


PLAN VIEW - 1

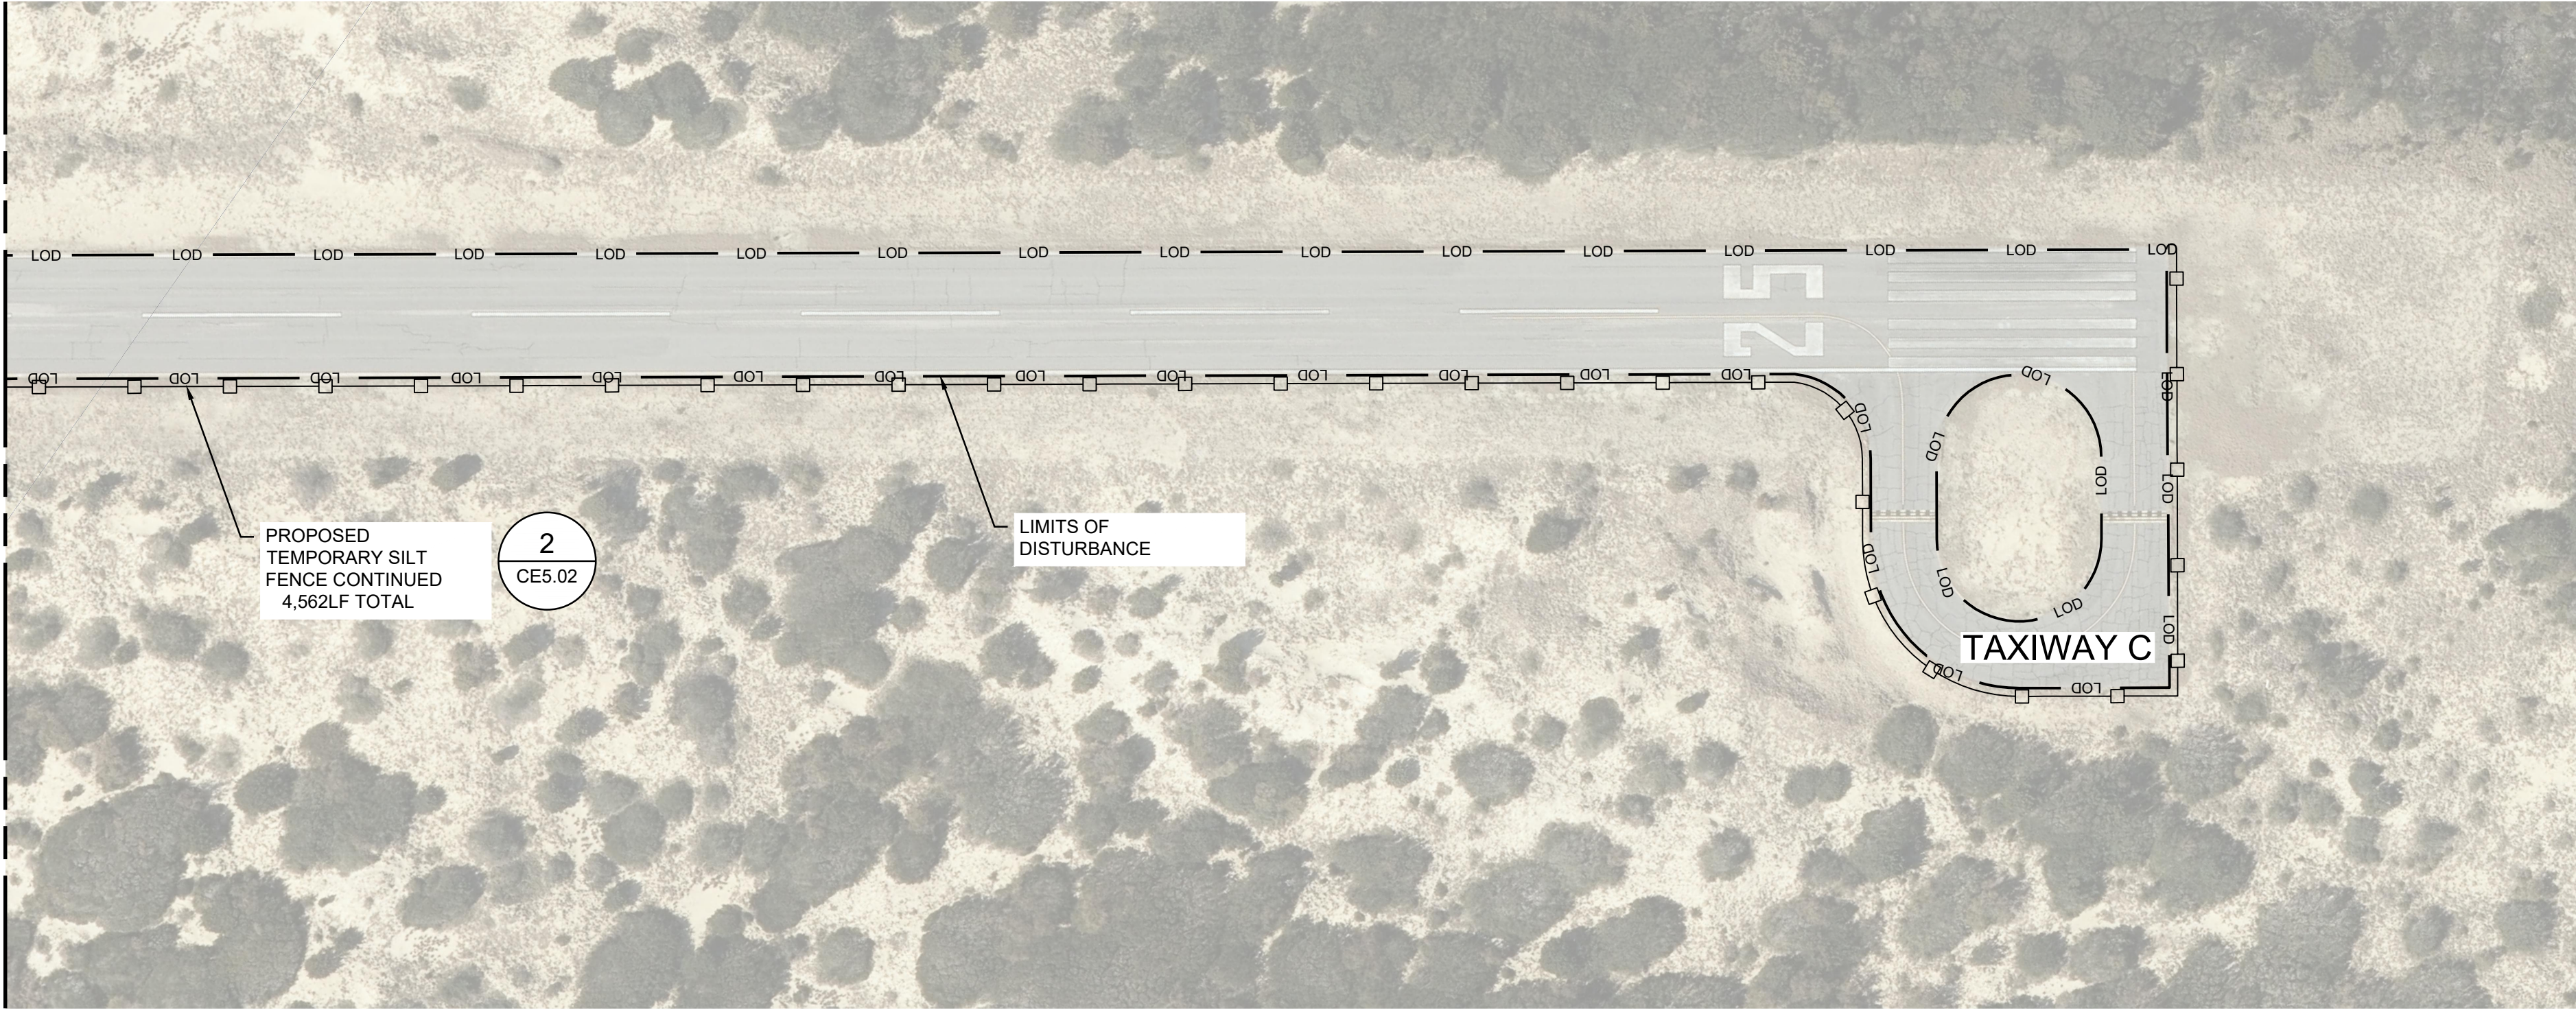

PLAN VIEW - 2

- LEGEND**
- TEMPORARY SILT FENCE
 - LIMITS OF DISTURBANCE
 - HELICOPTER STAND
 - CONTRACTOR STAGING AREA / CONTRACTOR STOCKPILE AREA
 - ACCESS/HAUL ROUTE
 - GRAVEL CONSTRUCTION ENTRANCE

- NOTES**
1. FOR THE PURPOSE OF VISUAL CLARITY, THE LIMITS OF DISTURBANCE WAS OFFSET 15FT FROM PAVEMENT AREAS. CONTRACTOR SHALL INSTALL SILT FENCE AGAINST PAVEMENT EDGE AND LIMIT DISTURBANCE TO PAVEMENT RESTORATION AREAS TO THE EXTENT POSSIBLE.

NO.	DESCRIPTION	DATE

BILLY MITCHELL AIRPORT (HSE)

PAVEMENT REHABILITATION PROJECT
NCDOT PROJECT NO. 36244.74.1.1

53262 BILLY MITCHELL ROAD
FRISCO, NC 27936

ISSUED FOR BID



SHEET TITLE

EROSION CONTROL PLAN

DATE	SEPTEMBER 16, 2024
SCALE	1" = 80'
DRAWN BY	TAW
CHECKED BY	RMG
APPROVED BY	RMG

WSP PROJECT NUMBER 188695-05

SHEET NUMBER **CE1.01**

SHEET 18 OF 26