



TIP PROJECT: BPI.R021.1

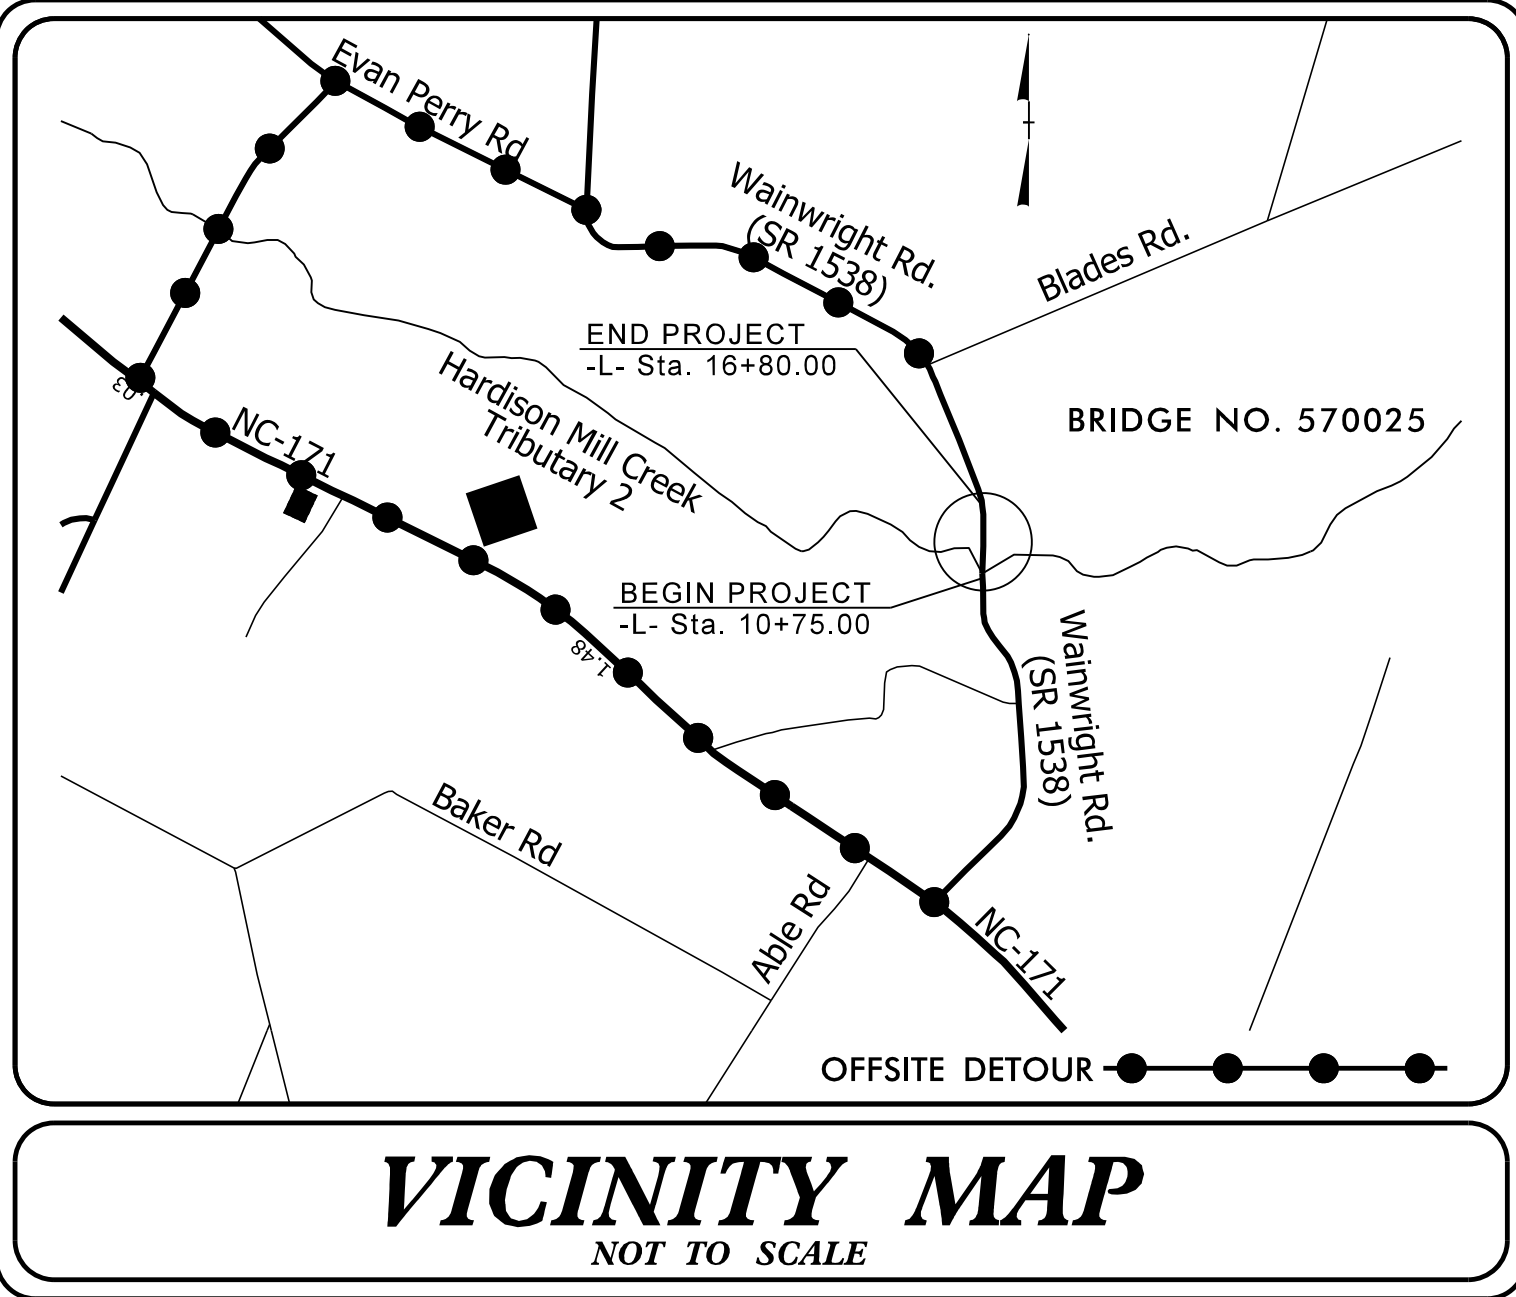

STATE OF NORTH CAROLINA
DIVISION OF HIGHWAYS

PLAN FOR PROPOSED
HIGHWAY EROSION CONTROL

MARTIN COUNTY

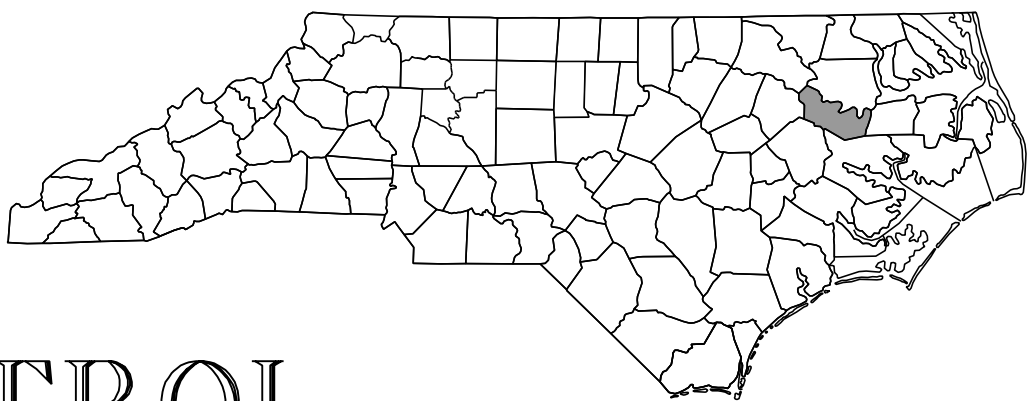


STATE	STATE PROJECT REFERENCE NO.	SHEET NO.	TOTAL SHEETS
N.C.	BPI.R021.1	EC-1	
STATE PROJ. NO.	F.A. PROJ. NO.	DESCRIPTION	

- Clearing and Grubbing Phase
- Both Phases
- Final Phase

LOCATION: BRIDGE No. 570025 OVER
HARDISON MILL CREEK TRIBUTARY 2
ON WAINWRIGHT ROAD (SR 1538)

TYPE OF WORK: GRADING, DRAINAGE, PAVING, STRUCTURES,
AND RESURFACING

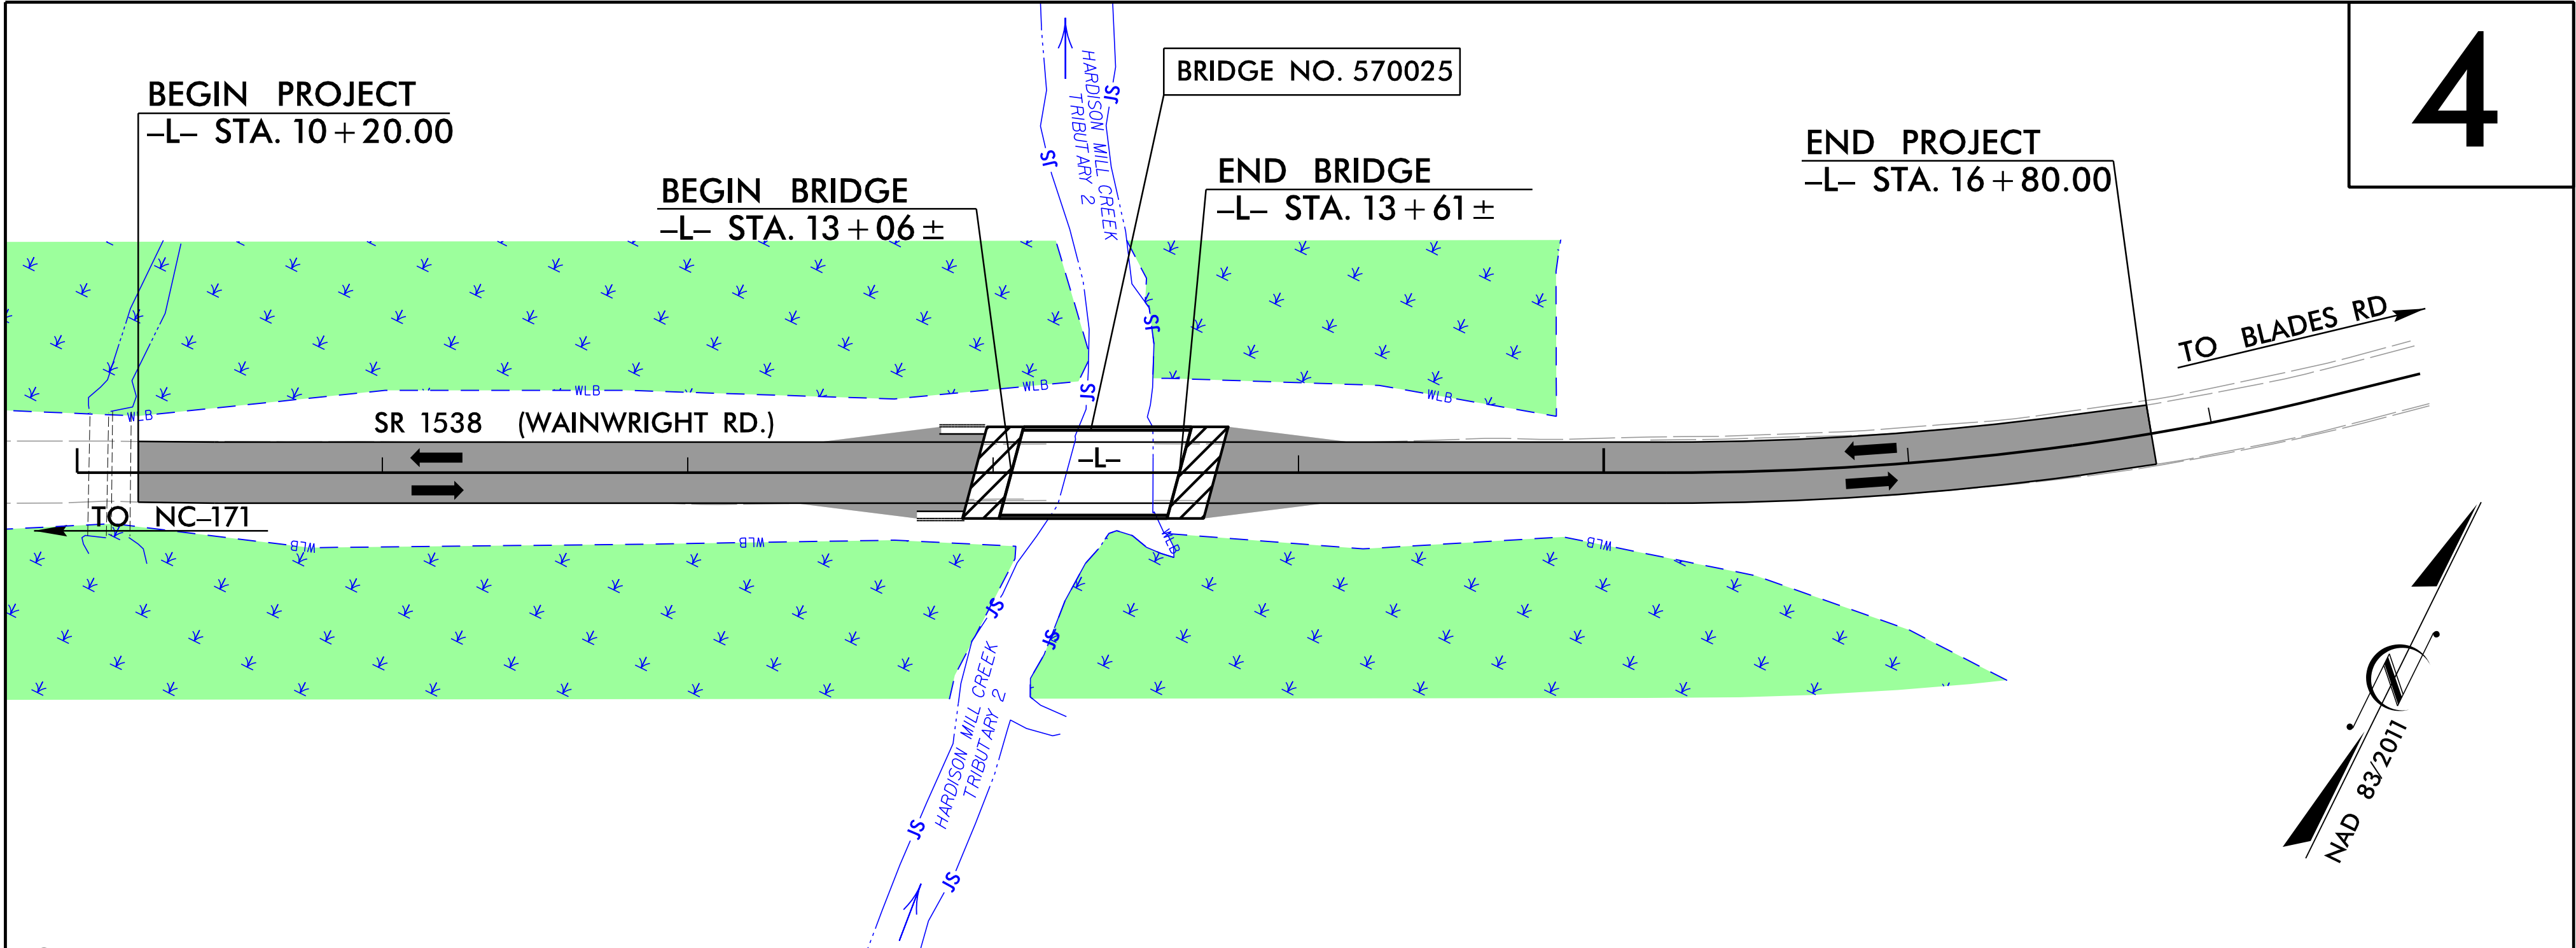

NOTES:
1. CLEARING ON THIS PROJECT SHALL BE PERFORMED TO THE LIMITS ESTABLISHED BY METHOD II.

THIS PROJECT CONTAINS
EROSION CONTROL PLANS
FOR CLEARING AND
GRUBBING PHASE OF
CONSTRUCTION.

GRAPHIC SCALE



THESE EROSION AND SEDIMENT CONTROL PLANS COMPLY WITH
THE APPLICABLE REGULATIONS SET FORTH BY THE NCG-010000
GENERAL CONSTRUCTION PERMIT EFFECTIVE APRIL 1, 2019
AND ISSUED BY THE NORTH CAROLINA DEPARTMENT OF
ENVIRONMENTAL QUALITY DIVISION OF WATER RESOURCES.



Prepared in the Office of:
RUMMEL, KLEPPER, & KAHL, LLP
FORUM 1
8601 SIX FORKS ROAD
SUITE 700

Designed by:
SETH JONES, EI 4183
NAME LEVEL III CERTIFICATION NO.

Roadway Standard Drawings

The "Roadway Standard Drawings"- Roadway Design Unit - N. C.
Department of Transportation - Raleigh, N. C., dated January 2024
and the latest revision thereto are applicable to this project and by
reference hereby are considered a part of these plans.