



STATE OF NORTH CAROLINA  
DEPARTMENT OF TRANSPORTATION

ROY COOPER  
GOVERNOR

J. ERIC BOYETTE  
SECRETARY

September 19, 2023

**Addendum No. 1**

Contract No.: DA00585

WBS Element: 80111

*Drainage, Base and Shoulder Reconstruction on SR 1128 Weeping Mary Road in Bertie County*

To Whom It May Concern:

Reference is made to the proposal and plans previously furnished for this project.


The following revisions have been made to the proposal and plans:

Page No. 92 "Bid Form" was revised to adjust the quantities for Line Item #7 "Aggregate Base Course" and Line Item #10 "Shoulder Borrow". Please replace the original Page No. 92 "Bid Form" with the attached revised Page No. 92 "Bid Form".

Plan Sheet No. 4 "Typical Section #1 & #2" have been revised to clarify the width of the proposed "Aggregate Base Course". Please replace the original Plan Sheet No. 4 "Typical Section #1 & #2" with the attached revised Plan Sheet No. 4 "Typical Section #1 & #2".

Plan Sheet No. 5 "Typical Section #3" has been deleted.

Sincerely,

 DocuSigned by:  
  
CDAEAC77A6394FB...

C. E. Slachta  
Division Contract Engineer

Cc: C. W. Bridgers, Jr., PE  
R. K. Sawyer, PE  
B. N. Braswell, PE  
R. W. Midgett, PE  
C. B. Johnson, PE  
M. B. Gill, PE  
M. R. Hill, PE  
D. B. Otts, PE

Mailing Address:  
NC DEPARTMENT OF TRANSPORTATION  
DIVISION ONE  
113 AIRPORT DRIVE, SUITE 100  
EDENTON, NC 27932

Telephone: (252) 482-1850  
Fax: (252) 482-8722  
Customer Service: 1-877-368-4968

Website: [www.ncdot.gov](http://www.ncdot.gov)

Location:  
113 AIRPORT DRIVE, SUITE 100  
EDENTON, NC 27932

County: BERTIE

REVISED 9/19/2023

Line #	Item Number	Sec #	Description	Quantity	Unit Cost	Amount
<b>ROADWAY ITEMS</b>						
0001	0000100000-N	800	MOBILIZATION	Lump Sum	L.S.	
0002	0000400000-N	801	CONSTRUCTION SURVEYING	Lump Sum	L.S.	
0003	0050000000-E	226	SUPPLEMENTARY CLEARING & GRUBBING	1 ACR		
0004	0318000000-E	300	FOUNDATION CONDITIONING MATERIAL, MINOR STRUCTURES	10 TON		
0005	0320000000-E	300	FOUNDATION CONDITIONING GEOTEXTILE	20 SY		
0006	0335300000-E	305	18" DRAINAGE PIPE	36 LF		
0007	1121000000-E	520	AGGREGATE BASE COURSE	10,894 TON		
0008	1146000000-E	535	CONDITIONING EXISTING BASE	34.53 MSY		
0009	1220000000-E	545	INCIDENTAL STONE BASE	25 TON		
0010	1231000000-E	560	SHOULDER BORROW	300 CY		
0011	1245000000-E	SP	SHOULDER RECONSTRUCTION	5.64 SMI		
0012	4457000000-N	SP	TEMPORARY TRAFFIC CONTROL	Lump Sum	L.S.	
0013	6000000000-E	1605	TEMPORARY SILT FENCE	200 LF		
0014	6006000000-E	1610	STONE FOR EROSION CONTROL, CLASS A	75 TON		
0015	6009000000-E	1610	STONE FOR EROSION CONTROL, CLASS B	10 TON		
0016	6012000000-E	1610	SEDIMENT CONTROL STONE	5 TON		
0017	6015000000-E	1615	TEMPORARY MULCHING	3 ACR		



PAVEMENT SCHEDULE

J1	PROP. APPROX. 6" AGGREGATE BASE COURSE
T	EARTH MATERIAL
U	EXISTING STONE

NOTE:

\* AGGREGATE BASE COURSE SHALL BE APPLIED IN ACCORDANCE WITH SECTION 520 OF THE STANDARD SPECIFICATIONS FOR ROADS AND STRUCTURES

REVISED 9/19/2023

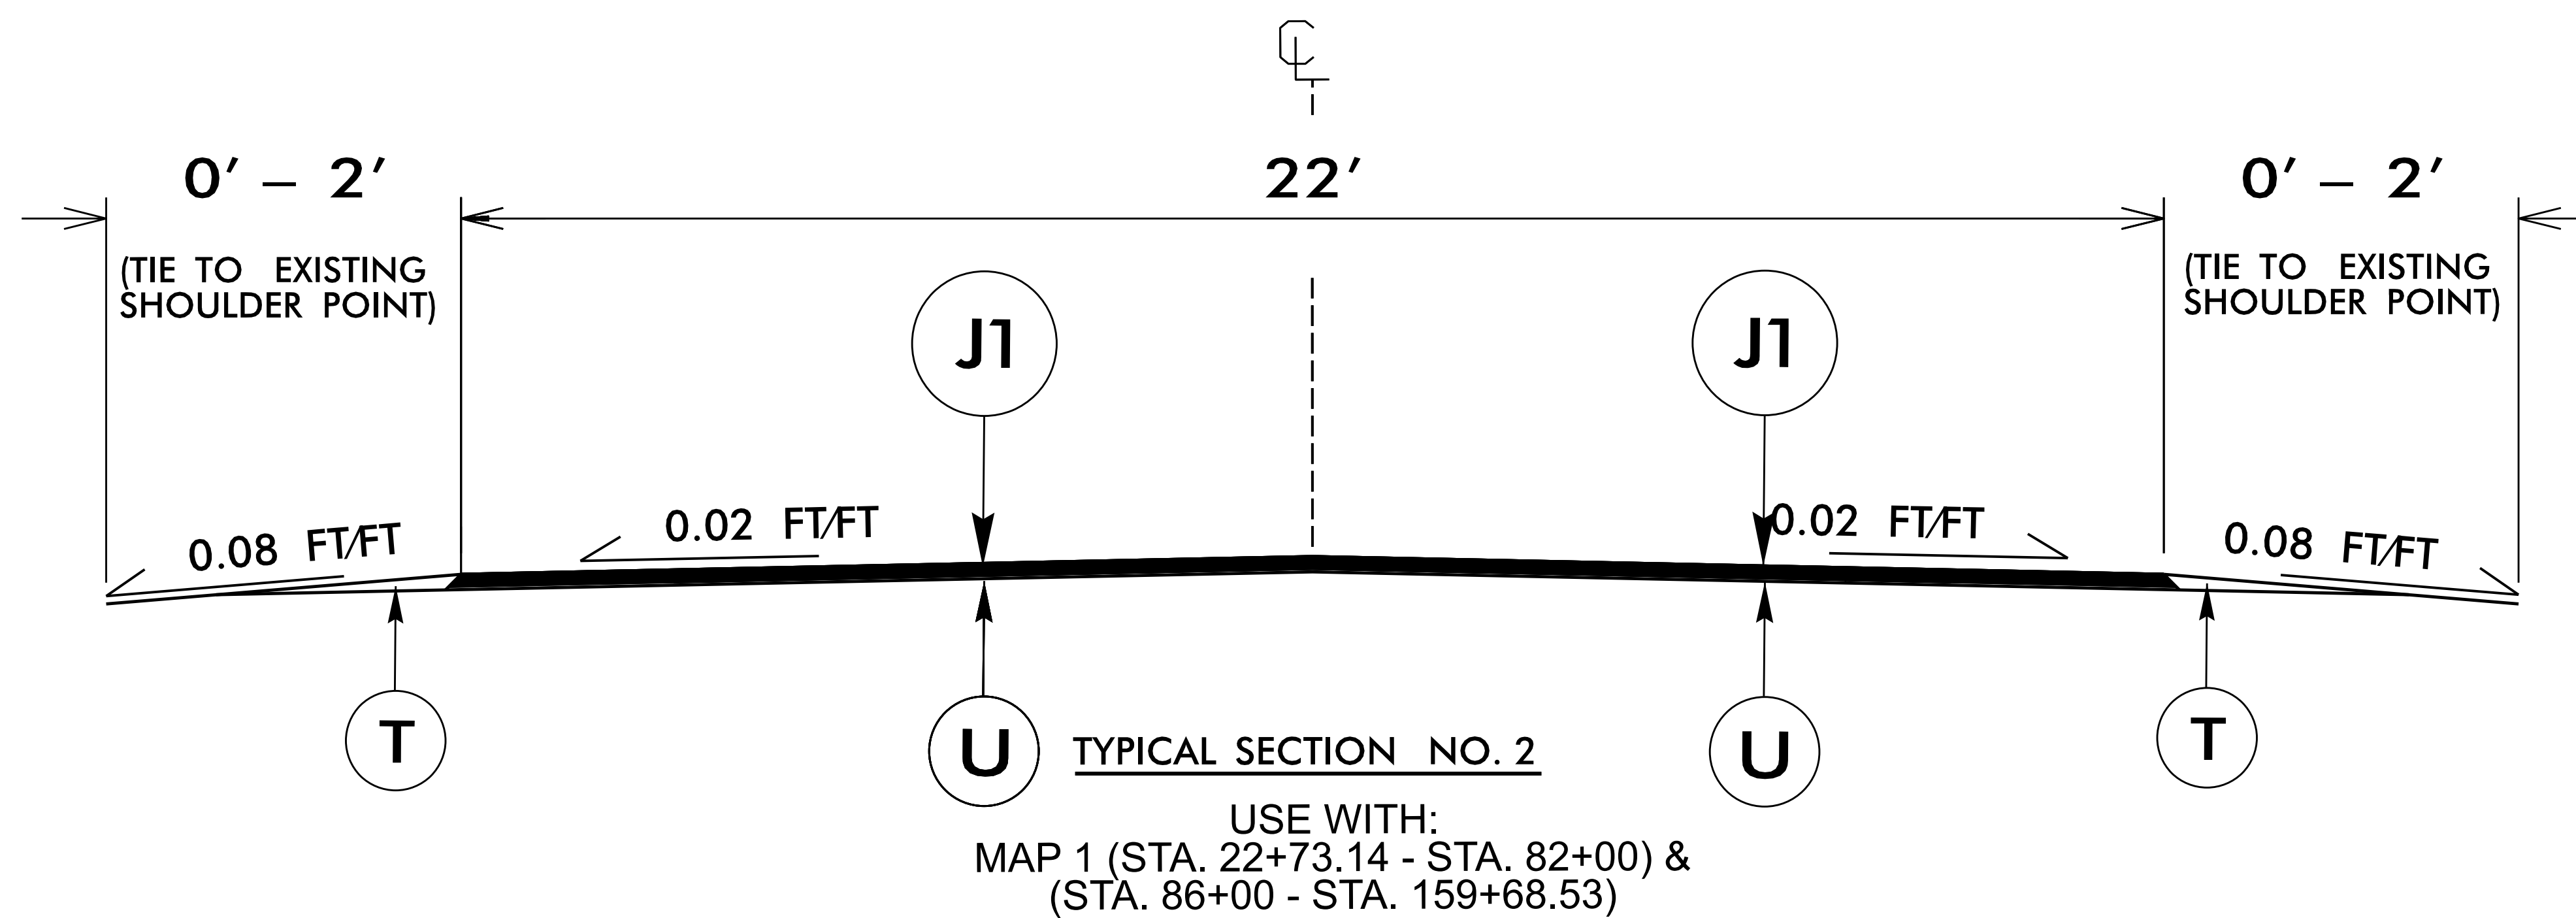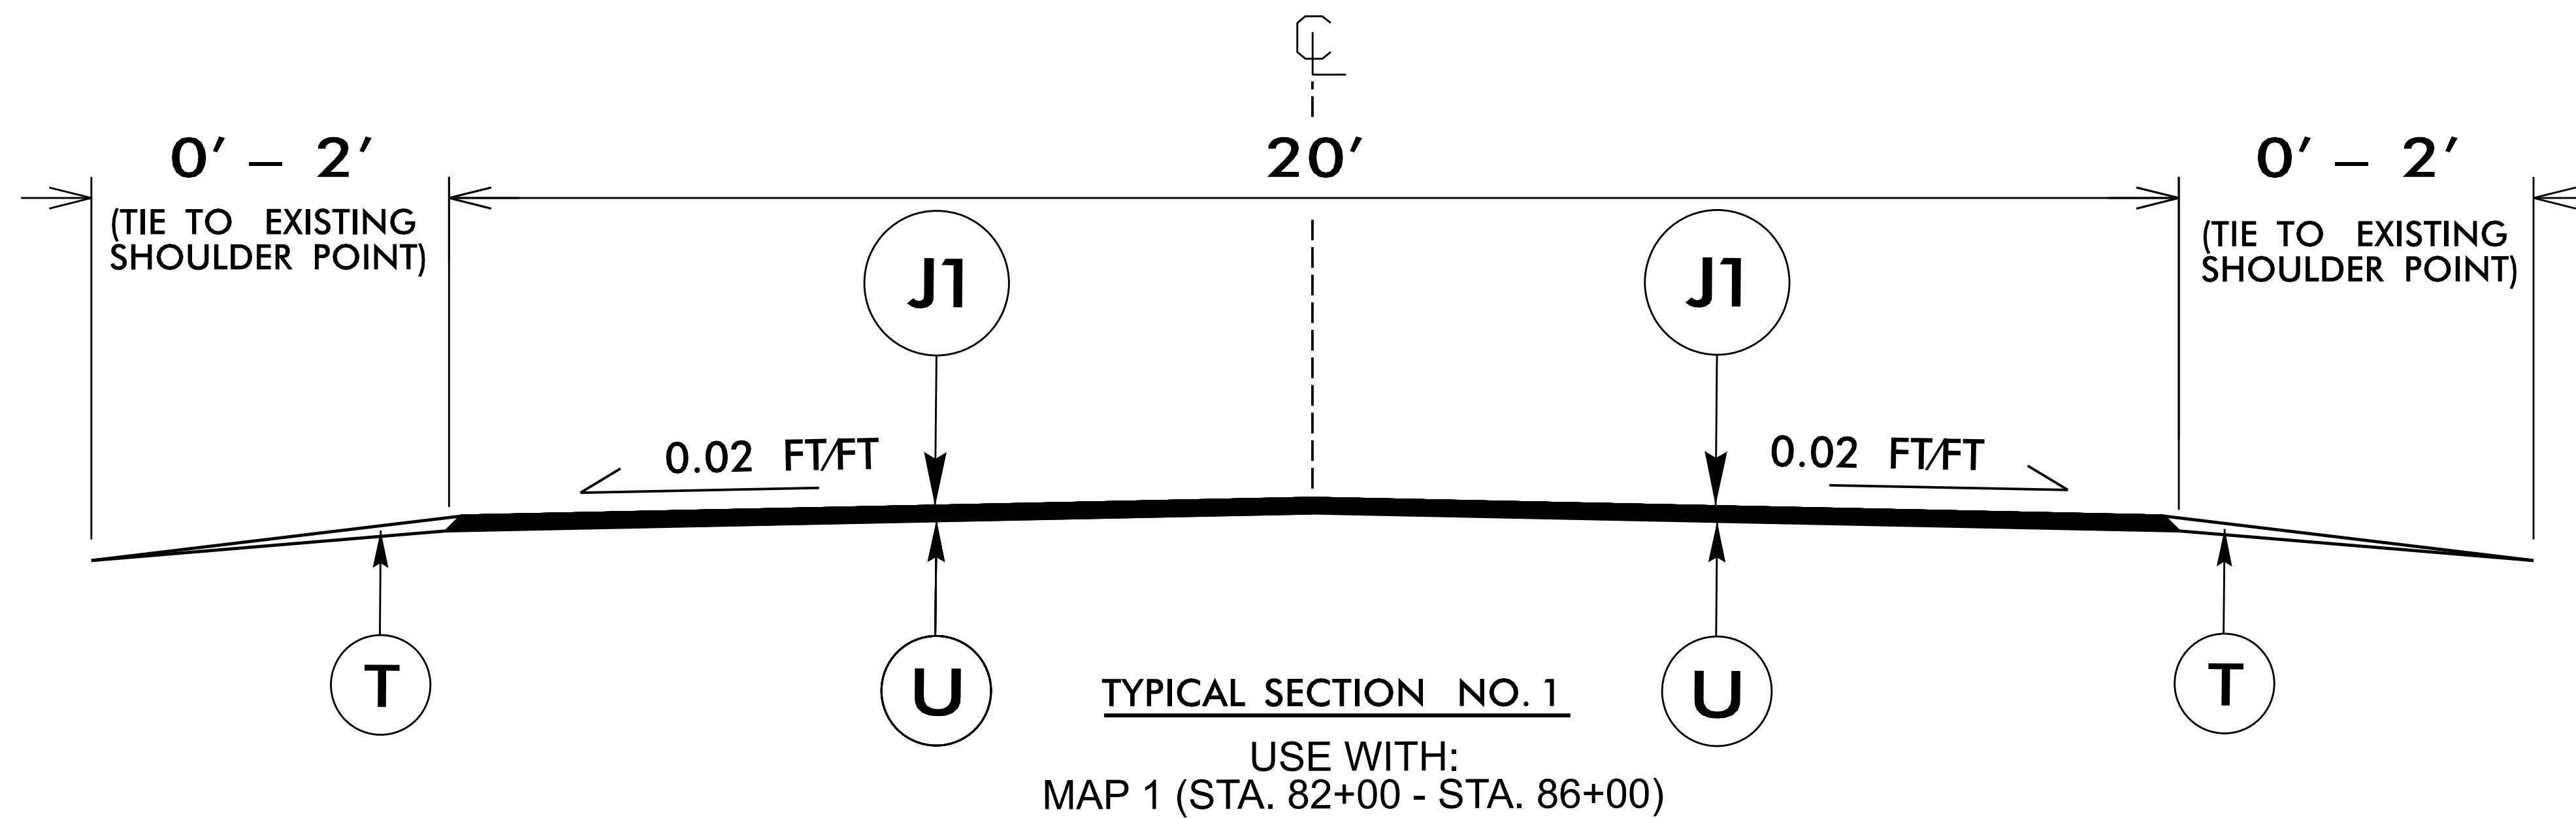

66  
65  
64  
63  
62  
61  
60  
59  
58  
57  
56  
55  
54  
53  
52  
51  
50  
49  
48  
47  
46  
45  
44  
43  
42  
41  
40  
39  
38  
37  
36  
35  
34  
33  
32  
31  
30  
29  
28  
27  
26  
25  
24  
23  
22  
21  
20  
19  
18  
17  
16  
15  
14  
13  
12  
11  
10  
9  
8  
7  
6  
5  
4  
3  
2  
1