

NO.	DATE	BY	DESCRIPTION


REVISIONS

DRAWN BY ADM
 APPROVED BY ADM
 CHECKED BY JAW
 DATE NOVEMBER 29, 2016


TITLE
**RETAINING/SEAT WALL
 STRUCTURAL
 PLANS AND DETAILS**

PROJECT NO. 50070318


C10.2

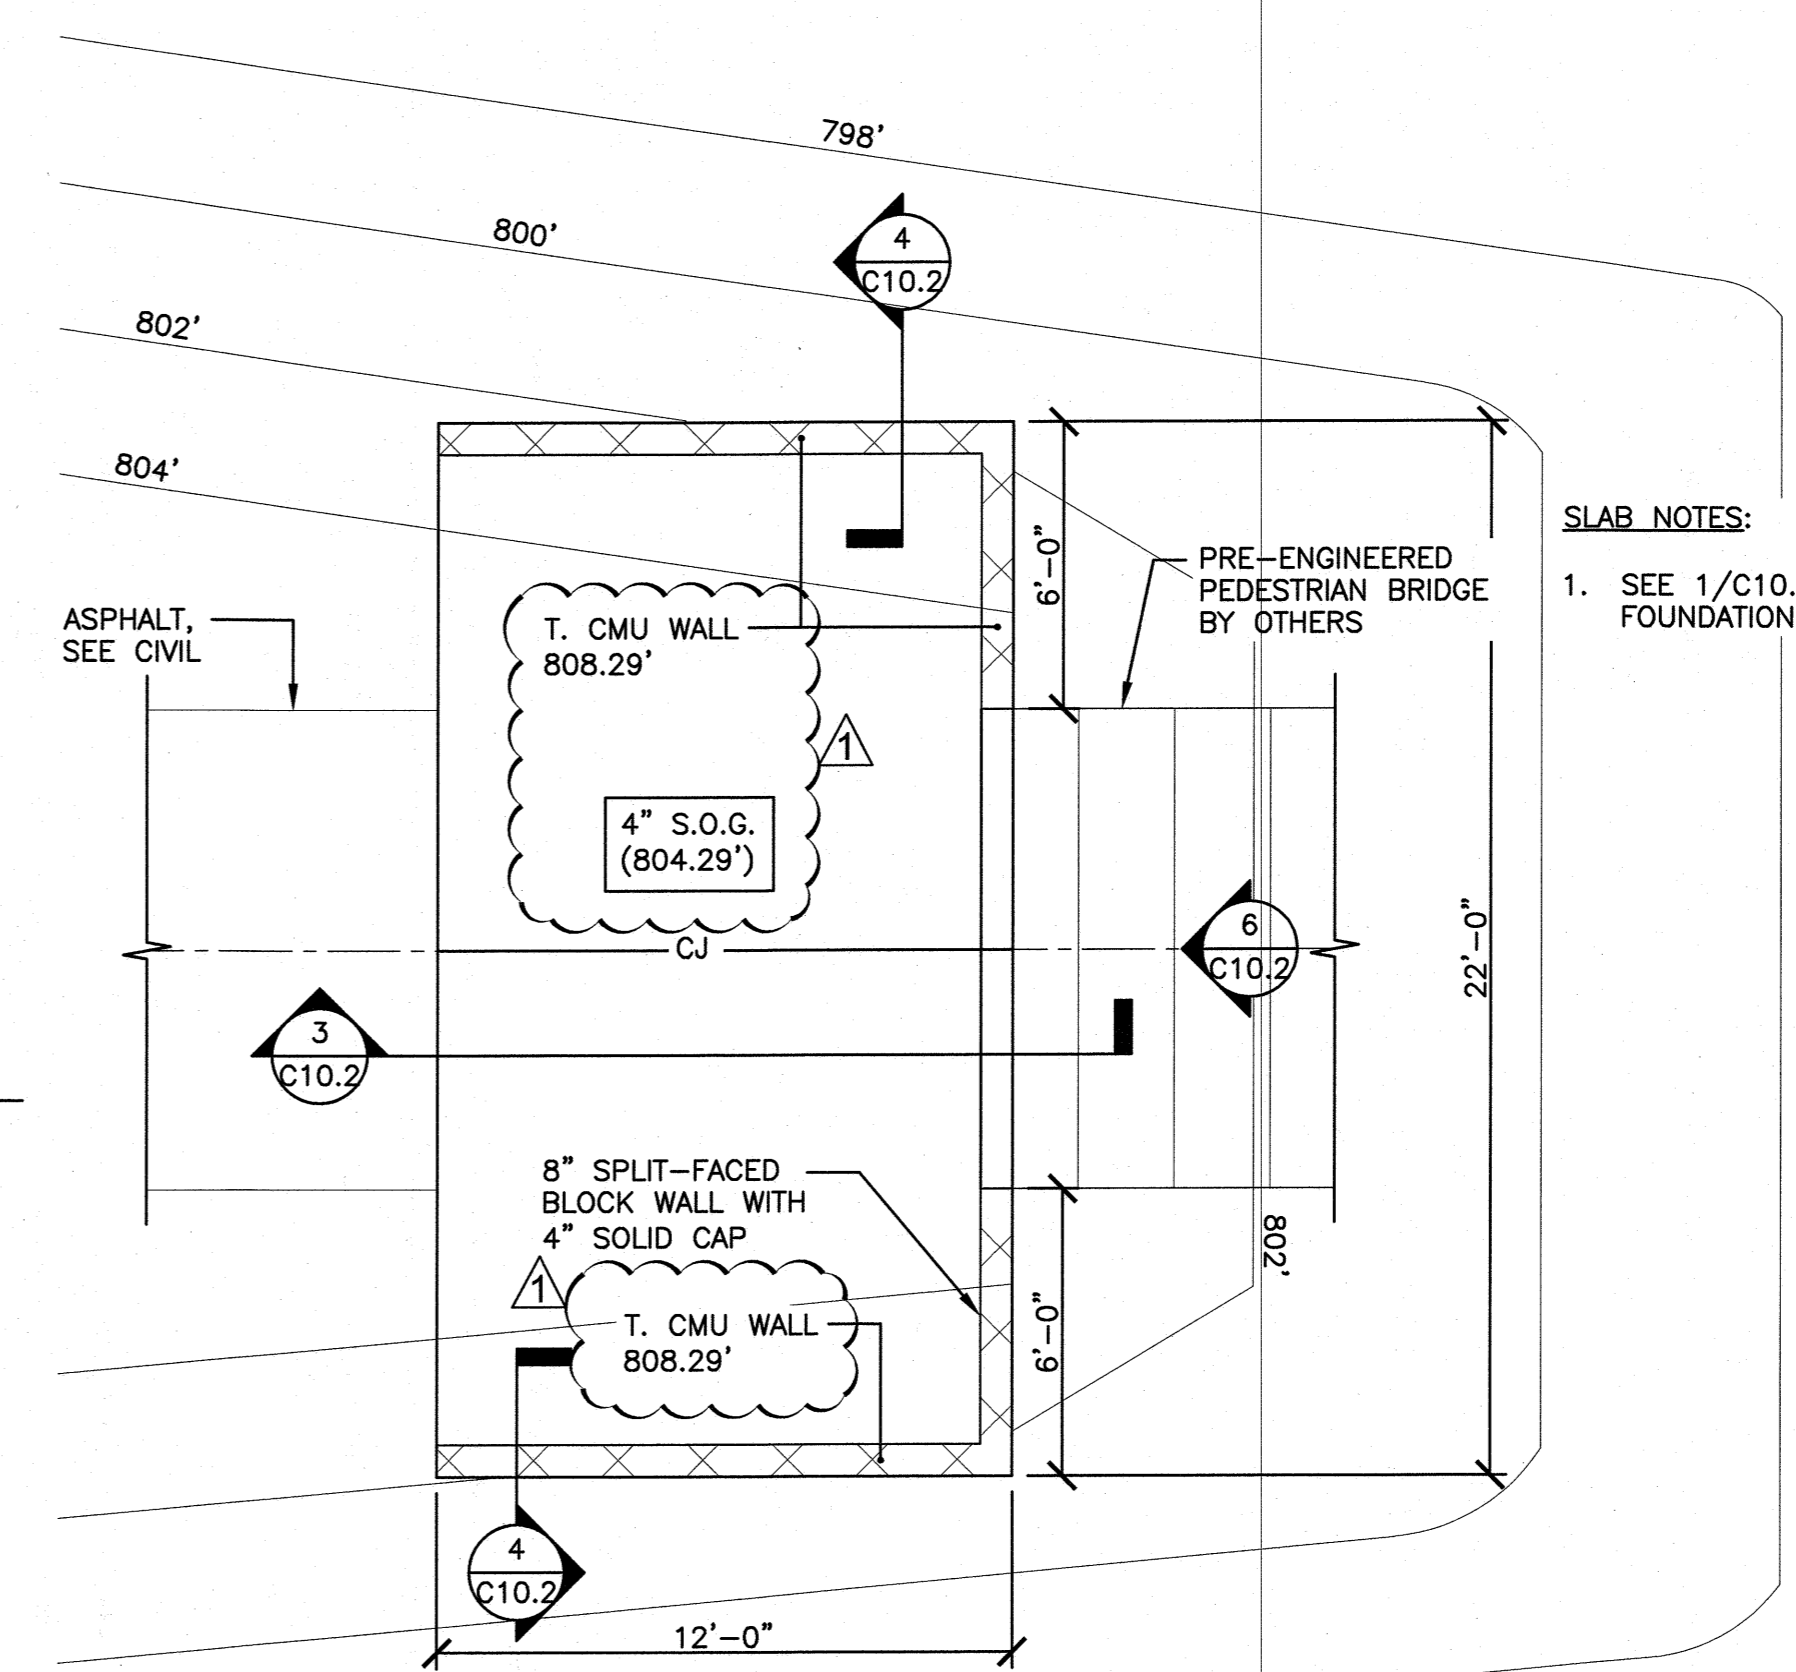


2 RETAINING/SEAT WALL SLAB - PLAN
 C10.2 SCALE: 3/8" = 1'-0"

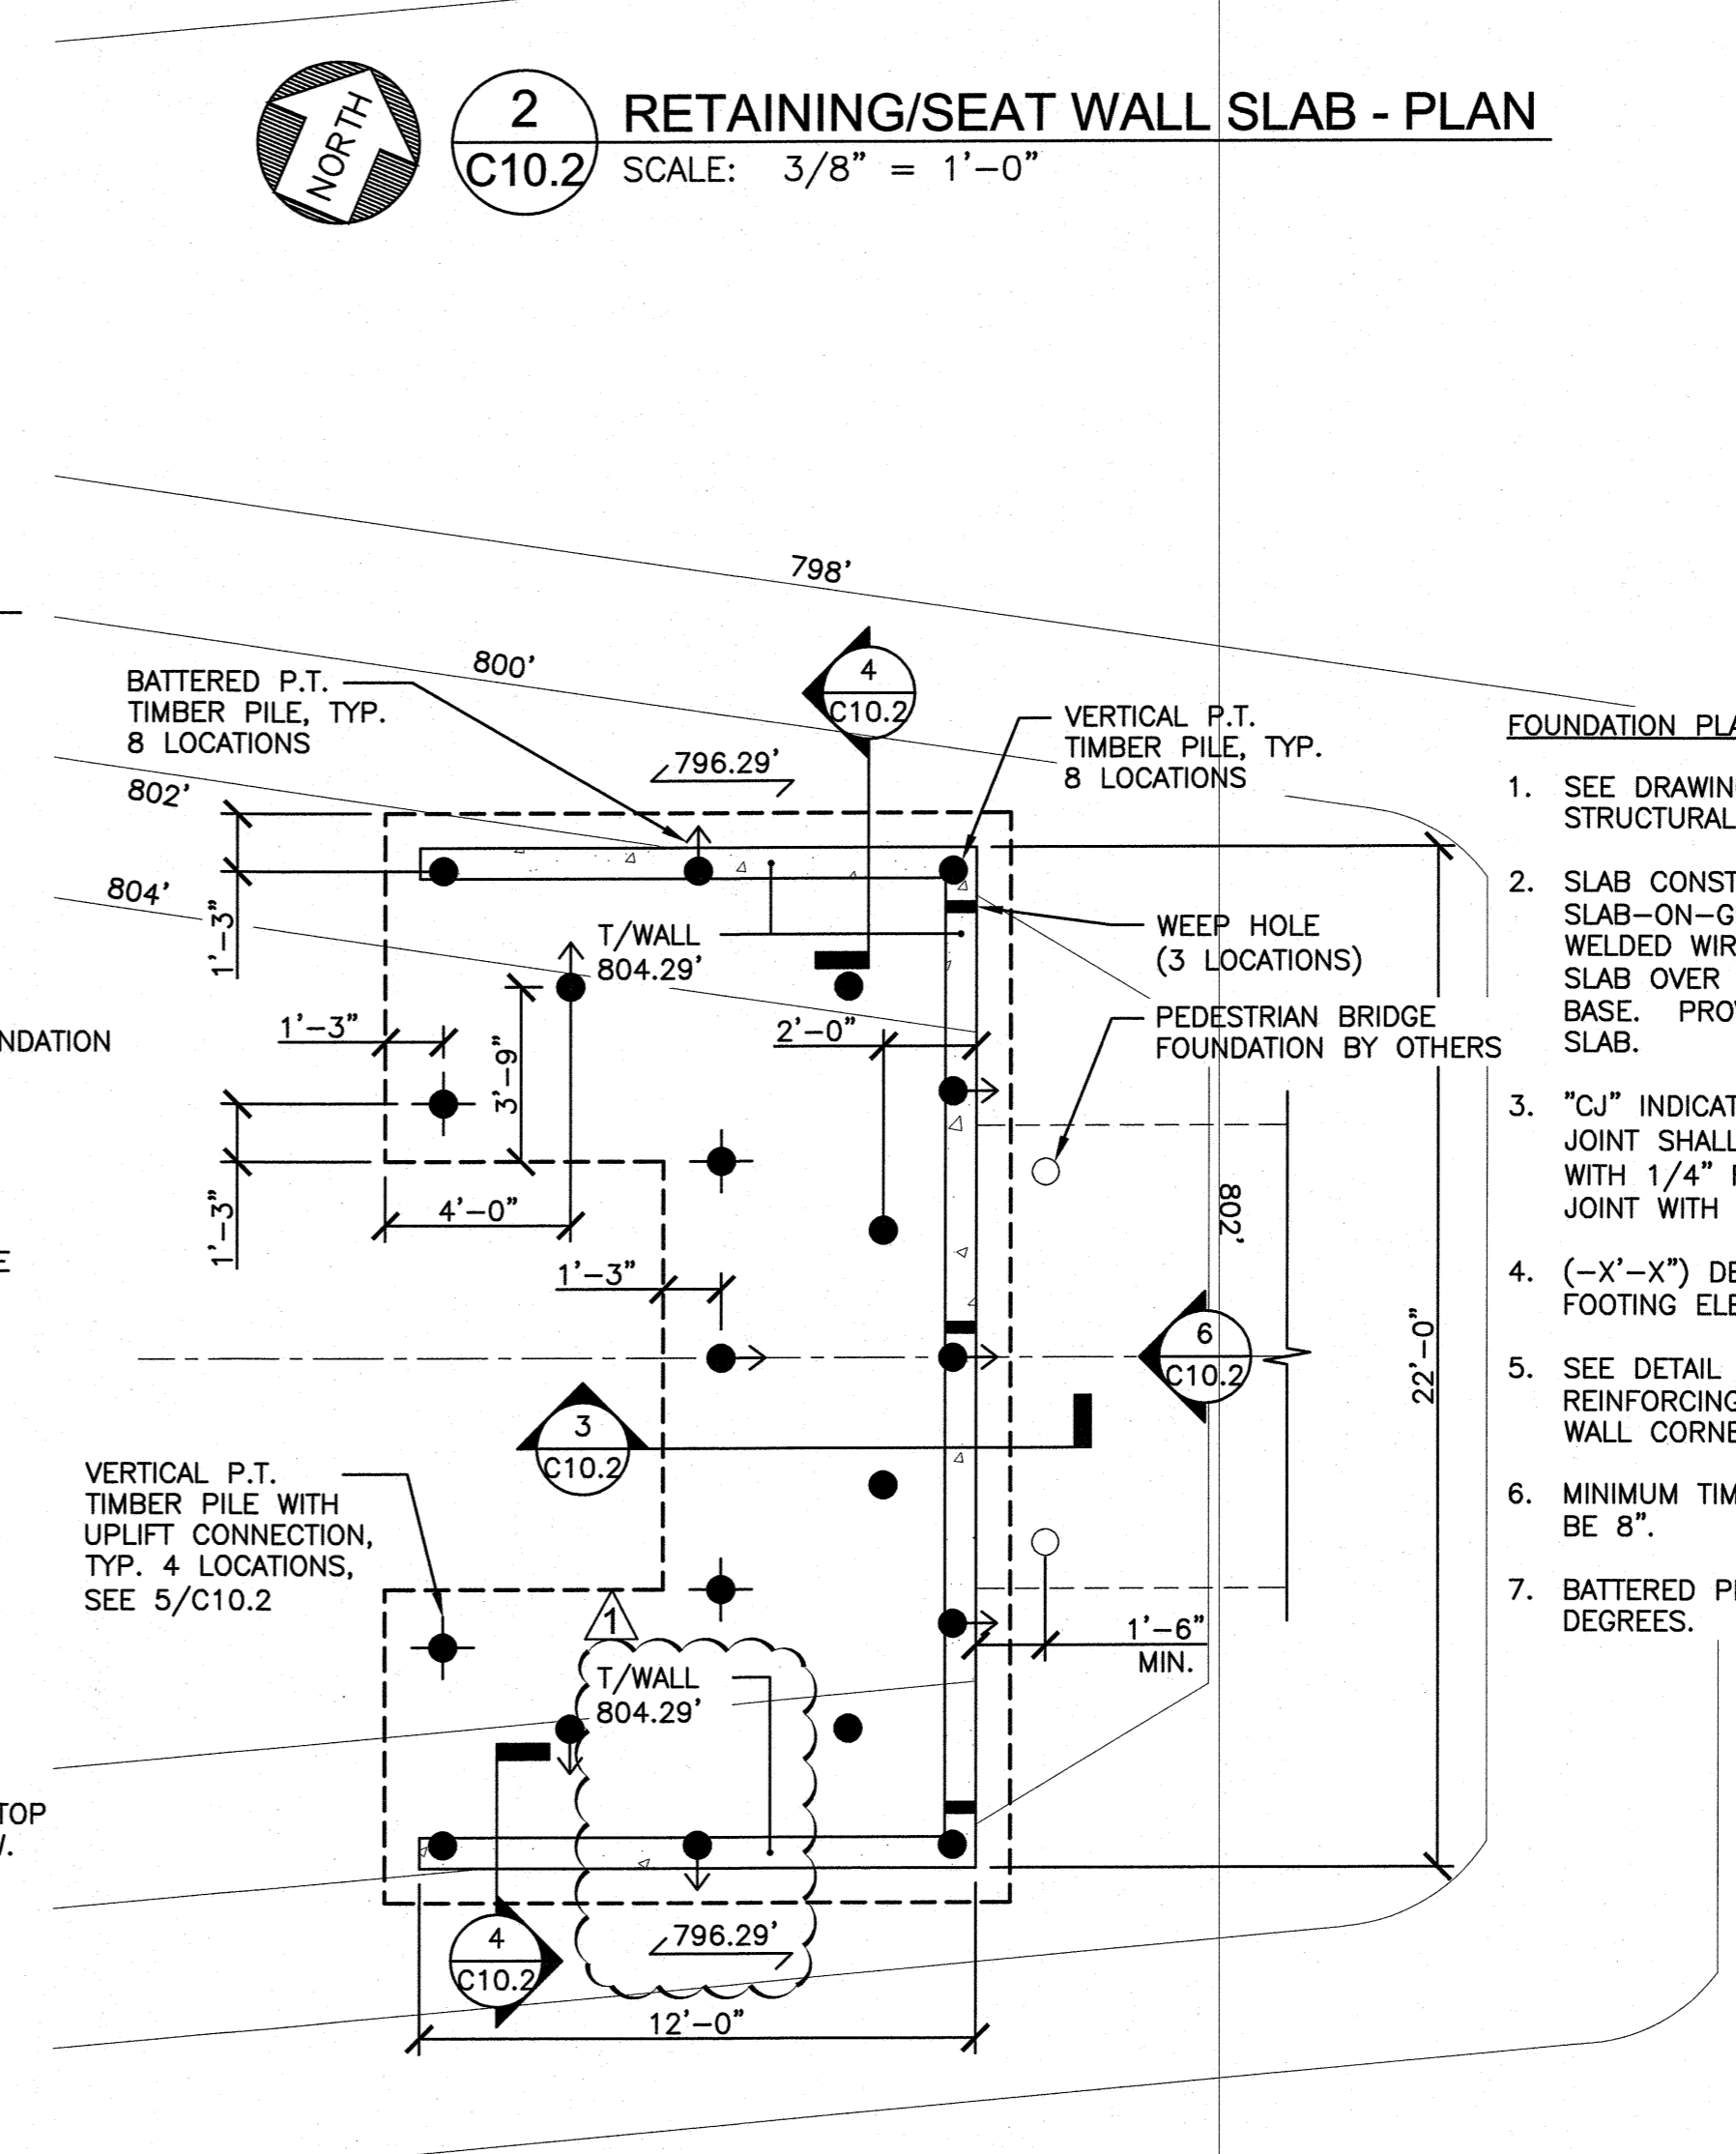


1 RETAINING/SEAT WALL FOUNDATION - PLAN
 C10.2 SCALE: 3/8" = 1'-0"

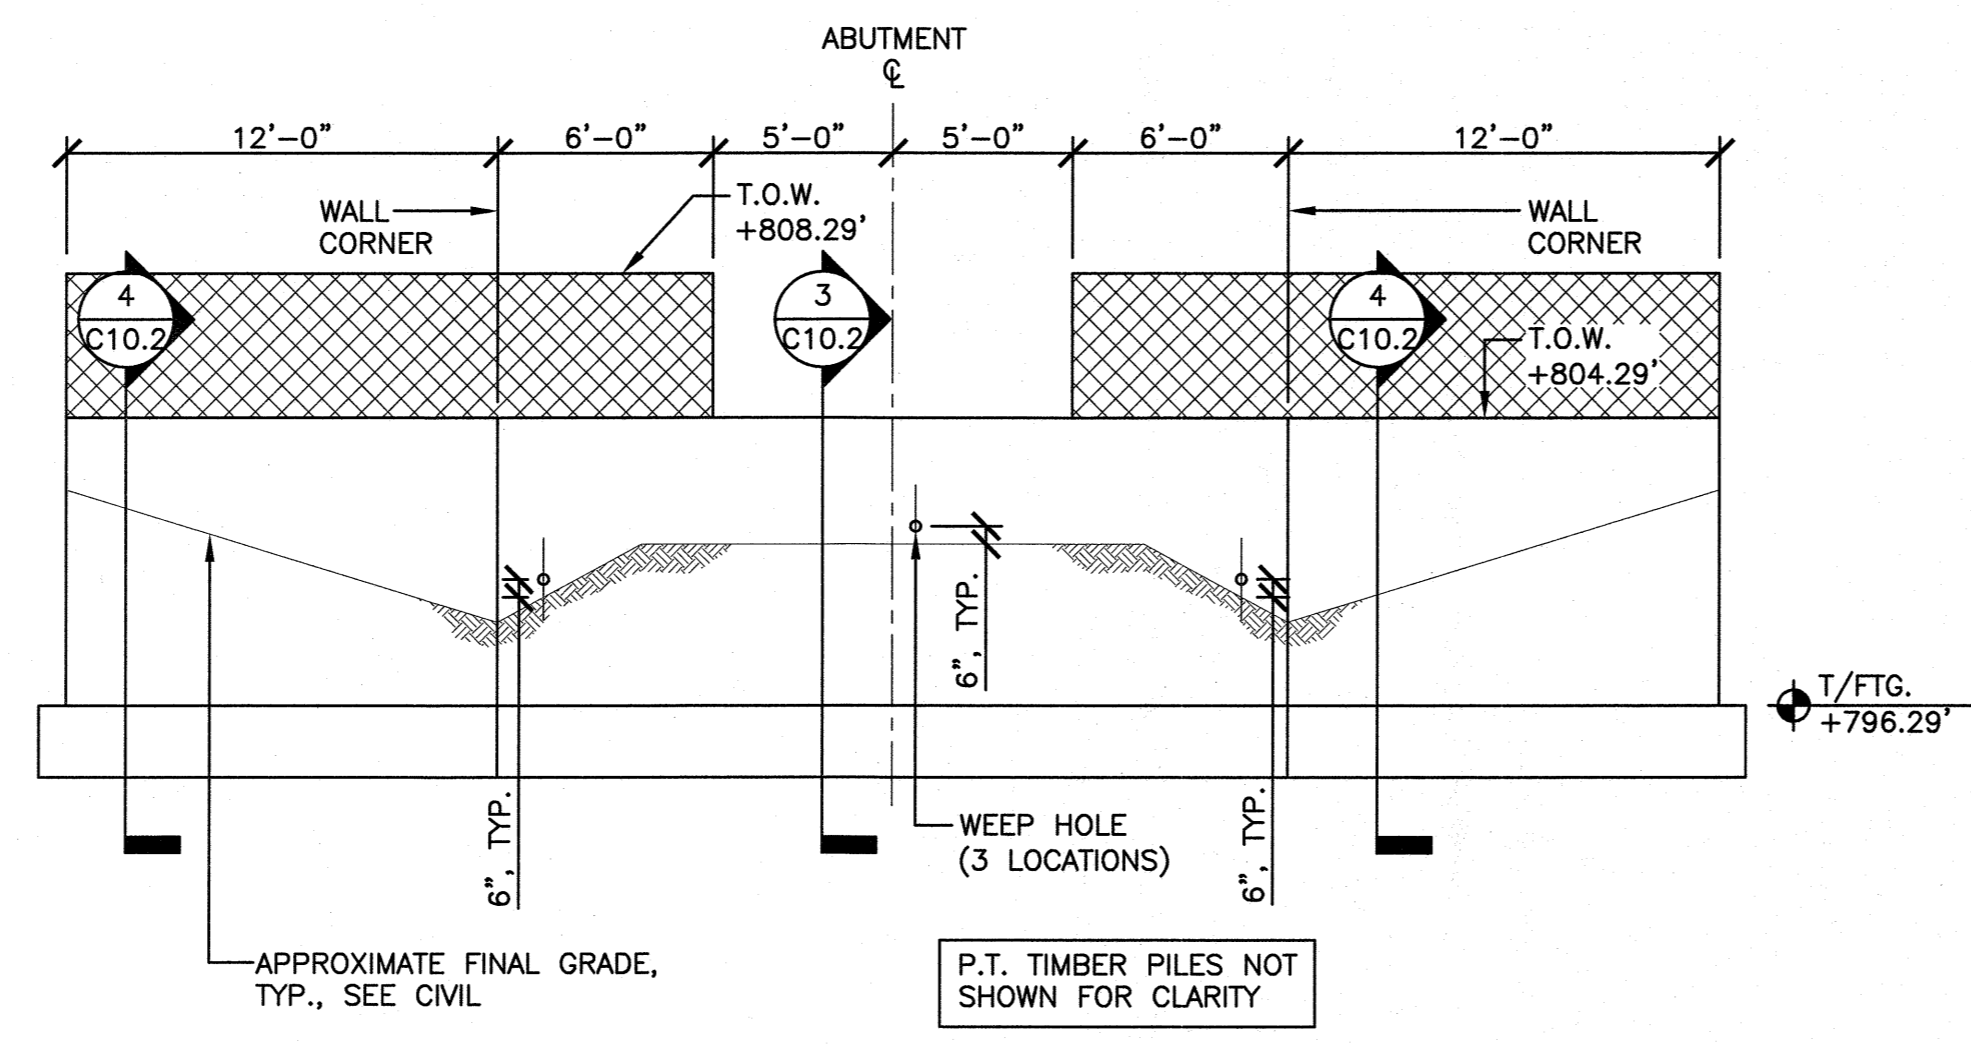


6 RETAINING WALL ELEVATION
 C10.2 SCALE: 3/16" = 1'-0"

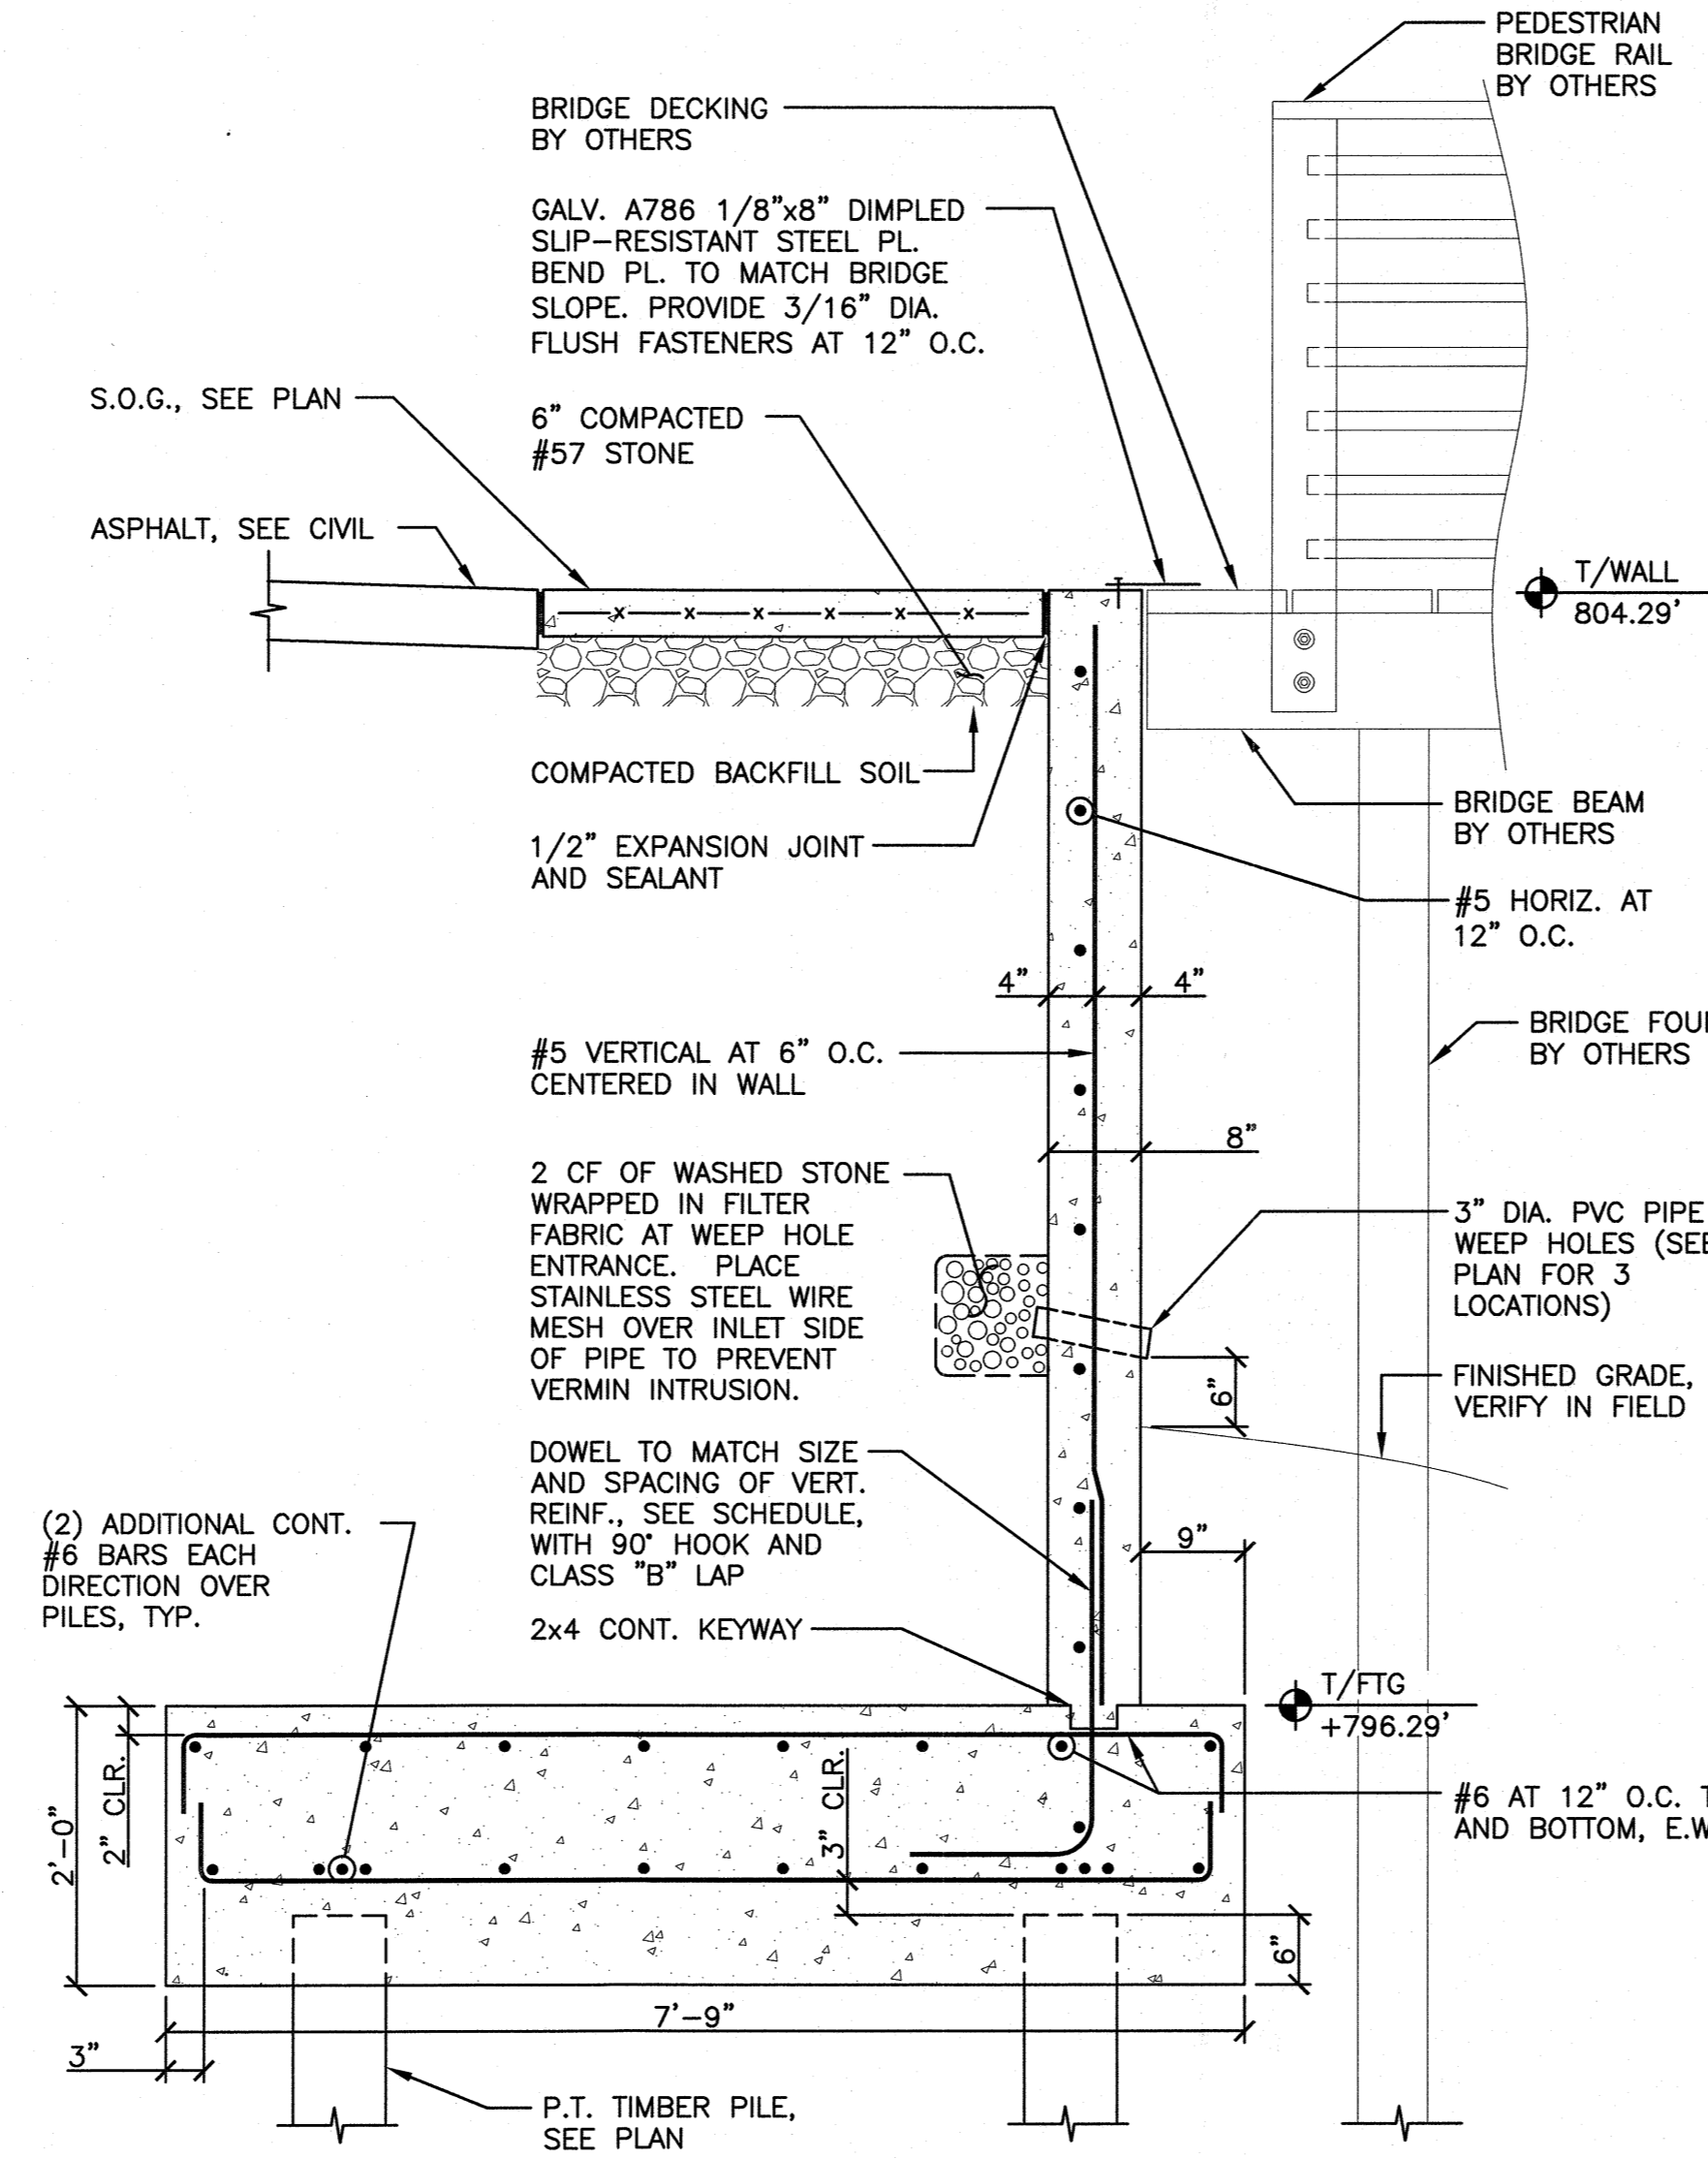

3 RETAINING WALL SECTION
 C10.2 SCALE: 3/4" = 1'-0"

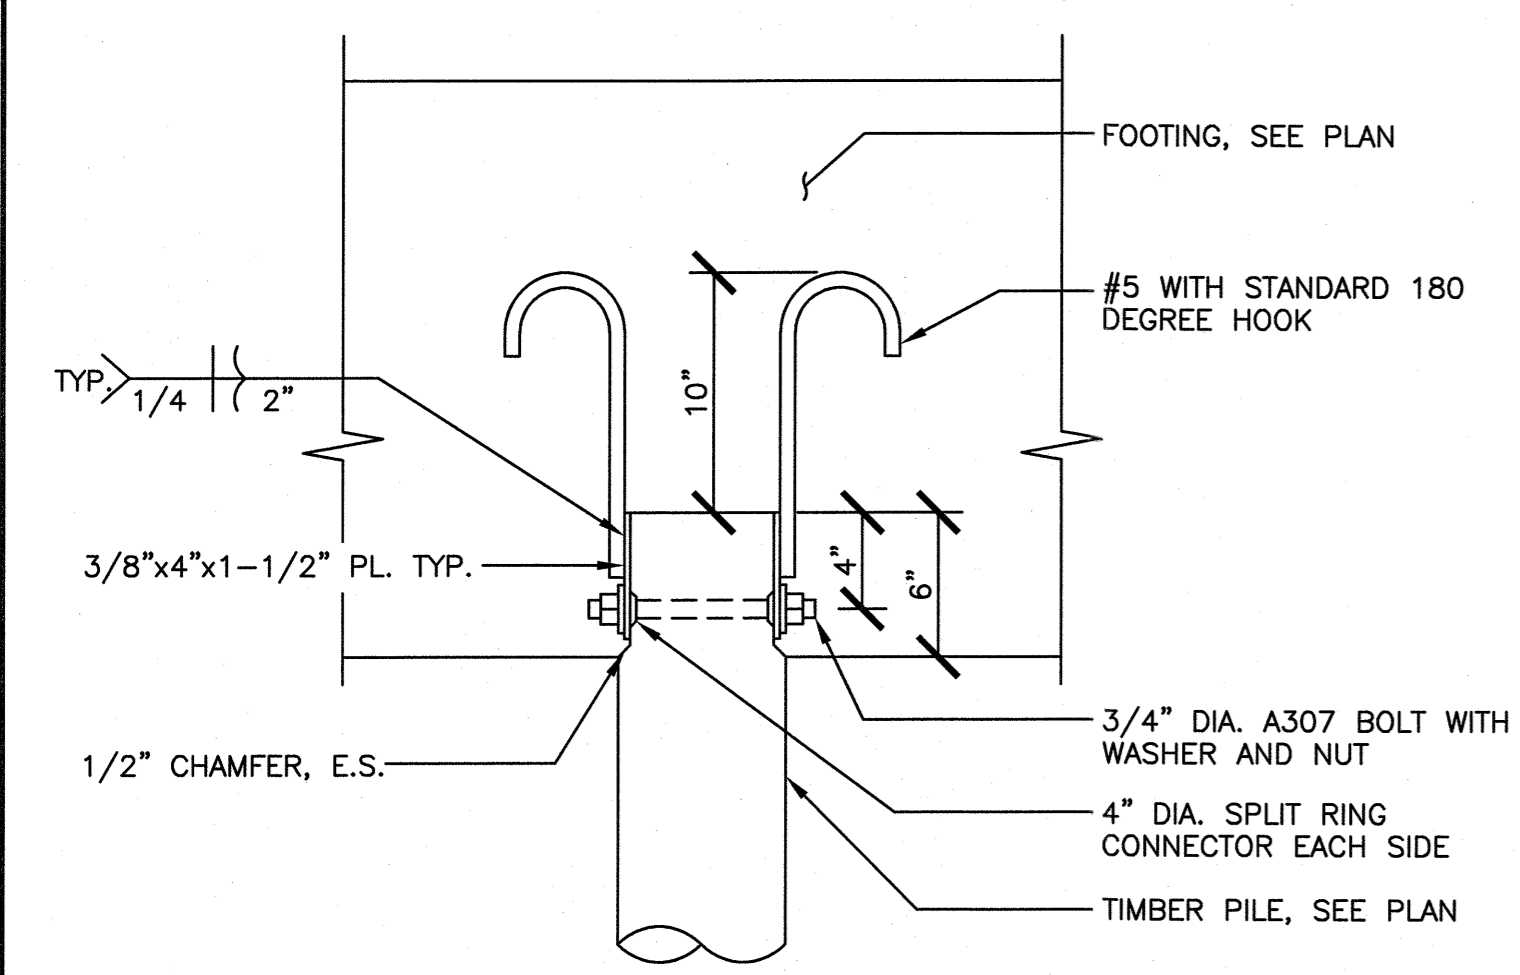

5 UPLIFT CONNECTION DETAIL
 C10.2 SCALE: 3/4" = 1'-0"

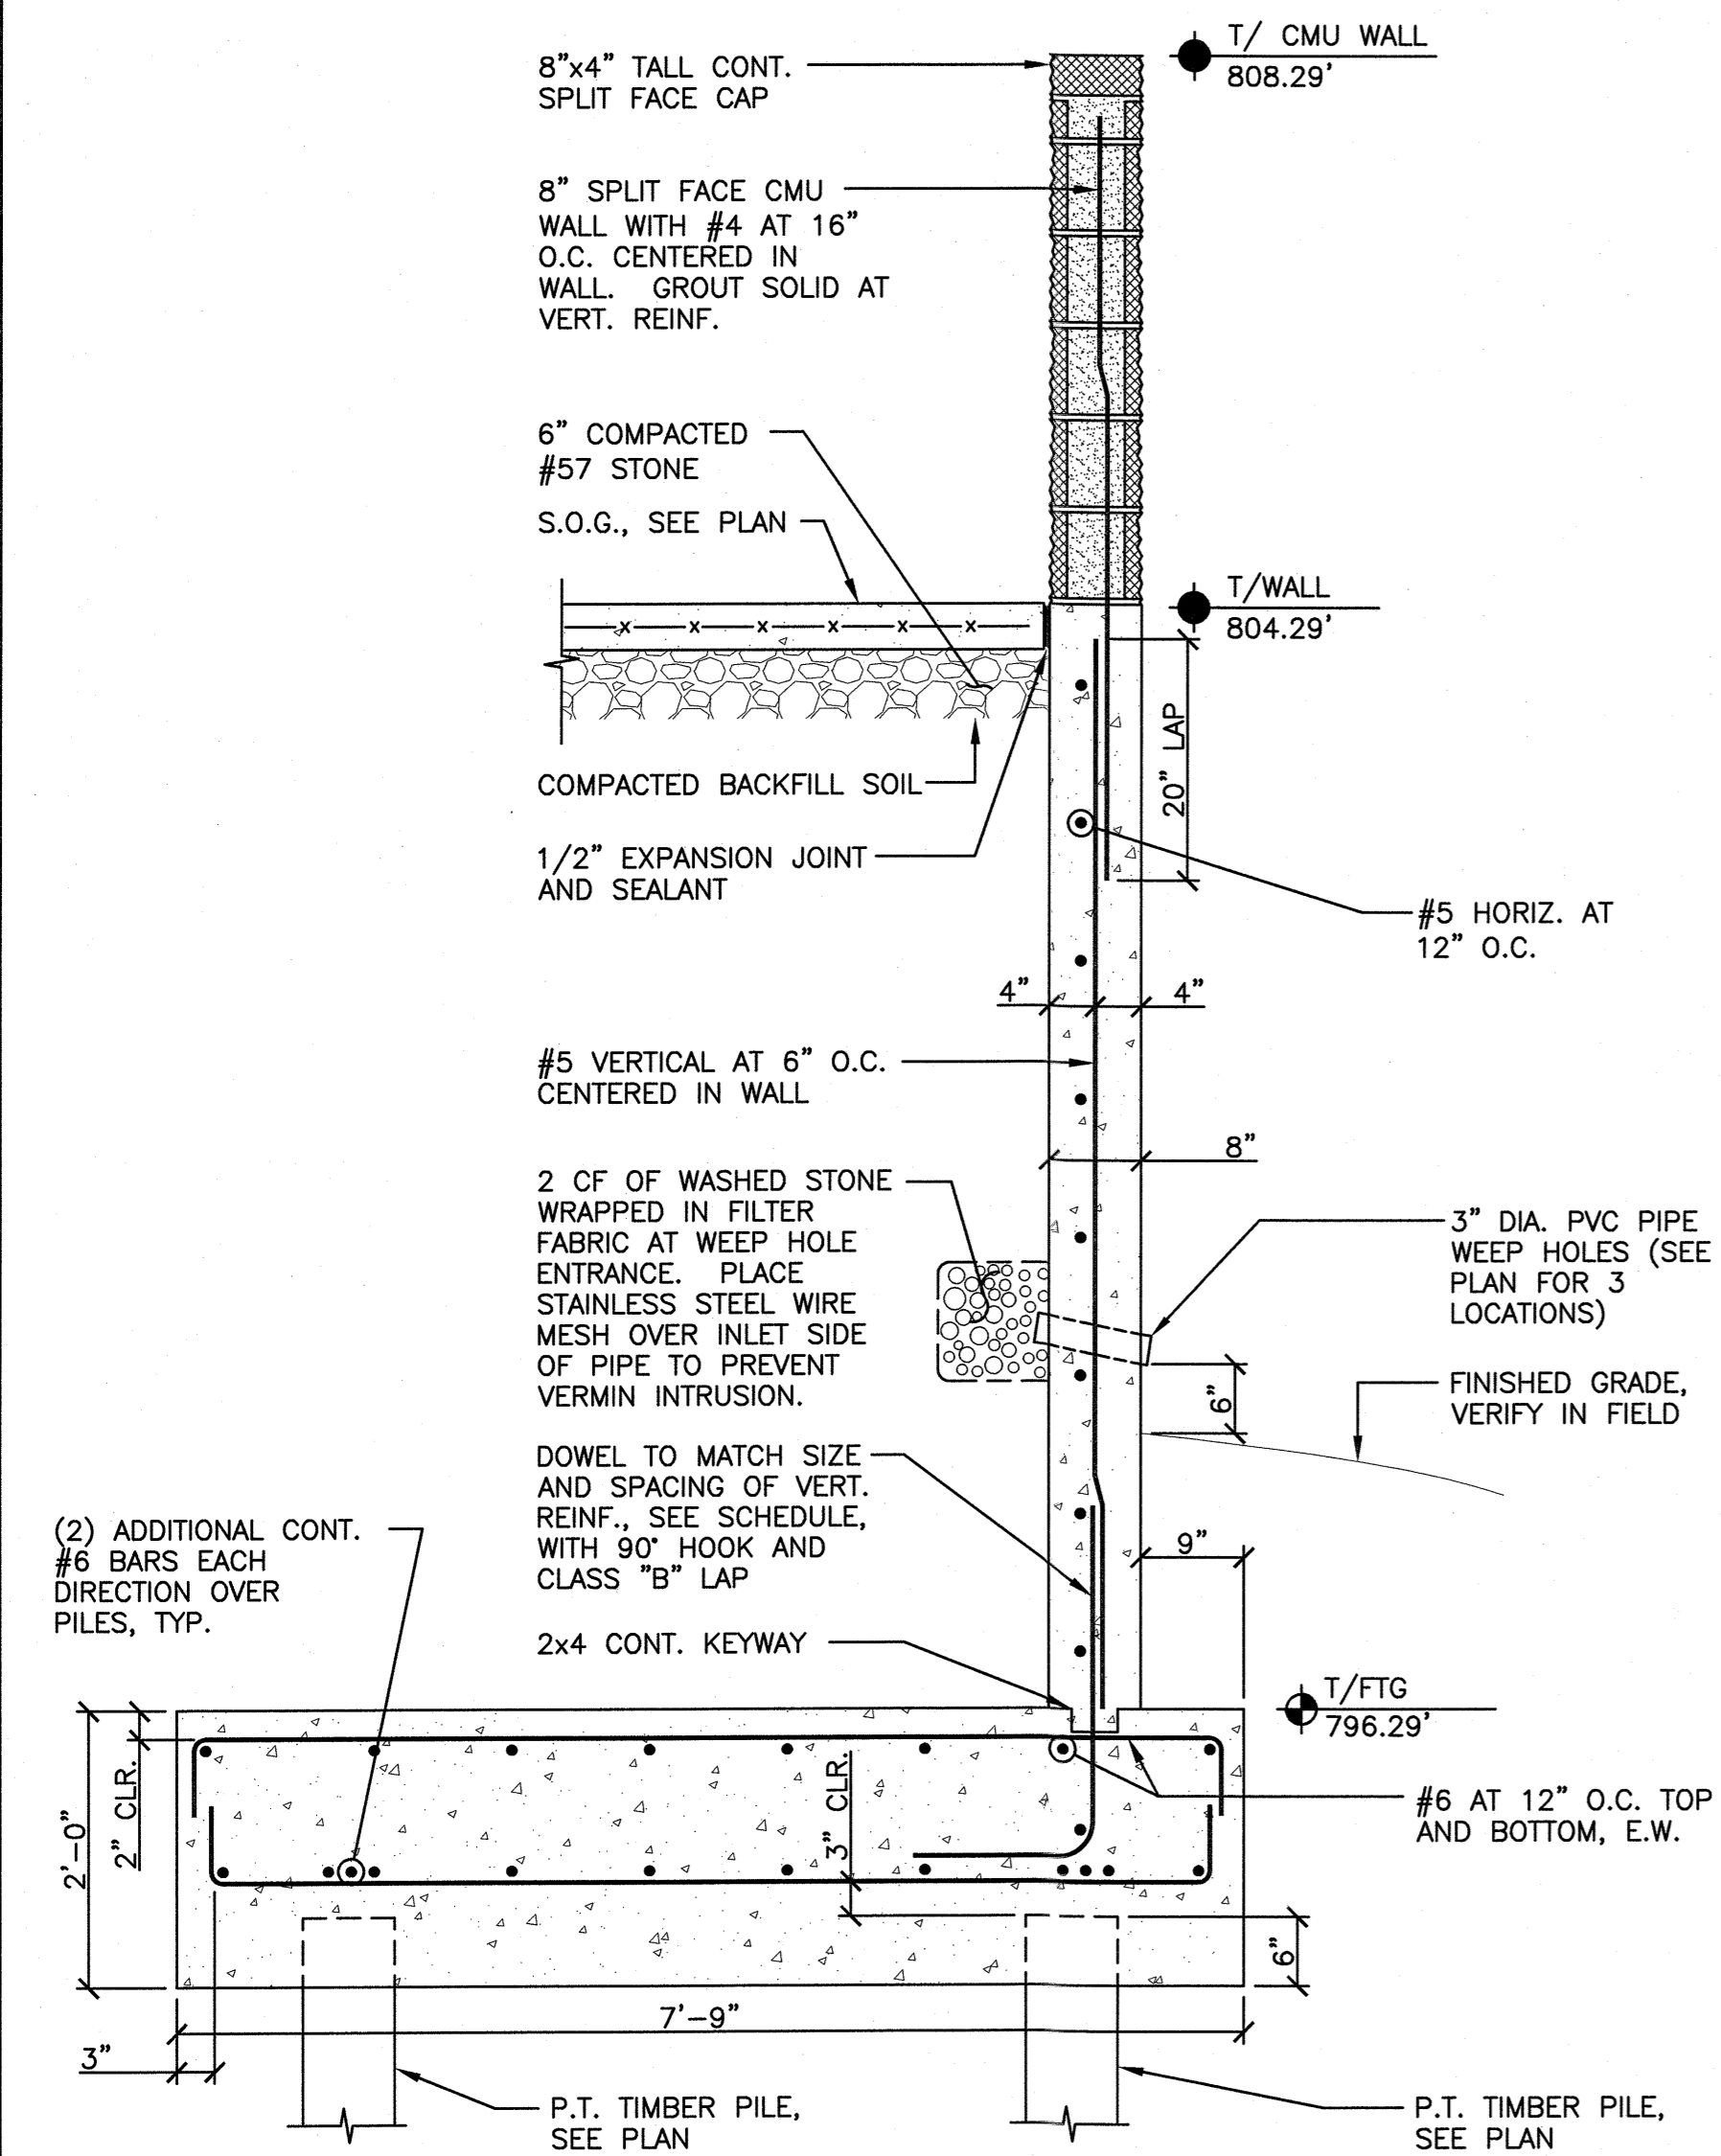

4 RETAINING WALL SECTION
 C10.2 SCALE: 3/4" = 1'-0"