

## This electronic collection of documents is provided for the convenience of the user and is Not a Certified Document –

The documents contained herein were originally issued and sealed by the individuals whose names and license numbers appear on each page, on the dates appearing with their signature on that page.

This file or an individual page shall not be considered a certified document.

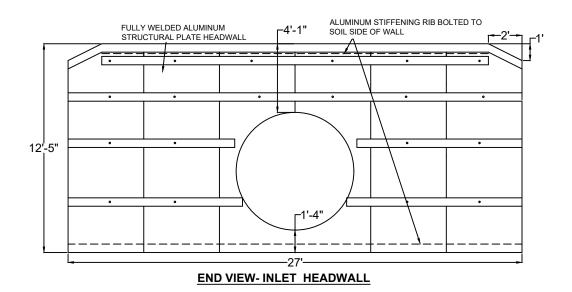

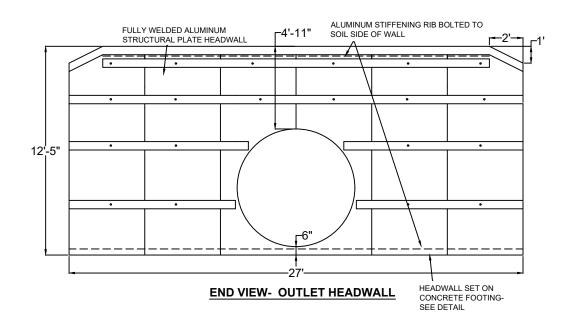

DESCRIPTION 12B.202311


NCDOT CLEVELAND CO WOODROW HOYLE RD

POMONA PIPE PRODUCTS 4611 DUNDAS DR. GREENSBORO, NC 27407 336-292-8060

POMONA PIPE PRODUCTS
POMONAPIPEPRODUCTS.COM


DATE: SHEET JULY 25, 2022

NOT TO SCALE

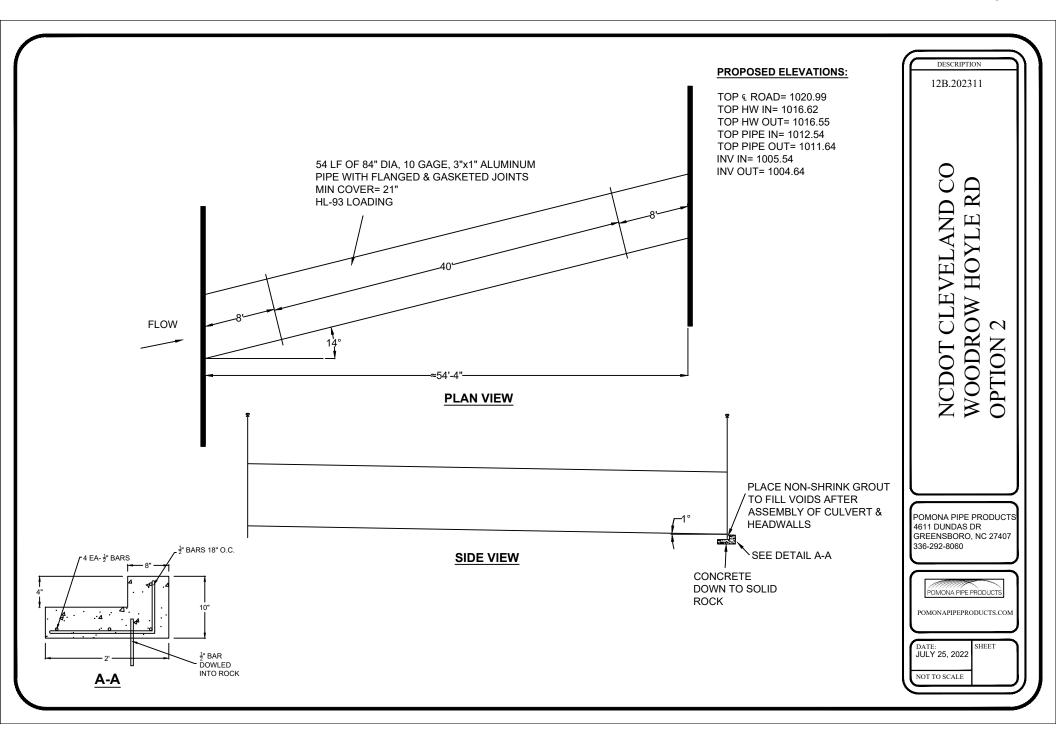


PROJECT REFERENCE NO. SHEET NO. 12B.2023II 4


## TYPICAL SECTION

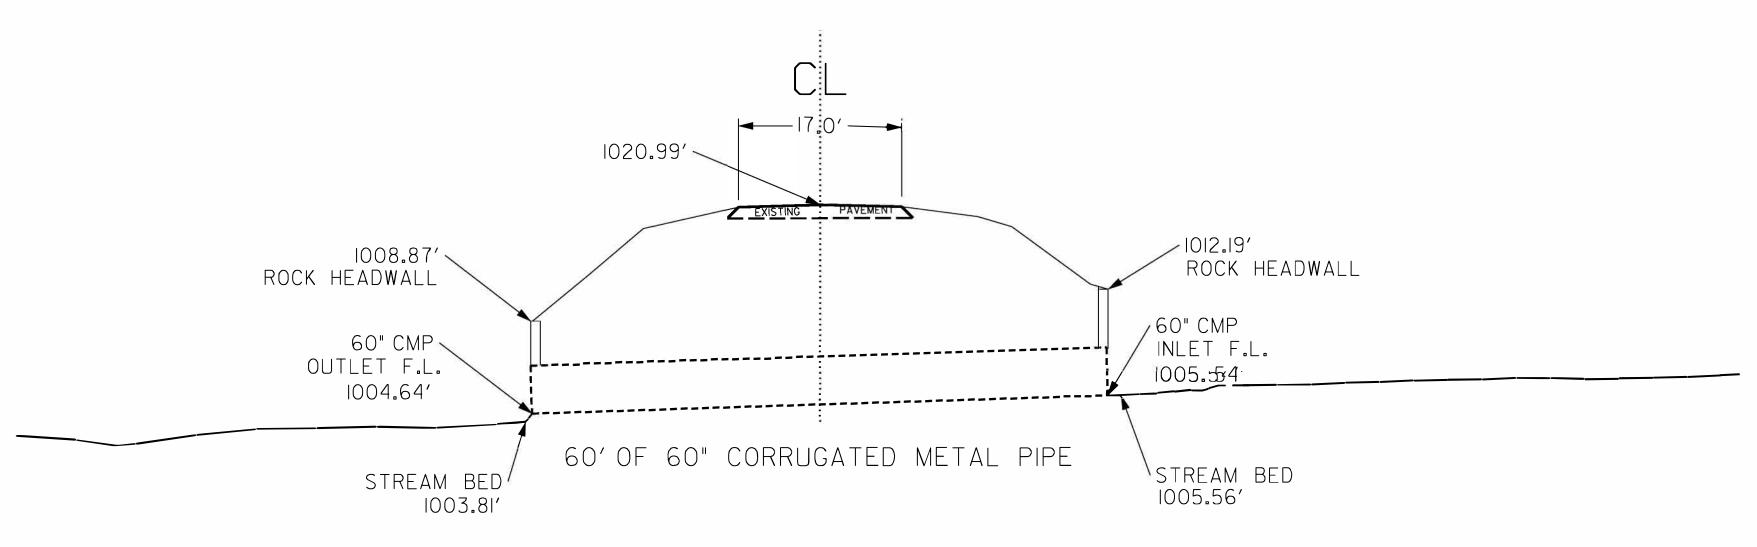


EXISTING ROADWAY TYPICAL SECTION

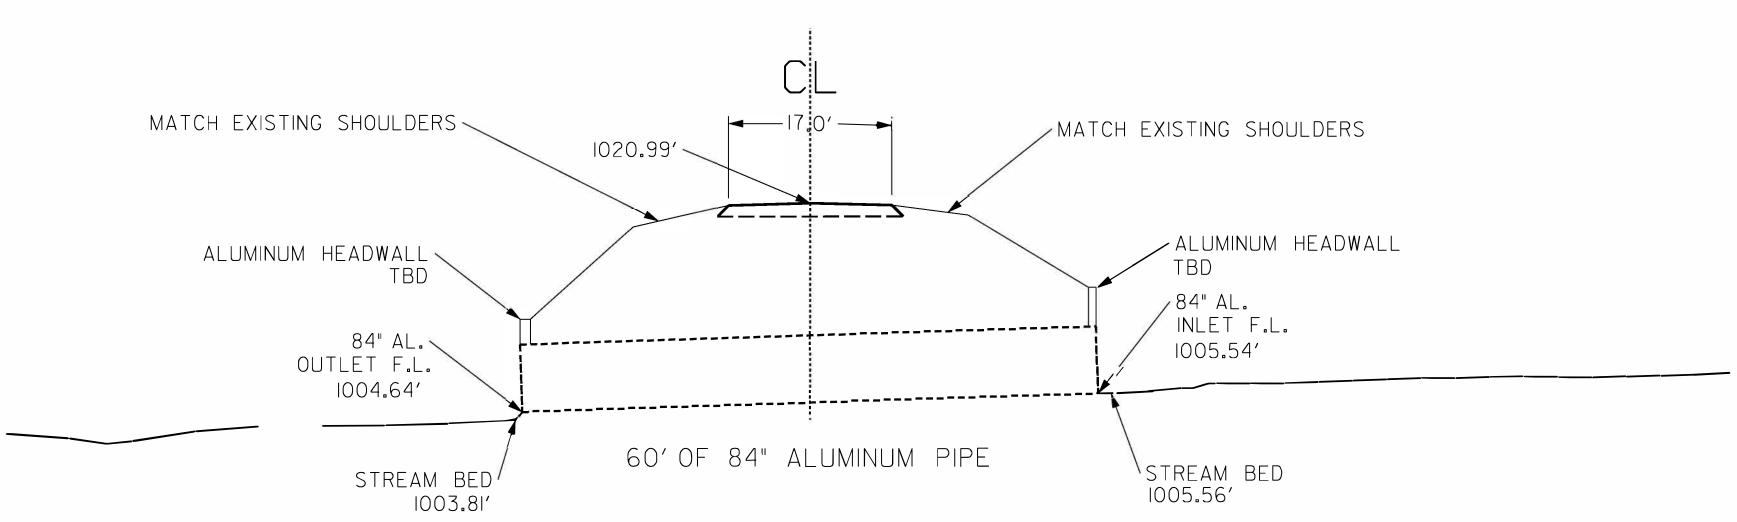


PROPOSED ROADWAY TYPICAL SECTION

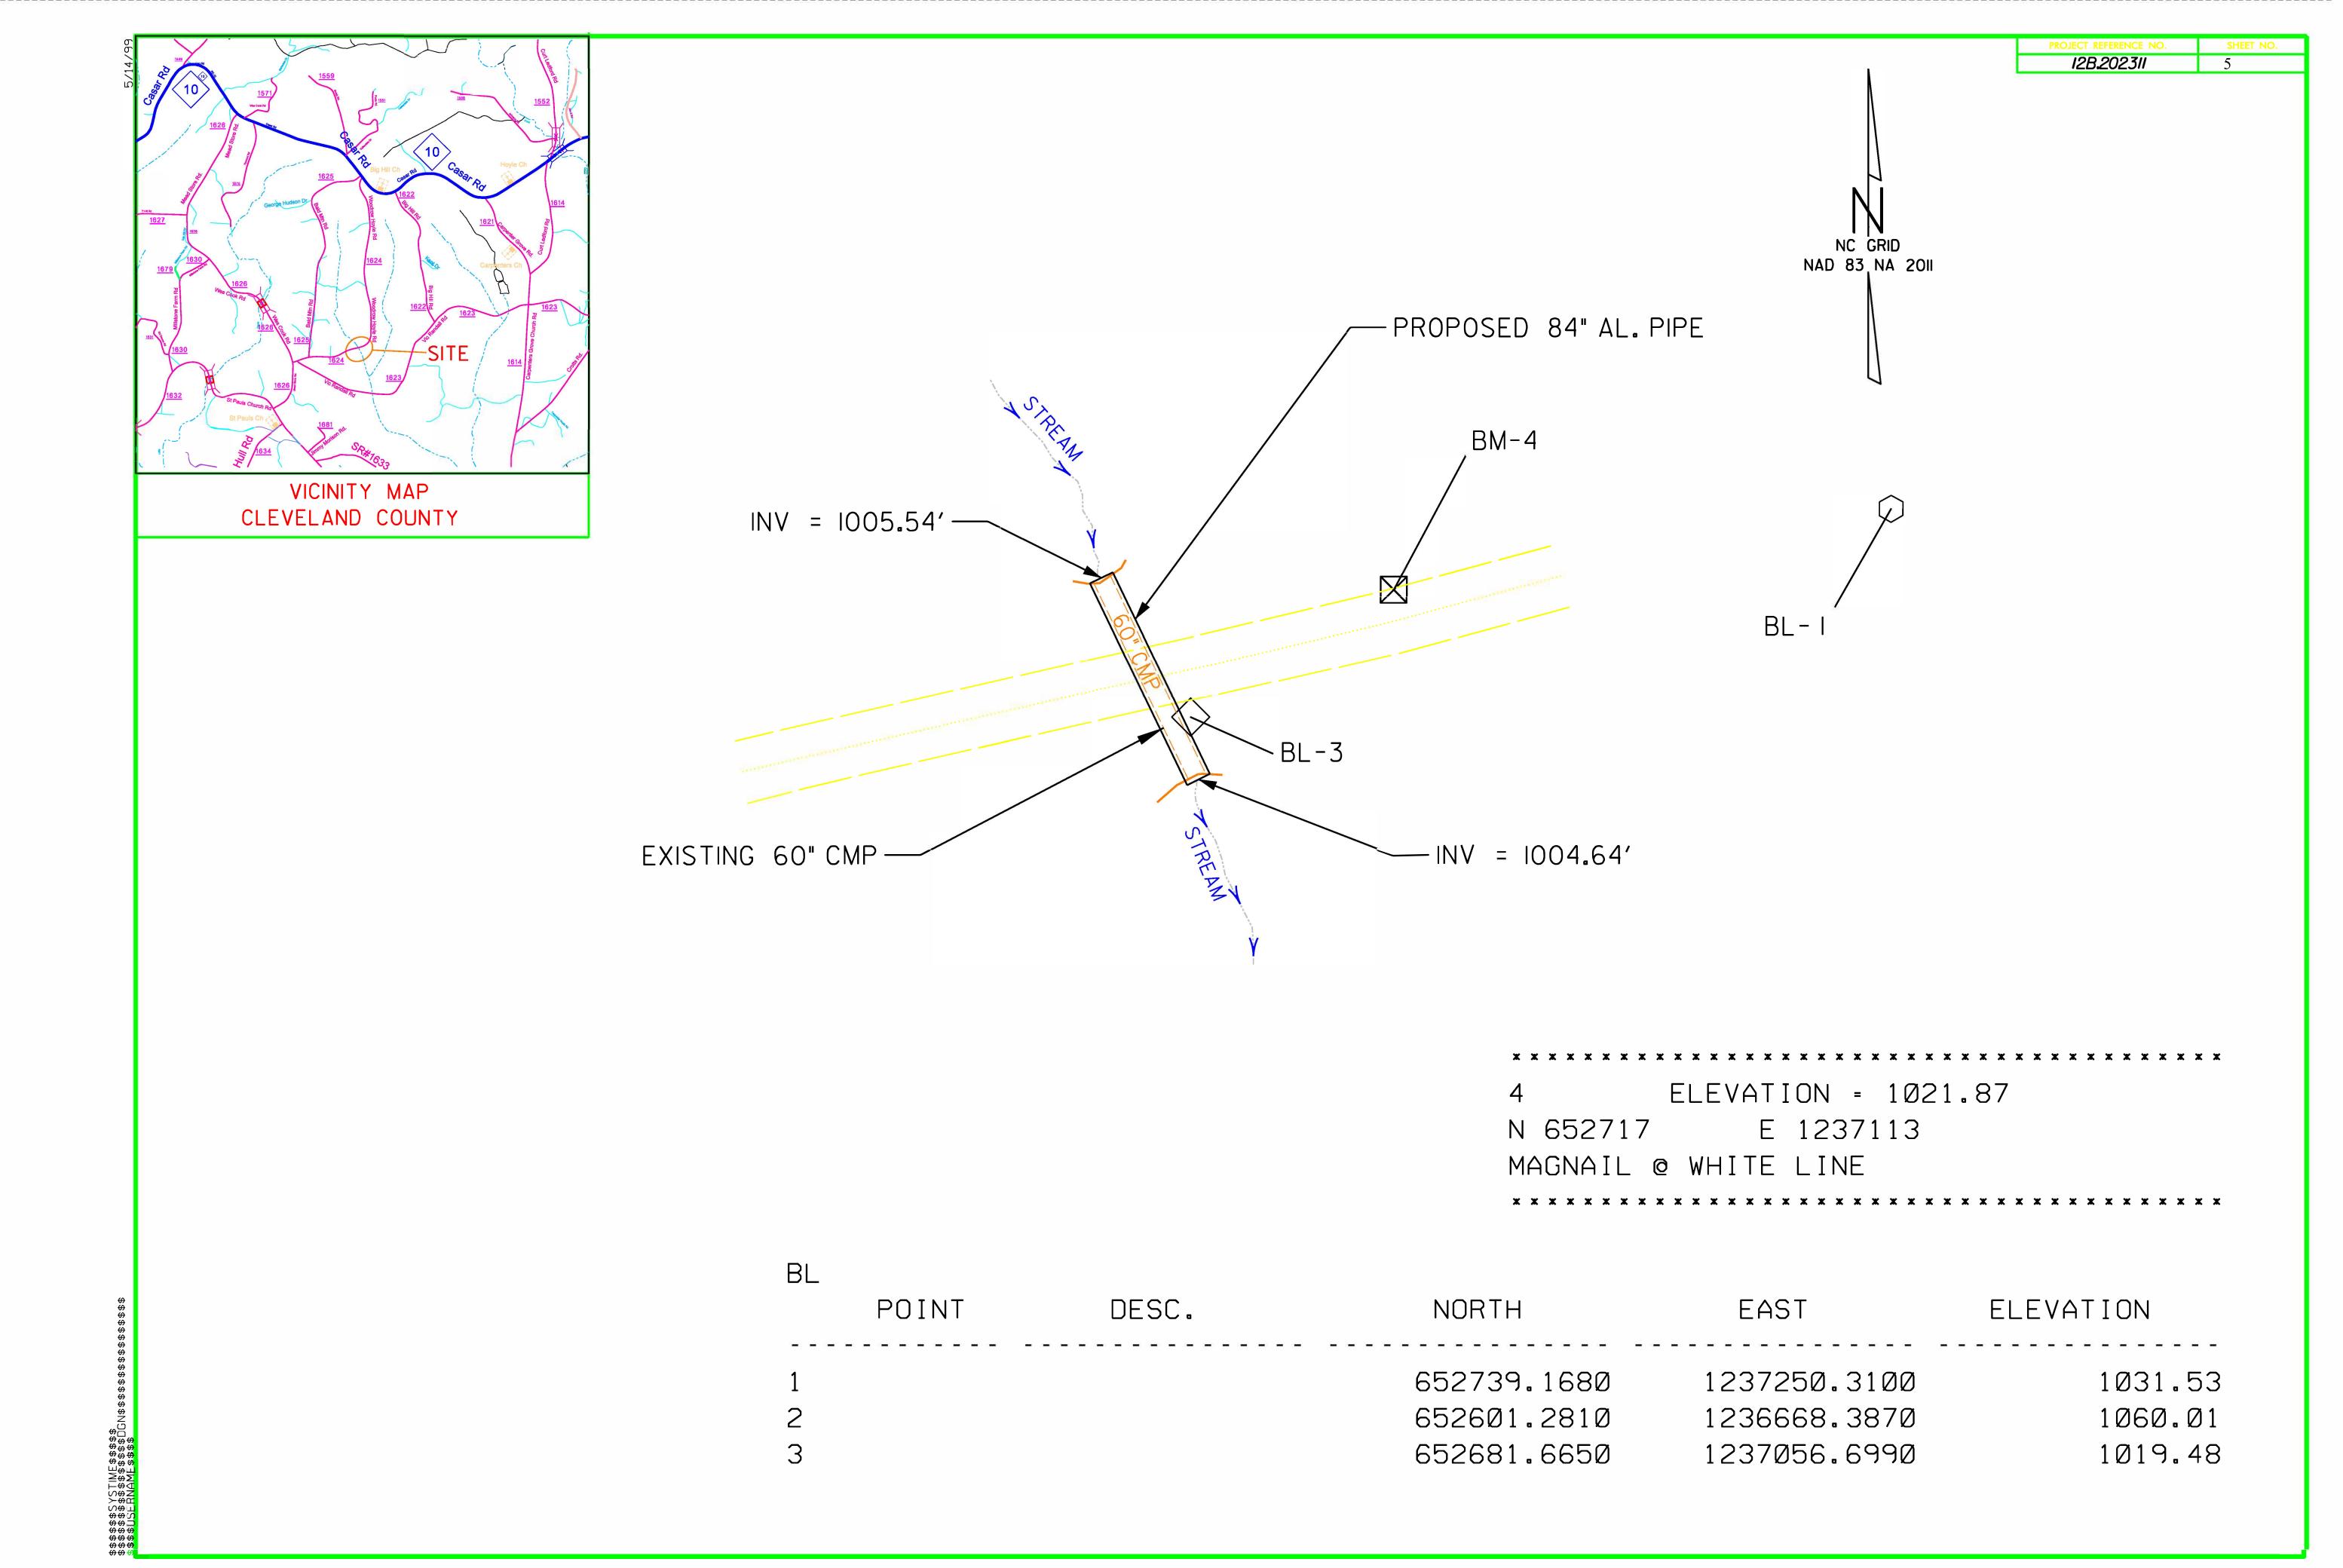




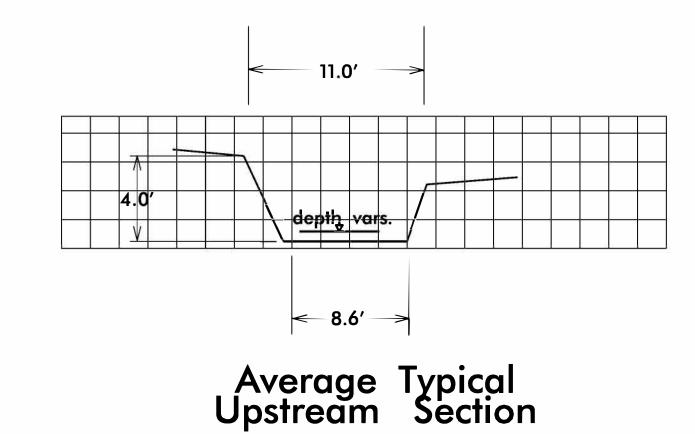

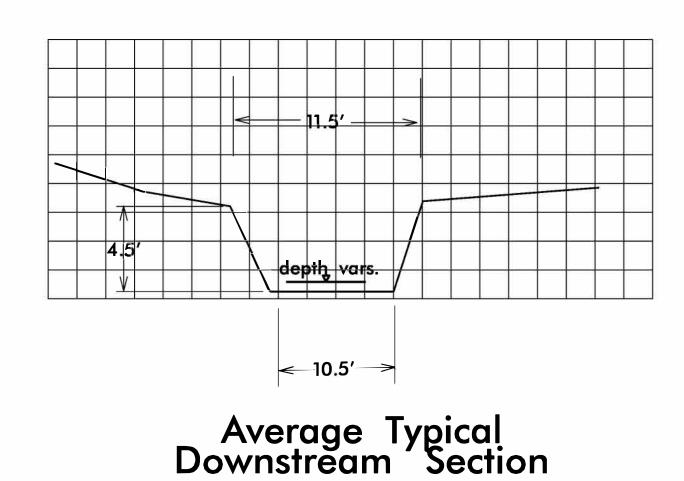


PIPE REPLACEMENT
WOODROW HOYLE RD SR 1624
CLEVELAND COUNTY NC

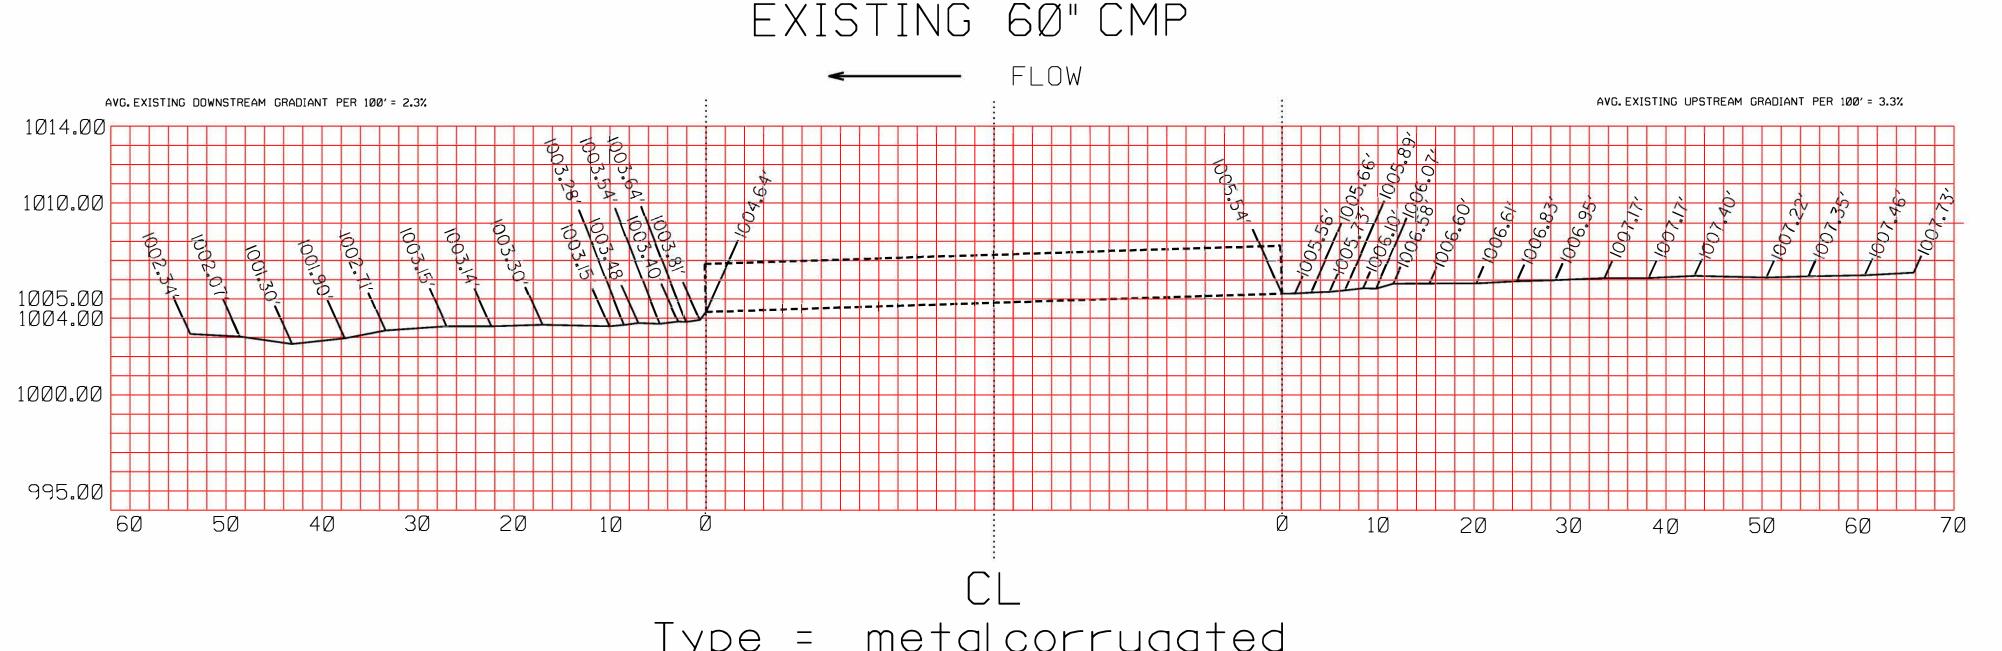


Type = metalcorrugated
Invert Elevation = 1005.54'
Outlet Elevation = 1004.64'
TotalLength = 60.0'
Existing Gradiant = -0.015%


## PROPSED 84" ALUMINUM PIPE

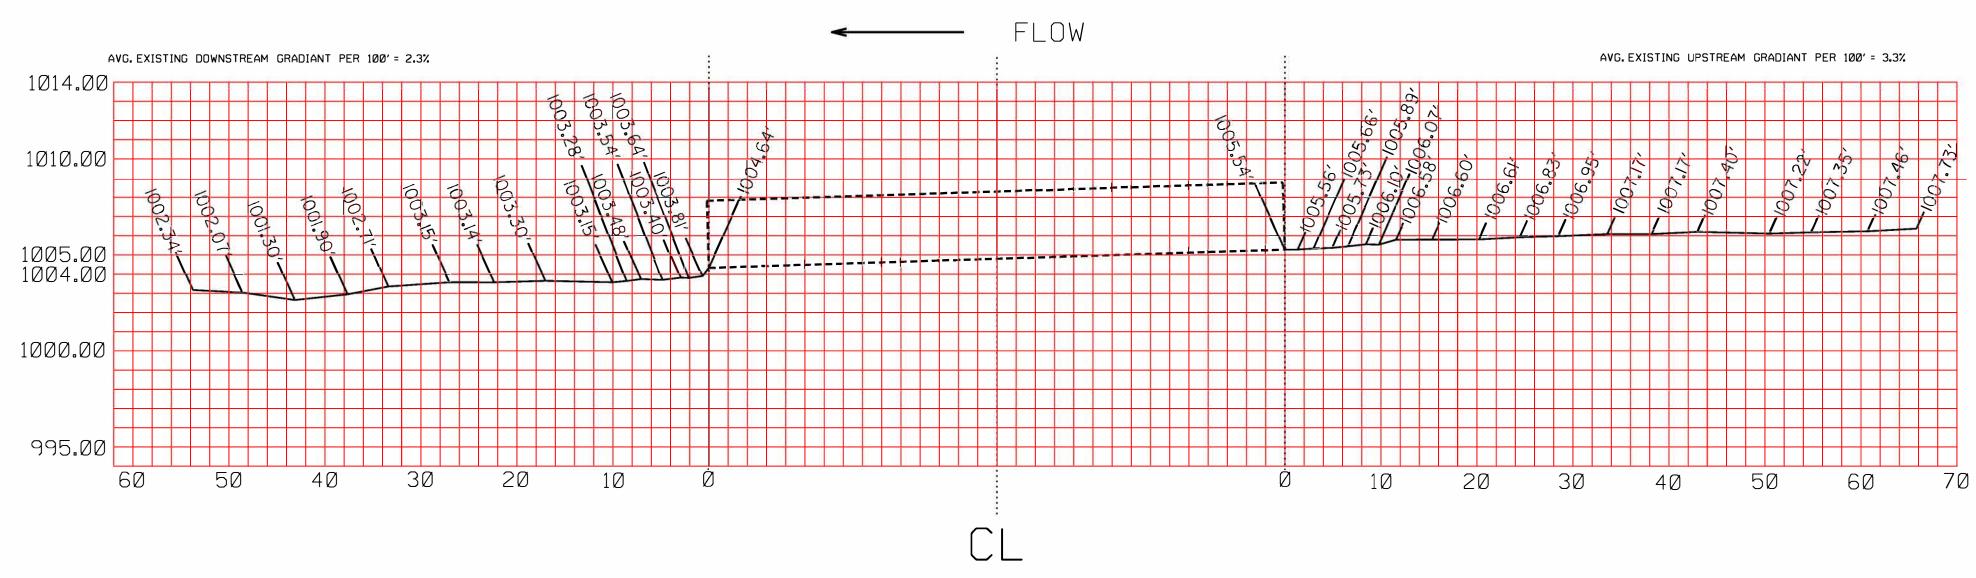


Type = ALUMINUM PIPE
Invert Elevation = 1005.54'
Outlet Elevation = 1004.64'
Total Length = 54.0'
Proposed Gradiant = 0.015%

rawn by:T.BRACKETT

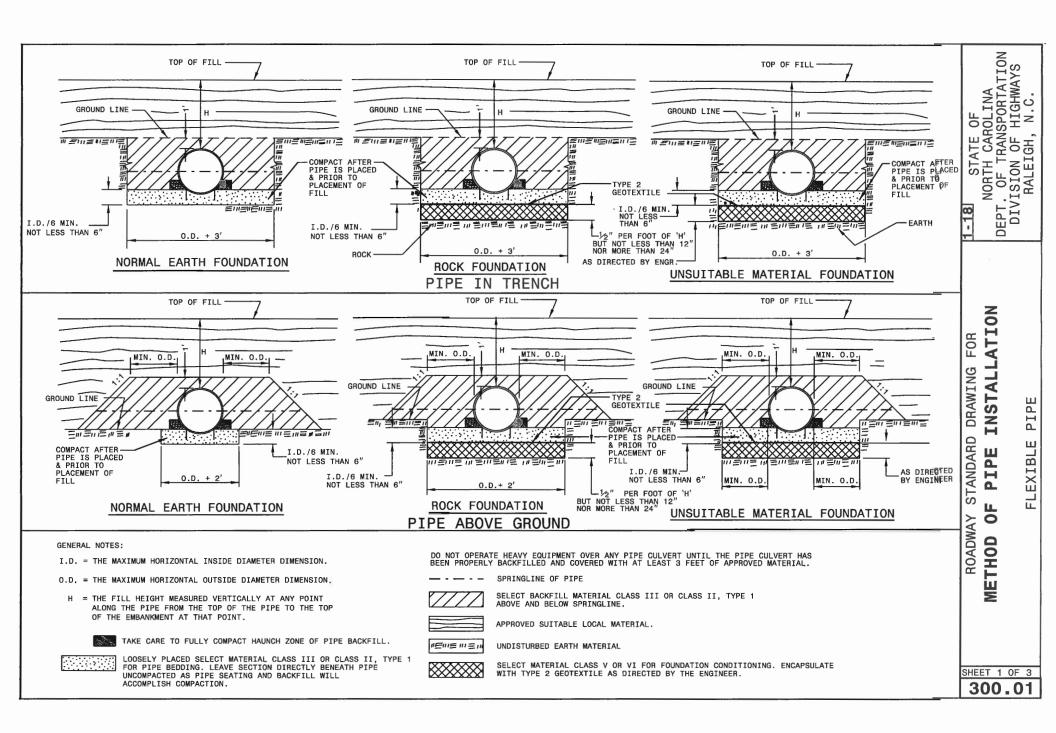

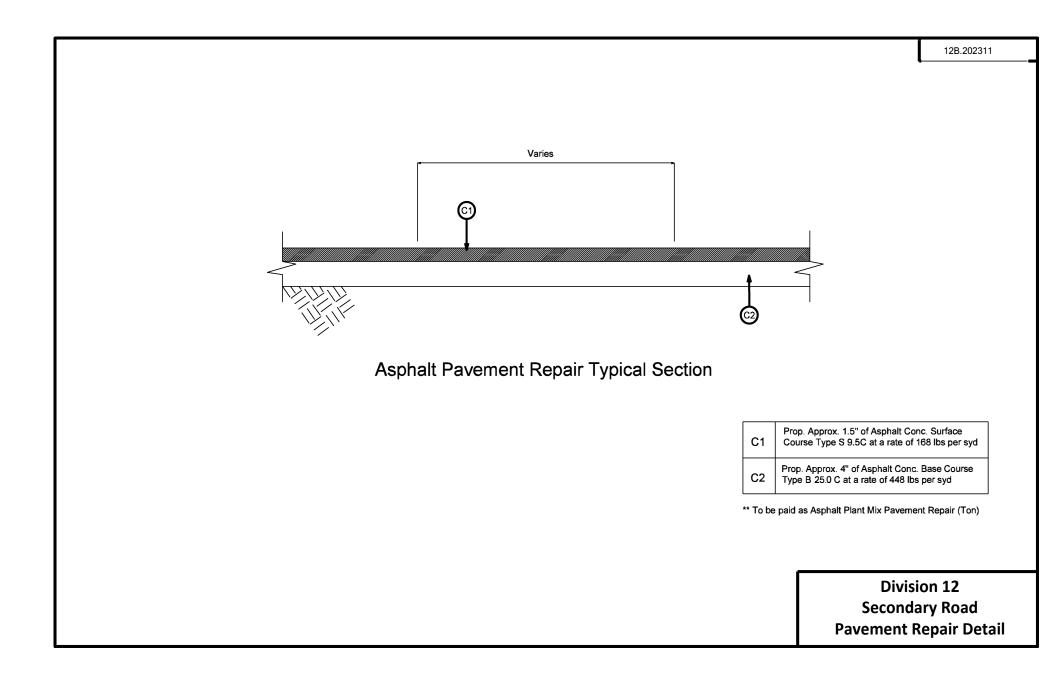

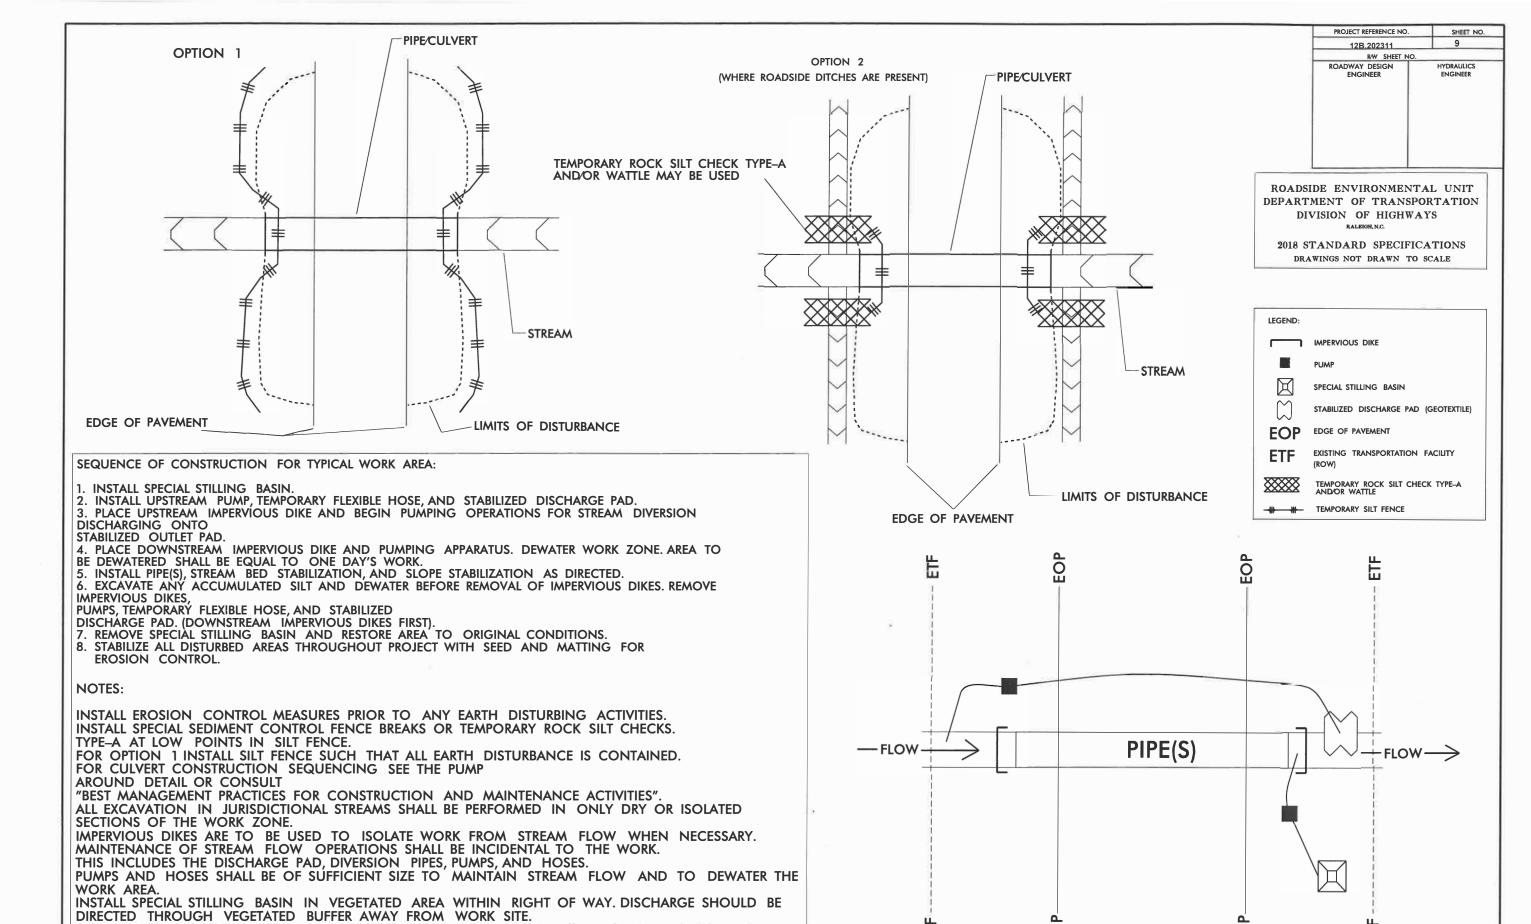

INSTALL SILT FENCE AS DIRECTED TO CONTAIN DISTURBED AREAS AND/OR EXCAVATED STOCKPILES. BORROW MATERIAL FROM OR DISPOSAL OF MATERIAL TO ANY UNPERMITTED SITE WILL REQUIRE A

FOR CONSTRUCTION AND MAINTENANCE ACTIVITIES MANUAL.

INSTALL PIPE(S) IN JURISDICTIONAL AREAS IN ACCORDANCE WITH NCDOT BEST MANAGEMENT PRACTICES

RECLAMATION PLAN.

PUMP-AROUND OPERATION FOR PIPE REPLACEMENT IN JURISDICTIONAL STREAMS EROSION CONTROL DETAIL