



ABC STONE ROADWAY SURFACE
COMPACTED IN ACCORDANCE
WITH NCDOT STANDARD
SPECIFICATION (TYP.)

STEEL GUARDRAIL
(BY MANUFACTURER)
(TYP. EACH SIDE)

MODULAR PANEL
(TYP.)

1'-7" (TYP.)

CONTRACTOR SHALL ESTABLISH
APPROACH ROAD GRADE AS
REQUIRED AND SHALL PROVIDE
SMOOTH TRANSITION TO
EXISTING GRADE (TYP.)

1 1/2:1 SLOPE
(TYP.)

4'-0" (TYP.)

CLASS II
RIP RAP
(TYP.)

3'-0" (TYP.)

TYPE 4a
GEOTEXTILE
(TYP.)

SELECT MATERIAL
(CLASS V OR VI)
(TYP.)

1'-6" (TYP.)

CONTRACTOR SHALL CONSTRUCT
APPROACH FILL IN ACCORDANCE WITH
NCDOT STD DRAWING 423.01 (TYP.)

COMPACTED FILL (AS REQ'D.)
ACCORDING TO NCDOT
STANDARD SPECIFICATIONS
(TYP.)

LIMITS OF APPROACH
FILL EXCAVATION &
TYPE 1 GEOTEXTILE
(TYP.)

6"Ø SCH. 40 PERFORATED PVC PIPE
LOCATED 3" BELOW BOTTOM OF CAP
GRADE TO DRAIN & EXTEND TO
DAYLIGHT (TYP.)

HP 12X53
STEEL PILES
(TYP.)

TYPE 1
GEOTEXTILE
(TYP.)

APPROXIMATE
EXISTING
GROUND

"C" - C PILE & CAP TO C PILE & CAP

(SHOWING DRIVEN 12X53 STEEL
PILES FOUNDATION)

THE MODULAR BRIDGE SHALL BE POSITIONED TO PROVIDE A UNIFORM OVERHANG BEYOND THE FILL FACE OF EACH END BENT. THE OVERHANG SHALL BE SUPPORTED FULL LENGTH. THE CONTRACTOR SHALL PROVIDE A COMPACTED AGGREGATE BEARING SURFACE TO SUPPORT THE SUPERSTRUCTURE OVERHANG.

1'-7"

1½:1 SLOPE

4'-0"

CLASS II RIP RAP

3'-0"

TOP OF ROCK

1'-6"


APPROXIMATE EXISTING GROUND

SEE "BRIDGE ELEVATION" FOR APPROACH FILL AND ROAD GRADE INFORMATION

HP 12X53 STEEL PILES CASED AS NESSECARY

12" - C PILE & CAP TO C PILE & CAP

(SHOWING DRILLED-IN 12X53 STEEL
PILES FOUNDATION)

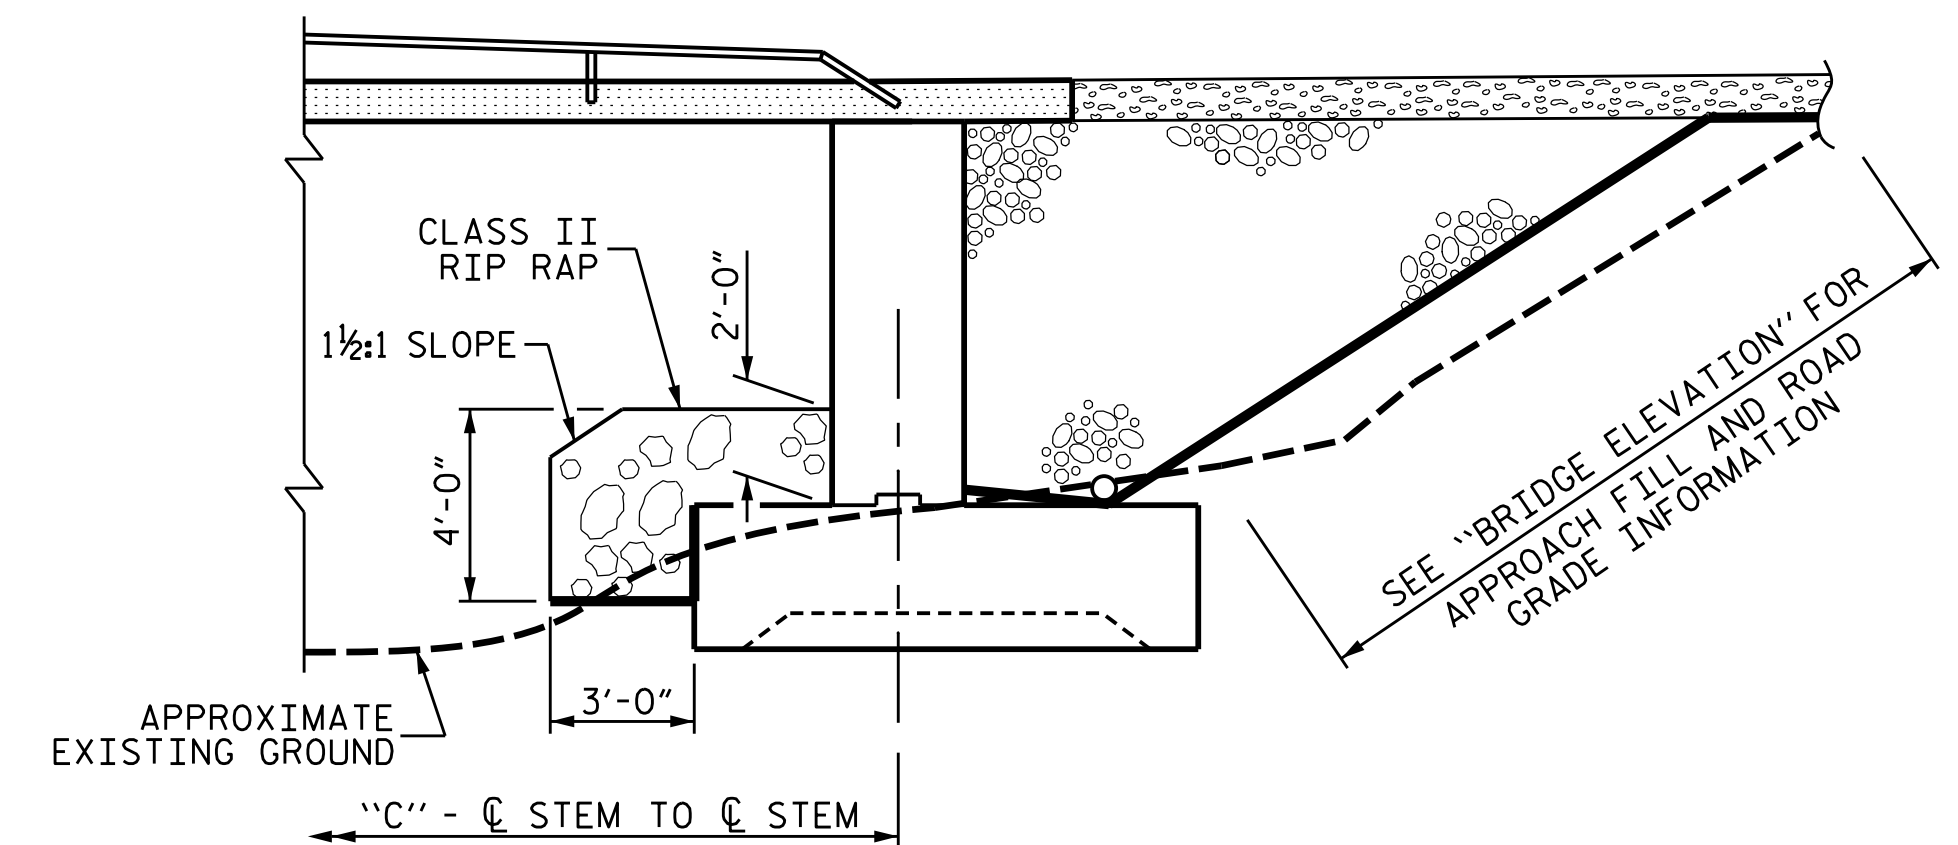

(SHOWING SPREAD FOOTING
FOUNDATION)



GENERAL DRAWING DRIVEN PILES


REVISIONS						SHEET NO. S-01
NO.	BY:	DATE:	NO.	BY:	DATE:	
1			3			TOTAL SHEETS 6
2			4			








Johnson, Mirmiran, & Thompson Inc.
108 Asheville Commerce Parkway
Candler, NC, 28715
© License No: C-3097

DWN. BY: BC/WDC
CHKD. BY: GFW
DES. EGR. OF RECO

DATE: 05/2026
DATE: 05/2026
DATE: 05/2026

 

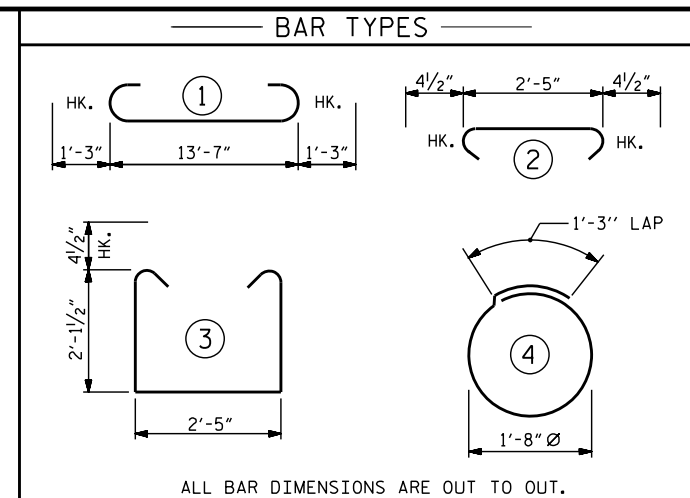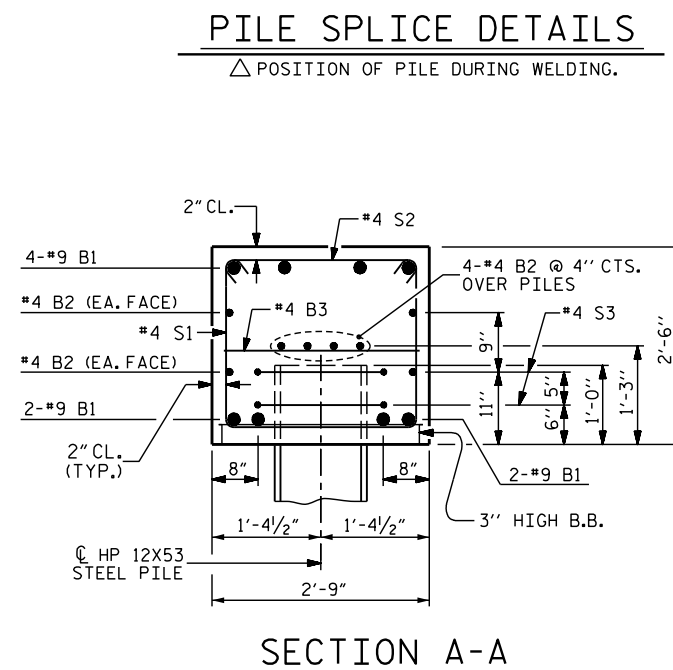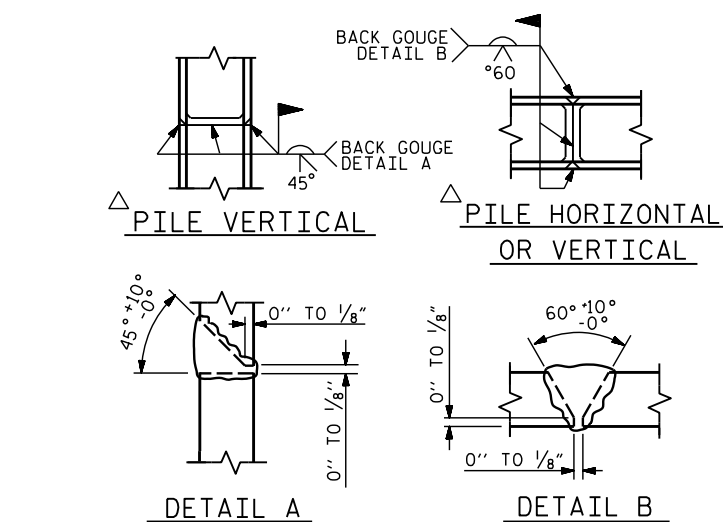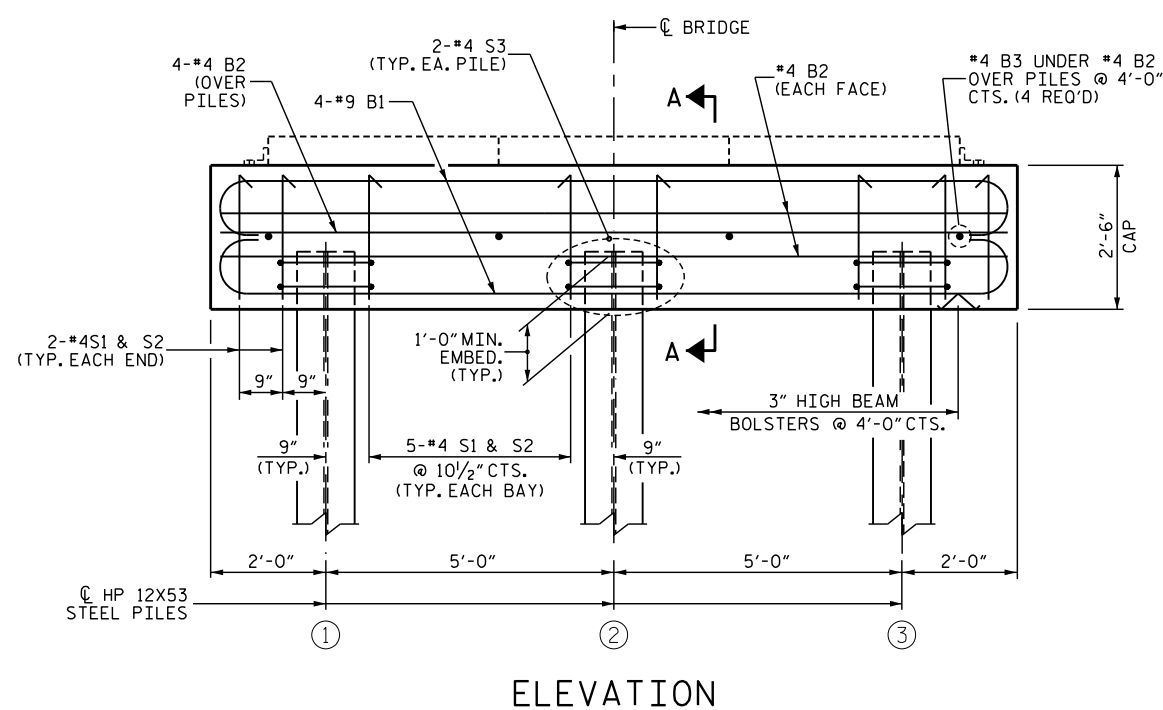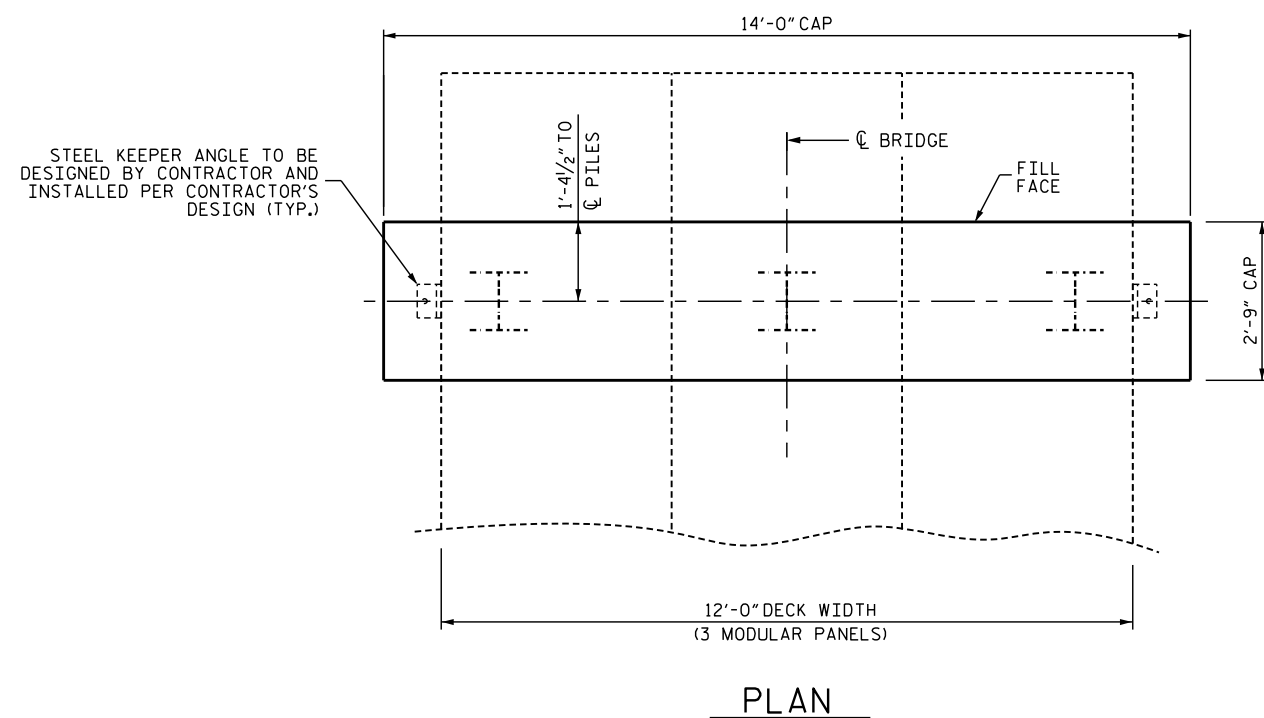

BILL OF MATERIAL					
FOR ONE END BENT					
BAR	NO.	SIZE	TYPE	LENGTH	WEIGHT
B1	8	#4	1	16'-1"	437
B2	8	#4	STR	13'-8"	73
B3	4	#4	STR	2'-5"	7
S1	14	#4	3	7'-5"	69
S2	14	#4	2	3'-2"	30
S3	6	#4	4	6'-6"	26
REINFORCING STEEL (FOR ONE END BENT)				642 LBS.	
CLASS A CONCRETE (FOR ONE END BENT)				3.6 C.Y.	

GENERAL NOTES

CONTRACTOR SHALL SLOPE TOP OF CAP TO MATCH
LONGITUDINAL GRADE OF THE BRIDGE. SLOPES SHALL
MATCH ON BOTH END BENT 1 AND END BENT 2 CAPS.

MODULAR BRIDGE SUPERSTRUCTURE SHOWN IS SCHEMATIC ONLY. ACTUAL MODULAR BRIDGE SYSTEM CONFIGURATION AND MEMBER SIZING SHALL BE DETERMINED BY THE CONTRACTOR TO MEET THE SPECIFIED DESIGN LOADS.

FOUNDATION NOTES

DRIVEN PILES

INSTALL PILES IN ACCORDANCE WITH SECTION 450 OF THE
STANDARD SPECIFICATIONS.


DO NOT INSTALL PILES UNTIL FILL HAS BEEN PLACED.

DRIVE PILES TO A MINIMUM PENETRATION OF AT LEAST 10'-0"
INTO NATURAL GROUND OR CHANNEL BOTTOM.

DRIVE ALL PILES TO REFUSAL BELOW MINIMUM PENETRATION.


PREDRILLING OR SPUDDING MAY BE REQUIRED TO ACHIEVE THE MINIMUM PILE PENETRATION.

SUBMIT THE PROPOSED PILE DRIVING METHODS AND EQUIPMENT
FOR ACCEPTANCE BY THE ENGINEER.


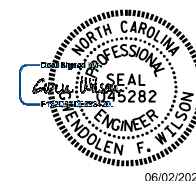


DOCUMENT NOT CONSIDERED
FINAL UNLESS ALL
SIGNATURES COMPLETED

NORTH CAROLINA OFFICE OF EMERGENCY MANAGEMENT PRIVATE DRIVEWAY BRIDGE STANDARDS MODULAR PANEL BRIDGE END BENT DRIVEN PILES						SHEET NO. S-03	
REVISIONS							
NO.	BY:	DATE:	NO.	BY:	DATE:		
1			3				
2			4				
						TOTAL SHEETS 6	

 

DWN. BY: BC/WDC	DATE: 05/2020
CHKD. BY: GFW	DATE: 05/2020
DES. EGR. OF RECORD: GFW	DATE: 05/2020

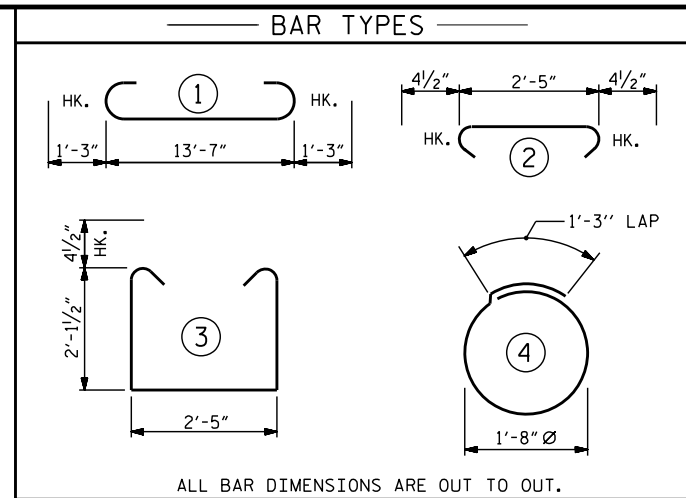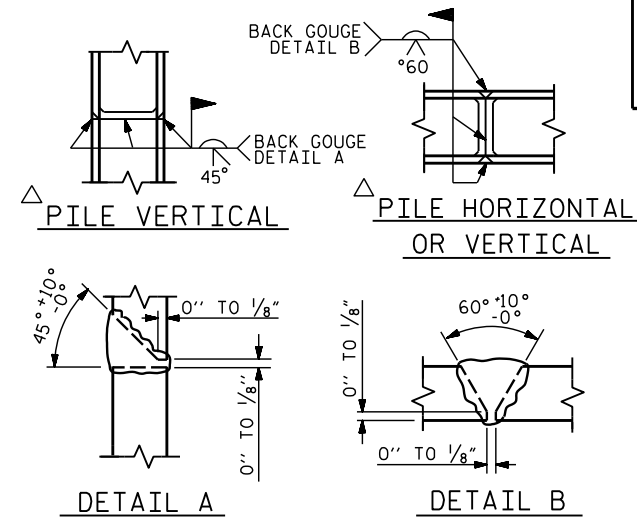

BILL OF MATERIAL					
FOR ONE END BENT					
BAR	NO.	SIZE	TYPE	LENGTH	WEIGHT
B1	8	#9	1	16'-1"	437
B2	8	#4	STR	13'-8"	73
B3	4	#4	STR	2'-5"	7
S1	14	#4	3	7'-5"	69
S2	14	#4	2	3'-2"	30
S3	6	#4	4	6'-6"	26
REINFORCING STEEL (FOR ONE END BENT)					642 LBS.
CLASS A CONCRETE (FOR ONE END BENT)					3.6 C.Y.

GENERAL NOTES

CONTRACTOR SHALL SLOPE TOP OF CAP TO MATCH
LONGITUDINAL GRADE OF THE BRIDGE. SLOPES SHALL
MATCH ON BOTH END BENT 1 AND END BENT 2 CAPS.

MODULAR BRIDGE SUPERSTRUCTURE SHOWN IS SCHEMATIC ONLY.
ACTUAL MODULAR BRIDGE SYSTEM CONFIGURATION AND MEMBER
SIZING SHALL BE DETERMINED BY THE CONTRACTOR TO MEET
THE SPECIFIED DESIGN LOADS.

FOUNDATION NOTES

DRILLED-IN PILES

ROCK QUALITY DESIGNATION (RQD)
GEOLOGICAL STRENGTH INDEX (GSI)

INSTALL DRILLED-IN PILES IN ACCORDANCE WITH SECTION 450 OF THE STANDARD SPECIFICATIONS.

MINIMUM PILE PENETRATION OF 10-FT INTO NATURAL GROUND
OR CHANNEL BOTTOM IS REQUIRED.




MINIMUM ROCK SOCKET DEPTHS, UNLESS OTHERWISE INDICATED
ON PROJECT SPECIFIC DATA SHEET:

4'-0" MINIMUM (RQD >70, GSI >50)
6'-0" MINIMUM (RQD 30-70, GSI 30-50)
8'-0" MINIMUM (RQD <30, GSI <30)

REFER TO BORING LOGS FOR RQD AND GSI DATA.

PILES SHALL BE SEATED IN THE BOTTOM OF THE EXCAVATION.
PILE DRIVING IS NOT REQUIRED.

BACKFILL WITH CONCRETE ONLY. DO NOT PROCEED WITH
CONSTRUCTION ACTIVITIES UNTIL THE 28 DAY STRENGTH
IS ACHIEVED.

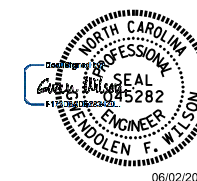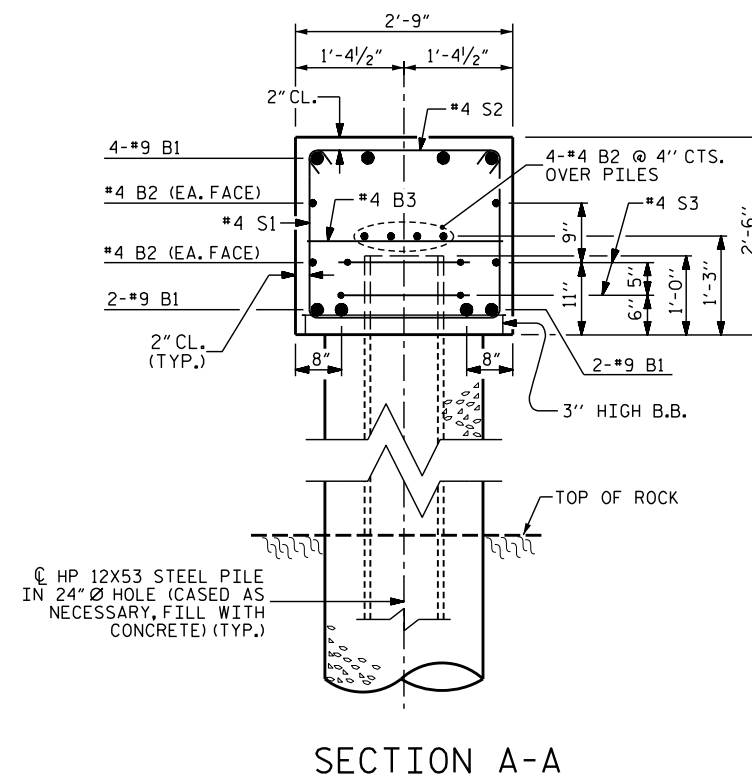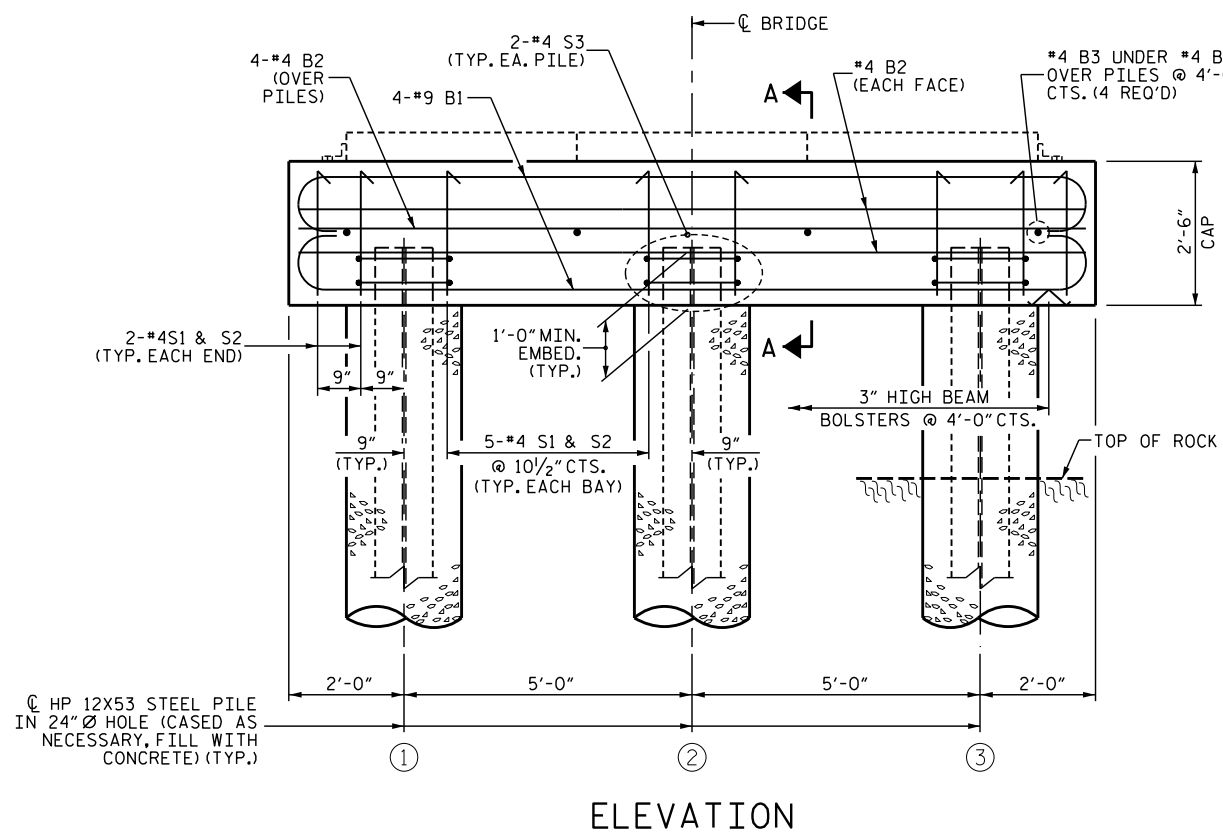

DOCUMENT NOT CONSIDERED
FINAL UNLESS ALL
SIGNATURES COMPLETED

NORTH CAROLINA OFFICE OF
EMERGENCY MANAGEMENT
**PRIVATE DRIVEWAY
 BRIDGE STANDARDS**
 MODULAR PANEL BRIDGE
**END BENT
 DRILLED IN PILES**


REVISIONS						SHEET NO. S-04
NO.	BY:	DATE:	NO.	BY:	DATE:	TOTAL SHEET'S 6
26 1			3			
26 2			4			



Johnson, Mirmiran, & Thompson Inc.
108 Asheville Commerce Parkway
Candler, NC, 28715
License No: C-3097

DWN. BY: BC/WDC
CHKD. BY: GFW
DES. EGR. OF REC

DATE: 05/2026
DATE: 05/2026
DATE: 05/2026

 

SECTION A-A



REVISIONS						SHEET NO. S-05
NO.	BY:	DATE:	NO.	BY:	DATE:	
1			3			TOTAL SHEETS 6
2			4			

**BILL OF MATERIAL FOR ONE END BENT					
BAR	NO.	SIZE	TYPE	LENGTH	WEIGHT
B1	16	#4	STR	13'-8"	146
B2	4	#9	STR	13'-8"	186
M1	56	#8	3	10'-5"	1,558
M2	4	#5	STR	7'-6"	31
T1	18	#5	1	16'-8"	313
T2	16	#5	1	9'-2"	153
T3	16	#8	1	9'-10"	420
U1	30	#4	2	8'-1"	162
V1	50	#4	4	6'-7"	220
REINFORCING STEEL					3,189 LBS.

CLASS A CONCRETE BREAKDOWN		
POUR #1	FOOTING	12.7 C.Y.
POUR #2	END BENT STEM	11.4 C.Y.
TOTAL		24.1 C.Y.

*** THE CONTRACTOR'S ATTENTION IS CALLED TO THE FACT THAT THE QUANTITIES AND REINFORCING BARS SHOWN IN THE BILL OF MATERIAL ARE BASED ON AN 8'-0" MAXIMUM STEM WALL HEIGHT. THE CONTRACTOR IS RESPONSIBLE FOR THE FINAL QUANTITIES BASED ON THE ACTUAL STEM WALL HEIGHT.

R:\mwp2
D:\311
TIME: 6/2/2026
\\mwp2\ben\lgl.com\lml_2w-01\Documents\Projects\2025\25-00529\25-00529-001\Design\Structures\NC PRB-Panel Bridges_Standards\006-ME Bridge_General Notes_55.dgn

STRUCTURAL STEEL / HARDWARE NOTES:

THE MODULAR BRIDGE SUPERSTRUCTURE SHALL BE PROVIDED AND DESIGNED BY THE CONTRACTOR. THE CONTRACTOR SHALL PROVIDE SEALED MODULAR BRIDGE PLANS PREPARED BY A LICENSED PROFESSIONAL ENGINEER.

ALL STRUCTURAL STEEL SHALL BE AASHTO M270 GRADE 50 AND PAINTED IN ACCORDANCE WITH SYSTEM 1 OR GALVANIZED OF THE STRUCTURAL STEEL SHOP COATING PROGRAM AND ARTICLE 442-8 OF THE STANDARD SPECIFICATIONS UNLESS OTHERWISE NOTED ON THE PLANS.

COATING APPLICATION FOR MODULAR BRIDGE STRUCTURAL STEEL SHALL NOT BE PERFORMED UNTIL SHOP FABRICATION INCLUDING CUTTING, DRILLING AND WELDING HAS BEEN COMPLETED.

HARDWARE FOR THE MODULAR BRIDGE SUPERSTRUCTURE SHALL BE GALVANIZED IN ACCORDANCE WITH SECTION 1076 OF THE STANDARD SPECIFICATION, UNLESS OTHERWISE NOTED ON THE PLANS.

DAMAGED GALVANIZED SURFACES FOR THE MODULAR BRIDGE SUPERSTRUCTURE SHALL BE REPAIRED IN ACCORDANCE WITH THE STANDARD SPECIFICATIONS ARTICLE 1076-77.

DAMAGED PAINTED SURFACES FOR THE MODULAR BRIDGE SUPERSTRUCTURE SHALL BE REPAIRED IN ACCORDANCE WITH SECTION 442 OF THE STANDARD SPECIFICATIONS.

DESIGN LOADS:

LIVE LOAD:

TRUCK LOAD:

THIS BRIDGE WAS DESIGNED FOR:

HS20
GVWR = 72,000 LBS
NUMBER OF AXLES: 3
AXLE WEIGHTS:
GAWR FRONT = 8,000 LBS
GAWR INTERMEDIATE = 32,000 LBS
GAWR REAR = 32,000 LBS

EV2
GVWR = 57,500 LBS
NUMBER OF AXLES: 2
AXLE WEIGHTS:
GAWR FRONT = 24,000 LBS
GAWR REAR = 33,500 LBS

EV3
GVWR = 86,000 LBS
NUMBER OF AXLES: 3
AXLE WEIGHTS:
GAWR FRONT = 24,000 LBS
GAWR INTERMEDIATE = 31,000 LBS
GAWR REAR = 31,000 LBS

LIVE LOAD FACTORS:

HS-20 = 1.75
EV2 = 1.3
EV3 = 1.3

LIVE LOAD FACTORS LOAD RATING:

HS-20 = 1.35
EV2 = 1.0
EV3 = 1.0

MULTIPLE PRESENCE FACTOR:

MPF = 1.0

LANE LOAD:

NO LANE LOAD WAS APPLIED.



IMPACT:

DYNAMIC IMPACT FACTOR IS 33%.

DESIGN ASSUMPTIONS/PARAMETERS:

BRIDGE IS SINGLE SPAN.

BRIDGE WIDTH = 12'-11" OUT TO OUT.

  DESIGN VEHICLES	
REF.#	SCHEMATIC
HS-20	
EV2	
EV3	

GENERAL NOTES:

THE SUBSTRUCTURE HAS BEEN DESIGNED IN ACCORDANCE WITH THE NORTH CAROLINA DEPARTMENT OF TRANSPORTATION (NCDOT) "STRUCTURES MANAGEMENT UNIT MANUAL", DATED 6/15/23, AND THE AASHTO "LRFD BRIDGE DESIGN SPECIFICATIONS", 9th EDITION.

THE MODULAR BRIDGE SUPERSTRUCTURE SHALL BE DESIGNED BY THE CONTRACTOR IN ACCORDANCE WITH THE CONTRACT DOCUMENTS, INCLUDING THE GEOMETRY AND REQUIREMENTS SHOWN IN THE PLANS. DESIGN OF SUPERSTRUCTURE IS NOT INCLUDED IN THESE PLANS.

THESE DRAWINGS ARE INTENDED ONLY FOR FOR THE DESIGN AND CONSTRUCTION OF THE BRIDGE SUBSTRUTURE AND FOR THE INSTALLATION OF CONTRACTOR-SUPPLIED SINGLE-SPAN MODULAR BRIDGE SUPERSTRUCTURE FOR PRIVATE DRIVEWAYS IN COUNTIES AS LISTED IN THE CONTRACT DOCUMENTS BY NORTH CAROLINA OFFICE OF EMERGENCY MANAGEMENT IN RESPONSE TO THE DAME CAUSED BY HURRICANE HELENE.

BRIDGE CONSTRUCTION, WORKMANSHIP, AND MATERIALS FOR THE SUBSTRUCTURE SHALL BE IN ACCORDANCE WITH THE NCDOT "STANDARD SPECIFICATIONS FOR ROADS AND STRUCTURES", 2024 EDITION.

WORK ASSOCIATED WITH THE MODULAR BRIDGE SUPERSTRUCTURE SHALL BE IN ACCORDANCE WITH THE CONTRACTOR'S DESIGN AND APPLICABLE SPECIFICATIONS.

THIS BRIDGE IS LOCATED IN SEISMIC ZONE 1.

IT IS ASSUMED THAT THERE ARE NO UTILITY CONFLICTS. THE CONTRACTOR SHALL INVESTIGATE THE PRESENCE OF UTILITIES BEFORE COMMENCING WORK.

FOR SUBMITTAL OF WORKING DRAWINGS, SEE SPECIAL PROVISIONS.

FOR FALSEWORK AND FORMWORK, SEE SPECIAL PROVISIONS.

FOR CRANE SAFETY, SEE SPECIAL PROVISIONS.

FOR GROUT FOR STRUCTURES, SEE SPECIAL PROVISIONS.

FOR ASBESTOS ASSESSMENT, SEE SPECIAL PROVISIONS.

ALL DIMENSIONS SHOWN ARE HORIZONTAL OR VERTICAL, UNLESS OTHERWISE NOTED.

CONTRACTOR SHALL SET BRIDGE ELEVATIONS SUCH THAT WATER WILL DRAIN AND NOT POND ON THE BRIDGE DECK AND MINIMUM LONGITUDINAL GRADE SHALL BE 0.5% AND MAXIMUM GRADE SHALL BE 6%.
FOR PILE-SUPPORTED END BENTS, PLACE APPROACH EMBANKMENT (CORE MATERIAL) PRIOR TO PILE INSTALLATION.

THIS BRIDGE HAS BEEN DESIGNED FOR ADTT < 100.

EROSION AND SEDIMENT CONTROL MEASURES SHOWN ON SHEET EC-01 ARE FOR GENERAL GUIDANCE ONLY AND REPRESENT MINIMUM REQUIREMENTS. THE CONTRACTOR SHALL PROVIDE, INSTALL, AND MAINTAIN ALL REQUIRED EROSION AND SEDIMENT CONTROL MEASURES IN ACCORDANCE WITH THE STANDARD SPECIFICATIONS, CONTRACT DOCUMENTS, AND APPLICABLE REGULATIONS. THE CONTRACTOR SHALL BE RESPONSIBLE FOR MODIFYING THESE MEASURES AND PROVIDING ANY ADDITIONAL DEVICES NECESSARY TO ACCOUNT FOR ACTUAL SITE CONDITIONS, INCLUDING GROUNDWATER CONDITIONS AND WEATHER EVENTS, AND TO PREVENT SEDIMENT FROM LEAVING THE PROJECT SITE.

ALL REFERENCES WITHIN THESE PLANS TO "STANDARD SPECIFICATIONS" OR "NCDOT SPECIFICATIONS" SHALL BE GOVERNED BY THE NCDOT "STANDARD SPECIFICATIONS FOR ROADS AND STRUCTURES" DATED JANUARY 2024.

TRAFFIC CONTROL SHALL BE PROVIDED IN ACCORDANCE WITH THE CONTRACT DOCUMENTS, INCLUDING THE SPECIAL PROVISIONS, AND IN CONFORMANCE WITH THE NCDOT STANDARD SPECIFICATIONS, NCDOT ROADWAY STANDARD DRAWINGS, AND THE MANUAL ON UNIFORM TRAFFIC CONTROL DEVICES (MUTCD). THE CONTRACTOR SHALL BE RESPONSIBLE FOR PROVIDING, INSTALLING, AND MAINTAINING ALL TRAFFIC CONTROL DEVICES NECESSARY TO SAFELY CONDUCT THE WORK AND PROTECT THE TRAVELING PUBLIC.

THE CONTRACTOR SHALL BE RESPONSIBLE FOR THE DESIGN OF THE MODULAR BRIDGE SUPERSTRUCTURE, INCLUDING ALL CONNECTIONS, BEARING DETAILS, AND INTERFACES WITH THE SUBSTRUCTURE. SEALED MODULAR BRIDGE PLANS PREPARED BY A LICENSED NORTH CAROLINA PROFESSIONAL ENGINEER SHALL BE SUBMITTED BY THE CONTRACTOR.


REVIEW OF SHOP DRAWINGS IS FOR GENERAL CONFORMANCE WITH THE PLANS AND DOES NOT RELIEVE THE CONTRACTOR OF RESPONSIBILITY FOR DESIGN, FABRICATION, OR CONSTRUCTION.

MATERIAL PROPERTIES:

CONCRETE: MINIMUM COMPRESSIVE STRENGTH, f_c = 3,000 psi (CLASS A).

STRUCTURAL STEEL: AASHTO M270, GRADE 50.

WELDS: SMAW, 70 KSI ELECTRODES PER NCDOT STANDARD SPECIFICATIONS.

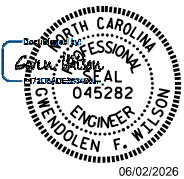


DOCUMENT NOT CONSIDERED
FINAL UNLESS ALL
SIGNATURES COMPLETED

NORTH CAROLINA OFFICE OF EMERGENCY MANAGEMENT					
PRIVATE DRIVEWAY BRIDGE STANDARDS					
MODULAR PANEL BRIDGE					
GENERAL NOTES					
REVISIONS					SHEET NO. S-06
NO.	BY:	DATE:	NO.	BY:	DATE:
1			3		
2			4		
TOTAL SHEETS 6					


 **Johnson, Mirmiran, & Thompson Inc.**
108 Asheville Commerce Parkway
Candler, NC, 28715
License No: C-3097

DWN. BY: BC/WDC
CHKD. BY: CFW
DES. EGR. OF RECORD: GFW

DATE: 05/2026
DATE: 05/2026
DATE: 05/2026

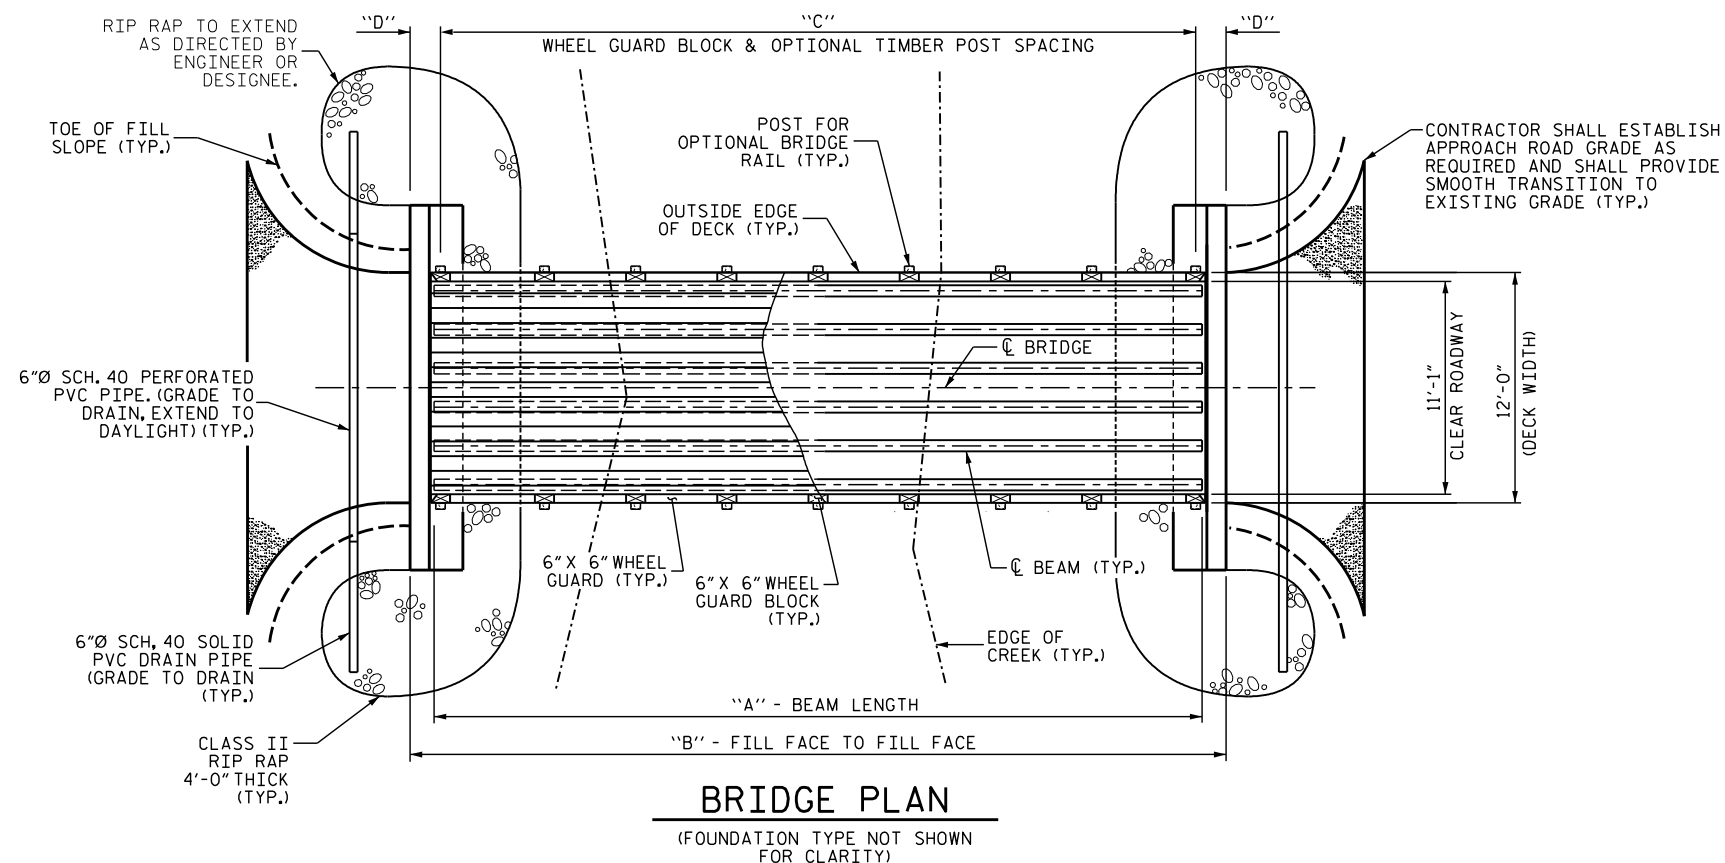

DIMENSIONS TABLE					
SPAN	A	B	C	D	E
20'-0"	20'-0"	22'-6"	5 SPA. @ 3'-8"	2'-1"	19'-9"
30'-0"	30'-0"	32'-6"	7 SPA. @ 4'-0"	2'-3"	29'-9"
40'-0"	40'-0"	42'-6"	9 SPA. @ 4'-3"	2'-1/2"	39'-9"
50'-0"	50'-0"	52'-6"	11 SPA. @ 4'-4"	2'-5"	49'-9"
60'-0"	60'-0"	62'-6"	13 SPA. @ 4'-5 1/2"	2'-3 1/4"	59'-9"
70'-0"	70'-0"	72'-6"	15 SPA. @ 4'-6"	2'-6"	69'-9"

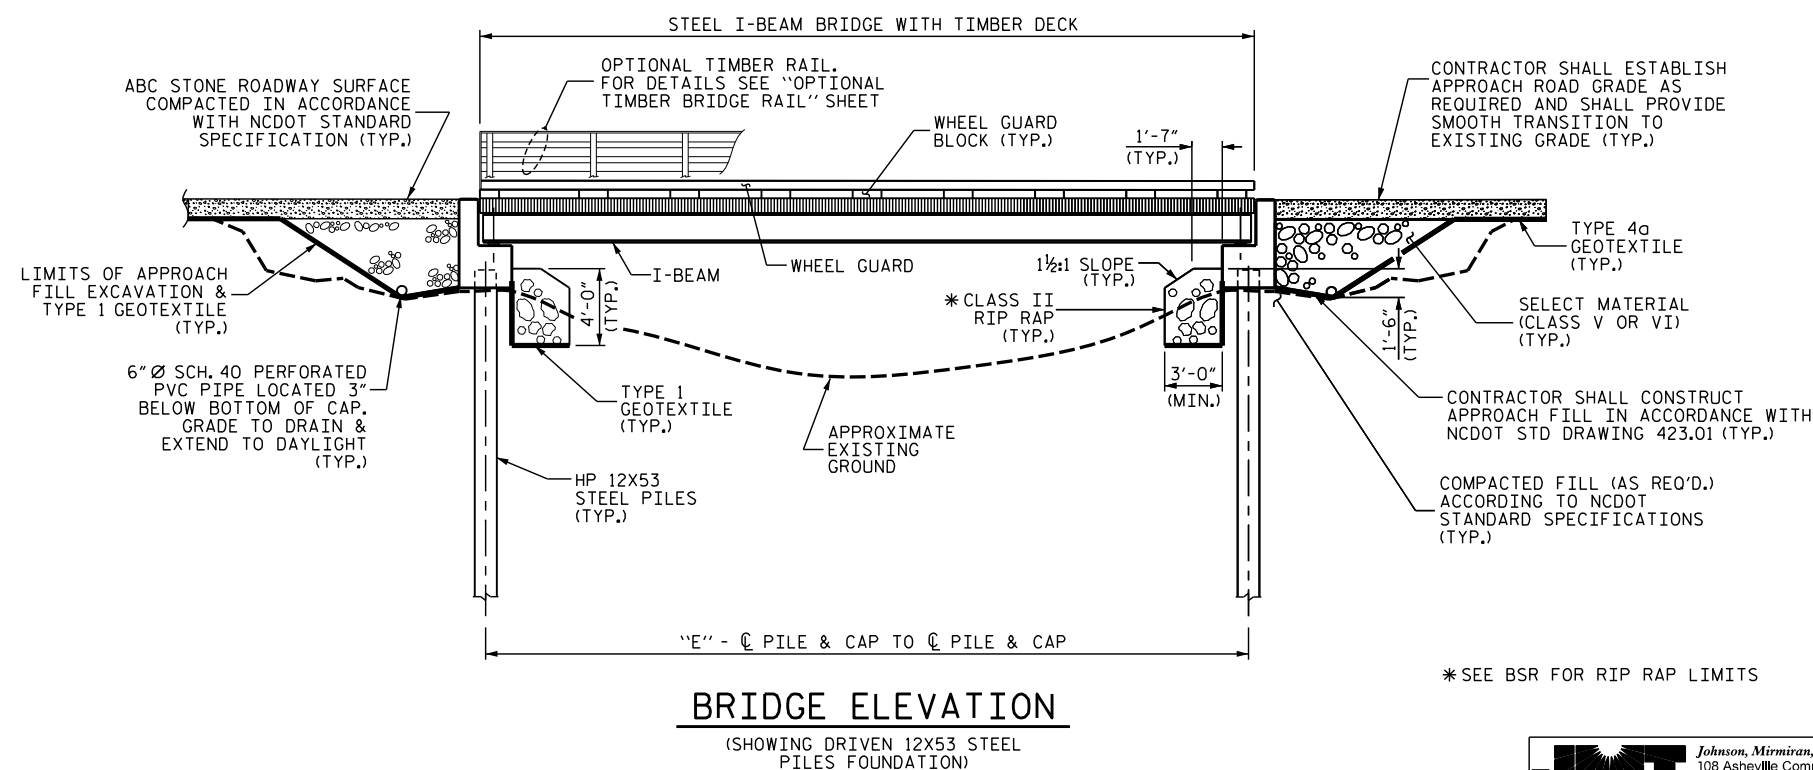

NOTES


FOR OPTIONAL TIMBER BRIDGE RAIL DETAILS, SEE "OPTIONAL TIMBER BRIDGE RAIL" SHEET.

CONTRACTOR SHALL LOCATE THE EXPANSION BEARING ON THE "UPHILL" END OF THE BRIDGE.
THERE WILL BE ONLY ONE EXPANSION BEARING PER BRIDGE.

CONTRACTOR SHALL PROVIDE EROSION CONTROL MEASURES, AS REQUIRED ACCORDING TO NCDOT STANDARD SPECIFICATIONS AND THE CONTRACT DOCUMENTS.


THE CONTRACTOR SHALL SET THE LOW-CHORD ELEVATION OF THE BRIDGE BASED ON EXISTING SITE CONDITIONS AND IN COORDINATION WITH THE ENGINEER, SUCH THAT THE NEW CROSSING PROVIDES CONVEYANCE GREATER THAN OR EQUAL TO THE ORIGINAL DESTROYED CROSSING. THE CONTRACTOR SHALL REFER TO THE BSR WHEN SETTING THE LOW-CHORD ELEVATION OF THE BRIDGE. NO CONSTRUCTION ACTIVITIES SHALL COMMENCE UNTIL ALL PARTIES HAVE AGREED UPON THE LOW-CHORD ELEVATION AND THE DATED PERMIT APPLICATION IS APPROVED.

TIMBER DECKING SHALL BE 2X8 BOARDS. 4X6 TIMBER DECKING (6" DIMENSION HORIZONTAL) MAY BE USED IN LIEU OF 2X8 DECKING; SEE OPTIONAL TYPICAL SECTION ON SHEET S-03 FOR DETAILS.

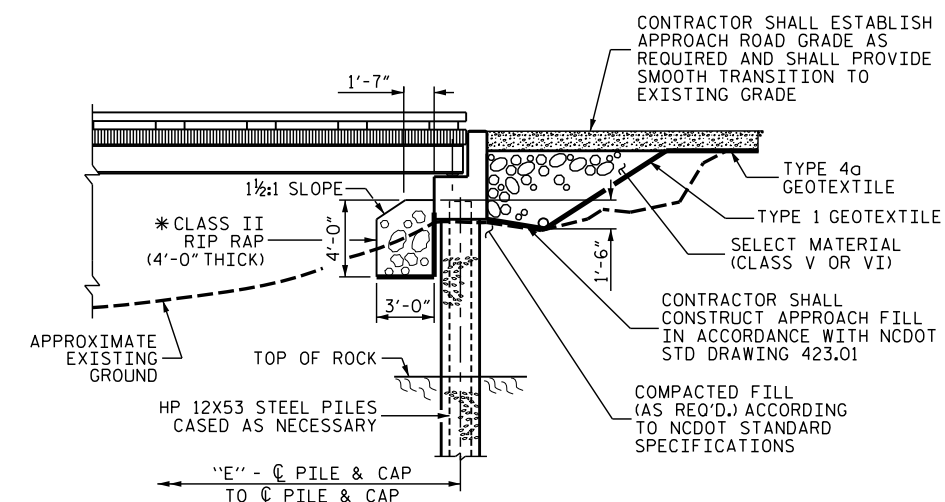

BRIDGE PARTIAL ELEVATION

(SHOWING DRILLED-IN 12X53 STEEL
PILES FOUNDATION)

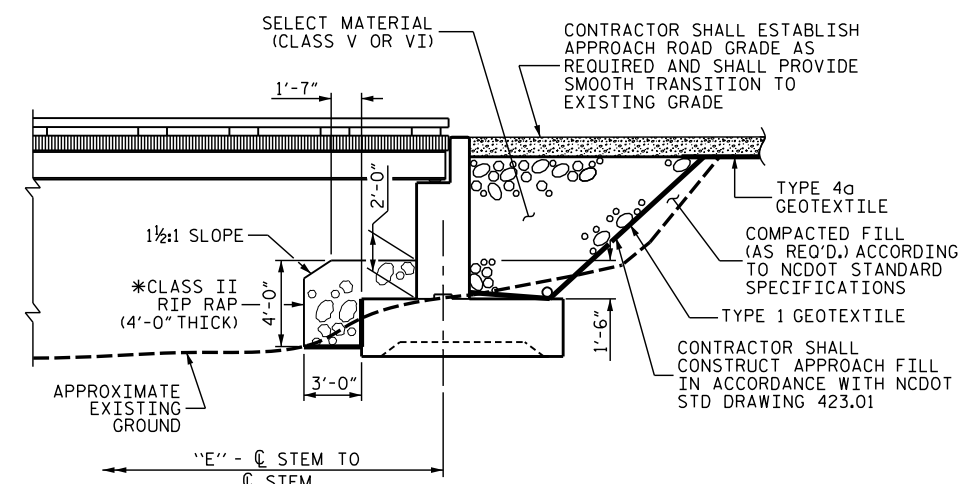

BRIDGE PARTIAL ELEVATION

(SHOWING SPREAD FOOTING FOUNDATION)



DOCUMENT NOT CONSIDERED
FINAL UNLESS ALL
SIGNATURES COMPLETED

*SEE BSR FOR RIP RAP LIMITS



Johnson, Mirmiran, & Thompson Inc.
108 Asheville Commerce Parkway
Candler, NC, 28715
License No: C-3097

nc.	DWN. BY: BC CHKD. BY: GFW DES. EGR. OF F
-----	--

DATE: 04/2026
DATE: 04/2026
W DATE: 04/2026

REVISIONS							SHEET NO. S-01
NO.	BY:	DATE:	NO.	BY:	DATE:	TOTAL SHEETS	
1			3			13	
2			4				


NORTH CAROLINA OFFICE OF
EMERGENCY MANAGEMENT

PRIVATE DRIVEWAY BRIDGE STANDARDS

SINGLE LANE STEEL BEAM BRIDGE
TIMBER DECK


GENERAL DRAWING

BC:\dcs9\pwr\jmt\pwr\ben\lgl\com\jmt_2w-01\Documents\Projects\2025\25-00629\25-00629-001\Design\Structures\NC PRB-Steel Beam with Timber Deck Standards\Single Lane Steel Beam with Timber Deck Standards\Drawings\20-TO FT - 12 FT DECK WIDTH\002-S2-Typical Section.dgn
DATE: 5/18/2026
TIME: 5:18/2026

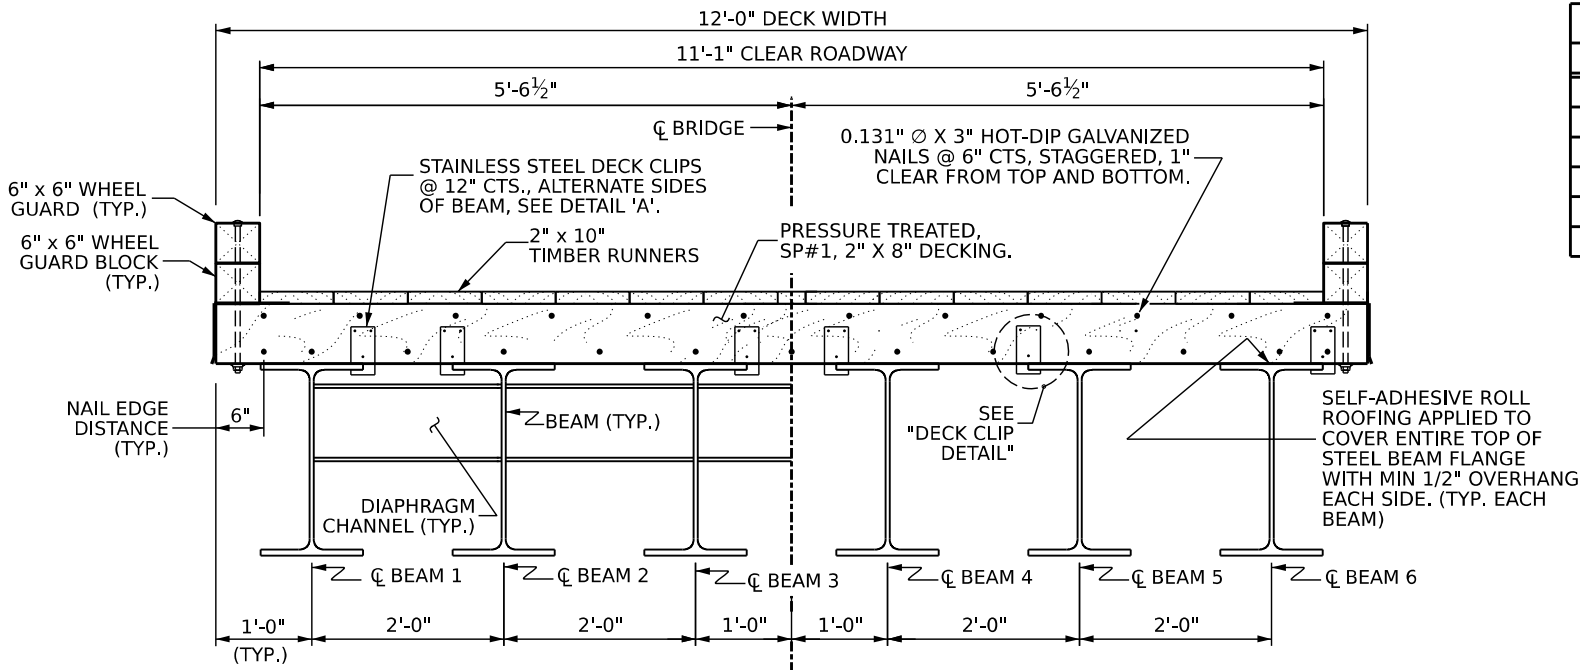


TYPICAL SECTION


MATERIALS TABLE				
SPAN	BEAM	DIAPHRAGM CHANNEL	DECK PLANK	DECKING SQ. FT.
20'-0"	W16X36	C12X20.7	2X8	244
30'-0"	W21X48	C12X20.7	2X8	364
40'-0"	W24X76	C12X20.7	2X8	484
50'-0"	W24X104	C12X20.7	2X8	604
60'-0"	W30X116	C12X20.7	2X8	724
70'-0"	W33X130	C12X20.7	2X8	844

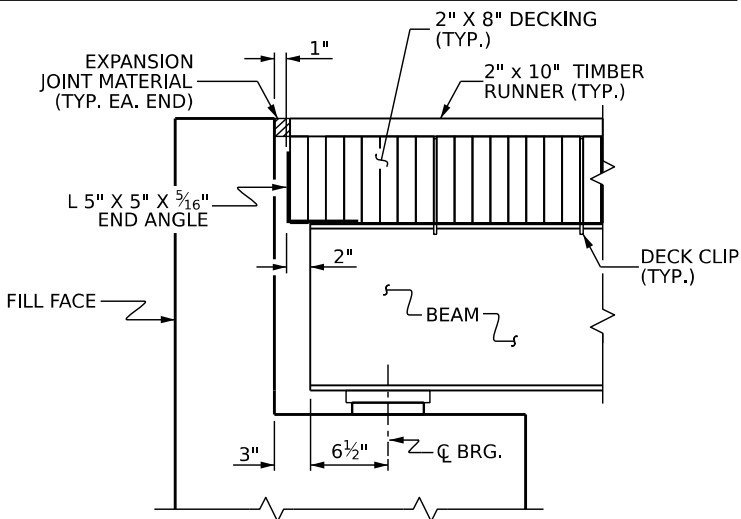


SECTION AT END BENT

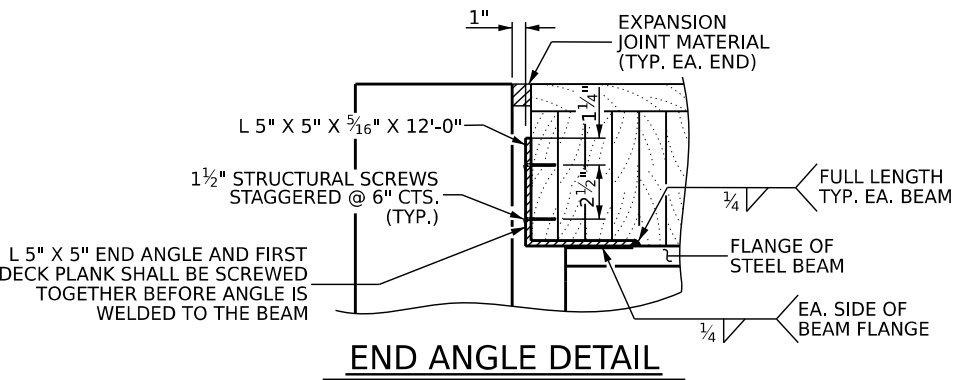

END ANGLE DETAIL

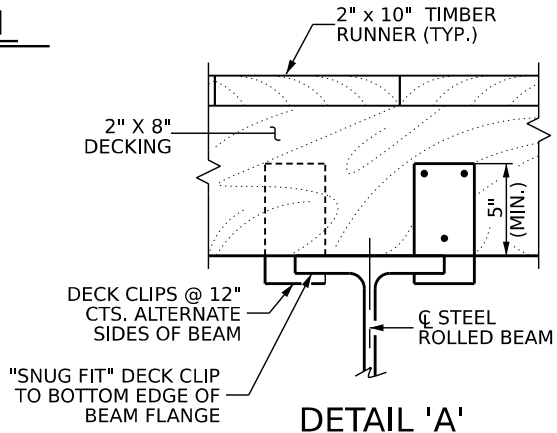


DETAIL 'A'

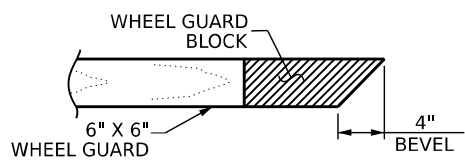


VIEW B-B

DECK CLIP DIMENSIONS		
SPAN	BEAM	*A
20'-0"	W16X36	1/2"
30'-0"	W21X48	1/2"
40'-0"	W24X76	3/4"
50'-0"	W24X104	13/16"
60'-0"	W30X116	15/16"
70'-0"	W33X130	15/16"


* DIMENSION A IS FOR INFORMATION ONLY. IT IS BASED ON THE FLANGE THICKNESS PLUS A 1/16" TOLERANCE. THE CONTRACTOR SHALL VERIFY THIS DIMENSION WITH DECK CLIP SUPPLIER. THE DECK CLIP SHALL HAVE A SNUG FIT TO THE BEAM FLANGE.

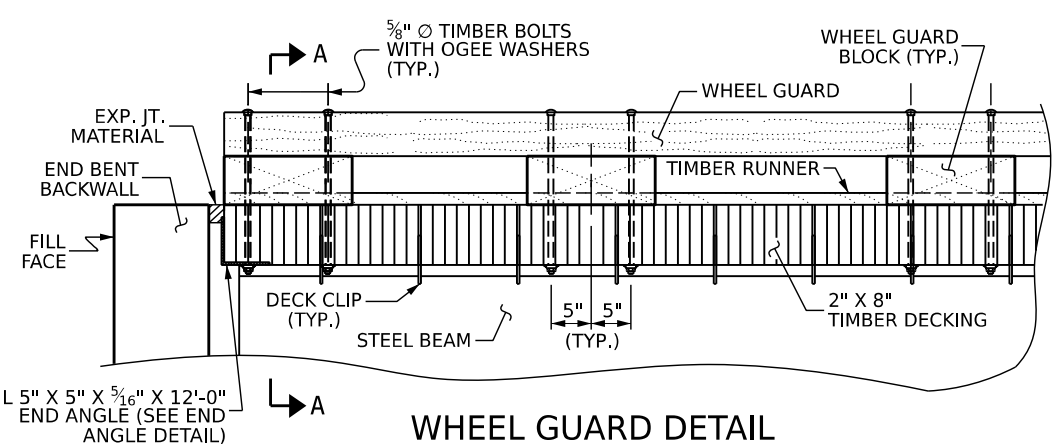


WHEEL GUARD DETAIL AT END BENTS

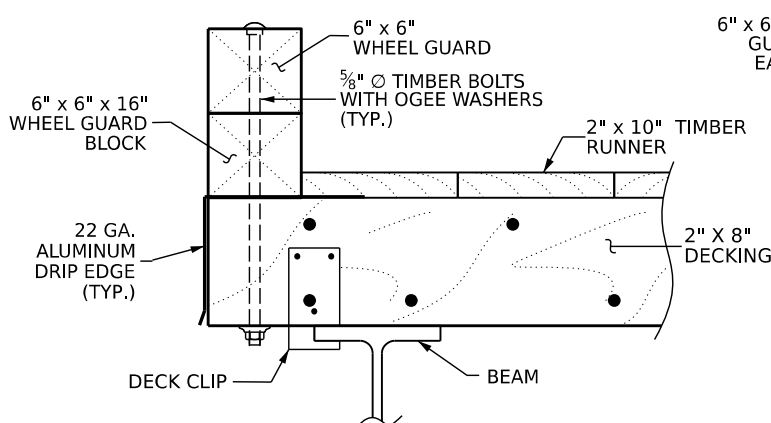


SECTION A-A

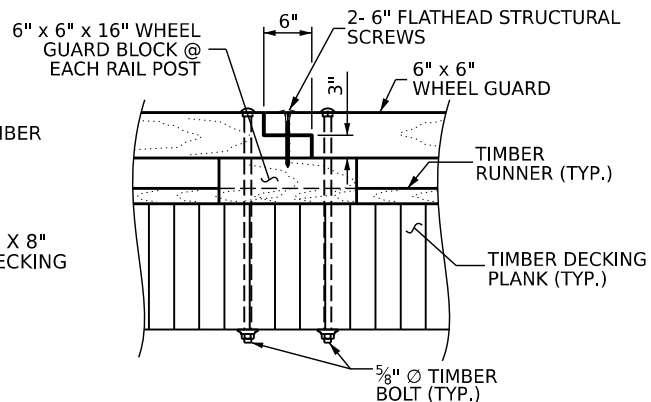

WHEEL GUARD SPLICE DETAIL

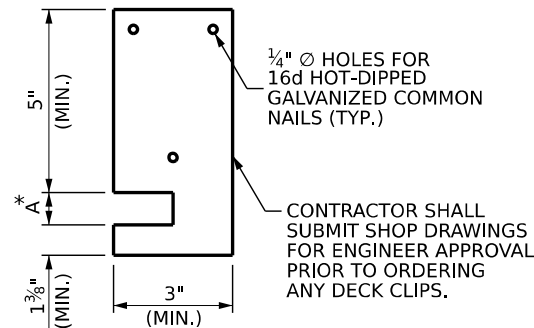

DECK CLIP DETAIL

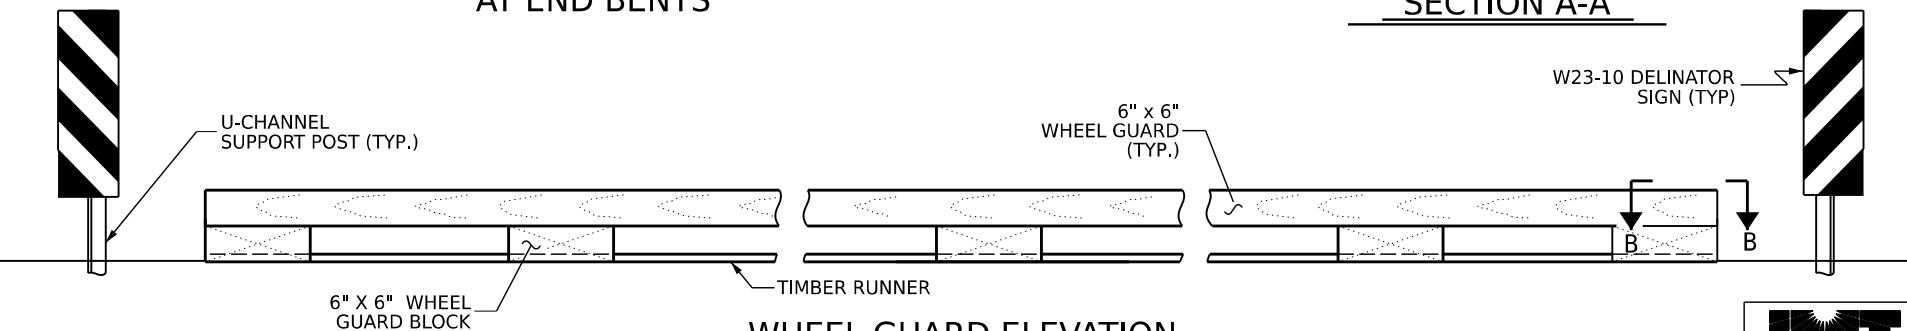

WHEEL GUARD ELEVATION




DOCUMENT NOT CONSIDERED FINAL UNLESS ALL SIGNATURES COMPLETED


JMT Johnson, Mirmiran, & Thompson Inc.
108 Asheville Commerce Parkway
Candler, NC, 28715
License No: C-3097

DWN. BY: BC
CHKD. BY: CFW
DES. EGR. OF RECORD: GFW
DATE: 04/2026
DATE: 04/2026
DATE: 04/2026


NORTH CAROLINA OFFICE OF EMERGENCY MANAGEMENT					
PRIVATE DRIVEWAY BRIDGE STANDARDS					
SINGLE LANE STEEL BEAM BRIDGE 2X8 TIMBER DECK					
TYPICAL SECTION & RAIL DETAILS					
REVISIONS					
NO.	BY:	DATE:	NO.	BY:	DATE:
1			3		
2			4		
SHEET NO. S-02					TOTAL SHEETS 13

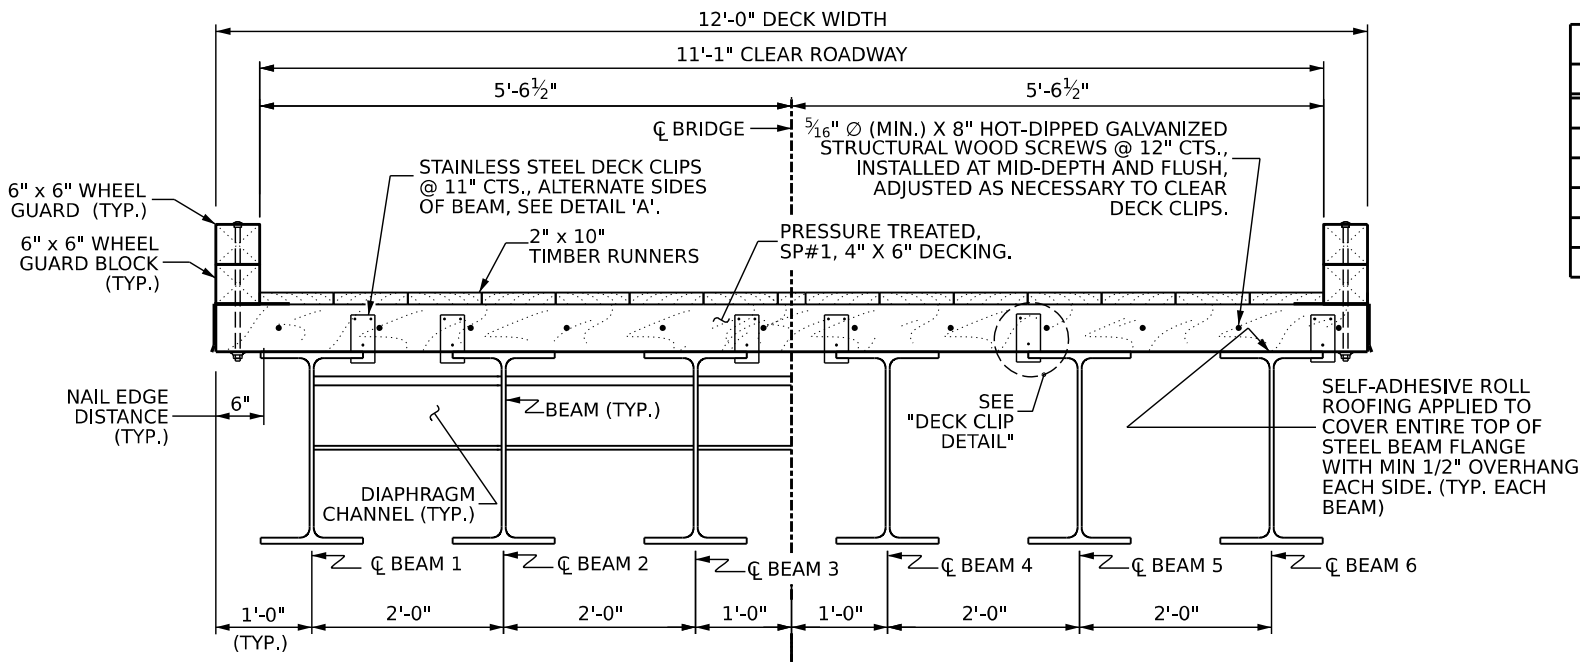


TYPICAL SECTION

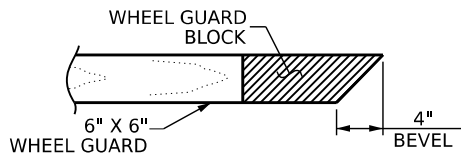


VIEW B-B

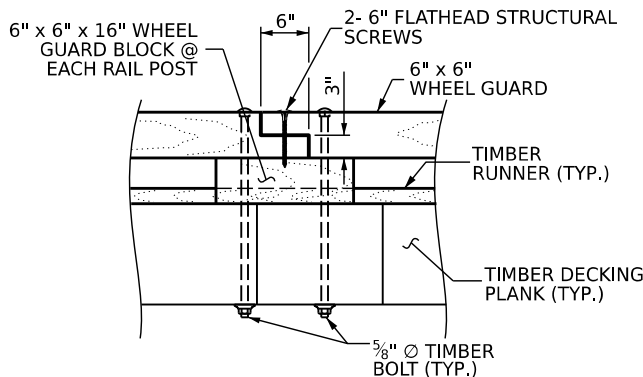


WHEEL GUARD SPLICE DETAIL

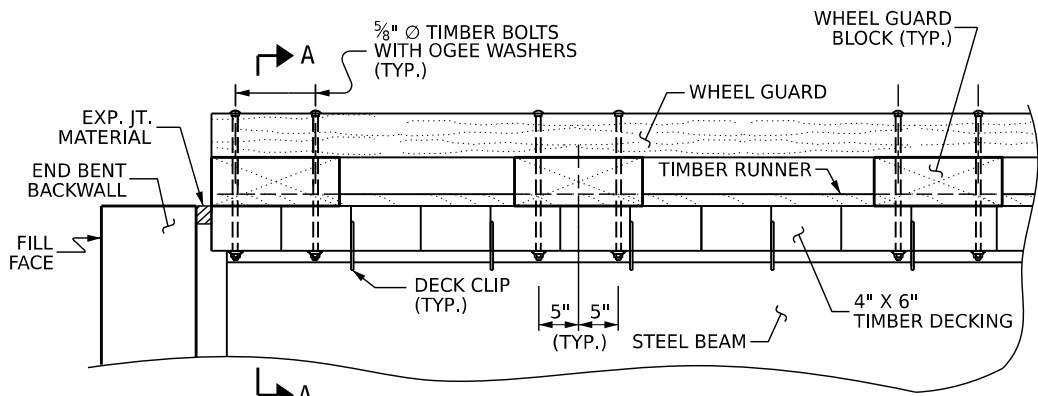

WHEEL GUARD DETAIL
AT END BENTS

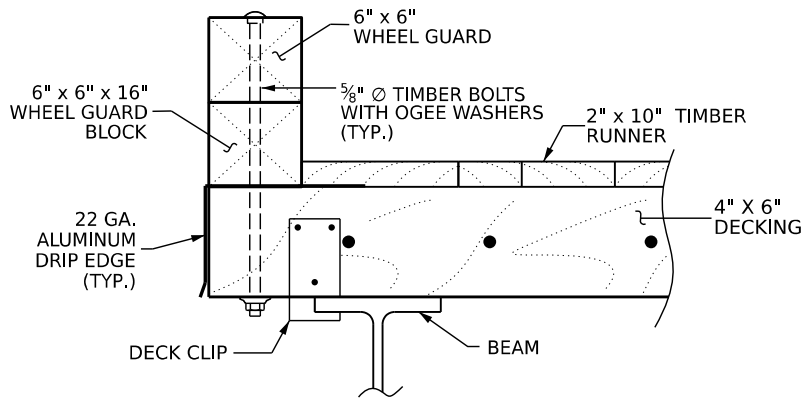


SECTION A-A

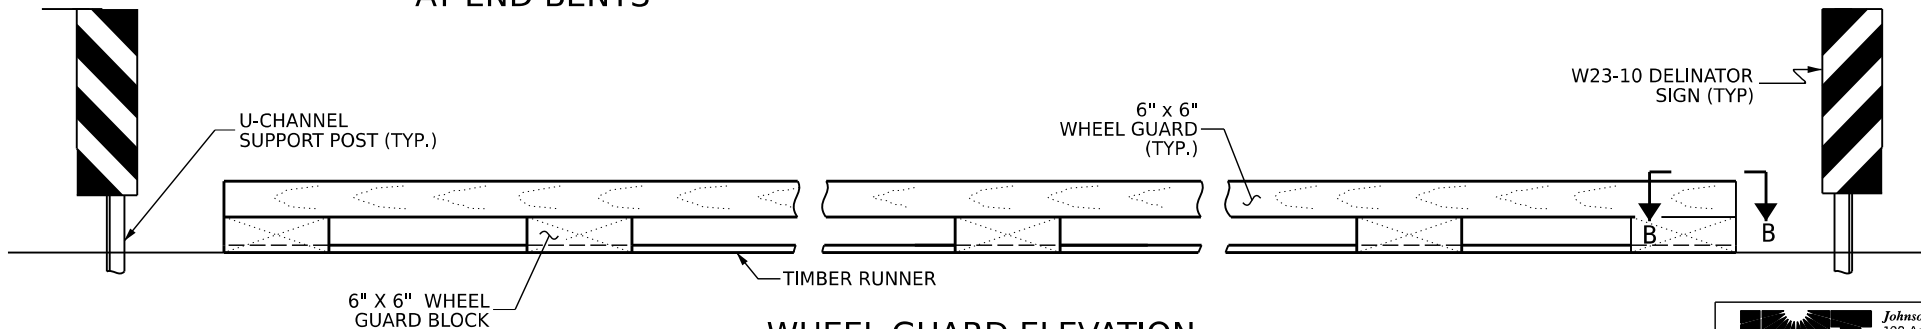

WHEEL GUARD ELEVATION


MATERIALS TABLE				
SPAN	BEAM	DIAPHRAGM CHANNEL	DECK PLANK	DECKING SQ. FT.
20'-0"	W16X36	C12X20.7	4X6	244
30'-0"	W21X48	C12X20.7	4X6	364
40'-0"	W24X76	C12X20.7	4X6	484
50'-0"	W24X104	C12X20.7	4X6	604
60'-0"	W30X116	C12X20.7	4X6	724
70'-0"	W33X130	C12X20.7	4X6	844

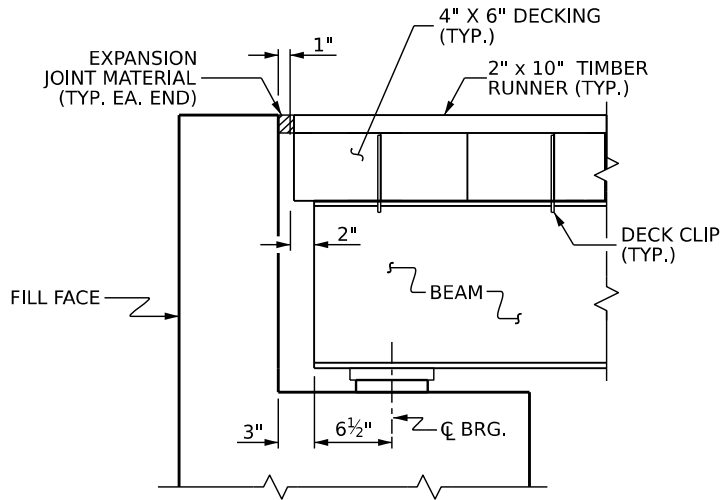


SECTION AT END BENT

DECK CLIP DIMENSIONS		
SPAN	BEAM	*A
20'-0"	W16X36	1/2"
30'-0"	W21X48	1/2"
40'-0"	W24X76	3/4"
50'-0"	W24X104	13/16"
60'-0"	W30X116	15/16"
70'-0"	W33X130	15/16"


* DIMENSION A IS FOR INFORMATION ONLY. IT IS BASED ON THE FLANGE THICKNESS PLUS A 1/16" TOLERANCE. THE CONTRACTOR SHALL VERIFY THIS DIMENSION WITH DECK CLIP SUPPLIER. THE DECK CLIP SHALL HAVE A SNUG FIT TO THE BEAM FLANGE.

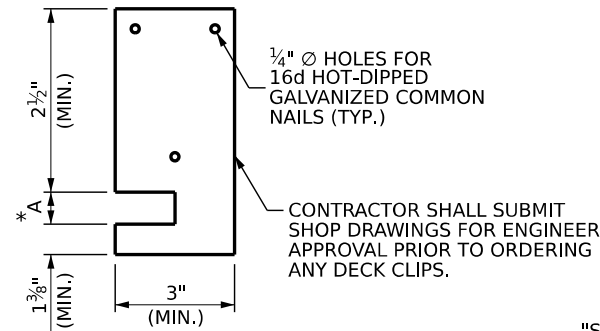

DECK CLIP DETAIL

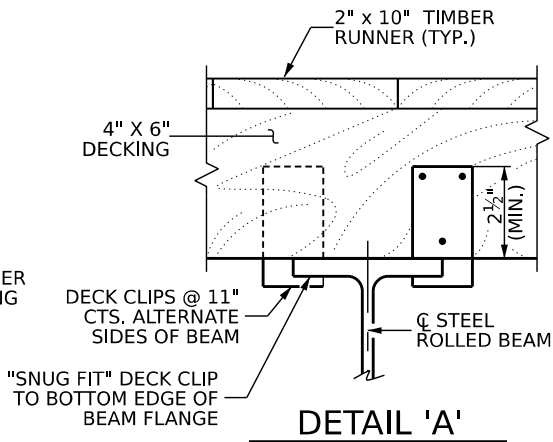

DETAIL 'A'

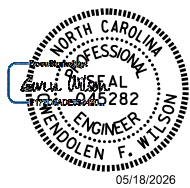


DOCUMENT NOT CONSIDERED
FINAL UNLESS ALL
SIGNATURES COMPLETED

JMT Johnson, Mirmiran, & Thompson Inc.
108 Asheville Commerce Parkway
Candler, NC, 28715
License No: C-3097

DWN. BY: BC
CHKD. BY: CFW
DES. EGR. OF RECORD: GFW
DATE: 04/2026
DATE: 04/2026
DATE: 04/2026

NORTH CAROLINA OFFICE OF
EMERGENCY MANAGEMENT
**PRIVATE DRIVEWAY
BRIDGE STANDARDS**
SINGLE LANE STEEL BEAM BRIDGE
4X6 TIMBER DECK
**OPTIONAL TYPICAL SECTION
& RAIL DETAILS**

REVISIONS						SHEET NO. S-03
NO.	BY:	DATE:	NO.	BY:	DATE:	
1			3			TOTAL SHEETS 13
2			4			

 


BC:\dcs9\25616\pwworking\jmt.com\jmt_cw-01\Documents\Projects\2025\25-00629\25-00629-001\Design\Structures\NC PRB-Steel Beam with Timber Deck Standards\Single Lane Steel Beam Bridge Standards\Timber Deck Plans\2 Standard Drawings\20-70 FT - 12 FT DECK WIDTH\005-SS_Plan of Span.dgn
DATE: 5/18/2026 TIME: 5:18/2026

DIMENSIONS TABLE				
SPAN	A	B	C	D
20'-0"	20'-0"	22'-6"	5 SPA. @ 3'-8"	10"
30'-0"	30'-0"	32'-6"	7 SPA. @ 4'-0"	1'-0"
40'-0"	40'-0"	42'-6"	9 SPA. @ 4'-3"	10½"
50'-0"	50'-0"	52'-6"	11 SPA. @ 4'-4"	1'-2"
60'-0"	60'-0"	62'-6"	13 SPA. @ 4'-5½"	1'-0¼"
70'-0"	70'-0"	72'-6"	15 SPA. @ 4'-6"	1'-3"

NOTES

FOR ADDITIONAL NOTES, SEE "TYPICAL SECTION & RAIL DETAILS" SHEET, "OPTIONAL TYPICAL SECTION & RAIL DETAILS", AND "GENERAL NOTES" SHEET.

COUNTERSINK FLATHEAD STRUCTURAL TIMBER SCREW HEADS TO BE FLUSH WITH TIMBER SURFACE.

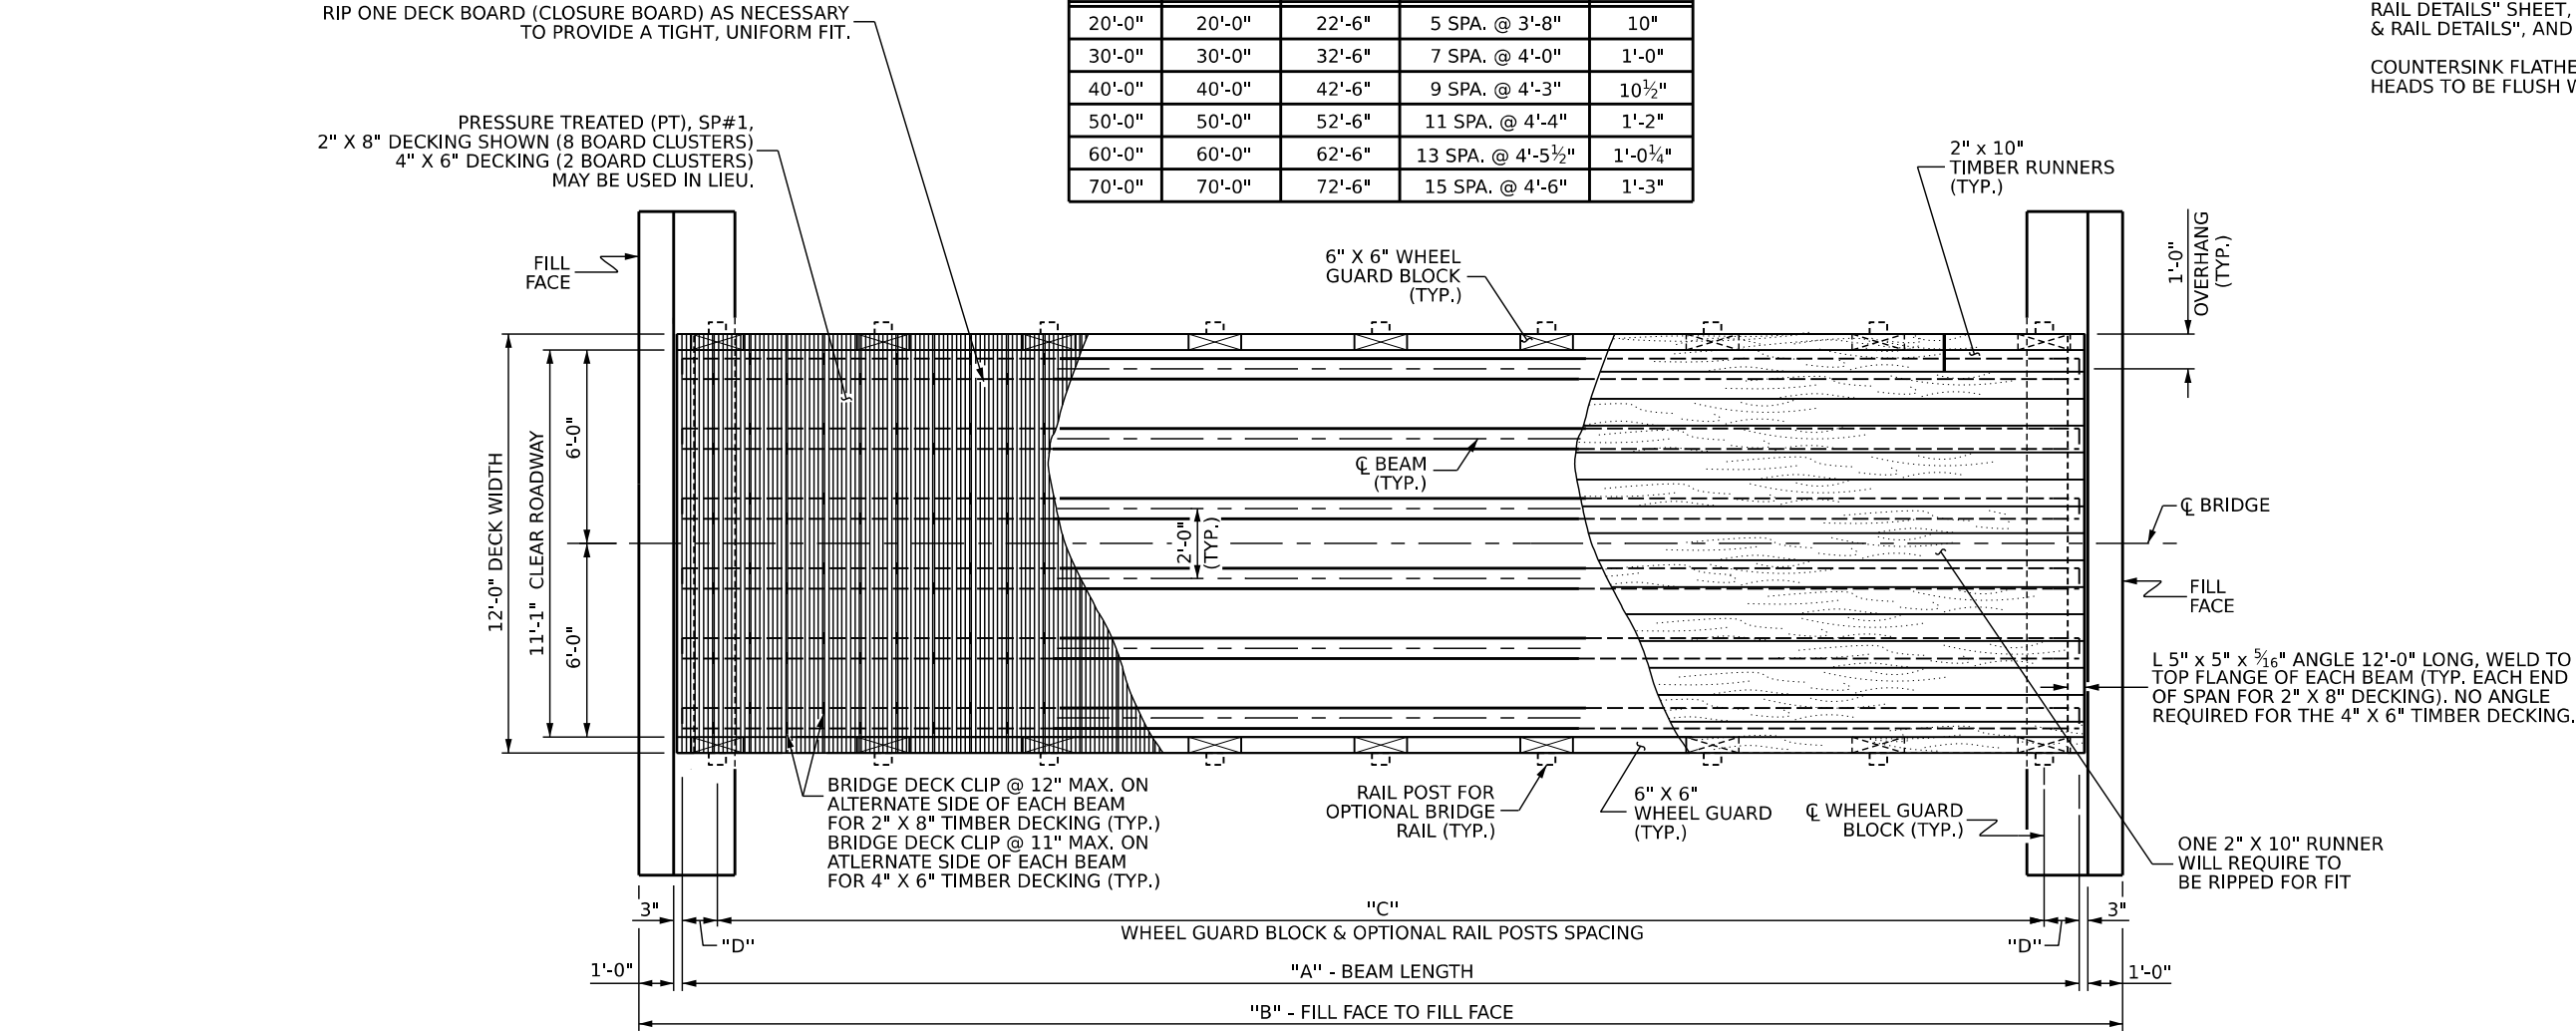


END BENT 1

DECK LAYOUT


2" X 8" TIMBER DECKING SHOWN. 4" X 6" TIMBER DECKING (6" DIMENSION HORIZONTAL) MAY BE USED IN LIEU OF 2" X 8" DECKING.

END BENT 2

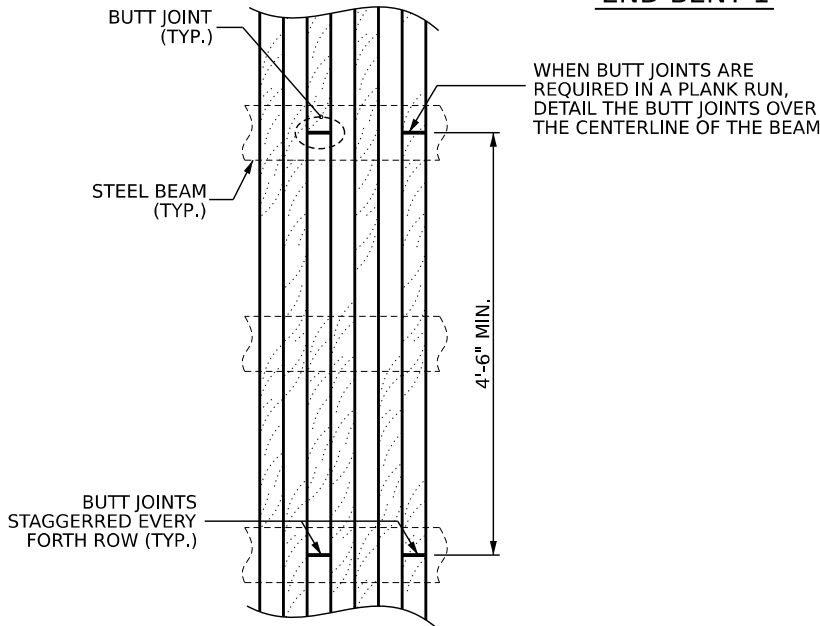


DECKING BOARD BUTT JOINT DETAIL

BUTT JOINTS SHALL BE OVER THE CENTERLINE OF A BEAM. JOINTS SHALL BE STAGGERED EVERY FOURTH DECK BOARD. NONE ALLOWED AT THE EXTERIOR BEAMS.

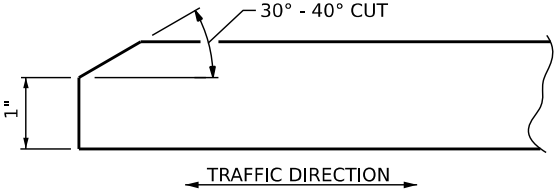


SIDE VIEW
TIMBER RUNNER BEVEL DETAIL

(TYP. AT EACH END OF BRIDGE)

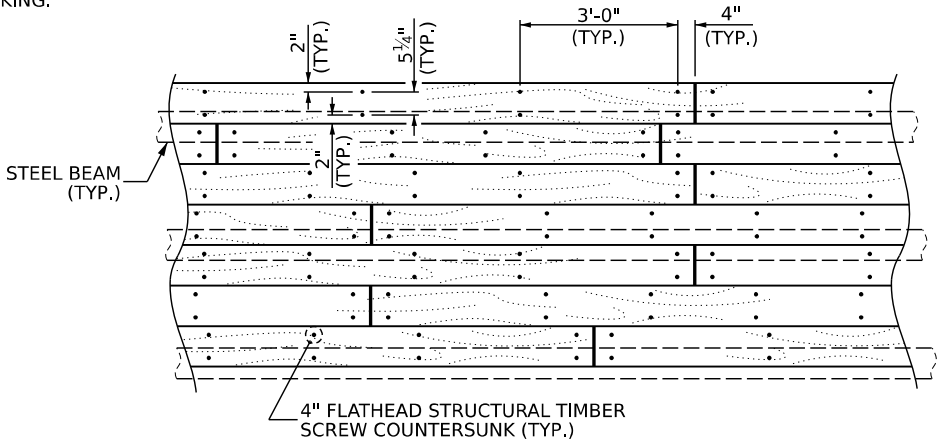

TIMBER RUNNER BUTT JOINT DETAIL

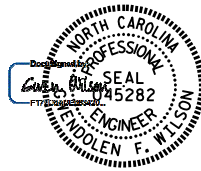

05/18/2026

DOCUMENT NOT CONSIDERED FINAL UNLESS ALL SIGNATURES COMPLETED

NORTH CAROLINA OFFICE OF
EMERGENCY MANAGEMENT
PRIVATE DRIVEWAY
BRIDGE STANDARDS
SINGLE LANE STEEL BEAM BRIDGE
TIMBER DECK
PLAN OF SPAN

REVISIONS						SHEET NO. S-05
NO.	BY:	DATE:	NO.	BY:	DATE:	
1			3			TOTAL SHEETS 13
2			4			




Johnson, Mirmiran, & Thompson Inc.
108 Asheville Commerce Parkway
Candler, NC, 28715
License No: C-3097


DWN. BY: BC
CHKD. BY: CFW
DES. EGR. OF RECORD: GFW

DATE: 04/2026
DATE: 04/2026
DATE: 04/2026

B:\projects\2025\25-00529\25-00529-001\Design\Structures\NC PRB-Steel Beam with Timber Deck Standards\Single Lane Steel Beam with Timber Deck Plans\2 Standard Drawings\20-70 FT - 12 FT DECK WIDTH\006-56_Framing Plan.dgn
DATE: 5/18/2026
TIME: 5:18:26 PM

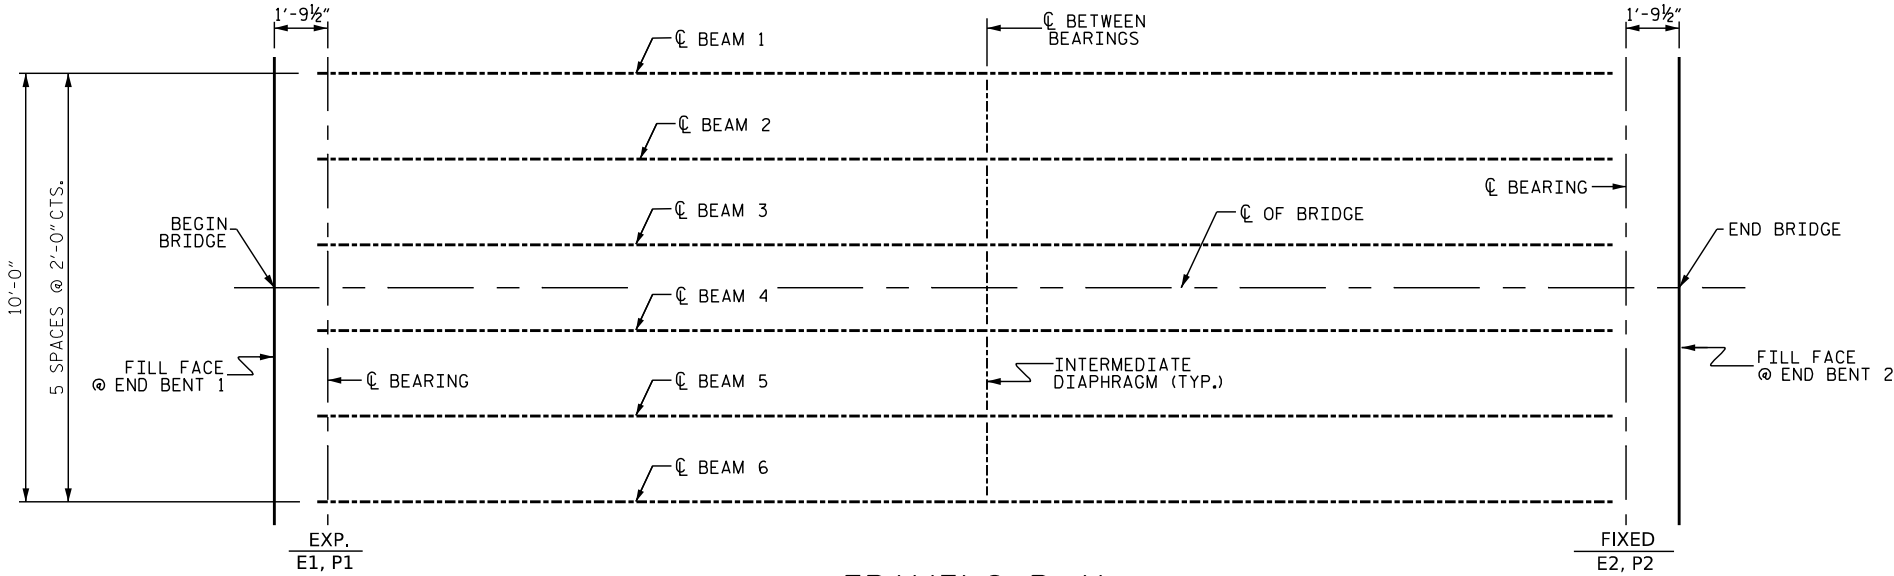


FRAMING PLAN
EXPANSION BEARING SHALL BE PLACED ON THE "UPHILL" END OF THE BRIDGE.

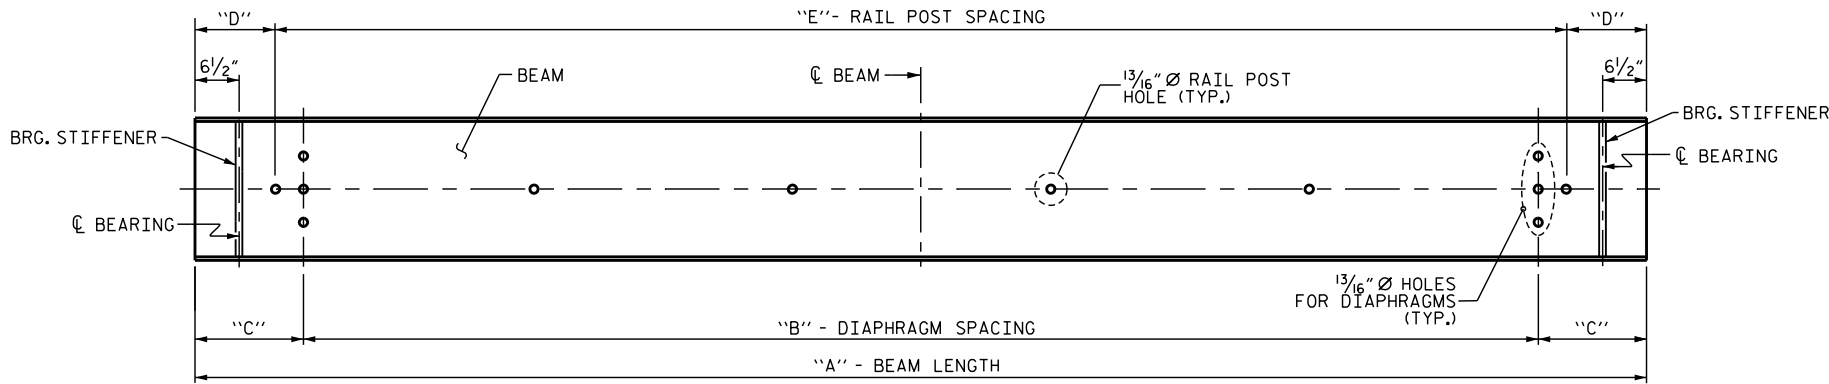

BEAM FLANGE ELEVATION
SHOWING DIAPHRAGM HOLES FOR ALL BEAMS, AND RAIL POST HOLES FOR EXTERIOR BEAMS.

BEAM DIMENSION TABLE							
SPAN	BEAM	CHANNEL	A	B	C	D	E
20'-0"	W16X36	C12X20.7	20'-0"	2 SPA. @ 7'-0"	3'-0"	10"	5 SPA. @ 3'-8"
30'-0"	W21X48	C12X20.7	30'-0"	2 SPA @ 12'-0"	3'-0"	1'-0"	7 SPA. @ 4'-0"
40'-0"	W24X76	C12X20.7	40'-0"	2 SPA. @ 17'-0"	3'-0"	10½"	9 SPA. @ 4'-3"
50'-0"	W24X104	C12X20.7	50'-0"	2 SPA. @ 22'-0"	3'-0"	1'-2"	11 SPA. @ 4'-4"
60'-0"	W30X116	C12X20.7	60'-0"	4 SPA. @ 13'-6"	3'-0"	1'-0¾"	13 SPA. @ 4'-5½"
70'-0"	W33X130	C12X20.7	70'-0"	4 SPA. @ 16'-0"	3'-0"	1'-3"	15 SPA. @ 4'-6"

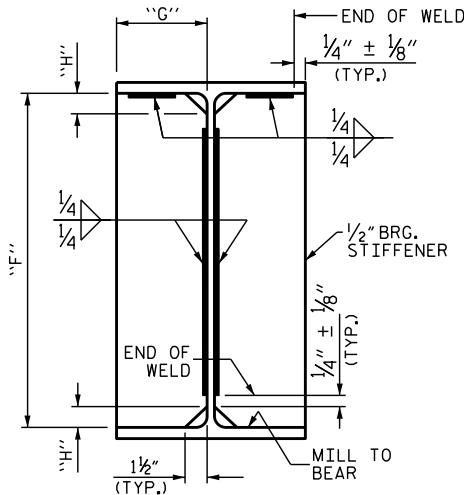


SECTION VIEW - BRG. STIFFENER


STIFFENER DIMENSION			
BEAM	F	G	H
W16X36	1'-3"	3¾"	2"
W21X48	1'-7¾"	3¾"	2"
W24X76	1'-10¾"	4¼"	2⅞"
W24X104	1'-10¾"	6⅞"	2¾"
W30X116	2'-4¼"	5"	3⅞"
W33X130	2'-7¾"	5½"	3⅞"

NOTES


- NO SALVAGED BEAMS SHALL BE USED, UNLESS OTHERWISE NOTED ON THE PLANS.
- NO SHOP CAMBER REQUIRED, TURN NATURAL MILL CAMBER UP.
- ALL STRUCTURAL STEEL FIELD CONNECTIONS SHALL BE ⅝" DIA. GALVANIZED HIGH STRENGTH BOLTS UNLESS OTHERWISE NOTED.
- BEAMS SHALL BE PLACED PARALLEL TO THE CHORD.
- CONTRACTORS OPTION TO WELD CONNECTOR TO BEAM PRIOR TO SHOP COATING.
- SEE "GENERAL NOTES" SHEET FOR COATING.

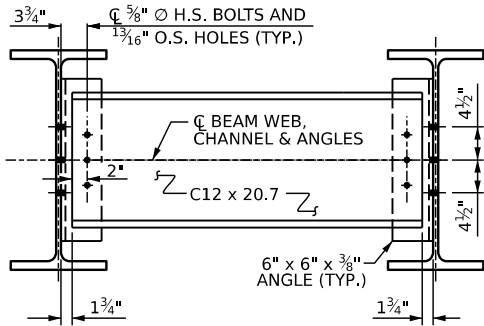

DIAPHRAGM DETAILS

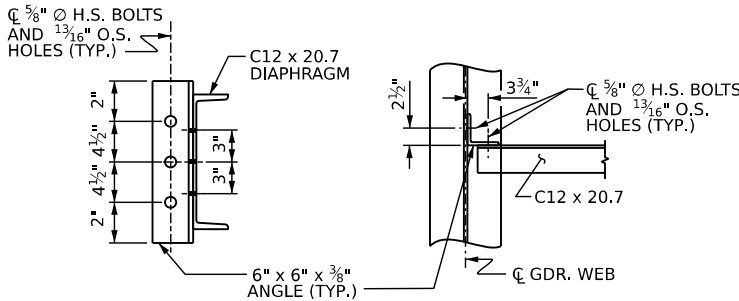

ANGLE DETAILS

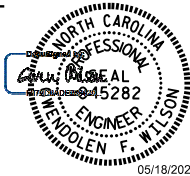

DOCUMENT NOT CONSIDERED
FINAL UNLESS ALL
SIGNATURES COMPLETED

NORTH CAROLINA OFFICE OF
EMERGENCY MANAGEMENT


**PRIVATE DRIVEWAY
BRIDGE STANDARDS**

SINGLE LANE STEEL BEAM BRIDGE
TIMBER DECK

**FRAMING PLAN &
BEAM DETAILS**


REVISIONS						SHEET NO. S-06
NO.	BY:	DATE:	NO.	BY:	DATE:	
1			3			TOTAL SHEETS 13
2			4			

BC:\cadd\pwworkspace\jmt-jw-01\Documents\Projects\2025\25-00629\25-00629-001\Design\Structures\NC PRB-Steel Beam with Timber Deck Standards\Single Lane Steel Beam with Timber Deck Standards\Drawings\20-70 FT - 12 FT DECK WIDTH\007-ST_Bearing_Details.dgn
DATE: 5/18/2026
TIME: 5:18:20 PM

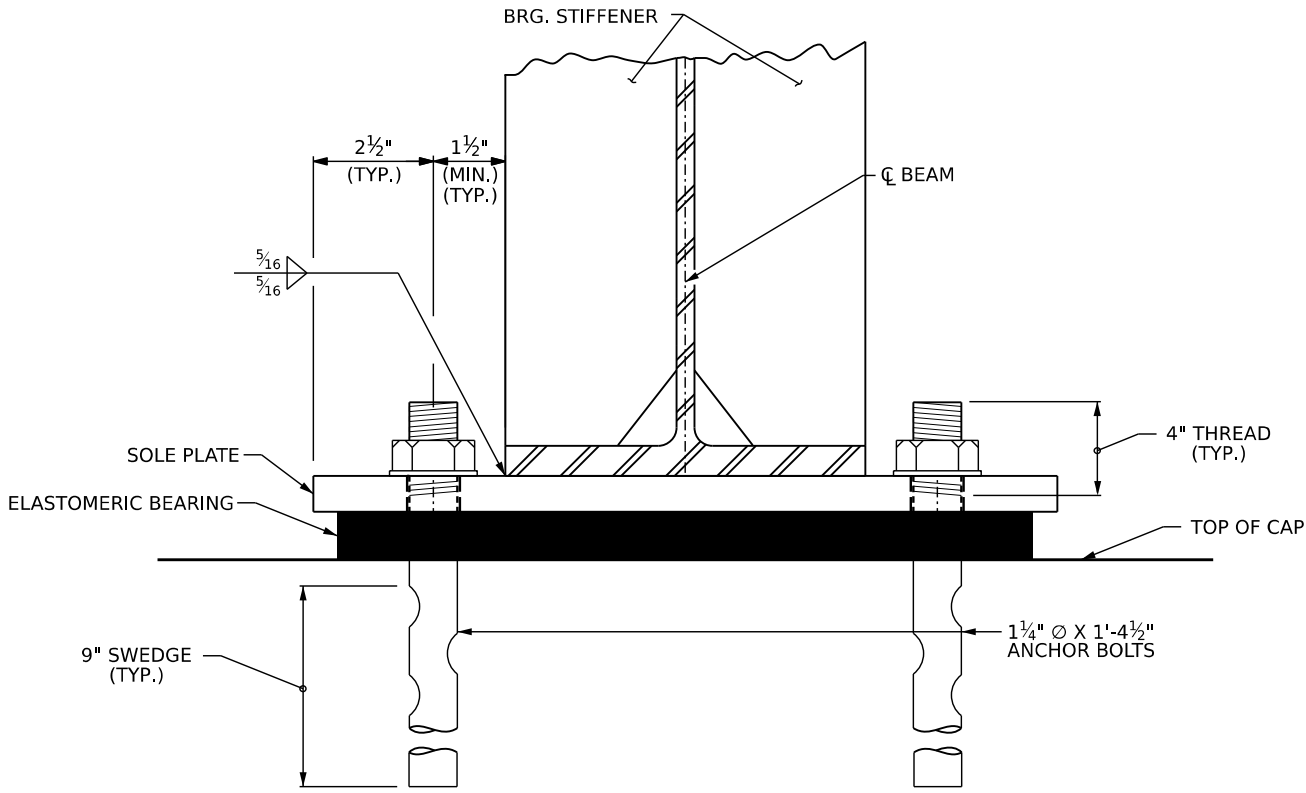


SECTION AT BEARING
END VIEW


DIMENSIONS TABLE						
SPAN	BEAM	FLANGE WIDTH	TYPE	A	B	C
20'-0"	W16X36	7"	I	11"	1'-3"	1'-4"
30'-0"	W21X48	8 1/8"	II	1'-1"	1'-5"	1'-6"
40'-0"	W24X76	9"	II	1'-1"	1'-5"	1'-6"
50'-0"	W24X104	12 3/4"	III	1'-4"	1'-8"	1'-9"
60'-0"	W30X116	10 1/2"	IV	1'-3"	1'-7"	1'-8"
70'-0"	W33X130	11 1/2"	IV	1'-3"	1'-7"	1'-8"

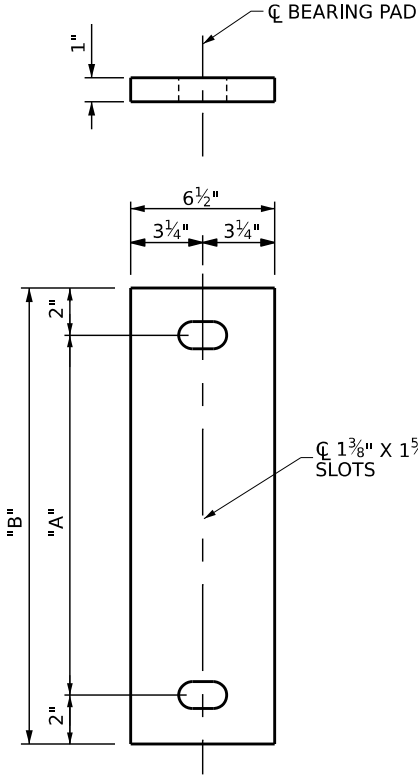


E1 ELASTOMERIC BEARING DETAILS
(6 REQ'D)
EXPANSION

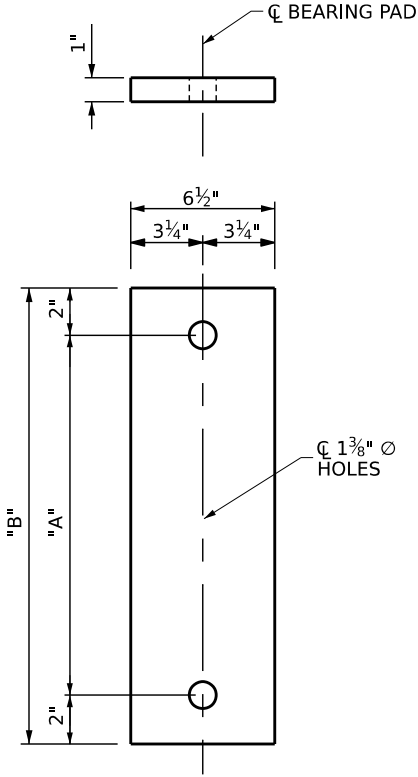

E2 ELASTOMERIC BEARING DETAILS
(6 REQ'D)
FIXED

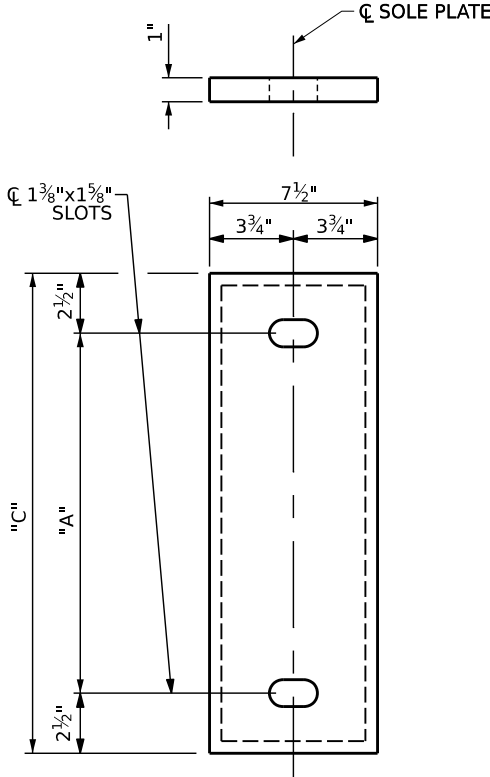

P1 SOLE PLATE DETAILS
(6 REQ'D)
EXPANSION

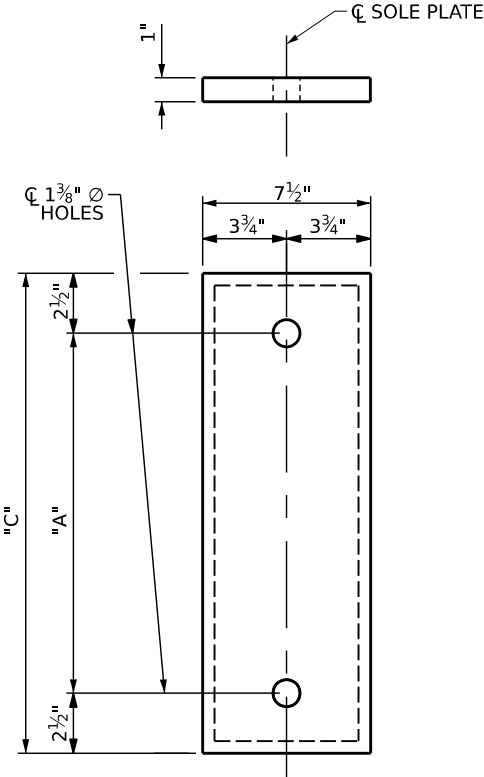

P2 SOLE PLATE DETAILS
(6 REQ'D)
FIXED

NOTES

ELASTOMER IN ALL BEARINGS SHALL BE 50 DUROMETER HARDNESS IN ACCORDANCE WITH THE STANDARD SPECIFICATIONS.

AT ALL SUPPORTS, NUTS FOR ANCHOR BOLTS ARE TO BE TIGHTENED FINGER TIGHT AND THEN BACKED OFF 1/2 TURN. THE THREAD OF THE NUT AND BOLT SHALL THEN BE BURRED WITH A SHARP POINTED TOOL.

SOLE PLATES, ANCHOR BOLTS, NUTS AND WASHERS SHALL BE GALVANIZED IN ACCORDANCE WITH THE STANDARD SPECIFICATIONS.

ALL BEARING PLATES SHALL BE AASHTO M270 GRADE 36.

ANCHOR BOLTS SHALL MEET THE REQUIREMENTS OF ASTM A449. NUTS SHALL MEET THE REQUIREMENTS OF AASHTO M291-DH OR AASHTO M292-2H. WASHERS SHALL MEET THE REQUIREMENTS OF AASHTO M293. SHOP DRAWINGS ARE NOT REQUIRED FOR ANCHOR BOLTS, NUTS, AND WASHERS. SHOP INSPECTION IS REQUIRED.


AT THE APPROVAL OF THE ENGINEER, SOLE PLATES AT THE EXPANSION END MAY BE FIELD WELDED.

WHEN FIELD WELDING THE SOLE PLATE TO THE GIRDER FLANGE, USE TEMPERATURE INDICATING WAX PENS, OR OTHER SUITABLE MEANS, TO ENSURE THAT THE TEMPERATURE OF THE SOLE PLATE DOES NOT EXCEED 300° F. TEMPERATURES ABOVE THIS MAY DAMAGE THE ELASTOMER.

ALL SURFACES OF BEARING PLATES SHALL BE SMOOTH AND STRAIGHT.

AT NO ADDITIONAL COST, THE CONTRACTOR MAY USE ADHESIVELY ANCHORED ANCHOR BOLTS IN PLACE OF CAST-IN-PLACE ANCHORS. LEVEL 1 FIELD TESTING IS REQUIRED, AND THE YIELD LOAD OF THE ANCHOR BOLT IS 30 KIPS. FOR ADHESIVELY ANCHORED ANCHOR BOLTS OR DOWELS, SEE STANDARD SPECIFICATIONS.

ADHESIVELY ANCHORED ANCHOR BOLTS SHALL BE THREADED FULL LENGTH.

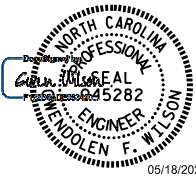

DOCUMENT NOT CONSIDERED
FINAL UNLESS ALL
SIGNATURES COMPLETED

NORTH CAROLINA OFFICE OF
EMERGENCY MANAGEMENT
**PRIVATE DRIVEWAY
BRIDGE STANDARDS**
SINGLE LANE STEEL BEAM BRIDGE
TIMBER DECK

BEARING DETAILS

REVISIONS					
NO.	BY:	DATE:	NO.	BY:	DATE:
1			3		
2			4		


SHEET NO. S-07
TOTAL SHEETS 13



Johnson, Mirmiran, & Thompson Inc.
108 Asheville Commerce Parkway
Candler, NC, 28715
License No: C-3097

DWN. BY: BC
CHKD. BY: CFW
DES. EGR. OF RECORD: GFW


DATE: 04/2026
DATE: 04/2026
DATE: 04/2026

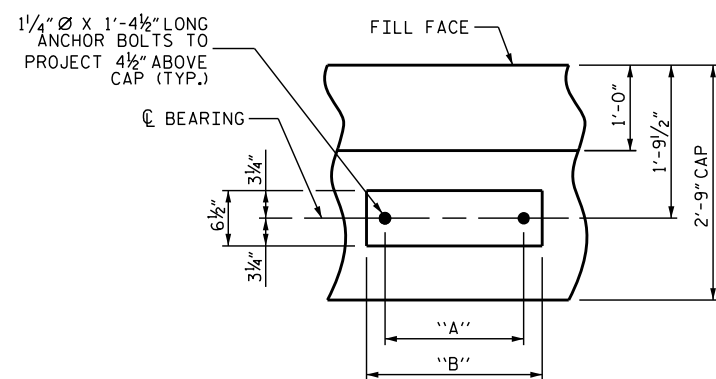

BEARING DETAIL


(TYP. EACH BEARING LOCATION)

REFER TO DIMENSIONS TABLE ON SHEET
S-07 FOR DIMENSIONS A AND B.

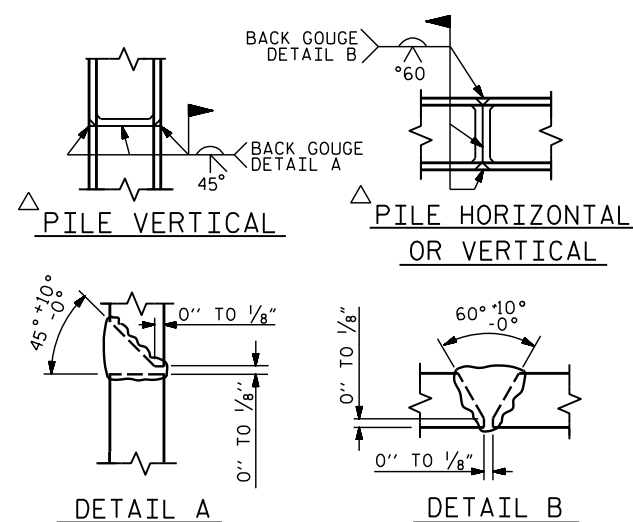


PILE SPLICE DETAILS

△ POSITION OF PILE DURING WELDING.

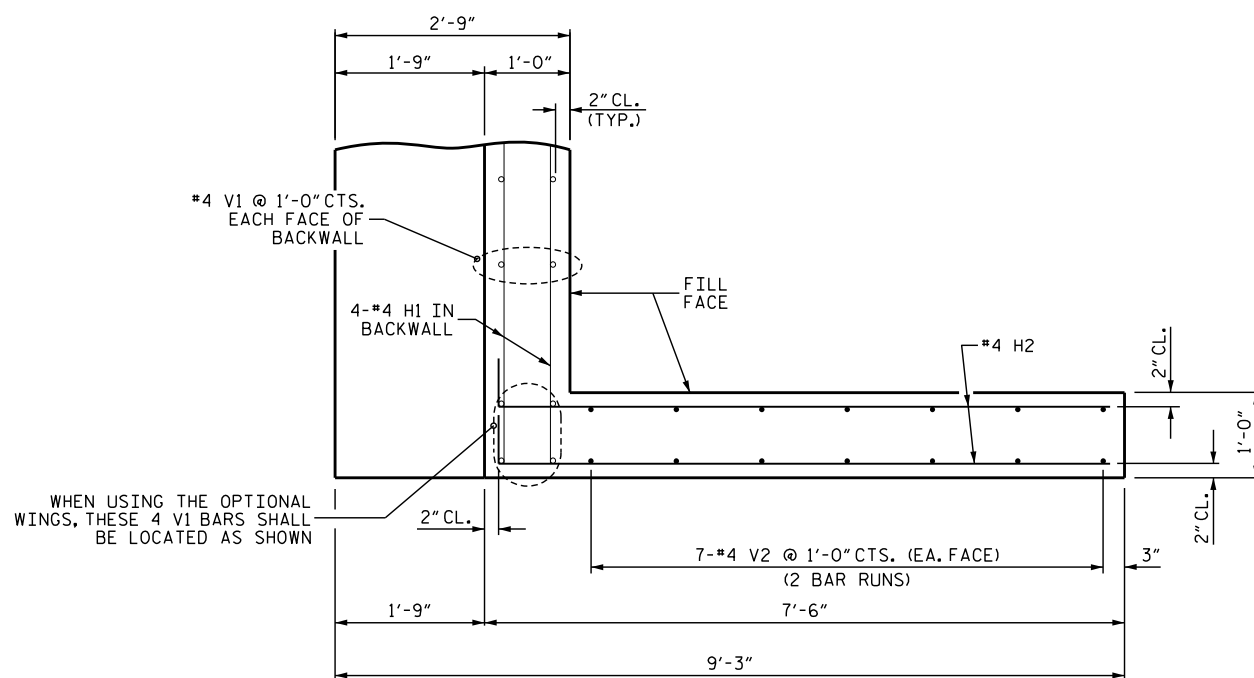


ELEVATION OF WING

(OPTIONAL)

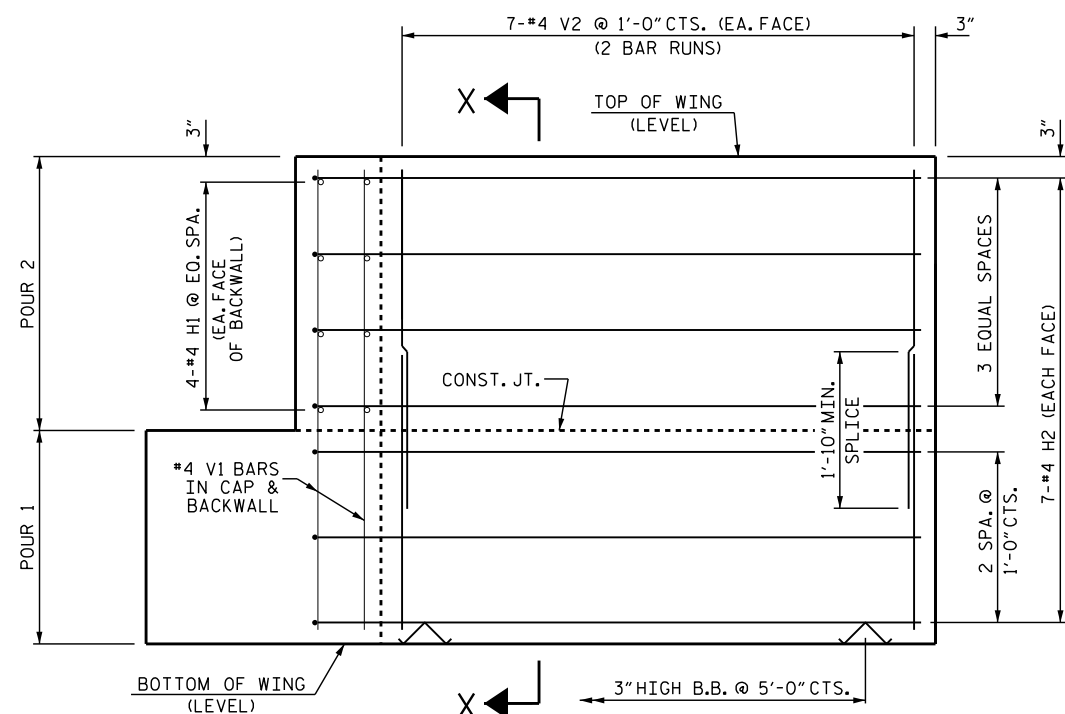

PLAN OF WING

(OPTIONAL)

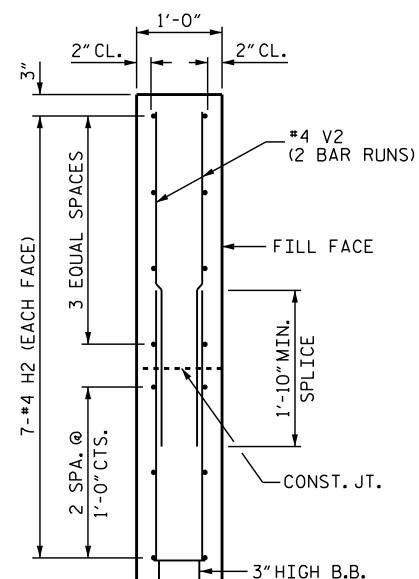

SECTION X-X

(OPTIONAL)

RIGHT SIDE WING SHOWN,
LEFT SIDE WING SIMILAR.

WING HEIGHT DEPENDENT
ON BACKWALL HEIGHT.



05/18/2026

DOCUMENT NOT CONSIDERED
FINAL UNLESS ALL
SIGNATURES COMPLETED

SHEET 2 OF 2

NORTH CAROLINA OFFICE OF
EMERGENCY MANAGEMENT

PRIVATE DRIVEWAY BRIDGE STANDARDS

SINGLE LANE STEEL BEAM BRIDGE TIMBER DECK

OPTIONAL WINGS FOR DRIVEN OR DRILLED-IN PILES

REVISIONS						SHEET NO. S-10
NO.	BY:	DATE:	NO.	BY:	DATE:	
1			3			TOTAL SHEETS 13
2			4			



Johnson, Mirmiran, & Thompson Inc.
108 Asheville Commerce Parkway
Candler, NC, 28715
License No: C-3097

DWN. BY: BC
CHKD. BY: GFW
DES. EGR. OF F

DATE: 04/2026
DATE: 04/2026
DATE: 04/2026

Q:\Millon\pwc\1\m1-pw-bentley.com\m1-pw-01\Documents\Projects\2025\25-00629\25-00629-001\Design\Structures\NC PRB-Steel Beam with Timber Deck Standards\Single Lane Steel Beam with Timber Deck Plans\2 Standard Drawings\20-70 FT - 12 FT DECK WIDTH\015-SIS-General Notes.dgn
DATE: 6/3/2026
TIME:

STRUCTURAL STEEL / HARDWARE NOTES:

ALL STRUCTURAL STEEL SHALL BE AASHTO M270 GRADE 50 AND PAINTED IN ACCORDANCE WITH SYSTEM 1 OR GALVANIZED IN ACCORDANCE WITH THE STRUCTURAL STEEL COATINGS PROGRAM AND ARTICLE 442-8 OF THE STANDARD SPECIFICATIONS UNLESS OTHERWISE NOTED ON THE PLANS.

COATING APPLICATION FOR ALL STRUCTURAL STEEL SHALL NOT BE PERFORMED UNTIL SHOP FABRICATION INCLUDING CUTTING, DRILLING AND WELDING HAS BEEN COMPLETED.

ALL HARDWARE SHALL BE GALVANIZED IN ACCORDANCE WITH SECTION 1076 OF THE STANDARD SPECIFICATION, UNLESS OTHERWISE NOTED ON THE PLANS.

DO NOT DRIVE LAG/STRUCTURAL SCREWS WITH A HAMMER, SCREW OR TORQUE LAG/STRUCTURAL SCREWS.

SCREWS SHALL BE OF SUFFICIENT LENGTH TO PROVIDE FULL THREAD ENGAGEMENT INTO RECEIVING MEMBERS.

REPAIR ANY DAMAGED GALVANIZED SURFACES IN ACCORDANCE WITH STANDARD SPECIFICATION ARTICLE 1076-7.

REPAIR ANY DAMAGED PAINTED SURFACES IN ACCORDANCE WITH SECTION 442 OF THE STANDARD SPECIFICATIONS.

STRUCTURAL WOOD SCREWS SHALL BE HOT-DIP GALVANIZED IN ACCORDANCE WITH SECTION 1076 OF THE STANDARD SPECIFICATION.

TIMBER / LUMBER NOTES:

ALL TIMBER AND LUMBER MEMBERS SHALL BE TREATED NO.1 SOUTHERN PINE AND CONFORM TO SECTION 1082 OF THE STANDARD SPECIFICATIONS.

ALL TIMBER DIMENSIONS SHOWN ON THE PLANS ARE NOMINAL DIMENSIONS. DESIGN IS BASED ON ACTUAL DRESSED DIMENSIONS.

PRE-DRILL HOLES IN TIMBER MEMBERS RECEIVING BOLTS TO ELIMINATE SPLITTING. PRE-DRILL HOLES FOR SCREWS AS NECESSARY TO PREVENT SPLITTING IN TIMBER MEMBERS.

DESIGN LOADS:

LIVE LOAD:

TRUCK LOAD:

THIS BRIDGE WAS DESIGNED FOR:

HS20
GVWR = 72,000 LBS
NUMBER OF AXLES: 3
AXLE WEIGHTS:
GAWR FRONT = 8,000 LBS
GAWR INTERMEDIATE = 32,000 LBS
GAWR REAR = 32,000 LBS

EV2
GVWR = 57,500 LBS
NUMBER OF AXLES: 2
AXLE WEIGHTS:
GAWR FRONT = 24,000 LBS
GAWR REAR = 33,500 LBS

EV3
GVWR = 86,000 LBS
NUMBER OF AXLES: 3
AXLE WEIGHTS:
GAWR FRONT = 24,000 LBS
GAWR INTERMEDIATE = 31,000 LBS
GAWR REAR = 31,000 LBS

LIVE LOAD FACTORS:

HS-20 = 1.30
EV2 = 1.3
EV3 = 1.3

LIVE LOAD FACTORS LOAD RATING:

HS-20 = 1.35
EV2 = 1.0
EV3 = 1.0

MULTIPLE PRESENCE FACTOR:

MPF = 1.0

LANE LOAD:

NO LANE LOAD WAS APPLIED.

IMPACT:

DYNAMIC IMPACT FOR WOOD/TIMBER COMPONENTS IS ZERO. DYNAMIC IMPACT FACTOR FOR ALL OTHER COMPONENTS IS 33%.

DEAD LOADS:

WEARING SURFACES SHALL NOT BE ALLOWED.

WEIGHT OF TIMBER = 40 PCF.

DESIGN ASSUMPTIONS/PARAMETERS:

SUPERSTRUCTURE WILL BE SIX LINES OF I-BEAMS.

BRIDGE IS SINGLE SPAN.

BRIDGE WIDTH = 12'-0" OUT TO OUT.

GENERAL NOTES:

THIS BRIDGE IS DESIGNED IN ACCORDANCE WITH THE NORTH CAROLINA DEPARTMENT OF TRANSPORTATION (NCDOT) "STRUCTURES MANAGEMENT UNIT MANUAL", DATED 6/15/23, 2024 NCDOT IN-KIND TIMBER BRIDGE REPLACEMENT PROGRAM, AND THE AASHTO "LRFD BRIDGE DESIGN SPECIFICATIONS", 9th EDITION.

THESE DRAWINGS ARE INTENDED ONLY FOR USAGE IN THE INSTALLATION OF SINGLE SPAN I-BEAM BRIDGES FOR PRIVATE DRIVEWAYS IN COUNTIES AS LISTED IN THE CONTRACT DOCUMENTS BY NORTH CAROLINA OFFICE OF EMERGENCY MANAGEMENT IN RESPONSE TO THE DAMAGE CAUSED BY HURRICANE HELENE.

BRIDGE CONSTRUCTION, WORKMANSHIP, AND MATERIALS SHALL BE IN ACCORDANCE WITH THE NCDOT "STANDARD SPECIFICATIONS FOR ROADS AND STRUCTURES", 2024 EDITION.

THIS BRIDGE IS LOCATED IN SEISMIC ZONE 1.

IT IS ASSUMED THAT THERE ARE NO UTILITY CONFLICTS. THE CONTRACTOR SHALL INVESTIGATE THE PRESENCE OF UTILITIES BEFORE COMMENCING WORK.

FOR SUBMITTAL OF WORKING DRAWINGS, SEE SPECIAL PROVISIONS.

FOR FALSEWORK AND FORMWORK, SEE SPECIAL PROVISIONS.

FOR CRANE SAFETY, SEE SPECIAL PROVISIONS.

FOR GROUT FOR STRUCTURES, SEE SPECIAL PROVISIONS.

FOR ASBESTOS ASSESSMENT, SEE SPECIAL PROVISIONS.

ALL DIMENSIONS SHOWN ARE HORIZONTAL OR VERTICAL, UNLESS OTHERWISE NOTED.

CONTRACTOR SHALL SET BRIDGE ELEVATIONS SUCH THAT WATER WILL DRAIN AND NOT POND ON THE BRIDGE DECK AND MINIMUM LONGITUDINAL GRADE SHALL BE 0.5% AND MAXIMUM GRADE SHALL BE 6%.

FOR PILE-SUPPORTED END BENTS, PLACE APPROACH EMBANKMENT (CORE MATERIAL) PRIOR TO PILE INSTALLATION.

THIS BRIDGE HAS BEEN DESIGNED FOR ADTT < 100.

EROSION AND SEDIMENT CONTROL MEASURES SHOWN ON SHEET EC-01 ARE FOR GENERAL GUIDANCE ONLY AND REPRESENT MINIMUM REQUIREMENTS. THE CONTRACTOR SHALL PROVIDE, INSTALL, AND MAINTAIN ALL REQUIRED EROSION AND SEDIMENT CONTROL MEASURES IN ACCORDANCE WITH THE STANDARD SPECIFICATIONS, CONTRACT DOCUMENTS, AND APPLICABLE REGULATIONS. THE CONTRACTOR SHALL BE RESPONSIBLE FOR MODIFYING THESE MEASURES AND PROVIDING ANY ADDITIONAL DEVICES NECESSARY TO ACCOUNT FOR ACTUAL SITE CONDITIONS, INCLUDING GROUNDWATER CONDITIONS AND WEATHER EVENTS, AND TO PREVENT SEDIMENT FROM LEAVING THE PROJECT SITE.

ALL REFERENCES WITHIN THESE PLANS TO "STANDARD SPECIFICATIONS" OR "NCDOT SPECIFICATIONS" SHALL BE GOVERNED BY THE NCDOT "STANDARD SPECIFICATIONS FOR ROADS AND STRUCTURES" DATED JANUARY 2024.

TRAFFIC CONTROL SHALL BE PROVIDED IN ACCORDANCE WITH THE CONTRACT DOCUMENTS, INCLUDING THE SPECIAL PROVISIONS, AND IN CONFORMANCE WITH THE NCDOT STANDARD SPECIFICATIONS, NCDOT ROADWAY STANDARD DRAWINGS, AND THE MANUAL ON UNIFORM TRAFFIC CONTROL DEVICES (MUTCD). THE CONTRACTOR SHALL BE RESPONSIBLE FOR PROVIDING, INSTALLING, AND MAINTAINING ALL TRAFFIC CONTROL DEVICES NECESSARY TO SAFELY CONDUCT THE WORK AND PROTECT THE TRAVELING PUBLIC.

MATERIAL PROPERTIES:

CONCRETE: MINIMUM COMPRESSIVE STRENGTH, f'c = 3,000 psi (CLASS A)

STRUCTURAL STEEL: AASHTO M270, GRADE 50.




WELDS: SMAW, 70 KSI ELECTRODES PER NCDOT STANDARD SPECIFICATIONS.


ANCHOR BOLTS: ASTM F1554, GRADE 55.

BOLTS SHALL CONFORM TO ASTM F3125, GRADE A325. PROVIDE GALVANIZED NUTS AND WASHERS COMPATIBLE WITH THE BOLTS.

TIMBER: ALL TIMBER & DIMENSIONAL LUMBER SHALL BE NO. 1 VISUALLY GRADED, SOUTHERN PINE WITH REFERENCE DESIGN VALUES OF: Fbo = 1.35 ksi AND Fvo = 0.175 ksi OR GREATER.

ELASTOMER IN ALL BEARINGS SHALL BE 50 DUROMETER HARDNESS WITH A SHEAR MODULUS OF 0.110 KSI.

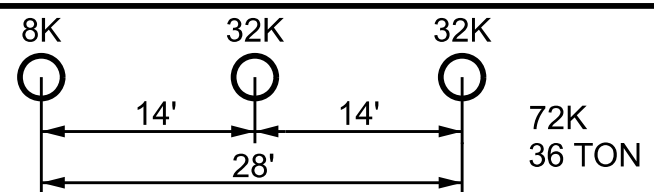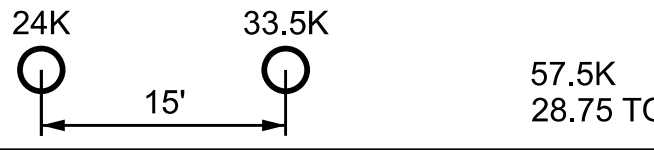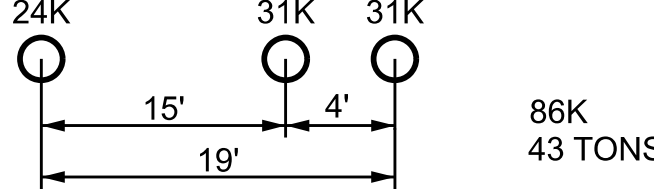DESIGN VEHICLES	
REF.#	SCHEMATIC
HS-20	
EV2	
EV3	

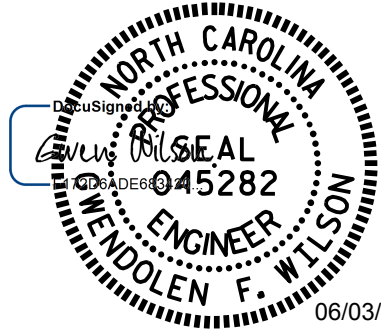

DOCUMENT NOT CONSIDERED
FINAL UNLESS ALL
SIGNATURES COMPLETED



Johnson, Mirmiran, & Thompson Inc.
108 Asheville Commerce Parkway
Candler, NC, 28715
License No: C-3097

DWN. BY: BC
CHKD. BY: CFW
DES. EGR. OF RECORD: GFW

DATE: 04/2026
DATE: 04/2026
DATE: 04/2026

NORTH CAROLINA OFFICE OF EMERGENCY MANAGEMENT					
PRIVATE DRIVEWAY BRIDGE STANDARDS					
SINGLE LANE STEEL BEAM BRIDGE TIMBER DECK					
GENERAL NOTES					
REVISIONS					SHEET NO. S-13
NO.	BY:	DATE:	NO.	BY:	DATE:
1			3		
2			4		
TOTAL SHEETS 13					