



8/17/99

REVISIONS

19-MAR-2024 16:49
R:\Projects\Design\BP14.R002_EC-4.psh 4
\$\$\$\$\$SYTIME\$\$\$\$\$

PROJECT REFERENCE NO.	SHEET NO.
BP14.R002	EC-4/CONST.4

RS&H
8521 SIX FORKS ROAD, SUITE 400
RALEIGH, NC 27615
NC FIRM LICENSE No. F-0493

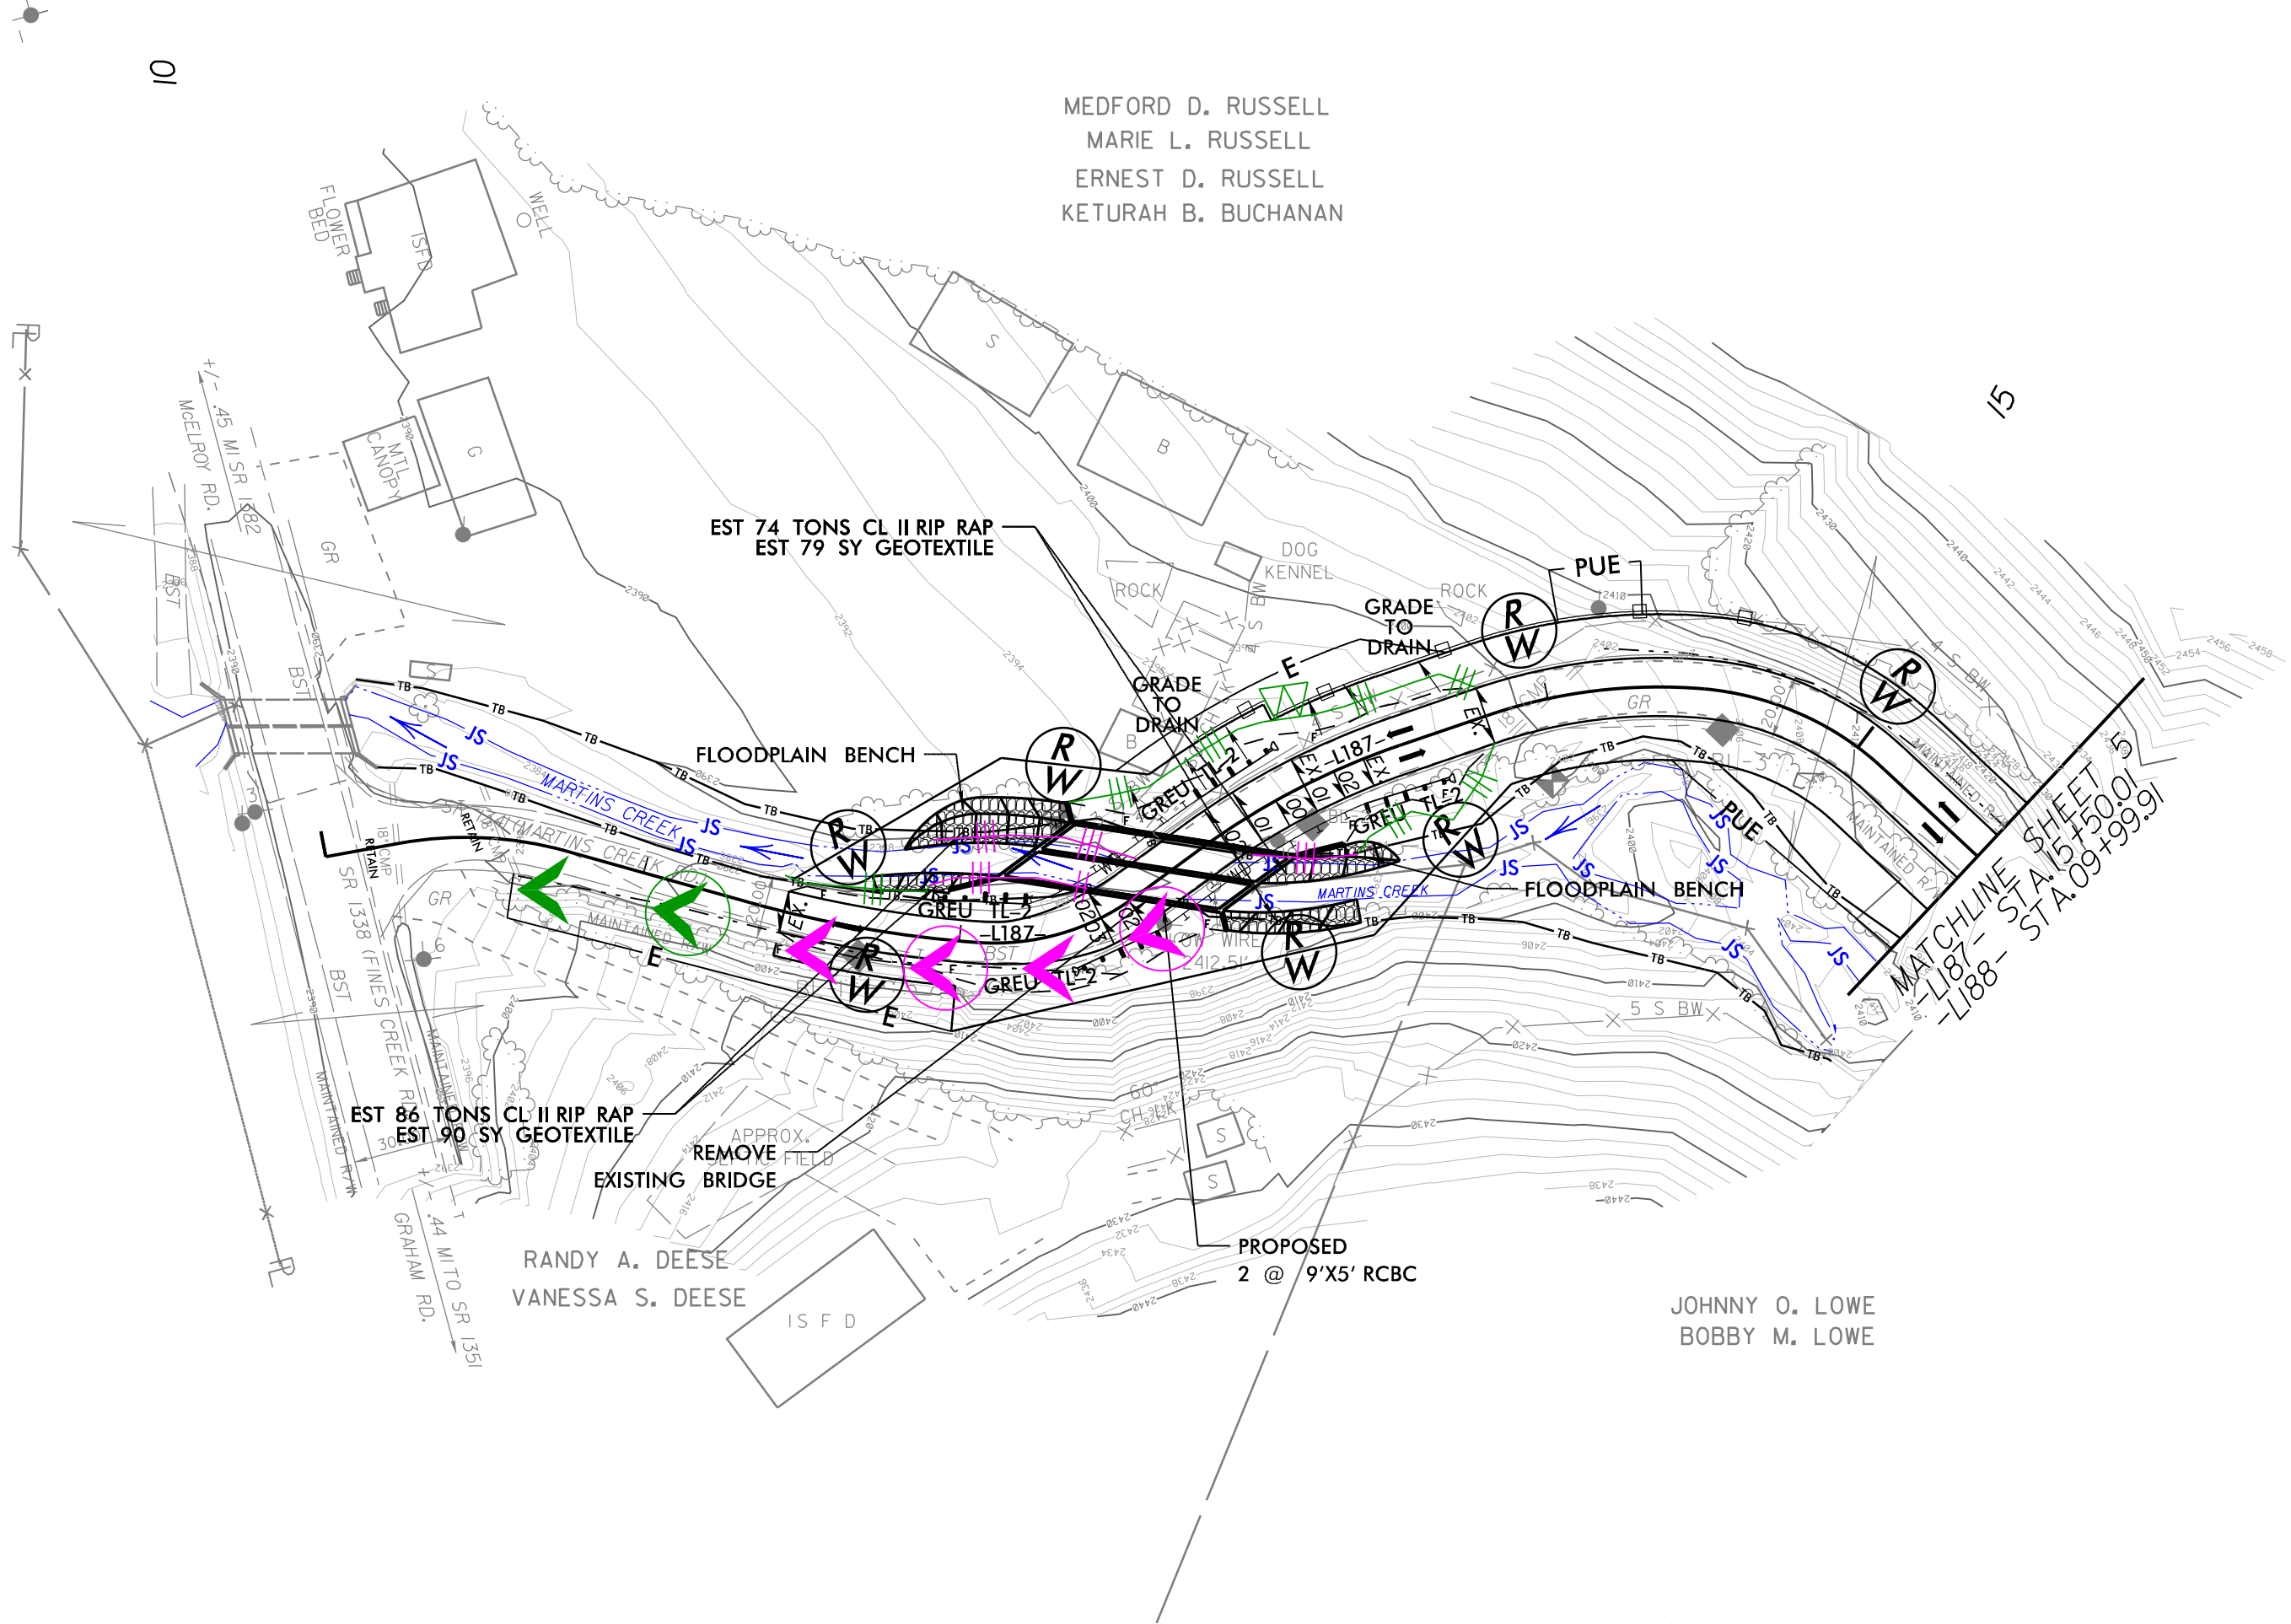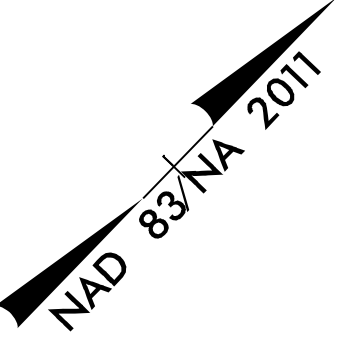

NOTE:
PLACE TEMPORARY ROCK SEDIMENT DAMS TYPE - B
AND TEMPORARY ROCK SILT CHECKS TYPE - A AT
DRAINAGE OUTLETS.

NOTE: EXCELSIOR OR OTHER MESH TYPE NETTING IS
NOT ALLOWED IN OR ON STREAM BANKS.

NOTES: ANY DEVIATION FROM OPTIONS GIVEN WILL
REQUIRE PRIOR APPROVAL BY ENGINEER.

ADDITIONAL EROSION CONTROL DEVICES MAY
NEED TO BE INSTALLED AS DIRECTED BY THE
ENGINEER.

CLEARING AND GRUBBING
EROSION CONTROL FOR
CONSTRUCTION SHEET 5