
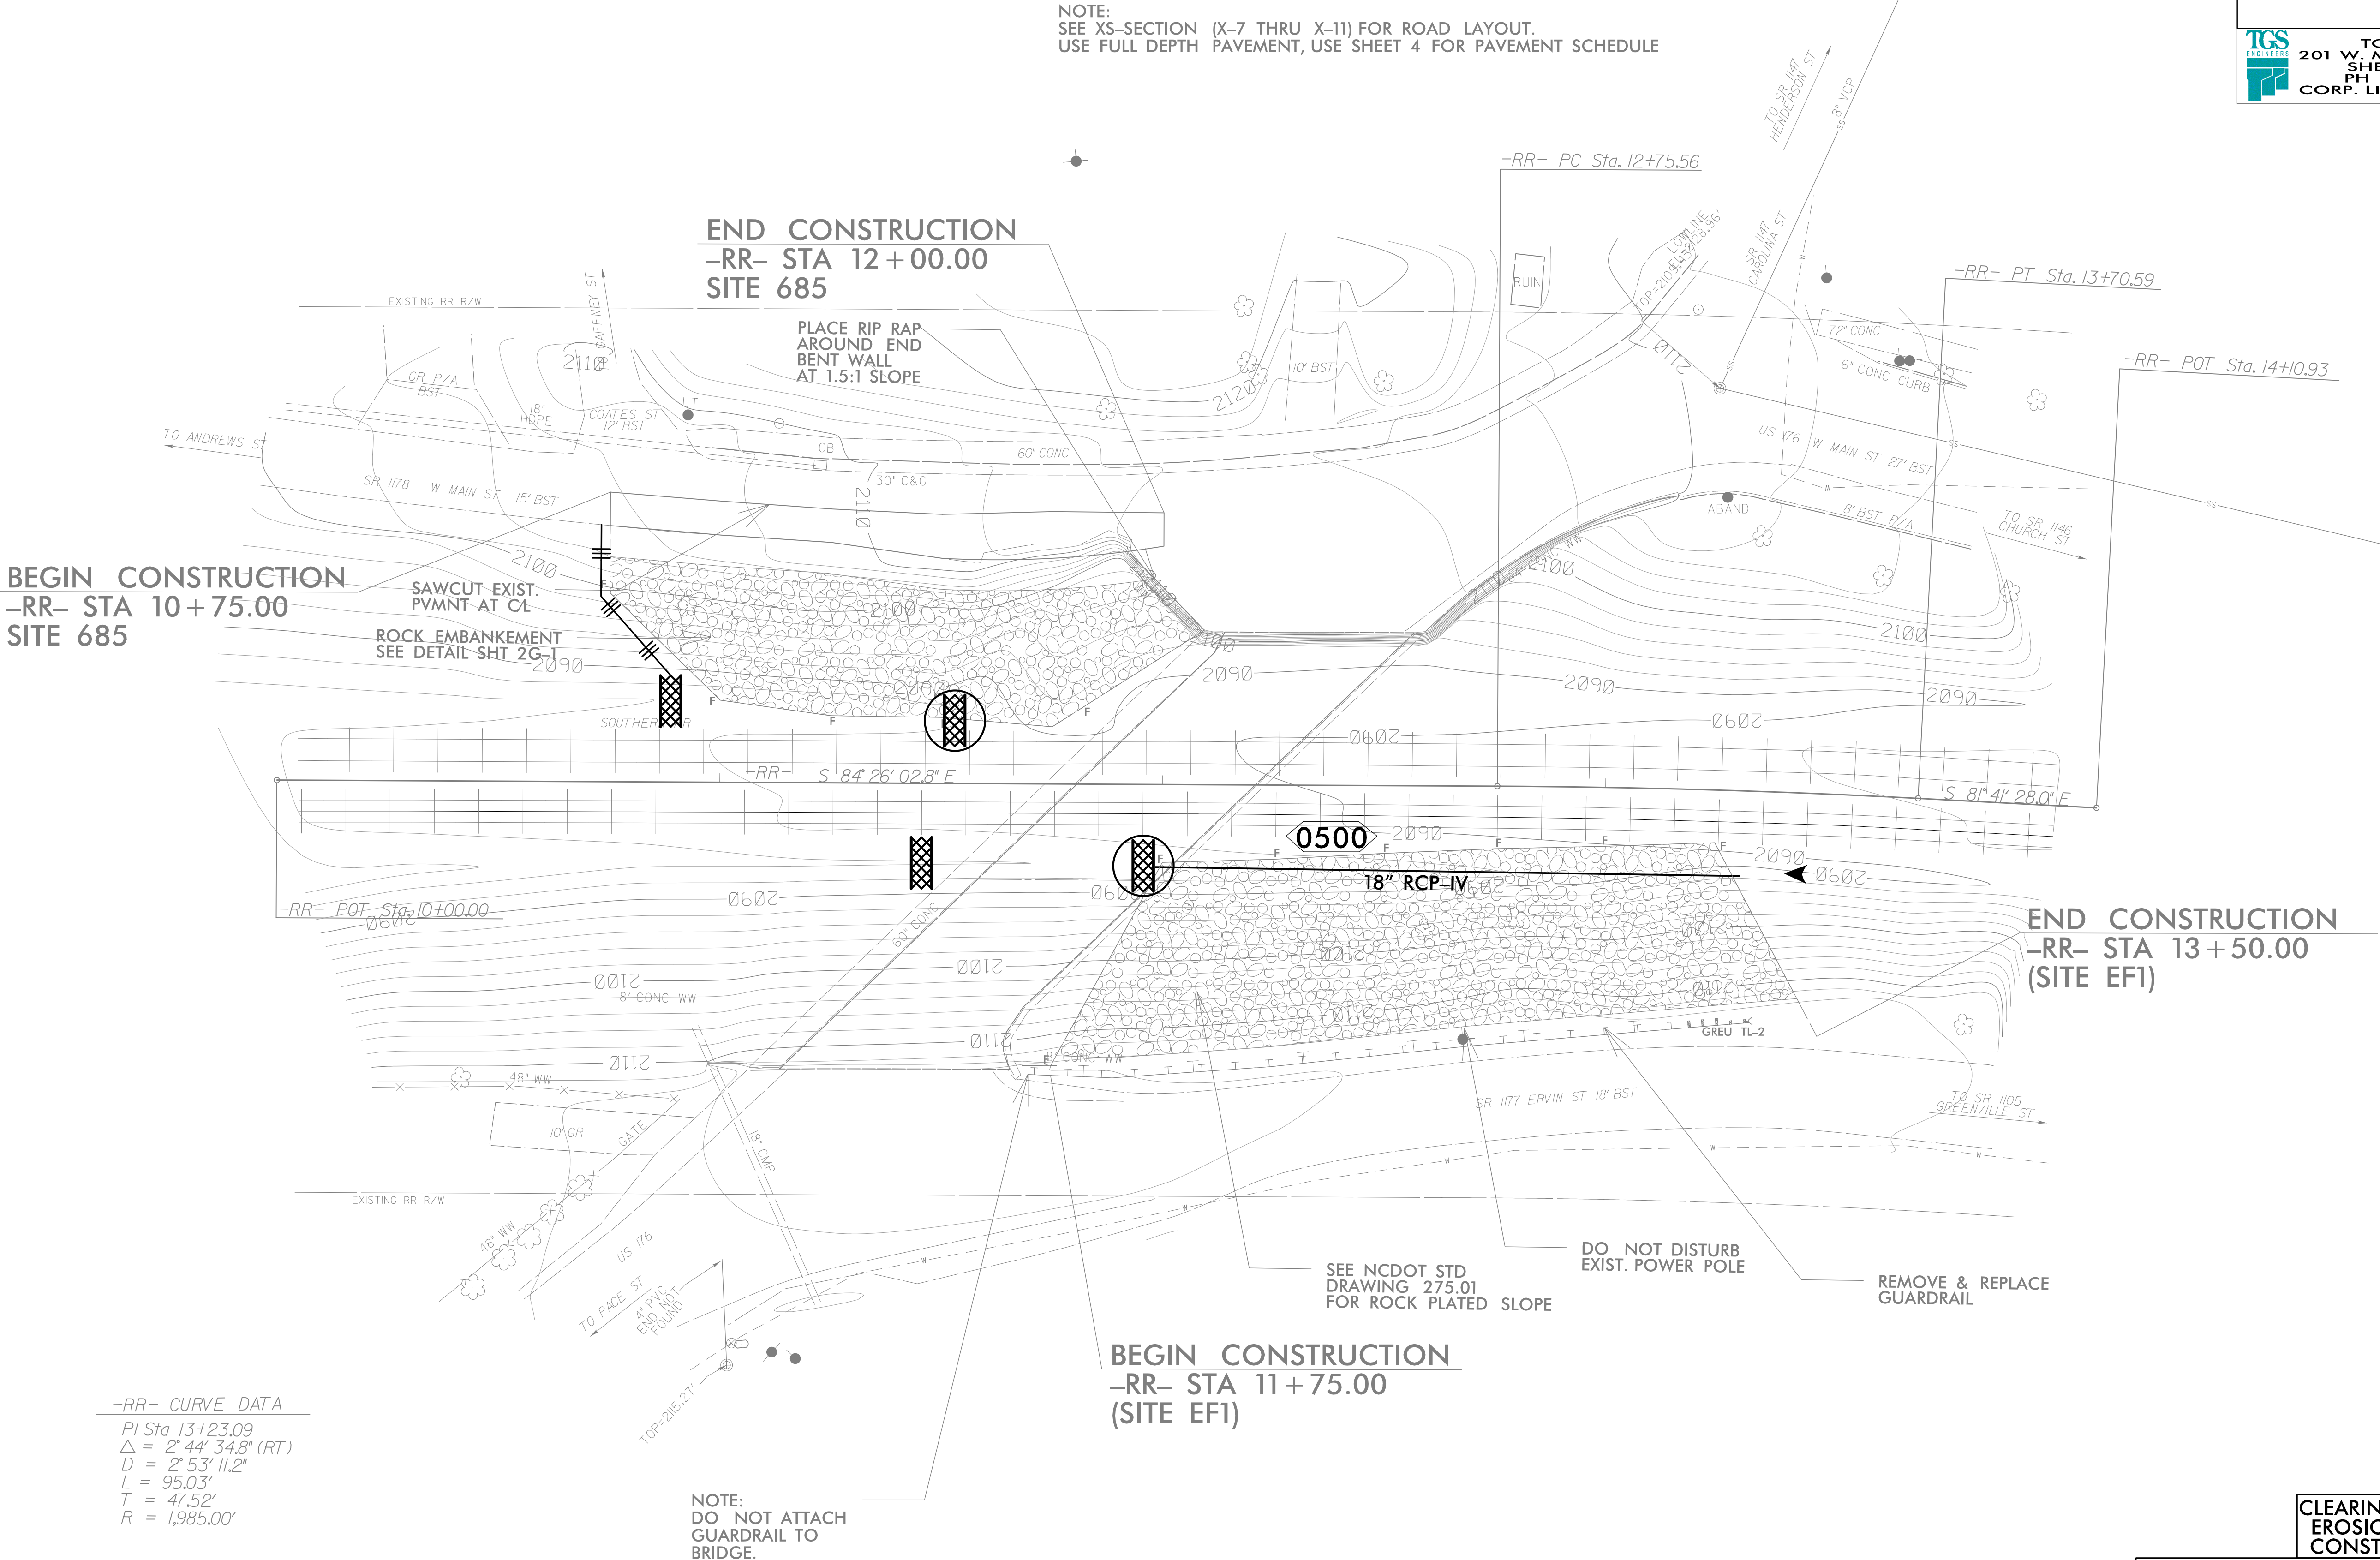


PROJECT REFERENCE NO.		SHEET NO.	
18314.1075011		EC-05/CONST.5	
RW SHEET NO.			
ROADWAY DESIGN ENGINEER		HYDRAULICS ENGINEER	
<div><div></div><div><div>TGS ENGINEERS</div><div>201 W. MARION ST-STE 200</div><div>SHELBY, NC 28150</div><div>PH (704) 476-0003</div><div>CORP. LICENSE NO.: C-0275</div></div></div>			



-RR- CURVE DATA  
PI Sta 13+23.09  
Δ = 2° 44' 34.8" (RT)  
D = 2° 53' 11.2"  
L = 95.03'  
T = 47.52'  
R = 1,985.00'

NOTE:  
DO NOT ATTACH  
GUARDRAIL TO  
BRIDGE.

CLEARING AND GRUBBING  
EROSION CONTROL FOR  
CONSTRUCTION SHEET 5  
PLACE TEMPORARY ROCK SEDIMENT DAMS  
TYPE - B AND TEMPORARY ROCK SILT  
CHECKS TYPE - A AT DRAINAGE OUTLETS.