



K:\RAL_Roadway\015574013 - BL-0008 Clear Creek Greenway\Roadway\Proj\Plan Streets\BL-0008_rdy_psh_L4.dgn 11/26/2025

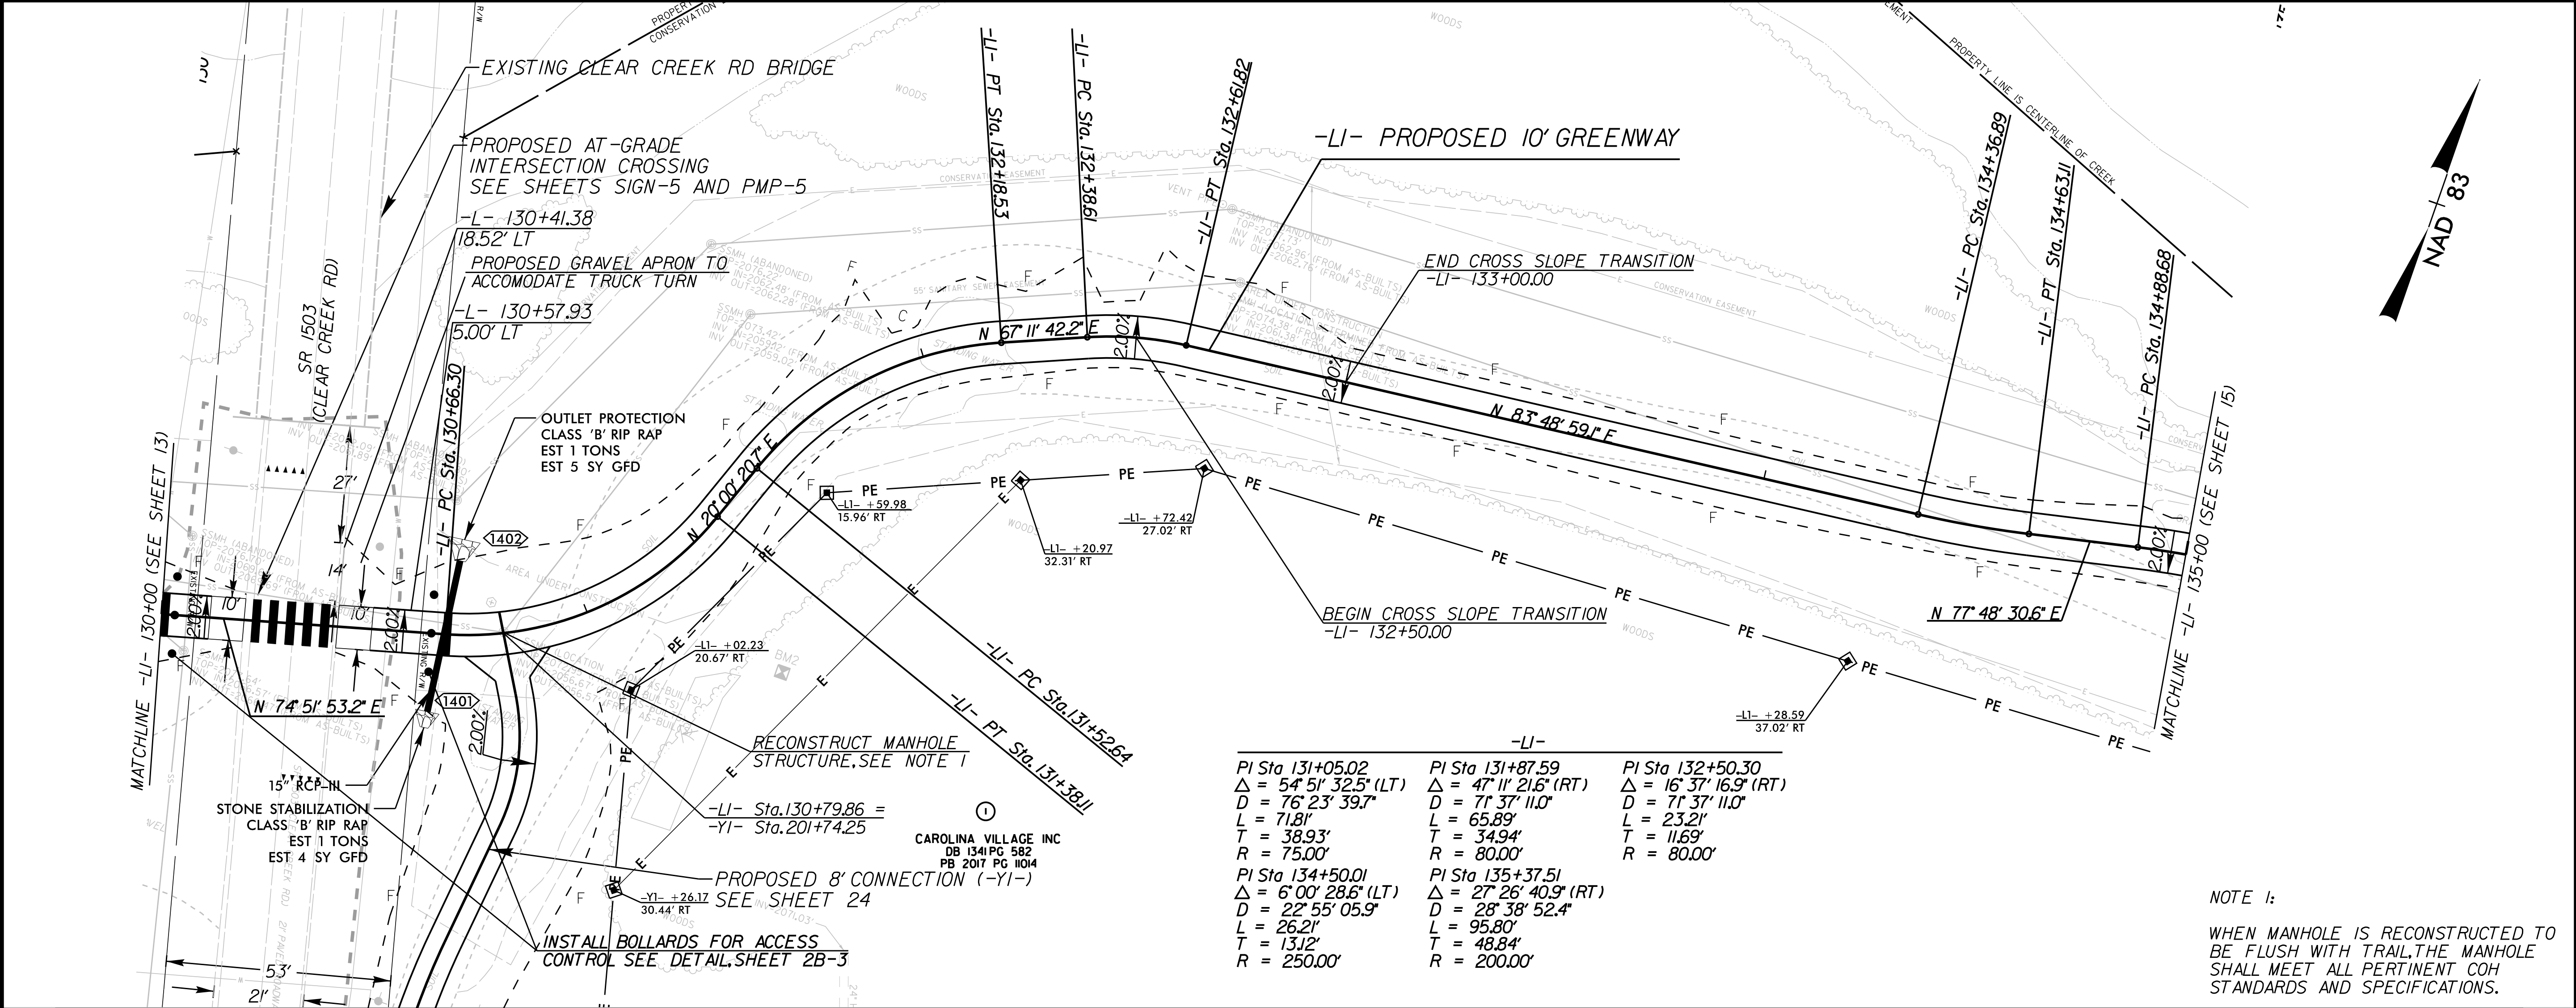

-LI-		
PI Sta 131+05.02 Δ = 54° 51' 32.5" (LT) D = 76° 23' 39.7" L = 71.81' T = 38.93' R = 75.00'	PI Sta 131+87.59 Δ = 47° 11' 21.6" (RT) D = 71° 37' 11.0" L = 65.89' T = 34.94' R = 80.00'	PI Sta 132+50.30 Δ = 16° 37' 16.9" (RT) D = 71° 37' 11.0" L = 23.21' T = 11.69' R = 80.00'
PI Sta 134+50.01 Δ = 6° 00' 28.6" (LT) D = 22° 55' 05.9" L = 26.21' T = 13.12' R = 250.00'	PI Sta 135+37.51 Δ = 27° 26' 40.9" (RT) D = 28° 38' 52.4" L = 95.80' T = 48.84' R = 200.00'	

NOTE 1:
WHEN MANHOLE IS RECONSTRUCTED TO BE FLUSH WITH TRAIL, THE MANHOLE SHALL MEET ALL PERTINENT COH STANDARDS AND SPECIFICATIONS.

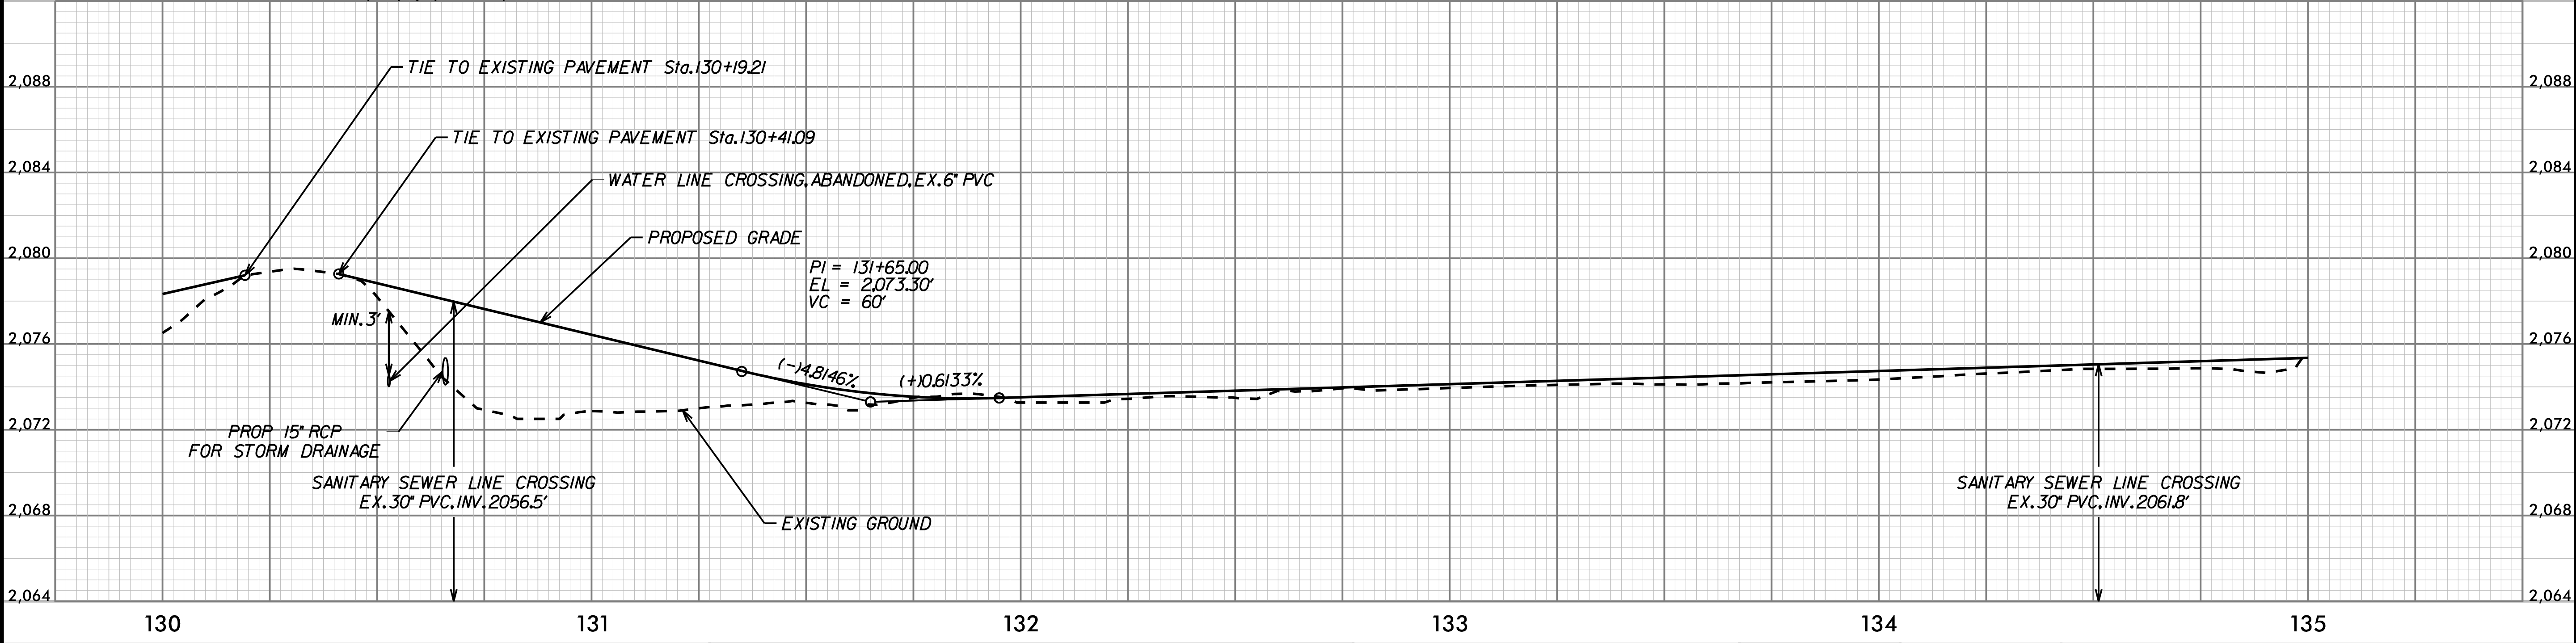

REV. No.

REVISION

DATE

DRAWN BY

CHECKED BY

This document, together with the concepts and designs presented herein, as an instrument of service, is intended only for the specific purpose and client for which it was prepared. Reuse of and improper reliance on this document without written authorization and adoption by Kimley-Horn and Associates, Inc. shall be without liability to Kimley-Horn and Associates, Inc. Copyright Kimley-Horn and Associates, Inc., 2025

PREPARED IN THE OFFICE OF:

Kimley»Horn

NC LICENSE #F-0102
200 S TRYON ST, SUITE 200
CHARLOTTE, NORTH CAROLINA 28202
PHONE: (704) 333-5131
© 2025

-L1- PLAN AND PROFILE

PROFESSIONAL SEAL

10' 0' 20'

PROJECT:

CLEAR CREEK GREENWAY

JOB NUMBER: 015574013

SHEET NUMBER: 14