

12/2/2025 K:\RAL\_Roadway\0155740\3 - BL-0008 Clear Creek Greenway\Roadway\Proj\Erosion Control\EC phase\_Plan Sheets\BL-0008\_ero\_6.dgn



CLEARING AND GRUBBING  
EROSION CONTROL FOR  
CONSTRUCTION SHEET 6

Kimley»Horn

© 2024

200 S. TRYON ST. • CHARLOTTE, NC 28202

PROJECT REFERENCE NO.	SHEET NO.
BL-0008	EC-6/CONST.6

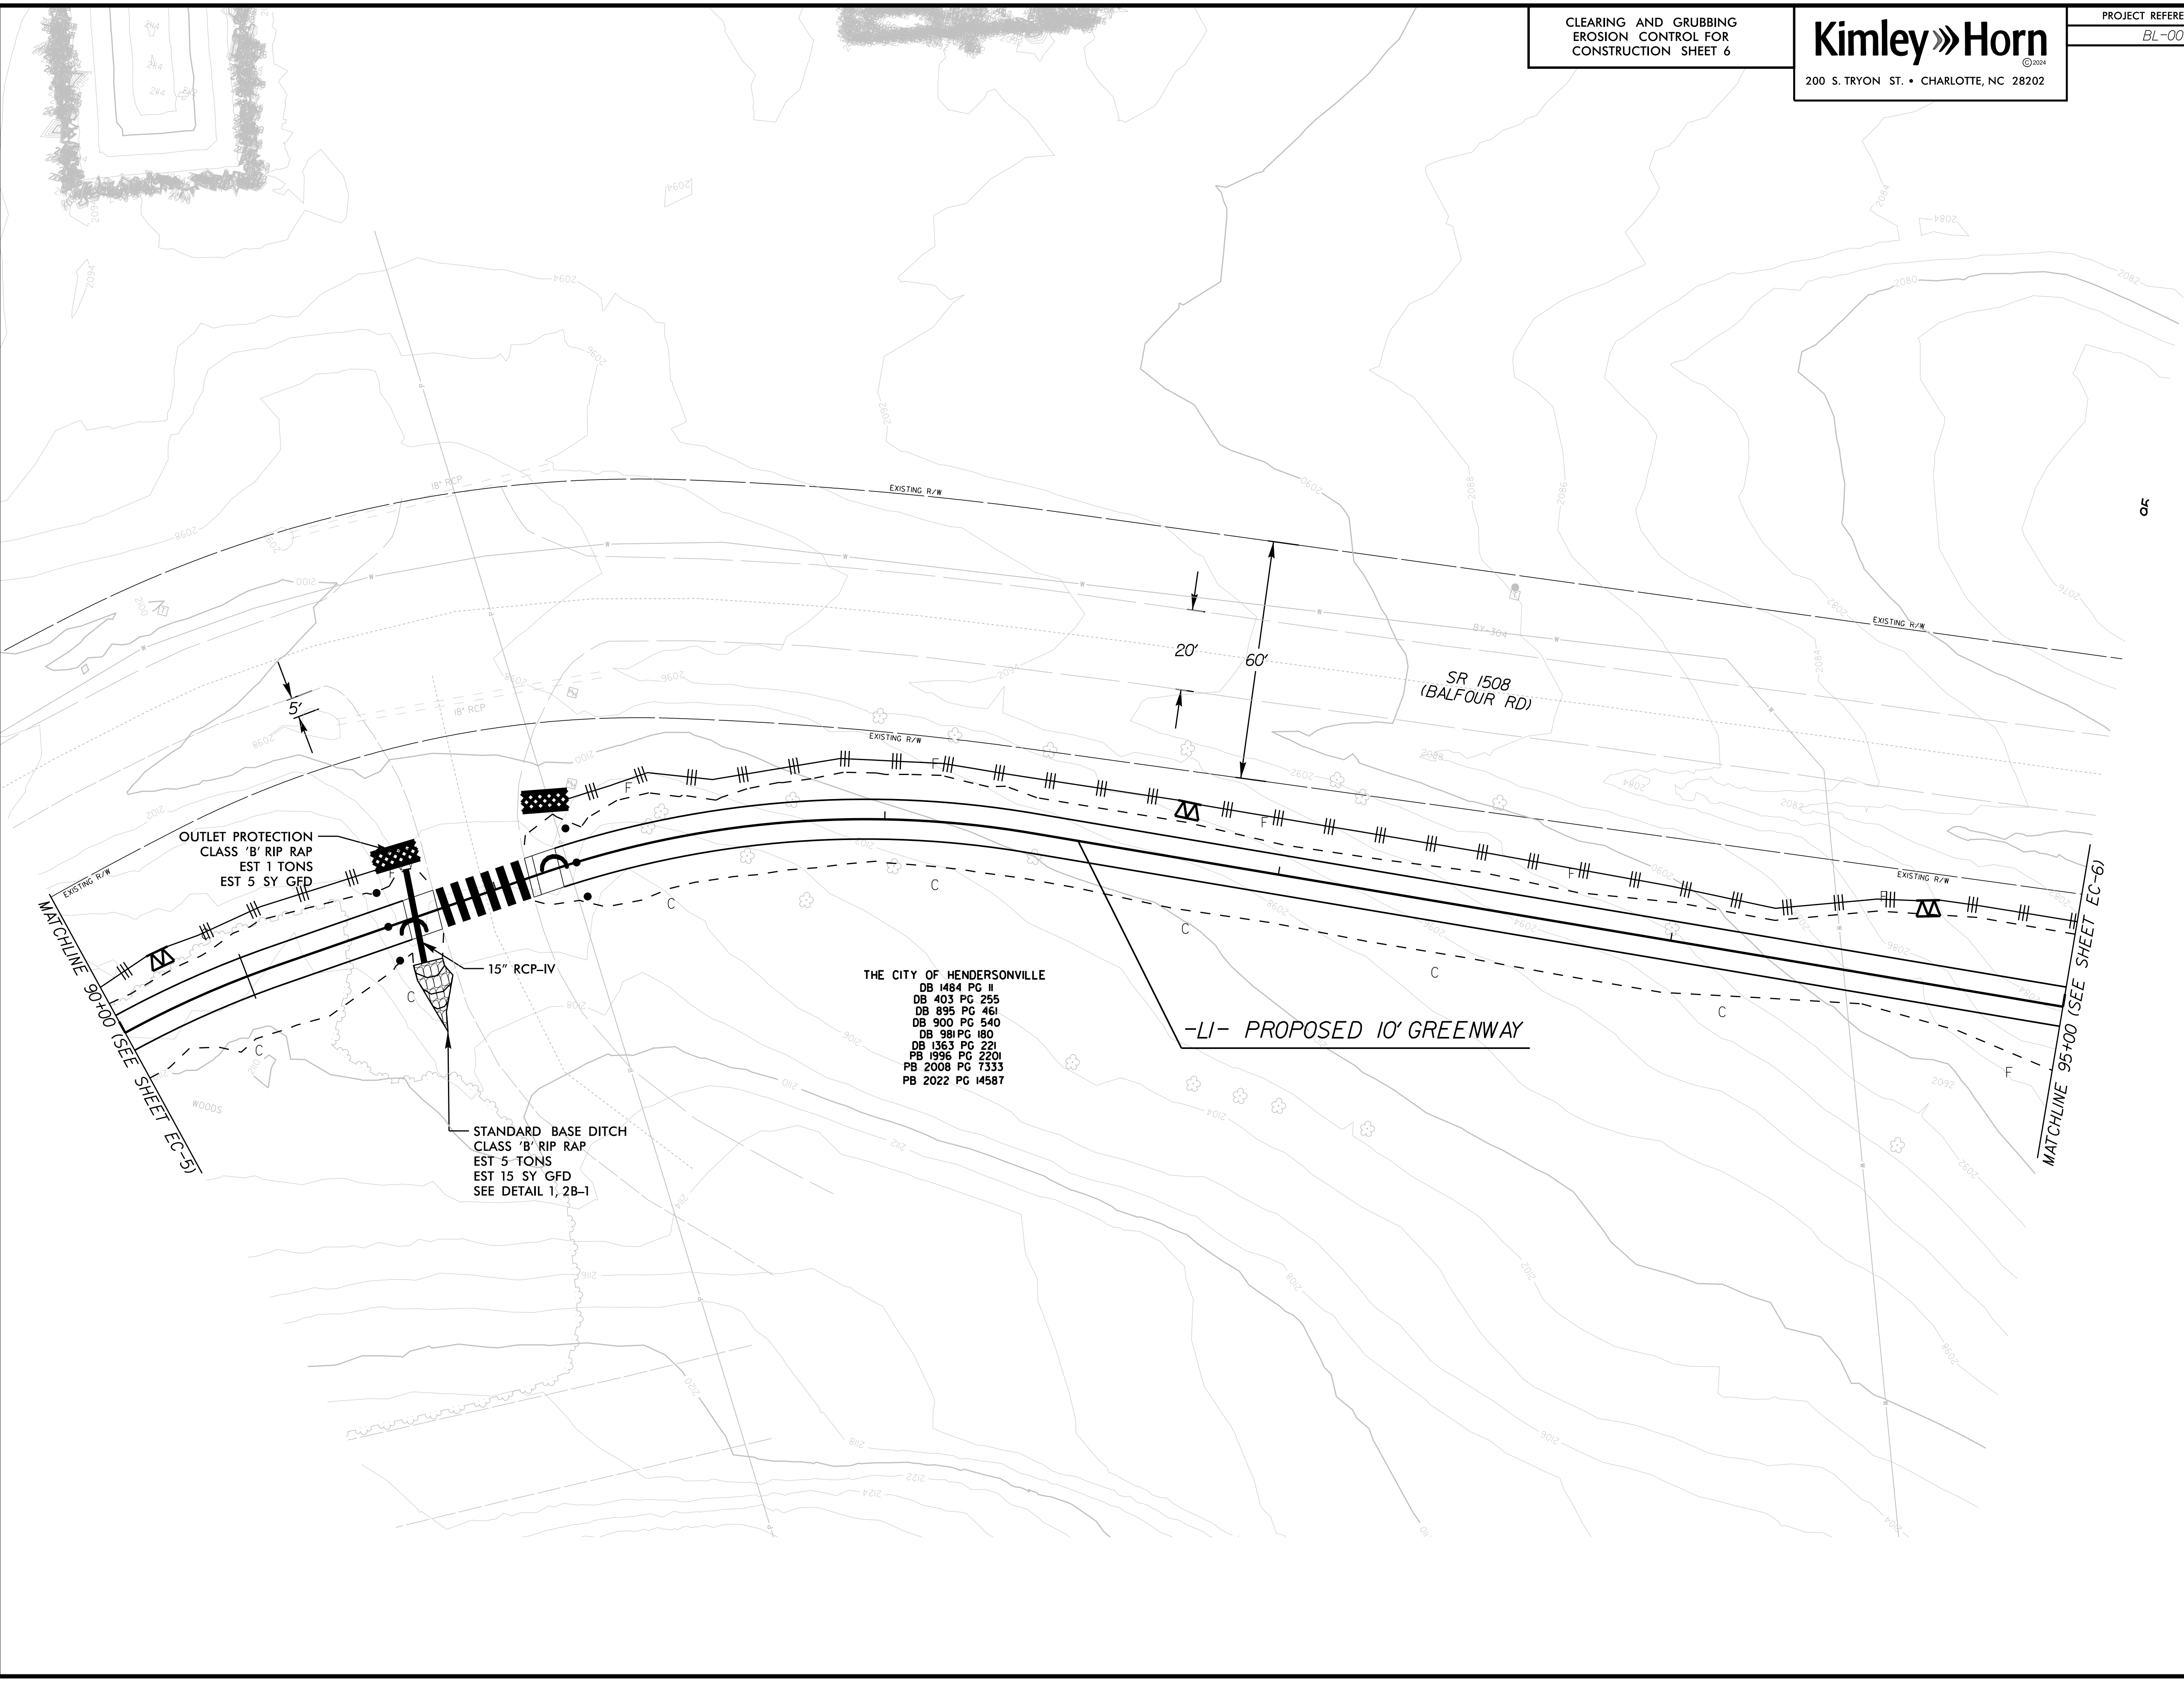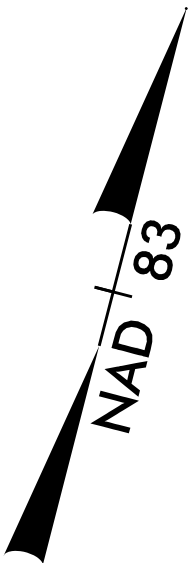

OUTLET PROTECTION  
CLASS 'B' RIP RAP  
EST 1 TONS  
EST 5 SY GFD

15" RCP-IV

STANDARD BASE DITCH  
CLASS 'B' RIP RAP  
EST 5 TONS  
EST 15 SY GFD  
SEE DETAIL 1, 2B-1

THE CITY OF HENDERSONVILLE  
DB 1484 PG II  
DB 403 PG 255  
DB 895 PG 461  
DB 900 PG 540  
DB 981 PG 180  
DB 1363 PG 221  
PB 1996 PG 2201  
PB 2008 PG 7333  
PB 2022 PG 14587

-LI- PROPOSED 10' GREENWAY

MATCHLINE 90+00 (SEE SHEET EC-5)

MATCHLINE 95+00 (SEE SHEET EC-6)