

12/2/2025 K:\RAL_Roadway\0155740\3 - BL-0008 Clear Creek Greenway\Roadway\Proj\Erosion Control\N&G phase\Plan Sheets\BL-0008_ero.7.dgn


CLEARING AND GRUBBING
EROSION CONTROL FOR
CONSTRUCTION SHEET 7

Kimley»Horn

© 2024

200 S. TRYON ST. • CHARLOTTE, NC 28202

PROJECT REFERENCE NO.	SHEET NO.
BL-0008	EC-7/CONST.7

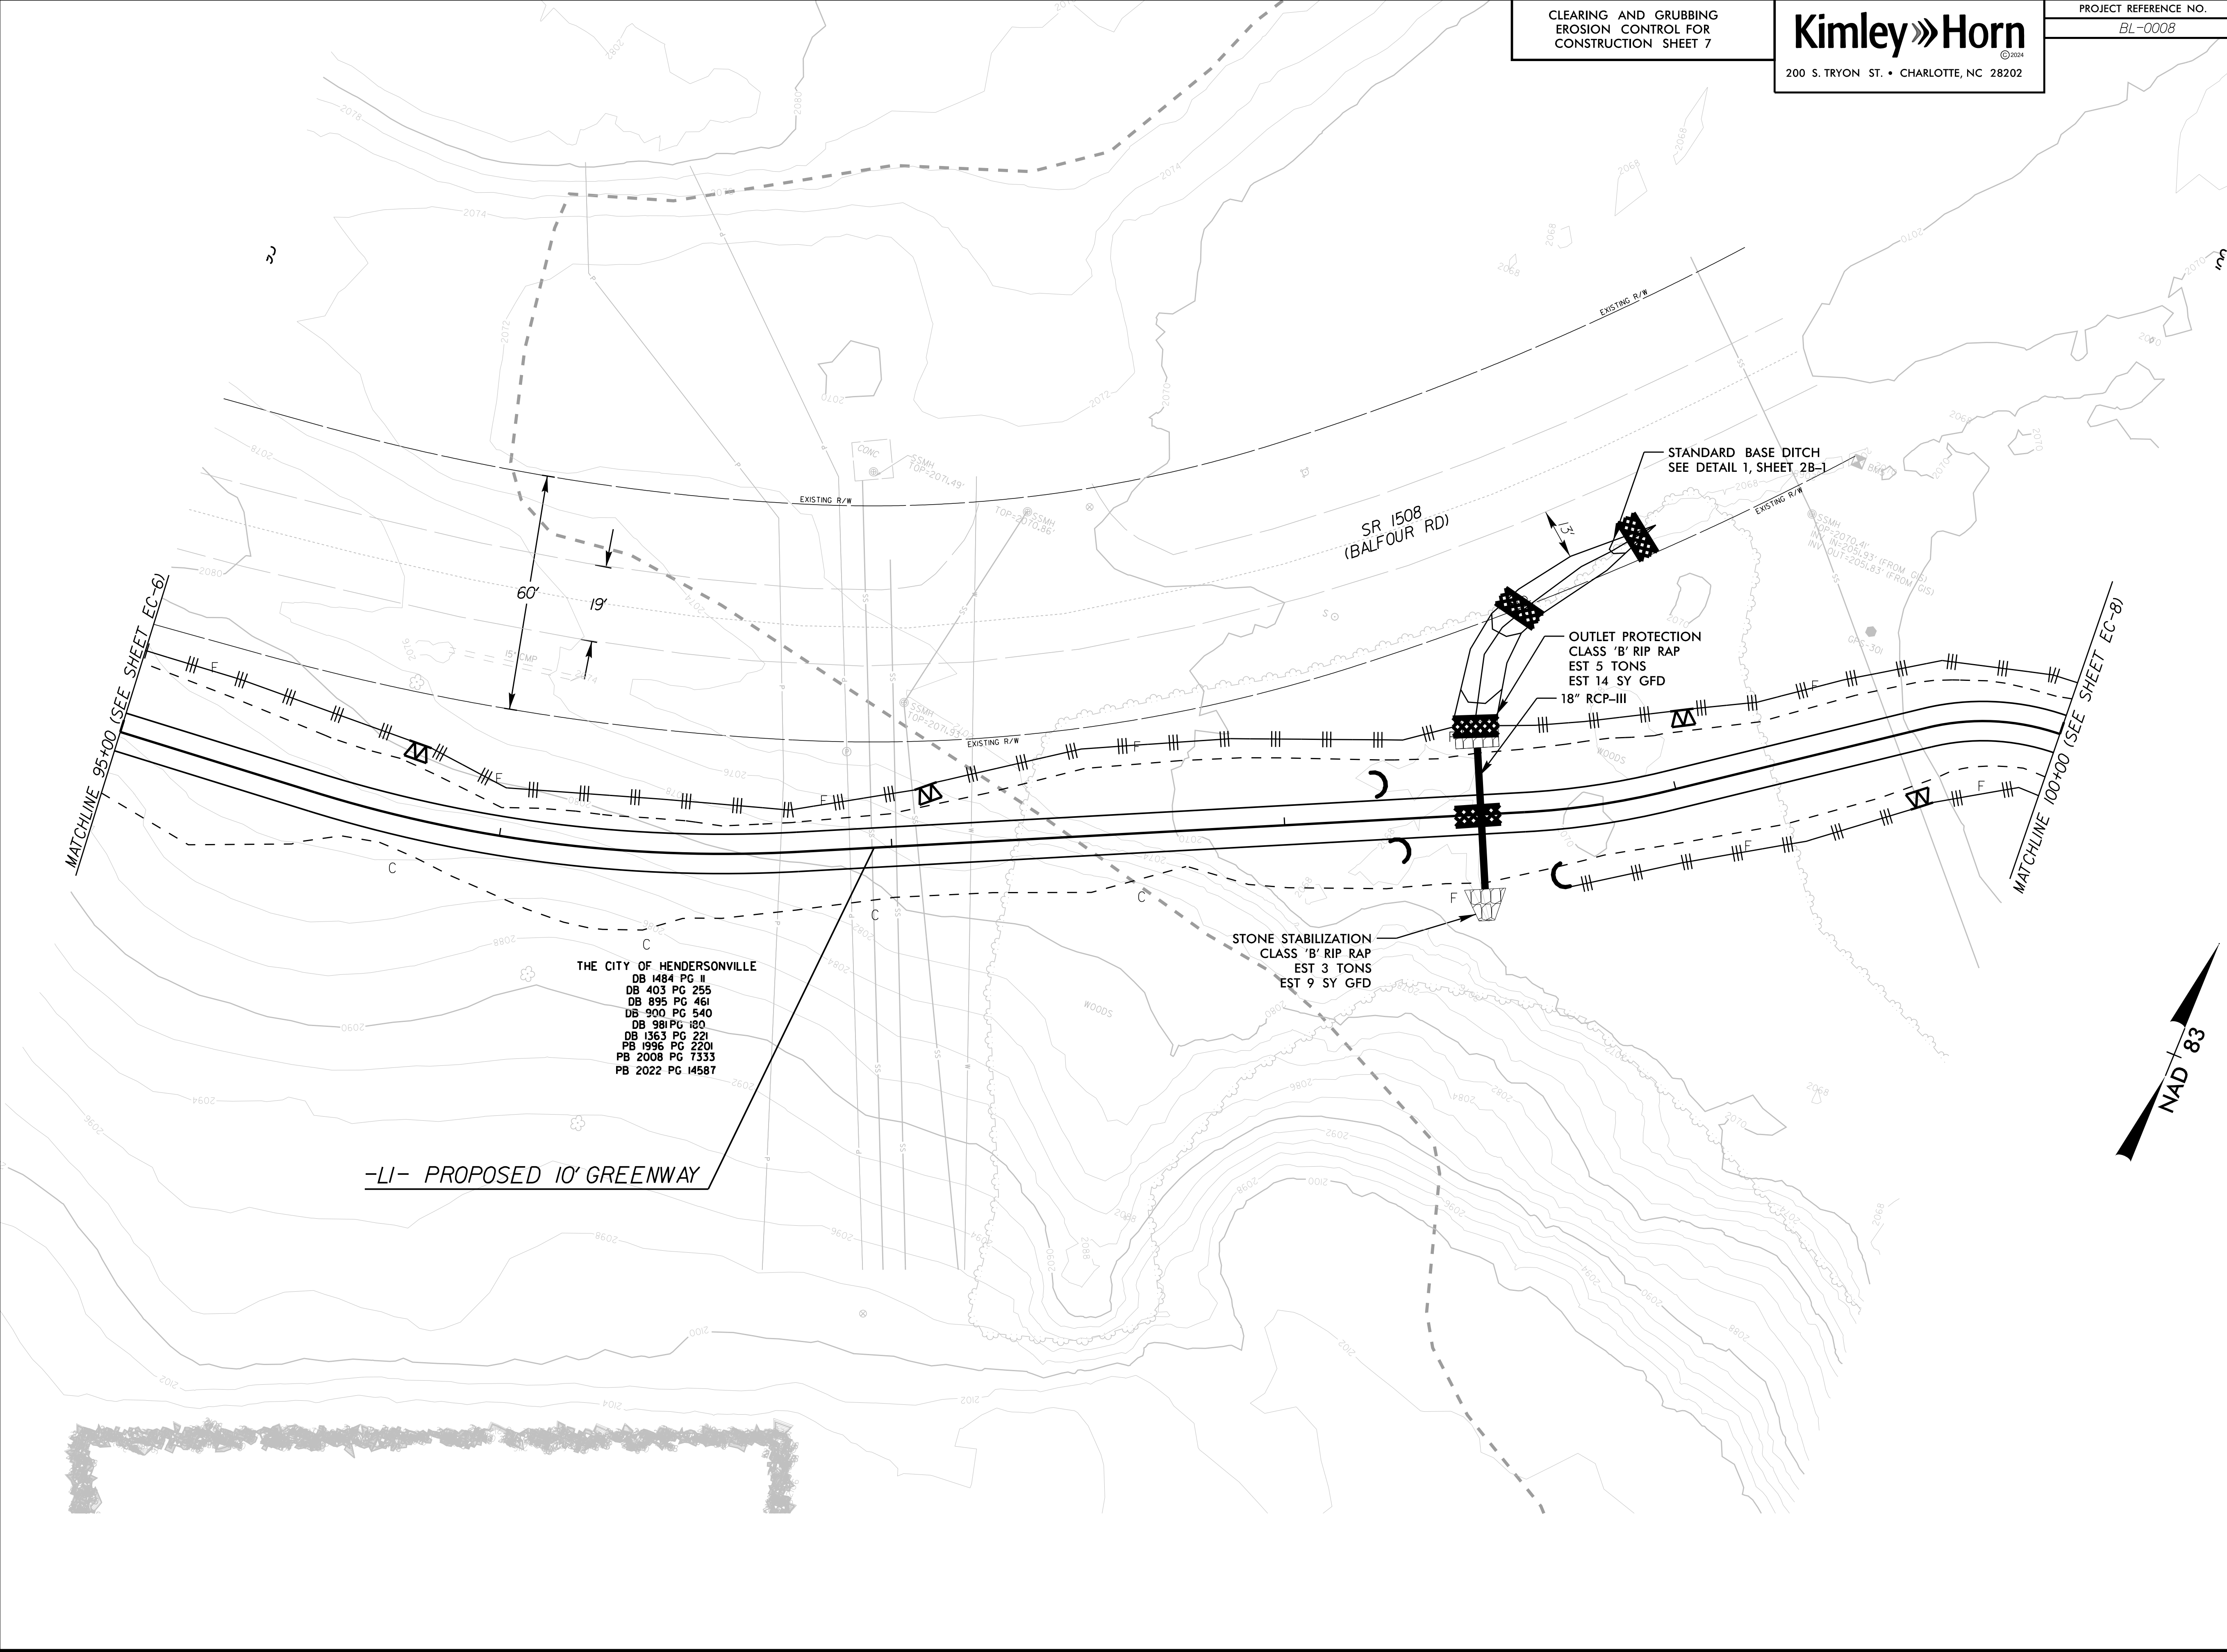

THE CITY OF HENDERSONVILLE
DB 1484 PG. II
DB 403 PG 255
DB 895 PG 461
DB 900 PG 540
DB 981 PG 180
DB 1363 PG 221
PB 1996 PG 2201
PB 2008 PG 1333
PB 2022 PG 14587