



6/23/2026
N:\Users\jason\OneDrive\Documents\18314.2045452.REU.EC-1.TSH.dgn

TIP PROJECT: DF18314.2045452

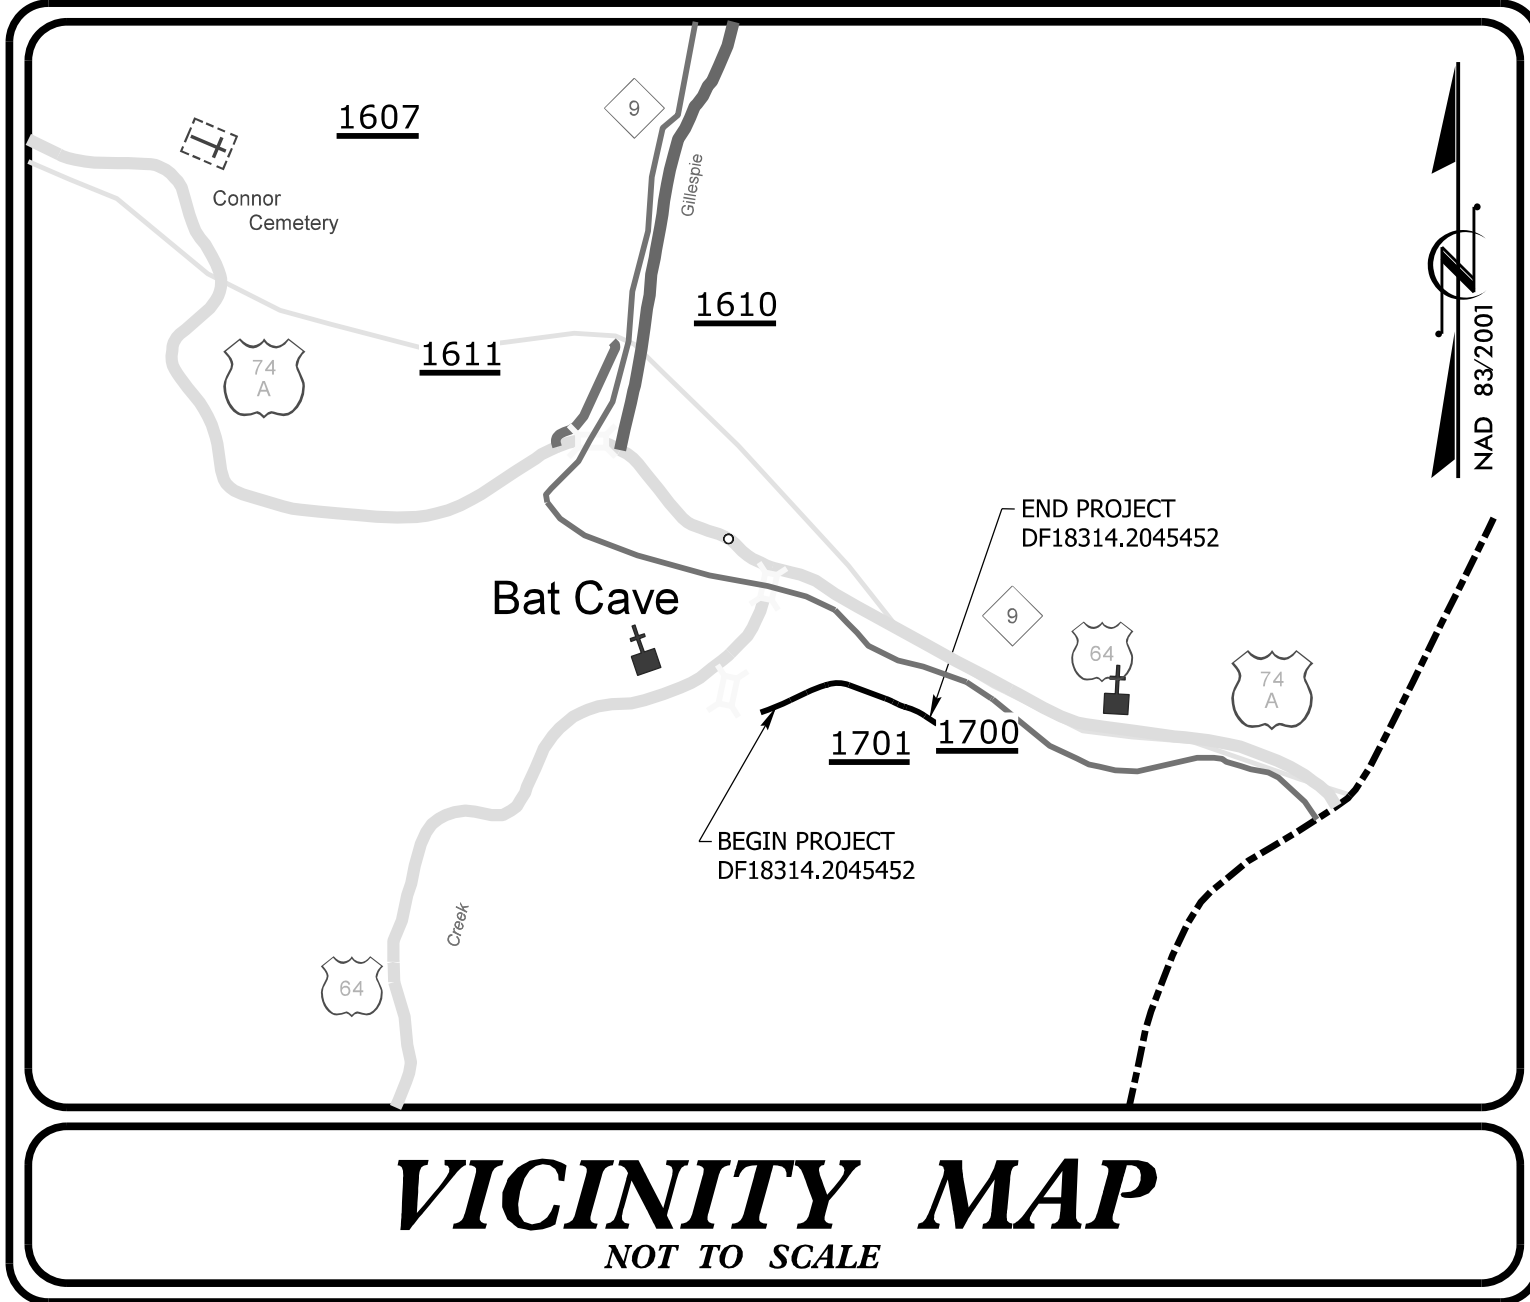


STATE OF NORTH CAROLINA
DIVISION OF HIGHWAYS
PLAN FOR PROPOSED
HIGHWAY EROSION CONTROL
HENDERSON COUNTY


LOCATION: SR 1700 (RIVERSIDE DR).
ALONG REEDYPATCH CREEK
TYPE OF WORK: GRADING, DRAINAGE, AND GRAVEL PAVING

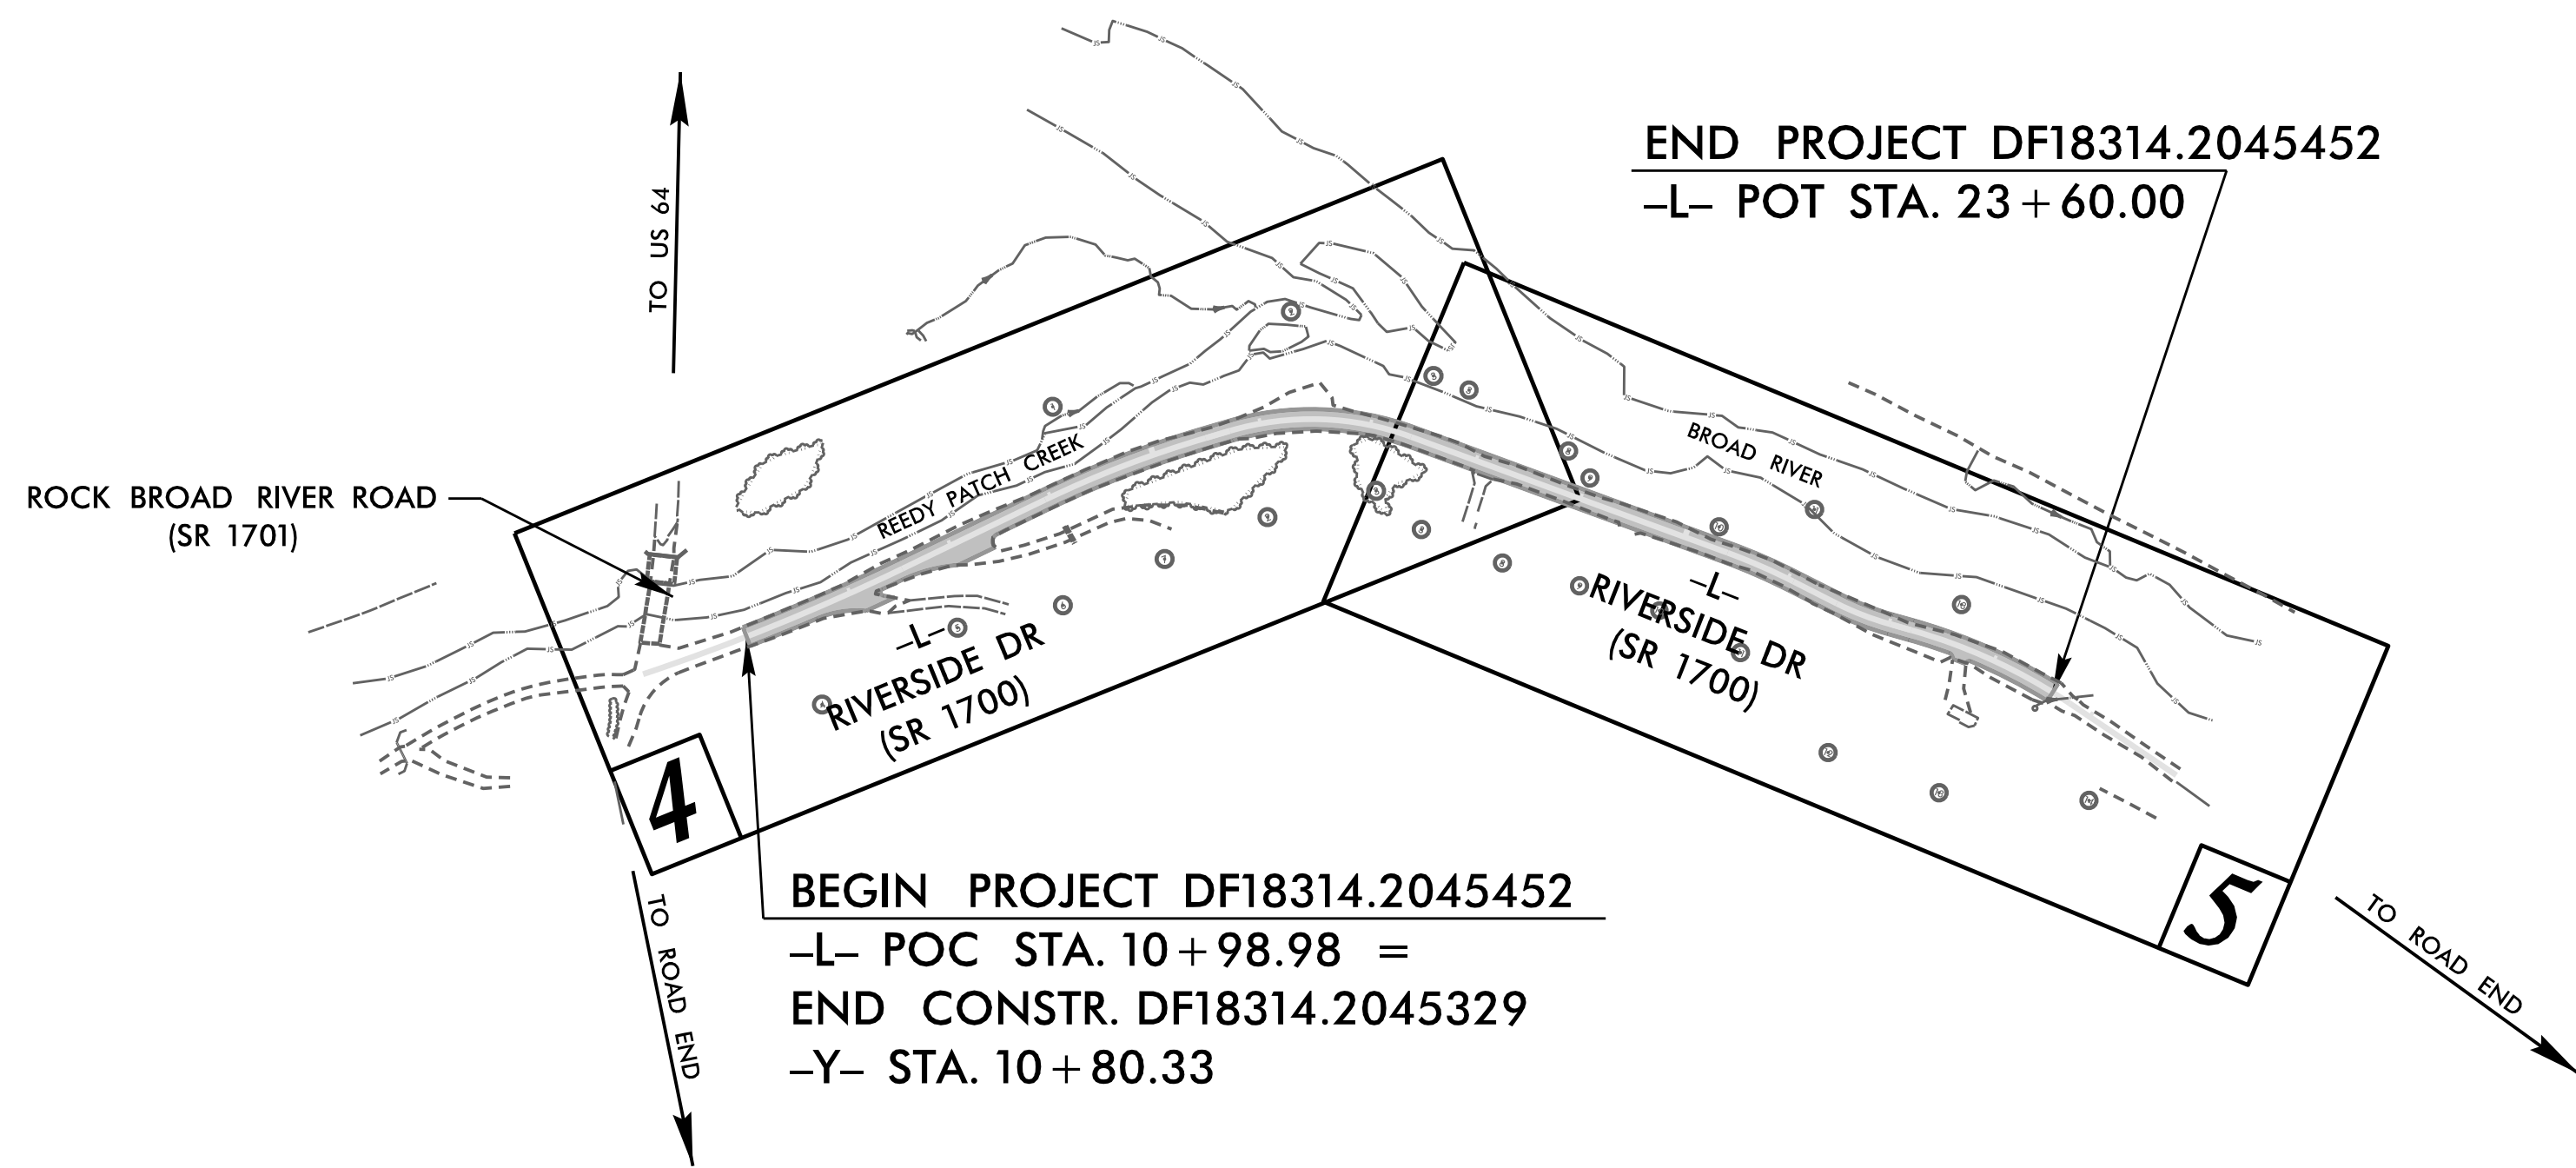

- NOTES:
1. CLEARING ON THIS PROJECT SHALL BE PERFORMED TO THE LIMITS ESTABLISHED BY METHOD II.
 2. THIS PROJECT IS NOT WITHIN MUNICIPAL BOUNDARIES.
 3. THIS IS NOT A CONTROL OF ACCESS PROJECT

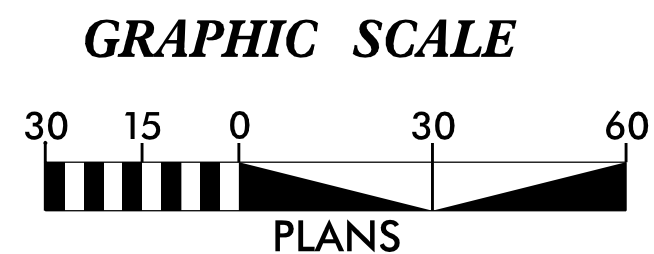

THESE EROSION AND SEDIMENT CONTROL PLANS COMPLY WITH
THE REGULATIONS SET FORTH BY THE NCG-010000 GENERAL
STORMWATER CONSTRUCTION PERMIT
ISSUED BY THE NORTH CAROLINA DEPARTMENT OF
ENVIRONMENTAL QUALITY DIVISION OF ENERGY, MINERAL, AND
LAND RESOURCES.

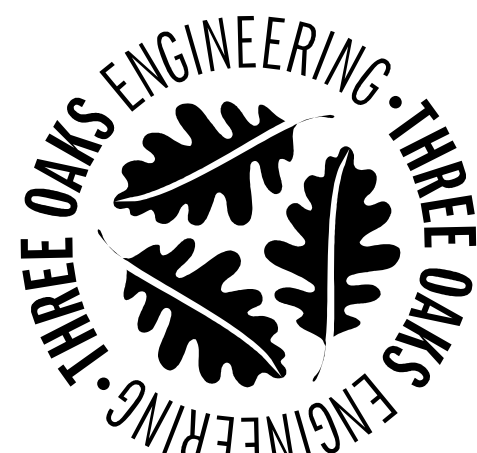

NC Firm License No: F-1334
324 Blackwell Street
Suite 1200
Durham, NC 27701
919.732.1300

Prepared In the Office of:
Three Oaks Engineering
324 Blackwell Street, Suite 1200
Durham, NC 27701

Designed by:
Andrew M. Howell 3105
NAME LEVEL III CERTIFICATION NO.

Roadway Standard Drawings

The "Roadway Standard Drawings"- Roadway Design Unit - N.C.
Department of Transportation - Raleigh, N. C., dated January 2024
and the latest revision thereto are applicable to this project and by
reference hereby are considered a part of these plans.

STATE	STATE PROJECT REFERENCE NO.	SHEET NO.	TOTAL SHEETS
N.C.	DF18314.2045452	EC-1	
STATE PROJ. NO.	F.A. PROJ. NO.	DESCRIPTION	
DF18314.2045452		PE, ROW, UTIL, CONST	

THIS PROJECT CONTAINS
EROSION CONTROL PLANS
FOR CLEARING AND
GRUBBING PHASE OF
CONSTRUCTION.

THIS PROJECT HAS
BEEN DESIGNED TO
SENSITIVE WATERSHED
STANDARDS.

ENVIRONMENTALLY
SENSITIVE AREA(S) EXIST
ON THIS PROJECT

Refer To E. C. Special Provisions
for Special Considerations.