



STATE	STATE PROJECT REFERENCE NO.	SHEET NO.	TOTAL SHEETS
N.C.	HS-2414P	EC-1	
STATE PROJ. NO.	F.A. PROJ. NO.	DESCRIPTION	
50986.1.17		P.E.	
50986.3.17	5098620	CONSTRUCTION	

CONTRACT: DN01157 TIP PROJECT: HS-2414P

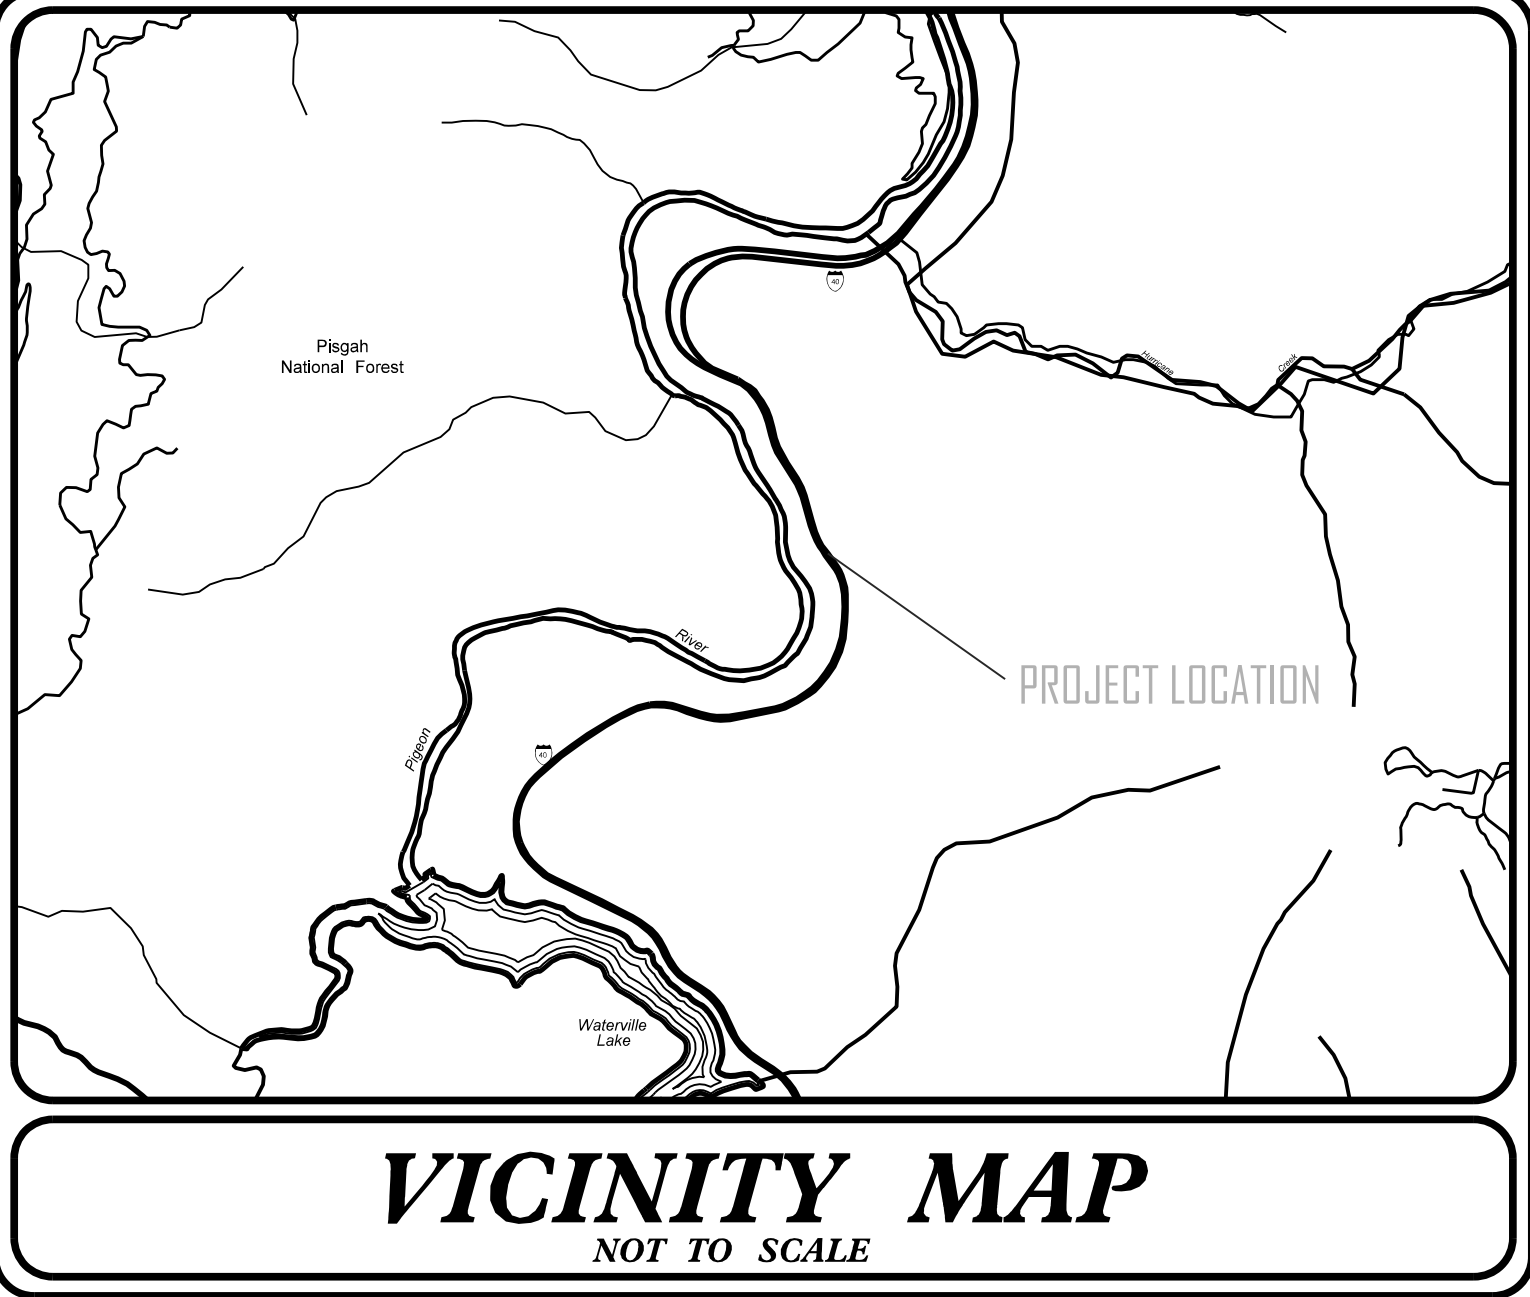


STATE OF NORTH CAROLINA
DIVISION OF HIGHWAYS
PLAN FOR PROPOSED
HIGHWAY EROSION CONTROL
HAYWOOD COUNTY


LOCATION: I-40, MM 9.5

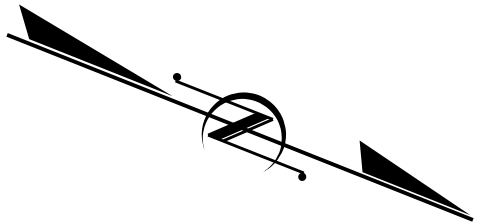

BEGIN TIP PROJECT HS-2414P
-L- STA 15+40.01

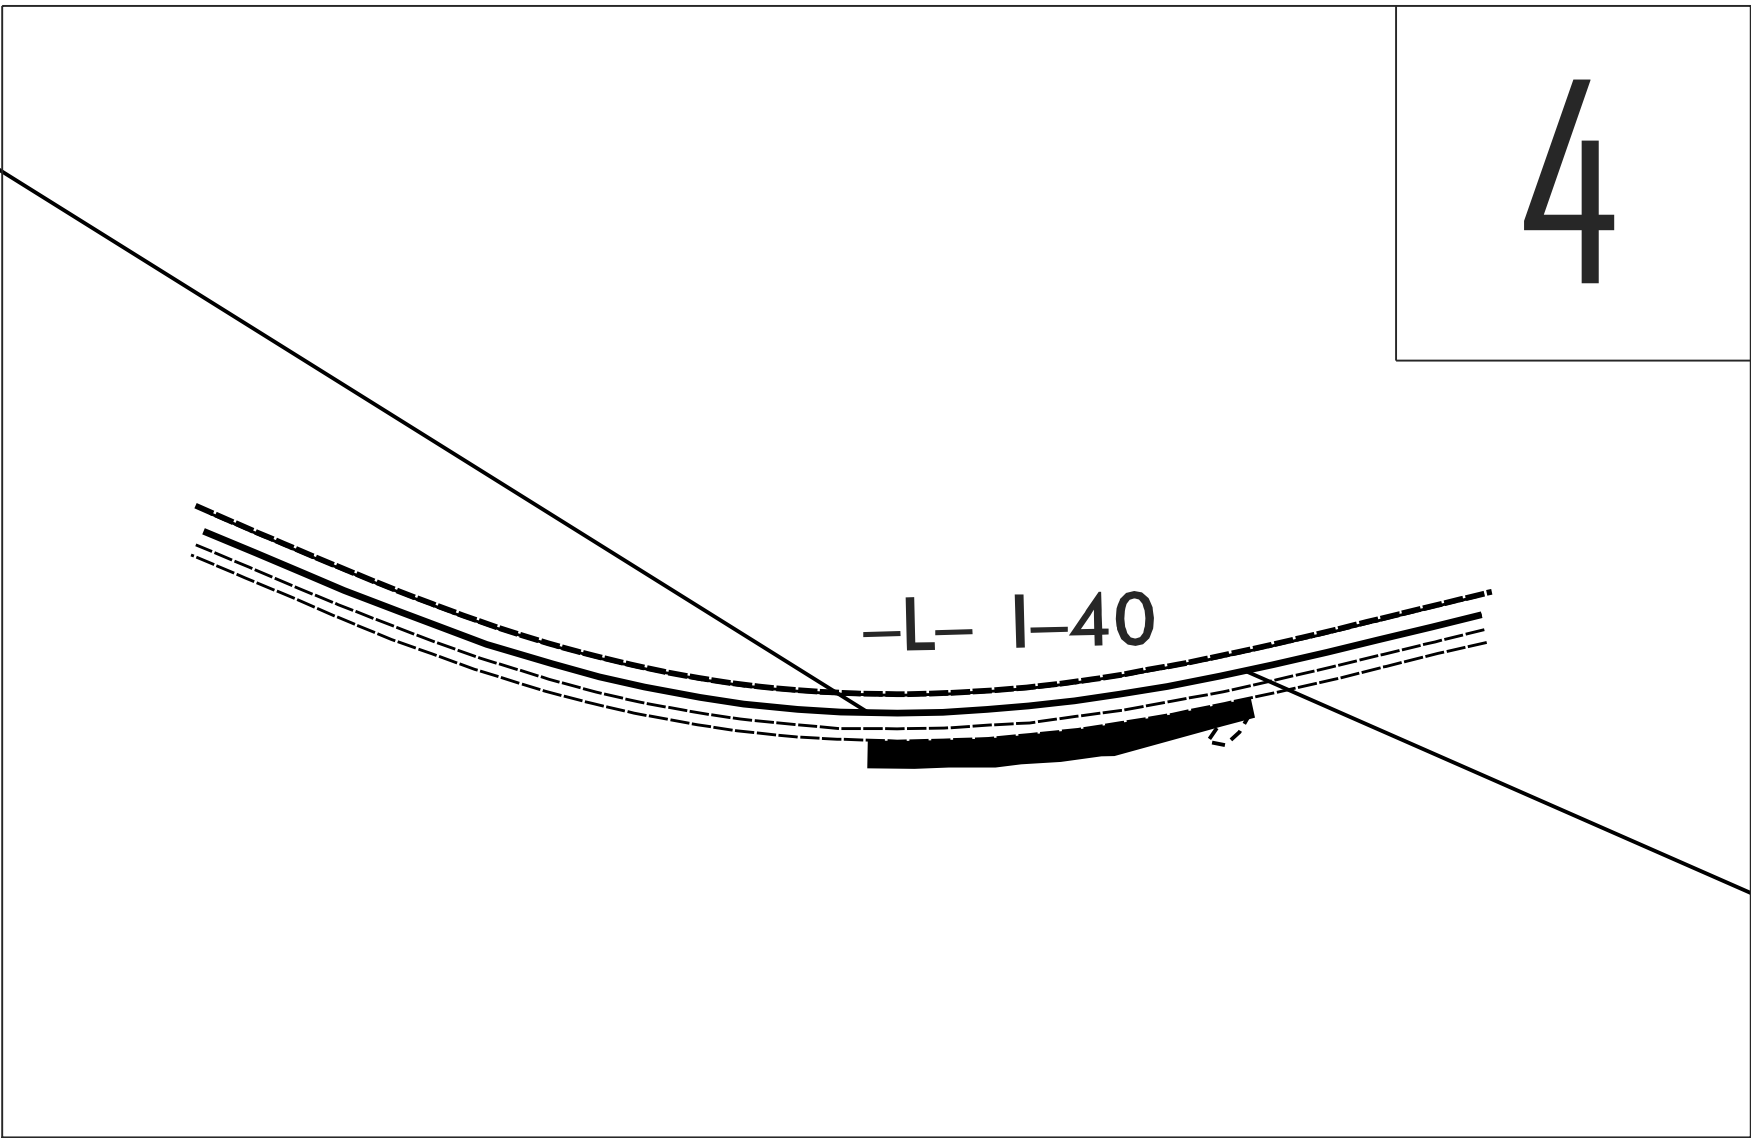

END TIP PROJECT HS-2414P
-L- STA 18+35.32

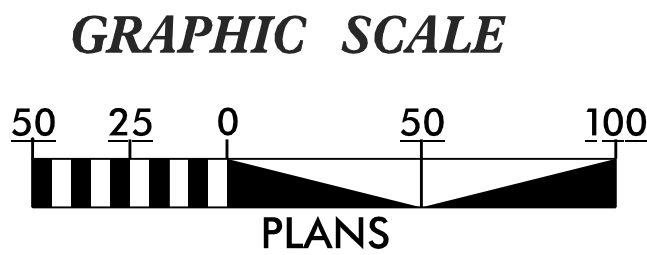

THESE EROSION AND SEDIMENT CONTROL PLANS COMPLY
WITH THE REGULATIONS SET FORTH BY THE
NCG-010000 GENERAL STORMWATER CONSTRUCTION PERMIT
ISSUED BY THE NORTH CAROLINA DEPARTMENT OF
ENVIRONMENTAL QUALITY DIVISION OF ENERGY,
MINERAL, AND LAND RESOURCES.

Prepared In the Office of:
DIVISION OF HIGHWAYS
253 Webster Rd.
Sylva, NC 28779
2024 STANDARD SPECIFICATIONS

Designed by:
DREW C. RIVENBARK 4342
NAME LEVEL III CERTIFICATION NO.

Roadway Standard Drawings

The "Roadway Standard Drawings"- Roadway Design Unit - N. C.
Department of Transportation - Raleigh, N. C., dated January 2024
and the latest revision thereto are applicable to this project and by
reference hereby are considered a part of these plans.