

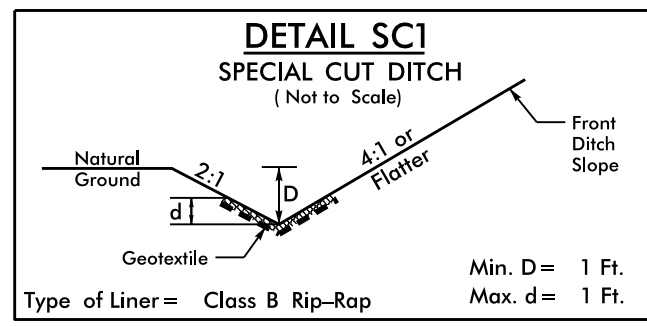
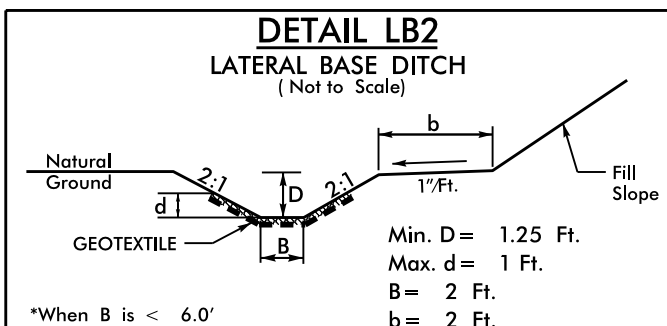


**CLEARING AND GRUBBING
EROSION CONTROL FOR
CONSTRUCTION SHEET 5**

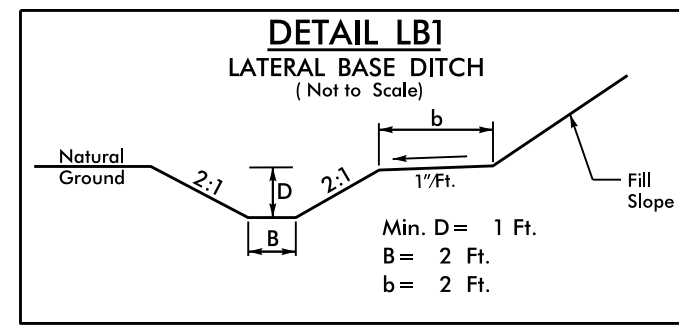

(1) (12)
 JACKSON N. WALKER ESTATE
 DB 101 PG 265
 DB 106 PG 188
 DB 159 PG 553

(1) (12)
 JACKSON N. WALKER ESTATE
 DB 101 PG 265
 DB 106 PG 188
 DB 159 PG 553

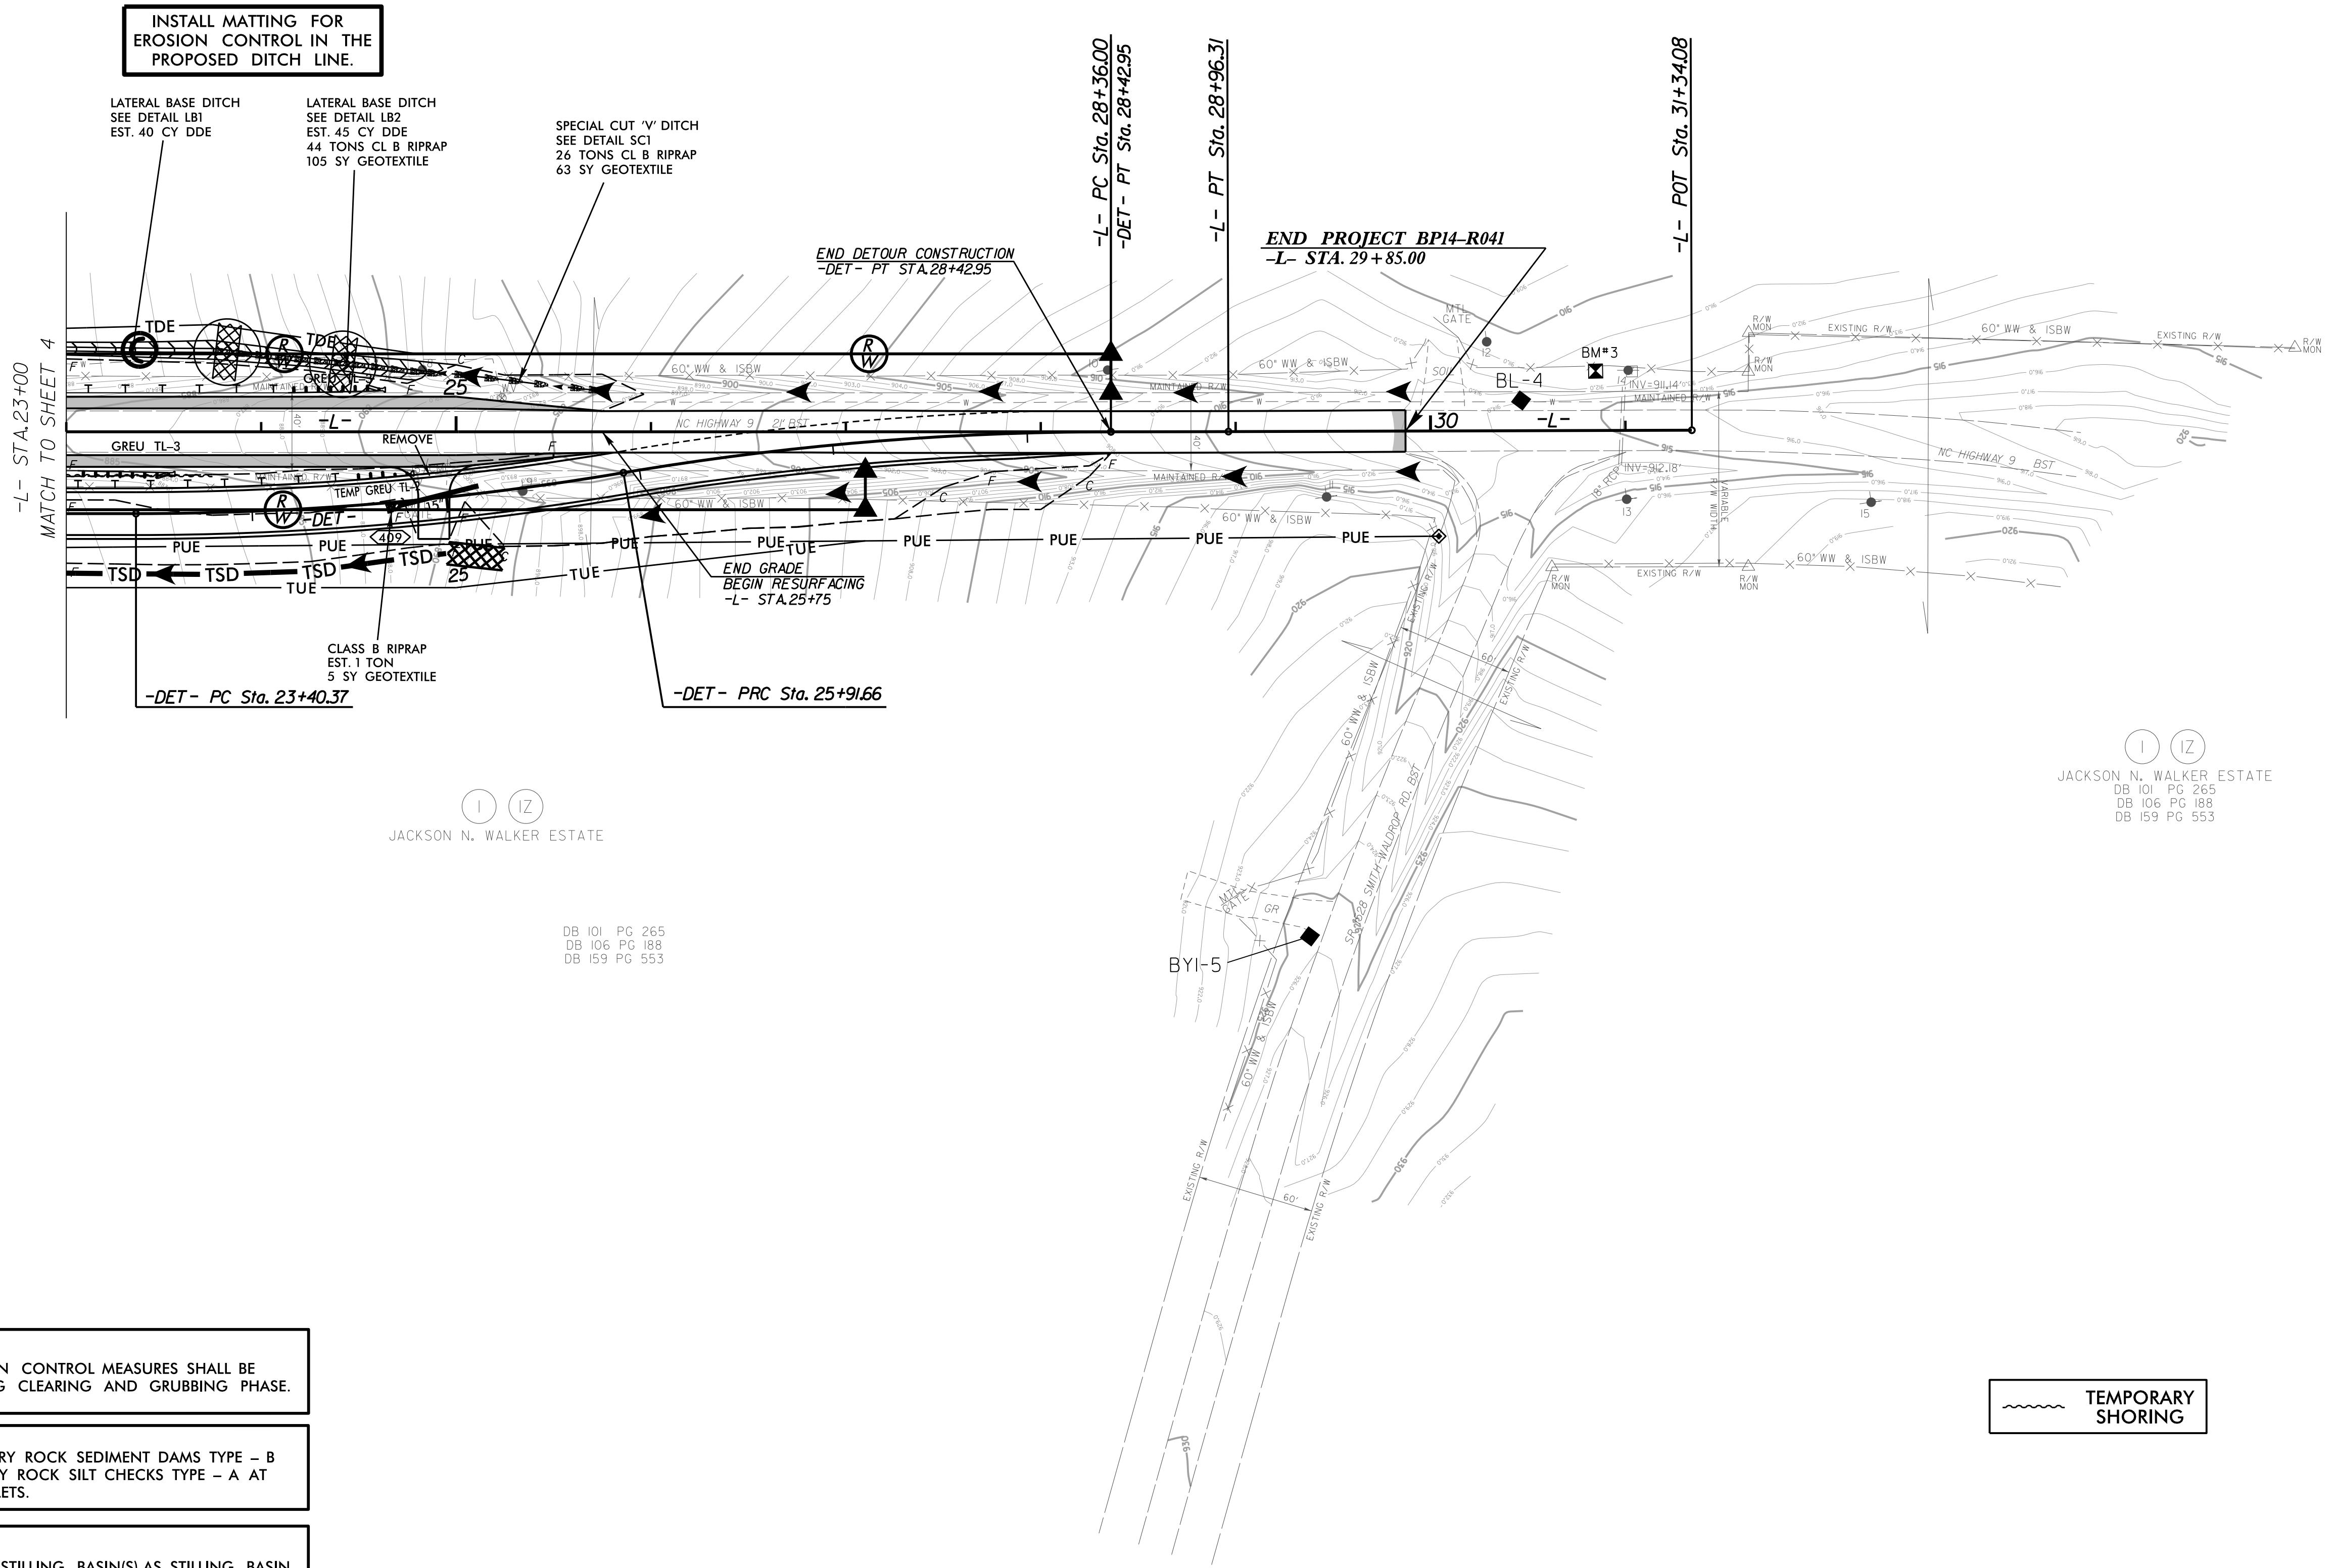

NOTE: PERIMETER EROSION CONTROL MEASURES SHALL BE
INSTALLED DURING CLEARING AND GRUBBING PHASE.

NOTE: PLACE TEMPORARY ROCK SEDIMENT DAMS TYPE - B AND TEMPORARY ROCK SILT CHECKS TYPE - A AT DRAINAGE OUTLETS.

NOTE: UTILIZE SPECIAL STILLING BASIN(S) AS STILLING BASIN WHERE APPLICABLE

TEMPORARY
SHORING

FOR -L- PROFILE, SEE SHEET NO. 6