

See Sheet 1A For Index of Sheets


STATE OF NORTH CAROLINA
DIVISION OF HIGHWAYS

JACKSON COUNTY

LOCATION: *US HWY 64 NEAR STILLMONT CIRCLE
NEAR CASHIERS*

TYPE OF WORK: *EMERGENCY REPAIR: EROSION CONTROL,
GRADE, PAVE, PAVEMENT MARKING,
SLOPE STABILIZATION, TRAFFIC CONTROL*

STATE	STATE PROJECT REFERENCE NO.	SHEET NO.	TOTAL SHEETS
N.C.	18314.1050014	11	
STATE PROJ. NO.	F. A. PROJ. NO.	DESCRIPTION	

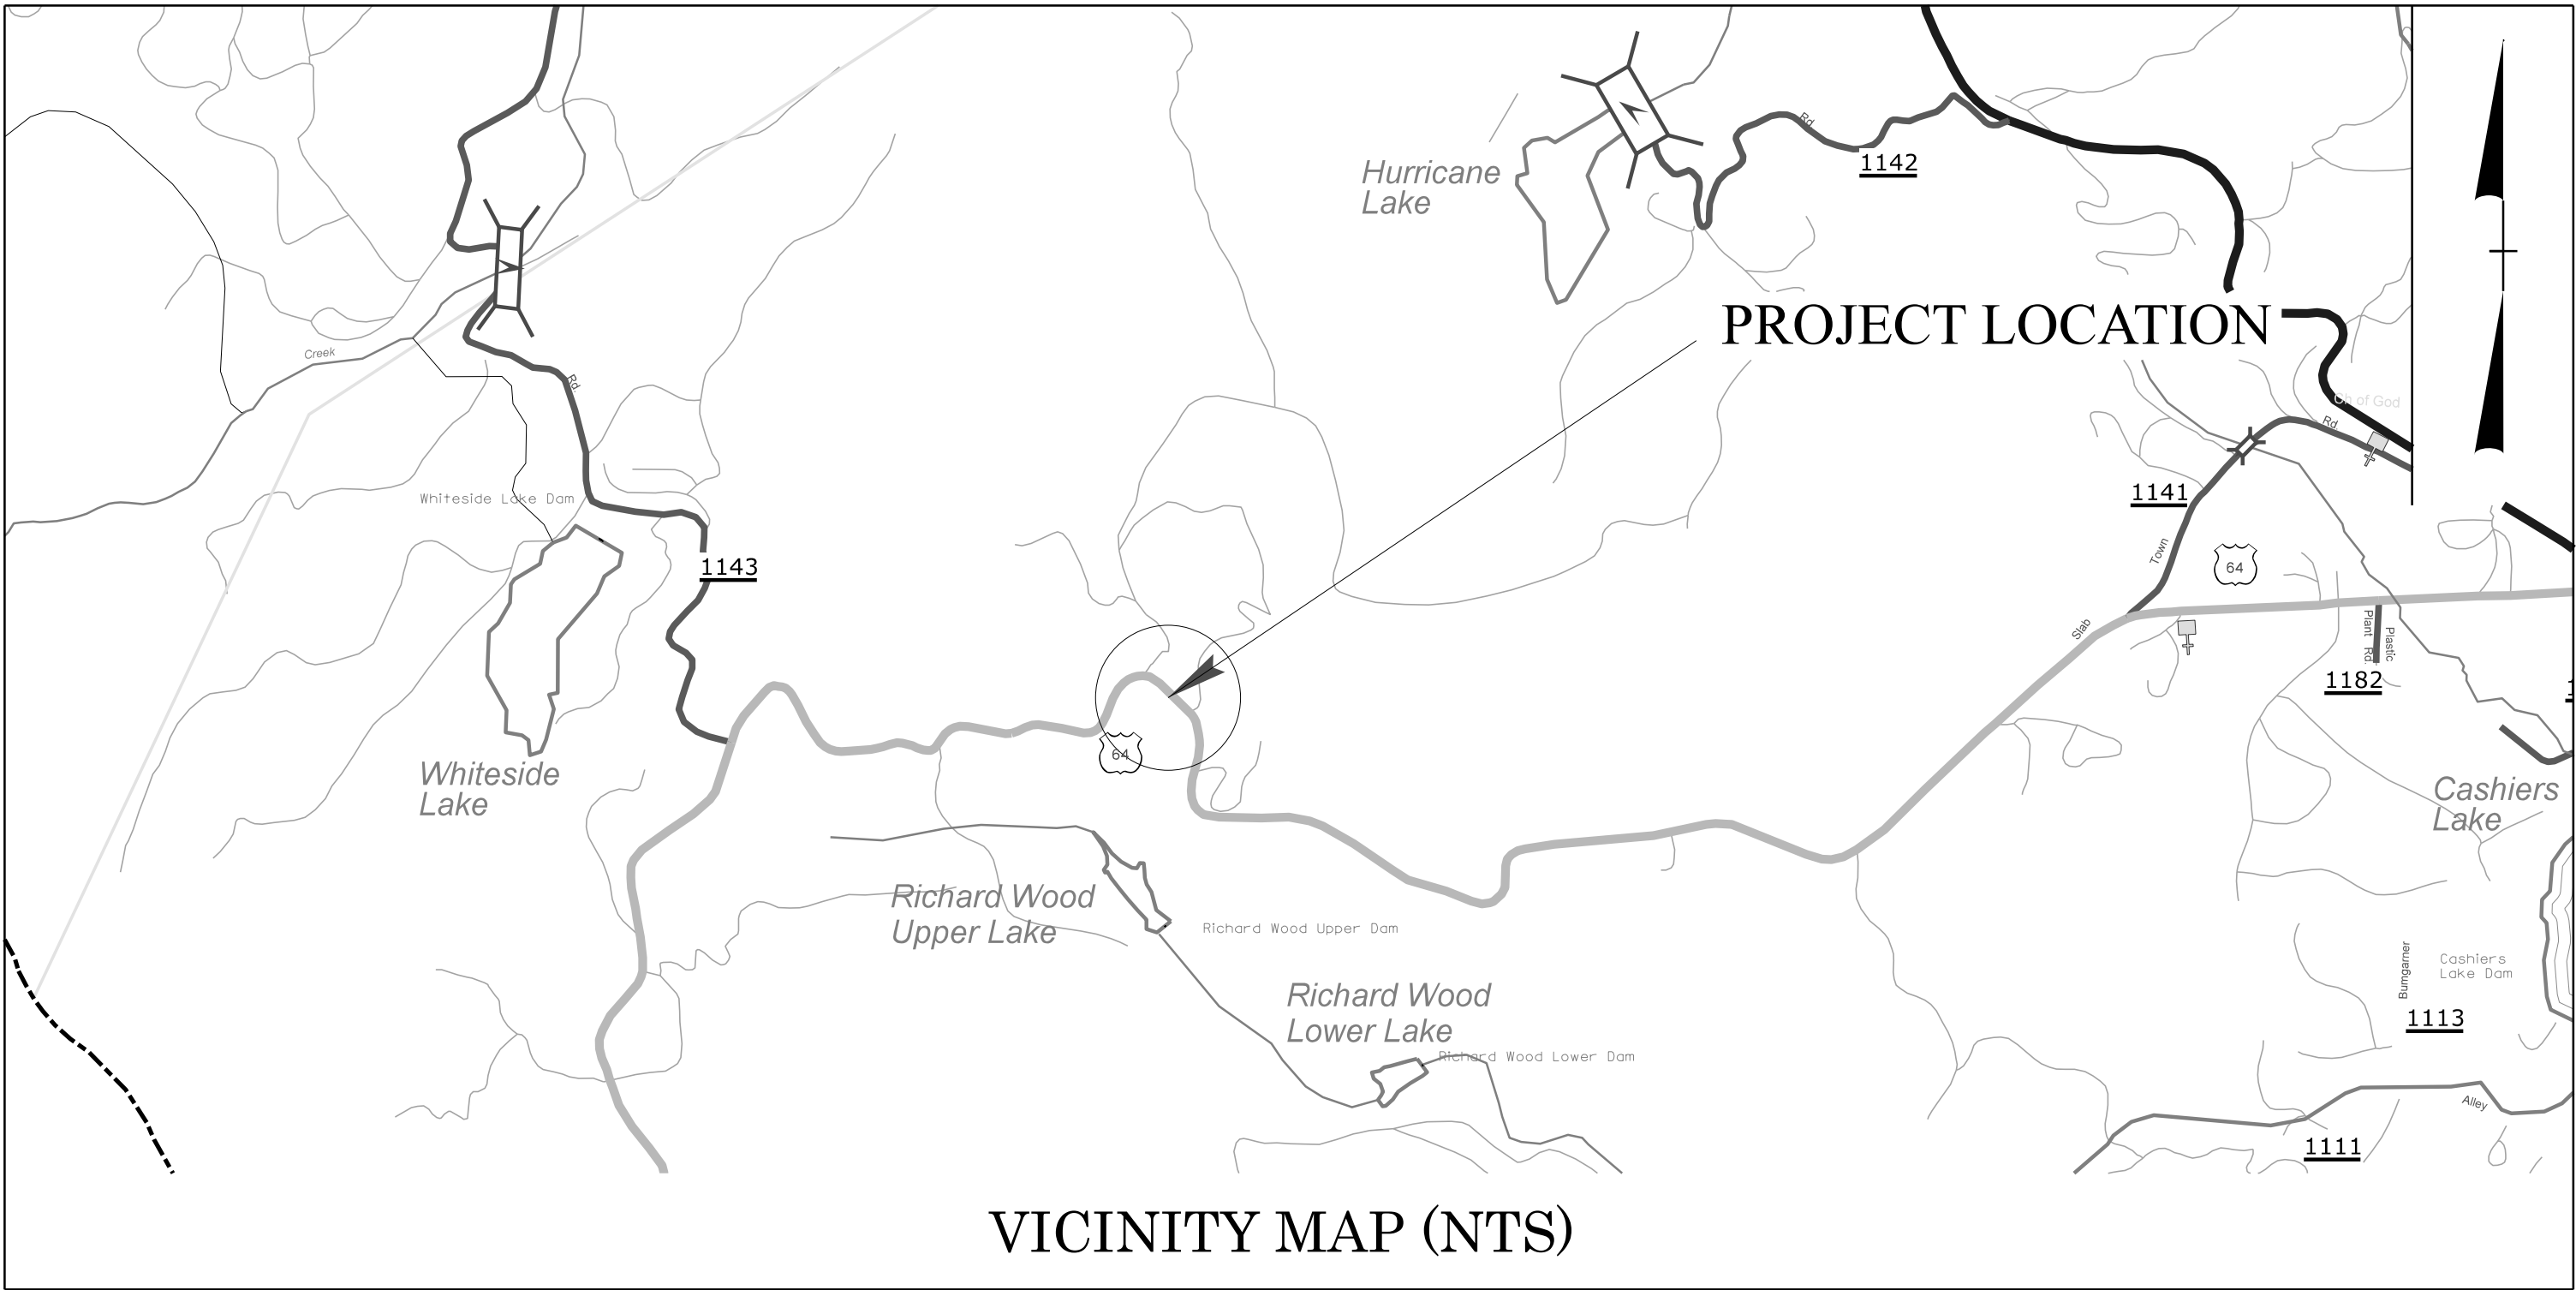

VICINITY MAP (NTS)

DOCUMENT NOT CONSIDERED FINAL
UNLESS ALL SIGNATURES COMPLETED

CONTRACT: DN01126

PROJECT LENGTH

LENGTH OF ROADWAY PROJECT = 0.019 MILES

Prepared in the Office of:
DIVISION OF HIGHWAYS
253 Webster Rd., Sylva NC, 28779

2024 STANDARD SPECIFICATIONS

RIGHT OF WAY DATE:
N/A

LETTING DATE:
OCTOBER 14, 2025

JAMES HOLLINGSWORTH, PE
PROJECT ENGINEER

JAMES HOLLINGSWORTH, PE
PROJECT DESIGN ENGINEER

ROADWAY DESIGN ENGINEER

8/20/2025

DocuSigned by:
James Hollingsworth
SIGNATURE

P.E.

