


12-JUL-2024 14:32  
S:\2024\Projects\2024\20-0464.031 HB-0030\CADD\HB-0030\Roadside Environmental\Erosion Control\Design\HB0030\_EC\_TSH  
Drawn by: jtdavis

TIP PROJECT: HB-0030

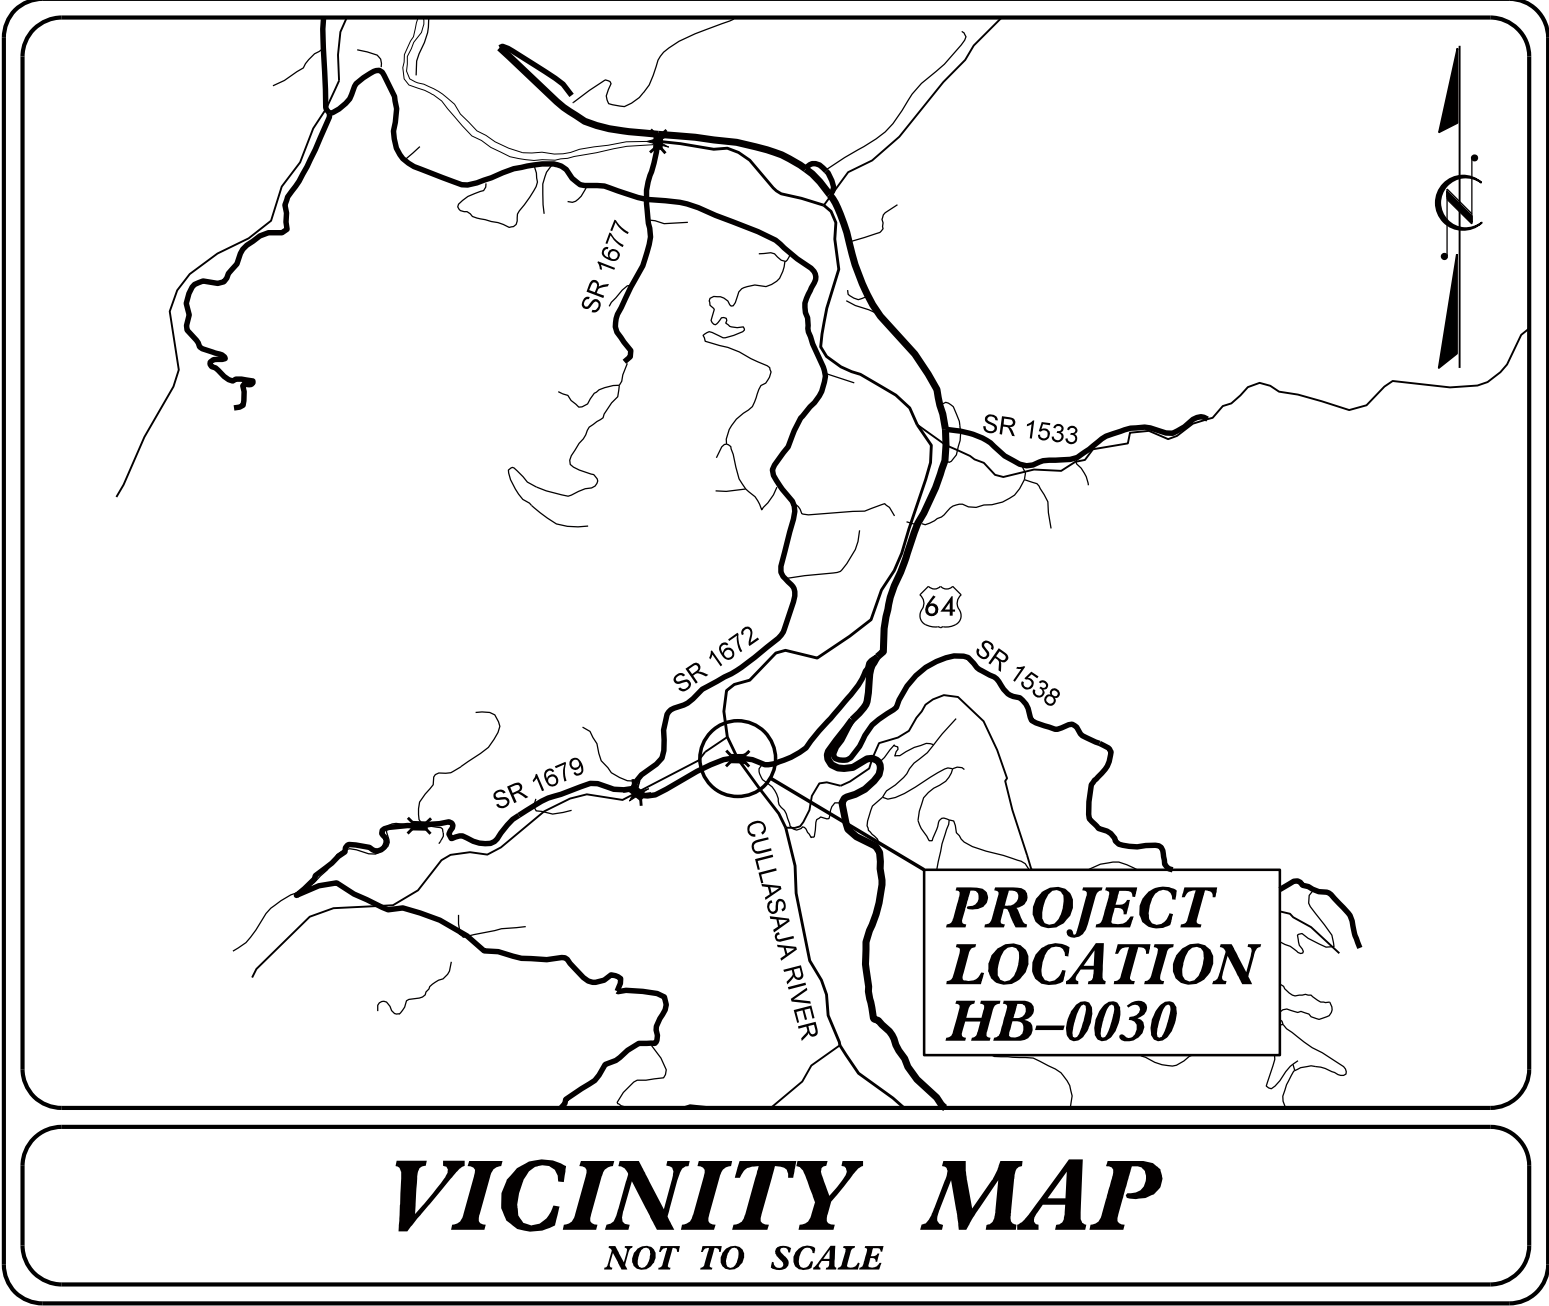


STATE OF NORTH CAROLINA  
DIVISION OF HIGHWAYS  
PLAN FOR PROPOSED  
HIGHWAY EROSION CONTROL  
MACON COUNTY

LOCATION: BRIDGE NO. 550055 ON SR 1679 (PEEKS CREEK RD)  
OVER CULLASAJA RIVER

TYPE OF WORK: GRADING, PAVING, DRAINAGE, AND STRUCTURE

BEGIN TIP PROJECT HB-0030  
-L- POC STA. 13+50.00

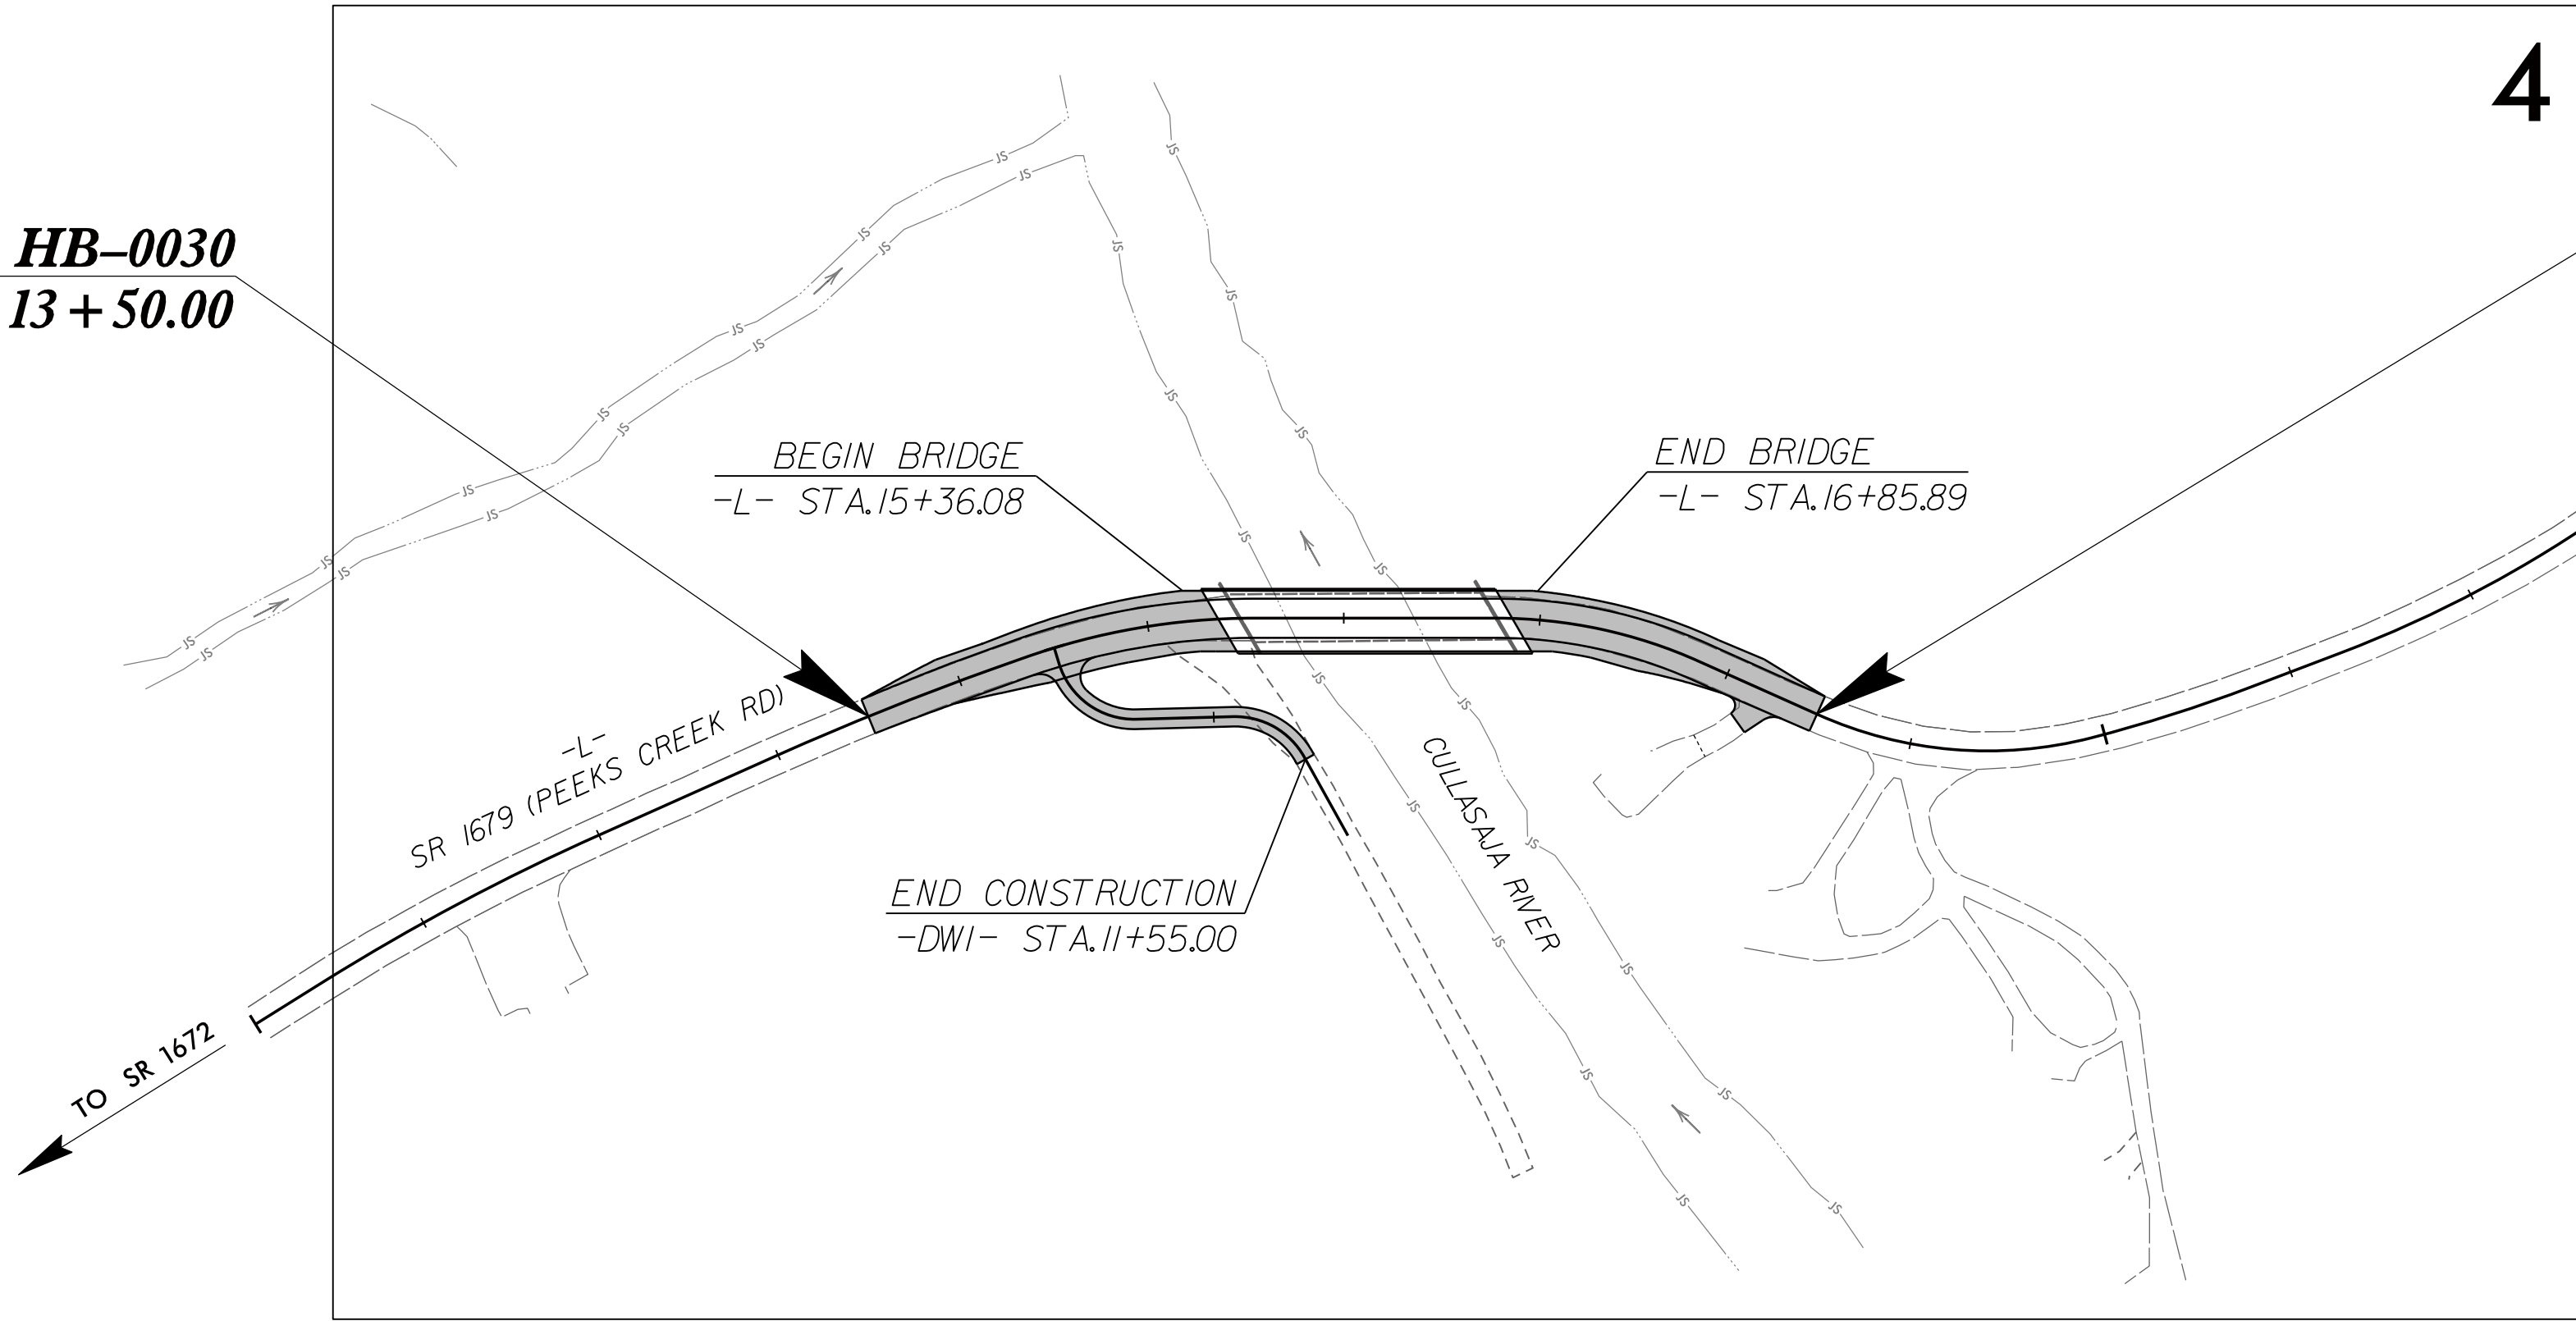

END TIP PROJECT HB-0030  
-L- POT STA. 18+50.00

THIS PROJECT CONTAINS  
EROSION CONTROL PLANS  
FOR CLEARING AND  
GRUBBING PHASE OF  
CONSTRUCTION.

THIS PROJECT HAS  
BEEN DESIGNED TO  
SENSITIVE WATERSHED  
STANDARDS.

ENVIRONMENTALLY  
SENSITIVE AREA(S) EXIST  
ON THIS PROJECT

Refer To E. C. Special Provisions  
for Special Considerations.

GRAPHIC SCALE



THESE EROSION AND SEDIMENT CONTROL PLANS COMPLY  
WITH THE REGULATIONS SET FORTH BY THE NCG 010000 GENERAL  
STORMWATER CONSTRUCTION PERMIT ISSUED BY THE NORTH  
CAROLINA DEPARTMENT OF ENVIRONMENTAL QUALITY DIVISION  
OF ENERGY, MINERAL, AND LAND RESOURCES.



Prepared In the Office of:

**DRMP, INC**  
8000 REGENCY PARKWAY  
SUITE 110  
CARY, NORTH CAROLINA 27518  
(919) 650-1038  
NC LICENSE NO. F-1524

Designed by:

Adam J. Davis, P.E.  
NAME

4111  
LEVEL III CERTIFICATION NO.

Roadway Standard Drawings

The "Roadway Standard Drawings"- Roadway Design Unit - N. C.  
Department of Transportation - Raleigh, N. C., dated January 2024  
and the latest revision thereto are applicable to this project and by  
reference hereby are considered a part of these plans.