



STATE OF NORTH CAROLINA
DEPARTMENT OF TRANSPORTATION

JOSH STEIN
GOVERNOR

J.R. "JOEY" HOPKINS
SECRETARY

May 9, 2025

CONTRACT: DB00604
TIP NUMBER: BP2.R021
WBS ELEMENT: BP2.R021.3
COUNTY: JONES
ROUTE: SR 1155
DESCRIPTION: REPLACEMENT OF BRIDGE 72 ON SR 1155 IN JONES
COUNTY

ADDENDUM 2

TO: PROSPECTIVE BIDDERS

Please note the following revisions to the proposal and plans.

- Addition of Line Item 0073 MILLING ASHPHALT PAVEMENT, 0" TO 1.5"
- Pavement Schedule revised "V" to Milling, 0" -1.5" on Plan Page 2A-1.
- A revised electronic file has been uploaded to bid express named DB00604.001.

Please replace the Itemized Proposal Sheets for Contract No. DB00604 T1-T5 that were included in the original proposal with the attached pages.

Please replace Plan Page 2A-1 that was included in the original plan set with the attached plan page.

Please make sure to sign the addendum page in the proposal to acknowledge this addendum.

Sincerely,

DocuSigned by:
Mary Voelker Moore
714C11DCCEBC4C6...

Mary Voelker Moore, PE
Division Contract Engineer

cc: Mr. Casey Whitley, PE
Ms. Cathy Hossack Meyer, PE
Ms. Heather C. Lane, PE
Mr. Jordan Scott, PE
Mr. Aaron Bullard, PE
Mr. Brad McMannen, PE

Line #	Item Number	Sec #	Description	Quantity	Unit Cost	Amount
ROADWAY ITEMS						
0001	0000100000-N	800	MOBILIZATION	Lump Sum	L.S.	
0002	0000400000-N	801	CONSTRUCTION SURVEYING	Lump Sum	L.S.	
0003	0036000000-E	225	UNDERCUT EXCAVATION	300 CY		
0004	0043000000-N	226	GRADING	Lump Sum	L.S.	
0005	0050000000-E	226	SUPPLEMENTARY CLEARING & GRUBBING	0.5 ACR		
0006	0106000000-E	230	BORROW EXCAVATION	670 CY		
0007	0195000000-E	265	SELECT GRANULAR MATERIAL	300 CY		
0008	0196000000-E	270	GEOTEXTILE FOR SOIL STABILIZATION	300 SY		
0009	0248000000-N	SP	GENERIC GRADING ITEM TYPE 1 STANDARD APPROACH FILL STATION 19+42.00	Lump Sum	L.S.	
0010	0318000000-E	300	FOUNDATION CONDITIONING MATERIAL, MINOR STRUCTURES	10 TON		
0011	0321000000-E	300	FOUNDATION CONDITIONING GEOTEXTILE	30 SY		
0012	0335200000-E	305	15" DRAINAGE PIPE	88 LF		
0013	0335850000-E	305	*** DRAINAGE PIPE ELBOWS (15)	4 EA		
0014	1491000000-E	610	ASPHALT CONC BASE COURSE, TYPE B25.0C	340 TON		
0015	1519000000-E	610	ASPHALT CONC SURFACE COURSE, TYPE S9.5B	160 TON		
0016	1575000000-E	620	ASPHALT BINDER FOR PLANT MIX	30 TON		
0017	2022000000-E	815	SUBDRAIN EXCAVATION	44.8 CY		

Line #	Item Number	Sec #	Description	Quantity	Unit Cost	Amount
0018	2026000000-E	815	GEOTEXTILE FOR SUBSURFACE DRAINS	200 SY		
0019	2036000000-E	815	SUBDRAIN COARSE AGGREGATE	33.6 CY		
0020	2044000000-E	815	6" PERFORATED SUBDRAIN PIPE	200 LF		
0021	2070000000-N	815	SUBDRAIN PIPE OUTLET	1 EA		
0022	2077000000-E	815	6" OUTLET PIPE	6 LF		
0023	2286000000-N	840	MASONRY DRAINAGE STRUCTURES	2 EA		
0024	2367000000-N	840	FRAME WITH TWO GRATES, STD 840.29	2 EA		
0025	2556000000-E	846	SHOULDER BERM GUTTER	70 LF		
0026	3030000000-E	862	STEEL BEAM GUARDRAIL	112.5 LF		
0027	3150000000-N	862	ADDITIONAL GUARDRAIL POSTS	5 EA		
0028	3215000000-N	862	GUARDRAIL ANCHOR UNITS, TYPE III	4 EA		
0029	3287000000-N	862	GUARDRAIL END UNITS, TYPE TL-3	4 EA		
0030	3649000000-E	876	RIP RAP, CLASS B	2 TON		
0031	3656000000-E	876	GEOTEXTILE FOR DRAINAGE	235 SY		
0032	6000000000-E	1605	TEMPORARY SILT FENCE	850 LF		
0033	6006000000-E	1610	STONE FOR EROSION CONTROL, CLASS A	75 TON		
0034	6009000000-E	1610	STONE FOR EROSION CONTROL, CLASS B	5 TON		

County: JONES

Line #	Item Number	Sec #	Description	Quantity	Unit Cost	Amount
0035	6012000000-E	1610	SEDIMENT CONTROL STONE	15 TON		
0036	6015000000-E	1615	TEMPORARY MULCHING	0.5 ACR		
0037	6018000000-E	1620	SEED FOR TEMPORARY SEEDING	100 LB		
0038	6021000000-E	1620	FERTILIZER FOR TEMPORARY SEEDING	0.5 TON		
0039	6024000000-E	1622	TEMPORARY SLOPE DRAINS	200 LF		
0040	6029000000-E	SP	SAFETY FENCE	320 LF		
0041	6030000000-E	1630	SILT EXCAVATION	10 CY		
0042	6036000000-E	1631	MATTING FOR EROSION CONTROL	1,500 SY		
0043	6037000000-E	1629	COIR FIBER MAT	100 SY		
0044	6042000000-E	1632	1/4" HARDWARE CLOTH	65 LF		
0045	6048000000-E	SP	FLOATING TURBIDITY CURTAIN	150 SY		
0046	6071012000-E	1642	COIR FIBER WATTLE	20 LF		
0047	6071014000-E	1642	COIR FIBER WATTLE BARRIER	439 LF		
0048	6084000000-E	1660	SEEDING & MULCHING	0.5 ACR		
0049	6087000000-E	1660	MOWING	0.5 ACR		
0050	6090000000-E	1661	SEED FOR REPAIR SEEDING	50 LB		
0051	6093000000-E	1661	FERTILIZER FOR REPAIR SEEDING	0.25 TON		

Line #	Item Number	Sec #	Description	Quantity	Unit Cost	Amount
0052	6096000000-E	1662	SEED FOR SUPPLEMENTAL SEEDING	50 LB		
0053	6108000000-E	1665	FERTILIZER TOPDRESSING	0.5 TON		
0054	6114500000-N	1667	SPECIALIZED HAND MOWING	10 MHR		
0055	6117000000-N	1675	RESPONSE FOR EROSION CONTROL	25 EA		
0056	6117500000-N	SP	CONCRETE WASHOUT STRUCTURE	2 EA		
0057	6123000000-E	1670	REFORESTATION	0.1 ACR		
0073	1308000000-E	607	MILLING ASPHALT PAVEMENT, **** TO ***** (0" TO 1.5")	230 SY		
STRUCTURE ITEMS						
0058	8035000000-N	402	REMOVAL OF EXISTING STRUCTURE AT STATION ***** (19+42 -L-)	Lump Sum	L.S.	
0059	8065000000-N	SP	ASBESTOS ASSESSMENT	Lump Sum	L.S.	
0060	8121000000-N	412	UNCLASSIFIED STRUCTURE EXCAVATION AT STATION ***** (19+42 -L-)	Lump Sum	L.S.	
0061	8182000000-E	420	CLASS A CONCRETE (BRIDGE)	40.4 CY		
0062	8210000000-N	422	BRIDGE APPROACH SLABS, STATION ***** (18+92.50 -L-) (19+91.50-L-)	Lump Sum	L.S.	
0063	8217000000-E	425	REINFORCING STEEL (BRIDGE)	4,898 LB		
0064	8328200000-E	450	PILE DRIVING EQUIPMENT SETUP FOR *** STEEL PILES (HP 12X53)	10 EA		
0065	8364000000-E	450	HP 12 X 53 STEEL PILES	650 LF		


Line #	Item Number	Sec #	Description	Quantity	Unit Cost	Amount
0066	8393000000-N	450	PILE REDRIVES	5 EA		
0067	8394000000-N	450	DYNAMIC PILE TESTING	1 EA		
0068	8505000000-E	460	VERTICAL CONCRETE BARRIER RAIL	150.25 LF		
0069	8608000000-E	876	RIP RAP CLASS II (2'-0" THICK)	280 TON		
0070	8622000000-E	876	GEOTEXTILE FOR DRAINAGE	310 SY		
0071	8657000000-N	430	ELASTOMERIC BEARINGS	Lump Sum	L.S.	
0072	8763000000-E	430	3'-0" X 2'-0" PRESTRESSED CONC CORED SLABS	750 LF		

0911/May09/Q14476.9/D330511776000/E73


Total Amount Of Bid For Entire Project :

PAVEMENT SCHEDULE	
C1	PROP. APPROX. 1.5" ASPHALT CONCRETE SURFACE COURSE, TYPE S9.5B, AT AN AVERAGE RATE OF 165 LBS. PER SQ. YD.
C2	PROP. APPROX. 3" ASPHALT CONCRETE SURFACE COURSE, TYPE S9.5B, AT AN AVERAGE RATE OF 165 LBS. PER SQ. YD. IN EACH OF TWO LAYERS.
C3	PROP. VAR. DEPTH ASPHALT CONCRETE SURFACE COURSE, TYPE S9.5B, AT AN AVERAGE RATE OF 110 LBS. PER SQ. YD. PER 1" DEPTH. TO BE PLACED IN LAYERS NOT LESS THAN 1" IN DEPTH OR GREATER THAN 1.5" IN DEPTH.
E1	PROP. APPROX. 5" ASPHALT CONCRETE BASE COURSE, TYPE B25.0C, AT AN AVERAGE RATE OF 570 LBS. PER SQ. YD.
E3	PROP. VAR. DEPTH ASPHALT CONCRETE BASE COURSE, TYPE B25.0C, AT AN AVERAGE RATE OF 114 LBS. PER SQ. YD. PER 1" DEPTH, TO BE PLACED IN LAYERS NOT GREATER THAN 5 1/2" IN DEPTH OR LESS THAN 3" IN DEPTH
R1	SHOULDER BERM GUTTER
T	EARTH MATERIAL
U	EXISTING PAVEMENT
V	MILLING, 0"-1.5" (SEE MILLING DETAIL THIS SHEET)
W	VARIABLE DEPTH ASPHALT PAVEMENT (SEE WEDGING DETAIL)




NOTE: ALL PAVEMENT SLOPES ARE 1:1 UNLESS NOTED OTHERWISE

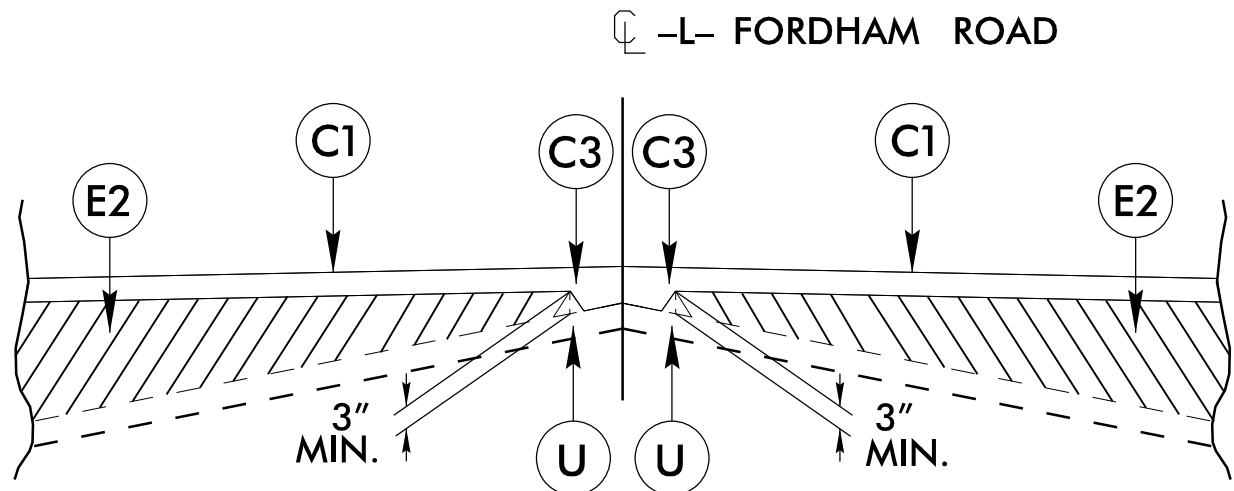

STANDARD WEDGING DETAIL

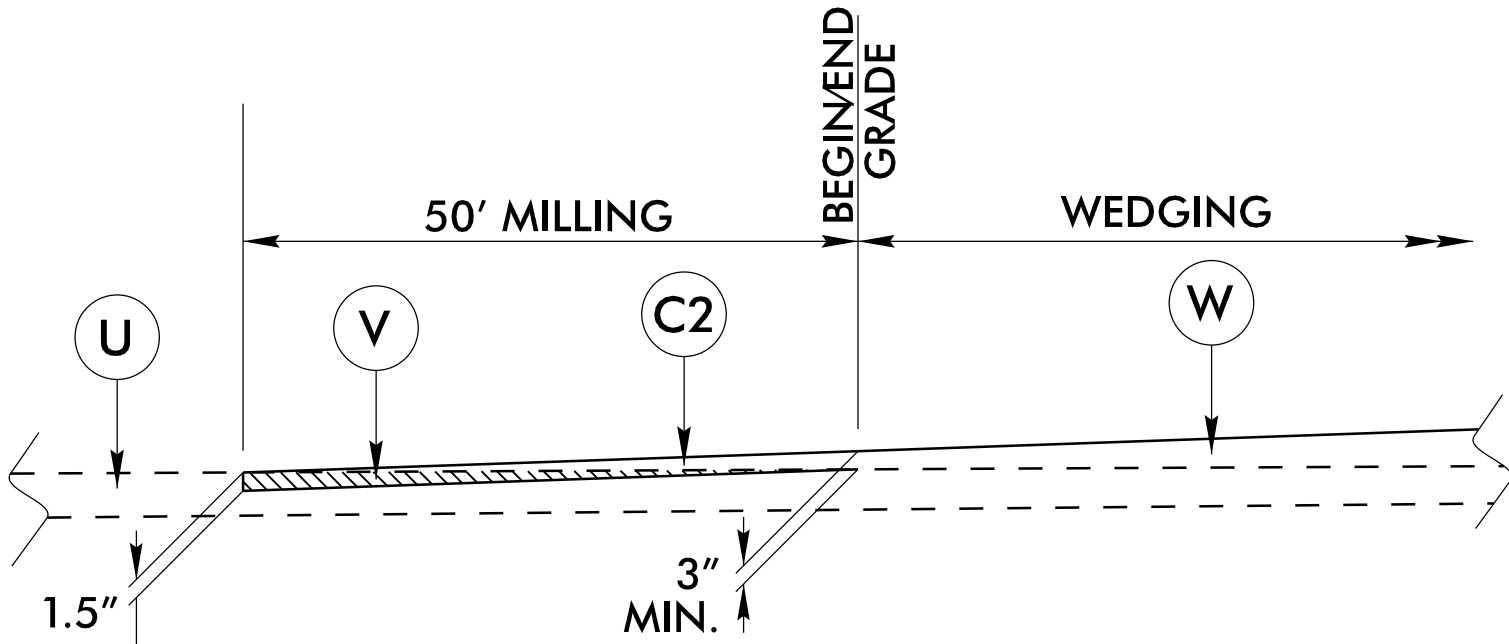


DETAIL OF MILLING AT PAVEMENT TIE-INS

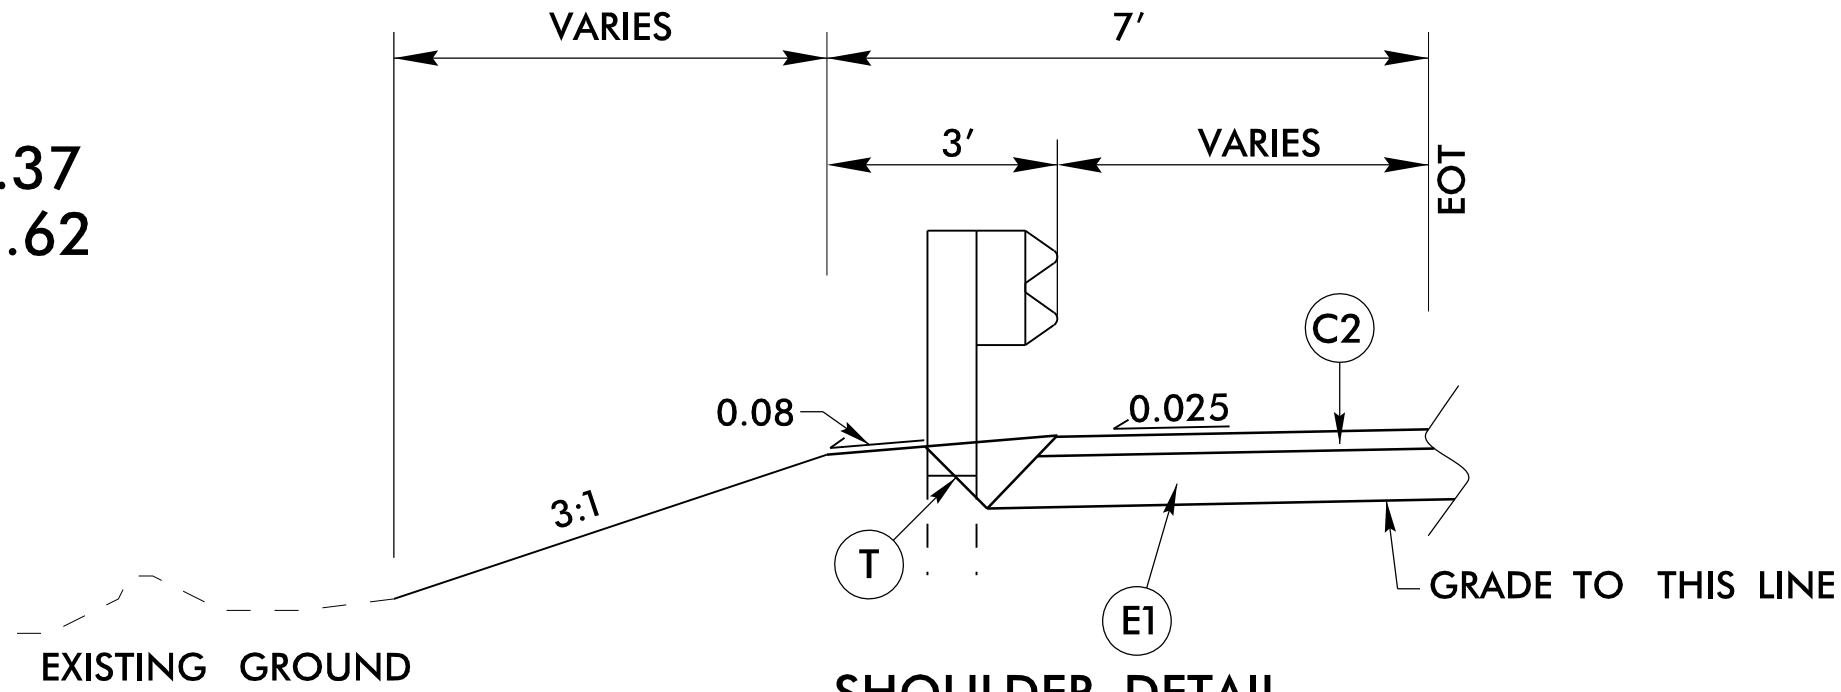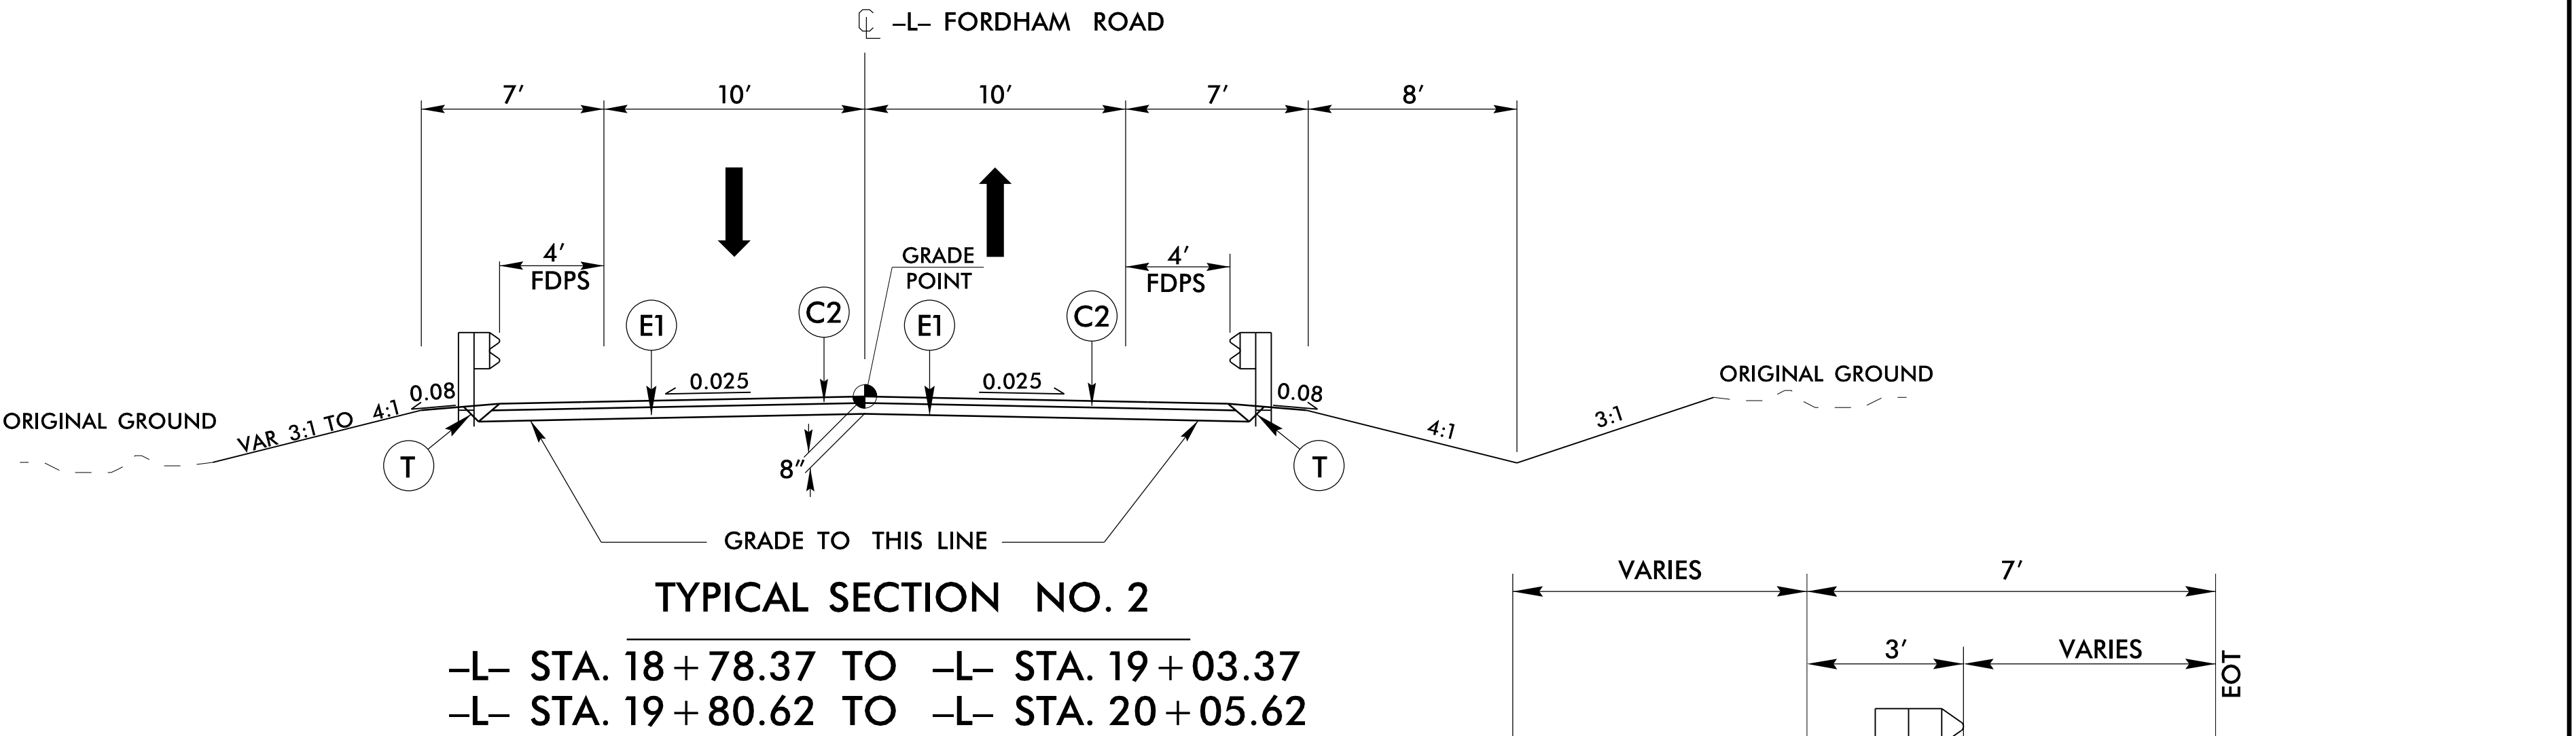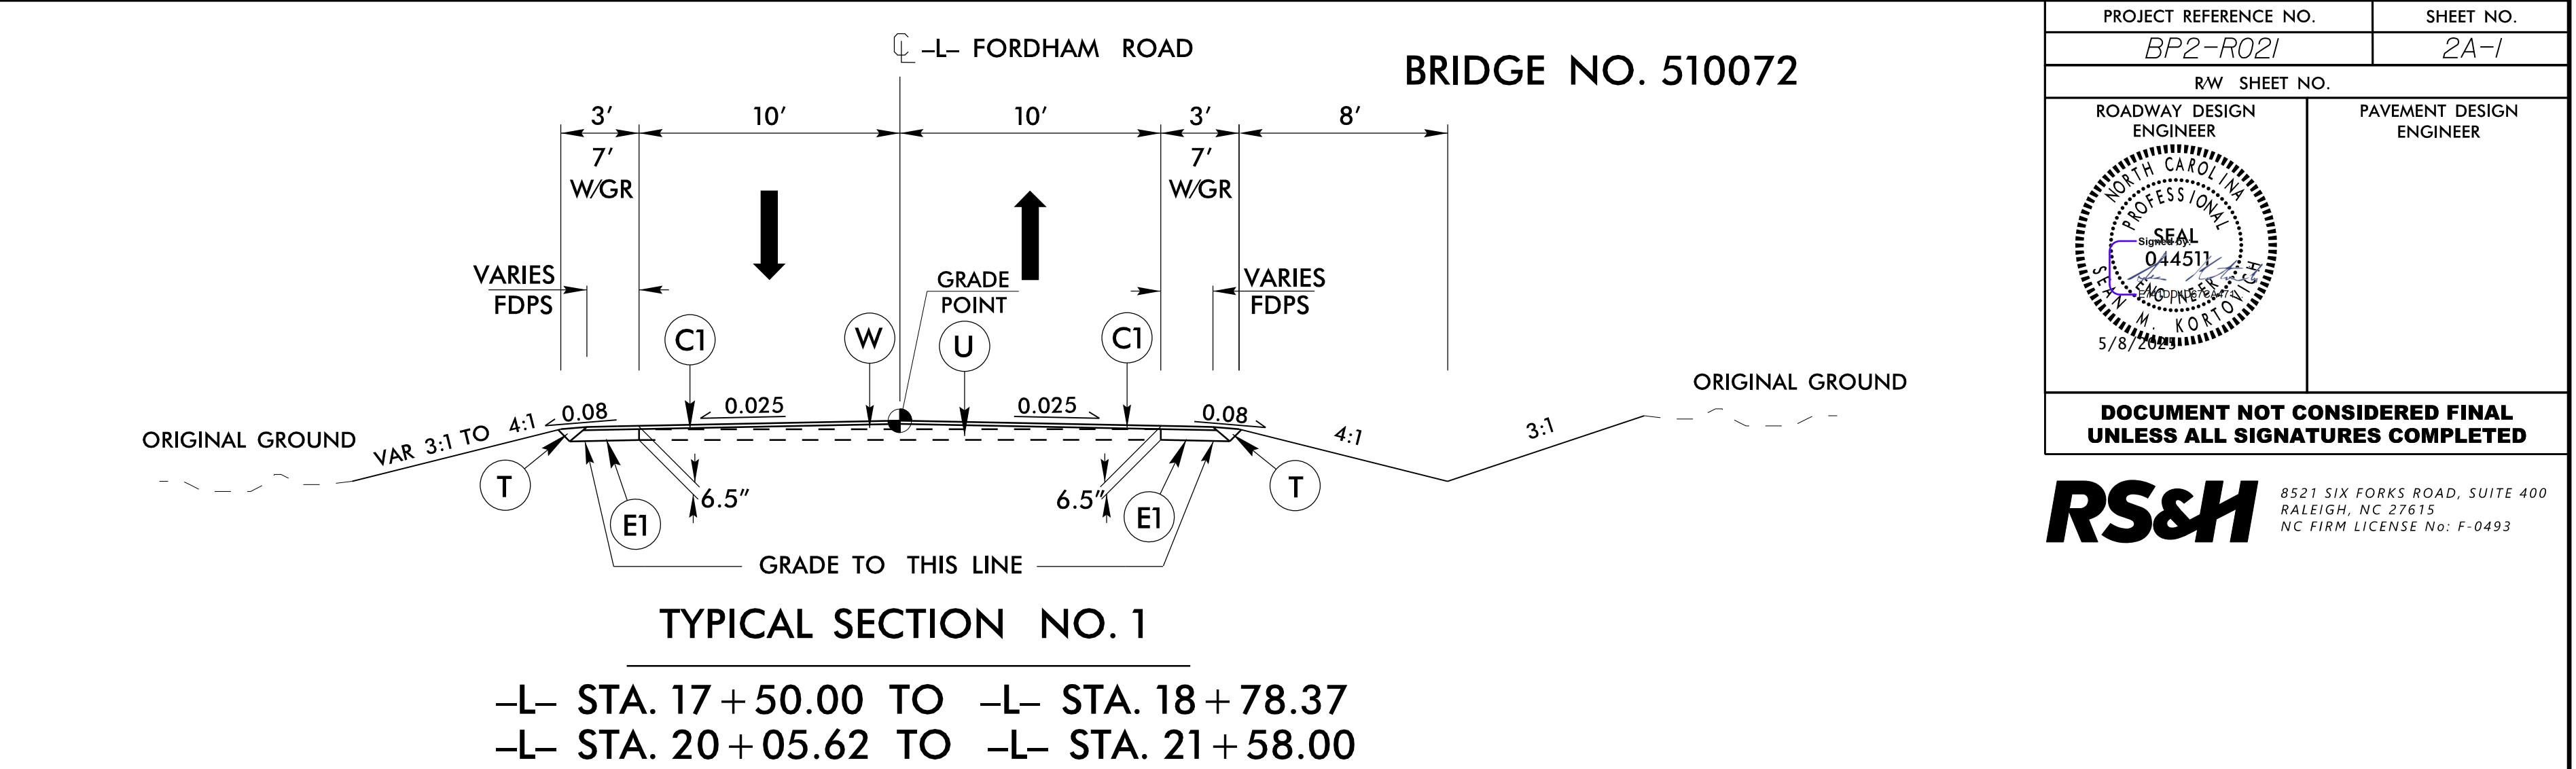


SHOULDER DETAIL

USE IN CONJUNCTION WITH GUARDRAIL ON -L-
SEE CROSS SECTIONS

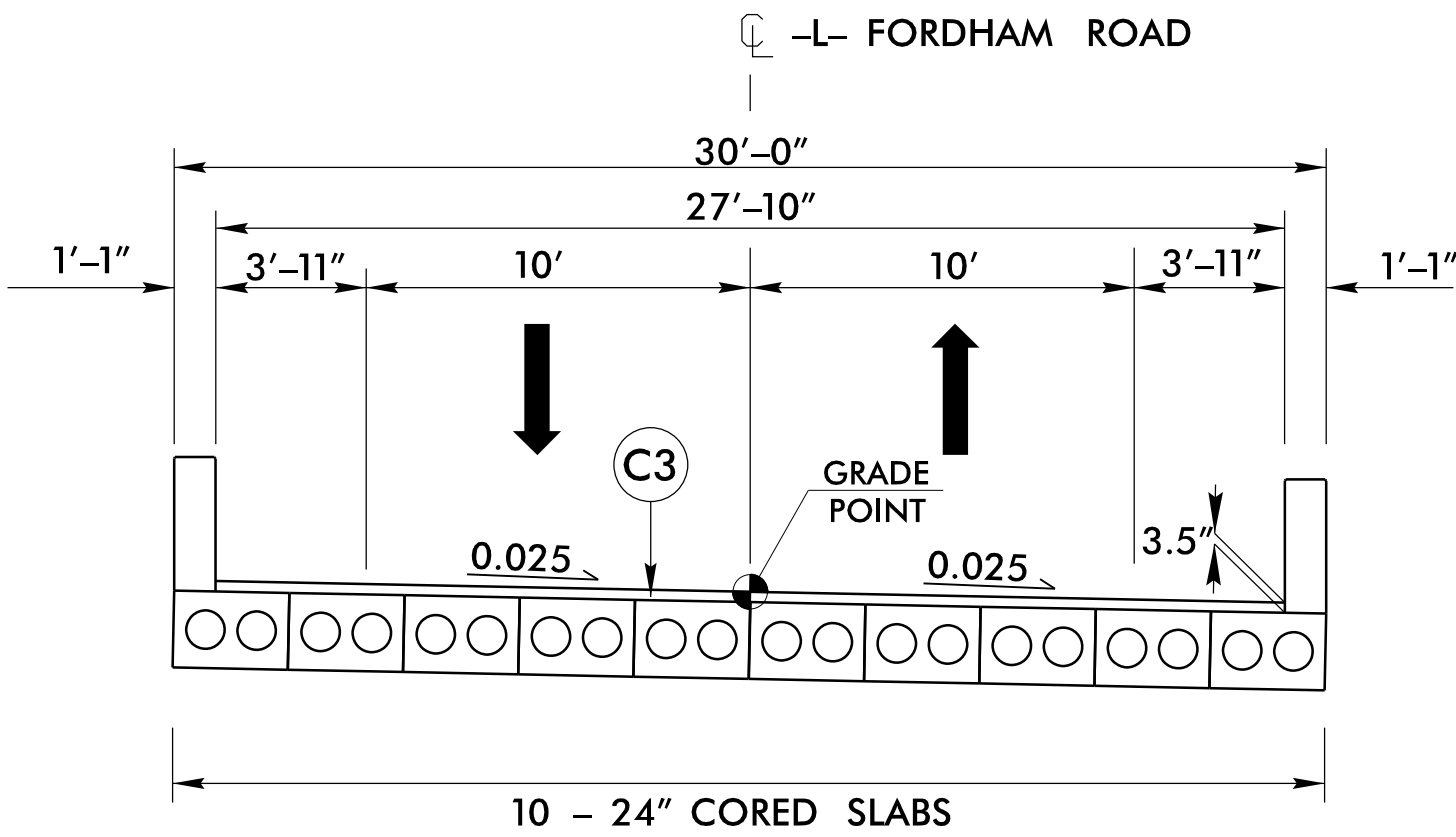

TYPICAL SECTION NO. 3

-L- STA. 19+03.37 TO -L- STA. 19+80.62

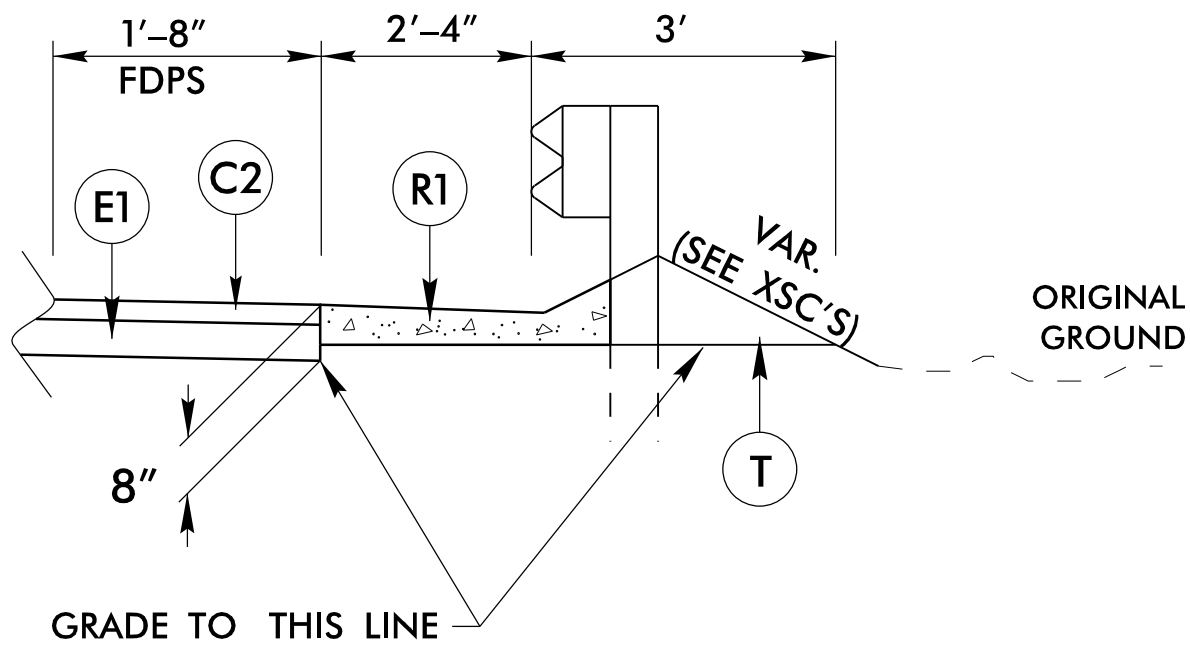

SHOULDER BERM GUTTER DETAIL

-L- STA. 18+57.00 TO -L- STA. 18+92.50 (RT)
-L- STA. 19+91.50 TO -L- STA. 20+25.00 (RT)

PROJECT REFERENCE NO.	SHEET NO.
BP2-R02I	2A-1
RW SHEET NO.	
ROADWAY DESIGN ENGINEER	PAVEMENT DESIGN ENGINEER
DOCUMENT NOT CONSIDERED FINAL UNLESS ALL SIGNATURES COMPLETED	

RS&H 8521 SIX FORKS ROAD, SUITE 400
RALEIGH, NC 27615
NC FIRM LICENSE No: F-0493