



STATE OF NORTH CAROLINA
DEPARTMENT OF TRANSPORTATION

JOSH STEIN
GOVERNOR

DANIEL H. JOHNSON
SECRETARY

August 31, 2026

CONTRACT: DB00645
WBS ELEMENT: 51840.3.1
TIP NUMBER: HN-0041
COUNTY: CARTERET
ROUTE: NC 58 AT SR 1259 (TAYLOR NOTION ROAD)
DESCRIPTION: GRADING, DRAINAGE, AND PAVING OF NC 58 AT SR 1259
(TAYLOR NOTION ROAD) IN CARTERET COUNTY

ADDENDUM 1

TO: PROSPECTIVE BIDDERS

Please note the following revisions to the proposal.

- Revision of the Plans to 50 scale.

Please replace the Plans that were included in the website with the attached pages.

Please make sure to sign the addendum page in the proposal to acknowledge this addendum.

Sincerely,

Signed by:


FED337A8A4074AA...

Mary Voelker Moore, PE
Division Contract Engineer

cc: Mr. Rich Godley
Ms. Heather C. Lane, PE
Mr. Brad McMannen, PE
Mr. Stanley Harrell
Mr. Jordan Scott, PE

TIP PROJECT: HN-0041

CONTRACT: DB000645

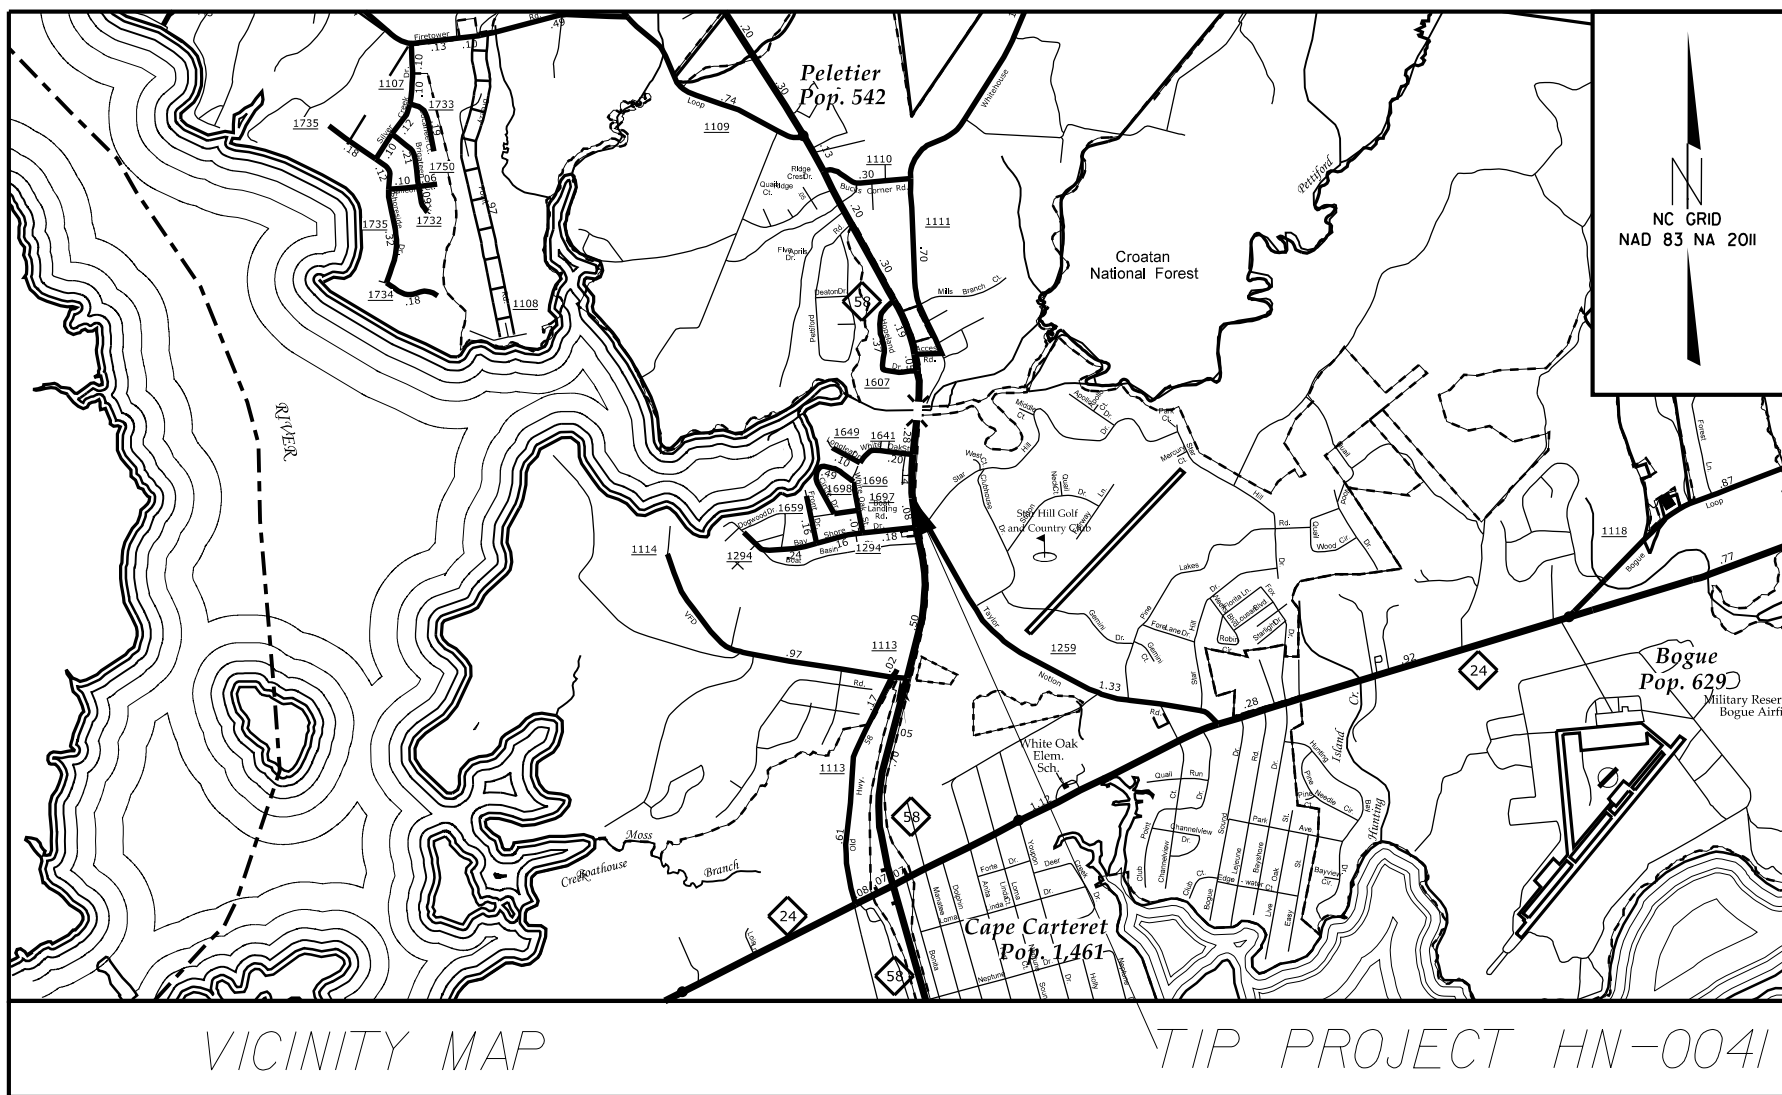



STATE OF NORTH CAROLINA
DIVISION OF HIGHWAYS

CARTERET COUNTY

LOCATION: NC 58 AT SR 1259 (TAYLOR NOTION ROAD)
BETWEEN PELETIER AND CAPE CARTERET

TYPE OF WORK: GRADING, DRAINAGE AND PAVING
CONSTRUCTION OF SINGLE LANE ROUNDABOUT


STATE	STATE PROJECT REFERENCE NO.	SHEET NO.	TOTAL SHEETS
N.C.	HN-0041	1	72
STATE PROJ. NO.	F.A. PROJ. NO.	DESCRIPTION	
51840.1.1	5184001	PE	
51840.2.1	5184001	ROW	
51840.2.2	5184001	UTILITY	
51840.3.1	5184001	CONST.	

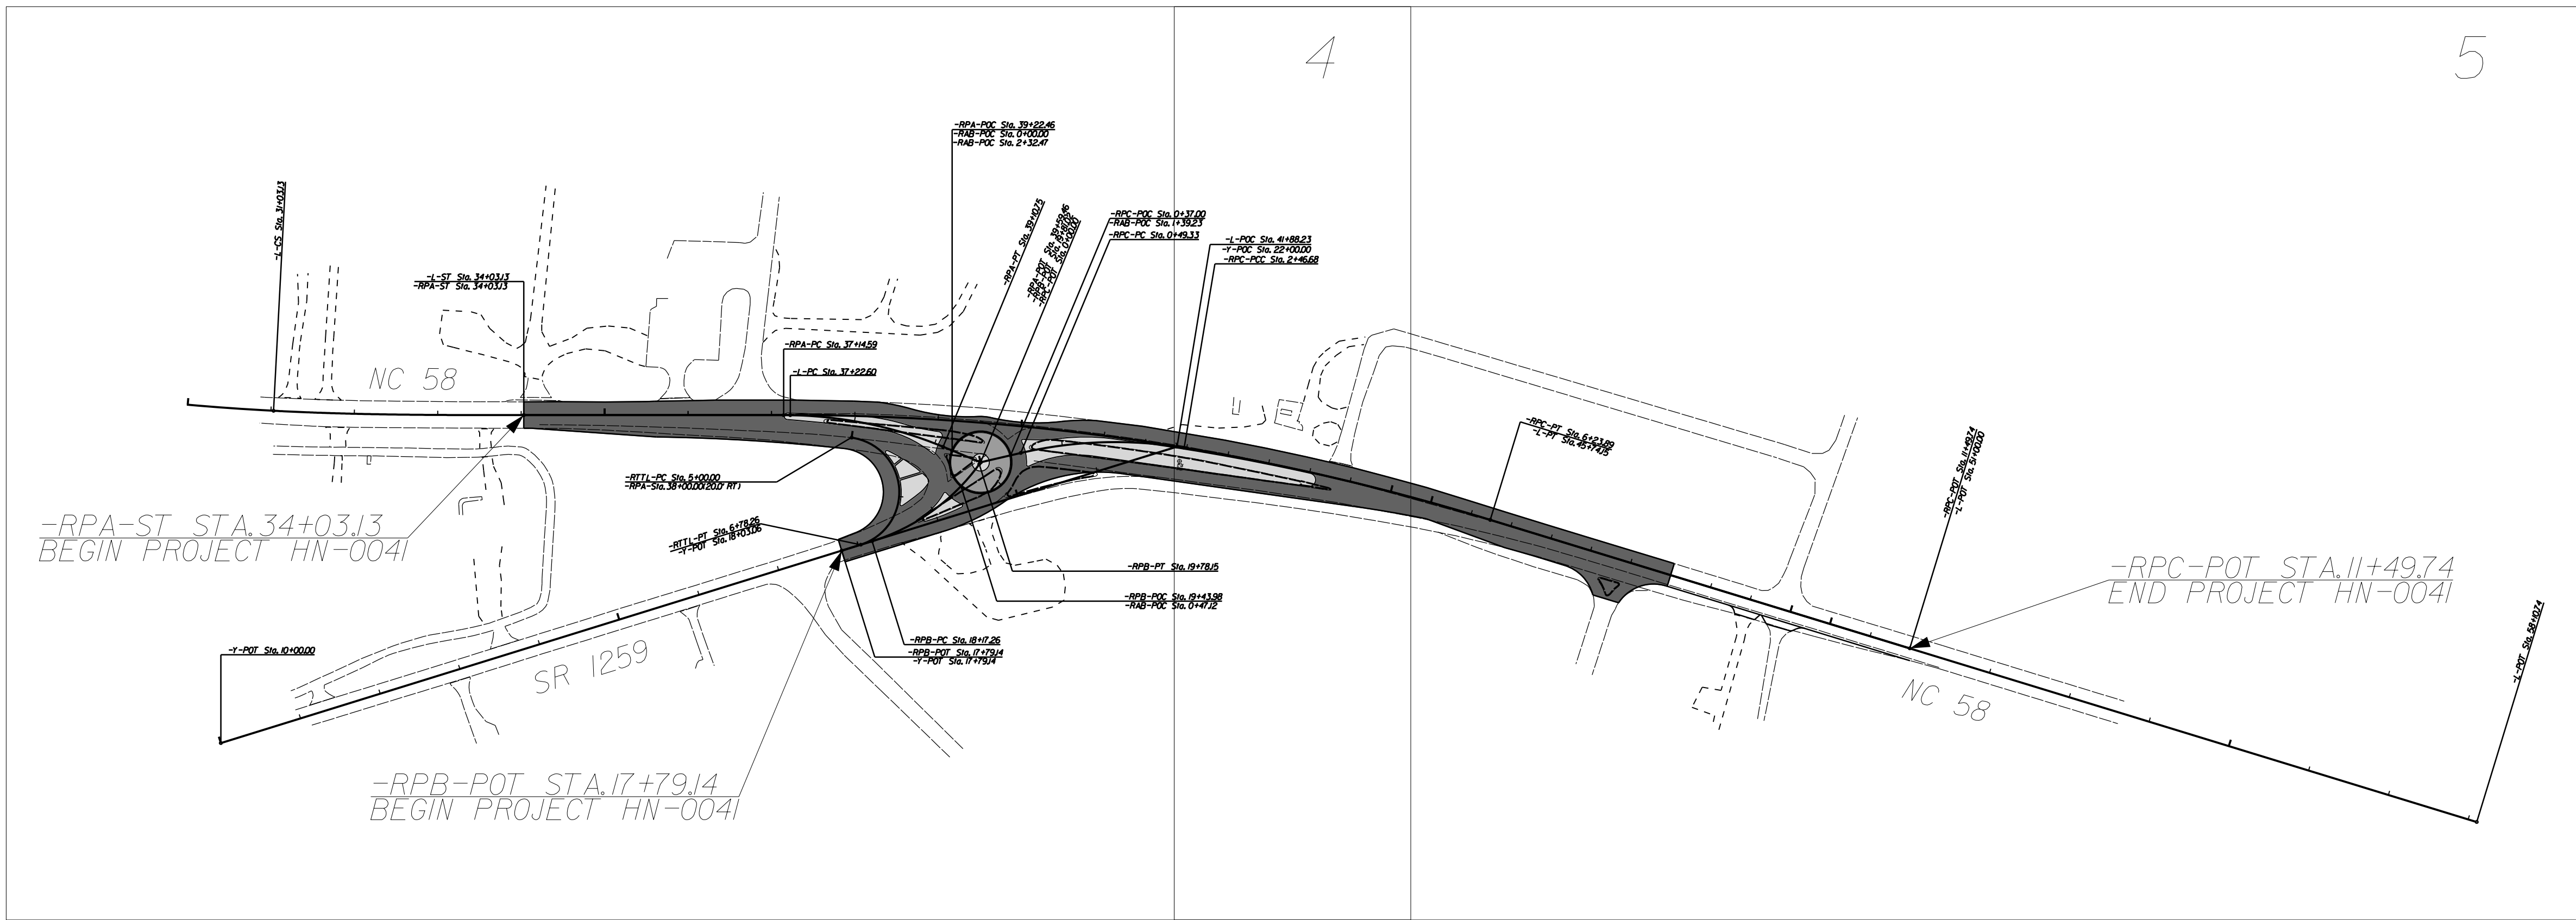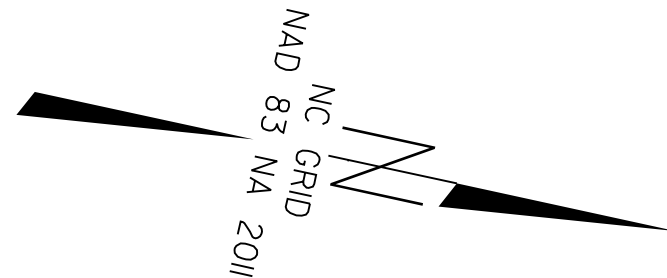

See Sheet 1A For Index of Sheets

DOCUMENT NOT CONSIDERED FINAL
UNLESS ALL SIGNATURES COMPLETED

GRAPHIC SCALES

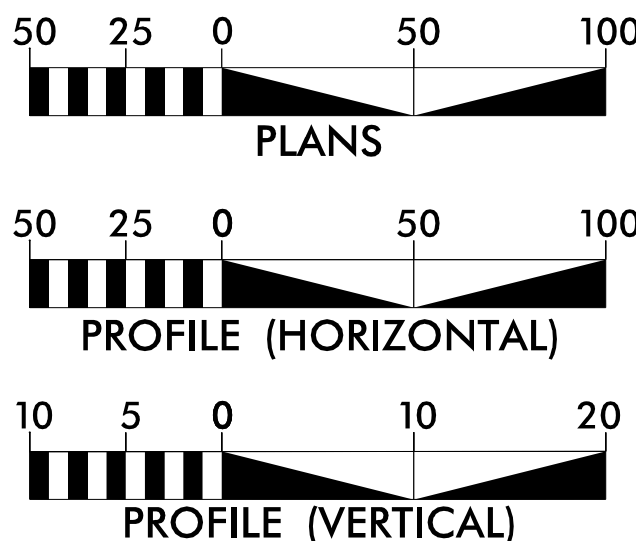

DESIGN DATA

ADT 2023 = 13,000
ADT =
K = %
D = %
T = % *
V = 50 MPH
* TTST = DUAL
FUNC CLASS =

PROJECT LENGTH

TIP PROJECT HN-0041 LENGTH = 0.321 MI

Prepared In the Office of:
DIVISION OF HIGHWAYS
1037 WH SMITH BLVD., GREENVILLE, NC 27834

2024 STANDARD SPECIFICATIONS


RIGHT OF WAY DATE:
JANUARY 2026

LETTING DATE:
SEPTEMBER 2026



HEATHER C. LANE, PE
PROJECT ENGINEER

RICH GODLEY
PROJECT DESIGN ENGINEER

HYDRAULICS ENGINEER

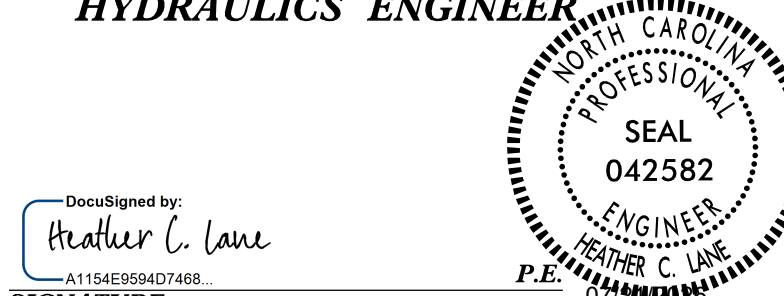

ROADWAY DESIGN ENGINEER

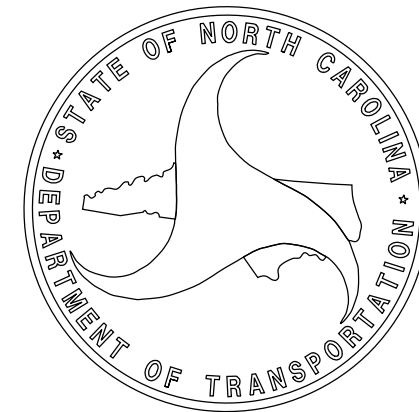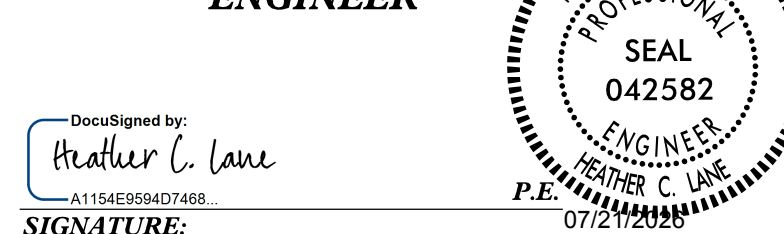

INDEX OF SHEETS	
SHEET NUMBER	SHEET
1	TITLE SHEET
1A	INDEX OF SHEETS, GENERAL NOTES, AND STANDARD DRAWINGS
1B	CONVENTIONAL SYMBOLS
2A-1 THRU 2A-3	PAVEMENT SCHEDULE AND TYPICAL SECTIONS
2B	MONOLITHIC CONC. ISLAND LAYOUT DETAIL
3B	EARTHWORK, DRAINAGE AND GUARDRAIL SUMMARIES
4 THRU 6	PLAN AND PROFILE SHEET
RW-1 THRU RW- 4	SURVEY CONTROL, EXISTING CENTERLINES, PROPOSED CENTERLINES, RIGHT OF WAY AND PROPERTY TIES
TMP-1 THRU TMP-9	TRAFFIC MANAGEMENT PLANS
PMP-1 THRU PMP-3	PAVEMENT MARKING PLANS
SIGN-1 THRU SIGN-5	SIGNING PLANS
EC-1 THRU EC-5A	EROSION CONTROL PLANS
UBO-1 THRU UBO-3	UTILITIES BY OTHERS PLANS
X-1A-1 THRU X-1A-2	CROSS-SECTION SUMMARY SHEET
X-1 THRU X-21	CROSS-SECTIONS

GENERAL NOTES: 2024 SPECIFICATIONS
EFFECTIVE: 01-16-2024
REVISED:

GRADE LINE:
GRADING AND SURFACING:
THE GRADE LINES SHOWN DENOTE THE FINISHED ELEVATION OF THE PROPOSED SURFACING AT GRADE POINTS SHOWN ON THE TYPICAL SECTIONS. GRADE LINES MAY BE ADJUSTED AT THEIR BEGINNING AND ENDING AND AT STRUCTURES AS DIRECTED BY THE ENGINEER IN ORDER TO SECURE A PROPER TIE-IN.

CLEARING:
CLEARING ON THIS PROJECT SHALL BE PERFORMED TO THE LIMITS ESTABLISHED BY METHOD 11.

GUARDRAIL:
THE GUARDRAIL LOCATIONS SHOWN ON THE PLANS MAY BE ADJUSTED DURING CONSTRUCTION AS DIRECTED BY THE ENGINEER. THE CONTRACTOR SHOULD CONSULT WITH THE ENGINEER PRIOR TO ORDERING GUARDRAIL MATERIAL.

SUBSURFACE PLANS:
NO SUBSURFACE PLANS ARE AVAILABLE ON THIS PROJECT. THE CONTRACTOR SHOULD MAKE HIS OWN INVESTIGATION AS TO THE SUBSURFACE CONDITIONS.

UTILITIES:
UTILITY OWNERS ON THIS PROJECT ARE BRIGHTSPEED,
WEST CARTERET WATER CORPORATION, NCDOT,
CHARTER COMMUNICATIONS, CONTERRA ULTRA BROADBAND,
CARTERET CRAVEN ELECTRIC COOPERATIVE
ANY RELOCATION OF EXISTING UTILITIES WILL BE ACCOMPLISHED BY OTHERS.

RIGHT-OF-WAY MARKERS:
RIGHT-OF-WAY MARKERS ON THIS PROJECT SHALL BE PLACED BY OTHERS AND BY CONTRACT IN ACCORDANACE WITH THE DESIGNATED SYMBOLS.

2024 ROADWAY ENGLISH STANDARD DRAWINGS





The following Roadway Standards as appear in "Roadway Standard Drawings" Contracts Standards and Development Unit - N. C. Department of Transportation - Raleigh, N. C., Dated January 16, 2024 are applicable to this project and by reference hereby are considered a part of these plans:

STD.NO.	TITLE
DIVISION 2 - EARTHWORK	
200.02	Method of Clearing - Method II
225.02	Guide for Grading Subgrade - Secondary and Local
DIVISION 3 - PIPE CULVERTS	
300.01	Method of Pipe Installation
DIVISION 6 - ASPHALT BASES AND PAVEMENTS	
654.01	Pavement Repairs
DIVISION 8 - INCIDENTALS	
840.32	Brick Junction Box - 12" thru 66" Pipe
840.54	Manhole Frame and Cover
840.72	Pipe Collar
846.01	Concrete Curb, Gutter and Curb & Gutter
852.01	Concrete Islands
862.01	Guardrail Placement
862.02	Guardrail Installation





CONVENTIONAL PLAN SHEET SYMBOLS

Note: Not to Scale



BOUNDARIES AND PROPERTY:

    State Line	
County Line	
Township Line	
City Line	
Reservation Line	
Property Line	
Existing Iron Pin (EIP)	
Computed Property Corner	
Existing Concrete Monument (ECM)	
Parcel/Sequence Number	
Existing Fence Line	
Proposed Woven Wire Fence	
Proposed Chain Link Fence	
Proposed Barbed Wire Fence	
Existing Wetland Boundary	
Proposed Wetland Boundary	
Existing Endangered Animal Boundary	
Existing Endangered Plant Boundary	
Existing Historic Property Boundary	
Known Contamination Area: Soil	
Potential Contamination Area: Soil	
Known Contamination Area: Water	
Potential Contamination Area: Water	
Contaminated Site: Known or Potential	




BUILDINGS AND OTHER CULTURE:

    Gas Pump Vent or U/G Tank Cap	
Sign	
Well	
Small Mine	
Foundation	
Area Outline	
Cemetery	
Building	
School	
Church	
Dam	



HYDROLOGY:

  Stream or Body of Water	
Hydro, Pool or Reservoir	
Jurisdictional Stream	
Buffer Zone 1	
Buffer Zone 2	
Flow Arrow	
Disappearing Stream	
Spring	
Wetland	
Proposed Lateral, Tail, Head Ditch	
False Sump	



RAILROADS:

   
Standard Gauge	
RR Signal Milepost	
Switch	
RR Abandoned	
RR Dismantled	

RIGHT OF WAY & PROJECT CONTROL:

  
Primary Horiz Control Point	
Primary Horiz and Vert Control Point	
Secondary Horiz and Vert Control Point	
Vertical Benchmark	
Existing Right of Way Monument	
Proposed Right of Way Monument (Rebar and Cap)	
Proposed Right of Way Monument (Concrete)	
Existing Permanent Easement Monument	
Proposed Permanent Easement Monument (Rebar and Cap)	
Existing C/A Monument	
Proposed C/A Monument (Rebar and Cap)	
Proposed C/A Monument (Concrete)	
Existing Right of Way Line	
Proposed Right of Way Line	
Existing Control of Access Line	
Proposed Control of Access Line	
Proposed ROW and CA Line	
Existing Easement Line	
Proposed Temporary Construction Easement	
Proposed Temporary Drainage Easement	
Proposed Permanent Drainage Easement	
Proposed Permanent Drainage/Utility Easement	
Proposed Permanent Utility Easement	
Proposed Temporary Utility Easement	
Proposed Aerial Utility Easement	

ROADS AND RELATED FEATURES:

  Existing Edge of Pavement	
Existing Curb	
Proposed Slope Stakes Cut	
Proposed Slope Stakes Fill	
Proposed Curb Ramp	
Existing Metal Guardrail	
Proposed Guardrail	
Existing Cable Guiderail	
Proposed Cable Guiderail	
Equality Symbol	
Pavement Removal	
VEGETATION:	
Single Tree	
Single Shrub	
Hedge	

 Woods Line	
Orchard	
Vineyard	

EXISTING STRUCTURES:




 
MAJOR:	
Bridge, Tunnel or Box Culvert	
Bridge Wing Wall, Head Wall and End Wall	
MINOR:	
Head and End Wall	
Pipe Culvert	
Footbridge	
Drainage Box: Catch Basin, DI or JB	
Paved Ditch Gutter	
Storm Sewer Manhole	
Storm Sewer	

UTILITIES:

* SUE – Subsurface Utility Engineering
LOS – Level of Service – A,B,C or D (Accuracy)

POWER:	
Existing Power Pole	
Proposed Power Pole	
Existing Joint Use Pole	
Proposed Joint Use Pole	
Power Manhole	
Power Line Tower	
Power Transformer	
U/G Power Cable Hand Hole	
H-Frame Pole	
U/G Power Line Test Hole (SUE – LOS A)*	
U/G Power Line (SUE – LOS B)*	
U/G Power Line (SUE – LOS C)*	
U/G Power Line (SUE – LOS D)*	





TELEPHONE:

    Existing Telephone Pole	
Proposed Telephone Pole	
Telephone Manhole	
Telephone Pedestal	
Telephone Cell Tower	
U/G Telephone Cable Hand Hole	
U/G Telephone Test Hole (SUE – LOS A)*	
U/G Telephone Cable (SUE – LOS B)*	
U/G Telephone Cable (SUE – LOS C)*	
U/G Telephone Cable (SUE – LOS D)*	
U/G Telephone Conduit (SUE – LOS B)*	
U/G Telephone Conduit (SUE – LOS C)*	
U/G Telephone Conduit (SUE – LOS D)*	
U/G Fiber Optics Cable (SUE – LOS B)*	
U/G Fiber Optics Cable (SUE – LOS C)*	
U/G Fiber Optics Cable (SUE – LOS D)*	





WATER:

Water Manhole	
Water Meter	
Water Valve	
Water Hydrant	
U/G Water Line Test Hole (SUE – LOS A)*	
U/G Water Line (SUE – LOS B)*	
U/G Water Line (SUE – LOS C)*	
U/G Water Line (SUE – LOS D)*	
Above Ground Water Line	


TV:

    TV Pedestal	
TV Tower	
U/G TV Cable Hand Hole	
U/G TV Test Hole (SUE – LOS A)*	
U/G TV Cable (SUE – LOS B)*	
U/G TV Cable (SUE – LOS C)*	
U/G TV Cable (SUE – LOS D)*	
U/G Fiber Optic Cable (SUE – LOS B)*	
U/G Fiber Optic Cable (SUE – LOS C)*	
U/G Fiber Optic Cable (SUE – LOS D)*	



GAS:

    Gas Valve	
Gas Meter	
U/G Gas Line Test Hole (SUE – LOS A)*	
U/G Gas Line (SUE – LOS B)*	
U/G Gas Line (SUE – LOS C)*	
U/G Gas Line (SUE – LOS D)*	
Above Ground Gas Line	

SANITARY SEWER:

 
Sanitary Sewer Manhole	
Sanitary Sewer Cleanout	
U/G Sanitary Sewer Line	
Above Ground Sanitary Sewer	
SS Force Main Line Test Hole (SUE – LOS A)*	
SS Force Main Line (SUE – LOS B)*	
SS Force Main Line (SUE – LOS C)*	
SS Force Main Line (SUE – LOS D)*	

MISCELLANEOUS:

  Utility Pole	
Utility Pole with Base	
Utility Located Object	
Utility Traffic Signal Box	
Utility Unknown U/G Line (SUE – LOS B)*	
U/G Tank; Water, Gas, Oil	
Underground Storage Tank, Approx. Loc.	
A/G Tank; Water, Gas, Oil	
Geoenvironmental Boring	
Abandoned According to Utility Records	
End of Information	

PROJECT REFERENCE NO.		SHEET NO.	
HN-0041		2A-I	
R/W SHEET NO.			
ROADWAY DESIGN ENGINEER		PAVEMENT DESIGN ENGINEER	
			
07/21/2026		07/21/2026	
DOCUMENT NOT CONSIDERED FINAL UNLESS ALL SIGNATURES COMPLETED			

NOTE: PAVEMENT EDGE SLOPES ARE 1:1 UNLESS SHOWN OTHERWISE

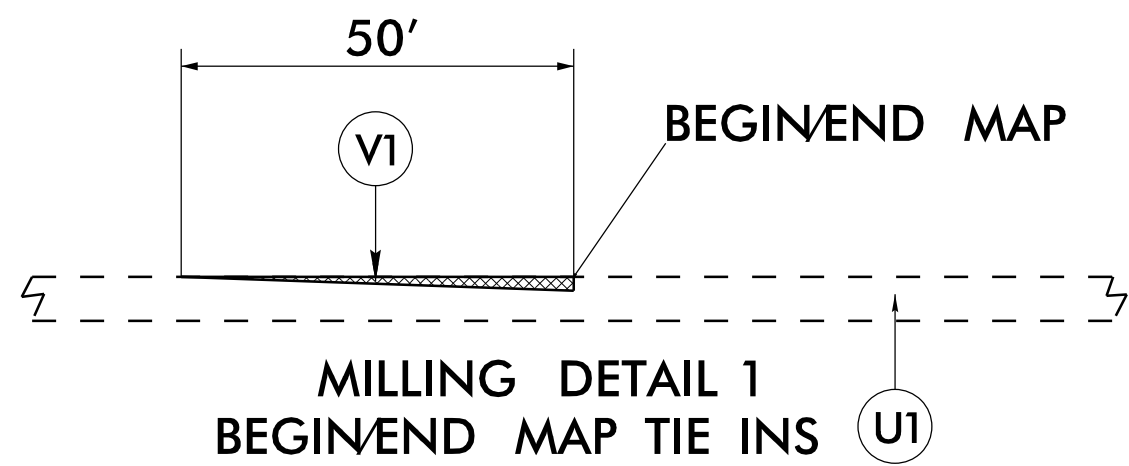


VARIES

V1

MILLING DETAIL 2
TRAVEL LANES

U1

NOTE:
MILLING SHALL BE PREFORMED TO ALLOW FOR A
1.5" FINAL SURFACE OVERLAY TO AVOID GRADE POINT ADJUSTMENTS
OR AS DIRECTED BY THE ENGINEER, IN ACCORDANCE WITH THIS DETAIL

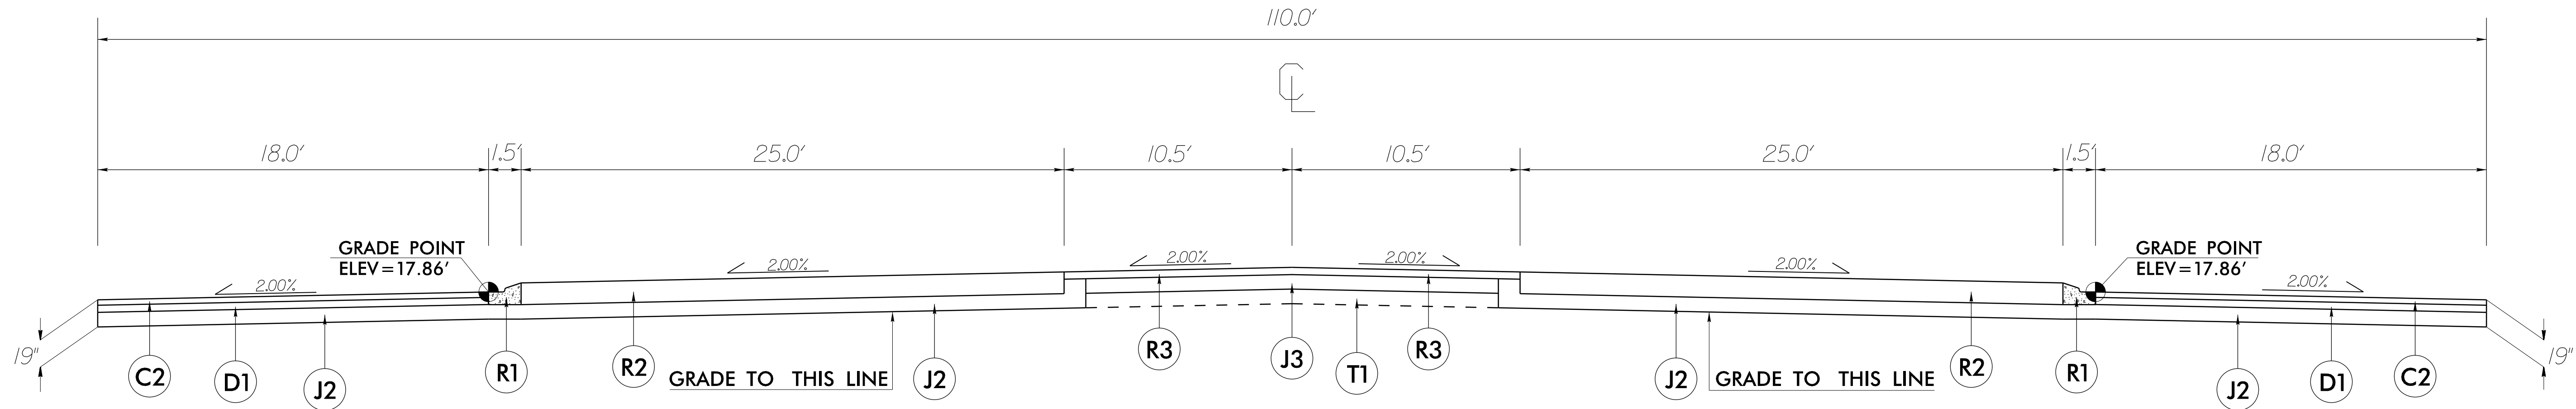

USE TYPICAL SECTION NO.1
-RAB- STA.0+00.00 - STA.2+32.47
*SEE CROSS SECTIONS
* -RPA-STA.39+59.45
* -RPB-STA.19+81.01
* -RPC-STA.0+00.00

FILL FOR UNDERCUT.

G = NON-GATING IMPACT ATTENUATOR TYPE 350

NOTE: EMBANKM

NOTE: EMBANKMENT COLUMN DOES NOT INCLUDE BACKFILL FOR UNDERCUT.

COLUMN DOES NOT INC

NOTE: EMBANKMENT COLUMN DOES NOT INCLUDE BACKFILL FOR

BANKMENT COLUMN DOES NOT INCLUDE BANKMENTS

NOTE: EMBANKMENT COLUMN DOES NOT INCLUDE BACKFILL FOR UN


NOTE: EMBANKMENT COLUMN DOES NOT INCLUDE BACKFILL FOR UNDERCUT.

NOTE: EMBANKMENT COLUMN DOES NOT INCLUDE BACKFILL FOR UNDERCUT

8/17/99

15-JUL-2026 13:59
G:\PROJECTS\CARTERET\HN-0041\NC58_SRI259 (Taylor Notion Rd)\HN-0041_psh 4.dgn


REVISIONS


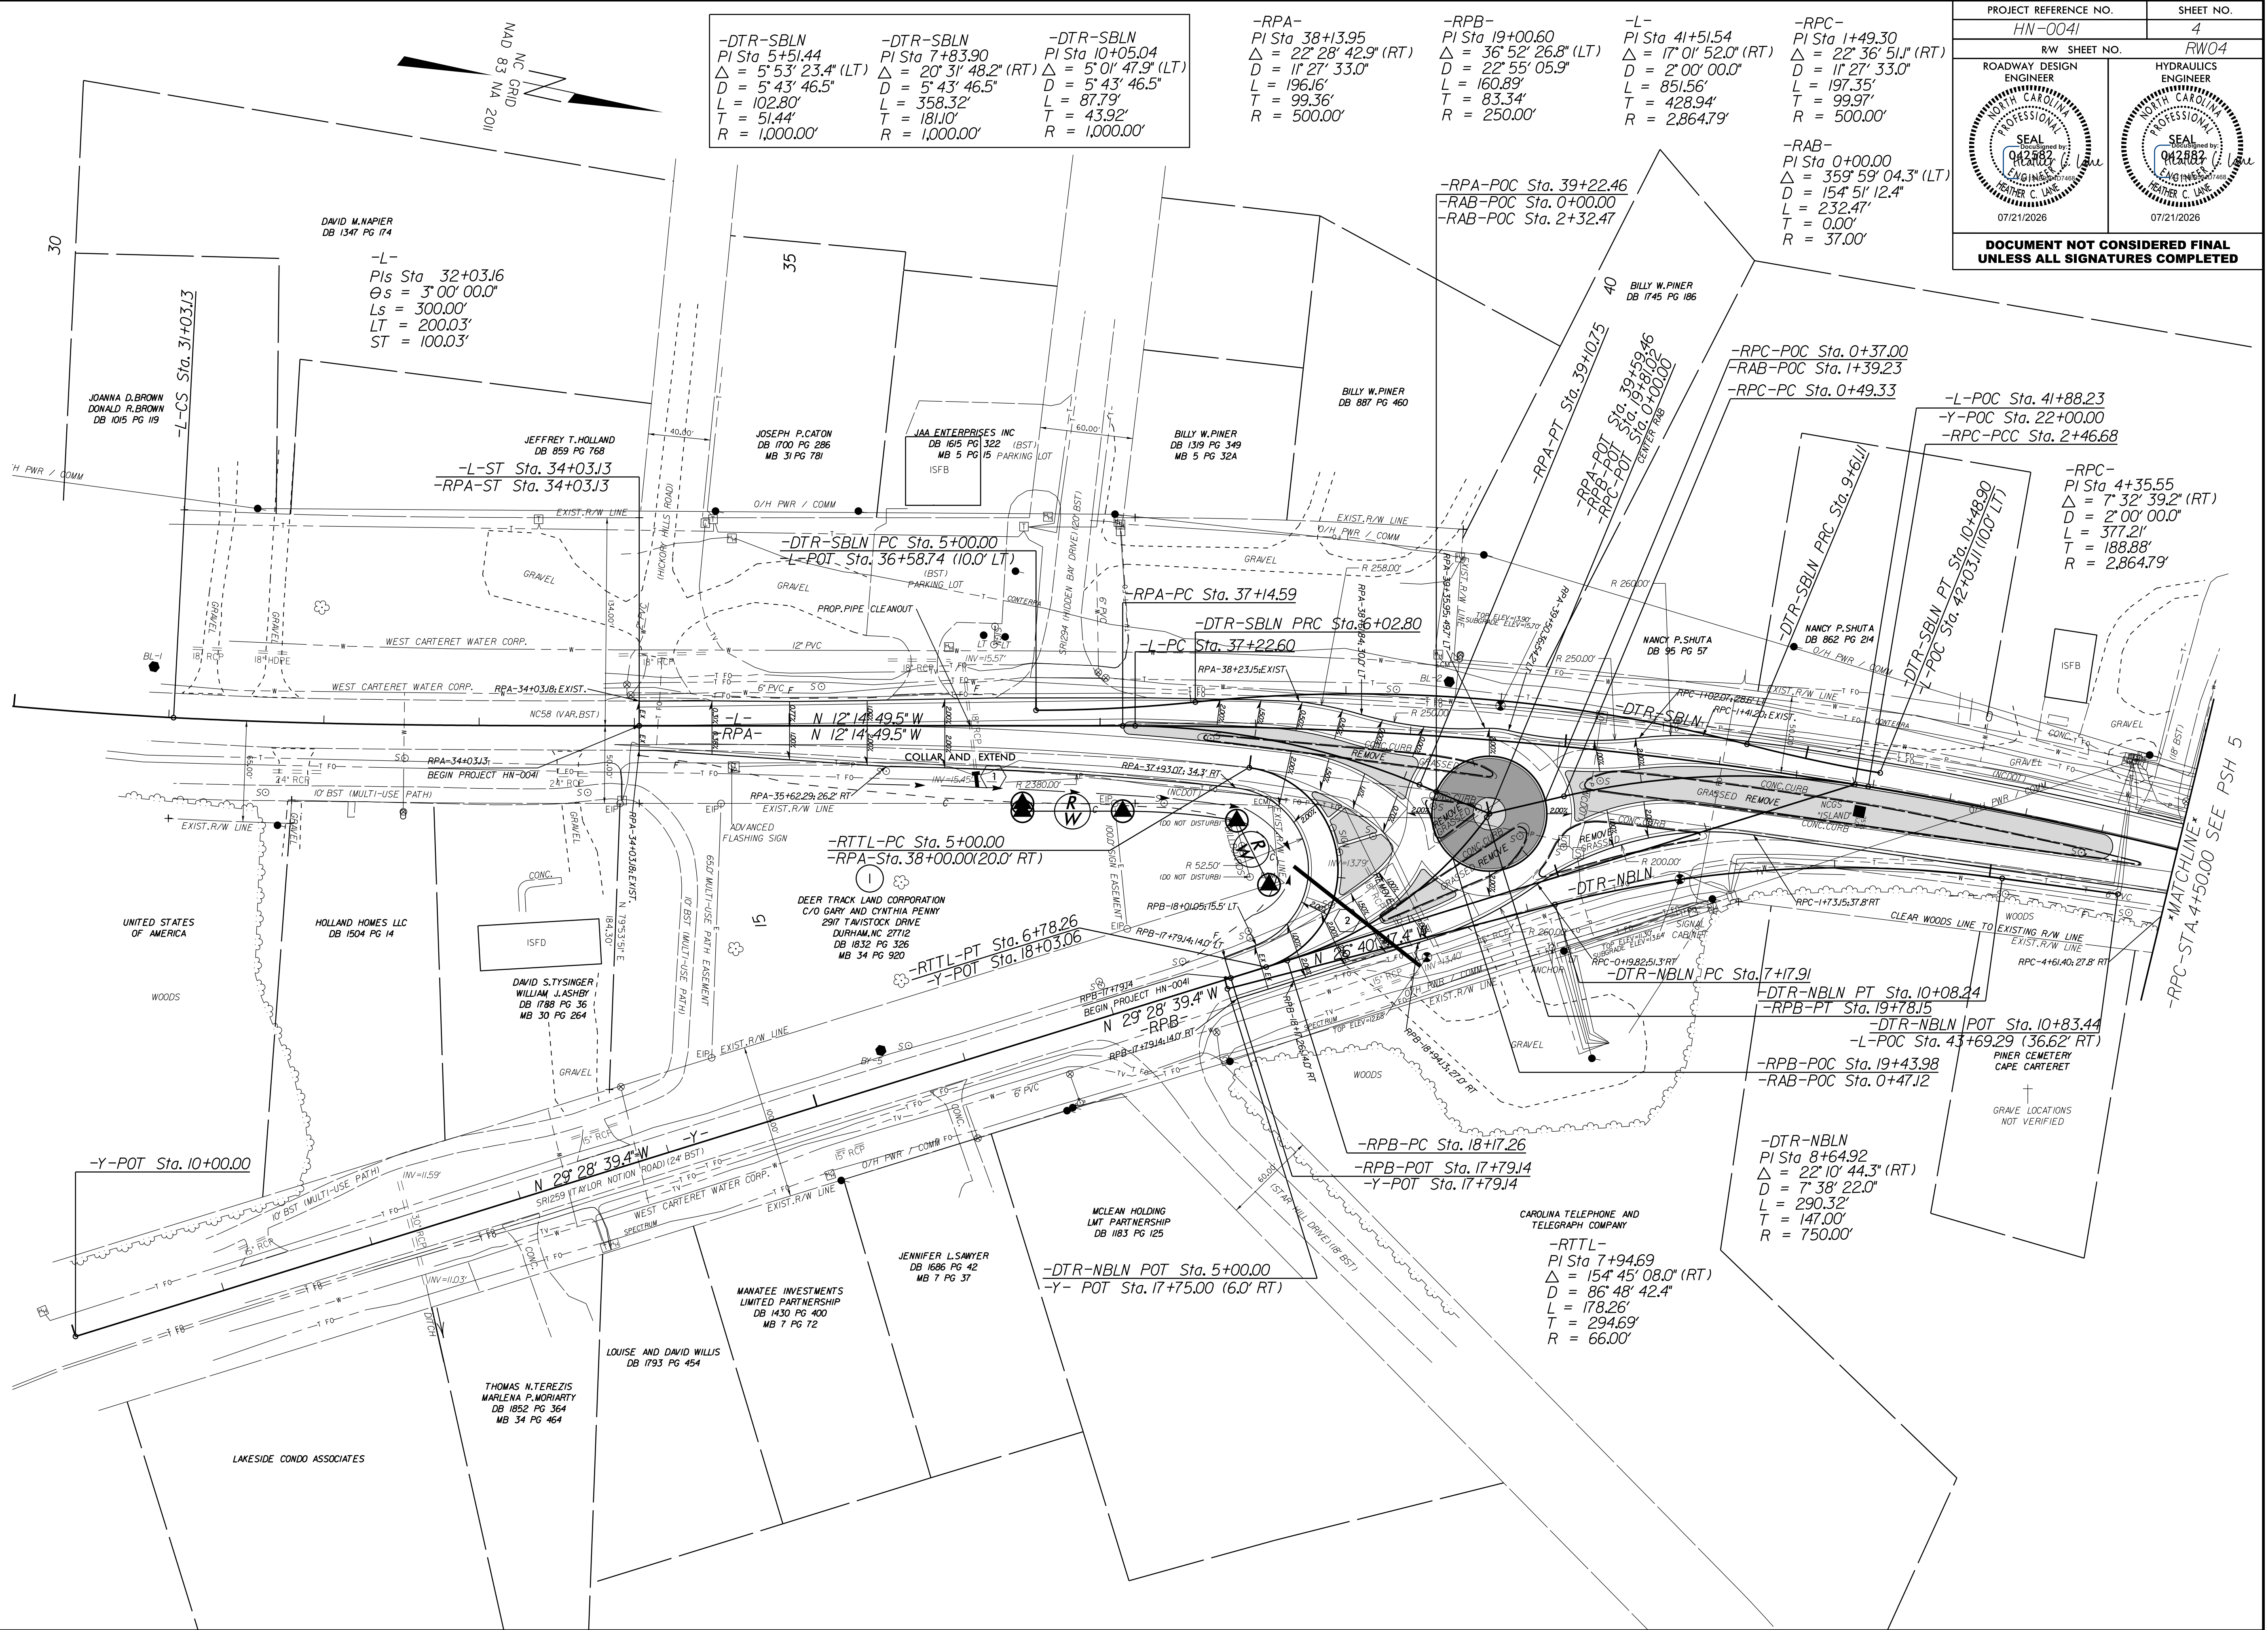


8/17/99

15-JUL-2026 13:59
C:\PROJECTS\CAPE CARTER\HN-0041\NC58_SRI259 (T)\Jalior Notion Rd\HN-0041_psh 5.dgn


REVISIONS

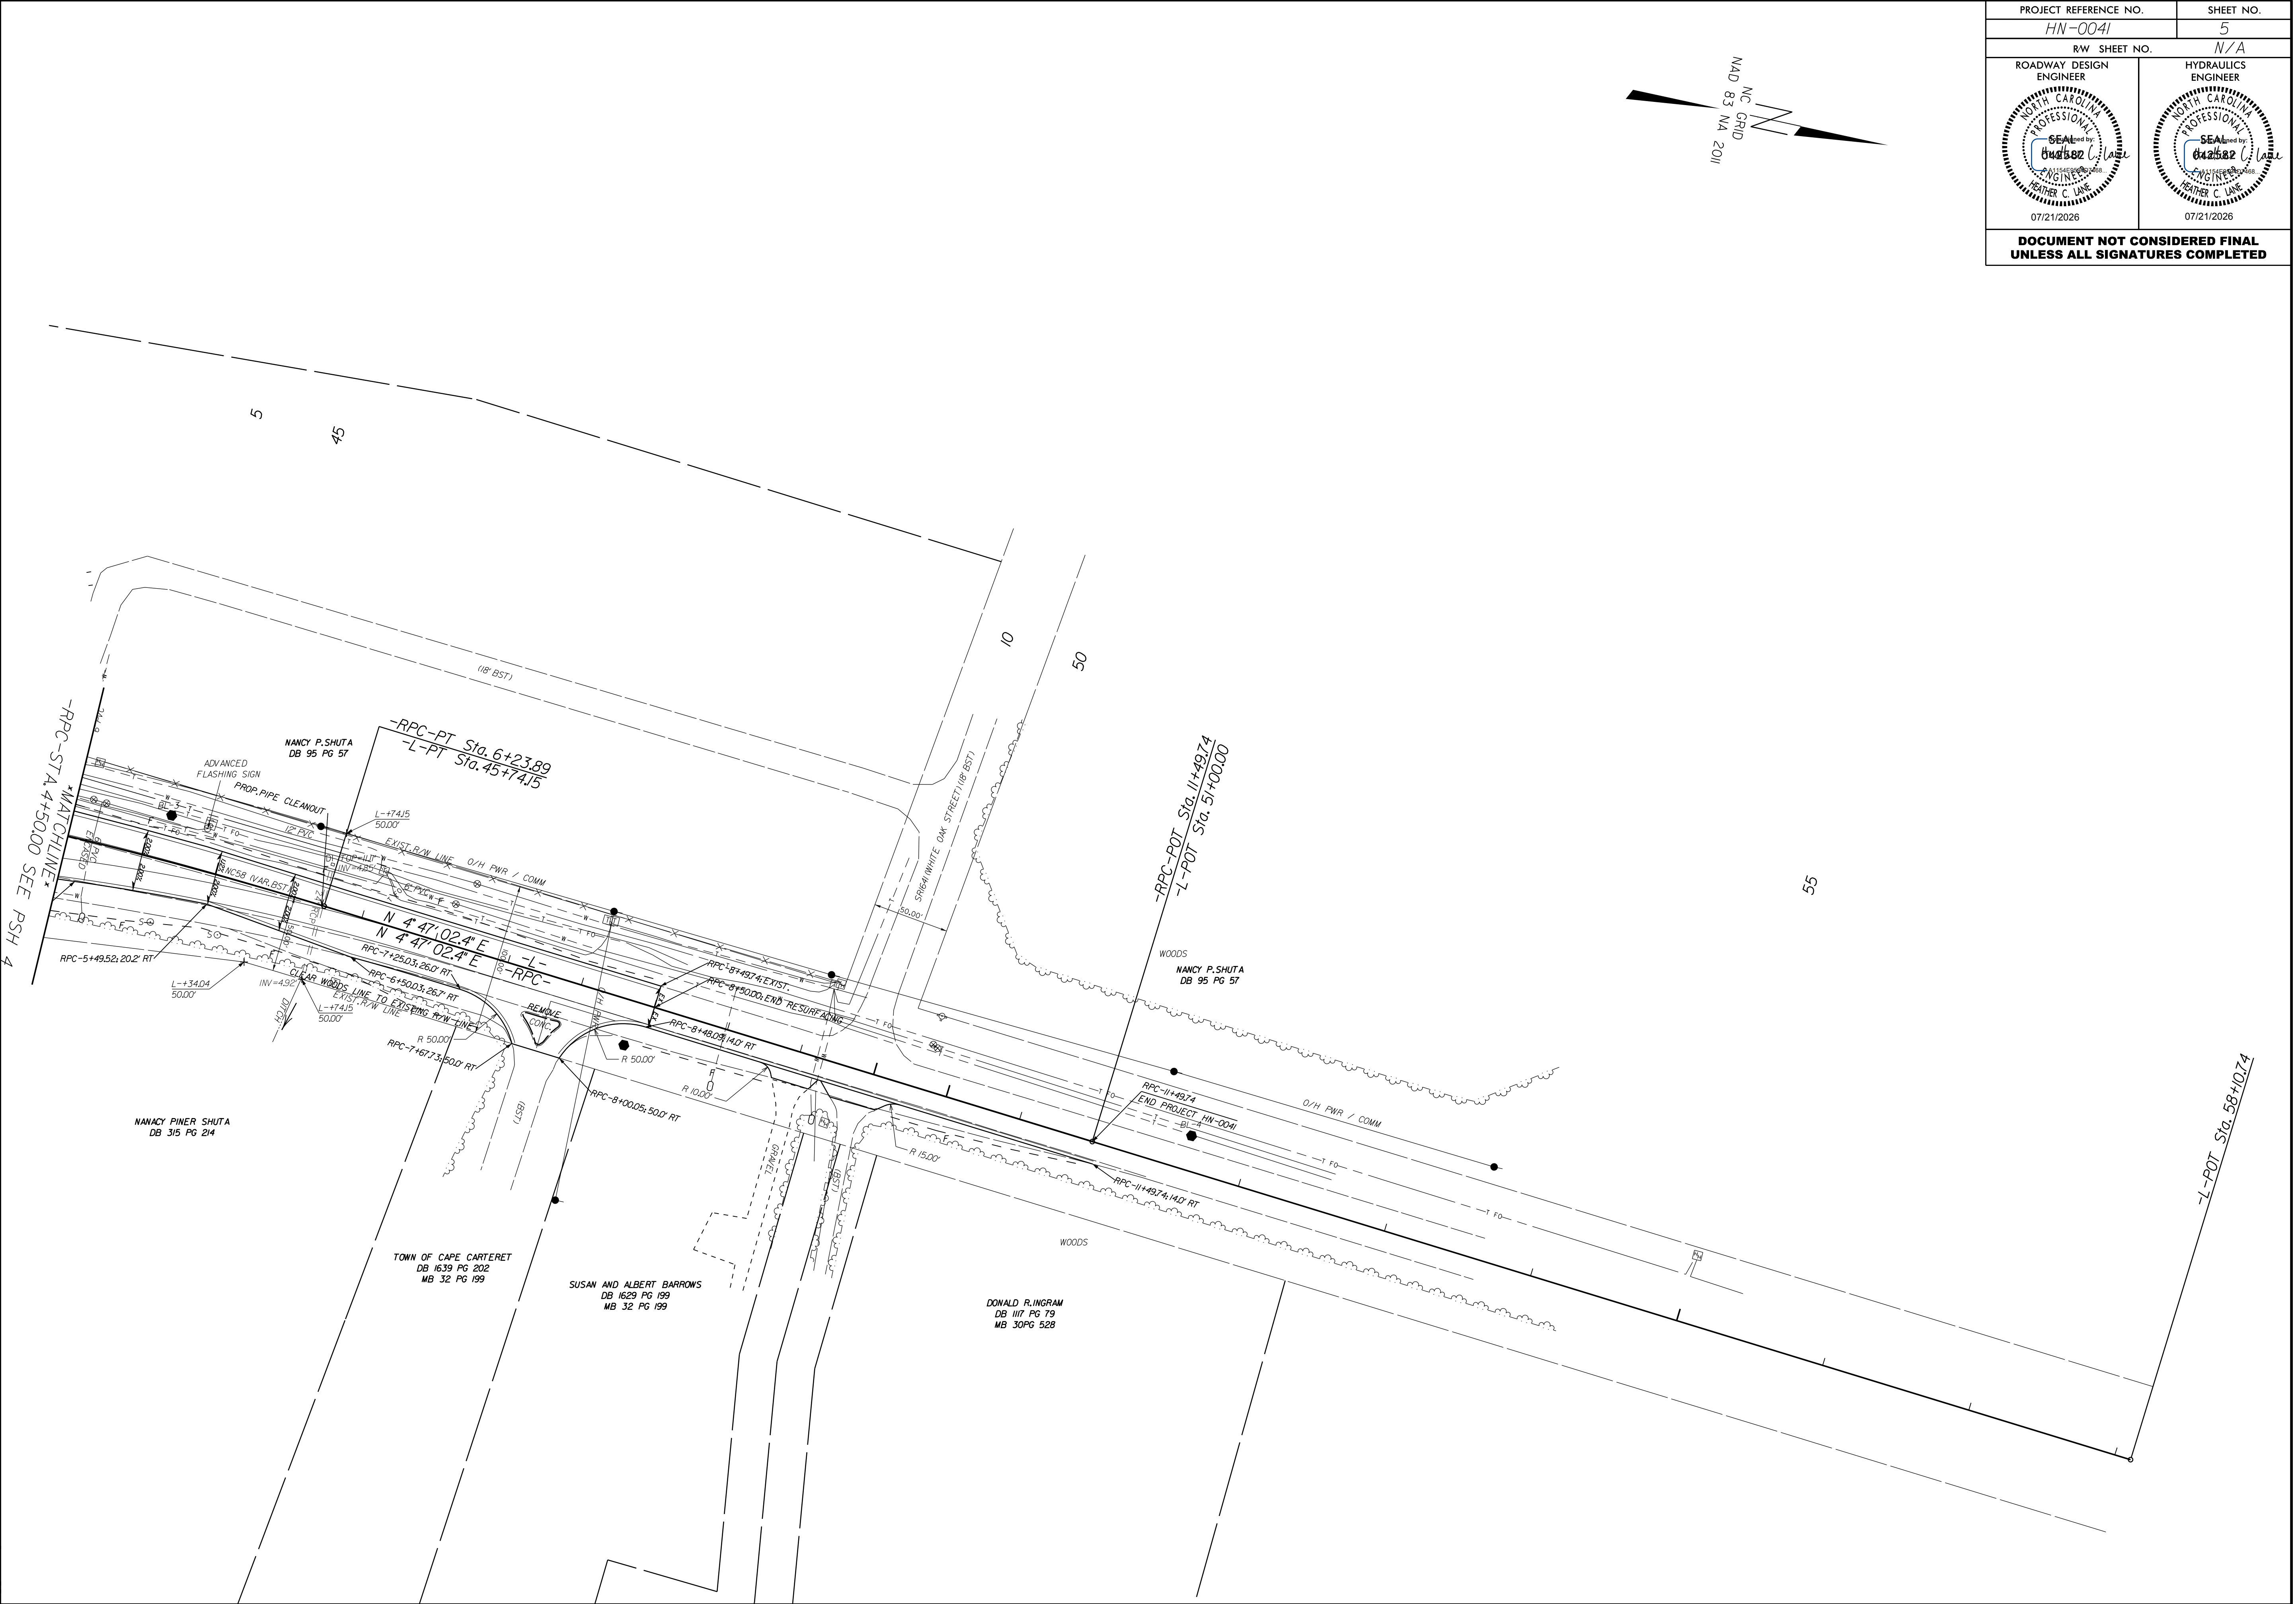

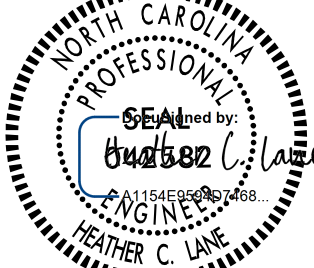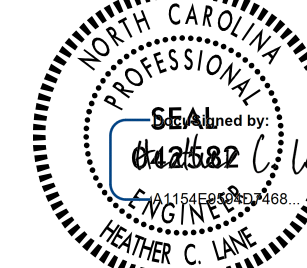PROJECT REFERENCE NO.		SHEET NO.
HN-0041		5
RW SHEET NO.		N/A
ROADWAY DESIGN ENGINEER	HYDRAULICS ENGINEER	
		
07/21/2026		
07/21/2026		
DOCUMENT NOT CONSIDERED FINAL UNLESS ALL SIGNATURES COMPLETED		

5/28/99

15-JUL-2026 13:59
D:\BRI\10615\358\INTERP\HN-0041_NC58_SRI259 (Taylor Notion Rd)\HN-0041_psh 6.dgn
roadlen

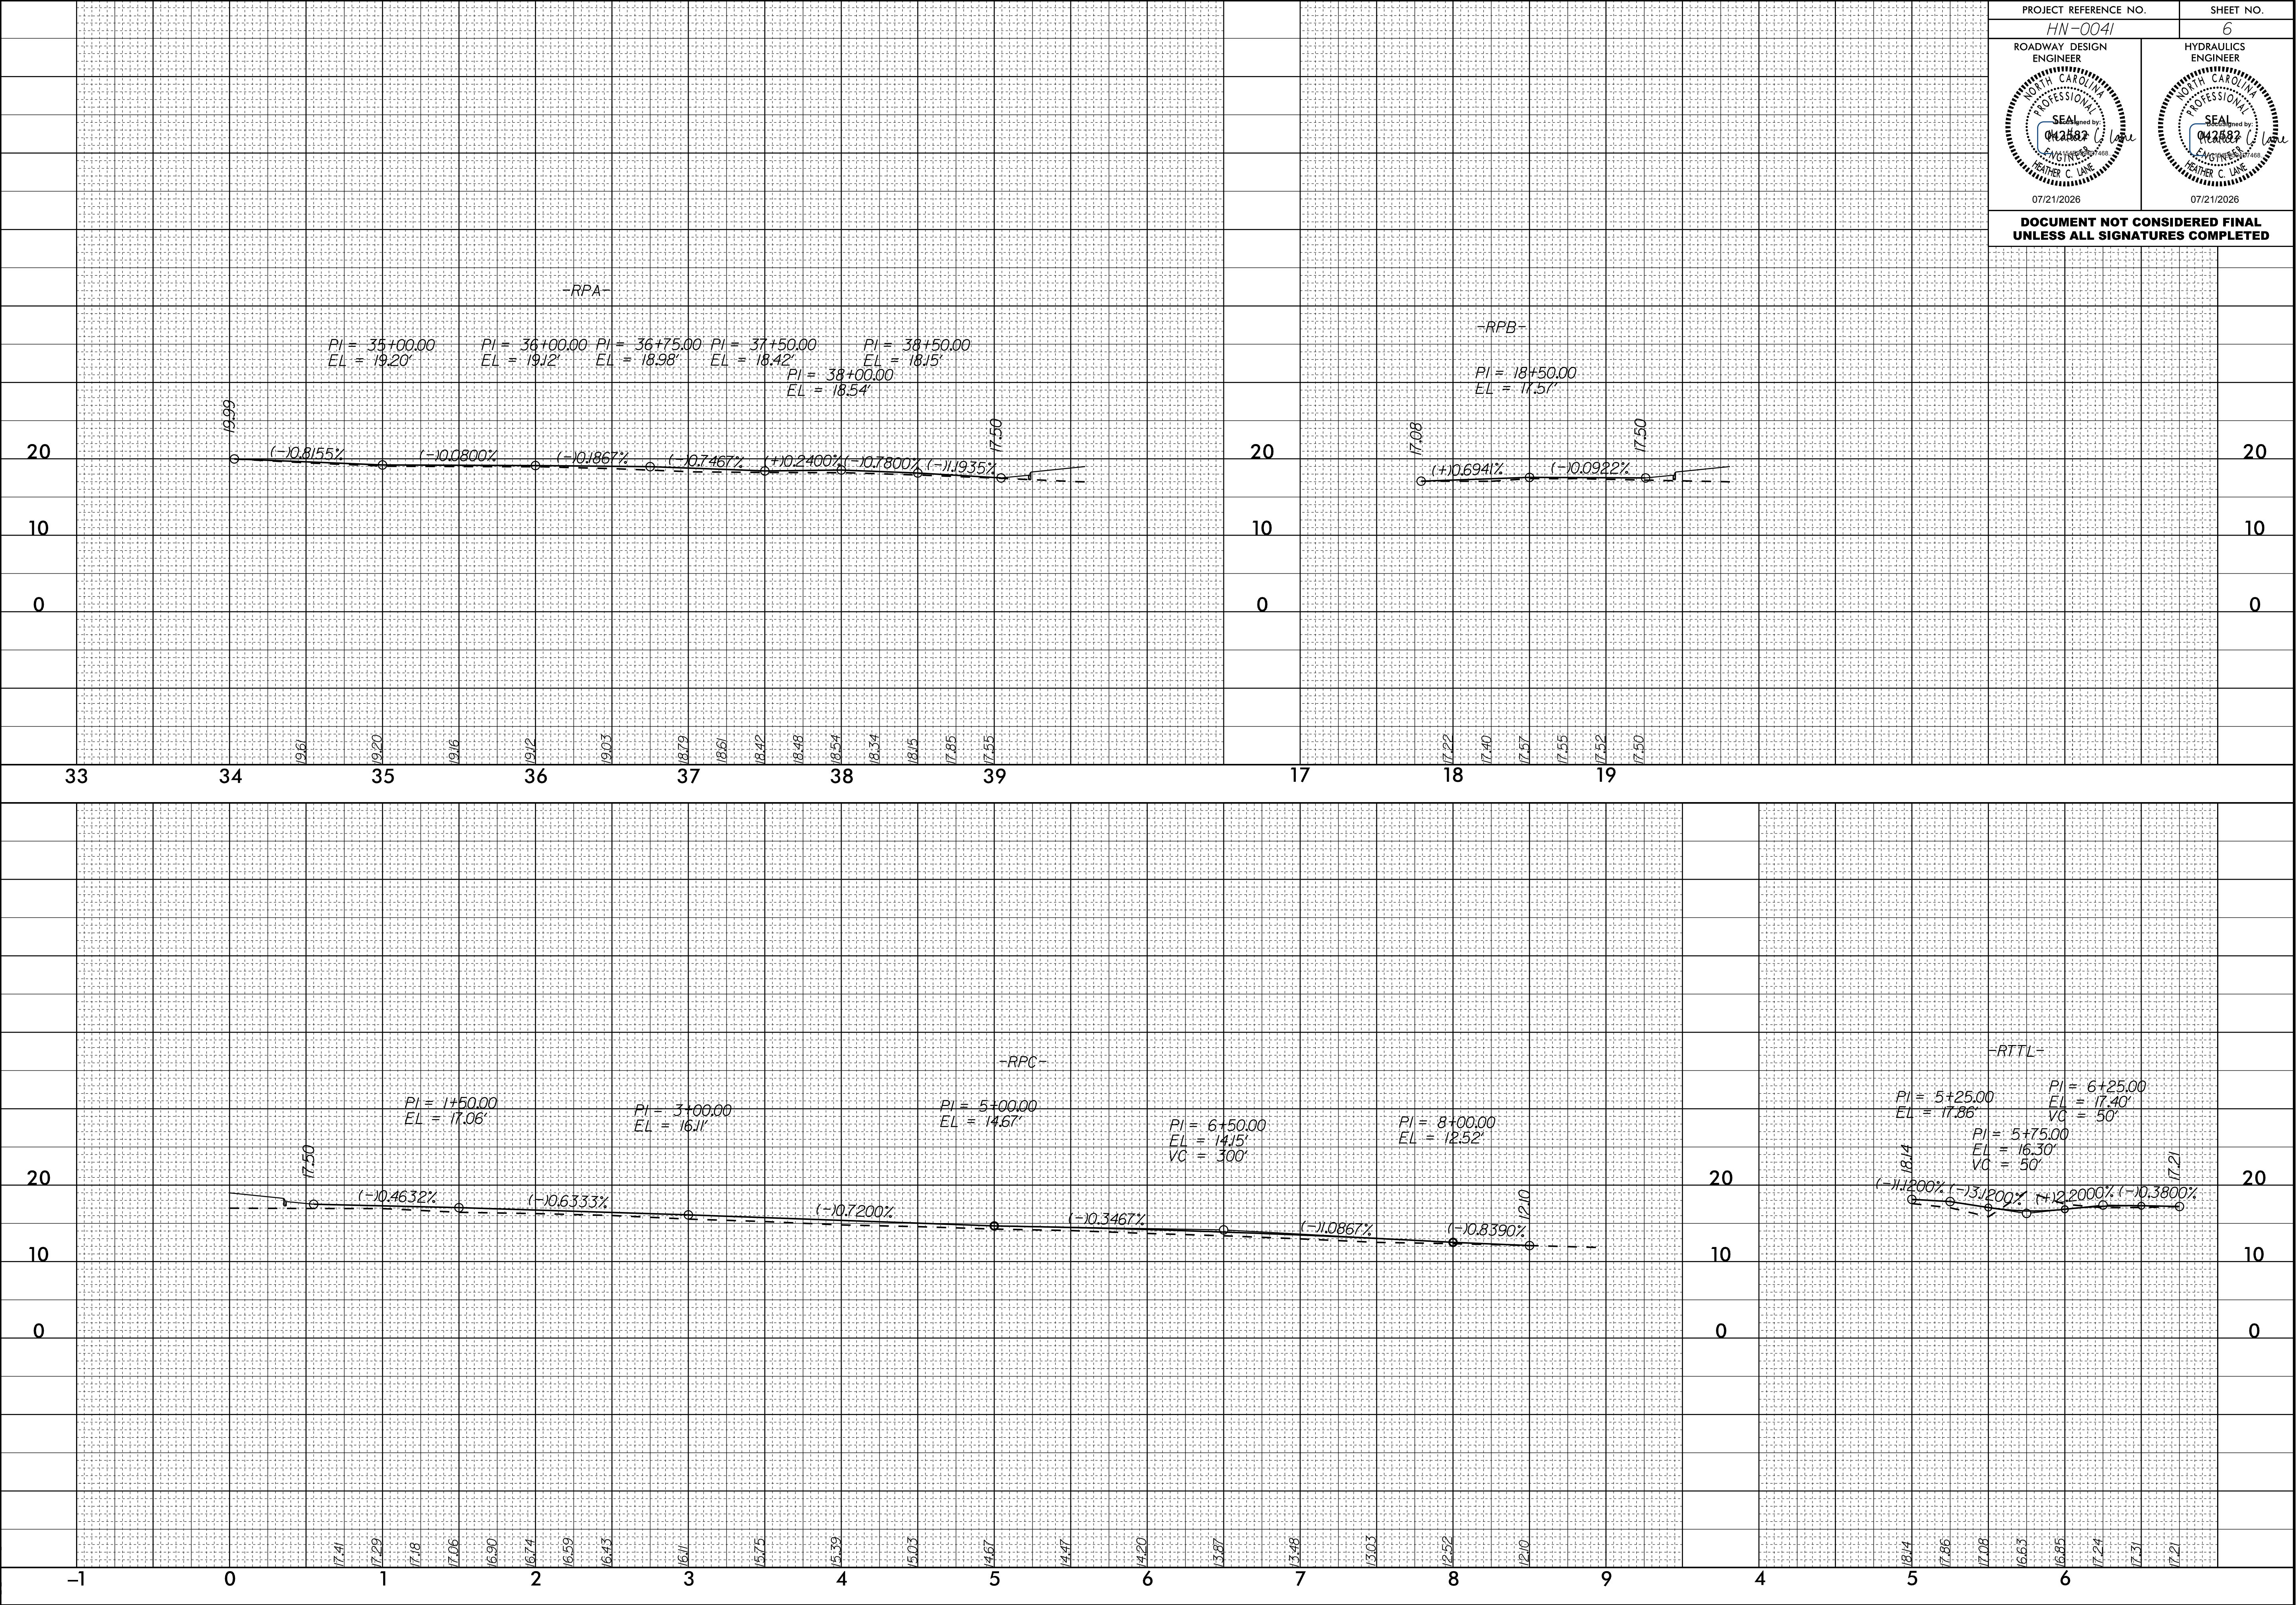


PROJECT REFERENCE NO. HN-0041		SHEET NO. 6
ROADWAY DESIGN ENGINEER	HYDRAULICS ENGINEER	
07/21/2026		
DOCUMENT NOT CONSIDERED FINAL UNLESS ALL SIGNATURES COMPLETED		

8/17/99

15-JUL-2026 13:59
C:\PROJETS\GARTER\HN-0041_NC58_SRI259 (Taylor Notion Rd)\HN-0041_psh rw02c-1.dgn
roadlen

REVISIONS

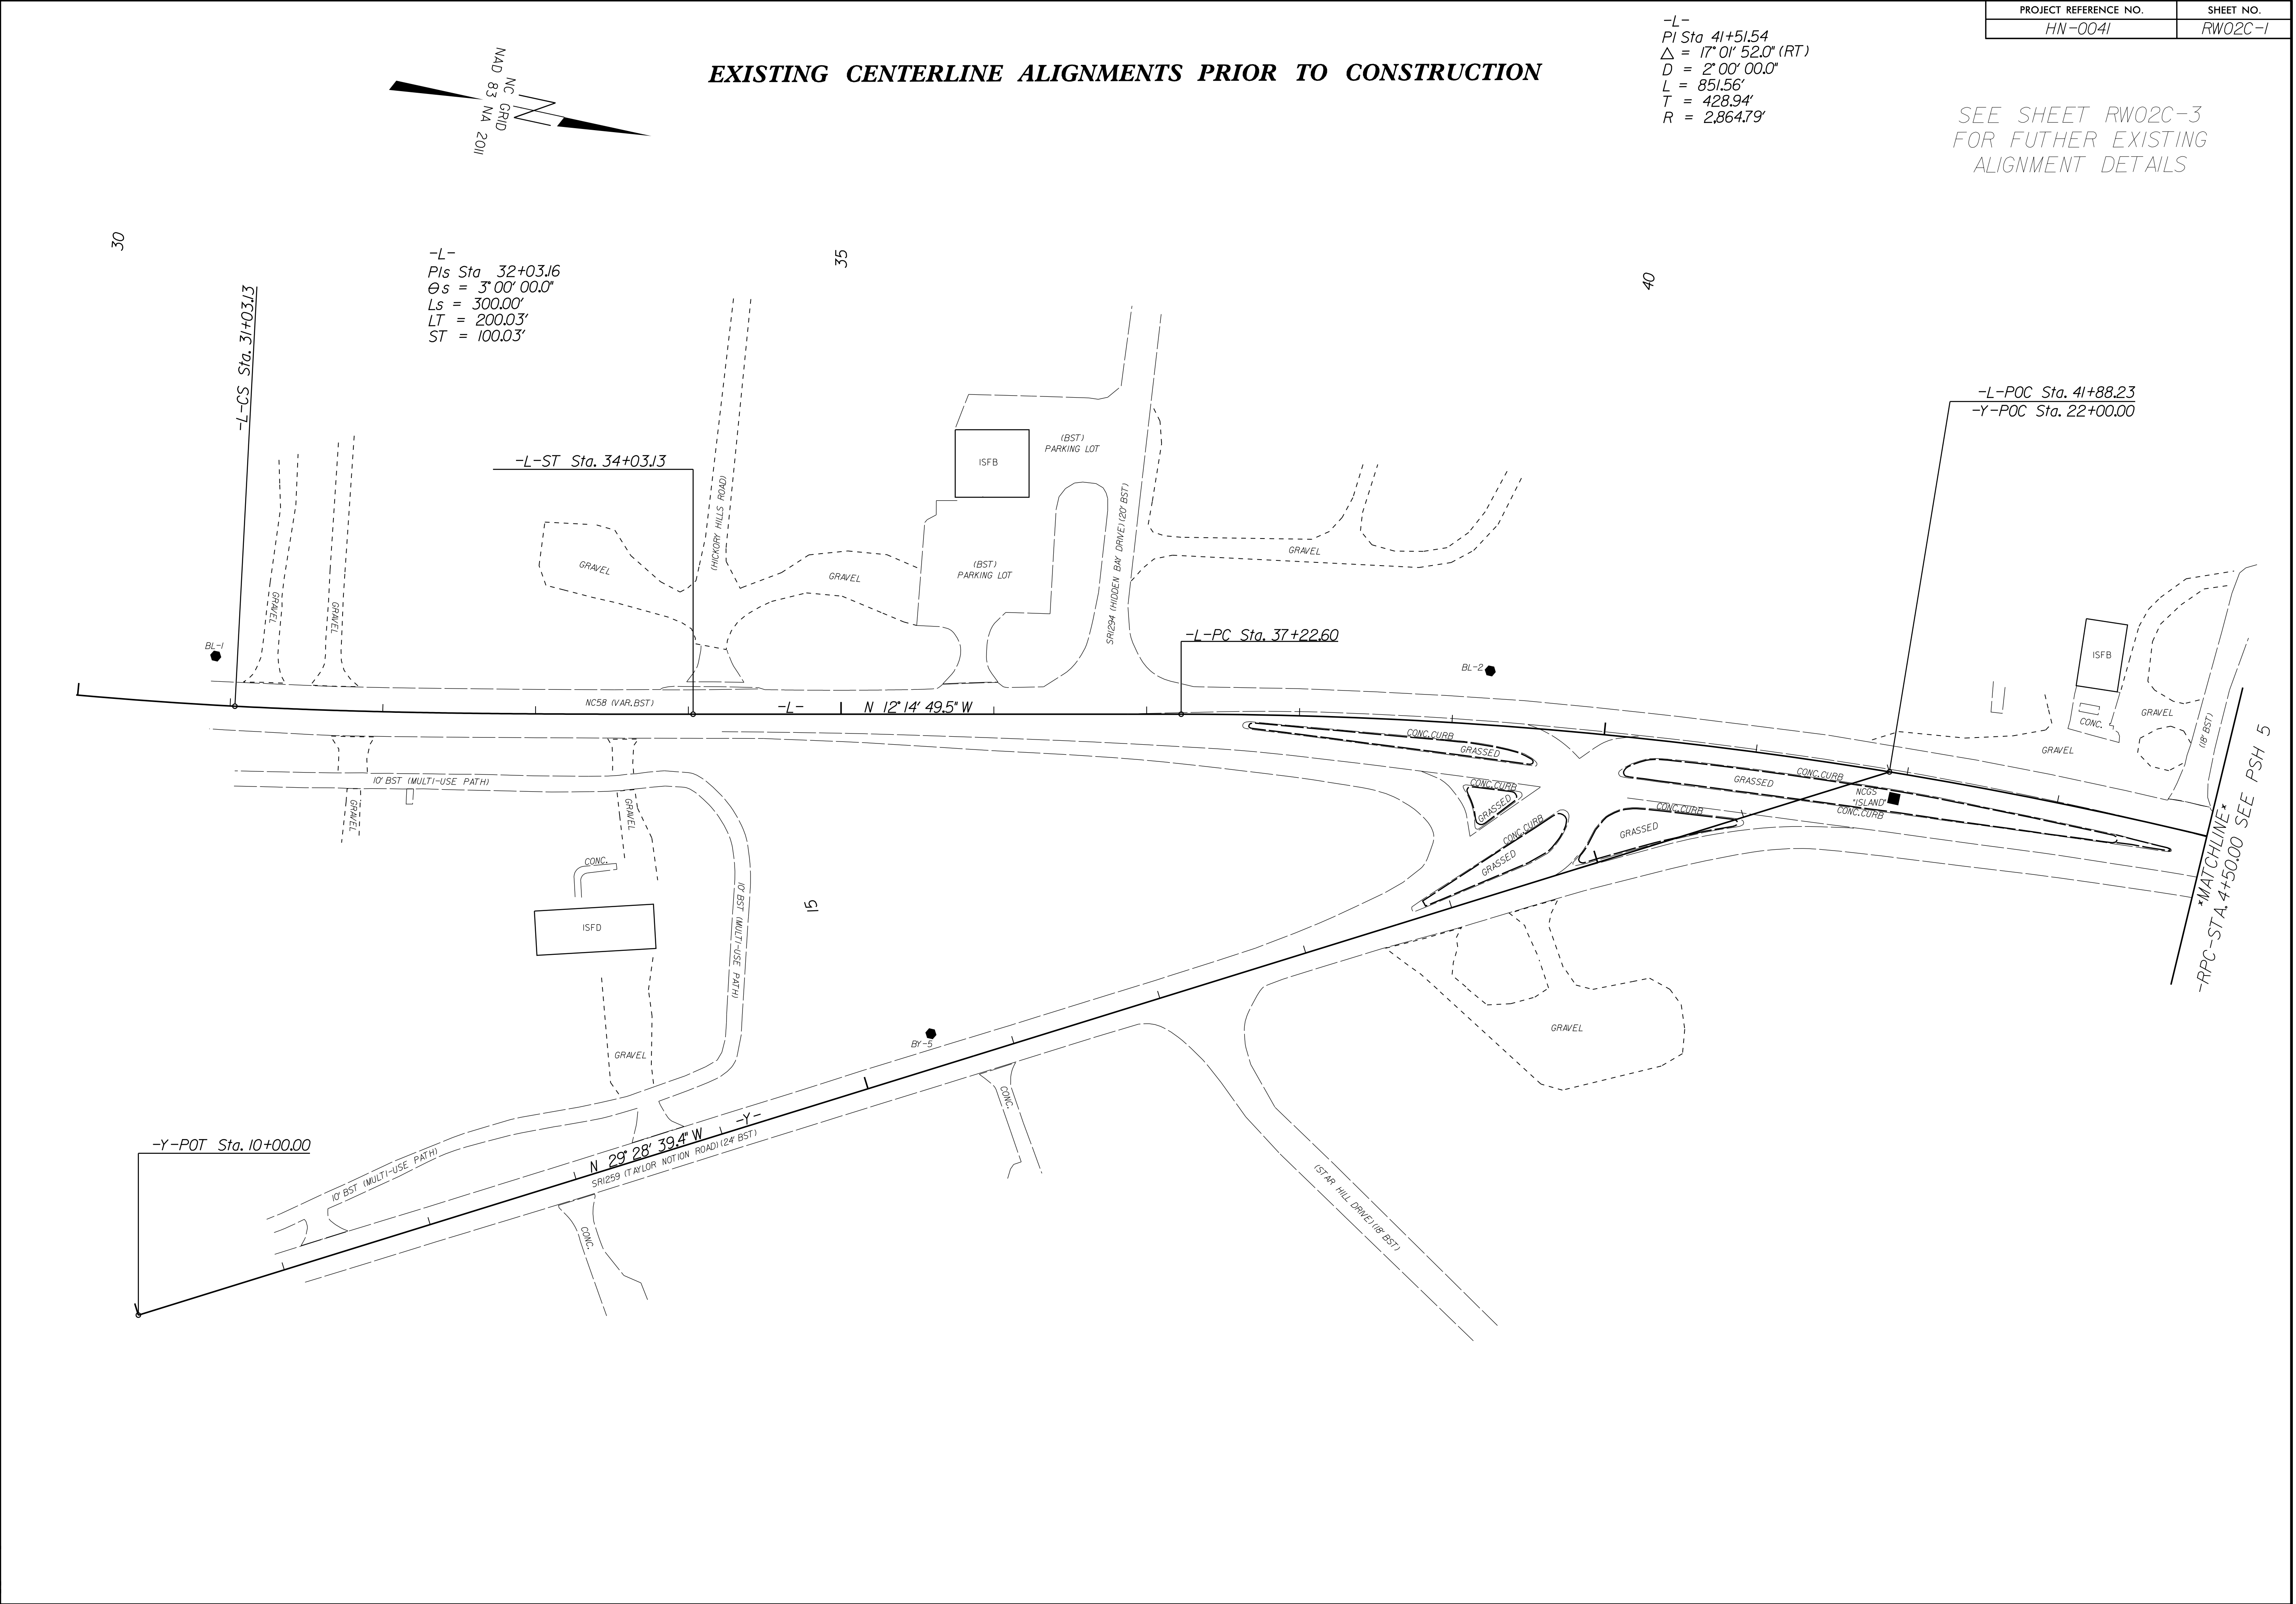

8/17/99

15-JUL-2026 13:59
C:\PROJ\12615\SCARTER\HN-0041_NC58_SRI259 (Tajjar Notion Rd)\HN-0041_psh rw02c-2.dgn

REVISIONS	

PROJECT REFERENCE NO.	SHEET NO.
HN-0041	RW02C-2

SURVEY CONTROL SHEET

BL	POINT	DESC.	NORTH	EAST	ELEVATION	BL STATION	OFFSET
1		-BL - 1	352877.9260	2580674.3390	20.57	5+00.00	0.00
2		-BL - 2	353695.2540	2580506.8620	15.91	13+34.31	0.00
3		-BL - 3	354240.0410	2580485.3650	13.15	14+81.60	0.00
4		-BL - 4	354936.8810	2580548.6970	9.67	25+79.23	0.00

BY	POINT	DESC.	NORTH	EAST	ELEVATION	BY STATION	OFFSET
5		-BY - 5	353387.8190	2580816.5720	15.92	5+00.00	0.00
2		-BL - 2	353695.2540	2580506.8620	15.91	9+36.39	0.00

BENCHMARK

2575 ELEVATION = 16.05

N 353971 E 2580532

L STATION 41+94.00 17 RIGHT

NCGS " ISLAND"

NOTES:

1. PROJECT CONTROL WAS ESTABLISHED USING GNSS, THE GLOBAL NAVIGATION SATELLITE SYSTEM.

8/17/99

EXISTING ALIGNMENT CONTROL SHEET
PRIOR TO CONSTRUCTION

L	POINT	N	E	BEARING	DIST	DELTA	D	L	T	R	DELTA S	Ls	LT	ST
	POT	350833.351	2580418.781											
	LINE			N 14°41'29.3" E	756.20									
	TS	351564.832	2580610.565											
	SPIRAL			N 13°41'29.4" E	299.96						03°00'00.0"(LT)	300.00	200.03	100.03
	SC	351856.272	2580681.565											
	CURVE			N 01°13'19.9" E	1041.11	20°56'18.8"(LT)	02°00'00.0"	1046.93	529.37	2864.78				
	CS	352897.145	2580703.771											
	SPIRAL			N 11°14'49.6" W	299.96						03°00'00.0"(LT)	300.00	200.03	100.03
	ST	353191.348	2580645.266											
	LINE			N 12°14'49.5" W	319.46									
	PC	353503.542	2580577.498											
	CURVE			N 03°43'53.6" W	848.42	17°01'52.0"(RT)	02°00'00.0"	851.56	428.94	2864.79				
	PT	354350.167	2580522.282											
	LINE			N 04°47'02.4" E	1236.59									
	POT	355582.446	2580625.413											

Y	POINT	N	E	BEARING	DIST
	POT	352919.933	2581106.560		
	LINE			N 29°28'39.4" W	1200.00
	POC	353964.591	2580516.060		

NOTES:
I. PROJECT CONTROL WAS ESTABLISHED USING GNSS, THE GLOBAL NAVIGATION SATELLITE SYSTEM.

REVISIONS

18-AUG-2026 14:44
G:\PROJECTS\ARTER\HN-0041_NC58_SR1259 (T)\Jior Notion Rd\HN-0041_psh rw02c-3.dgn

PROPOSED ALIGNMENT CONTROL SHEET

RAB POINT	N	E	BEARING	DIST	DELTA	D	L	T	R
POC	353702.118	2580577.849							
CURVE			N 79°45'38.9" W	0.01	359°59'04.3"(LT)	154°51'12.4"	232.47	0.00	37.00
POC	353702.120	2580577.839							

RPA									
POINT	N	E	BEARING	DIST	DELTA	D	L	T	R
ST LINE	353191.348	2580645.266	N 12°14'49.5" W	311.46					
PC	353495.718	2580579.197							
CURVE			N 01°00'28.1" W	194.91	22°28'42.9"(RT)	11°27'33.0"	196.16	99.36	500.00
PT	353690.595	2580575.769							
LINE			N 10°13'53.3" E	48.71					
POT	353738.529	2580584.421							

RPB									
POINT	N	E	BEARING	DIST	DELTA	D	L	T	R
POT	353598.212	2580723.158							
LINE			N 29°28'39.4" W	38.12					
PC	353631.395	2580704.401							
CURVE			N 47°54'52.8" W	158.13	36°52'26.8"(LT)	22°55'05.9"	160.89	83.34	250.00
PT	353737.381	2580587.044							
LINE			N 66°21'06.2" W	2.86					
POT	353738.529	2580584.421							

RPC									
POINT	N	E	BEARING	DIST	DELTA	D	L	T	R
POT	353738.529	2580584.421							
LINE			N 25°22'27.9" W	49.33					
PC	353783.100	2580563.281							
CURVE			N 14°04'02.3" W	196.07	22°36'51.1"(RT)	11°27'33.0"	197.35	99.97	500.00
PCC	353973.288	2580515.625							
CURVE			N 01°00'42.8" E	376.94	07°32'39.2"(RT)	02°00'00.0"	377.21	188.88	2864.79
PT	354350.167	2580522.282							
LINE			N 04°47'02.4" E	525.85					
POT	354874.184	2580566.137							

RTTL									
POINT	N	E	BEARING	DIST	DELTA	D	L	T	R
PC	353581.183	2580588.266							
CURVE			N 72°54'41.8" E	128.81	154°45'08.0"(RT)	86°48'42.4"	178.26	294.69	66.00
PT	353619.033	2580711.389							

DTRNBLN									
POINT	N	E	BEARING	DIST	DELTA	D	L	T	R
POT LINE	353597.560	2580730.419	N 26°40'47.4" W	217.91					
PC	353792.273	2580632.574							
CURVE			N 15°35'25.3" W	288.51	22°10'44.3"(RT)	07°38'22.0"	290.32	147.00	750.00
PT	354070.171	2580555.034							
LINE			N 04°30'03.1" W	75.21					
POT	354145.146	2580549.132							

DTRSBLN									
POINT	N	E	BEARING	DIST	DELTA	D	L	T	R
PC	353439.022	2580581.271							
CURVE			N 15°11'31.2" W	102.75	05°53'23.4"(LT)	05°43'46.5"	102.80	51.44	1000.00
PCC	353538.183	2580554.344							
CURVE			N 07°52'18.9" W	356.40	20°31'48.2"(RT)	05°43'46.5"	358.32	181.10	1000.00
PCC	353891.228	2580505.532							
CURVE			N 00°07'18.7" W	87.76	05°01'47.9"(LT)	05°43'46.5"	87.79	43.92	1000.00
PT	353978.989	2580505.345							

NOTES:

I. PROJECT CONTROL WAS ESTABLISHED USING GNSS, THE GLOBAL NAVIGATION SATELLITE SYSTEM.

REVISIONS

5/14/2026 13:59 C:\Users\user\Documents\Tutor Notation\0041-NC56-SR1259 (Tutor Notation Rd)\HN-20241-1.pst r-02d.dgn	8/17/99
--	---------

8/17/99

REVISIONS

15-JUL-2026 13:59
G:\PROJECTS\GARTER\HN-0041_NC58_SRI259 (Tajjar Notion Rd)\HN-0041_psh_rw03e.dgn
roadlen

RIGHT OF WAY CONTROL SHEET

I, Casey Kenneth Whitley, a Professional Land Surveyor in the state of North Carolina hereby certify to the best of my knowledge and belief that the following work item(s) (R/W Staking) performed under my responsible charge meet NCDOT Survey Standards as directed in the NCDOT Location & Surveys guidelines and procedures.

I further certify that the right of way and permanent easement points shown herein and outlined in the tables shown hereon (localized coordinates, station/offset) have been checked and are accurate representations of the right of way and permanent easement points depicted on the corresponding highway plans. I also certify that the right of way and permanent easement points shown herein have been field monumented under my supervision from existing survey control provided by others; that the depicted property data shown herein were surveyed by others; and these monuments denote the right of way and easement boundaries at the time of staking which may be subject to change due to right of way revisions (See deeds for final determination).

Witness my original signature, registration number and seal this 10th day of April, 2026.

Professional Land Surveyor

L-5303
PLS #

Seal

ROW MARKER IRON PIN AND CAP-E				
ALIGN	STATION	OFFSET	NORTH	EAST
RPA	36+50.00	50.00	353443.2061	2580641.7600
RPA	36+50.00	55.00	353444.2667	2580646.6462
RPA	37+14.59	55.00	353507.3853	2580632.9452
RPA	37+97.55	55.00	353580.5100	2580623.3265

ROW MARKER IRON PIN AND CAP-E				
ALIGN	STATION	OFFSET	NORTH	EAST
Y	18+20.42	-50.00	353609.5447	2580659.3170

PROJECT REFERENCE NO.
HN-0041

SHEET NO.
RW03E

PROJECT PROFESSIONAL LAND SURVEYOR



DOCUMENT NOT CONSIDERED FINAL
UNLESS ALL SIGNATURES COMPLETED


NOTES:
1. PROJECT CONTROL WAS ESTABLISHED USING GNSS, THE GLOBAL NAVIGATION SATELLITE SYSTEM.

15-Jul-2026 13:59
 G:\PROJECTS\ARTERET\HN-0041_NC58_SR1259 (Taylor Notion Rd)\HN-0041_psh rw04.dgn
 G:\PROJECTS\ARTERET\HN-0041_NC58_SR1259 (Taylor Notion Rd)\HN-0041_psh rw04.dgn


MATCHLINE

STATE OF NORTH CAROLINA
DIVISION OF HIGHWAYS

TRANSPORTATION MANAGEMENT PLAN
CARTERET COUNTY

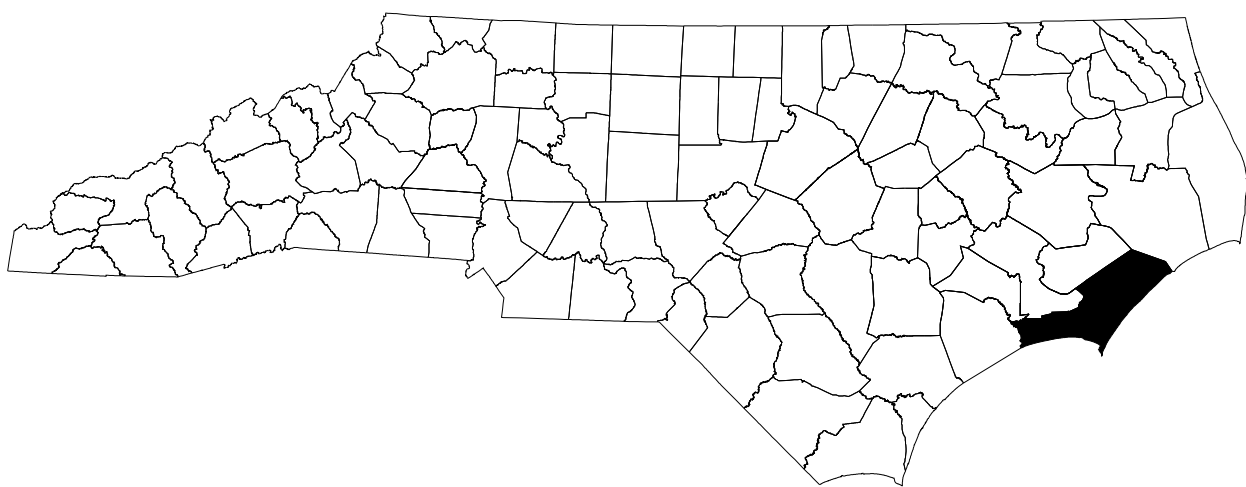


LOCATION: NC 58 AT SR 1259 (TAYLOR NOTION ROAD)
BETWEEN PELETIER AND CAPE CARTERET

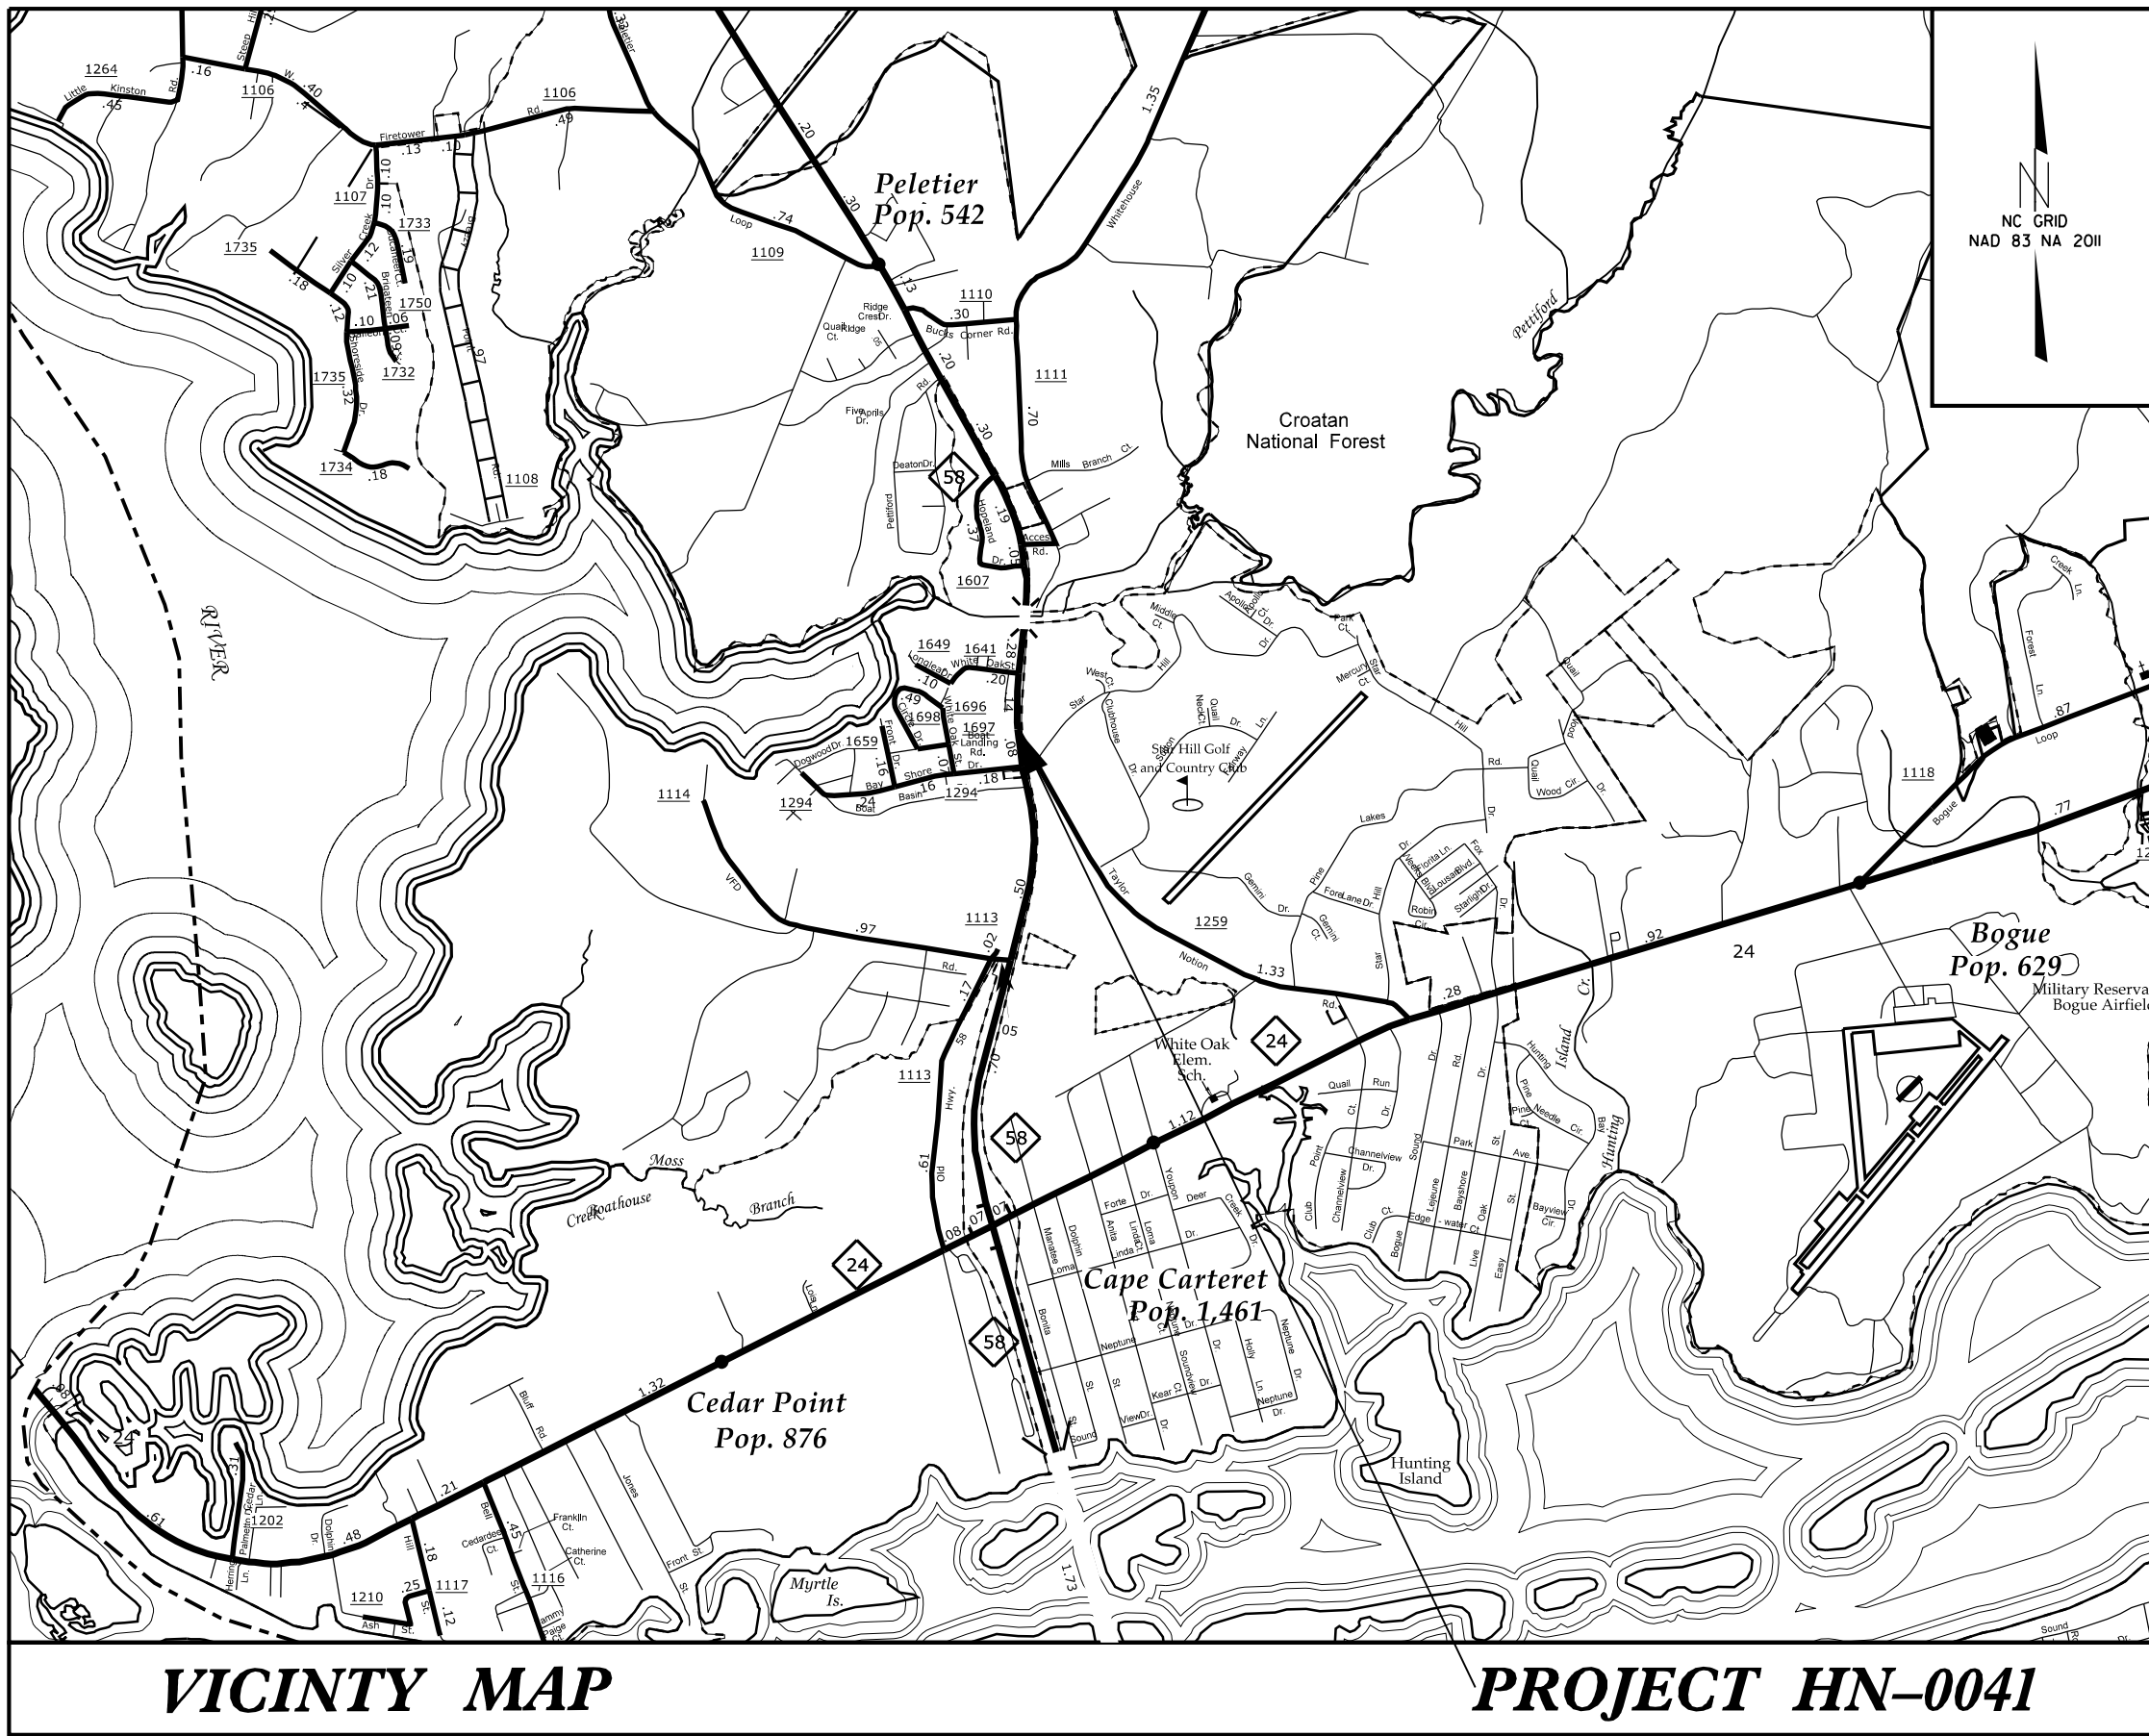

VICINTY MAP

PROJECT HN-0041

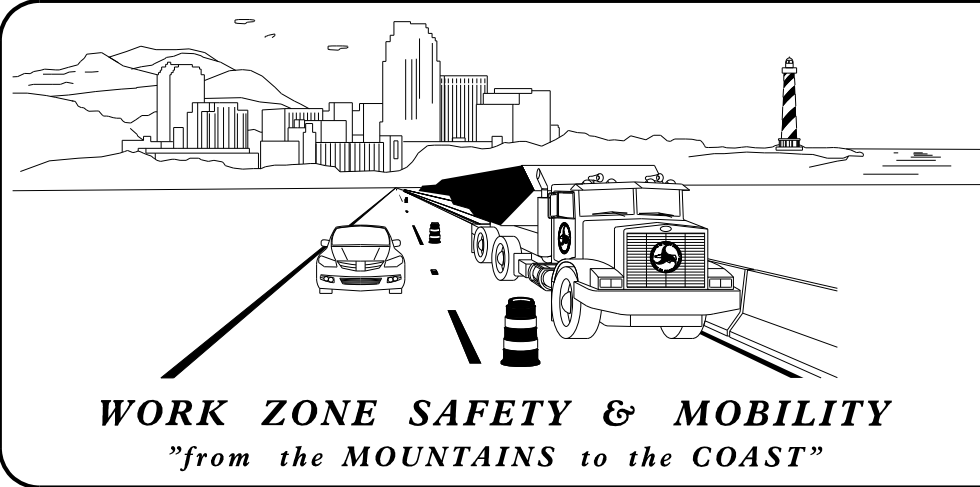

PLANS PREPARED BY:

RICH GODLEY
PROJECT DESIGN ENGINEER

NCDOT CONTACTS:

HEATHER C. LANE, PE
PROJECT ENGINEER

RICH GODLEY
PROJECT DESIGN ENGINEER



Prepared in the Office of:
DIVISION OF HIGHWAYS
1037 WH SMITH BLVD., GREENVILLE, NC 27834

DOCUMENT NOT CONSIDERED FINAL
UNLESS ALL SIGNATURES COMPLETED

APPROVED: Heather C. Lane
A1154E269407460

DATE: 07/21/2026

SEAL



SHEET NO.
TMP-1

HN-0041

TIP PROJECT:

SHEET NO.	TITLE
TMP-1	TITLE SHEET, VICINITY MAP, AND INDEX OF SHEETS
TMP-1A	LIST OF APPLICABLE ROADWAY STANDARD DRAWINGS, AND LEGEND
TMP-1B	TRANSPORTATION OPERATIONS PLAN: (MANAGEMENT STRATEGIES, GENERAL NOTES, AND LOCAL NOTES)
TMP-3	TEMPORARY TRAFFIC CONTROL PHASING
TMP-3A	TEMPORARY TRAFFIC CONTROL OFF-SITE DETOUR
TMP-3B	TEMPORARY TRAFFIC CONTROL ON-SITE DETOUR
TMP-4 & TMP-5	TEMPORARY TRAFFIC CONTROL PHASE I DETAIL
TMP-6 & TMP-7	TEMPORARY TRAFFIC CONTROL PHASE II DETAIL
TMP-8 & TMP-9	TEMPORARY TRAFFIC CONTROL PHASE III DETAIL

ROADWAY STANDARD DRAWINGS

THE FOLLOWING ROADWAY STANDARDS AS SHOWN IN "ROADWAY STANDARD DRAWINGS" - N.C. DEPARTMENT OF TRANSPORTATION - RALEIGH, N.C., DATED JANUARY 2018 ARE APPLICABLE TO THIS PROJECT AND BY REFERENCE HEREBY ARE CONSIDERED A PART OF THESE PLANS:

STD. NO.	TITLE
1101.01	WORK ZONE WARNING SIGNS
1101.02	TEMPORARY LANE CLOSURES
1101.03	TEMPORARY ROAD CLOSURES
1101.04	TEMPORARY SHOULDER CLOSURES
1101.05	WORK ZONE VEHICLE ACCESSES
1101.11	TRAFFIC CONTROL DESIGN TABLES
1110.01	STATIONARY WORK ZONE SIGNS
1110.02	PORTABLE WORK ZONE SIGNS
1115.01	FLASHING ARROW BOARDS
1130.01	DRUMS
1135.01	CONES
1145.01	BARRICADES
1150.01	FLAGGING DEVICES
1160.01	TEMPORARY CRASH CUSHION
1165.01	TRUCK MOUNTED ATTENUATOR
1170.01	PORTABLE CONCRETE BARRIER
1180.01	SKINNY - DRUMS
1205.01	PAVEMENT MARKINGS - LINE TYPES AND OFFSETS
1205.02	PAVEMENT MARKINGS - TWO LANE AND MULTILANE ROADWAYS
1205.04	PAVEMENT MARKINGS - INTERSECTIONS
1205.05	PAVEMENT MARKINGS - TURN LANES
1205.08	PAVEMENT MARKINGS - SYMBOLS AND WORD MESSAGES
1205.09	PAVEMENT MARKINGS - PAINTED ISLANDS
1205.14	PAVEMENT MARKINGS - ROUNDABOUTS
1250.01	RAISED PAVEMENT MARKERS - INSTALLATION SPACING
1251.01	RAISED PAVEMENT MARKERS - (PERMANENT AND TEMPORARY)
1261.01	GUARDRAIL AND BARRIER DELINEATORS - INSTALLATION SPACING
1261.02	GUARDRAIL AND BARRIER DELINEATORS - TYPES AND MOUNTING
1262.01	GUARDRAIL END DELINEATION
1264.01	OBJECT MARKERS - TYPES
1264.02	OBJECT MARKERS - INSTALLATION

LEGEND

GENERAL

- DIRECTION OF TRAFFIC FLOW
- DIRECTION OF PEDESTRIAN TRAFFIC FLOW
- EXIST. PVMT.
- NORTH ARROW
- PROPOSED PVMT.
- TEMP. SHORING (LOCATION PURPOSES ONLY)

WORK AREA

REMOVAL

USER DEFINED (IF NEEDED)

USER DEFINED (IF NEEDED)

SIGNALS

- EXISTING
- PROPOSED
- TEMPORARY
- PORTABLE

PAVEMENT MARKINGS

- EXISTING LINES
- TEMPORARY LINES

TRAFFIC CONTROL DEVICES

- BARRICADE (TYPE III)
- CONE
- DRUM SKINNY DRUM TUBULAR MARKER
- TEMPORARY CRASH CUSHION (NON-GATING)
- FLASHING ARROW BOARD
- FLAGGER
- LAW ENFORCEMENT
- TRUCK MOUNTED ATTENUATOR (TMA)
- CHANGEABLE MESSAGE SIGN
- PORTABLE CONCRETE BARRIER (PCB)

TEMPORARY SIGNING


- PORTABLE SIGN
- STATIONARY SIGN
- STATIONARY OR PORTABLE SIGN

PAVEMENT MARKERS

- CRYSTAL/CRYSTAL
- CRYSTAL/RED
- YELLOW/YELLOW

PAVEMENT MARKING SYMBOLS

- PAVEMENT MARKING SYMBOLS

 APPROVED: 
DocuSigned by:
A1154E9294D27A68

DATE: 07/21/2026

SEAL 



ROADWAY STANDARD
DRAWINGS & LEGEND

DOCUMENT NOT CONSIDERED FINAL
UNLESS ALL SIGNATURES COMPLETED

GENERAL NOTES / LOCAL NOTES

CHANGES MAY BE REQUIRED WHEN PHYSICAL DIMENSIONS IN THE DETAIL DRAWINGS, STANDARD DETAILS, AND ROADWAY DETAILS ARE NOT ATTAINABLE TO MEET FIELD CONDITIONS OR RESULT IN DUPLICATE OR UNDESIREED OVERLAPPING OF DEVICES. MODIFICATION MAY INCLUDE: MOVING, SUPPLEMENTING, COVERING, OR REMOVAL OF DEVICES AS DIRECTED BY THE ENGINEER.

TIME RESTRICTIONS

SEE CONTRACT LANGUAGE FOR ANY TIME RESRICTIONS THAT APPLY TO THIS PROPOSED PROJECT.

THE FOLLOWING GENERAL NOTES APPLY AT ALL TIMES FOR THE DURATION OF THE CONSTRUCTION PROJECT EXCEPT WHEN OTHERWISE NOTED IN THE PLAN OR DIRECTED BY THE ENGINEER.

LANE AND SHOULDER CLOSURE REQUIREMENTS

A) REMOVE LANE CLOSURE DEVICES FROM THE LANE WHEN WORK IS NOT BEING PERFORMED BEHIND THE LANE CLOSURE OR WHEN A LANE CLOSURE IS NO LONGER NEEDED OR AS DIRECTED BY THE ENGINEER.

B) WHEN PERSONNEL AND/OR EQUIPMENT ARE WORKING WITHIN 15 FT OF AN OPEN TRAVEL LANE, CLOSE THE NEAREST OPEN SHOULDER USING ROADWAY STANDARD DRAWING NO. 1101.04 UNLESS THE WORK AREA IS PROTECTED BY BARRIER OR GUARDRAIL OR A LANE CLOSURE IS INSTALLED.

C) WHEN PERSONNEL AND/OR EQUIPMENT ARE WORKING WITHIN 5 FT OF AN OPEN TRAVEL LANE ON AN UNDIVIDED FACILITY, CLOSE THE NEAREST OPEN TRAVEL LANE USING ROADWAY STANDARD DRAWING NO. 1101.02 UNLESS THE WORK AREA IS PROTECTED BY BARRIER OR GUARDRAIL.

WHEN PERSONNEL AND/OR EQUIPMENT ARE WORKING WITHIN 10 FT OF AN OPEN TRAVEL LANE ON A DIVIDED FACILITY, CLOSE THE NEAREST OPEN TRAVEL LANE USING ROADWAY STANDARD DRAWING NO. 1101.02 UNLESS THE WORK AREA IS PROTECTED BY BARRIER OR GUARDRAIL.

D) WHEN PERSONNEL AND/OR EQUIPMENT ARE WORKING WITHIN A LANE OF TRAVEL OF AN UNDIVIDED OR DIVIDED FACILITY, CLOSE THE LANE ACCORDING TO THE TRAFFIC CONTROL PLANS, ROADWAY STANDARD DRAWINGS, OR AS DIRECTED BY THE ENGINEER. CONDUCT THE WORK SO THAT ALL PERSONNEL AND/OR EQUIPMENT REMAIN WITHIN THE CLOSED TRAVEL LANE.

E) DO NOT WORK SIMULTANEOUSLY WITHIN 15 FT ON BOTH SIDES OF AN OPEN TRAVELWAY, RAMP, OR LOOP WITHIN THE SAME LOCATION UNLESS PROTECTED WITH GUARDRAIL OR BARRIER.

F) USE SEQUENTIAL FLASHING WARNING LIGHTS ON DRUMS USED FOR THE MERGING TAPERS OF NIGHTTIME LANE CLOSURES IN ACCORDANCE WITH SECTION 1140 IN THE STANDARD SPECIFICATIONS FOR ROADS AND STRUCTURES.

PAVEMENT EDGE DROP OFF REQUIREMENTS

G) BACKFILL AT A 6:1 SLOPE UP TO THE EDGE AND ELEVATION OF EXISTING PAVEMENT IN AREAS ADJACENT TO AN OPENED TRAVEL LANE THAT HAS AN EDGE OF PAVEMENT DROP-OFF AS FOLLOWS:

BACKFILL DROP-OFFS THAT EXCEED 2 INCHES ON ROADWAYS WITH POSTED SPEED LIMITS OF 45 MPH OR GREATER.

BACKFILL DROP-OFFS THAT EXCEED 3 INCHES ON ROADWAYS WITH POSTED SPEED LIMITS LESS THAN 45 MPH.

BACKFILL WITH SUITABLE COMPACTED MATERIAL, AS APPROVED BY THE ENGINEER, AT NO EXPENSE TO THE DEPARTMENT.

H) DO NOT EXCEED A DIFFERENCE OF 2 INCHES IN ELEVATION BETWEEN OPEN LANES OF TRAFFIC FOR NOMINAL LIFTS OF 1.5 INCHES. INSTALL ADVANCE WARNING "UNEVEN LANES" SIGNS (W8-11) IN ADVANCE AND A MINIMUM OF EVERY HALF MILE THROUGHOUT THE UNEVEN AREA.

TRAFFIC PATTERN ALTERATIONS

I) NOTIFY THE ENGINEER THIRTY (30) CALENDAR DAYS PRIOR TO ANY TRAFFIC PATTERN ALTERATION.

SIGNING

J) INSTALL ADVANCE WORK ZONE WARNING SIGNS WHEN WORK IS WITHIN 40 FT FROM THE EDGE OF TRAVEL LANE AND NO MORE THAN THREE (3) DAYS PRIOR TO THE BEGINNING OF CONSTRUCTION.

K) SIGNING AND DEVICES REQUIRED TO CLOSE THE ROAD ACCORDING TO THE ROADWAY STANDARD DRAWINGS AND TRAFFIC CONTROL PLANS.

SIGNING REQUIRED FOR THE OFF-SITE DETOUR ROUTE AS SHOWN IN THE TRAFFIC CONTROL PLANS.

L) COVER OR REMOVE ALL SIGNS AND DEVICES REQUIRED TO CLOSE THE ROAD WHEN ROAD CLOSURE IS NOT IN OPERATION.

COVER OR REMOVE ALL SIGNS REQUIRED FOR THE OFF-SITE DETOUR WHEN THE DETOUR IS NOT IN OPERATION.

M) ENSURE ALL NECESSARY SIGNING IS IN PLACE PRIOR TO ALTERING ANY TRAFFIC PATTERN.

N) INSTALL BLACK ON ORANGE "DIP" SIGNS (W8-2) AND/OR "BUMP" SIGNS (W8-1) IN ADVANCE OF THE UNEVEN AREA, OR AS DIRECTED BY THE ENGINEER.

TRAFFIC BARRIER

O) INSTALL TEMPORARY BARRIER ACCORDING TO THE TRANSPORTATION MANAGEMENT PLANS A MAXIMUM OF TWO (2) WEEKS PRIOR TO BEGINNING WORK IN ANY LOCATION. ONCE TEMPORARY BARRIER IS INSTALLED AT ANY LOCATION PROCEED IN A CONTINUOUS MANNER TO COMPLETE THE PROPOSED WORK IN THAT LOCATION UNLESS OTHERWISE STATED IN THE TRANSPORTATION MANAGEMENT PLANS OR AS DIRECTED BY THE ENGINEER.

DO NOT PLACE BARRIER DIRECTLY ON ANY SURFACE OTHER THAN ASPHALT OR CONCRETE.

ONCE TEMPORARY BARRIER IS INSTALLED AT ANY LOCATION AND NO WORK IS PERFORMED BEHIND THE TEMPORARY BARRIER FOR A PERIOD LONGER THAN TWO (2) MONTHS, REMOVE / RESET TEMPORARY BARRIER AT NO COST TO THE DEPARTMENT UNLESS OTHERWISE STATED IN THE TRANSPORTATION MANAGEMENT PLANS, TEMPORARY BARRIER IS PROTECTING A HAZARD, OR AS DIRECTED BY THE ENGINEER.

INSTALL TEMPORARY BARRIER WITH THE TRAFFIC FLOW BEGINNING WITH THE UPSTREAM SIDE OF TRAFFIC. REMOVE TEMPORARY BARRIER AGAINST THE TRAFFIC FLOW BEGINNING WITH THE DOWNSTREAM SIDE OF TRAFFIC.

INSTALL AND SPACE DRUMS NO GREATER THAN TWICE THE POSTED SPEED LIMIT (MPH) TO CLOSE OR KEEP THE SECTION OF THE ROADWAY CLOSED UNTIL THE TEMPORARY BARRIER CAN BE PLACED OR AFTER THE TEMPORARY BARRIER IS REMOVED.

P) PROTECT THE APPROACH END OF MOVABLE/PORTABLE CONCRETE BARRIER AT ALL TIMES DURING THE INSTALLATION AND REMOVAL OF THE BARRIER BY EITHER A TRUCK MOUNTED ATTENUATOR (MAXIMUM 72 HOURS) OR A TEMPORARY CRASH CUSHION.

PROTECT THE APPROACH END OF MOVABLE/PORTABLE CONCRETE BARRIER FROM ONCOMING TRAFFIC AT ALL TIMES BY A TEMPORARY CRASH CUSHION UNLESS THE APPROACH END OF MOVABLE/PORTABLE CONCRETE BARRIER IS OFFSET FROM ONCOMING TRAFFIC AS FOLLOWS OR AS SHOWN IN THE PLANS: (SEE ALSO 1101.05)

POSTED SPEED LIMIT	MINIMUM OFFSET
40 OR LESS	15 FT
45 - 50	20 FT
55	25 FT
60 MPH or HIGHER	30 FT

TRAFFIC CONTROL DEVICES

Q) WHEN LANE CLOSURES ARE NOT IN EFFECT SPACE CHANNELIZING DEVICES IN WORK AREAS NO GREATER IN FEET THAN TWICE THE POSTED SPEED LIMIT (MPH) EXCEPT, 10 FT ON-CENTER IN RADII, AND 3 FT OFF THE EDGE OF AN OPEN TRAVELWAY. REFER TO STANDARD SPECIFICATIONS FOR ROADS AND STRUCTURES SECTIONS 1130 (DRUMS), 1135 (CONES) AND 1180 (SKINNY DRUMS) FOR ADDITIONAL REQUIREMENTS.

R) PLACE TYPE III BARRICADES, WITH "ROAD CLOSED" SIGN R11-2 ATTACHED, OF SUFFICIENT LENGTH TO CLOSE ENTIRE ROADWAY.

S) PLACE ADDITIONAL SETS OF THREE CHANNELIZING DEVICES PERPENDICULAR TO THE EDGE OF TRAVELWAY ON 500 FT CENTERS WHEN UNOPENED LANES ARE CLOSED TO TRAFFIC.

PAVEMENT MARKINGS AND MARKERS

T) INSTALL TEMPORARY PAVEMENT MARKINGS AND TEMPORARY PAVEMENT MARKERS ON INTERIM LAYERS OF PAVEMENT AS FOLLOWS:

ROAD NAME	MARKING	MARKER
NC 58	PAINT	NONE

U) PLACE ONE APPLICATION OF PAINT FOR TEMPORARY TRAFFIC PATTERNS. PLACE A SECOND APPLICATION OF PAINT SIX (6) MONTHS AFTER THE INITIAL APPLICATION AND EVERY SIX MONTHS AS DIRECTED BY THE ENGINEER.

V) TIE PROPOSED PAVEMENT MARKING LINES TO EXISTING PAVEMENT MARKING LINES.

W) REMOVE/REPLACE ANY CONFLICTING/DAMAGED PAVEMENT MARKINGS AND MARKERS BY THE END OF EACH DAY'S OPERATION.

X) TRACE THE MONOLITHIC ISLAND LOCATIONS WITH PROPER COLOR PAVEMENT MARKINGS AT A 2.0' OFFSET .

MISCELLANEOUS

Y) IN THE EVENT A TIE-IN CANNOT BE MADE IN ONE DAY'S TIME, BRING THE TIE-IN AREA TO AN APPROPRIATE ROADWAY ELEVATION AS DETERMINED BY THE ENGINEER. PLACE BLACK ON ORANGE "LOOSE GRAVEL" SIGNS (W8-7) AND BLACK ON ORANGE "PAVEMENT ENDS" SIGNS (W8-3) RESPECTIVELY IN ADVANCE OF THE UNEVEN AREAS. USE DRUMS TO DELINEATE THE EDGE OF ROADWAY ALONG UNPAVED AREAS.

LOCAL

Z) EMERGENCY VEHICLES ACCESS MUST BE MAINTAINED AT ALL TIMES.

AA) NOTIFY THE FIRE DEPARTMENTS, E.M.S., AND CARTERET COUNTY SCHOOL BOARD THIRTY (30) CALENDAR DAYS PRIOR TO START OF PROPOSED WORK.

BB) LOCAL ACCESS TO ALL RESIDENCES AND BUSINESSES WILL BE MAINTAINED BETWEEN CLOSURE POINTS AT ALL TIMES DURING CONSTRUCTION.

DocuSigned by: <i>Heather C. Lane</i> A1154E269407468 APPROVED: _____ DATE: 07/21/2026 SEAL  DOCUMENT NOT CONSIDERED FINAL UNLESS ALL SIGNATURES COMPLETED		TRANSPORTATION OPERATIONS PLAN
---	--	---

CONSTRUCTION NARRATIVE

THIS PROJECT CONSISTS OF CONVERTING A MULTI-LANE INTERSECTION INTO A SINGLE LANE ROUNDAABOUT ON NC 58 AT SR 1259 (TAYLOR NOTION ROAD). THE PROCEDURE TO ACCOMPLISH THE CONSTRUCTION IS DESCRIBED BELOW:

TRAFFIC MANAGEMENT PROCEDURE: NC 58 NORTH BOUND AND SOUTH BOUND TRAFFIC SHALL BE MAINTAINED THROUGHTOUT THE PROJECT DURATION BY CONSTRUCTING ON-SITE TEMPORARY LANES FOR CONTINUOUS NORTH BOUND AND SOUTH BOUND TRAFFIC MOVEMENTS. ALL OTHER TRAFFIC MOVEMENTS WILL BE MAINTAINED THROUGHTOUT THE PROJECT DURATION BY A SIGNED OFF-SITE DETOUR ROUTE.

PROJECT PHASING

PHASE 1

- STEP 1: USING ROADWAY STANDARD DRAWINGS NO. 1101.01, SHEET 3 OF 3. ERECT WORK ZONE ADVANCED WARNING SIGNS USING DETAIL DRAWINGS FOR WORK ZONE SIGNS
- STEP 2: USING ROADWAY STANDARD DRAWINGS NO. 1101.02, SHEET 1 OF 19, AND FLAGGERS AS NECESSARY, COMPLETE CLEARING AND GRUBBING, EARTHWORK AND STRUCTURE NO. 2 INSTALLATION. (SEE SHEET TMP-4 AND TMP 5).
- STEP 3: PLACE OFFSITE DETOUR IN PLACE (SEE SHEET TMP-3A).
- STEP 4: REQUEST DEPARTMENT TO DISCONTINUE SERVICE PROVIDED TO ADVANCED FLASHING SHOULDER MOUNTED SIGN SYSTEM 02-0511.
- STEP 5: INSTALL EROSION CONTROL PER PLANS. (SEE EC SHEETS).
- STEP 6: USING ROADWAY STANDARD DRAWINGS NO. 1101.02, SHEET 1 OF 19, AND FLAGGERS AS NECESSARY, COMPLETE CLEARING AND GRUBBING AND EARTHWORK. (SEE SHEET TMP-4 AND TMP 5).
- STEP 7: USING ROADWAY STANDARD DRAWINGS NO. 1101.04, SHEET 1 OF 2, AND FLAGGERS AS NECESSARY, PLACE ALL ABC STONE, I19.0C AND S9.5C FOR ON-SITE TEMPORARY LANES (-DTR-NBLN AND -DTR-SBLN). (SEE SHEET TMP-4).
- STEP 8: INSTALL TEMPORARY GUARDRAIL. SEE SHEET TMP-4).
- STEP 9: INSTALL TEMPORARY PAVEMENT MARKING LINES ON (-DTR-NBLN AND -DTR-SBLN). WITH A 12.0 FOOT PAINTED LANE WIDTH.

PHASE 2

- STEP 1: USING ROADWAY STANDARD DRAWINGS NO. 1101.03, SHEET 1 OF 9, AND FLAGGERS AS NECESSARY, INSTALL TEMPORARY PORTABLE CONCRETE BARRIERS AND PLACE TRAFFIC INTO ON-SITE TEMPORARY LANES (-DTR-NBLN AND -DTR-SBLN). (SEE SHEET TMP-6 AND TMP-7).
- STEP 2: REMOVE EXISTING GRASSED ISLANDS AND CONC. ISLAND AND REPAIR ASPHALT WITH B25.0C AND I19.0C FLUSH WITH EXISTING EDGE AND ELEVATION. (SEE SHEET TMP-6 AND TMP-7).
- STEP 3: COMPLETE CLEARING AND GRUBBING AND EARTHWORK , REMOVE EXISTING ASPHALT. PLACE ABC STONE, CONSTRUCT 1'-6" CURB AND GUTTER, CONCRETE TRUCK APRON AND ISLAND COVER. INSTALL STRUCTURE NO. 1. (SEE SHEET TMP-6).
- STEP 4: CONSTRUCT -RTTL- WITH B25.0C, I19.0C UP TO EXISTING EDGE AND ELEVATION. (SEE SHEET TMP-6).

PROJECT PHASING CONT.



PHASE 3

- STEP 1: USING ROADWAY STANDARD DRAWINGS NO. 1101.03, SHEET 1 OF 9, AND FLAGGERS AS NECESSARY, PLACE FINAL I19.0C AND S9.5C ON ENTIRE PROJECT LIMITS. (SEE SHEET TMP-8 AND TMP-9).
- STEP 2. USING ROADWAY STANDARD DRAWINGS NO. 1101.03, SHEET 1 OF 9, AND FLAGGERS AS NECESSARY,CONSTRUCT CONCRETE MONOLITHIC ISLANDS. (SEE SHEET 2-B).
- STEP 3: USING ROADWAY STANDARD DRAWINGS NO. 1101.03, SHEET 1 OF 9, AND FLAGGERS AS NECESSARY,INSTALL FINAL PAVEMENT MARKING LINES AND MARKERS. (SEE PMP SHEETS).
- STEP 4: MOVE AND RESET PORTABLE CONCRETE BARRIERS AS NECESSARY TO COMPLETE STEPS 1-3. PLACE TRAFFIC INTO FINAL PATTERN.
- STEP 5: REMOVE OFF-SITE DETOUR, REMOVE PORTABLE CONCRETE BARRIERS.

PHASE 4

- USING ROADWAY STANDARD DRAWINGS NO. 1101.02, SHEET 18 OF 19, AND ROADWAY STANDARD DRAWINGS NO. 1101.04, SHEET 1 OF 2, AND FLAGGERS AS NECESSARY, REMOVE ASPHALT (AS SHOWN ON SHEETS PMP-2 AND PMP-3). REMOVE GUARDRAIL (AS SHOWN DURING PHASE 1, STEP 7). COMPLETE EARTHWORK AND SEEDING AND MULCHING.

APPROVED: DocuSigned by: Heather C. Lane A115469594D7468 DATE: 07/21/2026 SEAL DOCUMENT NOT CONSIDERED FINAL UNLESS ALL SIGNATURES COMPLETED	DIVISION OF HIGHWAYS STATE OF NORTH CAROLINA DEPARTMENT OF TRANSPORTATION WORK ZONE TRAFFIC CONTROL	PHASING
--	--	--------------------

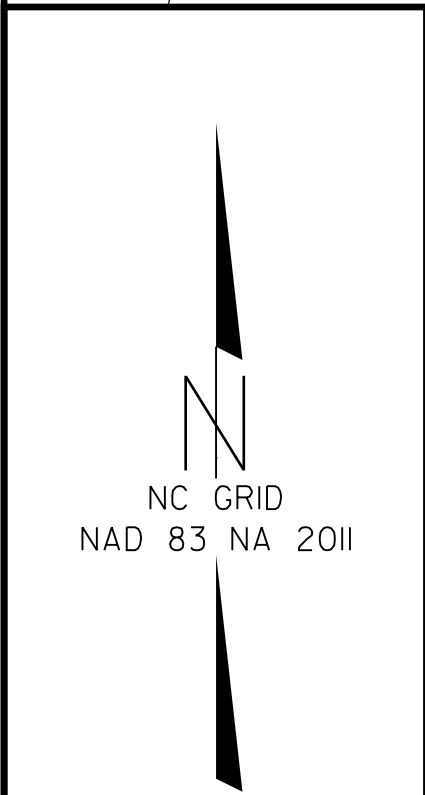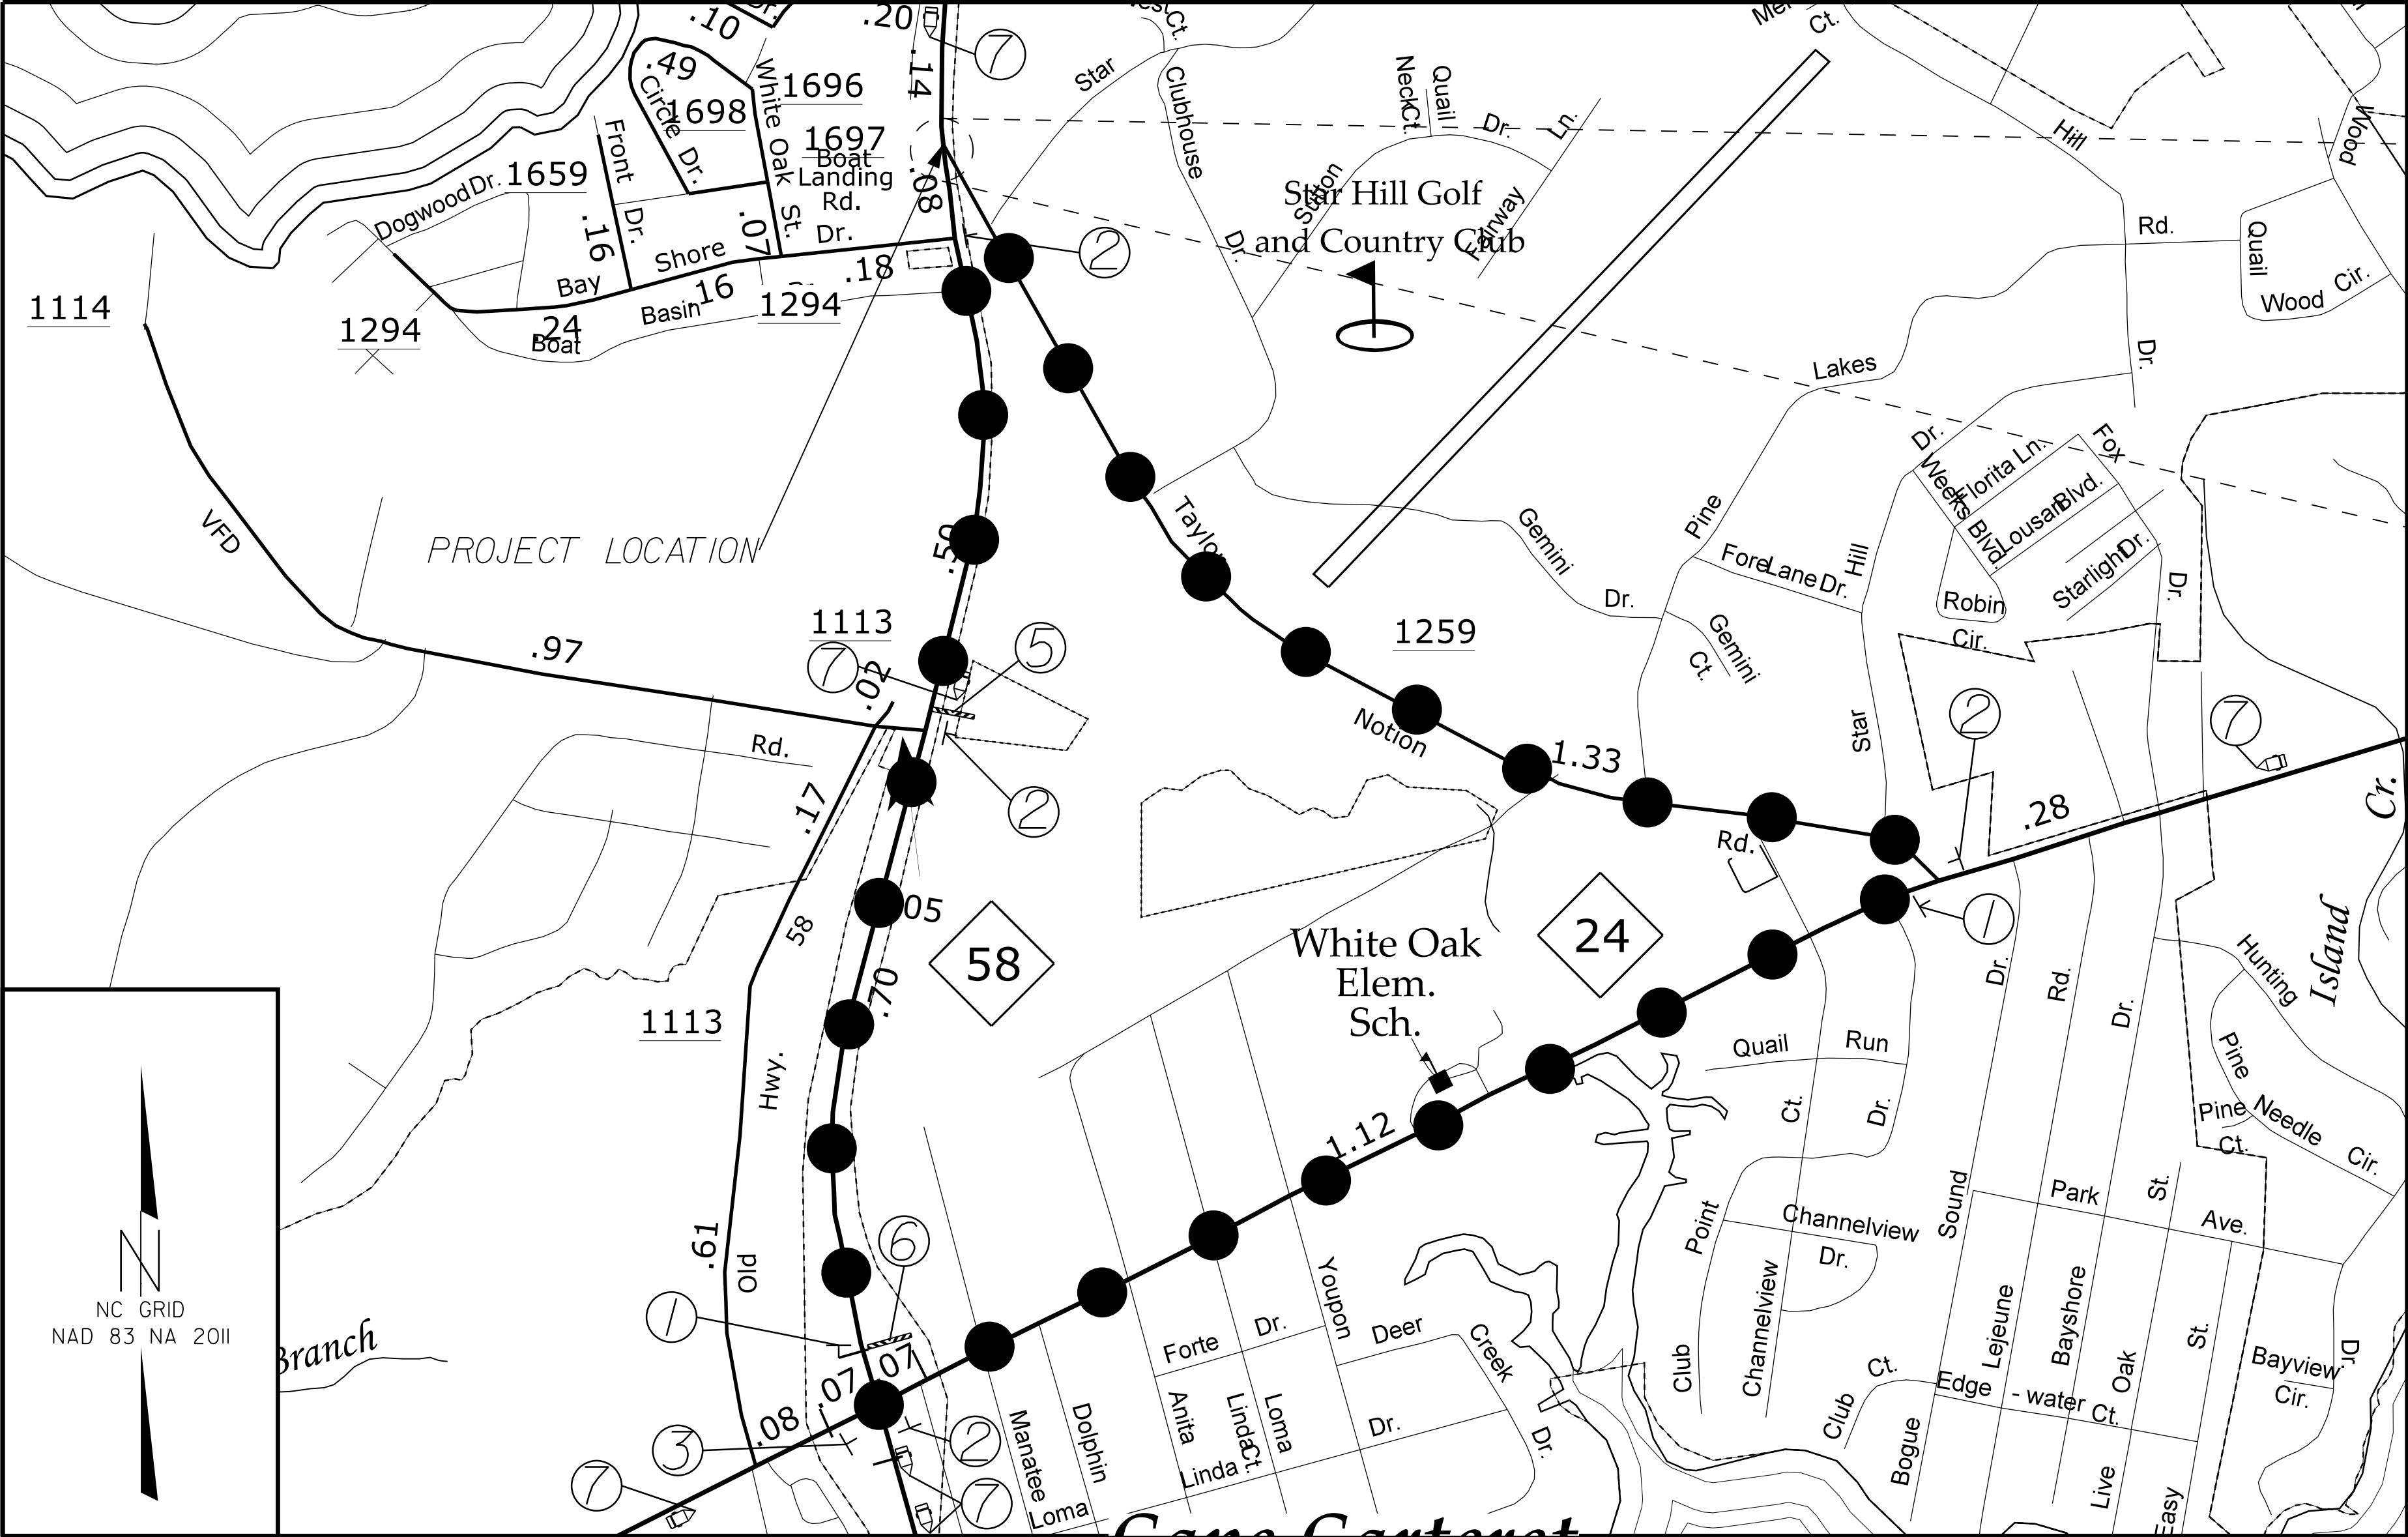

**OFF SITE DETOUR ROUTE
EXISTING INTERSECTION OF
NC 58 AT SR 1259 (TAYLOR NOTION ROAD)
CLOSED TO TRAFFIC**

**NC 58 SOUTH BOUND THROUGH TRAFFIC, OPEN WITH ONSITE TEMPORARY SOUTH BOUND LANE
SR 1259 NORTH BOUND THROUGH TRAFFIC, OPEN WITH ONSITE TEMPORARY NORTH BOUND LANE**

DETOUR

M4-8
24" X 12"

TAYLOR NOTION ROAD

M4-1
VAR X 12"

NORTH

M3-1
24" X 12"

58

M1-5

←

M6-1 L
21" X 15"

1

DETOUR

M4-8
24" X 12"

NORTH

M3-1
24" X 12"

58

M1-5

↑

M6-3
21" X 15"

3

DETOUR

M4-8
24" X 12"

NORTH

M3-1
24" X 12"

58




M1-5

→

M6-1
21" X 15"

2

DETOUR ROUTE

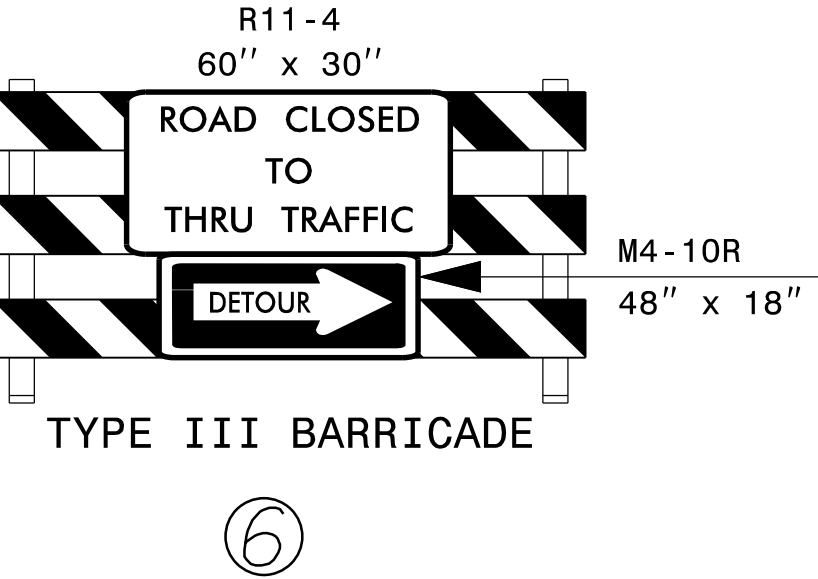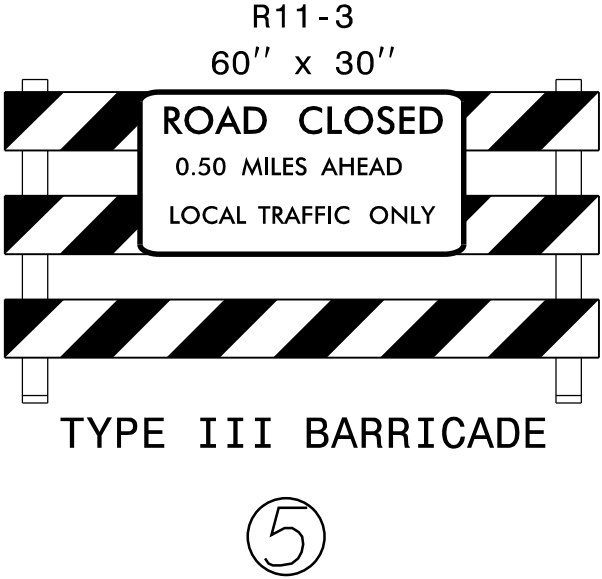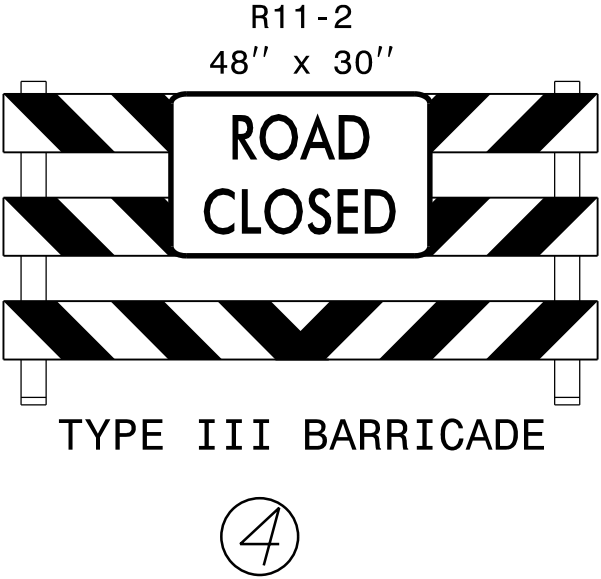


MESSAGE NO. 1	MESSAGE NO. 2
ROAD WORK AHEAD	FOLLOW POSTED DETOUR
CHANGEABLE MESSAGE SIGN	

APPROVED:

DATE: 07/21/2026


SEAL

DOCUMENT NOT CONSIDERED FINAL
UNLESS ALL SIGNATURES COMPLETED

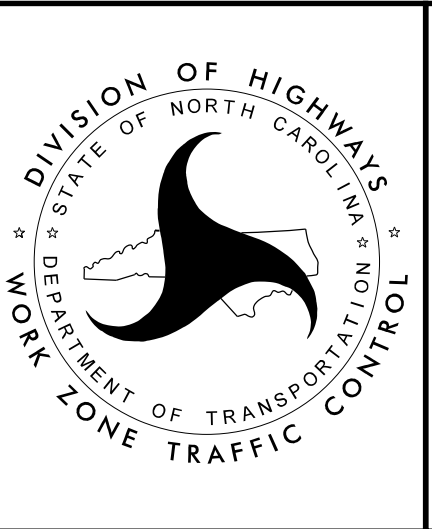

**TEMPORARY
OFF SITE
DETOUR
PLAN**

PROJ. REFERENCE NO.	SHEET NO.
HN-0041	TMP-3B

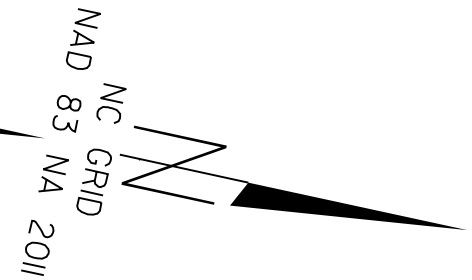



-DTR-SBLN
PI Sta 5+51.44
 $\Delta = 5^\circ 53' 23.4''$ (LT)
 $D = 5^\circ 43' 46.5''$
 $L = 102.80'$
 $T = 51.44'$
 $R = 1,000.00'$

-DTR-SBLN
PI Sta 7+83.90
 $\Delta = 20^\circ 31' 48.2''$ (RT)
 $D = 5^\circ 43' 46.5''$
 $L = 358.32'$
 $T = 181.0'$
 $R = 1,000.00'$

-DTR-SBLN
PI Sta 10+05.04
 $\Delta = 5^\circ 01' 47.9''$ (LT)
 $D = 5^\circ 43' 46.5''$
 $L = 87.79'$
 $T = 43.92'$
 $R = 1,000.00'$


-L-
PI Sta 41+51.54
 $\Delta = 17^\circ 01' 52.0''$ (RT)
 $D = 2^\circ 00' 00.0''$
 $L = 851.56'$
 $T = 428.94'$
 $R = 2,864.79'$

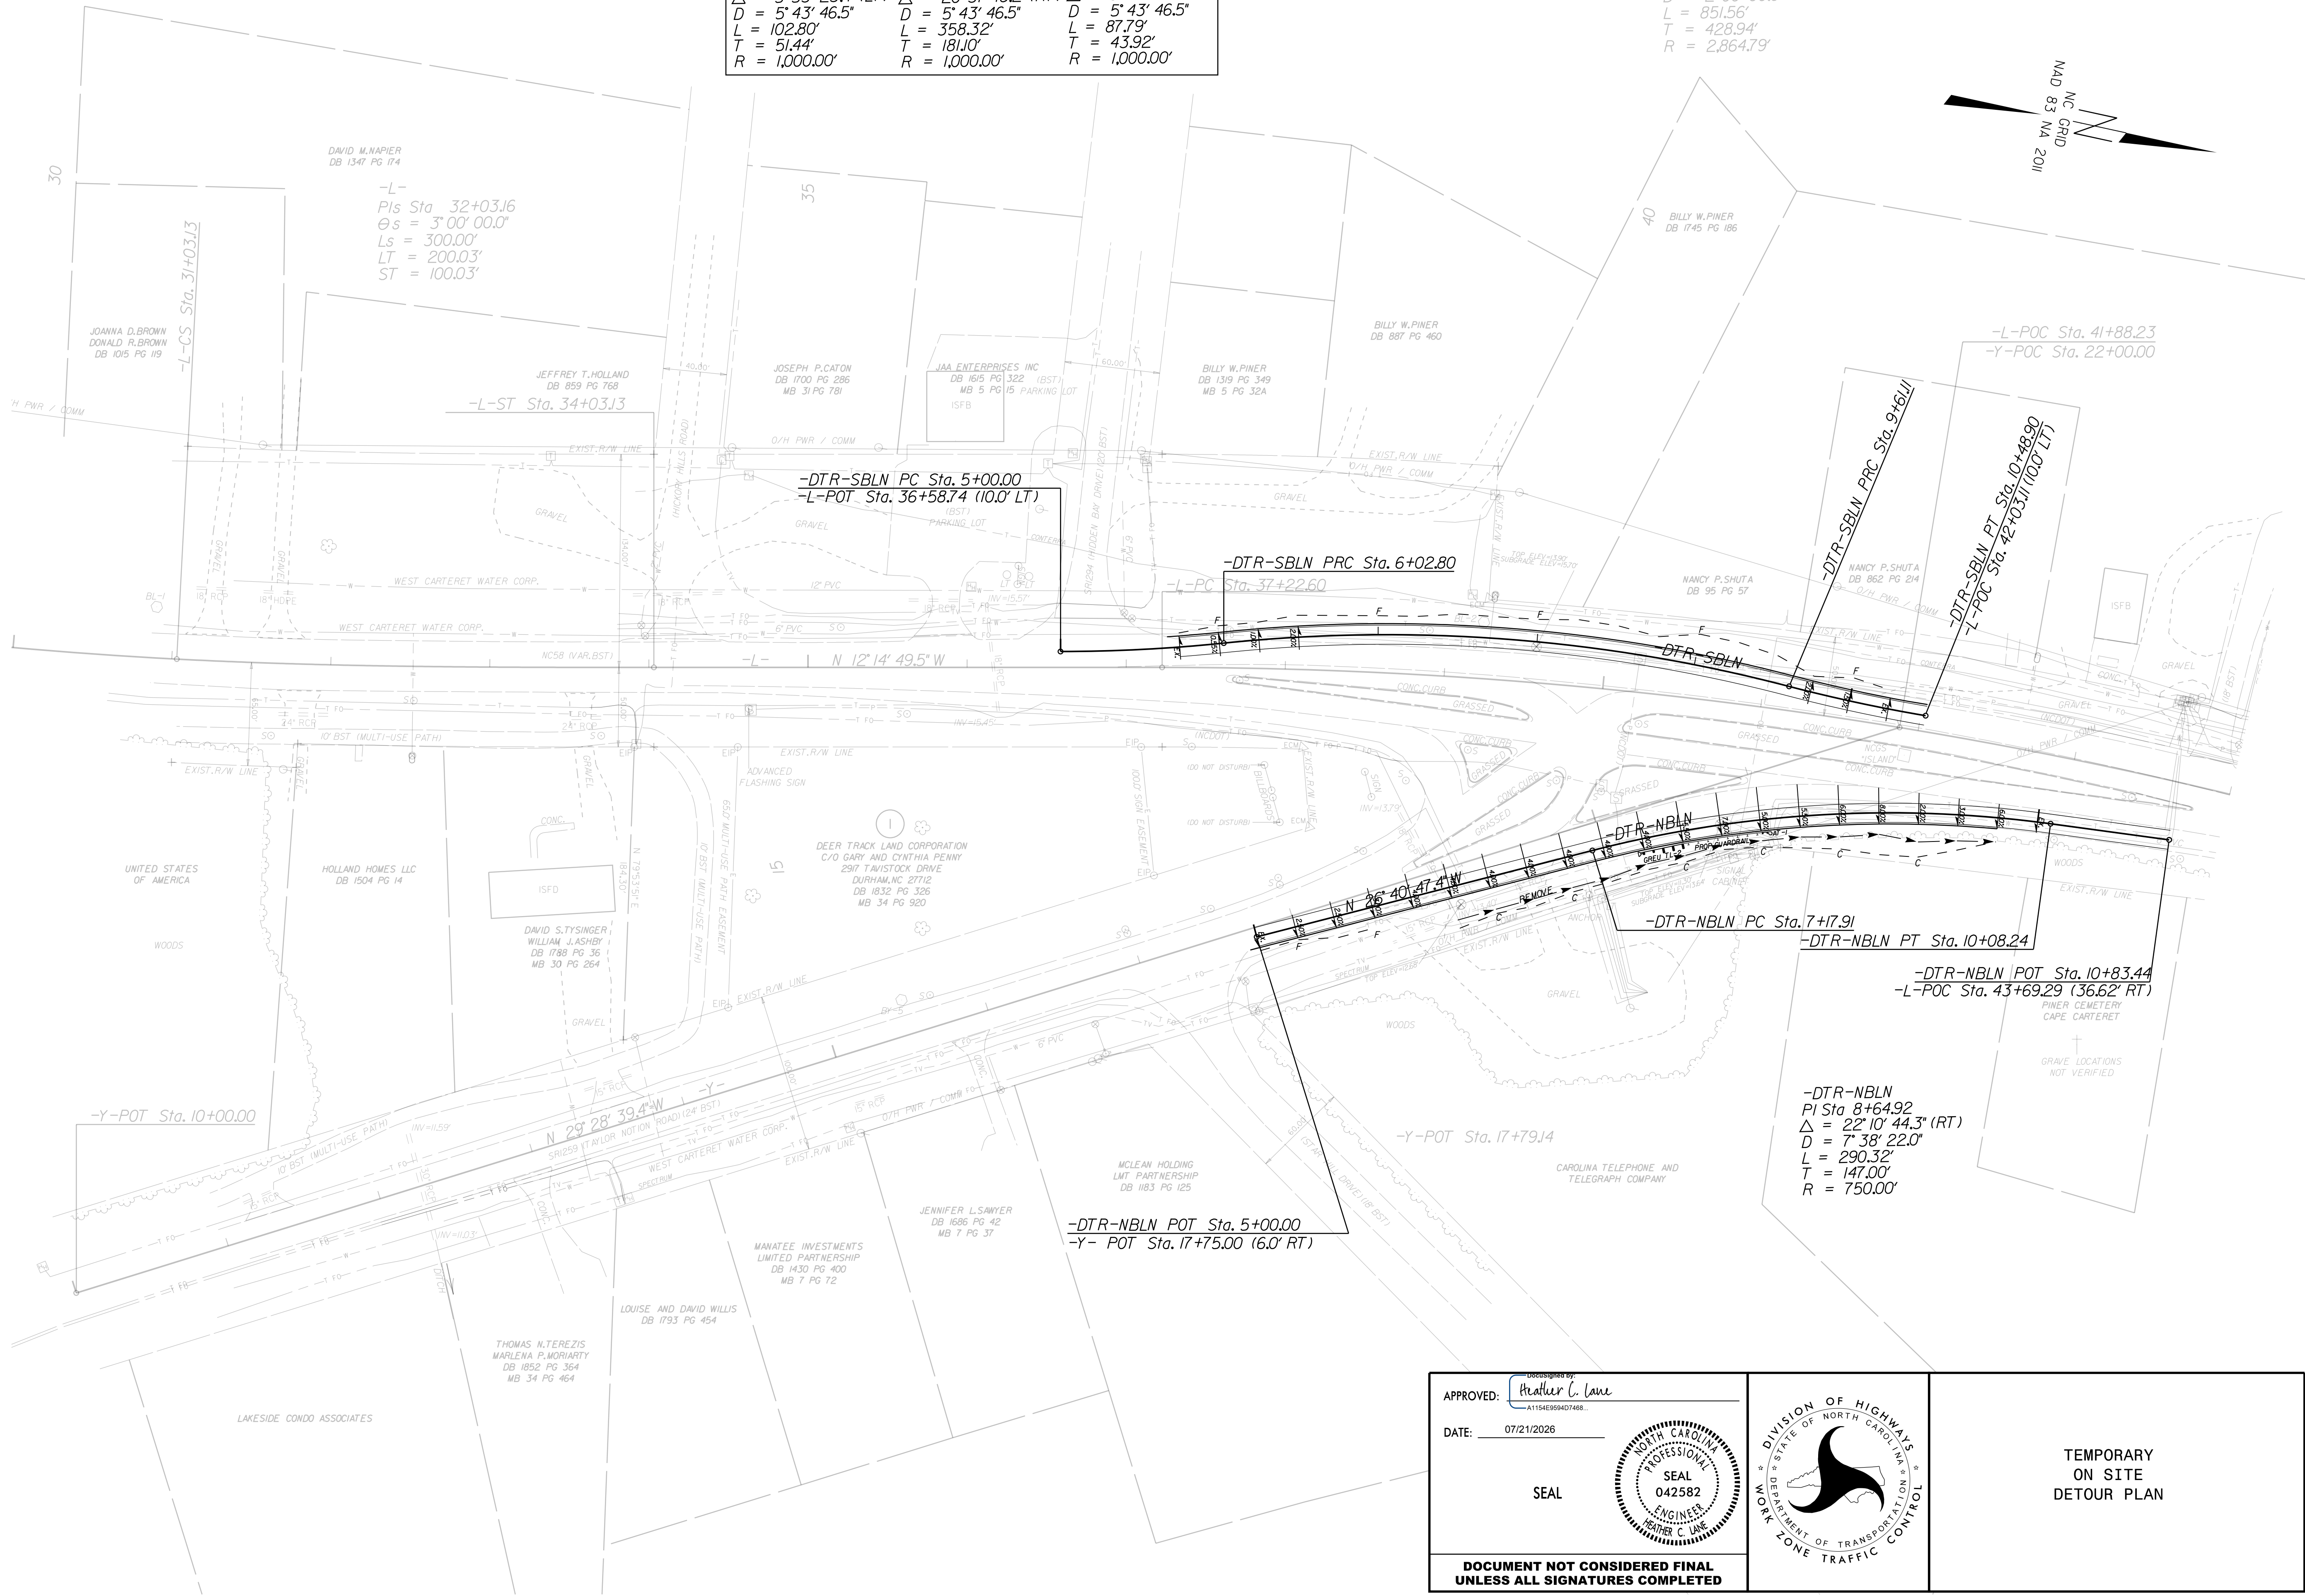

 APPROVED: 
DATE: 07/21/2026

SEAL



DOCUMENT NOT CONSIDERED FINAL
UNLESS ALL SIGNATURES COMPLETED

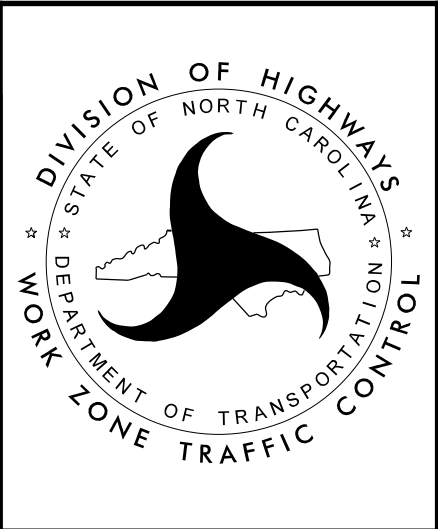


TEMPORARY
ON SITE
DETOUR PLAN

PROJ. REFERENCE NO.	SHEET NO.
HN-0041	TMP-5

CLEARING AND GRUBBING

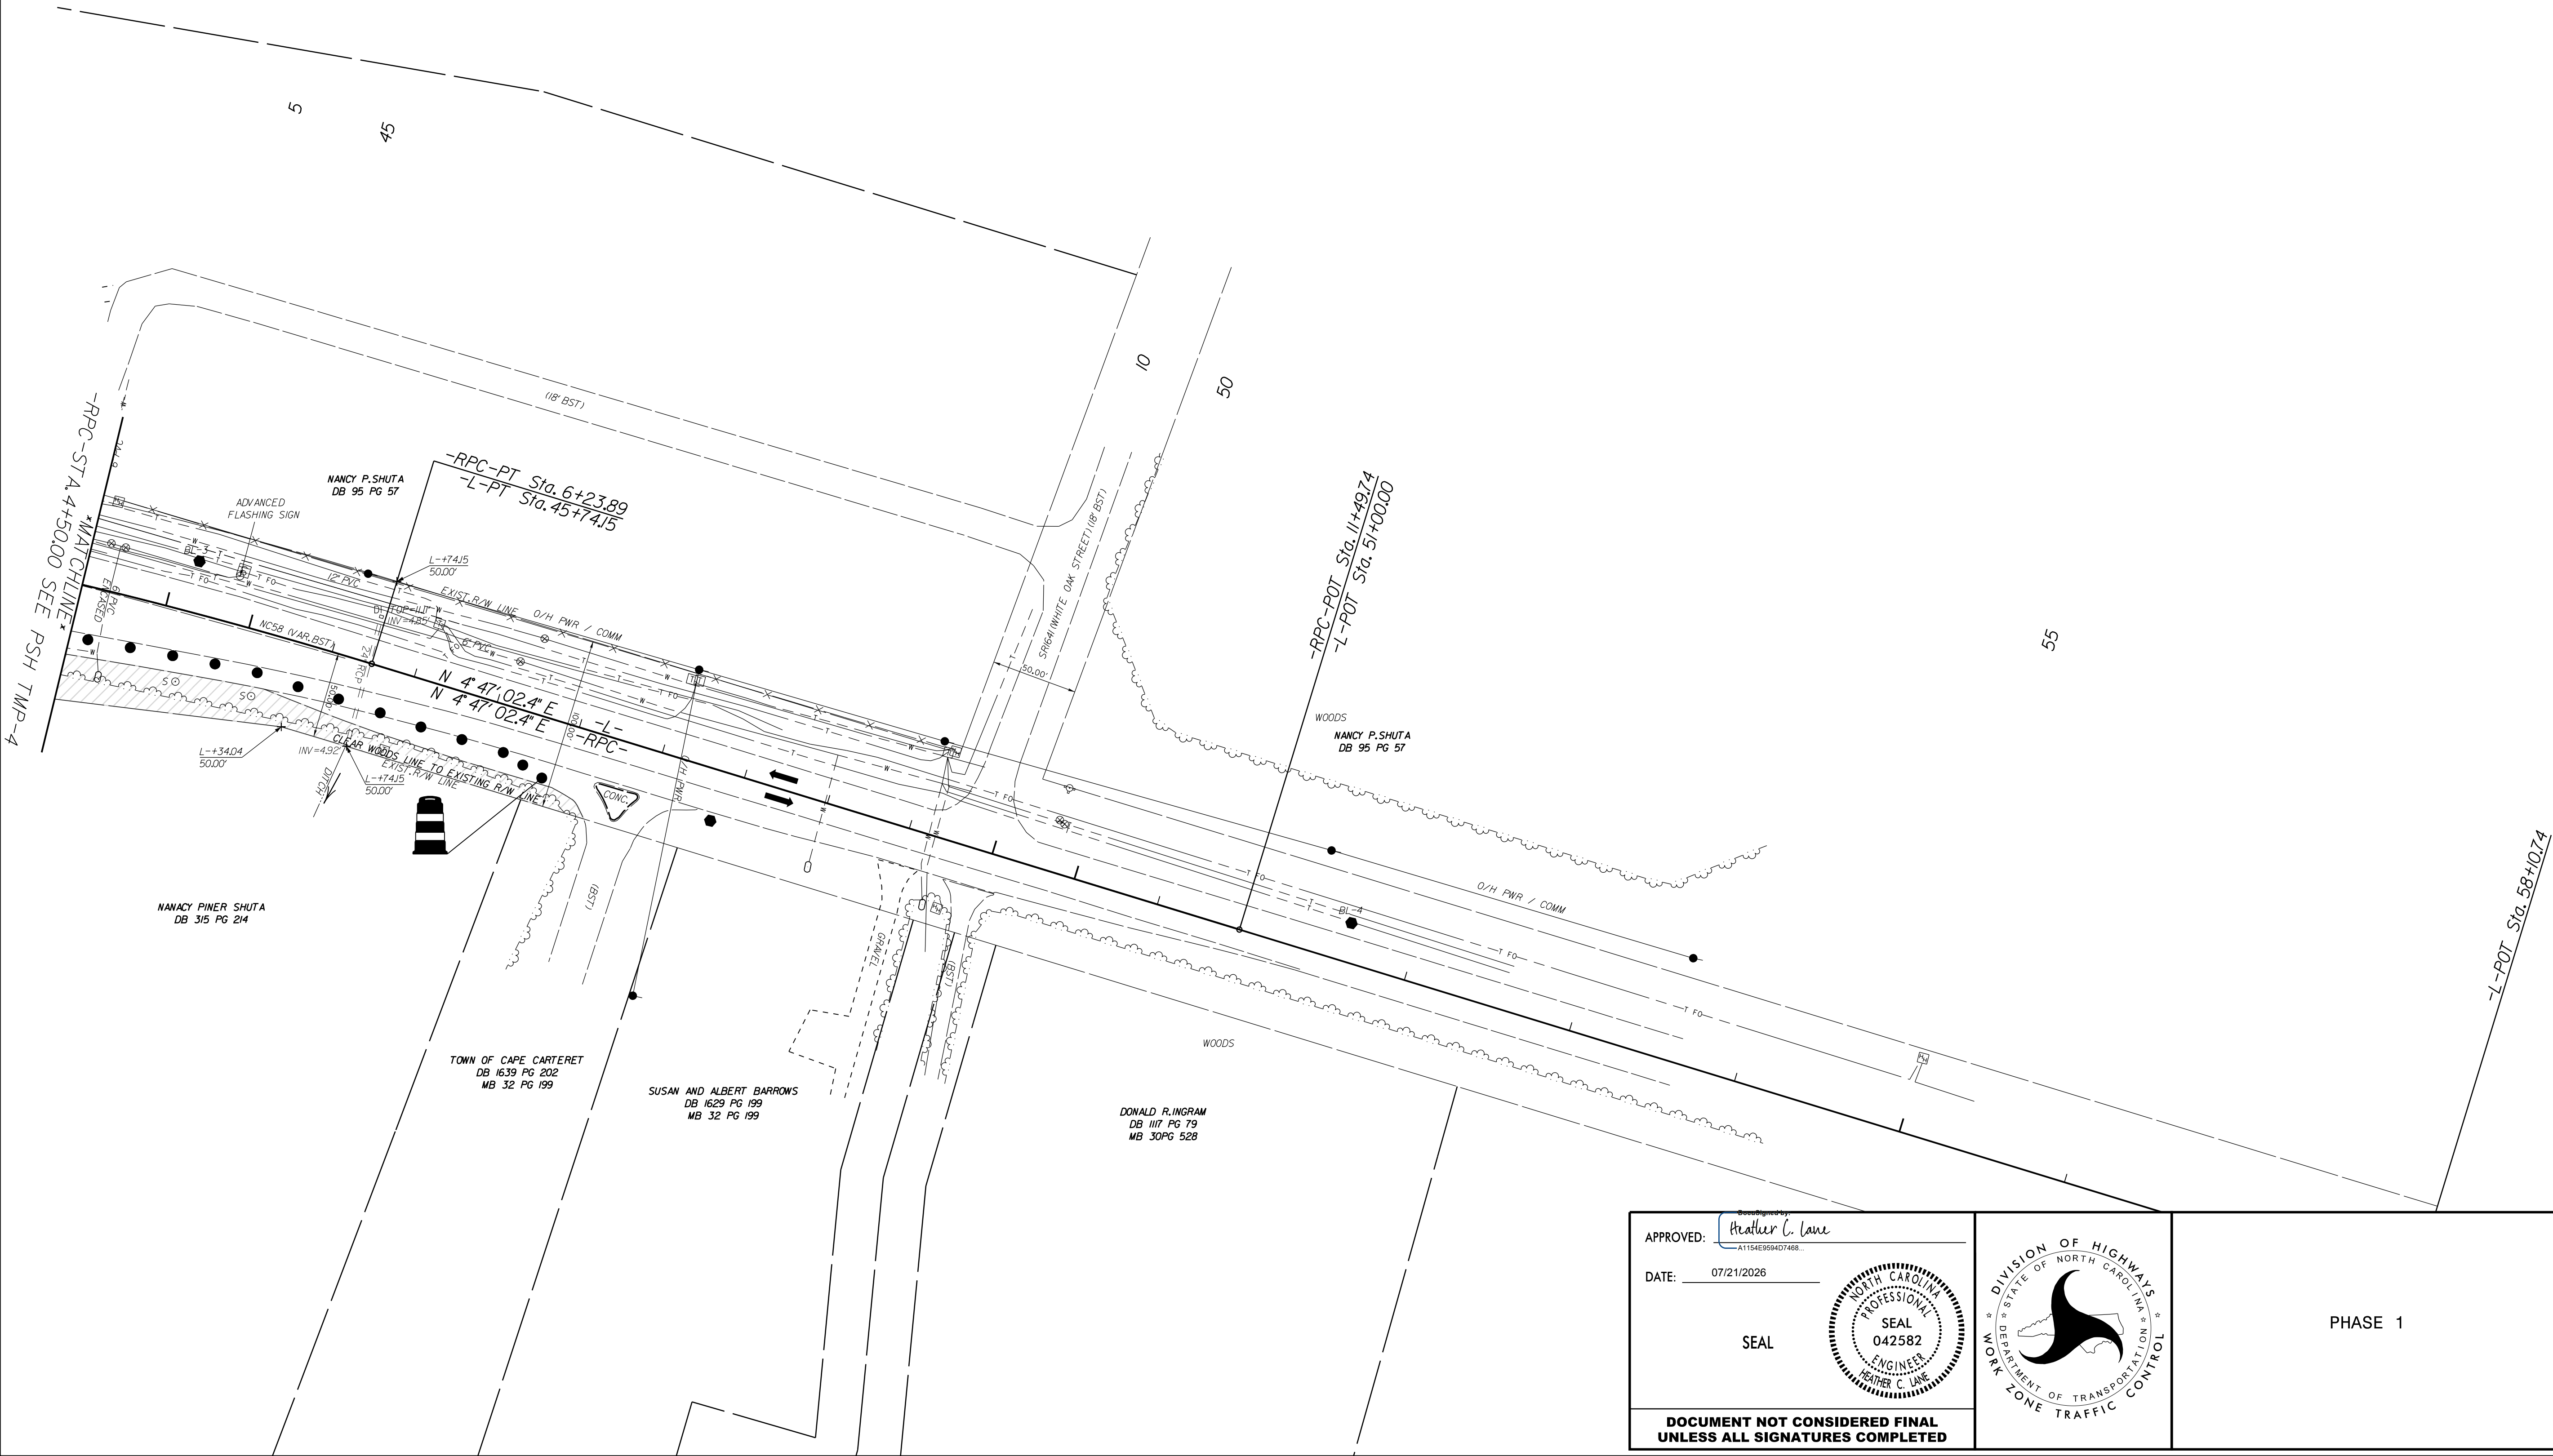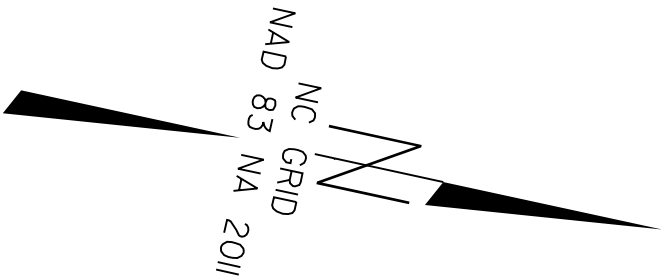

 
APPROVED: 
A1154E9694D7468...

DATE: 07/21/2026

SEAL




DOCUMENT NOT CONSIDERED FINAL
UNLESS ALL SIGNATURES COMPLETED

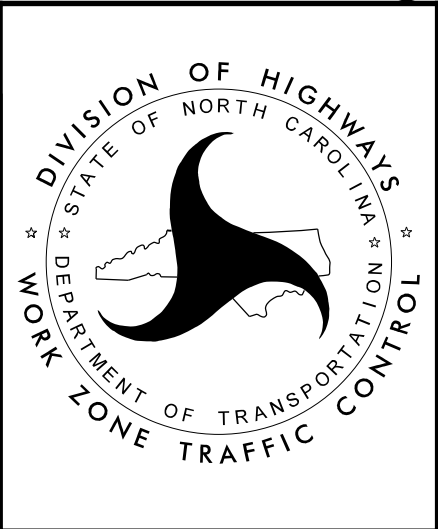


PHASE 1


15-JUL-2026 14:00
G:\PROJECTS\CARTERET\HN-0041\NC58_SR259 (Taylor Notion Rd)\HN-0041.psn tmp 6.dgn
rsgodley

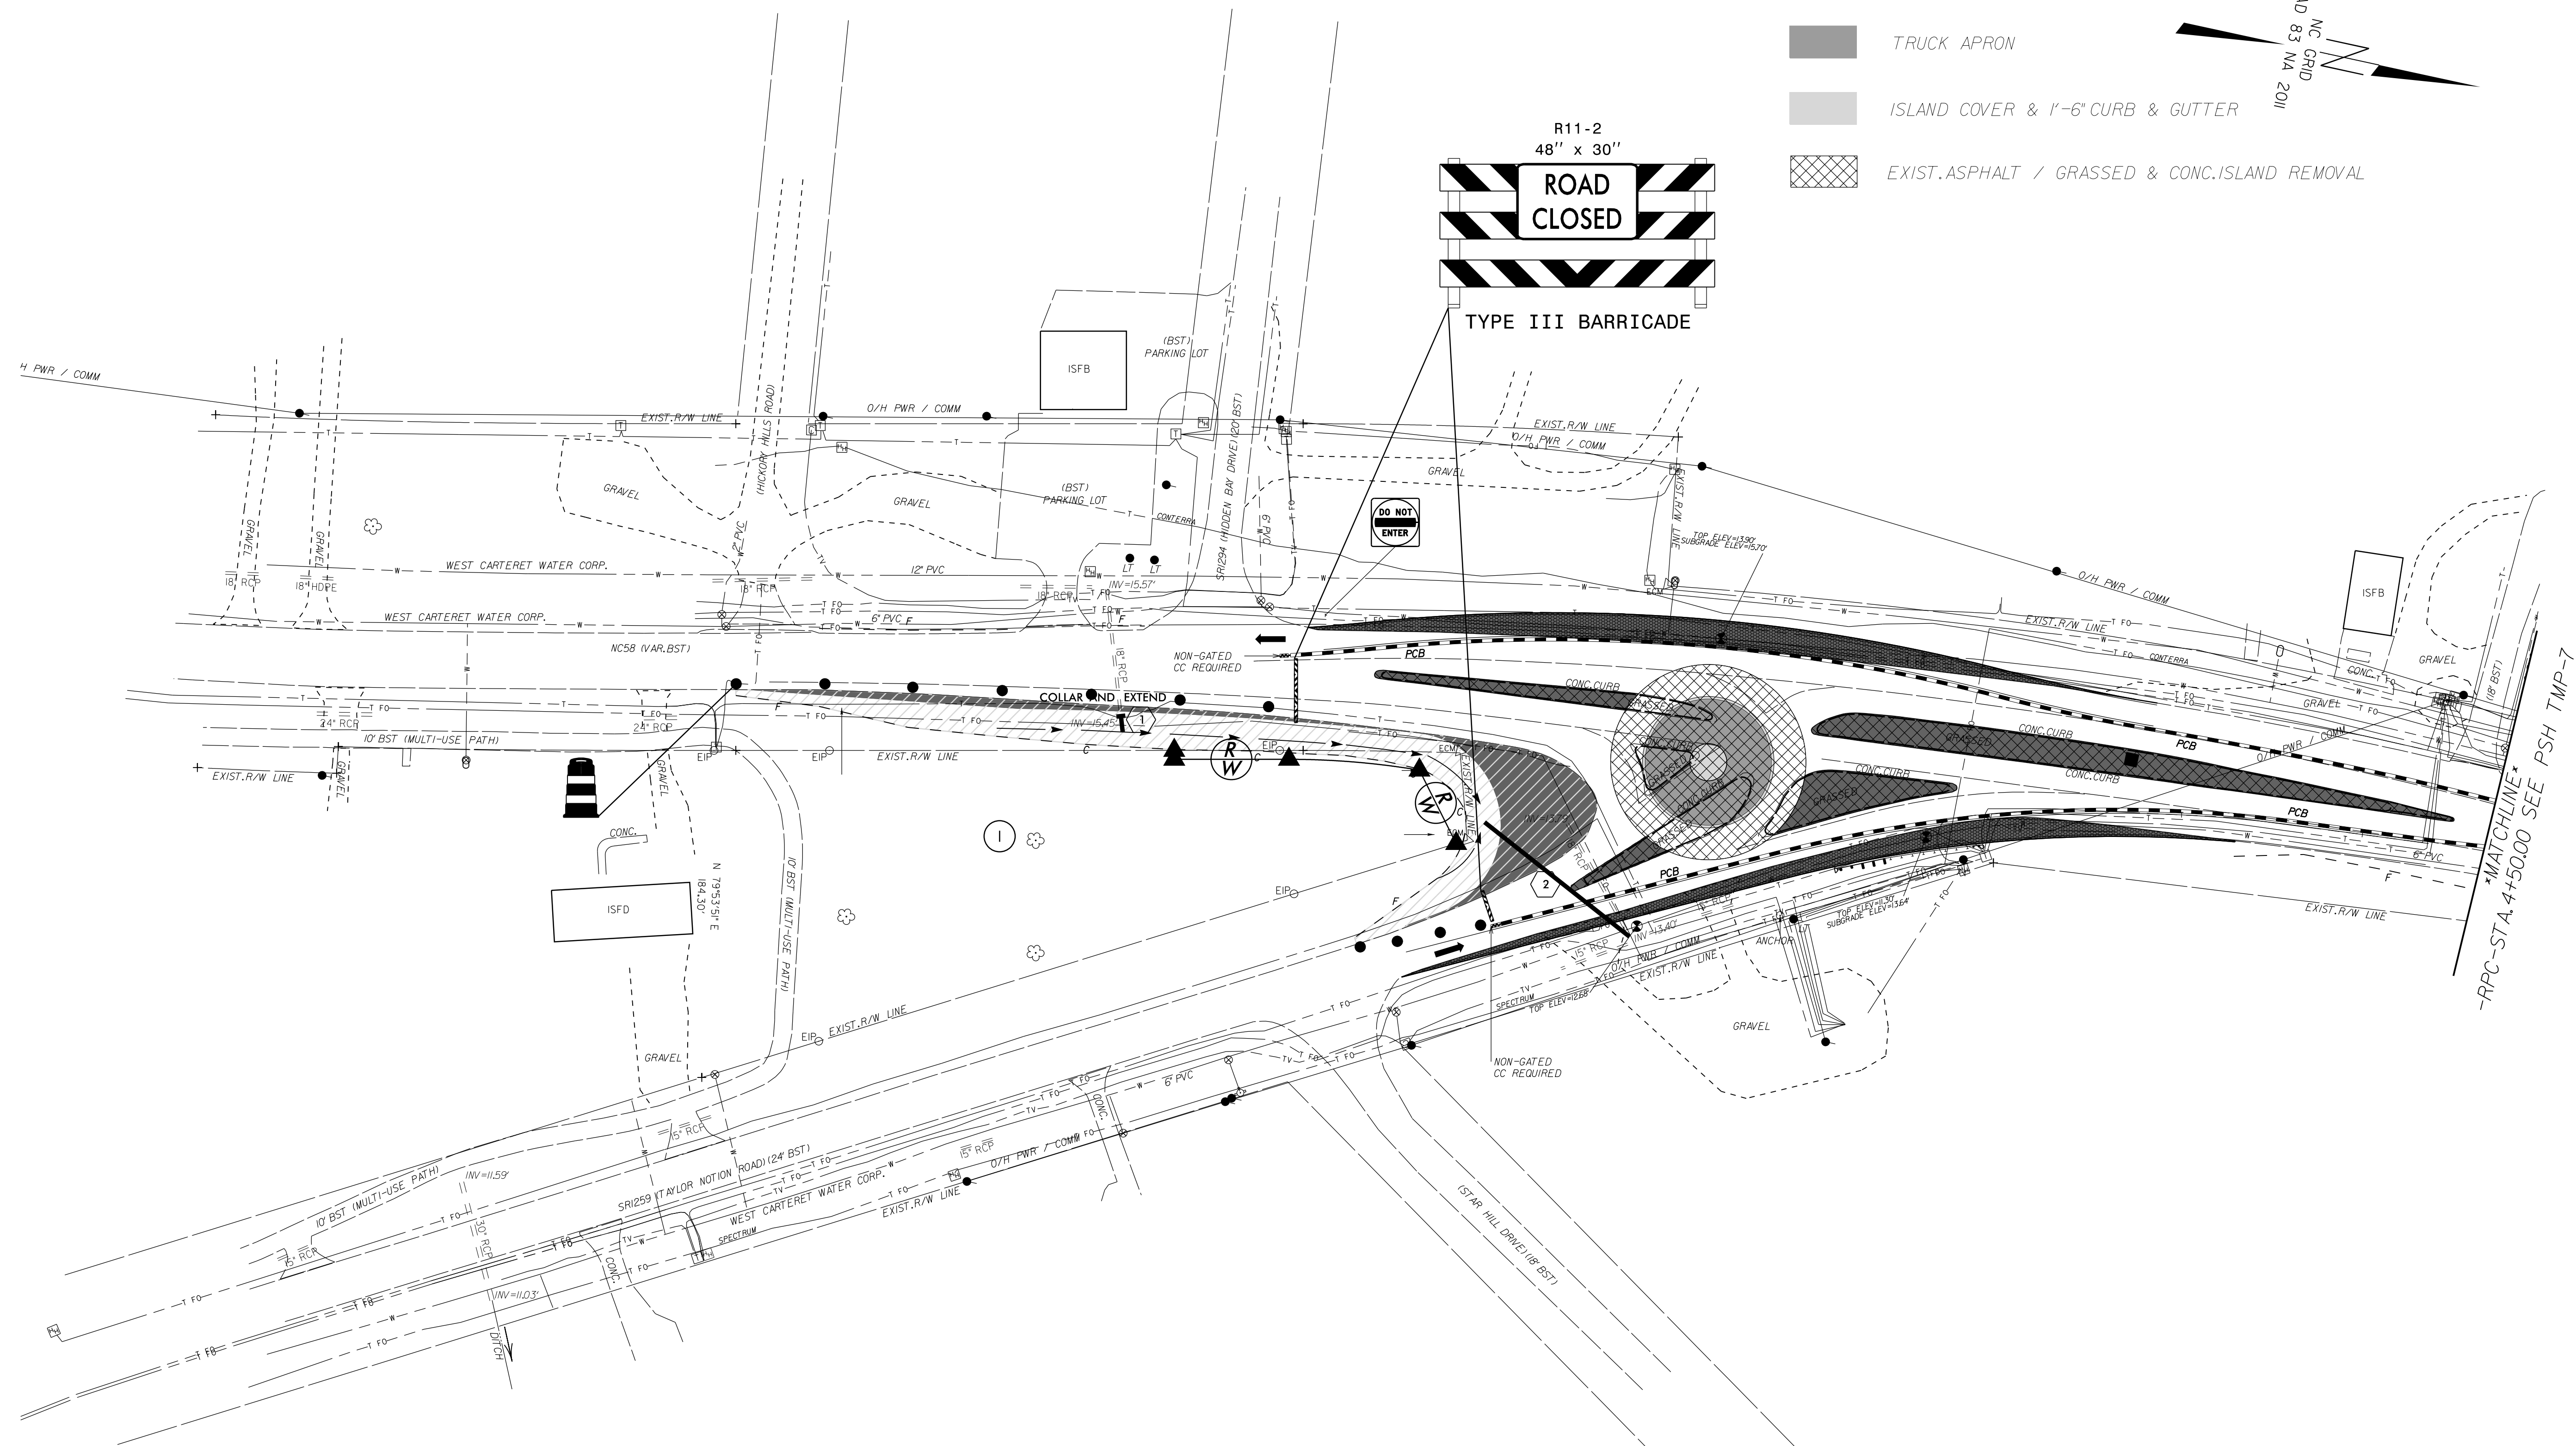

- EXIST. TEMPORARY ASPHALT
- CLEARING AND GRUBBING, EARTHWORK
- B25.0C & 119.0C
- TRUCK APRON
- ISLAND COVER & 1'-6" CURB & GUTTER
- EXIST. ASPHALT / GRASSED & CONC. ISLAND REMOVAL

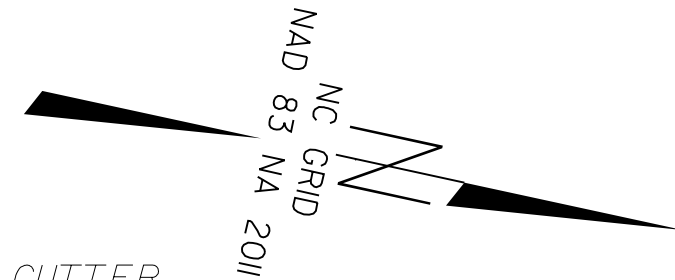



APPROVED: Heather C. Lane
DATE: 07/21/2026
SEAL
NORTH CAROLINA PROFESSIONAL SEAL 042582 ENGINEER HEATHER C. LANE
DOCUMENT NOT CONSIDERED FINAL UNLESS ALL SIGNATURES COMPLETED

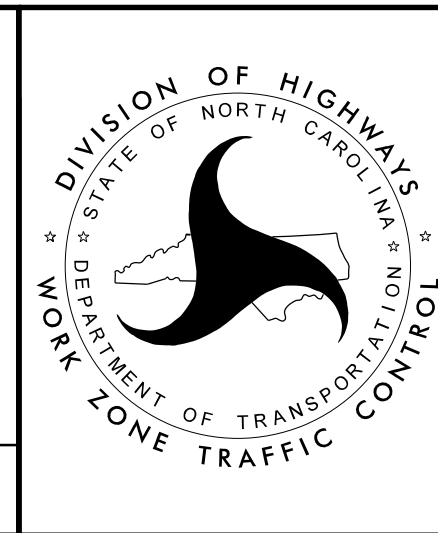


PHASE 2


B25.0C & 119.0C

GRASSED & CONC. ISLAND REMOVAL

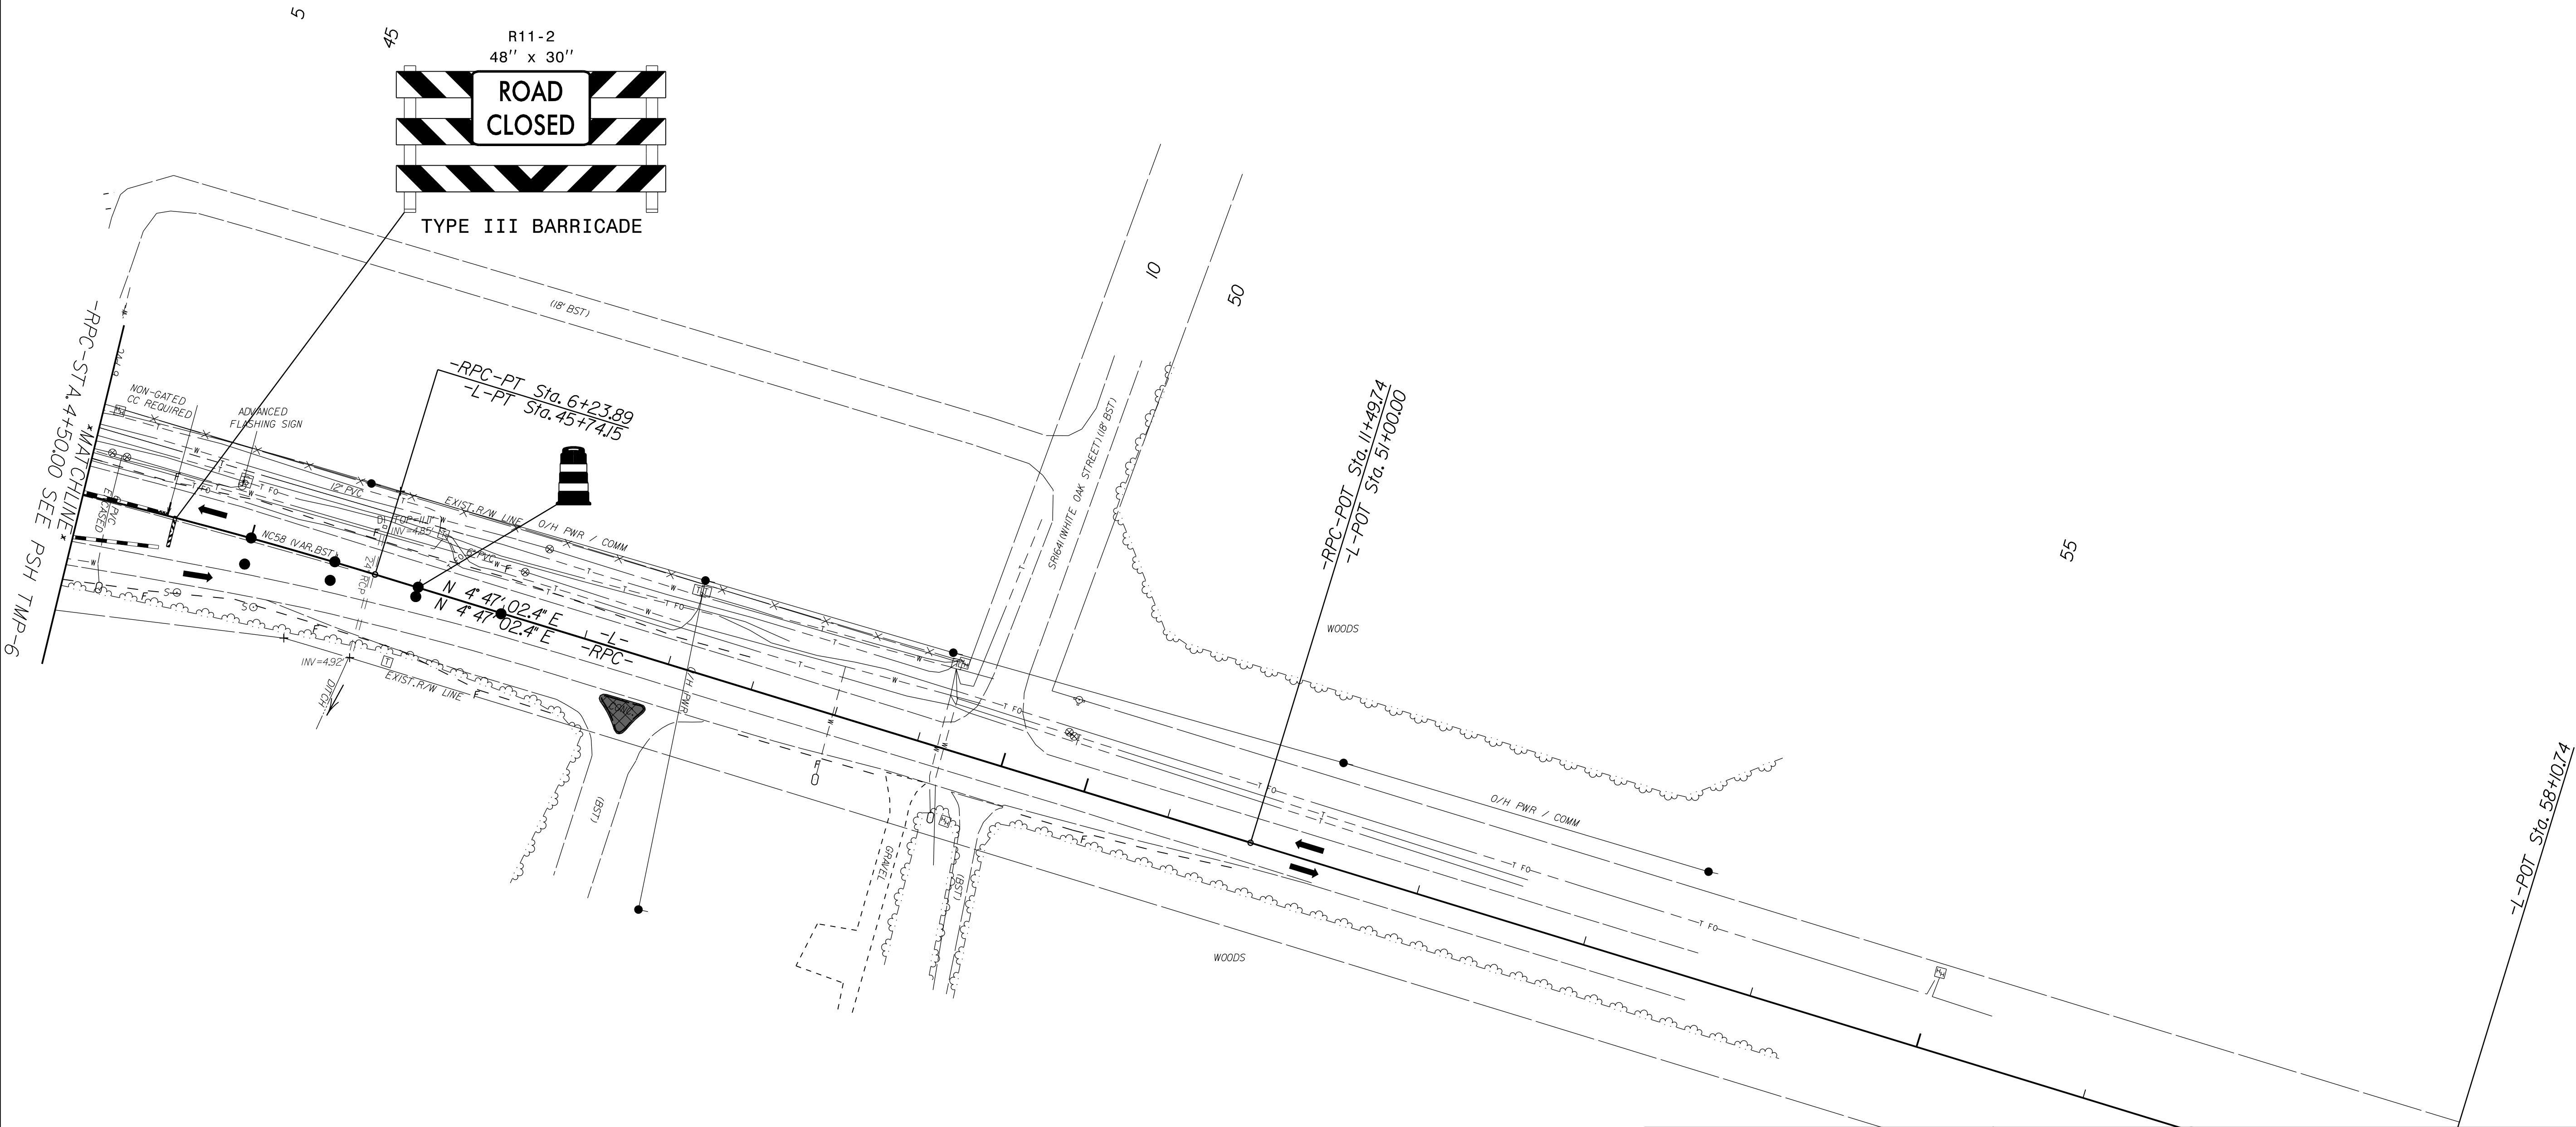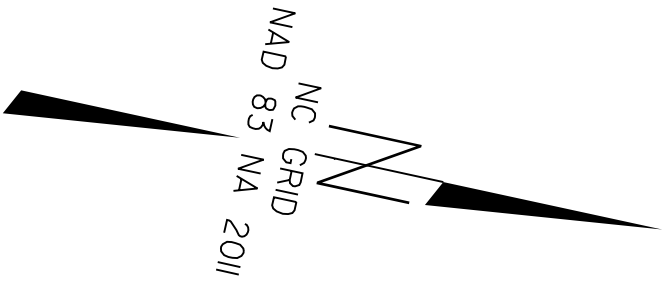


 APPROVED: 
DATE: 07/21/2026

SEAL



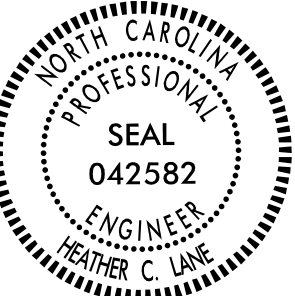


DOCUMENT NOT CONSIDERED FINAL
UNLESS ALL SIGNATURES COMPLETED

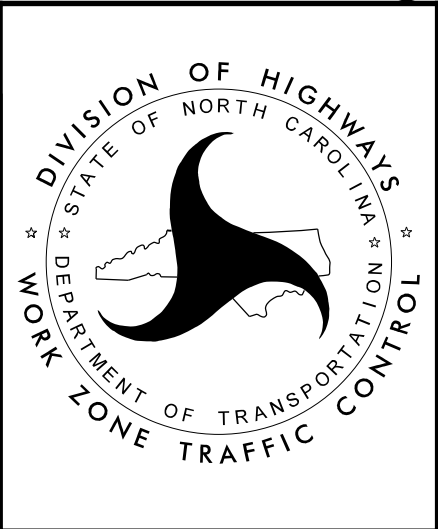


PHASE 2

119.00 & S9.50

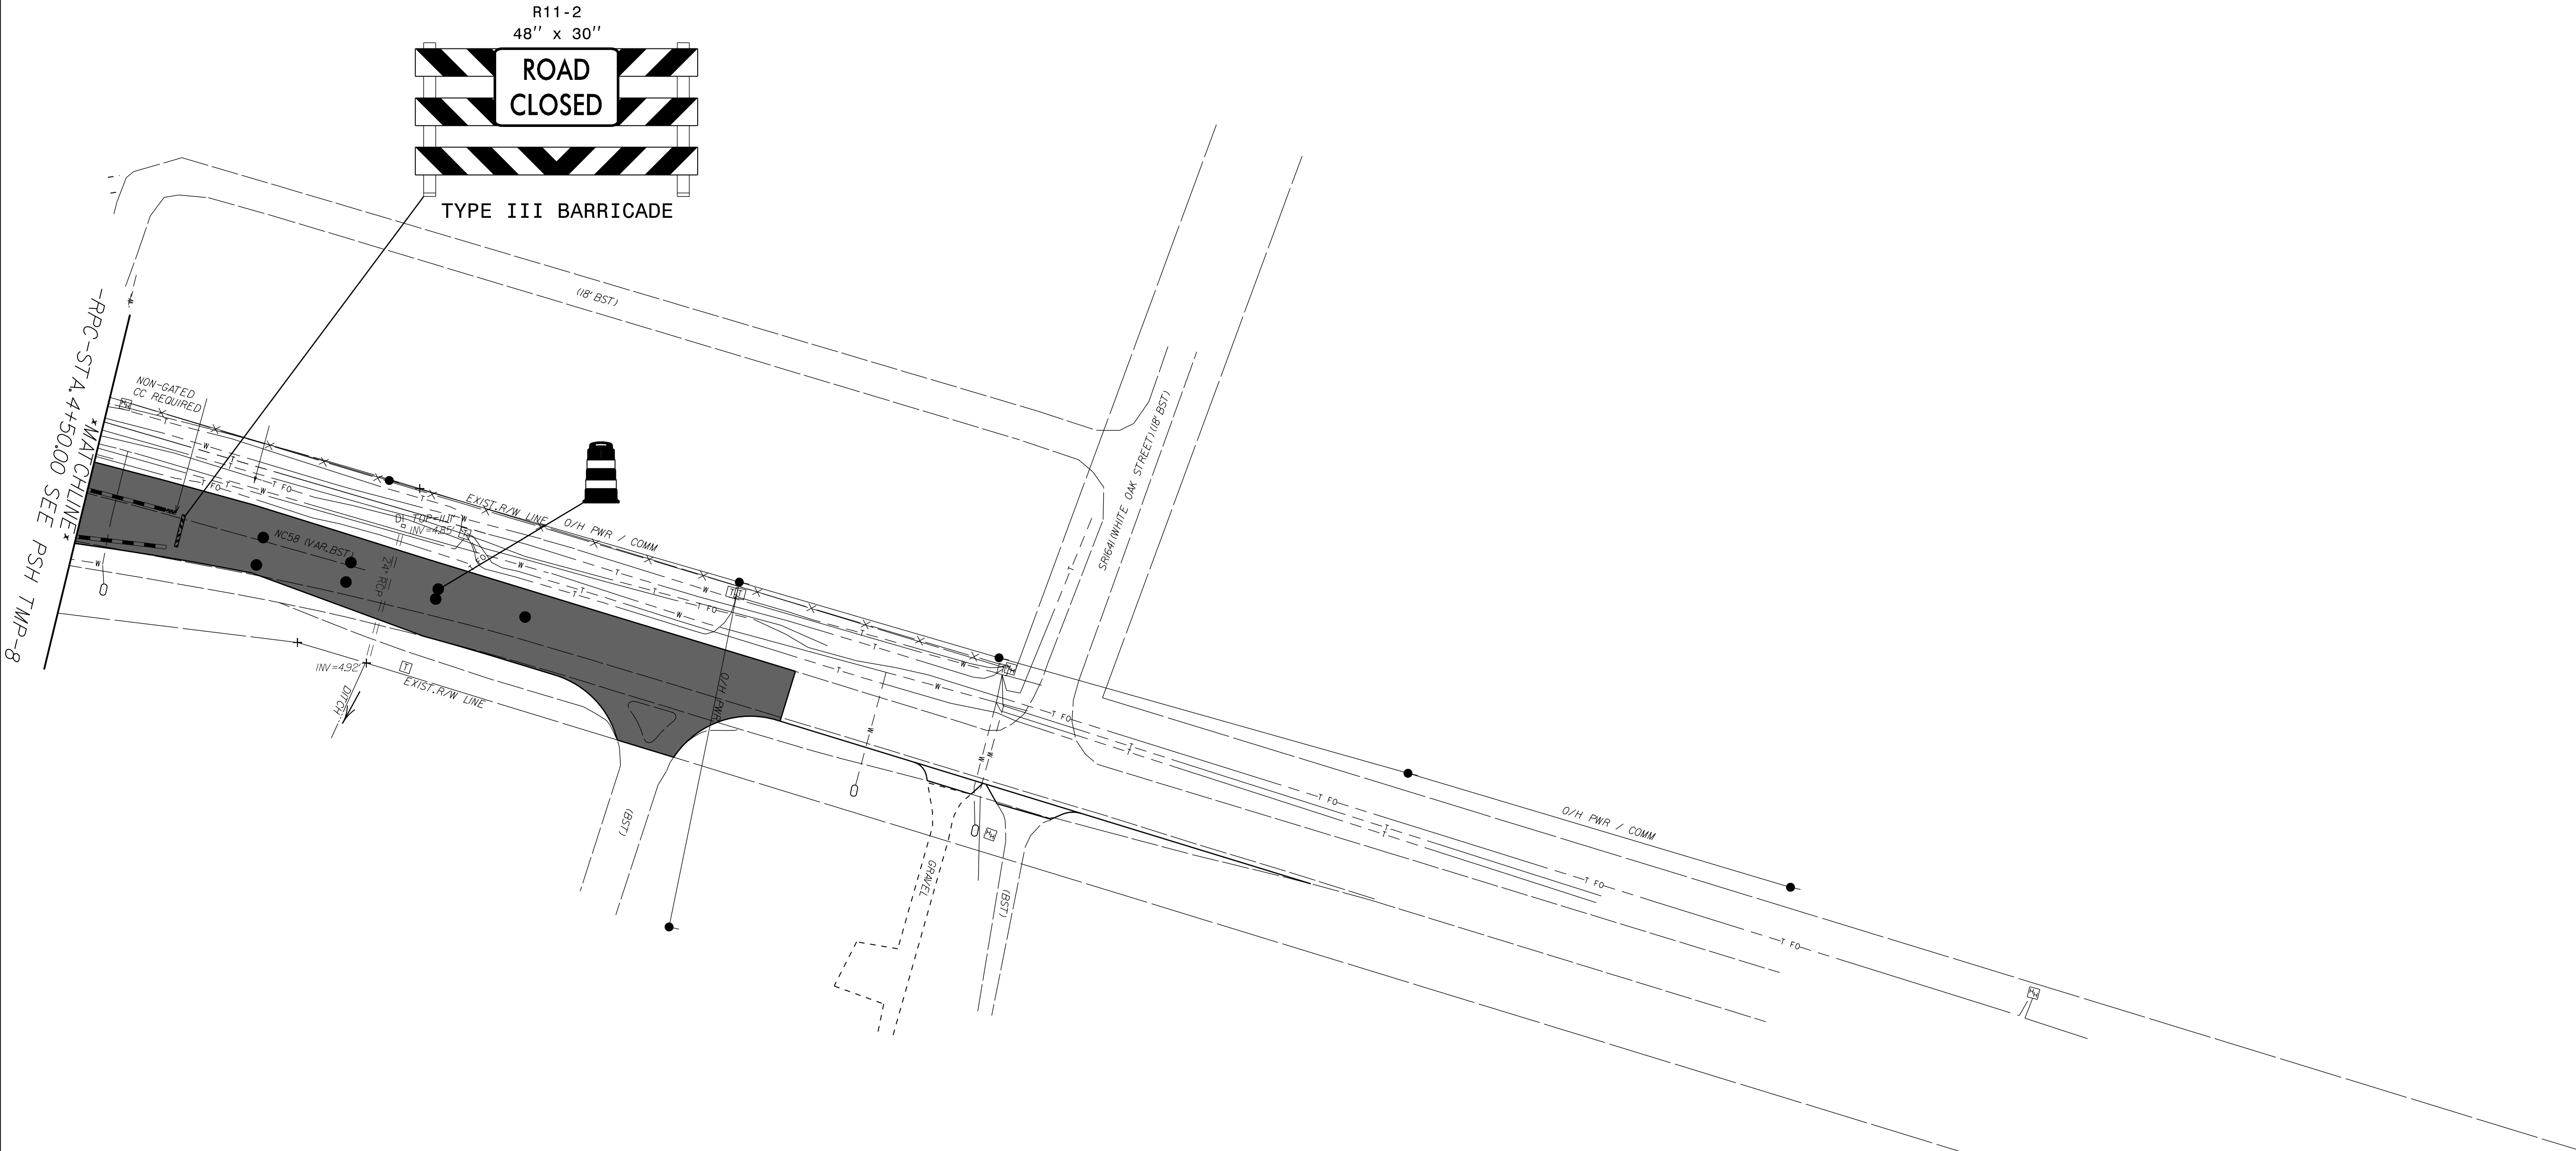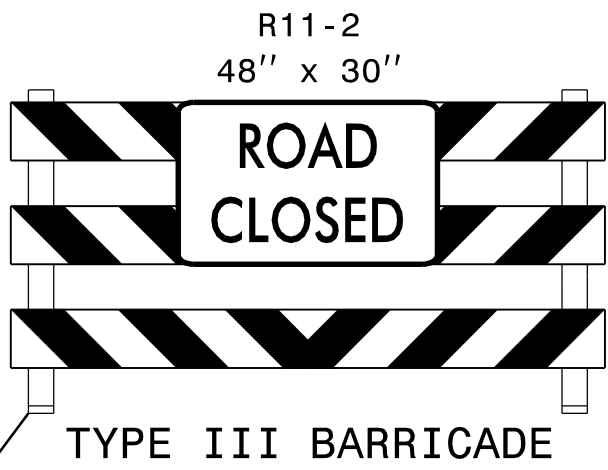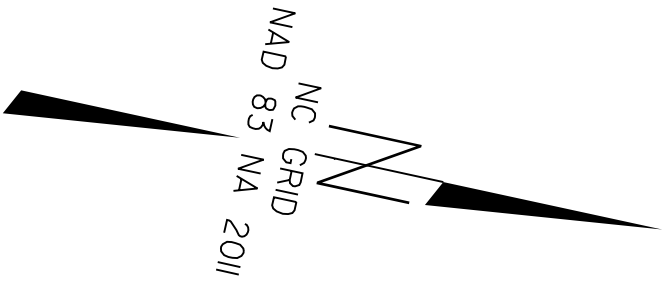

APPROVED: <i>Heather C. Lane</i> A1154E9594D7468...	
DATE: 07/21/2026	
SEAL	
DOCUMENT NOT CONSIDERED FINAL UNLESS ALL SIGNATURES COMPLETED	

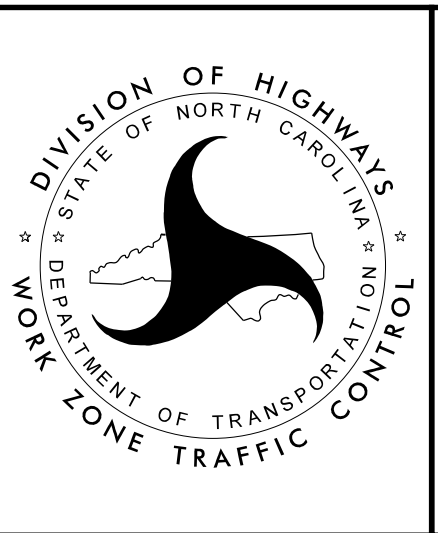

PHASE 3

09/08/24

STATE	STATE PROJECT REFERENCE NO.	SHEET NO.	TOTAL SHEETS
N.C.	HN-0041	PMP-1	3

TIP PROJECT: HN-0041

STATE OF NORTH CAROLINA
DIVISION OF HIGHWAYS

CARTERET COUNTY
PAVEMENT MARKING PLANS

NC 58 AT SR 1259 (TAYLOR NOTION ROAD)
LOCATION: BETWEEN PELETIER AND CAPE CARTERET

2024 ROADWAY ENGLISH STANDARD DRAWING

The following Roadway Standards as appear in "Roadway Standard Drawings" Highway Design Branch – N. C. Department of Transportation – Raleigh, N. C., Dated January, 2024 are applicable to this project and by reference hereby are considered a part of these plans:

STD. NO.	TITLE
1202.01	PAVEMENT MARKINGS – LINE TYPES AND OFFSETS
1205.02	PAVEMENT MARKINGS – TWO-LANE AND MULTI-LANE ROADWAYS
1205.04	PAVEMENT MARKINGS – INTERSECTIONS
1205.05	PAVEMENT MARKINGS – TURN LANES
1205.08	PAVEMENT MARKINGS – SYMBOLS AND WORD MESSAGES
1205.14	PAVEMENT MARKINGS – ROUNDABOUTS
1250.01	RAISED PAVEMENT MARKERS INSTALLATION SPACING

INDEX OF SHEETS

SHEET #	DESCRIPTION
PMP-1	TITLE SHEET
PMP-2 THRU PMP-3	PLAN SHEET

GENERAL NOTES

THE FOLLOWING GENERAL NOTES APPLY AT ALL TIMES FOR THE DURATION OF THE CONSTRUCTION PROJECT, EXCEPT WHEN OTHERWISE NOTED IN THE PLAN, OR DIRECTED BY THE ENGINEER.

A) INSTALL PAVEMENT MARKINGS AND PAVEMENT MARKERS ON THE FINAL SURFACE AS FOLLOWS:

ROAD	MARKING	MARKER
NC 58	THERMOPLASTIC	POLYCARBONATE H-SHAPED
SR 1259	THERMOPLASTIC	POLYCARBONATE H-SHAPED

B) TIE PROPOSED PAVEMENT MARKING LINES TO EXISTING PAVEMENT MARKING LINES. PROJECT HAS PROPOSED 2.0' PAVED SHOULDERS.
ALL MARKINGS AROUND CONCRETE ISLANDS ARE AT A 2.0' OFFSET

C) REMOVE/REPLACE ANY CONFLICTING/DAMAGED PAVEMENT MARKINGS AND MARKERS.

D) STOP BAR LOCATION AT NON-SIGNALIZED INTERSECTIONS MAY BE ADJUSTED AS DIRECTED BY THE ENGINEER.

FINAL PAVEMENT MARKING SCHEDULE

THERMOPLASTIC (6" 90 MILS)	
T20	WHITE EDGELINE
T21	WHITE SOLID LANE LINE
T23	3 FT. - 9 FT./SP WHITE MINISKIP
T24	2 FT. - 6 FT./SP WHITE MINISKIP
T30	YELLOW EDGELINE
T33	YELLOW DOUBLE CENTER

THERMOPLASTIC (12" 90 MILS)	
T50	WHITE GORELINE
T52	YELLOW DIAGONAL
T55	3 FT. - 3FT./SP WHITE MINISKIP

THERMOPLASTIC (24" 90 MILS)	
T61	WHITE STOPBAR

THERMOPLASTIC PAVEMENT MARKING SYMBOLS/CHARACTERS(90 MILS)


T71	RIGHT TURN ARROW
T100	ALPHANUMERIC CHARACTER (ONLY) (YIELD)
T103	24" YEILD LINE TRIANGLE
T115	FISH-HOOK W/CIRCLE STRAIGHT ARROW
T117	FISH-HOOK W/CIRCLE LEFT /STRAIGHT ARROW
T118	FISH-HOOK W/CIRCLE LEFT /RIGHT ARROW

DOCUMENT NOT CONSIDERED FINAL
UNLESS ALL SIGNATURES COMPLETED

Prepared In the Office of:
DIVISION OF HIGHWAYS
1037 WH SMITH BLVD., GREENVILLE, NC 27834


HEATHER C. LANE, PE
PROJECT ENGINEER

PLANS PREPARED BY:
RICH GODLEY
PROJECT DESIGN ENGINEER

 APPROVED: 
A1154E9B94D7468

DATE: 07/21/2026


SEAL

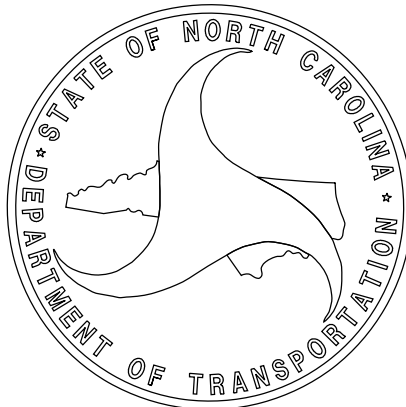


8/17/99

15-JUL-2026 14:00
G:\PROJECTS\CARTER\HN-0041_NC58_SRI259 (Tajulor Notion Rd)\HN-0041_psh pmp 2.dgn

REVISIONS

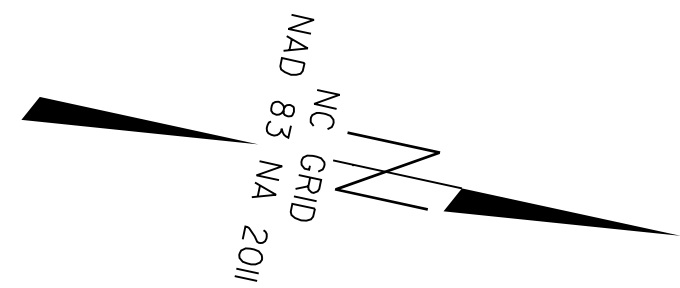



PROJECT REFERENCE NO.	SHEET NO.
HN-0041	PMP-2
RW SHEET NO.	
ROADWAY DESIGN ENGINEER	TRAFFIC DESIGN ENGINEER
07/21/2026	07/21/2026

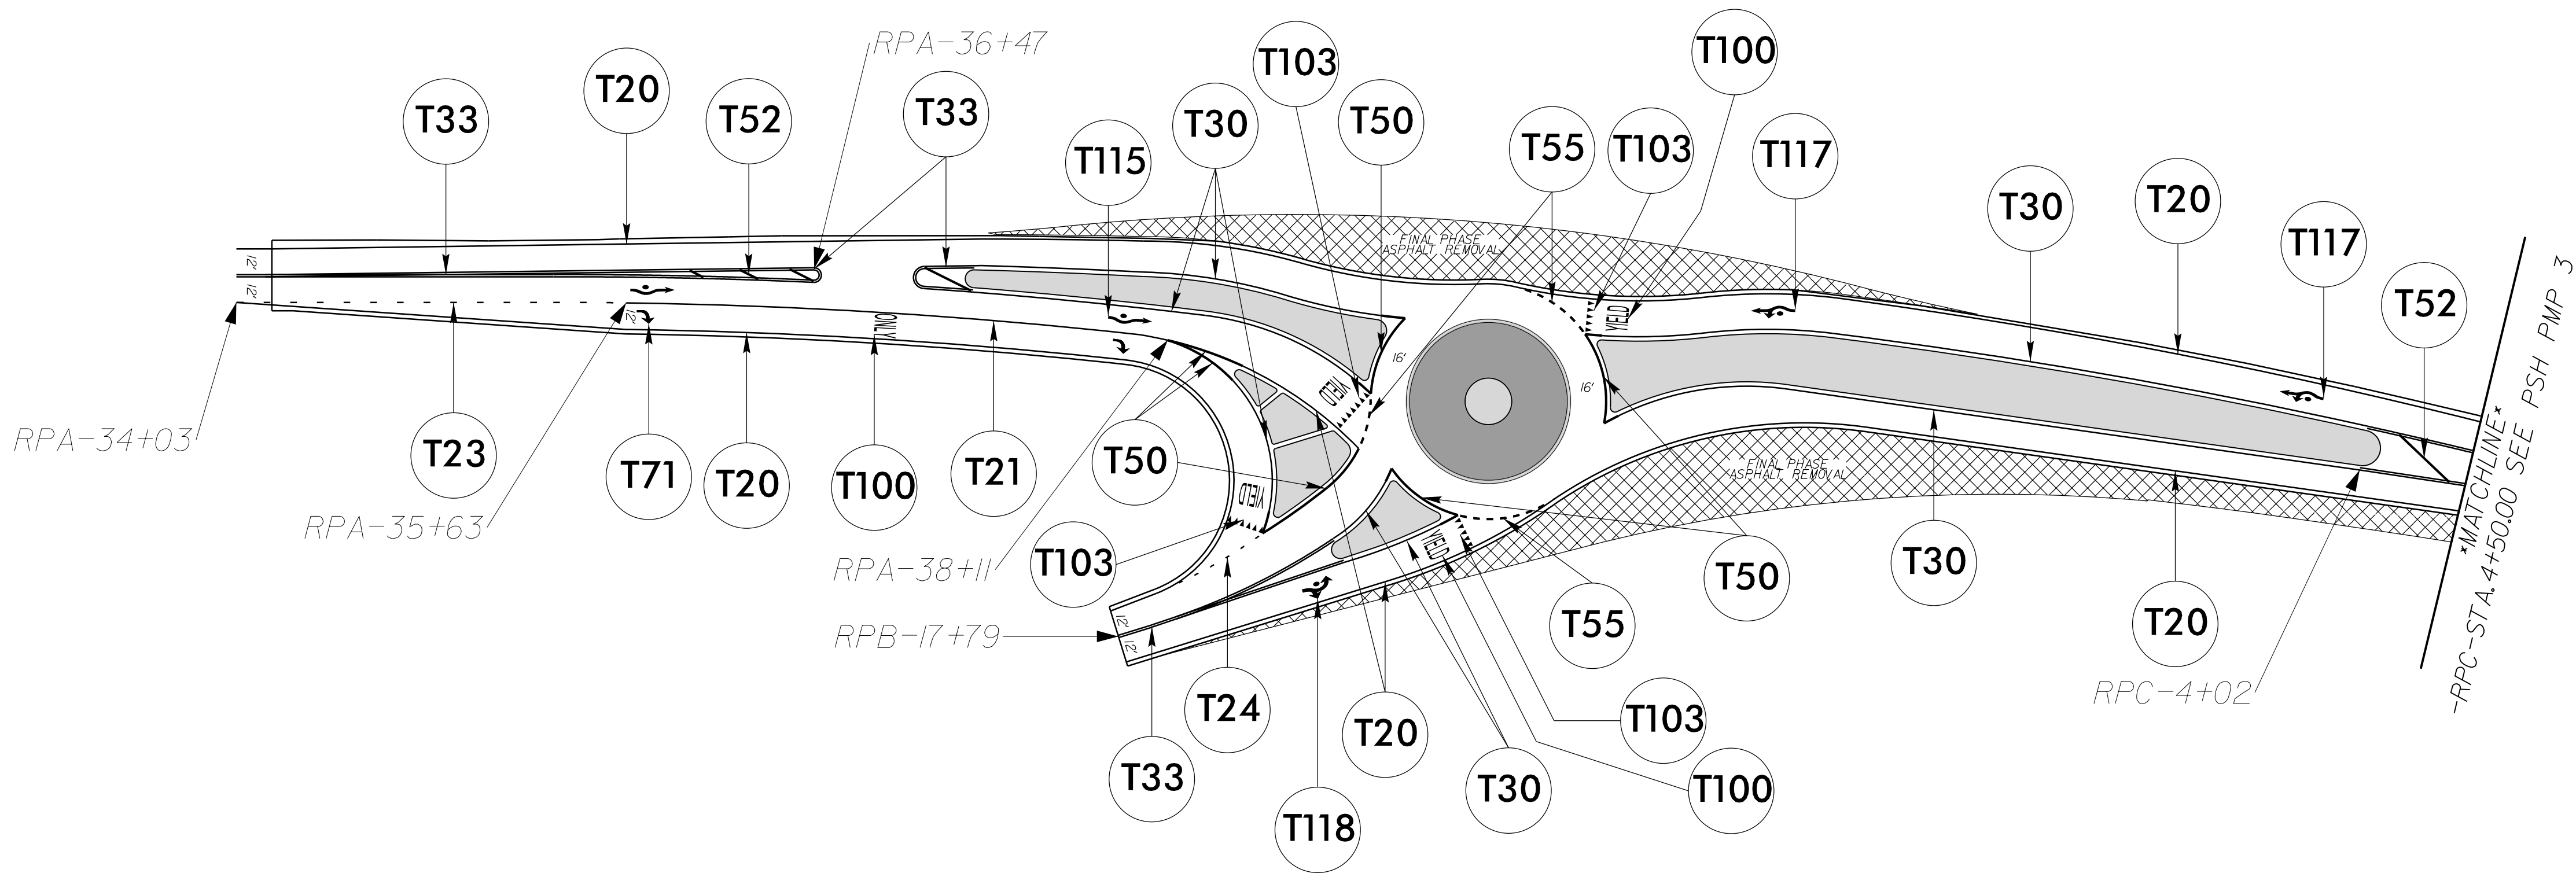

8/17/99

15-JUL-2026 14:00
G:\PROJECTS\CARTER\HN-0041_NCE8_SRI259 (Tajjar Notion Rd)\HN-0041_psh pmp 3.dgn

REVISIONS

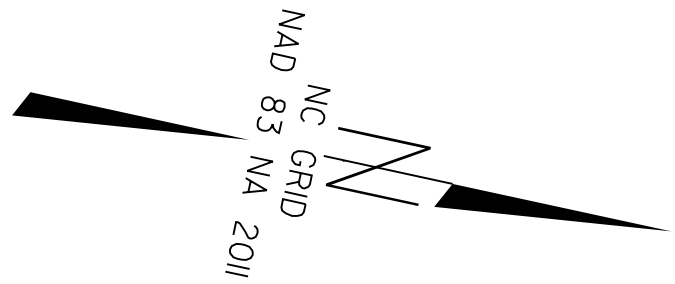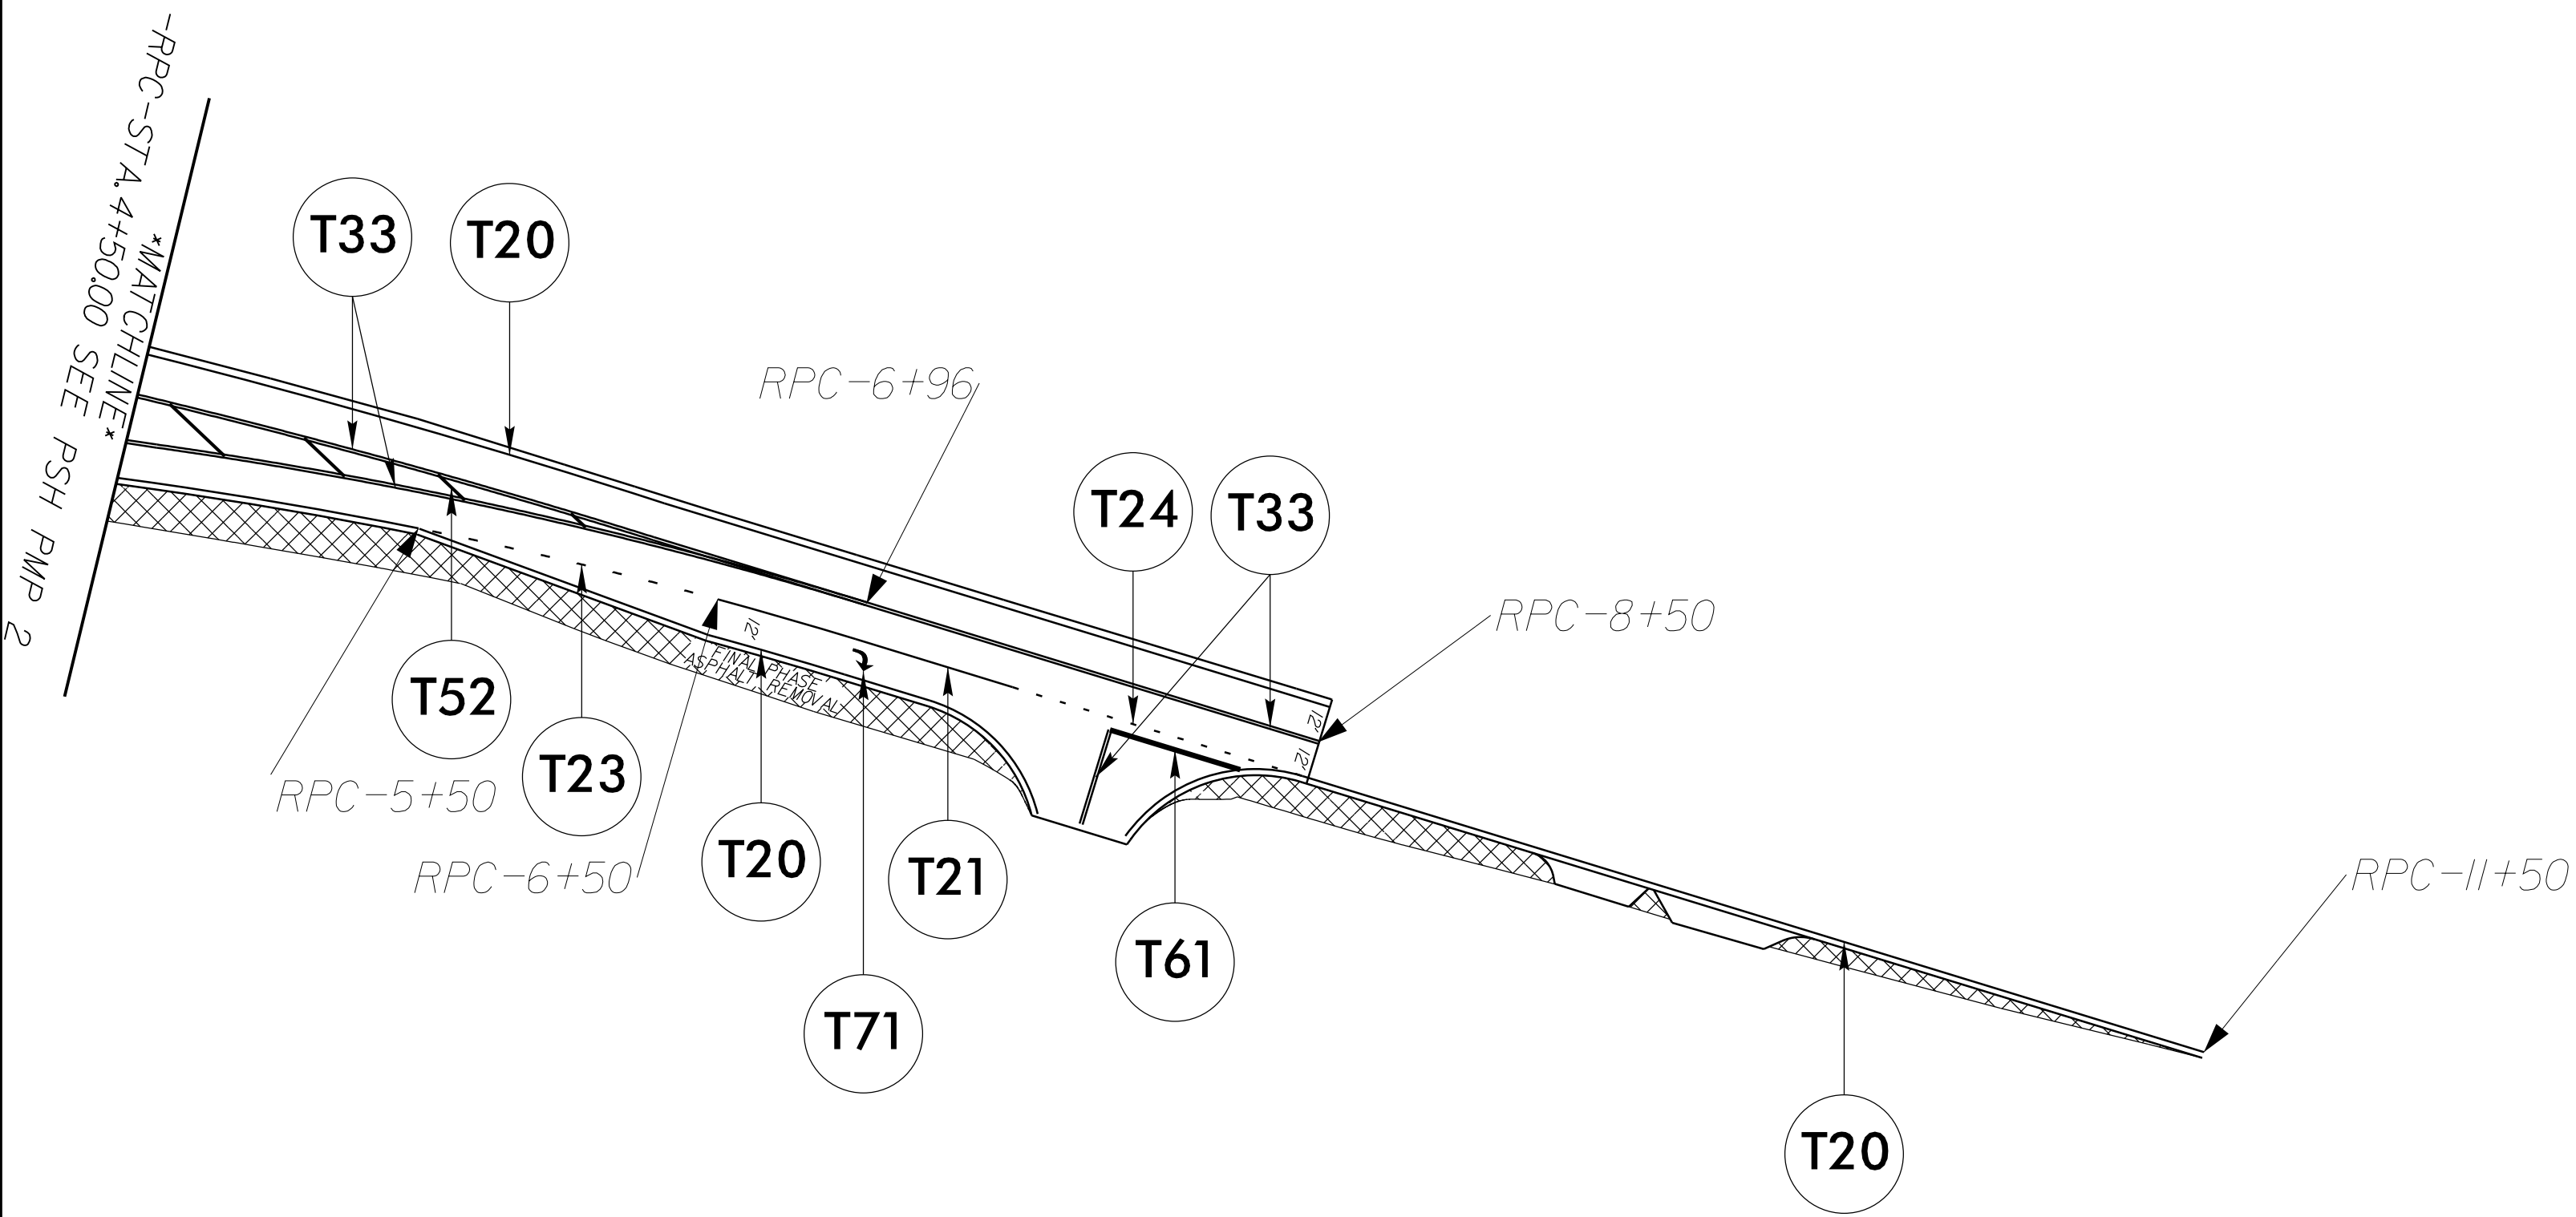

PROJECT REFERENCE NO.	SHEET NO.
HN-0041	PMP-3
RW SHEET NO.	
ROADWAY DESIGN ENGINEER	TRAFFIC DESIGN ENGINEER
07/21/2026	07/21/2026

TIP PROJECT: HN-0041

STATE OF NORTH CAROLINA
DIVISION OF HIGHWAYS

STATE	STATE PROJECT REFERENCE NO.	SHEET NO.	TOTAL SHEETS
N.C.	HN-0041	SIGN-1	5

ALL PROPOSED SIGNING WORK SHOWN
IN THIS SERIES OF SHEETS WILL BE
COMPLETED BY NCDOT TRAFFIC SERVICES.
NO PAYMENT WILL BE MADE TO THE
CONTRACTOR FOR PROPOSED SIGNING WORK.

CARTERET COUNTY

SIGNING PLANS

LOCATION: NC 58 AT SR 1259 (TAYLOR NOTION ROAD)
BETWEEN PELETIER AND CAPE CARTERET

2024 ROADWAY ENGLISH STANDARD DRAWING

The following Roadway Standards as appear in "Roadway Standard Drawings" Highway Design Branch – N. C. Department of Transportation – Raleigh, N. C., Dated January, 2024 are applicable to this project and by reference hereby are considered a part of these plans:

STD. NO.	TITLE
904.10	ORIENTATION OF GROUND MOUNTED SIGNS
904.50	MOUNTING OF TYPE 'D', 'E', AND 'F' SIGNS ON 'U' CHANNEL POSTS
1264.01	OBJECT MARKERS – TYPES
1264.02	OBJECT MARKERS – INSTALLATION

INDEX OF SHEETS

SHEET #	DESCRIPTION
SIGN-1	TITLE SHEET
SIGN-2	TYPE E SIGNS
SIGN-3	TYPE F SIGNS
SIGN-4 THRU 5	PLAN SHEET

GENERAL NOTES

- SIGNS SHALL BE FURNISHED AND INSTALLED BY NCDOT TRAFFIC SERVICES.
- CONFIRM IN WRITING AT LEAST 1 MONTH IN ADVANCE OF THE ACTUAL DATE THE DEPARTMENT FURNISHED SIGNS WILL BE REQUIRED FOR INSTALLATION.
- WHEN NOT STATIONED ON THE PLANS, ALL 'E' AND 'F' SIGNS SHALL BE FIELD LOCATED BY THE ENGINEER AND ERECTED IN ACCORDANCE WITH THE CURRENT MANUAL ON UNIFORM TRAFFIC CONTOL DEVICES (MUTCD) GUIDANCE.
- SIGN LOCATIONS MAY NEED ADJUSTMENTS, AS TO NOT BE IN CONFLICT WITH EXISTING DRIVEWAYS AND /OR ROADS THAT CONNECT TO PROJECT LIMITS.

DOCUMENT NOT CONSIDERED FINAL
UNLESS ALL SIGNATURES COMPLETED

Prepared In the Office of:
DIVISION OF HIGHWAYS
1037 WH SMITH BLVD., GREENVILLE, NC 27834

HEATHER C. LANE, PE
PROJECT ENGINEER
PLANS PREPARED BY:
RICH GODLEY
PROJECT DESIGN ENGINEER

APPROVED:

DocuSigned by:
Heather C. Lane
A1154E9594D746B...

DATE: 07/21/2026

SEAL







PROFESSIONAL
SEAL
042582
ENGINEER
HEATHER C. LANE


STATE OF NORTH CAROLINA
DEPARTMENT OF TRANSPORTATION

8/17/99

REVISIONS

15-JUL-2026 14:00
G:\PROJECTS\HARTER\HN-0041_NCE8_SR1259 (Tajlor Notion Rd)\HN-0041_psh sign 2.dgn

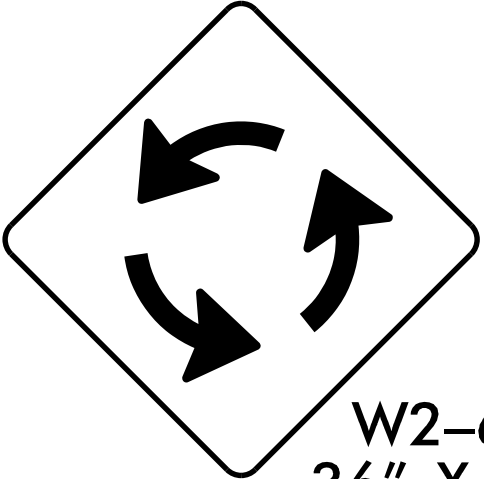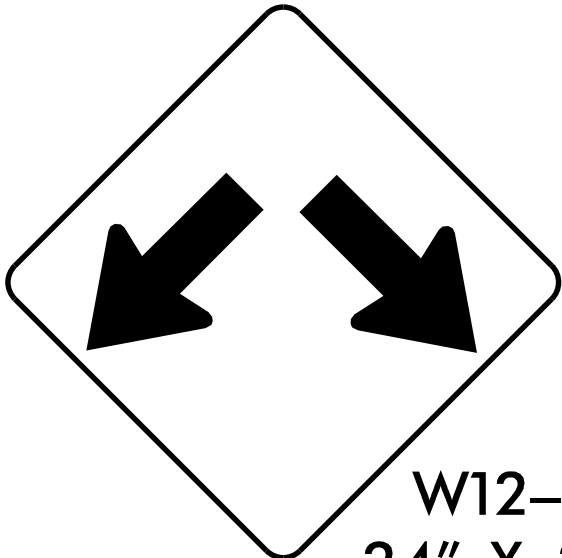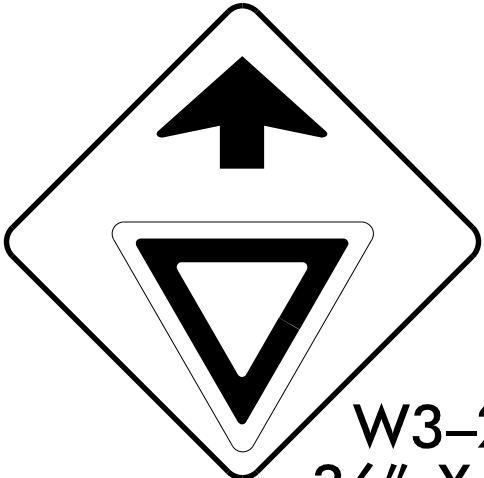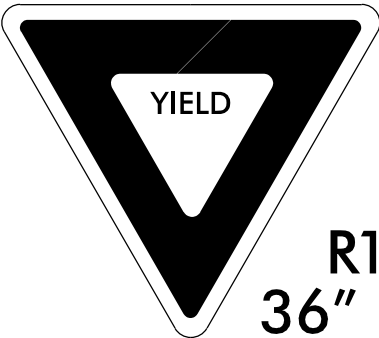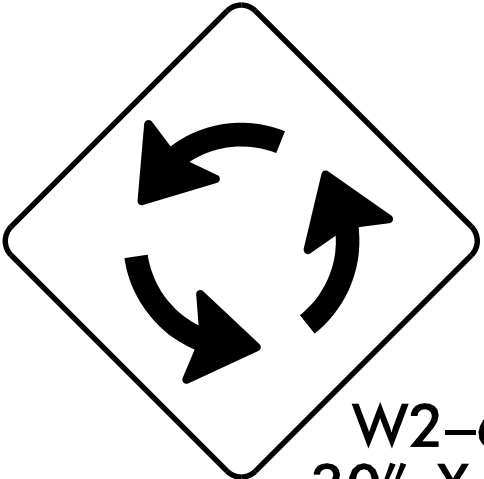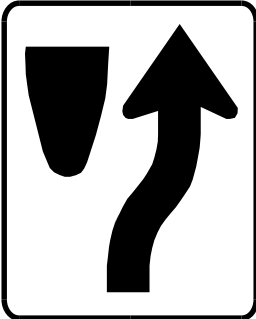401 QUANTITY REQUIRED = 3 ON 4"x4" WOOD POST WITH BRIGHT SIDE STRIPS  W2-6 36" X 36" YELLOW AND BLACK	406 QUANTITY REQUIRED = 1 ON BREAKAWAY METAL TUBULAR POST WITH BRIGHT SIDE STRIPS  W12-1 24" X 24"				
402 QUANTITY REQUIRED = 3 ON 4"x4" WOOD POST WITH BRIGHT SIDE STRIPS  W3-2A 36" X 36"	407 QUANTITY REQUIRED = 1 ON 4"x4" WOOD POST WITH BRIGHT SIDE STRIPS  R3-7 R 30" X 30"				
403 QUANTITY REQUIRED = 8 3 ON 4"x4" WOOD POST 5 ON BREAKAWAY METAL TUBULAR POST WITH BRIGHT SIDE STRIPS  R1-2 36" X 36" X 36" WHITE AND BLACK	408 QUANTITY REQUIRED = 3 PLACED UNDER SIGN 403 RIGHT SIDE OF LANE  W2-6 30" X 30"				
404 QUANTITY REQUIRED = 3 ON BREAKAWAY METAL TUBULAR POST WITH BRIGHT SIDE STRIPS  R6-1 R 36" X 12"					
405 QUANTITY REQUIRED = 3 ON BREAKAWAY METAL TUBULAR POST WITH BRIGHT SIDE STRIPS  R4-7 24" X 30"					
					TYPE E SIGNS

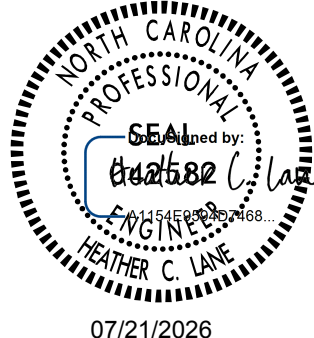
PROJECT REFERENCE NO. HN-0041		SHEET NO. SIGN-2
RW SHEET NO.		
ROADWAY DESIGN ENGINEER  07/21/2026	TRAFFIC DESIGN ENGINEER  07/21/2026	

8/17/99

REVISIONS

15-JUL-2026 14:00
G:\PROJECTS\CARTER\HN-0041_NC58_SRI259 (Taylor Notion Rd)\HN-0041_psh sign 3.dgn

415 QUANTITY REQUIRED = 2
ON BREAKAWAY METAL TUBULAR POST
WITH BRIGHT SIDE STRIPE

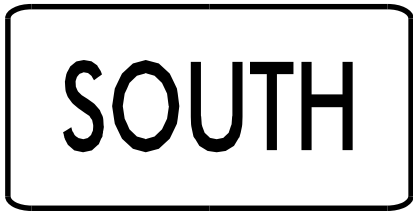


M3-3
24" X 12"

409 QUANTITY REQUIRED = 3
ON BREAKAWAY METAL TUBULAR POST
WITH BRIGHT SIDE STRIPE



M1-5
24" X 24"

410 QUANTITY REQUIRED = 2
ON BREAKAWAY METAL TUBULAR POST
WITH BRIGHT SIDE STRIPE

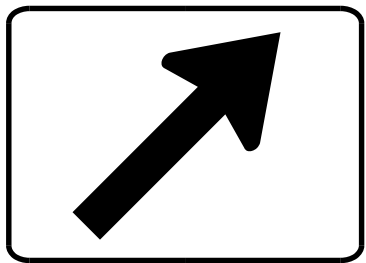

M6-2
21" X 15"

411 QUANTITY REQUIRED = 2
ON BREAKAWAY METAL TUBULAR POST
WITH BRIGHT SIDE STRIPE



M3-1
24" X 12"

414 QUANTITY REQUIRED = 1
ON BREAKAWAY METAL TUBULAR POST
WITH BRIGHT SIDE STRIPE





D1-1D
VAR X 12"

PROJECT REFERENCE NO.	SHEET NO.
HN-0041	SIGN-3
RW SHEET NO.	
ROADWAY DESIGN ENGINEER	TRAFFIC DESIGN ENGINEER
07/21/2026	07/21/2026

TYPE F SIGNS

REVISIONS

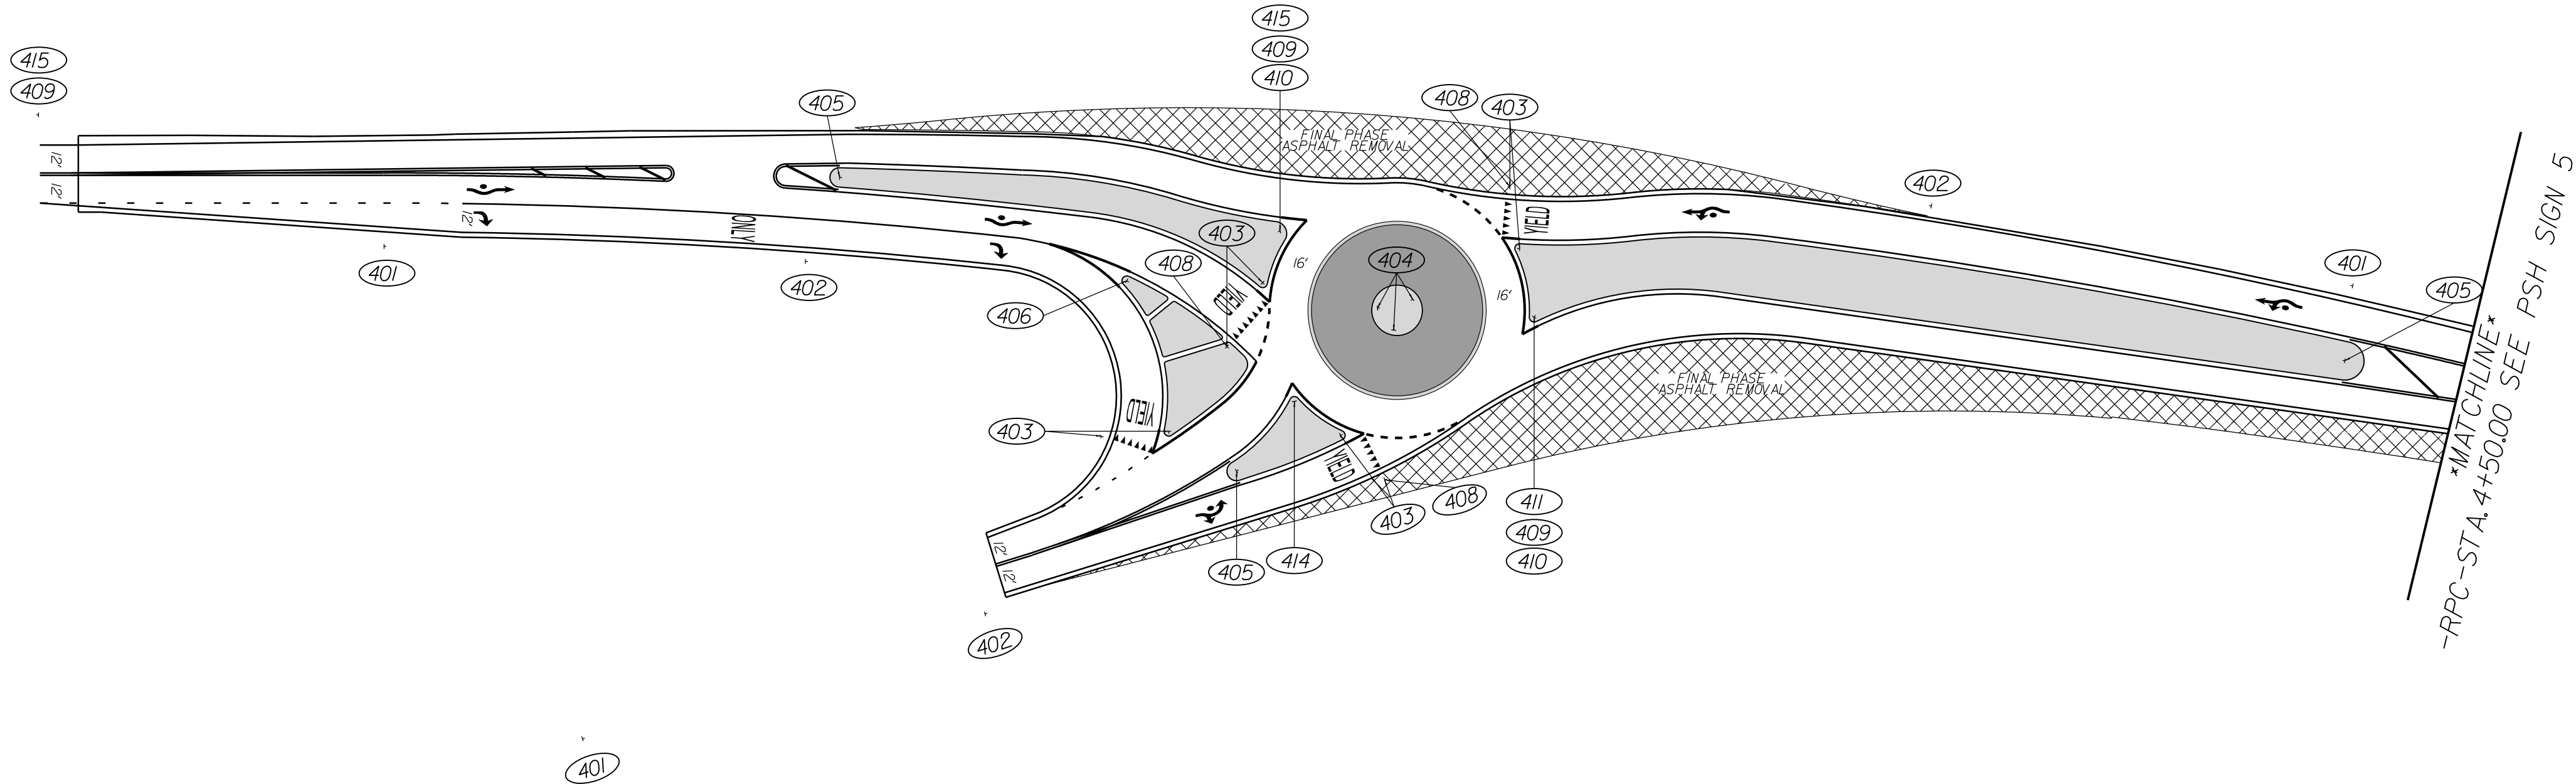
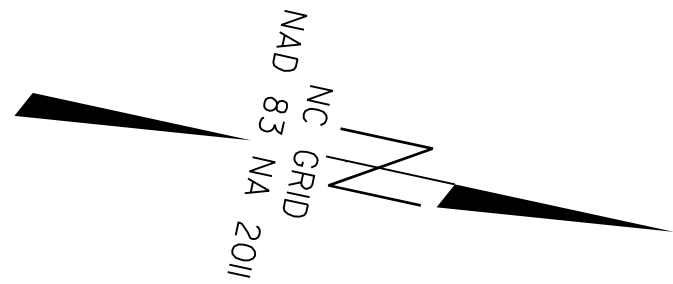


PROJECT REFERENCE NO.		SHEET NO.
HN-0041		SIGN-4
RW SHEET NO.		
ROADWAY DESIGN ENGINEER	TRAFFIC DESIGN ENGINEER	
07/21/2026	07/21/2026	

8/17/99


I5-JUL-2026 14:00
G:\PROJECTS\ARTER\HN-0041_NCE8_SRI259 (Tallor Notion Rd)\HN-0041_psh sign 5.dgn

REVISIONS

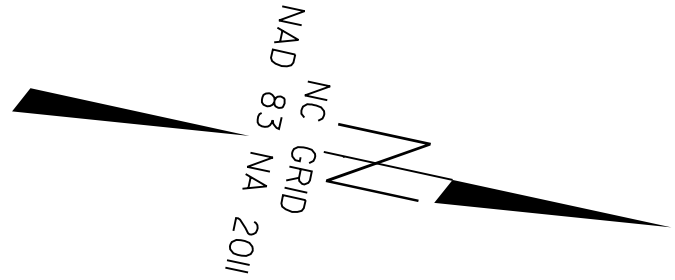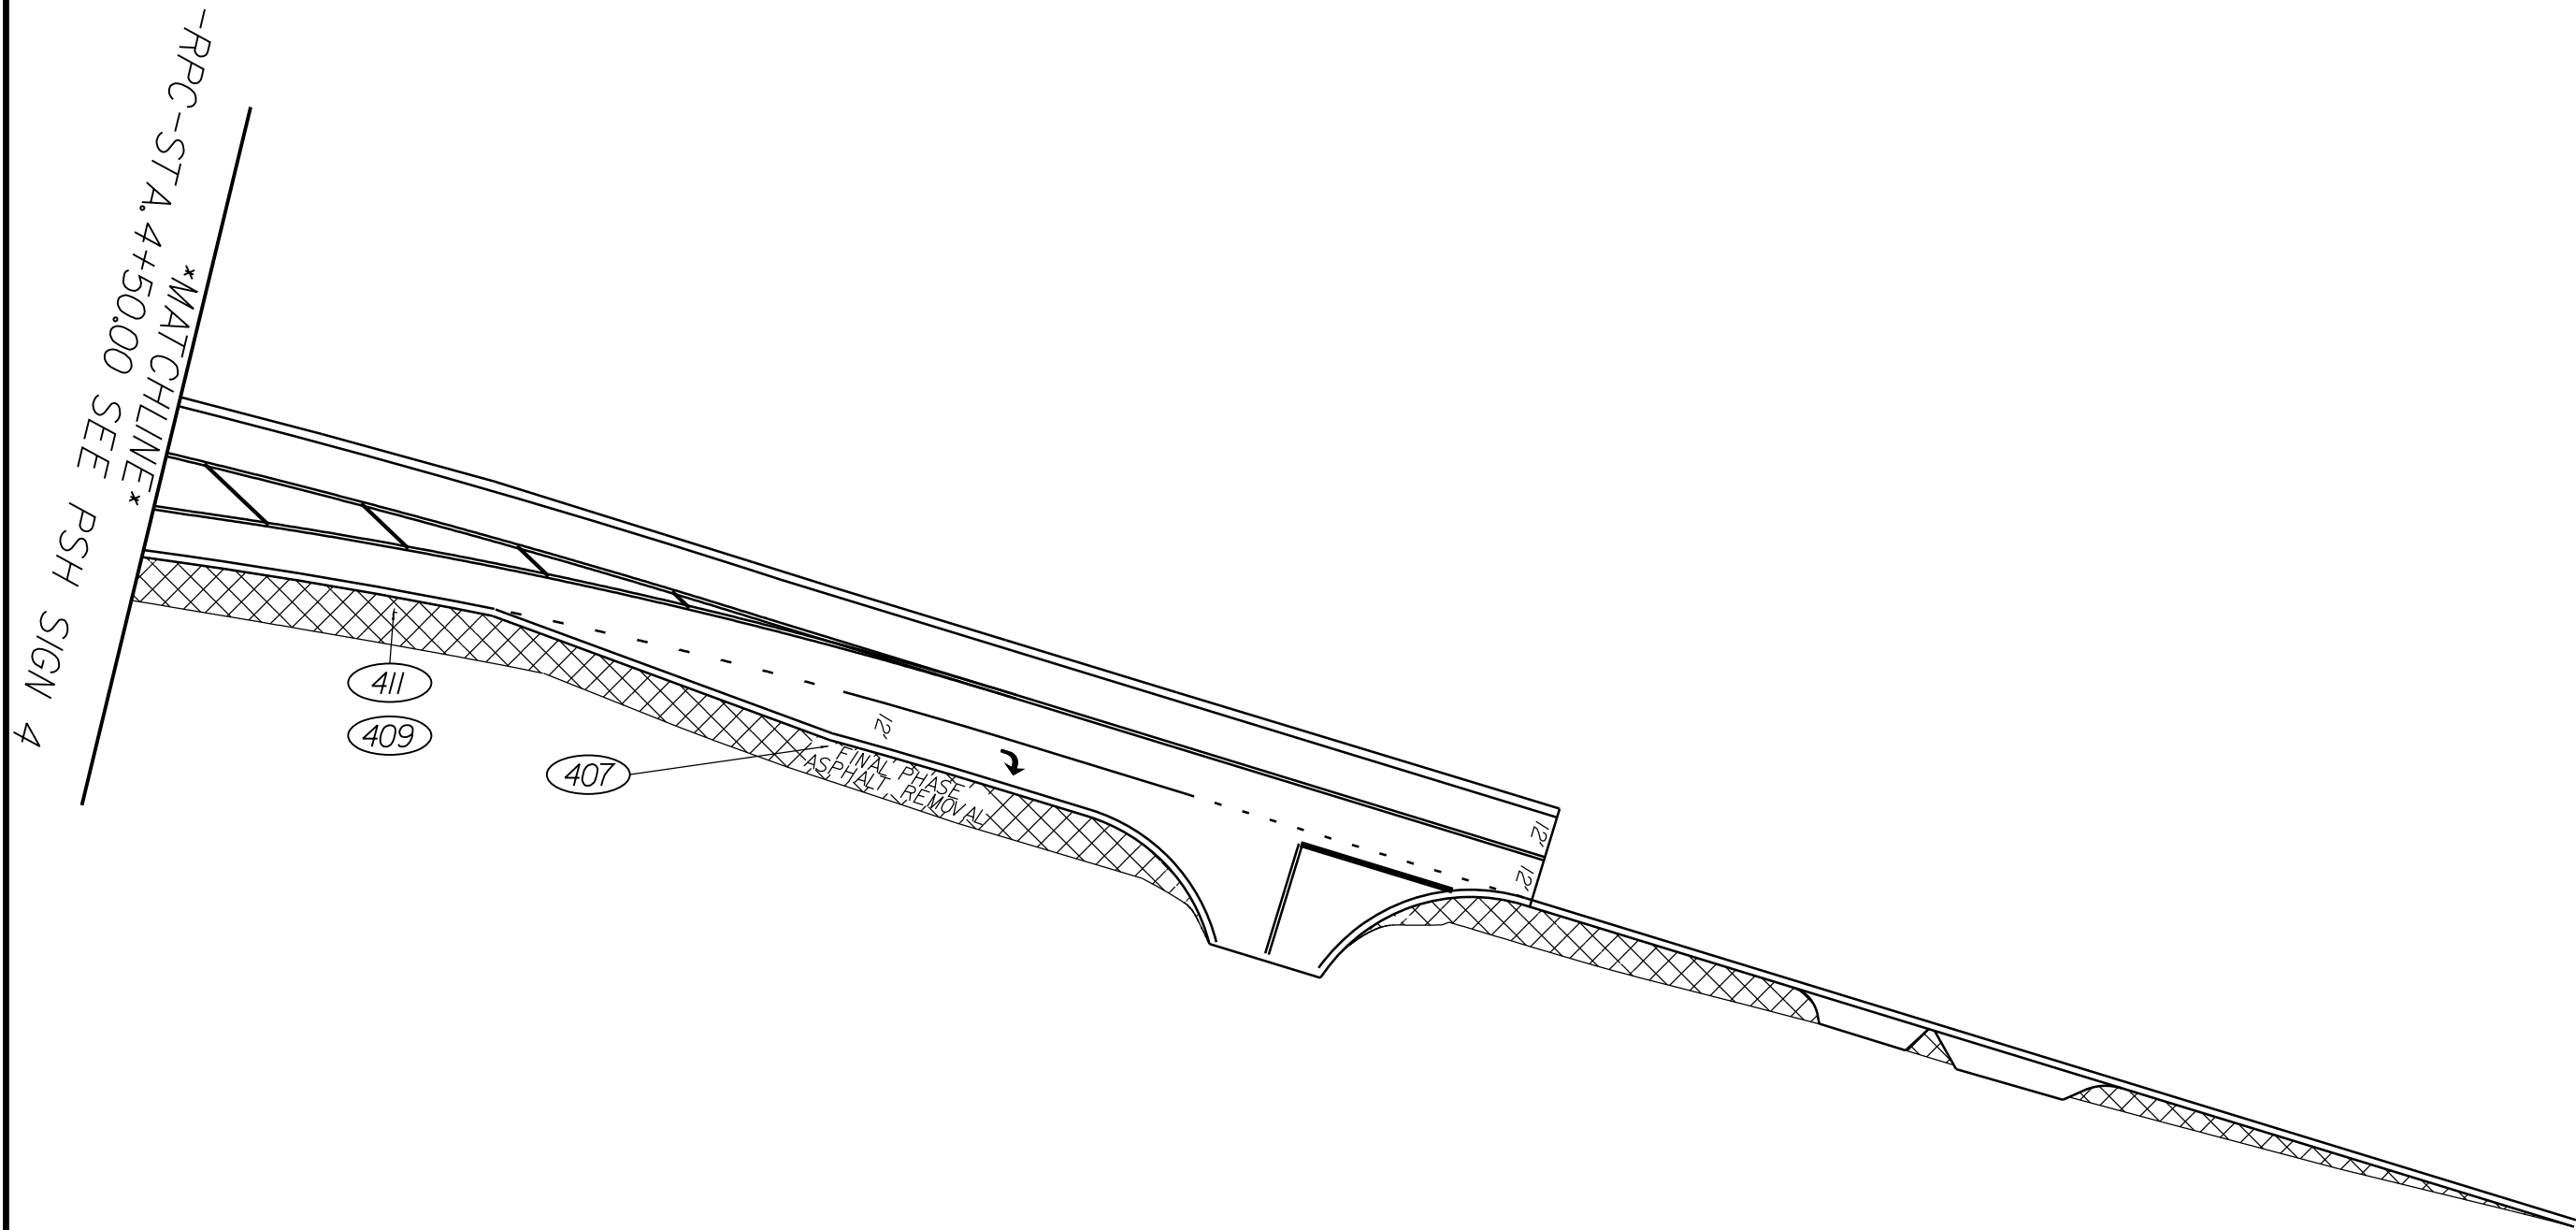

PROJECT REFERENCE NO.	SHEET NO.
HN-0041	SIGN-5
RW SHEET NO.	
ROADWAY DESIGN ENGINEER	TRAFFIC DESIGN ENGINEER
07/21/2026	07/21/2026

15-JUL-2026 14:00
RTERET\HN-0041\NC58-SR1259 (Taylor Notion Rd)\HN-0041.psh ec 1.dgn
rggodiey

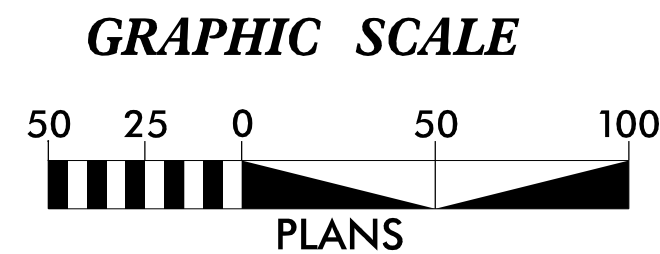

THESE EROSION AND SEDIMENT CONTROL PLANS COMPLY
WITH THE REGULATIONS SET FORTH BY THE
NCG-010000 GENERAL CONSTRUCTION PERMIT EFFECTIVE APRIL 1, 2024
ISSUED BY THE NORTH CAROLINA DEPARTMENT OF ENVIRONMENT AND
NATURAL RESOURCES DIVISION OF WATER QUALITY.

DIVISION OF HIGHWAYS
1037 WH SMITH BLVD.
GREENVILLE, NC 27835



2024 STANDARD SPECIFICATIONS

<i>RICH GODLEY</i>	<i>3559</i>
<i>NAME</i>	<i>LEVEL III CERTIFICATION NO.</i>

Roadway Standard Drawings

The "Roadway Standard Drawings"- Roadway Design Unit - N. C. Department of Transportation - Raleigh, N. C., dated January 2024 and the latest revision thereto are applicable to this project and by reference hereby are considered a part of these plans.

STATE	STATE PROJECT REFERENCE NO.	SHEET NO.	TOTAL SHEETS
N.C.	HN-0041	EC-1	8
STATE PROJ. NO.	F. A. PROJ. NO.	DESCRIPTION	
51840.1.1	5184001	PE	
51840.2.1	5184001	ROW	
51840.2.2	5184001	UTILITY	
51840.3.1	5184001	CONST.	

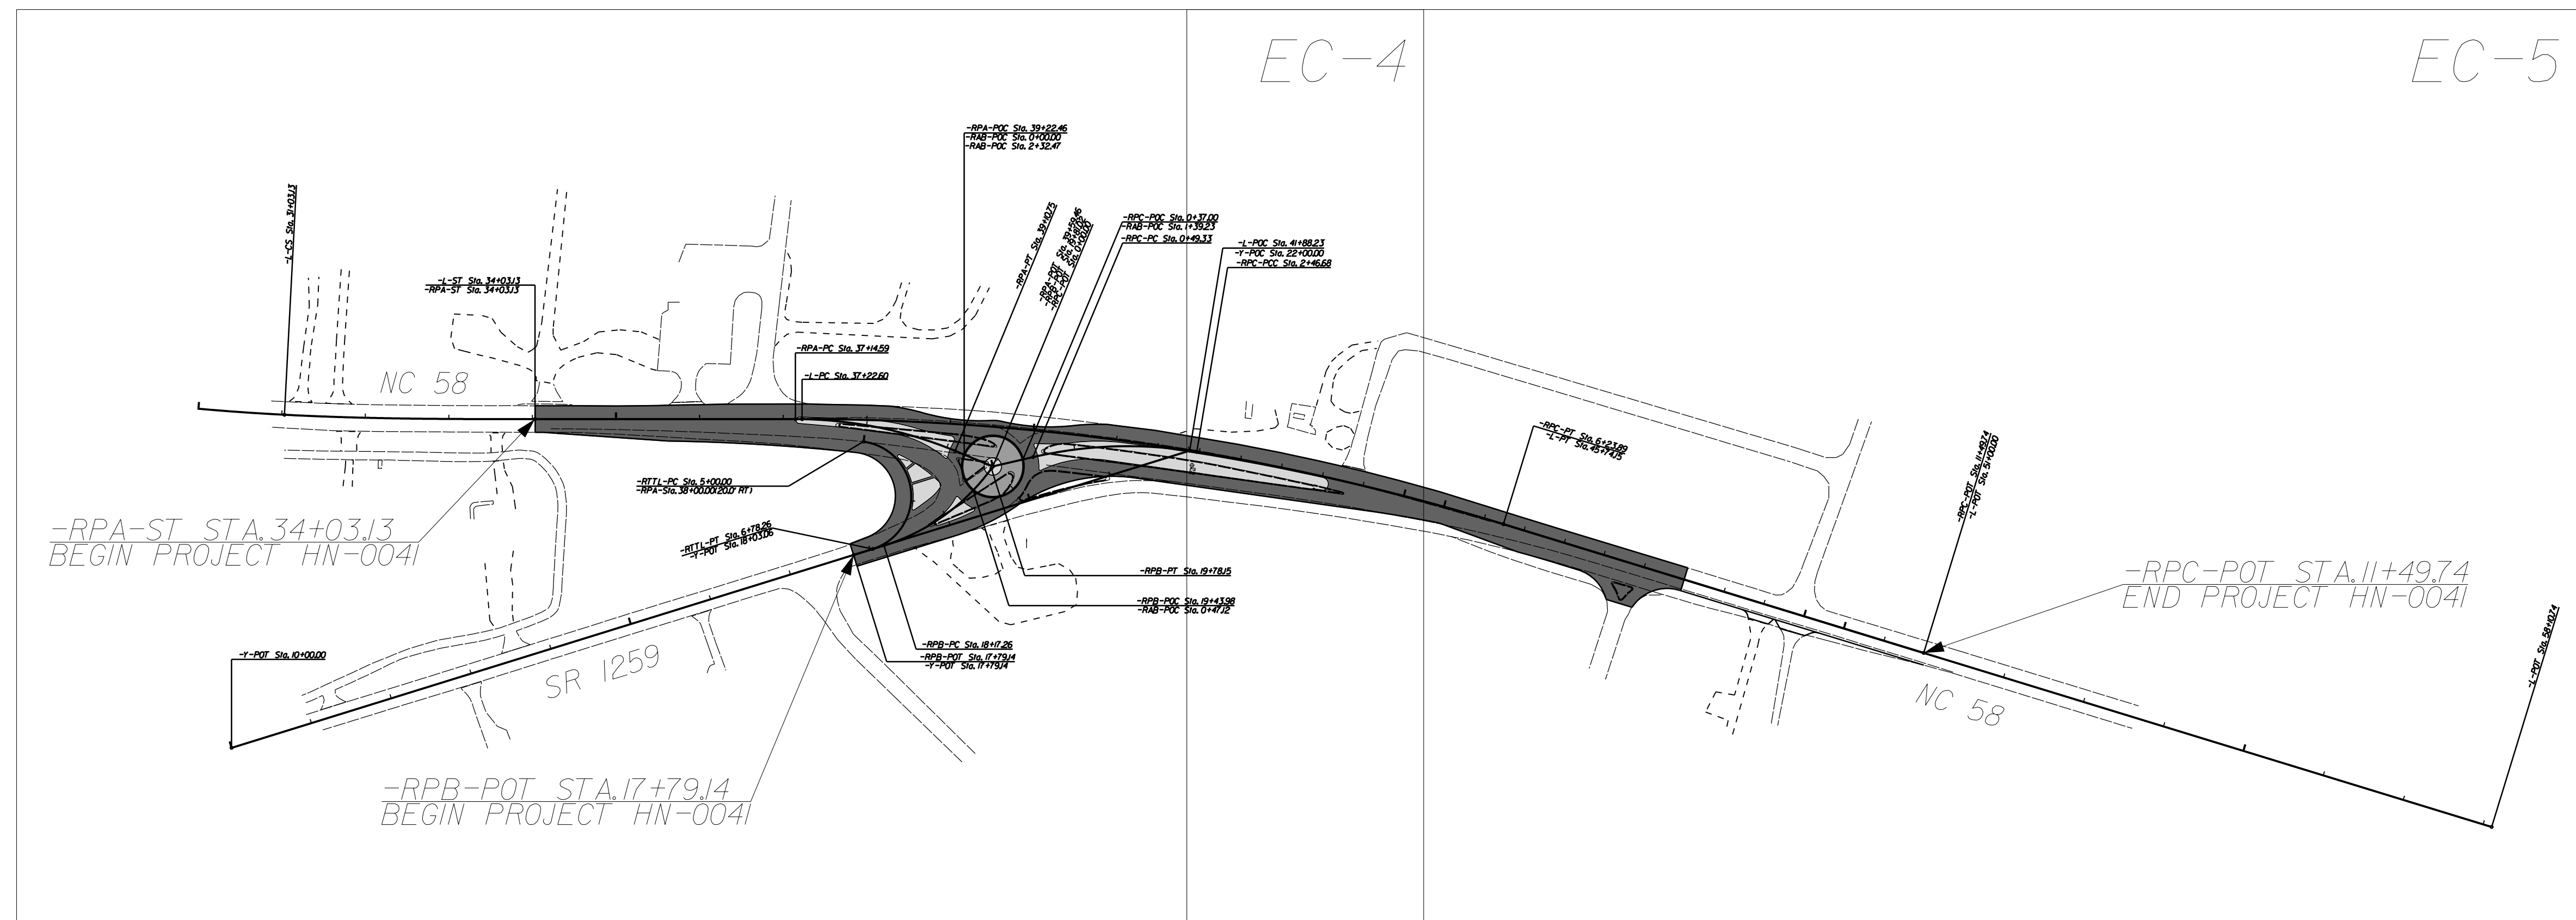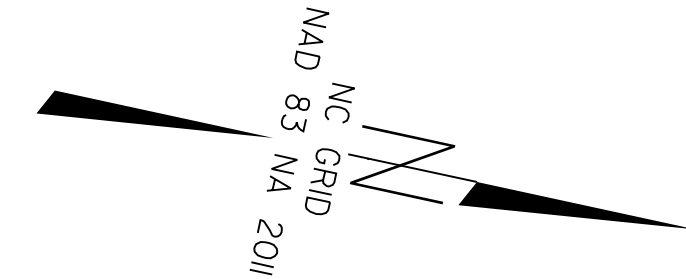

THIS PROJECT HAS
BEEN DESIGNED TO
SENSITIVE WATERSHED
STANDARDS.

THIS PROJECT CONTAINS
EROSION CONTROL PLANS
FOR CLEARING AND
GRUBBING PHASE OF
CONSTRUCTION.

PROJECT REFERENCE NO.
HN-0041

SHEET NO.
EC-2




DIVISION OF HIGHWAYS
STATE OF NORTH CAROLINA

EROSION & SEDIMENT CONTROL LEGEND

Std. #	Description	Symbol
1605.01	Temporary Silt Fence	
1606.01	Special Sediment Control Fence	
1622.01	Temporary Berms and Slope Drains	
1630.02	Silt Basin Type B	
1630.03	Temporary Silt Ditch	
1630.04	Stilling Basin	
1630.05	Temporary Diversion	
1630.06	Special Stilling Basin	
1630.07	Skimmer Basin	
1630.08	Tiered Skimmer Basin	
1630.09	Earthen Dam with Skimmer	
	Infiltration Basin	
	Rock Inlet Sediment Trap:	
1632.01	Type A	
1632.02	Type B	
1632.03	Type C	



Std. #	Description	Symbol
1633.01	Temporary Rock Silt Check Type A	
1633.02	Temporary Rock Silt Check Type B	
1633.03	Temporary Rock Silt Check Type A with Excelsior Matting and Flocculant	
1634.01	Temporary Rock Sediment Dam Type A	
1634.02	Temporary Rock Sediment Dam Type B	
1635.01	Rock Pipe Inlet Sediment Trap Type A	
1635.02	Rock Pipe Inlet Sediment Trap Type B	
1636.01	Excelsior Wattle Check	
1636.01	Excelsior Wattle Check with Flocculant	
1636.01	Coir Fiber Wattle Check	
1636.01	Coir Fiber Wattle Check with Flocculant	
1636.02	Silt Fence Excelsior Wattle Break	
	Silt Fence Coir Fiber Wattle Break	
1636.03	Excelsior Wattle Barrier	
1636.03	Coir Fiber Wattle Barrier	

ONSITE CONCRETE WASHOUT STRUCTURE WITH LINER

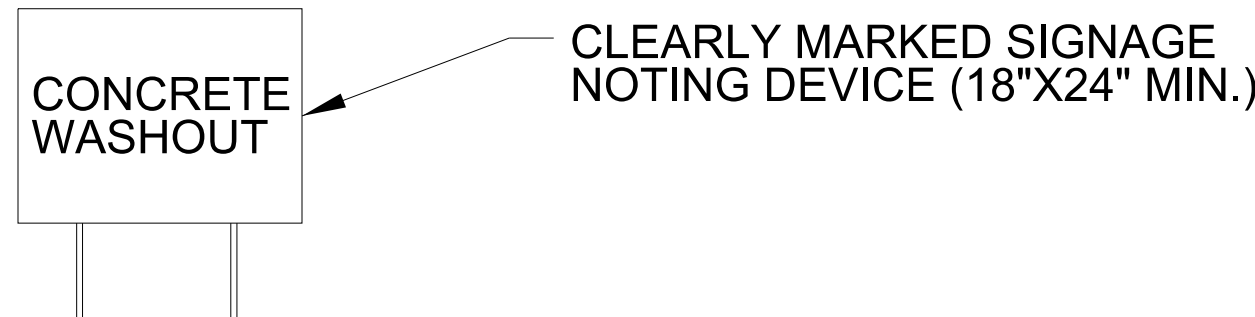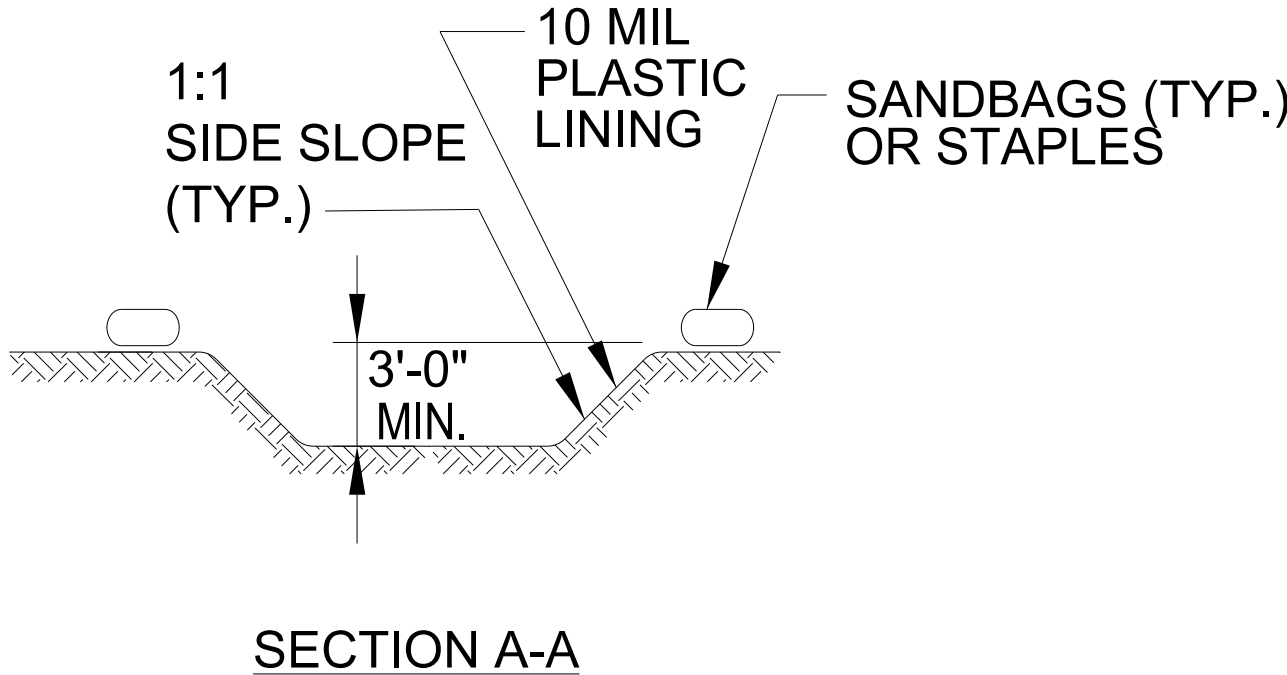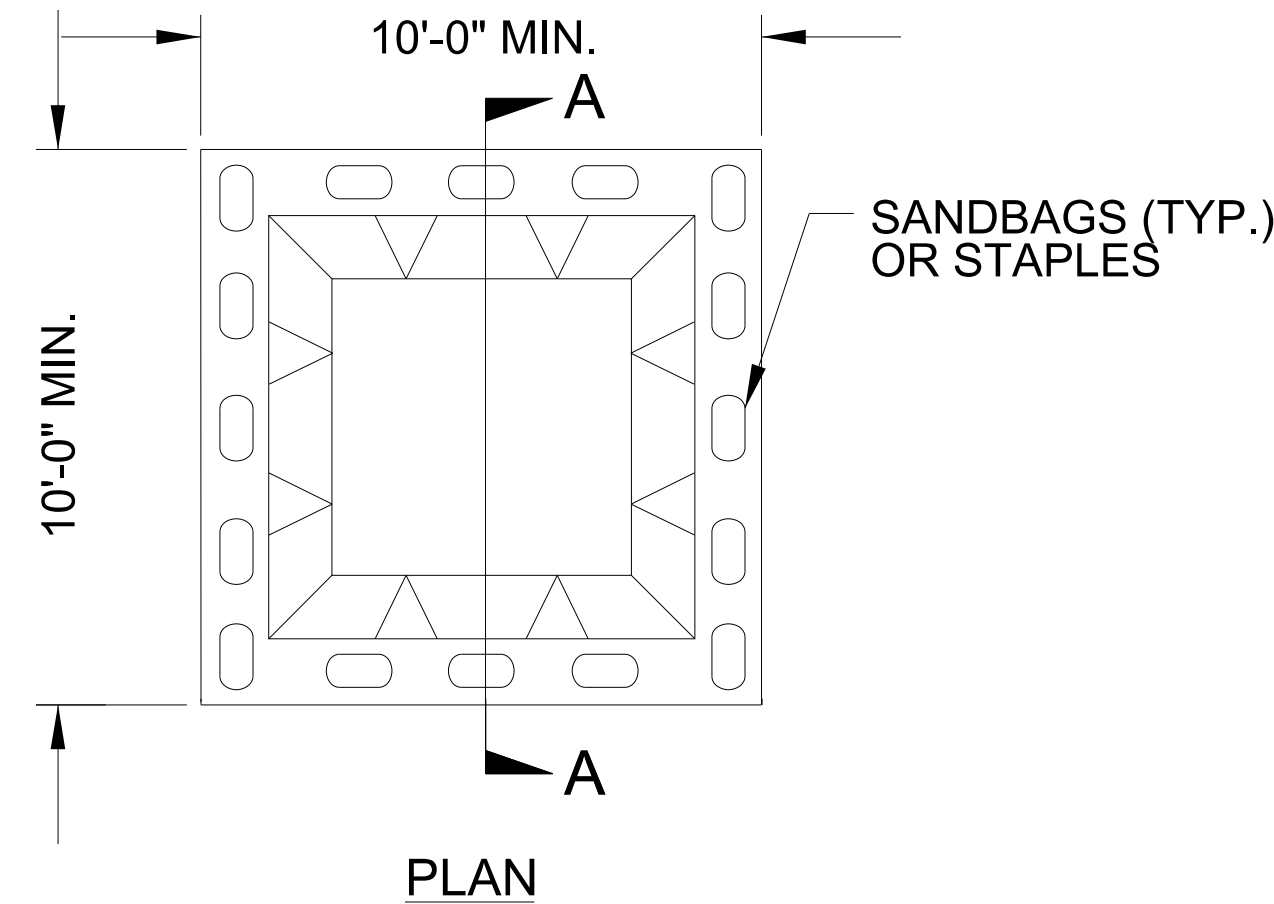

BELOW GRADE WASHOUT STRUCTURE
NOT TO SCALE

- NOTES:
1. ACTUAL LOCATION DETERMINED IN FIELD
 2. THE CONCRETE WASHOUT STRUCTURES SHALL BE MAINTAINED WHEN THE LIQUID AND/OR SOLID REACHES 75% OF THE STRUCTURES CAPACITY TO PROVIDE ADEQUATE HOLDING CAPACITY WITH A MINIMUM 12 INCHES OF FREEBOARD.
 3. CONCRETE WASHOUT STRUCTURE NEEDS TO BE CLEARLY MARKED WITH SIGNAGE NOTING DEVICE.

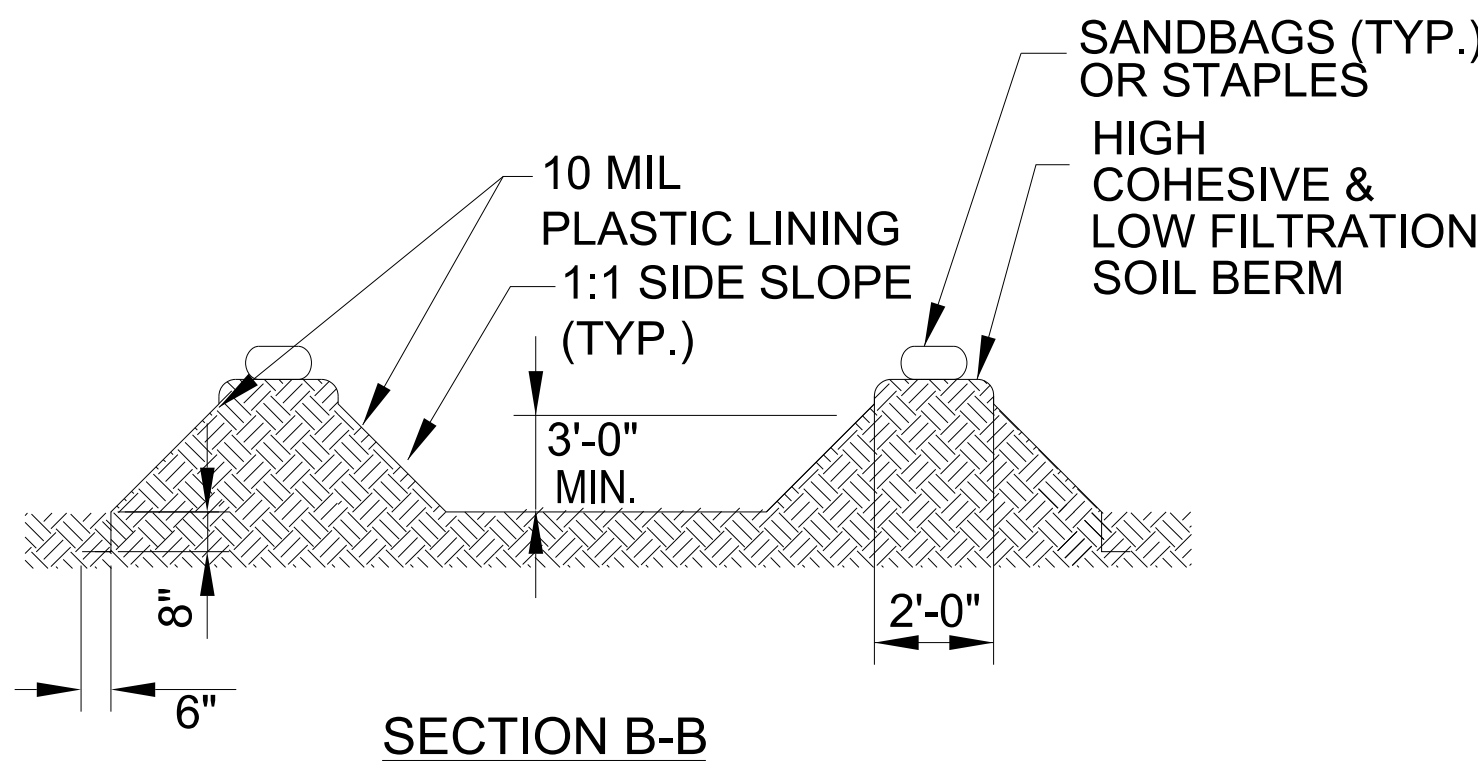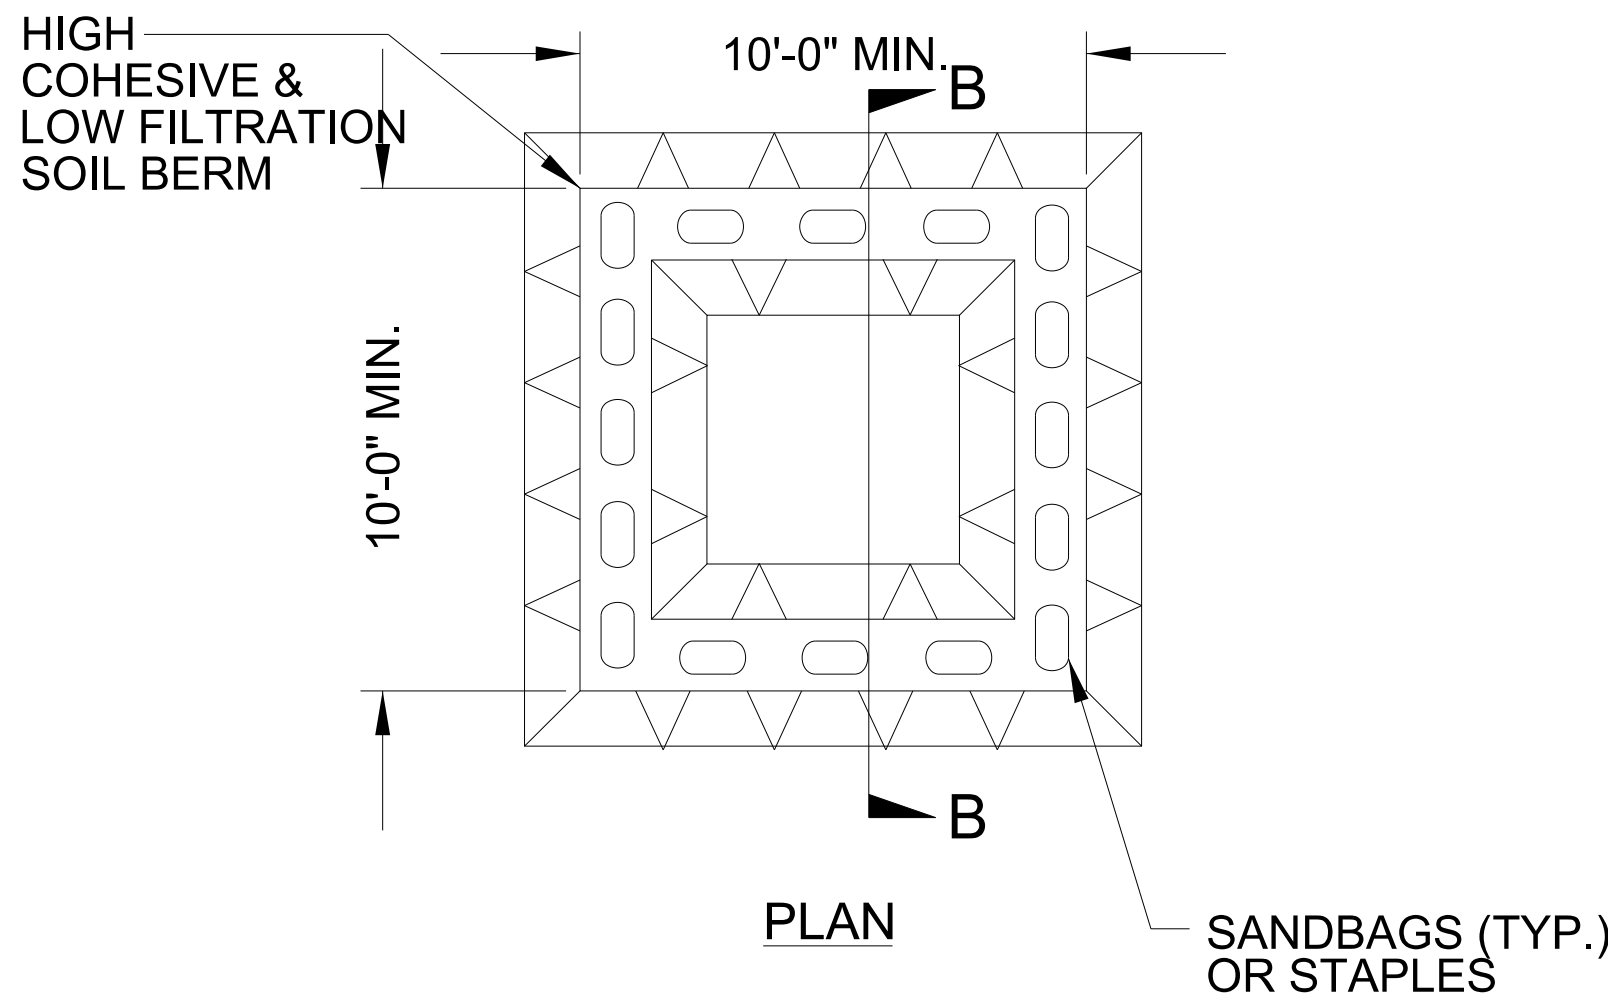

ABOVE GRADE WASHOUT STRUCTURE
NOT TO SCALE

- NOTES:
1. ACTUAL LOCATION DETERMINED IN FIELD
 2. THE CONCRETE WASHOUT STRUCTURES SHALL BE MAINTAINED WHEN THE LIQUID AND/OR SOLID REACHES 75% OF THE STRUCTURES CAPACITY TO PROVIDE ADEQUATE HOLDING CAPACITY WITH A MINIMUM 12 INCHES OF FREEBOARD.
 3. CONCRETE WASHOUT STRUCTURE NEEDS TO BE CLEARLY MARKED WITH SIGNAGE NOTING DEVICE.

REVISIONS

8/17/99

15-JUL-2026 14:00
C:\PROJECTS\HARTER\HN-0041_NC58_SRI259 (Tajulor Notion Rd)\HN-0041_psh.ec 2a.dgn

DIVISION OF HIGHWAYS
STATE OF NORTH CAROLINA

SOIL STABILIZATION TIMEFRAMES

SITE DESCRIPTION	STABILIZATION TIME	TIMEFRAME EXCEPTIONS
PERIMETER DIKES, SWALES, DITCHES AND SLOPES	7 DAYS	NONE
HIGH QUALITY WATER (HQW) ZONES	7 DAYS	NONE
SLOPES STEEPER THAN 3:1	7 DAYS	IF SLOPES ARE 10' OR LESS IN LENGTH AND ARE NOT STEEPER THAN 2:1, 14 DAYS ARE ALLOWED.
SLOPES 3:1 TO 4:1	14 DAYS	7 DAYS FOR SLOPES GREATER THAN 50' IN LENGTH WITH SLOPES STEEPER THAN 4:1. 7 DAYS FOR PERIMETER DIKES, SWALES, DITCHES PERIMETER SLOPES, AND HQW ZONES
ALL OTHER AREAS WITH SLOPES FLATTER THAN 4:1	14 DAYS	7 DAYS FOR PERIMETER DIKES, SWALES, DITCHES PERIMETER SLOPES, AND HQW ZONES




REVISIONS

VICINITY MAP

TIP PROJECT HN-0041

***TYPE OF WORK: UNDERGROUND COMMUNICATION LINE RELOCATION
GAS MAIN ON NEW LOCATION***


NOTE:
ALL UTILITY WORK SHOWN ON THIS SHEET WILL BE DONE BY OTHERS.
NO PAYMENT WILL BE MADE TO THE CONTRACTOR FOR UTILITY WORK SHOWN ON THIS SHEET.

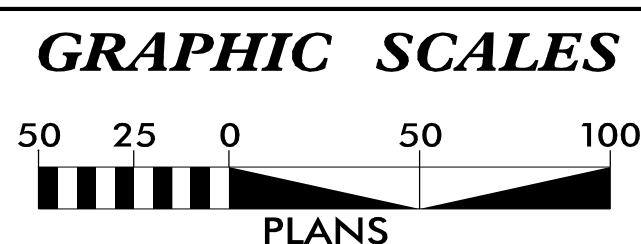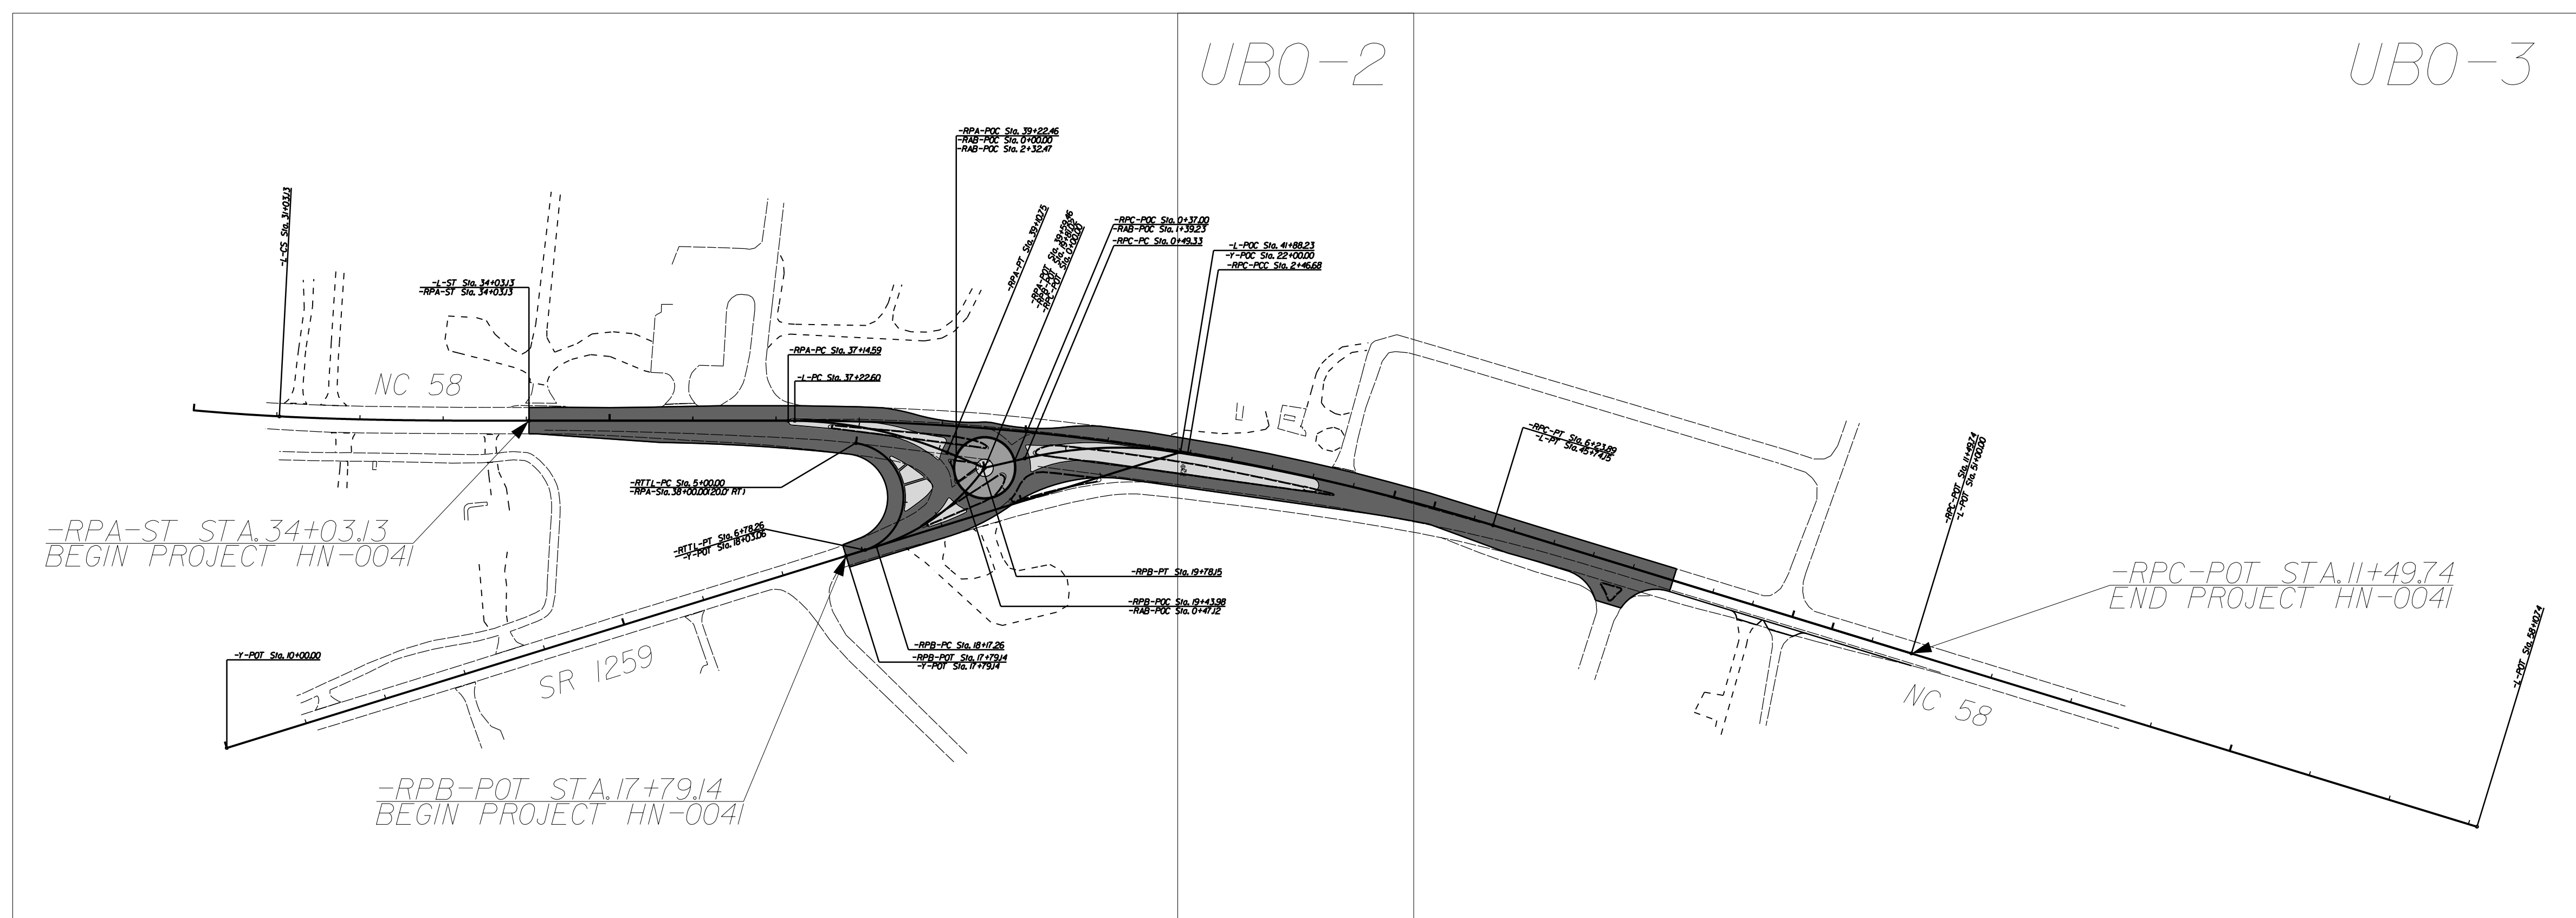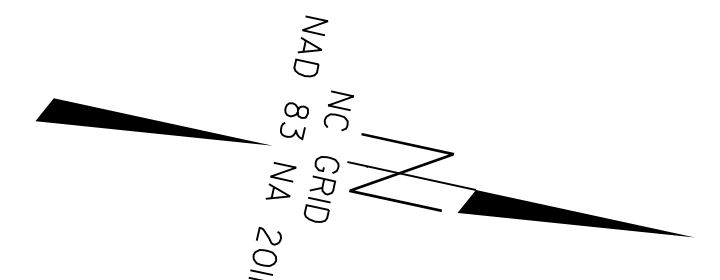

<u>SHEET NO.:</u>	<u>DESCRIPTION:</u>
UBO-1	TITLE SHEET
UBO-2 THRU UBO-3	UBO PLAN SHEETS

(A) **BRIGHTSPEED - COMMUNICATION**
(B) **PIEDMONT NATURAL GAS - GAS (NEW LOCATION)**

DIVISION OF HIGHWAYS
1037 WH SMITH BLVD., GREENVILLE, NC 27835

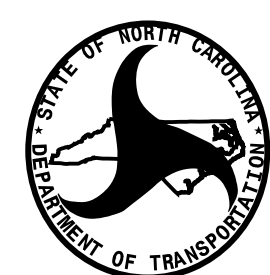

DIVISION OF HIGHWAYS
DIVISION 02

2815 ROUSE ROAD EXTENSION
KINSTON, NC 28504

<u>CHAD MILLS</u>	DIVISION CONTACT #1
DAVID KRAMER	DIVISION CONTACT #2

-RPC-
PI Sta 1+49.30
 $\Delta = 22^\circ 36' 51.1''$ (RT)
 $D = 11^\circ 27' 33.0''$
 $L = 197.35'$
 $T = 99.97'$
 $R = 500.00'$

-RPC-
PI Sta 4+35.55
 $\Delta = 7^\circ 32' 39.2''$ (RT)
 $D = 2^\circ 00' 00.0''$
 $L = 377.21'$
 $T = 188.88'$
 $R = 2,864.79'$

BRIGHTSPEED-COMMS+83.44
PROP Sta 44669 TPI (86520) TNE

$\frac{-RPB-POC \text{ Sta. } 19+43.98}{-RAB-POC \text{ Sta. } 0+47.12}$

-DTR-NBLN
PI Sta 8+64.92
 $\Delta = 22^{\circ}10'44.3''$ (RT)
 $D = 7^{\circ}38'22.0''$
 $L = 290.32'$
 $T = 147.00'$
 $R = 750.00'$

-RTTL-
 PI Sta 7+94.69
 $\Delta = 154^{\circ} 45' 08.0''$ (RT)
 $D = 86^{\circ} 48' 42.4''$
 $L = 178.26'$
 $T = 294.69'$
 $R = 66.00'$

ALL PROPOSED UTILITY WORK SHOWN ON THIS SHEET WILL BE DONE BY OTHERS. NO PAYMENT WILL BE MADE TO THE CONTRACTOR FOR PROPOSED UTILITY WORK SHOWN ON THIS SHEET.



5/9/06

15-JUL-2026 14:01
D:\BROOKS\PROJECTS\PORTER\HN-0041\NC58_SRI259 (Taylor Notion Rd)\HN-0041_psh_xla-1.dgn

DIVISION OF HIGHWAYS
STATE OF NORTH CAROLINA

SUMMARY OF EARTHWORK

IN CUBIC YARDS

LOCATION (-RPA-)	UNCLASSIFIED EXCAVATION	UNDERCUT	EMBANKMENT
34 + 50.00	0		0
35 + 00.00	4		5
35 + 50.00	9		7
36 + 00.00	12		15
36 + 50.00	20		24
37 + 00.00	28		20
37 + 25.00	13		7
37 + 50.00	12		6
37 + 75.00	15		6
38 + 00.00	20		8
38 + 25.00	13		4
38 + 50.00	4		0
38 + 75.00	5		0
39 + 00.00	8		0
39 + 04.46	10		0
39 + 59.45	196		22

LOCATION (-RPB-)	UNCLASSIFIED EXCAVATION	UNDERCUT	EMBANKMENT
18 + 00.00	0		0
18 + 50.00	3		1
18 + 75.00	2		0
19 + 25.91	9		0
19 + 81.01	89		22

LOCATION (-RPC-)	UNCLASSIFIED EXCAVATION	UNDERCUT	EMBANKMENT
0 + 00.00	0		0
0 + 55.00	88		22
0 + 75.00	10		0
1 + 00.00	18		0
1 + 25.00	17		0
1 + 50.00	12		0
1 + 75.00	7		0
2 + 00.00	9		0
2 + 25.00	12		0
2 + 50.00	11		0
3 + 00.00	19		7
3 + 50.00	15		13
4 + 00.00	9		19
4 + 50.00	3		28
5 + 00.00	0		30
5 + 50.00	0		30
6 + 00.00	0		29
6 + 50.00	0		25
7 + 00.00	0		44
7 + 50.00	0		39
8 + 00.00	0		8

NOTE: Approximate quantities only. Unclassified Excavation, Borrow Excavation, Fine Grading, Clearing and Grubbing and Removal of Existing Asphalt Pavement will be paid for at the contract Lump Sum price for "Grading".

NOTE: EMBANKMENT COLUMN DOES NOT INCLUDE BACKFILL FOR UNDERCUT.

5/9/06

15-JUL-2026 14:01
C:\BROOKS\PROJECTS\HUNTER\HN-0041\NC58.SR1259 (Taylor Notion Rd)\HN-0041_psh x1a-2.dgn
roadlen

DIVISION OF HIGHWAYS
STATE OF NORTH CAROLINA

SUMMARY OF EARTHWORK

IN CUBIC YARDS


LOCATION (-RTTL-)	UNCLASSIFIED EXCAVATION	UNDERCUT	EMBANKMENT
5 + 00.00	0		0
5 + 25.00	25		8
5 + 50.00	51		4
5 + 75.00	114		3
6 + 00.00	128		6
6 + 25.00	60		8
6 + 50.00	10		7
6 + 75.00	2		3


LOCATION (-DTRSBLN-)	UNCLASSIFIED EXCAVATION	UNDERCUT	EMBANKMENT
5 + 75.00	0		0
6 + 00.00	3		0
6 + 25.00	5		0
6 + 50.00	8		1
6 + 75.00	10		3
7 + 00.00	11		2
7 + 25.00	11		2
7 + 50.00	11		3
7 + 75.00	11		4
8 + 00.00	11		3
8 + 25.00	9		7
8 + 50.00	8		9
8 + 75.00	8		6
9 + 00.00	6		12
9 + 25.00	4		16
9 + 50.00	5		9
9 + 75.00	4		3
10 + 00.00	3		1
10 + 25.00	1		1


LOCATION (-DTRNBLN-)	UNCLASSIFIED EXCAVATION	UNDERCUT	EMBANKMENT
5 + 00.00	0		0
5 + 25.00	2		0
5 + 50.00	3		1
5 + 75.00	3		2
6 + 00.00	4		1
6 + 25.00	7		1
6 + 50.00	8		4
6 + 75.00	10		4
7 + 00.00	11		2
7 + 25.00	6		9
7 + 50.00	7		9
7 + 75.00	9		5
8 + 00.00	11		3
8 + 25.00	13		0
8 + 50.00	15		0
8 + 75.00	18		0
9 + 00.00	20		0
9 + 25.00	21		0
9 + 50.00	16		0
9 + 75.00	6		0

NOTE: Approximate quantities only. Unclassified Excavation, Borrow Excavation, Fine Grading, Clearing and Grubbing and Removal of Existing Asphalt Pavement will be paid for at the contract Lump Sum price for "Grading".

NOTE: EMBANKMENT COLUMN DOES NOT INCLUDE BACKFILL FOR UNDERCUT.

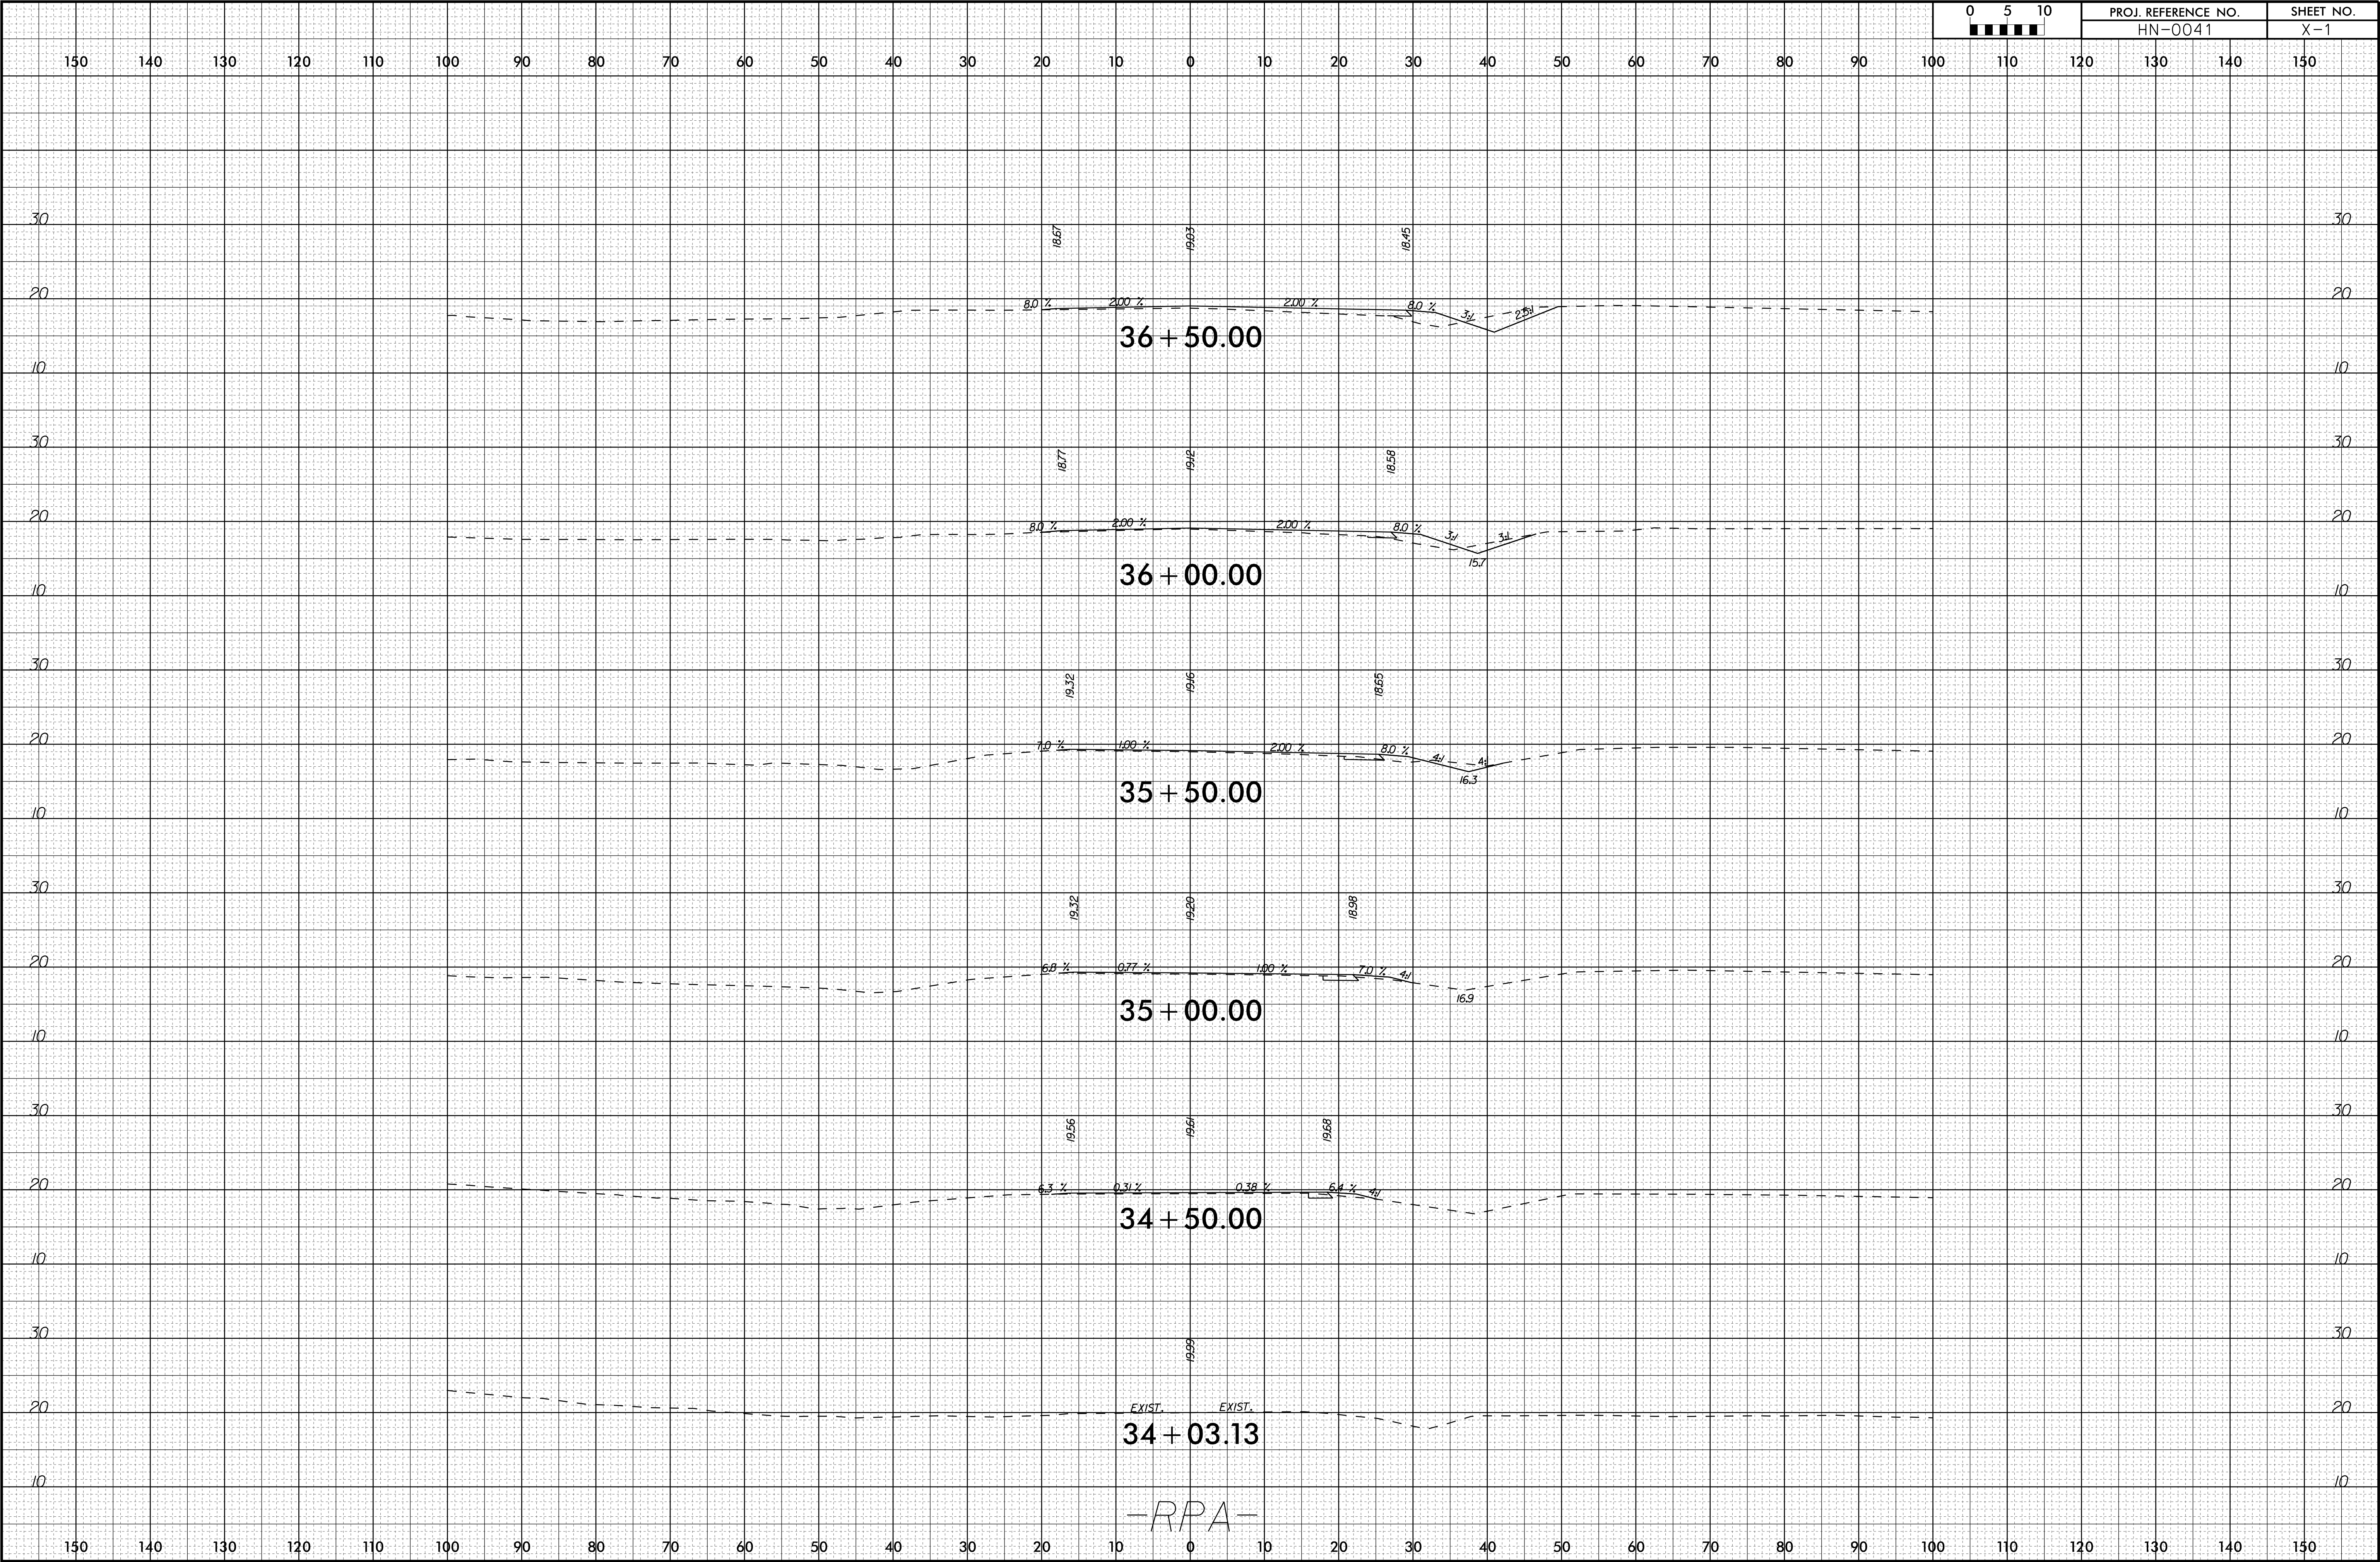


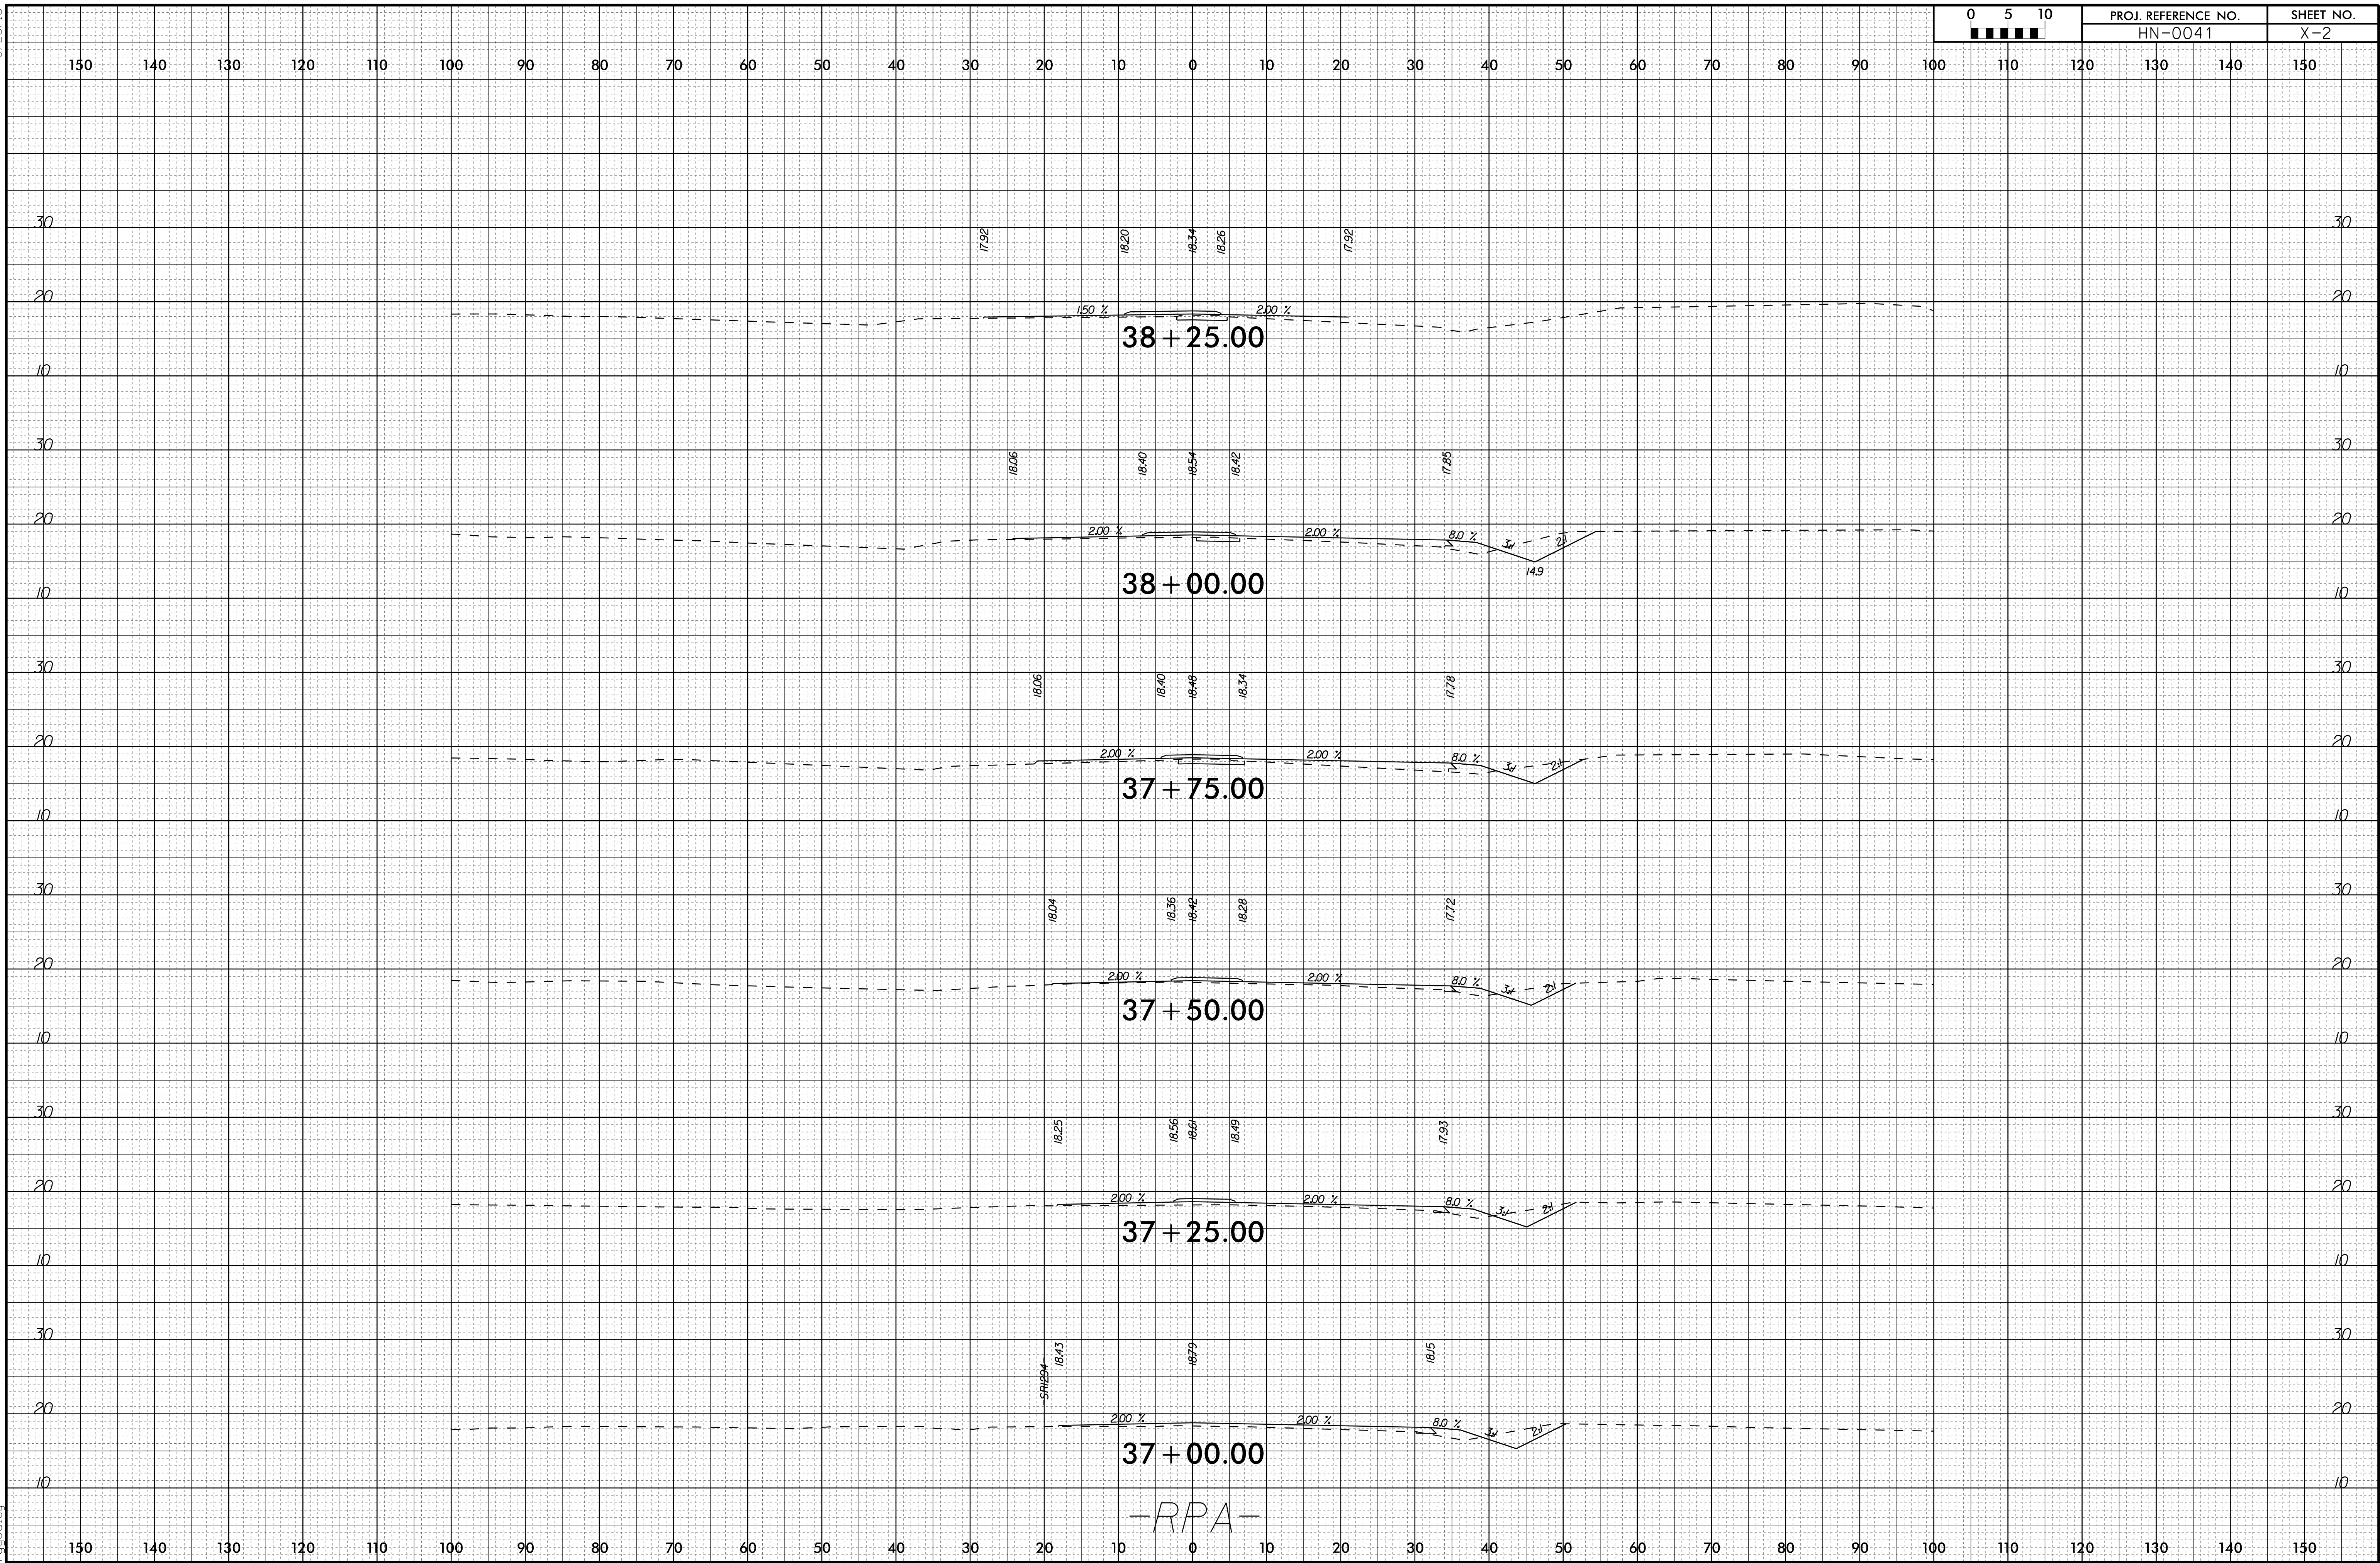

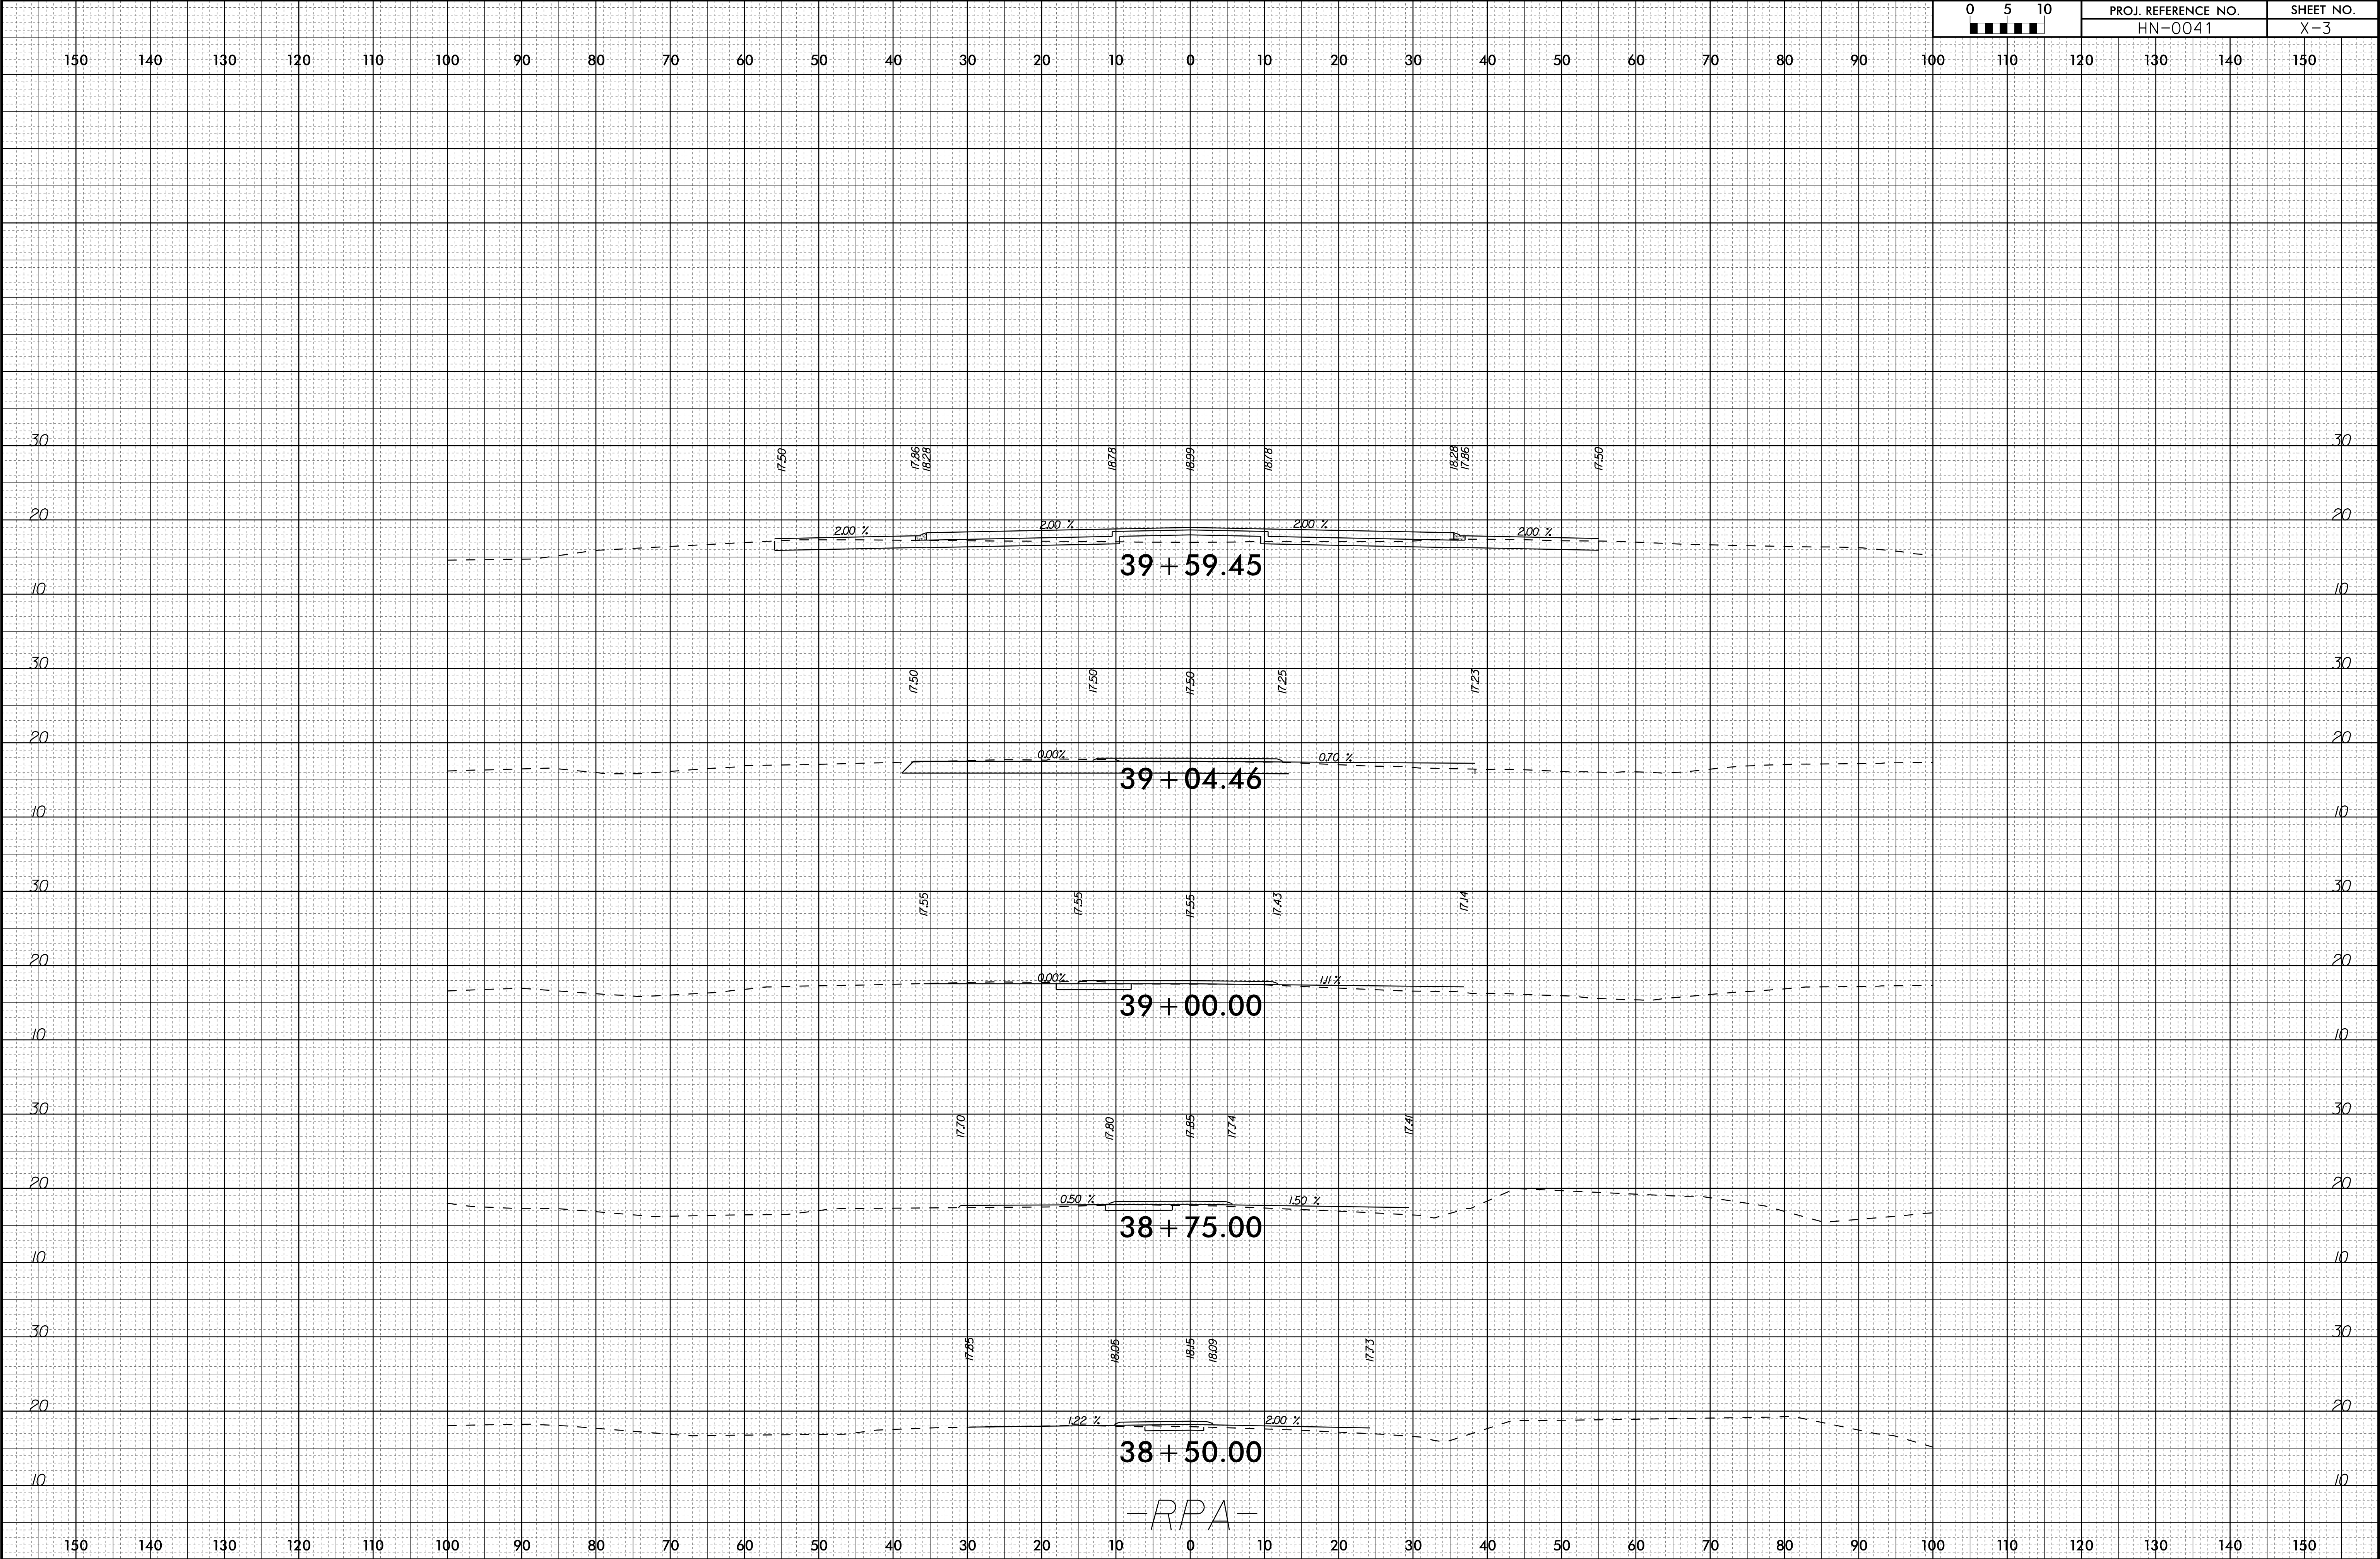


6/23/16

I:\5-JUL-2026\4201_G:\PROJECTS\CARTERET\HN-0041\N58-SH259 (Taylor Notion Rd)\HN-0041_xpl.dgn
cgoodley

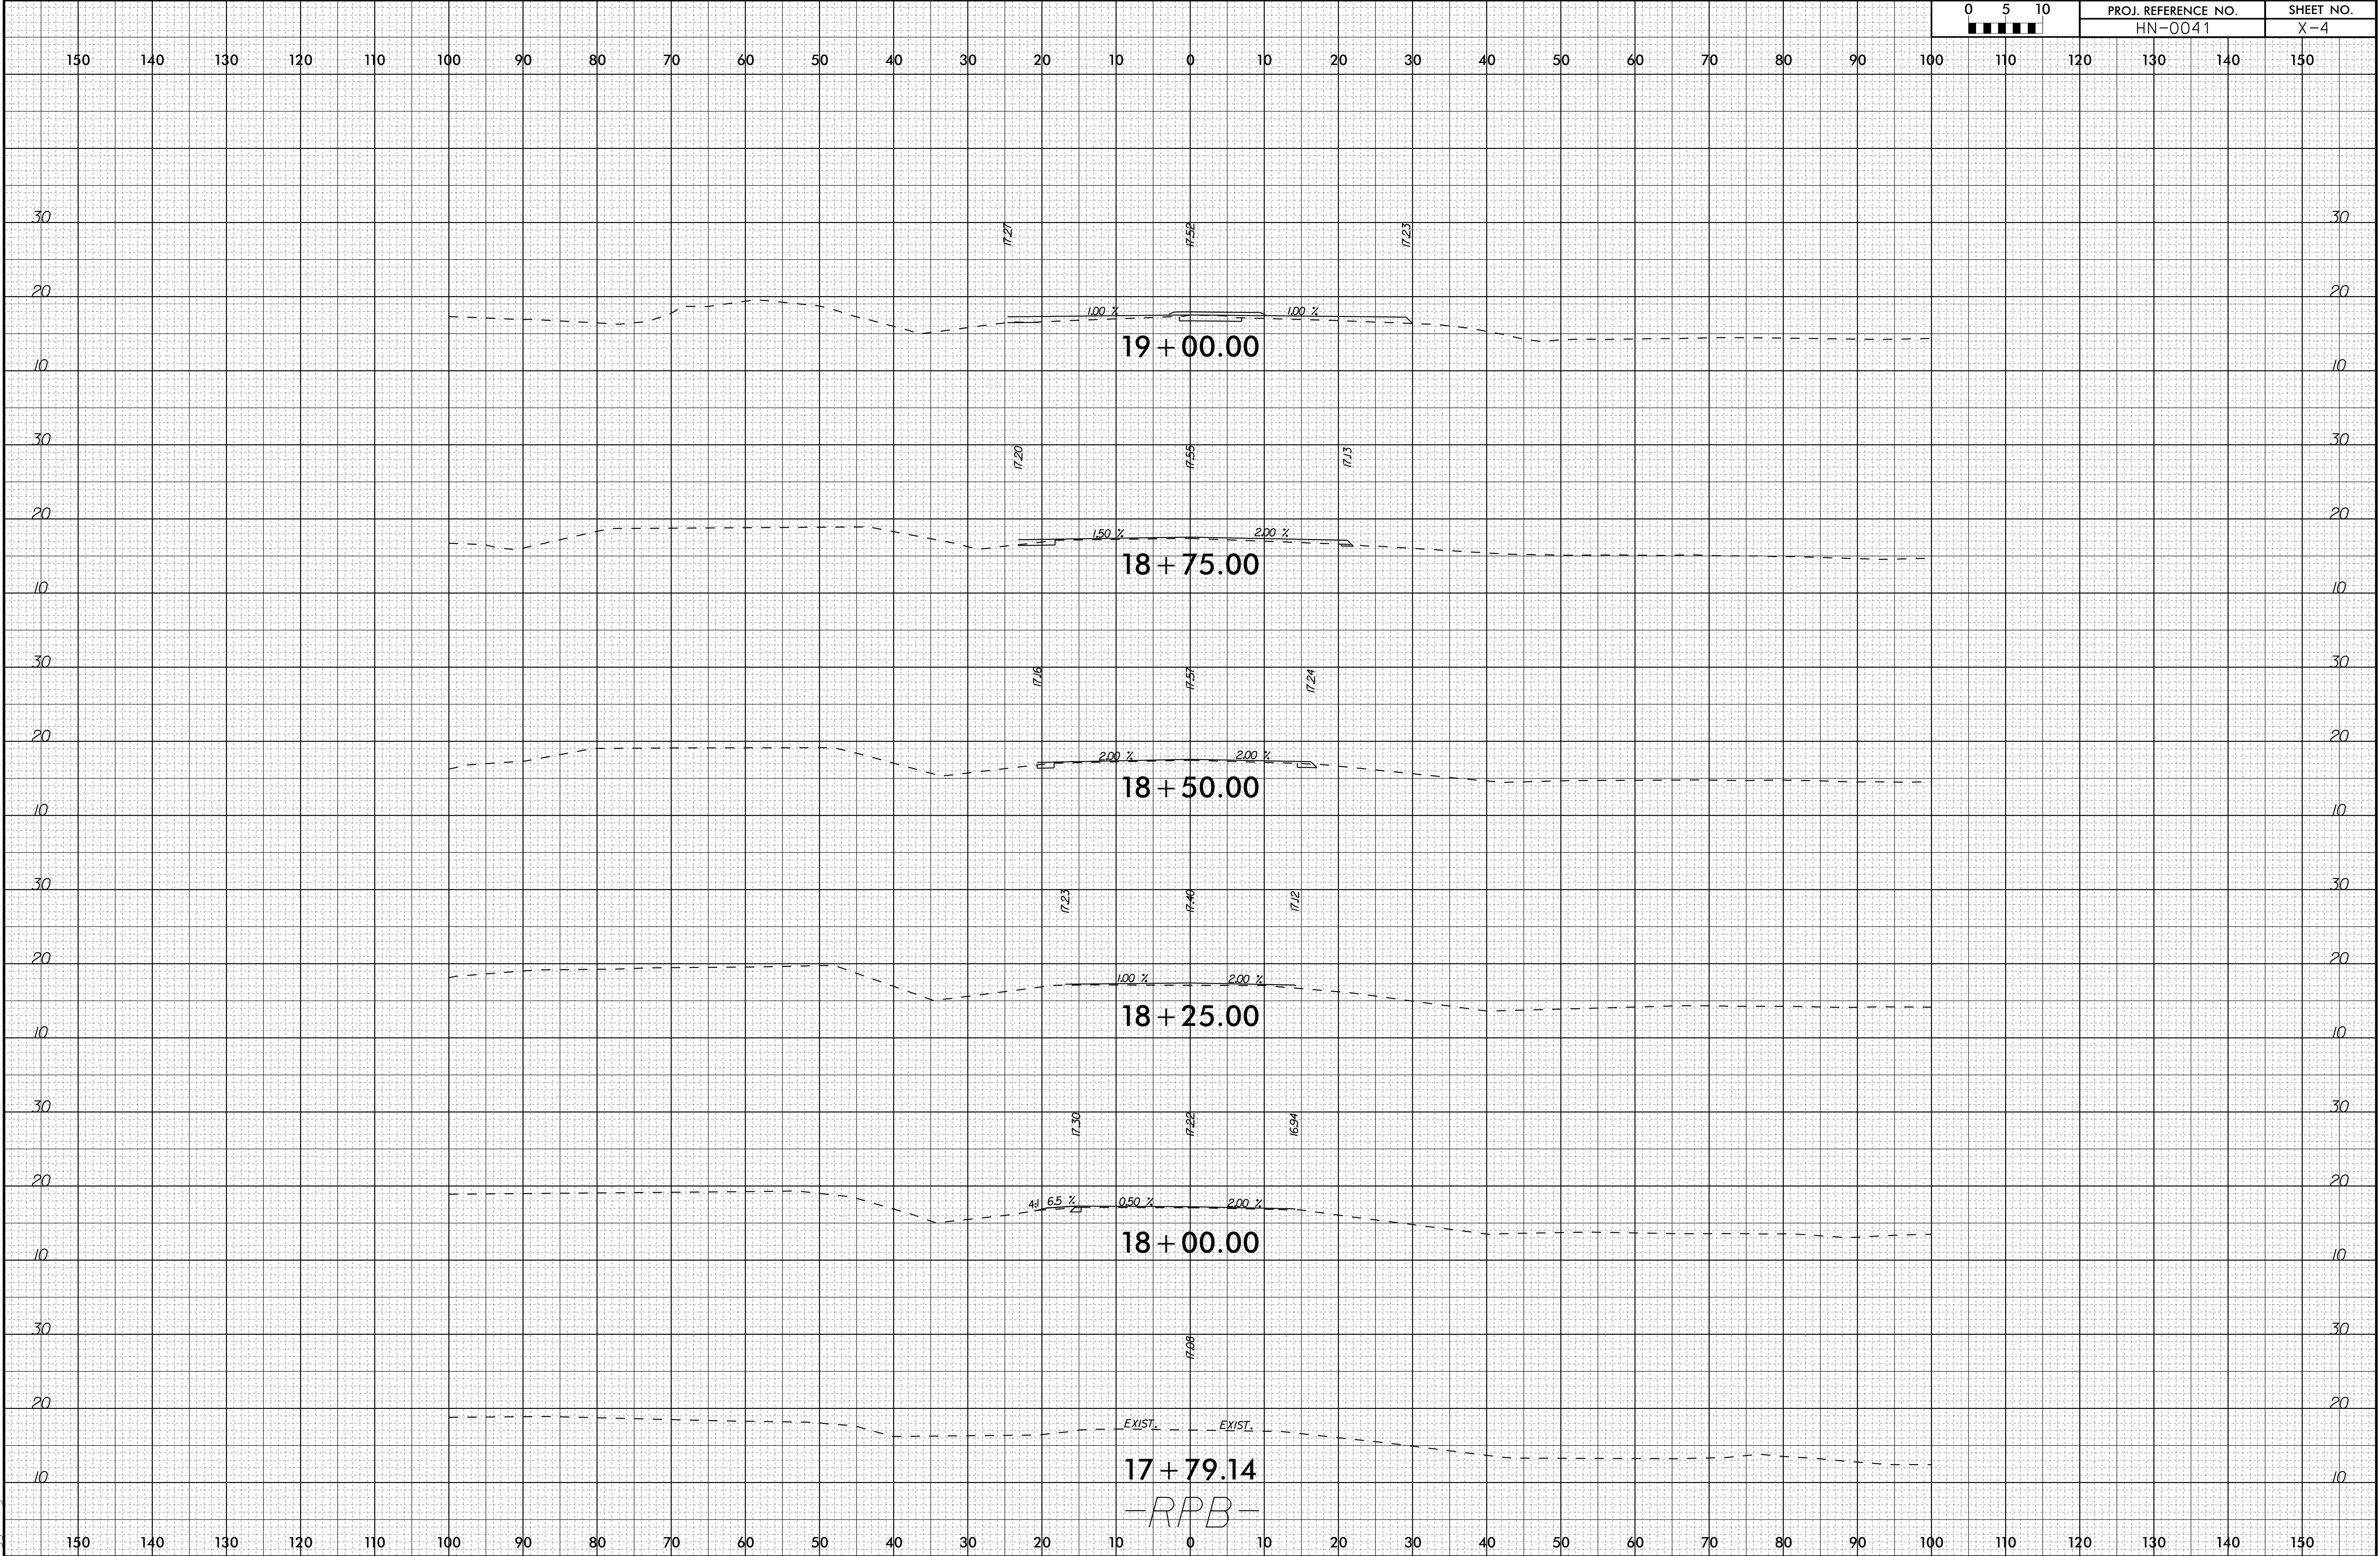


6/23/16

G:\PROJECTS\CARTER\HN-0041\N58-SH259 (Taylor Notion Rd)\HN-0041-xpl.dgn
cgoodley

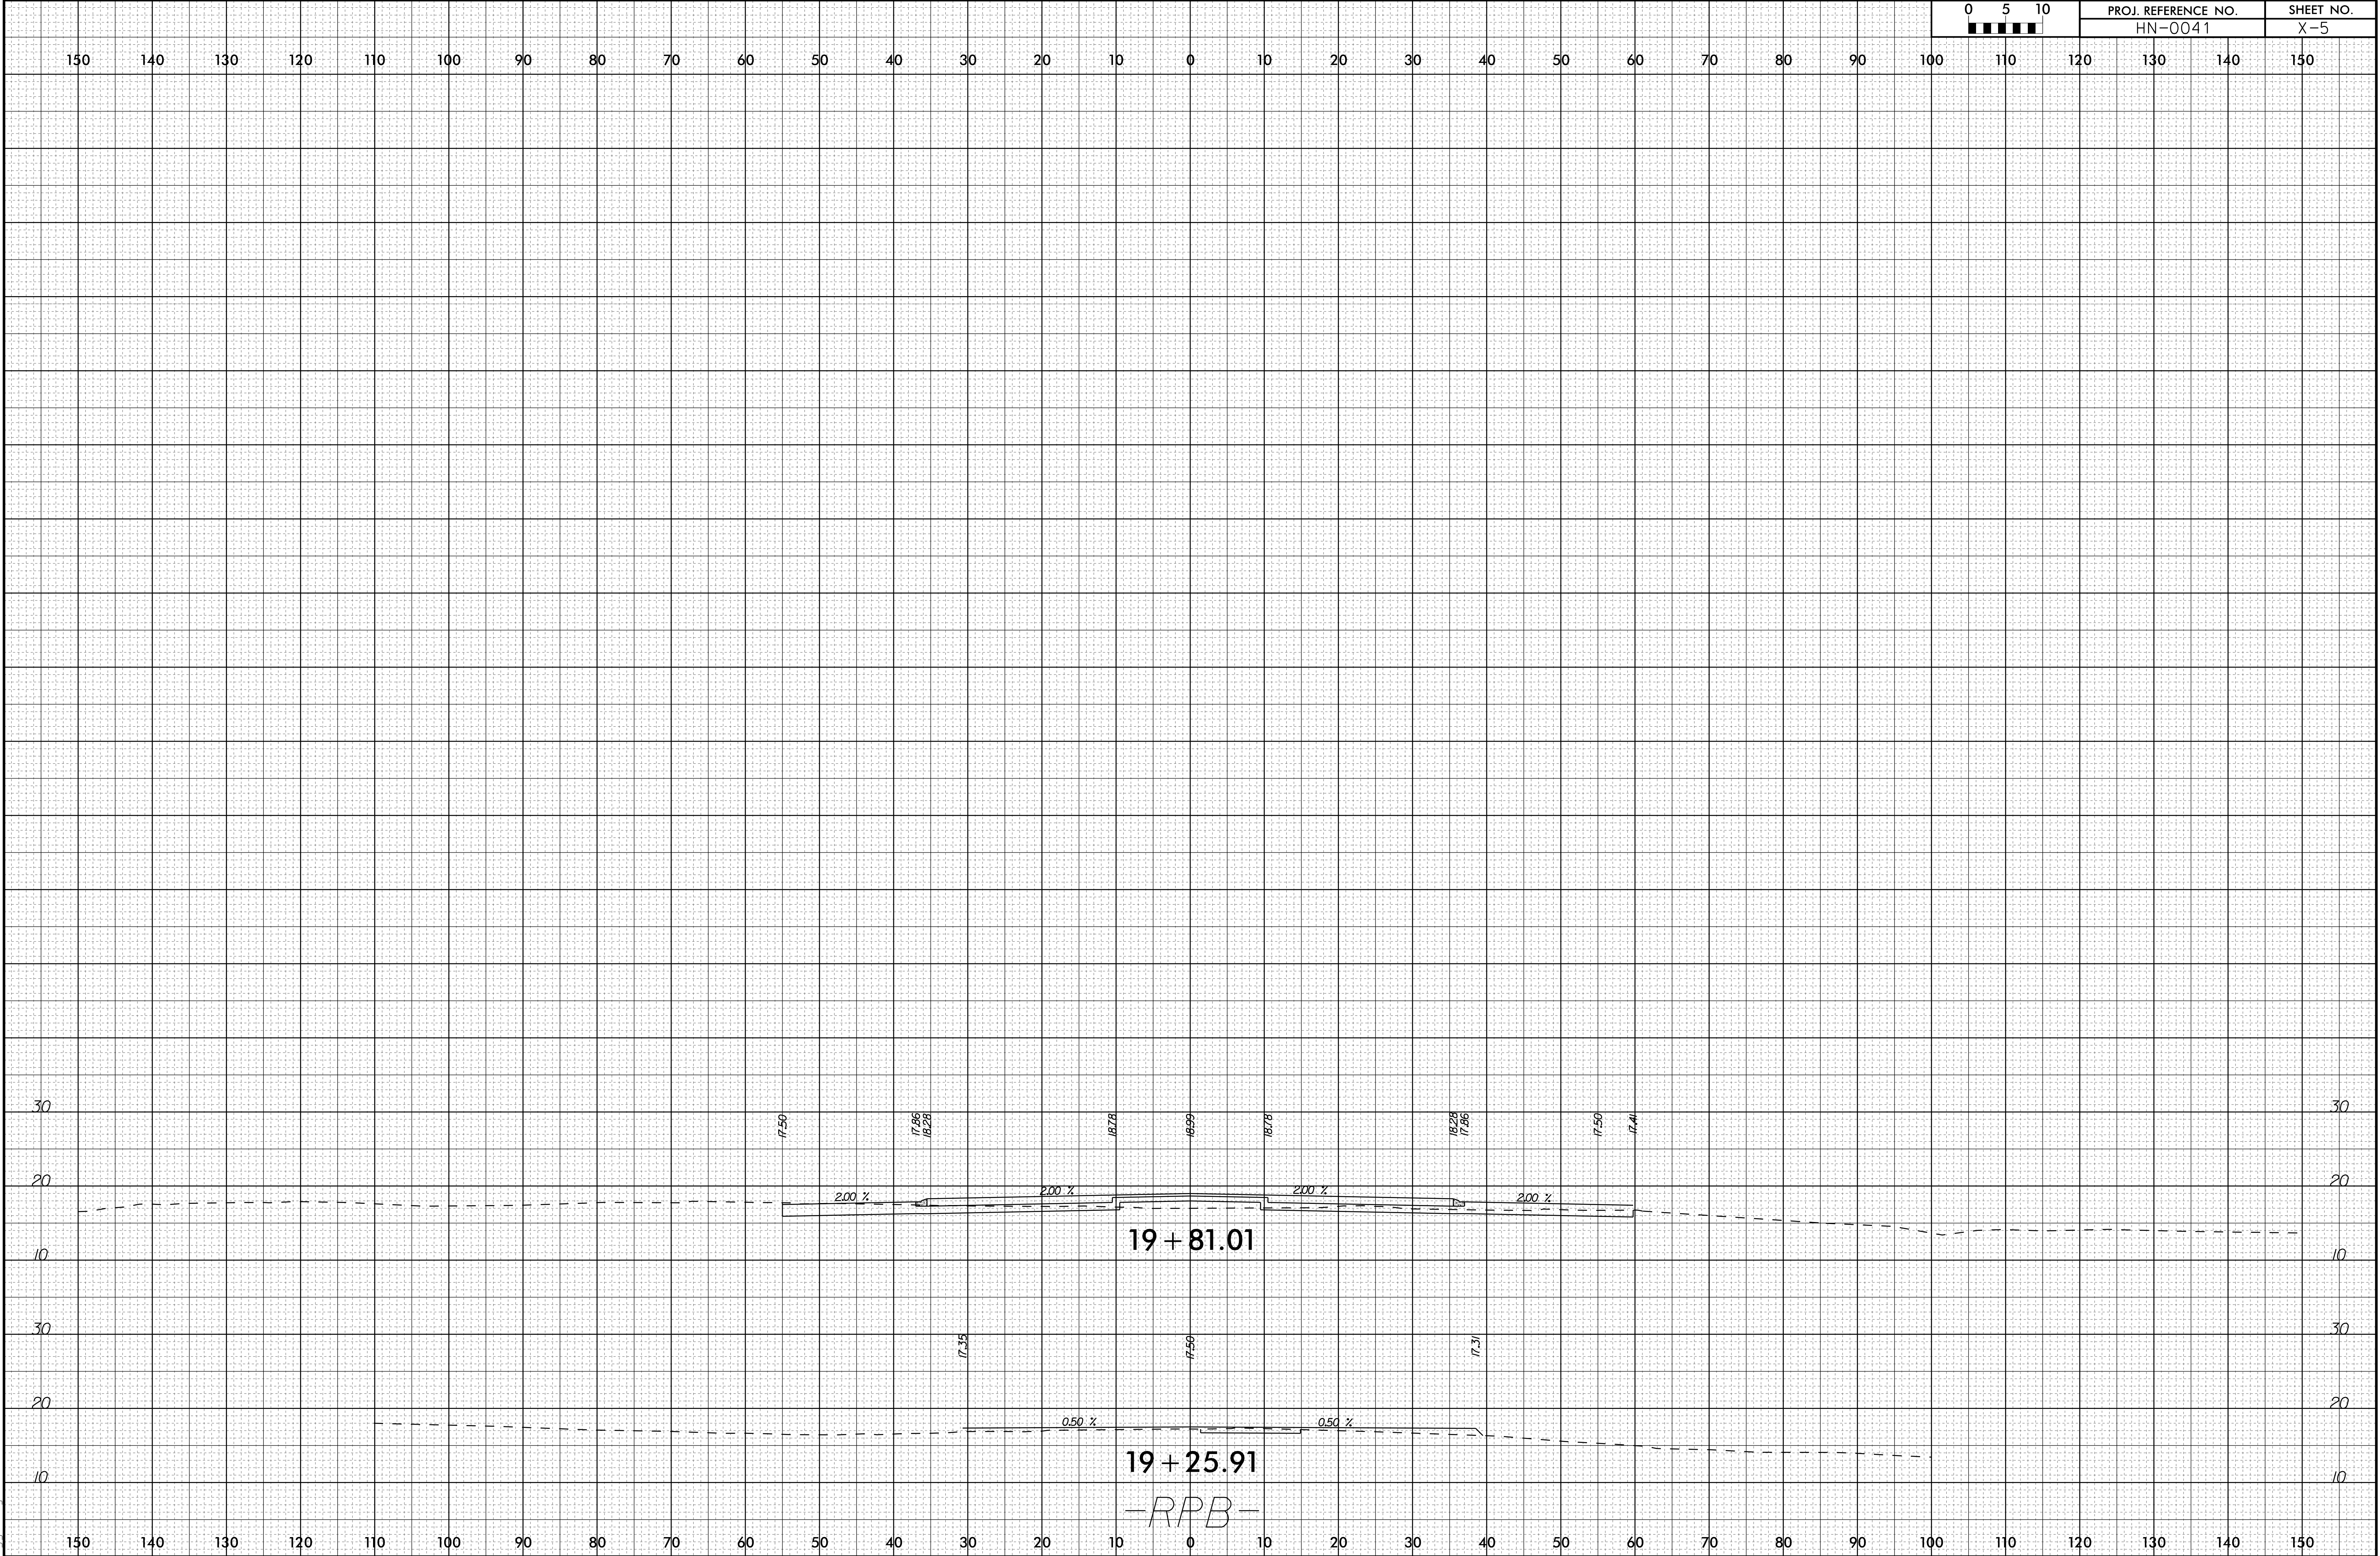


6/23/16


I5-JUL-2026 14:01
G:\PROJECTS\CARTERET\HN-0041.N\58-SH259 (Taylor Notion Rd)\HN-0041-xpl.dgn
cgoodley

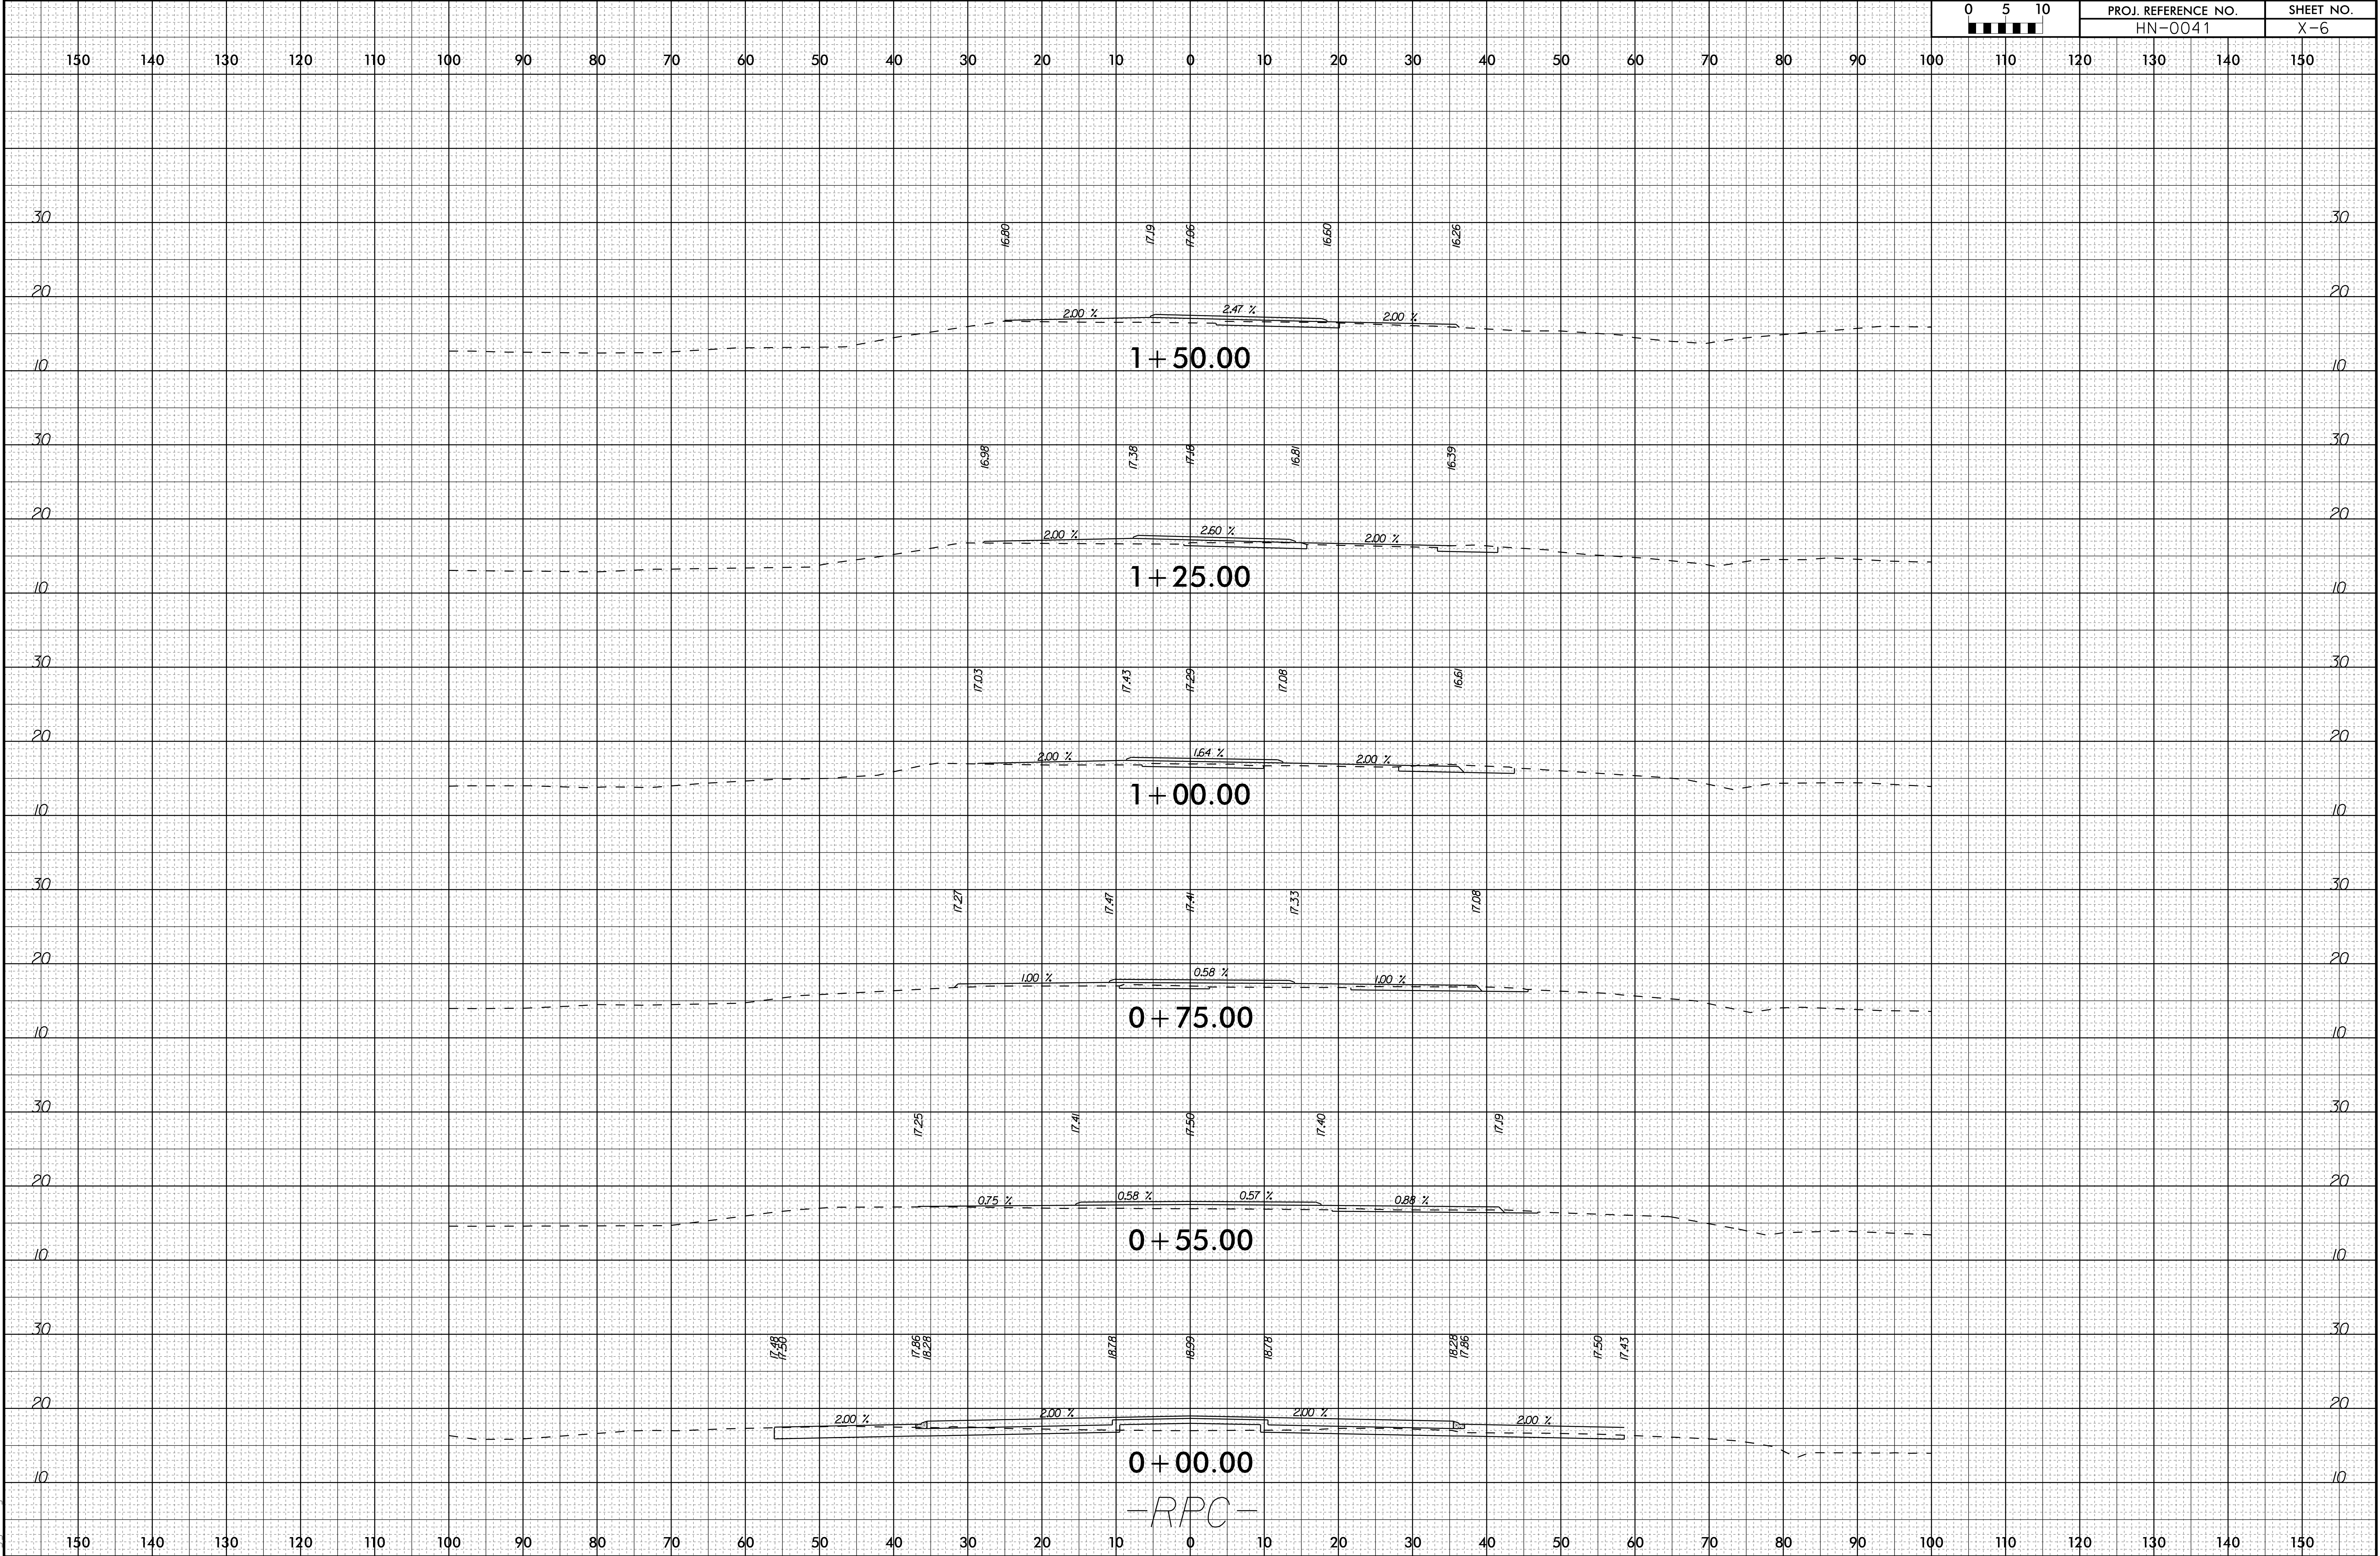

6/23/16


I5-JUL-2026 14:01
G:\PROJECTS\CARTERET\HN-0041.NC58-SH1259 (Taylor Notion Rd)\HN-0041_xpl.dgn
cgoodley

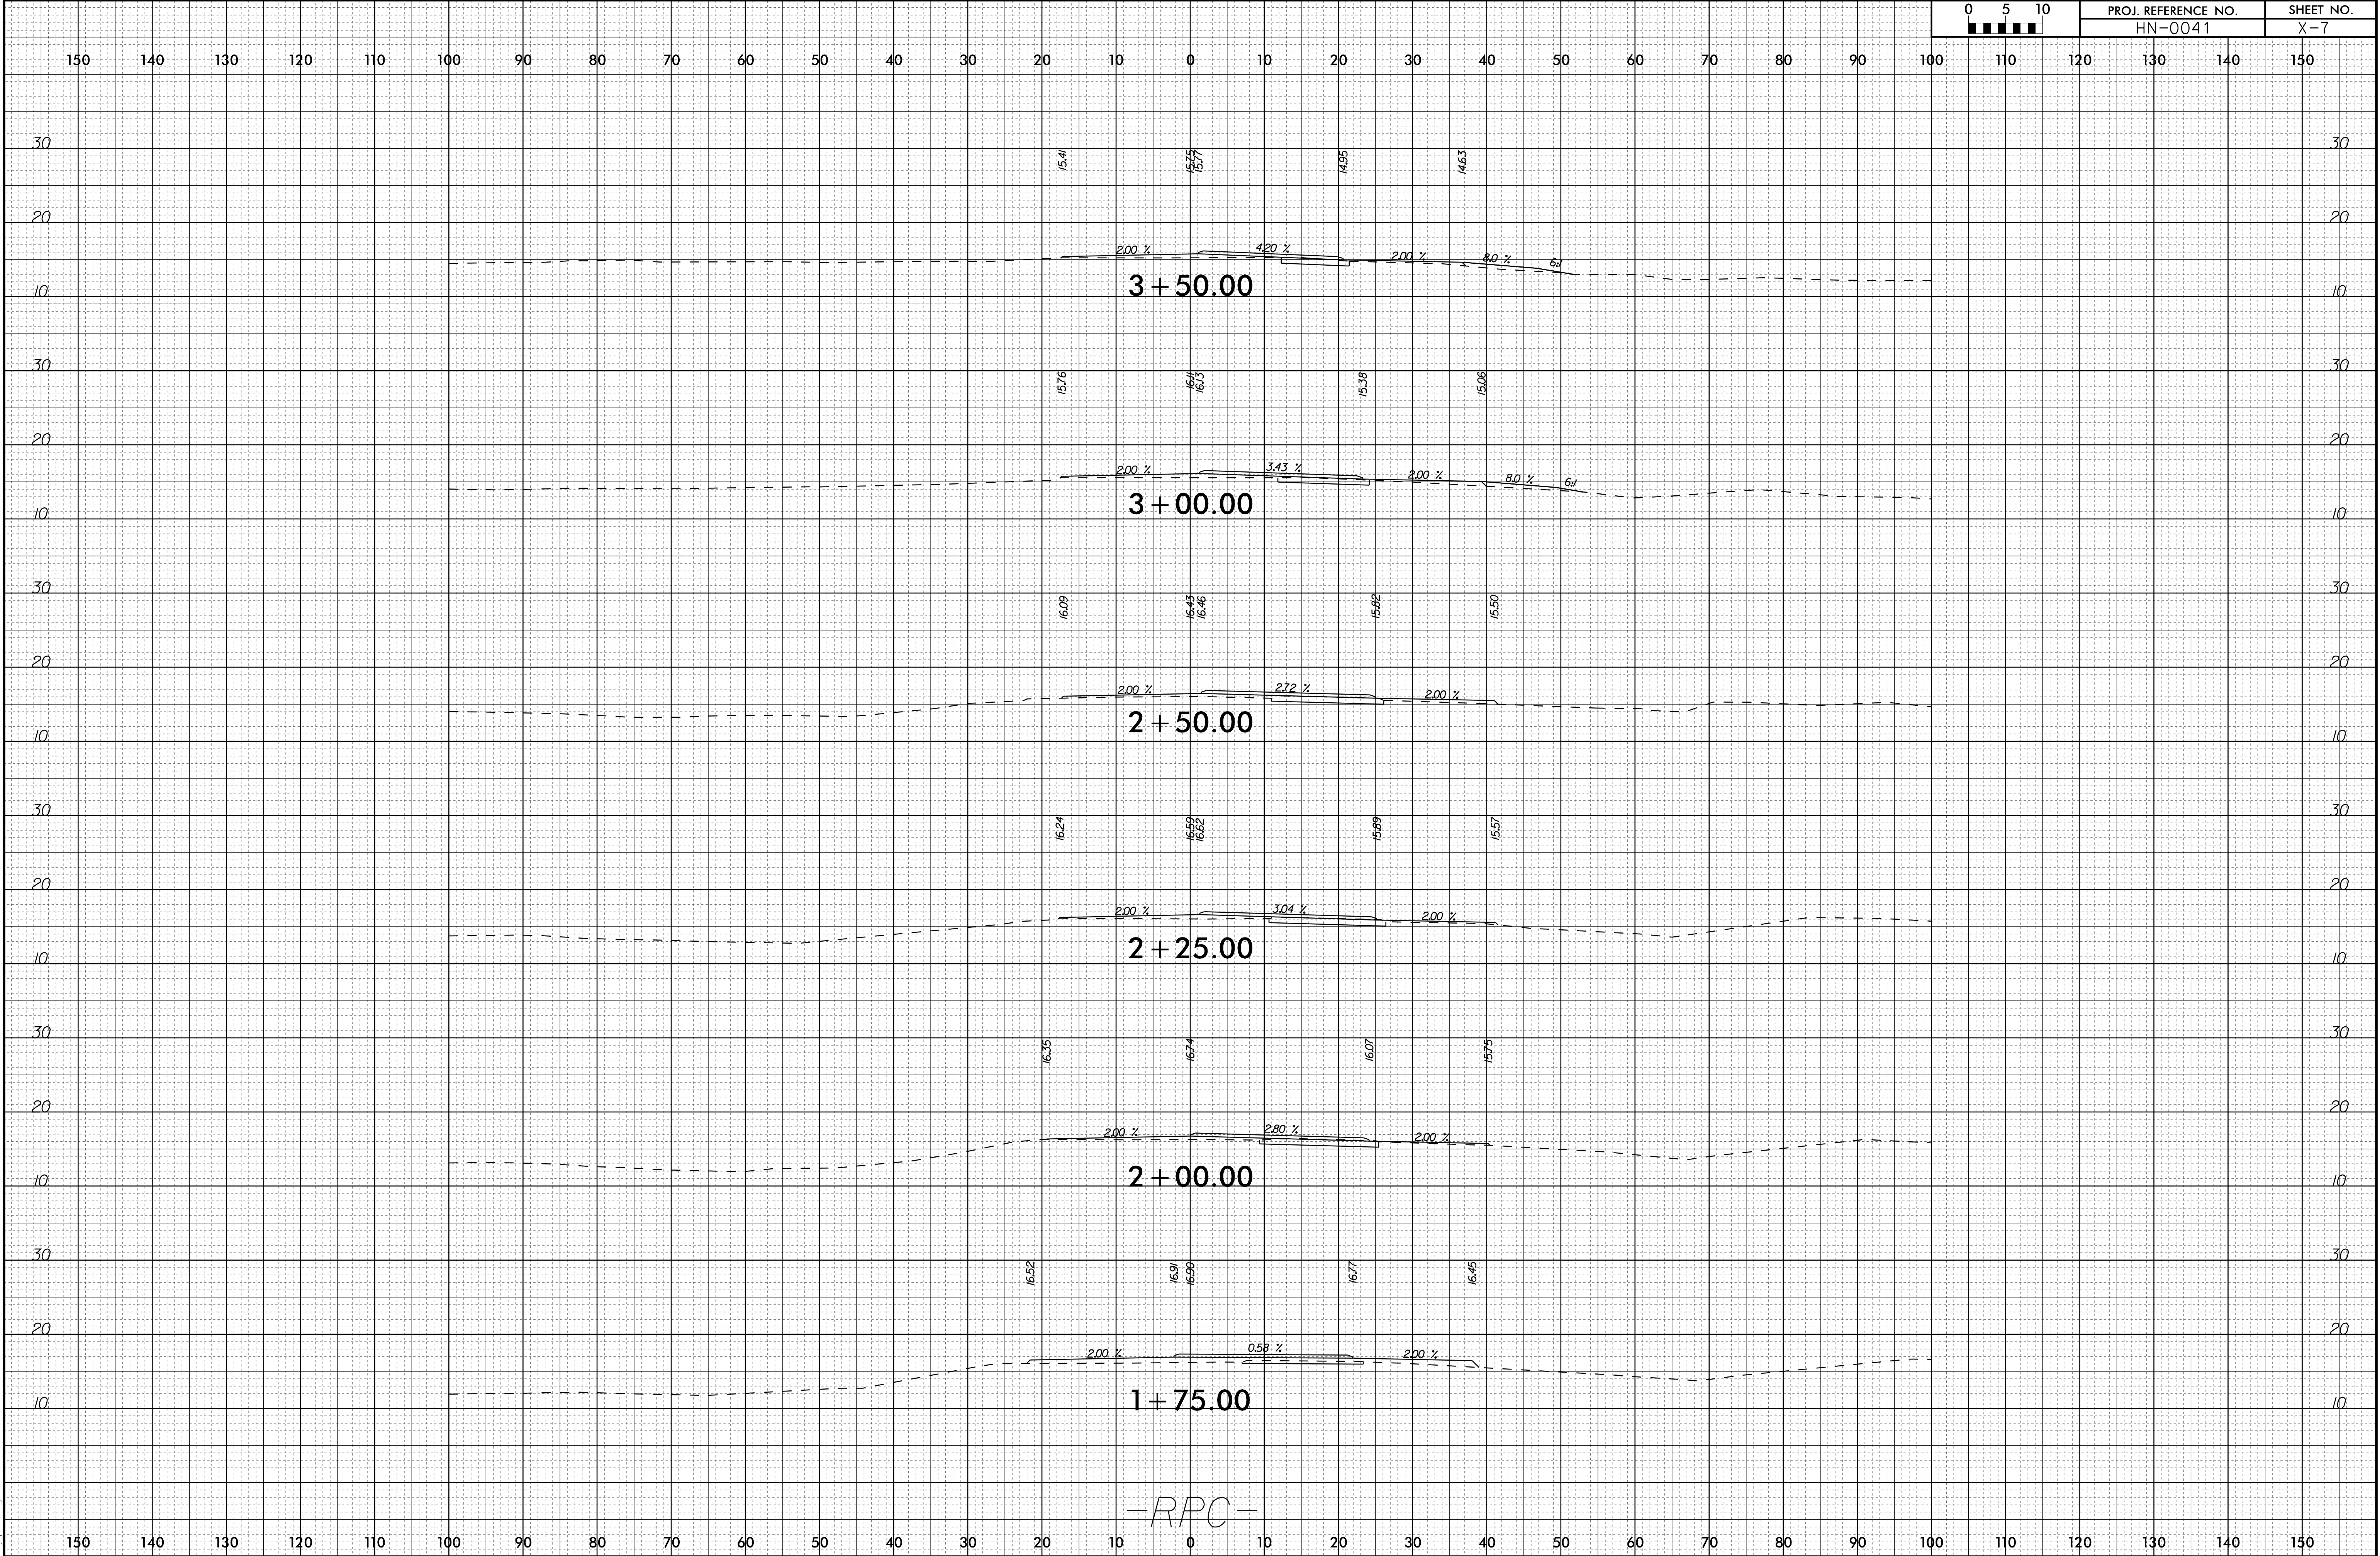


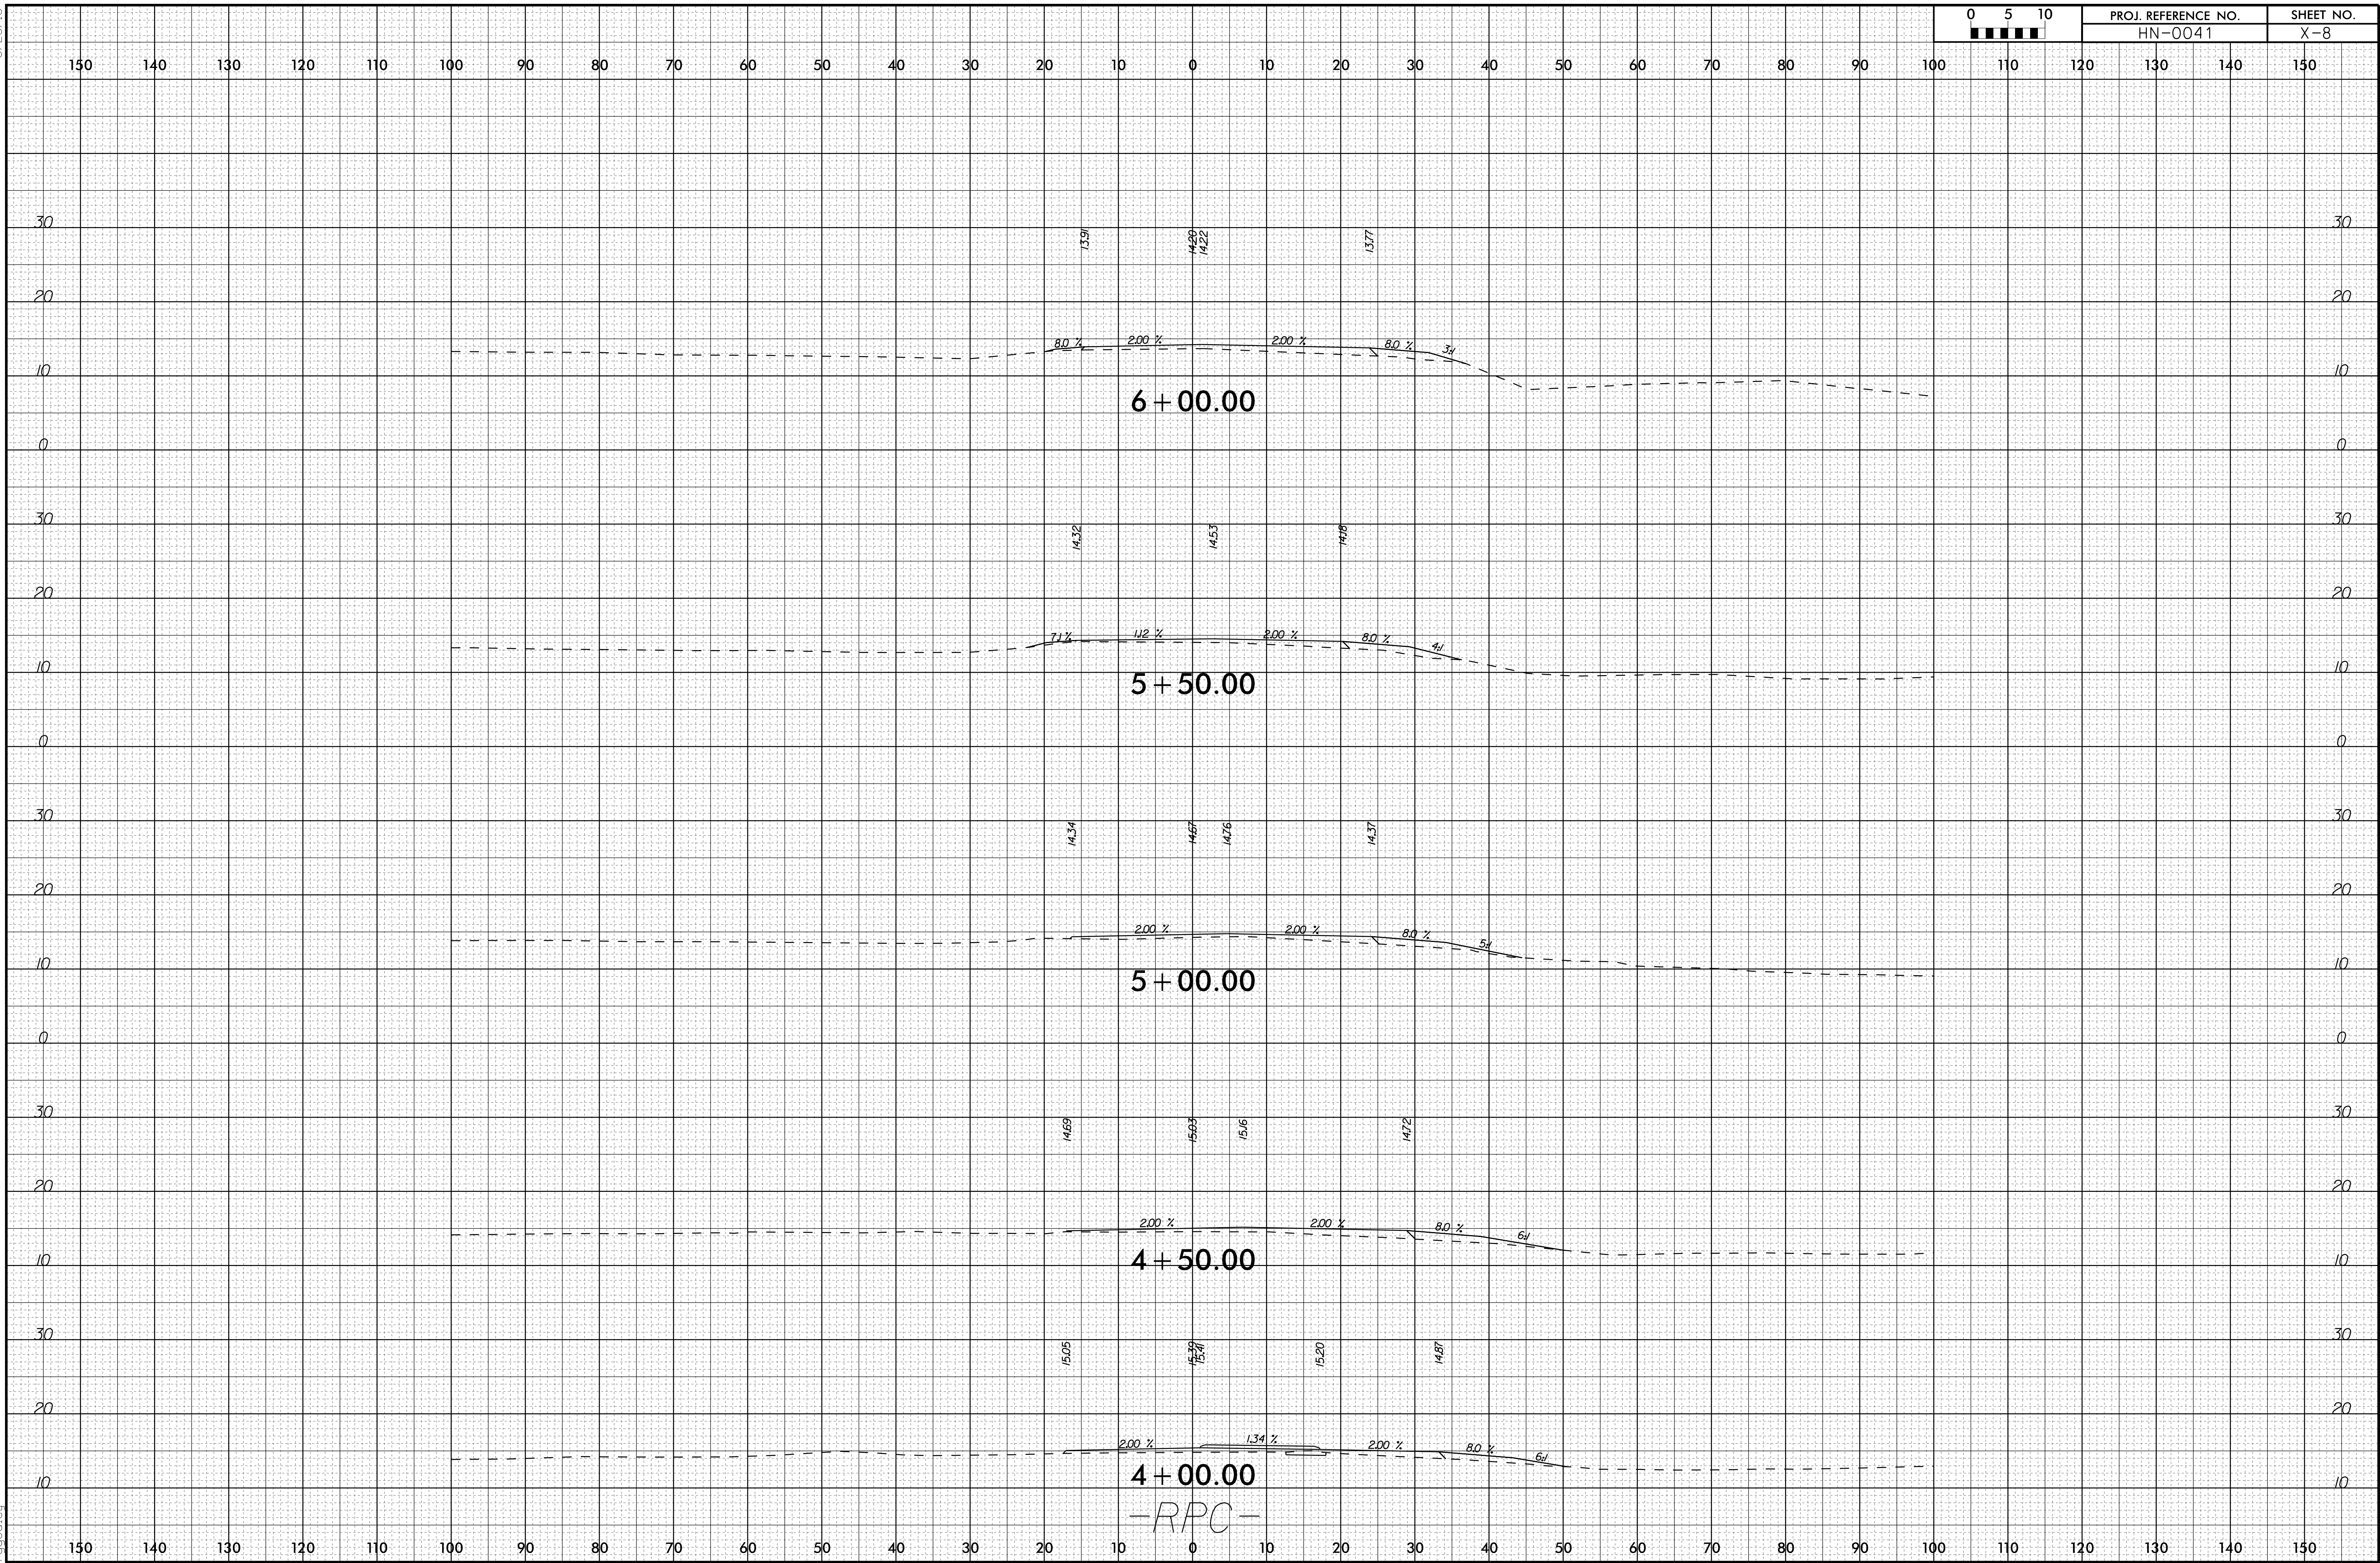


6/23/16

I5-JUL-2026 14:01
G:\PROJECTS\CARTERET\HN-0041.N58-SH259 (Taylor Notion Rd)\HN-0041_xpl.dgn
cgoodley

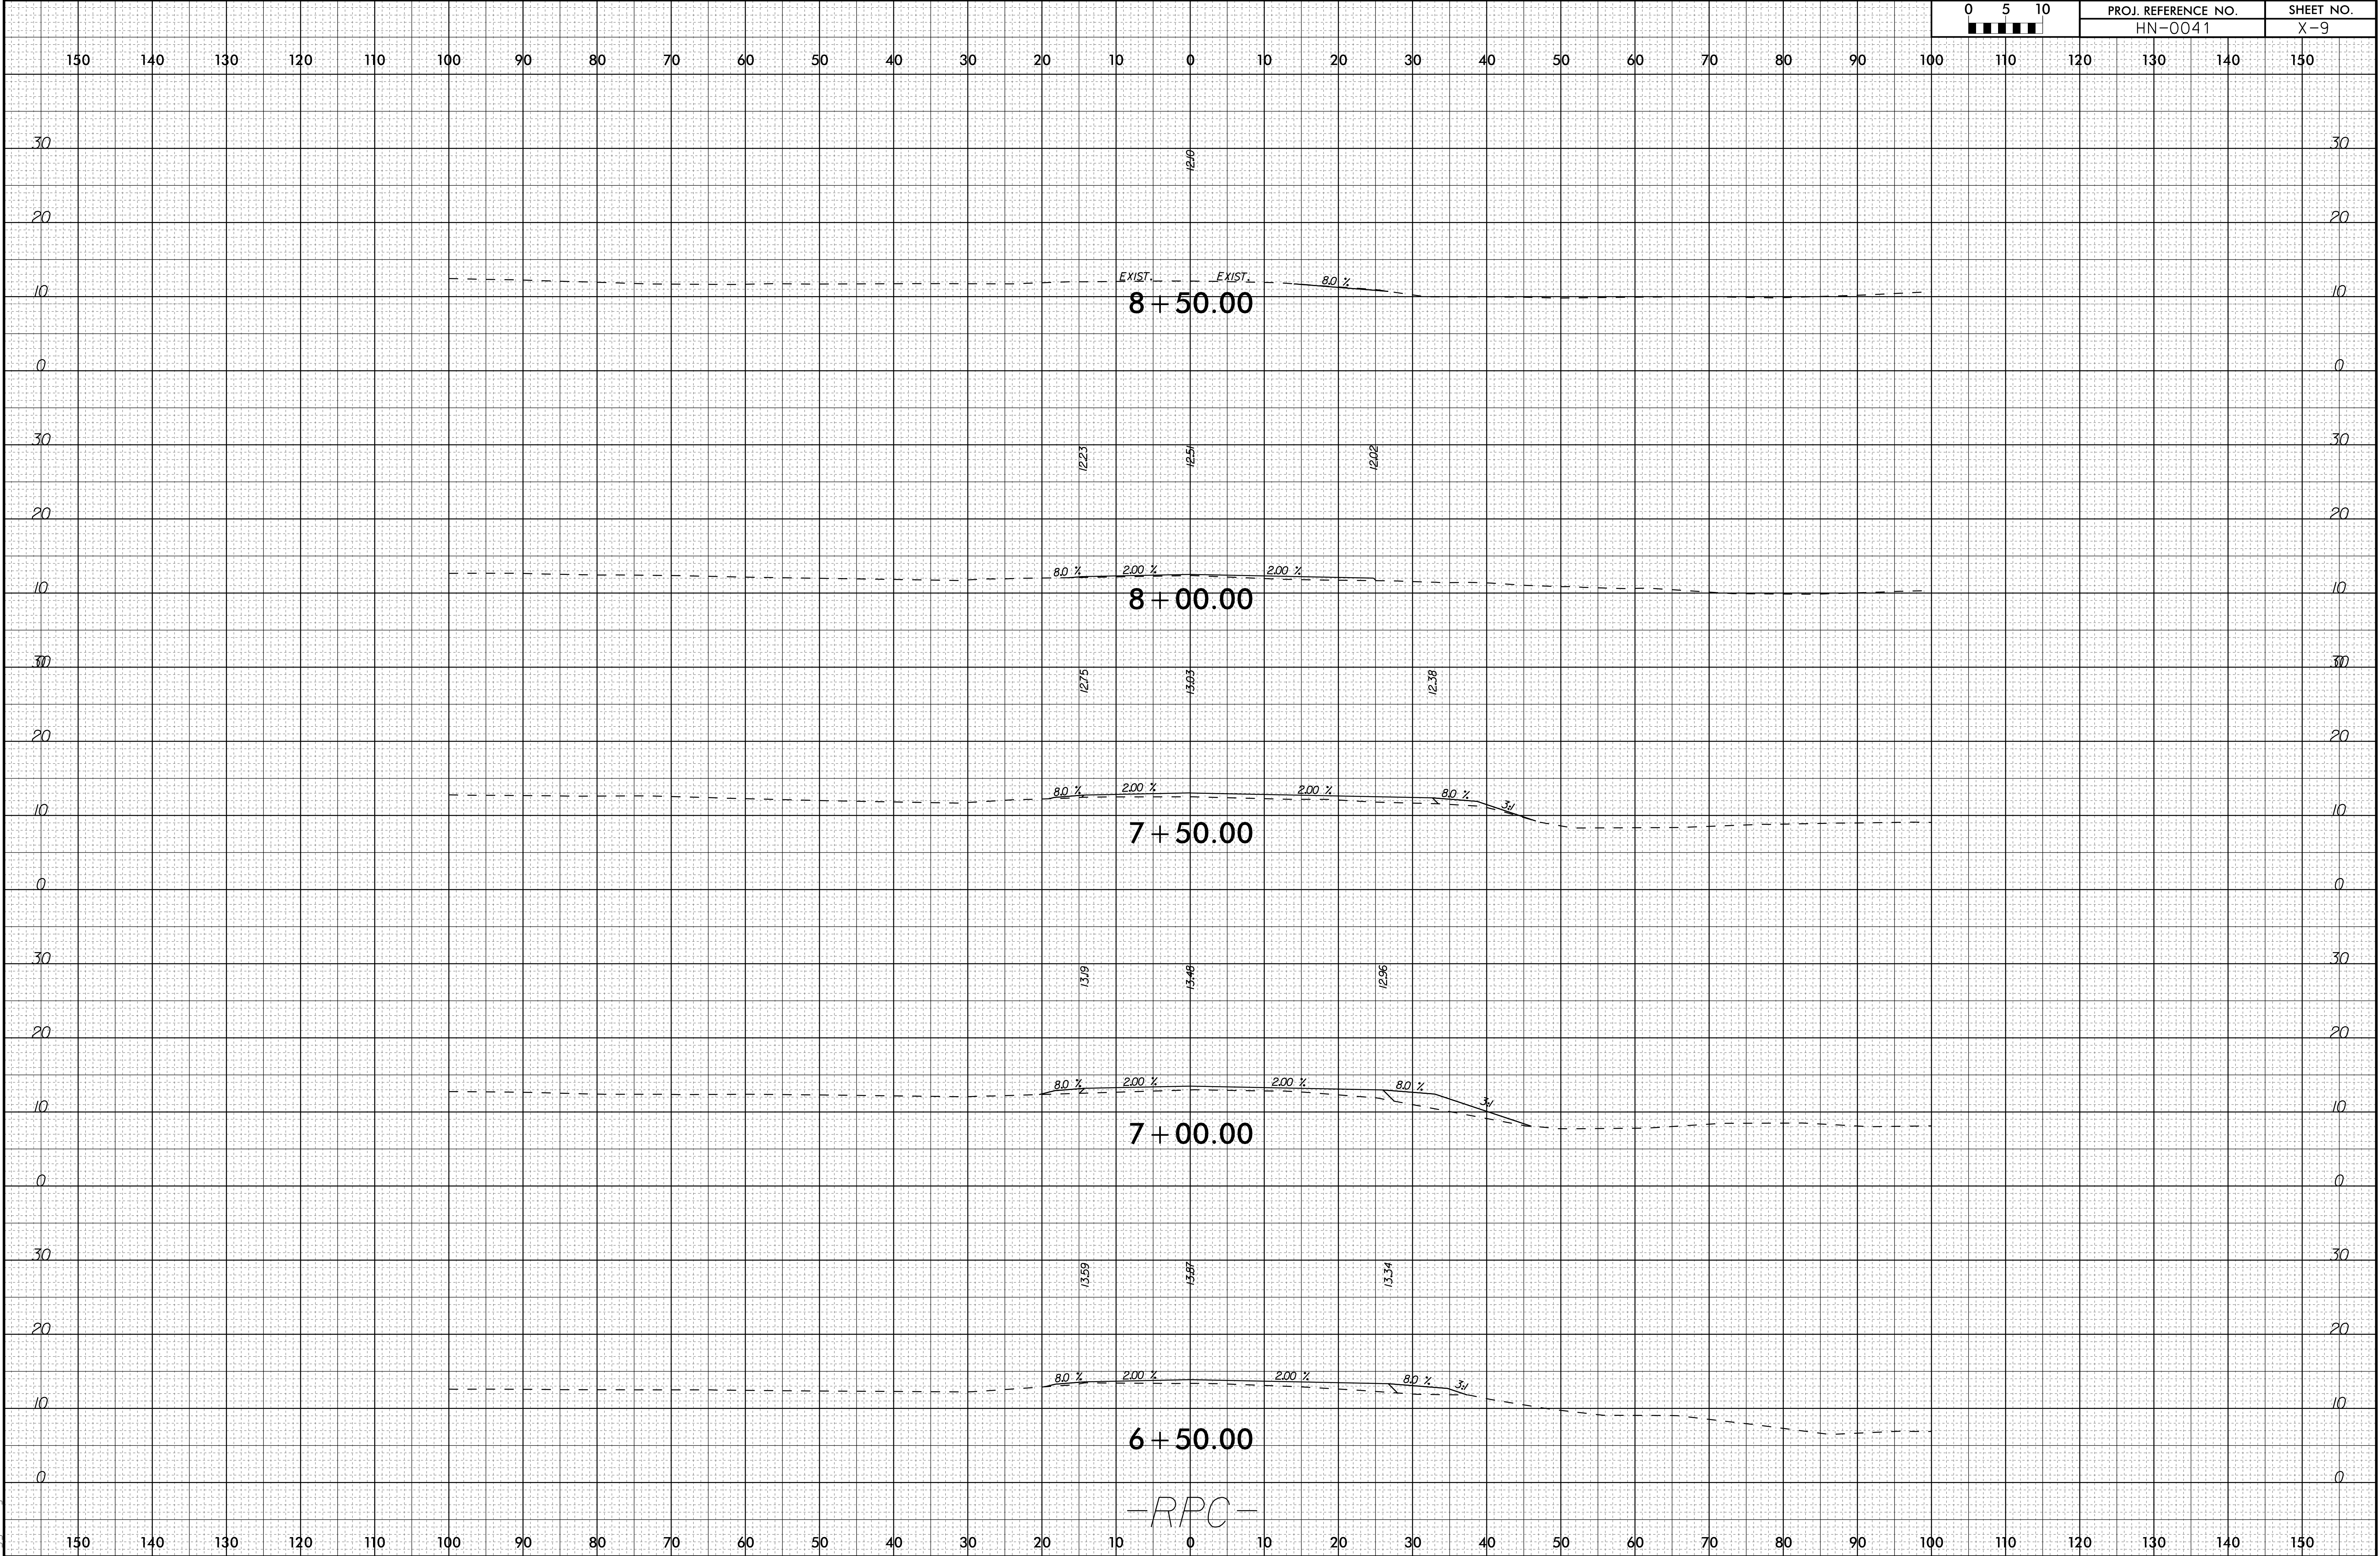


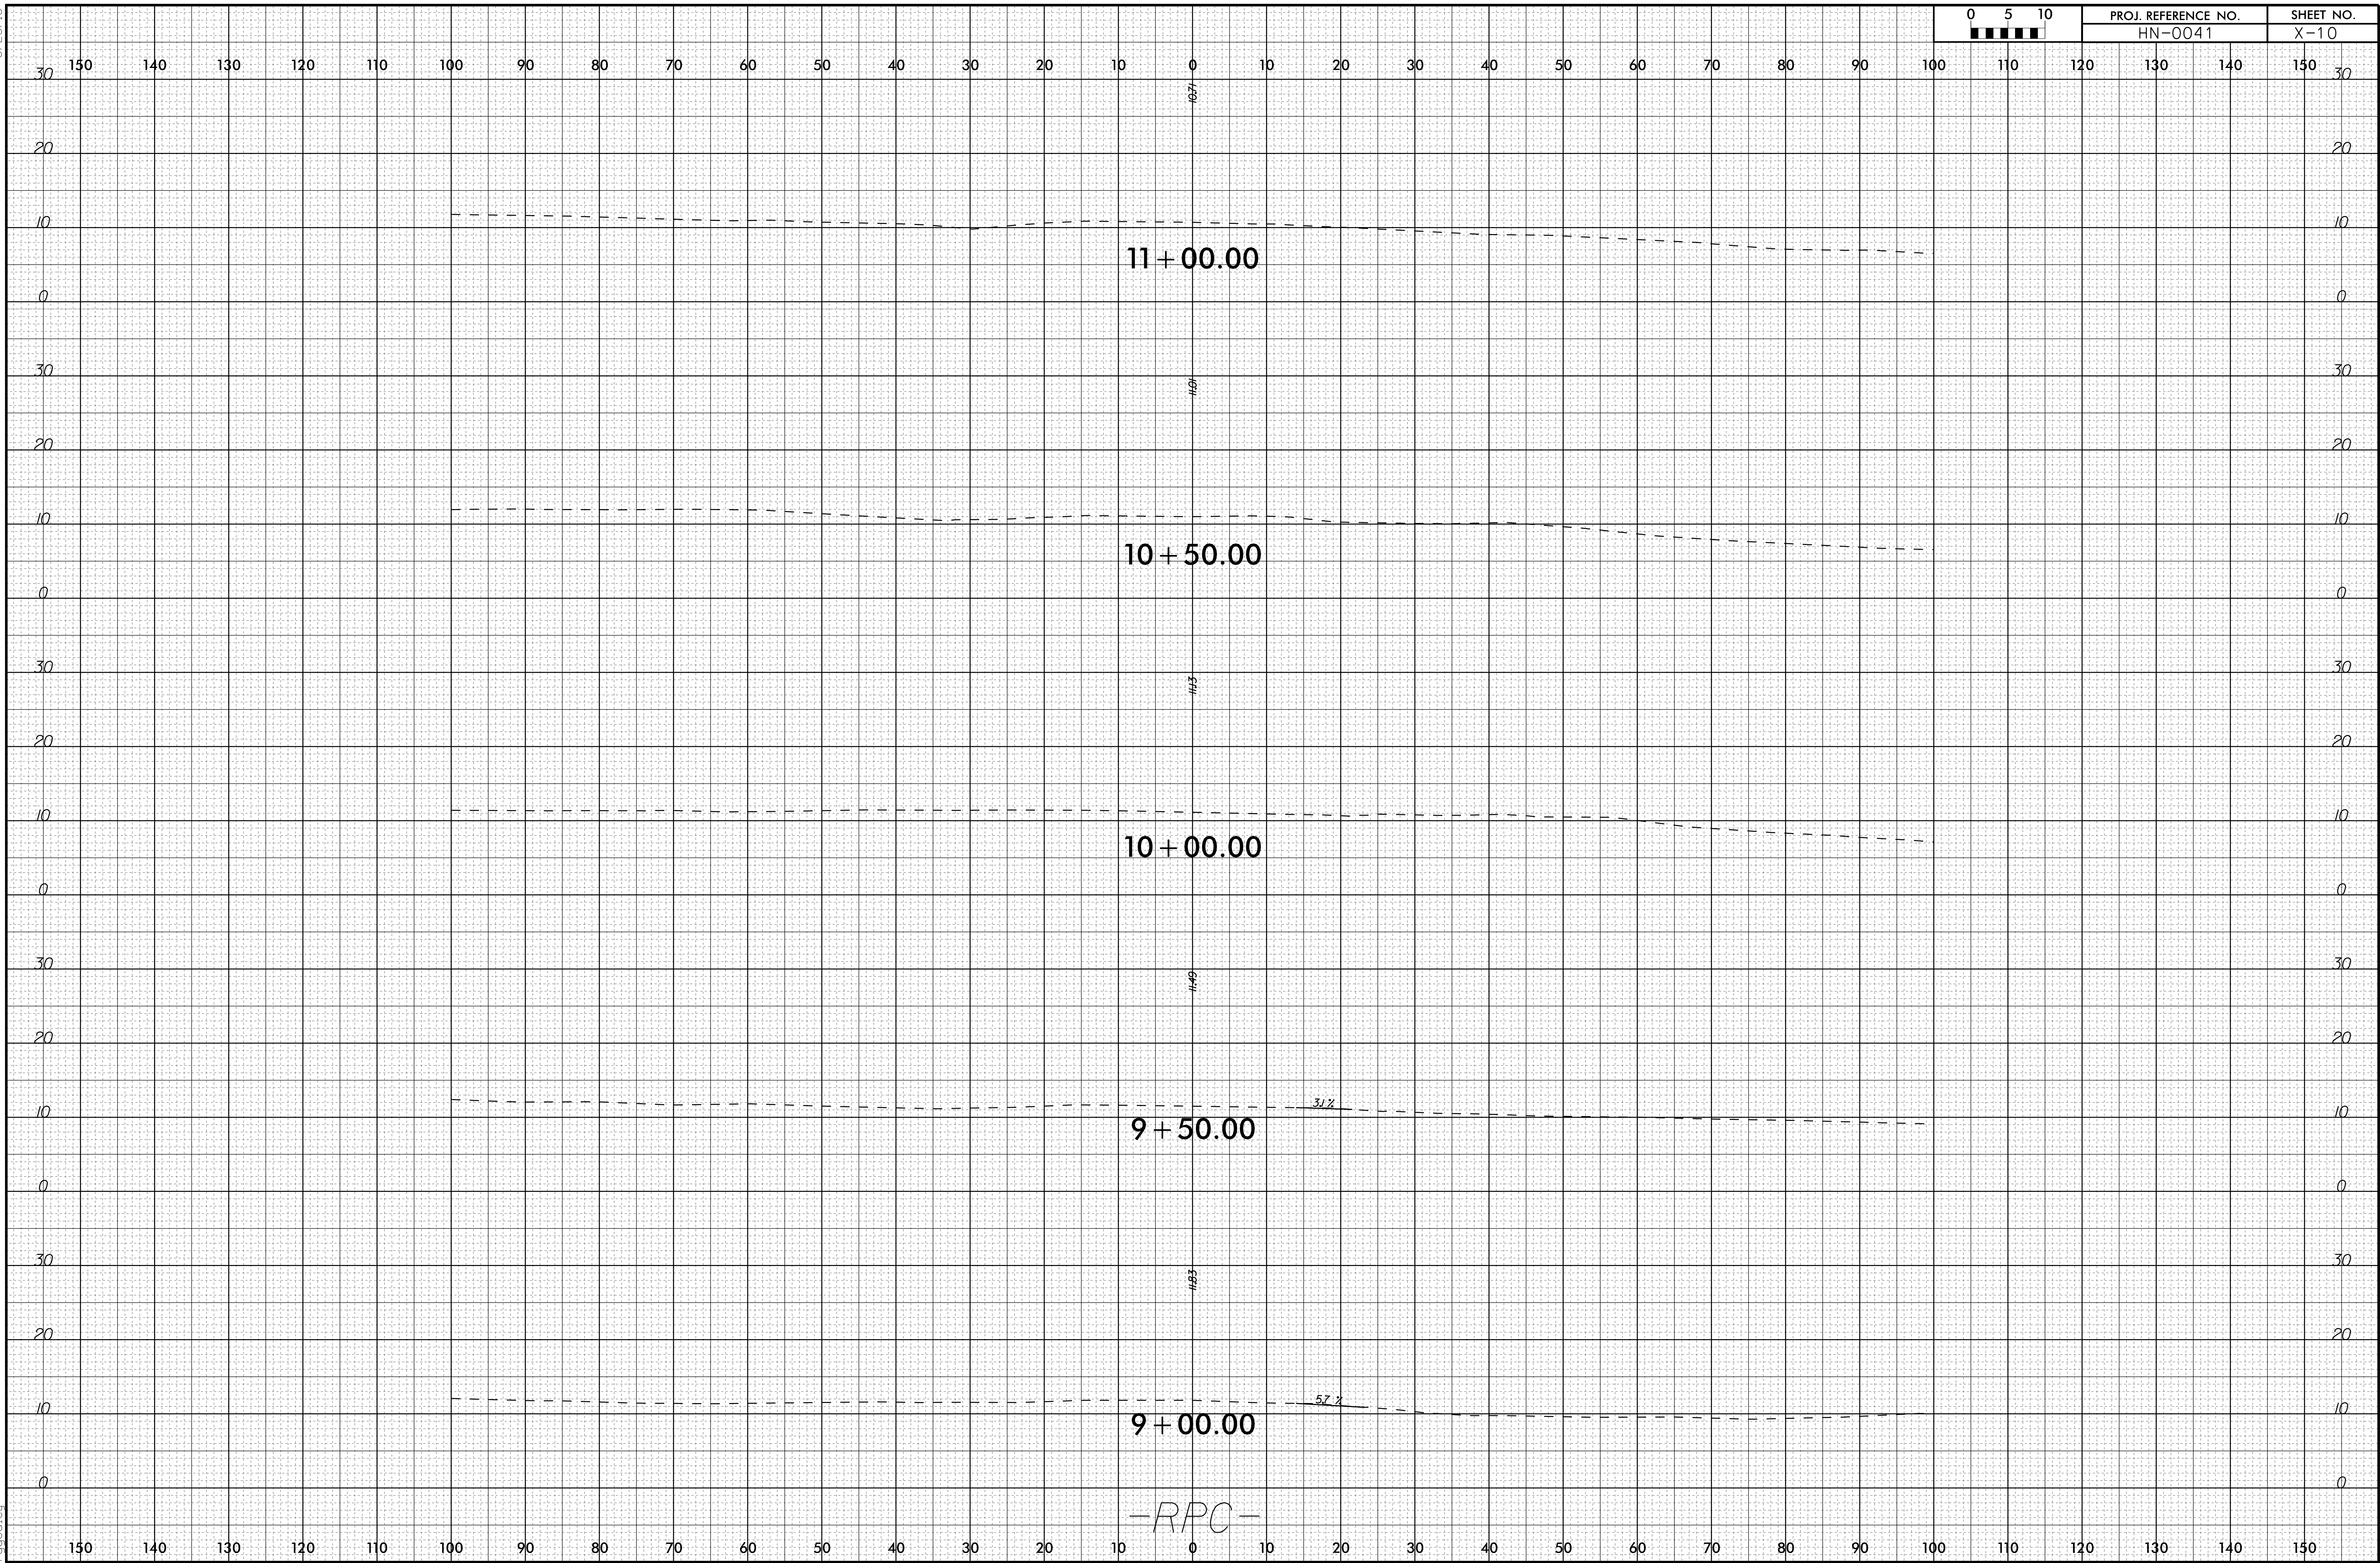


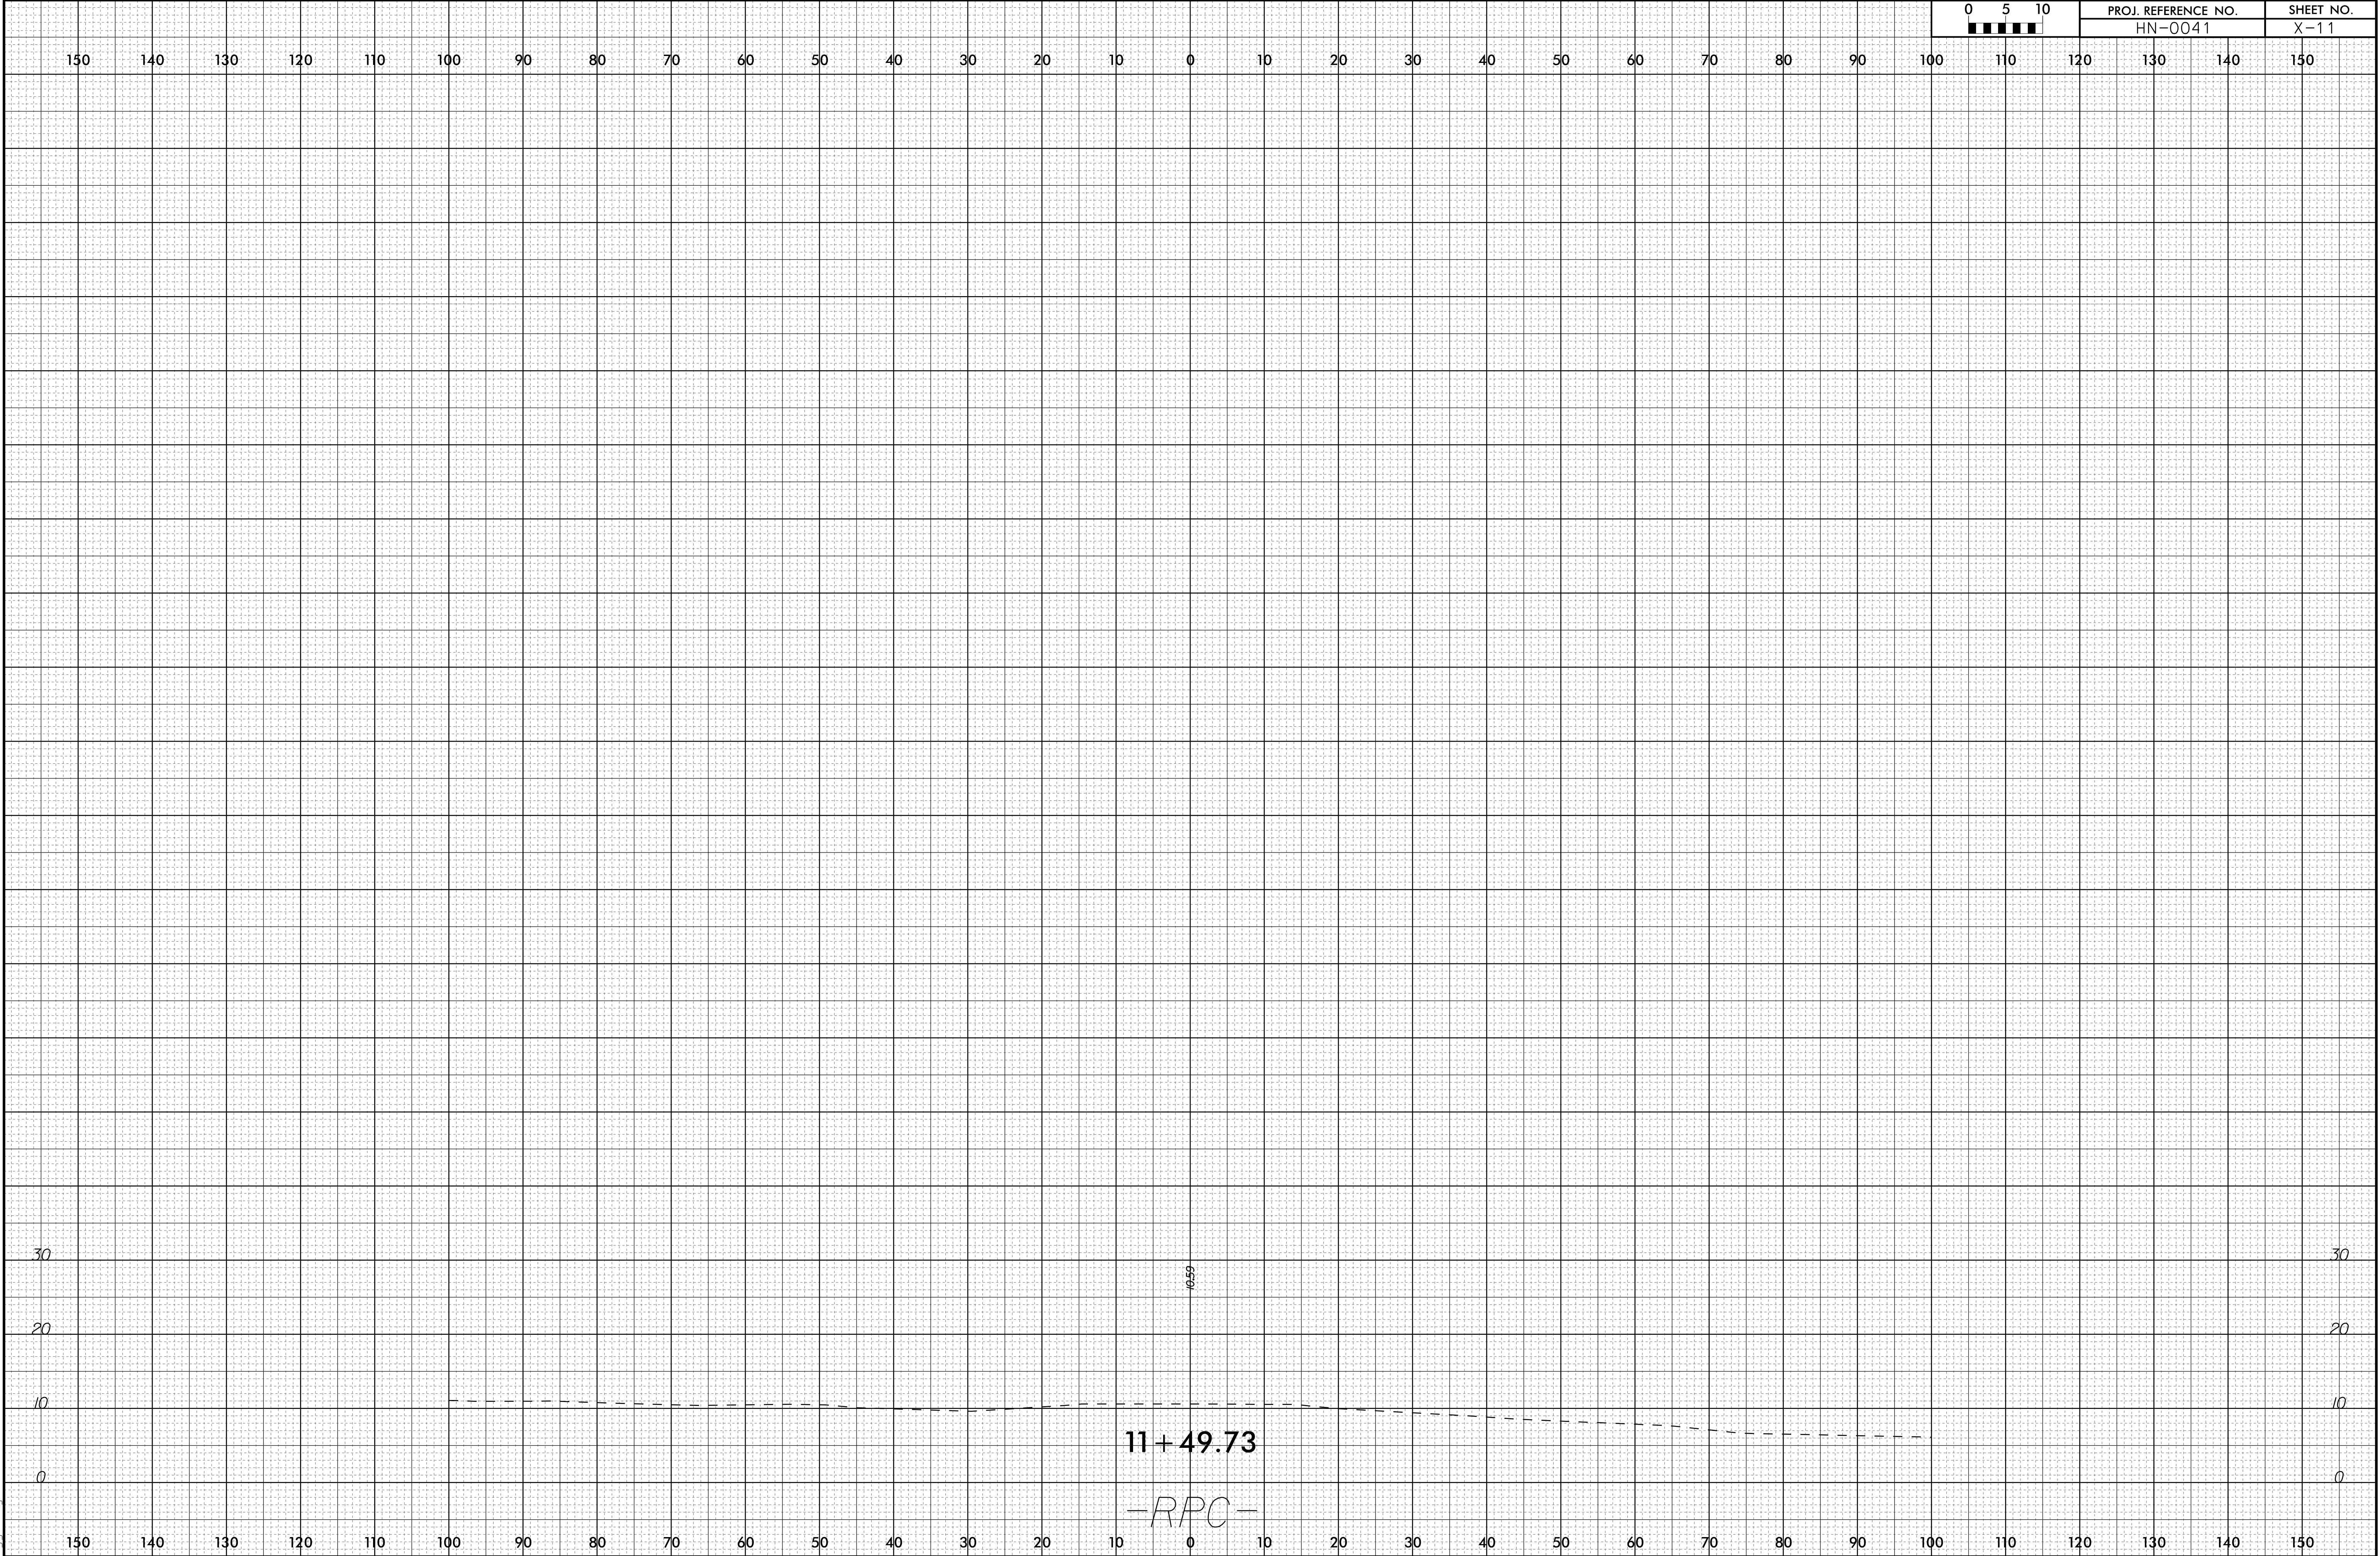

6/23/16


I5-JUL-2026 14:01
G:\PROJECTS\CARTERET\HN-0041.NC58-SH259 (Taylor Notion Rd)\HN-0041-xpl.dgn
cgcodeley

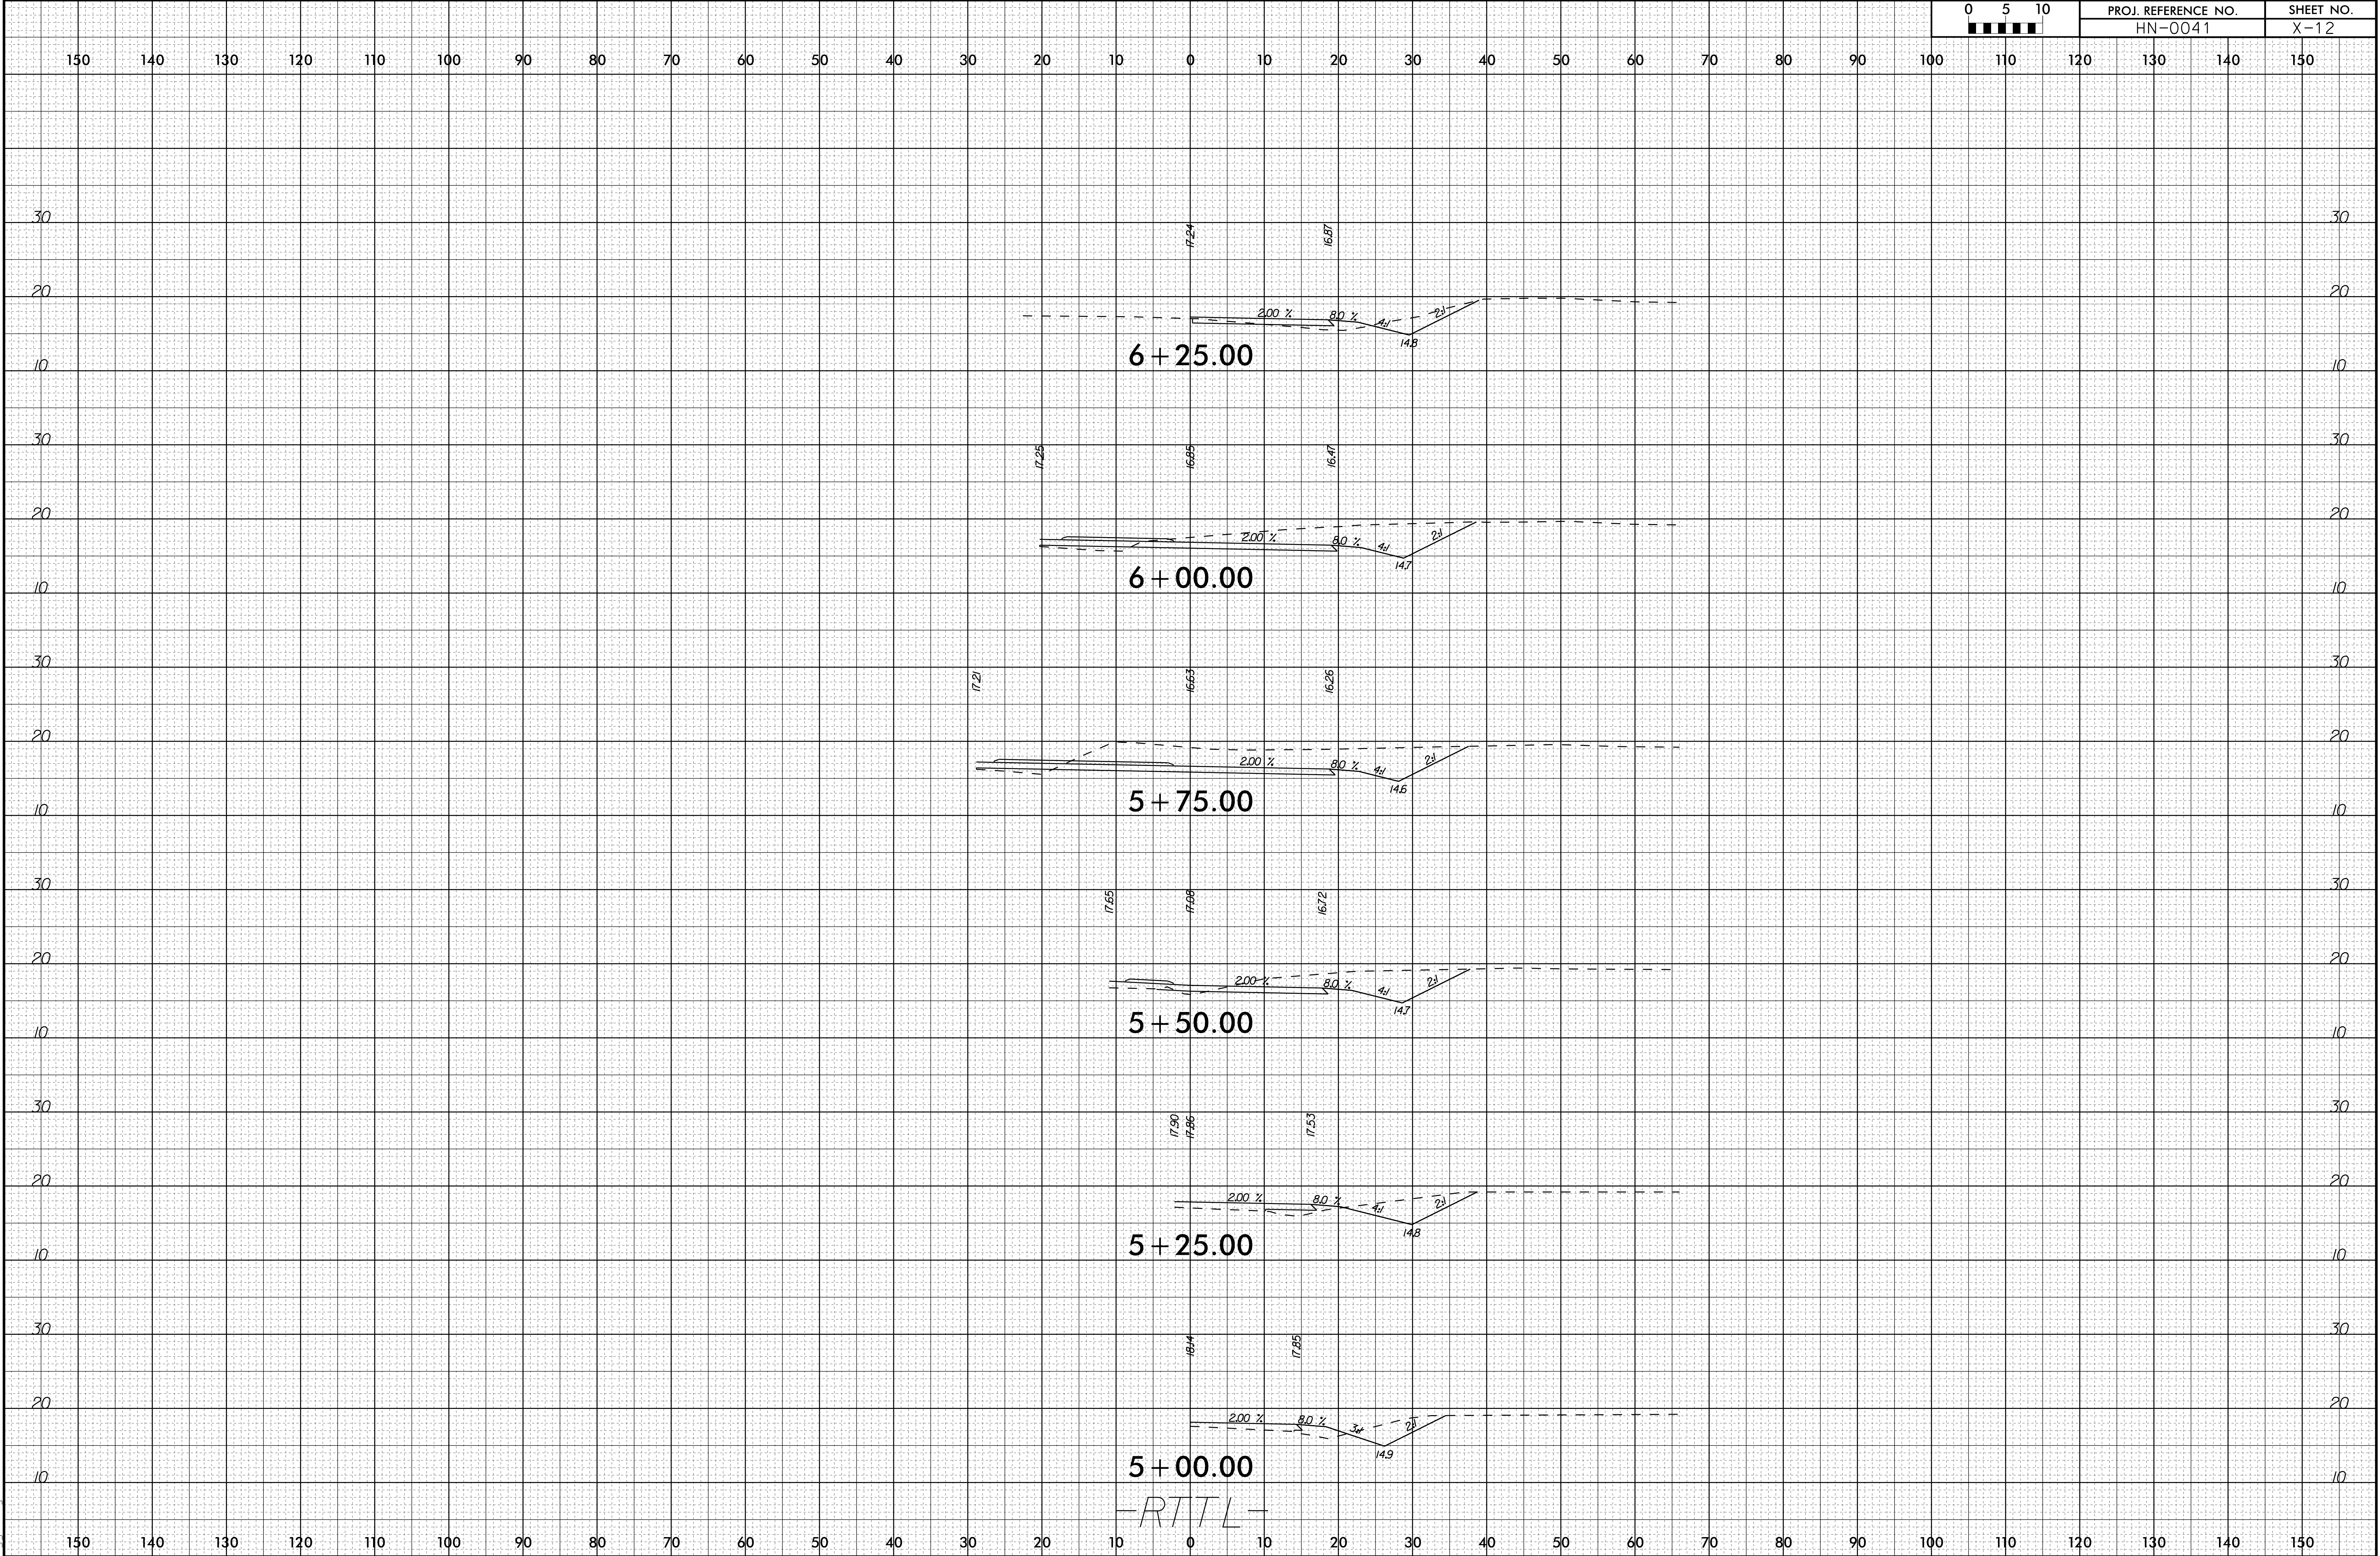

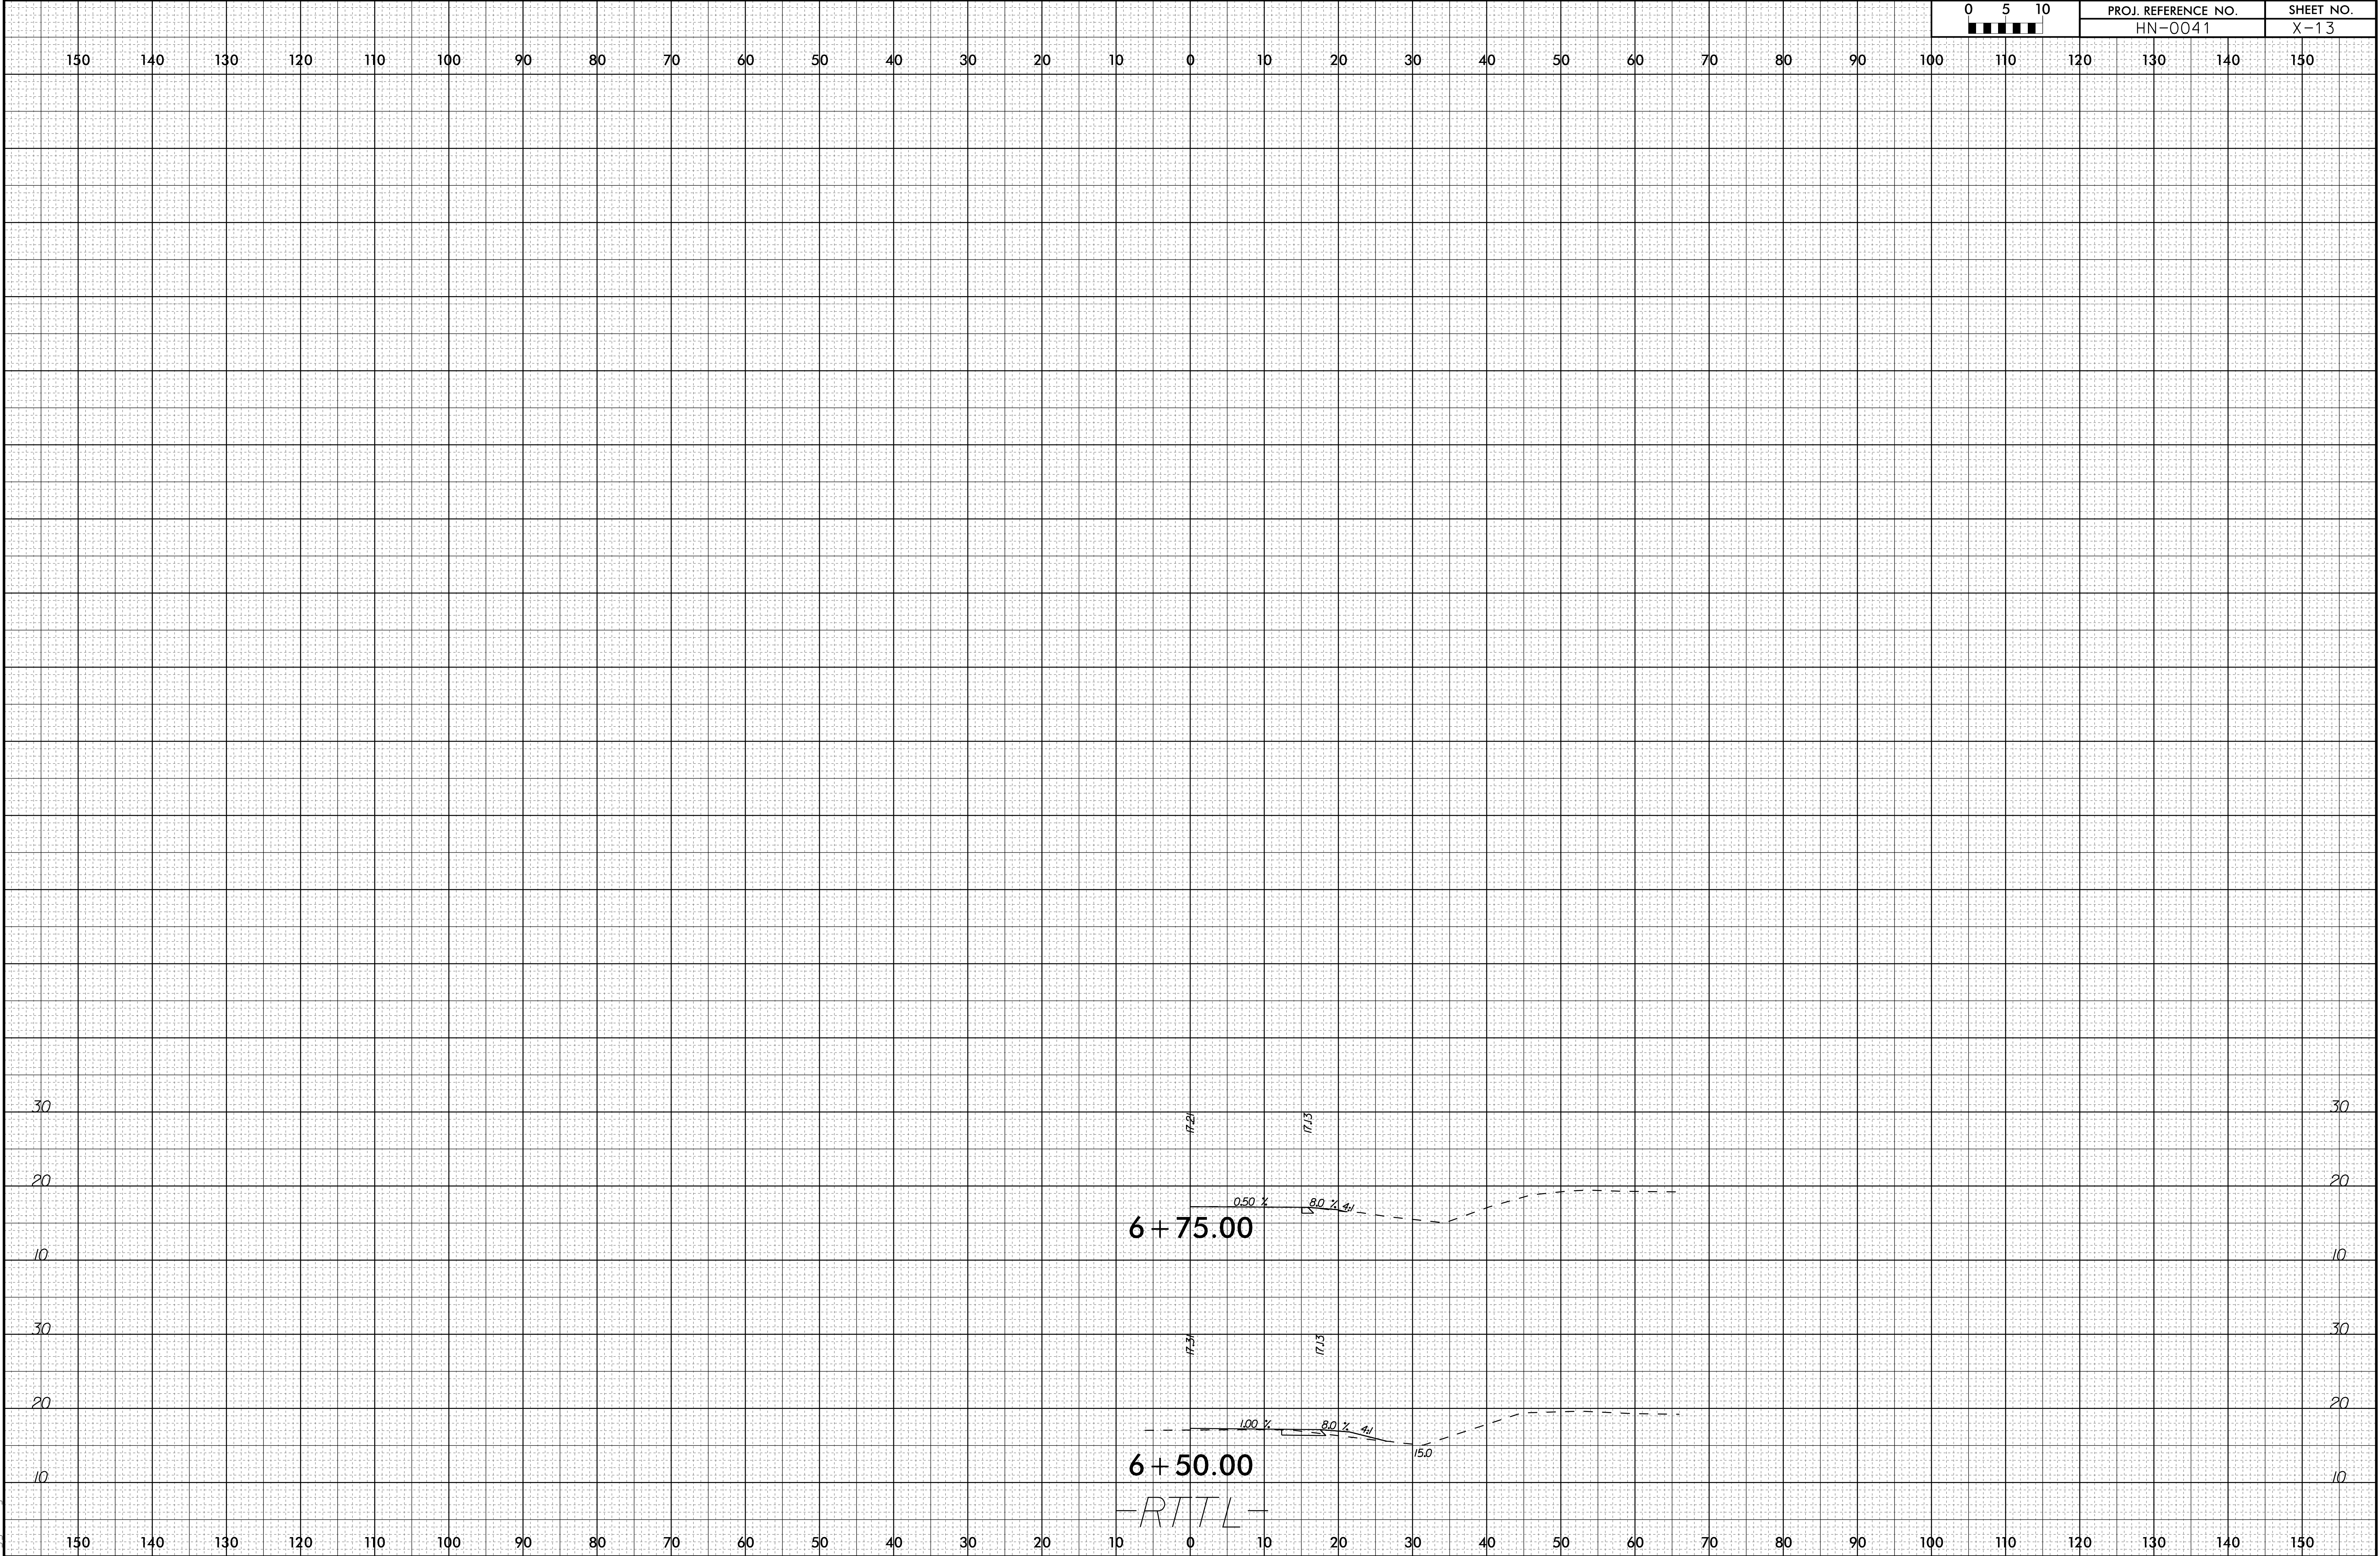


6/23/16

I5-JUL-2026 14:01
G:\PROJECTS\CARTERET\HN-0041.NC58-SH259 (Taylor Notion Rd)\HN-0041-xpl.dgn
cgoodley

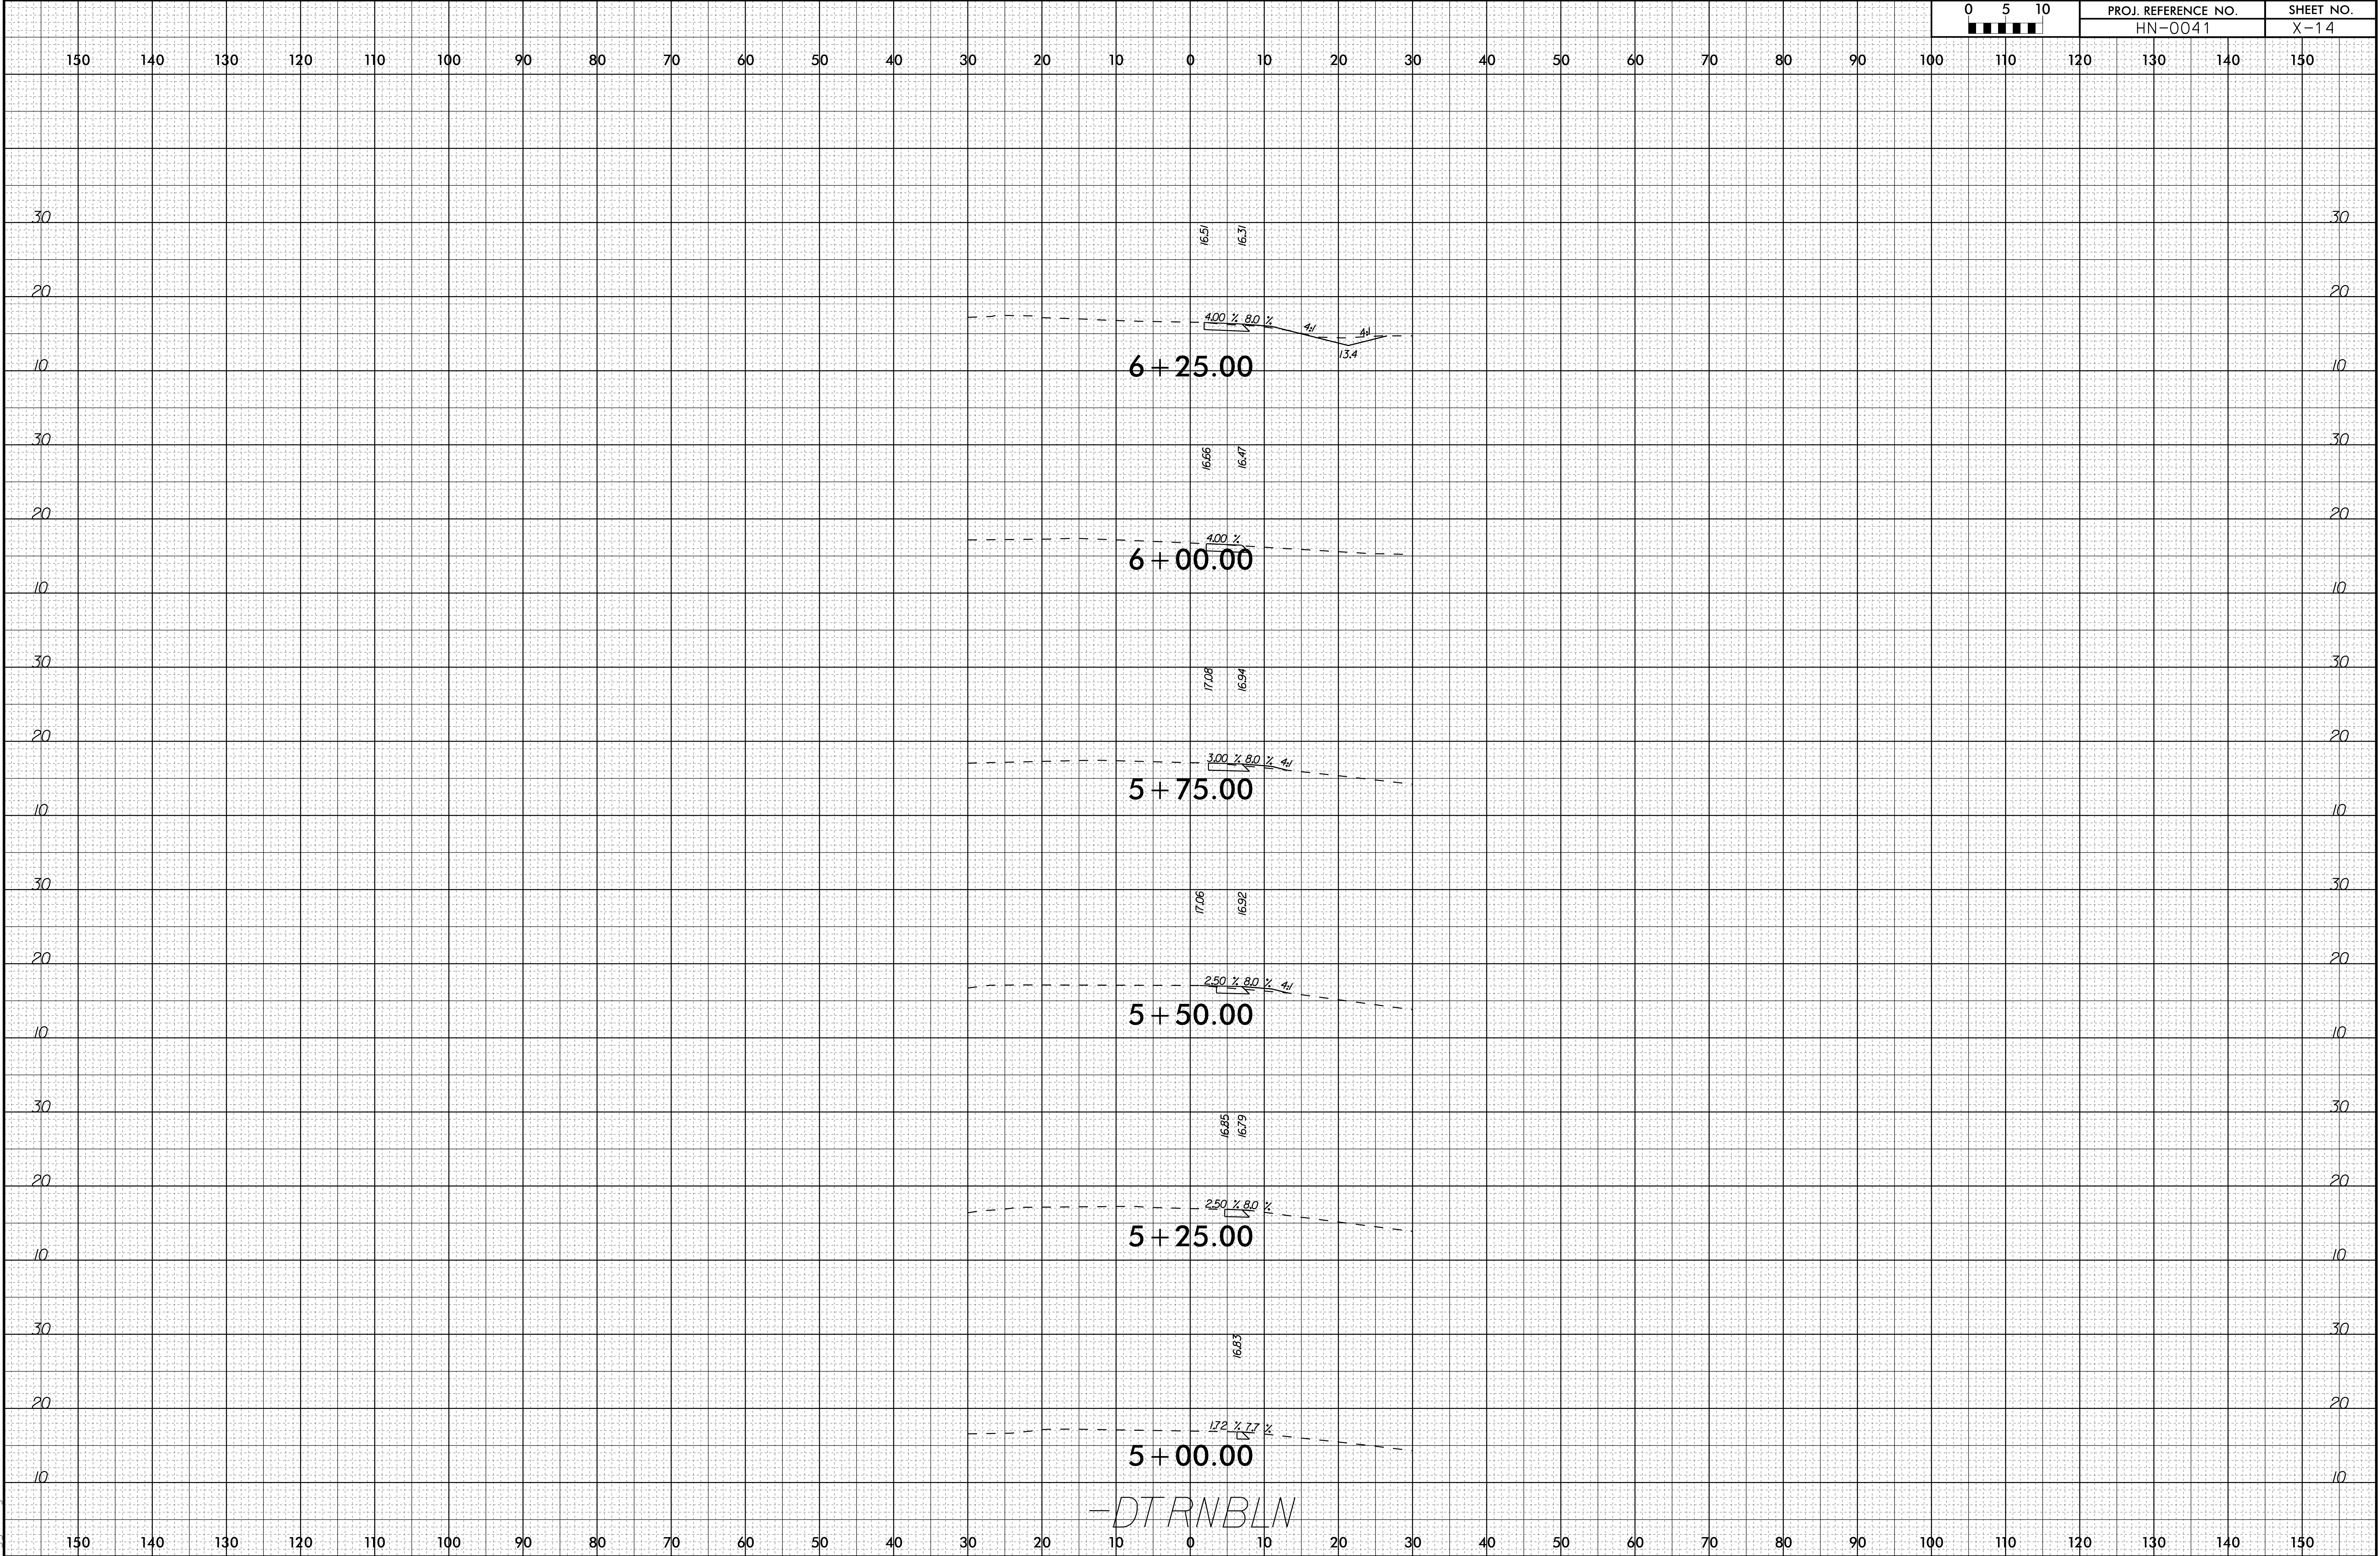


6/23/16


I5-JUL-2026 14:01
G:\PROJECTS\CARTERET\HN-0041.N\58-SH1259 (Taylor Notion Rd)\HN-0041-xpl.dgn
cgoodley

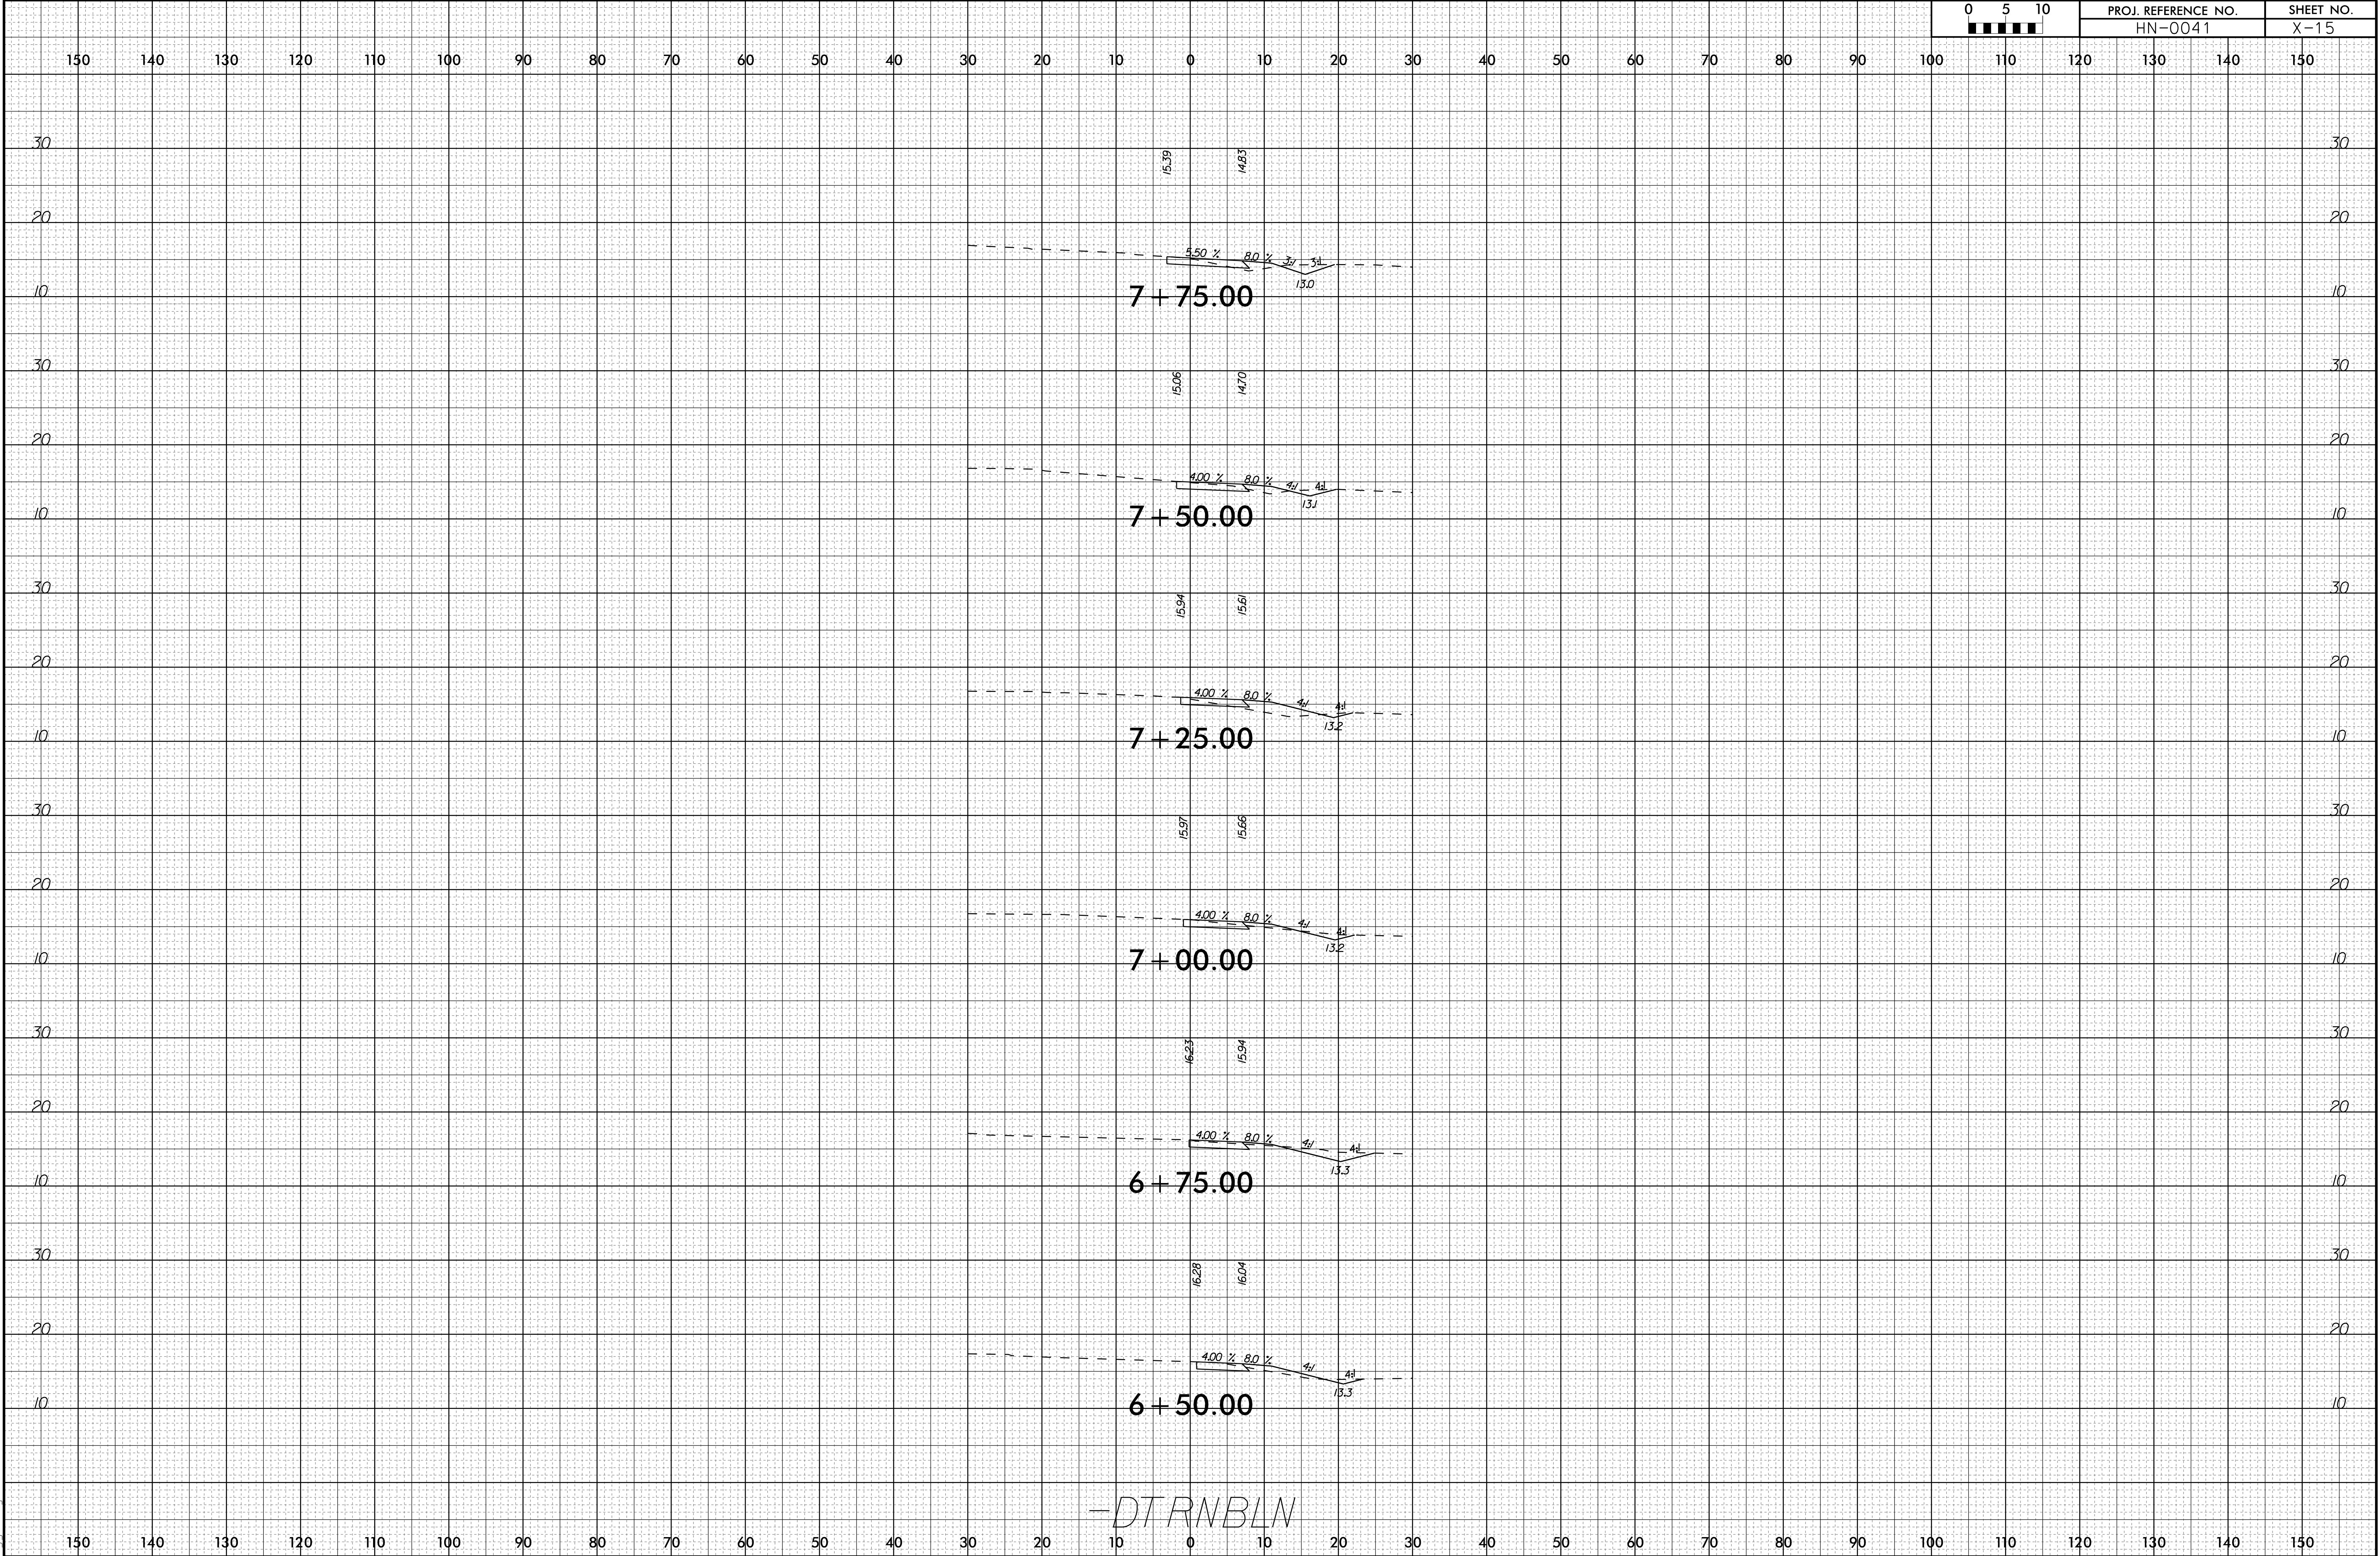


6/23/16

I5-JUL-2026 14:01
G:\PROJECTS\CARTERET\HN-0041.N\58-SH1259 (Taylor Notion Rd)\HN-0041-xpl.dgn
cgoodley

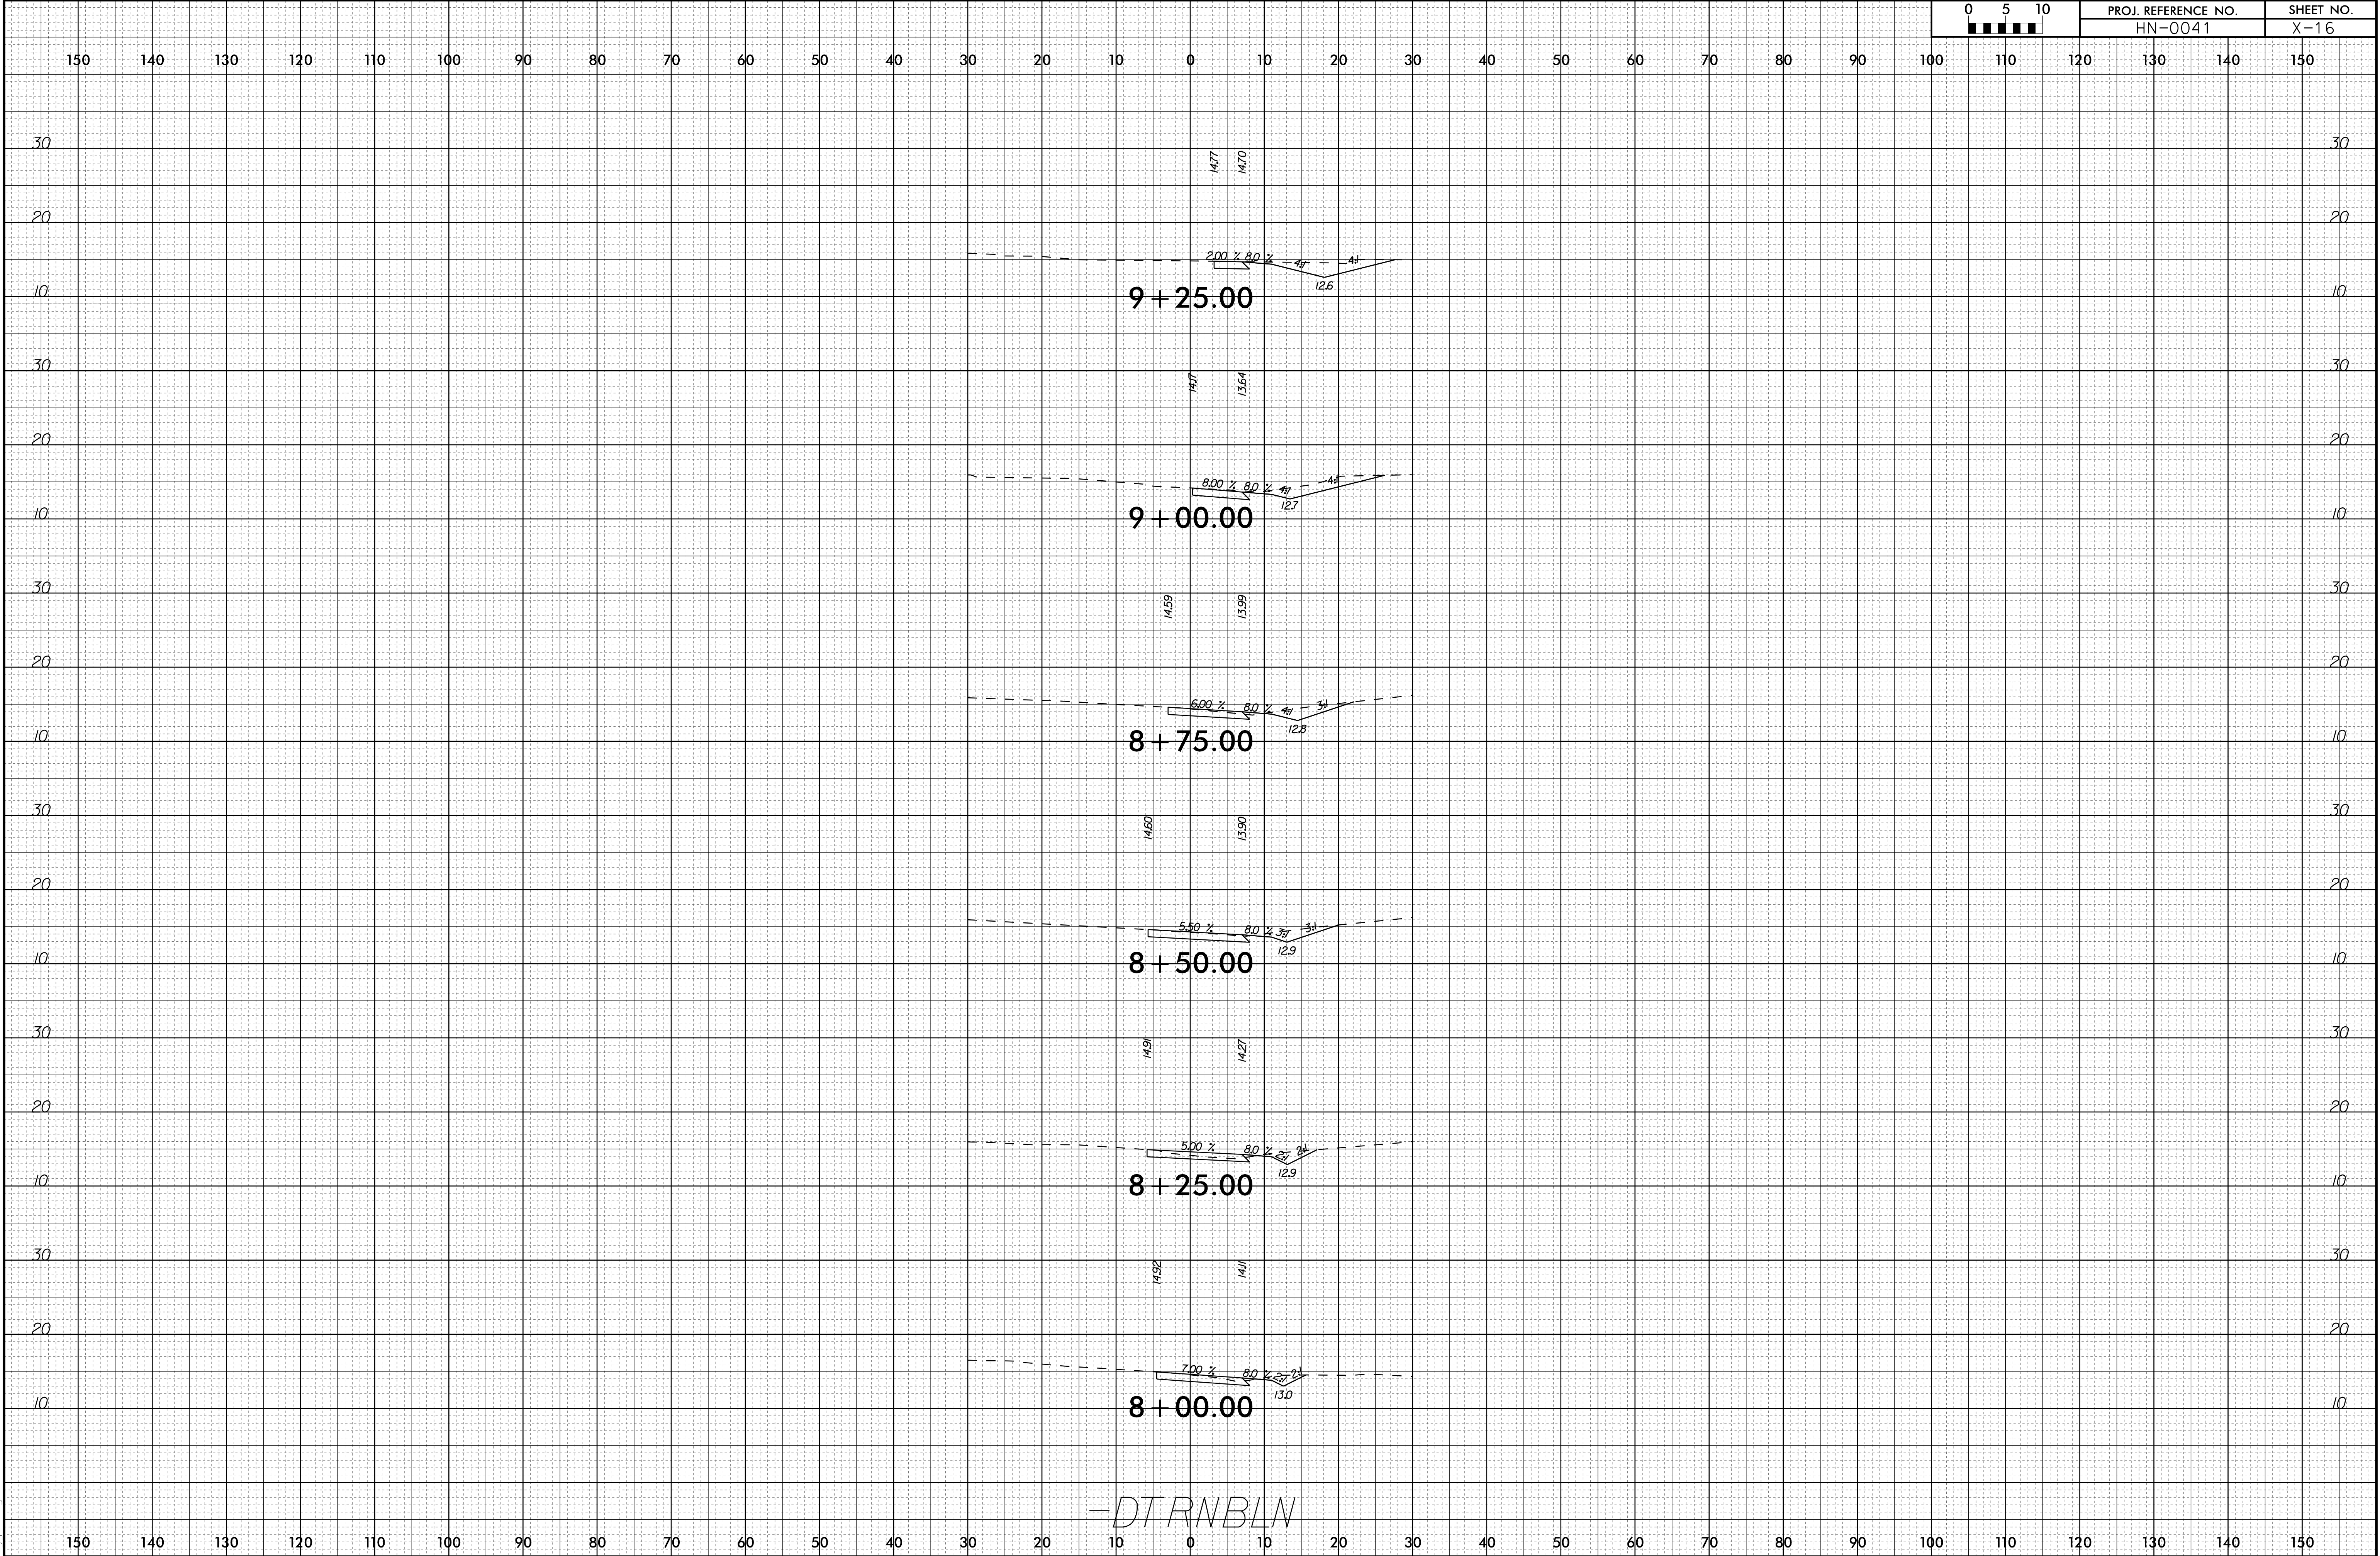

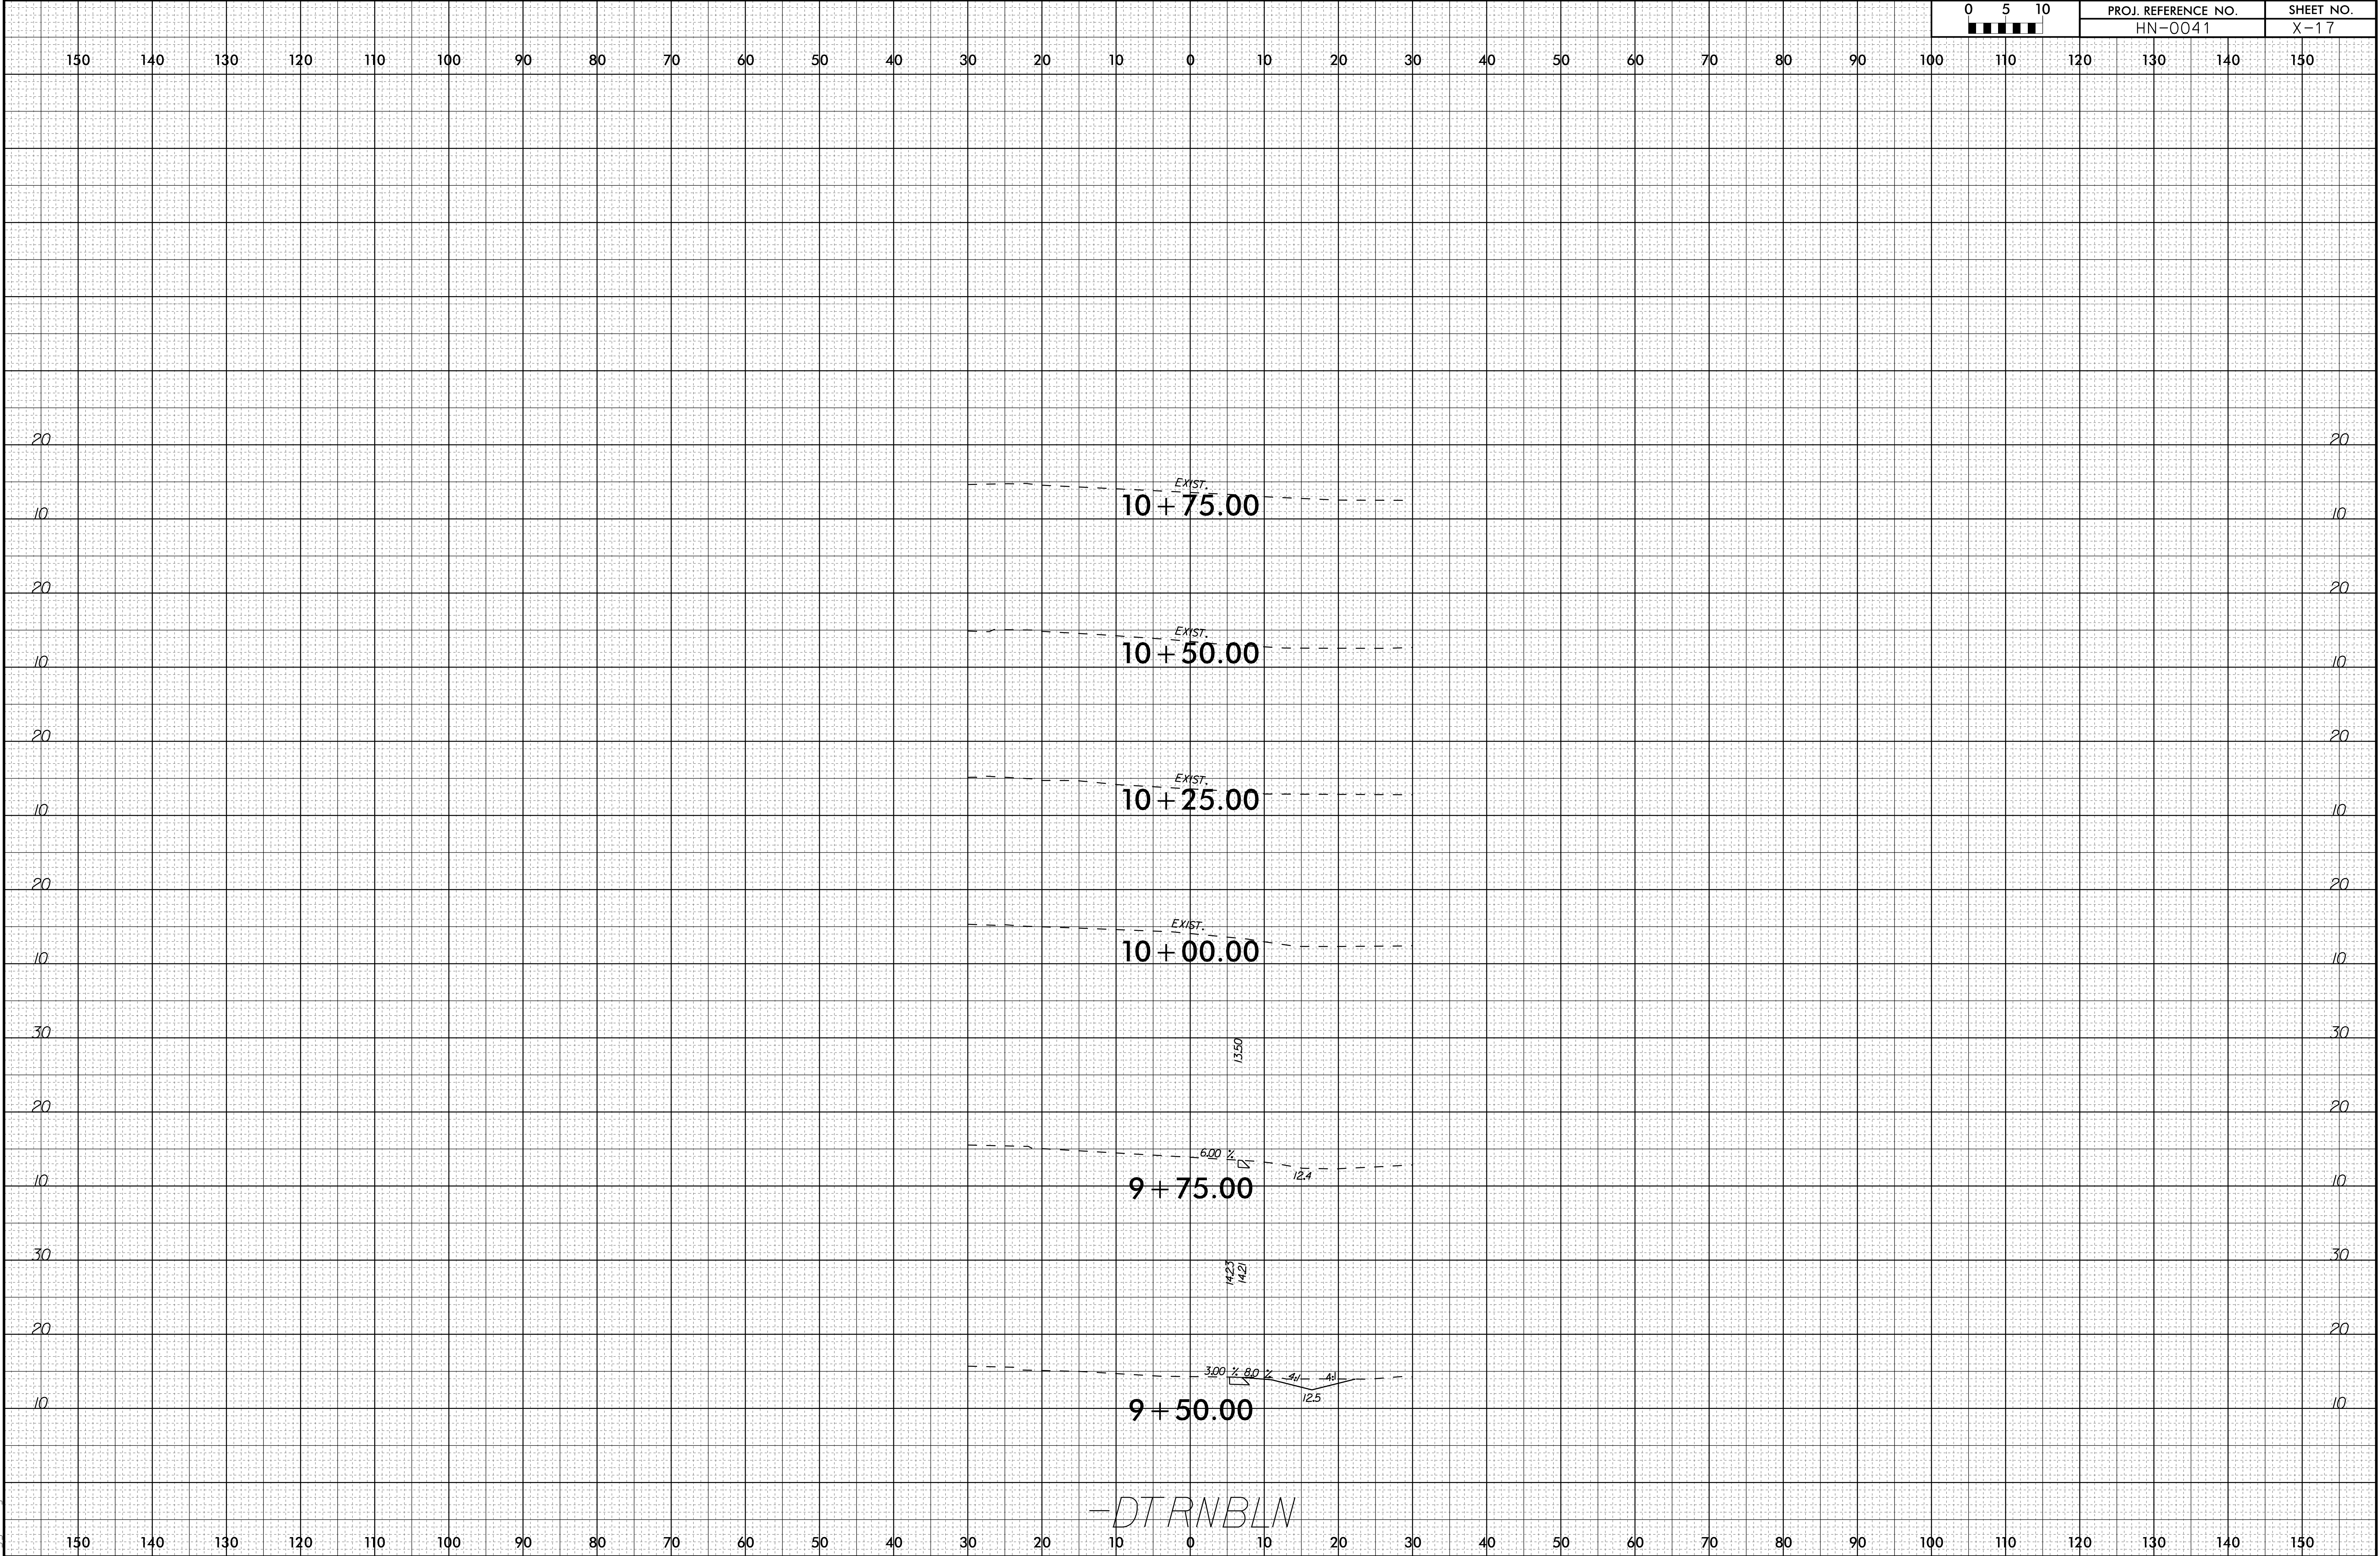

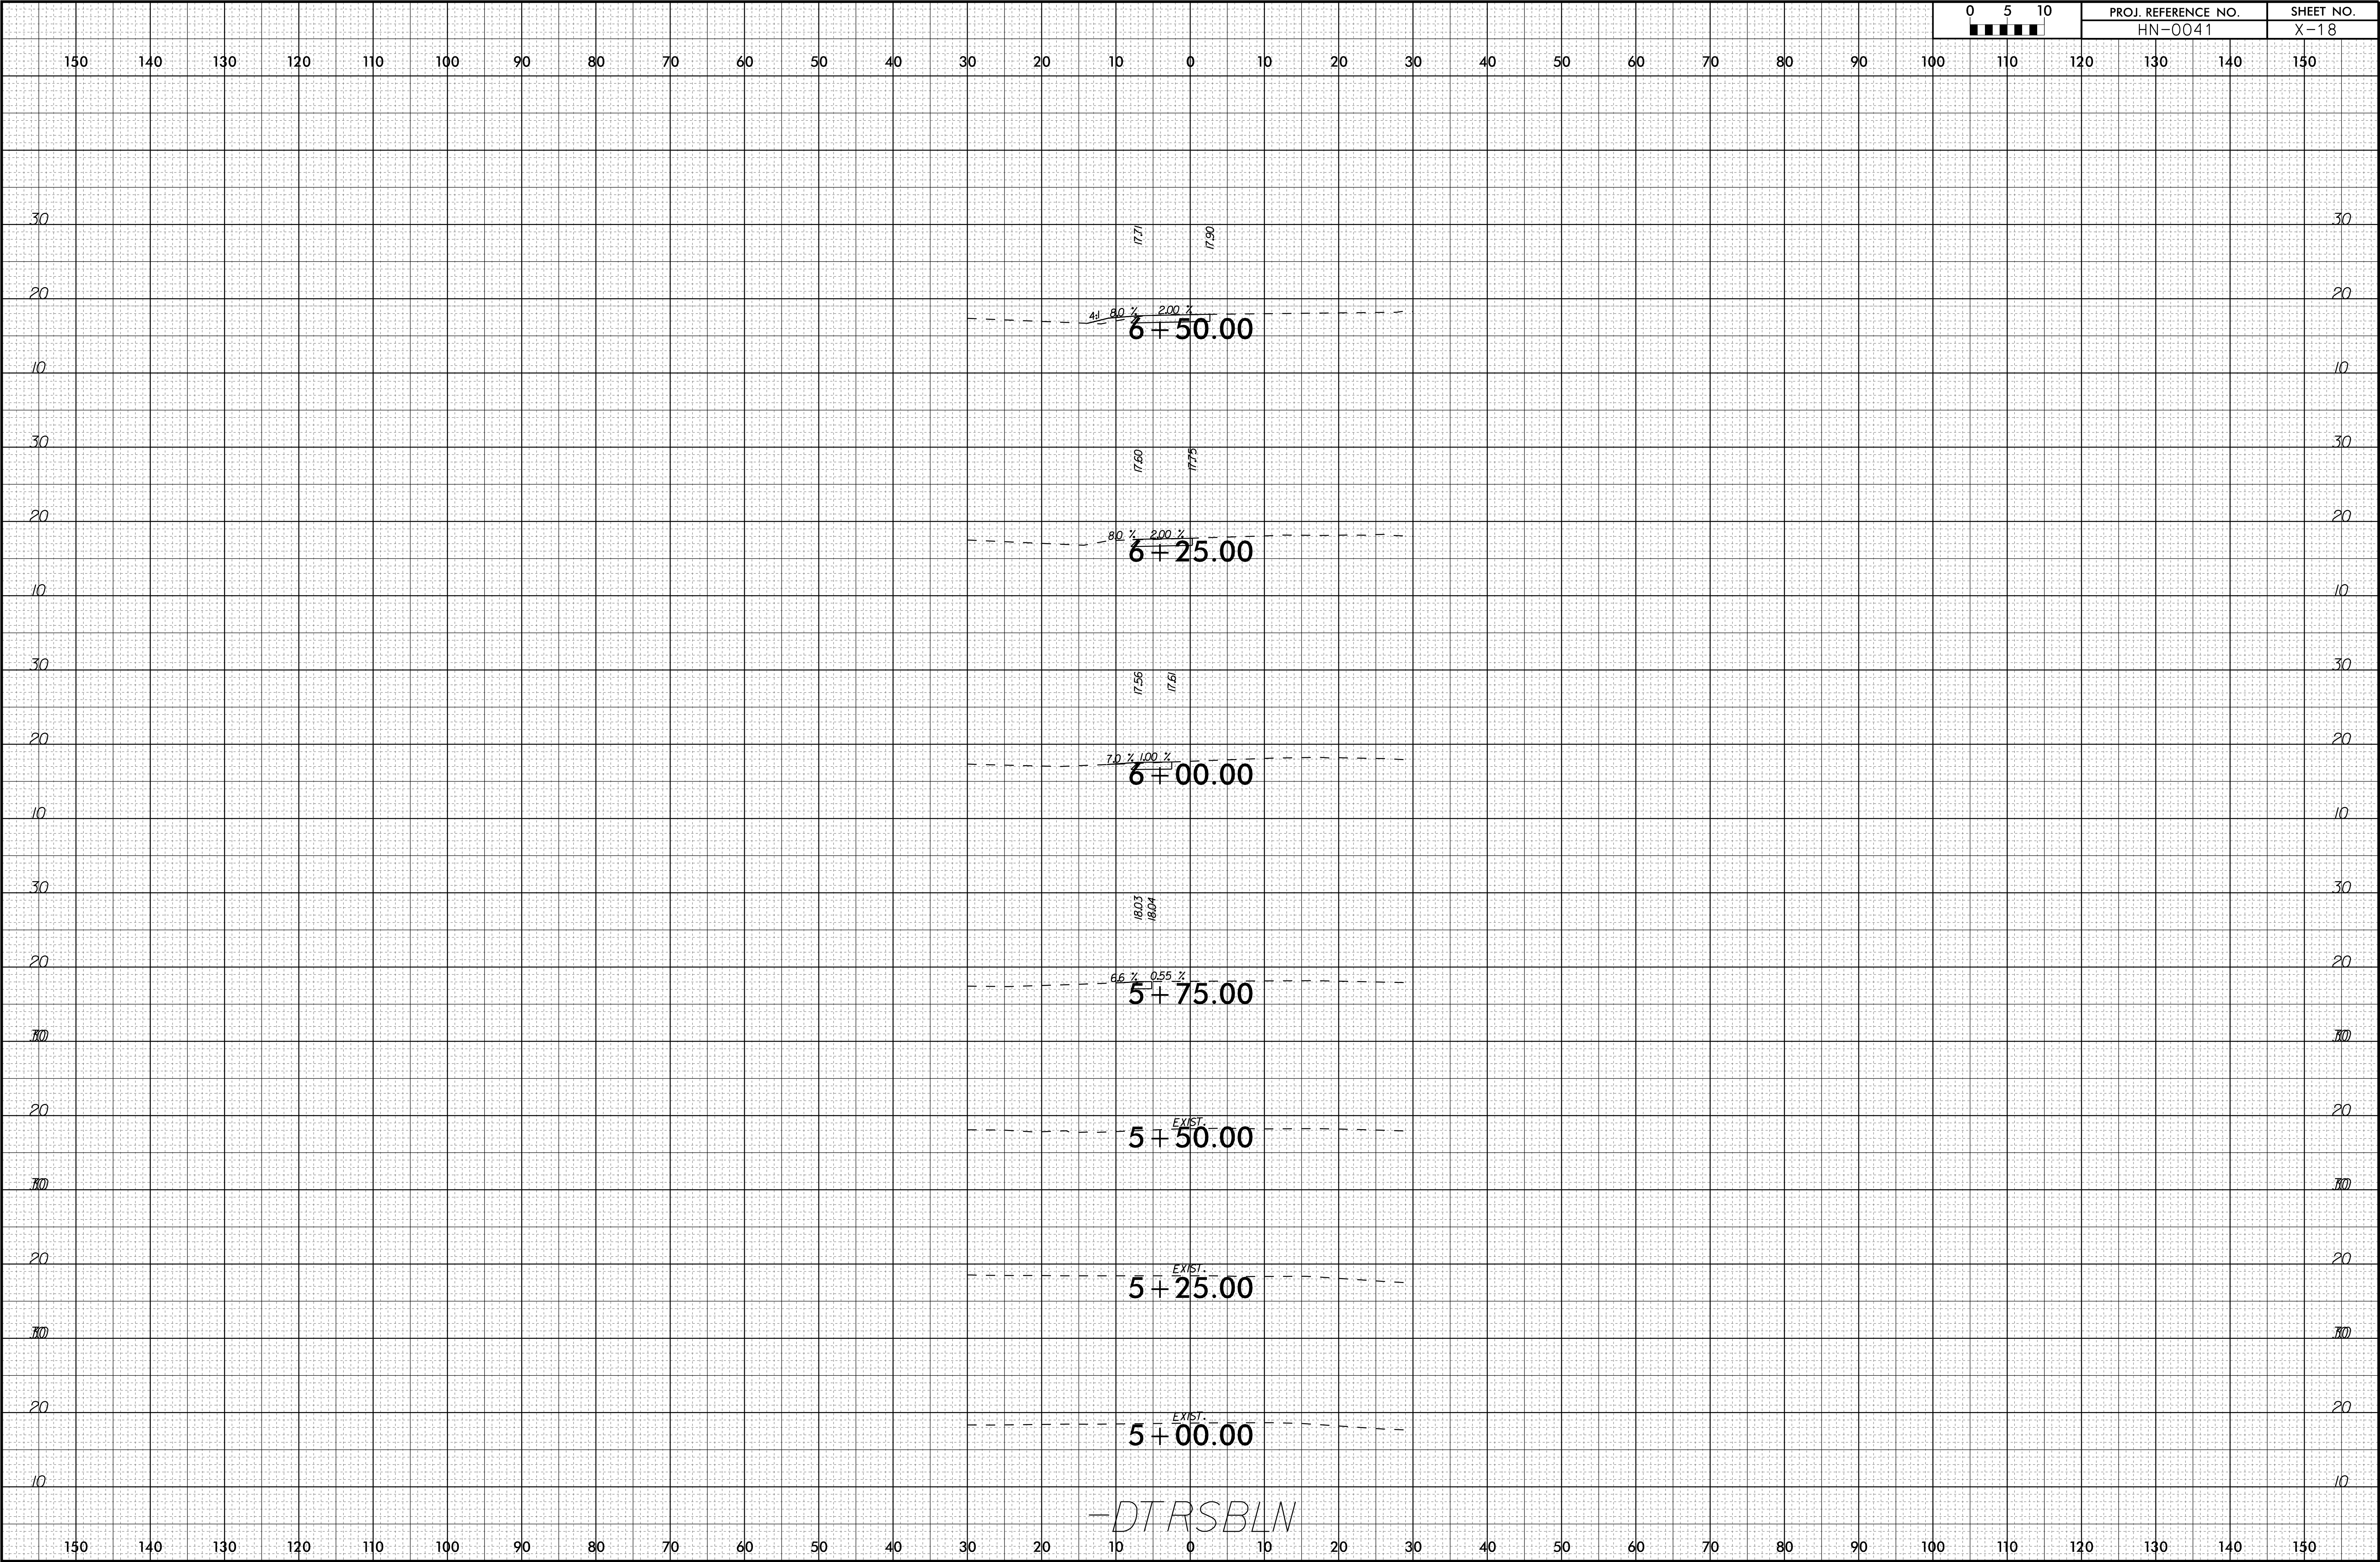

6/23/16

I5-JUL-2026 14:01
G:\PROJECTS\CARTERET\HN-0041.N\58-SH259 (Taylor Notion Rd)\HN-0041-xpl.dgn
cgoodley

