


PROJECT: 17BP.3.R.1

CONTRACT: DC00074

See Sheet 1-A For Index of Sheets

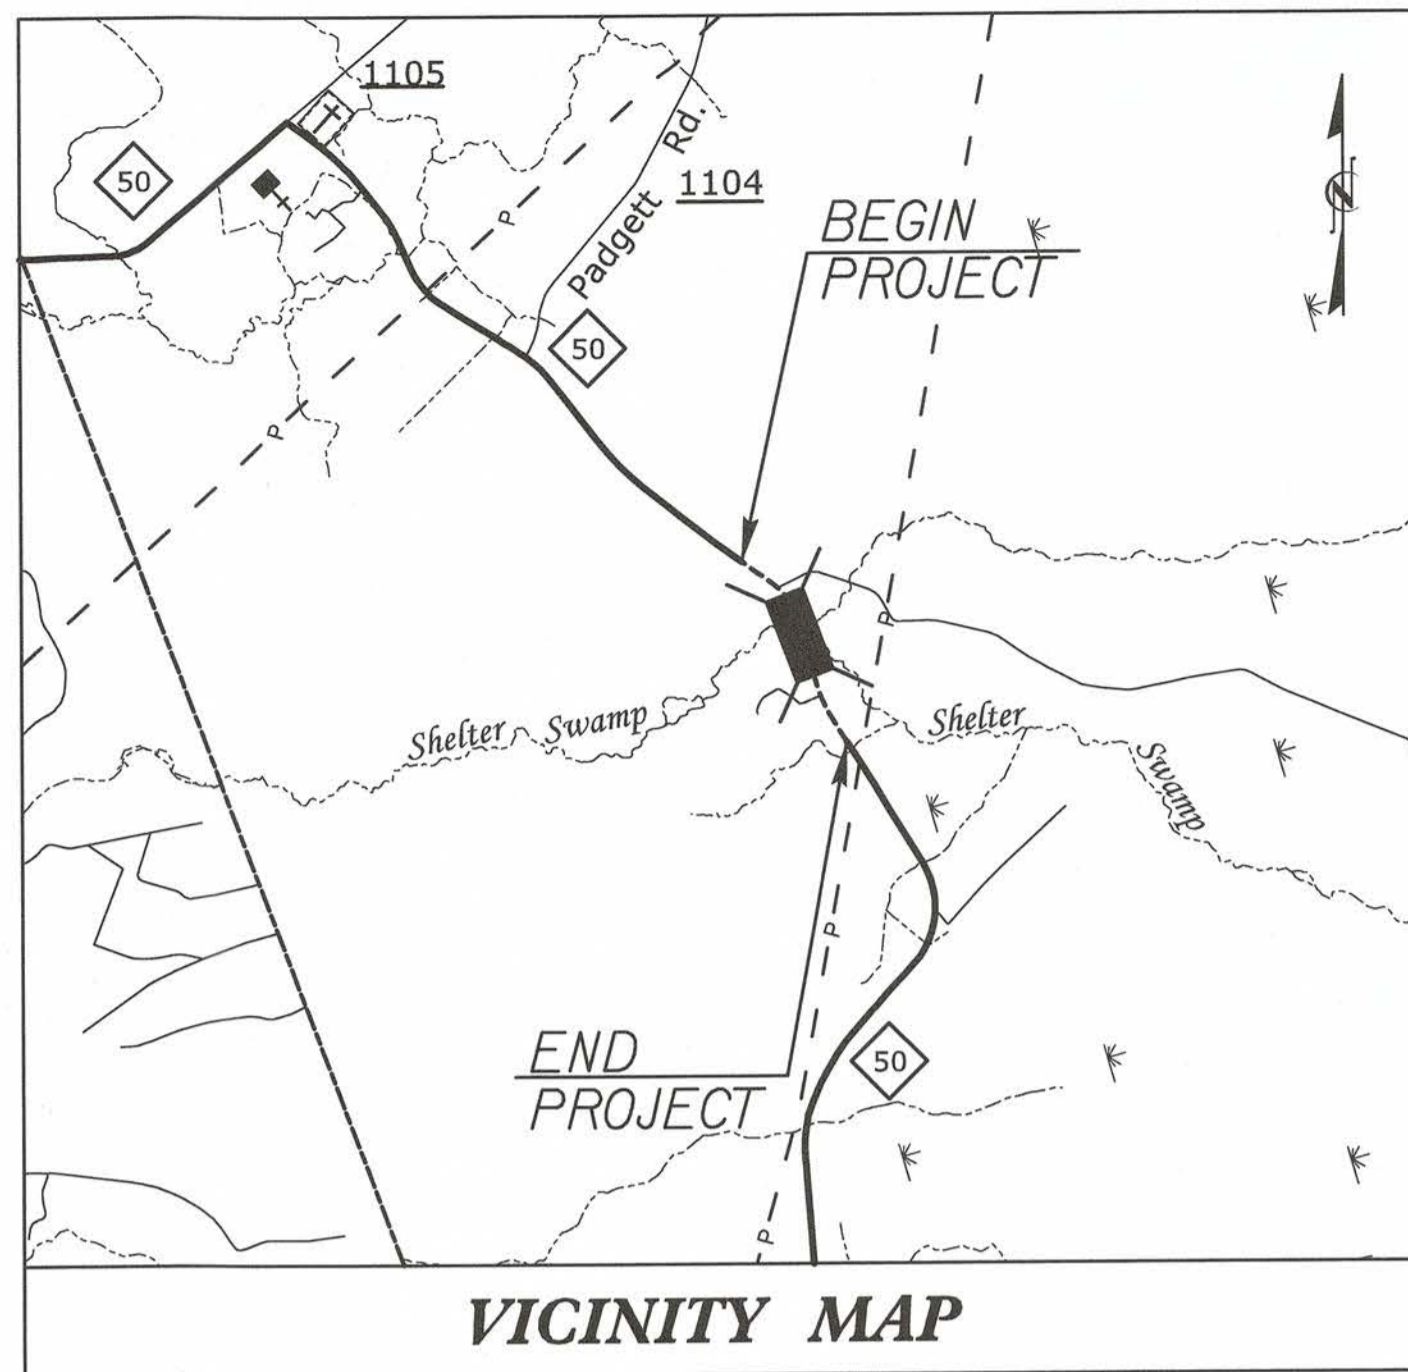


STATE OF NORTH CAROLINA
 DIVISION OF HIGHWAYS
ONSLOW COUNTY

**LOCATION: BRIDGE NO. 026 OVER SHELTER SWAMP
 ON NC 50**

TYPE OF WORK: GRADING, PAVING, DRAINAGE AND STRUCTURE

STATE	PROJECT REFERENCE NO.	SHEET NO.	TOTAL SHEETS
NC	17BP.3.R.1	1	60
STATE PROJ. NO.	DESCRIPTION		
17BP.3.R.1	CONST		

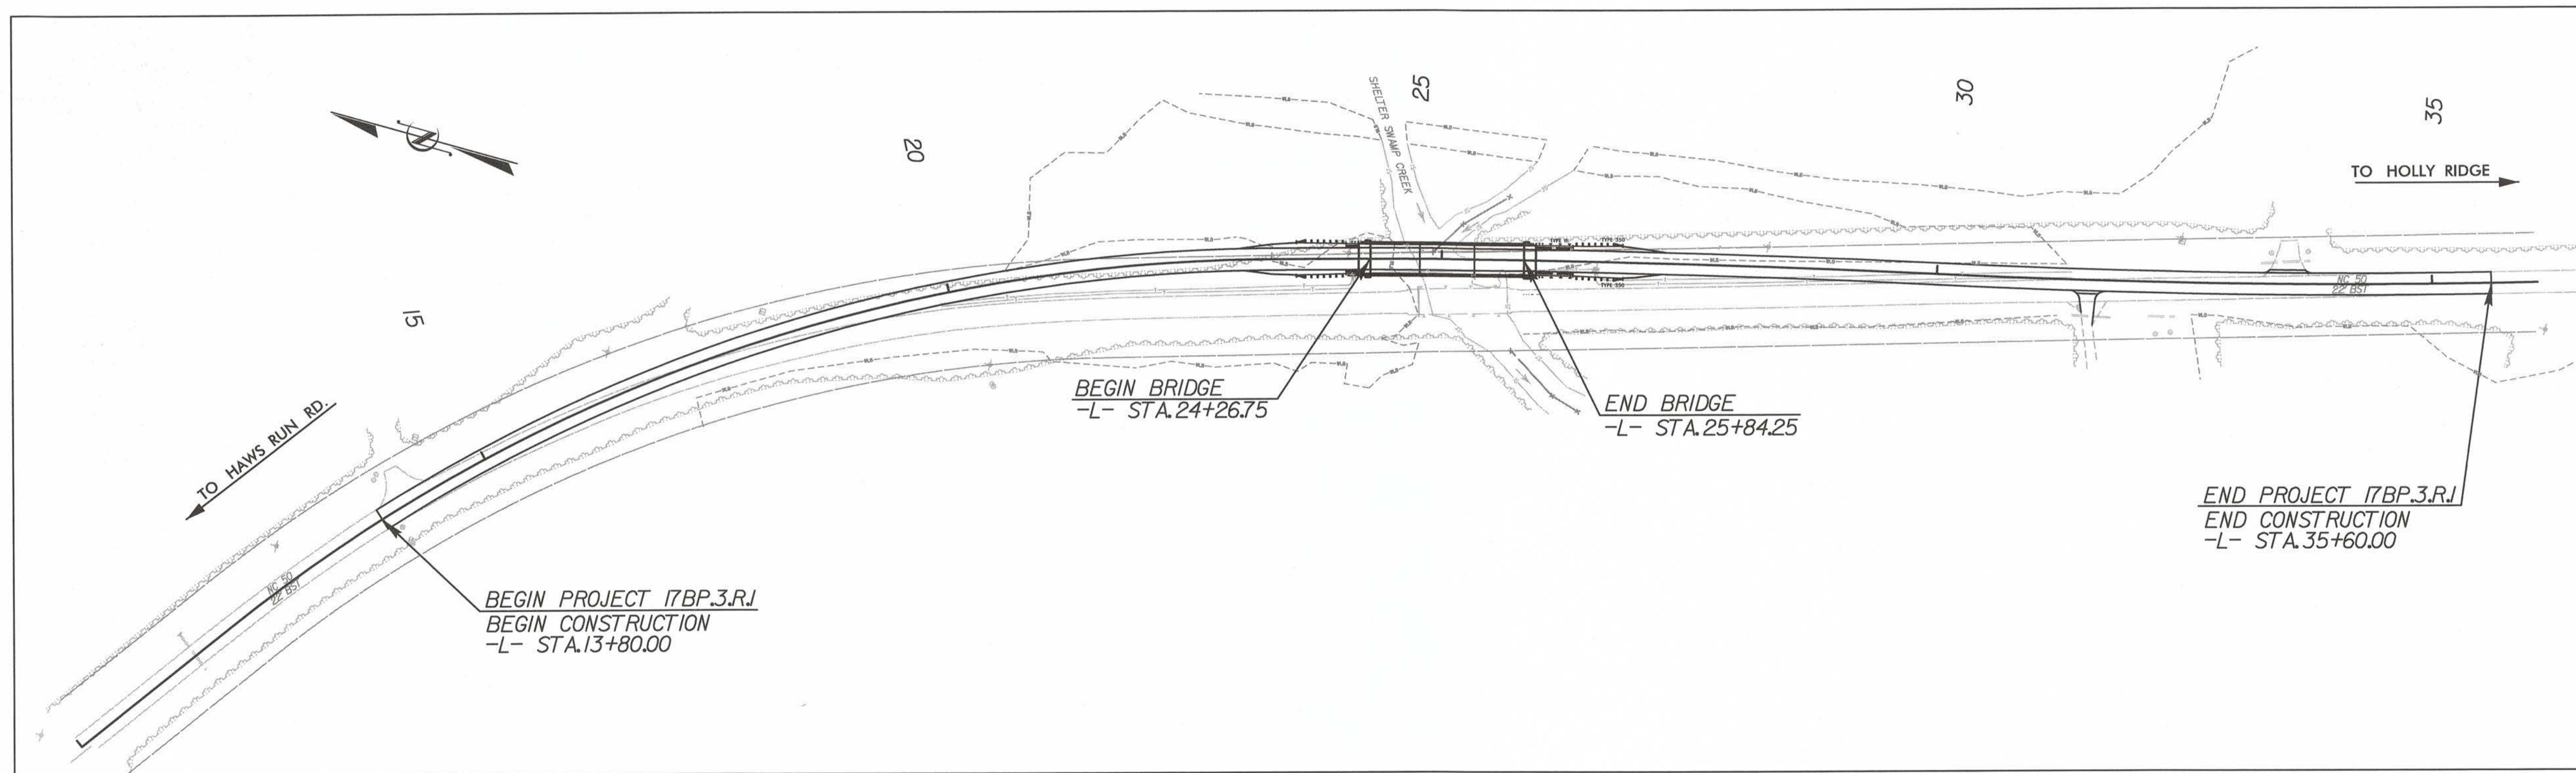

CLEARING ON THIS PROJECT SHALL BE PERFORMED TO THE LIMITS ESTABLISHED BY METHOD II.

<p>GRAPHIC SCALES</p> <p>50 25 0 50 100 PLANS</p> <p>50 25 0 50 100 PROFILE (HORIZONTAL)</p> <p>10 5 0 10 20 PROFILE (VERTICAL)</p>	<p>DESIGN DATA</p> <p>ADT 2008 = 1400 ADT 2035 = 2800 DHV = 10% D = 60% T = 6% * V = 60 MPH</p> <p>* TTST 2% DUAL 4%</p>	<p>PROJECT LENGTH</p> <p>LENGTH OF ROADWAY PROJECT 17BP.3.R.1 = 0.38 MI. LENGTH OF STRUCTURE PROJECT 17BP.3.R.1 = 0.03 MI. TOTAL LENGTH OF PROJECT 17BP.3.R.1 = 0.41 MI.</p>	<p>Prepared In the Office of:</p> <p>HNTB HNTB NORTH CAROLINA, P.C. 843 E. Six Forks Road, Suite 200 Raleigh, North Carolina 27609 NC License No: C-1554</p> <p>2012 STANDARD SPECIFICATIONS</p> <p>RIGHT OF WAY DATE: AUGUST 21, 2012</p> <p>LETTING DATE: JULY 17, 2014</p> <p>ENRICO A. ROQUE, P.E. PROJECT ENGINEER</p> <p>MONICA DUVAL PROJECT DESIGNER</p> <p>AMANDA GLYNN, P.E. NCDOT CONTACT</p>	<p>HYDRAULICS ENGINEER</p> <p><i>James A. Byrd</i> SIGNATURE: 6/17/14</p> <p>ROADWAY DESIGN ENGINEER</p> <p><i>Enrico A. Roque</i> SIGNATURE: 6/17/14</p>	<p>DIVISION OF HIGHWAYS STATE OF NORTH CAROLINA</p> <p>STATE HIGHWAY DESIGN ENGINEER P.E.</p>
--	--	---	--	---	---

6/17/2014 5:29:36 PM \\Roadway\Pro\17BP.3.R.1\BR26_rdy_tsh.dgn

GENERAL NOTES:

HNTB HNTB NORTH CAROLINA, P.C.
343 E. Six Forks Road, Suite 200
Raleigh, North Carolina 27609
NC License No: C-1554

PROJECT REFERENCE NO.	SHEET NO.
17BP.3.R.1	1-A
RW SHEET NO.	
ROADWAY DESIGN ENGINEER	

INDEX OF SHEETS

SHEET NUMBER	SHEET
1	TITLE SHEET
1-A	INDEX OF SHEETS, GENERAL NOTES & LIST OF STANDARDS
1-B	SYMBOLOLOGY SHEET
2	TYPICAL SECTION SHEET
3	EARTHWORK, PAVEMENT REMOVAL, GUARDRAIL SUMMARY, ROW SUMMARY, & DRAINAGE SUMMARY SHEET
4	PLAN & PROFILE SHEET
TMP-1 THRU TMP-4	TRAFFIC CONTROL PLANS
EC-1 THRU EC-8	EROSION CONTROL PLANS
X-1 THRU X-15	-L- CROSS SECTION SHEETS
S-1 THRU S-22	BRIDGE PLANS
UO-1 THRU UO-3	UTILITIES BY OTHERS

GENERAL NOTES: 2012 SPECIFICATIONS
EFFECTIVE: 01-17-12
REVISED: 11/01/11

GRADE LINE:
GRADING AND SURFACING:

THE GRADE LINES SHOWN DENOTE THE FINISHED ELEVATION OF THE PROPOSED SURFACING AT GRADE POINTS SHOWN ON THE TYPICAL SECTIONS. GRADE LINES MAY BE ADJUSTED AT THEIR BEGINNING AND ENDING AND AT STRUCTURES AS DIRECTED BY THE ENGINEER IN ORDER TO SECURE A PROPER TIE-IN.

CLEARING:

CLEARING ON THIS PROJECT SHALL BE PERFORMED TO THE LIMITS ESTABLISHED BY METHOD II.

SUPERELEVATION:

ALL CURVES ON THIS PROJECT SHALL BE SUPERELEVATED IN ACCORDANCE WITH STD. NO. 225.04 USING THE RATE OF SUPERELEVATION AND RUNOFF SHOWN ON THE PLANS. SUPERELEVATION IS TO BE REVOLVED ABOUT THE GRADE POINTS SHOWN ON THE TYPICAL SECTIONS.

SHOULDER CONSTRUCTION:

ASPHALT, EARTH, AND CONCRETE SHOULDER CONSTRUCTION ON THE HIGH SIDE OF SUPERELEVATED CURVES SHALL BE IN ACCORDANCE WITH STD. NO. 560.01.

SIDE ROADS:

THE CONTRACTOR WILL BE REQUIRED TO DO ALL NECESSARY WORK TO PROVIDE SUITABLE CONNECTIONS WITH ALL ROADS, STREETS, AND DRIVES ENTERING THIS PROJECT. THIS WORK WILL BE PAID FOR AT THE CONTRACT UNIT PRICE FOR THE PARTICULAR ITEMS INVOLVED.

DRIVEWAYS:

DRIVEWAYS SHALL BE CONSTRUCTED IN ACCORDANCE WITH STD. 848.02 USING 3' RADII OR RADII AS SHOWN ON THE PLANS. LOCATIONS OF DRIVES WILL BE AS SHOWN ON THE PLANS OR AS DIRECTED BY THE ENGINEER.

GUARDRAIL:

THE GUARDRAIL LOCATIONS SHOWN ON THE PLANS MAY BE ADJUSTED DURING CONSTRUCTION AS DIRECTED BY THE ENGINEER. THE CONTRACTOR SHOULD CONSULT WITH THE ENGINEER PRIOR TO ORDERING GUARDRAIL MATERIAL.

TEMPORARY SHORING:

SHORING REQUIRED FOR THE MAINTENANCE OF TRAFFIC NOT SHOWN ON THE PLANS WILL BE PAID FOR AT THE CONTRACT PRICE FOR "TEMPORARY SHORING".

END BENTS:

THE ENGINEER SHALL CHECK THE STRUCTURE END BENT PLANS, DETAILS, AND CROSS-SECTION PRIOR TO SETTING OF THE SLOPE STAKES FOR THE EMBANKMENT OR EXCAVATION APPROACHING A BRIDGE.

UTILITIES:

UTILITY OWNERS ON THIS PROJECT ARE Power - Jones-Onslow EMC
Phone - Centurylink
ANY RELOCATION OF EXISTING UTILITIES WILL BE ACCOMPLISHED BY OTHERS.

RIGHT-OF-WAY MARKERS:

ALL RIGHT-OF-WAY MARKERS ON THIS PROJECT SHALL BE PLACED BY OTHERS.

2012 ROADWAY ENGLISH STANDARD DRAWINGS

The following Roadway Standards as appear in "Roadway Standard Drawings" Highway Design Branch - N. C. Department of Transportation - Raleigh, N. C., Dated January, 2012 are applicable to this project and by reference hereby are considered a part of these plans:

STD.NO.	TITLE
DIVISION 2 - EARTHWORK	
200.02	Method of Clearing - Method II
225.02	Guide for Grading Subgrade - Secondary and Local
225.04	Method of Obtaining Superelevation - Two Lane Pavement
DIVISION 3 - PIPE CULVERTS	
300.01	Method of Pipe Installation
310.10	Driveway Pipe Construction
DIVISION 4 - MAJOR STRUCTURES	
422.10	Reinforced Bridge Approach Fills
DIVISION 5 - SUBGRADE, BASES AND SHOULDERS	
560.01	Method of Shoulder Construction - High Side of Superelevated Curve - Method I
DIVISION 8 - INCIDENTALS	
806.01	Concrete Right-of-Way Marker
815.02	Subsurface Drain
815.03	Pipe Underdrain and Blind Drain
816.01	Concrete Pads - for Shoulder Drain Installation
816.02	Aggregate Shoulder Drain
840.29	Frames and Narrow Slot Flat Grates
840.36	Traffic Bearing Grated Drop Inlet - for Steel (840.37) Double Frame and Grates
846.01	Concrete Curb, Gutter and Curb & Gutter
846.04	Drop Inlet Installation in Shoulder Berm Gutter
848.02	Driveway Turnout - Radius Type
862.01	Guardrail Placement
862.02	Guardrail Installation
862.03	Structure Anchor Units
876.01	Rip Rap in Channels
876.02	Guide for Rip Rap at Pipe Outlets

CENTERLINE COORDINATE LIST

POINT	STATION	NORTHING	EASTING
POT	10+00.00	319,029.3235	2,424,162.0580
PC	11+94.80	318,915.4542	2,424,320.1166
BEG	13+80.00	318,799.2389	2,424,464.1913
PCC	23+18.84	318,014.5738	2,424,957.6962
PRC	29+96.57	317,358.8269	2,425,128.4701
PT	35+58.93	316,815.3486	2,425,272.5383
END	35+60.00	316,814.3232	2,425,272.8488
POT	36+06.57	316,769.7478	2,425,286.3457

NOTE: SEE SHEET NO. 4 FOR DATUM DESCRIPTION

REVISIONS

5/6/2014 2:46:25 PM
...Roadway\Proj\BR26_rdy_gen.dgn


 

 
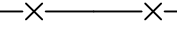
 






Note: Not to Scale

*S.U.E. = Subsurface Utility Engineering







 



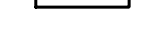
STATE OF NORTH CAROLINA
DIVISION OF HIGHWAYS

CONVENTIONAL PLAN SHEET SYMBOLS


 
 




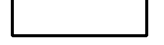 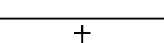


BOUNDARIES AND PROPERTY:

State Line	_____
County Line	_____
Township Line	_____
City Line	_____
Reservation Line	_____
Property Line	_____
Existing Iron Pin	_____ 
Property Corner	_____ 
Property Monument	_____ 
Parcel/Sequence Number	_____ 
Existing Fence Line	_____ 
Proposed Woven Wire Fence	_____ 
Proposed Chain Link Fence	_____ 
Proposed Barbed Wire Fence	_____ 
Existing Wetland Boundary	_____ 
Proposed Wetland Boundary	_____ 
Existing Endangered Animal Boundary	_____ 
Existing Endangered Plant Boundary	_____ 

BUILDINGS AND OTHER CULTURE:

Gas Pump Vent or U/G Tank Cap	_____ 
Sign	_____ 
Well	_____ 
Small Mine	_____ 
Foundation	_____ 
Area Outline	_____ 
Cemetery	_____ 
Building	_____ 
School	_____ 
Church	_____ 
Dam	_____ 

 
 
 

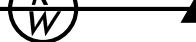

 

 
 



HYDROLOGY:

Stream or Body of Water	_____
Hydro, Pool or Reservoir	_____ 
Jurisdictional Stream	_____ 
Buffer Zone 1	_____ 
Buffer Zone 2	_____ 
Flow Arrow	_____ 
Disappearing Stream	_____ 
Spring	_____ 
Wetland	_____ 
Proposed Lateral, Tail, Head Ditch	_____ 
False Sump	_____ 








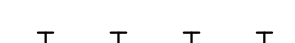
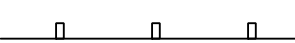
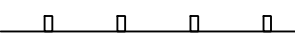



RAILROADS:

Standard Gauge	_____ 
RR Signal Milepost	_____ 
Switch	_____ 
RR Abandoned	_____ 
RR Dismantled	_____ 

RIGHT OF WAY:

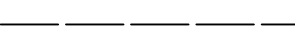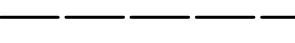  Baseline Control Point	_____ 
Existing Right of Way Marker	_____ 
Existing Right of Way Line	_____ 
Proposed Right of Way Line	_____ 
Proposed Right of Way Line with Iron Pin and Cap Marker	_____ 
Proposed Right of Way Line with Concrete or Granite Marker	_____ 
Existing Control of Access	_____ 
Proposed Control of Access	_____ 
Existing Easement Line	_____ 
Proposed Temporary Construction Easement	_____ 
Proposed Temporary Drainage Easement	_____ 
Proposed Permanent Drainage Easement	_____ 
Proposed Permanent Utility Easement	_____ 










ROADS AND RELATED FEATURES:

Existing Edge of Pavement	_____ 
Existing Curb	_____ 
Proposed Slope Stakes Cut	_____ 
Proposed Slope Stakes Fill	_____ 
Proposed Wheel Chair Ramp	_____ 
Proposed Wheel Chair Ramp Curb Cut	_____ 
Curb Cut for Future Wheel Chair Ramp	_____ 
Existing Metal Guardrail	_____ 
Proposed Guardrail	_____ 
Existing Cable Guiderail	_____ 
Proposed Cable Guiderail	_____ 
Equality Symbol	_____ 
Pavement Removal	_____ 



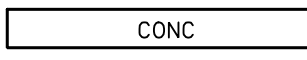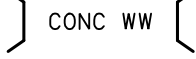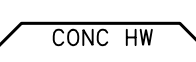


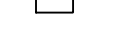
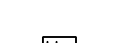

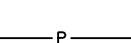
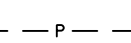

VEGETATION:

Single Tree	_____ 
Single Shrub	_____ 
Hedge	_____ 
Woods Line	_____ 
Orchard	_____ 
Vineyard	_____ 









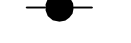




EXISTING STRUCTURES:

MAJOR:	
Bridge, Tunnel or Box Culvert	_____ 
Bridge Wing Wall, Head Wall and End Wall	_____ 
MINOR:	
Head and End Wall	_____ 
Pipe Culvert	_____ 
Footbridge	_____ 
Drainage Box: Catch Basin, DI or JB	_____ 
Paved Ditch Gutter	_____ 
Storm Sewer Manhole	_____ 
Storm Sewer	_____ 



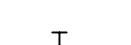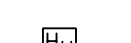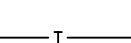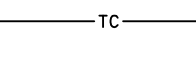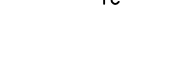




UTILITIES:

POWER:	
Existing Power Pole	_____ 
Proposed Power Pole	_____ 
Existing Joint Use Pole	_____ 
Proposed Joint Use Pole	_____ 
Power Manhole	_____ 
Power Line Tower	_____ 
Power Transformer	_____ 
U/G Power Cable Hand Hole	_____ 
H-Frame Pole	_____ 
Recorded U/G Power Line	_____ 
Designated U/G Power Line (S.U.E.*)	_____ 









TELEPHONE:

Existing Telephone Pole	_____ 
Proposed Telephone Pole	_____ 
Telephone Manhole	_____ 
Telephone Booth	_____ 
Telephone Pedestal	_____ 
Telephone Cell Tower	_____ 
U/G Telephone Cable Hand Hole	_____ 
Recorded U/G Telephone Cable	_____ 
Designated U/G Telephone Cable (S.U.E.*)	_____ 
Recorded U/G Telephone Conduit	_____ 
Designated U/G Telephone Conduit (S.U.E.*)	_____ 
Recorded U/G Fiber Optics Cable	_____ 
Designated U/G Fiber Optics Cable (S.U.E.*)	_____ 



 


WATER:

Water Manhole	_____ 
Water Meter	_____ 
Water Valve	_____ 
Water Hydrant	_____ 
Recorded U/G Water Line	_____ 
Designated U/G Water Line (S.U.E.*)	_____ 
Above Ground Water Line	_____ 







TV:

 TV Satellite Dish	_____ 
TV Pedestal	_____ 
TV Tower	_____ 
U/G TV Cable Hand Hole	_____ 
Recorded U/G TV Cable	_____ 
Designated U/G TV Cable (S.U.E.*)	_____ 
Recorded U/G Fiber Optic Cable	_____ 
Designated U/G Fiber Optic Cable (S.U.E.*)	_____ 




 
 
 


   

GAS:

Gas Valve	_____ 
Gas Meter	_____ 
Recorded U/G Gas Line	_____ 
Designated U/G Gas Line (S.U.E.*)	_____ 
Above Ground Gas Line	_____ 

SANITARY SEWER:


Sanitary Sewer Manhole	_____ 
Sanitary Sewer Cleanout	_____ 
U/G Sanitary Sewer Line	_____ 
Above Ground Sanitary Sewer	_____ 
Recorded SS Forced Main Line	_____ 
Designated SS Forced Main Line (S.U.E.*)	_____ 

MISCELLANEOUS:


Utility Pole	_____ 
Utility Pole with Base	_____ 
Utility Located Object	_____ 
Utility Traffic Signal Box	_____ 
Utility Unknown U/G Line	_____ 
U/G Tank; Water, Gas, Oil	_____ 
A/G Tank; Water, Gas, Oil	_____ 
U/G Test Hole (S.U.E.*)	_____ 
Abandoned According to Utility Records	_____ 
End of Information	_____ 

PAVEMENT SCHEDULE	
C1	PROP. APPROX. 3" ASPHALT CONCRETE SURFACE COURSE, TYPE SF9.5A, AT AN AVERAGE RATE OF 165 LBS. PER SQ. YARD IN EACH OF TWO LAYERS.
E1	PROP. APPROX. 5" ASPHALT CONCRETE BASE COURSE, TYPE B25.0B, AT AN AVERAGE RATE OF 570 LBS. PER SQ. YARD.
E2	PROP. VARIABLE DEPTH ASPHALT CONCRETE BASE COURSE, TYPE B25.0B AT AN AVERAGE RATE OF 114 LBS. PER SQ. YARD PER INCH. DEPTH TO BE PLACED IN LAYERS NOT GREATER THAN 5.5" IN DEPTH OR LESS THAN 3" IN DEPTH.
R	SHOULDER BERM GUTTER
T	EARTH MATERIAL
U	EXISTING PAVEMENT
W	WEDGING (SEE DETAIL)


ALL PAVEMENT EDGE SLOPES ARE 1:1 UNLESS SHOWN OTHERWISE

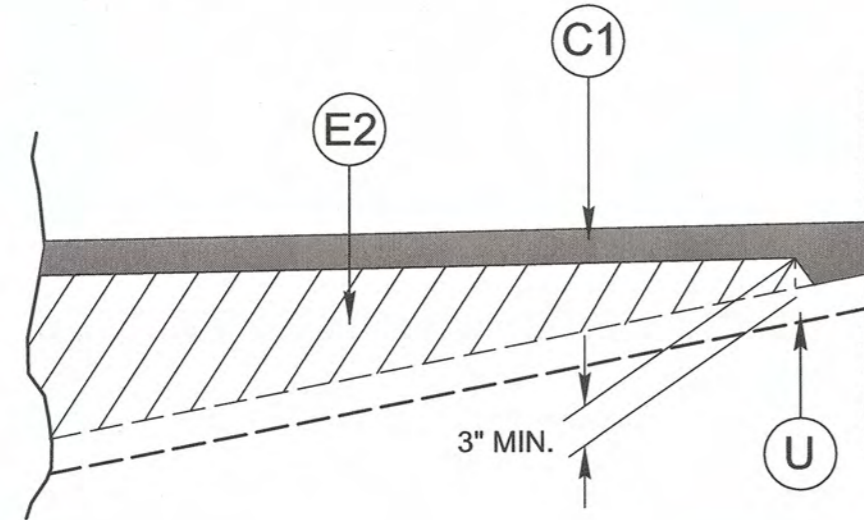

DETAIL SHOWING METHOD OF WEDGING
SEE TYPICAL SECTIONS

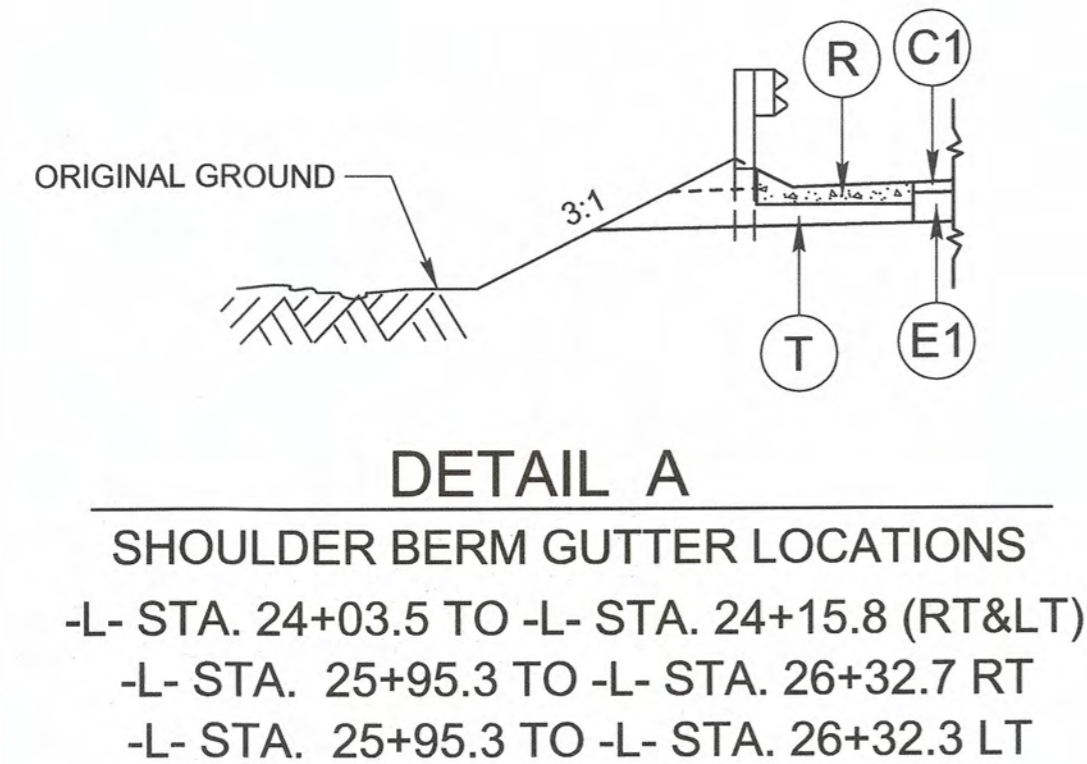


DETAIL A
SHOULDER BERM GUTTER LOCATIONS
 -L- STA. 24+03.5 TO -L- STA. 24+15.8 (RT<)
 -L- STA. 25+95.3 TO -L- STA. 26+32.7 RT
 -L- STA. 25+95.3 TO -L- STA. 26+32.3 LT

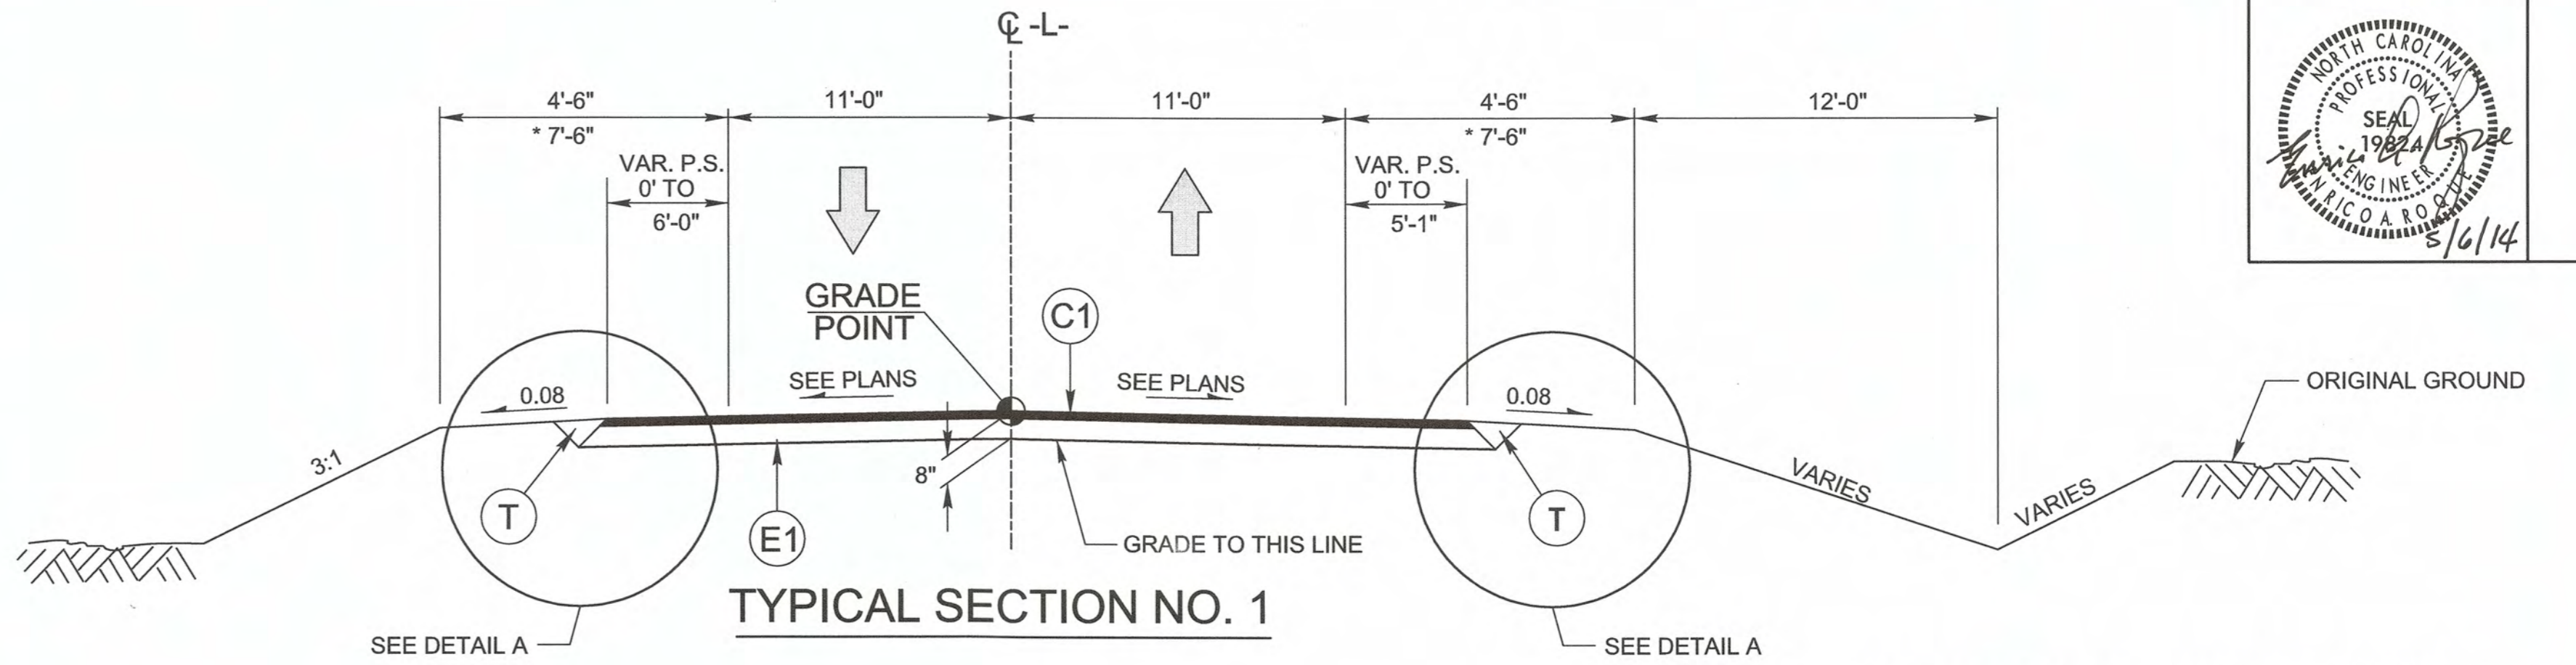


TYPICAL SECTION NO. 1

USE TYPICAL SECTION NO. 1 FROM:
 -L- STA. 17+50.00 TO -L- STA. 24+26.75 (BEGIN BRIDGE)
 -L- STA. 25+84.25 (END BRIDGE) TO -L- STA. 30+00.00

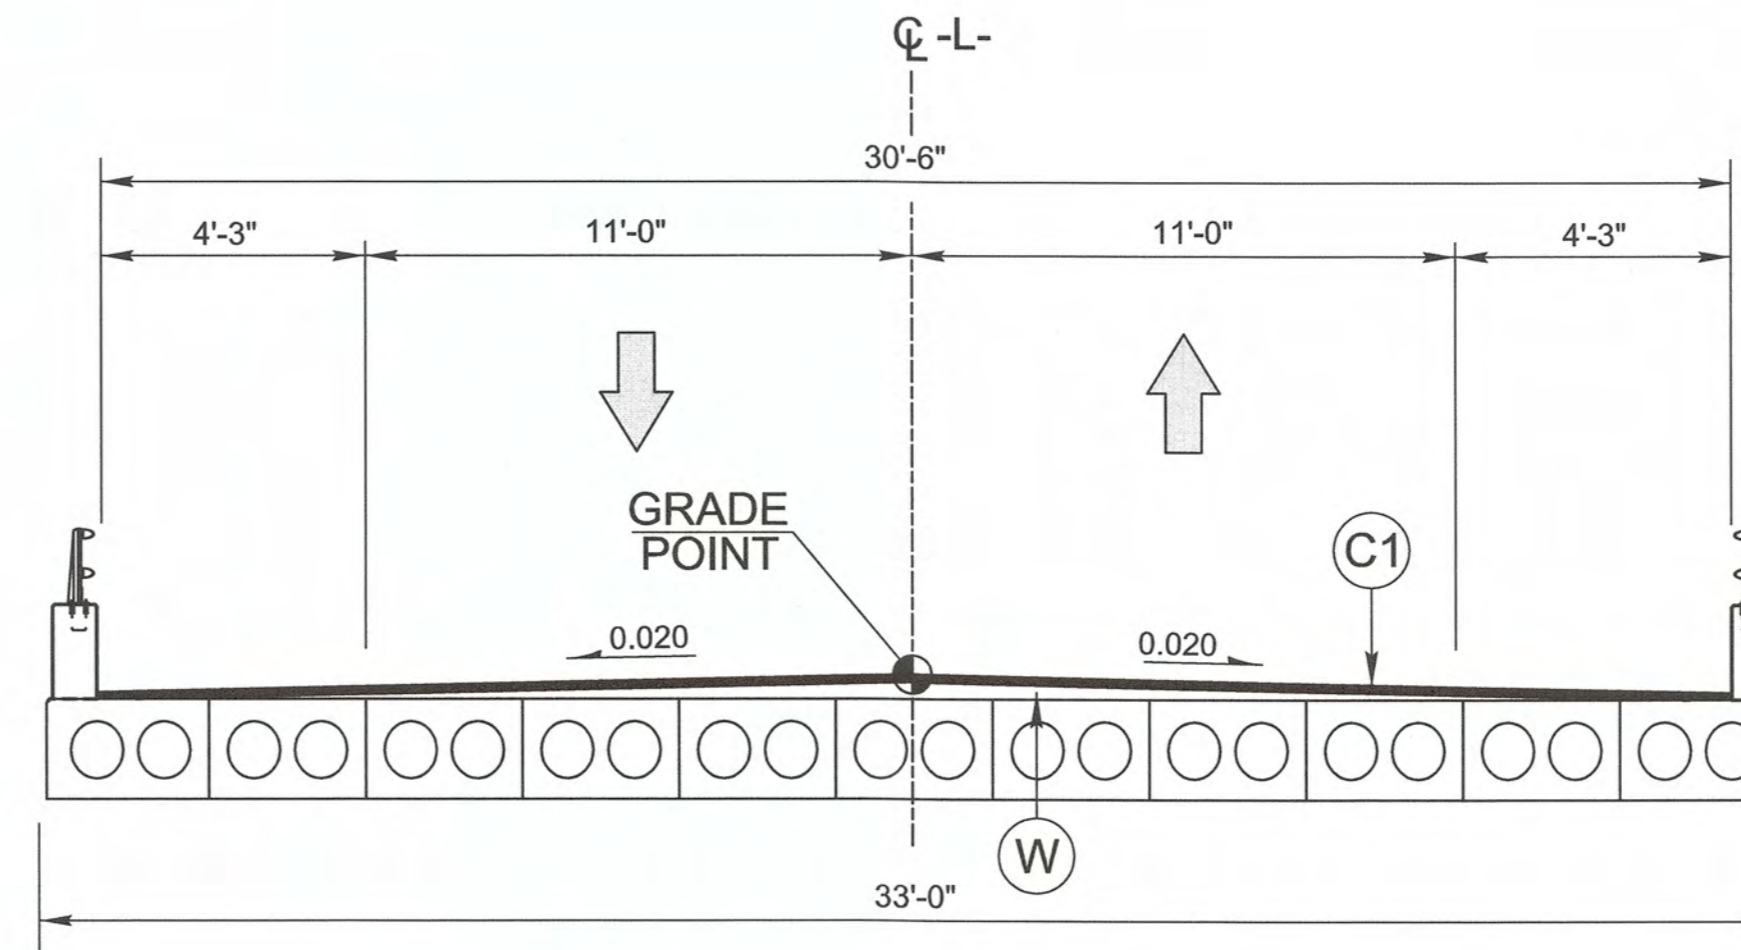

TYPICAL SECTION NO. 2
CORED SLAB BRIDGE OVERLAY

USE TYPICAL SECTION NO. 2 FROM:
 -L- STA. 24+26.75 TO -L- STA. 25+84.25

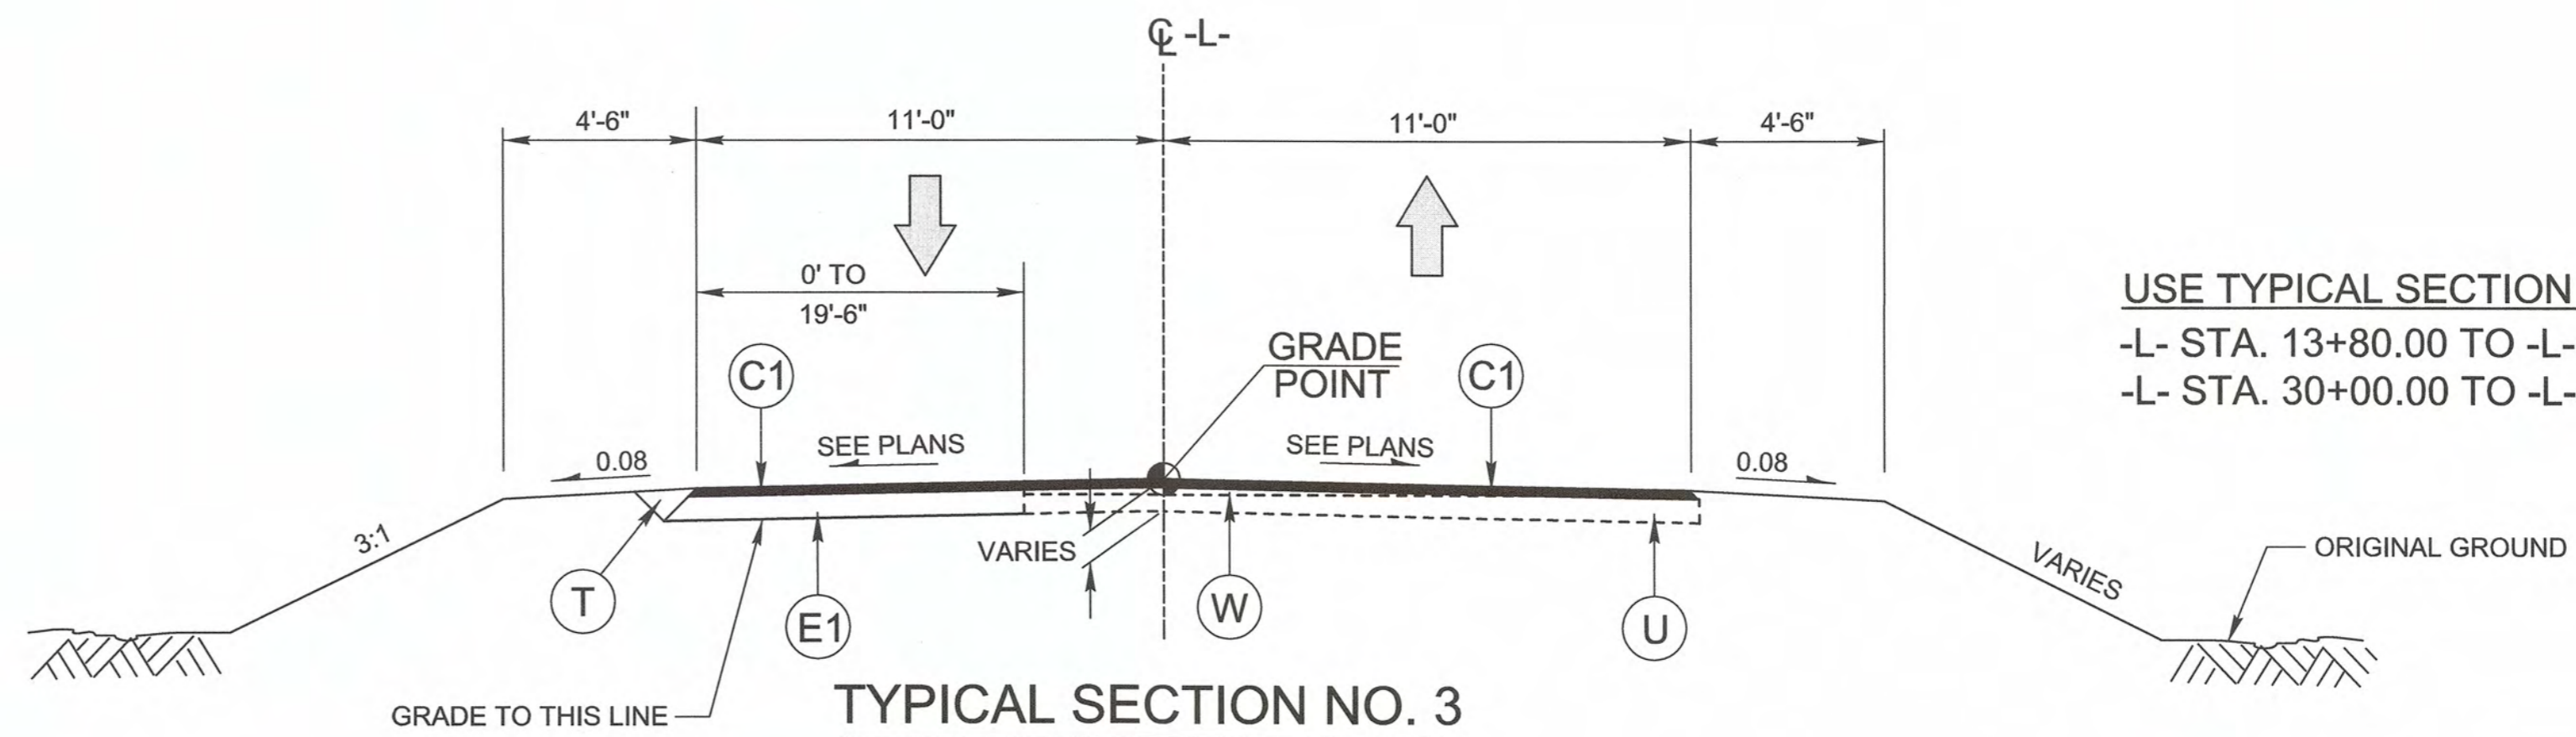

TYPICAL SECTION NO. 3

USE TYPICAL SECTION NO. 3 FROM:
 -L- STA. 13+80.00 TO -L- STA. 17+50.00
 -L- STA. 30+00.00 TO -L- STA. 35+60.00

NOTES: * SHOULDER WIDTH INCREASED 3' WITH THE USE OF GUARDRAIL
 SEE PLANS FOR RIGHT SIDE GRADING AND DITCH LOCATIONS

REVISIONS

ROW AREA DATA SUMMARY

PARCEL NO.	PROPERTY OWNERS NAMES	TOTAL ACREAGE	AREA TAKEN (ACRES)	AREA REMAINING RT.	AREA REMAINING LT.	CONST. EASE. (ACRES)	PERM. DRAIN. EASE.	TEMP. DRAIN. EASE.
1	UNITED STATES OF AMERICA	-	1.08					
2	BRUNSWICK TIMBER LLC C/O FOREST INVESTMENT ASSOC.	-	0.12					

SUMMARY OF EARTHWORK IN CUBIC YARDS

STATION	STATION	UNCLASSIFIED EXCAVATION	EMBANK. +%	BORROW	WASTE
-L- STA. 13+80.00	-L- STA. 24+82.00	3767	6482	6482	3767
-L- STA. 25+67.00	-L- STA. 35+60.00	2430	2757	2757	2430
GRAND TOTALS:		6197	9239	9239	6197
SAY:		6200	9250	9250	6200

DRAINAGE SUMMARY

STATION	LOCATION (LT, RT, OR CL)	STRUCTURE NO.		TOP ELEVATION	INVERT ELEVATION	INVERT ELEVATION	SLOPE CRITICAL	CLASS IV R.C. PIPE (UNLESS NOTED OTHERWISE)			QUANTITIES FOR DRAINAGE STRUCTURES		SIDE DRAIN PIPE	GRATED D.I., TYPE 'B' STD. 840.36	T.B.D.I. FRAME AND NARROW SLOT GRATE STD. 840.29	PIPE CLEAN-OUT	REMARKS
		FROM	TO					15"	18"	24"	PER EACH (0 THRU 5.0')	TOTAL L.F. FOR PAY QUANTITY SHALL BE COL.'A' + (1.3 X COL.'B')					
-L- 26+30.00	LT	0401		41.19									1	1			
-L- 26+30.00	RT	0402		41.19									1	1			
-L- 26+30.00	CL	0401	0402	37.97	37.83		28										
-L- 26+30.00	RT	0402	OUT	37.83	37.77							12					
-L- 31+95.00	RT															2	
TOTAL							28					12	2	2	2		

PAVEMENT REMOVAL SUMMARY IN SQUARE YARDS

LOCATION	REMOVAL OF ASPHALT PAVEMENT	BREAKING OF ASPHALT PAVEMENT
-L- STA. 13+80 TO 24+28	1830	
-L- STA. 25+83 TO 35+60	1487	
GRAND TOTAL	3317	
SAY	3320	

GUARDRAIL SUMMARY


SURVEY LINE	BEG. STA.	END STA.	LOCATION	LENGTH			WARRANT POINT		"N" DIST. FROM E.O.L.	TOTAL SHOULDER WIDTH	FLARE LENGTH		W		ANCHORS										REMARKS													
				STRAIGHT	SHOP CURVED	DOUBLE FACED	APPROACH END	TRAILING END			APPROACH END	TRAILING END	APPROACH END	TRAILING END	XI MOD	XI	GRAU 350	TYPE 350 (TL-3)	XIII	CAT-1	III	BIC	AT-1	IMPACT ATTENUATOR TYPE 350			SINGLE FACED GUARDRAIL	REMOVE EXISTING GUARDRAIL	REMOVE AND STOCKPILE EXISTING GUARDRAIL									
-L-	23+51.54	24+26.64	RT	75.0			24+26.64		4	7	50		1				1																					
-L-	23+51.96	24+26.85	LT	75.0				24+26.85	4	7		50		1			1																					
-L-	25+84.36	26+84.49	RT	100.0				25+84.36	4	7		50		1			1																					
-L-	25+84.14	26+84.00	LT	100.0			25+84.14		4	7	50		1				1																					
LESS ANCHOR DEDUCTIONS																																						
	GRAU-350	4 @ 50.00'	=	200.00																																		
	TYPE III	4 @ 18.75'	=	75.00																																		
	TOTAL			75.00													4																					
	SAY			100.00																																		
(5 ADDITIONAL GUARDRAIL POST)																																						

REVISIONS




PLAN

HNTB HNTB NORTH CAROLINA, P.C.
 343 E SIX FORKS ROAD, SUITE 200
 RALEIGH, NORTH CAROLINA 27609
 NC LICENSE NO: C-1554


PROJECT REFERENCE NO. 17BP.3.RJ	SHEET NO. 4
RW SHEET NO.	
ROADWAY DESIGN ENGINEER <i>[Signature]</i>	HYDRAULICS ENGINEER <i>[Signature]</i>

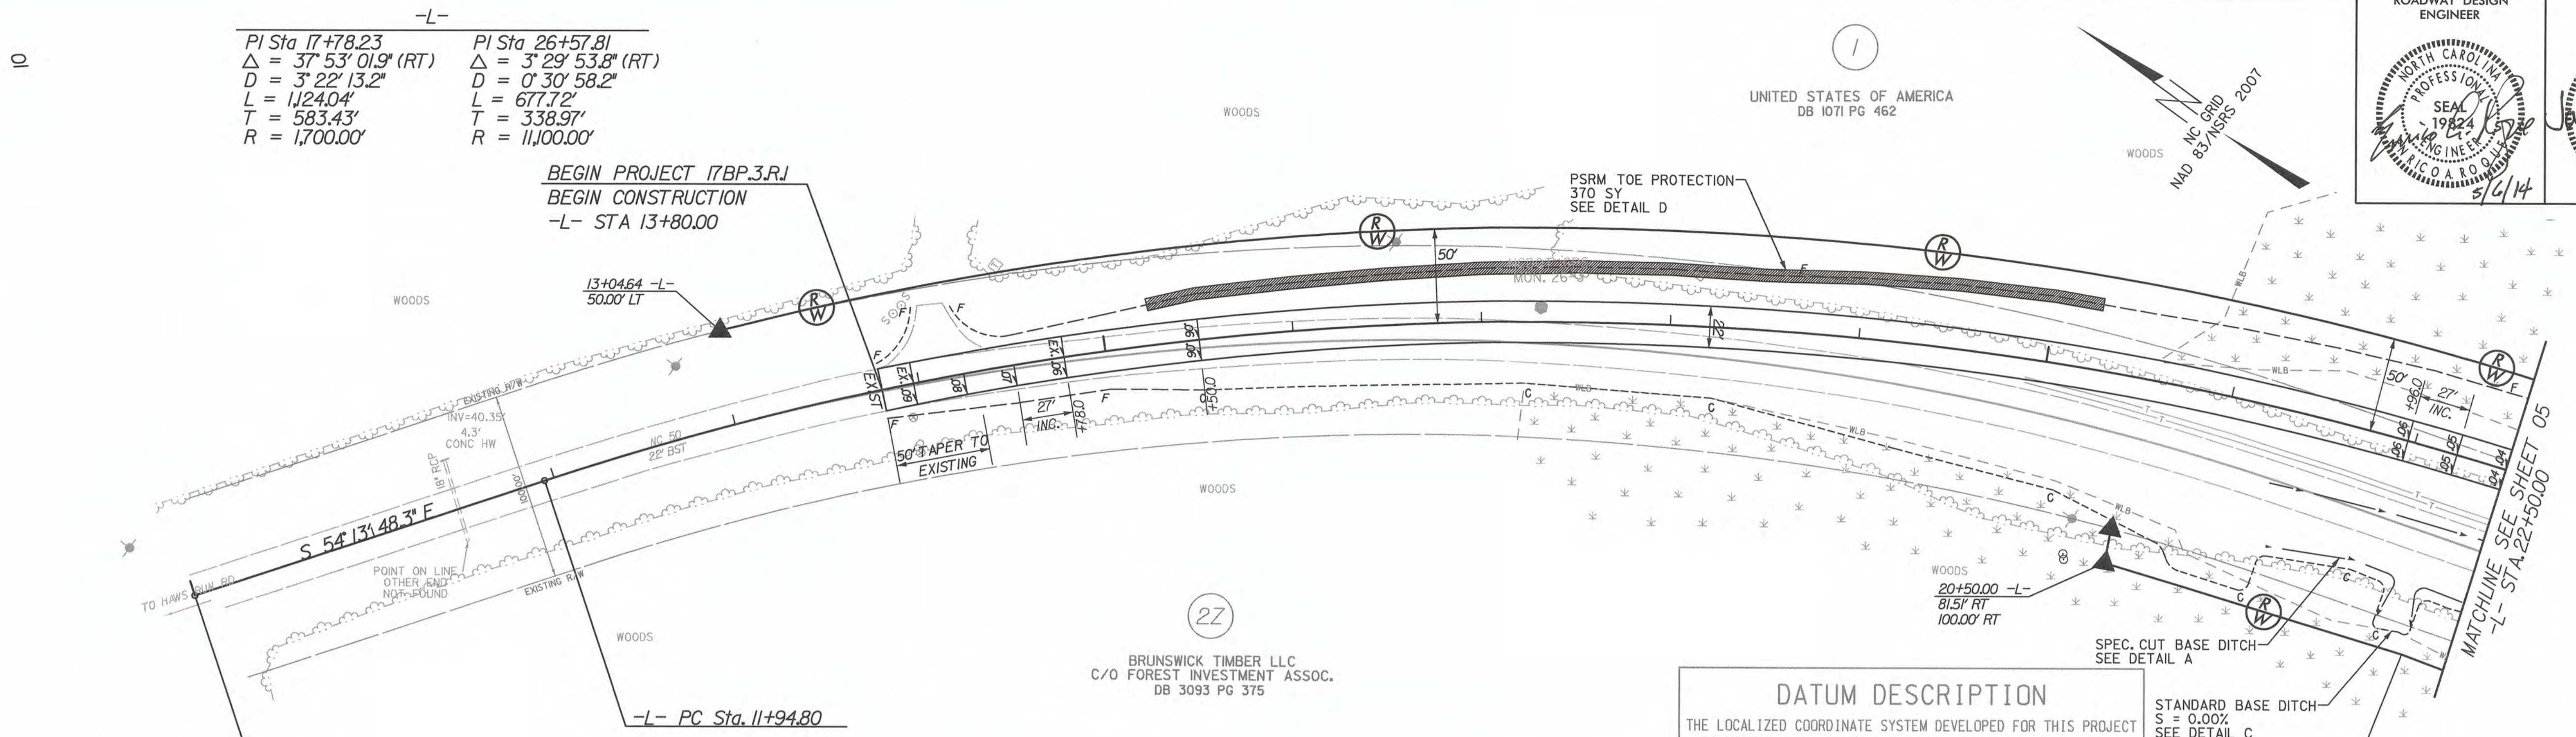

DATUM DESCRIPTION
 THE LOCALIZED COORDINATE SYSTEM DEVELOPED FOR THIS PROJECT IS BASED ON THE STATE PLANE COORDINATES ESTABLISHED BY NCDOT FOR MONUMENT "26-2"
 WITH NAD 83/NSRS 2007 STATE PLANE GRID COORDINATES OF NORTHING: 317747.947(ft) EASTING: 2425008.041(ft) ELEVATION: 40.06(ft)
 THE AVERAGE COMBINED GRID FACTOR USED ON THIS PROJECT (GROUND TO GRID) IS: 0.999937853
 THE N.C. LAMBERT GRID BEARING AND LOCALIZED HORIZONTAL GROUND DISTANCE FROM "26-2" TO -L- STATION 10+00 IS N 33°25'56.8" W 1535.4320'
 ALL LINEAR DIMENSIONS ARE LOCALIZED HORIZONTAL DISTANCES VERTICAL DATUM USED IS NAVD 88

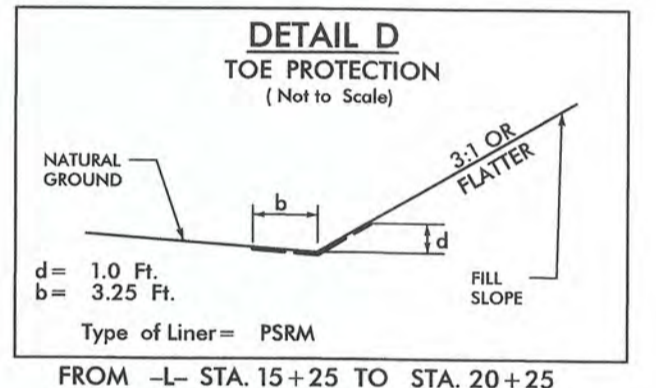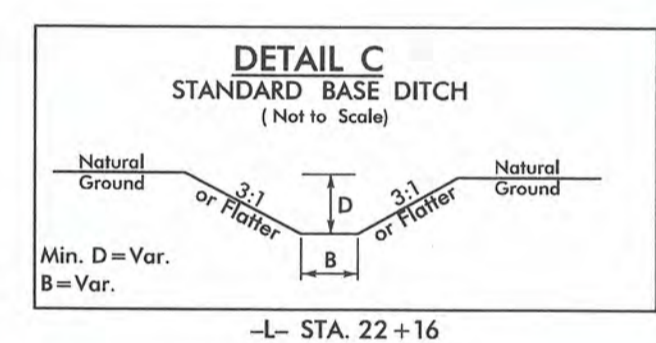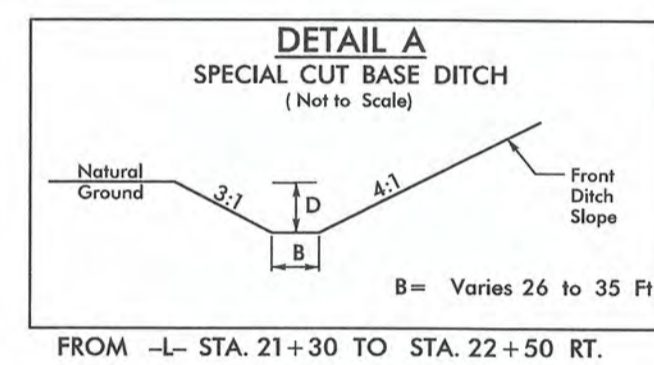

PROFILE

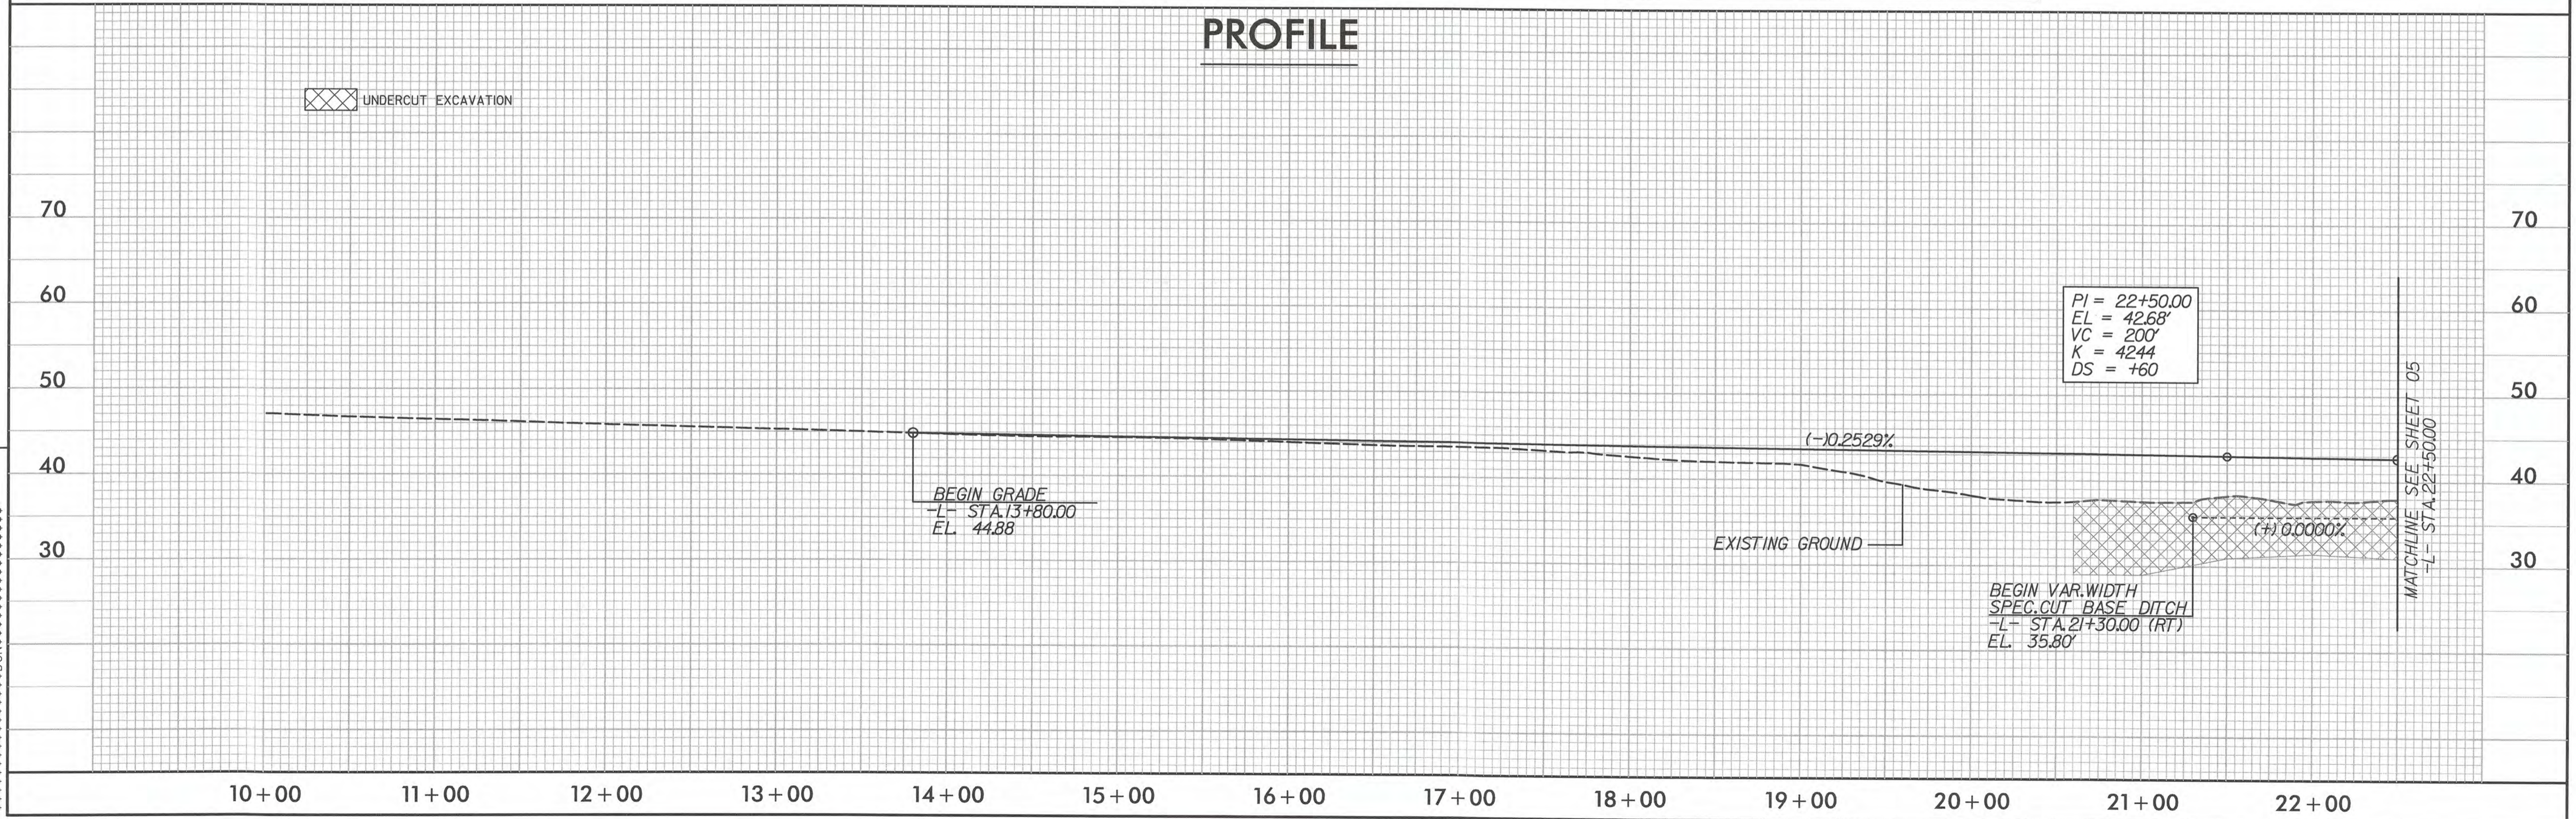





REVISIONS
 R/W REVISION NO. 1 - CHANGED PARCEL 2 TO 22. CHANGED CONSTRUCTION EASEMENT TO RIGHT OF WAY TAKING DATED 2/17/14.

\$\$\$DATA TESTS\$\$\$
 \$\$\$SYTIME\$\$\$
 \$\$\$SYTIME\$\$\$

PLAN

HNTB HNTB NORTH CAROLINA, P.C.
343 E. Six Forks Road, Suite 200
Raleigh, North Carolina 27609
NC License No: C-1554


PROJECT REFERENCE NO. 17BP.3.R.1	SHEET NO. 5
RW SHEET NO.	
ROADWAY DESIGN ENGINEER	HYDRAULICS ENGINEER

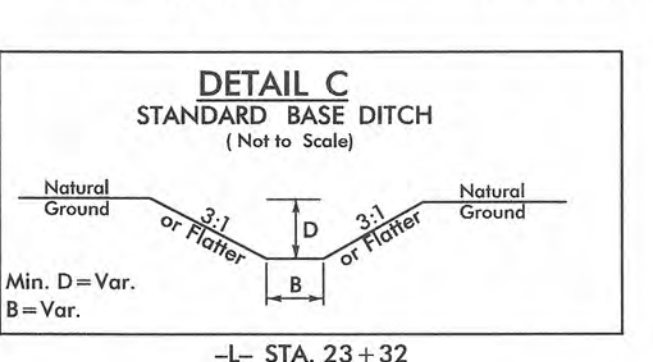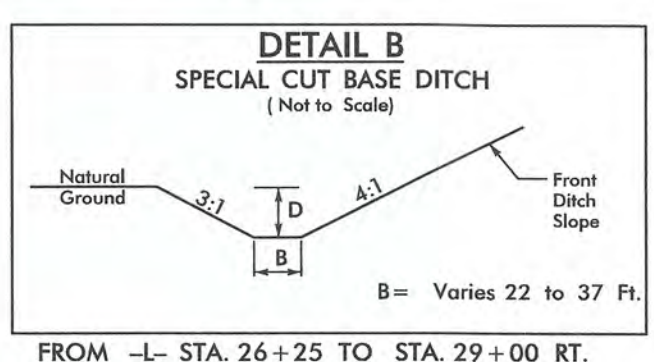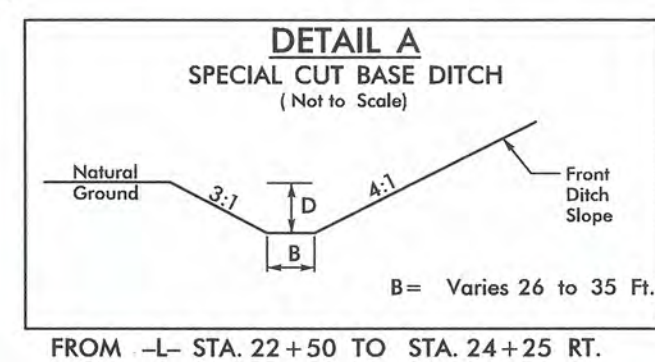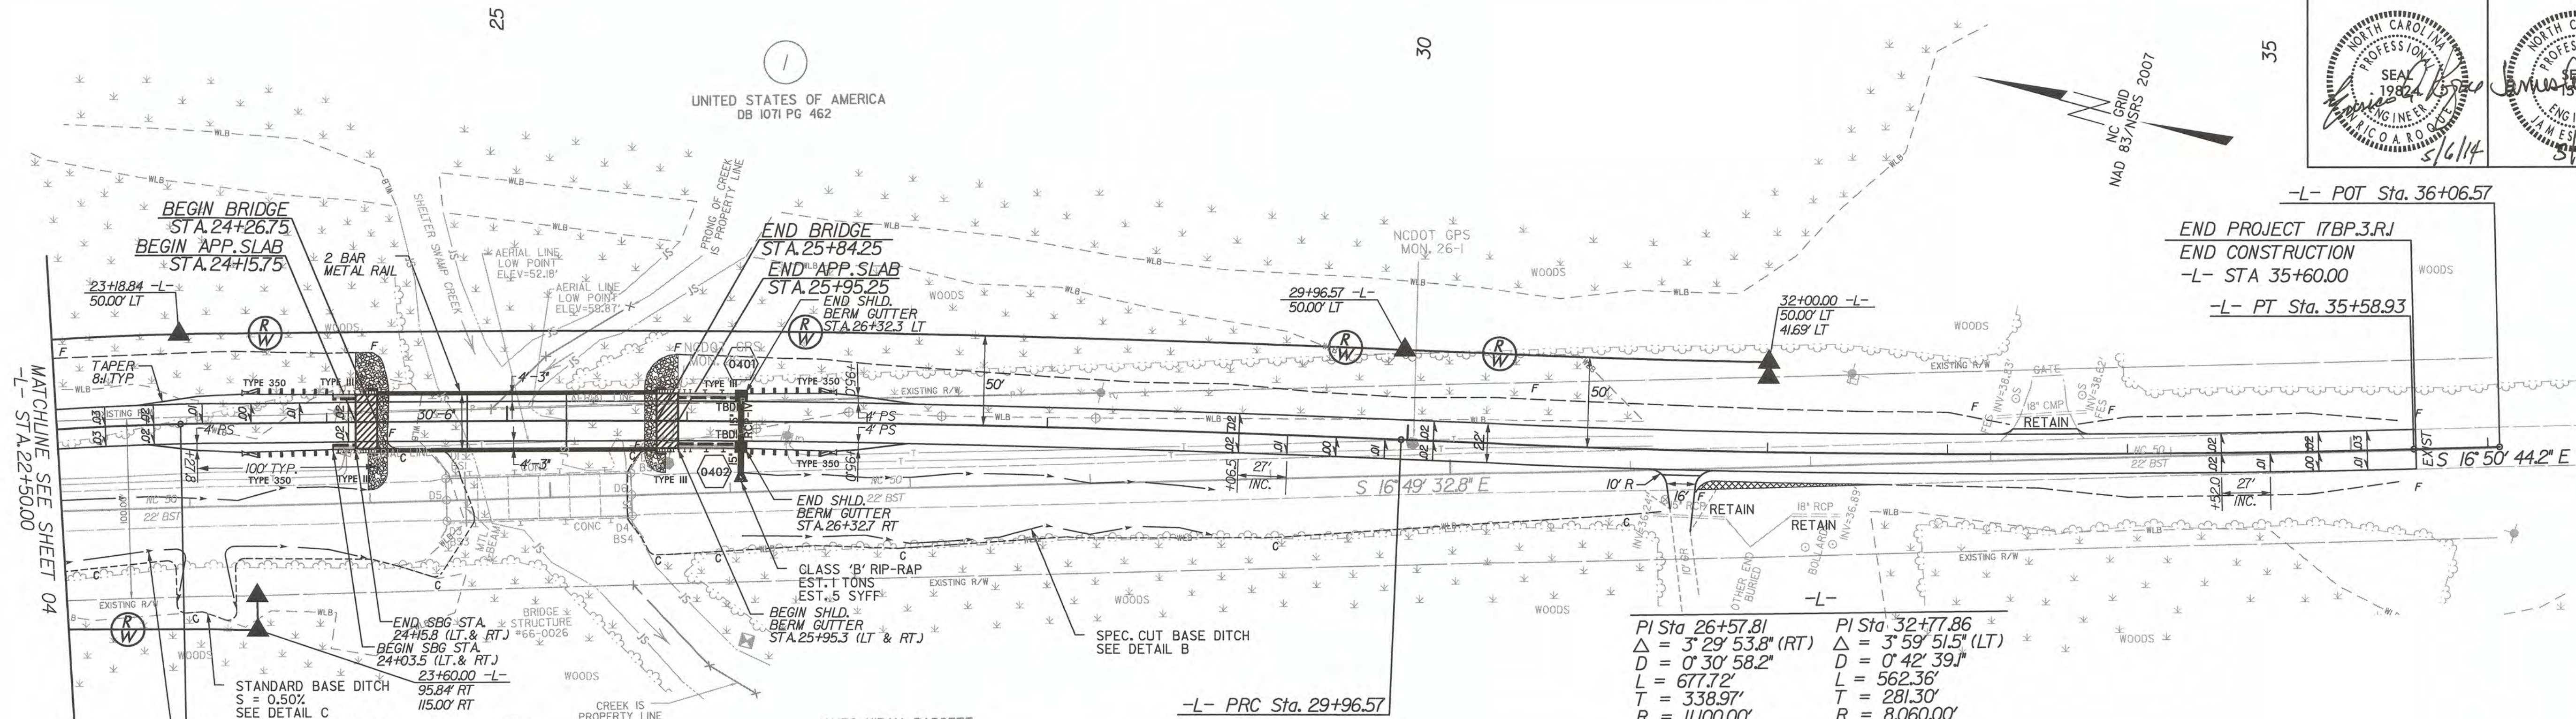

PI Sta. 26+57.81
Δ = 3° 29' 53.8" (RT)
D = 0° 30' 58.2"
L = 677.72'
T = 338.97'
R = 11,000.00'

PI Sta. 32+77.86
Δ = 3° 59' 51.5" (LT)
D = 0° 42' 39.1"
L = 562.36'
T = 281.30'
R = 8,060.00'

PROFILE

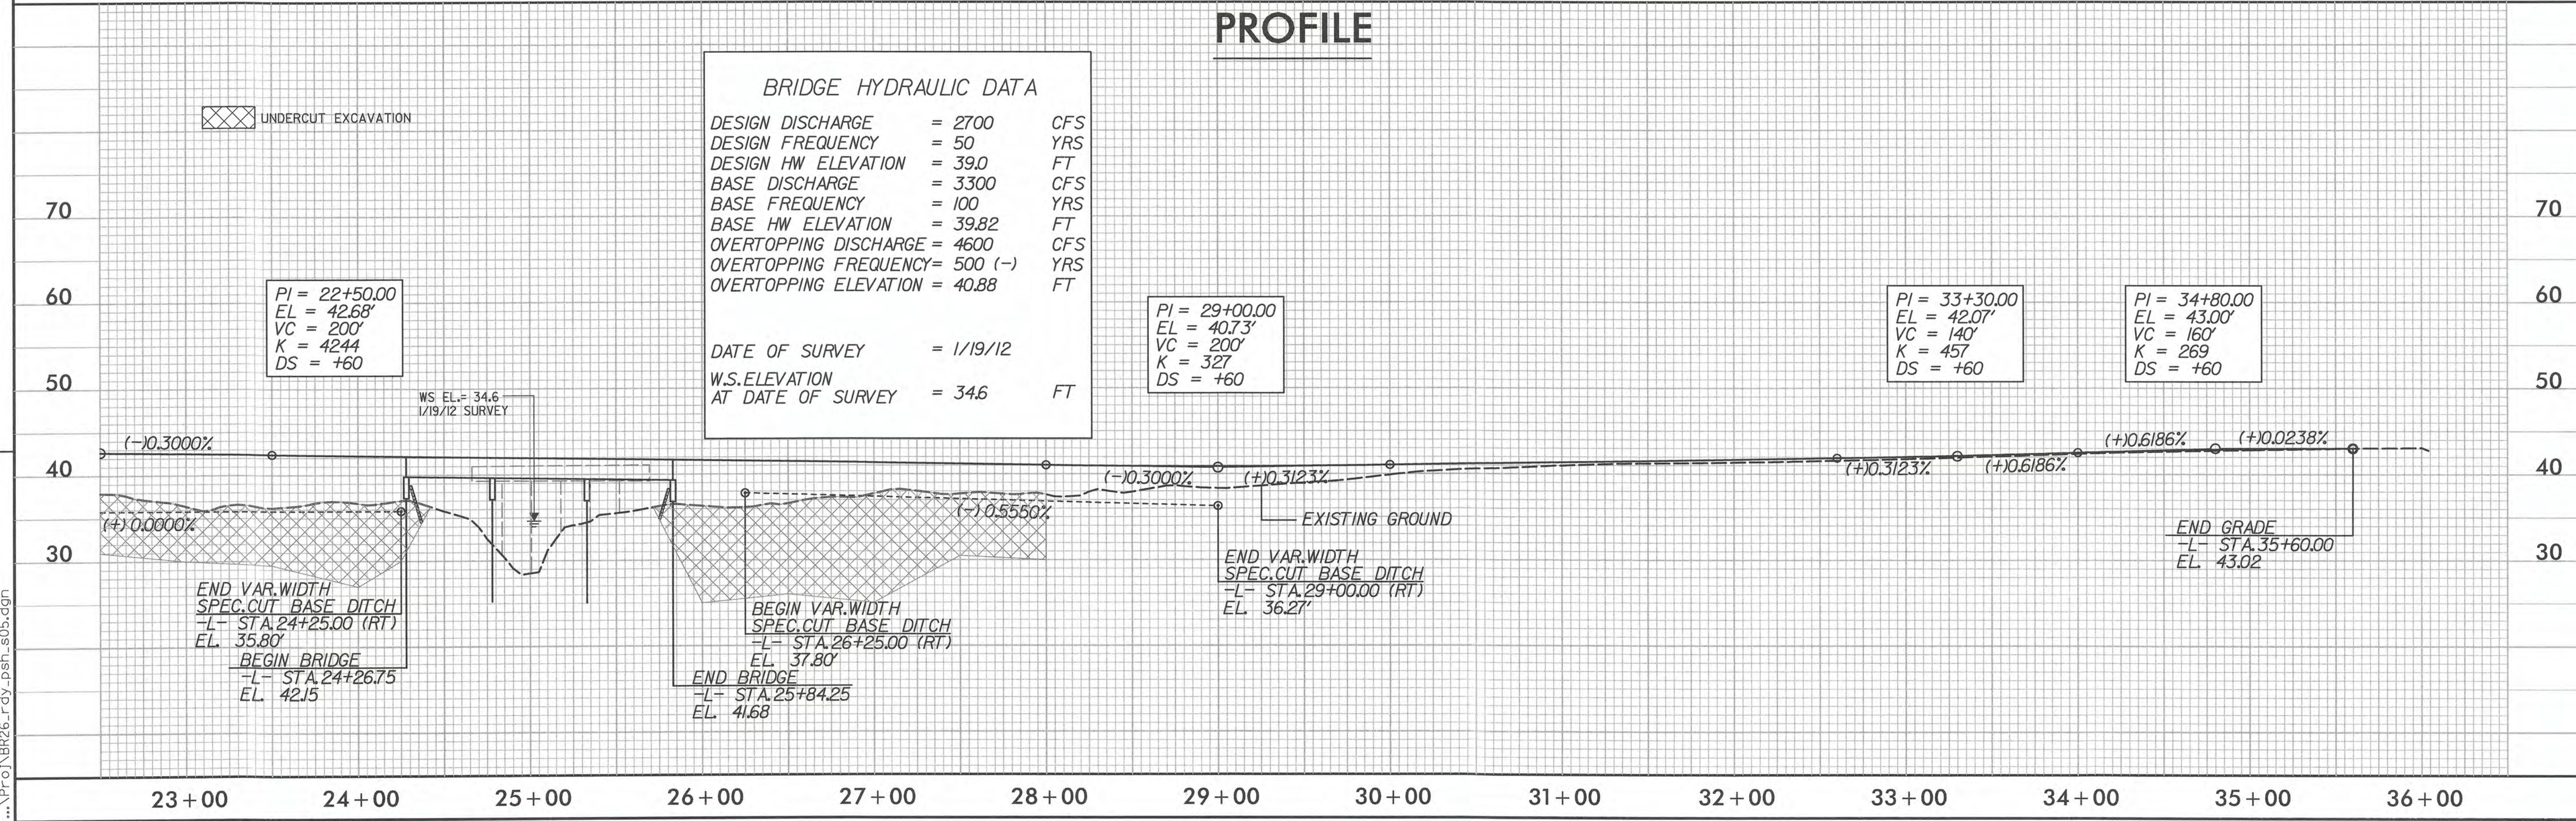

BRIDGE HYDRAULIC DATA	
DESIGN DISCHARGE	= 2700 CFS
DESIGN FREQUENCY	= 50 YRS
DESIGN HW ELEVATION	= 39.0 FT
BASE DISCHARGE	= 3300 CFS
BASE FREQUENCY	= 100 YRS
BASE HW ELEVATION	= 39.82 FT
OVERTOPPING DISCHARGE	= 4600 CFS
OVERTOPPING FREQUENCY	= 500 (-) YRS
OVERTOPPING ELEVATION	= 40.88 FT
DATE OF SURVEY	= 1/19/12
W.S. ELEVATION AT DATE OF SURVEY	= 34.6 FT

UNDERCUT EXCAVATION

PI = 22+50.00
EL = 42.68'
VC = 200'
K = 4244
DS = +60

PI = 29+00.00
EL = 40.73'
VC = 200'
K = 327
DS = +60

PI = 33+30.00
EL = 42.07'
VC = 140'
K = 457
DS = +60

PI = 34+80.00
EL = 43.00'
VC = 160'
K = 269
DS = +60

END VAR. WIDTH SPEC. CUT BASE DITCH
-L- STA. 24+25.00 (RT)
EL. 35.80'
BEGIN BRIDGE
-L- STA. 24+26.75
EL. 42.15

BEGIN VAR. WIDTH SPEC. CUT BASE DITCH
-L- STA. 26+25.00 (RT)
EL. 37.80'
END BRIDGE
-L- STA. 25+84.25
EL. 41.68

END VAR. WIDTH SPEC. CUT BASE DITCH
-L- STA. 29+00.00 (RT)
EL. 36.27'

END GRADE
-L- STA. 35+60.00
EL. 43.02


REVISIONS
R/W REVISION NO.1 - CHANGED PARCEL 2 TO 2Z-CHANGED CONSTRUCTION EASEMENT TO RIGHT OF WAY TAKING DATED 2/17/14.

5/6/2014
2:47:29 PM
...\\ProJ\BR26_rdy_psh_s05.dgn

STATE OF NORTH CAROLINA
DIVISION OF HIGHWAYS

TRANSPORTATION MANAGEMENT PLAN

ONslow COUNTY

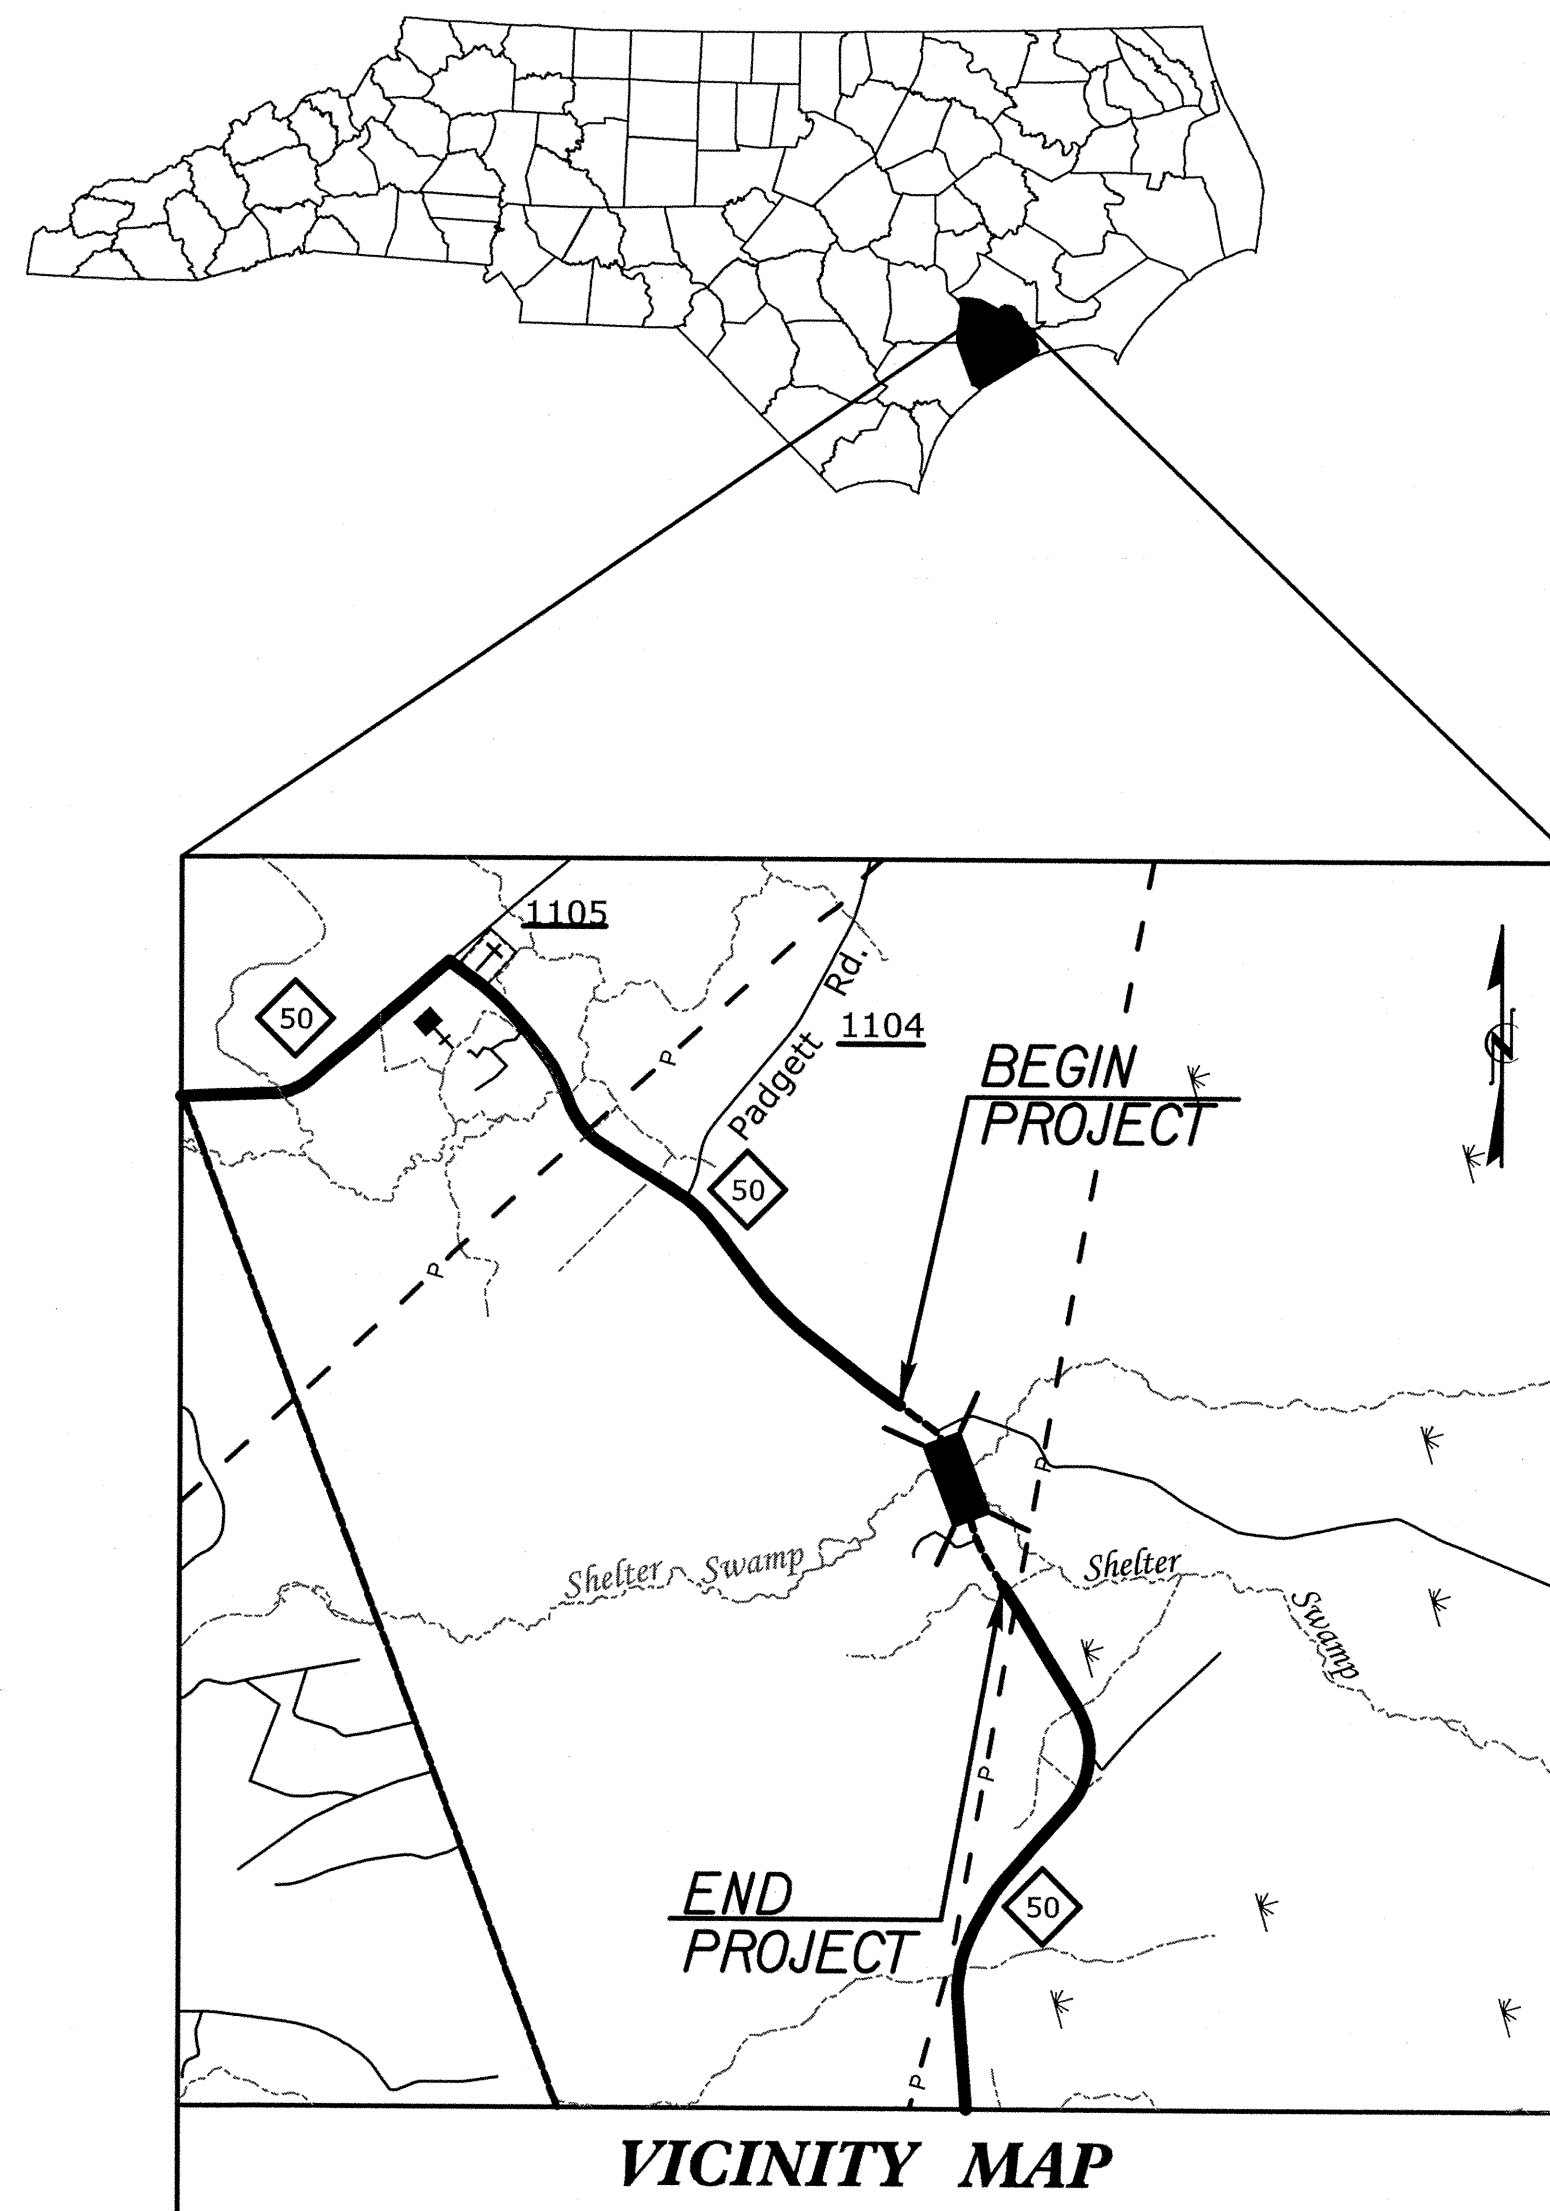

INDEX OF SHEETS

SHEET NO.	TITLE
TMP-1	TITLE SHEET AND INDEX OF SHEETS
TMP-1A	LIST OF APPLICABLE ROADWAY STANDARD DRAWINGS, LEGEND AND PAVEMENT MARKING SCHEDULE
TMP-2	GENERAL NOTES AND PHASING
TMP-3 & TMP-4	PHASE I DETAILS (WITH SHORING NOTES)

SHEET NO.
TMP-1

17BP.3.R.1


TIP PROJECT:

HNTB HNTB NORTH CAROLINA, P.C.
343 E. Six Forks Road, Suite 200
Raleigh, North Carolina 27609
NC License No: C-1554

R. B. EARLY, PE TRAFFIC CONTROL PROJECT ENGINEER
J. A. PHILLIPS TRAFFIC CONTROL DESIGN ENGINEER


APPROVED: *Ronda B. Early*
DATE: 1-9-13

SEAL

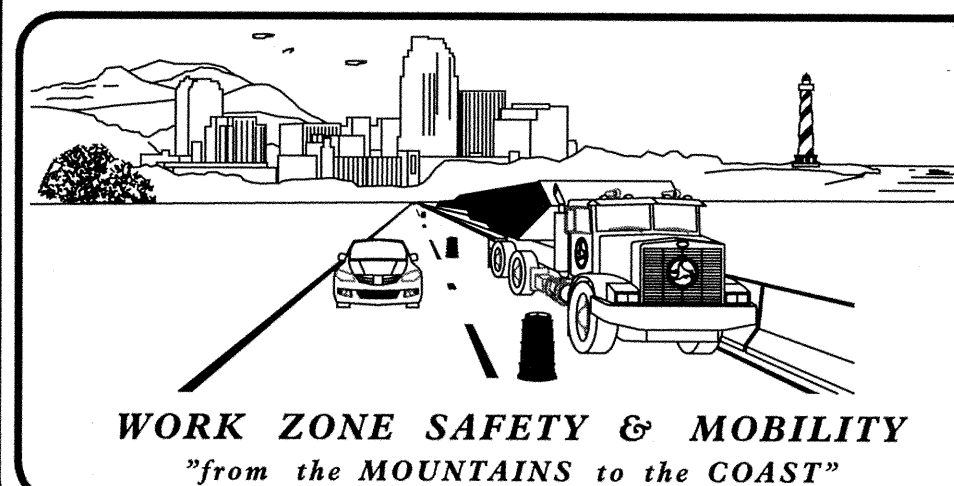

N.C.D.O.T. WORK ZONE TRAFFIC CONTROL
1561 MAIL SERVICE CENTER (MSC) RALEIGH, NC 27699-1561
750 N. GREENFIELD PARKWAY, GARNER, NC 27529 (DELIVERY)
PHONE: (919) 773-2800 FAX: (919) 771-2745

KATHERINE HITE, PE DIVISION TRAFFIC ENGINEER

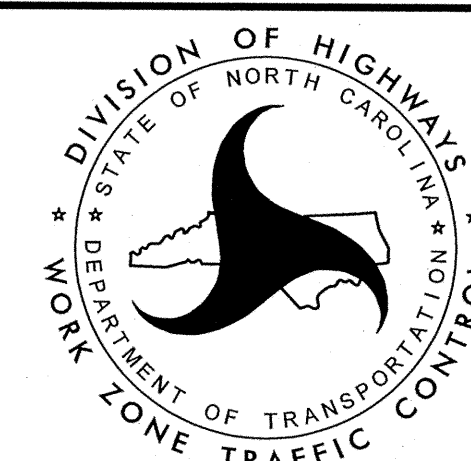

\$\$\$\$\$SYTIME\$\$\$\$\$
\$\$\$\$\$EDGN\$\$\$\$\$
\$\$\$\$\$USERNAME\$\$\$\$\$

ROADWAY STANDARD DRAWINGS

THE FOLLOWING ROADWAY STANDARDS AS SHOWN IN "ROADWAY STANDARD DRAWINGS" - PROJECT SERVICES UNIT - N.C. DEPARTMENT OF TRANSPORTATION - RALEIGH, N.C., DATED JANUARY 2012 ARE APPLICABLE TO THIS PROJECT AND BY REFERENCE HEREBY ARE CONSIDERED A PART OF THESE PLANS:

STD. NO.	TITLE
1101.01	WORK ZONE ADVANCE WARNING SIGNS
1101.02	TEMPORARY LANE CLOSURES
1101.03	TEMPORARY ROAD CLOSURES
1101.04	TEMPORARY SHOULDER CLOSURES
1101.05	WORK ZONE VEHICLE ACCESSES
1101.11	TRAFFIC CONTROL DESIGN TABLES
1110.01	STATIONARY WORK ZONE SIGNS
1110.02	PORTABLE WORK ZONE SIGNS
1130.01	DRUMS
1135.01	CONES
1145.01	BARRICADES
1150.01	FLAGGING DEVICES
1205.01	PAVEMENT MARKINGS - LINE TYPES AND OFFSETS
1205.02	PAVEMENT MARKINGS - TWO LANE AND MULTILANE ROADWAYS
1205.12	PAVEMENT MARKINGS - BRIDGES
1250.01	RAISED PAVEMENT MARKERS - INSTALLATION SPACING
1251.01	RAISED PAVEMENT MARKERS - (PERMANENT AND TEMPORARY)
1261.01	GUARDRAIL AND BARRIER DELINEATORS - INSTALLATION SPACING
1261.02	GUARDRAIL AND BARRIER DELINEATORS - TYPES AND MOUNTING
1262.01	GUARDRAIL END DELINEATION

LEGEND

GENERAL

- DIRECTION OF TRAFFIC FLOW
- DIRECTION OF PEDESTRIAN TRAFFIC FLOW
- EXIST. PVMT.
- NORTH ARROW
- PROPOSED PVMT.

- WORK AREA
- REMOVAL
- WEDGE / WIDEN (USING LANE CLOSURES)
- TEMPORARY PAVEMENT / GRADE

TRAFFIC CONTROL DEVICES

- BARRICADE (TYPE III)
- CONE
- DRUM SKINNY DRUM TUBULAR MARKER
- TEMPORARY CRASH CUSHION
- FLASHING ARROW PANEL (TYPE C)
- FLAGGER
- LAW ENFORCEMENT
- TRUCK MOUNTED IMPACT ATTENUATOR (TMIA)
- CHANGEABLE MESSAGE SIGN

TEMPORARY SIGNING

- PORTABLE SIGN
- STATIONARY SIGN
- STATIONARY OR PORTABLE SIGN

SIGNALS

- EXISTING
- PROPOSED
- TEMPORARY

PAVEMENT MARKINGS

- EXISTING LINES
- TEMPORARY LINES

PAVEMENT MARKERS

- CRYSTAL/CRYSTAL
- CRYSTAL/RED
- YELLOW/YELLOW

PAVEMENT MARKING SYMBOLS

- PAVEMENT MARKING SYMBOLS


TEMPORARY AND FINAL PAVEMENT MARKING

SYMBOL	DESCRIPTION	PAY ITEM
PA	WHITE EDGELINE	PAINT (4")
PI	YELLOW DOUBLE CENTER LINE	

8/17/99
 REVISIONS
 REVIEW: _____
 CONCUR: _____
 REVISE: _____
 VERIFY: _____
 QA/QC STAGE: _____

HNTB
 HNTB NORTH CAROLINA, P.C.
 343 E. Six Forks Road, Suite 200
 Raleigh, North Carolina 27609
 NC License No: C-1554

APPROVED: *Phonda B. Early* DATE: 1-9-13
 SEAL
 NORTH CAROLINA PROFESSIONAL ENGINEER
 023521
 PHONDA B. EARLY

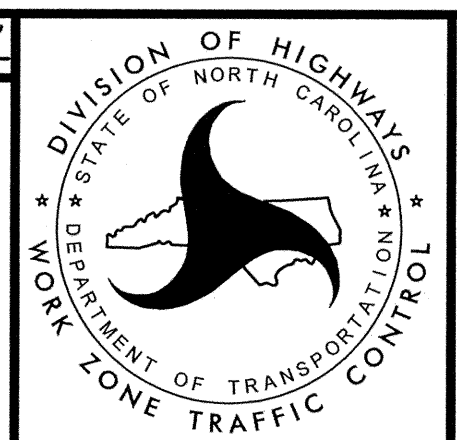

TRANSPORTATION MANAGEMENT PLAN
 ROADWAY STANDARD DRAWINGS & LEGENDS

GENERAL NOTES

HNTB HNTB NORTH CAROLINA, P.C.
343 E. Six Forks Road, Suite 200
Raleigh, North Carolina 27609
NC License No: C-1554

PROJ. REFERENCE NO.	SHEET NO.
17BP.3.R.1	TMP-2

CHANGES MAY BE REQUIRED WHEN PHYSICAL DIMENSIONS IN THE DETAIL DRAWINGS, STANDARD DETAILS AND ROADWAY DETAILS ARE NOT ATTAINABLE TO MEET FIELD CONDITIONS, OR RESULT IN DUPLICATE, OR UNDESIRED OVERLAPPING OF DEVICES. MODIFICATION MAY INCLUDE: MOVING, SUPPLEMENTING, COVERING OR REMOVAL OF DEVICES, AS DIRECTED BY THE ENGINEER.

THE FOLLOWING GENERAL NOTES APPLY AT ALL TIMES FOR THE DURATION OF THE CONSTRUCTION PROJECT, EXCEPT WHEN OTHERWISE NOTED IN THE PLAN, OR DIRECTED BY THE ENGINEER.

TIME RESTRICTIONS

A) DO NOT CLOSE OR NARROW TRAVEL LANES DURING HOLIDAYS AND SPECIAL EVENTS AS FOLLOWS:

ROAD NAME

NC 50 (-L-)

HOLIDAY

1. FOR ANY UNEXPECTED OCCURRENCE THAT CREATES UNUSUALLY HIGH TRAFFIC VOLUMES, AS DIRECTED BY THE ENGINEER.
2. FOR NEW YEAR'S, BETWEEN THE HOURS OF 7:00 A.M. DECEMBER 31ST TO 6:00 P.M. JANUARY 2ND. IF NEW YEAR'S DAY IS ON A FRIDAY, SATURDAY, SUNDAY OR MONDAY THEN UNTIL 6:00 P.M. THE FOLLOWING TUESDAY.
3. FOR EASTER, BETWEEN THE HOURS OF 7:00 A.M. THURSDAY AND 6:00 P.M. MONDAY.
4. FOR MEMORIAL DAY, BETWEEN THE HOURS OF 7:00 A.M. FRIDAY TO 6:00 P.M. TUESDAY.
5. FOR INDEPENDENCE DAY, BETWEEN THE HOURS OF 7:00 A.M. THE DAY BEFORE INDEPENDENCE DAY AND 6:00 P.M. THE DAY AFTER INDEPENDENCE DAY.

IF INDEPENDENCE DAY IS ON A FRIDAY, SATURDAY, SUNDAY OR MONDAY THEN BETWEEN THE HOURS OF 7:00 A.M. THE THURSDAY BEFORE INDEPENDENCE DAY AND 6:00 P.M. THE TUESDAY AFTER INDEPENDENCE DAY.
6. FOR LABOR DAY, BETWEEN THE HOURS OF 7:00 A.M. FRIDAY TO 6:00 P.M. TUESDAY.
7. FOR THANKSGIVING DAY, BETWEEN THE HOURS OF 7:00 A.M. TUESDAY TO 6:00 P.M. MONDAY.
8. FOR CHRISTMAS, BETWEEN THE HOURS OF 7:00 A.M. THE FRIDAY BEFORE THE WEEK OF CHRISTMAS DAY AND 6:00 P.M. THE FOLLOWING TUESDAY AFTER THE WEEK OF CHRISTMAS.

B) DO NOT CONDUCT ANY HAULING OPERATIONS AGAINST THE FLOW OF TRAFFIC OF AN OPEN TRAVELWAY UNLESS THE HAULING OPERATION IS PROTECTED BY BARRIER OR GUARDRAIL OR AS DIRECTED BY THE ENGINEER.

LANE AND SHOULDER CLOSURE REQUIREMENTS

- C) REMOVE LANE CLOSURE DEVICES FROM THE LANE WHEN WORK IS NOT BEING PERFORMED BEHIND THE LANE CLOSURE OR WHEN A LANE CLOSURE IS NO LONGER NEEDED OR AS DIRECTED BY THE ENGINEER.
- D) WHEN PERSONNEL AND/OR EQUIPMENT ARE WORKING WITHIN 15 FT OF AN OPEN TRAVEL LANE, CLOSE THE NEAREST OPEN SHOULDER USING ROADWAY STANDARD DRAWING NO. 1101.04 UNLESS THE WORK AREA IS PROTECTED BY BARRIER OR GUARDRAIL OR A LANE CLOSURE IS INSTALLED.
- E) WHEN PERSONNEL AND/OR EQUIPMENT ARE WORKING ON THE SHOULDER ADJACENT TO AN UNDIVIDED FACILITY AND WITHIN 5 FT OF AN OPEN TRAVEL LANE, CLOSE THE NEAREST OPEN TRAVEL LANE USING ROADWAY STANDARD DRAWING NO. 1101.02 UNLESS THE WORK AREA IS PROTECTED BY BARRIER OR GUARDRAIL.
- F) WHEN PERSONNEL AND/OR EQUIPMENT ARE WORKING WITHIN A LANE OF TRAVEL OF AN UNDIVIDED OR DIVIDED FACILITY, CLOSE THE LANE ACCORDING TO THE TRAFFIC CONTROL PLANS, ROADWAY STANDARD DRAWINGS OR AS DIRECTED BY THE ENGINEER. CONDUCT THE WORK SO THAT ALL PERSONNEL AND/OR EQUIPMENT REMAINS WITHIN THE CLOSED TRAVEL LANE.
- G) DO NOT WORK SIMULTANEOUSLY WITHIN 15 FT ON BOTH SIDES OF AN OPEN TRAVELWAY RAMP OR LOOP WITHIN THE SAME LOCATION UNLESS PROTECTED WITH GUARDRAIL OR BARRIER.
- H) DO NOT INSTALL MORE THAN ONE LANE CLOSURE IN ANY ONE DIRECTION ON -L- (NC 50).

PAVEMENT EDGE DROP OFF REQUIREMENTS

I) BACKFILL AT A 6:1 SLOPE UP TO THE EDGE AND ELEVATION OF EXISTING PAVEMENT IN AREAS ADJACENT TO AN OPENED TRAVEL LANE THAT HAS AN EDGE OF PAVEMENT DROP-OFF AS FOLLOWS:

BACKFILL DROP-OFFS THAT EXCEED 2 INCHES ON ROADWAYS WITH POSTED SPEED LIMITS OF 45 MPH OR GREATER.

BACKFILL DROP-OFFS THAT EXCEED 3 INCHES ON ROADWAYS WITH POSTED SPEED LIMITS LESS THAN 45 MPH.

BACKFILL WITH SUITABLE COMPACTED MATERIAL, AS APPROVED BY THE ENGINEER, AT NO EXPENSE TO THE DEPARTMENT.

J) DO NOT EXCEED A DIFFERENCE OF 2 INCHES IN ELEVATION BETWEEN OPEN LANES OF TRAFFIC FOR NOMINAL LIFTS OF 1.5 INCHES. INSTALL ADVANCE WARNING "UNEVEN LANES" SIGNS (W8-11) 500' IN ADVANCE AND A MINIMUM OF EVERY HALF MILE THROUGHOUT THE UNEVEN AREA.

TRAFFIC PATTERN ALTERATIONS

K) NOTIFY THE ENGINEER TWENTY ONE (21) CALENDAR DAYS PRIOR TO ANY TRAFFIC PATTERN ALTERATION.

SIGNING

L) INSTALL ADVANCE WORK ZONE WARNING SIGNS WHEN WORK IS WITHIN 40 FT FROM THE EDGE OF TRAVEL LANE AND NO MORE THAN THREE (3) DAYS PRIOR TO THE BEGINNING OF CONSTRUCTION.

M) ENSURE ALL NECESSARY SIGNING IS IN PLACE PRIOR TO ALTERING ANY TRAFFIC PATTERN.

N) INSTALL BLACK ON ORANGE "DIP" SIGNS (W8-2) AND/OR "BUMP" SIGNS (W8-1) 500' IN ADVANCE OF THE UNEVEN AREA, OR AS DIRECTED BY THE ENGINEER.

TRAFFIC CONTROL DEVICES

O) WHEN LANE CLOSURES ARE NOT IN EFFECT, SPACE CHANNELIZING DEVICES IN WORK AREAS NO GREATER IN FEET THAN TWICE THE POSTED SPEED LIMIT (MPH), EXCEPT 10 FT ON-CENTER IN RADII, AND 3 FT OFF THE EDGE OF AN OPENED TRAVELWAY. REFER TO STANDARD SPECIFICATIONS FOR ROADS AND STRUCTURES SECTIONS 1130 (DRUMS), 1135 (CONES) AND 1180 (SKINNY DRUMS) FOR ADDITIONAL REQUIREMENTS.

P) PLACE TYPE III BARRICADES, WITH "ROAD CLOSED" SIGN R11-2 ATTACHED, OF SUFFICIENT LENGTH TO CLOSE ENTIRE ROADWAY.

PAVEMENT MARKINGS AND MARKERS

Q) INSTALL TEMPORARY PAVEMENT MARKINGS AND TEMPORARY PAVEMENT MARKERS ON INTERIM LAYERS OF PAVEMENT AS FOLLOWS:

ROAD NAME	MARKING	MARKERS
NC 50	PAINT	TEMPORARY RAISED

R) PLACE ONE APPLICATION OF PAINT FOR TEMPORARY TRAFFIC PATTERNS. PLACE A SECOND APPLICATION OF PAINT SIX (6) MONTHS AFTER THE INITIAL APPLICATION AND EVERY SIX MONTHS AS DIRECTED BY THE ENGINEER.

S) INSTALL PAVEMENT MARKINGS ON THE FINAL SURFACE AS FOLLOWS:

ROAD NAME	MARKING	MARKERS
NC 50	PAINT	RAISED

T) TIE PROPOSED PAVEMENT MARKING LINES TO EXISTING PAVEMENT MARKING LINES.

U) REMOVE/REPLACE ANY CONFLICTING/DAMAGED PAVEMENT MARKINGS AND MARKERS BY THE END OF EACH DAY'S OPERATION.

MISCELLANEOUS

V) IN THE EVENT A TIE-IN CANNOT BE MADE IN ONE DAY'S TIME, BRING THE TIE-IN AREA TO AN APPROPRIATE ROADWAY ELEVATION AS DETERMINED BY THE ENGINEER. PLACE BLACK ON ORANGE "LOOSE GRAVEL" SIGNS (W8-7) AND BLACK ON ORANGE "PAVEMENT ENDS" SIGNS (W8-3) AND RESPECTIVELY IN ADVANCE OF THE UNEVEN AREAS. USE DRUMS TO DELINEATE THE EDGE OF ROADWAY ALONG UNPAVED AREAS.

PHASING

NOTE: COMPLETE ANY PROPOSED WIDENING IN SUCH A MANNER THAT PONDING OF WATER WILL NOT OCCUR IN THE TRAVEL LANE.

PHASE I

STEP 1: INSTALL ADVANCED WORK ZONE WARNING SIGNS ON -L- (NC 50) AS SHOWN ON ROADWAY STANDARD DRAWING 1101.01 (SHEET 3 OF 3).

STEP 2: USING ROADWAY STANDARD DRAWING 1101.02 (SHEET 1 OF 15), PLACE TEMPORARY PAVEMENT WIDENING AND PCB WITH CRASH CUSHIONS AS SHOWN ON TMP-3.

STEP 3: INSTALL SHORING AS SHOWN ON TMP-3.

STEP 4: BEHIND BARRIER, COMPLETE UNDERCUT EXCAVATION, REPLACE WITH SUITABLE MATERIAL. REMOVE SHORING.

STEP 5: AWAY FROM TRAFFIC, BEGIN CONSTRUCTION OF -L- AND PROPOSED STRUCTURE FROM STA 20+50+/- TO STA 28+50+/- UP TO BUT NOT INCLUDING THE FINAL LAYER OF SURFACE COURSE. (SEE TMP-4)

STEP 6: USING ROADWAY STANDARD DRAWING 1101.02 (SHEET 1 OF 15), REMOVE PCB AND WEDGE & WIDEN -L- FROM STA 13+80+/- TO STA 20+50+/- AND FROM STA 28+50 +/- TO STA 35+60+/- UP TO BUT NOT INCLUDING THE FINAL LAYER OF SURFACE COURSE. COMPLETE WORK BEGUN IN STEP 5. (SEE TMP-4)

STEP 7: PLACE TEMPORARY PAVEMENT MARKING AND SHIFT TRAFFIC TO NEW ALIGNMENT.

PHASE II

STEP 1: USING ROADWAY STANDARD DRAWING 1101.02 (SHEET 1 OF 15) AND FLAGGERS, WITH TRAFFIC SHIFTED TO THE NEW ALIGNMENT, REMOVE EXISTING PAVEMENT AND STRUCTURE.



STEP 2: USING ROADWAY STANDARD DRAWING 1101.02 (SHEET 1 OF 15) AND FLAGGERS, PLACE THE FINAL LAYER OF SURFACE COURSE ON -L- FROM STA 13+80+/- TO STA 35+60+/- . PLACE FINAL MARKINGS AND MARKERS.

		<h1 style="margin: 0;">TRANSPORTATION OPERATIONS PLAN</h1>
--	--	--

SYSTEM TIME: 1/9/13 10:58:11 AM
 USER: JLN
 FILE: 17BP.3.R.1.TMP-2.DWG

TEMPORARY SHORING

- ① FROM -L- STA 20+37+/- (12' RT) TO STA 21+25+/- (16' RT)
EST. LENGTH 88'; AVG. HEIGHT: 9.7'
- ② FROM -L- STA 21+25+/- (16' RT) TO STA 24+51+/- (19' RT)
EST. LENGTH 326'; AVG. HEIGHT: 8.9'
- ③ FROM -L- STA 25+55+/- (19' RT) TO STA 27+25+/- (17' RT)
EST. LENGTH 170'; AVG. HEIGHT: 12.5'
- ④ FROM -L- STA 27+25+/- (17' RT) TO STA 28+22+/- (12' RT)
EST. LENGTH 97'; AVG. HEIGHT: 9.8'

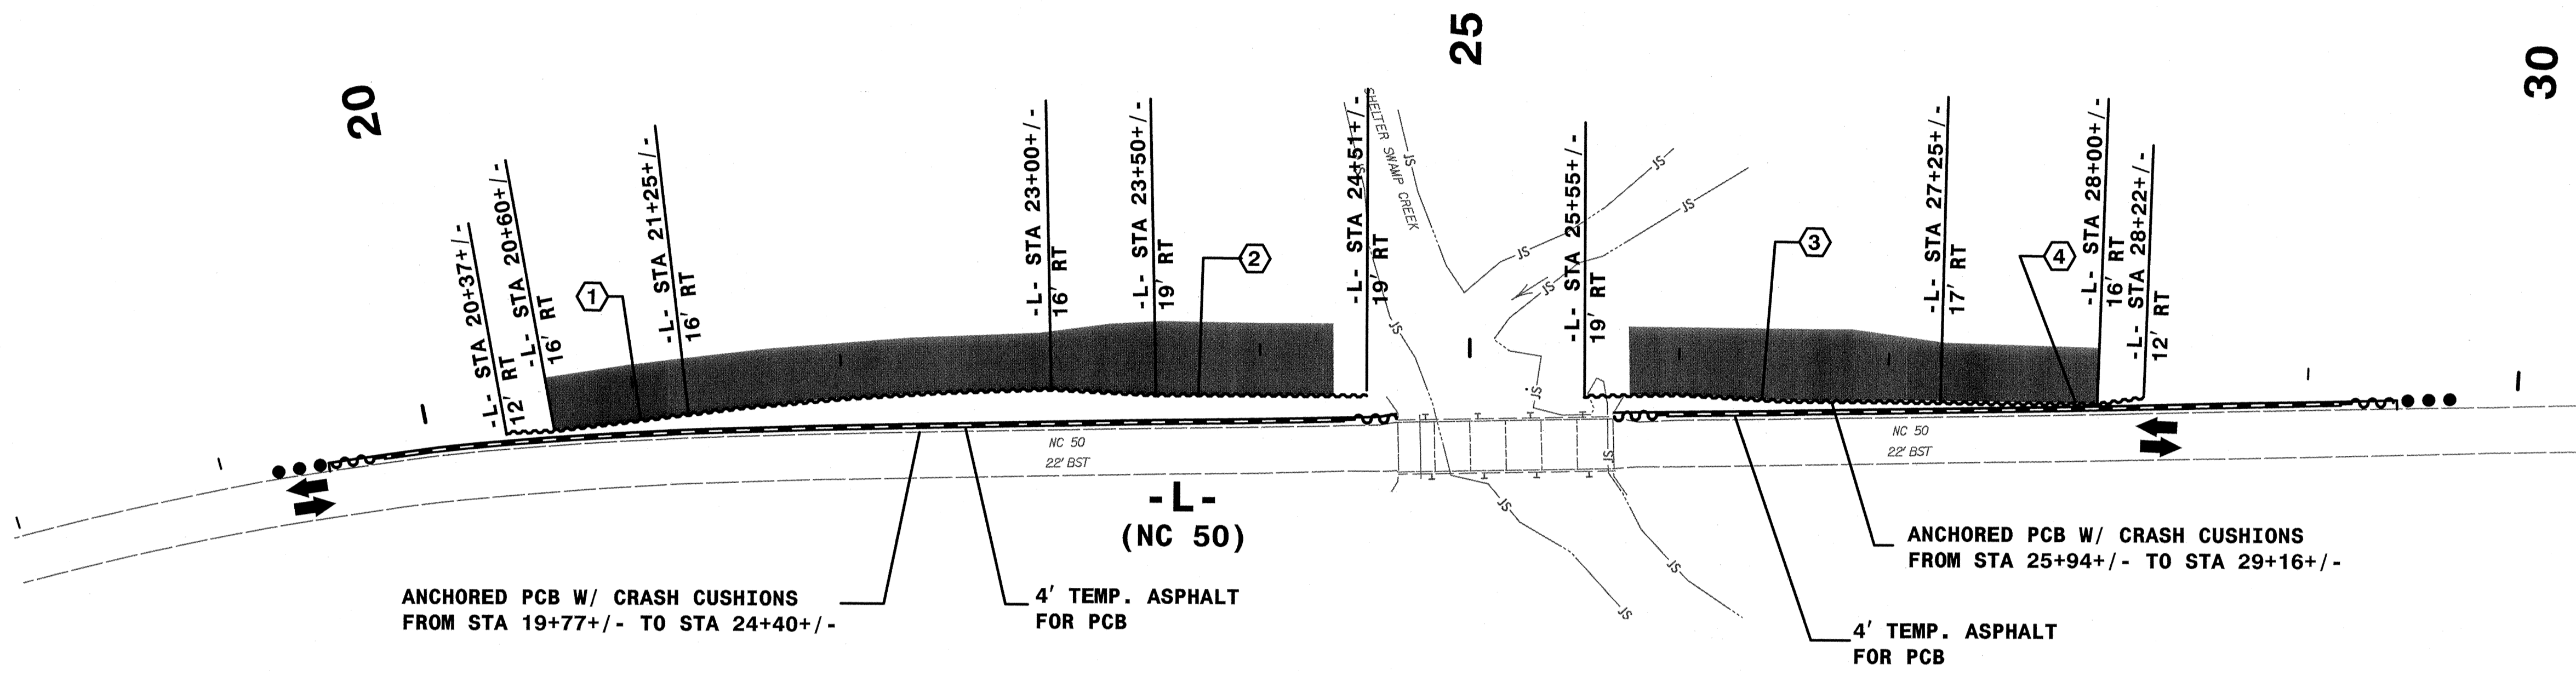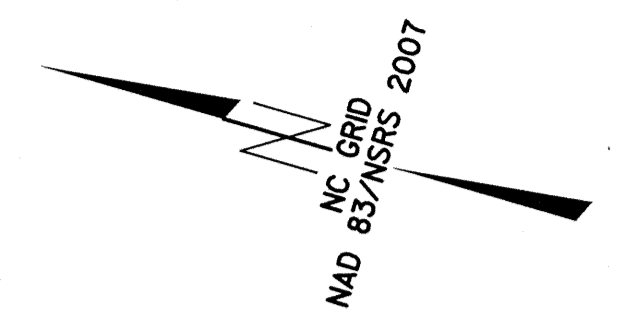

TEMPORARY SHORING NO. ①, ②, & ④

FOR TEMPORARY SHORING AND POSITIVE PROTECTION FOR TEMPORARY SHORING, SEE PLANS AND TEMPORARY SHORING PROVISION.

BEFORE BEGINNING TEMPORARY SHORING CONSTRUCTION, SURVEY EXISTING GROUND ELEVATIONS IN THE VICINITY OF SHORING LOCATIONS TO DETERMINE ACTUAL SHORING HEIGHTS.

USE STANDARD TEMPORARY SHORING FOR TEMPORARY SHORING FROM STATION 20+37 -L-, 12+/- FT RIGHT TO STATION 21+25 -L-, 16+/- FT RIGHT, STATION 21+25 -L-, 16+/- FT RIGHT TO STATION 24+51 -L-, 19+/- FT RIGHT & STATION 27+25 -L-, 17+/- FT RIGHT TO STATION 28+22 -L-, 12+/- FT RIGHT WITH PZ-27 OR EQUIVALENT SECTION MODULUS. SEE STANDARD DRAWING NO. 1801.01 FOR STANDARD TEMPORARY SHORING.

DO NOT USE A TEMPORARY WALL FOR TEMPORARY SHORING FROM STATION 20+37 -L-, 12+/- FT RIGHT TO STATION 21+25 -L-, 16+/- FT RIGHT, STATION 21+25 -L-, 16+/- FT RIGHT TO STATION 24+51 -L-, 19+/- FT RIGHT & STATION 27+25 -L-, 17+/- FT RIGHT TO STATION 28+22 -L-, 12+/- FT RIGHT.

TEMPORARY SHORING NO. ③

FOR TEMPORARY SHORING AND POSITIVE PROTECTION FOR TEMPORARY SHORING, SEE PLANS AND TEMPORARY SHORING PROVISION.

ANCHORED SHORING IS REQUIRED FOR TEMPORARY SHORING NO. 3 AND SHOULD BE DESIGNED BY CONTRACTOR USING THE SOIL PARAMETERS AND GROUNDWATER ELEVATION PROVIDED HEREIN.

BEFORE BEGINNING TEMPORARY SHORING CONSTRUCTION, SURVEY EXISTING GROUND ELEVATIONS IN THE VICINITY OF SHORING LOCATIONS TO DETERMINE ACTUAL SHORING HEIGHTS.


DESIGN TEMPORARY SHORING FROM STA 25+55 -L-, 19+/- FT RIGHT TO STATION 27+25 -L-, 17+/- FT RIGHT, FOR THE FOLLOWING SOIL PARAMETERS AND GROUNDWATER ELEVATION:
GROUNDWATER ELEVATION = 35 FT

FOR SOIL LAYER ABOVE BOTTOM OF UNDERCUT ELEVATION:
UNIT WEIGHT (γ) = 110 LB/CF
FRICTION ANGLE (ϕ) = 0 DEGREES
COHESION (c) = 150 LB/SF

FOR SOIL LAYER BELOW BOTTOM OF UNDERCUT ELEVATION:
UNIT WEIGHT (γ) = 110 LB/CF
FRICTION ANGLE (ϕ) = 10 DEGREES
COHESION (c) = 400 LB/SF

DRIVEN PILING FOR TEMPORARY SHORING FROM STATION 25+55 -L-, 19+/- FT RIGHT TO STATION 27+25 -L-, 17+/- FT RIGHT MAY NOT PENETRATE BELOW ELEVATION 10 FT DUE TO PRESENCE OF LIMESTONE LAYER.

DO NOT USE A TEMPORARY WALL FOR TEMPORARY SHORING FROM STATION 25+55 -L-, 19+/- FT RIGHT TO STATION 27+25 -L-, 17+/- FT RIGHT.

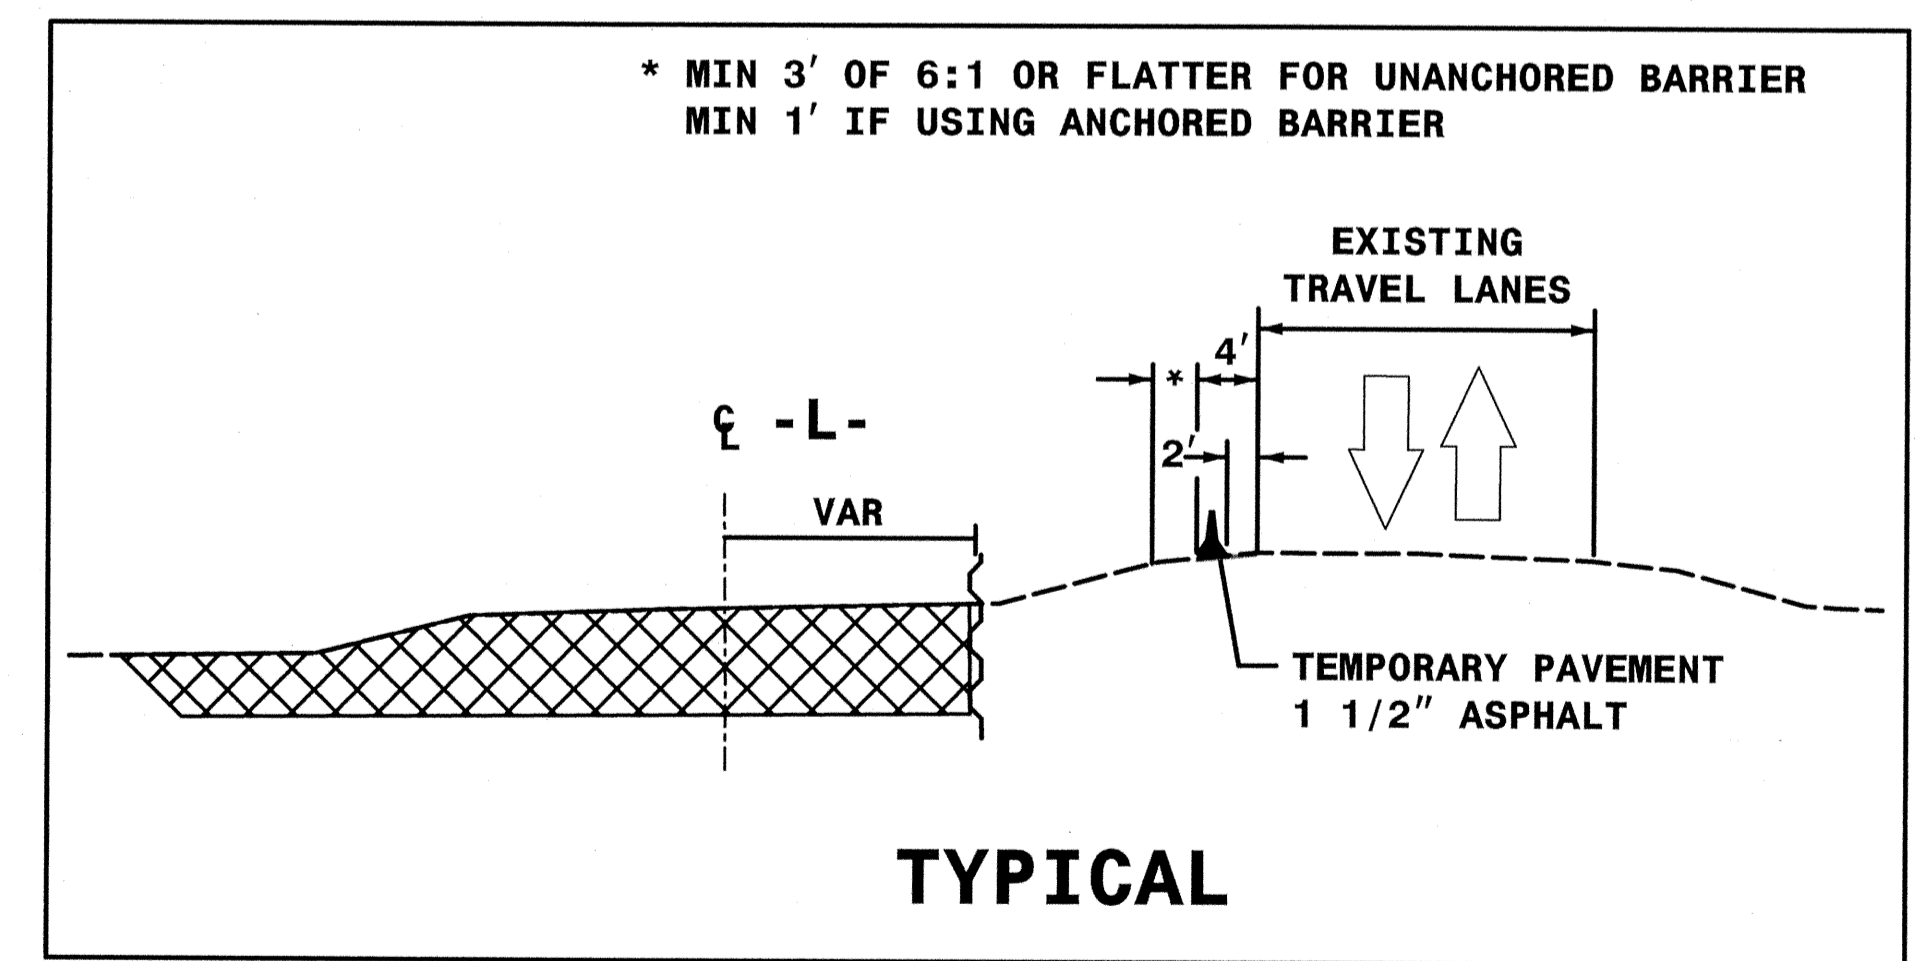

REVISIONS

QA/QC STAGE: _____

REVIEW: _____
CONCUR: _____
REVISE: _____
VERIFY: _____

APPROVED: *[Signature]* DATE: 1-9-13

TRANSPORTATION
MANAGEMENT PLAN

PHASE I
DETAIL

SHEET 1 OF 2

HNTB HNTB NORTH CAROLINA, P.C.
343 E. Six Forks Road, Suite 200
Raleigh, North Carolina 27609
NC License No: C-1554

8/17/99

REVISIONS

MATCHLINE
-L- STA 23+00+/-
SEE THIS SHEET

-L- STA 13+80+/-
BEGIN CONSTRUCTION

15

WEDGE AND WIDEN


-L-
(NC 50)

20

-L- STA 20+50+/-


NC GRID
MAD 83/NSRS 2007

MATCHLINE
-L- STA 23+00+/-
SEE THIS SHEET

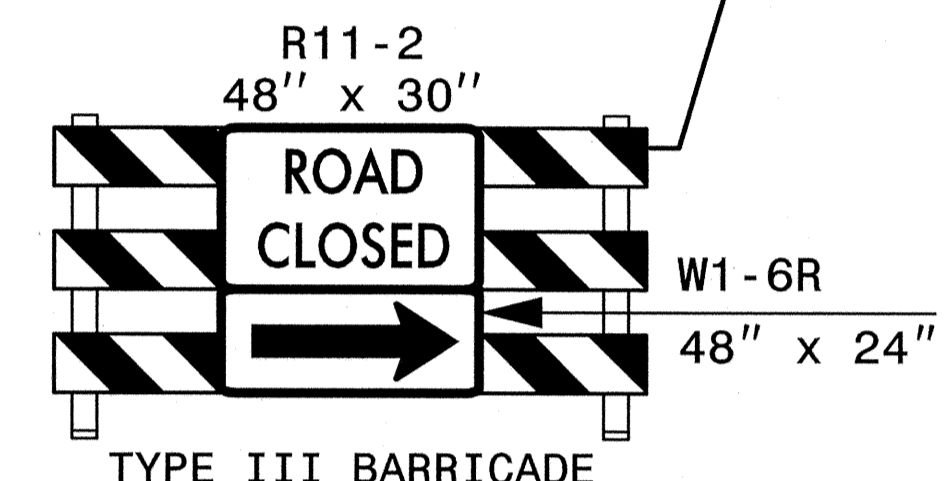

NC GRID
MAD 83/NSRS 2007

25

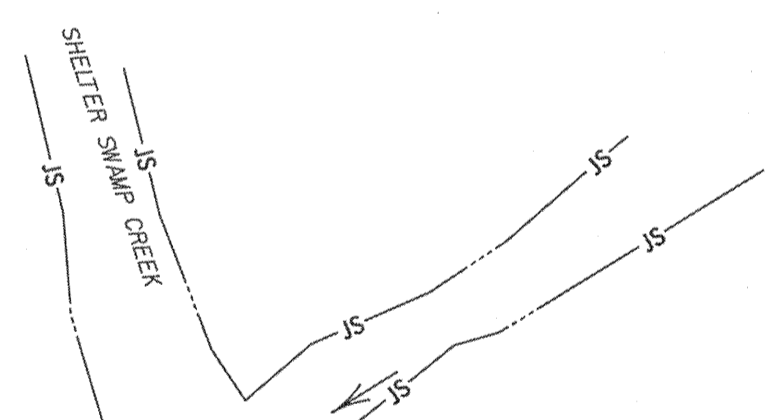


-L- STA 28+50+/-

30

WEDGE AND WIDEN

-L- STA 35+60+/-
END CONSTRUCTION

-L-
(NC 50)

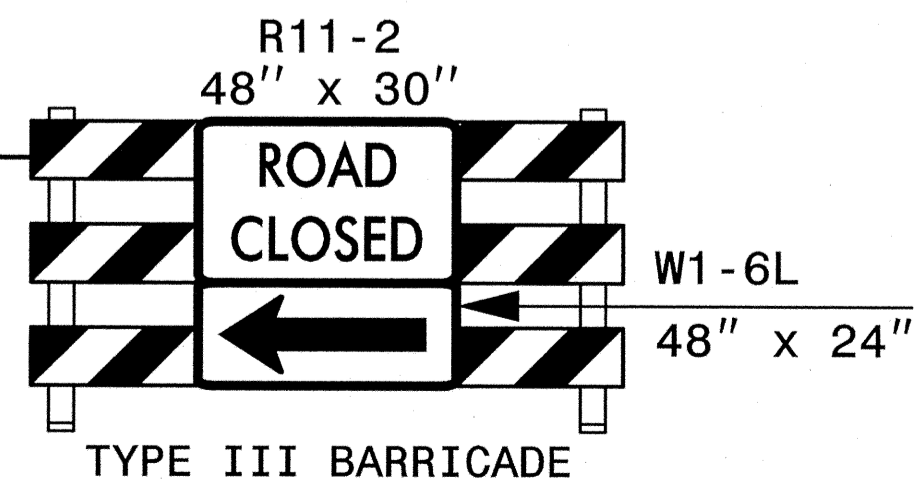

APPROVED: *[Signature]* DATE: 1-9-13



TRANSPORTATION
MANAGEMENT PLAN

PHASE I
DETAIL

SHEET 2 OF 2

HNTB
HNTB NORTH CAROLINA, P.C.
343 E. Six Forks Road, Suite 200
Raleigh, North Carolina 27609
NC License No: C-1554

GAQC STAGE:
REVIEW:
CONCUR:
REVISE:
VERIFY:

STATE	STATE PROJECT REFERENCE NO.	SHEET NO.	TOTAL SHEETS
N.C.	17BP.3.R.1	EC-1	8
STATE PROJ. NO.	F.A. PROJ. NO.	DESCRIPTION	

STATE OF NORTH CAROLINA
DIVISION OF HIGHWAYS
**PLAN FOR PROPOSED
HIGHWAY EROSION CONTROL**


**LOCATION: ONSLOW COUNTY BRIDGE NO. 26 OVER
SHELTER SWAMP CREEK ON NC HWY 50**

TYPE OF WORK: BRIDGE REPLACEMENT


EROSION AND SEDIMENT CONTROL MEASURES

Std. #	Description	Symbol
1630.03	Temporary Silt Ditch	— m —
1630.05	Temporary Diversion	— m —
1605.01	Temporary Silt Fence	
1606.01	Special Sediment Control Fence	▲▲▲▲▲▲▲▲
1622.01	Temporary Berms and Slope Drains	— m —
1630.01	Silt Basin Type B	▨
1633.01	Temporary Rock Silt Check Type-A	▨
	Temporary Rock Silt Check Type-A with Matting and Polyacrylamide (PAM)	▨
	Temporary Rock Silt Check Type-B	▨
	Wattle / Coir Fiber Wattle	— m —
	Wattle / Coir Fiber Wattle with Polyacrylamide (PAM)	— m —
1634.01	Temporary Rock Sediment Dam Type-A	▨
1634.02	Temporary Rock Sediment Dam Type-B	▨
1635.01	Rock Pipe Inlet Sediment Trap Type-A	⊓
1635.02	Rock Pipe Inlet Sediment Trap Type-B	⊓
1630.04	Stilling Basin	▭
1630.06	Special Stilling Basin	▭
	Rock Inlet Sediment Trap:	
1632.01	Type A	A
1632.02	Type B	B
1632.03	Type C	C
	Skimmer Basin	▭
	Tiered Skimmer Basin	▭
	Infiltration Basin	▭

TIP PROJECT: 17BP.3.R.1

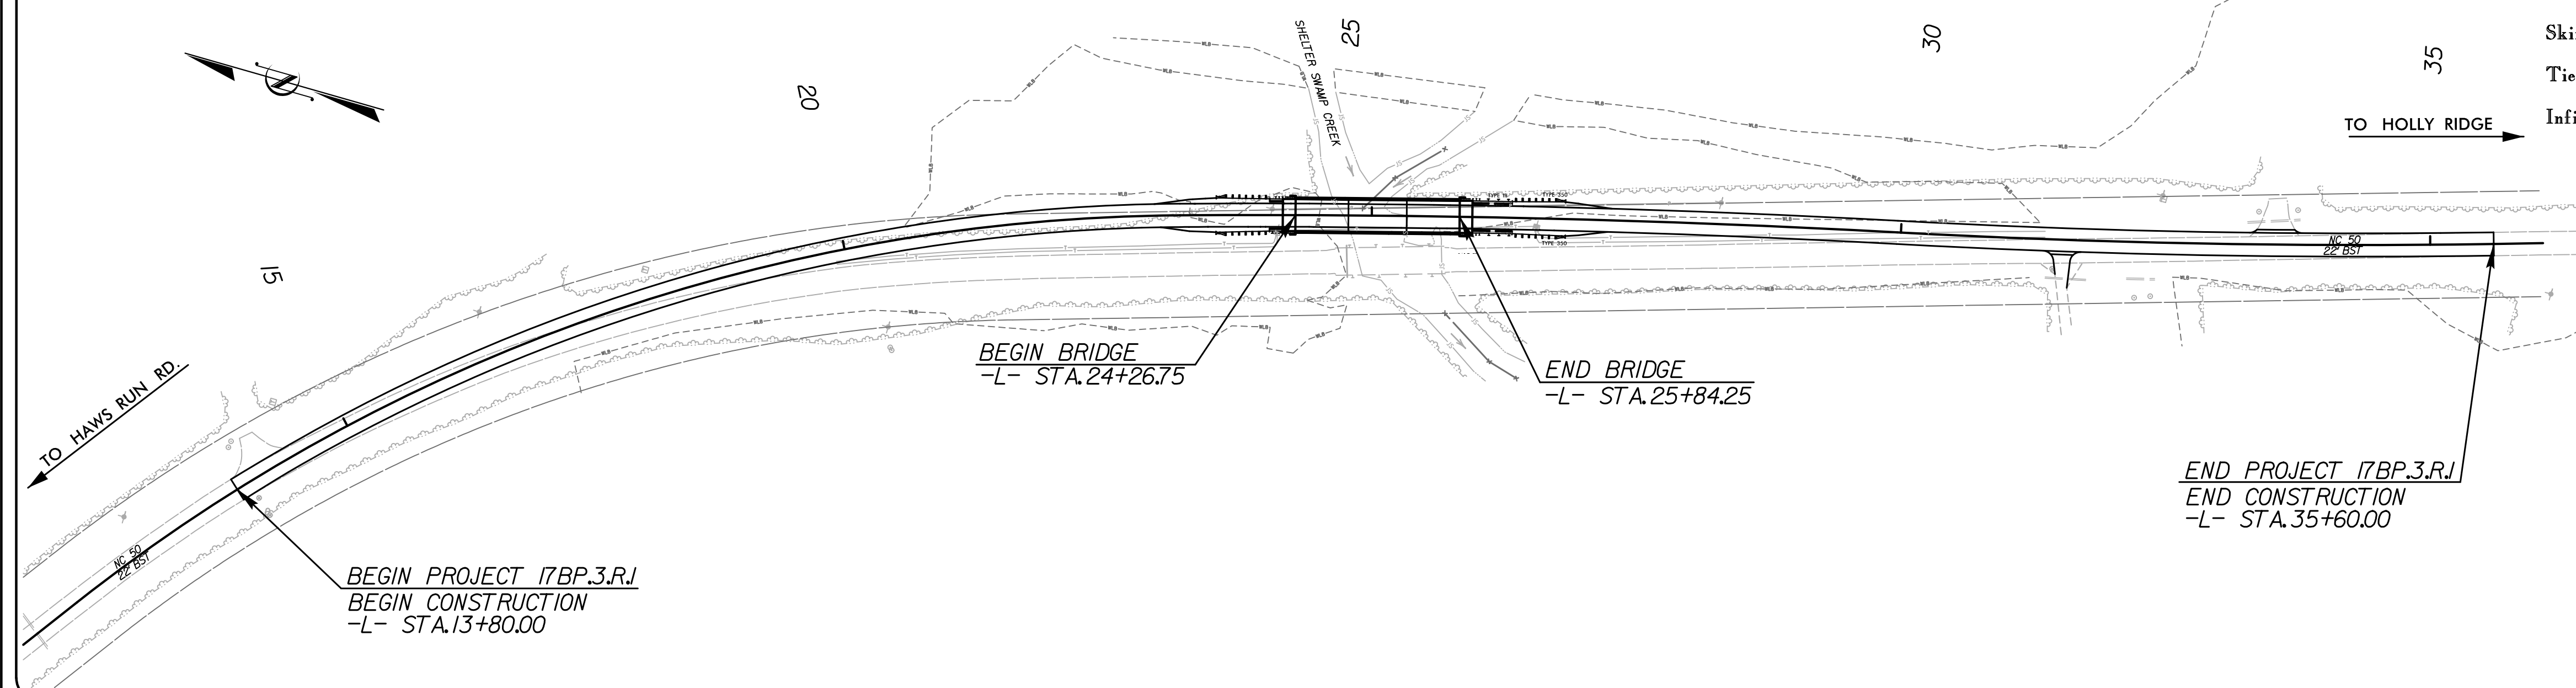

THIS PROJECT CONTAINS
EROSION CONTROL PLANS
FOR CLEARING AND
GRUBBING PHASE OF
CONSTRUCTION.

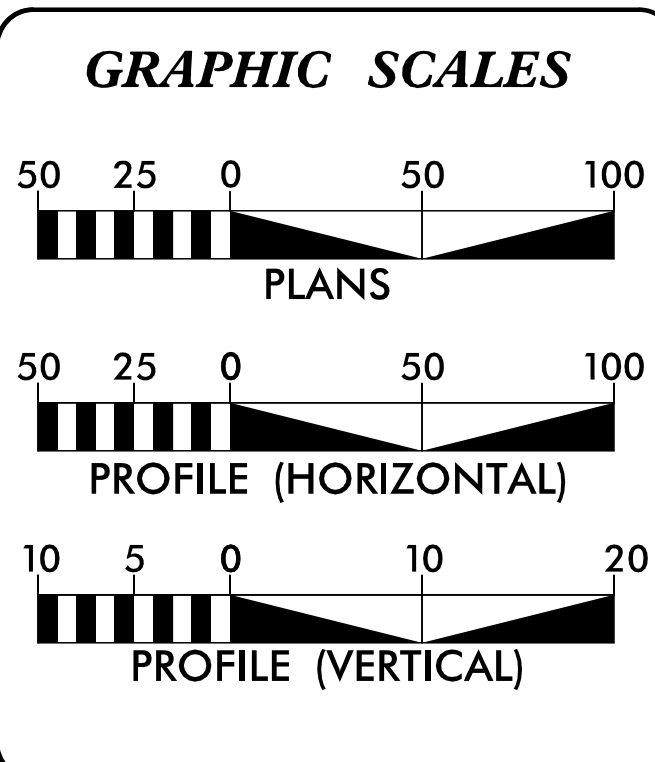

ROADSIDE ENVIRONMENTAL UNIT
DIVISION OF HIGHWAYS
STATE OF NORTH CAROLINA

THESE EROSION AND SEDIMENT CONTROL PLANS COMPLY WITH THE REGULATIONS SET FORTH BY THE NCG-010000 GENERAL CONSTRUCTION PERMIT EFFECTIVE AUGUST 3, 2011 ISSUED BY THE NORTH CAROLINA DEPARTMENT OF ENVIRONMENT AND NATURAL RESOURCES DIVISION OF WATER QUALITY.

Prepared In the Office of:

HNTB HNTB NORTH CAROLINA, P.C.
343 E. Six Forks Road, Suite 200
Raleigh, North Carolina 27609
NC License No: C-1554

2012 STANDARD SPECIFICATIONS

JAMES A. BYRD, P.E.
EROSION CONTROL
LEVEL III-A
CERTIFICATION #3543




Roadway Standard Drawings

The following roadway english standards as appear in "Roadway Standard Drawings"- Roadway Design Unit - N. C. Department of Transportation - Raleigh, N. C., dated January 2012 and the latest revision thereto are applicable to this project and by reference hereby are considered a part of these plans.

1604.01 Railroad Erosion Control Detail	1632.01 Rock Inlet Sediment Trap Type A
1605.01 Temporary Silt Fence	1632.02 Rock Inlet Sediment Trap Type B
1606.01 Special Sediment Control Fence	1632.03 Rock Inlet Sediment Trap Type C
1607.01 Gravel Construction Entrance	1633.01 Temporary Rock Silt Check Type A
1622.01 Temporary Berms and Slope Drains	1633.02 Temporary Rock Silt Check Type B
1630.01 Riser Basin	1634.01 Temporary Rock Sediment Dam Type A
1630.02 Silt Basin Type B	1634.02 Temporary Rock Sediment Dam Type B
1630.03 Temporary Silt Ditch	1635.01 Rock Pipe Inlet Sediment Trap Type A
1630.04 Stilling Basin	1635.02 Rock Pipe Inlet Sediment Trap Type B
1630.05 Temporary Diversion	1640.01 Coir Fiber Baffle
1630.06 Special Stilling Basin	1645.01 Temporary Stream Crossing
1631.01 Matting Installation	

B:\4937_A\m\ec.ec_tsh.dgn
*****USERNAME*****

COIR FIBER WATTLE DETAIL

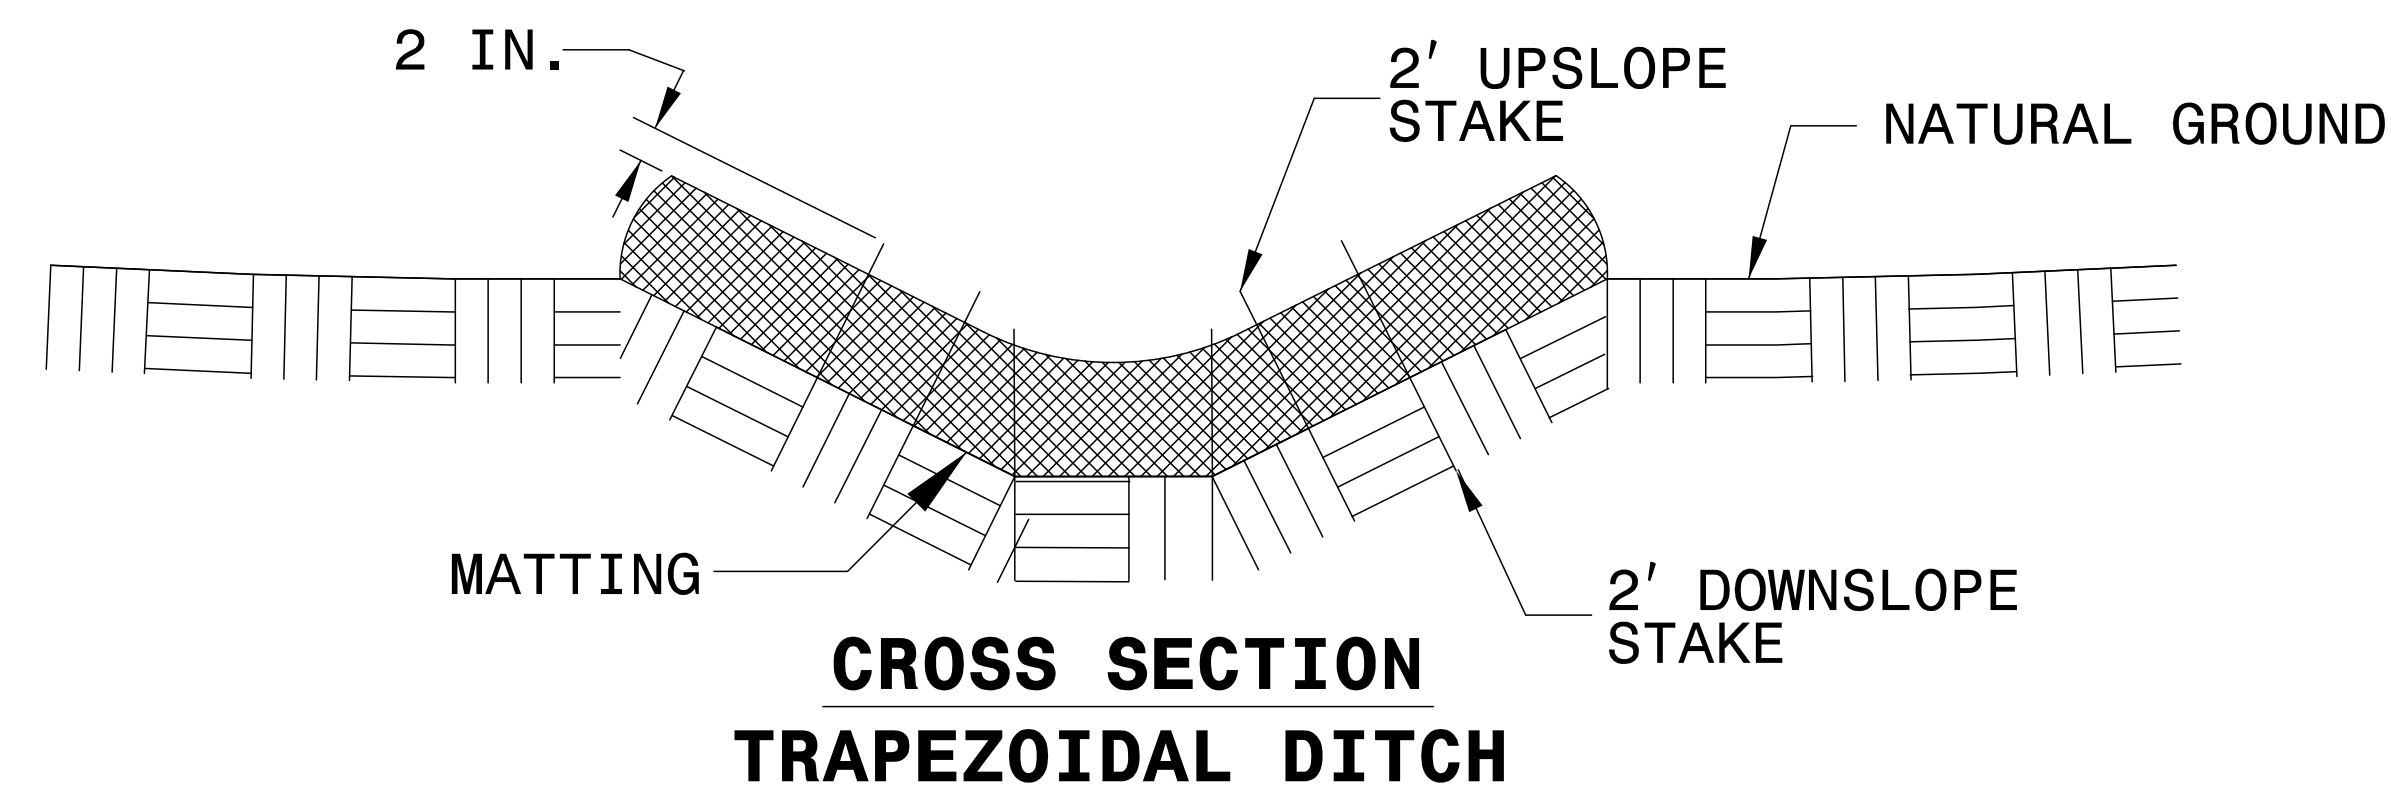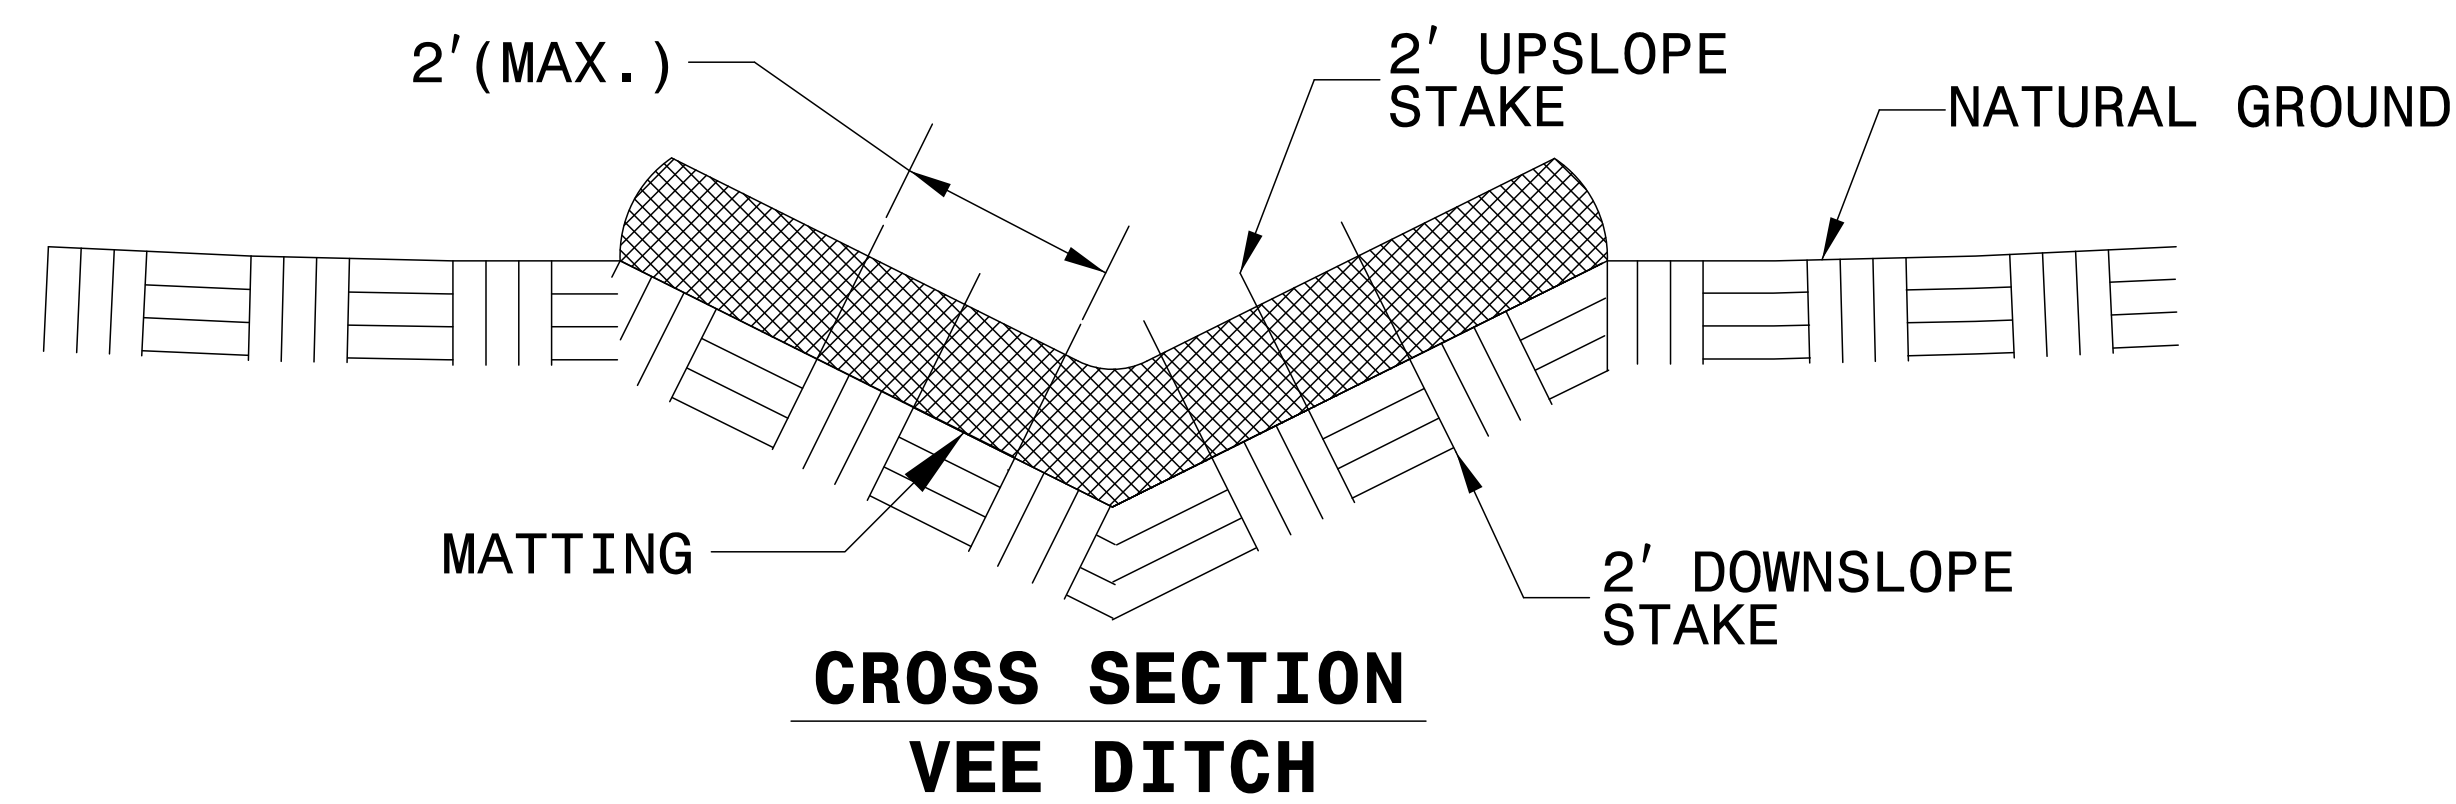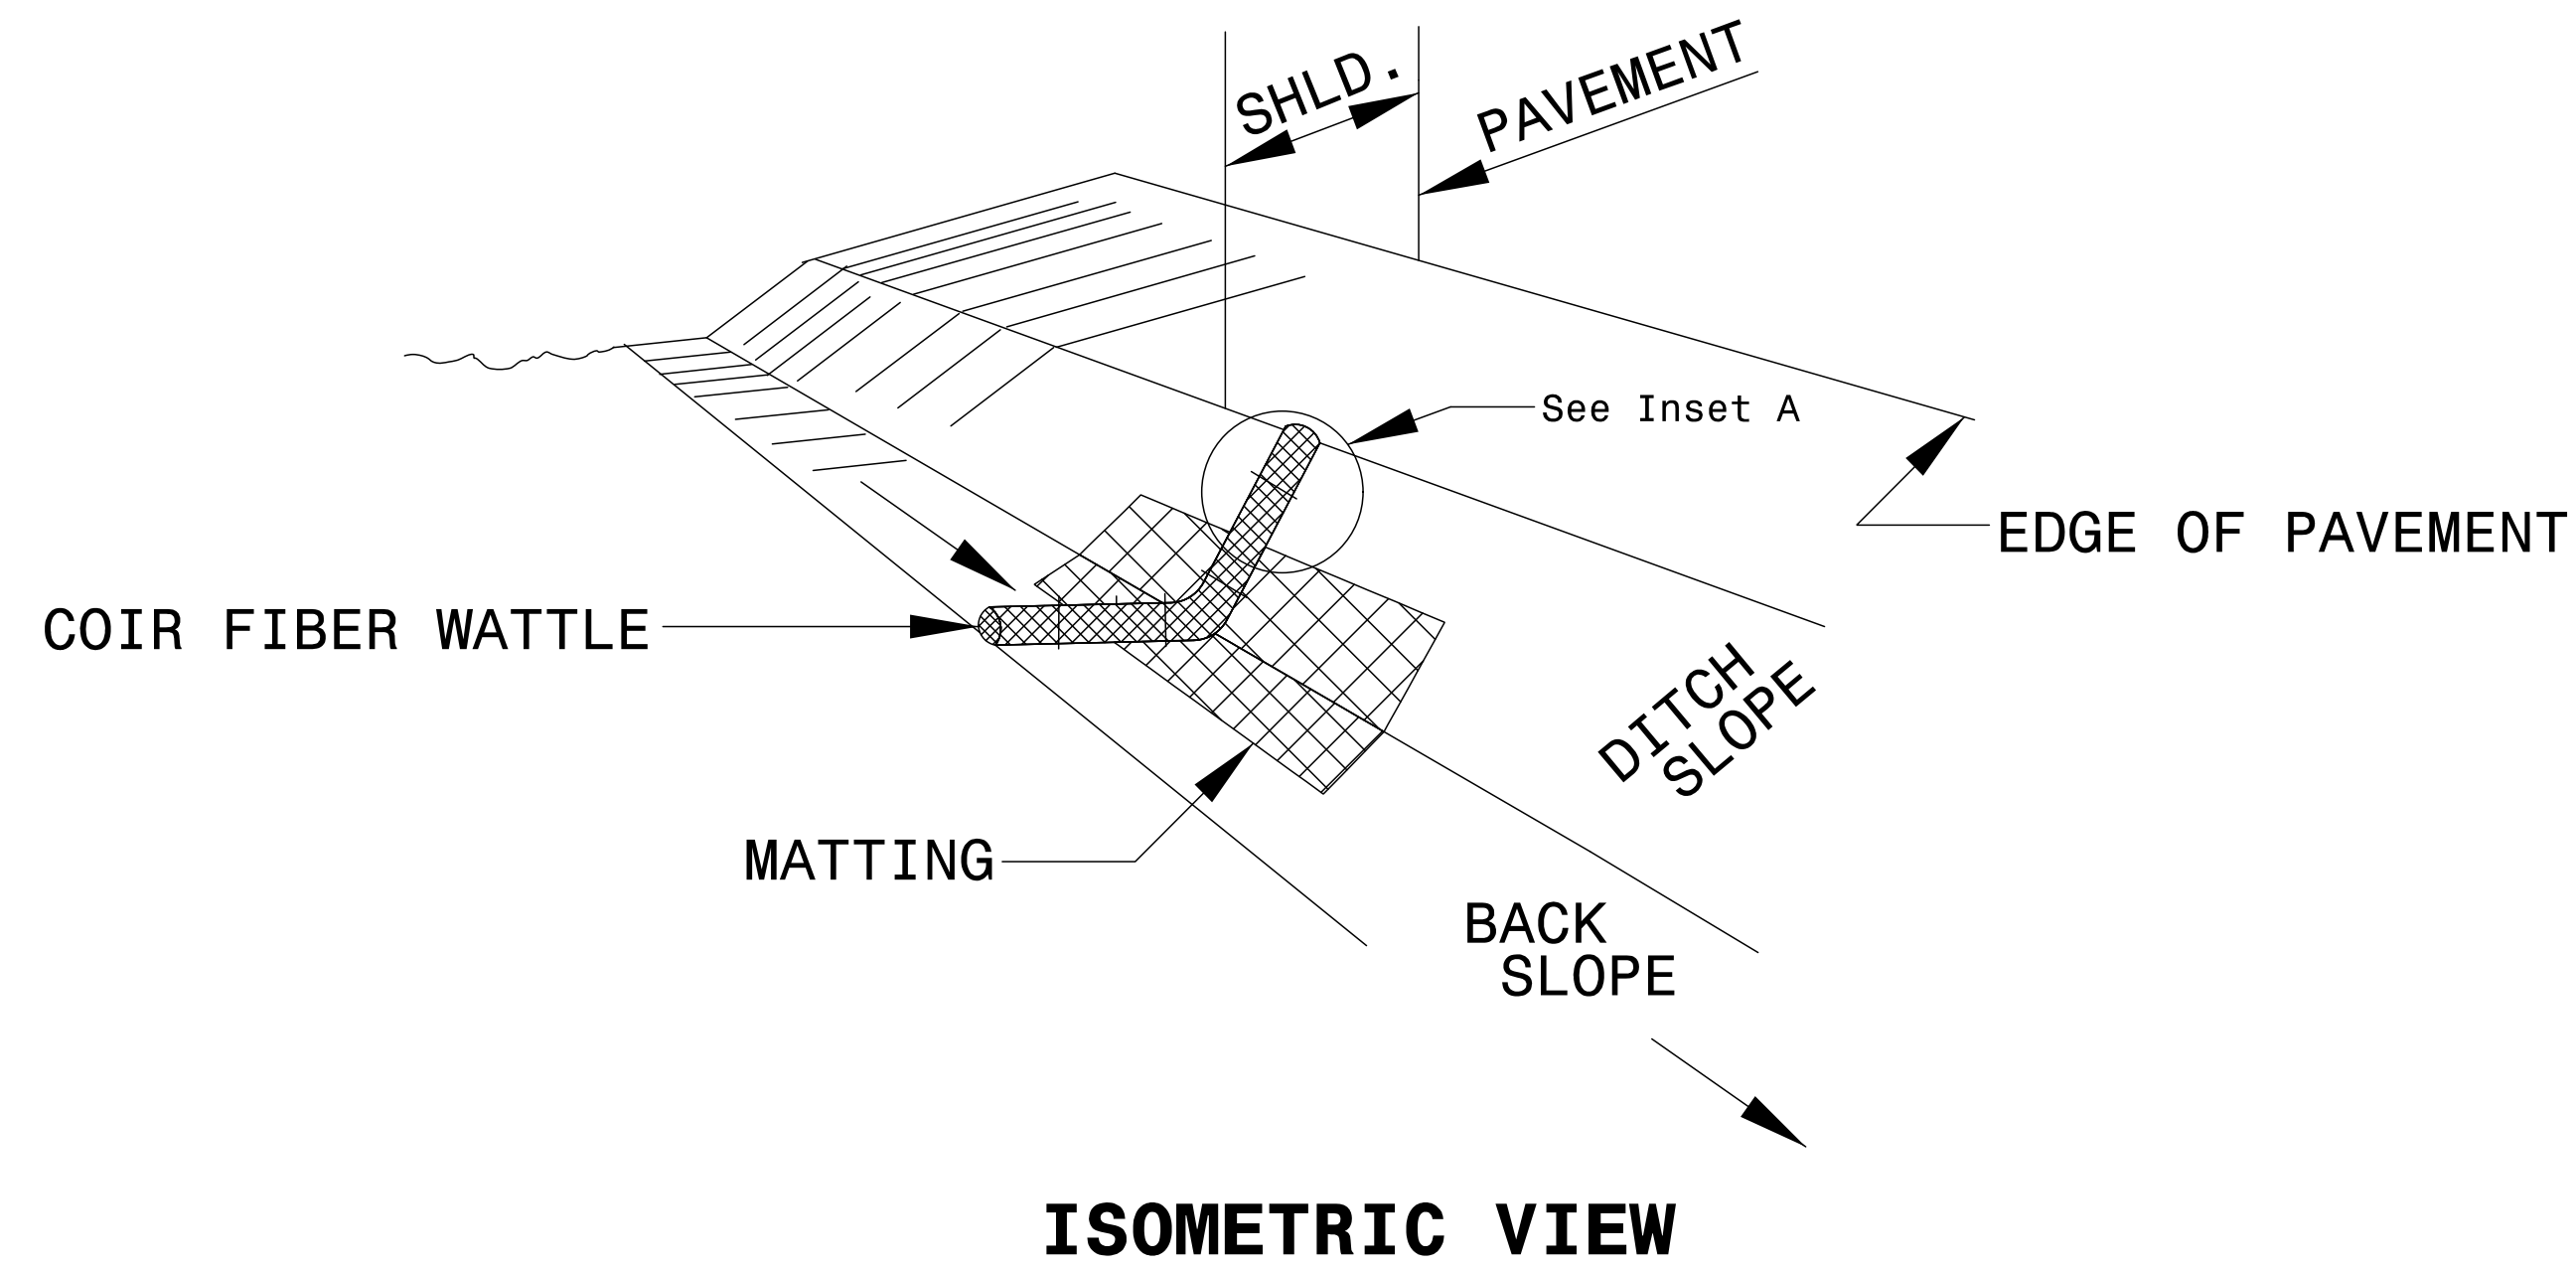

NOTES:

USE MINIMUM 12 IN. DIAMETER COIR FIBER (COCONUT FIBER) WATTLE.

USE 2 FT. WOODEN STAKES WITH A 2 IN. BY 2 IN. NOMINAL CROSS SECTION.




ONLY INSTALL WATTLE(S) TO A HEIGHT IN DITCH SO FLOW WILL NOT WASH AROUND WATTLE AND SCOUR DITCH SLOPES AND AS DIRECTED.

INSTALL A MINIMUM OF 2 UPSLOPE STAKES AND 4 DOWNSLOPE STAKES AT AN ANGLE TO WEDGE WATTLE TO BOTTOM OF DITCH.


PROVIDE STAPLES MADE OF 0.125 IN. DIAMETER STEEL WIRE FORMED INTO A U SHAPE NOT LESS THAN 12" IN LENGTH.

INSTALL STAPLES APPROXIMATELY EVERY 1 LINEAR FOOT ON BOTH SIDES OF WATTLE AND AT EACH END TO SECURE IT TO THE SOIL.


INSTALL MATTING IN ACCORDANCE WITH SECTION 1631 OF THE STANDARD SPECIFICATIONS.

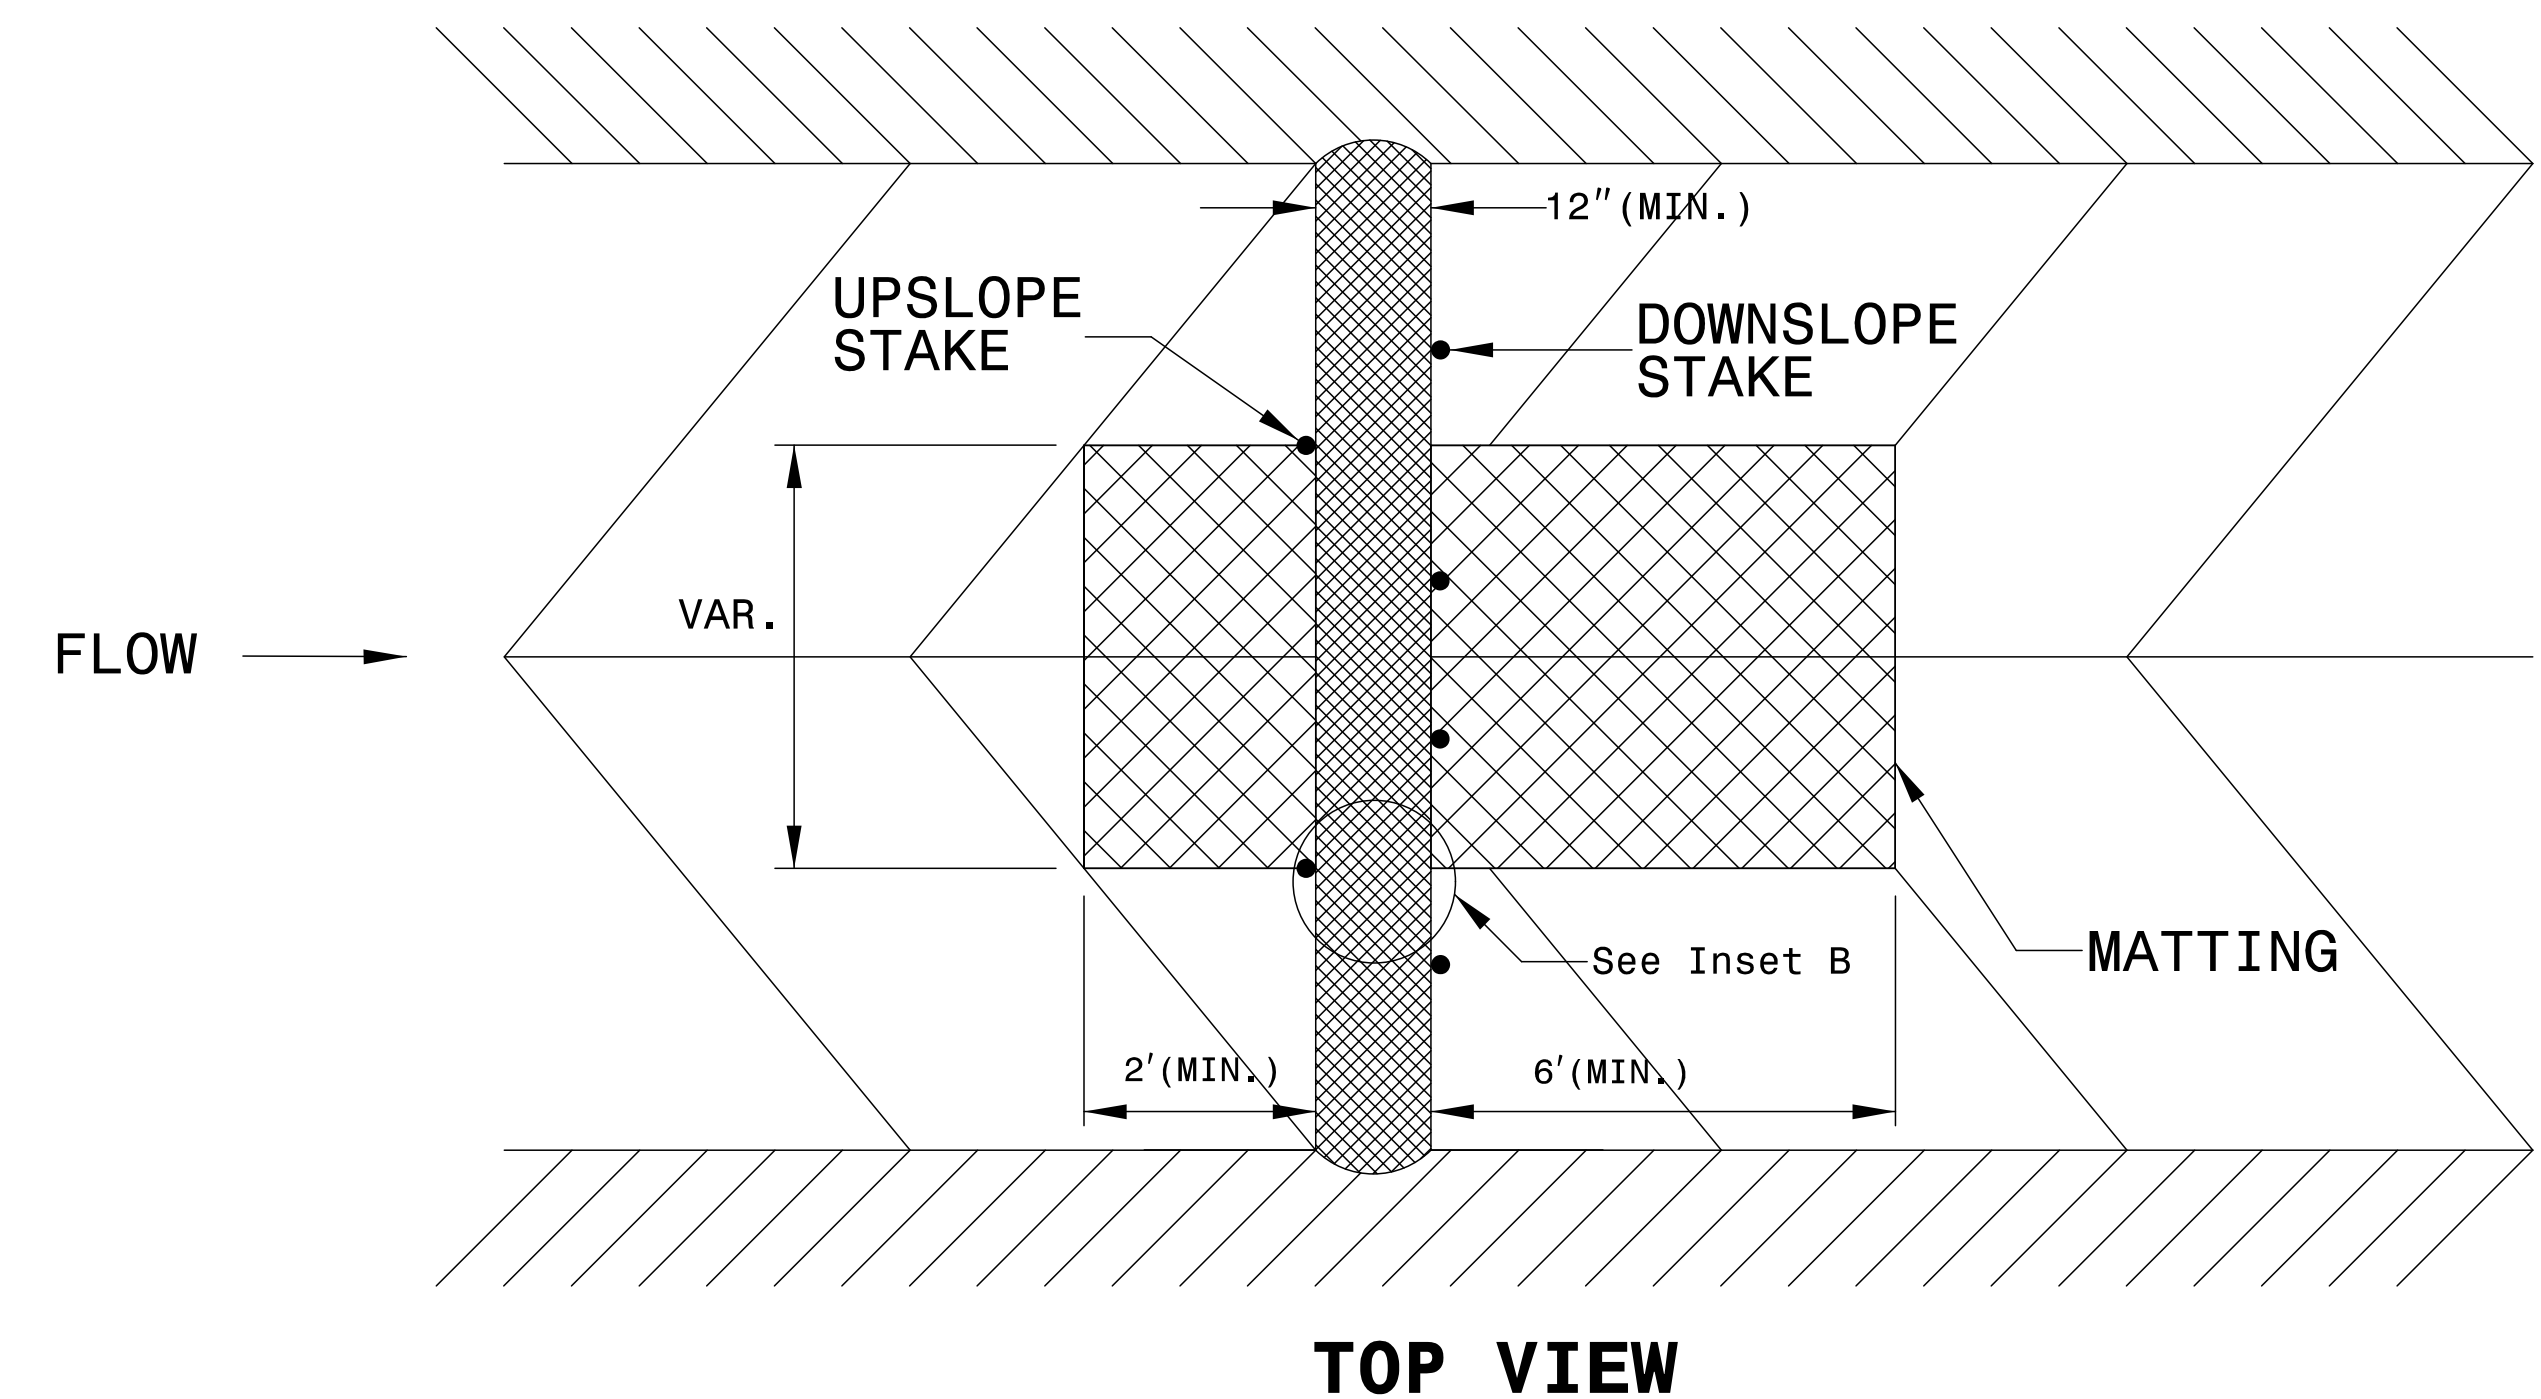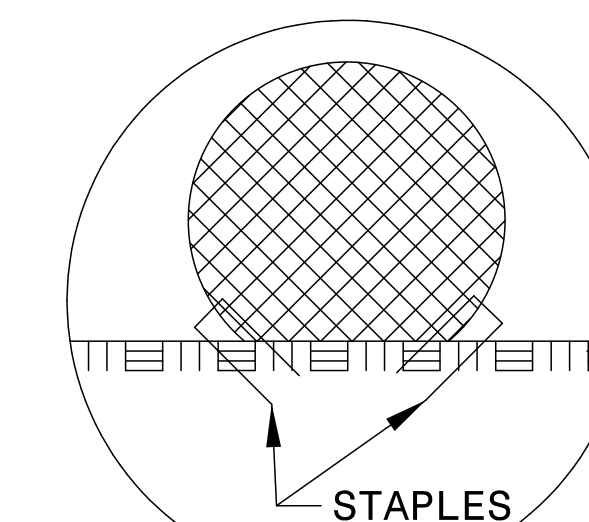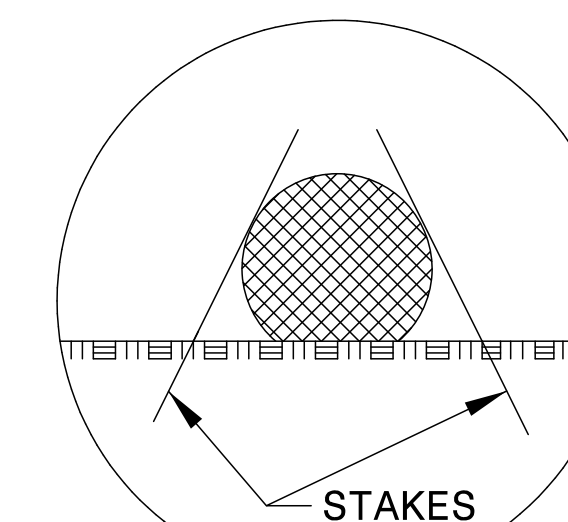

SILT FENCE COIR FIBER WATTLE BREAK DETAIL

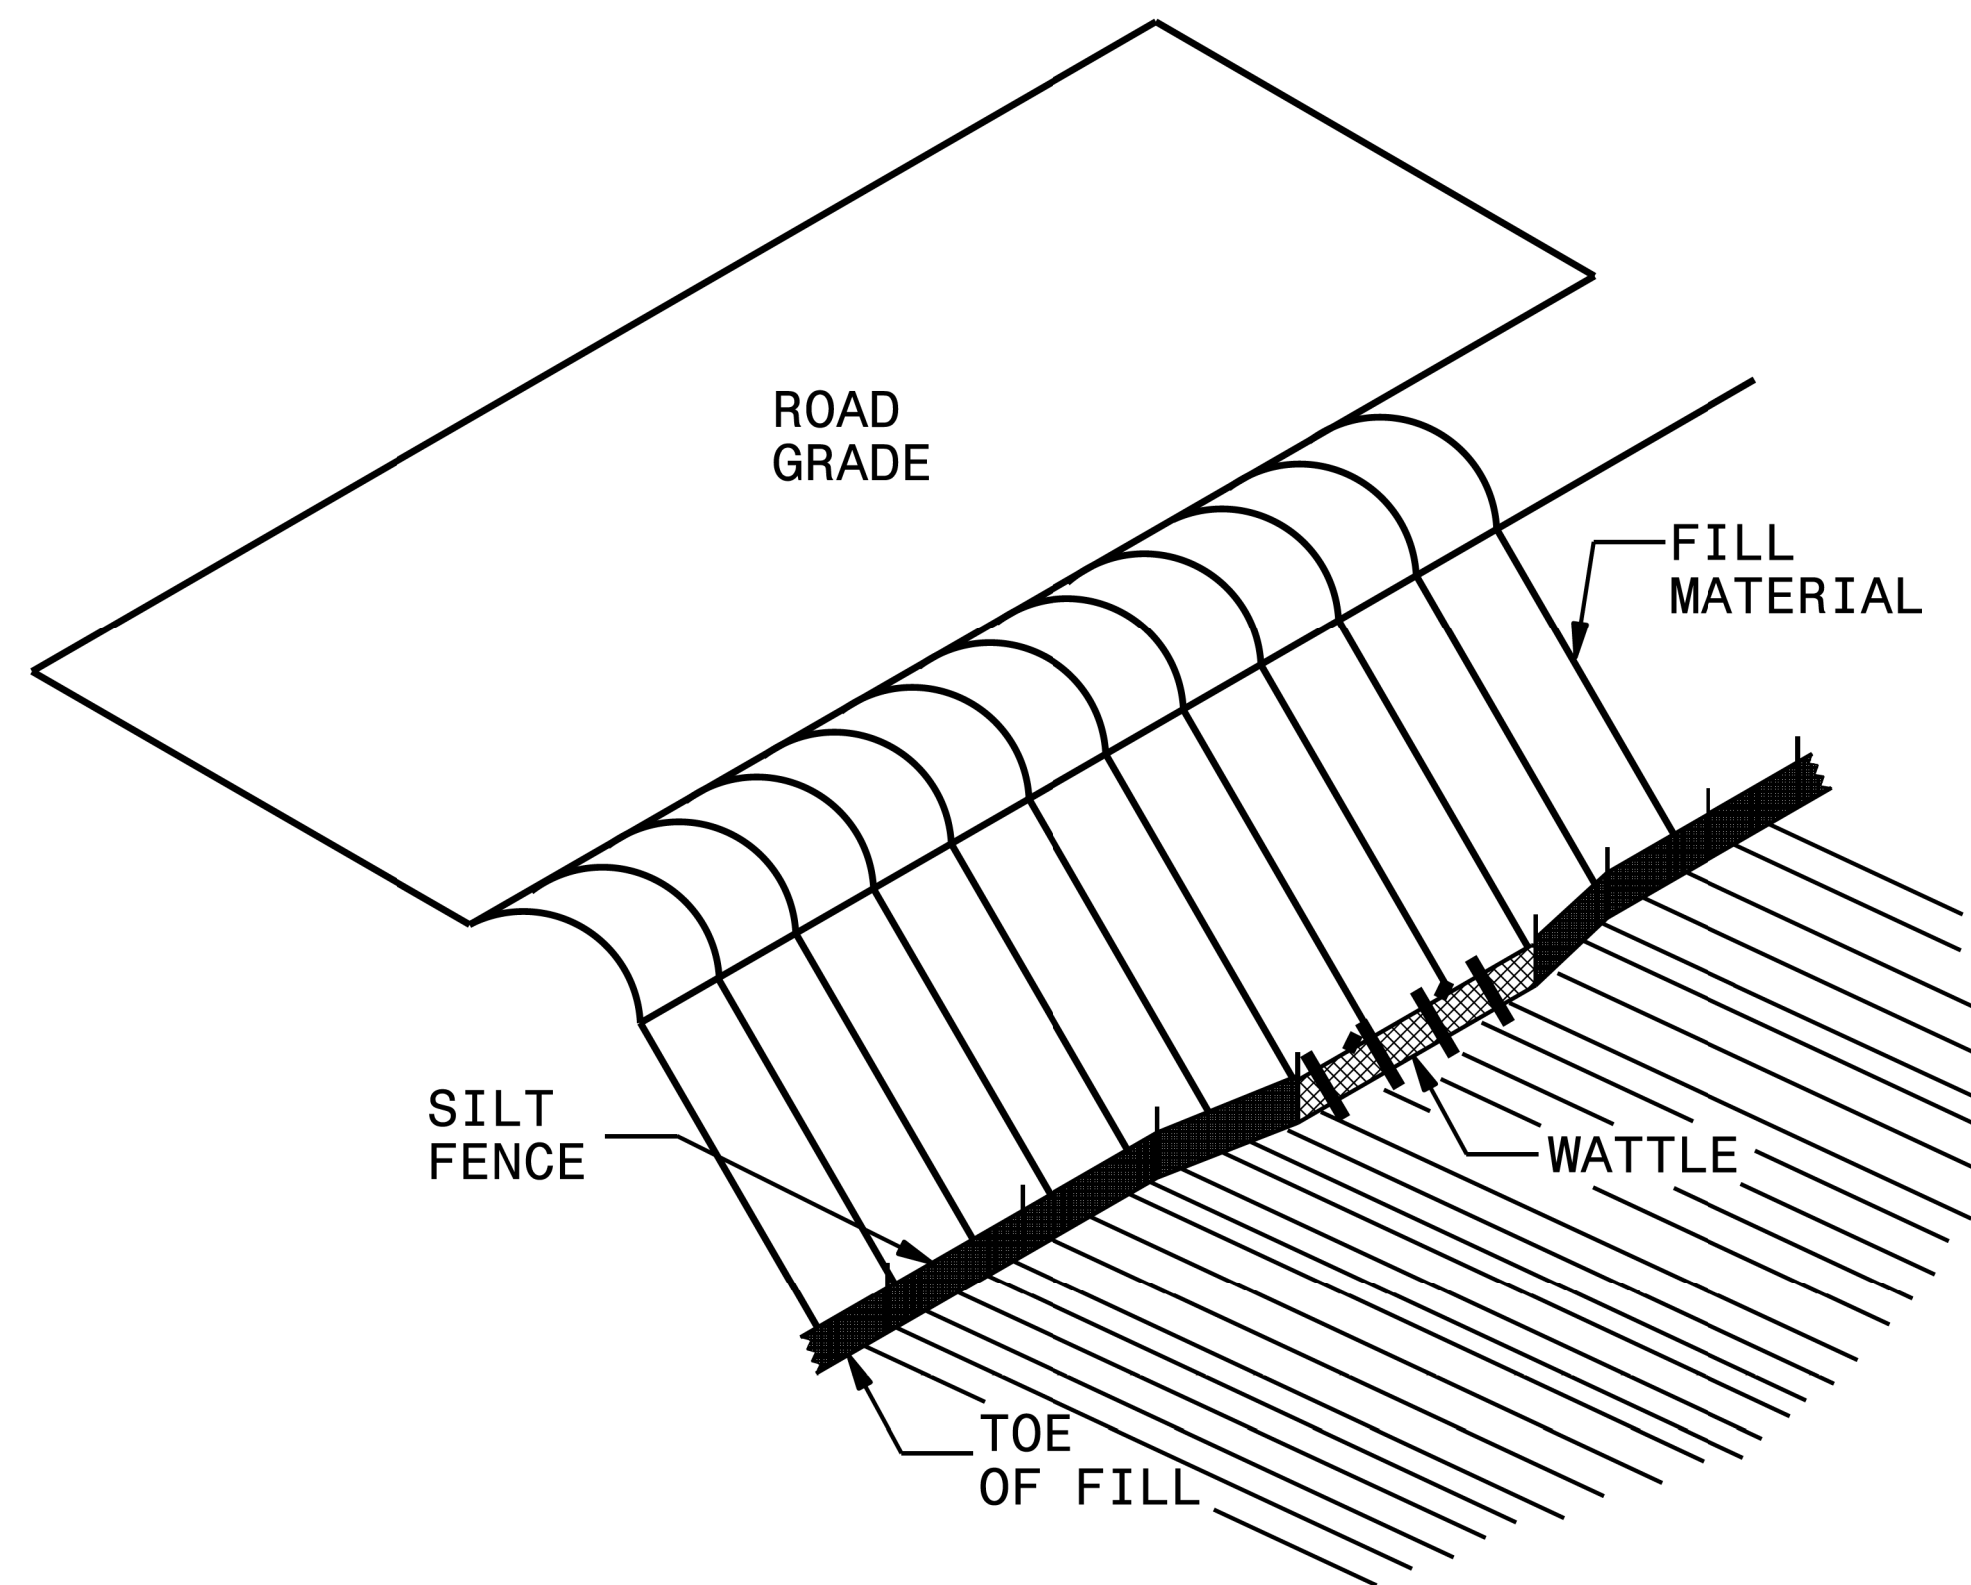

ISOMETRIC VIEW

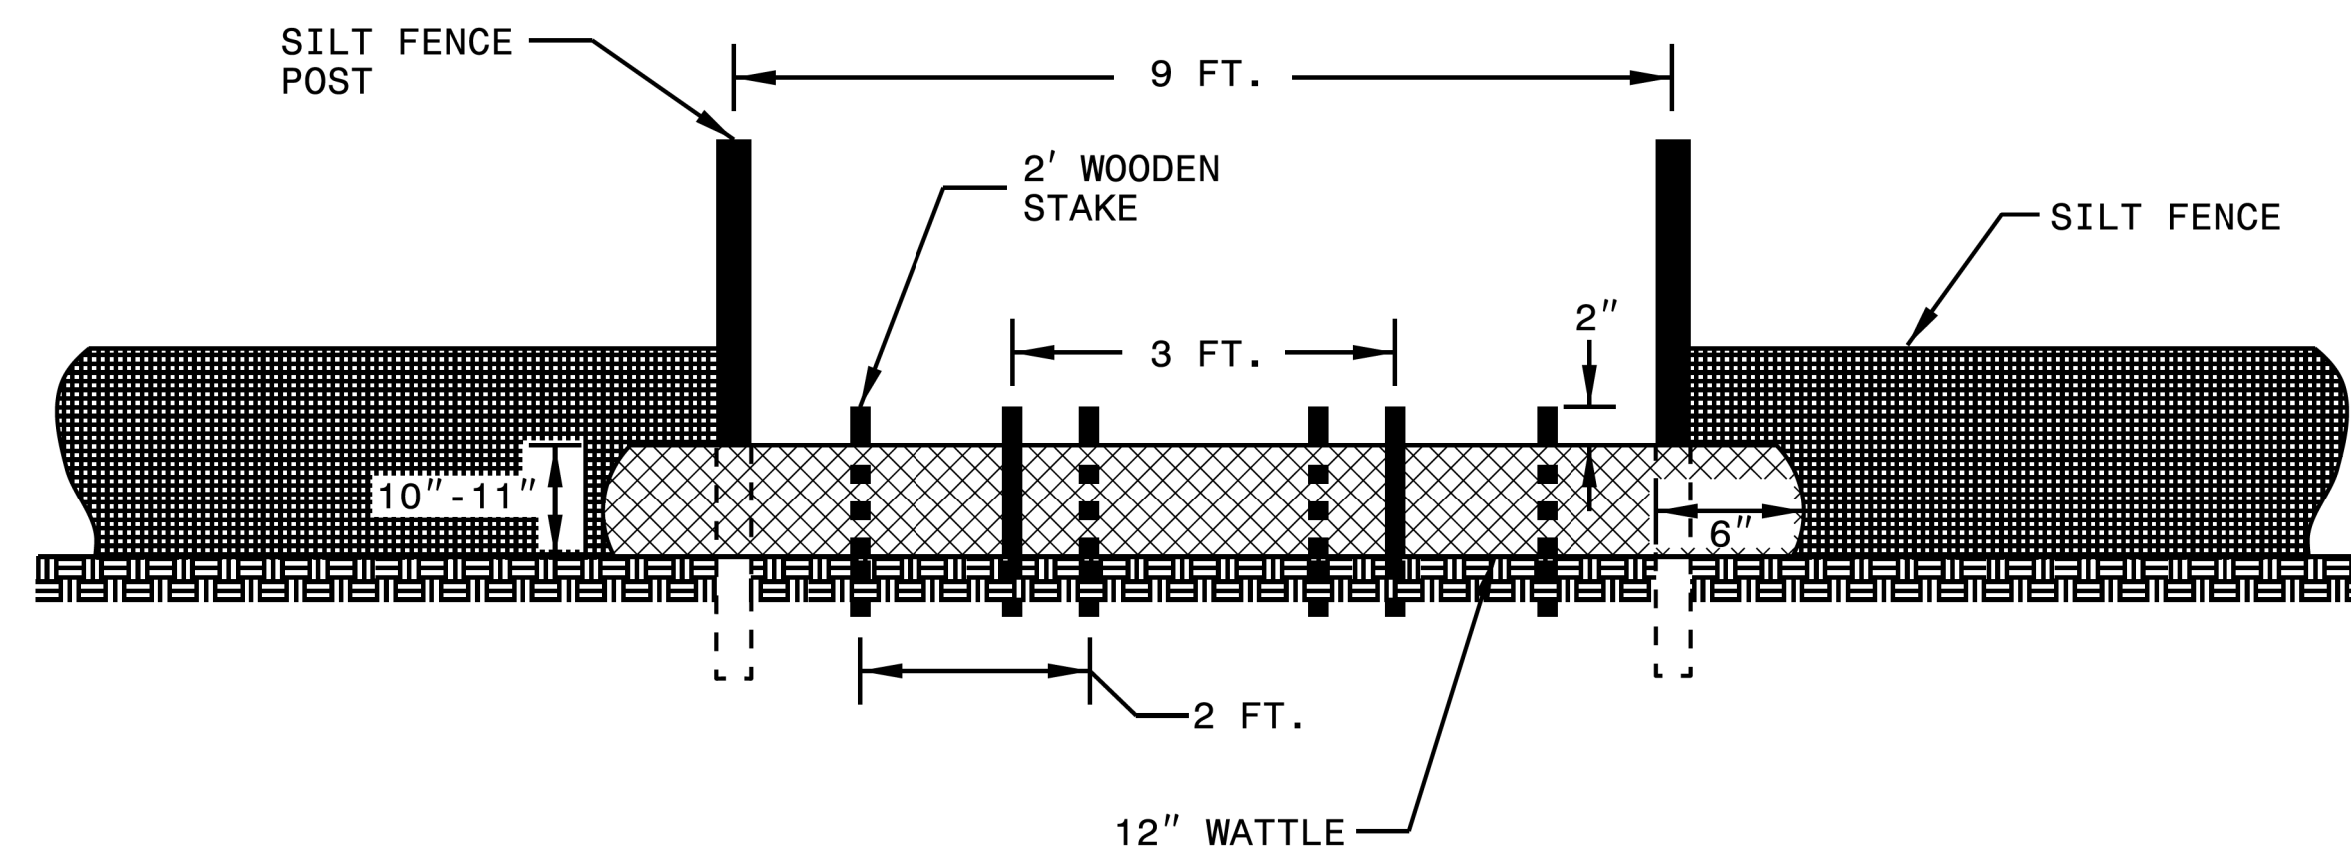

VIEW FROM SLOPE

NOTES:

USE MINIMUM 12 IN. DIAMETER COIR FIBER (COCONUT FIBER) WATTLE AND LENGTH OF 10 FT.

EXCAVATE A 1 TO 2 INCH TRENCH FOR WATTLE TO BE PLACED.

DO NOT PLACE WATTLE ON TOE OF SLOPE.

USE 2 FT. WOODEN STAKES WITH A 2 IN. BY 2 IN. NOMINAL CROSS SECTION.

INSTALL A MINIMUM OF 2 UPSLOPE STAKES AND 4 DOWNSLOPE STAKES AT AN ANGLE TO WEDGE WATTLE TO GROUND.



PROVIDE STAPLES MADE OF 0.125 IN. DIAMETER STEEL WIRE FORMED INTO A U SHAPE NOT LESS THAN 12" IN LENGTH.

INSTALL STAPLES APPROXIMATELY EVERY 1 LINEAR FOOT ON BOTH SIDES OF WATTLE AND AT EACH END TO SECURE IT TO THE SOIL.

WATTLE INSTALLATION CAN BE ON OUTSIDE OF THE SILT FENCE AS DIRECTED.

INSTALL TEMPORARY SILT FENCE IN ACCORDANCE WITH SECTION 1605 OF THE STANDARD SPECIFICATIONS.

INSET A

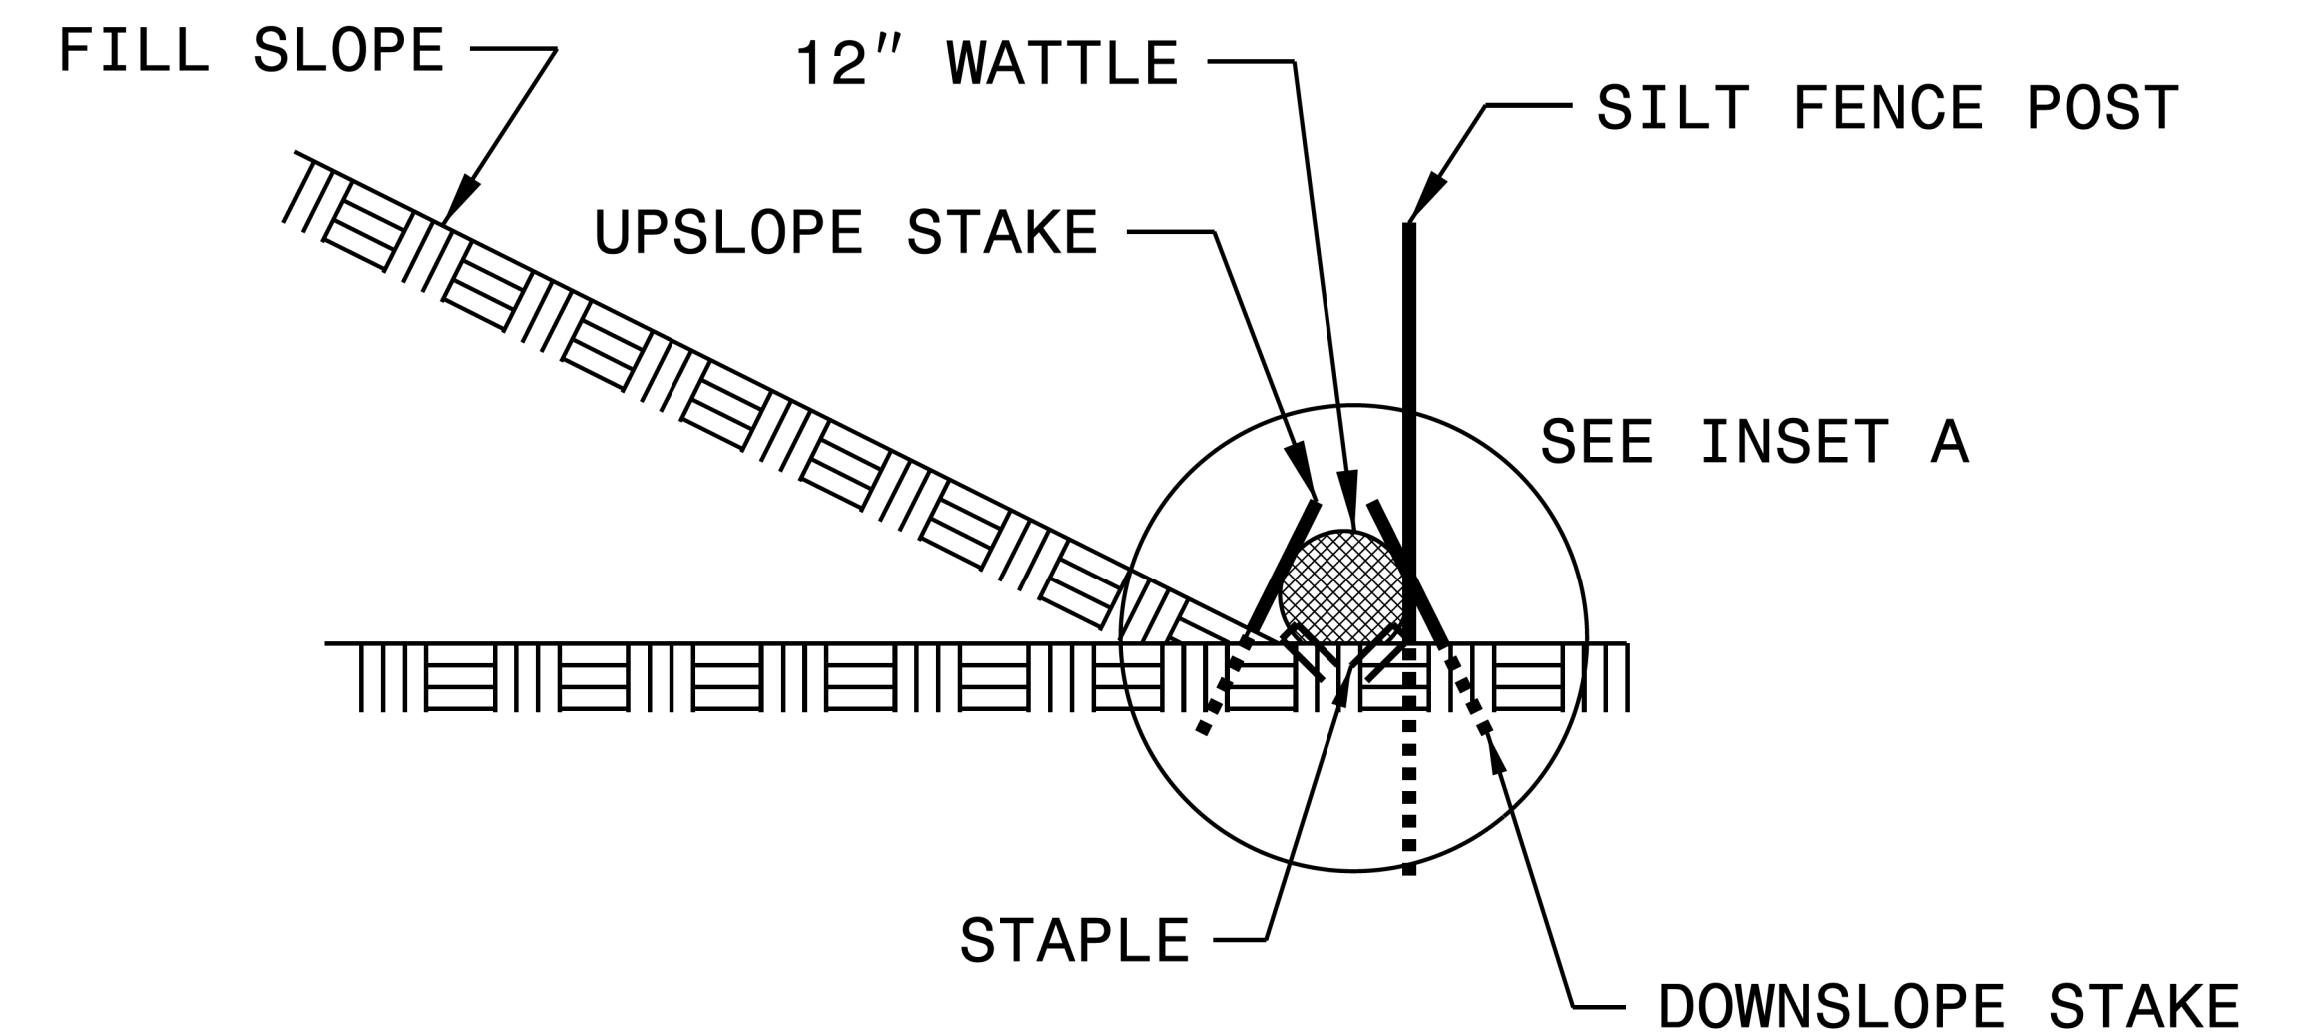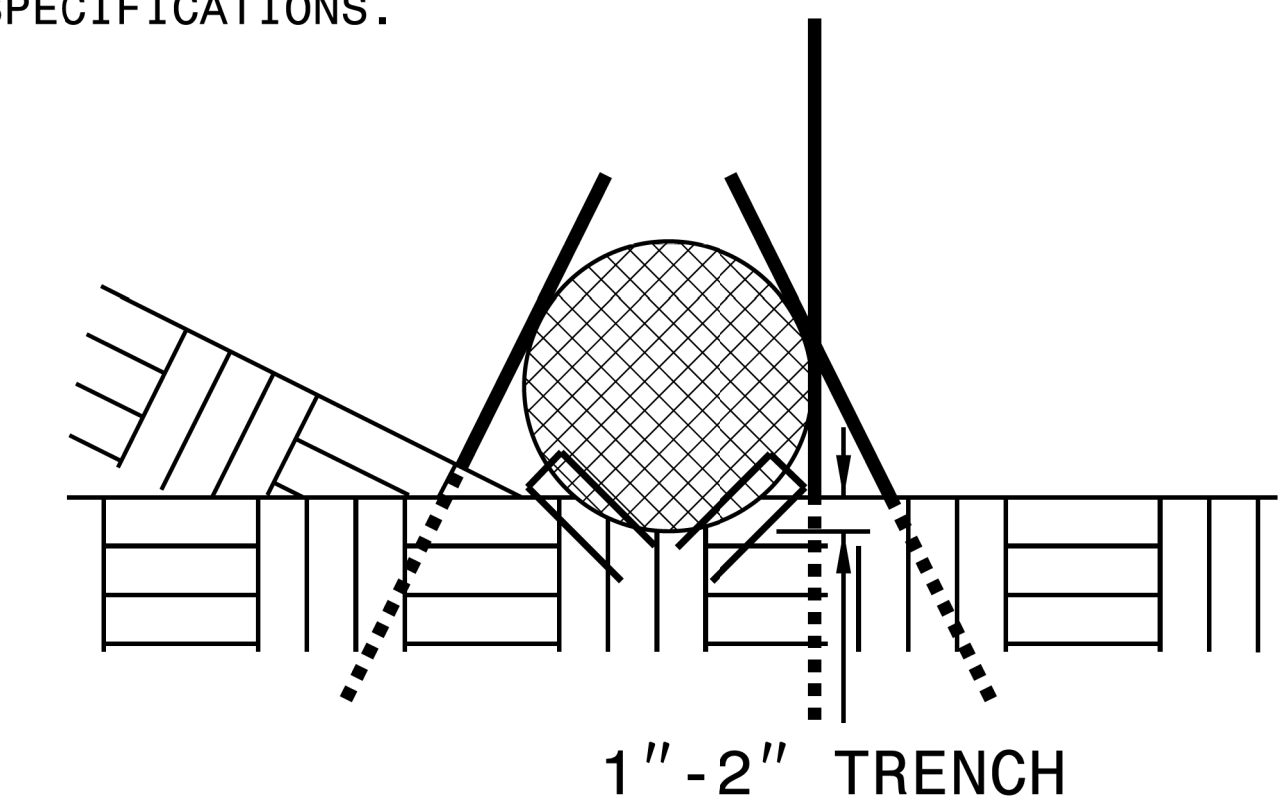

SIDE VIEW


DIVISION OF HIGHWAYS
STATE OF NORTH CAROLINA

SOIL STABILIZATION TIMEFRAMES

<i>SITE DESCRIPTION</i>	<i>STABILIZATION TIME</i>	<i>TIMEFRAME EXCEPTIONS</i>
PERIMETER DIKES, SWALES, DITCHES AND SLOPES	7 DAYS	NONE
HIGH QUALITY WATER (HQW) ZONES	7 DAYS	NONE
SLOPES STEEPER THAN 3:1	7 DAYS	IF SLOPES ARE 10' OR LESS IN LENGTH AND ARE NOT STEEPER THAN 2:1, 14 DAYS ARE ALLOWED.
SLOPES 3:1 OR FLATTER	14 DAYS	7 DAYS FOR SLOPES GREATER THAN 50' IN LENGTH.
ALL OTHER AREAS WITH SLOPES FLATTER THAN 4:1	14 DAYS	NONE, EXCEPT FOR PERIMETERS AND HQW ZONES.


JAMES A. BYRD, P.E.
 EROSION CONTROL
 LEVEL III-A
 CERTIFICATION #3543

PLAN

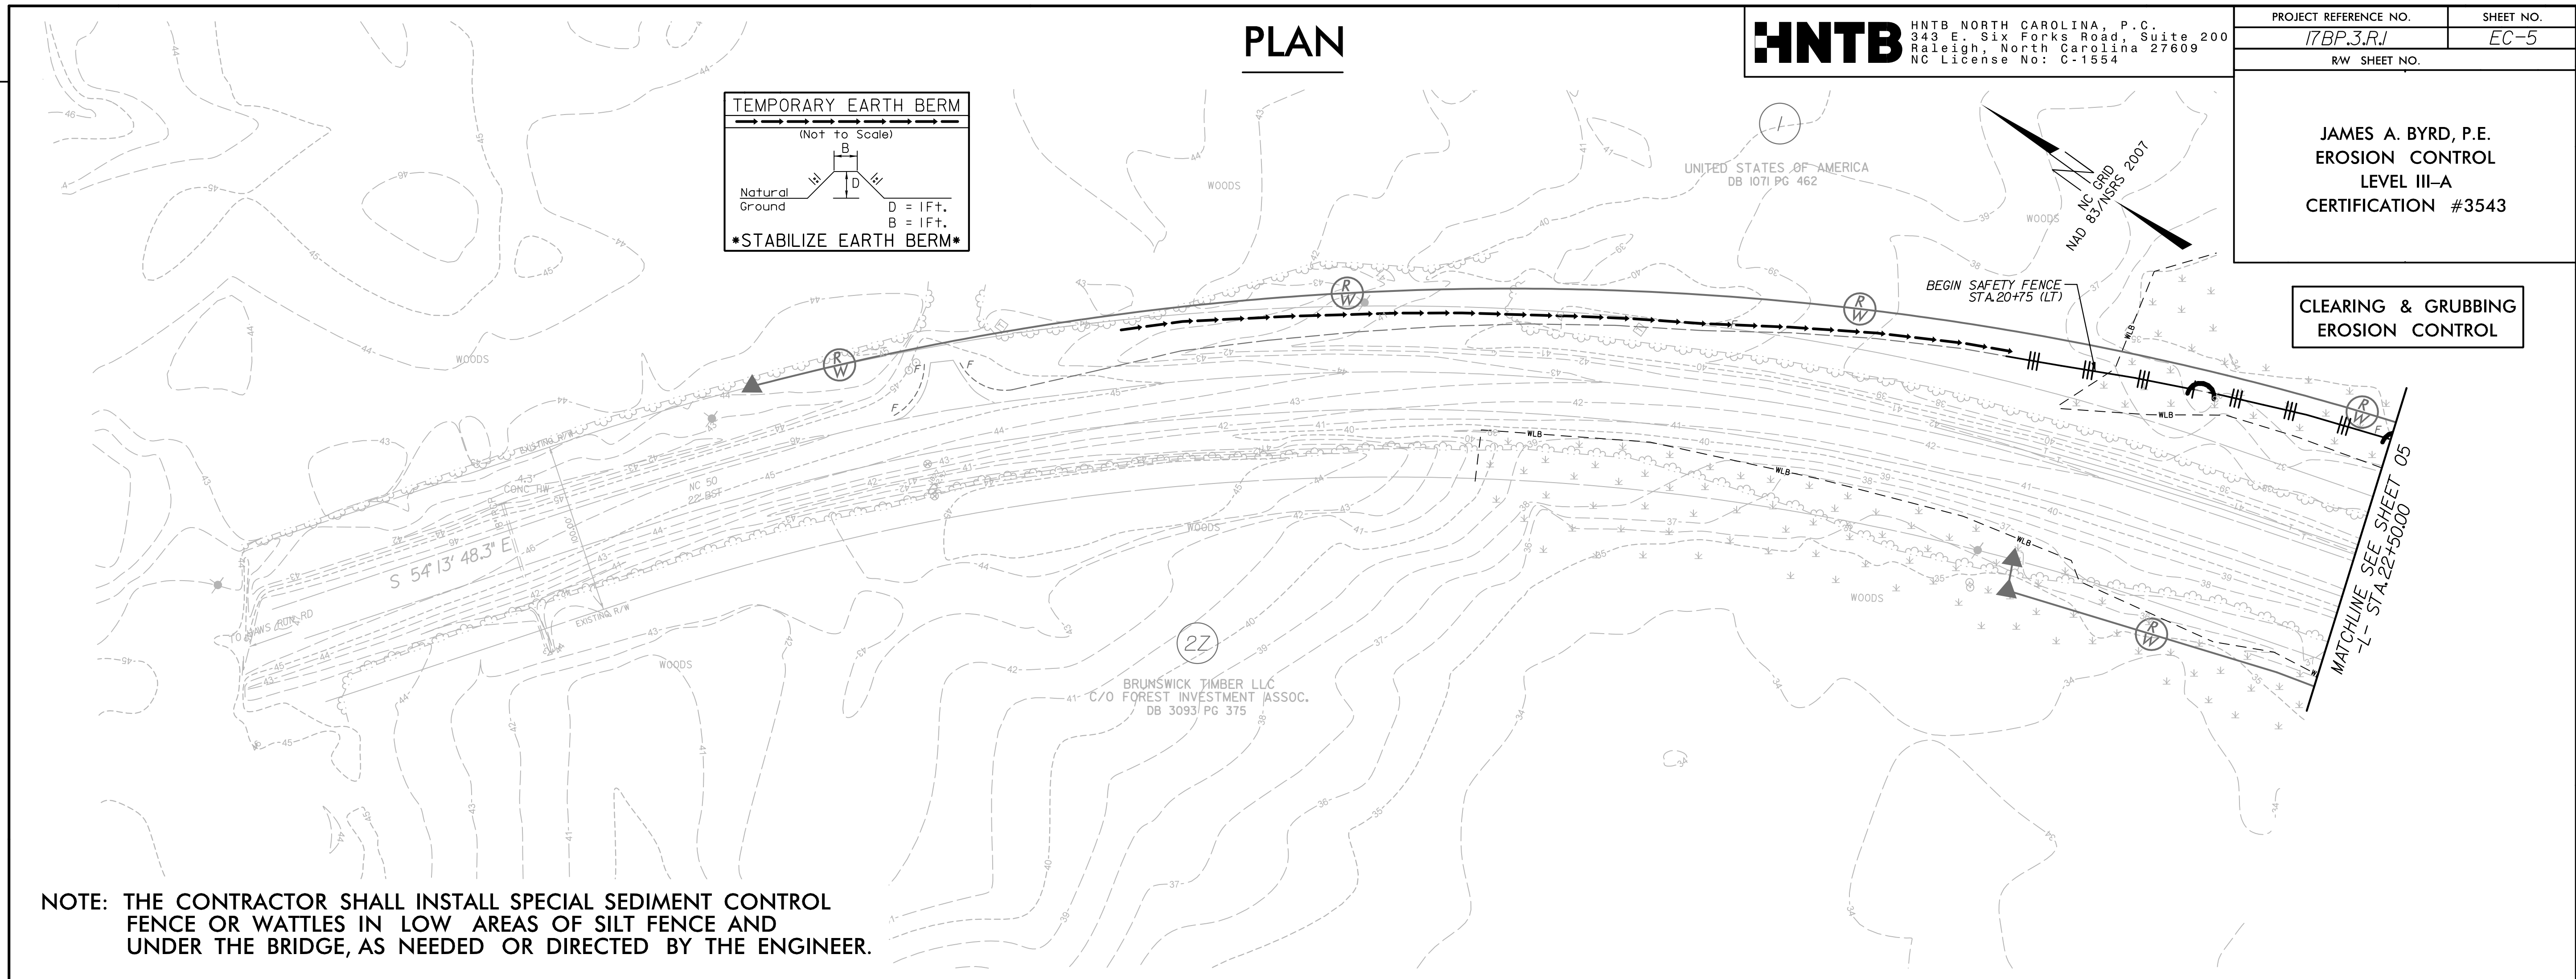

NOTE: THE CONTRACTOR SHALL INSTALL SPECIAL SEDIMENT CONTROL FENCE OR WATTLES IN LOW AREAS OF SILT FENCE AND UNDER THE BRIDGE, AS NEEDED OR DIRECTED BY THE ENGINEER.

PROFILE

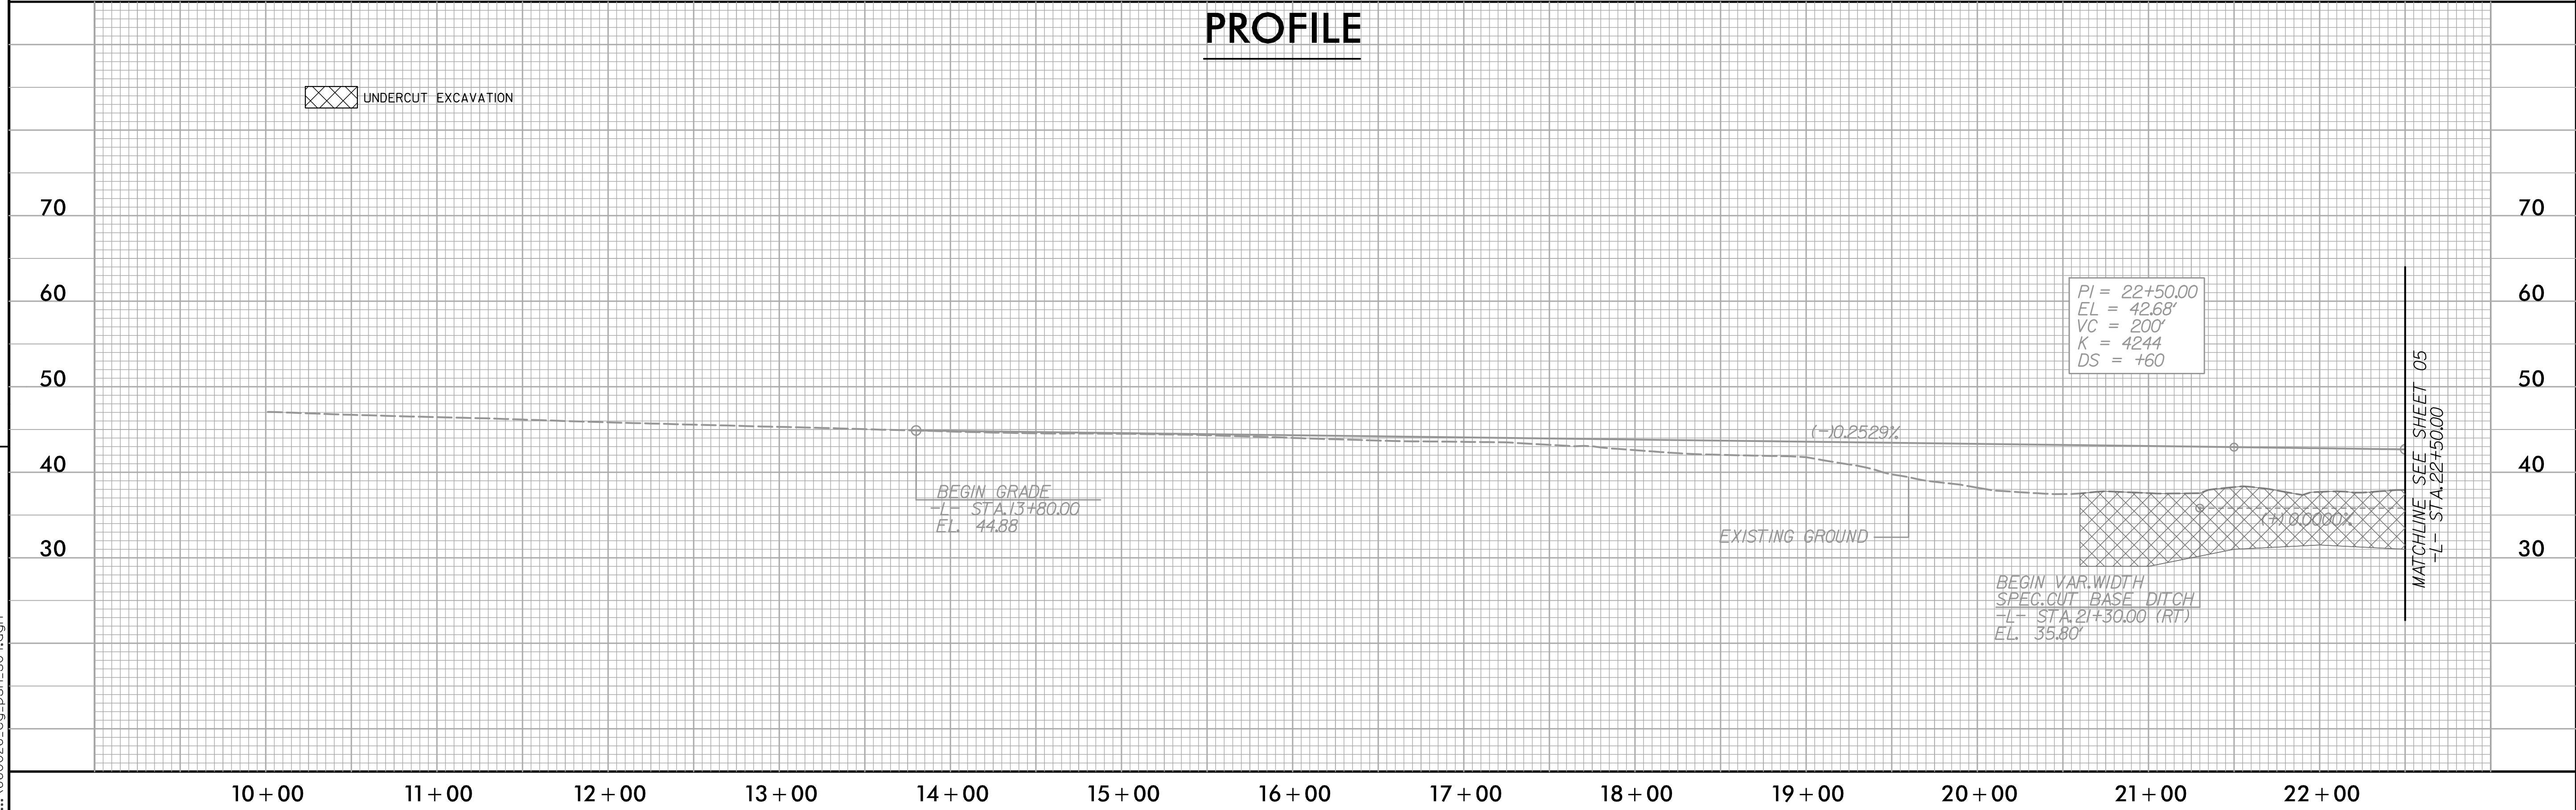

REVISIONS
 R/W REVISION NO.1 - CHANGED PARCEL 2 TO 2Z, CHANGED CONSTRUCTION EASEMENT TO RIGHT OF WAY TAKING DATED 2/17/14.


PLAN

HNTB HNTB NORTH CAROLINA, P.C.
343 E. Six Forks Road, Suite 200
Raleigh, North Carolina 27609
NC License No: C-1554

PROJECT REFERENCE NO.	SHEET NO.
17BP.3.R.1	EC-6
RW SHEET NO.	


JAMES A. BYRD, P.E.
EROSION CONTROL
LEVEL III-A
CERTIFICATION #3543

CLEARING & GRUBBING
EROSION CONTROL

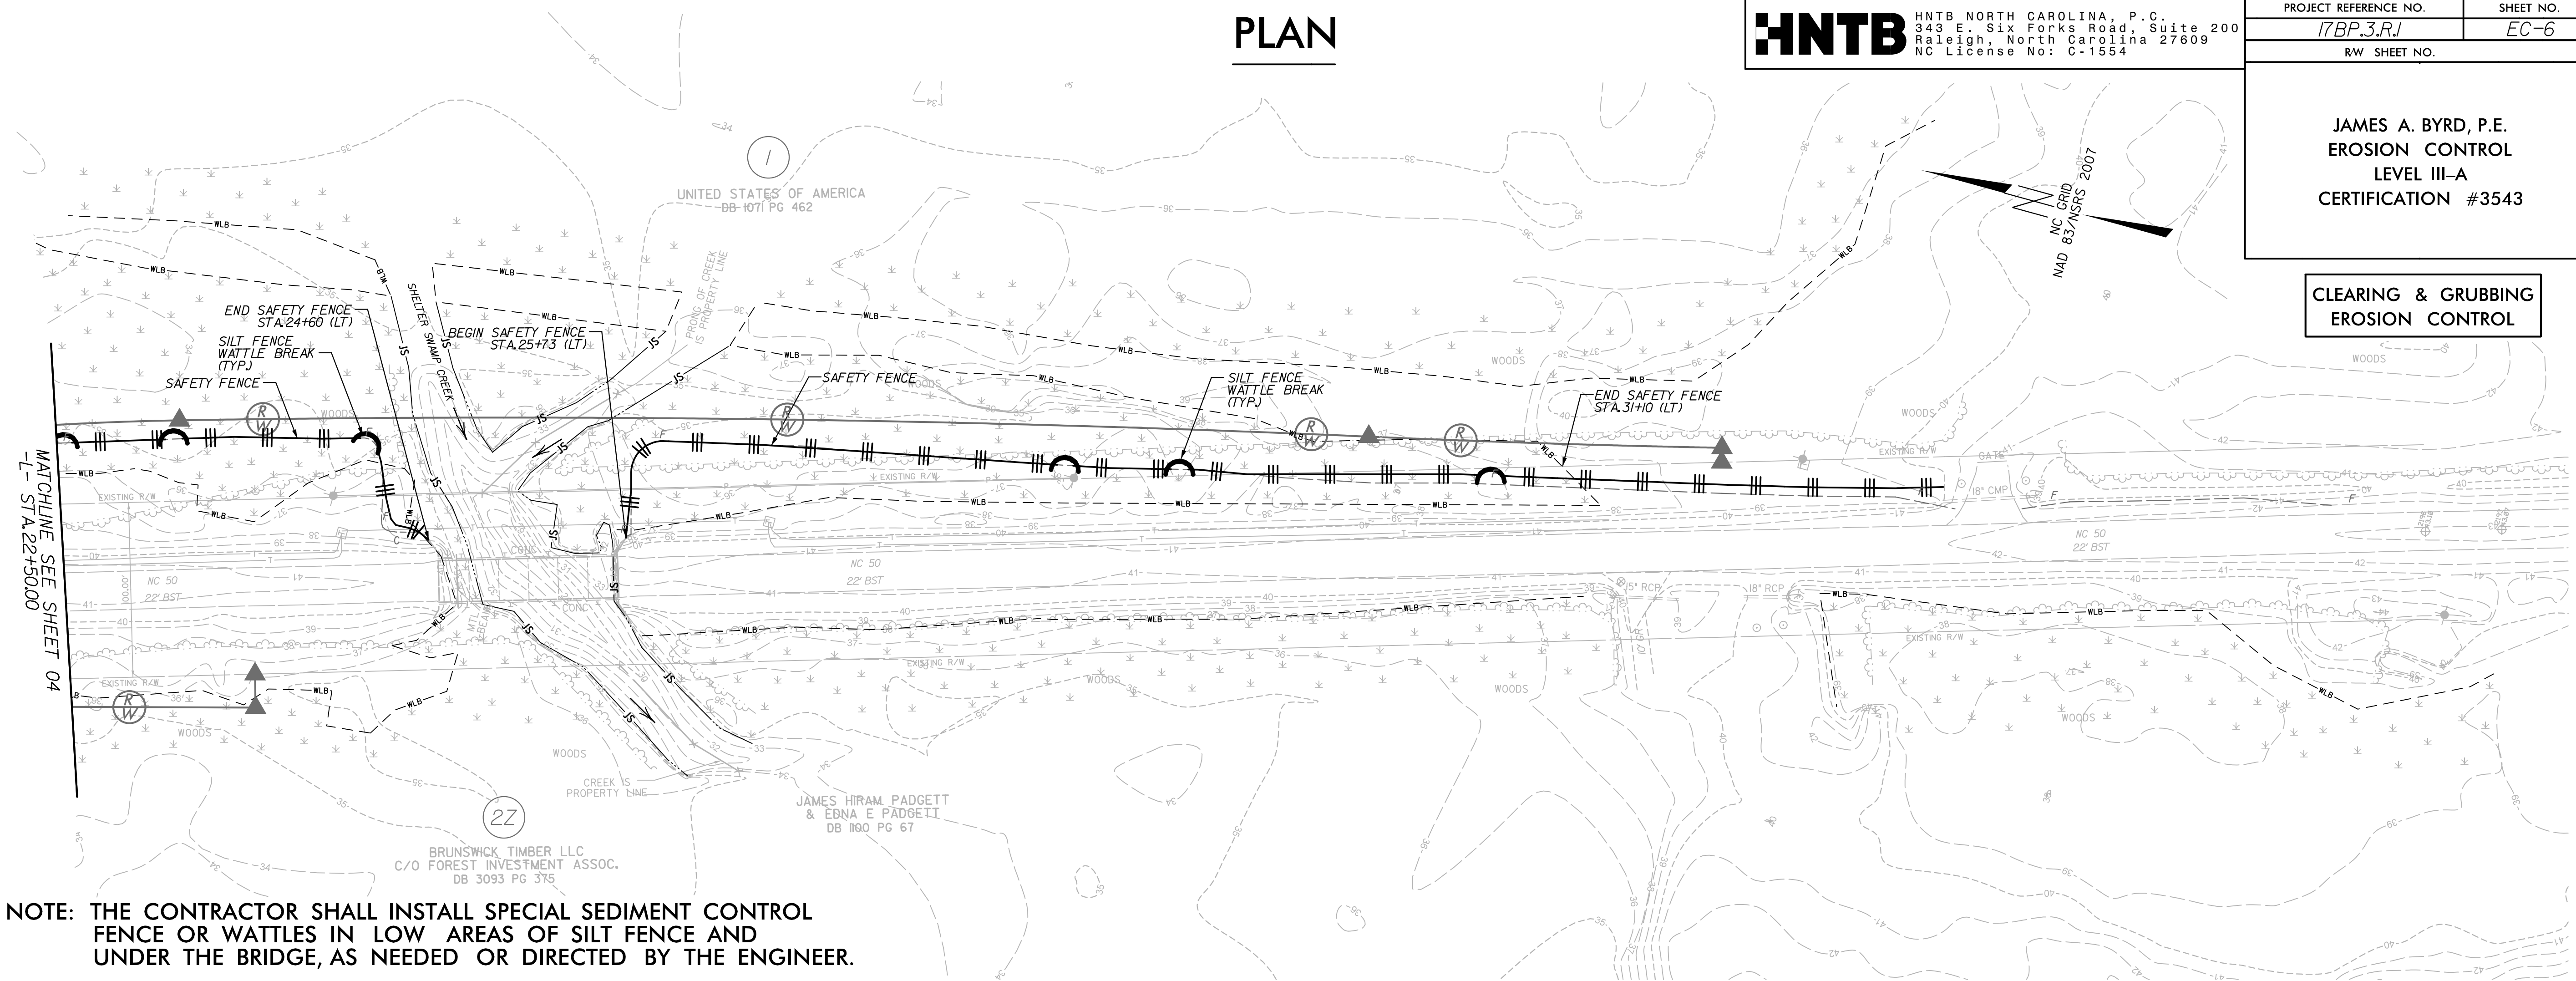

NOTE: THE CONTRACTOR SHALL INSTALL SPECIAL SEDIMENT CONTROL FENCE OR WATTLES IN LOW AREAS OF SILT FENCE AND UNDER THE BRIDGE, AS NEEDED OR DIRECTED BY THE ENGINEER.

PROFILE

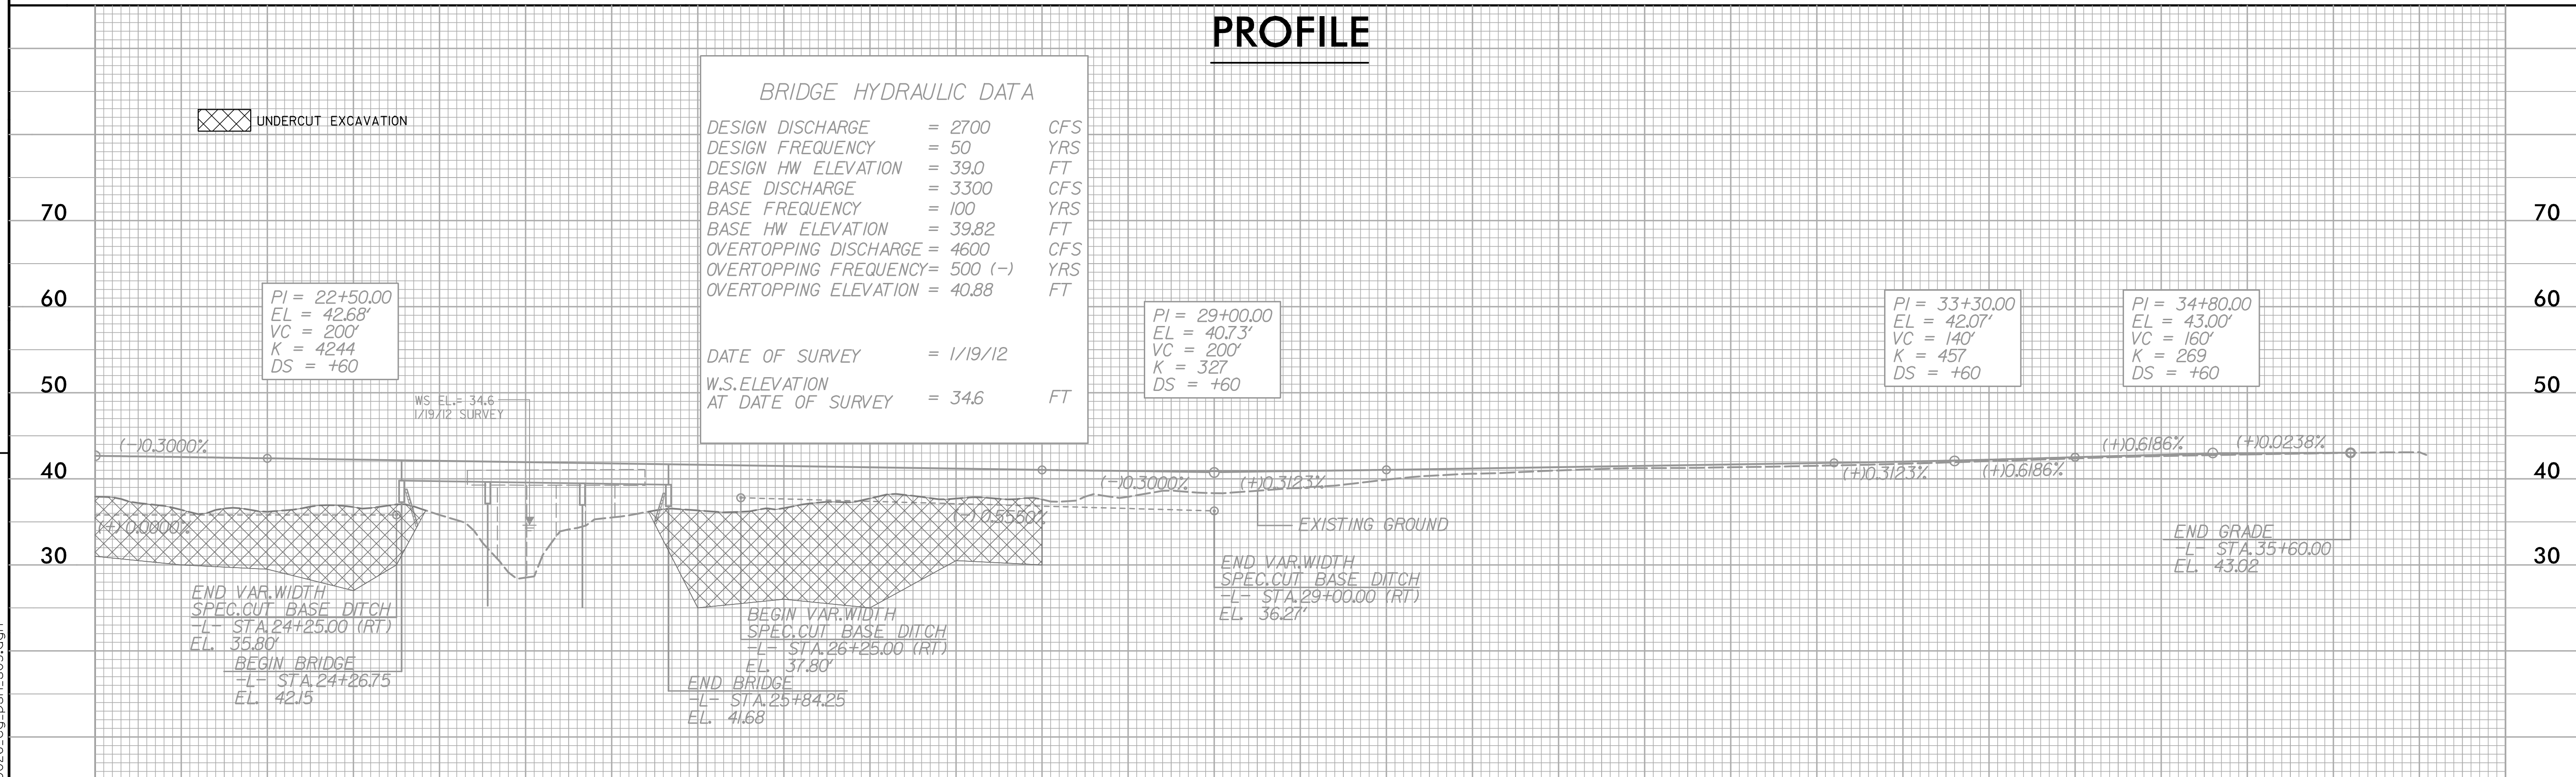


REVISIONS
RW REVISION NO.1 - CHANGED PARCEL 2 TO 22-CHANGED CONSTRUCTION EASEMENT TO RIGHT OF WAY TAKING DATED 2/17/14.


5/7/2014 3:48:53 PM
...\\660026-cg-psh_s05.dgn

JAMES A. BYRD, P.E.
 EROSION CONTROL
 LEVEL III-A
 CERTIFICATION #3543

PLAN

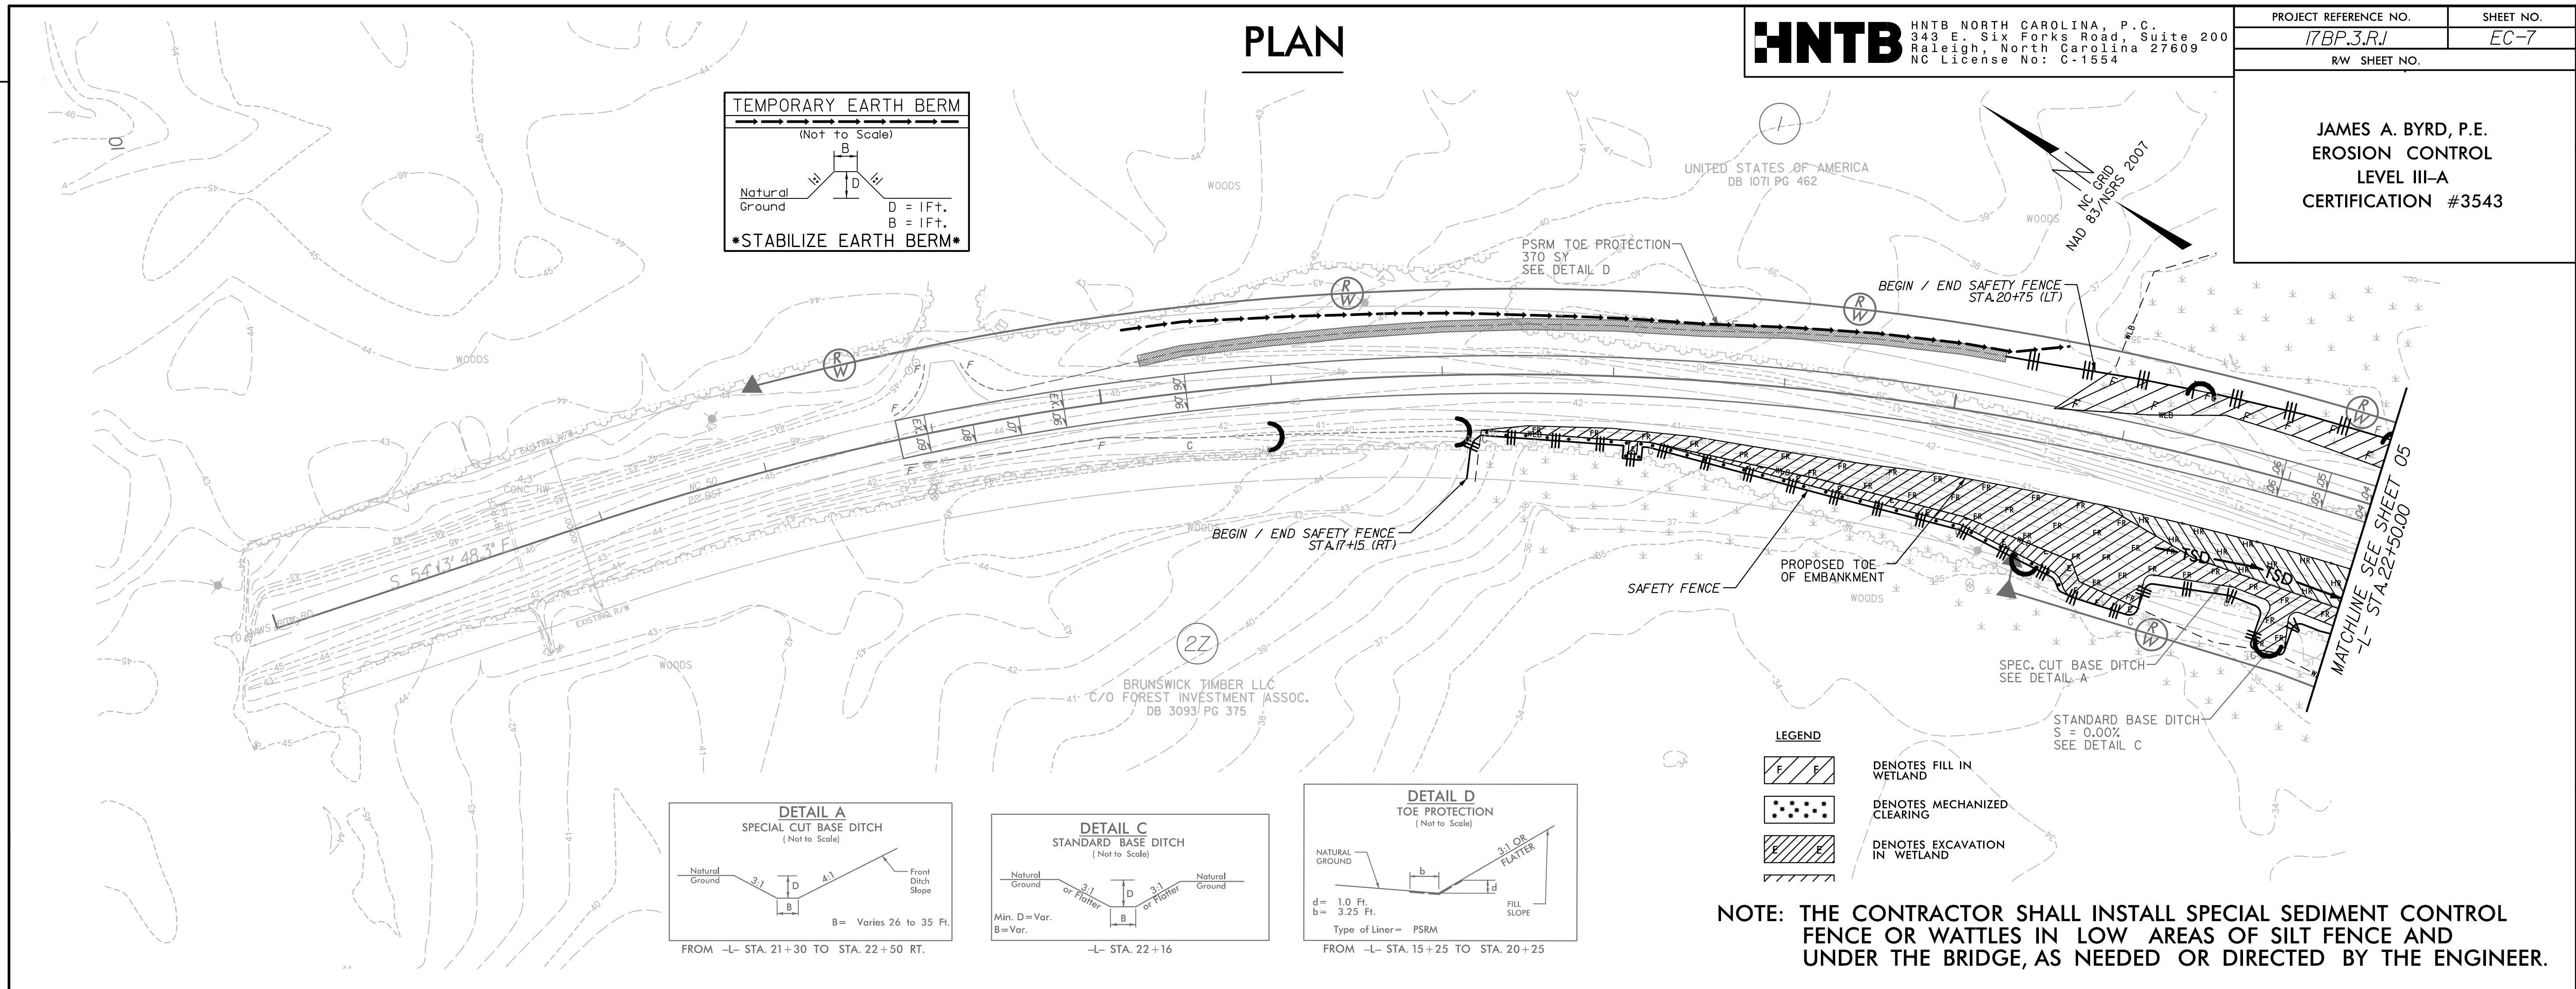

PROFILE

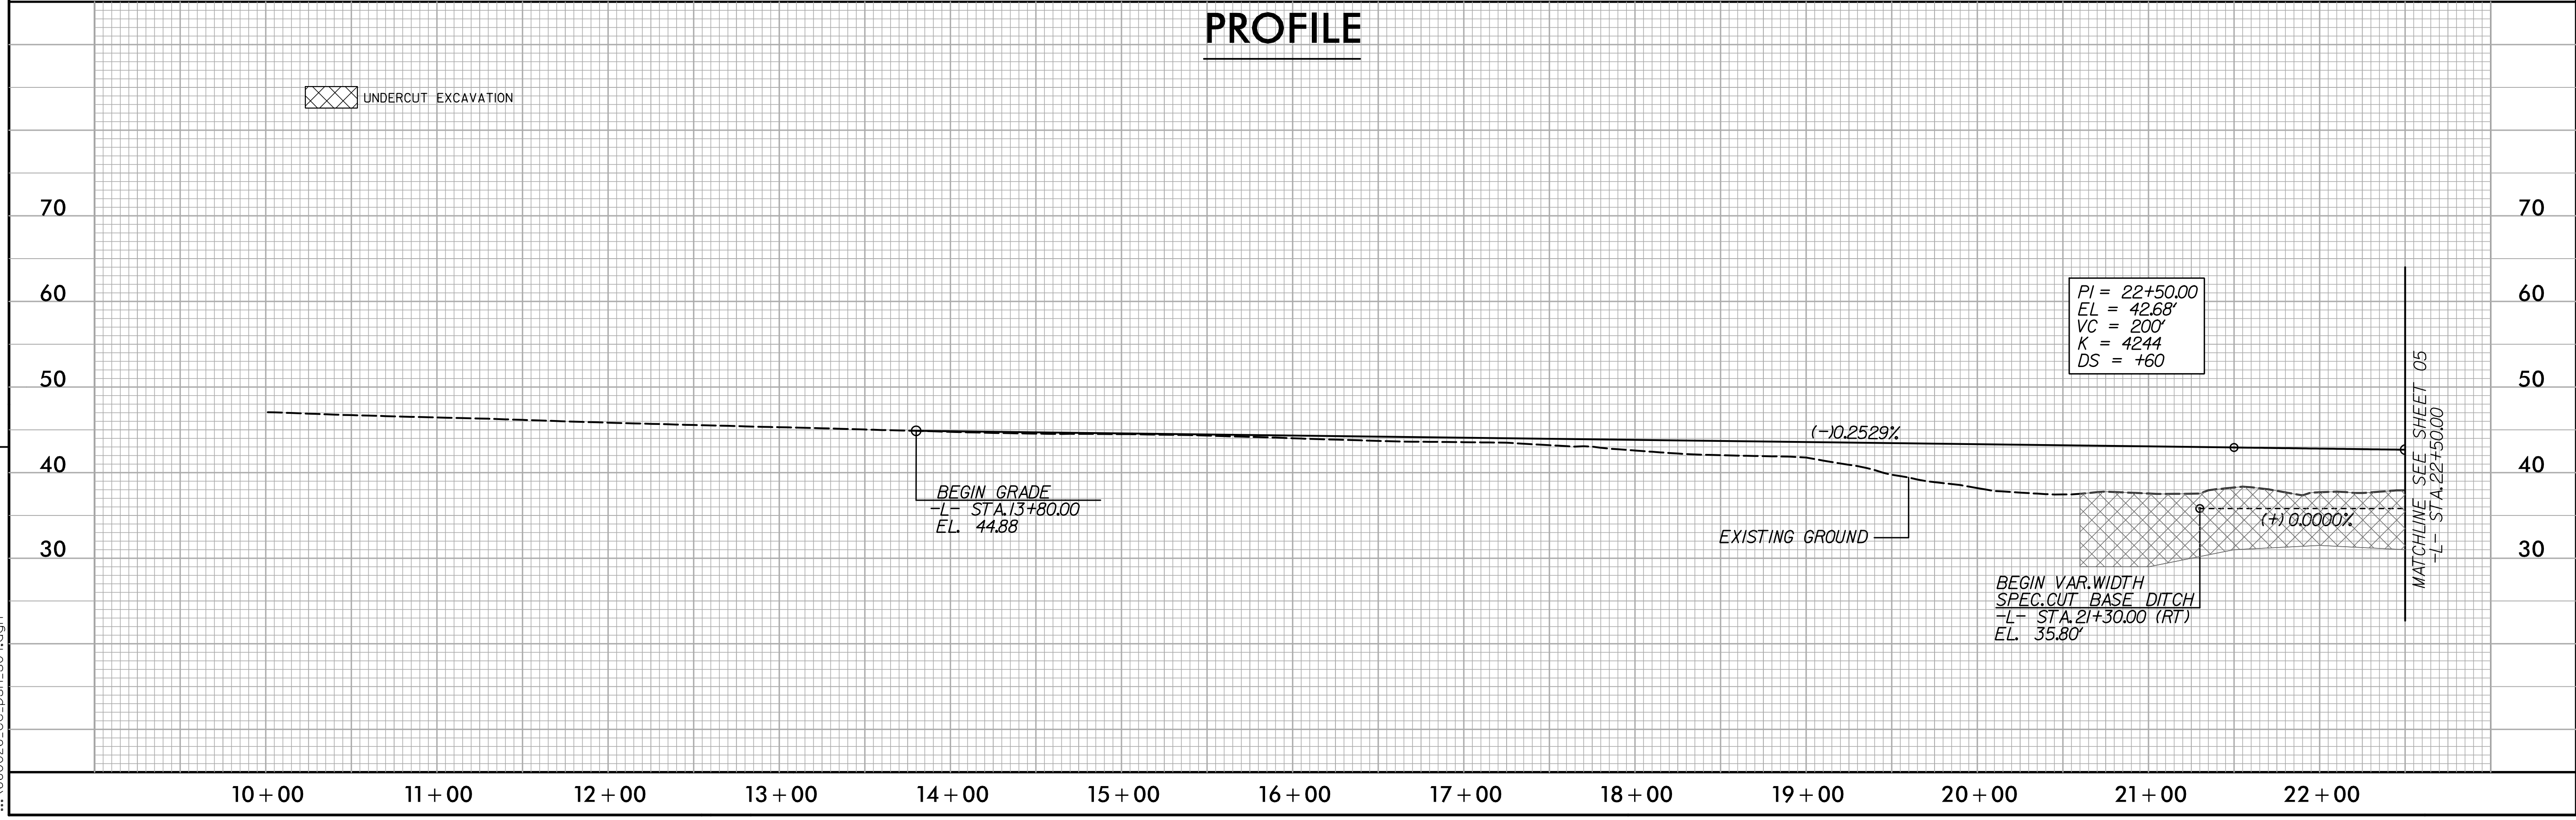

R/W REVISION NO.1 - CHANGED PARCEL 2 TO 22, CHANGED CONSTRUCTION EASEMENT TO RIGHT OF WAY TAKING DATED 2/17/14.


5/7/2014 3:46:32 PM ...\\b60026-ec-psh_s04.dgn

PLAN




HNTB HNTB NORTH CAROLINA, P.C.
343 E. Six Forks Road, Suite 200
Raleigh, North Carolina 27609
NC License No: C-1554

PROJECT REFERENCE NO. 17BP.3.R.1
SHEET NO. EC-8
RW SHEET NO.

JAMES A. BYRD, P.E.
EROSION CONTROL
LEVEL III-A
CERTIFICATION #3543

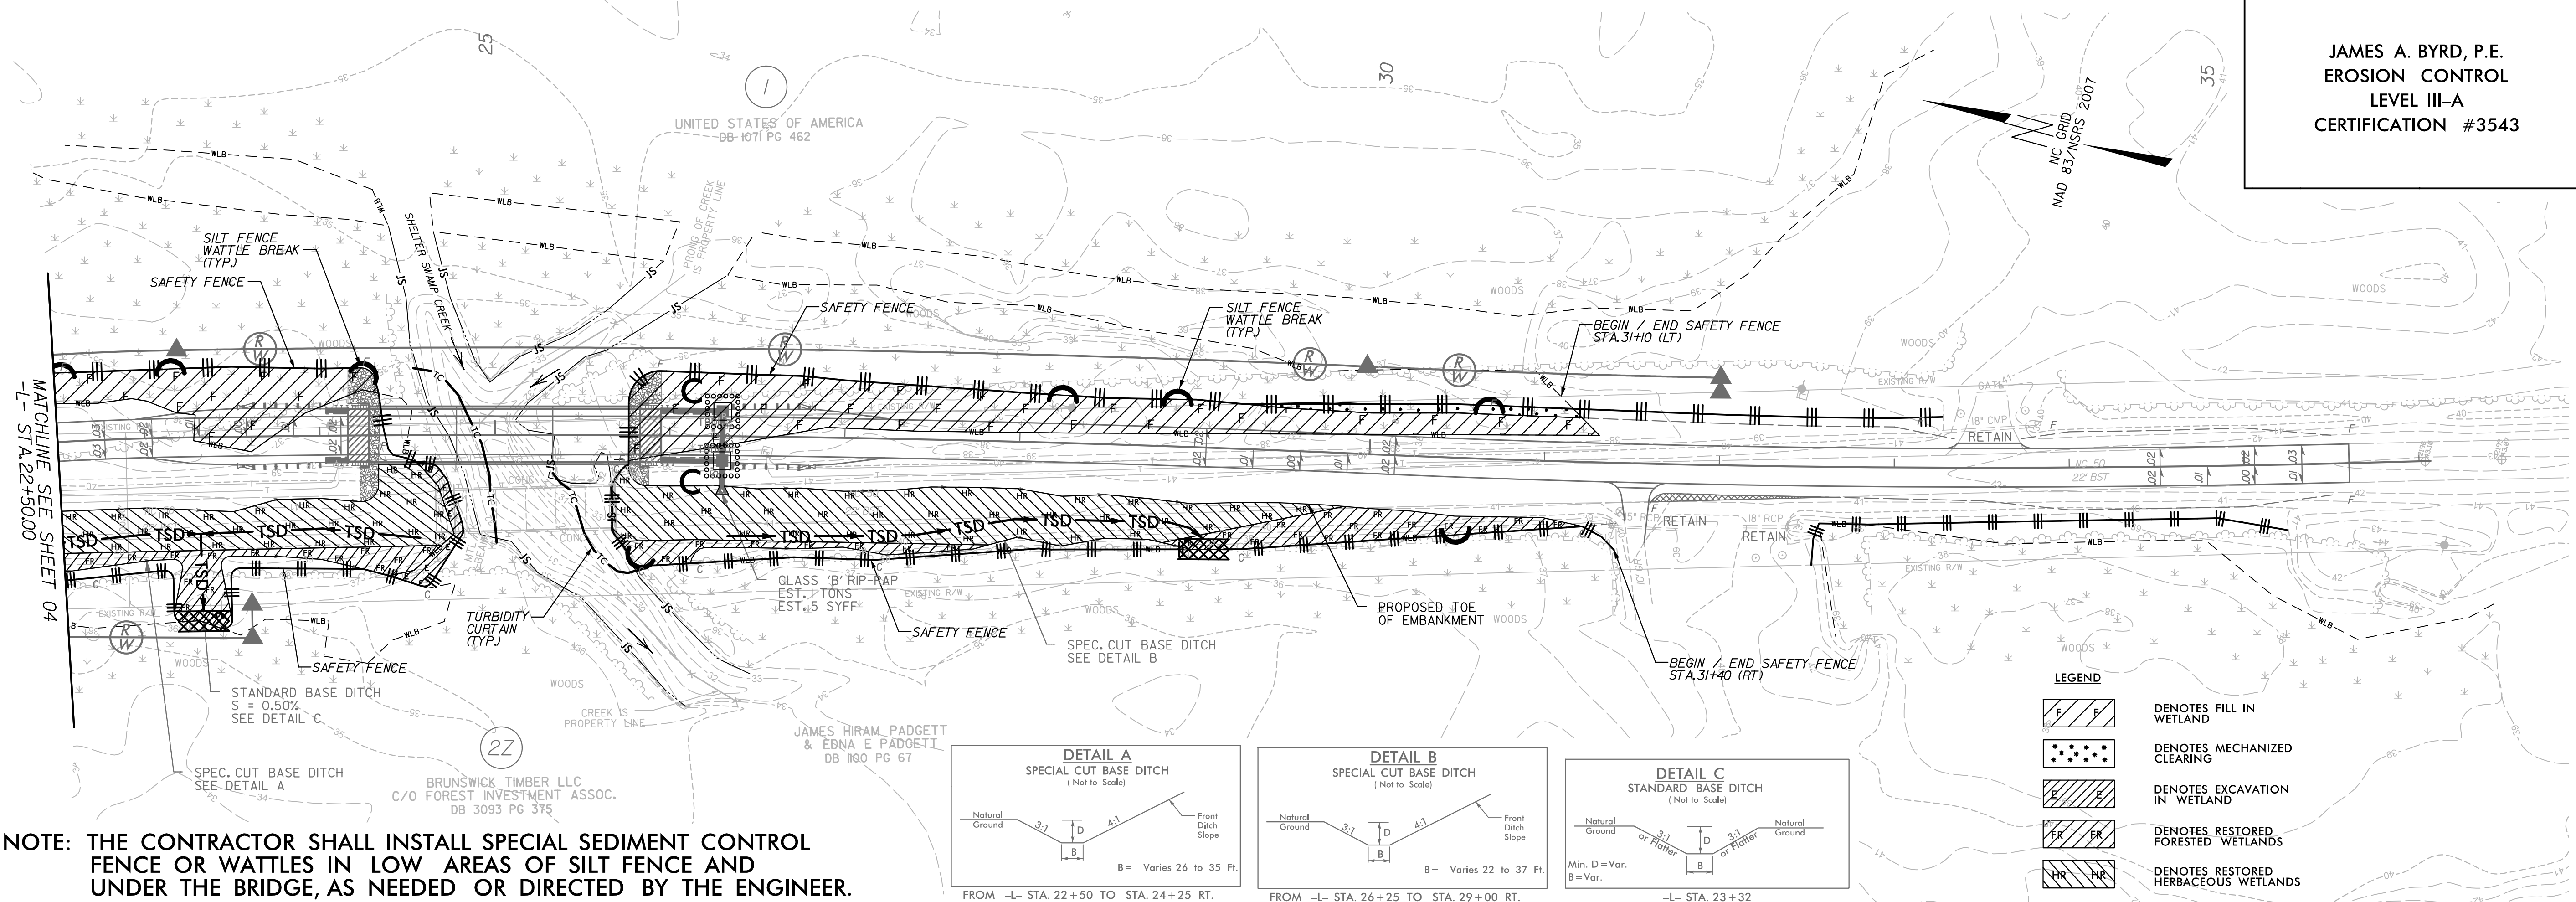


NOTE: THE CONTRACTOR SHALL INSTALL SPECIAL SEDIMENT CONTROL FENCE OR WATTLES IN LOW AREAS OF SILT FENCE AND UNDER THE BRIDGE, AS NEEDED OR DIRECTED BY THE ENGINEER.

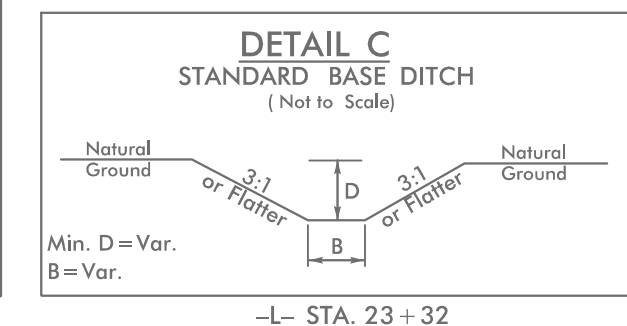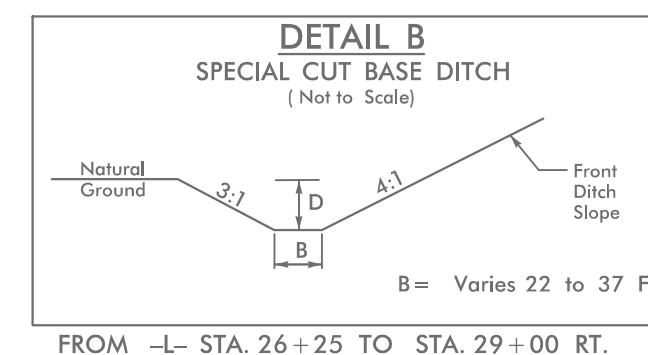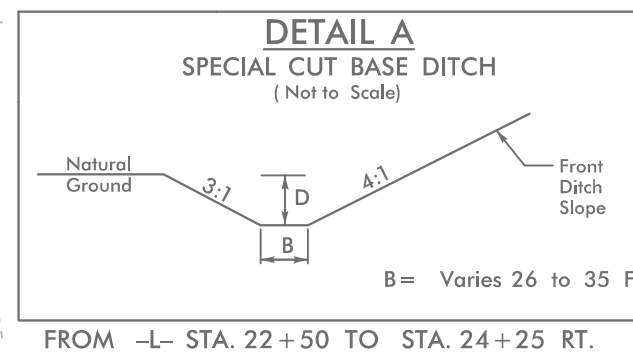

- LEGEND**
- DENOTES FILL IN WETLAND
 - DENOTES MECHANIZED CLEARING
 - DENOTES EXCAVATION IN WETLAND
 - DENOTES RESTORED FORESTED WETLANDS
 - DENOTES RESTORED HERBACEOUS WETLANDS

PROFILE

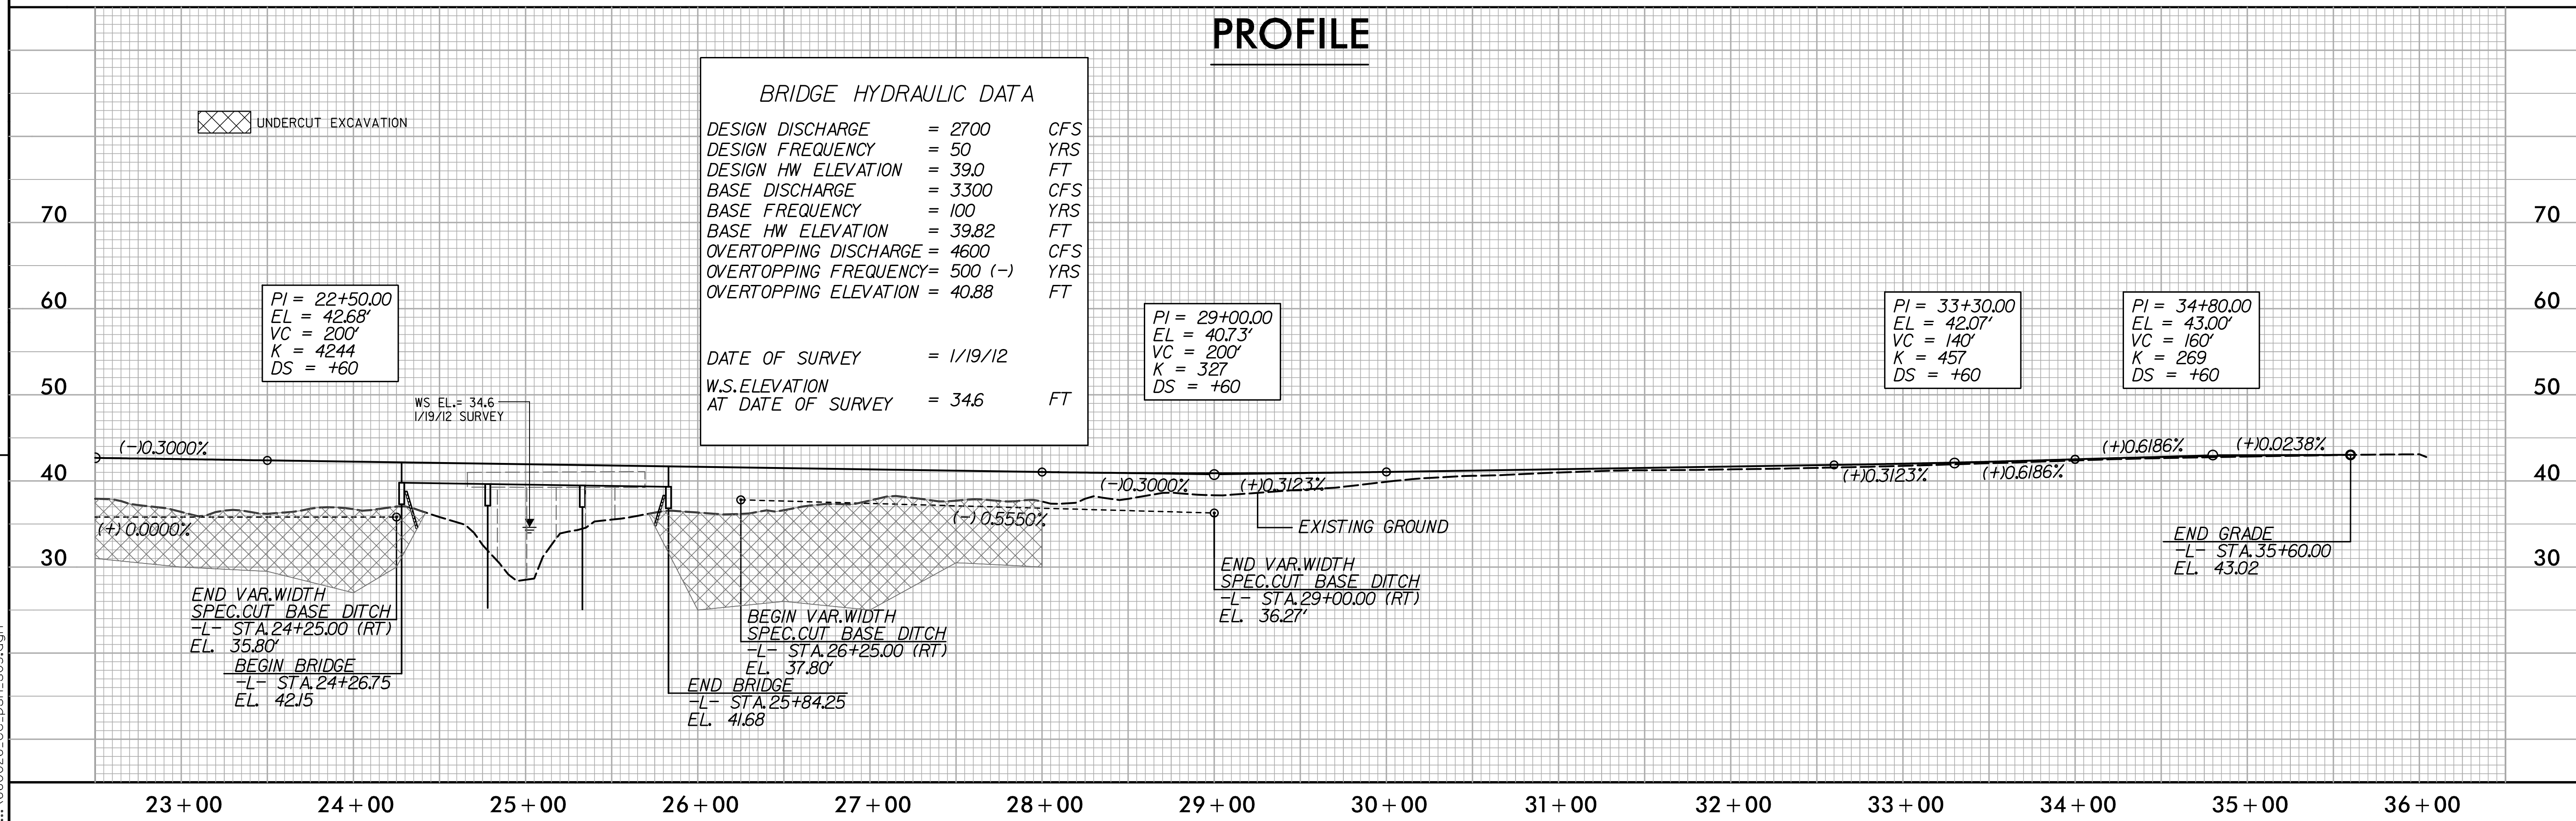


R/W REVISION NO.1 - CHANGED PARCEL 2 TO 22-CHANGED CONSTRUCTION EASEMENT TO RIGHT OF WAY TAKING DATED 2/7/14.

5/7/2014 3:47:20 PM
...\\660026-ec-psh_s05.dgn


02/03/98

PROJ. REFERENCE NO.	SHEET NO.	TOTAL SHEETS
17BP.3.R.1	X-1	15

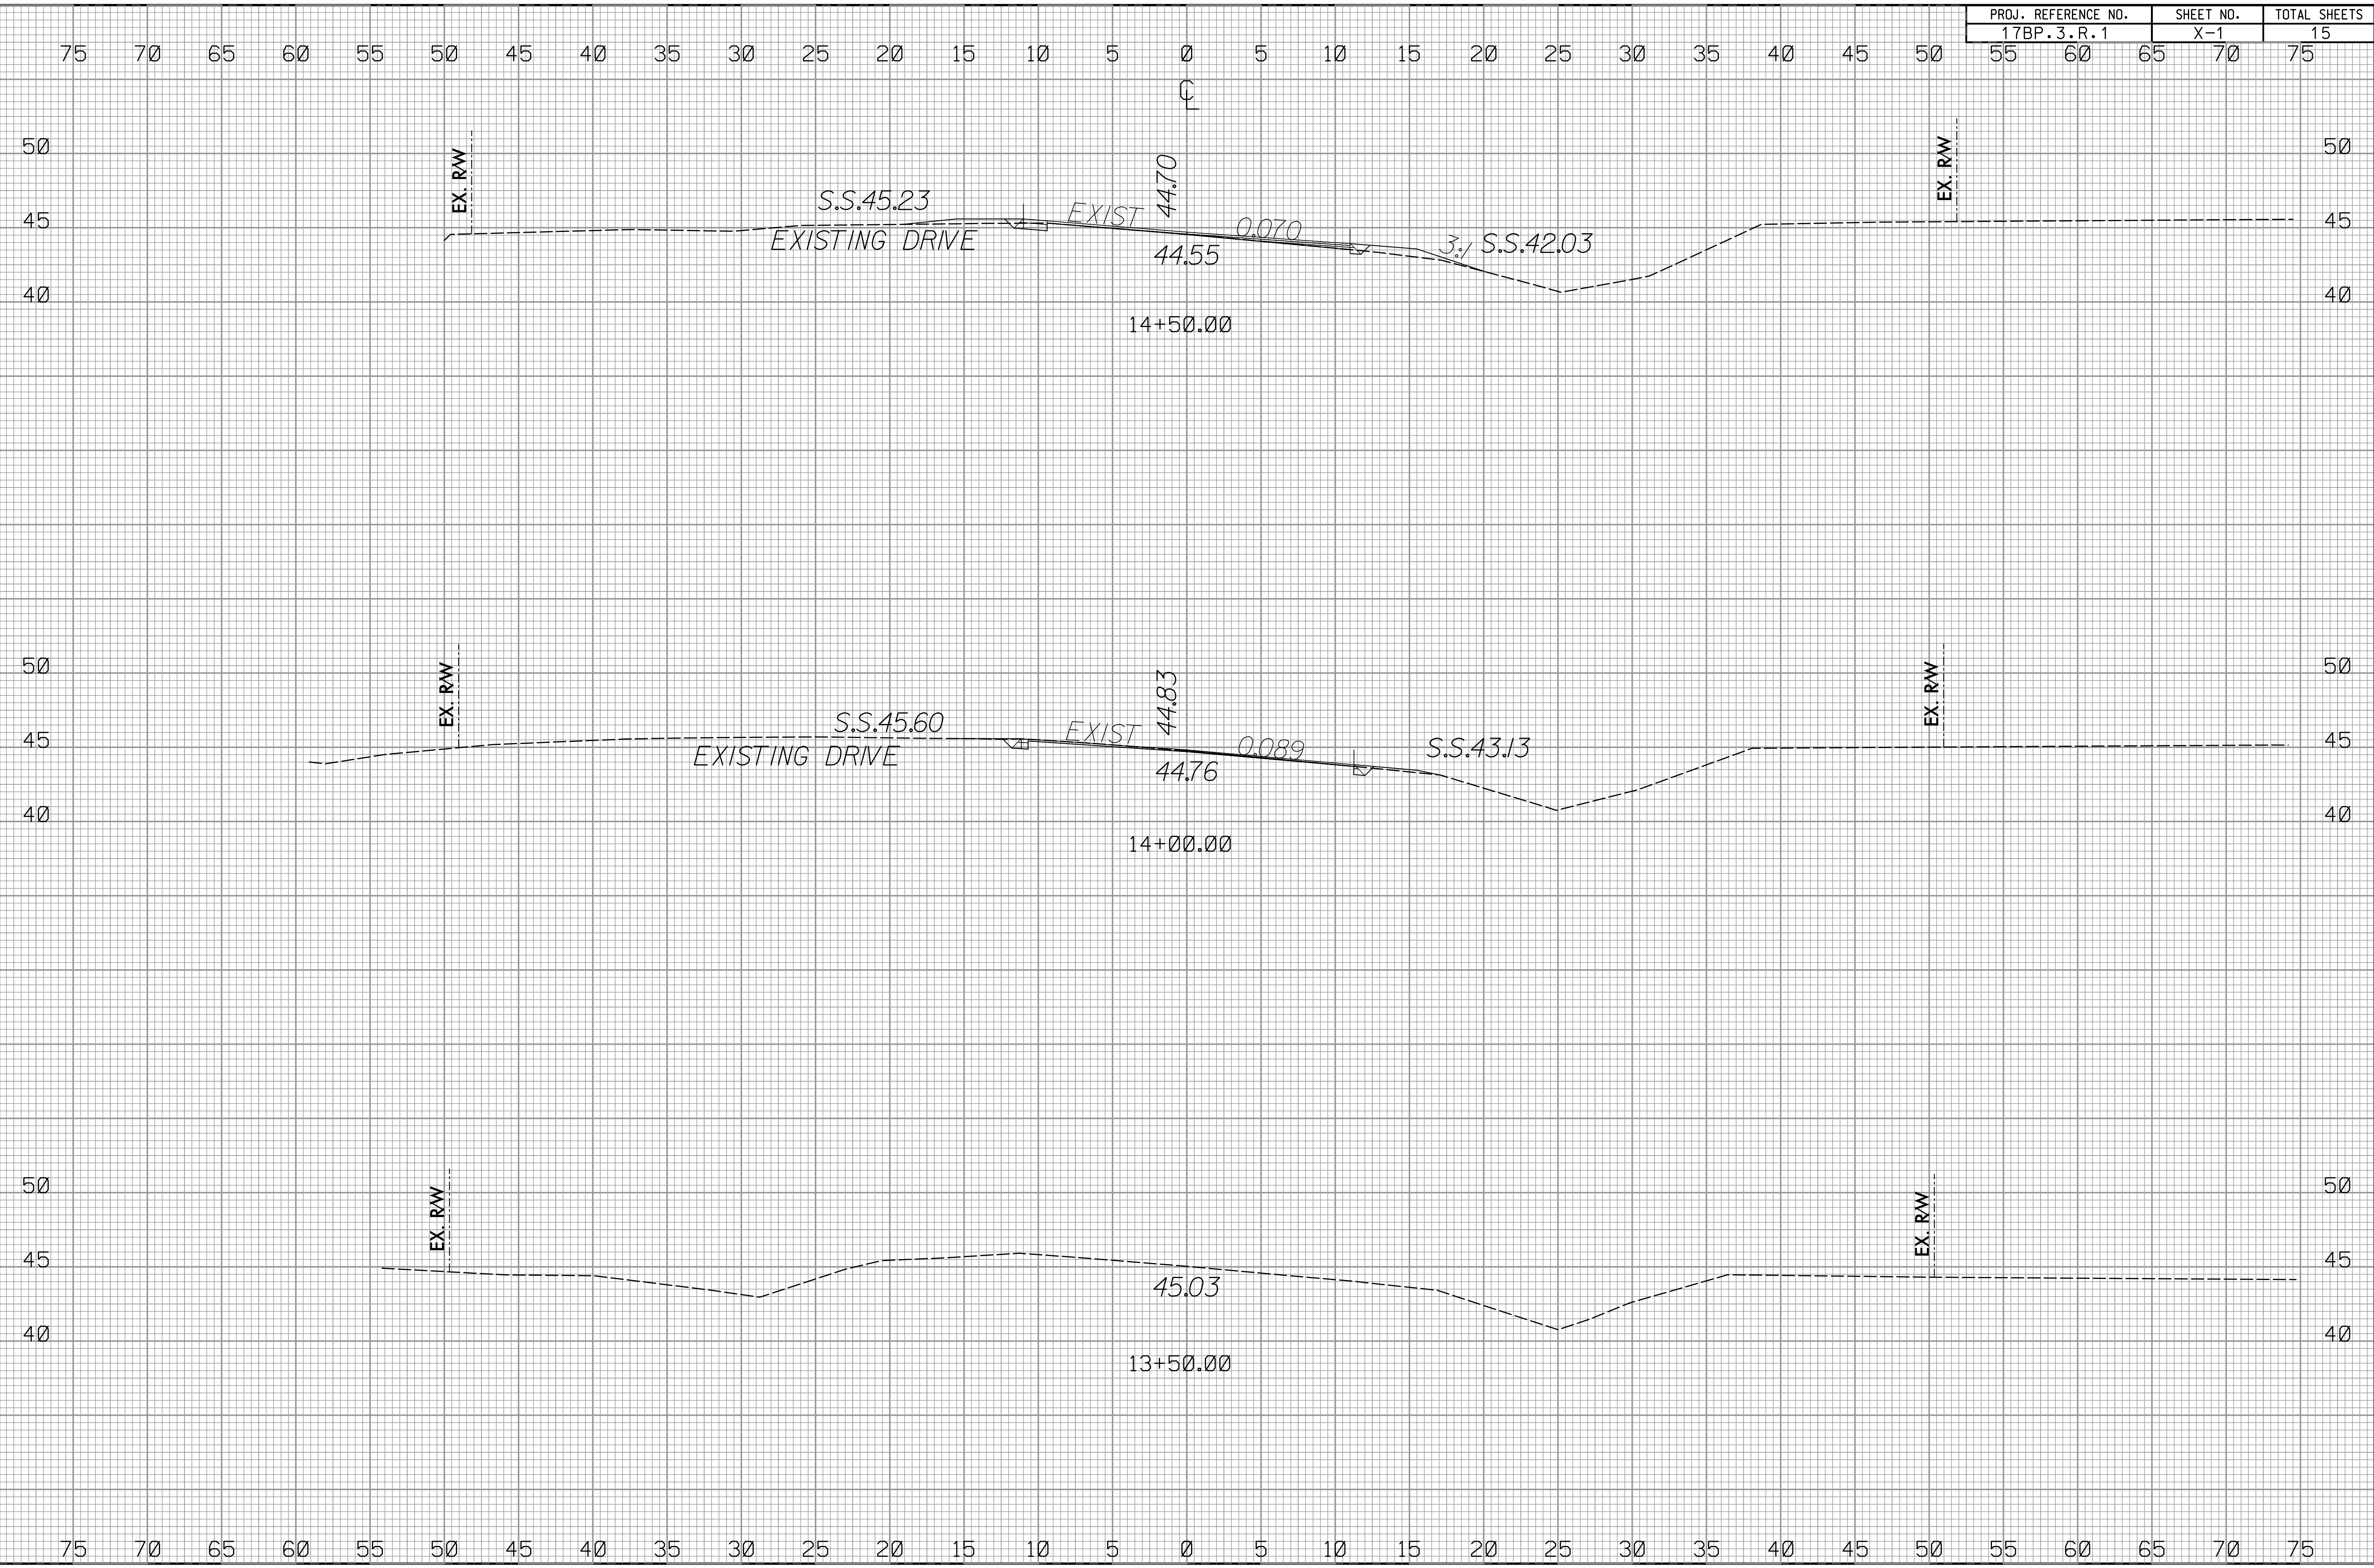


02/03/98

PROJ. REFERENCE NO.	SHEET NO.	TOTAL SHEETS
17BP.3.R.1	X-2	15

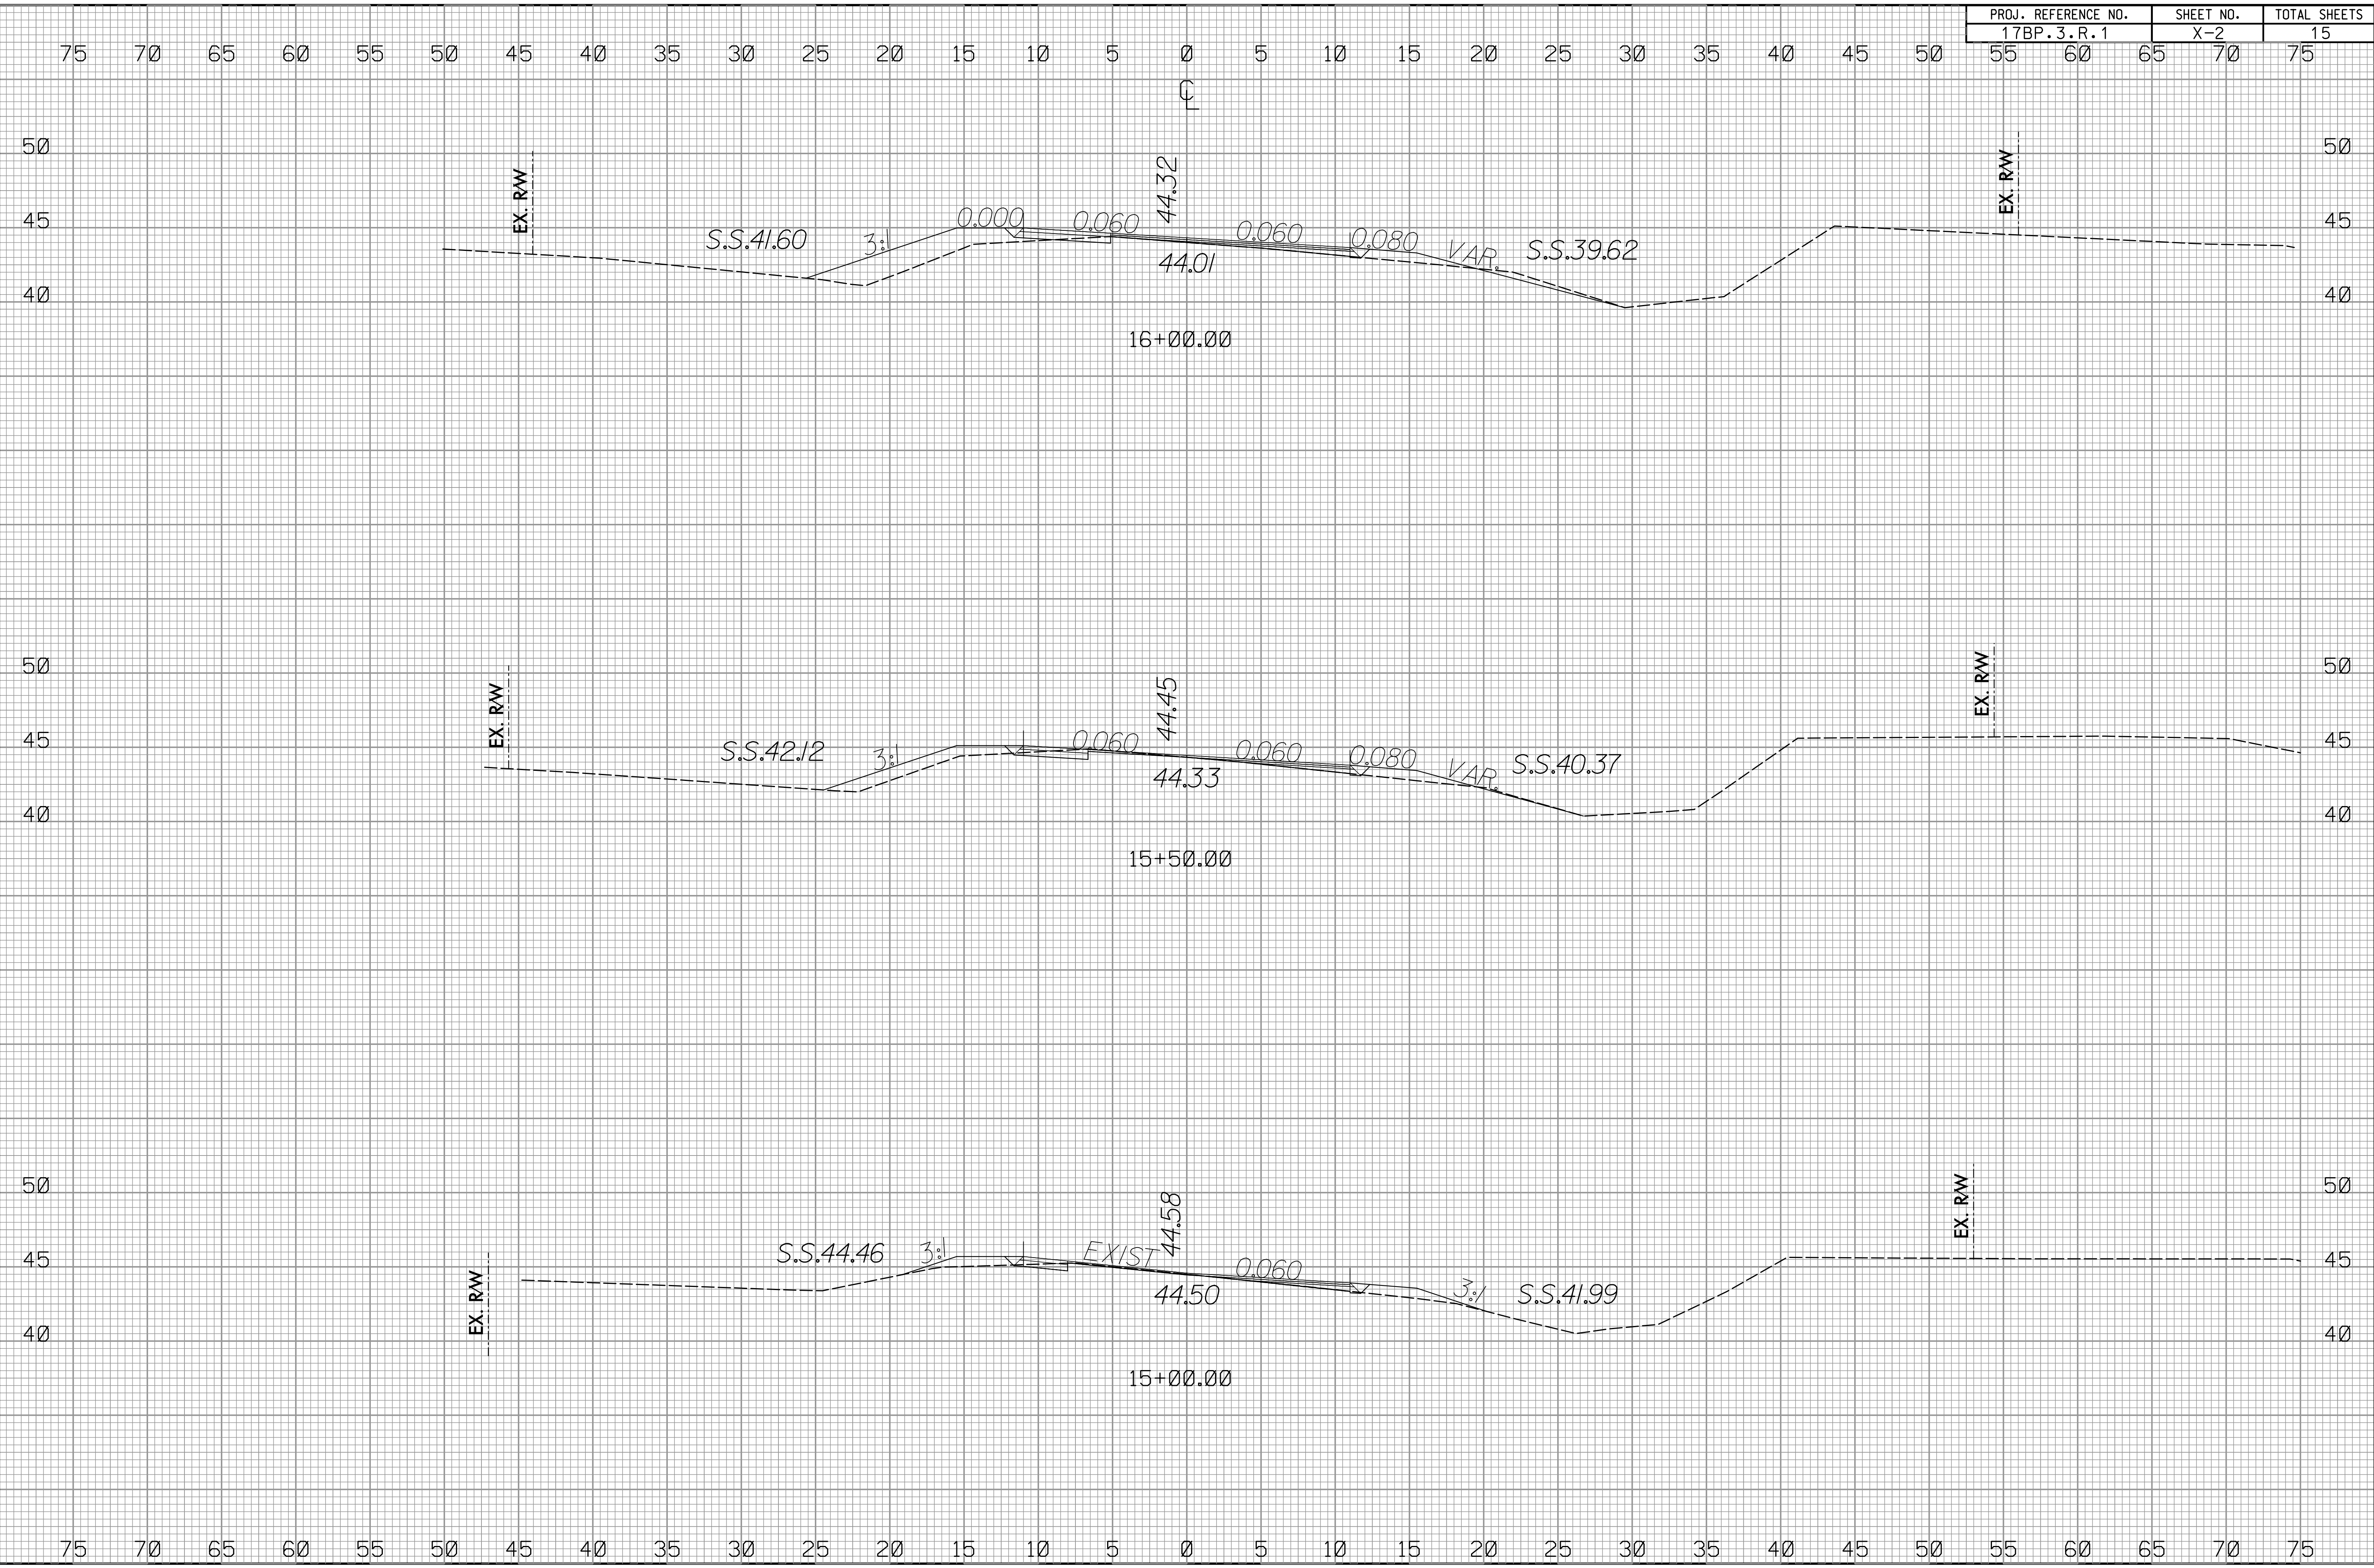

02/03/98


PROJ. REFERENCE NO.	SHEET NO.	TOTAL SHEETS
17BP.3.R.1	X-3	15

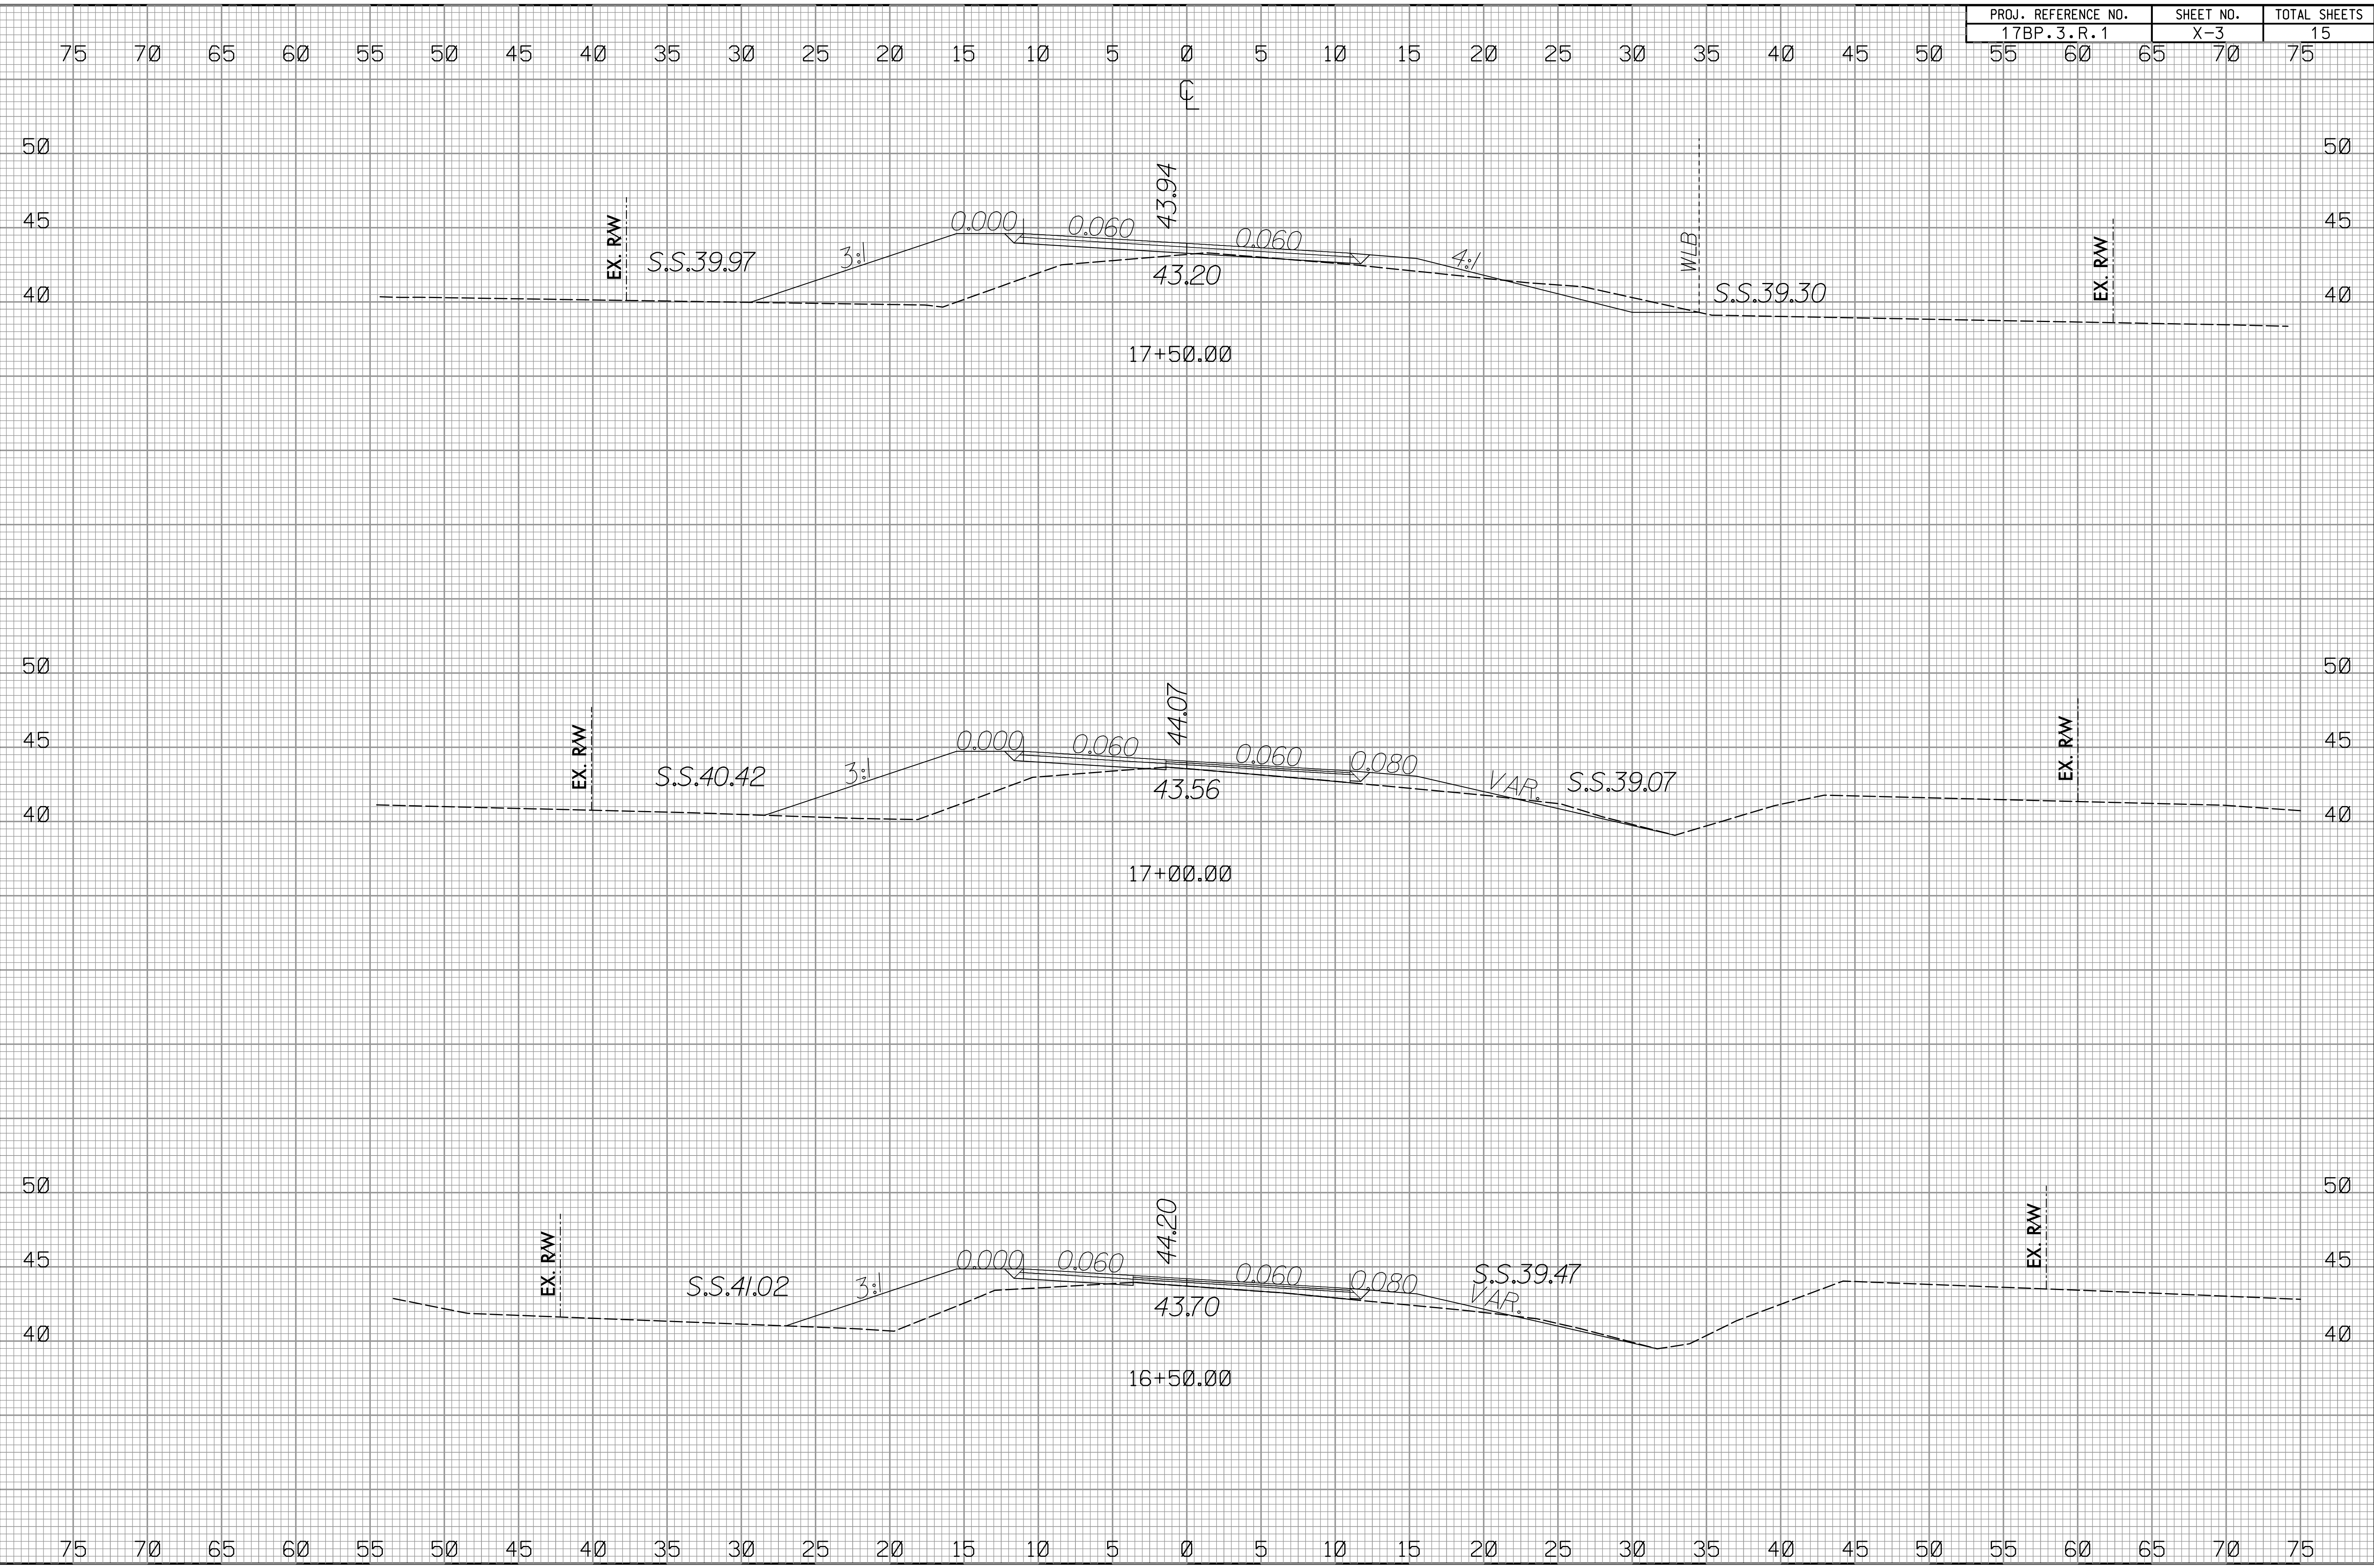

11
 10
 9
 8
 7
 6
 5
 4
 3
 2
 1
 0
 1
 2
 3
 4
 5
 6
 7
 8
 9
 10
 11


02/03/98

PROJ. REFERENCE NO.	SHEET NO.	TOTAL SHEETS
17BP.3.R.1	X-4	15

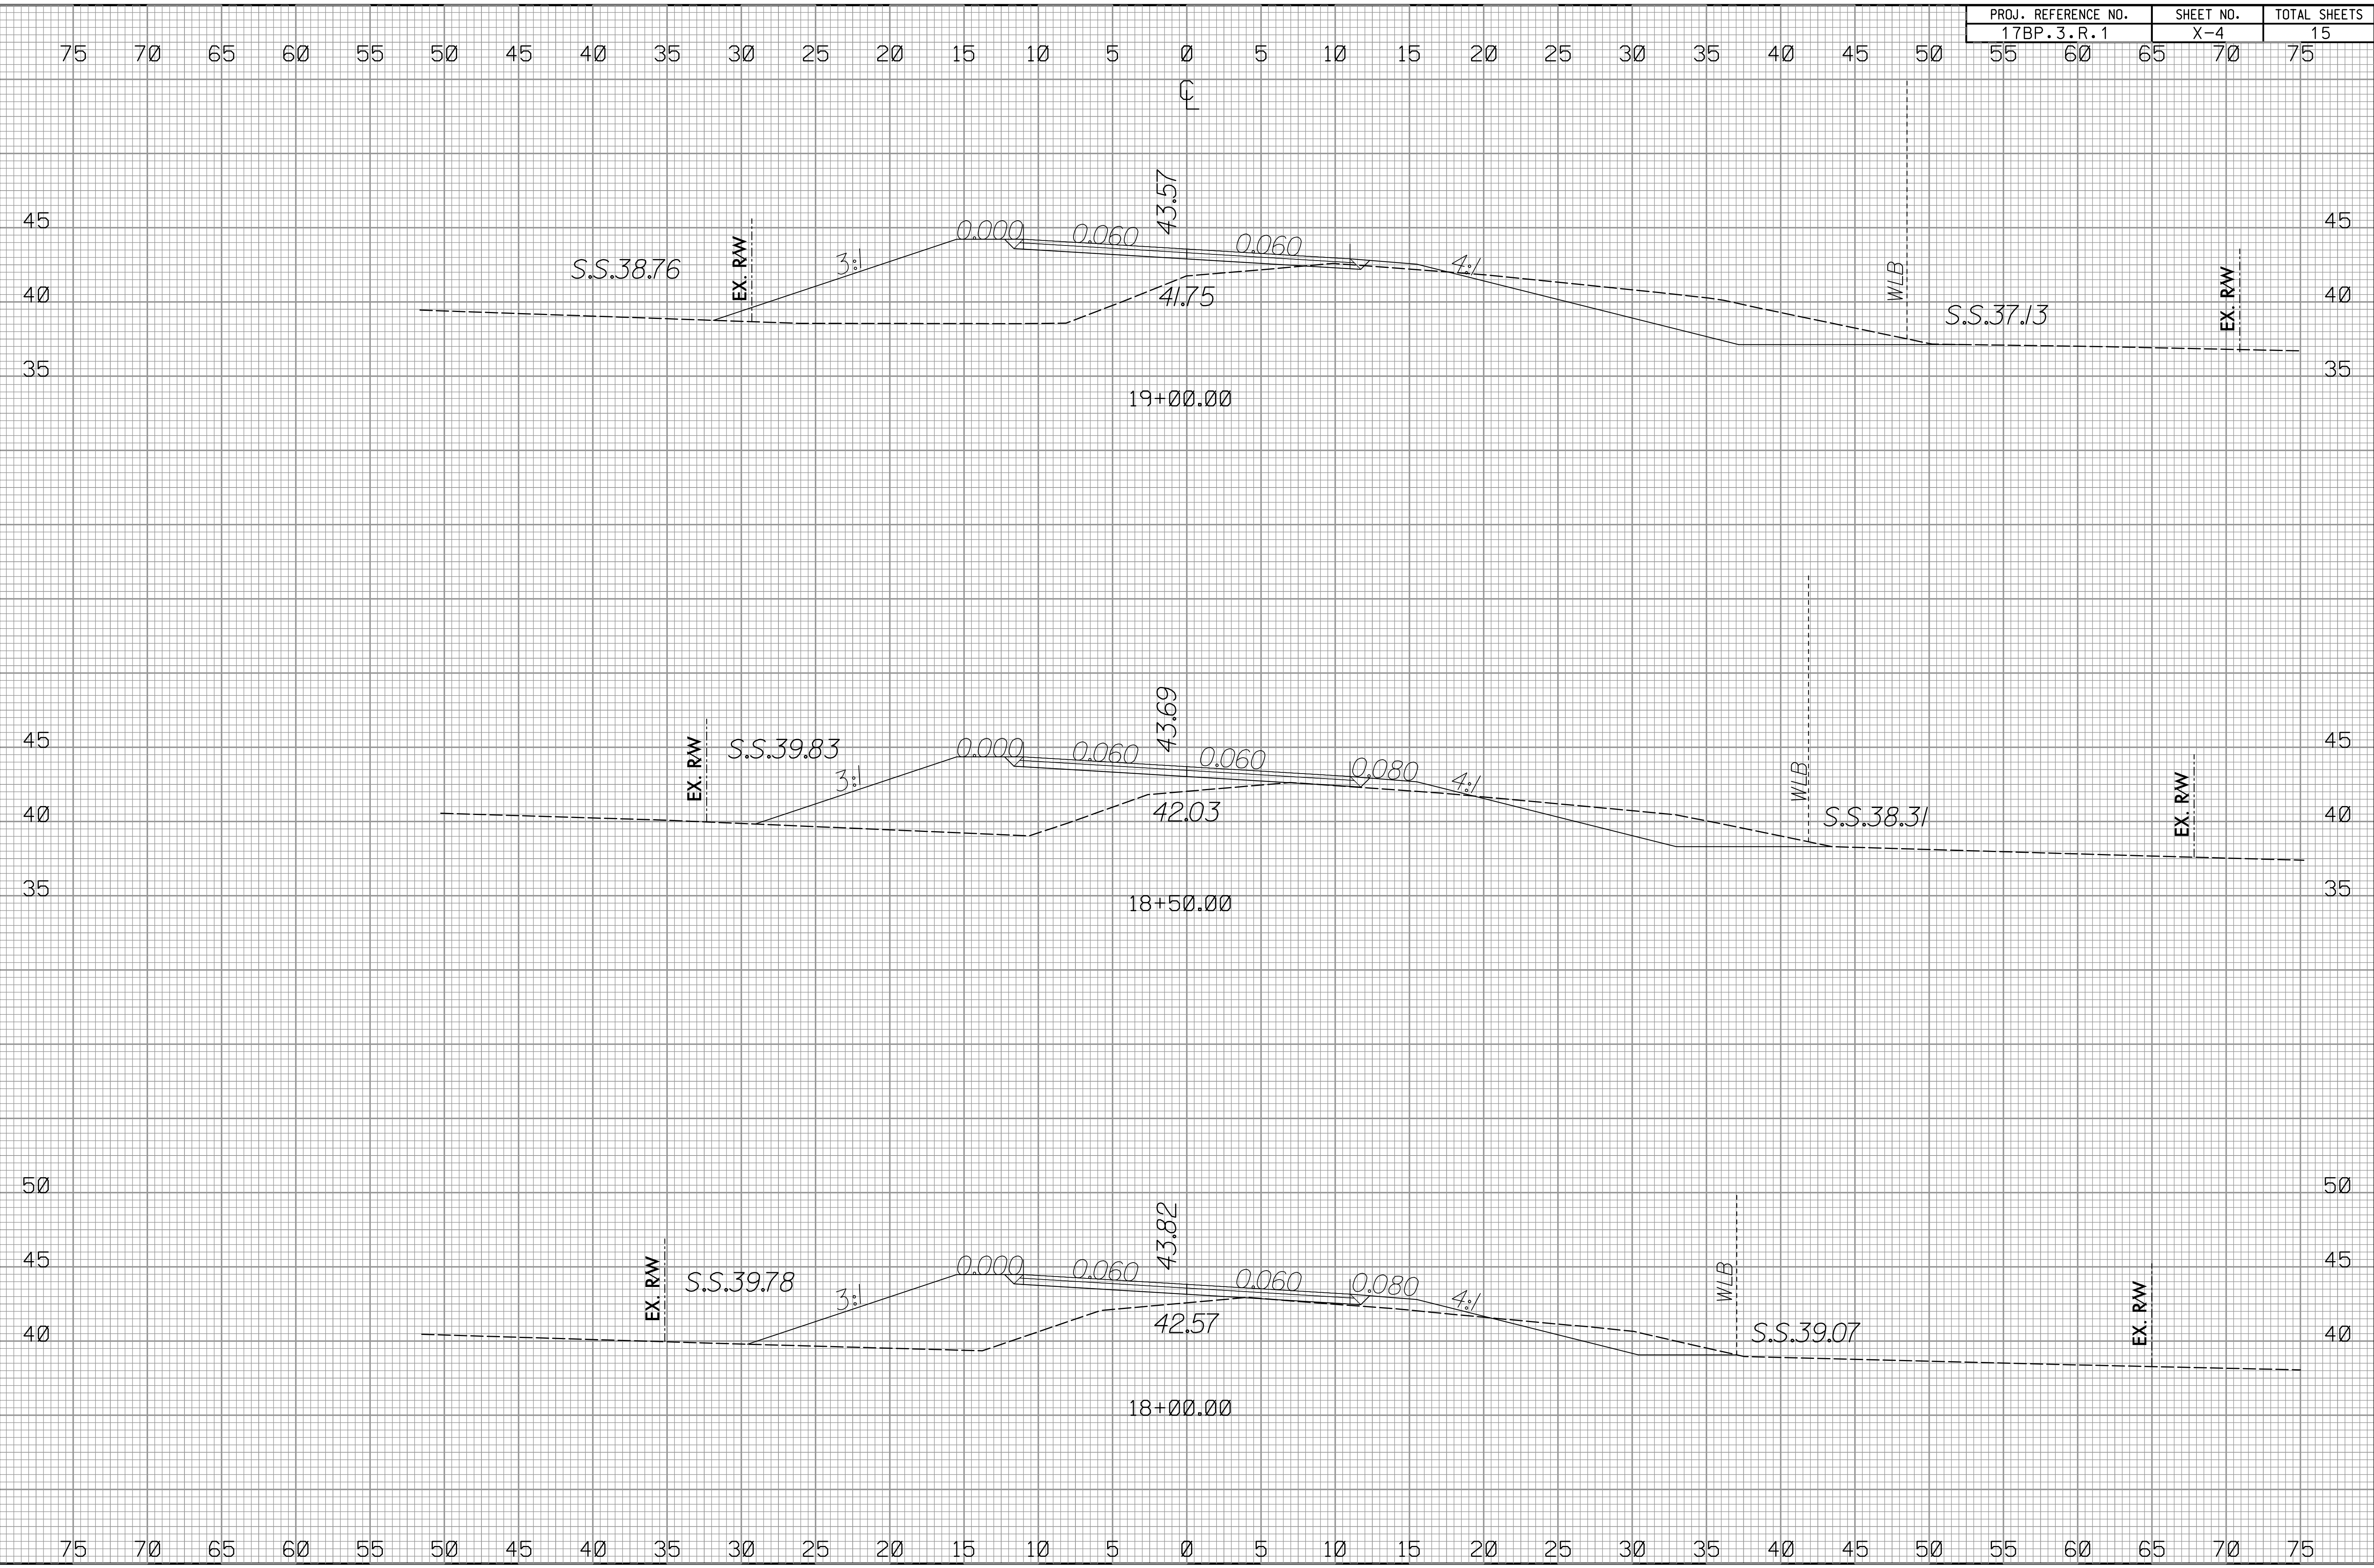


02/03/98

PROJ. REFERENCE NO.	SHEET NO.	TOTAL SHEETS
17BP.3.R.1	X-5	15

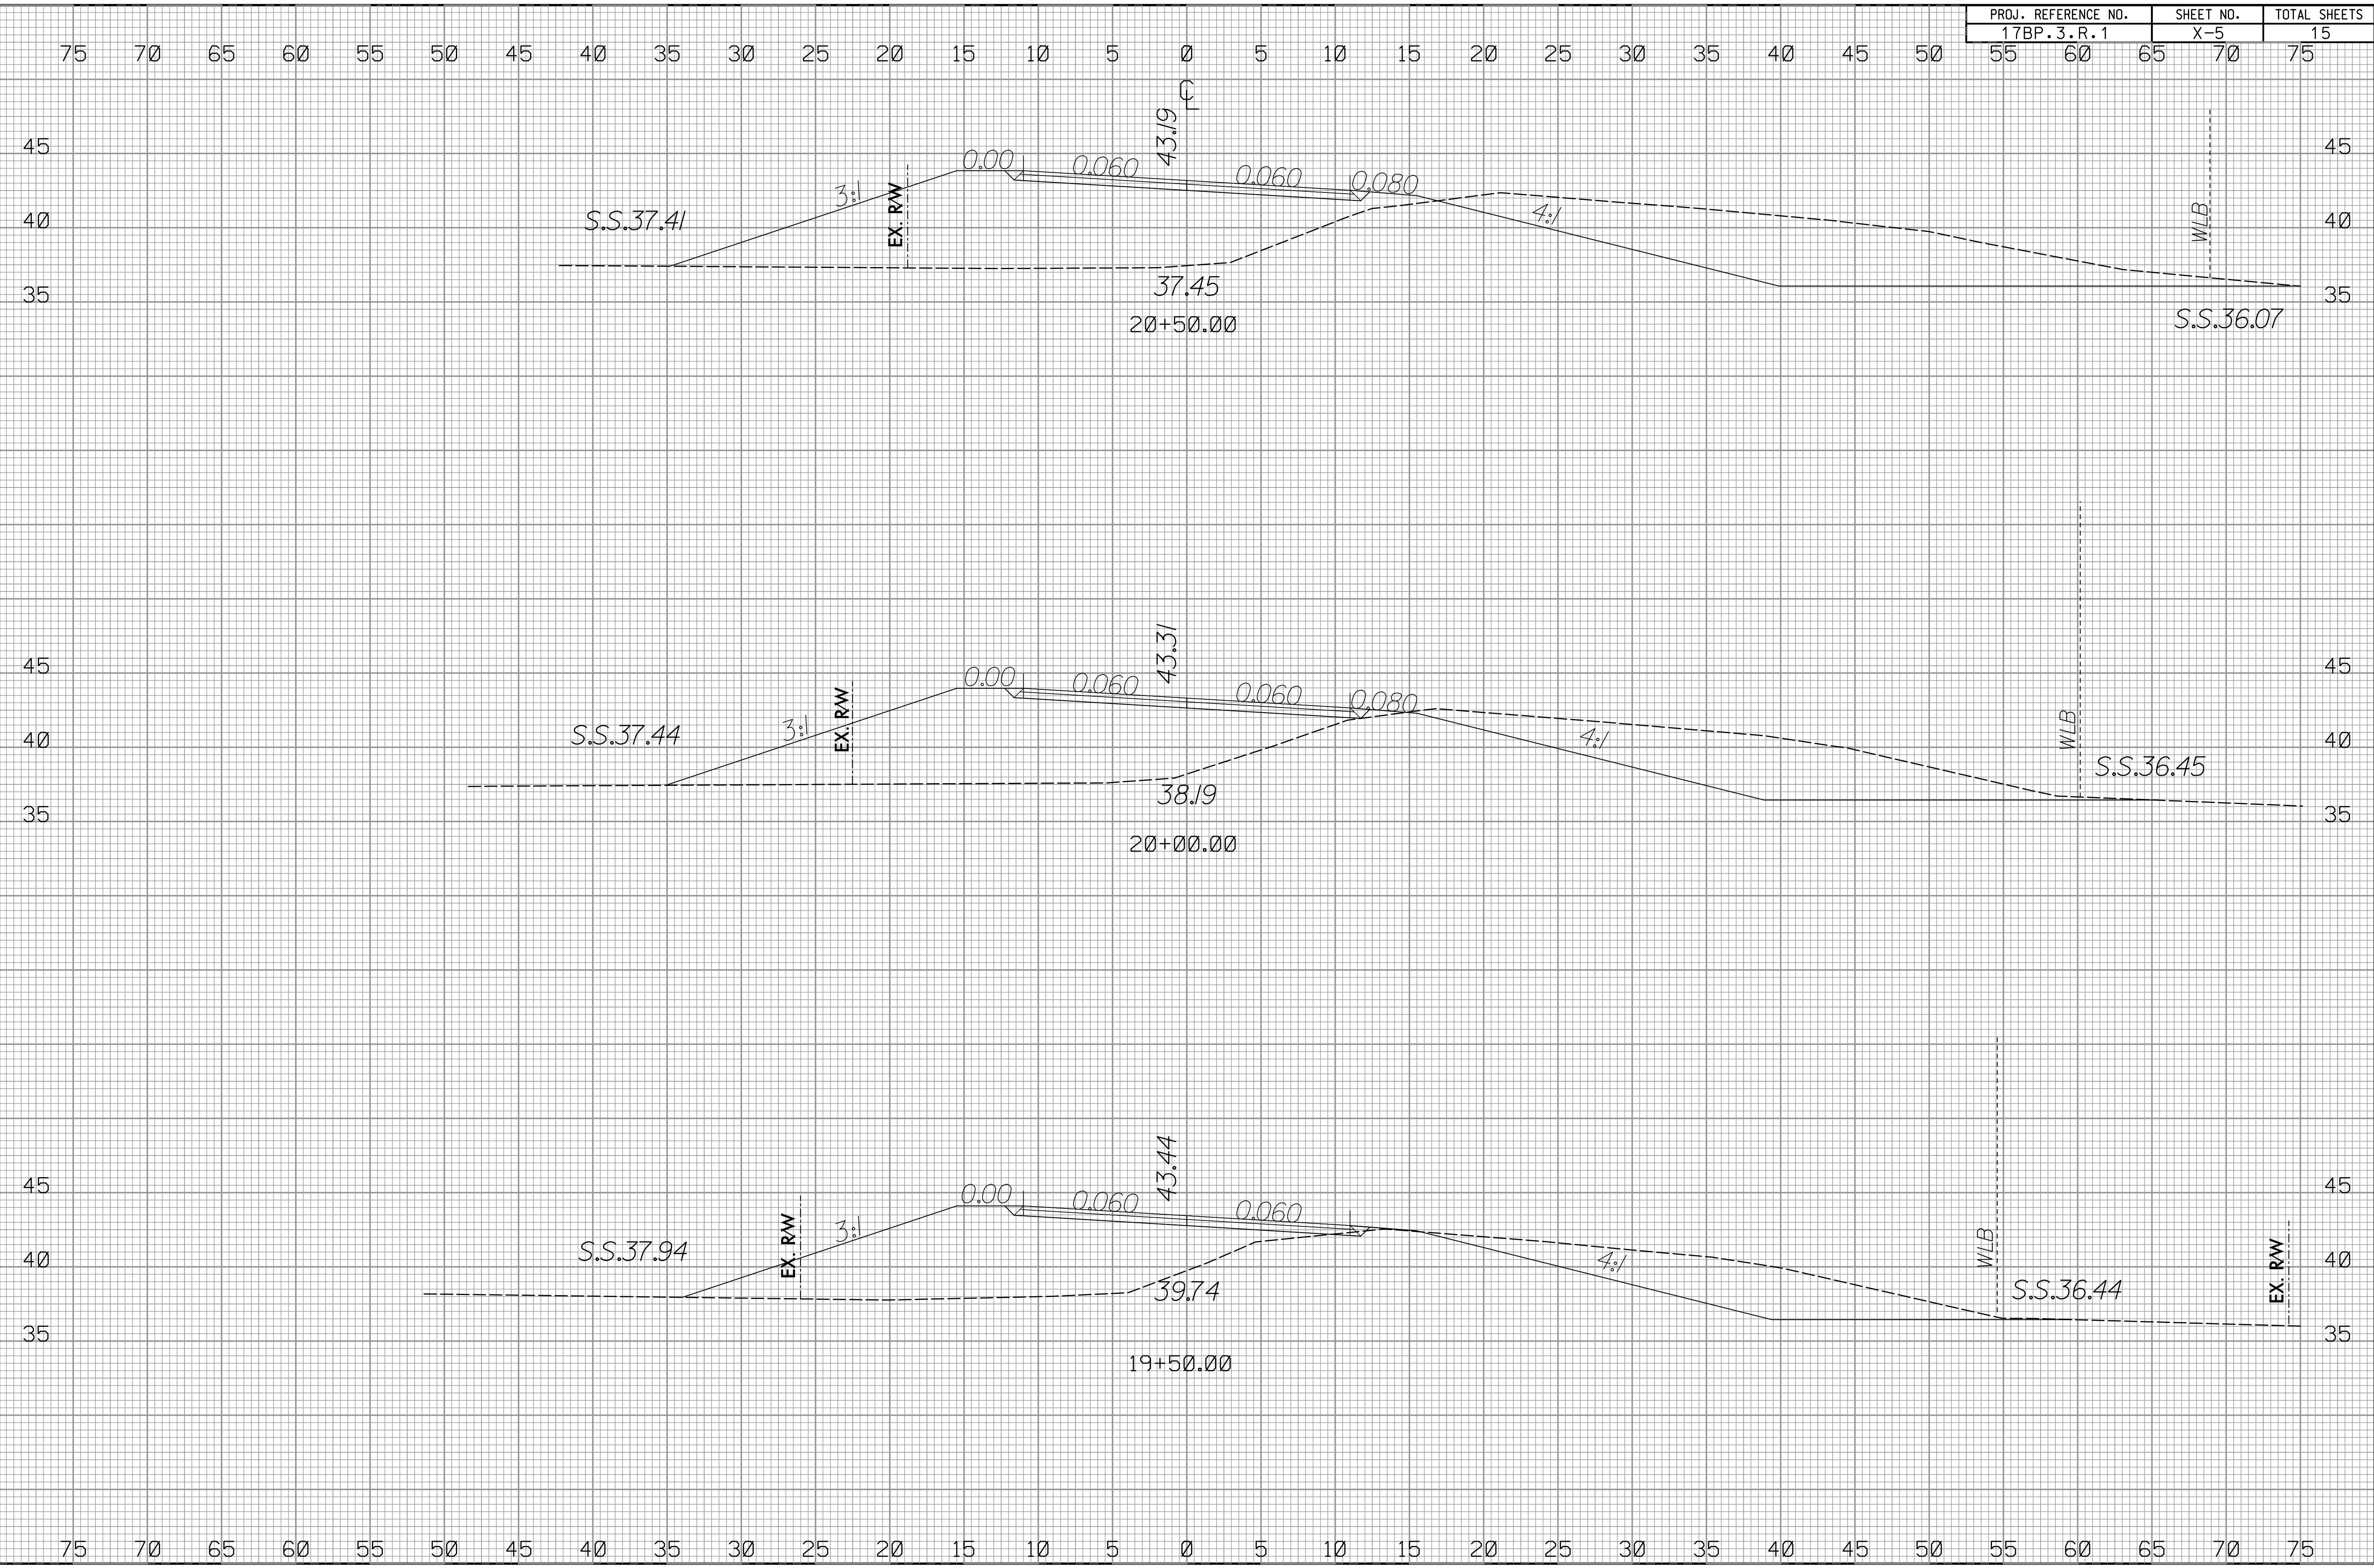


02/03/98


PROJ. REFERENCE NO.	SHEET NO.	TOTAL SHEETS
17BP.3.R.1	X-6	15

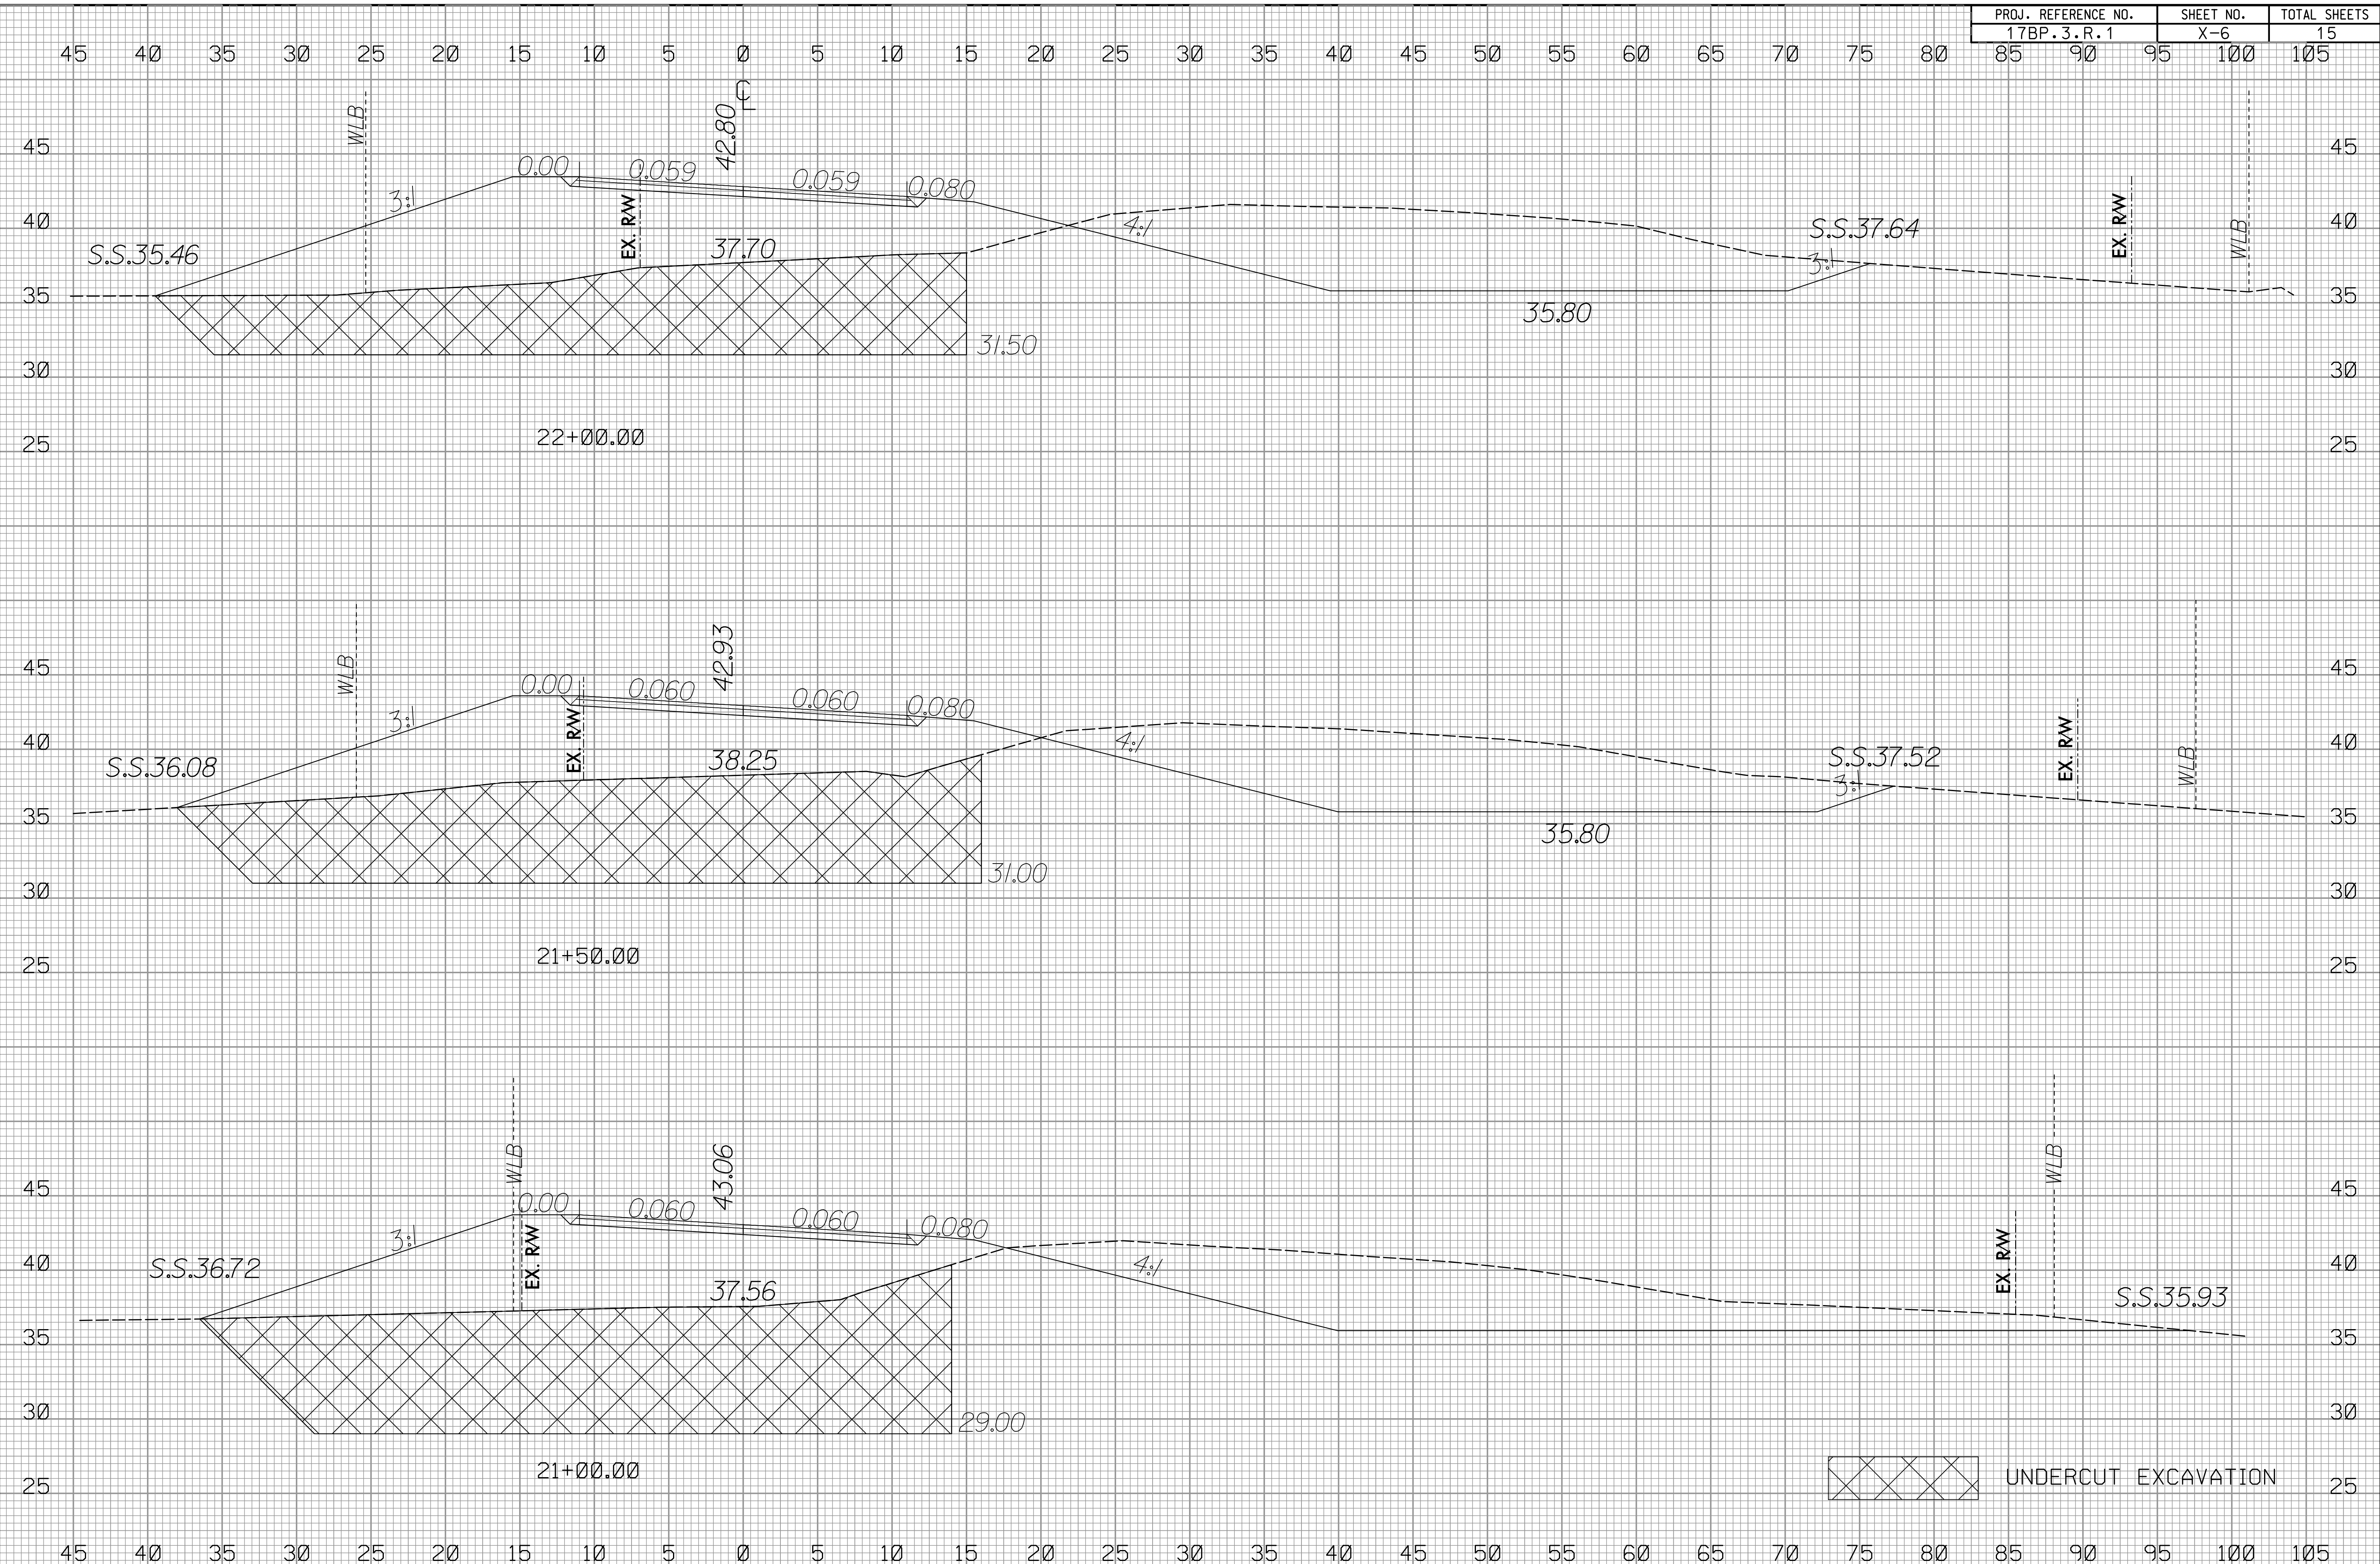

02/03/98


PROJ. REFERENCE NO.	SHEET NO.	TOTAL SHEETS
17BP.3.R.1	X-7	15

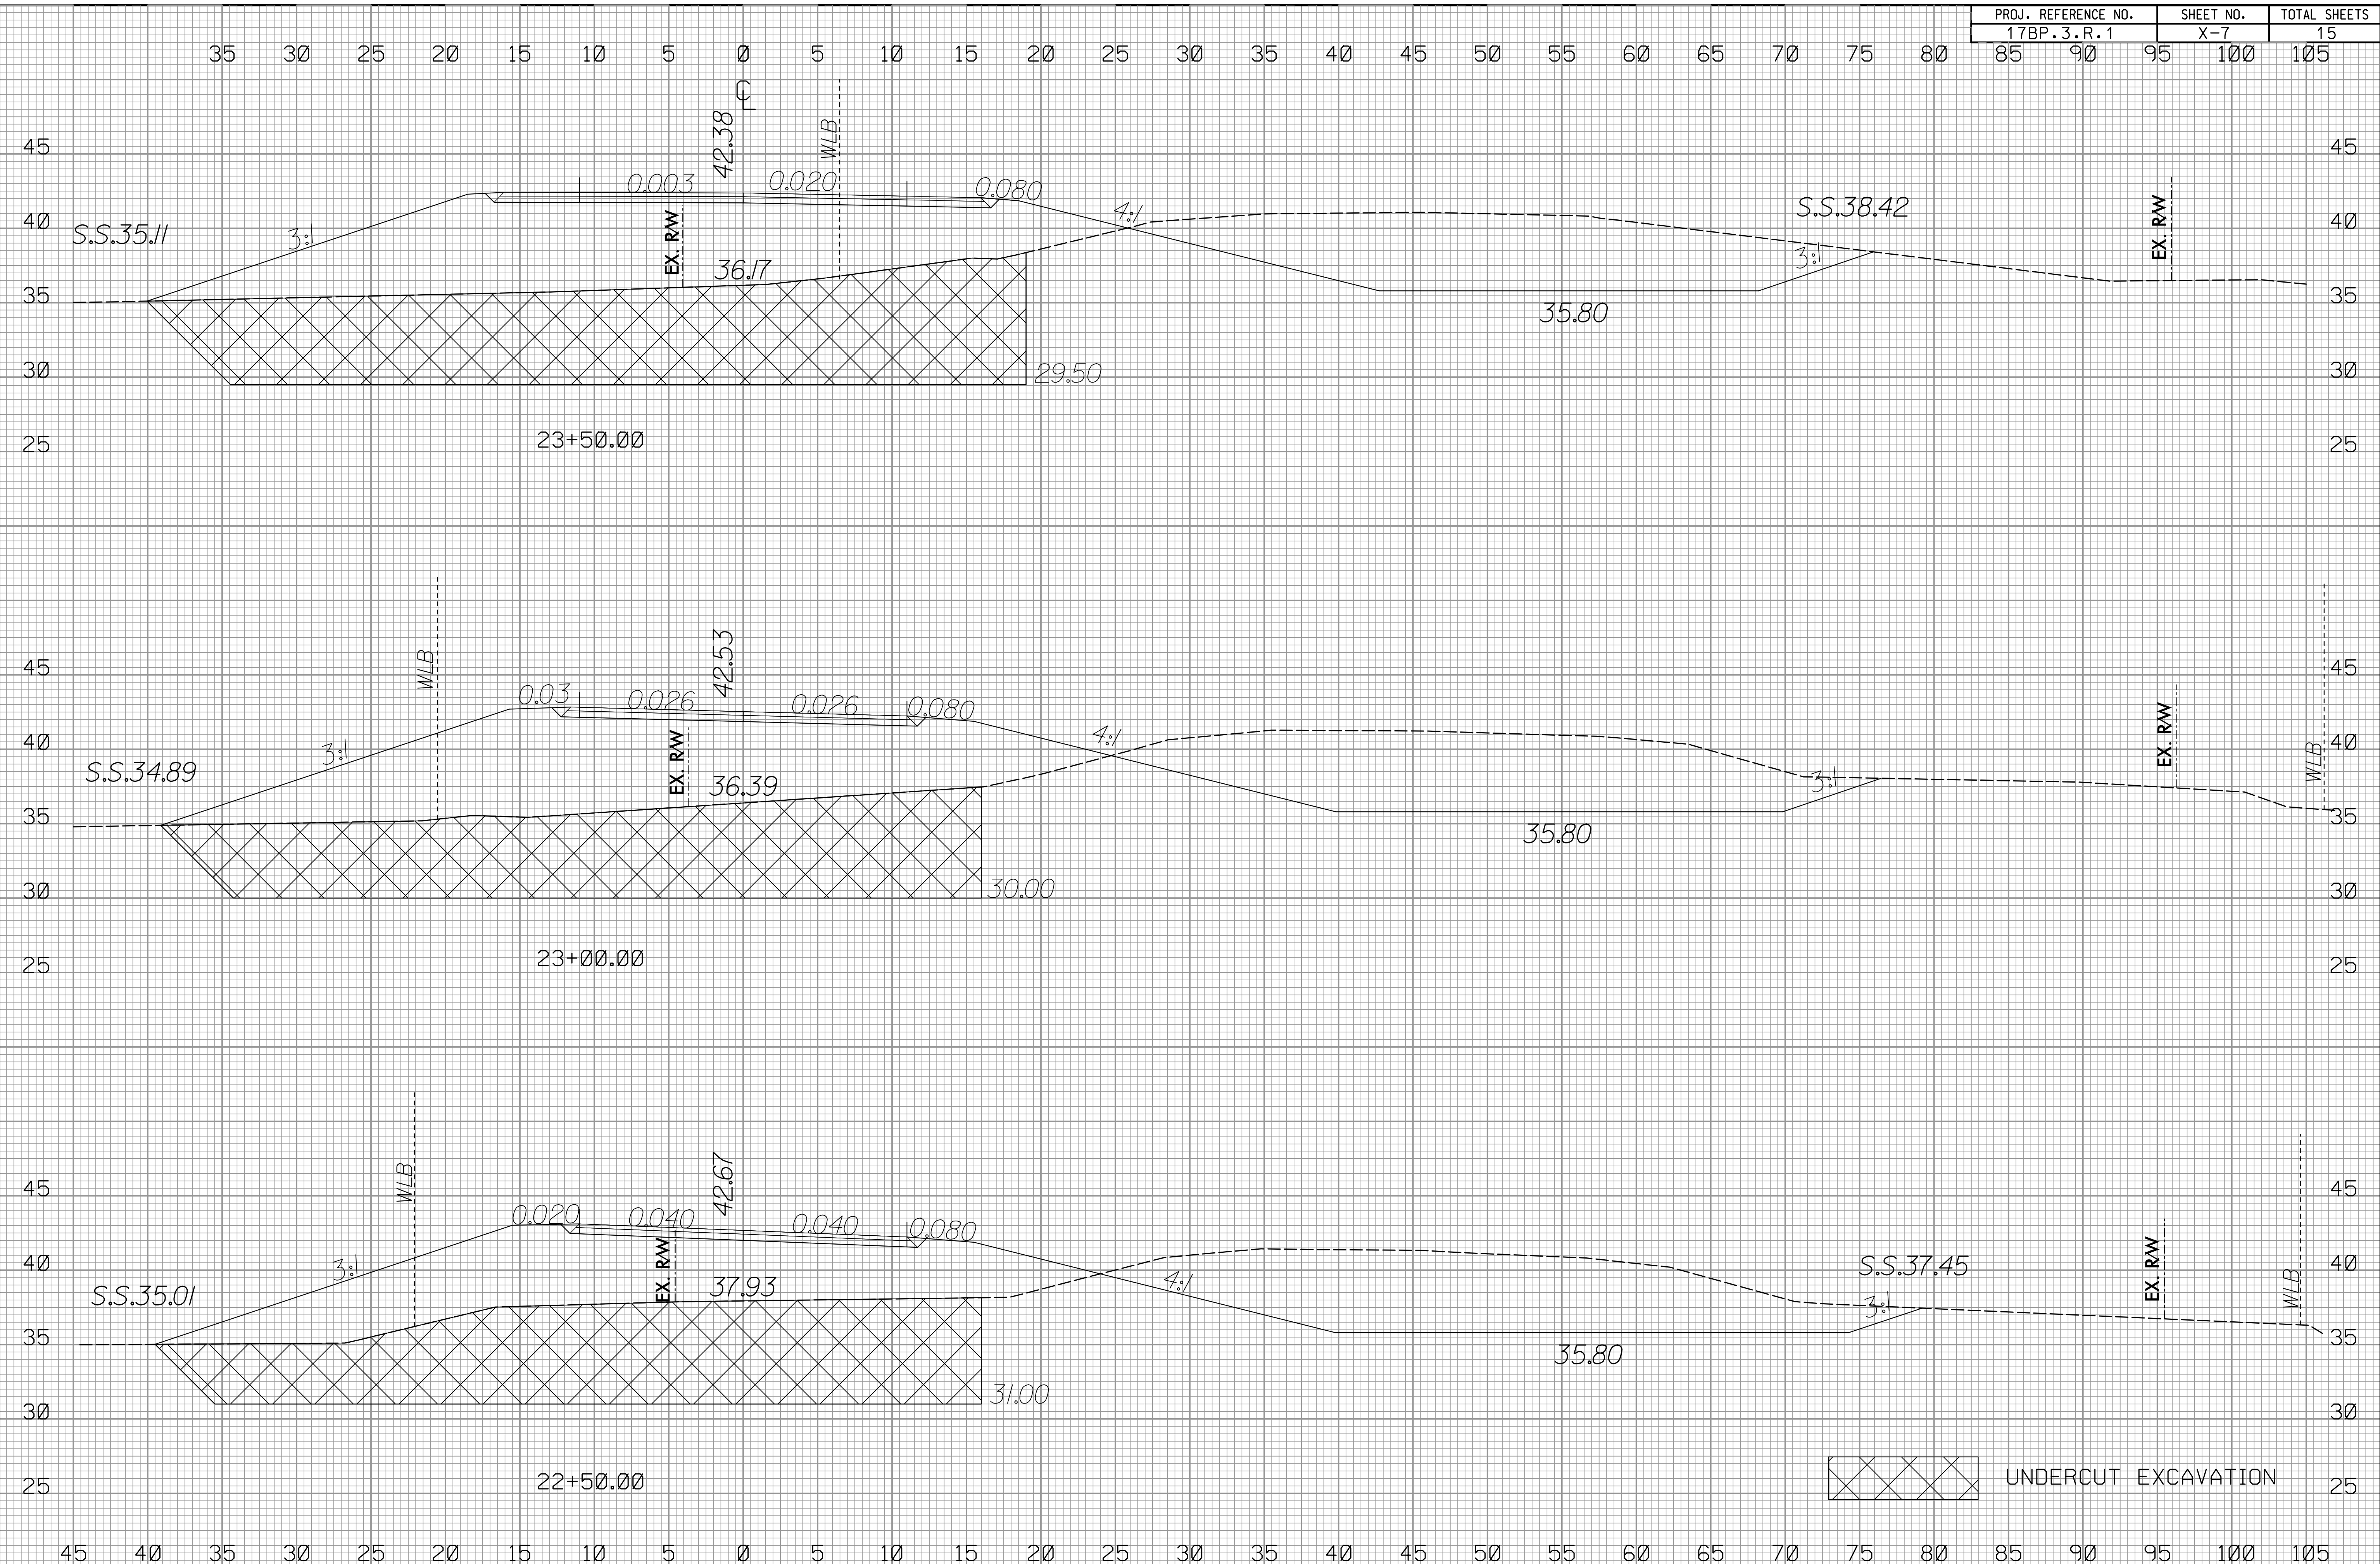

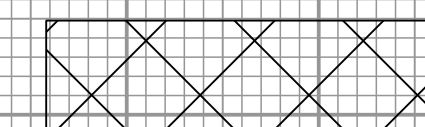
 UNDERCUT EXCAVATION

02/03/98


PROJ. REFERENCE NO.	SHEET NO.	TOTAL SHEETS
17BP.3.R.1	X-8	15

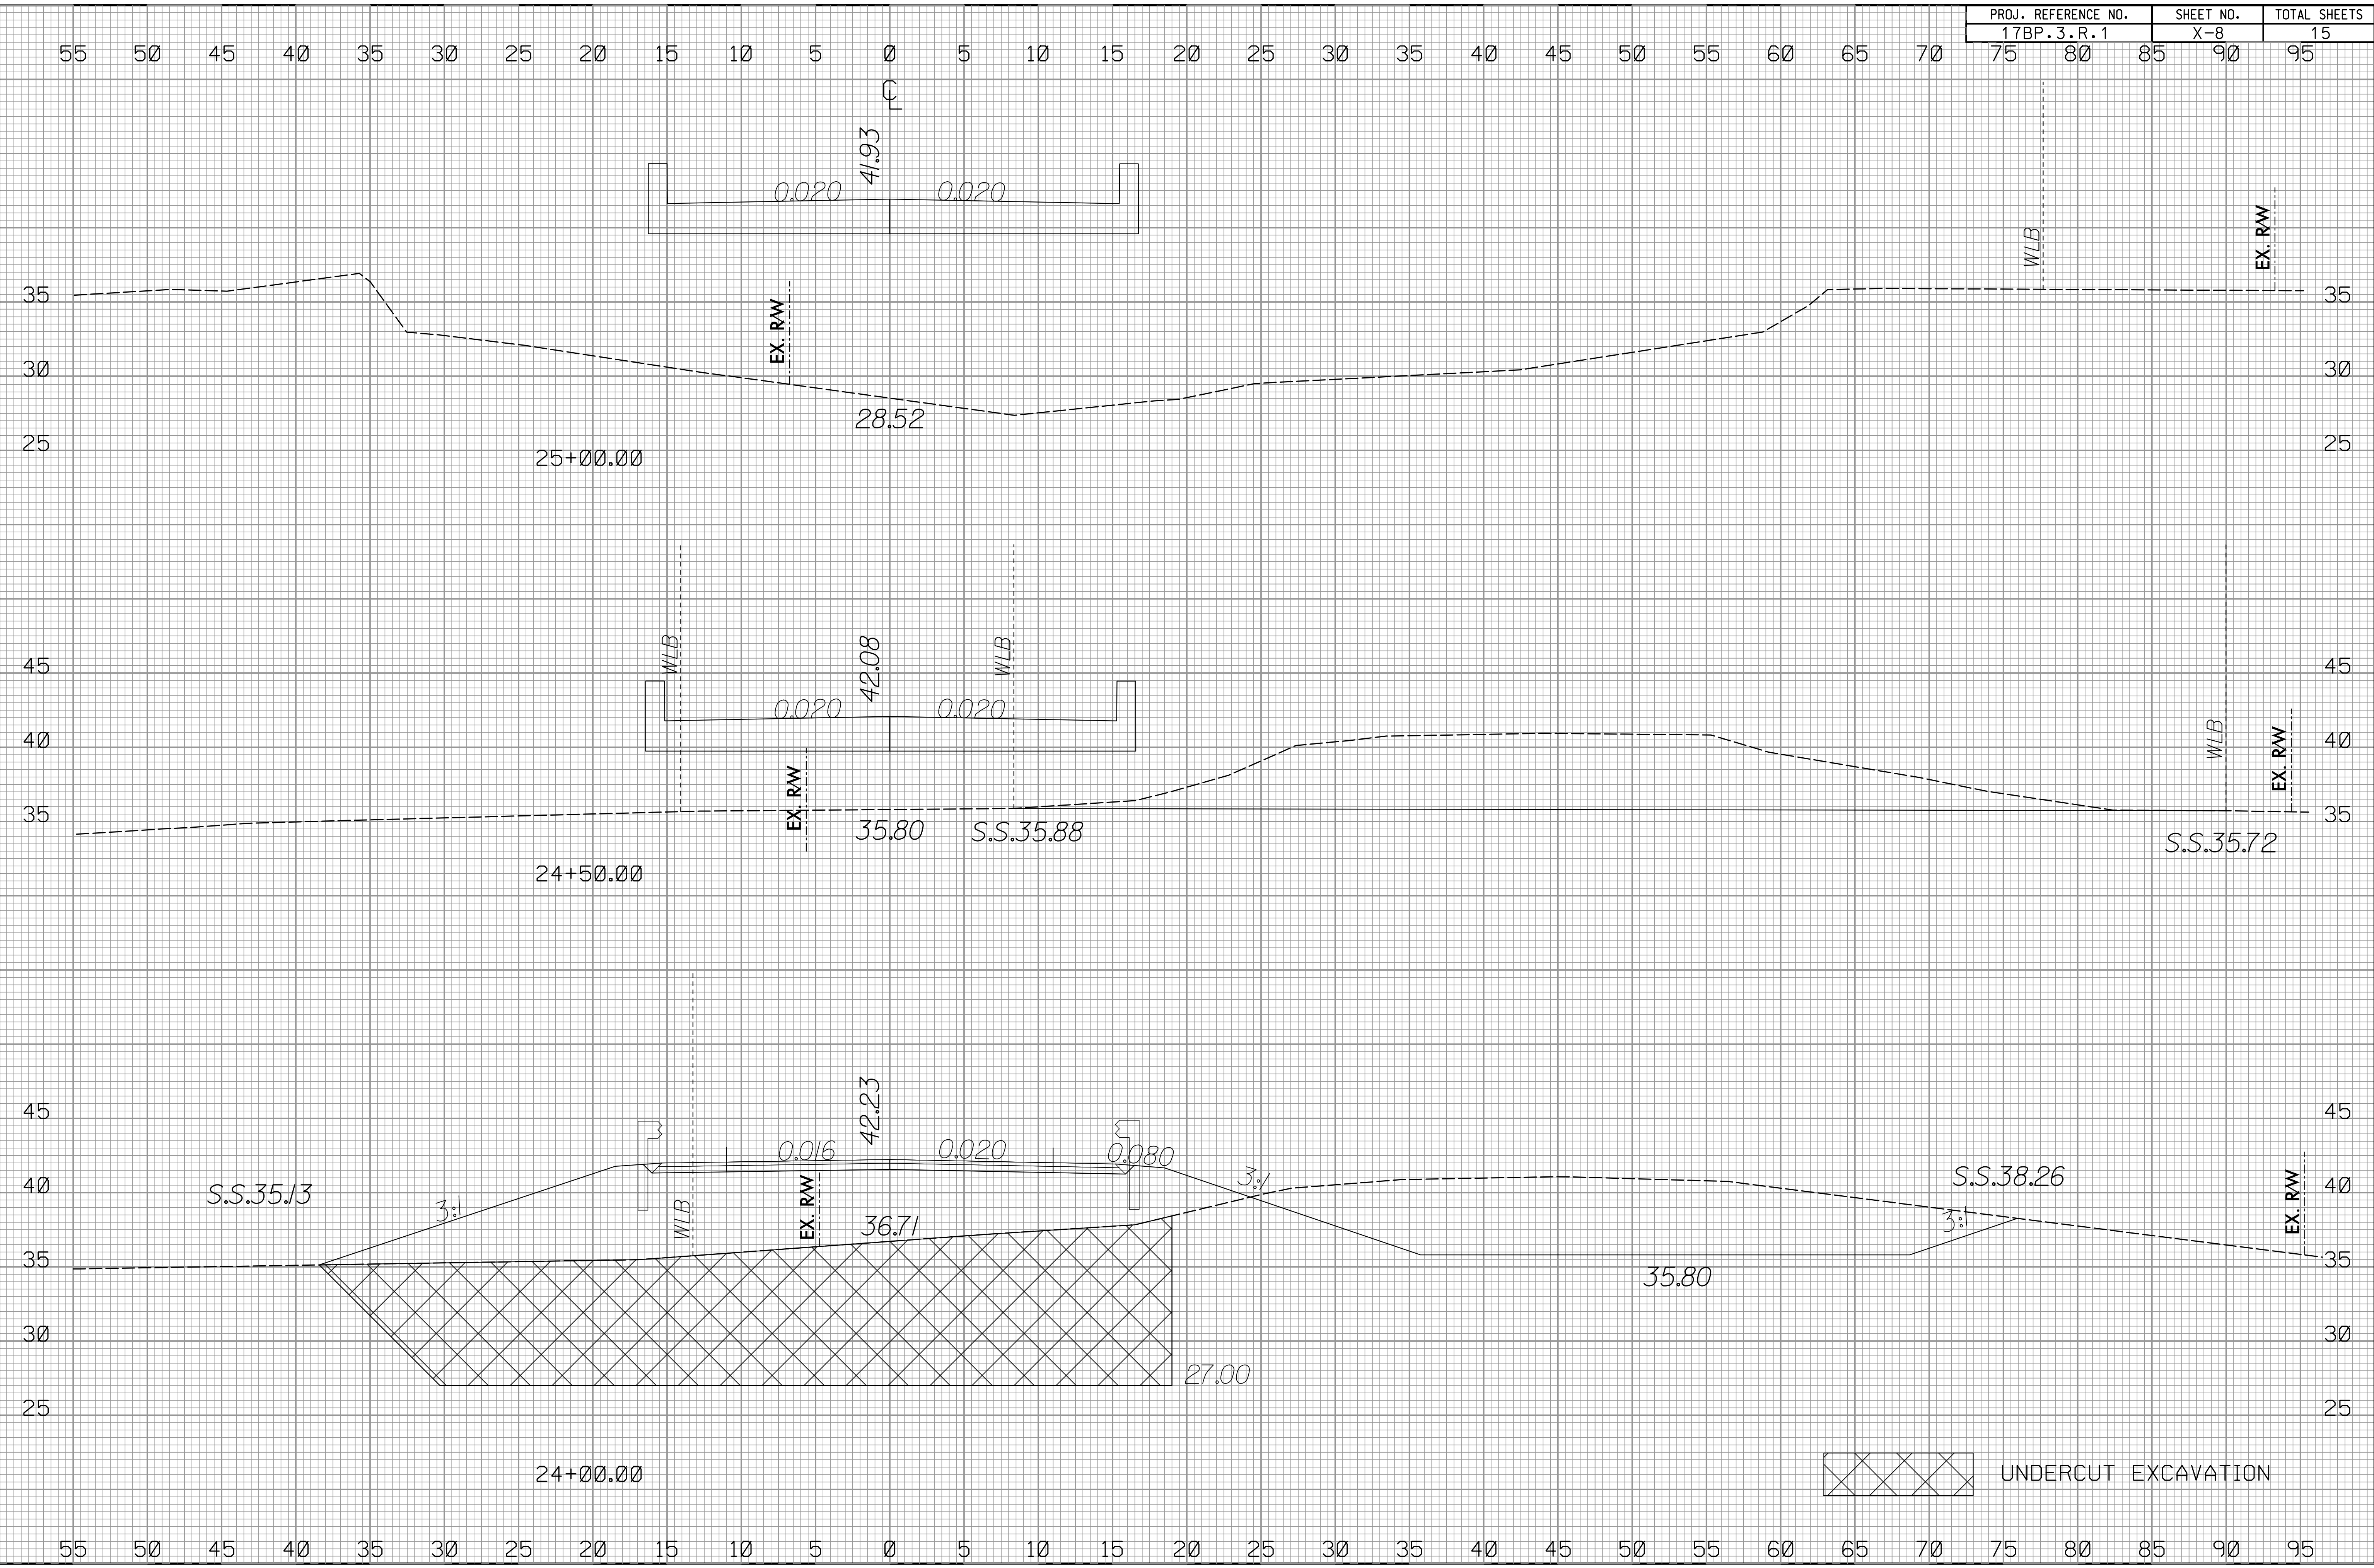


 UNDERCUT EXCAVATION

02/03/98


PROJ. REFERENCE NO.	SHEET NO.	TOTAL SHEETS
17BP.3.R.1	X-9	15

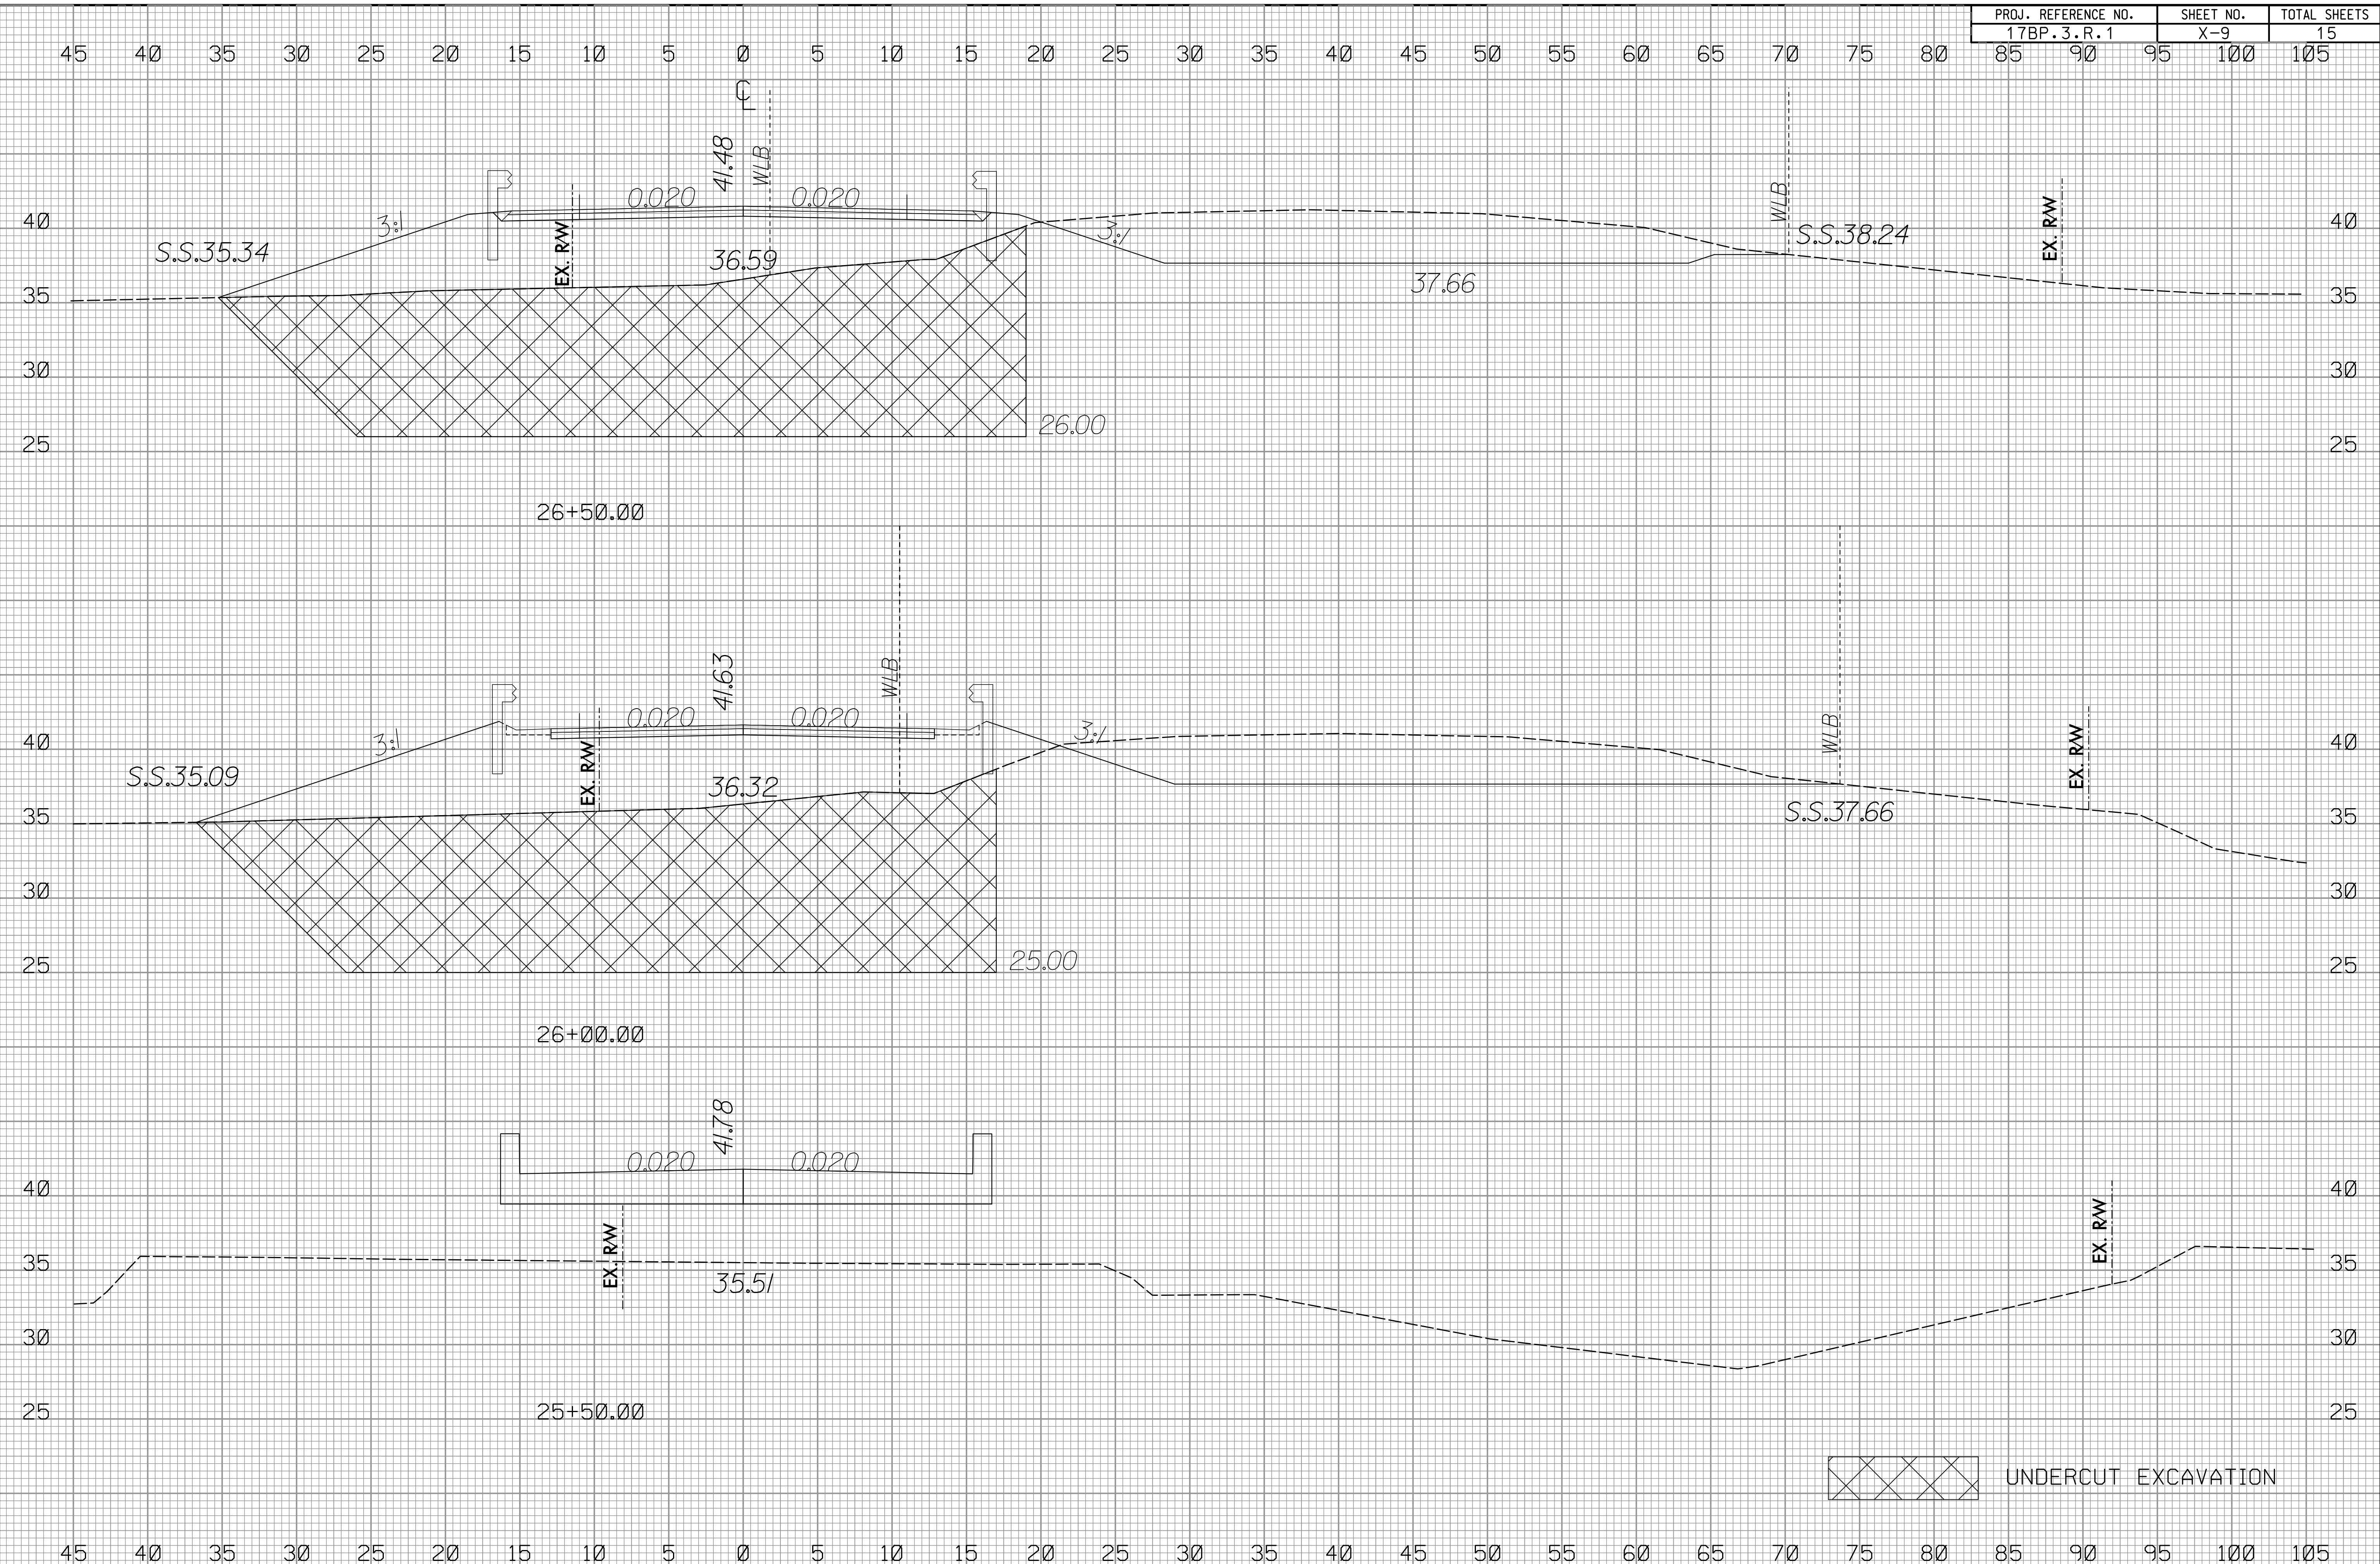

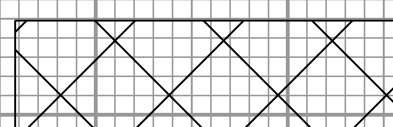 UNDERCUT EXCAVATION


02/03/98

PROJ. REFERENCE NO.	SHEET NO.	TOTAL SHEETS
17BP.3.R.1	X-10	15

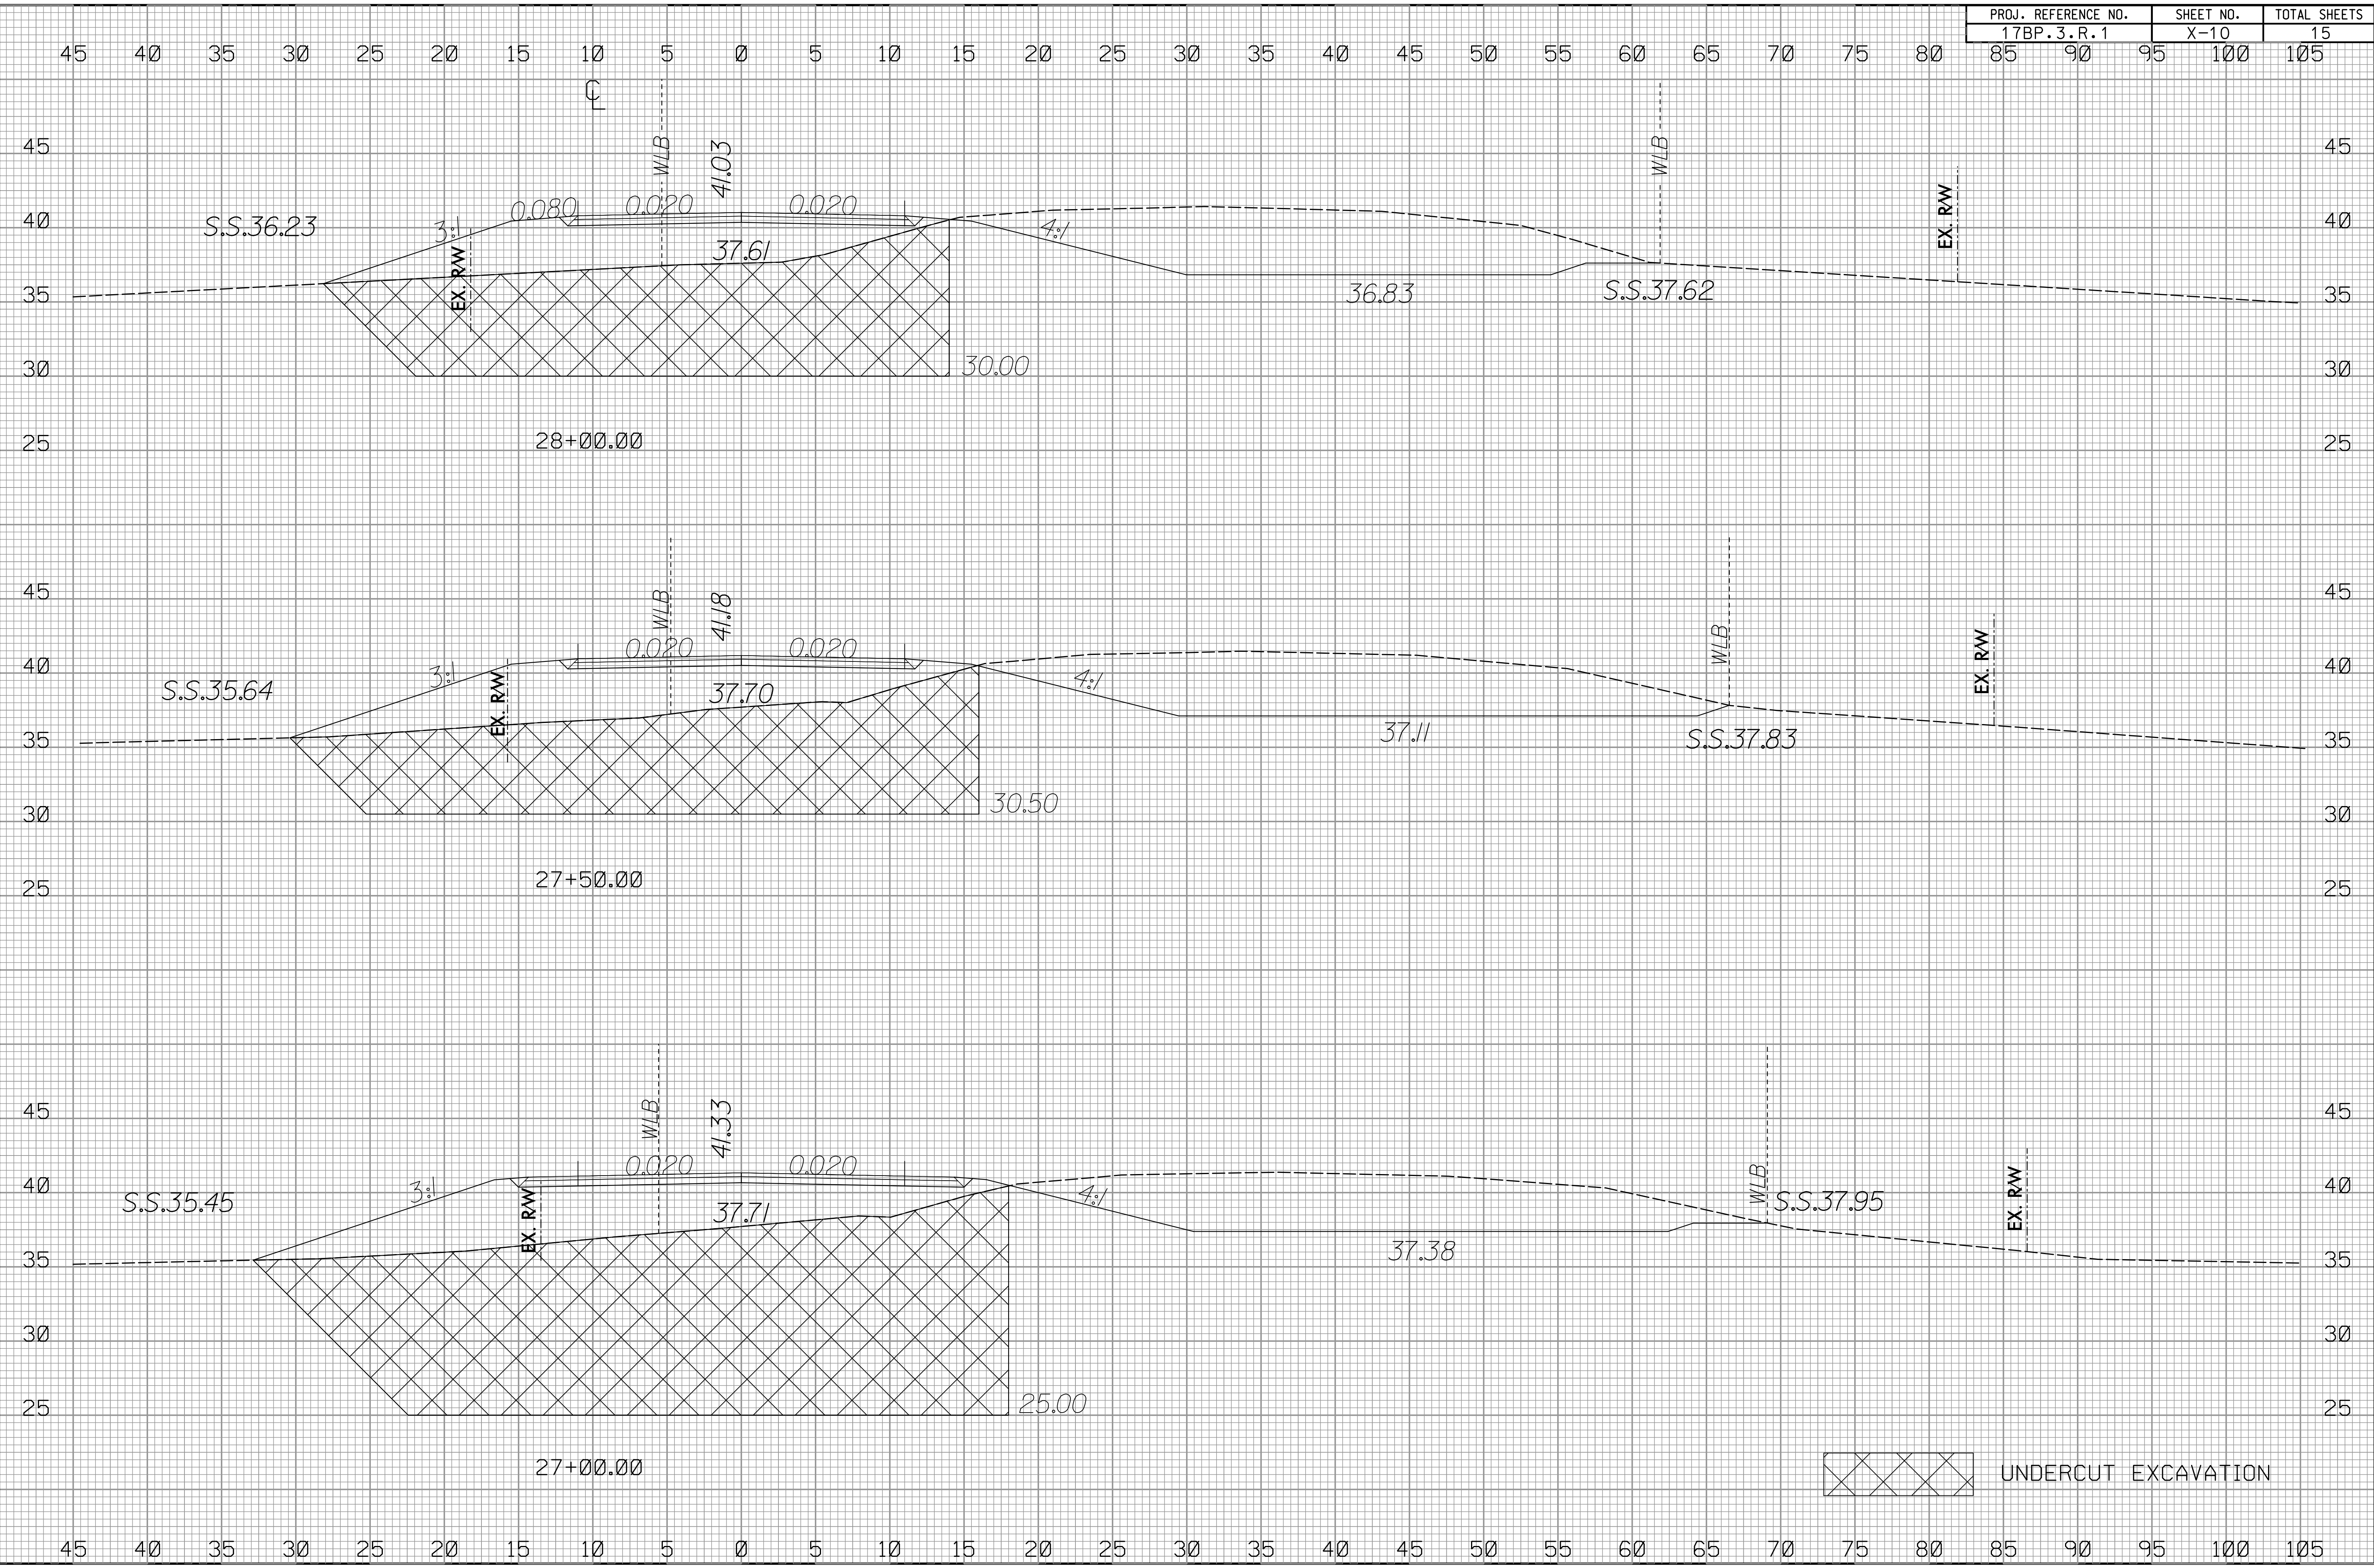


02/03/98

PROJ. REFERENCE NO.	SHEET NO.	TOTAL SHEETS
17BP.3.R.1	X-11	15

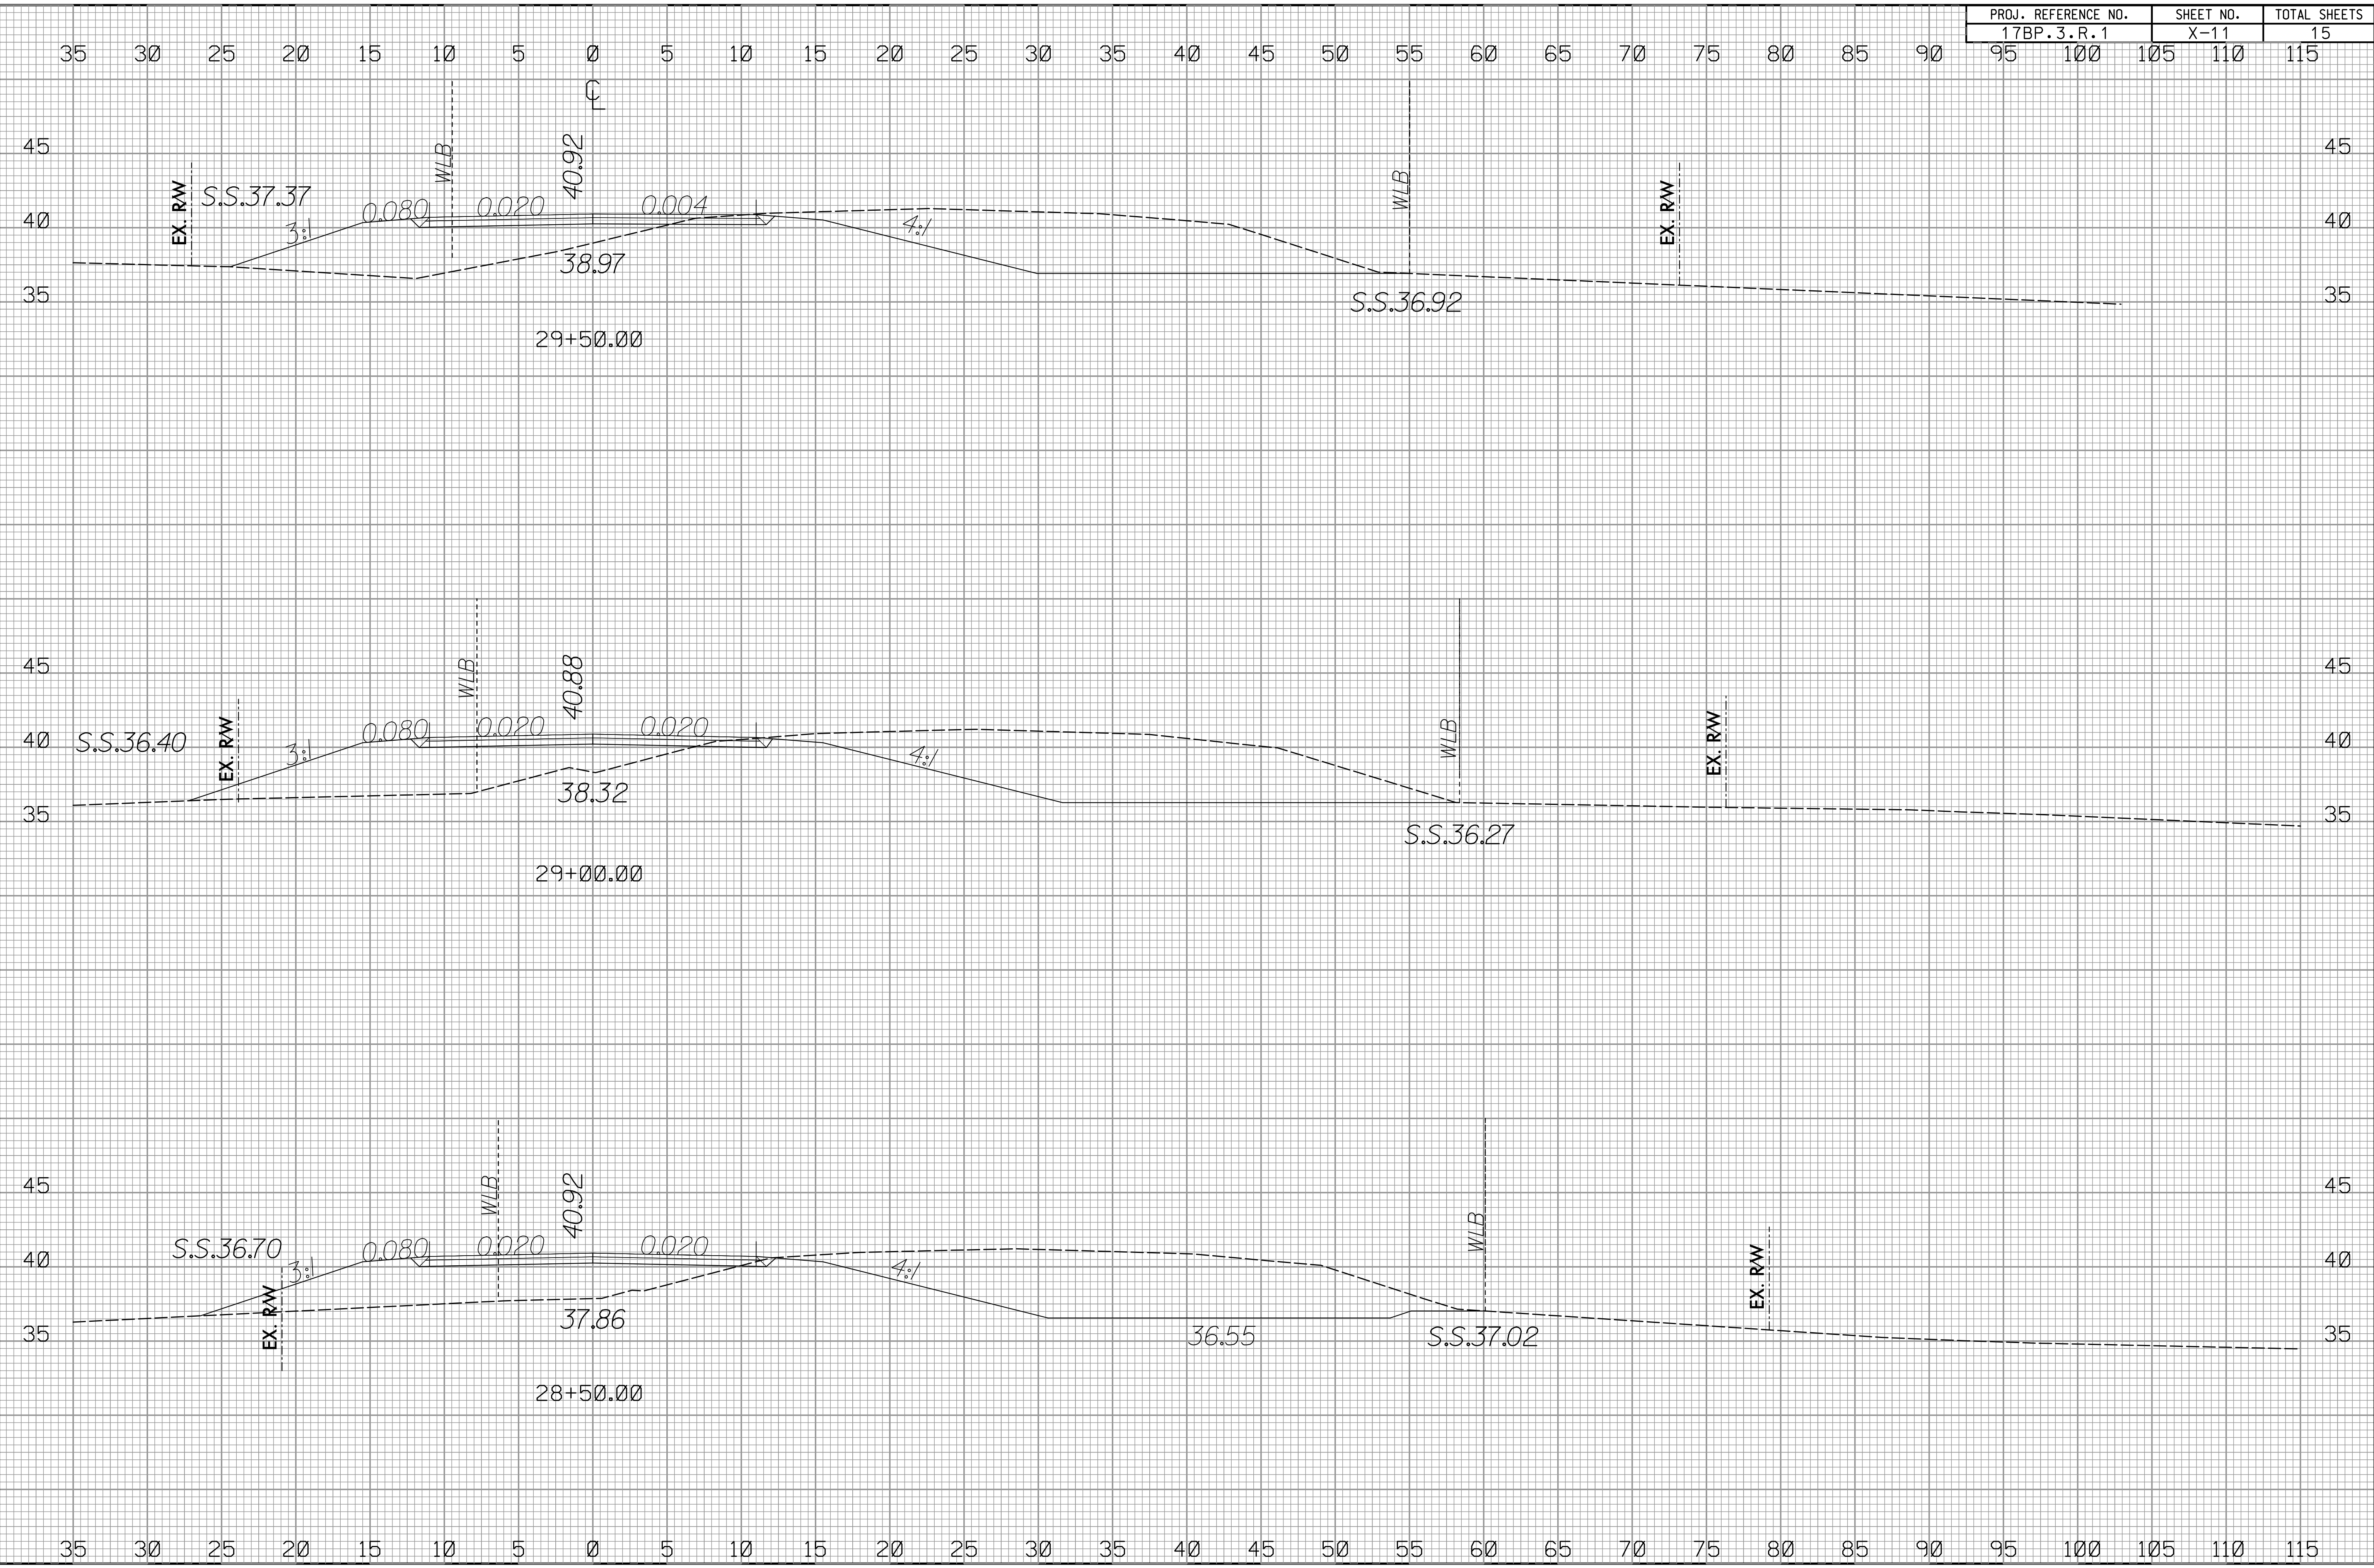

02/03/98


PROJ. REFERENCE NO.	SHEET NO.	TOTAL SHEETS
17BP.3.R.1	X-12	15

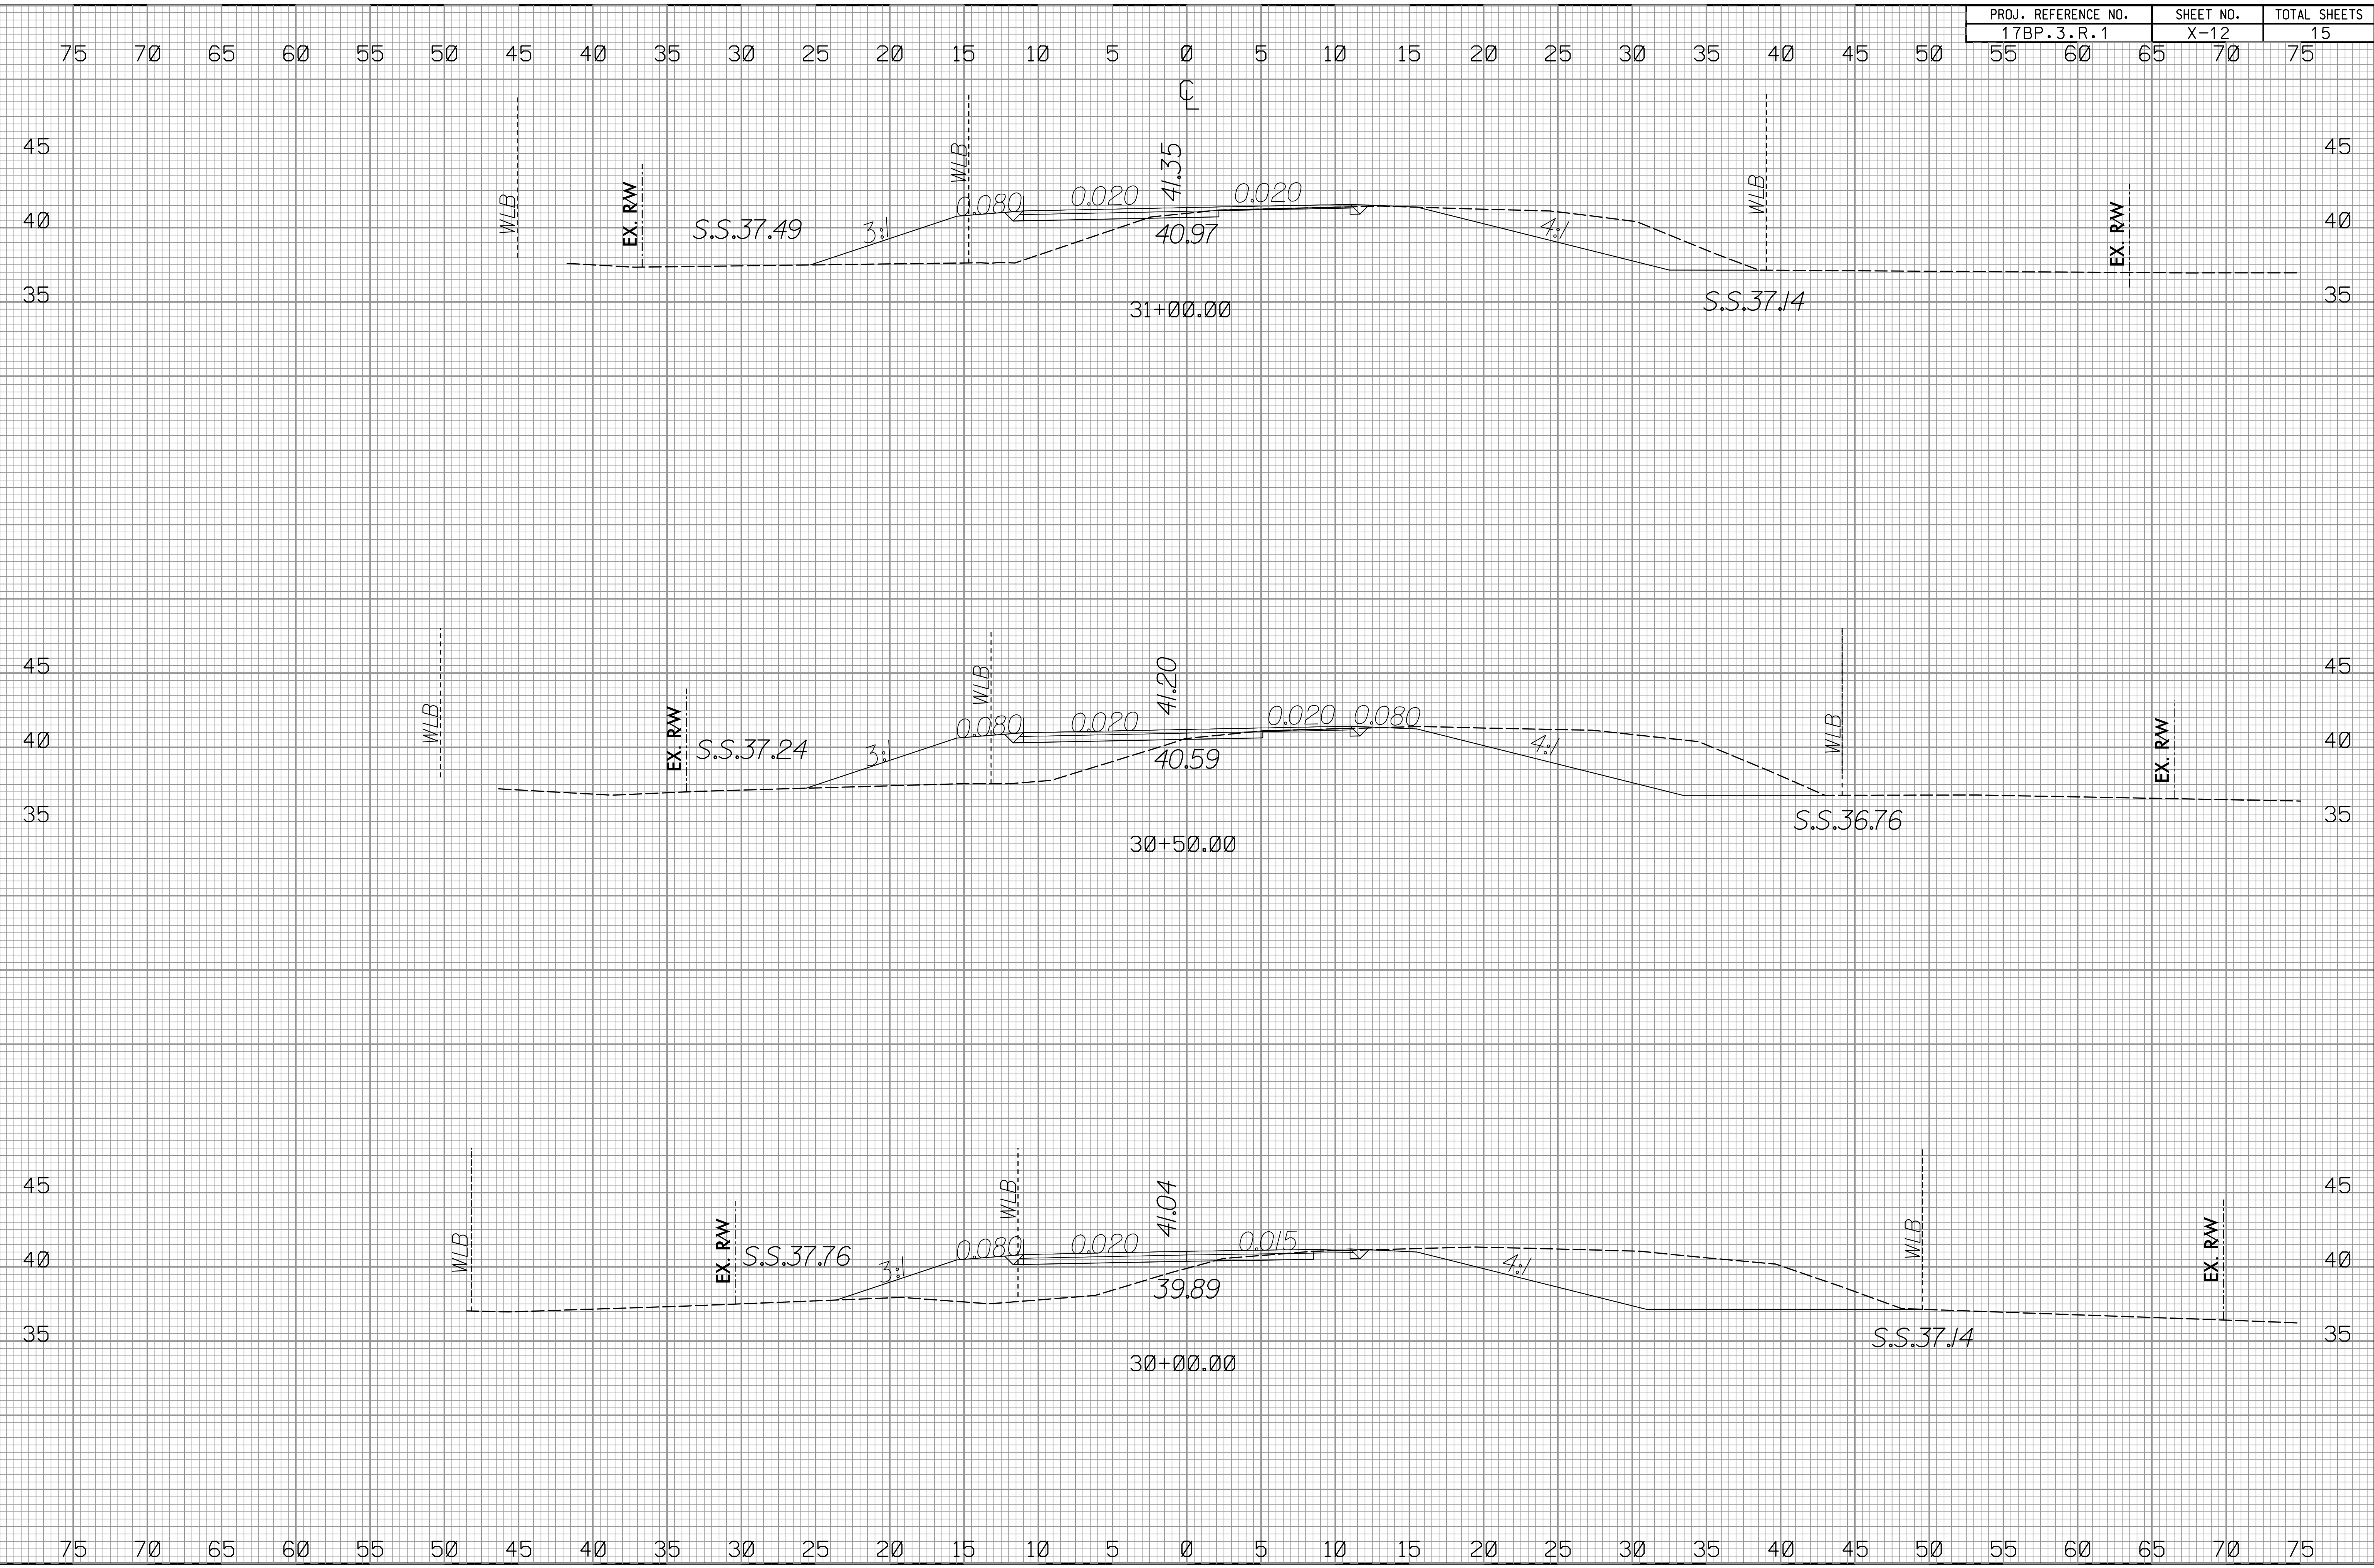

11
 10
 9
 8
 7
 6
 5
 4
 3
 2
 1
 0
 1
 2
 3
 4
 5
 6
 7
 8
 9
 10
 11

02/03/98


PROJ. REFERENCE NO.	SHEET NO.	TOTAL SHEETS
17BP.3.R.1	X-13	15

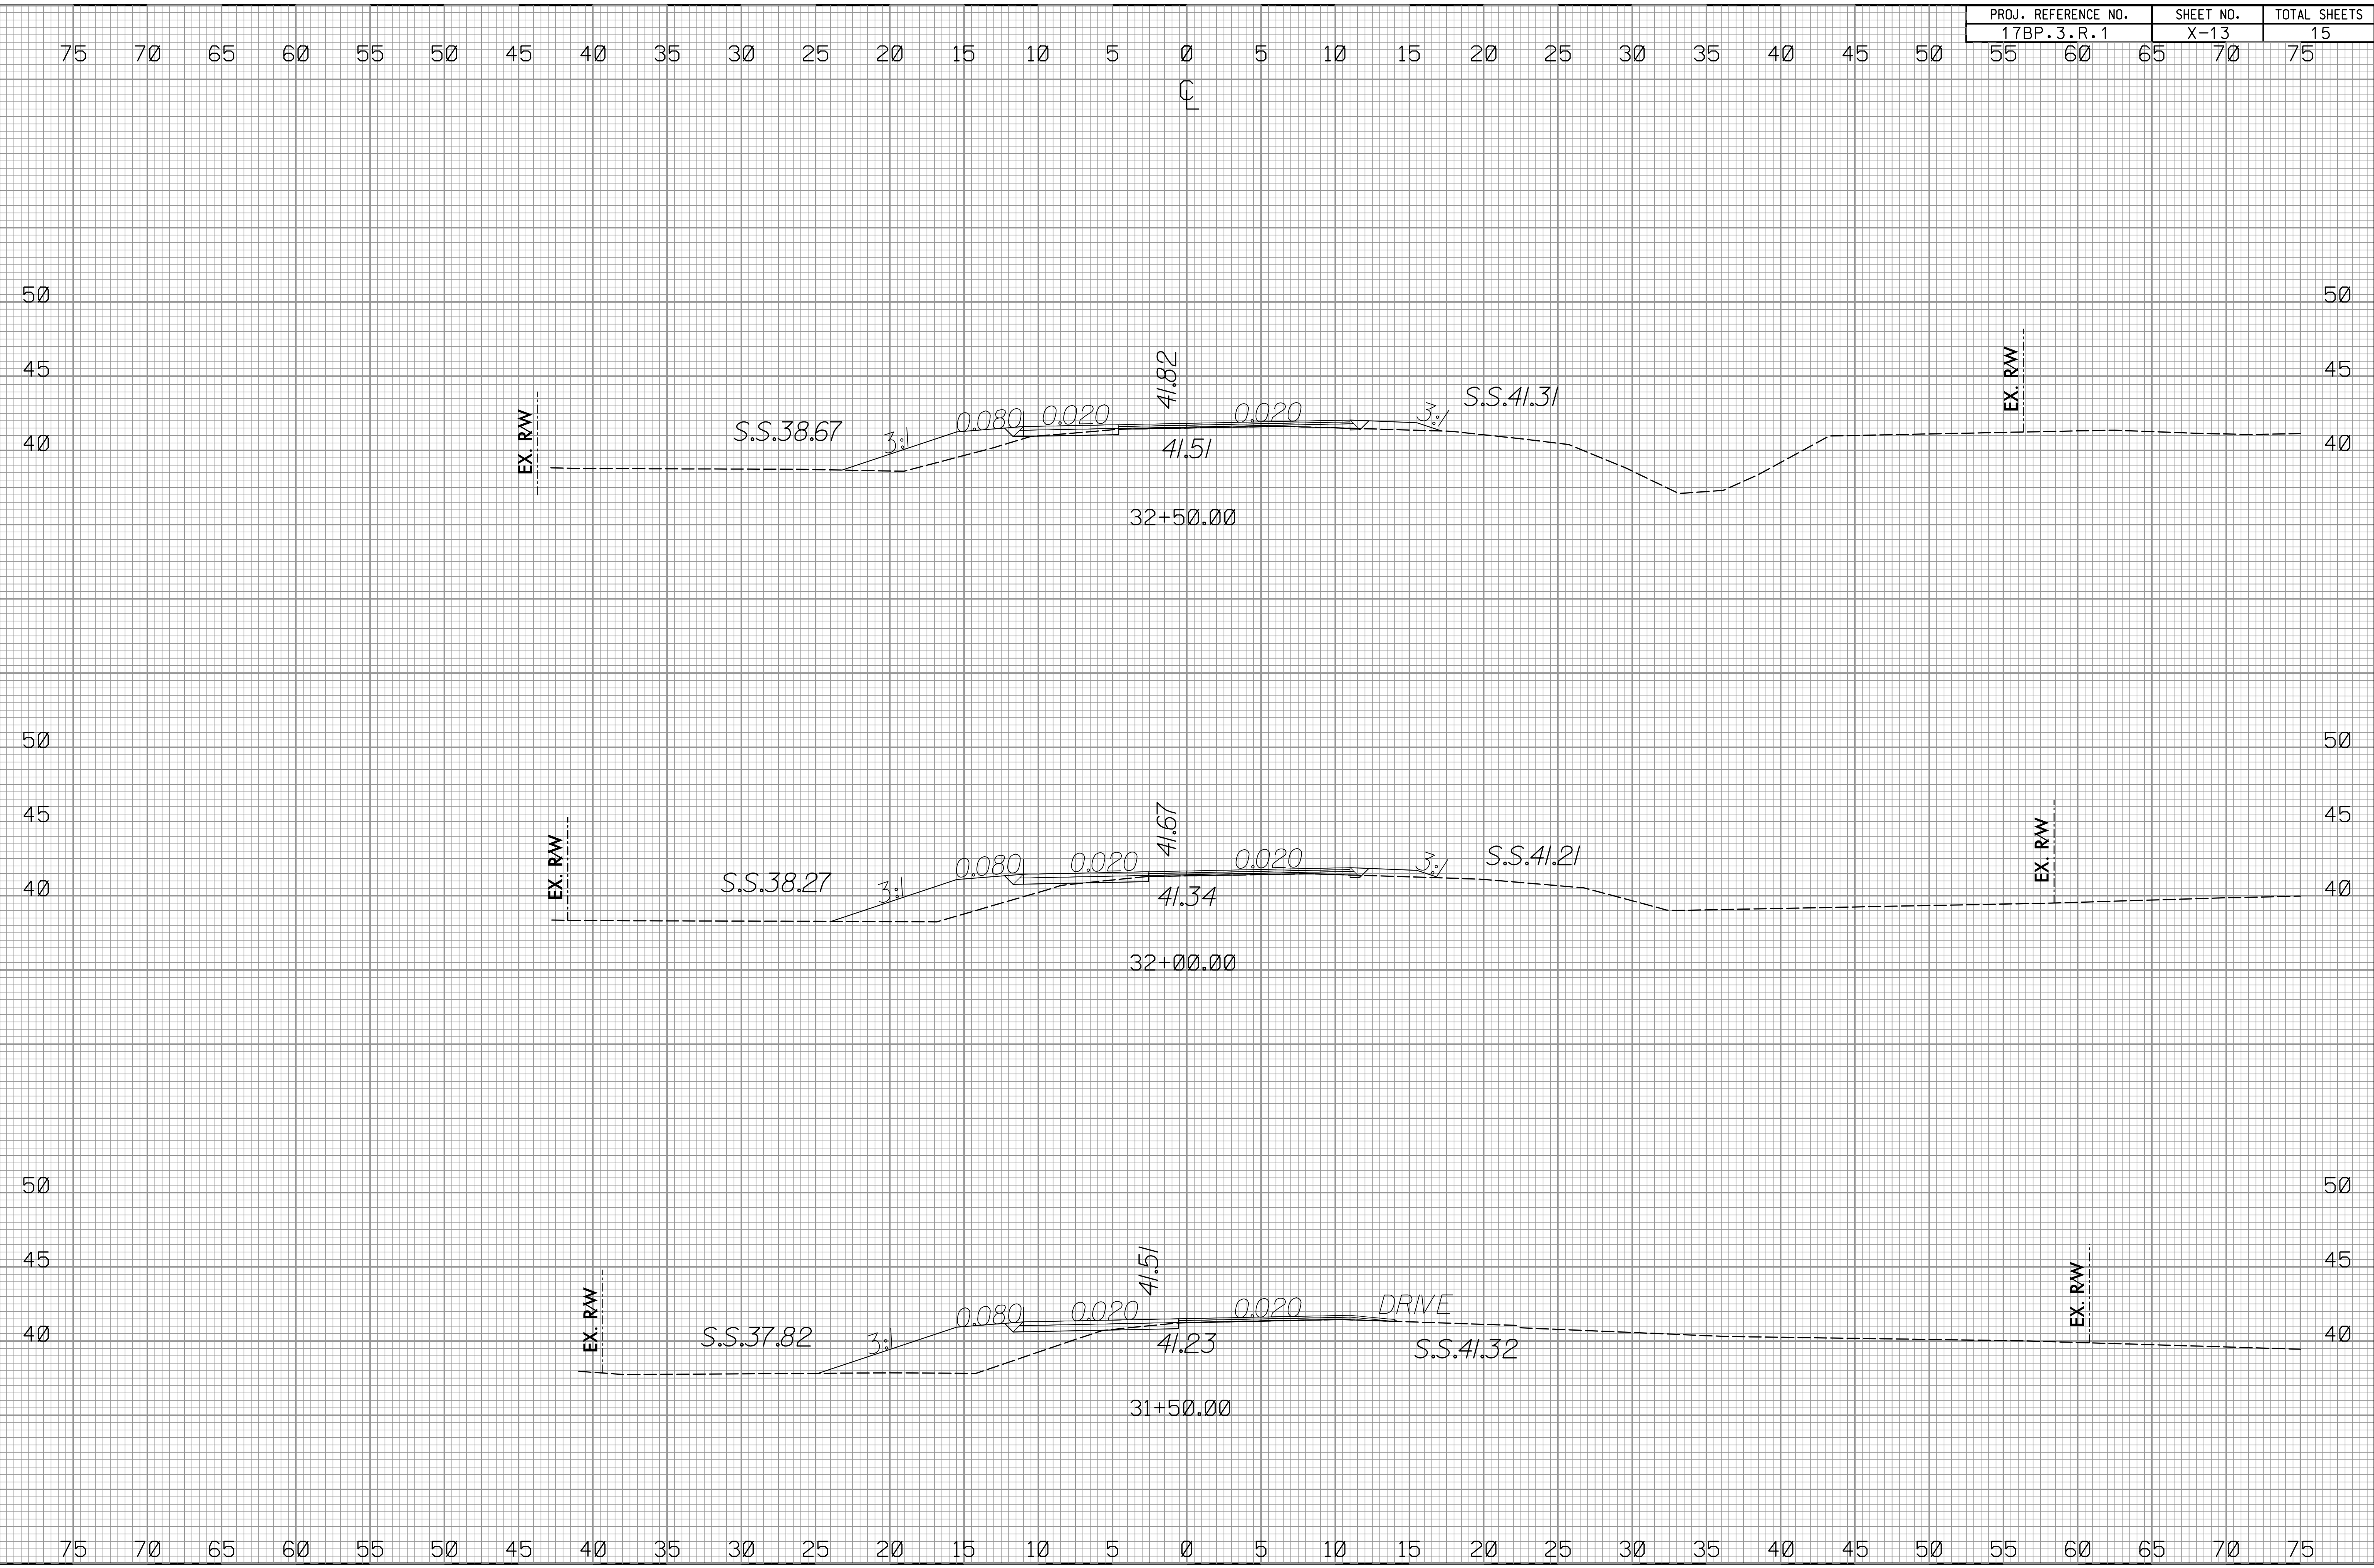


11
 10
 9
 8
 7
 6
 5
 4
 3
 2
 1
 0
 1
 2
 3
 4
 5
 6
 7
 8
 9
 10
 11

02/03/98

PROJ. REFERENCE NO.	SHEET NO.	TOTAL SHEETS
17BP.3.R.1	X-14	15

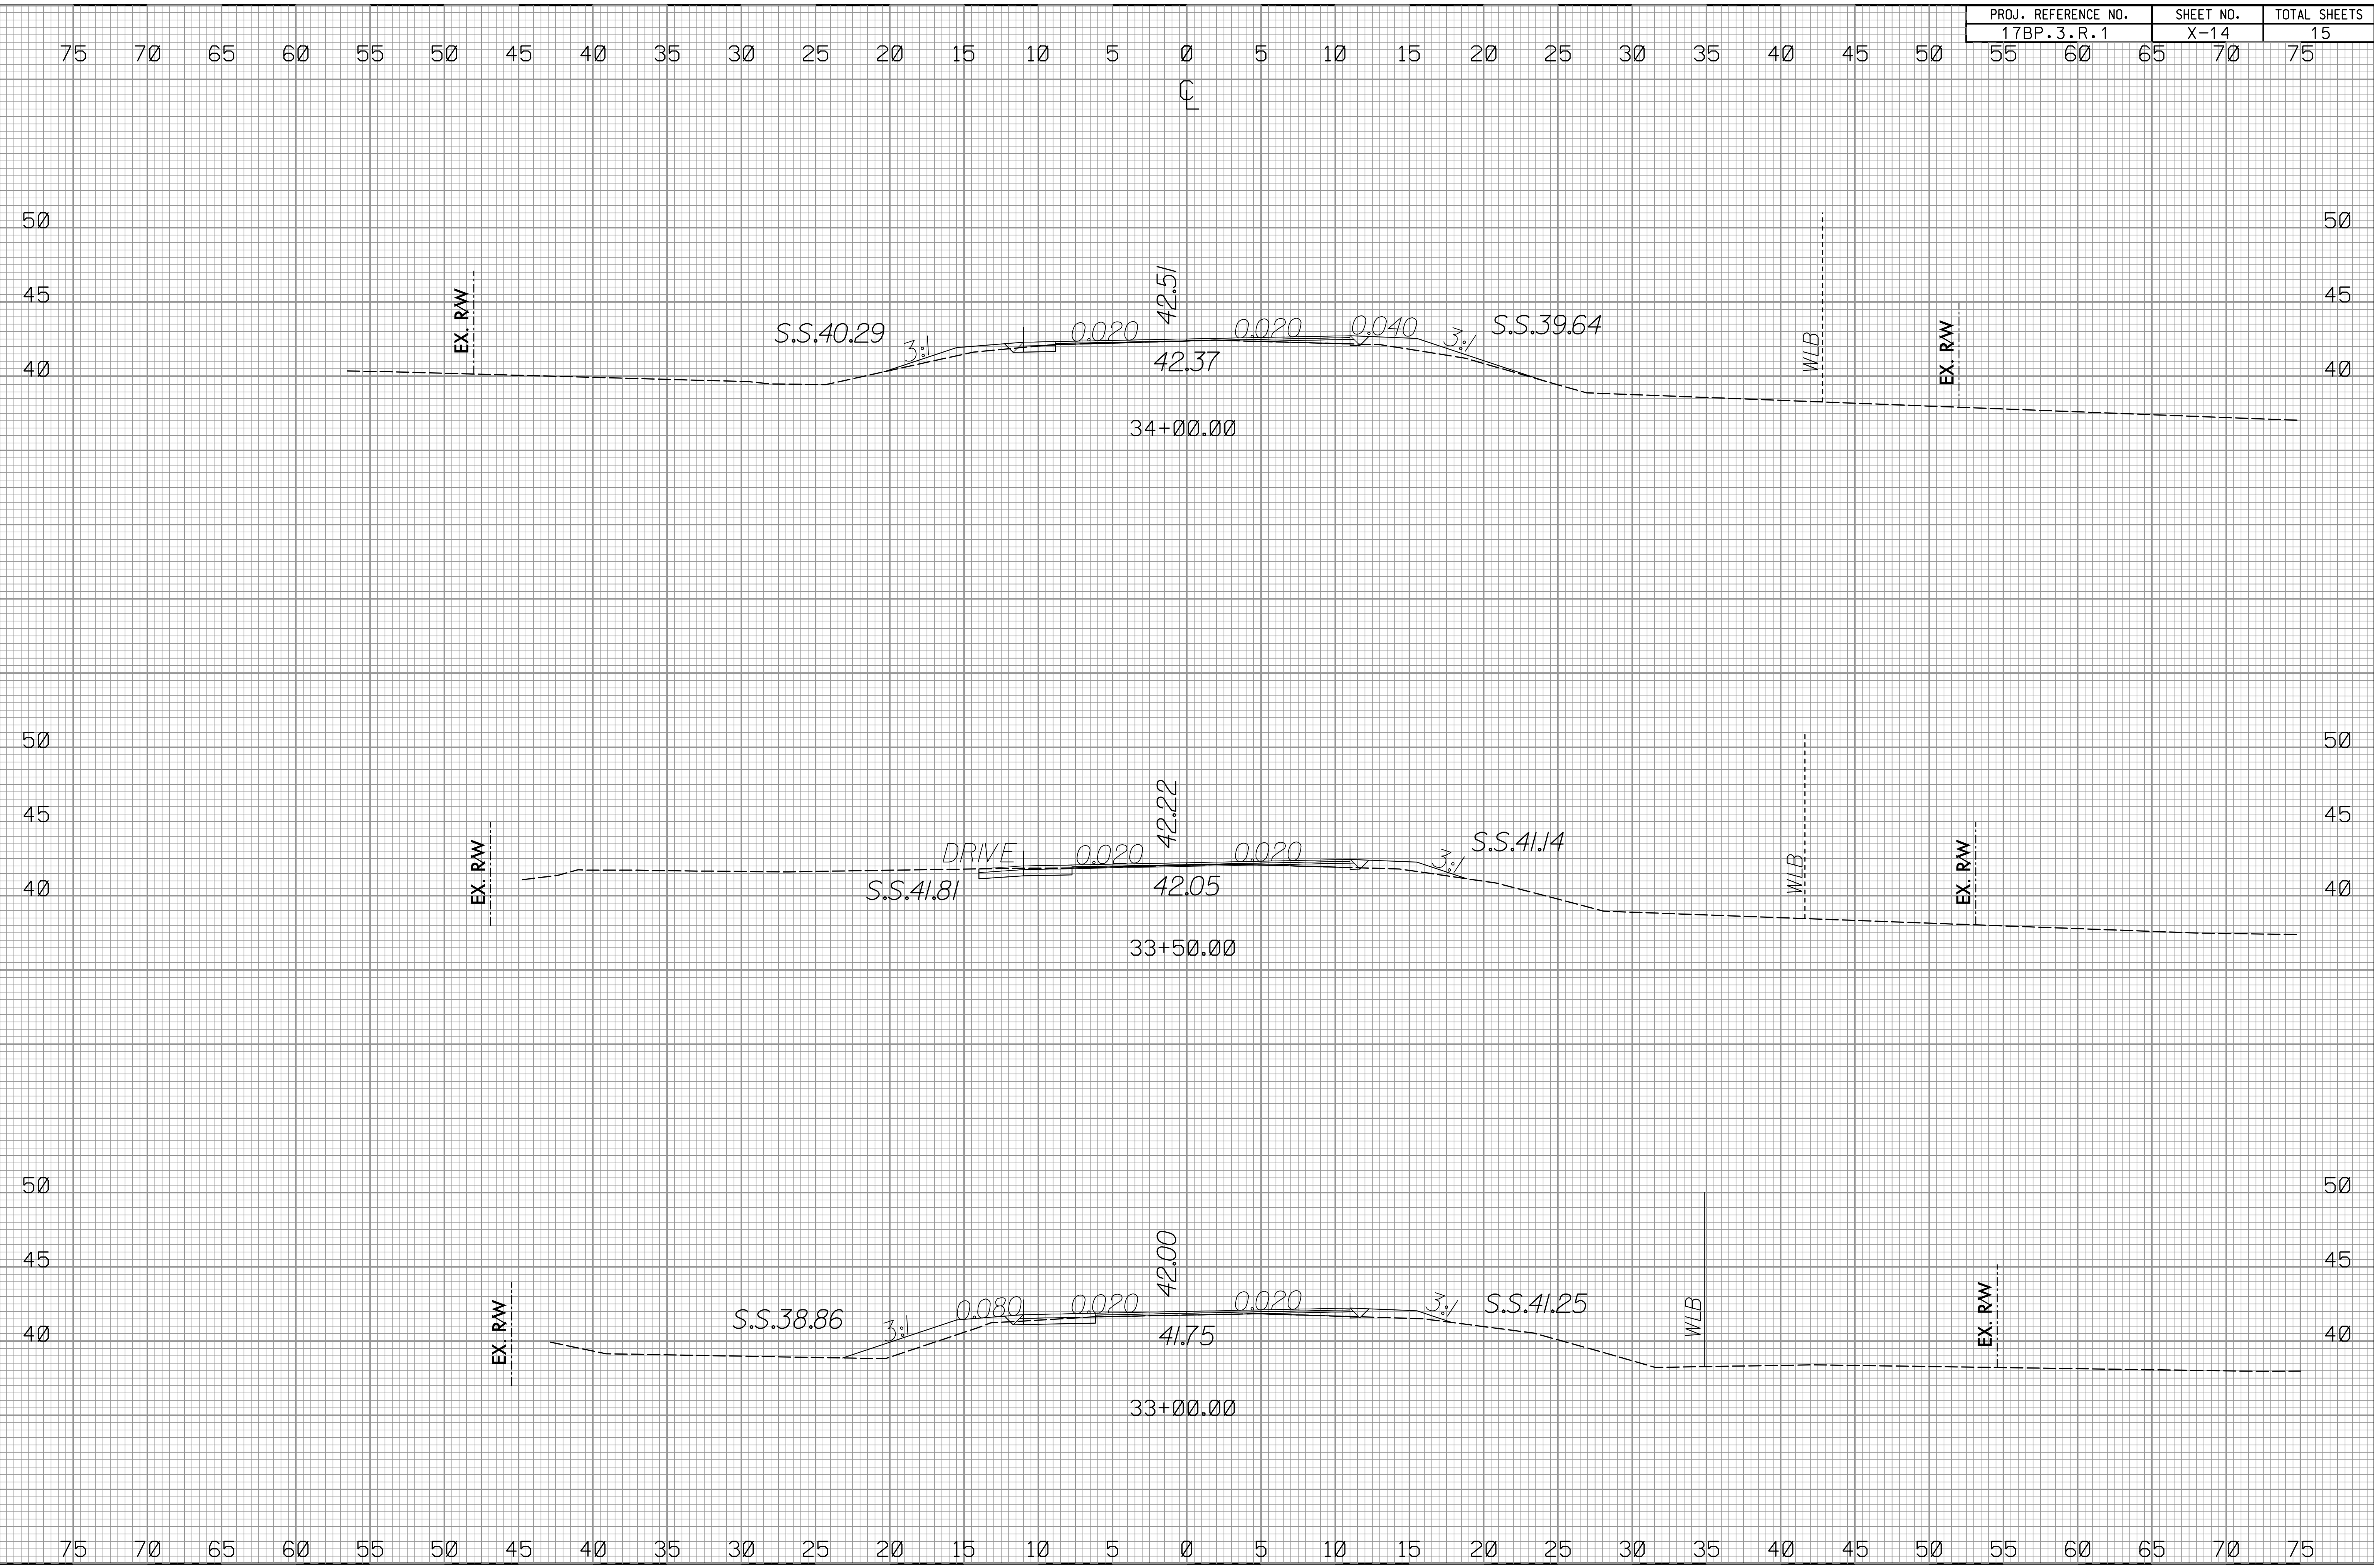

11
 10
 9
 8
 7
 6
 5
 4
 3
 2
 1
 0
 1
 2
 3
 4
 5
 6
 7
 8
 9
 10
 11

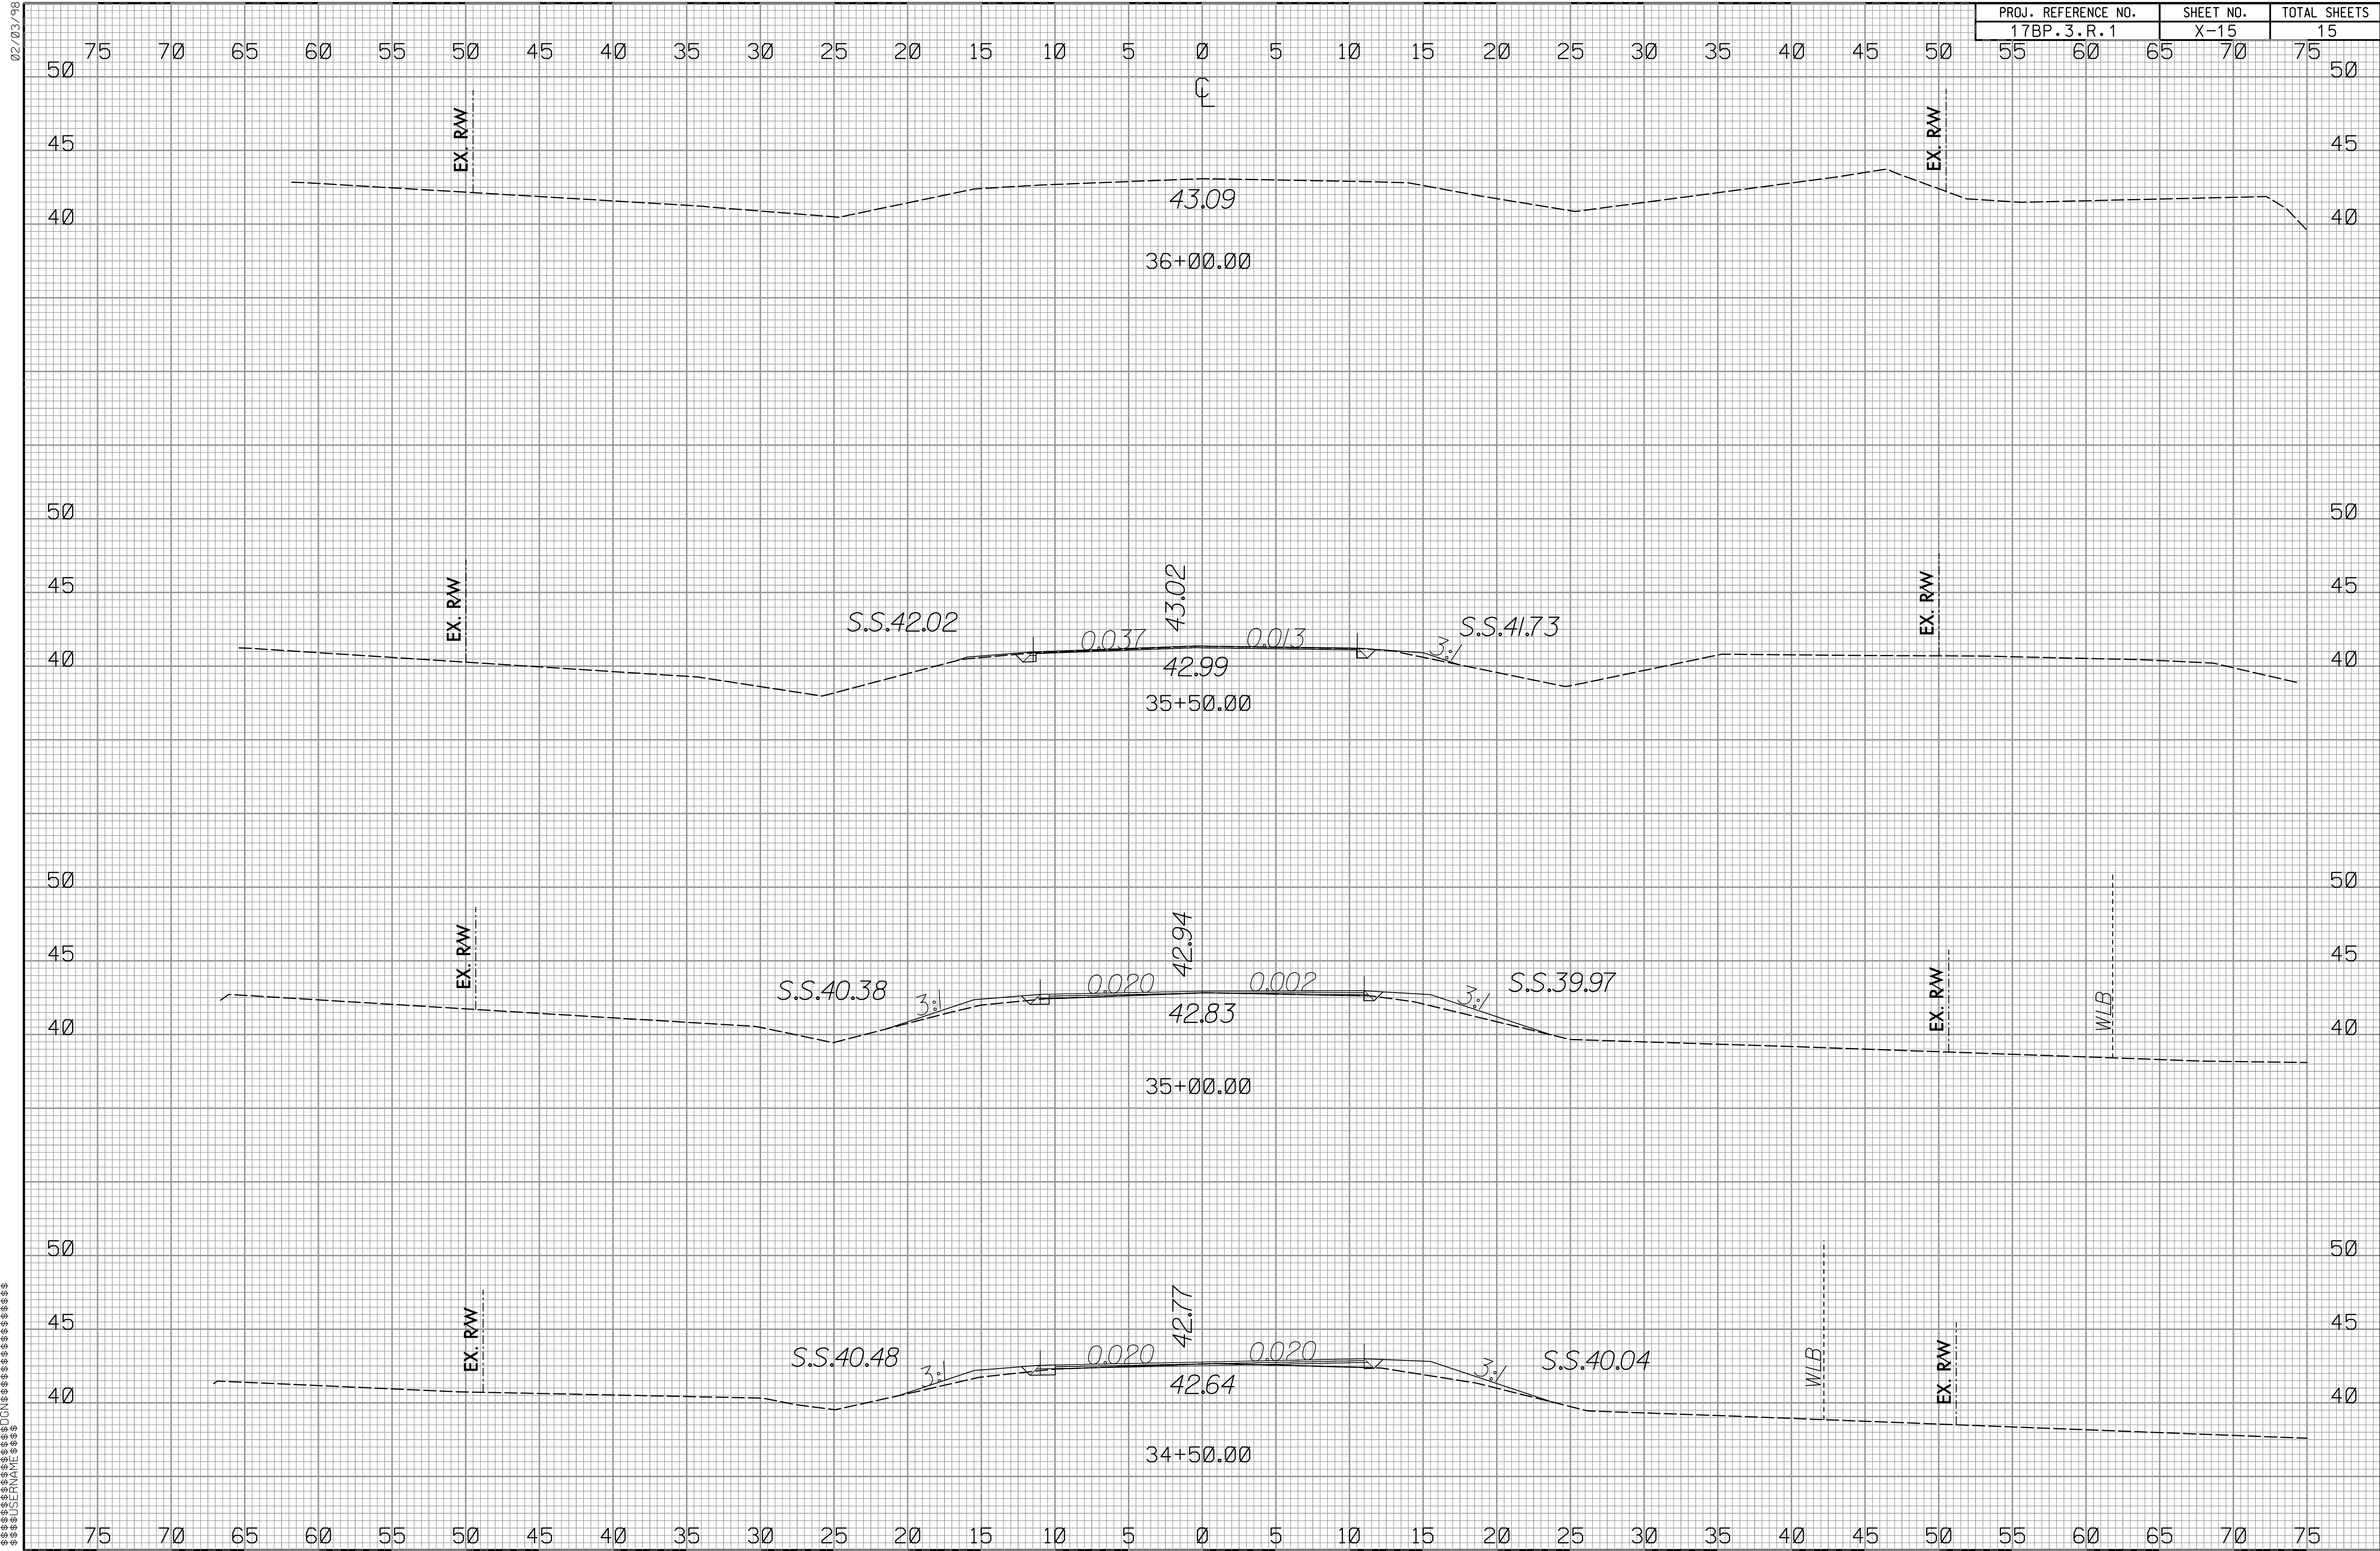

24+00 +20 +40 +60 +80 25+00 +20 +40 +60 +80 26+00

FOR GENERAL NOTES, SEE SHEET 2.

BRIDGE HYDRAULIC DATA

DESIGN DISCHARGE	=	2,700 CFS
FREQUENCY OF DESIGN FLOOD	=	50 YR
DESIGN HIGH WATER ELEVATION	=	39.0 FT.
DRAINAGE AREA	=	37.6 SQ. MI.
BASIC DISCHARGE (Q100)	=	3,300 CFS
BASIC HIGH WATER ELEVATION	=	39.82 FT.


OVERTOPPING FLOOD DATA

OVERTOPPING DISCHARGE	=	4,600 CFS
FREQUENCY OF OVERTOPPING FLOOD	=	500 YR(-)
OVERTOPPING FLOOD ELEVATION	=	40.88 FT.


NOTE: OVERTOPPING OCCURS AT ROADWAY STA. 28+97.98±.

PI STA. = 22+50.00
ELEV = 42.68
V.C. = 200'

PI STA. = 29+00.00
ELEV = 40.73
V.C. = 200'

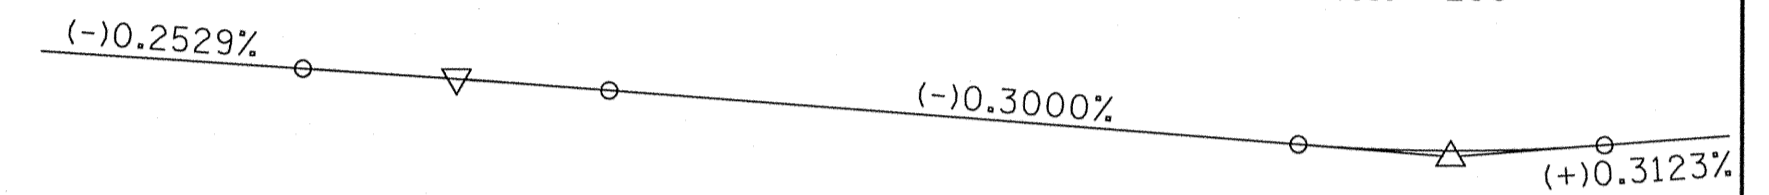

GRADE DATA -L-

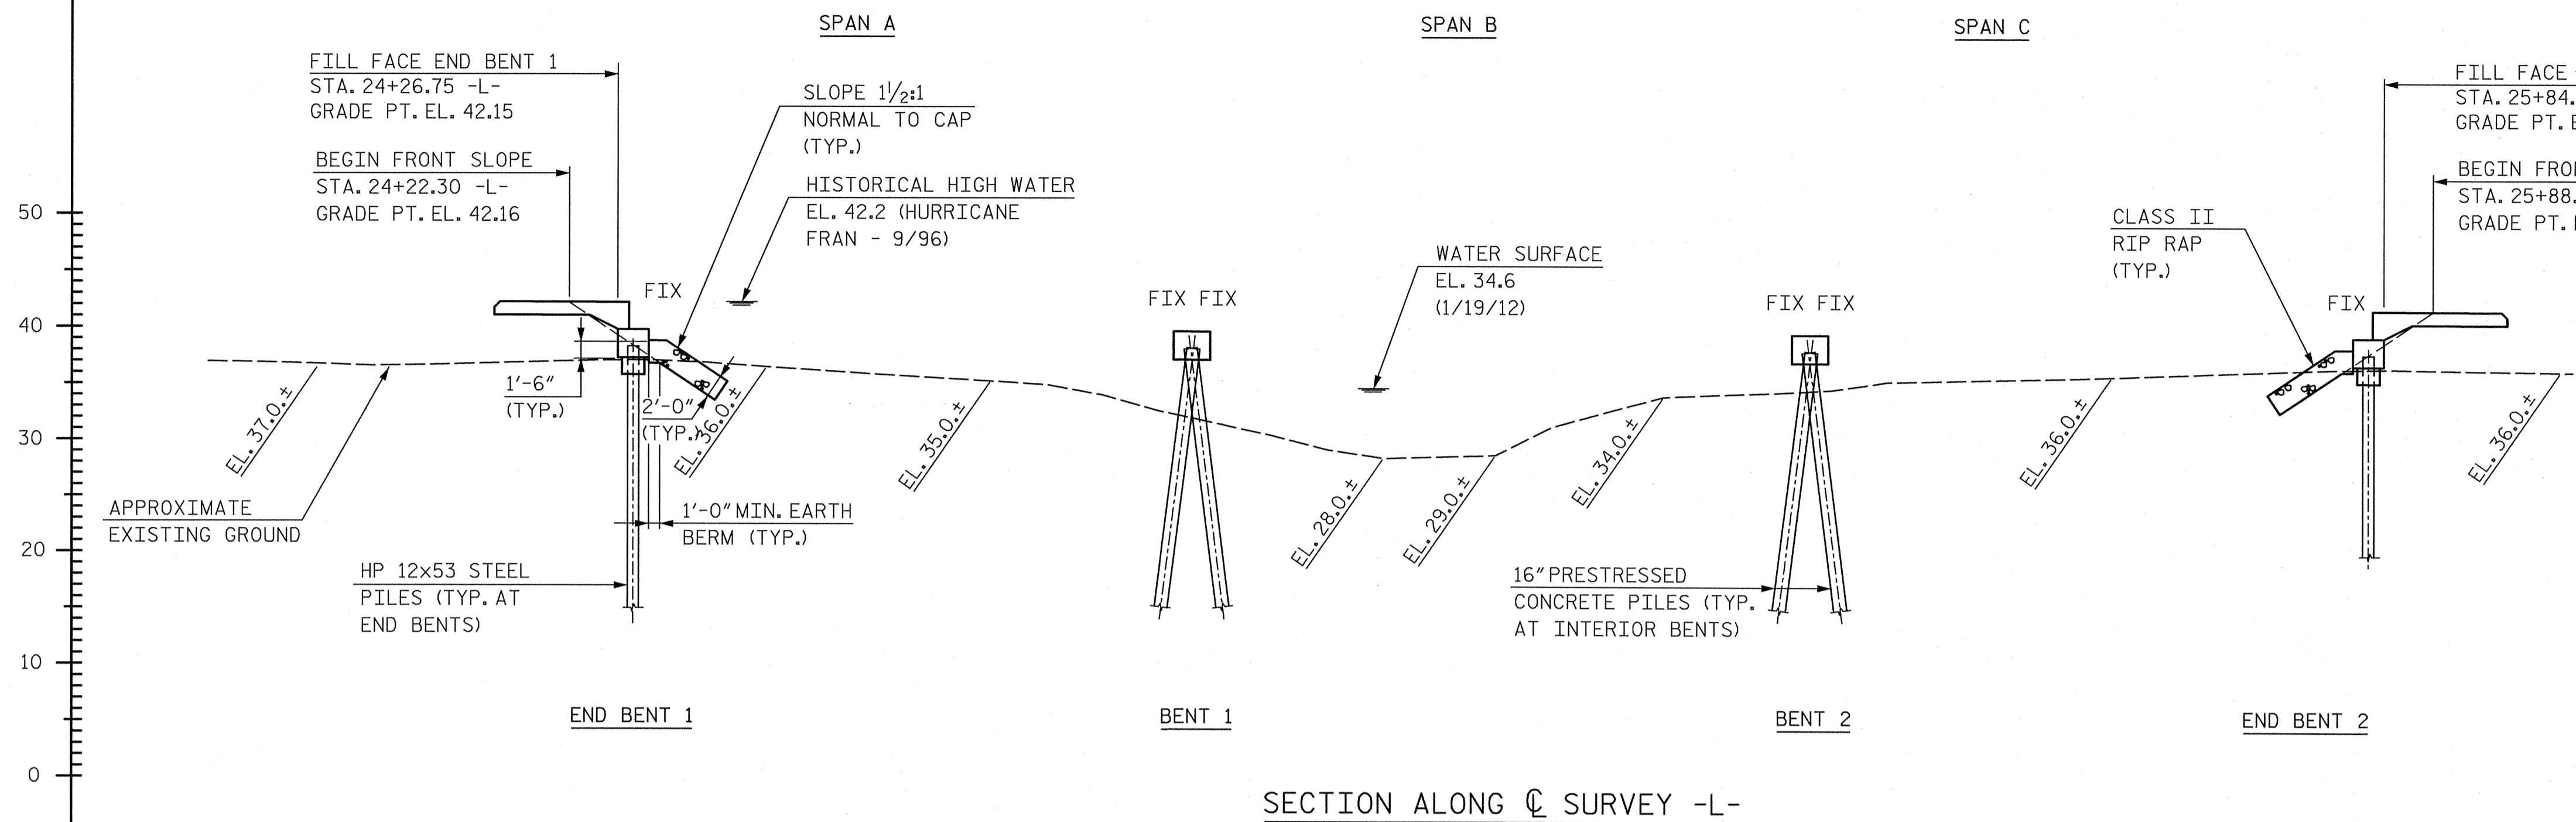


SECTION ALONG C SURVEY -L-

CURVE DATA -L-

PI STA. =	26+57.81
Δ =	3°29'53.8\" (RT)
D =	0°30'58.2\"
L =	677.72'
T =	338.97'
R =	11,100.00'

I HEREBY CERTIFY THESE PLANS ARE AS-BUILT PLANS

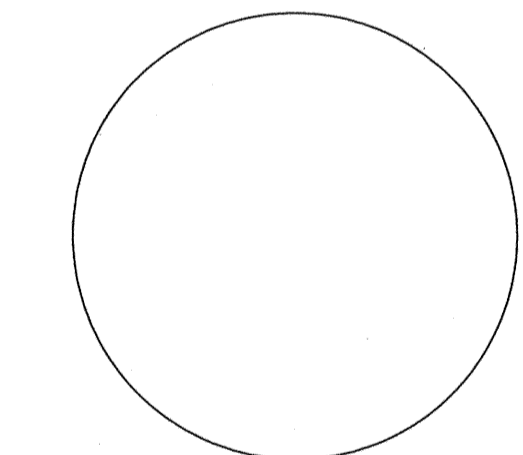


PROJECT NO. 17BP.3.R.1

ONslow COUNTY

STATION: 25+05.50 -L-

SHEET 1 OF 2 REPLACES BRIDGE NO. 0026

STATE OF NORTH CAROLINA
DEPARTMENT OF TRANSPORTATION
RALEIGH
GENERAL DRAWING
FOR BRIDGE ON NC 50
OVER SHELTER SWAMP CREEK
BETWEEN SR 1104
AND US 17

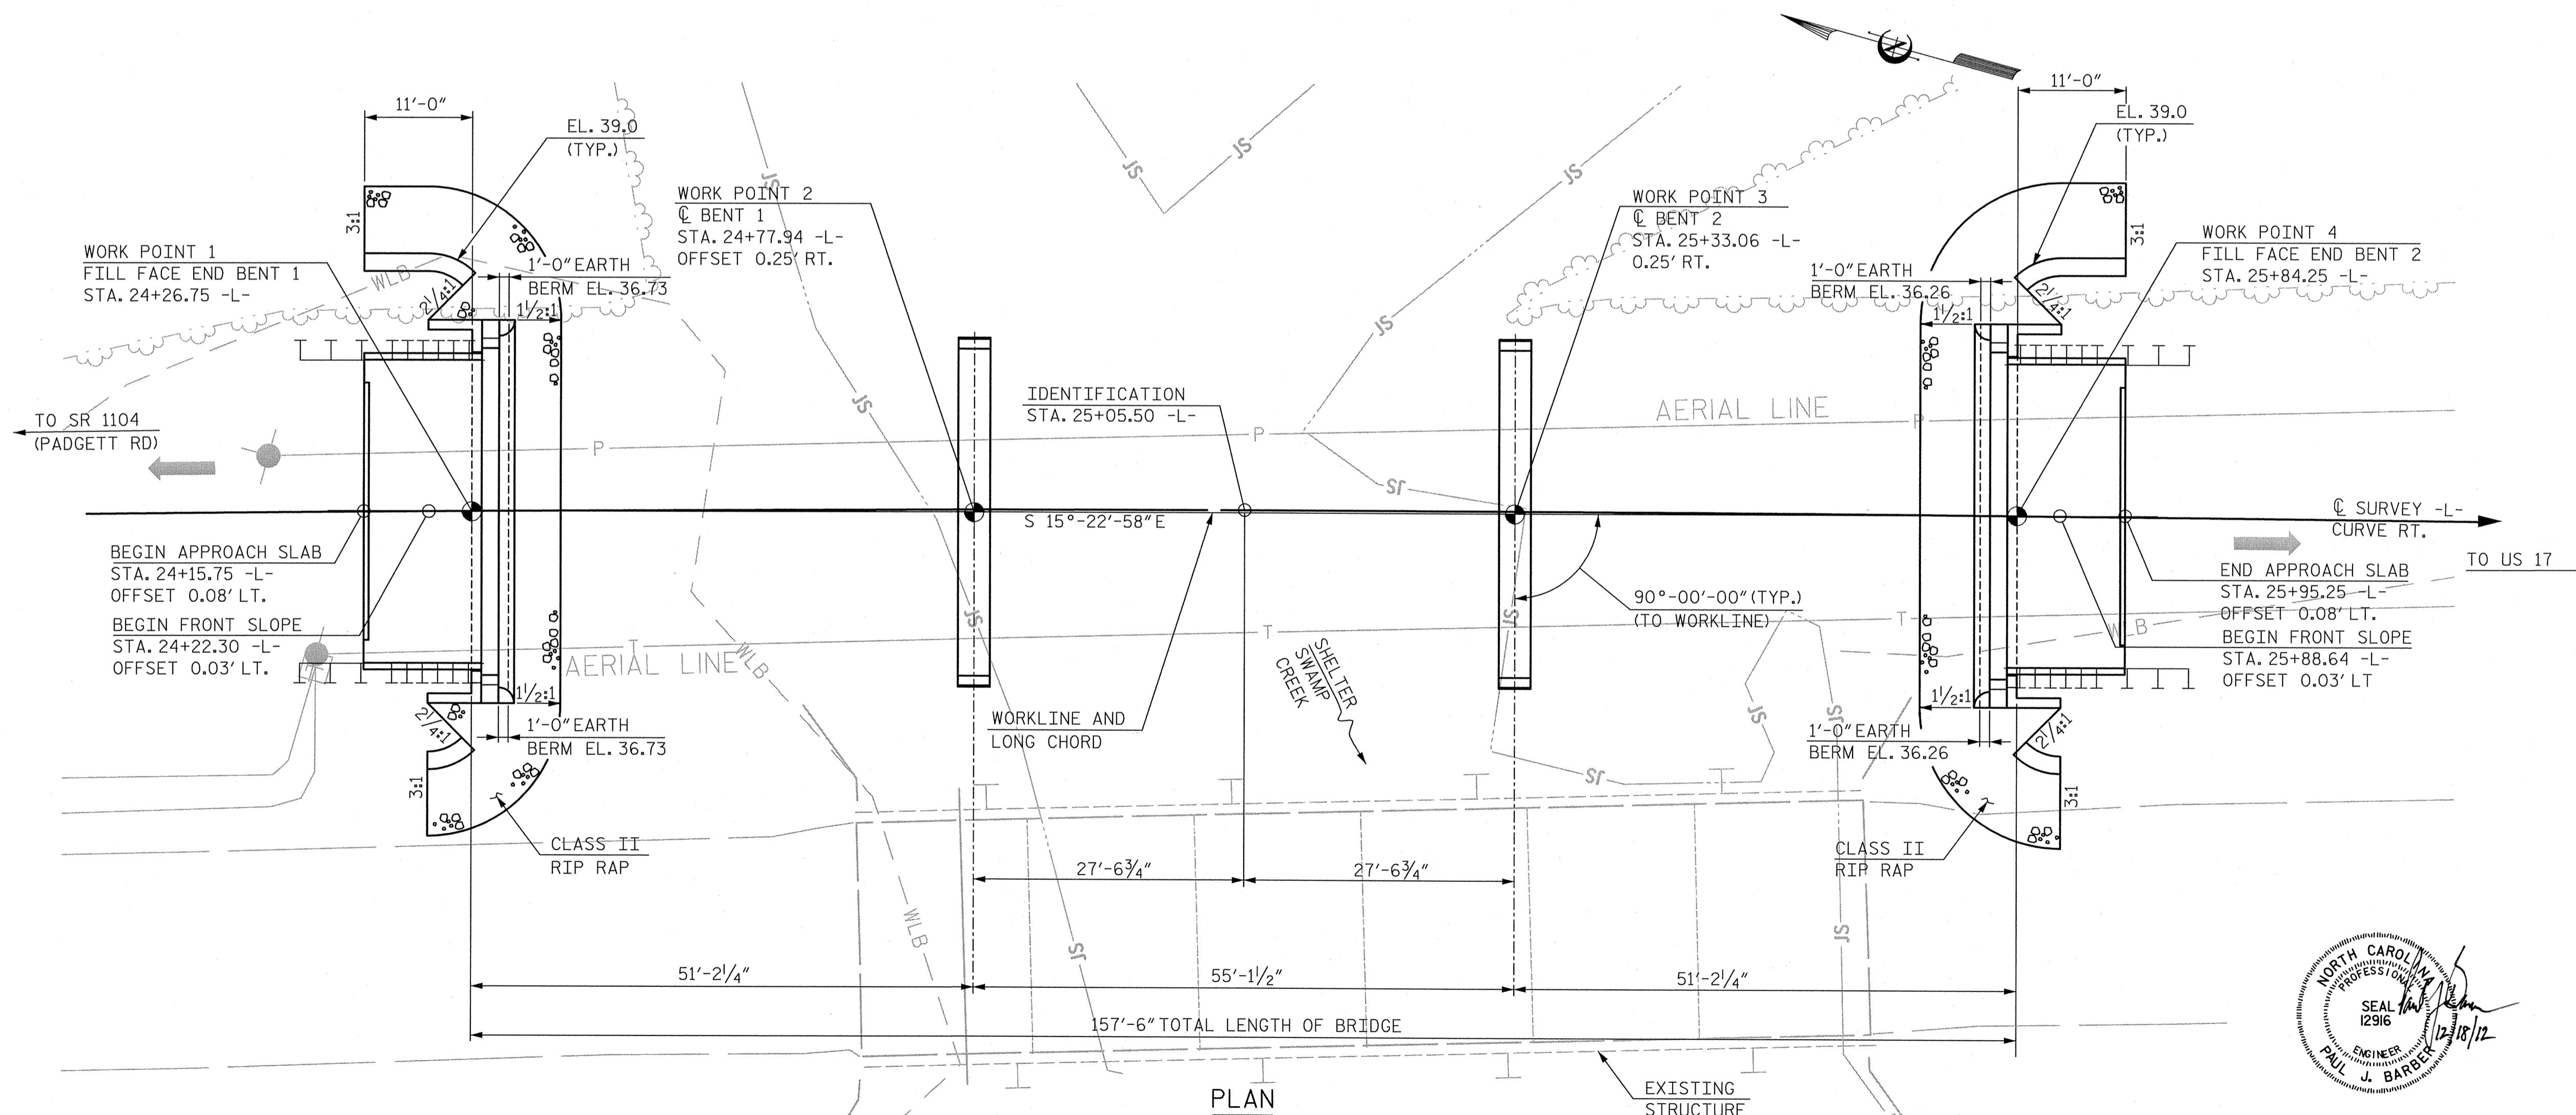


PLAN

NOTES: ALL SUBSTRUCTURE UNITS ARE PARALLEL

PILES NOT SHOWN FOR CLARITY.


WORKLINE FOR BRIDGE SHALL BE THE ROADWAY LONG CHORD BETWEEN FILL FACES AND ITS EXTENSION.

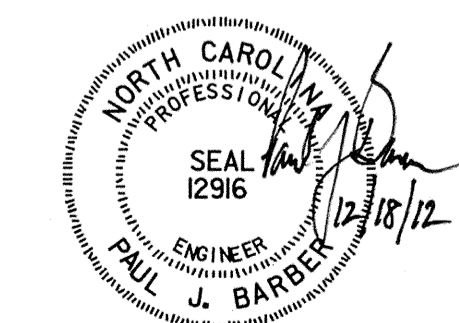

HNTB		HNTB NORTH CAROLINA, P.C. NC License No. C-1554 343 E. Six Forks Rd., Suite 200, Raleigh, N.C. 27609	
DRAWN BY	J. BAYNE	DATE	8/12
CHECKED BY	P. BARBER	DATE	8/12
DWG. NO.	1		

REVISIONS						SHEET NO.
NO.	BY	DATE	NO.	BY	DATE	S-1
1			3			TOTAL SHEETS
2			4			21

BM - 'BM1', RAILROAD SPIKE IN 12" OAK, 122.09' RT. OF STA. 26+34.32 -L-. ELEV 37.55

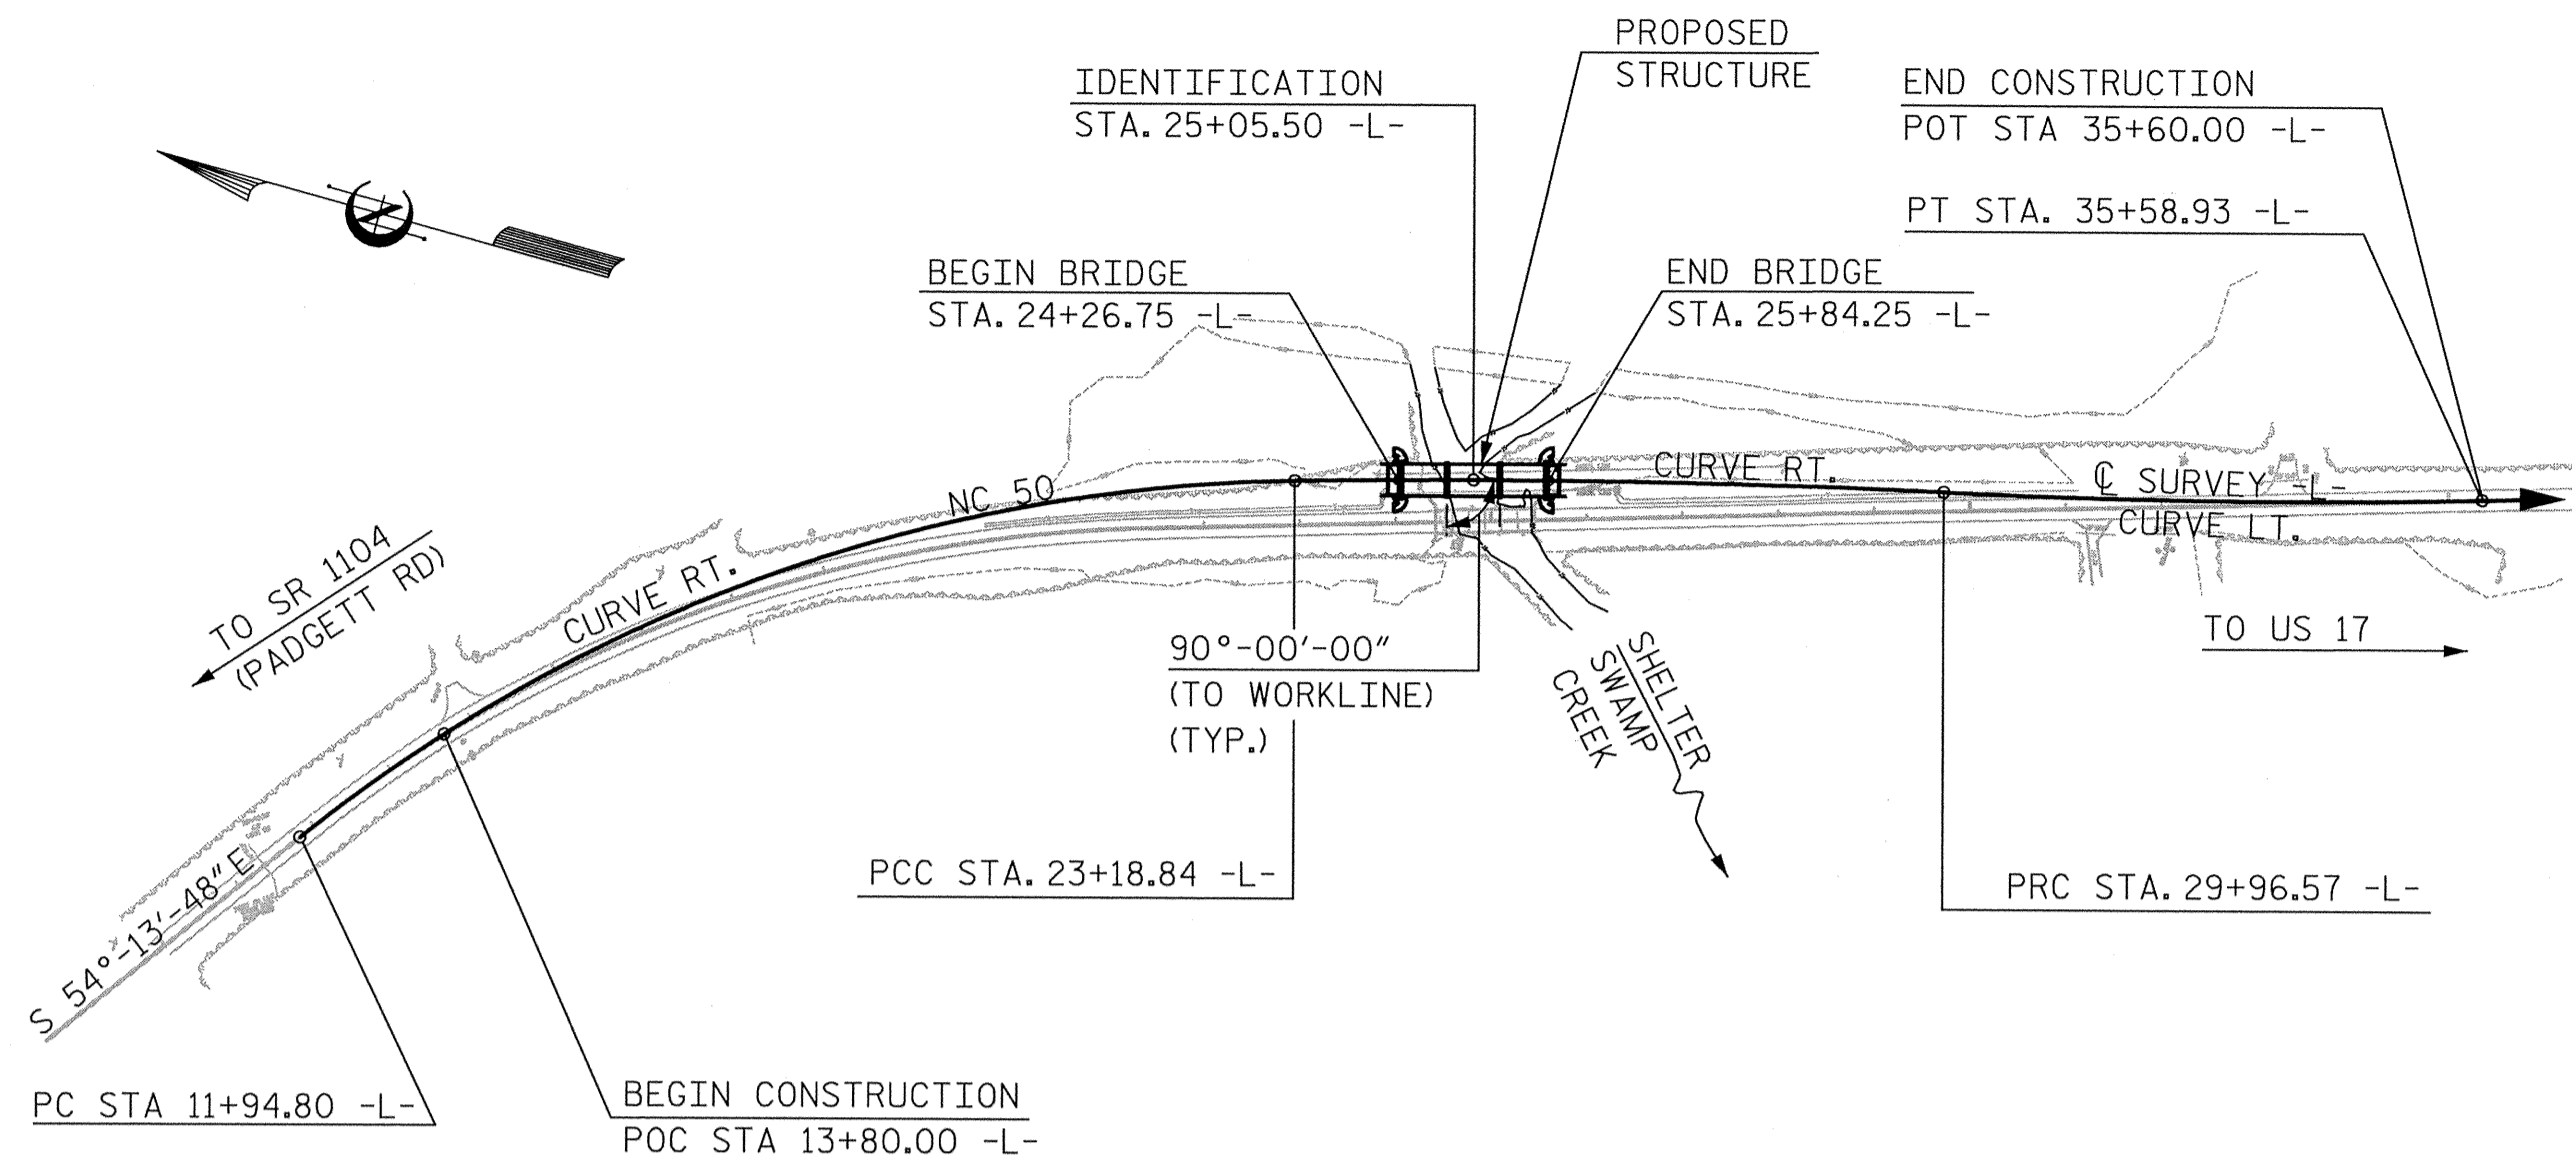

LOCATION SKETCH
FOR UTILITY INFORMATION, SEE UTILITY PLANS AND SPECIAL PROVISIONS.

FOUNDATION NOTES:

FOR PILES, SEE SECTION 450 OF THE STANDARD SPECIFICATIONS.

PILES AT END BENT NO.1 AND END BENT NO.2 ARE DESIGNED FOR A FACTORED RESISTANCE OF 70 TONS PER PILE.

DRIVE PILES AT END BENT NO.1 AND END BENT NO.2 TO A REQUIRED DRIVING RESISTANCE OF 120 TONS PER PILE.

PILES AT BENT NO.1 AND BENT NO.2 ARE DESIGNED FOR A FACTORED RESISTANCE OF 120 TONS PER PILE.

DRIVE PILES AT BENT NO.1 AND BENT NO.2 TO A REQUIRED DRIVING RESISTANCE OF 165 TONS PER PILE. THIS REQUIRED DRIVING RESISTANCE INCLUDES ADDITIONAL RESISTANCE FOR DOWNDRAW OR SCOUR.

STEEL PILE TIPS ARE REQUIRED FOR PRESTRESSED CONCRETE PILES AT BENT NO.1 AND BENT NO.2. FOR STEEL PILE TIPS, SEE SECTION 450 OF THE STANDARD SPECIFICATIONS.

STEEL H-PILE POINTS ARE REQUIRED FOR STEEL H-PILES AT END BENT NO.1 AND END BENT NO.2. FOR STEEL PILE POINTS, SEE SECTION 450 OF THE STANDARD SPECIFICATIONS.

INSTALL PILES AT BENT NO.1 AND BENT NO.2 TO A TIP ELEVATION NO HIGHER THAN 10.5 FT.

THE SCOUR CRITICAL ELEVATION FOR BENT NO.1 AND BENT NO.2 IS ELEVATION 14.0 FT. SCOUR CRITICAL ELEVATIONS ARE USED TO MONITOR POSSIBLE SCOUR PROBLEMS DURING THE LIFE OF THE STRUCTURE.

IT HAS BEEN ESTIMATED THAT A HAMMER WITH AN EQUIVALENT RATED ENERGY IN THE RANGE OF 30 TO 45 FT-KIPS PER BLOW WILL BE REQUIRED TO DRIVE PILES AT BOTH END BENT NO.1 AND END BENT NO.2. THIS ESTIMATED ENERGY RANGE DOES NOT RELEASE THE CONTRACTOR FROM PROVIDING DRIVING EQUIPMENT IN ACCORDANCE WITH SUBARTICLE 450-3(D)(2) OF THE STANDARD SPECIFICATIONS.

IT HAS BEEN ESTIMATED THAT A HAMMER WITH AN EQUIVALENT RATED ENERGY IN THE RANGE OF 35 TO 50 FT-KIPS PER BLOW WILL BE REQUIRED TO DRIVE PILES AT BOTH BENT NO.1 AND BENT NO.2. THIS ESTIMATED ENERGY RANGE DOES NOT RELEASE THE CONTRACTOR FROM PROVIDING DRIVING EQUIPMENT IN ACCORDANCE WITH SUBARTICLE 450-3(D)(2) OF THE STANDARD SPECIFICATIONS.

TESTING THE FIRST PRODUCTION PILES WITH THE PDA DURING DRIVING, RESTRIKING OR REDRIVING IS REQUIRED AT BOTH BENT NO.1 AND BENT NO.2. FOR PDA TESTING, SEE SECTION 450 OF THE STANDARD SPECIFICATIONS AND FOR PILE DRIVING CRITERIA, SEE PILE DRIVING CRITERIA PROVISION.

OBSERVE A THREE MONTH WAITING PERIOD AFTER CONSTRUCTING THE EMBANKMENT TO THE FINISHED GRADE PLUS SURCHARGE ELEVATION BEFORE BEGINNING END BENT CONSTRUCTION AT END BENT NO.1 AND END BENT NO.2. SEE ROADWAY PLANS FOR SURCHARGE AND EMBANKMENT MONITORING.

TOTAL BILL OF MATERIAL

	REMOVAL OF EXISTING STRUCTURE AT STATION 25+05.50 -L-	PDA TESTING	CLASS A CONCRETE	BRIDGE APPROACH SLABS AT STATION 25+05.50 -L-	REINFORCING STEEL	HP 12x53 STEEL PILES		16" PRESTRESSED CONCRETE PILES		STEEL PILE POINTS	PILE REDRIVES	TWO BAR METAL RAIL	1'-2" x 2'-10" CONCRETE PARAPET	RIP RAP CLASS II (2'-0" THICK)	GEOTEXTILE FOR DRAINAGE	ELASTOMERIC BEARINGS	3'-0"x1'-9" PRESTRESSED CONCRETE CORED SLABS		
						NO.	LIN. FT.	NO.	LIN. FT.								EA.	EA.	LIN. FT.
SUPERSTRUCTURE	LUMP SUM	EA.	CU. YDS.	LUMP SUM	LBS.														
END BENT NO.1			14.3		2,127	7	280			7	2	295.50	310.75	73	81			33	1,705
BENT NO.1			10.3		2,148			7	280	7	2								
BENT NO.2			10.3		2,148			7	280	7	2								
END BENT NO.2			14.3		2,127	7	280			7	2			77	86				
TOTAL	LUMP SUM	2	49.2	LUMP SUM	8,550	14	560	14	560	28	8	295.50	310.75	150	167	LUMP SUM		33	1,705

GENERAL NOTES

ASSUMED LIVE LOAD = HL-93 OR ALTERNATE LOADING.

THIS BRIDGE HAS BEEN DESIGNED IN ACCORDANCE WITH THE REQUIREMENTS OF THE AASHTO LRFD BRIDGE DESIGN SPECIFICATIONS.

THIS BRIDGE IS LOCATED IN SEISMIC ZONE 1.

THIS BRIDGE SHALL BE CONSTRUCTED USING TOP-DOWN CONSTRUCTION METHODS. THE USE OF A TEMPORARY CAUSEWAY OR WORK BRIDGE IS NOT PERMITTED. CONTRACTOR SHALL NOT PLACE OR OPERATE A CRANE ON SPAN B.

FOR OTHER DESIGN DATA AND GENERAL NOTES, SEE SHEET SN.

FOR SUBMITTAL OF WORKING DRAWINGS, SEE SPECIAL PROVISIONS.

FOR FALSEWORK AND FORMWORK, SEE SPECIAL PROVISIONS.

FOR CRANE SAFETY, SEE SPECIAL PROVISIONS.

FOR GROUT FOR STRUCTURES, SEE SPECIAL PROVISIONS.

INASMUCH AS THE PAINT SYSTEM ON THE EXISTING STRUCTURAL STEEL CONTAINS LEAD, THE CONTRACTOR'S ATTENTION IS DIRECTED TO ARTICLE 107-1 OF THE STANDARD SPECIFICATIONS. ANY COSTS RESULTING FROM COMPLIANCE WITH APPLICABLE STATE OR FEDERAL REGULATIONS PERTAINING TO HANDLING OF MATERIALS CONTAINING LEAD BASED PAINT SHALL BE INCLUDED IN THE BID PRICE FOR "REMOVAL OF EXISTING STRUCTURE AT STATION 25+05.50 -L-".

THE EXISTING 6 SPAN STRUCTURE WITH SPAN LENGTHS OF 17'-6", 3 SPANS @ 17'-2", 16'-10", AND 17'-10" WITH 18 LINES OF TIMBER JOISTS AT VARYING CENTERS SUPPORTING A REINFORCED CONCRETE DECK WITH A 24'-0" CLEAR ROADWAY WIDTH ON TIMBER CAP AND TIMBER PILES, AND STEEL CRUTCH BENT SHALL BE REMOVED. IN ADDITION, ANY PILES REMAINING FROM PREVIOUS BRIDGE CONSTRUCTION OR MAINTENANCE OPERATIONS SHALL BE REMOVED AND INCLUDED IN THE LUMP SUM PAY ITEM FOR "REMOVAL OF EXISTING STRUCTURE AT STATION 25+05.50 -L-".

THE SUBSTRUCTURE OF THE EXISTING BRIDGE INDICATED ON THE PLANS IS FROM THE BEST INFORMATION AVAILABLE. SINCE THIS INFORMATION IS SHOWN FOR THE CONVENIENCE OF THE CONTRACTOR, THE CONTRACTOR SHALL HAVE NO CLAIM WHATSOEVER AGAINST THE DEPARTMENT OF TRANSPORTATION FOR ANY DELAYS OR ADDITIONAL COST INCURRED BASED ON DIFFERENCES BETWEEN THE EXISTING BRIDGE SUBSTRUCTURE SHOWN ON THE PLANS AND THE ACTUAL CONDITIONS AT THE PROJECT SITE.

REMOVAL OF THE EXISTING BRIDGE SHALL BE PERFORMED SO AS NOT TO ALLOW DEBRIS TO FALL INTO THE WATER. THE CONTRACTOR SHALL REMOVE THE BRIDGE AND SUBMIT PLANS FOR DEMOLITION IN ACCORDANCE WITH ARTICLE 402-2 OF THE STANDARD SPECIFICATIONS.


THIS STRUCTURE HAS BEEN DESIGNED IN ACCORDANCE WITH HEC 18, "EVALUATING SCOUR AT BRIDGES" MAY, 2001.

FOR EROSION CONTROL MEASURES, SEE EROSION CONTROL PLANS.

ASPHALT WEARING SURFACE IS INCLUDED IN ROADWAY QUANTITY ON ROADWAY PLANS.

PROJECT NO. 17BP.3.R.1
ONSLow COUNTY
 STATION: 25+05.50 -L-

SHEET 2 OF 2

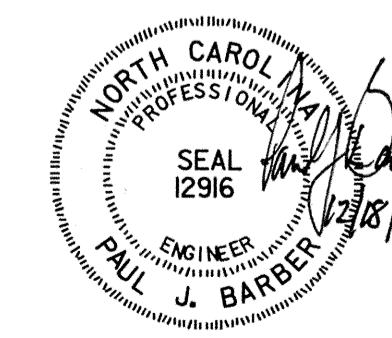

STATE OF NORTH CAROLINA
 DEPARTMENT OF TRANSPORTATION
 RALEIGH
 GENERAL DRAWING
 FOR BRIDGE ON NC 50
 OVER SHELTER SWAMP CREEK
 BETWEEN SR 1104
 AND US 17

HNTB HNTB NORTH CAROLINA, P.C. NC License No. C-1554 343 E. Six Forks Rd., Suite 200, Raleigh, N.C. 27609	REVISIONS						SHEET NO. S-2 TOTAL SHEETS 21
	DRAWN BY J. BAYNE DATE 8/12 CHECKED BY P. BARBER DATE 8/12	NO.	BY	DATE	NO.	BY	
DWG. NO. 2	1			3			
	2			4			

LOAD AND RESISTANCE FACTOR RATING (LRFD) SUMMARY FOR PRESTRESSED CONCRETE GIRDERS

LOAD FACTORS:

DESIGN LOAD RATING FACTORS	LIMIT STATE	γ_{DC}	γ_{DW}
	STRENGTH I	1.25	1.50
	SERVICE III	1.00	1.00

LEVEL	VEHICLE	WEIGHT (W) (TONS)	CONTROLLING LOAD RATING	MINIMUM RATING FACTORS (RF)	TONS = W X RF	STRENGTH I LIMIT STATE										SERVICE III LIMIT STATE					COMMENT NUMBER			
						LIVELOAD FACTORS	MOMENT					SHEAR					LIVELOAD FACTORS	MOMENT						
							DISTRIBUTION FACTORS (DF)	RATING FACTOR	SPAN	GIRDER LOCATION	DISTANCE FROM LEFT END OF SPAN (ft)	DISTRIBUTION FACTORS (DF)	RATING FACTOR	SPAN	GIRDER LOCATION	DISTANCE FROM LEFT END OF SPAN (ft)		DISTRIBUTION FACTORS (DF)	RATING FACTOR	SPAN		GIRDER LOCATION	DISTANCE FROM LEFT END OF SPAN (ft)	
DESIGN LOAD RATING	HL-93(Invt)	N/A	1	1.394	--	1.75	0.276	1.57	50'	EL	24.5	0.531	1.39	50'	EL	2.45	0.80	0.276	1.44	50'	EL	24.5		
	HL-93(0pr)	N/A	--	1.807	--	1.35	0.276	2.03	50'	EL	24.5	0.531	1.81	50'	EL	2.45	N/A	--	--	--	--	--		
	HS-20(Invt)	36.000	2	1.667	60.007	1.75	0.276	1.95	50'	EL	24.5	0.531	1.67	50'	EL	2.45	0.80	0.276	1.79	50'	EL	24.5		
	HS-20(0pr)	36.000	--	2.161	77.787	1.35	0.276	2.52	50'	EL	24.5	0.531	2.16	50'	EL	2.45	N/A	--	--	--	--	--		
LEGAL LOAD RATING	SV	SNSH	13.500	--	3.635	49.079	1.4	0.276	4.95	50'	EL	24.5	0.531	4.7	50'	EL	2.45	0.80	0.276	3.64	50'	EL	24.5	
		SNGARBS2	20.000	--	2.871	57.42	1.4	0.276	3.91	50'	EL	24.5	0.531	3.42	50'	EL	2.45	0.80	0.276	2.87	50'	EL	24.5	
		SNAGRIS2	22.000	--	2.778	61.109	1.4	0.276	3.78	50'	EL	19.6	0.531	3.21	50'	EL	2.45	0.80	0.276	2.78	50'	EL	24.5	
		SNCOTTS3	27.250	--	1.814	49.418	1.4	0.276	2.47	50'	EL	24.5	0.531	2.36	50'	EL	2.45	0.80	0.276	1.81	50'	EL	24.5	
		SNAGGRS4	34.925	--	1.577	55.063	1.4	0.276	2.15	50'	EL	24.5	0.531	2.01	50'	EL	2.45	0.80	0.276	1.58	50'	EL	24.5	
		SNS5A	35.550	--	1.537	54.657	1.4	0.276	2.09	50'	EL	24.5	0.531	2.07	50'	EL	2.45	0.80	0.276	1.54	50'	EL	24.5	
		SNS6A	39.950	--	1.438	57.43	1.4	0.276	1.96	50'	EL	24.5	0.531	1.91	50'	EL	2.45	0.80	0.276	1.44	50'	EL	24.5	
	SNS7B	42.000	--	1.370	57.54	1.4	0.276	1.87	50'	EL	24.5	0.531	1.91	50'	EL	2.45	0.80	0.276	1.37	50'	EL	24.5		
	TTST	TNAGRIT3	33.000	--	1.761	58.118	1.4	0.276	2.4	50'	EL	24.5	0.531	2.25	50'	EL	2.45	0.80	0.276	1.76	50'	EL	24.5	
		TNT4A	33.075	--	1.777	58.759	1.4	0.276	2.42	50'	EL	24.5	0.531	2.17	50'	EL	2.45	0.80	0.276	1.78	50'	EL	24.5	
		TNT6A	41.600	--	1.480	61.558	1.4	0.276	2.01	50'	EL	24.5	0.531	2.08	50'	EL	2.45	0.80	0.276	1.48	50'	EL	24.5	
		TNT7A	42.000	--	1.502	63.087	1.4	0.276	2.05	50'	EL	24.5	0.531	1.94	50'	EL	2.45	0.80	0.276	1.50	50'	EL	24.5	
		TNT7B	42.000	--	1.566	65.773	1.4	0.276	2.13	50'	EL	24.5	0.531	1.84	50'	EL	2.45	0.80	0.276	1.57	50'	EL	24.5	
		TNAGRIT4	43.000	--	1.486	63.902	1.4	0.276	2.02	50'	EL	24.5	0.531	1.77	50'	EL	2.45	0.80	0.276	1.49	50'	EL	24.5	
TNAGT5A		45.000	--	1.388	62.47	1.4	0.276	1.89	50'	EL	24.5	0.531	1.8	50'	EL	2.45	0.80	0.276	1.39	50'	EL	24.5		
TNAGT5B	45.000	3	1.360	61.206	1.4	0.276	1.85	50'	EL	24.5	0.531	1.68	50'	EL	2.45	0.80	0.276	1.36	50'	EL	24.5			

NOTES:

MINIMUM RATING FACTORS ARE BASED ON THE STRENGTH I AND SERVICE III LIMIT STATES.

ALLOWABLE STRESSES FOR SERVICE III LIMIT STATE ARE AS REQUIRED FOR DESIGN.

COMMENTS:

-
-
-
-

CONTROLLING LOAD RATING

1 DESIGN LOAD RATING (HL-93)


2 DESIGN LOAD RATING (HS-20)

3 LEGAL LOAD RATING **

** SEE CHART FOR VEHICLE TYPE


GIRDER LOCATION

I - INTERIOR GIRDER
EL - EXTERIOR LEFT GIRDER
ER - EXTERIOR RIGHT GIRDER

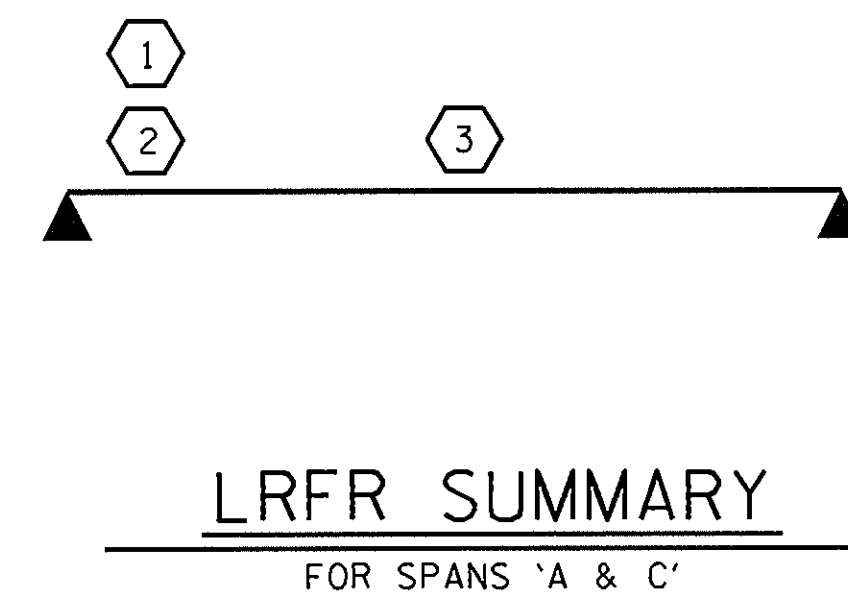

PROJECT NO. 17BP.3.R.1
ONSLOW COUNTY
STATION: 25+05.50 -L-

SHEET 1 OF 2

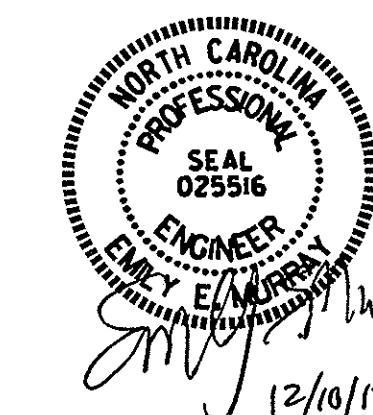

STATE OF NORTH CAROLINA
DEPARTMENT OF TRANSPORTATION
RALEIGH
STANDARD
LRFR SUMMARY FOR
50' CORED SLAB UNIT
90° SKEW
(NON-INTERSTATE TRAFFIC)

REVISIONS						SHEET NO.
NO.	BY:	DATE:	NO.	BY:	DATE:	S-3
1			3			TOTAL SHEETS
2			4			21

ASSEMBLED BY : PEGGY ADKINS DATE : 8-8-12
CHECKED BY : C. J. BUTLER DATE : 8-15-12
DRAWN BY : CVC 6/10
CHECKED BY : DNS 6/10

LOAD AND RESISTANCE FACTOR RATING (LRFD) SUMMARY FOR PRESTRESSED CONCRETE GIRDERS

LEVEL	VEHICLE	WEIGHT (W) (TONS)	CONTROLLING LOAD RATING	MINIMUM RATING FACTORS (RF)	TONS = W X RF	STRENGTH I LIMIT STATE										SERVICE III LIMIT STATE					COMMENT NUMBER			
						MOMENT					SHEAR					MOMENT								
						LIVELOAD FACTORS	DISTRIBUTION FACTORS (DF)	RATING FACTOR	SPAN	GIRDER LOCATION	DISTANCE FROM LEFT END OF SPAN (ft)	DISTRIBUTION FACTORS (DF)	RATING FACTOR	SPAN	GIRDER LOCATION	DISTANCE FROM LEFT END OF SPAN (ft)	LIVELOAD FACTORS	DISTRIBUTION FACTORS (DF)	RATING FACTOR	SPAN		GIRDER LOCATION	DISTANCE FROM LEFT END OF SPAN (ft)	
DESIGN LOAD RATING	HL-93(Inv)	N/A	1	1.055	--	1.75	0.275	1.23	55'	EL	27	0.523	1.23	55'	EL	5.4	0.80	0.275	1.05	55'	EL	27		
	HL-93(0pr)	N/A	--	1.591	--	1.35	0.275	1.59	55'	EL	27	0.523	1.59	55'	EL	5.4	N/A	--	--	--	--	--		
	HS-20(Inv)	36.000	2	1.322	47.585	1.75	0.275	1.54	55'	EL	27	0.523	1.47	55'	EL	5.4	0.80	0.275	1.32	55'	EL	27		
	HS-20(0pr)	36.000	--	1.9	68.396	1.35	0.275	1.99	55'	EL	27	0.523	1.9	55'	EL	5.4	N/A	--	--	--	--	--		
LEGAL LOAD RATING	SV	SNSH	13.500	--	2.776	37.476	1.4	0.275	4.04	55'	EL	27	0.523	4.17	55'	EL	5.4	0.80	0.275	2.78	55'	EL	27	
		SNGARBS2	20.000	--	2.155	43.095	1.4	0.275	3.14	55'	EL	27	0.523	3.02	55'	EL	5.4	0.80	0.275	2.15	55'	EL	27	
		SNAGRIS2	22.000	--	2.079	45.734	1.4	0.275	3.03	55'	EL	27	0.523	2.83	55'	EL	5.4	0.80	0.275	2.08	55'	EL	27	
		SNCOTTS3	27.250	--	1.384	37.708	1.4	0.275	2.01	55'	EL	27	0.523	2.09	55'	EL	5.4	0.80	0.275	1.38	55'	EL	27	
		SNAGGRS4	34.925	--	1.189	41.527	1.4	0.275	1.73	55'	EL	27	0.523	1.77	55'	EL	5.4	0.80	0.275	1.19	55'	EL	27	
		SNS5A	35.550	--	1.16	41.255	1.4	0.275	1.69	55'	EL	27	0.523	1.82	55'	EL	5.4	0.80	0.275	1.16	55'	EL	27	
		SNS6A	39.950	--	1.079	43.102	1.4	0.275	1.57	55'	EL	27	0.523	1.68	55'	EL	5.4	0.80	0.275	1.08	55'	EL	27	
	SNS7B	42.000	--	1.028	43.175	1.4	0.275	1.5	55'	EL	27	0.523	1.67	55'	EL	5.4	0.80	0.275	1.03	55'	EL	27		
	TTST	TNAGRIT3	33.000	--	1.32	43.556	1.4	0.275	1.92	55'	EL	27	0.523	1.98	55'	EL	5.4	0.80	0.275	1.32	55'	EL	27	
		TNT4A	33.075	--	1.33	43.979	1.4	0.275	1.94	55'	EL	27	0.523	1.91	55'	EL	5.4	0.80	0.275	1.33	55'	EL	27	
		TNT6A	41.600	--	1.101	45.811	1.4	0.275	1.6	55'	EL	27	0.523	1.83	55'	EL	5.4	0.80	0.275	1.10	55'	EL	27	
		TNT7A	42.000	--	1.114	46.804	1.4	0.275	1.62	55'	EL	27	0.523	1.71	55'	EL	5.4	0.80	0.275	1.11	55'	EL	27	
		TNT7B	42.000	--	1.163	48.848	1.4	0.275	1.69	55'	EL	27	0.523	1.62	55'	EL	5.4	0.80	0.275	1.16	55'	EL	27	
		TNAGRIT4	43.000	--	1.101	47.33	1.4	0.275	1.6	55'	EL	27	0.523	1.56	55'	EL	5.4	0.80	0.275	1.10	55'	EL	27	
TNAGT5A		45.000	--	1.031	46.405	1.4	0.275	1.5	55'	EL	27	0.523	1.58	55'	EL	5.4	0.80	0.275	1.03	55'	EL	27		
TNAGT5B	45.000	3	1.013	45.582	1.4	0.275	1.47	55'	EL	27	0.523	1.48	55'	EL	5.4	0.80	0.275	1.01	55'	EL	27			

LOAD FACTORS:

DESIGN LOAD RATING FACTORS	LIMIT STATE	Y _{0c}	Y _{0w}
	STRENGTH I	1.25	1.50
	SERVICE III	1.00	1.00

NOTES:

MINIMUM RATING FACTORS ARE BASED ON THE STRENGTH I AND SERVICE III LIMIT STATES.

ALLOWABLE STRESSES FOR SERVICE III LIMIT STATE ARE AS REQUIRED FOR DESIGN.

COMMENTS:

- 1.
- 2.
- 3.
- 4.

CONTROLLING LOAD RATING

1 DESIGN LOAD RATING (HL-93)


2 DESIGN LOAD RATING (HS-20)

3 LEGAL LOAD RATING **

** SEE CHART FOR VEHICLE TYPE

GIRDER LOCATION


I - INTERIOR GIRDER
EL - EXTERIOR LEFT GIRDER
ER - EXTERIOR RIGHT GIRDER

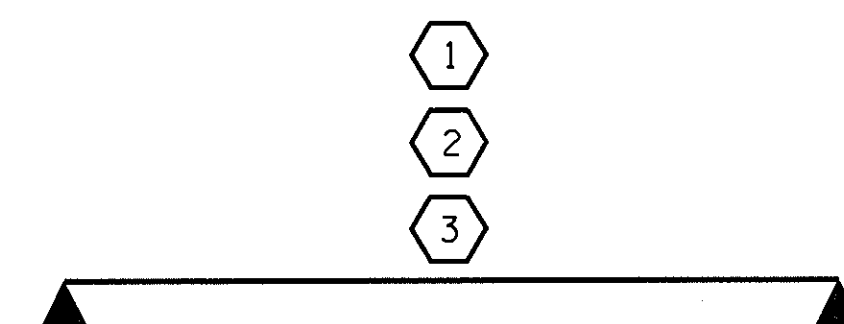

LRFR SUMMARY
FOR SPAN 'B'

PROJECT NO. 17BP.3.R.1
ONSLOW COUNTY
 STATION: 25+05.50 -L-


SHEET 2 OF 2

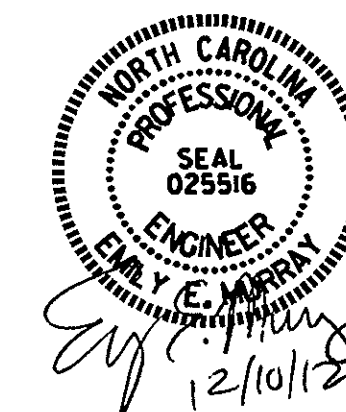

STATE OF NORTH CAROLINA
 DEPARTMENT OF TRANSPORTATION
 RALEIGH
 STANDARD
 LRFR SUMMARY FOR
 55' CORED SLAB UNIT
 90° SKEW
 (NON-INTERSTATE TRAFFIC)


REVISIONS						SHEET NO.
NO.	BY:	DATE:	NO.	BY:	DATE:	S-4
1			3			TOTAL SHEETS 21
2			4			

ASSEMBLED BY : PEGGY ADKINS DATE : 8-8-12
 CHECKED BY : C. J. BUTLER DATE : 8-15-12
 DRAWN BY : CVC 6/10
 CHECKED BY : DNS 6/10

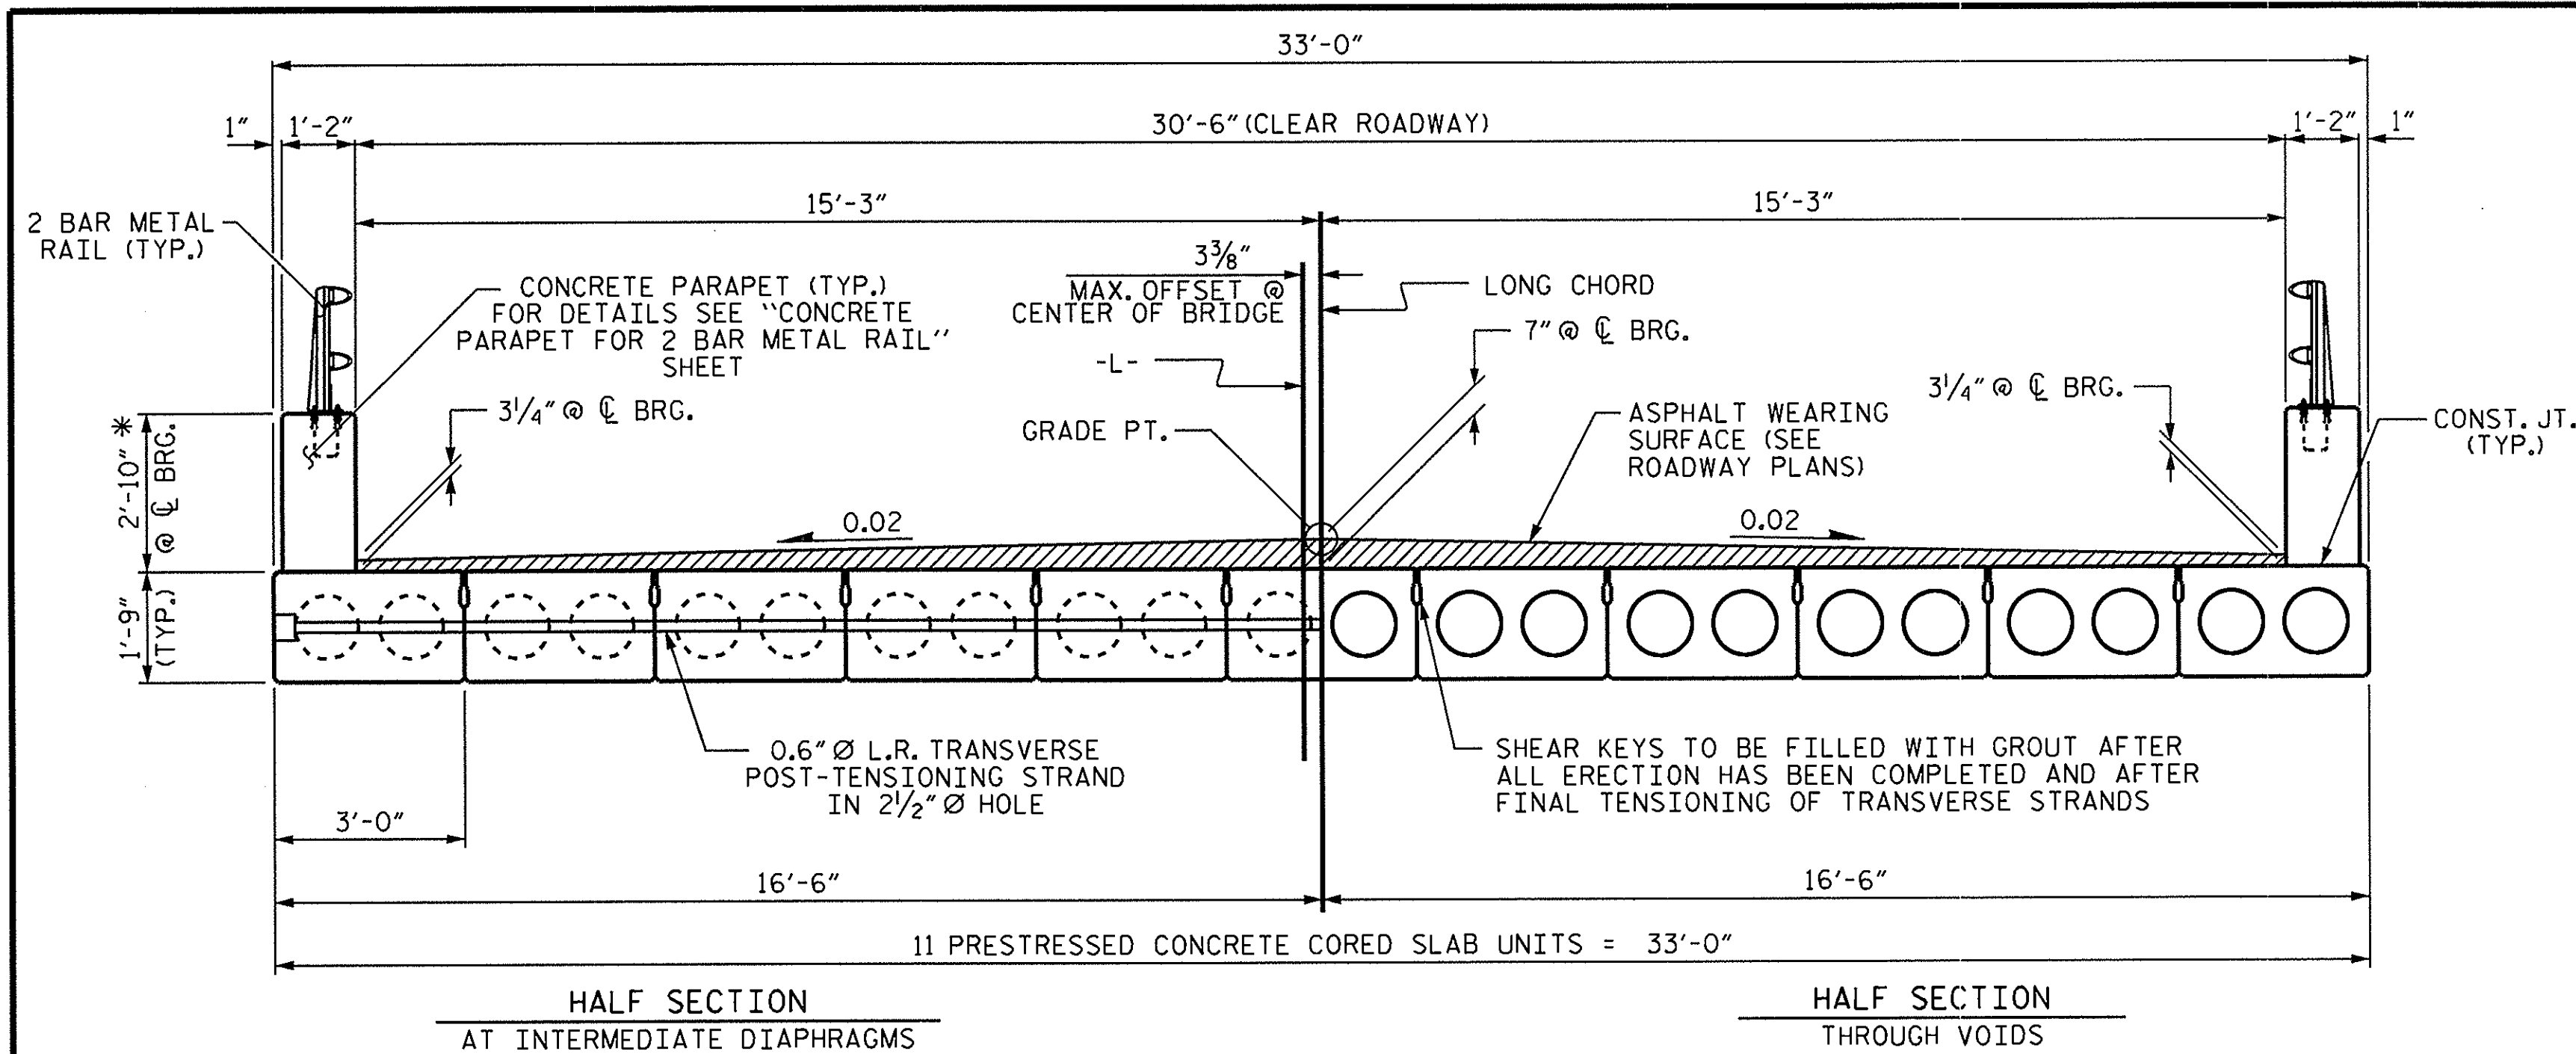


TYPICAL SECTION

* - THE MAXIMUM PARAPET HEIGHT AND ASPHALT THICKNESS IS SHOWN. THE HEIGHT OF THE PARAPET AND ASPHALT THICKNESS VARIES WHILE THE TOP OF THE PARAPET FOLLOWS THE PROFILE OF THE GUTTERLINE. FOR PARAPET HEIGHT DETAILS AND ASPHALT THICKNESS SEE THE "CONCRETE PARAPET FOR 2 BAR METAL RAIL" DETAIL.

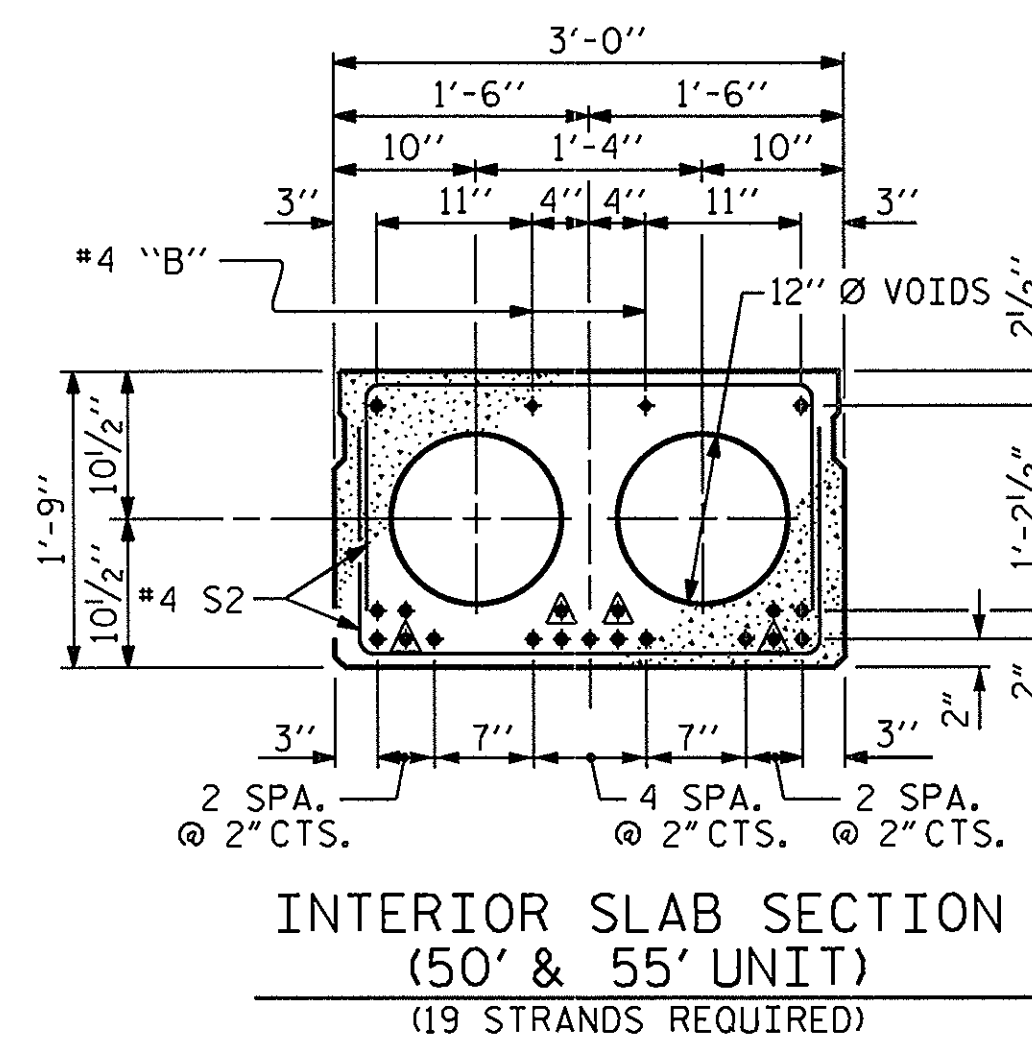


0.6" Ø LOW RELAXATION STRAND LAYOUT

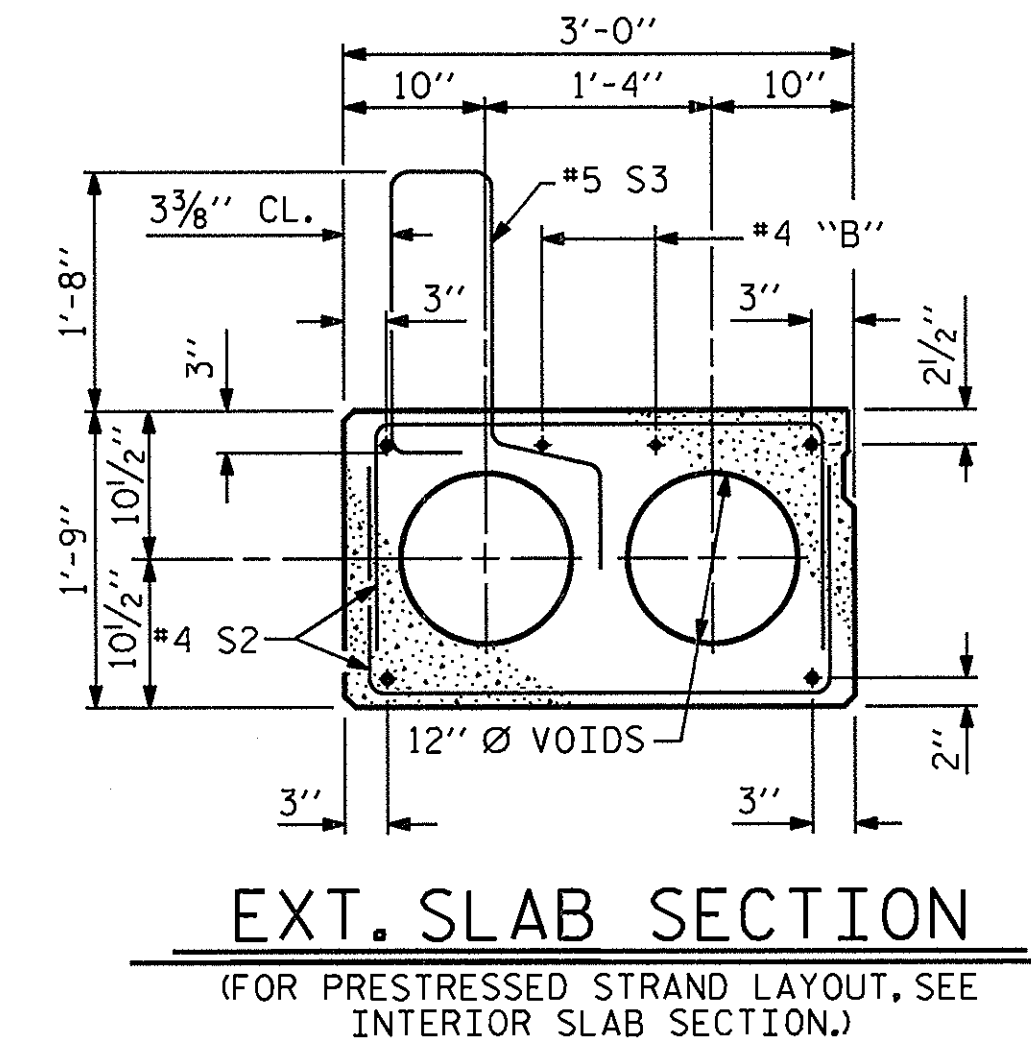


▲ BOND SHALL BE BROKEN ON THESE STRANDS FOR A DISTANCE OF 6'-0" FROM END OF CORED SLAB UNIT. SEE STANDARD SPECIFICATIONS, ARTICLE 1078-7.


DEBONDING LEGEND

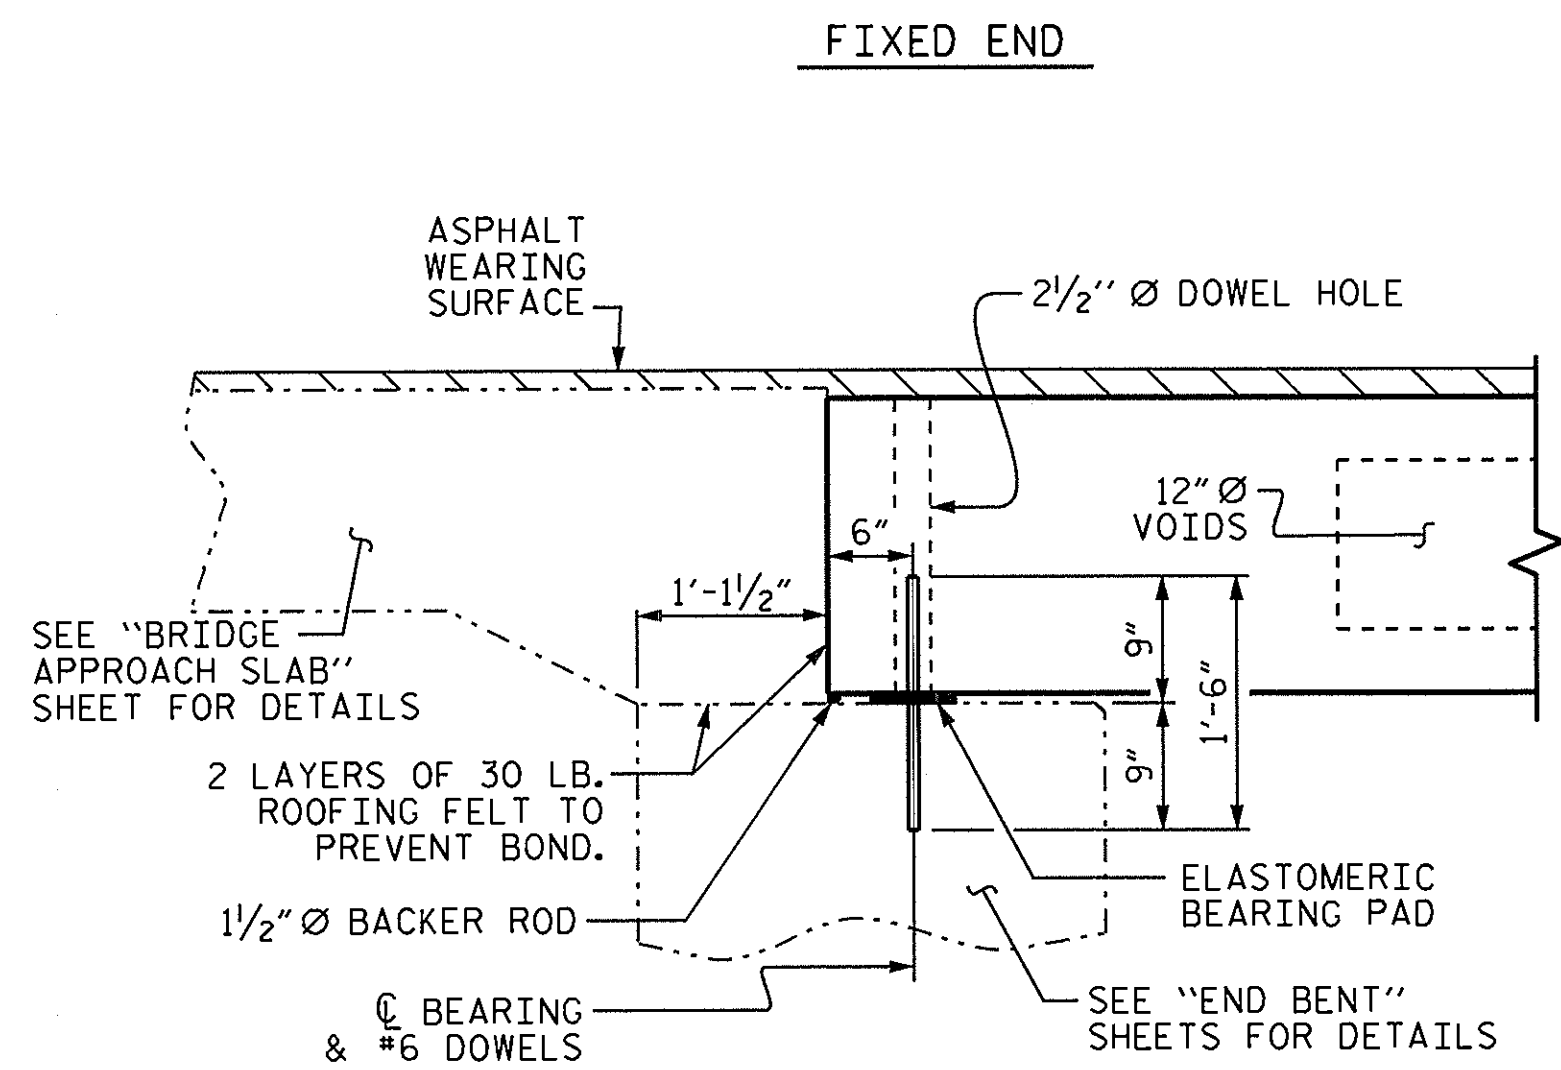


SECTION AT END BENT

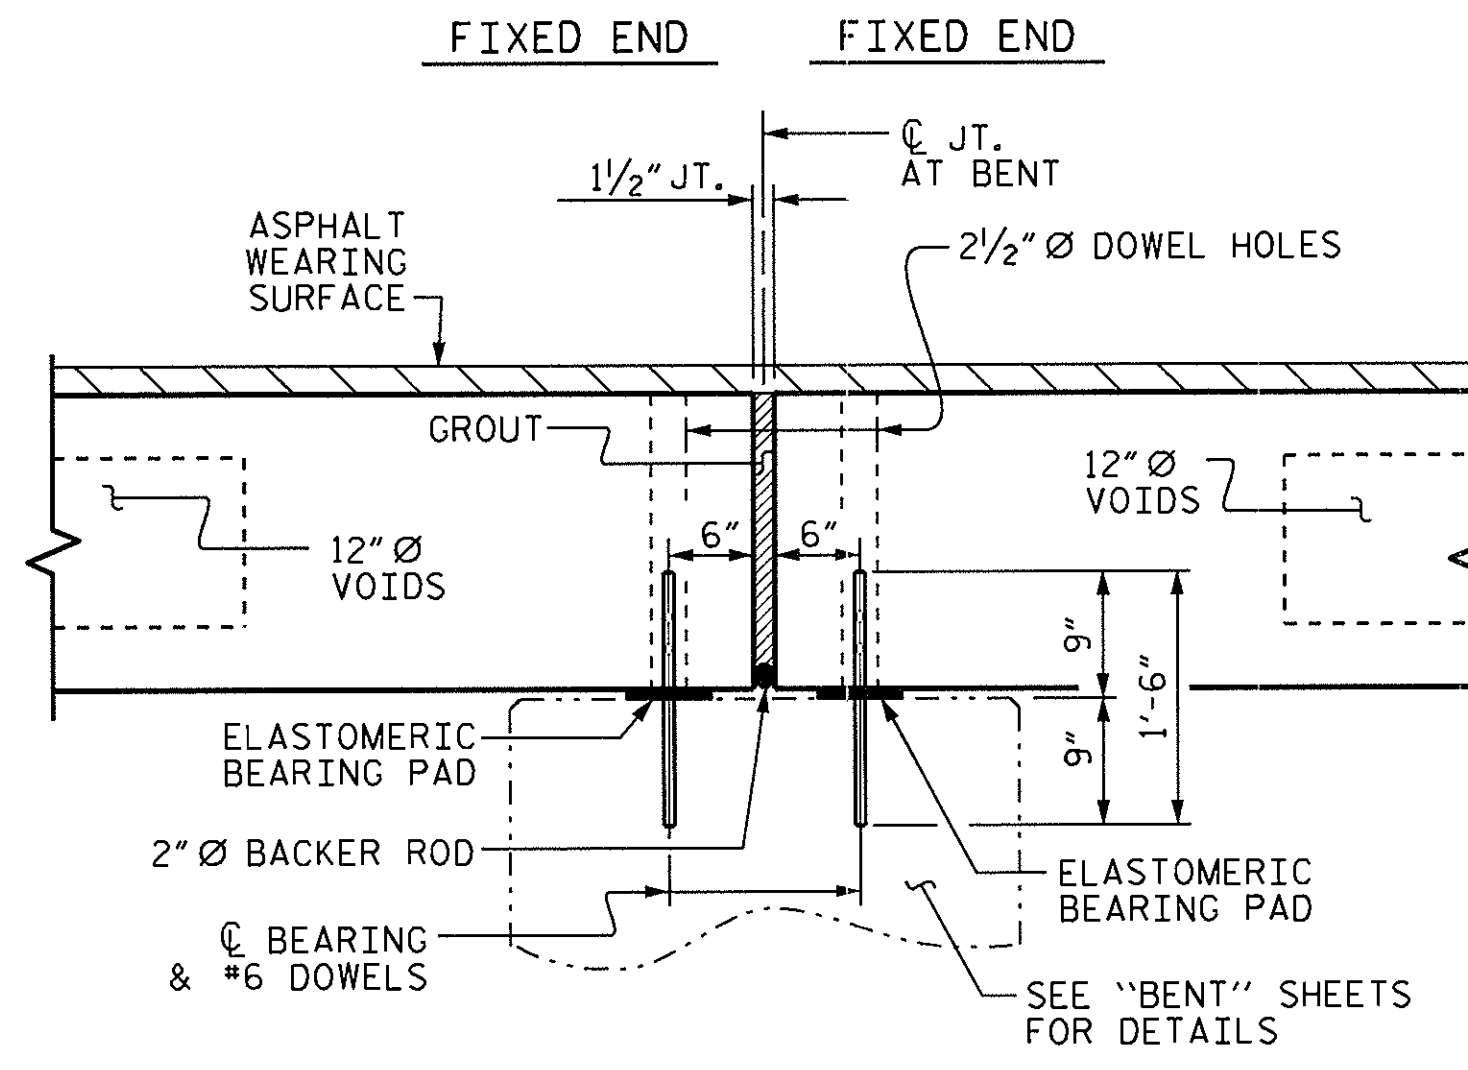

SECTION AT BENT

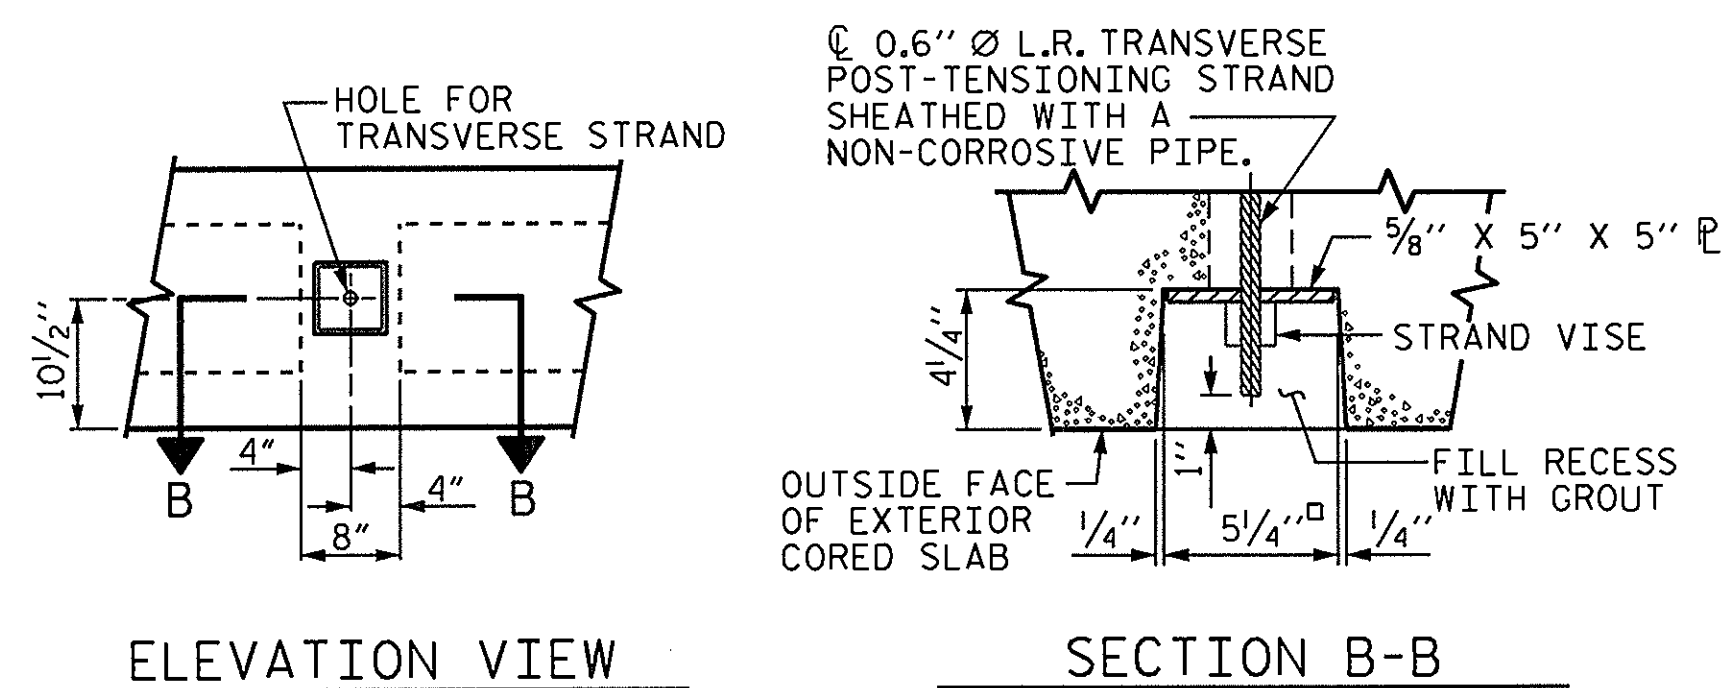


GROUTED RECESS AT END OF POST-TENSIONED STRAND OF CORED SLABS

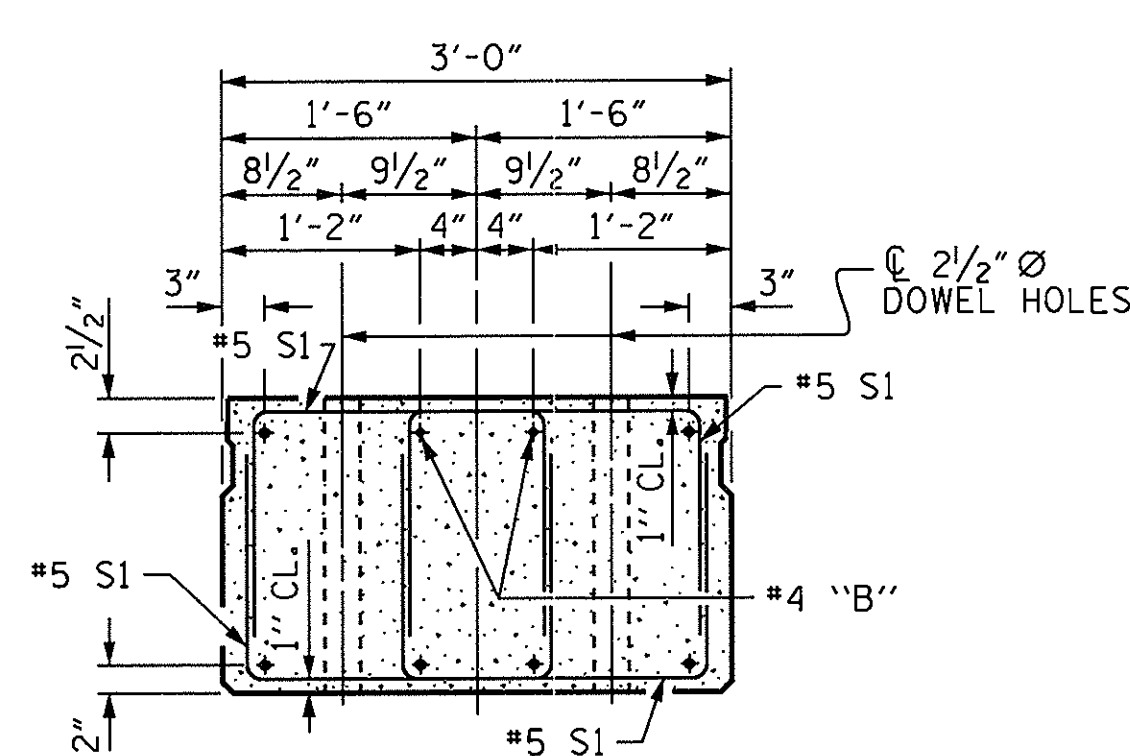

END ELEVATION

SHOWING PLACEMENT OF DOUBLE STIRRUPS AND LOCATION OF DOWEL HOLES. (STRAND LAYOUT NOT SHOWN). INTERIOR SLAB UNIT SHOWN-EXTERIOR SLAB UNIT SIMILAR EXCEPT SHEAR KEY LOCATION.

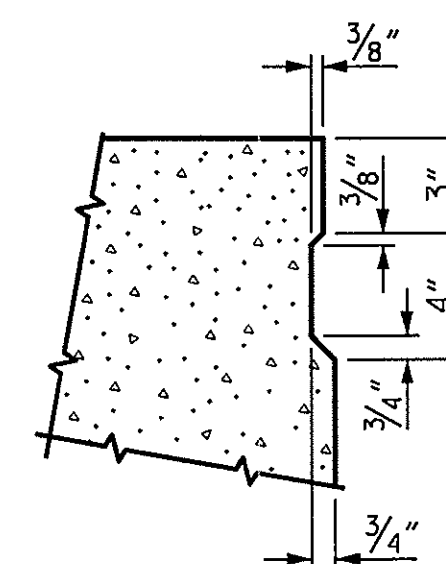

SHEAR KEY DETAIL
NOTE: OMIT SHEAR KEY ON OUTSIDE FACE OF EXTERIOR CORED SLABS.

ASSEMBLED BY : PEGGY ADKINS DATE : 8-7-12
CHECKED BY : C. J. BUTLER DATE : 8-15-12
DRAWN BY : DGE 5/09 REV. 12/11 MAA/AAC
CHECKED BY : BCH 6/09



PROJECT NO. 17BP.3.R.1
ONSLOW COUNTY
STATION: 25+05.50 -L-

SHEET 1 OF 4

STATE OF NORTH CAROLINA
DEPARTMENT OF TRANSPORTATION
RALEIGH
STANDARD
3'-0" X 1'-9"
PRESTRESSED CONCRETE
CORED SLAB UNIT
90° SKEW



REVISIONS						SHEET NO.	
NO.	BY:	DATE:	NO.	BY:	DATE:	S-5	
1			3			TOTAL	21
2			4			SHEETS	

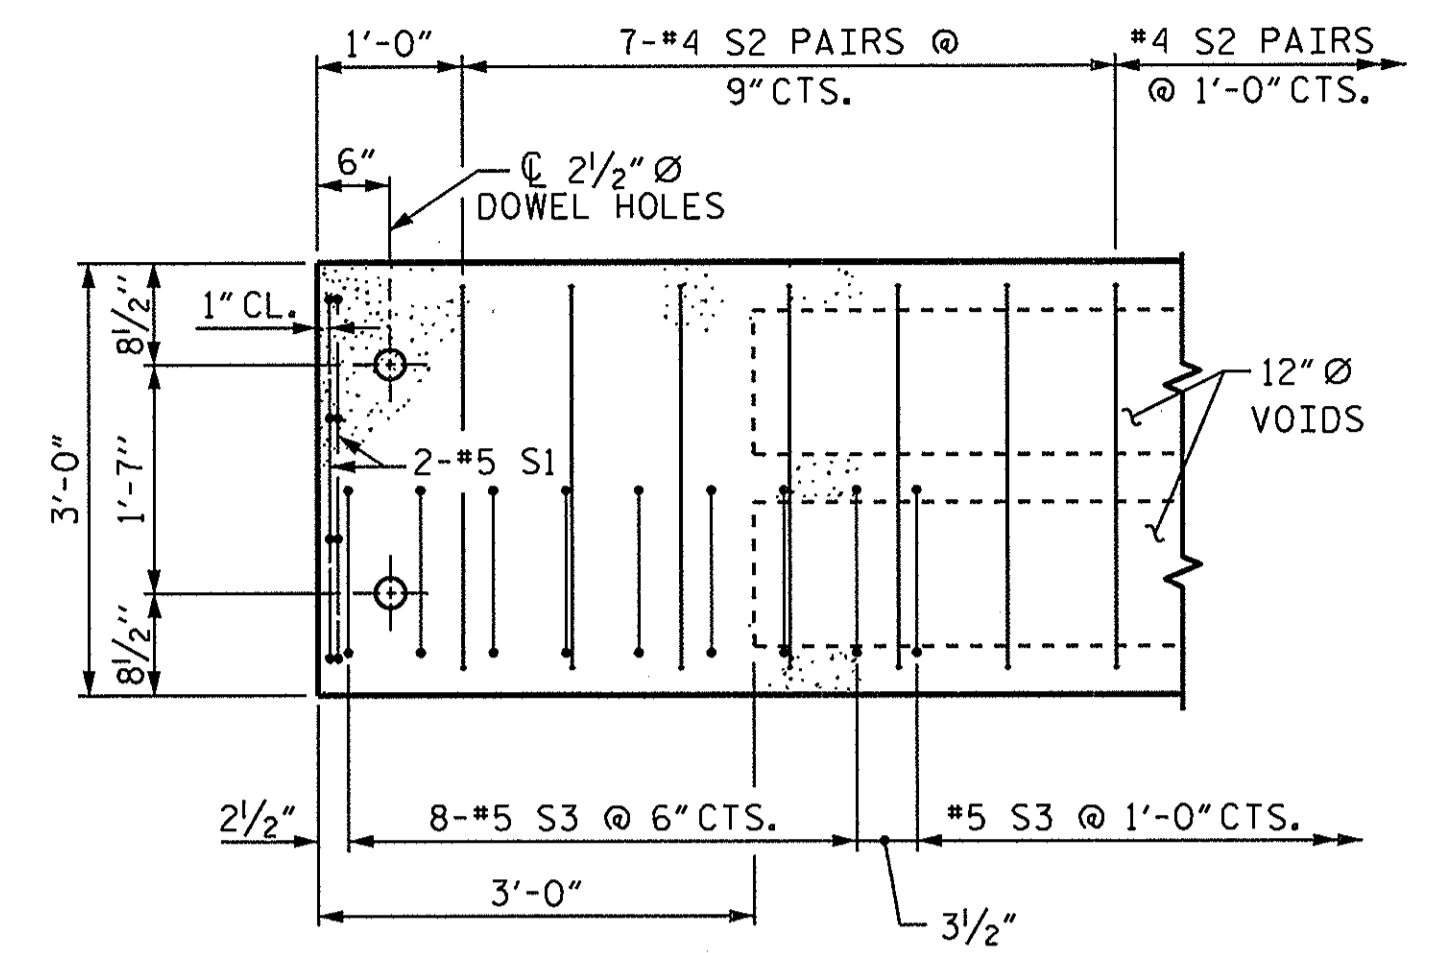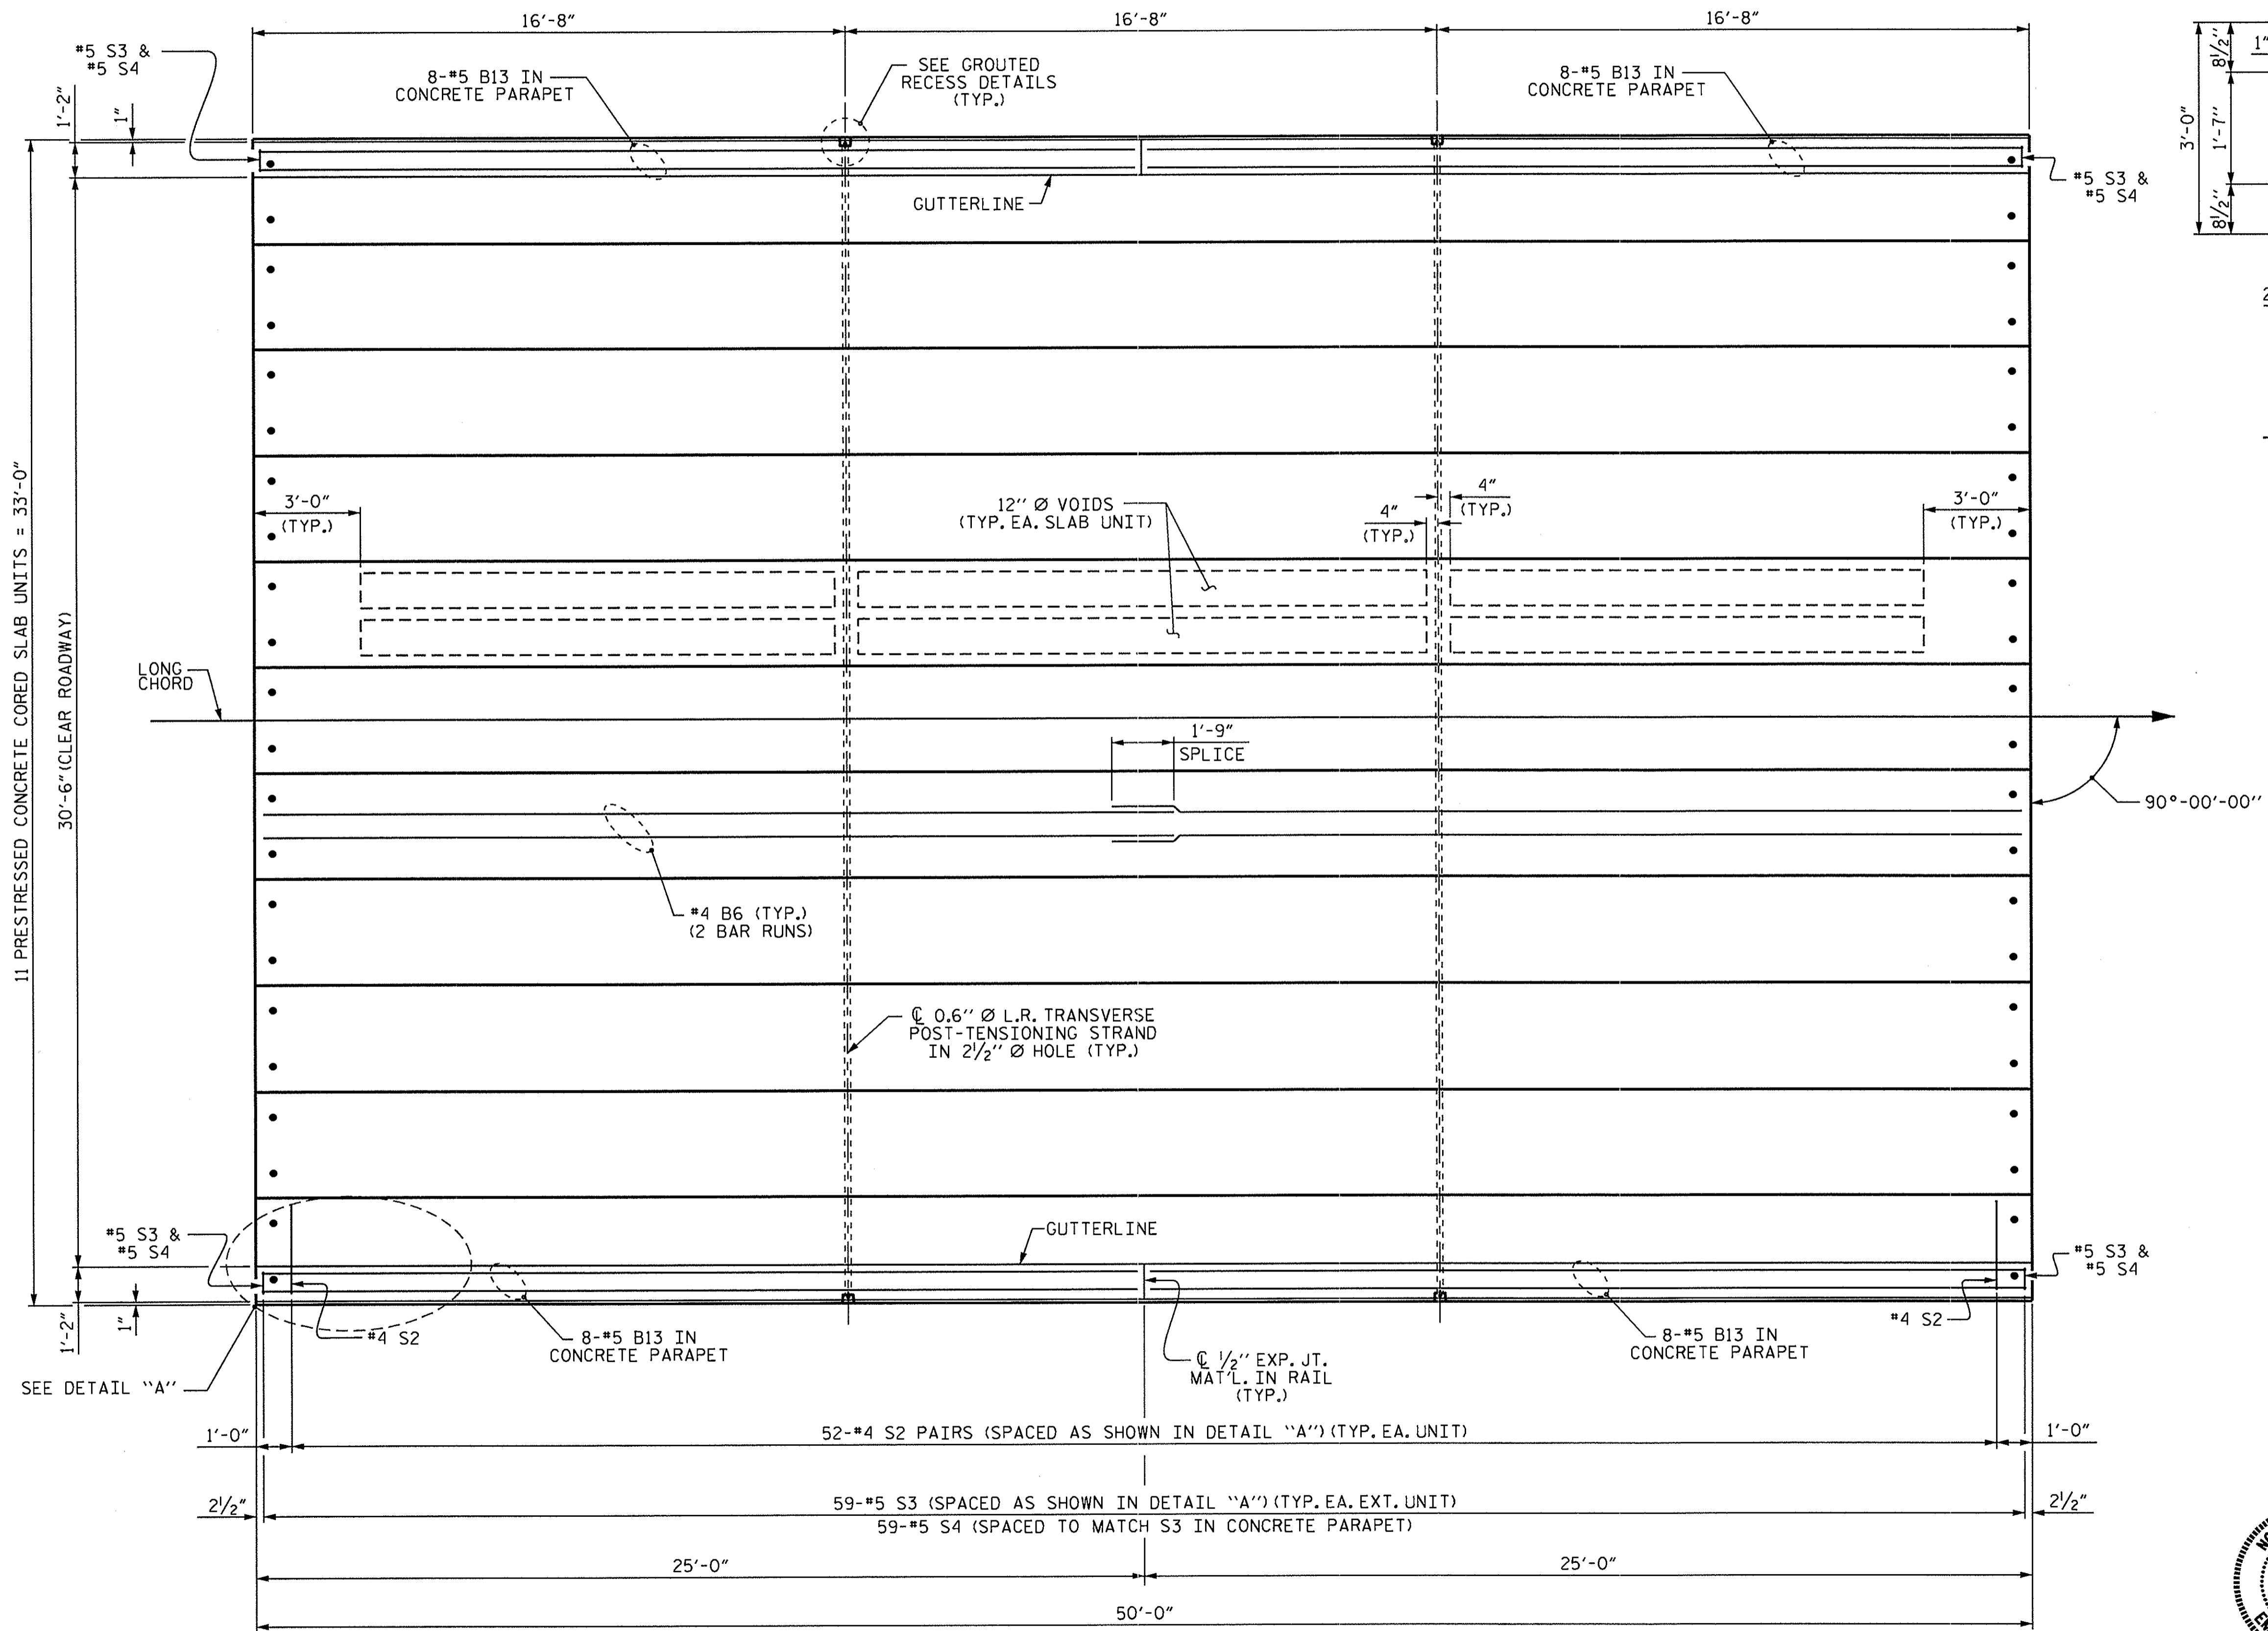

DETAIL "A"

NOTE: EXTERIOR UNIT SHOWN - INTERIOR UNIT SIMILAR EXCEPT OMIT #5 S3 BARS.


PLAN OF UNIT

INSTALL DECK DRAINS AT STA. 24+35, 24+45, 24+55, 25+46, 25+56, 25+66 AND 25+76 LT. & RT.

PROJECT NO. 17BP.3.R.1
 ONSLOW COUNTY
 STATION: 25+05.50 -L-



SHEET 2 OF 4

STATE OF NORTH CAROLINA
 DEPARTMENT OF TRANSPORTATION
 RALEIGH
 PLAN OF 50' UNIT
 30'-10" CLEAR ROADWAY
 90° SKEW

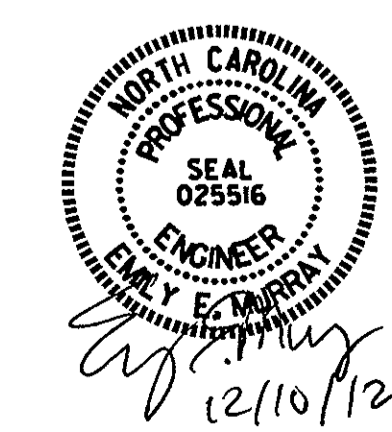

REVISIONS						SHEET NO. S-6
NO.	BY:	DATE:	NO.	BY:	DATE:	
1			3			TOTAL SHEETS 21
2			4			

ASSEMBLED BY: PEGGY ADKINS	DATE: 8-7-12
CHECKED BY: C. J. BUTLER	DATE: 8-16-12
DRAWN BY: DGE 3/09	REV. 12/5/11 MAA/AAC
CHECKED BY: BCH 3/09	

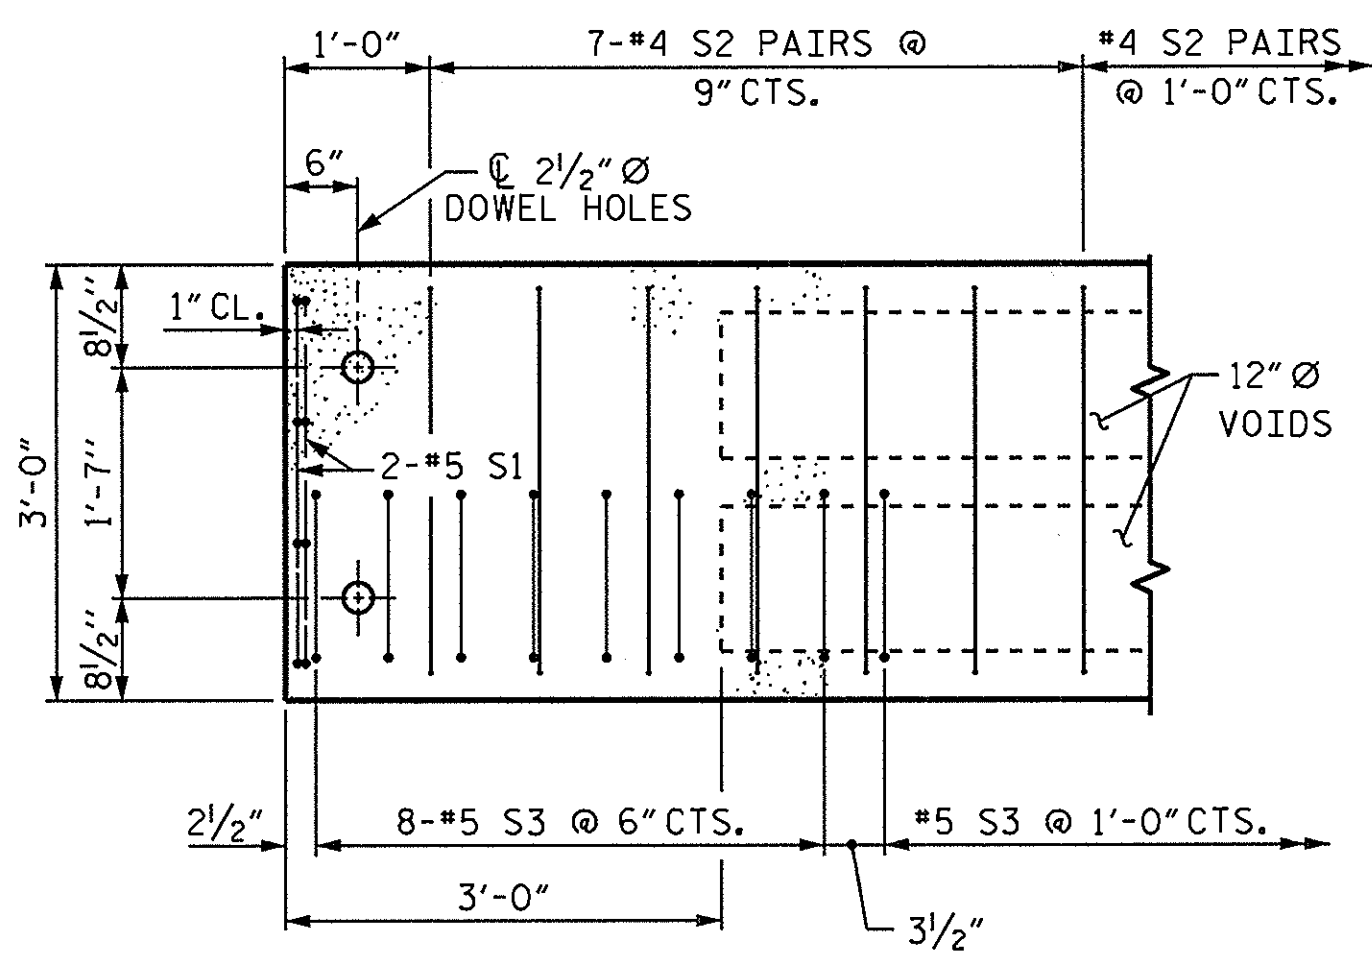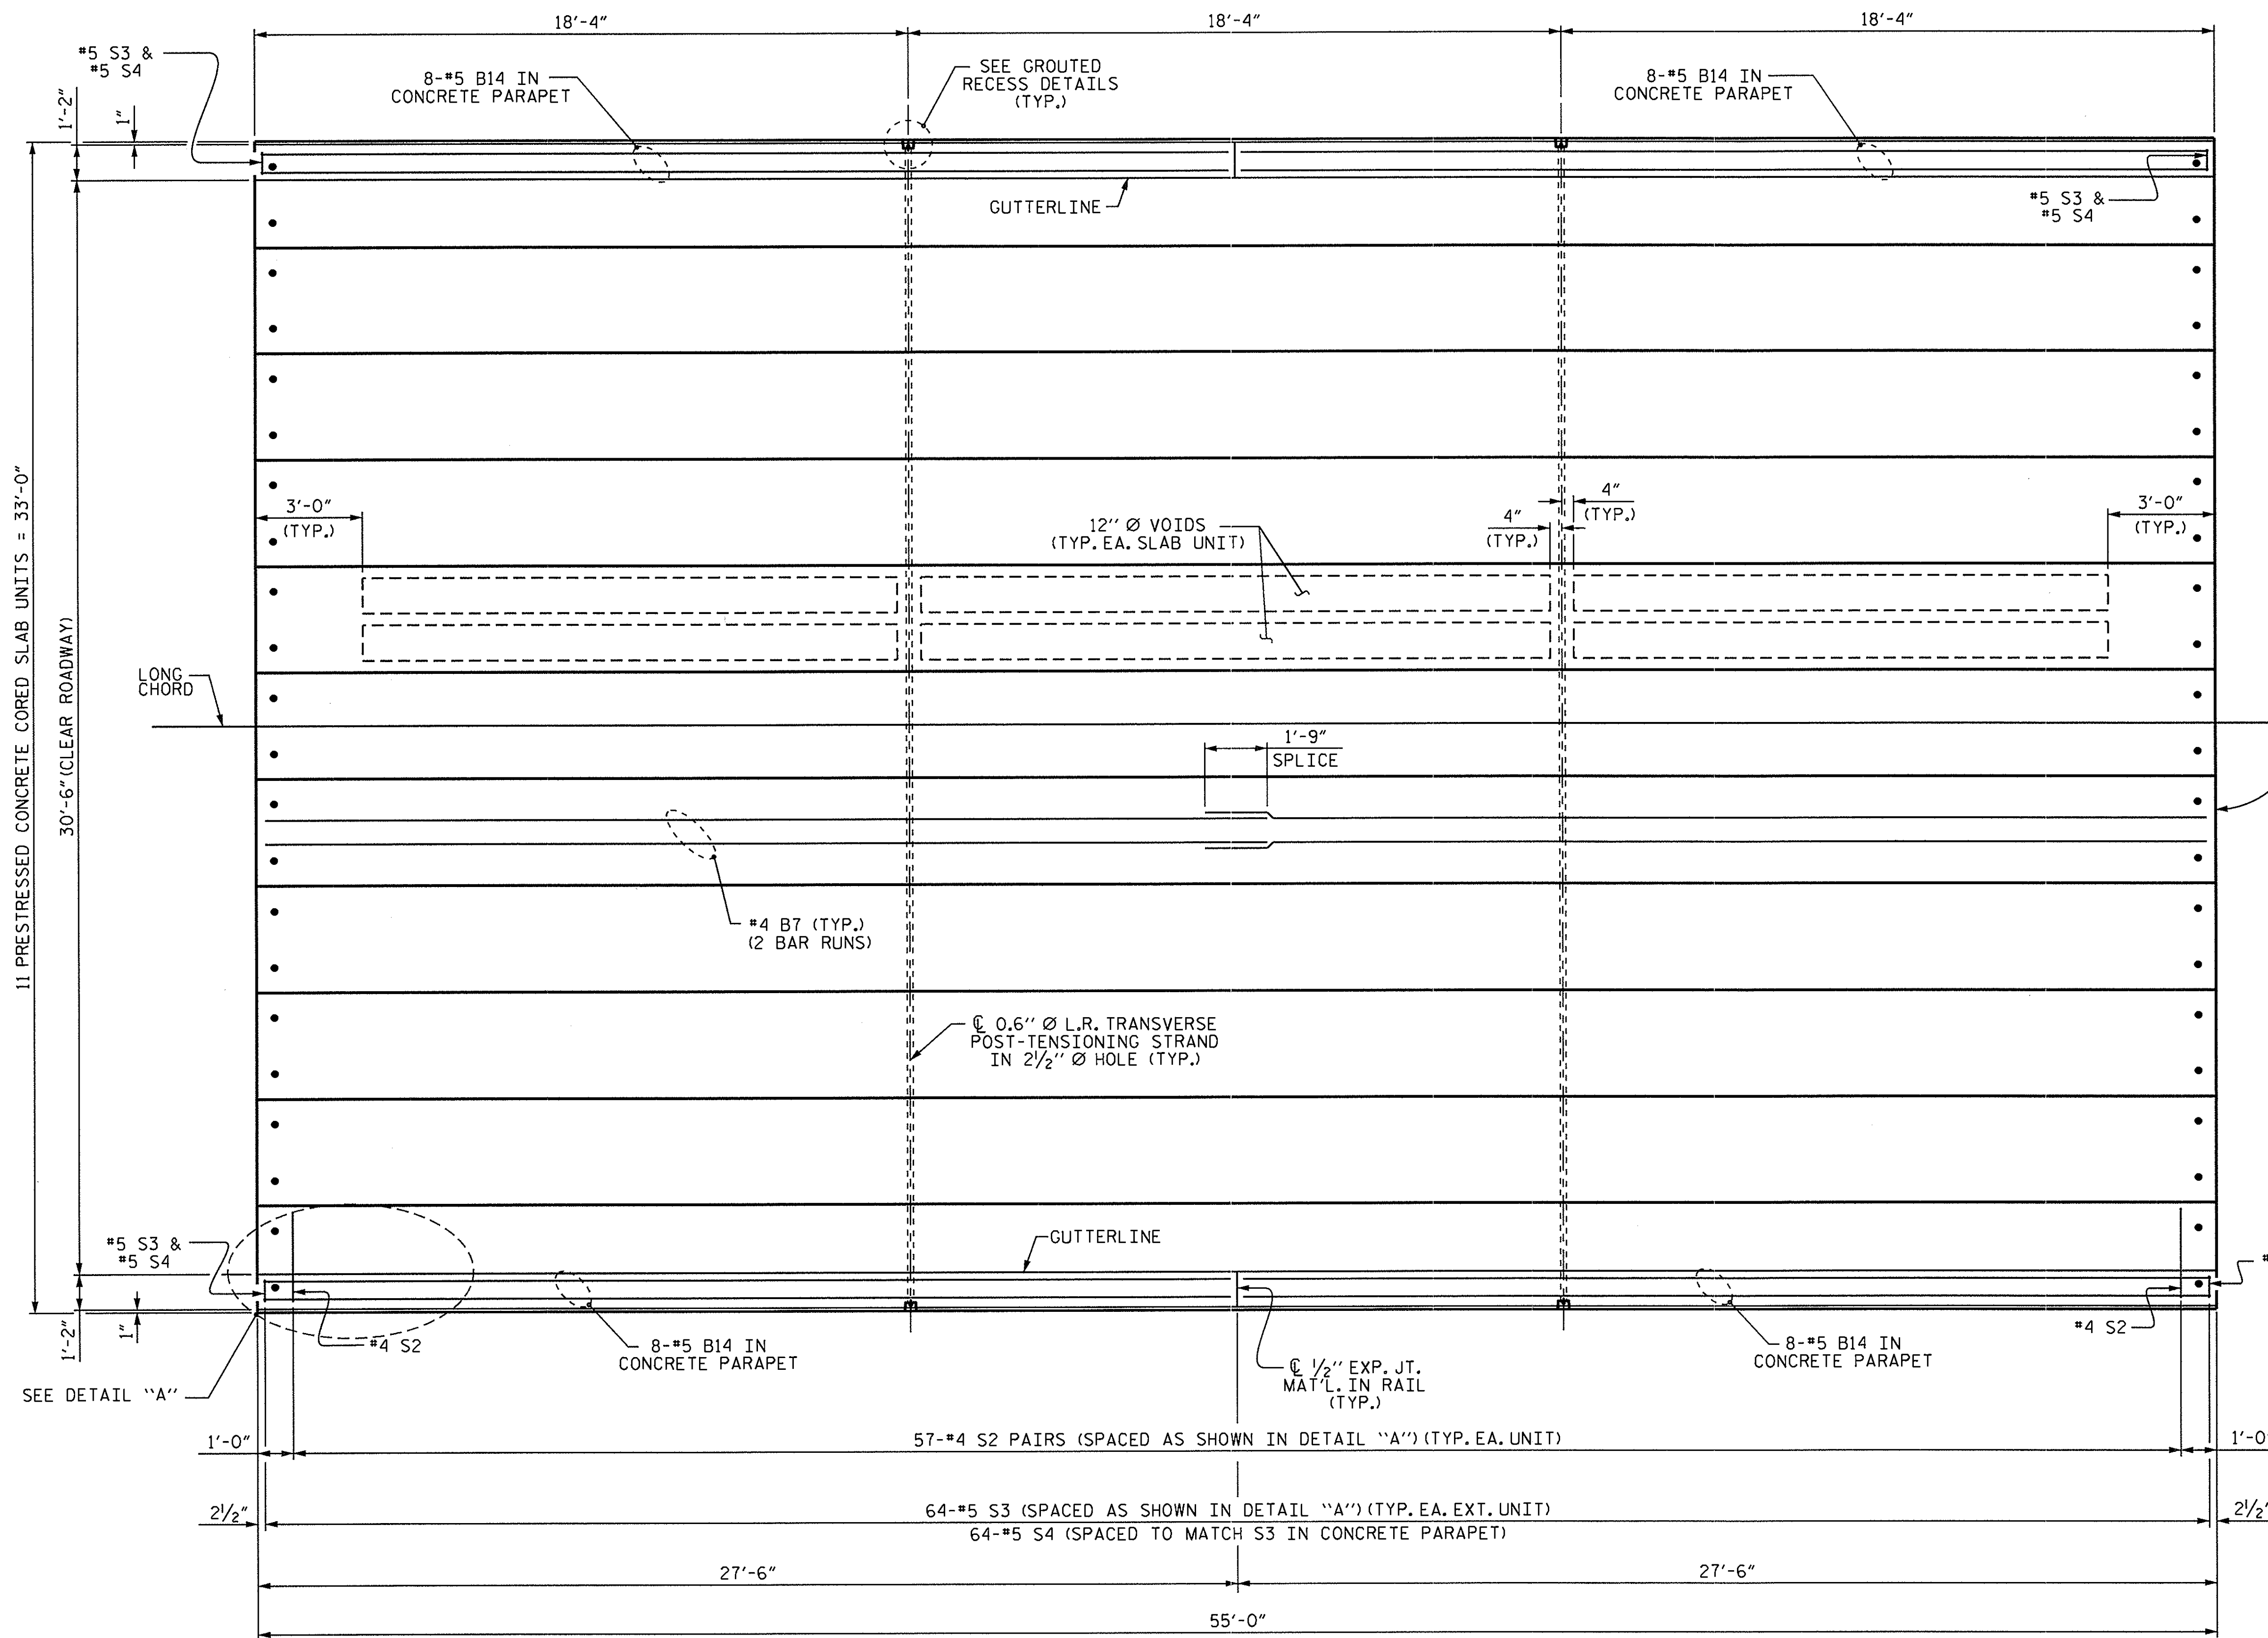

DETAIL "A"

NOTE: EXTERIOR UNIT SHOWN - INTERIOR UNIT SIMILAR EXCEPT OMIT #5 S3 BARS.


PLAN OF UNIT

PROJECT NO. 17BP.3.R.1
 ONSLOW COUNTY
 STATION: 25+05.50 -L-

SHEET 3 OF 4

STATE OF NORTH CAROLINA
 DEPARTMENT OF TRANSPORTATION
 RALEIGH

PLAN OF 55' UNIT
 30'-10" CLEAR ROADWAY
 90° SKEW

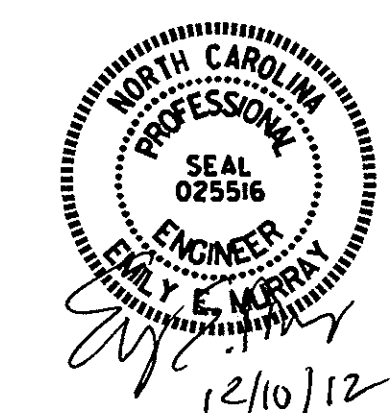

ASSEMBLED BY PEGGY ADKINS	DATE: 8-7-12
CHECKED BY: C. J. BUTLER	DATE: 8-16-12
DRAWN BY: DGE 3/09	REV. 12/5/11 MAA/AAC
CHECKED BY: BCH 3/09	

REVISIONS						SHEET NO.	
NO.	BY:	DATE:	NO.	BY:	DATE:	S-7	
1			3			TOTAL SHEETS	
2			4			21	

CONCRETE RELEASE STRENGTH	
UNIT	PSI
50' & 55' UNITS	4900


DEAD LOAD DEFLECTION AND CAMBER	
50' & 55' CORED SLAB UNIT	3'-0" x 1'-9" 0.6" Ø L.R. STRAND
CAMBER (SLAB ALONE IN PLACE)	2 1/2" ↑
DEFLECTION DUE TO SUPERIMPOSED DEAD LOAD**	1/4" ↓
FINAL CAMBER	2 1/4" ↑

** INCLUDES FUTURE WEARING SURFACE

**BILL OF MATERIAL
PARAPETS AND END POSTS**

BAR	NO.	SIZE	TYPE	LENGTH	WEIGHT
* B13	64	#5	STR	24'-7"	1641
* B14	32	#5	STR	27'-1"	904
* E1	8	#7	STR	2'-8"	44
* E2	8	#7	STR	3'-2"	52
* E3	8	#7	STR	3'-8"	60
* E4	8	#7	STR	4'-2"	68
* E5	8	#7	STR	4'-6"	74
* F1	8	#6	STR	1'-10"	22
* F2	8	#6	STR	3'-0"	36
* F3	8	#6	STR	3'-7"	43
* S4	364	#5	2	5'-9"	2183

BAR TYPES

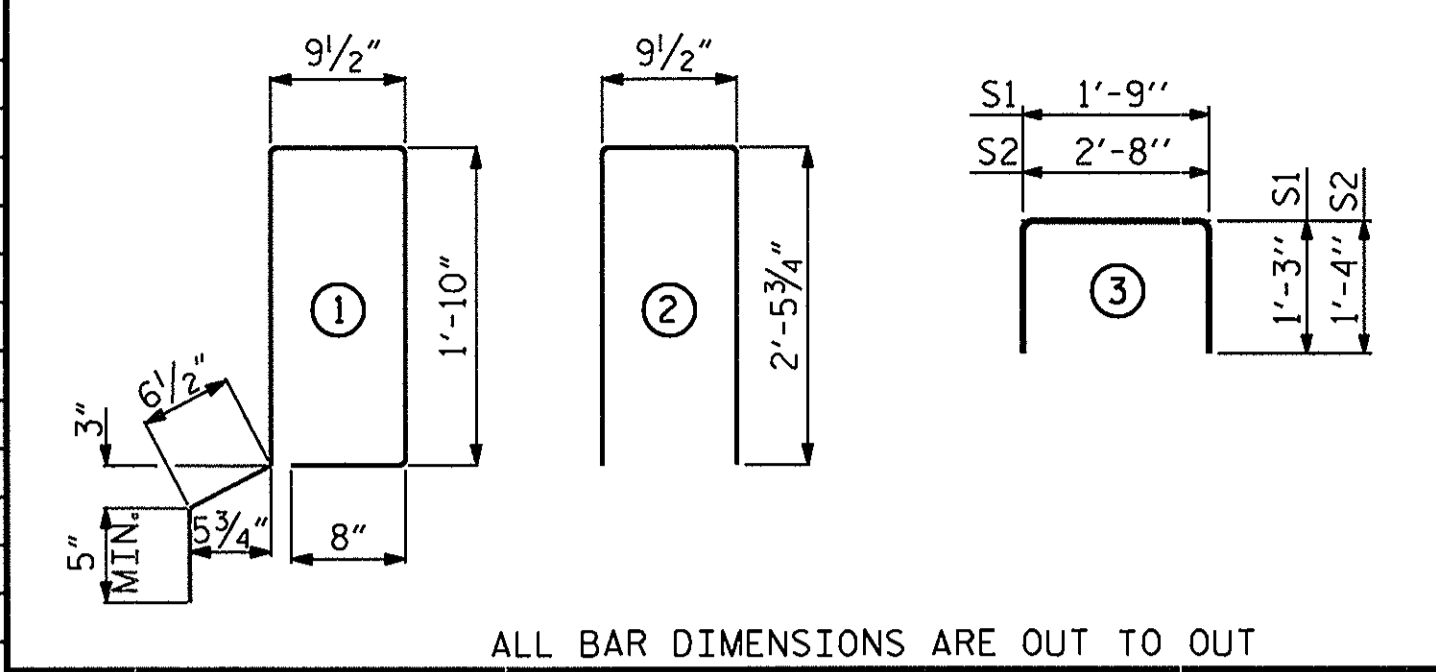

ALL BAR DIMENSIONS ARE OUT TO OUT

**BILL OF MATERIAL FOR ONE
50' CORED SLAB UNIT**

BAR	NUMBER	SIZE	TYPE	EXTERIOR UNIT		INTERIOR UNIT	
				LENGTH	WEIGHT	LENGTH	WEIGHT
B6	4	#4	STR	25'-9"	69	25'-9"	69
S1	8	#5	3	4'-3"	35	4'-3"	35
S2	104	#4	3	5'-4"	371	5'-4"	371
* S3	59	#5	1	6'-2"	379		
REINFORCING STEEL	LBS.				475		475
* EPOXY COATED REINFORCING STEEL	LBS.				379		
6500 P.S.I. CONCRETE	CU. YDS.				7.1		7.1
0.6" Ø L.R. STRANDS	No.				19		19

**BILL OF MATERIAL FOR ONE
55' CORED SLAB UNIT**

BAR	NUMBER	SIZE	TYPE	EXTERIOR UNIT		INTERIOR UNIT	
				LENGTH	WEIGHT	LENGTH	WEIGHT
B7	4	#4	STR	28'-3"	75	28'-3"	75
S1	8	#5	3	4'-3"	35	4'-3"	35
S2	114	#4	3	5'-4"	406	5'-4"	406
* S3	64	#5	1	6'-2"	412		
REINFORCING STEEL	LBS.				516		516
* EPOXY COATED REINFORCING STEEL	LBS.				412		
6500 P.S.I. CONCRETE	CU. YDS.				7.8		7.8
0.6" Ø L.R. STRANDS	No.				19		19

NOTES

ALL PRESTRESSING STRANDS SHALL BE 7-WIRE LOW RELAXATION GRADE 270 STRANDS AND SHALL CONFORM TO AASHTO M203 EXCEPT FOR SAMPLING REQUIREMENTS WHICH SHALL BE IN ACCORDANCE WITH THE STANDARD SPECIFICATIONS.

ALL REINFORCING STEEL CAST WITH THE CORED SLAB SECTIONS SHALL BE GRADE 60 AND SHALL BE INCLUDED IN THE UNIT PRICE BID FOR PRESTRESSED CONCRETE CORED SLABS.

RECESSES FOR TRANSVERSE STRANDS SHALL BE GROUTED AFTER THE TENSIONING OF THE STRANDS.

THE 2 1/2" Ø DOWEL HOLES AT FIXED ENDS OF SLAB SECTIONS SHALL BE FILLED WITH NON-SHRINK GROUT.

THE BACKER RODS SHALL CONFORM TO THE REQUIREMENTS OF TYPE M BOND BREAKER, SEE SECTION 1028 OF THE STANDARD SPECIFICATIONS.

WHEN CORED SLABS ARE CAST, AN INTERNAL HOLD-DOWN SYSTEM SHALL BE EMPLOYED TO PREVENT VOIDS FROM RISING OR MOVING SIDWAYS, AT LEAST SIX WEEKS PRIOR TO CASTING CORED SLABS, THE CONTRACTOR SHALL SUBMIT TO THE ENGINEER FOR REVIEW AND COMMENT, DETAILED DRAWINGS OF THE PROPOSED HOLD-DOWN SYSTEM, IN ADDITION TO STRUCTURAL DETAILS, LOCATION AND SPACING OF THE HOLD-DOWNS SHALL BE INDICATED.

ALL REINFORCING STEEL IN THE CONCRETE PARAPETS AND END POSTS SHALL BE EPOXY COATED.

PRESTRESSING STRANDS SHALL BE CUT FLUSH WITH THE CORED SLAB UNIT ENDS.


APPLY EPOXY PROTECTIVE COATING TO CORED SLAB UNIT ENDS.

TRANSVERSE POST TENSIONING OF THE CORED SLAB UNITS SHALL BE DONE IN ACCORDANCE WITH THE STANDARD SPECIFICATIONS.


THE TRANSFER OF LOAD FROM THE ANCHORAGES TO THE CORED SLAB UNIT SHALL BE DONE WHEN THE CONCRETE HAS REACHED A COMPRESSIVE STRENGTH OF NOT LESS THAN THE REQUIRED STRENGTH SHOWN IN THE "CONCRETE RELEASE STRENGTH" TABLE.

FOR GROUT FOR STRUCTURES, SEE SPECIAL PROVISIONS.

FOR DETAILS OF CONCRETE INSERT AND GUARDRAIL ANCHOR ASSEMBLY, SEE "RAIL POST SPACINGS AND END OF RAIL DETAILS" SHEET 3 OF 3 AND "GUARDRAIL ANCHORAGE DETAILS."

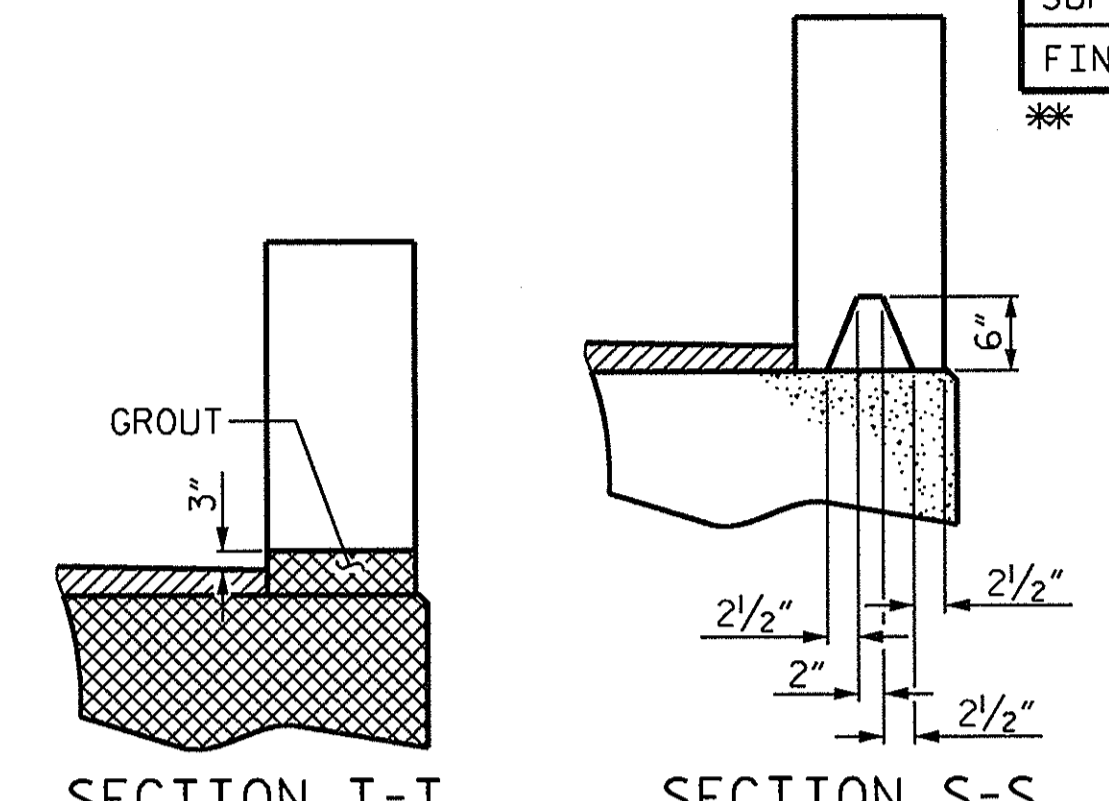


SECTION T-T AT OPEN JOINT AT BENT (THIS IS TO BE USED WHERE FOAM JOINT IS NOT USED)
SECTION S-S AT DAM IN OPEN JOINT (THIS IS TO BE USED ONLY WHEN SLIP FORM IS USED)

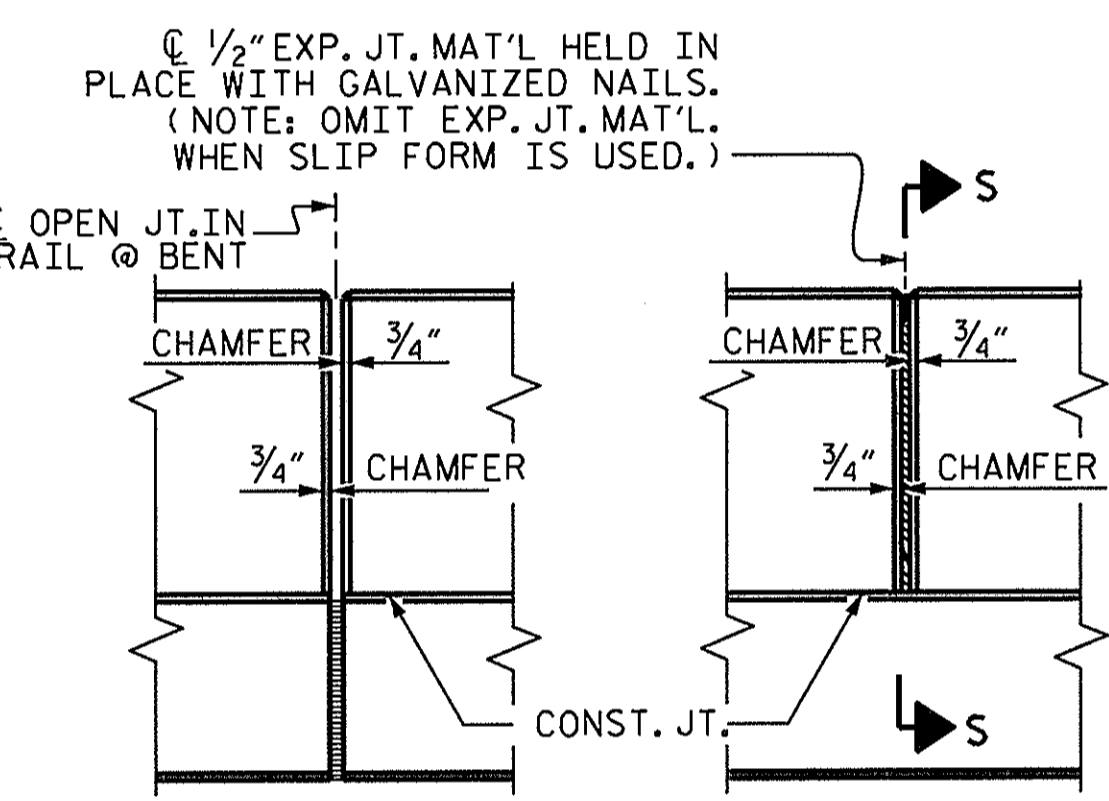


ELEVATION AT EXPANSION JOINTS

CORED SLABS REQUIRED			
50' UNIT	NUMBER	LENGTH	TOTAL LENGTH
EXTERIOR C.S.	4	50'-0"	200'-0"
INTERIOR C.S.	18	50'-0"	900'-0"
TOTAL	22		1100'-0"


CORED SLABS REQUIRED			
55' UNIT	NUMBER	LENGTH	TOTAL LENGTH
EXTERIOR C.S.	2	55'-0"	110'-0"
INTERIOR C.S.	9	55'-0"	495'-0"
TOTAL	11		605'-0"

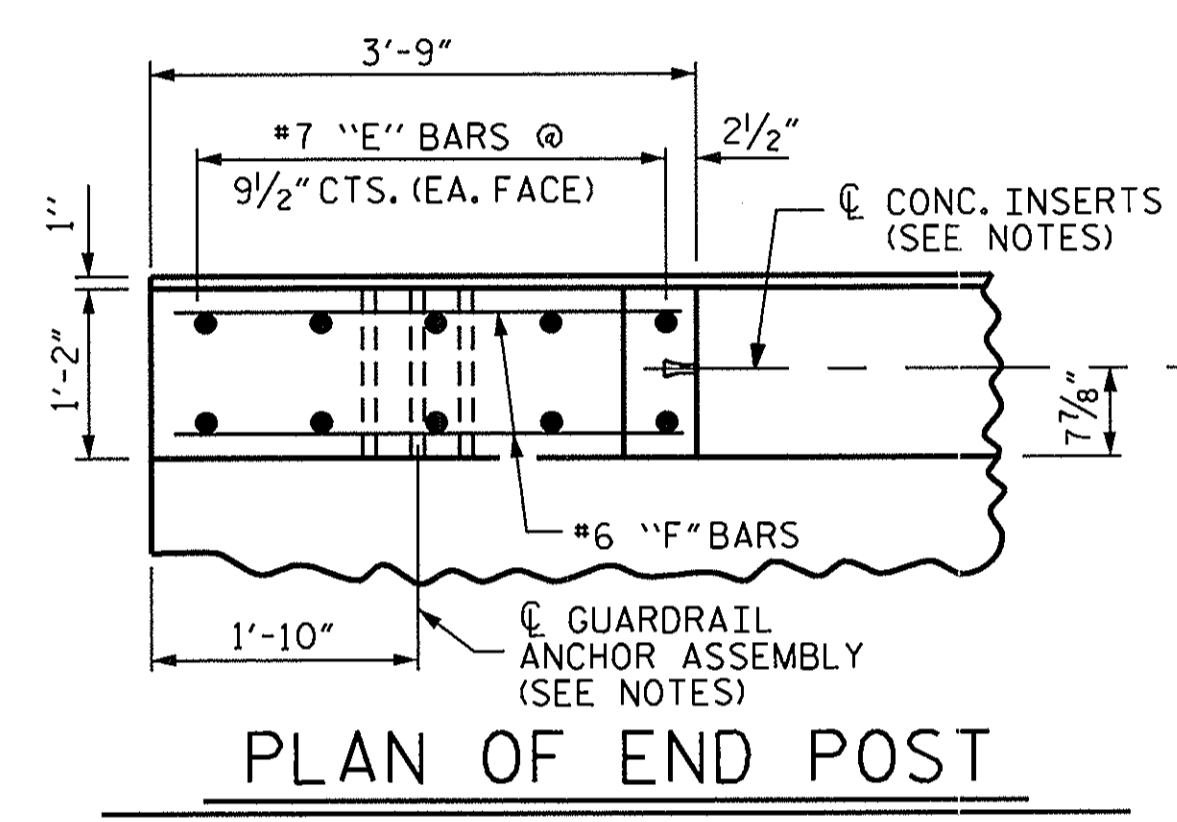


PLAN OF END POST

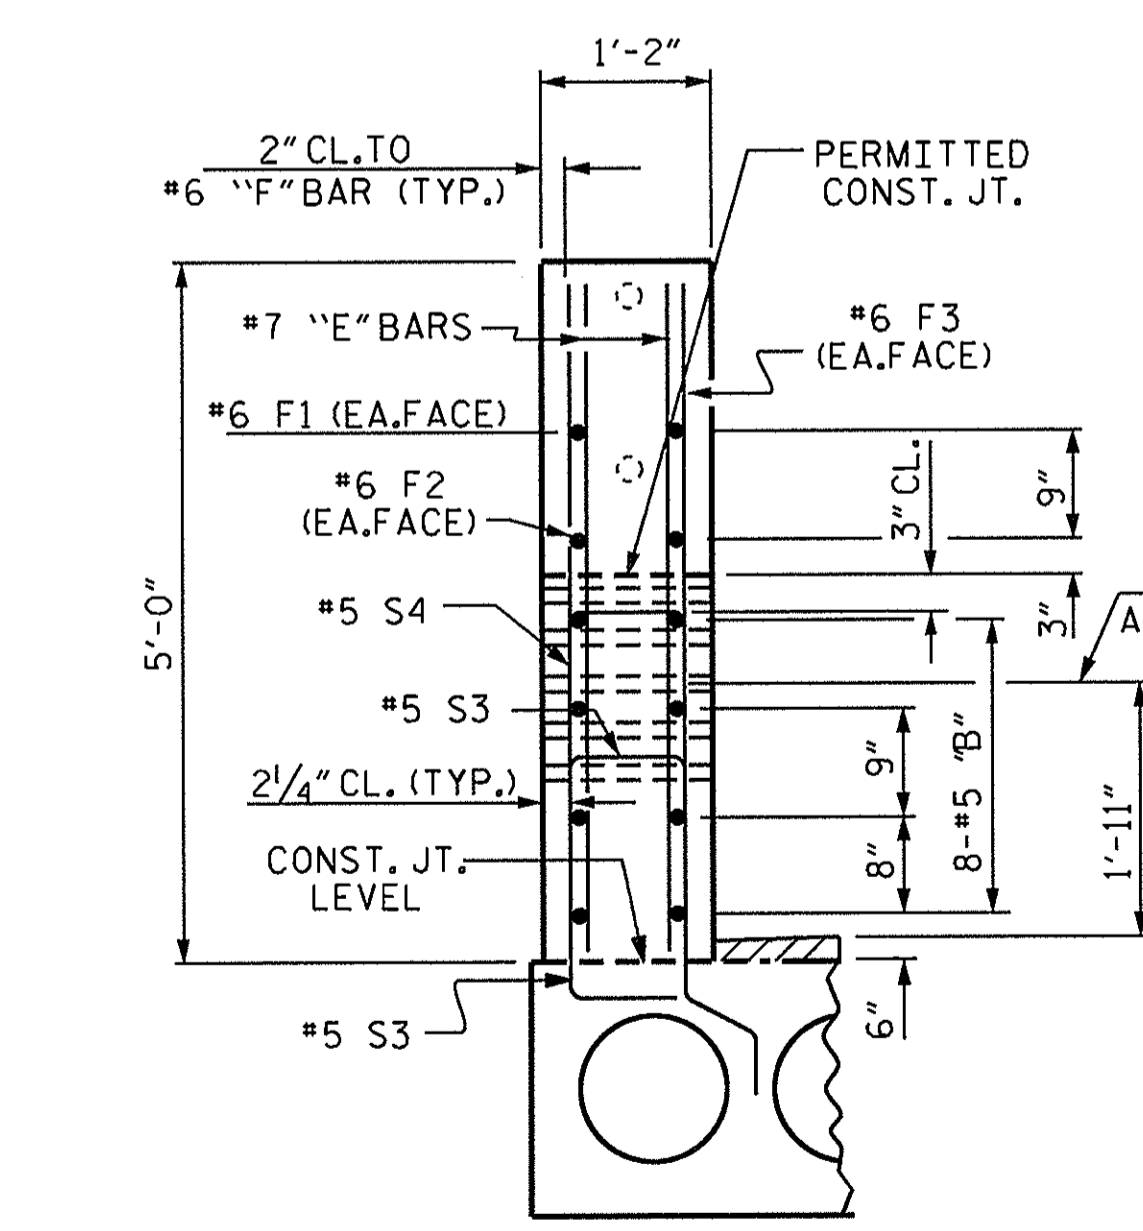


END VIEW

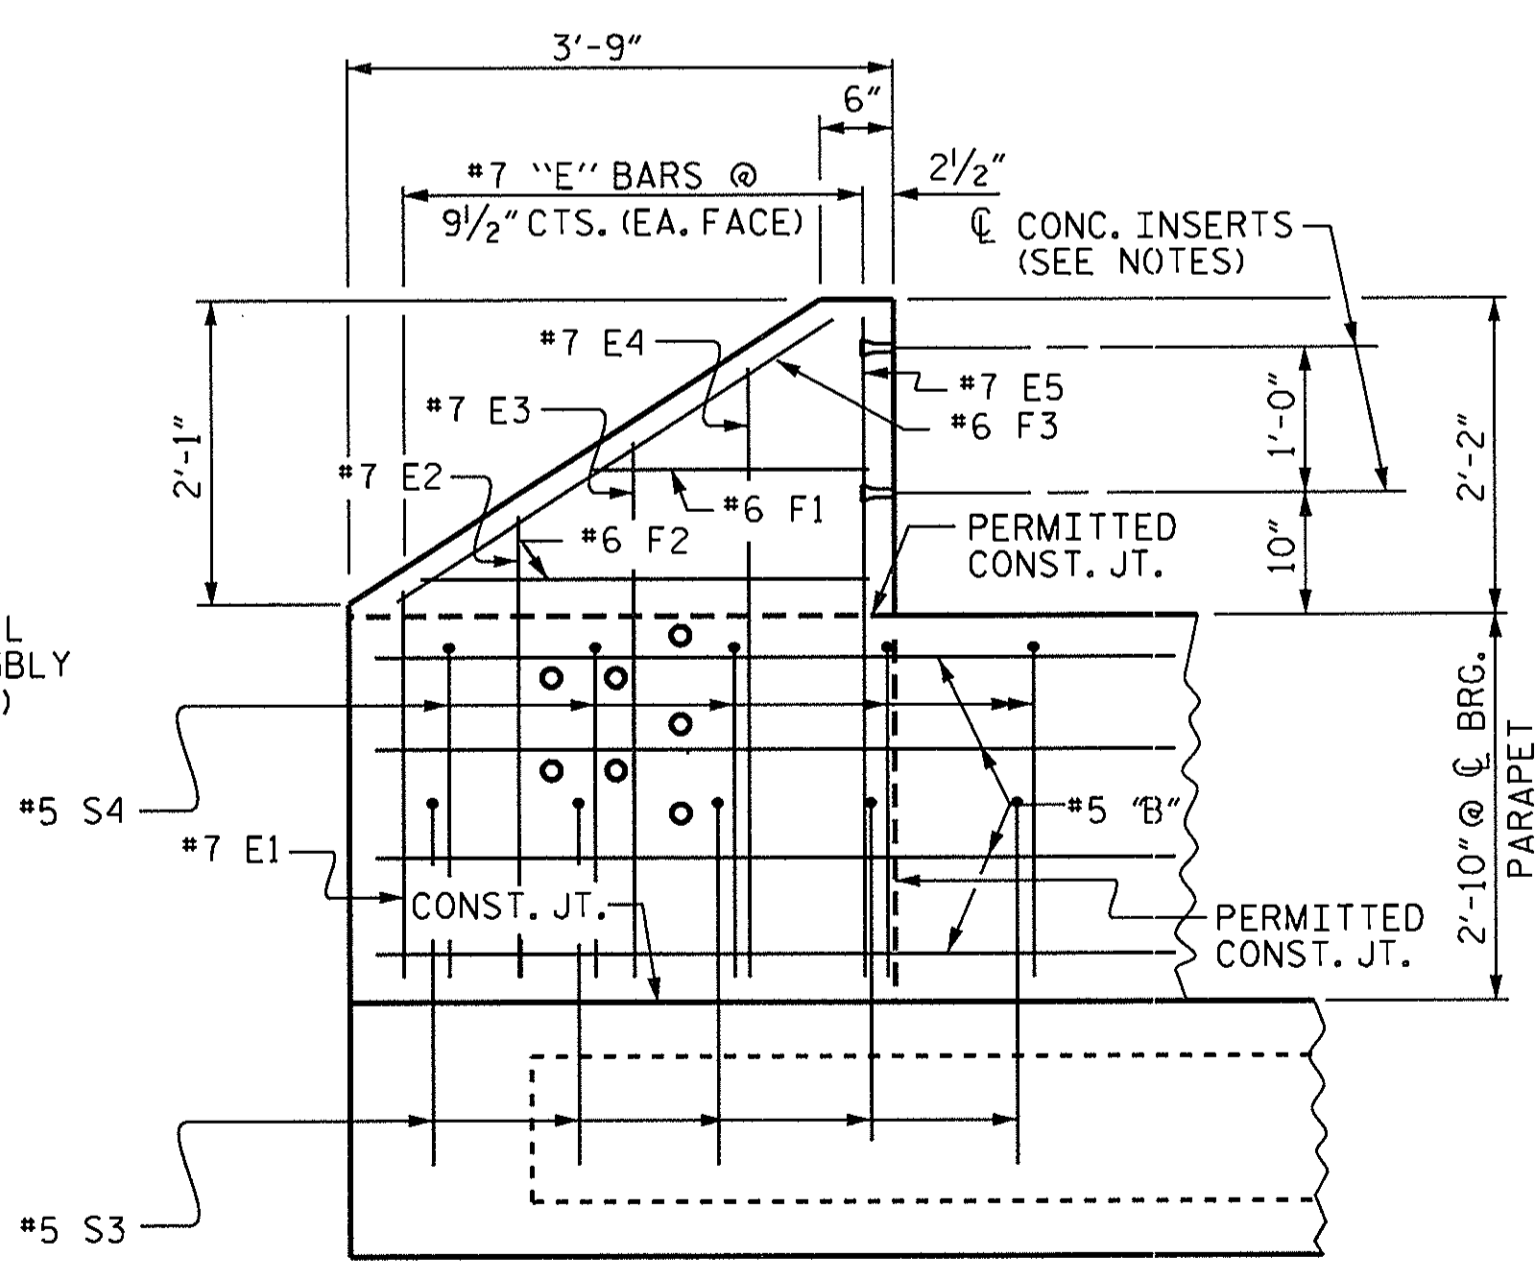

ELEVATION

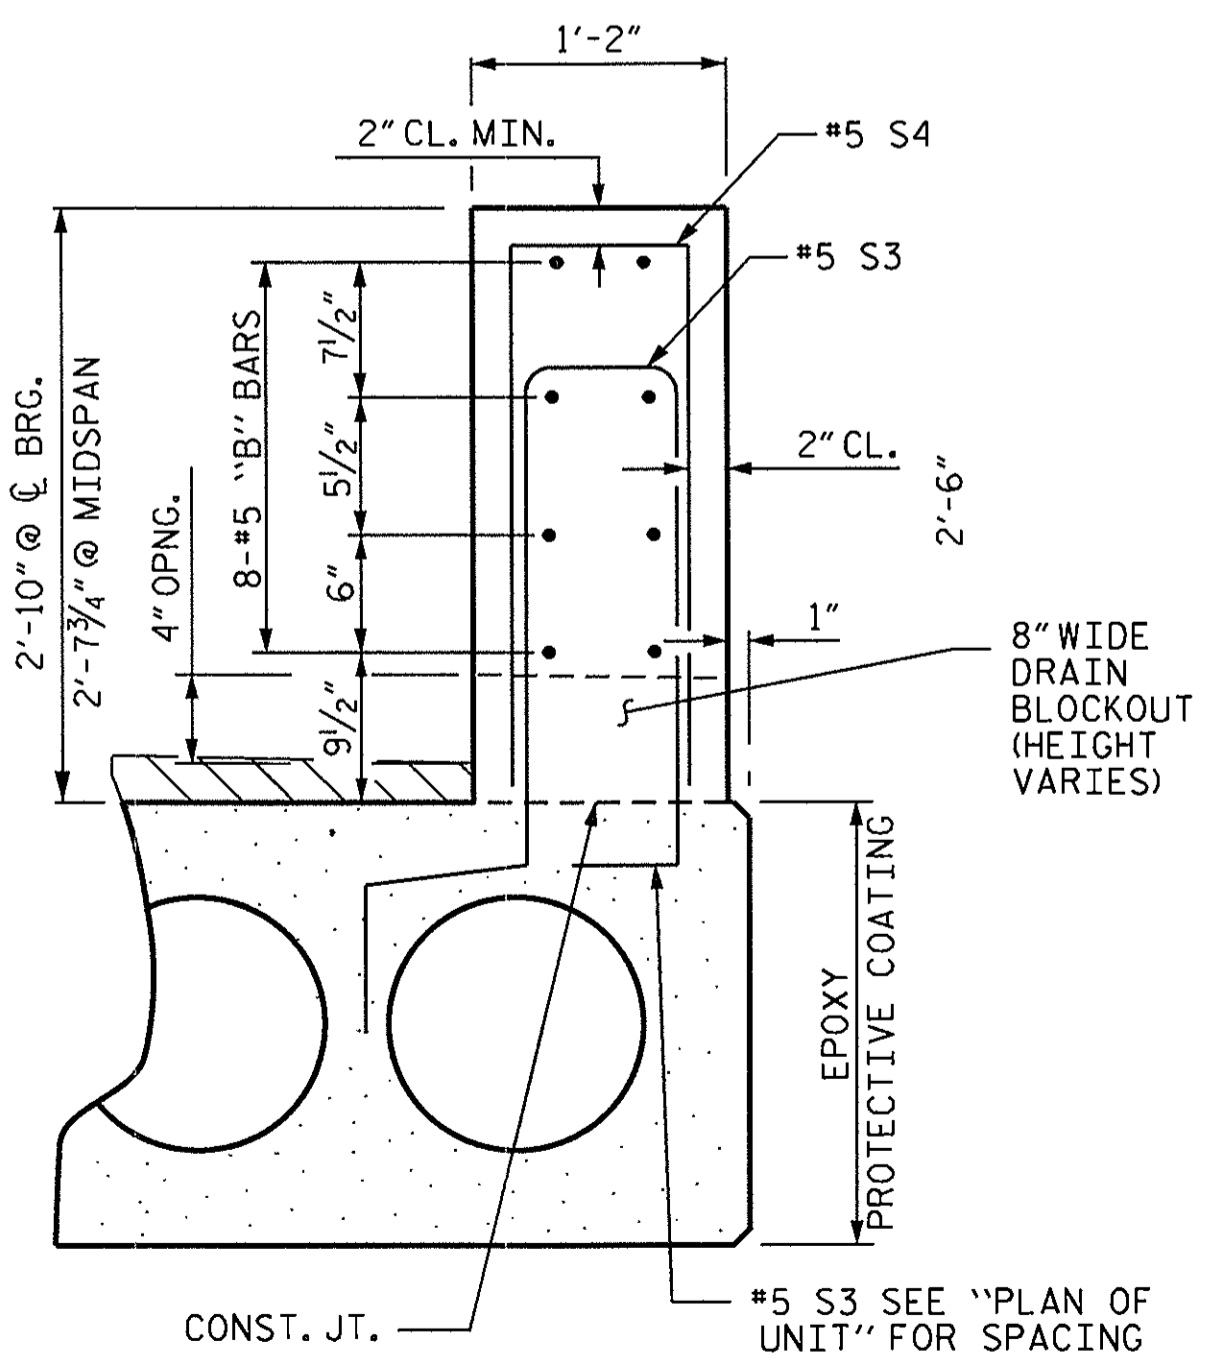

TWO BAR METAL RAIL PARAPET SECTION

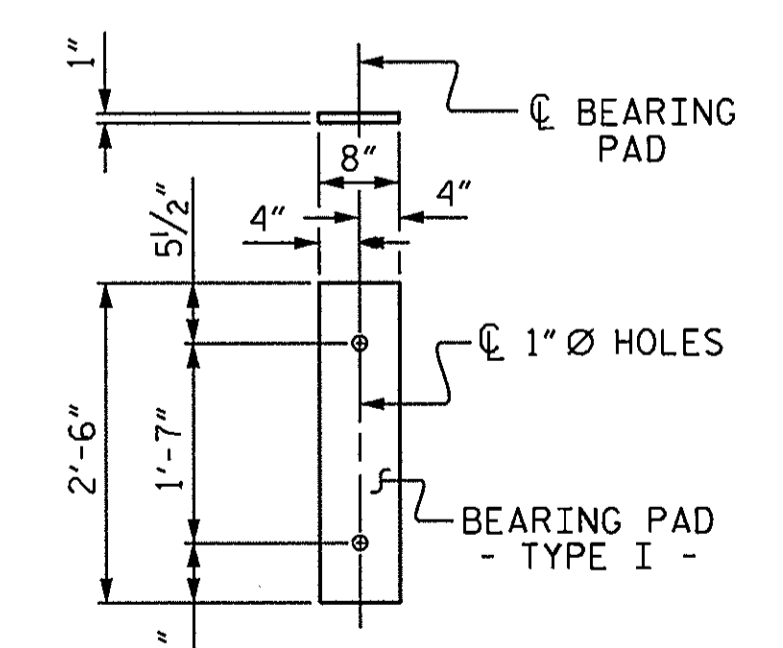

FIXED END ELASTOMERIC BEARING DETAILS

GUTTERLINE ASPHALT THICKNESS & RAIL HEIGHT		
30'-10" CLEAR ROADWAY	ASPHALT OVERLAY THICKNESS	RAIL HEIGHT
	@ MID-SPAN	@ MID-SPAN
	NORMAL CROWN SECTION	
50' & 55' UNITS	1"	2'-7 3/4"


GRADE 270 STRANDS	
AREA (SQUARE INCHES)	0.217
ULTIMATE STRENGTH (LBS. PER STRAND)	58,600
APPLIED PRESTRESS (LBS. PER STRAND)	43,950

PROJECT NO. 17BP.3.R.1
ONSLow COUNTY
STATION: 25+05.50 -L-


SHEET 4 OF 4

STATE OF NORTH CAROLINA
DEPARTMENT OF TRANSPORTATION
RALEIGH
STANDARD
3'-0" X 1'-9"
PRESTRESSED CONCRETE
CORED SLAB UNIT
90° SKEW

ASSEMBLED BY: E. E. MURRAY DATE: 12/10/12
CHECKED BY: M.L. RORIE DATE: 12/10/12
DRAWN BY: DCE 5/09 REV. 12/11 MAA/AAC
CHECKED BY: BCH 6/09

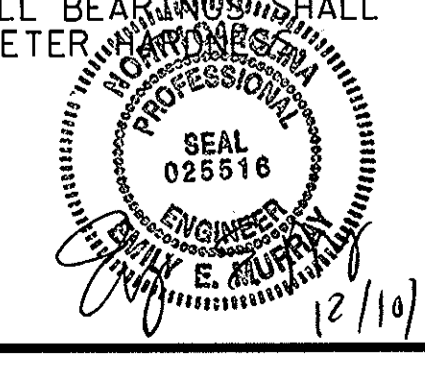

REVISIONS						SHEET NO. S-8
NO.	BY:	DATE:	NO.	BY:	DATE:	
1			3			TOTAL SHEETS 21
2			4			

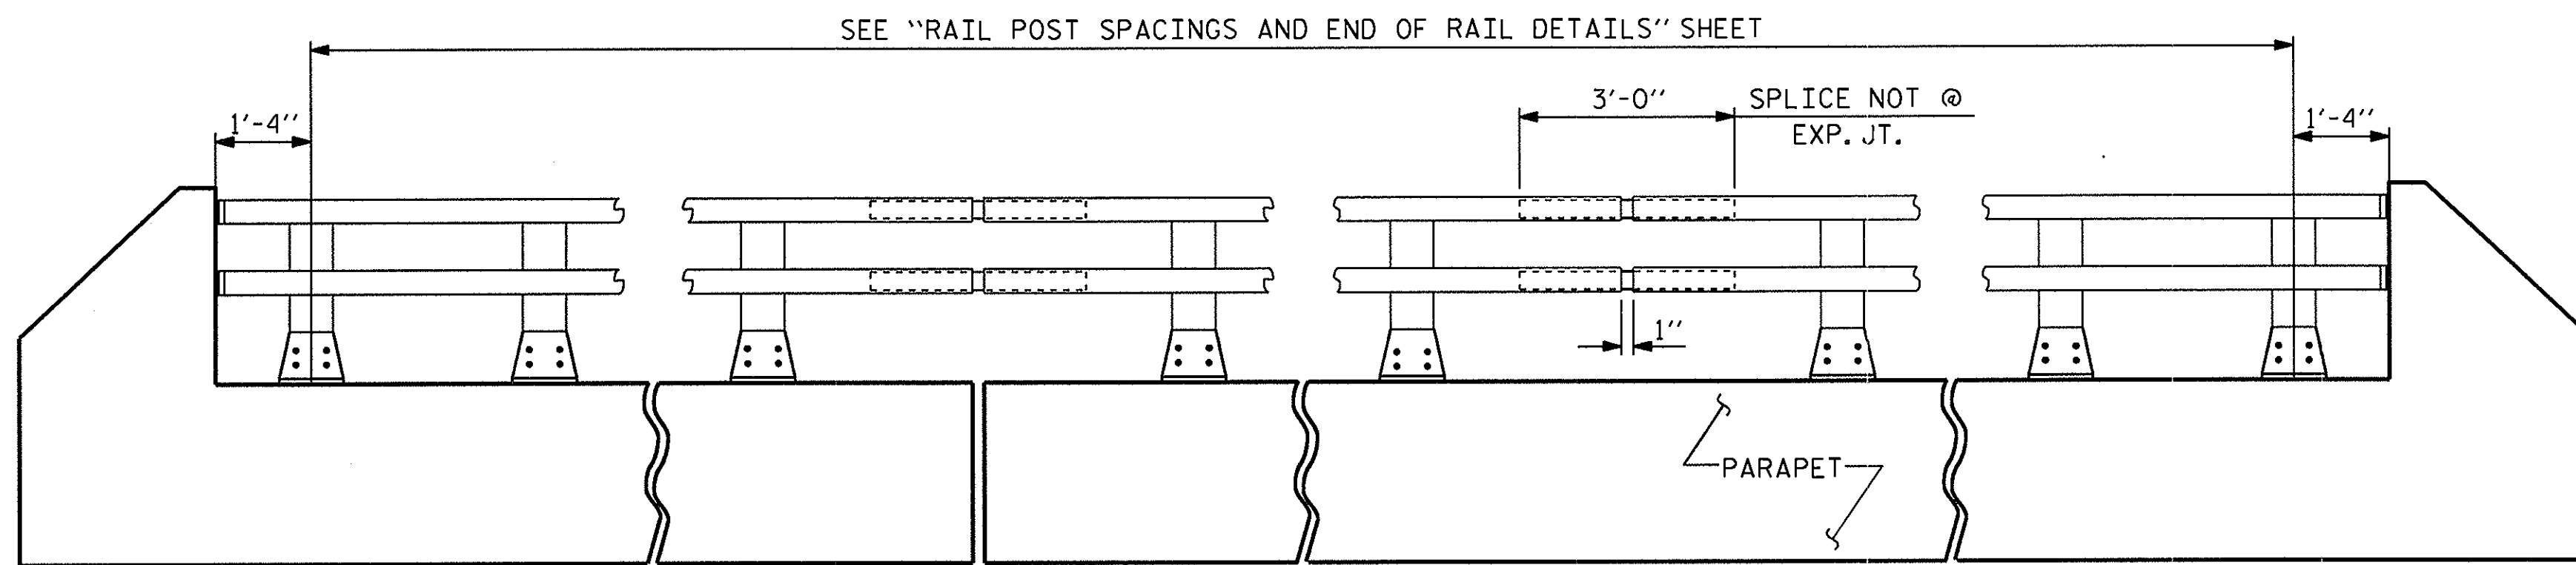

SEE "RAIL POST SPACINGS AND END OF RAIL DETAILS" SHEET

ELEVATION

NOTE: FOR ATTACHMENT OF METAL RAIL TO END POST, SEE STANDARD NO. BMR2.

NOTES

AT THE CONTRACTOR'S OPTION, METAL RAIL MAY BE EITHER ALUMINUM OR GALVANIZED STEEL IN ACCORDANCE WITH THE REQUIREMENTS OF THE GENERAL NOTES AND THE FOLLOWING SPECIFICATIONS FOR THE ALTERNATE MATERIALS; HOWEVER, THE CONTRACTOR WILL BE REQUIRED TO USE THE SAME RAIL MATERIAL ON ALL STRUCTURES ON THE PROJECT FOR WHICH METAL RAIL IS DESIGNATED.

ALUMINUM RAILS

MATERIAL FOR POSTS, BASES AND RAILS, EXPANSION BARS AND CLAMP BARS SHALL BE ASTM B-221 ALLOY 6061-T6. MATERIAL FOR RIVETS SHALL BE ASTM B316 ALLOY 6061-T6. RIVETS SHALL BE STANDARD BUTTON HEAD AND CONE POINT COLD DRIVEN AS PER DRAWING.

THE BASE OF RAIL POSTS, OR ANY OTHER ALUMINUM SURFACE IN CONTACT WITH CONCRETE SHALL BE THOROUGHLY COATED WITH AN ALUMINUM IMPREGNATED CAULKING COMPOUND OF APPROVED QUALITY.

MATERIAL FOR SHIMS TO BE ASTM B209 ALLOY 6061-T6.

GALVANIZED STEEL RAILS

MATERIAL AND GALVANIZING ARE TO CONFORM TO THE FOLLOWING SPECIFICATIONS:

POST, POST BASES, RAILS, EXPANSION BARS AND CLAMP BARS: AASHTO M270 GRADE 36 STRUCTURAL STEEL - GALVANIZED TO AASHTO M111.

RIVETS: RIVETS SHALL MEET THE REQUIREMENTS OF ASTM A502 FOR GRADE 1 RIVETS.

THE CUT ENDS OF GALVANIZED STEEL RAILING, AFTER GRINDING SMOOTH SHALL BE GIVEN TWO COATS OF ZINC RICH PAINT MEETING THE REQUIREMENTS OF FEDERAL SPECIFICATION MIL-P-26915 USAF TYPE 1, OR OF FEDERAL SPECIFICATIONS TT-P-641.

SHIMS: SHIMS SHALL MEET THE REQUIREMENTS OF ASTM A570 FOR GRADE 33 OR A611 FOR GRADE C AND SHALL BE GALVANIZED IN ACCORDANCE WITH AASHTO M111.

RAIL CAPS: RAIL CAPS SHALL MEET THE REQUIREMENTS OF ASTM A570 FOR GRADE 33 OR A611 FOR GRADE C AND SHALL BE GALVANIZED IN ACCORDANCE WITH AASHTO M111.

GENERAL NOTES

RAILING SHALL BE CONTINUOUS FROM END POST TO END POST OF BRIDGE. EACH JOINT IN RAIL LENGTH SHALL BE SPLICED AS DETAILED. PANEL LENGTHS OF RAIL SHALL BE ATTACHED TO A MINIMUM OF THREE POSTS.

FOR END OF RAIL TO CLEAR FACE OF CONCRETE END POST DIMENSION, SEE STANDARD NO. BMR2.

CAP SCREWS SHALL BE ASTM F593 ALLOY 305 STAINLESS STEEL. WASHERS SHALL MEET THE REQUIREMENTS OF ASTM F844 EXCEPT THEY SHALL BE MADE FROM ALLOY 304 STAINLESS STEEL.

CERTIFIED MILL REPORTS ARE REQUIRED FOR RAILS AND POSTS. SHOP INSPECTION IS NOT REQUIRED.

METAL RAIL POSTS SHALL BE SET NORMAL TO CURB GRADE.

METHOD OF MEASUREMENT FOR METAL RAILS: FOR LENGTH OF METAL RAILS TO BE PAID FOR, SEE THE STANDARD SPECIFICATIONS.

CURVED RAIL USAGE: WHERE RAILS ARE TO BE USED ON BRIDGES ON HORIZONTAL AND/OR VERTICAL CURVATURE THE CONTRACTOR MAY, AT HIS OPTION, HAVE THE REQUIRED CURVATURE IN THE RAIL FORMED IN THE SHOP OR IN THE FIELD. IN EITHER EVENT, THE RAIL SHALL CONFORM WITHOUT BUCKLING OR KINKING TO THE REQUIRED CURVATURE IN A UNIFORM MANNER ACCEPTABLE TO THE ENGINEER.


TO INSURE FUTURE IDENTIFICATION OF THE FABRICATOR, A PERMANENT IDENTIFYING MARK SHALL BE PLACED ON EACH POST. THE METHOD OF MARKING AND LOCATION SHALL BE SUCH THAT IT DOES NOT DETRACT FROM THE APPEARANCE OF THE POST, BUT REMAINS VISIBLE AFTER RAIL PLACEMENT.

SHIMS SHALL BE USED AS NECESSARY FOR POST ALIGNMENT.


ALLOY 6351-T5 MAY BE SUBSTITUTED FOR ALLOY 6061-T6 WHERE APPLICABLE.

MINOR VARIATIONS IN DETAILS OF METAL RAIL WILL BE CONSIDERED. DETAILS OF SUCH VARIATIONS, IF DESIRED, SHALL BE SUBMITTED FOR APPROVAL.


PAY LENGTH = 295.50 LIN. FT.

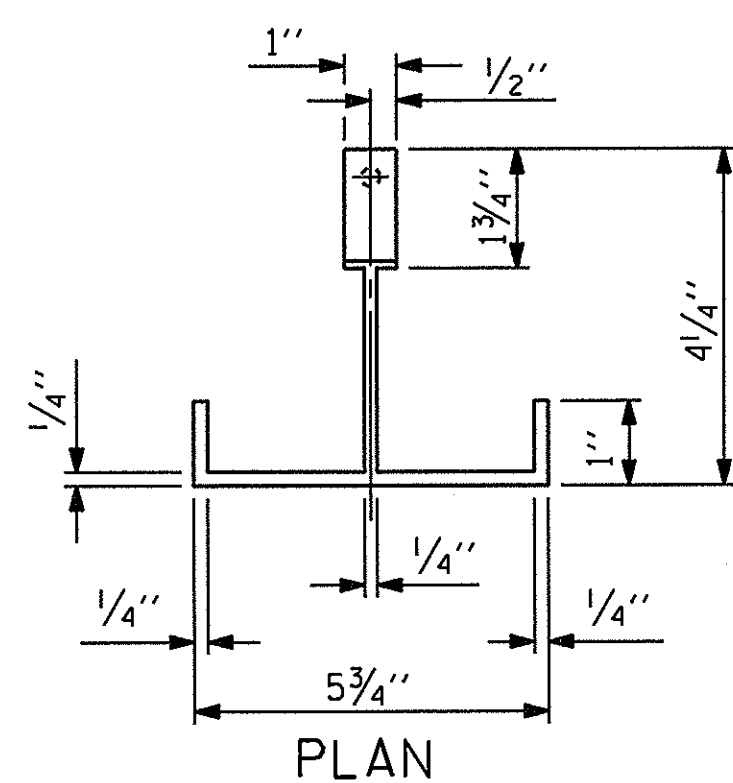


PLAN

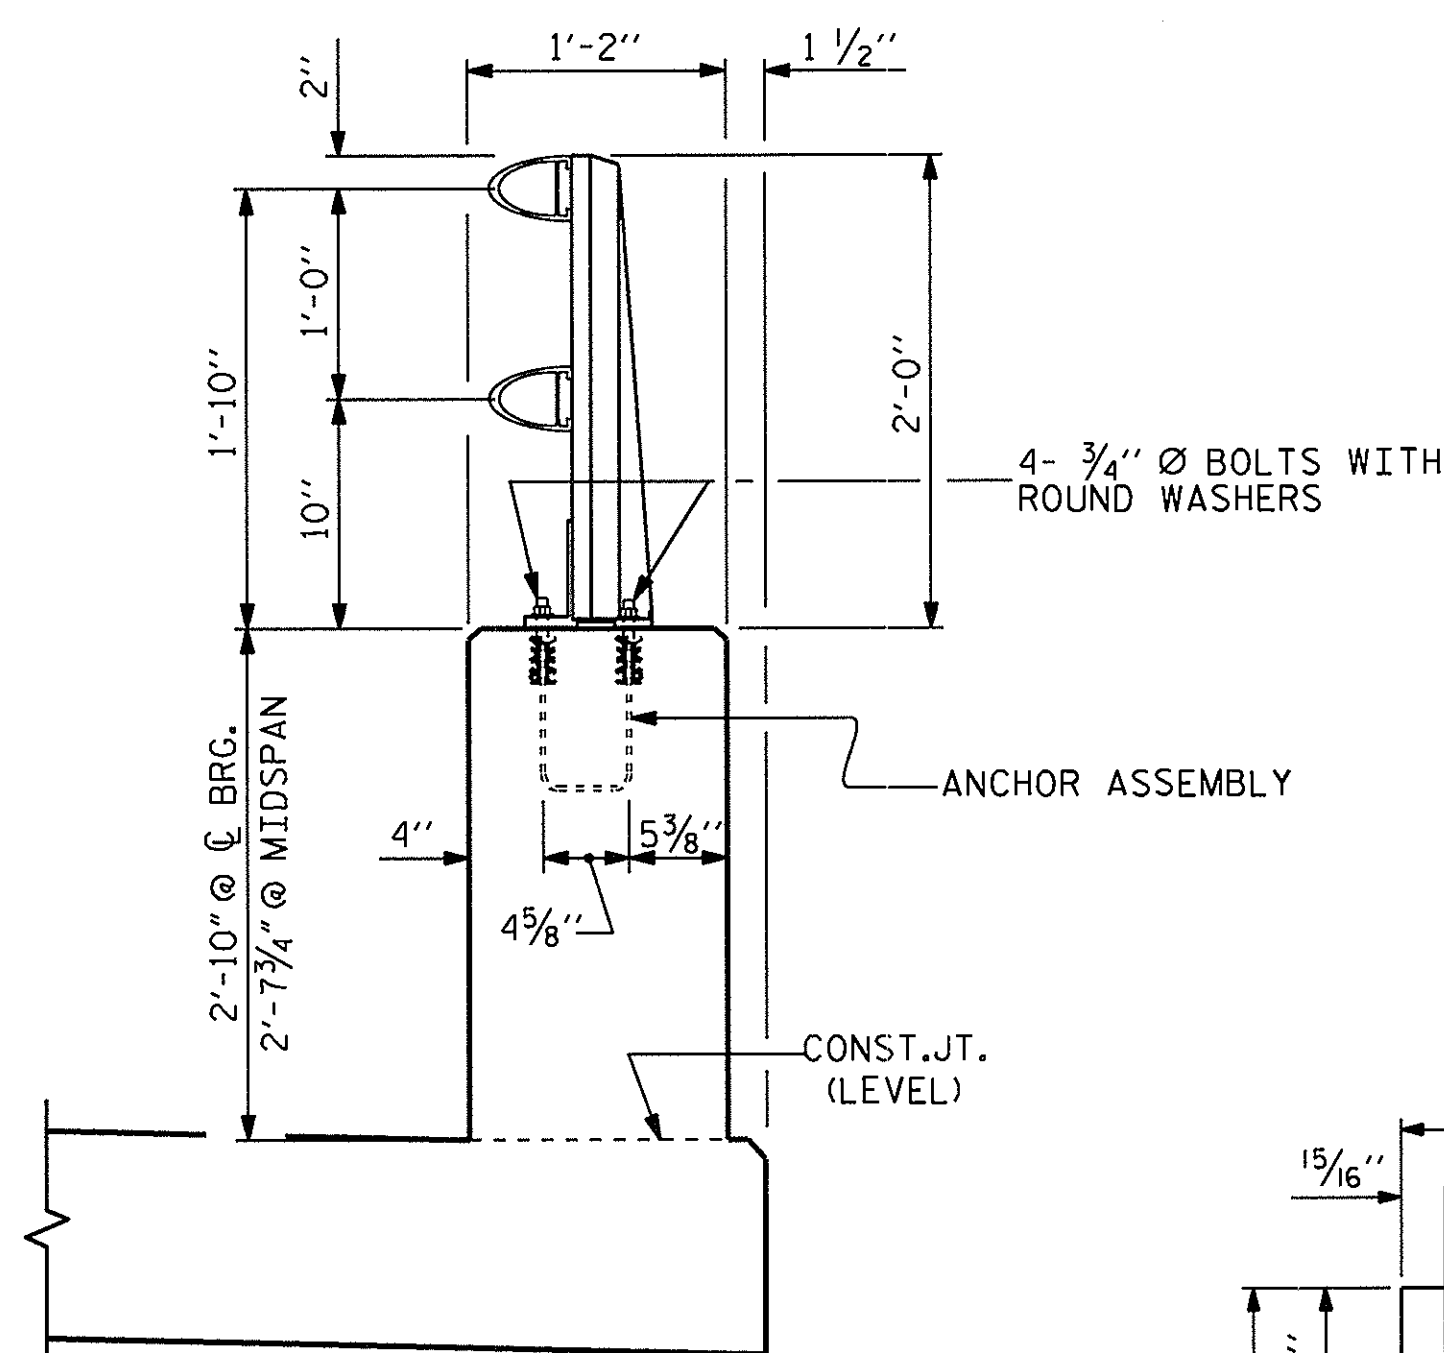


SECTION THRU PARAPET AND RAIL

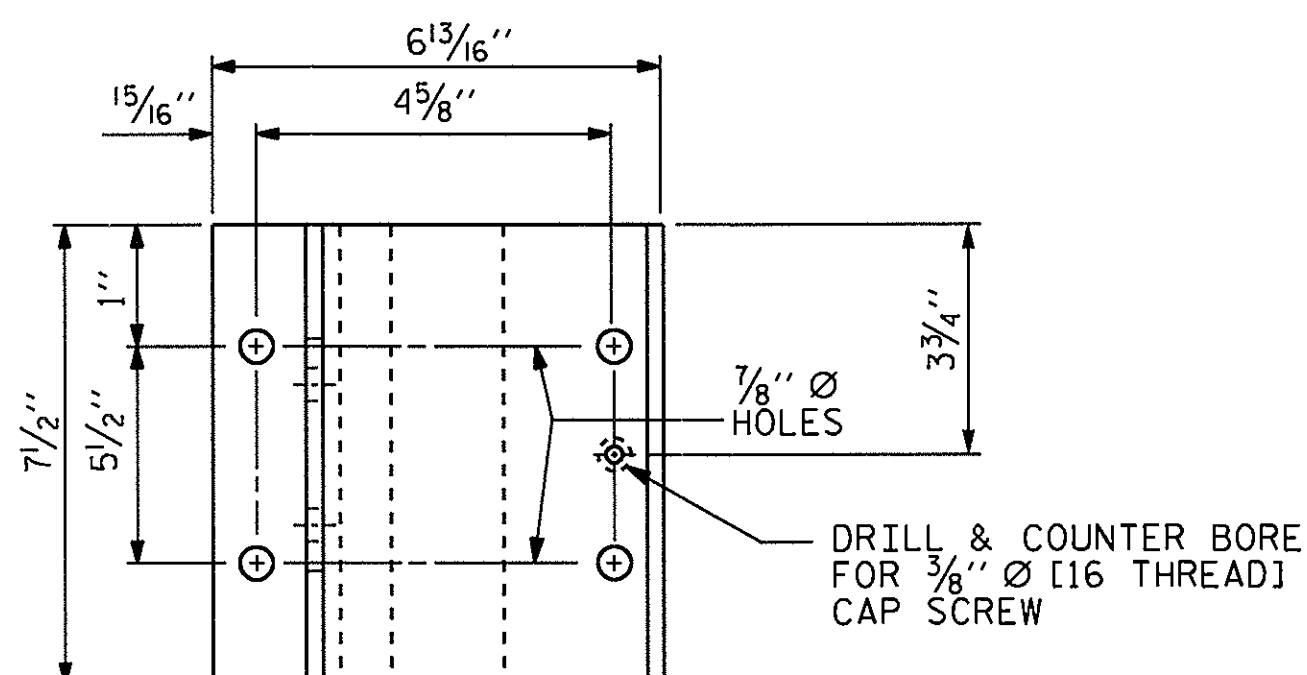

PLAN

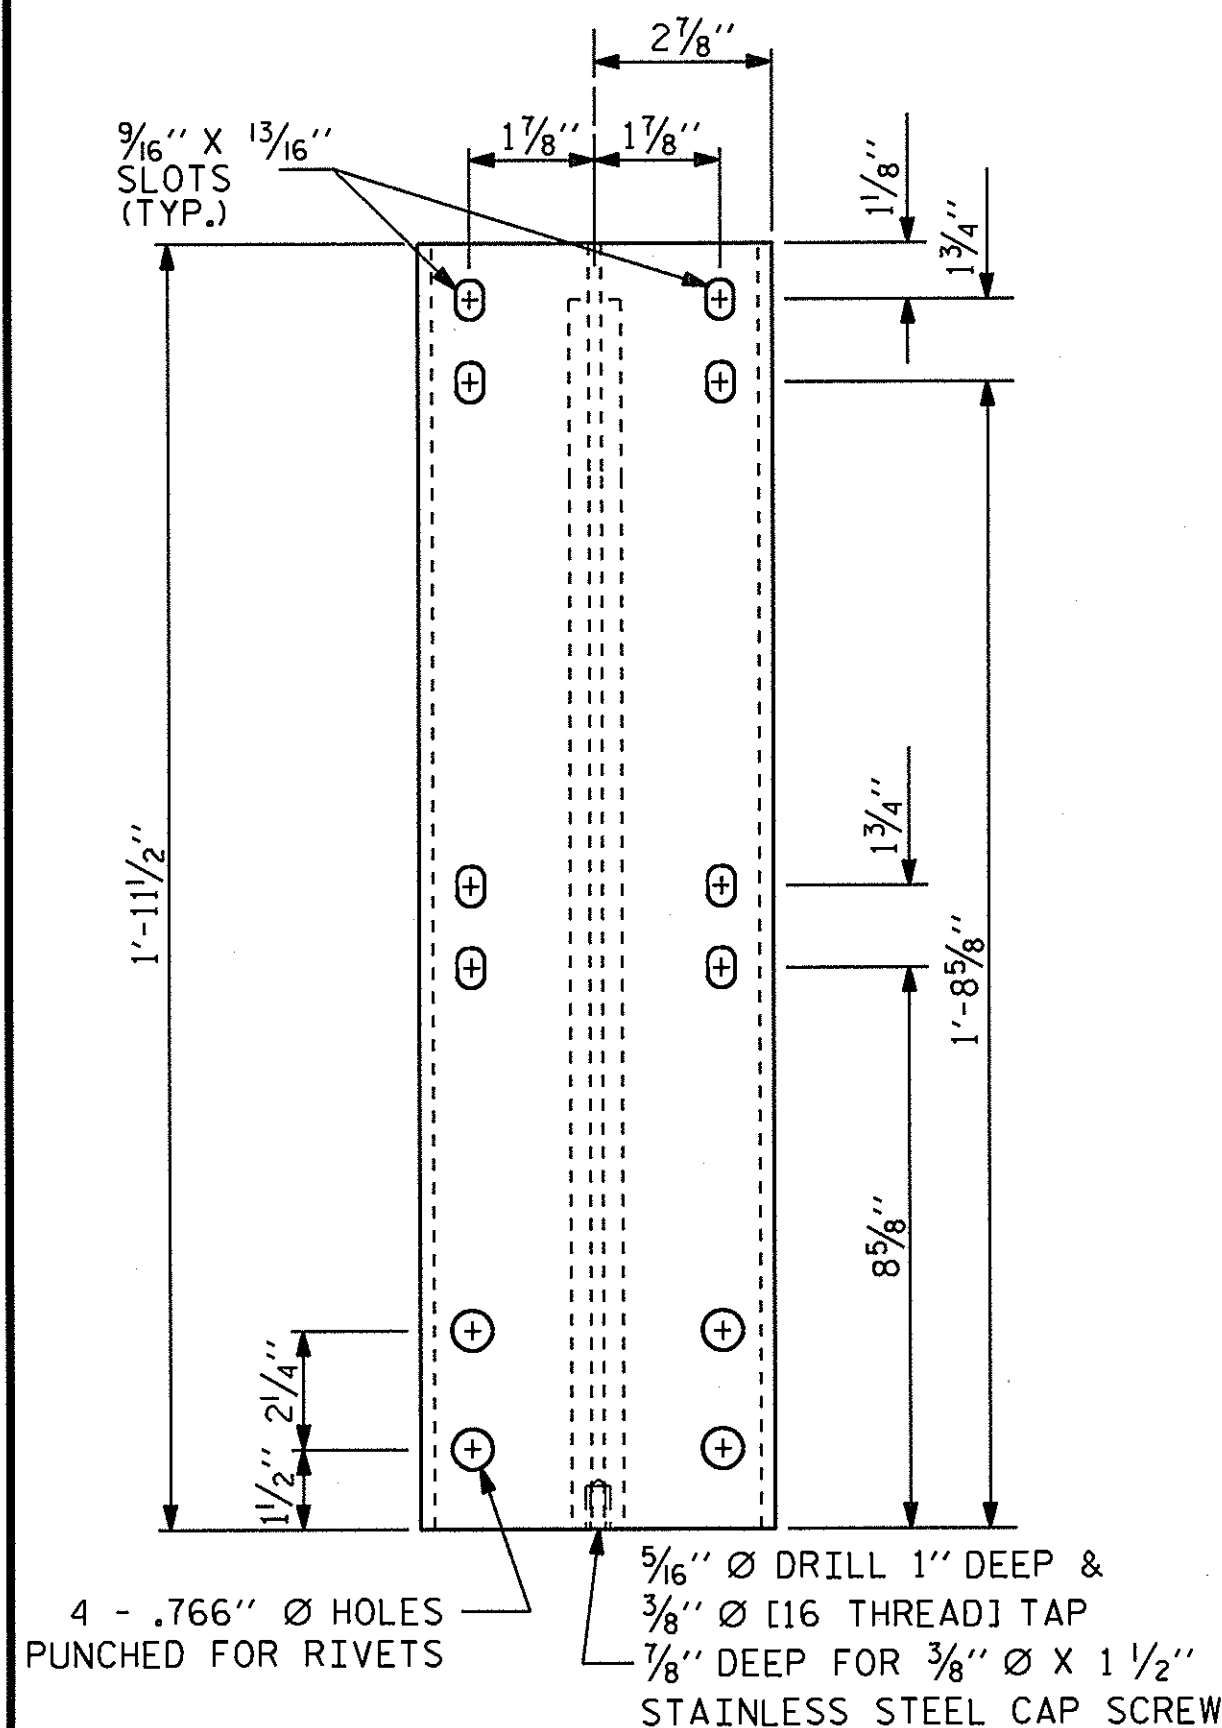


FRONT ELEVATION

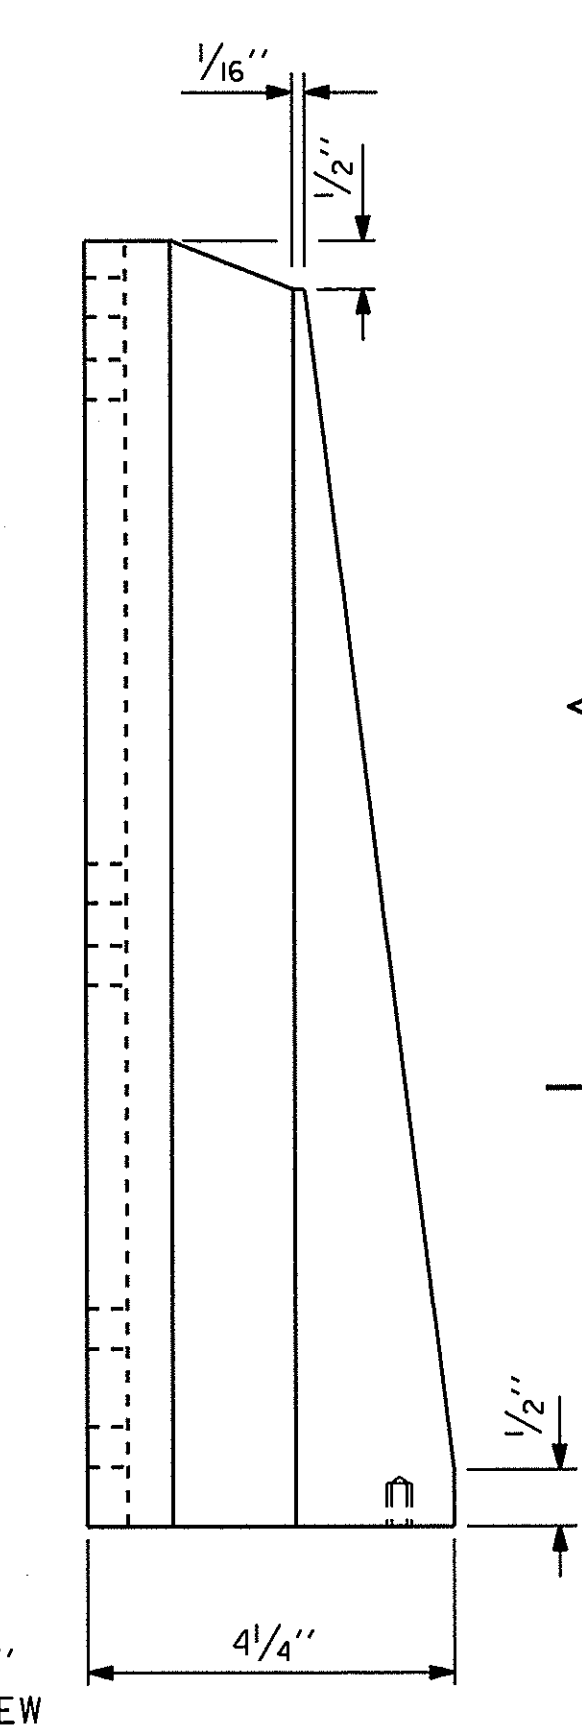

SIDE ELEVATION


DETAILS OF POST

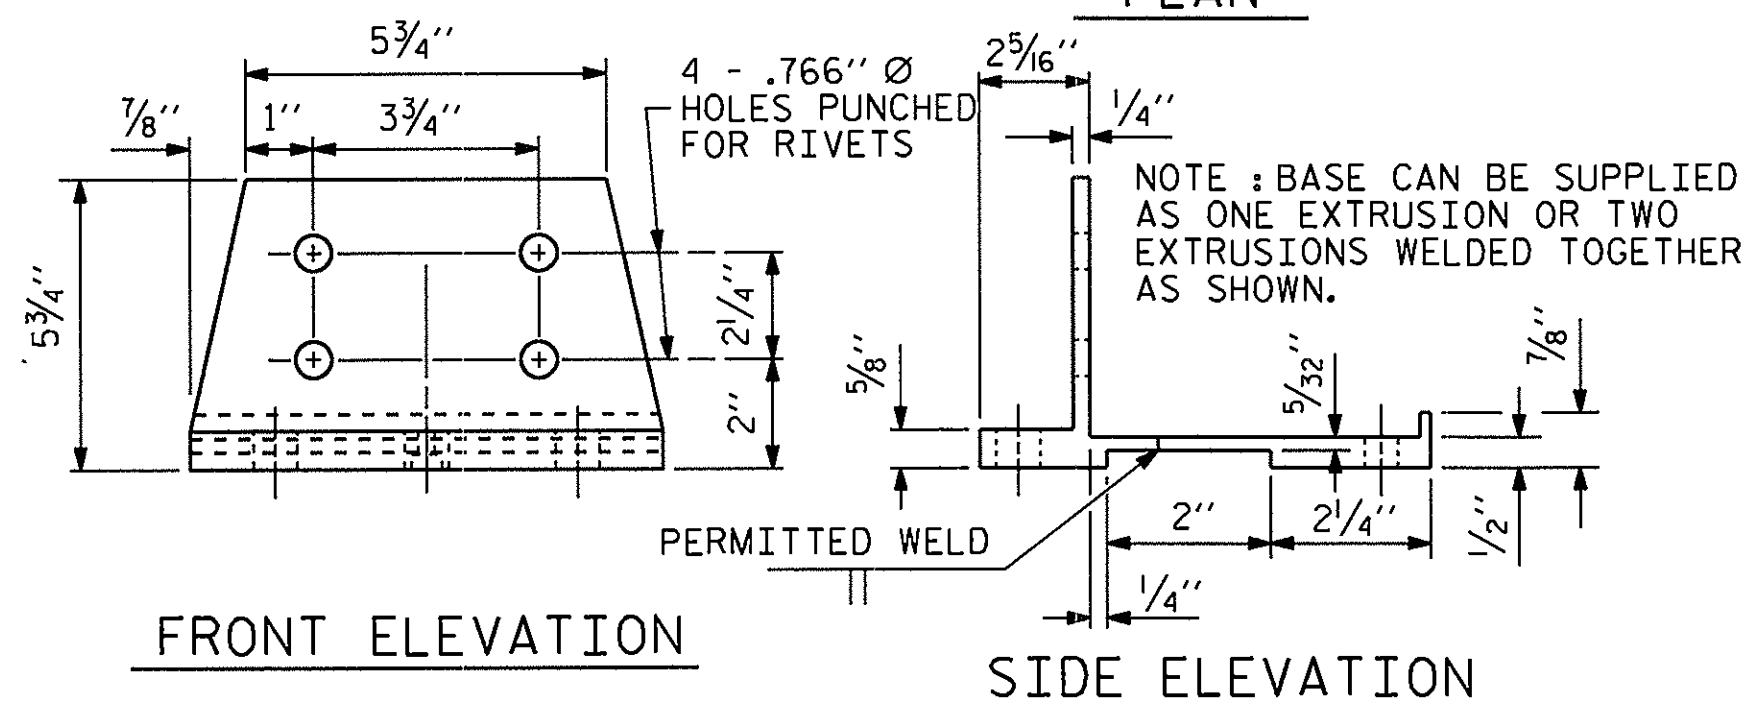

FRONT ELEVATION

SIDE ELEVATION

POST BASE DETAILS

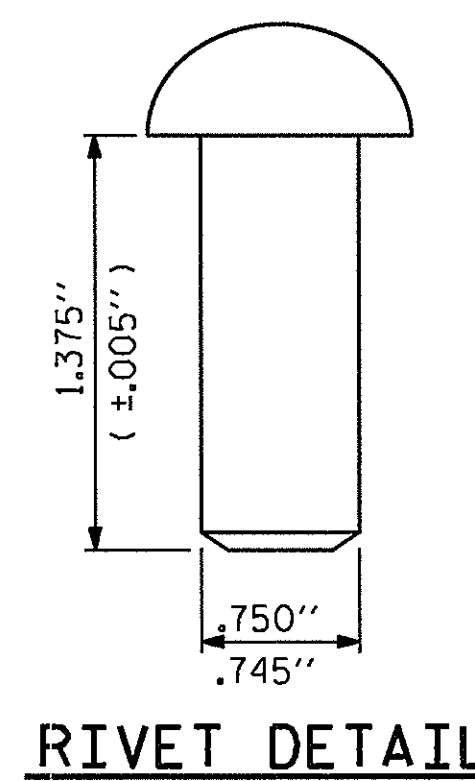


RIVET DETAIL

PROJECT NO. 17BP.3.R.1
 ONSLOW COUNTY
 STATION: 25+05.50 -L-

SHEET 1 OF 3

STATE OF NORTH CAROLINA
 DEPARTMENT OF TRANSPORTATION
 RALEIGH
 STANDARD
 2 BAR METAL RAIL

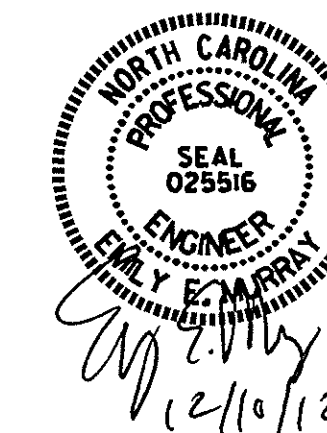

REVISIONS						SHEET NO.	
NO.	BY:	DATE:	NO.	BY:	DATE:	S-9	
1			3			TOTAL SHEETS	
2			4			21	

ASSEMBLED BY: PEGGY ADKINS DATE: 8-8-12
 CHECKED BY: C. J. BUTLER DATE: 8-16-12
 DRAWN BY: EEM 6/94 REV. 5/7/03R RWW/JTE
 CHECKED BY: RCW 6/94 REV. 5/1/06 TLA/GM
 REV. 10/1/11 MAA/GM

NOTES


STRUCTURAL CONCRETE ANCHOR ASSEMBLY

THE STRUCTURAL CONCRETE ANCHOR ASSEMBLY SHALL CONSIST OF THE FOLLOWING COMPONENTS :


- A. FERRULES SHALL BE MADE FROM STEEL MEETING THE REQUIREMENTS OF AASHTO M169, GRADE 12L14 AND SHALL HAVE A MINIMUM LENGTH OF THREADS OF 2" FOR 3/4" FERRULES.
- B. 4 - 3/4" Ø X 2 1/2" BOLTS WITH WASHERS. BOLTS SHALL CONFORM TO THE REQUIREMENTS OF ASTM A307. BOLTS AND WASHERS SHALL BE GALVANIZED. AT THE CONTRACTOR'S OPTION, STAINLESS STEEL BOLTS AND WASHERS MAY BE USED AS AN ALTERNATE FOR THE 3/4" Ø X 2 1/2" GALVANIZED BOLTS AND WASHERS. THEY SHALL CONFORM TO OR EXCEED THE MECHANICAL REQUIREMENTS OF ASTM A307. THE USE OF THIS ALTERNATE SHALL BE APPROVED BY THE ENGINEER.
- C. WIRE STRUT SHOWN IN THE CONCRETE ANCHOR ASSEMBLY DETAIL IS THE MINIMUM ALLOWABLE SIZE AND SHALL HAVE A MINIMUM TENSILE STRENGTH OF 100,000 PSI. AS AN OPTION, A 1/16" Ø WIRE STRUT WITH A MINIMUM TENSILE STRENGTH OF 90,000 PSI IS ACCEPTABLE.
- D. THE METAL RAIL ANCHOR ASSEMBLIES TO BE HOT DIPPED GALVANIZED TO CONFORM TO REQUIREMENTS OF AASHTO M111.
- E. THE COST OF THE METAL RAIL ANCHOR ASSEMBLY WITH BOLTS AND WASHERS COMPLETE IN PLACE SHALL BE INCLUDED IN THE PRICE BID FOR LINEAR FEET OF METAL RAIL.
- F. BOLTS TO BE TIGHTENED ONE-HALF TURN WITH A WRENCH FROM A FINGER-TIGHT POSITION.

THE CONTRACTOR MAY USE ADHESIVELY ANCHORED ANCHOR BOLTS IN PLACE OF THE METAL RAIL ANCHOR ASSEMBLY. LEVEL ONE FIELD TESTING IS REQUIRED, AND THE YIELD LOAD OF THE 3/4" Ø BOLT IS 10 KIPS. FOR ADHESIVELY ANCHORED ANCHOR BOLTS OR DOWELS, SEE THE STANDARD SPECIFICATIONS.

WHEN ADHESIVELY ANCHORED ANCHOR BOLTS ARE USED, BOLTS SHALL MEET THE REQUIREMENTS OF ASTM F593 ALLOY 304 STAINLESS STEEL WITH MINIMUM 75,000 PSI ULTIMATE STRENGTH. NUTS SHALL MEET THE REQUIREMENTS OF ASTM F594 ALLOY 304 STAINLESS STEEL AND WASHERS SHALL MEET THE REQUIREMENTS OF ASTM F844 EXCEPT THEY SHALL BE MADE FROM ALLOY 304 STAINLESS STEEL.

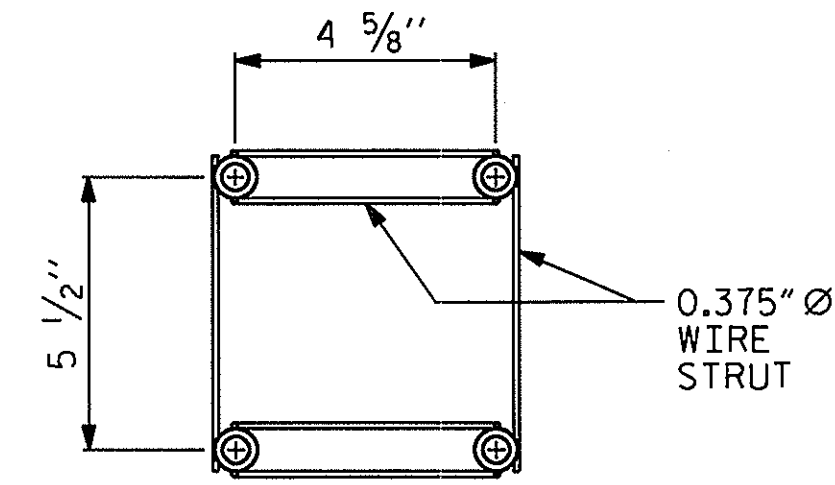

PLAN

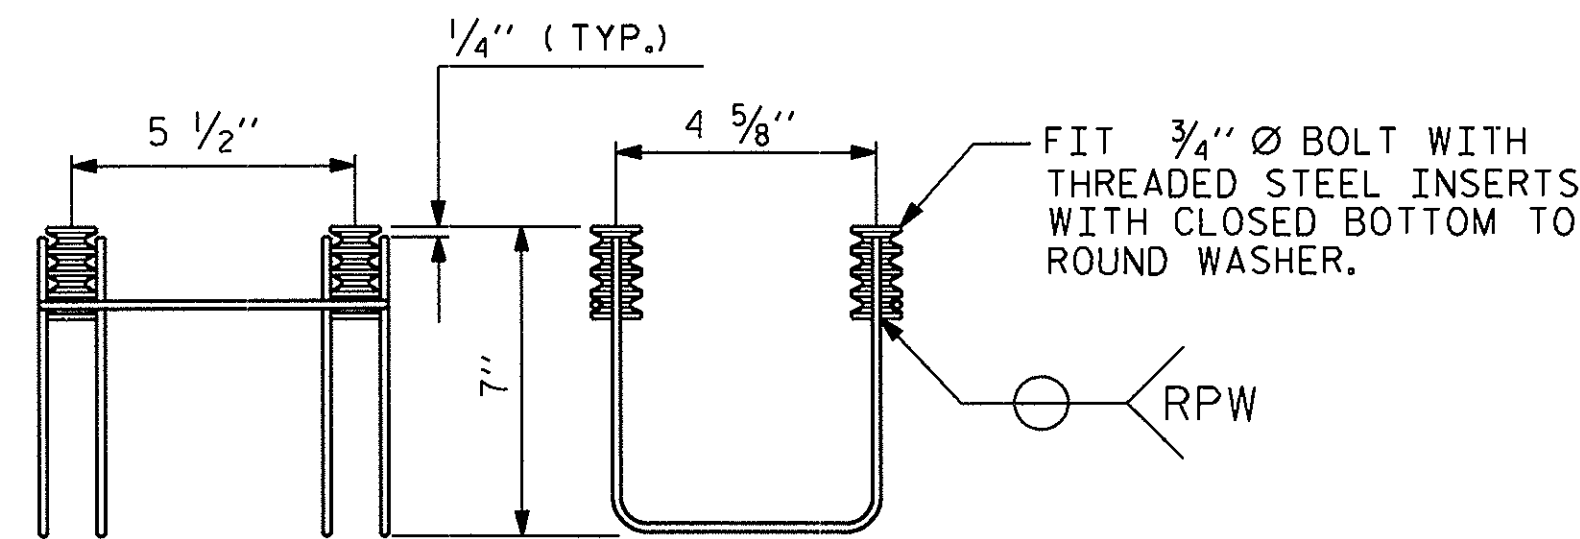


SIDE VIEW

ELEVATION


4-BOLT METAL RAIL ANCHOR ASSEMBLY

(50 ASSEMBLIES REQUIRED)

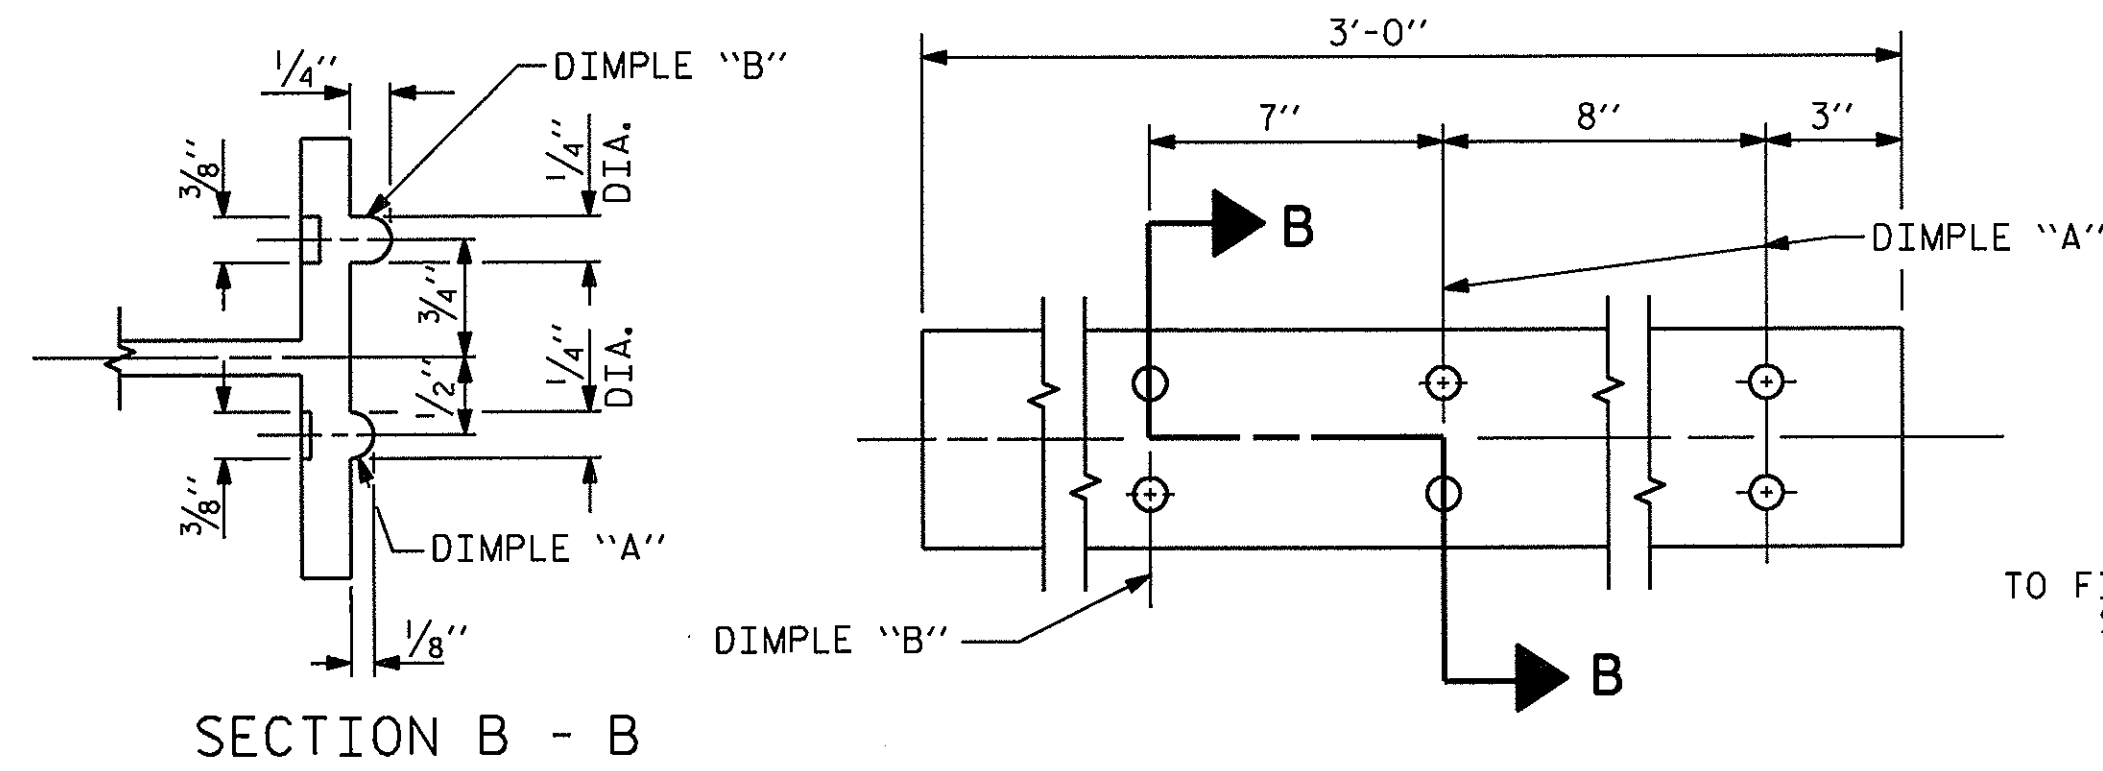


SECTION B - B

EXPANSION BAR DETAILS

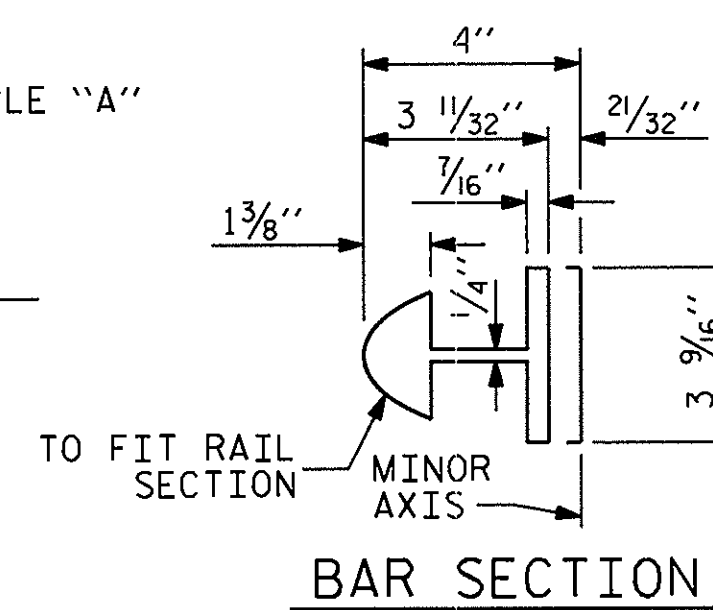

BAR SECTION

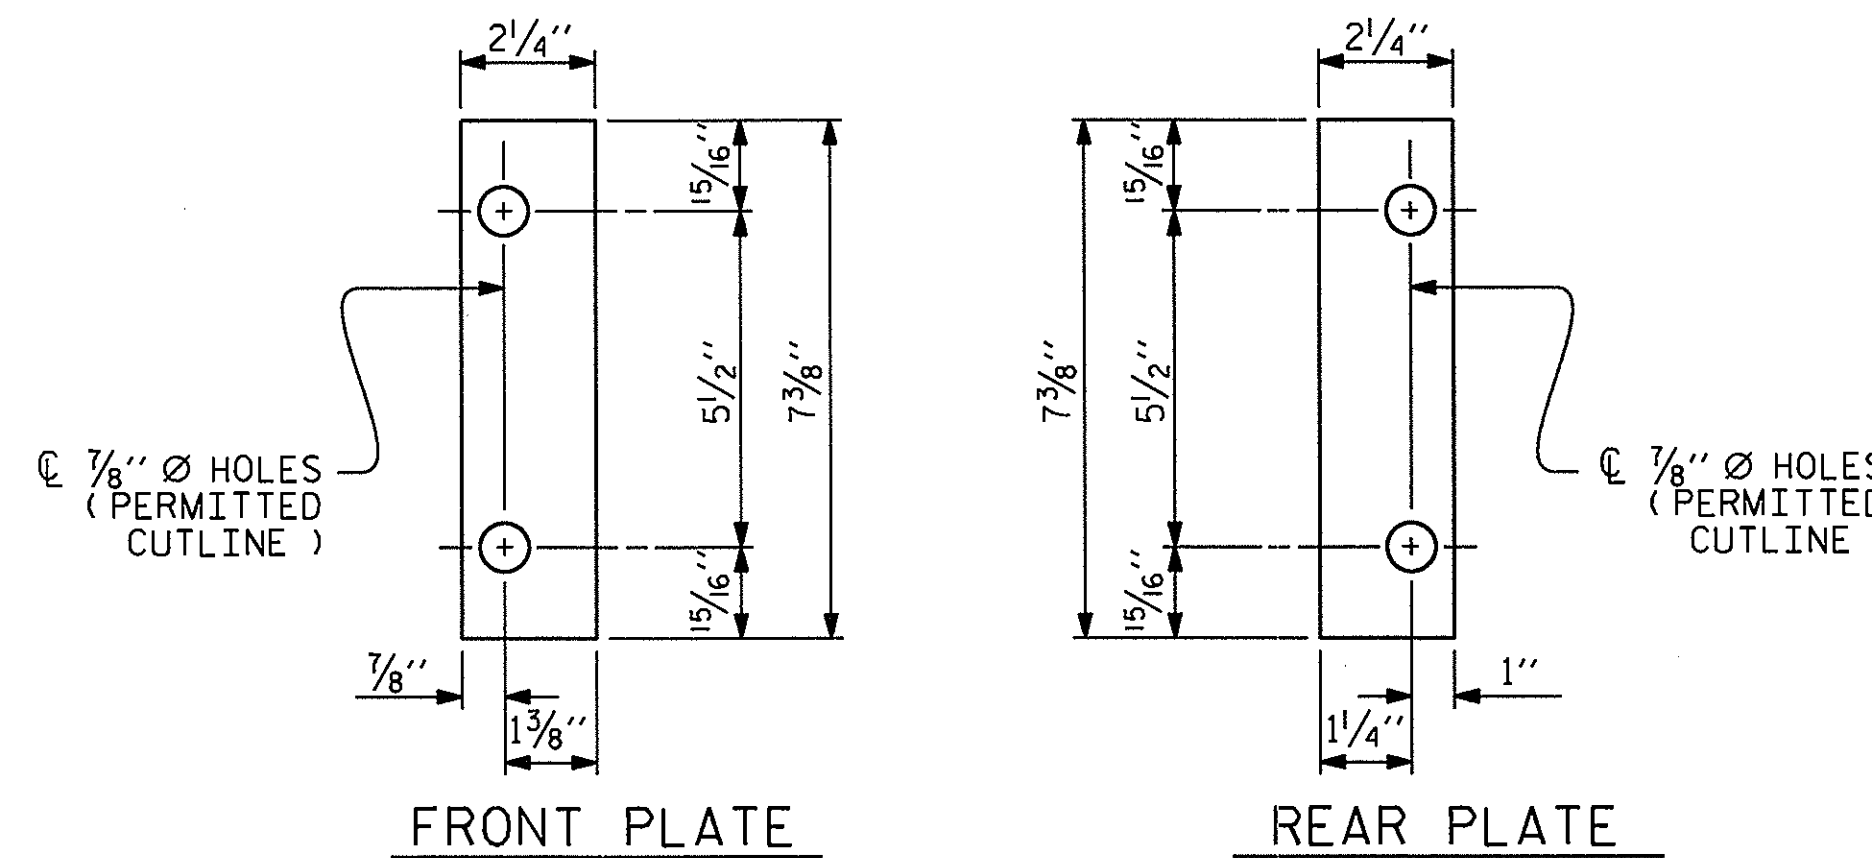


FRONT PLATE


REAR PLATE

SHIM DETAILS

NOTE : SHIMS MAY BE CUT ALONG PERMITTED CUTLINE OR SLOTTED TO EDGE OF PLATE TO FACILITATE PLACEMENT.

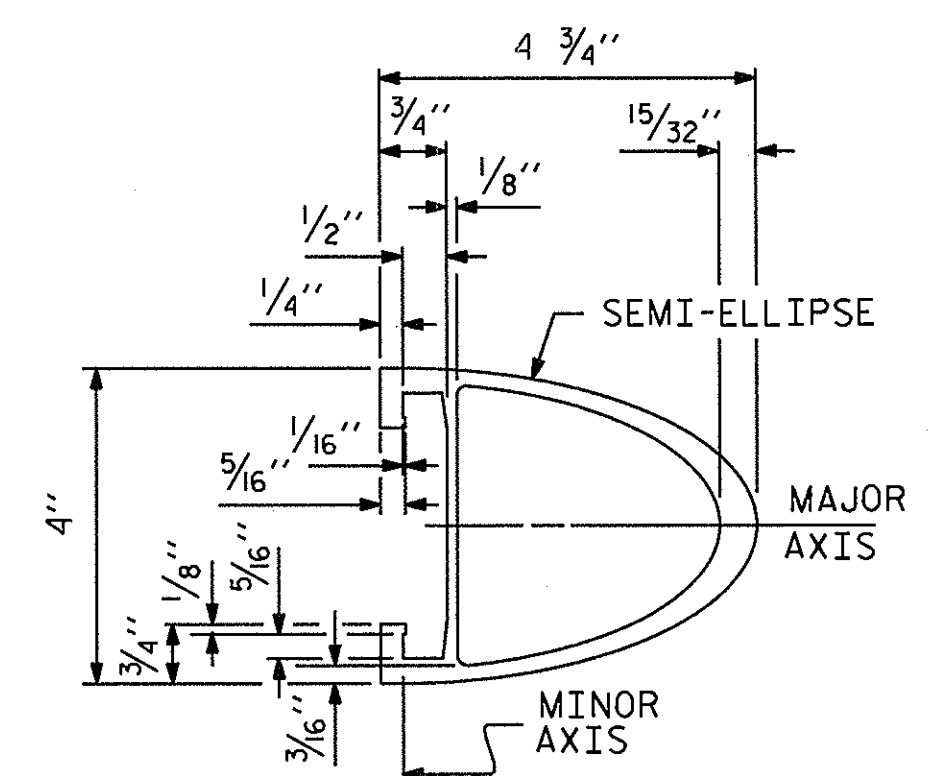


RAIL SECTION

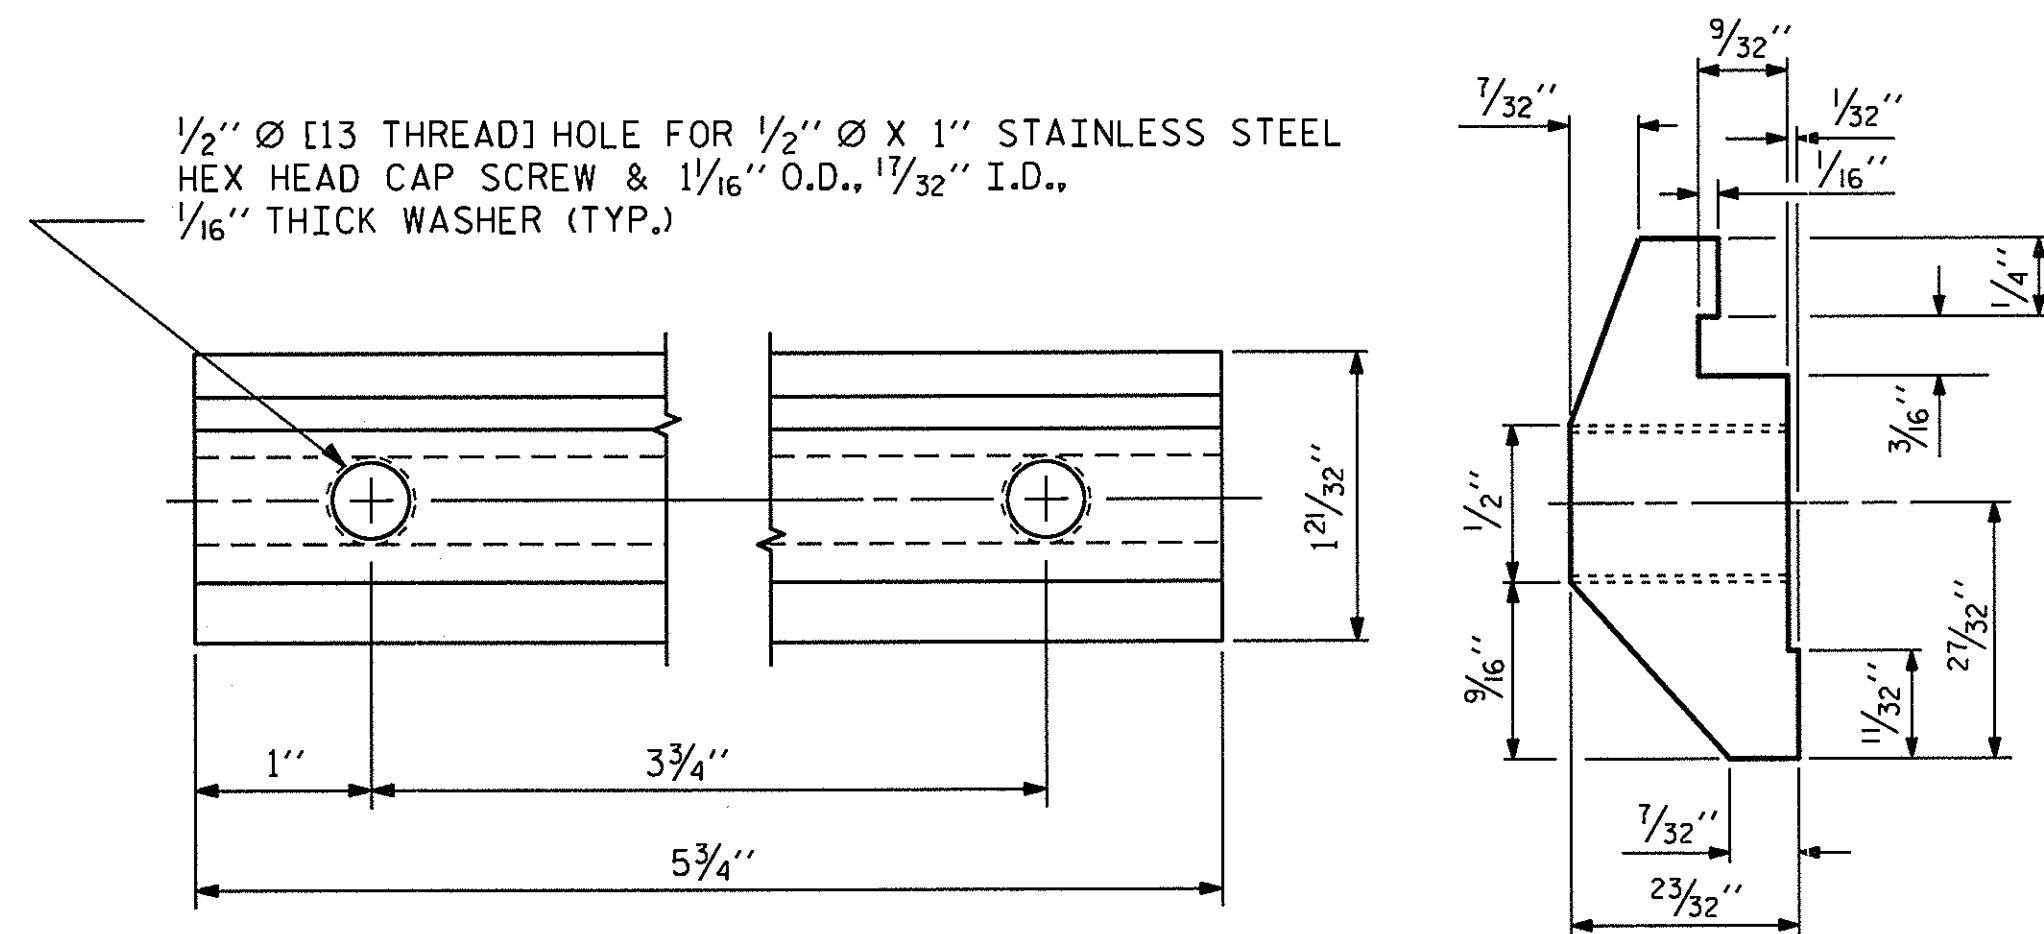


CLAMP BAR DETAIL

(4 REQUIRED PER POST)

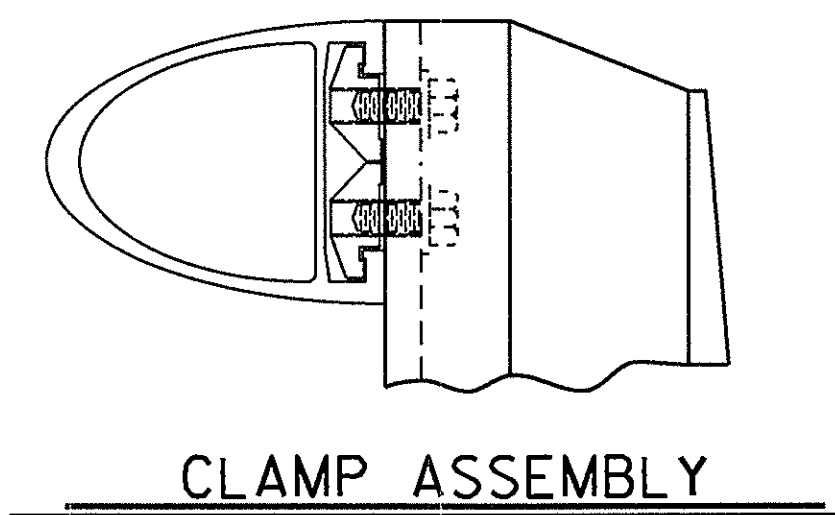

CLAMP ASSEMBLY

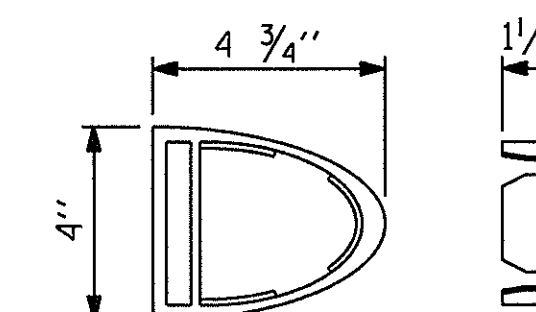

RAIL CAP


PROJECT NO. 17BP.3.R.1
 ONSLOW COUNTY
 STATION: 25+05.50 -L-

SHEET 2 OF 3

STATE OF NORTH CAROLINA
 DEPARTMENT OF TRANSPORTATION
 RALEIGH

STANDARD


2 BAR METAL RAIL

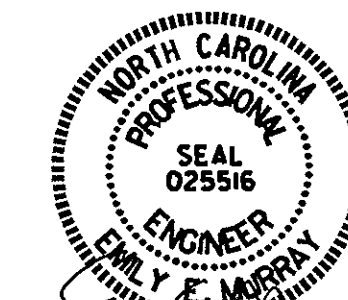




12/10/12

REVISIONS						SHEET NO.
NO.	BY:	DATE:	NO.	BY:	DATE:	S-10
1			3			TOTAL SHEETS 21
2			4			


ASSEMBLED BY : PEGGY ADKINS DATE : 8-8-12
CHECKED BY : C. J. BUTLER DATE : 8-16-12
DRAWN BY : EEM 6/94
CHECKED BY : RCW 6/94
REV. 8/16/99 MAB/LES
REV. 5/1/06R KMM/GM
REV. 10/1/11 MAA/GM

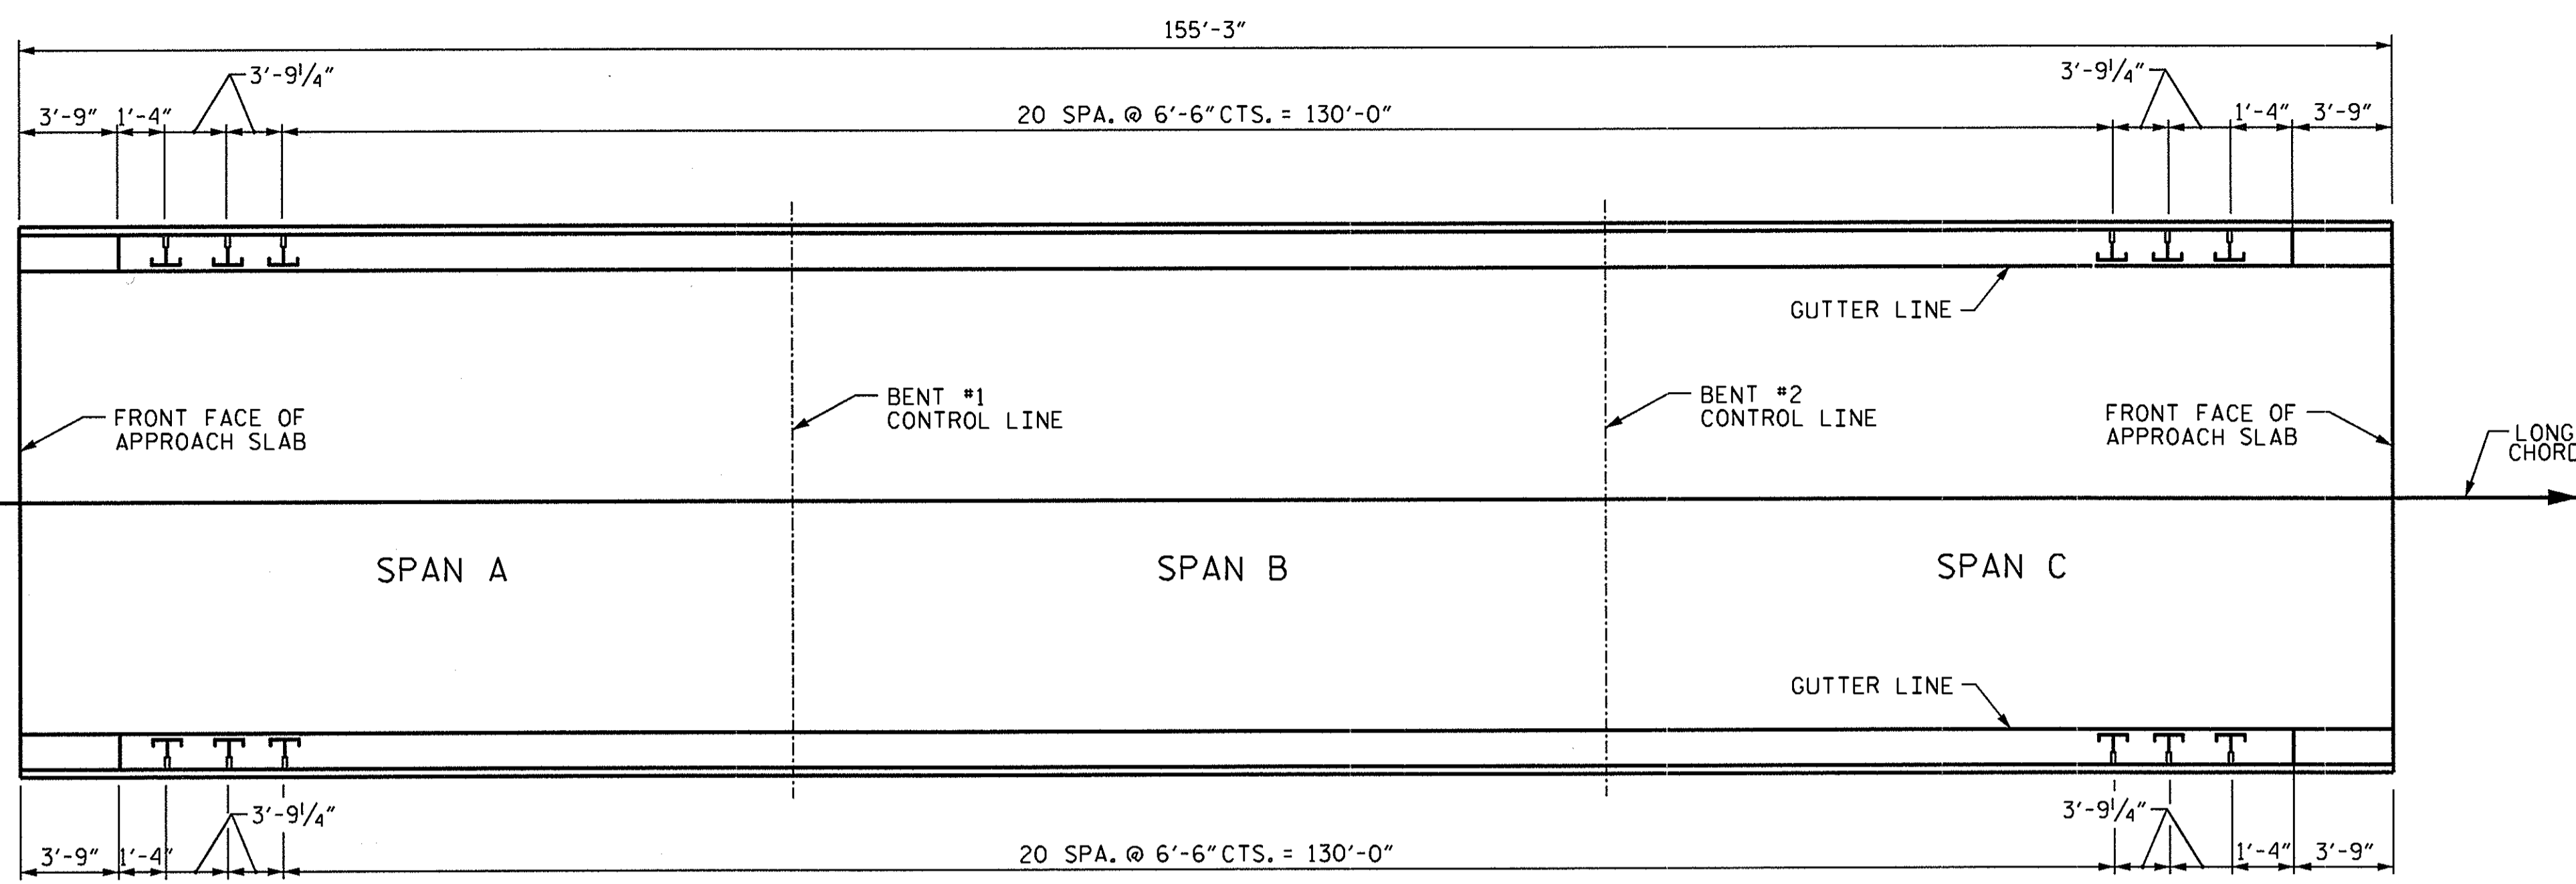

PLAN OF RAIL POST SPACINGS

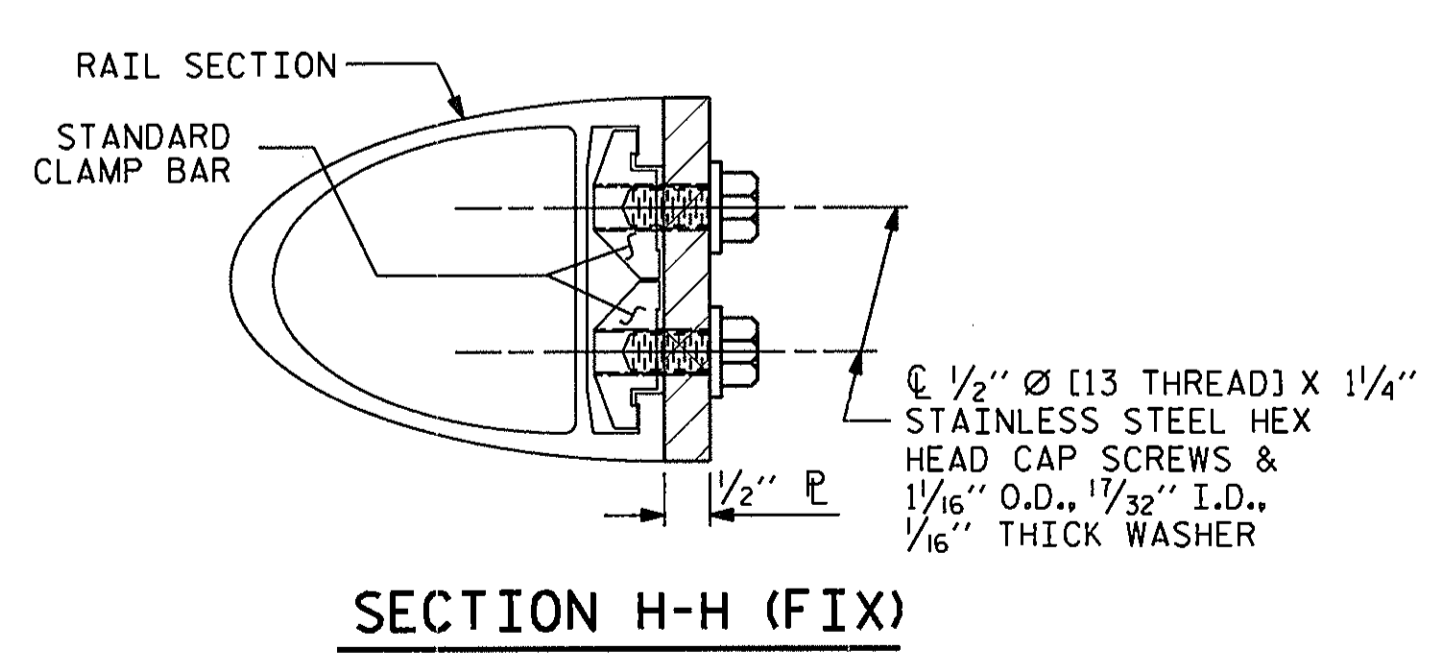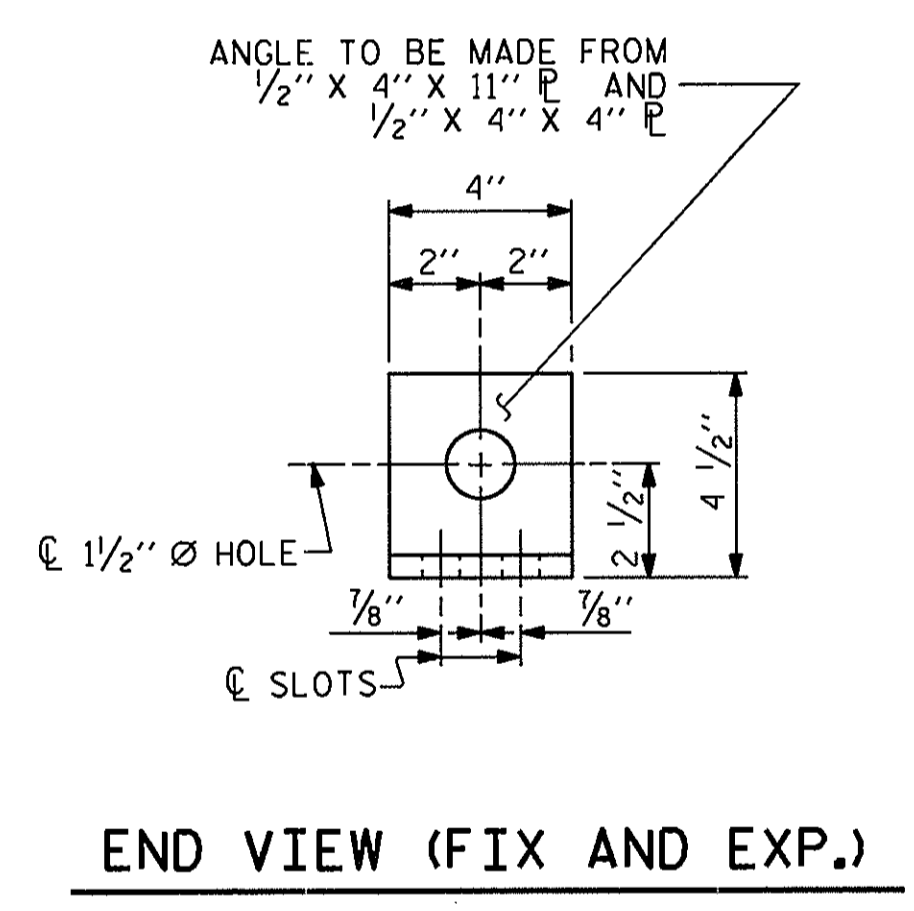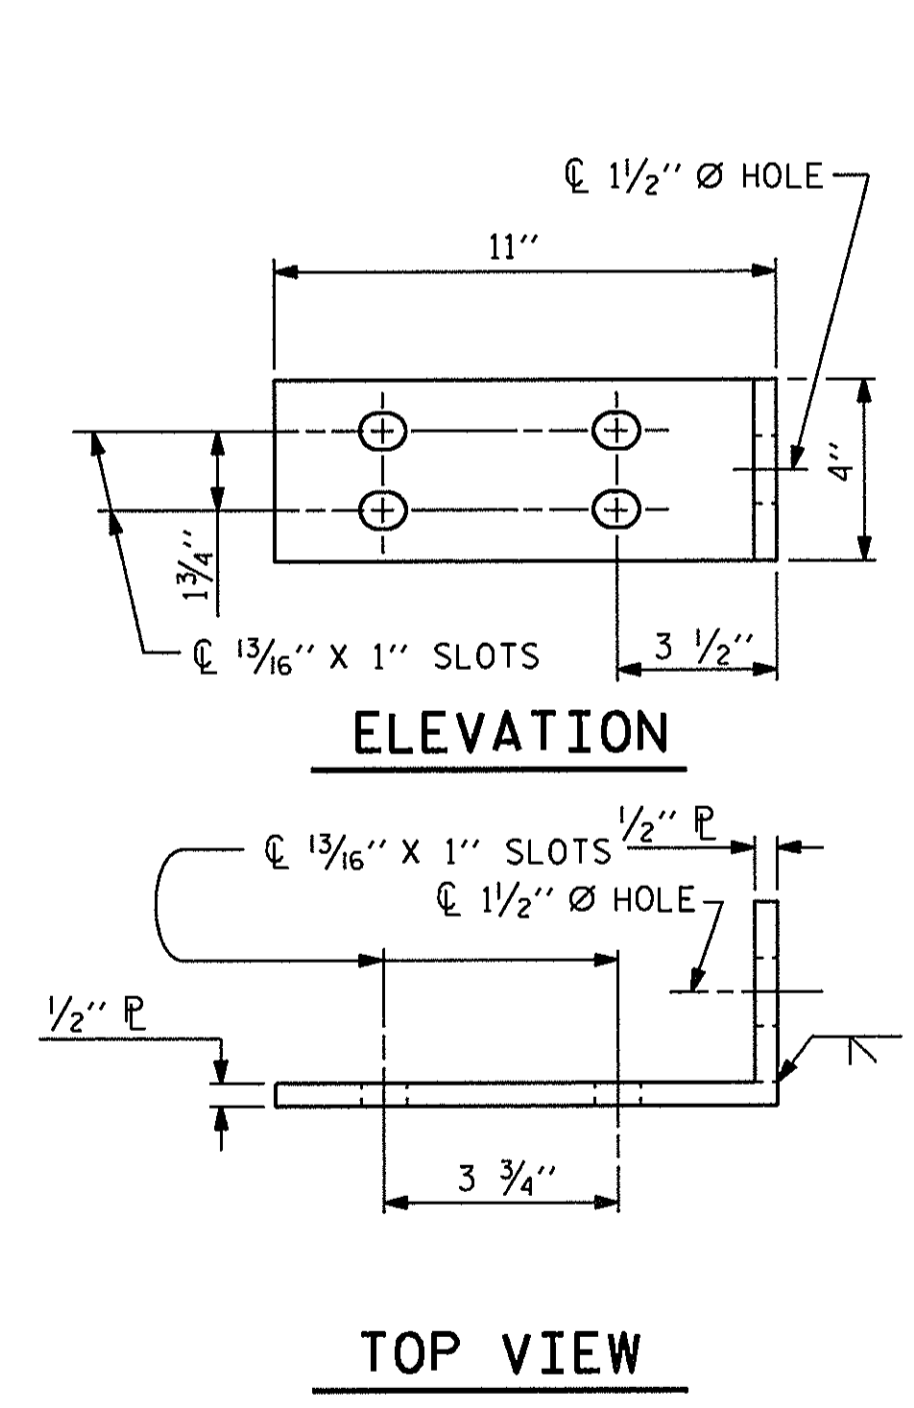

FIXED DETAILS FOR ATTACHING METAL RAIL TO END POST

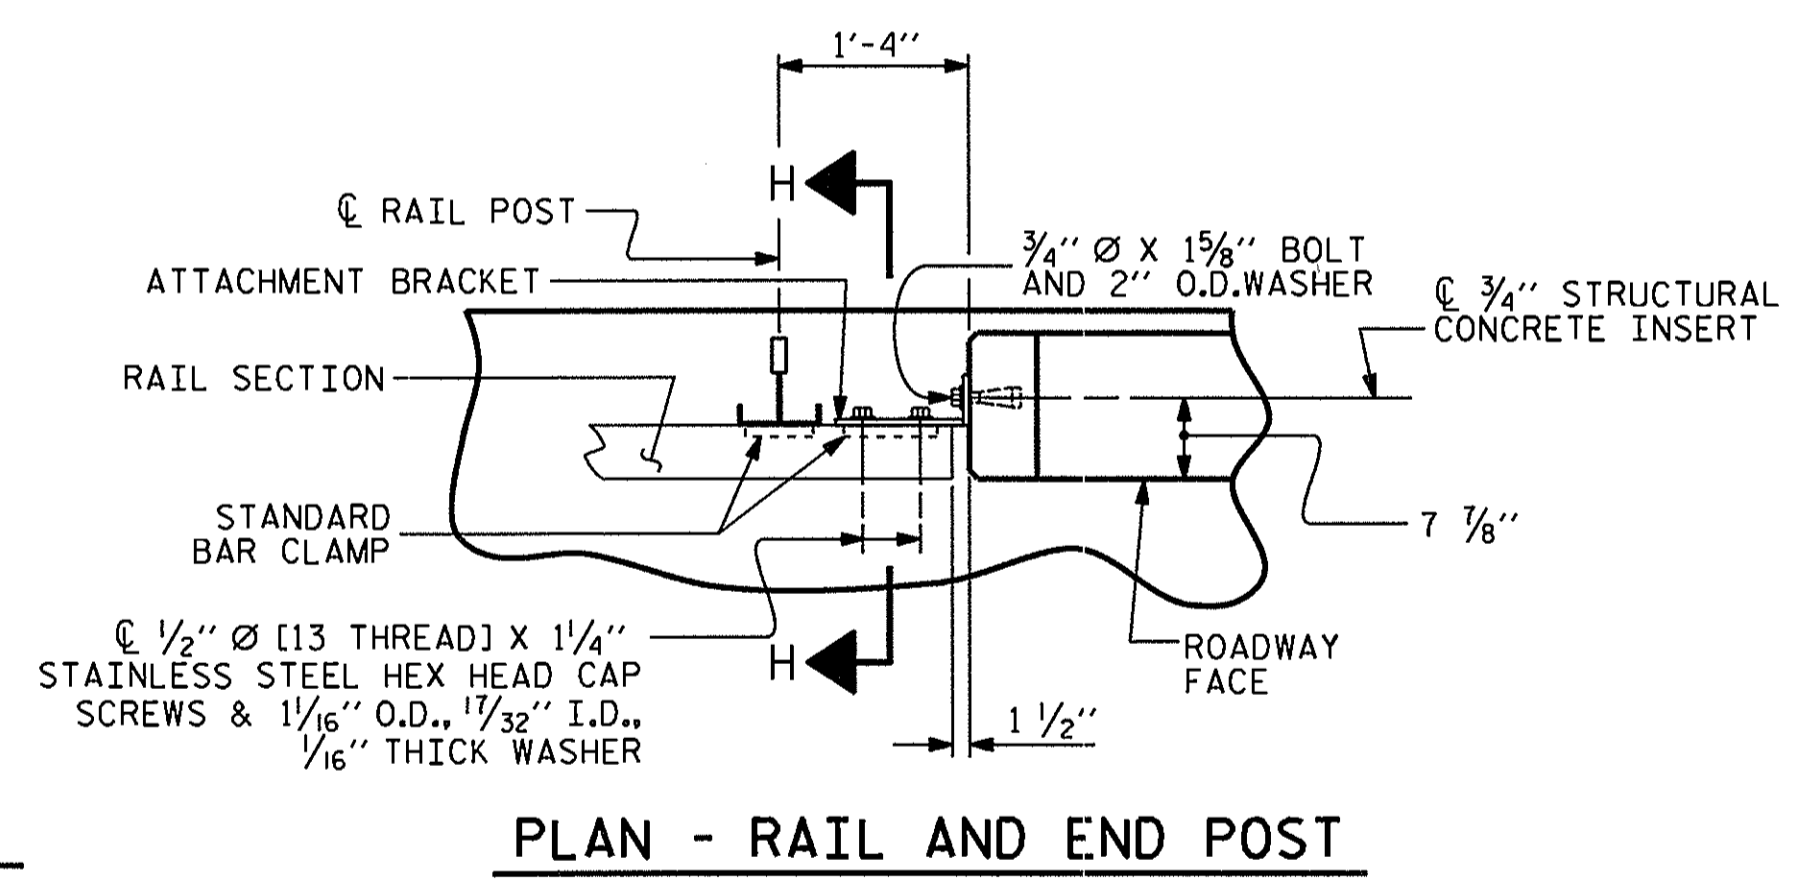

NOTES
STRUCTURAL CONCRETE INSERT

THE STRUCTURAL CONCRETE INSERT ASSEMBLY SHALL CONSIST OF THE FOLLOWING COMPONENTS:

- FERRULES SHALL BE MADE FROM STEEL MEETING THE REQUIREMENTS OF AASHTO M169, GRADE 12L14 AND SHALL HAVE A MINIMUM LENGTH OF THREADS OF 1 1/2".
- 1 - 3/4" Ø X 1 5/8" BOLT WITH WASHER. BOLT SHALL CONFORM TO THE REQUIREMENTS OF ASTM A307. BOLT AND WASHER SHALL BE GALVANIZED. (AT THE CONTRACTOR'S OPTION, STAINLESS STEEL BOLT AND WASHER MAY BE USED AS AN ALTERNATE FOR THE 3/4" Ø X 1 5/8" GALVANIZED BOLT AND WASHER, THEY SHALL CONFORM TO OR EXCEED THE MECHANICAL REQUIREMENTS OF ASTM A307. THE USE OF THIS ALTERNATE SHALL BE APPROVED BY THE ENGINEER.)
- WIRE STRUT SHOWN IN THE CONCRETE INSERT ASSEMBLY DETAIL IS THE MINIMUM ALLOWABLE SIZE AND SHALL HAVE A MINIMUM TENSILE STRENGTH OF 100,000 PSI. AS AN OPTION, A 1/16" Ø WIRE STRUT WITH A MINIMUM TENSILE STRENGTH OF 90,000 PSI IS ACCEPTABLE.

NOTES
METAL RAIL TO END POST CONNECTION

THE METAL RAIL TO END POST CONNECTION SHALL CONSIST OF THE FOLLOWING COMPONENTS:


- 1/2" PLATES SHALL CONFORM TO AASHTO M270 GRADE 36 AND SHALL BE GALVANIZED AFTER FABRICATION.
- 3/4" STRUCTURAL CONCRETE INSERT SHALL HAVE A WORKING LOAD SHEAR CAPACITY OF 4800 LBS. THE FERRULES SHALL ENGAGE A 3/4" Ø X 1 5/8" BOLT WITH 2" O.D. WASHER IN PLACE. THE 3/4" Ø X 1 5/8" BOLT SHALL HAVE N.C. THREADS.
- CAP SCREWS FOR RAIL ATTACHMENT TO ANGLE SHALL CONFORM TO THE REQUIREMENTS OF ASTM F593 ALLOY 305 STAINLESS STEEL. CAP SCREWS TO BE CENTERED IN SLOTS AT 60°F.
- STANDARD CLAMP BARS (SEE METAL RAIL SHEET).
- 1/2" Ø PIPE SLEEVES (IF REQUIRED) TO BE GALVANIZED.

THE COST OF THE STANDARD CLAMP BARS AND CAP SCREWS USED IN THE METAL RAIL TO END POST CONNECTION SHALL BE INCLUDED IN THE UNIT CONTRACT PRICE BID FOR LINEAR FEET OF 1 OR 2 BAR METAL RAILS.

THE 3/4" STRUCTURAL CONCRETE INSERT WITH BOLT SHALL BE ASSEMBLED IN THE SHOP.

THE COST OF THE 3/4" STRUCTURAL CONCRETE INSERT ASSEMBLY, AND THE 1/2" PLATES COMPLETE IN PLACE SHALL BE INCLUDED IN THE VARIOUS PAY ITEMS.


THE CONTRACTOR, AT HIS OPTION, MAY USE AN ADHESIVE BONDING SYSTEM IN LIEU OF THE STRUCTURAL CONCRETE INSERT EMBEDDED IN THE END POST. IF THE ADHESIVE BONDING SYSTEM IS USED, THE 3/4" Ø X 1 5/8" BOLT WITH WASHER SHALL BE REPLACED WITH A 3/4" Ø X 6 1/2" BOLT AND 2" O.D. WASHER. ALL SPECIFICATIONS THAT APPLY TO THE 3/4" Ø X 1 5/8" BOLT SHALL APPLY TO THE 3/4" Ø X 6 1/2" BOLT. FIELD TESTING OF THE ADHESIVE BONDING SYSTEM IS NOT REQUIRED.

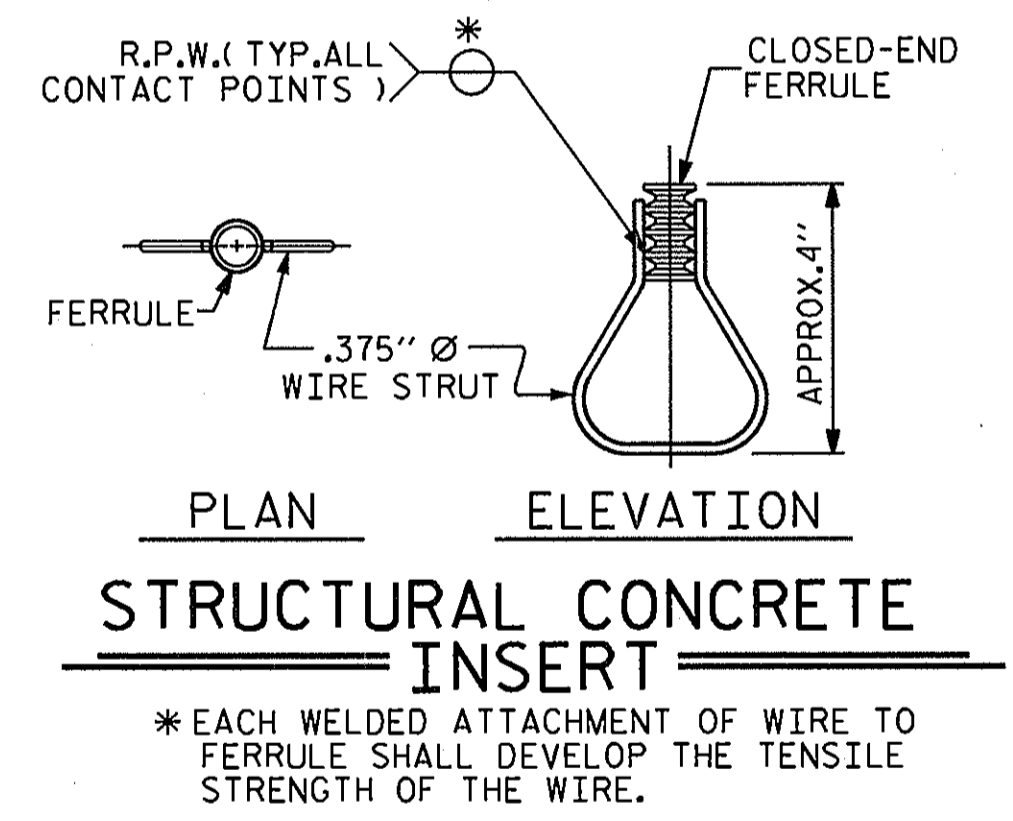

STRUCTURAL CONCRETE INSERT

PROJECT NO. 17BP.3.R.1
ONSLOW COUNTY
 STATION: 25+05.50 -L-
 SHEET 3 OF 3

STATE OF NORTH CAROLINA
 DEPARTMENT OF TRANSPORTATION
 RALEIGH
 STANDARD
 RAIL POST SPACINGS
 AND
 END OF RAIL DETAILS

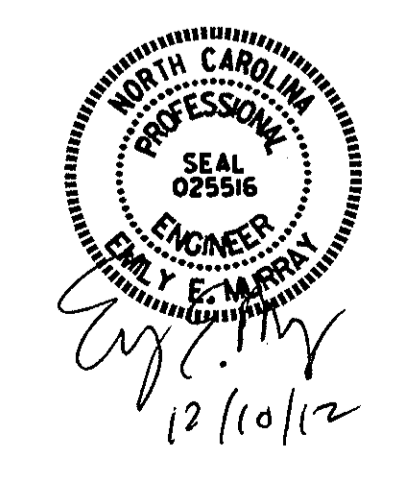

ASSEMBLED BY : PEGGY ADKINS	DATE : 8-8-12
CHECKED BY : C. J. BUTLER	DATE : 8-16-12
DRAWN BY : FCJ 1/88	REV. 5/7/03 RWW/JTE
CHECKED BY : CRK 3/89	REV. 5/1/06 TLA/GM
	REV. 10/1/11 MAA/GM

REVISIONS						SHEET NO.
NO.	BY:	DATE:	NO.	BY:	DATE:	S-11
1			3			TOTAL SHEETS
2			4			21

NOTES

THE GUARDRAIL ANCHOR ASSEMBLY SHALL CONSIST OF A 1/4" HOLD DOWN PLATE AND 7 - 7/8" Ø BOLTS WITH NUTS AND WASHERS.

THE HOLD-DOWN PLATE SHALL CONFORM TO AASHTO M270 GRADE 36. AFTER FABRICATION, THE HOLD-DOWN PLATE SHALL BE HOT-DIP GALVANIZED IN ACCORDANCE WITH AASHTO M111.

BOLTS SHALL CONFORM TO THE REQUIREMENTS OF ASTM A307 AND NUTS SHALL CONFORM TO THE REQUIREMENTS OF AASHTO M291. BOLTS, NUTS AND WASHERS SHALL BE GALVANIZED. AT THE CONTRACTOR'S OPTION, STAINLESS STEEL BOLTS, NUTS AND WASHERS MAY BE USED AS AN ALTERNATE FOR THE 7/8" Ø GALVANIZED BOLTS, NUTS AND WASHERS. THEY SHALL CONFORM TO OR EXCEED THE MECHANICAL REQUIREMENTS OF ASTM A307. THE USE OF THIS ALTERNATE SHALL BE APPROVED BY THE ENGINEER.


THE GUARDRAIL ANCHOR ASSEMBLY IS REQUIRED AT ALL POINTS WHERE APPROACH GUARDRAIL IS TO BE ATTACHED TO THE END OF THE PARAPET. FOR POINTS OF ATTACHMENT, SEE SKETCH.

AFTER INSTALLATION, THE EXPOSED THREAD OF THE BOLT SHALL BE BURRED WITH A SHARP POINTED TOOL.


THE COST OF THE GUARDRAIL ANCHOR ASSEMBLIES WITH BOLTS, NUTS AND WASHERS COMPLETE IN PLACE, SHALL BE INCLUDED IN THE VARIOUS PAY ITEMS.

THE VERTICAL REINFORCING BARS MAY BE SHIFTED SLIGHTLY IN THE END POST TO CLEAR ASSEMBLY BOLTS.

THE 1 1/4" Ø HOLES SHALL BE FORMED OR DRILLED WITH A CORE BIT. IMPACT TOOLS WILL NOT BE PERMITTED. ANY CONCRETE DAMAGED BY THIS WORK SHALL BE REPAIRED TO THE SATISFACTION OF THE ENGINEER.

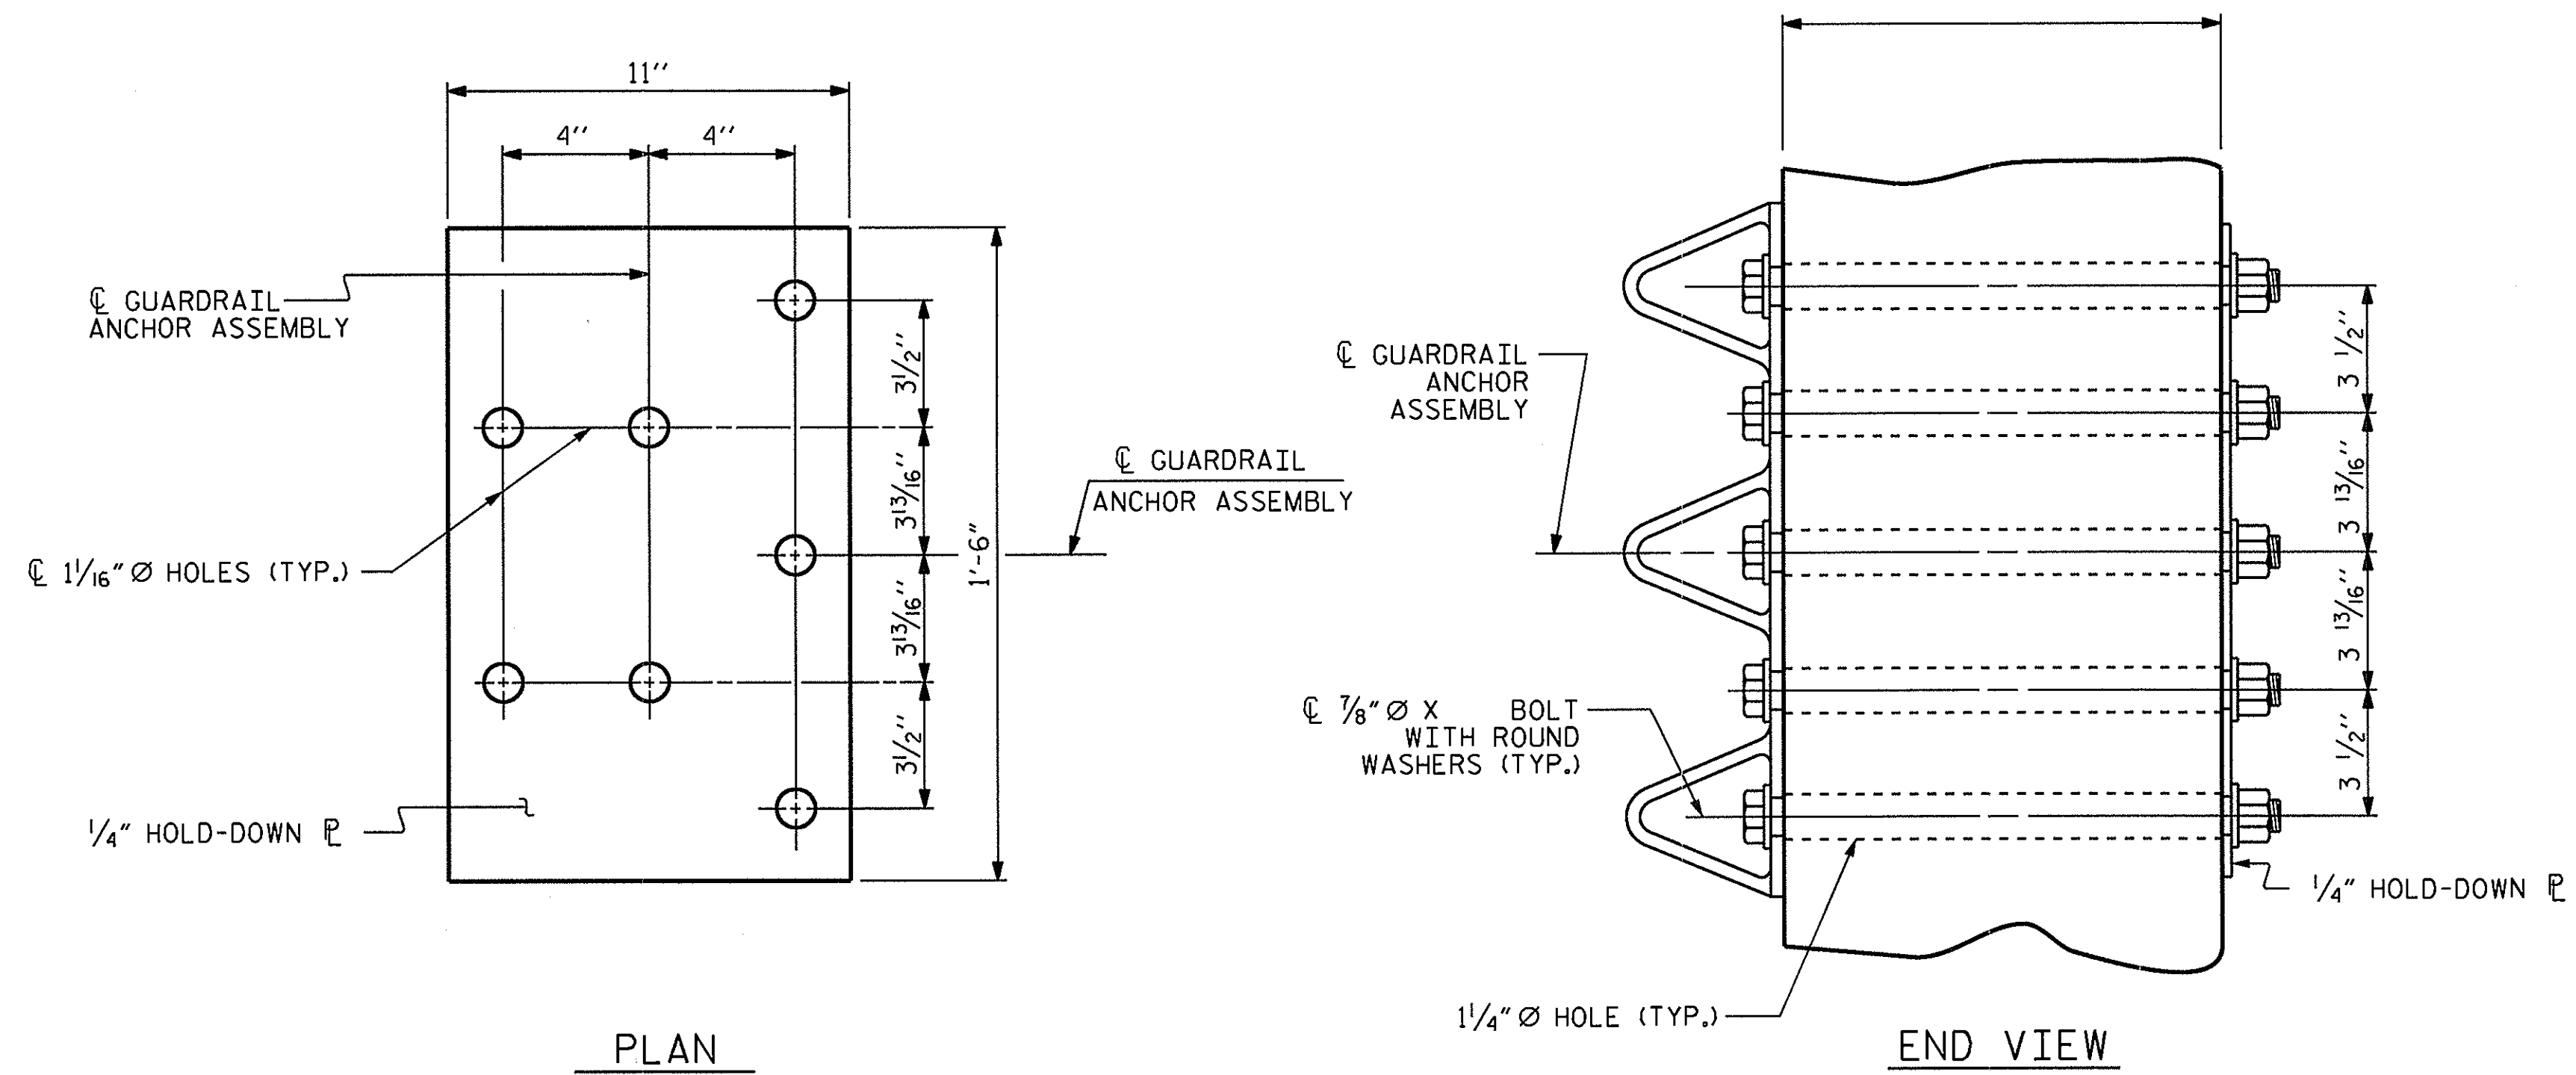


GUARDRAIL ANCHOR ASSEMBLY DETAILS

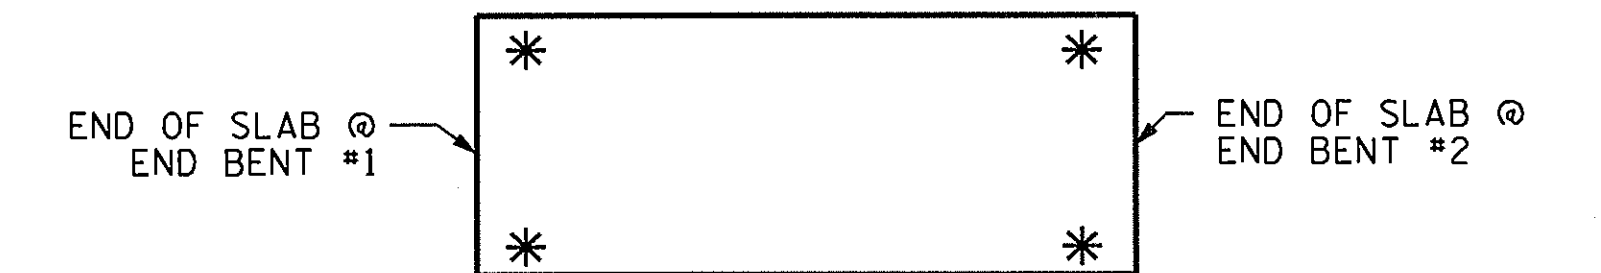


SKETCH SHOWING POINTS OF ATTACHMENT

* LOCATION OF GUARDRAIL ATTACHMENT

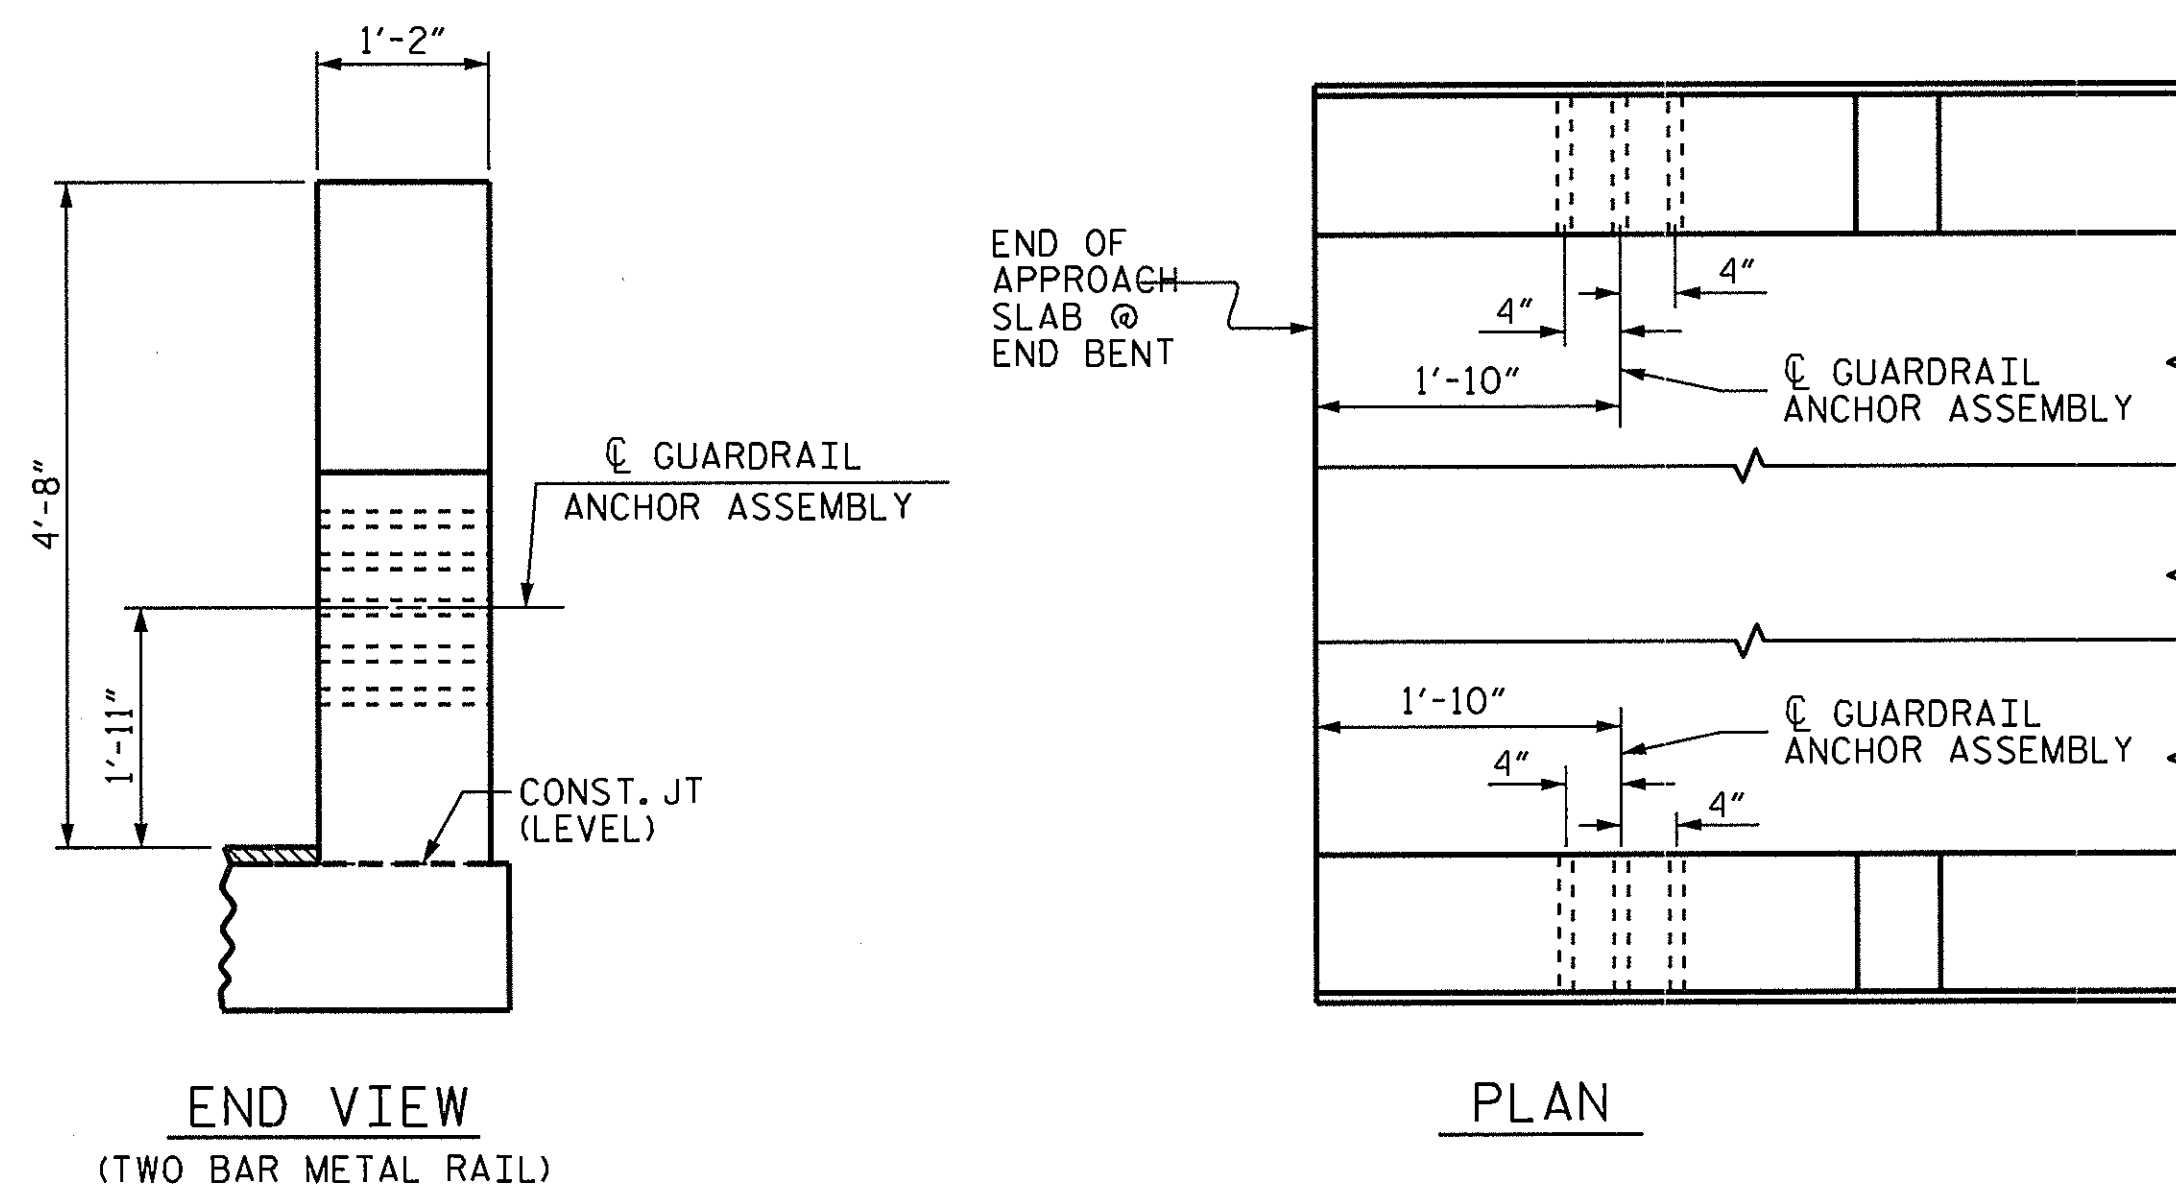

LOCATION OF GUARDRAIL ANCHOR AT END POST

PROJECT NO. 17BP.3.R.1
ONslow COUNTY
 STATION: 25+05.50 -L-

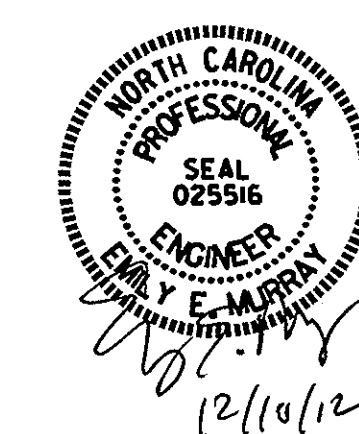

STATE OF NORTH CAROLINA						SHEET NO.
DEPARTMENT OF TRANSPORTATION						
RALEIGH						S-12
STANDARD						
GUARDRAIL ANCHORAGE						TOTAL SHEETS
DETAILS FOR METAL RAILS						
REVISIONS						TOTAL SHEETS
NO.	BY:	DATE:	NO.	BY:	DATE:	
1			3			21
2			4			

ASSEMBLED BY : PEGGY ADKINS	DATE : 8-7-12
CHECKED BY : C. J. BUTLER	DATE : 8-16-12
DRAWN BY : MAA	5/10
CHECKED BY : GM	5/10
ADDED 5/6/10	
REV. 10/1/11	MAA/GM
REV. 12/5/11	MAA/GM

NOTES

STIRRUPS IN CAP MAY BE SHIFTED AS NECESSARY TO CLEAR DOWELS.

THE LATERAL GUIDES ARE NOT TO BE POURED UNTIL AFTER THE CORED SLAB UNITS ARE IN PLACE.


THE CONCRETE IN THE SHADED AREA OF THE WING SHALL BE POURED AFTER THE VERTICAL CONCRETE BARRIER RAIL IS CAST IF SLIP FORMING IS USED.

FOR PILE SPLICE DETAILS, SEE SHEET 4 OF 4.


FOR WING DETAILS, SEE SHEET 3 OF 4.

THE CONTRACTOR HAS THE OPTION TO OMIT THE LATERAL GUIDE IF APPROVED BY THE ENGINEER.

INSTALL THE 4" Ø DRAIN PIPE THROUGH THE WING WALL AS REQUIRED FOR REINFORCED BRIDGE APPROACH FILLS, SEE THE ROADWAY PLANS. REINFORCING STEEL IN THE WING WALL MAY BE SHIFTED AS NECESSARY TO CLEAR THE DRAIN PIPE.

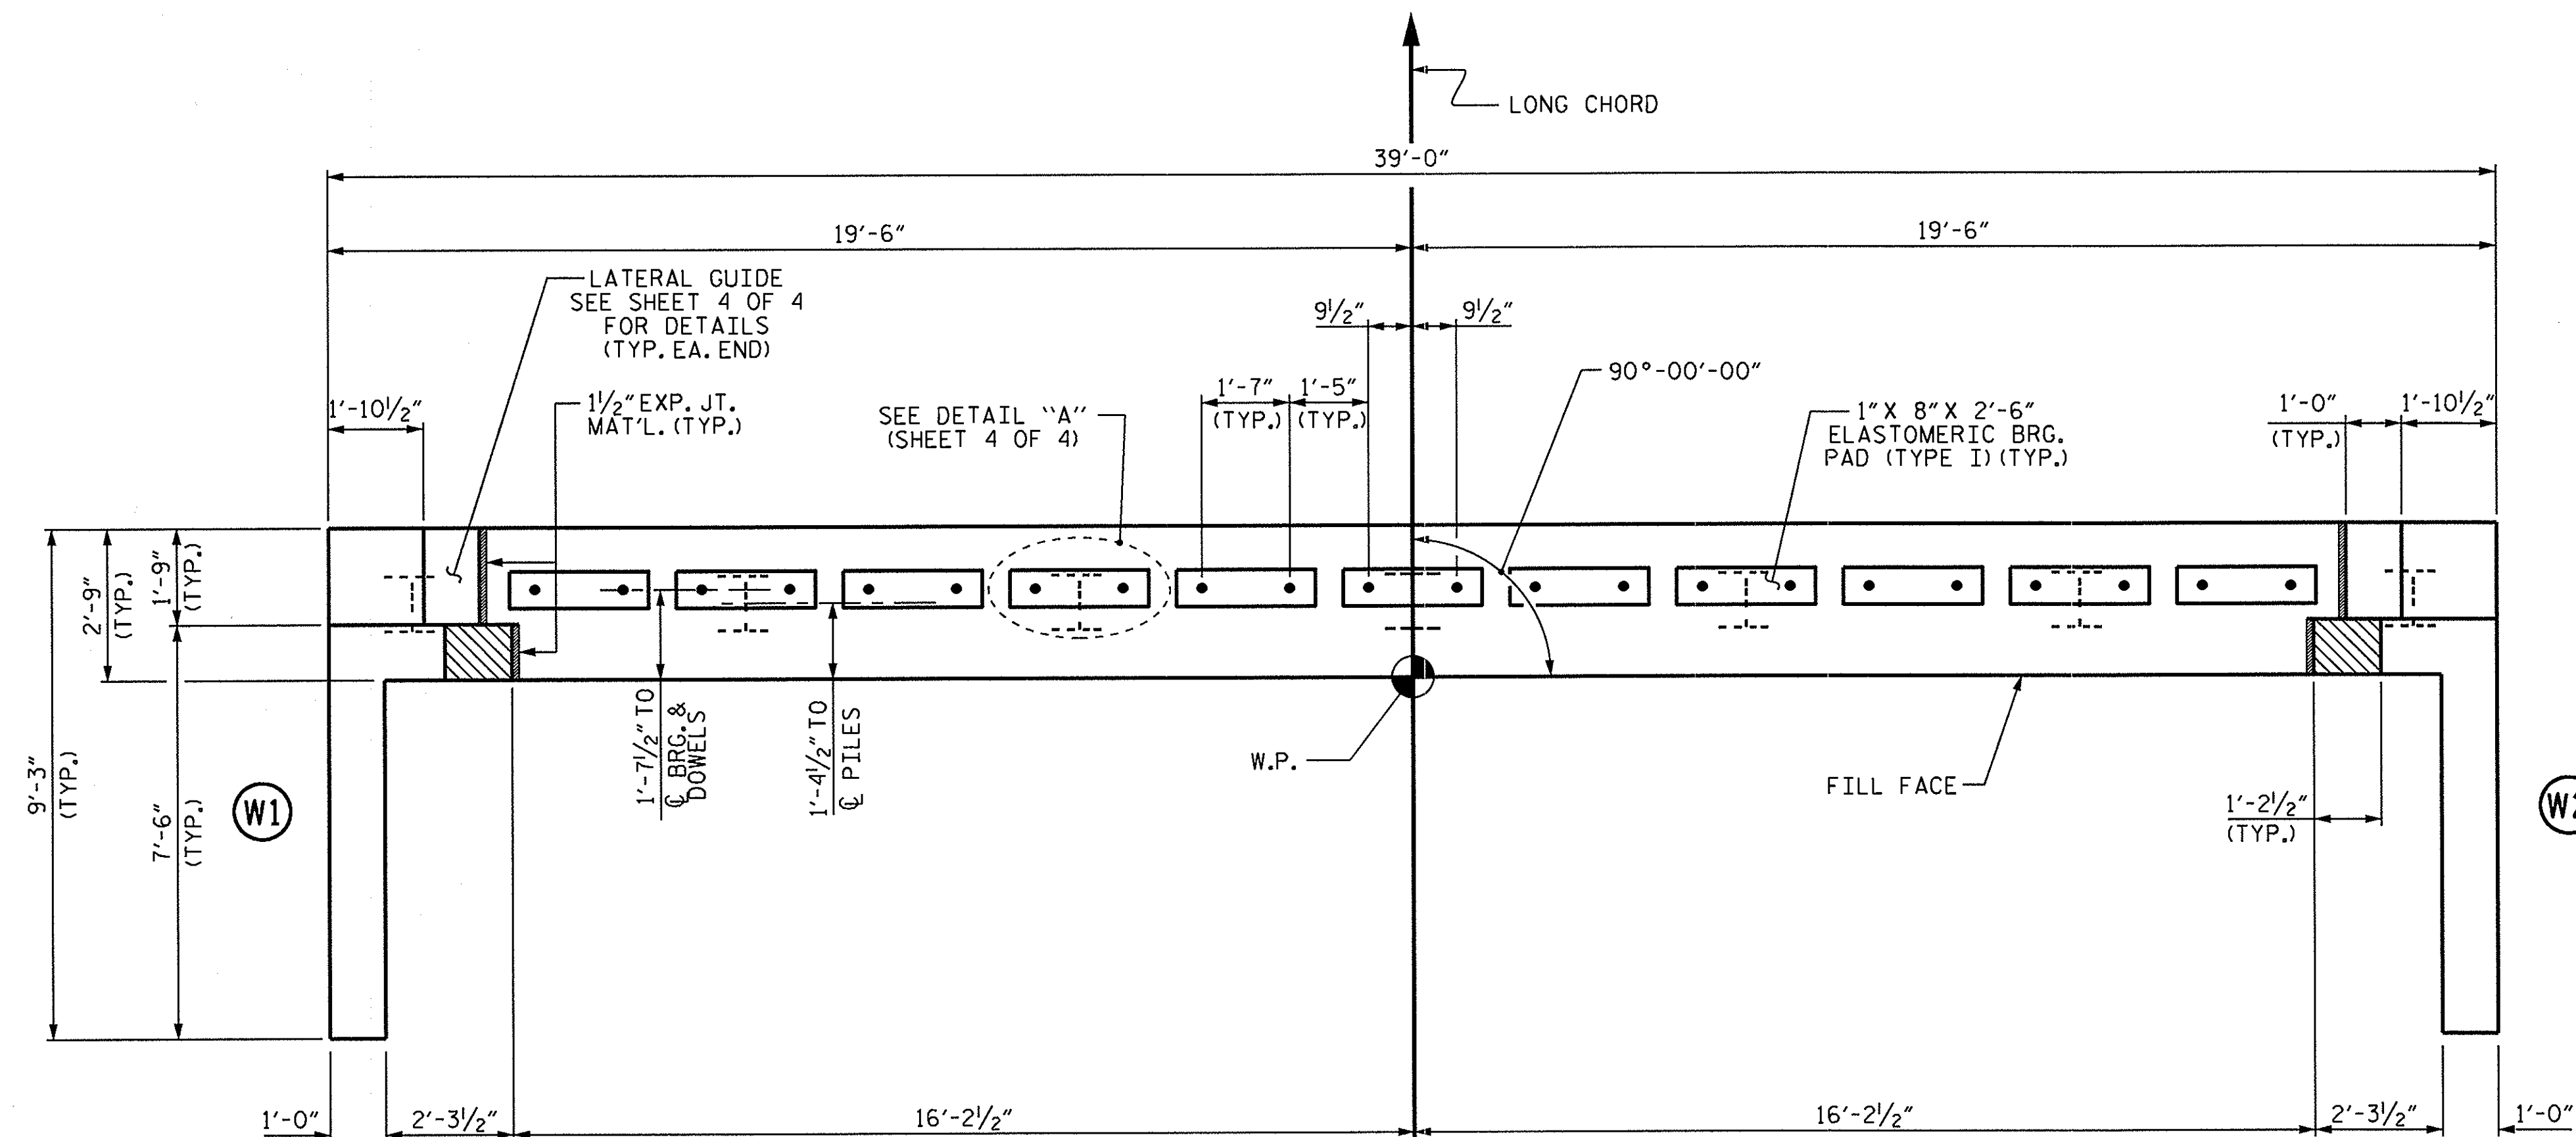

PLAN

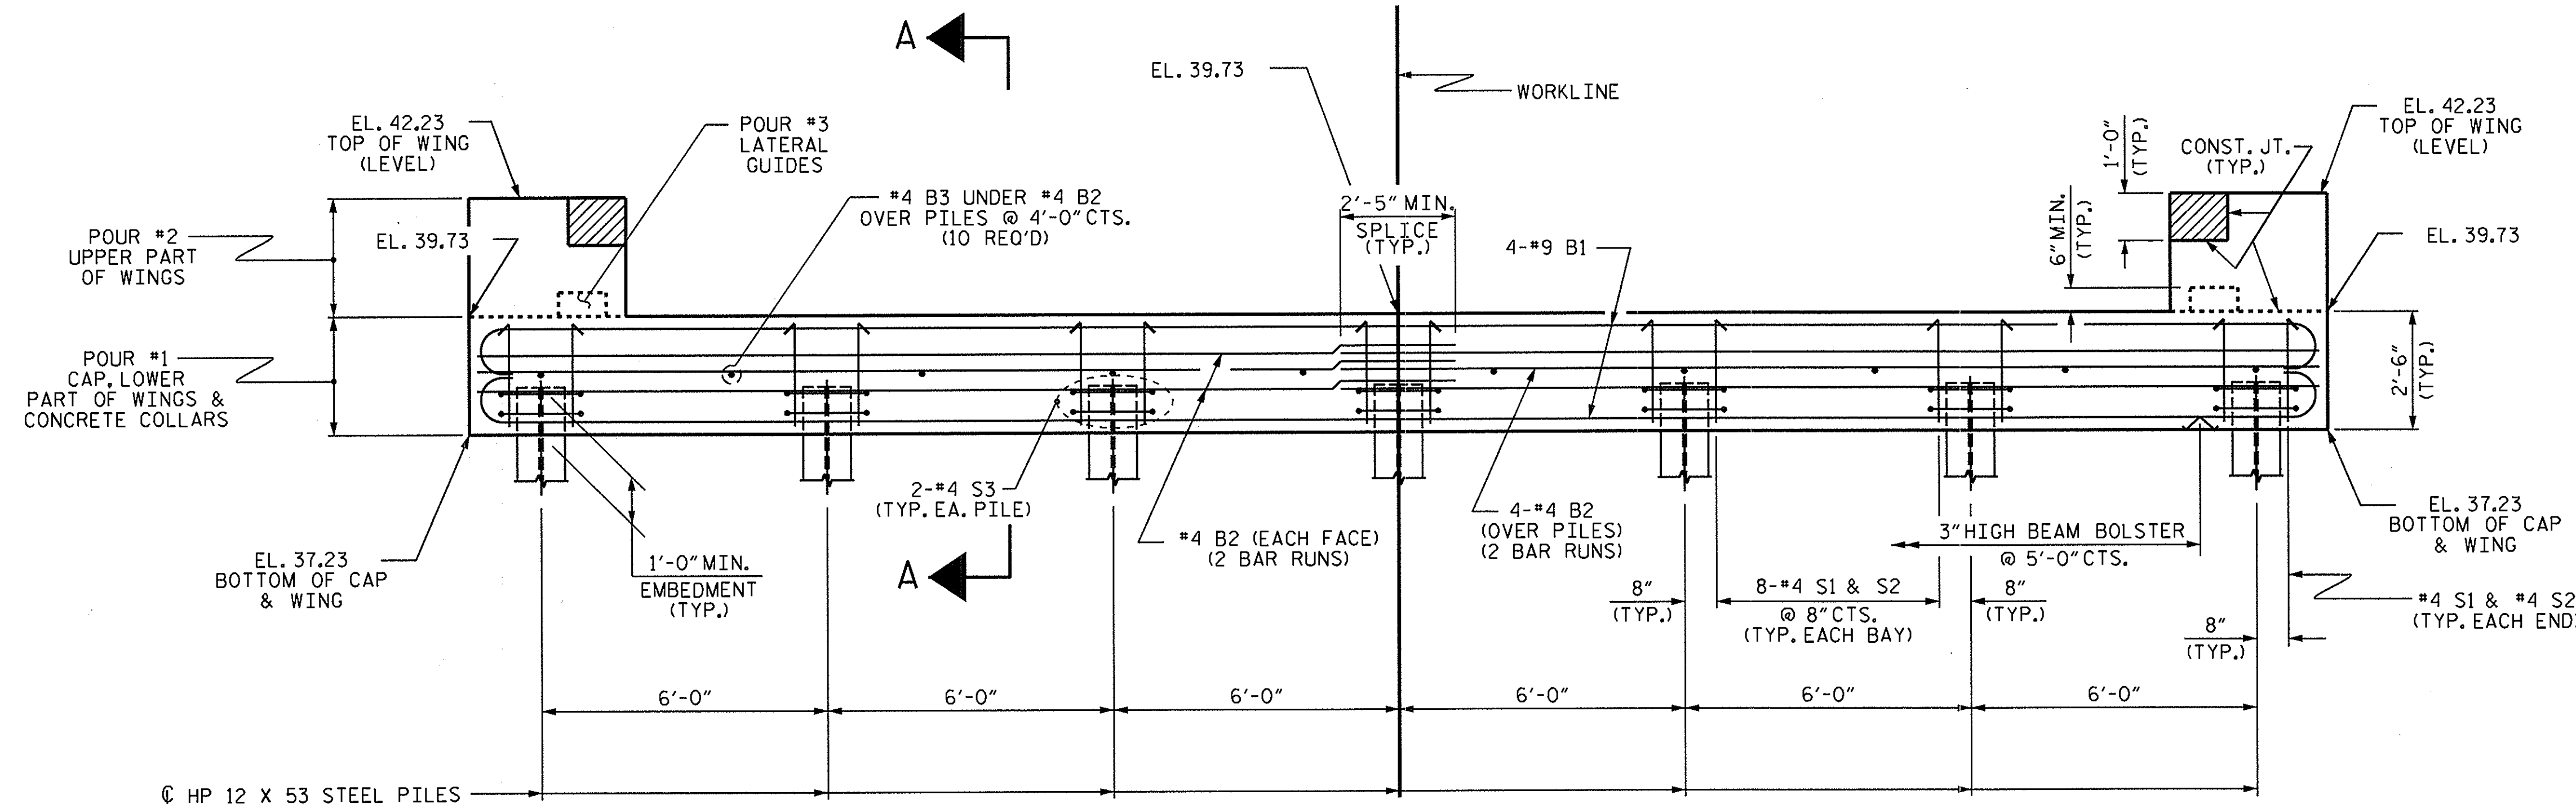

ELEVATION


WINGS NOT SHOWN FOR CLARITY.
FOR SECTION A-A, SEE SHEET 4 OF 4.
CONCRETE COLLARS FOR STEEL PILES NOT SHOWN IN PLAN AND ELEVATION VIEWS FOR CLARITY.
SEE "CORROSION PROTECTION FOR STEEL PILES DETAIL", SHEET 4 OF 4.

PROJECT NO. 17BP.3.R.1
ONSLow COUNTY
STATION: 25+05.50 -L-

SHEET 1 OF 4

STATE OF NORTH CAROLINA
DEPARTMENT OF TRANSPORTATION
RALEIGH

SUBSTRUCTURE
END BENT No. 1

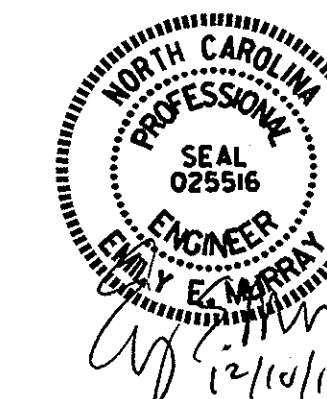


REVISIONS						SHEET NO.
NO.	BY:	DATE:	NO.	BY:	DATE:	S-13
1			3			TOTAL SHEETS
2			4			21


ASSEMBLED BY : PEGGY ADKINS DATE : 8-8-12
CHECKED BY : C. J. BUTLER DATE : 8-16-12
DRAWN BY : DGE 02/10
CHECKED BY : MKT 02/10

11-DEC-2012 12:35
S:\D\Projects\17BP3R1\17BP3R1_SD.CS.dgn
emurray

STD. NO. EB.33.90S

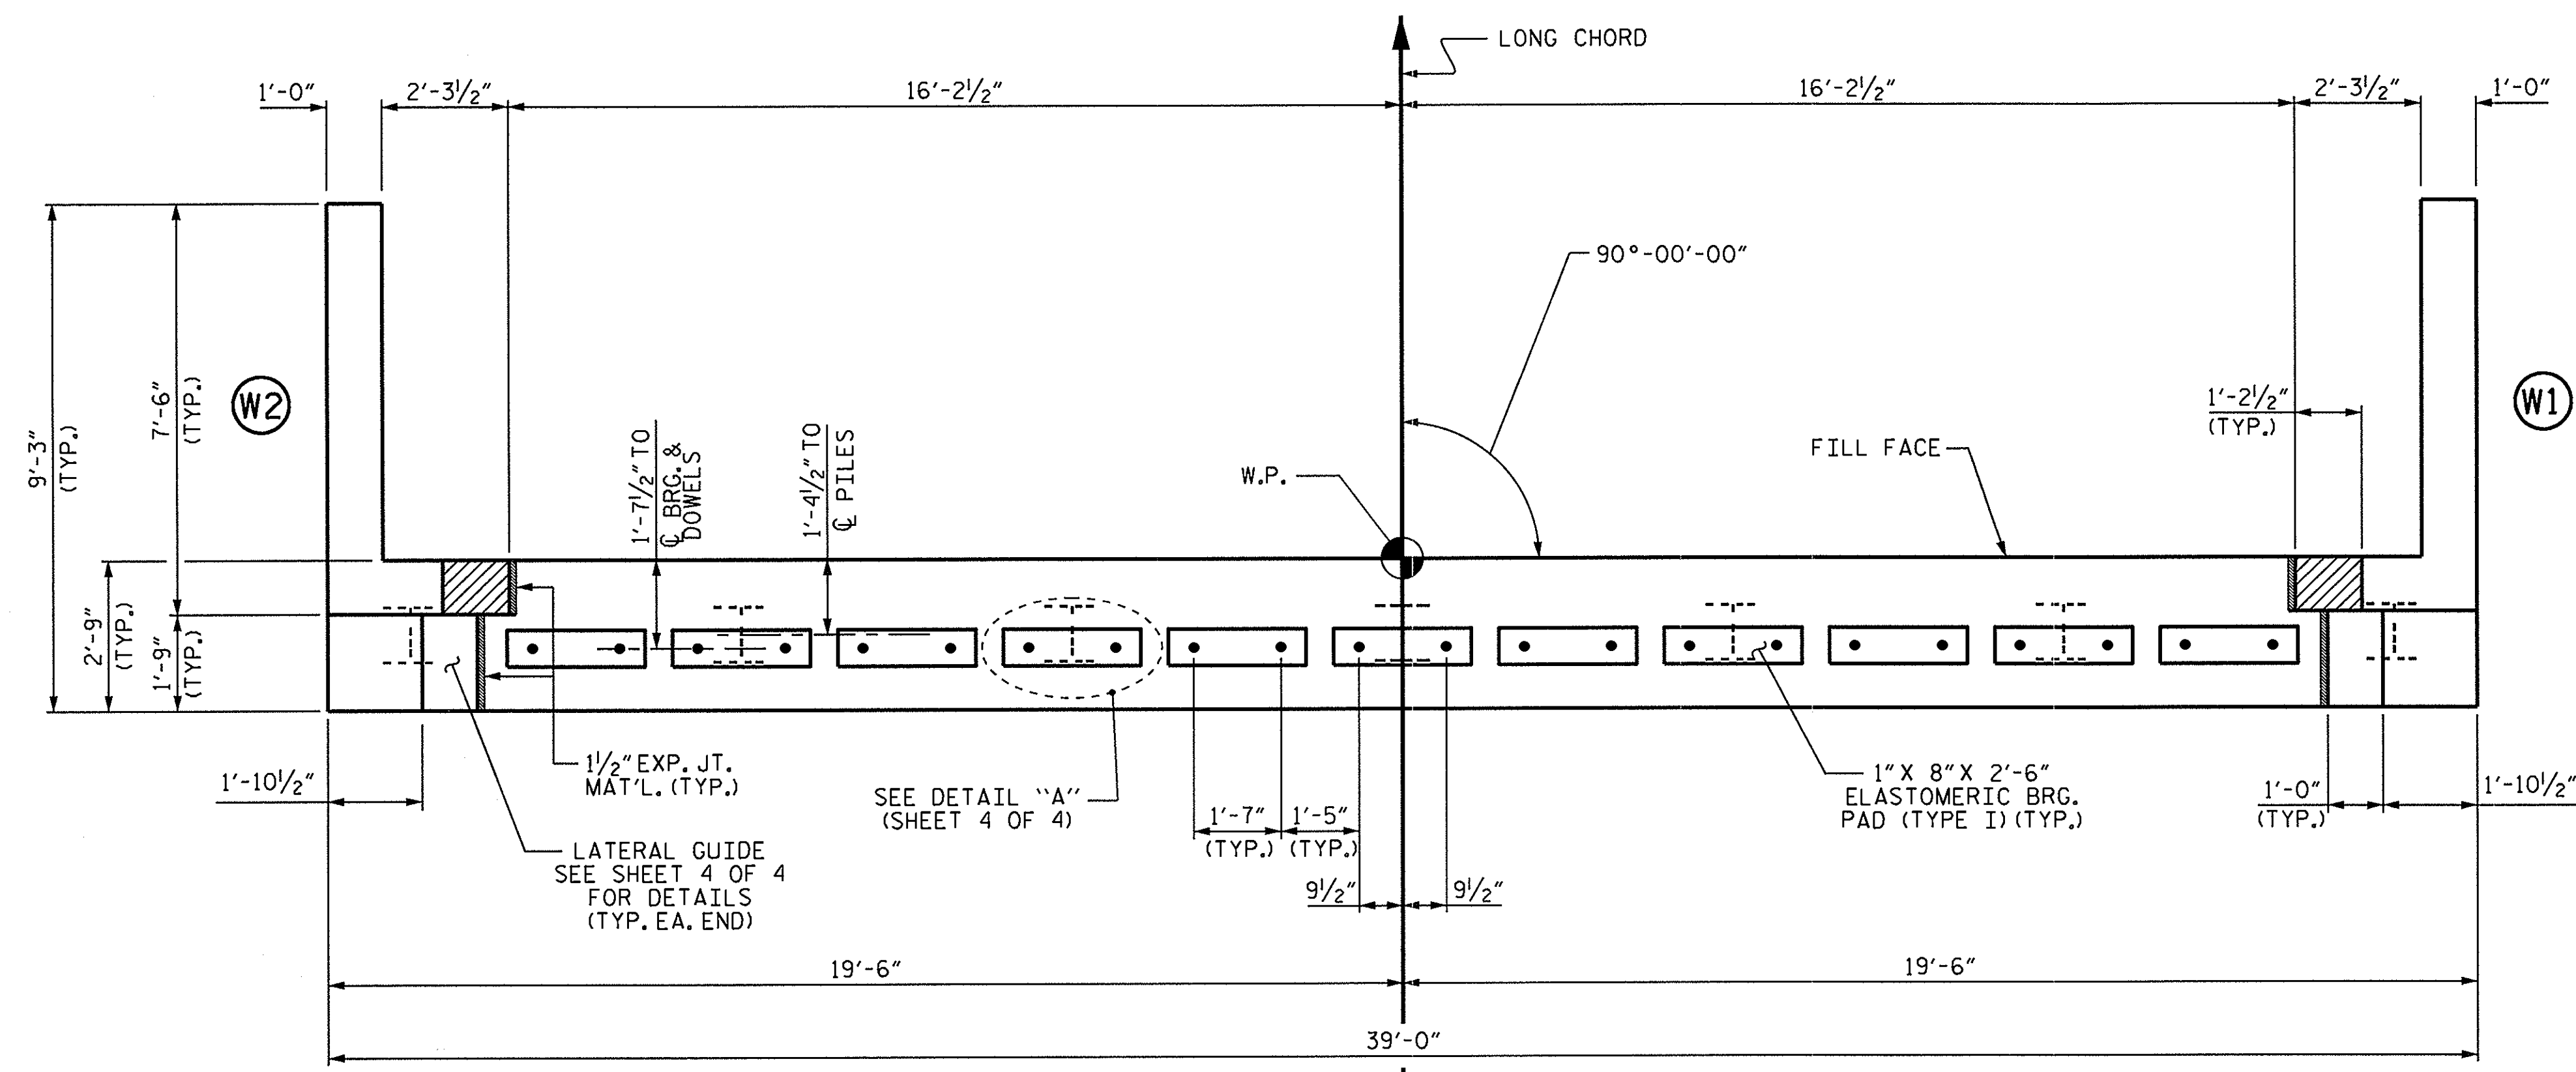

PLAN

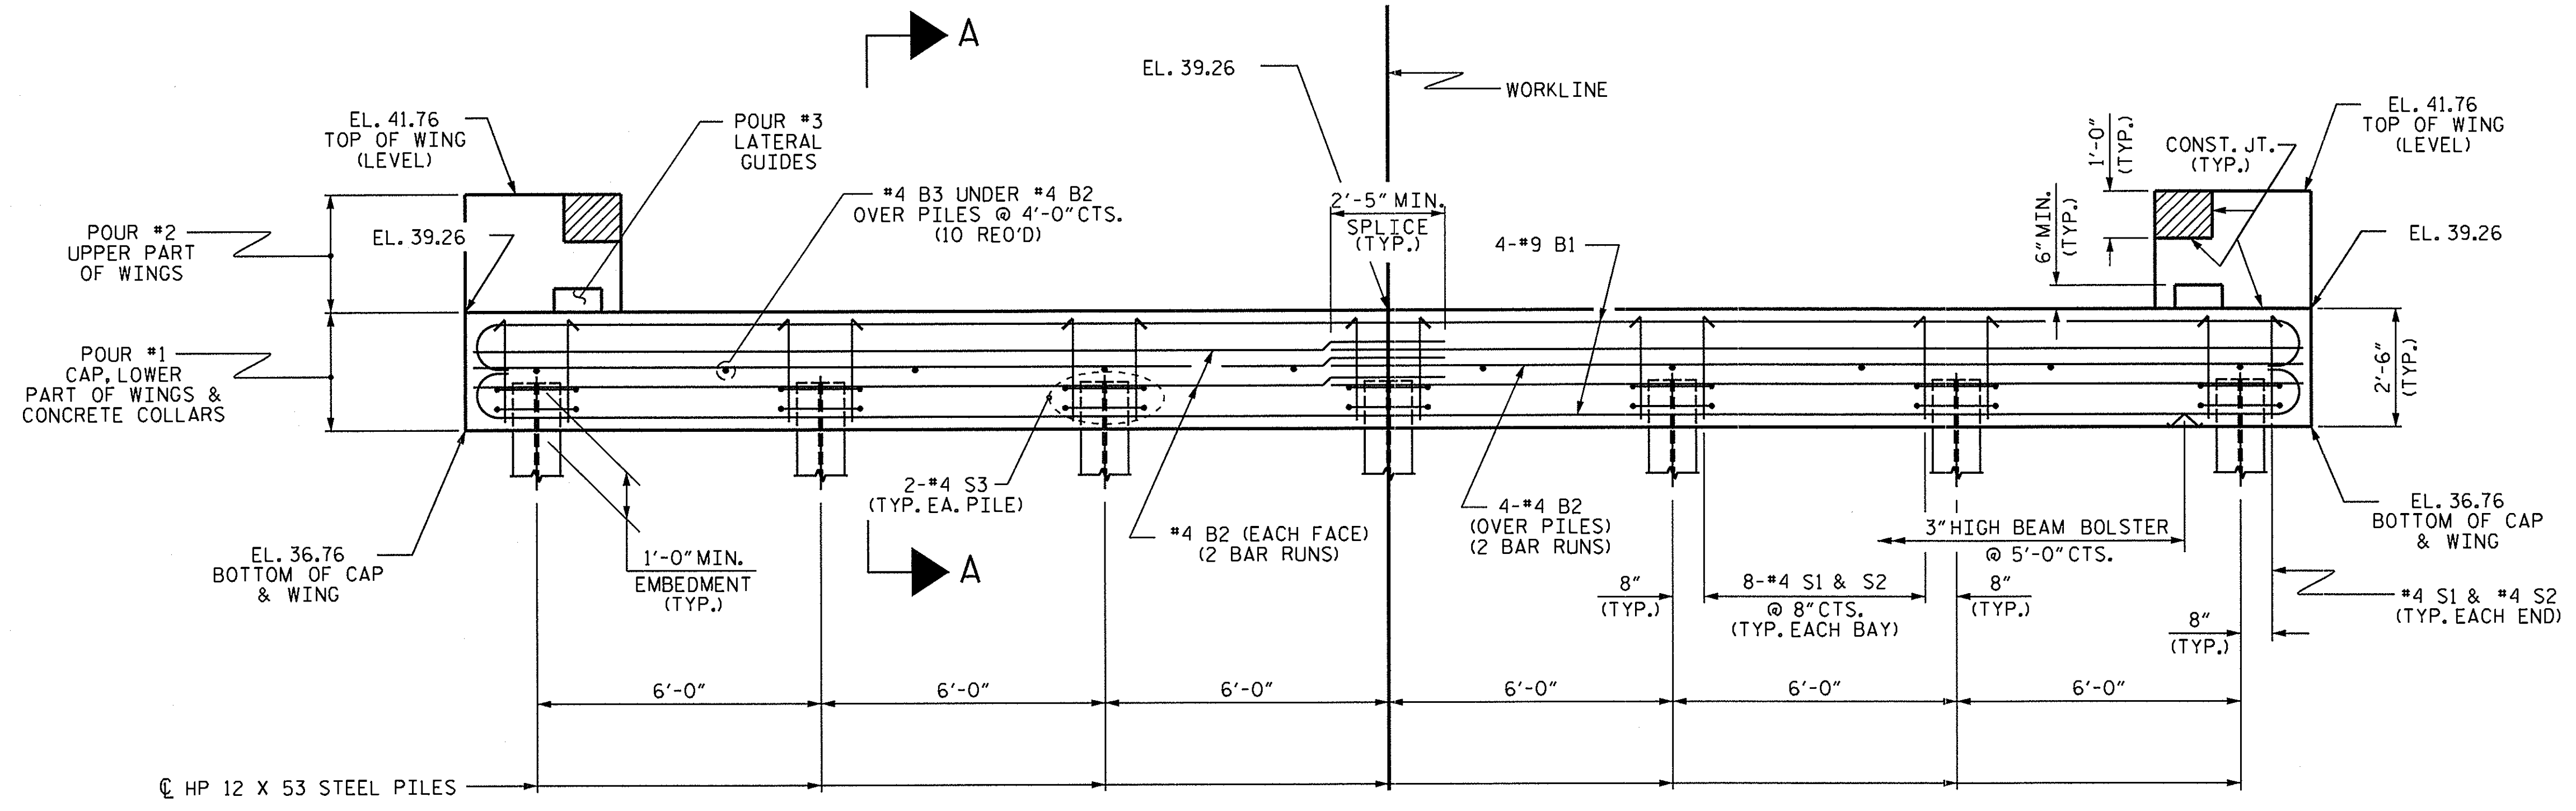

ELEVATION

NOTES

- STIRRUPS IN CAP MAY BE SHIFTED AS NECESSARY TO CLEAR DOWELS.
- THE LATERAL GUIDES ARE NOT TO BE POURED UNTIL AFTER THE CORED SLAB UNITS ARE IN PLACE.
- THE CONCRETE IN THE SHADED AREA OF THE WING SHALL BE POURED AFTER THE VERTICAL CONCRETE BARRIER RAIL IS CAST IF SLIP FORMING IS USED.
- FOR PILE SPLICE DETAILS, SEE SHEET 4 OF 4.
- FOR WING DETAILS, SEE SHEET 3 OF 4.
- THE CONTRACTOR HAS THE OPTION TO OMIT THE LATERAL GUIDE IF APPROVED BY THE ENGINEER.
- INSTALL THE 4" Ø DRAIN PIPE THROUGH THE WING WALL AS REQUIRED FOR REINFORCED BRIDGE APPROACH FILLS. SEE THE ROADWAY PLANS. REINFORCING STEEL IN THE WING WALL MAY BE SHIFTED AS NECESSARY TO CLEAR THE DRAIN PIPE.


PROJECT NO. 17BP.3.R.1
 ONSLOW COUNTY
 STATION: 25+05.50 -L-

SHEET 2 OF 4

STATE OF NORTH CAROLINA
 DEPARTMENT OF TRANSPORTATION
 RALEIGH


SUBSTRUCTURE
 END BENT No. 2

REVISIONS						SHEET NO.	
NO.	BY:	DATE:	NO.	BY:	DATE:	S-14	
1			3			TOTAL SHEETS	
2			4			21	

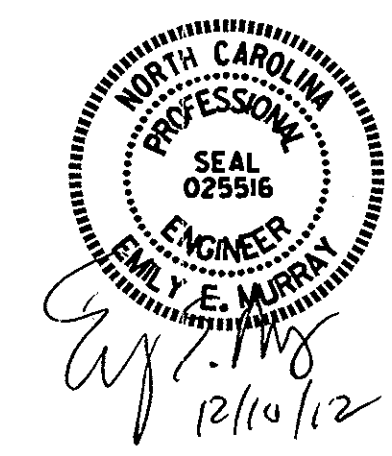


ASSEMBLED BY : PEGGY ADKINS DATE : 8-8-12
 CHECKED BY : C. J. BUTLER DATE : 8-16-12
 DRAWN BY : DGE 02/10
 CHECKED BY : MKT 02/10


WINGS NOT SHOWN FOR CLARITY.
 FOR SECTION A-A, SEE SHEET 4 OF 4.
 CONCRETE COLLARS FOR STEEL PILES NOT SHOWN IN PLAN AND ELEVATION VIEWS FOR CLARITY.
 SEE "CORROSION PROTECTION FOR STEEL PILES DETAIL", SHEET 4 OF 4.

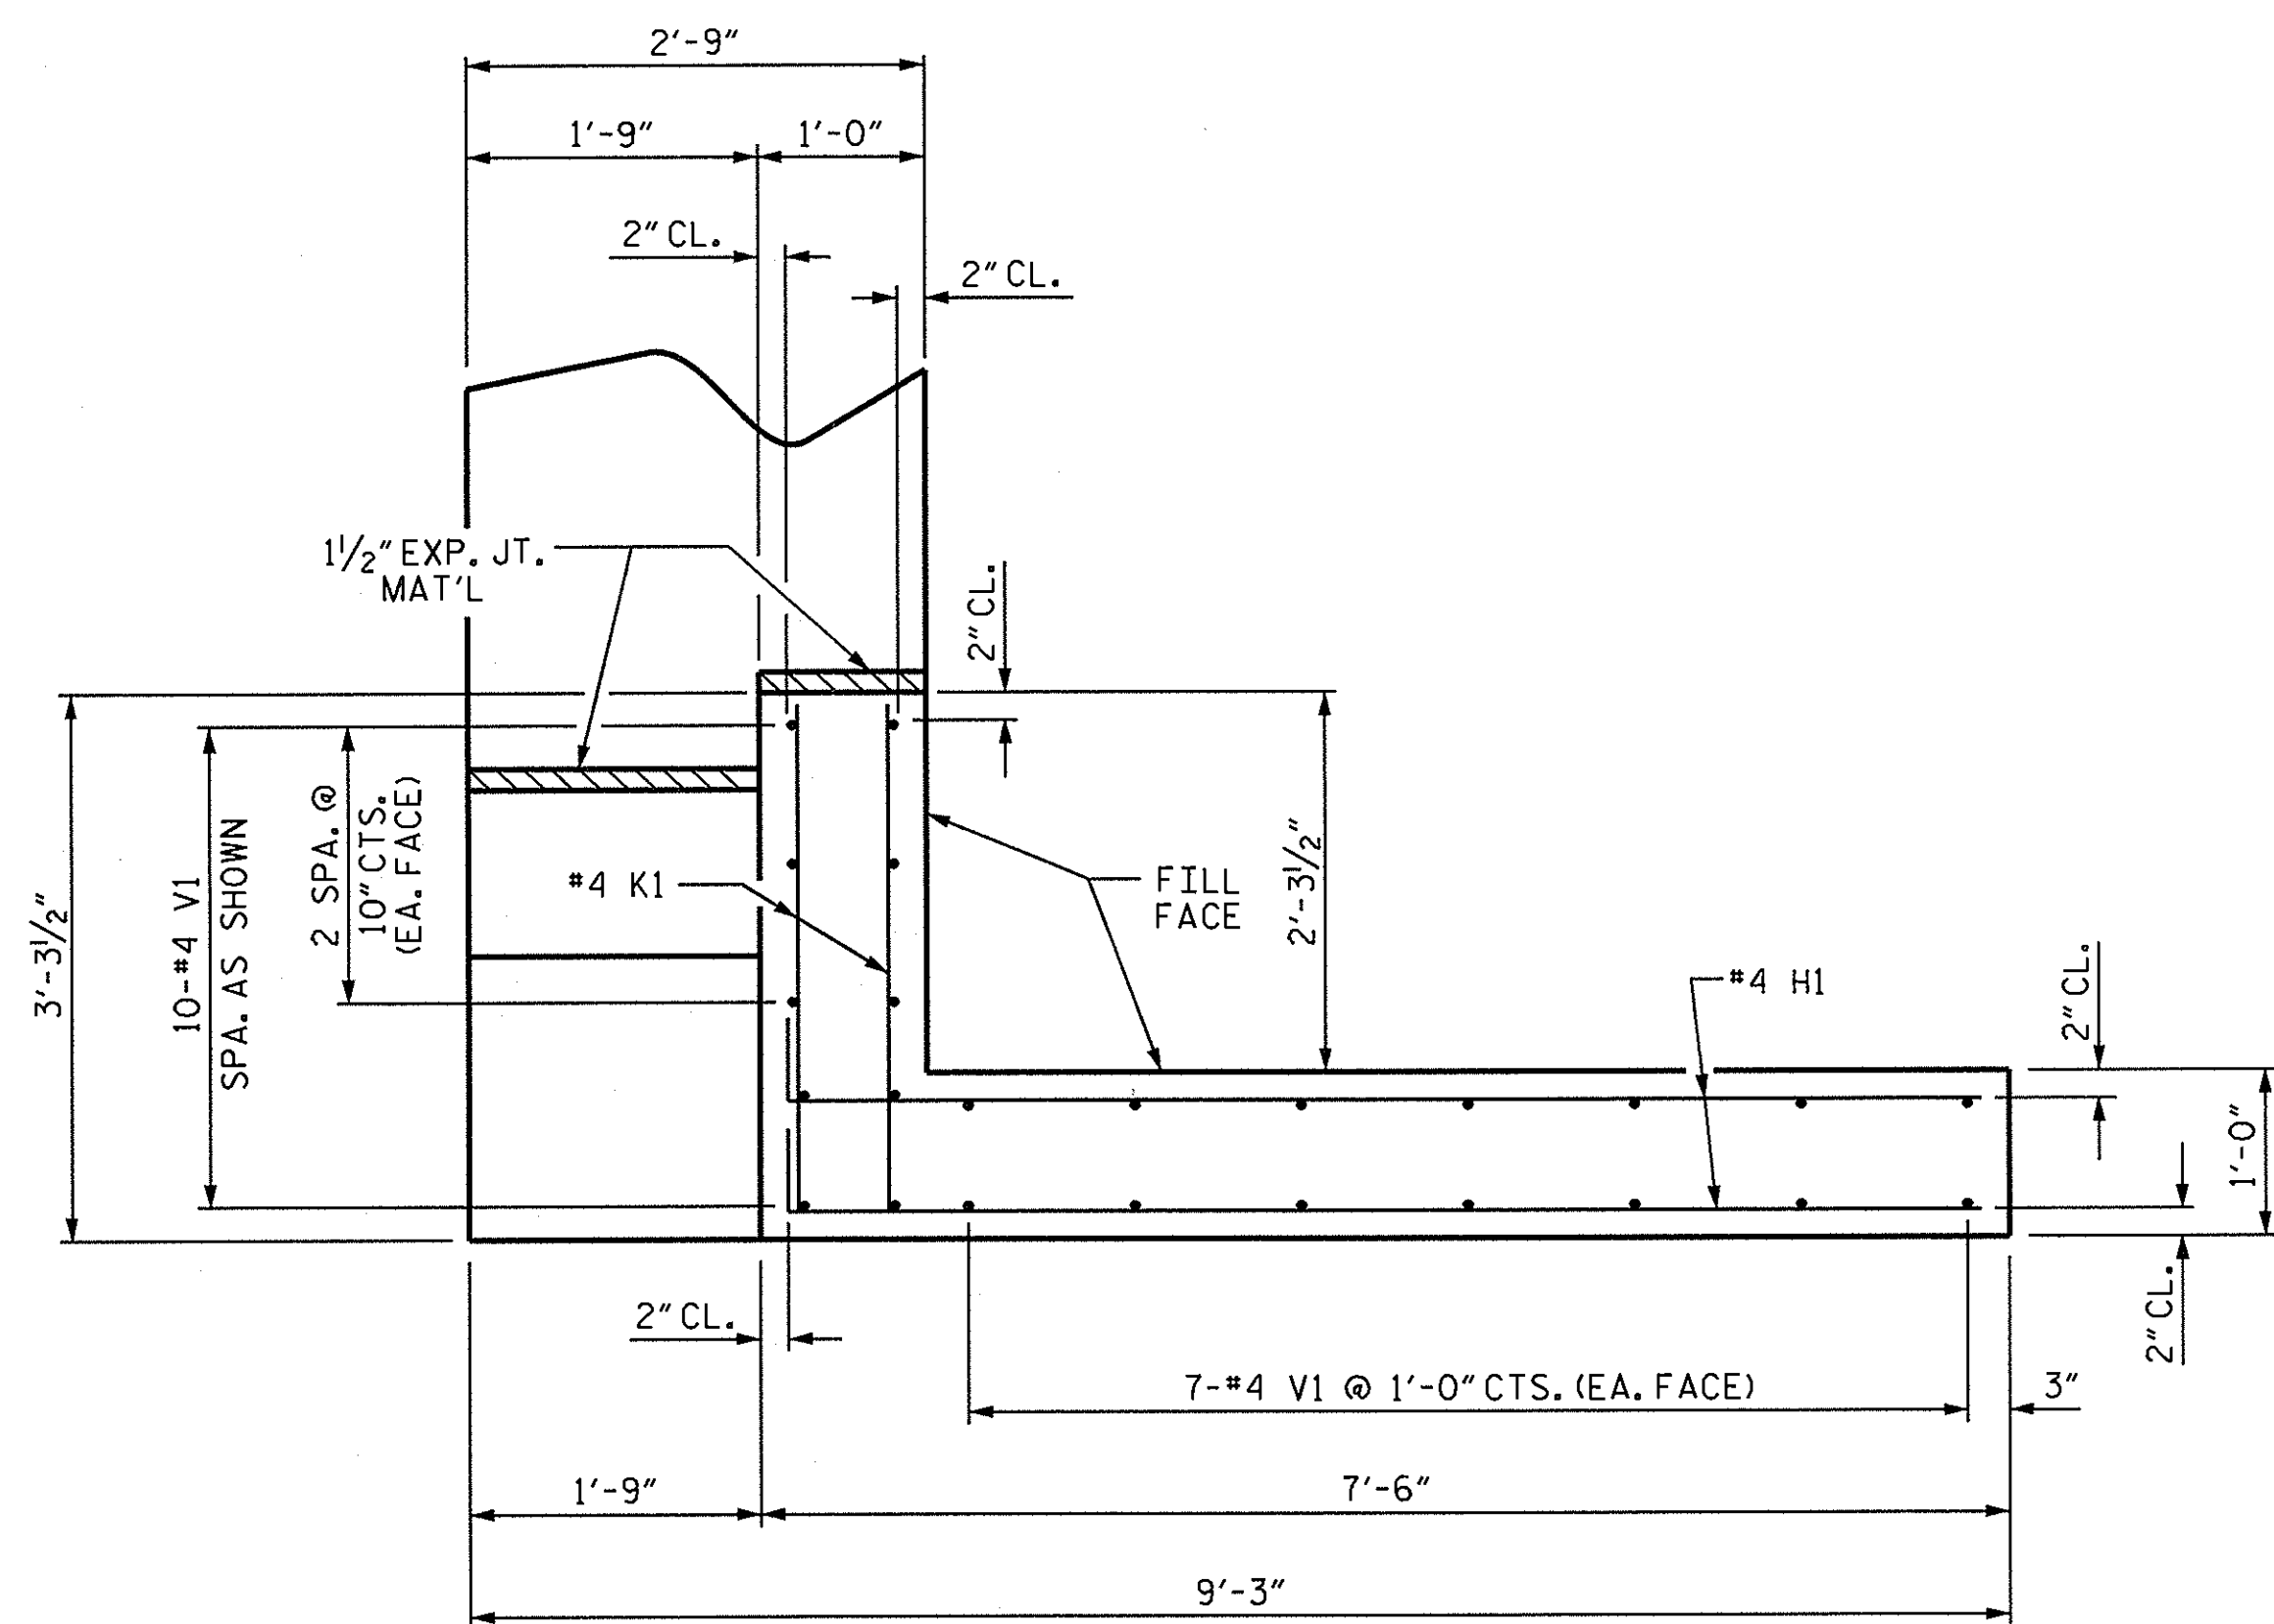


PLAN OF WING (W1)

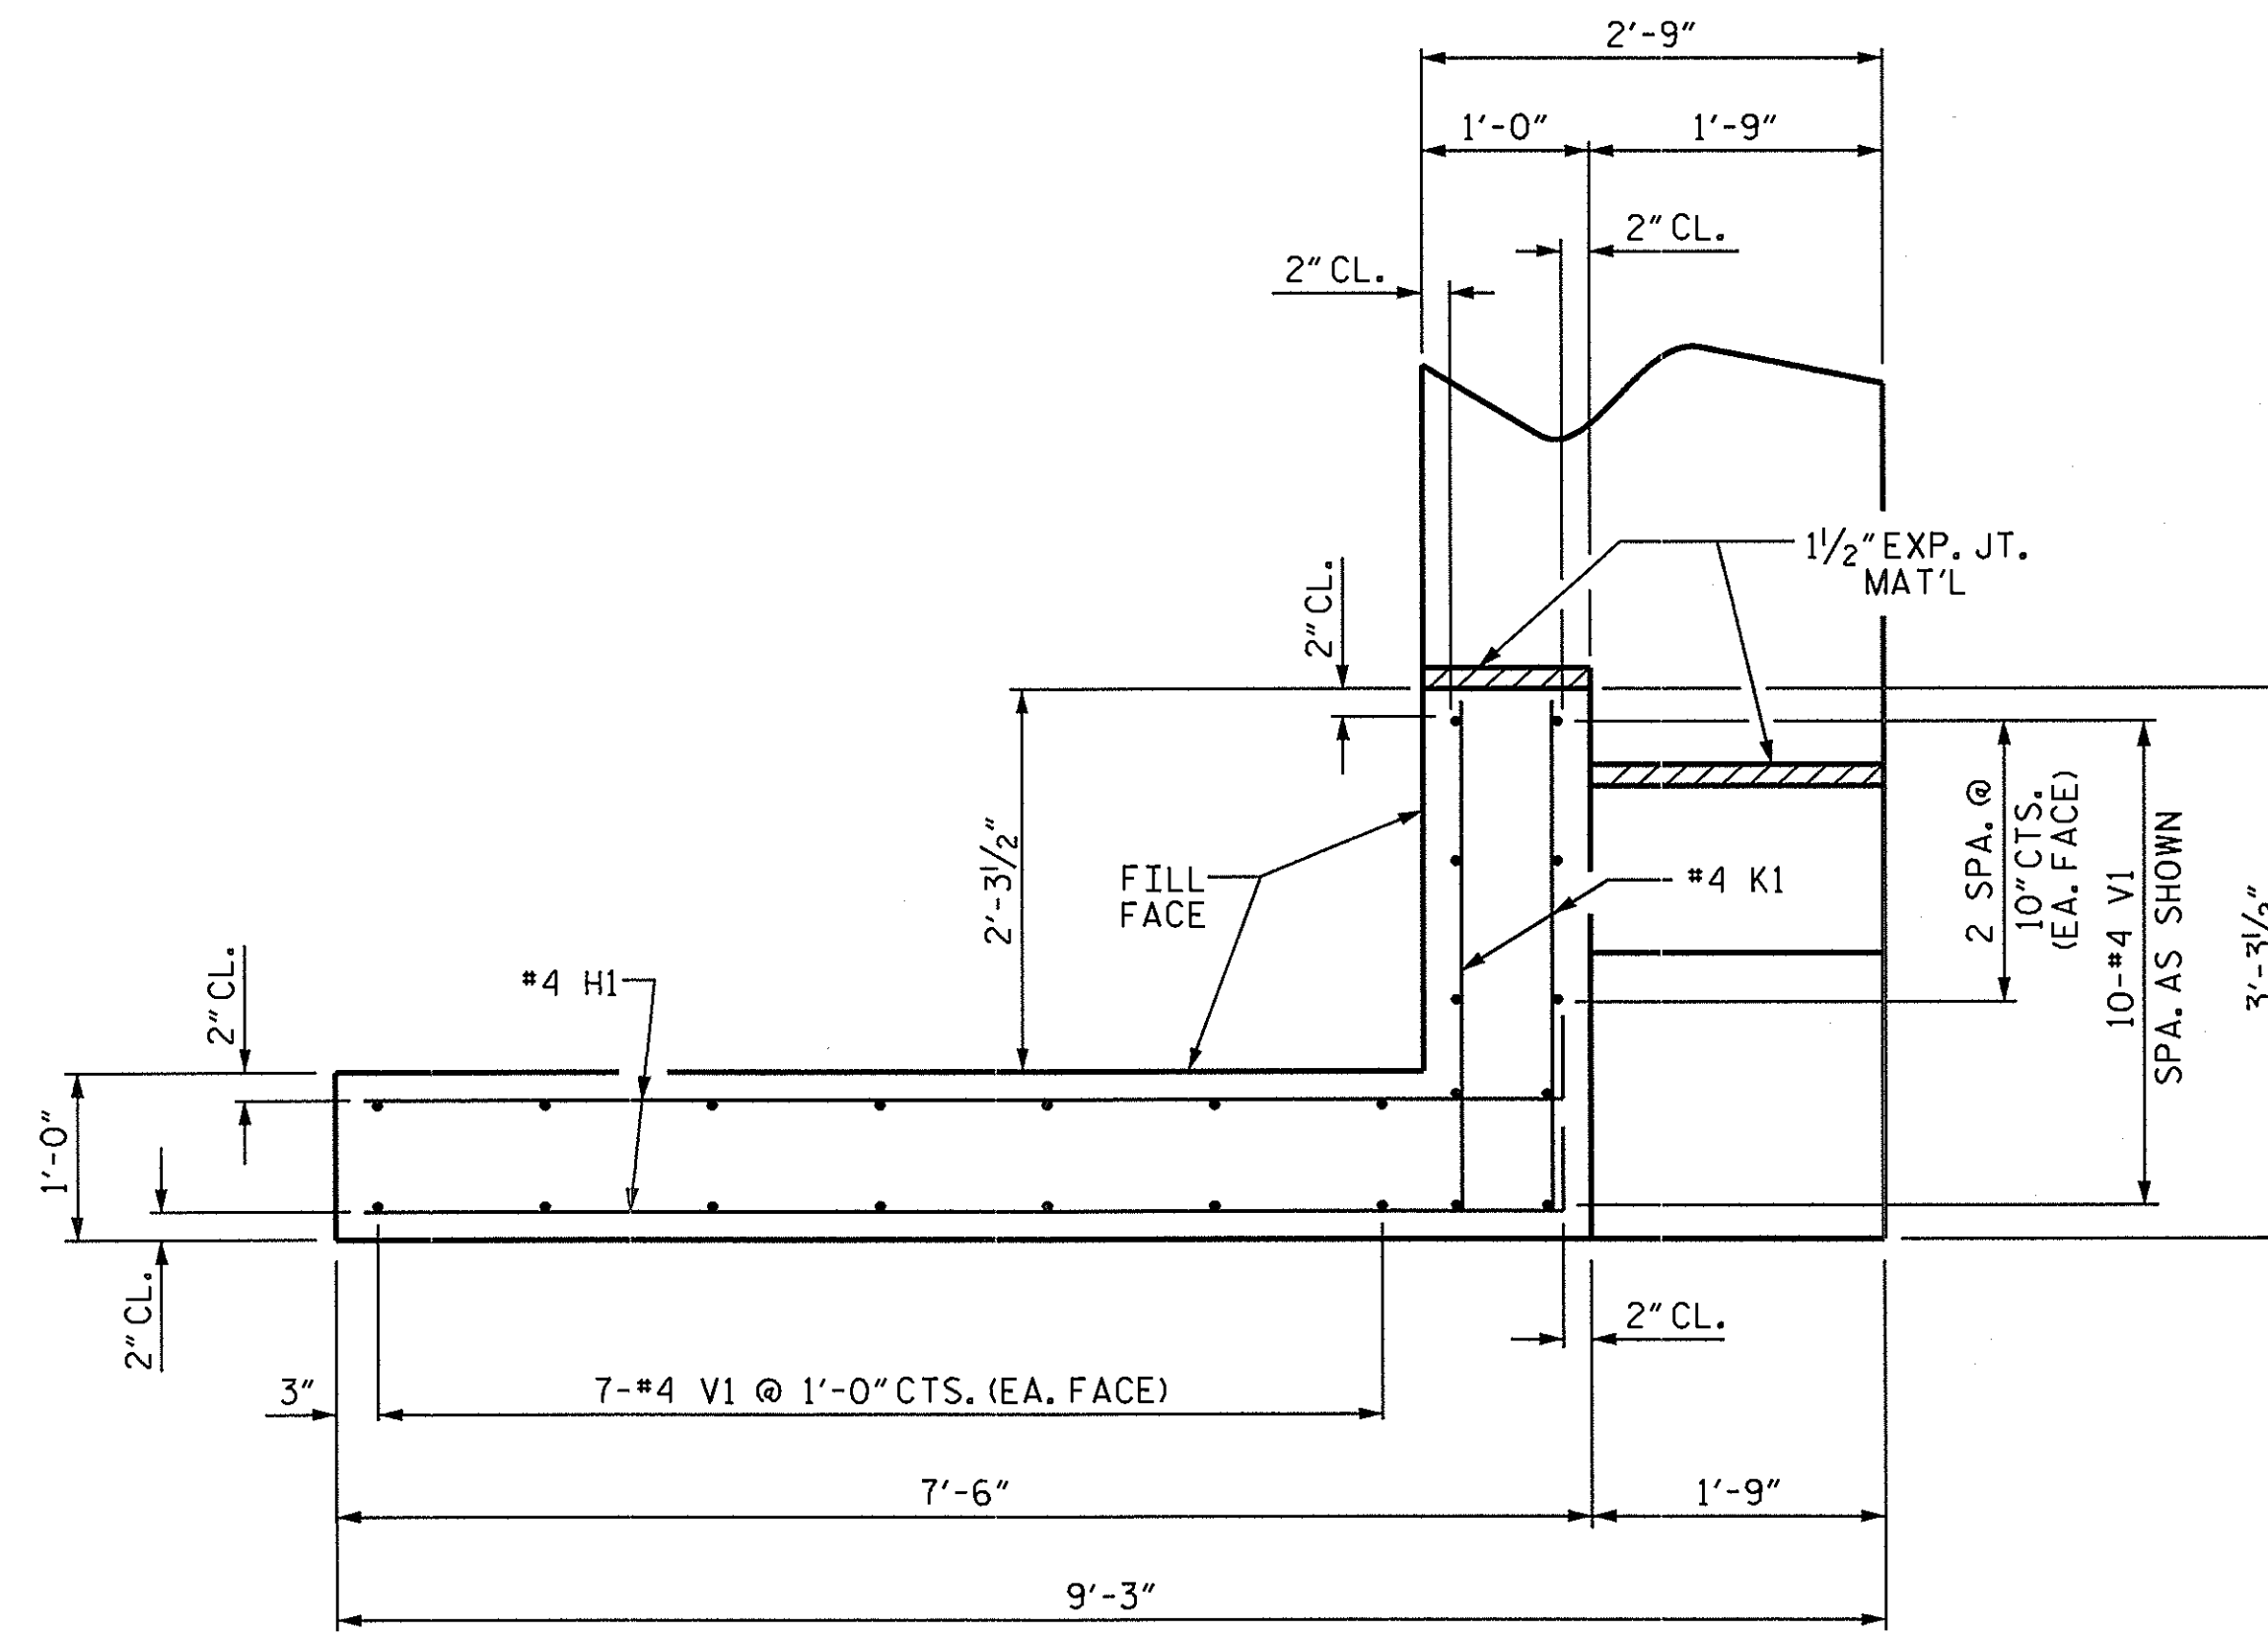


PLAN OF WING (W2)

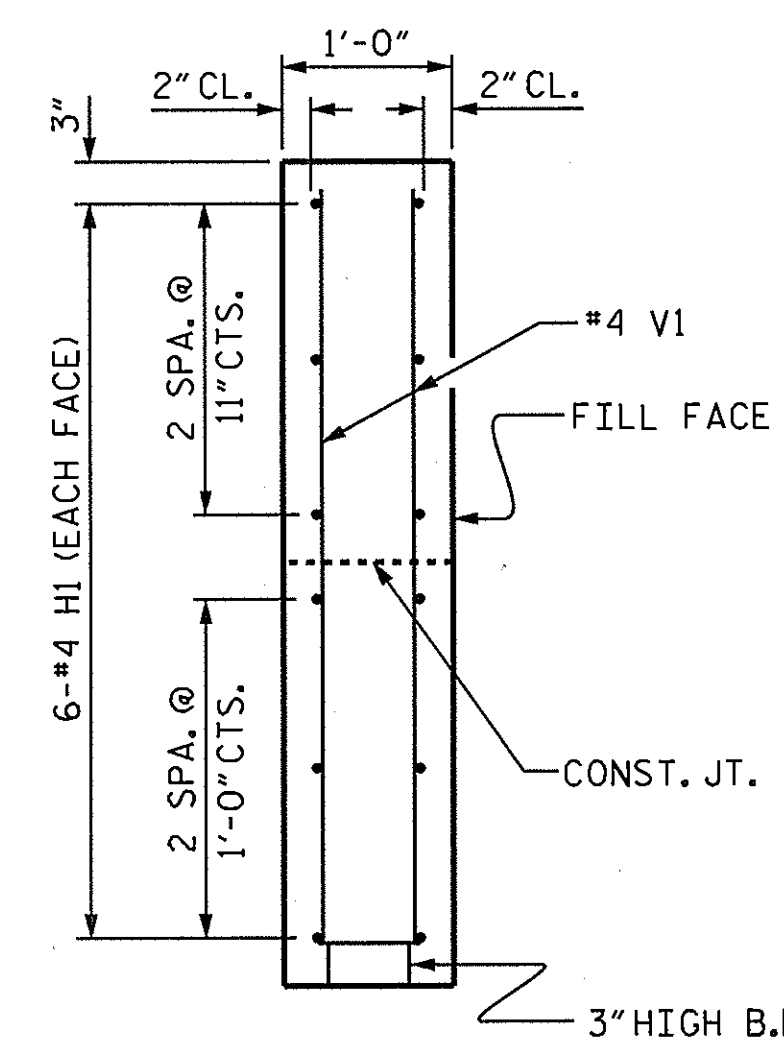


SECTION X-X

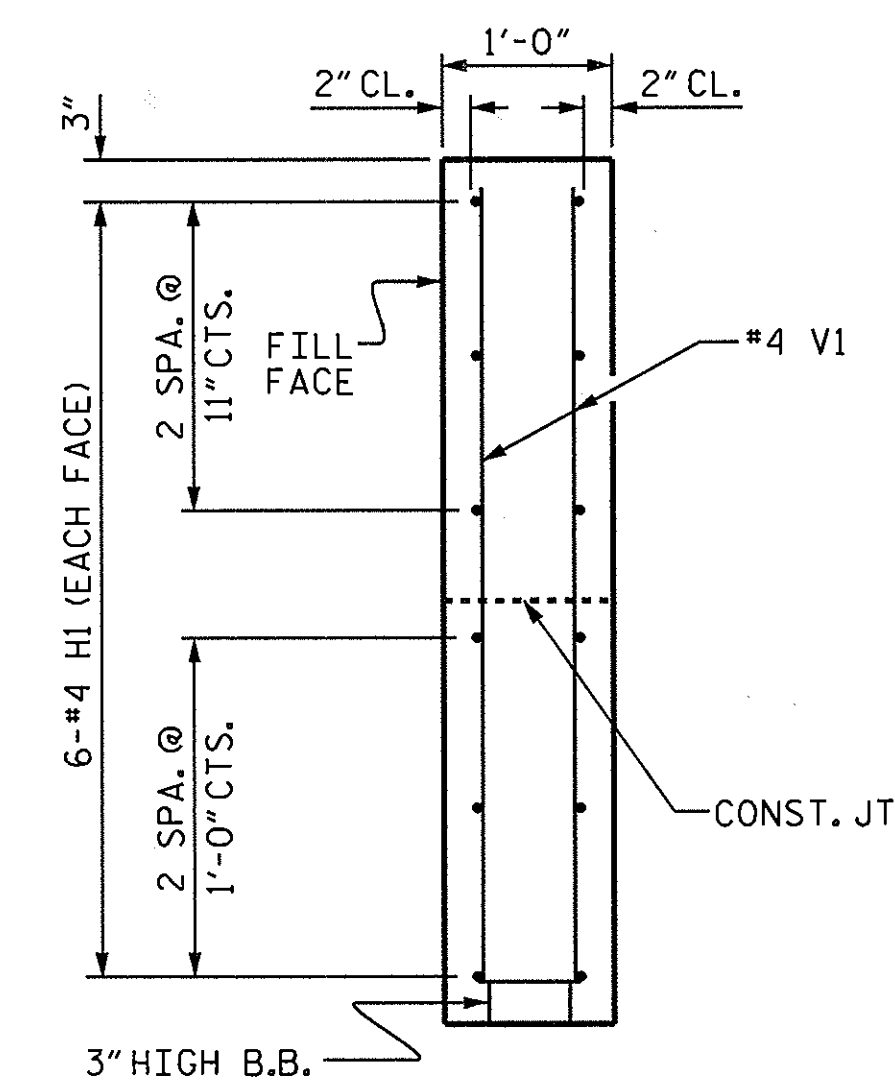

SECTION Y-Y

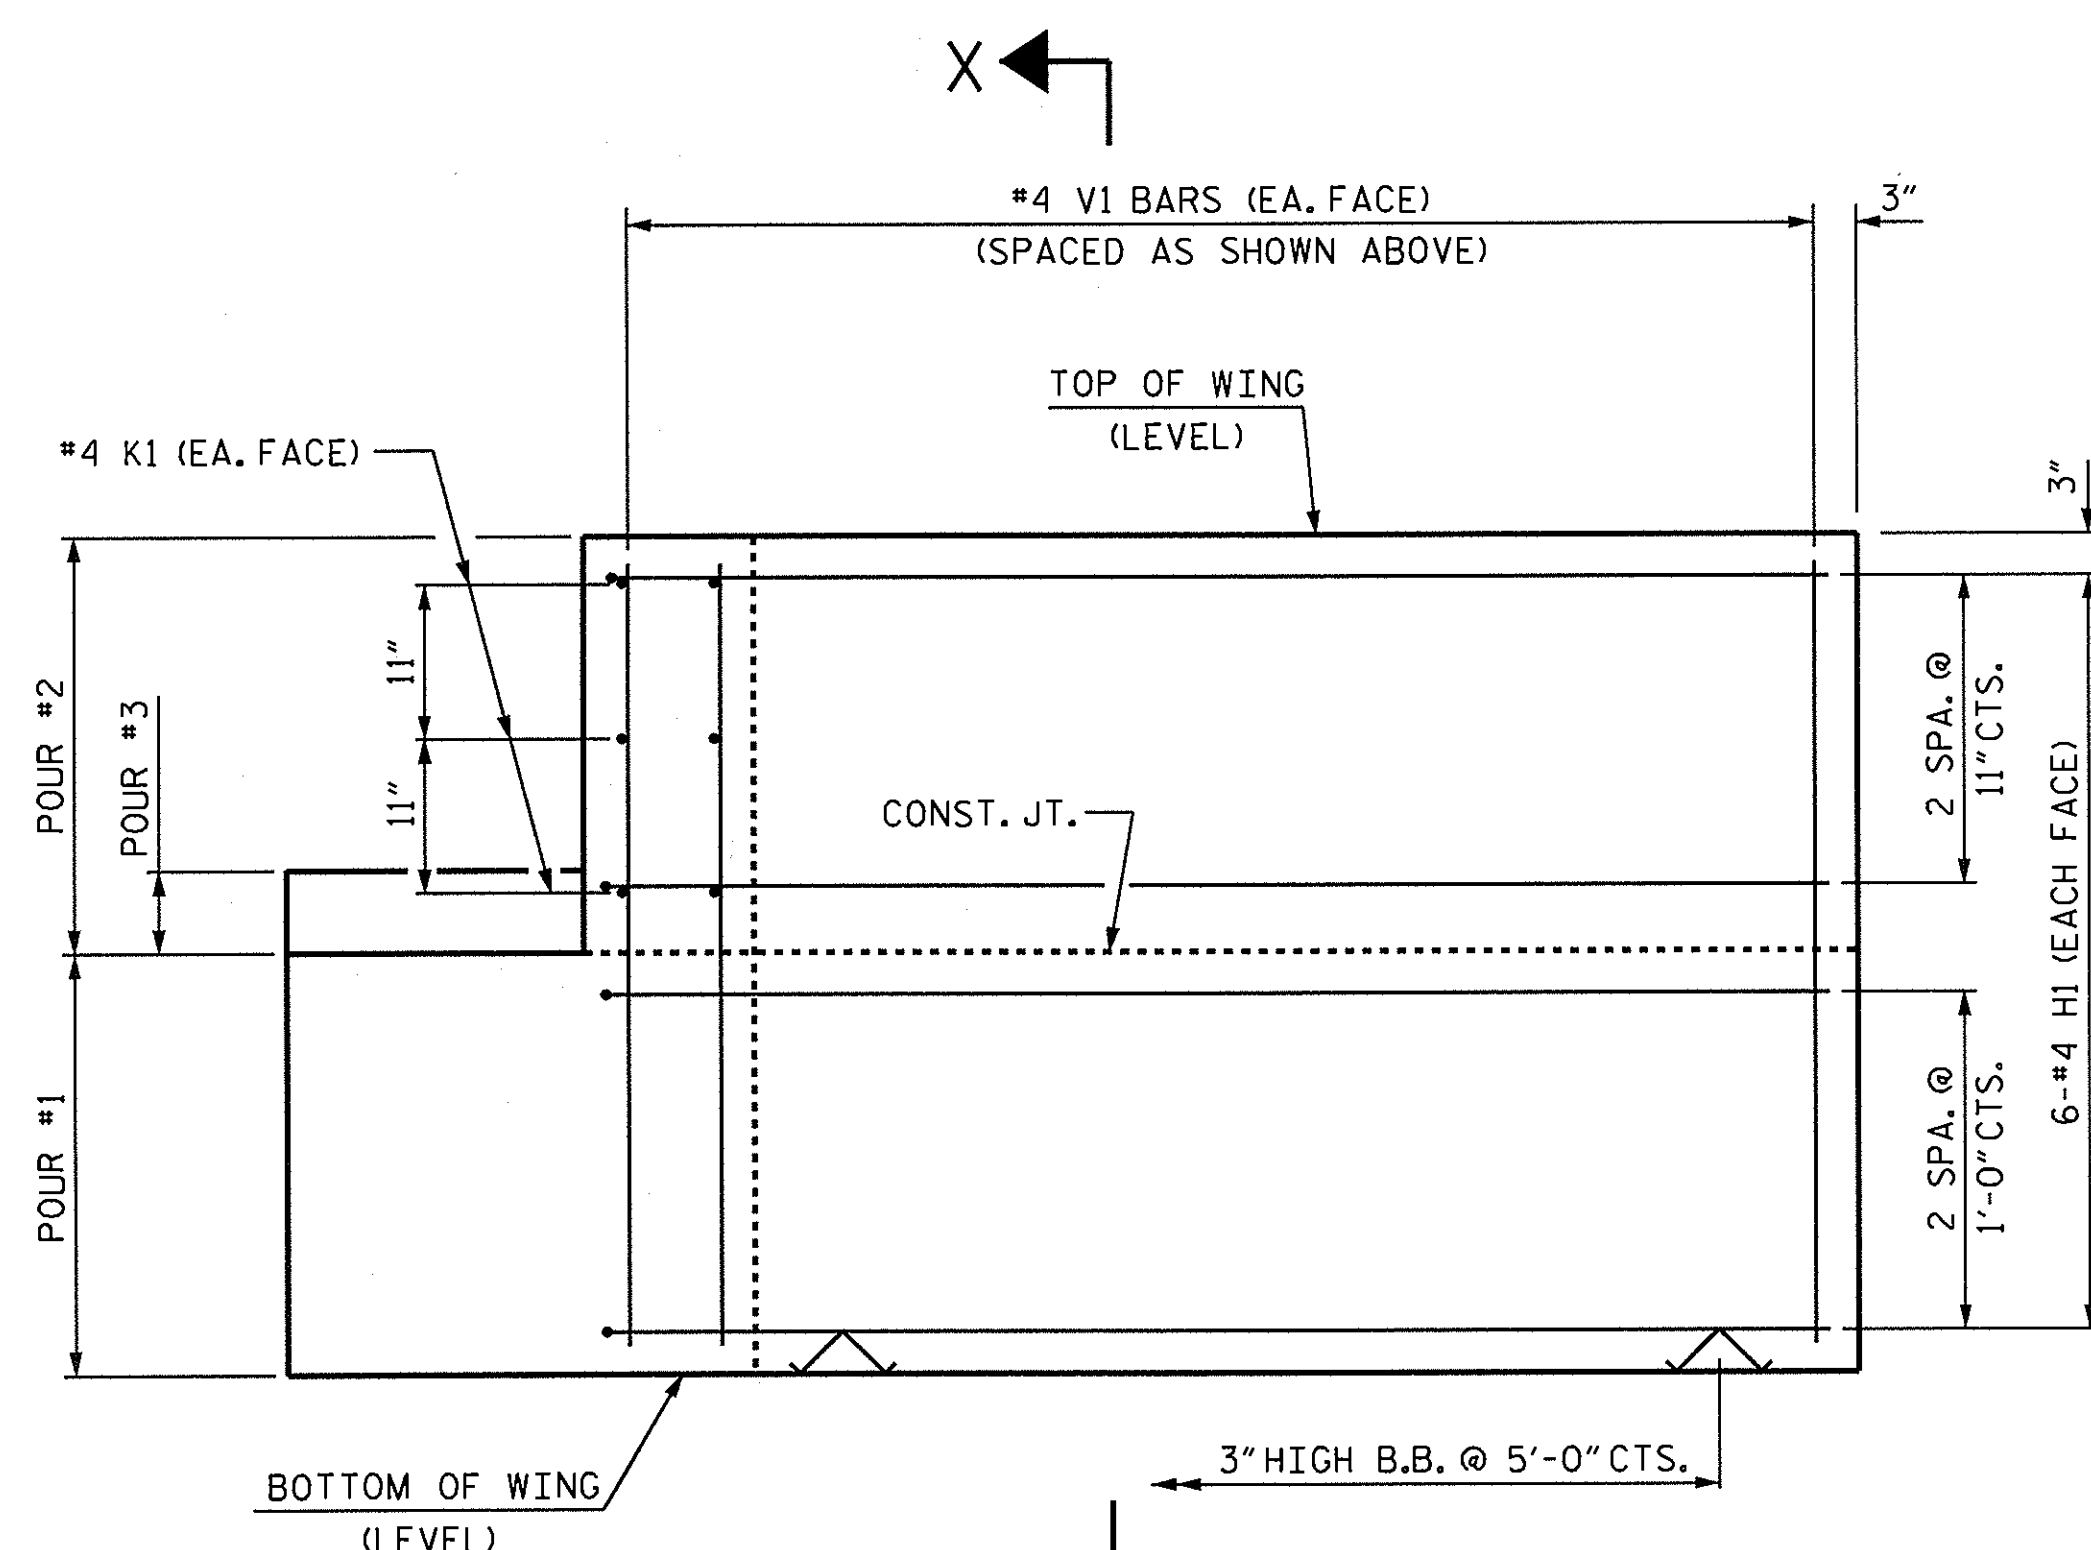

ELEVATION OF WING (W1)

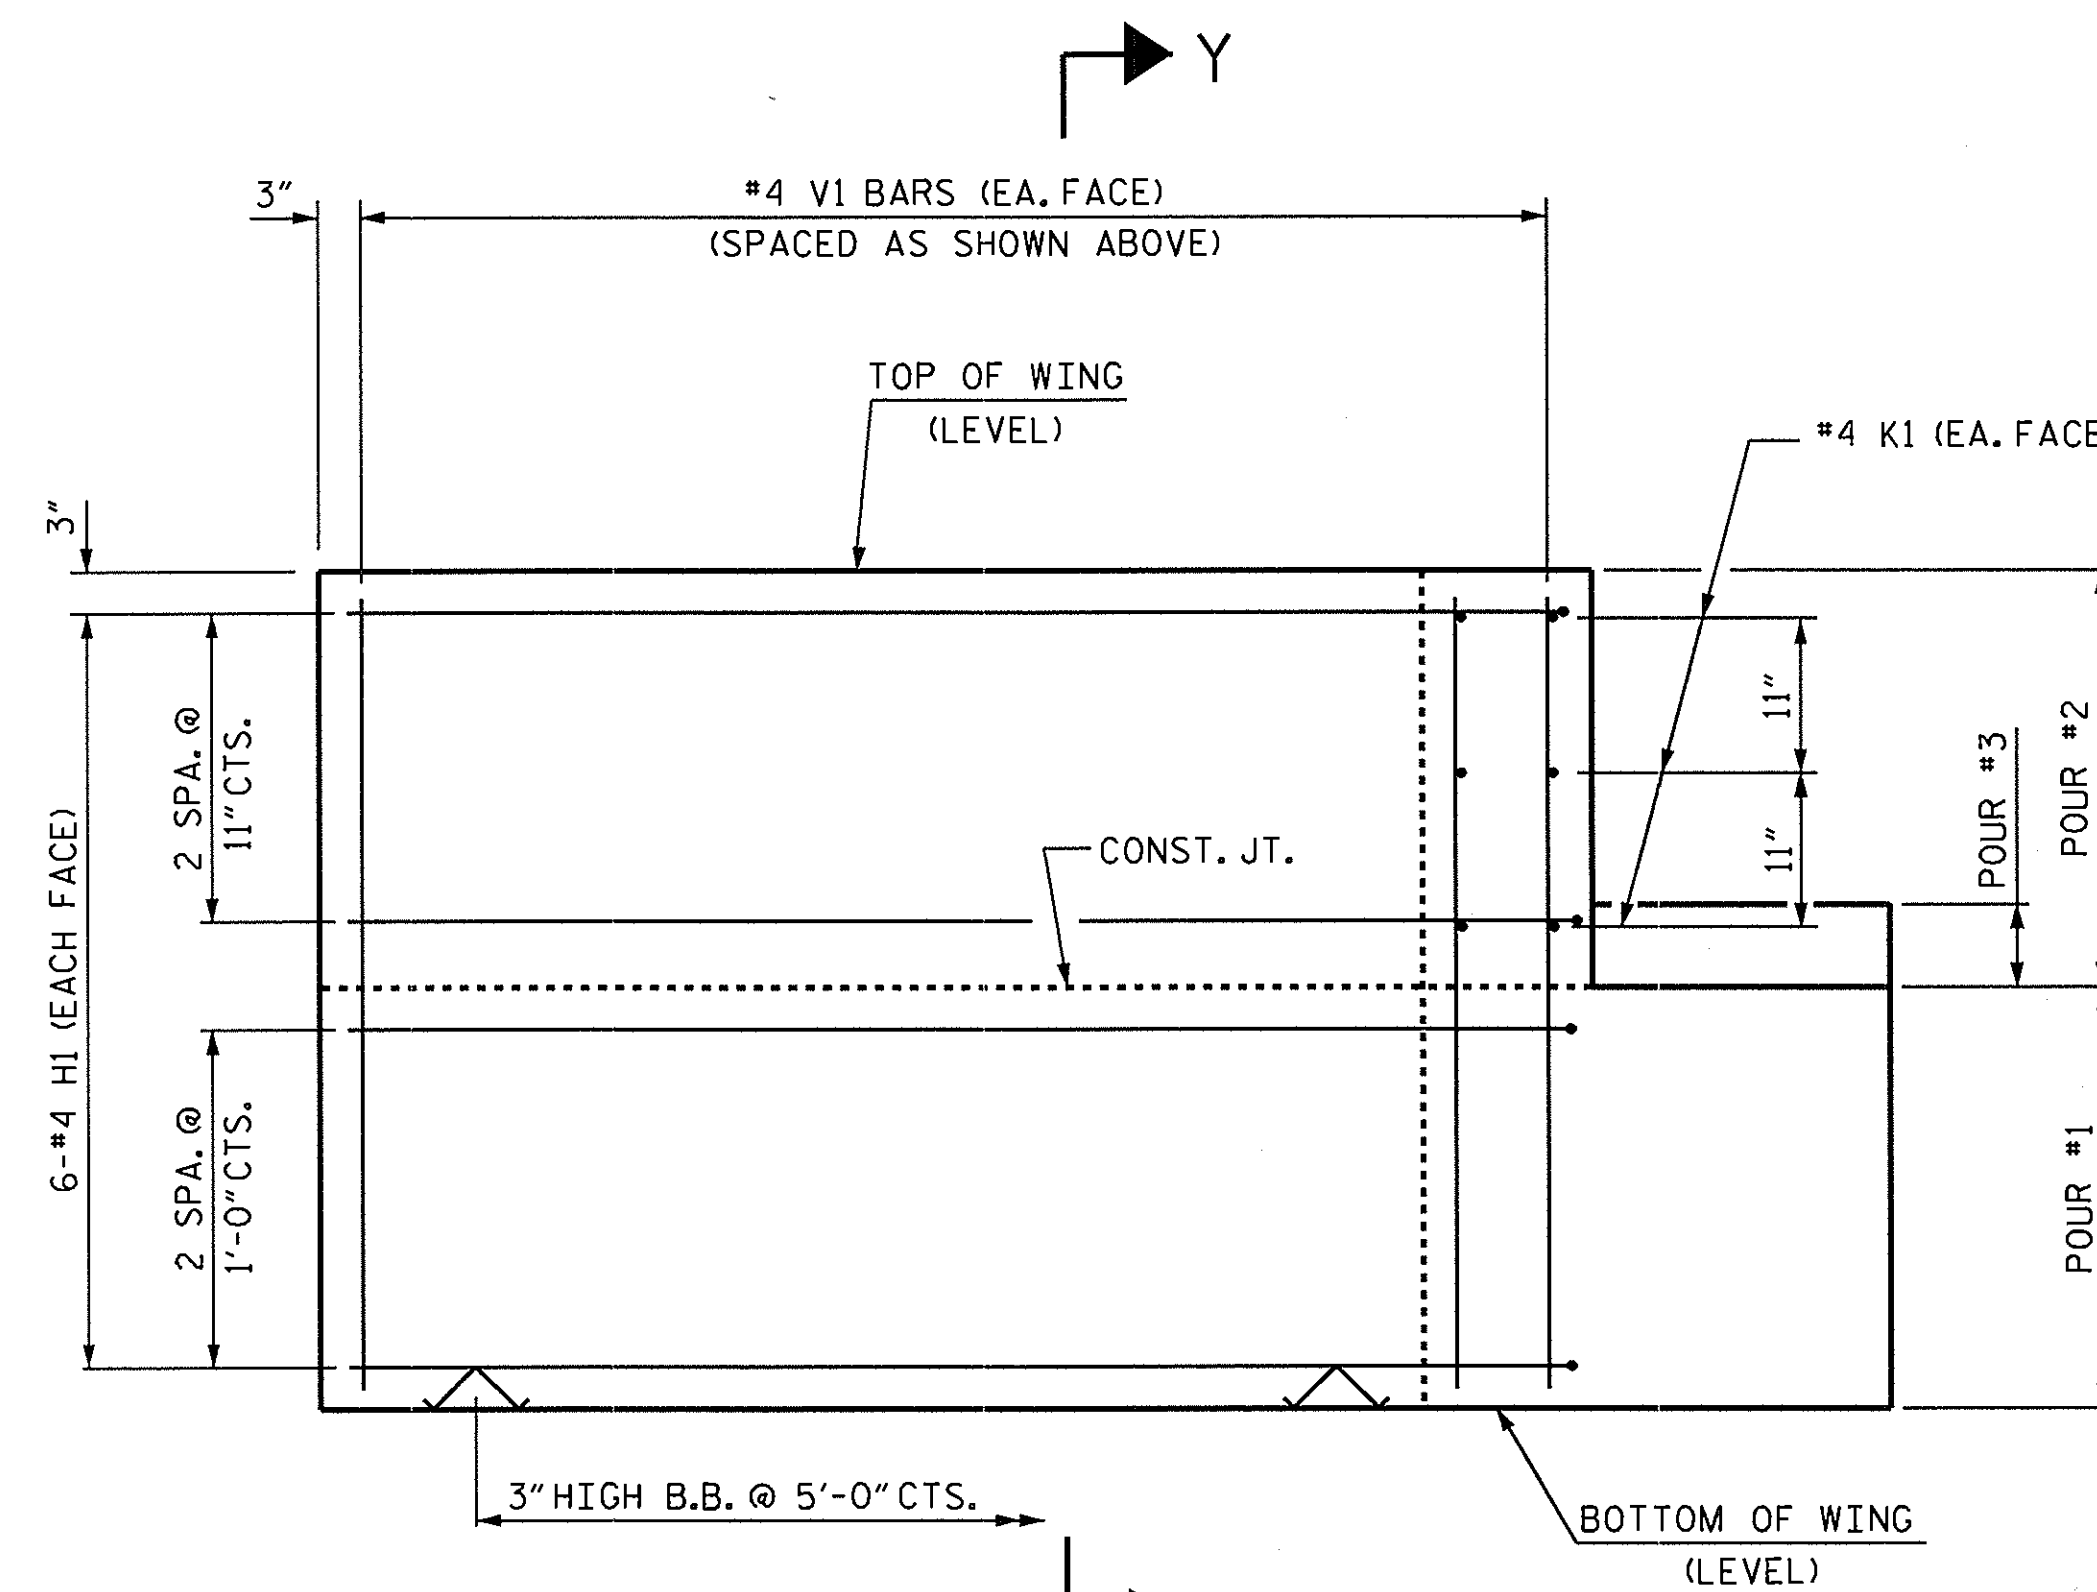

ELEVATION OF WING (W2)


WING DETAILS

PROJECT NO. 17BP.3.R.1
 ONSLOW COUNTY
 STATION: 25+05.50 -L-

SHEET 3 OF 4


STATE OF NORTH CAROLINA
 DEPARTMENT OF TRANSPORTATION
 RALEIGH

SUBSTRUCTURE
 END BENT
 WING DETAILS

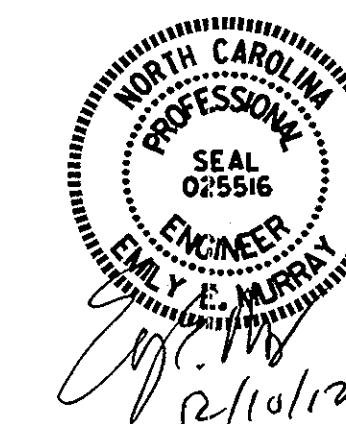

REVISIONS						SHEET NO.	
NO.	BY:	DATE:	NO.	BY:	DATE:	S-15	
1			3			TOTAL	21
2			4			SHEETS	

ASSEMBLED BY: PEGGY ADKINS DATE: 8-8-12
 CHECKED BY: C. J. BUTLER DATE: 8-16-12
 DRAWN BY: DGE 02/10
 CHECKED BY: MKT 02/10

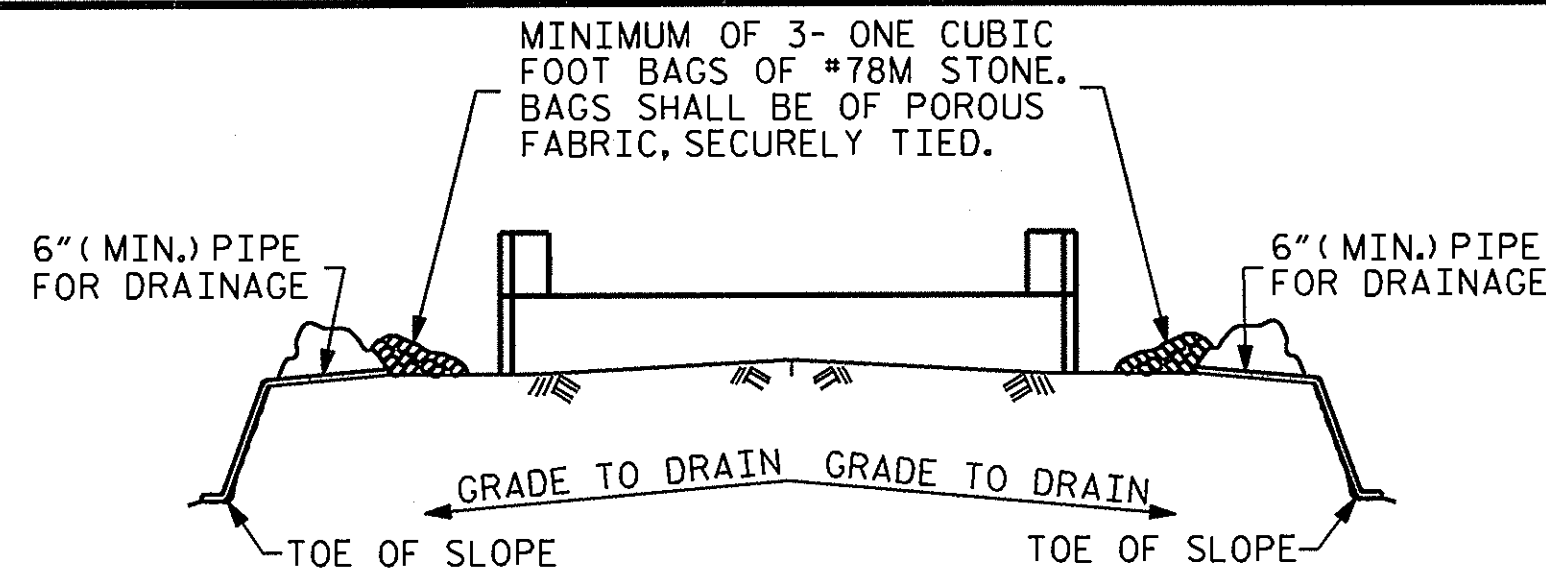


BAGGED STONE AND PIPE SHALL BE PLACED IMMEDIATELY AFTER COMPLETION OF END BENT EXCAVATION. PIPE MAY BE EITHER CONCRETE, CORRUGATED STEEL, CORRUGATED ALUMINUM ALLOY, OR CORRUGATED PLASTIC. PERFORATED PIPE WILL NOT BE ALLOWED.


BAGGED STONE SHALL REMAIN IN PLACE UNTIL THE ENGINEER DIRECTS THAT IT BE REMOVED. THE CONTRACTOR SHALL REMOVE AND DISPOSE OF SILT ACCUMULATIONS AT BAGGED STONE WHEN SO DIRECTED BY THE ENGINEER. BAGS SHALL BE REMOVED AND REPLACED WHENEVER THE ENGINEER DETERMINES THAT THEY HAVE DETERIORATED AND LOST THEIR EFFECTIVENESS.

NO SEPARATE PAYMENT WILL BE MADE FOR THIS WORK AND THE ENTIRE COST OF THIS WORK SHALL BE INCLUDED IN THE UNIT CONTRACT PRICE BID FOR THE SEVERAL PAY ITEMS.

TEMPORARY DRAINAGE AT END BENT

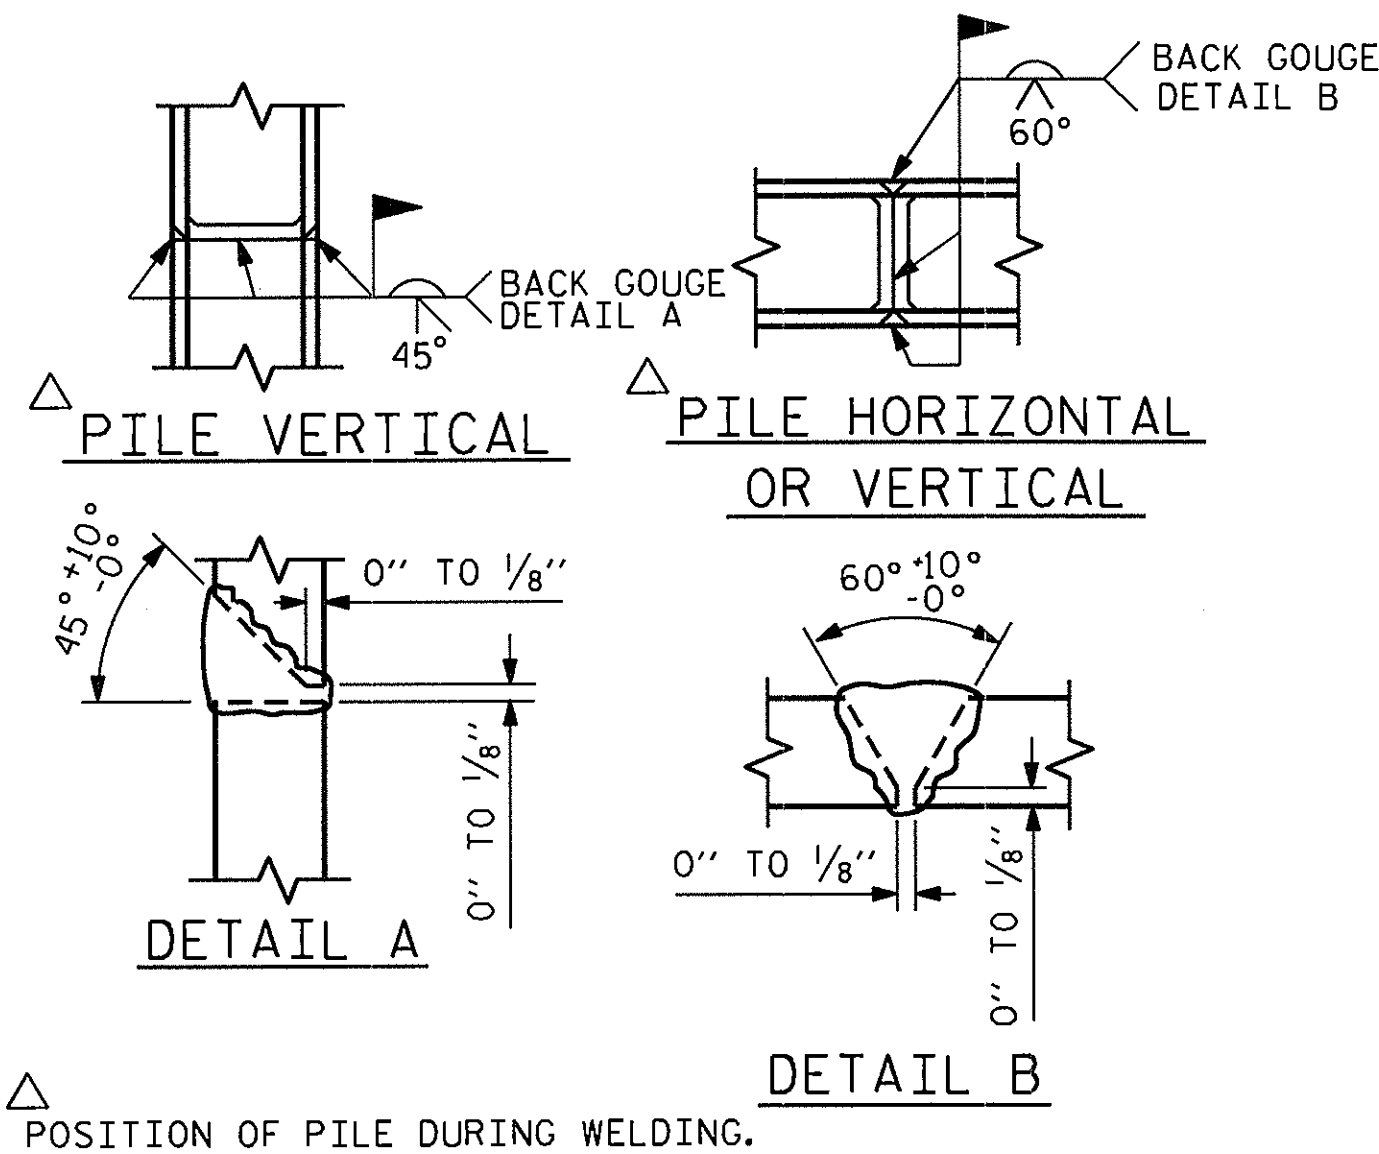


PILE SPLICE DETAILS

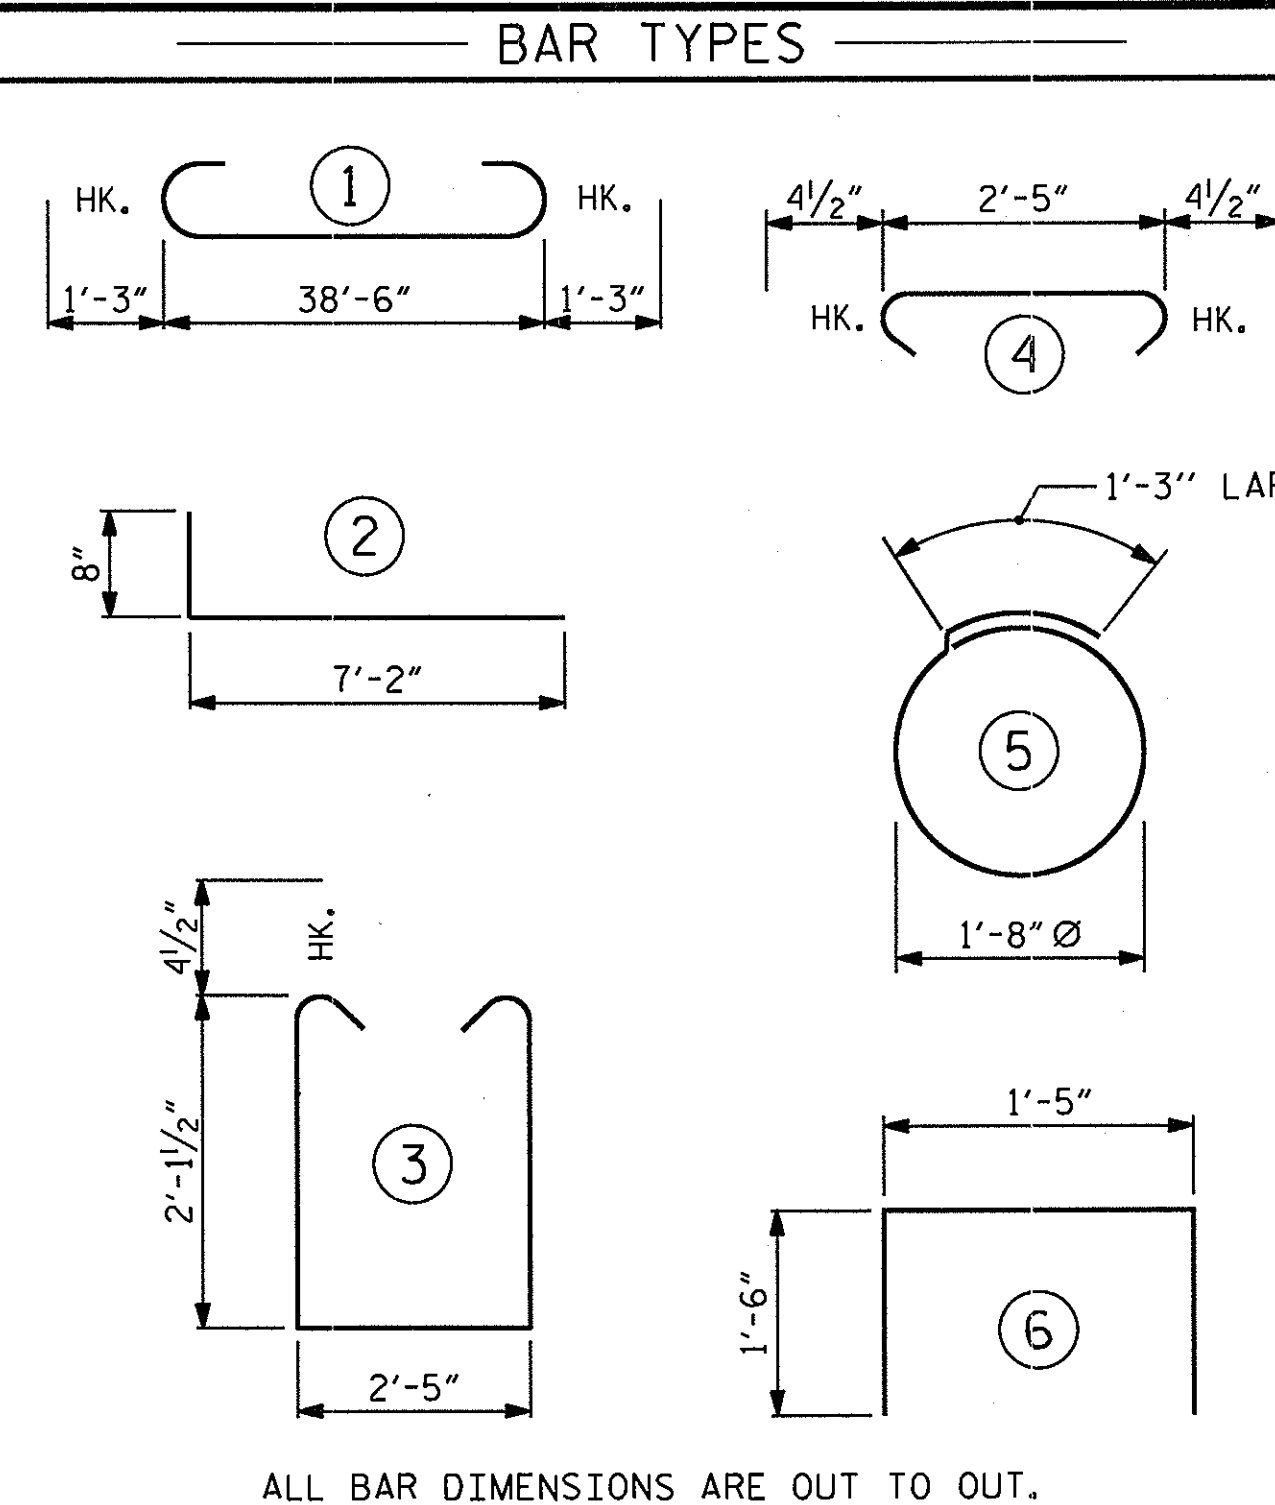


END BENT No. 1		END BENT No. 2	
HP 12 X 53 STEEL PILES	NO: 7	HP 12 X 53 STEEL PILES	NO: 7
STEEL PILE POINTS	7 EA.	STEEL PILE POINTS	7 EA.
	LIN. FT.= 280		LIN. FT.= 280

BILL OF MATERIAL FOR ONE END BENT					
BAR NO.	NO.	SIZE	TYPE	LENGTH	WEIGHT
B1	8	#9	1	41'-0"	1115
B2	16	#4	STR	20'-7"	220
B3	10	#4	STR	2'-5"	16
D1	22	#6	STR	1'-6"	50
H1	24	#4	2	7'-10"	126
K1	12	#4	STR	2'-11"	23
S1	50	#4	3	7'-5"	248
S2	50	#4	4	3'-2"	106
S3	14	#4	5	6'-6"	61
S4	4	#4	6	4'-5"	12
V1	48	#4	STR	4'-8"	150
REINFORCING STEEL (FOR ONE END BENT)					2127 LBS.
CLASS A CONCRETE BREAKDOWN (FOR ONE END BENT)					
POUR #1	CAP, LOWER PART OF WINGS & COLLARS			12.4 C.Y.	
POUR #2	UPPER PART OF WINGS			1.8 C.Y.	
POUR #3	LATERAL GUIDES			0.1 C.Y.	
TOTAL CLASS A CONCRETE				14.3 C.Y.	

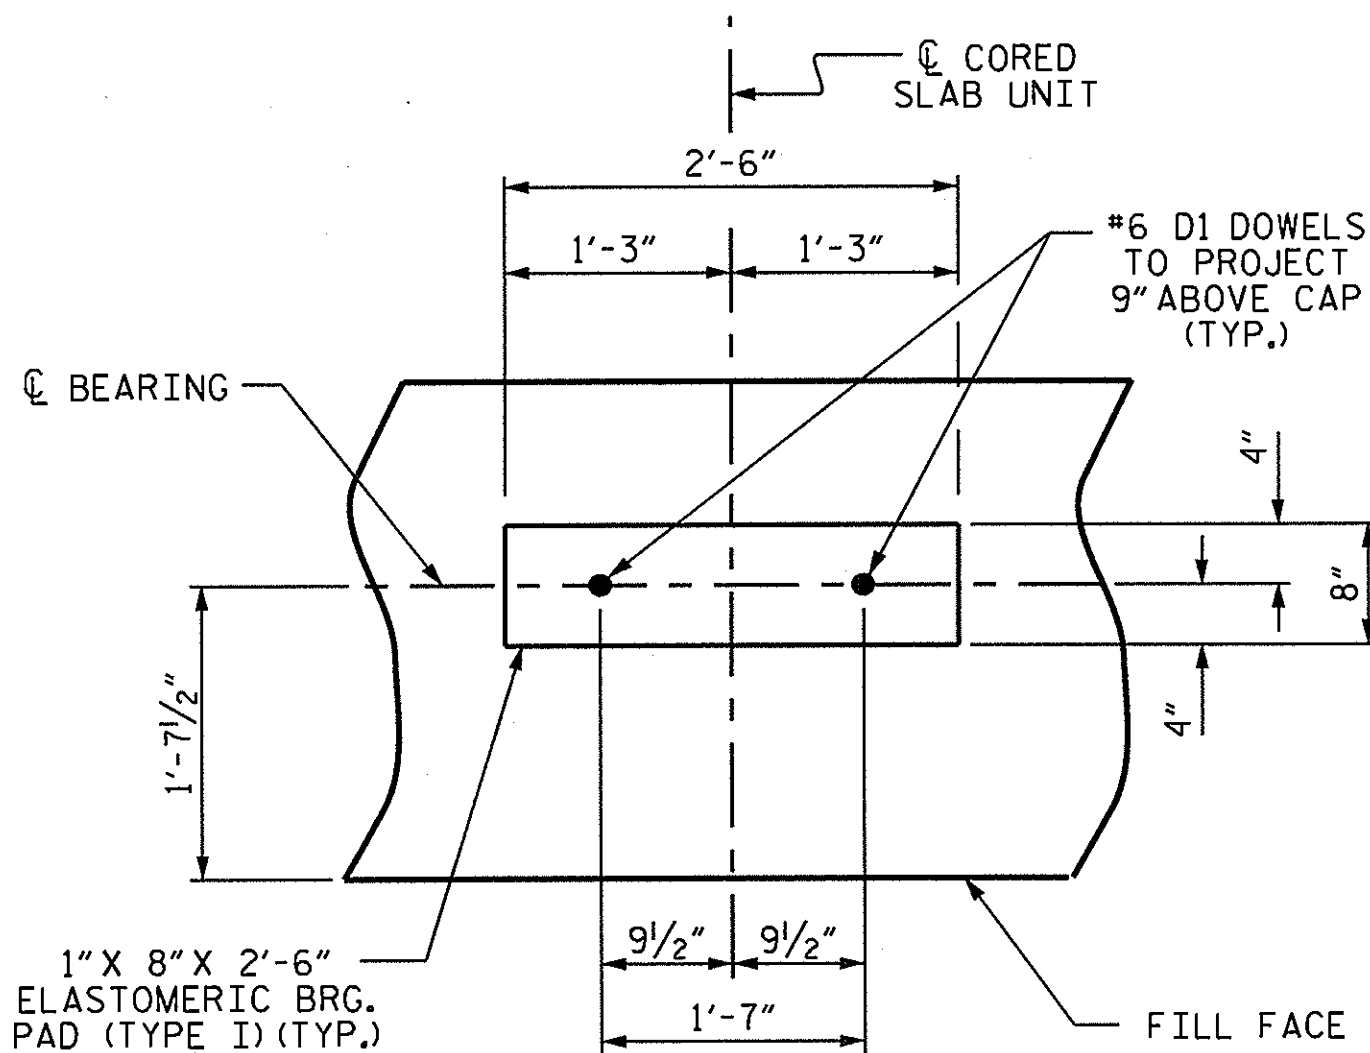


DETAIL "A"
(END BENT No. 1 SHOWN, END BENT No. 2 SIMILAR BY ROTATION)

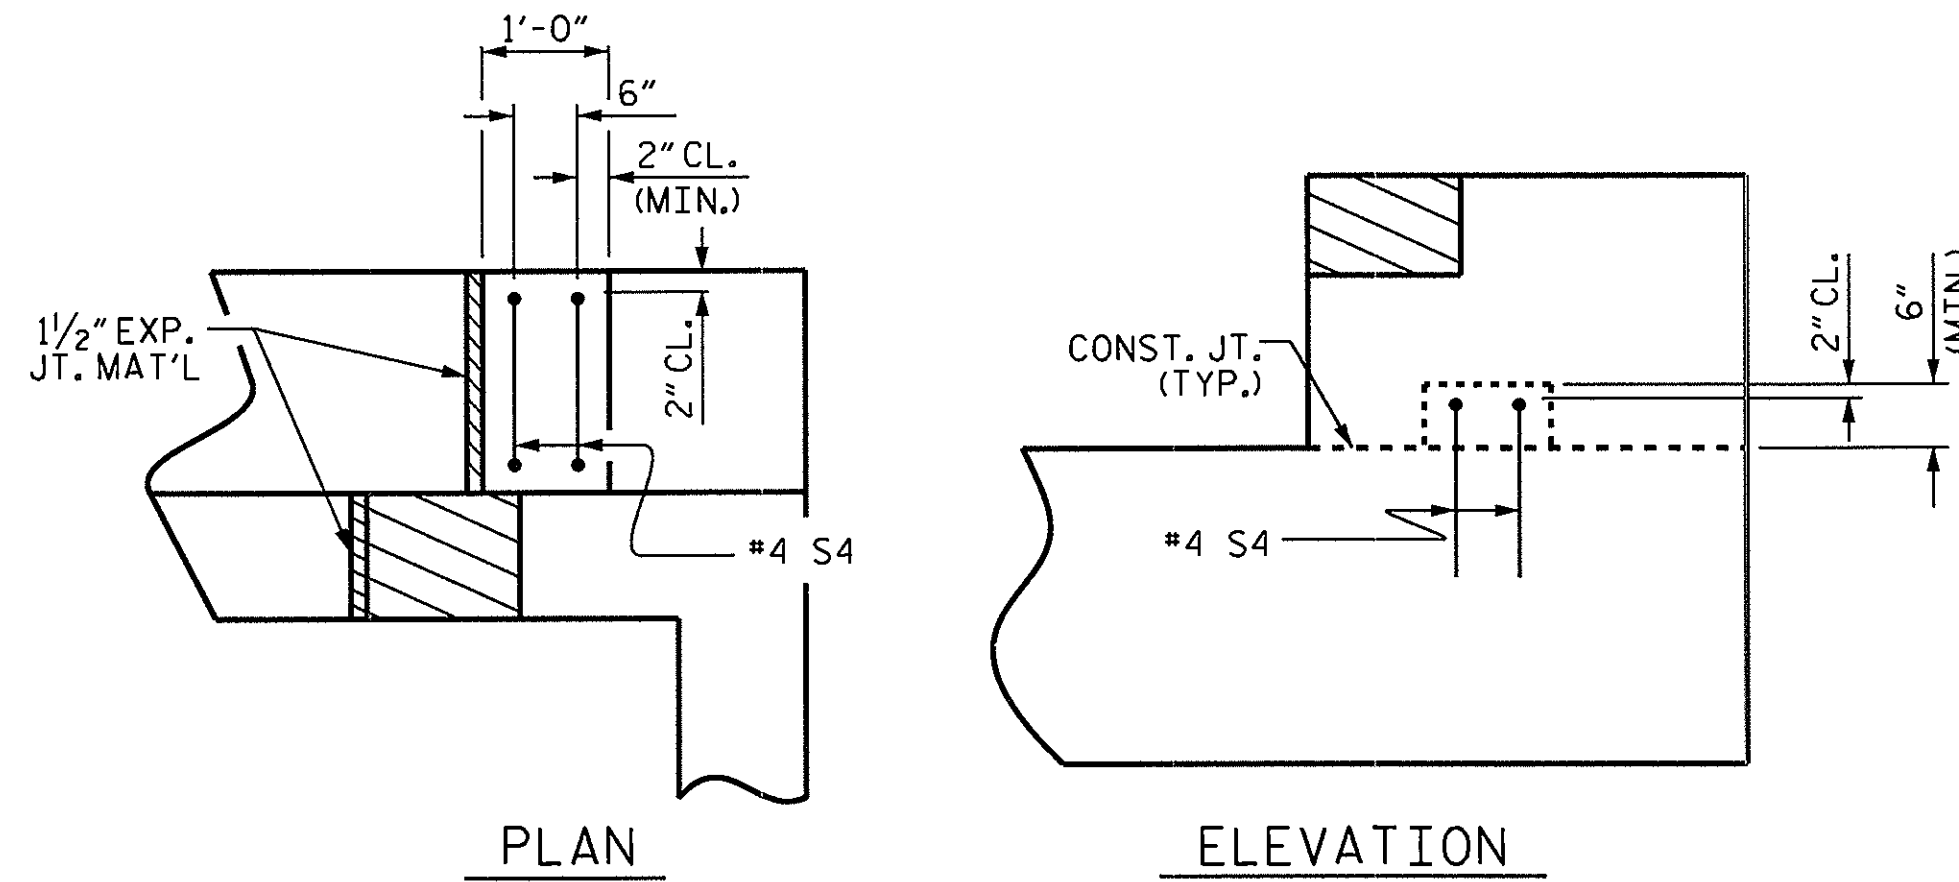


LATERAL GUIDE DETAILS

(RIGHT LATERAL GUIDE SHOWN, LEFT END SIMILAR)

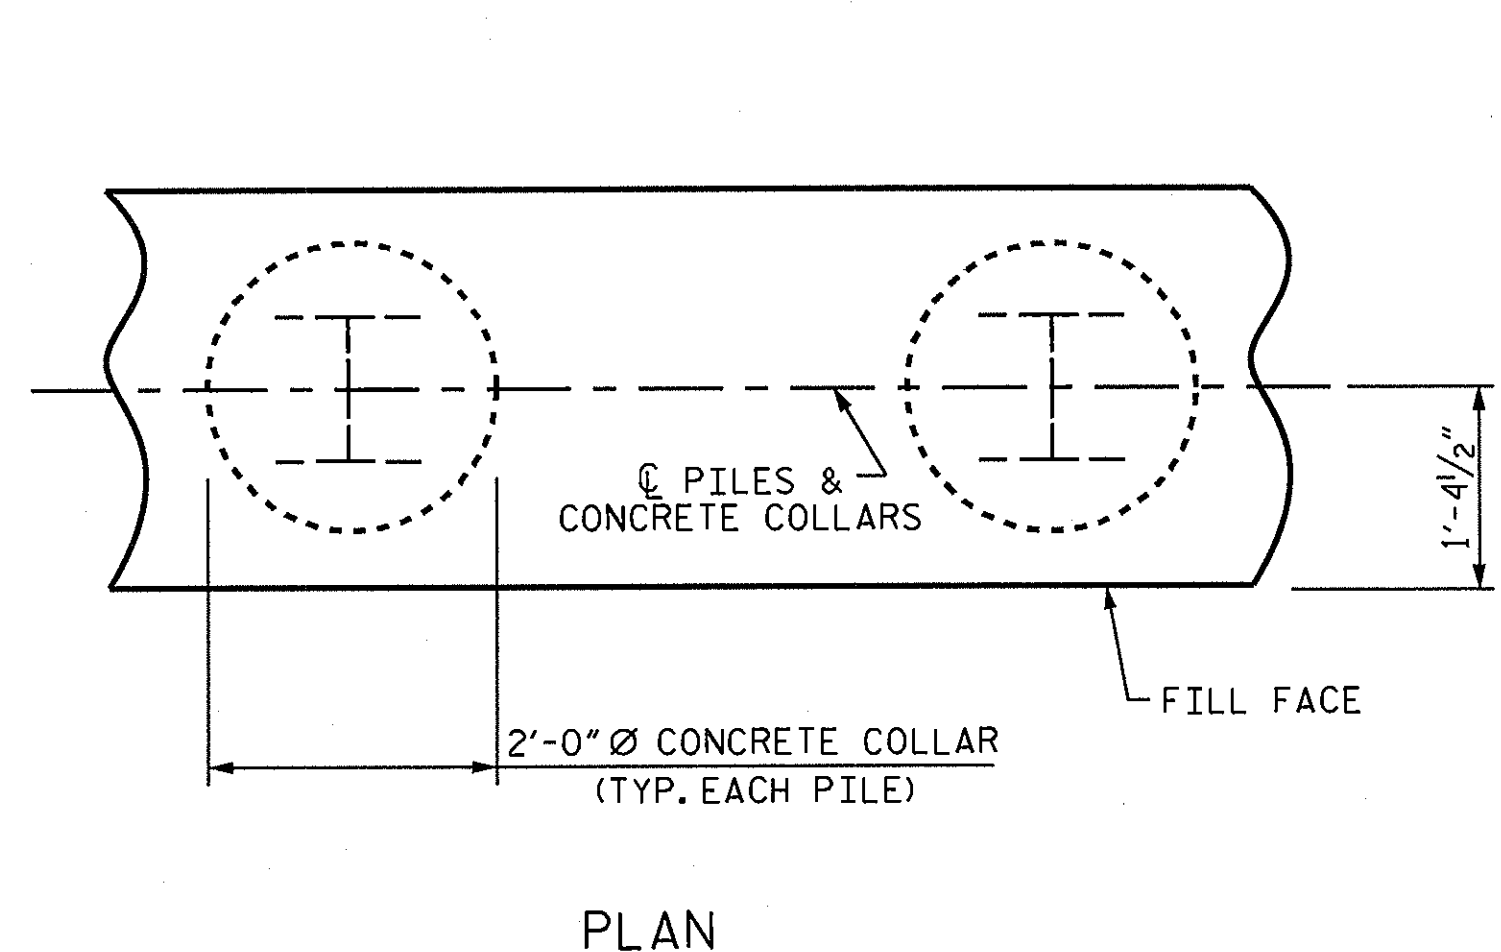

CORROSION PROTECTION FOR STEEL PILES DETAIL

(END BENT No. 1 SHOWN, END BENT No. 2 SIMILAR BY ROTATION)

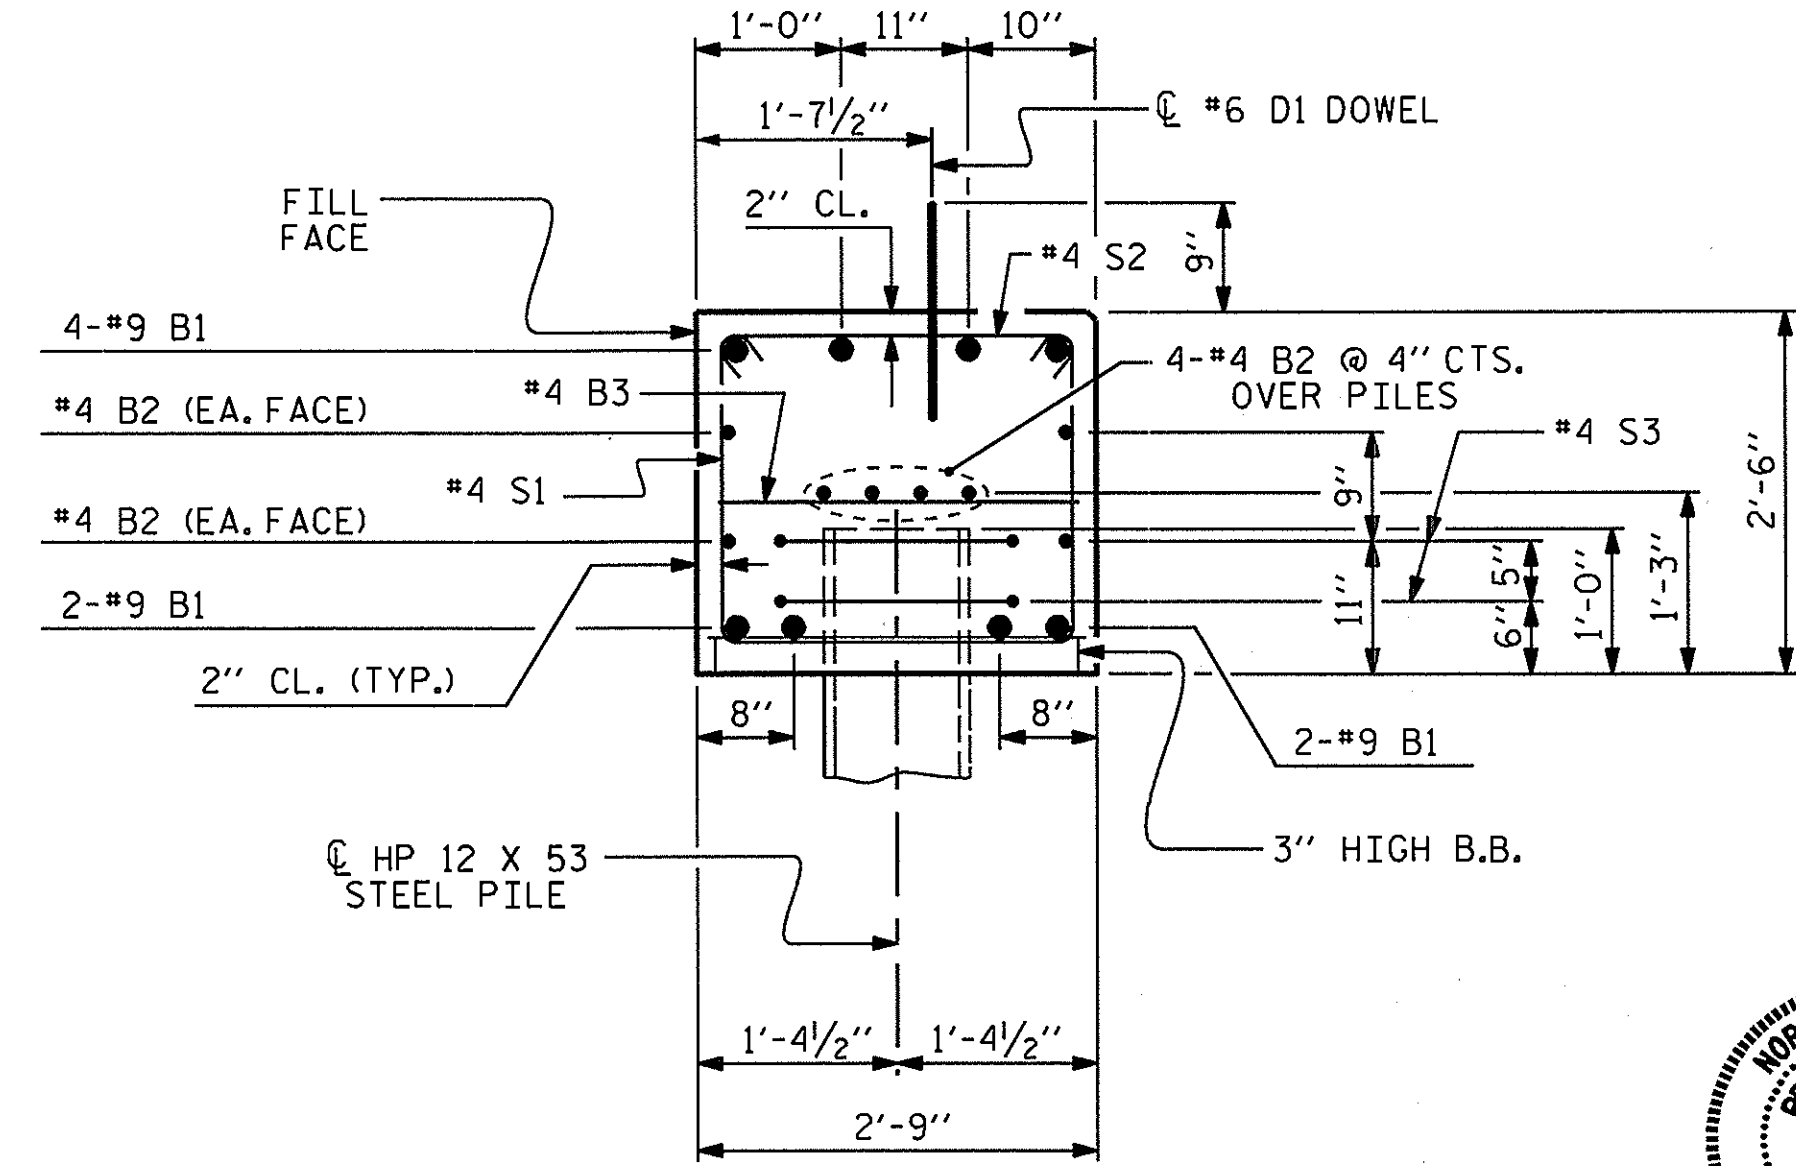


SECTION A-A
(CONCRETE COLLAR NOT SHOWN FOR CLARITY. SEE "CORROSION PROTECTION FOR STEEL PILES DETAIL.")

PROJECT NO. 17BP.3.R.1
 ONSLOW COUNTY
 STATION: 25+05.50 -L-
 SHEET 4 OF 4

STATE OF NORTH CAROLINA
 DEPARTMENT OF TRANSPORTATION
 RALEIGH

SUBSTRUCTURE
 END BENT No. 1 & 2
 DETAILS

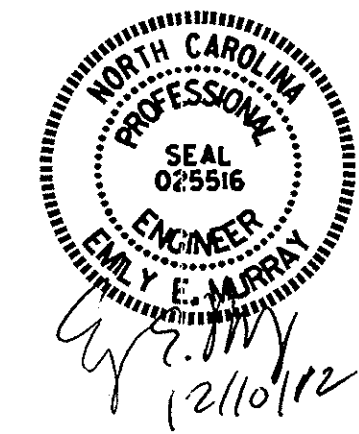




ASSEMBLED BY : PEGGY ADKINS	DATE : 8-8-12
CHECKED BY : C. J. BUTLER	DATE : 8-16-12
DRAWN BY : DGE	02/10
CHECKED BY : MKT	02/10

REVISIONS				SHEET NO.	
NO.	BY:	DATE:	NO.	BY:	DATE:
1			3		
2			4		

TOTAL SHEETS: 21

NOTES


- STIRRUPS IN CAP MAY BE SHIFTED AS NECESSARY TO CLEAR DOWELS.
- THE LATERAL GUIDES ARE NOT TO BE POURED UNTIL AFTER THE CORED SLAB UNITS ARE IN PLACE.
- ★ INVERT ALTERNATE STIRRUPS.
- THE CONTRACTOR HAS THE OPTION TO OMIT THE LATERAL GUIDE IF APPROVED BY THE ENGINEER.
- BRACE PILES TO BE BATTERED AT 1/2:12.

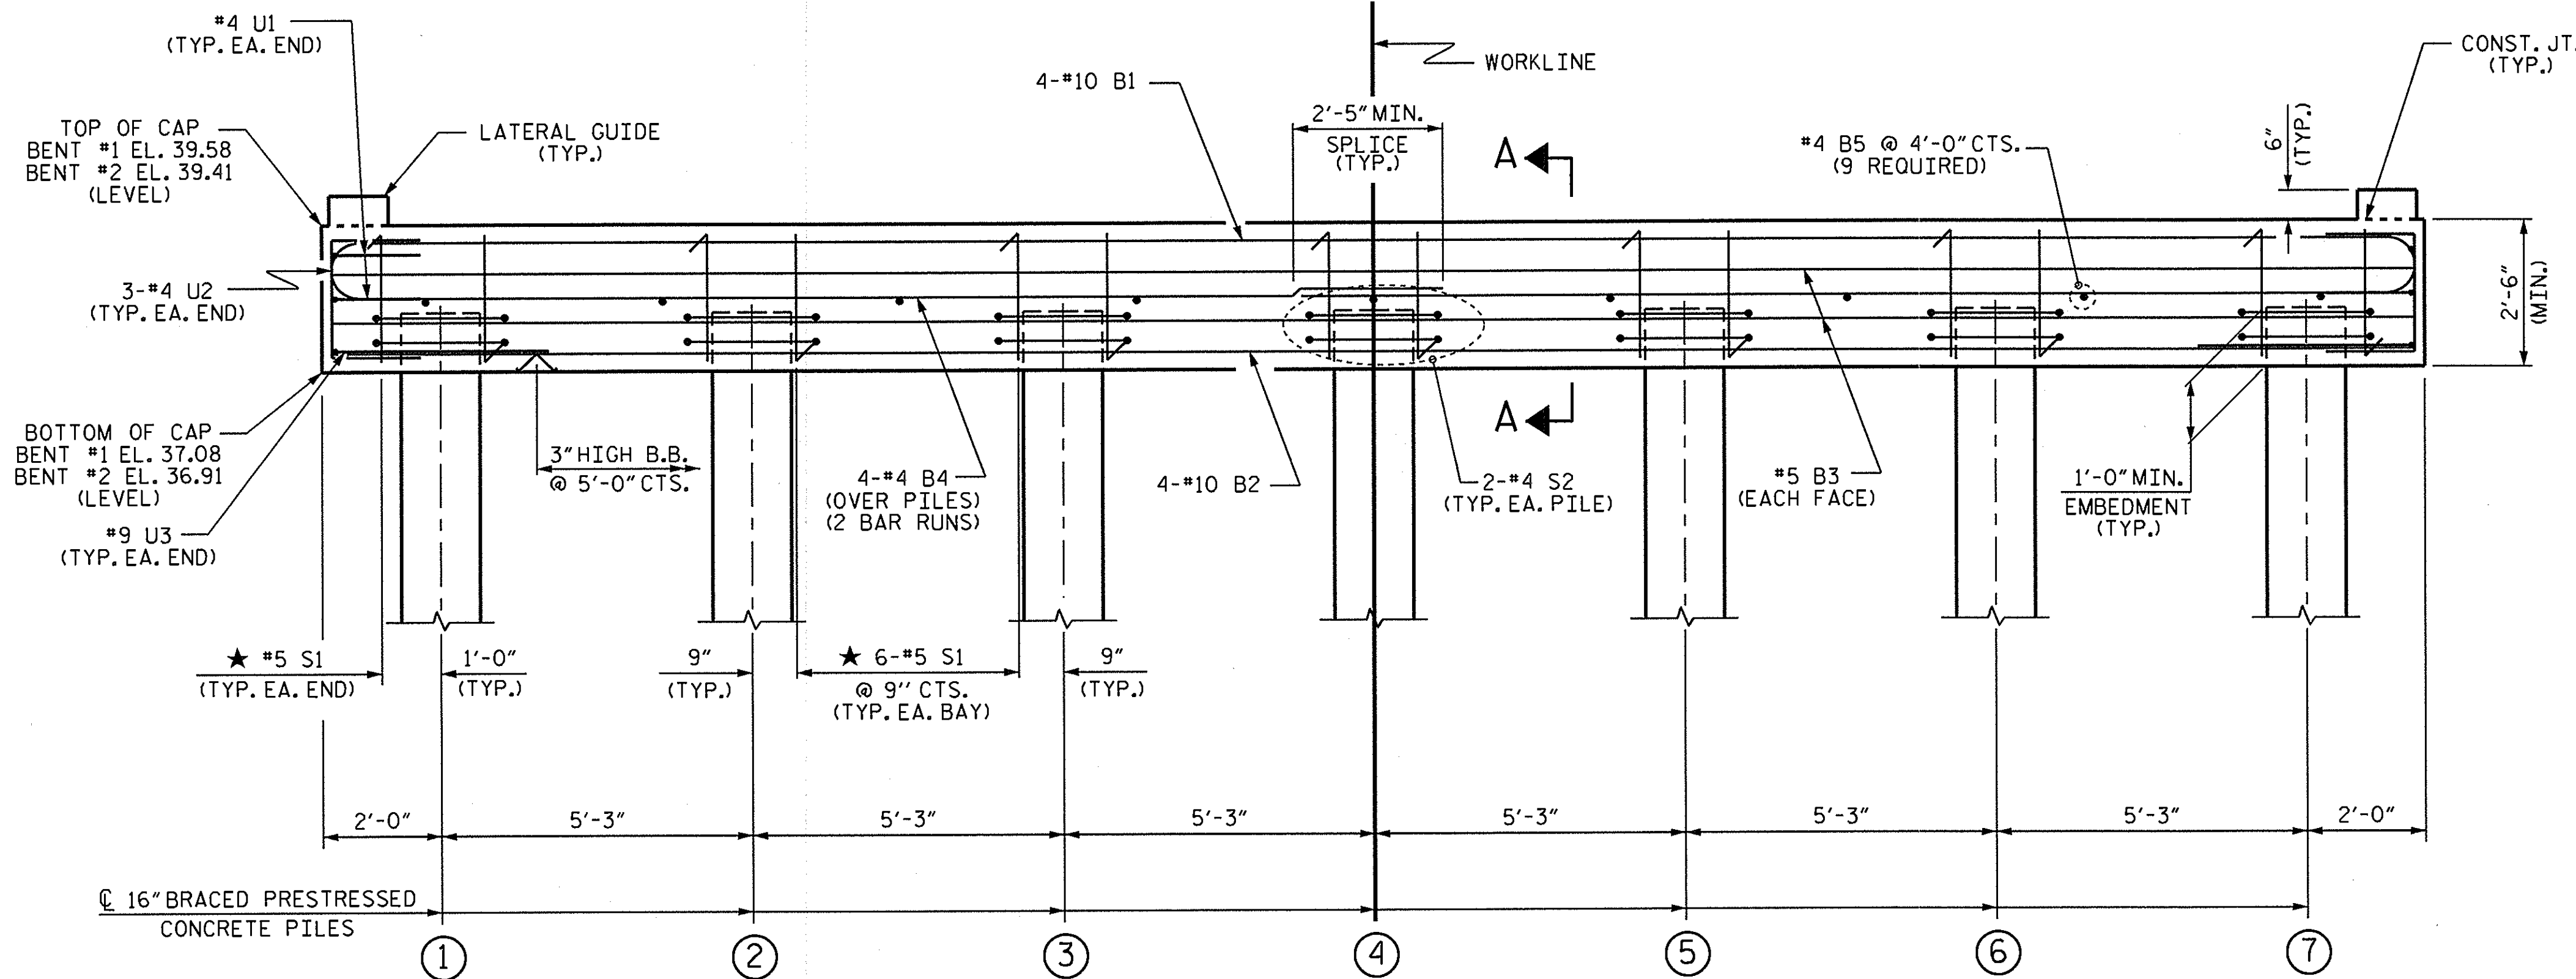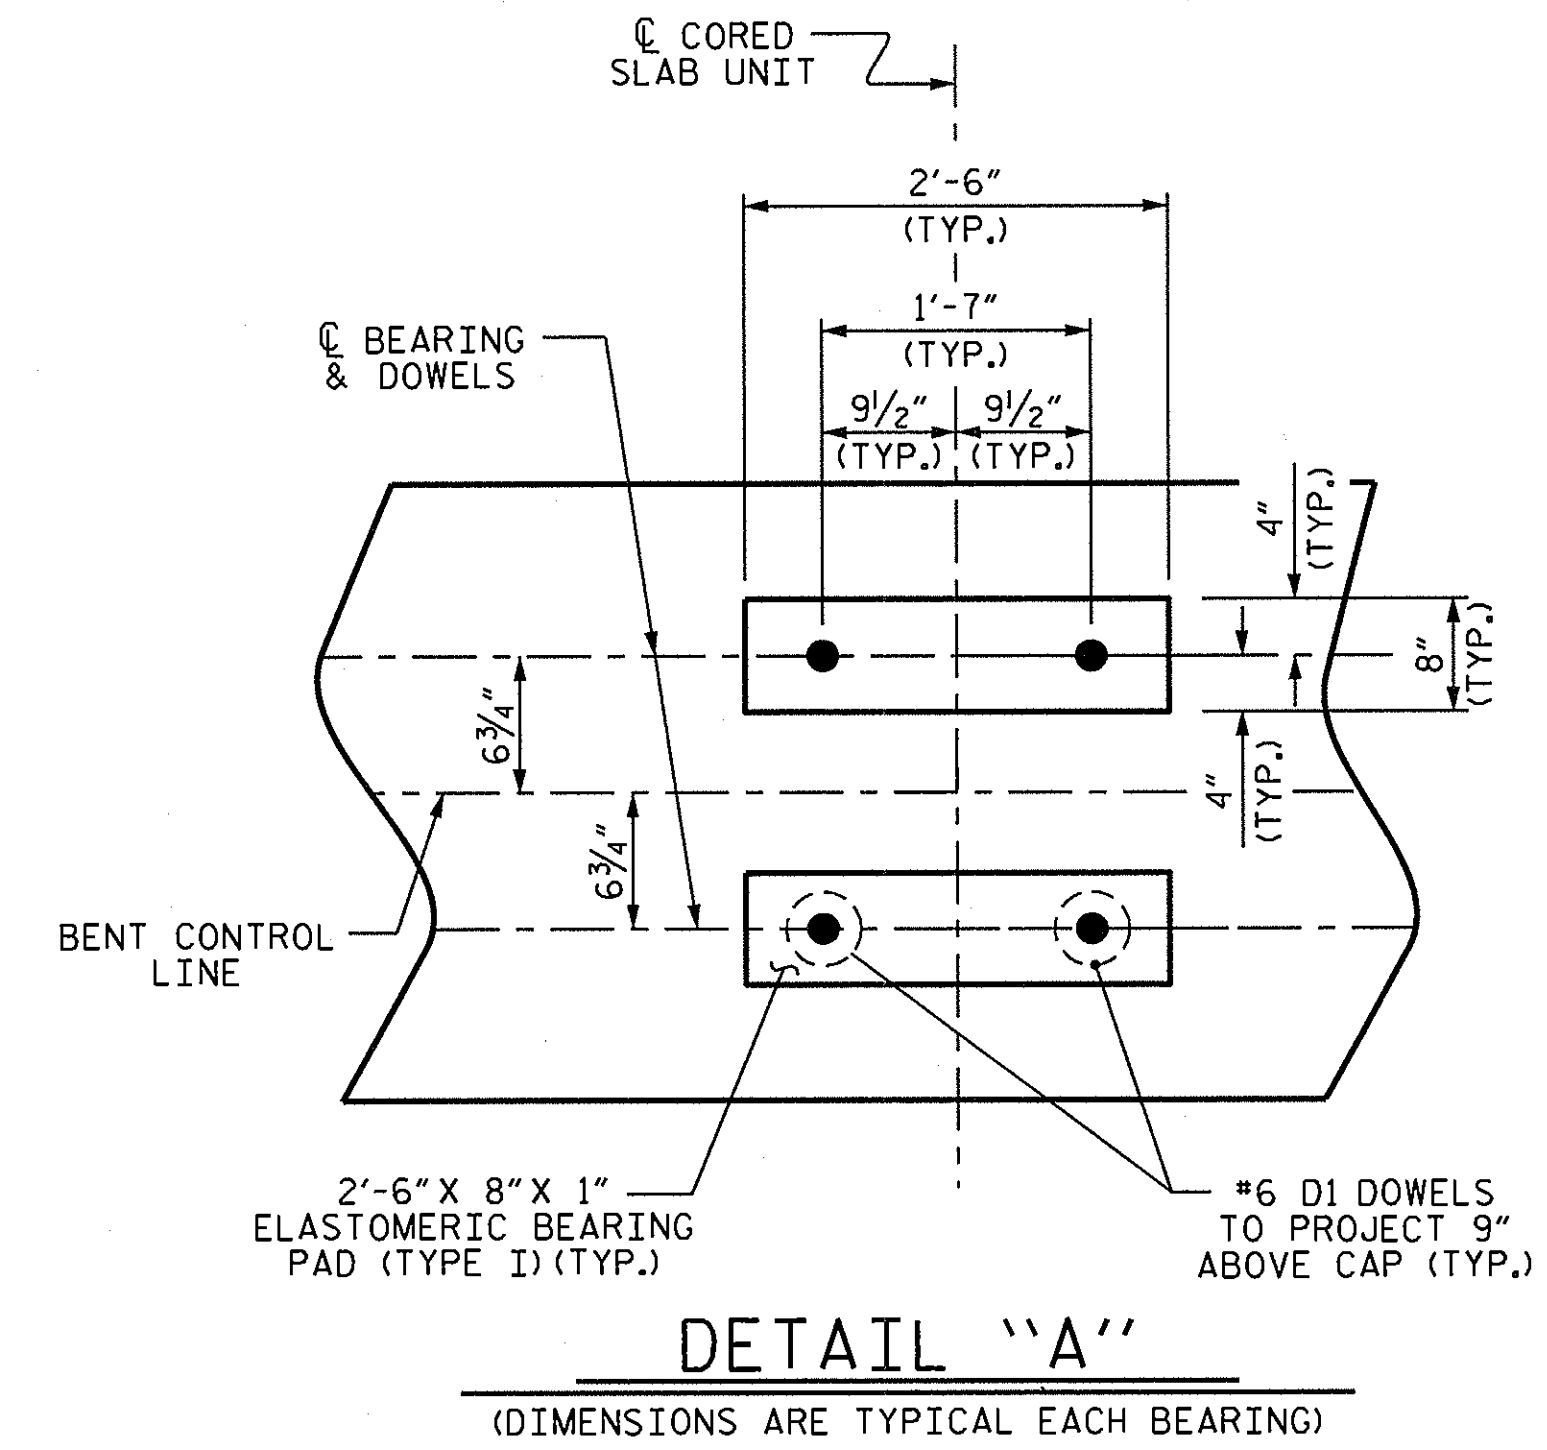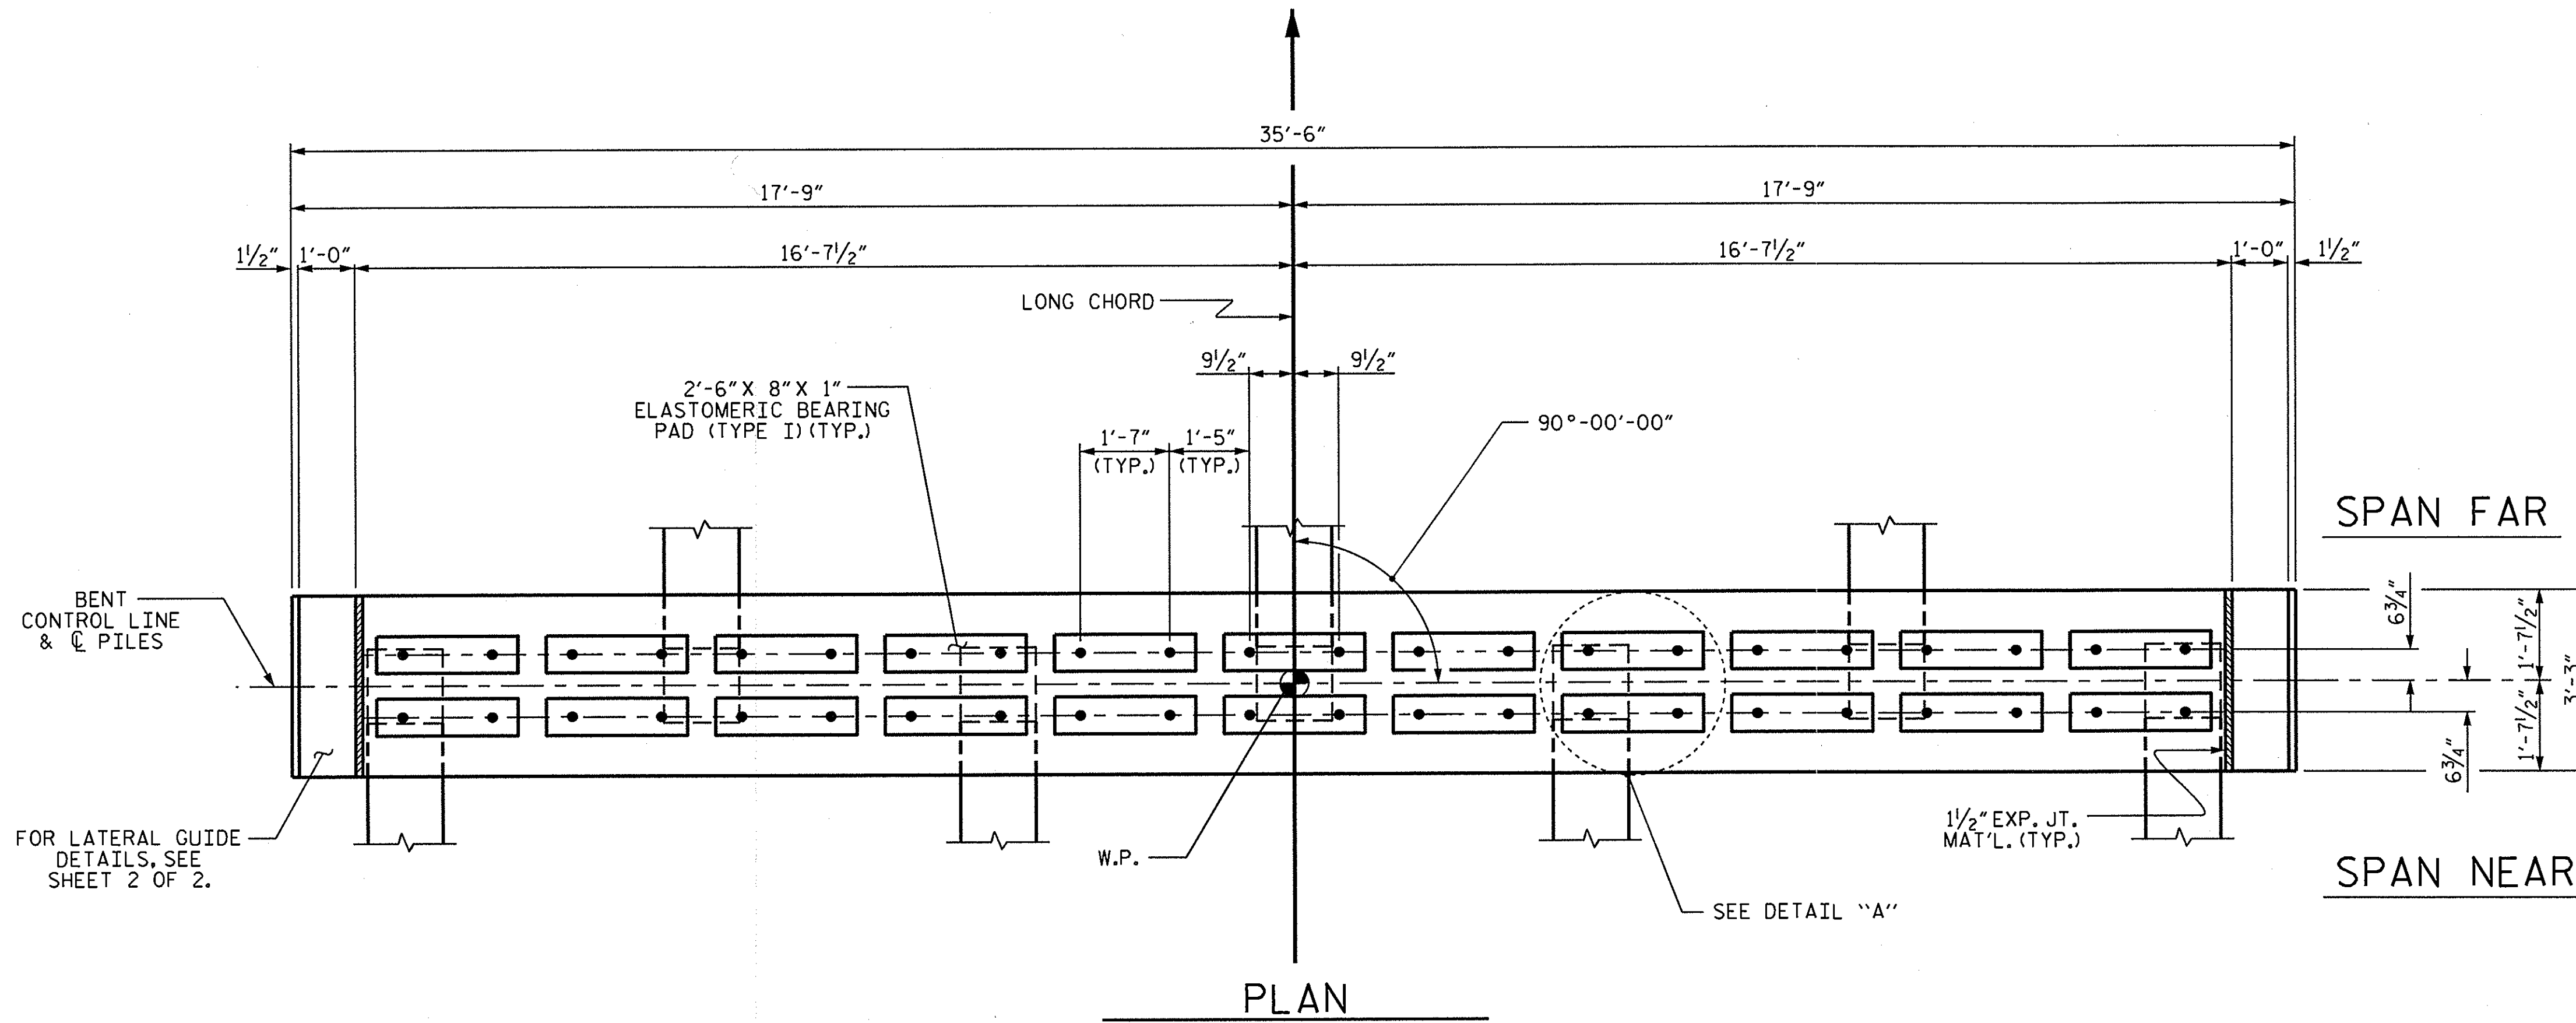

ELEVATION
FOR SECTION A-A, SEE SHEET 2 OF 2

PROJECT NO. 17BP.3.R.1
ONslow COUNTY
 STATION: 25+05.50 -L-

SHEET 1 OF 2

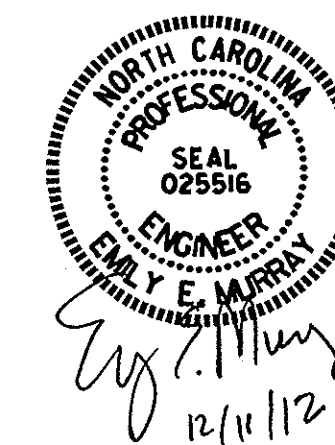

STATE OF NORTH CAROLINA
 DEPARTMENT OF TRANSPORTATION
 RALEIGH


SUBSTRUCTURE
 BENT

ASSEMBLED BY: PEGGY ADKINS DATE: 11-29-12
 CHECKED BY: DATE: -
 DRAWN BY: DCE 05/10
 CHECKED BY: MKT 05/10

11-DEC-2012 15:03
 S:\DPI\Emily\B0Projects\17BP3R1\17BP3R1.SD.CS.dgn
 emurray


REVISIONS						SHEET NO.
NO.	BY:	DATE:	NO.	BY:	DATE:	5-17
1			3			TOTAL SHEETS
2			4			21

STD.NO. 16" PS_BT_33_90S_<60'

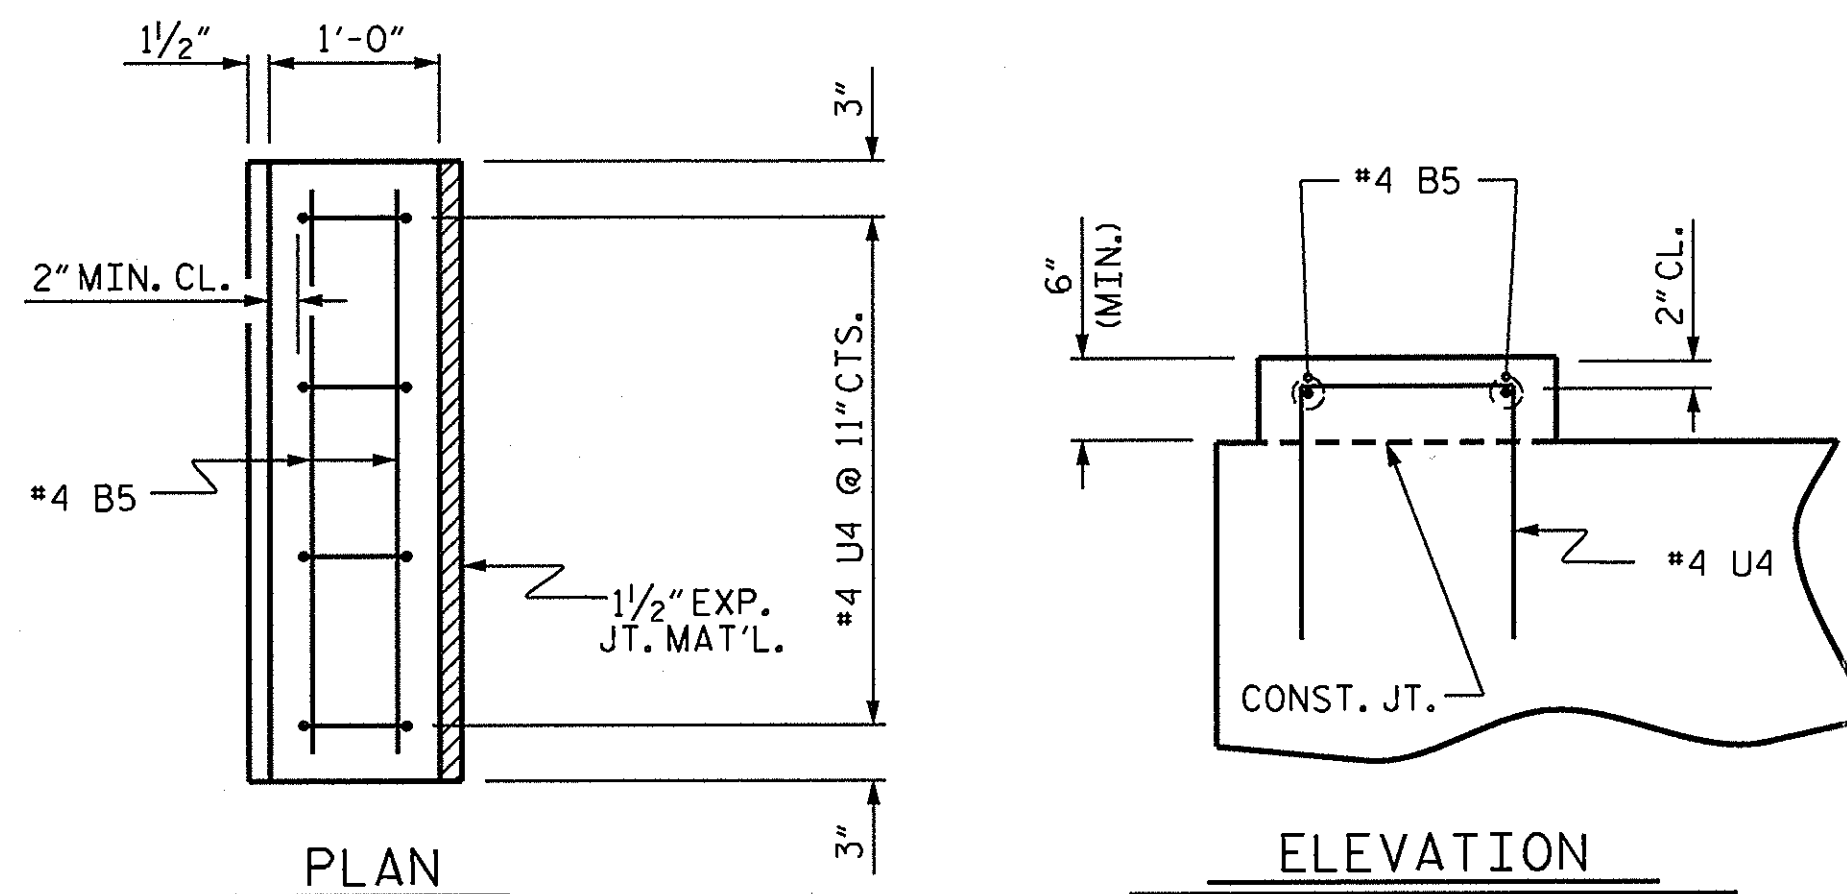


LATERAL GUIDE DETAILS

(LEFT LATERAL GUIDE SHOWN, RIGHT SIDE SIMILAR)

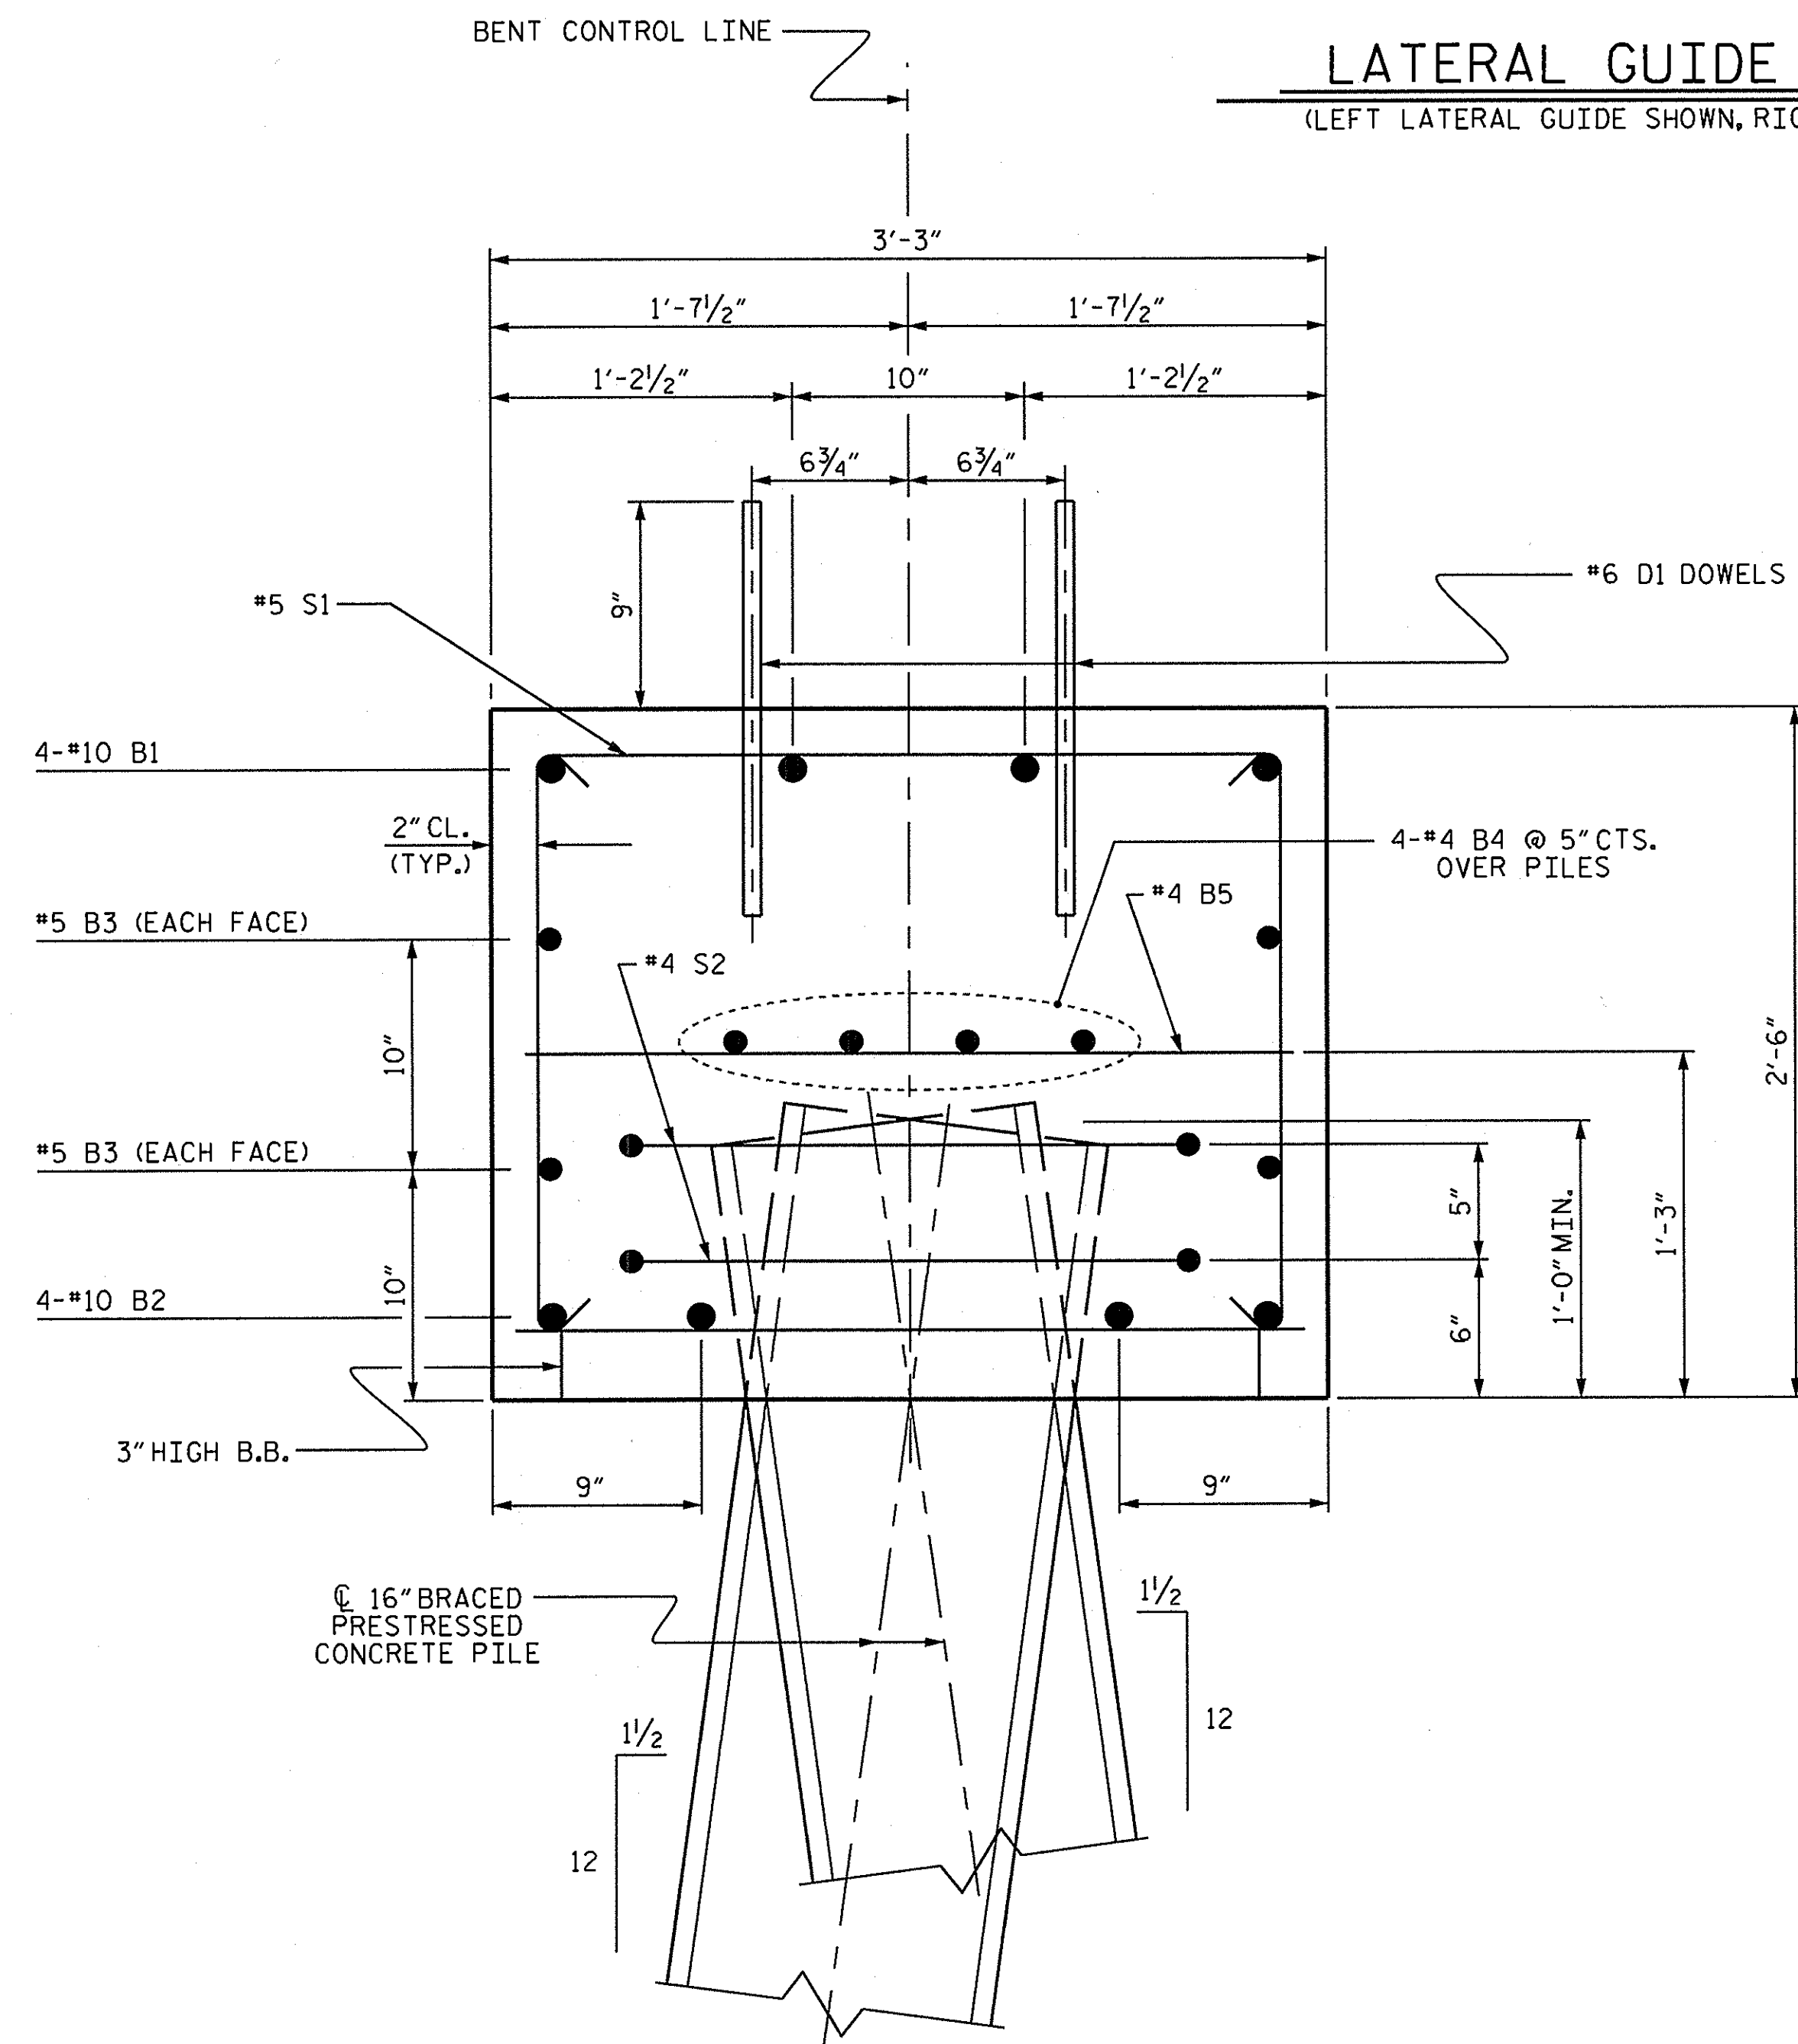

SECTION A-A

BAR TYPES

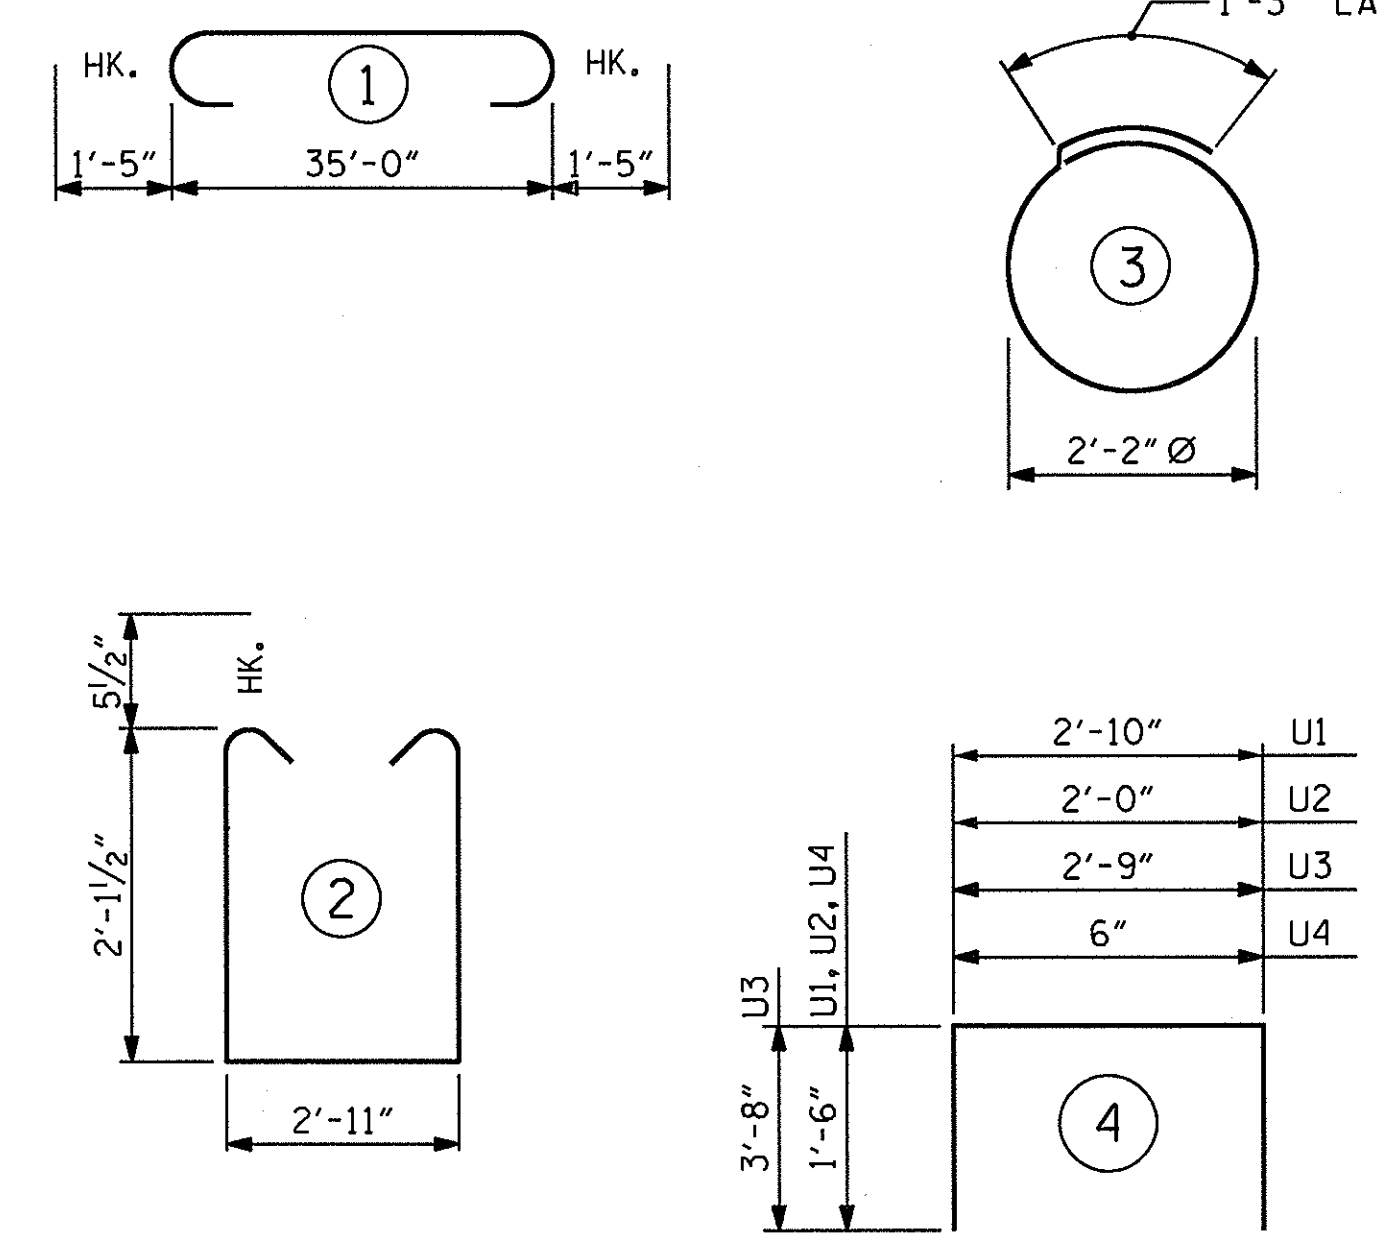

ALL BAR DIMENSIONS ARE OUT TO OUT.

BILL OF MATERIAL

FOR ONE BENT

BAR	NO.	SIZE	TYPE	LENGTH	WEIGHT
B1	4	#10	1	37'-10"	651
B2	4	#10	STR	35'-2"	605
B3	4	#5	STR	35'-2"	147
B4	8	#4	STR	18'-10"	101
B5	13	#4	STR	2'-11"	25
D1	44	#6	STR	1'-6"	99
S1	38	#5	2	8'-1"	320
S2	14	#4	3	8'-1"	76
U1	4	#4	4	5'-10"	16
U2	6	#4	4	5'-0"	20
U3	2	#9	4	10'-1"	69
U4	8	#4	4	3'-6"	19

REINFORCING STEEL (FOR ONE BENT) 2148 LBS


CLASS A CONCRETE BREAKDOWN (FOR ONE BENT)

POUR #1 (CAP)	▲ 10.2 C.Y.
POUR #2 (LATERAL GUIDES)	0.1 C.Y.
TOTAL CLASS A CONCRETE	10.3 C.Y.

16" PRESTRESSED CONCRETE PILES (FOR ONE BENT)

No. 7	LIN. FT. 280
STEEL PILE POINTS	7 EA.

▲ CONCRETE DISPLACED BY THE 16" PRESTRESSED CONCRETE PILES HAS BEEN DEDUCTED FROM THE CONCRETE QUANTITY.

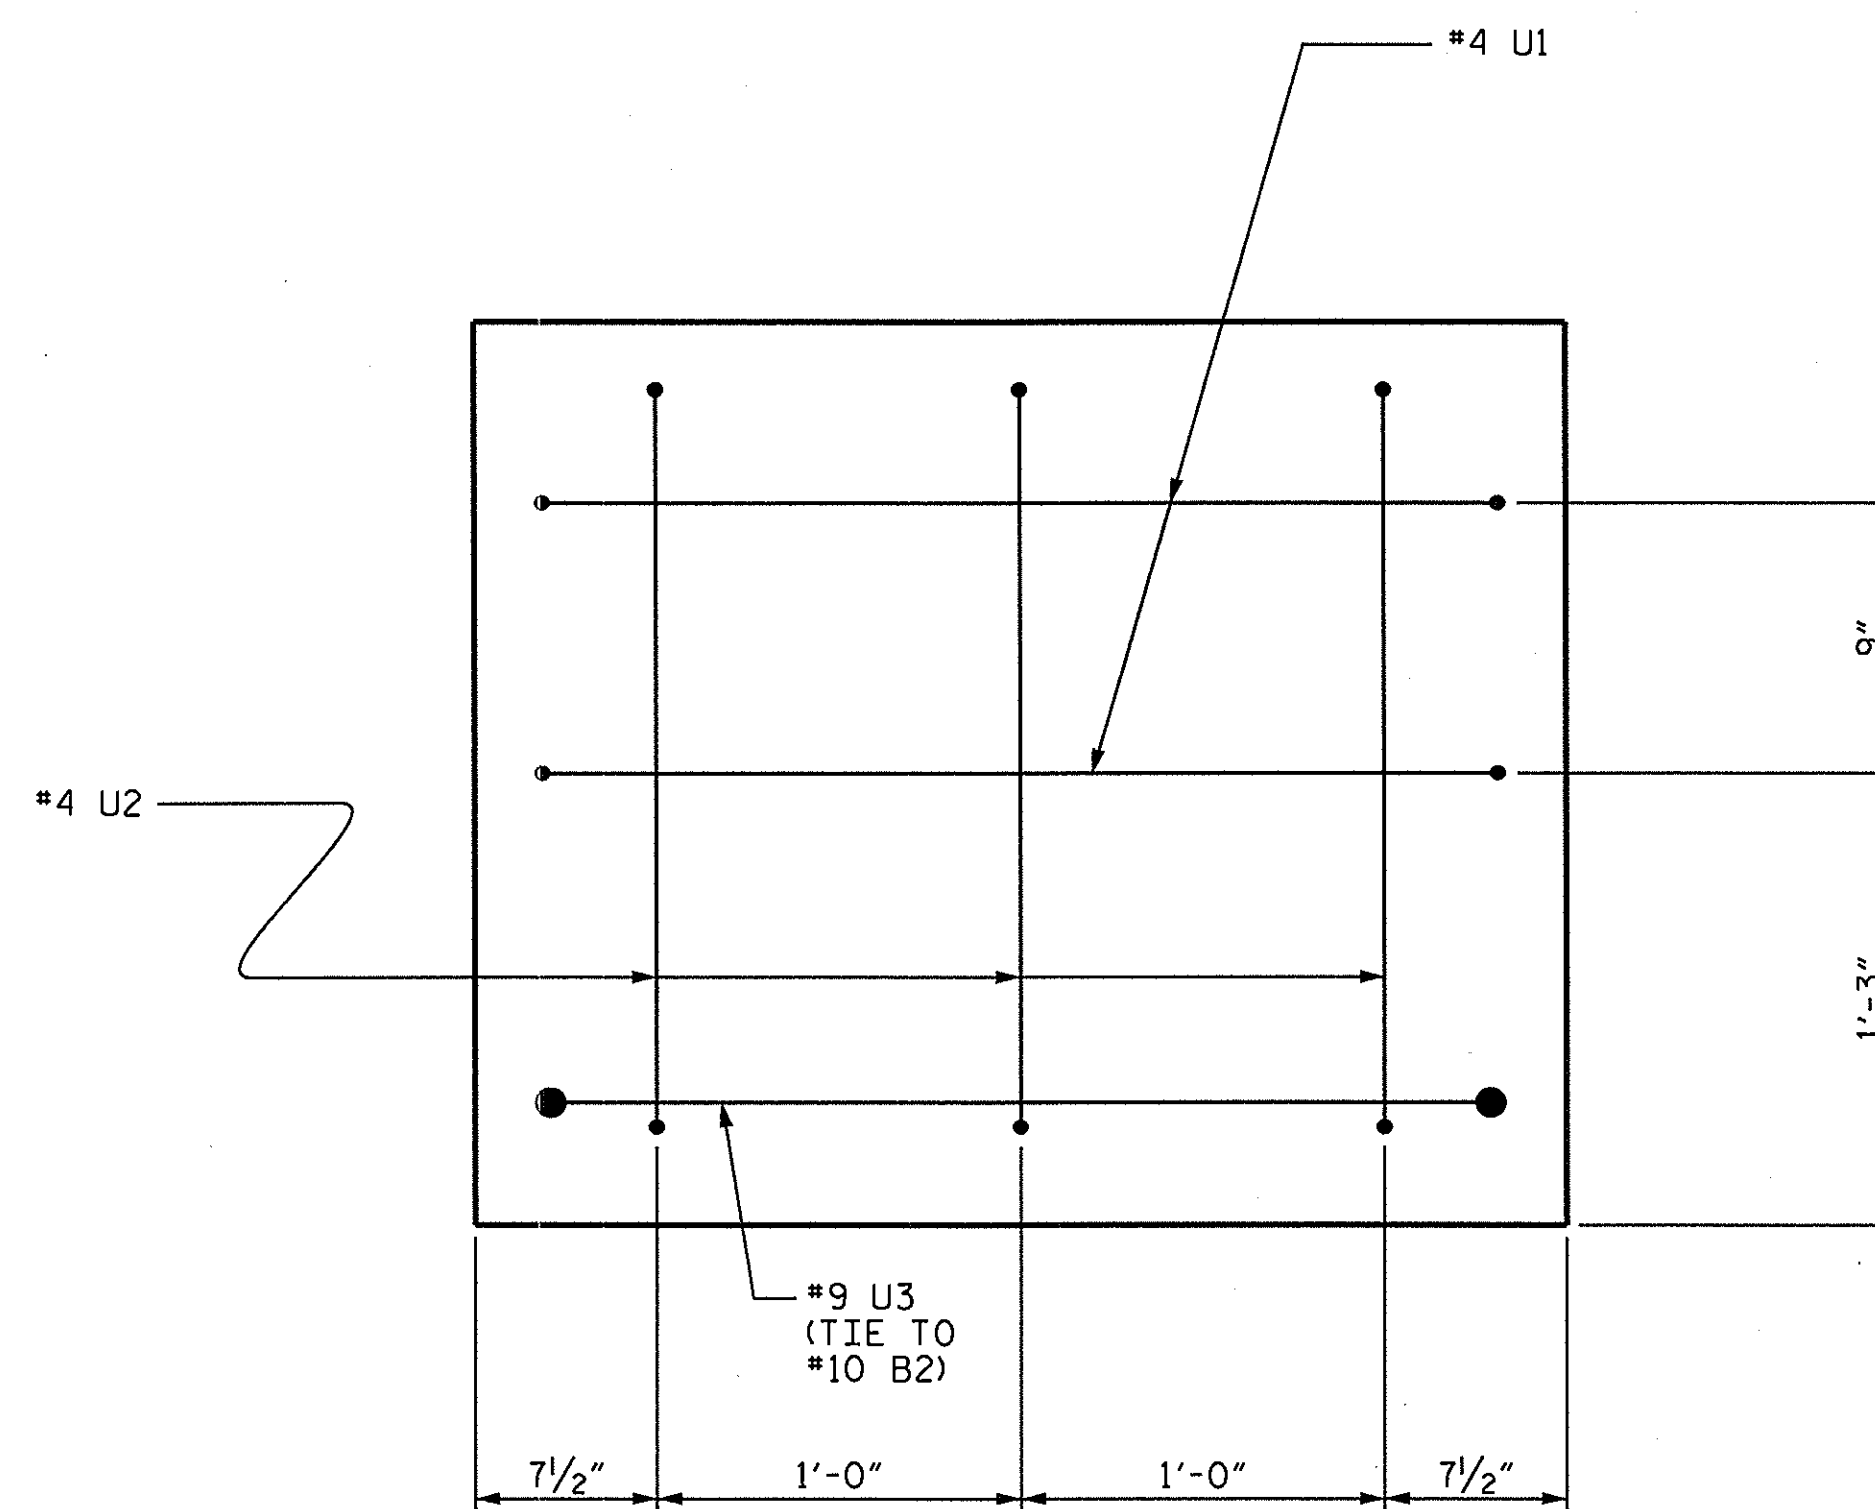

END OF CAP VIEW

(TYPICAL BOTH ENDS)


PROJECT NO. 17BP.3.R.1
ONslow COUNTY
 STATION: 25+05.50 -L-

SHEET 2 OF 2

STATE OF NORTH CAROLINA
 DEPARTMENT OF TRANSPORTATION
 RALEIGH

SUBSTRUCTURE

BENT

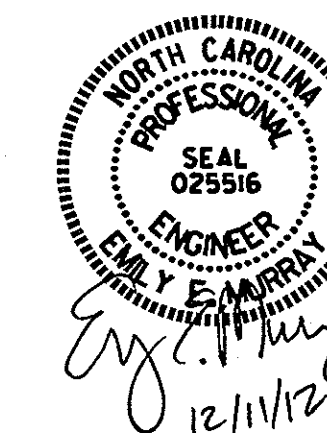

DRAWN BY: PEGGY ADKINS DATE: 11-29-12
 CHECKED BY: DATE: -

DRAWN BY: DGE 05/10
 CHECKED BY: MKT 05/10

REVISIONS						SHEET NO.
NO.	BY:	DATE:	NO.	BY:	DATE:	S-18
1			3			TOTAL SHEETS
2			4			21

STD.NO. 16" PS_BT_33_90S_<60'

NOTES

PRESTRESSED CONCRETE STRENGTH : $f'_c = 7,500$ PSI
 BUILD-UP CONCRETE STRENGTH : $f'_c = 7,500$ PSI
 STRAND DATA:

SIZE	GRADE	AREA	ULTIMATE STRENGTH	APPLIED PRESTRESS FORCE
1/2"	270 L.R.	0.153	41,300* PER STRAND	30,980* PER STRAND
0.6"	270 L.R.	0.217	58,600* PER STRAND	43,940* PER STRAND

ALL PRESTRESSING STRANDS SHALL BE 7-WIRE LOW-RELAXATION GRADE 270 STRANDS CONFORMING TO AASHTO M203. STRAND SAMPLING REQUIREMENTS SHALL BE IN ACCORDANCE WITH THE STANDARD SPECIFICATIONS.

AT THE CONTRACTOR'S OPTION, 1/2" OR 0.6" STRANDS MAY BE USED IN EITHER STRAND CONFIGURATION SHOWN IN THE TYPICAL SECTION DETAIL. MIXING OF STRAND SIZE IS NOT ALLOWED.

THE SLIP-FORM METHOD OF CASTING PILES WILL NOT BE PERMITTED.

TRANSFER THE LOAD FROM THE ANCHORAGES TO THE PILE AFTER THE CONCRETE HAS ATTAINED A MINIMUM COMPRESSIVE STRENGTH OF 4,000 PSI.


IF STRAND STRESS IS RELIEVED BY BURNING, THE STRANDS SHALL BE BURNED IN OPPOSITE PAIRS AS INDICATED IN THE TYPICAL PATTERN SHOWN. FOR ANY NUMBER OF STRANDS, BURN IN OPPOSITE PAIRS AND SYMMETRICALLY ABOUT BOTH THE VERTICAL AND HORIZONTAL AXES. STRANDS 1-1 SHALL BE BURNED BEFORE 2-2, ETC. NOT MORE THAN 4 STRANDS, SAY 3-3 AND 4-4, MAY BE BURNED AT ANY ONE SECTION BEFORE THESE SAME PAIRS OF STRANDS ARE BURNED AT BOTH ENDS OF THE BED AND BETWEEN EACH PAIR OF PILES IN THE BED.

PROPOSED DEVICES FOR LIFTING PILES, RECESS DETAILS, AND PATCHING MATERIAL SHALL BE DETAILED IN SHOP DRAWINGS. AFTER ATTACHMENTS HAVE BEEN REMOVED, OPENINGS SHALL BE REPAIRED SUCH THAT THE APPEARANCE OF THE PILE IS UNIFORM.

WHERE CAST-IN-PLACE LIFTING DEVICES ARE NOT USED, PICK-UP POINTS ARE TO BE INDICATED WITH A 2" WIDE BLACK MARK.


DRIVE PILES USING A METHOD APPROVED BY THE ENGINEER, WHEREBY THE HEAD OF THE PILE IS NOT DAMAGED.

DRIVING OF THE BUILT-UP PILE WILL NOT BE PERMITTED UNTIL THE CONCRETE HAS REACHED A COMPRESSIVE STRENGTH OF 5,000 PSI AND UNTIL A PERIOD OF SEVEN DAYS HAS ELAPSED SINCE CASTING OF THE BUILD-UP.

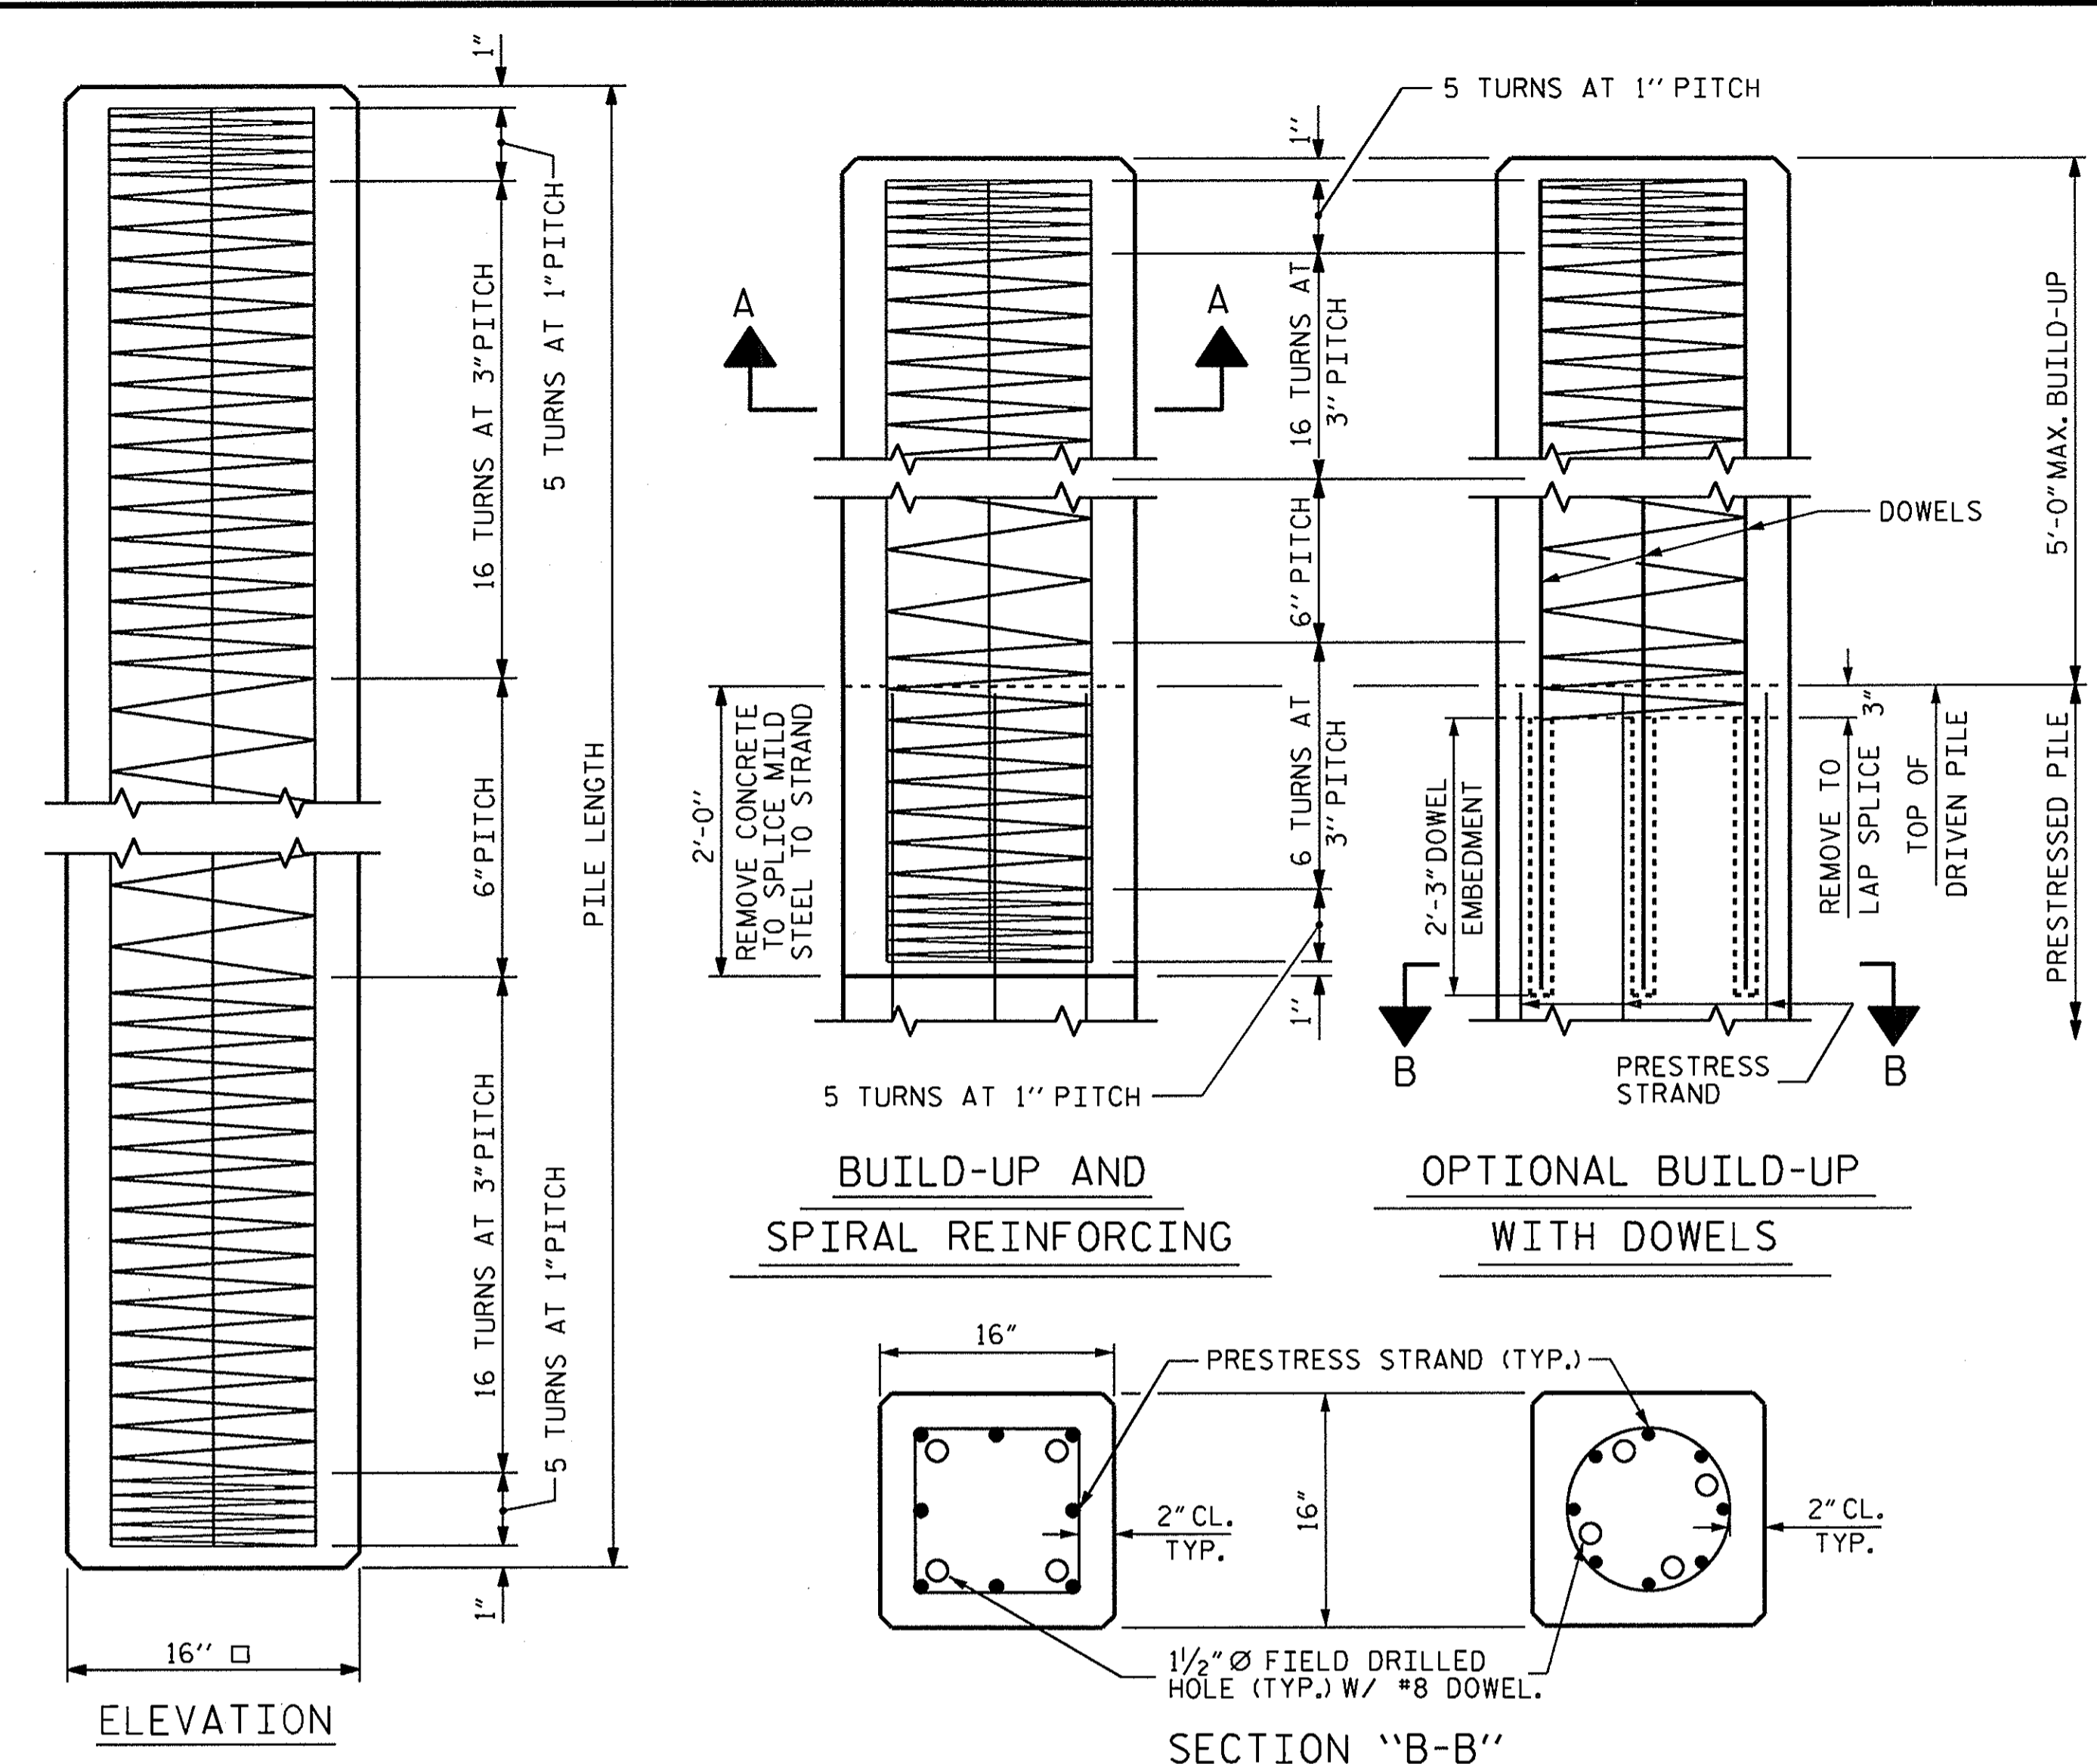

QUANTITIES FOR ONE 16" PRESTRESSED PILE

LENGTH	CONCRETE CU. YDS.	PILE WT. TONS	ONE POINT PICK-UP		TWO POINT PICK-UP	
			0.300L	0.700L	0.207L	0.586L
25'-0"	1.63	3.31	7'-6"	17'-6"	5'-2"	14'-8"
30'-0"	1.96	3.97	9'-0"	21'-0"	6'-2 1/2"	17'-7"
35'-0"	2.29	4.63	10'-6"	24'-6"	7'-3"	20'-6"
40'-0"	2.61	5.29	12'-0"	28'-0"	8'-3 1/2"	23'-5"
45'-0"	2.94	5.95	13'-6"	31'-6"	9'-4"	26'-4"
50'-0"	3.27	6.61	15'-0"	35'-0"	10'-4"	29'-4"
55'-0"	3.59	7.28	16'-6"	38'-6"	11'-4 1/2"	32'-3"
60'-0"	3.92	7.94			12'-5"	35'-2"
65'-0"	4.25	8.60			13'-5 1/2"	38'-1"
70'-0"	4.57	9.26			14'-6"	41'-0"
75'-0"	4.90	9.92			15'-6 1/2"	43'-11"
80'-0"	5.23	10.58			16'-7"	46'-10"

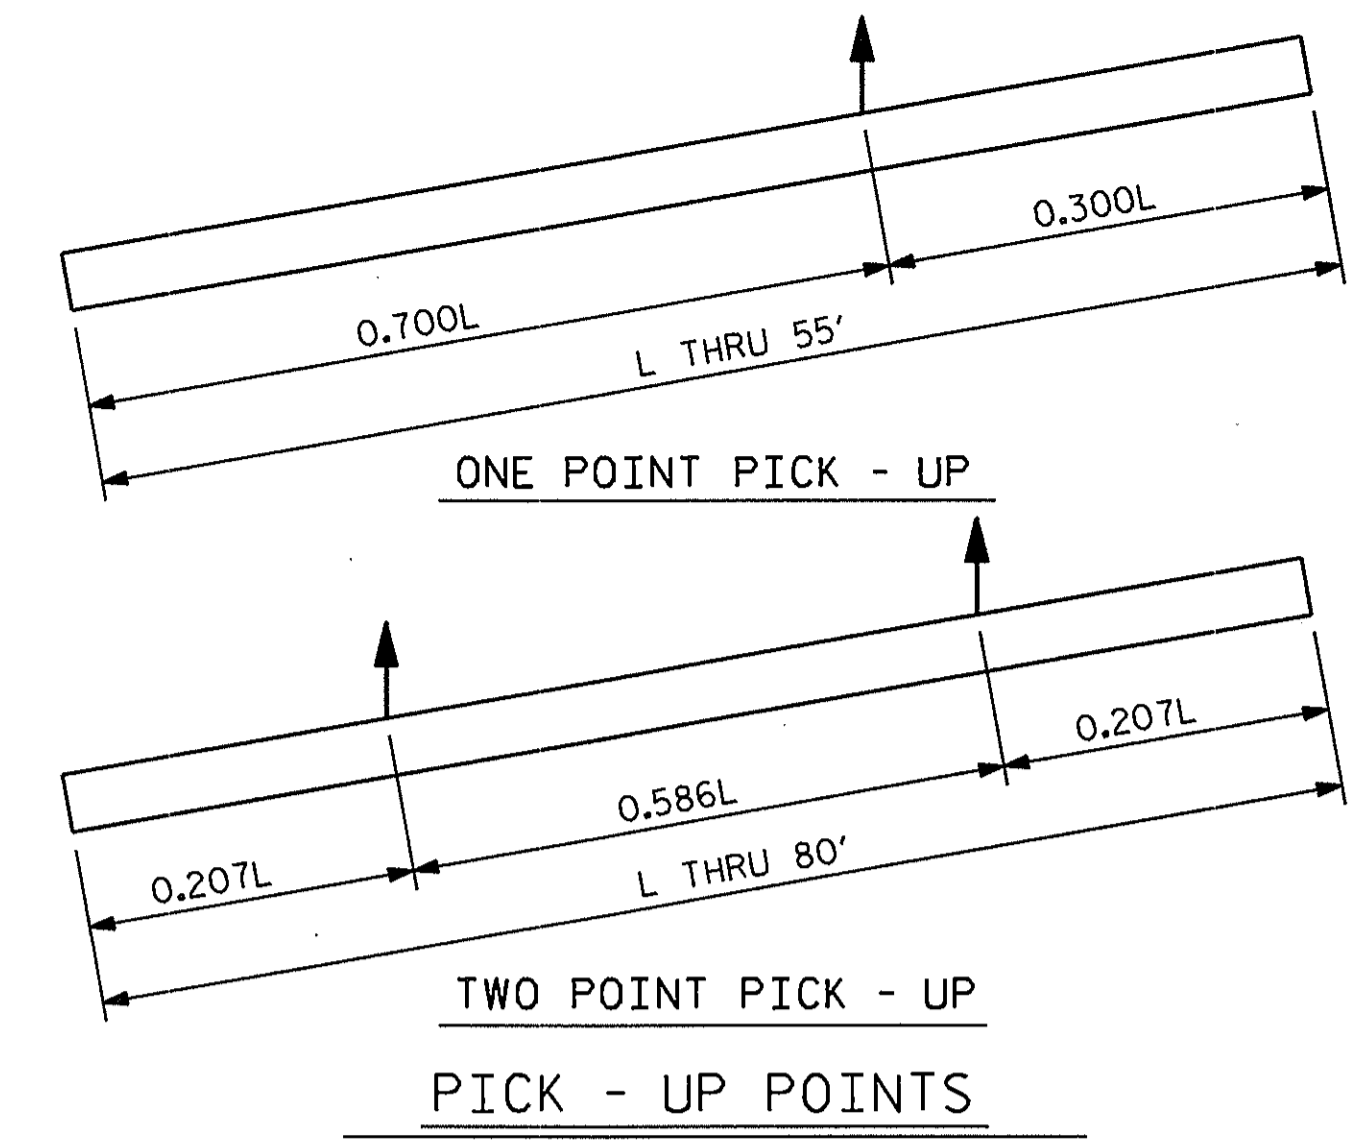

DOWEL INSTALLATION FOR OPTIONAL BUILD-UP

GROUT COMPRESSIVE STRENGTH: $f'_c = 5,000$ PSI


BEFORE DRILLING DOWEL HOLES, REMOVE THE UPPER 3" OF CONCRETE FROM THE TOP OF THE PILE WITHOUT DAMAGE TO THE REINFORCING STEEL. THE REMOVAL PLANE SHOULD BE NORMAL TO THE EDGE OF THE PILE.

DOWEL HOLES SHALL BE POSITIONED TO MAINTAIN 1/2" CLEAR TO ALL EXISTING PRESTRESSING STRANDS IN THE CONCRETE PILE.

FIELD DRILLED HOLES SHALL BE CLEAN AND FREE OF ANY OBSTRUCTIONS BEFORE GROUTING OF DOWELS. DOWEL BARS SHALL BE INSTALLED AND GROUTED WITH AN APPROVED NON-SHRINK GROUT.


THE SPIRAL REINFORCING IN ALL BUILD-UPS SHALL BE W4.0 COLD DRAWN WIRE WHICH SHALL BE SECURED TO THE LONGITUDINAL REINFORCEMENT TO MAINTAIN PITCH.

THE SPIRAL REINFORCING IN THE BUILD-UP AND THE PRESTRESSED CONCRETE PILE SHALL BE SPLICED BY OVERLAPPING A MIN. OF ONE TURN.

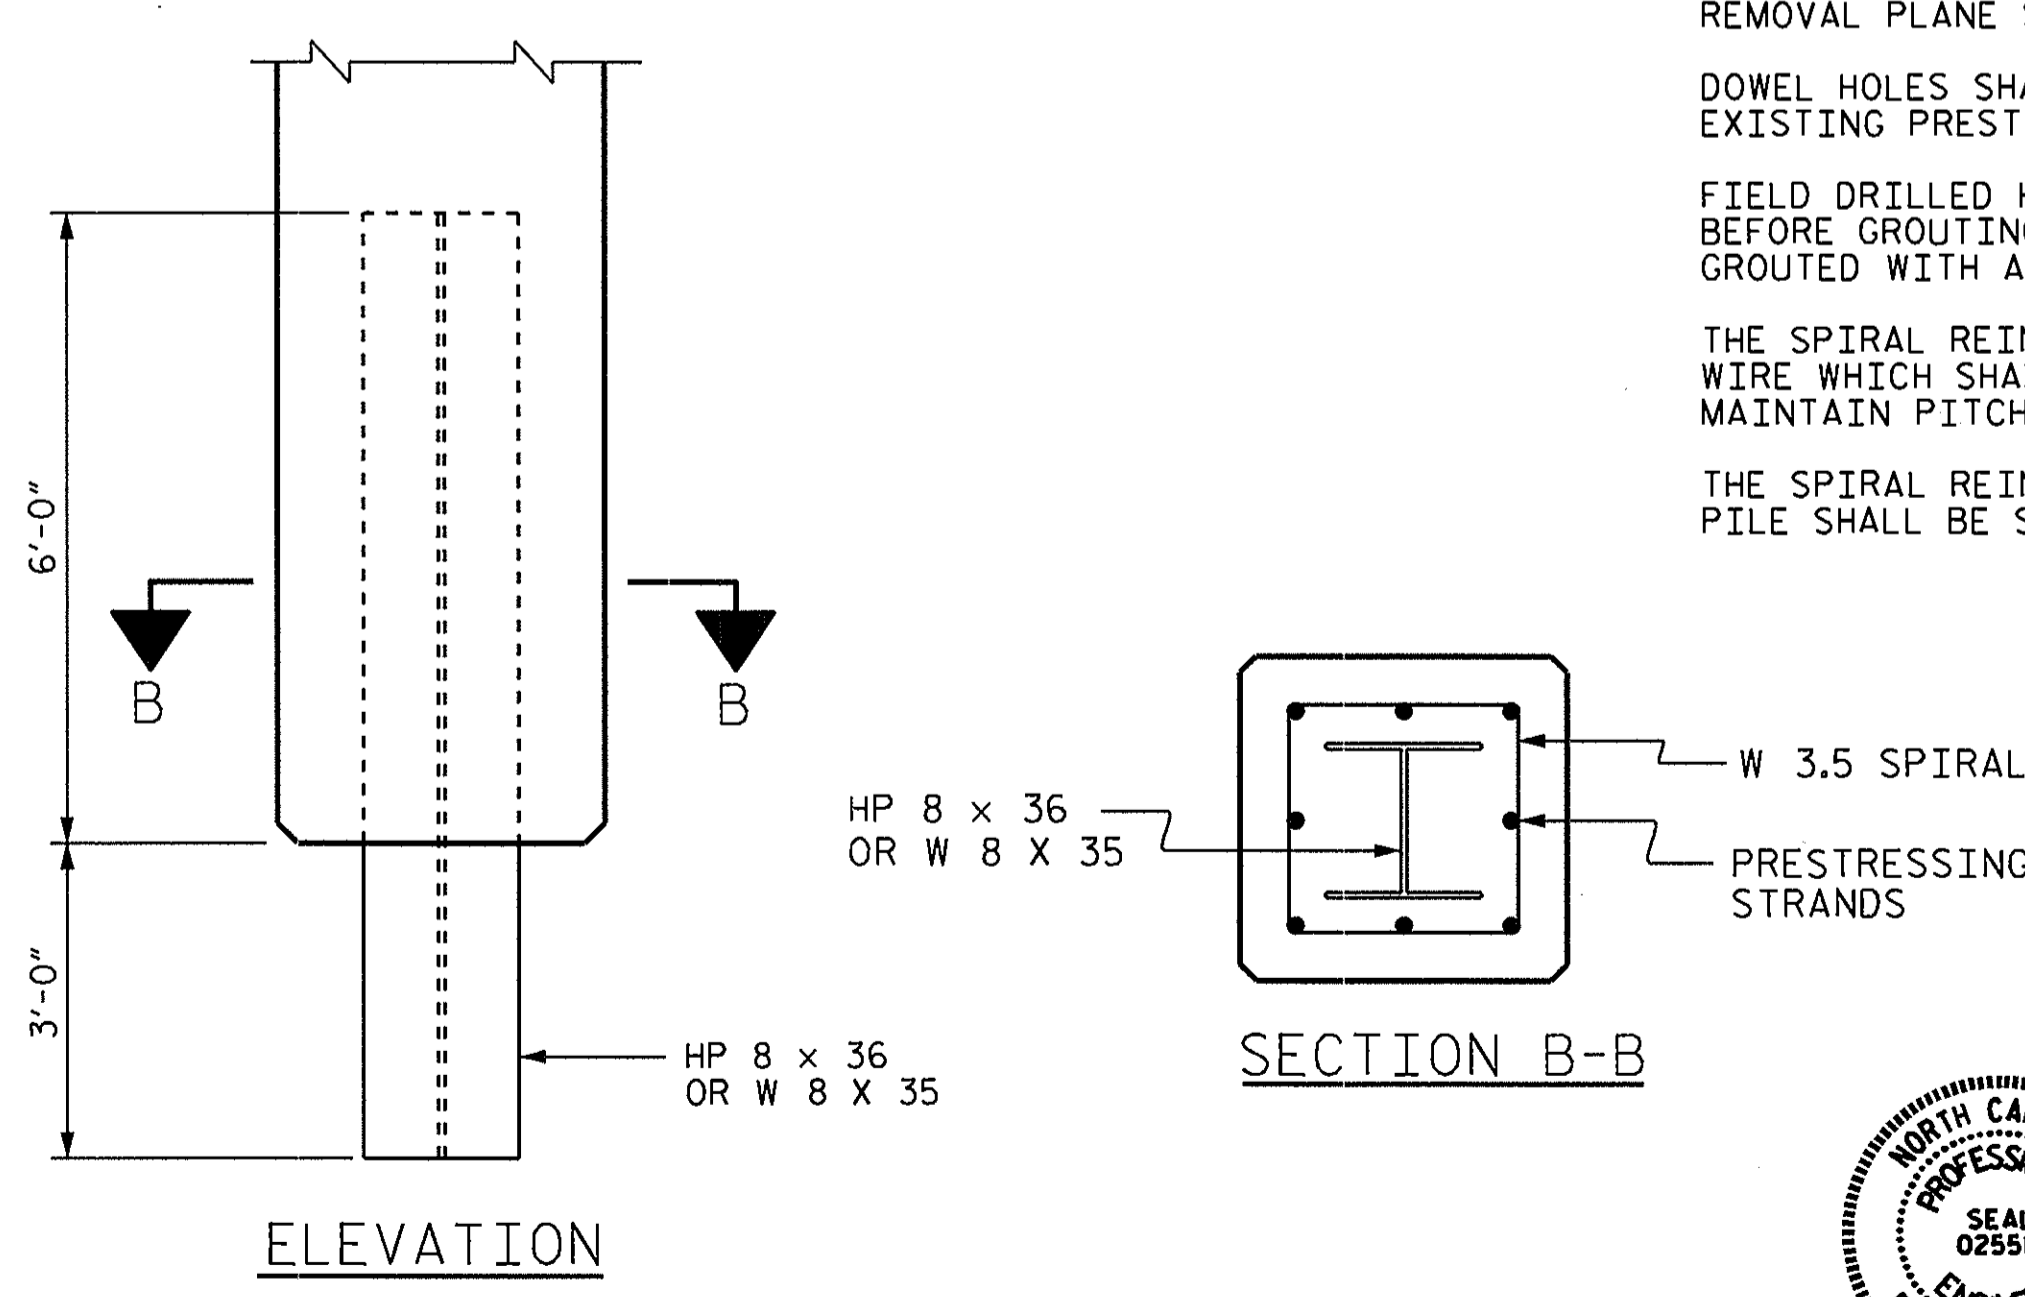

PILE TIP DETAILS FOR 16" SQUARE PRESTRESSED CONCRETE PILE

PROJECT NO. 17BP.3.R.1
ONslow COUNTY
 STATION: 25+05.50 -L-

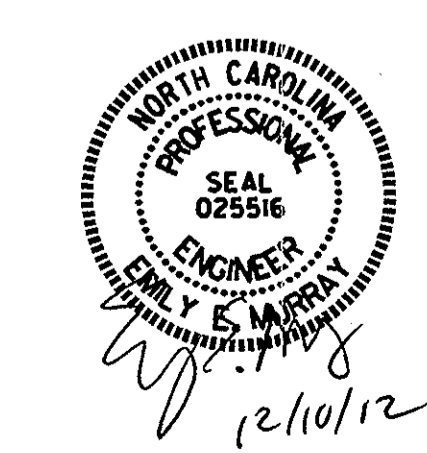


STATE OF NORTH CAROLINA
 DEPARTMENT OF TRANSPORTATION
 RALEIGH

STANDARD
 16" PRESTRESSED
 CONCRETE PILE

REVISIONS						SHEET NO. S-19
NO.	BY:	DATE:	NO.	BY:	DATE:	
1			3			TOTAL SHEETS 21
2			4			


ASSEMBLED BY : PEGGY ADKINS DATE : 11-28-12
 CHECKED BY : DATE :
 DRAWN BY : RH 9/98 REV. 5/1/06R TLA/GM
 CHECKED BY : LES 10/98 REV. 11/30/10 WMC/GM
 REV. 10/1/11 MAA/GM

NOTES :
FOR BERM WIDTH DIMENSIONS, SEE GENERAL DRAWING.

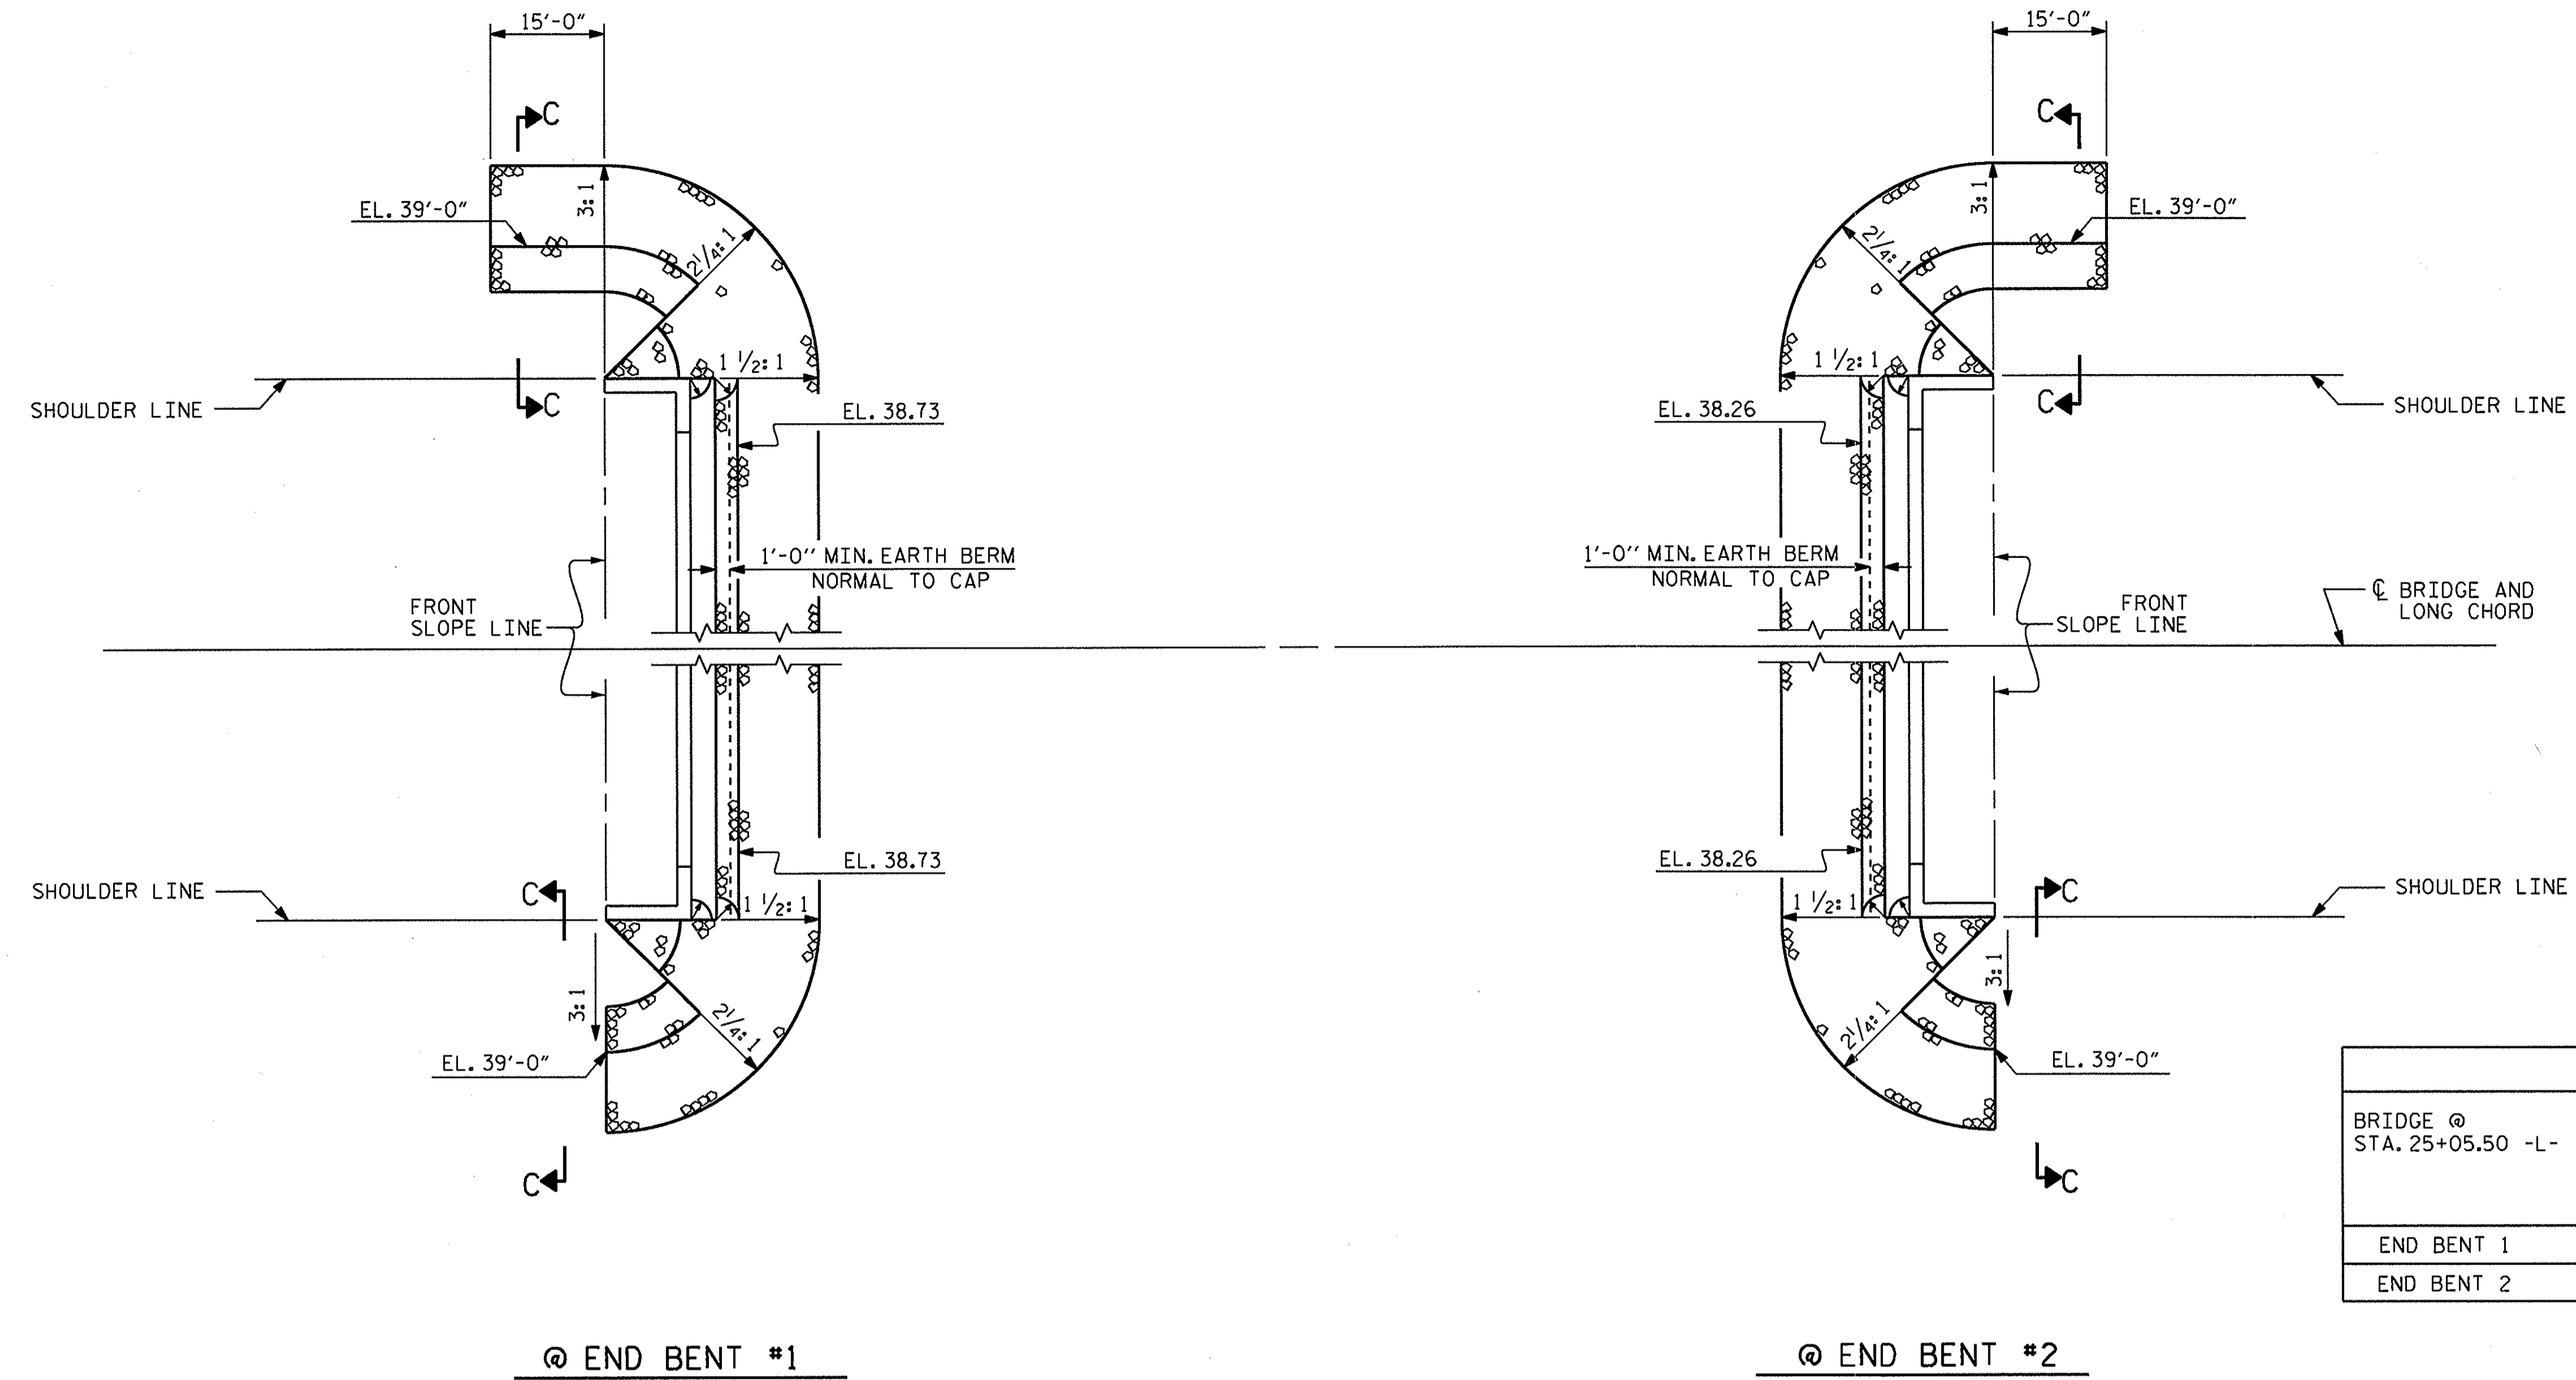


ESTIMATED QUANTITIES		
BRIDGE @ STA. 25+05.50 -L-	RIP RAP CLASS II (2'-0" THICK)	GEOTEXTILE FOR DRAINAGE
	TONS	SQUARE YARDS
END BENT 1	73	81
END BENT 2	77	86

PLAN

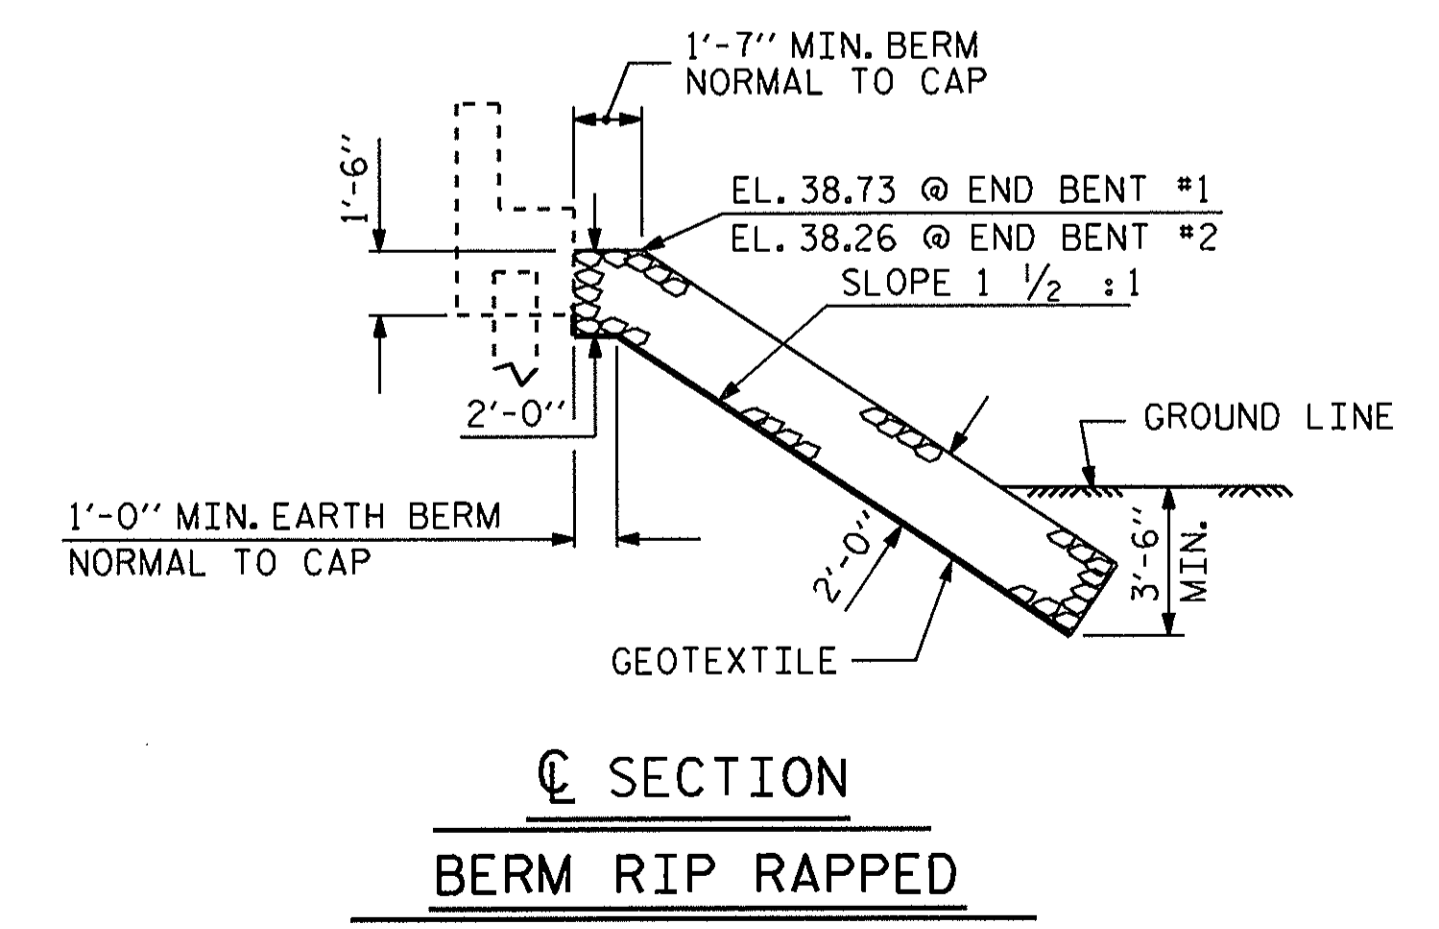

SECTION C-C
BERM RIP RAPPED

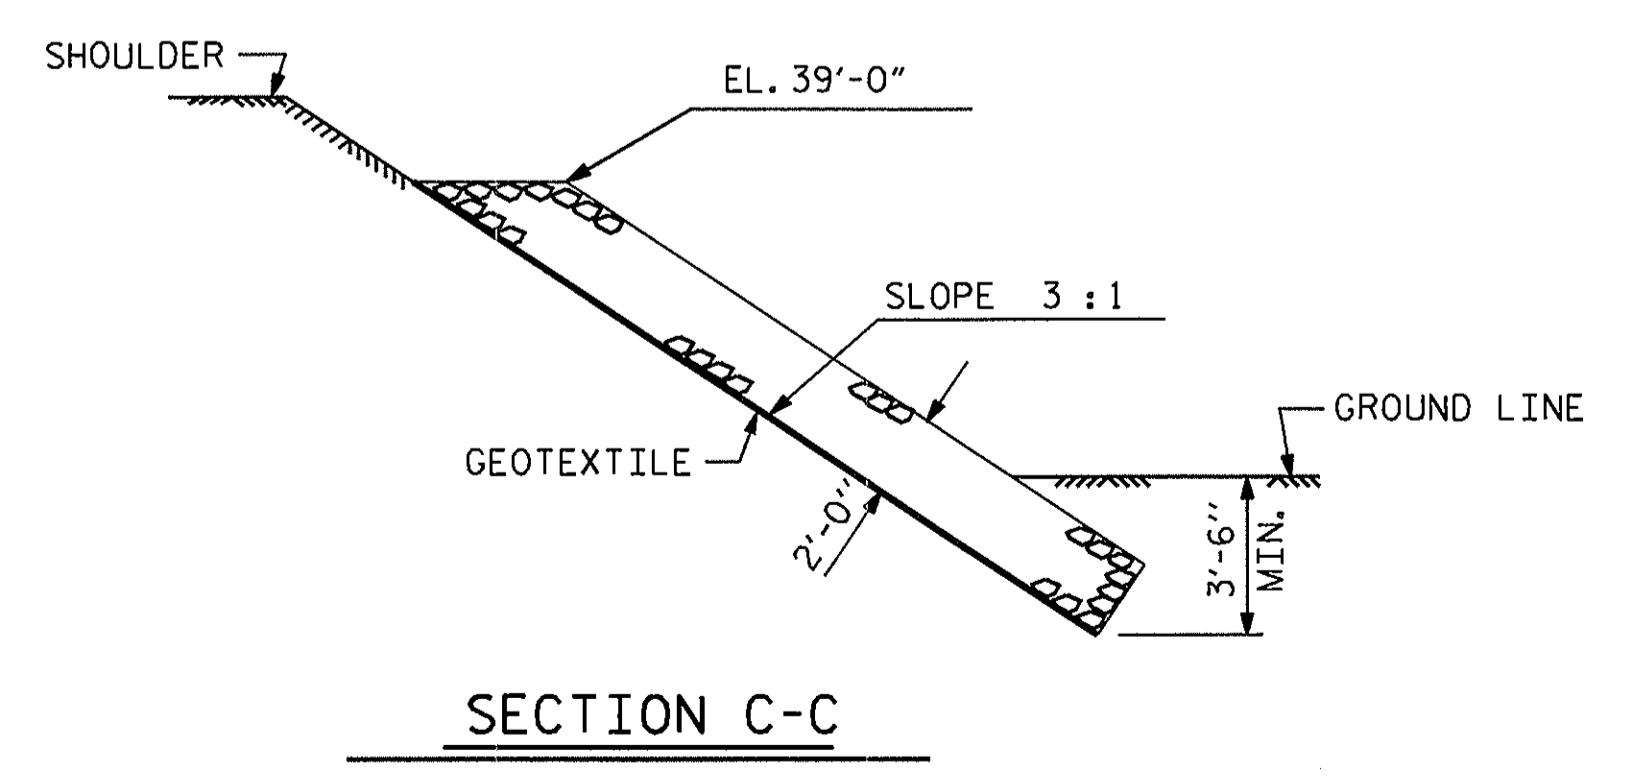


SECTION C-C

PROJECT NO. 17BP.3.R.1
ONSLow COUNTY
STATION: 25+05.50 -L-


STATE OF NORTH CAROLINA
DEPARTMENT OF TRANSPORTATION
RALEIGH
STANDARD
= RIP RAP DETAILS =

REVISIONS						SHEET NO.
NO.	BY:	DATE:	NO.	BY:	DATE:	S-20
1			3			TOTAL SHEETS 21
2			4			

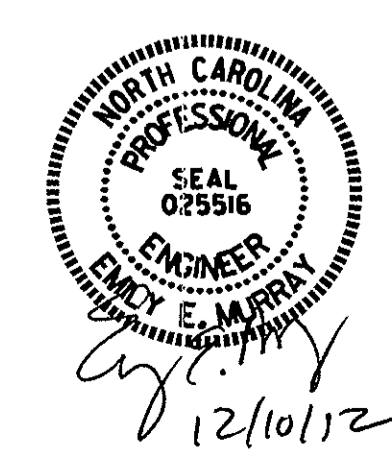

ASSEMBLED BY : PEGGY ADKINS DATE : 8-8-12
CHECKED BY : C. J. BUTLER DATE : 8-16-12
DRAWN BY : REK 1/84
CHECKED BY : RDU 1/84

REV. 5/1/06R TLA/GM
REV. 10/1/11 MAA/GM
REV. 12/21/11 MAA/GM

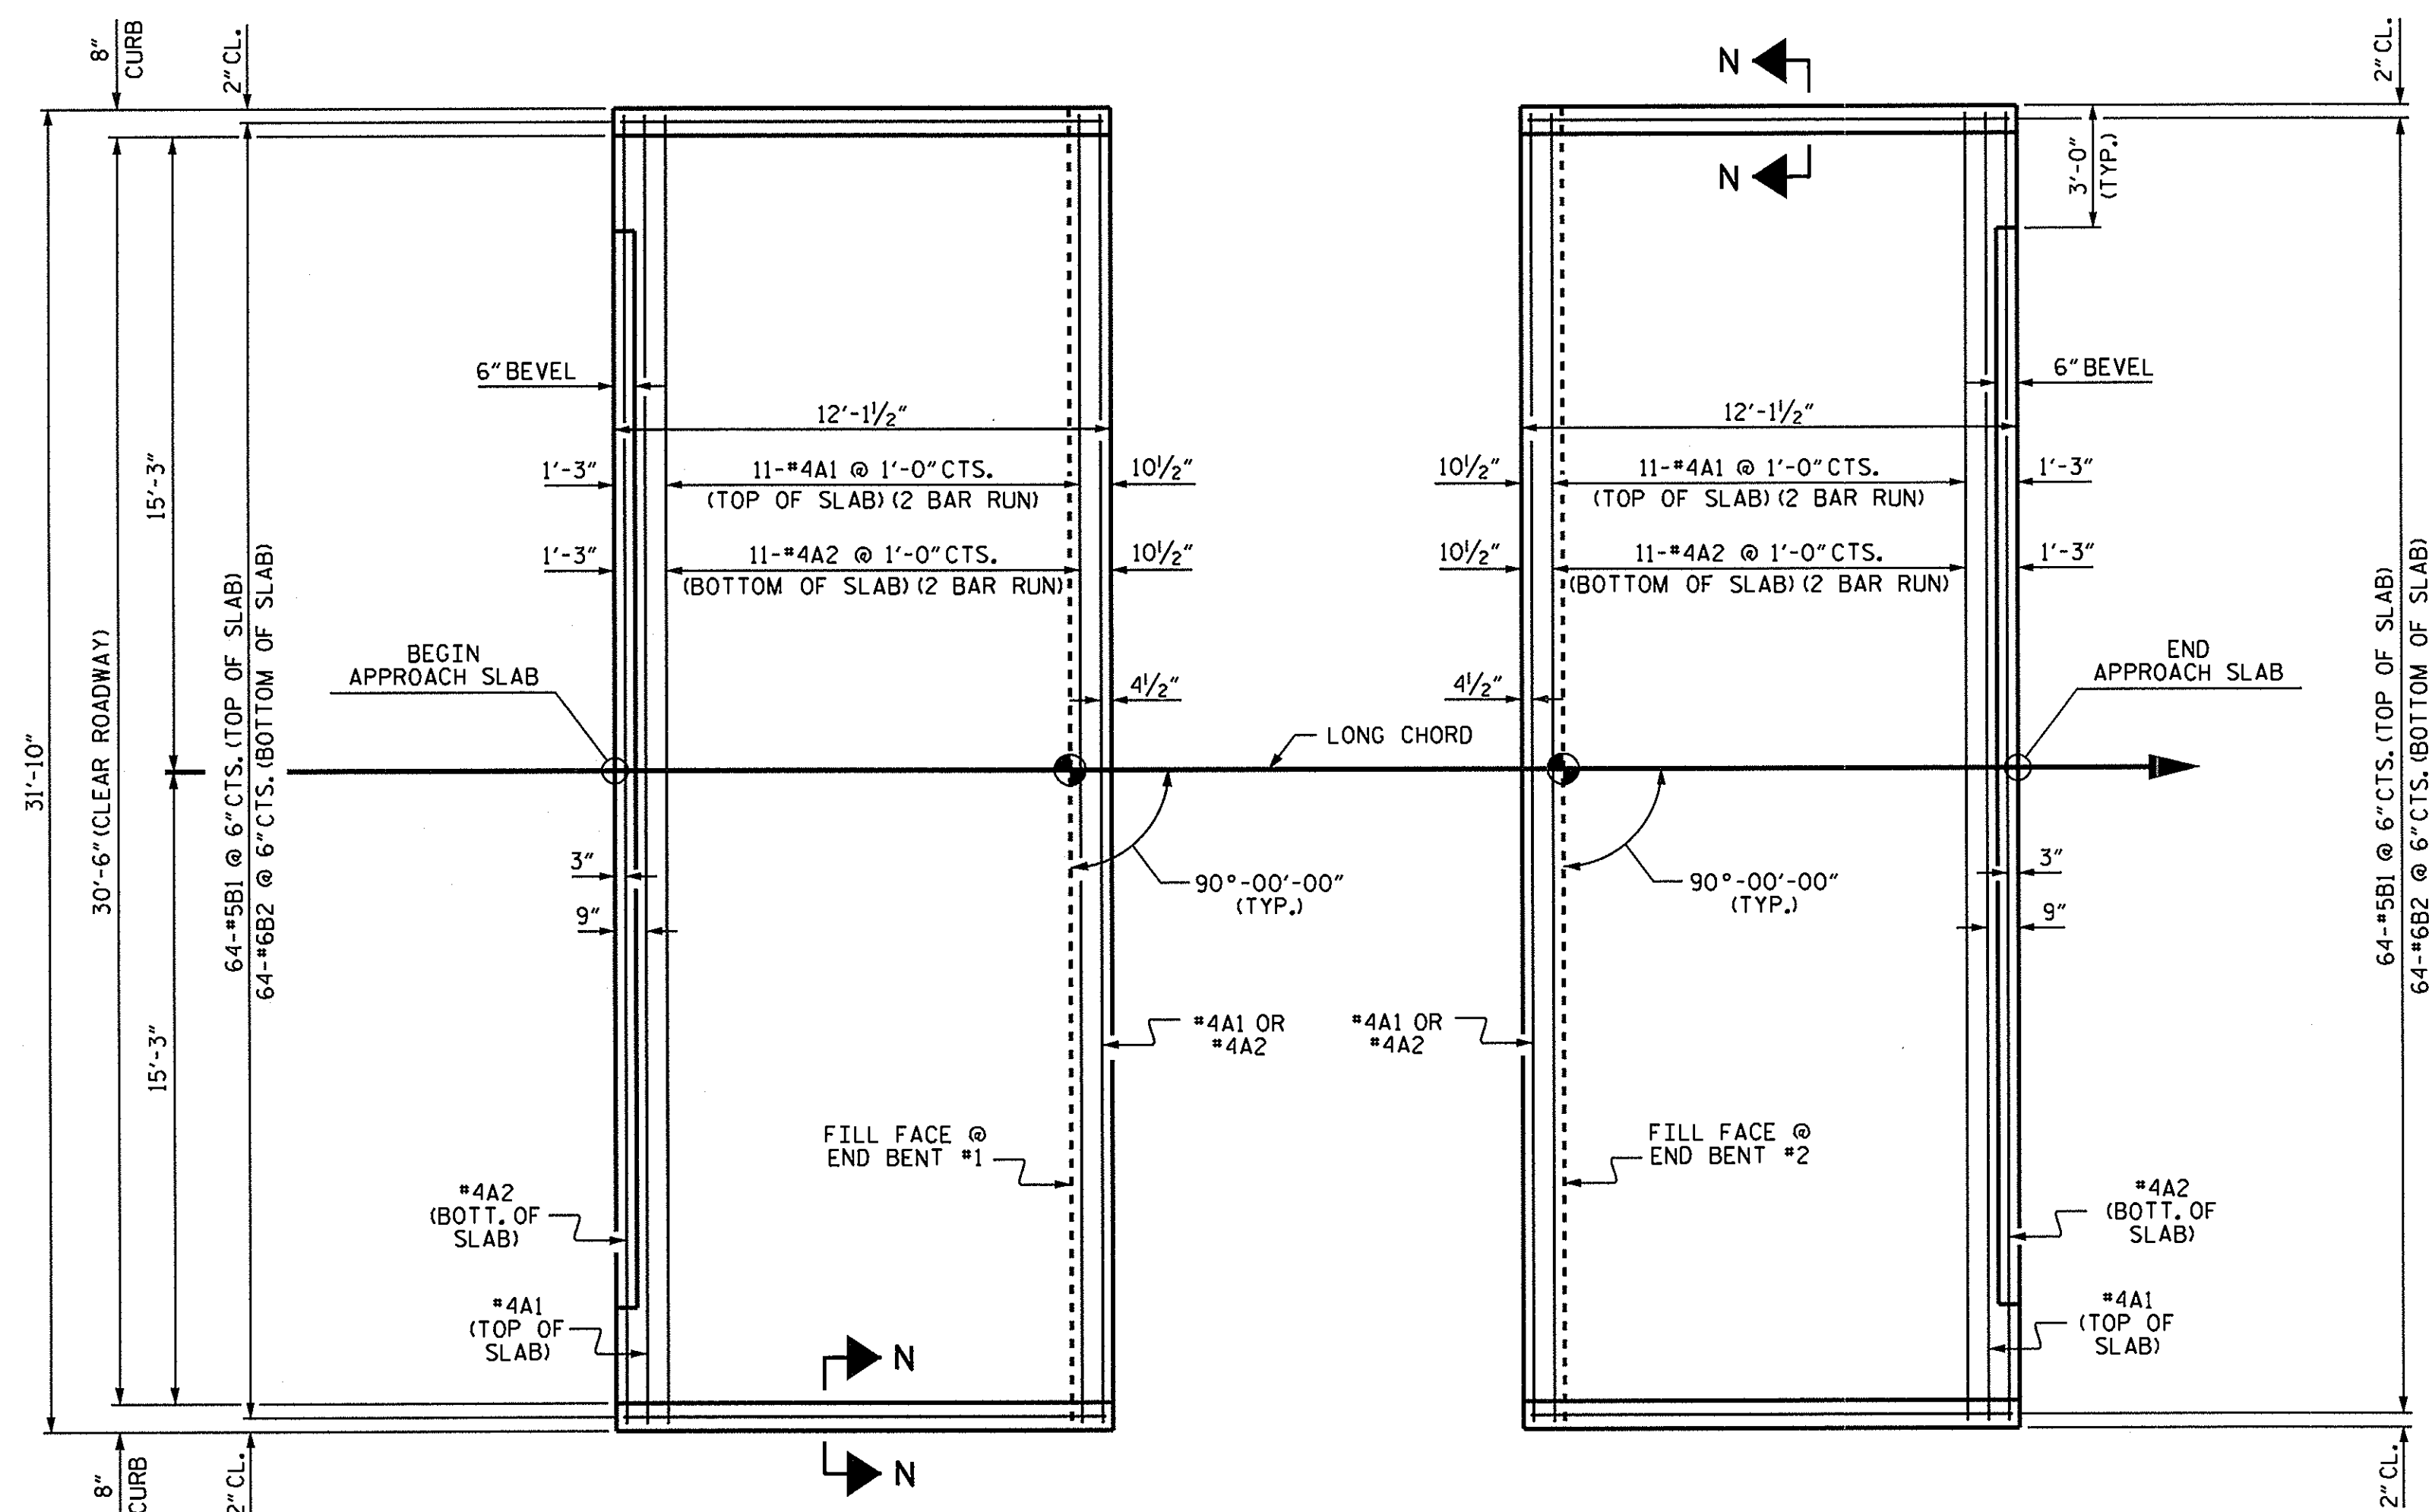


NOTES

FOR REINFORCED BRIDGE APPROACH FILL INCLUDING GEOTEXTILE, IMPERMEABLE GEOMEMBRANE, 4" Ø DRAINAGE PIPE, #78M STONE, AND SELECT MATERIAL, SEE ROADWAY PLANS.


AREA BETWEEN THE WINGWALL AND APPROACH SLAB SHALL BE GRADED TO DRAIN THE WATER AWAY FROM THE FILL FACE OF THE BRIDGE AND SHALL BE PAVED. SEE ROADWAY PLANS.

APPROACH SLAB GROOVING IS NOT REQUIRED.

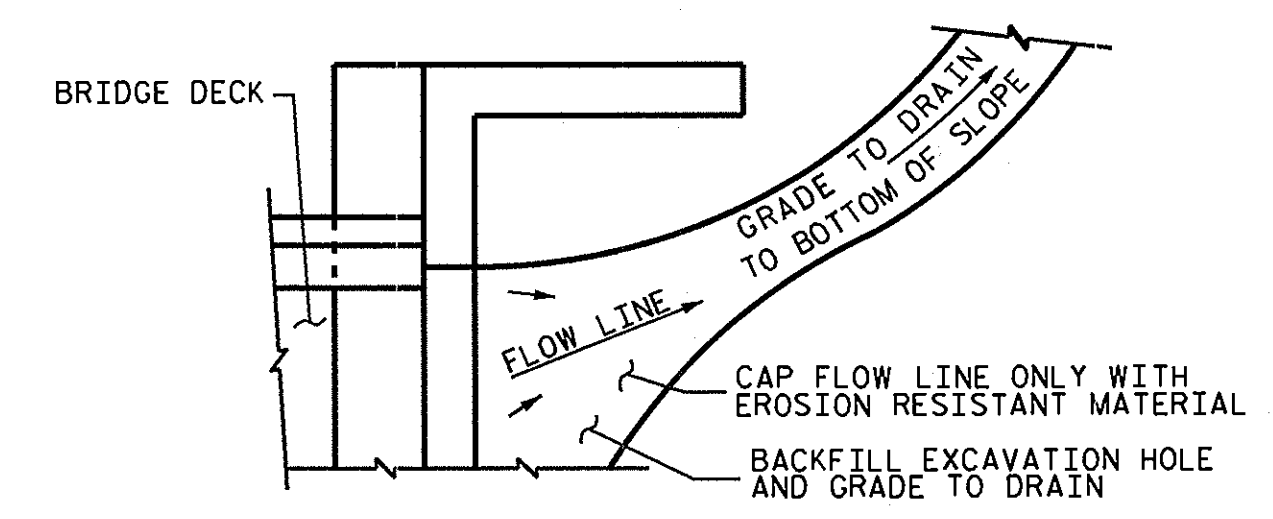


NOTE: IF THE APPROACH SLAB IS NOT CONSTRUCTED IMMEDIATELY AFTER THE BACKFILLING OF THE END BENT EXCAVATION, GRADE TO DRAIN TO THE BOTTOM OF THE SLOPE AND PROVIDE EROSION RESISTANT MATERIAL, SUCH AS FIBERGLASS ROVING OR AS DIRECTED BY THE ENGINEER TO PREVENT SOIL EROSION AND TO PROTECT THE AREA ADJACENT TO THE STRUCTURE. THE CONTRACTOR WILL BE REQUIRED TO REMOVE THESE MATERIALS PRIOR TO CONSTRUCTION OF THE APPROACH SLAB.

TEMPORARY DRAINAGE DETAIL

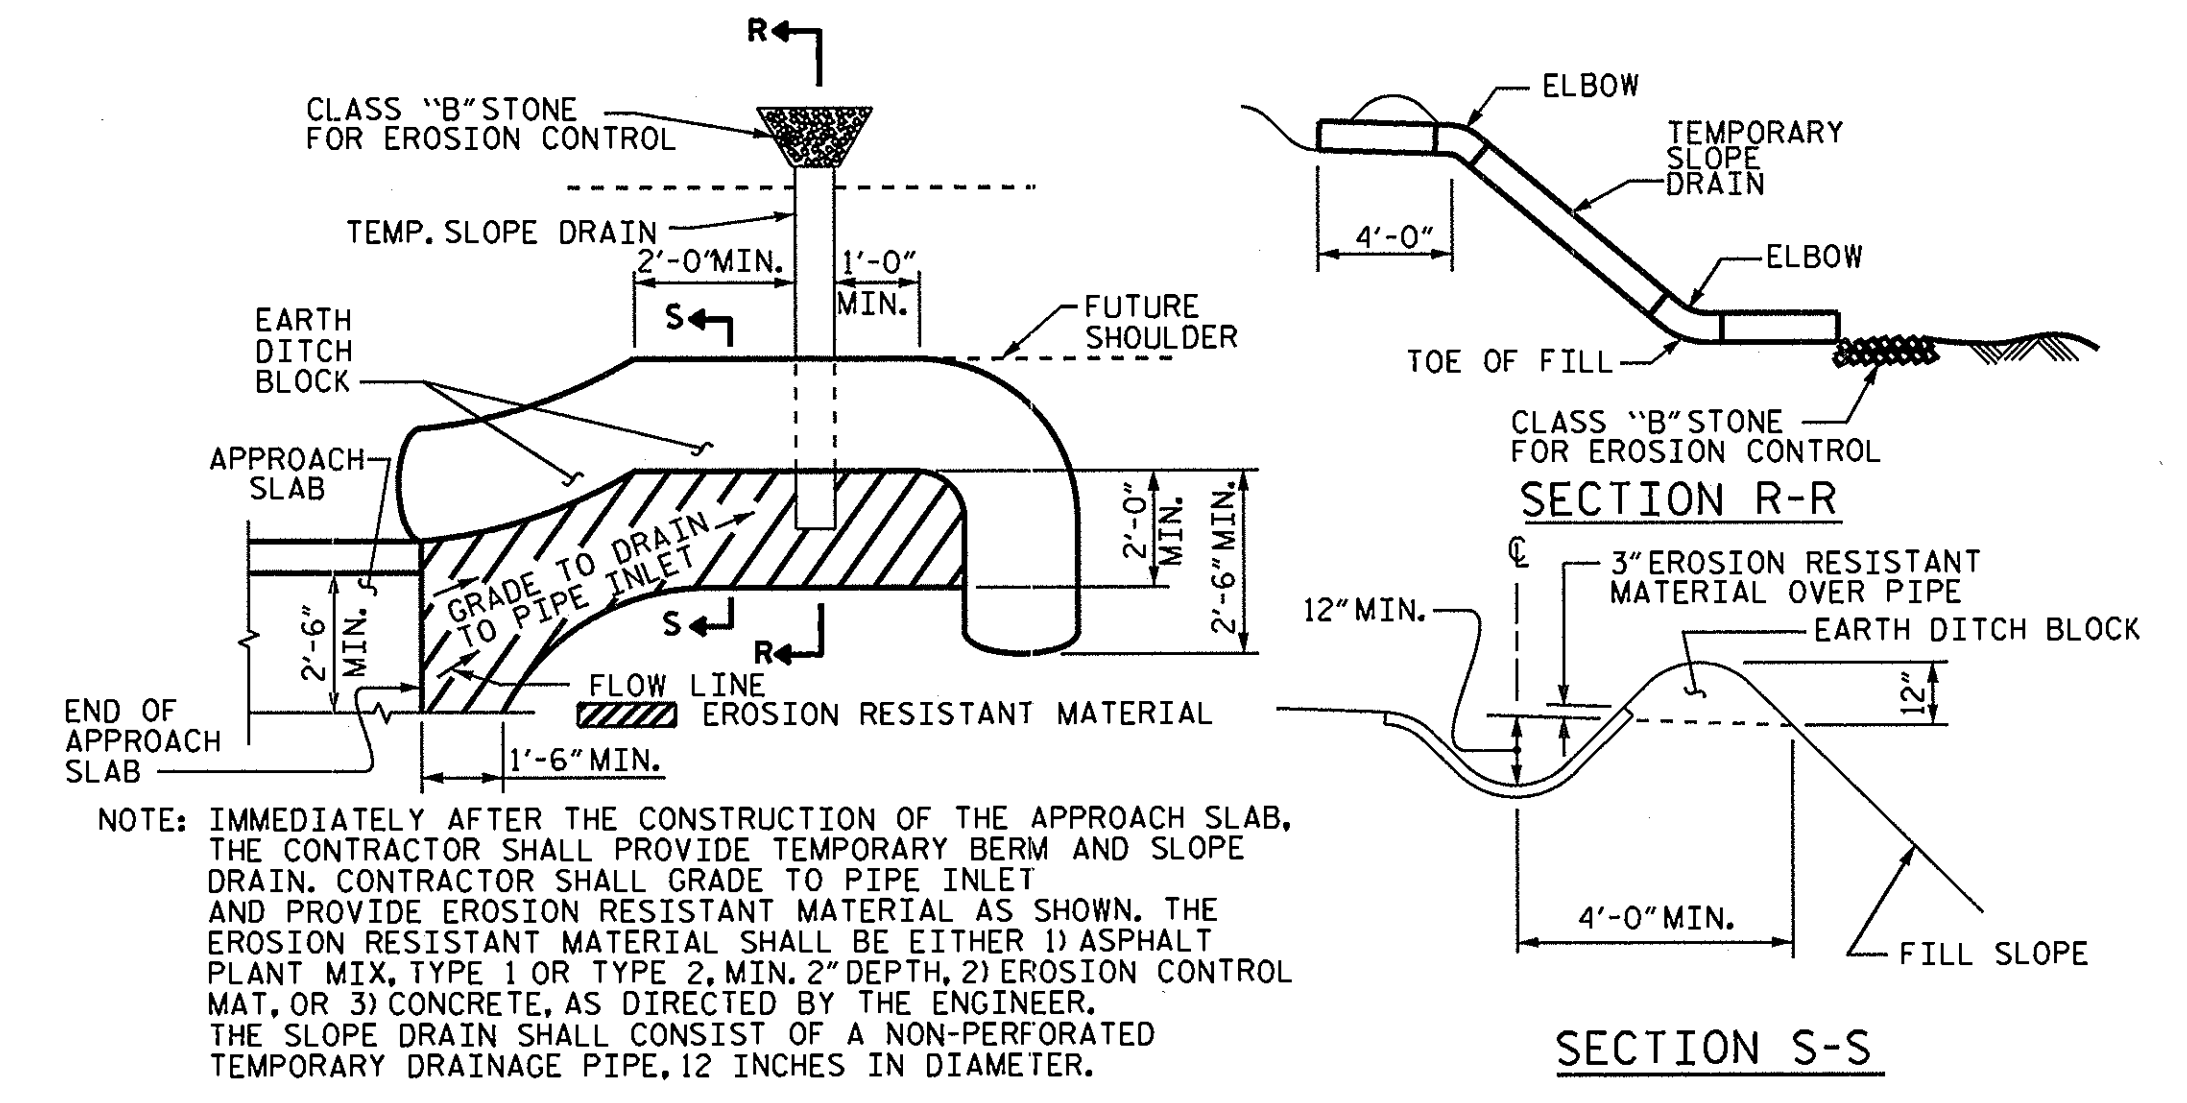


TEMPORARY BERM AND SLOPE DRAIN DETAILS
(TO BE USED WHEN SHOULDER BERM GUTTER IS REQUIRED)

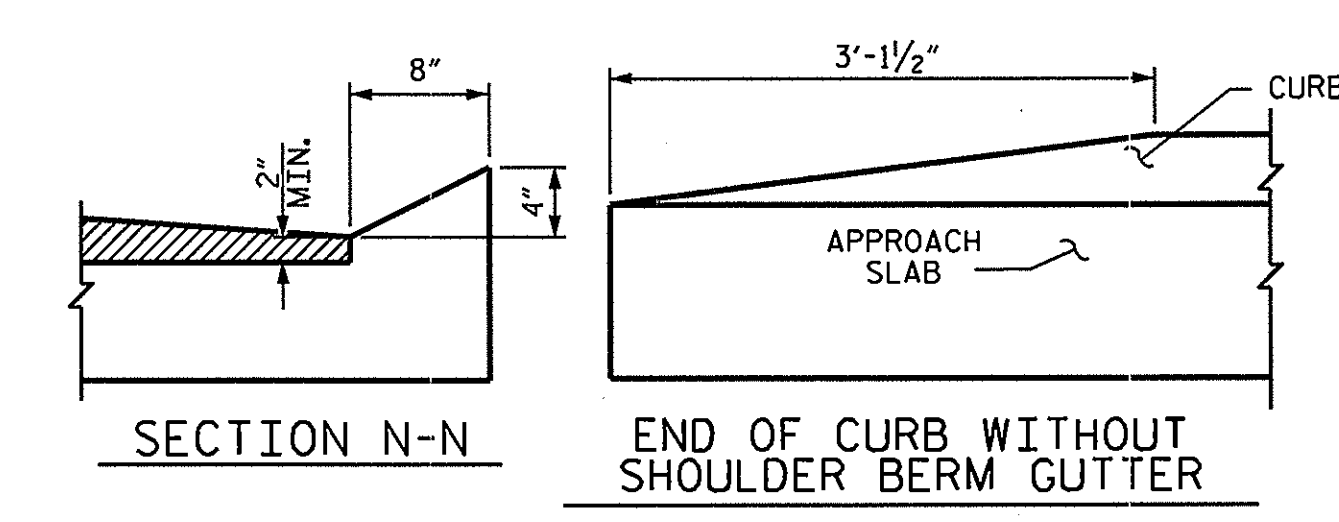


CURB DETAILS

SPLICE LENGTHS		
BAR SIZE	EPOXY COATED	UNCOATED
#4	2'-0"	1'-9"
#5	2'-6"	2'-2"
#6	3'-10"	2'-7"

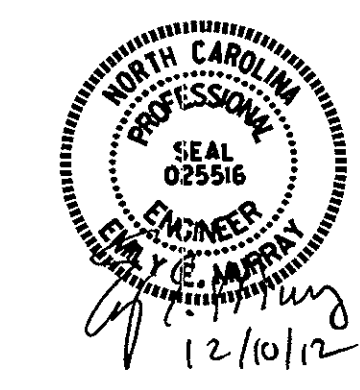

BILL OF MATERIAL					
APPROACH SLAB AT EB #1					
BAR NO.	SIZE	TYPE	LENGTH	WEIGHT	
*A1	26	#4	STR	16'-11"	294
A2	26	#4	STR	16'-9"	291
*B1	64	#5	STR	11'-2"	745
B2	64	#6	STR	11'-8"	1121
REINFORCING STEEL				LBS.	1412
*EPOXY COATED REINFORCING STEEL				LBS.	1039
CLASS AA CONCRETE				C. Y.	18.6
APPROACH SLAB AT EB #2					
BAR NO.	SIZE	TYPE	LENGTH	WEIGHT	
*A1	26	#4	STR	16'-11"	294
A2	26	#4	STR	16'-9"	291
*B1	64	#5	STR	11'-2"	745
B2	64	#6	STR	11'-8"	1121
REINFORCING STEEL				LBS.	1412
*EPOXY COATED REINFORCING STEEL				LBS.	1039
CLASS AA CONCRETE				C. Y.	18.6

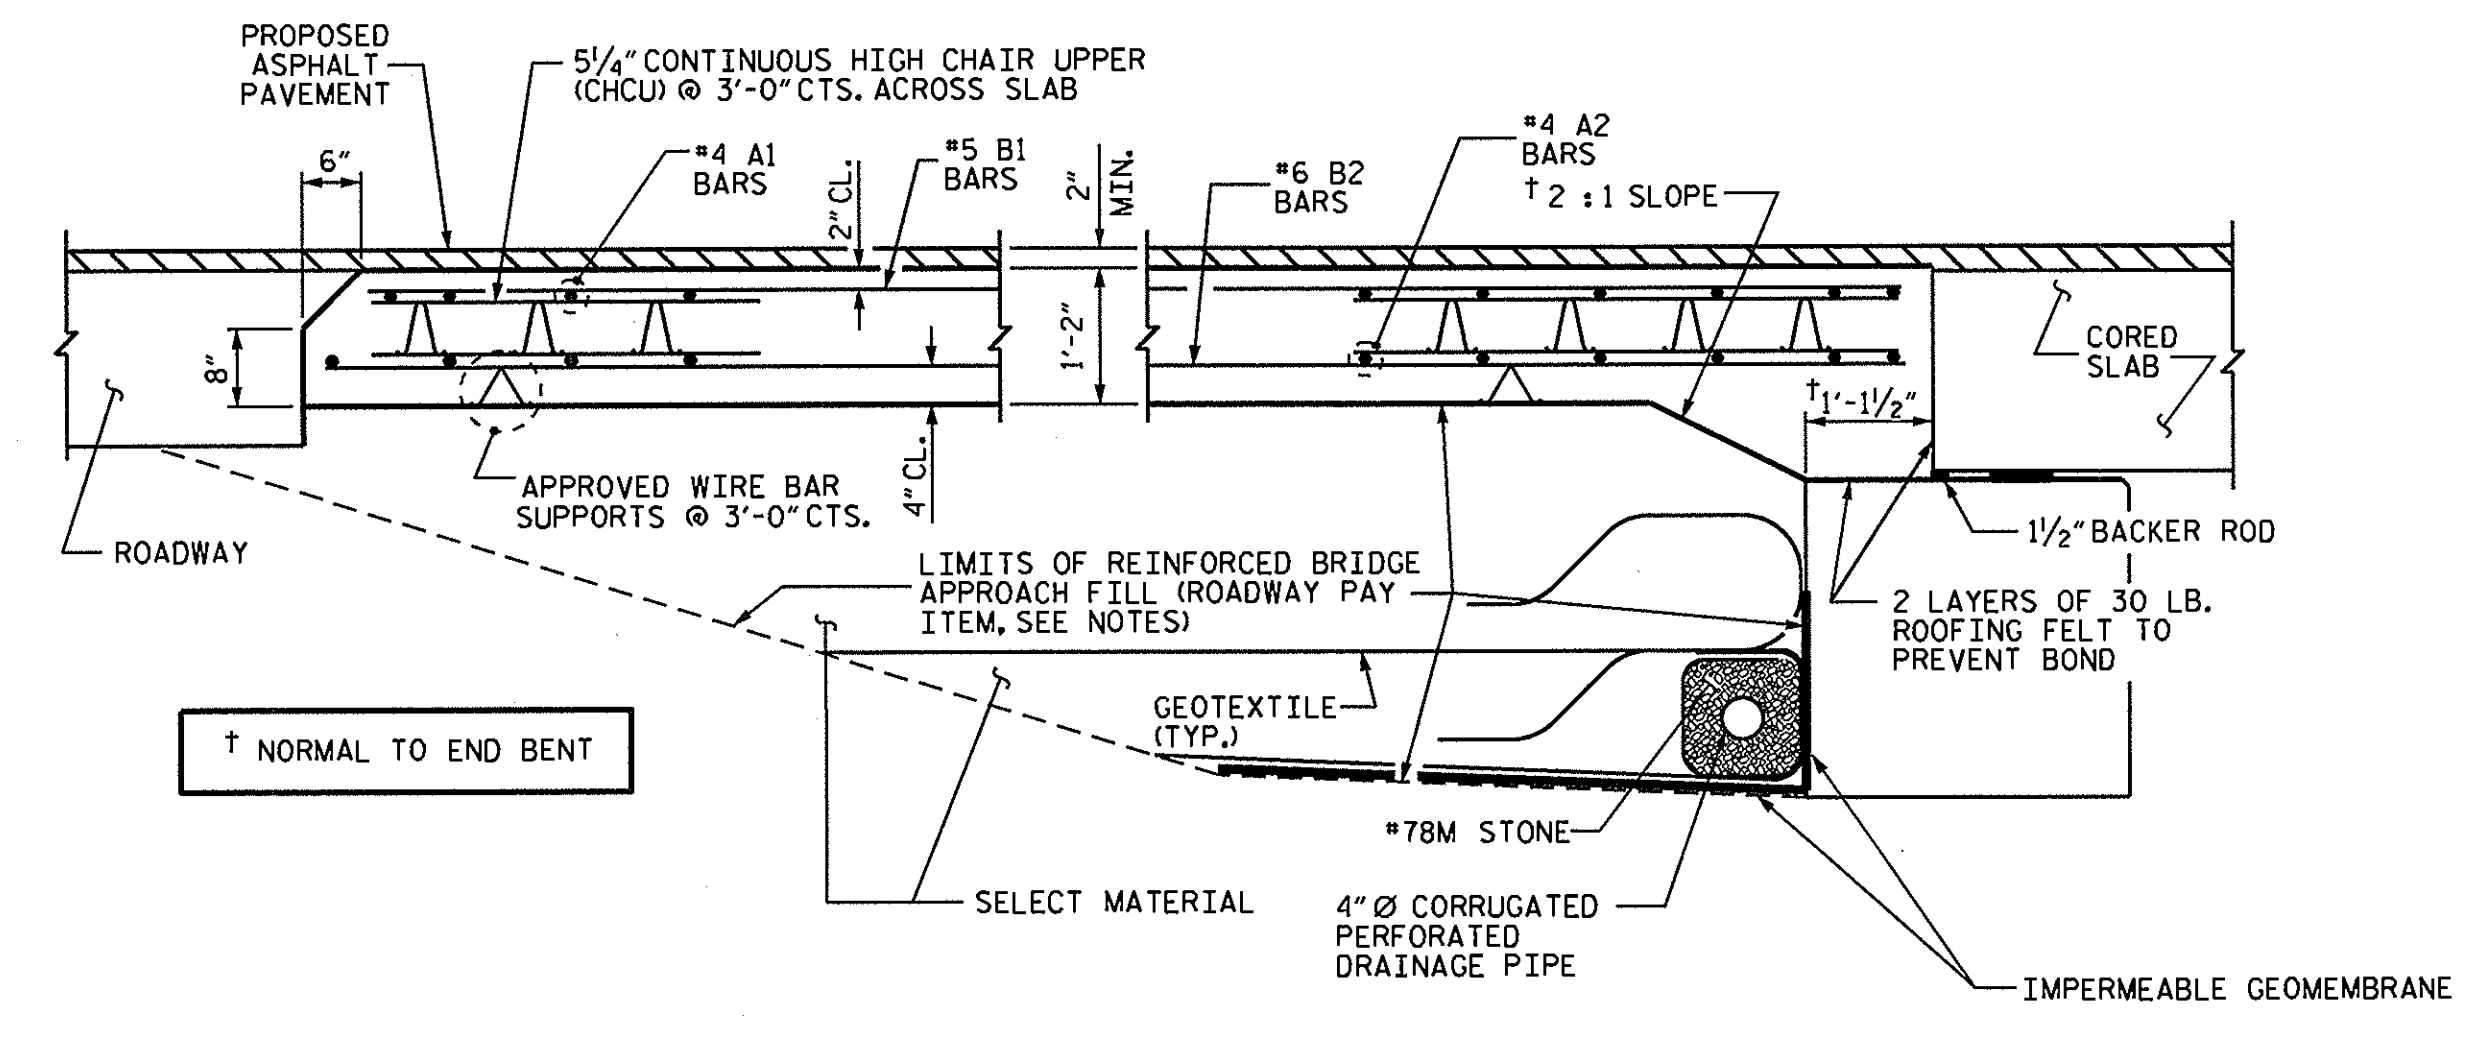

SECTION THRU SLAB

ASSEMBLED BY : PEGGY ADKINS DATE : 8-8-12
 CHECKED BY : C. J. BUTLER DATE : 8-16-12
 DRAWN BY : SHS/MAA 5-09 REV. 12-11 MAA/AAC
 CHECKED BY : BCH 5-09

PROJECT NO. 17BP.3.R.1
 ONSLOW COUNTY
 STATION: 25+05.50 -L-

STATE OF NORTH CAROLINA DEPARTMENT OF TRANSPORTATION RALEIGH					
STANDARD BRIDGE APPROACH SLAB FOR PRESTRESSED CONCRETE CORED SLAB UNIT					
90° SKEW					
REVISIONS					SHEET NO.
NO.	BY:	DATE:	NO.	BY:	DATE:
1			3		
2			4		
					TOTAL SHEETS 21

STANDARD NOTES

DESIGN DATA:

SPECIFICATIONS	-----	A.A.S.H.T.O. (CURRENT)
LIVE LOAD	-----	SEE PLANS
IMPACT ALLOWANCE	-----	SEE A.A.S.H.T.O.
STRESS IN EXTREME FIBER OF		
STRUCTURAL STEEL - AASHTO M270 GRADE 36	-	20,000 LBS. PER SQ. IN.
- AASHTO M270 GRADE 50W	-	27,000 LBS. PER SQ. IN.
- AASHTO M270 GRADE 50	-	27,000 LBS. PER SQ. IN.
REINFORCING STEEL IN TENSION		
GRADE 60	--	24,000 LBS. PER SQ. IN.
CONCRETE IN COMPRESSION	-----	1,200 LBS. PER SQ. IN.
CONCRETE IN SHEAR	-----	SEE A.A.S.H.T.O.
STRUCTURAL TIMBER - TREATED OR		
UNTREATED - EXTREME FIBER STRESS	-----	1,800 LBS. PER SQ. IN.
COMPRESSION PERPENDICULAR TO GRAIN OF TIMBER	-----	375 LBS. PER SQ. IN.
EQUIVALENT FLUID PRESSURE OF EARTH	-----	30 LBS. PER CU. FT. (MINIMUM)

MATERIAL AND WORKMANSHIP:

EXCEPT AS MAY OTHERWISE BE SPECIFIED ON PLANS OR IN THE SPECIAL PROVISIONS, ALL MATERIAL AND WORKMANSHIP SHALL BE IN ACCORDANCE WITH THE 2012 "STANDARD SPECIFICATIONS FOR ROADS AND STRUCTURES" OF THE N. C. DEPARTMENT OF TRANSPORTATION.

STEEL SHEET PILING FOR PERMANENT OR TEMPORARY APPLICATIONS SHALL BE HOT ROLLED.

CONCRETE:

UNLESS OTHERWISE REQUIRED ON PLANS, CLASS A CONCRETE SHALL BE USED FOR ALL PORTIONS OF ALL STRUCTURES WITH THE EXCEPTION THAT: CLASS AA CONCRETE SHALL BE USED IN BRIDGE SUPERSTRUCTURES, ABUTMENT BACKWALLS, AND APPROACH SLABS; AND CLASS B CONCRETE SHALL BE USED FOR SLOPE PROTECTION AND RIP RAP.

CONCRETE CHAMFERS:

UNLESS OTHERWISE NOTED ON THE PLANS, ALL EXPOSED CORNERS ON STRUCTURES SHALL BE CHAMFERED 3/4" WITH THE FOLLOWING EXCEPTIONS: TOP CORNERS OF CURBS MAY BE ROUNDED TO 1-1/2" RADIUS WHICH IS BUILT INTO CURB FORMS; CORNERS OF TRANSVERSE FLOOR EXPANSION JOINTS SHALL BE ROUNDED WITH A 1/4" FINISHING TOOL UNLESS OTHERWISE REQUIRED ON PLANS; AND CORNERS OF EXPANSION JOINTS IN THE ROADWAY FACES AND TOPS OF CURBS AND SIDEWALKS SHALL BE ROUNDED TO A 1/4" RADIUS WITH A FINISHING STONE OR TOOL UNLESS OTHERWISE REQUIRED ON PLANS.

DOWELS:

DOWELS WHEN INDICATED ON PLANS AS FOR CULVERT EXTENSIONS, SHALL BE EMBEDDED AT LEAST 12" INTO THE OLD CONCRETE AND GROUTED INTO PLACE WITH 1:2 CEMENT MORTAR.

ALLOWANCE FOR DEAD LOAD DEFLECTION, SETTLEMENT, ETC. IN CASTING SUPERSTRUCTURES:

BRIDGES SHALL BE BUILT ON THE GRADE OR VERTICAL CURVE SHOWN ON PLANS. SLABS, CURBS AND PARAPETS SHALL CONFORM TO THE GRADE OR CURVE.
ALL DIMENSIONS WHICH ARE GIVEN IN SECTION AND ARE AFFECTED BY DEAD LOAD DEFLECTIONS ARE DIMENSIONS AT CENTER LINE OF BEARING UNLESS OTHERWISE NOTED ON PLANS. IN SETTING FORMS FOR STEEL BEAM BRIDGES AND PRESTRESSED CONCRETE GIRDER BRIDGES, ADJUSTMENTS SHALL BE MADE DUE TO THE DEAD LOAD DEFLECTIONS FOR THE ELEVATIONS SHOWN. WHERE BLOCKS ARE SHOWN OVER BEAMS FOR BUILDING UP TO THE SLAB, THE VERTICAL DIMENSIONS OF THE BLOCKS SHALL BE ADJUSTED BETWEEN BEARINGS TO COMPENSATE FOR DEAD LOAD DEFLECTIONS, VERTICAL CURVE ORDINATE, AND ACTUAL BEAM CAMBER. WHERE BOTTOM OF SLAB IS IN LINE WITH BOTTOM OF TOP FLANGES, DEPTH OF SLAB BETWEEN BEARINGS SHALL BE ADJUSTED TO COMPENSATE FOR DEAD LOAD DEFLECTION, VERTICAL CURVE ORDINATE, AND ACTUAL BEAM CAMBER.
IN SETTING FALSEWORK AND FORMS FOR REINFORCED CONCRETE SPANS, AN ALLOWANCE SHALL BE MADE FOR DEAD LOAD DEFLECTIONS, SETTLEMENT OF FALSEWORK, AND PERMANENT CAMBER WHICH SHALL BE PROVIDED FOR IN ADDITION TO THE ELEVATIONS SHOWN. AFTER REMOVAL OF THE FALSEWORK, THE FINISHED STRUCTURES SHALL CONFORM TO THE PROFILE AND ELEVATIONS SHOWN ON THE PLANS AND CONSTRUCTION ELEVATIONS FURNISHED BY THE ENGINEER.
DETAILED DRAWINGS FOR FALSEWORK OR FORMS FOR BRIDGE SUPERSTRUCTURE AND ANY STRUCTURE OR PARTS OF A STRUCTURE AS NOTED ON THE PLANS SHALL BE SUBMITTED TO THE ENGINEER FOR APPROVAL BEFORE CONSTRUCTION OF THE FALSEWORK OR FORMS IS STARTED.

REINFORCING STEEL:

ALL REINFORCING STEEL SHALL BE DEFORMED. DIMENSIONS RELATIVE TO PLACEMENT OF REINFORCING ARE TO CENTERS OF BARS UNLESS OTHERWISE INDICATED IN THE PLANS. DIMENSIONS ON BAR DETAILS ARE TO CENTERS OF BARS OR ARE OUT TO OUT AS INDICATED ON PLANS.
WIRE BAR SUPPORTS SHALL BE PROVIDED FOR REINFORCING STEEL WHERE INDICATED ON THE PLANS. WHEN BAR SUPPORT PIECES ARE PLACED IN CONTINUOUS LINES, THEY SHALL BE SO PLACED THAT THE ENDS OF THE SUPPORTING WIRES SHALL BE LAPPED TO LOCK LEGS ON ADJOINING PIECES.

STRUCTURAL STEEL:

AT THE CONTRACTOR'S OPTION, HE MAY SUBSTITUTE 7/8" Ø SHEAR STUDS FOR THE 3/4" Ø STUDS SPECIFIED ON THE PLANS. THIS SUBSTITUTION SHALL BE MADE AT THE RATE OF 3 - 7/8" Ø STUDS FOR 4 - 3/4" Ø STUDS, AND STUD SPACING CHANGES SHALL BE MADE AS NECESSARY TO PROVIDE THE SAME EQUIVALENT NUMBER OF 7/8" Ø STUDS ALONG THE BEAM AS SHOWN FOR 3/4" Ø STUDS BASED ON THE RATIO OF 3 - 7/8" Ø STUDS FOR 4 - 3/4" Ø STUDS. STUDS OF THE LENGTH SPECIFIED ON THE PLANS MUST BE PROVIDED. THE MAXIMUM SPACING SHALL BE 2'-0".
EXCEPT AT THE INTERIOR SUPPORTS OF CONTINUOUS BEAMS WHERE THE COVER PLATE IS IN CONTACT WITH BEARING PLATE, THE CONTRACTOR MAY, AT HIS OPTION, SUBSTITUTE FOR THE COVER PLATES DESIGNATED ON THE PLANS COVER PLATES OF THE EQUIVALENT AREA PROVIDED THESE PLATES ARE AT LEAST 5/16" IN THICKNESS AND DO NOT EXCEED A WIDTH EQUAL TO THE FLANGE WIDTH LESS 2" OR A THICKNESS EQUAL TO 2 TIMES THE FLANGE THICKNESS. THE SIZE OF FILLET WELDS SHALL CONFORM TO THE REQUIREMENTS OF THE CURRENT ANSI/AASHTO/AWS "BRIDGE WELDING CODE". ELECTROSLAG WELDING WILL NOT BE PERMITTED.
WITH THE SOLE EXCEPTION OF EDGES AT SURFACES WHICH BEAR ON OTHER SURFACES, ALL SHARP EDGES AND ENDS OF SHAPES AND PLATES SHALL BE SLIGHTLY ROUNDED BY SUITABLE MEANS TO A RADIUS OF APPROXIMATELY 1/16 INCH OR EQUIVALENT FLAT SURFACE AT A SUITABLE ANGLE PRIOR TO PAINTING, GALVANIZING, OR METALLIZING.

HANDRAILS AND POSTS:

METAL STANDARDS AND FACES OF THE CONCRETE END POSTS FOR THE METAL RAIL SHALL BE SET NORMAL TO THE GRADE OF THE CURB, UNLESS OTHERWISE SHOWN ON PLANS. THE METAL RAIL AND TOPS OF CONCRETE POSTS USED WITH THE ALUMINUM RAIL SHALL BE BUILT PARALLEL TO THE GRADE OF THE CURB.
METAL HANDRAILS SHALL BE IN ACCORDANCE WITH THE PLANS. RAILS SHALL BE AS MANUFACTURED FOR BRIDGE RAILING. CASTINGS SHALL BE OF A UNIFORM APPEARANCE. FINIS AND OTHER DEFORMATIONS RESULTING FROM CASTING OR OTHERWISE SHALL BE REMOVED IN A MANNER SO THAT A UNIFORM COLORING OF THE COMPLETED CASTING SHALL BE OBTAINED. CASTINGS WITH DISCOLORATIONS OR OF NON-UNIFORM COLORING WILL NOT BE ACCEPTED. CERTIFIED MILL REPORTS ARE REQUIRED FOR METAL RAILS AND POSTS.

SPECIAL NOTES:

GENERALLY, IN CASE OF DISCREPANCY, THIS STANDARD SHEET OF NOTES SHALL GOVERN OVER THE SPECIFICATIONS, BUT THE REMAINDER OF THE PLANS SHALL GOVERN OVER NOTES HEREON, AND SPECIAL PROVISIONS SHALL GOVERN OVER ALL. SEE SPECIFICATIONS ARTICLE 105-4.

ENGLISH

JANUARY, 1990

09/08/99

TIP PROJECT: 17BP.3.R.1



STATE OF NORTH CAROLINA
DIVISION OF HIGHWAYS

T.I.P. NO.	SHEET NO.
17BP.3.R.1	UO-1


**UTILITIES BY OTHERS PLANS
ONSLOW COUNTY**

**LOCATION: BRIDGE NO. 026 OVER SHELTER SWAMP
ON NC 50**

TYPE OF WORK: UTILITY BY OTHERS RELOCATION

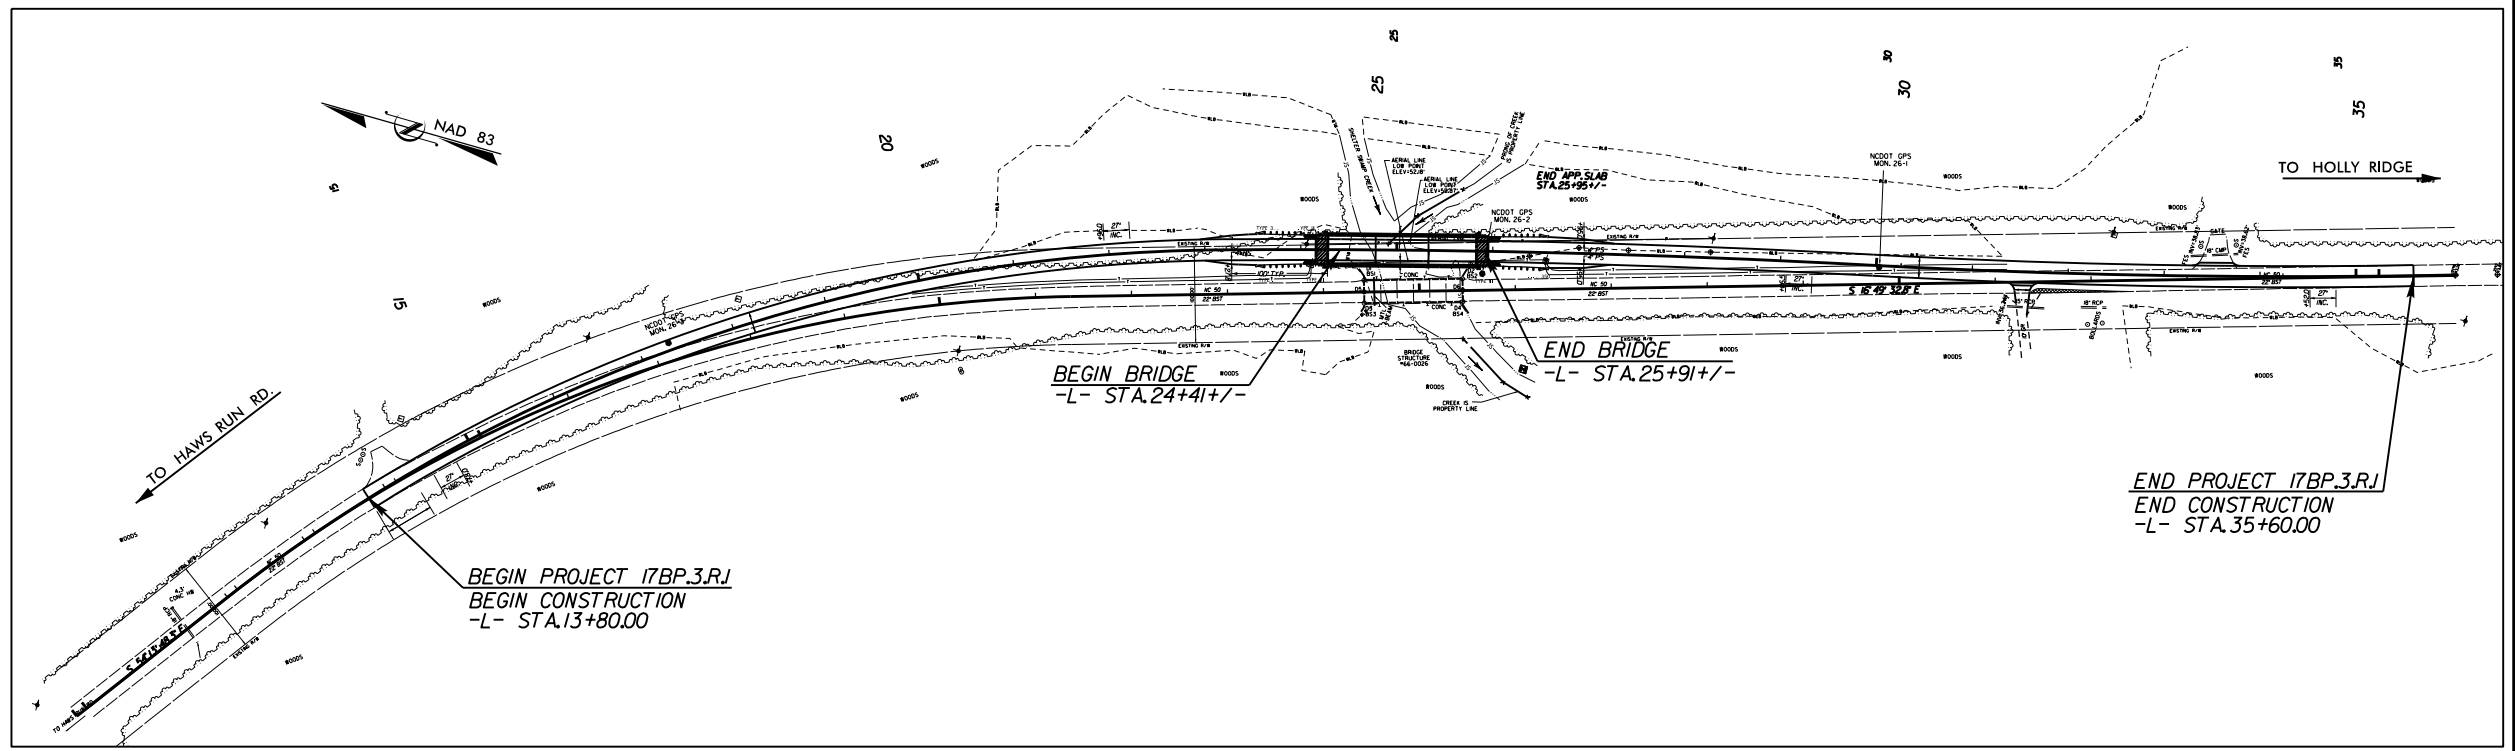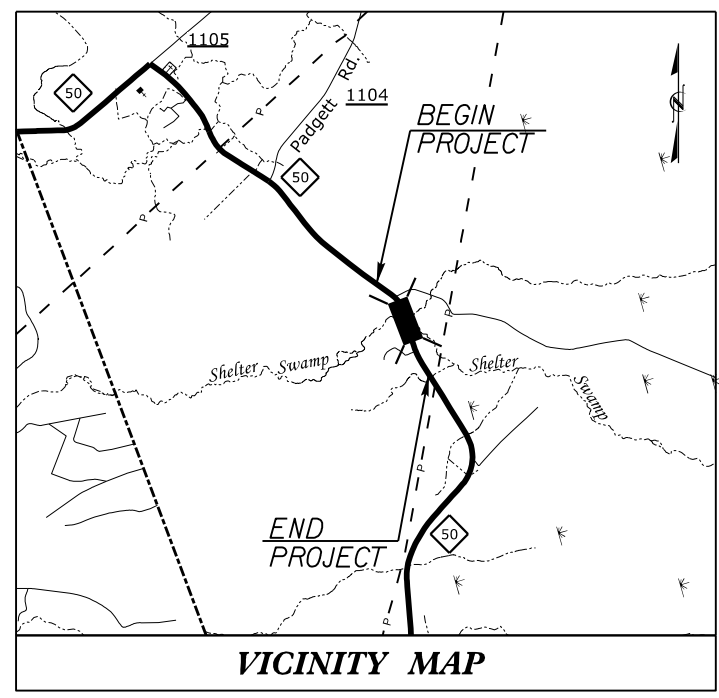

CONTRACT:

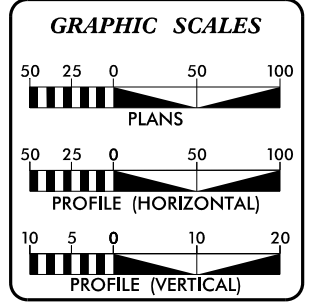

INDEX OF SHEETS

SHEET NO.	DESCRIPTION
UO-1	TITLE SHEET
UO-2 THRU UO-3	PLAN SHEET

UTILITY OWNERS ON PROJECT

- POWER - JONES ONSLOW EMC - KEN JONES
- TELEPHONE - CENTURYLINK - RACHEL CROOM

UTILITY DESIGN BY:

 598 East Chatham Street Suite 137 Cary, NC 27511
 Phone: 919 297 0220 Fax: 919 297 0221

NCDOT PROJECT ENGINEER:
 AMANDA GLYNN, P.E.
PREPARED FOR:
 NORTH CAROLINA
 DEPARTMENT OF TRANSPORTATION
 DIVISION BRIDGE PROGRAM


\$\$\$\$\$SYTIME\$\$\$\$\$
\$\$\$\$\$DGN\$\$\$\$\$
\$\$\$\$\$USERNAME\$\$\$\$\$

UTILITIES BY OTHERS


NOTE:
ALL PROPOSED UTILITY WORK
SHOWN ON THIS SHEET WILL
BE DONE BY OTHERS

MA Engineering
CONSULTANTS, INC.
598 East Chatham Street Suite 137 Cary, NC 27511
Phone: 919.297.0220 Fax: 919.297.0221

PHONE TO BE INSTALLED AT 10' DEPTH

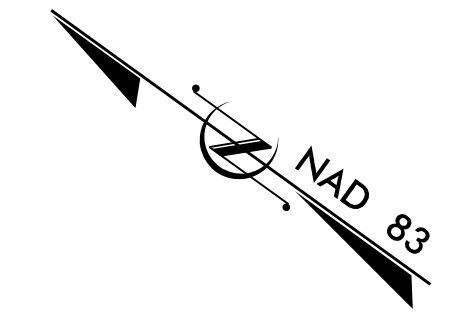

1
UNITED STATES OF AMERICA
DB 1071 PG 462

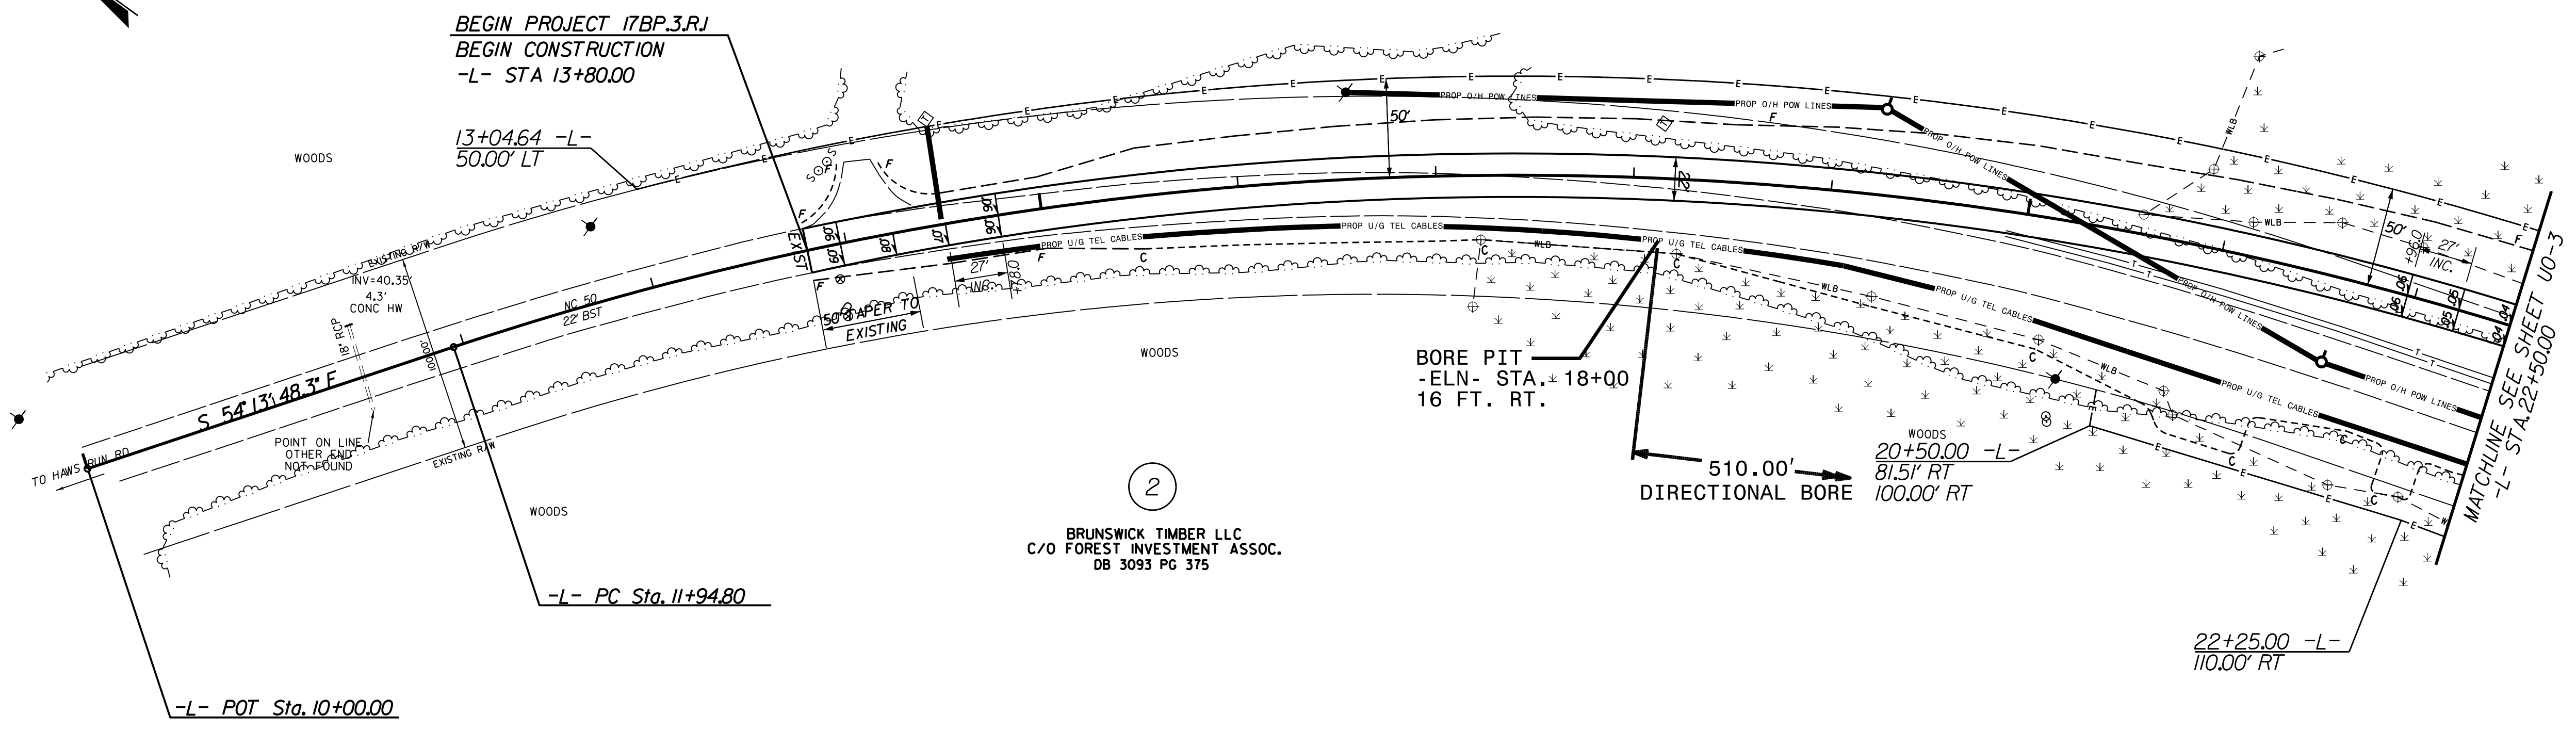

8/17/99

4/22/2013
F:\T055\0696\014\10000\ONSL\0w_BR26\Util\1\tries\RD\Util\Pro\BR26_U0-02.dgn
2:40:37 PM

STATE OF NORTH CAROLINA
DEPARTMENT OF TRANSPORTATION
DIVISION OF HIGHWAYS
GEOTECHNICAL ENGINEERING UNIT

STRUCTURE
SUBSURFACE INVESTIGATION

PROJ. REFERENCE NO. 17BP.3.R.1 (SF-660026) F.A. PROJ. _____
 COUNTY ONSLOW
 PROJECT DESCRIPTION BRIDGE NO. 26 ON NC HWY. 50 OVER
SHELTER SWAMP CREEK AT -L- STA. 25+05.50

CONTENTS	DESCRIPTION
<u>SHEET</u>	
1	TITLE SHEET
2	LEGEND
3	SITE PLAN
4	PROFILE
5-7	BORE LOGS & CORE REPORT
8-9	CORE PHOTOGRAPHS

CAUTION NOTICE

THE SUBSURFACE INVESTIGATION AND THE SURFACE INVESTIGATION WHICH IS BASED HEREON MADE FOR THE PURPOSE OF DESIGN, PLANNING, AND DESIGN FOR CONSTRUCTION OF THIS PROJECT. THE RESULTS WERE OBTAINED FROM SOIL TESTS AND SOIL TEST DATA AVAILABLE MAY BE REVIEWED BY INSPECTOR IN CHARGE OF THE PROJECT BY THE DIVISION OF TRANSPORTATION, GEOTECHNICAL ENGINEERING UNIT AT 1001 SOUTH COLLETT STREET, RALEIGH, N.C. 27601. THE RESULTS OF THE SOIL TESTS AND SOIL TEST DATA ARE PART OF THE CONTRACT.

GENERAL SOIL AND ROCK STRATA DESCRIPTIONS AND INDICATED BEARINGS ARE BASED ON A SURFACE INVESTIGATION OF ALL AVAILABLE SURFACE DATA AND MAY NOT NECESSARILY REFLECT THE ACTUAL SUBSURFACE CONDITIONS BETWEEN SURFACES OF DIFFERENT DEPTHS FROM THE SURFACE. THE LABORATORY SAMPLE DATA AND SOIL TEST DATA ARE BASED ON SOILS TO THE DEGREE OF RELIABILITY INDICATED IN THE STANDARD TEST METHODS. THE ASSUMED WATER CONTENTS OF SOIL SAMPLES INDICATED IN THE SURFACE INVESTIGATION ARE AS REPORTED AT THE TIME OF THE INVESTIGATION UNLESS OTHERWISE INDICATED. UNUSUAL CONDITIONS MAY OCCUR CONSEQUENTLY WITH THE ASSUMED SOIL BEHAVIOR INCLUDING TEMPERATURE, PRECIPITATION, AND WIND, AS WELL AS OTHER BEHAVIORAL FACTORS.

THE DESIGN OR CONTRACTOR IS ADVISED THAT DETAILS SHOWN ON THE SURFACE PLANS AND THE PROVISIONS MADE IN EVERY CASE THE FINAL DESIGN DETAILS ARE SUBJECT TO THE DESIGN AND CONSTRUCTION REQUIREMENTS. REFER TO THE CONSTRUCTION PLANS AND SPECIFICATIONS FOR FINAL DESIGN INFORMATION ON THIS PROJECT. THE DEPARTMENT DOES NOT WARRANT OR GUARANTEE THE ACCURACY OR COMPLETENESS OF THE INFORMATION HEREON. THE CONTRACTOR SHALL BE RESPONSIBLE FOR THE DESIGN OF THE STRUCTURE AS TO THE TYPE OF MATERIALS AND CONSTRUCTION TO BE EMPLOYED. THE DESIGN OR CONTRACTOR IS ADVISED THAT SOIL INVESTIGATION SURFACE INVESTIGATION AS BEING NECESSARY TO SATISFY ALL THE REQUIREMENTS TO BE EMPLOYED ON THIS PROJECT. THE CONTRACTOR SHALL MAKE HIS OWN INVESTIGATION AND DESIGN OF THE STRUCTURE FOR ANY REASON ARISING FROM THE ACTUAL CONDITIONS ENCOUNTERED AT THE SITE DIFFERING FROM THOSE INDICATED IN THE SURFACE INVESTIGATION.

PERSONNEL
C.M. WRIKE
R.E. SMITH
D.G. FINER
H.R. CONLEY

INVESTIGATED BY J.C. BOTTOMS
 CHECKED BY D.N. ARGENBRIGHT
 SUBMITTED BY D.N. ARGENBRIGHT
 DATE OCTOBER 2012





PROJECT: 17BP.3.R.1 ID: SF-660026

DRAWN BY: C.P. TURNER

NOTE - THE INFORMATION CONTAINED HEREIN IS NOT WARRANTEED OR GUARANTEED BY THE N.C. DEPARTMENT OF TRANSPORTATION AS BEING ACCURATE NOR IS IT CONSIDERED TO BE PART OF THE PLANS, SPECIFICATIONS, OR CONTRACT FOR THE PROJECT.


NOTE - BY HAVING REQUESTED THIS INFORMATION THE CONTRACTOR SPECIFICALLY WAIVES ANY CLAIMS FOR INCREASED COMPENSATION OR EXTENSION OF TIME BASED ON DIFFERENCES BETWEEN THE CONDITIONS INDICATED HEREIN AND THE ACTUAL CONDITIONS AT THE PROJECT SITE.

SKEW = 90°

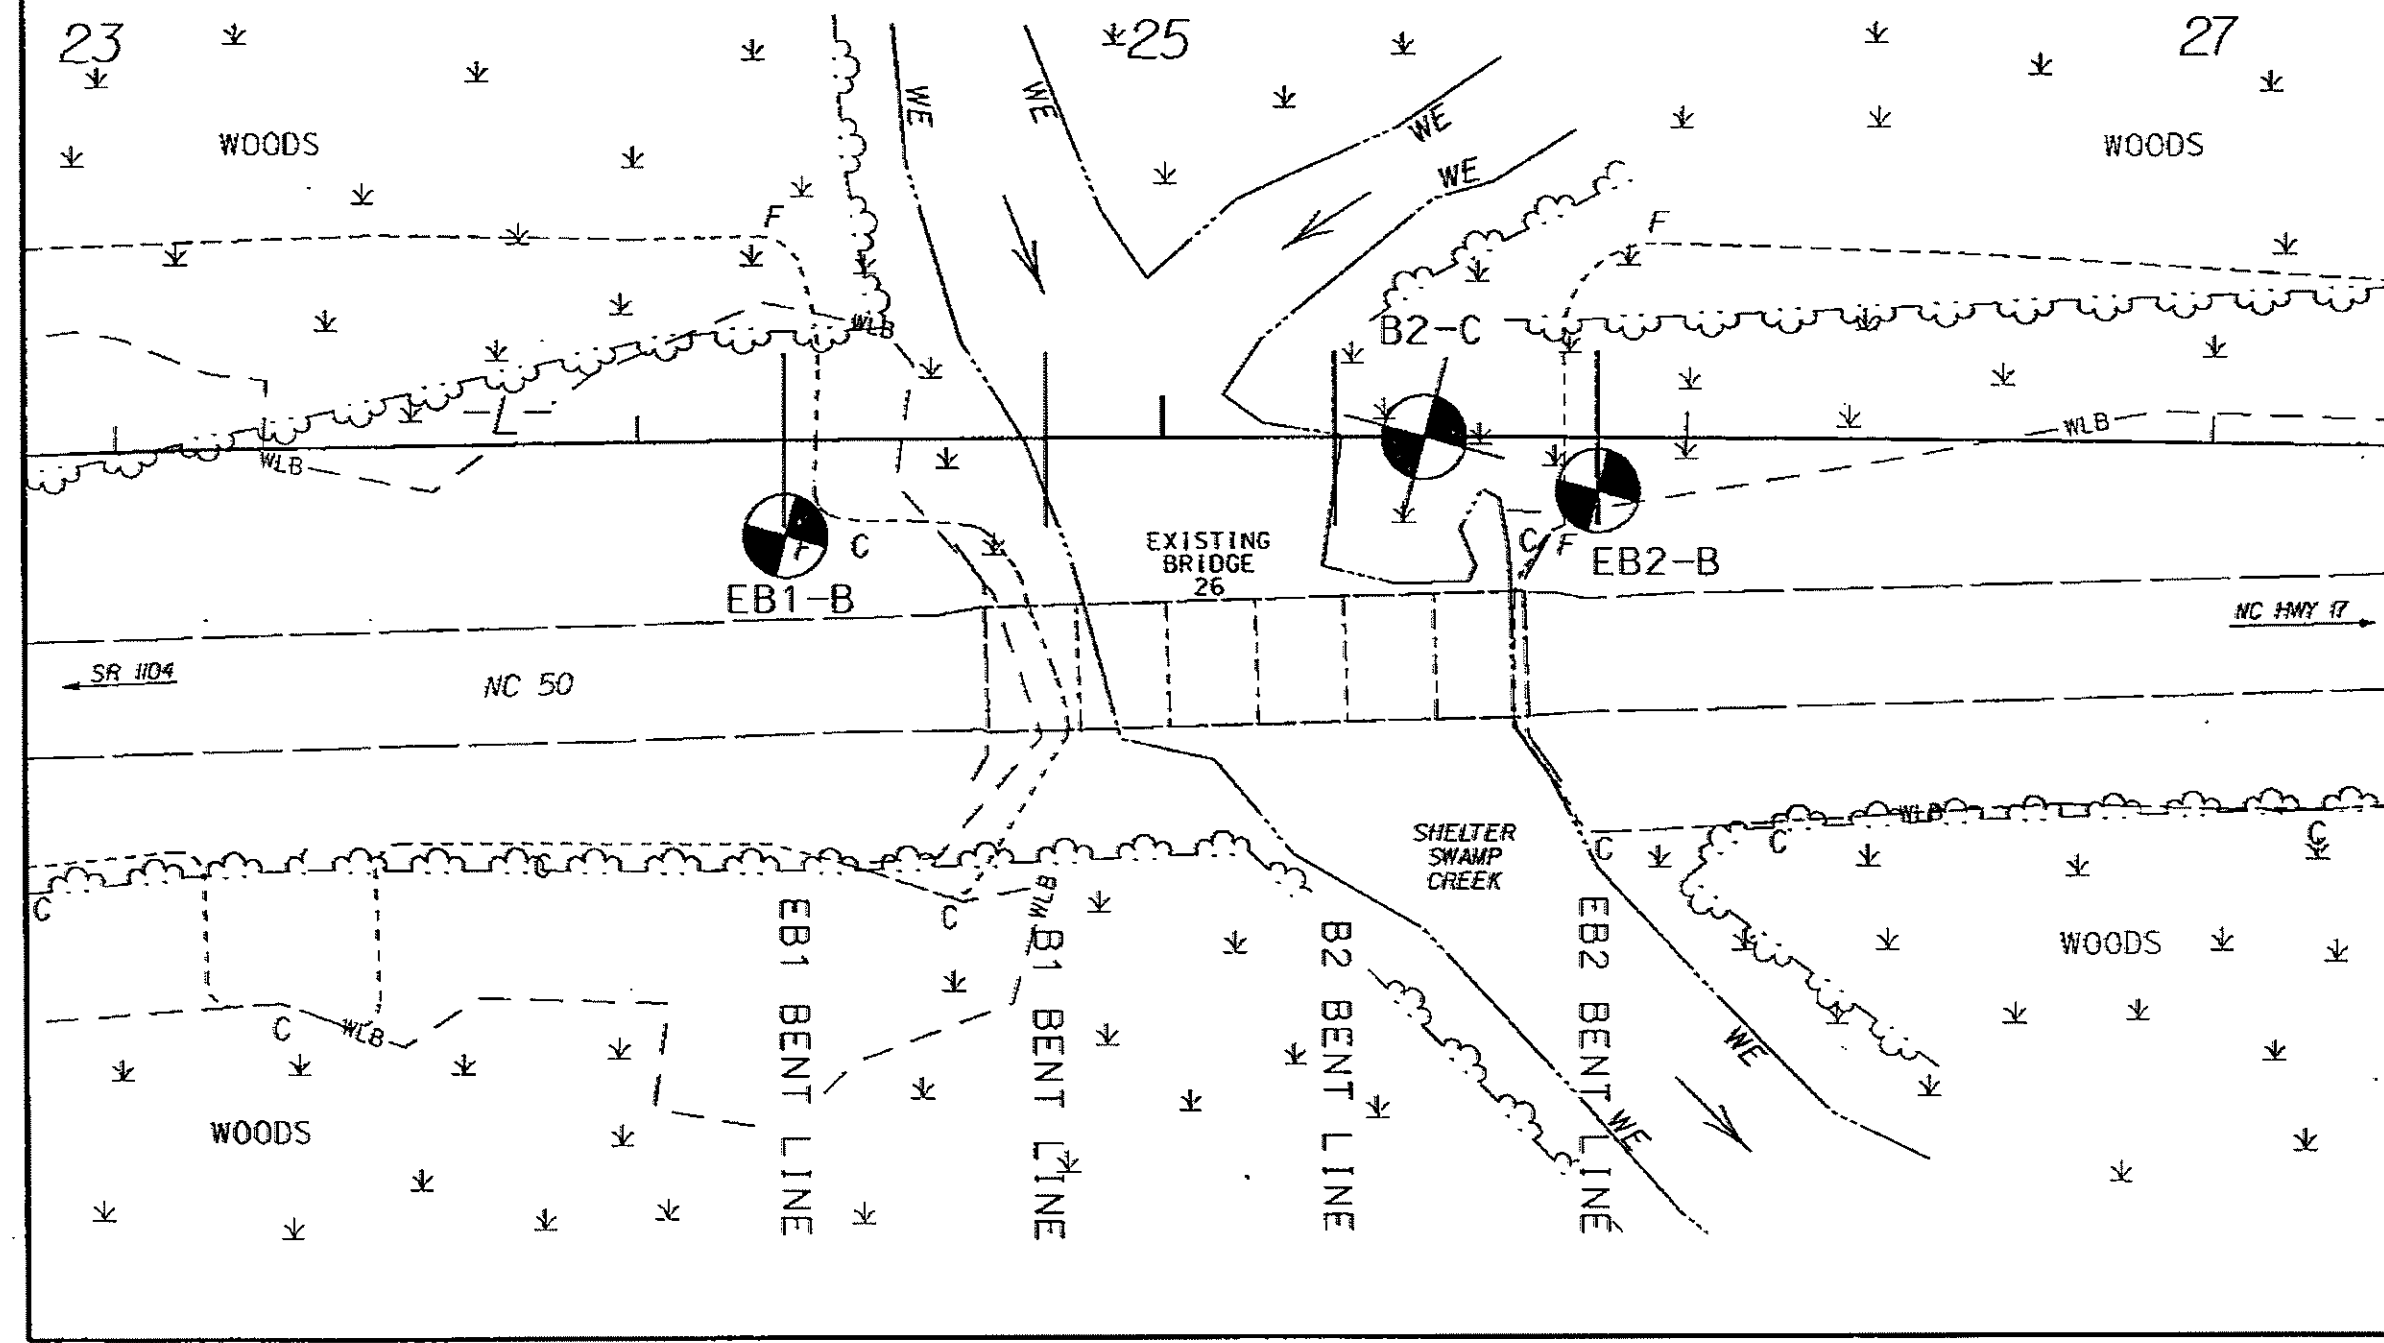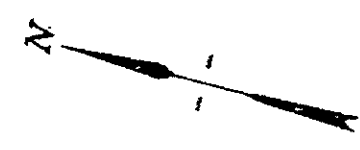

PROJECT REFERENCE NO. SF-660026
 SHEET NO. 4 OF 9
 ROADWAY DESIGN ENGINEER
 HYDRAULIC ENGINEER
 INCOMPLETE PLANS
 DO NOT USE FOR ASSESSMENT
 PRELIMINARY PLANS
 DO NOT USE FOR CONSTRUCTION

PROFILE THROUGH BORINGS PROJECTED ALONG -L-

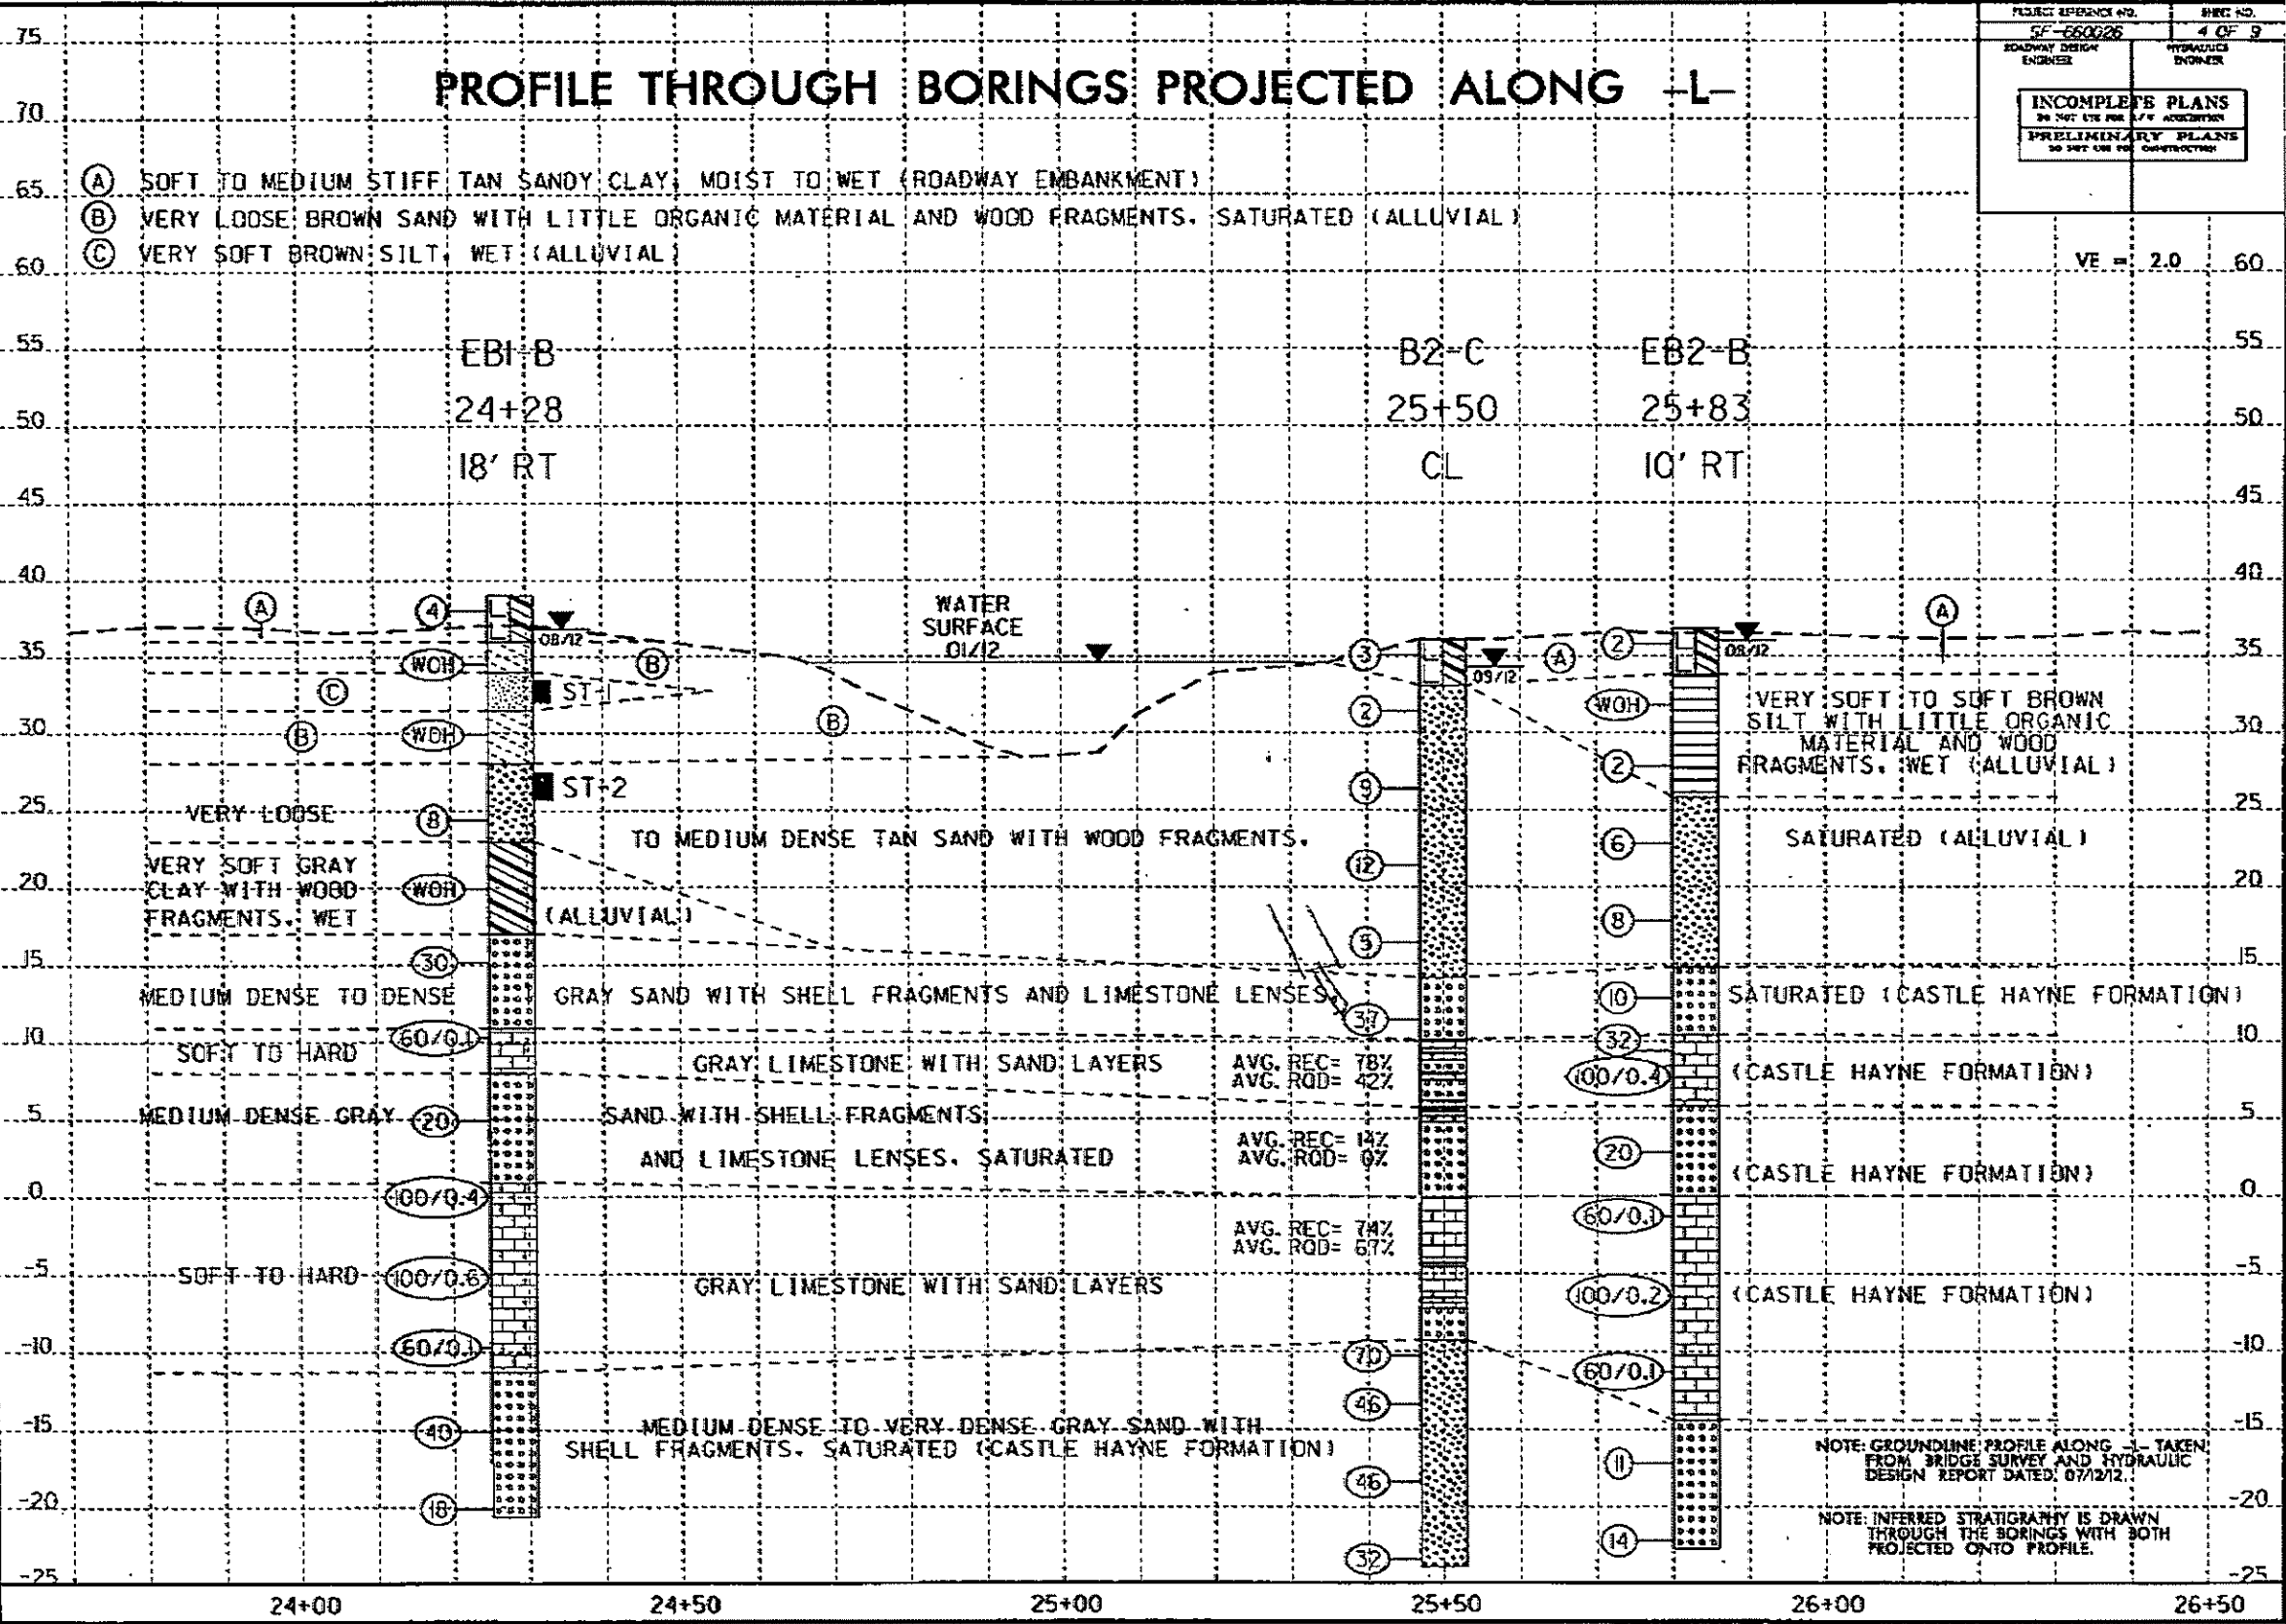

VE = 2.0 60

AVG. REC = 78%
AVG. ROD = 42%

AVG. REC = 14%
AVG. ROD = 0%

AVG. REC = 74%
AVG. ROD = 67%

NOTE: GROUNDLINE PROFILE ALONG -L- TAKEN FROM BRIDGE SURVEY AND HYDRAULIC DESIGN REPORT DATED 07/12/12.

NOTE: INFERRED STRATIGRAPHY IS DRAWN THROUGH THE BORINGS WITH BOTH PROJECTED ONTO PROFILE.

WBS 17BP.3.R.1		TIP SF-660026		COUNTY ONSLOW		GEOLOGIST Wake, C. M.					
SITE DESCRIPTION BRIDGE NO. 28 ON L- (NC 50) OVER SHELTER SWAMP CREEK							GROUND WTR (ft)				
BORING NO. EB1-B		STATION 24+28		OFFSET 18 ft RT		ALIGNMENT L-					
COLLAR ELEV. 39.0 ft		TOTAL DEPTH 59.8 ft		NORTHING 317,905		EASTING 2,424,971					
DRILL RIGHAMMER EFF./DATE GFO1042 CME-550 91% 05/23/2012				DRILL METHOD Mud Rotary		HAMMER TYPE Anamatic					
DRILLER Smith, R. E.		START DATE 08/22/12		COMP. DATE 08/22/12		SURFACE WATER DEPTH N/A					
ELEV (ft)	DRIVE ELEV (ft)	DEPTH (ft)	BLOW COUNT	BLOWS PER FOOT				SAMP. NO.	LOG	SOIL AND ROCK DESCRIPTION	DEPTH (ft)
				0-25	25-50	50-75	75-100				
40	39.0	0.0	WOH 2 2							GROUND SURFACE	0.0
										ROADWAY EMBANKMENT	
										TAN SANDY CLAY, MOIST TO WET	3.0
35	35.5	3.5	WOH WOH WOH							ALLUVIAL	
										BROWN SAND WITH LITTLE ORGANIC	
										MATERIAL AND WOOD FRAGMENTS,	5.8
										SATURATED	
30	31.3	8.1	WOH WOH WOH							ALLUVIAL	
										BROWN SILT, WET	7.5
										ALLUVIAL	
										BROWN SAND WITH LITTLE ORGANIC	11.0
										MATERIAL AND WOOD FRAGMENTS,	
										SATURATED	
25	25.4	13.6	4 4 4							ALLUVIAL	
										TAN SAND WITH WOOD FRAGMENTS,	16.0
										SATURATED	
20	20.9	18.1	WOH WOH WOH							ALLUVIAL	
										GRAY CLAY WITH WOOD FRAGMENTS,	22.0
										WET	
15	16.2	22.8	24 15 15							COASTAL PLAIN	
										GRAY SAND WITH LIMESTONE LENSES,	25.1
										SATURATED (CASTLE HAYNE	
										FORMATION)	
10	10.9	28.1	30 600.1							COASTAL PLAIN	
										GRAY LIMESTONE	31.0
										COASTAL PLAIN	
										GRAY SAND WITH LIMESTONE LENSES,	38.1
										SATURATED	
5	5.9	33.1	7 9 11							COASTAL PLAIN	
										GRAY LIMESTONE	39.3
										COASTAL PLAIN	
										GRAY SAND WITH SHELL FRAGMENTS,	39.3
										SATURATED	
0	0.9	38.1	40 1000.1							COASTAL PLAIN	
										GRAY LIMESTONE	39.3
-5	-4.1	43.1	32 73 270.1							COASTAL PLAIN	
										GRAY SAND WITH SHELL FRAGMENTS,	39.3
										SATURATED	
-10	-9.1	48.1	40 800.1							COASTAL PLAIN	
										GRAY SAND WITH SHELL FRAGMENTS,	39.3
										SATURATED	
-15	-14.1	53.1	31 19 21							COASTAL PLAIN	
										GRAY SAND WITH SHELL FRAGMENTS,	39.3
										SATURATED	
-20	-19.1	58.1	5 8 10							COASTAL PLAIN	
										GRAY SAND WITH SHELL FRAGMENTS,	39.3
										SATURATED	
										Boring Terminated at Elevation -20.6 ft in	59.6
										Medium Dense Sand	
										Other Samples:	
										ST-1 (5.5 - 7.0)	
										ST-2 (11.6 - 13.3)	

NCDOT BORE DOUBLE SF-660026 GEO BDRG.GPJ NC DOT GDT 10/16/12

WBS 17BP.3.R.1		TIP SF-660026		COUNTY ONSLOW		GEOLOGIST Wake, C. M.					
SITE DESCRIPTION BRIDGE NO. 28 ON L- (NC 50) OVER SHELTER SWAMP CREEK							GROUND WTR (ft)				
BORING NO. B2-C		STATION 25+50		OFFSET CL		ALIGNMENT L-					
COLLAR ELEV. 38.1 ft		TOTAL DEPTH 80.8 ft		NORTHING 317,792		EASTING 2,425,020					
DRILL RIGHAMMER EFF./DATE RFO0074 CME-55 92% 07/12/2011				DRILL METHOD Mud Rotary		HAMMER TYPE Automatic					
DRILLER Conley, H. R.		START DATE 08/20/12		COMP. DATE 09/20/12		SURFACE WATER DEPTH N/A					
ELEV (ft)	DRIVE ELEV (ft)	DEPTH (ft)	BLOW COUNT	BLOWS PER FOOT				SAMP. NO.	LOG	SOIL AND ROCK DESCRIPTION	DEPTH (ft)
				0-25	25-50	50-75	75-100				
40										GROUND SURFACE	0.0
										ROADWAY EMBARKMENT	
										TAN SANDY CLAY, MOIST TO WET	3.0
35	36.1	0.8	WOH 2 1							ALLUVIAL	
										TAN SANDY CLAY, MOIST TO WET	3.0
										ALLUVIAL	
										TAN SAND, SATURATED	3.0
30	32.4	3.7	1 1 1							ALLUVIAL	
										BROWN SILT, WET	7.5
										ALLUVIAL	
										BROWN SAND WITH LITTLE ORGANIC	11.0
										MATERIAL AND WOOD FRAGMENTS,	
										SATURATED	
25	27.4	8.7	2 4 5							ALLUVIAL	
										TAN SAND WITH WOOD FRAGMENTS,	16.0
										SATURATED	
20	22.4	13.7	4 6 6							ALLUVIAL	
										GRAY CLAY WITH WOOD FRAGMENTS,	22.0
										WET	
15	17.4	18.7	2 2 3							COASTAL PLAIN	
										GRAY SAND WITH LIMESTONE LENSES,	25.1
										SATURATED (CASTLE HAYNE	
										FORMATION)	
10	12.4	23.7	10 8 29							COASTAL PLAIN	
										GRAY LIMESTONE	31.0
										COASTAL PLAIN	
										GRAY SAND WITH LIMESTONE LENSES,	38.1
										SATURATED	
5										COASTAL PLAIN	
										GRAY LIMESTONE	39.3
										COASTAL PLAIN	
										GRAY SAND WITH SHELL FRAGMENTS,	39.3
										SATURATED	
0										COASTAL PLAIN	
										GRAY SAND WITH SHELL FRAGMENTS,	39.3
										SATURATED	
-5										COASTAL PLAIN	
										GRAY SAND WITH SHELL FRAGMENTS,	39.3
										SATURATED	
-10										COASTAL PLAIN	
										GRAY SAND WITH SHELL FRAGMENTS,	39.3
										SATURATED	
-15										COASTAL PLAIN	
										GRAY SAND WITH SHELL FRAGMENTS,	39.3
										SATURATED	
-20										COASTAL PLAIN	
										GRAY SAND WITH SHELL FRAGMENTS,	39.3
										SATURATED	
										Boring Terminated at Elevation -23.9 ft in	80.8
										Dense Sand	

NOTE: SEE SHEET 2A FOR PLAN SHEET LAYOUT AT TIME OF INVESTIGATION

STATE OF NORTH CAROLINA
DEPARTMENT OF TRANSPORTATION
DIVISION OF HIGHWAYS
GEOTECHNICAL ENGINEERING UNIT

STATE	STATE PROJECT REFERENCE NO.	SHEET NO.	TOTAL SHEETS
N.C.	SF-660026	1	16
STATE PROJ. NO.	F.A. PROJ. NO.	DESCRIPTION	
17BP.3.R.1		P.E.	
		RW & UTIL.	

CONTENTS

<u>LINE</u>	<u>STATION</u>	<u>PLAN</u>	<u>PROFILE</u>
-L-	13+80 TO 35+60	4-5	6-7

ROADWAY
SUBSURFACE INVESTIGATION

PROJ. REFERENCE NO. 17BP.3.R.1 (SF-660026) F.A. PROJ. _____
 COUNTY ONSLow
 PROJECT DESCRIPTION BRIDGE NO. 26 OVER SHELTER SWAMP ON NC 50

RECOMMENDATIONS

CROSS SECTIONS

<u>LINE</u>	<u>STATION</u>	<u>SHEET</u>
-L-	18+00 TO 24+50	8-13
-L-	26+00 TO 31+50	13-16

CAUTION NOTICE

THE SUBSURFACE INFORMATION AND THE SUBSURFACE INVESTIGATION ON WHICH IT IS BASED WERE MADE FOR THE PURPOSE OF STUDY, PLANNING, AND DESIGN, AND NOT FOR CONSTRUCTION OR PAY PURPOSES. THE VARIOUS FIELD BORING LOGS, ROCK CORES, AND SOIL TEST DATA AVAILABLE MAY BE REVIEWED OR INSPECTED IN RALEIGH BY CONTACTING THE N.C. DEPARTMENT OF TRANSPORTATION, GEOTECHNICAL ENGINEERING UNIT AT (919) 707-6950. NEITHER THE SUBSURFACE PLANS AND REPORTS, NOR THE FIELD BORING LOGS, ROCK CORES, OR SOIL TEST DATA ARE PART OF THE CONTRACT.

GENERAL SOIL AND ROCK STRATA DESCRIPTIONS AND INDICATED BOUNDARIES ARE BASED ON A GEOTECHNICAL INTERPRETATION OF ALL AVAILABLE SUBSURFACE DATA AND MAY NOT NECESSARILY REFLECT THE ACTUAL SUBSURFACE CONDITIONS BETWEEN BORINGS OR BETWEEN SAMPLED STRATA WITHIN THE BOREHOLE, THE LABORATORY SAMPLE DATA AND THE IN SITU (IN-PLACE) TEST DATA CAN BE RELIED ON ONLY TO THE DEGREE OF RELIABILITY INHERENT IN THE STANDARD TEST METHOD. THE OBSERVED WATER LEVELS OR SOIL MOISTURE CONDITIONS INDICATED IN THE SUBSURFACE INVESTIGATIONS ARE AS RECORDED AT THE TIME OF THE INVESTIGATION. THESE WATER LEVELS OR SOIL MOISTURE CONDITIONS MAY VARY CONSIDERABLY WITH TIME ACCORDING TO CLIMATIC CONDITIONS INCLUDING TEMPERATURES, PRECIPITATION, AND WIND, AS WELL AS OTHER NON-CLIMATIC FACTORS.

THE BIDDER OR CONTRACTOR IS CAUTIONED THAT DETAILS SHOWN ON THE SUBSURFACE PLANS ARE PRELIMINARY ONLY AND IN MANY CASES THE FINAL DESIGN DETAILS ARE DIFFERENT. FOR BIDDING AND CONSTRUCTION PURPOSES, REFER TO THE CONSTRUCTION PLANS AND DOCUMENTS FOR FINAL DESIGN INFORMATION ON THIS PROJECT. THE DEPARTMENT DOES NOT WARRANT OR GUARANTEE THE SUFFICIENCY OR ACCURACY OF THE INVESTIGATION MADE, NOR THE INTERPRETATIONS MADE, OR OPINION OF THE DEPARTMENT AS TO THE TYPE OF MATERIALS AND CONDITIONS TO BE ENCOUNTERED. THE BIDDER OR CONTRACTOR IS CAUTIONED TO MAKE SUCH INDEPENDENT SUBSURFACE INVESTIGATIONS AS HE DEEMS NECESSARY TO SATISFY HIMSELF AS TO CONDITIONS TO BE ENCOUNTERED ON THIS PROJECT. THE CONTRACTOR SHALL HAVE NO CLAIM FOR ADDITIONAL COMPENSATION OR FOR AN EXTENSION OF TIME FOR ANY REASON RESULTING FROM THE ACTUAL CONDITIONS ENCOUNTERED AT THE SITE DIFFERING FROM THOSE INDICATED IN THE SUBSURFACE INFORMATION.

CONTRACT: ID: SF-660026

PERSONNEL

C.M. WRIKE
R.E. SMITH
D.G. PINTER

INVESTIGATED BY J.L. STONE
 CHECKED BY D.N. ARGENBRIGHT
 SUBMITTED BY D.N. ARGENBRIGHT
 DATE NOVEMBER 2012



DRAWN BY: C.P. TURNER

NOTE - THE INFORMATION CONTAINED HEREIN IS NOT IMPLIED OR GUARANTEED BY THE N.C. DEPARTMENT OF TRANSPORTATION AS BEING ACCURATE NOR IT IS CONSIDERED TO BE PART OF THE PLANS, SPECIFICATIONS, OR CONTRACT FOR THE PROJECT.

NOTE - BY HAVING REQUESTED THIS INFORMATION THE CONTRACTOR SPECIFICALLY WAIVES ANY CLAIMS FOR INCREASED COMPENSATION OR EXTENSION OF TIME BASED ON DIFFERENCES BETWEEN THE CONDITIONS INDICATED HEREIN AND THE ACTUAL CONDITIONS AT THE PROJECT SITE.

NORTH CAROLINA DEPARTMENT OF TRANSPORTATION
DIVISION OF HIGHWAYS
GEOTECHNICAL ENGINEERING UNIT

SUBSURFACE INVESTIGATION


SOIL AND ROCK LEGEND, TERMS, SYMBOLS, AND ABBREVIATIONS

SOIL DESCRIPTION	GRADATION	ROCK DESCRIPTION	TERMS AND DEFINITIONS	
<p>SOIL IS CONSIDERED TO BE THE UNCONSOLIDATED, SEMI-CONSOLIDATED, OR WEATHERED EARTH MATERIALS THAT CAN BE PENETRATED WITH A CONTINUOUS FLIGHT POWER AUGER, AND YIELD LESS THAN 100 BLOWS PER FOOT ACCORDING TO STANDARD PENETRATION TEST (ASTM D-1586). SOIL CLASSIFICATION IS BASED ON THE AASHTO SYSTEM. BASIC DESCRIPTIONS GENERALLY SHALL INCLUDE: CONSISTENCY, COLOR, TEXTURE, MOISTURE, AASHTO CLASSIFICATION, AND OTHER PERTINENT FACTORS SUCH AS MINERALOGICAL COMPOSITION, ANGULARITY, STRUCTURE, PLASTICITY, ETC. EXAMPLE:</p> <p style="text-align: center; font-size: small;">VERY STIFF, GRN. SILTY CLAY, W/ST WITH INTERBEDDED FINE SAND LAYERS, H/WY PLASTIC, A-7-6</p>	<p>WELL GRADED - INDICATES A GOOD REPRESENTATION OF PARTICLE SIZES FROM FINE TO COARSE. UNIFORM - INDICATES THAT SOIL PARTICLES ARE ALL APPROXIMATELY THE SAME SIZE. (ALSO POORLY GRADED) POORLY GRADED GAP-GRADED - INDICATES A MIXTURE OF UNIFORM PARTICLES OF TWO OR MORE SIZES.</p> <p style="text-align: center;">ANGULARITY OF GRAINS</p> <p>THE ANGULARITY OR ROUNDNESS OF SOIL GRAINS IS DESIGNATED BY THE TERMS: ANGULAR, SUBANGULAR, SUBROUNDED, OR ROUNDED.</p>	<p>HARD ROCK IS NON-COASTAL PLAIN MATERIAL THAT IF TESTED, WOULD YIELD SPT REFUSAL, AN INFERRED ROCK LINE INDICATES THE LEVEL AT WHICH NON-COASTAL PLAIN MATERIAL WOULD YIELD SPT REFUSAL. SPT REFUSAL IS PENETRATION BY A SPLIT SPOON SAMPLER EQUAL TO OR LESS THAN 0.1 FOOT PER 60 BLOWS. IN NON-COASTAL PLAIN MATERIAL, THE TRANSITION BETWEEN SOIL AND ROCK IS OFTEN REPRESENTED BY A ZONE OF WEATHERED ROCK. ROCK MATERIALS ARE TYPICALLY DIVIDED AS FOLLOWS:</p> <table border="1" style="width: 100%; border-collapse: collapse; font-size: x-small;"> <tr> <td style="width: 15%;">WEATHERED ROCK (WR)</td> <td style="width: 15%;"></td> <td style="width: 70%;">NON-COASTAL PLAIN MATERIAL THAT WOULD YIELD SPT N VALUES > 100 BLOWS PER FOOT IF TESTED.</td> </tr> <tr> <td>CRYSTALLINE ROCK (CR)</td> <td></td> <td>FINE TO COARSE GRAIN IGNEOUS AND METAMORPHIC ROCK THAT WOULD YIELD SPT REFUSAL IF TESTED. ROCK TYPE INCLUDES GRANITE, GNEISS, GABBRO, SCHIST, ETC.</td> </tr> <tr> <td>NON-CRYSTALLINE ROCK (NCR)</td> <td></td> <td>FINE TO COARSE GRAIN METAMORPHIC AND NON-COASTAL PLAIN SEDIMENTARY ROCK THAT WOULD YIELD SPT REFUSAL IF TESTED. ROCK TYPE INCLUDES PHYLLITE, SLATE, SANDSTONE, ETC.</td> </tr> <tr> <td>COASTAL PLAIN SEDIMENTARY ROCK (CP)</td> <td></td> <td>COASTAL PLAIN SEDIMENTS CEMENTED INTO ROCK, BUT MAY NOT YIELD SPT REFUSAL. ROCK TYPE INCLUDES LIMESTONE, SANDSTONE, CEMENTED SHELL BEDS, ETC.</td> </tr> </table>	WEATHERED ROCK (WR)		NON-COASTAL PLAIN MATERIAL THAT WOULD YIELD SPT N VALUES > 100 BLOWS PER FOOT IF TESTED.	CRYSTALLINE ROCK (CR)		FINE TO COARSE GRAIN IGNEOUS AND METAMORPHIC ROCK THAT WOULD YIELD SPT REFUSAL IF TESTED. ROCK TYPE INCLUDES GRANITE, GNEISS, GABBRO, SCHIST, ETC.	NON-CRYSTALLINE ROCK (NCR)		FINE TO COARSE GRAIN METAMORPHIC AND NON-COASTAL PLAIN SEDIMENTARY ROCK THAT WOULD YIELD SPT REFUSAL IF TESTED. ROCK TYPE INCLUDES PHYLLITE, SLATE, SANDSTONE, ETC.	COASTAL PLAIN SEDIMENTARY ROCK (CP)		COASTAL PLAIN SEDIMENTS CEMENTED INTO ROCK, BUT MAY NOT YIELD SPT REFUSAL. ROCK TYPE INCLUDES LIMESTONE, SANDSTONE, CEMENTED SHELL BEDS, ETC.	<p>ALLUVIUM (ALLUV.) - SOILS THAT HAVE BEEN TRANSPORTED BY WATER. AQUIFER - A WATER BEARING FORMATION OR STRATA. ARENACEOUS - APPLIED TO ROCKS THAT HAVE BEEN DERIVED FROM SAND OR THAT CONTAIN SAND. ARGILLACEOUS - APPLIED TO ALL ROCKS OR SUBSTANCES COMPOSED OF CLAY MINERALS, OR HAVING A NOTABLE PROPORTION OF CLAY IN THEIR COMPOSITION, AS SHALE, SLATE, ETC. ARTESIAN - GROUND WATER THAT IS UNDER SUFFICIENT PRESSURE TO RISE ABOVE THE LEVEL AT WHICH IT IS ENCOUNTERED, BUT WHICH DOES NOT NECESSARILY RISE TO OR ABOVE THE GROUND SURFACE. CALCAREOUS (CALC.) - SOILS THAT CONTAIN APPRECIABLE AMOUNTS OF CALCIUM CARBONATE. COLLUVIUM - ROCK FRAGMENTS MIXED WITH SOIL DEPOSITED BY GRAVITY ON SLOPE OR AT BOTTOM OF SLOPE. CORE RECOVERY (REC.) - TOTAL LENGTH OF ALL MATERIAL RECOVERED IN THE CORE BARREL DIVIDED BY TOTAL LENGTH OF CORE RUN AND EXPRESSED AS A PERCENTAGE. DIKE - A TABULAR BODY OF IGNEOUS ROCK THAT CUTS ACROSS THE STRUCTURE OF ADJACENT ROCKS OR CUTS MASSIVE ROCK. DIP - THE ANGLE AT WHICH A STRATUM OR ANY PLANAR FEATURE IS INCLINED FROM THE HORIZONTAL. DIP DIRECTION (DIP AZIMUTH) - THE DIRECTION OR BEARING OF THE HORIZONTAL TRACE OF THE LINE OF DIP, MEASURED CLOCKWISE FROM NORTH. FAULT - A FRACTURE OR FRACTURE ZONE ALONG WHICH THERE HAS BEEN DISPLACEMENT OF THE SIDES RELATIVE TO ONE ANOTHER PARALLEL TO THE FRACTURE. FISSILE - A PROPERTY OF SPLITTING ALONG CLOSELY SPACED PARALLEL PLANES. FLOAT - ROCK FRAGMENTS ON SURFACE NEAR THEIR ORIGINAL POSITION AND DISLOADED FROM PARENT MATERIAL. FLOOD PLAIN (FP) - LAND BORDERING A STREAM, BUILT OF SEDIMENTS DEPOSITED BY THE STREAM. FORMATION (FM) - A MAPPABLE GEOLOGIC UNIT THAT CAN BE RECOGNIZED AND TRACED IN THE FIELD. JOINT - FRACTURE IN ROCK ALONG WHICH NO APPRECIABLE MOVEMENT HAS OCCURRED. LEDGE - A SHELF-LIKE RIDGE OR PROJECTION OF ROCK WHOSE THICKNESS IS SMALL COMPARED TO ITS LATERAL EXTENT. LENS - A BODY OF SOIL OR ROCK THAT THINS OUT IN ONE OR MORE DIRECTIONS. MOTTLED (MOTJ) - IRREGULARLY MARKED WITH SPOTS OF DIFFERENT COLORS, MOTTLING IN SOILS USUALLY INDICATES POOR AERATION AND LACK OF GOOD DRAINAGE. PERCHED WATER - WATER MAINTAINED ABOVE THE NORMAL GROUND WATER LEVEL BY THE PRESENCE OF AN INTERVENING IMPERVIOUS STRATUM. RESIDUAL (RES) SOIL - SOIL FORMED IN PLACE BY THE WEATHERING OF ROCK. ROCK QUALITY DESIGNATION (RQD) - A MEASURE OF ROCK QUALITY DESCRIBED BY TOTAL LENGTH OF ROCK SEGMENTS EQUAL TO OR GREATER THAN 4 INCHES DIVIDED BY THE TOTAL LENGTH OF CORE RUN AND EXPRESSED AS A PERCENTAGE. SAPROLITE (SAP) - RESIDUAL SOIL THAT RETAINS THE RELIC STRUCTURE OR FABRIC OF THE PARENT ROCK. SILL - AN INTRUSIVE BODY OF IGNEOUS ROCK OF APPROXIMATELY UNIFORM THICKNESS AND RELATIVELY THIN COMPARED WITH ITS LATERAL EXTENT, THAT HAS BEEN EMPLACED PARALLEL TO THE BEDDING OR SCHISTOSITY OF THE INTRUDED ROCKS. SLICKENSIDE - POLISHED AND STRIATED SURFACE THAT RESULTS FROM FRICTION ALONG A FAULT OR SLIP PLANE. STANDARD PENETRATION TEST (PENETRATION RESISTANCE) (SPT) - NUMBER OF BLOWS IN OR BPF OF A 140 LB. HAMMER FALLING 30 INCHES REQUIRED TO PRODUCE A PENETRATION OF 1 FOOT INTO SOIL WITH A 2 INCH OUTSIDE DIAMETER SPLIT SPOON SAMPLER. SPT REFUSAL IS PENETRATION EQUAL TO OR LESS THAN 0.1 FOOT PER 60 BLOWS. STRATA CORE RECOVERY (SCREC) - TOTAL LENGTH OF STRATA MATERIAL RECOVERED DIVIDED BY TOTAL LENGTH OF STRATUM AND EXPRESSED AS A PERCENTAGE. STRATA ROCK QUALITY DESIGNATION (SRQD) - A MEASURE OF ROCK QUALITY DESCRIBED BY TOTAL LENGTH OF ROCK SEGMENTS WITHIN A STRATUM EQUAL TO OR GREATER THAN 4 INCHES DIVIDED BY THE TOTAL LENGTH OF STRATA AND EXPRESSED AS A PERCENTAGE. TOPSOIL (TS) - SURFACE SOILS USUALLY CONTAINING ORGANIC MATTER.</p>	
WEATHERED ROCK (WR)		NON-COASTAL PLAIN MATERIAL THAT WOULD YIELD SPT N VALUES > 100 BLOWS PER FOOT IF TESTED.	
CRYSTALLINE ROCK (CR)		FINE TO COARSE GRAIN IGNEOUS AND METAMORPHIC ROCK THAT WOULD YIELD SPT REFUSAL IF TESTED. ROCK TYPE INCLUDES GRANITE, GNEISS, GABBRO, SCHIST, ETC.	
NON-CRYSTALLINE ROCK (NCR)		FINE TO COARSE GRAIN METAMORPHIC AND NON-COASTAL PLAIN SEDIMENTARY ROCK THAT WOULD YIELD SPT REFUSAL IF TESTED. ROCK TYPE INCLUDES PHYLLITE, SLATE, SANDSTONE, ETC.	
COASTAL PLAIN SEDIMENTARY ROCK (CP)		COASTAL PLAIN SEDIMENTS CEMENTED INTO ROCK, BUT MAY NOT YIELD SPT REFUSAL. ROCK TYPE INCLUDES LIMESTONE, SANDSTONE, CEMENTED SHELL BEDS, ETC.	
SOIL LEGEND AND AASHTO CLASSIFICATION	
<table border="1" style="width: 100%; border-collapse: collapse; font-size: x-small;"> <thead> <tr> <th rowspan="2">GENERAL CLASS.</th> <th colspan="6">GRANULAR MATERIALS (≤ 35% PASSING #200)</th> <th colspan="6">SILT-CLAY MATERIALS (> 35% PASSING #200)</th> <th colspan="2">ORGANIC MATERIALS</th> </tr> <tr> <th>A-1</th><th>A-3</th><th>A-2</th><th>A-4</th><th>A-5</th><th>A-6</th><th>A-7</th> <th>A-1, A-2</th><th>A-4, A-5</th><th>A-6, A-7</th><th>A-7.5</th><th>A-7.6</th><th>A-7.7</th><th>A-7.8</th><th>A-7.9</th> </tr> </thead> <tbody> <tr> <td>GROUP CLASS.</td> <td>A-1-a</td><td>A-1-b</td><td>A-2-4</td><td>A-2-5</td><td>A-2-6</td><td>A-2-7</td><td></td> <td>A-1, A-2</td><td>A-4, A-5</td><td>A-6, A-7</td><td></td><td></td><td></td><td></td><td></td> </tr> <tr> <td>SYMBOL</td> <td></td><td></td><td></td><td></td><td></td><td></td><td></td> <td></td><td></td><td></td><td></td><td></td><td></td><td></td><td></td> </tr> <tr> <td>% PASSING</td> <td>10 20 40 60 80 100</td> <td>10 20 40 60 80 100</td> <td>10 20 40 60 80 100</td> <td>10 20 40 60 80 100</td> <td>10 20 40 60 80 100</td> <td>10 20 40 60 80 100</td> <td>10 20 40 60 80 100</td> <td>10 20 40 60 80 100</td> <td>10 20 40 60 80 100</td> <td>10 20 40 60 80 100</td> <td>10 20 40 60 80 100</td> <td>10 20 40 60 80 100</td> <td>10 20 40 60 80 100</td> <td>10 20 40 60 80 100</td> <td>10 20 40 60 80 100</td> </tr> <tr> <td>LIQUID LIMIT PLASTIC INDEX</td> <td>6 MAX</td> <td>MP</td> <td>40 MAX 10 MAX</td> <td>41 MAX 10 MAX</td> <td>40 MAX 10 MAX</td> </tr> <tr> <td>GROUP INDEX</td> <td>0</td> <td>0</td> <td>0</td> <td>4 MAX</td> <td>0 MAX</td> <td>12 MAX</td> <td>16 MAX</td> <td>NO MAX</td> <td></td> <td></td> <td></td> <td></td> <td></td> <td></td> <td></td> </tr> <tr> <td>USUAL TYPES OF MAJOR MATERIALS</td> <td>STONE FRAGS, GRAVEL, AND SAND</td> <td>FINE SAND</td> <td>SILTY OR CLAYEY GRAVEL AND SAND</td> <td>SILTY SOILS</td> <td>CLAYEY SOILS</td> <td></td> <td></td> <td></td> <td></td> <td></td> <td></td> <td></td> <td></td> <td></td> <td></td> </tr> <tr> <td>GENERALIZING AS A SUBGRADE</td> <td colspan="3">EXCELLENT TO GOOD</td> <td colspan="3">FAIR TO POOR</td> <td>FAIR TO POOR</td> <td>POOR</td> <td>UNSATISFACTORY</td> <td colspan="6"></td> </tr> <tr> <td colspan="16" style="text-align: center;">PI OF A-7-5 SUBGROUP IS ≤ LL - 30 ; PI OF A-7-6 SUBGROUP IS ≥ LL - 30</td> </tr> </tbody> </table>	GENERAL CLASS.	GRANULAR MATERIALS (≤ 35% PASSING #200)						SILT-CLAY MATERIALS (> 35% PASSING #200)						ORGANIC MATERIALS		A-1	A-3	A-2	A-4	A-5	A-6	A-7	A-1, A-2	A-4, A-5	A-6, A-7	A-7.5	A-7.6	A-7.7	A-7.8	A-7.9	GROUP CLASS.	A-1-a	A-1-b	A-2-4	A-2-5	A-2-6	A-2-7		A-1, A-2	A-4, A-5	A-6, A-7						SYMBOL																% PASSING	10 20 40 60 80 100	10 20 40 60 80 100	10 20 40 60 80 100	10 20 40 60 80 100	10 20 40 60 80 100	10 20 40 60 80 100	10 20 40 60 80 100	10 20 40 60 80 100	10 20 40 60 80 100	10 20 40 60 80 100	10 20 40 60 80 100	10 20 40 60 80 100	10 20 40 60 80 100	10 20 40 60 80 100	10 20 40 60 80 100	LIQUID LIMIT PLASTIC INDEX	6 MAX	MP	40 MAX 10 MAX	41 MAX 10 MAX	40 MAX 10 MAX	41 MAX 10 MAX	40 MAX 10 MAX	41 MAX 10 MAX	40 MAX 10 MAX	41 MAX 10 MAX	40 MAX 10 MAX	41 MAX 10 MAX	40 MAX 10 MAX	41 MAX 10 MAX	40 MAX 10 MAX	GROUP INDEX	0	0	0	4 MAX	0 MAX	12 MAX	16 MAX	NO MAX								USUAL TYPES OF MAJOR MATERIALS	STONE FRAGS, GRAVEL, AND SAND	FINE SAND	SILTY OR CLAYEY GRAVEL AND SAND	SILTY SOILS	CLAYEY SOILS											GENERALIZING AS A SUBGRADE	EXCELLENT TO GOOD			FAIR TO POOR			FAIR TO POOR	POOR	UNSATISFACTORY							PI OF A-7-5 SUBGROUP IS ≤ LL - 30 ; PI OF A-7-6 SUBGROUP IS ≥ LL - 30																<p>MINERALOGICAL COMPOSITION</p> <p>MINERAL NAMES SUCH AS QUARTZ, FELDSPAR, MICA, TALC, KAOLIN, ETC., ARE USED IN DESCRIPTIONS WHENEVER THEY ARE CONSIDERED OF SIGNIFICANCE.</p> <p style="text-align: center;">COMPRESSIBILITY</p> <table border="1" style="width: 100%; border-collapse: collapse; font-size: x-small;"> <tr> <td>SLIGHTLY COMPRESSIBLE</td> <td>LIQUID LIMIT LESS THAN 31</td> </tr> <tr> <td>MODERATELY COMPRESSIBLE</td> <td>LIQUID LIMIT EQUAL TO 31-50</td> </tr> <tr> <td>HIGHLY COMPRESSIBLE</td> <td>LIQUID LIMIT GREATER THAN 50</td> </tr> </table> <p style="text-align: center;">PERCENTAGE OF MATERIAL</p> <table border="1" style="width: 100%; border-collapse: collapse; font-size: x-small;"> <thead> <tr> <th></th> <th>GRANULAR SOILS</th> <th>SILT-CLAY SOILS</th> <th>OTHER MATERIAL</th> </tr> </thead> <tbody> <tr> <td>TRACE OF ORGANIC MATTER</td> <td>2 - 3%</td> <td>3 - 5%</td> <td>TRACE</td> </tr> <tr> <td>LITTLE ORGANIC MATTER</td> <td>3 - 5%</td> <td>5 - 12%</td> <td>LITTLE</td> </tr> <tr> <td>MODERATELY ORGANIC</td> <td>5 - 10%</td> <td>12 - 20%</td> <td>SOME</td> </tr> <tr> <td>HIGHLY ORGANIC</td> <td>>10%</td> <td>>20%</td> <td>HIGHLY</td> </tr> </tbody> </table>	SLIGHTLY COMPRESSIBLE	LIQUID LIMIT LESS THAN 31	MODERATELY COMPRESSIBLE	LIQUID LIMIT EQUAL TO 31-50	HIGHLY COMPRESSIBLE	LIQUID LIMIT GREATER THAN 50		GRANULAR SOILS	SILT-CLAY SOILS	OTHER MATERIAL	TRACE OF ORGANIC MATTER	2 - 3%	3 - 5%	TRACE	LITTLE ORGANIC MATTER	3 - 5%	5 - 12%	LITTLE	MODERATELY ORGANIC	5 - 10%	12 - 20%	SOME	HIGHLY ORGANIC	>10%	>20%	HIGHLY	<p style="text-align: center;">WEATHERING</p> <table border="1" style="width: 100%; border-collapse: collapse; font-size: x-small;"> <tr> <td>FRESH</td> <td>ROCK FRESH, CRYSTALLINE BRIGHT, FEW JOINTS MAY SHOW SLIGHT STAINING, ROCK RINGS UNDER HAMMER IF CRYSTALLINE.</td> </tr> <tr> <td>VERY SLIGHT (V SLJ)</td> <td>ROCK GENERALLY FRESH, JOINTS STAINED, SOME JOINTS MAY SHOW THIN CLAY COATINGS IF OPEN, CRYSTALS ON A BROKEN SPECIMEN FACE SHINE BRIGHTLY, ROCK RINGS UNDER HAMMER BLOWS IF OF A CRYSTALLINE NATURE.</td> </tr> <tr> <td>SLIGHT (SLJ)</td> <td>ROCK GENERALLY FRESH, JOINTS STAINED AND DISCOLORATION EXTENDS INTO ROCK UP TO 1 INCH, OPEN JOINTS MAY CONTAIN CLAY, IN GRANITOID ROCKS SOME OCCASIONAL FELDSPAR CRYSTALS ARE DULL AND DISCOLORED, CRYSTALLINE ROCKS RING UNDER HAMMER BLOWS.</td> </tr> <tr> <td>MODERATE (MOD)</td> <td>SIGNIFICANT PORTIONS OF ROCK SHOW DISCOLORATION AND WEATHERING EFFECTS, IN GRANITOID ROCKS, MOST FELDSPARS ARE DULL AND DISCOLORED, SOME SHOW CLAY, ROCK HAS DULL SOUND UNDER HAMMER BLOWS AND SHOWS SIGNIFICANT LOSS OF STRENGTH AS COMPARED WITH FRESH ROCK.</td> </tr> <tr> <td>MODERATELY SEVERE (MOD, SEV)</td> <td>ALL ROCK EXCEPT QUARTZ DISCOLORED OR STAINED, IN GRANITOID ROCKS, ALL FELDSPARS DULL AND DISCOLORED AND A MAJORITY SHOW KAOLINIZATION, ROCK SHOWS SEVERE LOSS OF STRENGTH AND CAN BE EXCAVATED WITH A GEOLOGIST'S PICK, ROCK GIVES "CLUM" SOUND WHEN STRUCK. <i>IF TESTED, WOULD YIELD SPT REFUSAL.</i></td> </tr> <tr> <td>SEVERE (SEV)</td> <td>ALL ROCK EXCEPT QUARTZ DISCOLORED OR STAINED, ROCK FABRIC CLEAR AND EVIDENT BUT REDUCED IN STRENGTH TO STRONG SOIL, IN GRANITOID ROCKS ALL FELDSPARS ARE KAOLINIZED TO SOME EXTENT, SOME FRAGMENTS OF STRONG ROCK USUALLY REMAIN. <i>IF TESTED, YIELDS SPT N VALUES > 100 BPF.</i></td> </tr> <tr> <td>VERY SEVERE (V SEV)</td> <td>ALL ROCK EXCEPT QUARTZ DISCOLORED OR STAINED, ROCK FABRIC ELEMENTS ARE DISCERNIBLE BUT THE MASS IS EFFECTIVELY REDUCED TO SOIL STATUS, WITH ONLY FRAGMENTS OF STRONG ROCK REMAINING, SAPROLITE IS AN EXAMPLE OF ROCK WEATHERED TO A DEGREE SUCH THAT ONLY MINOR VESTIGES OF THE ORIGINAL ROCK FABRIC REMAIN. <i>IF TESTED, YIELDS SPT N VALUES < 100 BPF.</i></td> </tr> <tr> <td>COMPLETE</td> <td>ROCK REDUCED TO SOIL, ROCK FABRIC NOT DISCERNIBLE, OR DISCERNIBLE ONLY IN SMALL AND SCATTERED CONCENTRATIONS, QUARTZ MAY BE PRESENT AS DIKES OR STRINGERS, SAPROLITE IS ALSO AN EXAMPLE.</td> </tr> </table>	FRESH	ROCK FRESH, CRYSTALLINE BRIGHT, FEW JOINTS MAY SHOW SLIGHT STAINING, ROCK RINGS UNDER HAMMER IF CRYSTALLINE.	VERY SLIGHT (V SLJ)	ROCK GENERALLY FRESH, JOINTS STAINED, SOME JOINTS MAY SHOW THIN CLAY COATINGS IF OPEN, CRYSTALS ON A BROKEN SPECIMEN FACE SHINE BRIGHTLY, ROCK RINGS UNDER HAMMER BLOWS IF OF A CRYSTALLINE NATURE.	SLIGHT (SLJ)	ROCK GENERALLY FRESH, JOINTS STAINED AND DISCOLORATION EXTENDS INTO ROCK UP TO 1 INCH, OPEN JOINTS MAY CONTAIN CLAY, IN GRANITOID ROCKS SOME OCCASIONAL FELDSPAR CRYSTALS ARE DULL AND DISCOLORED, CRYSTALLINE ROCKS RING UNDER HAMMER BLOWS.	MODERATE (MOD)	SIGNIFICANT PORTIONS OF ROCK SHOW DISCOLORATION AND WEATHERING EFFECTS, IN GRANITOID ROCKS, MOST FELDSPARS ARE DULL AND DISCOLORED, SOME SHOW CLAY, ROCK HAS DULL SOUND UNDER HAMMER BLOWS AND SHOWS SIGNIFICANT LOSS OF STRENGTH AS COMPARED WITH FRESH ROCK.	MODERATELY SEVERE (MOD, SEV)	ALL ROCK EXCEPT QUARTZ DISCOLORED OR STAINED, IN GRANITOID ROCKS, ALL FELDSPARS DULL AND DISCOLORED AND A MAJORITY SHOW KAOLINIZATION, ROCK SHOWS SEVERE LOSS OF STRENGTH AND CAN BE EXCAVATED WITH A GEOLOGIST'S PICK, ROCK GIVES "CLUM" SOUND WHEN STRUCK. <i>IF TESTED, WOULD YIELD SPT REFUSAL.</i>	SEVERE (SEV)	ALL ROCK EXCEPT QUARTZ DISCOLORED OR STAINED, ROCK FABRIC CLEAR AND EVIDENT BUT REDUCED IN STRENGTH TO STRONG SOIL, IN GRANITOID ROCKS ALL FELDSPARS ARE KAOLINIZED TO SOME EXTENT, SOME FRAGMENTS OF STRONG ROCK USUALLY REMAIN. <i>IF TESTED, YIELDS SPT N VALUES > 100 BPF.</i>	VERY SEVERE (V SEV)	ALL ROCK EXCEPT QUARTZ DISCOLORED OR STAINED, ROCK FABRIC ELEMENTS ARE DISCERNIBLE BUT THE MASS IS EFFECTIVELY REDUCED TO SOIL STATUS, WITH ONLY FRAGMENTS OF STRONG ROCK REMAINING, SAPROLITE IS AN EXAMPLE OF ROCK WEATHERED TO A DEGREE SUCH THAT ONLY MINOR VESTIGES OF THE ORIGINAL ROCK FABRIC REMAIN. <i>IF TESTED, YIELDS SPT N VALUES < 100 BPF.</i>	COMPLETE	ROCK REDUCED TO SOIL, ROCK FABRIC NOT DISCERNIBLE, OR DISCERNIBLE ONLY IN SMALL AND SCATTERED CONCENTRATIONS, QUARTZ MAY BE PRESENT AS DIKES OR STRINGERS, SAPROLITE IS ALSO AN EXAMPLE.
GENERAL CLASS.		GRANULAR MATERIALS (≤ 35% PASSING #200)						SILT-CLAY MATERIALS (> 35% PASSING #200)						ORGANIC MATERIALS	
	A-1	A-3	A-2	A-4	A-5	A-6	A-7	A-1, A-2	A-4, A-5	A-6, A-7	A-7.5	A-7.6	A-7.7	A-7.8	A-7.9	
GROUP CLASS.	A-1-a	A-1-b	A-2-4	A-2-5	A-2-6	A-2-7		A-1, A-2	A-4, A-5	A-6, A-7	
SYMBOL	
% PASSING	10 20 40 60 80 100	10 20 40 60 80 100	10 20 40 60 80 100	10 20 40 60 80 100	10 20 40 60 80 100	10 20 40 60 80 100	10 20 40 60 80 100	10 20 40 60 80 100	10 20 40 60 80 100	10 20 40 60 80 100	10 20 40 60 80 100	10 20 40 60 80 100	10 20 40 60 80 100	10 20 40 60 80 100	10 20 40 60 80 100	
LIQUID LIMIT PLASTIC INDEX	6 MAX	MP	40 MAX 10 MAX	41 MAX 10 MAX	40 MAX 10 MAX	41 MAX 10 MAX	40 MAX 10 MAX	41 MAX 10 MAX	40 MAX 10 MAX	41 MAX 10 MAX	40 MAX 10 MAX	41 MAX 10 MAX	40 MAX 10 MAX	41 MAX 10 MAX	40 MAX 10 MAX	
GROUP INDEX	0	0	0	4 MAX	0 MAX	12 MAX	16 MAX	NO MAX	
USUAL TYPES OF MAJOR MATERIALS	STONE FRAGS, GRAVEL, AND SAND	FINE SAND	SILTY OR CLAYEY GRAVEL AND SAND	SILTY SOILS	CLAYEY SOILS	
GENERALIZING AS A SUBGRADE	EXCELLENT TO GOOD			FAIR TO POOR			FAIR TO POOR	POOR	UNSATISFACTORY	
PI OF A-7-5 SUBGROUP IS ≤ LL - 30 ; PI OF A-7-6 SUBGROUP IS ≥ LL - 30	
SLIGHTLY COMPRESSIBLE	LIQUID LIMIT LESS THAN 31	
MODERATELY COMPRESSIBLE	LIQUID LIMIT EQUAL TO 31-50	
HIGHLY COMPRESSIBLE	LIQUID LIMIT GREATER THAN 50	
	GRANULAR SOILS	SILT-CLAY SOILS	OTHER MATERIAL	
TRACE OF ORGANIC MATTER	2 - 3%	3 - 5%	TRACE	
LITTLE ORGANIC MATTER	3 - 5%	5 - 12%	LITTLE	
MODERATELY ORGANIC	5 - 10%	12 - 20%	SOME	
HIGHLY ORGANIC	>10%	>20%	HIGHLY	
FRESH	ROCK FRESH, CRYSTALLINE BRIGHT, FEW JOINTS MAY SHOW SLIGHT STAINING, ROCK RINGS UNDER HAMMER IF CRYSTALLINE.	
VERY SLIGHT (V SLJ)	ROCK GENERALLY FRESH, JOINTS STAINED, SOME JOINTS MAY SHOW THIN CLAY COATINGS IF OPEN, CRYSTALS ON A BROKEN SPECIMEN FACE SHINE BRIGHTLY, ROCK RINGS UNDER HAMMER BLOWS IF OF A CRYSTALLINE NATURE.	
SLIGHT (SLJ)	ROCK GENERALLY FRESH, JOINTS STAINED AND DISCOLORATION EXTENDS INTO ROCK UP TO 1 INCH, OPEN JOINTS MAY CONTAIN CLAY, IN GRANITOID ROCKS SOME OCCASIONAL FELDSPAR CRYSTALS ARE DULL AND DISCOLORED, CRYSTALLINE ROCKS RING UNDER HAMMER BLOWS.	
MODERATE (MOD)	SIGNIFICANT PORTIONS OF ROCK SHOW DISCOLORATION AND WEATHERING EFFECTS, IN GRANITOID ROCKS, MOST FELDSPARS ARE DULL AND DISCOLORED, SOME SHOW CLAY, ROCK HAS DULL SOUND UNDER HAMMER BLOWS AND SHOWS SIGNIFICANT LOSS OF STRENGTH AS COMPARED WITH FRESH ROCK.	
MODERATELY SEVERE (MOD, SEV)	ALL ROCK EXCEPT QUARTZ DISCOLORED OR STAINED, IN GRANITOID ROCKS, ALL FELDSPARS DULL AND DISCOLORED AND A MAJORITY SHOW KAOLINIZATION, ROCK SHOWS SEVERE LOSS OF STRENGTH AND CAN BE EXCAVATED WITH A GEOLOGIST'S PICK, ROCK GIVES "CLUM" SOUND WHEN STRUCK. <i>IF TESTED, WOULD YIELD SPT REFUSAL.</i>	
SEVERE (SEV)	ALL ROCK EXCEPT QUARTZ DISCOLORED OR STAINED, ROCK FABRIC CLEAR AND EVIDENT BUT REDUCED IN STRENGTH TO STRONG SOIL, IN GRANITOID ROCKS ALL FELDSPARS ARE KAOLINIZED TO SOME EXTENT, SOME FRAGMENTS OF STRONG ROCK USUALLY REMAIN. <i>IF TESTED, YIELDS SPT N VALUES > 100 BPF.</i>	
VERY SEVERE (V SEV)	ALL ROCK EXCEPT QUARTZ DISCOLORED OR STAINED, ROCK FABRIC ELEMENTS ARE DISCERNIBLE BUT THE MASS IS EFFECTIVELY REDUCED TO SOIL STATUS, WITH ONLY FRAGMENTS OF STRONG ROCK REMAINING, SAPROLITE IS AN EXAMPLE OF ROCK WEATHERED TO A DEGREE SUCH THAT ONLY MINOR VESTIGES OF THE ORIGINAL ROCK FABRIC REMAIN. <i>IF TESTED, YIELDS SPT N VALUES < 100 BPF.</i>	
COMPLETE	ROCK REDUCED TO SOIL, ROCK FABRIC NOT DISCERNIBLE, OR DISCERNIBLE ONLY IN SMALL AND SCATTERED CONCENTRATIONS, QUARTZ MAY BE PRESENT AS DIKES OR STRINGERS, SAPROLITE IS ALSO AN EXAMPLE.	
GROUND WATER	
<table border="1" style="width: 100%; border-collapse: collapse; font-size: x-small;"> <tr> <td></td> <td>WATER LEVEL IN BORE HOLE IMMEDIATELY AFTER DRILLING</td> </tr> <tr> <td></td> <td>STATIC WATER LEVEL AFTER 24 HOURS</td> </tr> <tr> <td></td> <td>PERCHED WATER, SATURATED ZONE, OR WATER BEARING STRATA</td> </tr> <tr> <td></td> <td>SPRING OR SEEP</td> </tr> </table>					WATER LEVEL IN BORE HOLE IMMEDIATELY AFTER DRILLING		STATIC WATER LEVEL AFTER 24 HOURS		PERCHED WATER, SATURATED ZONE, OR WATER BEARING STRATA		SPRING OR SEEP	
	WATER LEVEL IN BORE HOLE IMMEDIATELY AFTER DRILLING	
	STATIC WATER LEVEL AFTER 24 HOURS	
	PERCHED WATER, SATURATED ZONE, OR WATER BEARING STRATA	
	SPRING OR SEEP	
MISCELLANEOUS SYMBOLS	
<table border="1" style="width: 100%; border-collapse: collapse; font-size: x-small;"> <tr> <td></td> <td>ROADWAY EMBANKMENT (RE) WITH SOIL DESCRIPTION</td> <td></td> <td>TEST BORING</td> </tr> <tr> <td></td> <td>SOIL SYMBOL</td> <td></td> <td>AUGER BORING</td> </tr> <tr> <td></td> <td>ARTIFICIAL FILL (AF) OTHER THAN ROADWAY EMBANKMENT</td> <td></td> <td>CORE BORING</td> </tr> <tr> <td></td> <td>INFERRED SOIL BOUNDARY</td> <td></td> <td>MONITORING WELL</td> </tr> <tr> <td></td> <td>INFERRED ROCK LINE</td> <td></td> <td>PIEZOMETER INSTALLATION</td> </tr> <tr> <td></td> <td>ALLUVIAL SOIL BOUNDARY</td> <td></td> <td>SLOPE INDICATOR INSTALLATION</td> </tr> <tr> <td></td> <td>DIP & DIP DIRECTION OF ROCK STRUCTURES</td> <td></td> <td>CONE PENETROMETER TEST</td> </tr> <tr> <td></td> <td></td> <td></td> <td>SOUNDING ROD</td> </tr> </table>					ROADWAY EMBANKMENT (RE) WITH SOIL DESCRIPTION		TEST BORING		SOIL SYMBOL		AUGER BORING		ARTIFICIAL FILL (AF) OTHER THAN ROADWAY EMBANKMENT		CORE BORING		INFERRED SOIL BOUNDARY		MONITORING WELL		INFERRED ROCK LINE		PIEZOMETER INSTALLATION		ALLUVIAL SOIL BOUNDARY		SLOPE INDICATOR INSTALLATION		DIP & DIP DIRECTION OF ROCK STRUCTURES		CONE PENETROMETER TEST				SOUNDING ROD	
	ROADWAY EMBANKMENT (RE) WITH SOIL DESCRIPTION		TEST BORING	
	SOIL SYMBOL		AUGER BORING	
	ARTIFICIAL FILL (AF) OTHER THAN ROADWAY EMBANKMENT		CORE BORING	
	INFERRED SOIL BOUNDARY		MONITORING WELL	
	INFERRED ROCK LINE		PIEZOMETER INSTALLATION	
	ALLUVIAL SOIL BOUNDARY		SLOPE INDICATOR INSTALLATION	
	DIP & DIP DIRECTION OF ROCK STRUCTURES		CONE PENETROMETER TEST	
			SOUNDING ROD	
ABBREVIATIONS	
<table border="1" style="width: 100%; border-collapse: collapse; font-size: x-small;"> <tr> <td>AR - AUGER REFUSAL</td> <td>MED. - MEDIUM</td> <td>VST - VANE SHEAR TEST</td> </tr> <tr> <td>BT - BORING TERMINATED</td> <td>MICA - MICACEOUS</td> <td>WEA. - WEATHERED</td> </tr> <tr> <td>CL - CLAY</td> <td>MOD. - MODERATELY</td> <td>W - UNIT WEIGHT</td> </tr> <tr> <td>CPT - CORE PENETRATION TEST</td> <td>NP - NON PLASTIC</td> <td>W% - DRY UNIT WEIGHT</td> </tr> <tr> <td>CSE. - COARSE</td> <td>ORG. - ORGANIC</td> <td colspan="2" style="text-align: center;">SAMPLE ABBREVIATIONS</td> </tr> <tr> <td>DMT - DILATOMETER TEST</td> <td>PMT - PRESSUREMETER TEST</td> <td>S - BULK</td> </tr> <tr> <td>DPT - DYNAMIC PENETRATION TEST</td> <td>SAP. - SAPROLITIC</td> <td>SS - SPLIT SPOON</td> </tr> <tr> <td>o - VOID RATIO</td> <td>SD. - SAND, SANDY</td> <td>ST - SHELBY TUBE</td> </tr> <tr> <td>F - FINE</td> <td>SL. - SILT, SILTY</td> <td>RS - ROCK</td> </tr> <tr> <td>FOSS. - FOSSILIFEROUS</td> <td>SLI. - SLIGHTLY</td> <td>RT - RECOMPACTED TRIAXIAL</td> </tr> <tr> <td>FRAC. - FRACTURED, FRACTURES</td> <td>TCR - TRICONE REFUSAL</td> <td>CBR - CALIFORNIA BEARING RATIO</td> </tr> <tr> <td>FRAGS. - FRAGMENTS</td> <td>w - MOISTURE CONTENT</td> <td></td> </tr> <tr> <td>HL. - HIGHLY</td> <td>V - VERY</td> <td></td> </tr> </table>				AR - AUGER REFUSAL	MED. - MEDIUM	VST - VANE SHEAR TEST	BT - BORING TERMINATED	MICA - MICACEOUS	WEA. - WEATHERED	CL - CLAY	MOD. - MODERATELY	W - UNIT WEIGHT	CPT - CORE PENETRATION TEST	NP - NON PLASTIC	W% - DRY UNIT WEIGHT	CSE. - COARSE	ORG. - ORGANIC	SAMPLE ABBREVIATIONS		DMT - DILATOMETER TEST	PMT - PRESSUREMETER TEST	S - BULK	DPT - DYNAMIC PENETRATION TEST	SAP. - SAPROLITIC	SS - SPLIT SPOON	o - VOID RATIO	SD. - SAND, SANDY	ST - SHELBY TUBE	F - FINE	SL. - SILT, SILTY	RS - ROCK	FOSS. - FOSSILIFEROUS	SLI. - SLIGHTLY	RT - RECOMPACTED TRIAXIAL	FRAC. - FRACTURED, FRACTURES	TCR - TRICONE REFUSAL	CBR - CALIFORNIA BEARING RATIO	FRAGS. - FRAGMENTS	w - MOISTURE CONTENT		HL. - HIGHLY	V - VERY	
AR - AUGER REFUSAL	MED. - MEDIUM	VST - VANE SHEAR TEST	
BT - BORING TERMINATED	MICA - MICACEOUS	WEA. - WEATHERED	
CL - CLAY	MOD. - MODERATELY	W - UNIT WEIGHT	
CPT - CORE PENETRATION TEST	NP - NON PLASTIC	W% - DRY UNIT WEIGHT	
CSE. - COARSE	ORG. - ORGANIC	SAMPLE ABBREVIATIONS	
DMT - DILATOMETER TEST	PMT - PRESSUREMETER TEST	S - BULK	
DPT - DYNAMIC PENETRATION TEST	SAP. - SAPROLITIC	SS - SPLIT SPOON	
o - VOID RATIO	SD. - SAND, SANDY	ST - SHELBY TUBE	
F - FINE	SL. - SILT, SILTY	RS - ROCK	
FOSS. - FOSSILIFEROUS	SLI. - SLIGHTLY	RT - RECOMPACTED TRIAXIAL	
FRAC. - FRACTURED, FRACTURES	TCR - TRICONE REFUSAL	CBR - CALIFORNIA BEARING RATIO	
FRAGS. - FRAGMENTS	w - MOISTURE CONTENT	
HL. - HIGHLY	V - VERY	
EQUIPMENT USED ON SUBJECT PROJECT	
<p>DRILL UNITS:</p> <input type="checkbox"/> MOBILE B-____	<p>ADVANCING TOOLS:</p> <input type="checkbox"/> CLAY BITS <input type="checkbox"/> 6" CONTINUOUS FLIGHT AUGER <input type="checkbox"/> 8" HOLLOW AUGERS <input type="checkbox"/> HARD FACED FINGER BITS <input type="checkbox"/> TUNG.-CARBIDE INSERTS <input checked="" type="checkbox"/> CASING <input type="checkbox"/> W/ ADVANCER <input checked="" type="checkbox"/> TRICONE 2 3/8" -STEEL TEETH <input type="checkbox"/> TRICONE _____ - TUNG.-CARB. <input type="checkbox"/> CORE BIT	<p>HAMMER TYPE:</p> <input checked="" type="checkbox"/> AUTOMATIC <input type="checkbox"/> MANUAL	<p>FRACURE SPACING</p> <table border="1" style="width: 100%; border-collapse: collapse; font-size: x-small;"> <tr> <th>TERM</th> <th>SPACING</th> <th>THICKNESS</th> </tr> <tr> <td>VERY WIDE</td> <td>MORE THAN 10 FEET</td> <td>> 4 FEET</td> </tr> <tr> <td>WIDE</td> <td>3 TO 10 FEET</td> <td>1.5 - 4 FEET</td> </tr> <tr> <td>MODERATELY CLOSE</td> <td>1 TO 3 FEET</td> <td>0.16 - 1.5 FEET</td> </tr> <tr> <td>CLOSE</td> <td>0.16 TO 1 FEET</td> <td>0.03 - 0.16 FEET</td> </tr> <tr> <td>VERY CLOSE</td> <td>LESS THAN 0.16 FEET</td> <td>< 0.008 FEET</td> </tr> </table>	TERM	SPACING	THICKNESS	VERY WIDE	MORE THAN 10 FEET	> 4 FEET	WIDE	3 TO 10 FEET	1.5 - 4 FEET	MODERATELY CLOSE	1 TO 3 FEET	0.16 - 1.5 FEET	CLOSE	0.16 TO 1 FEET	0.03 - 0.16 FEET	VERY CLOSE	LESS THAN 0.16 FEET	< 0.008 FEET	
TERM	SPACING	THICKNESS	
VERY WIDE	MORE THAN 10 FEET	> 4 FEET	
WIDE	3 TO 10 FEET	1.5 - 4 FEET	
MODERATELY CLOSE	1 TO 3 FEET	0.16 - 1.5 FEET	
CLOSE	0.16 TO 1 FEET	0.03 - 0.16 FEET	
VERY CLOSE	LESS THAN 0.16 FEET	< 0.008 FEET	
<p>INDURATION</p> <p>FOR SEDIMENTARY ROCKS, INDURATION IS THE HARDENING OF THE MATERIAL BY CEMENTING, HEAT, PRESSURE, ETC.</p> <table border="1" style="width: 100%; border-collapse: collapse; font-size: x-small;"> <tr> <td>FRIABLE</td> <td>RUBBING WITH FINGER FREES NUMEROUS GRAINS; GENTLE BLOW BY HAMMER DISINTEGRATES SAMPLE.</td> </tr> <tr> <td>MODERATELY INDURATED</td> <td>GRAINS CAN BE SEPARATED FROM SAMPLE WITH STEEL PROBE; BREAKS EASILY WHEN HIT WITH HAMMER.</td> </tr> <tr> <td>INDURATED</td> <td>GRAINS ARE DIFFICULT TO SEPARATE WITH STEEL PROBE; DIFFICULT TO BREAK WITH HAMMER.</td> </tr> <tr> <td>EXTREMELY INDURATED</td> <td>SHARP HAMMER BLOWS REQUIRED TO BREAK SAMPLE; SAMPLE BREAKS ACROSS GRAINS.</td> </tr> </table>	FRIABLE	RUBBING WITH FINGER FREES NUMEROUS GRAINS; GENTLE BLOW BY HAMMER DISINTEGRATES SAMPLE.	MODERATELY INDURATED	GRAINS CAN BE SEPARATED FROM SAMPLE WITH STEEL PROBE; BREAKS EASILY WHEN HIT WITH HAMMER.	INDURATED	GRAINS ARE DIFFICULT TO SEPARATE WITH STEEL PROBE; DIFFICULT TO BREAK WITH HAMMER.	EXTREMELY INDURATED	SHARP HAMMER BLOWS REQUIRED TO BREAK SAMPLE; SAMPLE BREAKS ACROSS GRAINS.	<p>BENCH MARK:</p> <p style="text-align: right;">ELEVATION: _____ FT.</p> <p>NOTES:</p>	
FRIABLE	RUBBING WITH FINGER FREES NUMEROUS GRAINS; GENTLE BLOW BY HAMMER DISINTEGRATES SAMPLE.	
MODERATELY INDURATED	GRAINS CAN BE SEPARATED FROM SAMPLE WITH STEEL PROBE; BREAKS EASILY WHEN HIT WITH HAMMER.	
INDURATED	GRAINS ARE DIFFICULT TO SEPARATE WITH STEEL PROBE; DIFFICULT TO BREAK WITH HAMMER.	
EXTREMELY INDURATED	SHARP HAMMER BLOWS REQUIRED TO BREAK SAMPLE; SAMPLE BREAKS ACROSS GRAINS.	
PLASTICITY	
<table border="1" style="width: 100%; border-collapse: collapse; font-size: x-small;"> <tr> <th>NONPLASTIC</th> <th>PLASTICITY INDEX (PI)</th> <th>DRY STRENGTH</th> </tr> <tr> <td>LOW PLASTICITY</td> <td>0-5</td> <td>VERY LOW</td> </tr> <tr> <td>MED. PLASTICITY</td> <td>6-15</td> <td>SLIGHT</td> </tr> <tr> <td>HIGH PLASTICITY</td> <td>16-25</td> <td>MEDIUM</td> </tr> <tr> <td></td> <td>26 OR MORE</td> <td>HIGH</td> </tr> </table>				NONPLASTIC	PLASTICITY INDEX (PI)	DRY STRENGTH	LOW PLASTICITY	0-5	VERY LOW	MED. PLASTICITY	6-15	SLIGHT	HIGH PLASTICITY	16-25	MEDIUM		26 OR MORE	HIGH	
NONPLASTIC	PLASTICITY INDEX (PI)	DRY STRENGTH	
LOW PLASTICITY	0-5	VERY LOW	
MED. PLASTICITY	6-15	SLIGHT	
HIGH PLASTICITY	16-25	MEDIUM	
	26 OR MORE	HIGH	
COLOR	
<p>DESCRIPTIONS MAY INCLUDE COLOR OR COLOR COMBINATIONS (TAN, RED, YELLOW-BROWN, BLUE-GRAY). MODIFIERS SUCH AS LIGHT, DARK, STREAKED, ETC., ARE USED TO DESCRIBE APPEARANCE.</p>	

PROJECT: 17BP.3.R.1

CONTRACT:

See Sheet 1-A For Index of Sheets

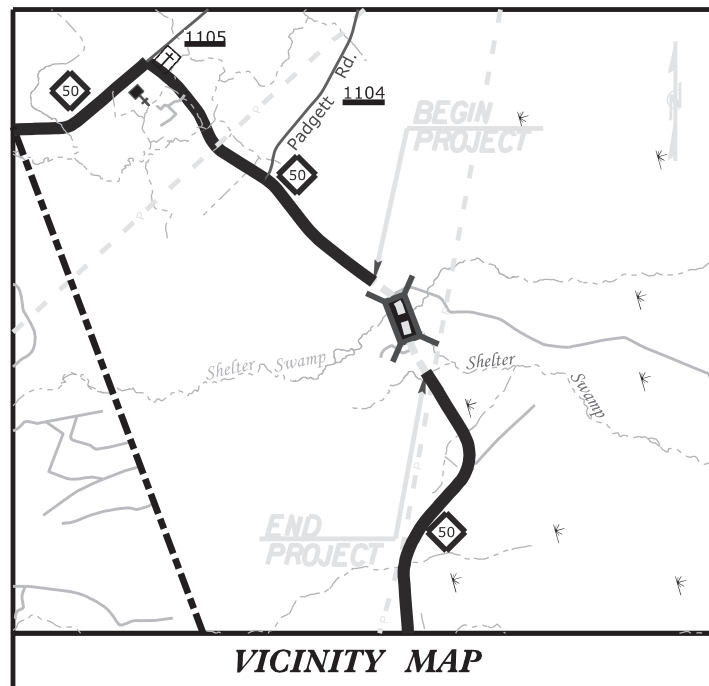

VICINITY MAP

STATE OF NORTH CAROLINA
DIVISION OF HIGHWAYS

ONSLOW COUNTY


LOCATION: BRIDGE NO. 026 OVER SHELTER SWAMP
ON NC 50

TYPE OF WORK: GRADING, PAVING, DRAINAGE AND STRUCTURE

STATE	PROJECT NUMBER	SHEET NO.	TOTAL SHEETS
NC	17BP.3.R.1	3	16
STATE PLAN NO.		DESCRIPTION	
17BP.3.R.1		CONST	


PRELIMINARY PLANS

DO NOT USE FOR CONSTRUCTION

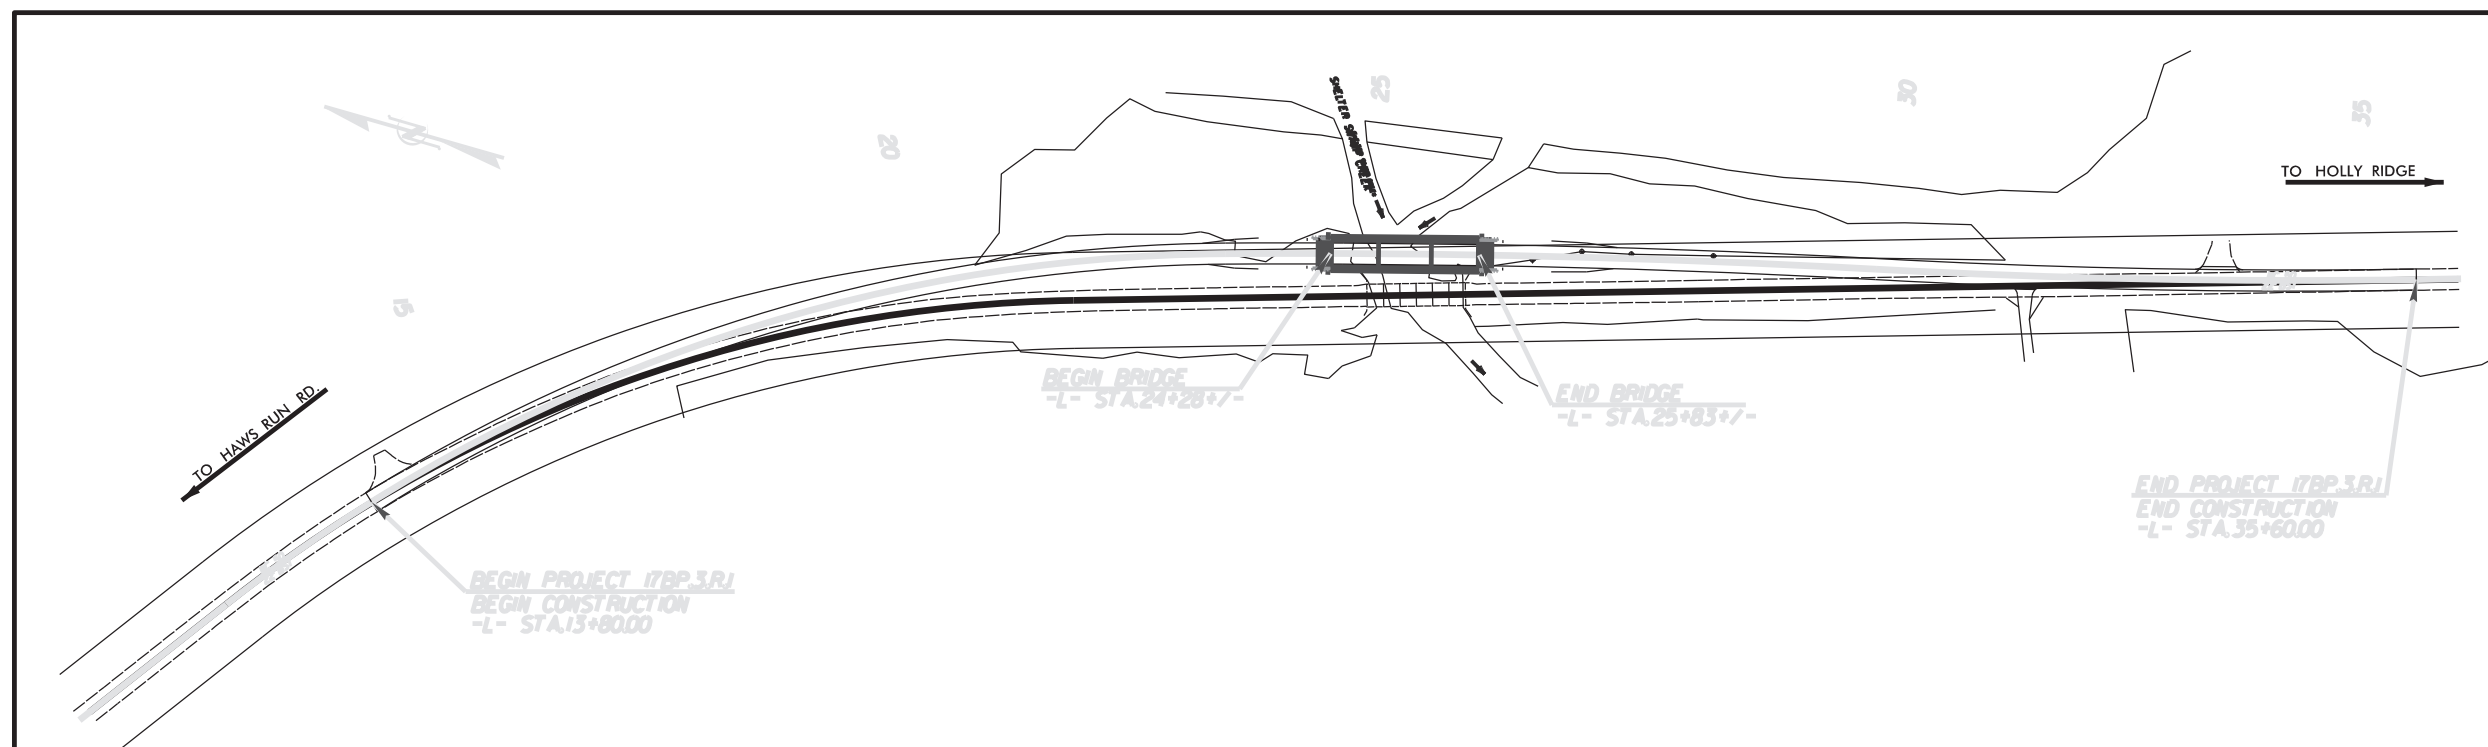

CLEARING ON THIS PROJECT SHALL BE PERFORMED TO THE LIMITS ESTABLISHED BY METHOD II.

GRAPHIC SCALES

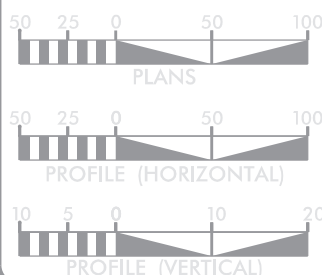

DESIGN DATA

ADT 2008 = 1400
ADT 2035 = 2800
DHV = 10%
D = 60%
T = 6% *
V = 60 MPH
* TTST 2% DUAL 4%

PROJECT LENGTH

LENGTH OF ROADWAY PROJECT 17BP.3.R.1 = 0.38 MI.
LENGTH OF STRUCTURE PROJECT 17BP.3.R.1 = 0.03 MI.
TOTAL LENGTH OF PROJECT 17BP.3.R.1 = 0.41 MI.



Prepared in the Office of:

HNTB NORTH CAROLINA, P.C.
343 E. Six Forks Road, Suite 200
Raleigh, North Carolina 27609
NC License No: C-1554

2012 STANDARD SPECIFICATIONS

RIGHT OF WAY DATE:

MAY 10, 2012

LETTING DATE:

JUNE 6, 2013

ENRICO A. ROQUE, P.E.
PROJECT ENGINEER

ANTHONY THOMPSON, P.E.
PROJECT DESIGNER

AMANDA GLYNN, P.E.
NCDOT CONTACT

HYDRAULICS ENGINEER

SIGNATURE: _____ P.E.

ROADWAY DESIGN ENGINEER

SIGNATURE: _____ P.E.

DIVISION OF HIGHWAYS
STATE OF NORTH CAROLINA




STATE HIGHWAY DESIGN ENGINEER P.E.

\$\$\$DATE\$\$\$
\$\$\$SYTIME\$\$\$
\$\$\$CON\$\$\$


PROJECT REFERENCE NO. SF-66026	SHEET NO. 4
RW SHEET NO.	
ROADWAY DESIGN ENGINEER	HYDRAULICS ENGINEER
INCOMPLETE PLANS DO NOT USE FOR L/W ACQUISITION	
PRELIMINARY PLANS DO NOT USE FOR CONSTRUCTION	

8/17/99

REVISIONS

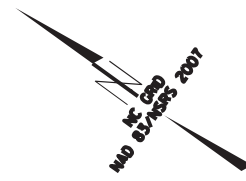

-L-	
PI Sta 17+78.25	PI Sta 25+57.81
Δ = 3° 53' 01.9" (RT)	Δ = 5° 29' 53.8" (RT)
D = 5' 22' 13.2"	D = 0' 30' 58.2"
L = 124.04'	L = 677.72'
T = 583.43'	T = 338.99'
R = 1700.00'	R = 1400.00'

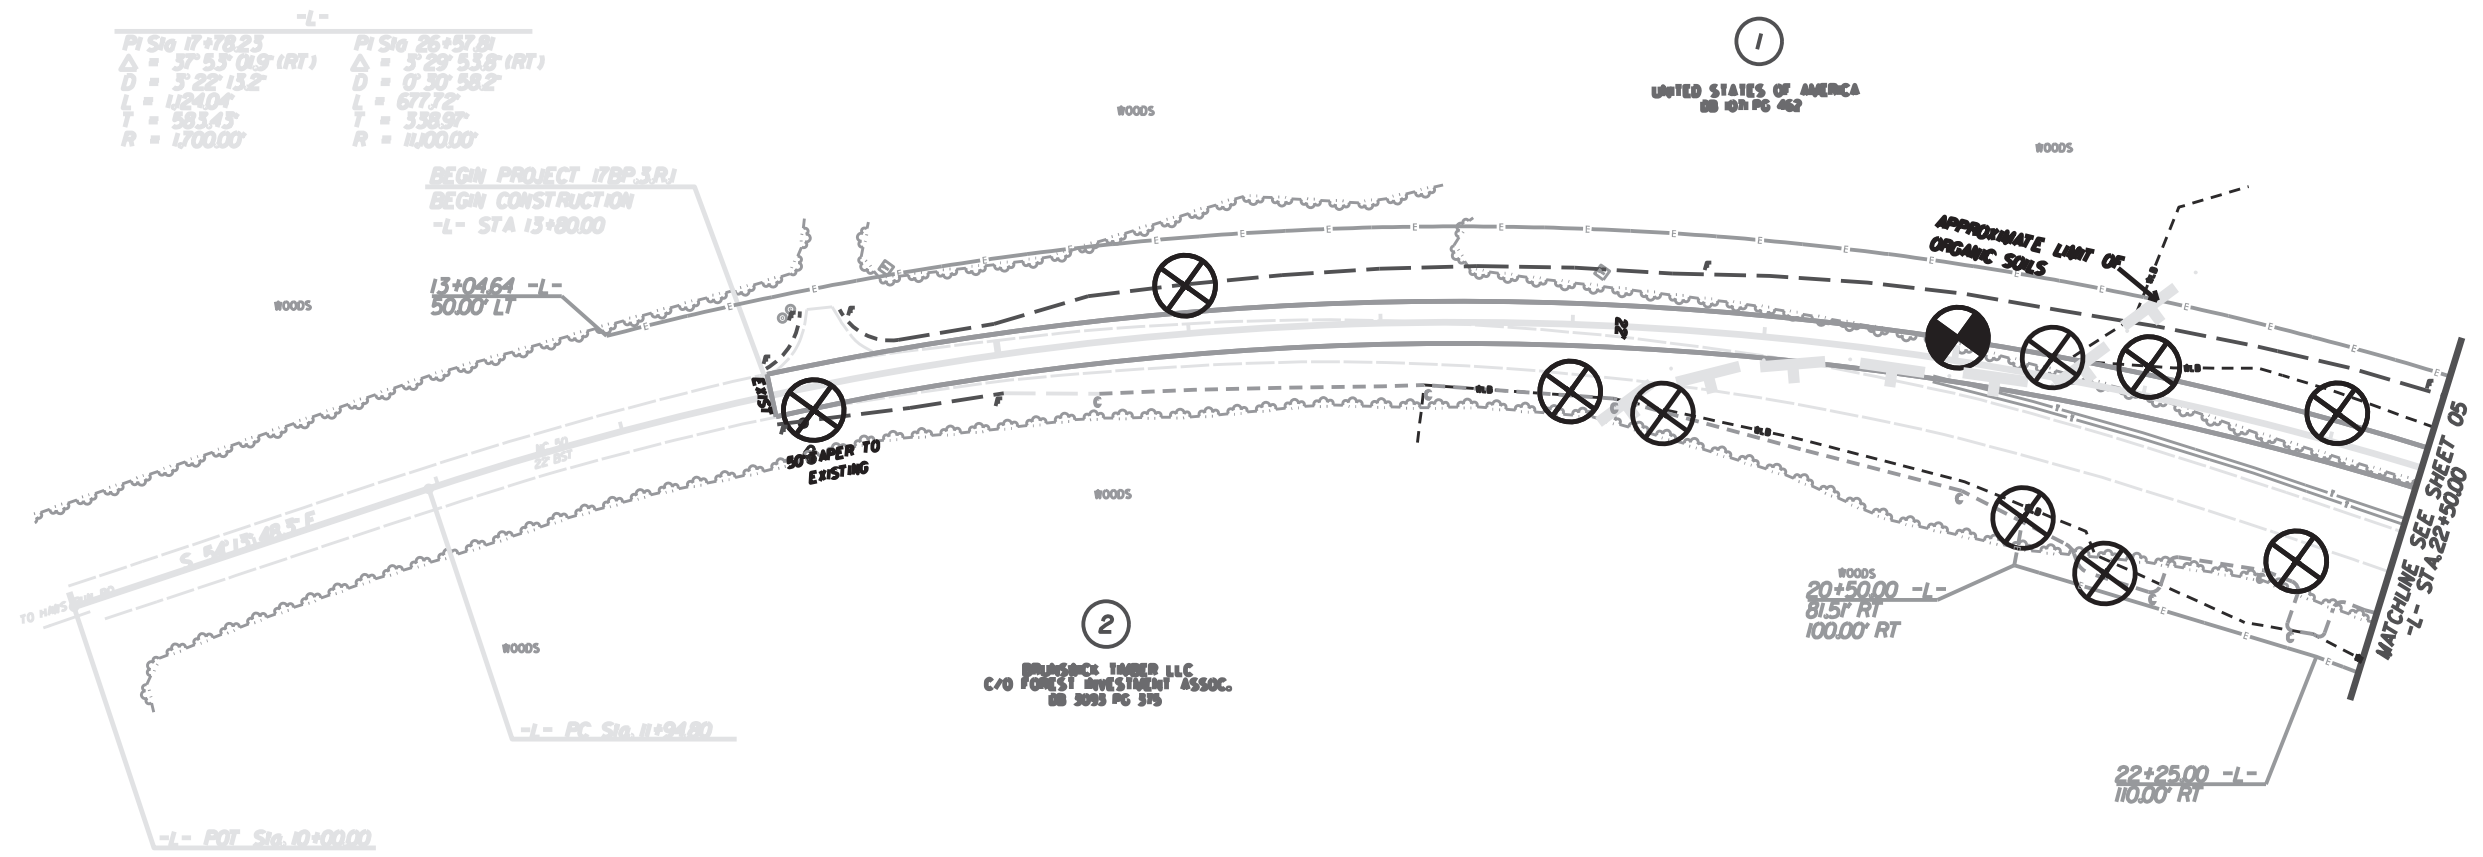


\$\$\$\$\$ SYSTEM \$\$\$\$\$\$
\$\$\$\$\$ USER NAME \$\$\$\$\$\$

PROJECT REFERENCE NO.	SHEET NO.
SF-660026	5
R/W SHEET NO.	
ROADWAY DESIGN ENGINEER	HYDRAULICS ENGINEER
INCOMPLETE PLANS	
DO NOT USE FOR A/W ACQUISITION	
PRELIMINARY PLANS	
DO NOT USE FOR CONSTRUCTION	



REVISIONS

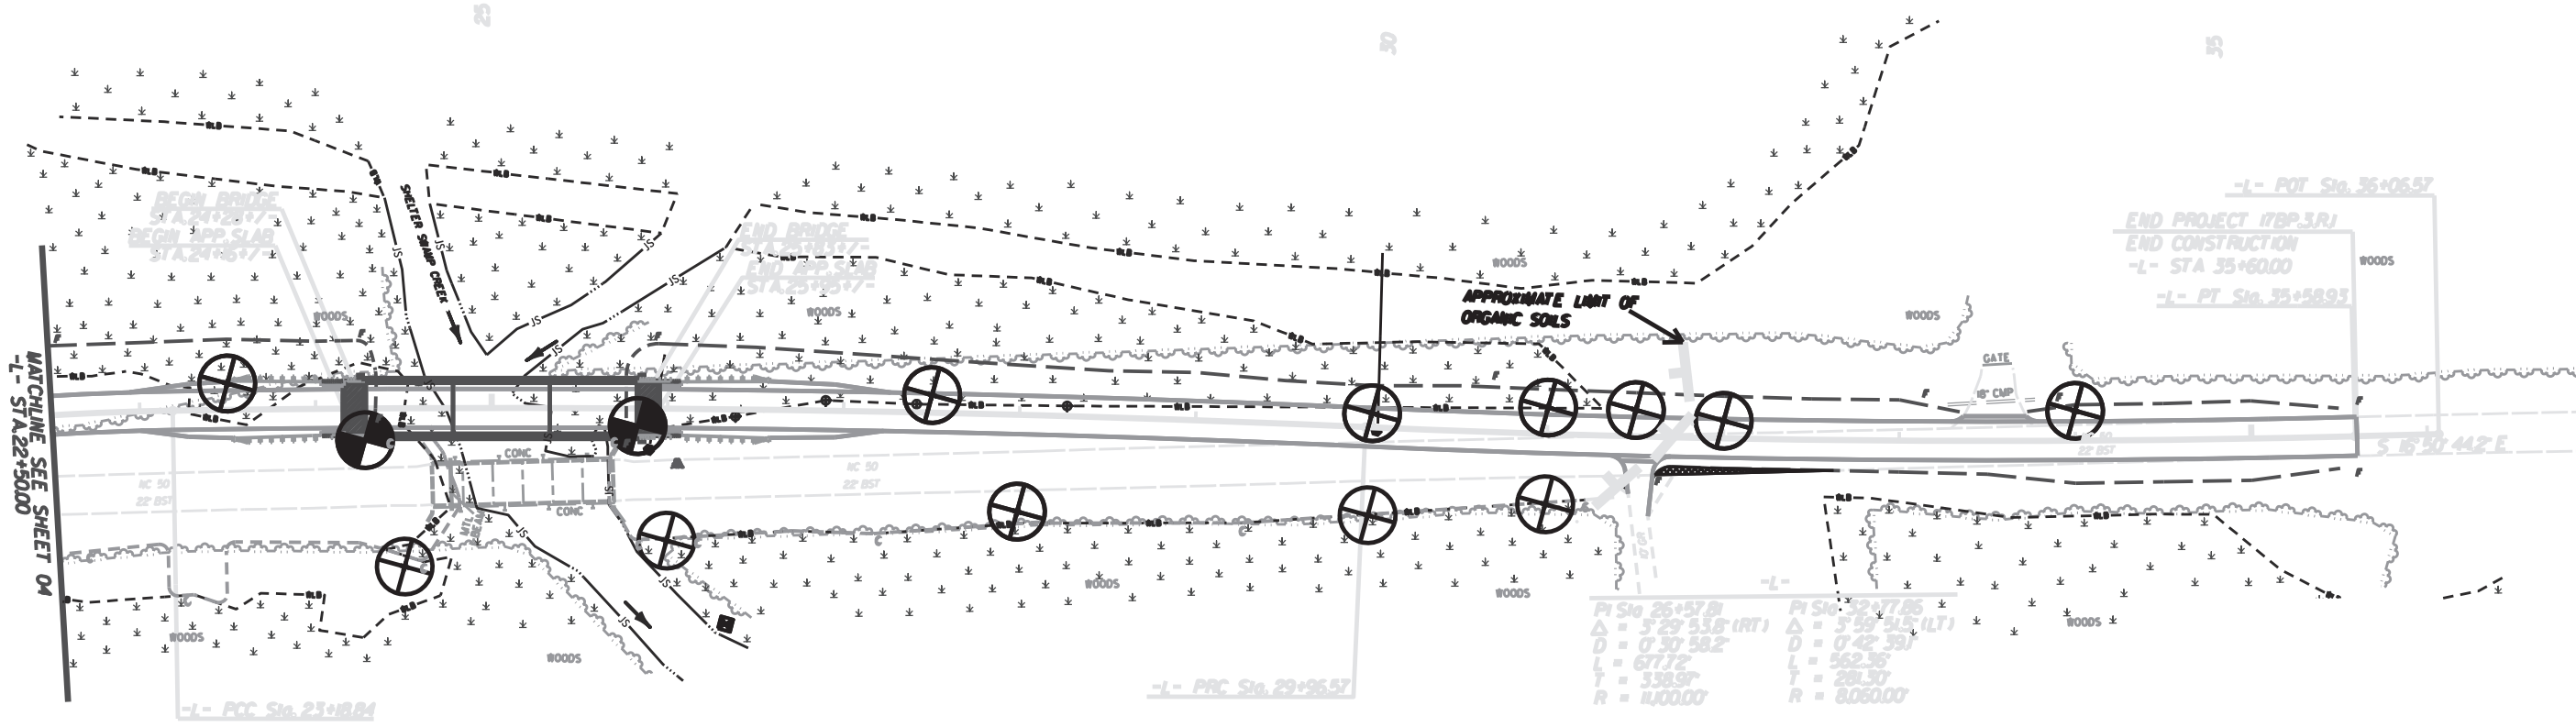

PI Sta 26+57.81	PI Sta 32+77.85
$\Delta = 5^{\circ} 29' 35.6 (RT)$	$\Delta = 5^{\circ} 59' 31.5 (LT)$
D = 0' 30' 58.2"	D = 0' 42' 39"
L = 677.72'	L = 562.36'
T = 338.97'	T = 281.30'
R = 14000'	R = 80600'

\$\$\$SYTIME\$\$\$\$
 \$\$\$L\$\$\$\$
 \$\$\$SUSRNAME\$\$\$\$

5/14/99


ROADWAY DESIGN ENGINEER HYDRAULICS ENGINEER

INCOMPLETE PLANS
DO NOT USE FOR ACQUISITION

PRELIMINARY PLANS
DO NOT USE FOR CONSTRUCTION

SAMPLE NO.	OFFSET	STATION	DEPTH INTERVAL	AASHTO CLASS.	L.L.	P.I.	% BY WEIGHT			% PASSING (SIEVES)			MOISTURE	% ORGANIC
							C SAND	F SAND	SILT	CLAY	10	40		
S-1	25 LT	16+00	1.0-6.0	A-7(8)20	49	20	0.4	33.7	25.4	36.5	100	100	72	30.8
SS-1	12 LT	20+00	0.0-1.5	A-4(0)	20	80	0.6	85.5	25.8	8.1	100	100	47	
SS-2	12 LT	20+00	1.4-4.9	A-3(0)	22	80	4.4	91.2	3.4	1.0	100	100	7	
SS-3	12 LT	20+00	15.4-18.9	A-6(1)	35	57	0.4	31.2	30.2	10.1	100	100	87	
S-8	15 LT	22+00	0.0-5.0	A-3(0)	32	80	9.5	40.2	36.1	12.2	100	94	50	18.7
S-3	15 LT	23+50	0.0-4.0	A-3(0)	63	80	24.7	32.0	35.1	10.1	100	83	37	25.3
S-4	15 LT	23+50	4.0-6.0	A-4(1)	25	6	1.6	32.7	29.4	16.2	100	99	50	30.5

- (A) LOOSE TO DENSE TAN SAND, MOIST (ROADWAY EMBANKMENT)
- (B) SOFT BROWN MUCK AND SANDY SILT WITH TRACE TO MODERATE ORGANIC CONTENT, WET (ALLUVIAL)
- (C) SOFT TO HARD LIMESTONE (CASTLE HAYNE FORMATION)
- (D) MEDIUM DENSE GRAY SAND WITH SHELL FRAGMENTS, SAT. (CASTLE HAYNE FORMATION)
- (E) LOOSE TAN SAND WITH WOOD FRAGMENTS, SAT. (ALLUVIAL)
- (F) SOFT TAN BROWN SANDY SILT, MOIST TO WET AND VERY LOOSE TO MEDIUM DENSE TAN BROWN SAND, MOIST TO SAT. (ALLUVIAL)

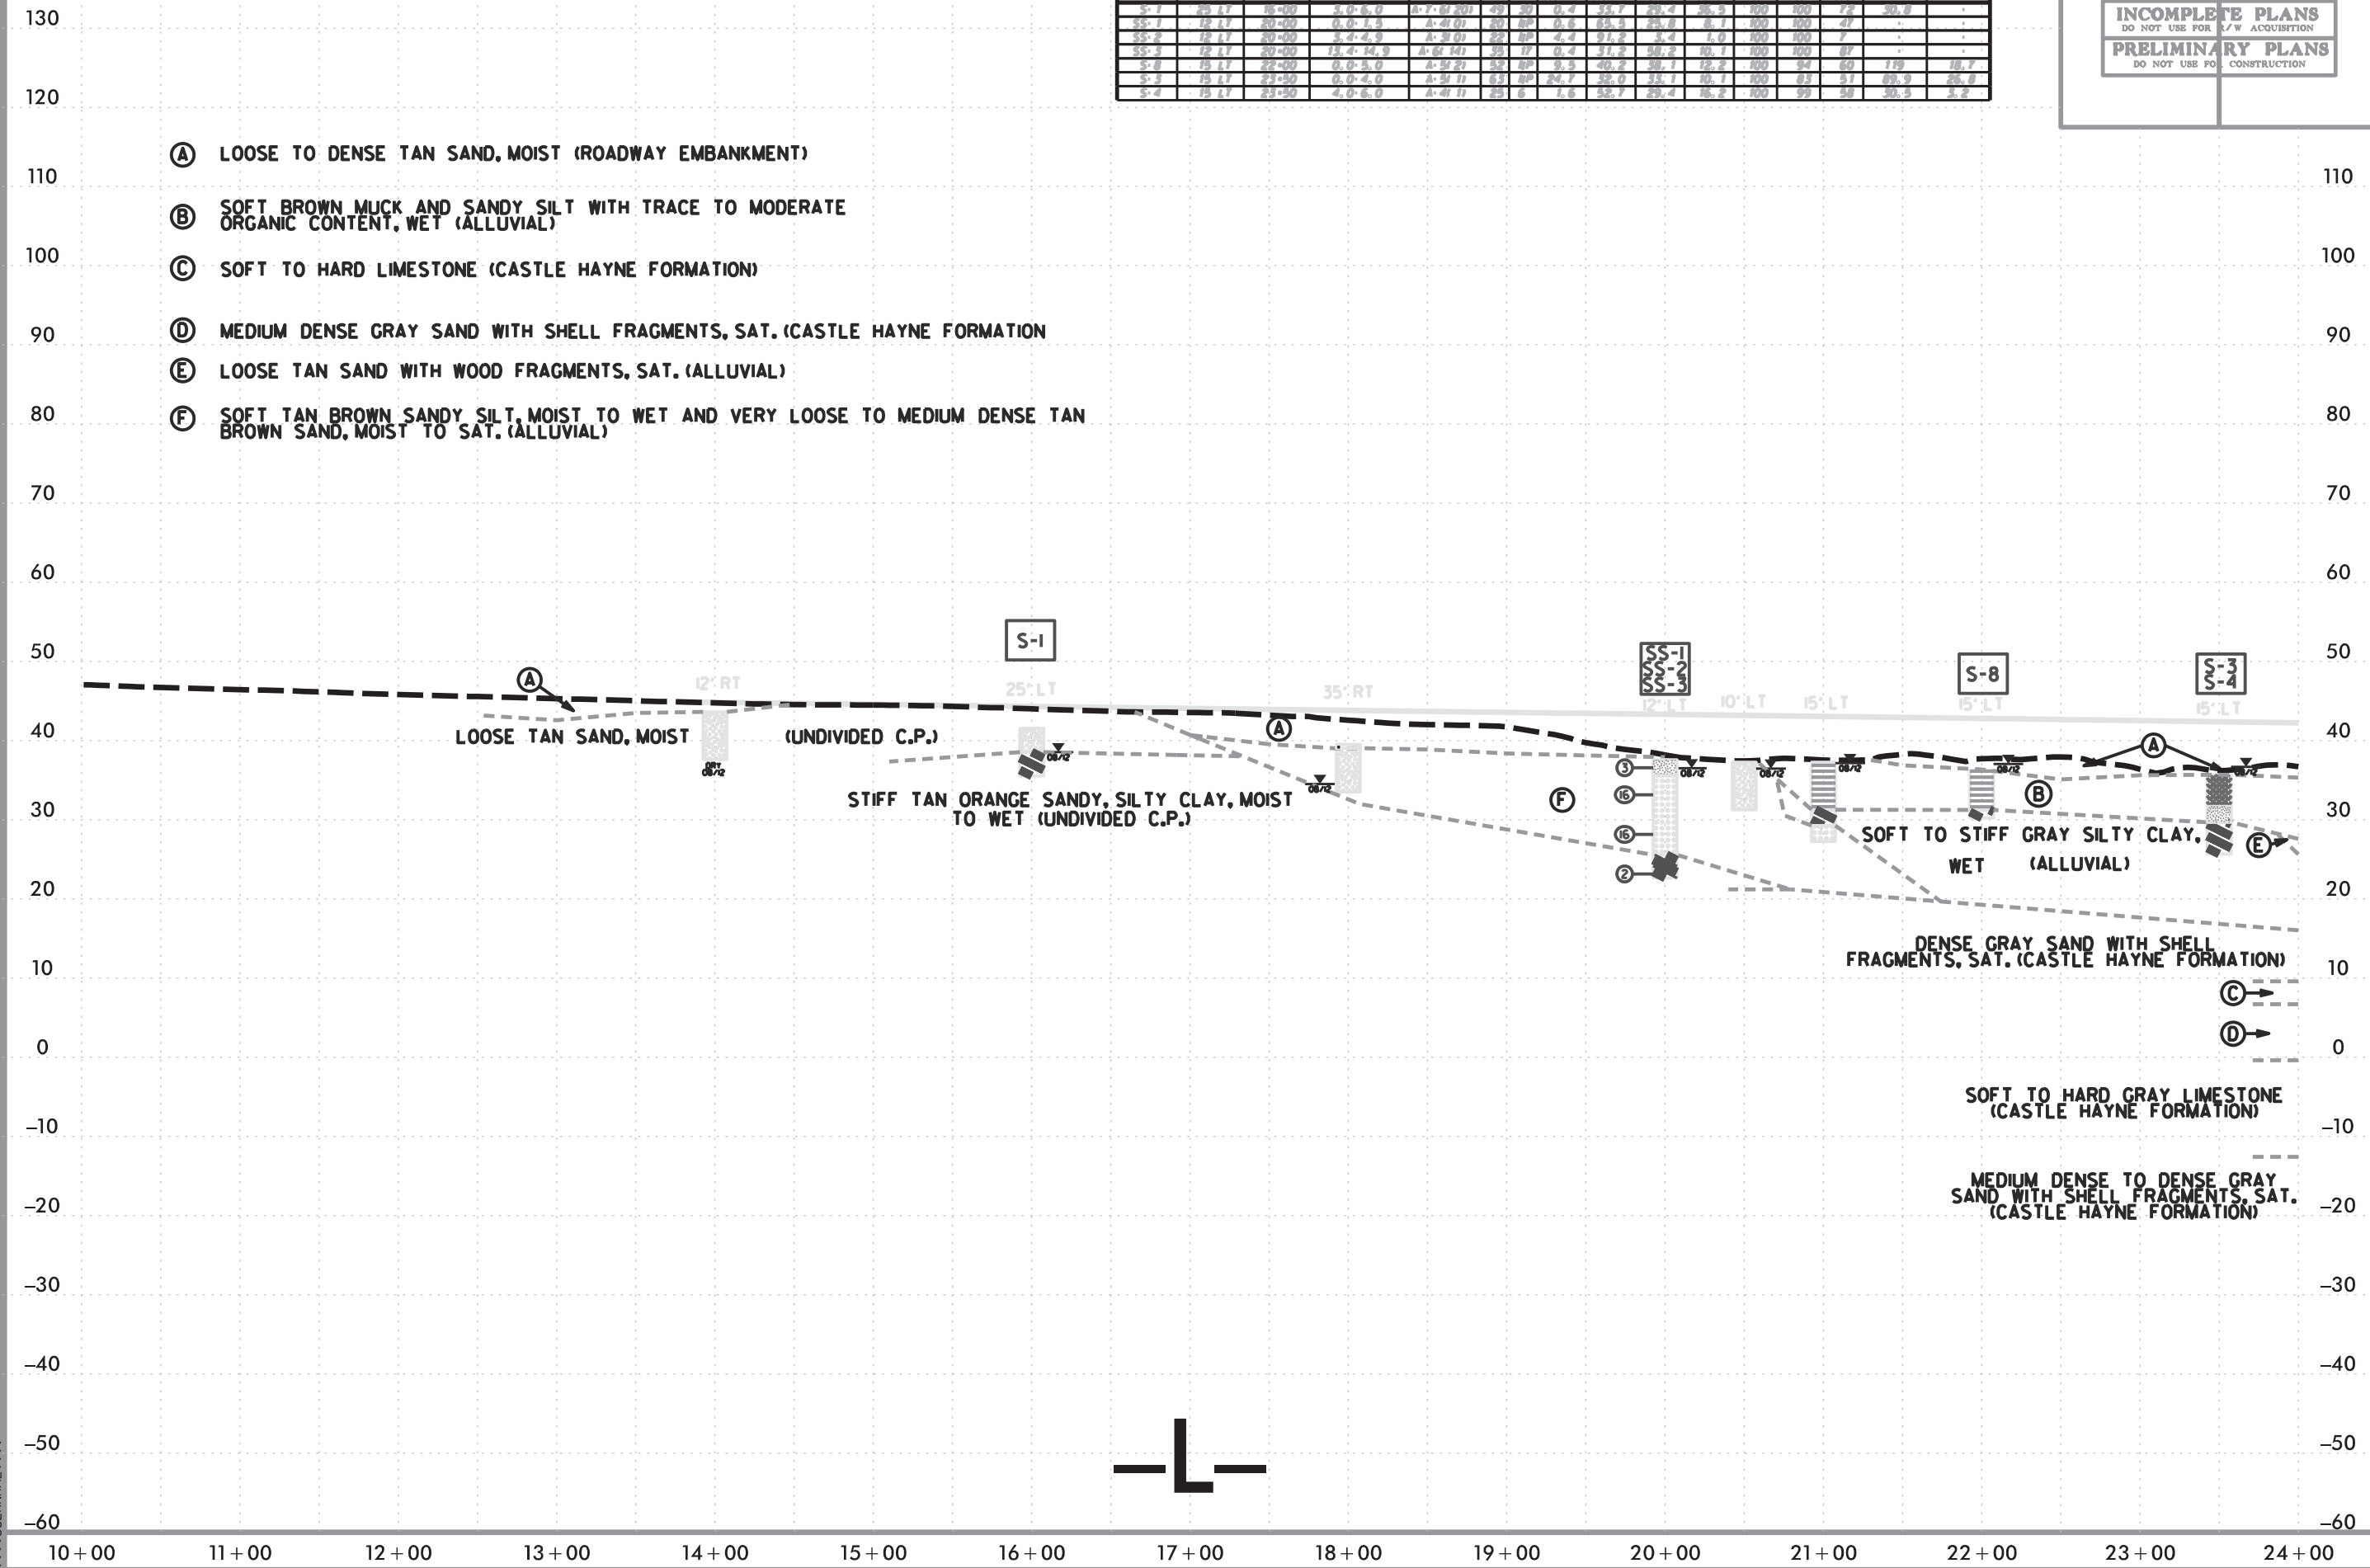


SYTIME\$\$\$\$
 OS\$\$\$\$
 DGN\$\$\$\$
 USERNAME\$\$\$\$

5/14/99

PROJECT REFERENCE NO.	SHEET NO.
SF-660026	7
ROADWAY DESIGN ENGINEER	HYDRAULICS ENGINEER
INCOMPLETE PLANS DO NOT USE FOR ACQUISITION	
PRELIMINARY PLANS DO NOT USE FOR CONSTRUCTION	

SOIL TEST RESULTS															
SAMPLE NO.	OFFSET	STATION	DEPTH INTERVAL	AASHTO CLASS	L.L.	P.I.	% BY WEIGHT			% PASSING (SIEVES)			% MOISTURE	% ORGANIC	
							C. SAND	F. SAND	SILT	CLAY	10	40			200
S-6	8' LT	30+00	3'-0" - 3'-3"	A-6 (2)	25	20	2.0	32.3	31.0	34.3	100	100	73	26.1	4.2
S-7	18' RT	24+25	3'-3" - 7'-0"	A-6 (0)	17	8	0.8	35.7	32.3	8.0	100	100	52	-	1.1
S-2	18' RT	24+25	11'-6" - 13'-3"	A-2 (4) (1)	23	8	1.2	19.0	17.8	2.0	100	100	31	-	0.7
S-2	15' LT	31+50	2'-1" - 3'-0"	A-4 (0)	33	8	0.8	61.5	33.7	2.0	100	100	51	39.7	12.9
S-7	17' LT	34+00	4'-0" - 5'-0"	A-4 (0)	23	4	0.4	32.1	21.3	46.2	100	100	53	-	-


- (A) LOOSE TO DENSE TAN SAND, MOIST AND SOFT TAN SANDY CLAY, MOIST TO WET (ROADWAY EMBANKMENT)
- (B) SOFT BROWN SANDY SILT AND CLAY WITH TRACE TO MODERATE ORGANIC CONTENT, WET WITH LOOSE BROWN SAND WITH LITTLE TO MODERATE ORGANIC MATERIAL, SAT. (ALLUVIAL)
- (C) SOFT TO HARD GRAY LIMESTONE (CASTLE HAYNE FORMATION)
- (D) MEDIUM DENSE GRAY SAND WITH SHELL FRAGMENTS, SAT. (CASTLE HAYNE FORMATION)
- (E) SOFT GRAY BROWN SILT, WET (ALLUVIAL)
- (F) VERY SOFT GRAY SANDY CLAY, WET (ALLUVIAL)

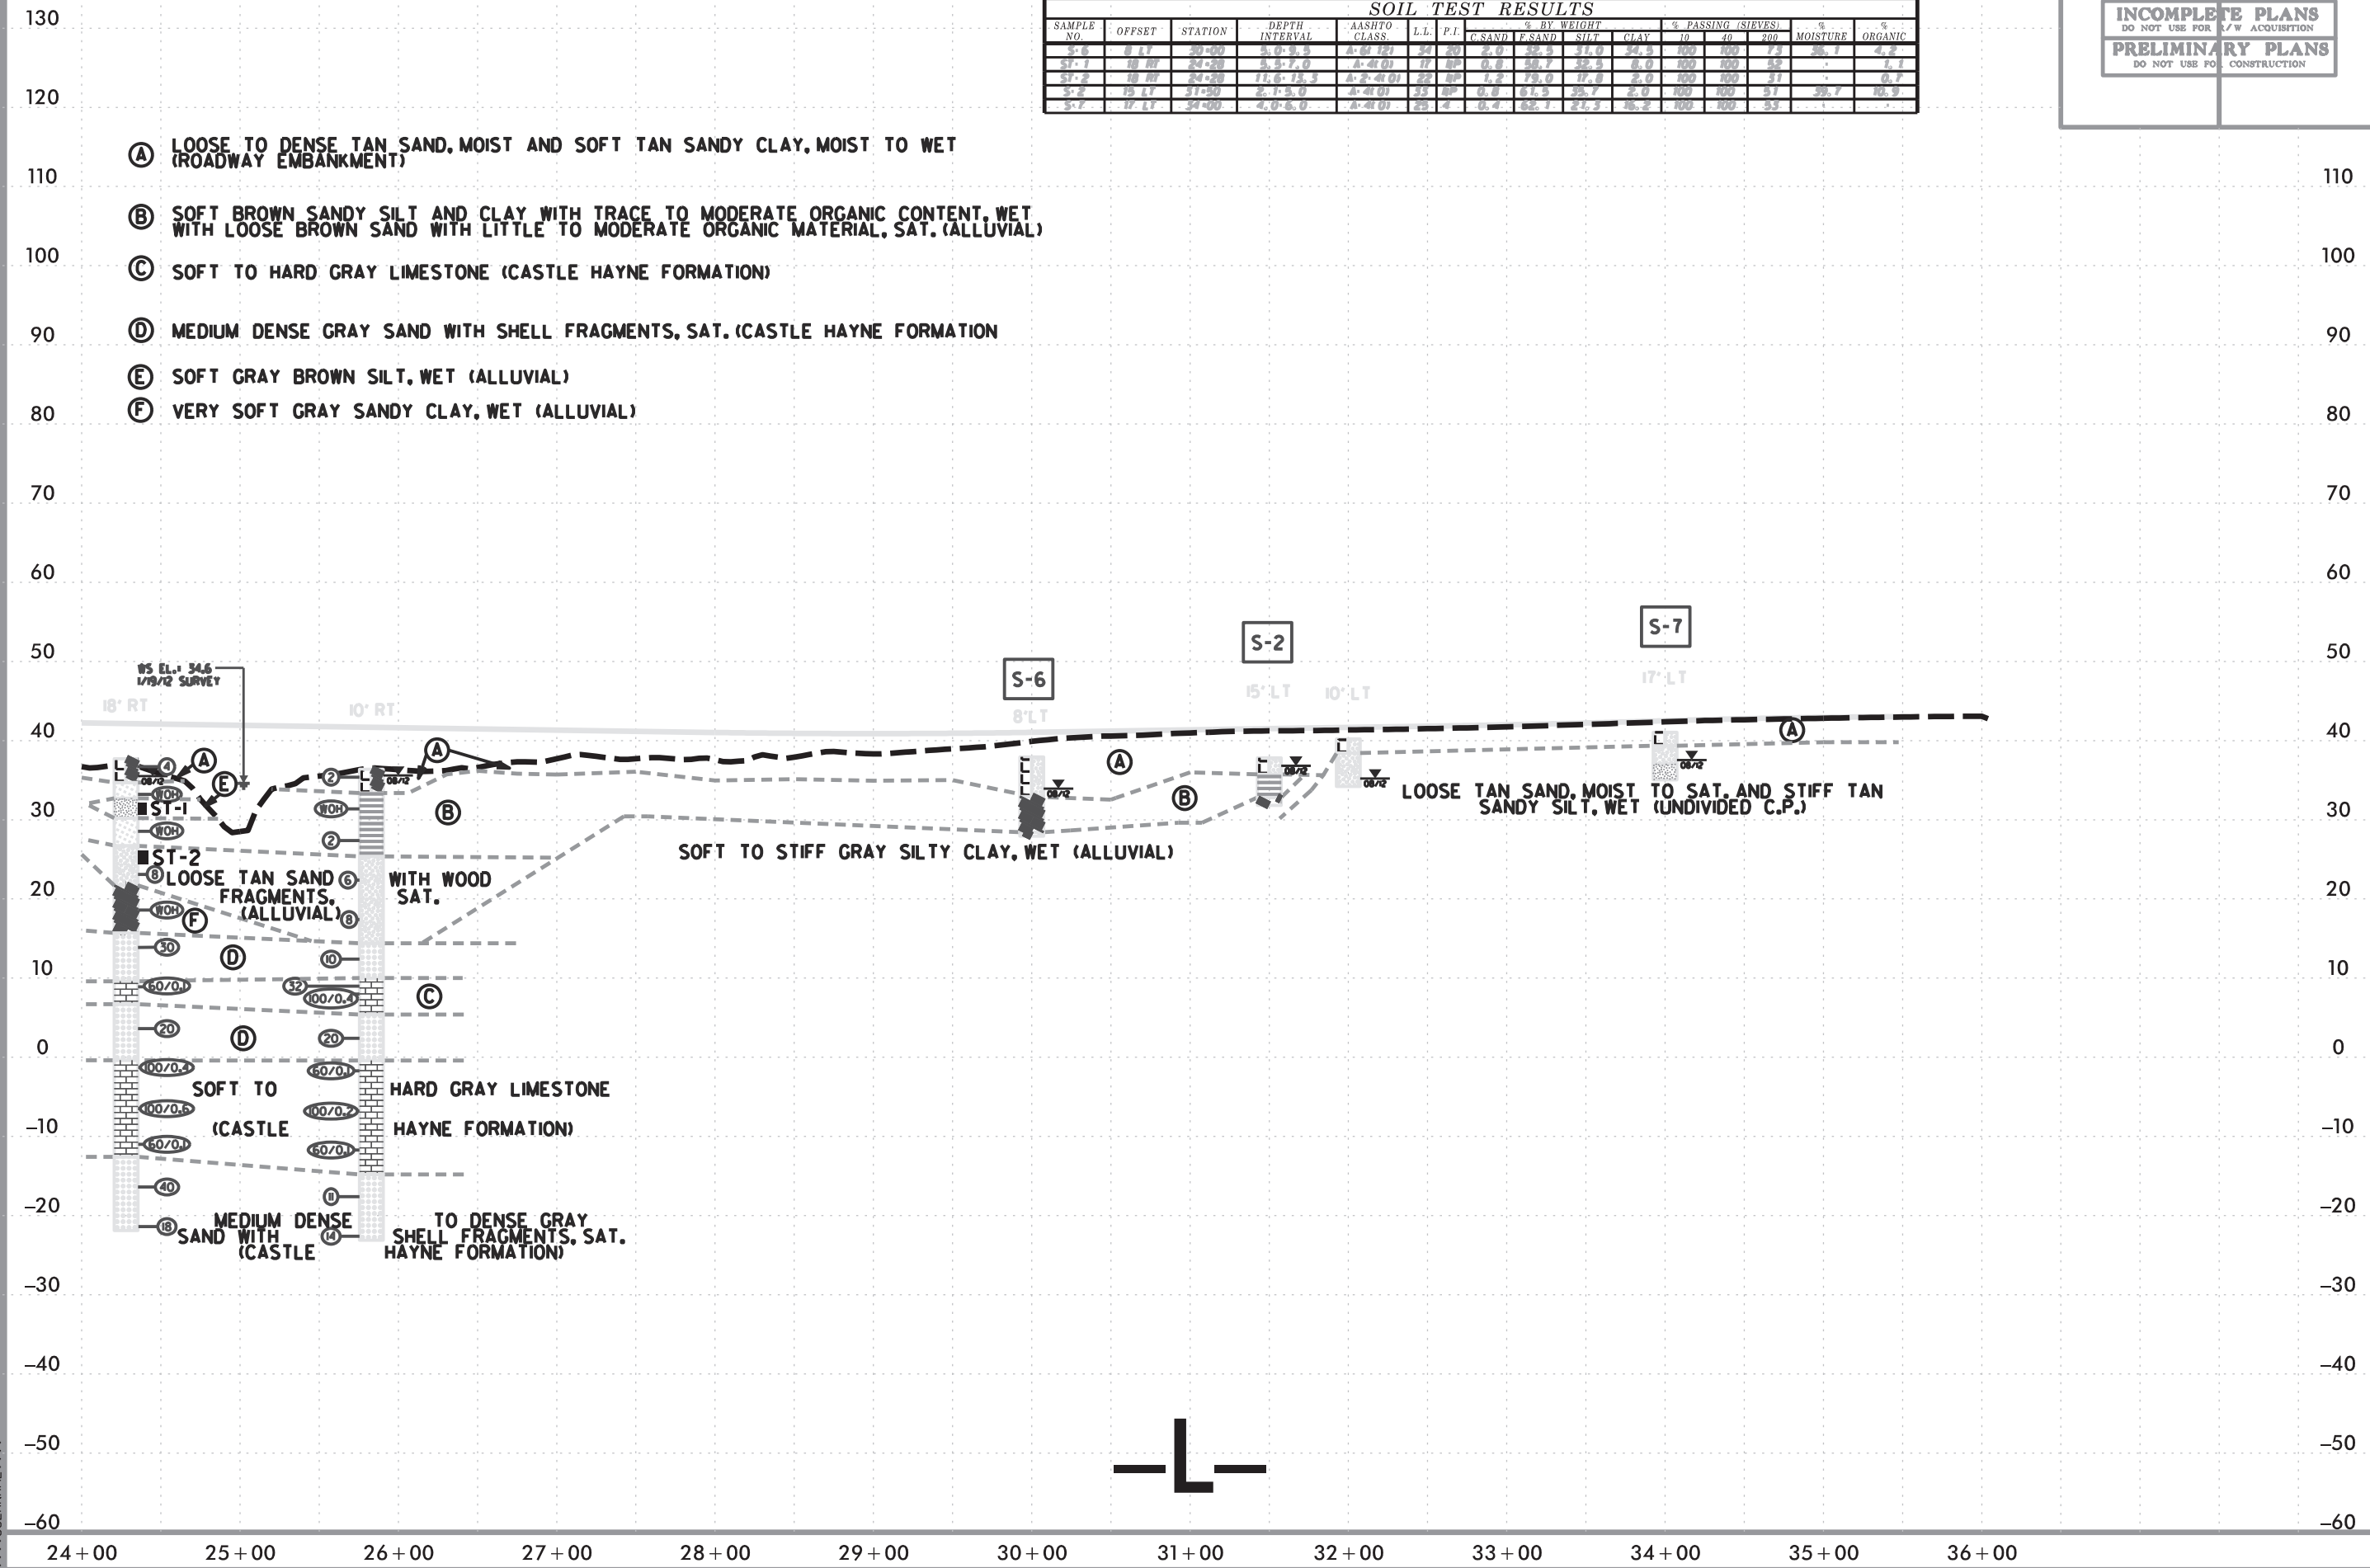


\$\$\$SYTIME\$\$\$\$\$
 \$\$\$USERNAME\$\$\$

150 140 130 120 110 100 90 80 70 60 50 40 30 20 10 0 10 20 30 40 50 60 70 80 90 100 110 120 130 140 150


- Ⓐ LOOSE TO DENSE TAN SAND, MOIST (ROADWAY EMBANKMENT)
- Ⓑ SOFT BROWN MUCK, WET (ALLUVIAL)
- Ⓒ SOFT TO STIFF GRAY SILTY CLAY, WET (ALLUVIAL)

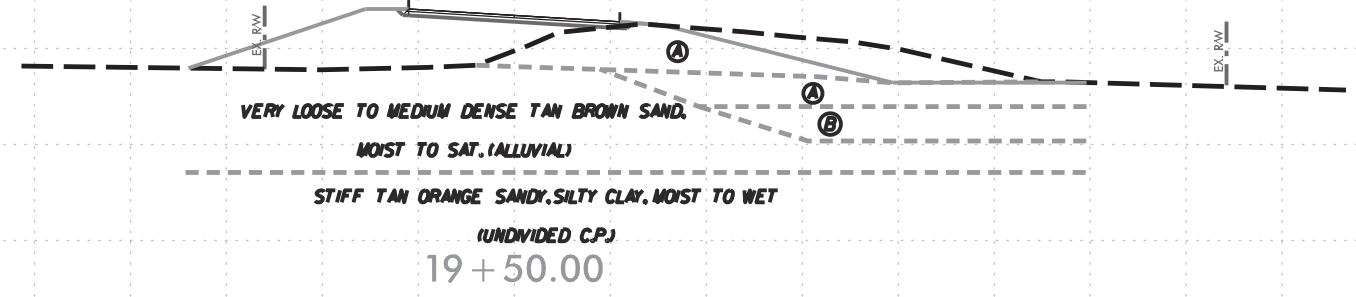


- Ⓐ LOOSE TO DENSE TAN SAND, MOIST (ROADWAY EMBANKMENT)
- Ⓑ SOFT BROWN MUCK, WET (ALLUVIAL)
- Ⓒ SOFT TO STIFF GRAY SILTY CLAY, WET (ALLUVIAL)

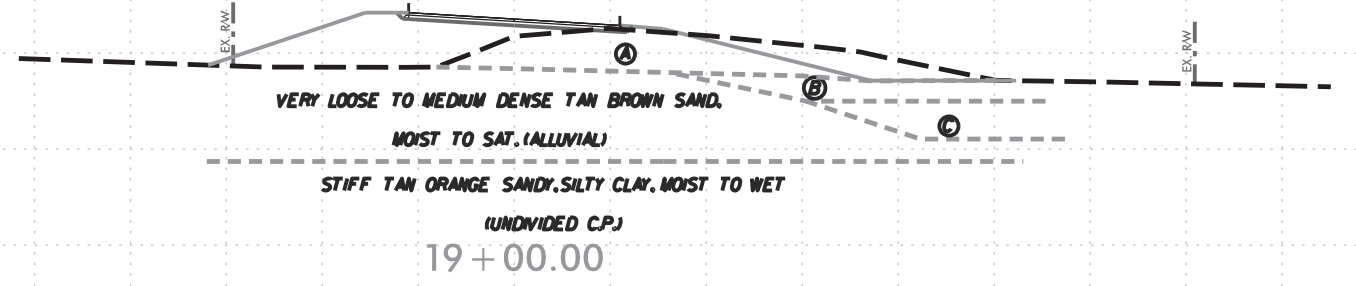

- Ⓐ LOOSE TO DENSE TAN SAND, MOIST (ROADWAY EMBANKMENT)
- Ⓑ SOFT BROWN MUCK, WET (ALLUVIAL)
- Ⓒ SOFT TO STIFF GRAY SILTY CLAY, WET (ALLUVIAL)


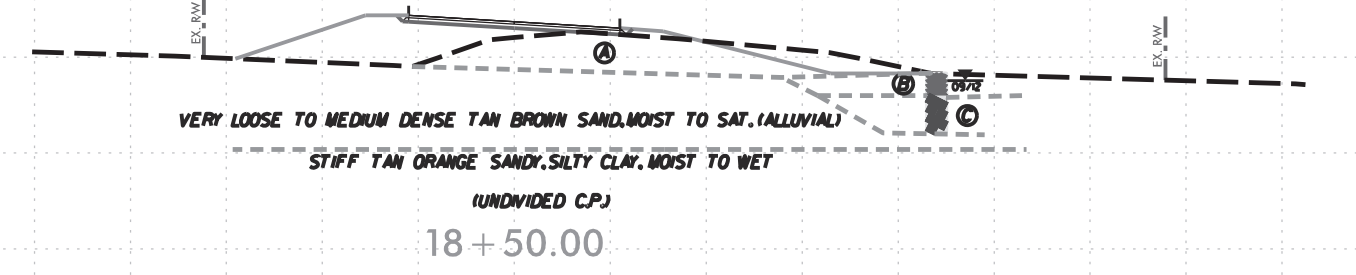


- Ⓐ LOOSE TO DENSE TAN SAND, MOIST (ROADWAY EMBANKMENT)

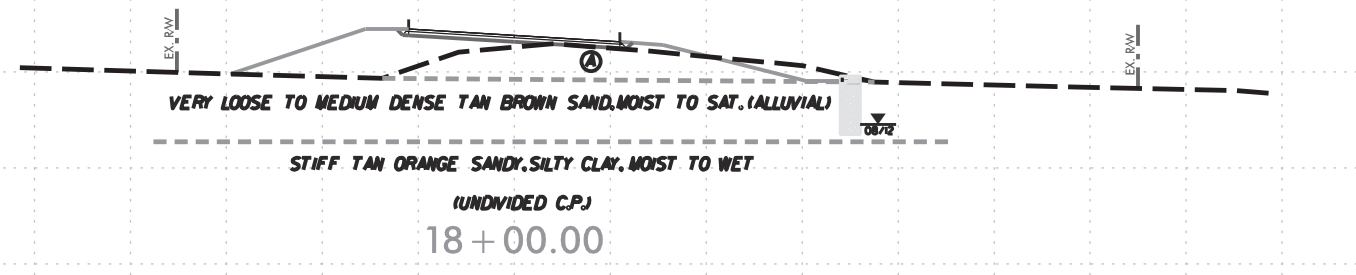


\$\$\$ TIME \$\$\$
\$\$\$ CUT DATE \$\$\$
\$\$\$ Y-DATE \$\$\$
\$\$\$ C-DATE \$\$\$
\$\$\$ S-DATE \$\$\$
\$\$\$ U-DATE \$\$\$
\$\$\$ L-DATE \$\$\$
\$\$\$ S-DATE \$\$\$

150 140 130 120 110 100 90 80 70 60 50 40 30 20 10 0 10 20 30 40 50 60 70 80 90 100 110 120 130 140 150

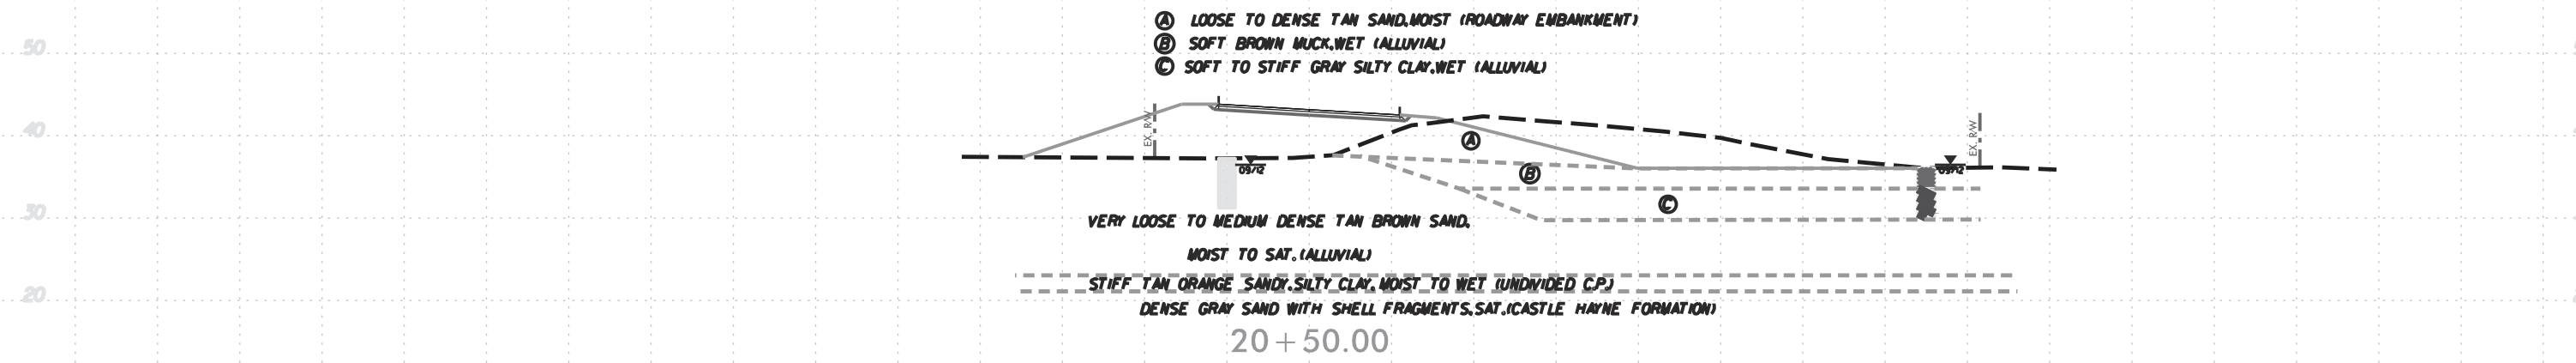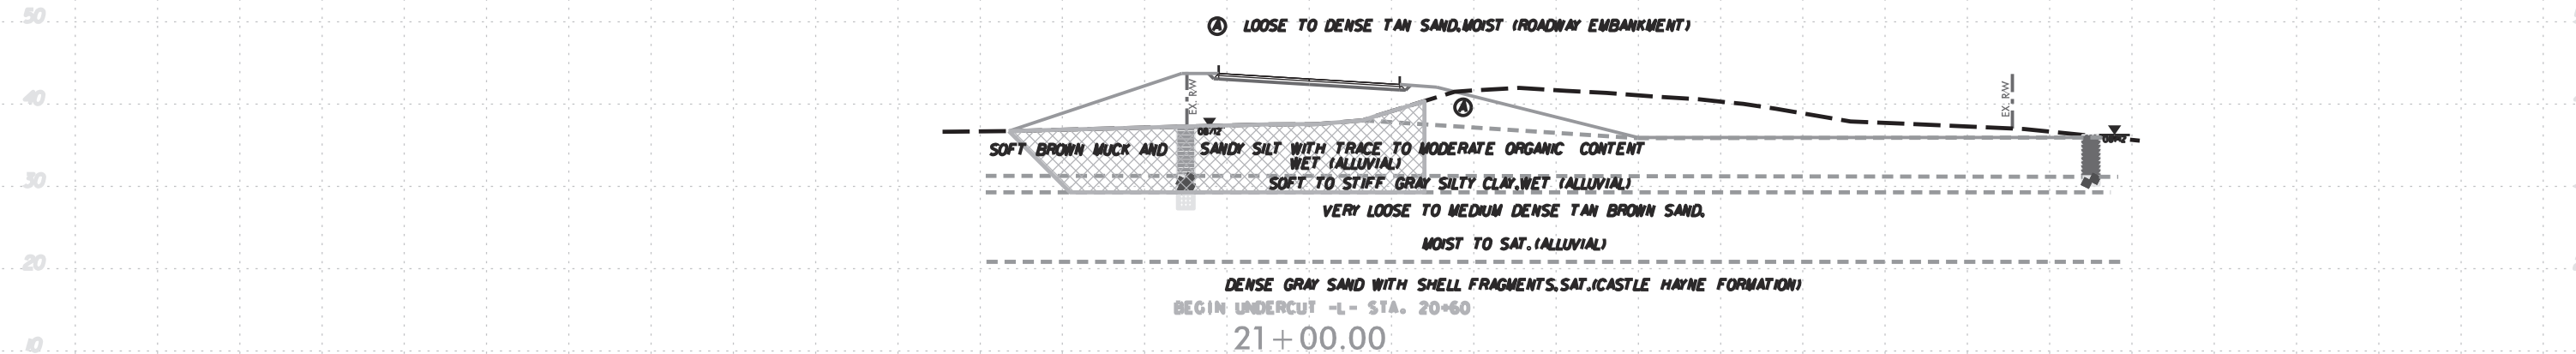


SOIL TEST RESULTS															
SAMPLE NO.	OFFSET	STATION	DEPTH INTERVAL	AASHTO CLASS	L.L.	P.I.	% BY WEIGHT				% PASSING (SIEVES)			% MOISTURE	% ORGANIC
							C SAND	F SAND	SILT	CLAY	10	40	200		
SS-1	12 LF	20+00	0-4-13	A-4(1)	20	20	0.6	25.3	25.7	4.1	100	100	47	-	-
SS-2	12 LF	20+00	3-4-4.9	A-3(1)	22	20	0.4	31.2	26.4	1.0	100	100	7	-	-
SS-3	12 LF	20+00	13-4-14.9	A-6(1)	35	17	0.4	31.2	26.2	10.1	100	100	87	-	-

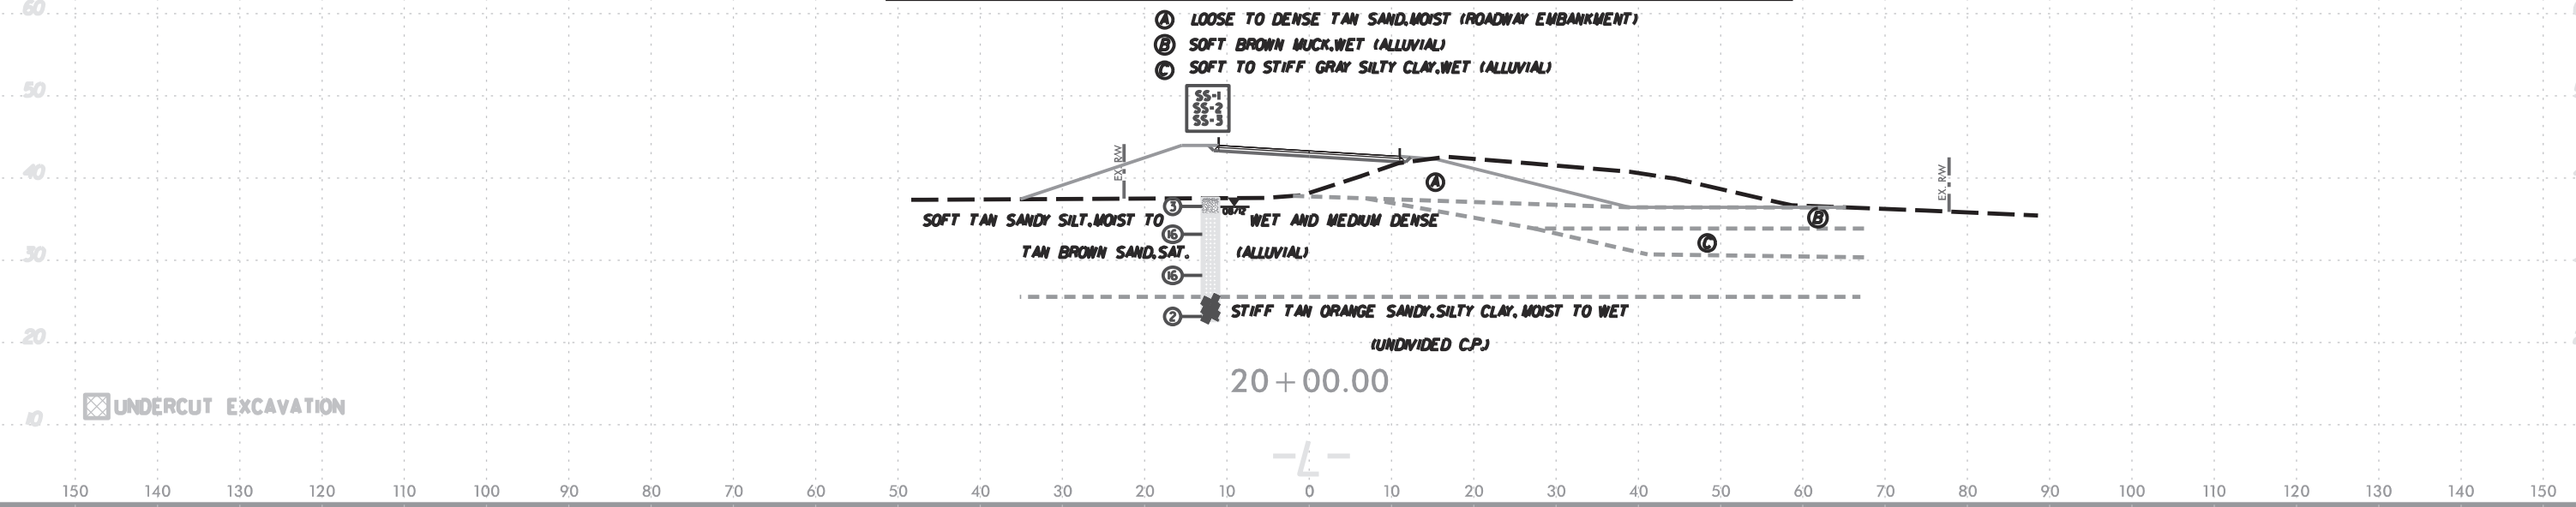

150 140 130 120 110 100 90 80 70 60 50 40 30 20 10 0 10 20 30 40 50 60 70 80 90 100 110 120 130 140 150


150 140 130 120 110 100 90 80 70 60 50 40 30 20 10 0 10 20 30 40 50 60 70 80 90 100 110 120 130 140 150

- Ⓐ LOOSE TO DENSE TAN SAND, MOIST (ROADWAY EMBANKMENT)
- Ⓑ SOFT BROWN MUCK AND SANDY SILT WITH TRACE TO MODERATE ORGANIC CONTENT. WET (ALLUVIAL)

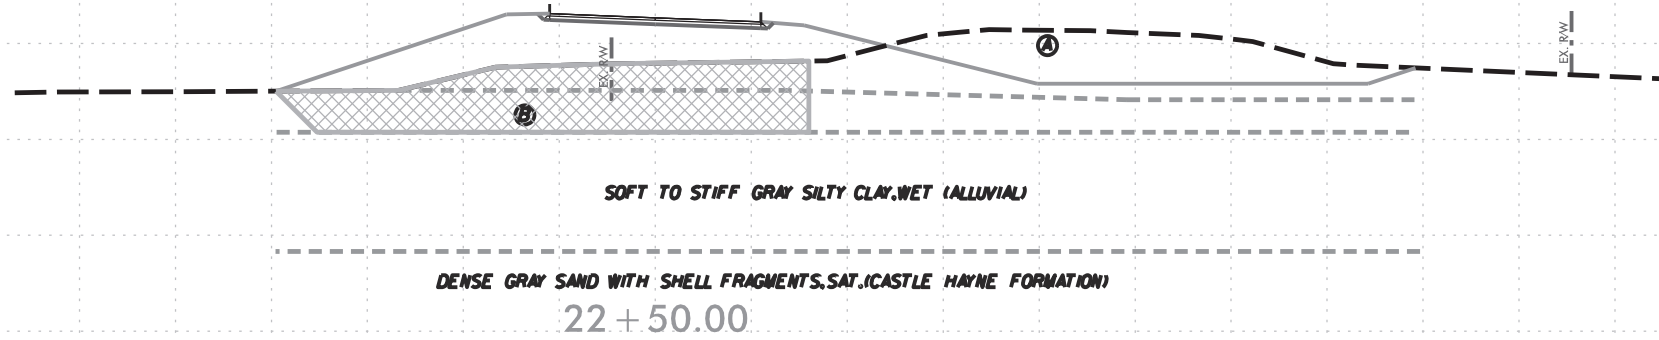


SOIL TEST RESULTS															
SAMPLE NO.	OFFSET	STATION	DEPTH INTERVAL	AASHTO CLASS	L.L.	P.I.	% BY WEIGHT			% PASSING (SIEVES)			% MOISTURE	% ORGANIC	
							C. SAND	F. SAND	SILT & CLAY	10	40	200			
S-8	15 FT	22+00	0.0-3.0	A-2-2	53	89	9.3	40.2	38.1	12.2	100	94	60	179	18.7

- Ⓐ LOOSE TO DENSE TAN SAND, MOIST (ROADWAY EMBANKMENT)
- Ⓑ SOFT BROWN MUCK AND SANDY SILT WITH TRACE TO MODERATE ORGANIC CONTENT. WET (ALLUVIAL)

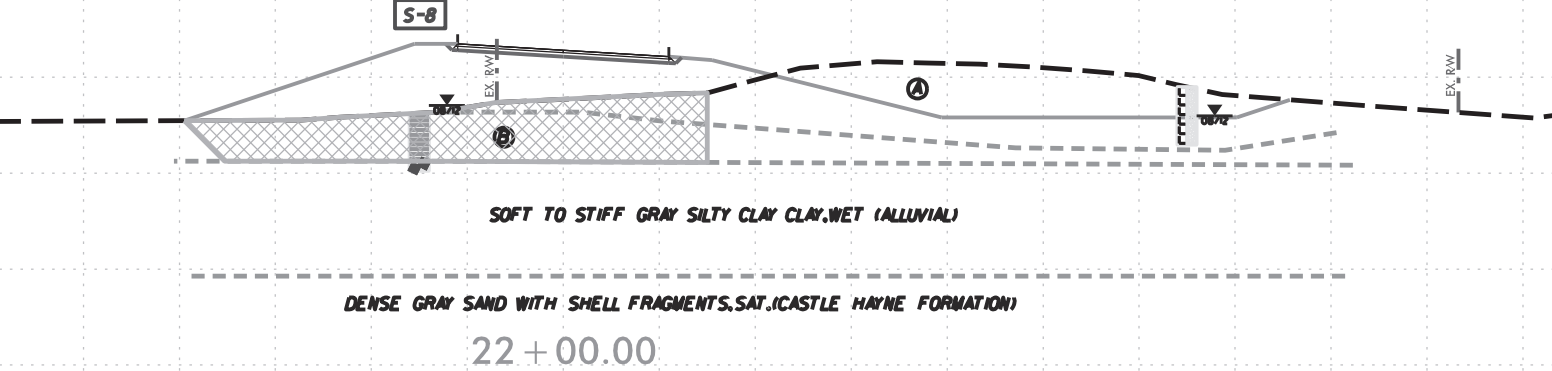

- Ⓐ LOOSE TO DENSE TAN SAND, MOIST (ROADWAY EMBANKMENT)

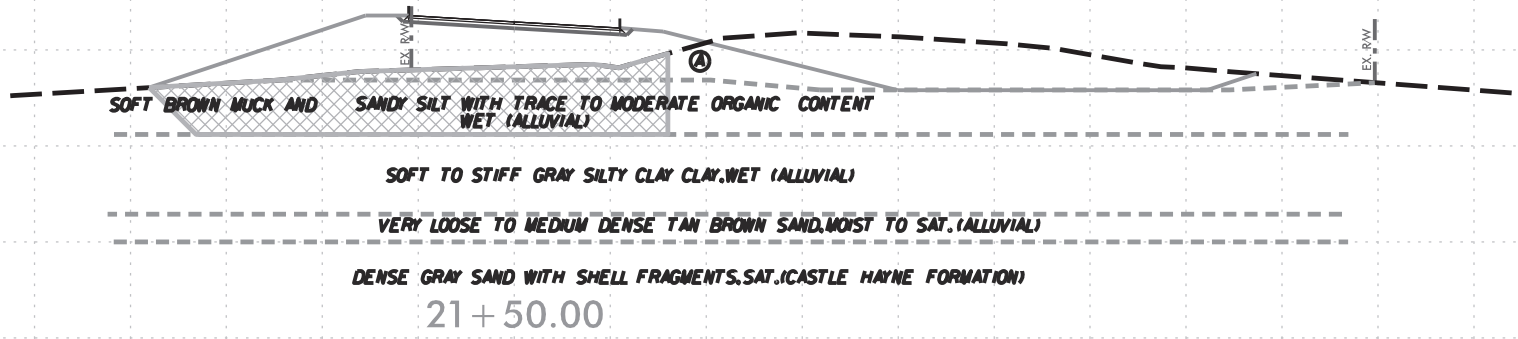


UNDERCUT EXCAVATION

-L-




150 140 130 120 110 100 90 80 70 60 50 40 30 20 10 0 10 20 30 40 50 60 70 80 90 100 110 120 130 140 150

\$\$\$
 CUTLINE
 \$\$\$
 CHAIN
 \$\$\$
 STATION
 \$\$\$
 SURNAME
 \$\$\$

150 140 130 120 110 100 90 80 70 60 50 40 30 20 10 0 10 20 30 40 50 60 70 80 90 100 110 120 130 140 150

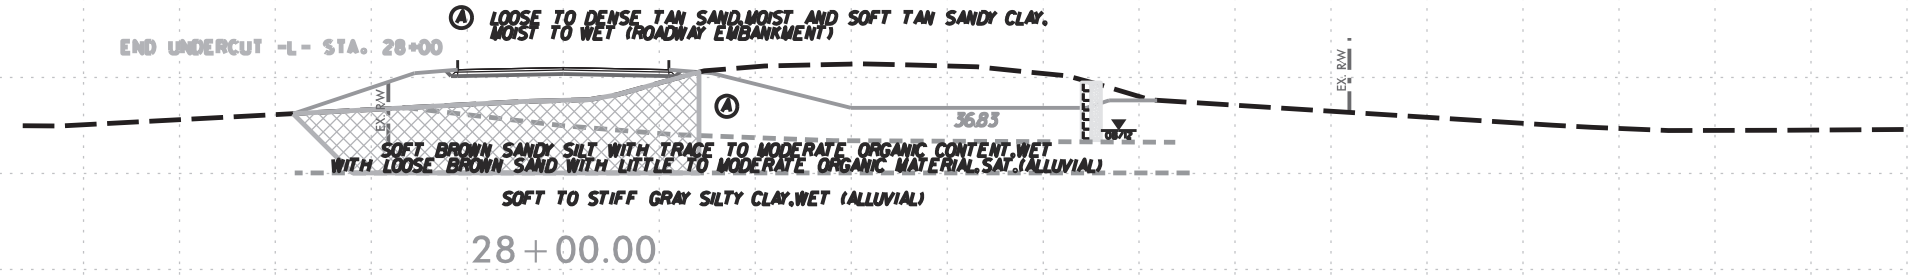

SOIL TEST RESULTS															
SAMPLE NO.	OFFSET	STATION	DEPTH INTERVAL	AASHTO CLASS	L.L.	P.I.	% BY WEIGHT			% PASSING (SIEVES)		% MOISTURE	% ORGANIC		
							G SAND	F SAND	SILT	10	200				
S-5	17	27+50	0.0' to 4.4'	A-4(0)	28	20	2.0	83.5	37.3	4.7	100	98	57	68.3	12.3

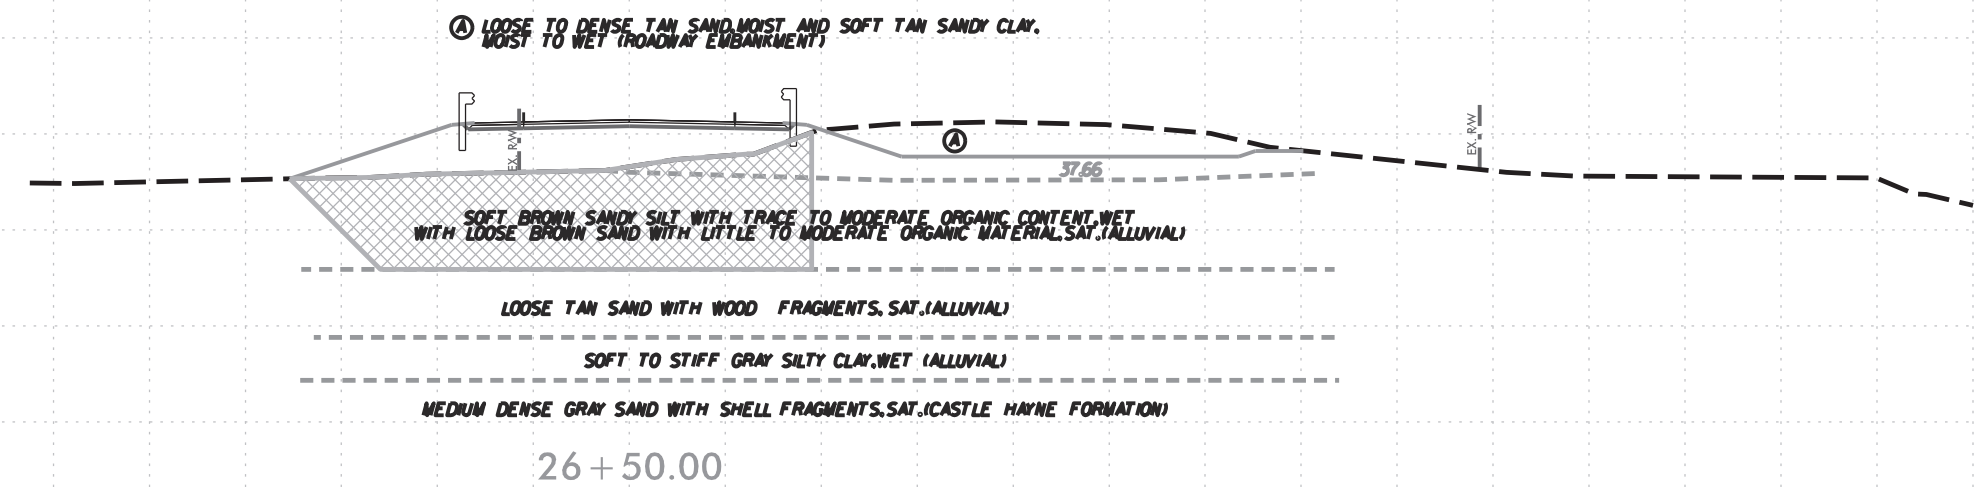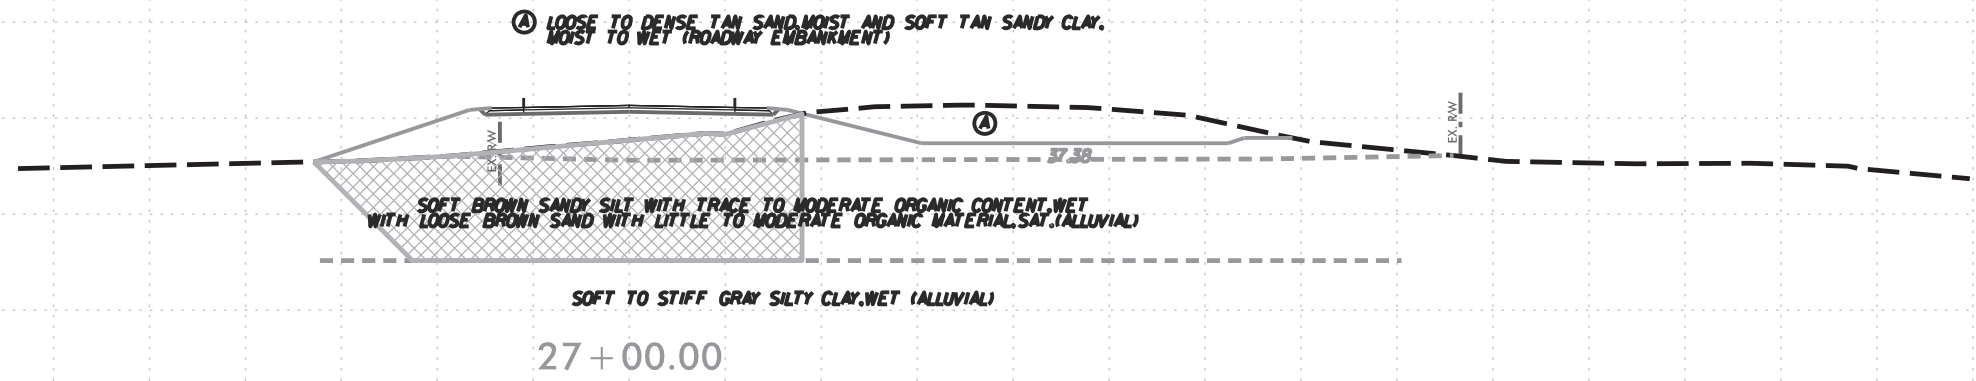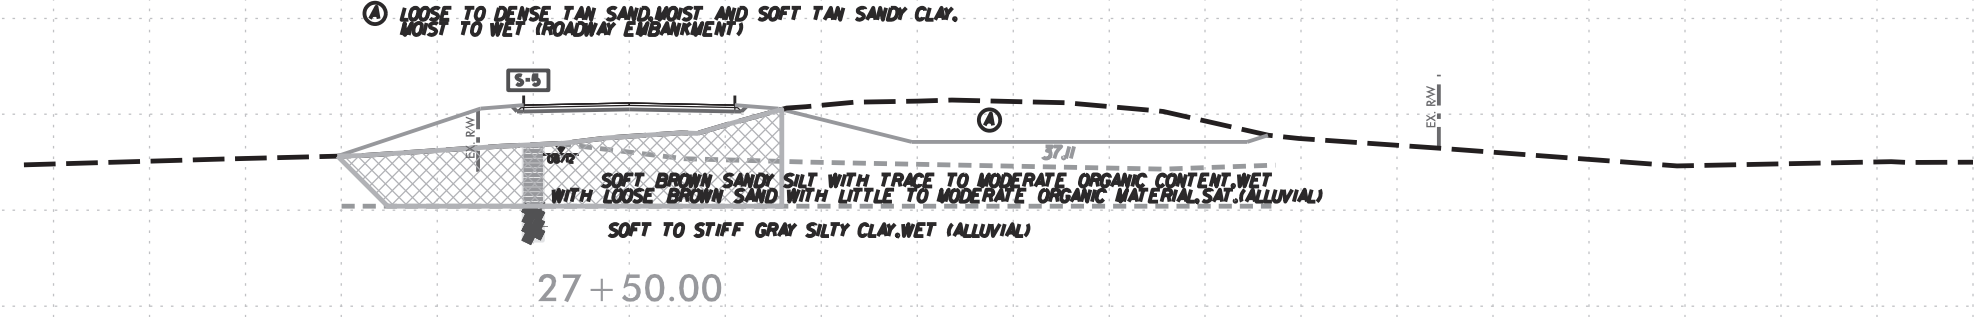

UNDERCUT EXCAVATION

-L-


150 140 130 120 110 100 90 80 70 60 50 40 30 20 10 0 10 20 30 40 50 60 70 80 90 100 110 120 130 140 150

8/23/99
CUTTING SHEET
BY: [unclear]
CHECKED: [unclear]
DATE: 8/23/99


150 140 130 120 110 100 90 80 70 60 50 40 30 20 10 0 10 20 30 40 50 60 70 80 90 100 110 120 130 140 150

SOIL TEST RESULTS															
SAMPLE NO.	OFFSET	STATION	DEPTH INTERVAL	AASHTO CLASS.	L.L.	P.I.	% BY WEIGHT				% PASSING (SIEVES)			% MOISTURE	% ORGANIC
							C. SAND	F. SAND	SILT	CLAY	10	40	200		
S-2	15 FT	31+30	2'-2'-0"	A-4(0)	31	8	61.5	29.7	2.0	100	100	91	29.7	10.9	


- Ⓐ LOOSE TO DENSE TAN SAND, MOIST AND SOFT TAN SANDY CLAY, MOIST TO WET (ROADWAY EMBANKMENT)
- Ⓑ SOFT BROWN SANDY SILT WITH TRACE TO MODERATE ORGANIC CONTENT, WET WITH LOOSE BROWN SAND WITH LITTLE TO MODERATE ORGANIC MATERIAL, SAT. (ALLUVIAL)

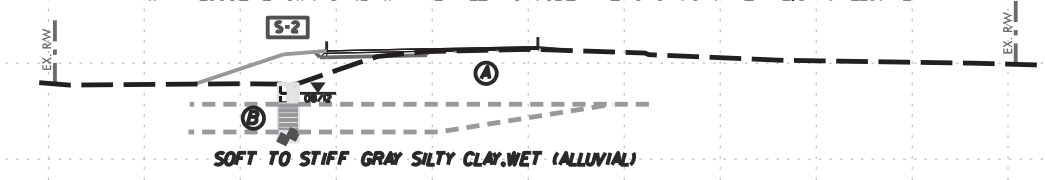

31 + 50.00

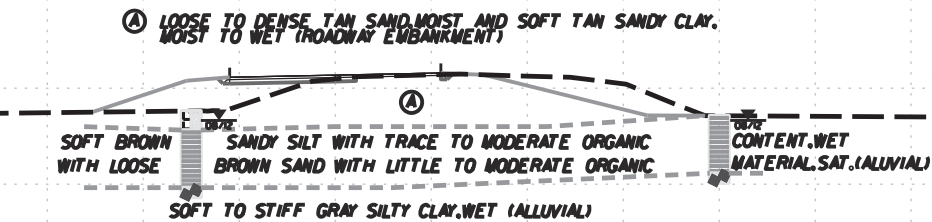

31 + 00.00

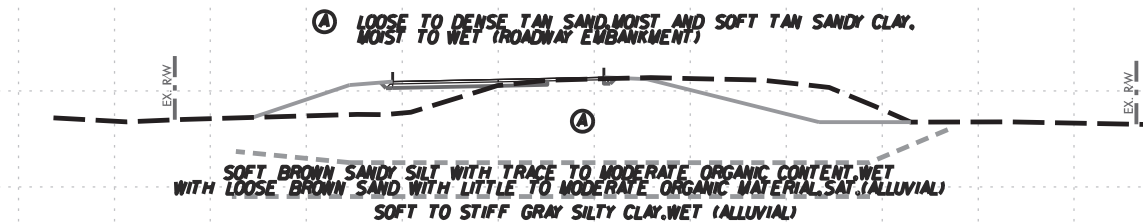

30 + 50.00

150 140 130 120 110 100 90 80 70 60 50 40 30 20 10 0 10 20 30 40 50 60 70 80 90 100 110 120 130 140 150

TIME
 CUT
 Y
 C
 U
 L
 L
 I
 S
 T
 R
 I
 C
 T
 I
 O
 N
 S
 C
 O
 N
 T
 A
 I
 N
 I
 N
 G
 T
 H
 I
 S
 D
 R
 A
 W
 I
 N
 G


PLAN

HNTB HNTB NORTH CAROLINA, P.C.
 343 E. Six Forks Road, Suite 200
 Raleigh, North Carolina 27609
 NC License No: C-1554




PROJECT REFERENCE NO.	SHEET NO.
17BP.3.R.1	4
RW SHEET NO.	
ROADWAY DESIGN ENGINEER	HYDRAULICS ENGINEER
PRELIMINARY PLANS DO NOT USE FOR CONSTRUCTION	

10

UNITED STATES OF AMERICA
 DB 1071 PG 462

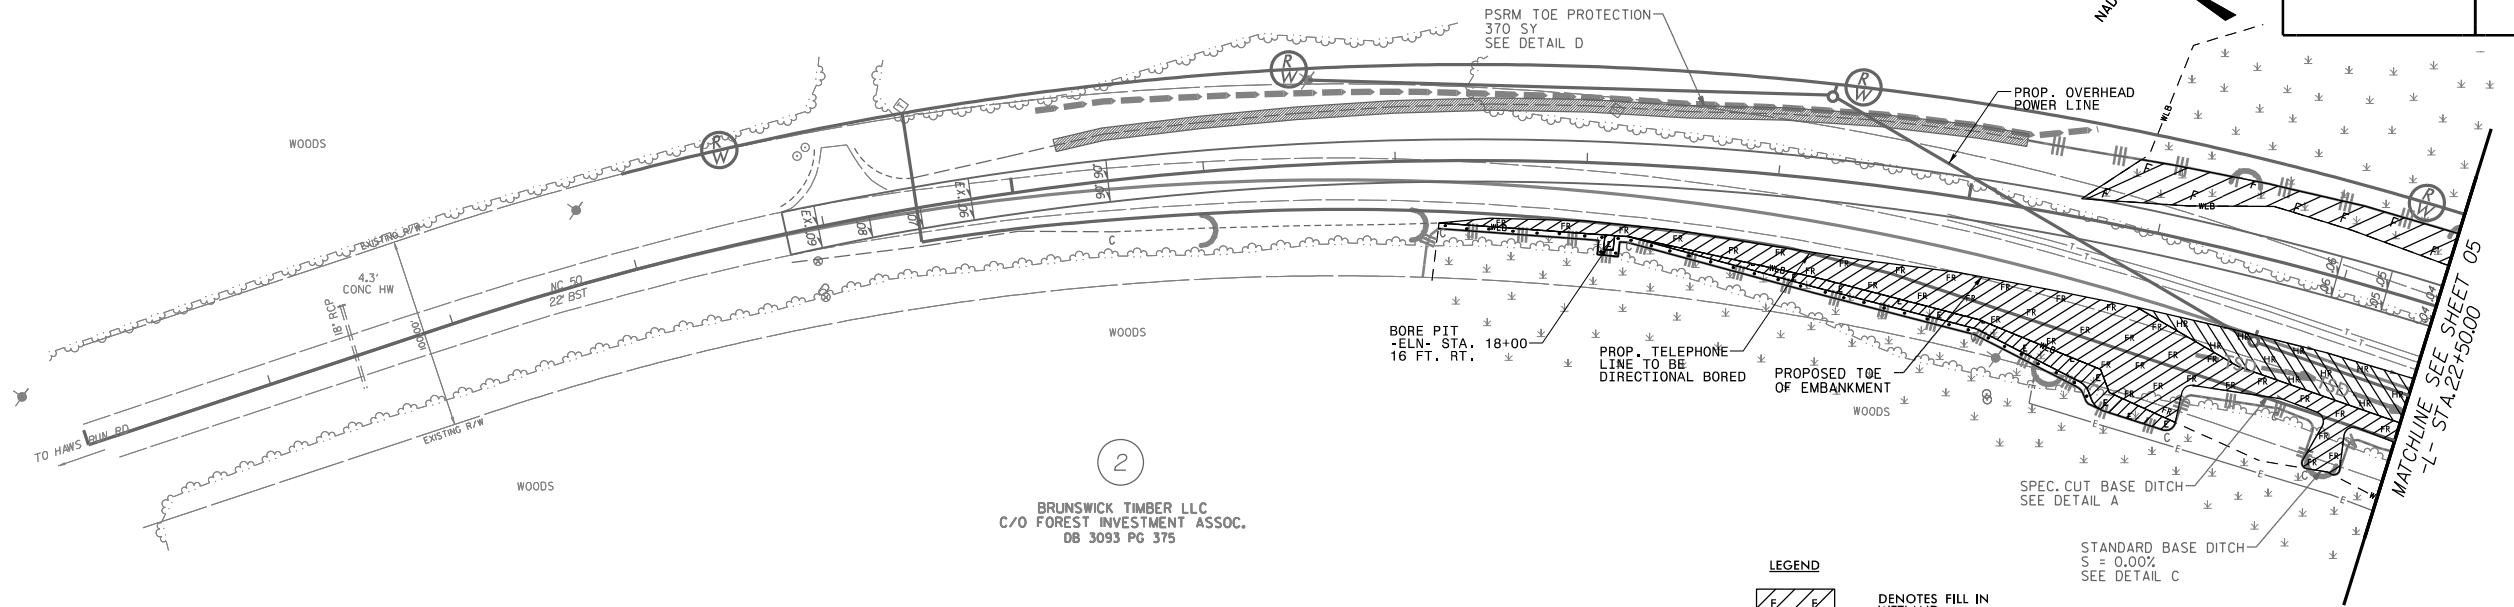


BRUNSWICK TIMBER LLC
 C/O FOREST INVESTMENT ASSOC.
 DB 3093 PG 375

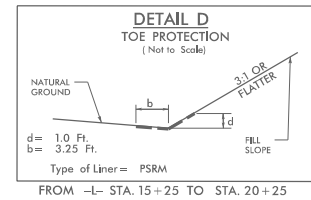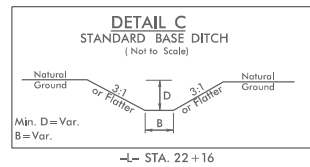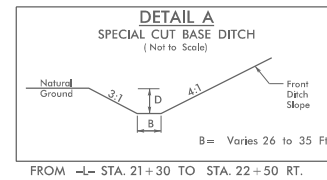

LEGEND

- DENOTES FILL IN WETLAND
- DENOTES MECHANIZED CLEARING
- DENOTES EXCAVATION IN WETLAND
- DENOTES RESTORED FORESTED WETLANDS
- DENOTES RESTORED HERBACEOUS WETLANDS

PROFILE

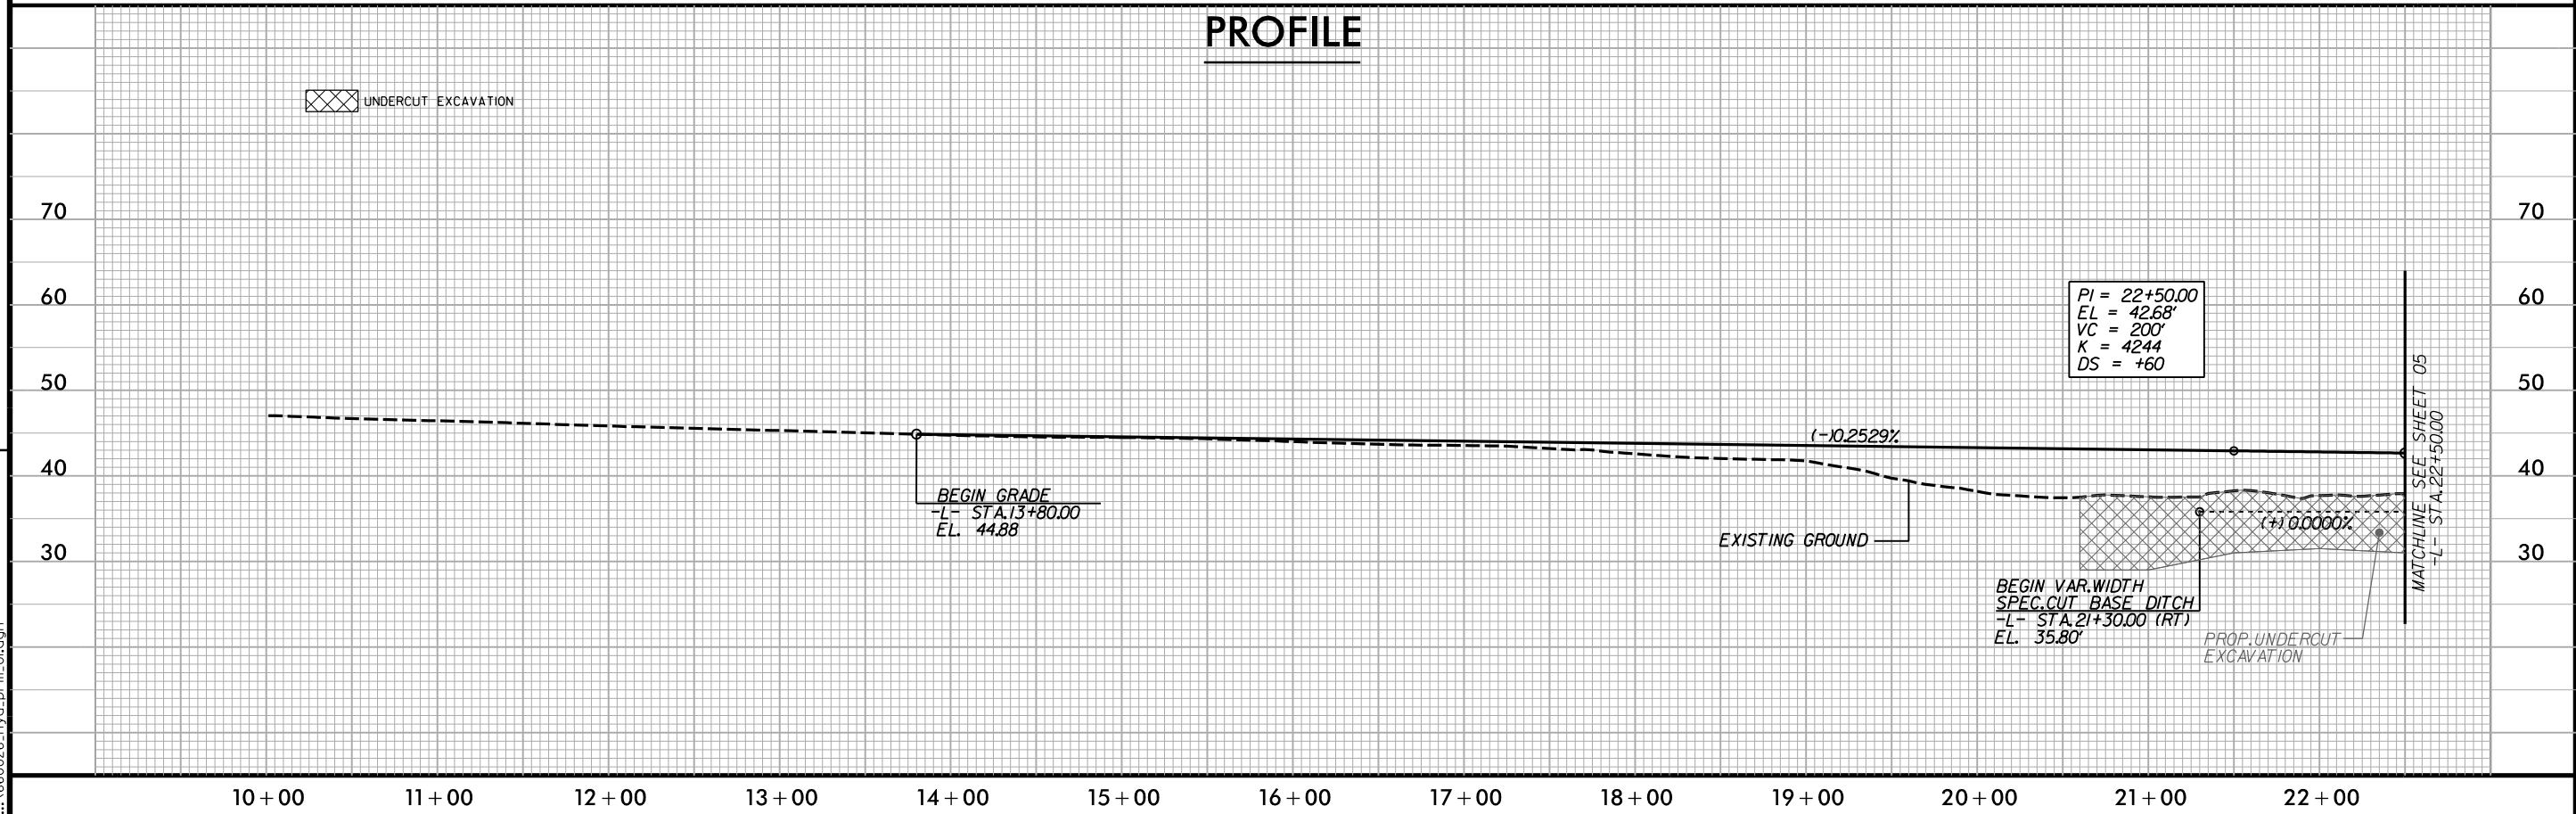



REVISIONS

5/21/2013 1:53:45 PM
 ...\\660026-hyd.prm.01.dgn


PLAN

HNTB HNTB NORTH CAROLINA, P.C.
343 E. Six Forks Road, Suite 200
Raleigh, North Carolina 27609
NC License No: C-1554

PROJECT REFERENCE NO. 17BP.3.R.1	SHEET NO. 5
RW SHEET NO.	
ROADWAY DESIGN ENGINEER	HYDRAULICS ENGINEER
PRELIMINARY PLANS DO NOT USE FOR CONSTRUCTION	

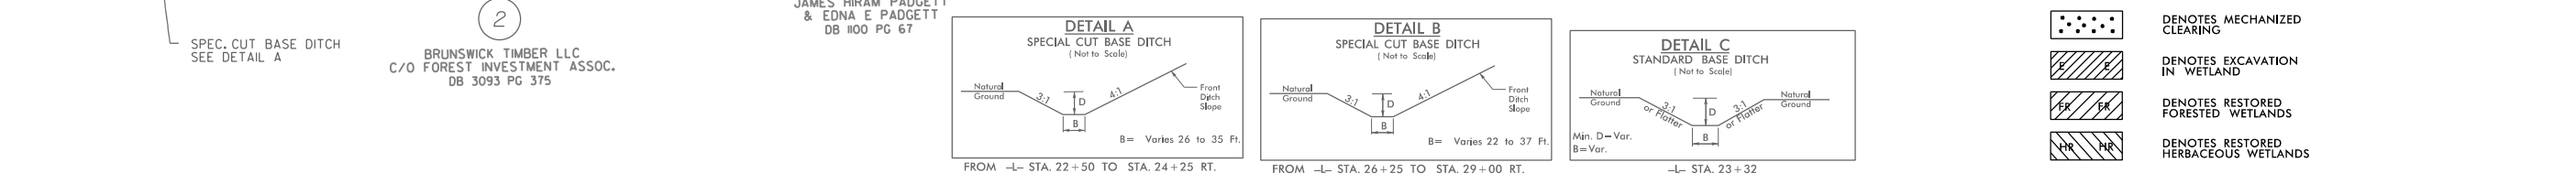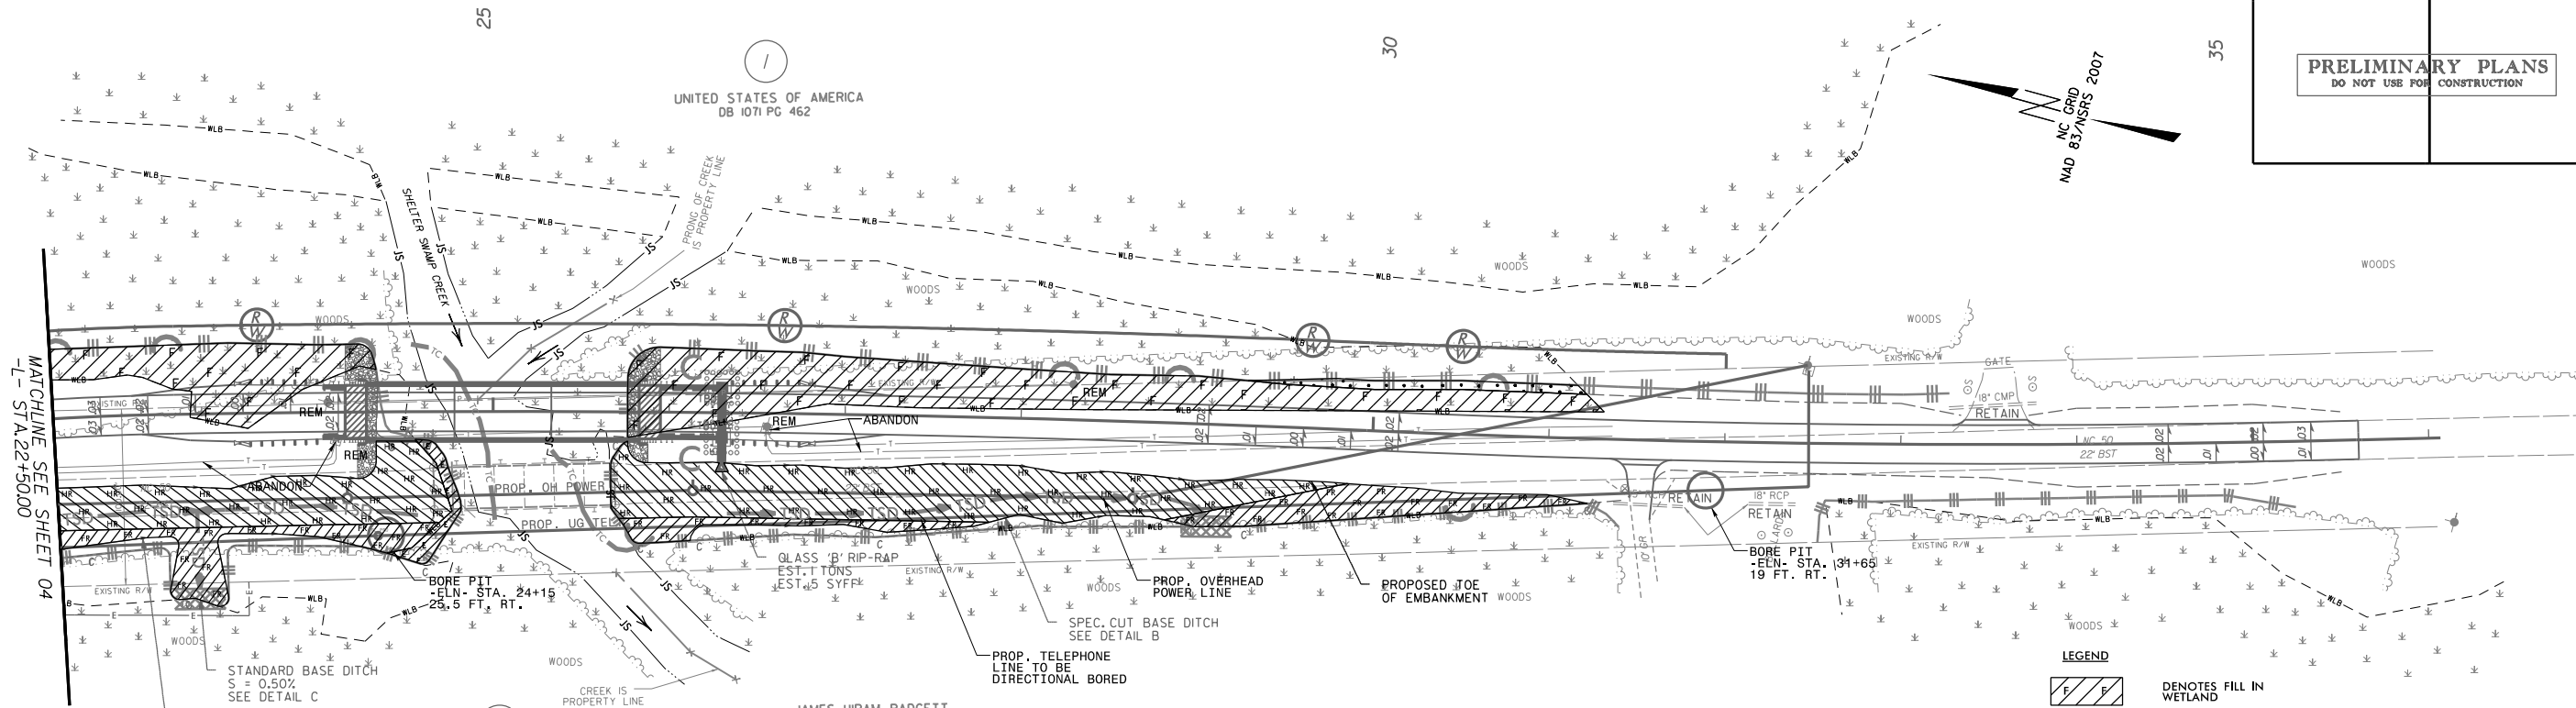

PROFILE

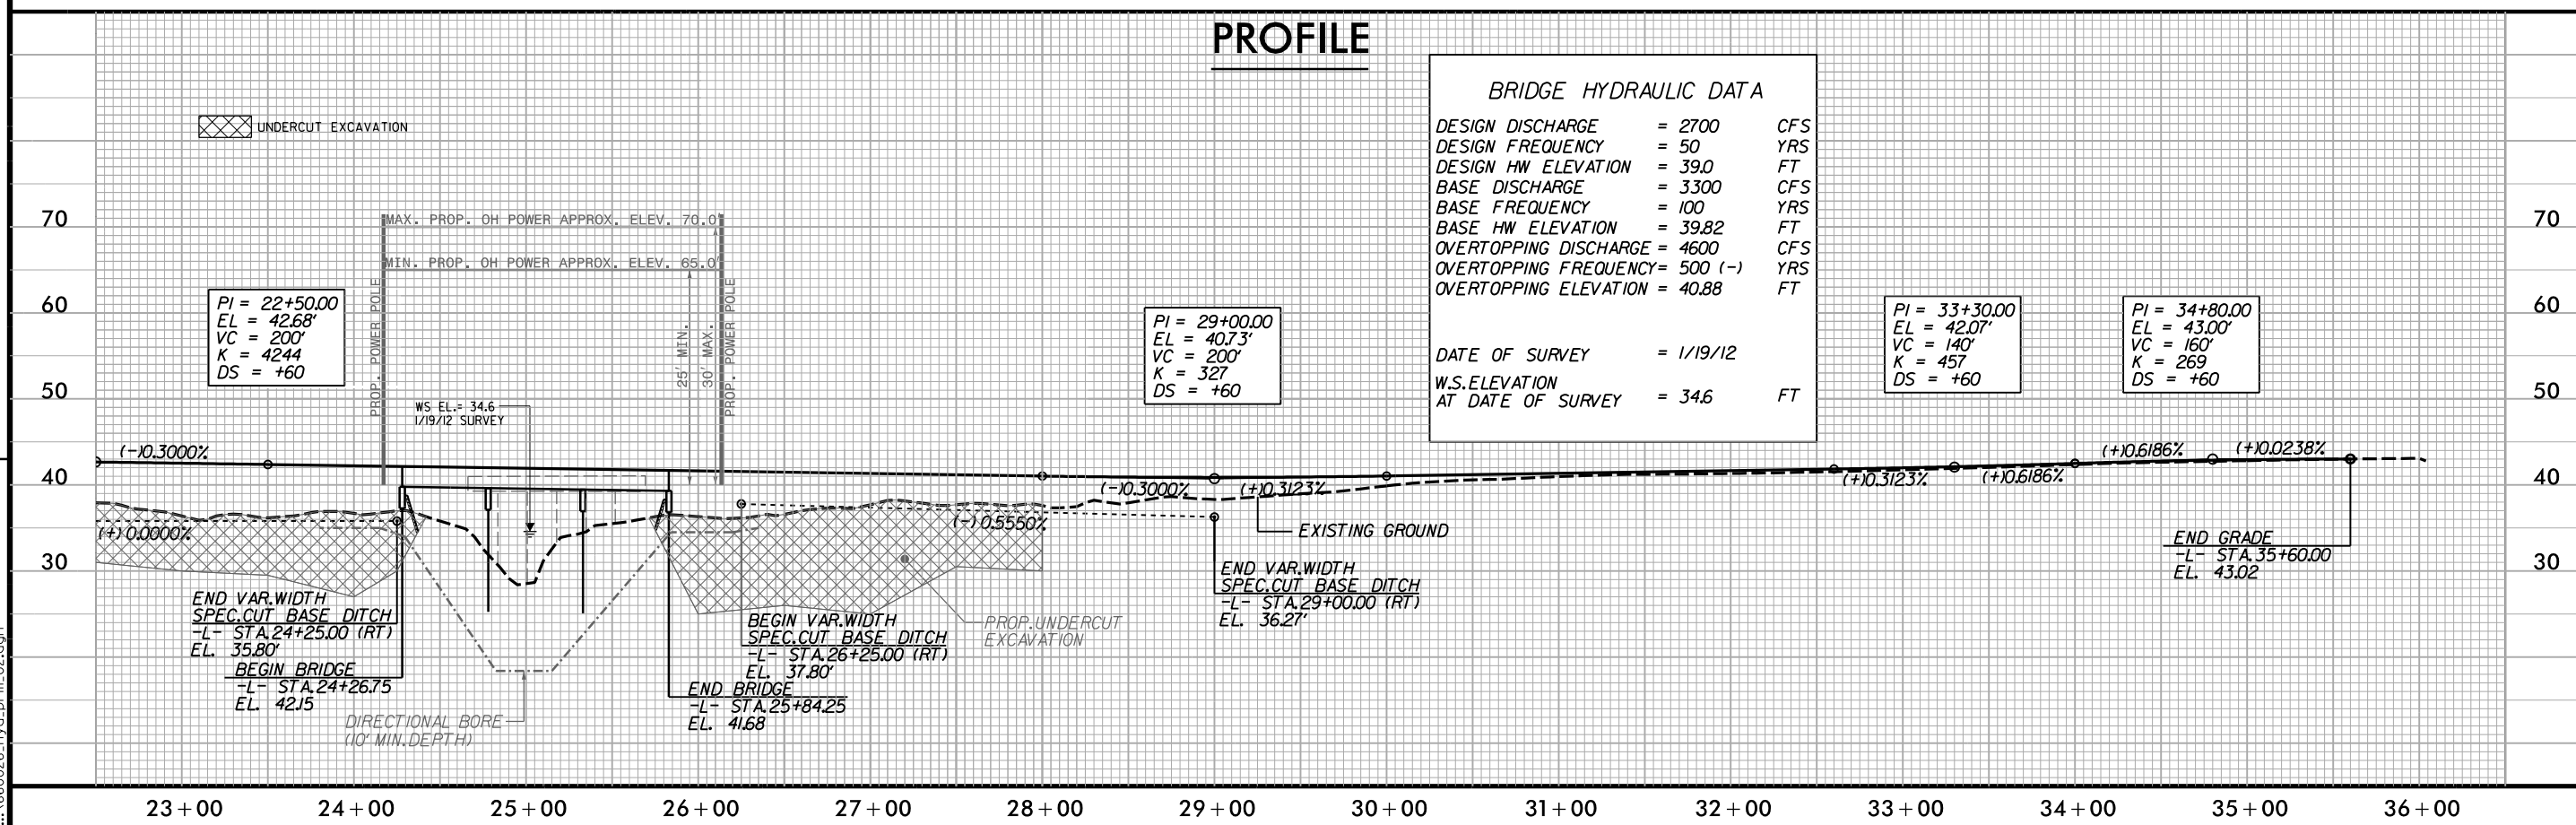





REVISIONS

5/21/2013 12:25:46 PM
...1660026-hyd.prm.02.dgn

PLAN


HNTB HNTB NORTH CAROLINA, P.C.
 343 E. Six Forks Road, Suite 200
 Raleigh, North Carolina 27609
 NC License No: C-1554

PROJECT REFERENCE NO. 17BP.3.R.1	SHEET NO. 4
RW SHEET NO.	
ROADWAY DESIGN ENGINEER	HYDRAULICS ENGINEER
PRELIMINARY PLANS DO NOT USE FOR CONSTRUCTION	

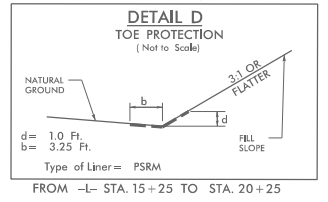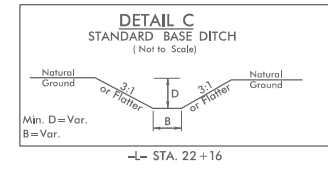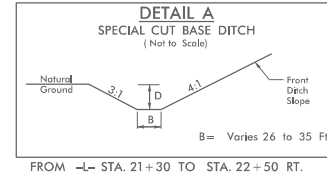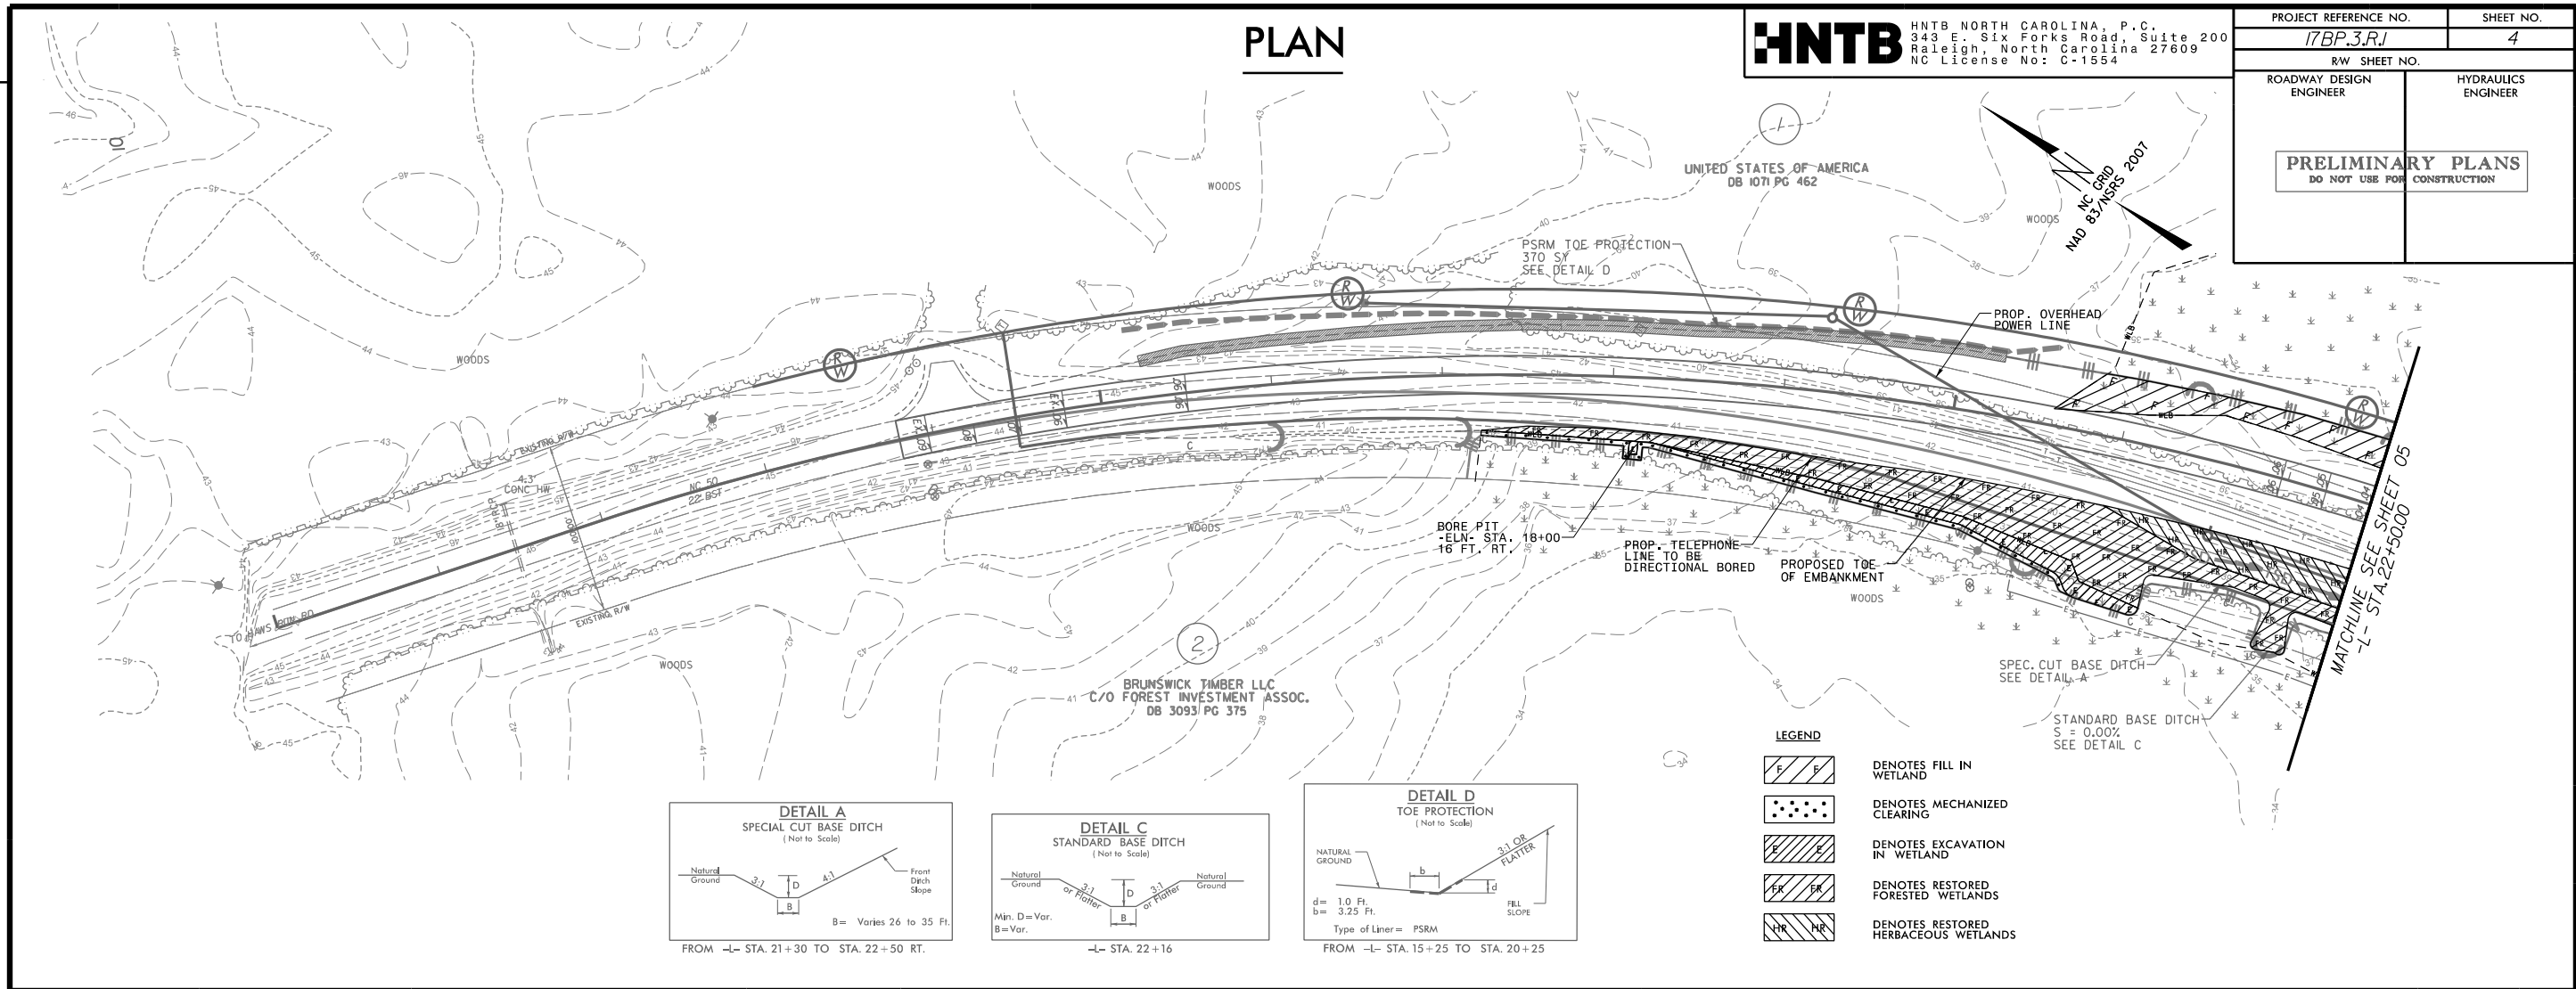

- LEGEND**
- DENOTES FILL IN WETLAND
 - DENOTES MECHANIZED CLEARING
 - DENOTES EXCAVATION IN WETLAND
 - DENOTES RESTORED FORESTED WETLANDS
 - DENOTES RESTORED HERBACEOUS WETLANDS

PROFILE

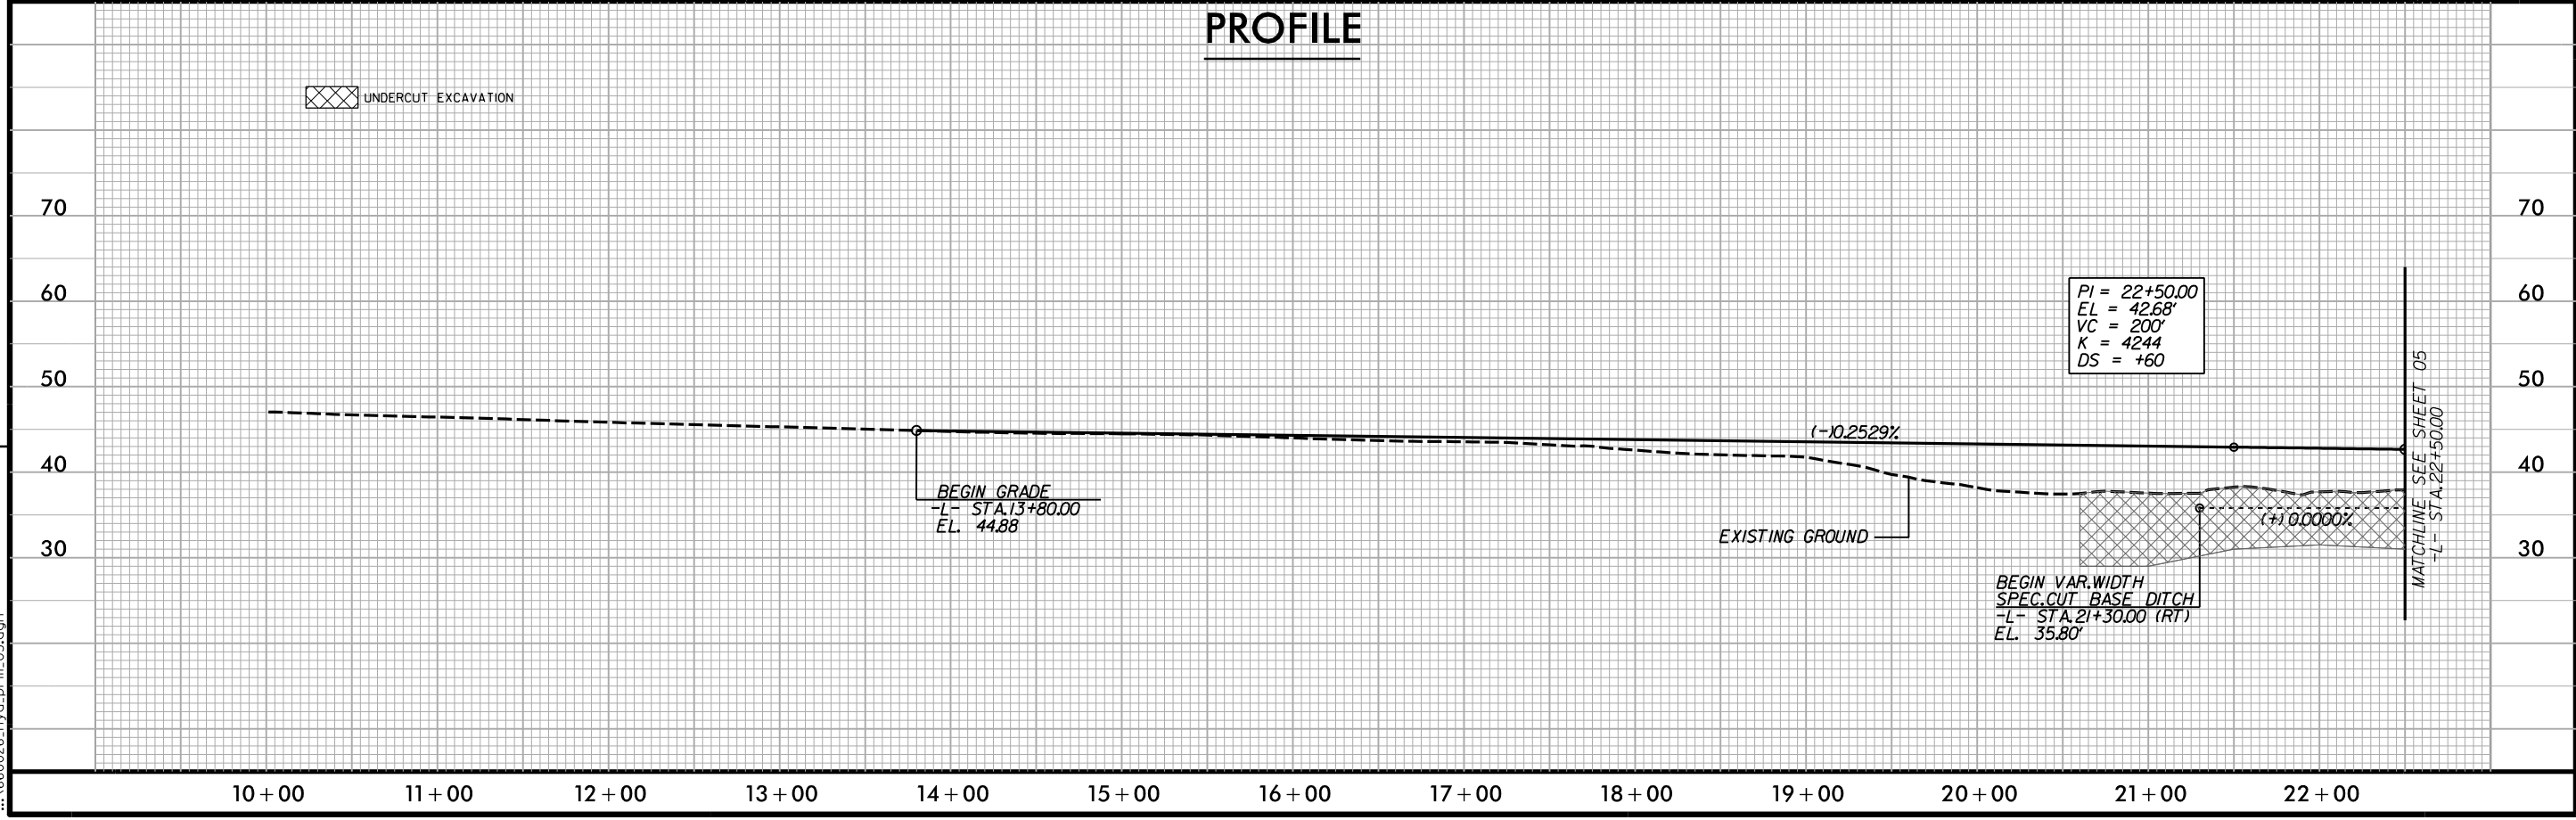


REVISIONS

5/21/2013 4:53:14 PM
 ...\\660026-hyd.prj.03.dgn

PLAN


HNTB HNTB NORTH CAROLINA, P.C.
343 E. Six Forks Road, Suite 200
Raleigh, North Carolina 27609
NC License No: C-1554

PROJECT REFERENCE NO. 17BP.3.R.1	SHEET NO. 5
RW SHEET NO.	
ROADWAY DESIGN ENGINEER	HYDRAULICS ENGINEER
PRELIMINARY PLANS DO NOT USE FOR CONSTRUCTION	

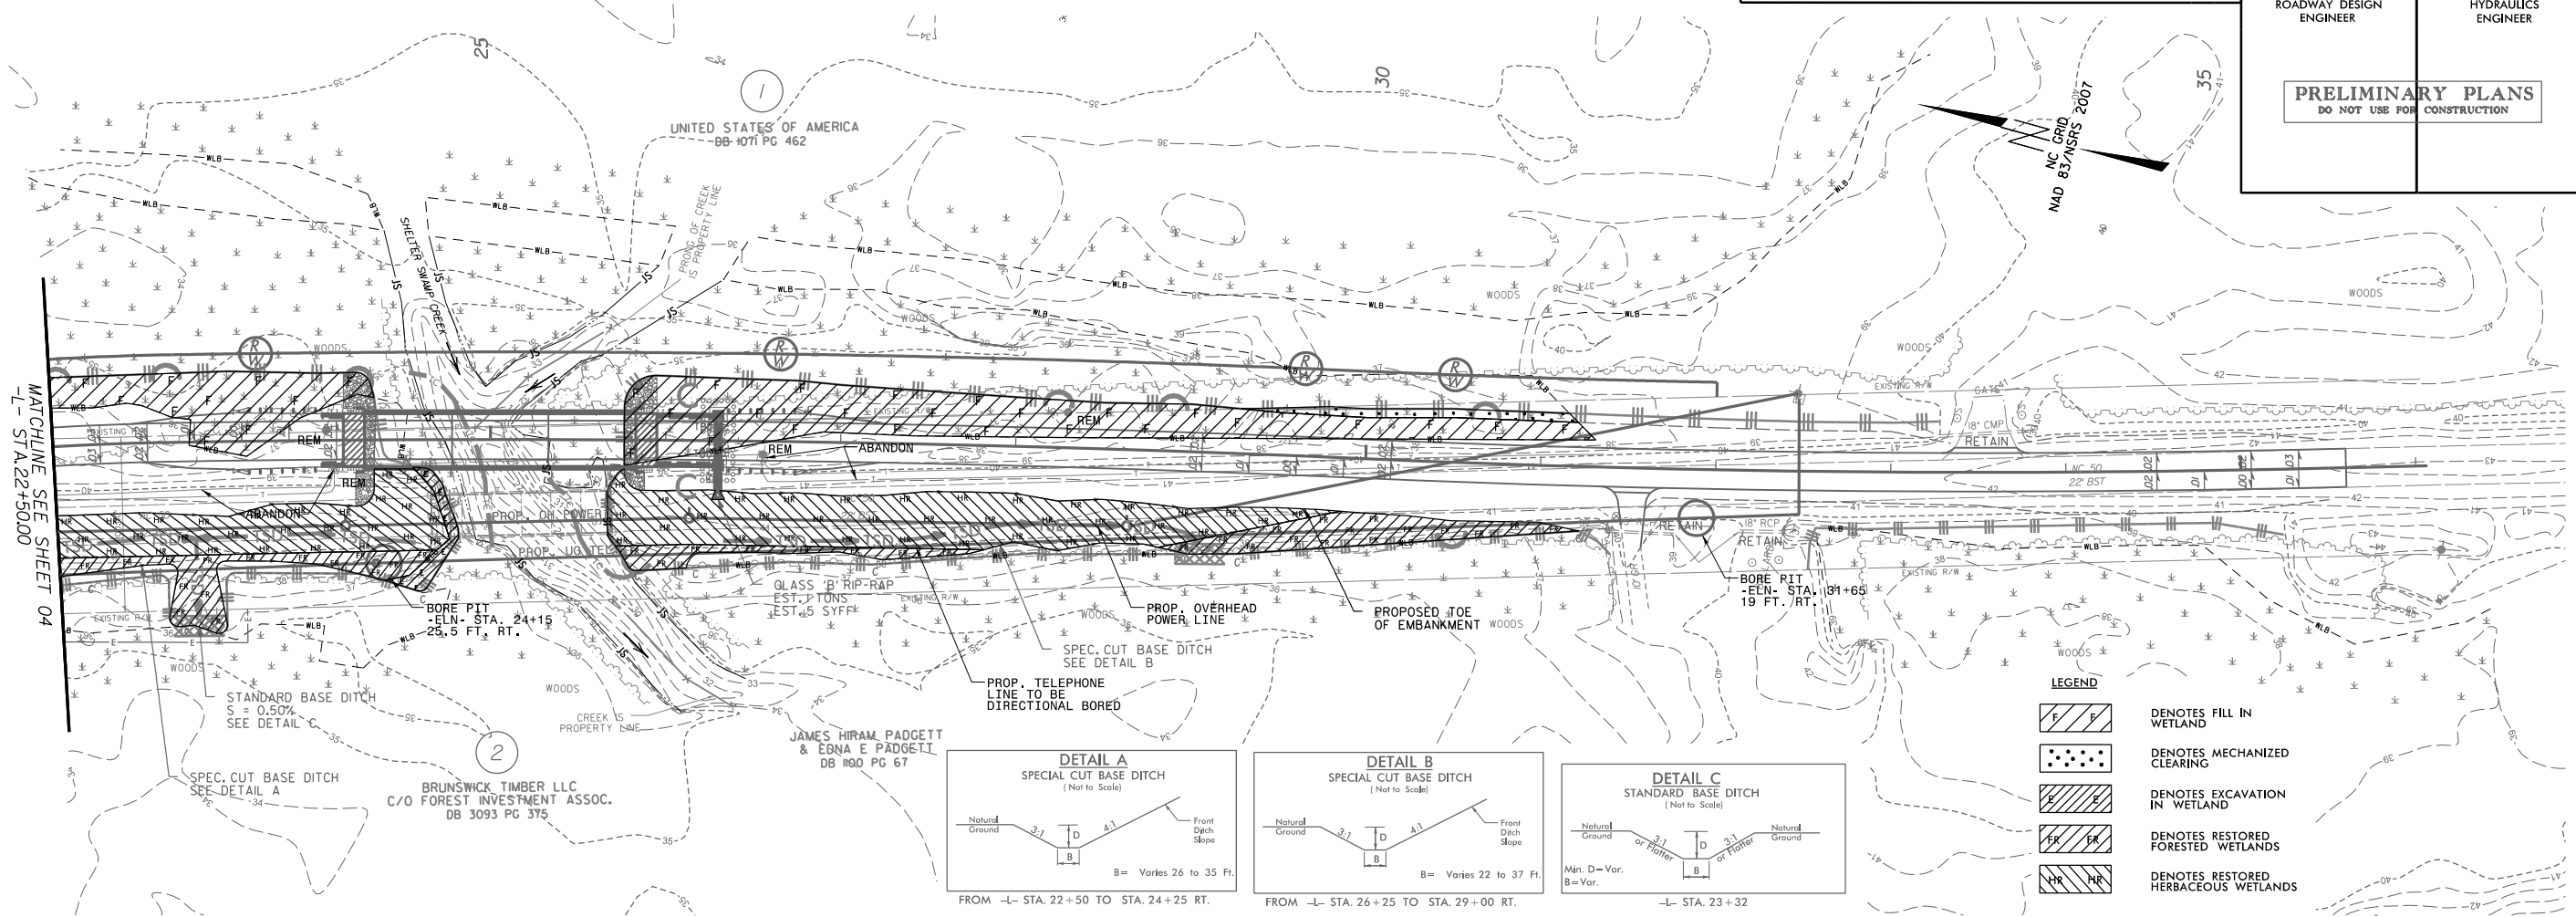


LEGEND

	DENOTES FILL IN WETLAND
	DENOTES MECHANIZED CLEARING
	DENOTES EXCAVATION IN WETLAND
	DENOTES RESTORED FORESTED WETLANDS
	DENOTES RESTORED HERBACEOUS WETLANDS

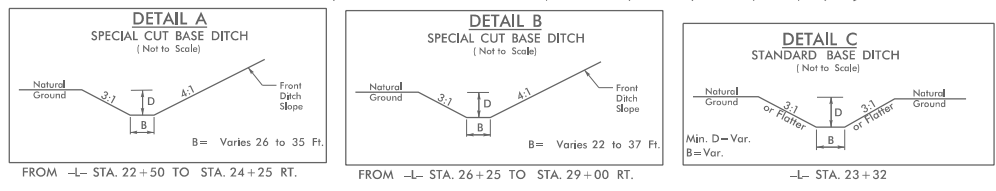

PROFILE

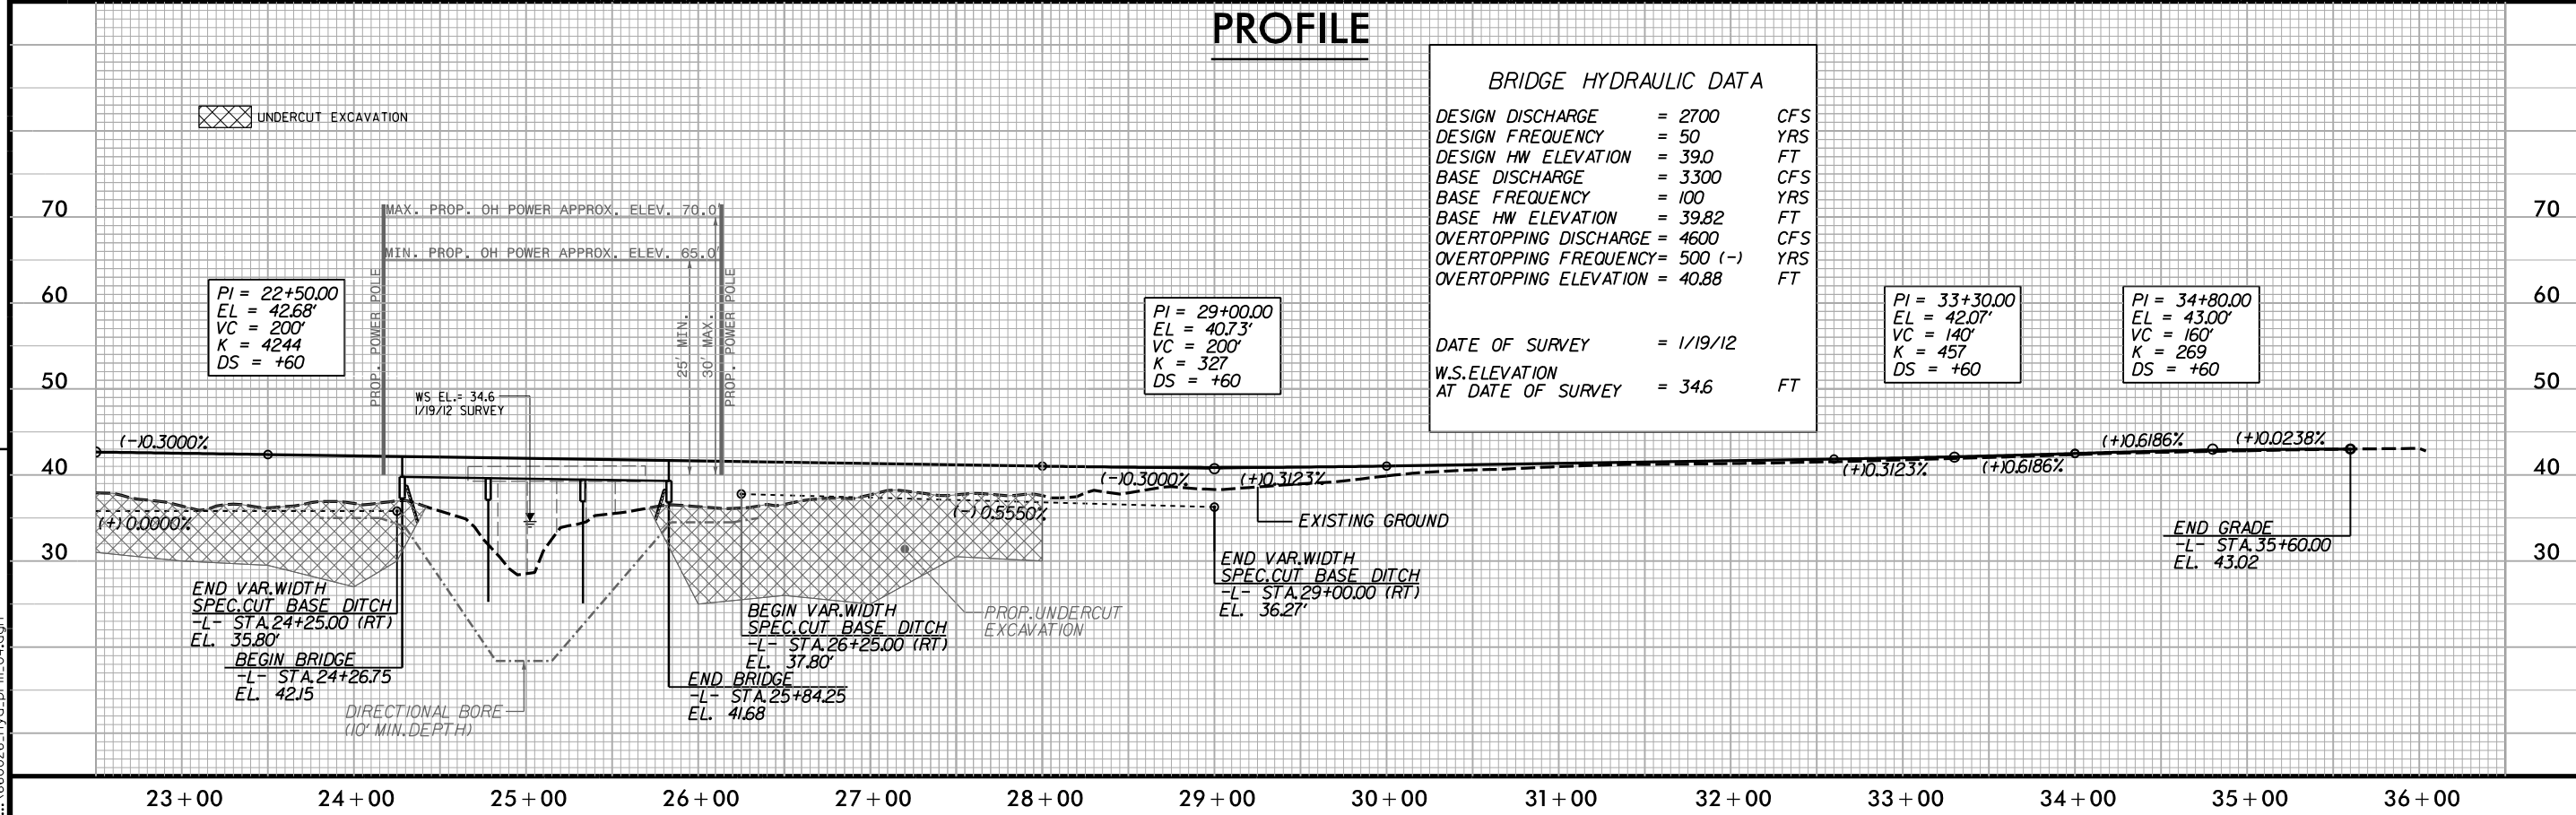

BRIDGE HYDRAULIC DATA

DESIGN DISCHARGE	= 2700	CFS
DESIGN FREQUENCY	= 50	YRS
DESIGN HW ELEVATION	= 39.0	FT
BASE DISCHARGE	= 3300	CFS
BASE FREQUENCY	= 100	YRS
BASE HW ELEVATION	= 39.82	FT
OVERTOPPING DISCHARGE	= 4600	CFS
OVERTOPPING FREQUENCY	= 500 (-)	YRS
OVERTOPPING ELEVATION	= 40.88	FT
DATE OF SURVEY	= 1/19/12	
W.S.ELEVATION AT DATE OF SURVEY	= 34.6	FT

PI = 22+50.00
EL = 42.68'
VC = 200'
K = 4244
DS = +60

PI = 29+00.00
EL = 40.73'
VC = 200'
K = 327
DS = +60

PI = 33+30.00
EL = 42.07'
VC = 140'
K = 457
DS = +60

PI = 34+80.00
EL = 43.00'
VC = 160'
K = 269
DS = +60

END VAR. WIDTH SPEC. CUT BASE DITCH
-L- STA. 24+25.00 (RT)
EL. 35.80'
BEGIN BRIDGE
-L- STA. 24+26.75
EL. 42.15

BEGIN VAR. WIDTH SPEC. CUT BASE DITCH
-L- STA. 26+25.00 (RT)
EL. 37.80'
END BRIDGE
-L- STA. 25+84.25
EL. 41.68

END VAR. WIDTH SPEC. CUT BASE DITCH
-L- STA. 29+00.00 (RT)
EL. 36.27'

END GRADE
-L- STA. 35+60.00
EL. 43.02

5/21/2013 12:30:02 PM
...\\660026\hyd.prm_04.dgn