


8/17/99

REVISIONS

03-APR-2025 08:28
W-5805G-EC_psh_5.dgn
cbe,swack

CLEARING AND GRUBBING
EROSION CONTROL FOR
CONSTRUCTION SHEET 5


MATCHLINE -L- Sta.15+50.00
(SEE SHEET 4)

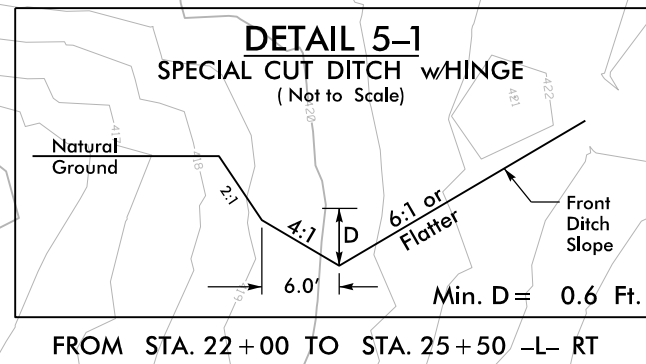

-L-
PI Sta. 31+06.43
 $\Delta = 17^\circ 31' 22.7''$ (RT)
 $D = 0^\circ 44' 55.4''$
 $L = 2,340.37'$
 $T = 1,179.39'$
 $R = 7,652.44'$
 $SE = EX$
 $RO = EX$

NAD 83/2011

PROJECT REFERENCE NO. W-5805G		SHEET NO. EC-5/CONST.5	
RW SHEET NO.			
ROADWAY DESIGN ENGINEER		HYDRAULICS ENGINEER	
DOCUMENT NOT CONSIDERED FINAL UNLESS ALL SIGNATURES COMPLETED			
Prepared in the Office of:		NC FIRM LICENSE No. P-0339 320 Executive Ct., Hillsborough, NC 27278 (919) 732-3863 (919) 732-6676 (FAX)	

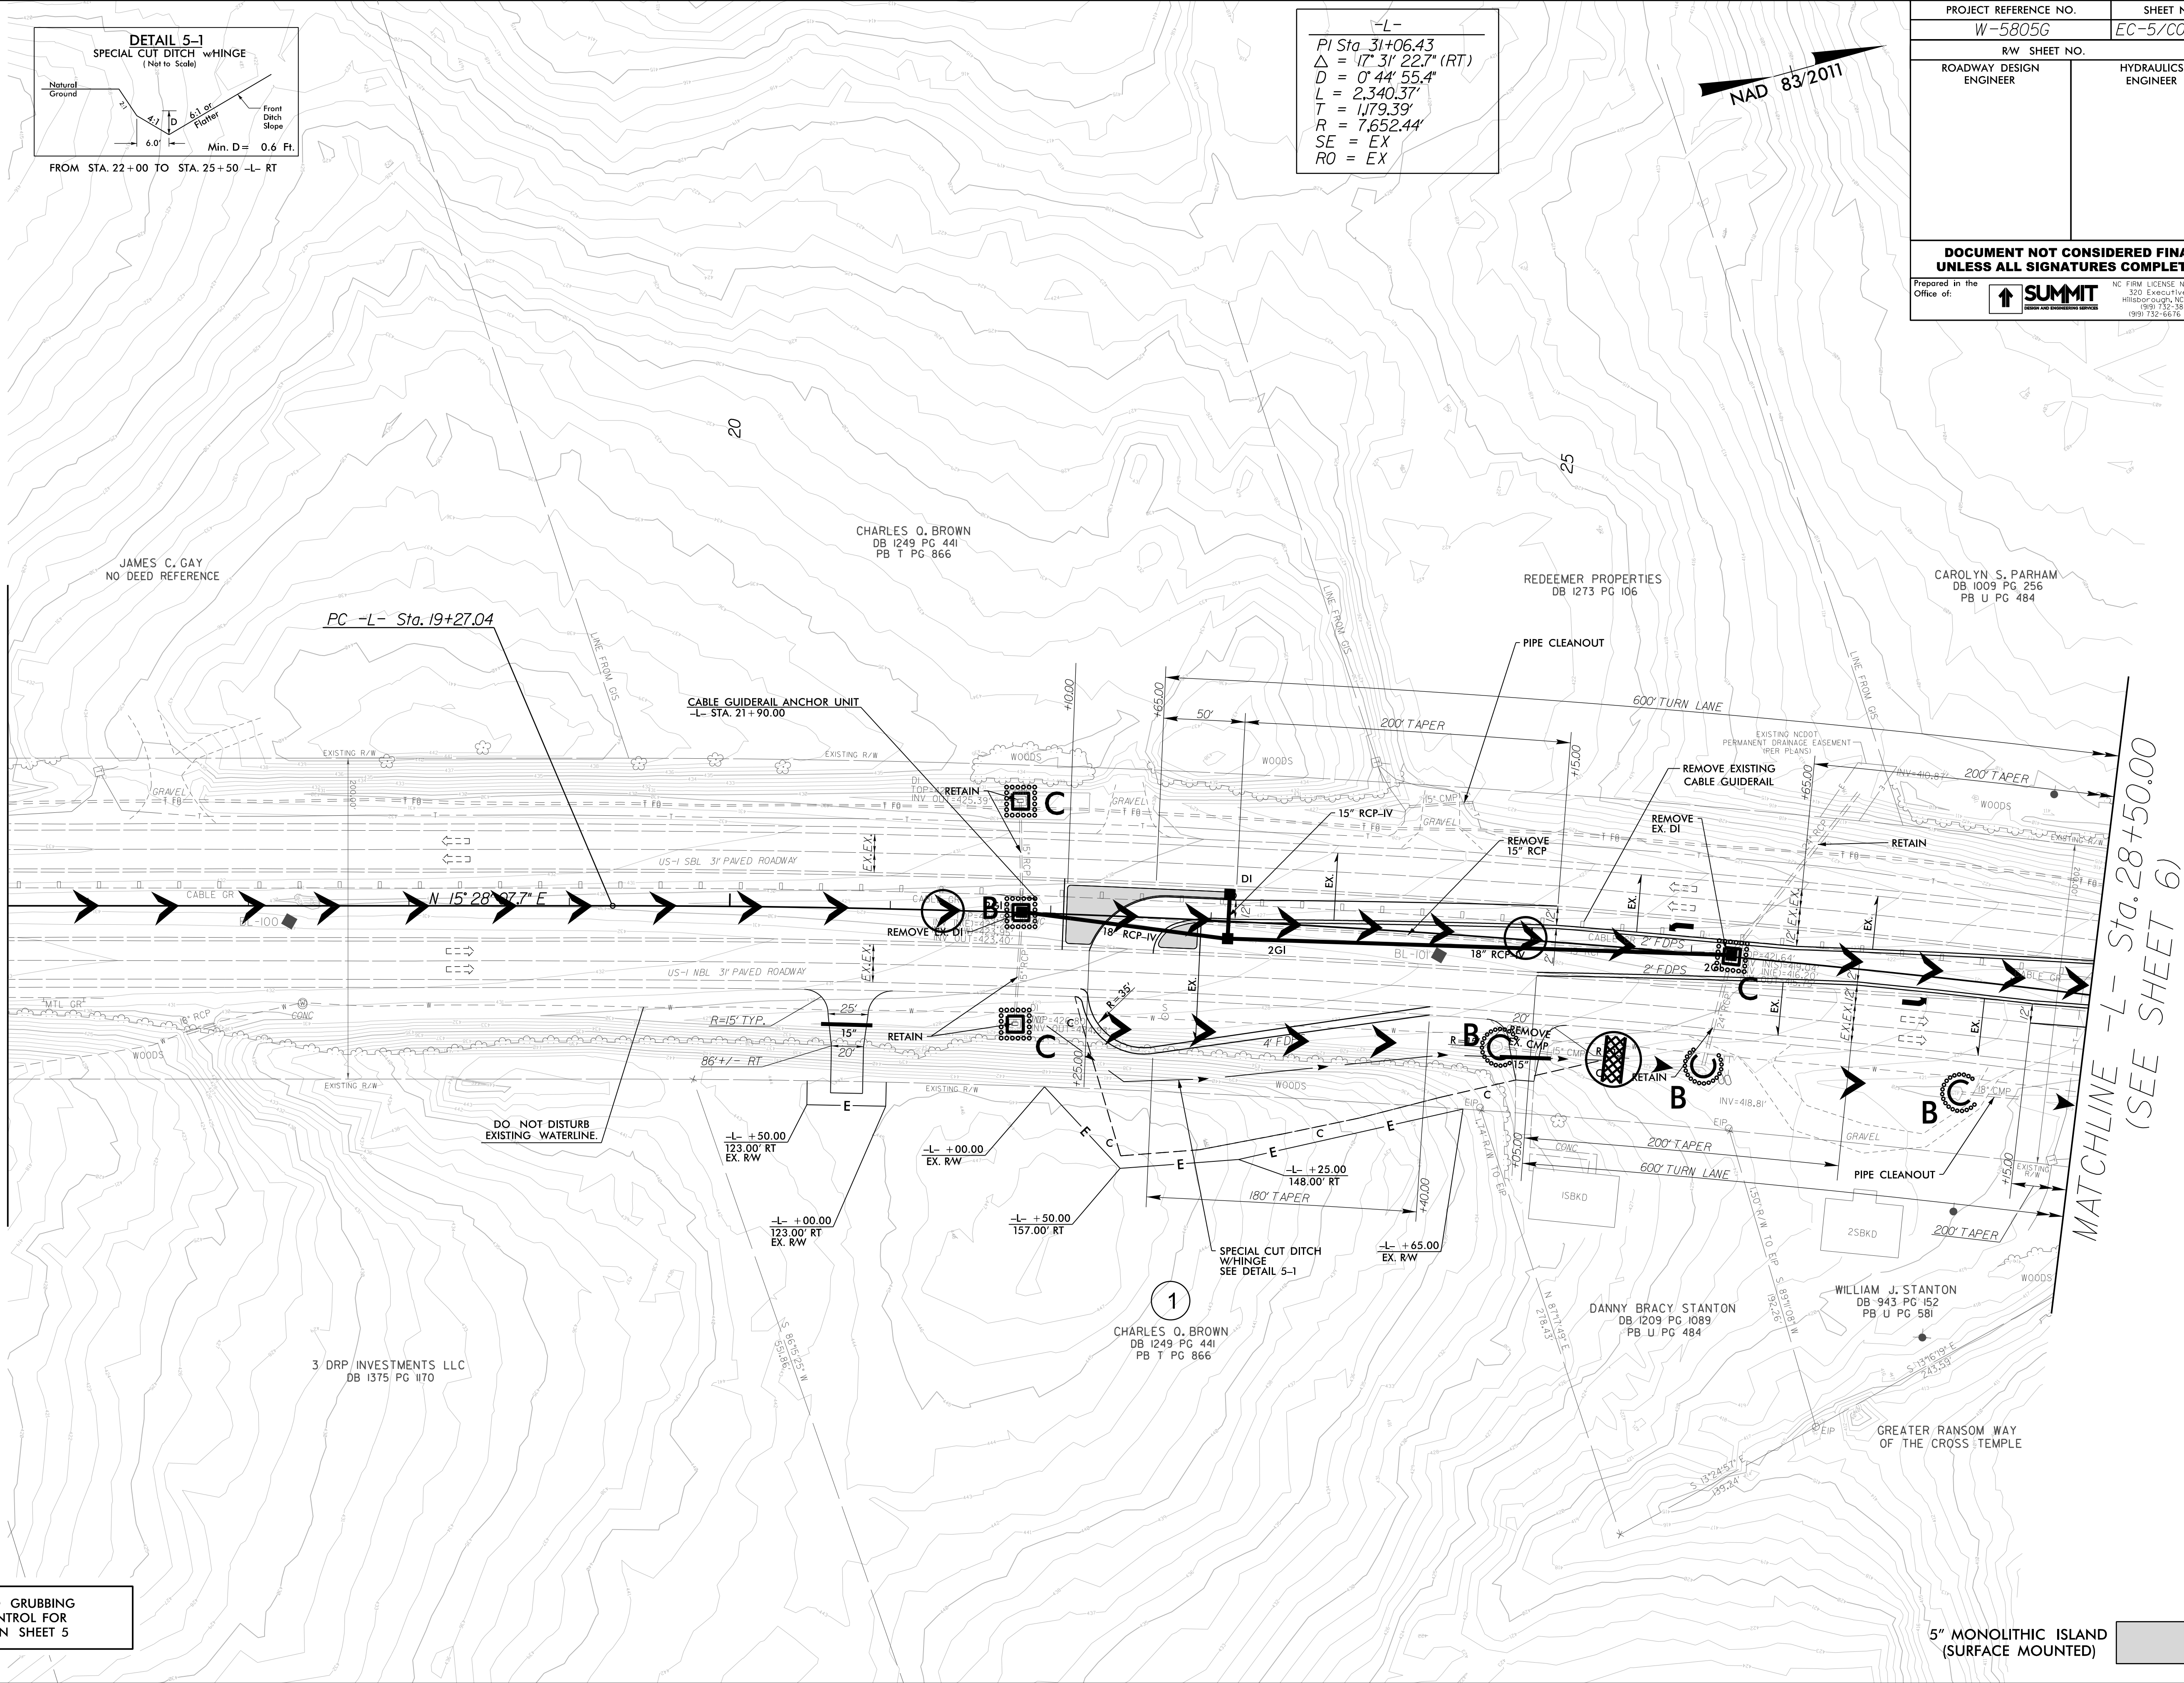

MATCHLINE -L- Sta.28+50.00
(SEE SHEET 6)