


CLEARING AND GRUBBING
EROSION CONTROL FOR
CONSTRUCTION SHEET 4




NOTE:
PLACE TEMPORARY ROCK SEDIMENT DAMS
TYPE-B AND TEMPORARY ROCK SILT CHECKS
TYPE-A AT DRAINAGE OUTLETS.

PROJECT REFERENCE NO.	SHEET NO.
HL-0008Q	EC-4/CONST. 4
RW SHEET NO.	



DRMP, INC.
5808 FARINGTON PLACE
RALEIGH, NC 27609
(919) 872-5115

NC LICENSE NO. F-1524
www.drmp.com

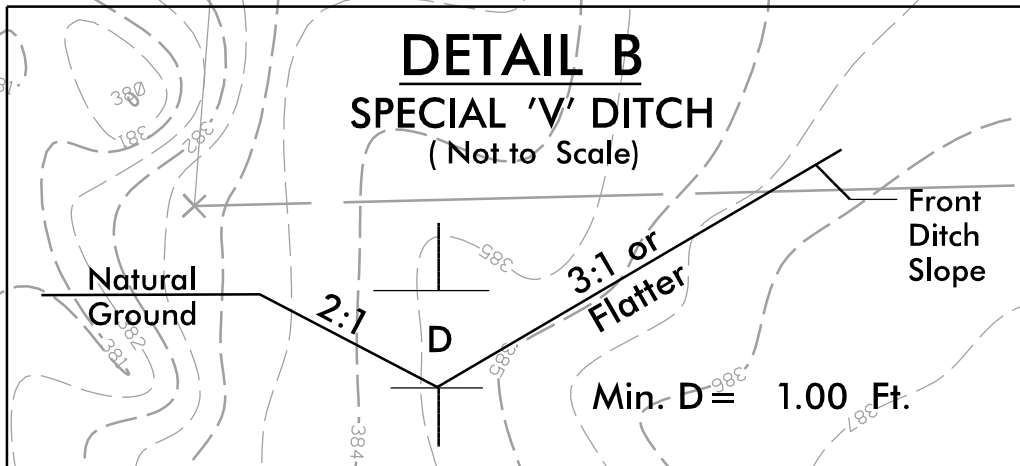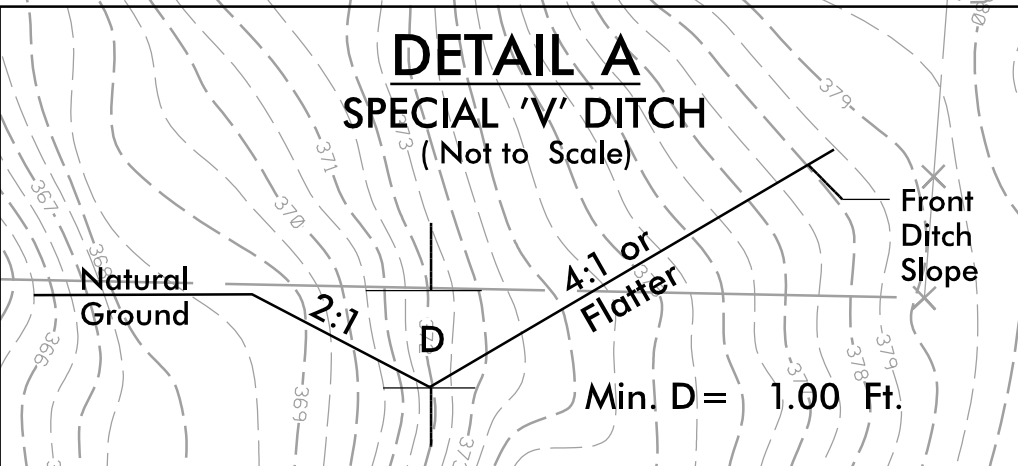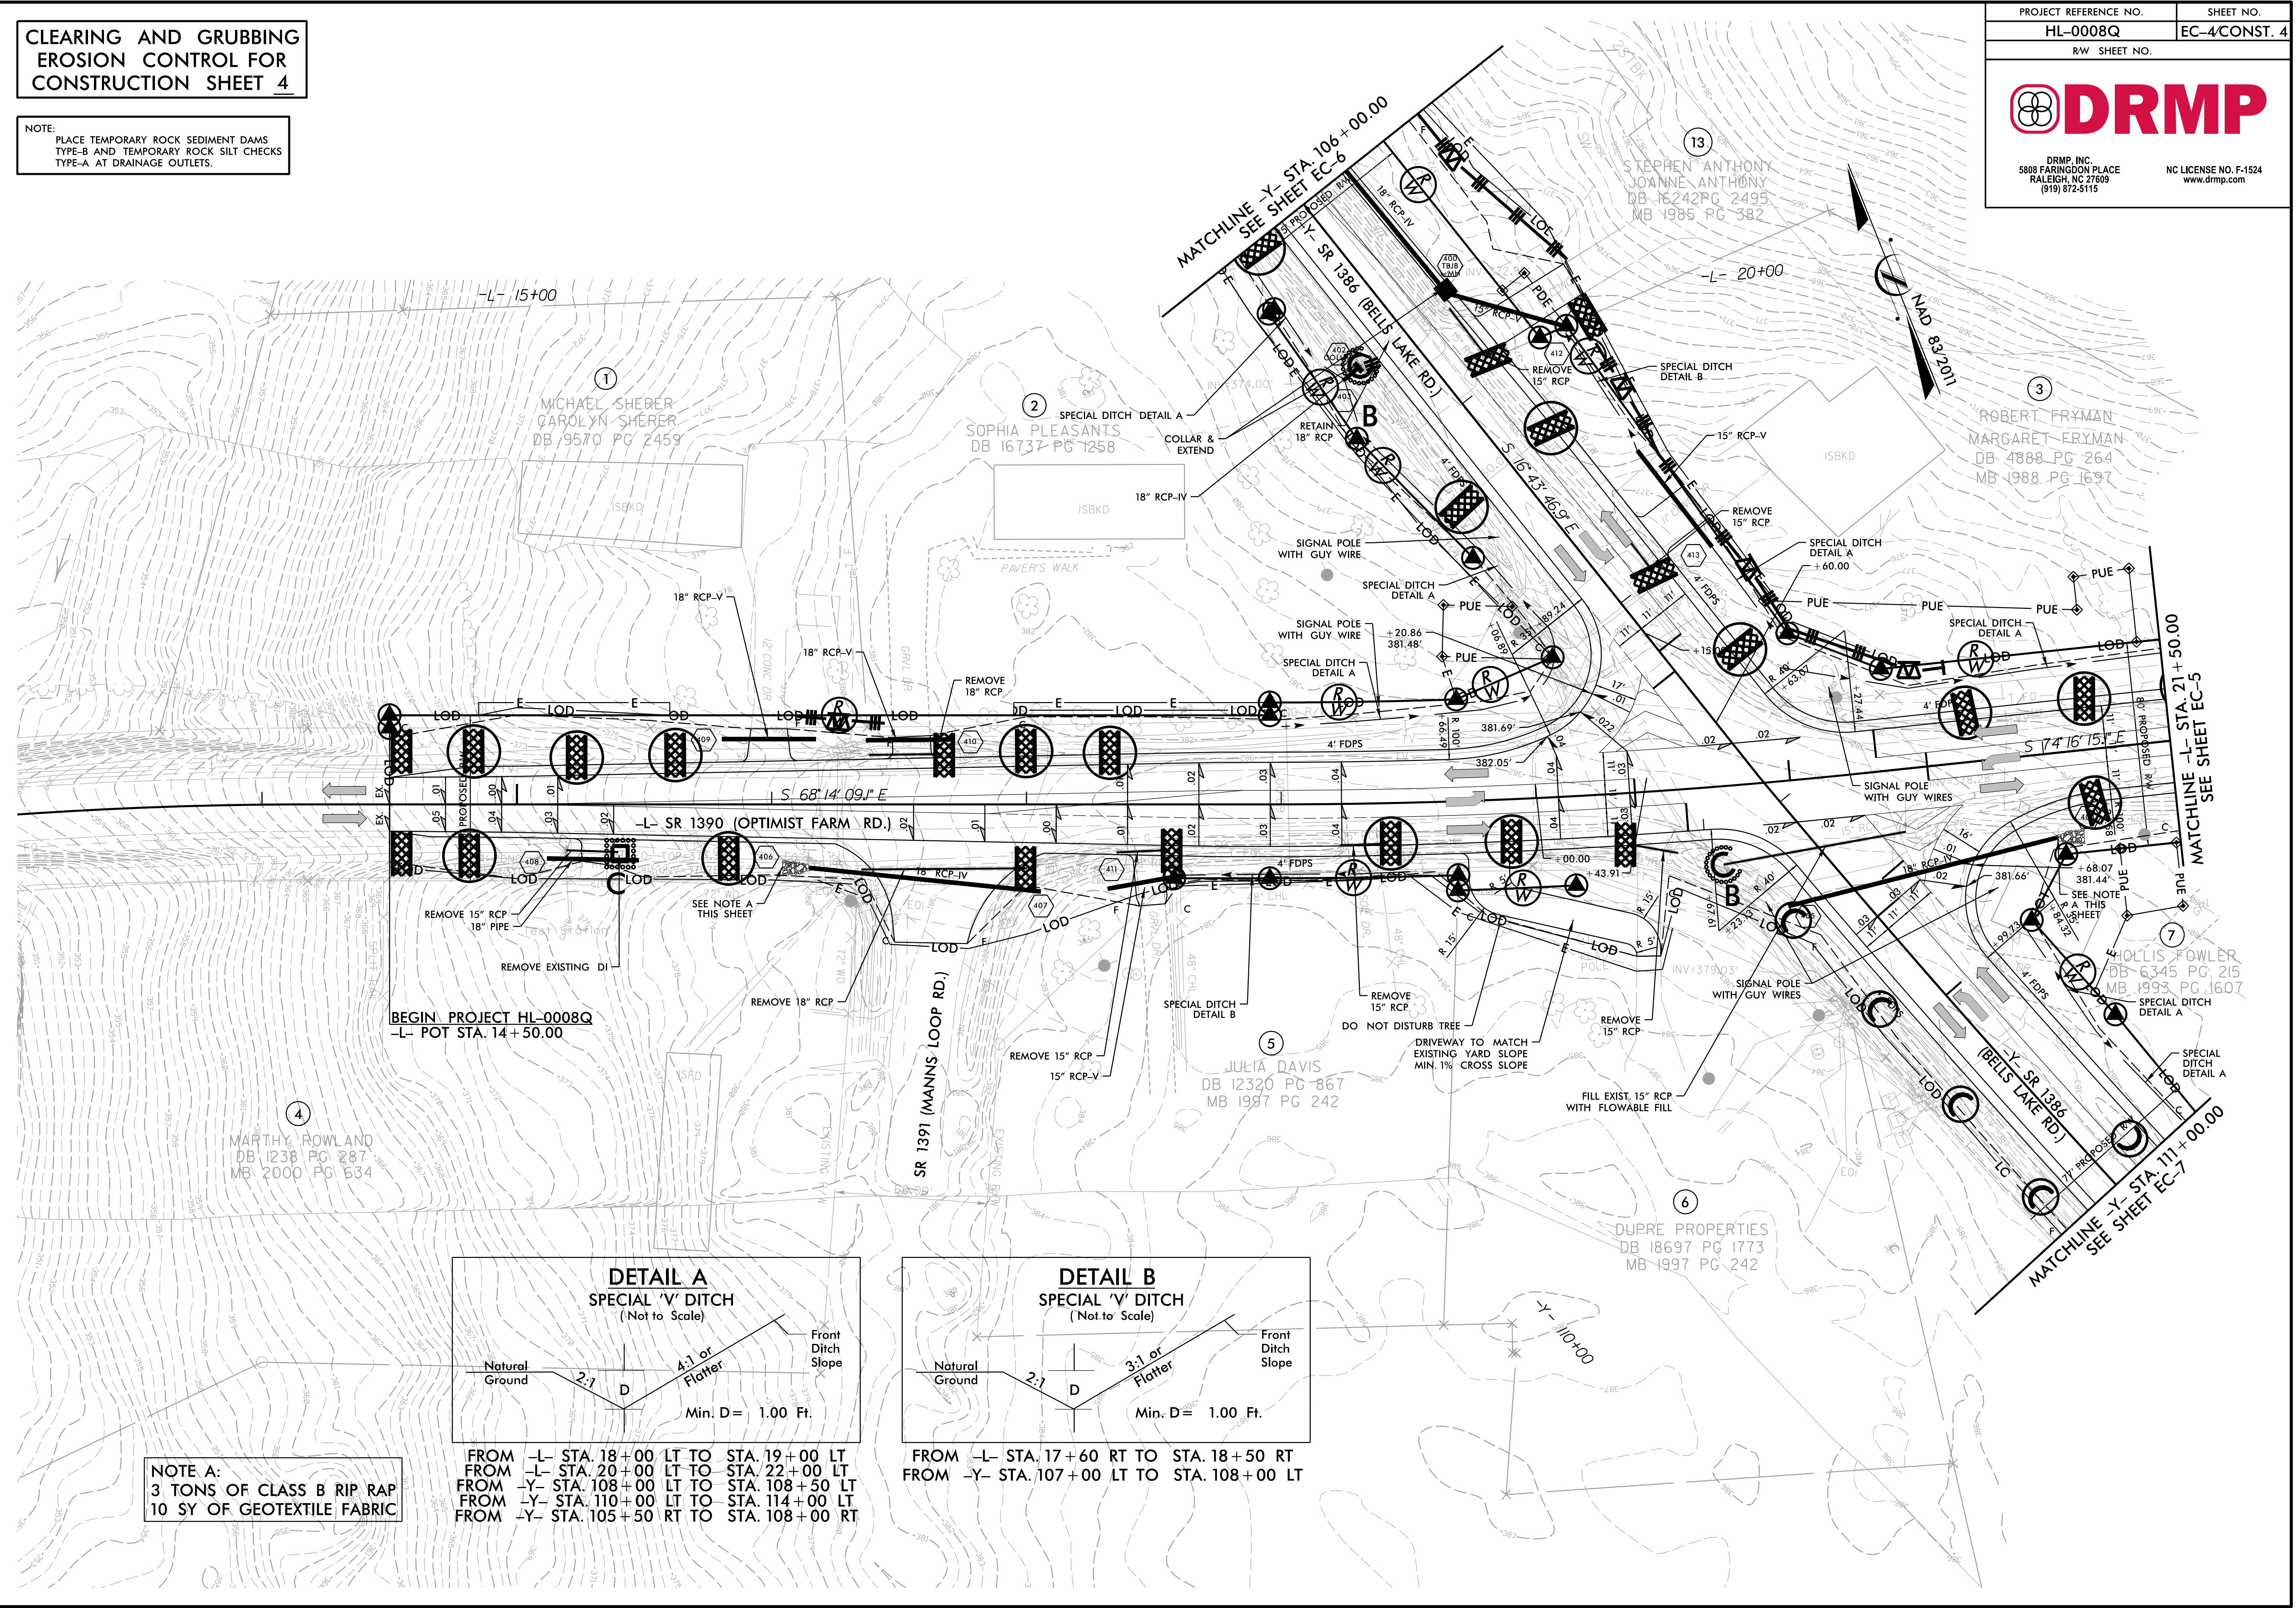

NOTE A:
3 TONS OF CLASS B RIP RAP
10 SY OF GEOTEXTILE FABRIC

FROM -L- STA. 18+00 LT TO STA. 19+00 LT
FROM -L- STA. 20+00 LT TO STA. 22+00 LT
FROM -Y- STA. 108+00 LT TO STA. 108+50 LT
FROM -Y- STA. 110+00 LT TO STA. 114+00 LT
FROM -Y- STA. 105+50 RT TO STA. 108+00 RT

FROM -L- STA. 17+60 RT TO STA. 18+50 RT
FROM -Y- STA. 107+00 LT TO STA. 108+00 LT