


CLEARING AND GRUBBING
EROSION CONTROL FOR
CONSTRUCTION SHEET 7



NOTE:
PLACE TEMPORARY ROCK SEDIMENT DAMS
TYPE-B AND TEMPORARY ROCK SILT CHECKS
TYPE-A AT DRAINAGE OUTLETS.

PROJECT REFERENCE NO.	SHEET NO.
HL-0008Q	EC-7/CONST-7
RW SHEET NO.	



DRMP, INC.
5808 FARINGTON PLACE
RALEIGH, NC 27609
(919) 872-5115

NC LICENSE NO. F-1524
www.drmp.com

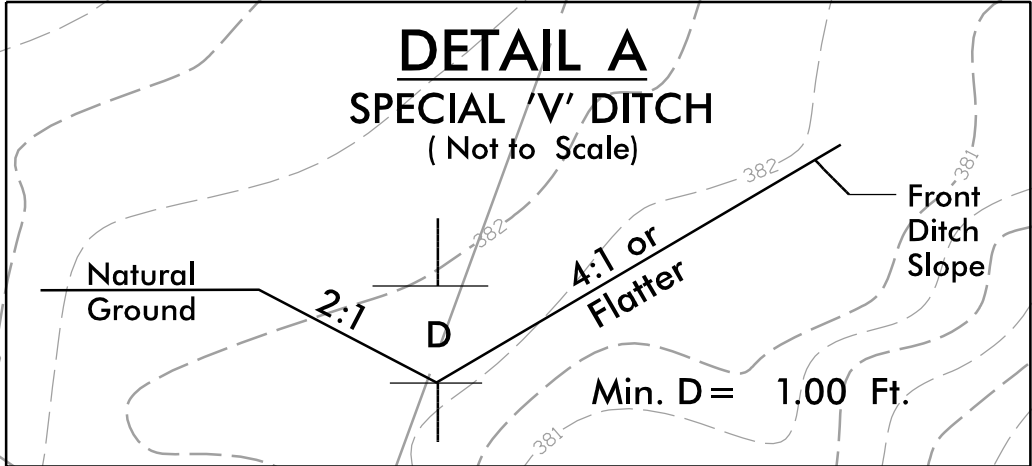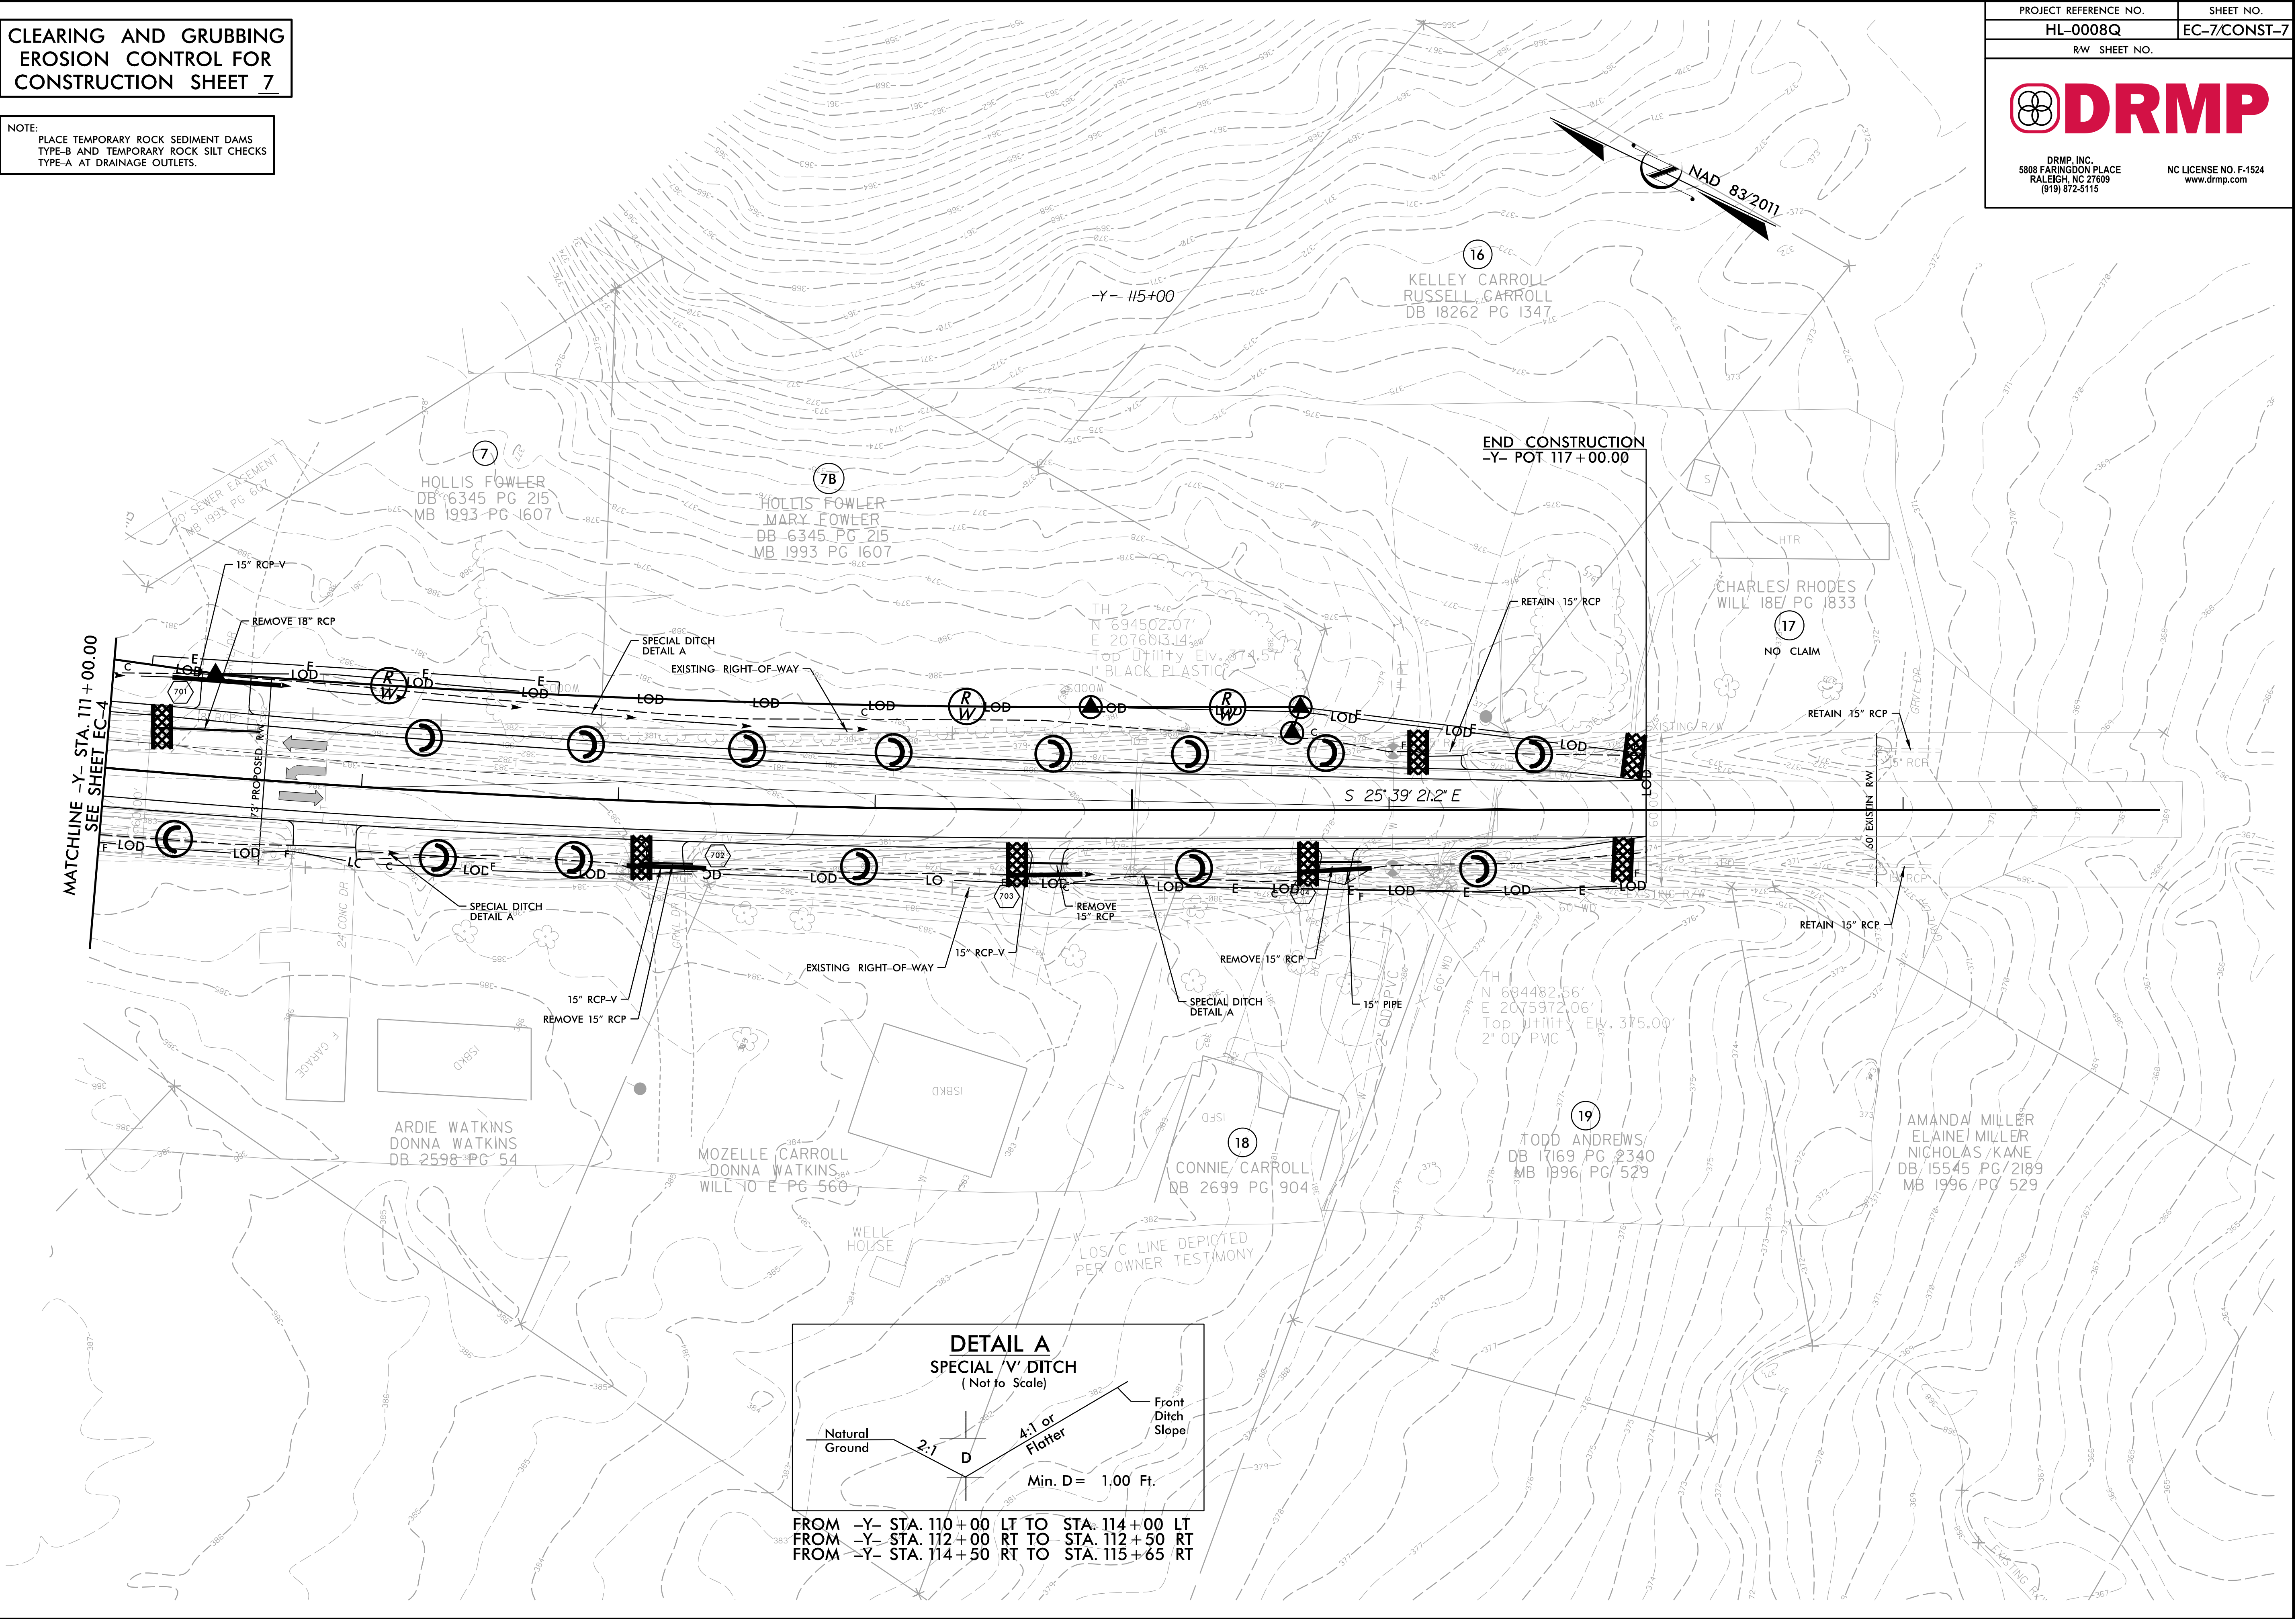

FROM -Y- STA. 110+00 LT TO STA. 114+00 LT
FROM -Y- STA. 112+00 RT TO STA. 112+50 RT
FROM -Y- STA. 114+50 RT TO STA. 115+65 RT