


BUILDING 600 EAST ELEVATION

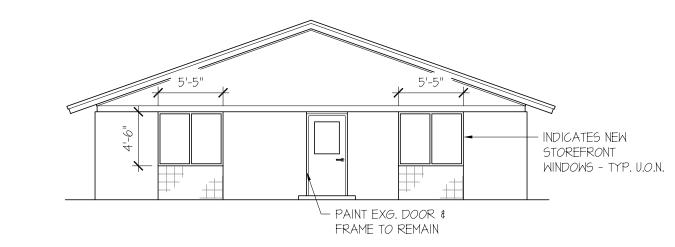


 $3 \quad \text{BUILDING 600 NORTH ELEVATION}_{1/8" = 1'-0"}$ 

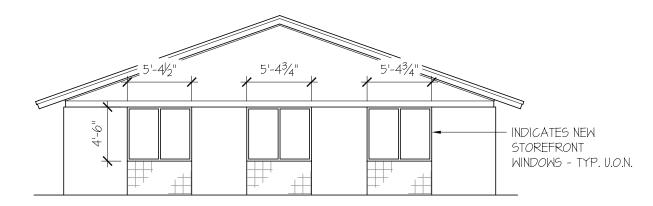


BUILDING 600 SOUTH ELEVATION

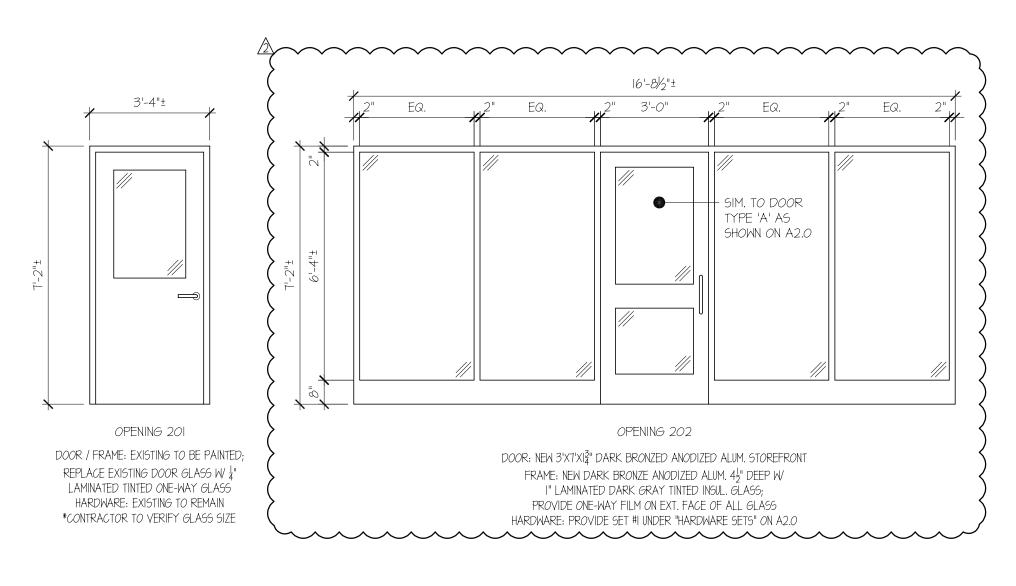


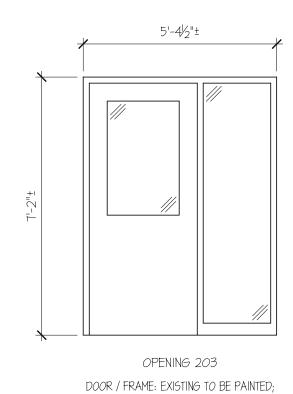




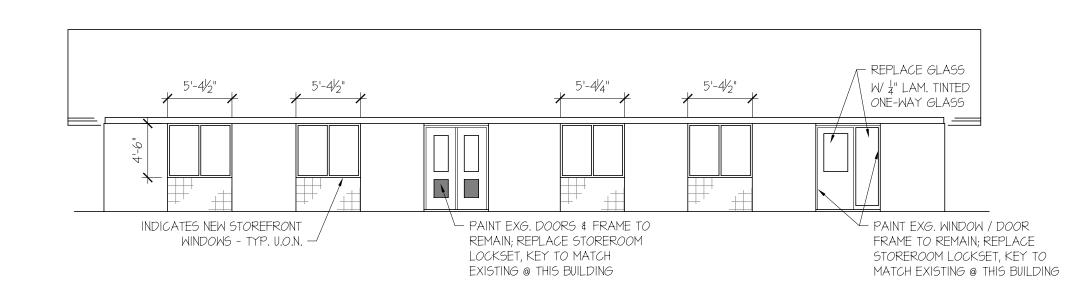

BUILDING 600 WEST ELEVATION

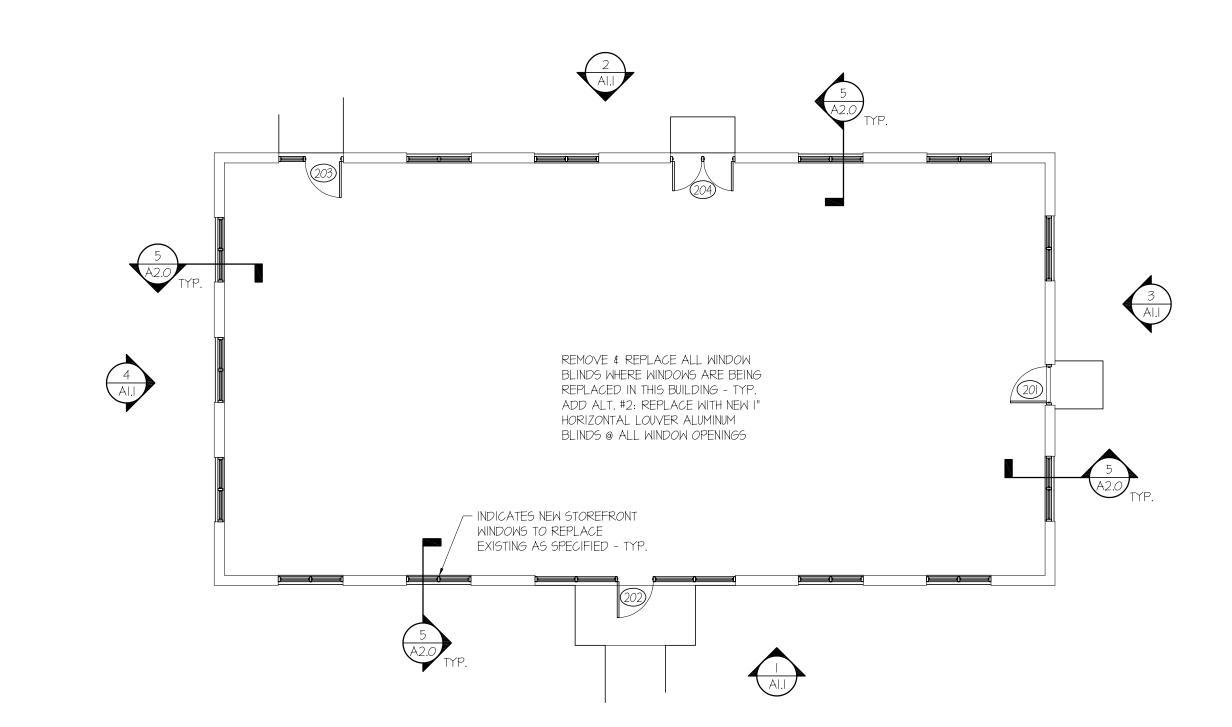

BUILDING 600 FLOOR PLAN

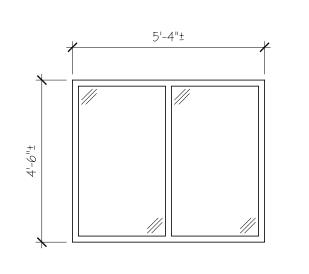


NEW EXTERIOR WINDOWS DARK BRONZE ANODIZED ALUMINUM 4½" DEEP STOREFRONT W/ I" TINTED INSULATED LOW-E GLASS (CONTRACTOR TO VERIFY OPENING SIZES)



Architecture 654 Hay Street, Suite 4 Fayetteville, NC 28301 Phone: (910) 223-2186 E-Mall: gordon@

gordonjohnsonarchitecture.com © Copyright 2024 Gordon E. Johnson, AIA Reproduction or publication of this document is not permitted without the expressed consent of the above.

Legal Disclaimer:
This document is intended to comply with the requirements of the American with Discoullities Act (ADA). However, Architects and Engineers are not licensed to interpret laws or give advice concerning laws. The Owner should have this document reviewed by his attorney to determine if it complies with ADA and other laws.

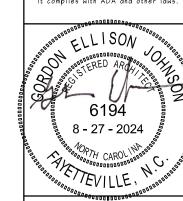

 $\frac{1}{2}$ 24-28018-900

Renovations Offic

558 Faye

REVIEWED BY: <u>G. Johnson</u> DATE: <u>8-27-24</u> PROJECT NO.: 2307 NOTES: \_\_\_\_

REVISIONS

SHEET NUMBER