


STATE	STATE PROJECT REFERENCE NO.	SHEET NO.	TOTAL SHEETS
N.C.	HICKORY TREE	1	11
STATE PROJ. NO.	F.A. PROJ. NO.	DESCRIPTION	

STATE OF NORTH CAROLINA  
DIVISION OF HIGHWAYS

# DAVIDSON COUNTY

**LOCATION: INTERSECTION OF HICKORY TREE RD (1508)  
AND MENDENHALL RD (1601)**

**TYPE OF WORK: GRADING, PAVING, DRAINAGE**

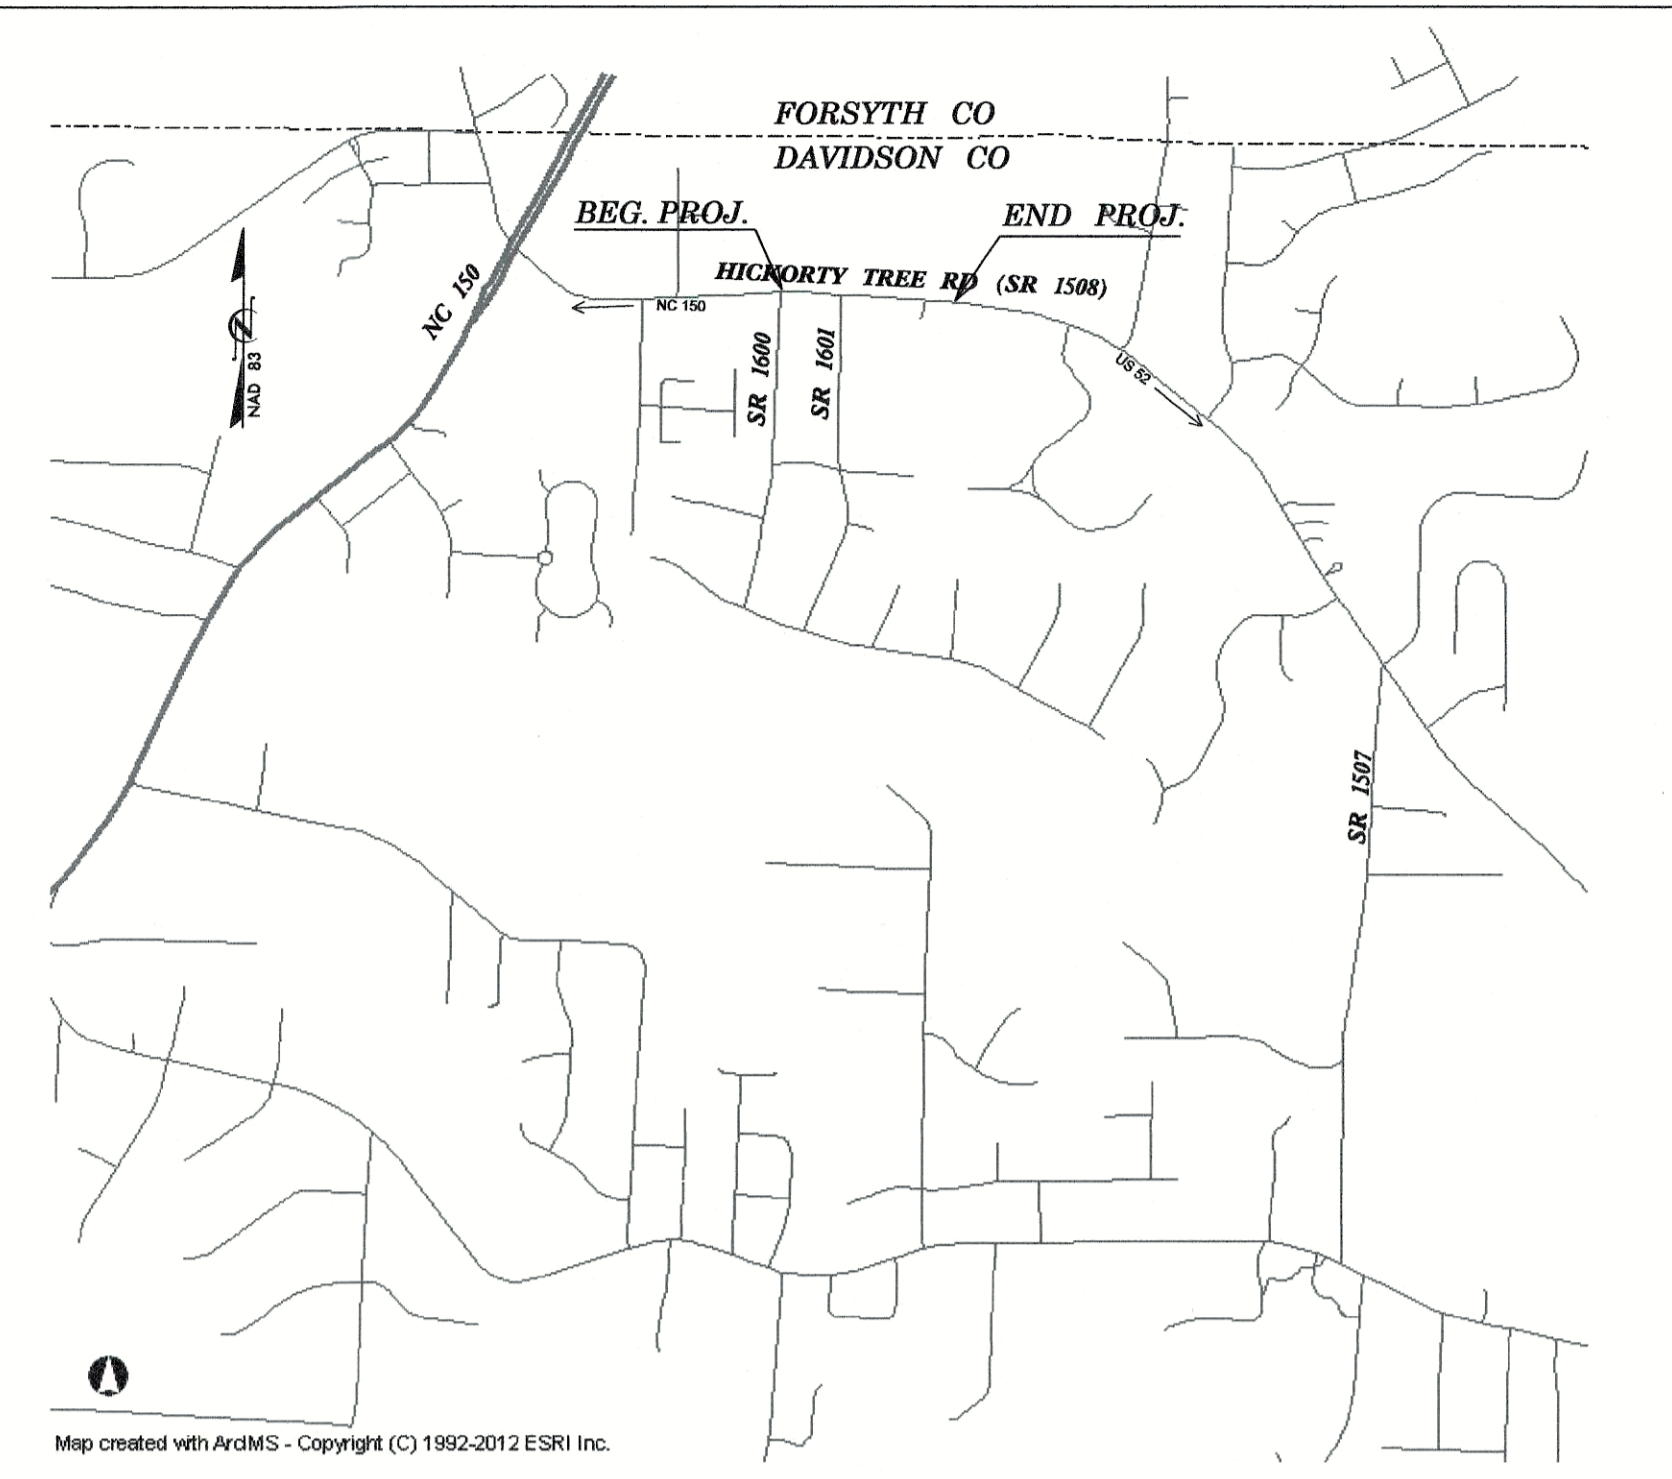

VICINITY MAP NTS

### LEGEND


- EXISTING EDGE OF PAVEMENT.....
- EXISTING BACK OF CURB.....
- EXISTING EDGE OF TRAVEL WAY.....
- EXISTING CONCRETE ISLAND.....
- PROPOSED EDGE OF PAVEMENT.....
- PROPOSED BACK OF CURB.....
- PROPOSED LANE LINES.....
- (NOTE: STRIPING WILL BE DRAWN UP BY TRAFFIC SERVICES)
- PROPOSED CONCRETE ISLAND.....
- EXISTING RIGHT-OF-WAY LINE.....
- PROPOSED RIGHT-OF-WAY LINE.....
- EXISTING PROPERTY LINE.....
- PROPOSED EASEMENT CONSTRUCTION.....
- PROPOSED TOE OF SLOPE.....
- PROPOSED CUT/FILL SLOPE.....

### UTILITIES & STRUCTURES


- UTILITY & SIGNAL POLE.....
- POWER POLE.....
- TELEPHONE PEDESTAL.....
- GUY WIRE.....
- SIGNAL BOX.....
- SANIT. SEWER MANHOLE.....
- SANIT. SEWER CLEANOUT.....
- WATER METER.....
- WATER VALVE.....
- FIRE HYDRANT.....
- GAS METER.....
- GAS VALVE.....
- CATCH BASIN & DITCH.....
- GUARDRAIL.....
- FENCE.....
- SIDEWALK.....
- TREE.....
- HEDGE ROW.....
- WOOD LINE.....

### EROSION CONTROL LEGEND

- ROCK INLET PROTECTION:
- 896.01 TYPE A..... A OR A )
  - 896.02 TYPE B..... B OR B )
  - 896.03 TYPE C..... C OR C )
  - 897.0 ROCK PIPE INLET PROTECTION.....
  - N/A PIPE OUTLET ENERGY DISSIPATOR.....
  - N/A DRAINAGE TURNOUT.....
  - N/A RIP-RAPLINED DITCH.....
  - N/A STREAM.....
  - N/A HIGH POINT/ WATER FLOW DIRECTION.....
  - 245.01 SILT BASIN TYPE A.....
  - 245.02 SILT BASIN TYPE B.....
  - 245.03 TEMPORARY SILT DITCH..... TSD
  - 245.05 TEMPORARY DIVERSION DITCH..... TD
  - 100.01B STORM DRAINAGE GE PIPE.....
  - 890.05 TEMP. SLOPE DRAIN W/ EARTH BERM.....
  - 892.01 TEMPORARY ROCK SEDIMENT DAM TYPE A.....
  - 892.02 TEMPORARY ROCK SEDIMENT DAM TYPE B.....
  - A BAFFLE IN A SEDIMENT DAM (EVERY 10') \*\*\*\*\*
  - 892.04 TEMPORARY ROCK SILT CHECK TYPE A.....
  - 893.01 TEMPORARY SILT FENCE.....
  - 894.01 ROCK SILT SCREEN.....
  - 895.10 TEMPORARY ROCK SILT CHECK TYPE B.....
  - N/A WATTLE.....

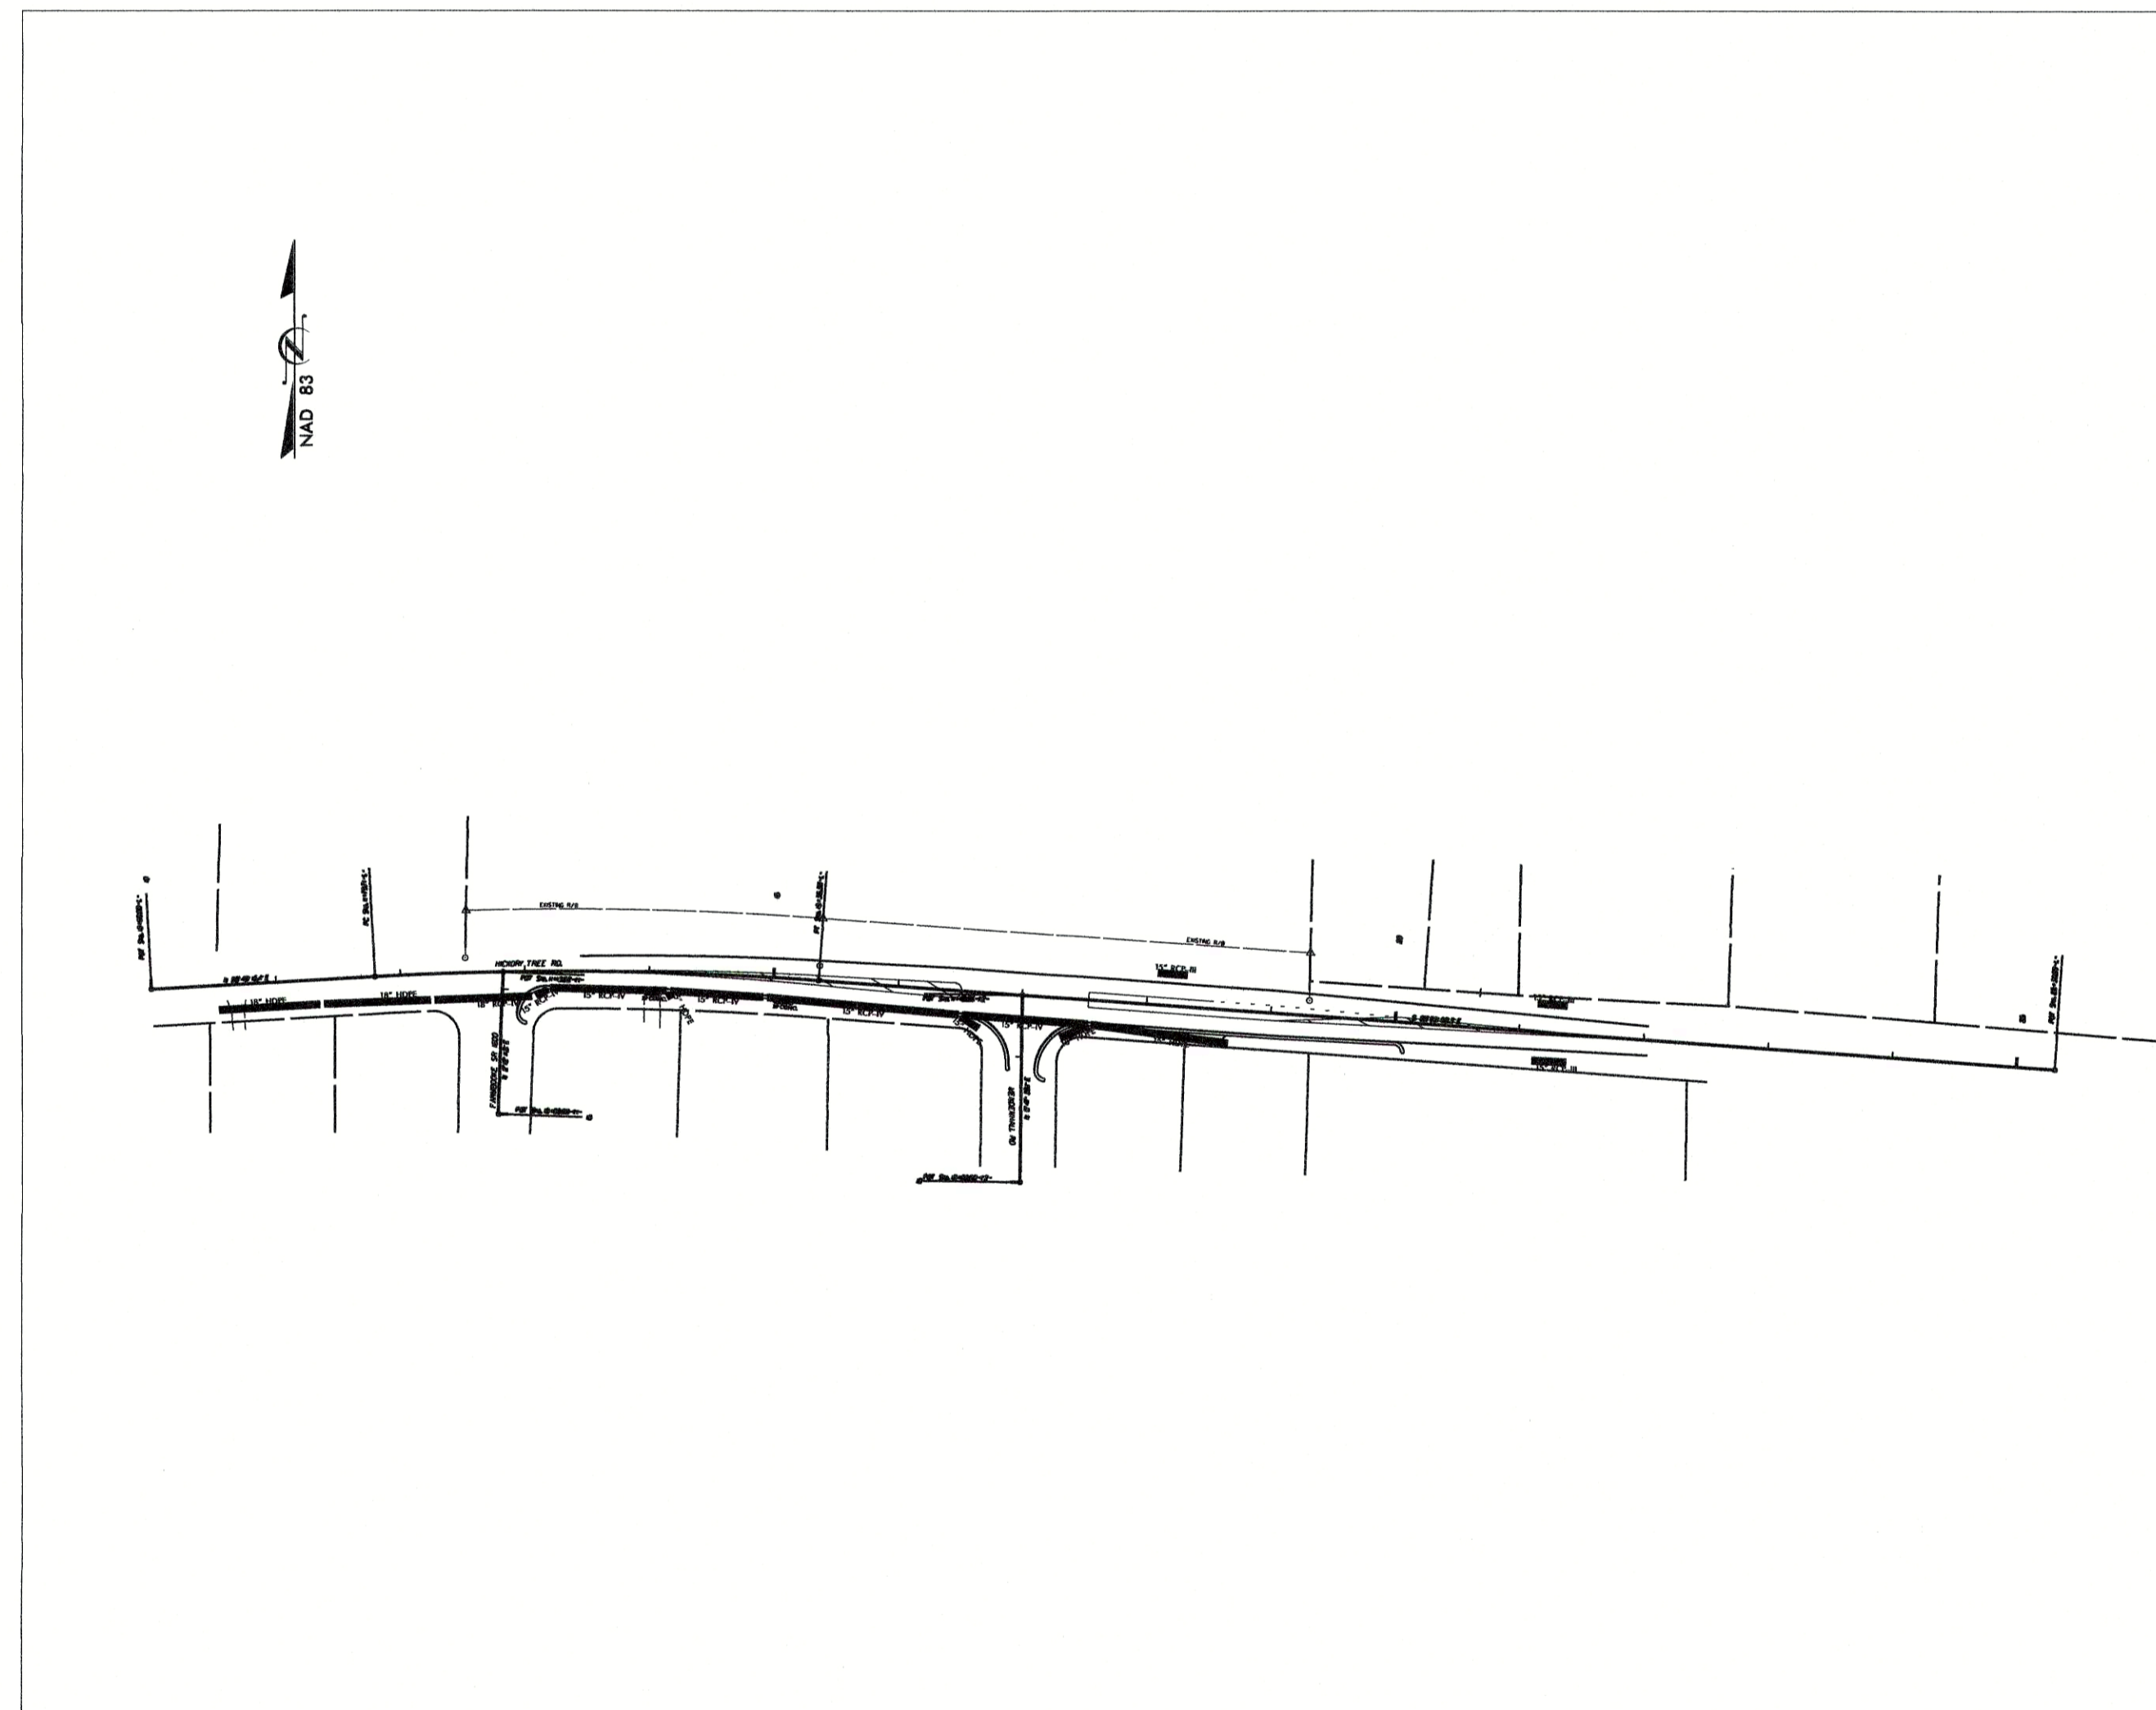

### GRAPHIC SCALES

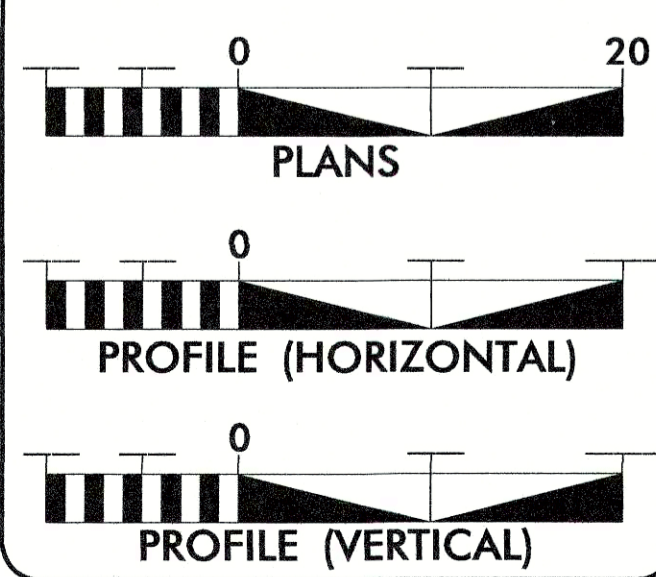

### DESIGN DATA

NTS

### PROJECT LENGTH

0.25 MILES

Prepared in the Office of:  
**DEPARTMENT OF TRANSPORTATION**  
**DIV. 9 / DISTRICT II**  
375 Silas Creek Pkwy., Winston Salem NC, 27127

COUNTY: DAVIDSON  
W.O. NUMBER: 43399.1.1  
PLAN SCALE: NA


5/11/2012 NTS  
DATE DRAWN DRAWN BY  
04/16/2015 NTS  
REVISED DATE DRAWN BY

**DISTRICT ENGINEER**  
NORTH CAROLINA  
PROFESSIONAL ENGINEER  
SEAL 19659  
WRIGHT R. ARCHER  
P.E.

SIGNATURE: *Wright R. Archer*

**DIVISION TRAFFIC ENGINEER**

SIGNATURE: \_\_\_\_\_ P.E.

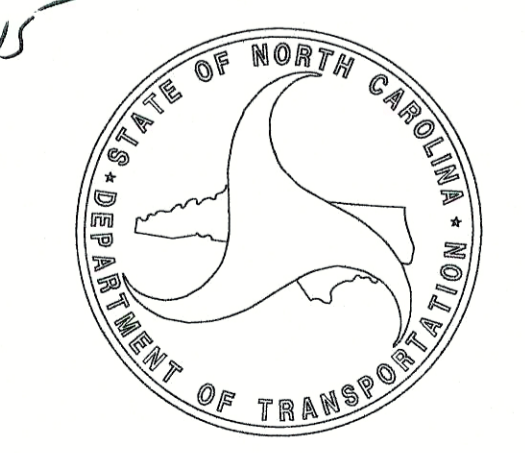

04-AUG-2015 08:58 \\d9c0d26834\rdy\CURRENT\HICKORY TREE RD @ MENDENHALL RD\DGNS\HICKORYTREE\_Rdy\_t.sh.dgn guntner AT D9CAD268340

WBS #: HICKORY TREE RD & MENDENHALL RD

09/08/99