



PROJECT REFERENCE NO.	SHEET NO.
HICKORY TREE RD	8
EC SHEET NO.	10F 3
DISTRICT ENGINEER	HYDRAULICS ENGINEER

EROSION CONTROL PLAN

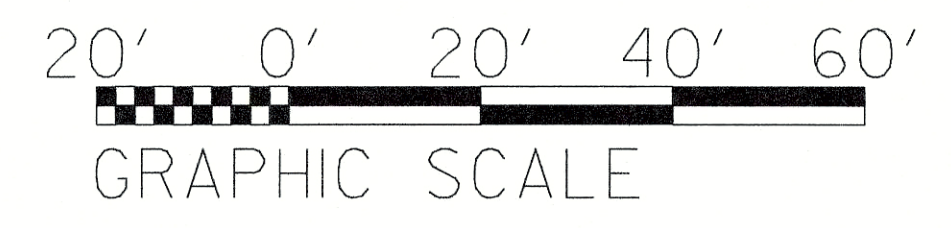

PI Sta 13+58.28
 $\Delta = 7^{\circ} 15' 41.3''$ (RT)
 $D = 2^{\circ} 02' 09.3''$
 $L = 356.67'$
 $T = 178.57'$
 $R = 2,814.26'$

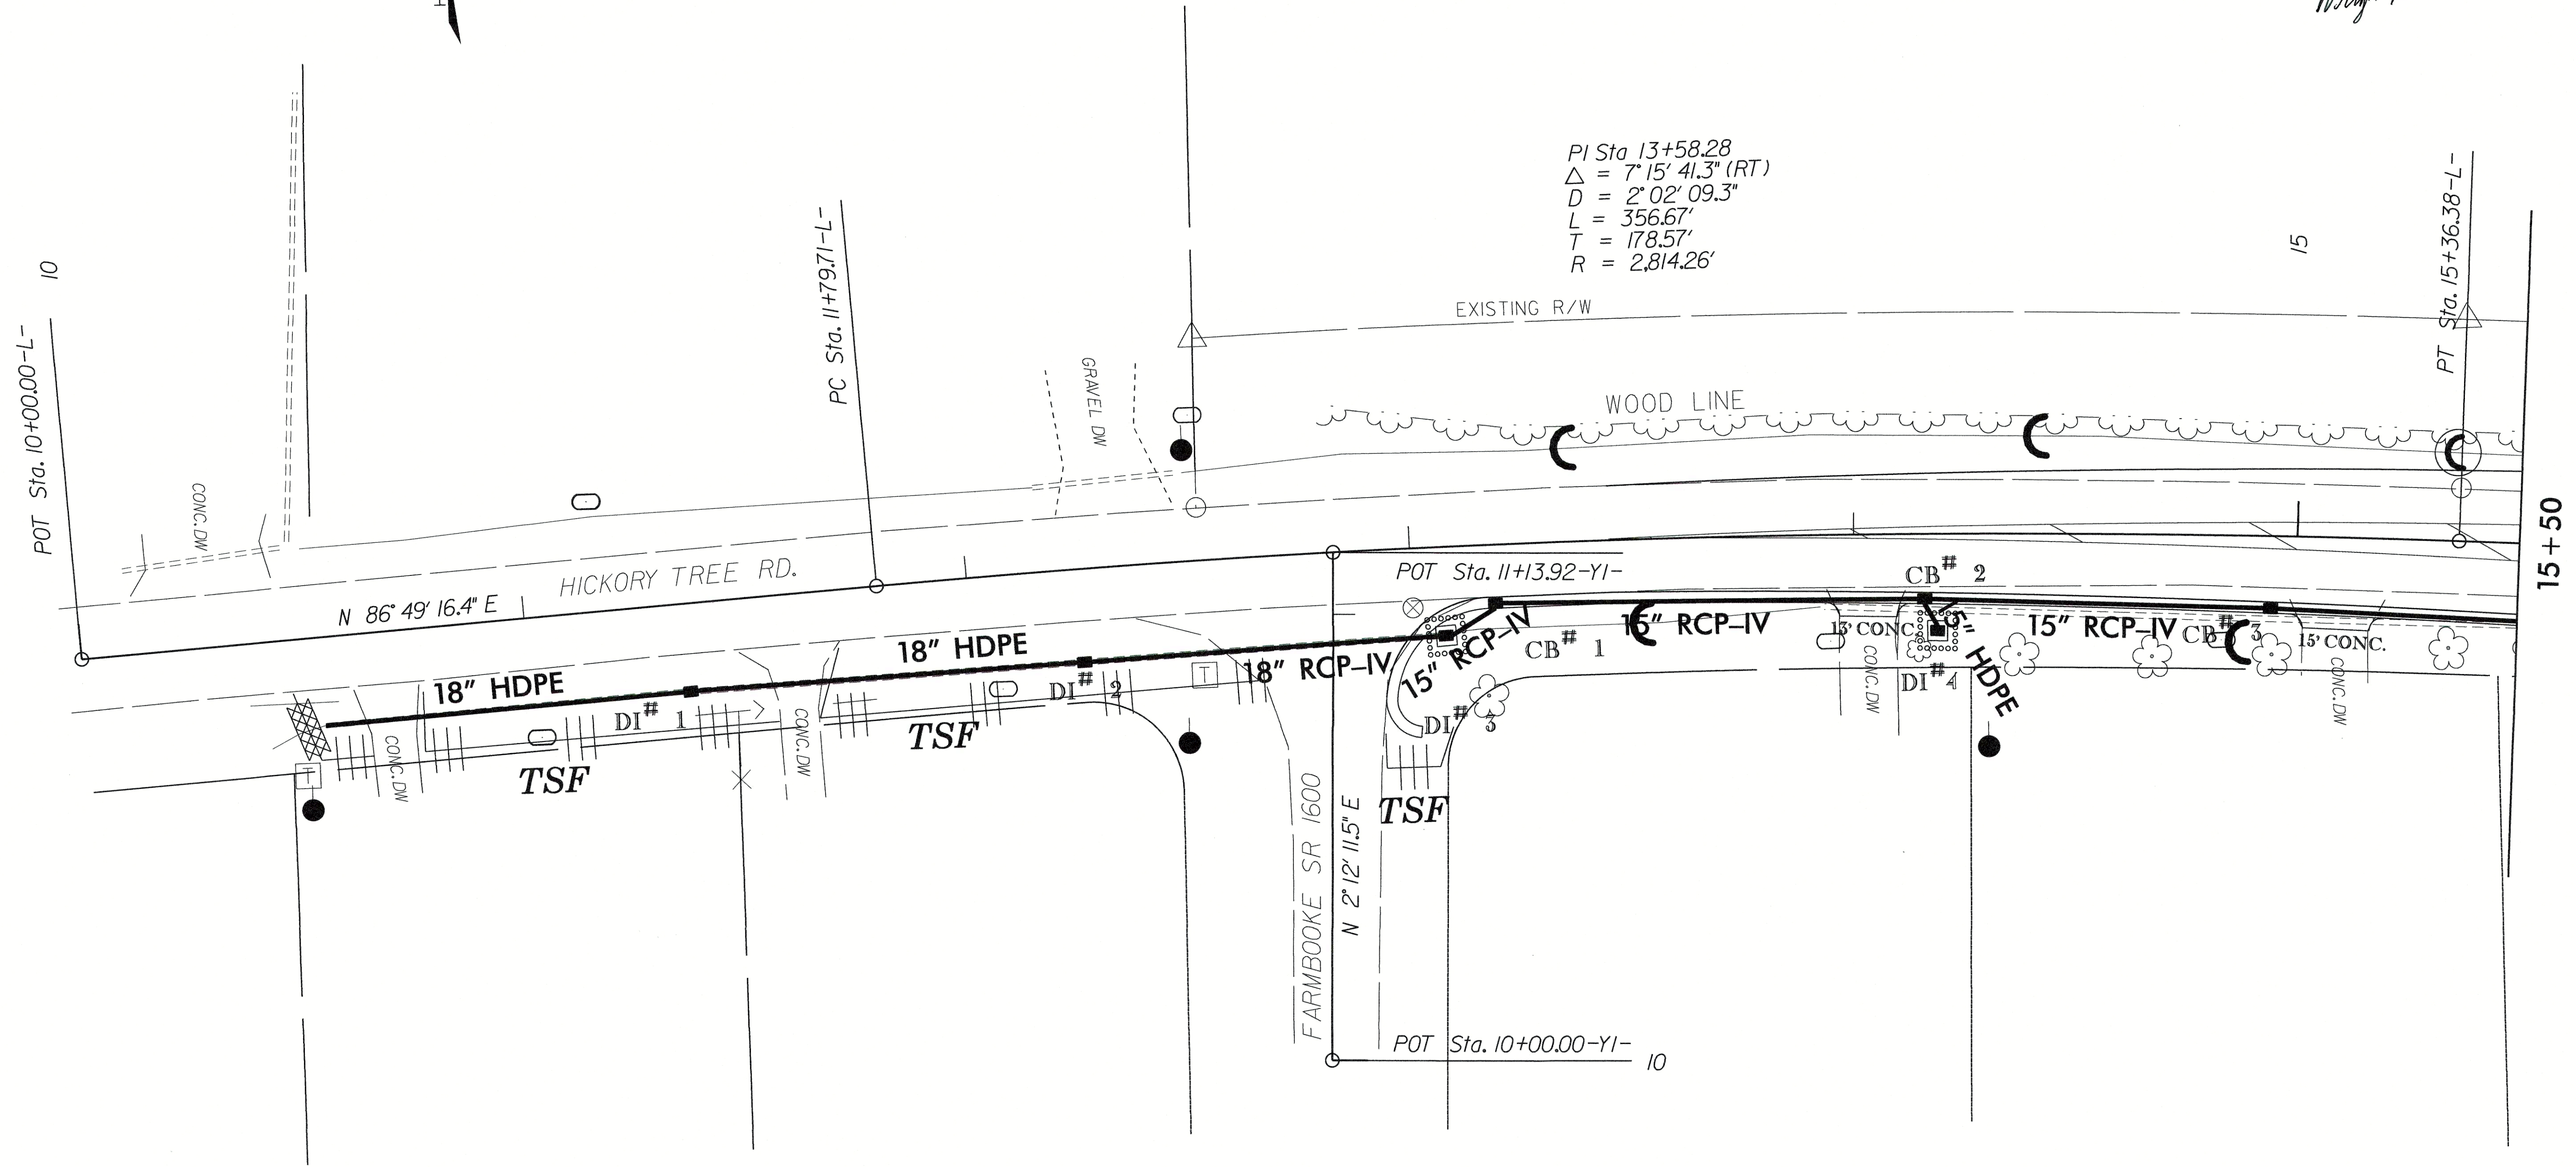

REVISIONS
 04-AUG-2015 08:30 CURRENT\HICKORY TREE RD
 MENDENHALL RD\DRGNS\HICKORY TREE_PSH.dgn
 8/17/99

DATE	REVISIONS	2006 STANDARD SPECIFICATIONS	APP. BY DIST. ENG.	DATE
11/18/14	DRAINAGE & ROW	HICKORY TREE @ MENDENHALL		
1/13/15	ROW	PROJECT NAME		
2/6/15	ROW	NA		
2/13/15	PROP. ROW TO EX. ROW	W.O. NUMBER		
		SR 1508 HICKORY TREE ROAD		
		SR # /ROAD NAME		
		DAVIDSON COUNTY		
		DATE DRAWN	4/23/12	CWG
		SCALE	1" = 20'	

Prepared in the Office of:
DEPARTMENT OF TRANSPORTATION
 375 SILAS CREEK PKWY, WINSTON SALEM, NC 27127