



8/17/99

PROJECT REFERENCE NO. HICKORY TREE RD	SHEET NO. 9
EC SHEET NO. 2 OF 3	
DISTRICT ENGINEER	HYDRAULICS ENGINEER

# EROSION CONTROL PLAN



REVISIONS

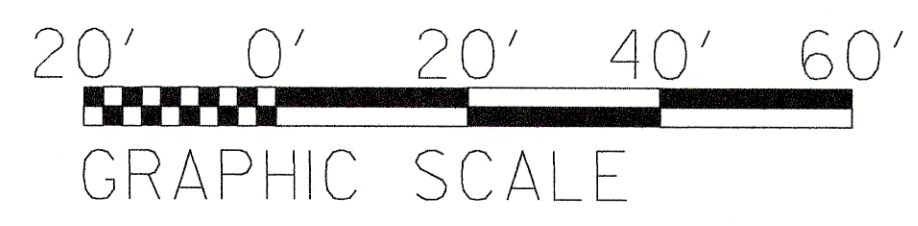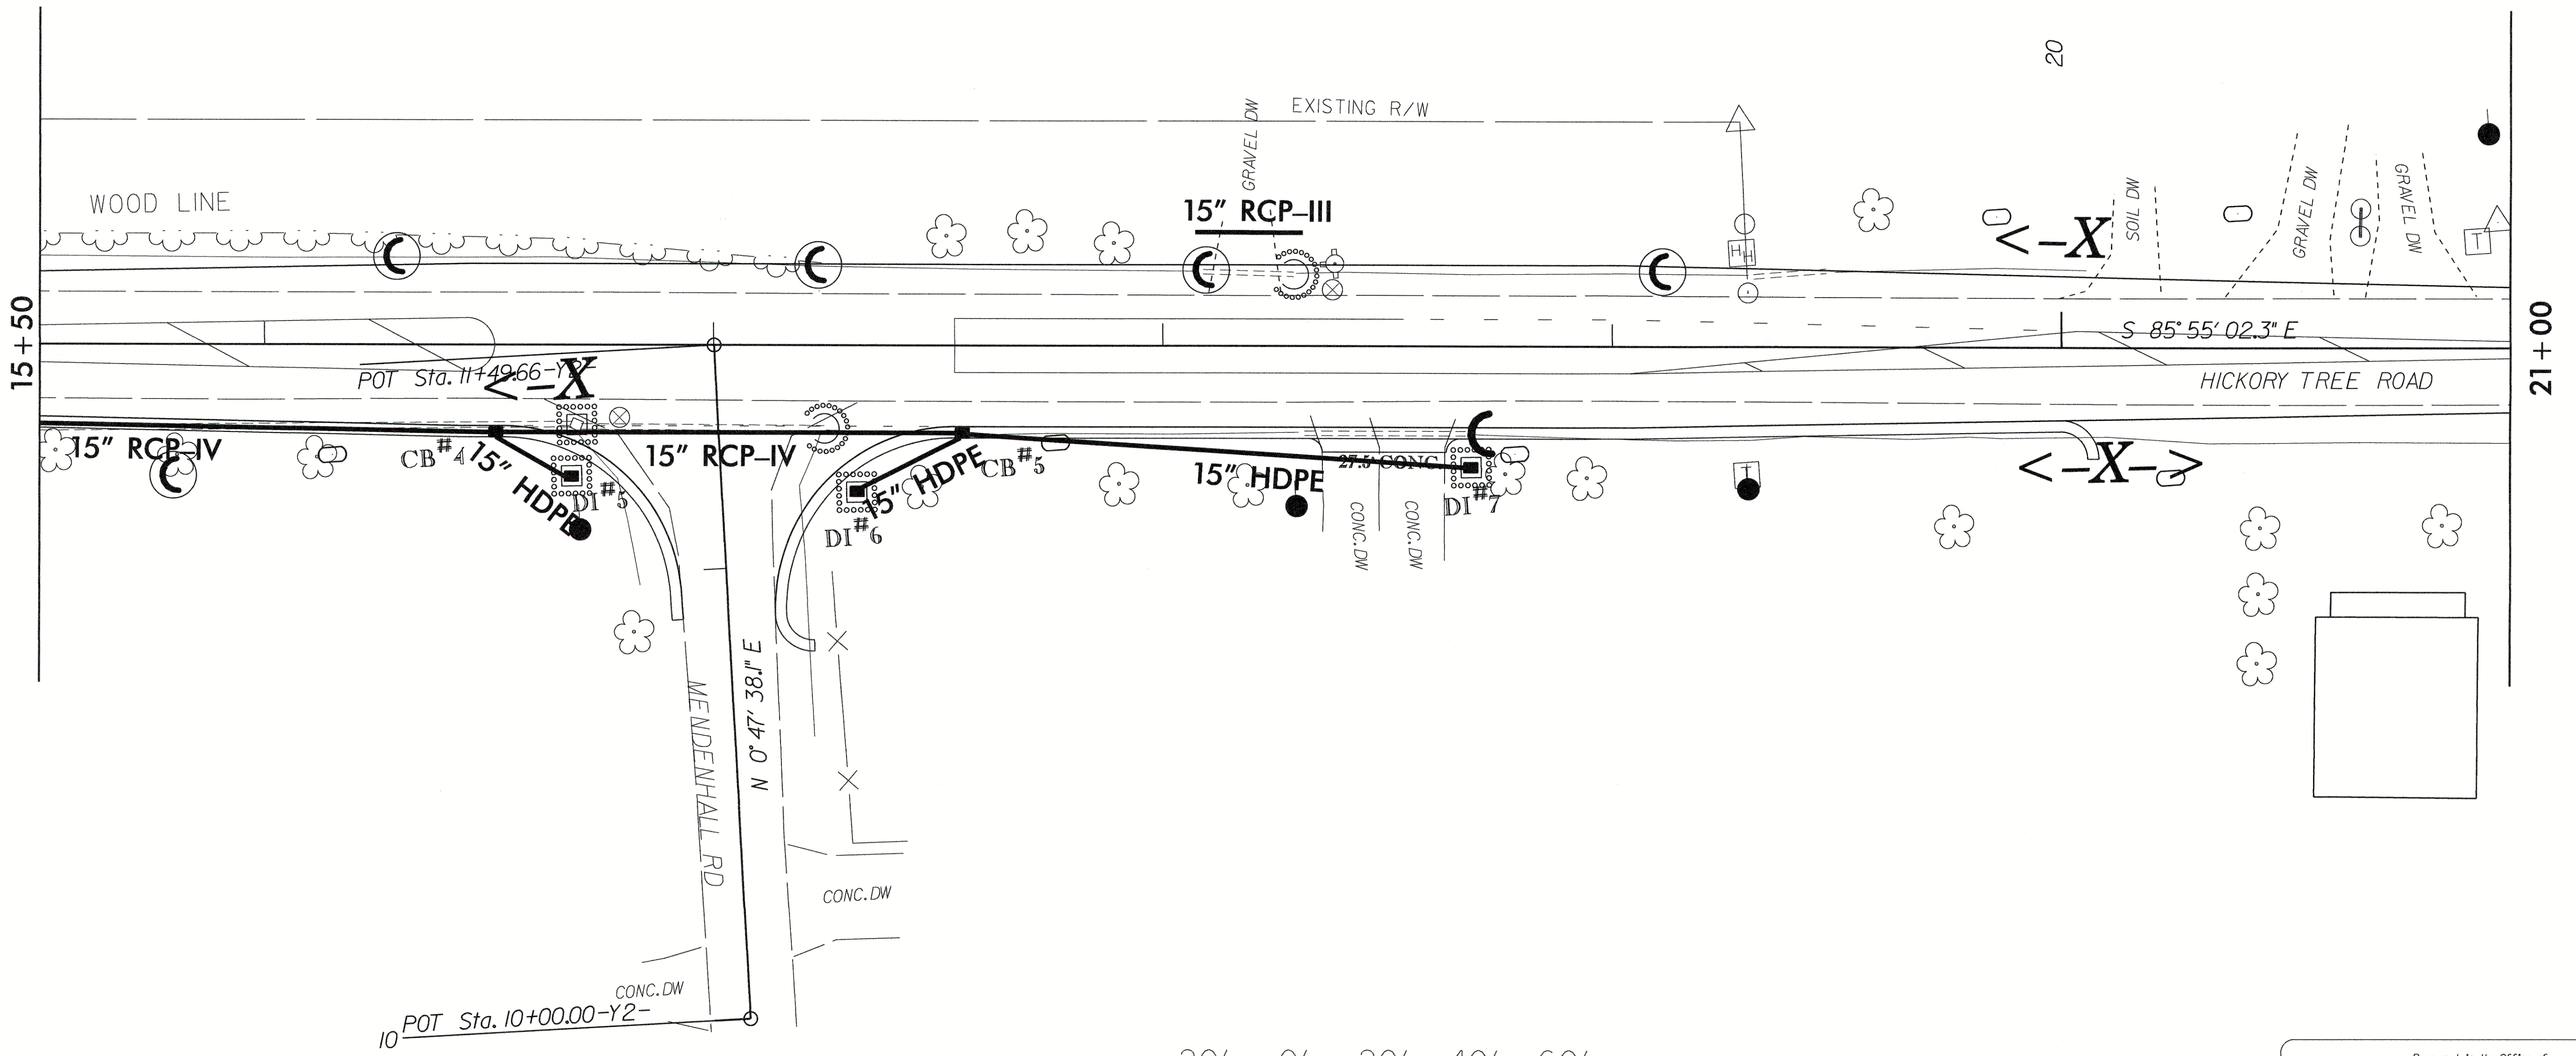

04-AUG-2015 08:28  
 C:\CURRENT\HICKORY TREE RD  
 MENDENHALL.ROAD\DWG\HICKORYTREE\_PSH2.dwg  
 counter: 1

DATE	REVISIONS
11/18/14	DRAINAGE & ROW
1/13/15	ROW
2/06/15	ROW
2/13/15	PROP. ROW TO EX. ROW

Prepared in the Office of:  
**DEPARTMENT OF TRANSPORTATION**  
 375 SILAS CREEK PKWY, WINSTON SALEM, NC 27127

2006 STANDARD SPECIFICATIONS	HICKORY TREE MENDENHALL	APP. BY DIST. ENG.	DATE
	PROJECT NAME		
	NA	APP. BY DIV. TRAFFIC ENG.	DATE
	W.O. NUMBER	2/13/15	NTSII
	SR 1508 HICKORY TREE ROAD	REVISED	CHECKED BY
	SR # / ROAD NAME	4/23/12	GWG
	DAVIDSON COUNTY	DATE DRAWN	DRAWN BY
		SCALE	1" = 20'