

STATE	STATE PROJECT REFERENCE NO.	SHEET NO.	TOTAL SHEETS
N.C.	W-5601AC	1	
STATE PROJ. NO.	F.A. PROJ. NO.	DESCRIPTION	
50138.1.30	HSIP-0075 (4)	PE	
50138.2.30	HSIP-0075 (4)	RW UTIL.	
50138.3.30	HSIP-0075 (4)	CONST.	


STATE OF NORTH CAROLINA
DIVISION OF HIGHWAYS

UNION COUNTY

LOCATION: INTERSECTIONS OF WAXHAW HWY (NC 75) AND S ROCKY RIVER RD (SR 1007)
AND OLD WAXHAW MONROE RD (SR 1150)



TYPE OF WORK: GRADING, PAVING, DRAINAGE, EROSION
CONTROL, AND PAVEMENT MARKINGS

4

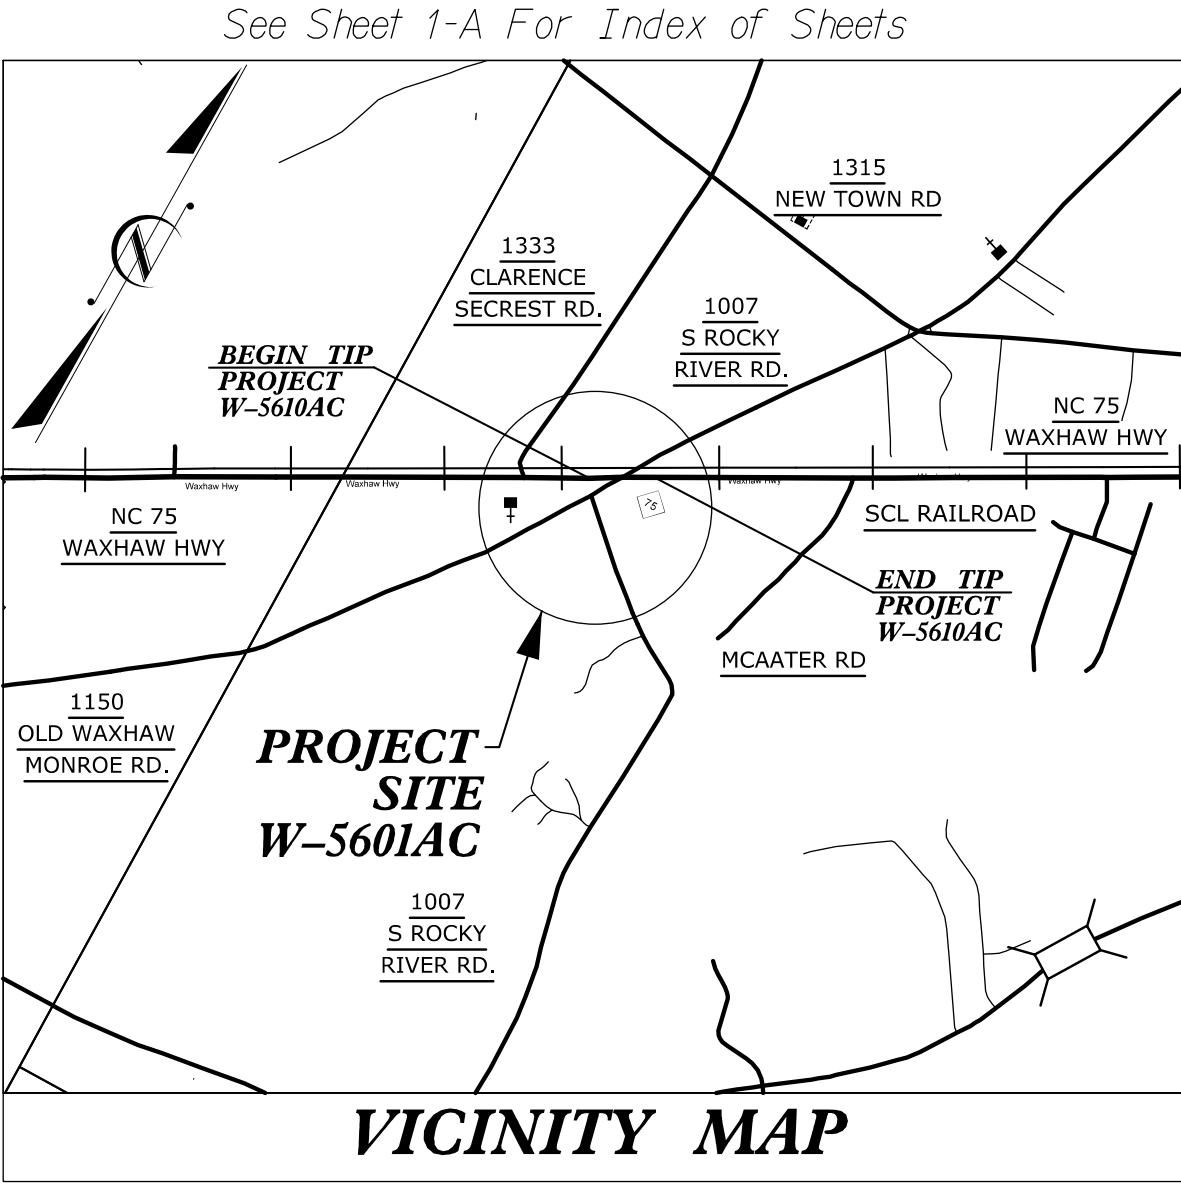

VICINITY MAP

FINAL PLANS
(11-10-2017)

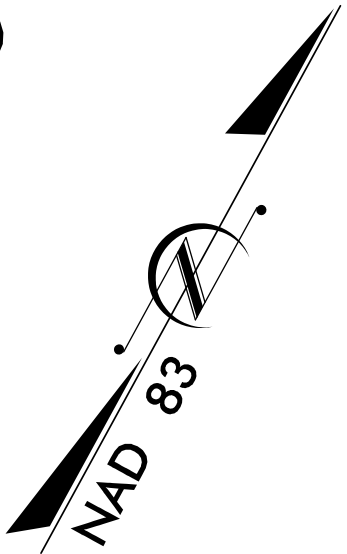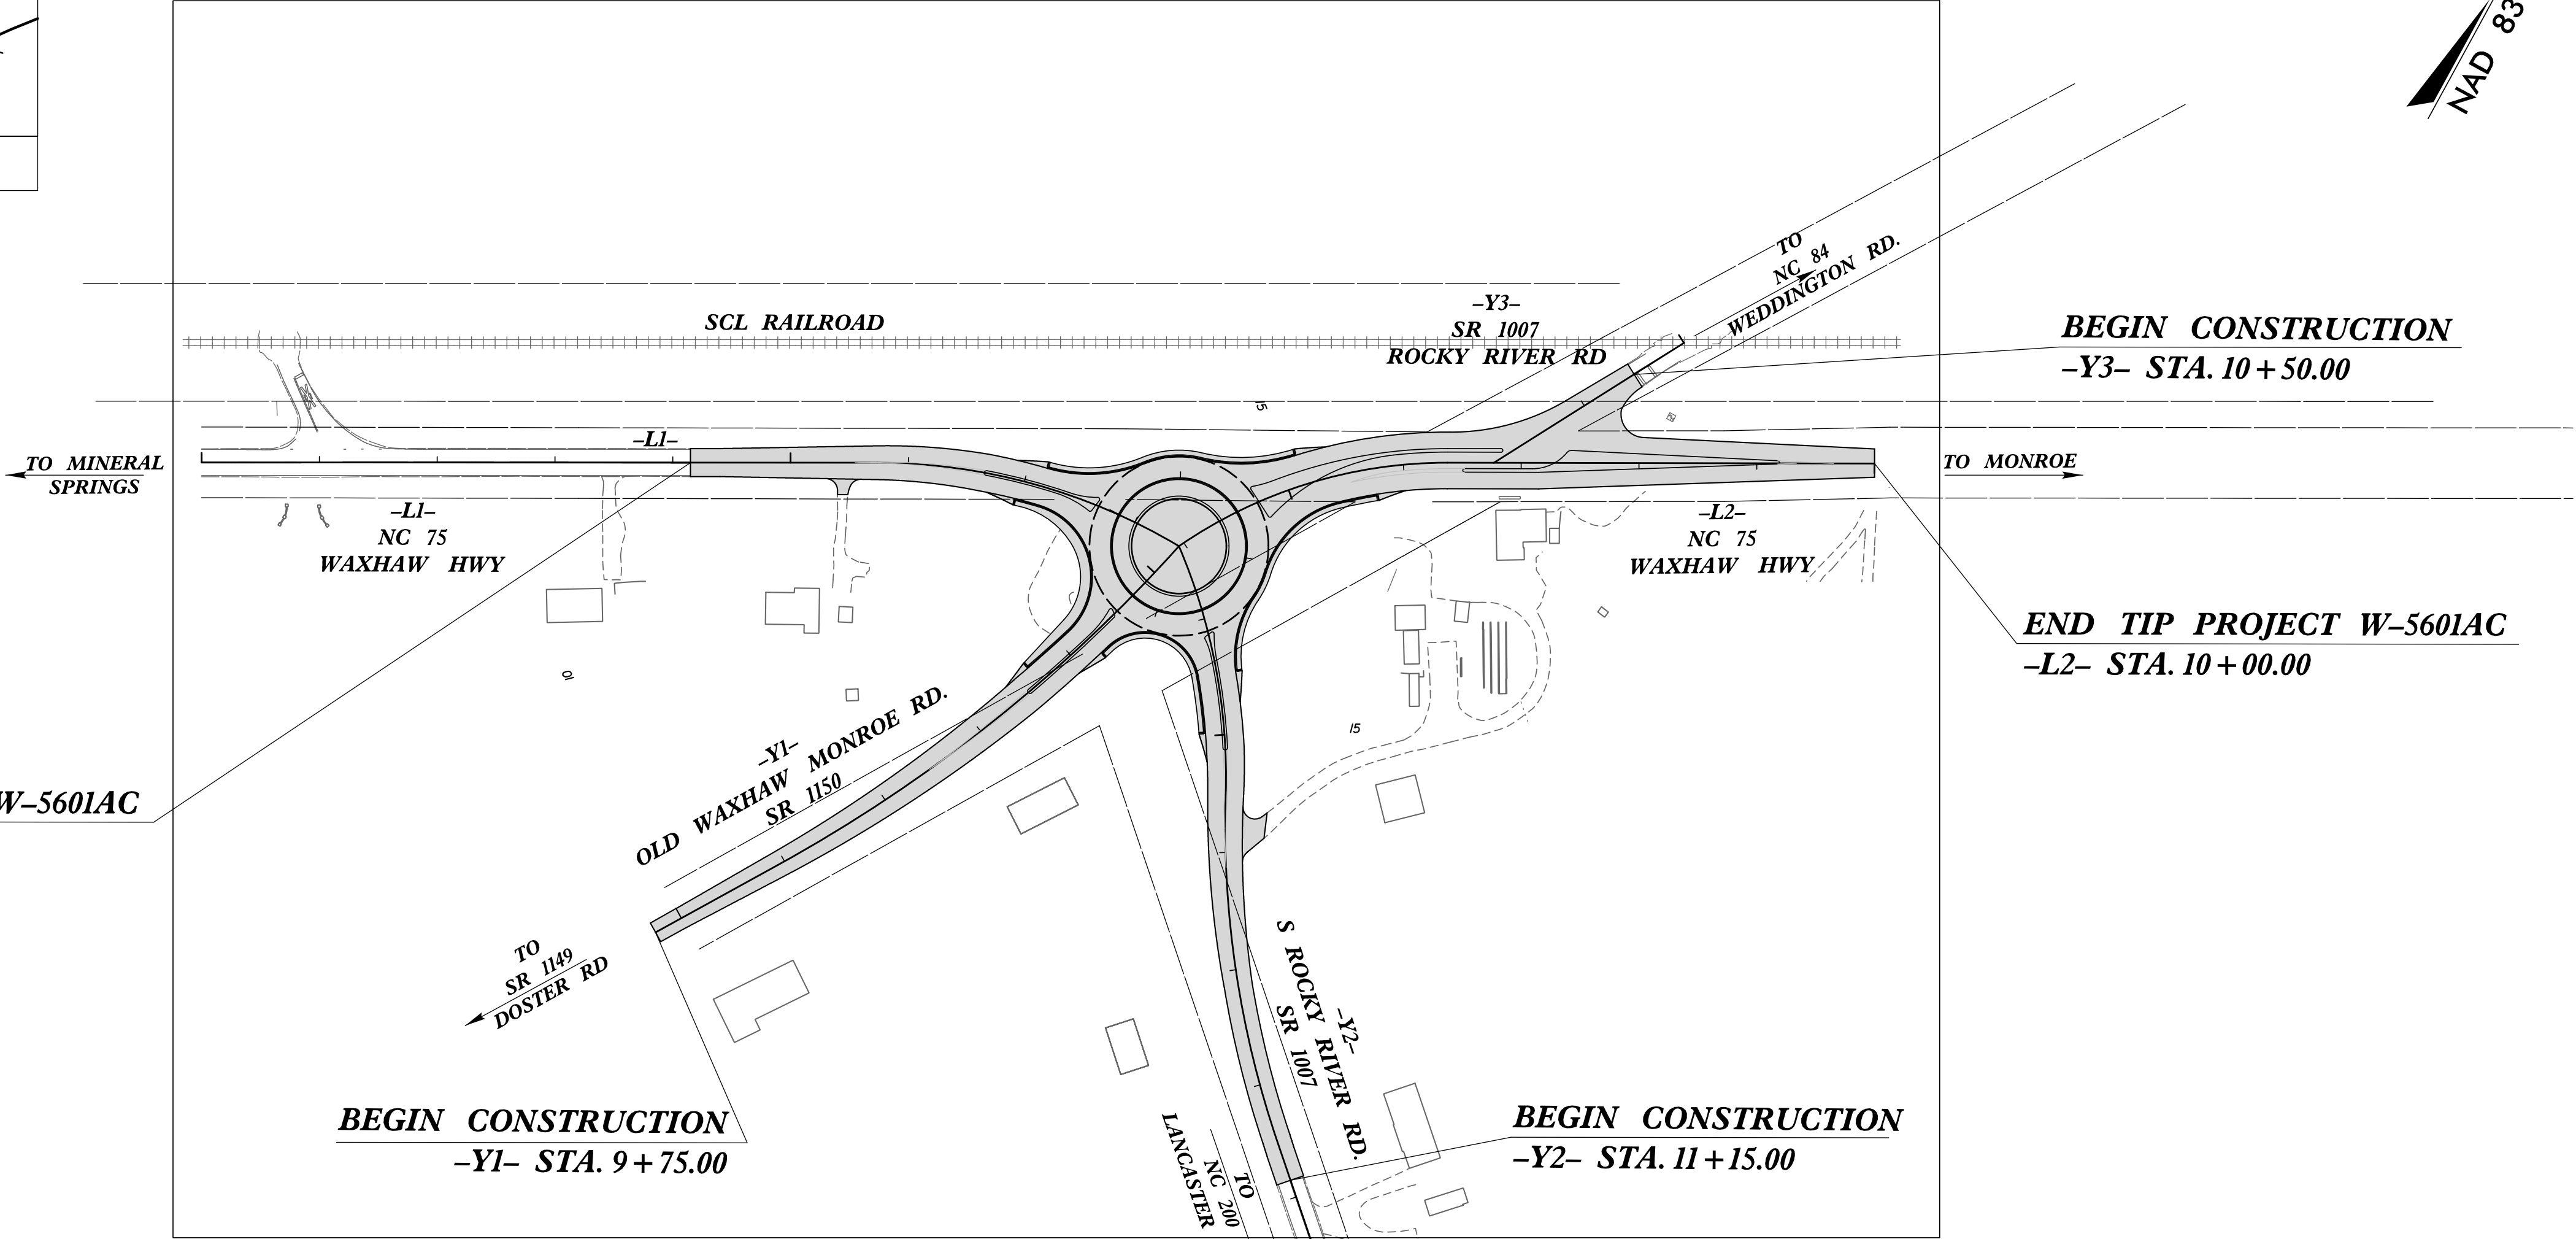

BEGIN TIP PROJECT W-5601AC
-L1- STA. 14+15.00

BEGIN CONSTRUCTION
-Y3- STA. 10+50.00

END TIP PROJECT W-5601AC
-L2- STA. 10+00.00


BEGIN CONSTRUCTION
-Y1- STA. 9+75.00

BEGIN CONSTRUCTION
-Y2- STA. 11+15.00

CONTACT: TIMOTHY M. BOLAND, PE
DIVISION OPERATIONS ENGINEER; NCDOT - DIVISION 10

DOCUMENT NOT CONSIDERED FINAL
UNLESS ALL SIGNATURES COMPLETED

GRAPHIC SCALES

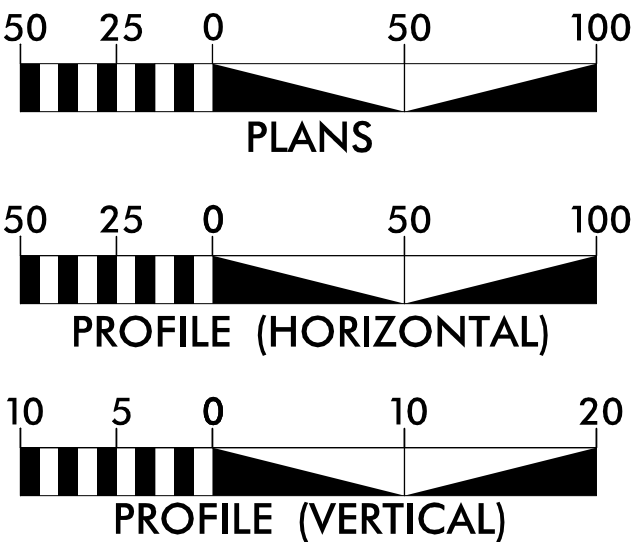

DESIGN DATA

ADT 2013 = 7,800
ADT 2020 = 13,260
DHV = DHV %
T = 7.8 %
V = 45 MPH

FUNC CLASS =
RURAL
COLLECTOR

PROJECT LENGTH

LENGTH OF ROADWAY TIP PROJECT W-5601AC = 0.398 MILES
TOTAL LENGTH TIP PROJECT W-5601AC = 0.398 MILES

Prepared In the Office of:

wsp

1001 Morehead Square Dr., Suite 610, Charlotte NC, 28203
NC LIC NO. F-0165

2018 STANDARD SPECIFICATIONS


RIGHT OF WAY DATE:
APRIL 17, 2017

LETTING DATE:
JANUARY 16, 2019

JENNIFER L STARNES, PE
PROJECT ENGINEER


HOLLY CHRISTENBURY, PE
PROJECT DESIGN ENGINEER

HYDRAULICS ENGINEER

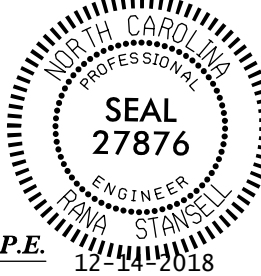


Kara Stansell
SIGNATURE:


ROADWAY DESIGN
ENGINEER

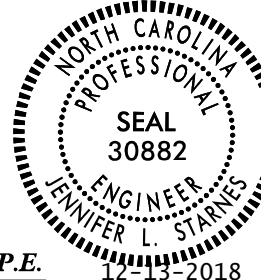

Jennifer L. Starnes
SIGNATURE:

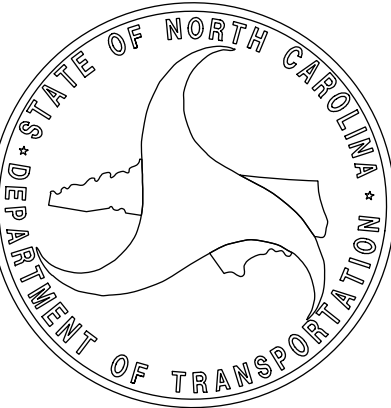

8/17/99
12/3/2018
I:\168381A\W-5601AC\Roadway\Proj\W5601AC_rdy_tsh_01a.dgn
starnesjl

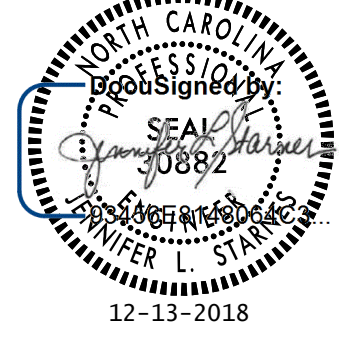PROJECT REFERENCE NO.	SHEET NO.
W-5601AC	1-A
	ROADWAY DESIGN ENGINEER  DAVID L. STARNES 12-13-2018
DOCUMENT NOT CONSIDERED FINAL UNLESS ALL SIGNATURES COMPLETED	

GENERAL NOTES: 2018 SPECIFICATIONS
EFFECTIVE: 01-16-2018
REVISED:

GRADING AND SURFACING OR RESURFACING AND WIDENING:

EFF. 01-16-2018
REV.

2018 ROADWAY ENGLISH STANDARD DRAWINGS

The following Roadway Standards as appear in "Roadway Standard Drawings" Highway Design Branch – N. C. Department of Transportation – Raleigh, N. C., Dated January, 2018 are applicable to this project and by reference hereby are considered a part of these plans:

STD.NO. TITLE
DIVISION 2 – EARTHWORK
200.02 Method of Clearing – Method II
225.02 Guide for Grading Subgrade – Secondary and Local
225.04 Method of Obtaining Superelevation – Two Lane Pavement
225.06 Method of Grading Sight Distance at Intersections

DIVISION 3 – PIPE CULVERTS
300.01 Method of Pipe Installation
310.10 Driveway Pipe Construction

DIVISION 5 – SUBGRADE, BASES AND SHOULDERS
560.01 Method of Shoulder Construction – High Side of Superelevated Curve – Method I

DIVISION 8 – INCIDENTALS
846.01 Concrete Curb, Gutter and Curb & Gutter
848.02 Driveway Turnout – Radius Type
852.01 Concrete Islands
876.02 Guide for Rip Rap at Pipe Outlets
876.04 Drainage Ditches with Class "B" Rip Rap

INDEX OF SHEETS

SHEET NUMBER	SHEET
1	TITLE SHEET
1-A	INDEX OF SHEETS, GENERAL NOTES, AND LIST OF STANDARD DRAWINGS
1-B	CONVENTIONAL SYMBOLS
1-C	SURVEY CONTROL SHEET
2 THRU 2-B	PAVEMENT SCHEDULE, TYPICAL SECTIONS, AND WEDGING DETAILS
2-C	ROUNDAABOUT LAYOUT
2-D	HORIZONTAL LAYOUT
2-E	PAVEMENT REMOVAL
2-F	RIGHT OF WAY
2-G	OMITTED
2H-1	STOCKPILE CONTAINMENT DETAIL
3-B	MISCELLANEOUS SUMMARIES
3D-1	DRAINAGE SUMMARY SHEET
4	PLAN SHEETS
5 & 5-A	PROFILE SHEETS
TMP-1 THRU TMP-11	TRANSPORTATION MANAGEMENT PLAN
PMP-1	PAVEMENT MARKING & SIGNING PLAN
EC-1 THRU EC-5	EROSION CONTROL PLANS
UC-1 & D-1	UTILITY CONSTRUCTION PLAN
X-1 THRU X-12	CROSS-SECTIONS

THE GRADE LINES SHOWN DENOTE THE FINISHED ELEVATION OF THE PROPOSED SURFACING AT GRADE POINTS SHOWN ON THE TYPICAL SECTIONS. WHERE NO GRADE LINES ARE SHOWN, THE PROFILES SHOWN DENOTE THE TOP ELEVATION OF THE EXISTING PAVEMENT ALONG THE CENTER LINE OF SURVEY ON WHICH THE PROPOSED RESURFACING WILL BE PLACED. GRADE LINES MAY BE ADJUSTED BY THE ENGINEER IN ORDER TO SECURE A PROPER TIE-IN.

CLEARING:

CLEARING ON THIS PROJECT SHALL BE PERFORMED TO THE LIMITS ESTABLISHED BY METHOD II.

SUPERELEVATION:

ALL CURVES ON THIS PROJECT SHALL BE SUPERELEVATED IN ACCORDANCE WITH STD. NO. 225.04 USING THE RATE OF SUPERELEVATION AND RUNOFF SHOWN ON THE PLANS. SUPERELEVATION IS TO BE REVOLVED ABOUT THE GRADE POINTS SHOWN ON THE TYPICAL SECTIONS.

SHOULDER CONSTRUCTION:

ASPHALT, EARTH, AND CONCRETE SHOULDER CONSTRUCTION ON THE HIGH SIDE OF SUPERELEVATED CURVES SHALL BE IN ACCORDANCE WITH STD. NO. 560.01

SIDE ROADS:

THE CONTRACTOR WILL BE REQUIRED TO DO ALL NECESSARY WORK TO PROVIDE SUITABLE CONNECTIONS WITH ALL ROADS, STREETS, AND DRIVES ENTERING THIS PROJECT. THIS WORK WILL BE PAID FOR AT THE CONTRACT UNIT PRICE FOR THE PARTICULAR ITEMS INVOLVED.

DRIVEWAYS:

DRIVEWAYS SHALL BE CONSTRUCTED IN ACCORDANCE WITH STD. 848.02 USING 3 FT RADII OR RADII AS SHOWN ON THE PLANS. LOCATIONS OF DRIVES WILL BE AS SHOWN ON THE PLANS OR AS DIRECTED BY THE ENGINEER.

SUBSURFACE PLANS:

NO SUBSURFACE PLANS ARE AVAILABLE ON THIS PROJECT. THE CONTRACTOR SHOULD MAKE HIS OWN INVESTIGATION AS TO THE SUBSURFACE CONDITIONS.

UTILITIES:

UTILITY OWNERS ON THIS PROJECT ARE

UTILITY	OWNER
POWER	DUKE ENERGY
TELEPHONE	FRONTIER COMMUNICATIONS
WATER	UNION COUNTY

ANY RELOCATION OF EXISTING UTILITIES WILL BE ACCOMPLISHED BY OTHERS.

RIGHT-OF-WAY MARKERS:

ALL RIGHT-OF-WAY MARKERS ON THIS PROJECT SHALL BE PLACED BY OTHERS.

Note: Not to Scale







****S.U.E. = Subsurface Utility Engineering***

STATE OF NORTH CAROLINA
DIVISION OF HIGHWAYS






PROJECT REFERENCE NO.	SHEET NO.
<i>W-560/AC</i>	<i>I-B</i>

CONVENTIONAL PLAN SHEET SYMBOLS






BOUNDARIES AND PROPERTY:

      State Line	
County Line	
Township Line	
City Line	
Reservation Line	
Property Line	
Existing Iron Pin	
Property Corner	
Property Monument	
Parcel/Sequence Number	
Existing Fence Line	
Proposed Woven Wire Fence	
Proposed Chain Link Fence	
Proposed Barbed Wire Fence	
Existing Wetland Boundary	
Proposed Wetland Boundary	
Existing Endangered Animal Boundary	
Existing Endangered Plant Boundary	
Known Soil Contamination: Area or Site	
Potential Soil Contamination: Area or Site	



BUILDINGS AND OTHER CULTURE:

     Gas Pump Vent or U/G Tank Cap	
Sign	
Well	
Small Mine	
Foundation	
Area Outline	
Cemetery	
Building	
School	
Church	
Dam	


HYDROLOGY:

     Stream or Body of Water	
Hydro, Pool or Reservoir	
Jurisdictional Stream	
Buffer Zone 1	
Buffer Zone 2	
Flow Arrow	
Disappearing Stream	
Spring	
Wetland	
Proposed Lateral, Tail, Head Ditch	
False Sump	

RAILROADS:






 
 
Standard Gauge	
RR Signal Milepost	
Switch	
RR Abandoned	
RR Dismantled	


RIGHT OF WAY:

 Baseline Control Point	
Existing Right of Way Marker	
Existing Right of Way Line	
Proposed Right of Way Line	
Proposed Right of Way Line with Iron Pin and Cap Marker	
Proposed Right of Way Line with Concrete or Granite RW Marker	
Proposed Control of Access Line with Concrete C/A Marker	
Existing Control of Access	
Proposed Control of Access	
Existing Easement Line	
Proposed Temporary Construction Easement	
Proposed Temporary Drainage Easement	
Proposed Permanent Drainage Easement	
Proposed Permanent Drainage / Utility Easement	
Proposed Permanent Utility Easement	
Proposed Temporary Utility Easement	
Proposed Aerial Utility Easement	





Proposed Permanent Easement with
Iron Pin and Cap Marker

ROADS AND RELATED FEATURES:

       Existing Edge of Pavement	
Existing Curb	
Proposed Slope Stakes Cut	
Proposed Slope Stakes Fill	
Proposed Curb Ramp	
Existing Metal Guardrail	
Proposed Guardrail	
Existing Cable Guiderail	
Proposed Cable Guiderail	
Equality Symbol	
Pavement Removal	
VEGETATION:	
Single Tree	
Single Shrub	
Hedge	
Woods Line	

 Orchard	
Vineyard	

EXISTING STRUCTURES:

    MAJOR:	
Bridge, Tunnel or Box Culvert	
Bridge Wing Wall, Head Wall and End Wall	
MINOR:	
Head and End Wall	
Pipe Culvert	
Footbridge	
Drainage Box: Catch Basin, DI or JB	
Paved Ditch Gutter	
Storm Sewer Manhole	
Storm Sewer	

UTILITIES:

POWER:	
Existing Power Pole	
Proposed Power Pole	
Existing Joint Use Pole	
Proposed Joint Use Pole	
Power Manhole	
Power Line Tower	
Power Transformer	
U/G Power Cable Hand Hole	
H-Frame Pole	
Recorded U/G Power Line	
Designated U/G Power Line (S.U.E.*)	

TELEPHONE:

Existing Telephone Pole	
Proposed Telephone Pole	
Telephone Manhole	
Telephone Booth	
Telephone Pedestal	
Telephone Cell Tower	
U/G Telephone Cable Hand Hole	
Recorded U/G Telephone Cable	
Designated U/G Telephone Cable (S.U.E.*)	
Recorded U/G Telephone Conduit	
Designated U/G Telephone Conduit (S.U.E.*)	
Recorded U/G Fiber Optics Cable	
Designated U/G Fiber Optics Cable (S.U.E.*)	

WATER:

Water Manhole	
Water Meter	
Water Valve	
Water Hydrant	
Recorded U/G Water Line	
Designated U/G Water Line (S.U.E.*)	
Above Ground Water Line	

TV:

TV Satellite Dish	
TV Pedestal	
TV Tower	
U/G TV Cable Hand Hole	
Recorded U/G TV Cable	
Designated U/G TV Cable (S.U.E.*)	
Recorded U/G Fiber Optic Cable	
Designated U/G Fiber Optic Cable (S.U.E.*)	

GAS:

Gas Valve	
Gas Meter	
Recorded U/G Gas Line	
Designated U/G Gas Line (S.U.E.*)	
Above Ground Gas Line	

SANITARY SEWER:


Sanitary Sewer Manhole	
Sanitary Sewer Cleanout	
U/G Sanitary Sewer Line	
Above Ground Sanitary Sewer	
Recorded SS Forced Main Line	
Designated SS Forced Main Line (S.U.E.*)	

MISCELLANEOUS:

Utility Pole	
Utility Pole with Base	
Utility Located Object	
Utility Traffic Signal Box	
Utility Unknown U/G Line	
U/G Tank; Water, Gas, Oil	
Underground Storage Tank, Approx. Loc.	
A/G Tank; Water, Gas, Oil	
Geoenvironmental Boring	
U/G Test Hole (S.U.E.*)	
Abandoned According to Utility Records	
End of Information	

8/17/99

7/18/2018
T:\GIS\831A\W-5601AC\Roadway\Proj\W5601AC_rdy_tsh_01c.dgn
northarrow

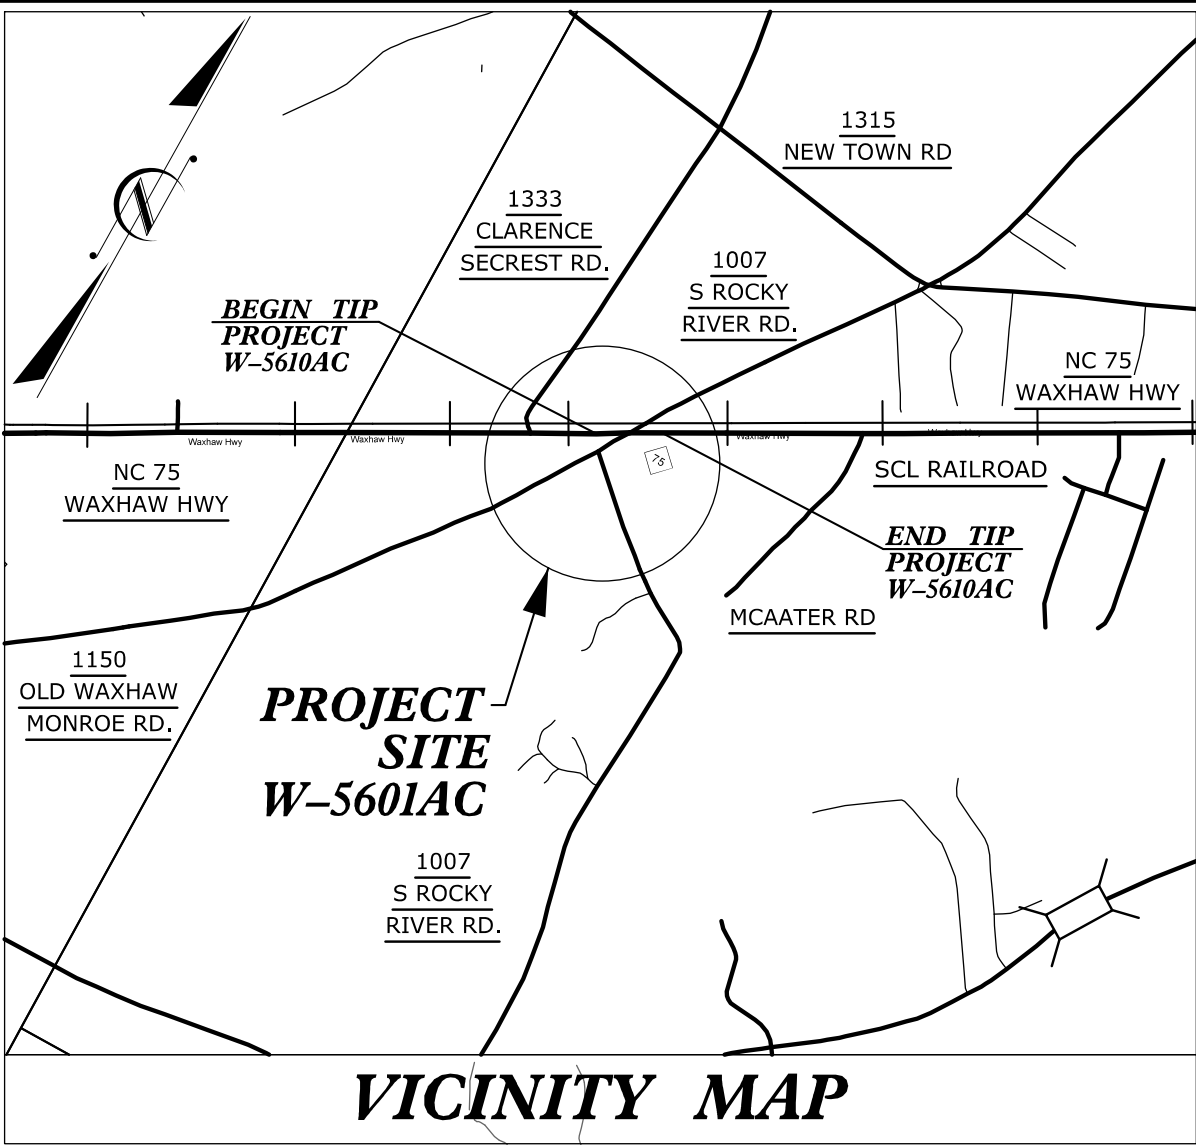


FINAL PLANS
(11-10-2017)

SURVEY CONTROL SHEET W-5601AC

BL (-BL- POINTS REFERENCED TO EXISTING ALIGNMENTS)
POINT DESC.

	NORTH	EAST	ELEVATION	EL STATION	OFFSET
1	442917.8498	1511074.7599	661.50		OUTSIDE PROJECT LIMITS
2	443726.7093	1512553.3458	655.43		OUTSIDE PROJECT LIMITS
3	443943.9514	1512952.0225	658.97		OUTSIDE PROJECT LIMITS
4	443064.8325	1512132.4895	656.68	11+49.33	31.49 LT
5	442586.3890	1512724.2529	652.34		OUTSIDE PROJECT LIMITS
6	442619.2172	1511620.9984	665.08		OUTSIDE PROJECT LIMITS

PROJECT REFERENCE NO.	SHEET NO.
W-5601AC	1-C
SURVEYOR	
DOCUMENT NOT CONSIDERED FINAL UNLESS ALL SIGNATURES COMPLETED	

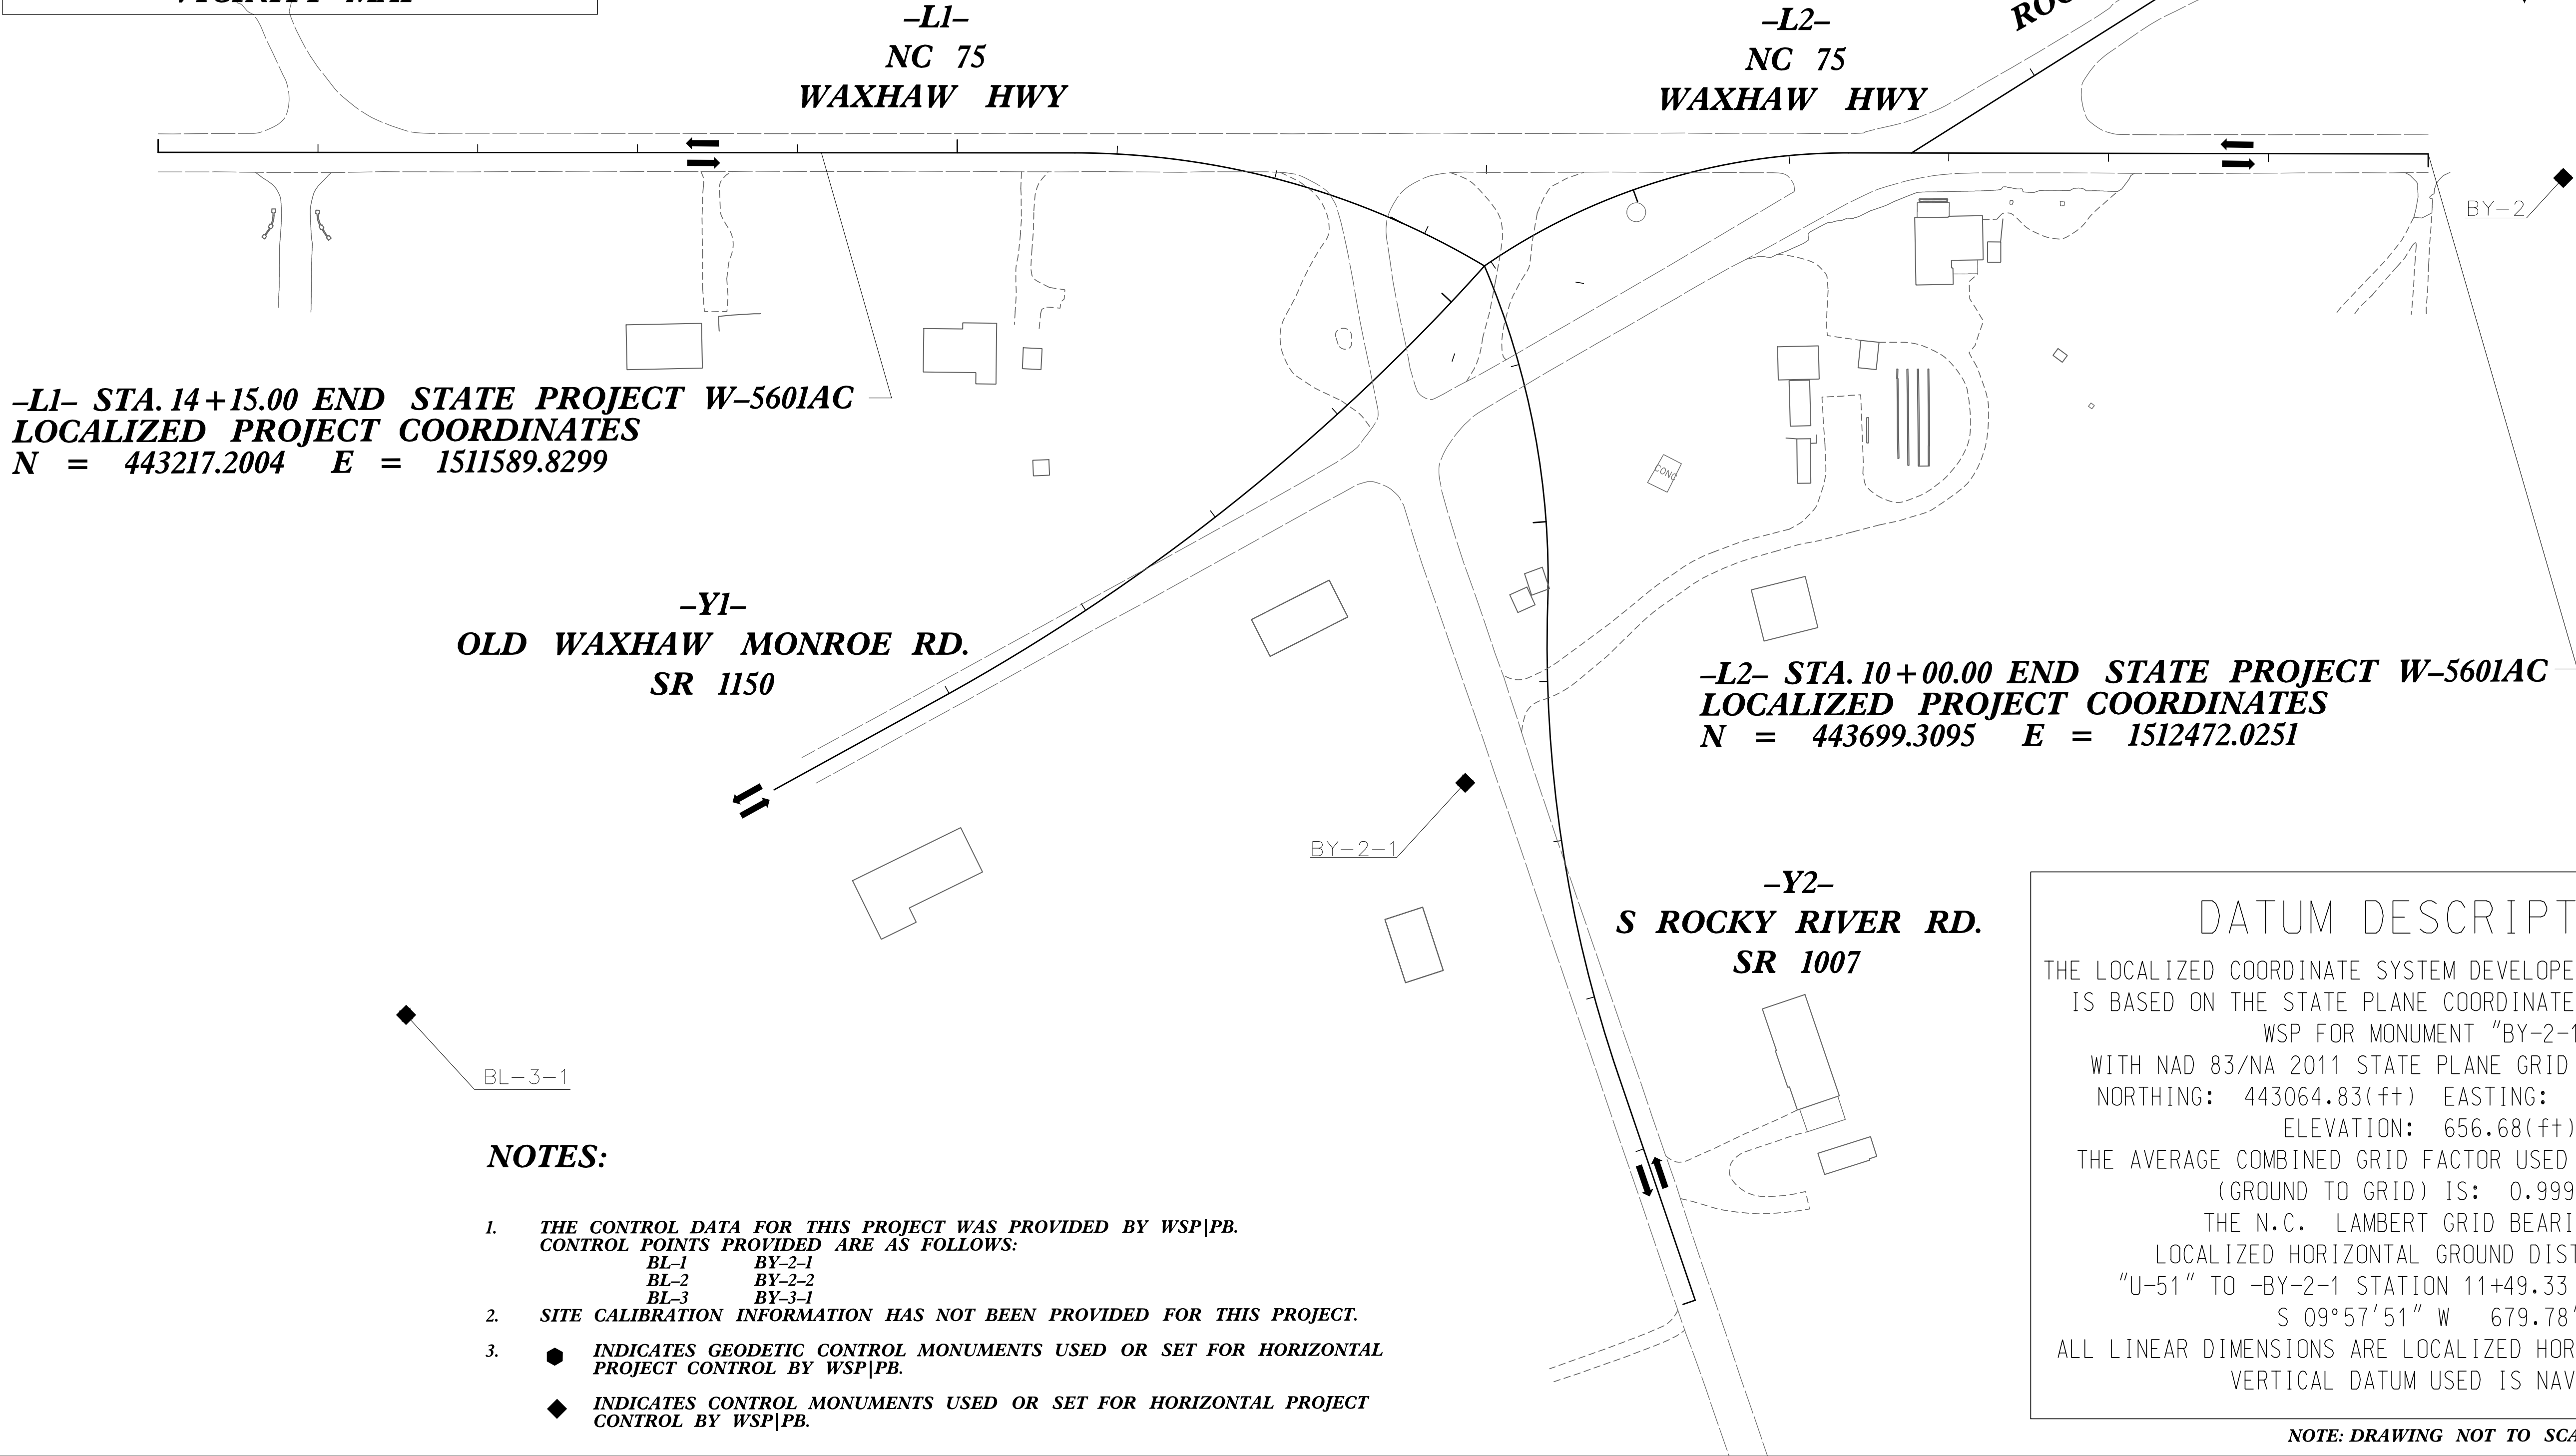

DATUM DESCRIPTION

THE LOCALIZED COORDINATE SYSTEM DEVELOPED FOR THIS PROJECT IS BASED ON THE STATE PLANE COORDINATES ESTABLISHED BY WSP FOR MONUMENT "BY-2-1"







WITH NAD 83/NA 2011 STATE PLANE GRID COORDINATES OF
NORTHING: 443064.83(ft) EASTING: 1512132.49(ft)
ELEVATION: 656.68(ft)

THE AVERAGE COMBINED GRID FACTOR USED ON THIS PROJECT (GROUND TO GRID) IS: 0.99988576

THE N.C. LAMBERT GRID BEARING AND LOCALIZED HORIZONTAL GROUND DISTANCE FROM "U-51" TO -BY-2-1 STATION 11+49.33 31.49 LT. IS
S 09°57'51" W 679.78'

ALL LINEAR DIMENSIONS ARE LOCALIZED HORIZONTAL DISTANCES
VERTICAL DATUM USED IS NAVD 88

NOTE: DRAWING NOT TO SCALE

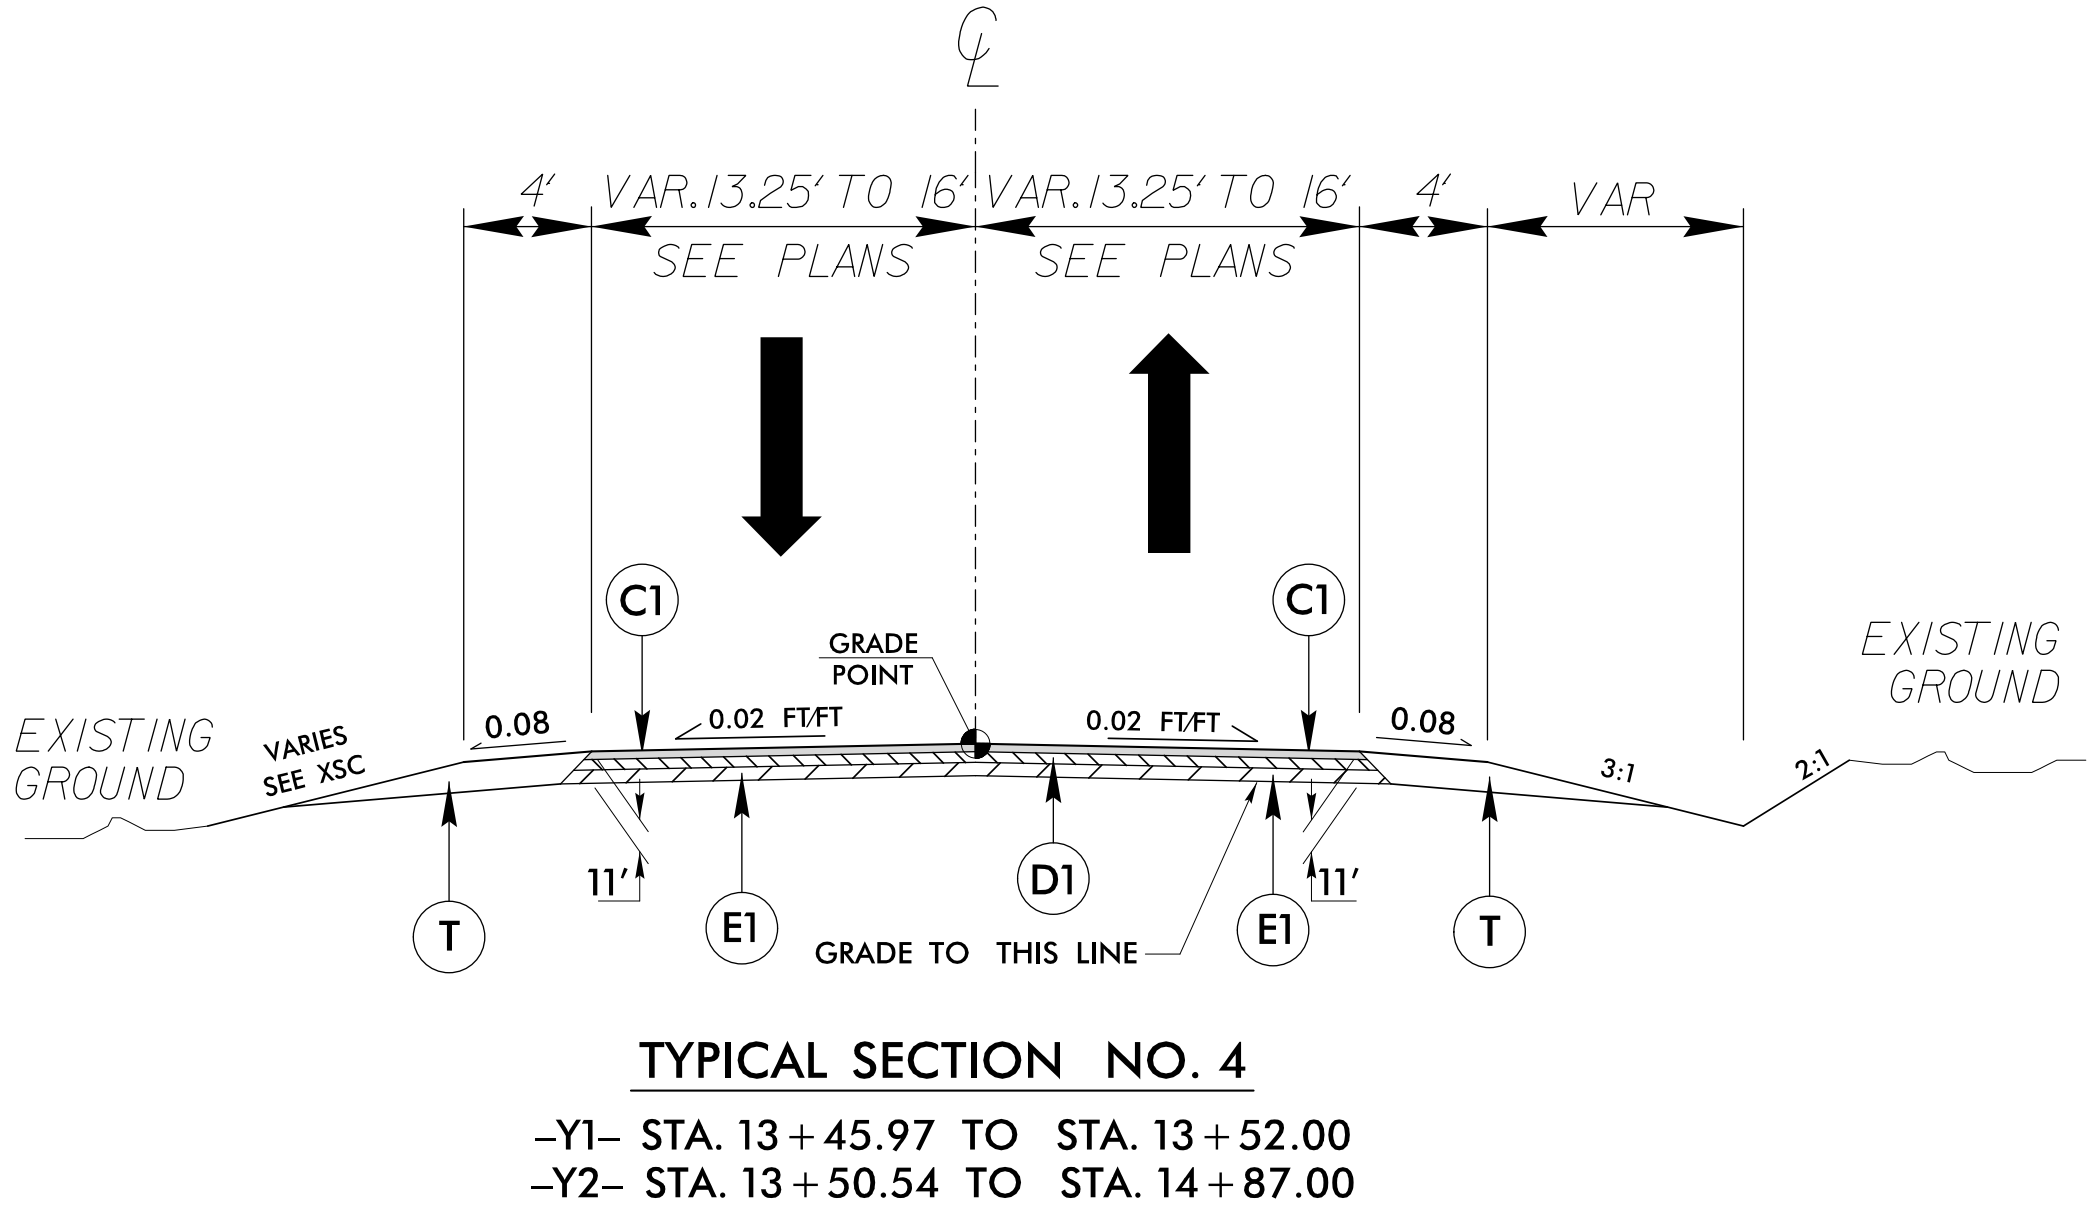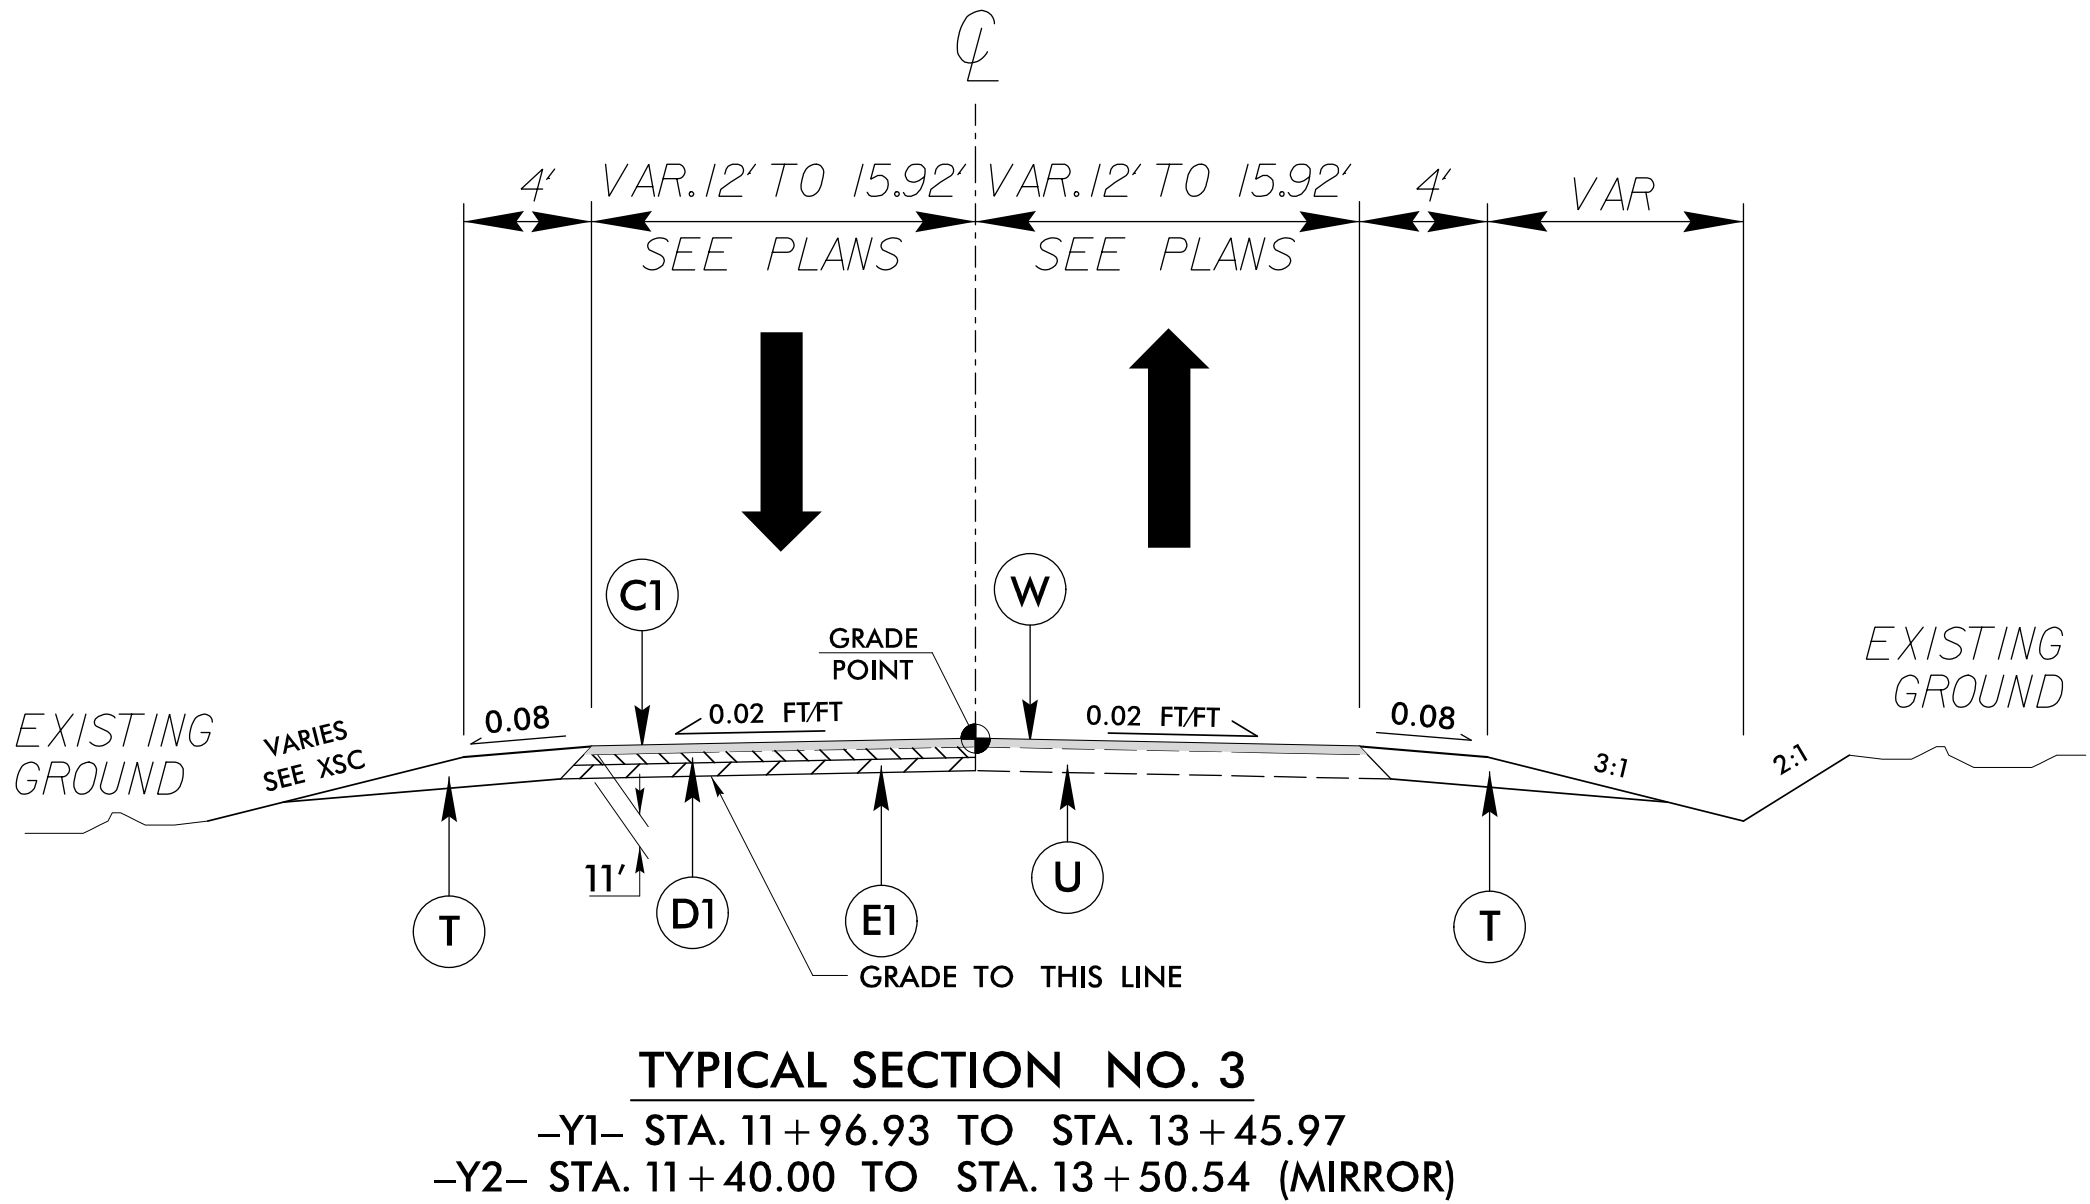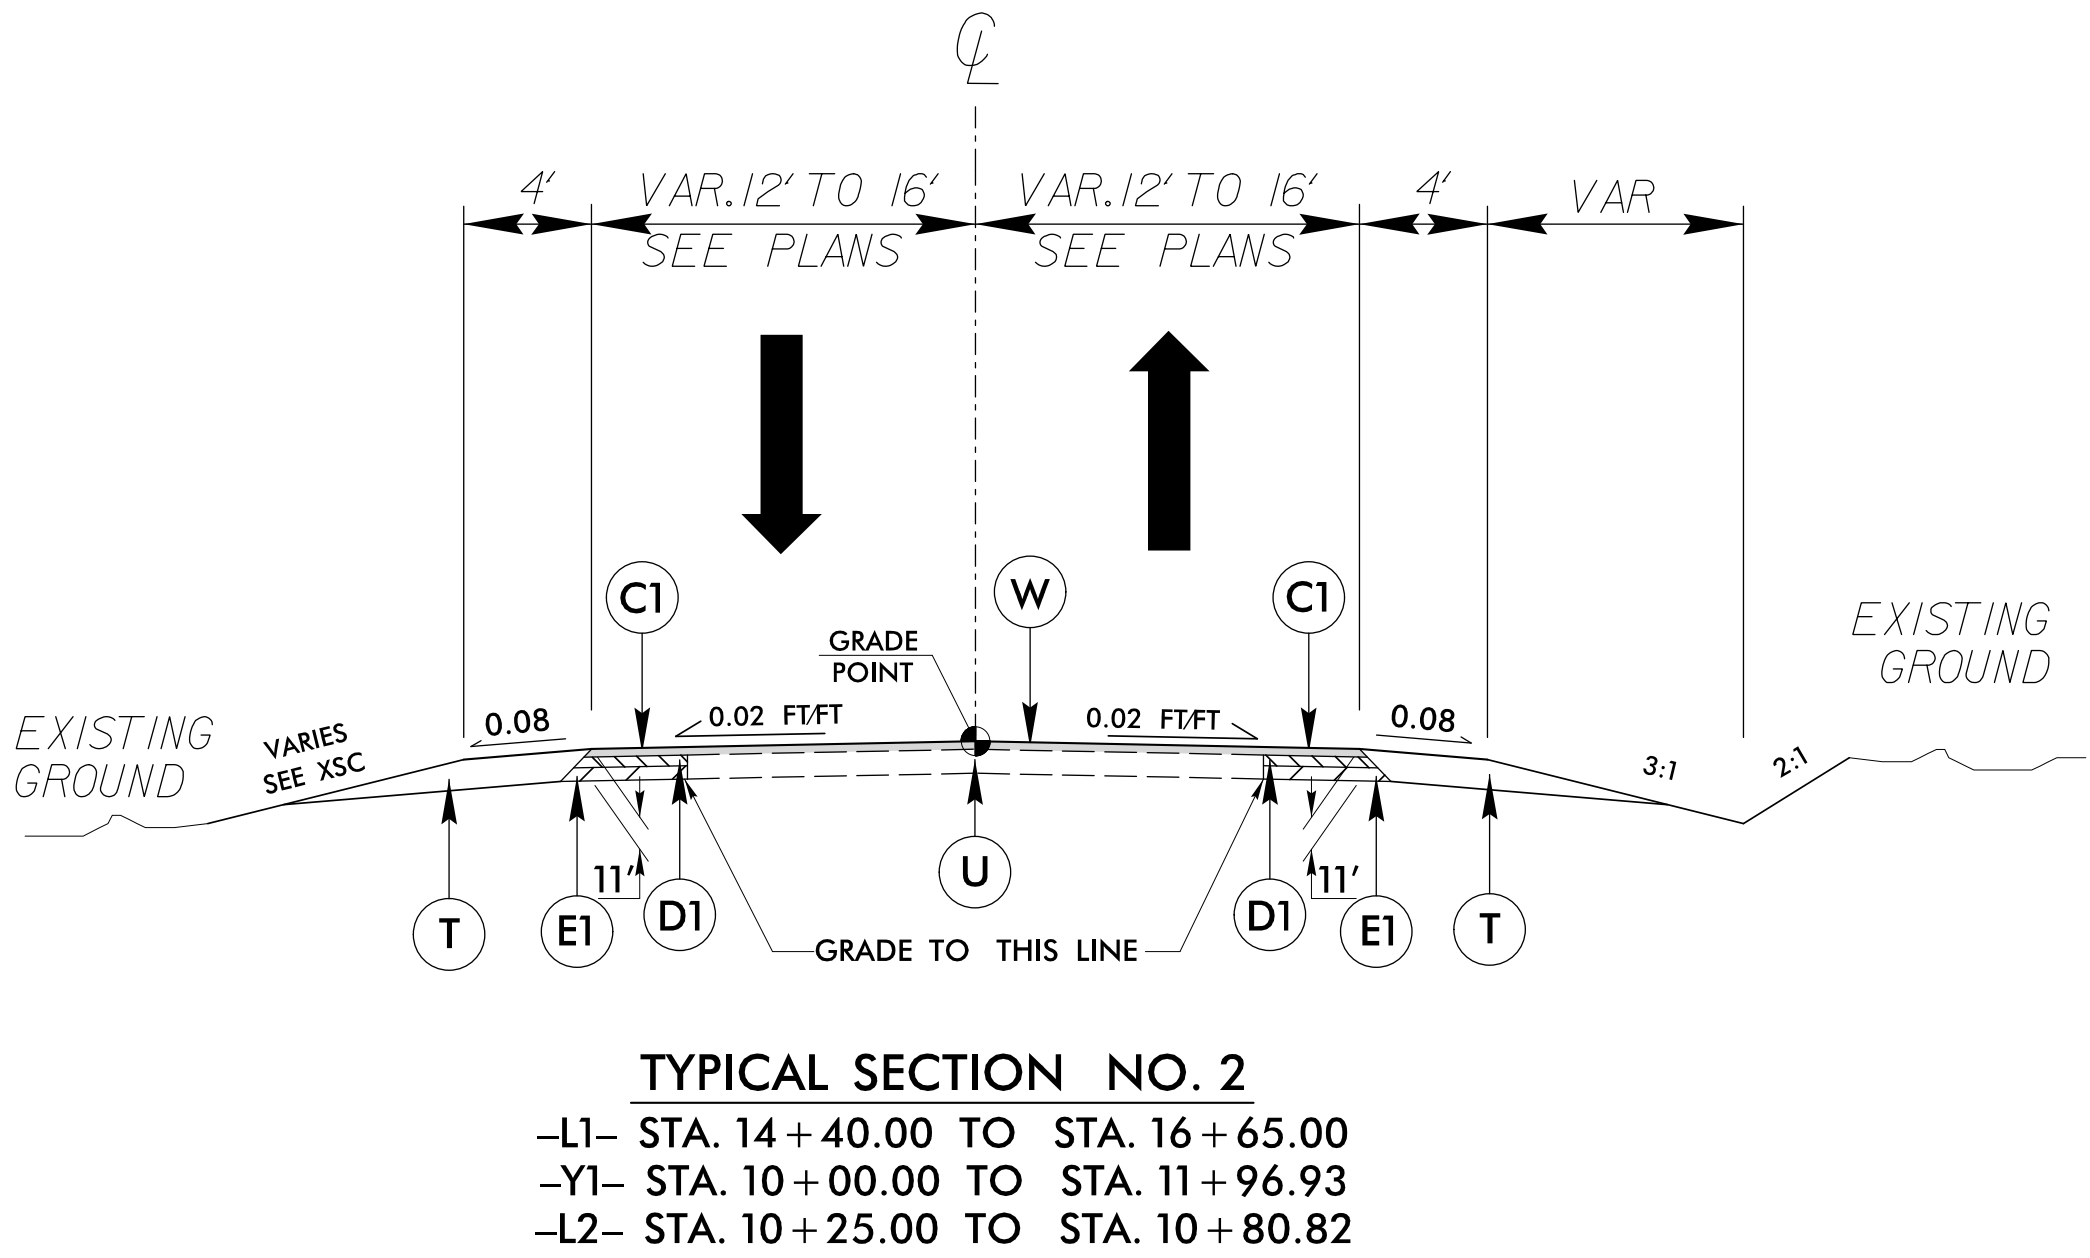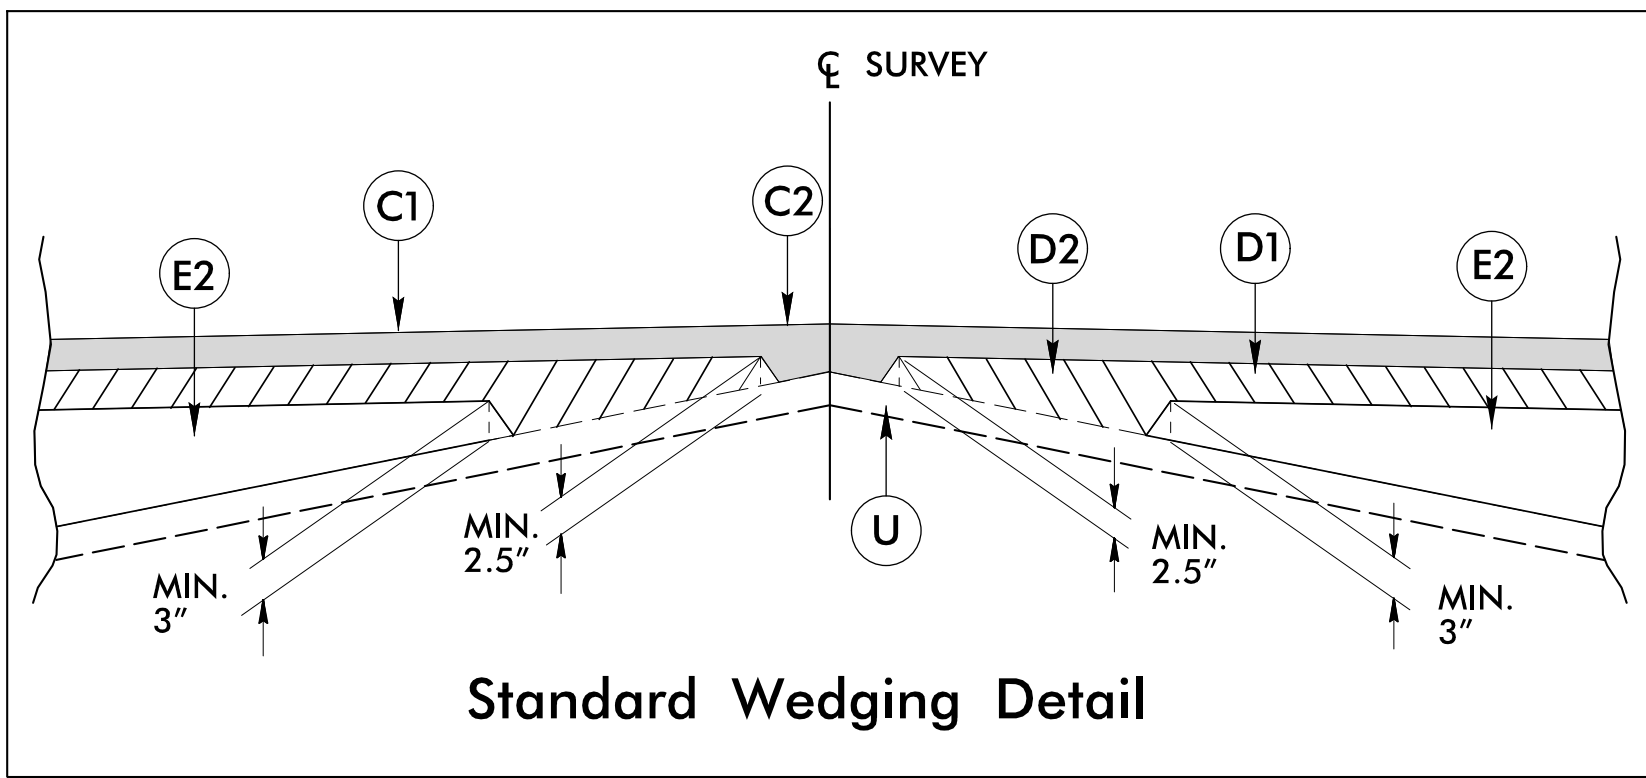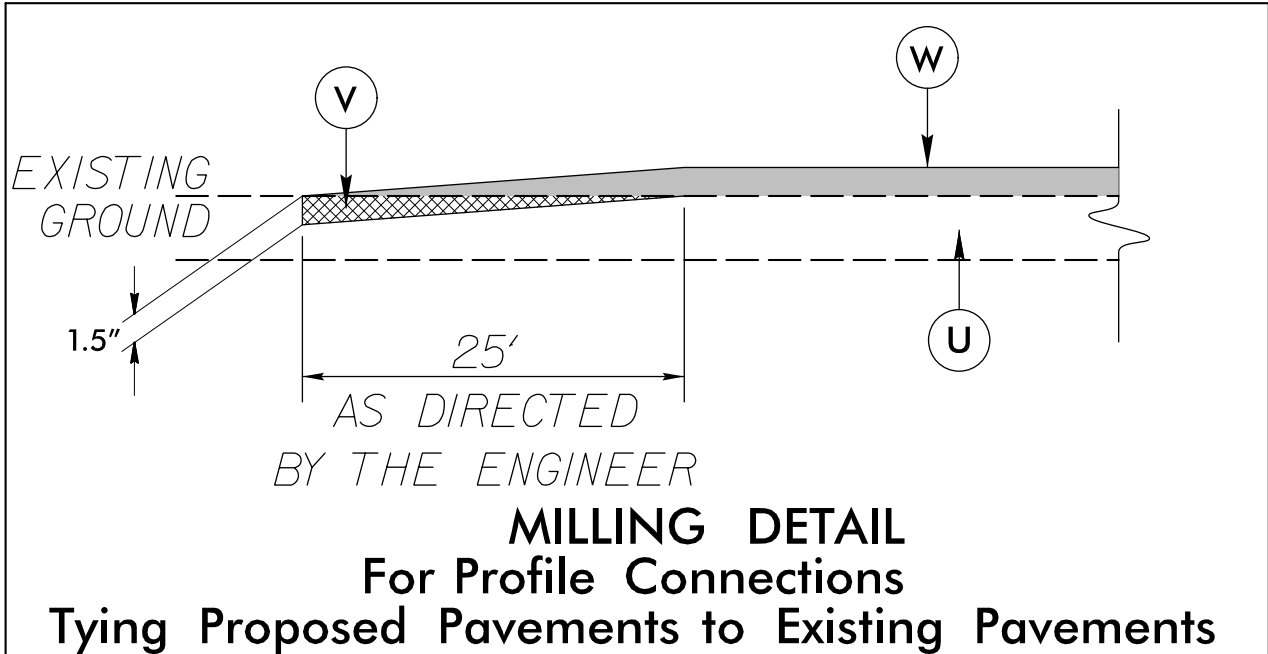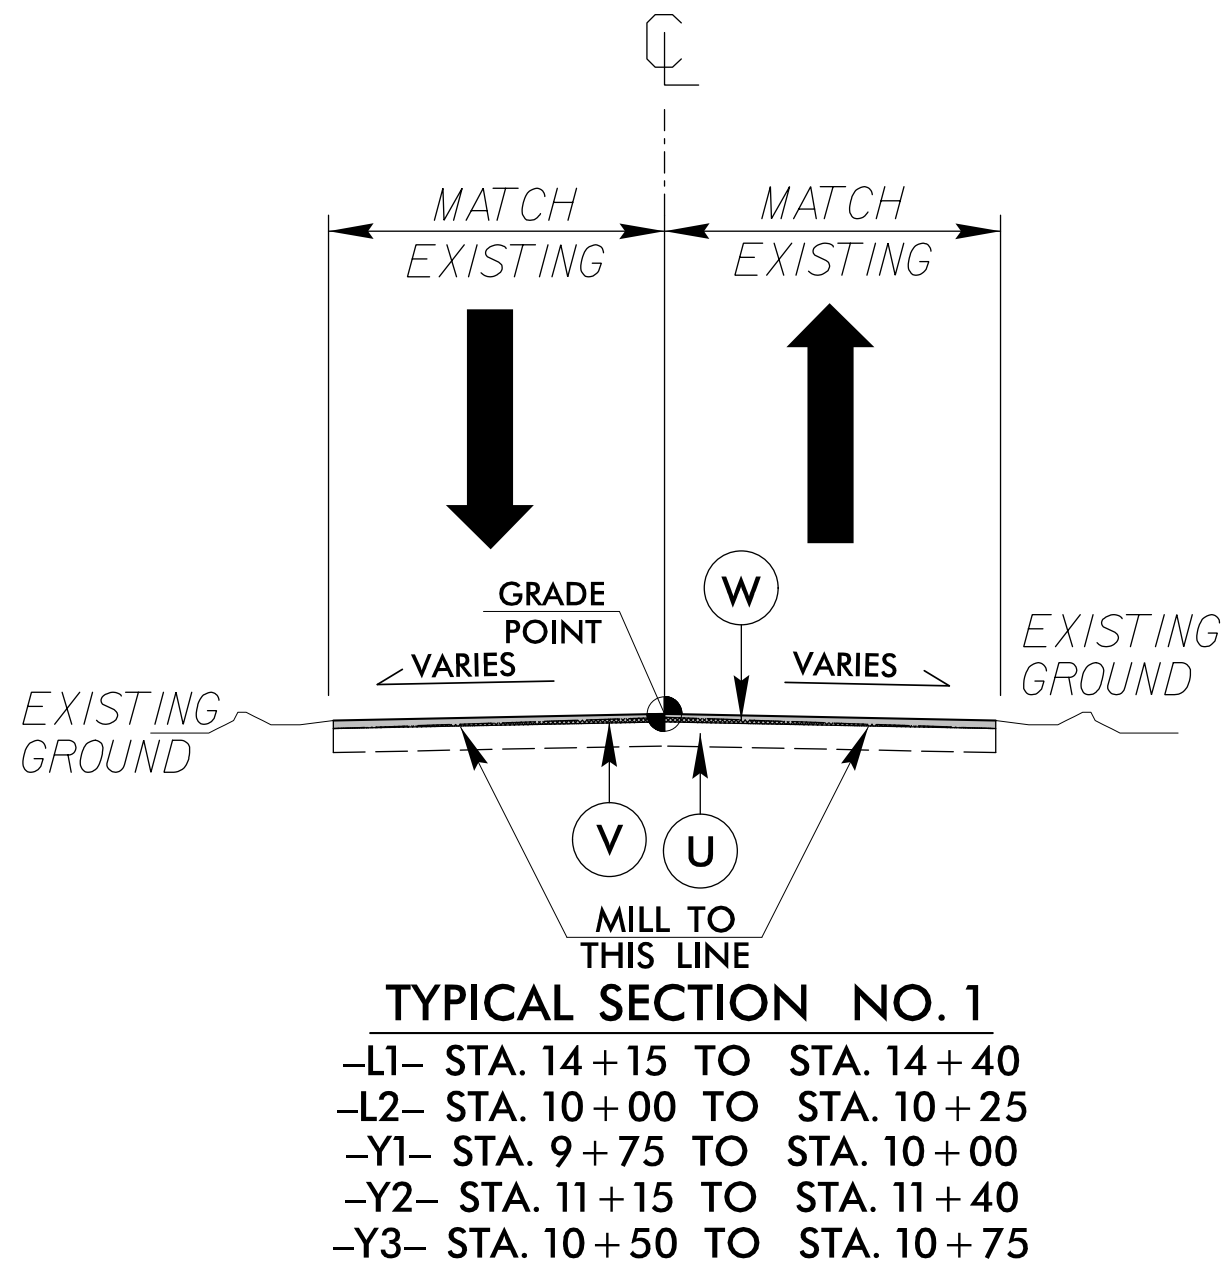


PROJECT REFERENCE NO.	SHEET NO.
W-5601AC	2
RW SHEET NO.	
ROADWAY DESIGN ENGINEER	
PROFESSOR	
30887	
3345681480643...	
7/18/2018 4:35 PM PDT	
DOCUMENT NOT CONSIDERED FINAL UNLESS ALL SIGNATURES COMPLETED	

PAVEMENT SCHEDULE	
A1	7" TRUCK MOUNTABLE CONCRETE ISLAND (CLASS AA CONCRETE).
C1	PROP. APPROX. 3" ASPHALT CONCRETE SURFACE COURSE, TYPE S9.5C, AT AN AVERAGE RATE OF 168 LBS. PER SQ. YD. IN EACH OF TWO LAYERS.
C2	PROP. VAR. DEPTH ASPHALT CONCRETE SURFACE COURSE, TYPE S9.5C, AT AN AVERAGE RATE OF 112 LBS. PER SQ. YD. PER 1" DEPTH. TO BE PLACED IN LAYERS NOT TO EXCEED 2" IN DEPTH.
D1	PROP. APPROX. 4" ASPHALT CONCRETE INTERMEDIATE COURSE, TYPE I19.0C, AT AN AVERAGE RATE OF 456 LBS. PER SQ. YD.
D2	PROP. VAR. DEPTH ASPHALT CONCRETE INTERMEDIATE COURSE, TYPE I19.0C, AT AN AVERAGE RATE OF 114 LBS. PER SQ. YD. PER 1" DEPTH, TO BE PLACED IN LAYERS NOT LESS THAN 2½" IN DEPTH OR GREATER THAN 4" IN DEPTH.
E1	PROP. APPROX. 4" ASPHALT CONCRETE BASE COURSE, TYPE B25.0C, AT AN AVERAGE RATE OF 456 LBS. PER SQ. YD.
E2	PROP. VAR. DEPTH ASPHALT CONCRETE BASE COURSE, TYPE B25.0C, AT AN AVERAGE RATE OF 114 LBS. PER SQ. YD. PER 1" DEPTH. TO BE PLACED IN LAYERS NOT LESS THAN 3" IN DEPTH OR GREATER THAN 5½" IN DEPTH.
R1	9"x9" CONCRETE CURB AND GUTTER (CLASS AA CONCRETE).
R2	2'-6" CONCRETE CURB AND GUTTER (MODIFIED)
R3	5" MONOLITHIC CONCRETE ISLAND
R4	7" TRUCK MOUNTABLE CONC. APRON (CLASS AA CONC. BLACKTINT)
R5	9"x9" C & G (CLASS AA CONC. BLACKTINT)
T	EARTH MATERIAL.
U	EXISTING PAVEMENT.
V	MILLING BITUMINOUS PAVEMENT. VARIABLE DEPTH.
W	VARIABLE DEPTH ASPHALT PAVEMENT (SEE STANDARD WEDGING DETAIL)

NOTE: PAVEMENT EDGE SLOPES ARE 1:1 UNLESS SHOWN OTHERWISE.


8/17/99

7/18/2018 1:18:31 PM W-5601AC\\Roadway\\Proj\\W5601AC\\rd\\TYP_02.dgn

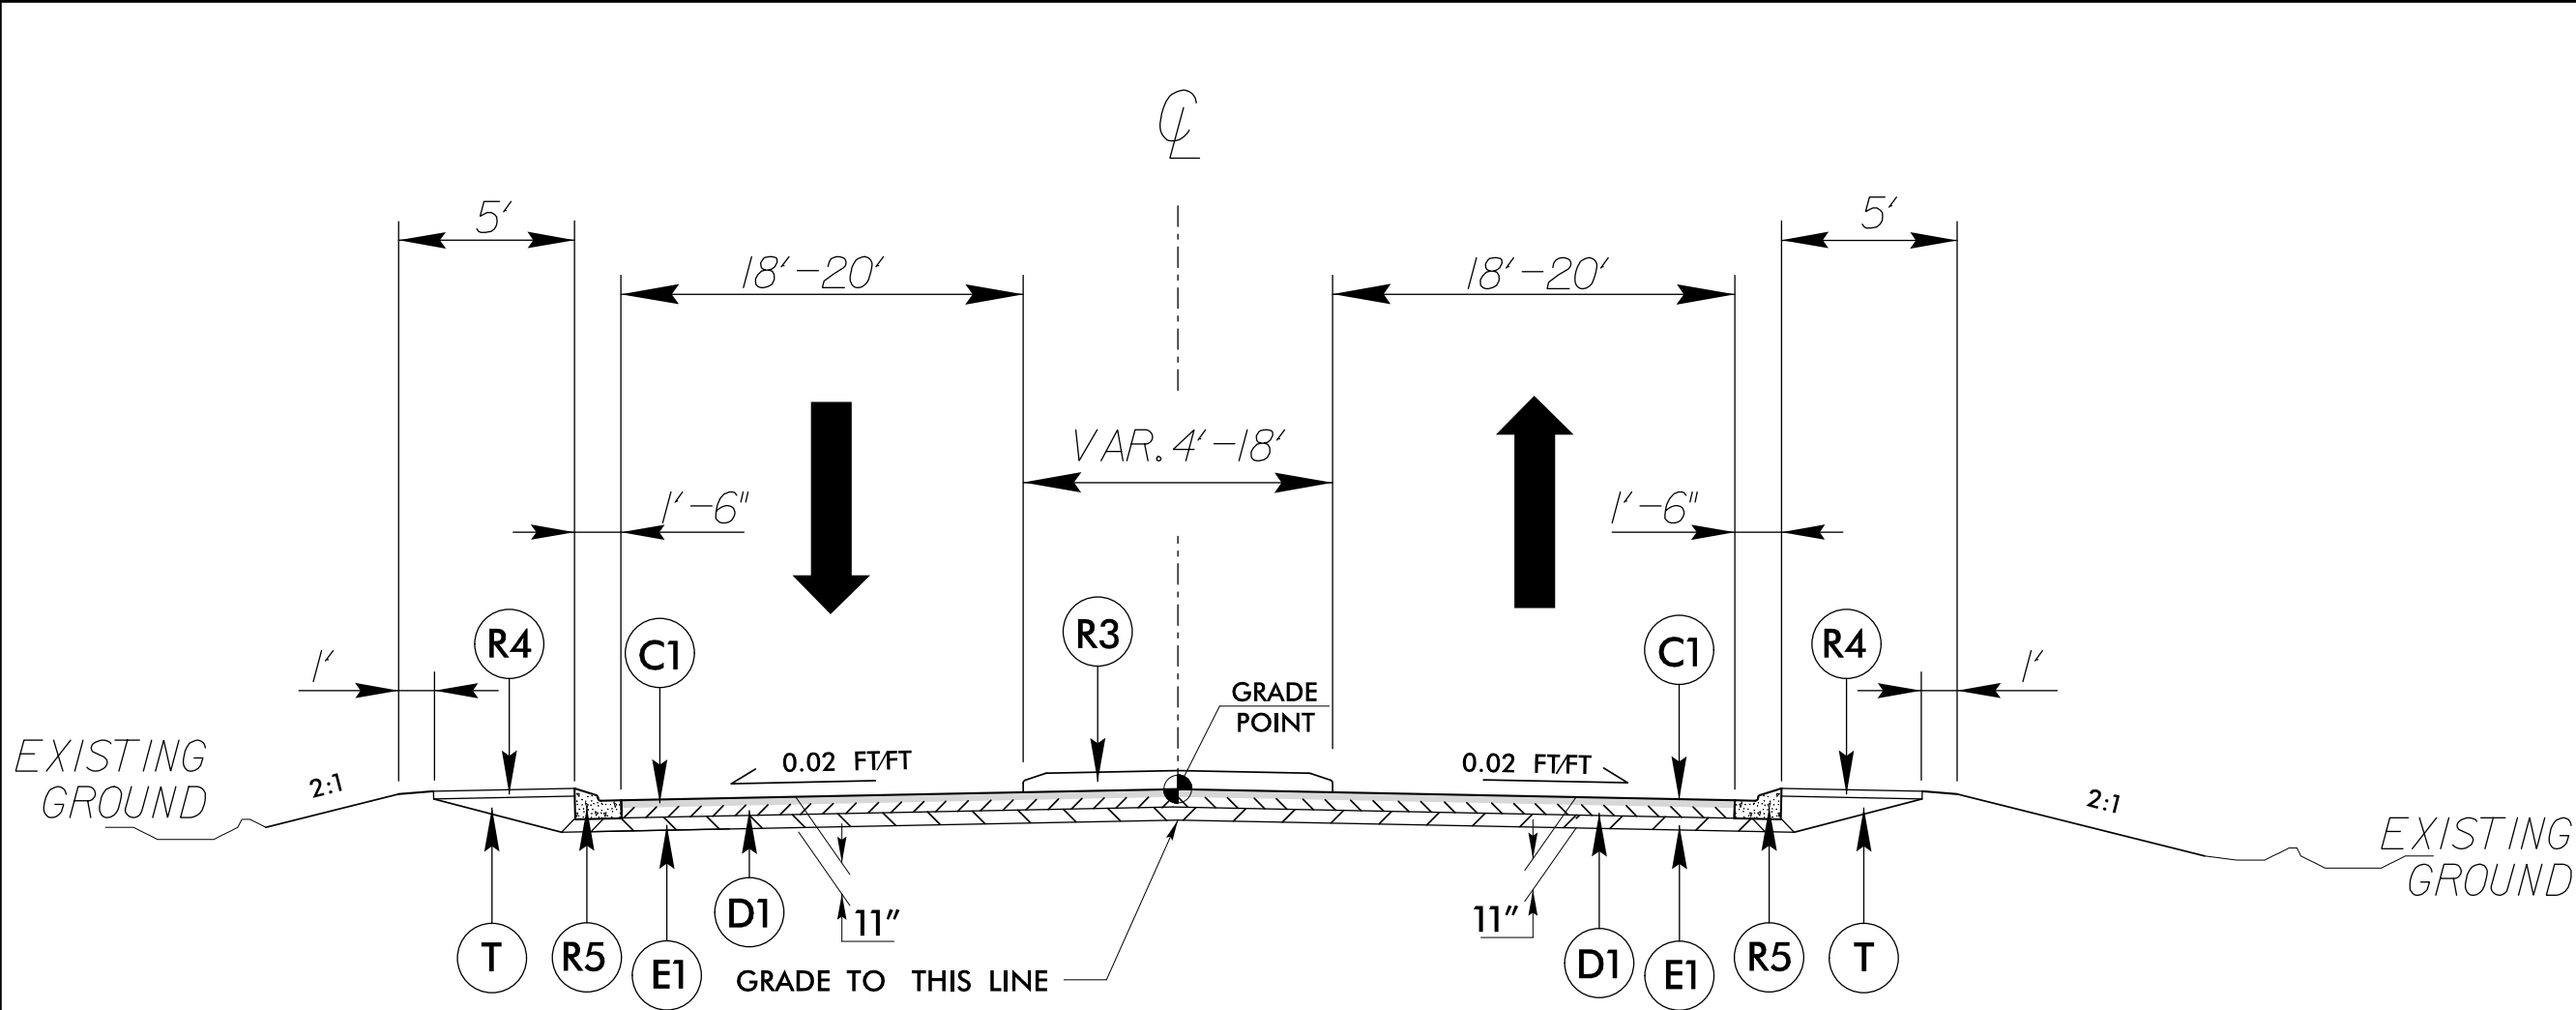


TYPICAL SECTION NO. 5

-Y1- STA. 13+52.00 TO 14+54.58
-Y2- STA. 14+87.00 TO 15+89.28

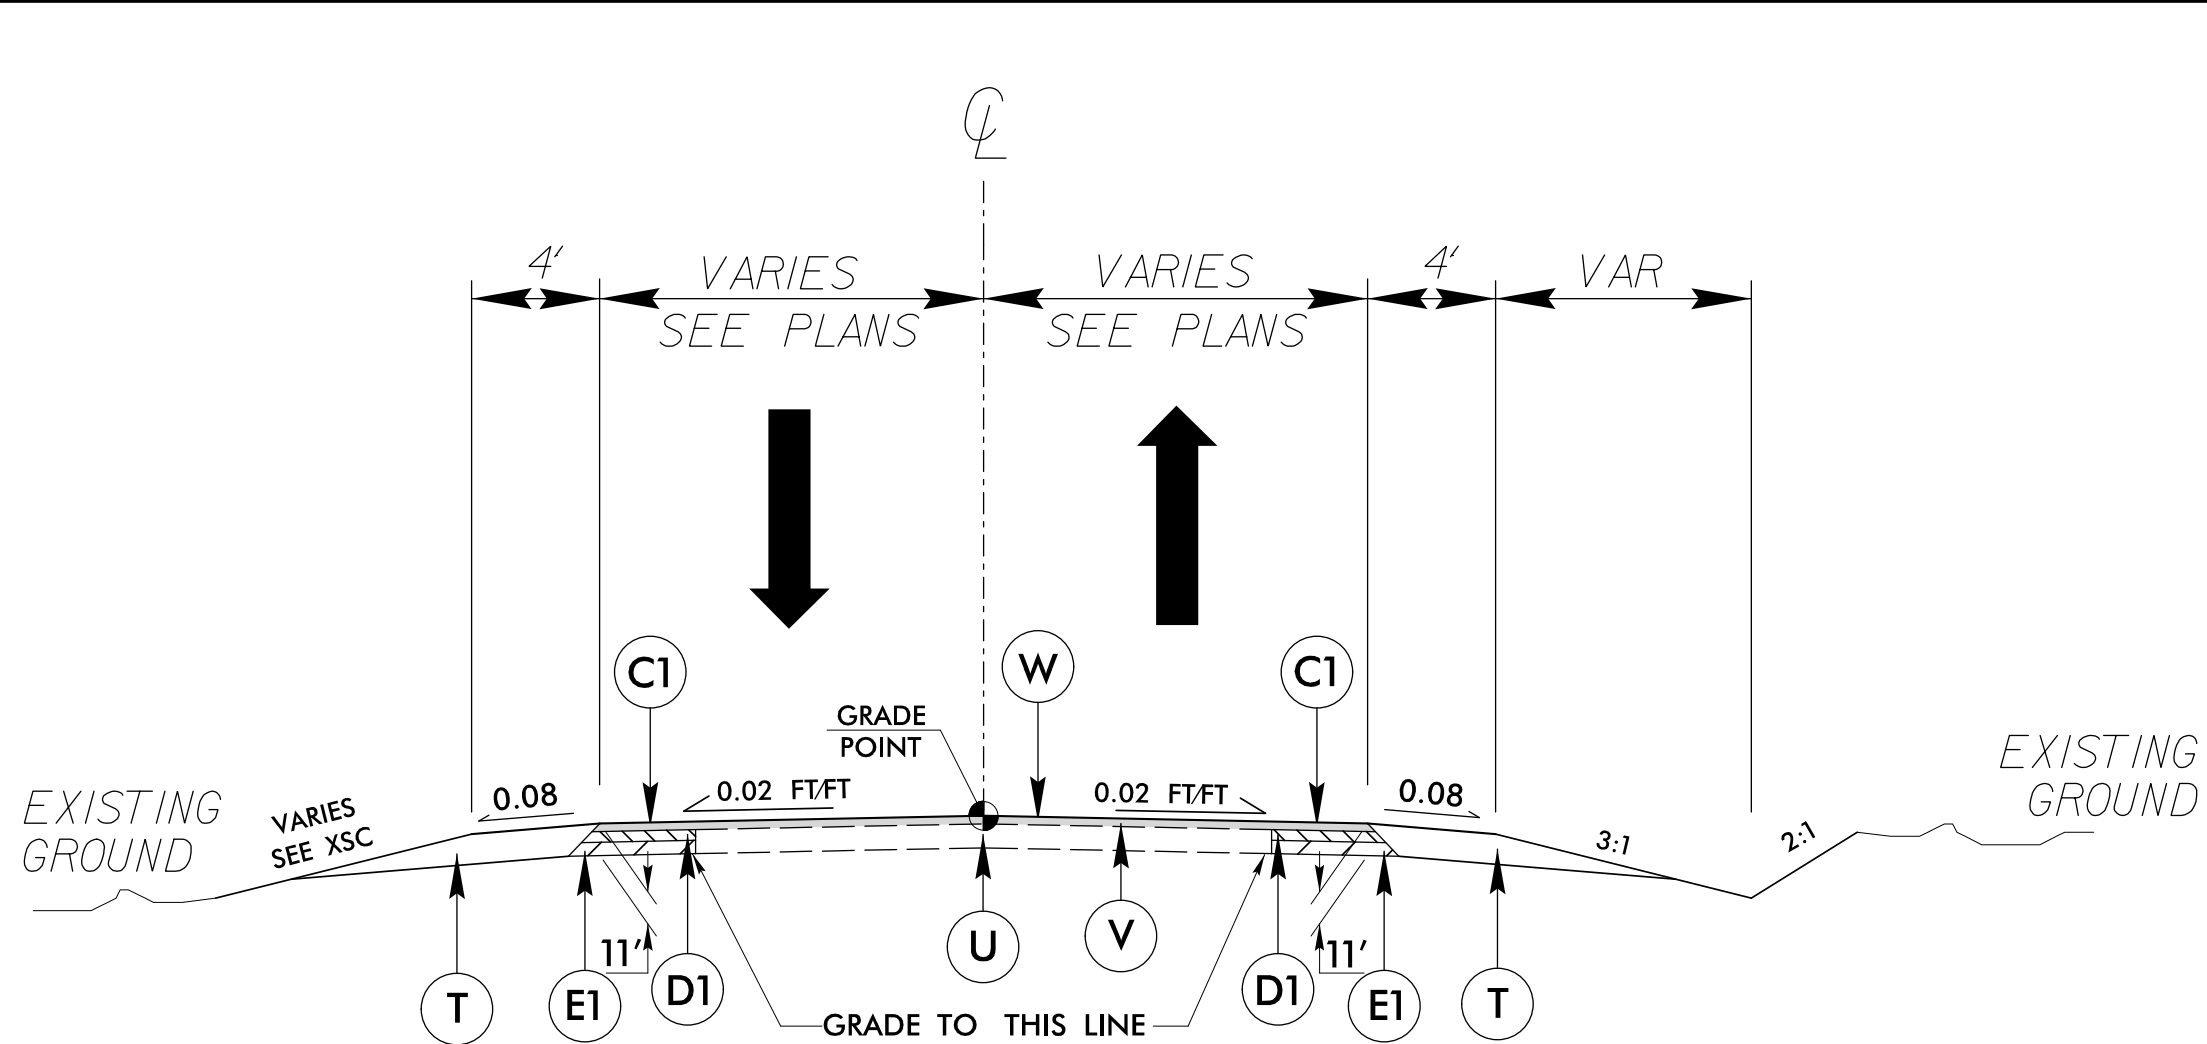


TYPICAL SECTION NO. 6

-Y3- STA. 10+75.00 TO STA. 11+42.49

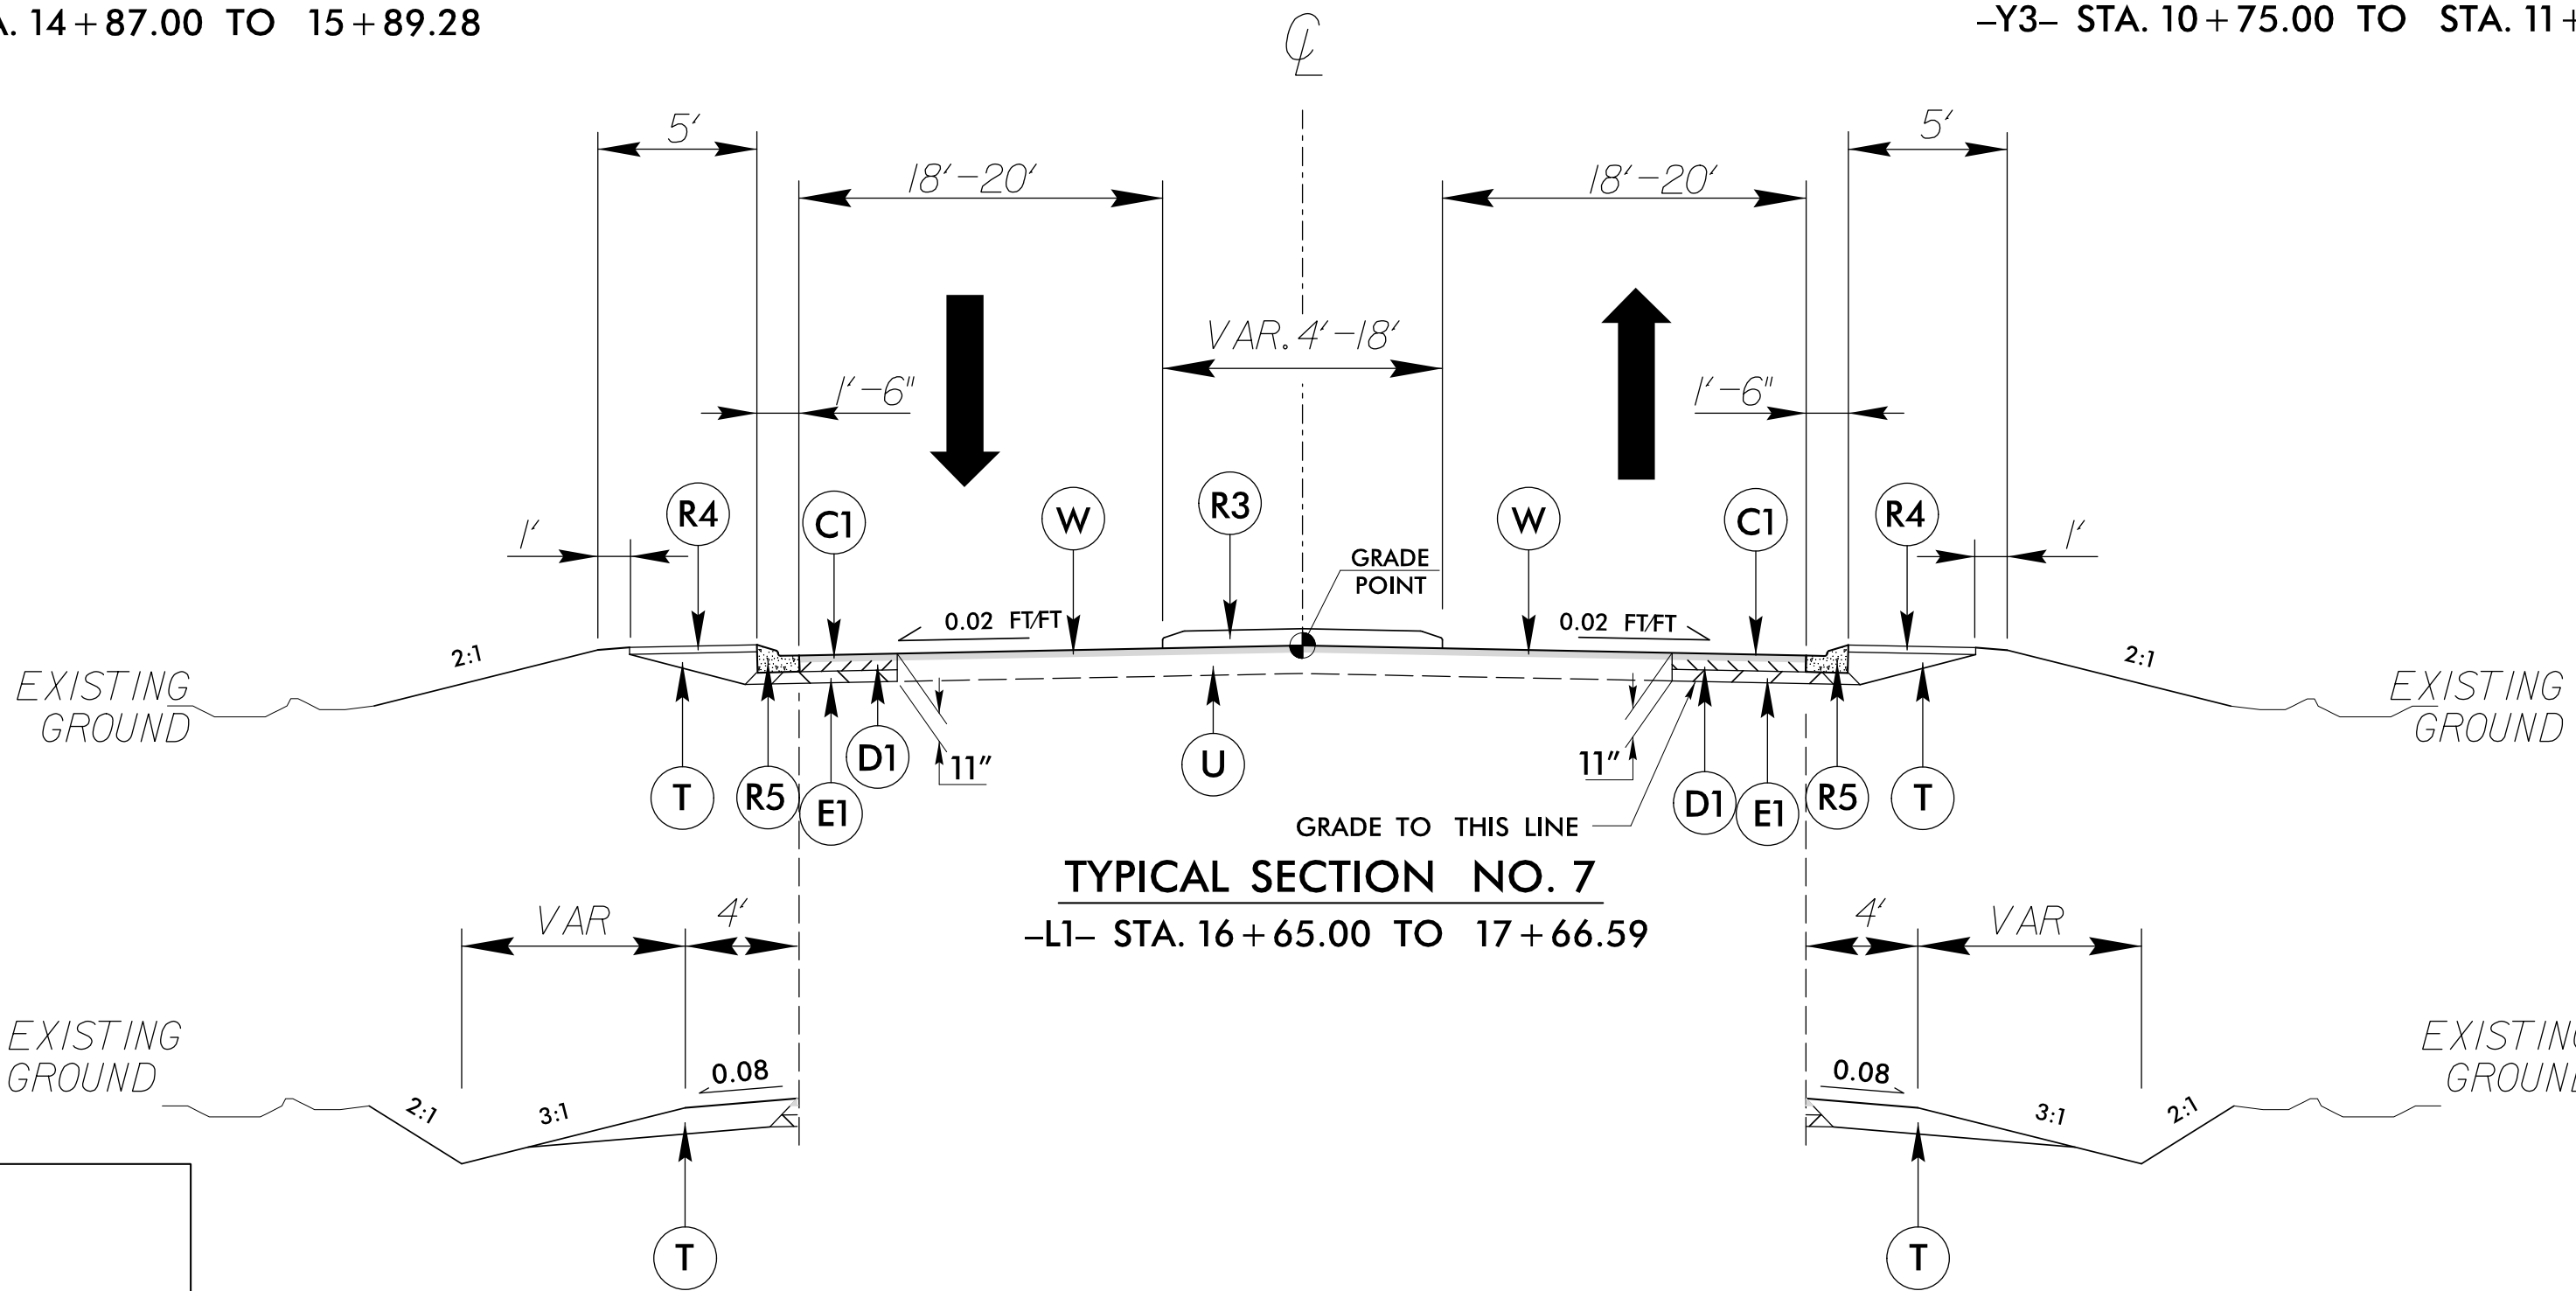

TYPICAL SECTION NO. 7



-L1- STA. 16+65.00 TO 17+66.59

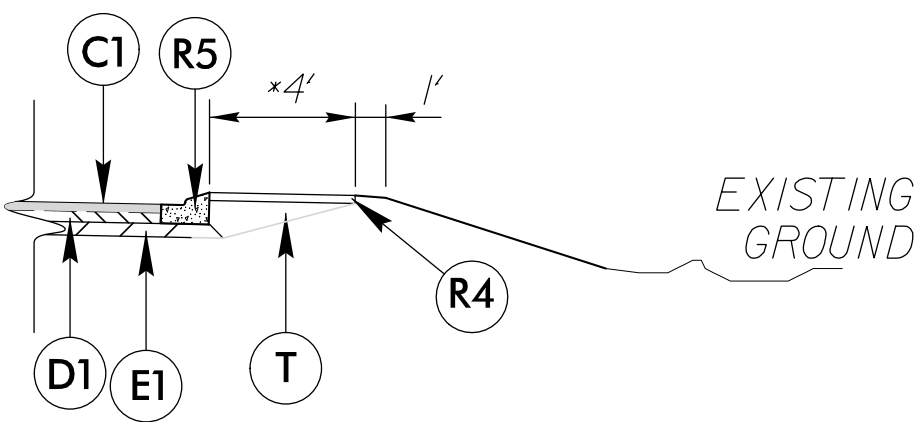

Detail Showing Concrete Apron

*NOTE: TYPICAL 4' WIDE CONC. APRON
OR AS SHOWN ON THE PLANS.

MODIFIED 2'-6" CURB & GUTTER DETAIL

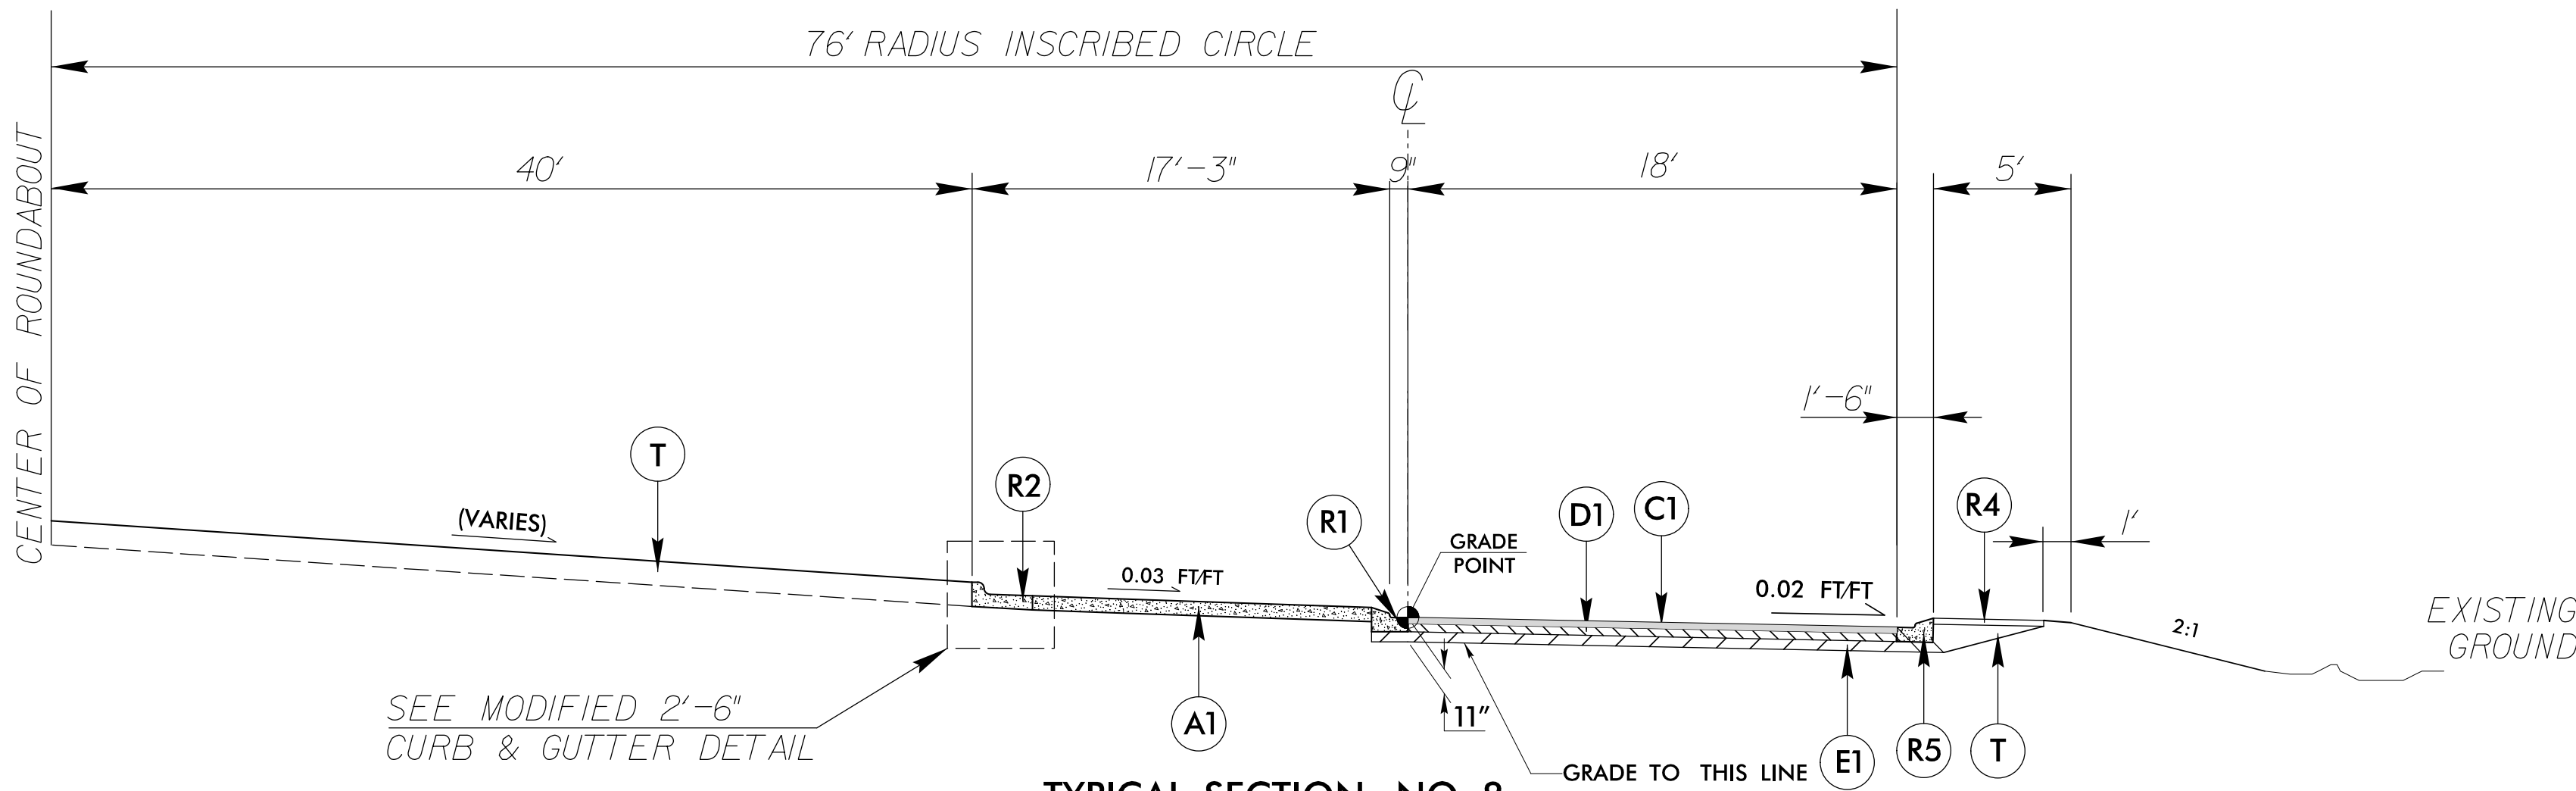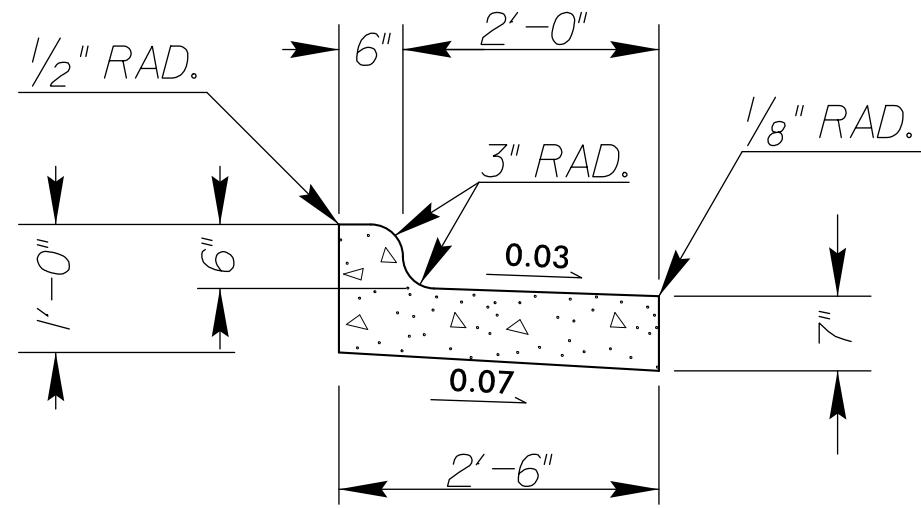

TYPICAL SECTION NO. 8

-L1- & -L2- WAXHAW RD. (ROUNDAABOUT)
-Y1- OLD WAXHAW RD.
-Y2- ROCKY RIVER RD.


PROJECT REFERENCE NO.	SHEET NO.
W-5601AC	2-A
RW SHEET NO.	
ROADWAY DESIGN ENGINEER	
7/18/2018 1:18:31 PM PDT	
DOCUMENT NOT CONSIDERED FINAL UNLESS ALL SIGNATURES COMPLETED	

PAVEMENT SCHEDULE

A1	7" TMCI (AA)
C1	3" S9.5C
D1	4" I19.5C
E1	4" B25.0C
R1	9"x9" C & G (AA)
R2	2'-6" C & G (MODIFIED)
R3	5" MCI
R4	7" CONC. APRON CL. AA BLACKTINT
R5	9"x9" C & G CL. AA BLACKTINT
T	EARTH MATERIAL
U	EXIST. PAVEMENT
V	MILLING
W	WEDGING


8/17/99

7/18/2018 1:58:31 PM W-5601AC\\Roadway\\Proj\\W5601AC.rdw TYP_02.dgn

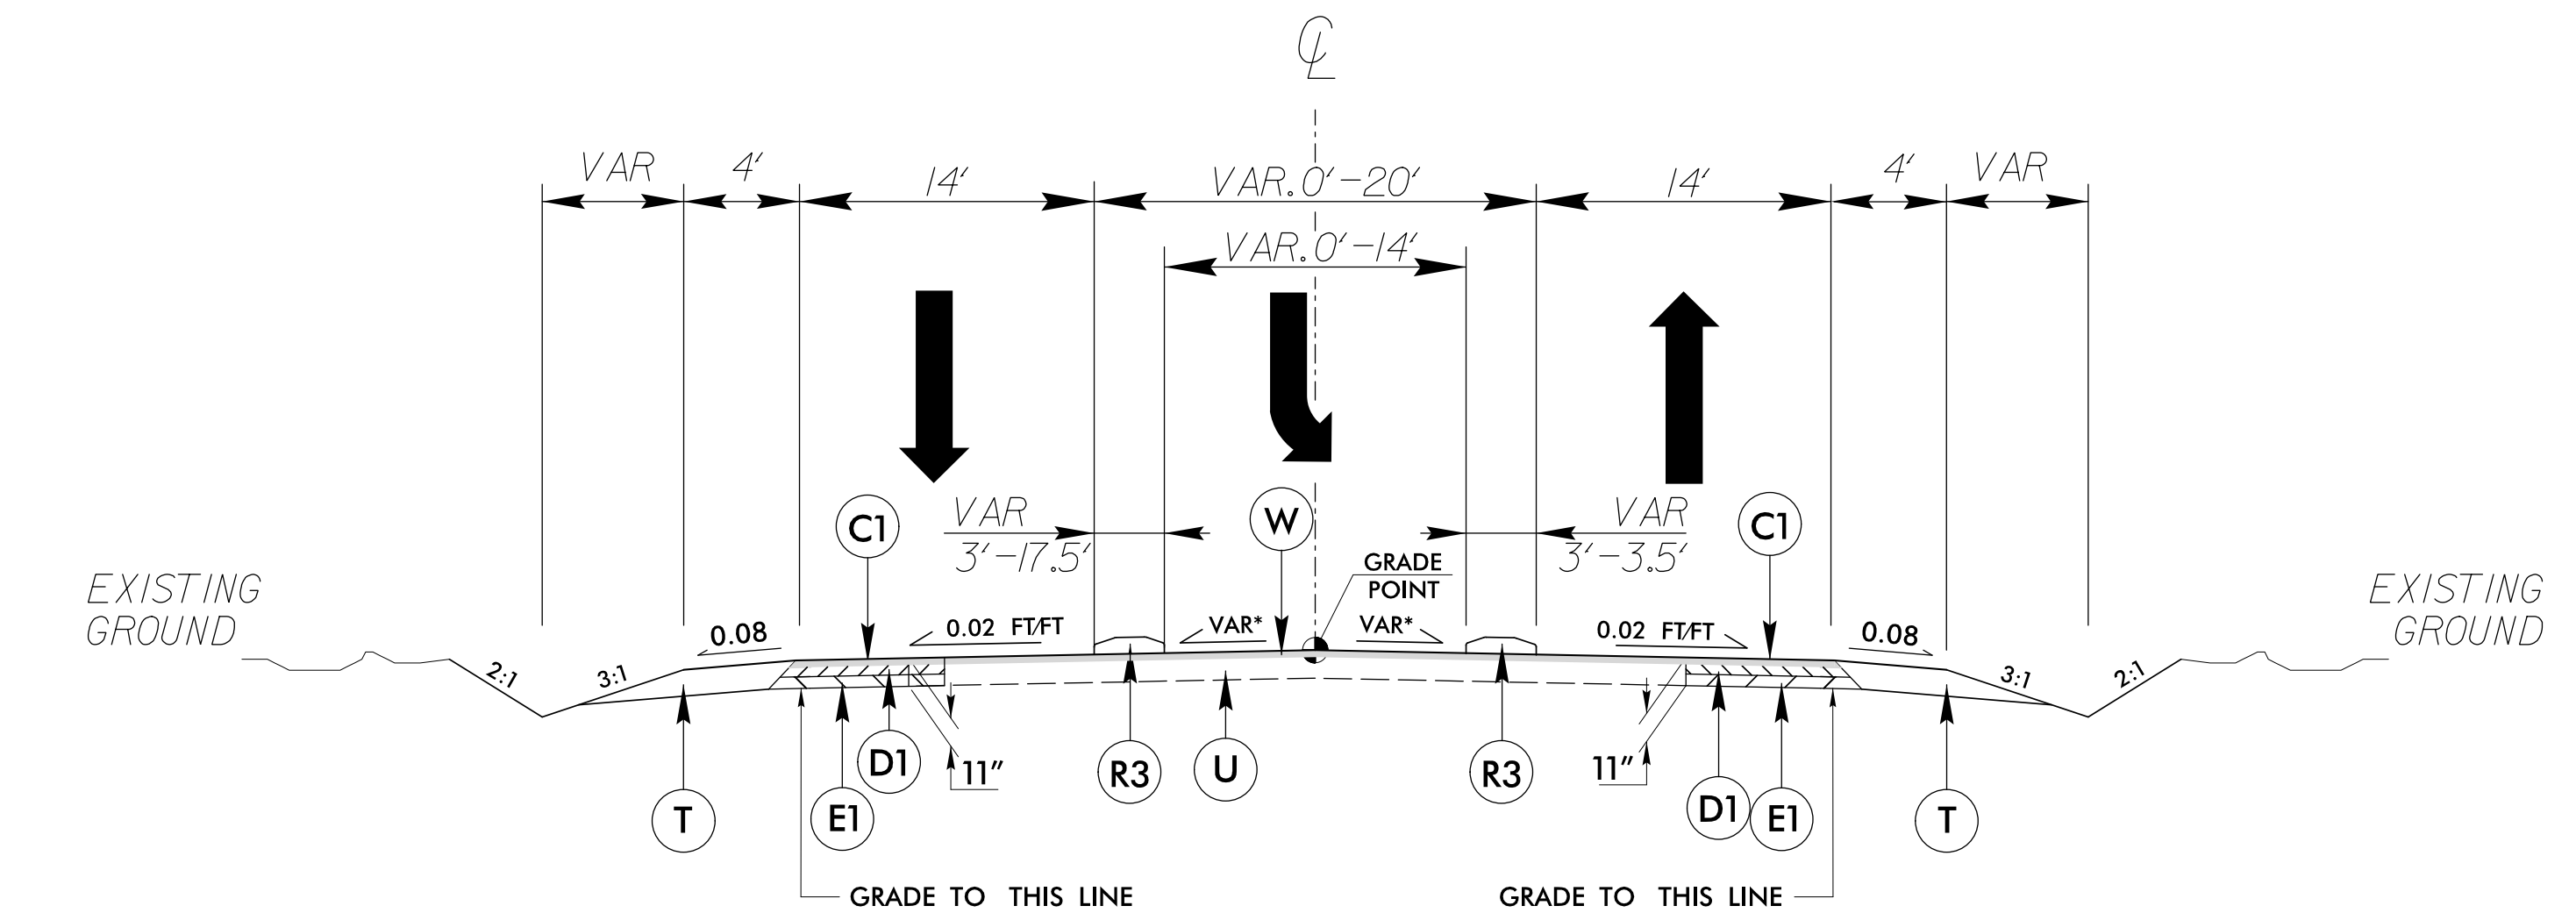

TYPICAL SECTION NO. 9
-L2- STA. 10+25.00 TO 14+25.00

*SEE PLANS AND CROSS-SECTIONS
FOR CROSS SLOPES

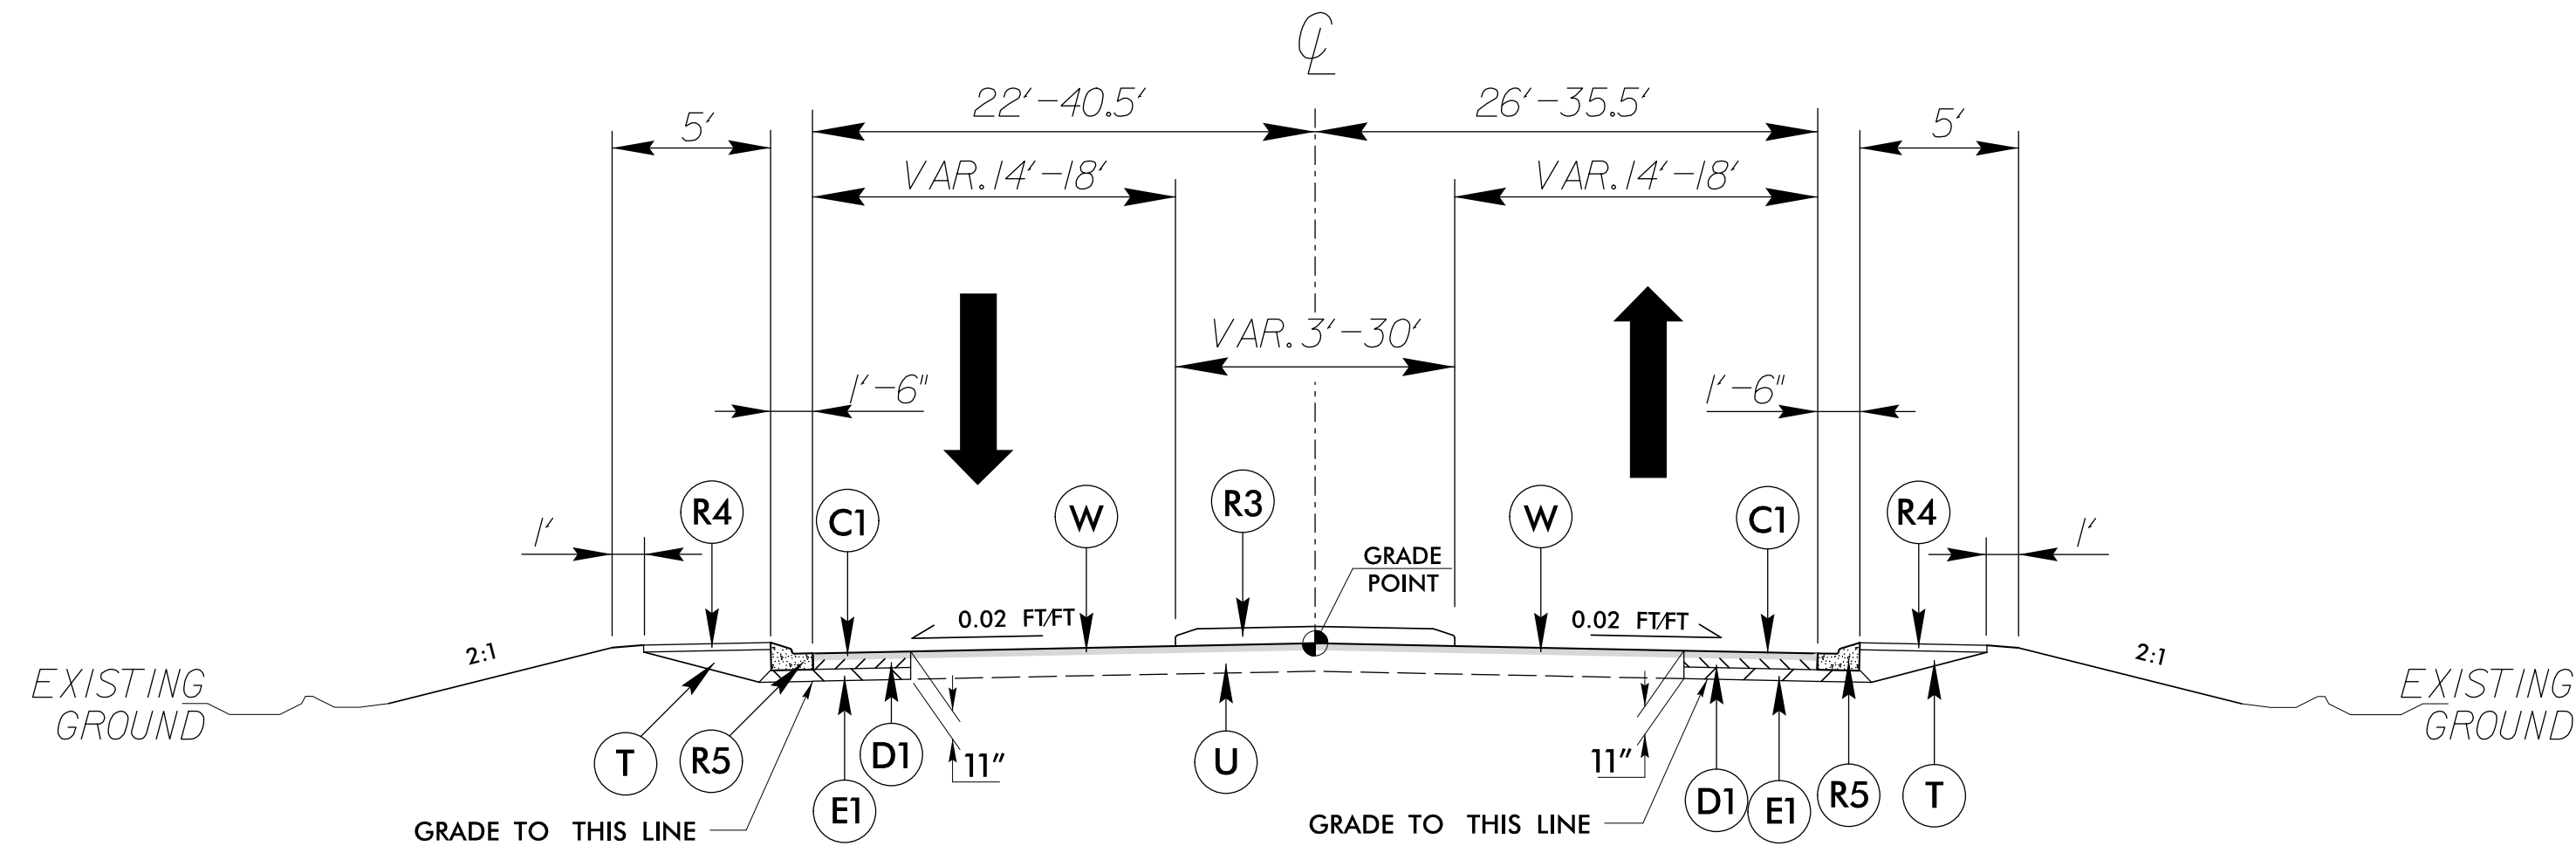

TYPICAL SECTION NO. 10
-L2- STA. 14+25.00 TO 15+28.83

PROJECT REFERENCE NO.	SHEET NO.
W-5601AC	2-B
RW SHEET NO.	
ROADWAY DESIGN ENGINEER 30882 7/18/2018 1:58:31 PM PDT	
DOCUMENT NOT CONSIDERED FINAL UNLESS ALL SIGNATURES COMPLETED	


PAVEMENT SCHEDULE	
C1	3" S9.5C
D1	4" I19.5C
E1	4" B25.0C
R3	5" MCI
R4	7" CONC. APRON CL. AA BLACKTINT
R5	9"x9" C & G CL. AA BLACKTINT
T	EARTH MATERIAL
U	EXIST. PAVEMENT
V	MILLING
W	WEDGING

8/17/99



7/18/2018
T:\183831A\W-5601AC\Roadway\Proj\W5601AC.rdl psh.02C.dgn
portillo

REVISIONS

ROUNDABOUT LAYOUT

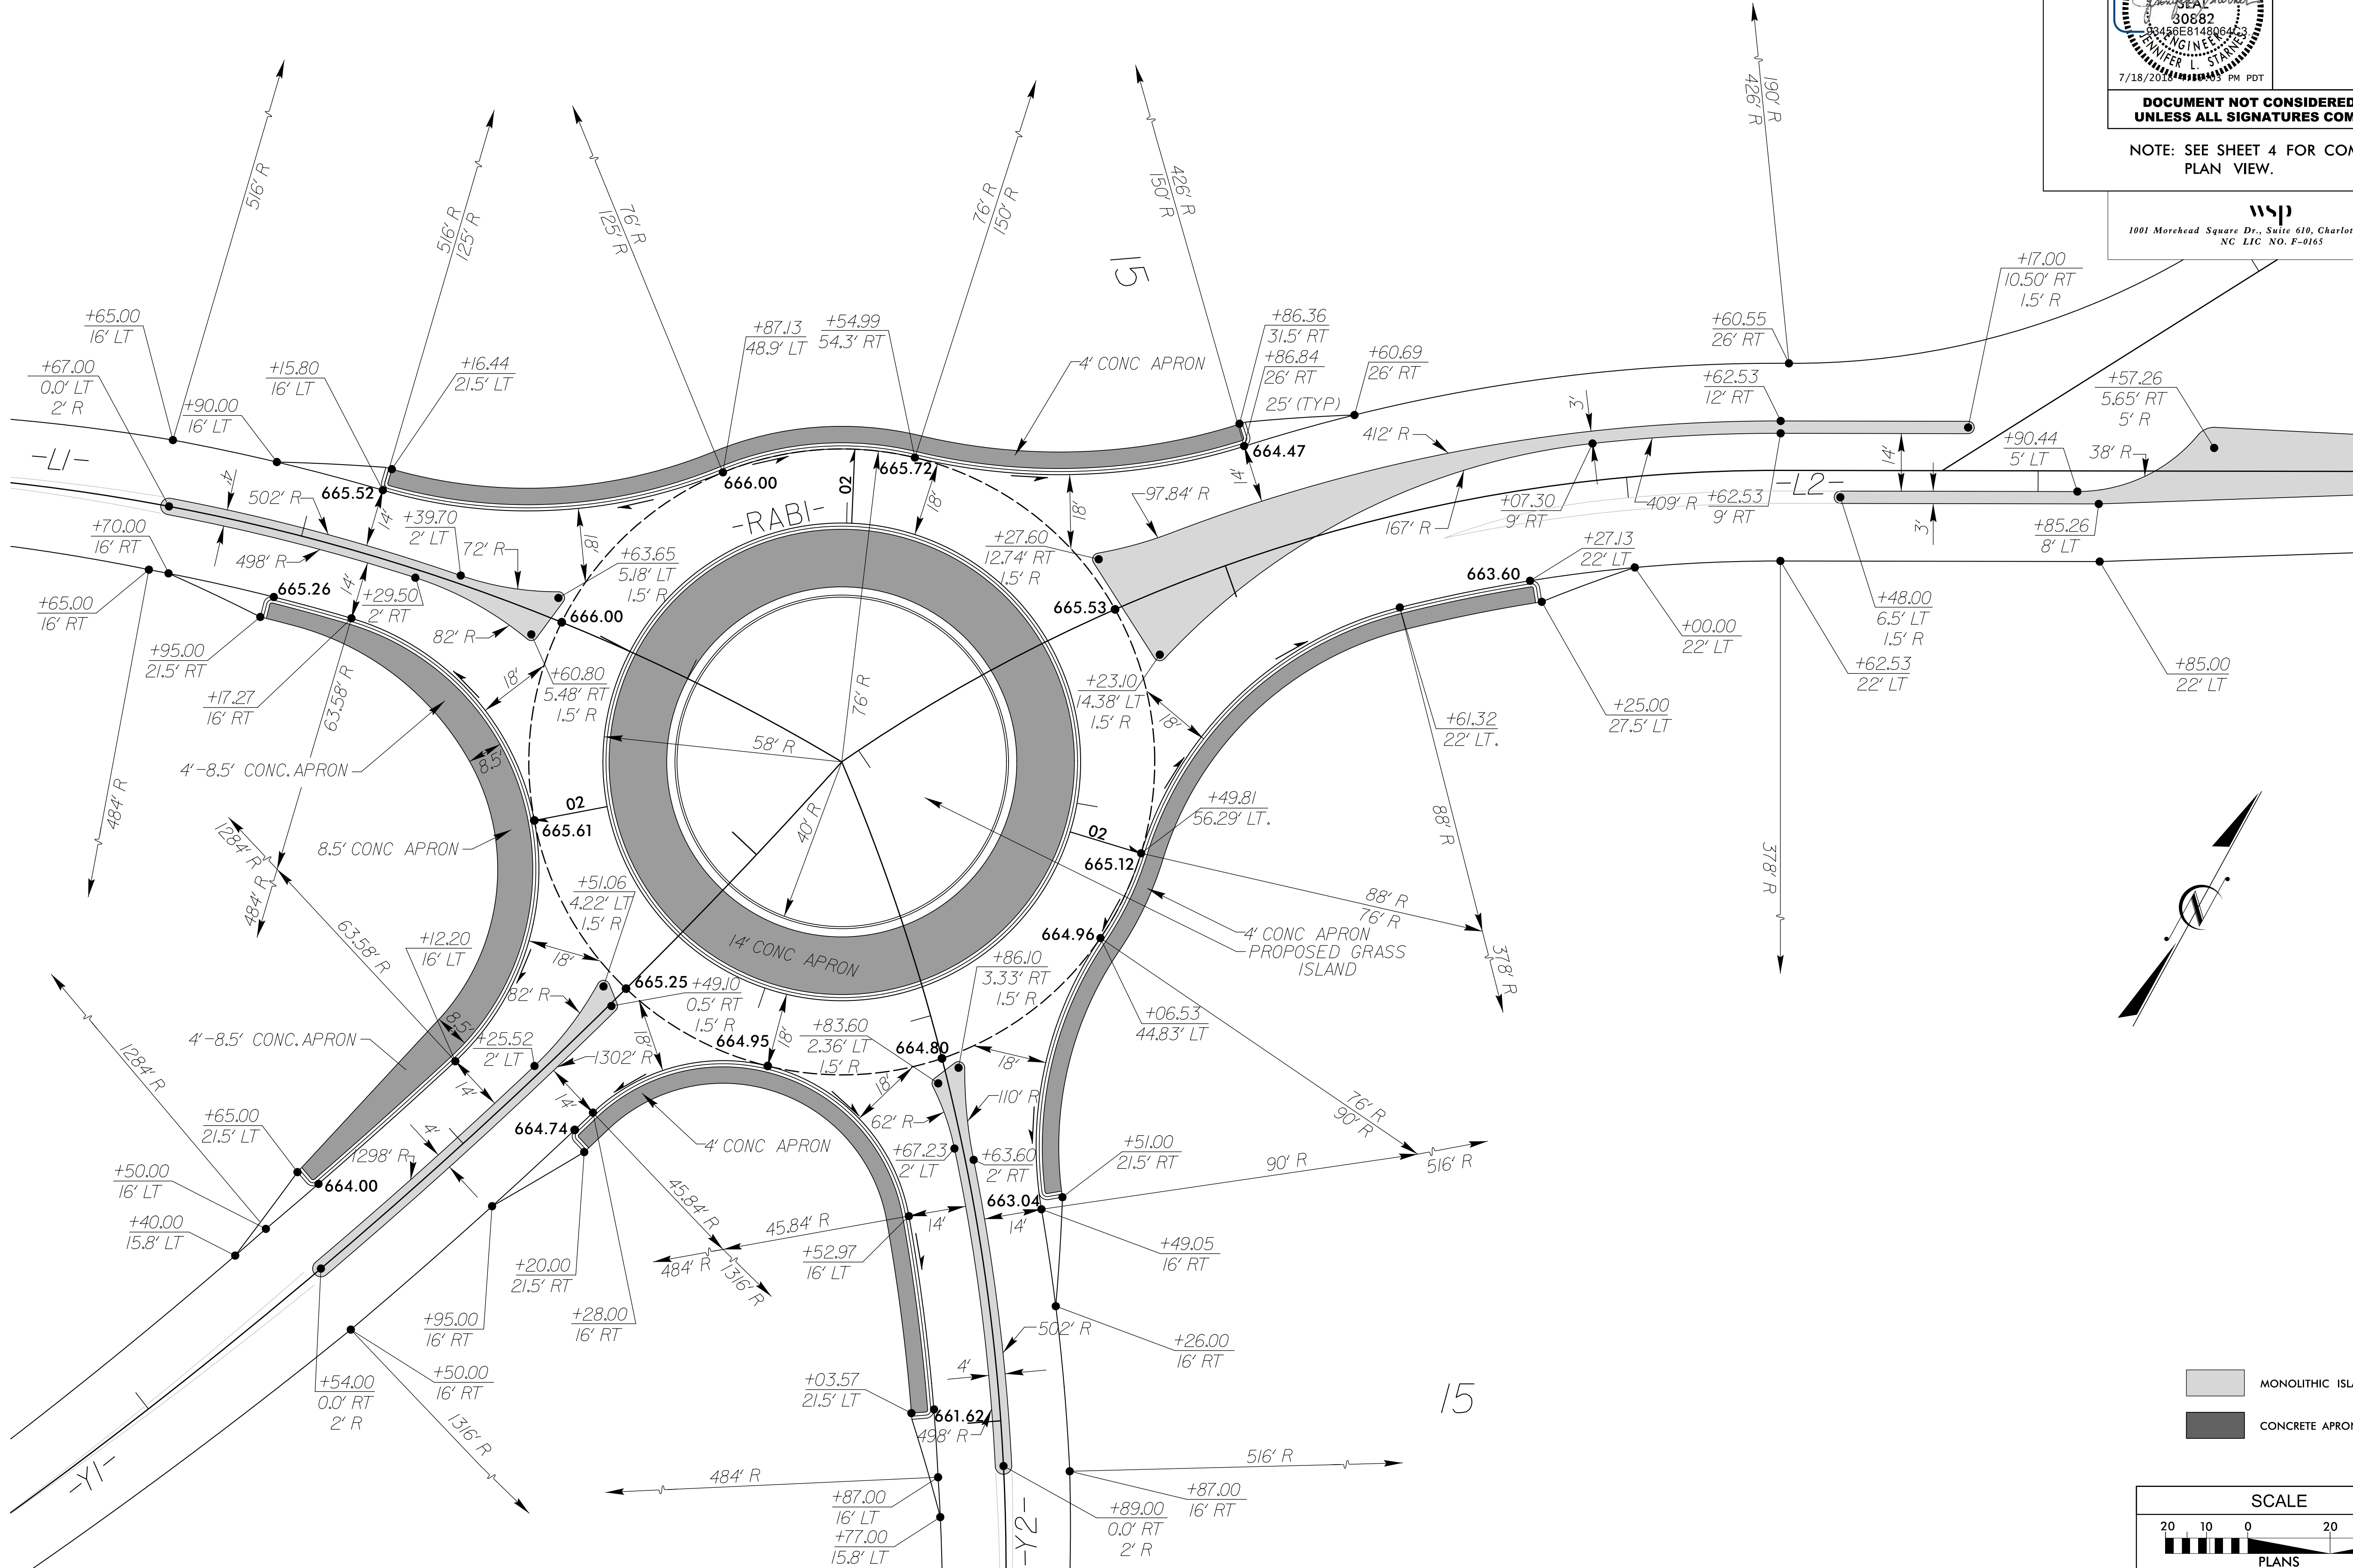

PROJECT REFERENCE NO.		SHEET NO.	
W-5601AC		2-C	
RW SHEET NO.			
ROADWAY DESIGN ENGINEER			
7/18/2018 11:03 PM PDT			
DOCUMENT NOT CONSIDERED FINAL UNLESS ALL SIGNATURES COMPLETED			
NOTE: SEE SHEET 4 FOR COMPLETE PLAN VIEW.			
 1001 Morehead Square Dr., Suite 610, Charlotte NC, 28203 NC LIC NO. F-0165			

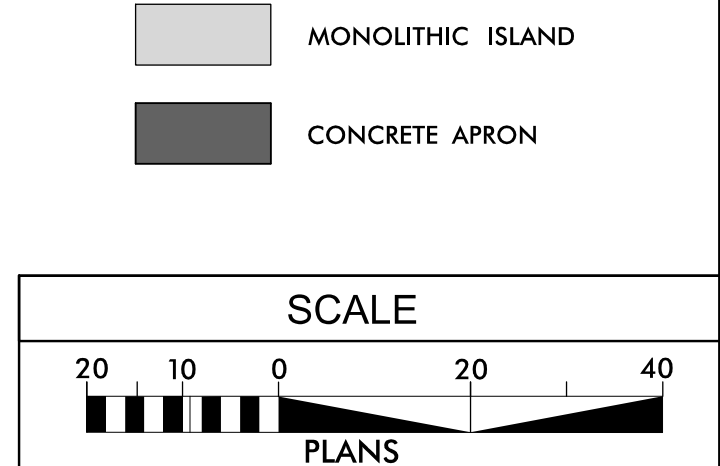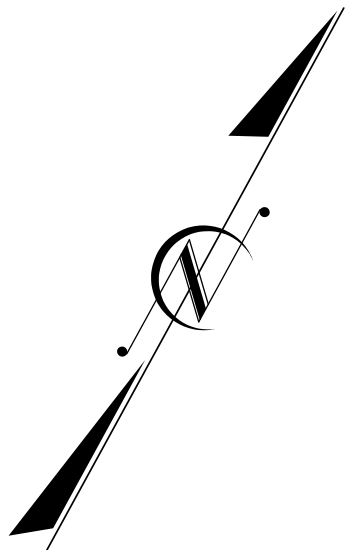

8/17/99

7/18/2018 1:58:31 PM W-5601AC\\Roadway\\Proj\\W5601AC\\rd\\psh_02D.dgn
port\\lloa

REVISIONS

CURVE DATA					
-L1-	-Y1-	-L2-	-Y2-		-Y3-
PI Sta 17+11.49 Δ = 30° 49' 35.9" (RT) D = 11° 27' 33.0" L = 269.01' T = 137.85' R = 500.00' DS = 25 MPH e = NC	PI Sta 13+14.17 Δ = 19° 15' 38.5" (LT) D = 4° 24' 26.5" L = 437.01' T = 220.59' R = 1,300.00' DS = 50 MPH e = 5.4%	PI Sta 14+87.59 Δ = 34° 43' 24.7" (LT) D = 14° 19' 26.2" L = 242.42' T = 125.06' R = 400.00' DS = 25 MPH e = NC	PI Sta 13+00.25 Δ = 20° 38' 09.3" (RT) D = 6° 52' 41.7" L = 300.02' T = 151.65' R = 833.00' DS = 50 MPH e = 6%	PI Sta 15+58.72 Δ = 24° 50' 09.6" (LT) D = 11° 27' 33.0" L = 216.74' T = 110.10' R = 500.00' DS = 25 MPH e = NC	PI Sta 11+17.16 Δ = 57° 41' 29.6" (LT) D = 114° 35' 29.6" L = 50.35' T = 27.54' R = 50.00' DS = 25 MPH e = NC

HORIZONTAL LAYOUT

wsp
1001 Morehead Square Dr., Suite 610, Charlotte NC, 28203
NC LIC NO. F-0165

PROJECT REFERENCE NO.
W-5601AC


SHEET NO.
2-D

ROADWAY DESIGN
ENGINEER

STATE OF NORTH CAROLINA
Professional Engineer
00882
James R. Hurrell
03486E814906163
WINNER L. STANLEY
7/18/2018 4:39:03 PM PDT

DOCUMENT NOT CONSIDERED FINAL
UNLESS ALL SIGNATURES COMPLETED

NOTE: SEE SHEET 4 FOR COMPLETE
PLAN VIEW.

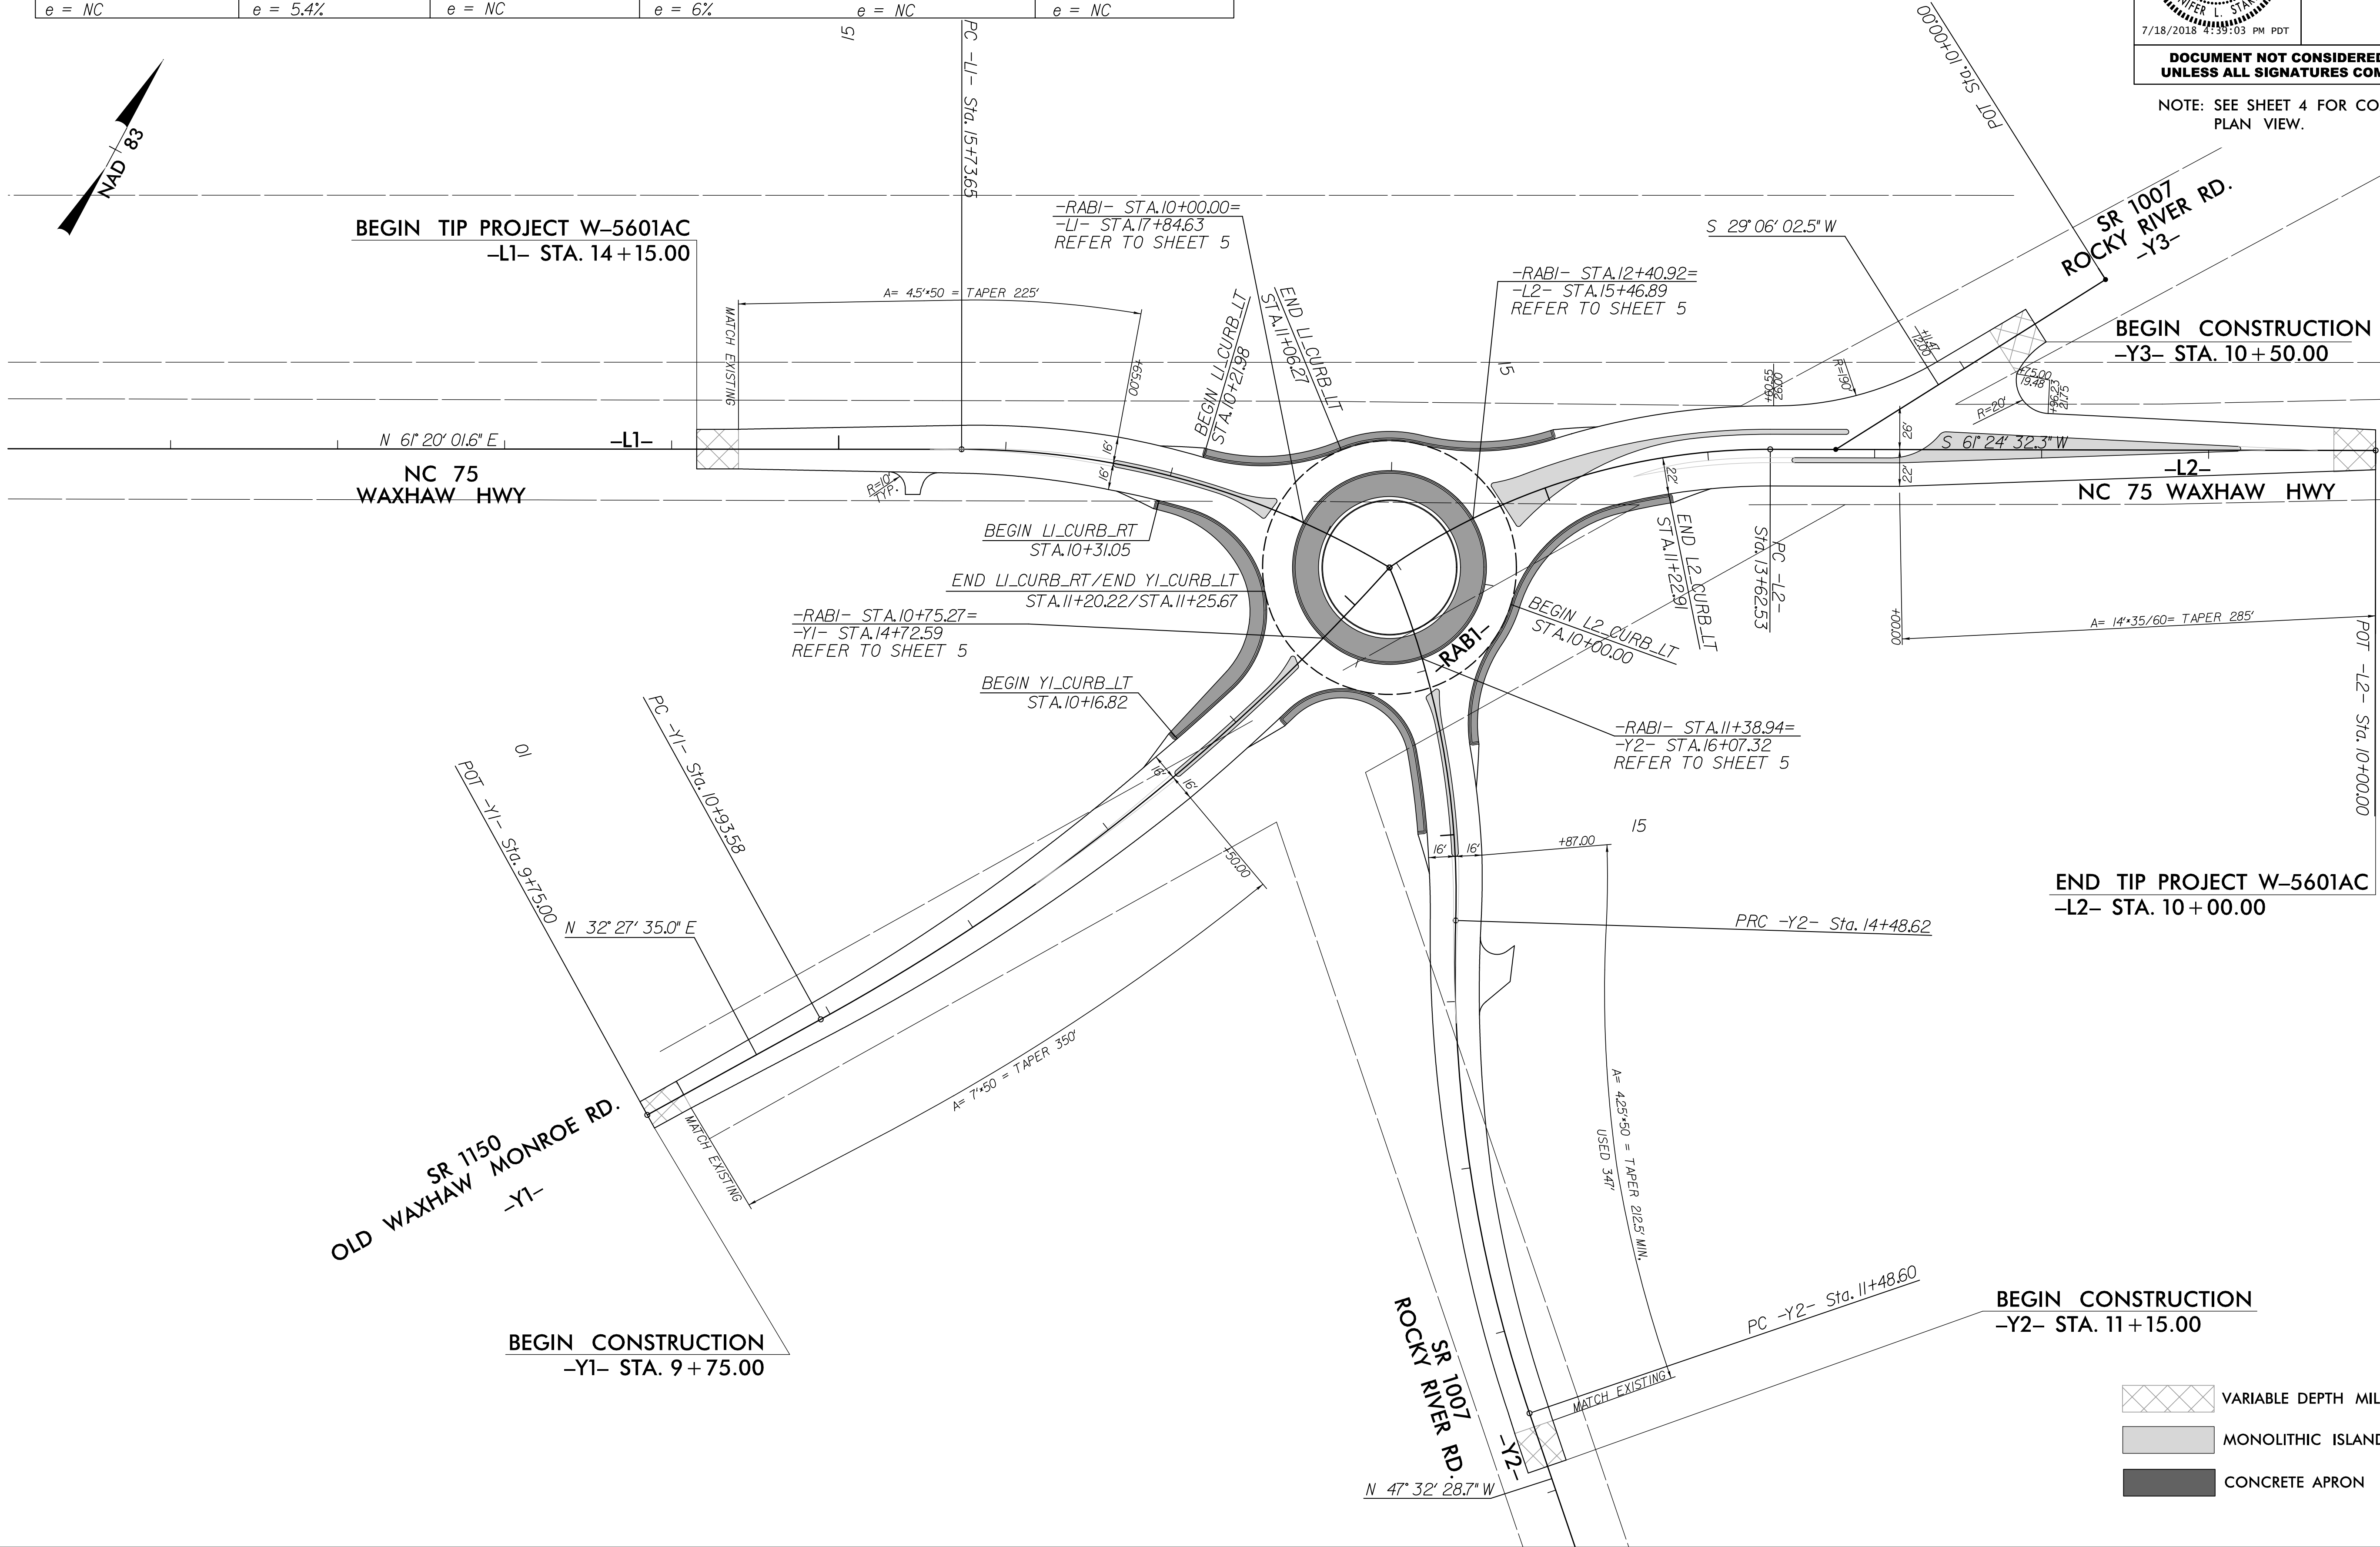


- VARIABLE DEPTH MILLING
- MONOLITHIC ISLAND
- CONCRETE APRON

8/17/99

7/18/2018
T:\183831A\W-5601AC\Roadway\Proj\W5601AC.rdl psh.02E.dgn
port1102

REVISIONS

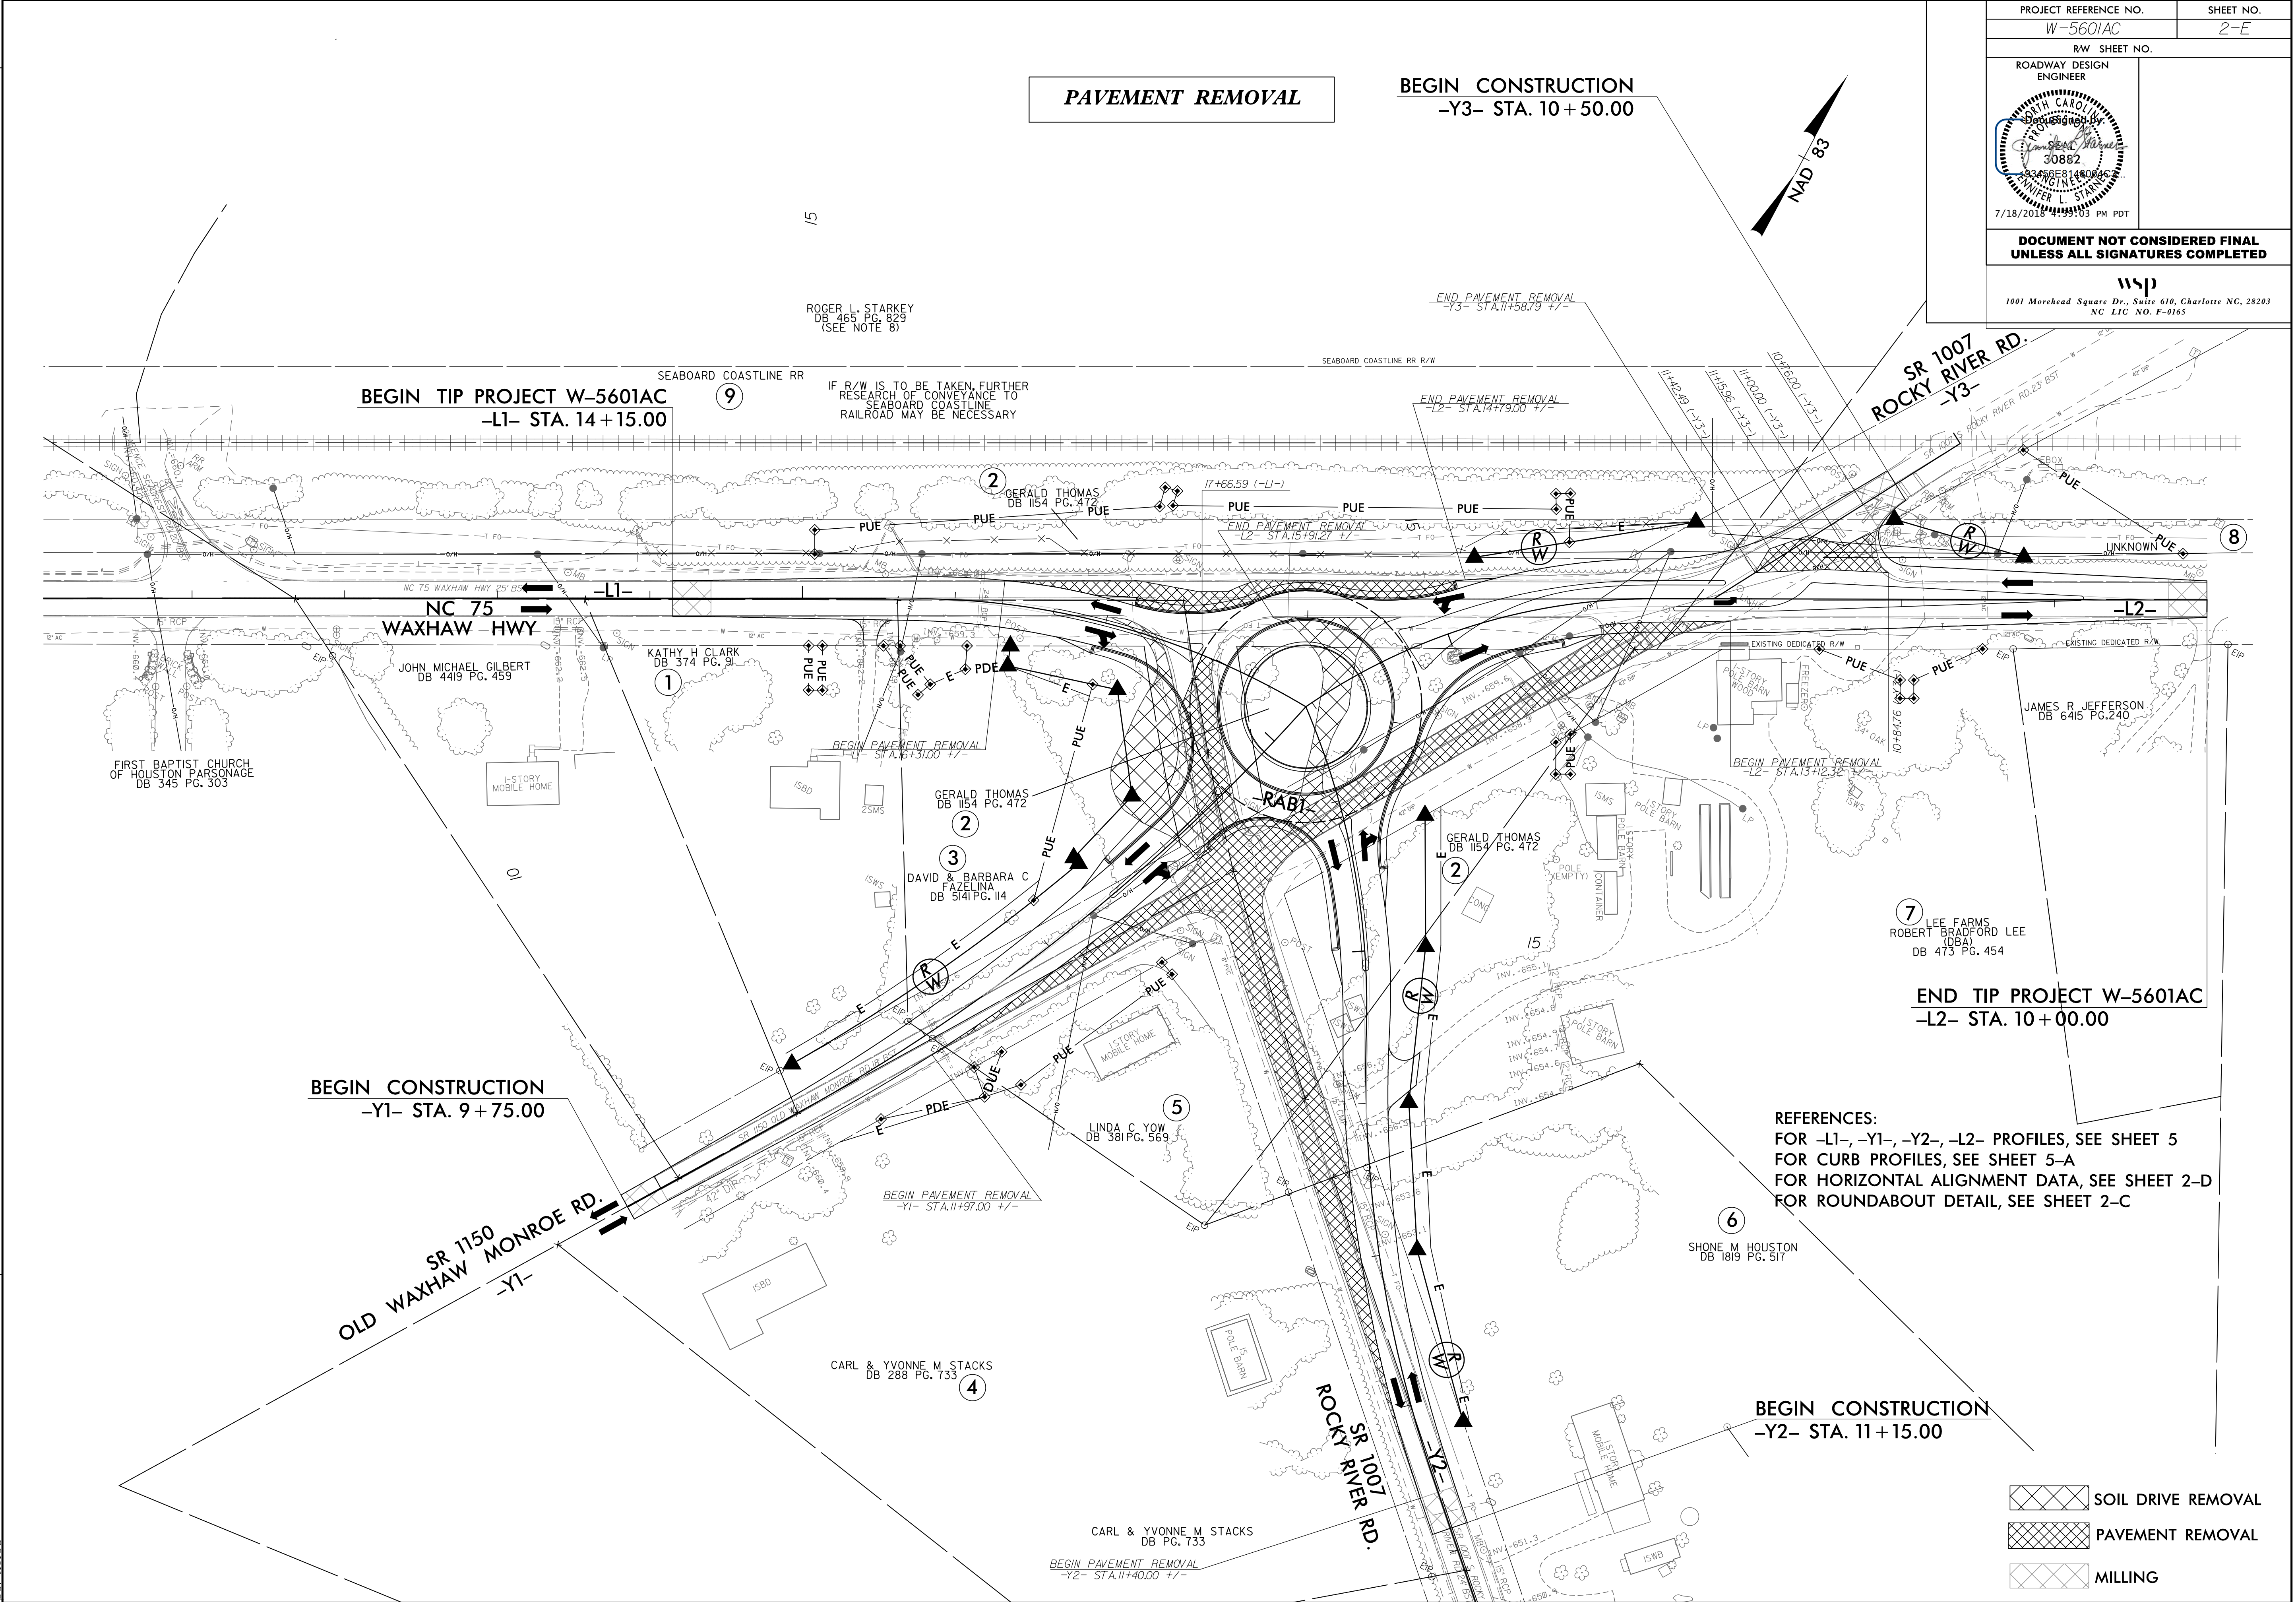


PROJECT REFERENCE NO. W-5601AC		SHEET NO. 2-E	
RW SHEET NO.			
ROADWAY DESIGN ENGINEER			
DOCUMENT NOT CONSIDERED FINAL UNLESS ALL SIGNATURES COMPLETED			
1001 Morehead Square Dr., Suite 610, Charlotte NC, 28203 NC LIC NO. F-0165			


8/17/99

7/18/2018
T:\1808391A\W-5601AC\Roadway\Proj\W5601AC.rdw psh.02F.dgn
portillo

REVISIONS


RIGHT-OF-WAY

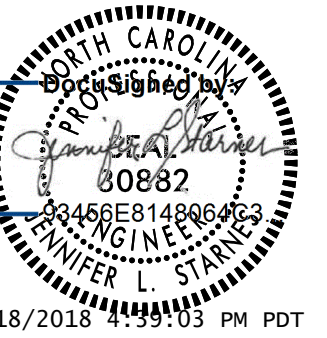PROJECT REFERENCE NO. W-5601AC		SHEET NO. 2-F	
RW SHEET NO.			
ROADWAY DESIGN ENGINEER			
			
7/18/2018 4:59:03 PM PDT			
DOCUMENT NOT CONSIDERED FINAL UNLESS ALL SIGNATURES COMPLETED			
 1001 Morehead Square Dr., Suite 610, Charlotte NC, 28203 NC LIC NO. F-0165			

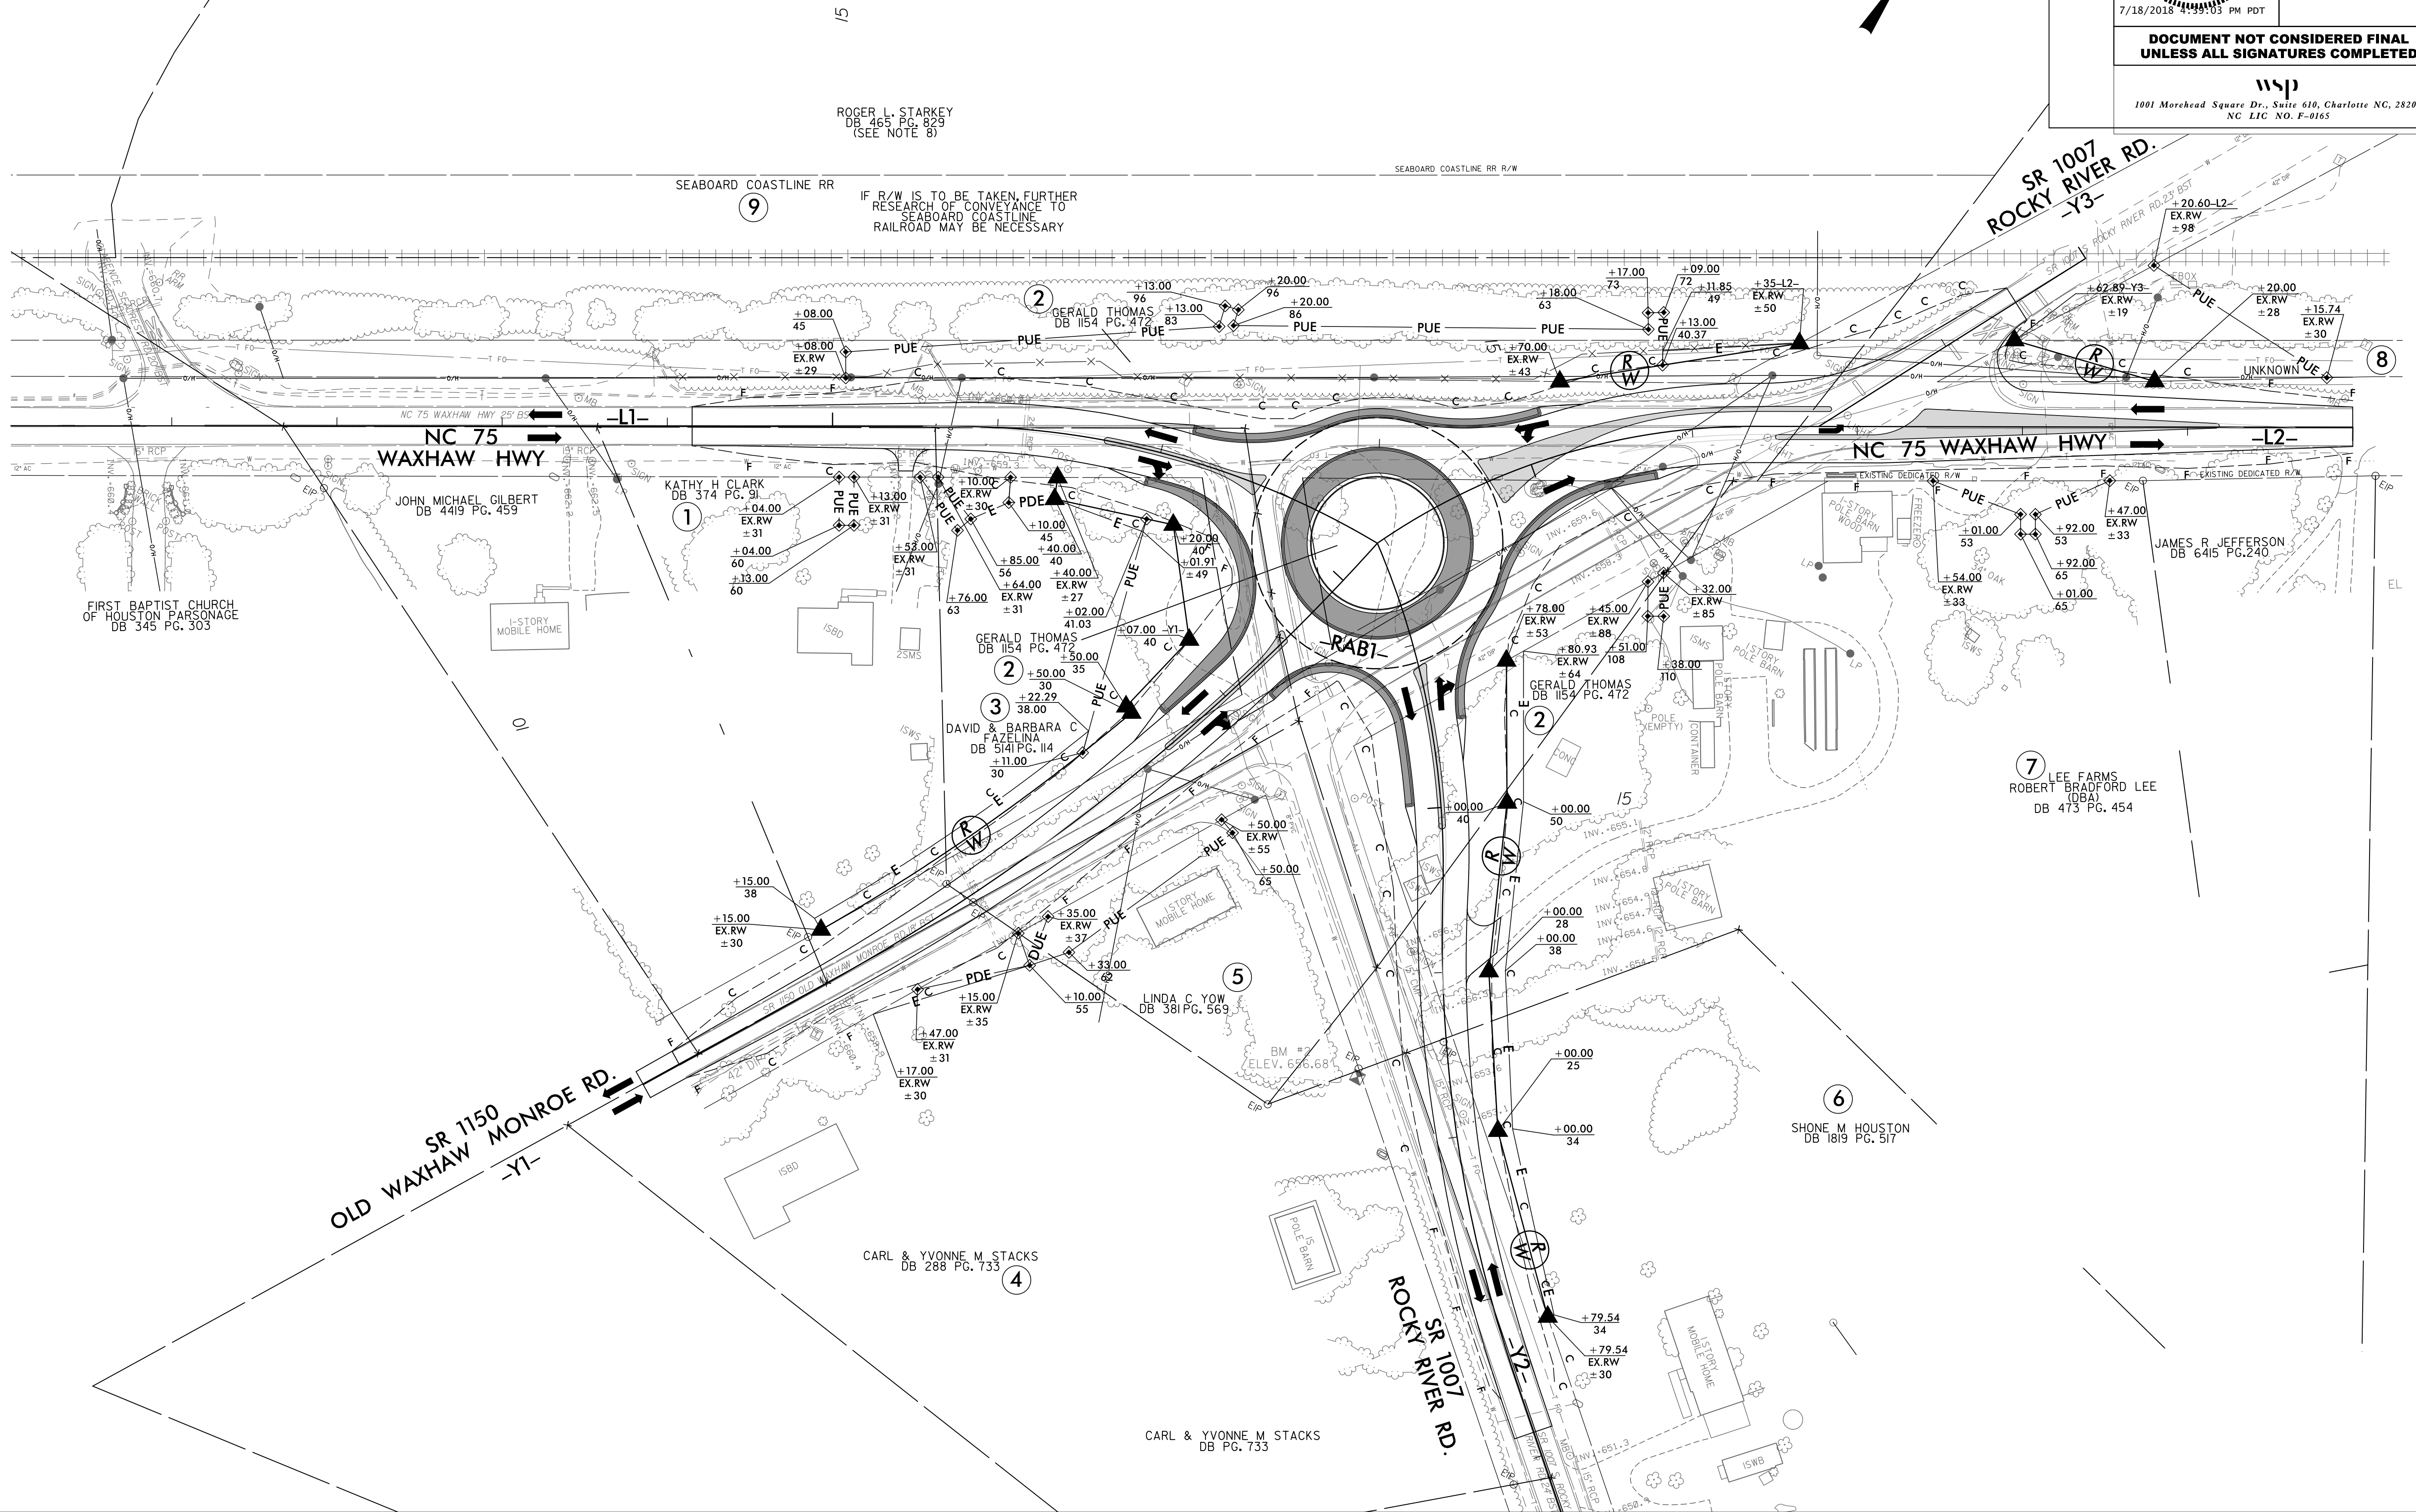


Detail for Temporary Containment of
Contaminated Soil

Cross-Section View

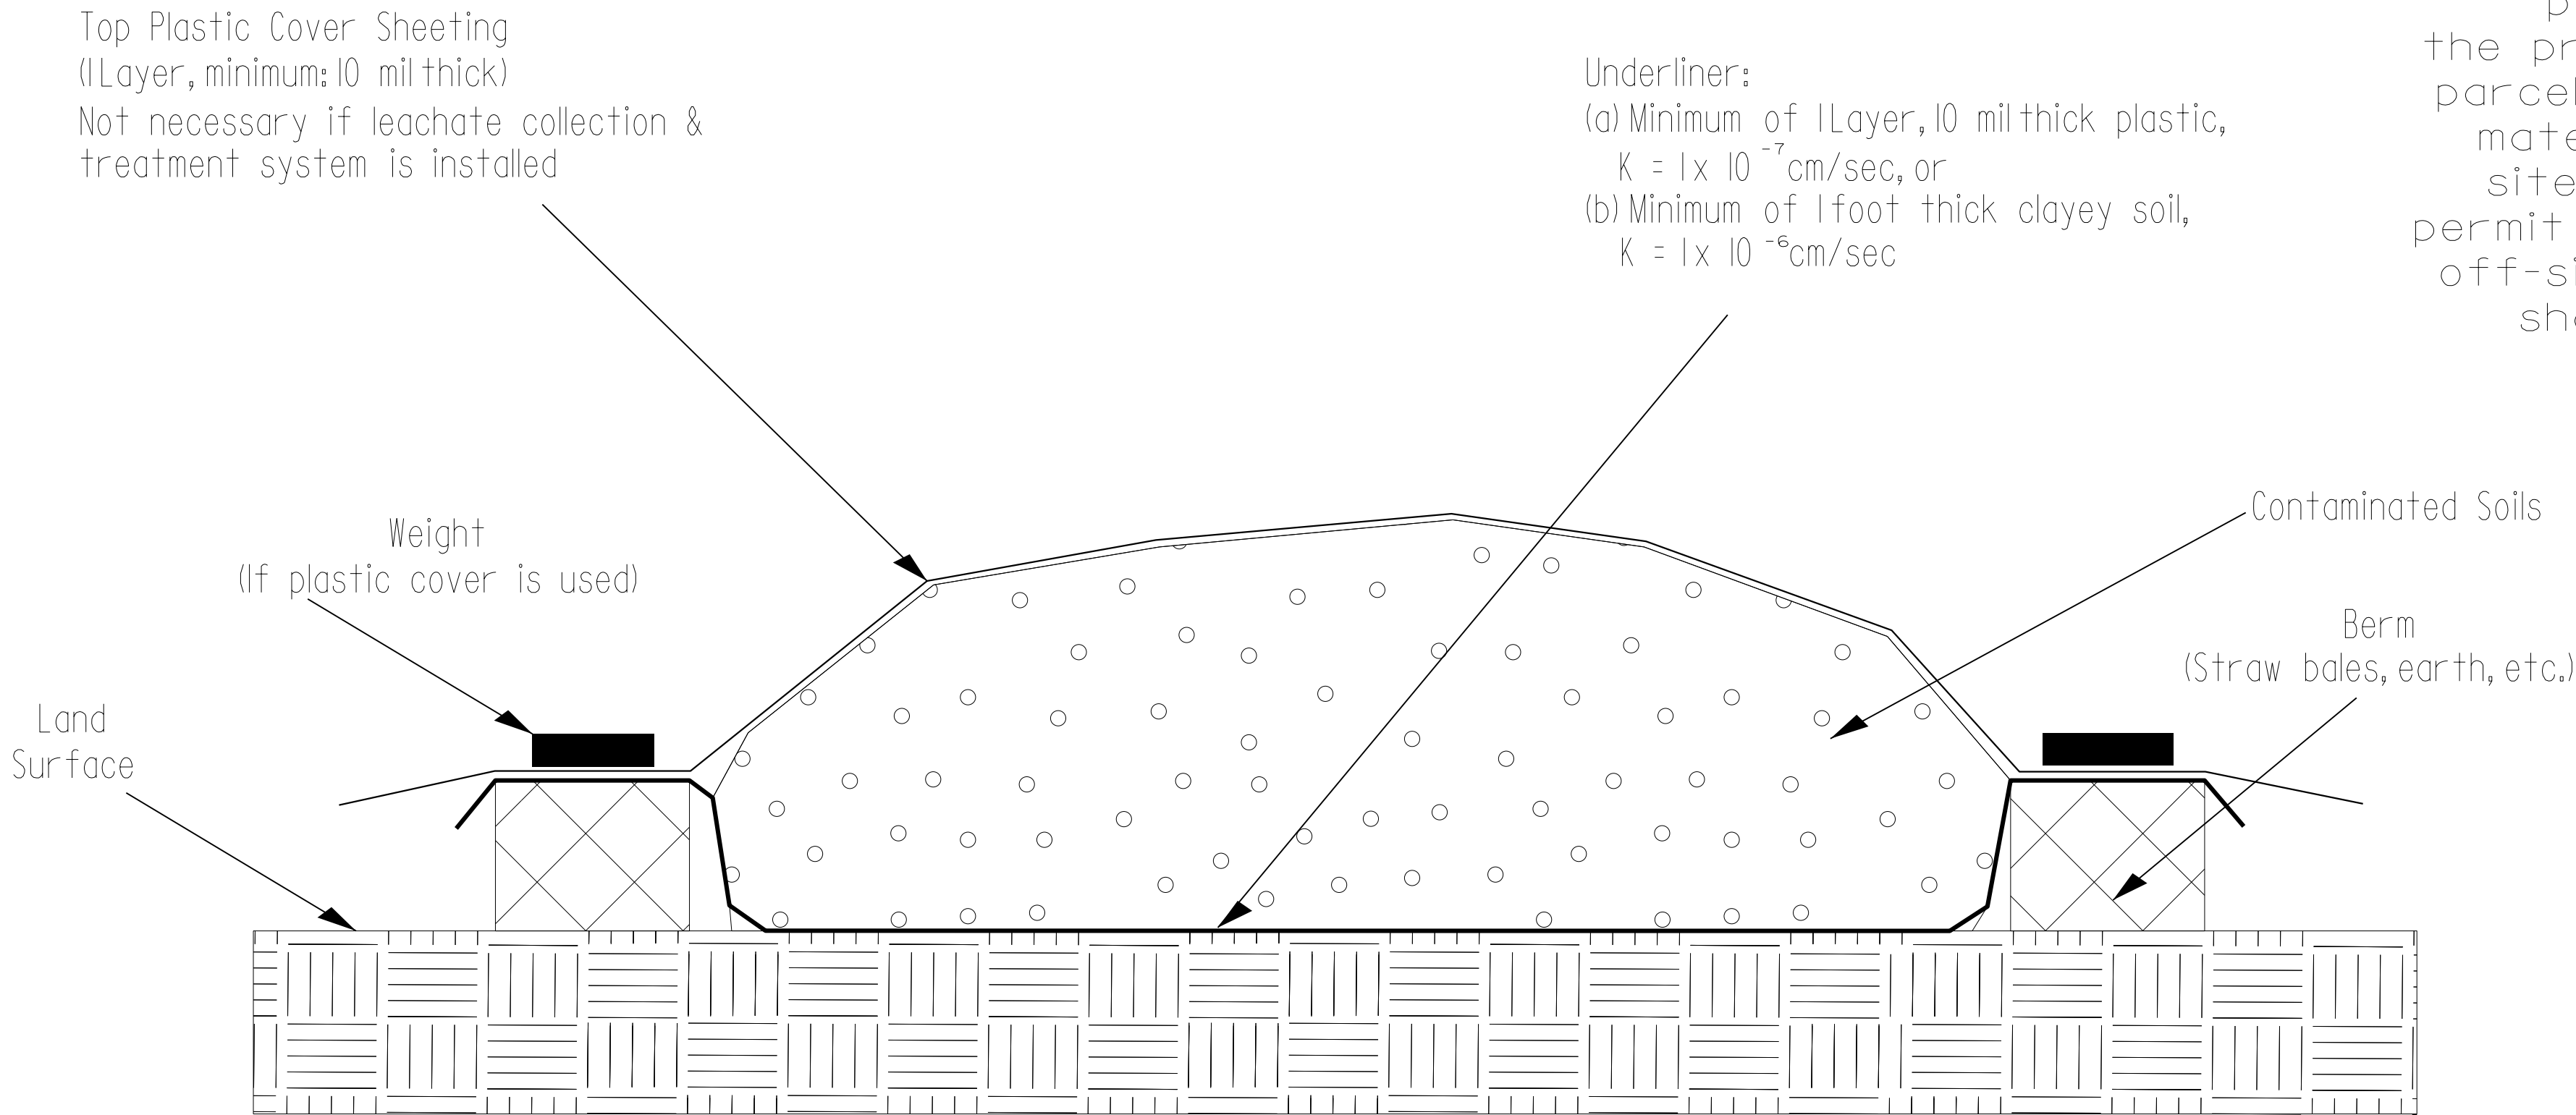

NOTE:
The Contractor shall stockpile all contaminated soil excavated from a property in a location within the property boundaries of the source parcel. If the volume of contaminated material exceeds available space on site, the Contractor shall obtain a permit from the NCDEQ UST Section for off-site temporary storage. Stockpile shall be removed within 45 days.

Map View

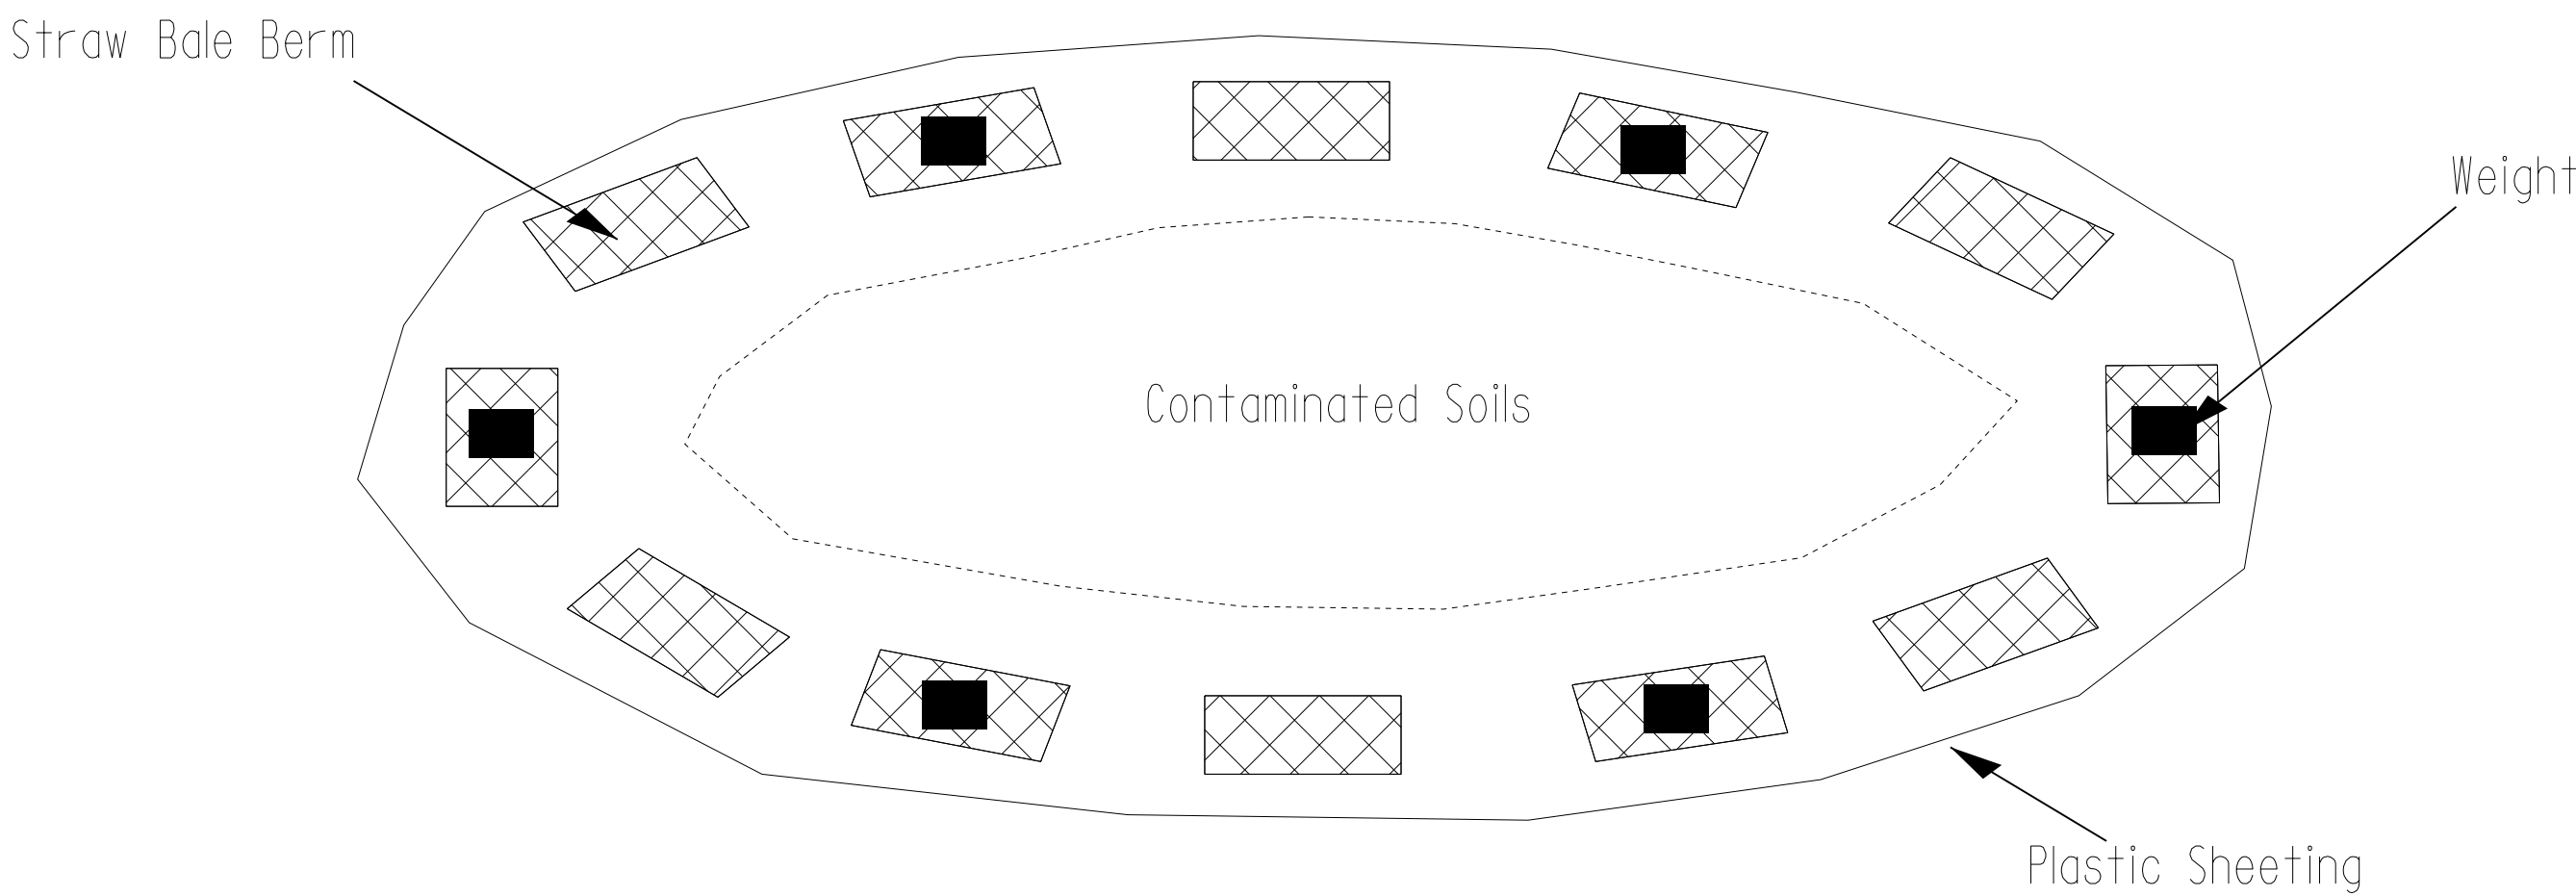



GEOTECHNICAL ENGINEERING UNIT
☐ EASTERN REGIONAL OFFICE
☐ WESTERN REGIONAL OFFICE
☒ CONTRACT OFFICE
STATE OF NORTH CAROLINA
DEPARTMENT OF TRANSPORTATION
RALEIGH

STOCKPILE CONTAINMENT DETAIL

REVISIONS					
NO.	BY	DATE	NO.	BY	DATE
1			3		
2			4		

PREPARED BY:	DATE:
REVIEWED BY:	DATE:

6/21/2020

COMPUTED BY: HEC DATE: 4-20-2016

CHECKED BY: DATE:

STATE OF NORTH CAROLINA

DIVISION OF HIGHWAYS

PROJECT REFERENCE NO. SHEET NO.

W-5601AC 3-A

DOCUMENT NOT CONSIDERED FINAL
UNLESS ALL SIGNATURES COMPLETED

RIGHT OF WAY AREA DATA

PARCEL NO.	PROPERTY OWNERS NAMES	TOTAL ACREAGE	TOTAL RIGHT OF WAY AREA TAKEN	AREA REMAINING RT.	AREA REMAINING LT.	TEMP. CONST. EASE.	PERM. DRAIN. EASE.	AERIAL UTL. EASE.	PERM. UTL. EASE.
1	KATHY H CLARK		129.20 SF			727.20 SF			336.92 SF
2	GERALD THOMAS		19106.09 SF			1118.91 SF			54.07 SF
3	DAVID & BARBARA C FAZELINA		7929.75 SF			3291.63 SF	397.33 SF		4150.31 SF
4	CARL & YVONNE M STACKS					312.23 SF	793.77 SF		
5	LINDA C YOW						126.28 SF		2376.11 SF
6	SHONE M HOUSTON		1493.90 SF			1382.13 SF			
7	LEE FARMS ROBERT BRADFORD LEE		4379.04 SF			1439.92 SF			1310.95 SF
8	UNKNOWN		1651.26 SF			1330.08 SF			6629.61 SF
9	SEABOARD COASTLINE RR							3645.71 SF	

PAVEMENT REMOVAL SUMMARY

LINE	STATION	STATION	LOCATION LT/RT/CL	YD ²
-Y1Y2-	11+97 +/-	11+40 +/-	RTL/T	1297.92 SY
-L2-	13+12 +/-	15+90 +/-	RT	469.67 SY
-L1Y2-	16+31 +/-	14+79 +/-	LTR/T	381.53 SY
-Y3-	10+75 +/-	11+59 +/-	RTL/T	166.03 SY
			TOTAL:	2,315.15 SY
			SAY:	2,320 SY

SUMMARY OF EARTHWORK

LINE	STATION	STATION	UNCL. EXCAV. (CY)	EMBANK. + 20% (CY)	BORROW (CY)	WASTE (CY)
L1	14+40.00	17+66.59	113	180	67	
L2	10+00.00	15+28.83	355	180		175
Y1	10+00.00	14+54.58	79	920	841	
Y2	11+40.00	15+89.28	226	876	650	
Y3	10+40.00	11+38.50	68	2		66
RAB	-RAB1-10+00.00	-RAB1-13+64.42		4007	4007	
SUBTOTAL:			841	6166	5565	241
EARTH TO REPLACE BORROW					-241	-241
PROJECT TOTALS:			841	6166	5324	0
ESTIMATE 5% TOPSOIL FOR BORROW PITS:				257	257	
GRAND TOTALS:			841	6423	5581	
SAY:			850		5590	


NOTE:
APPROXIMATE QUANTITIES ONLY. UNCLASSIFIED EXCAVATION, BORROW EXCAVATION, FINE GRADING, CLEARING AND GRUBBING, AND REMOVAL OF EXISTING PAVEMENT WILL BE PAID FOR AT THE CONTRACT LUMP SUM PRICE FOR "GRADING."

CURB & GUTTER SUMMARY

CLASS AA CONCRETE 1'-6" CURB AND GUTTER				
LINE	STATION	STATION	LENGTH	REMARKS
L1/L2	17 + 15.00 (LT)	14 + 85.00 (RT)	226.20	
L1/Y1	16 + 95.00 (RT)	13 + 65.00 (LT)	207.50	
Y1/Y2	14 + 20.00 (RT)	15 + 02.00 (LT)	161.50	
Y2/L2	15 + 51.00 (RT)	14 + 25.00 (LT)	220.60	
RAB1	CENTRAL ISLAND		364.42	
TOTAL CLASS AA 1'-6" CURB & GUTTER:			1180.22	
SAY:			1190	
MODIFIED 2'-6" CURB AND GUTTER				
LINE	STATION	STATION	LENGTH	REMARKS
RAB1	CENTRAL ISLAND		267	
TOTAL MODIFIED 2'-6" CURB & GUTTER:			267	
SAY:			270	

	25' MILLING/ RESURFACING
	MONOLITHIC ISLAND
	CONCRETE APRON
	SUNFLOWER AREA

NOTE: INCIDENTAL MILLING APPROXIMATELY 25'
AT EACH TIE IN TO PROVIDE A
SMOOTH TRANSITION TO THE EXISTING
ASPHALT PAVEMENT. SEE TYP. 2 FOR DETAIL.

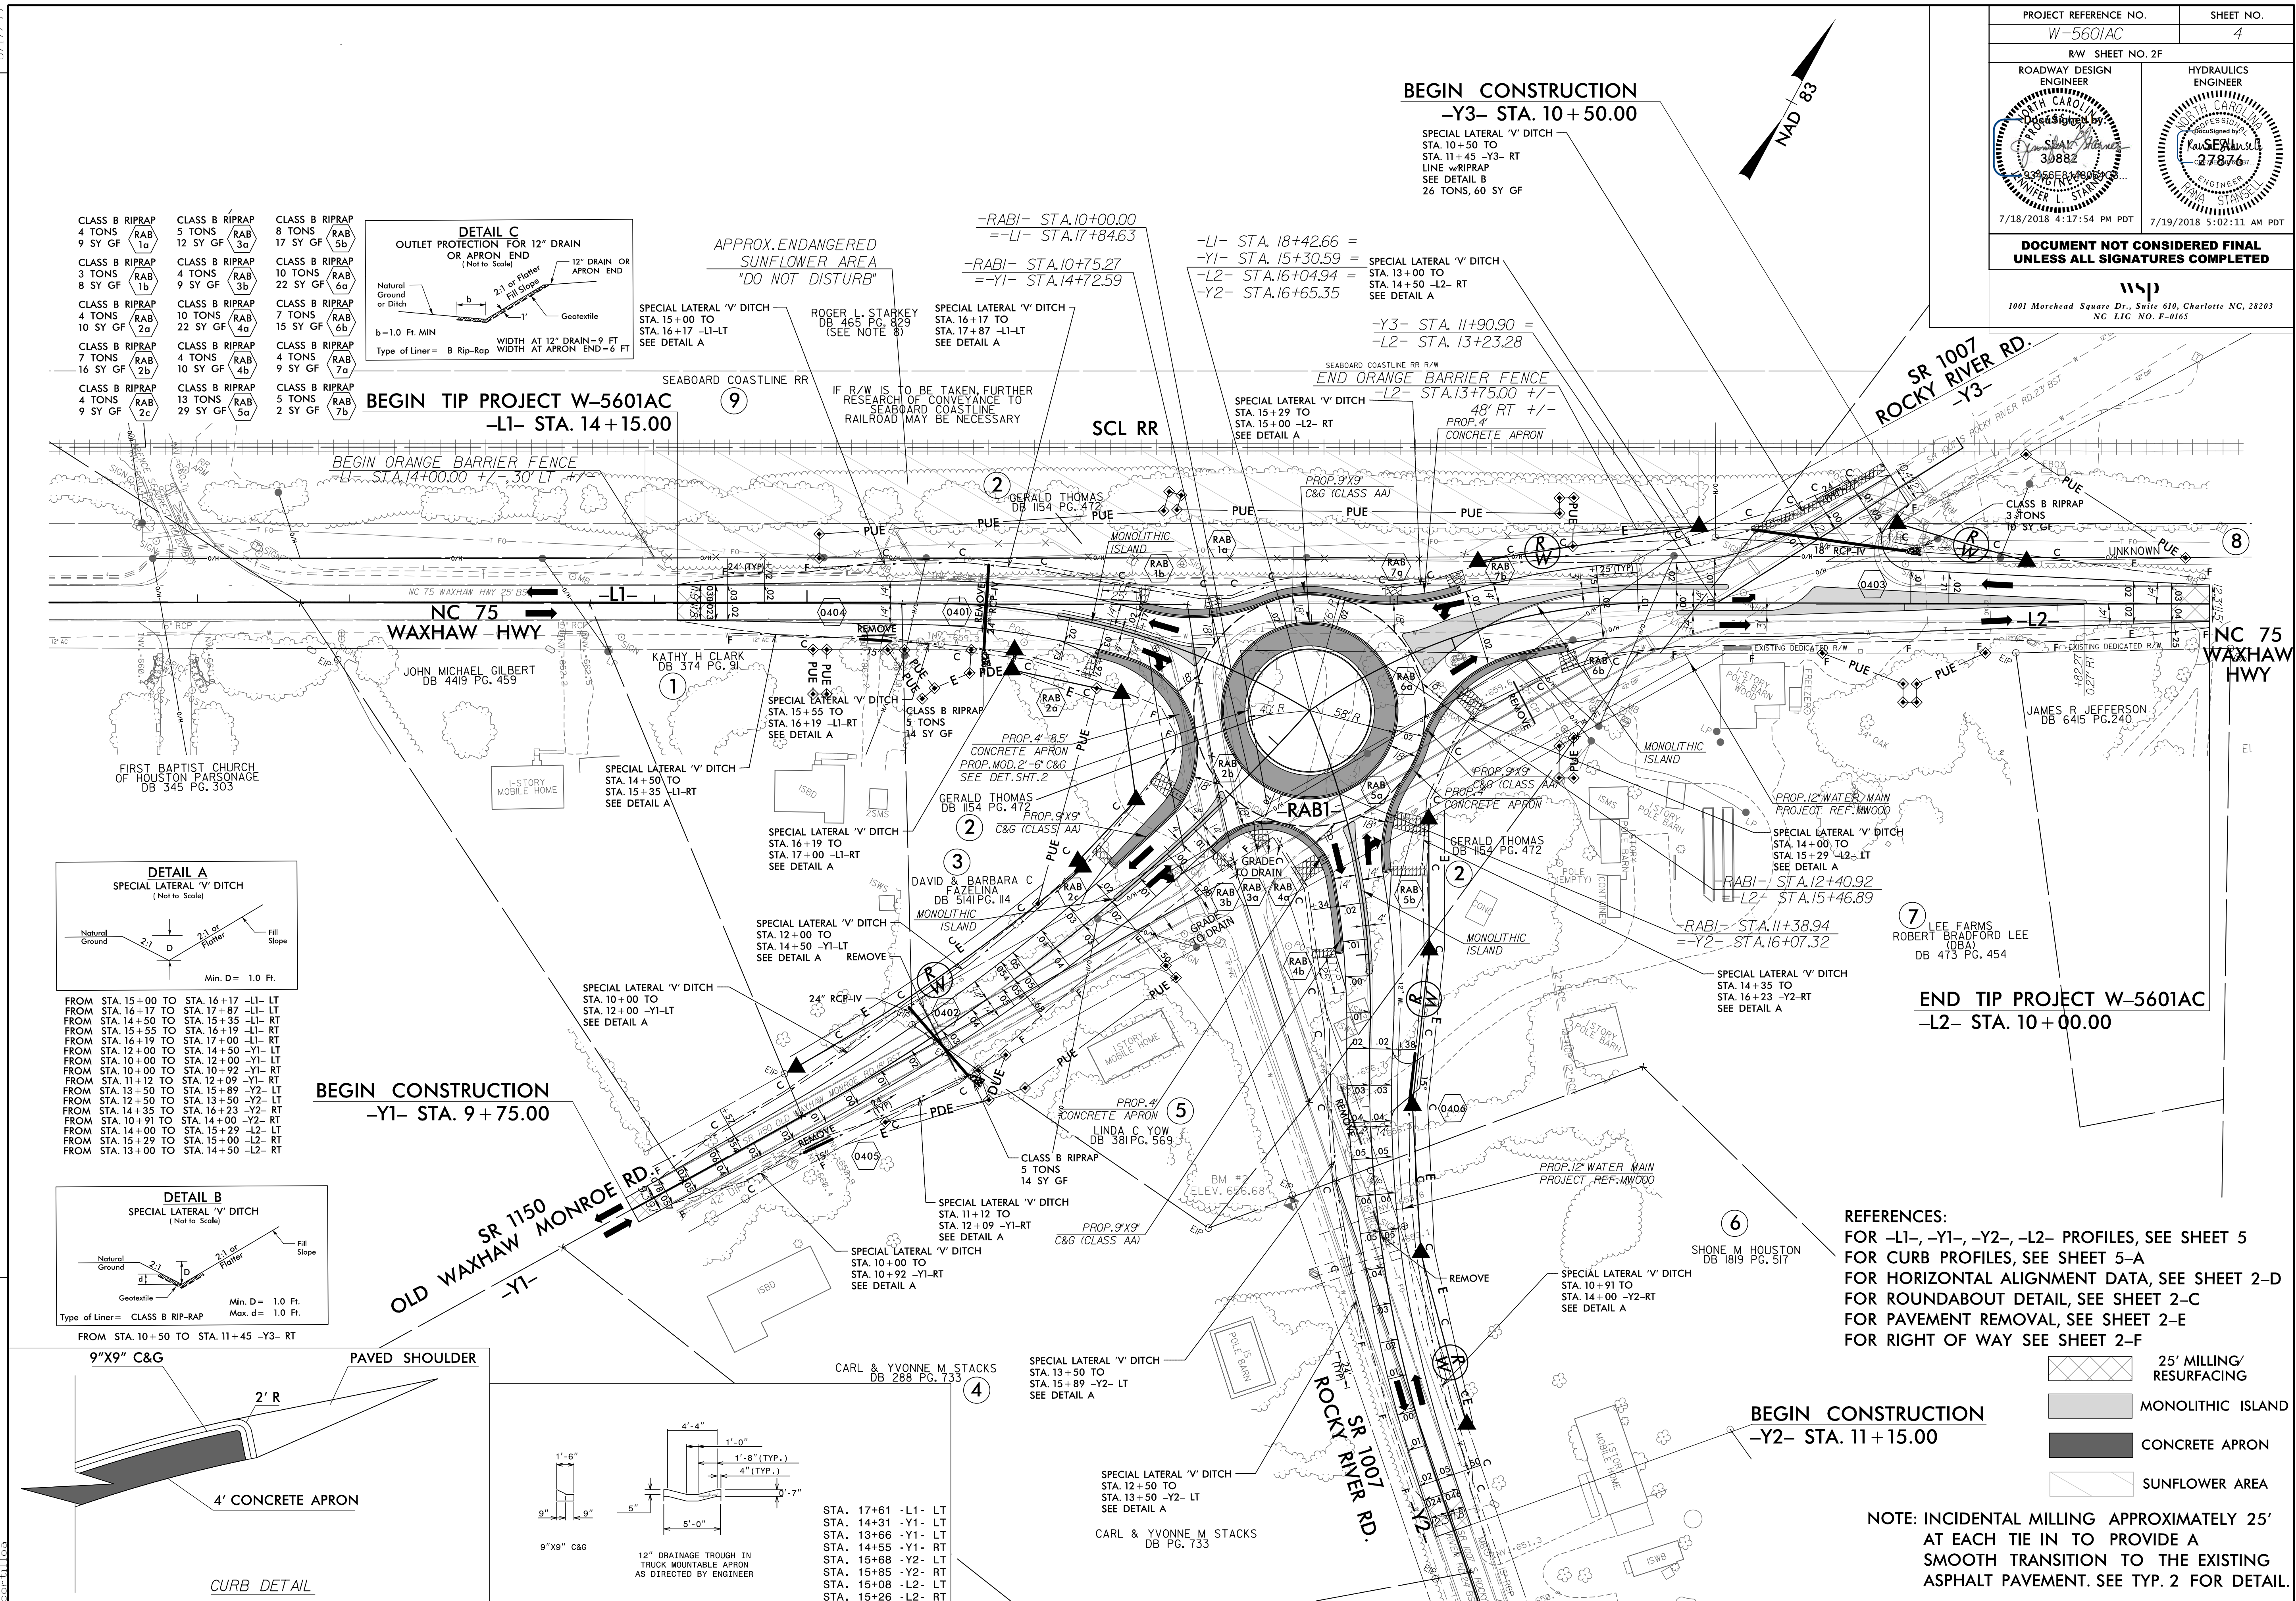



5/28/99

7/18/2018 4:25:41 PM PDT
T:\168381A\W-5601AC\Roadway\Proj\W5601AC_rdy_psh_05A.dgn
08-11-10




STATE OF NORTH CAROLINA
DIVISION OF HIGHWAYS


TRANSPORTATION MANAGEMENT PLAN
UNION COUNTY

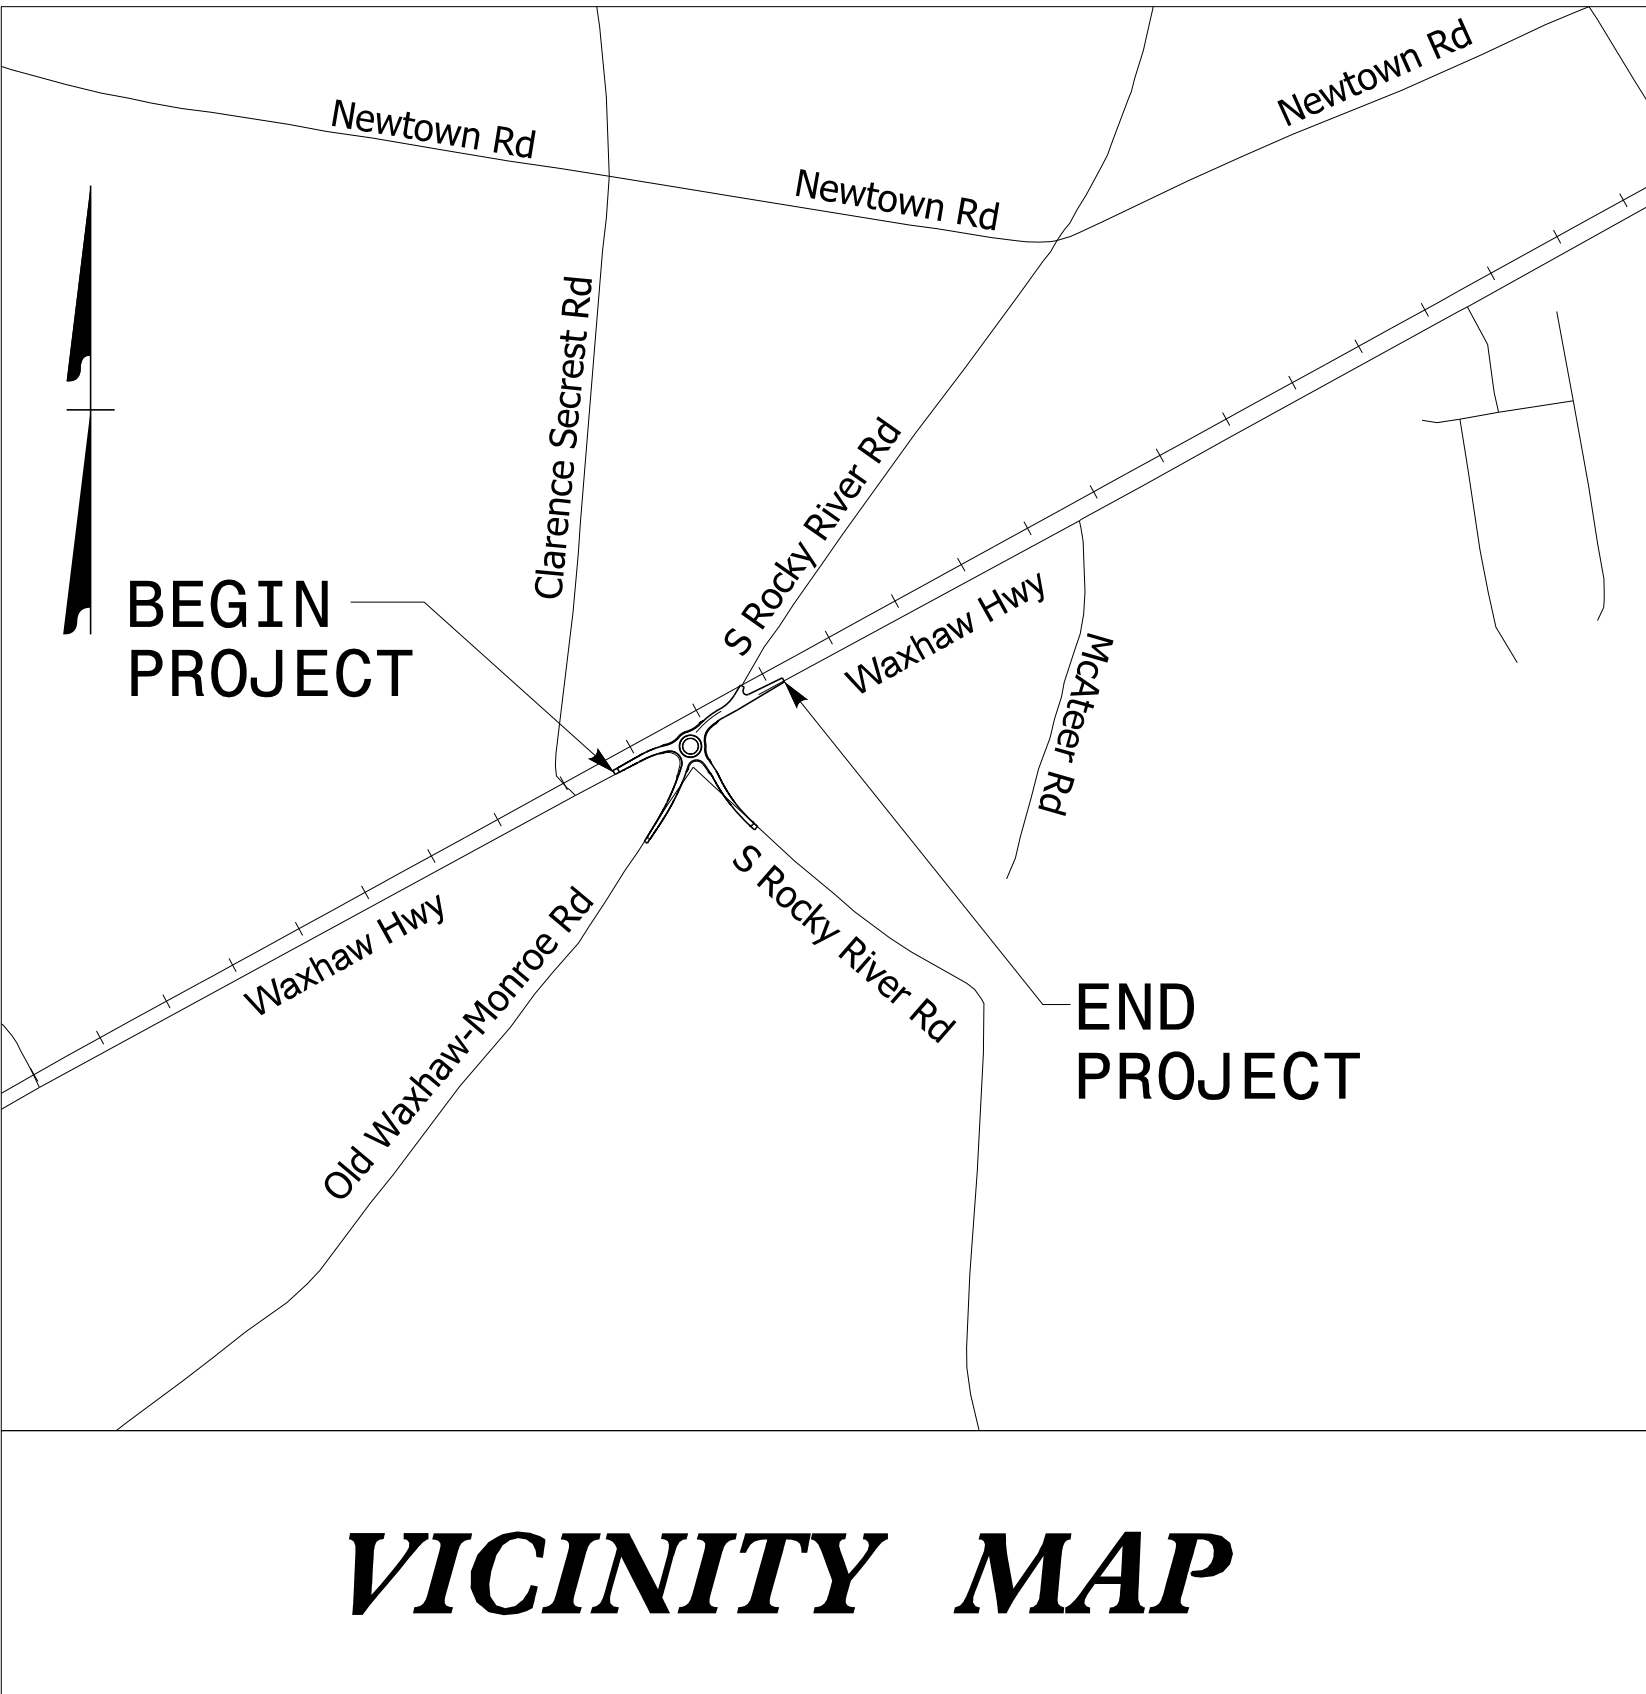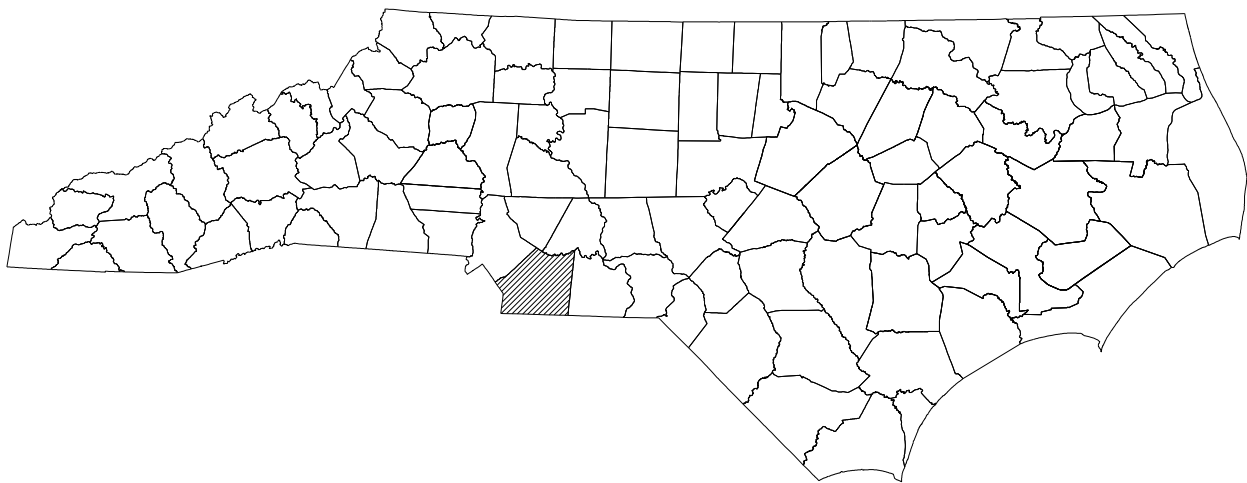

VICINITY MAP

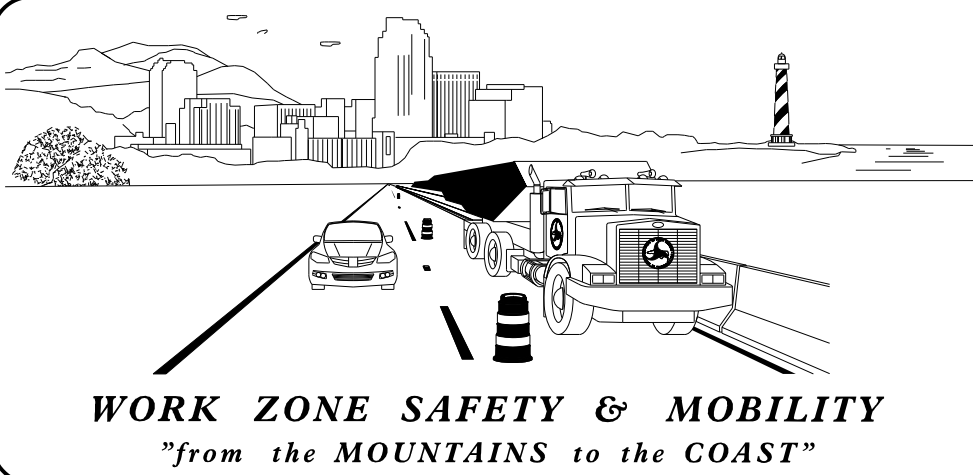


N.C.D.O.T. WORK ZONE TRAFFIC CONTROL 1561 MAIL SERVICE CENTER (MSC) RALEIGH, NC 27699-1561 750 N. GREENFIELD PARKWAY, GARNER, NC 27529 (DELIVERY) PHONE: (919) 773-2800 FAX: (919) 771-2745	
J. S. BOURNE, P.E.	STATE TRAFFIC MANAGEMENT ENGINEER
	TRAFFIC CONTROL PROJECT ENGINEER
	TRAFFIC CONTROL PROJECT DESIGN ENGINEER
	TRAFFIC CONTROL DESIGN ENGINEER

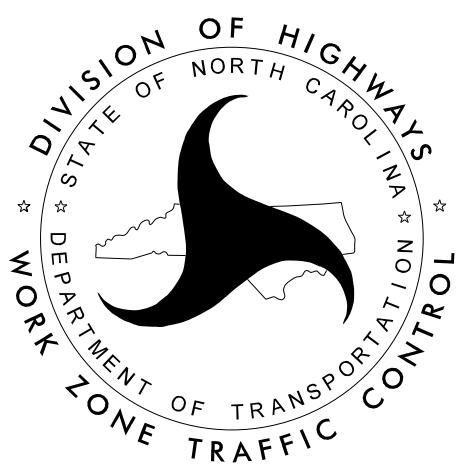

INDEX OF SHEETS



SHEET NO.	TITLE
TMP-1	TITLE SHEET, VICINITY MAP, AND INDEX OF SHEETS
TMP-1A	LIST OF APPLICABLE ROADWAY STANDARD DRAWINGS, AND LEGEND
TMP-2	TRANSPORTATION OPERATIONS PLAN: (MANAGEMENT STRATEGIES, GENERAL NOTES, AND LOCAL NOTES)
TMP-3	PHASING
TMP-4	TEMPORARY TRAFFIC CONTROL PHASE I STEP II DETAIL
TMP-5	TEMPORARY TRAFFIC CONTROL PHASE I STEP III DETAIL
TMP-6	TEMPORARY TRAFFIC CONTROL PHASE II STEP II DETAIL
TMP-7	TEMPORARY TRAFFIC CONTROL PHASE II STEP IV DETAIL
TMP-8-10	OFF SITE DETOURS
TMP-11	SPECIAL SIGN DESIGN

PLANS PREPARED BY:

 **DRMP**
ENGINEERS • PLANNERS • SCIENTISTS

DRMP, INC.
5650 FAIRVIEW ROAD, SUITE 320
CHARLOTTE, NC 28210
NC LICENSE NO. C-2213 • (704) 332-2289

DOCUMENT NOT CONSIDERED FINAL
UNLESS ALL SIGNATURES COMPLETED

 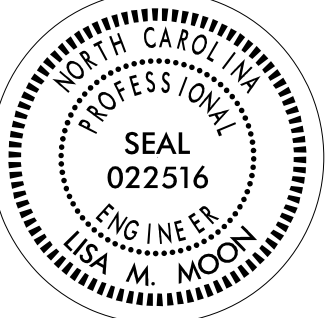LISA M. MOON, P.E. TRAFFIC CONTROL PROJECT ENGINEER	APPROVED:  DATE: 10/30/2017
ADAM J. DAVIS, P.E. TRAFFIC CONTROL PROJECT DESIGN ENGINEER	SEAL 

SHEET NO.
TMP-1

W-5601AC

TIP PROJECT:



ROADWAY STANDARD DRAWINGS

THE FOLLOWING ROADWAY STANDARDS AS SHOWN IN "ROADWAY STANDARD DRAWINGS" - N.C. DEPARTMENT OF TRANSPORTATION - RALEIGH, N.C., DATED JANUARY 2018 ARE APPLICABLE TO THIS PROJECT AND BY REFERENCE HEREBY ARE CONSIDERED A PART OF THESE PLANS:


STD. NO.	TITLE
1101.01	WORK ZONE ADVANCE WARNING SIGNS
1101.02	TEMPORARY LANE CLOSURES
1101.03	TEMPORARY ROAD CLOSURES
1101.04	TEMPORARY SHOULDER CLOSURES
1101.11	TRAFFIC CONTROL DESIGN TABLES
1110.01	STATIONARY WORK ZONE SIGNS
1110.02	PORTABLE WORK ZONE SIGNS
1115.01	FLASHING ARROW BOARDS
1130.01	DRUM
1135.01	CONES
1145.01	BARRICADES
1150.01	FLAGGING DEVICES
1165.01	WORK VEHICLE LIGHTING SYSTEMS AND TMA DELINEATION
1180.01	SKINNY-DRUM
1205.01	PAVEMENT MARKINGS - LINE TYPES AND OFFSETS
1205.02	PAVEMENT MARKINGS - TWO-LANE AND MULTI-LANE ROADWAYS
1205.04	PAVEMENT MARKINGS - INTERSECTIONS
1205.05	PAVEMENT MARKINGS - TURN LANES
1205.08	PAVEMENT MARKINGS - SYMBOLS AND WORD MESSAGES
1205.09	PAVEMENT MARKINGS - PAINTED ISLANDS
1205.11	PAVEMENT MARKINGS - RAILROAD CROSSINGS


LEGEND

GENERAL

  
-  DIRECTION OF TRAFFIC FLOW
-  DIRECTION OF PEDESTRIAN TRAFFIC FLOW
-  EXIST. PVMT.
-  NORTH ARROW
-  PROPOSED PVMT.
-  TEMP. SHORING (LOCATION PURPOSES ONLY)

 WORK AREA

  REMOVAL

  WEDGING





SIGNALS

 -  EXISTING
-  PROPOSED
-  TEMPORARY

PAVEMENT MARKINGS

-  EXISTING LINES
-  TEMPORARY LINES

TRAFFIC CONTROL DEVICES

    -  BARRICADE (TYPE III)
-  CONE
-  DRUM
-  SKINNY DRUM
-  TUBULAR MARKER
-  TEMPORARY CRASH CUSHION
-  FLASHING ARROW BOARD
-  FLAGGER
-  LAW ENFORCEMENT
-  TRUCK MOUNTED ATTENUATOR (TMA)
-  CHANGEABLE MESSAGE SIGN

TEMPORARY SIGNING

-  PORTABLE SIGN
-  STATIONARY SIGN
-  STATIONARY OR PORTABLE SIGN

PAVEMENT MARKERS

-  CRYSTAL/CRYSTAL
-  CRYSTAL/RED
-  YELLOW/YELLOW

PAVEMENT MARKING SYMBOLS

-  PAVEMENT MARKING SYMBOLS
- 
- 

TEMPORARY PAVEMENT MARKING

PA	WHITE EDGE LINE	PAINT (4")
PI	YELLOW DOUBLE CENTER LINE	(4")
P2	WHITE STOP BAR	(24")
MH	YELLOW & YELLOW, TEMPORARY RAISED PAVEMENT MARKER	

MANAGEMENT STRATEGIES

PROJECT HAS BEEN PHASED TO CONSTRUCT THE ROUNDABOUT AWAY FROM TRAFFIC AS MUCH AS POSSIBLE WHILE EMPLOYING THE USE OF TEMPORARY PAVEMENT NECESSARY TO COMPLETE CONSTRUCTION OF THE CENTER ISLAND AND TRUCK APRON. WEDGING WILL BE DONE UNDER TRAFFIC TO MEET REQUIRED GRADE AND PROVIDE POSITIVE DRAINAGE. LATER CONSTRUCTION PHASING USES AN ICT FOR OFF-SITE DETOUR ROUTES AND A SEQUENCE OF ROAD CLOSURES TO COMPLETE CONSTRUCTION OF THE ROUNDABOUT. THE ICT WILL BE USED TO MINIMIZE IMPACT ON NC-75 AND ROCKY RIVER ROAD.

GENERAL NOTES

CHANGES MAY BE REQUIRED WHEN PHYSICAL DIMENSIONS IN THE DETAIL DRAWINGS, STANDARD DETAILS, AND ROADWAY DETAILS ARE NOT ATTAINABLE TO MEET FIELD CONDITIONS OR RESULT IN DUPLICATE OR UNDESIRED OVERLAPPING OF DEVICES. MODIFICATION MAY INCLUDE: MOVING, SUPPLEMENTING, COVERING, OR REMOVAL OF DEVICES AS DIRECTED BY THE ENGINEER.

THE FOLLOWING GENERAL NOTES APPLY AT ALL TIMES FOR THE DURATION OF THE CONSTRUCTION PROJECT EXCEPT WHEN OTHERWISE NOTED IN THE PLAN OR DIRECTED BY THE ENGINEER.

TIME RESTRICTIONS

A) DO NOT CLOSE OR NARROW TRAVEL LANES AS FOLLOWS:

ROAD NAME	DAY AND TIME RESTRICTIONS
NC 75	MONDAY THROUGH FRIDAY
ROCKY RIVER ROAD	6:00 A.M. TO 9:00 A.M.
	4:00 P.M. TO 6:00 P.M.

B) DO NOT CLOSE OR NARROW TRAVEL LANES DURING HOLIDAYS AND SPECIAL EVENTS AS FOLLOWS:

ROAD NAME
NC 75
ROCKY RIVER ROAD

HOLIDAY

- FOR ANY UNEXPECTED OCCURRENCE THAT CREATES UNUSUALLY HIGH TRAFFIC VOLUMES, AS DIRECTED BY THE ENGINEER.
- FOR NEW YEAR'S, BETWEEN THE HOURS OF 6:00 A.M. DECEMBER 31ST TO 9:00 A.M. JANUARY 2ND. IF NEW YEAR'S DAY IS ON A FRIDAY, SATURDAY, SUNDAY, OR MONDAY THEN UNTIL 9:00 A.M. THE FOLLOWING TUESDAY.
- FOR EASTER, BETWEEN THE HOURS OF 6:00 A.M. THURSDAY AND 9:00 A.M. MONDAY.
- FOR MEMORIAL DAY, BETWEEN THE HOURS OF 6:00 A.M. FRIDAY TO 9:00 A.M. TUESDAY.
- FOR INDEPENDENCE DAY, BETWEEN THE HOURS OF 6:00 A.M. THE DAY BEFORE INDEPENDENCE DAY AND 9:00 A.M. THE DAY AFTER INDEPENDENCE DAY.

IF INDEPENDENCE DAY IS ON A FRIDAY, SATURDAY, SUNDAY OR MONDAY THEN BETWEEN THE HOURS OF 6:00 A.M. THE THURSDAY BEFORE INDEPENDENCE DAY AND 9:00 A.M. THE TUESDAY AFTER INDEPENDENCE DAY.
- FOR LABOR DAY, BETWEEN THE HOURS OF 6:00 A.M. FRIDAY AND 9:00 A.M. TUESDAY.
- FOR THANKSGIVING DAY, BETWEEN THE HOURS OF 6:00 A.M. WEDNESDAY AND 9:00 A.M. MONDAY.
- FOR CHRISTMAS, BETWEEN THE HOURS OF 6:00 A.M. THE FRIDAY BEFORE THE WEEK OF CHRISTMAS DAY AND 9:00 A.M. THE FOLLOWING TUESDAY AFTER THE WEEK OF CHRISTMAS.

LANE AND SHOULDER CLOSURE REQUIREMENTS

- C) REMOVE LANE CLOSURE DEVICES FROM THE LANE WHEN WORK IS NOT BEING PERFORMED BEHIND THE LANE CLOSURE OR WHEN A LANE CLOSURE IS NO LONGER NEEDED OR AS DIRECTED BY THE ENGINEER.
- D) WHEN PERSONNEL AND/OR EQUIPMENT ARE WORKING WITHIN 15 FT OF AN OPEN TRAVEL LANE, CLOSE THE NEAREST OPEN SHOULDER USING ROADWAY STANDARD DRAWING NO. 1101.04 UNLESS THE WORK AREA IS PROTECTED BY BARRIER OR GUARDRAIL OR A LANE CLOSURE IS INSTALLED.
- E) WHEN PERSONNEL AND/OR EQUIPMENT ARE WORKING ON THE SHOULDER ADJACENT TO AN UNDIVIDED FACILITY AND WITHIN 5 FT OF AN OPEN TRAVEL LANE, CLOSE THE NEAREST OPEN TRAVEL LANE USING ROADWAY STANDARD DRAWING NO. 1101.02 UNLESS THE WORK AREA IS PROTECTED BY BARRIER OR GUARDRAIL.
- F) WHEN PERSONNEL AND/OR EQUIPMENT ARE WORKING WITHIN A LANE OF TRAVEL OF AN UNDIVIDED OR DIVIDED FACILITY, CLOSE THE LANE ACCORDING TO THE TRAFFIC CONTROL PLANS, ROADWAY STANDARD DRAWINGS, OR AS DIRECTED BY THE ENGINEER. CONDUCT THE WORK SO THAT ALL PERSONNEL AND/OR EQUIPMENT REMAIN WITHIN THE CLOSED TRAVEL LANE.
- G) DO NOT WORK SIMULTANEOUSLY WITHIN 15 FT ON BOTH SIDES OF AN OPEN TRAVELWAY, RAMP, OR LOOP WITHIN THE SAME LOCATION UNLESS PROTECTED WITH GUARDRAIL OR BARRIER.
- H) PROVIDE TRAFFIC CONTROL FOR APPROPRIATE LANE CLOSURES FOR SURVEYING DONE BY THE DEPARTMENT.

PROJ. REFERENCE NO.	SHEET NO.
W-5601AC	TMP-02

PAVEMENT EDGE DROP OFF REQUIREMENTS

- I) BACKFILL AT A 6:1 SLOPE UP TO THE EDGE AND ELEVATION OF EXISTING PAVEMENT IN AREAS ADJACENT TO AN OPENED TRAVEL LANE THAT HAS AN EDGE OF PAVEMENT DROP-OFF AS FOLLOWS:

BACKFILL DROP-OFFS THAT EXCEED 2 INCHES ON ROADWAYS WITH POSTED SPEED LIMITS OF 45 MPH OR GREATER.

BACKFILL DROP-OFFS THAT EXCEED 3 INCHES ON ROADWAYS WITH POSTED SPEED LIMITS LESS THAN 45 MPH.

BACKFILL WITH SUITABLE COMPACTED MATERIAL, AS APPROVED BY THE ENGINEER, AT NO EXPENSE TO THE DEPARTMENT.

- J) DO NOT EXCEED A DIFFERENCE OF 2 INCHES IN ELEVATION BETWEEN OPEN LANES OF TRAFFIC FOR NOMINAL LIFTS OF 1.5 INCHES. INSTALL ADVANCE WARNING "UNEVEN LANES" SIGNS (W8-11) 300 FT IN ADVANCE AND A MINIMUM OF EVERY HALF MILE THROUGHOUT THE UNEVEN AREA.

TRAFFIC PATTERN ALTERATIONS

- K) NOTIFY THE ENGINEER TWENTY ONE (21) CALENDAR DAYS PRIOR TO ANY TRAFFIC PATTERN ALTERATION.

SIGNING

- L) INSTALL ADVANCE WORK ZONE WARNING SIGNS WHEN WORK IS WITHIN 40 FT FROM THE EDGE OF TRAVEL LANE AND NO MORE THAN THREE (3) DAYS PRIOR TO THE BEGINNING OF CONSTRUCTION.

- M) PROVIDE SIGNING AND DEVICES REQUIRED TO CLOSE THE ROAD ACCORDING TO THE ROADWAY STANDARD DRAWINGS AND TRAFFIC CONTROL PLANS.

PROVIDE SIGNING REQUIRED FOR THE OFF-SITE DETOUR ROUTE AS SHOWN IN THE TRAFFIC CONTROL PLANS.

- N) COVER OR REMOVE ALL SIGNS AND DEVICES REQUIRED TO CLOSE THE ROAD WHEN ROAD CLOSURE IS NOT IN OPERATION.

COVER OR REMOVE ALL SIGNS REQUIRED FOR THE OFF-SITE DETOUR WHEN THE DETOUR IS NOT IN OPERATION.

- O) ENSURE ALL NECESSARY SIGNING IS IN PLACE PRIOR TO ALTERING ANY TRAFFIC PATTERN.

- P) INSTALL BLACK ON ORANGE "DIP" SIGNS (W8-2) AND/OR "BUMP" SIGNS (W8-1) 300 FT IN ADVANCE OF THE UNEVEN AREA, OR AS DIRECTED BY THE ENGINEER.

TRAFFIC CONTROL DEVICES

- Q) WHEN LANE CLOSURES ARE NOT IN EFFECT SPACE CHANNELIZING DEVICES IN WORK AREAS NO GREATER IN FEET THAN TWICE THE POSTED SPEED LIMIT (MPH) EXCEPT, 10 FT ON-CENTER IN RADII, AND 3 FT OFF THE EDGE OF AN OPEN TRAVELWAY. REFER TO STANDARD SPECIFICATIONS FOR ROADS AND STRUCTURES SECTIONS 1130 (DRUMS), 1135 (CONES) AND 1180 (SKINNY DRUMS) FOR ADDITIONAL REQUIREMENTS.

- R) PLACE TYPE III BARRICADES, WITH "ROAD CLOSED" SIGN R11-2 ATTACHED, OF SUFFICIENT LENGTH TO CLOSE ENTIRE ROADWAY.

PAVEMENT MARKINGS AND MARKERS

- S) INSTALL TEMPORARY PAVEMENT MARKINGS AND TEMPORARY PAVEMENT MARKERS ON INTERIM LAYERS OF PAVEMENT AS FOLLOWS:

ROAD NAME	MARKING	MARKER
-L1-/L2- NC 75	PAINT	NONE
SR 1150	PAINT	NONE

- T) PLACE ONE APPLICATION OF PAINT FOR TEMPORARY TRAFFIC PATTERNS. PLACE A SECOND APPLICATION OF PAINT SIX (6) MONTHS AFTER THE INITIAL APPLICATION AND EVERY SIX MONTHS AS DIRECTED BY THE ENGINEER.

- U) TIE PROPOSED PAVEMENT MARKING LINES TO EXISTING PAVEMENT MARKING LINES.

- V) REMOVE/REPLACE ANY CONFLICTING/DAMAGED PAVEMENT MARKINGS AND MARKERS BY THE END OF EACH DAY'S OPERATION.

- W) TRACE THE PROPOSED MONOLITHIC ISLAND LOCATIONS WITH PROPER COLOR PAVEMENT MARKINGS PRIOR TO INSTALLATION. PLACE DRUMS TO DELINEATE ANY PROPOSED MONOLITHIC ISLANDS BEFORE INSTALLATION


MISCELLANEOUS

- X) LAW ENFORCEMENT MAY BE USED TO MAINTAIN TRAFFIC THROUGH THE WORK AREA AND/OR INTERSECTIONS AS DIRECTED BY THE ENGINEER.



APPROVED: <u>Lisa M. Moon</u>
DATE: <u>10/30/2017</u>
SEAL

DOCUMENT NOT CONSIDERED FINAL UNLESS ALL SIGNATURES COMPLETED

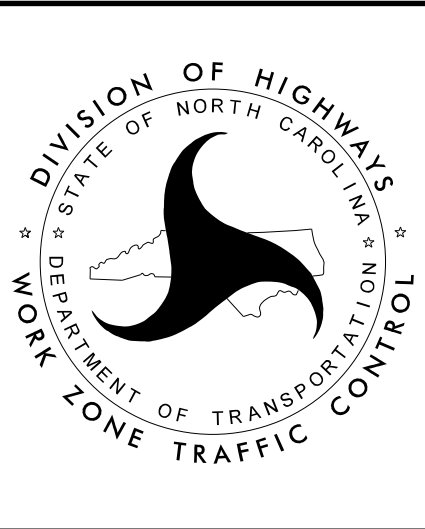

TRANSPORTATION OPERATIONS PLAN

PHASING

PROJ. REFERENCE NO.	SHEET NO.
W-5601AC	TMP-03

PHASE I

STEP 1: INSTALL WORK ZONE ADVANCE WARNING SIGNS. SEE RSD 1101.01

STEP 2: USING RSD 1101.02, SHEET 1, INSTALL 4’ OF TEMPORARY PAVEMENT ON THE NORTH SIDE OF -L1-/L2- (NC 75) FROM -L1- STA 16+33 TO -L2- STA 14+03, AS SHOWN ON TMP-04.

USING RSD 1101.02, SHEET 1, INSTALL 6’ OF TEMPORARY PAVEMENT ON THE WEST SIDE OF SR 1150 FROM -Y1- STA 14+16, 19.4’ RT TO -L1- STA 17+24, 4.4’ LT, AS SHOWN ON TMP-04.

AFTER PAVEMENT CONSTRUCTION IS COMPLETE, USING RSD 1101.02, SHEETS 1 AND 11, INSTALL TEMPORARY PAVEMENT MARKINGS ON NC 75 AND SR 1150, AS SHOWN ON TMP-05. ENSURE ALL TRAFFIC CONTROL DEVICES AND SIGNING ARE CORRECT AND SHIFT TRAFFIC TO NEW TEMPORARY PATTERN.

USING RSD 1101.03, SHEET 2, CLOSE SR 1007 BETWEEN SR 1150 AND NC 75, AS SHOWN ON TMP-05.

STEP 3: AWAY FROM TRAFFIC AND USING RSD 1101.02, SHEET 1, CONSTRUCT THE -RAB- TRUCK APRON AND CENTER OF ISLAND, WITH ANY NECESSARY WEDGING ALONG EASTBOUND LANE OF NC 75 AND NORTHBOUND LANE OF SR 1150 TO PROVIDE POSITIVE DRAINAGE, AS SHOWN IN SECTIONS B AND C ON TMP-05.

AWAY FROM TRAFFIC, CONSTRUCT UP TO BUT NOT INCLUDING THE FINAL LAYER OF SURFACE COURSE OF -Y2- FROM STA 13+74 TO STA 16+07. THE CONTRACTOR MAY, AT HIS DISCRETION USING RSD 1101.02, SHEET 1, BEGIN CONSTRUCTION UP TO BUT NOT INCLUDING THE FINAL LAYER OF SURFACE COURSE OF -Y2- FROM STA 11+15 TO STA 13+47.

AWAY FROM TRAFFIC AND USING RSD 1101.02, SHEET 1, BEGIN CONSTRUCTION WITH ANY NECESSARY WEDGING ALONG NC 75 TO PROVIDE POSITIVE DRAINAGE, OF THE FOLLOWING:

- L1- FROM STA 14+40 TO STA 17+40, AS SHOWN ON TMP-05. SEE SECTION A.
- L2- FROM STA 12+12 TO STA 15+47, AS SHOWN ON TMP-05.

USING RSD 1101.02, SHEET 1, ENSURE WEDGING ALONG NC 75 FROM -L1- STA 14+40 TO -L2- STA 15+47 PROVIDES POSITIVE DRAINAGE AND A SMOOTH TRAVEL LANES ON NC 75.

INSTALL AND COVER SIGNING FOR DETOUR IN PHASE II, STEP 1.

PHASE II

THE CONTRACTOR SHALL COMPLETE THE WORK REQUIRED IN PHASE II STEPS 1, 2 AND 3 WITHIN A 14 DAY PERIOD. [SEE INTERMEDIATE CONTRACT TIME AND LIQUIDATED DAMAGES].

STEP 1: USING RSD 1101.03, SHEETS 1 AND 2, CLOSE -Y1- AND -Y2- AS SHOWN ON TMP-06. DETOUR TRAFFIC AS SHOWN ON TMP-09.

STEP 2: AWAY FROM TRAFFIC, CONSTRUCT UP TO BUT NOT INCLUDING THE FINAL LAYER OF SURFACE COURSE, OF -Y1- FROM STA 9+75 TO STA 14+73.

AWAY FROM TRAFFIC, COMPLETE CONSTRUCTION, UP TO BUT NOT INCLUDING THE FINAL LAYER OF SURFACE COURSE, OF -Y2- FROM STA. 11+15 TO STA. 13+74.

AWAY FROM TRAFFIC AND USING RSD 1101.02, SHEET 1, BEGIN CONSTRUCTION UP TO BUT NOT INCLUDING THE FINAL LAYER OF SURFACE COURSE OF THE -RAB- TRAVEL LANE FROM STA 13+40 TO STA 13+64 AND STA 10+00 TO STA 12+62.

AWAY FROM TRAFFIC AND USING RSD 1101.02, SHEET 1, CONTINUE CONSTRUCTION OF -L1- FROM STA 14+40 TO STA 17+40 AND -L2- FROM STA 12+12 TO STA 15+47.

INSTALL AND COVER SIGNING FOR DETOUR IN PHASE II, STEP 3.

STEP 3: USING RSD 1101.03, SHEETS 1 AND 2, CLOSE NC 75 -L1-/L2 WHILE MAINTAINING CLOSURE OF -Y1- AND -Y2-, AS SHOWN ON TMP-07. DETOUR TRAFFIC AS SHOWN ON TMP-10.

IMMEDIATELY BEGIN STEP 4.


THE CONTRACTOR SHALL COMPLETE THE WORK REQUIRED IN PHASE II STEP 4 & 5 WITHIN A 14 DAY PERIOD. [SEE INTERMEDIATE CONTRACT TIME AND LIQUIDATED DAMAGES].

STEP 4: COMPLETE ALL REMAINING ROADWAY CONSTRUCTION, INCLUDING ALL MEDIAN ISLANDS.

INSTALL FINAL TRAFFIC CONTROL DEVICES FOR FINAL PATTERN (SEE SIGNING & PAVEMENT MARKING PLANS).


STEP 5: ENSURE ALL TRAFFIC CONTROL DEVICES AND SIGNING ARE CORRECT AND REOPEN ALL LANES TO FINAL TRAFFIC PATTERN.

STEP 6: FINALIZE ANY SEEDING, MULCHING, AND REMOVAL OF EQUIPMENT.

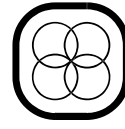PLANS PREPARED BY:
**DRMP**
ENGINEERS • PLANNERS • SCIENTISTS
DRMP, INC.
5960 FAIRVIEW ROAD, SUITE 300
CHARLOTTE, NC 28210
NC LICENSE NO. C-2213 • (704) 332-2289


APPROVED: *Lisa M. Moon*
DATE: 10/30/2017
SEAL

**DOCUMENT NOT CONSIDERED FINAL
UNLESS ALL SIGNATURES COMPLETED**

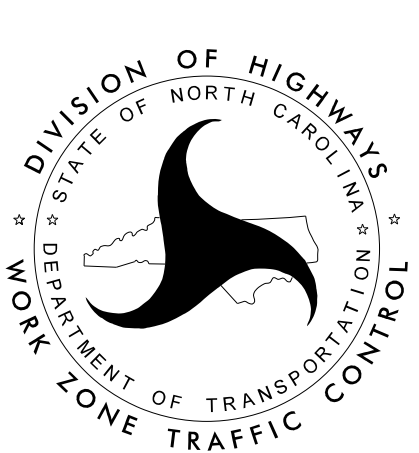

PHASING

PROJ. REFERENCE NO.	SHEET NO.
W-5601AC	TMP-04

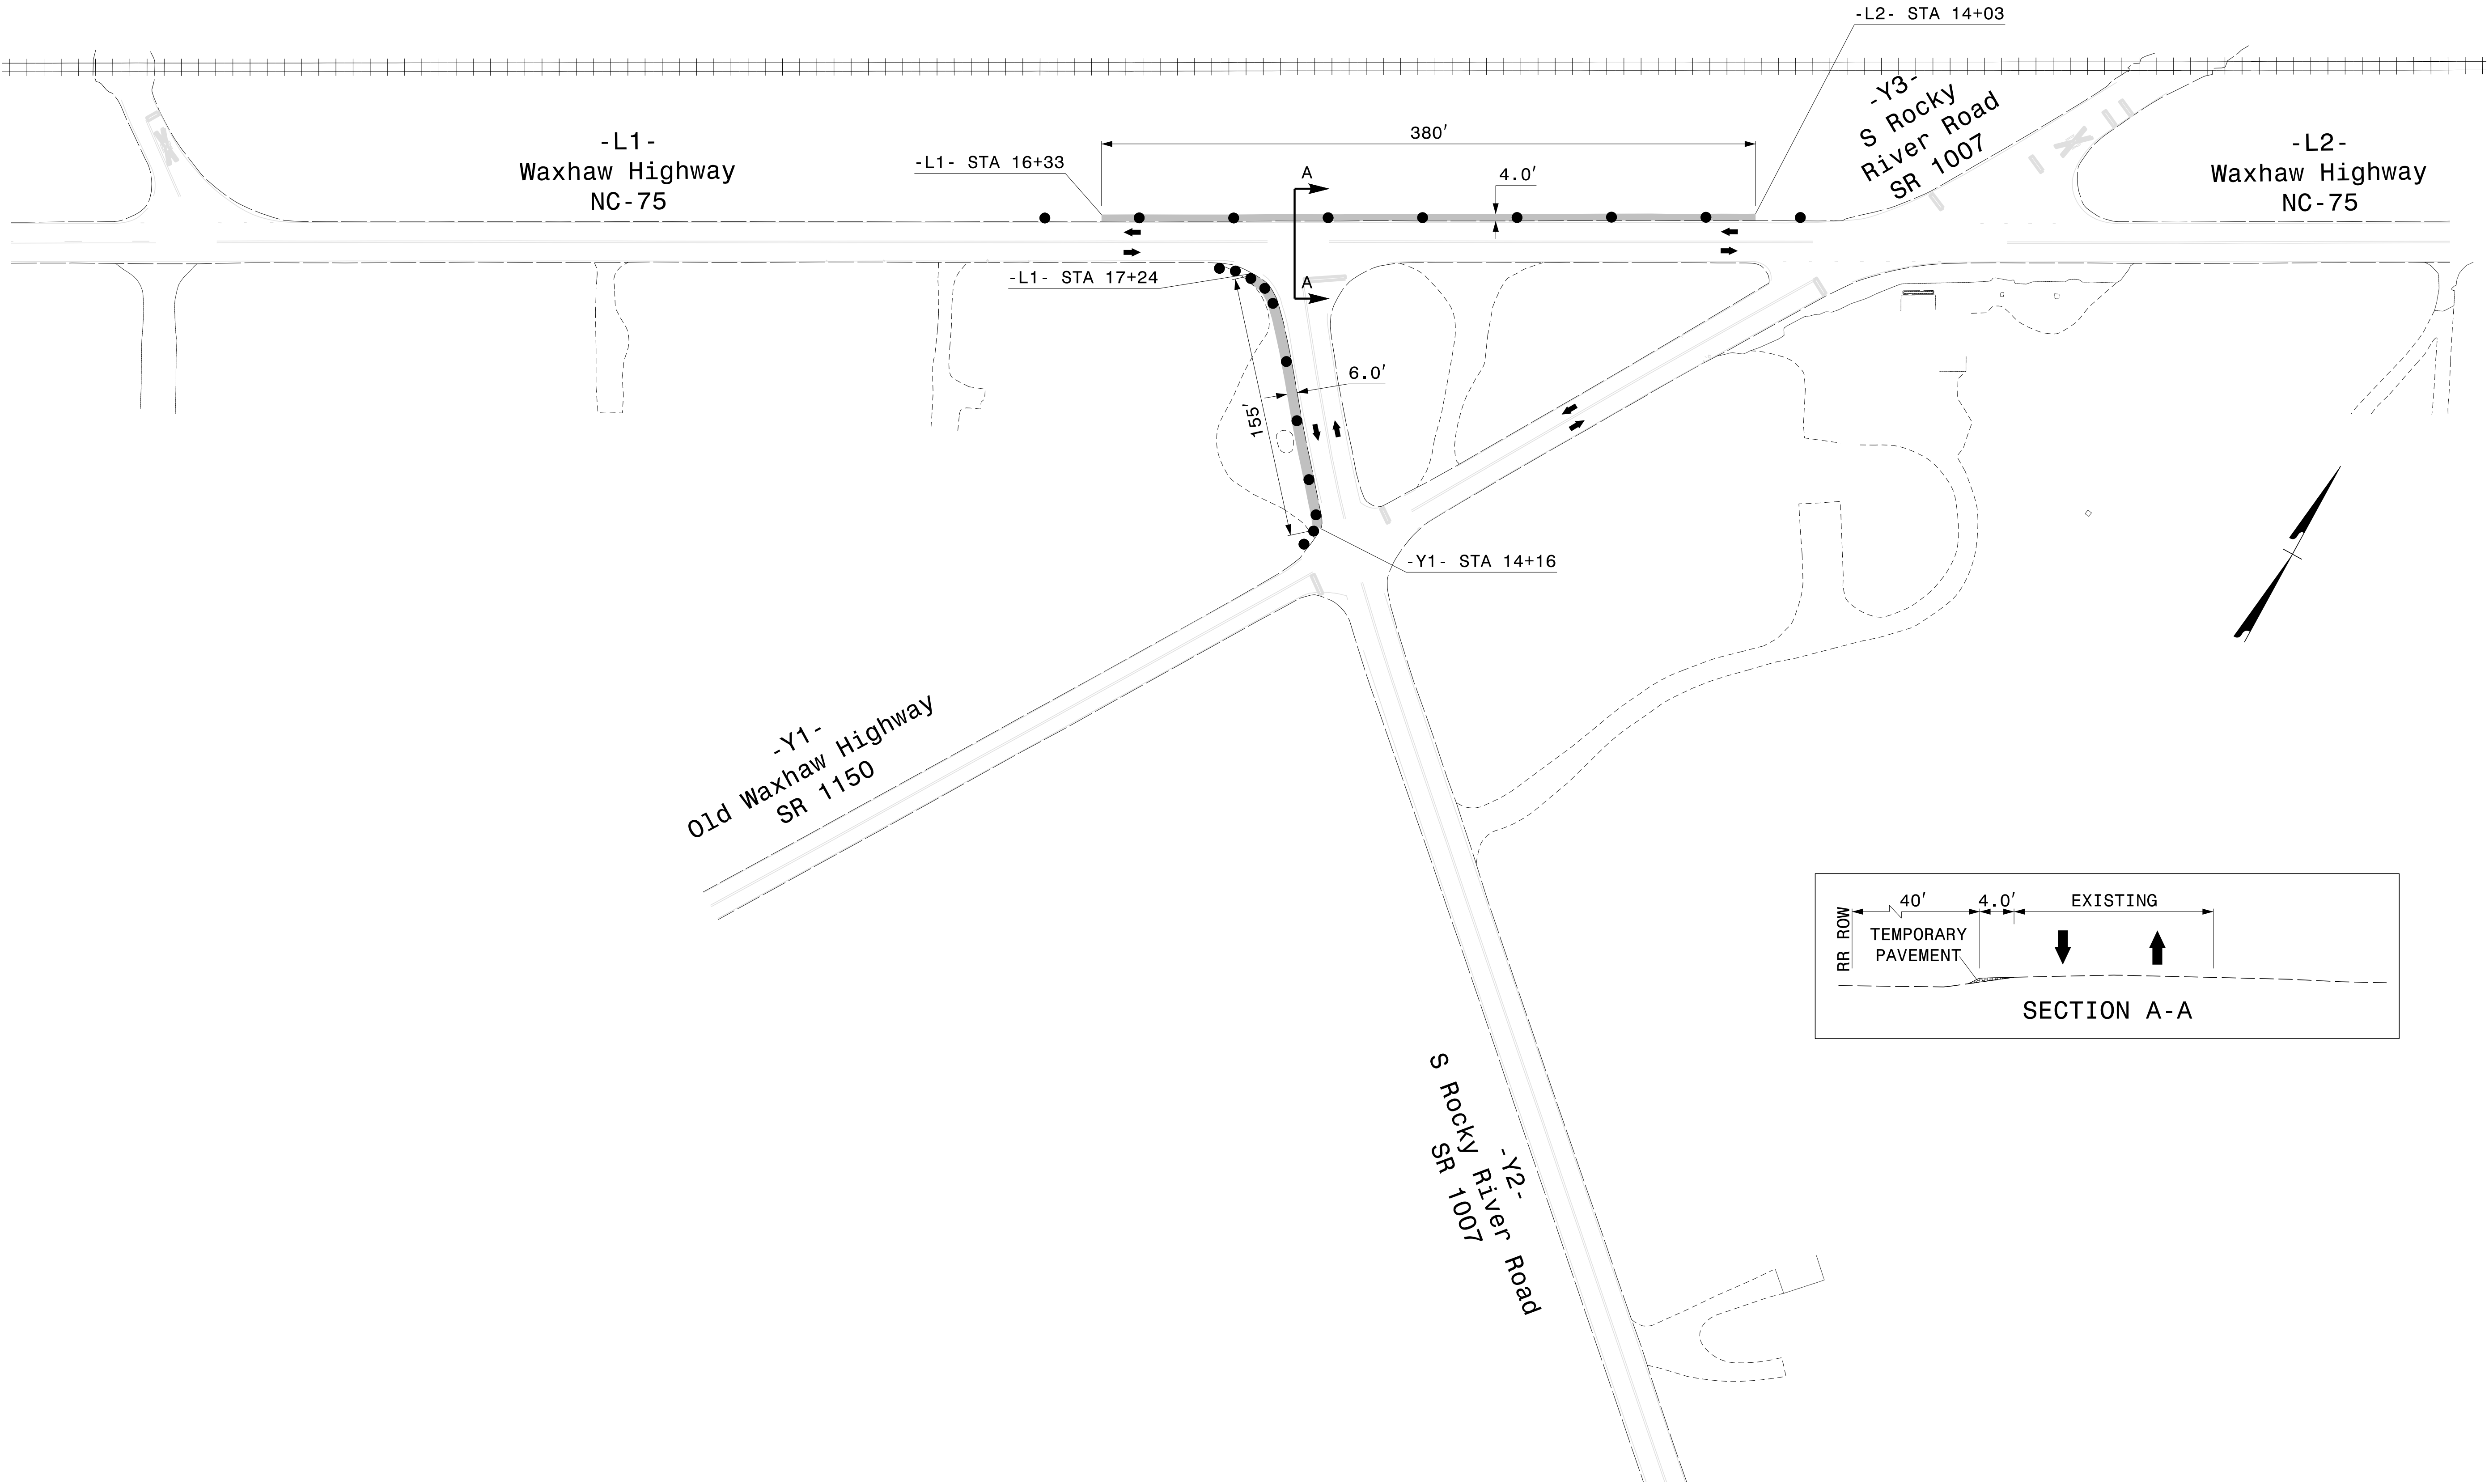

10/30/2017
R:\W5601\TrafficControl\TCP\W5601_TC_TCP_Concept+01A.dgn
User:rlawton

PLANS PREPARED BY:

DRMP
ENGINEERS • PLANNERS • SCIENTISTS

DRMP, INC.
5960 FAIRVIEW ROAD, SUITE 300
CHARLOTTE, NC 28210
NC LICENSE NO. C-2213 • (704) 332-2289

APPROVED: *Lisa M. Moon*

DATE: 10/30/2017

SEAL


SEAL
022516
ENGINEER
LISA M. MOON

DOCUMENT NOT CONSIDERED FINAL
UNLESS ALL SIGNATURES COMPLETED



PHASE I STEP II
DETAIL

10/30/2017
R:\W560N\Traffic\TrafficControl\TCP\W560L_TC_TCP_Concept+01B.dgn
User:rlawton

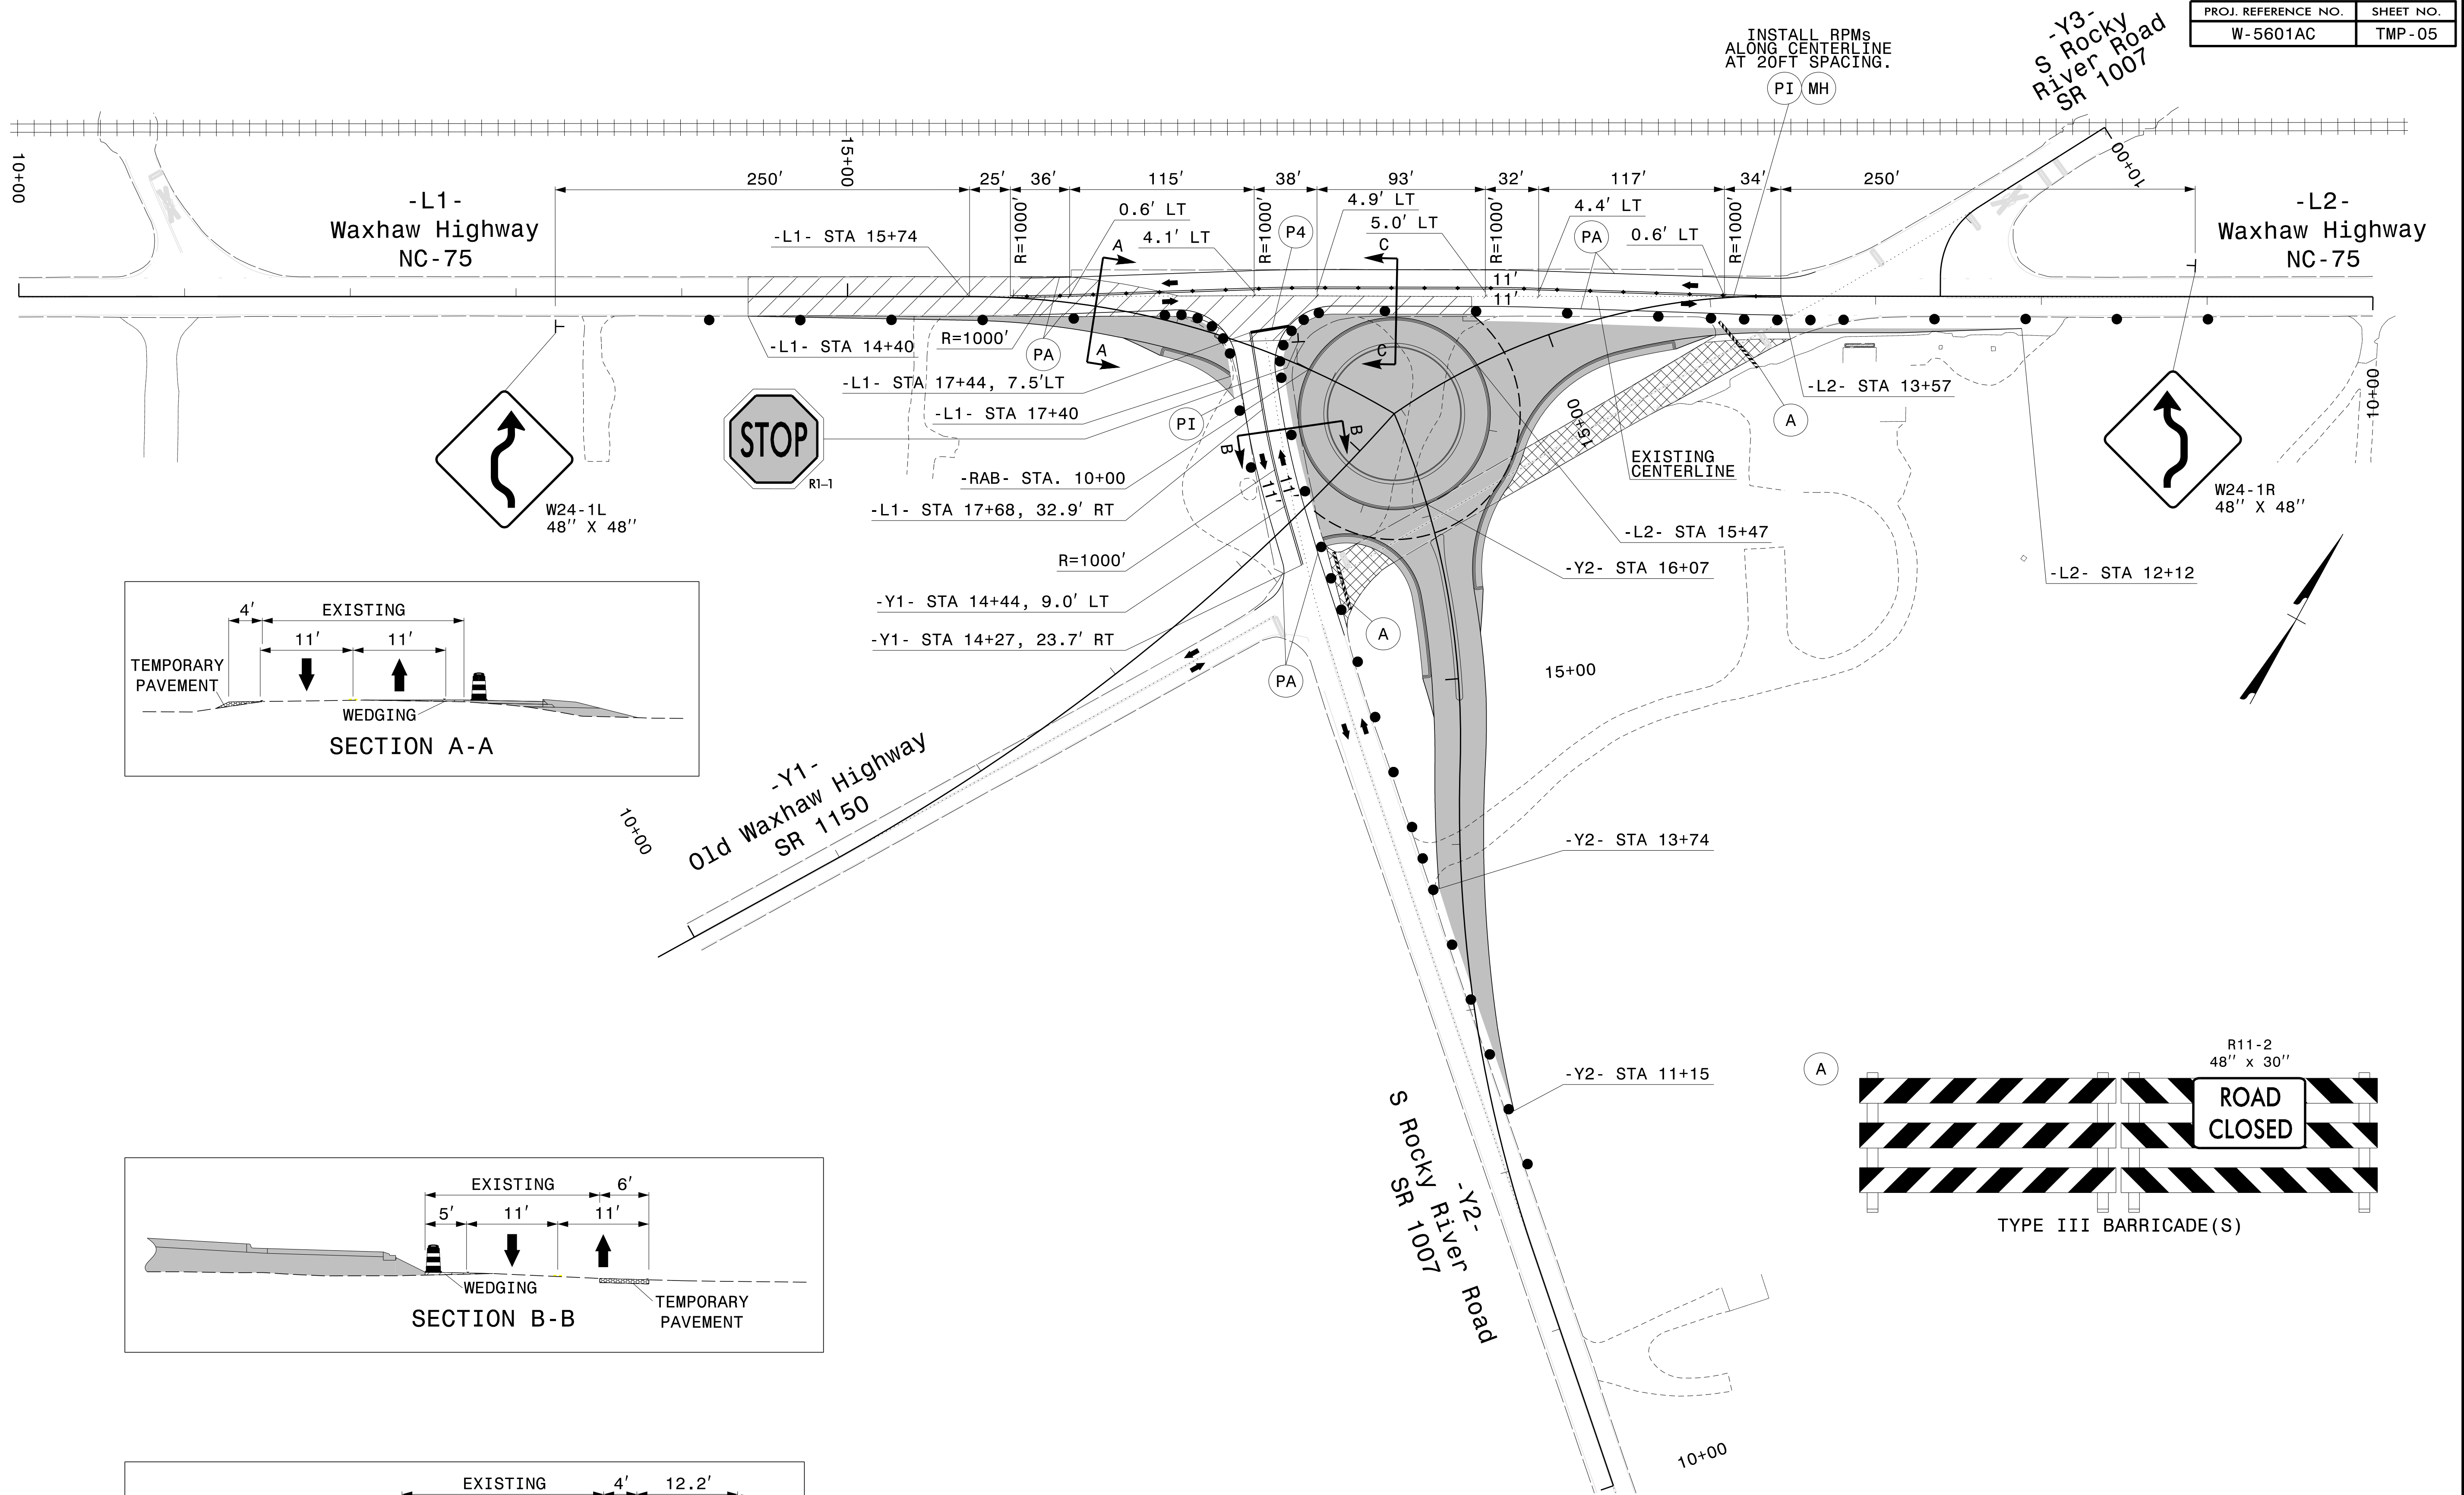

PLANS PREPARED BY:

DRMP

ENGINEERS • PLANNERS • SCIENTISTS

DRMP, INC.
5960 FAIRVIEW ROAD, SUITE 300
CHARLOTTE, NC 28210
NC LICENSE NO. C-2213 • (704) 332-2289

APPROVED: *Lisa M. Moon*

DATE: 10/30/2017

SEAL



SEAL

DOCUMENT NOT CONSIDERED FINAL
UNLESS ALL SIGNATURES COMPLETED



PHASE I STEP III
DETAIL

PROJ. REFERENCE NO.	SHEET NO.
W-5601AC	TMP-06

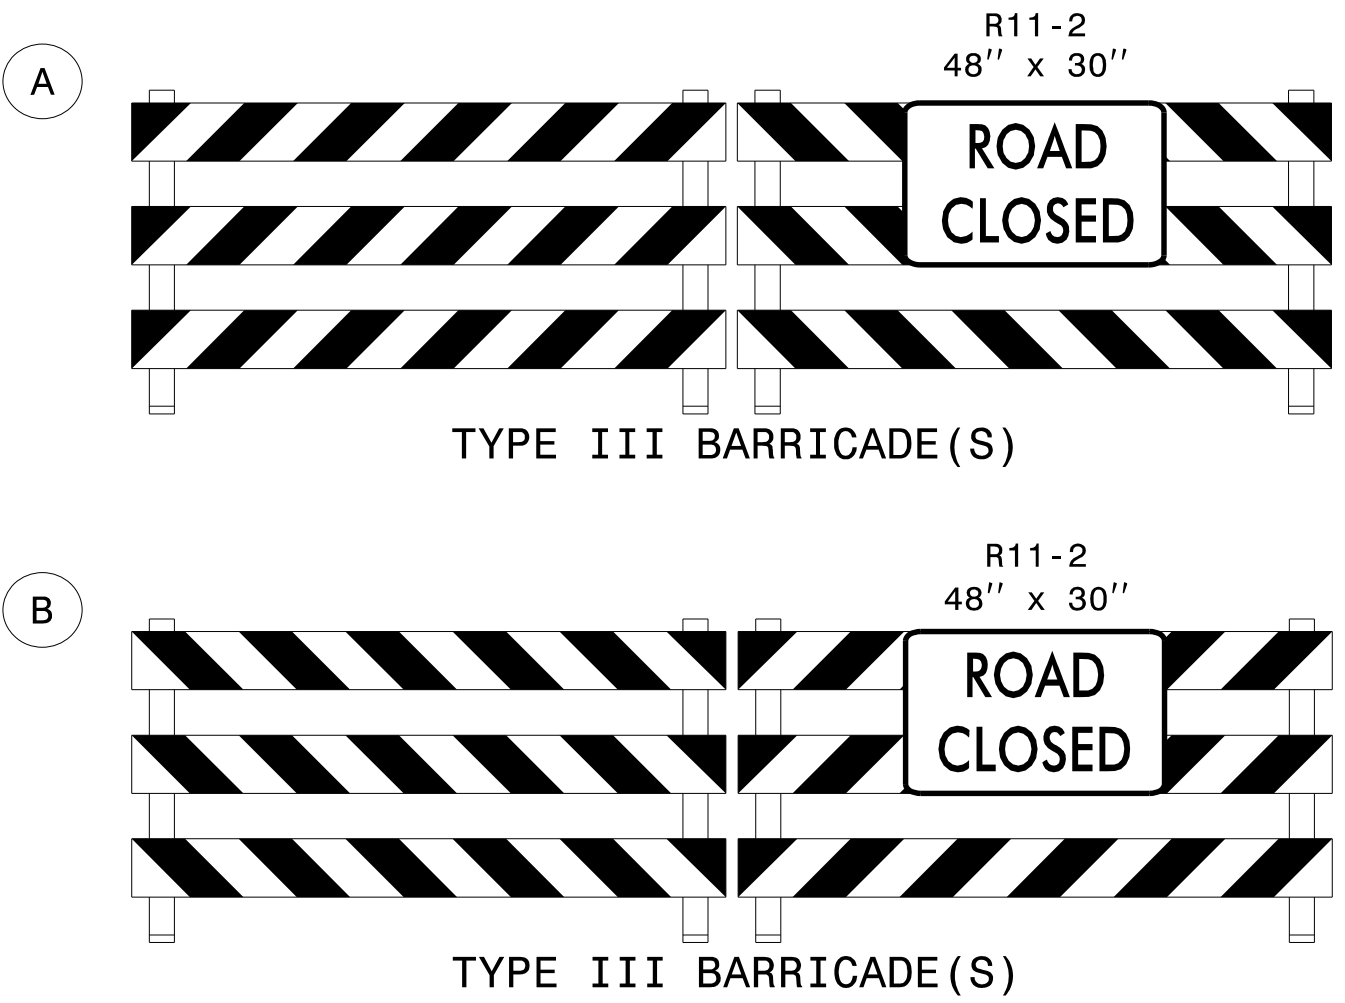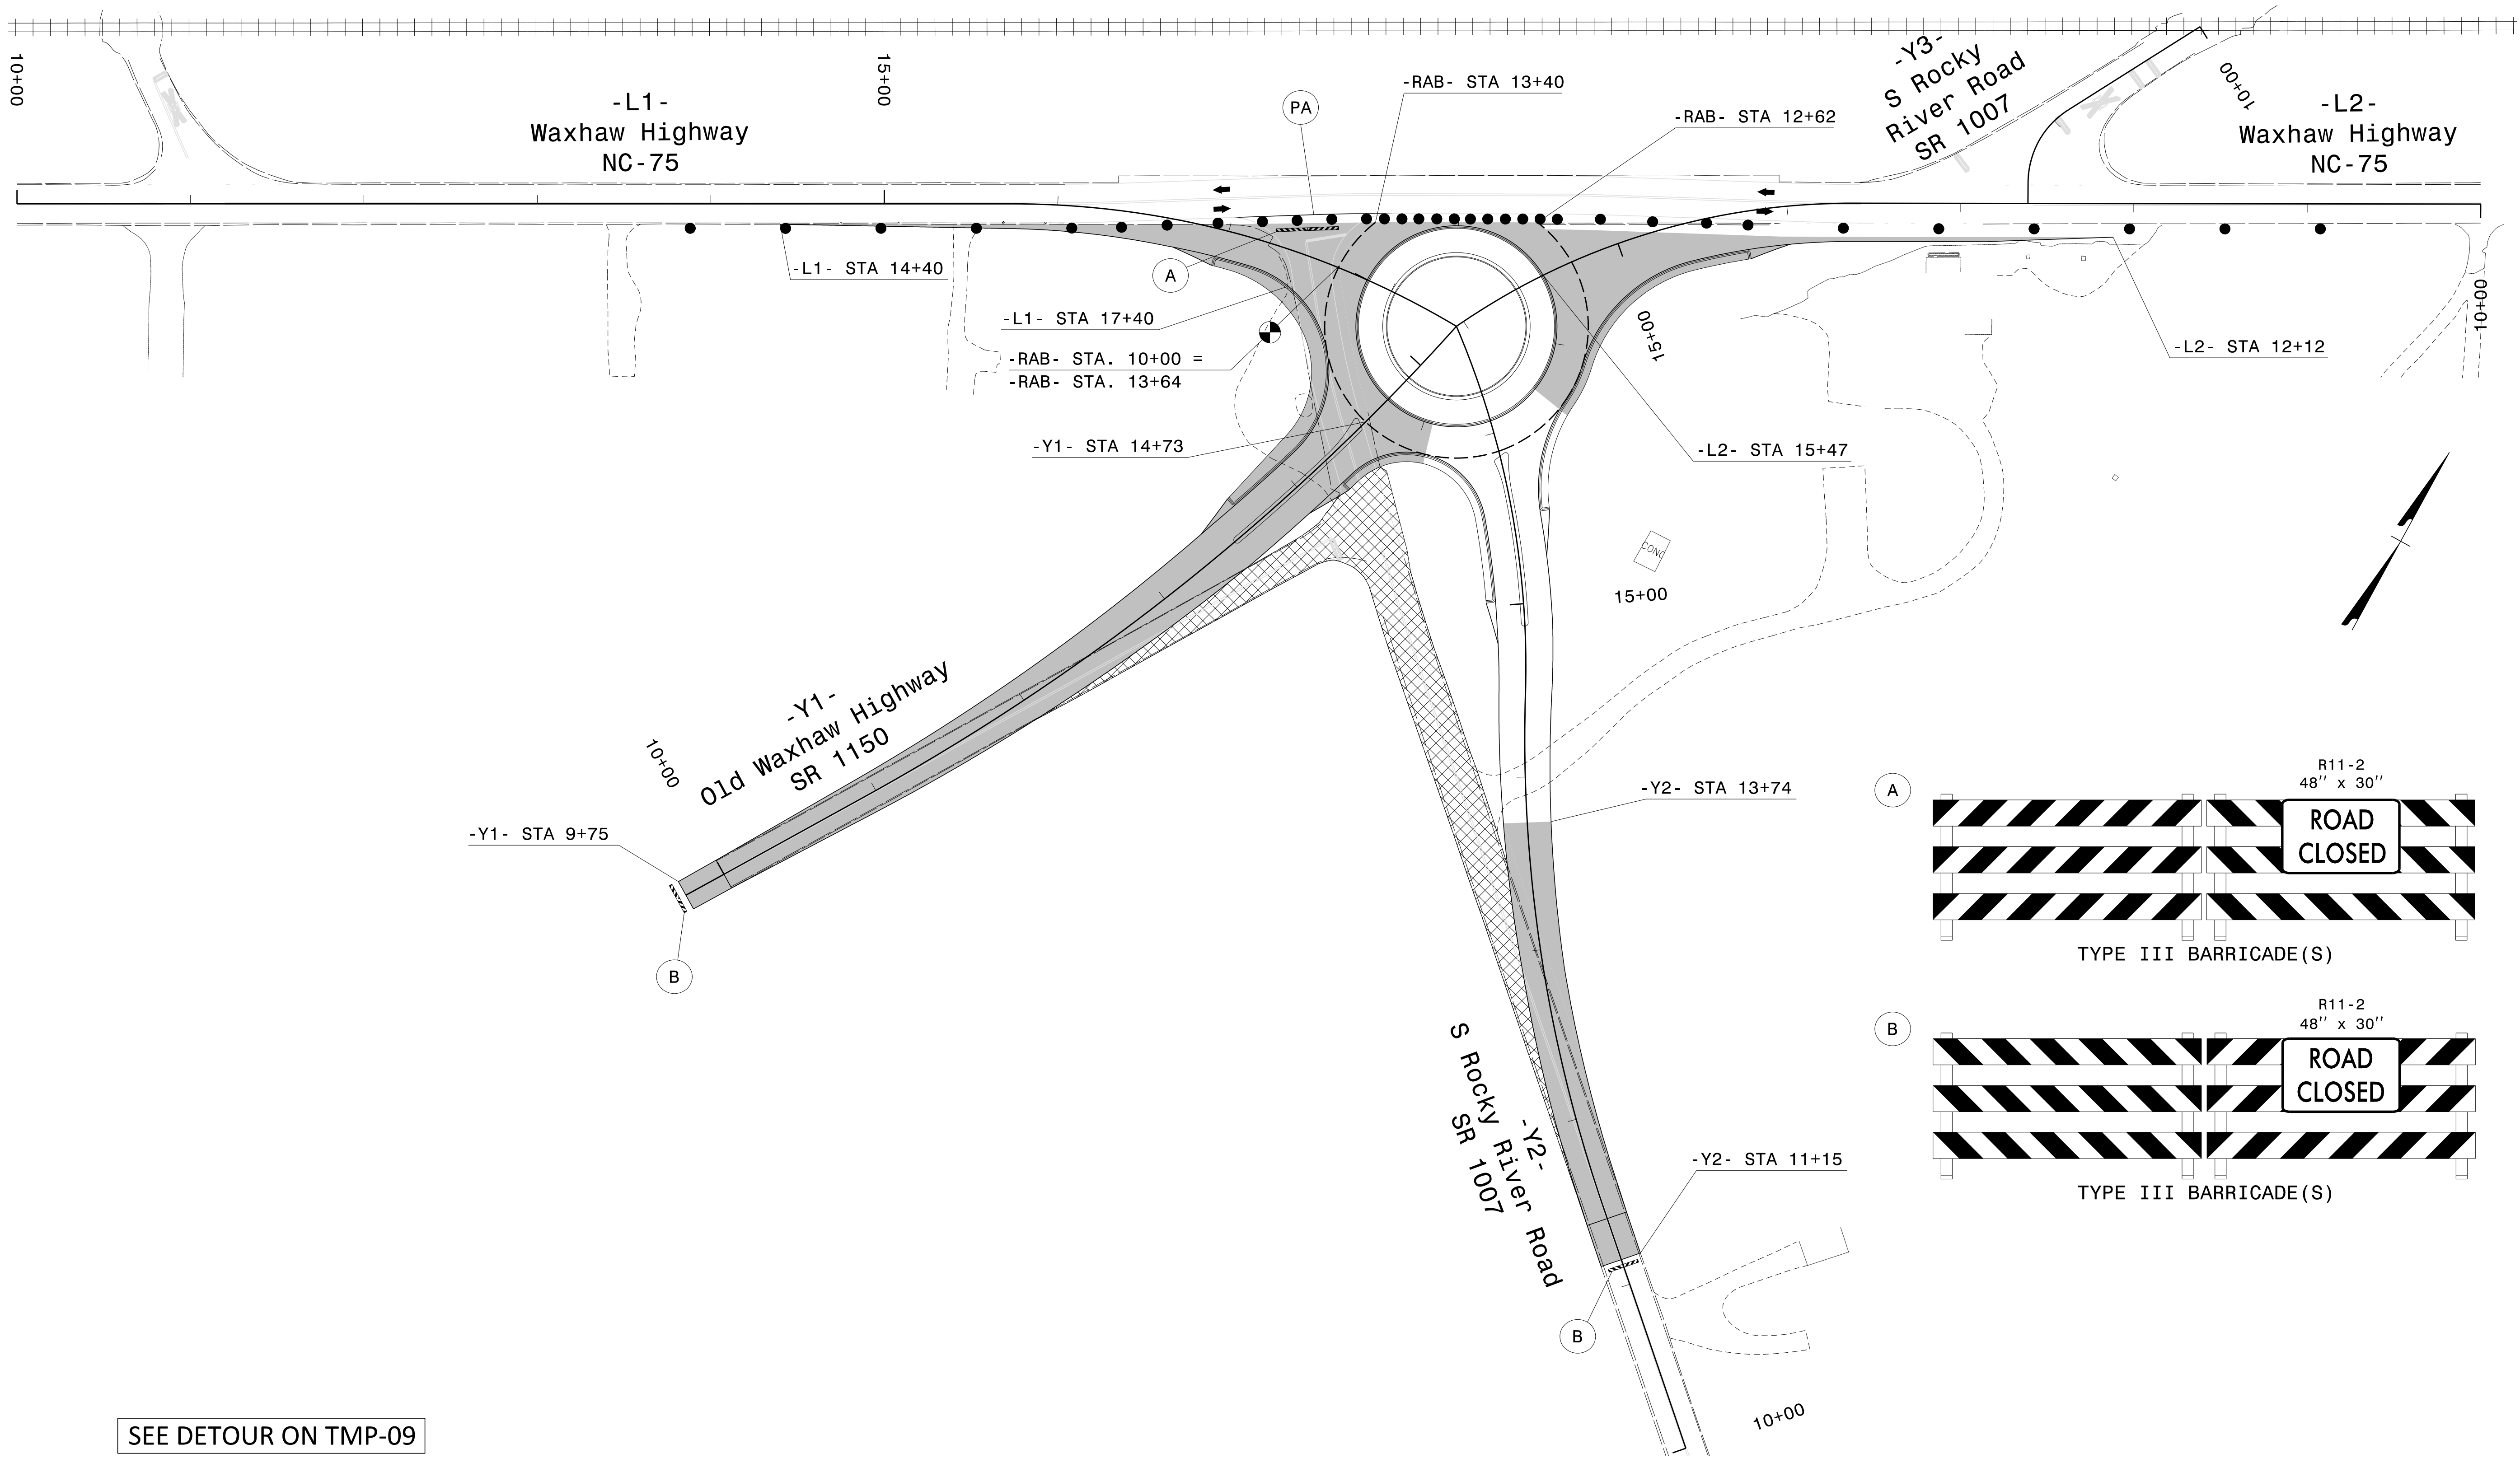


SEE DETOUR ON TMP-09

WORK PERFORMED UNDER 14 DAY ICT FOR PHASE II, STEPS 1, 2, & 3.


PLANS PREPARED BY:
DRMP
ENGINEERS • PLANNERS • SCIENTISTS
DRMP, INC.
5950 FAIRVIEW ROAD, SUITE 300
CHARLOTTE, NC 28210
NC LICENSE NO. C-2213 • (704) 332-2289

APPROVED: *Lisa M. Moon*
DATE: 10/30/2017
SEAL
**DOCUMENT NOT CONSIDERED FINAL
UNLESS ALL SIGNATURES COMPLETED**





















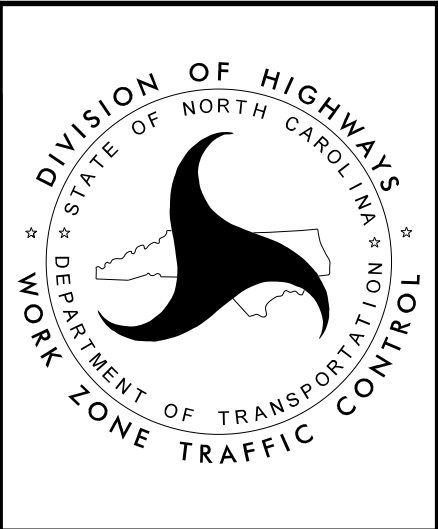


PHASE II STEP II
DETAIL

10/30/2017
R:\W560\TrafficControl\TCP\W560\TC_TCP_Concept+02B.dgn
User:rlawton

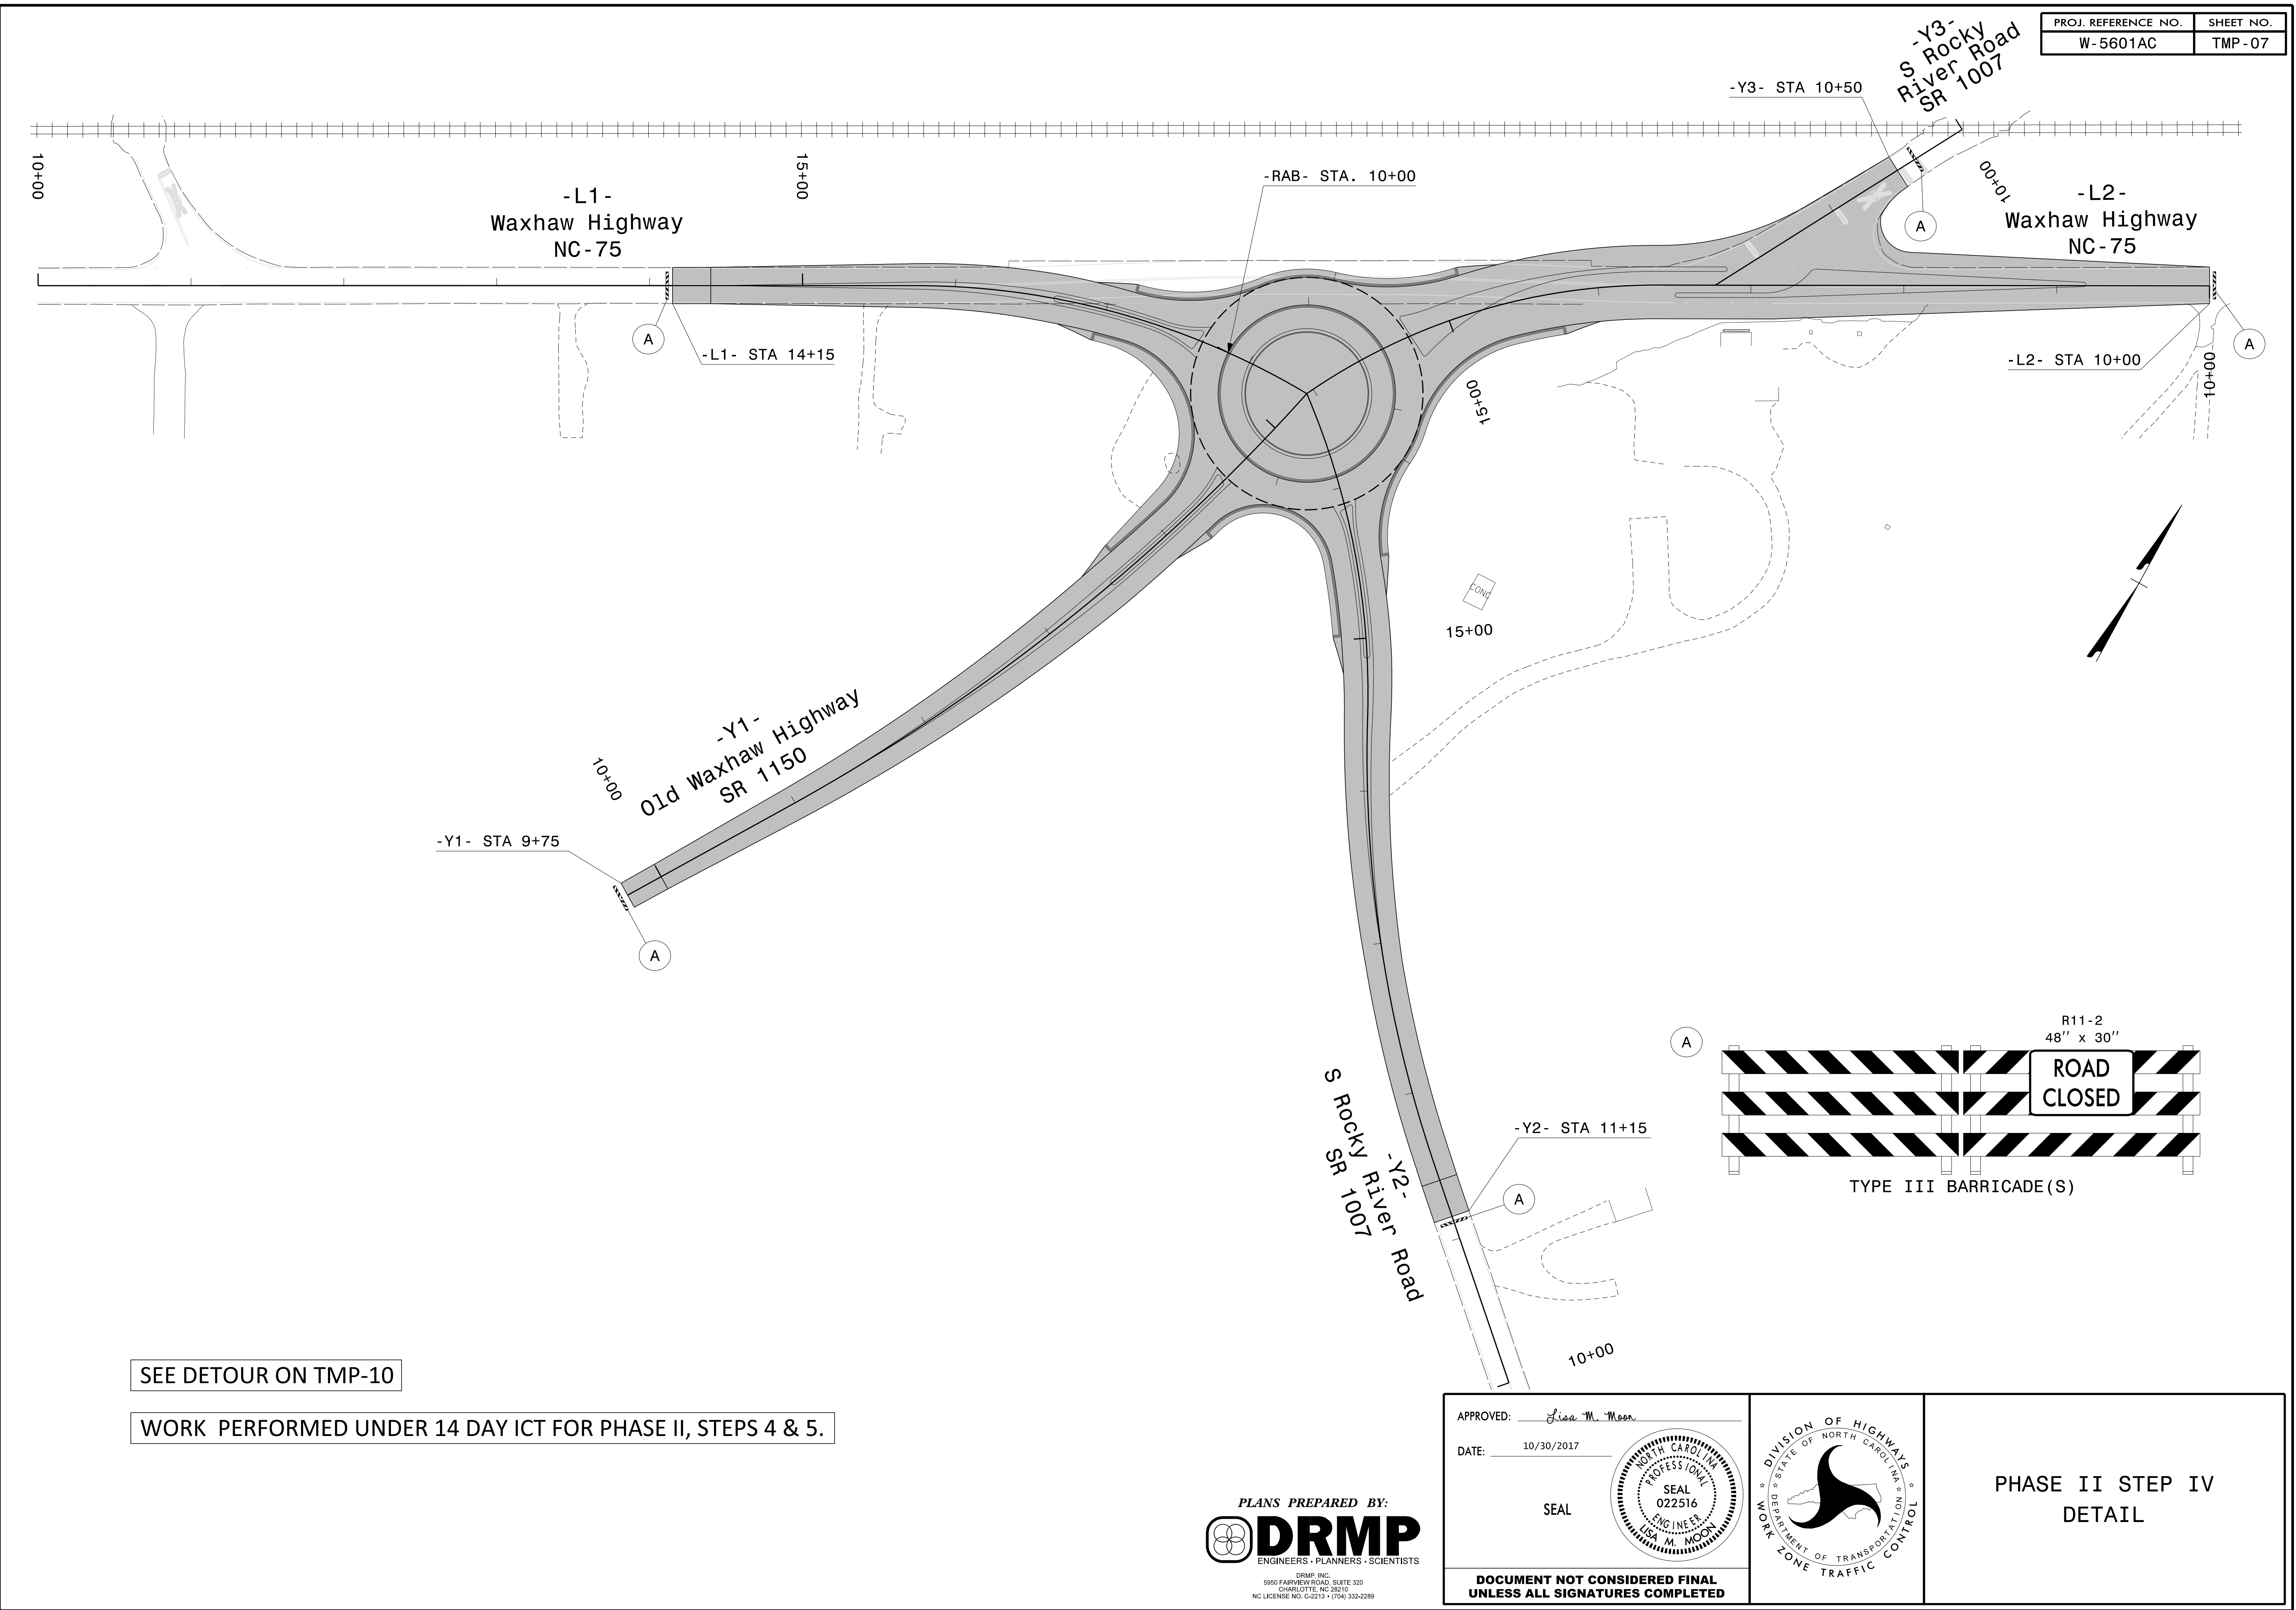

PROJ. REFERENCE NO.	SHEET NO.
W-5601AC	TMP-08

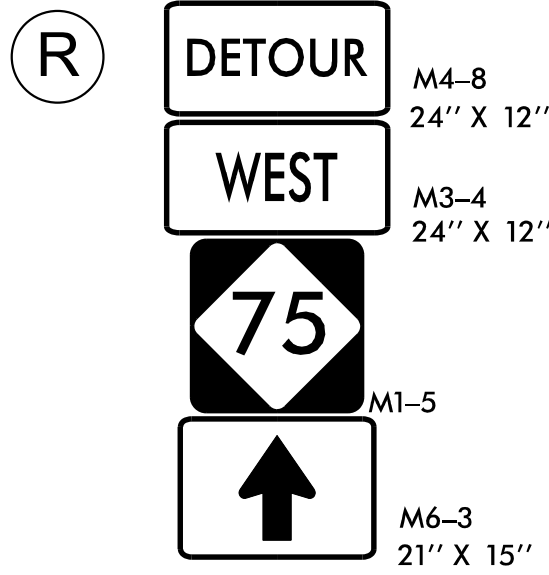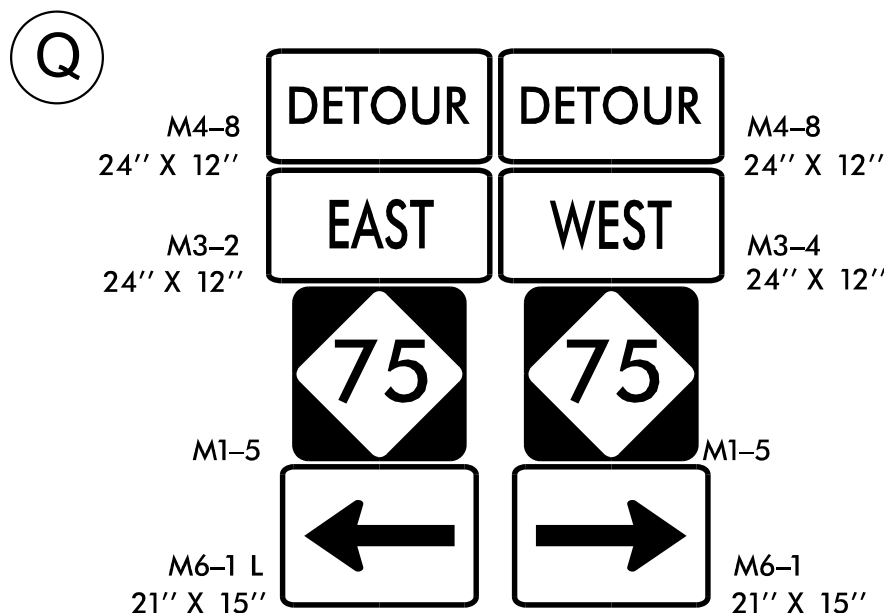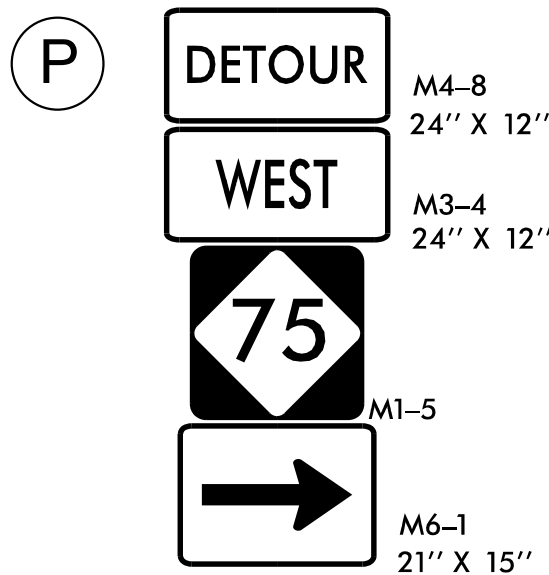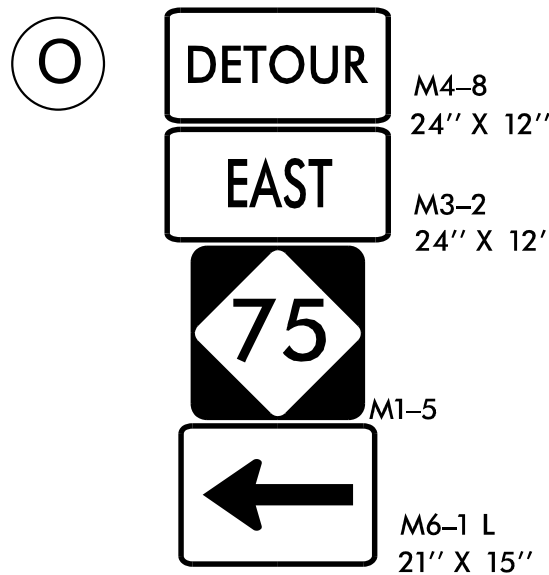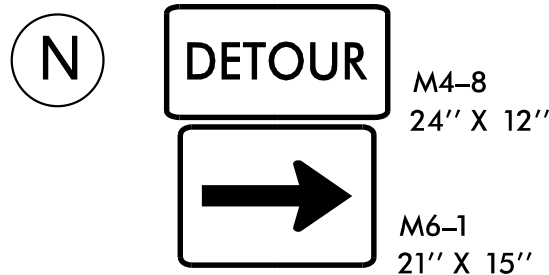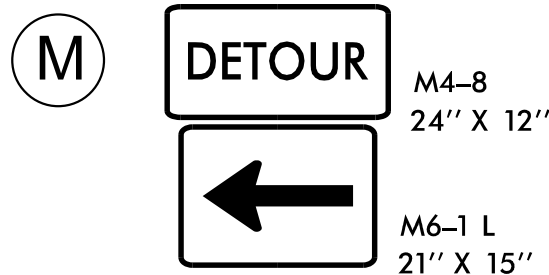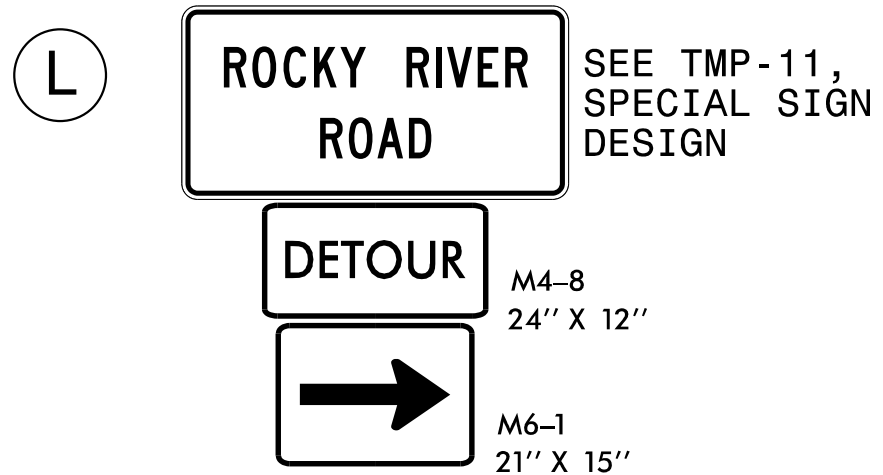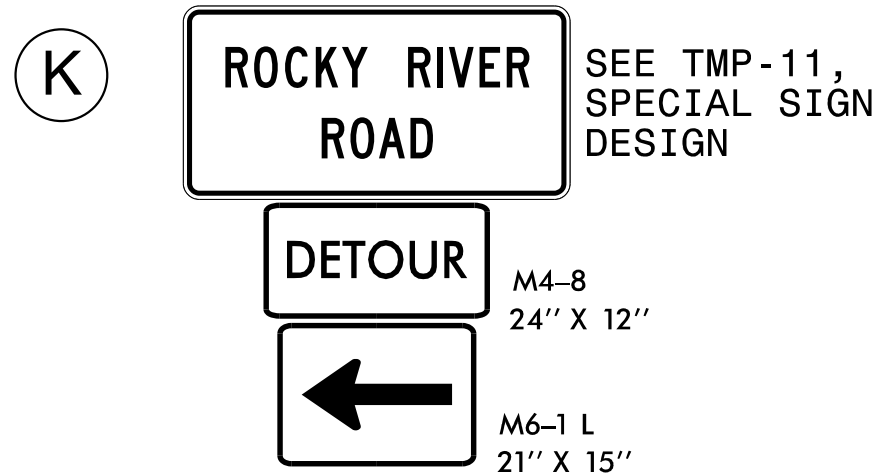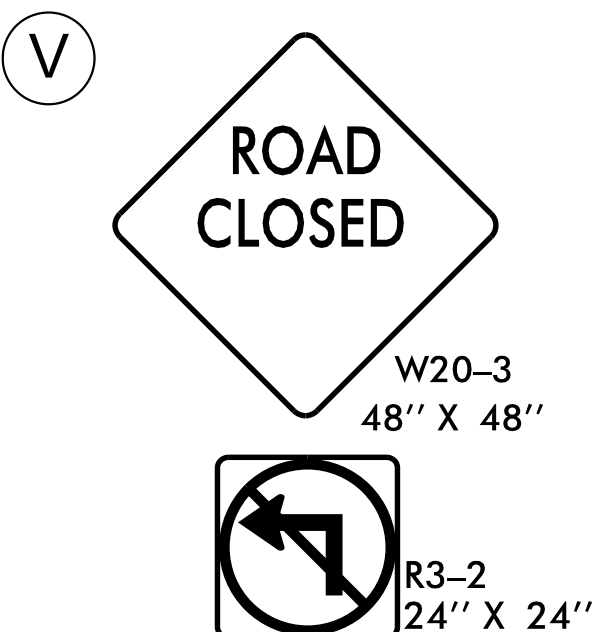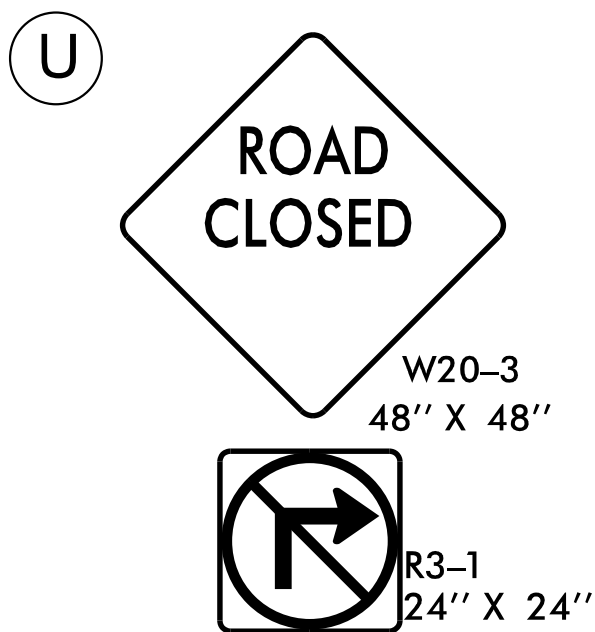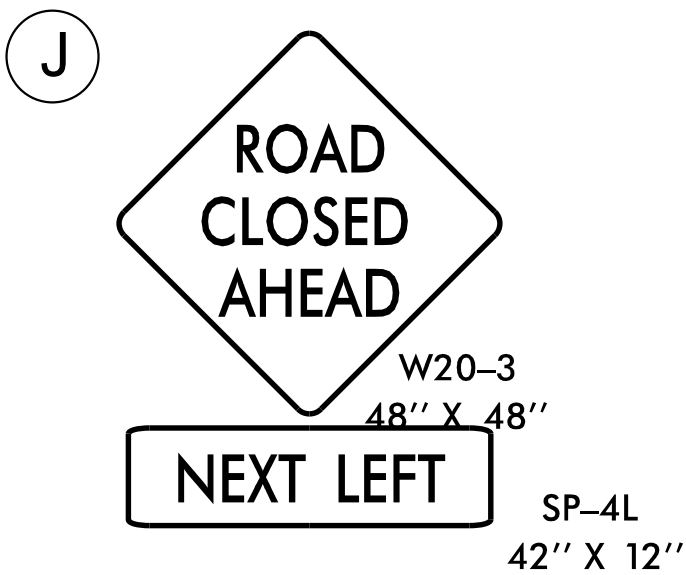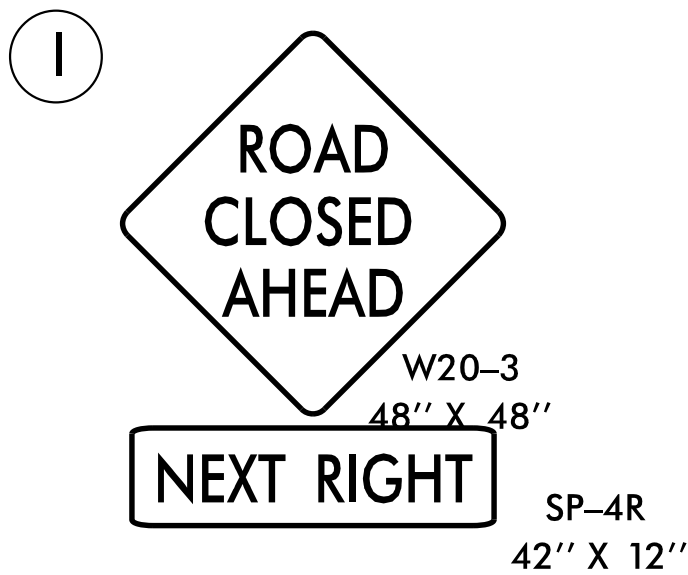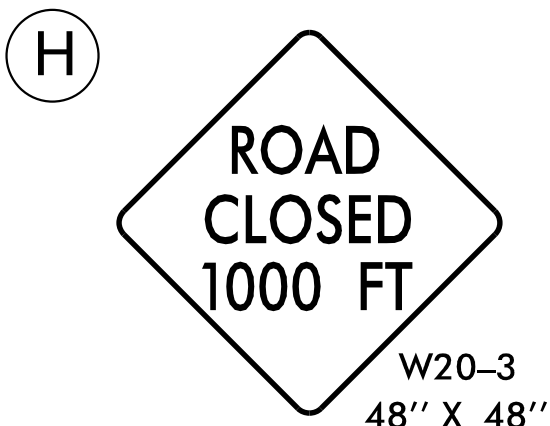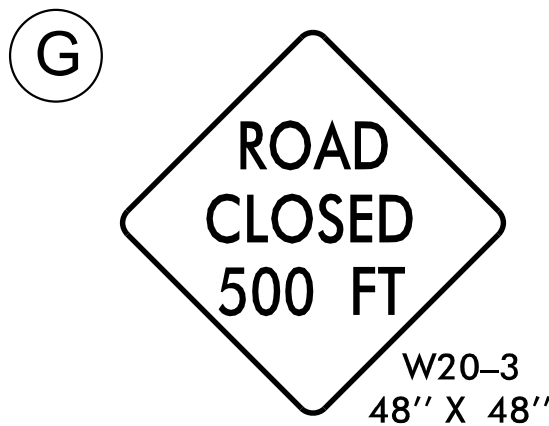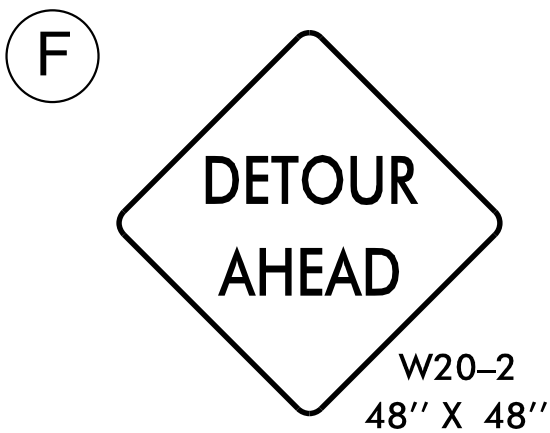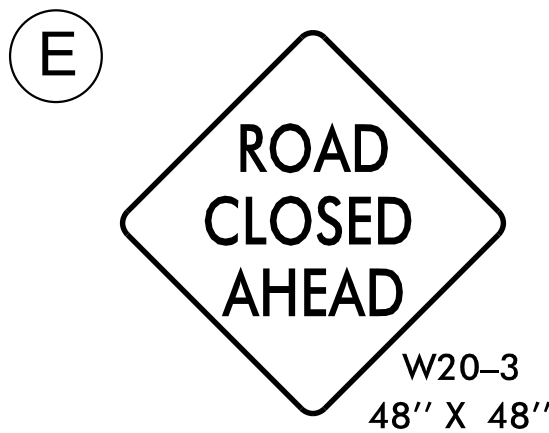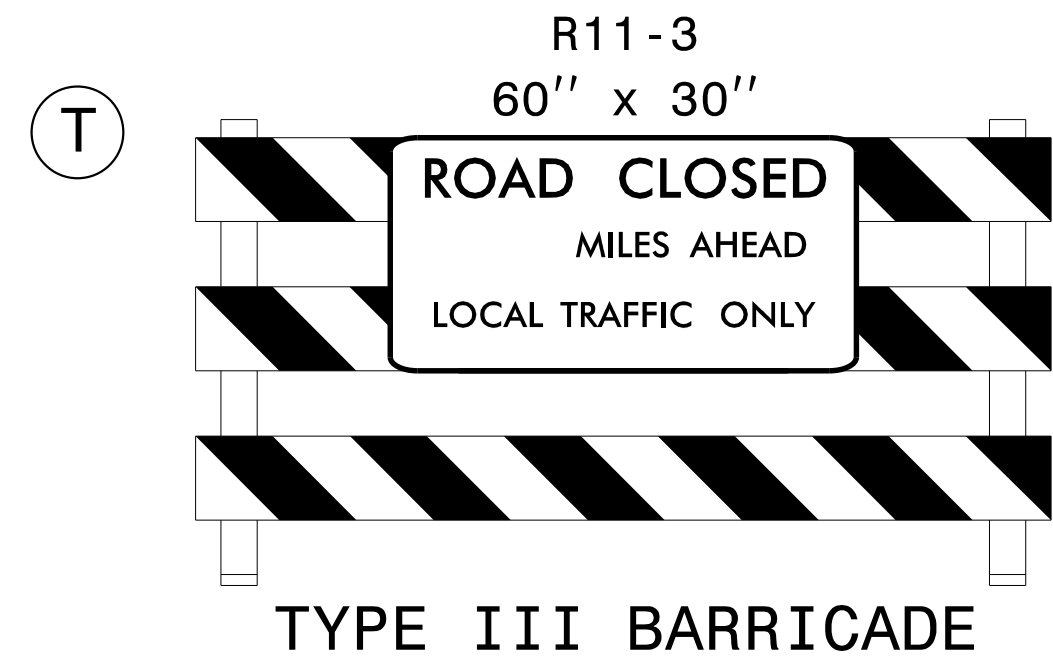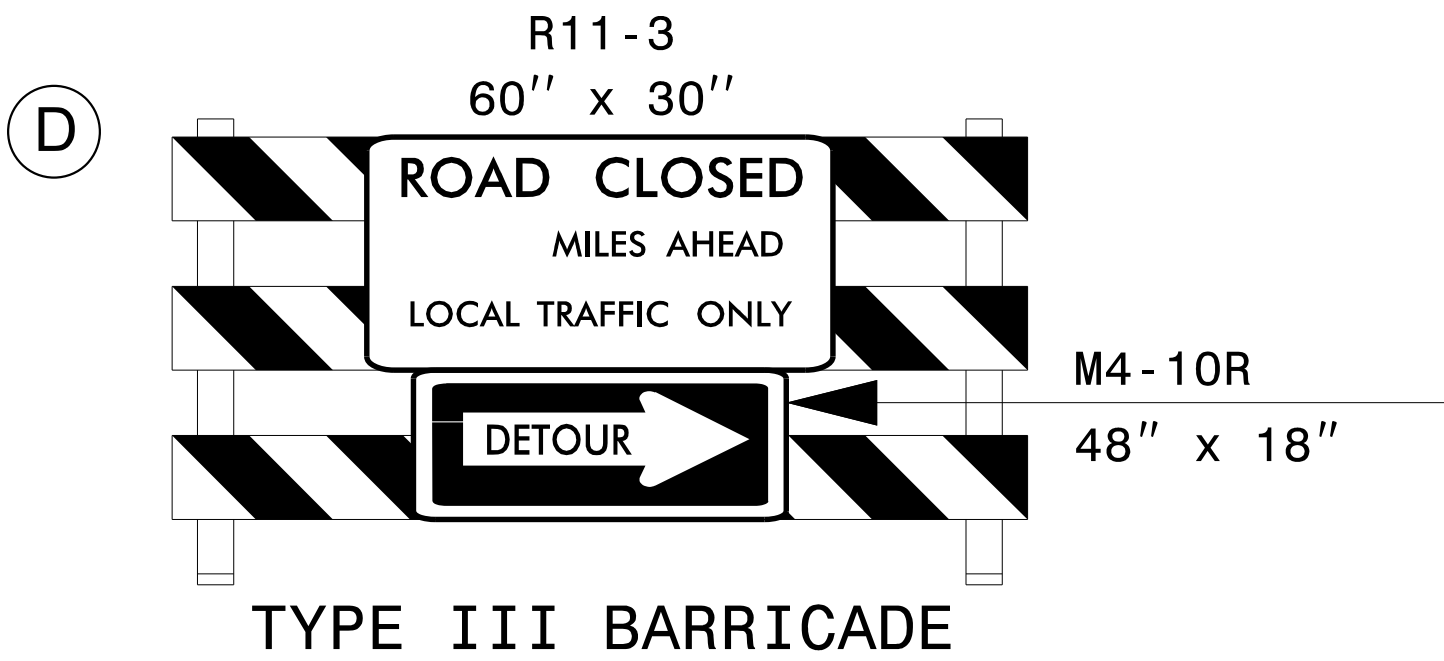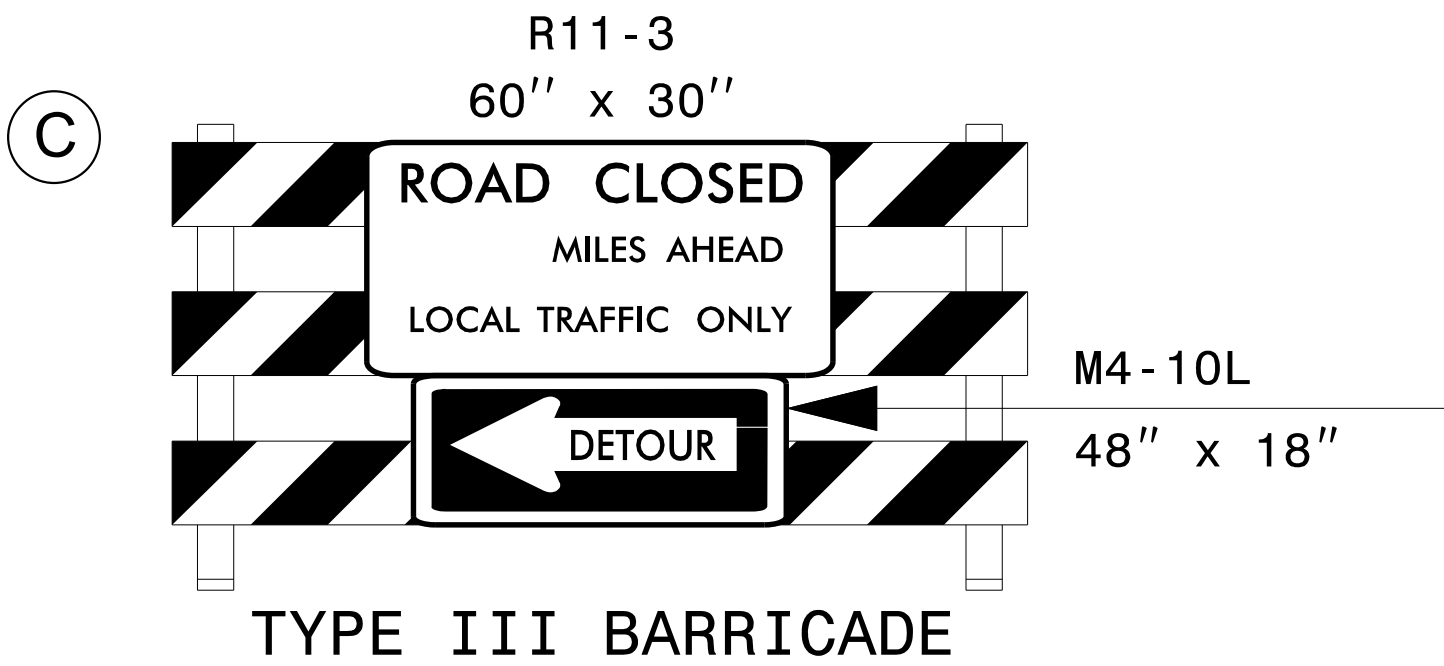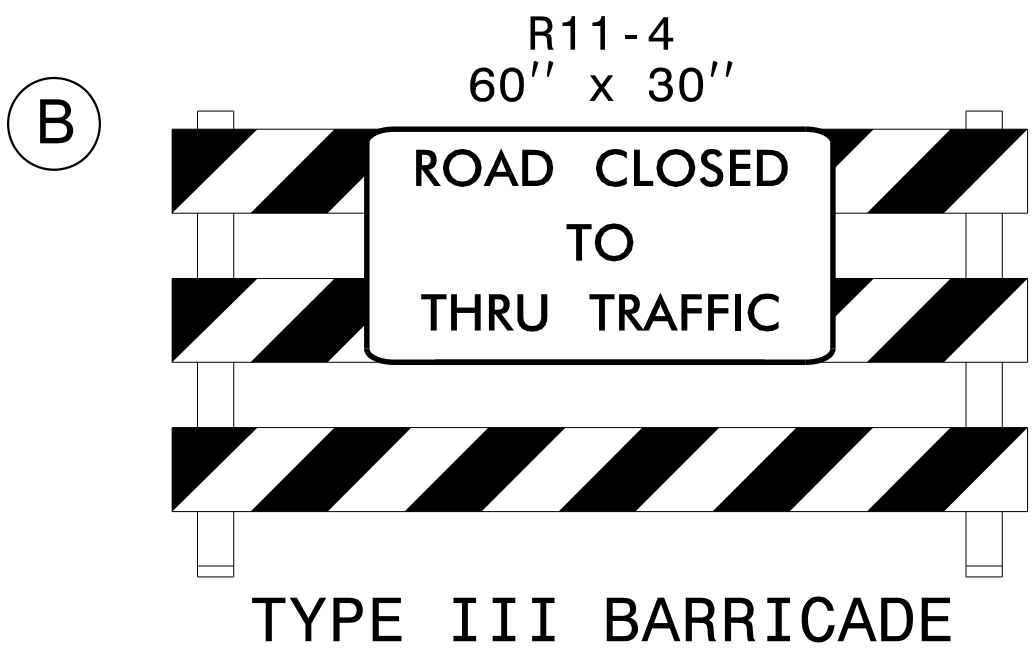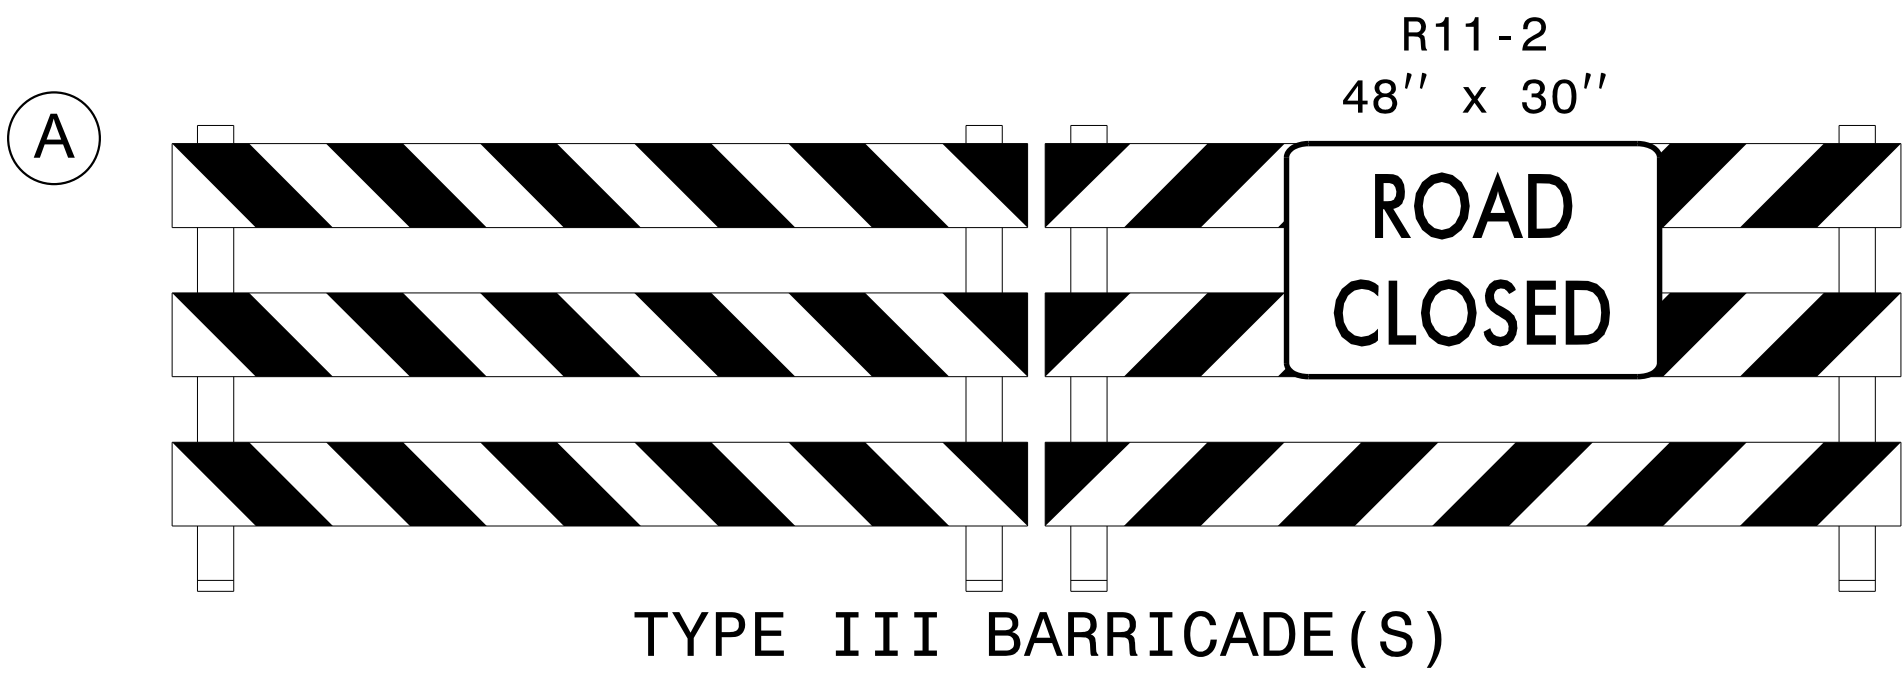


APPROVED: Lisa M. Moon

DATE: 10/30/2017


SEAL

DOCUMENT NOT CONSIDERED FINAL
UNLESS ALL SIGNATURES COMPLETED

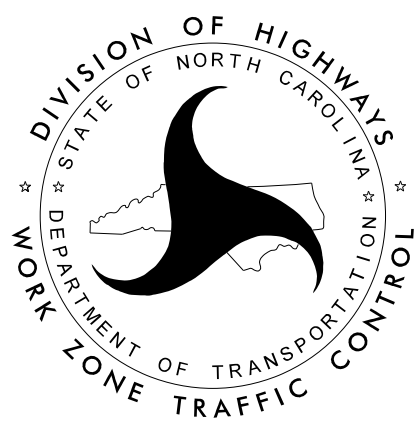


OFF SITE DETOUR ROUTES

PROJ. REFERENCE NO.	SHEET NO.
W-5601AC	TMP-09

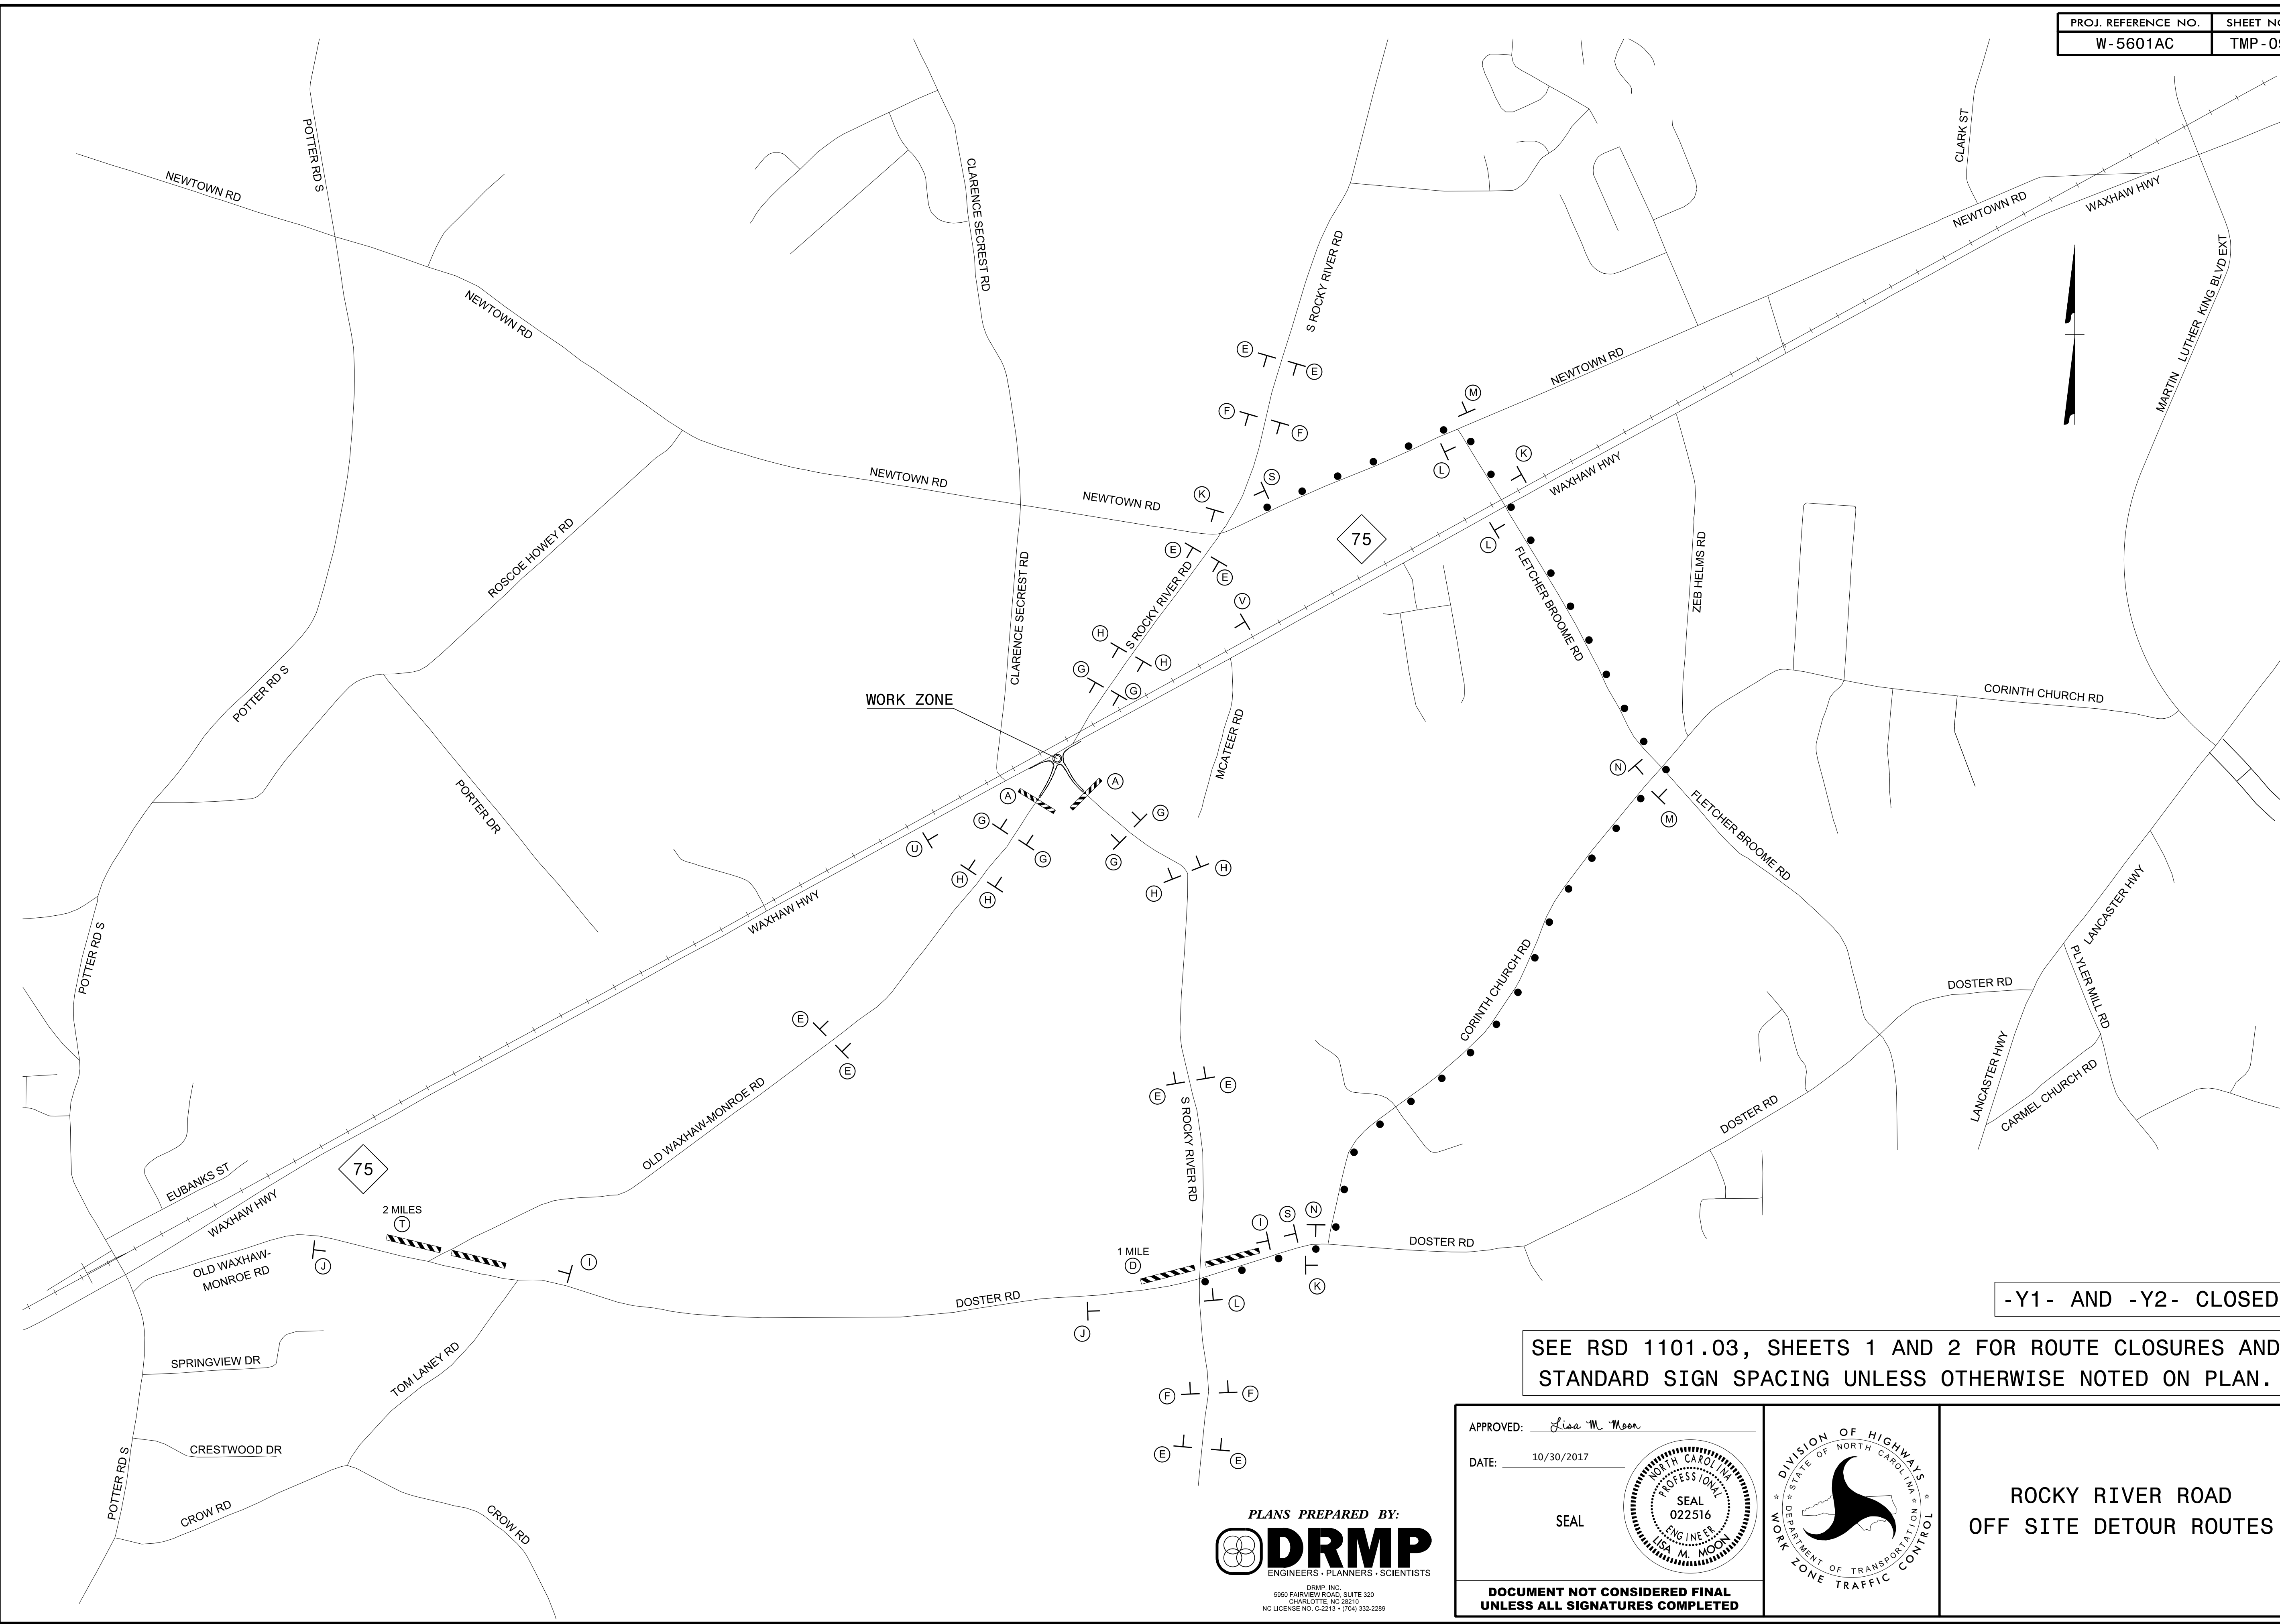

SEE RSD 1101.03, SHEETS 1 AND 2 FOR ROUTE CLOSURES AND
STANDARD SIGN SPACING UNLESS OTHERWISE NOTED ON PLAN.

APPROVED: <u>Lisa M. Moon</u>	
DATE: <u>10/30/2017</u>	
SEAL	
DOCUMENT NOT CONSIDERED FINAL UNLESS ALL SIGNATURES COMPLETED	

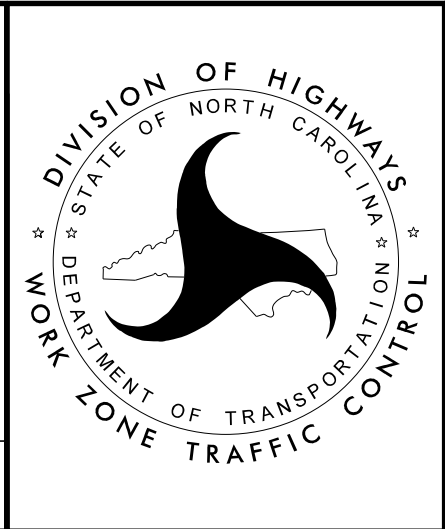


ROCKY RIVER ROAD
OFF SITE DETOUR ROUTES

PLANS PREPARED BY:
DRMP
ENGINEERS • PLANNERS • SCIENTISTS

DRMP, INC.
5960 FAIRVIEW ROAD, SUITE 300
CHARLOTTE, NC 28210
NC LICENSE NO. C-2213 • (704) 332-2289

PROJ. REFERENCE NO.	SHEET NO.
W-5601AC	TMP-10

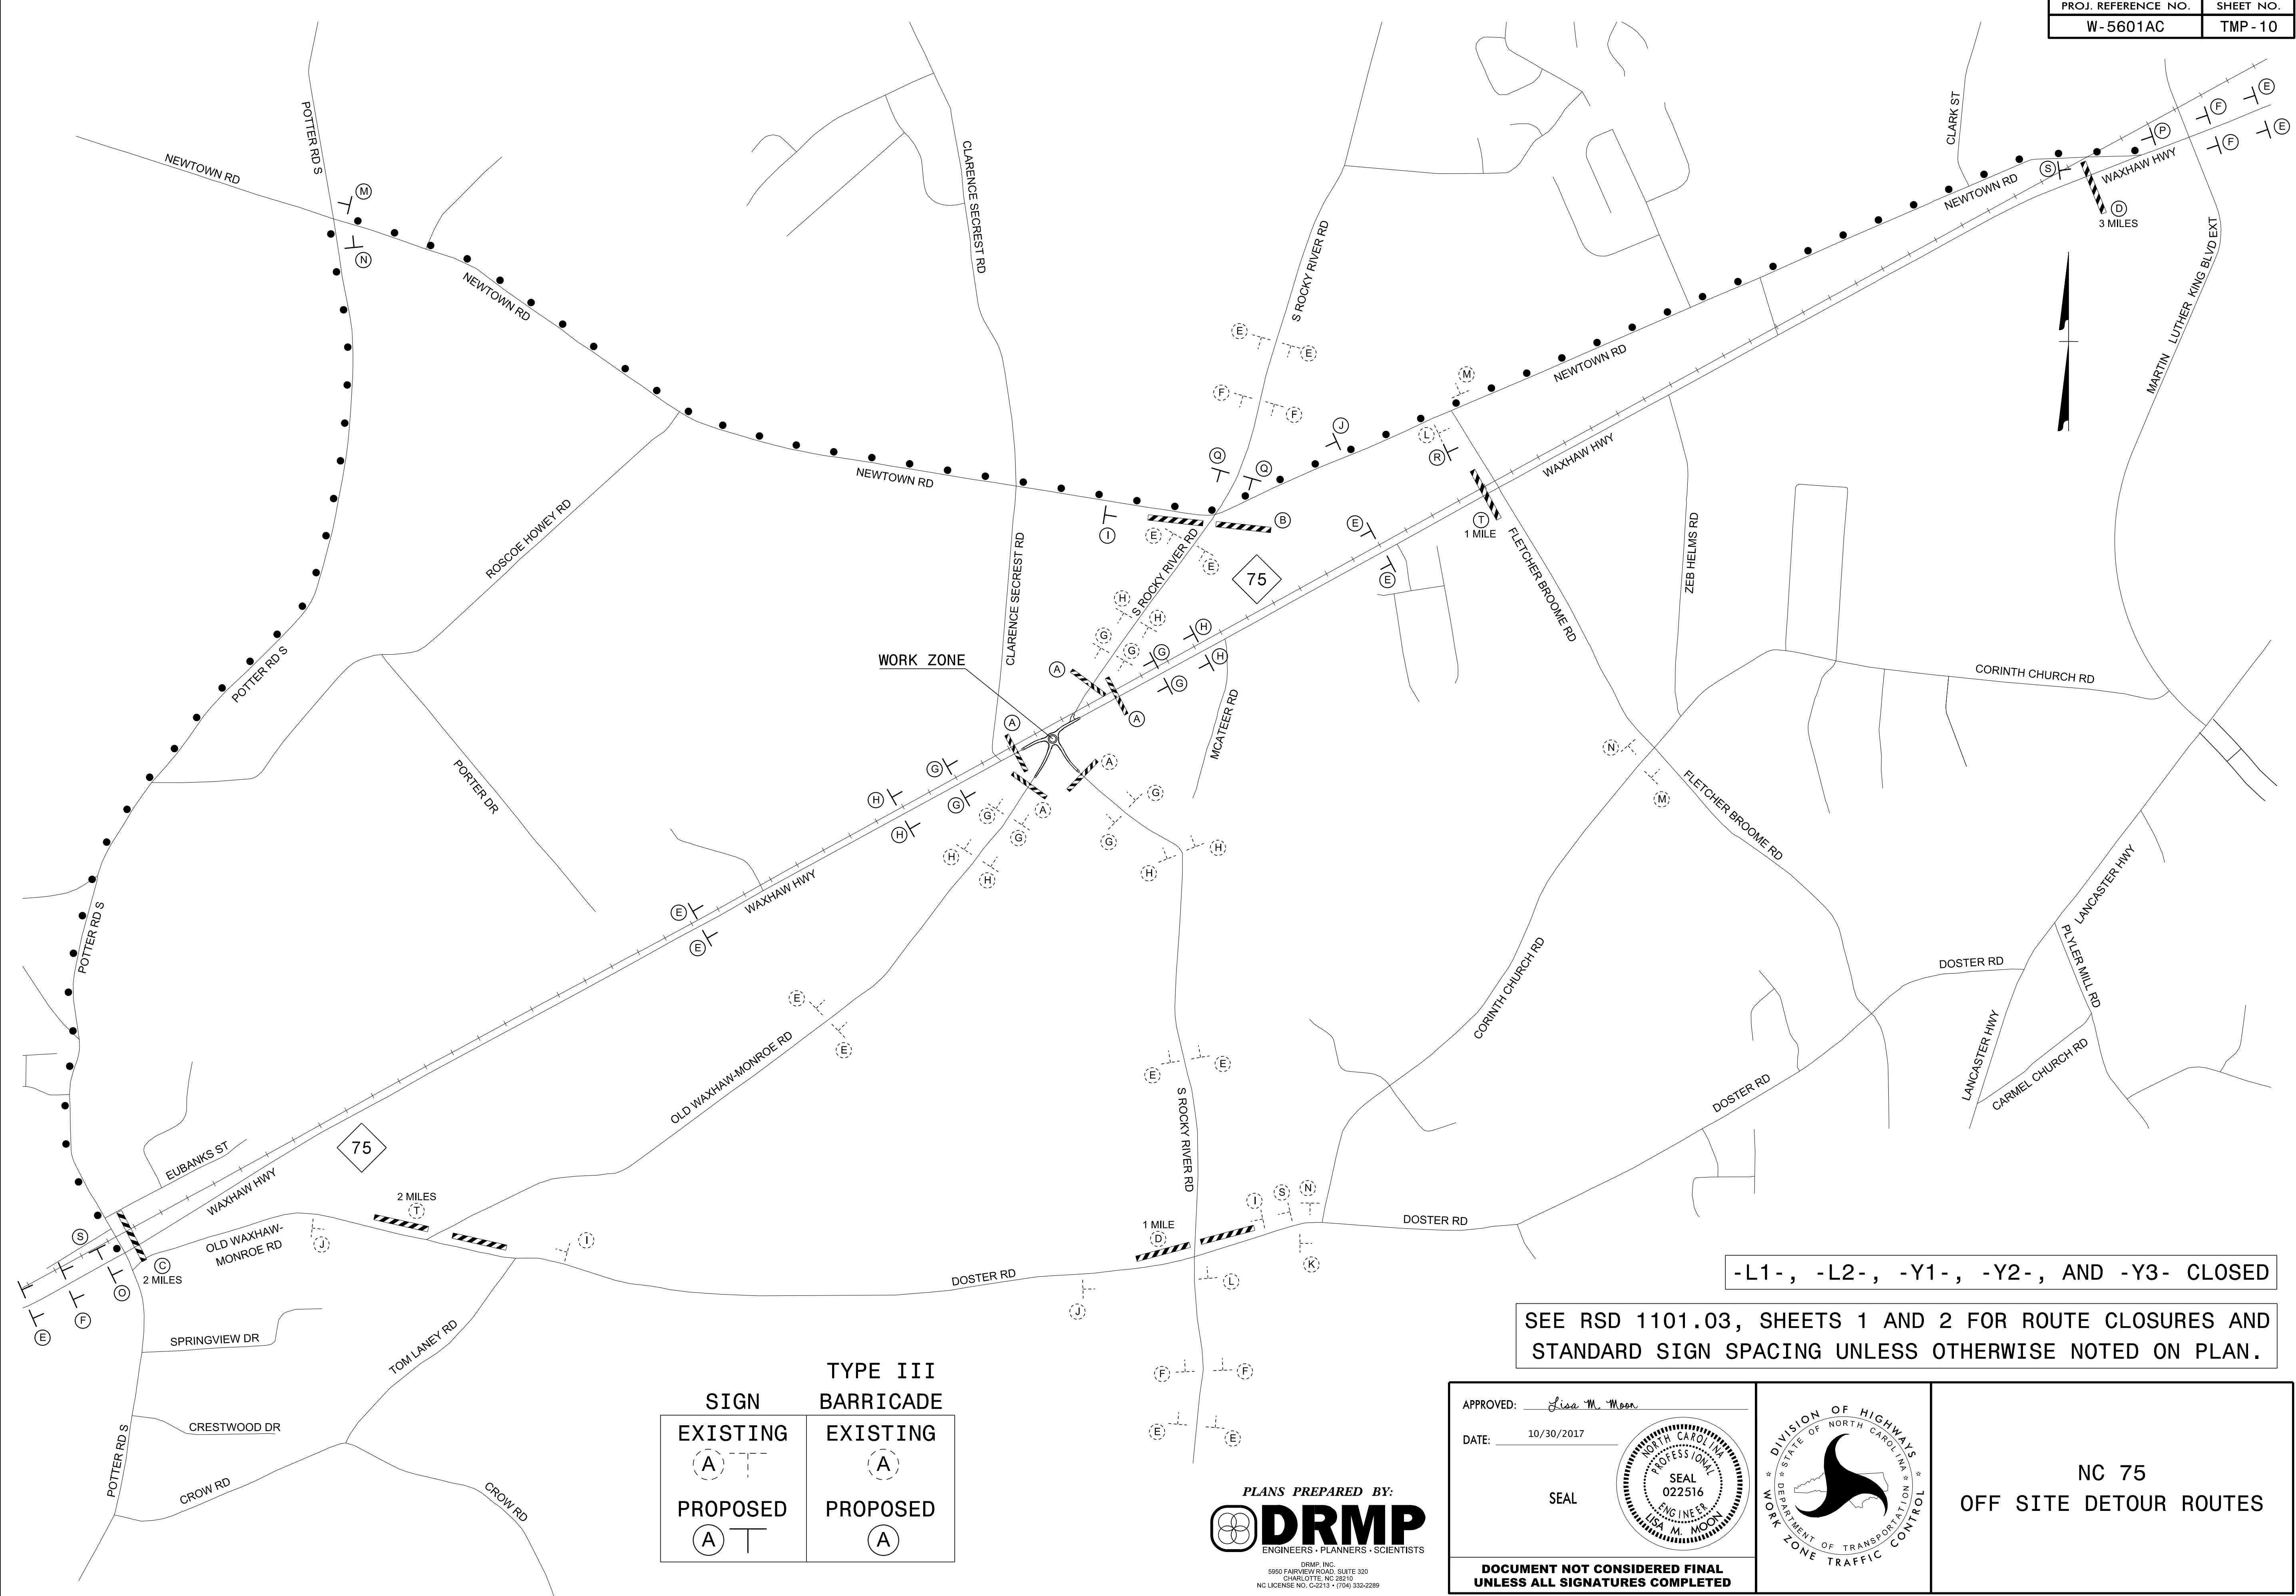


10/30/2017
R:\W5601\TrafficControl\TCP\W5601_TC_TCP_Detour.dgn
User:rlawton

SIGN	TYPE III BARRICADE
EXISTING (A) T	EXISTING (A)
PROPOSED (A) T	PROPOSED (A)


PLANS PREPARED BY:
DRMP
ENGINEERS • PLANNERS • SCIENTISTS

DRMP, INC.
5960 FAIRVIEW ROAD, SUITE 300
CHARLOTTE, NC 28210
NC LICENSE NO. C-2213 • (704) 332-2289


APPROVED: <i>Lisa M. Moon</i>	
DATE: 10/30/2017	
SEAL	
DOCUMENT NOT CONSIDERED FINAL UNLESS ALL SIGNATURES COMPLETED	

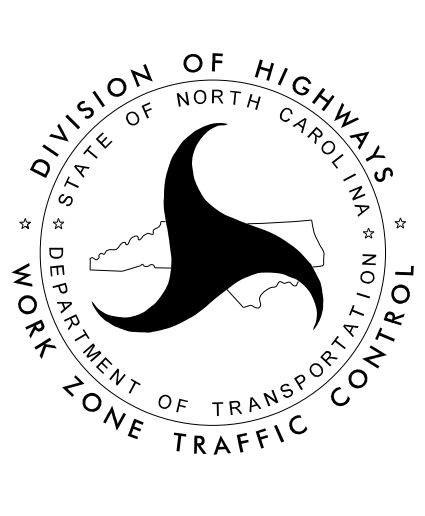

NC 75
OFF SITE DETOUR ROUTES

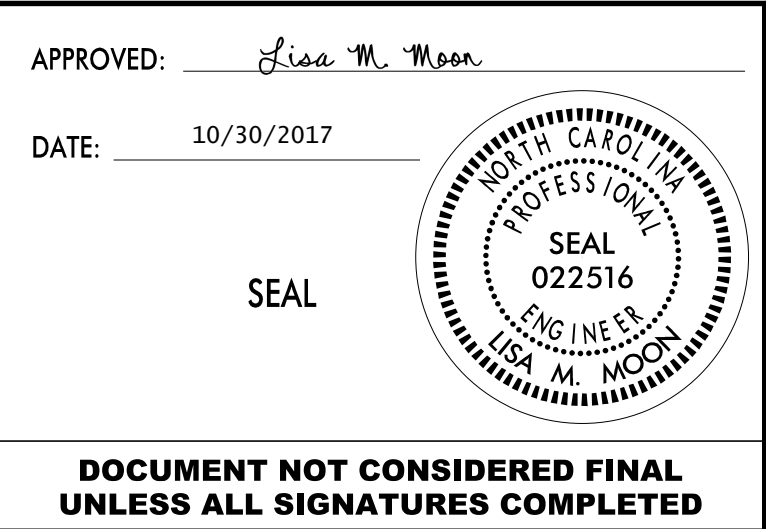[illegible]

SPECIAL SIGN DESIGN

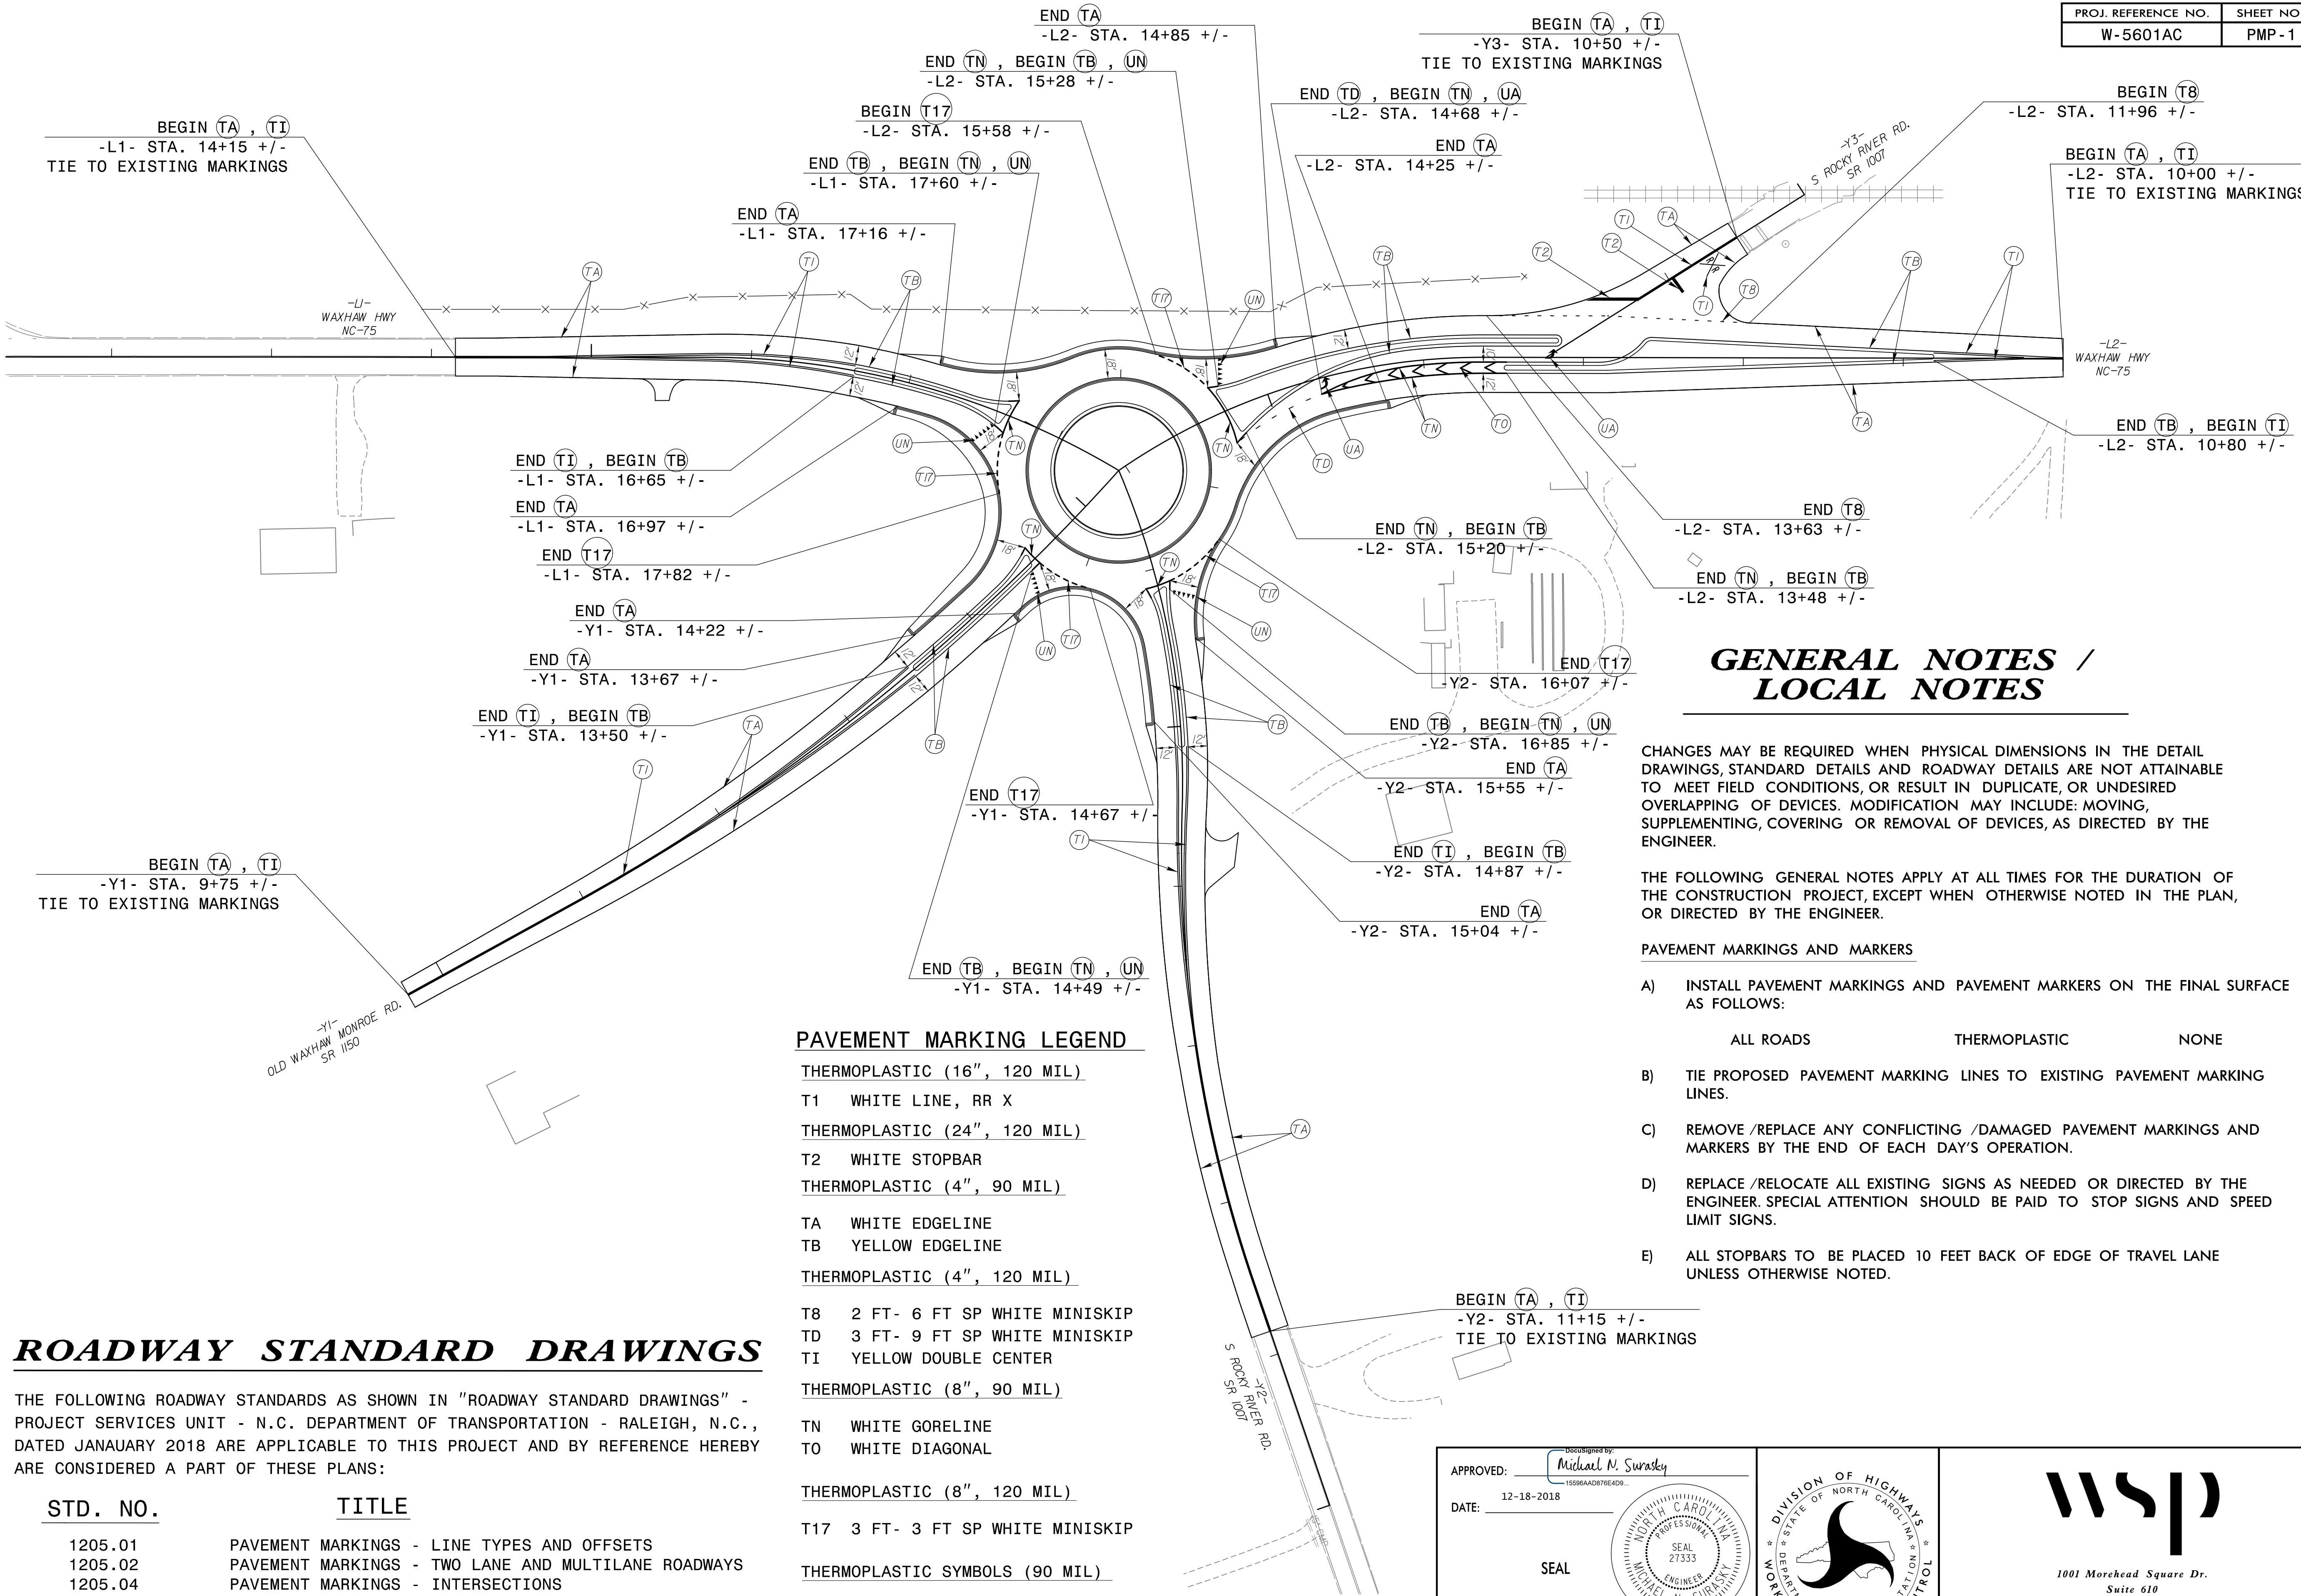

PROJ. REFERENCE NO.	SHEET NO.
W-5601AC	PMP-1

GENERAL NOTES / LOCAL NOTES

CHANGES MAY BE REQUIRED WHEN PHYSICAL DIMENSIONS IN THE DETAIL DRAWINGS, STANDARD DETAILS AND ROADWAY DETAILS ARE NOT ATTAINABLE TO MEET FIELD CONDITIONS, OR RESULT IN DUPLICATE, OR UNDESIRED OVERLAPPING OF DEVICES. MODIFICATION MAY INCLUDE: MOVING, SUPPLEMENTING, COVERING OR REMOVAL OF DEVICES, AS DIRECTED BY THE ENGINEER.

THE FOLLOWING GENERAL NOTES APPLY AT ALL TIMES FOR THE DURATION OF THE CONSTRUCTION PROJECT, EXCEPT WHEN OTHERWISE NOTED IN THE PLAN, OR DIRECTED BY THE ENGINEER.

PAVEMENT MARKINGS AND MARKERS

- A) INSTALL PAVEMENT MARKINGS AND PAVEMENT MARKERS ON THE FINAL SURFACE AS FOLLOWS:
- | | ALL ROADS | THERMOPLASTIC | NONE |
|--|-----------|---------------|------|
| B) TIE PROPOSED PAVEMENT MARKING LINES TO EXISTING PAVEMENT MARKING LINES. | | | |
| C) REMOVE /REPLACE ANY CONFLICTING /DAMAGED PAVEMENT MARKINGS AND MARKERS BY THE END OF EACH DAY'S OPERATION. | | | |
| D) REPLACE /RELOCATE ALL EXISTING SIGNS AS NEEDED OR DIRECTED BY THE ENGINEER. SPECIAL ATTENTION SHOULD BE PAID TO STOP SIGNS AND SPEED LIMIT SIGNS. | | | |
| E) ALL STOPBARS TO BE PLACED 10 FEET BACK OF EDGE OF TRAVEL LANE UNLESS OTHERWISE NOTED. | | | |

PAVEMENT MARKING LEGEND

THERMOPLASTIC (16", 120 MIL)

T1 WHITE LINE, RR X

THERMOPLASTIC (24", 120 MIL)

T2 WHITE STOPBAR

THERMOPLASTIC (4", 90 MIL)

TA WHITE EDGELINE

TB YELLOW EDGELINE

THERMOPLASTIC (4", 120 MIL)

T8 2 FT- 6 FT SP WHITE MINISKIP

TD 3 FT- 9 FT SP WHITE MINISKIP

TI YELLOW DOUBLE CENTER

THERMOPLASTIC (8", 90 MIL)

TN WHITE GORELINE

TO WHITE DIAGONAL

THERMOPLASTIC (8", 120 MIL)

T17 3 FT- 3 FT SP WHITE MINISKIP

THERMOPLASTIC SYMBOLS (90 MIL)

UA LEFT TURN ARROW


UN 24" YIELD LINE TRIANGLE

ROADWAY STANDARD DRAWINGS

THE FOLLOWING ROADWAY STANDARDS AS SHOWN IN "ROADWAY STANDARD DRAWINGS" - PROJECT SERVICES UNIT - N.C. DEPARTMENT OF TRANSPORTATION - RALEIGH, N.C., DATED JANAUARY 2018 ARE APPLICABLE TO THIS PROJECT AND BY REFERENCE HEREBY ARE CONSIDERED A PART OF THESE PLANS:

STD. NO.	TITLE
1205.01	PAVEMENT MARKINGS - LINE TYPES AND OFFSETS
1205.02	PAVEMENT MARKINGS - TWO LANE AND MULTILANE ROADWAYS
1205.04	PAVEMENT MARKINGS - INTERSECTIONS
1205.05	PAVEMENT MARKINGS - TURN LANES
1205.09	PAVEMENT MARKINGS - PAINTED ISLANDS
1205.11	PAVEMENT MARKINGS - RAILROAD CROSSINGS

APPROVED:	DocuSigned by: <i>Michael N. Suraskey</i> 15596AAD876E4D9...
DATE:	12-18-2018
SEAL	
DOCUMENT NOT CONSIDERED FINAL UNLESS ALL SIGNATURES COMPLETED	

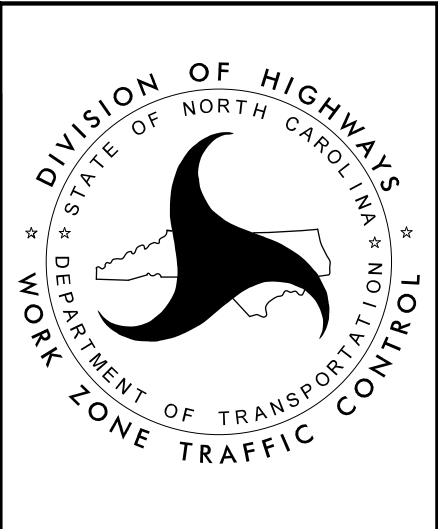


1001 Morehead Square Dr.
Suite 610
Charlotte NC, 28203

NC LIC. NO. F-0165

7/19/2018
DOT\W5601AC\CD\Drawings\W5601AC_EC.ECL.tsd.dgn

TIP PROJECT: W-5601AC

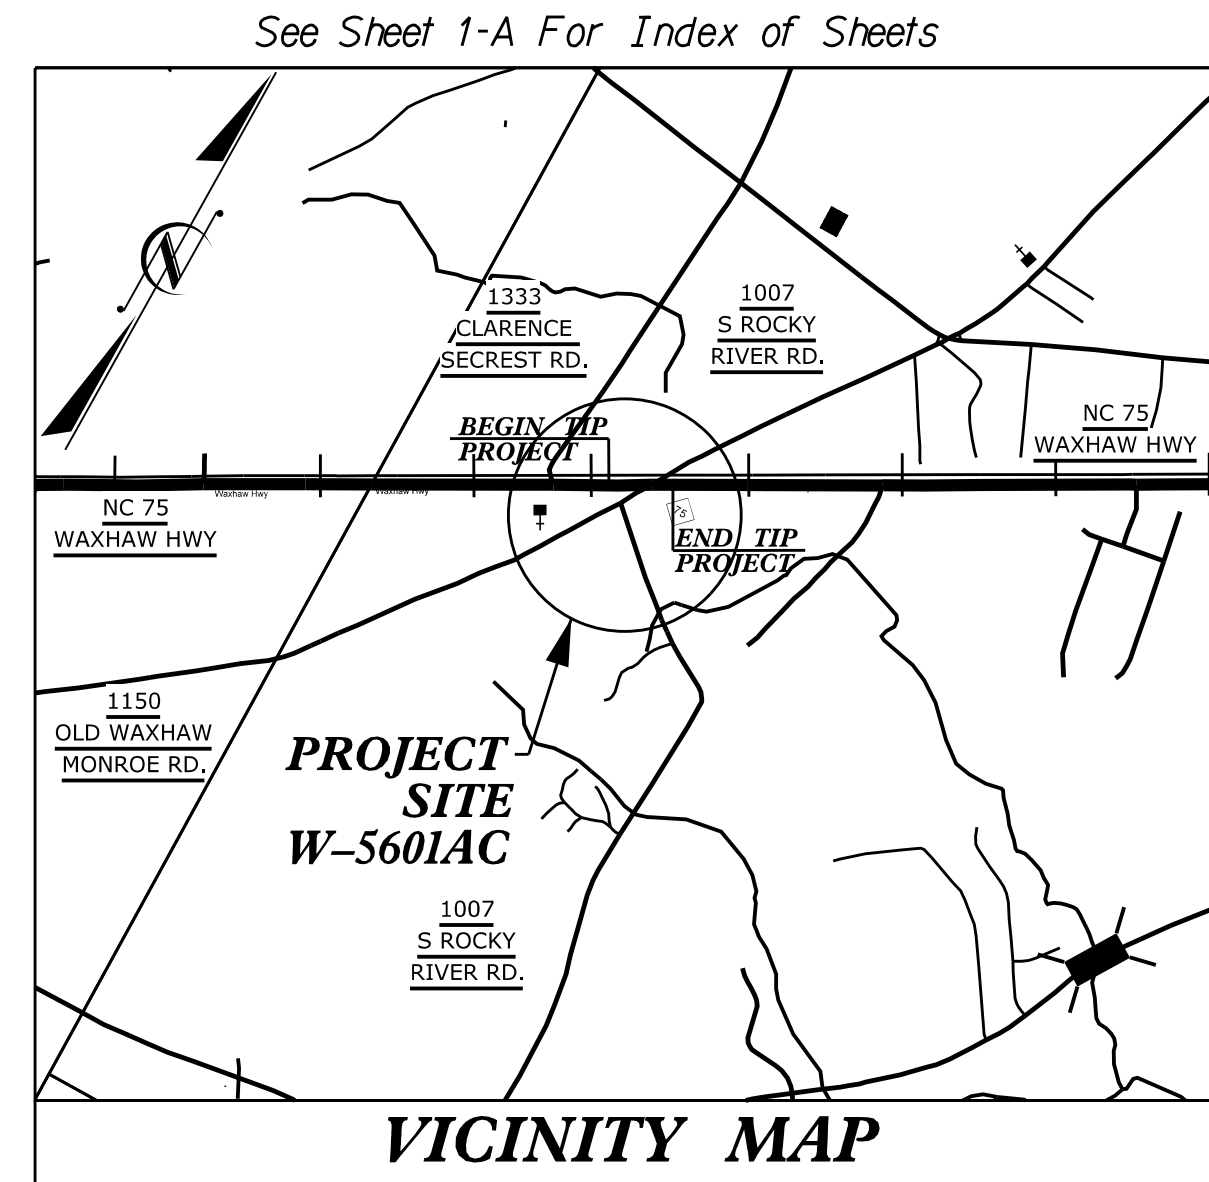


STATE OF NORTH CAROLINA
DIVISION OF HIGHWAYS

PLAN FOR PROPOSED
HIGHWAY EROSION CONTROL

UNION COUNTY

LOCATION: INTERSECTIONS OF WAXHAW HWY (NC 75) AND S ROCKY RIVER RD (SR 1007) AND OLD WAXHAW MONROE RD (SR 1150)

TYPE OF WORK: GRADING, PAVING, DRAINAGE, EROSION CONTROL, AND PAVEMENT MARKINGS

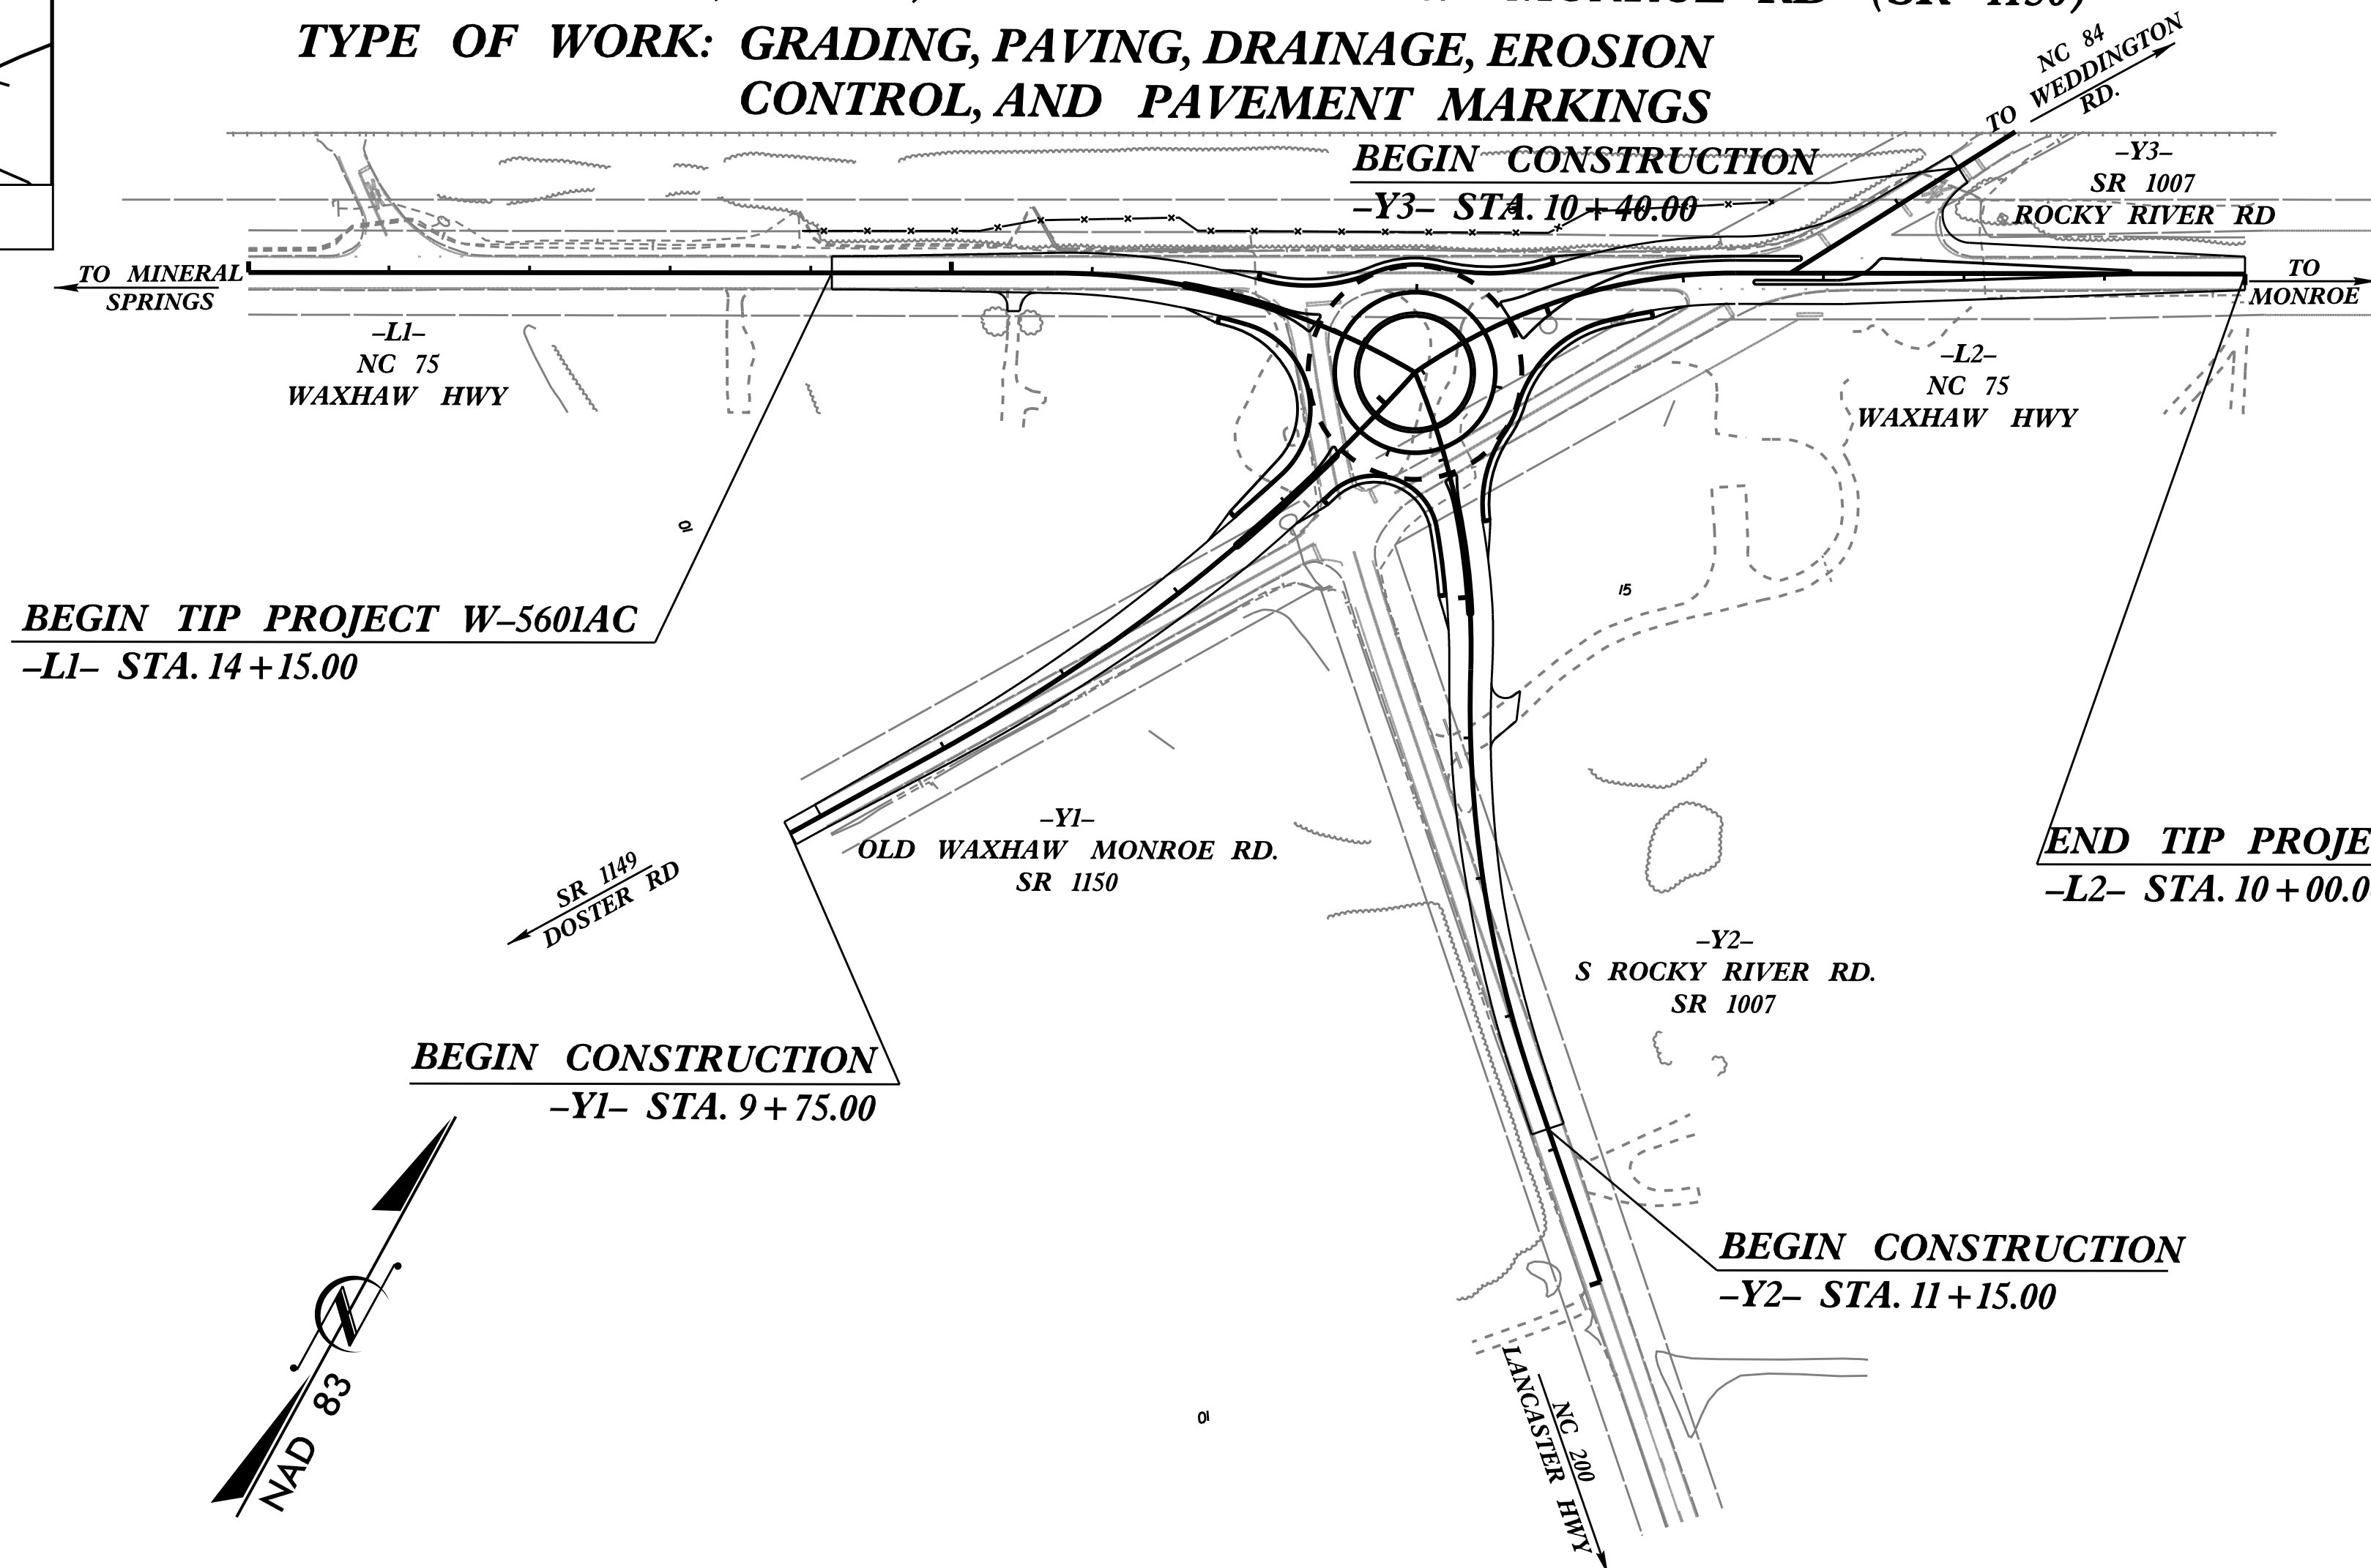


EROSION AND SEDIMENT CONTROL MEASURES

Std. #	Description	Symbol
1630.03	Temporary Silt Ditch	TD
1630.05	Temporary Diversion	TD
1605.01	Temporary Silt Fence	TSF
1606.01	Special Sediment Control Fence	TSF
1622.01	Temporary Berms and Slope Drains	TSF
1630.02	Silt Basin Type B	TSF
1633.01	Temporary Rock Silt Check Type-A	TSF
	Temporary Rock Silt Check Type-A with Matting and Polyacrylamide (PAM)	TSF
1633.02	Temporary Rock Silt Check Type-B	TSF
	Wattle/Coir Fiber Wattle	TSF
	Wattle/Coir Fiber Wattle with Polyacrylamide (PAM)	TSF
1634.01	Temporary Rock Sediment Dam Type-A	TSF
1634.02	Temporary Rock Sediment Dam Type-B	TSF
1635.01	Rock Pipe Inlet Sediment Trap Type-A	TSF
1635.02	Rock Pipe Inlet Sediment Trap Type-B	TSF
1630.04	Stilling Basin	TSF
1630.06	Special Stilling Basin	TSF
	Rock Inlet Sediment Trap:	TSF
1632.01	Type A	TSF
1632.02	Type B	TSF
1632.03	Type C	TSF
	Skimmer Basin	TSF
	Tiered Skimmer Basin	TSF
	Infiltration Basin	TSF

THIS PROJECT CONTAINS
EROSION CONTROL PLANS
FOR CLEARING AND
GRUBBING PHASE OF
CONSTRUCTION.

GRAPHIC SCALE

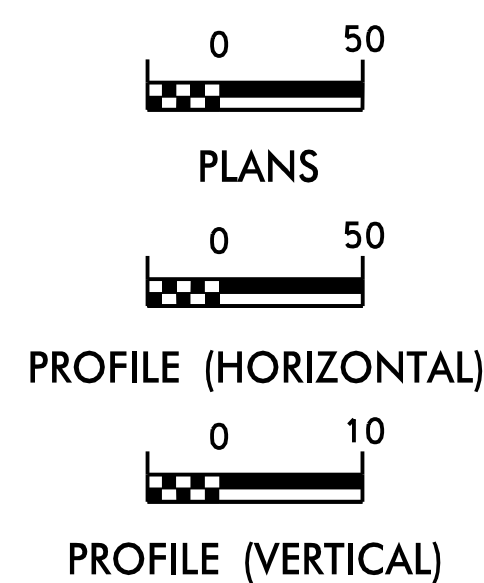

THESE EROSION AND SEDIMENT CONTROL PLANS COMPLY WITH THE REGULATIONS SET FORTH BY THE NCG-010000 GENERAL CONSTRUCTION PERMIT EFFECTIVE AUGUST 1, 2018 AND ISSUED BY THE NORTH CAROLINA DEPARTMENT OF ENVIRONMENT AND NATURAL RESOURCES DIVISION OF WATER RESOURCES.

Prepared In the Office of:

WSP | PARSONS BRINCKERHOFF
434 FAYETTEVILLE STREET
SUITE 1500
RALEIGH, NC 27601

Designed by:

RANA STANSELL, PE 3597
NAME LEVEL III CERTIFICATION NO.

Reviewed In the Office of:

ROADSIDE ENVIRONMENTAL UNIT
1 South Wilmington St.
Raleigh, NC 27611

2018 STANDARD SPECIFICATIONS

Reviewed by:

Roadway Standard Drawings

The following roadway english standards as appear in "Roadway Standard Drawings"- Roadway Design Unit - N. C. Department of Transportation - Raleigh, N. C., dated January 2012 and the latest revision thereto are applicable to this project and by reference hereby are considered a part of these plans.

1604.01	Railroad Erosion Control Detail	1632.01	Rock Inlet Sediment Trap Type A
1605.01	Temporary Silt Fence	1632.02	Rock Inlet Sediment Trap Type B
1606.01	Special Sediment Control Fence	1632.03	Rock Inlet Sediment Trap Type C
1607.01	Gravel Construction Entrance	1633.01	Temporary Rock Silt Check Type A
1622.01	Temporary Berms and Slope Drains	1633.02	Temporary Rock Silt Check Type B
1630.01	Riser Basin	1634.01	Temporary Rock Sediment Dam Type A
1630.02	Silt Basin Type B	1634.02	Temporary Rock Sediment Dam Type B
1630.03	Temporary Silt Ditch	1635.01	Rock Pipe Inlet Sediment Trap Type A
1630.04	Stilling Basin	1635.02	Rock Pipe Inlet Sediment Trap Type B
1630.05	Temporary Diversion	1640.01	Coir Fiber Baffle
1630.06	Special Stilling Basin	1645.01	Temporary Stream Crossing
1631.01	Matting Installation		

DIVISION OF HIGHWAYS
STATE OF NORTH CAROLINA

PROJECT REFERENCE NO.	SHEET NO.
<i>W-5601AC</i>	<i>EC-3</i>
ROADWAY DESIGN ENGINEER	HYDRAULICS ENGINEER

SOIL STABILIZATION SUMMARY SHEET

MATTING FOR EROSION CONTROL

[illegible]

MATTING FOR EROSION CONTROL

[illegible]

DIVISION OF HIGHWAYS
STATE OF NORTH CAROLINA

PROJECT REFERENCE NO.	SHEET NO.
W-560IAC	EC-3A
ROADWAY DESIGN ENGINEER	HYDRAULICS ENGINEER

SOIL STABILIZATION TIMEFRAMES

SITE DESCRIPTION	STABILIZATION TIME	TIMEFRAME EXCEPTIONS
PERIMETER DIKES, SWALES, DITCHES AND SLOPES	7 DAYS	NONE
HIGH QUALITY WATER (HQW) ZONES	7 DAYS	NONE
SLOPES STEEPER THAN 3:1	7 DAYS	IF SLOPES ARE 10' OR LESS IN LENGTH AND ARE NOT STEEPER THAN 2:1, 14 DAYS ARE ALLOWED.
SLOPES 3:1 OR FLATTER	14 DAYS	7 DAYS FOR SLOPES GREATER THAN 50' IN LENGTH.
ALL OTHER AREAS WITH SLOPES FLATTER THAN 4:1	14 DAYS	NONE, EXCEPT FOR PERIMETERS AND HQW ZONES.

PROJECT REFERENCE NO.	SHEET NO.
W-5601AC	EC-4/CONST.4
RW SHEET NO.	
ROADWAY DESIGN ENGINEER	HYDRAULICS ENGINEER

CLEARING AND GRUBBING
EROSION CONTROL FOR
CONSTRUCTION SHEET 4

NOTE:
PLACE TEMPORARY ROCK SILT CHECKS TYPE - A
AT DRAINAGE OUTLETS.

BEGIN CONSTRUCTION
-Y3- STA. 10+50

SPECIAL LATERAL 'V' DITCH
STA. 10+50 TO
STA. 11+44 -Y3- RT
LINE w/ RIPRAP
SEE DETAIL B

-L1- STA. 18+42.66 =
-Y1- STA. 15+30.59 =
-L2- STA. 16+04.94 =
-Y2- STA. 16+65.35


-Y3- STA. 11+90.90 =
-L2- STA. 13+23.28

BEGIN TIP PROJECT W-5601AC
-L1- STA. 14+15


END TIP PROJECT W-5601AC
-L2- STA. 10+00.00

BEGIN CONSTRUCTION
-Y1- STA. 9+75

BEGIN CONSTRUCTION
-Y2- STA. 11+15

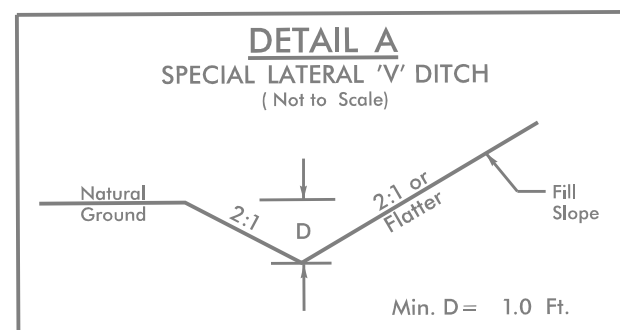

FROM STA. 15+00 TO STA. 16+17 -L1- LT
FROM STA. 16+17 TO STA. 17+87 -L1- LT
FROM STA. 14+50 TO STA. 15+35 -L1- RT
FROM STA. 15+55 TO STA. 16+19 -L1- RT
FROM STA. 16+19 TO STA. 17+00 -L1- RT
FROM STA. 12+00 TO STA. 14+50 -Y1- LT
FROM STA. 10+00 TO STA. 12+00 -Y1- LT
FROM STA. 10+00 TO STA. 10+92 -Y1- RT
FROM STA. 11+12 TO STA. 12+09 -Y1- RT
FROM STA. 13+50 TO STA. 15+89 -Y2- LT
FROM STA. 12+50 TO STA. 13+50 -Y2- LT
FROM STA. 14+35 TO STA. 16+23 -Y2- RT
FROM STA. 10+91 TO STA. 14+00 -Y2- RT
FROM STA. 14+00 TO STA. 15+29 -L2- LT
FROM STA. 15+29 TO STA. 15+00 -L2- RT
FROM STA. 13+00 TO STA. 14+50 -L2- RT

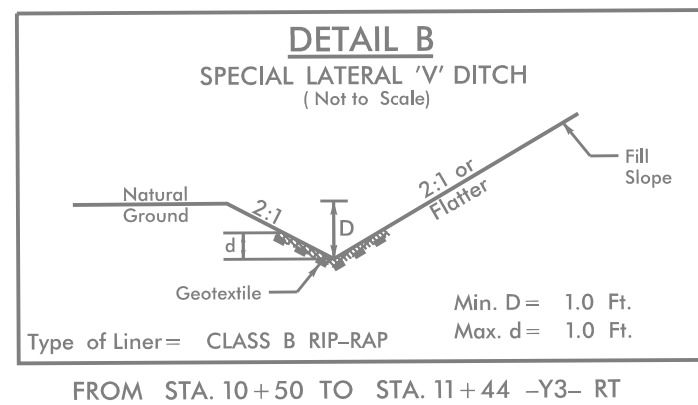

POT -Sta. 10+00.00

POT -Sta. 10+00.00

POT -L2- Sta. 10+00.00

SPECIAL LATERAL 'V' DITCH
STA. 15+00 TO
STA. 16+17 -L1- LT
SEE DETAIL A

ROGER L. STARKEY
DB 465 PG. 829
(SEE NOTE 8)

SPECIAL LATERAL 'V' DITCH
STA. 16+17 TO
STA. 17+87 -L1- LT
SEE DETAIL A

IF R/W IS TO BE TAKEN, FURTHER
RESEARCH OR CONVEYANCE TO
SEABOARD COASTLINE
RAILROAD MAY BE NECESSARY

SPECIAL LATERAL 'V' DITCH
STA. 15+29 TO
STA. 15+00 -L2- RT
SEE DETAIL A

SPECIAL LATERAL 'V' DITCH
STA. 13+00 TO
STA. 14+50 -L2- RT
SEE DETAIL A

SPECIAL LATERAL 'V' DITCH
STA. 14+35 TO
STA. 16+23 -Y2- RT
SEE DETAIL A

SPECIAL LATERAL 'V' DITCH
STA. 10+91 TO
STA. 14+00 -Y2- RT
SEE DETAIL A

FIRST BAPTIST CHURCH
OF HOUSTON PARSONAGE
DB 345 PG. 303

JOHN MICHAEL GILBERT
DB 4419 PG. 459

KATHY
DB 324 PG. 31

GERALD THOMAS
DB 1154 PG. 472

DAVID & BARBARA C
FAZELINA
DB 514 PG. 114

LINDA C YOW
DB 381 PG. 569

GERALD THOMAS
DB 1154 PG. 472

LEE FARMS
ROBERT BRADFORD LEE
(DBA)
DB 473 PG. 454

SHONE M. HOUSTON
DB 1819 PG. 51

CARL & YVONNE M. STACKS
DB 288 PG. 733

CARL & YVONNE M. STACKS
DB PG. 733

PROJECT REFERENCE NO.	SHEET NO.
W-5601AC	EC-5/CONST.4
RW SHEET NO.	
ROADWAY DESIGN ENGINEER	HYDRAULICS ENGINEER

INSTALL MATTING FOR
EROSION CONTROL IN THE
PROPOSED DITCH LINE.

INSTALL CLASS B RIP RAP
IN THE PROPOSED DITCH LINE.
STA. 10+50 TO STA. 11+44 -Y3- RT

BEGIN CONSTRUCTION
-Y3- STA. 10+50

SPECIAL LATERAL 'V' DITCH
STA. 10+50 TO
STA. 11+44 -Y3- RT
LINE w/ RIPRAP
SEE DETAIL B

-L1- STA. 18+42.66 =
-Y1- STA. 15+30.59 =
-L2- STA. 16+04.94 =
-Y2- STA. 16+65.35


-Y3- STA. 11+90.90 =
-L2- STA. 13+23.28

BEGIN TIP PROJECT W-5601AC
-L1- STA. 14+15


END TIP PROJECT W-5601AC
-L2- STA. 10+00.00

BEGIN CONSTRUCTION
-Y1- STA. 9+75

BEGIN CONSTRUCTION
-Y2- STA. 11+15

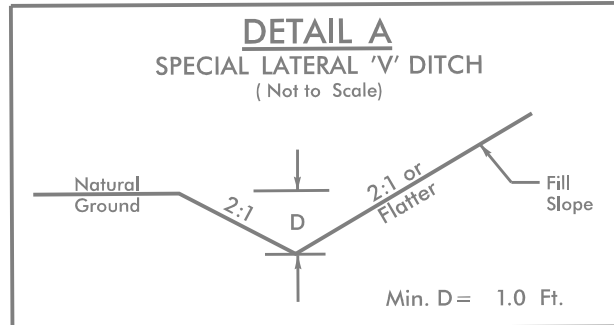

FROM STA. 15+00 TO STA. 16+17 -L1- LT
FROM STA. 16+17 TO STA. 17+87 -L1- LT
FROM STA. 14+50 TO STA. 15+35 -L1- RT
FROM STA. 15+55 TO STA. 16+19 -L1- RT
FROM STA. 16+19 TO STA. 17+00 -L1- RT
FROM STA. 12+00 TO STA. 14+50 -Y1- LT
FROM STA. 10+00 TO STA. 12+00 -Y1- LT
FROM STA. 10+00 TO STA. 10+92 -Y1- RT
FROM STA. 11+12 TO STA. 12+09 -Y1- RT
FROM STA. 13+50 TO STA. 15+89 -Y2- LT
FROM STA. 12+50 TO STA. 13+50 -Y2- LT
FROM STA. 14+35 TO STA. 16+23 -Y2- RT
FROM STA. 10+91 TO STA. 14+00 -Y2- RT
FROM STA. 14+00 TO STA. 15+29 -L2- LT
FROM STA. 15+29 TO STA. 15+00 -L2- RT
FROM STA. 13+00 TO STA. 14+50 -L2- RT

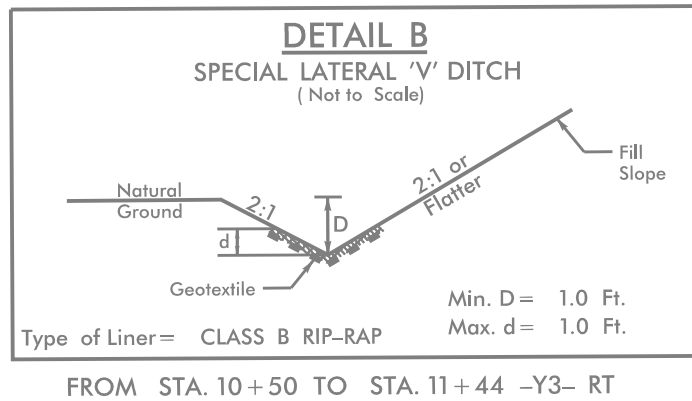

UNION COUNTY PUBLIC WORKS
UNION COUNTY, NORTH CAROLINA


FINAL DESIGN
ISSUED FOR BID

WATER MAIN EXTENSION FOR W-5601AC ROUNDAABOUT




NC 75 - WAXHAW HIGHWAY
SR 1007 - S. ROCKY RIVER ROAD

AUGUST 2017
PROJECT NO. MW020

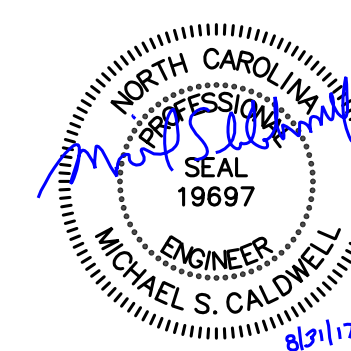

PLANS PREPARED BY:
**UNION COUNTY
PUBLIC WORKS**
500 NORTH MAIN STREET, SUITE 600
MONROE, NORTH CAROLINA 28112
PHONE: (704) 296-4210
FAX: (704) 296-4232

CONVENTIONAL SIGNS

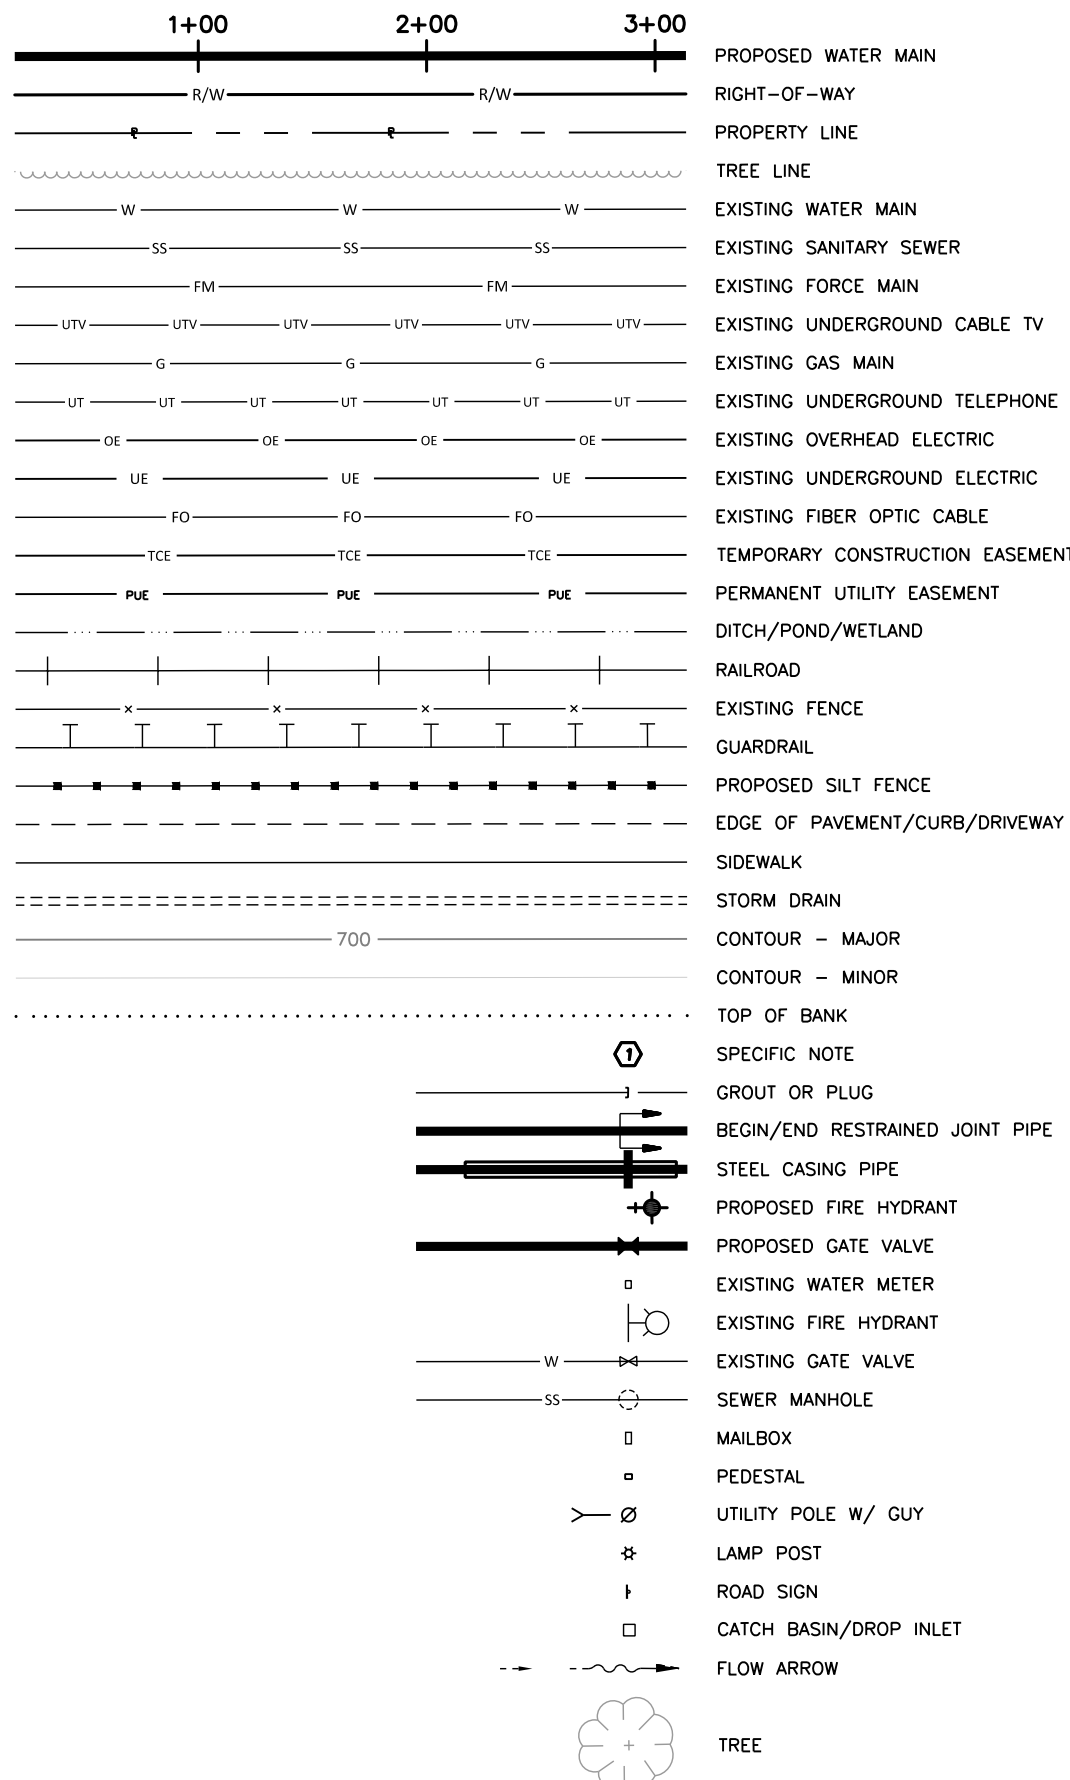

ABANDON EXISTING 8" WATER MAIN
INSTALL 8" PLUG ON EXISTING TEE

FUTURE NCDOT ROUNDABOUT
PROJECT REFERENCE W-5601AC

CLOSE 8" GATE VALVE
REMOVE VALVE BOX

STA 0+00
12"x12" TAPPING SLEEVE
& 12" TAPPING VALVE w/
CONCRETE THRUST BLOCKING
BEGIN RJ PIPE

STA 0+07
90° BEND

STA 2+11
45° BEND


STA 2+60
22-1/2° BEND

PROP. 12" WATER MAIN
473± LF
MIN. 36" COVER

STA 4+73
REMOVE EXISTING 8" 90° BEND & REDUCER
CONNECT PROPOSED 12" RJ WATER MAIN
TO EXISTING 12" WATER MAIN
PLUG 8" WATER MAIN
EX. WATER MAIN IS 8'+/- DEEP
END RJ PIPE

FUTURE CENTERLINE
S ROCKY RIVER ROAD -Y2-

GRAPHIC SCALE

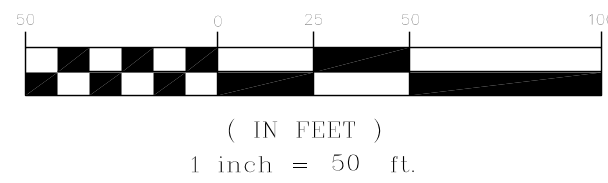


GENERAL NOTES

- CONSTRUCTION SHALL BE IN ACCORDANCE WITH UNION COUNTY PUBLIC WORKS SANITARY SEWER AND WATER SPECIFICATIONS. WORK IN PUBLIC RIGHTS-OF-WAY SHALL BE IN ACCORDANCE WITH NORTH CAROLINA DEPARTMENT OF TRANSPORTATION STANDARD SPECIFICATIONS FOR ROADS AND STRUCTURES.
- THE CONTRACTOR SHALL NOTE THAT THE PLANS ARE SCHEMATIC IN NATURE AND DO NOT SHOW EVERY OFFSET, TRANSITION, GRADE CHANGE, ETC. THAT MAY BE REQUIRED FOR A COMPLETE AND WORKING SYSTEM.
- STATION NUMBERS INDICATED ARE FOR REFERENCE ONLY. THESE STATIONS ARE NOT NECESSARILY REPRESENTATIVE OF ACTUAL FOOTAGE OF WATER LINE.
- ANY AND ALL QUANTITIES SHOWN OR IMPLIED ON THE PLANS ARE FOR ESTIMATION PURPOSES ONLY.
- APPROVAL OF THIS PLAN IS NOT AN AUTHORIZATION TO GRADE OR ENCLOSE UPON ADJACENT PROPERTIES WHEN FIELD CONDITIONS MAY WARRANT SUCH ACTIVITY. ALL WORK SHALL BE PERFORMED WITHIN PUBLIC RIGHTS-OF-WAY AND/OR TEMPORARY CONSTRUCTION EASEMENTS.
- EXISTING UTILITIES ARE SHOWN FROM THE BEST AVAILABLE INFORMATION AND ARE APPROXIMATE. IT IS THE CONTRACTOR'S RESPONSIBILITY TO VERIFY THESE AND OTHER UTILITIES BEFORE STARTING CONSTRUCTION. NOTIFY UTILITY LOCATING COMPANY (NORTH CAROLINA 811 BY DIALING 811 OR 1-800-632-4949) OR INDIVIDUAL UTILITY OWNERS FOR UNDERGROUND LOCATIONS AT LEAST 72 HOURS IN ADVANCE.
- LOCATIONS OF EXISTING UTILITIES SHOWN ON THESE PLANS WERE COMPILED BASED ON THE INFORMATION AVAILABLE. THESE LOCATIONS ARE NOT INTENDED TO BE EXACT AND MAY NOT BE COMPLETE. THE CONTRACTOR SHALL COORDINATE WITH ALL UTILITY COMPANIES AND FIELD VERIFY THE LOCATION AND DEPTH OF ALL UTILITIES PRIOR TO CONSTRUCTION. LOCATE WELL AHEAD OF PIPE LAYING OPERATIONS TO ALLOW FOR ADJUSTMENT TO WATER LINE ALIGNMENT AND ELEVATION AS REQUIRED. NO SEPARATE PAYMENT WILL BE MADE FOR FIELD VERIFICATION OR ADJUSTMENTS TO DEPTH REQUIRED FOR PROPER INSTALLATION. ANY ADJUSTMENTS TO LAYOUT SHOWN SHALL BE SUBJECT TO OWNER/ENGINEER APPROVAL. CONTRACTOR SHALL REPAIR, AT HIS OWN EXPENSE, ANY DAMAGE CAUSED BY CONSTRUCTION ACTIVITIES TO EXISTING UTILITY LINES AND/OR SERVICES.
- IN THE EVENT OF DAMAGE TO EXISTING UTILITIES, CONTRACTOR SHALL STOP WORK IMMEDIATELY, TAKE NECESSARY PRECAUTIONS TO PREVENT INJURY OR FURTHER DAMAGE, AND NOTIFY THE PROPER AUTHORITIES. CONTRACTOR SHALL BE RESPONSIBLE FOR RESTORING/REPAIRING/REPLACING ALL EXISTING STRUCTURES, CONDUITS OR OTHER UTILITIES DAMAGED BY CONTRACTOR'S OPERATIONS AT NO COST TO UNION COUNTY.
- REMOVAL AND REPLACEMENT OR REPAIR OF EXISTING UTILITY SERVICES SHALL BE COORDINATED WITH THE APPROPRIATE UTILITY COMPANY. COST SHALL BE INCLUDED IN THE UNIT PRICE FOR PIPE.
- CONTRACTOR IS RESPONSIBLE FOR COORDINATION WITH UTILITY COMPANIES FOR THE TEMPORARY SUPPORT OR RELOCATION OF EXISTING UTILITY POLES THAT MAY BE AFFECTED BY CONTRACTOR'S OPERATIONS. THIS WORK WILL BE DONE AT NO COST TO UNION COUNTY.
- PRIOR TO ANY CONSTRUCTION ACTIVITIES, THE CONTRACTOR SHALL NOTIFY NEAL GASTON, CIP CONSTRUCTION MANAGER FOR UNION COUNTY PUBLIC WORKS, AT 704-296-4234.
- CONTRACTOR SHALL USE ADEQUATE SHORING AND BRACING METHODS TO ENSURE:
 - COMPLIANCE WITH OSHA REGULATIONS.
 - PROTECTION OF EXISTING PAVEMENT AND ROADWAY SHOULDERS PER NCDOT SPECIAL PROVISIONS.
 - CONSTRUCTION ACTIVITIES ARE CONFINED TO RIGHTS-OF-WAY OR EASEMENTS AS INDICATED.
- ALL EXCAVATION FOR WATER MAIN INSTALLATION, INCLUDING ROCK EXCAVATION, IS UNCLASSIFIED.
- EXISTING VALVES AND HYDRANTS ARE TO BE OPERATED BY UNION COUNTY OPERATIONS STAFF OR UNDER THE DIRECTION OF UNION COUNTY PERSONNEL.
- COORDINATE AND SCHEDULE ANY AND ALL TIE-INS TO EXISTING WATER MAINS AND ASSOCIATED SHUT-DOWNS OF THE WATER SYSTEM WITH THE CIP CONSTRUCTION MANAGER AT LEAST 72 HOURS PRIOR TO SUCH ACTIVITIES. CONTRACTOR SHALL FIELD VERIFY HORIZONTAL AND VERTICAL LOCATIONS, INTEGRITY OF EXISTING FACILITIES, AND ALL MATERIALS NEEDED TO ACCOMPLISH TIE-INS ARE ON-HAND PRIOR TO SHUT-DOWN. SHUT-DOWN TIMES SHALL BE KEPT TO A MINIMUM.
- AT ALL FITTINGS AND/OR BENDS, CONTRACTOR SHALL USE PIPE MANUFACTURER'S RECOMMENDED RESTRAINED JOINT SYSTEM. GRIPPER-TYPE CASKETS ARE ACCEPTABLE. RESTRAINED-JOINT SYSTEM SHALL BE SUBJECT TO ENGINEER'S REVIEW AND APPROVAL. ALL RJ PIPE SHALL BE DIP.
- NEW WATER SERVICE PIPING SHALL BE TYPE "K" COPPER. FOR WATER SERVICE RENEWALS, RETAIN AND RE-USE EXISTING COPPER PIPE. EXISTING NON-COPPER SERVICE PIPE IS TO BE REPLACED WITH COPPER PIPE FROM THE NEW WATER MAIN TO THE WATER METER. COPPER SERVICE PIPE SHALL BE OF THE SAME DIAMETER AS EXISTING SERVICE PIPE.
- PIPE JOINT DEFLECTIONS SHALL BE NO GREATER THAN 50% OF THE MANUFACTURER'S RECOMMENDED MAXIMUM DEFLECTION UNLESS NOTED OTHERWISE IN THE PLANS. CONTRACTOR SHALL NOTIFY OWNER/ENGINEER WHEN JOINTS OR FITTINGS NOT SHOWN ARE REQUIRED.
- THE CONTRACTOR SHALL BE PRESENT AND ASSIST WITH FINAL INSPECTIONS.
- THE CONTRACTOR SHALL RECORD AND SUPPLY TO UNION COUNTY THE FOLLOWING INFORMATION:
 - "AS-BUILT" PLAN VIEW OF THE PIPE LINE, BENDS, VALVES, SERVICE LINES, AND SERVICE METERS - DIMENSIONED HORIZONTALLY FROM EDGE OF PAVEMENT AND FROM "PERMANENT" ABOVE GROUND STRUCTURES OR FEATURES.
 - ACCURATELY MEASURED LINEAR FEET OF PIPE INSTALLED, INCLUDING PRECISE LOCATIONS OF TIE-INS, THE LOCATION OF ALL UTILITIES CROSSED AND THE NEW LOCATION, AND DEPTH OF ALL RELOCATED AND/OR ADJUSTED UTILITIES.



UNION COUNTY
PUBLIC WORKS
500 NORTH MAIN STREET, SUITE 600
MONROE, NORTH CAROLINA 28112
PHONE: (704) 296-4210
FAX: (704) 296-4222

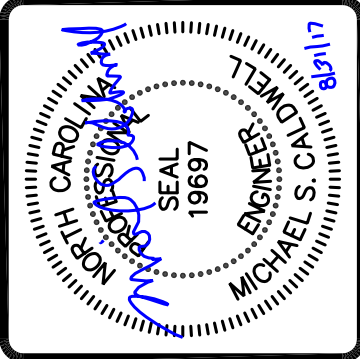







NO.	DATE	SUBMITTAL	REVISION
2	8/17	ISSUED FOR BID	
1	7/17	ISSUED FOR REGULATORY REVIEW	

SHEET TITLE:
WATER PLAN

PROJECT NAME:
**WATER MAIN EXTENSION
FOR W-5601AC
ROUNDABOUT**

DESIGNED BY: MSC
DRAWN BY: MSC
CHECKED BY: LNG
DATE: AUGUST 2017
PROJECT#: MW020

UC-1

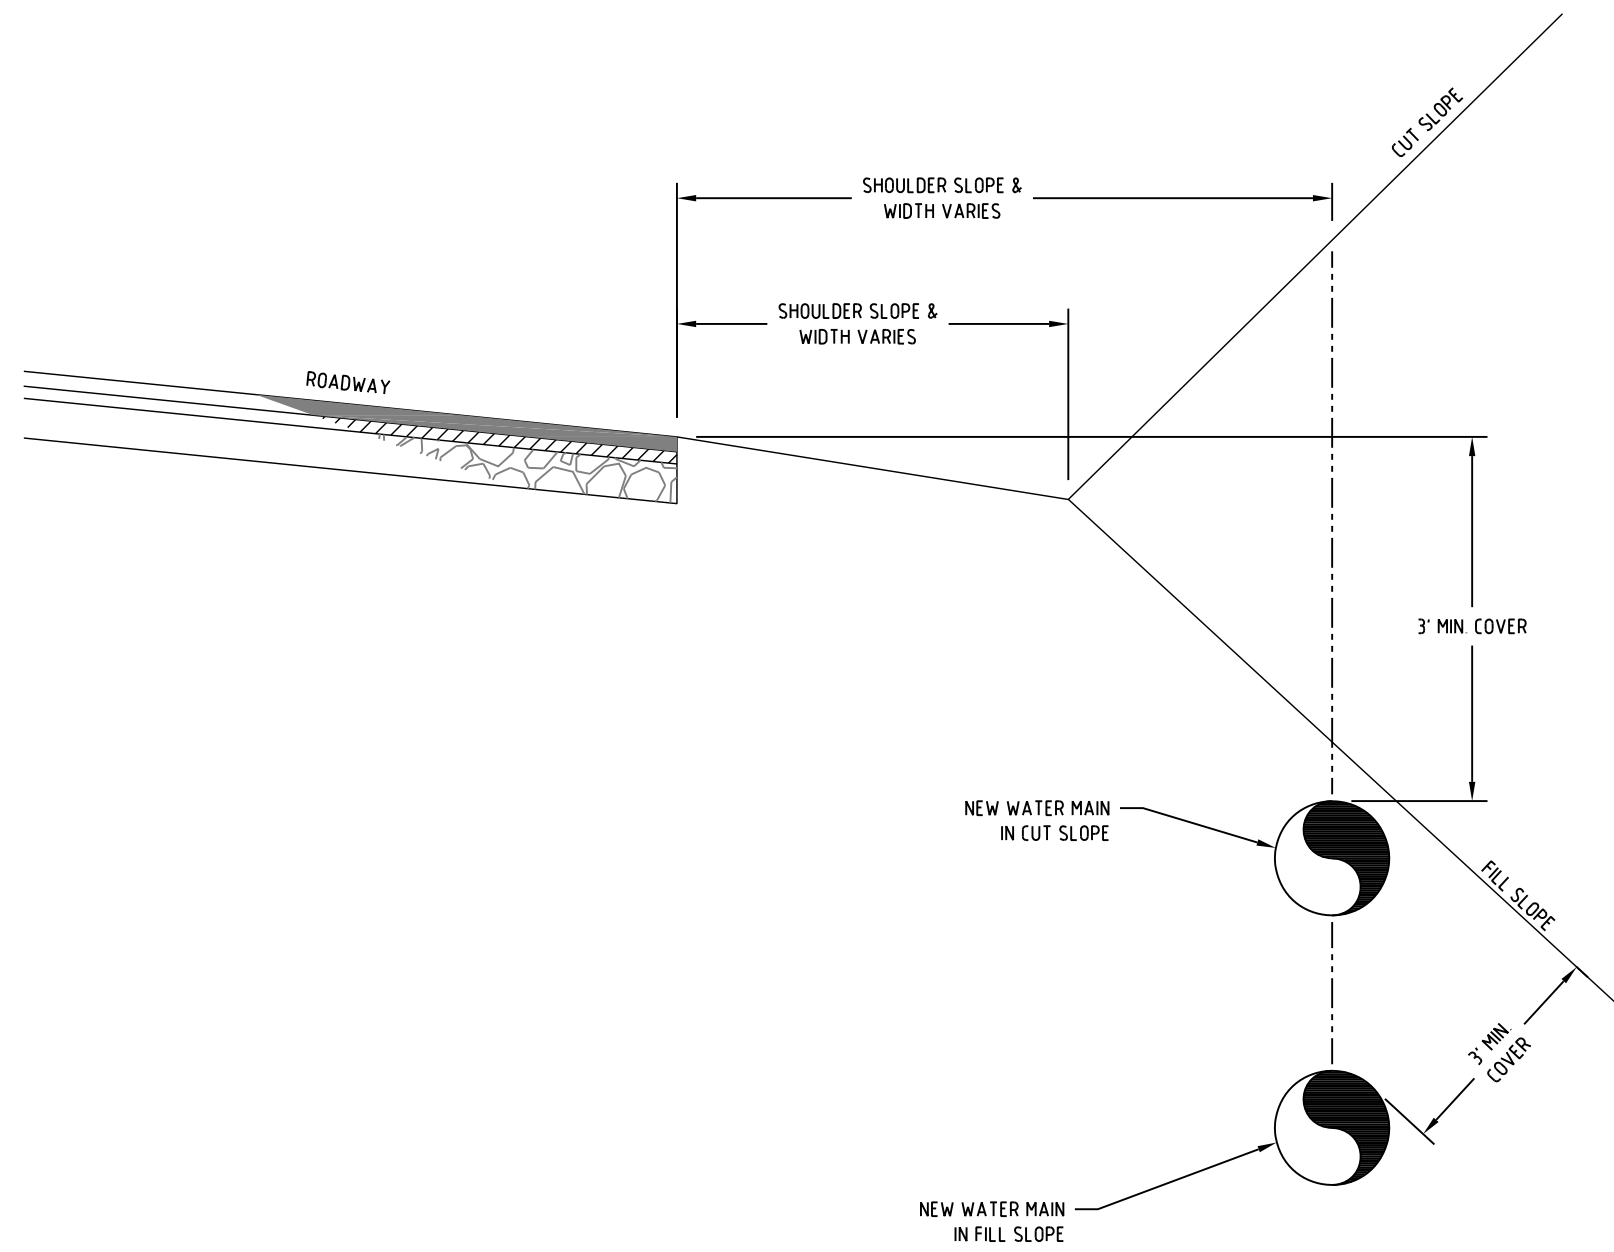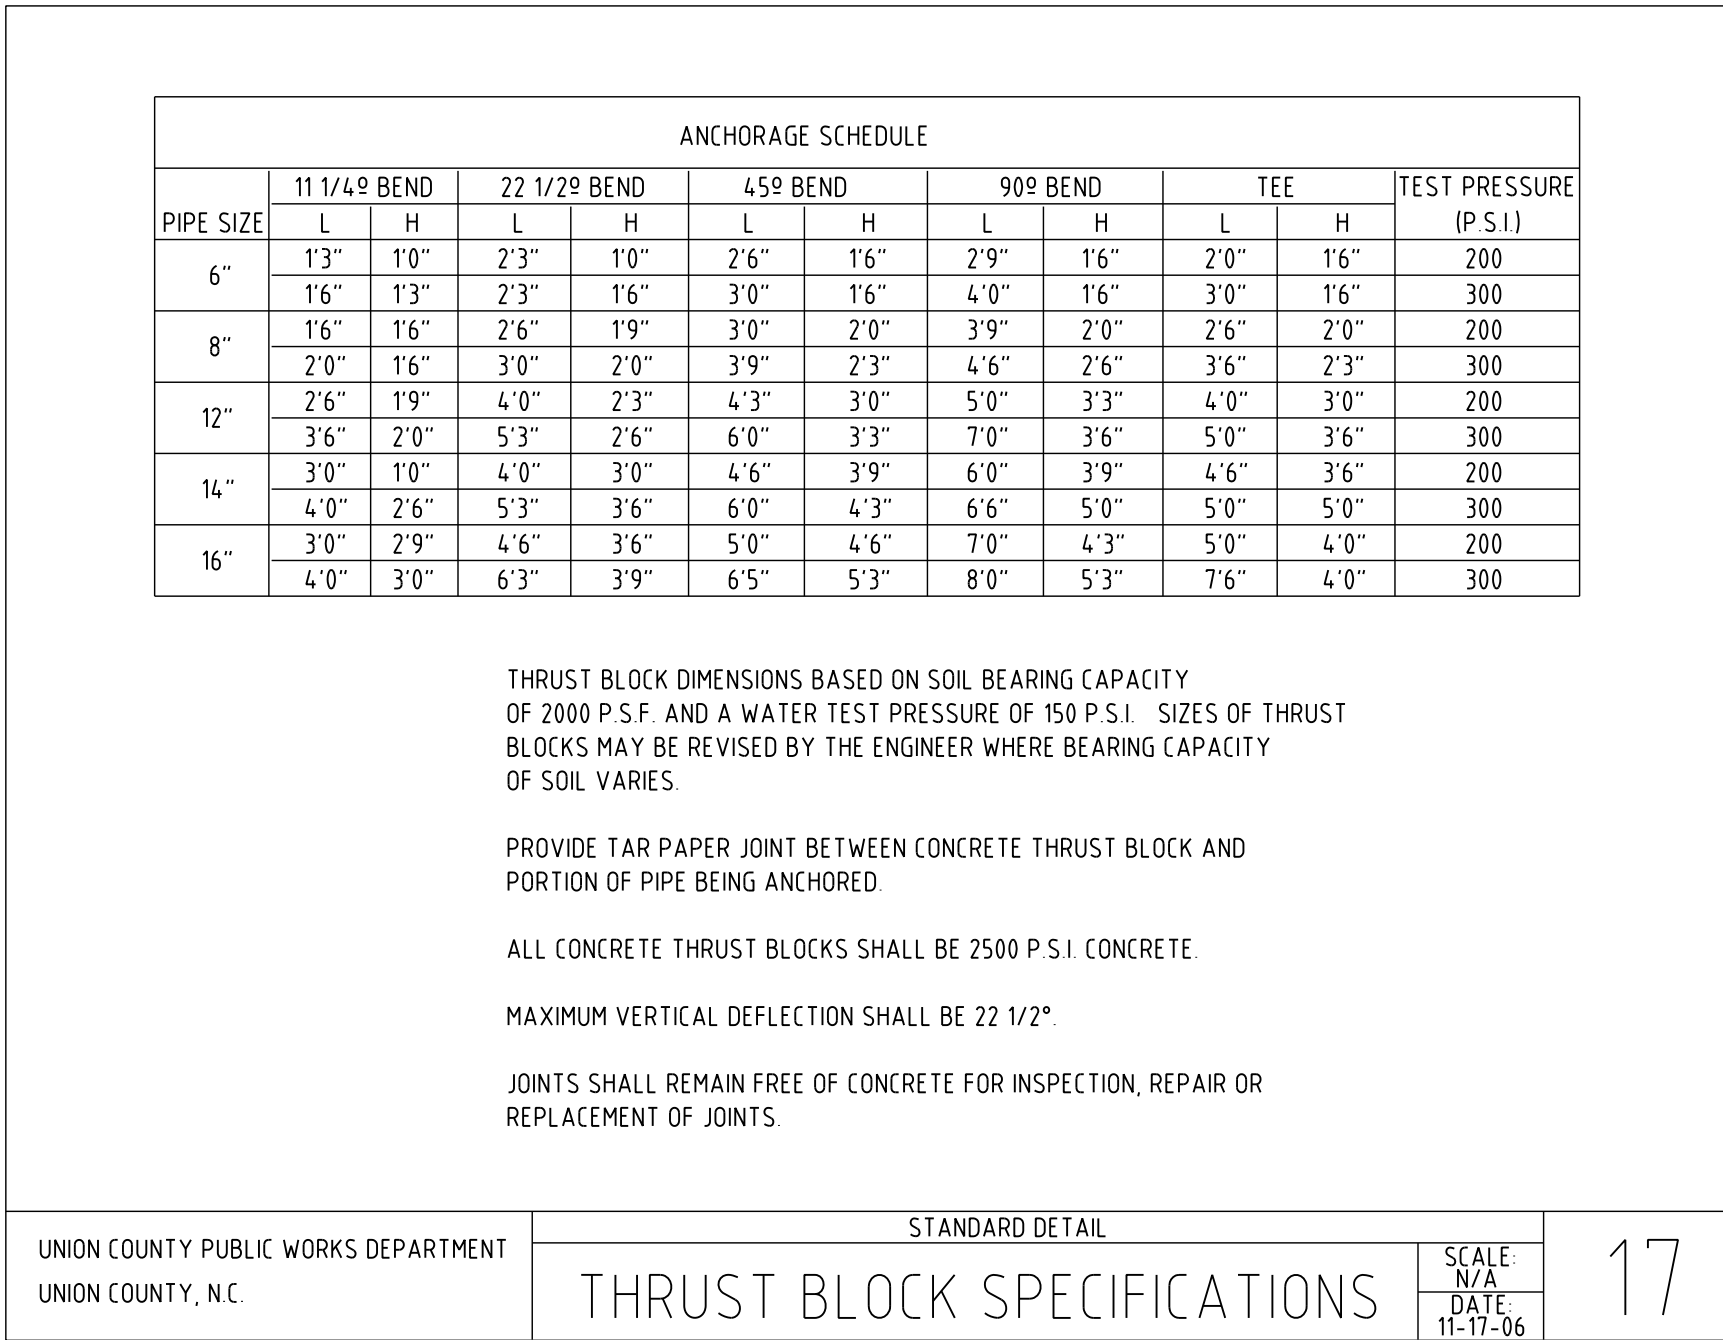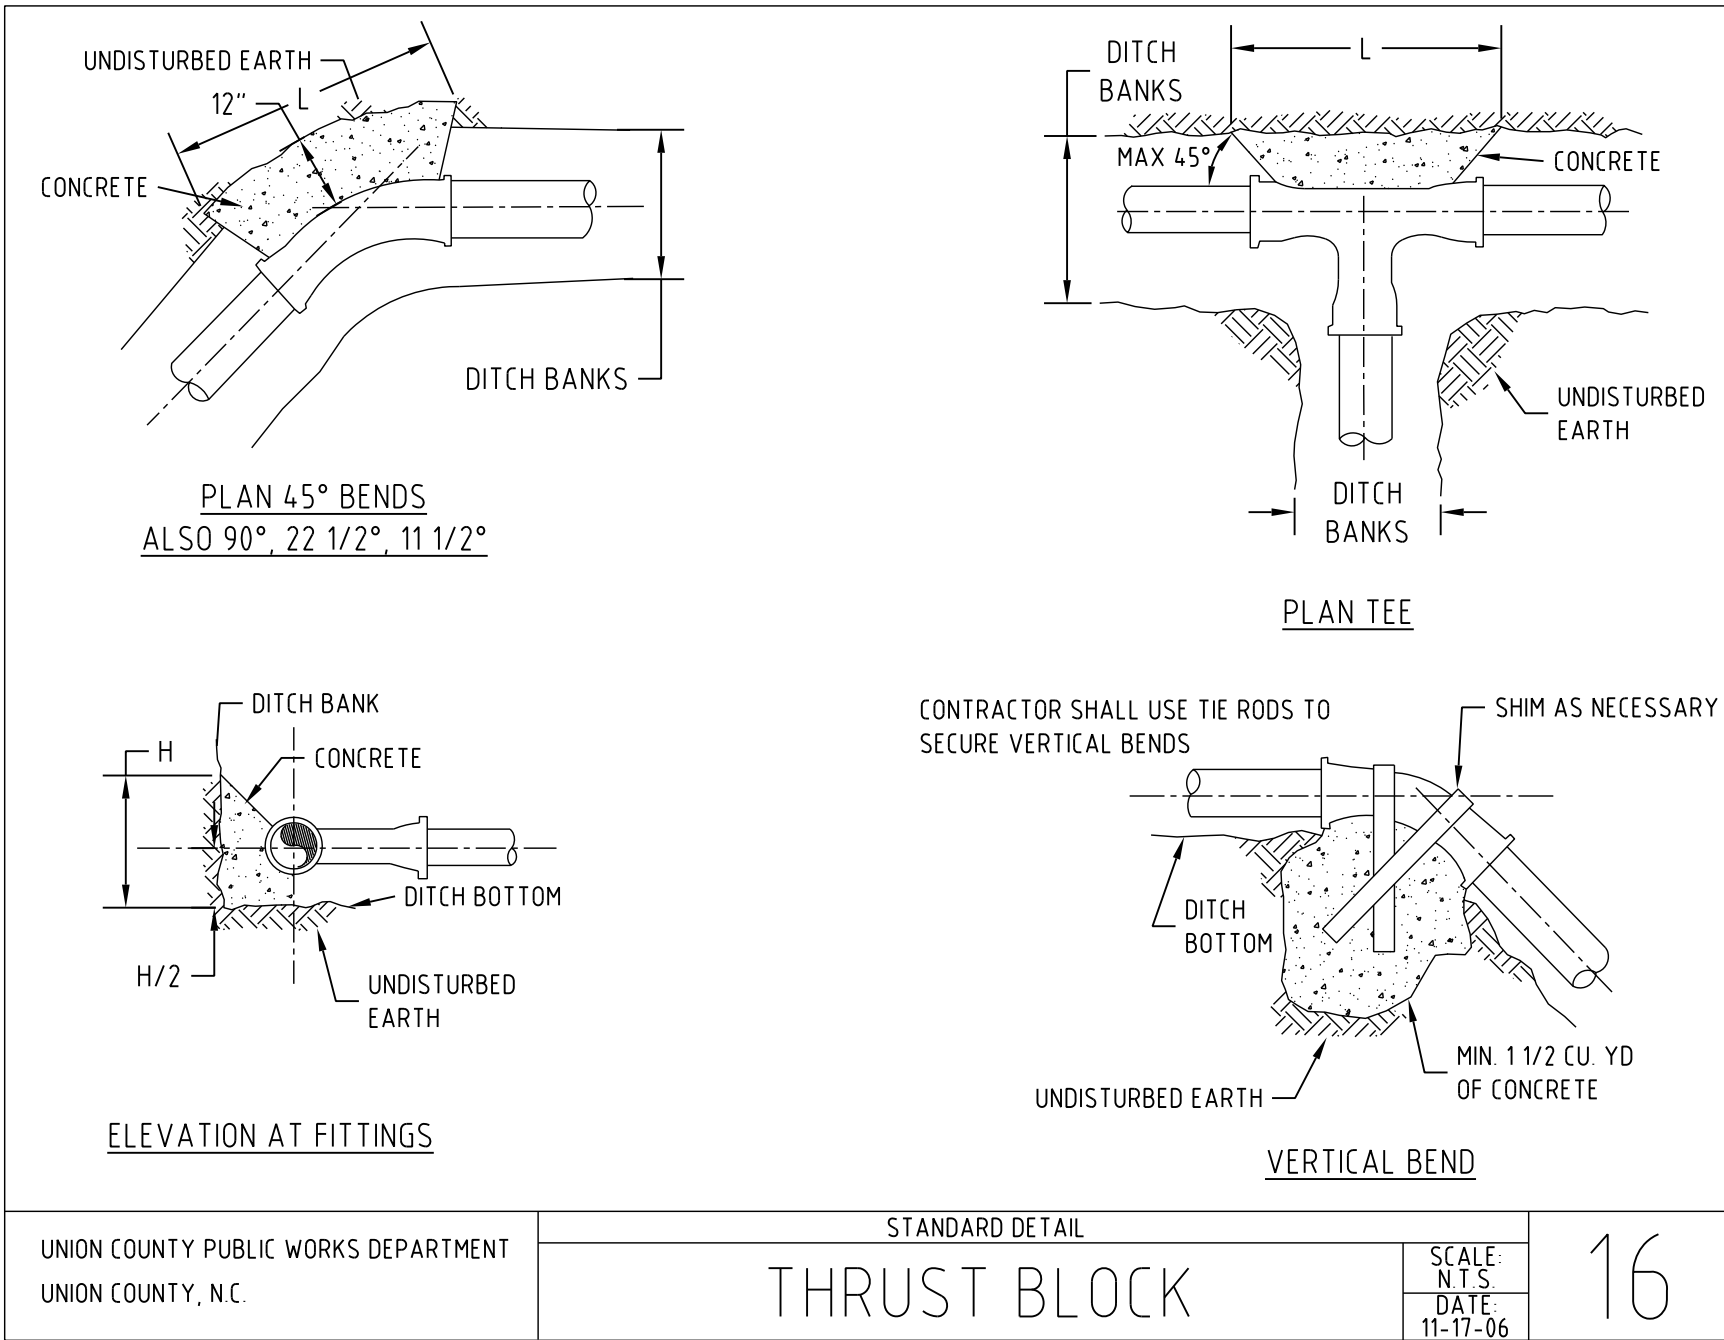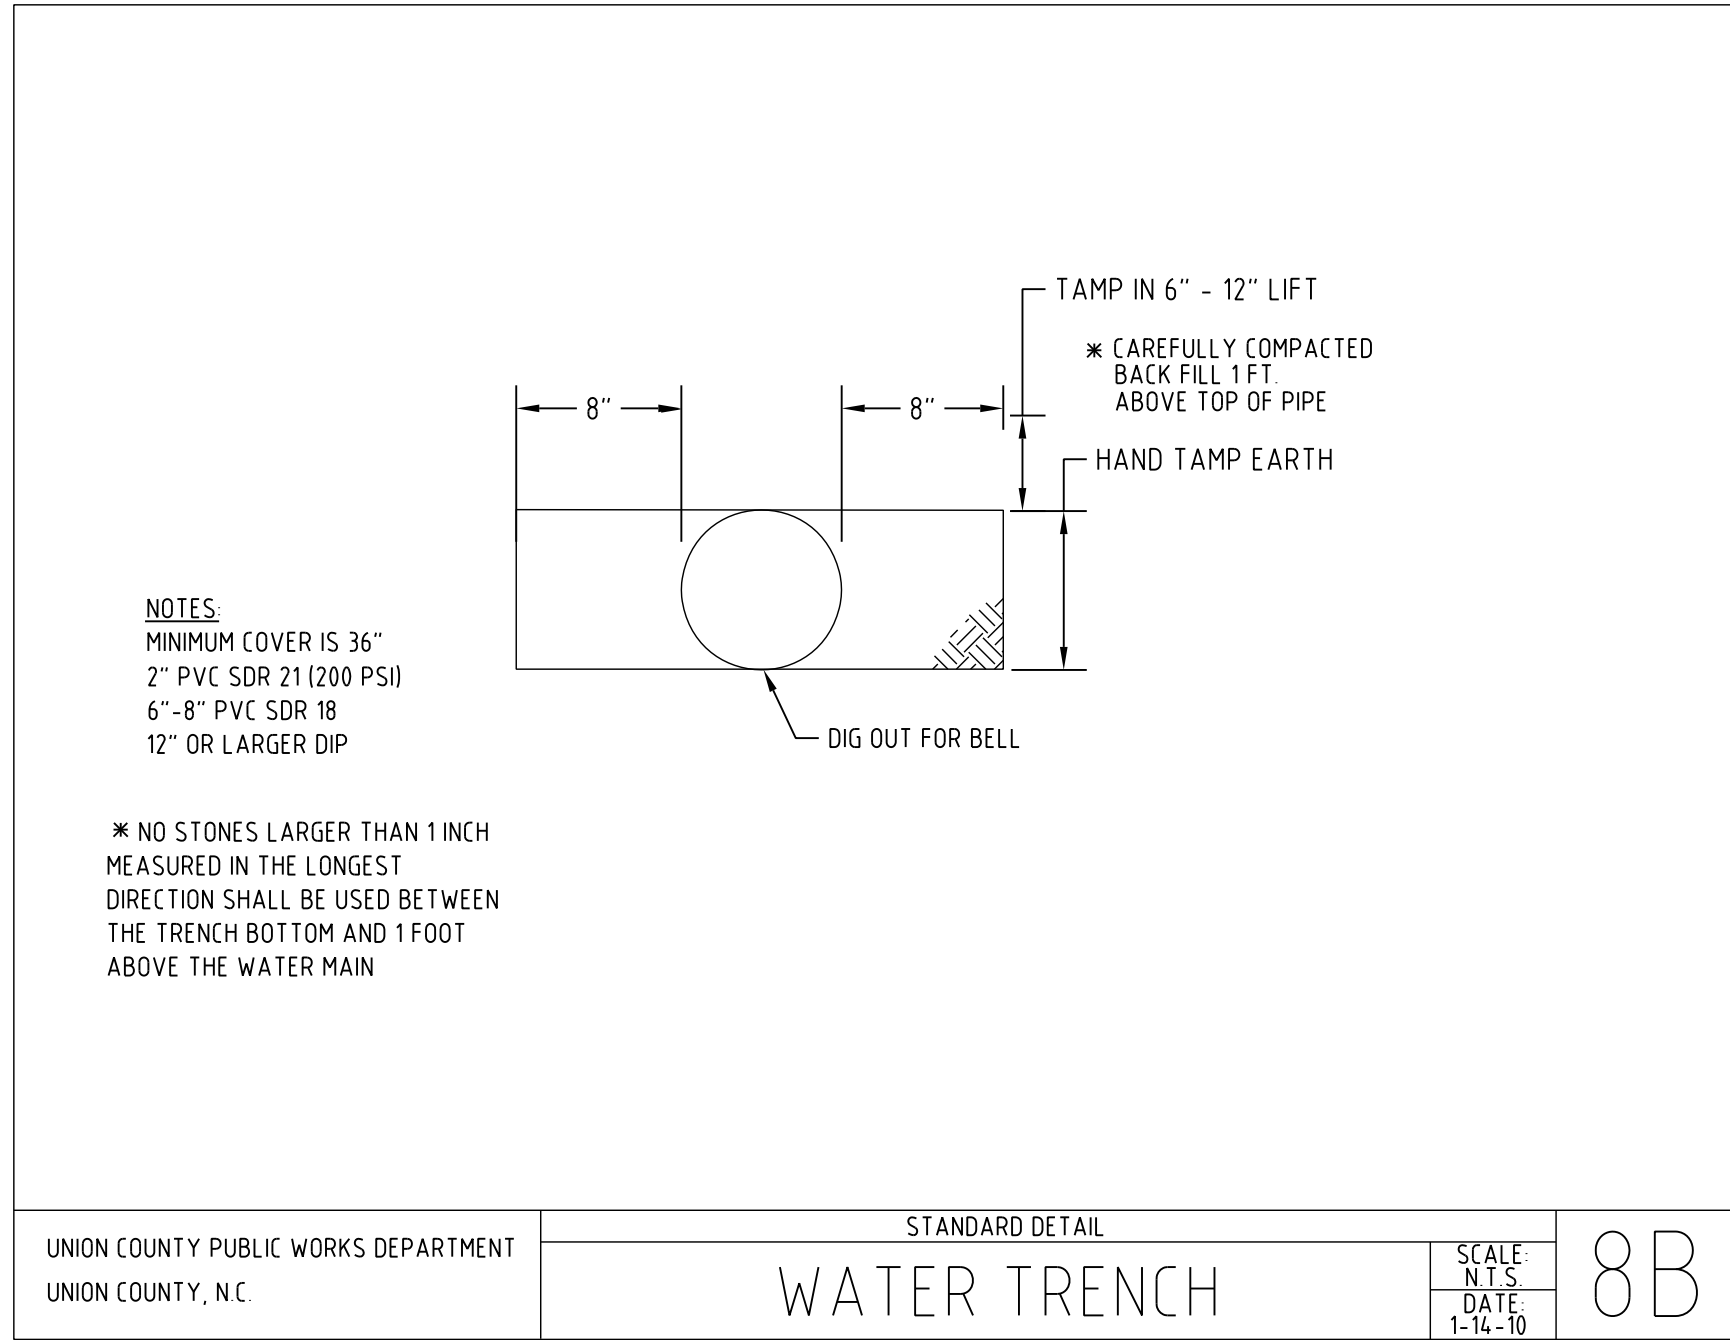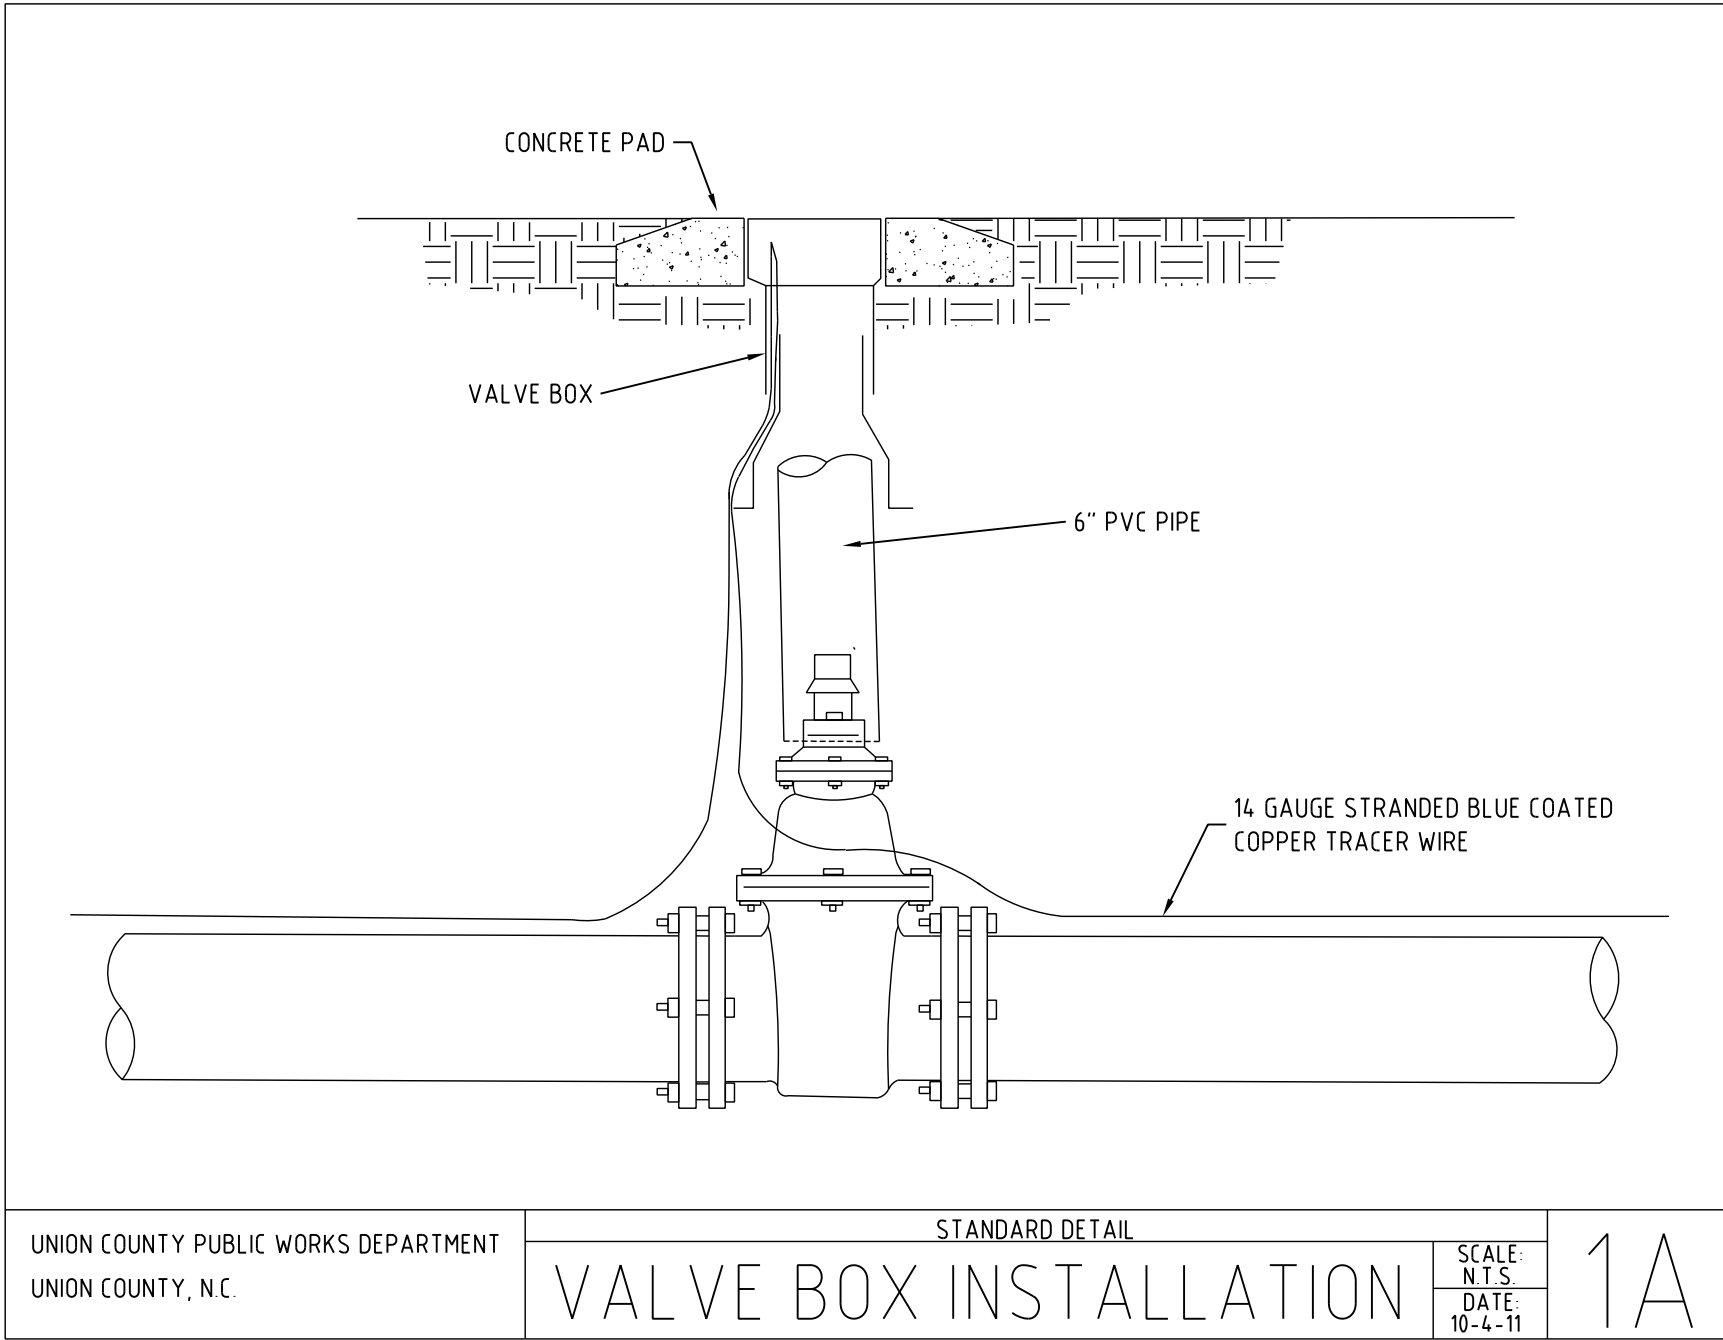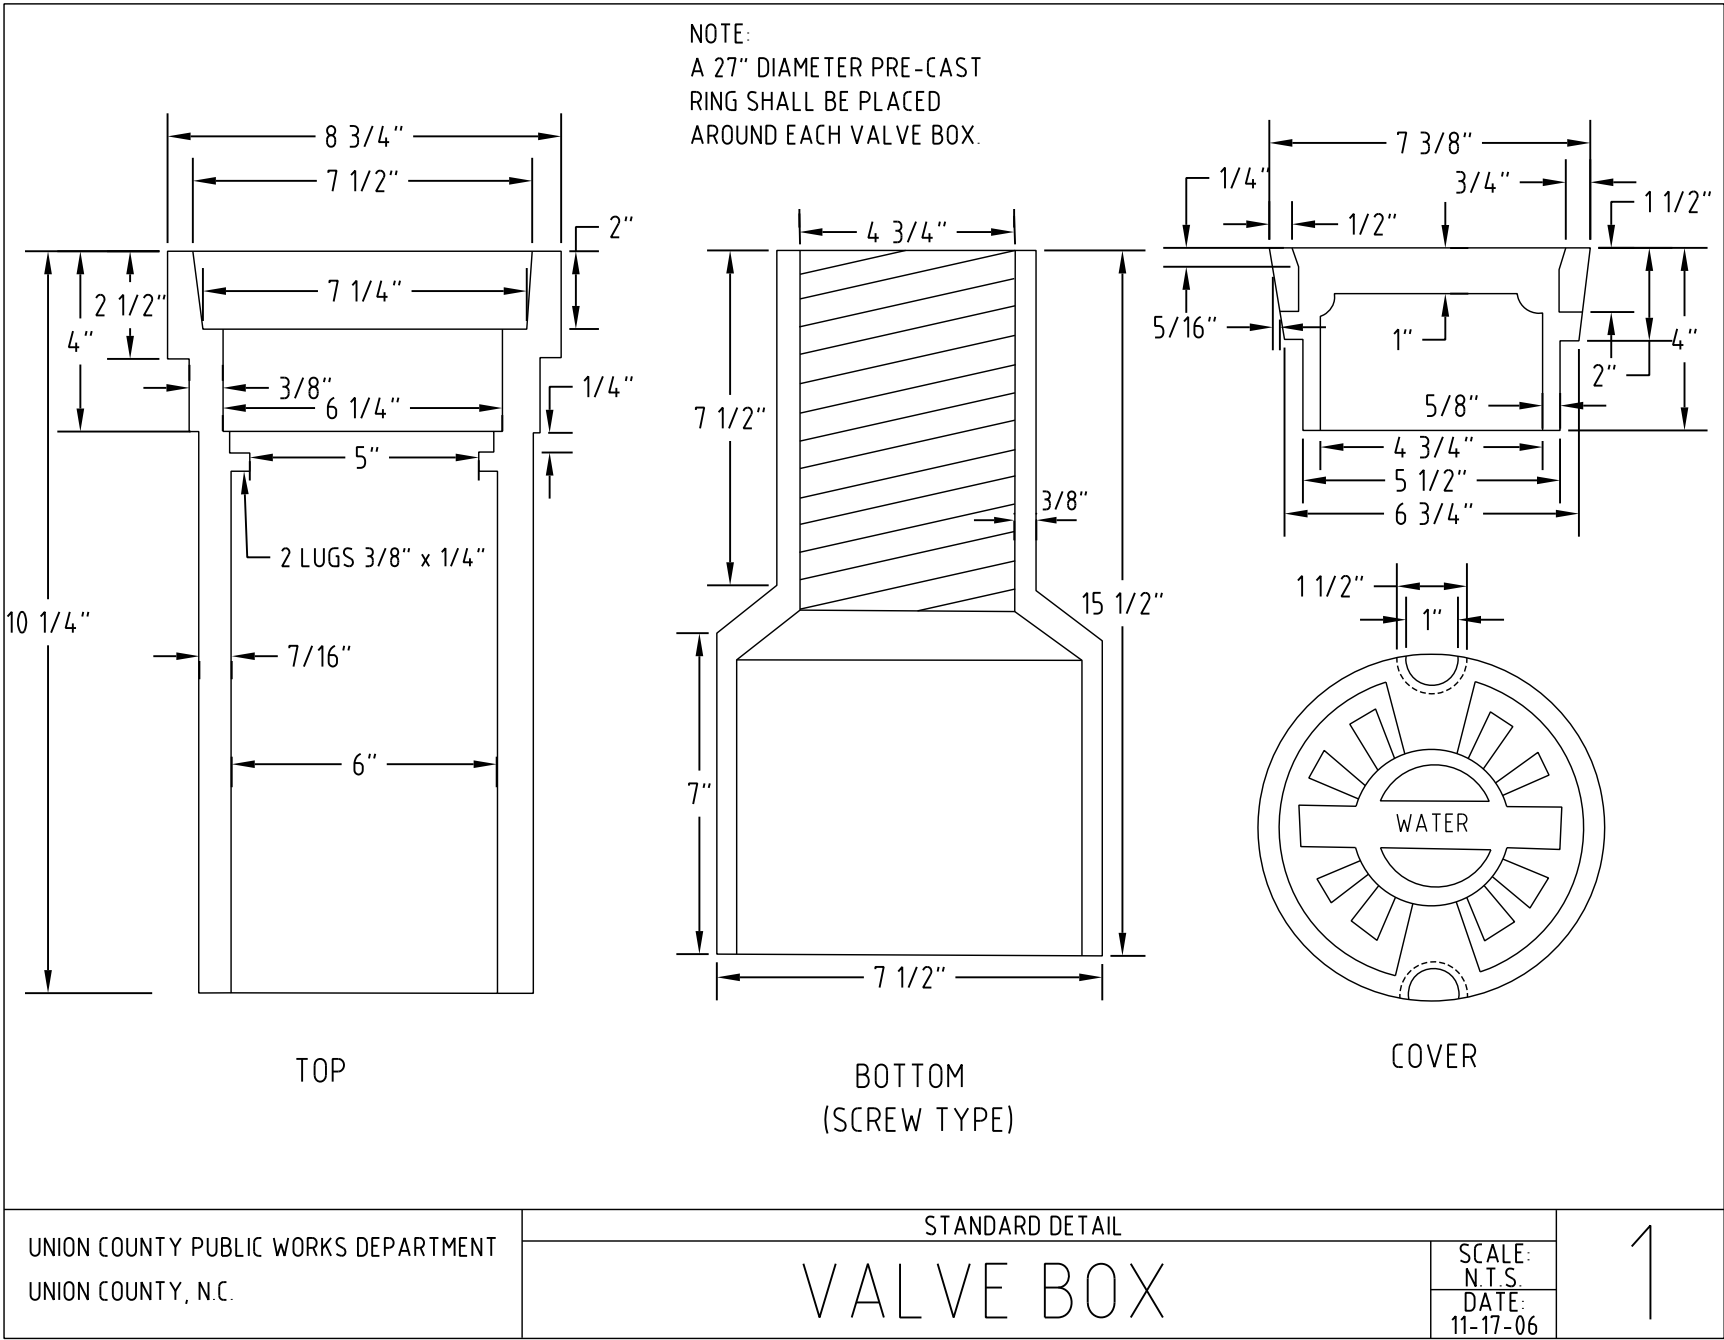

TEMPORARY BLOW OFF FOR TESTING

TYPICAL PIPE DEPTH IN
CUT & FILL SLOPE CONDITIONS



UNION COUNTY
PUBLIC WORKS
500 NORTH MAIN STREET, SUITE 600
MONROE, NORTH CAROLINA 28112
PHONE: (704) 296-4210
FAX: (704) 296-4222



NO.	DATE	SUBMITTAL/REVISION
2	8/17	ISSUED FOR BIDS
1	7/17	ISSUED FOR REGULATORY REVIEW


WATER DETAILS

WATER MAIN EXTENSION
FOR W-5601AC
ROUNDAABOUT


DESIGNED BY: MSC
DRAWN BY: MSC
CHECKED BY: LNG
DATE: AUGUST 2017
PROJECT#: MW020

D-1


8/23/99
7/19/2018
I:\188391A\W-5601AC\Roadway\CorridorModeling\W5601AC-rdy_XPL_L1.dgn
portall08

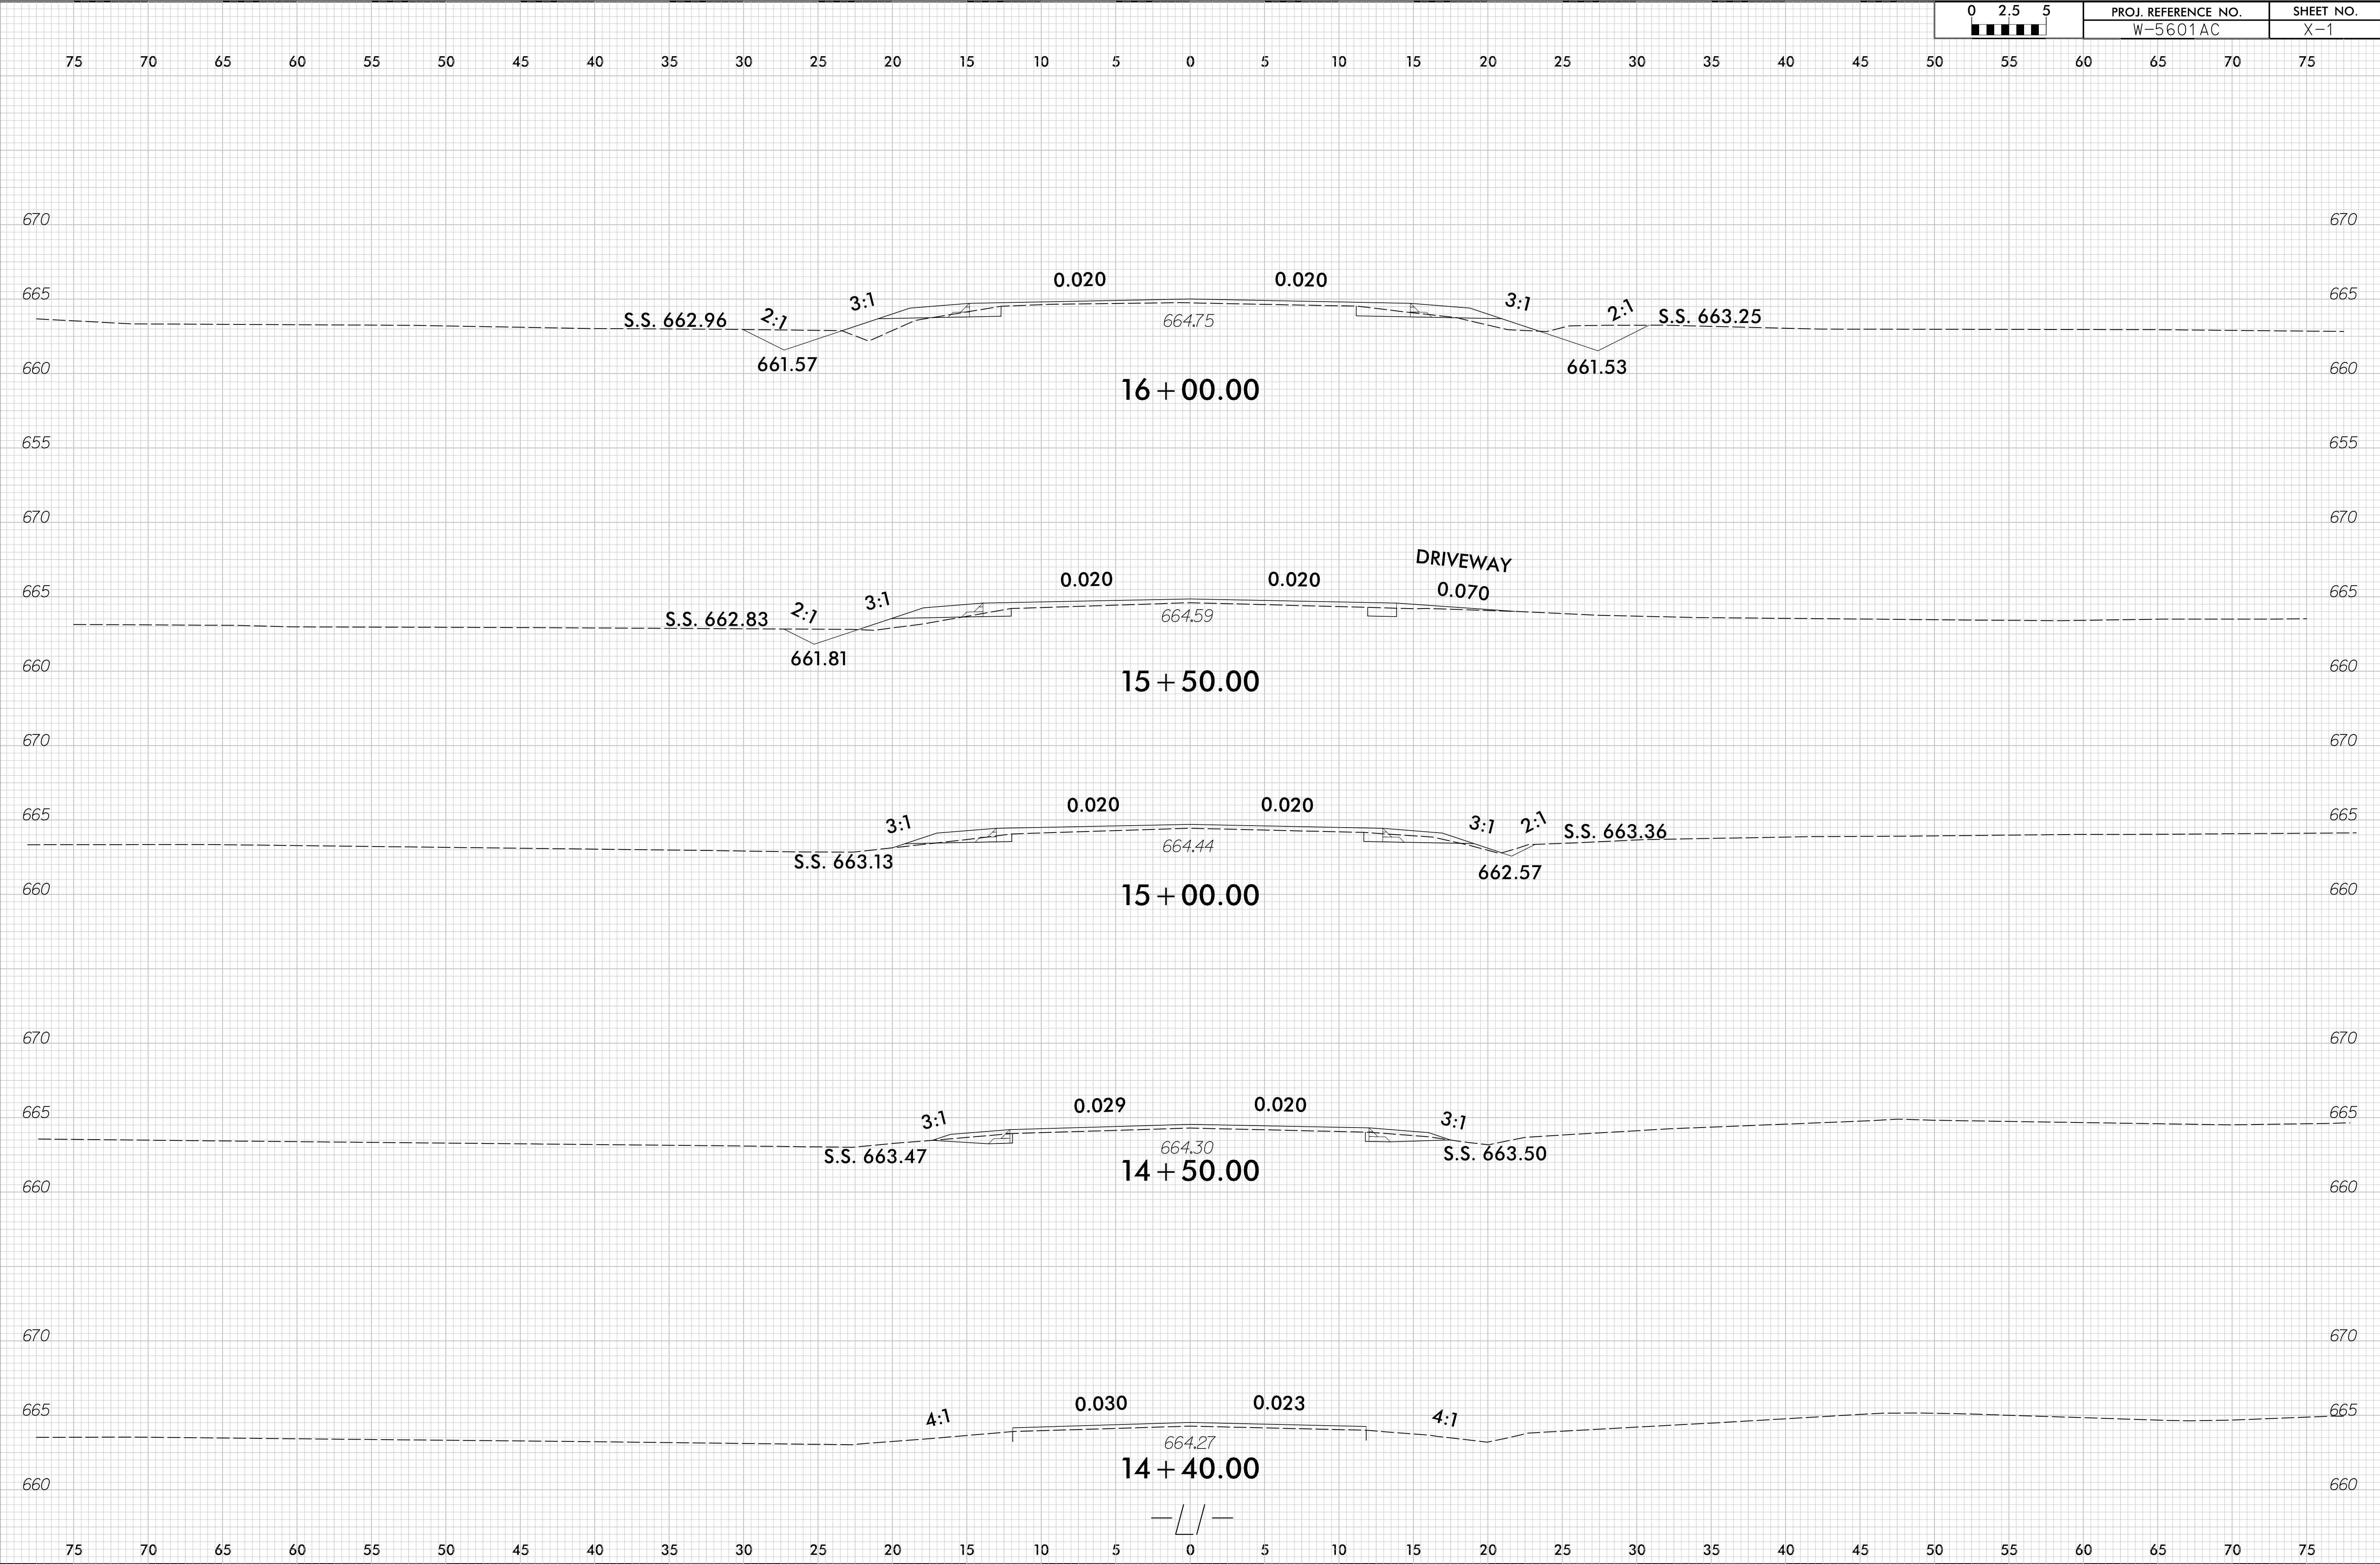



0 2.5 5	PROJ. REFERENCE NO.	SHEET NO.
	W-5601AC	X-1

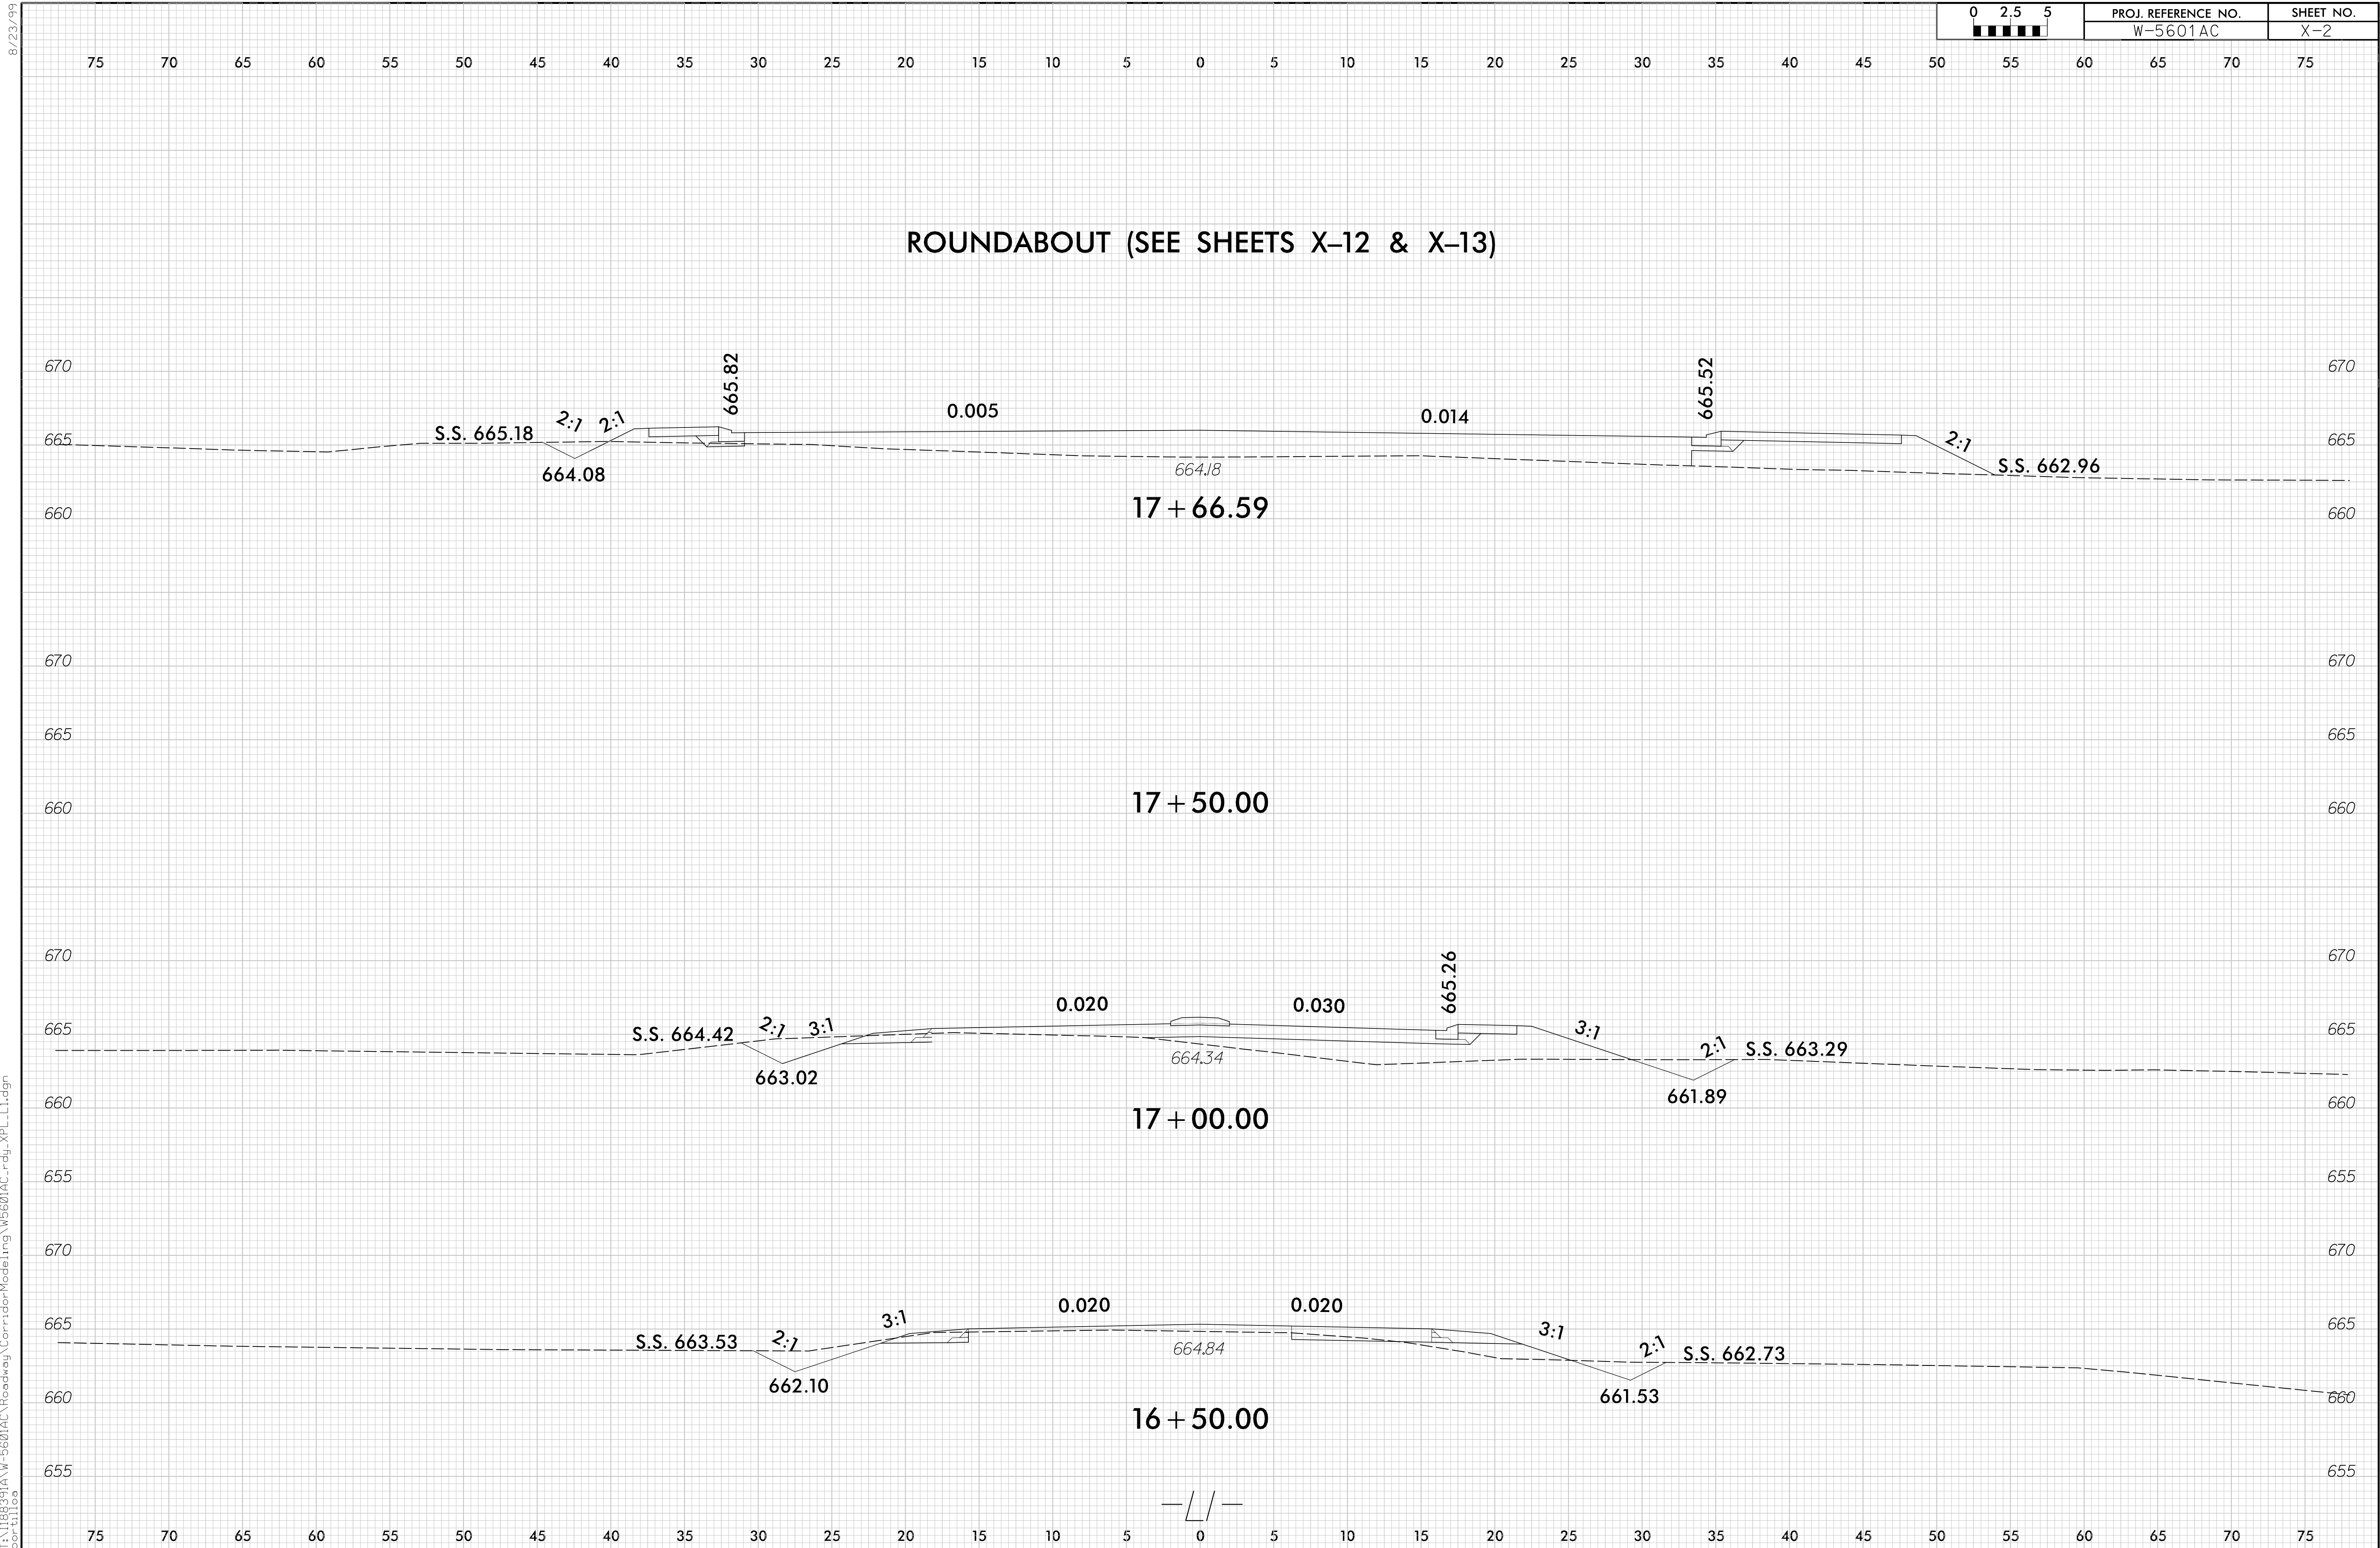



8/23/99
T:\19\208
1:\18839\A\W-5601AC\Roadway\CorridorModeling\W5601AC-rdy_XPL_12.dgn
portall08

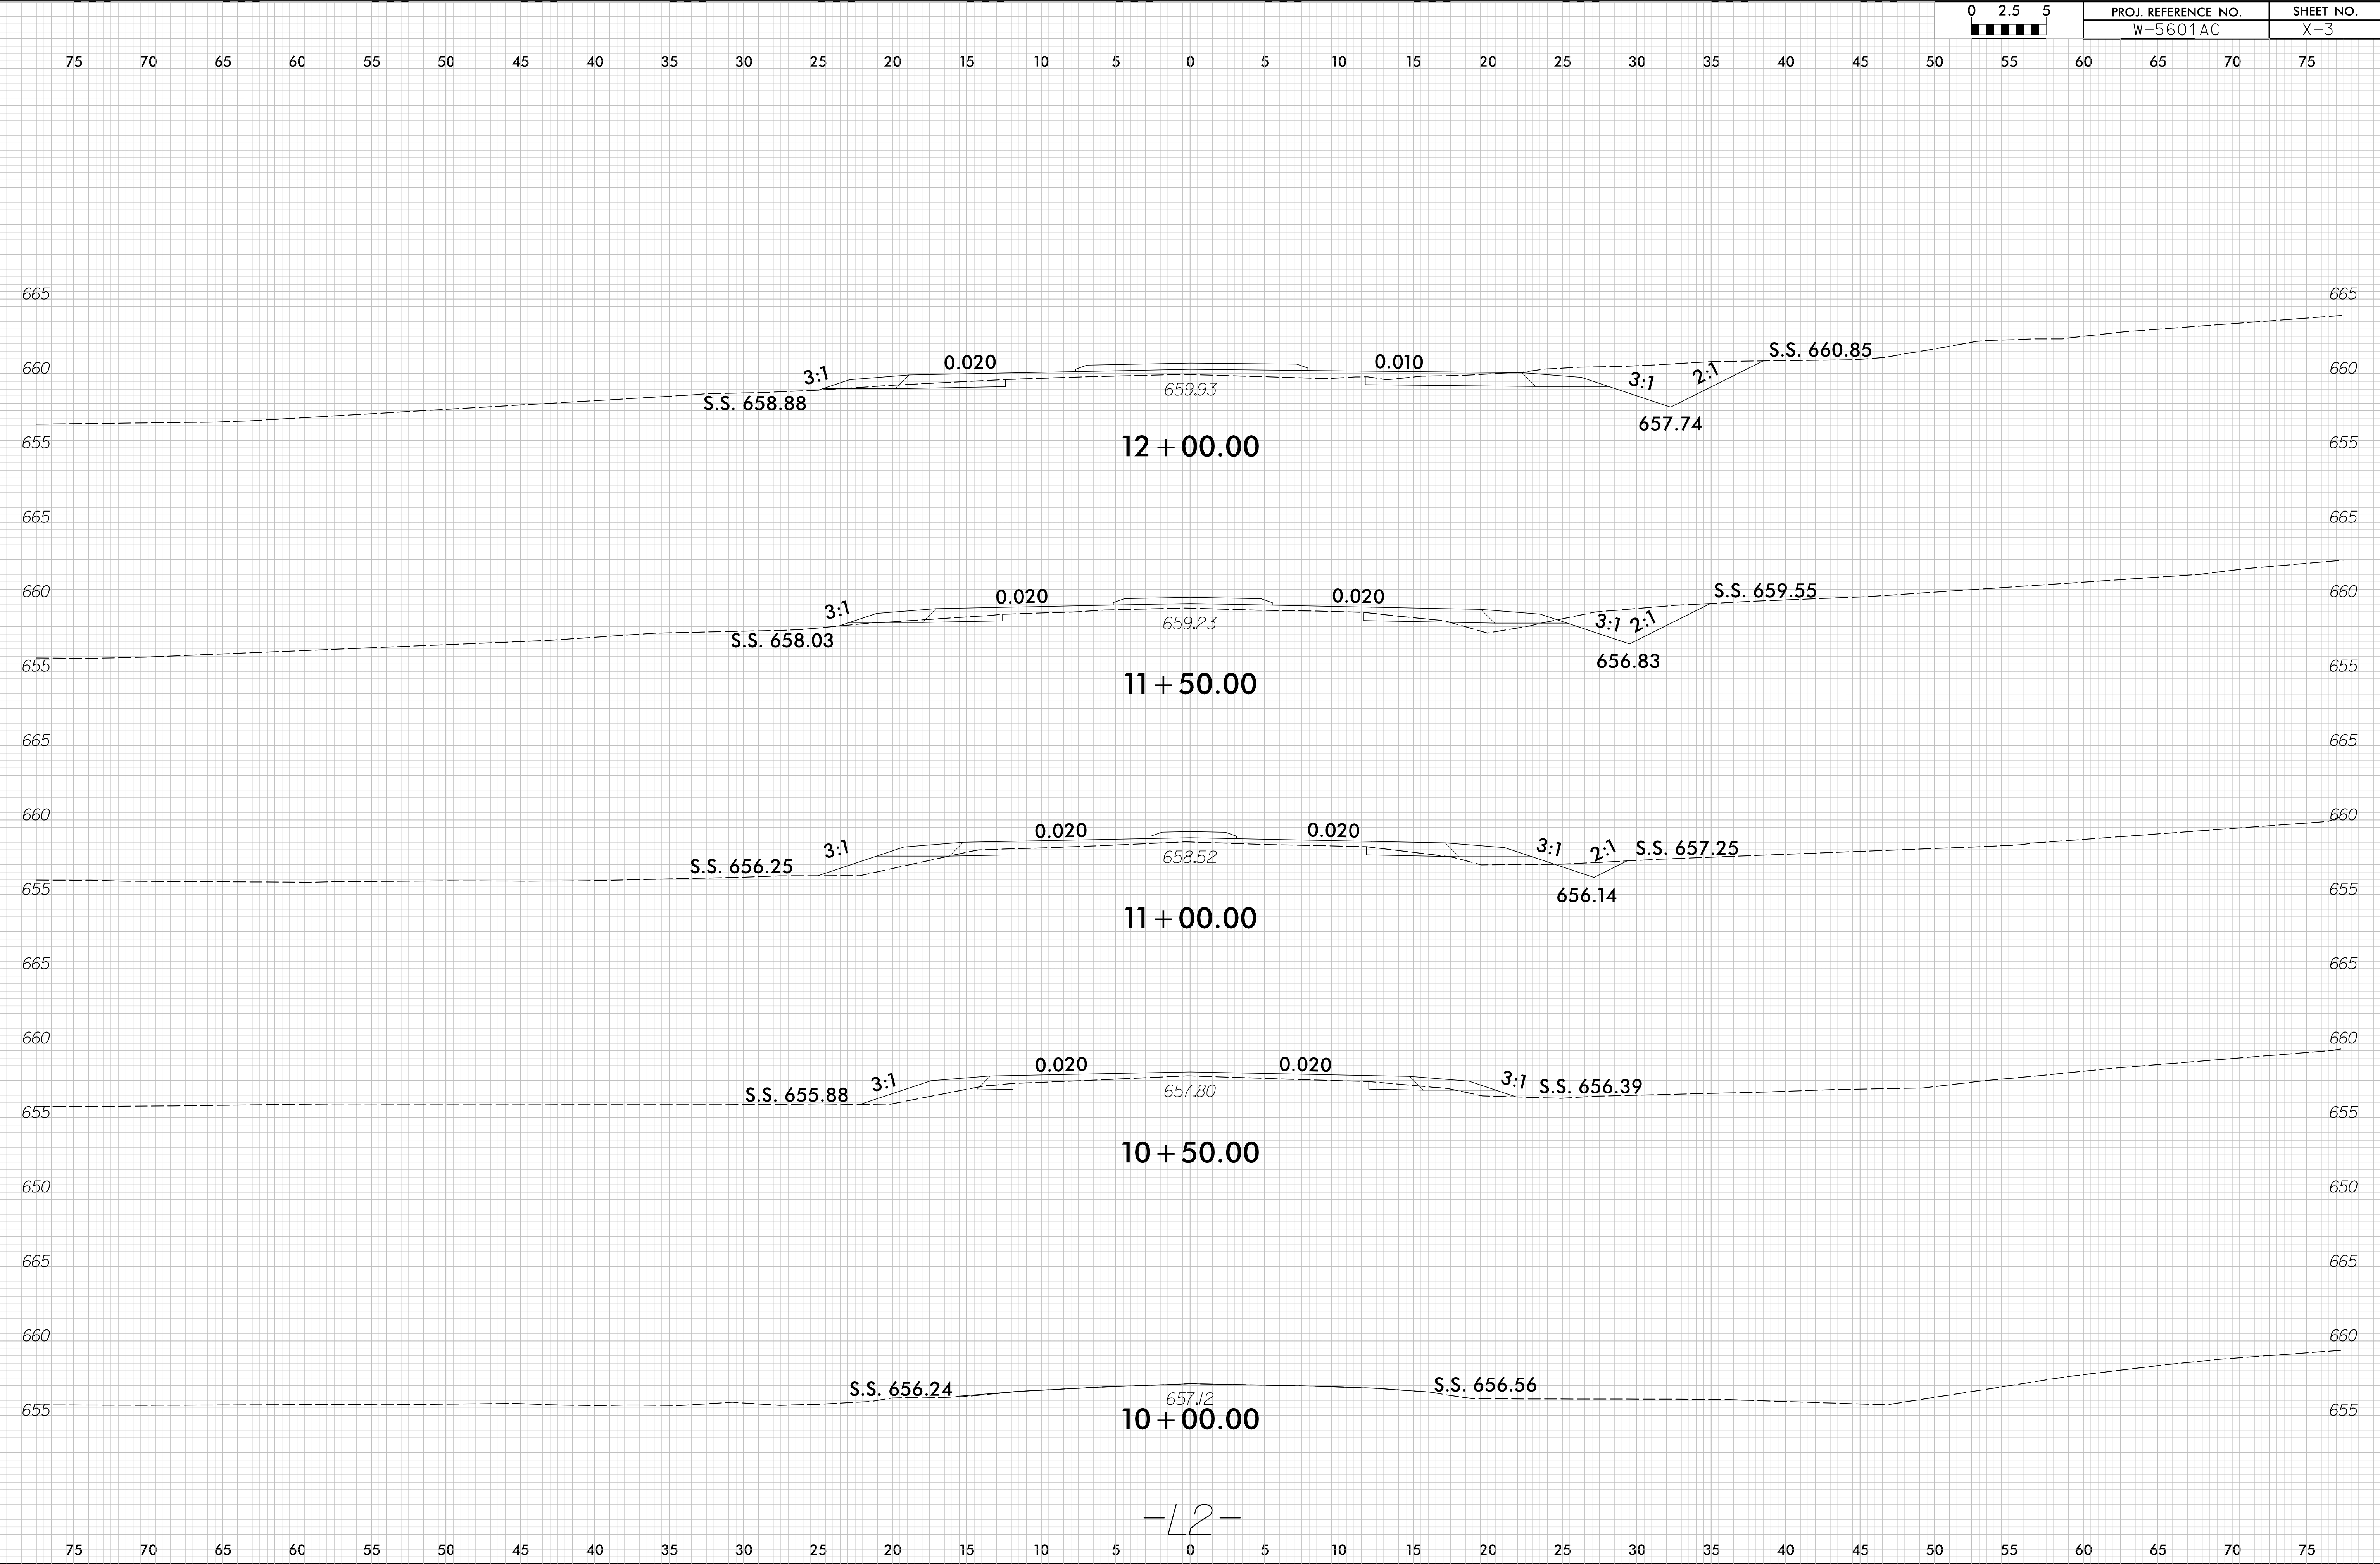


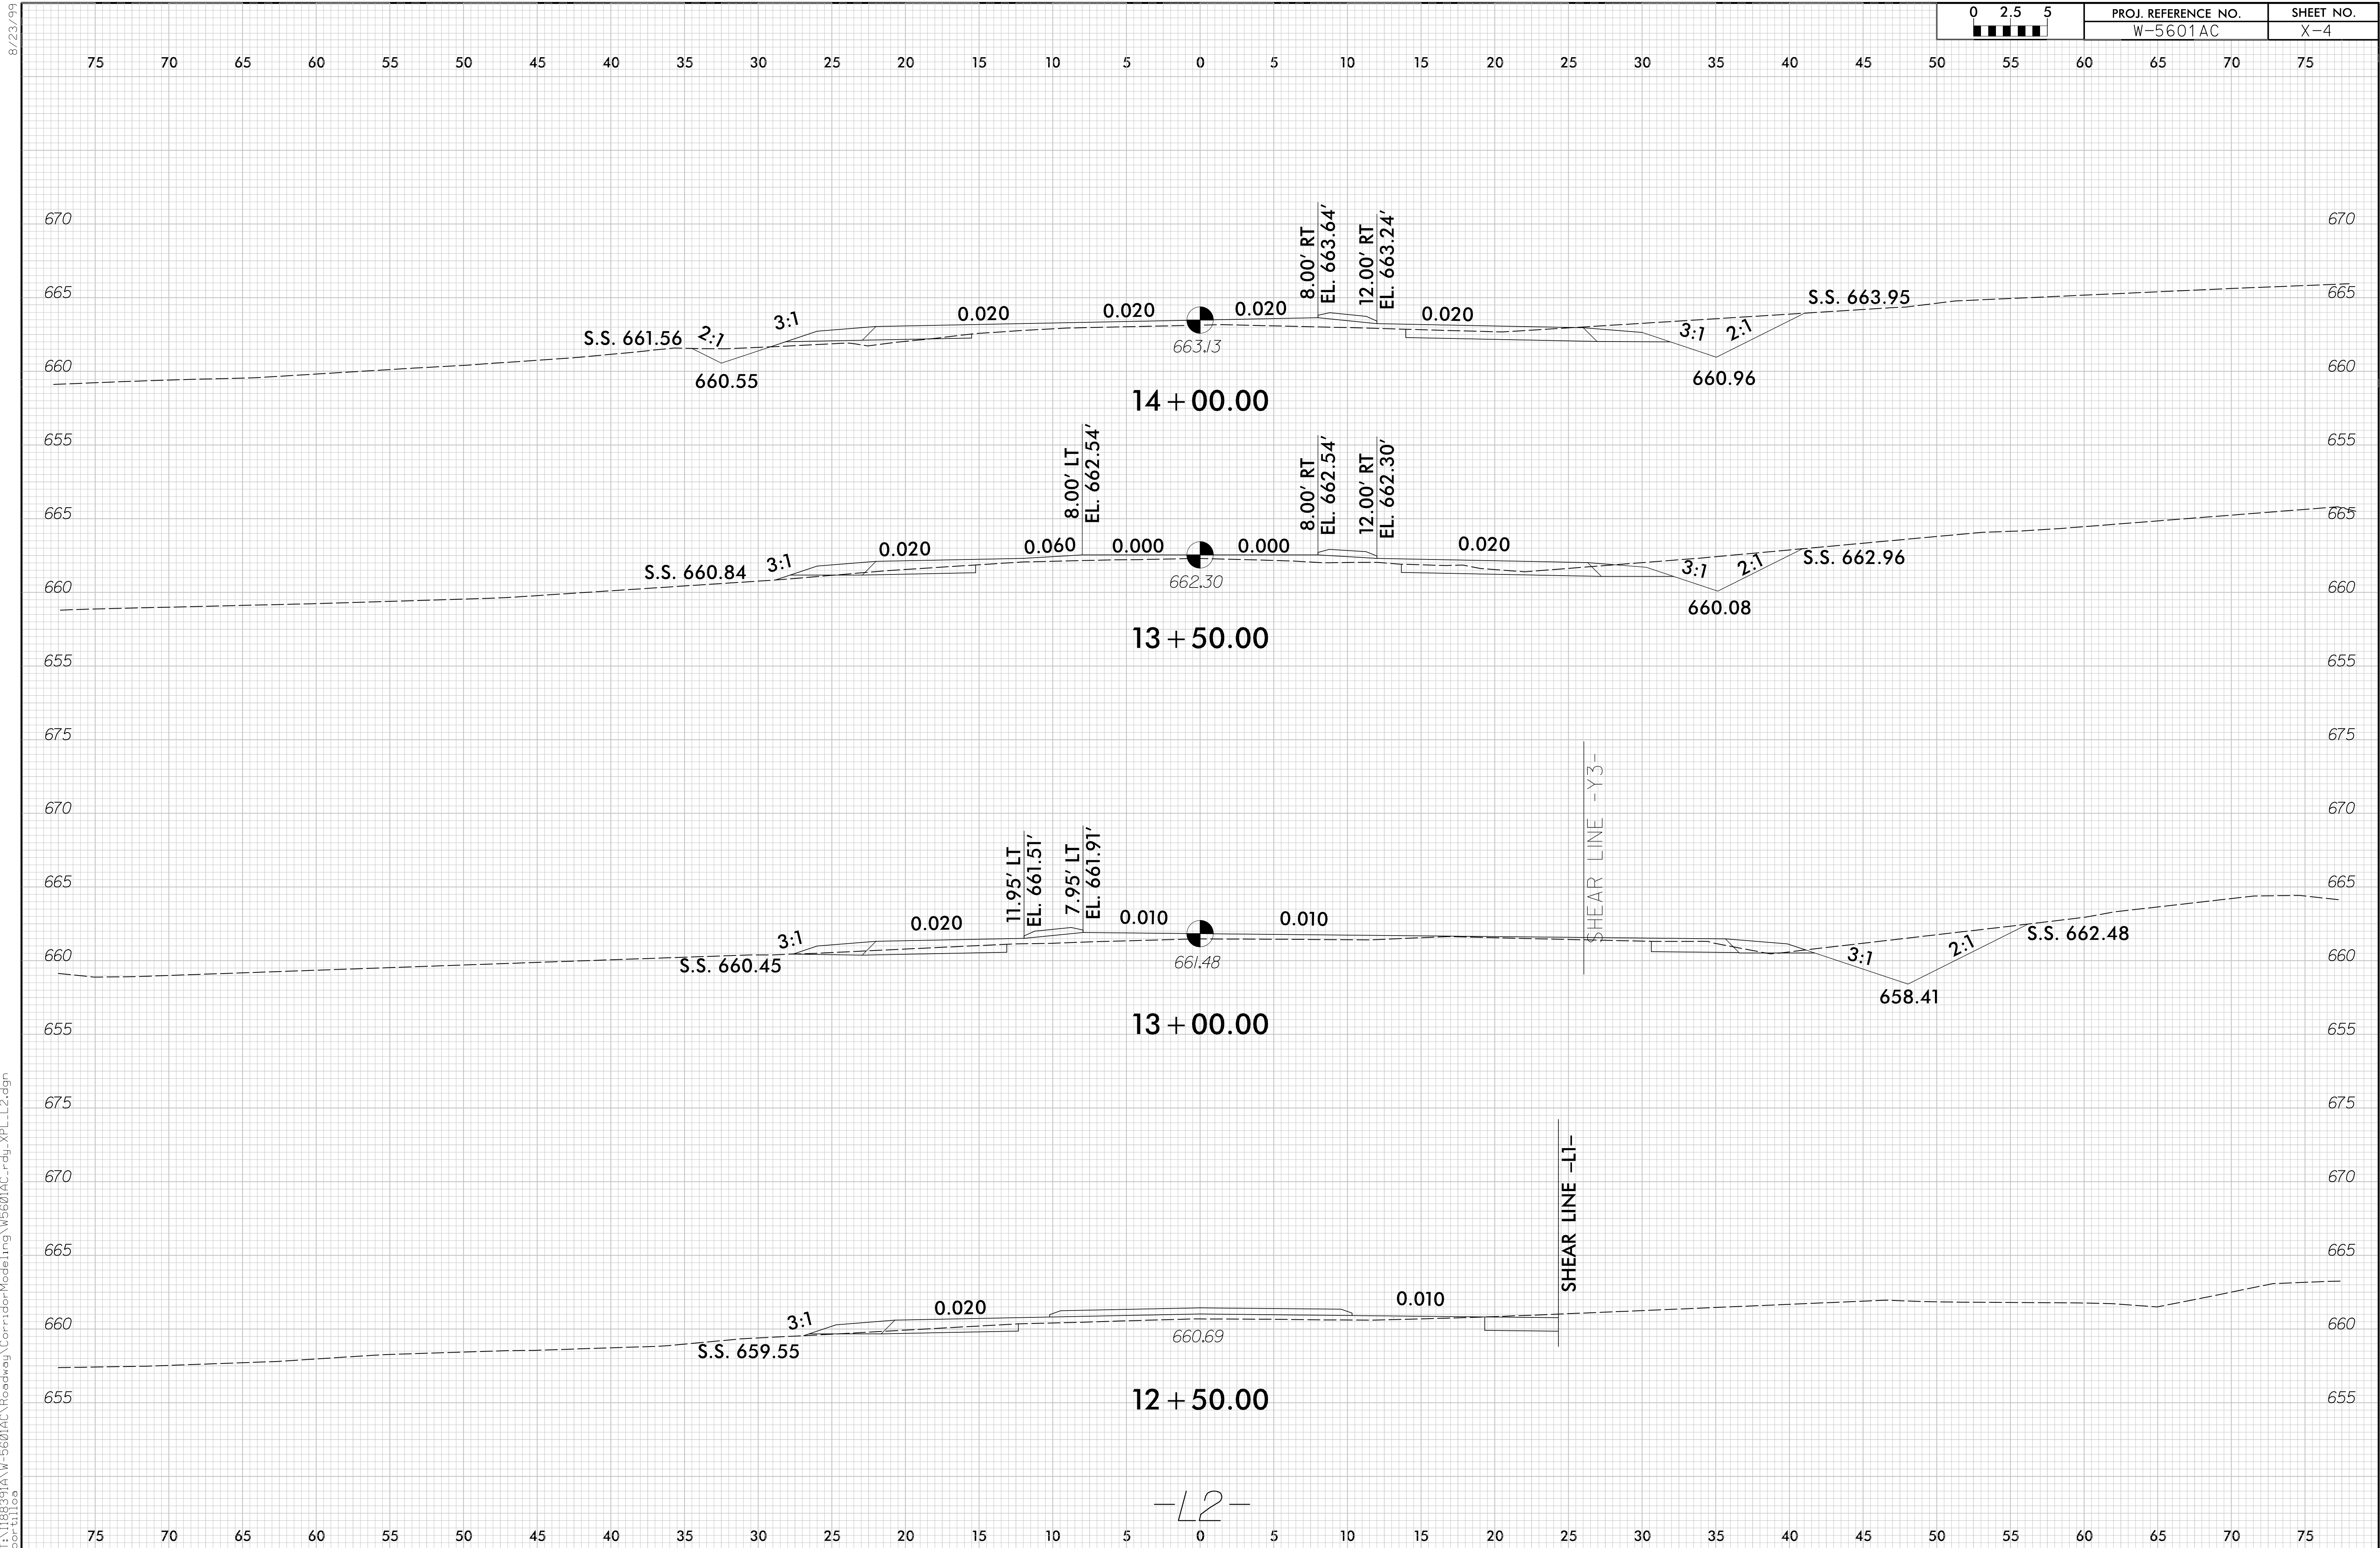

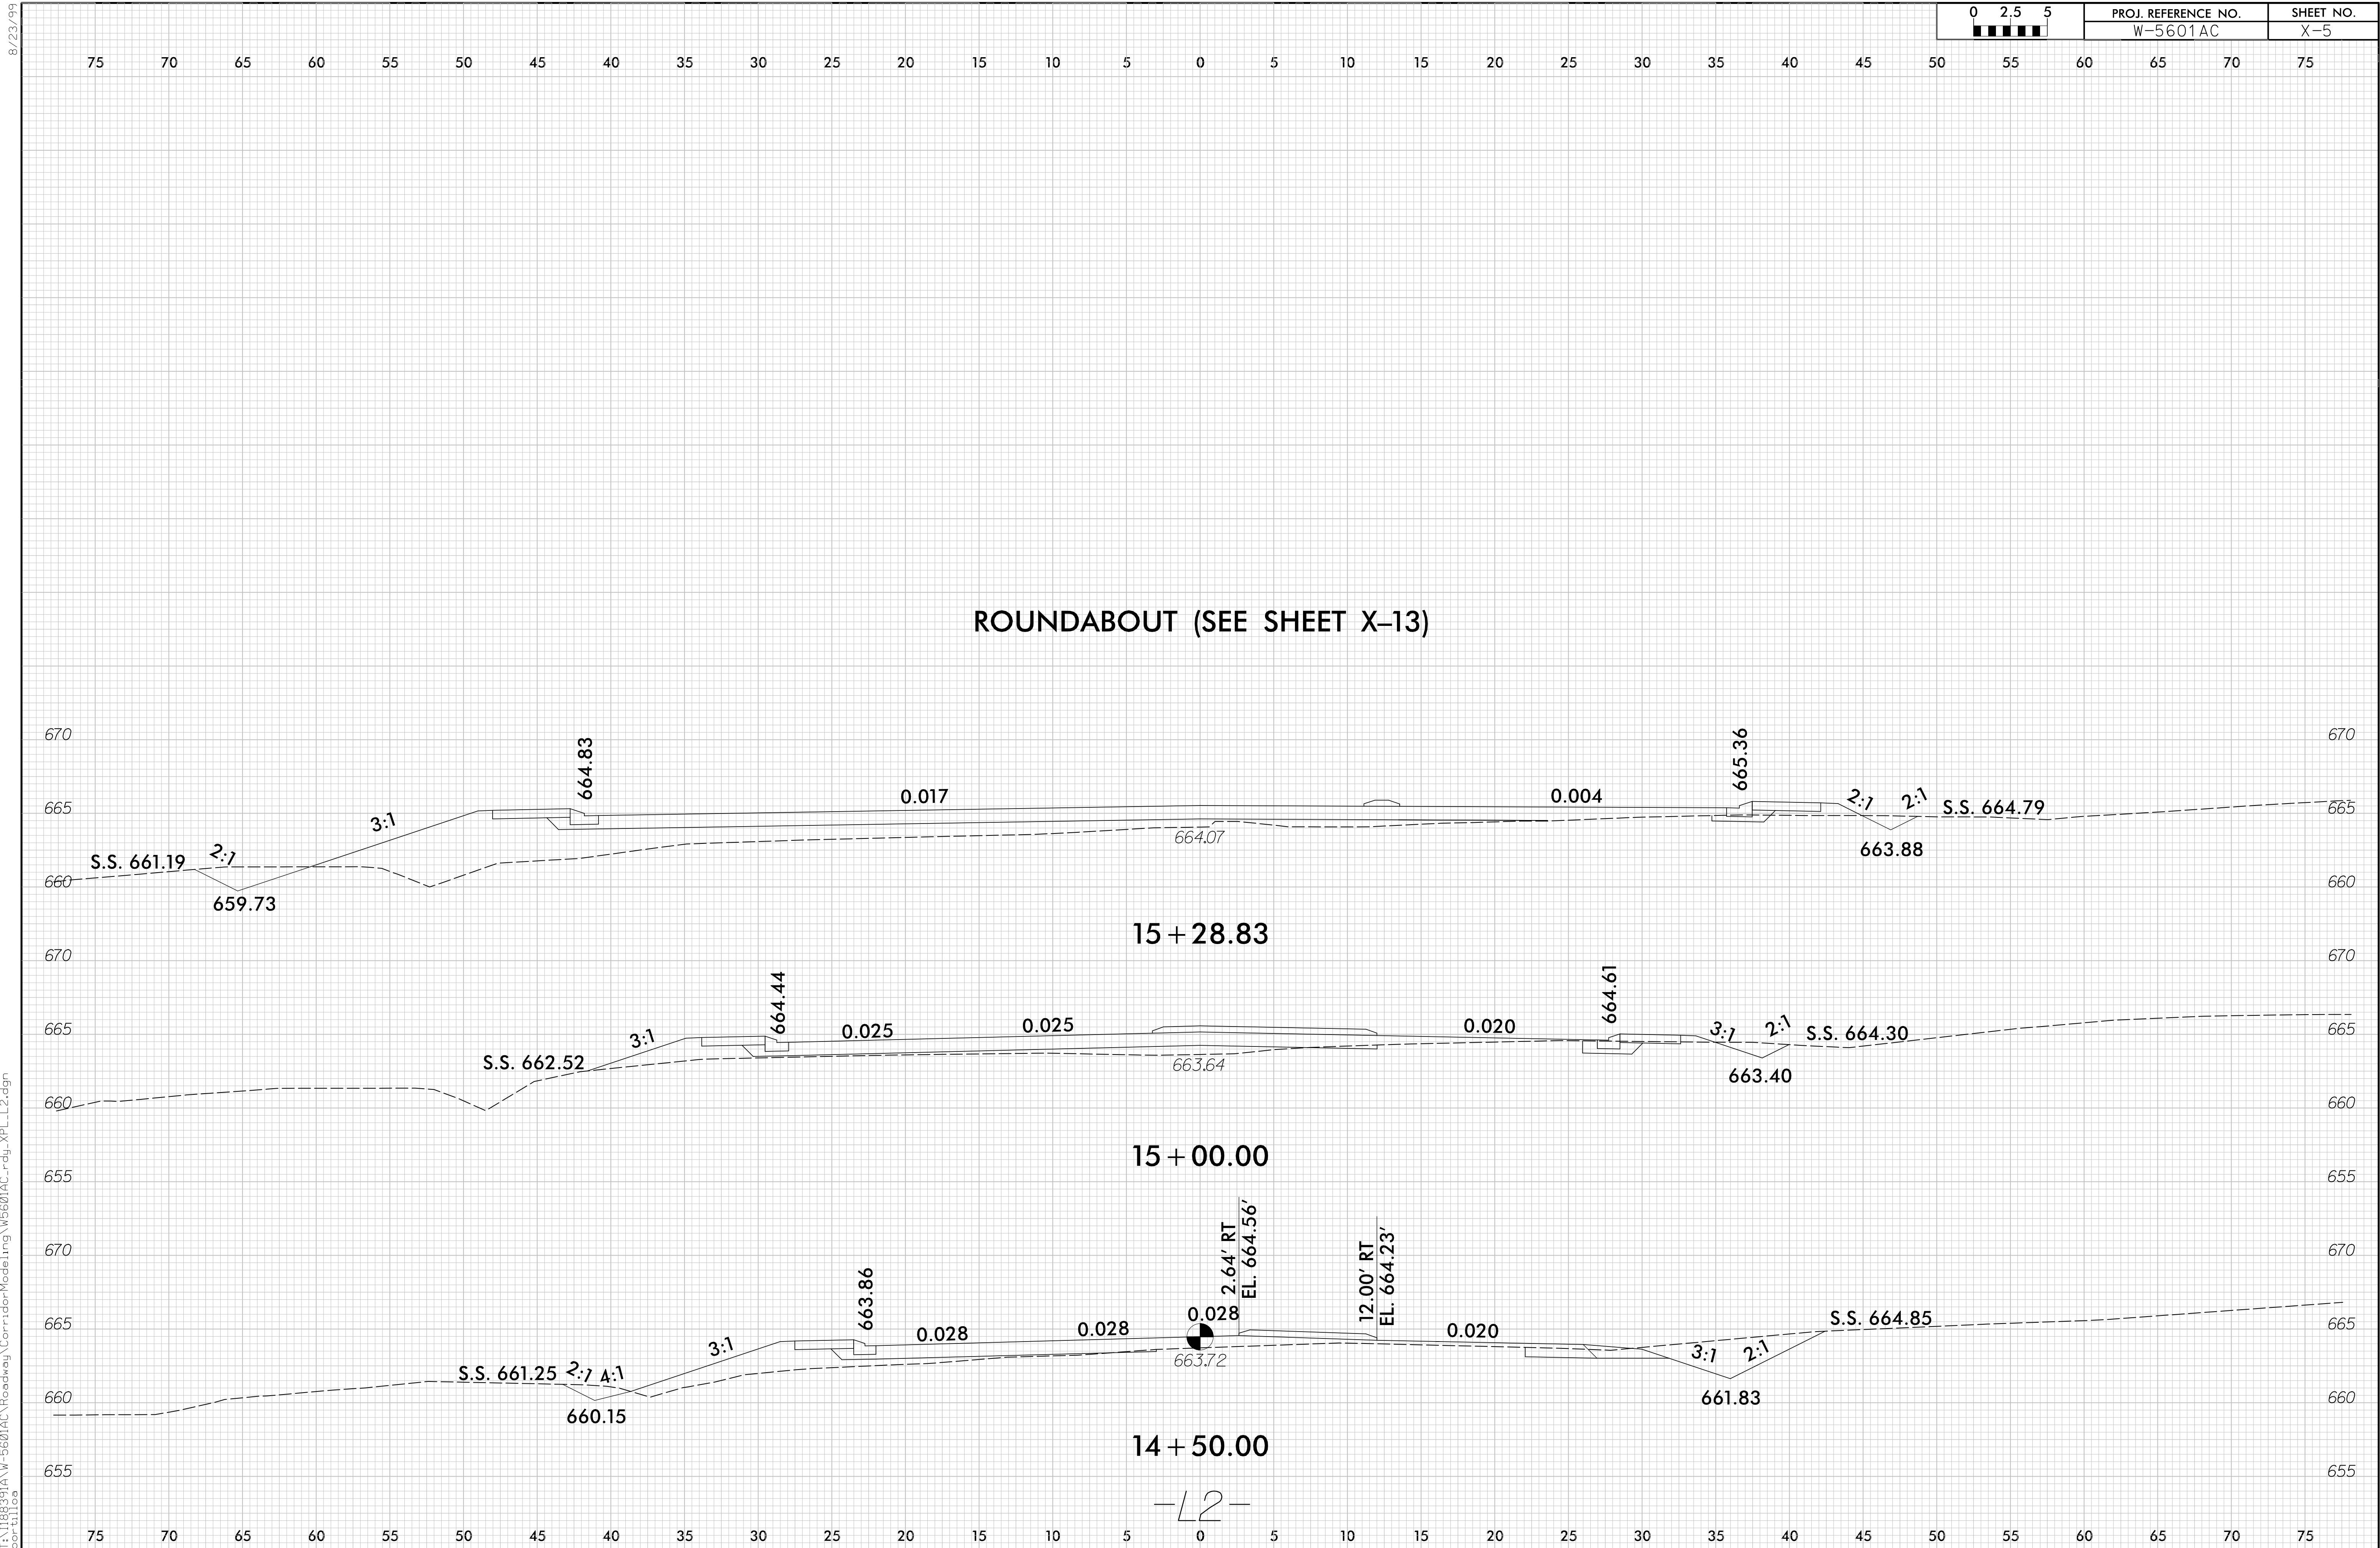

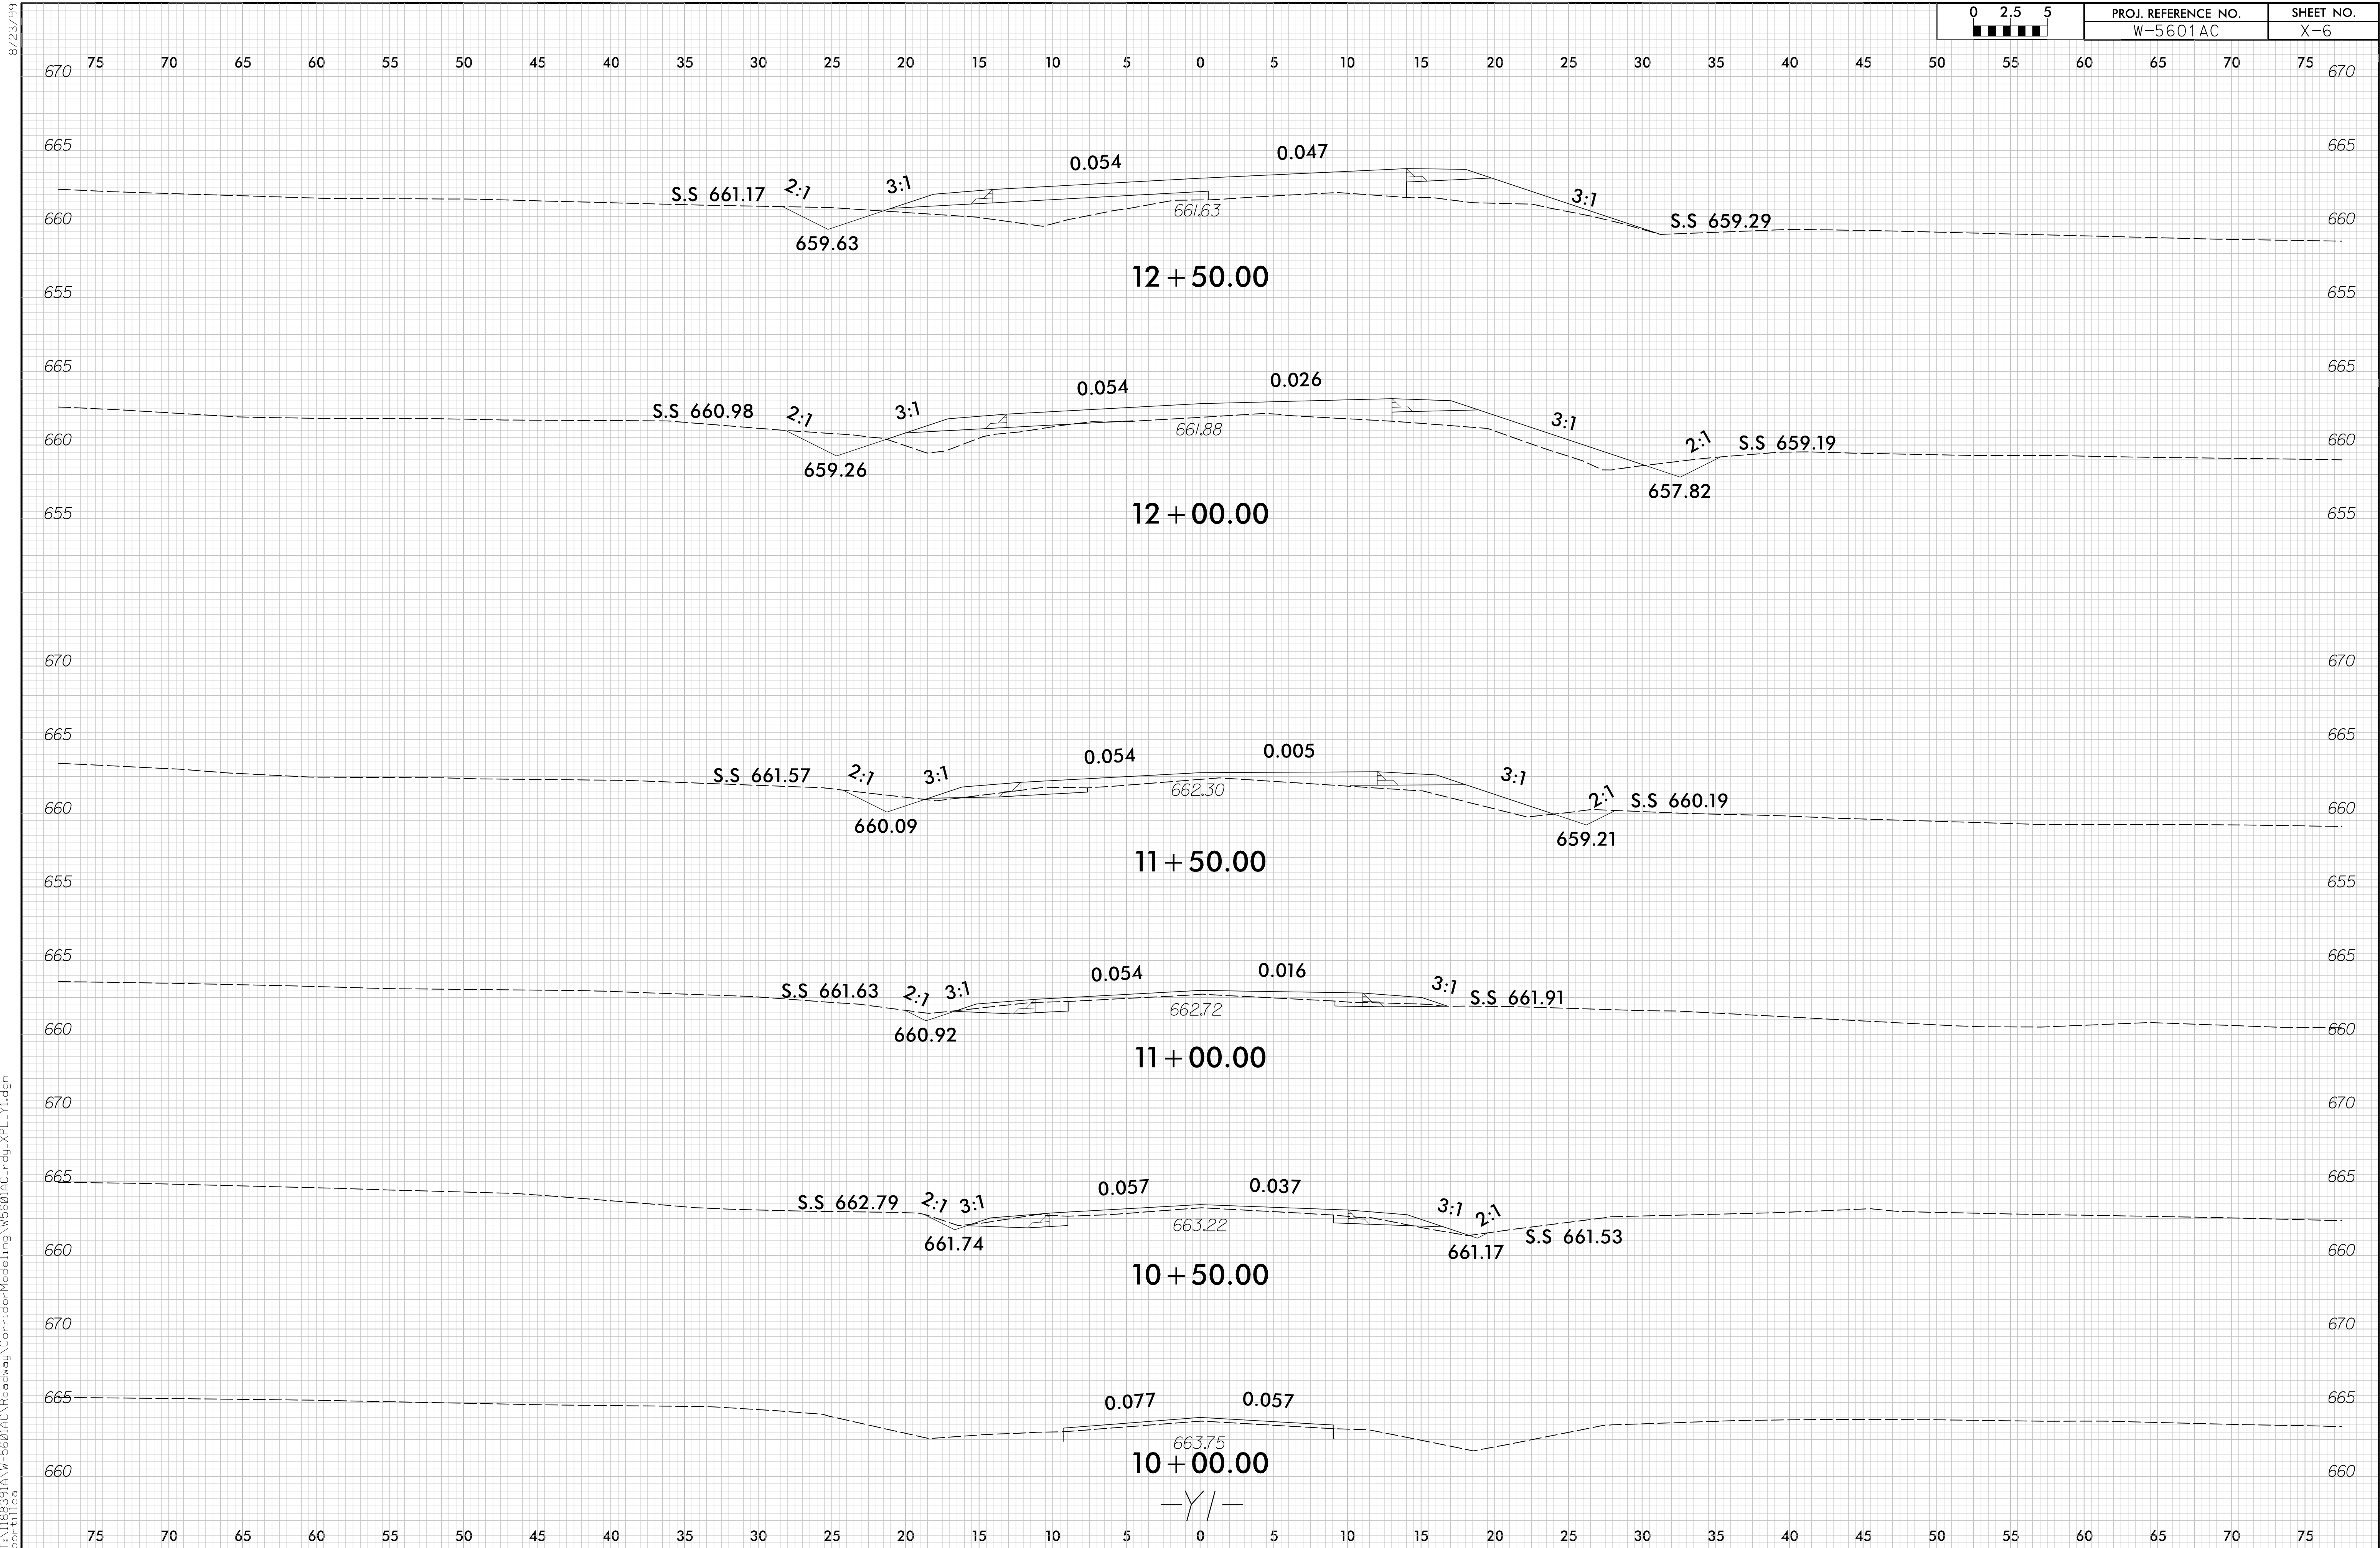





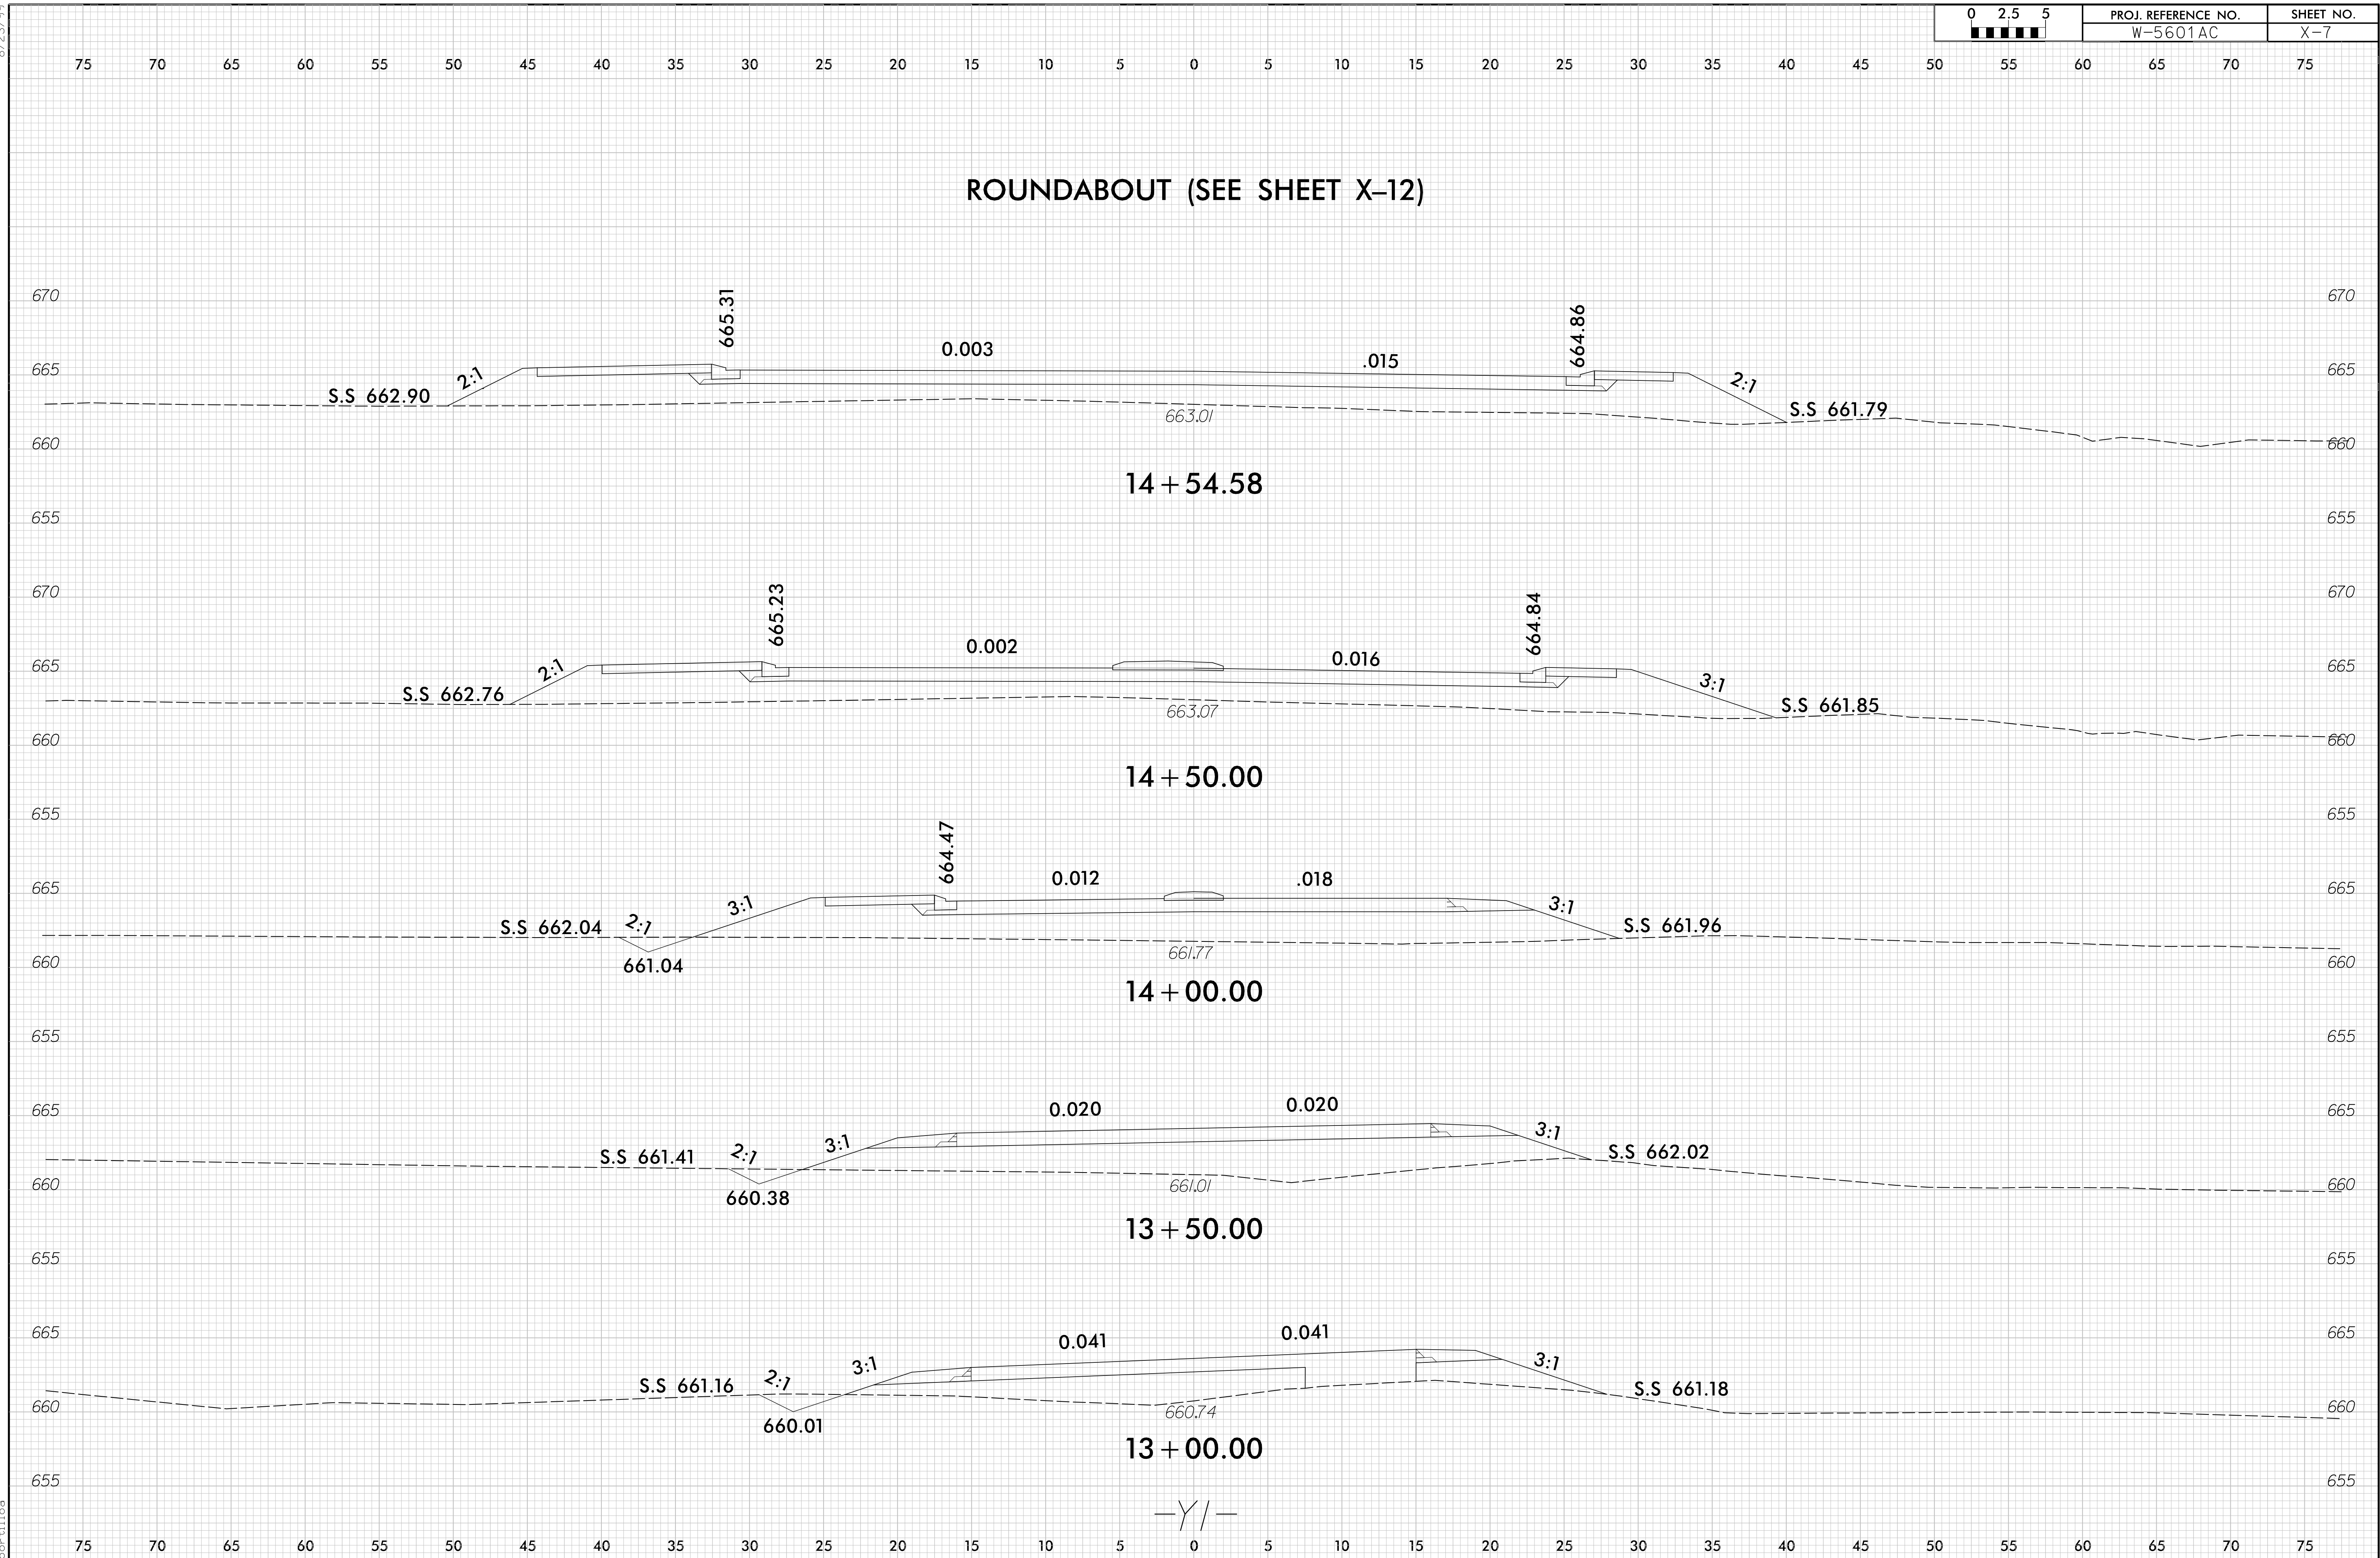


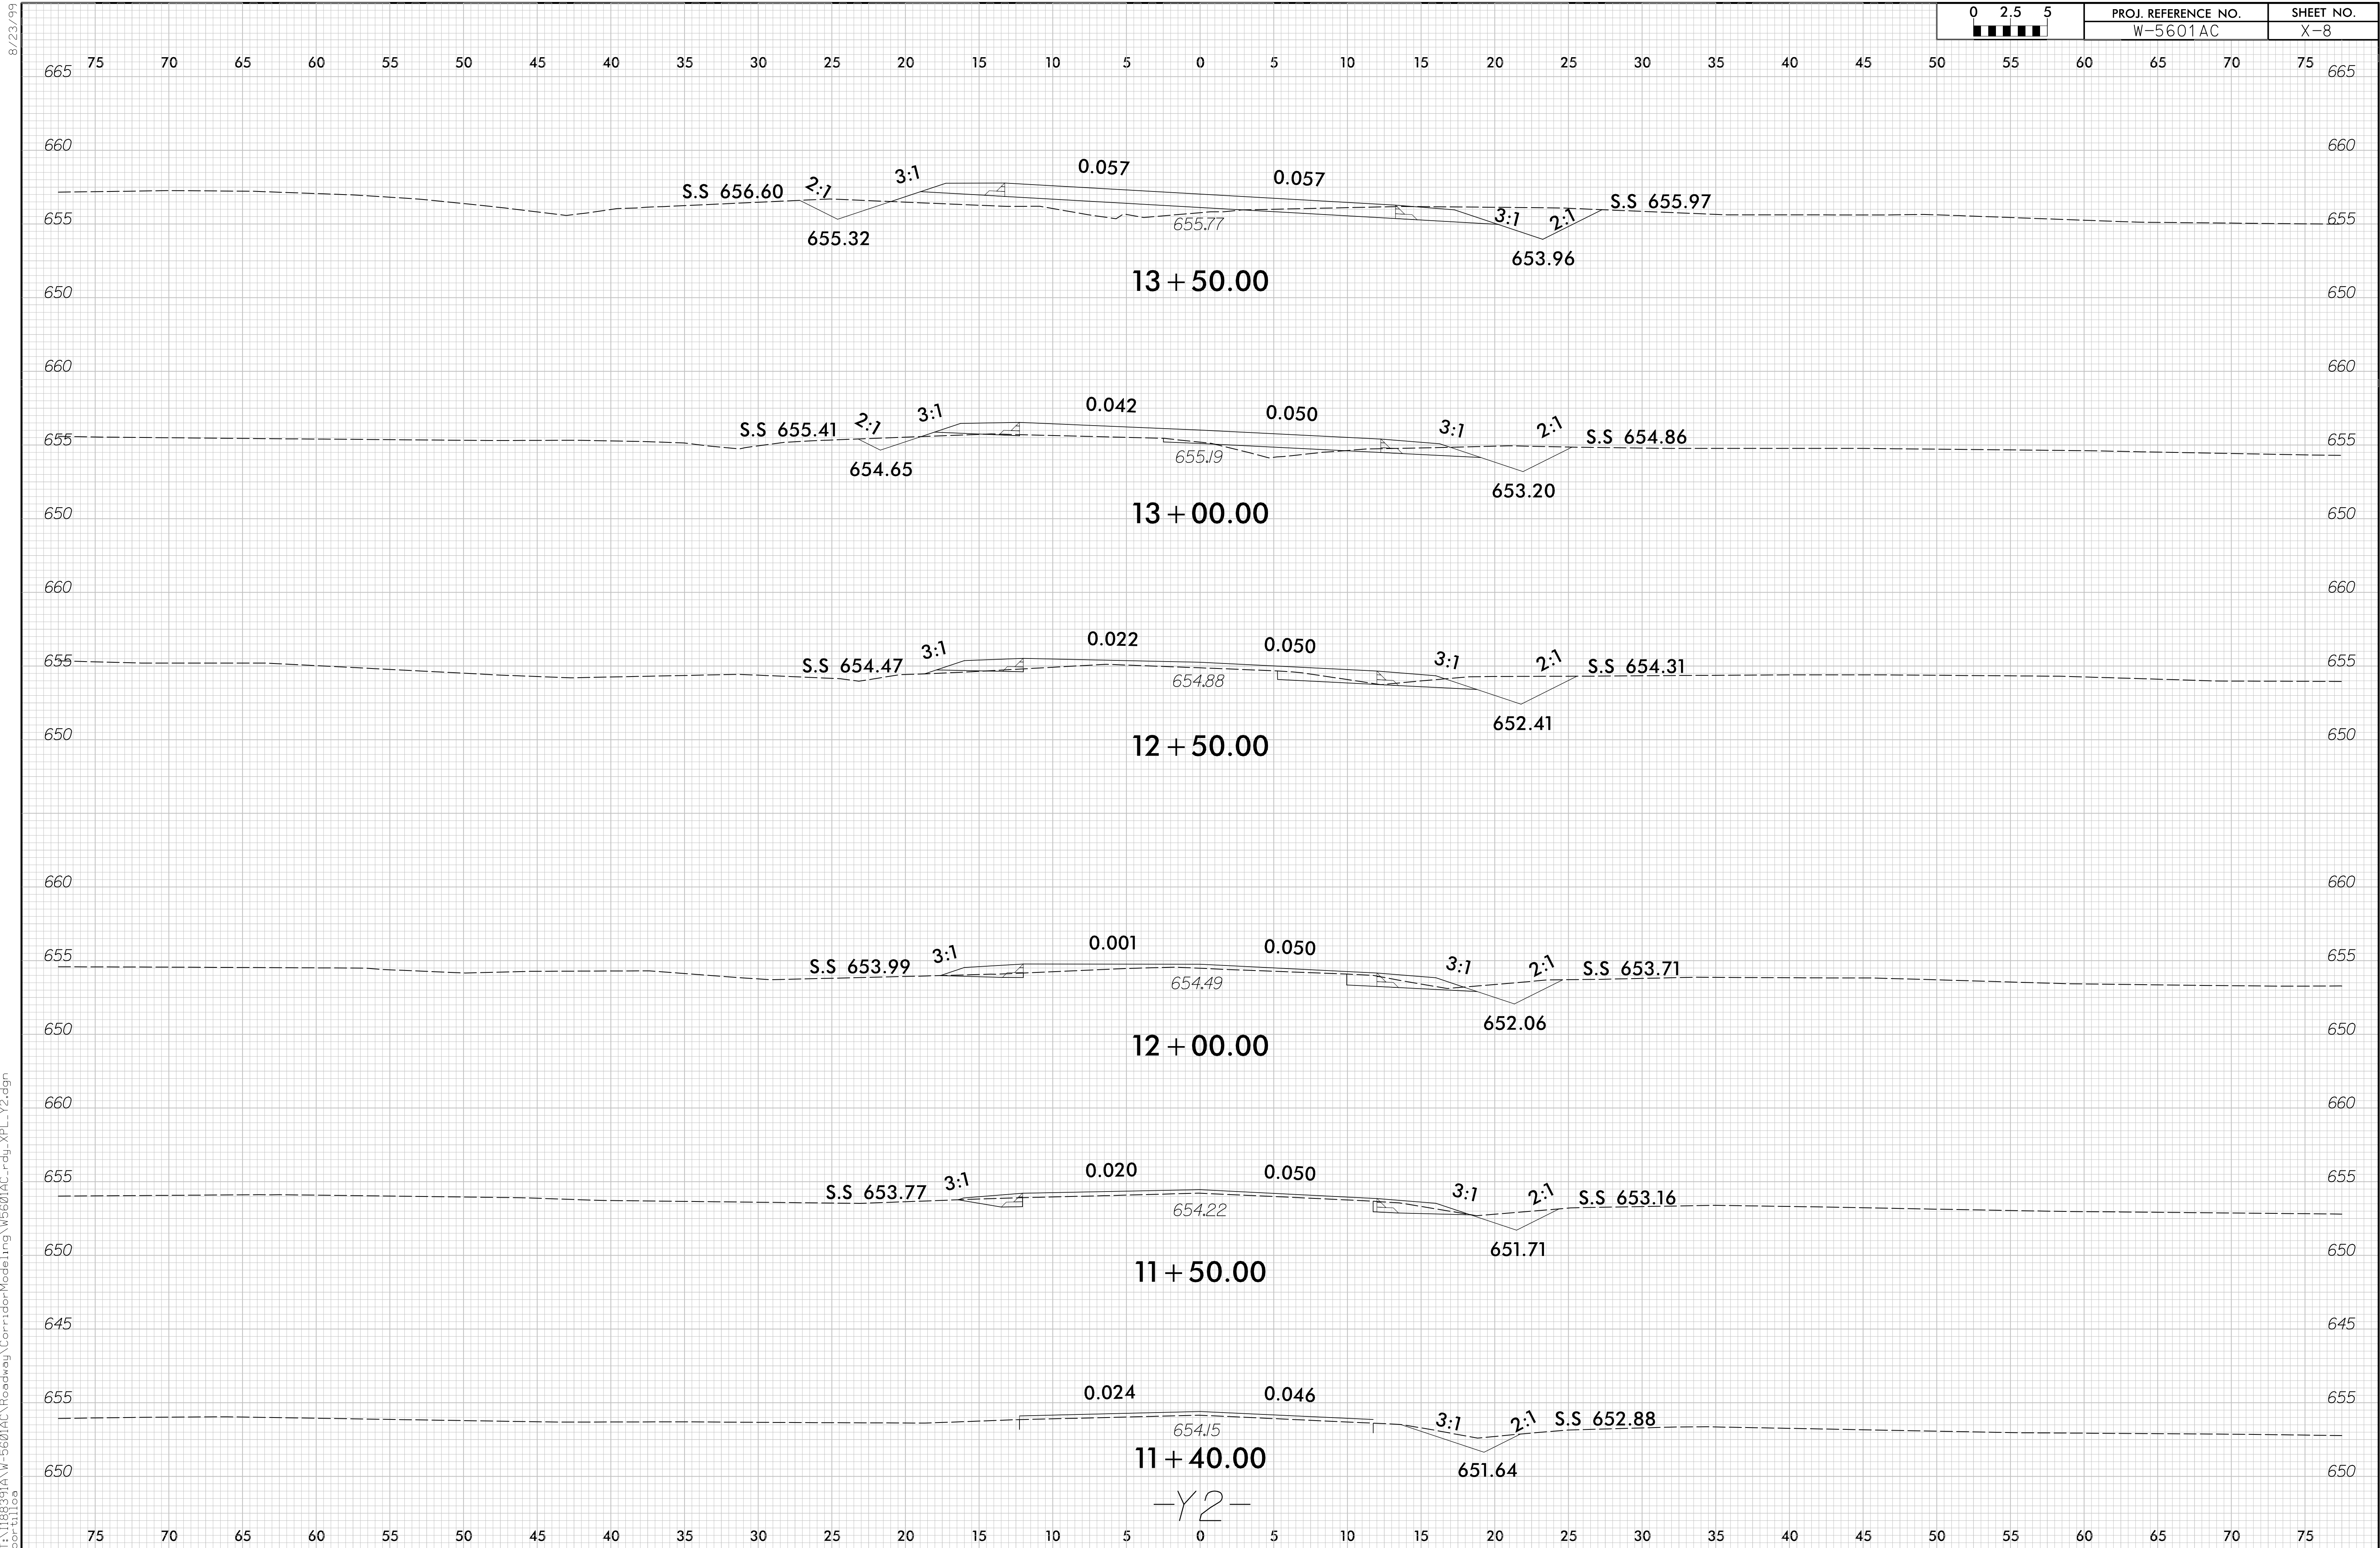

8/23/99

0 2.5 5	PROJ. REFERENCE NO.	SHEET NO.
	W-5601AC	X-9

ROUNDABOUT (SEE SHEET X-12)

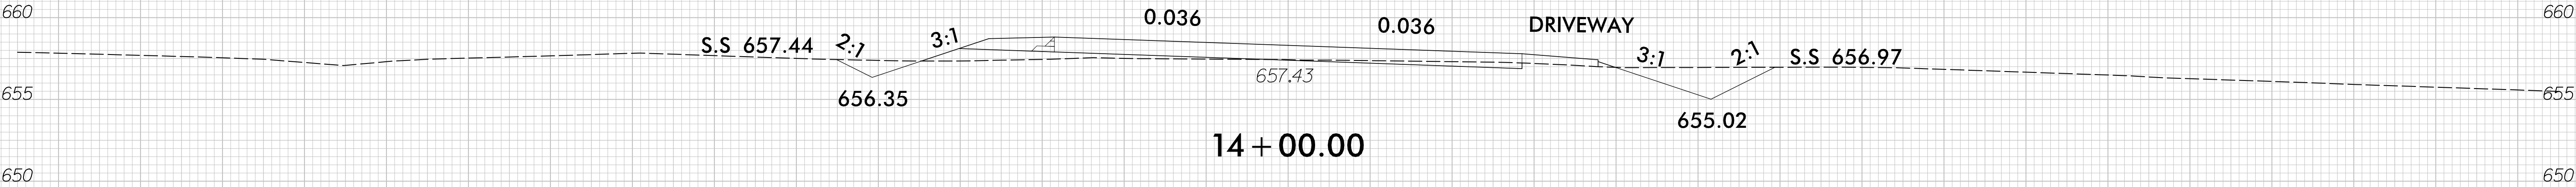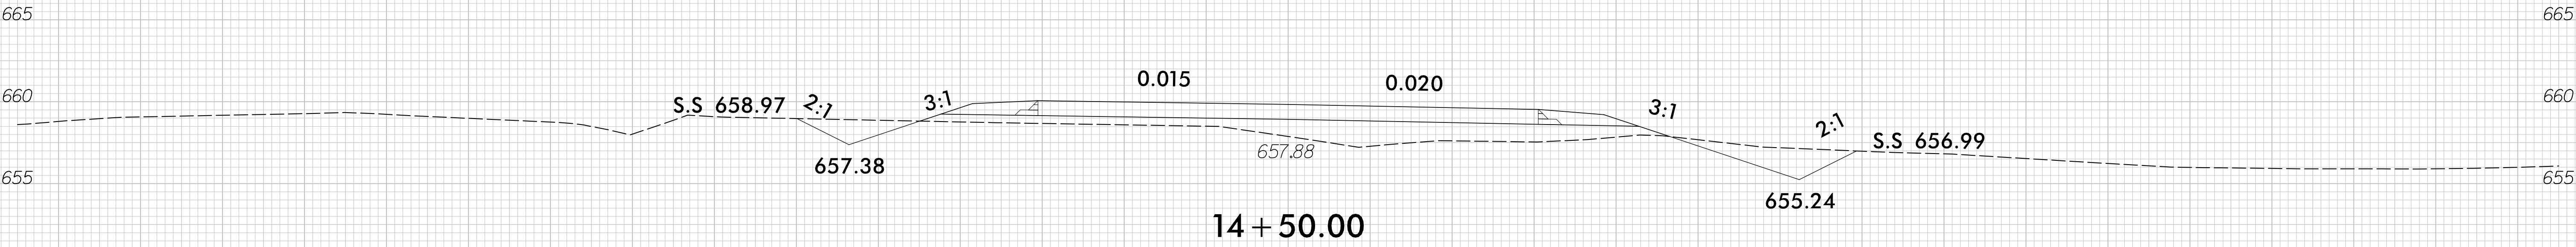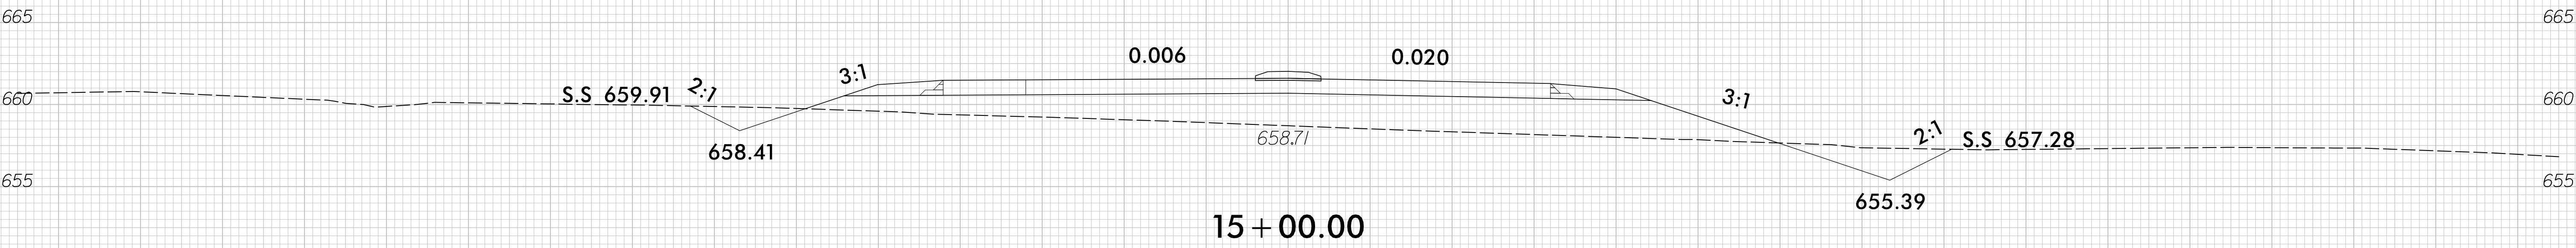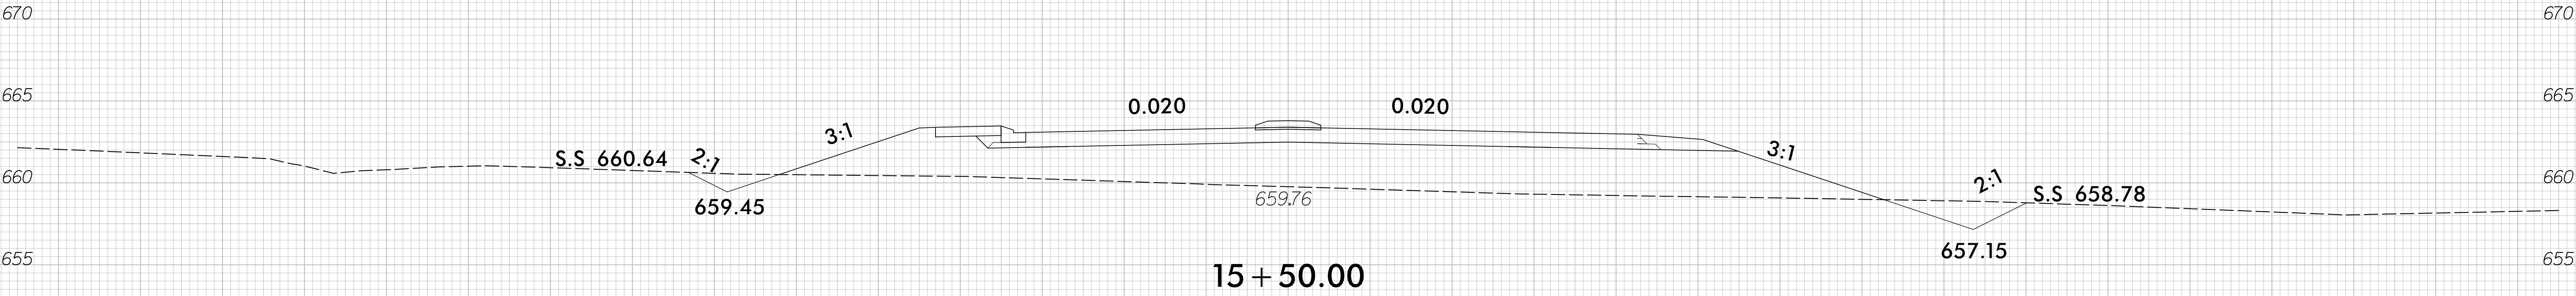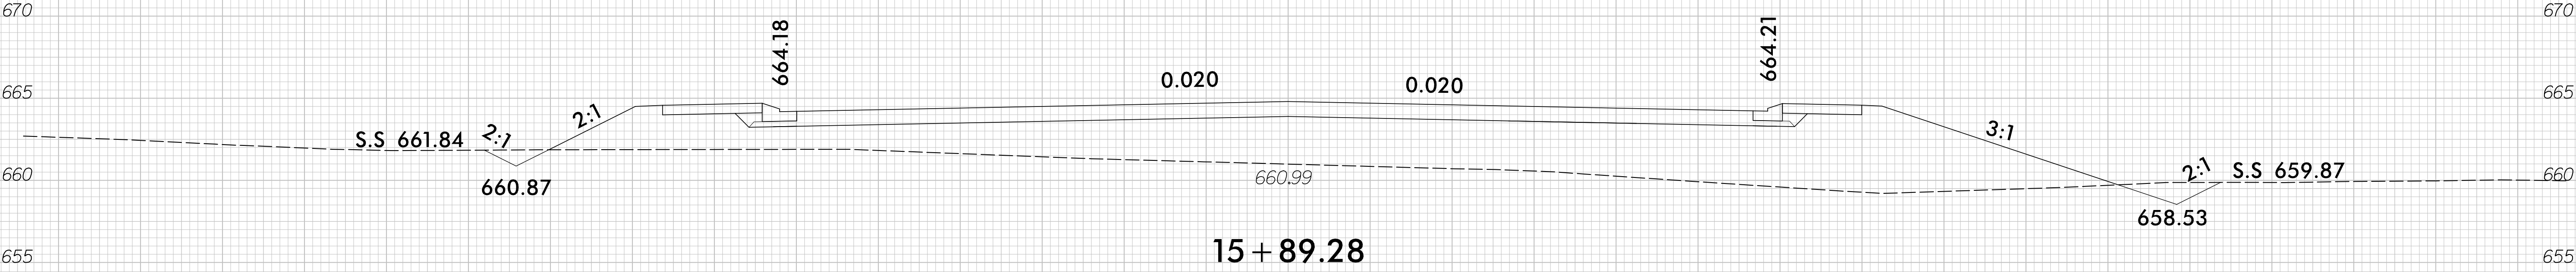


-Y2-

Z:\19\208
1:\188391A\W-5601AC\Roadway\CorridorModeling\W5601AC-rdy_XPL_Y2.dgn
portall

8/23/99

T:\19/208
11\188391A\W-5601AC\Roadway\CorridorModeling\W5601AC-rdy_XPL_Y3.dgn
portall03

0 2.5 5	PROJ. REFERENCE NO.	SHEET NO.
	W-5601AC	X-10

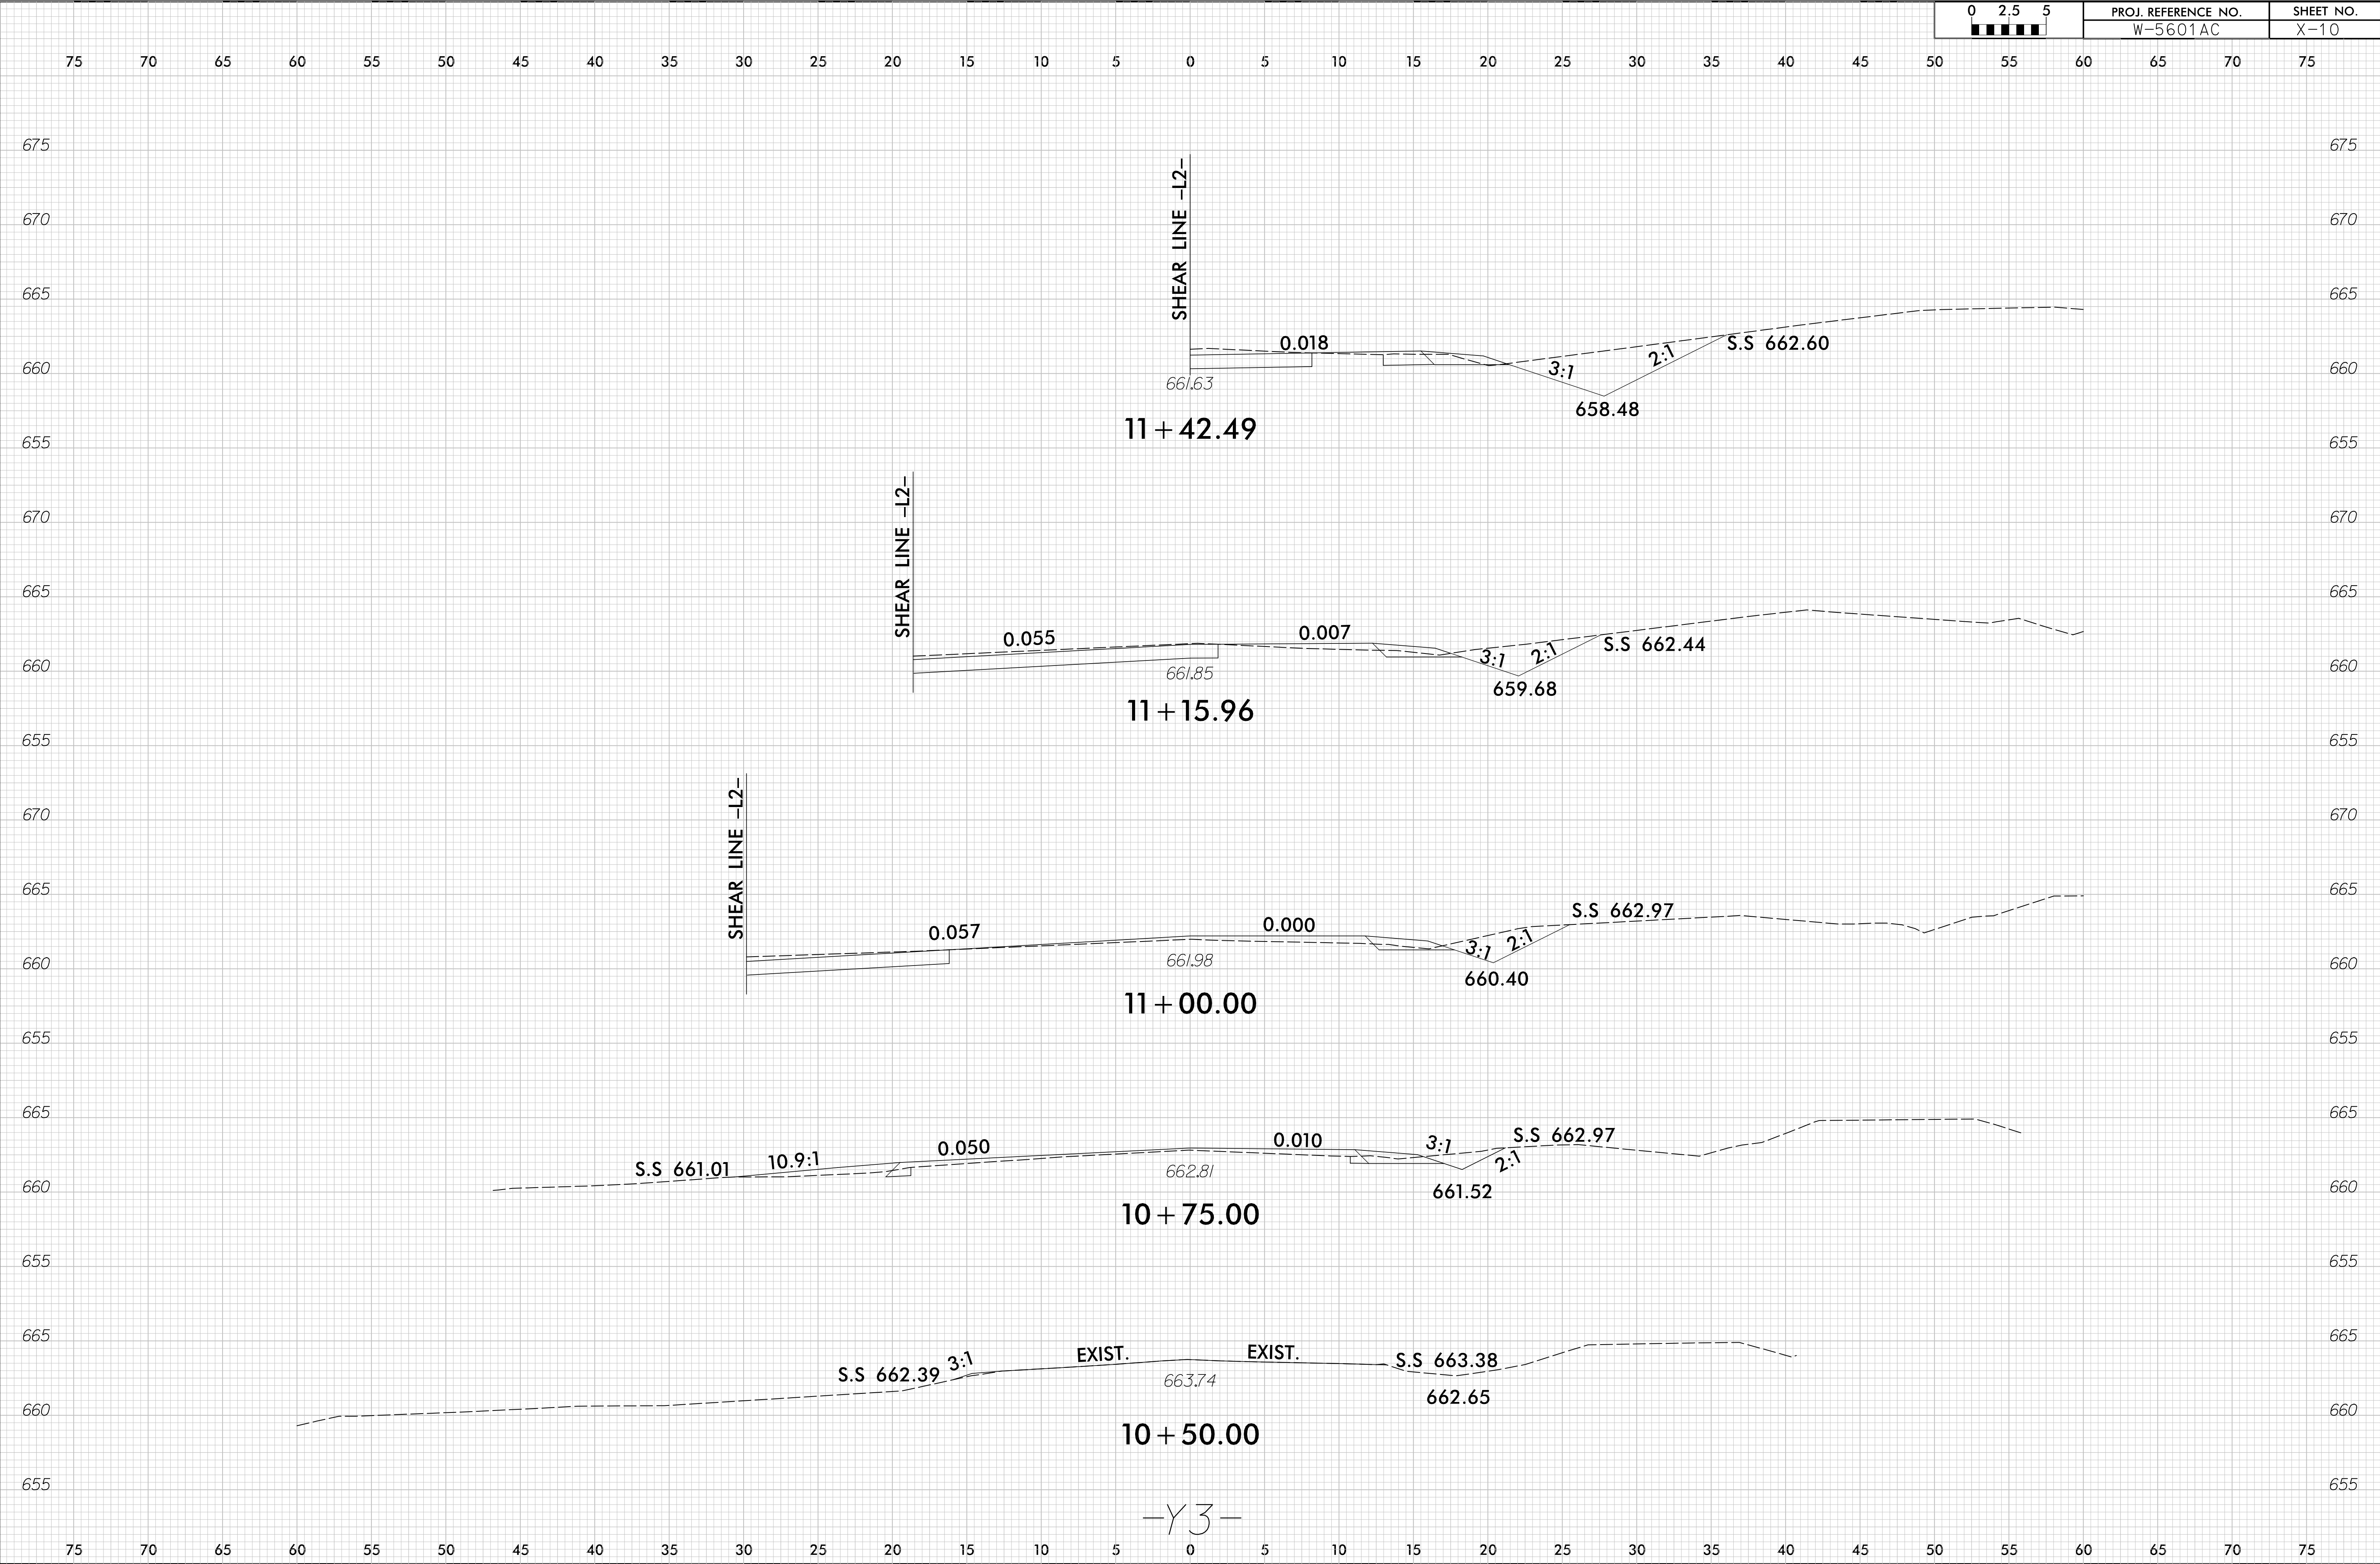

-Y3-

