

**This electronic collection of documents is provided
for the convenience of the user
and is Not a Certified Document –**

**The documents contained herein were originally issued
and sealed by the individuals whose names and license
numbers appear on each page, on the dates appearing
with their signature on that page.**


**This file or an individual page
shall not be considered a certified document.**

12/31/2020
R:\Roadway\Proj\SH\T\R.157_rdy_psh01_tsh.dgn
SaucileSL

CONTRACT: DJ00342

PROJECT WBS: 17BP.10.R.157

See Sheet 1A For Index of Sheets
See Sheet 1B For Standard Symbology Sheet

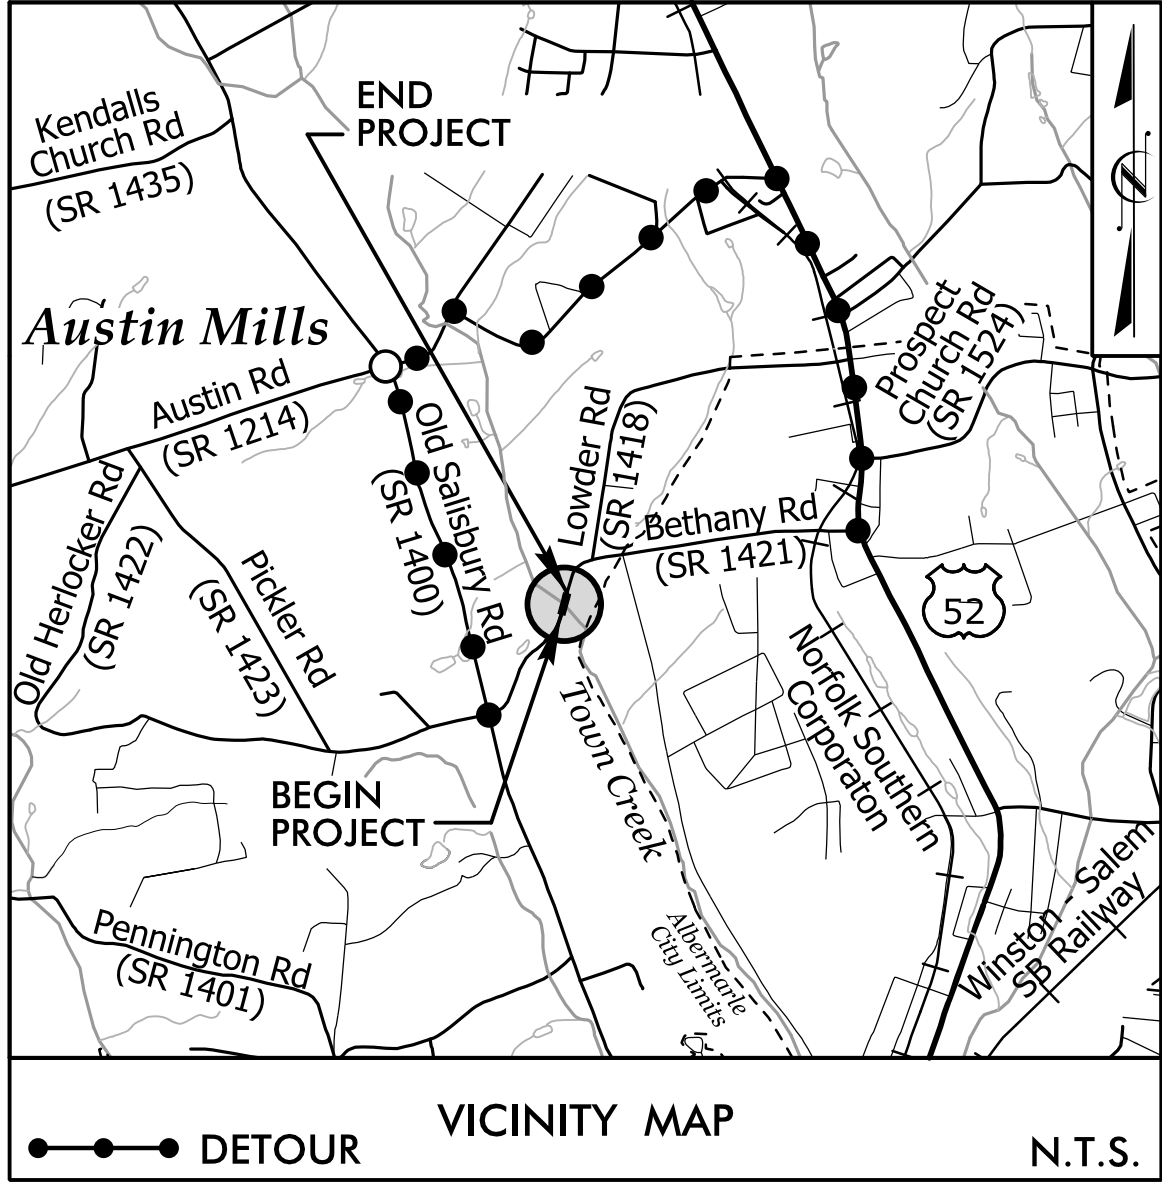


FINAL PLANS

LOCATION: BRIDGE #167 OVER TOWN CREEK ON SR 1421 (BETHANY ROAD)
TYPE OF WORK: GRADING, PAVING, DRAINAGE, & STRUCTURE


4

BEGIN PROJECT WBS 17BP.10.R.157
-L- STA. 15 + 20.00

END PROJECT WBS 17BP.10.R.157
-L- STA. 19 + 00.00

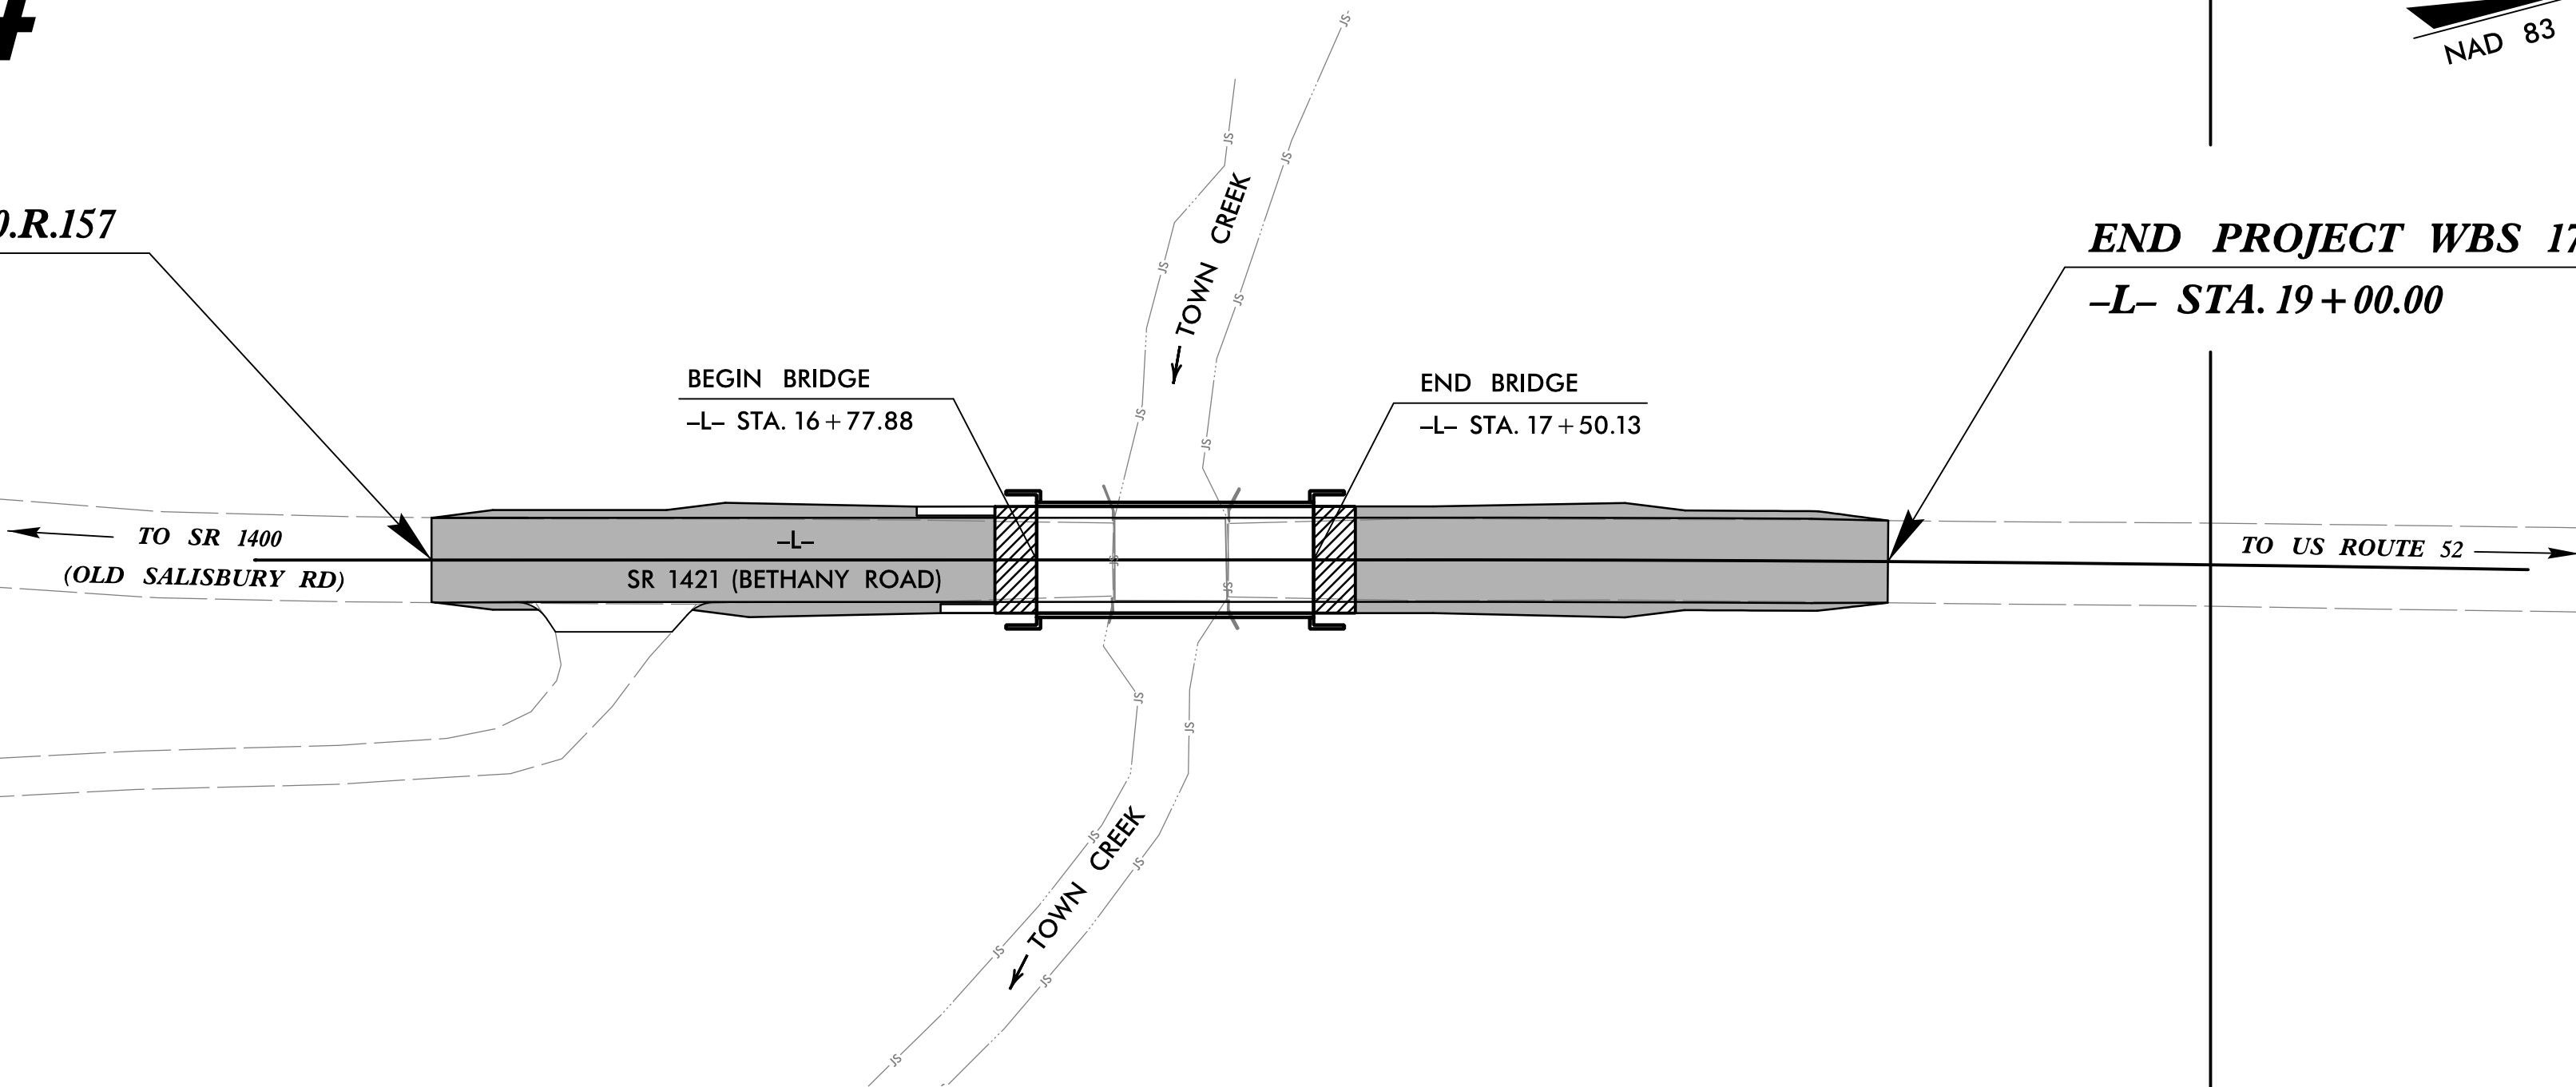


STATE	STATE PROJECT REFERENCE NO.	SHEET NO.	TOTAL SHEETS
N.C.	17BP.10.R.157	1	
STATE PROJ. NO.	F.A. PROJ. NO.	DESCRIPTION	
17BP.10.PE.157		P.E.	
17BP.10.PE.157		ROW & UTIL	
17BP.10.PE.157		CONST.	

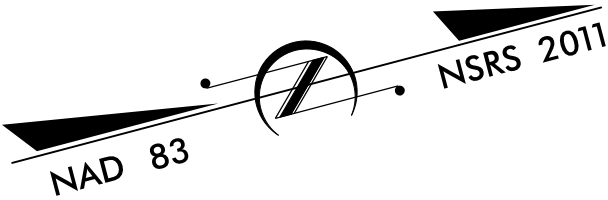

DOCUMENT NOT CONSIDERED FINAL
UNLESS ALL SIGNATURES COMPLETED

GRAPHIC SCALES

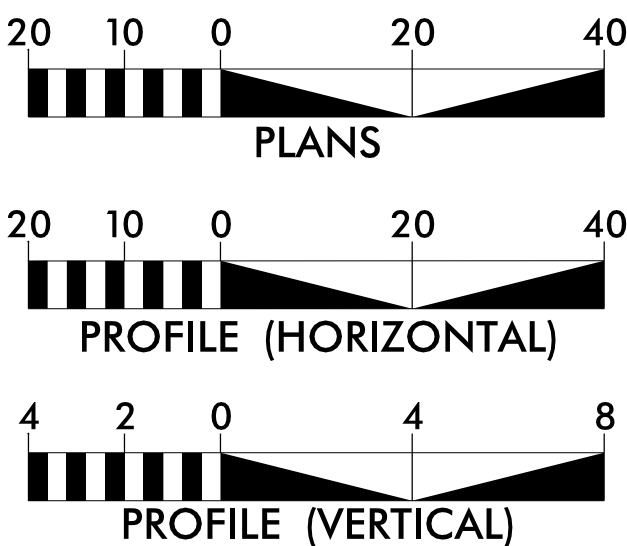

DESIGN DATA

ADT 2011 = 2400
ADT 2025 = 4800
DHV = N/A
D = N/A
T = 7%
V = 45 MPH
FUNC. CLASSIFICATION:
LOCAL

PROJECT LENGTH

LENGTH OF ROADWAY PROJECT WBS 17BP.10.R.157 = .058 MILES
LENGTH OF STRUCTURE PROJECT WBS 17BP.10.R.157 = .014 MILES
TOTAL LENGTH OF PROJECT WBS 17BP.10.R.157 = .072 MILES

NCDOT CONTACT: GARLAND HAYWOOD, PE
Division Bridge Manager

PLANS PREPARED FOR THE NCDOT BY:



STV Engineers, Inc.
900 West Trade St., Suite 715
Charlotte, NC 28202
NC License Number F-0991

2018 STANDARD SPECIFICATIONS


RIGHT OF WAY DATE:
NOVEMBER 20, 2018

LETTING DATE:
FEBRUARY 3, 2021

NIKKI T. HONEYCUTT, PE
PROJECT ENGINEER


CLARK E. GROVES
PROJECT DESIGNER

HYDRAULICS
ENGINEER

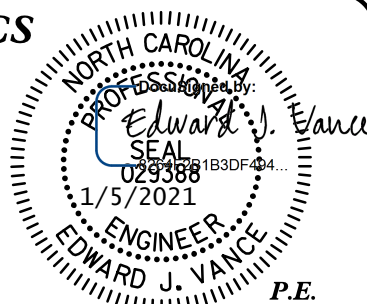


SIGNATURE:

ROADWAY
DESIGN
ENGINEER

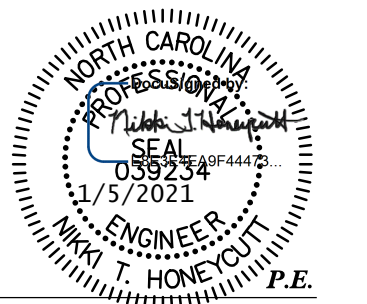

SIGNATURE:

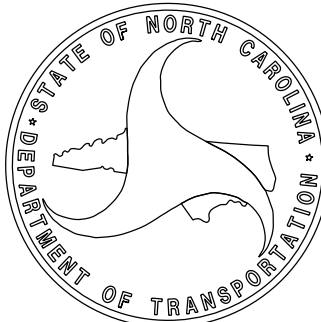



STV Engineers, Inc.
300 West Trade St., Suite 715
Charlotte, NC 28202
NC License Number F-0991

PROJECT REFERENCE NO.
17BP10.R157

SHEET NO.
1A

R/W SHEET NO.

ROADWAY DESIGN ENGINEER



DOCUMENT NOT CONSIDERED FINAL
UNLESS ALL SIGNATURES COMPLETED

INDEX OF SHEETS

SHEET NUMBER	SHEET
1	TITLE SHEET
1-A	INDEX OF SHEETS, GENERAL NOTES, AND LIST OF STANDARD DRAWINGS
1-B	CONVENTIONAL SYMBOLS
2C-1 THRU 2C-2	ROADWAY DETAILS
3	SUMMARIES AND TYPICAL SECTIONS SHEET
4 THRU 5	PLAN AND PROFILE SHEET
TMP-1 THRU TMP-2	TRANSPORTATION MANAGEMENT PLANS
PMP-1	PAVEMENT MARKING PLANS
EC-1 THRU EC-5	EROSION CONTROL PLANS
UC-1 THRU UC-5	UTILITIES CONSTRUCTION PLANS
UO-1 THRU UO-2	UTILITIES BY OTHERS PLANS
X-1 THRU X-4	CROSS-SECTIONS
S-1 THRU S-13	STRUCTURES
SN	STRUCTURE NOTES

GENERAL NOTES

GENERAL NOTES:	2018 SPECIFICATIONS EFFECTIVE: 01-01-2018
GRADE LINE: GRADING AND SURFACING:	THE GRADE LINES SHOWN DENOTE THE FINISHED ELEVATION OF THE PROPOSED SURFACING AT GRADE POINTS SHOWN ON THE TYPICAL SECTIONS. GRADE LINES MAY BE ADJUSTED AT THEIR BEGINNING AND ENDING AND AT STRUCTURES AS DIRECTED BY THE ENGINEER IN ORDER TO SECURE A PROPER TIE-IN.
CLEARING:	CLEARING ON THIS PROJECT SHALL BE PERFORMED TO THE LIMITS ESTABLISHED BY METHOD II.
SUPERELEVATION:	ALL CURVES ON THIS PROJECT SHALL BE SUPERELEVATED IN ACCORDANCE WITH STD. NO. 225.04 USING THE RATE OF SUPERELEVATION AND RUNOFF SHOWN ON THE PLANS. SUPERELEVATION IS TO BE REVOLVED ABOUT THE GRADE POINTS SHOWN ON THE TYPICAL SECTIONS.
SHOULDER CONSTRUCTION:	ASPHALT, EARTH, AND CONCRETE SHOULDER CONSTRUCTION ON THE HIGH SIDE OF SUPERELEVATED CURVES SHALL BE IN ACCORDANCE WITH STD. NO. 560.01.
GUARDRAIL:	THE GUARDRAIL LOCATIONS SHOWN ON THE PLANS MAY BE ADJUSTED DURING CONSTRUCTION AS DIRECTED BY THE ENGINEER. THE CONTRACTOR SHOULD CONSULT WITH THE ENGINEER PRIOR TO ORDERING GUARDRAIL MATERIAL.
END BENTS:	THE ENGINEER SHALL CHECK THE STRUCTURE END BENT PLANS, DETAILS, AND CROSS-SECTION PRIOR TO SETTING OF THE SLOPE STAKES FOR THE EMBANKMENT OR EXCAVATION APPROACHING A BRIDGE.
RIGHT-OF-WAY MARKERS:	ALL RIGHT-OF-WAY MARKERS ON THIS PROJECT SHALL BE PLACED BY THE DIVISION.

STANDARD DRAWINGS

2018 ROADWAY ENGLISH STANDARD DRAWINGS	EFF. January, 2018
--	--------------------

The following Roadway Standards as appear in "Roadway Standard Drawings" Highway Design Branch - N. C. Department of Transportation - Raleigh, N. C., Dated January, 2018 are applicable to this project and by reference hereby are considered a part of these plans:

STD.NO.	TITLE
DIVISION 2 - EARTHWORK	
200.02	Method of Clearing - Method II
225.02	Guide for Grading Subgrade - Secondary and Local
225.04	Method of Obtaining Superelevation - Two Lane Pavement
DIVISION 4 - MAJOR STRUCTURES	
422.02	Bridge Approach Fills - Type II - Modified Approach Fill
DIVISION 5 - SUBGRADE, BASES AND SHOULDERS	
560.01	Method of Shoulder Construction - High Side of Superelevated Curve - Method I
DIVISION 8 - INCIDENTALS	
840.02	Concrete Catch Basin
840.03	Frame, Grates, and Hood
840.29	Frame and Narrow Slot Flat Grates
840.35	Traffic Bearing Grated Drop Inlet
846.01	Concrete Curb, Gutter and Curb & Gutter
848.02	Driveway Turnout
862.01	Guardrail Placement
862.02	Guardrail Installation
876.02	Guide for Rip Rap at Pipe Outlets
DIVISION 11 - WORK ZONE TRAFFIC CONTROL	
1101.03	Temporary Road Closures
1110.01	Stationary Work Zone Signs - Mounting Height & Lateral Clearance
1145.01	Barricades - Type III

STATE OF NORTH CAROLINA, DIVISION OF HIGHWAYS
CONVENTIONAL PLAN SHEET SYMBOLS

PROJECT REFERENCE NO.	SHEET NO.
17BPJO,RJ57	1B

BOUNDARIES AND PROPERTY:

State Line	
County Line	
Township Line	
City Line	
Reservation Line	
Property Line	
Existing Iron Pin	
Computed Property Corner	
Property Monument	
Parcel/Sequence Number	
Existing Fence Line	
Proposed Woven Wire Fence	
Proposed Chain Link Fence	
Proposed Barbed Wire Fence	
Existing Wetland Boundary	
Proposed Wetland Boundary	
Existing Endangered Animal Boundary	
Existing Endangered Plant Boundary	
Existing Historic Property Boundary	
Known Contamination Area: Soil	
Potential Contamination Area: Soil	
Known Contamination Area: Water	
Potential Contamination Area: Water	
Contaminated Site: Known or Potential	

BUILDINGS AND OTHER CULTURE:

Gas Pump Vent or U/G Tank Cap	
Sign	
Well	
Small Mine	
Foundation	
Area Outline	
Cemetery	
Building	
School	
Church	
Dam	

HYDROLOGY:

Stream or Body of Water	
Hydro, Pool or Reservoir	
Jurisdictional Stream	
Buffer Zone 1	
Buffer Zone 2	
Flow Arrow	
Disappearing Stream	
Spring	
Wetland	
Proposed Lateral, Tail, Head Ditch	
False Sump	

RAILROADS:

Standard Gauge	
RR Signal Milepost	
Switch	
RR Abandoned	
RR Dismantled	

RIGHT OF WAY & PROJECT CONTROL:

Secondary Horiz and Vert Control Point	
Primary Horiz Control Point	
Primary Horiz and Vert Control Point	
Exist Permanent Easment Pin and Cap	
New Permanent Easement Pin and Cap	
Vertical Benchmark	
Existing Right of Way Marker	
Existing Right of Way Line	
New Right of Way Line	
New Right of Way Line with Pin and Cap	
New Right of Way Line with Concrete or Granite R/W Marker	
New Control of Access Line with Concrete C/A Marker	
Existing Control of Access	
New Control of Access	
Existing Easement Line	
New Temporary Construction Easement	
New Temporary Drainage Easement	
New Permanent Drainage Easement	
New Permanent Drainage / Utility Easement	
New Permanent Utility Easement	
New Temporary Utility Easement	
New Aerial Utility Easement	

ROADS AND RELATED FEATURES:

Existing Edge of Pavement	
Existing Curb	
Proposed Slope Stakes Cut	
Proposed Slope Stakes Fill	
Proposed Curb Ramp	
Existing Metal Guardrail	
Proposed Guardrail	
Existing Cable Guiderail	
Proposed Cable Guiderail	
Equality Symbol	
Pavement Removal	

VEGETATION:

Single Tree	
Single Shrub	

*S.U.E. = Subsurface Utility Engineering

Hedge	
Woods Line	
Orchard	
Vineyard	

EXISTING STRUCTURES:

MAJOR:	
Bridge, Tunnel or Box Culvert	
Bridge Wing Wall, Head Wall and End Wall	
MINOR:	
Head and End Wall	
Pipe Culvert	
Footbridge	
Drainage Box: Catch Basin, DI or JB	
Paved Ditch Gutter	
Storm Sewer Manhole	
Storm Sewer	

UTILITIES:

POWER:	
Existing Power Pole	
Proposed Power Pole	
Existing Joint Use Pole	
Proposed Joint Use Pole	
Power Manhole	
Power Line Tower	
Power Transformer	
U/G Power Cable Hand Hole	
H-Frame Pole	
U/G Power Line LOS B (S.U.E.*)	
U/G Power Line LOS C (S.U.E.*)	
U/G Power Line LOS D (S.U.E.*)	

TELEPHONE:

Existing Telephone Pole	
Proposed Telephone Pole	
Telephone Manhole	
Telephone Pedestal	
Telephone Cell Tower	
U/G Telephone Cable Hand Hole	
U/G Telephone Cable LOS B (S.U.E.*)	
U/G Telephone Cable LOS C (S.U.E.*)	
U/G Telephone Cable LOS D (S.U.E.*)	
U/G Telephone Conduit LOS B (S.U.E.*)	
U/G Telephone Conduit LOS C (S.U.E.*)	
U/G Telephone Conduit LOS D (S.U.E.*)	
U/G Fiber Optics Cable LOS B (S.U.E.*)	
U/G Fiber Optics Cable LOS C (S.U.E.*)	
U/G Fiber Optics Cable LOS D (S.U.E.*)	

WATER:

Water Manhole	
Water Meter	
Water Valve	
Water Hydrant	
U/G Water Line LOS B (S.U.E.*)	
U/G Water Line LOS C (S.U.E.*)	
U/G Water Line LOS D (S.U.E.*)	
Above Ground Water Line	

TV:

TV Pedestal	
TV Tower	
U/G TV Cable Hand Hole	
U/G TV Cable LOS B (S.U.E.*)	
U/G TV Cable LOS C (S.U.E.*)	
U/G TV Cable LOS D (S.U.E.*)	
U/G Fiber Optic Cable LOS B (S.U.E.*)	
U/G Fiber Optic Cable LOS C (S.U.E.*)	
U/G Fiber Optic Cable LOS D (S.U.E.*)	

GAS:

Gas Valve	
Gas Meter	
U/G Gas Line LOS B (S.U.E.*)	
U/G Gas Line LOS C (S.U.E.*)	
U/G Gas Line LOS D (S.U.E.*)	
Above Ground Gas Line	

SANITARY SEWER:

Sanitary Sewer Manhole	
Sanitary Sewer Cleanout	
U/G Sanitary Sewer Line	
Above Ground Sanitary Sewer	
SS Forced Main Line LOS B (S.U.E.*)	
SS Forced Main Line LOS C (S.U.E.*)	
SS Forced Main Line LOS D (S.U.E.*)	

MISCELLANEOUS:


Utility Pole	
Utility Pole with Base	
Utility Located Object	
Utility Traffic Signal Box	
Utility Unknown U/G Line LOS B (S.U.E.*)	
U/G Tank; Water, Gas, Oil	
Underground Storage Tank, Approx. Loc.	
A/G Tank; Water, Gas, Oil	
Geoenvironmental Boring	
U/G Test Hole LOS A (S.U.E.*)	
Abandoned According to Utility Records	
End of Information	

PROJECT REFERENCE NO.	SHEET NO.
17BP.10.R.157	2C-1
DOCUMENT NOT CONSIDERED FINAL UNLESS ALL SIGNATURES COMPLETED	

STATE OF
NORTH CAROLINA
DEPT. OF TRANSPORTATION
DIVISION OF HIGHWAYS
RALEIGH, N.C.

ROADWAY DETAIL DRAWING FOR
GUARDRAIL INSTALLATION


SHEET 6 OF 8
862D02

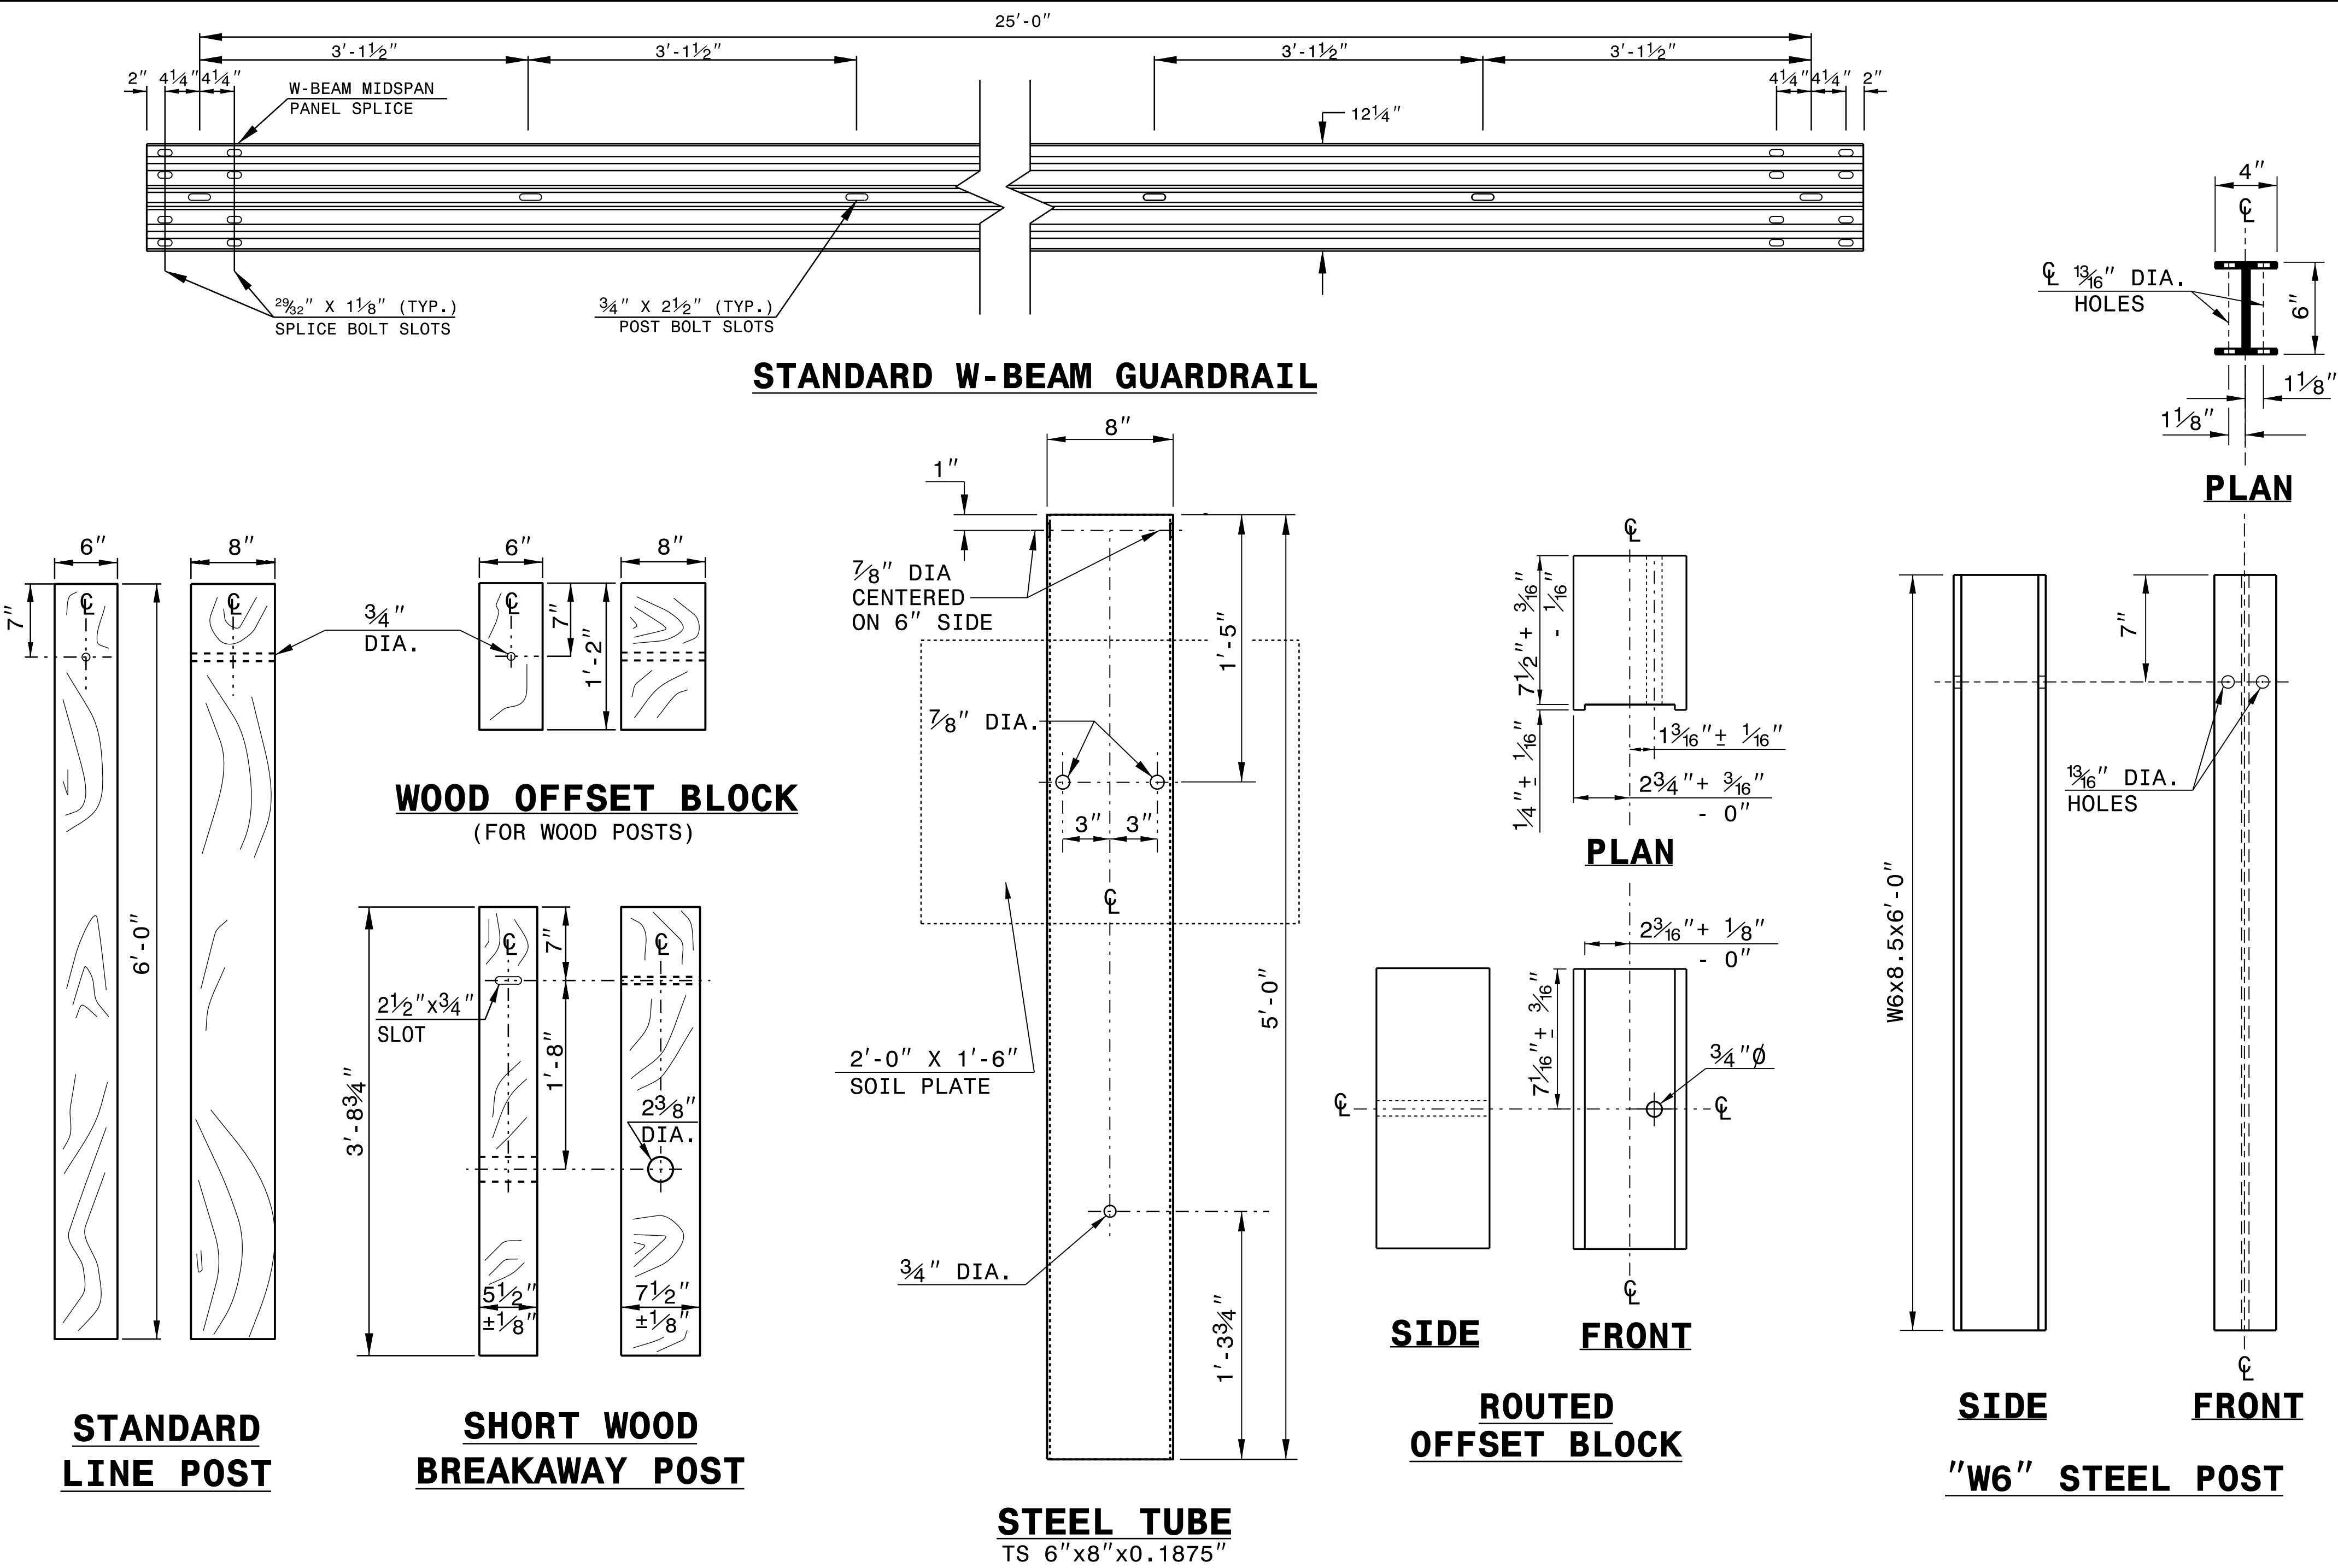

STATE OF
NORTH CAROLINA
DEPT. OF TRANSPORTATION
DIVISION OF HIGHWAYS
RALEIGH, N.C.

ROADWAY DETAIL DRAWING FOR
GUARDRAIL INSTALLATION

SHEET 6 OF 8
862D02

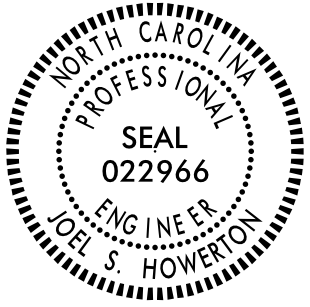

CONTRACTS STANDARDS AND DEVELOPMENT UNIT Office 919-707-6950 FAX 919-250-4119	
SEE TITLE BLOCK	
ORIGINAL BY: J. HOWERTON	DATE: 3-7-2018
MODIFIED BY:	DATE:
CHECKED BY:	DATE:
FILE SPEC.:	

I4-DEC-2017 10:36 S:\Contracts\Special Details\Howerton\Standard Drawings\Details in Lieu of Standards\Division 8\0862d0301.dgn Jhowerton AT CSO-252595

STATE OF
NORTH CAROLINA
DEPT. OF TRANSPORTATION
DIVISION OF HIGHWAYS
RALEIGH, N.C.


ROADWAY DETAIL DRAWING FOR
STRUCTURE ANCHOR UNITS
GUARDRAIL ANCHOR UNIT, TYPE III
FOR ATTACHMENT TO RAIL ON BRIDGE

SHEET 1 OF 7
862D03

STATE OF
NORTH CAROLINA
DEPT. OF TRANSPORTATION
DIVISION OF HIGHWAYS
RALEIGH, N.C.

ROADWAY DETAIL DRAWING FOR
STRUCTURE ANCHOR UNITS
GUARDRAIL ANCHOR UNIT, TYPE III
FOR ATTACHMENT TO RAIL ON BRIDGE

SHEET 1 OF 7
862D03

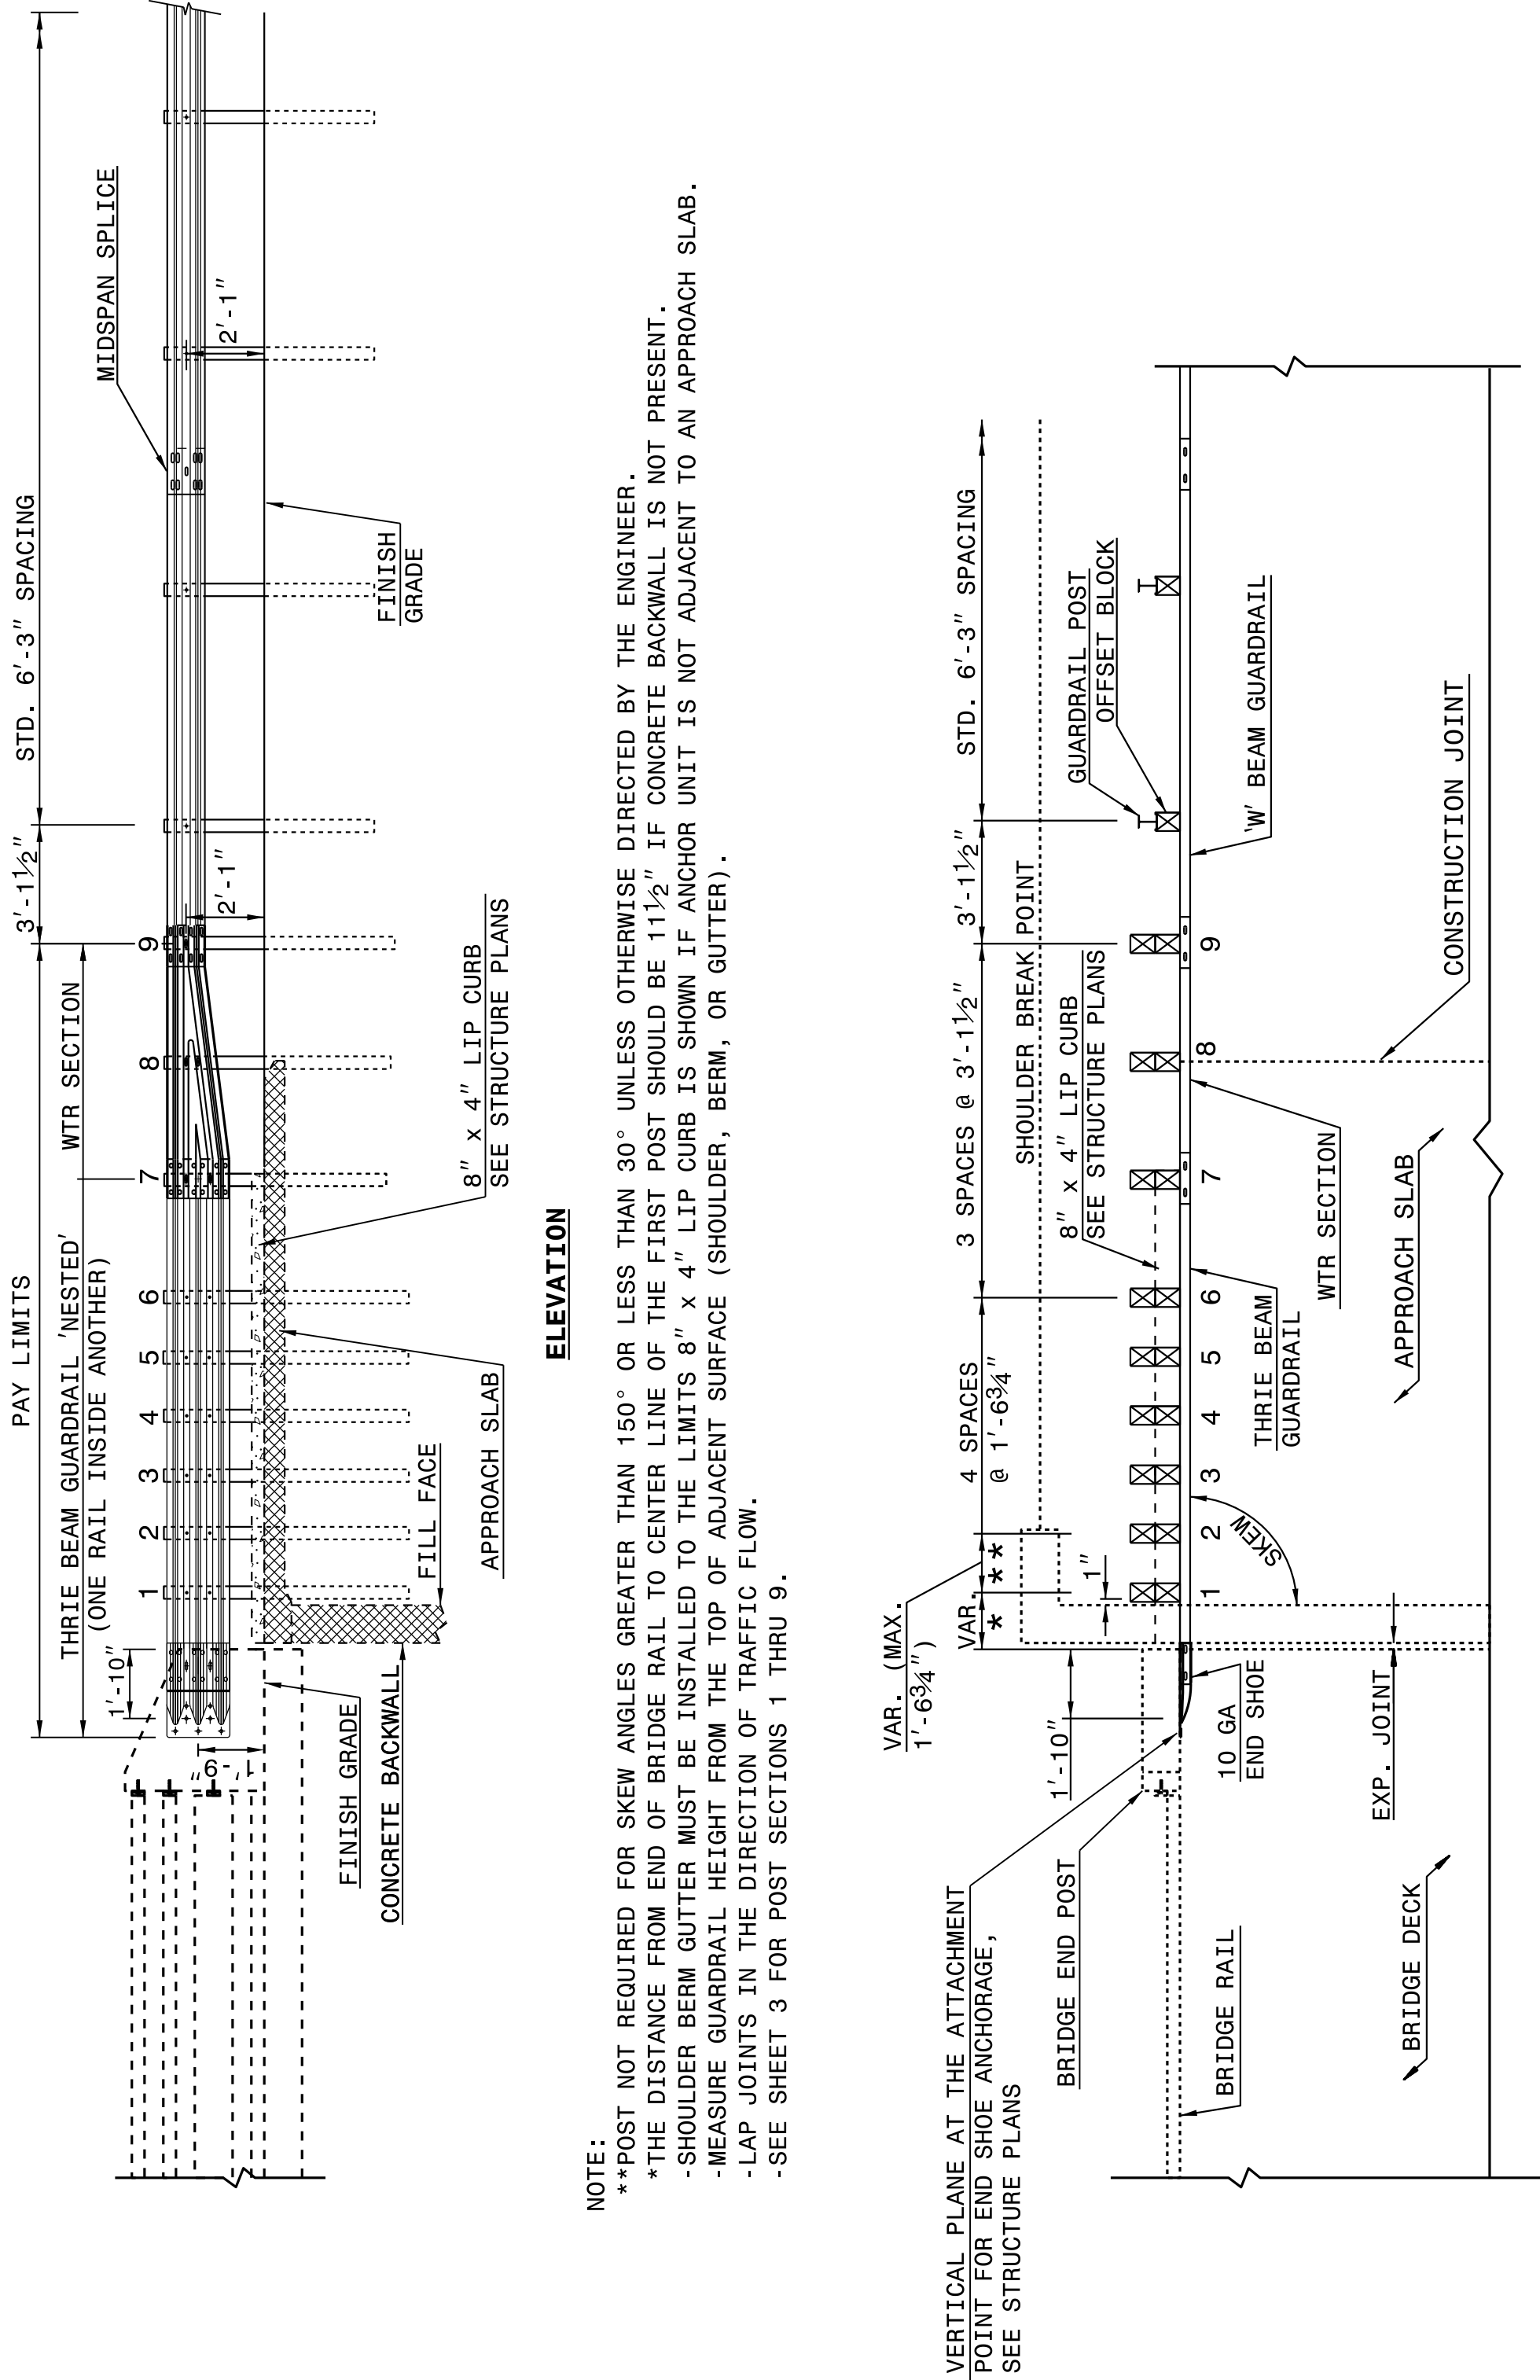

STATE OF
NORTH CAROLINA
DEPT. OF TRANSPORTATION
DIVISION OF HIGHWAYS
RALEIGH, N.C.


ROADWAY DETAIL DRAWING FOR
STRUCTURE ANCHOR UNITS
GUARDRAIL ANCHOR UNIT, TYPE III FOR ATTACHMENT TO
RAIL ON BRIDGE - SUB REGIONAL TIER

SHEET 2 OF 7
862D03

STATE OF
NORTH CAROLINA
DEPT. OF TRANSPORTATION
DIVISION OF HIGHWAYS
RALEIGH, N.C.

ROADWAY DETAIL DRAWING FOR
STRUCTURE ANCHOR UNITS
GUARDRAIL ANCHOR UNIT, TYPE III FOR ATTACHMENT TO
RAIL ON BRIDGE - SUB REGIONAL TIER

SHEET 2 OF 7
862D03

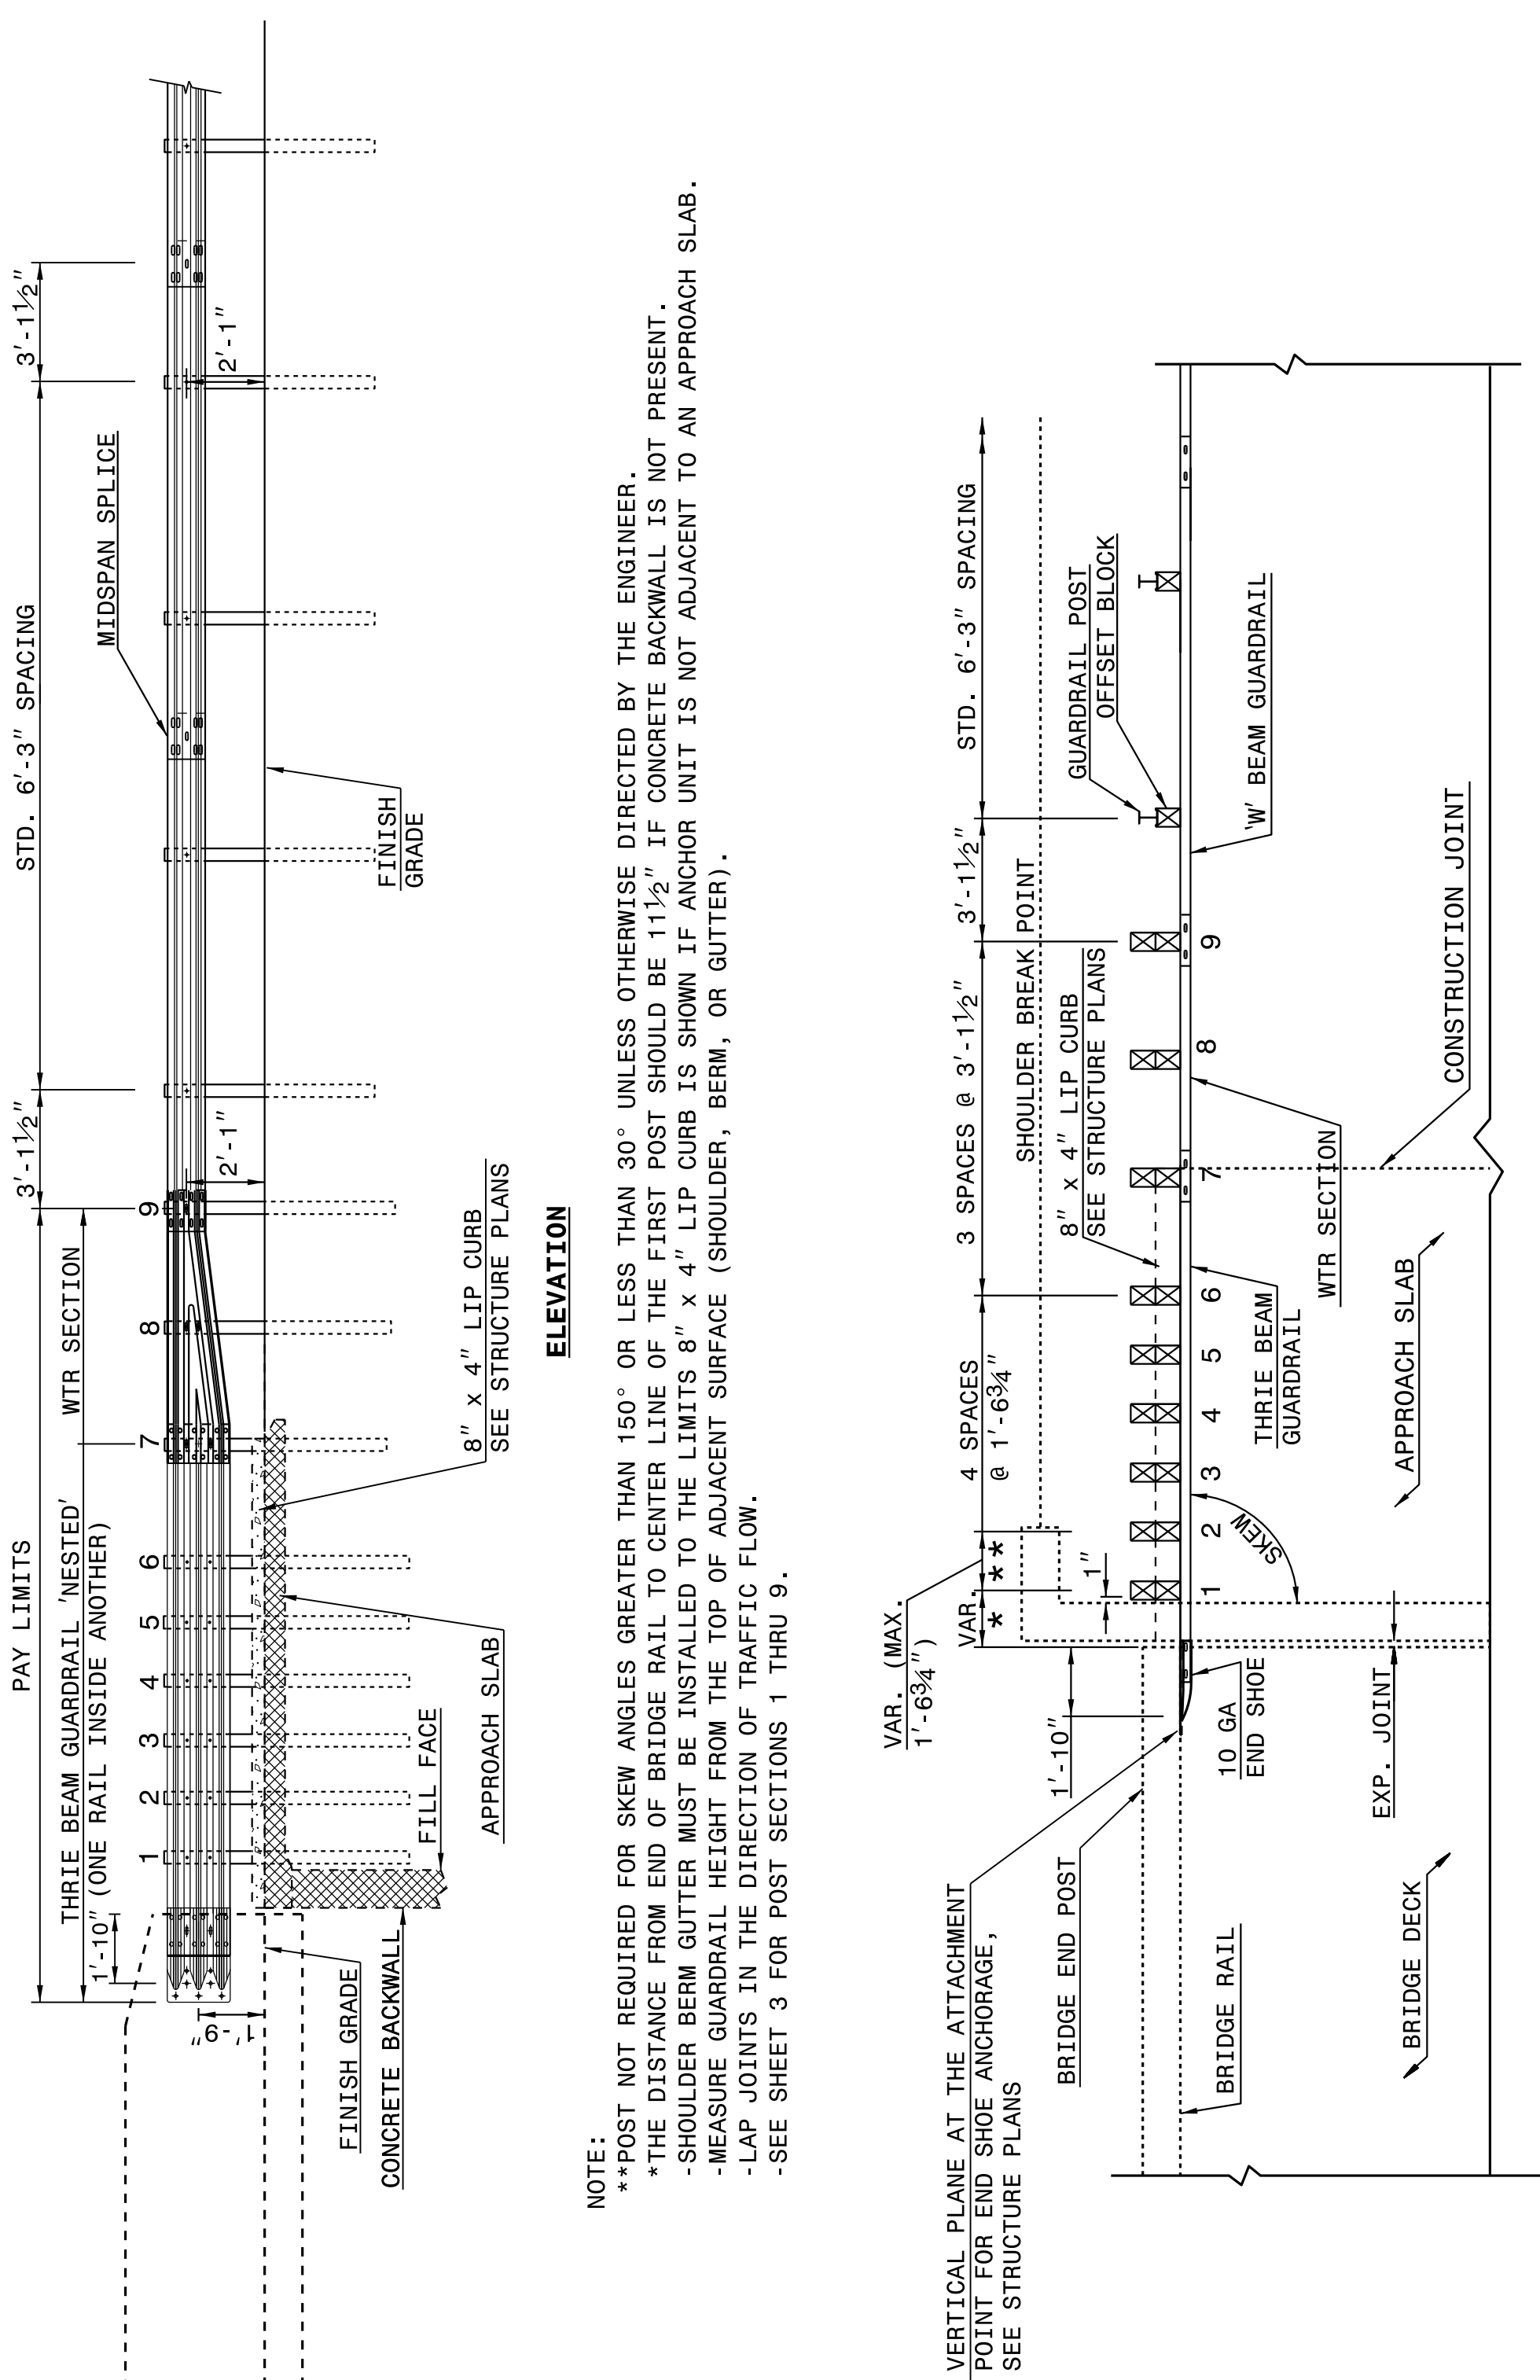


CONTRACT STANDARDS
AND DEVELOPMENT UNIT
Office 919-707-6950 FAX 919-250-4119

SEE TITLE BLOCK

ORIGINAL BY: J HOWERTON DATE: 06-22-12
MODIFIED BY: DATE:
CHECKED BY: DATE:
FILE SPEC.: DATE:

DOCUMENT NOT CONSIDERED FINAL
UNLESS ALL SIGNATURES COMPLETED

SEAL
022966
ENGINEER
J. S. Howerton

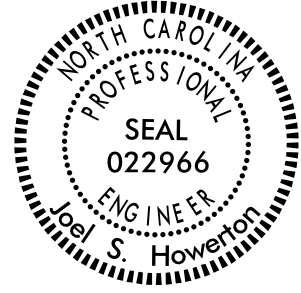

3'-0"

VARIES

CI

R

GUARDRAIL

2:1

EXIST. GROUND

DETAIL A

6+46.62 TO 16+67.00 (LT & RT)

	PAVEMENT SCHEDULE
C1	PROP. APPROX. 3" ASPHALT CONCRETE SURFACE COURSE, TYPE S9.5C, AT AN AVERAGE RATE OF 168 LBS. PER SQ. YD. IN EACH OF TWO LAYERS.
C2	PROP. VAR. DEPTH ASPHALT CONCRETE SURFACE COURSE, TYPE S9.5C, AT AN AVERAGE RATE OF 112 LBS. PER SQ. YD. PER 1" DEPTH. TO BE PLACED IN LAYERS NOT LESS THAN 1.5" IN DEPTH OR GREATER THAN 2" IN DEPTH.
D1	PROP. APPROX. 4" ASPHALT CONCRETE INTERMEDIATE COURSE, TYPE I19.0C, AT AN AVERAGE RATE OF 456 LBS. PER SQ. YD.
D2	PROP. VAR. DEPTH ASPHALT CONCRETE INTERMEDIATE COURSE, TYPE I19.0C, AT AN AVERAGE RATE OF 114 LBS. PER SQ. YD. PER 1" DEPTH. TO BE PLACED IN LAYERS NOT LESS THAN 2.5" IN DEPTH OR GREATER THAN 4" IN DEPTH.
E1	PROP. APPROX. 4" ASPHALT CONCRETE BASE COURSE, TYPE B25.0C, AT AN AVERAGE RATE OF 456 LBS. PER SQ. YD.
E2	PROP. VAR. DEPTH ASPHALT CONCRETE BASE COURSE, TYPE B25.0C, AT AN AVERAGE RATE OF 114 LBS. PER SQ. YD. PER 1" DEPTH. TO BE PLACED IN LAYERS NOT LESS THAN 3.5" IN DEPTH OR GREATER THAN 5.0" IN DEPTH.
R	CONCRETE SHOULDER BERM GUTTER
T	EARTH MATERIAL
U	EXISTING PAVEMENT
W	PAVEMENT WEDGING


[illegible]

LIST OF PIPES, ENDWALLS, ETC. (FOR PIPES 48" & UNDER)


W = MEASURED FROM "N" AT THE BEGINNING OF THE ANCHOR TO "N" AT THE END OF THE ANCHOR.
 "N" = DISTANCE FROM EDGE OF LANE TO FACE OF GUARDRAIL.
 TOTAL SHOULDER WIDTH = DISTANCE FROM EDGE OF TRAVEL LANE TO SHOULDER BREAK POINT.
 FLARE LENGTH = DISTANCE FROM LAST SECTION OF PARALLEL GUARDRAIL TO END OF GUARDRAIL.
 W = TOTAL WIDTH OF FLARE FROM BEGINNING OF TAPER TO END OF GUARDRAIL.
 G = GATING IMPACT ATTENUATOR TYPE 350
 NG = NON-GATING IMPACT ATTENUATOR TYPE 350

[illegible]


8/17/99

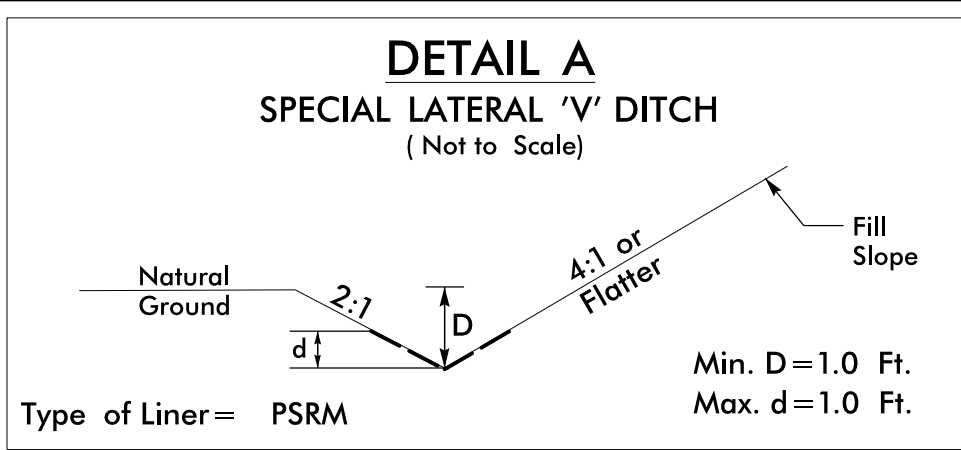


FROM -L- STA. 15+20 TO STA. 16+50 LT
FROM -L- STA. 18+00 TO STA. 18+50 LT
FROM -L- STA. 18+00 TO STA. 19+00 RT

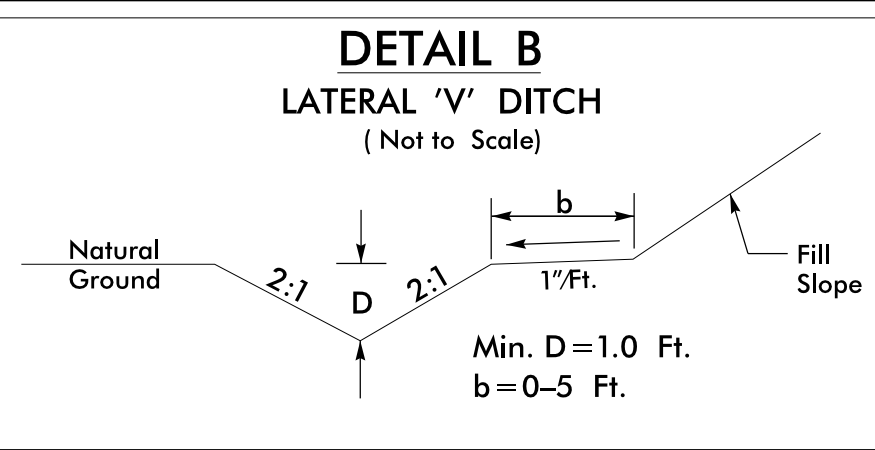


FROM -L- STA. 16+50 TO STA. 16+87 LT
FROM -L- STA. 17+39 TO STA. 18+00 LT

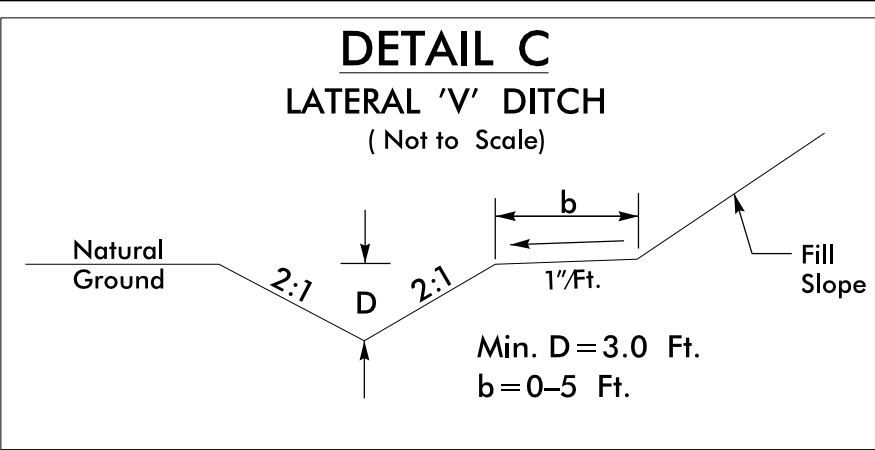



FROM -L- STA. 16+53 TO STA. 16+82 RT

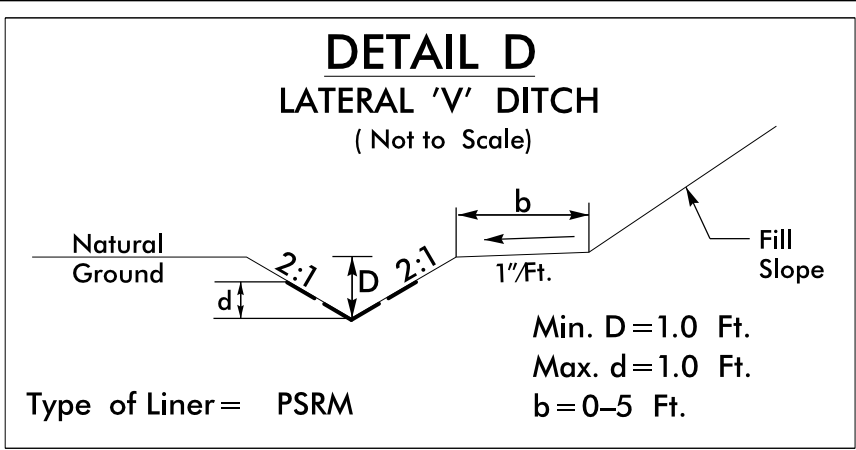

FROM -L- STA. 17+43 TO STA. 18+00 RT

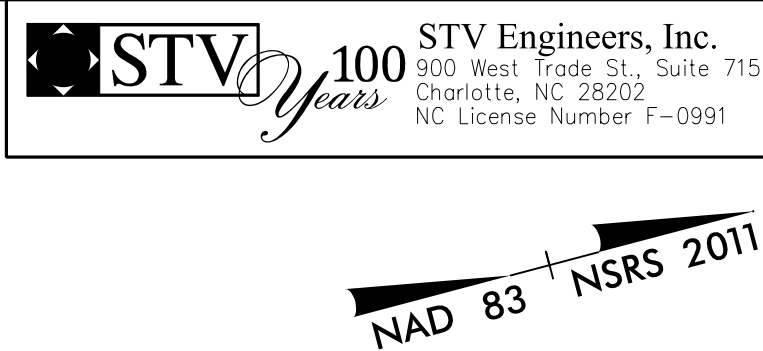

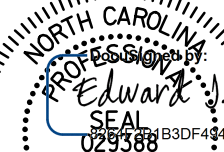PROJECT REFERENCE NO. <i>17BPJ0.RJ57</i>		SHEET NO. <i>4</i>
RW SHEET NO.		
ROADWAY DESIGN ENGINEER 	HYDRAULICS ENGINEER 	
DOCUMENT NOT CONSIDERED FINAL UNLESS ALL SIGNATURES COMPLETED		

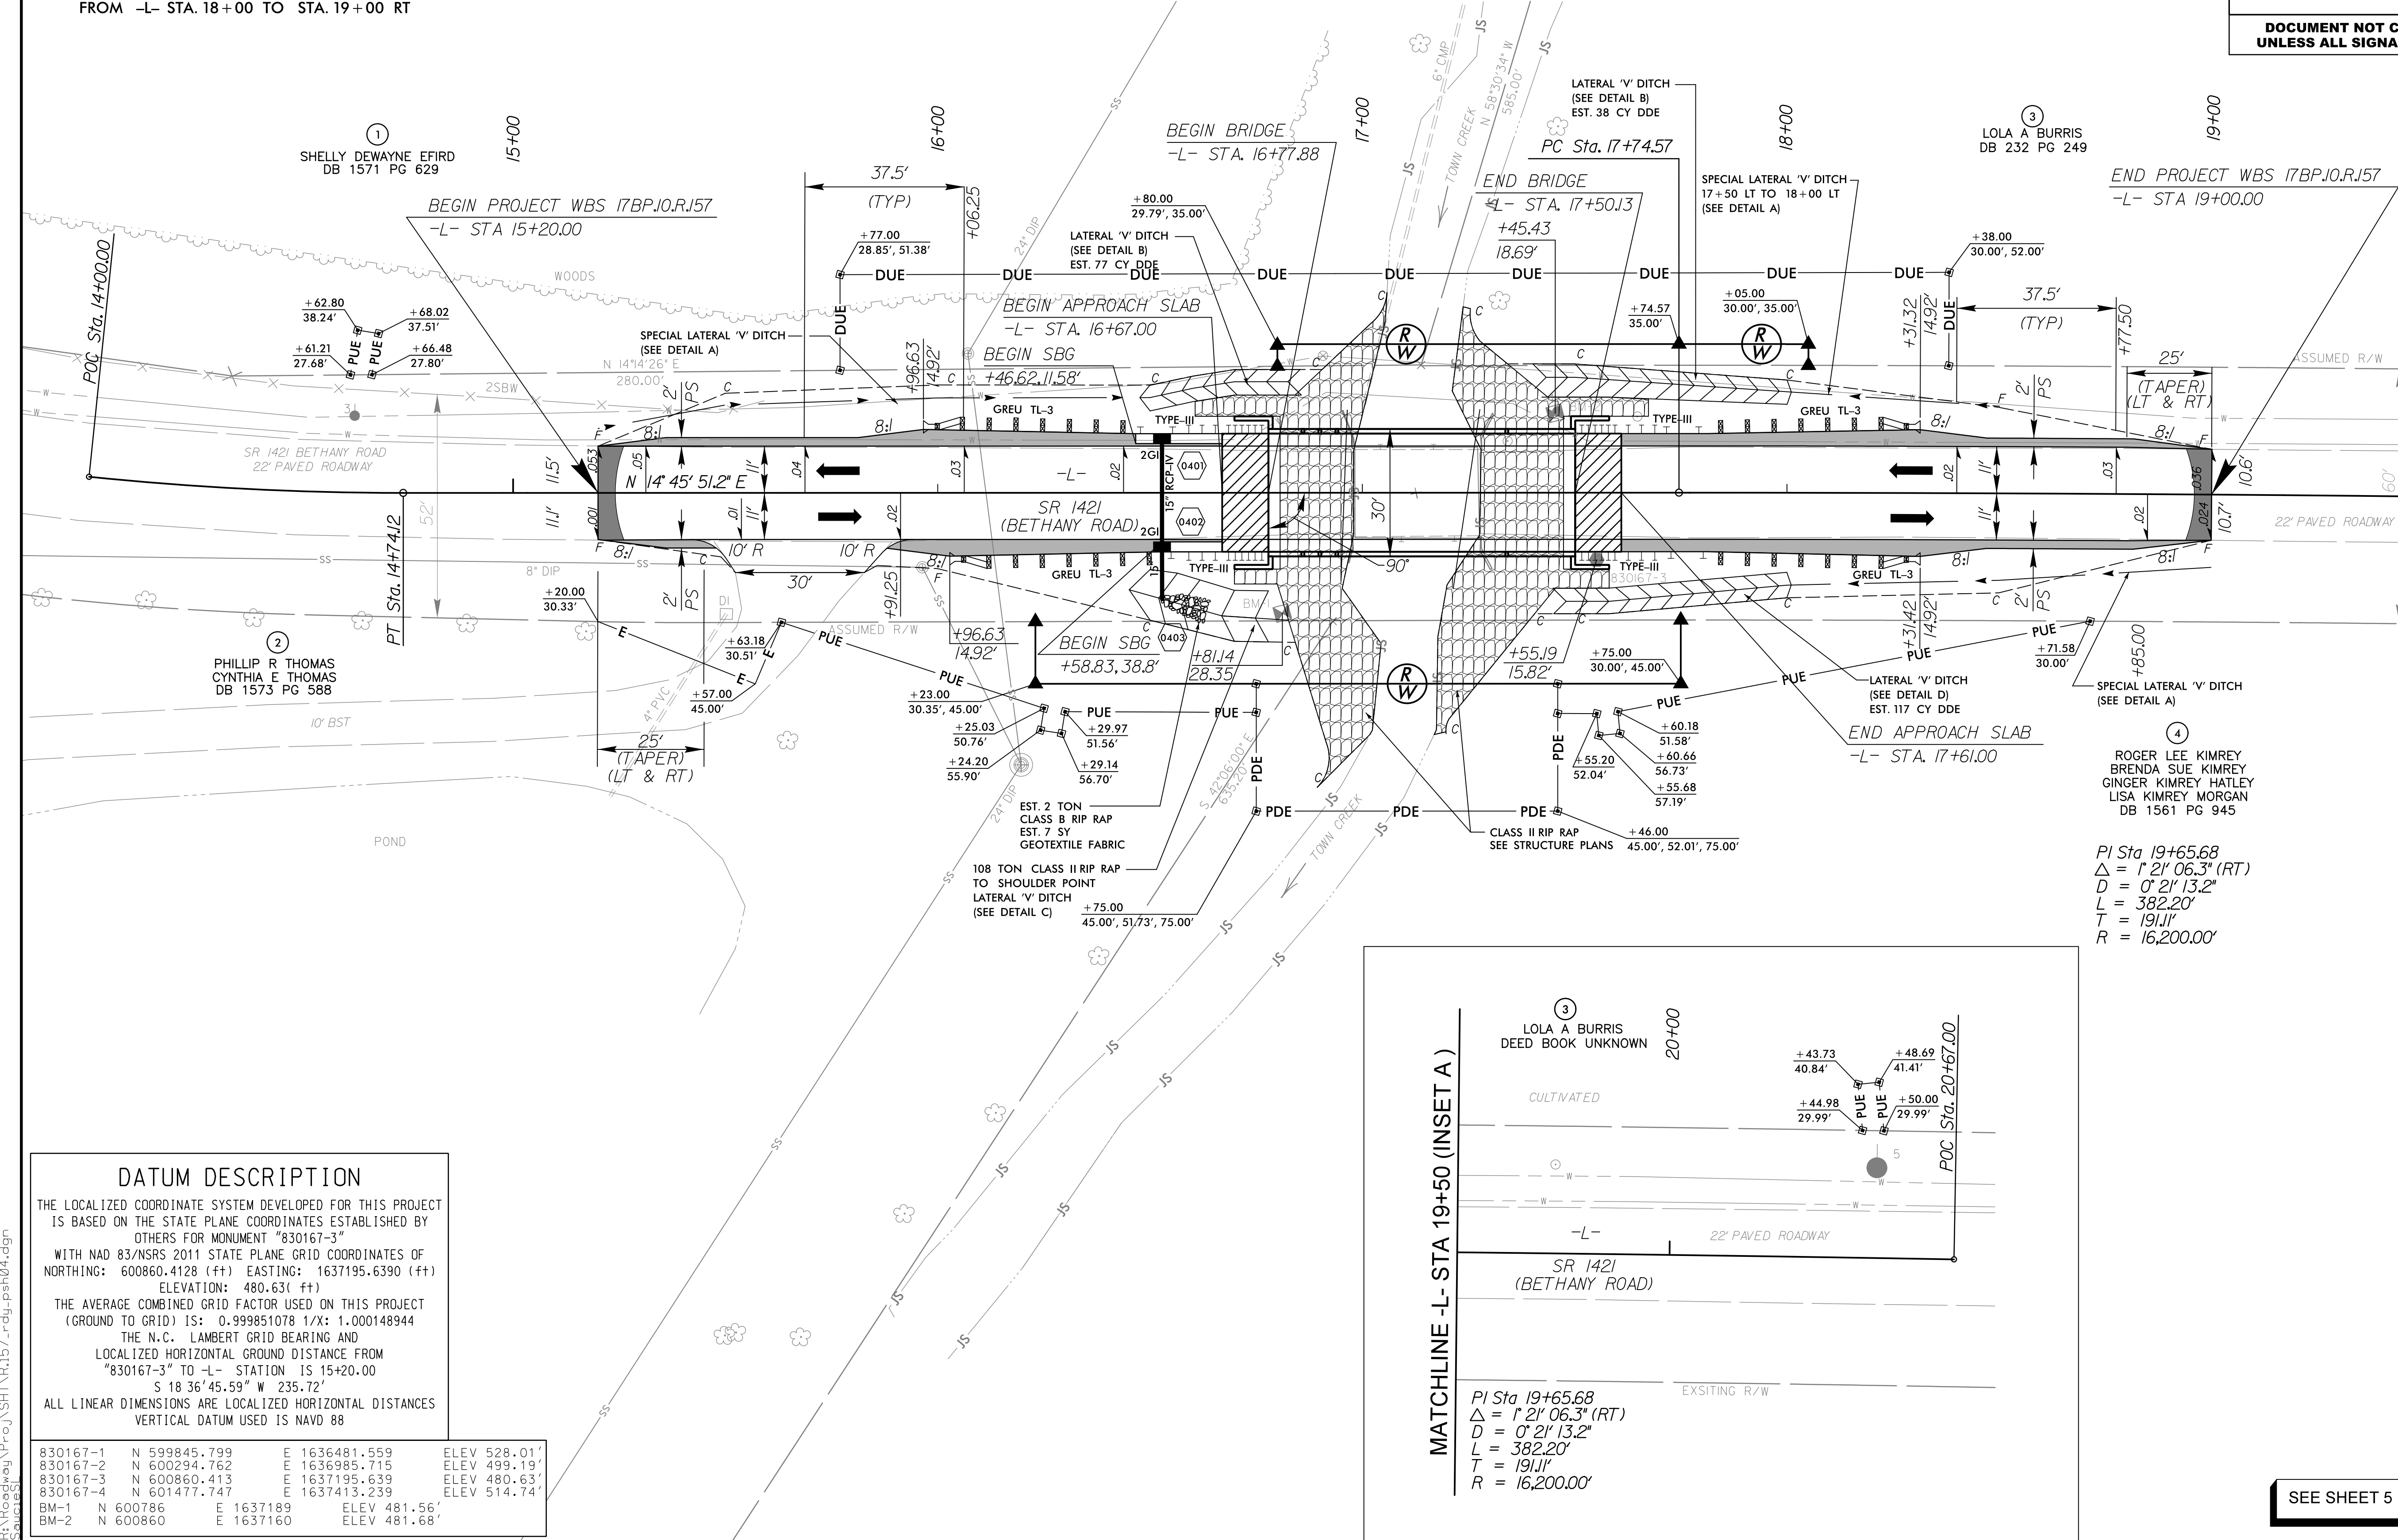

MATCHLINE -L- STA 19+50 (SEE INSET A THIS SHEET)

DATUM DESCRIPTION

THE LOCALIZED COORDINATE SYSTEM DEVELOPED FOR THIS PROJECT IS BASED ON THE STATE PLANE COORDINATES ESTABLISHED BY OTHERS FOR MONUMENT "830167-3"


WITH NAD 83/NSRS 2011 STATE PLANE GRID COORDINATES OF
NORTHING: 600860.4128 (ft) EASTING: 1637195.6390 (ft)
ELEVATION: 480.63 (ft)

THE AVERAGE COMBINED GRID FACTOR USED ON THIS PROJECT (GROUND TO GRID) IS: 0.999851078 1/X: 1.000148944

THE N.C. LAMBERT GRID BEARING AND LOCALIZED HORIZONTAL GROUND DISTANCE FROM "830167-3" TO -L- STATION IS 15+20.00
S 18 36'45.59" W 235.72'

ALL LINEAR DIMENSIONS ARE LOCALIZED HORIZONTAL DISTANCES
VERTICAL DATUM USED IS NAVD 88

830167-1	N 599845.799	E 1636481.559	ELEV 528.01'
830167-2	N 600294.762	E 1636985.715	ELEV 499.19'
830167-3	N 600860.413	E 1637195.639	ELEV 480.63'
830167-4	N 601477.747	E 1637413.239	ELEV 514.74'
BM-1	N 600786	E 1637189	ELEV 481.56'
BM-2	N 600860	E 1637160	ELEV 481.68'

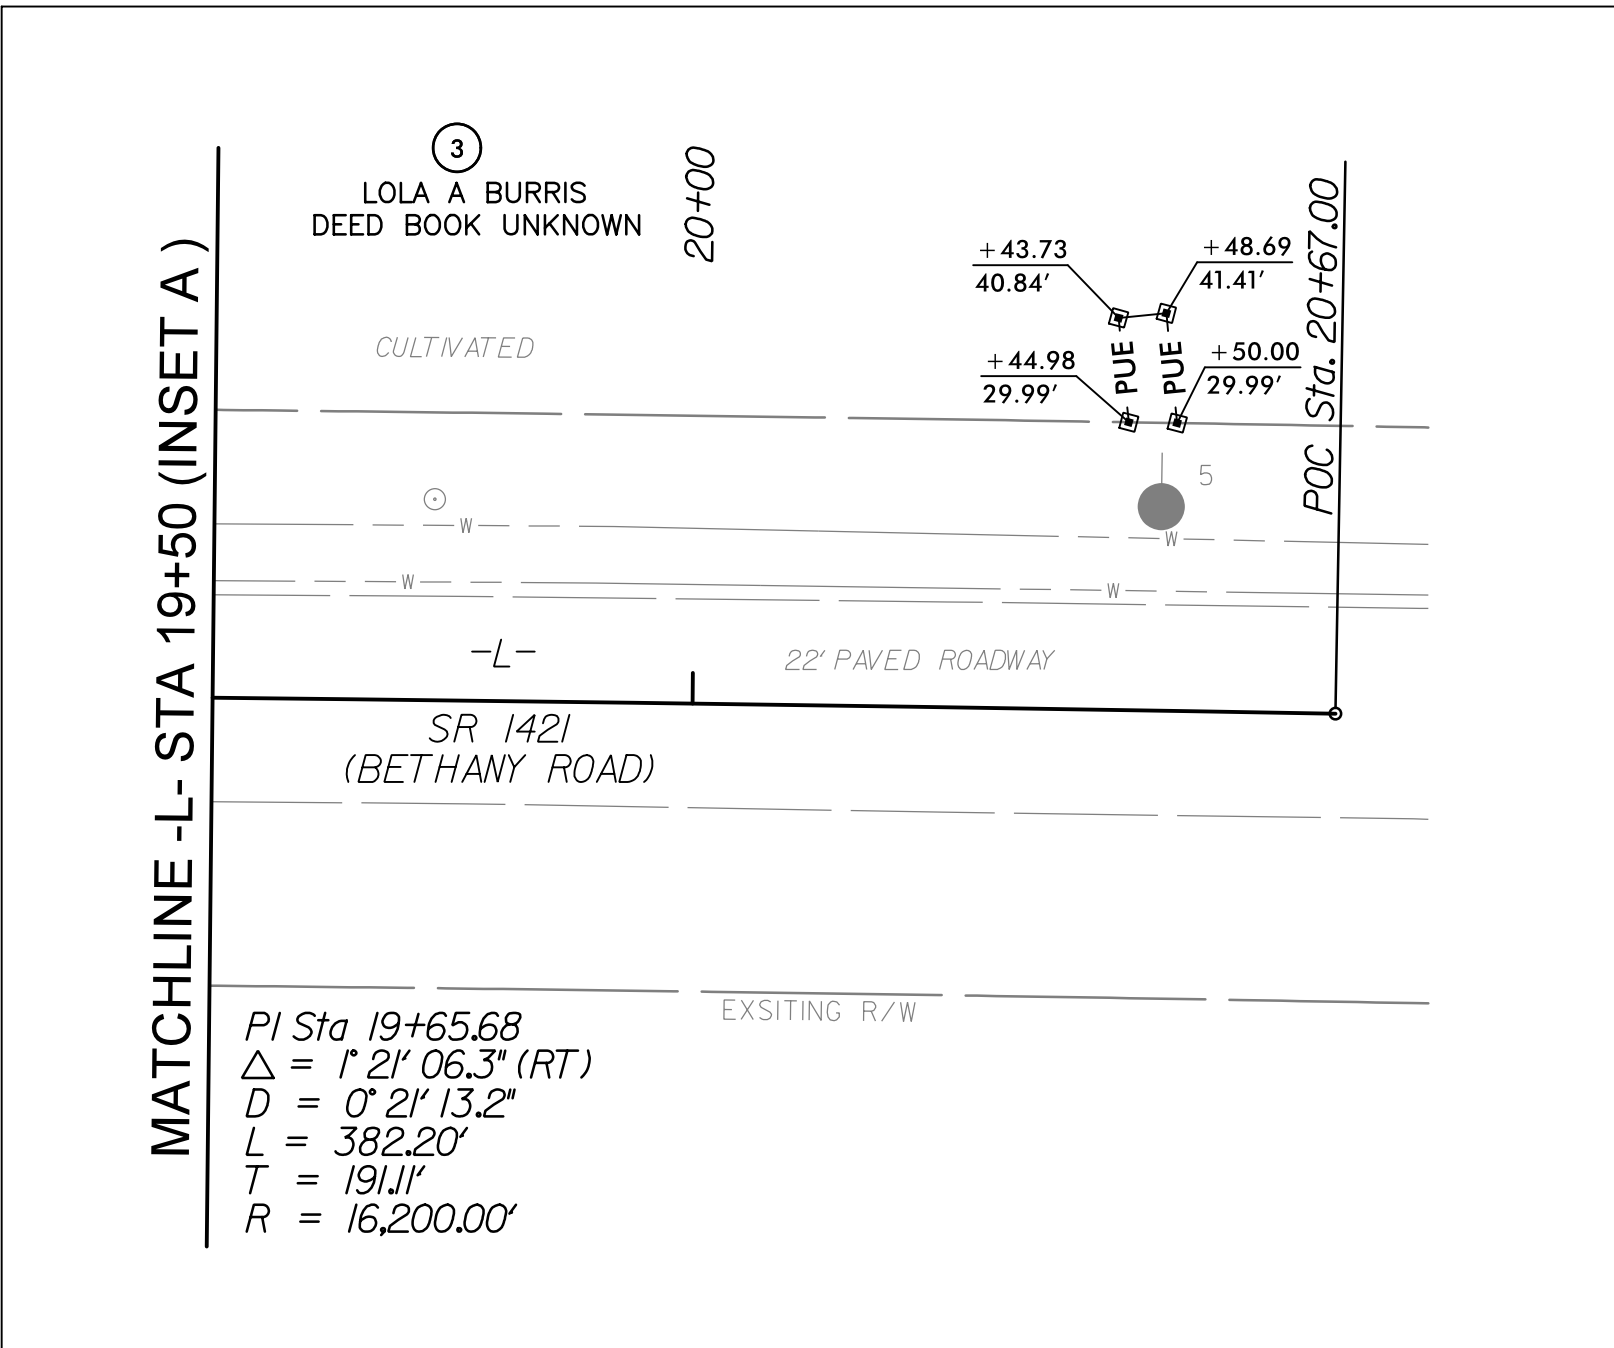

SEE SHEET 5 FOR -L- PROFILE

8/17/99

520 * NOTE: DESIGN SPEED SHOWN FOR VERTICAL CURVE IS UP TO 20 MPH LESS THAN OVERALL DESIGN SPEED PER SUB-REGIONAL TIER DESIGN GUIDELINES.

516

512

508

504

500

496

492

488

484

480

476

472

468

464

460

456

452

448



444

440

-L-

STV 100 Years

STV Engineers, Inc.
300 West Trade St., Suite 715
Charlotte, NC 28202
NC License Number F-0991

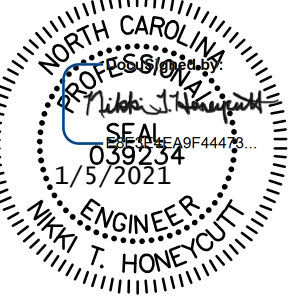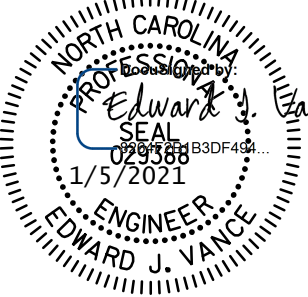PROJECT REFERENCE NO.		SHEET NO.
17BP10.R157		5
RW SHEET NO.		
ROADWAY DESIGN ENGINEER	HYDRAULICS ENGINEER	
		
DOCUMENT NOT CONSIDERED FINAL UNLESS ALL SIGNATURES COMPLETED		

BRIDGE HYDRAULIC DATA		
DESIGN DISCHARGE	=	1100 CFS
DESIGN FREQUENCY	=	5 YRS
DESIGN HW ELEVATION	=	481.5 FT
BASE DISCHARGE	=	2600 CFS
BASE FREQUENCY	=	100 YRS
BASE HW ELEVATION	=	484.2 FT
OVERTOPPING DISCHARGE	=	1400 CFS
OVERTOPPING FREQUENCY	=	10 YRS
OVERTOPPING ELEVATION	=	481.9 FT
DATE OF SURVEY	=	9/27/2017
W.S. ELEVATION AT DATE OF SURVEY	=	474.5 FT

SEE SHEET 4 FOR PLAN VIEW

15 + 00

16 + 00

17 + 00

18 + 00

19 + 00

504

500

496

492

488

484

480

476

472

468

464

460

456

452

448

444

440

I:\2020\9\27\17BP10.R157_rdy_psh05.dgn
Sources

OFF-SITE DETOUR SIGNING AND ROAD CLOSURE SIGNING

PROJECT REFERENCE NO.
17BPJ0RJ57


SHEET NO.
TMP-1



RW SHEET NO.

STV Engineers, Inc.
900 West Trade St., Suite 715
Charlotte, NC 28202
NC License Number F-0991


DOCUMENT NOT CONSIDERED FINAL
UNLESS ALL SIGNATURES COMPLETED

ROADWAY DESIGN
ENGINEER

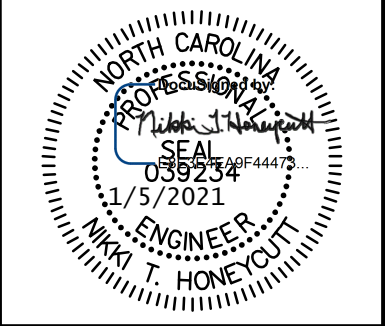


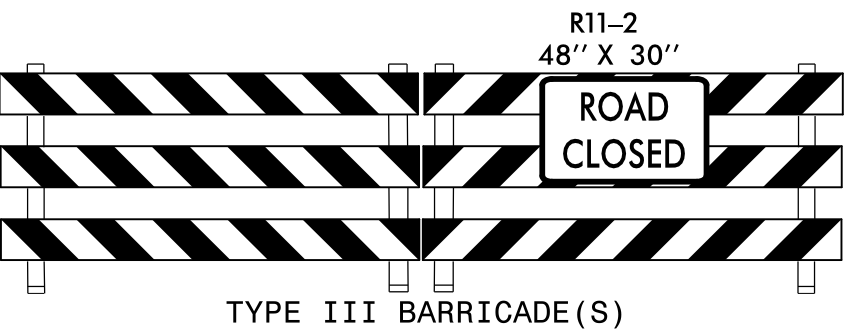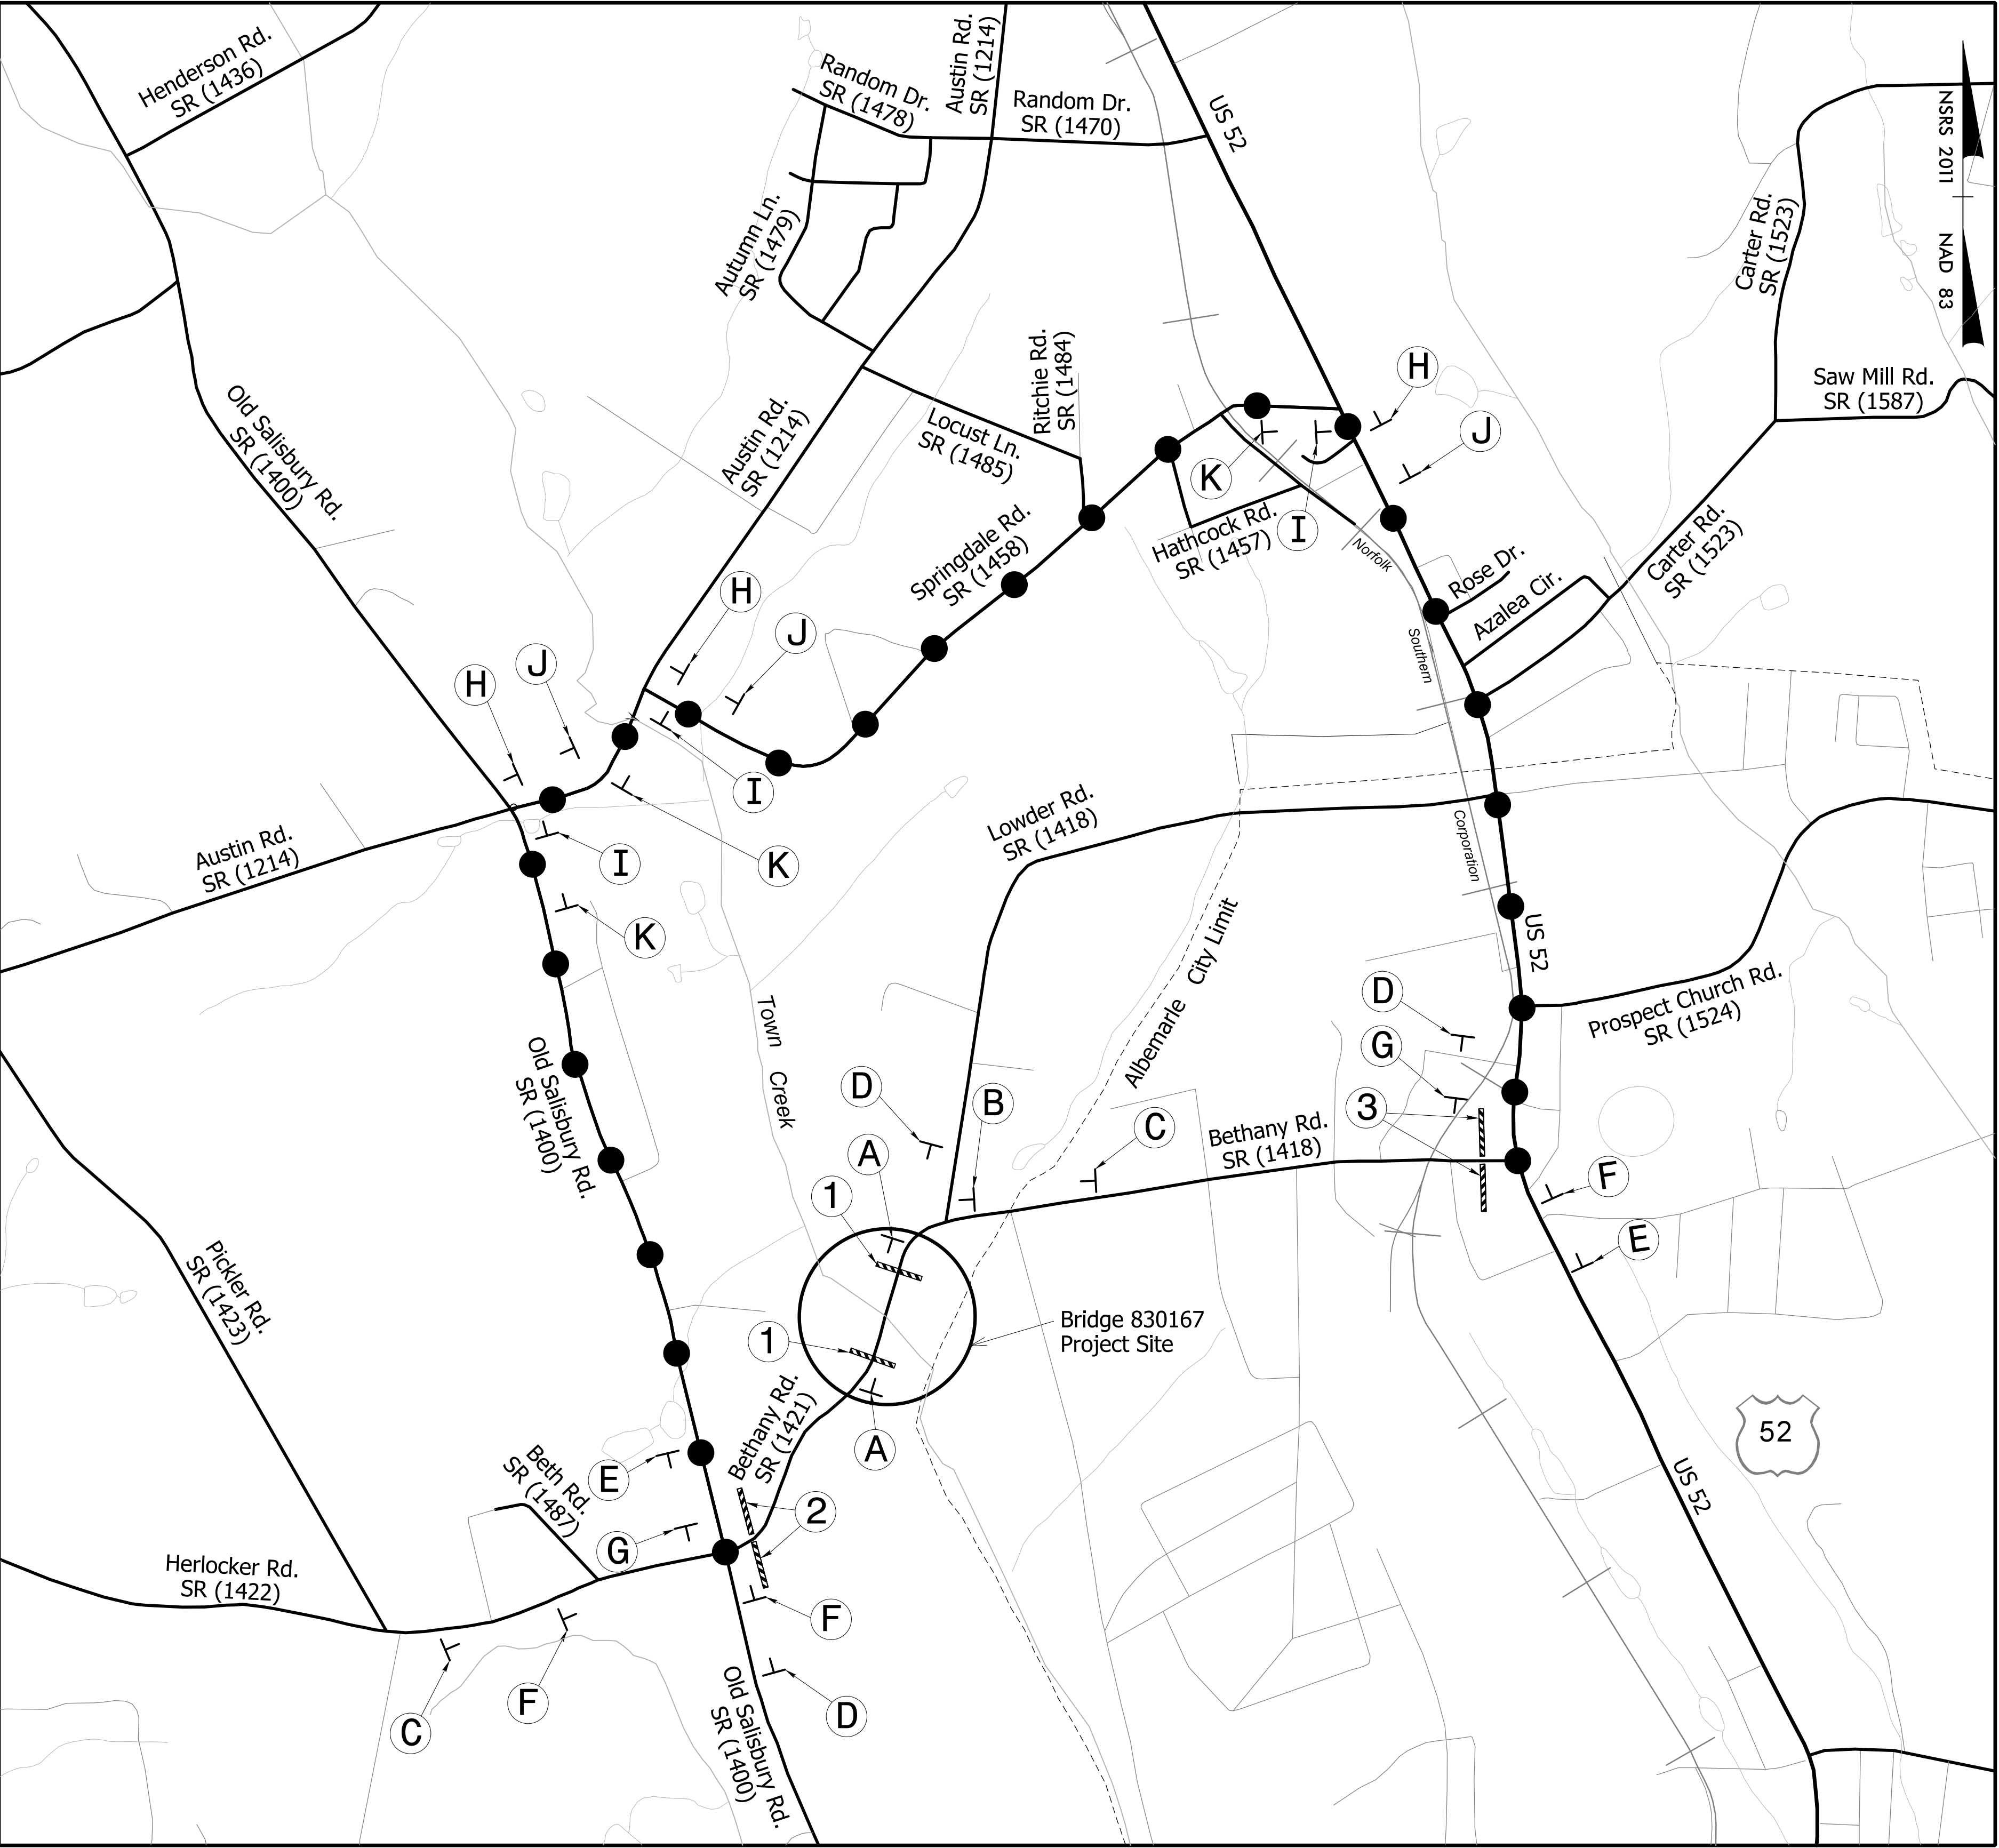

1

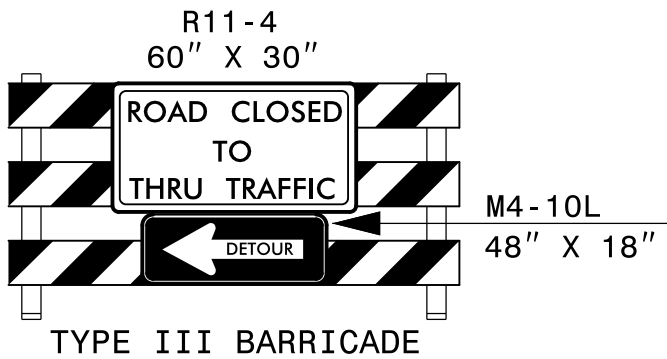


2

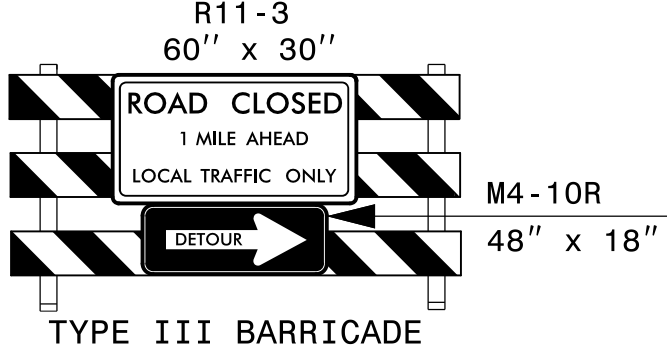

3



A

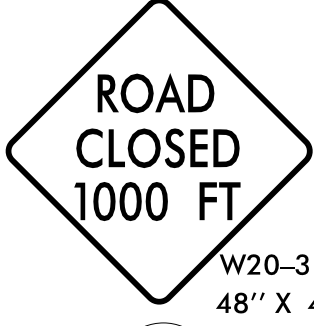

B



C



D



E



F



G

BETHANY RD

DETOUR



H

BETHANY RD

DETOUR



I

BETHANY RD

DETOUR



J

BETHANY RD

DETOUR



K

SEE ROADWAY STD DWG 1101.03, SHEET 1 OF 9 FOR
ADVANCE WARNING AND BARRICADE PLACEMENT.



Scale: 1" = 800'

Professional Engineer Seal for North Carolina, State of Professional Engineers, Seal No. 0399234, Issued 1/5/2021, Engineer Mikki T. Honeycutt.

PAVEMENT MARKING PLAN

ROADWAY STANDARD DRAWINGS

THE FOLLOWING ROADWAY STANDARDS AS SHOWN IN "ROADWAY STANDARD DRAWINGS" - PROJECT SERVICES UNIT - N.C. DEPARTMENT OF TRANSPORTATION - RALEIGH, N.C., DATED JANUARY 2018 ARE APPLICABLE TO THIS PROJECT AND BY REFERENCE HEREBY ARE CONSIDERED A PART OF THESE PLANS:

STD. NO.	TITLE
1205.01	PAVEMENT MARKINGS - LINE TYPES AND OFFSETS
1205.02	PAVEMENT MARKINGS - TWO-LANE AND MULTILANE ROADWAYS
1205.12	PAVEMENT MARKINGS - BRIDGES
1261.01	GUARDRAIL AND BARRIER DELINEATORS - INSTALLATION SPACING
1261.02	GUARDRAIL AND BARRIER DELINEATORS - TYPES AND MOUNTING
1262.01	GUARDRAIL END DELINEATION

GENERAL NOTES

THE FOLLOWING GENERAL NOTES APPLY AT ALL TIMES FOR THE DURATION OF THE CONSTRUCTION PROJECT, EXCEPT WHEN OTHERWISE NOTED IN THE PLAN, OR DIRECTED BY THE ENGINEER.

A) INSTALL PAVEMENT MARKINGS ON THE FINAL SURFACE.



ROAD NAME	MARKING
SR 1421 (BETHANY RD)	THERMOPLASTIC

- B) TIE PROPOSED PAVEMENT MARKING LINES TO EXISTING PAVEMENT MARKING LINES.
C) REMOVE/REPLACE ANY CONFLICTING/DAMAGED PAVEMENT MARKINGS AND MARKERS.
D) PASSING ZONES WILL BE DETERMINED IN THE FIELD AND MUST BE APPROVED BY THE ENGINEER.
E) REPLACE ANY PAVEMENT MARKINGS BEYOND THE PROJECT LIMITS DAMAGED BY THE CONTRACTORS' OPERATIONS DURING CONSTRUCTION.

PAVEMENT MARKING SCHEDULE
THERMOPLASTIC - HIGHLY REFLECTIVE MEDIA

H1 - THERMO	WHITE EDGELINE (4", 90MIL)
H13 - THERMO	YELLOW DOUBLE CENTER LINE (4", 90MIL)

PROJECT REFERENCE NO.	SHEET NO.
17BP10RJ57	PMP-1
RW SHEET NO.	
STV 100 Years STV Engineers, Inc. 900 West Trade St., Suite 715 Charlotte, NC 28202 NC License Number F-0991	
DOCUMENT NOT CONSIDERED FINAL UNLESS ALL SIGNATURES COMPLETED	

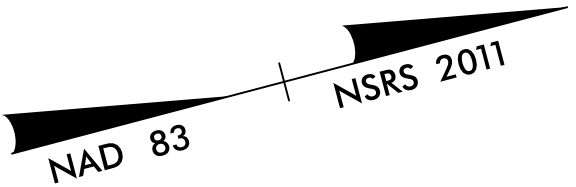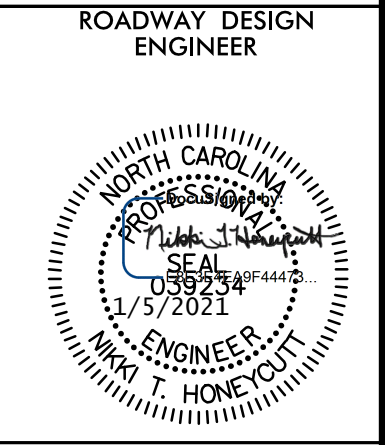


BEGIN H1 H13 MARKINGS
TIE TO EXISTING
-L- STA.15+20

END BRIDGE
-L- STA.17+50.13


BEGIN BRIDGE
-L- STA.16+77.88

END H1 H13 MARKINGS
TIE TO EXISTING
-L- STA.19+00

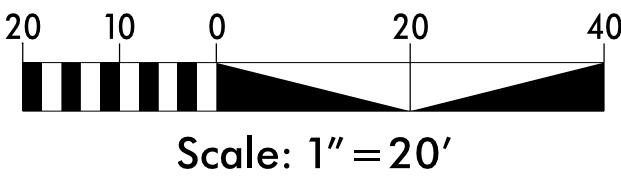


12/31/2020
R:\Environment\Design\SH\17BP.10.R.157_EC_pah01.tsh.dgn


PROJECT WBS: 17BP.10.R.157

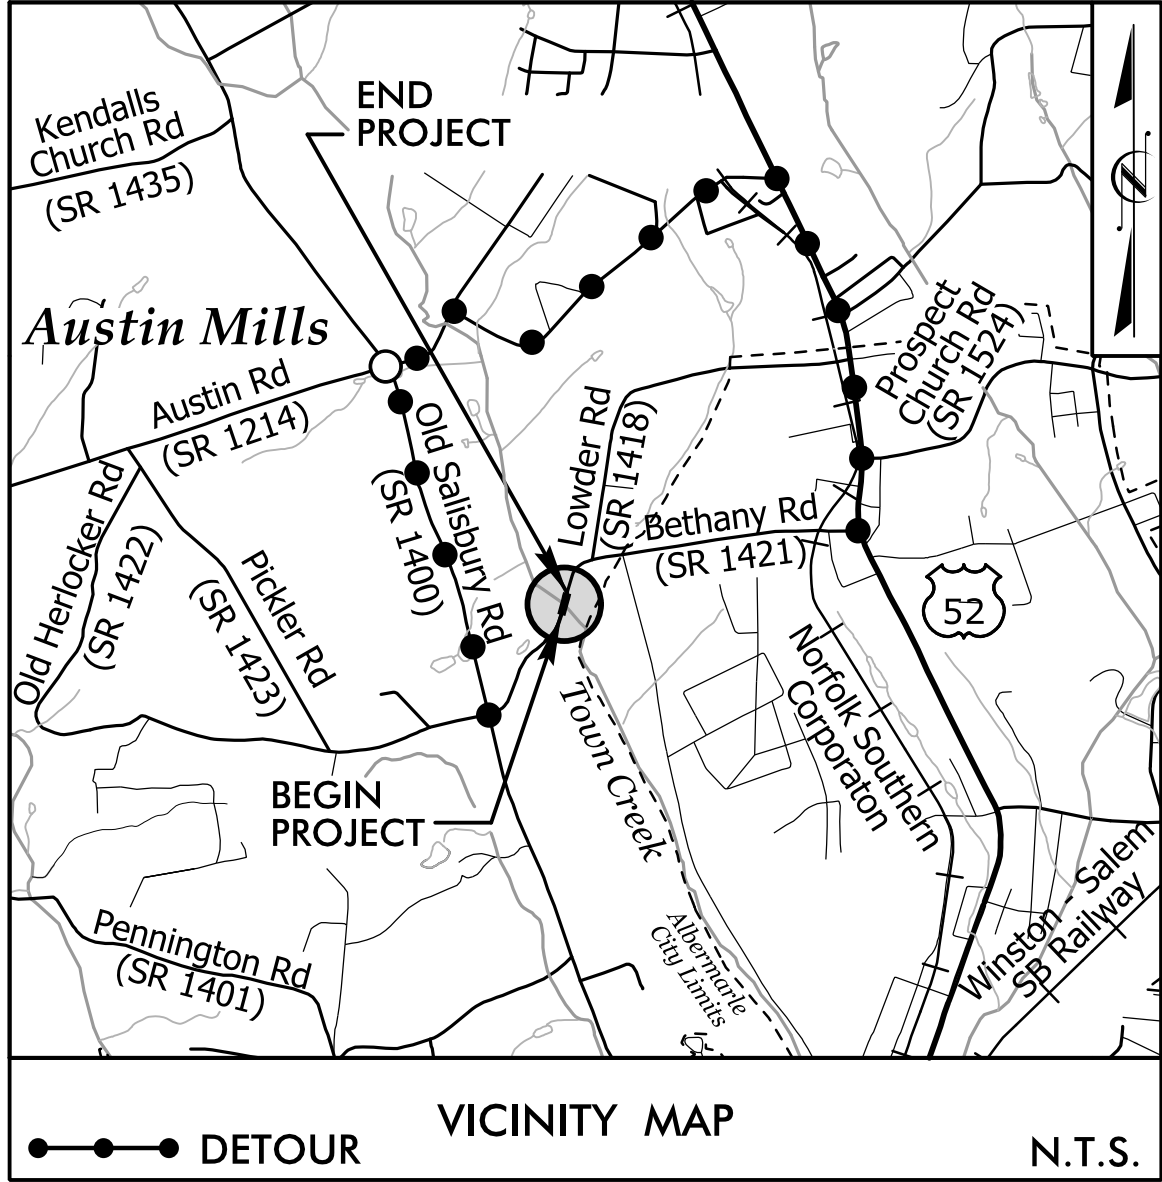

STATE OF NORTH CAROLINA
DIVISION OF HIGHWAYS
PLAN FOR PROPOSED
HIGHWAY EROSION CONTROL
STANLY COUNTY

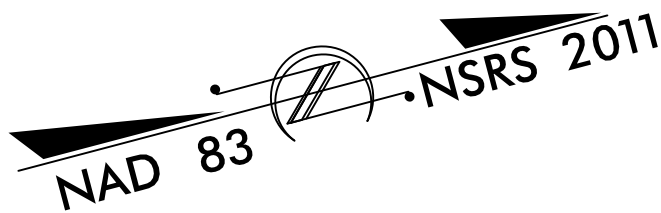

LOCATION: BRIDGE #167 OVER TOWN CREEK ON SR 1421 (BETHANY ROAD)
TYPE OF WORK: GRADING, PAVING, DRAINAGE, & STRUCTURE

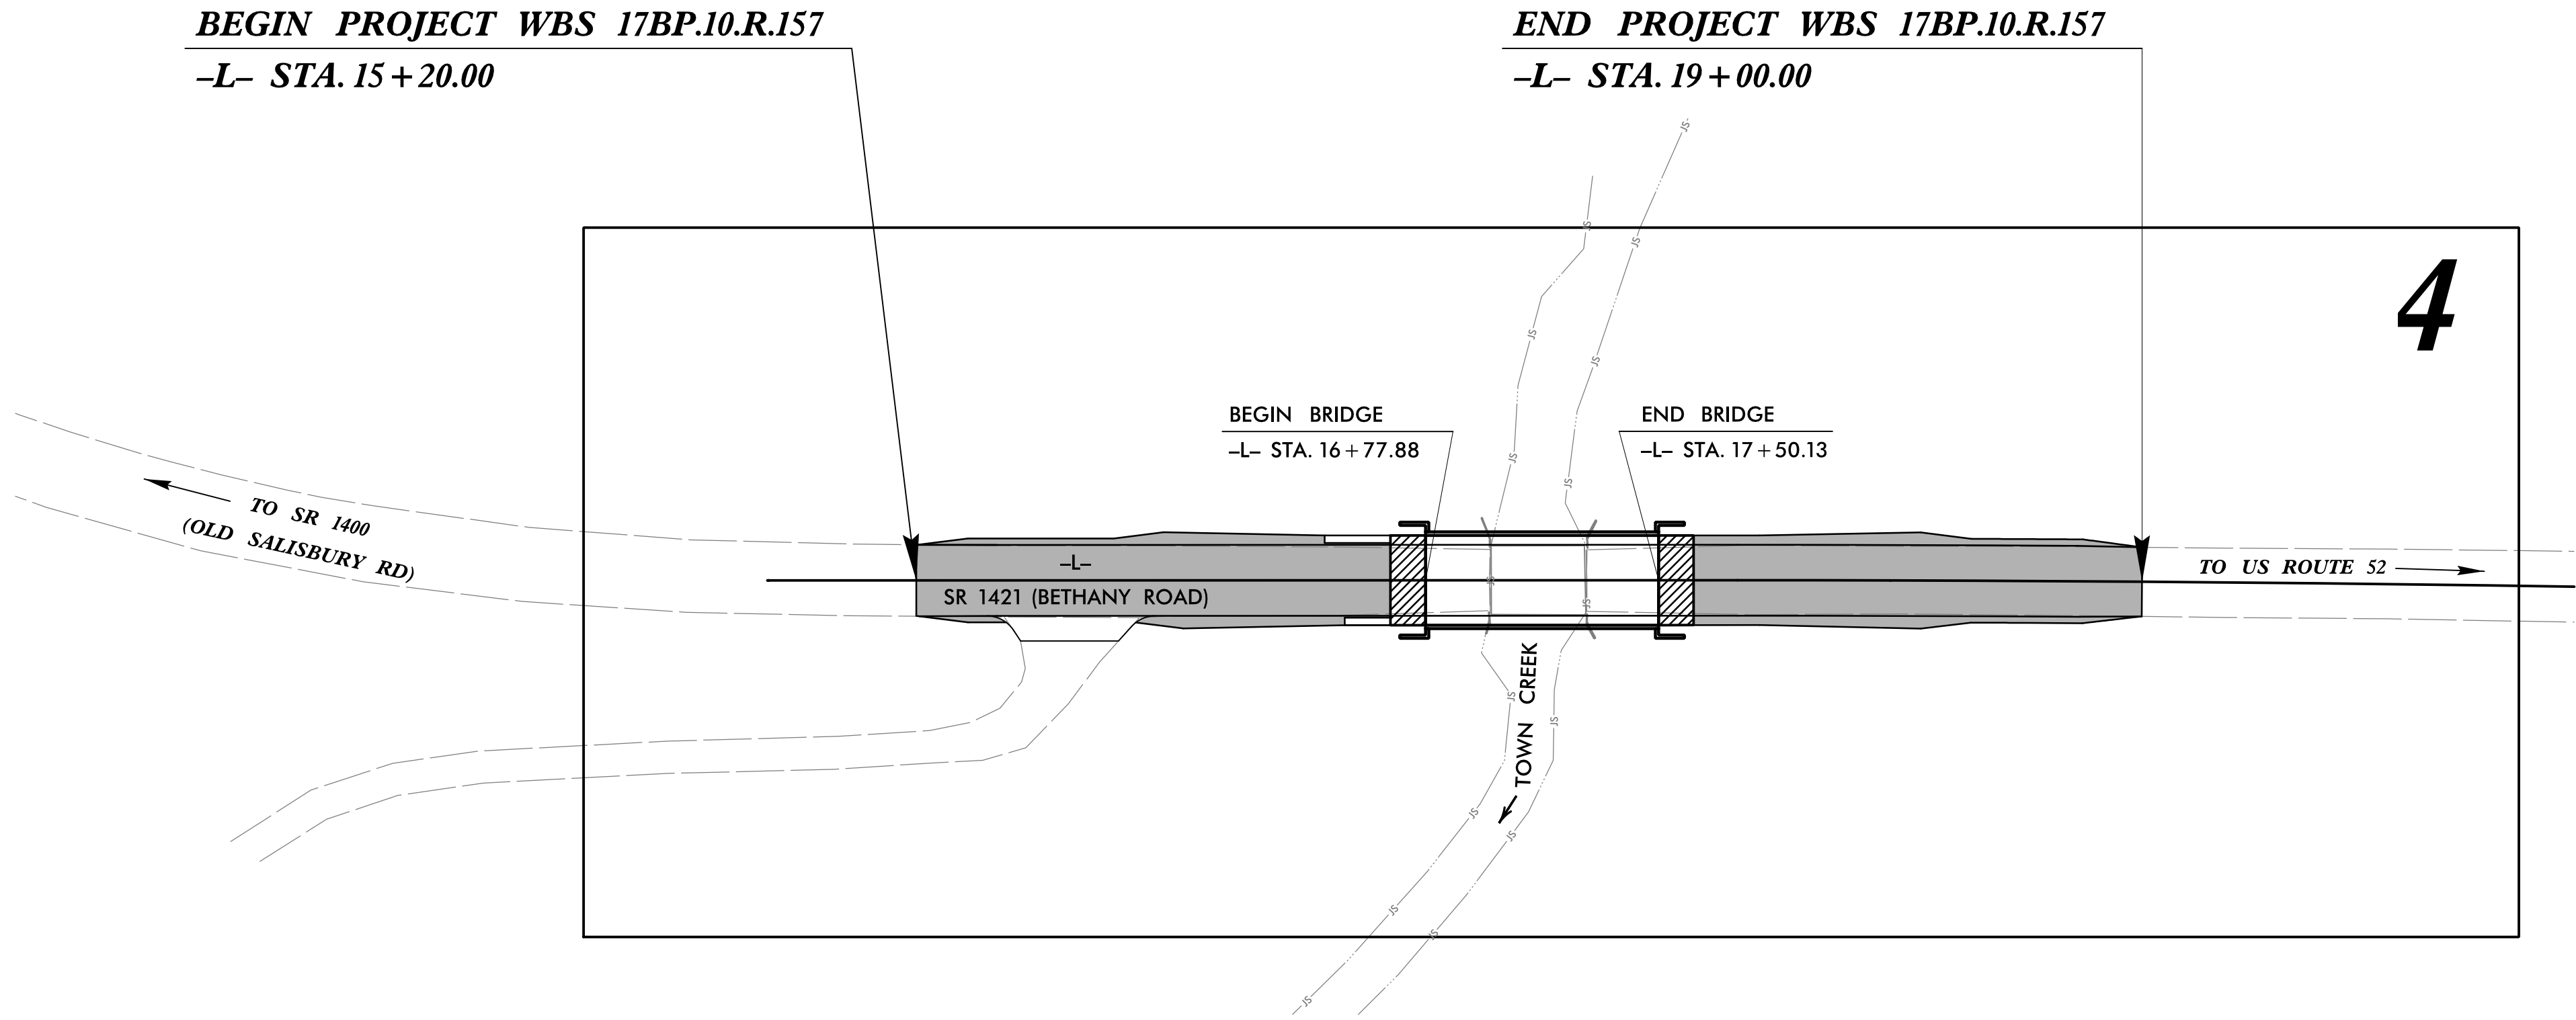

STATE	STATE PROJECT REFERENCE NO.	SHEET NO.	TOTAL SHEETS
N.C.	17BP.10.R.157	EC-1	6
STATE PROJ. NO.	F.A. PROJ. NO.	DESCRIPTION	
17BP.10.R.157		P.E.	
17BP.10.R.157		ROW & UTIL	
17BP.10.R.157		CONST.	


EROSION AND SEDIMENT CONTROL MEASURES

Std. #	Description	Symbol
1630.03	Temporary Silt Ditch	TSB
1630.05	Temporary Diversion	TD
1605.01	Temporary Silt Fence	TSF
1606.01	Special Sediment Control Fence	SSF
1622.01	Temporary Berms and Slope Drains	TBSD
1622.02	Silt Basin Type B	SB
1633.01	Temporary Rock Silt Check Type-A	TRSCA
	Temporary Rock Silt Check Type-A with Matting and Polyacrylamide (PAM)	TRSCA-PAM
1633.02	Temporary Rock Silt Check Type-B	TRSCB
	Wattle / Coir Fiber Wattle	WCFW
	Wattle / Coir Fiber Wattle with Polyacrylamide (PAM)	WCFW-PAM
1634.01	Temporary Rock Sediment Dam Type-A	TRSDA
1634.02	Temporary Rock Sediment Dam Type-B	TRSDB
1635.01	Rock Pipe Inlet Sediment Trap Type-A	RPISTRA
1635.02	Rock Pipe Inlet Sediment Trap Type-B	RPISTRB
1630.04	Stilling Basin	SB
1630.06	Special Stilling Basin	SSB
	Rock Inlet Sediment Trap:	
1632.01	Type A	RA
1632.02	Type B	RB
1632.03	Type C	RC
	Skimmer Basin	SB
	Tiered Skimmer Basin	TSB
	Infiltration Basin	IB

THIS PROJECT CONTAINS
EROSION CONTROL PLANS
FOR CLEARING AND
GRUBBING PHASE OF
CONSTRUCTION.



GRAPHIC SCALE

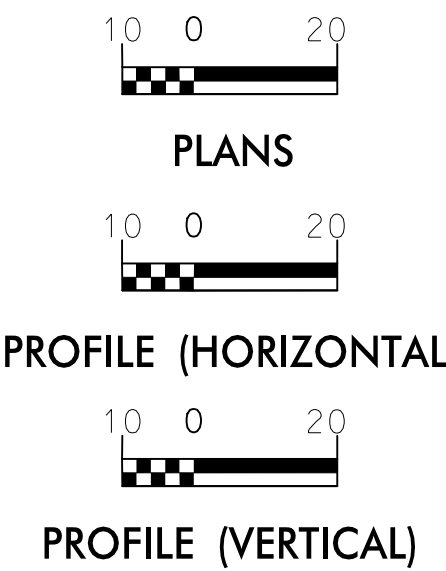

THESE EROSION AND SEDIMENT
CONTROL PLANS COMPLY WITH
THE REGULATIONS SET FORTH
BY THE NCG-010000 GENERAL
CONSTRUCTION PERMIT EFFECTIVE
AUGUST 1, 2016 AND ISSUED BY
THE NORTH CAROLINA DEPARTMENT
OF ENVIRONMENT AND NATURAL
RESOURCES DIVISION OF WATER
RESOURCES.

Prepared In the Office of:
STV ENGINEERS, INC.
900 WEST TRADE STREET, SUITE 715
CHARLOTTE, NC 28202
NC LICENSE NUMBER F-0991

Designed by:
DAVIN C. MORRISON, PE 3126
NAME LEVEL III CERTIFICATION NO.

Reviewed In the Office of:
ROADSIDE ENVIRONMENTAL UNIT
1 South Wilmington St.
Raleigh, NC 27611
2018 STANDARD SPECIFICATIONS




Reviewed by:
PHIL SUGGS, CPESC

Roadway Standard Drawings

The following roadway english standards as appear in "Roadway Standard Drawings"- Roadway Design Unit - N. C. Department of Transportation - Raleigh, N. C., dated January 2018 and the latest revision thereto are applicable to this project and by reference hereby are considered a part of these plans.

1604.01	Railroad Erosion Control Detail	1632.01	Rock Inlet Sediment Trap Type A
1605.01	Temporary Silt Fence	1632.02	Rock Inlet Sediment Trap Type B
1606.01	Special Sediment Control Fence	1632.03	Rock Inlet Sediment Trap Type C
1607.01	Gravel Construction Entrance	1633.01	Temporary Rock Silt Check Type A
1622.01	Temporary Berms and Slope Drains	1633.02	Temporary Rock Silt Check Type B
1630.01	Riser Basin	1634.01	Temporary Rock Sediment Dam Type A
1630.02	Silt Basin Type B	1634.02	Temporary Rock Sediment Dam Type B
1630.03	Temporary Silt Ditch	1635.01	Rock Pipe Inlet Sediment Trap Type A
1630.04	Stilling Basin	1635.02	Rock Pipe Inlet Sediment Trap Type B
1630.05	Temporary Diversion	1640.01	Coir Fiber Baffle
1630.06	Special Stilling Basin	1645.01	Temporary Stream Crossing
1631.01	Matting Installation		

COIR FIBER WATTLE WITH POLYACRYLAMIDE (PAM) DETAIL

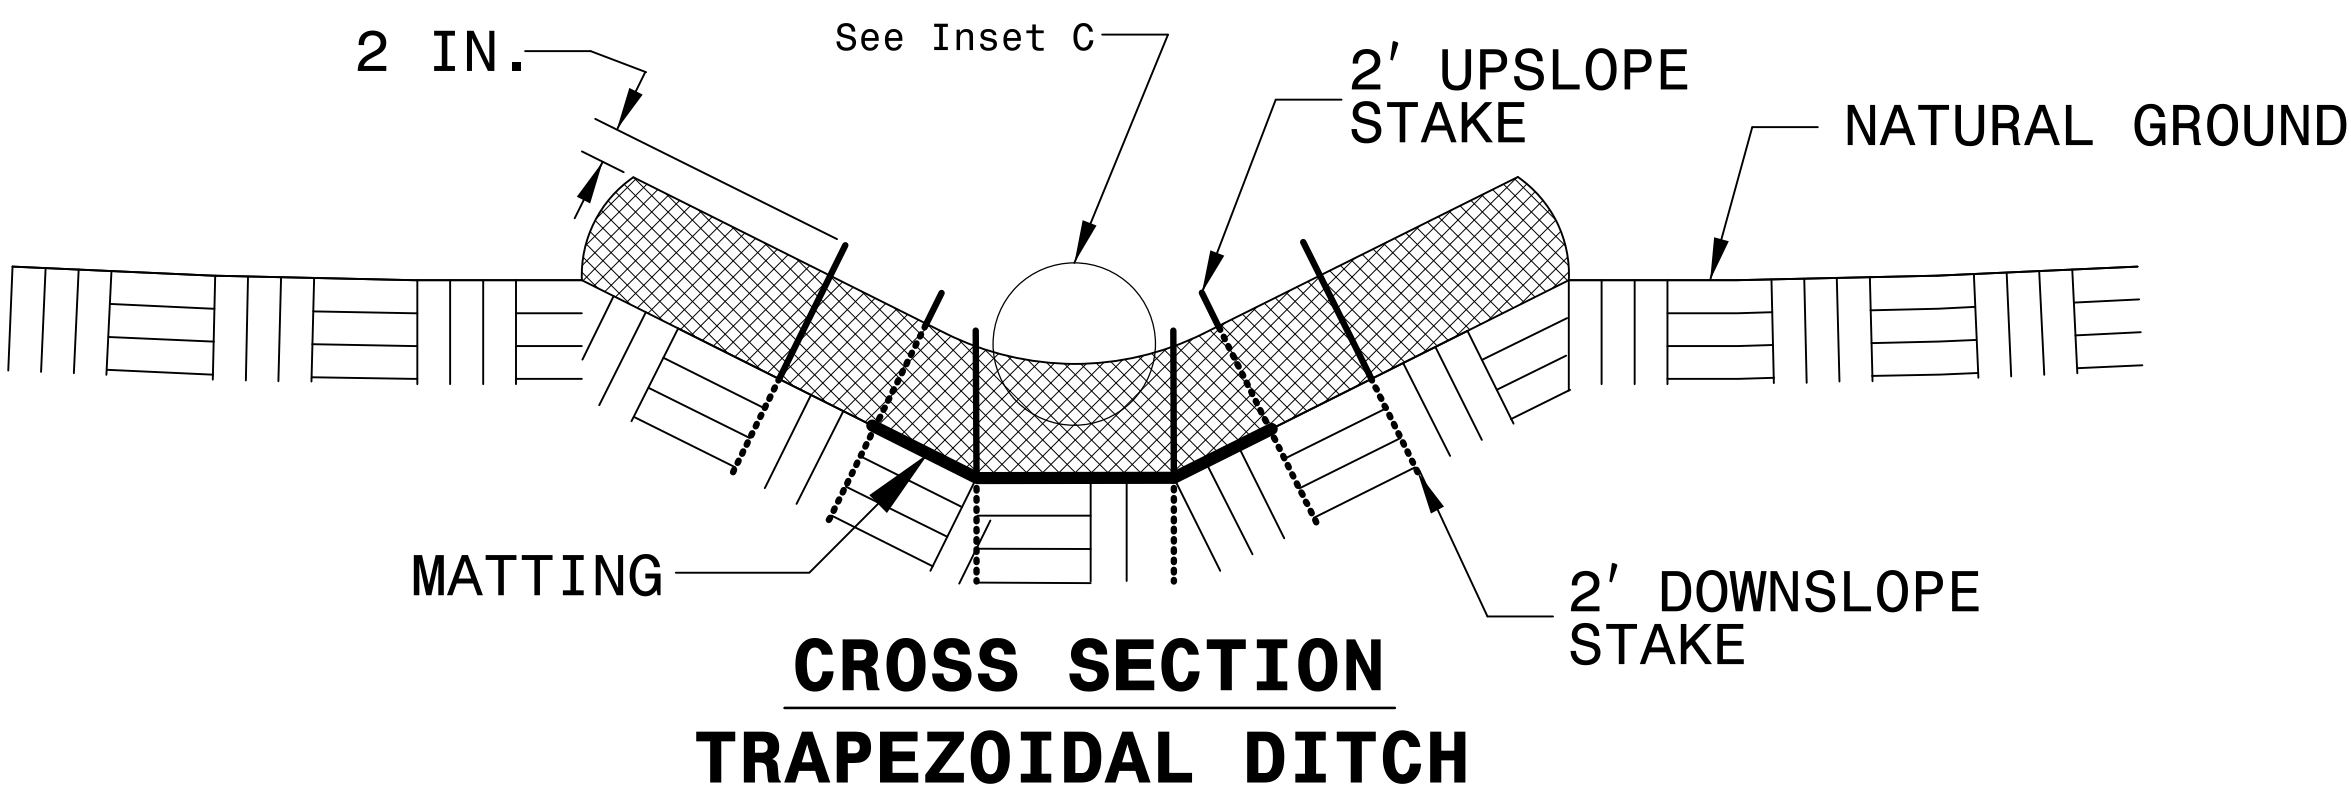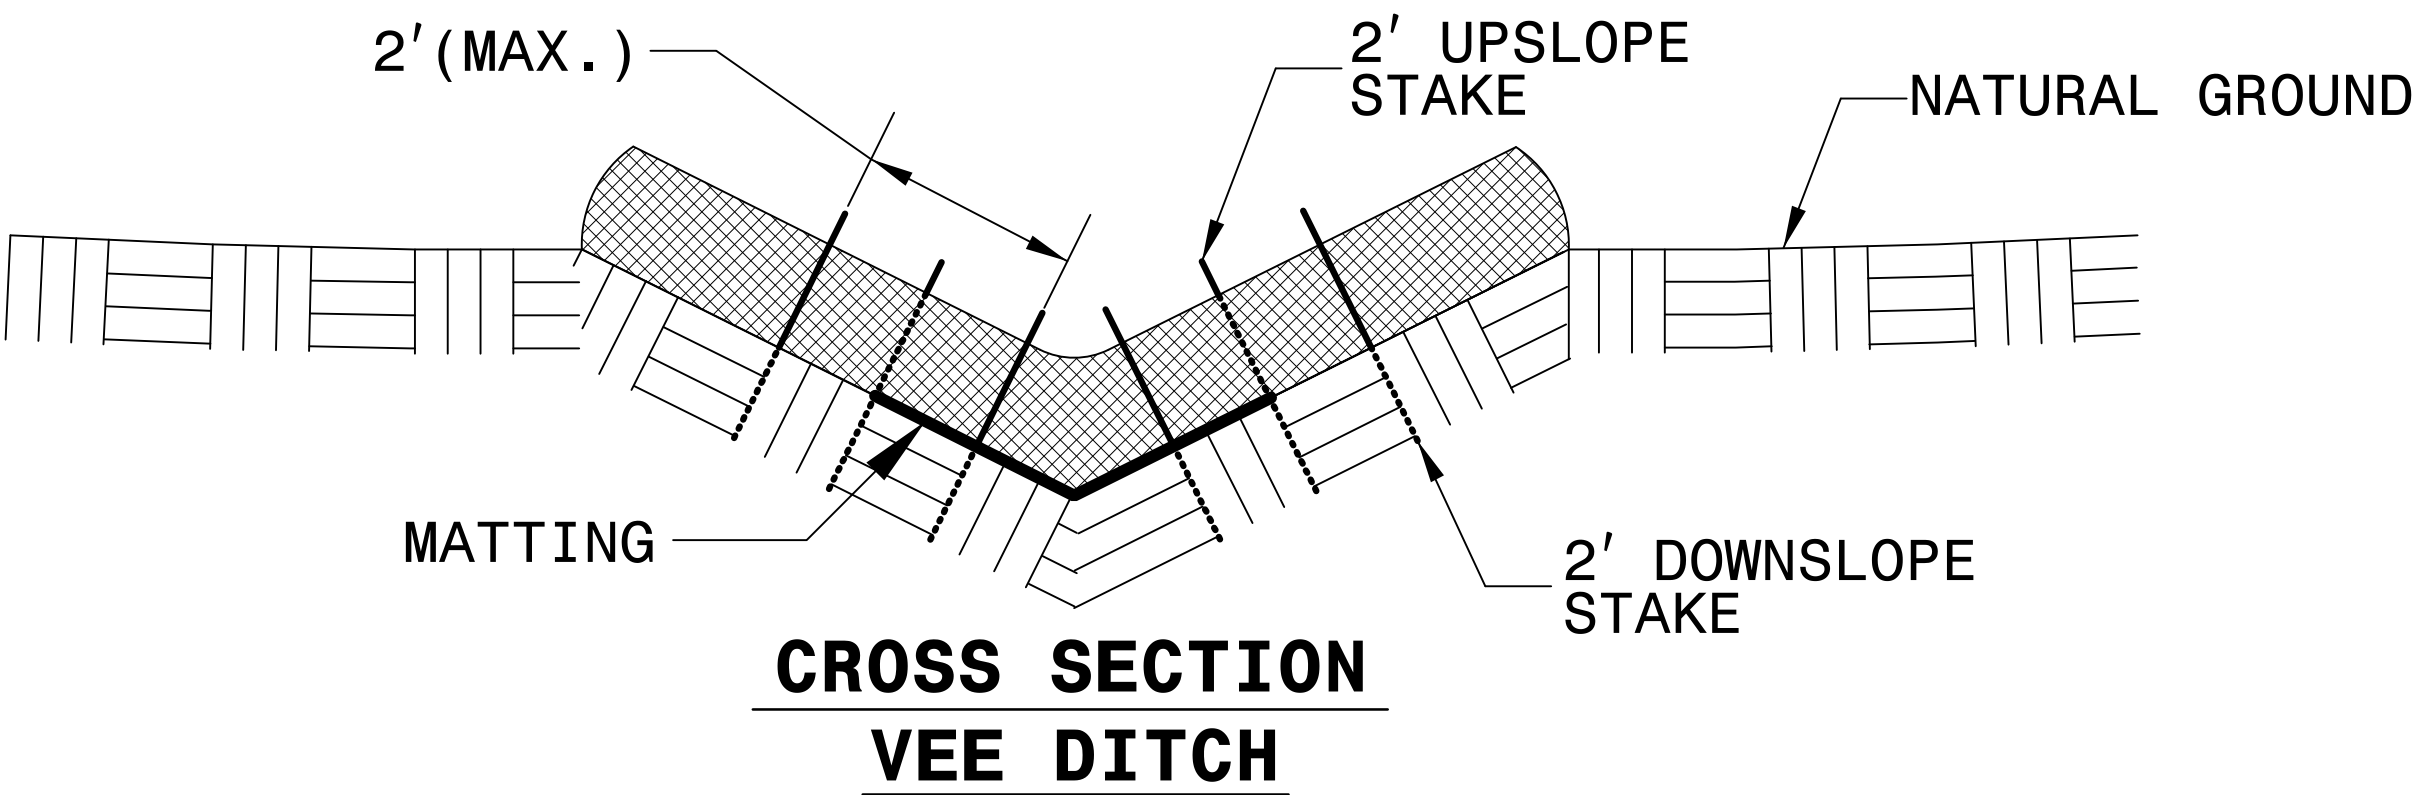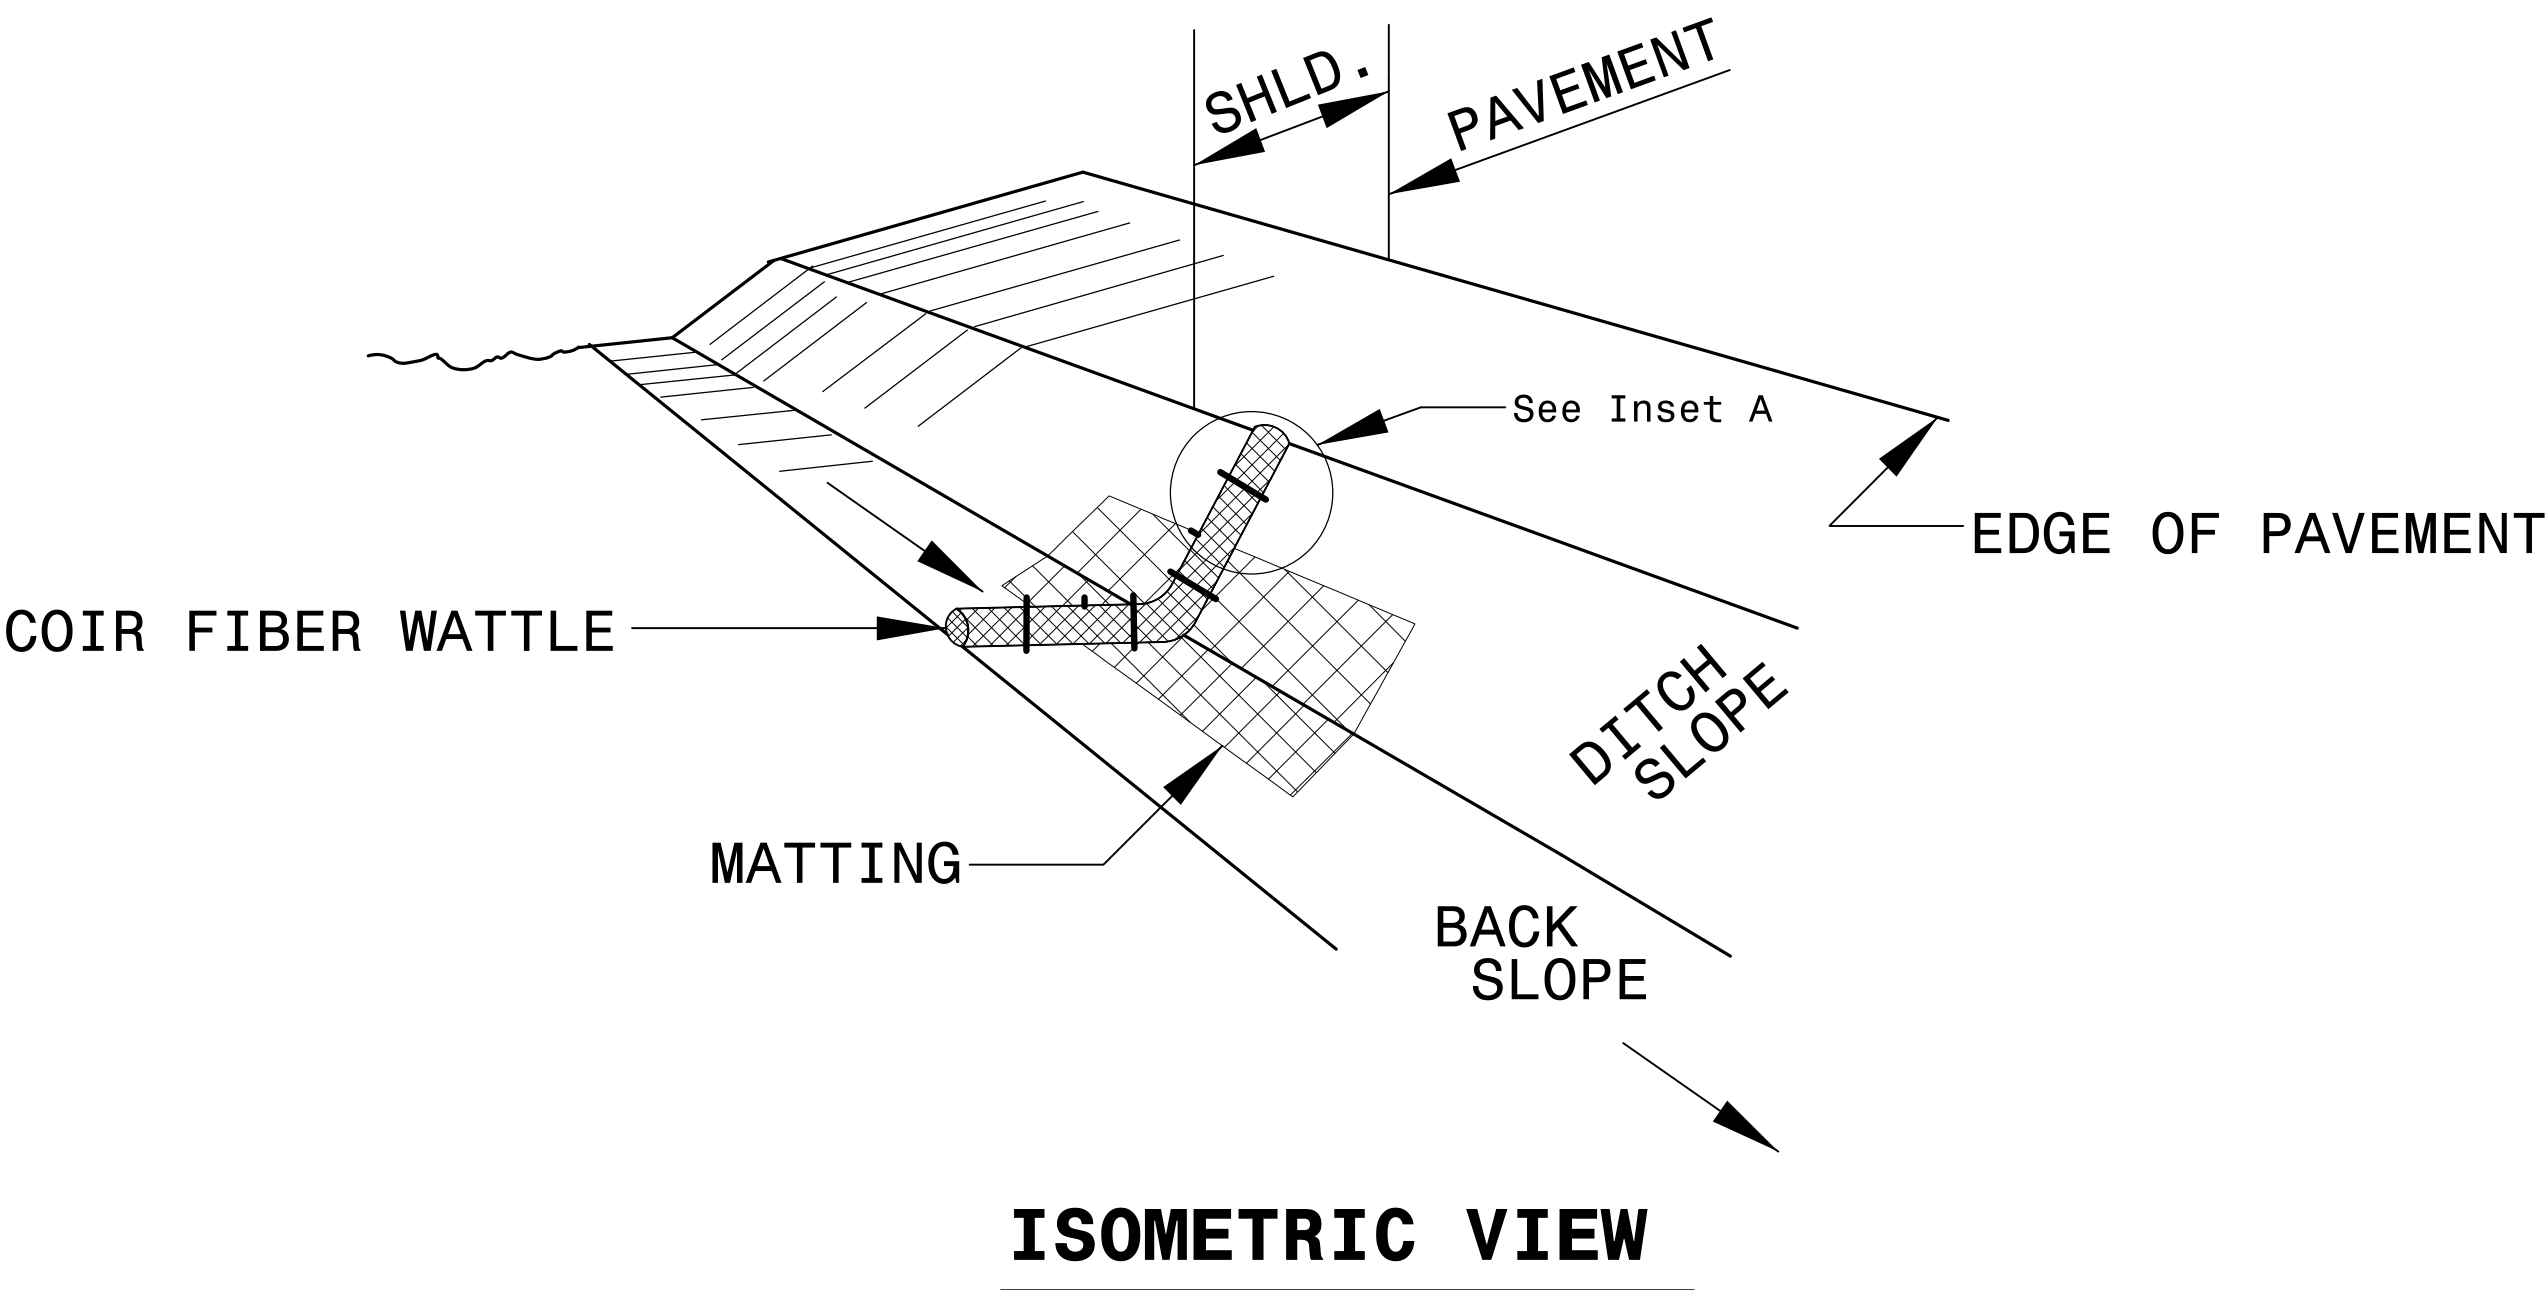

NOTES:

USE MINIMUM 12 IN. DIAMETER COIR FIBER (COCONUT FIBER) WATTLE.

USE 2 FT. WOODEN STAKES WITH A 2 IN. BY 2 IN. NOMINAL CROSS SECTION.

ONLY INSTALL WATTLE(S) TO A HEIGHT IN DITCH SO FLOW WILL NOT WASH AROUND WATTLE AND SCOUR DITCH SLOPES AND AS DIRECTED.

INSTALL A MINIMUM OF 2 UPSLOPE STAKES AND 4 DOWNSLOPE STAKES AT AN ANGLE TO WEDGE WATTLE TO BOTTOM OF DITCH.



PROVIDE STAPLES MADE OF 0.125 IN. DIAMETER STEEL WIRE FORMED INTO A U SHAPE NOT LESS THAN 12" IN LENGTH.

INSTALL STAPLES APPROXIMATELY EVERY 1 LINEAR FOOT ON BOTH SIDES OF WATTLE AND AT EACH END TO SECURE IT TO THE SOIL.

INSTALL MATTING IN ACCORDANCE WITH SECTION 1631 OF THE STANDARD SPECIFICATIONS.

PRIOR TO POLYACRYLAMIDE (PAM) APPLICATION, OBTAIN A SOIL SAMPLE FROM PROJECT LOCATION, AND FROM OFFSITE MATERIAL, AND ANALYZE FOR APPROPRIATE PAM FLOCCULANT TO BE APPLIED TO EACH WATTLE.


INITIALLY APPLY 2 OUNCES OF ANIONIC OR NEUTRALLY CHARGED PAM OVER WATTLE WHERE WATER WILL FLOW AND 1 OUNCE OF PAM ON MATTING ON EACH SIDE OF WATTLE. REAPPLY PAM AFTER EVERY RAINFALL EVENT THAT IS EQUAL TO OR EXCEEDS 0.50 IN.

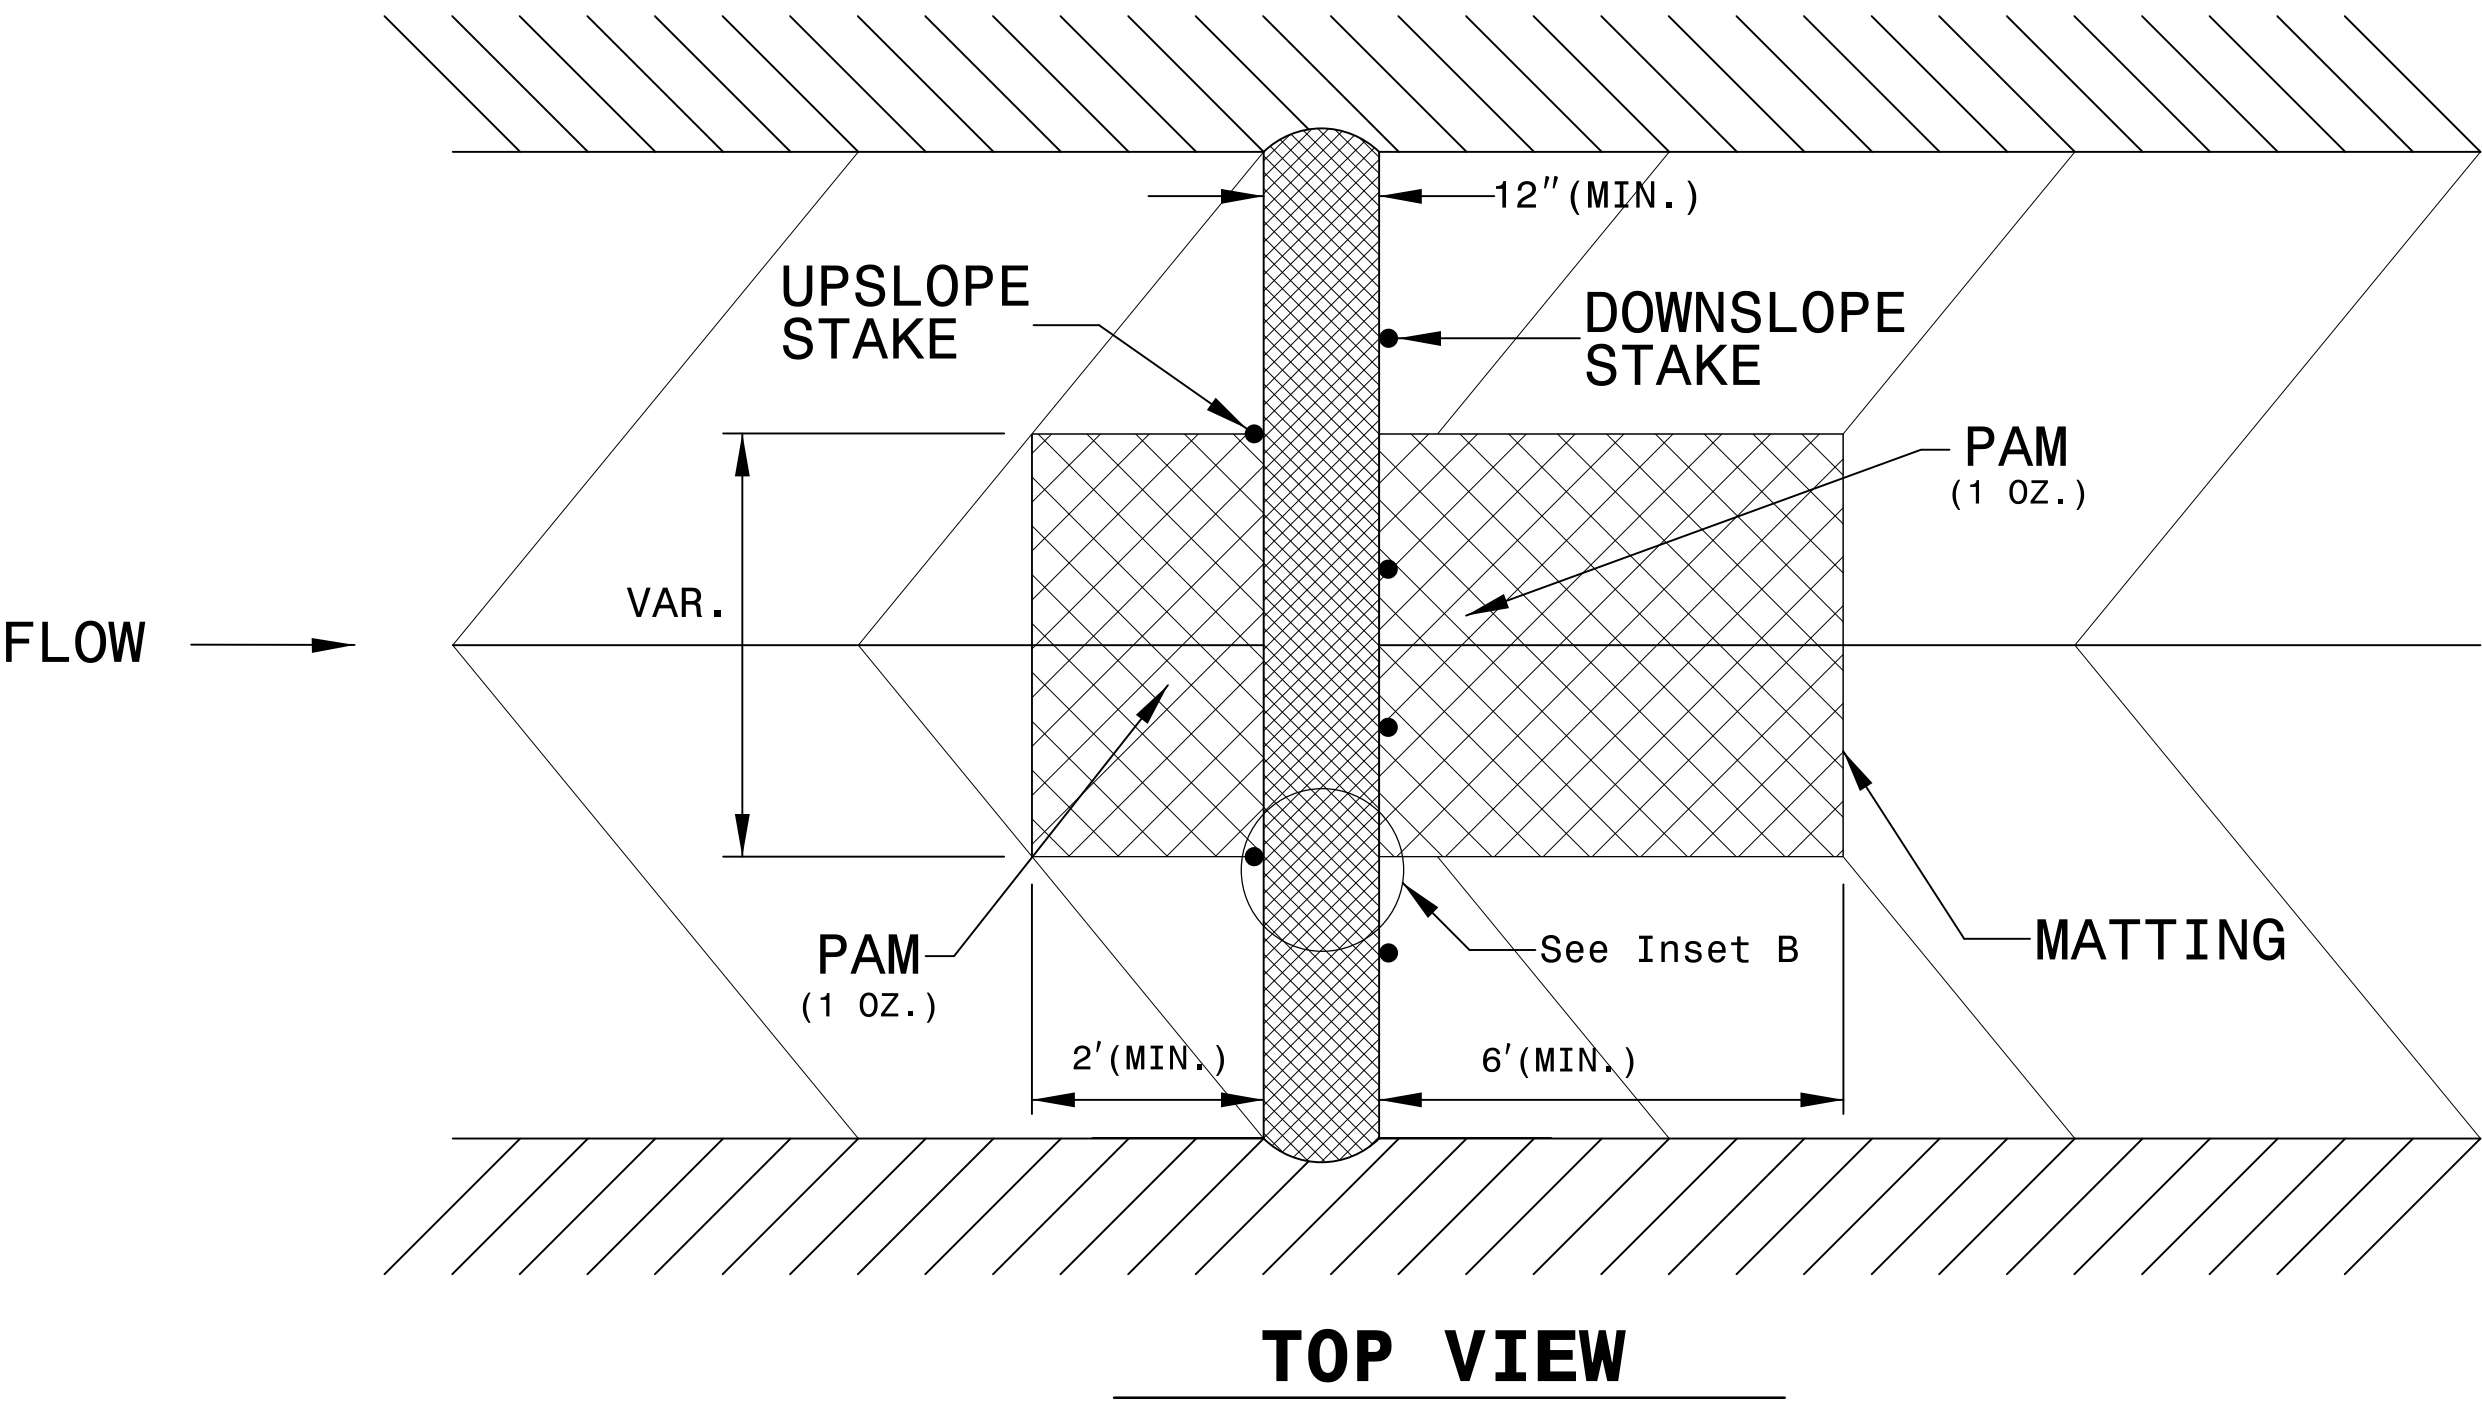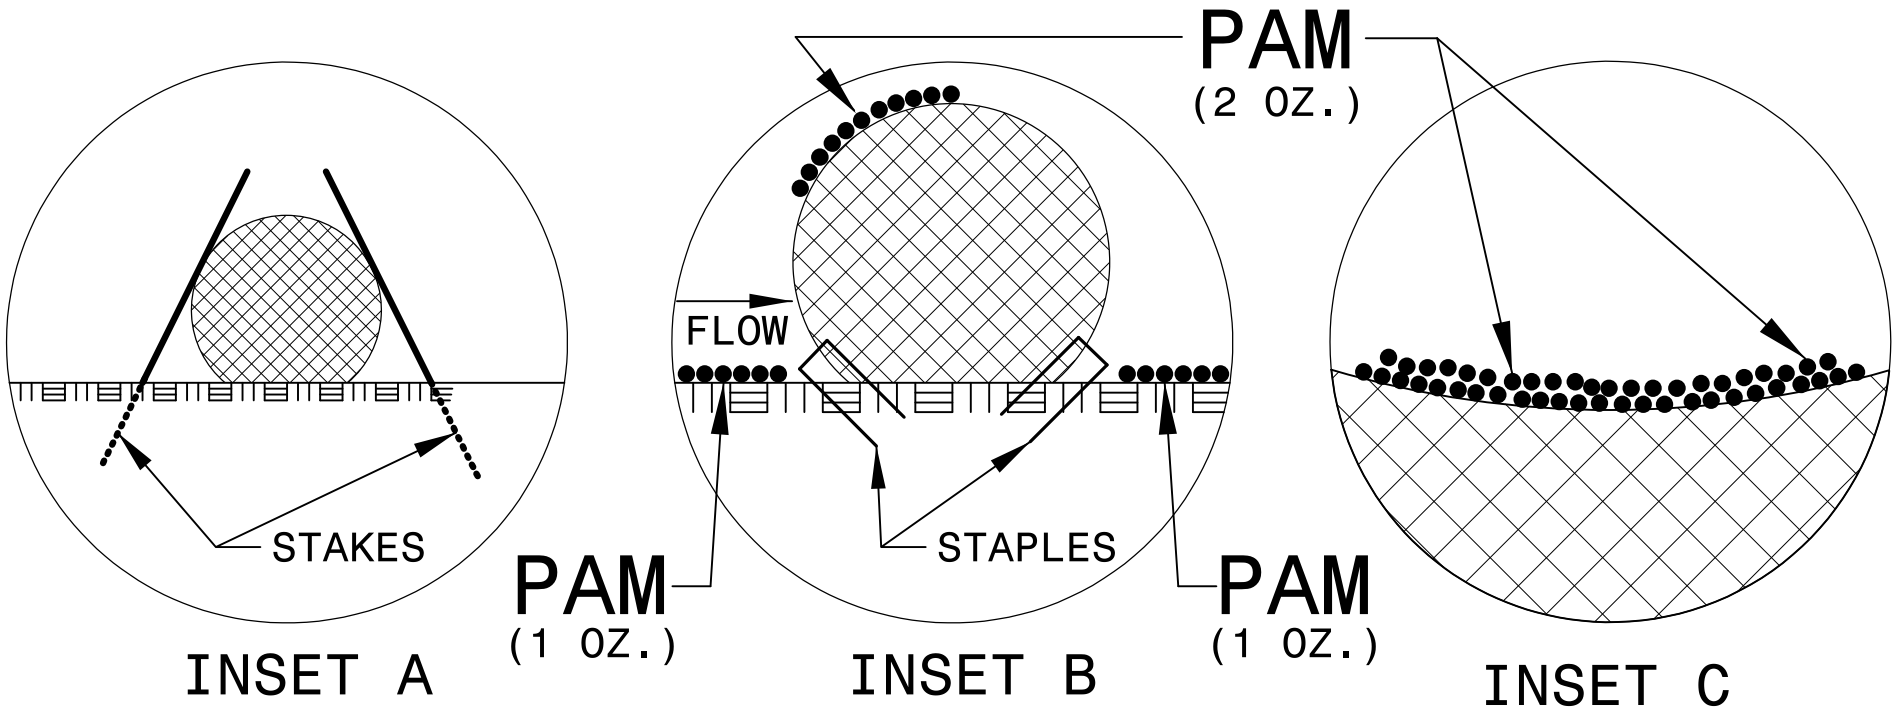


NOT TO SCALE

SILT FENCE COIR FIBER WATTLE BREAK DETAIL

PROJECT REFERENCE NO.	SHEET NO.
17BP10.R157	EC-2A
RW SHEET NO.	
STV 100 Years STV Engineers, Inc. 900 West Trade St., Suite 715 Charlotte, NC 28202 NC License Number F-0991	

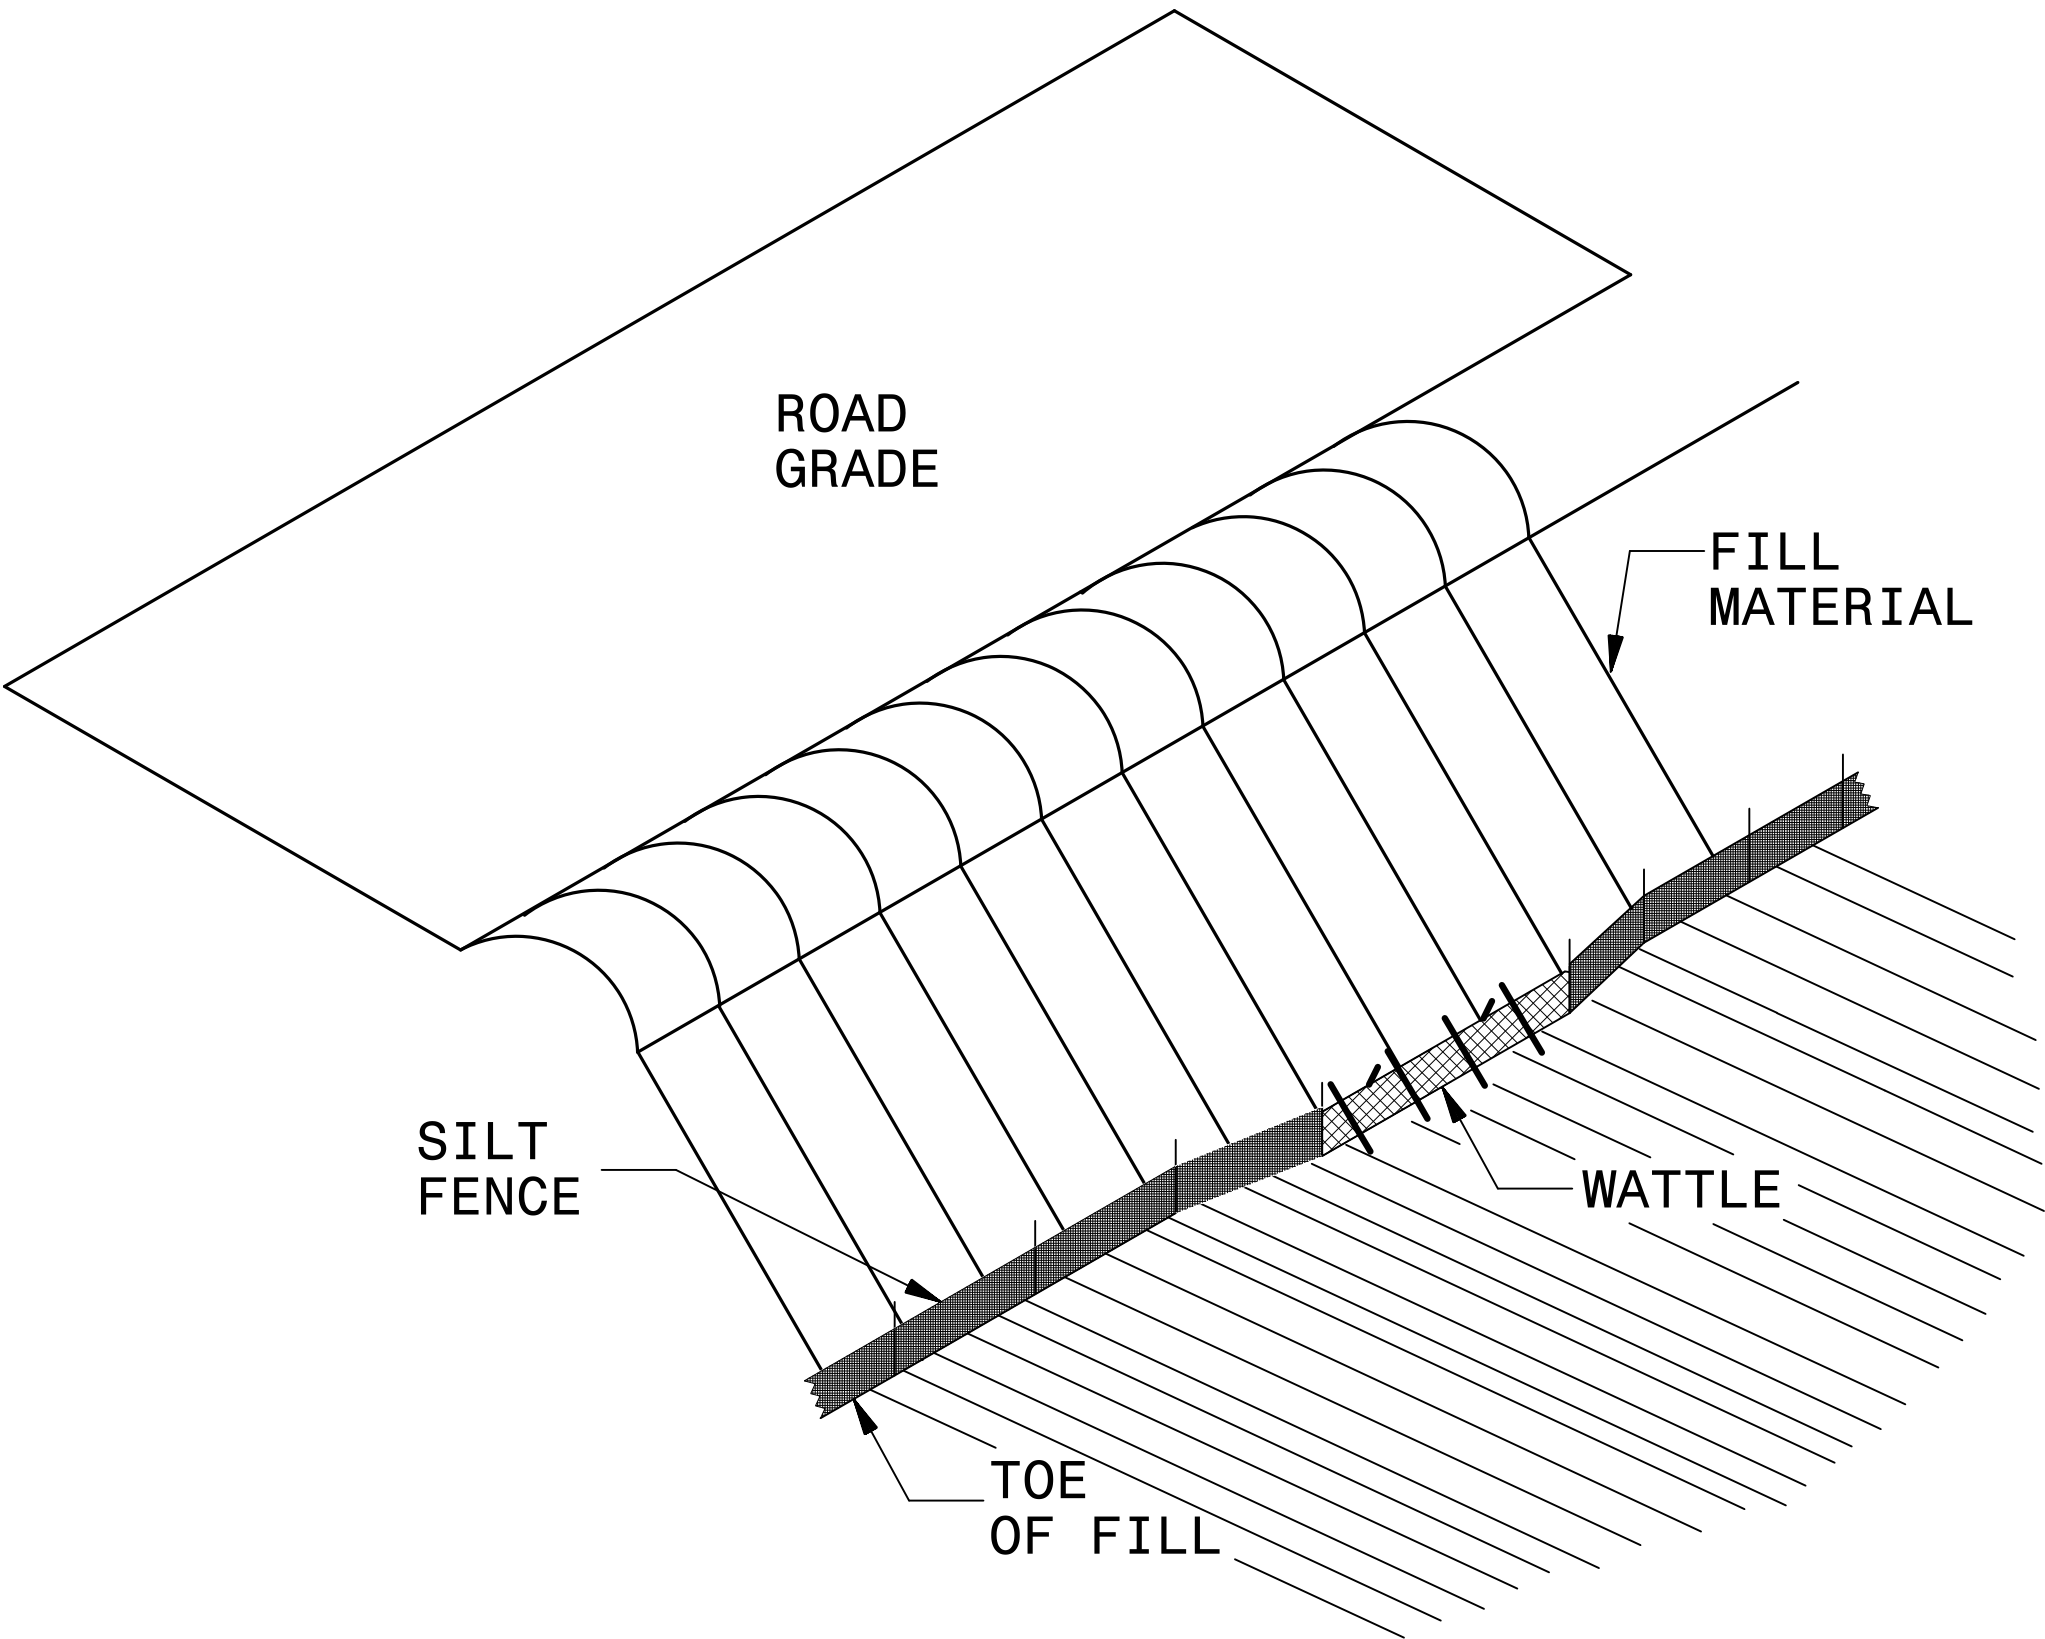

ISOMETRIC VIEW

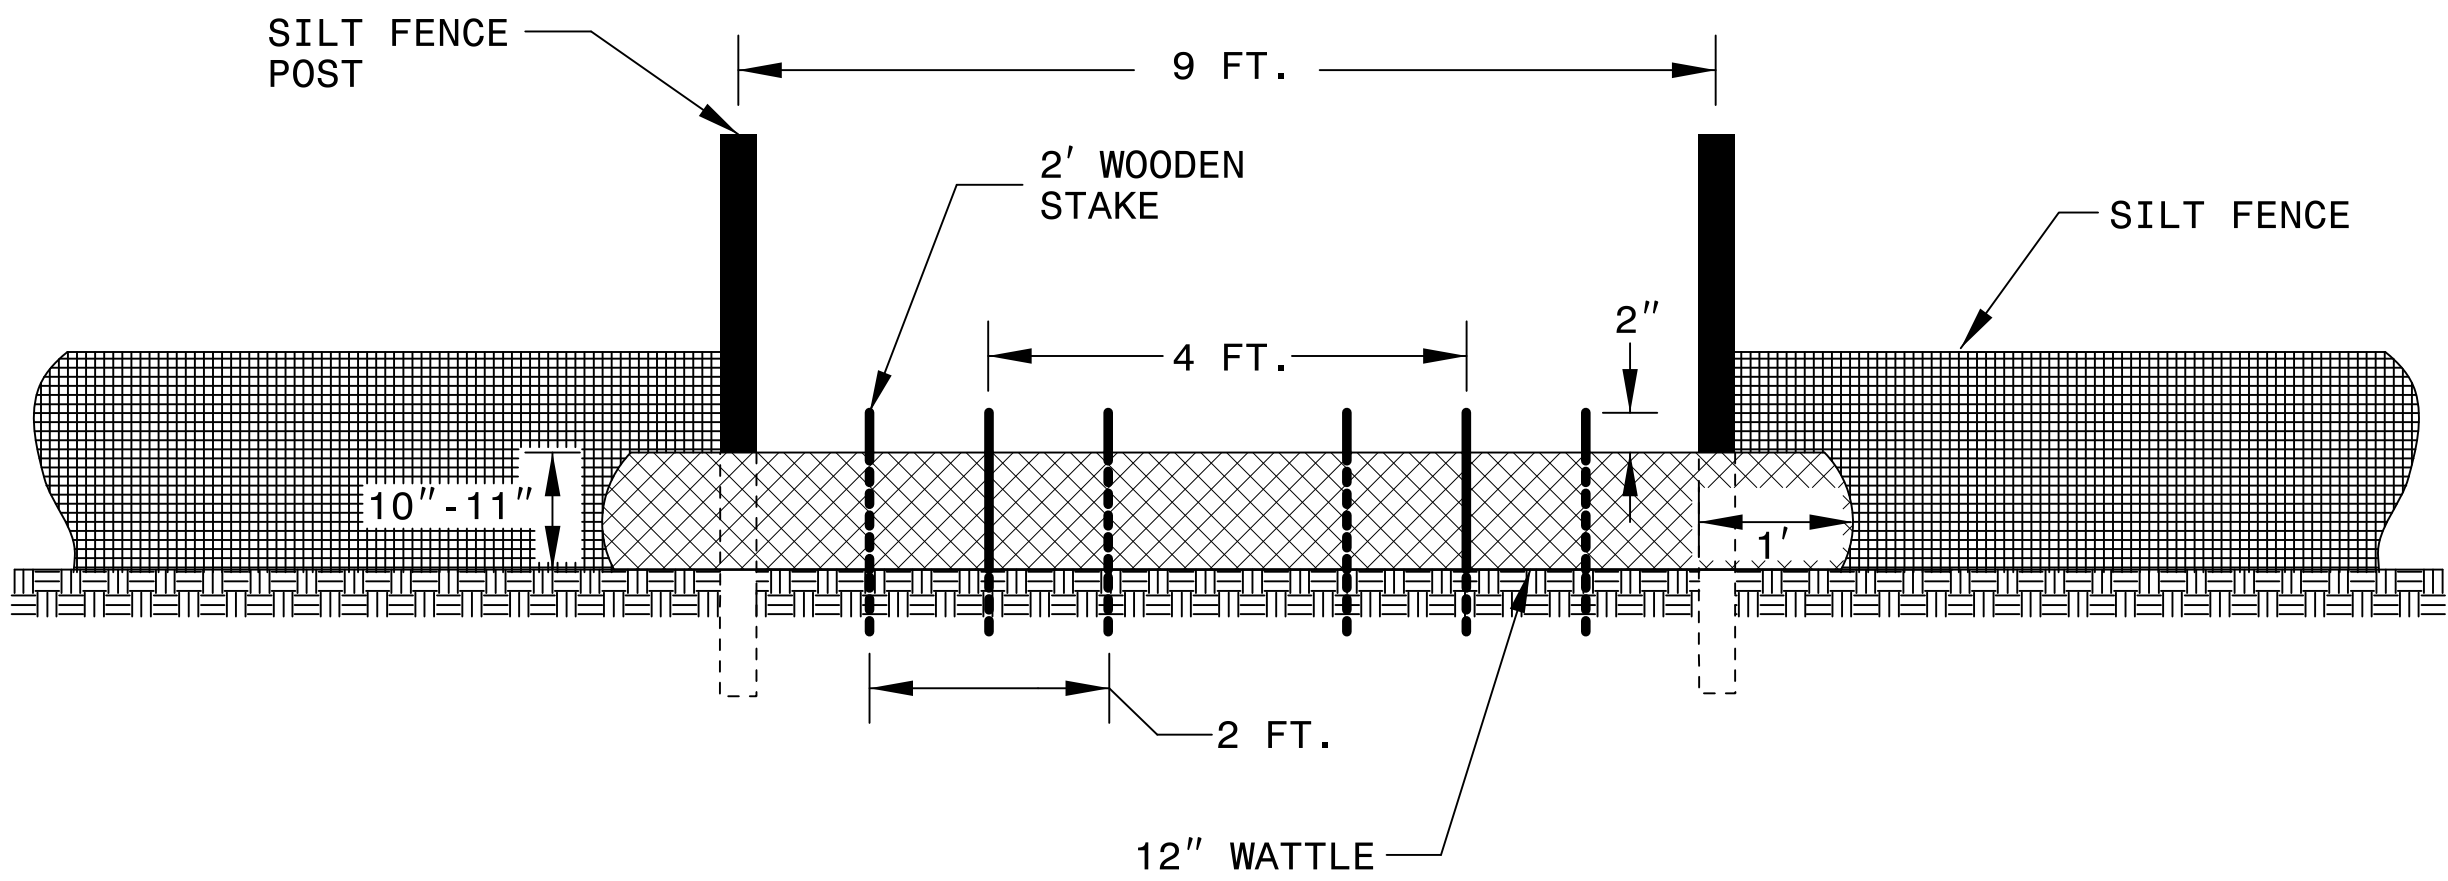

VIEW FROM SLOPE

NOTES:

USE MINIMUM 12 IN. DIAMETER COIR FIBER (COCONUT FIBER) WATTLE AND LENGTH OF 10 FT.

EXCAVATE A 1 TO 2 INCH TRENCH FOR WATTLE TO BE PLACED.

DO NOT PLACE WATTLE ON TOE OF SLOPE.

USE 2 FT. WOODEN STAKES WITH A 2 IN. BY 2 IN. NOMINAL CROSS SECTION.

INSTALL A MINIMUM OF 2 UPSLOPE STAKES AND 4 DOWNSLOPE STAKES AT AN ANGLE TO WEDGE WATTLE TO GROUND.



PROVIDE STAPLES MADE OF 0.125 IN. DIAMETER STEEL WIRE FORMED INTO A U SHAPE NOT LESS THAN 12" IN LENGTH.

INSTALL STAPLES APPROXIMATELY EVERY 1 LINEAR FOOT ON BOTH SIDES OF WATTLE AND AT EACH END TO SECURE IT TO THE SOIL.

WATTLE INSTALLATION CAN BE ON OUTSIDE OF THE SILT FENCE AS DIRECTED.

INSTALL TEMPORARY SILT FENCE IN ACCORDANCE WITH SECTION 1605 OF THE STANDARD SPECIFICATIONS.

INSET A

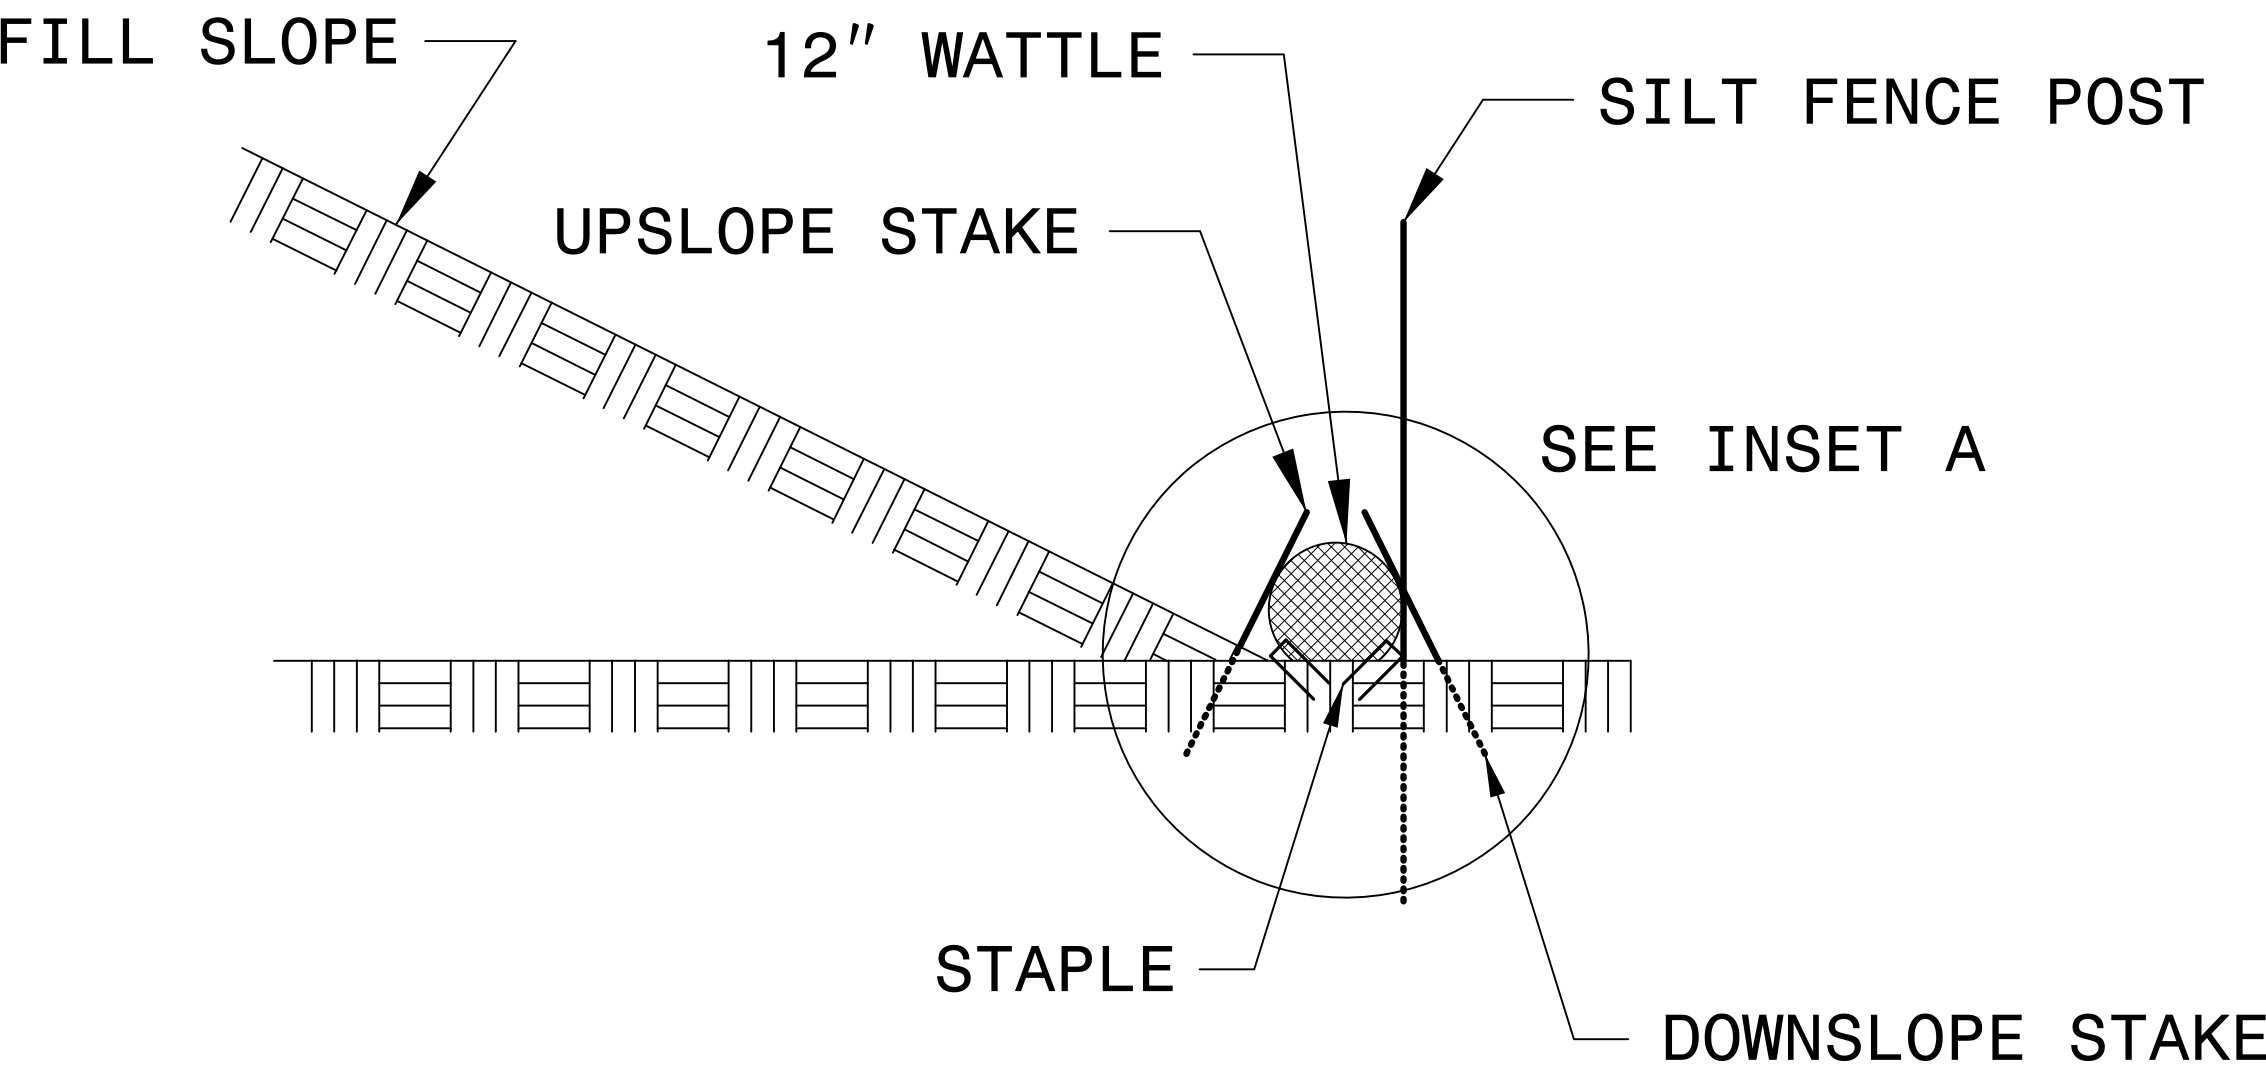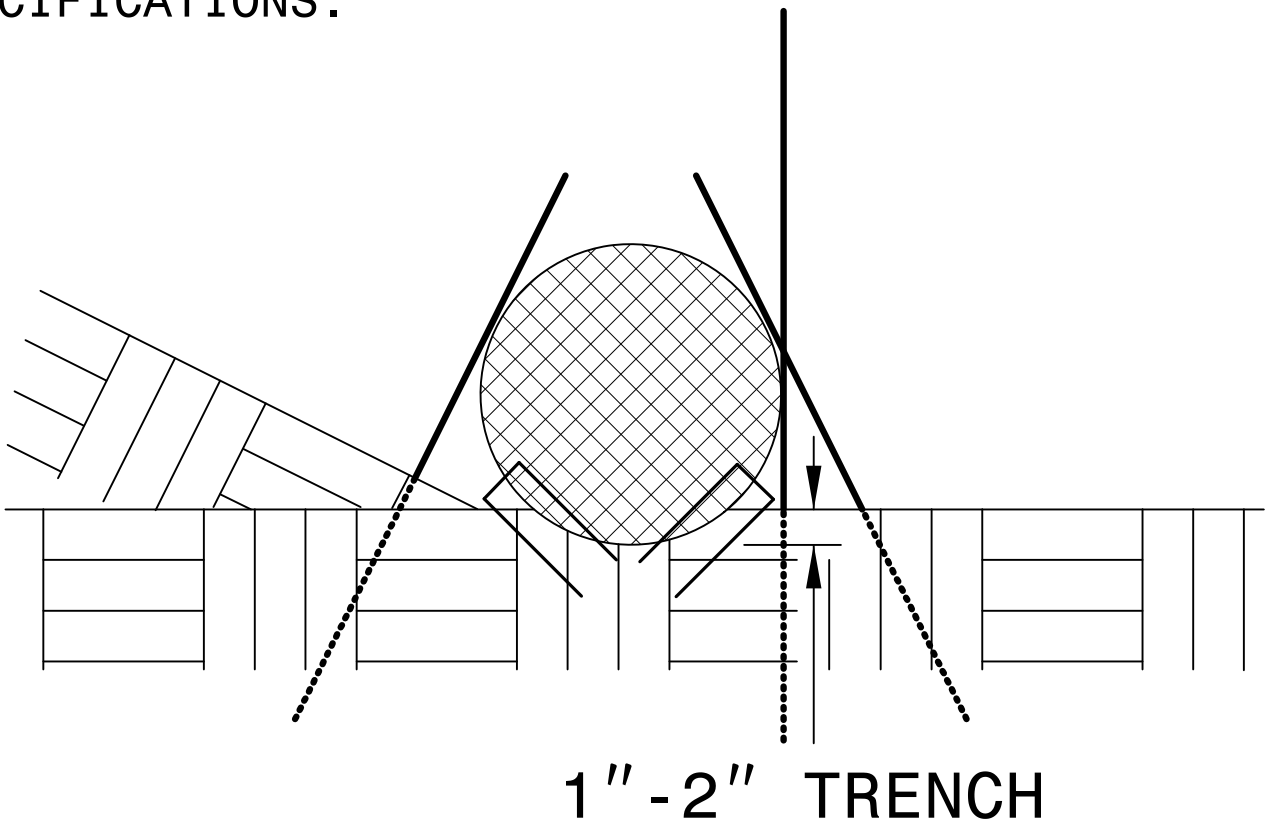

SIDE VIEW

DIVISION OF HIGHWAYS STATE OF NORTH CAROLINA

SOIL STABILIZATION SUMMARY SHEET

MATTING FOR EROSION CONTROL

[illegible]

PERMANENT SOIL REINFORCEMENT MAT

[illegible]

DIVISION OF HIGHWAYS
STATE OF NORTH CAROLINA

PROJECT REFERENCE NO.	SHEET NO.
17BP10.R157	EC-3A
RW SHEET NO.	
STV Engineers, Inc. 900 West Trade St., Suite 715 Charlotte, NC 28202 NC License Number F-0991	

SOIL STABILIZATION TIMEFRAMES

SITE DESCRIPTION	STABILIZATION TIME	TIMEFRAME EXCEPTIONS
PERIMETER DIKES, SWALES, DITCHES AND SLOPES	7 DAYS	NONE
HIGH QUALITY WATER (HQW) ZONES	7 DAYS	NONE
SLOPES STEEPER THAN 3:1	7 DAYS	IF SLOPES ARE 10’ OR LESS IN LENGTH AND ARE NOT STEEPER THAN 2:1, 14 DAYS ARE ALLOWED.
SLOPES 3:1 OR FLATTER	14 DAYS	7 DAYS FOR SLOPES GREATER THAN 50’ IN LENGTH.
ALL OTHER AREAS WITH SLOPES FLATTER THAN 4:1	14 DAYS	NONE, EXCEPT FOR PERIMETERS AND HQW ZONES.



PROJECT REFERENCE NO.
17BP.10.R.157

SHEET NO.
EC-4/CONST.-4

STV

100 Years

STV Engineers, Inc.
900 West Trade St., Suite 715
Charlotte, NC 28202
NC License Number F-0991

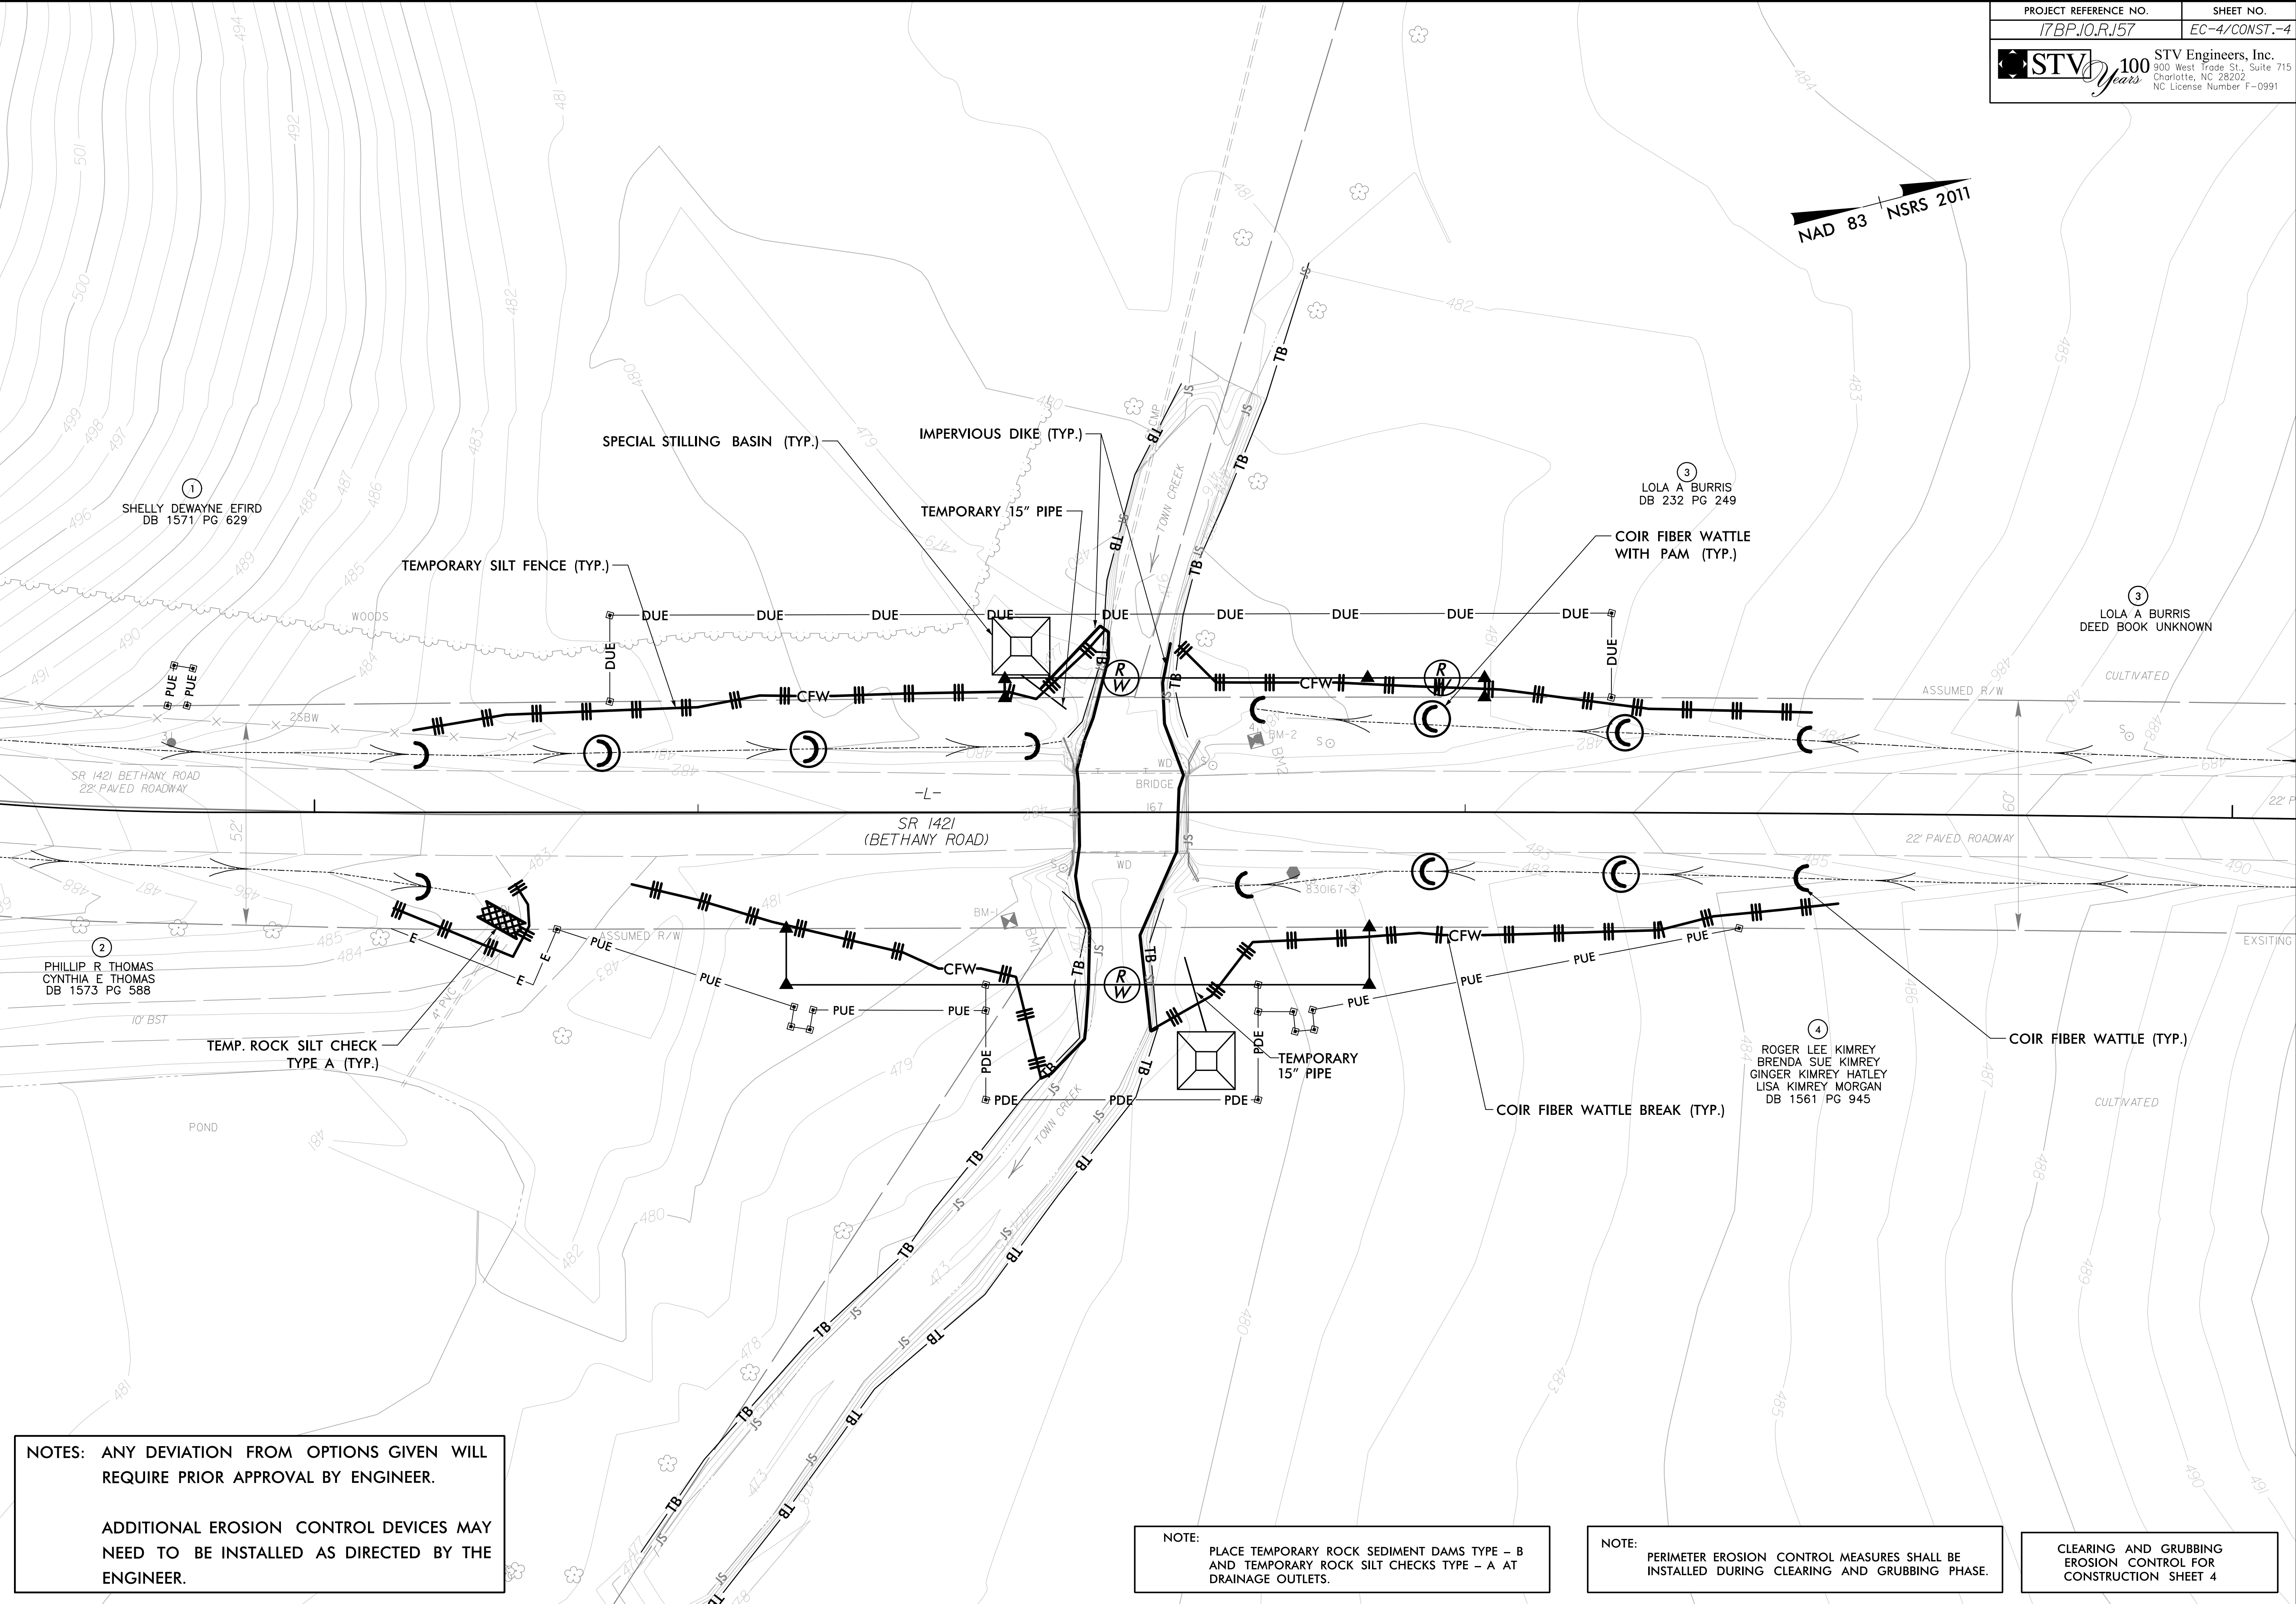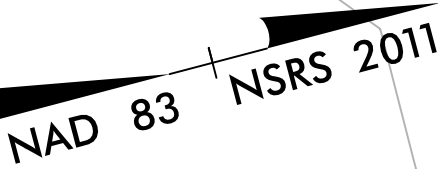

NOTES: ANY DEVIATION FROM OPTIONS GIVEN WILL REQUIRE PRIOR APPROVAL BY ENGINEER.

ADDITIONAL EROSION CONTROL DEVICES MAY NEED TO BE INSTALLED AS DIRECTED BY THE ENGINEER.

NOTE: PLACE TEMPORARY ROCK SEDIMENT DAMS TYPE - B AND TEMPORARY ROCK SILT CHECKS TYPE - A AT DRAINAGE OUTLETS.


NOTE: PERIMETER EROSION CONTROL MEASURES SHALL BE INSTALLED DURING CLEARING AND GRUBBING PHASE.

CLEARING AND GRUBBING EROSION CONTROL FOR CONSTRUCTION SHEET 4

8/17/99
12/21/2020
I:\Projects\Environmental\Design\SH17\157 EC.psh04.dgn
Sources:



8/17/99

PROJECT REFERENCE NO.	SHEET NO.
17BP10.R157	EC-5/CONST.-4
STV 100 Years STV Engineers, Inc. 900 West Trade St., Suite 715 Charlotte, NC 28202 NC License Number F-0991	

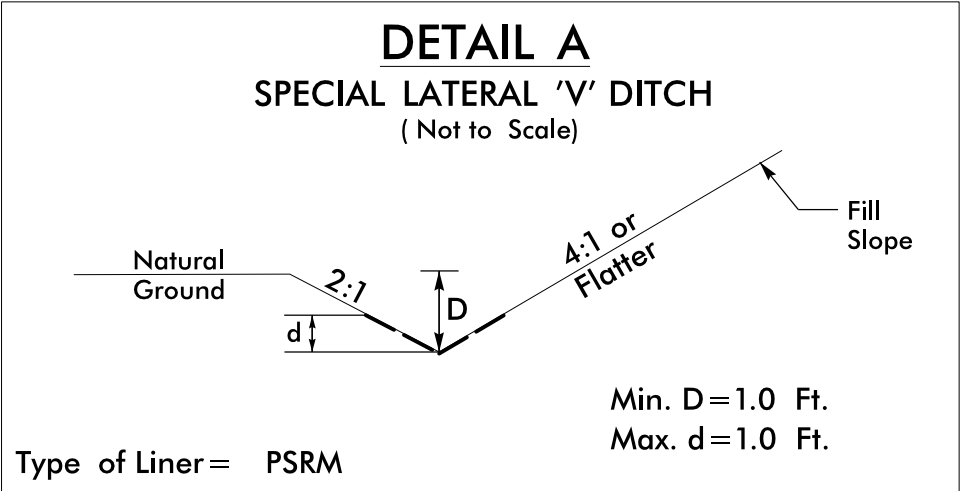


FROM -L- STA. 15+20 TO STA. 16+50 LT
FROM -L- STA. 18+00 TO STA. 18+50 LT
FROM -L- STA. 18+00 TO STA. 19+00 RT

NAD 83 NSRS 2011

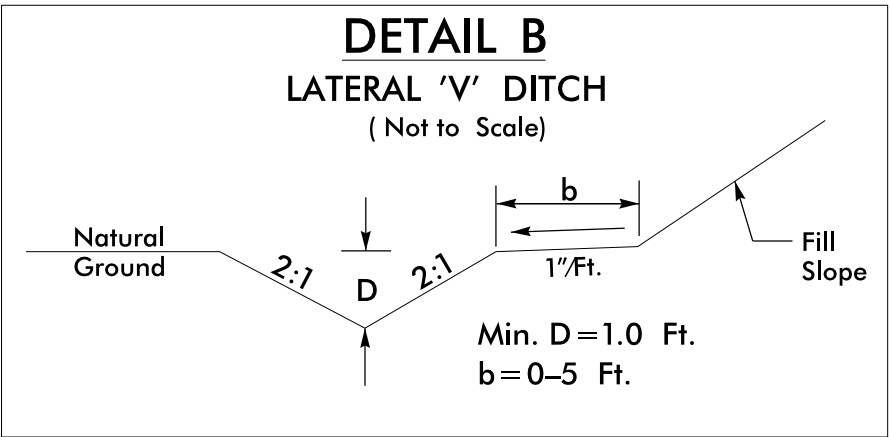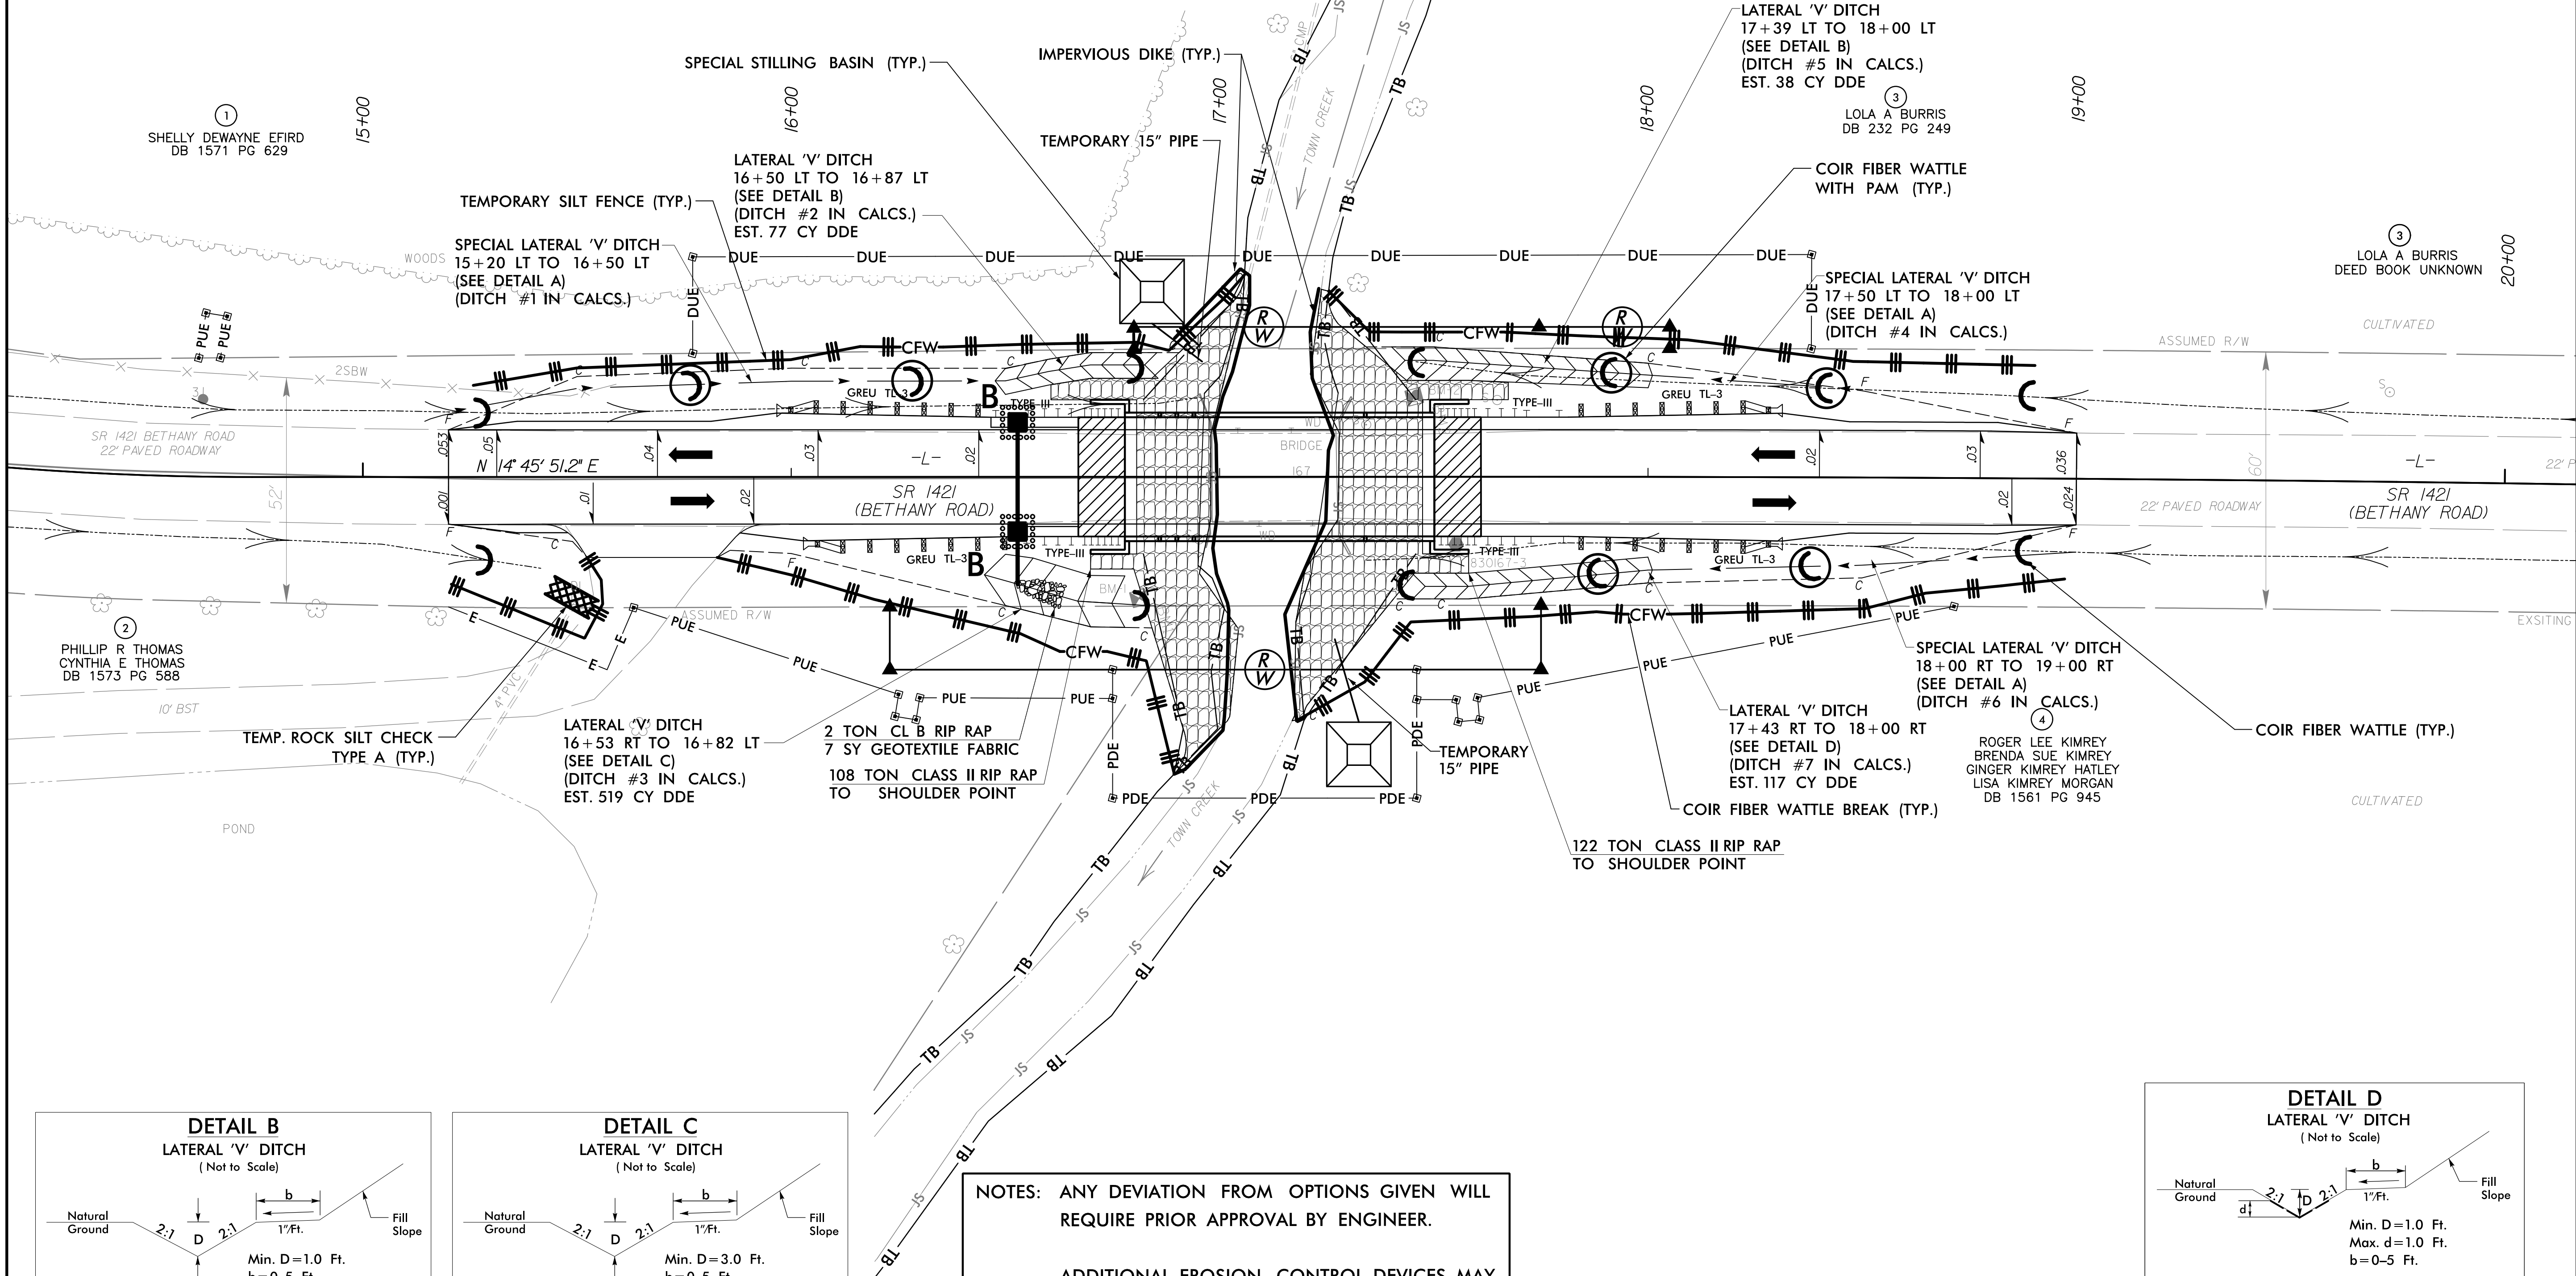

FROM -L- STA. 16+50 TO STA. 16+87 LT
FROM -L- STA. 17+39 TO STA. 18+00 LT

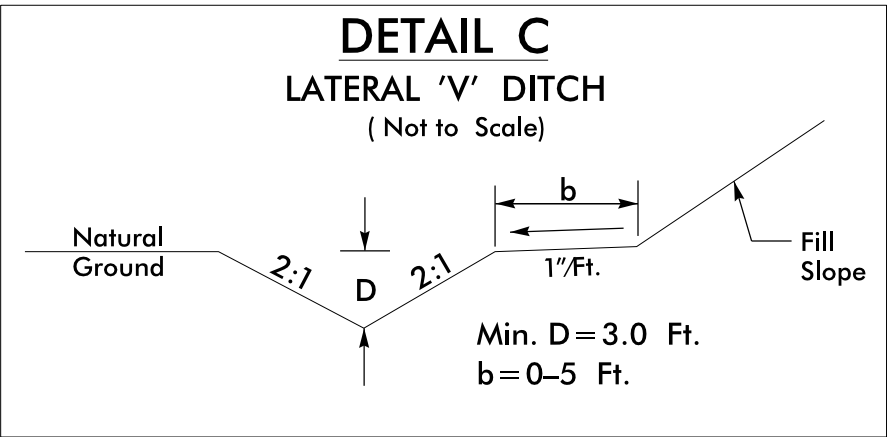


FROM -L- STA. 16+53 TO STA. 16+82 RT

NOTES: ANY DEVIATION FROM OPTIONS GIVEN WILL REQUIRE PRIOR APPROVAL BY ENGINEER.

ADDITIONAL EROSION CONTROL DEVICES MAY NEED TO BE INSTALLED AS DIRECTED BY THE ENGINEER.

FINAL EROSION CONTROL FOR CONSTRUCTION SHEET 4

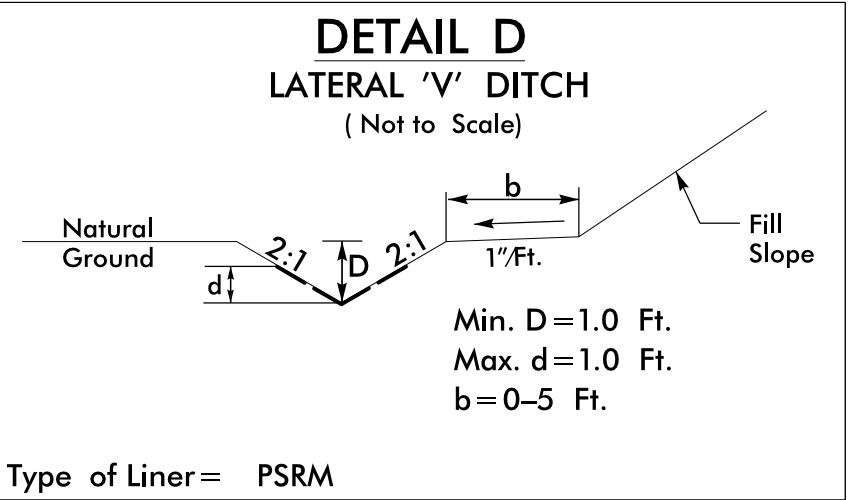

FROM -L- STA. 17+43 TO STA. 18+00 RT

I:\21\2020\Environmental\Design\SH17.R157.EC.psh05.dgn
Sources


09/08/2019

3/21/2019 R:\Utilities\Engineering\UC\Proj\Sheet\R.157_ut_1.sh\UC01_psh.dgn wallnee

PROJECT WBS: 17BP.10.R.157

CONTRACT: -----

See Sheet UC-1 For Index of Sheets
See Sheet UC-2 For Standard Symbology Sheet

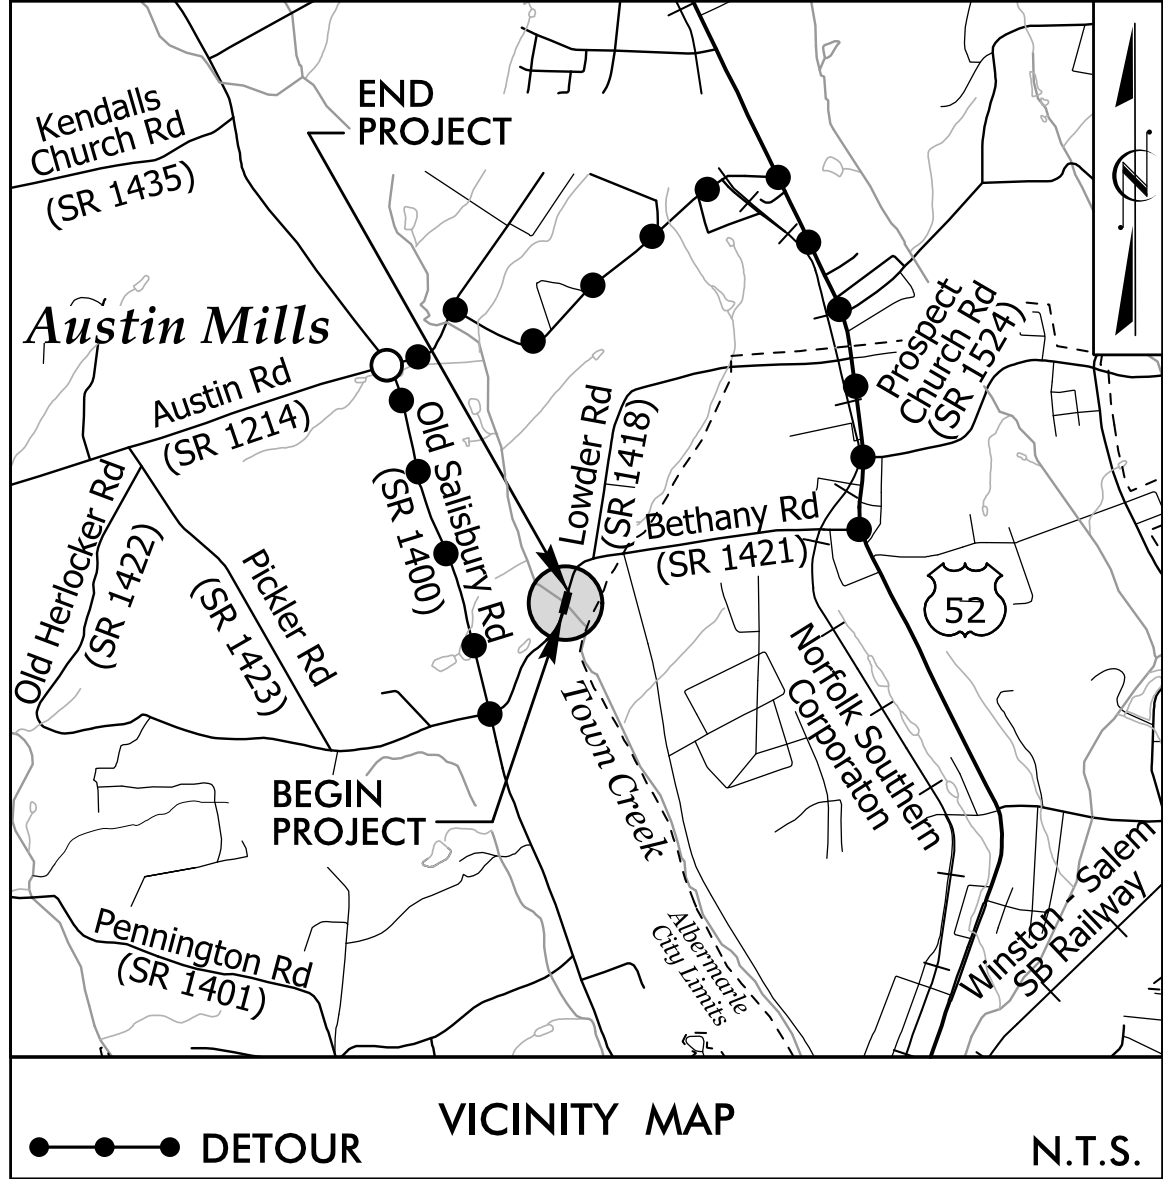


STATE OF NORTH CAROLINA
DIVISION OF HIGHWAYS

UTILITY CONSTRUCTION PLANS
STANLY COUNTY

LOCATION: BRIDGE #167 OVER TOWN CREEK
ON SR 1421 (BETHANY ROAD)

TYPE OF WORK: WATER LINE RELOCATIONS

T.I.P. NO.	SHEET NO.
17BP.10.R.157	UC-1

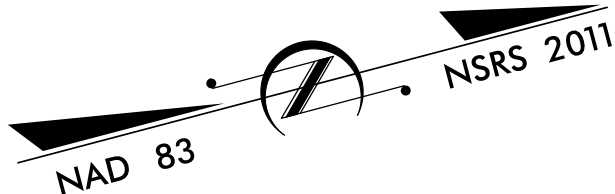


BEGIN PROJECT WBS 17BP.10.R.157


-L- STA. 15 + 20.00

END PROJECT WBS 17BP.10.R.157

-L- STA. 19 + 00.00

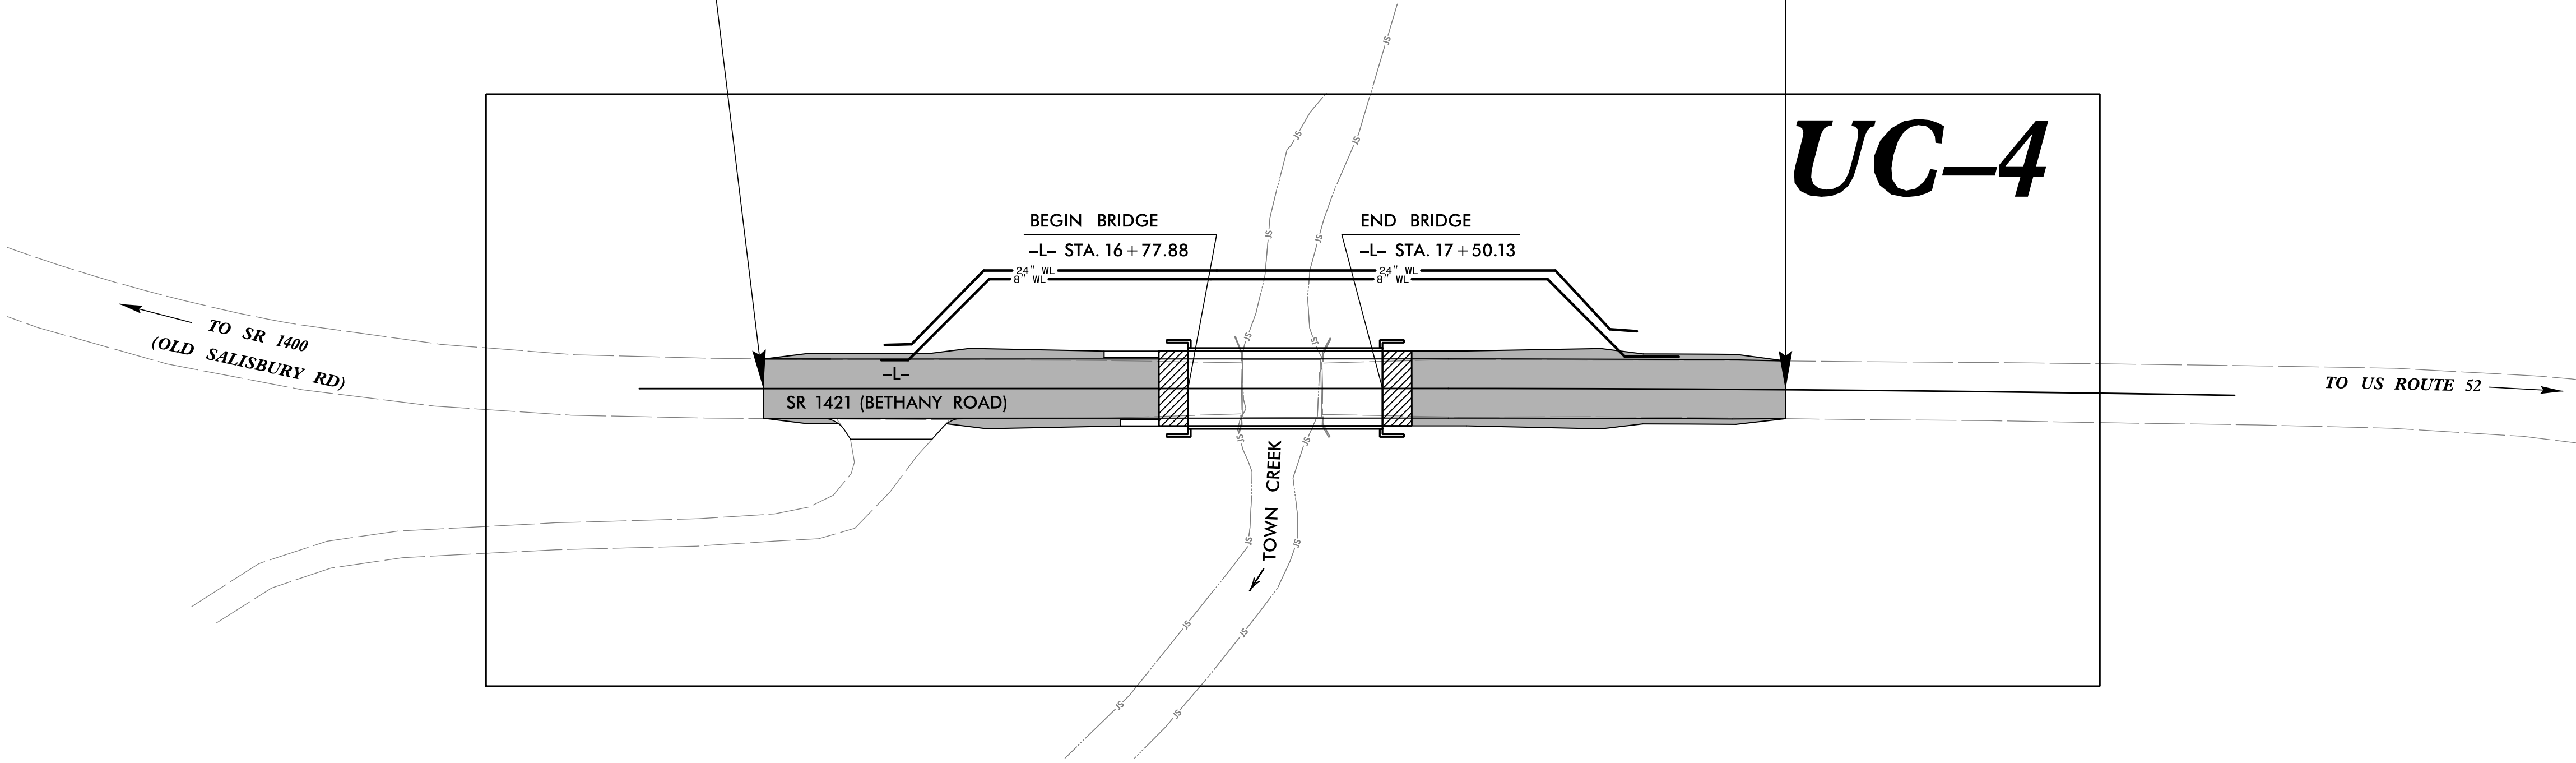


DOCUMENT NOT CONSIDERED FINAL
UNTIL ALL SIGNATURES ARE COMPLETED

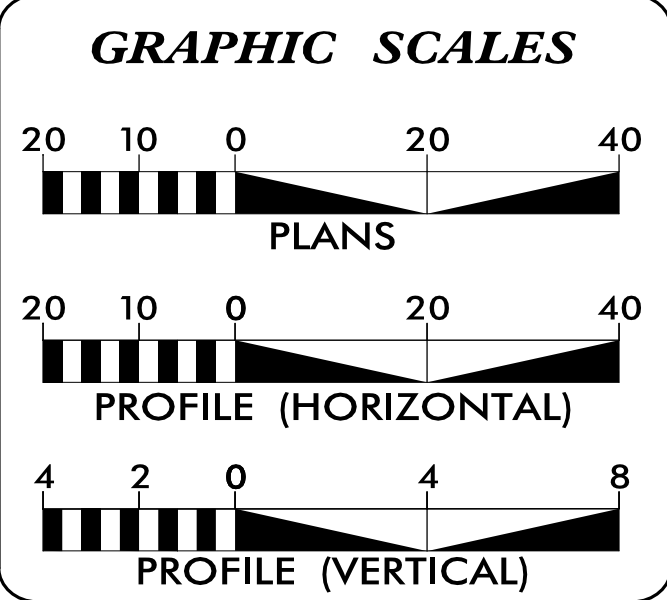

INDEX OF SHEETS	
SHEET NO.:	DESCRIPTION:
UC-1	TITLE SHEET
UC-2	UTILITY SYMBOLOGY
UC-3	NOTES
UC-3A THRU UC-3C	DETAILS
UC-4	UTILITY CONSTRUCTION SHEET
UC-5	UTILITY PROFILE SHEET

WATER AND SEWER OWNERS ON PROJECT	
(A) WATER - CITY OF ALBEMARLE PUBLIC UTILITIES DEPARTMENT	

PREPARED IN THE OFFICE OF	
	STV Engineers, Inc. 900 West Trade St., Suite 715 Charlotte, NC 28202 NC License Number F-0991 (704) 372-1885 FAX: (704) 372-3393
NIKKI T. HONEYCUTT, PE	CONSULTANT CONTACT #1
ANDREW VANE, PE	CONSULTANT CONTACT #2
CLARK E. GROVES	CONSULTANT CONTACT #3

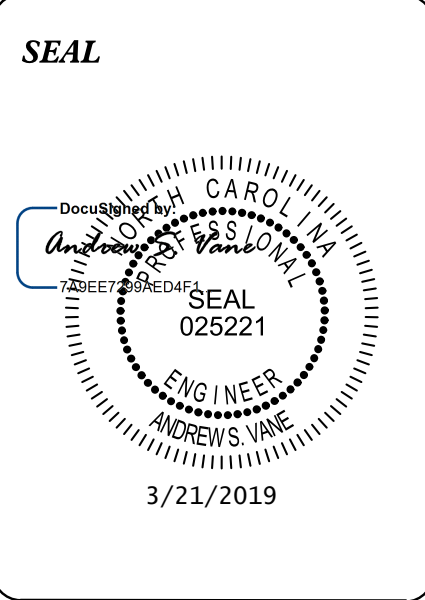

DIVISION OF HIGHWAYS UTILITIES UNIT	
1555 MAIL SERVICES CENTER RALEIGH, NC 27699-1555 PHONE (919) 707-6690 FAX (919) 250-4151	
BYRON SANDERS	UTILITIES REGIONAL ENGINEER
-	UTILITIES ENGINEER
AMY DUPREE	UTILITIES AREA COORDINATOR
MARK CRUMP	UTILITIES COORDINATOR

5/14/99

3/21/2019
R:\Utilities\Engineering\UC\Proj\Sheet\R.157_ut_sym_UC02_psh.dgn
w:\linee

REV: 2/1/2012

STATE OF NORTH CAROLINA
DIVISION OF HIGHWAYS



STV Engineers, Inc.
900 West Trade St., Suite 715
Charlotte, NC 28202
NC License Number F-0991

PROJECT REFERENCE NO.	SHEET NO.
17BP.10.R.157	UC-2

UTILITIES PLAN SHEET SYMBOLS

PROPOSED WATER SYMBOLS

Water Line (Sized as Shown)	12" WL
11¼ Degree Bend	+
22½ Degree Bend	+
45 Degree Bend	+
90 Degree Bend	+
Plug	
Tee	+
Cross	+
Reducer	
Gate Valve	GV
Butterfly Valve	BV
Tapping Valve	TGV
Line Stop	LS
Line Stop with Bypass	LS/BP
Blow Off	BO
Fire Hydrant	PFH
Relocate Fire Hydrant	RFH
Remove Fire Hydrant	REM FH
Water Meter	PWM
Relocate Water Meter	RWM
Remove Water Meter	REM WM
Water Pump Station	PS(W)
RPZ Backflow Preventer	PRPZ
DCV Backflow Preventer	PBFP
Relocate RPZ Backflow Preventer	RRPZ
Relocate DCV Backflow Preventer	RBFP

PROPOSED SEWER SYMBOLS

Gravity Sewer Line (Sized as Shown)	12" SS
Force Main Sewer Line (Sized as Shown)	12" FSS
Manhole (Sized per Note)	
Sewer Pump Station	PS(SS)

PROPOSED MISCELLANEOUS UTILITIES SYMBOLS

Power Pole	
Telephone Pole	
Joint Use Pole	
Telephone Pedestal	TEL PED
Utility Line by Others (Type as Shown)	PROP. O/H POW. LINES
Trenchless Installation	12" TL INSTALL
Encasement by Open Cut	24" ENCAS. BY OC
Encasement	24" ENCASUREMENT

Thrust Block	
Air Release Valve	AR
Utility Vault	UV
Concrete Pier	CP
Steel Pier	SP
Plan Note	NOTE
Pay Item Note	PAY ITEM

EXISTING UTILITIES SYMBOLS

Power Pole	
Telephone Pole	
Joint Use Pole	
Utility Pole	
Utility Pole with Base	
H-Frame Pole	
Power Transmission Line Tower	
Water Manhole	
Power Manhole	
Telephone Manhole	
Sanitary Sewer Manhole	
Hand Hole for Cable	
Power Transformer	
Telephone Pedestal	
CATV Pedestal	
Gas Valve	
Gas Meter	
Located Miscellaneous Utility Object	
Abandoned According to Utility Records	AATUR
End of Information	E.O.I.

*Underground Power Line	
*Underground Telephone Cable	
*Underground Telephone Conduit	
*Underground Fiber Optics Telephone Cable	
*Underground TV Cable	
*Underground Fiber Optics TV Cable	
*Underground Gas Pipeline	
Aboveground Gas Pipeline	A/G Gas
*Underground Water Line	
Aboveground Water Line	A/G Water
*Underground Gravity Sanitary Sewer Line	SS
Aboveground Gravity Sanitary Sewer Line	A/G Sanitary Sewer
*Underground SS Forced Main Line	
Underground Unknown Utility Line	
SUE Test Hole	
Water Meter	
Water Valve	
Fire Hydrant	
Sanitary Sewer Cleanout	

*For Existing Utilities
Utility Line Drawn from Record (Type as Shown)
Designated Utility Line (Type as Shown)

5/14/99

3/21/2019
R:\Utilities\Engineering\UC\Proj\Sheet\R157_utilities_UC03_psh.dgn
wallhee

UTILITY CONSTRUCTION



STV Engineers, Inc.
800 West Trade St., Suite 715
Charlotte, NC 28202
NC License Number F-0991

DOCUMENT NOT CONSIDERED FINAL
UNLESS ALL SIGNATURES COMPLETED

PROJECT REFERENCE NO.
17BP.10.R.157

SHEET NO.
UC-3

DESIGNED BY: CTH

DRAWN BY: CTH

CHECKED BY: ASV

APPROVED BY:

REVISED:

NORTH CAROLINA
DEPARTMENT OF
TRANSPORTATION

UTILITIES ENGINEERING SEC.
PHONE: (919) 707-6690
FAX: (919) 250-4151

DocuSign
Envelopes
17BP.10.R.157
UC-3
05/14/2019
025221
ENGINEER
ANDREW VANE
3/21/2019

UTILITY CONSTRUCTION
PLANS ONLY

GENERAL NOTES:

1. THE PROPOSED UTILITY CONSTRUCTION SHALL MEET THE APPLICABLE REQUIREMENTS OF THE NC DEPARTMENT OF TRANSPORTATION'S "STANDARD SPECIFICATIONS FOR ROADS AND STRUCTURES" DATED JANUARY 2018.

2. THE EXISTING UTILITIES BELONG TO THE CITY OF ALBEMARLE PUBLIC UTILITIES DEPARTMENT.

3. ALL WATER LINES TO BE INSTALLED WITHIN COMPLIANCE OF THE RULES AND REGULATIONS OF THE NORTH CAROLINA DEPARTMENT OF ENVIRONMENTAL QUALITY, DIVISION OF WATER RESOURCES, PUBLIC WATER SUPPLY SECTION. ALL SEWER LINES TO BE INSTALLED WITHIN COMPLIANCE OF THE RULES AND REGULATIONS OF THE NORTH CAROLINA DEPARTMENT OF ENVIRONMENT QUALITY, DIVISION OF WATER RESOURCES, WATER QUALITY SECTION. PERFORM ALL WORK IN ACCORDANCE WITH THE APPLICABLE PLUMBING CODES.

4. THE UTILITY OWNER OWNS THE EXISTING UTILITY FACILITIES AND WILL OWN THE NEW UTILITY FACILITIES AFTER ACCEPTANCE BY THE DEPARTMENT. THE DEPARTMENT OWNS THE CONSTRUCTION CONTRACT AND HAS ADMINISTRATIVE AUTHORITY. COMMUNICATIONS AND DECISIONS BETWEEN THE CONTRACTOR AND UTILITY OWNER ARE NOT BINDING UPON THE DEPARTMENT OR THIS CONTRACT UNLESS AUTHORIZED BY THE ENGINEER. AGREEMENTS BETWEEN THE UTILITY OWNER AND CONTRACTOR FOR THE WORK THAT IS NOT PART OF THIS CONTRACT OR IS SECONDARY TO THIS CONTRACT ARE ALLOWED, BUT ARE NOT BINDING UPON THE DEPARTMENT.

5. PROVIDE ACCESS FOR THE DEPARTMENT PERSONNEL AND THE OWNER'S REPRESENTATIVES TO ALL PHASES OF CONSTRUCTION. NOTIFY DEPARTMENT PERSONNEL AND THE UTILITY OWNER TWO WEEKS PRIOR TO COMMENCEMENT OF ANY WORK AND ONE WEEK PRIOR TO SERVICE INTERRUPTION. KEEP UTILITY OWNERS' REPRESENTATIVES INFORMED OF WORK PROGRESS AND PROVIDE OPPORTUNITY FOR INSPECTION OF CONSTRUCTION AND TESTING.

6. THE PLANS DEPICT THE BEST AVAILABLE INFORMATION FOR THE LOCATION, SIZE, AND TYPE OF MATERIAL FOR ALL EXISTING UTILITIES. MAKE INVESTIGATIONS FOR DETERMINING THE EXACT LOCATION, SIZE, AND TYPE MATERIAL OF THE EXISTING FACILITIES AS NECESSARY FOR THE CONSTRUCTION OF THE PROPOSED UTILITIES AND FOR AVOIDING DAMAGE TO EXISTING FACILITIES. REPAIR ANY DAMAGE INCURRED TO EXISTING FACILITIES TO THE ORIGINAL OR BETTER CONDITION AT NO ADDITIONAL COST TO THE DEPARTMENT.

7. MAKE FINAL CONNECTIONS OF THE NEW WORK TO THE EXISTING SYSTEM WHERE INDICATED ON THE PLANS, AS REQUIRED TO FIT THE ACTUAL CONDITIONS, OR AS DIRECTED.

8. MAKE CONNECTIONS BETWEEN EXISTING AND PROPOSED UTILITIES AT TIMES MOST CONVENIENT TO THE PUBLIC, WITHOUT ENDANGERING THE UTILITY SERVICE, AND IN ACCORDANCE WITH THE UTILITY OWNER'S REQUIREMENTS. MAKE CONNECTIONS ON WEEKENDS, AT NIGHT, AND ON HOLIDAYS IF NECESSARY.

9. ALL UTILITY MATERIALS SHALL BE APPROVED PRIOR TO DELIVERY TO THE PROJECT. SEE 1500-7, " SUBMITTALS AND RECORDS" IN SECTION 1500 OF THE STANDARD SPECIFICATIONS.

PROJECT SPECIFIC NOTES:

1. PROPOSED 24" WATER LINE FROM -WL1- LINE STATION 10+00.00 TO -WL1- LINE STATION 13+00.67 SHALL BE RESTRAINED JOINT PRESSURE CLASS 350 DUCTILE IRON PIPE. PROPOSED 8" WATER LINE FROM -WL2- LINE STATION 10+00.00 TO -WL2- LINE STATION 13+20.79 SHALL BE RESTRAINED JOINT PRESSURE CLASS 350 DUCTILE IRON PIPE.

2. IN ADVANCE OF BEGINNING UTILITY WORK, SOFT DIGS SHALL BE PERFORMED BY CONTRACTOR TO VERIFY ACTUAL WATER LINE DEPTH AND LOCATION AT PROPOSED TIE-IN LOCATIONS.

3. LAY PIPE STRAIGHT IN ALIGNMENT AND GRADIENT OR FOLLOW TRUE CURVES AS NEARLY AS POSSIBLE. DO NOT DEFLECT ANY JOINT MORE THAN THE MAXIMUM DEFLECTION RECOMMENDED BY THE MANUFACTURER.

4. CONTRACTOR SHALL ADHERE TO SECTION 1530 "ABANDON OR REMOVE UTILITIES" FOR ABANDONMENT OF EXISTING WATER LINES.

5. JUDY REDWINE, ASSISTANT DIRECTOR OF PUBLIC UTILITIES FOR THE CITY OF ALBEMARLE, WILL SERVE AS THE UTILITY OWNER CONTACT ON THIS PROJECT. CONTRACTOR, AS REQUIRED BY STANDARD SPECIFICATION SECTION 1500-2, SHALL CONTACT HER AT (704) 984-9609.

6. NO INTERRUPTION OF EXISTING WATER SERVICE SHALL BE MADE DURING CONSTRUCTION UNTIL AUTHORIZED BY THE ASSISTANT DIRECTOR OF CITY OF ALBEMARLE PUBLIC UTILITIES DEPARTMENT. CITY OF ALBEMARLE PUBLIC UTILITIES DEPARTMENT WILL BE COPIED ON BOTH WATER MAIN PRESSURE TEST REPORT AND THE WATER MAIN CHLORINATION TEST REPORT.

7. NO INTERRUPTION TO EXISTING SERVICE SHALL TAKE PLACE UNTIL ALL CUSTOMERS HAVE BEEN NOTIFIED A MINIMUM OF 48 HOURS IN ADVANCE. NOTICE OF INTERRUPTION SHALL BE PREPARED BY THE PUBLIC WORKS OFFICE ON OFFICIAL LETTERHEAD. DISTRIBUTION TO EACH CUSTOMER SHALL BE THE RESPONSIBILITY OF THE CONTRACTOR UNDER THE DIRECTION OF THE PUBLIC WORKS OFFICE.

8. SHUT-DOWNS AND CONNECTIONS TO EXISTING 24" & 8" WATER LINES SHALL NOT OCCUR SIMULTANEOUSLY. CONTRACTOR TO SCHEDULE SHUT DOWN AND CONNECTION TO EXISTING WATER LINES WITH UTILITY OWNER.

9. CONTRACTOR SHALL MINIMIZE SHUT-DOWN TO 8" WATER LINE. TIE-INS TO OCCUR DURING 6-HOUR PERIOD AT NIGHT. CONTRACTOR SHALL MINIMIZE SHUT-DOWN TO 24" WATER LINE TO 48 HOURS OR LESS.

SEQUENCE OF CONSTRUCTION

1. INSTALL WATER LINES, TEST AND DISINFECT.

2. TAKE 24" WATER LINE OUT OF SERVICE AND COMPLETE TIE-INS. PLACE INTO OPERATION.

3. TAKE 8" WATER LINE OUT OF SERVICE AND COMPLETE TIE-INS. PLACE INTO OPERATION.

4. ABANDON EXISTING WATER LINES AS SHOWN.

 STV Engineers, Inc.
900 West Trade St., Suite 715
Charlotte, NC 28202
NC License Number F-0991

PROJECT REFERENCE NO.
17BP.10.R.157

	SHEET NO.
	UC - 3A

Assigned by:




PROCESSED

SEAL
025221

ENGINEER
ANDREW S. VANE
34217
12/31/2012

3/21/2019
QUALITY CONSTRUCTION
PLANS ONLY

UTILITY CONSTRUCTION

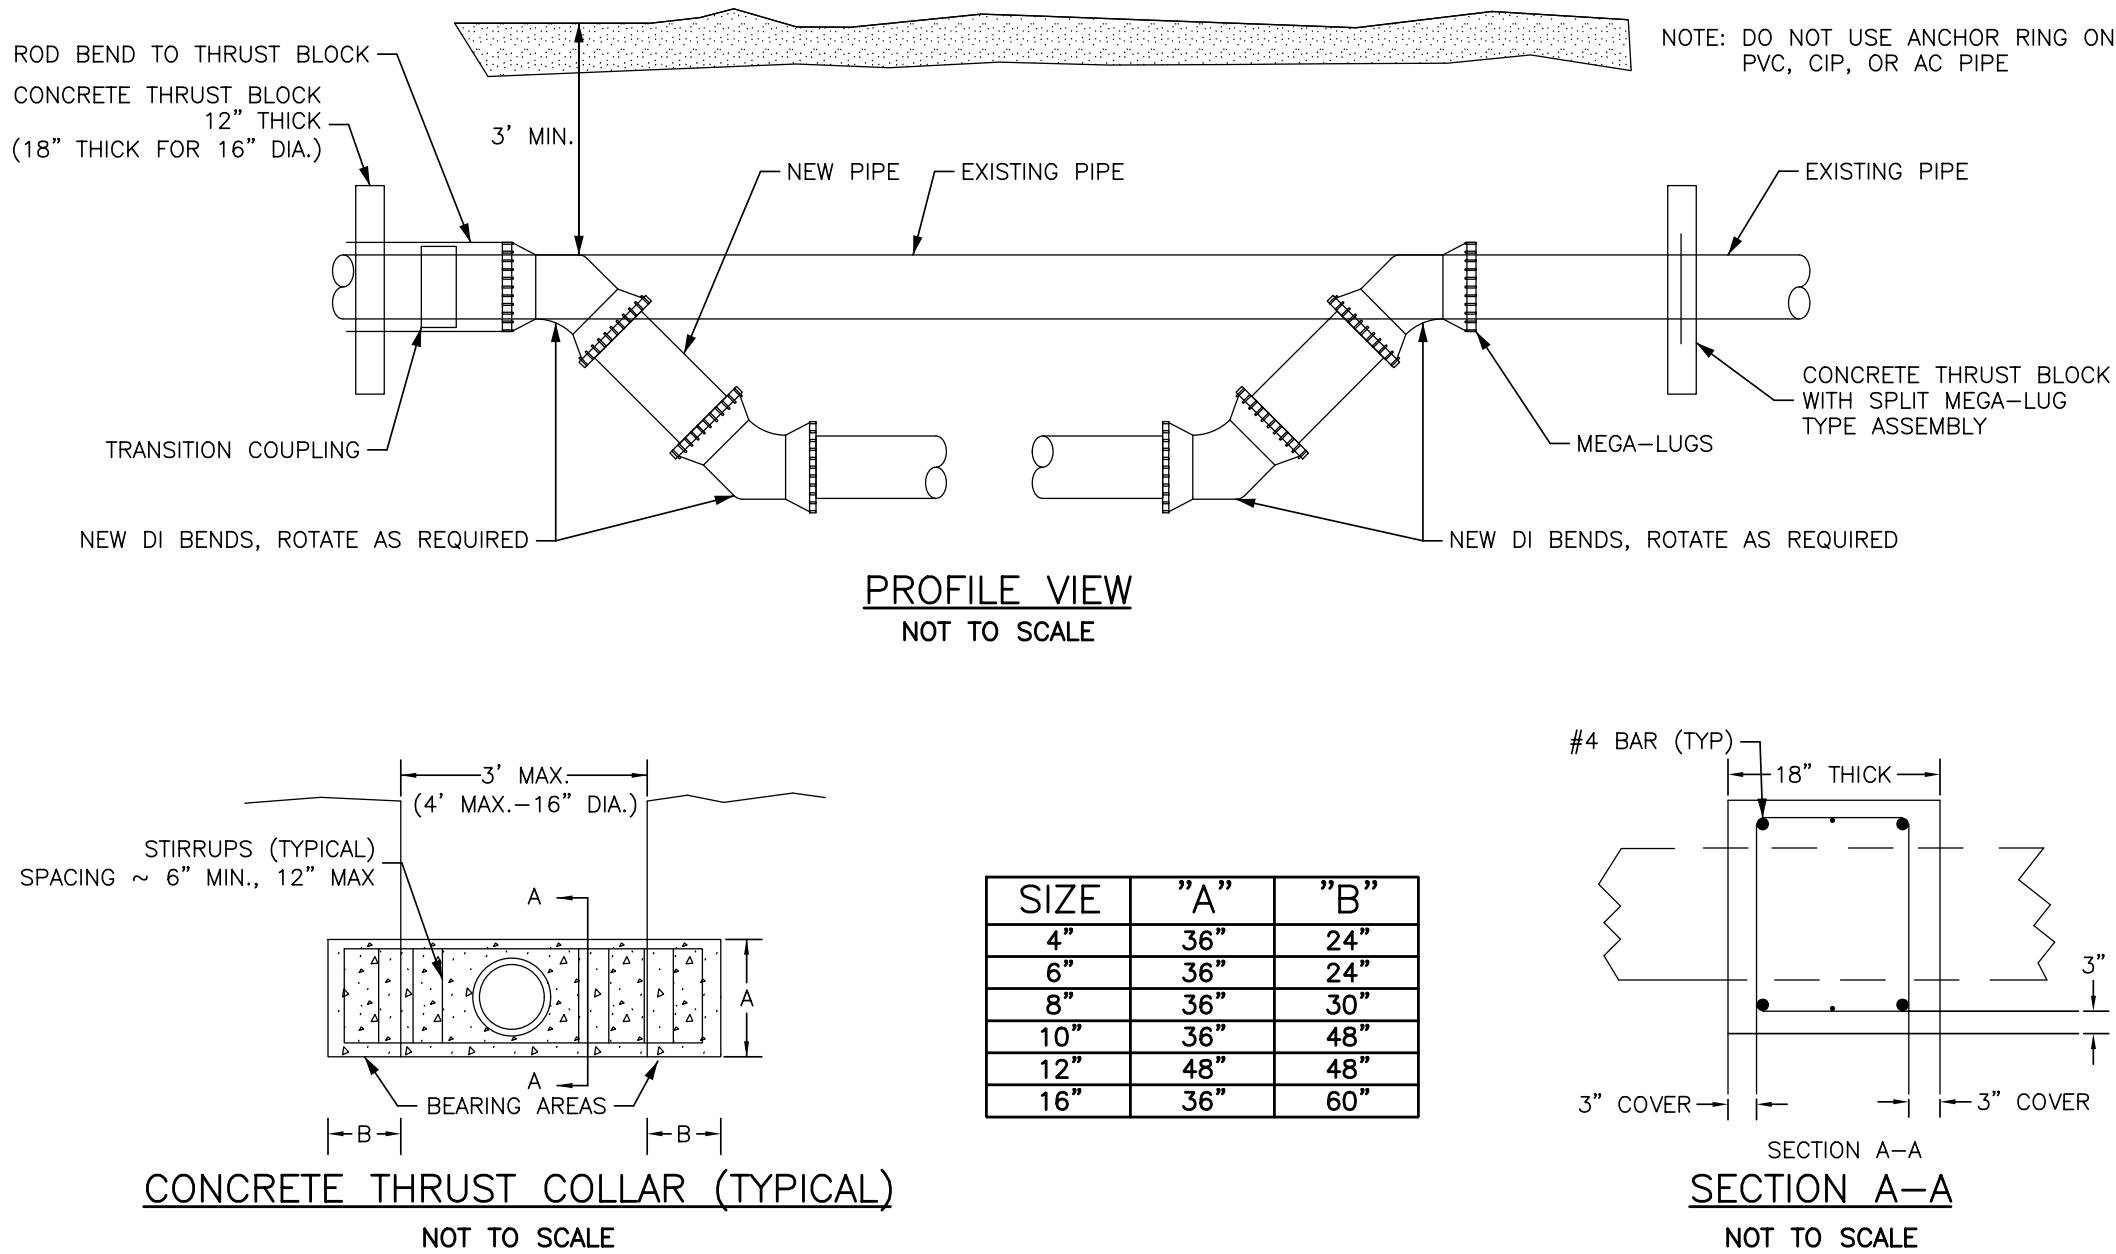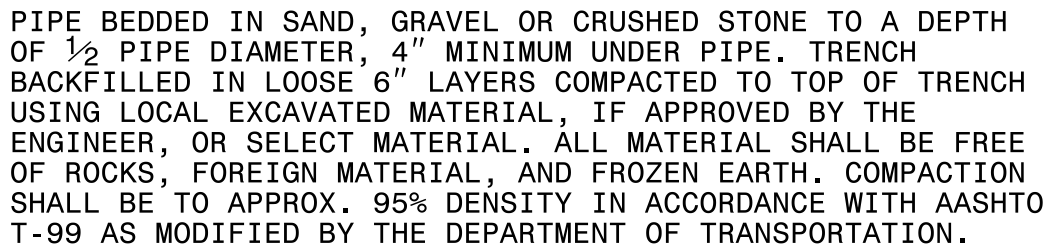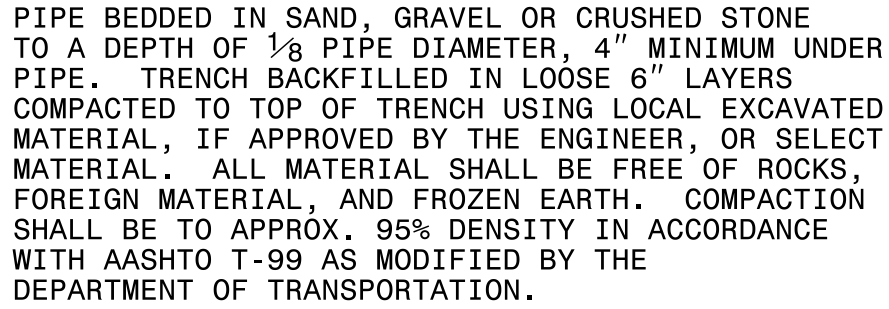


UTILITY CONSTRUCTION




NOTES:

1. BASE FLOW OF STREAM WILL BE PUMPED AROUND WORK AREA AND RELEASED BACK INTO EXISTING STREAM BELOW THE WORK AREA ONTO CLASS B RIP RAP PAD. BYPASS PUMP SHALL UTILIZE A FLOATING INTAKE.
2. PUMP AROUND SYSTEM SHALL BE SUFFICIENT SIZE TO CARRY BASE STREAM FLOW.
3. SANDBAG MATERIAL:
SANDBAG SHALL BE WOVEN POLYPROPYLENE, POLYETHYLENE OR POLYAMIDE FABRIC, MINIMUM UNIT WEIGHT FOUR OUNCES PER SQUARE YARD, MULLEN BURST STRENGTH EXCEEDING 300 PSI IN CONFORMANCE WITH THE REQUIREMENTS IN ASTM DESIGNATION D3786, AND ULTRAVIOLET STABILITY EXCEEDING 70% IN CONFORMANCE WITH THE REQUIREMENTS IN ASTM DESIGNATION D4355. USE OF BURLAP IS NOT ACCEPTABLE.
4. SAND FOR SANDBAGS SHALL BE A MINIMUM 10LB/CU. FT MATERIAL.
5. THE CONTRACTOR SHALL TAKE WHATEVER PRECAUTIONS NECESSARY TO PROTECT THE EXISTING WATERLINE FROM LEAKS OR DAMAGE DURING THE EXCAVATION AND CONSTRUCTION OF THE PROPOSED WATERLINE.
6. IT IS THE CONTRACTORS RESPONSIBILITY TO FOLLOW ALL OSHA AND STATE SAFETY REQUIREMENTS PERTAINING TO THIS EXCAVATION.
7. ADDITIONAL EROSION CONTROL DEVICES MAY NEED TO BE INSTALLED AS DIRECTED BY THE DEPARTMENT.
8. FOR NON-ROCK CREEK BOTTOMS, KEY SANDBAGS ON UPSTREAM SIDE 1' INTO SOIL.
9. PERFORM CROSSING DURING ANTICIPATED DRY WEATHER ONLY. INSTALL PROPOSED UTILITY IN A DRY TRENCH.

I:\Projects\4018827\4018827_000\50_Deliverables & Submittals\157_Bridge\67\Structures\station\Finals\Thrust Wall\Thrust Block_24in_DIP.dgn 3/20/2019 9:30:59 AM glover.jm

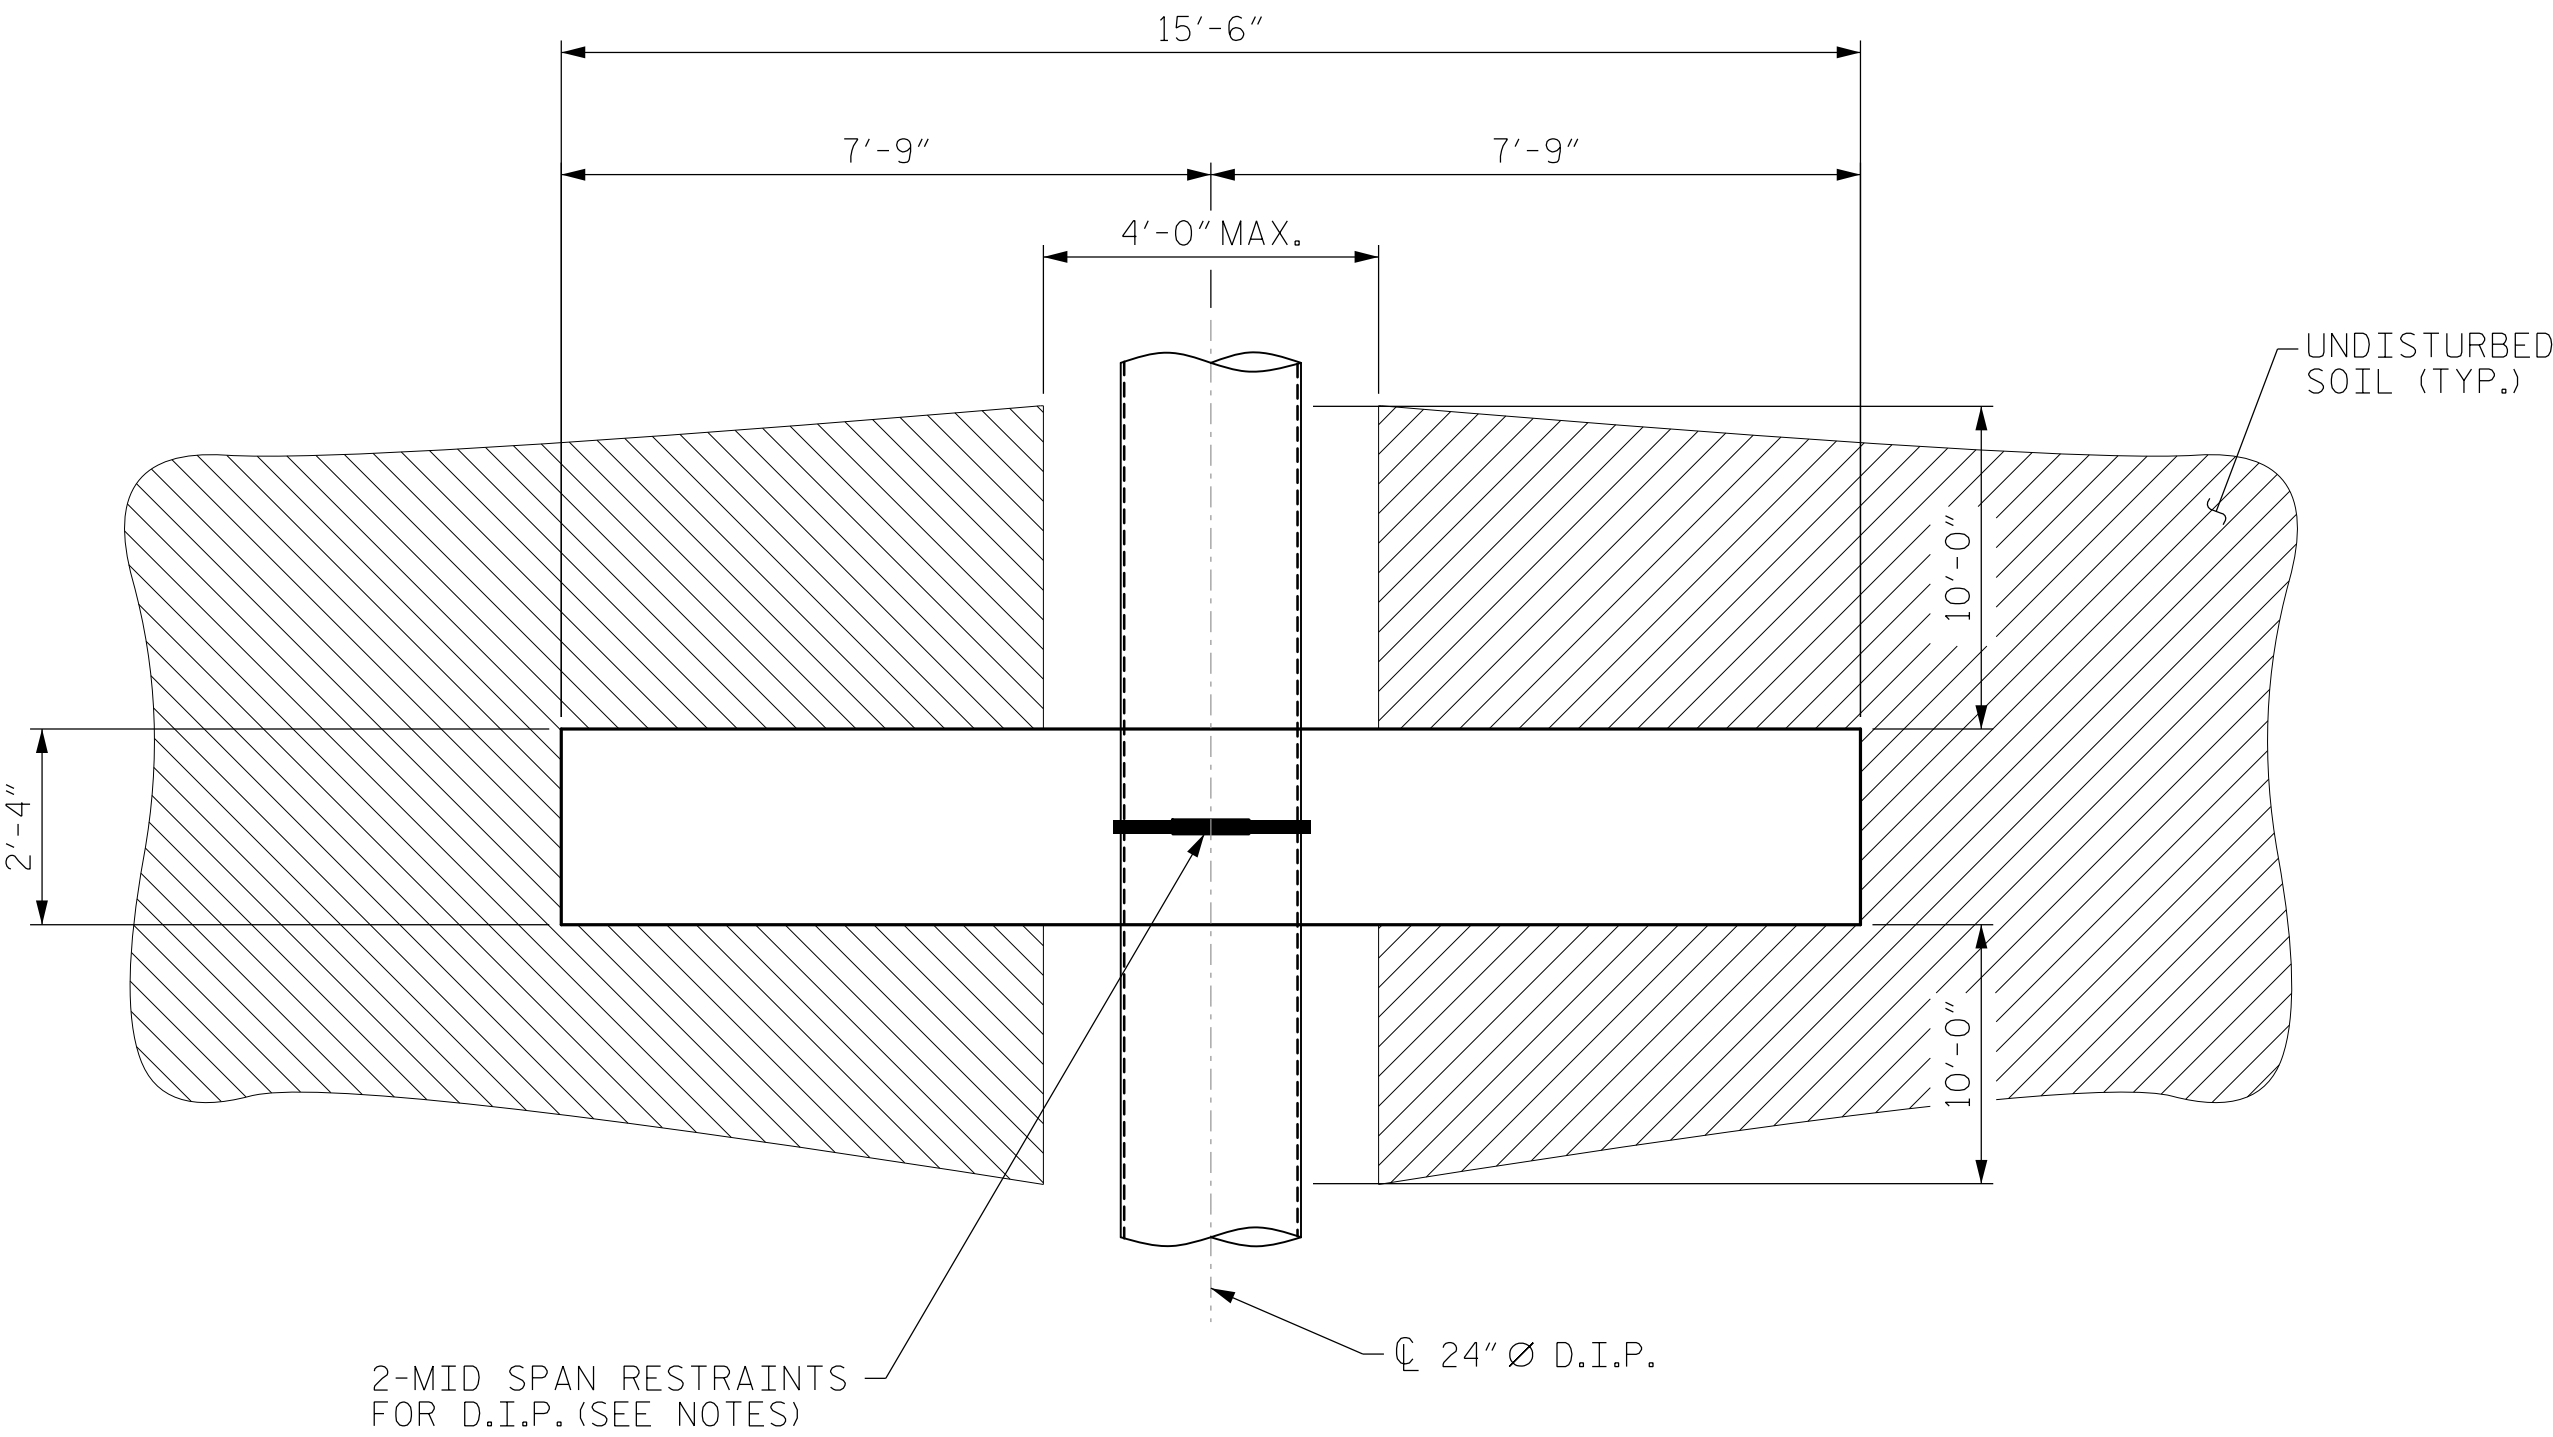


PLAN OF THRUST WALL FOR 24" Ø D.I.P.

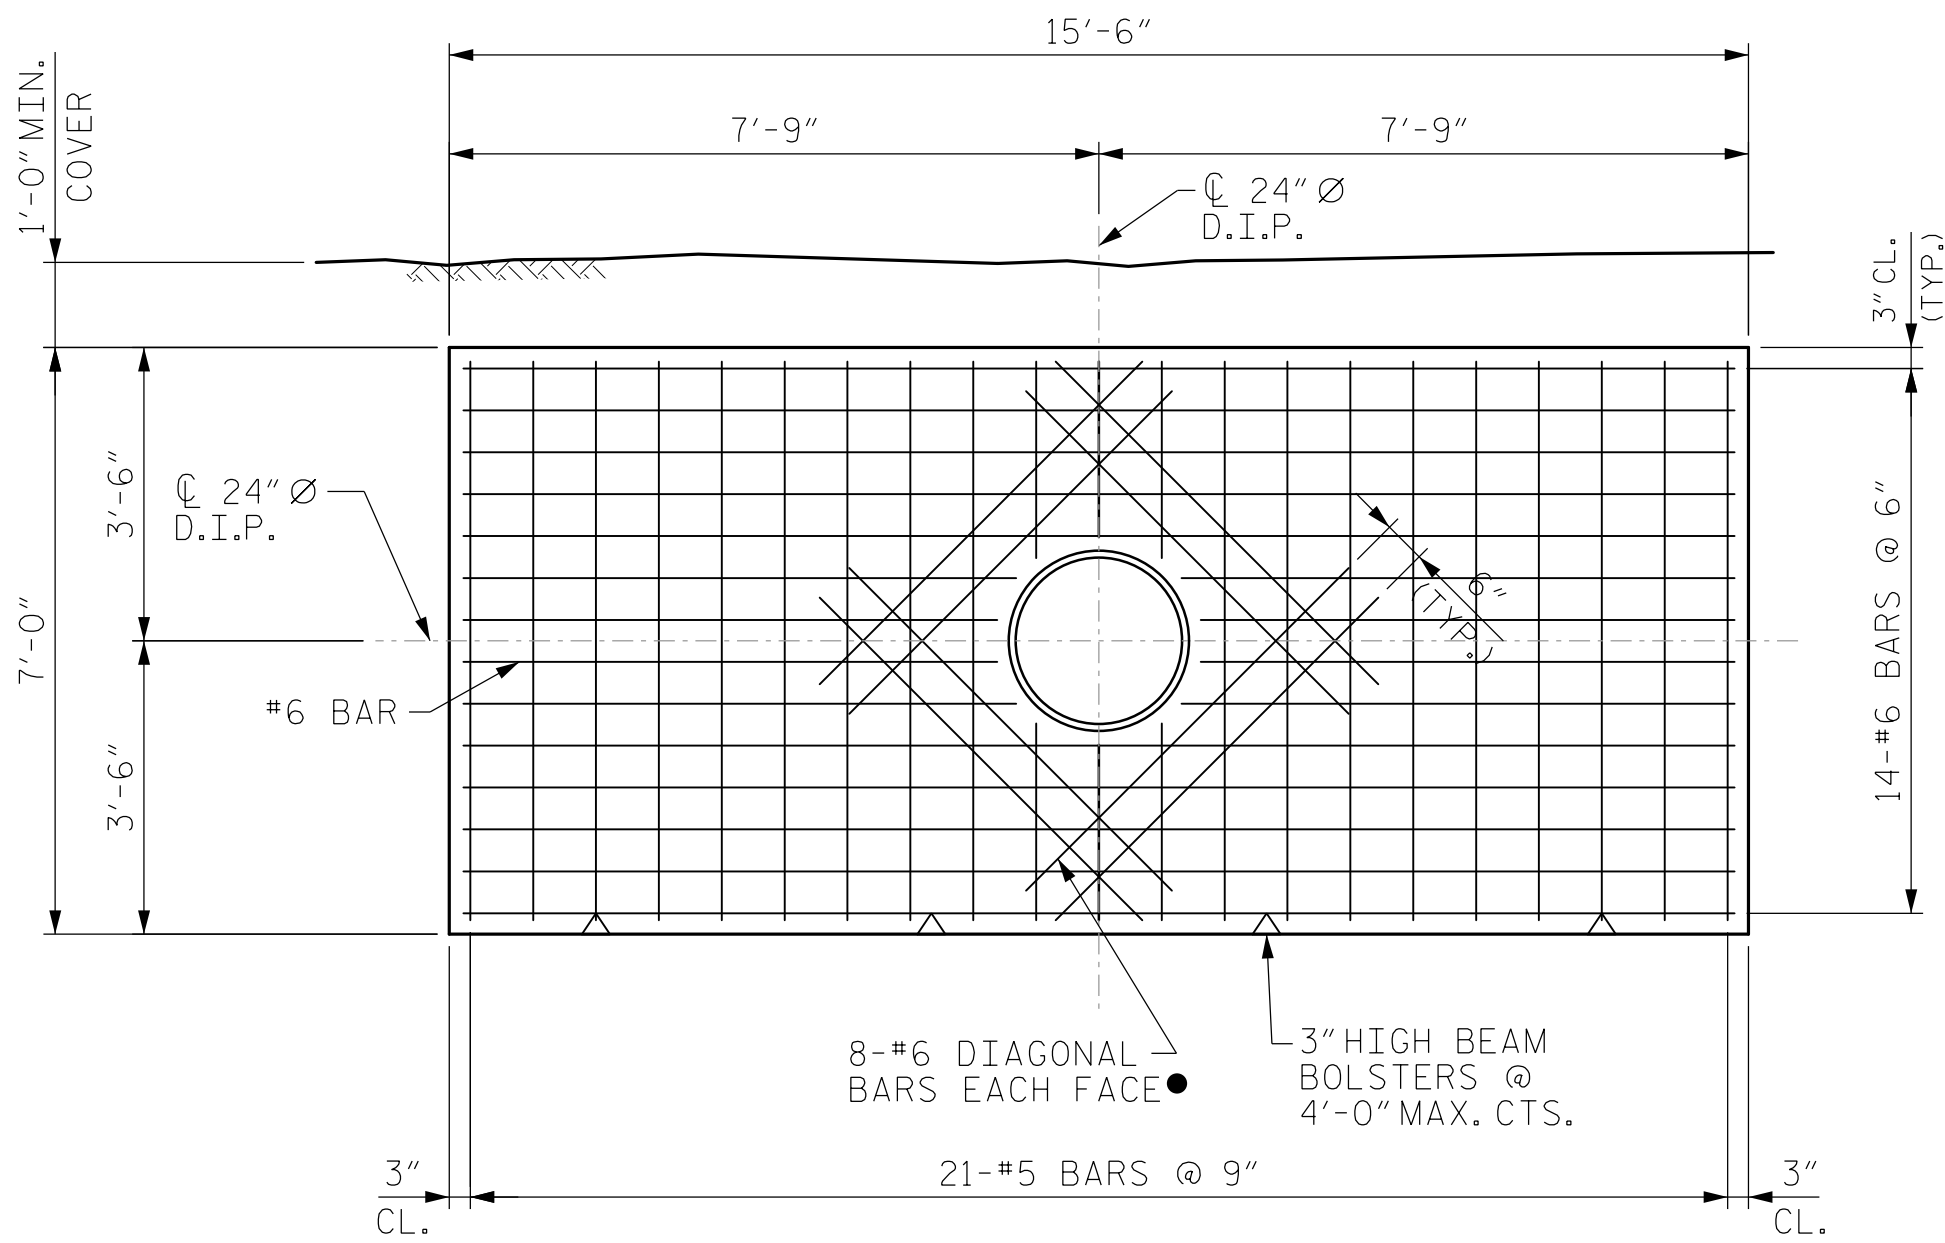


ELEVATION VIEW

● DIAGONAL BARS SHALL BE PLACED INSIDE VERTICAL BARS AS SHOWN. DIAGONAL BARS SHALL BE 5'-0" LONG.

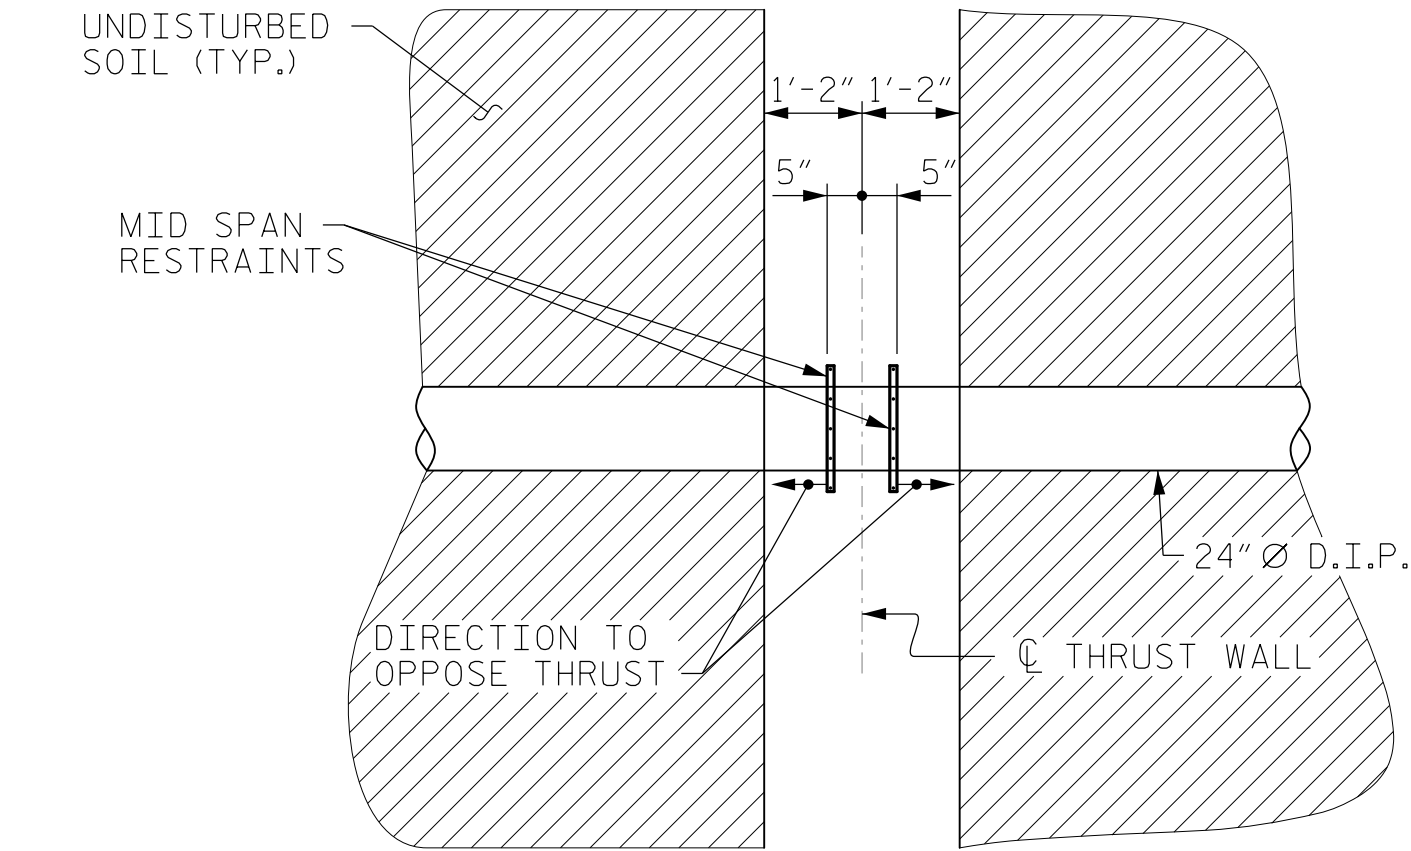

MID SPAN RESTRAINTS FOR D.I.P.

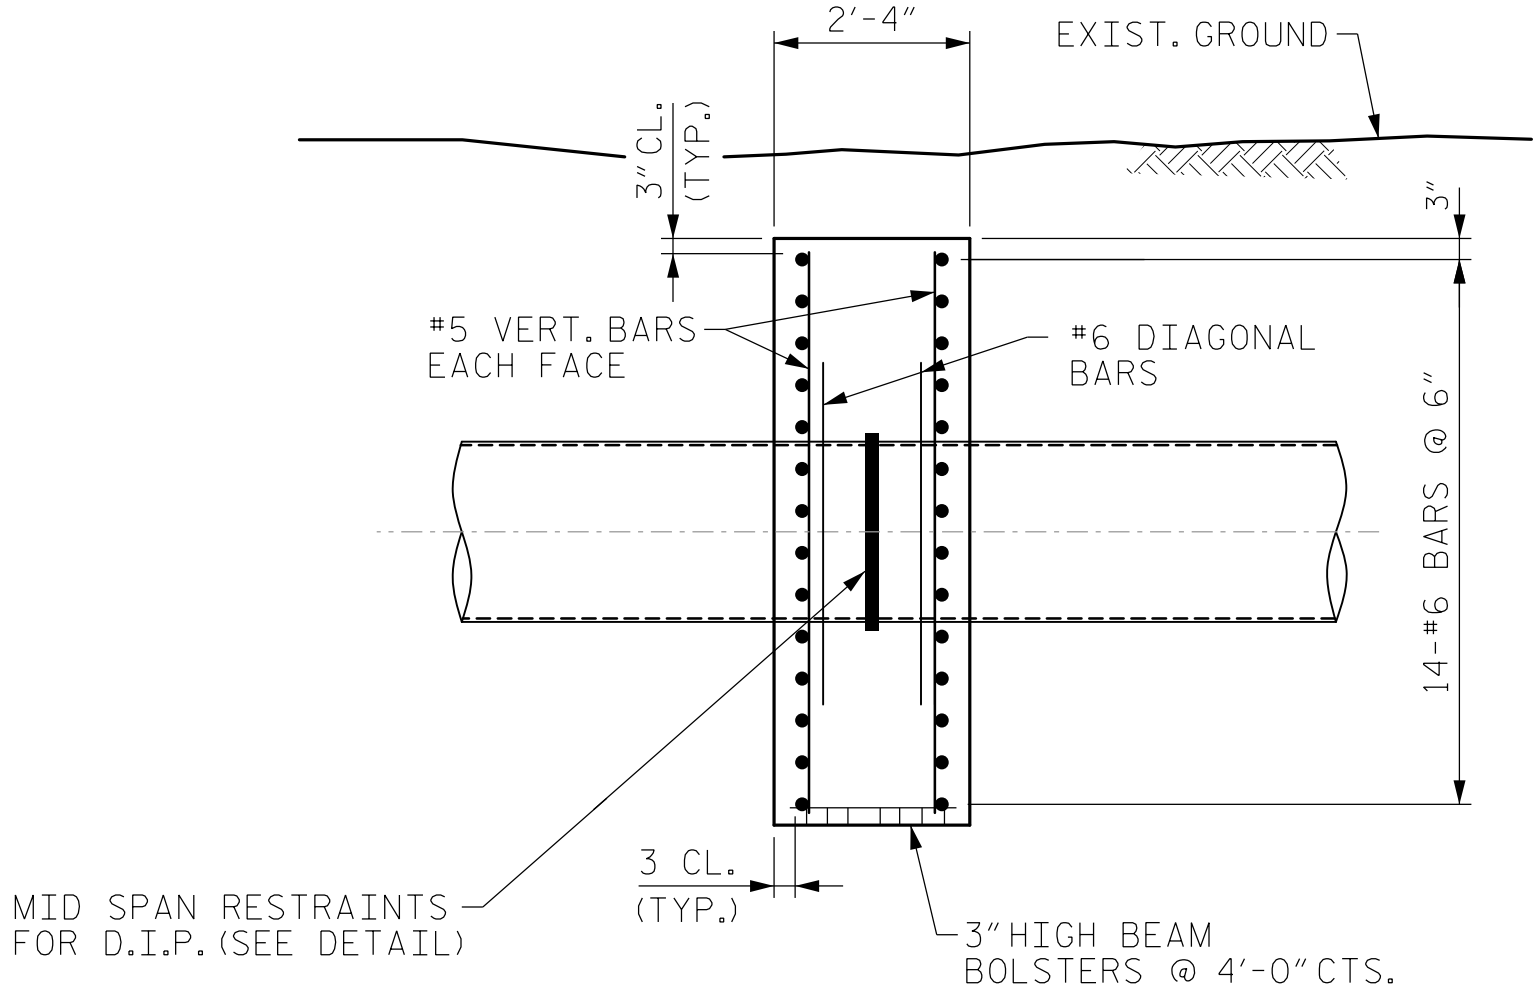

END VIEW
(UNDISTURBED SOIL NOT SHOWN FOR CLARITY)

NOTES:

1. TEMPORARY SHORING MAY BE REQUIRED FOR THRUST WALL CONSTRUCTION. DO NOT SHORE BETWEEN WALL AND UNDISTURBED SOIL.
2. BACKFILL SHALL BE INSTALLED AND COMPACTED AROUND THRUST WALL PER 95% COMPACTION AS MEASURED USING THE STANDARD PROCTOR TEST.
3. CONCRETE FOR THRUST WALL SHALL BE CLASS A. REINFORCING STEEL FOR THRUST WALL SHALL BE GRADE 60.
4. THE CONTRACTOR IS RESPONSIBLE FOR THE STABILITY OF THE EXCAVATION PER ALL OSHA AND STATE REGULATIONS.
5. MIDSPAN RESTRAINT FOR D.I.P. SHALL BE EBAA SERIES 1100SDB OR APPROVED EQUIVALENT. INSTALL PER MANUFACTURER'S SPECIFICATION.
6. 2 MIDSPAN RESTRAINTS SHALL BE INSTALLED AT THE CENTER OF THE CONCRETE THRUST WALL AND SHALL BE INSTALLED IN OPPOSING DIRECTIONS AS DETAILED.
7. DESIGN IS BASED ON TEST PRESSURE OF 200 PSI, SAFETY FACTOR 1.5 AND THE FOLLOWING MINIMUM SOIL PARAMETERS:
ANGLE OF INTERNAL FRICTION $\phi = 30^\circ$
UNIT WEIGHT $\gamma = 110$ PCF.
IF INSITU SOIL DOES NOT MEET THESE PARAMETERS, STOP WORK AND NOTIFY THE ENGINEER.

PROJECT NO. 17BP.10.R.157


STANLY COUNTY

STATION: _____

STATE OF NORTH CAROLINA
DEPARTMENT OF TRANSPORTATION
RALEIGH

CONCRETE THRUST
WALL FOR
24" Ø D.I.P.

REVISIONS					SHEET NO.
NO.	BY:	DATE:	NO.	BY:	DATE:
1			3		
2			4		
TOTAL SHEETS					8

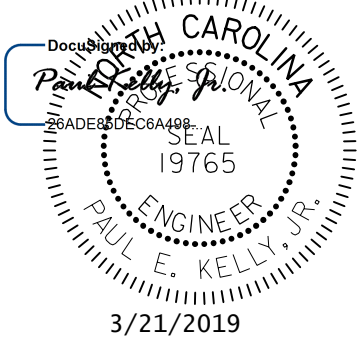



STV ENGINEERS, INC.
900 West Trade St., Suite 715
Charlotte, NC 28202
NC License Number F-0991

DRAWN BY : JMG DATE : 1-19
CHECKED BY : PEK DATE : 1-19

DOCUMENT NOT CONSIDERED FINAL
UNLESS ALL SIGNATURES COMPLETED

8/17/99

- NOTES:
1. CONNECT PROPOSED DIP WATER LINES TO EXISTING WATER LINES USING NECESSARY FITTINGS AND TRANSITION COUPLINGS RECOMMENDED BY PIPE MANUFACTURERS. CONTRACTOR TO SCHEDULE SHUT DOWN AND CONNECTION TO EXISTING WATER LINE WITH UTILITY OWNER. CONTRACTOR TO FIELD VERIFY EXISTING PIPE MATERIAL AND DEPTHS AT TIE-IN POINTS.
2. CONTRACTOR SHALL RESTRAIN THE TRANSITION CONNECTION. REFER TO SHEETS UC-3A AND UC-3B FOR CONCRETE THRUST COLLAR DETAILS.

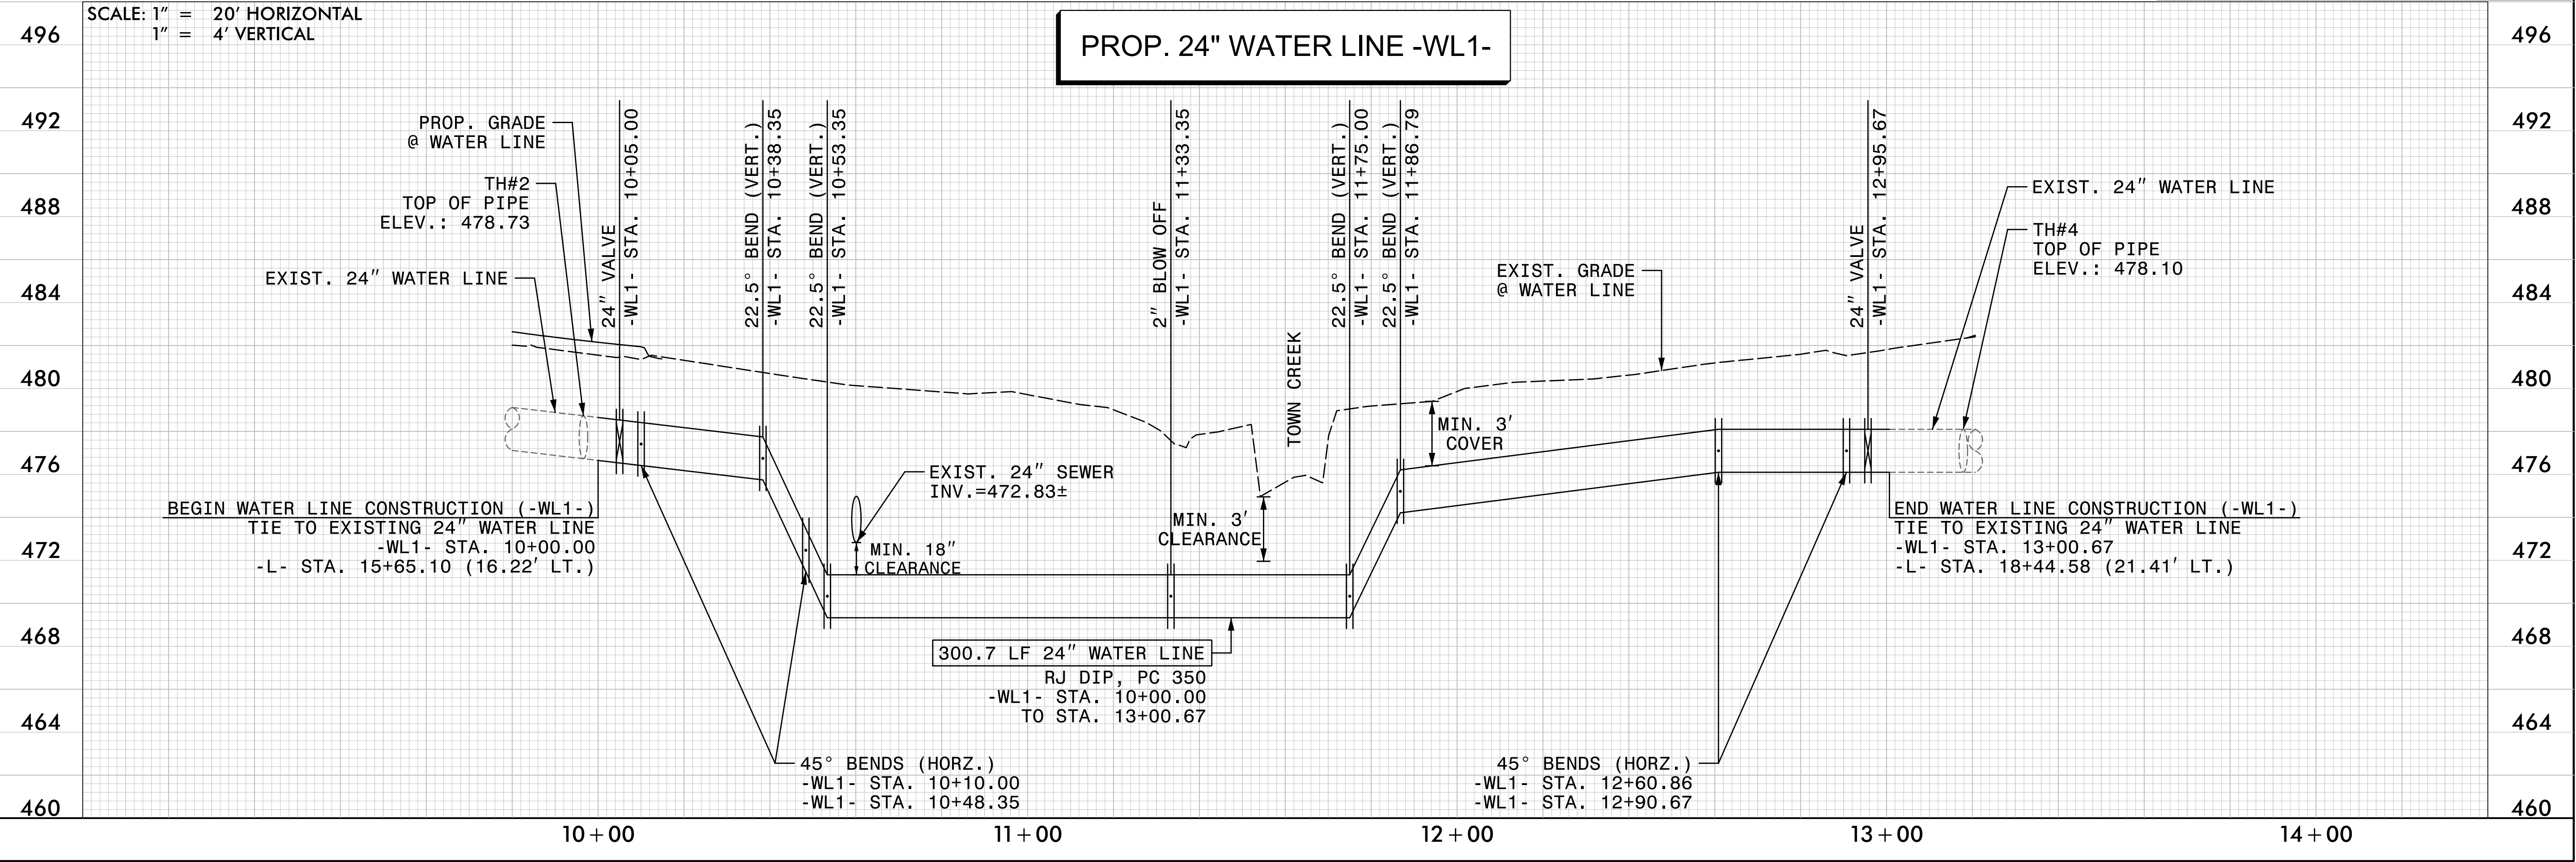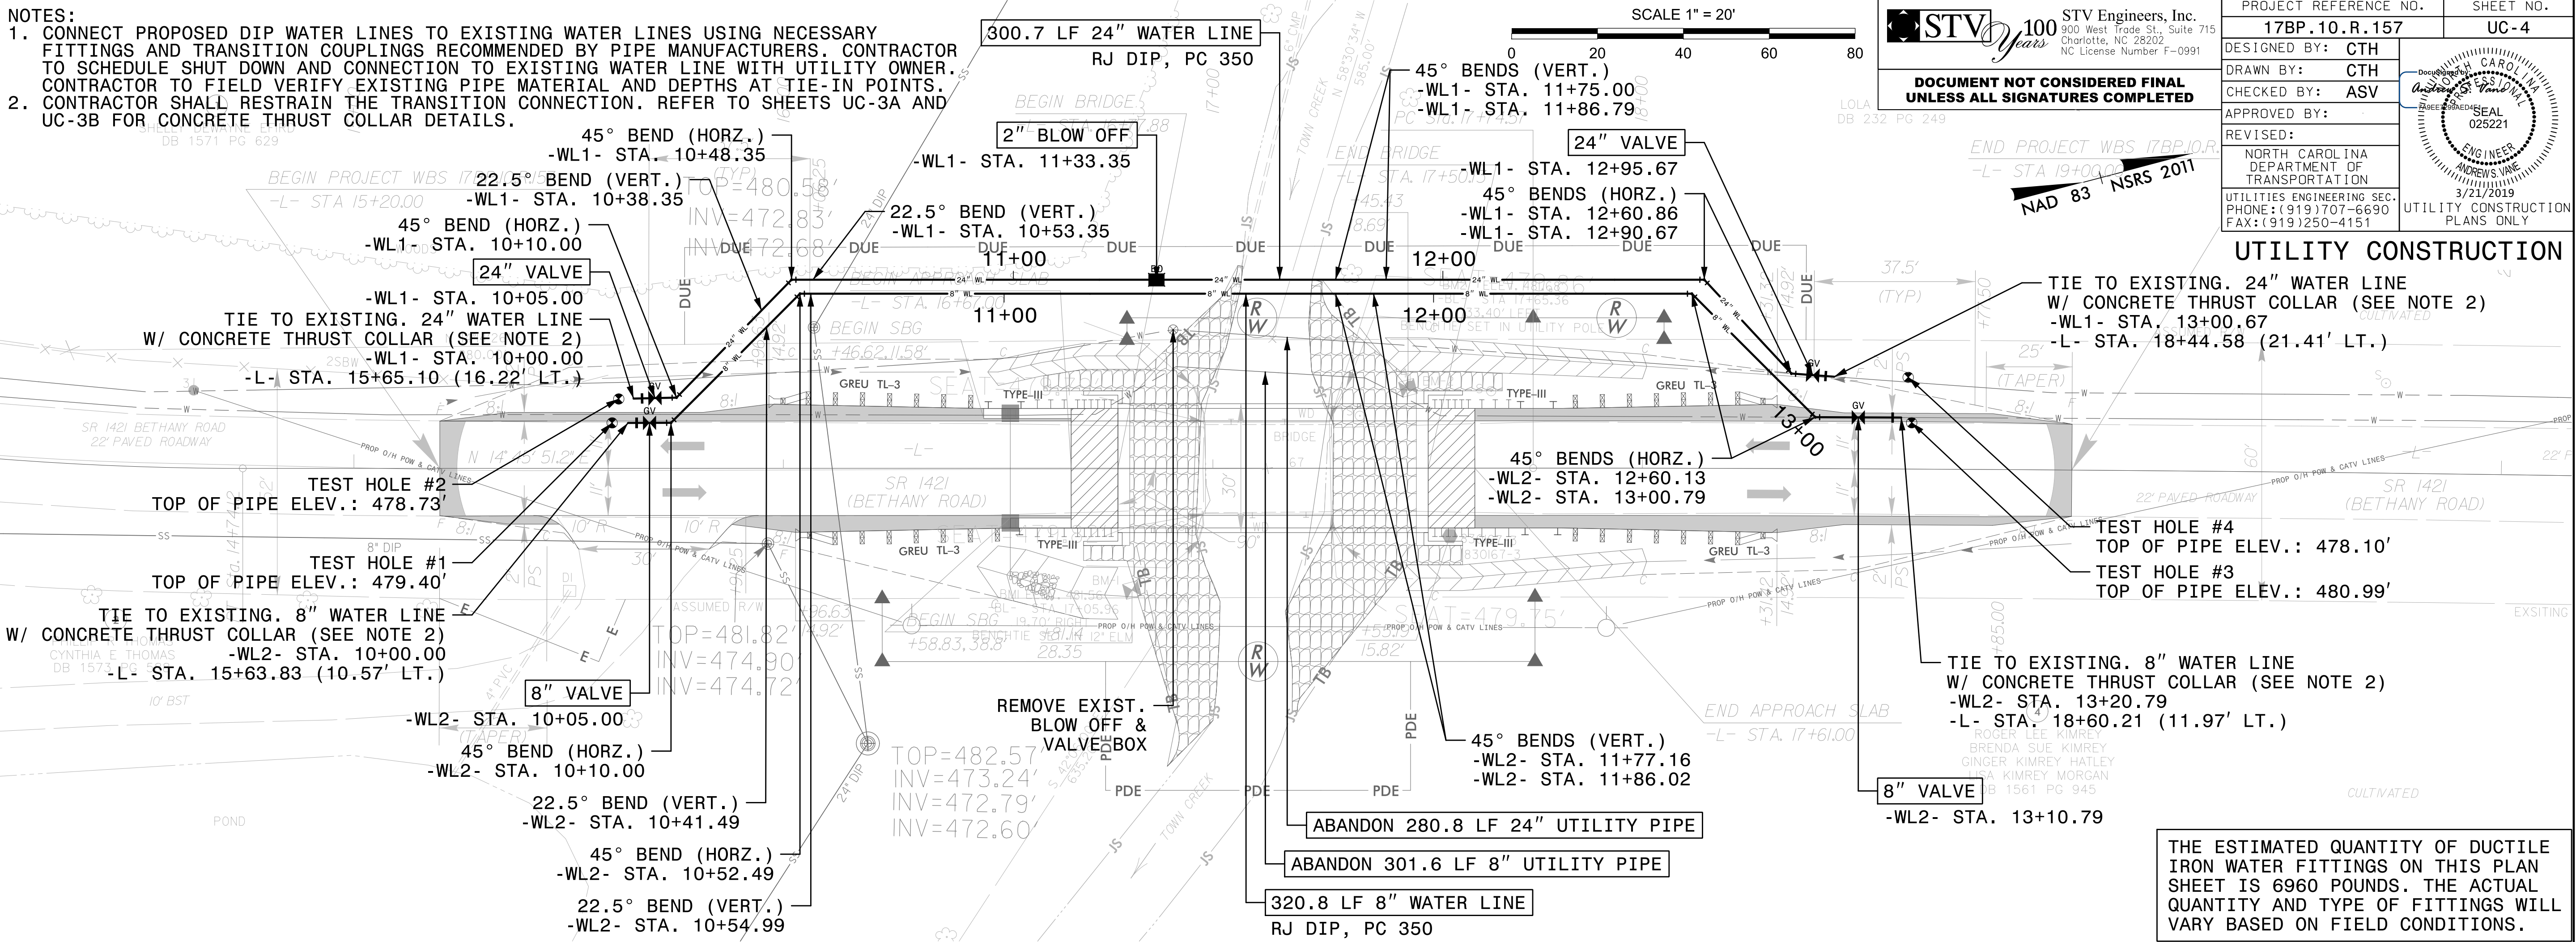


STV Engineers, Inc.
 900 West Trade St., Suite 715
 Charlotte, NC 28202
 NC License Number F-0991

**DOCUMENT NOT CONSIDERED FINAL
 UNLESS ALL SIGNATURES COMPLETED**

UTILITY CONSTRUCTION
PLANS ONLY

500

500

496

492

488

484

480

476

472

468

464

460

456

10 + 00

11 + 00

12 + 00


13 + 00

14 + 00

3/18/2019 9:58:47 AM
V:\Asheville\Transportation\31614-15 STV GROUP 167, R157\Utilities\R157_util_psh01_uol.dgn
User:srwaldner

09/08/99

PROJECT WBS: 17BP.10.R.157

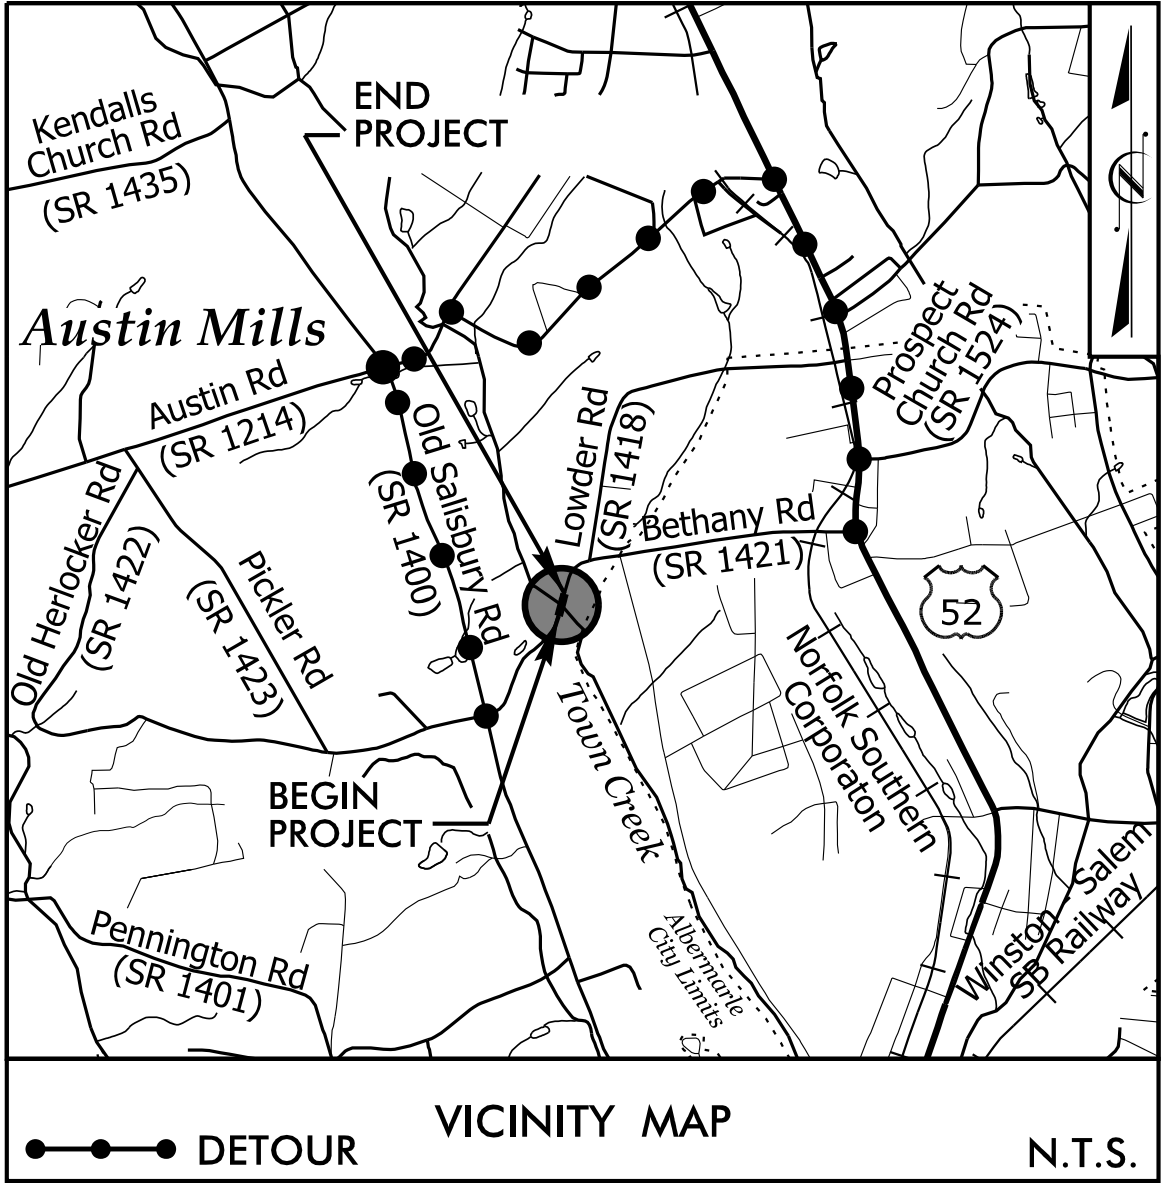



STATE OF NORTH CAROLINA
DIVISION OF HIGHWAYS

UTILITIES BY OTHERS PLANS
STANLY COUNTY

LOCATION: BRIDGE #167 OVER TOWN CREEK ON SR 1421 (BETHANY ROAD)

TYPE OF WORK: POWER, TELEPHONE, AND FIBER RELOCATION

NOTE:
ALL UTILITY WORK SHOWN ON THIS SHEET WILL BE DONE BY OTHERS.
NO PAYMENT WILL BE MADE TO THE CONTRACTOR FOR UTILITY WORK SHOWN ON THIS SHEET.

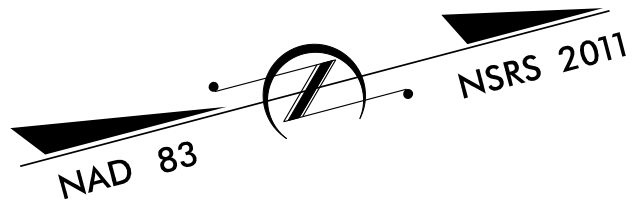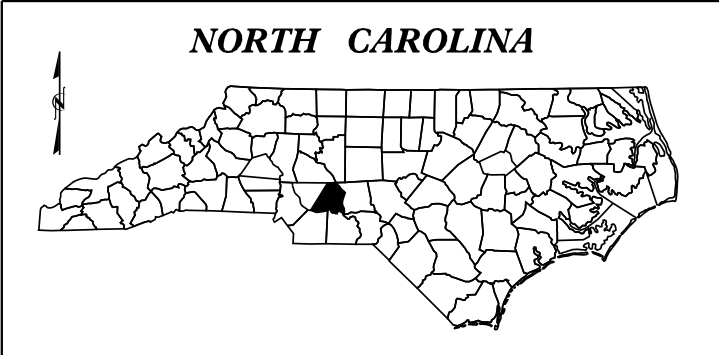


BEGIN PROJECT WBS 17BP.10.R.157

-L- STA. 15 + 20.00


END PROJECT WBS 17BP.10.R.157

-L- STA. 19 + 00.00

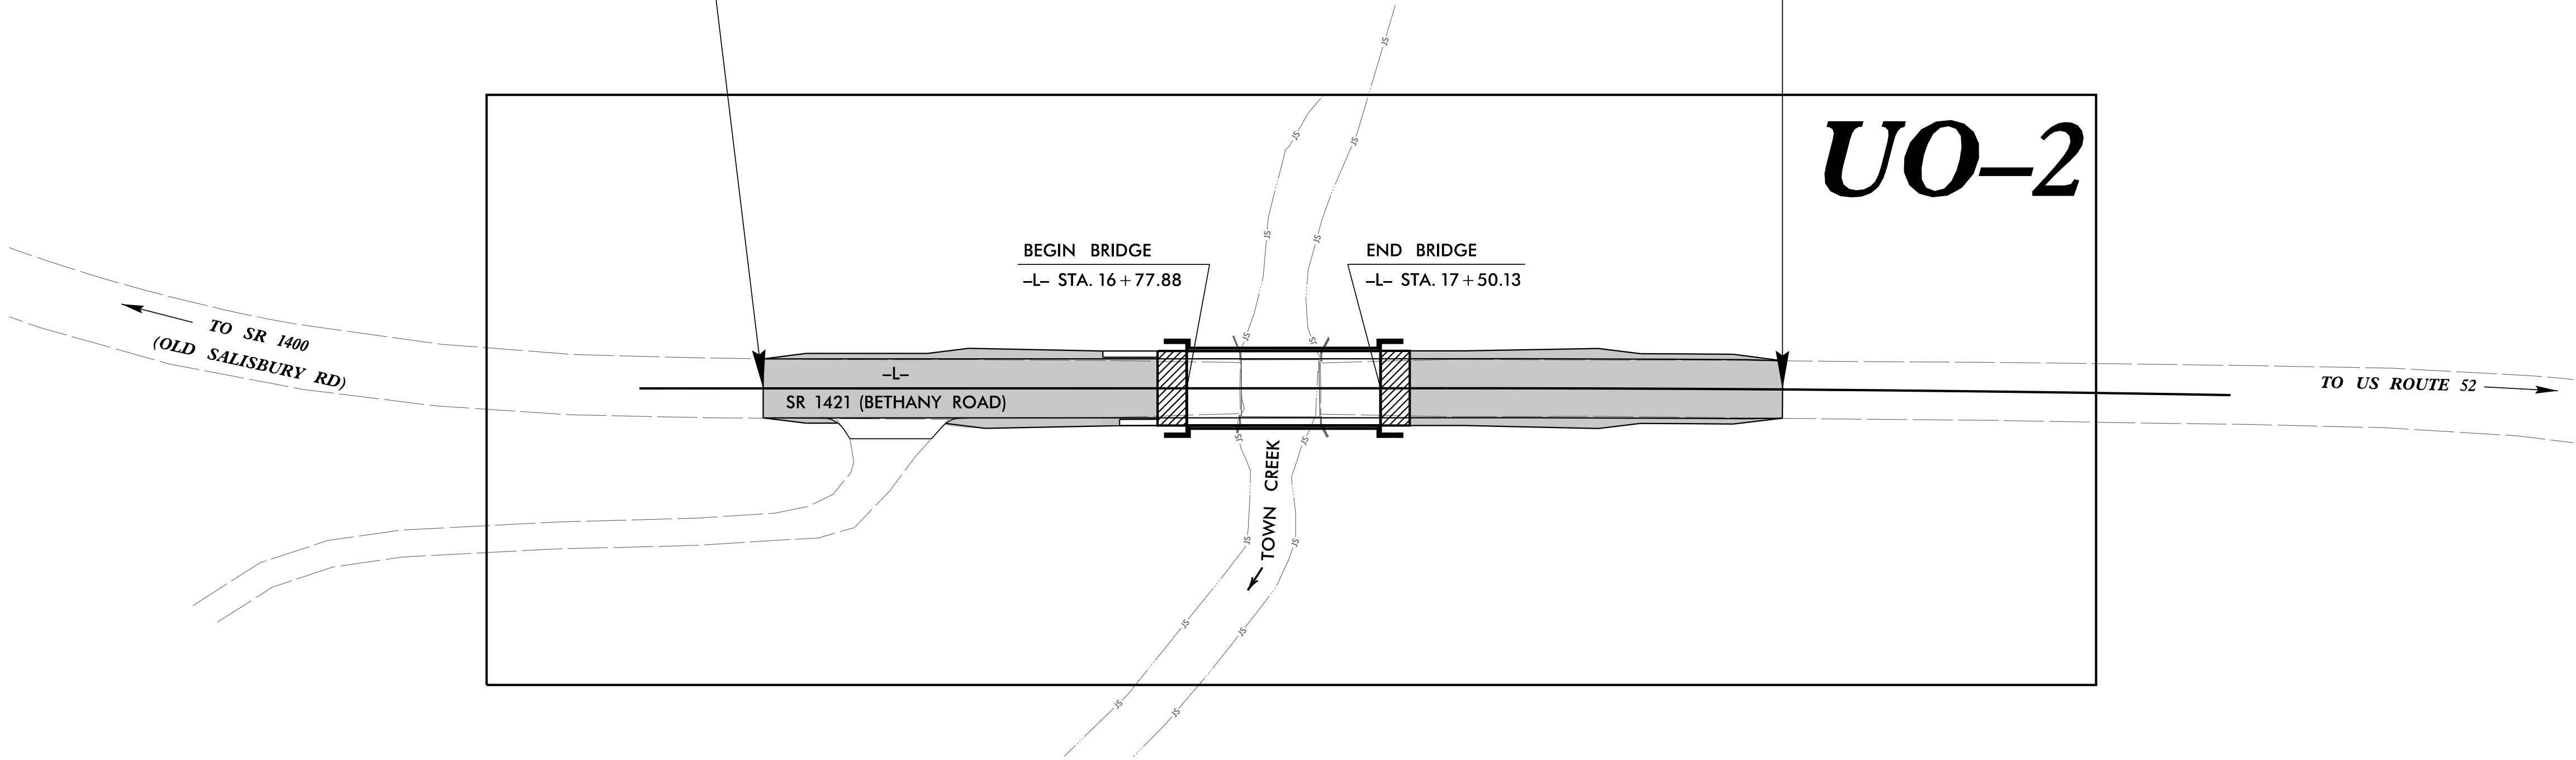

UO-2

GRAPHIC SCALES

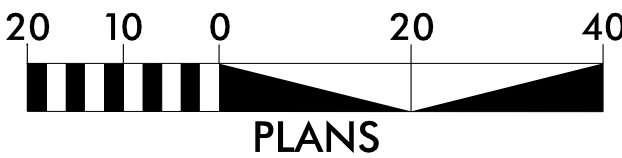

INDEX OF SHEETS

SHEET NO.:

UO-1

UO-2

DESCRIPTION:

TITLE SHEET

UBO PLAN SHEET

UTILITY OWNERS WITH CONFLICTS

- (A) POWER - CITY OF ALBEMARLE
- (B) FIBER - WINDSTREAM
- (C) FIBER - SPECTRUM

PREPARED IN THE OFFICE OF:



Consulting Engineers
Charlotte,
North Carolina
704 357 0488
FIRM LIC #F-1088

Reece M. Shuler, P.E.

UTILITY PROJECT MANAGER

Nicholas V. Asaro, PLS

PROJECT UTILITY COORDINATOR




DIVISION OF HIGHWAYS

DIVISION 10

716 West Main Street
Albemarle, NC 28001


Mark Crump

DIVISION CONTACT #1

 


ALL PROPOSED UTILITY WORK
SHOWN ON THIS SHEET WILL
BE DONE BY OTHERS. NO
PAYMENT WILL BE MADE TO
THE CONTRACTOR FOR
PROPOSED UTILITY WORK
SHOWN ON THIS SHEET.

REFER TO UC PLANS FOR
SEWER AND WATER LINE
RELOCATION DESIGN AND DETAILS

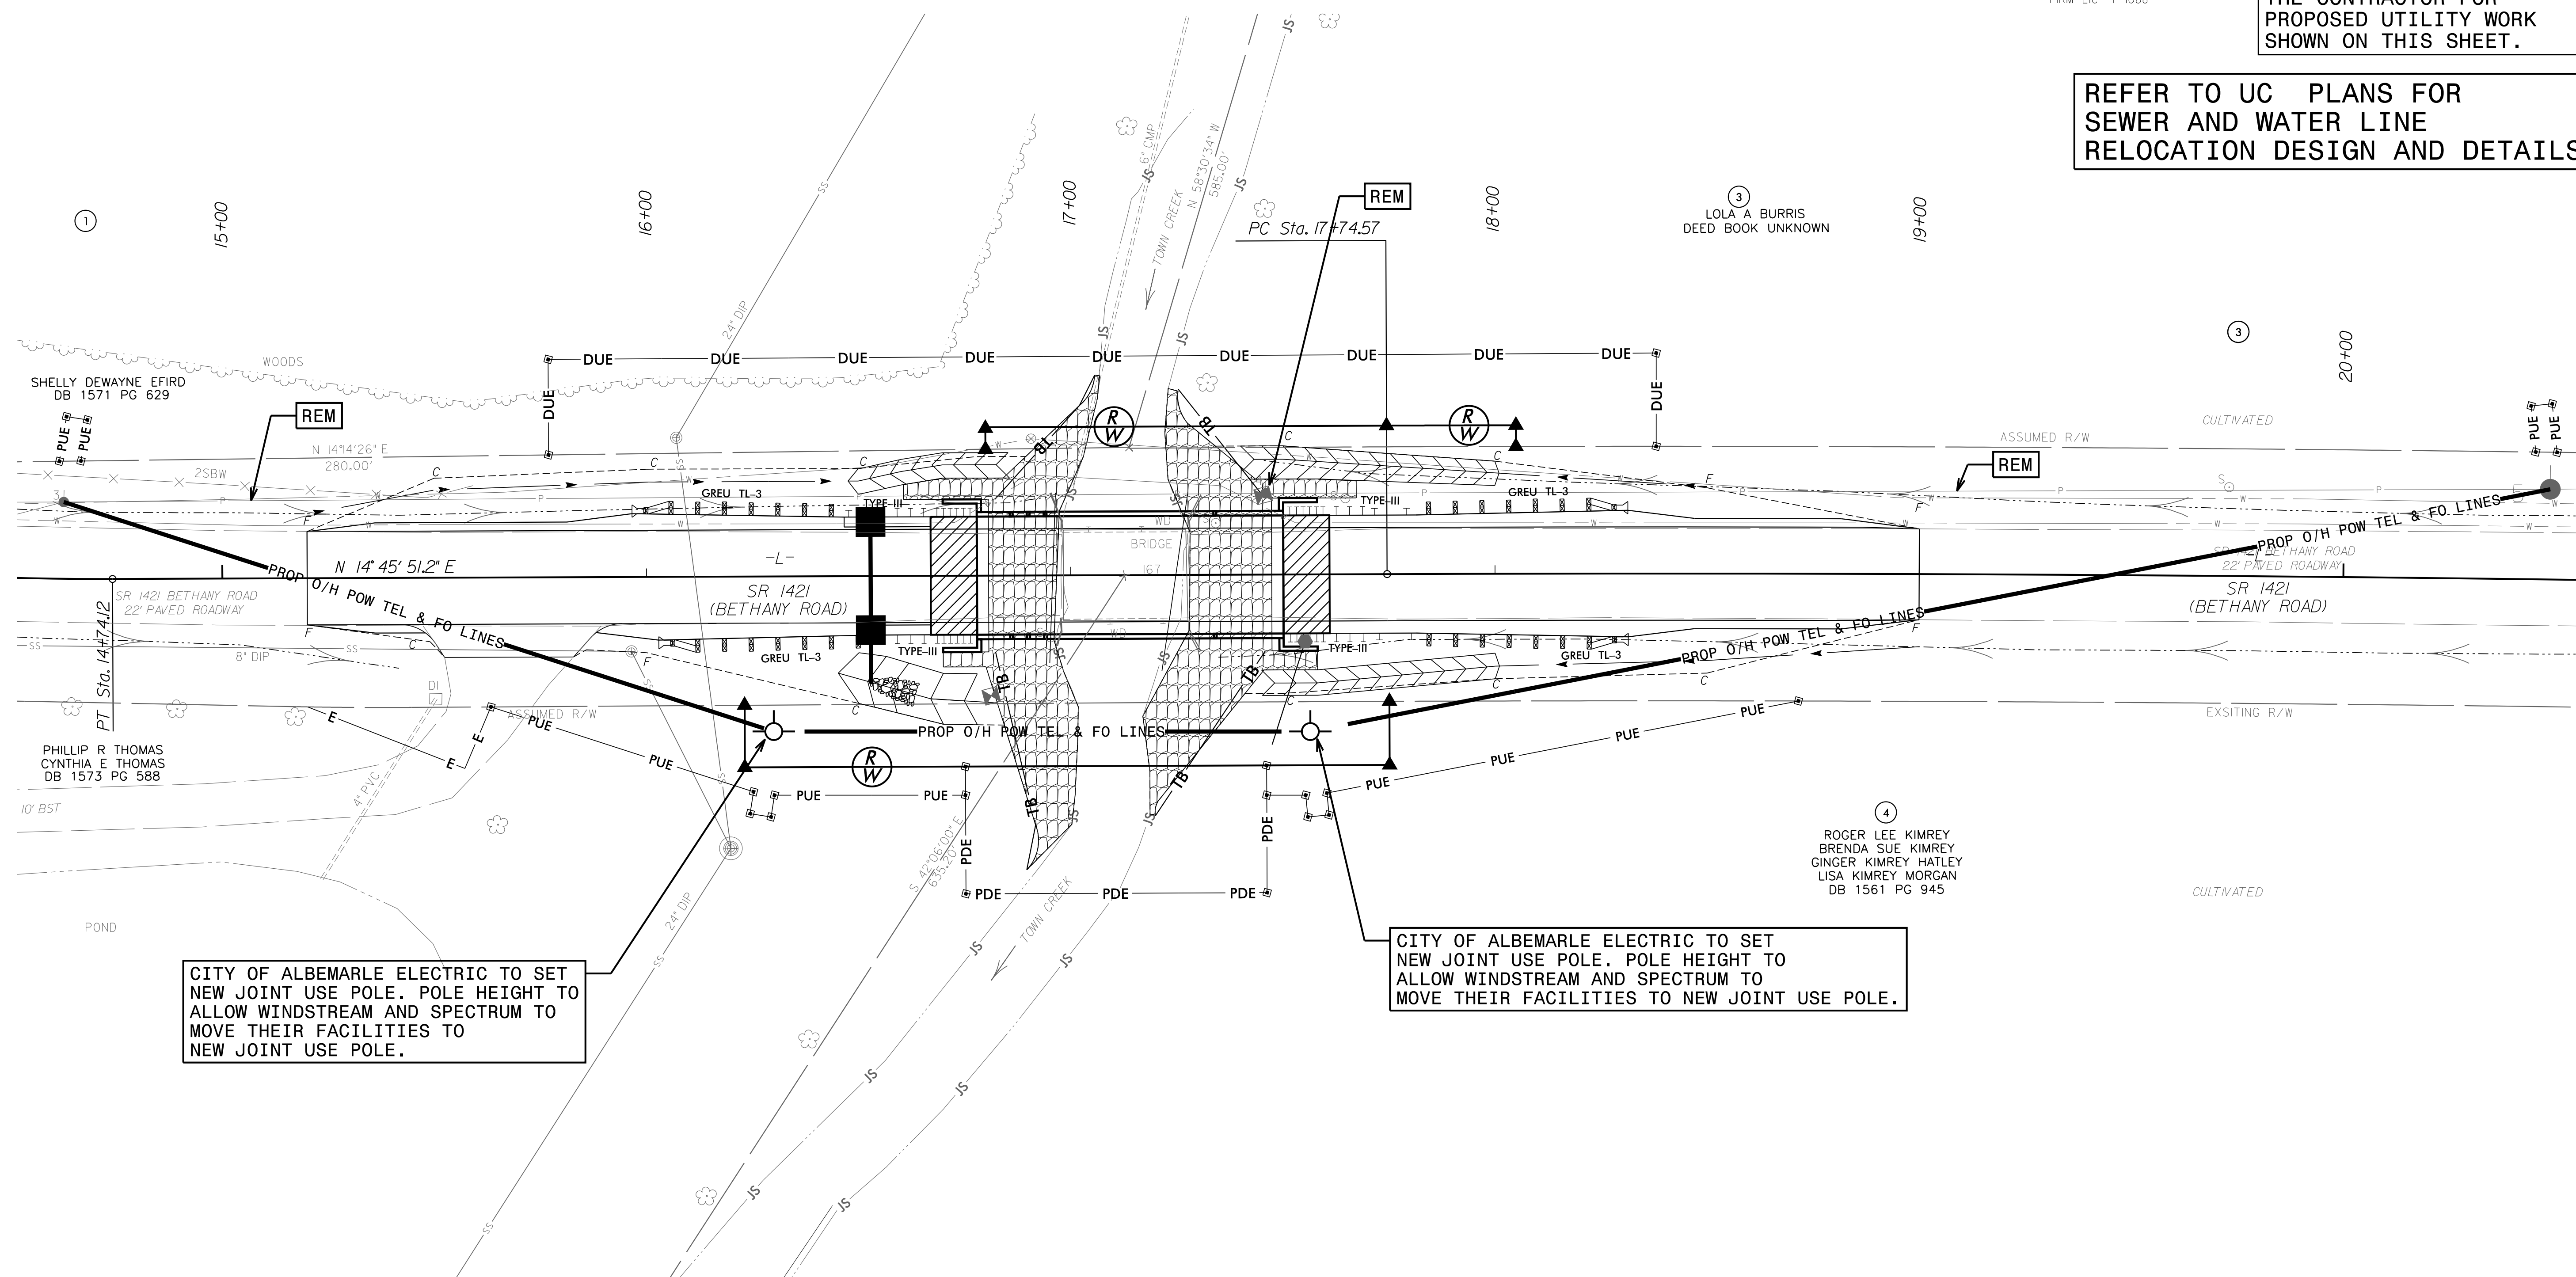

6/23/16

02.55 02.5 05	PROJ. REFERENCE NO.	SHEET NO.
	17BP.10.R.157	X-1

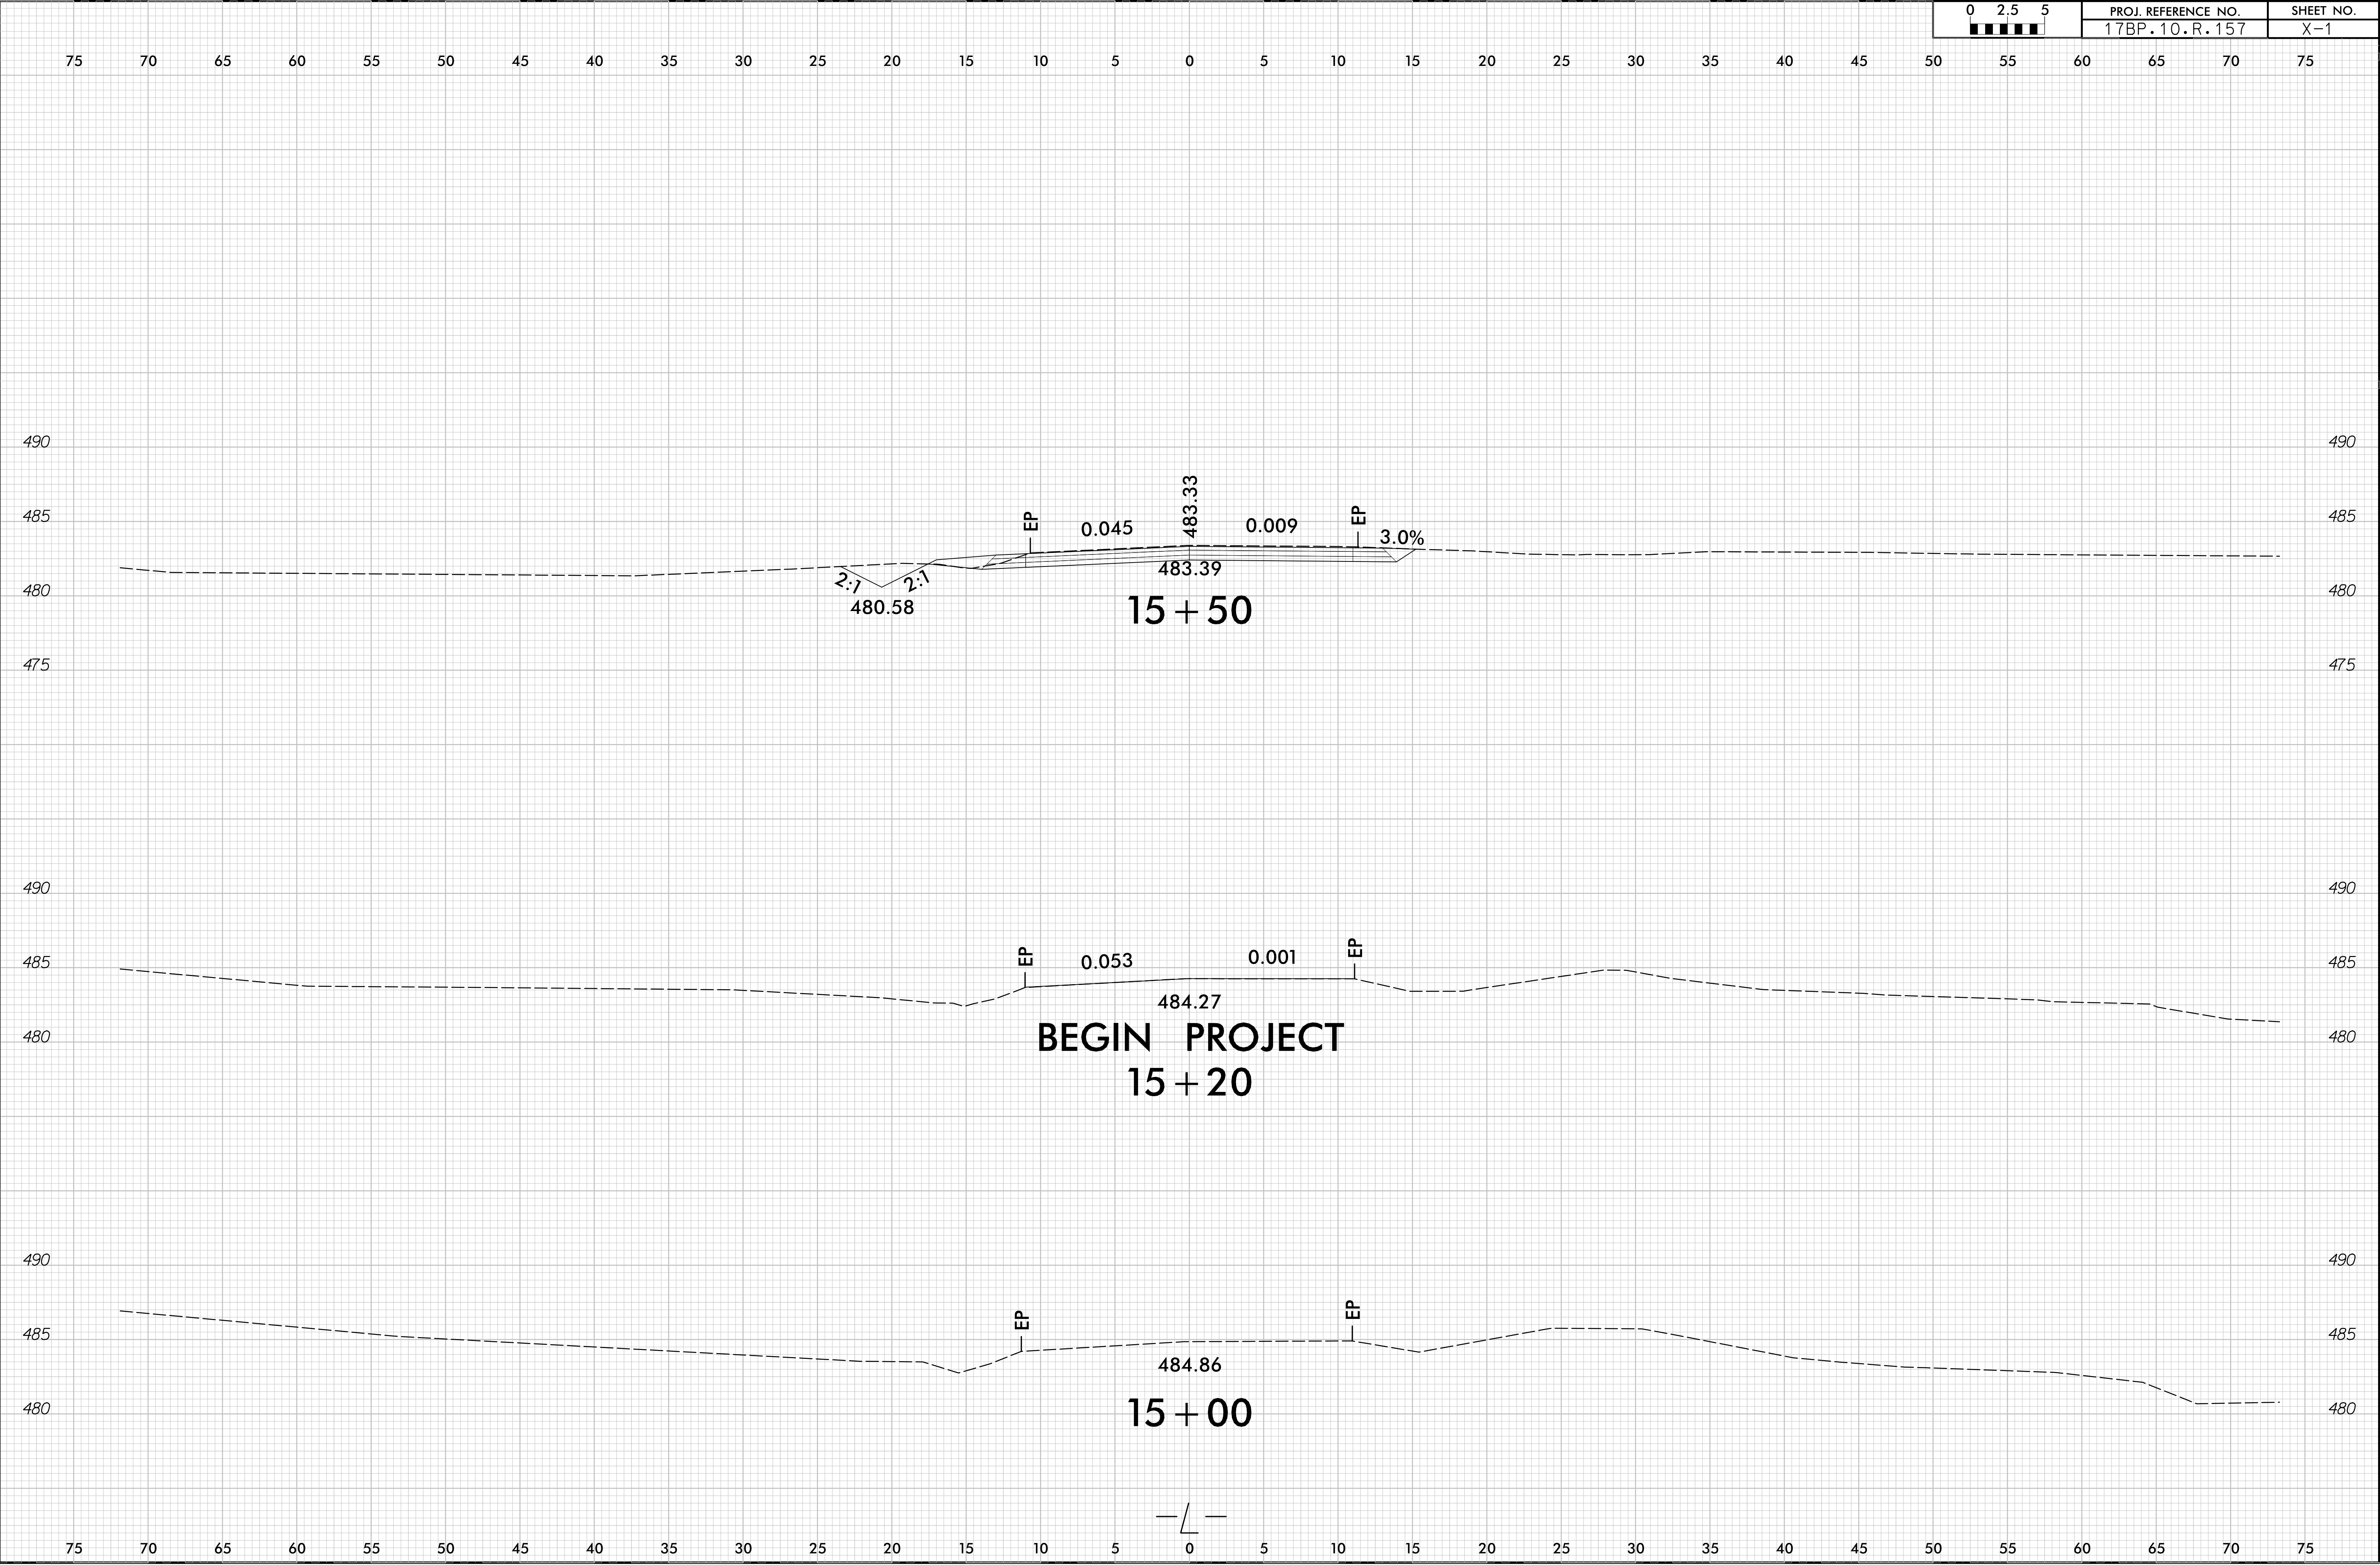

6/23/16

02.55 0 2.5 5	PROJ. REFERENCE NO.	SHEET NO.
	17BP.10.R.157	X-2

75 70 65 60 55 50 45 40 35 30 25 20 15 10 5 0 5 10 15 20 25 30 35 40 45 50 55 60 65 70 75

490 490


485 485

480 480

475 475

470 470

BEGIN BRIDGE
16 + 77.88

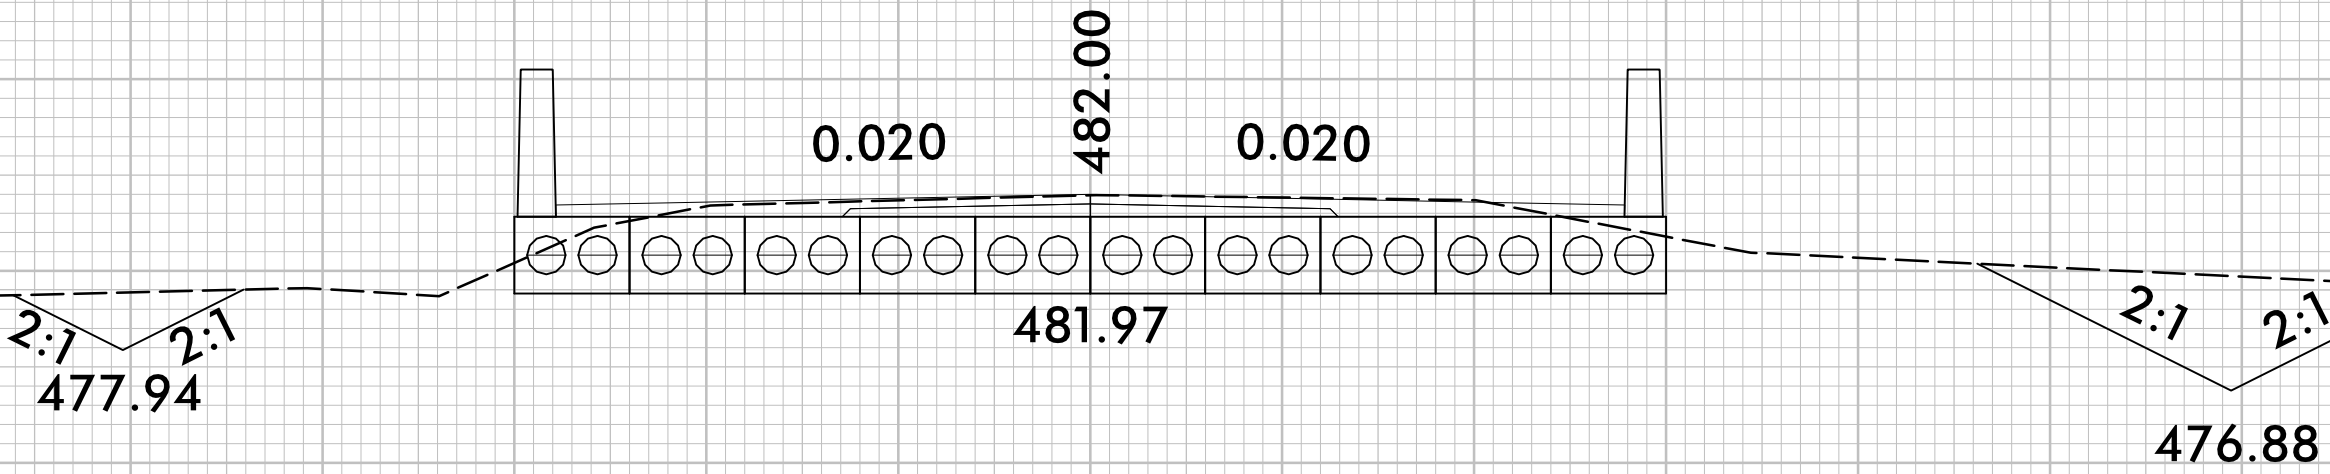

490 490


485 485

480 480

475 475

470 470

16 + 50

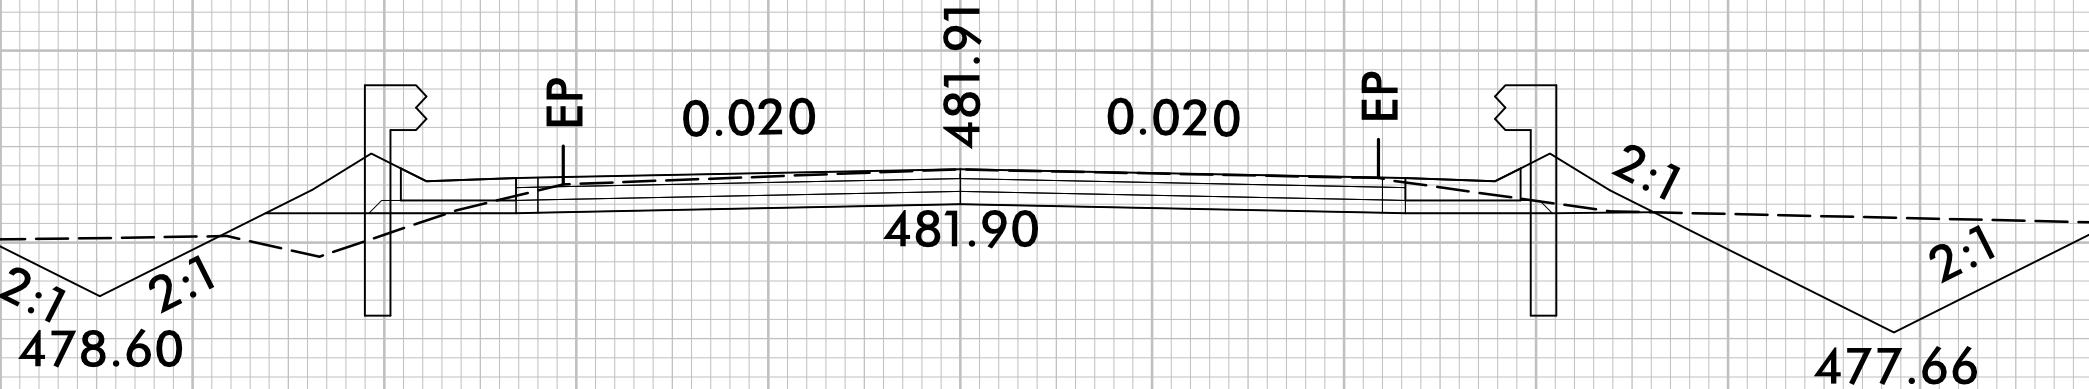


490 490

485 485

480 480

475 475

16 + 00

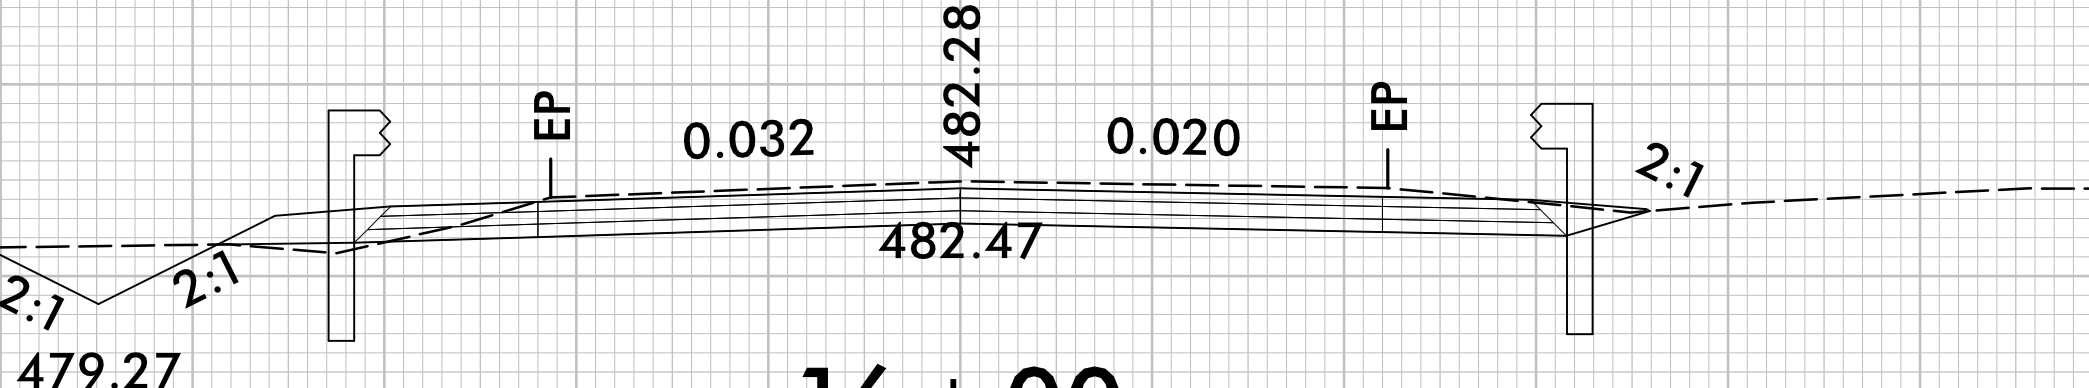

75 70 65 60 55 50 45 40 35 30 25 20 15 10 5 0 5 10 15 20 25 30 35 40 45 50 55 60 65 70 75

6/23/16

02.55 02.5 0	PROJ. REFERENCE NO.	SHEET NO.
	17BP.10.R.157	X-3

757065605550454035302520151050051015202530354045505560657075

490490

485485

480480

475475

490490

485485

480480

475475

490490





485485

480480

475475

470470

757065605550454035302520151050051015202530354045505560657075

 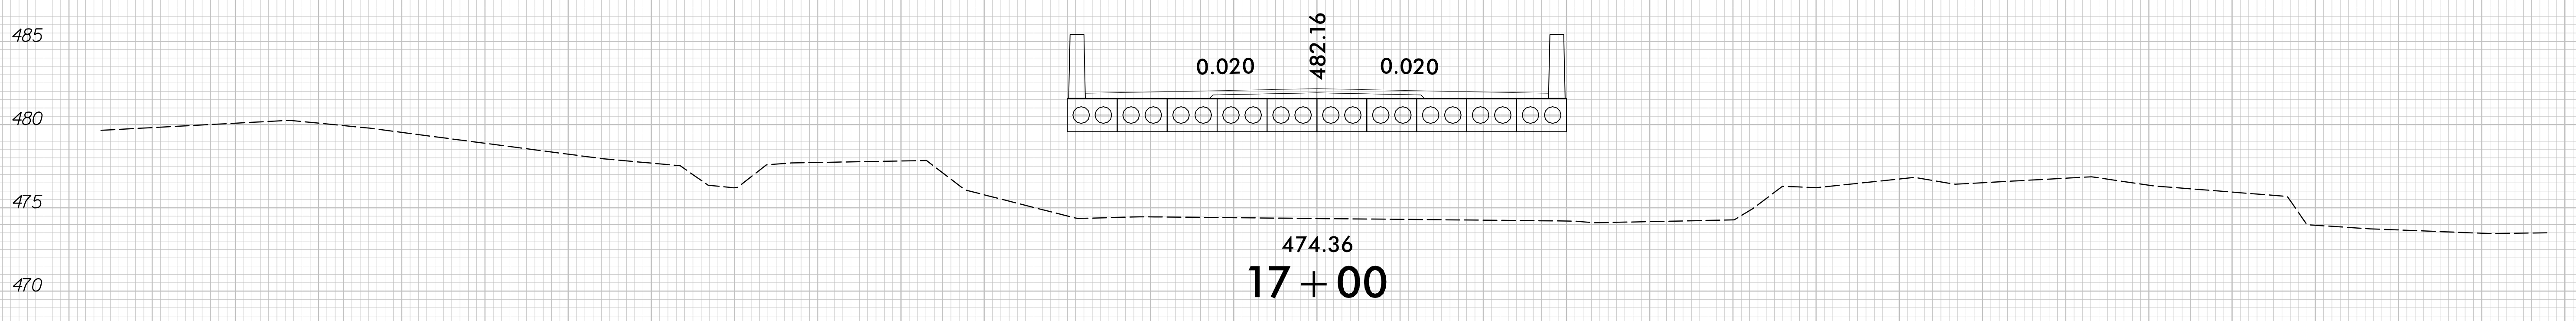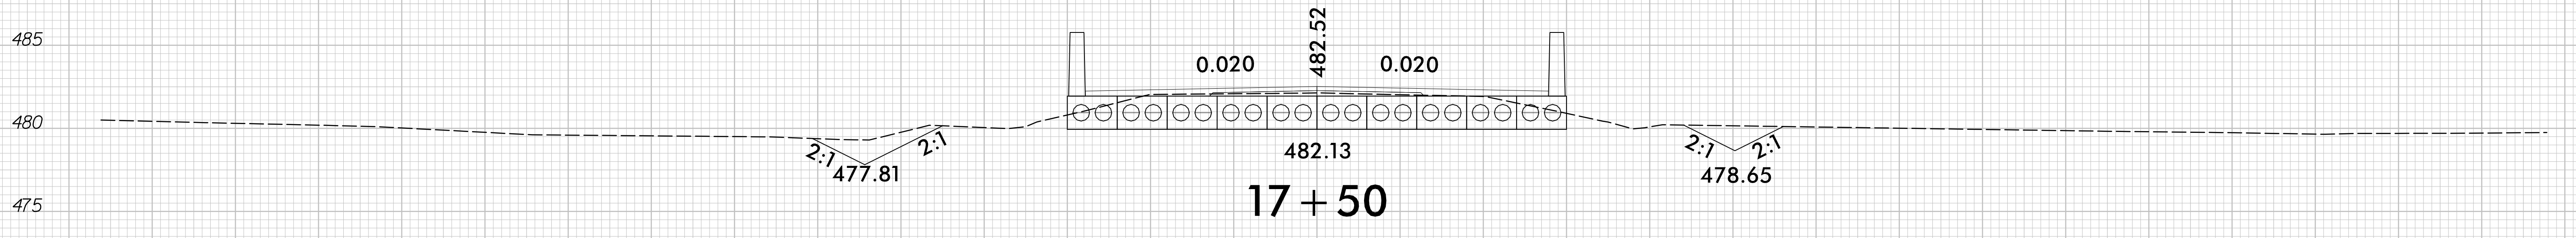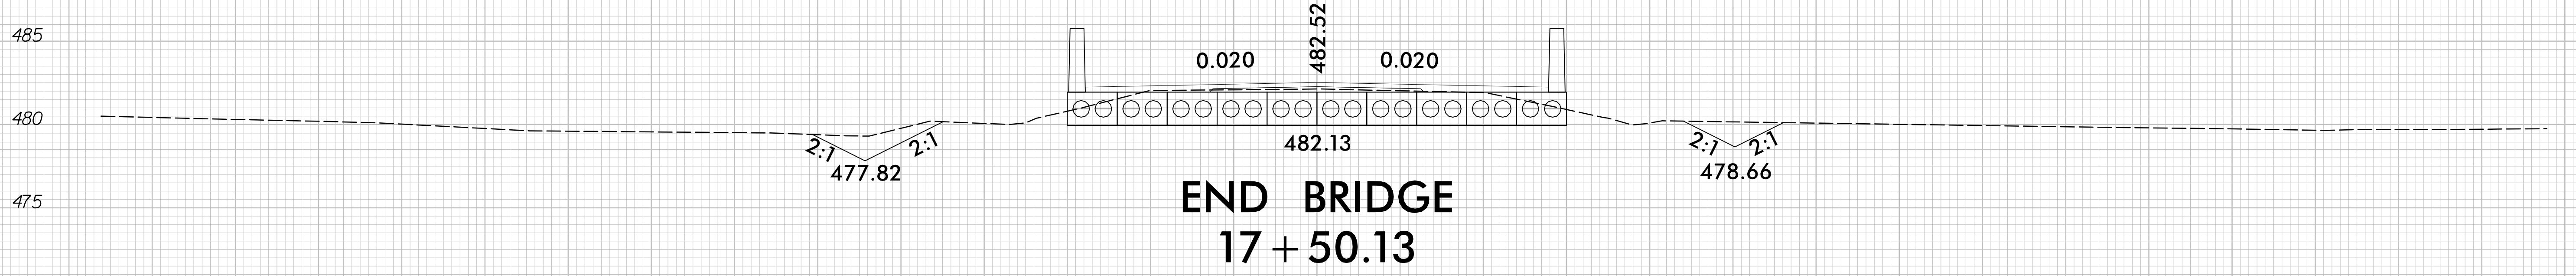

6/23/16

02.55 02.5 0	PROJ. REFERENCE NO.	SHEET NO.
	17BP.10.R.157	X-4

