

CONTRACT: Df00335

VICINITY MAP

Legend: —●—●— DETOUR

Scale: N.T.S.



Map Labels: Canden Church Rd (SR 1212), North Fork Jones Creek, Bethel Rd (SR 1122), Pleasant Hill, Warren Rd (SR 1122), Beaver Rd (SR 119), Travis, Dicks Little Creek (SR 119), Trader, 6000 Rd (SR 1212), Horton Rd (SR 1212), 109, 742.

Project Area: END PROJECT, BEGIN PROJECT

FINAL PLANS

**LOCATION: BRIDGE #030080 OVER NORTH FORK JONES CREEK
ON SR 1120 (DICKIE LITTLE RD)
TYPE OF WORK: GRADING, PAVING, DRAINAGE, & STRUCTURE**

STATE	STATE PROJECT REFERENCE NO.	SHEET NO.	TOTAL SHEETS
N.C.	17BP.10.R.130	1	
STATE PROJ. NO.	F.A.PROJ. NO.	DESCRIPTION	
17BP.10.R.130		P.E.	
17BP.10.R.130		RW & UTIL	
17BP.10.R.130		CONST.	

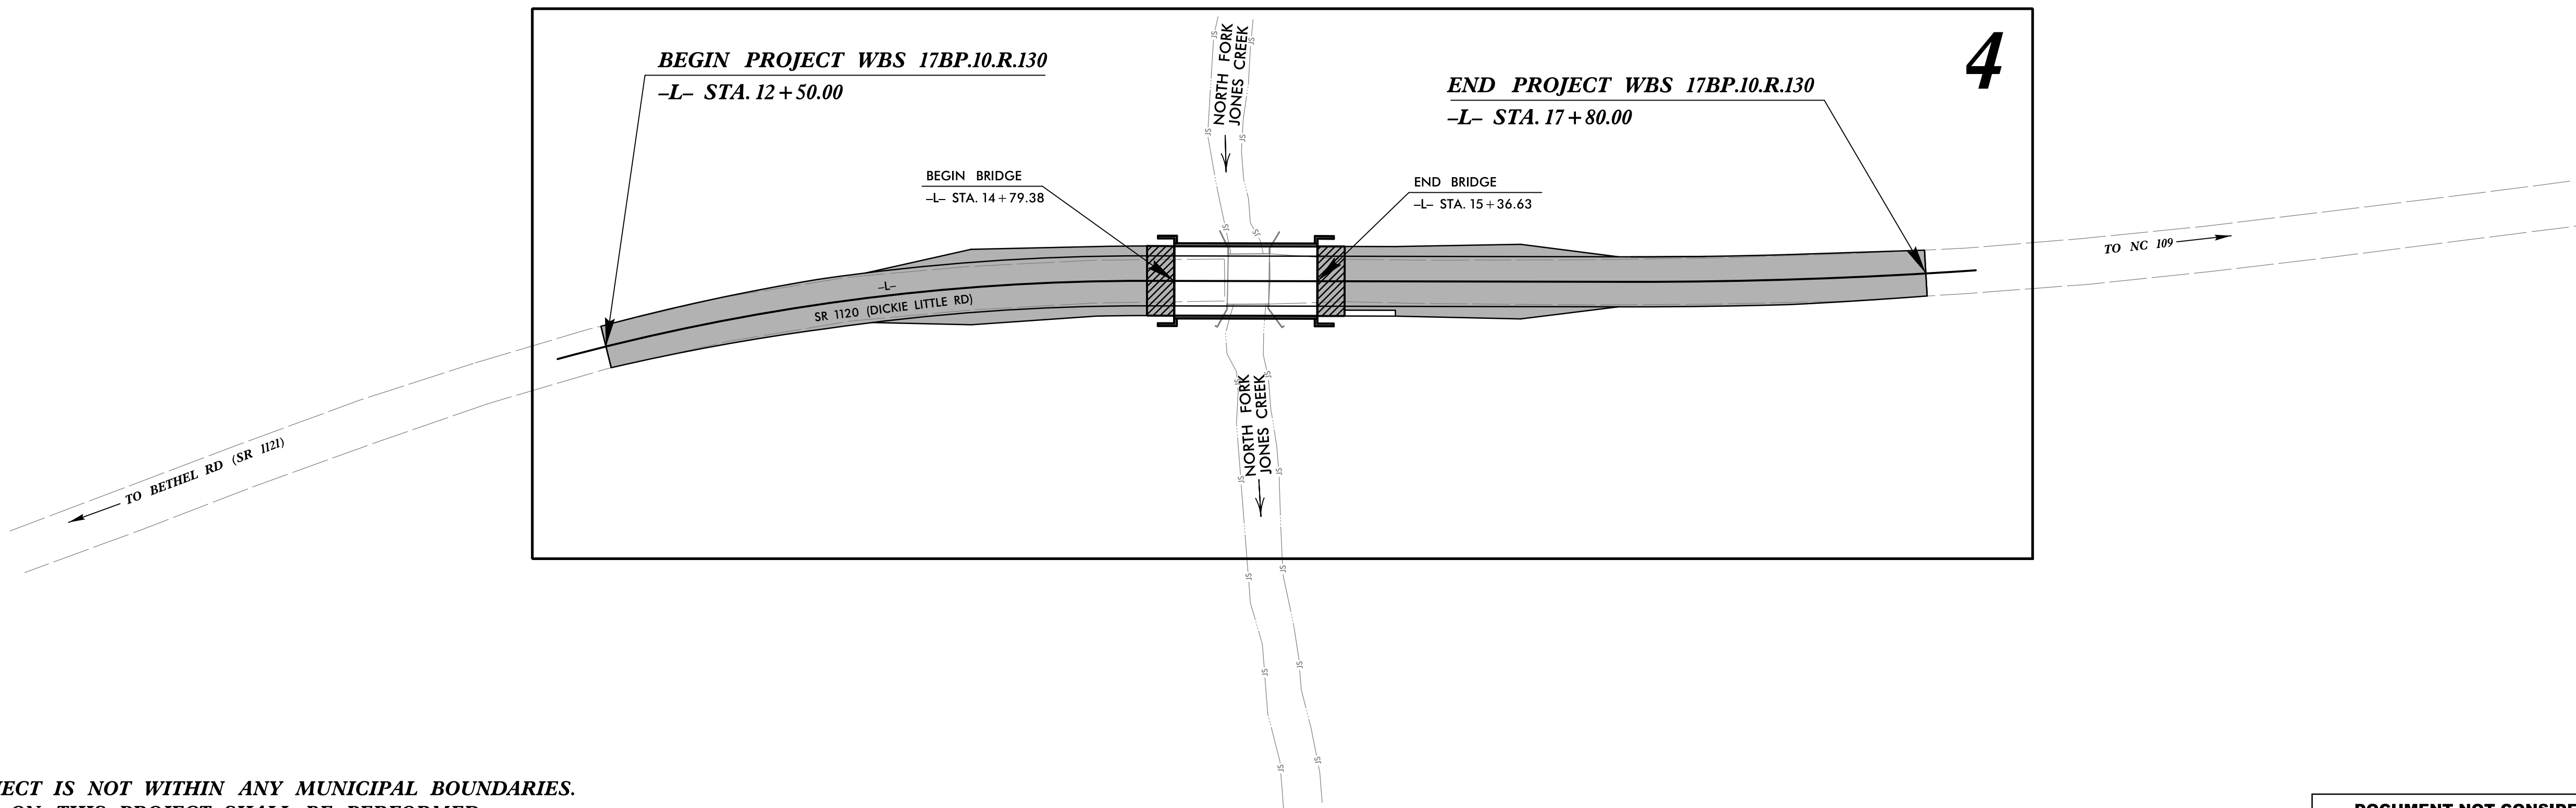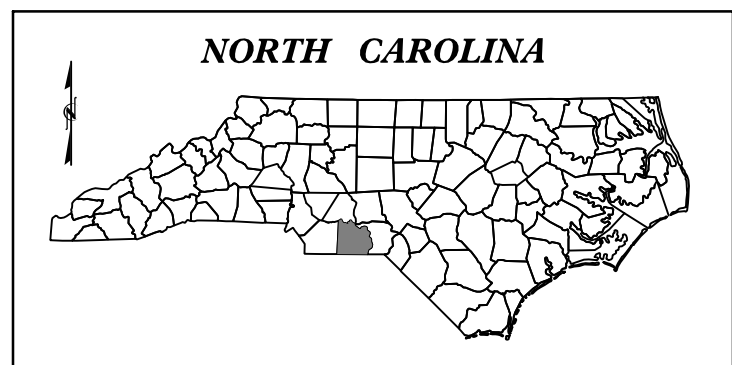

**DOCUMENT NOT CONSIDERED FINAL
UNLESS ALL SIGNATURES COMPLETED**

ADT 2014 = 260
ADT 2025 = 520
DHV = N/A
D = N/A
T = 6%
V = 55 MPH

FUNC. CLASSIFICATION:
SUB REGIONAL TIER

LENGTH OF ROADWAY PROJECT WBS 17BP.10.R.130 = 0.089 MILES
 LENGTH OF STRUCTURE PROJECT WBS 17BP.10.R.130 = 0.011 MILES
 TOTAL LENGTH OF PROJECT WBS 17BP.10.R.130 = 0.100 MILES

NCDOT CONTACT: GARLAND HAYWOOD, PE
Division Bridge Manager

STV Engineers, Inc.
900 West Trade St., Suite 715
Charlotte, NC 28202
NC License Number F-0991

RIGHT OF WAY DATE:
AUGUST 14, 2018

LETTING DATE:
APRIL 3, 2019

NIKKI T. HONEYCUTT, PE
PROJECT ENGINEER

CLARK E. GROVES
PROJECT DESIGNER

CS

NORTH CAROLINA
PROFESSIONAL
SEAL
029388
ENGINEER
EDWARD J. VANCE
8/2019

u

PE

DocuSigned by


Edward J. Vance

8264F2B1B3DF494
SIGNATURE:

DocuSigned by

Nikki J. Hon

SIGNATURE

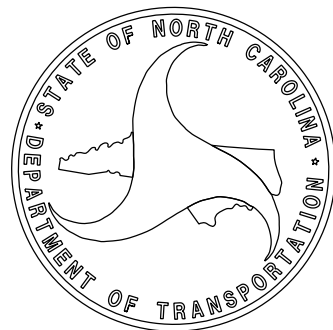



STV Engineers, Inc.
300 West Trade St., Suite 715
Charlotte, NC 28202
NC License Number F-0991

PROJECT REFERENCE NO.
17BP-10.R.130

SHEET NO.
1A

R/W SHEET NO.

ROADWAY DESIGN ENGINEER

Seal of Mark T. Hone, Professional Engineer, License No. 039234, State of North Carolina, dated 01/01/2019

DOCUMENT NOT CONSIDERED FINAL
UNLESS ALL SIGNATURES COMPLETED

INDEX OF SHEETS

GENERAL NOTES

STANDARD DRAWINGS

SHEET NUMBER	SHEET	GENERAL NOTES:	2018 SPECIFICATIONS EFFECTIVE: 01-01-2018
1	TITLE SHEET		
1A	INDEX OF SHEETS, GENERAL NOTES, AND LIST OF STANDARD DRAWINGS		
1B	CONVENTIONAL SYMBOLS		
2C-1 THRU 2C-2	ROADWAY DETAILS		
3	SUMMARIES AND TYPICAL SECTIONS SHEET		
4 THRU 5	PLAN AND PROFILE SHEETS	GRADE LINE: GRADING AND SURFACING:	THE GRADE LINES SHOWN DENOTE THE FINISHED ELEVATION OF THE PROPOSED SURFACING AT GRADE POINTS SHOWN ON THE TYPICAL SECTIONS. GRADE LINES MAY BE ADJUSTED AT THEIR BEGINNING AND ENDING AND AT STRUCTURES AS DIRECTED BY THE ENGINEER IN ORDER TO SECURE A PROPER TIE-IN.
TMP-1 THRU TMP-2	TRAFFIC MANAGEMENT PLANS		
PMP-1	PAVEMENT MARKING PLAN		
EC-1 THRU EC-5	EROSION CONTROL PLANS	CLEARING:	CLEARING ON THIS PROJECT SHALL BE PERFORMED TO THE LIMITS ESTABLISHED BY METHOD II.
RF-1	REFORESTATION DETAIL SHEET		
X-1 THRU X-6	CROSS-SECTIONS		
S-1 THRU S-13	STRUCTURE PLANS	SUPERELEVATION:	ALL CURVES ON THIS PROJECT SHALL BE SUPERELEVATED IN ACCORDANCE WITH STD. NO. 225.04 USING THE RATE OF SUPERELEVATION AND RUNOFF SHOWN ON THE PLANS. SUPERELEVATION IS TO BE REVOLVED ABOUT THE GRADE POINTS SHOWN ON THE TYPICAL SECTIONS.
SN	STRUCTURE NOTES		
		SHOULDER CONSTRUCTION:	ASPHALT, EARTH, AND CONCRETE SHOULDER CONSTRUCTION ON THE HIGH SIDE OF SUPERELEVATED CURVES SHALL BE IN ACCORDANCE WITH STD. NO. 560.01.
		GUARDRAIL:	THE GUARDRAIL LOCATIONS SHOWN ON THE PLANS MAY BE ADJUSTED DURING CONSTRUCTION AS DIRECTED BY THE ENGINEER. THE CONTRACTOR SHOULD CONSULT WITH THE ENGINEER PRIOR TO ORDERING GUARDRAIL MATERIAL.
		END BENTS:	THE ENGINEER SHALL CHECK THE STRUCTURE END BENT PLANS, DETAILS, AND CROSS- SECTION PRIOR TO SETTING OF THE SLOPE STAKES FOR THE EMBANKMENT OR EXCAVATION APPROACHING A BRIDGE.
		RIGHT-OF-WAY MARKERS:	ALL RIGHT-OF-WAY MARKERS ON THIS PROJECT SHALL BE PLACED BY THE DIVISION.

2018 ROADWAY ENGLISH STANDARD DRAWINGS
EFF. January, 2018






The following Roadway Standards as appear in "Roadway Standard Drawings"
Highway Design Branch - N. C. Department of Transportation - Raleigh, N. C.,
Dated January, 2018 are applicable to this project and by reference hereby are
considered a part of these plans:

STD.NO.	TITLE
DIVISION 2 - EARTHWORK	
200.02	Method of Clearing - Method II
225.02	Guide for Grading Subgrade - Secondary and Local
225.04	Method of Obtaining Superelevation - Two Lane Pavement
DIVISION 4 - ASPHALT BASES AND PAVEMENTS	
422.02	Bridge Approach Fills - Type II Modified Approach Fill
DIVISION 5 - SUBGRADE, BASES AND SHOULDERS	
560.01	Method of Shoulder Construction - High Side of Superelevated Curve - Method I
DIVISION 8 - INCIDENTALS	
840.02	Concrete Catch Basin
840.03	Frame, Grates, and Hood
840.29	Frames and Narrow Slot Flat Grates
840.35	Traffic Bearing Junction Box - for Cast Iron Double Frame and Grates
846.01	Concrete Curb, Gutter and Curb & Gutter
862.01	Guardrail Placement
862.02	Guardrail Installation
876.02	Guide for Rip Rap at Pipe Outlets
DIVISION 11 - WORK ZONE TRAFFIC CONTROL	
1101.03	Temporary Road Closures
1110.01	Stationary Work Zone Signs - Mounting Height & Lateral Clearance
1145.01	Barricades - Type III
DIVISION 16 - EROSION CONTROL AND ROADSIDE DEVELOPMENT	
1605.01	Temporary Silt Fence
1607.01	Gravel Construction Entrance
1630.04	Stilling Basin For Pumped Effluent
1630.06	Special Stilling Basin
1631.01	Matting Installation
1633.01	Temporary Rock Silt Check Type A
1645.01	Temporary Stream Crossing






STATE OF NORTH CAROLINA, DIVISION OF HIGHWAYS
CONVENTIONAL PLAN SHEET SYMBOLS

PROJECT REFERENCE NO.	SHEET NO.
17BPJO,RJ30	1B



BOUNDARIES AND PROPERTY:

     State Line	
County Line	
Township Line	
City Line	
Reservation Line	
Property Line	
Existing Iron Pin	
Computed Property Corner	
Property Monument	
Parcel/Sequence Number	
Existing Fence Line	
Proposed Woven Wire Fence	
Proposed Chain Link Fence	
Proposed Barbed Wire Fence	
Existing Wetland Boundary	
Proposed Wetland Boundary	
Existing Endangered Animal Boundary	
Existing Endangered Plant Boundary	
Existing Historic Property Boundary	
Known Contamination Area: Soil	
Potential Contamination Area: Soil	
Known Contamination Area: Water	
Potential Contamination Area: Water	
Contaminated Site: Known or Potential	

BUILDINGS AND OTHER CULTURE:

     Gas Pump Vent or U/G Tank Cap	
Sign	
Well	
Small Mine	
Foundation	
Area Outline	
Cemetery	
Building	
School	
Church	
Dam	






HYDROLOGY:

  Stream or Body of Water	
Hydro, Pool or Reservoir	
Jurisdictional Stream	
Buffer Zone 1	
Buffer Zone 2	
Flow Arrow	
Disappearing Stream	
Spring	
Wetland	
Proposed Lateral, Tail, Head Ditch	
False Sump	


RAILROADS:

Standard Gauge	
RR Signal Milepost	
Switch	
RR Abandoned	
RR Dismantled	

RIGHT OF WAY & PROJECT CONTROL:

     Secondary Horiz and Vert Control Point	
Primary Horiz Control Point	
Primary Horiz and Vert Control Point	
Exist Permanent Easment Pin and Cap	
New Permanent Easement Pin and Cap	
Vertical Benchmark	
Existing Right of Way Marker	
Existing Right of Way Line	
New Right of Way Line	
New Right of Way Line with Pin and Cap	
New Right of Way Line with Concrete or Granite R/W Marker	
New Control of Access Line with Concrete C/A Marker	
Existing Control of Access	
New Control of Access	
Existing Easement Line	
New Temporary Construction Easement	
New Temporary Drainage Easement	
New Permanent Drainage Easement	
New Permanent Drainage / Utility Easement	
New Permanent Utility Easement	
New Temporary Utility Easement	
New Aerial Utility Easement	

ROADS AND RELATED FEATURES:

 Existing Edge of Pavement	
Existing Curb	
Proposed Slope Stakes Cut	
Proposed Slope Stakes Fill	
Proposed Curb Ramp	
Existing Metal Guardrail	
Proposed Guardrail	
Existing Cable Guiderail	
Proposed Cable Guiderail	
Equality Symbol	
Pavement Removal	
Single Tree	
Single Shrub	

VEGETATION:

*S.U.E. = Subsurface Utility Engineering

Hedge	
Woods Line	
Orchard	
Vineyard	





EXISTING STRUCTURES:

MAJOR:	
Bridge, Tunnel or Box Culvert	
Bridge Wing Wall, Head Wall and End Wall	
MINOR:	
Head and End Wall	
Pipe Culvert	
Footbridge	
Drainage Box: Catch Basin, DI or JB	
Paved Ditch Gutter	
Storm Sewer Manhole	
Storm Sewer	

UTILITIES:

POWER:	
Existing Power Pole	
Proposed Power Pole	
Existing Joint Use Pole	
Proposed Joint Use Pole	
Power Manhole	
Power Line Tower	
Power Transformer	
U/G Power Cable Hand Hole	
H-Frame Pole	
U/G Power Line LOS B (S.U.E.*)	
U/G Power Line LOS C (S.U.E.*)	
U/G Power Line LOS D (S.U.E.*)	

TELEPHONE:

    Existing Telephone Pole	
Proposed Telephone Pole	
Telephone Manhole	
Telephone Pedestal	
Telephone Cell Tower	
U/G Telephone Cable Hand Hole	
U/G Telephone Cable LOS B (S.U.E.*)	
U/G Telephone Cable LOS C (S.U.E.*)	
U/G Telephone Cable LOS D (S.U.E.*)	
U/G Telephone Conduit LOS B (S.U.E.*)	
U/G Telephone Conduit LOS C (S.U.E.*)	
U/G Telephone Conduit LOS D (S.U.E.*)	
U/G Fiber Optics Cable LOS B (S.U.E.*)	
U/G Fiber Optics Cable LOS C (S.U.E.*)	
U/G Fiber Optics Cable LOS D (S.U.E.*)	

WATER:

Water Manhole	
Water Meter	
Water Valve	
Water Hydrant	
U/G Water Line LOS B (S.U.E.*)	
U/G Water Line LOS C (S.U.E.*)	
U/G Water Line LOS D (S.U.E.*)	
Above Ground Water Line	

TV:

TV Pedestal	
TV Tower	
U/G TV Cable Hand Hole	
U/G TV Cable LOS B (S.U.E.*)	
U/G TV Cable LOS C (S.U.E.*)	
U/G TV Cable LOS D (S.U.E.*)	
U/G Fiber Optic Cable LOS B (S.U.E.*)	
U/G Fiber Optic Cable LOS C (S.U.E.*)	
U/G Fiber Optic Cable LOS D (S.U.E.*)	

GAS:

Gas Valve	
Gas Meter	
U/G Gas Line LOS B (S.U.E.*)	
U/G Gas Line LOS C (S.U.E.*)	
U/G Gas Line LOS D (S.U.E.*)	
Above Ground Gas Line	

SANITARY SEWER:

Sanitary Sewer Manhole	
Sanitary Sewer Cleanout	
U/G Sanitary Sewer Line	
Above Ground Sanitary Sewer	
SS Forced Main Line LOS B (S.U.E.*)	
SS Forced Main Line LOS C (S.U.E.*)	
SS Forced Main Line LOS D (S.U.E.*)	

MISCELLANEOUS:


Utility Pole	
Utility Pole with Base	
Utility Located Object	
Utility Traffic Signal Box	
Utility Unknown U/G Line LOS B (S.U.E.*)	
U/G Tank; Water, Gas, Oil	
Underground Storage Tank, Approx. Loc.	
A/G Tank; Water, Gas, Oil	
Geoenvironmental Boring	
U/G Test Hole LOS A (S.U.E.*)	
Abandoned According to Utility Records	
End of Information	

PROJECT REFERENCE NO.	SHEET NO.
17BP.10.R.130	2C-1
DOCUMENT NOT CONSIDERED FINAL UNLESS ALL SIGNATURES COMPLETED	

STATE OF
NORTH CAROLINA
DEPT. OF TRANSPORTATION
DIVISION OF HIGHWAYS
RALEIGH, N.C.

ROADWAY DETAIL DRAWING FOR
GUARDRAIL INSTALLATION


SHEET 6 OF 8
862D02

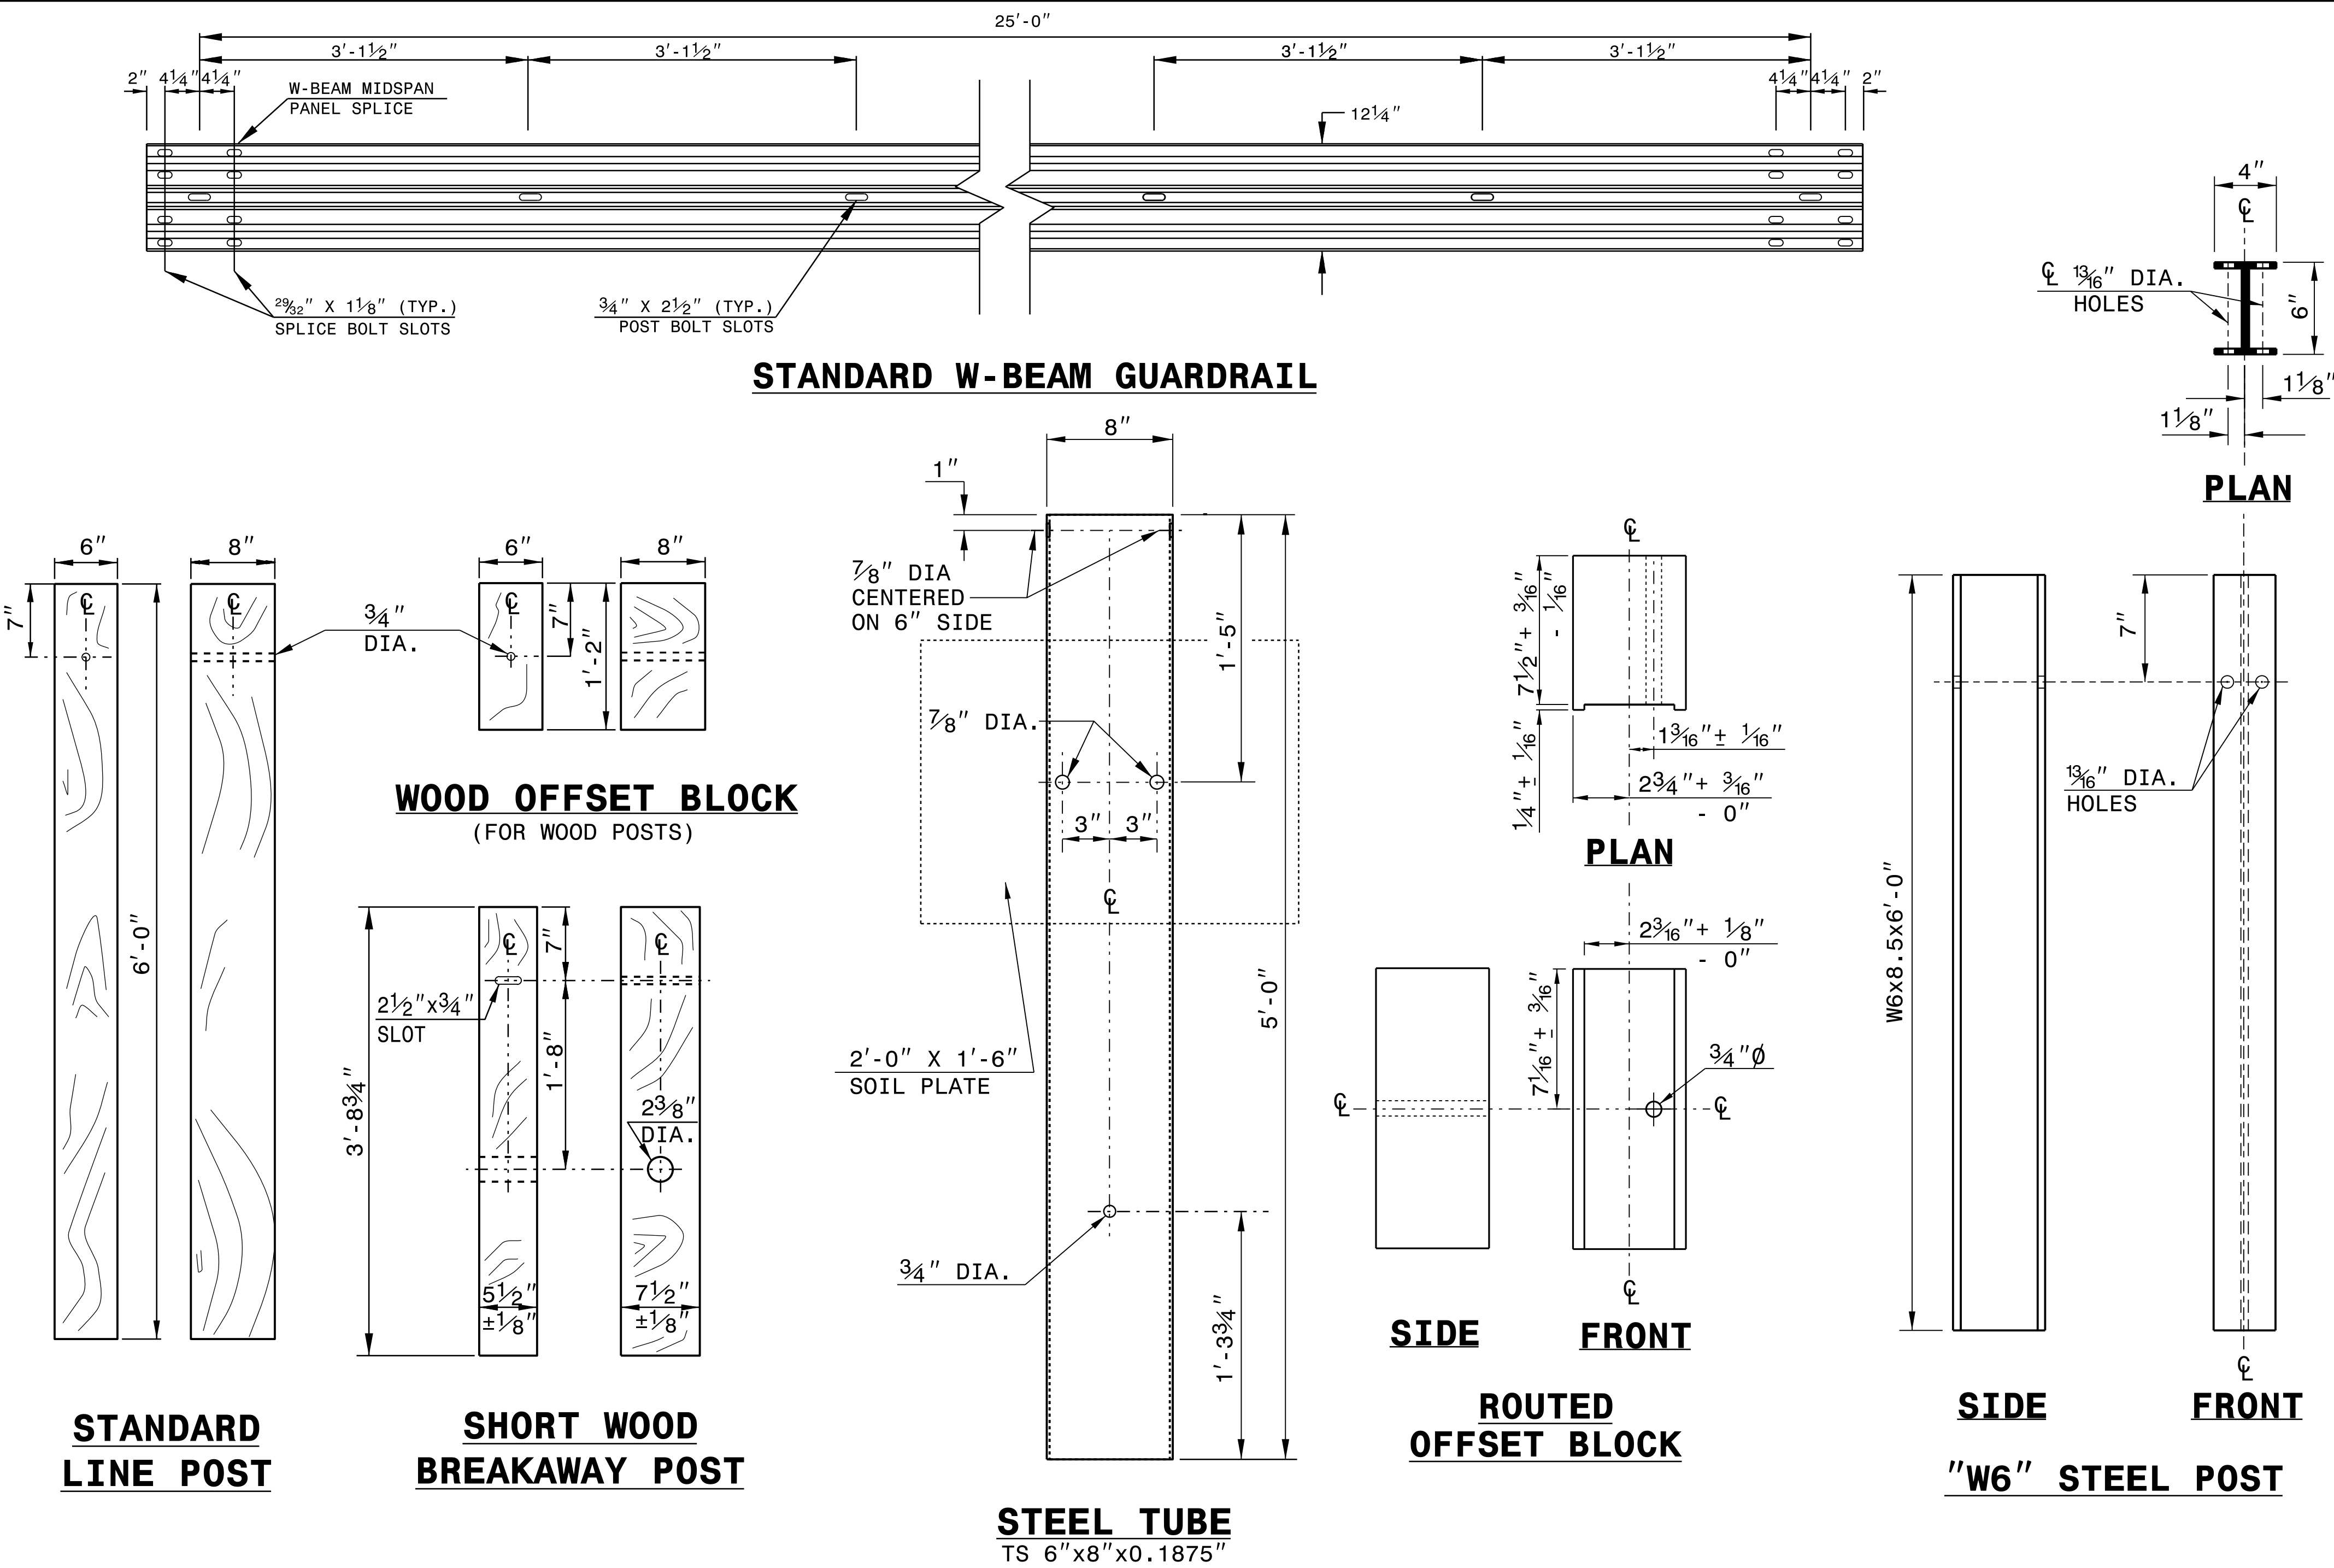

STATE OF
NORTH CAROLINA
DEPT. OF TRANSPORTATION
DIVISION OF HIGHWAYS
RALEIGH, N.C.

ROADWAY DETAIL DRAWING FOR
GUARDRAIL INSTALLATION

SHEET 6 OF 8
862D02

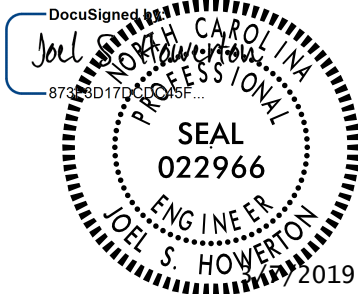

CONTRACTS STANDARDS AND DEVELOPMENT UNIT	
Office 919-707-6950	FAX 919-250-4119
SEE TITLE BLOCK	
ORIGINAL BY: J. HOWERTON	DATE: 3-7-2018
MODIFIED BY:	DATE:
CHECKED BY:	DATE:
FILE SPEC.:	

I4-DEC-2017 10:36 S:\Contracts\Special Details\Jhoverton\Standard Drawings\Details in Lieu of Standards\Division 8\0662d0301.dgn Jhoverton AT CSO-252595

STATE OF
NORTH CAROLINA
DEPT. OF TRANSPORTATION
DIVISION OF HIGHWAYS
RALEIGH, N.C.


ROADWAY DETAIL DRAWING FOR
STRUCTURE ANCHOR UNITS
GUARDRAIL ANCHOR UNIT, TYPE III
FOR ATTACHMENT TO RAIL ON BRIDGE

SHEET 1 OF 7
862D03

STATE OF
NORTH CAROLINA
DEPT. OF TRANSPORTATION
DIVISION OF HIGHWAYS
RALEIGH, N.C.


ROADWAY DETAIL DRAWING FOR
STRUCTURE ANCHOR UNITS
GUARDRAIL ANCHOR UNIT, TYPE III
FOR ATTACHMENT TO RAIL ON BRIDGE

SHEET 1 OF 7
862D03

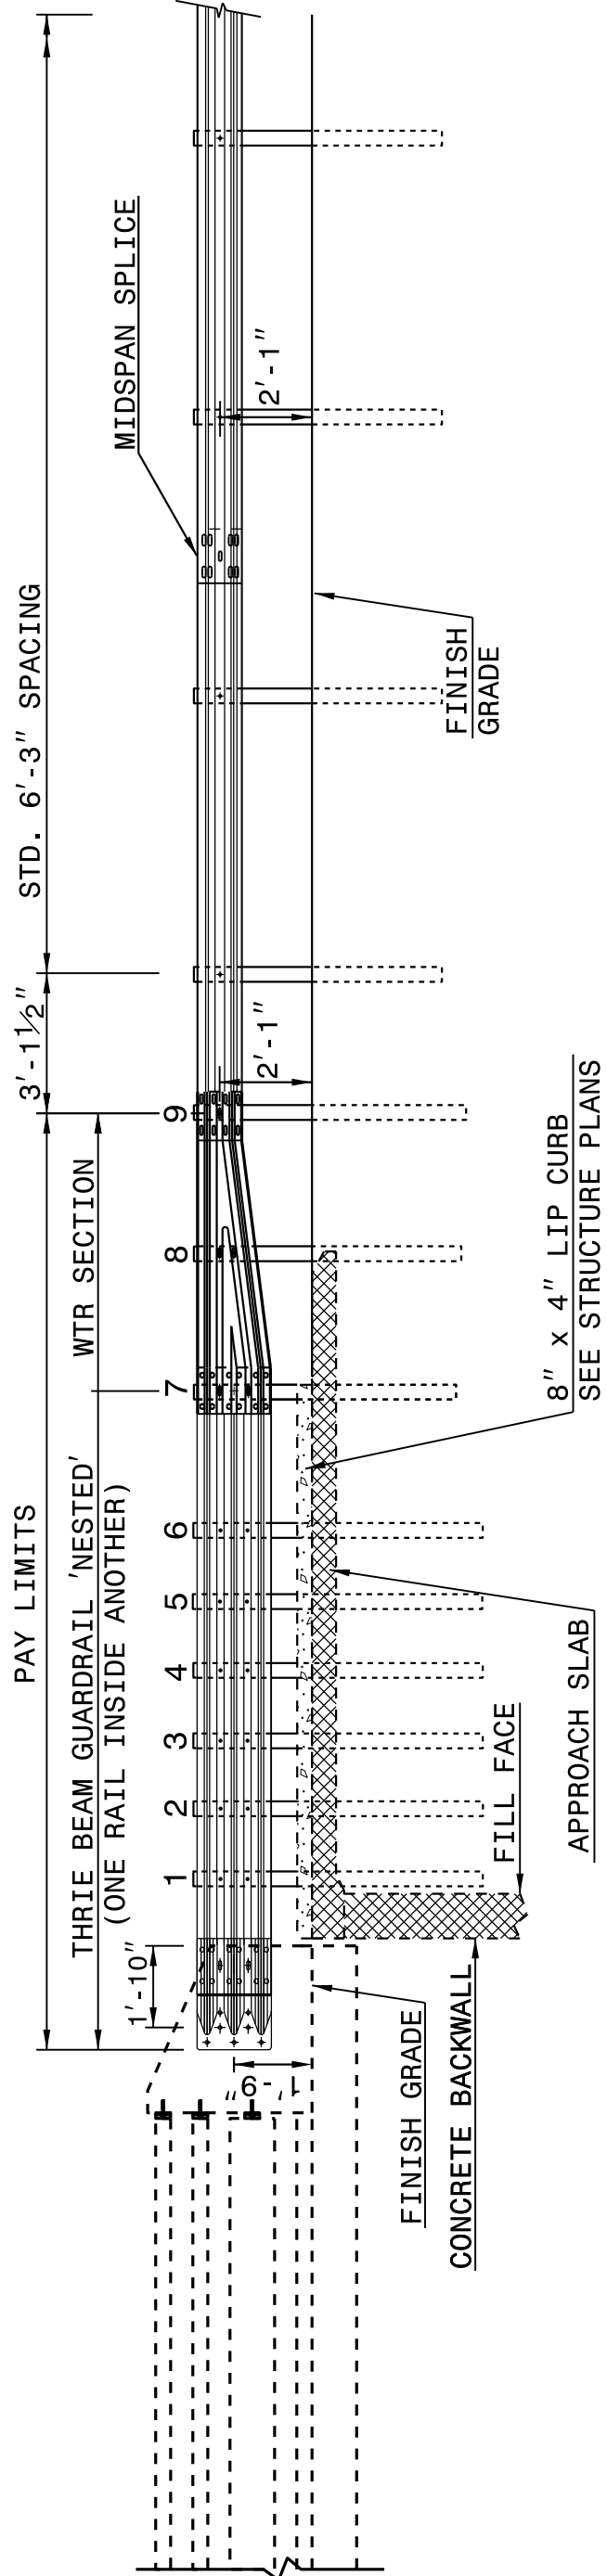

NOTE:
**POST NOT REQUIRED FOR SKEW ANGLES GREATER THAN 150° OR LESS THAN 30° UNLESS OTHERWISE DIRECTED BY THE ENGINEER.
*THE DISTANCE FROM END OF BRIDGE RAIL TO CENTER LINE OF THE FIRST POST SHOULD BE 11½" IF CONCRETE BACKWALL IS NOT PRESENT.
-SHOULDER BERM GUTTER MUST BE INSTALLED TO THE LIMITS 8" x 4" LIP CURB IS SHOWN IF ANCHOR UNIT IS NOT ADJACENT TO AN APPROACH SLAB.
-MEASURE GUARDRAIL HEIGHT FROM THE TOP OF ADJACENT SURFACE (SHOULDER, BERM, OR GUTTER).
-LAP JOINTS IN THE DIRECTION OF TRAFFIC FLOW.
-SEE SHEET 3 FOR POST SECTIONS 1 THRU 9.

ELEVATION

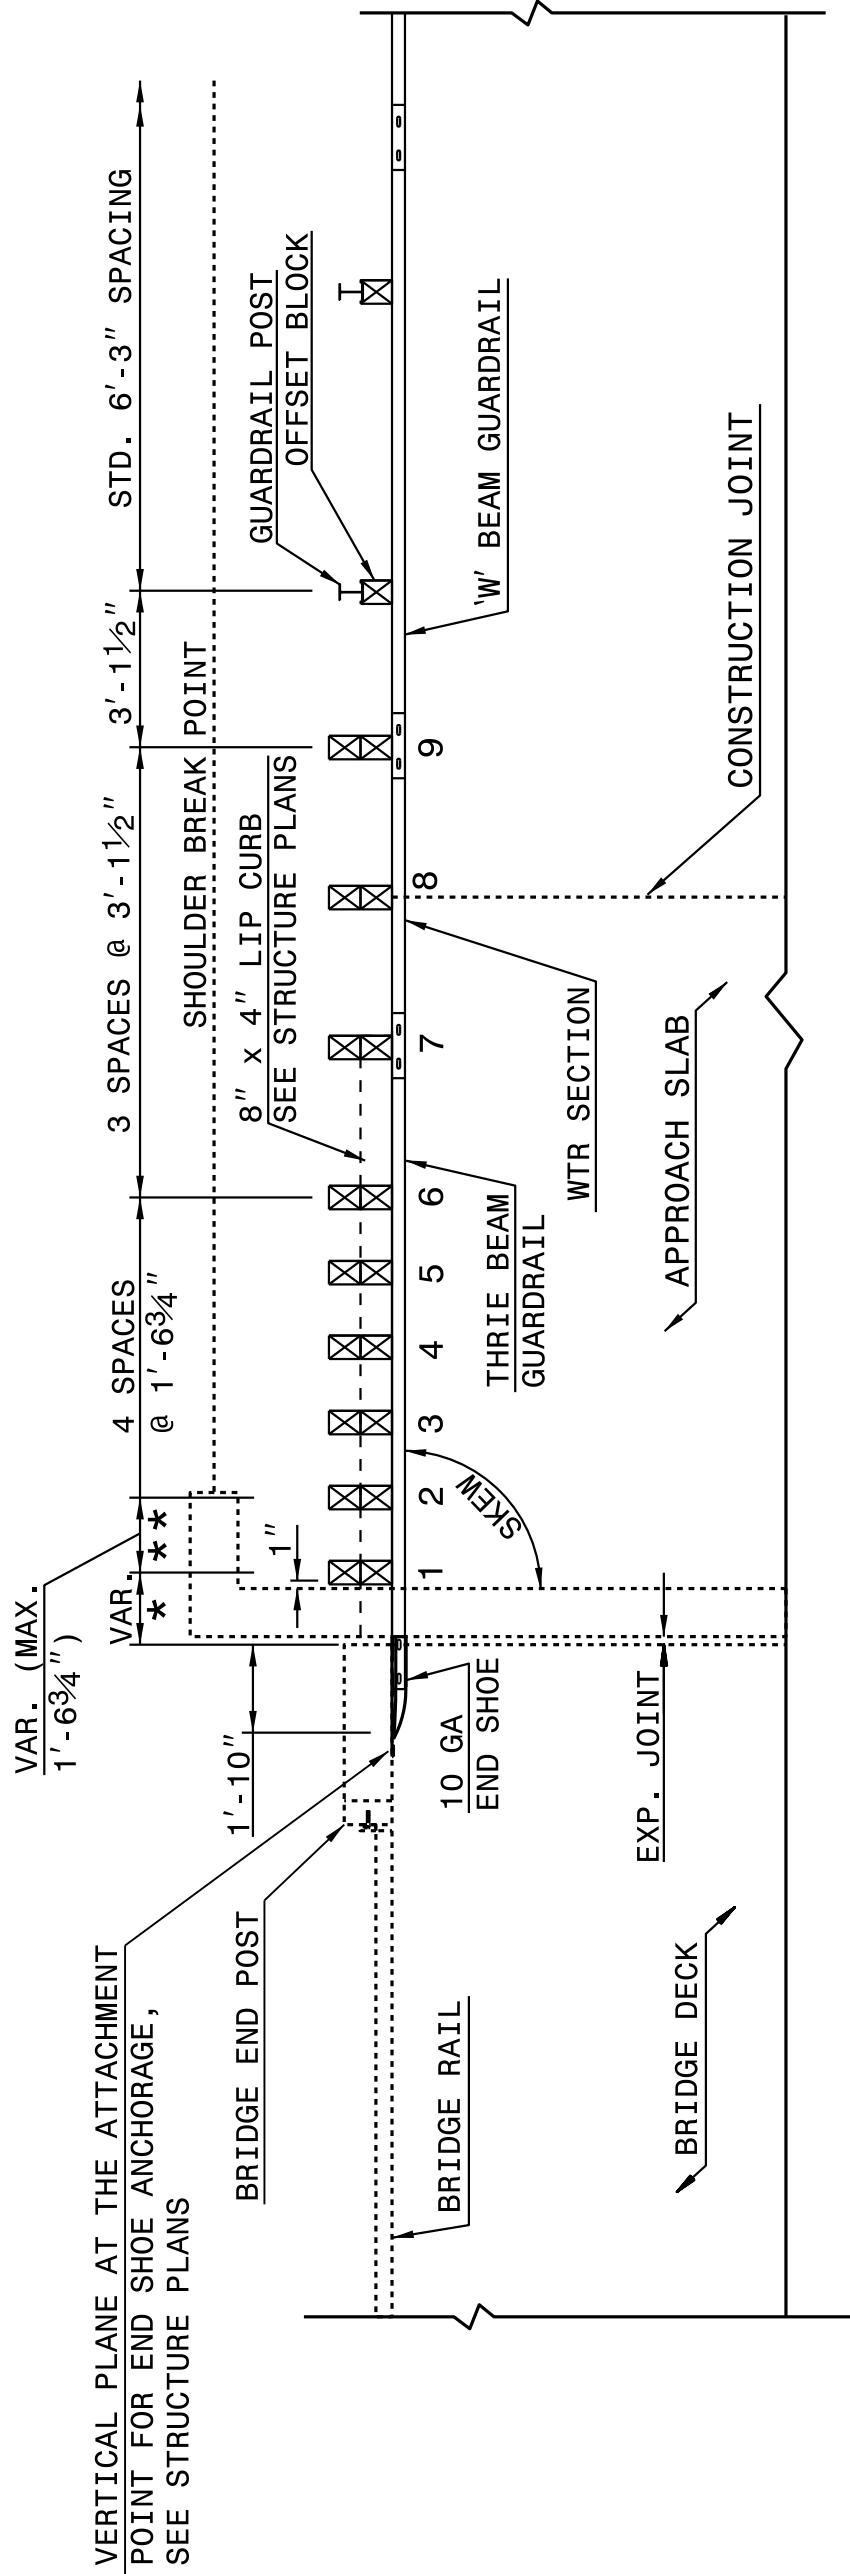

PLAN VIEW
GUARDRAIL ANCHOR UNIT, TYPE III
FOR ATTACHMENT TO RAIL ON BRIDGE

STATE OF
NORTH CAROLINA
DEPT. OF TRANSPORTATION
DIVISION OF HIGHWAYS
RALEIGH, N.C.


ROADWAY DETAIL DRAWING FOR
STRUCTURE ANCHOR UNITS
GUARDRAIL ANCHOR UNIT, TYPE III FOR ATTACHMENT TO
RAIL ON BRIDGE - SUB REGIONAL TIER

SHEET 2 OF 7
862D03

STATE OF
NORTH CAROLINA
DEPT. OF TRANSPORTATION
DIVISION OF HIGHWAYS
RALEIGH, N.C.


ROADWAY DETAIL DRAWING FOR
STRUCTURE ANCHOR UNITS
GUARDRAIL ANCHOR UNIT, TYPE III FOR ATTACHMENT TO
RAIL ON BRIDGE - SUB REGIONAL TIER

SHEET 2 OF 7
862D03

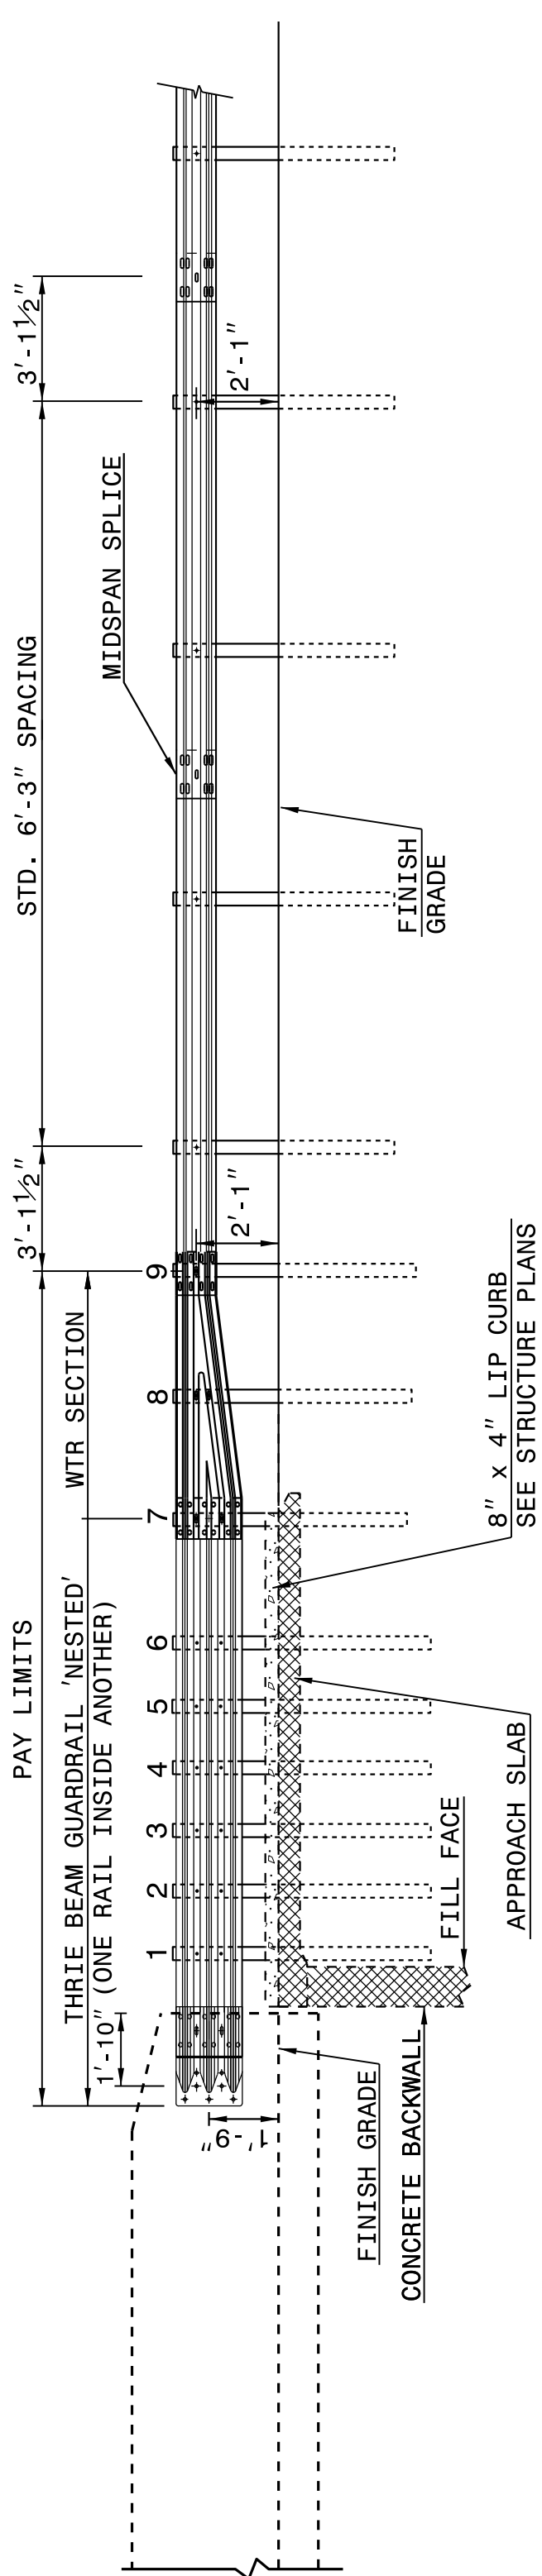

NOTE:
**POST NOT REQUIRED FOR SKEW ANGLES GREATER THAN 150° OR LESS THAN 30° UNLESS OTHERWISE DIRECTED BY THE ENGINEER.
*THE DISTANCE FROM END OF BRIDGE RAIL TO CENTER LINE OF THE FIRST POST SHOULD BE 11½" IF CONCRETE BACKWALL IS NOT PRESENT.
-SHOULDER BERM GUTTER MUST BE INSTALLED TO THE LIMITS 8" x 4" LIP CURB IS SHOWN IF ANCHOR UNIT IS NOT ADJACENT TO AN APPROACH SLAB.
-MEASURE GUARDRAIL HEIGHT FROM THE TOP OF ADJACENT SURFACE (SHOULDER, BERM, OR GUTTER).
-LAP JOINTS IN THE DIRECTION OF TRAFFIC FLOW.
-SEE SHEET 3 FOR POST SECTIONS 1 THRU 9.

ELEVATION

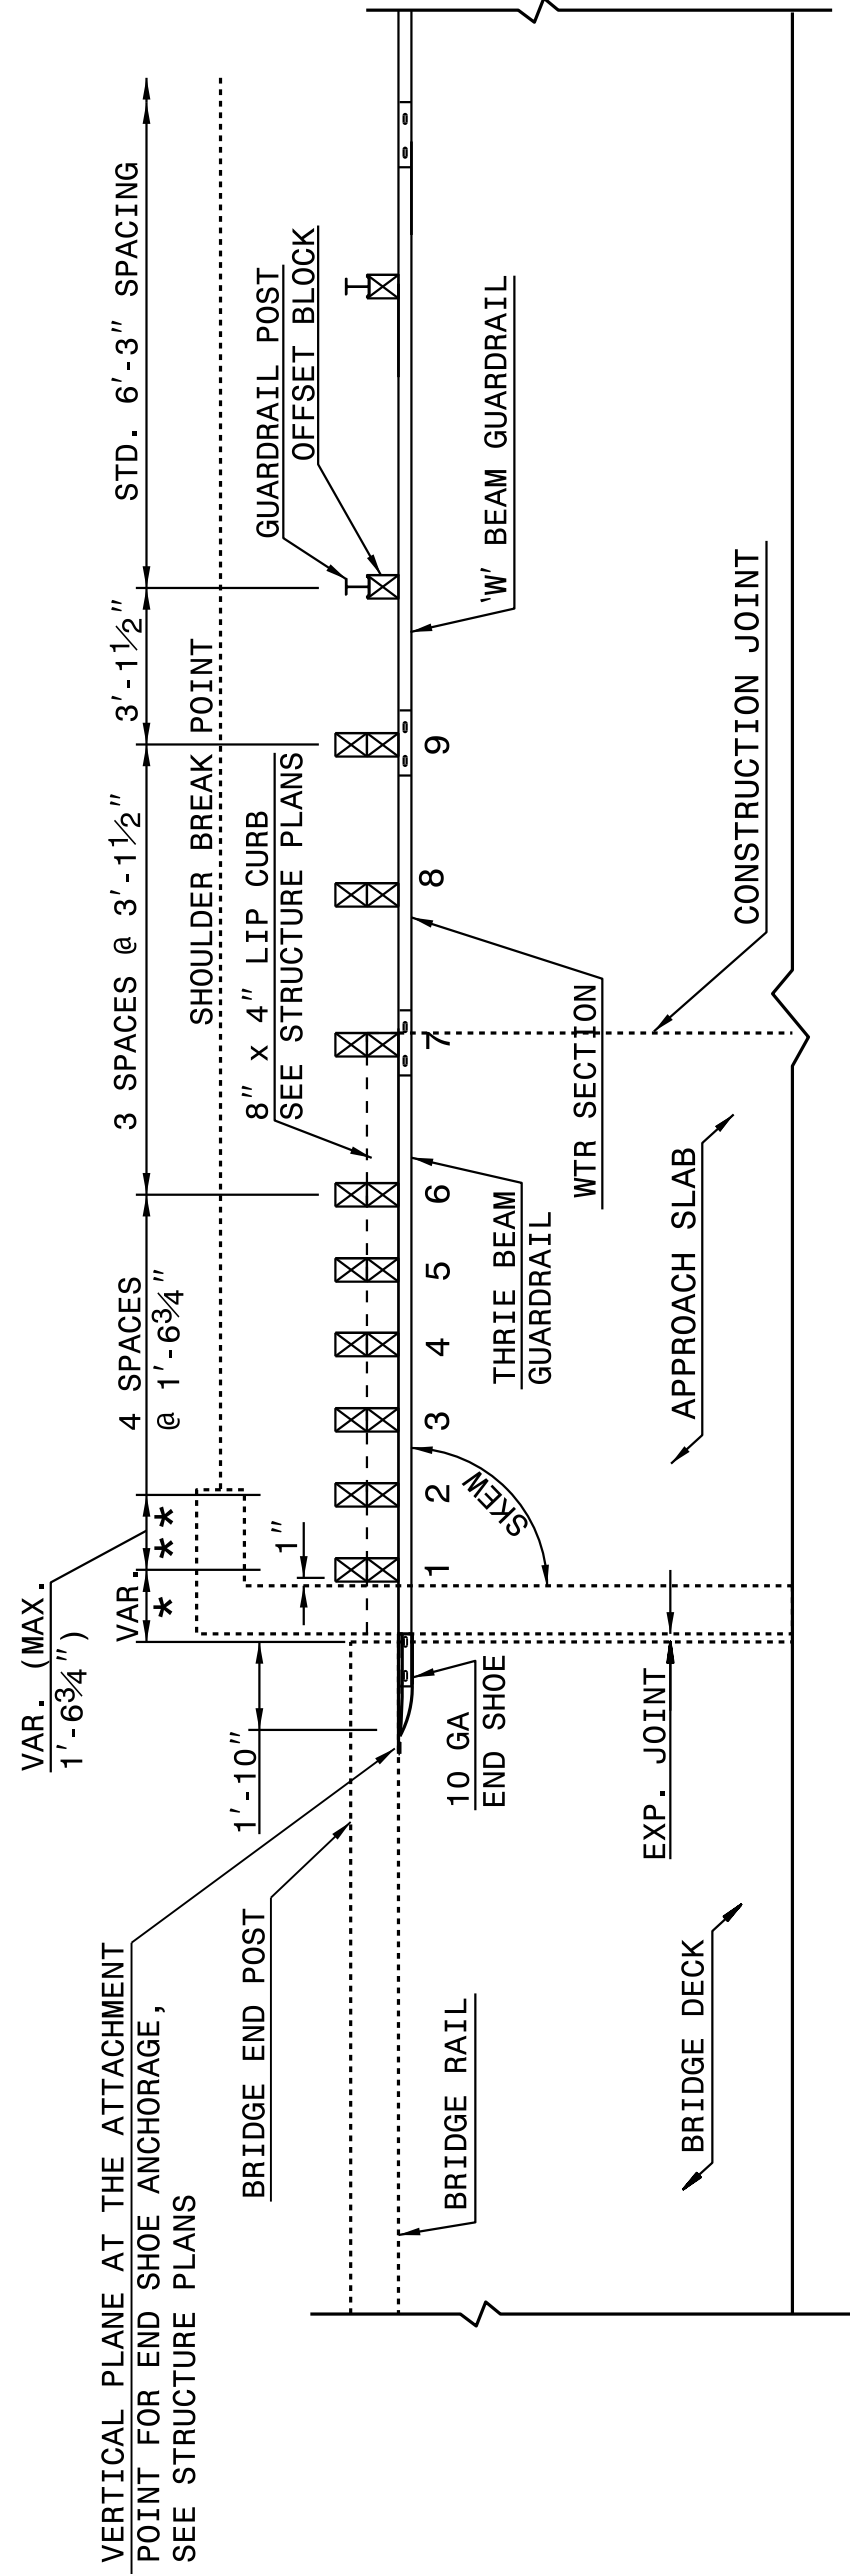

PLAN VIEW
GUARDRAIL ANCHOR UNIT, TYPE III FOR ATTACHMENT TO
RAIL ON BRIDGE - SUB REGIONAL TIER

CONTRACT STANDARDS
AND DEVELOPMENT UNIT
Office 919-707-6950 FAX 919-250-4119

SEE TITLE BLOCK

ORIGINAL BY: J HOWERTON DATE: 06-22-12
MODIFIED BY: DATE:
CHECKED BY: DATE:
FILE SPEC.: DATE:

DOCUMENT NOT CONSIDERED FINAL
UNLESS ALL SIGNATURES COMPLETED

Seal of the State of North Carolina
J. S. Howerton
Professional Engineer
No. 022966
Exp. 12/31/2019


8/17/99

DATUM DESCRIPTION

THE LOCALIZED COORDINATE SYSTEM DEVELOPED FOR THIS PROJECT IS BASED ON THE STATE PLANE COORDINATES ESTABLISHED BY OTHERS FOR MONUMENT "03-0080-2" WITH NAD 83/NSRS 2011 STATE PLANE GRID COORDINATES OF NORTHING: 424042.0177 (ft) EASTING: 166188.5100 (ft) ELEVATION: 436.55 (ft) THE AVERAGE COMBINED GRID FACTOR USED ON THIS PROJECT (GROUND TO GRID) IS: 0.99987018 1/X: 1.000129836. THE N.C. LAMBERT GRID BEARING AND LOCALIZED HORIZONTAL GROUND DISTANCE FROM "03-0080-2" TO -L- STATION 15+30.10 IS S 03°26'24.78" E 280.63' (ft) ALL LINEAR DIMENSIONS ARE LOCALIZED HORIZONTAL DISTANCES VERTICAL DATUM USED IS NAVD 88


BM-1	N	424098	E	1661242	ELEV	435.98'
BM-2	N	423944	E	1661164	ELEV	442.24'
BL-1 (03-0080-1)	N	424552.903	E	1661221.283	ELEV	436.16'
BL-2 (03-0080-2)	N	424042.017	E	1661188.510	ELEV	436.55'
BL-3 (03-0080-3)	N	423602.717	E	1661256.762	ELEV	458.80'

DETAIL A SPECIAL LATERAL 'V' DITCH (Not to Scale)

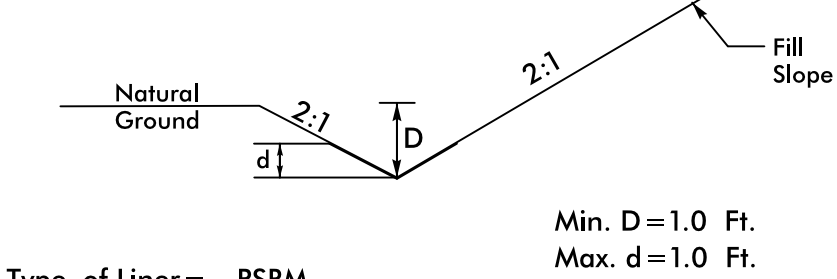


FROM -L- STA. 12+96 LT TO 13+07 LT
FROM -L- STA. 13+84 LT TO 14+17 LT
FROM -L- STA. 13+58 RT TO 14+50 RT
FROM -L- STA. 15+50 LT TO 16+00 LT
FROM -L- STA. 15+50 RT TO 16+50 RT

DETAIL B LATERAL 'V' DITCH (Not to Scale)

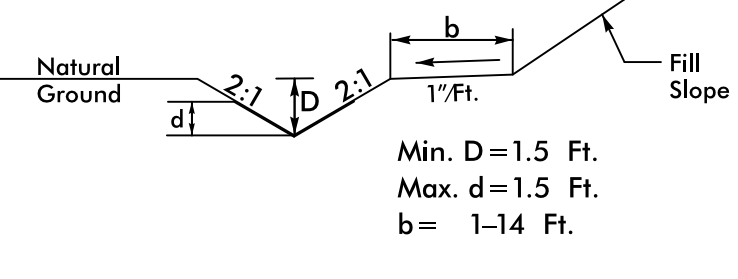

FROM -L- STA. 14+17 LT TO 14+70 LT
FROM -L- STA. 14+50 RT TO 14+77 RT
FROM -L- STA. 15+22 LT TO 15+50 LT
FROM -L- STA. 15+23 RT TO 15+50 RT

DETAIL C RIP RAP AT EMBANKMENT (Not to Scale)

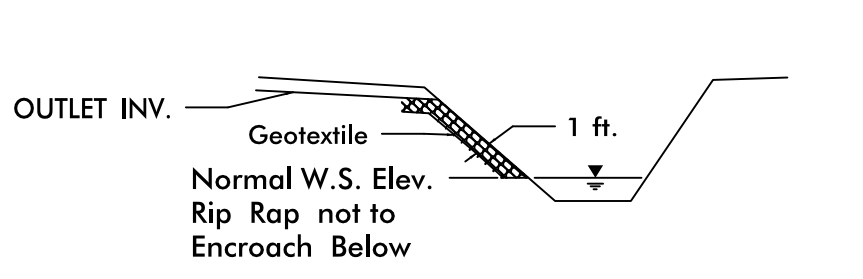

FROM -L- STA. 14+70 LT TO 14+76 LT
FROM -L- STA. 15+12 LT TO 15+22 LT
FROM -L- STA. 14+77 RT TO 14+86 RT
FROM -L- STA. 15+15 RT TO 15+23 RT

STV 100 Years
STV Engineers, Inc.
300 West Trade St., Suite 715
Charlotte, NC 28202
NC License Number F-0991

NAD 83 NSRS 2011

PROJECT REFERENCE NO.

17BP10.R130



SHEET NO.

4


RW SHEET NO.

ROADWAY DESIGN ENGINEER

HYDRAULICS ENGINEER

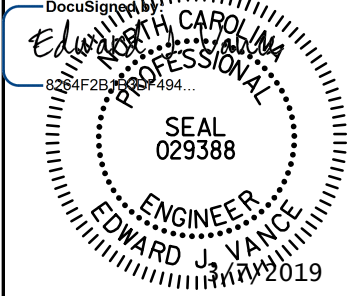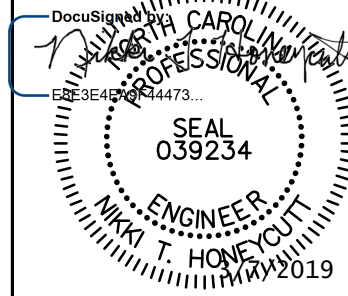


DOCUMENT NOT CONSIDERED FINAL
UNLESS ALL SIGNATURES COMPLETED

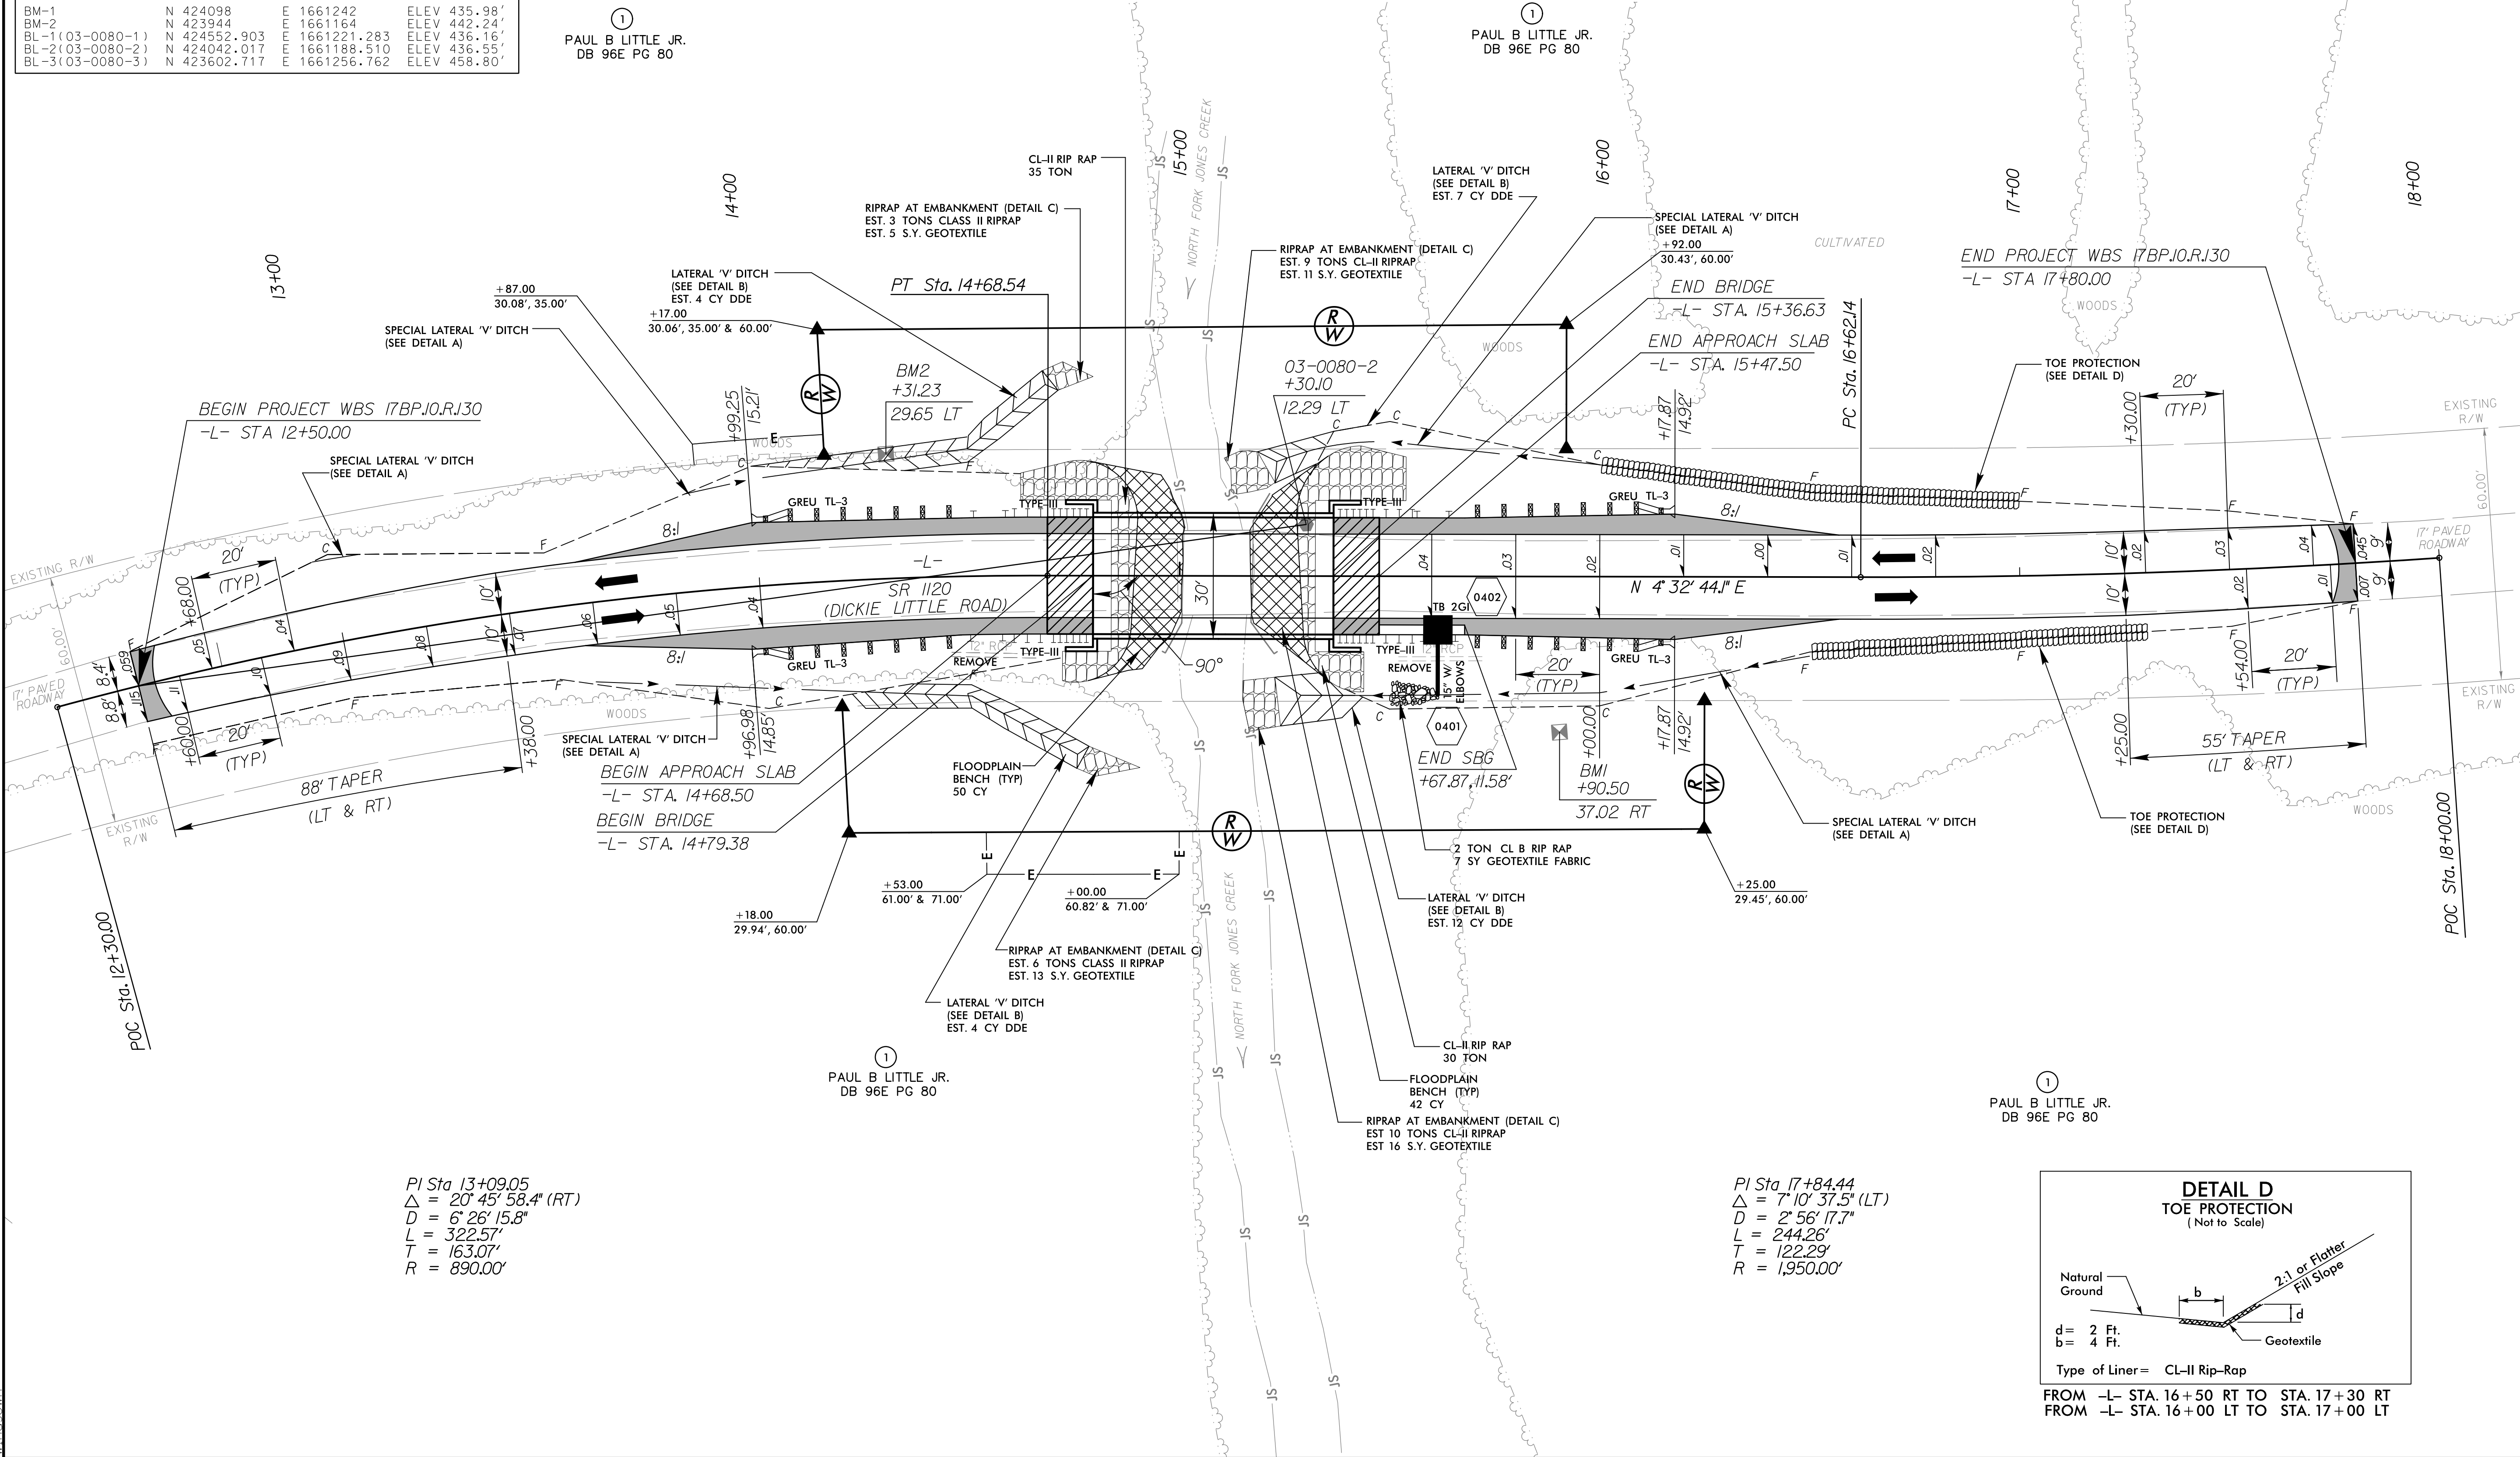

PI Sta 13+09.05
Δ = 20° 45' 58.4" (RT)
D = 6' 26' 15.8"
L = 322.57'
T = 163.07'
R = 890.00'


PI Sta 17+84.44
Δ = 7° 10' 37.5" (LT)
D = 2' 56' 17.7"
L = 244.26'
T = 122.29'
R = 1,950.00'

DETAIL D TOE PROTECTION (Not to Scale)

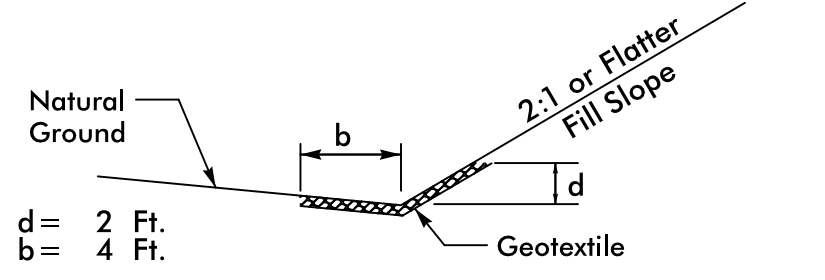




FROM -L- STA. 16+50 RT TO STA. 17+30 RT
FROM -L- STA. 16+00 LT TO STA. 17+00 LT

3/7/2019
R:\R00000000\Projects\17BP10.R130_rdy_psh04.dgn
W:\dca000

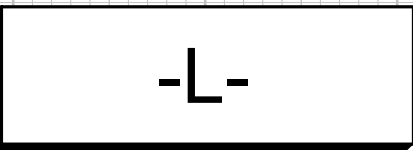


OFF-SITE DETOUR SIGNING AND ROAD CLOSURE SIGNING


PROJECT REFERENCE NO.	SHEET NO.
17BP10.RJ30	TMP-1
RW SHEET NO.	
STV 100 years STV Engineers, Inc. 900 West Trade St., Suite 715 Charlotte, NC 28202 NC License Number F-0991	
DOCUMENT NOT CONSIDERED FINAL UNLESS ALL SIGNATURES COMPLETED	

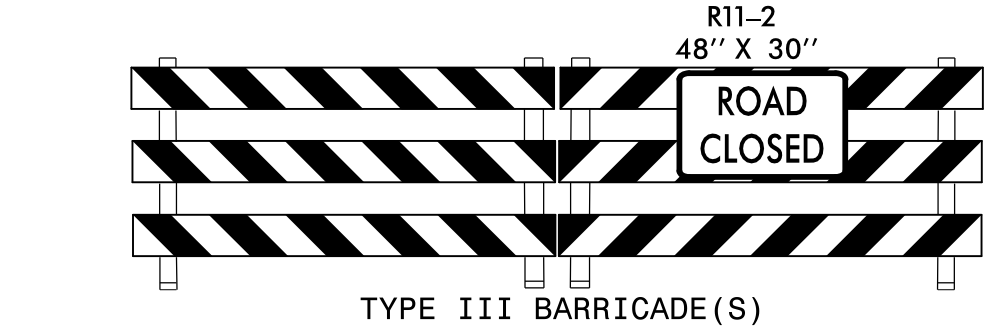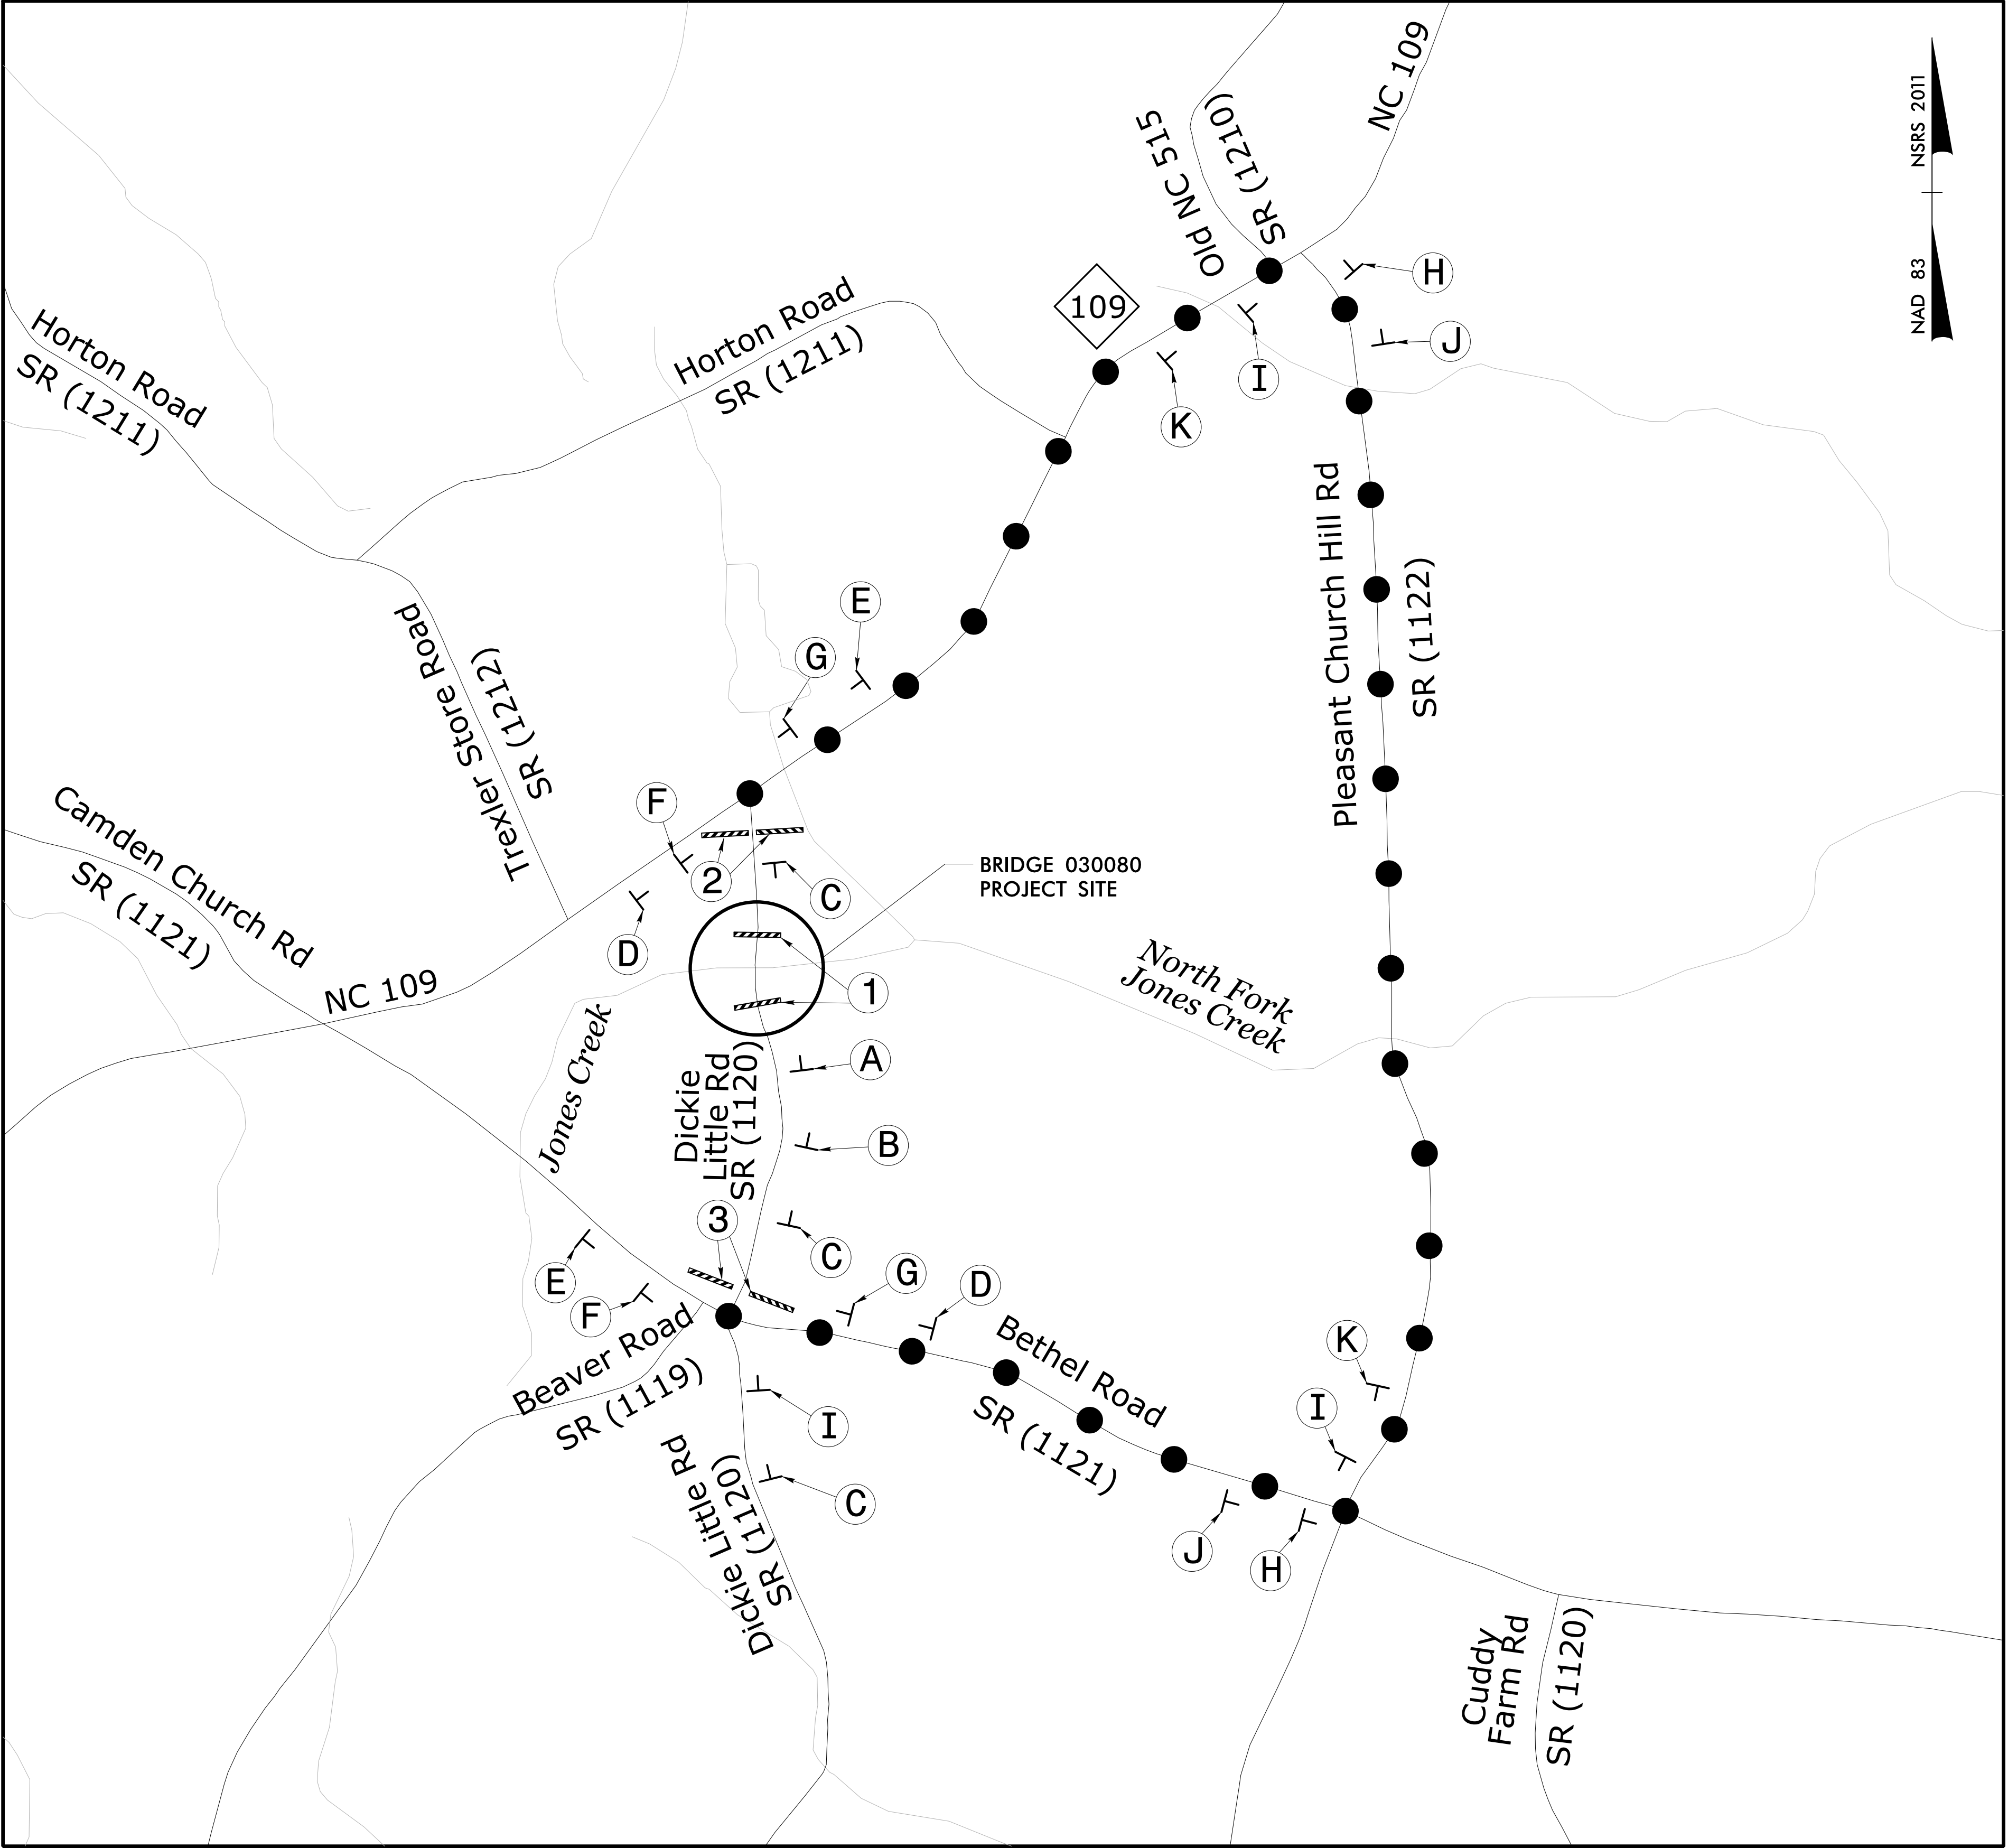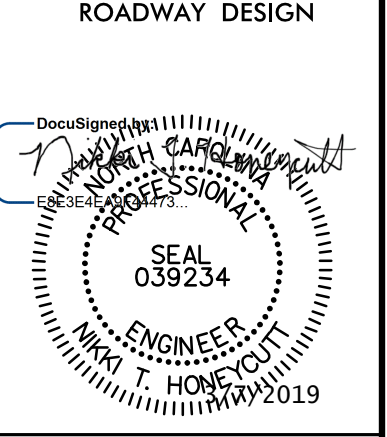

1

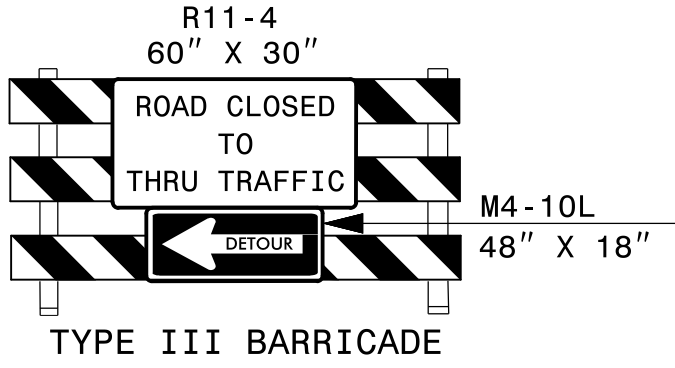


2

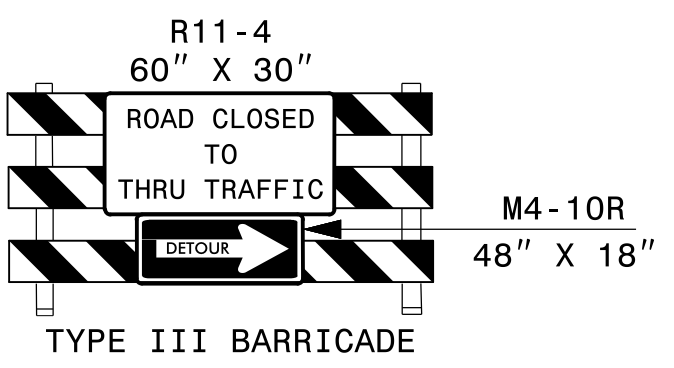

3



A

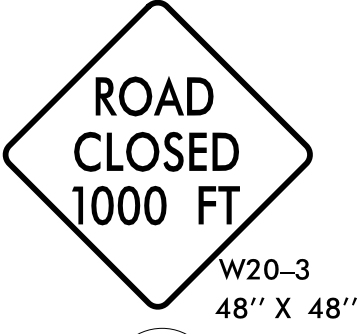


B



C



D

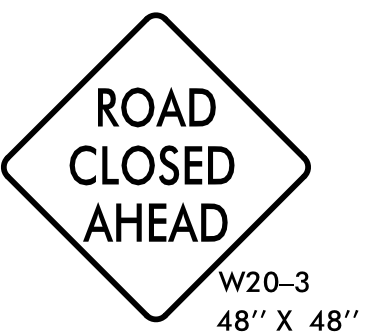


E




F




G

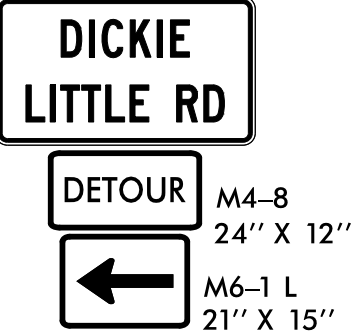


H

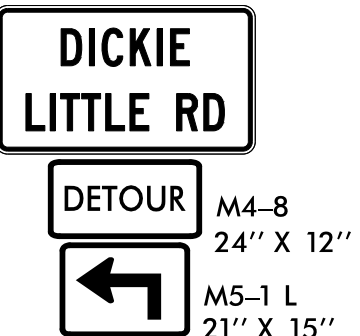

J

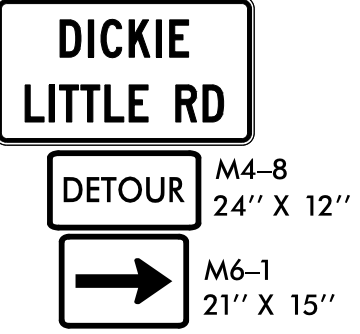


I

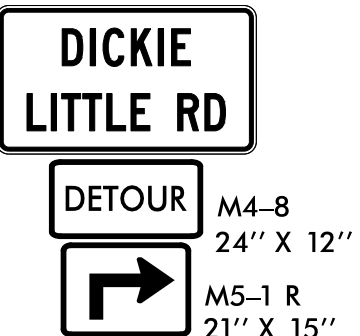

K

SEE ROADWAY STD DWG 1101.03, SHEET 1 OF 9 FOR
ADVANCE WARNING AND BARRICADE PLACEMENT.

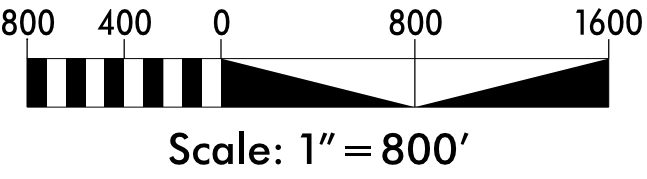

ROADWAY DESIGN ENGINEER

SIGN NUMBER: I-1	BACKG COLOR: Orange	DESIGN BY: JCT	CHECKED BY: GMM
TYPE: D	COPY COLOR: Black	PROJECT ID: 17BP.10.R.130	DIV: 10
QUANTITY: See Plans			DATE: Nov 2, 2018
SIGN WIDTH: 42"			
HEIGHT: 24"			
TOTAL AREA: 7.0 Sq.Ft.			
BORDER TYPE: FLUSH			
RECESS: 0.47"			
WIDTH: 0.63"			
RADII: 1.5"			
NO. Z BARS:	MAT'L: 0.080" (2.0 mm) ALUMINUM		
LENGTH:			
USE NOTES: 1,2			
1.Legend and border shall be direct applied encapsulated lens reflective sheeting.			
2.Background shall be NC Grade B fluorescent.			

[illegible]

NORTH CAROLINA D.O.T. SIGN DETAIL

PAVEMENT MARKING PLAN

ROADWAY STANDARD DRAWINGS

THE FOLLOWING ROADWAY STANDARDS AS SHOWN IN "ROADWAY STANDARD DRAWINGS" - PROJECT SERVICES UNIT - N.C. DEPARTMENT OF TRANSPORTATION - RALEIGH, N.C., DATED JANUARY 2018 ARE APPLICABLE TO THIS PROJECT AND BY REFERENCE HEREBY ARE CONSIDERED A PART OF THESE PLANS:

STD. NO.	TITLE
1205.01	PAVEMENT MARKINGS - LINE TYPES AND OFFSETS
1205.02	PAVEMENT MARKINGS - TWO-LANE AND MULTILANE ROADWAYS
1205.12	PAVEMENT MARKINGS - BRIDGES
1261.01	GUARDRAIL AND BARRIER DELINEATORS - INSTALLATION SPACING
1261.02	GUARDRAIL AND BARRIER DELINEATORS - TYPES AND MOUNTING
1262.01	GUARDRAIL END DELINEATION

GENERAL NOTES

THE FOLLOWING GENERAL NOTES APPLY AT ALL TIMES FOR THE DURATION OF THE CONSTRUCTION PROJECT, EXCEPT WHEN OTHERWISE NOTED IN THE PLAN, OR DIRECTED BY THE ENGINEER.

A) INSTALL PAVEMENT MARKINGS ON THE FINAL SURFACE.

ROAD NAME	MARKING
SR 1120 (DICKIE LITTLE RD)	THERMOPLASTIC




- B) TIE PROPOSED PAVEMENT MARKING LINES TO EXISTING PAVEMENT MARKING LINES.
C) REMOVE/REPLACE ANY CONFLICTING/DAMAGED PAVEMENT MARKINGS AND MARKERS.
D) PASSING ZONES WILL BE DETERMINED IN THE FIELD AND MUST BE APPROVED BY THE ENGINEER.
E) REPLACE ANY PAVEMENT MARKINGS BEYOND THE PROJECT LIMITS DAMAGED BY THE CONTRACTORS' OPERATIONS DURING CONSTRUCTION.

PAVEMENT MARKING SCHEDULE

TA - THERMO	WHITE EDGELINE (4", 90MIL)
TI - THERMO	YELLOW DOUBLE CENTER LINE (4", 90MIL)




PROJECT REFERENCE NO.	SHEET NO.
17BP10.RJ30	PMP-1
RW SHEET NO.	
STV 100 Years STV Engineers, Inc. 900 West Trade St., Suite 715 Charlotte, NC 28202 NC License Number F-0991	
DOCUMENT NOT CONSIDERED FINAL UNLESS ALL SIGNATURES COMPLETED	

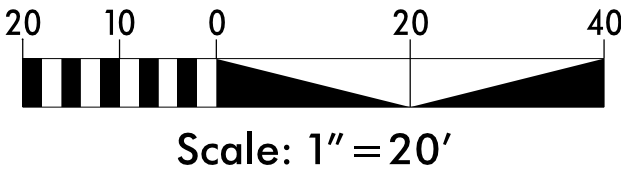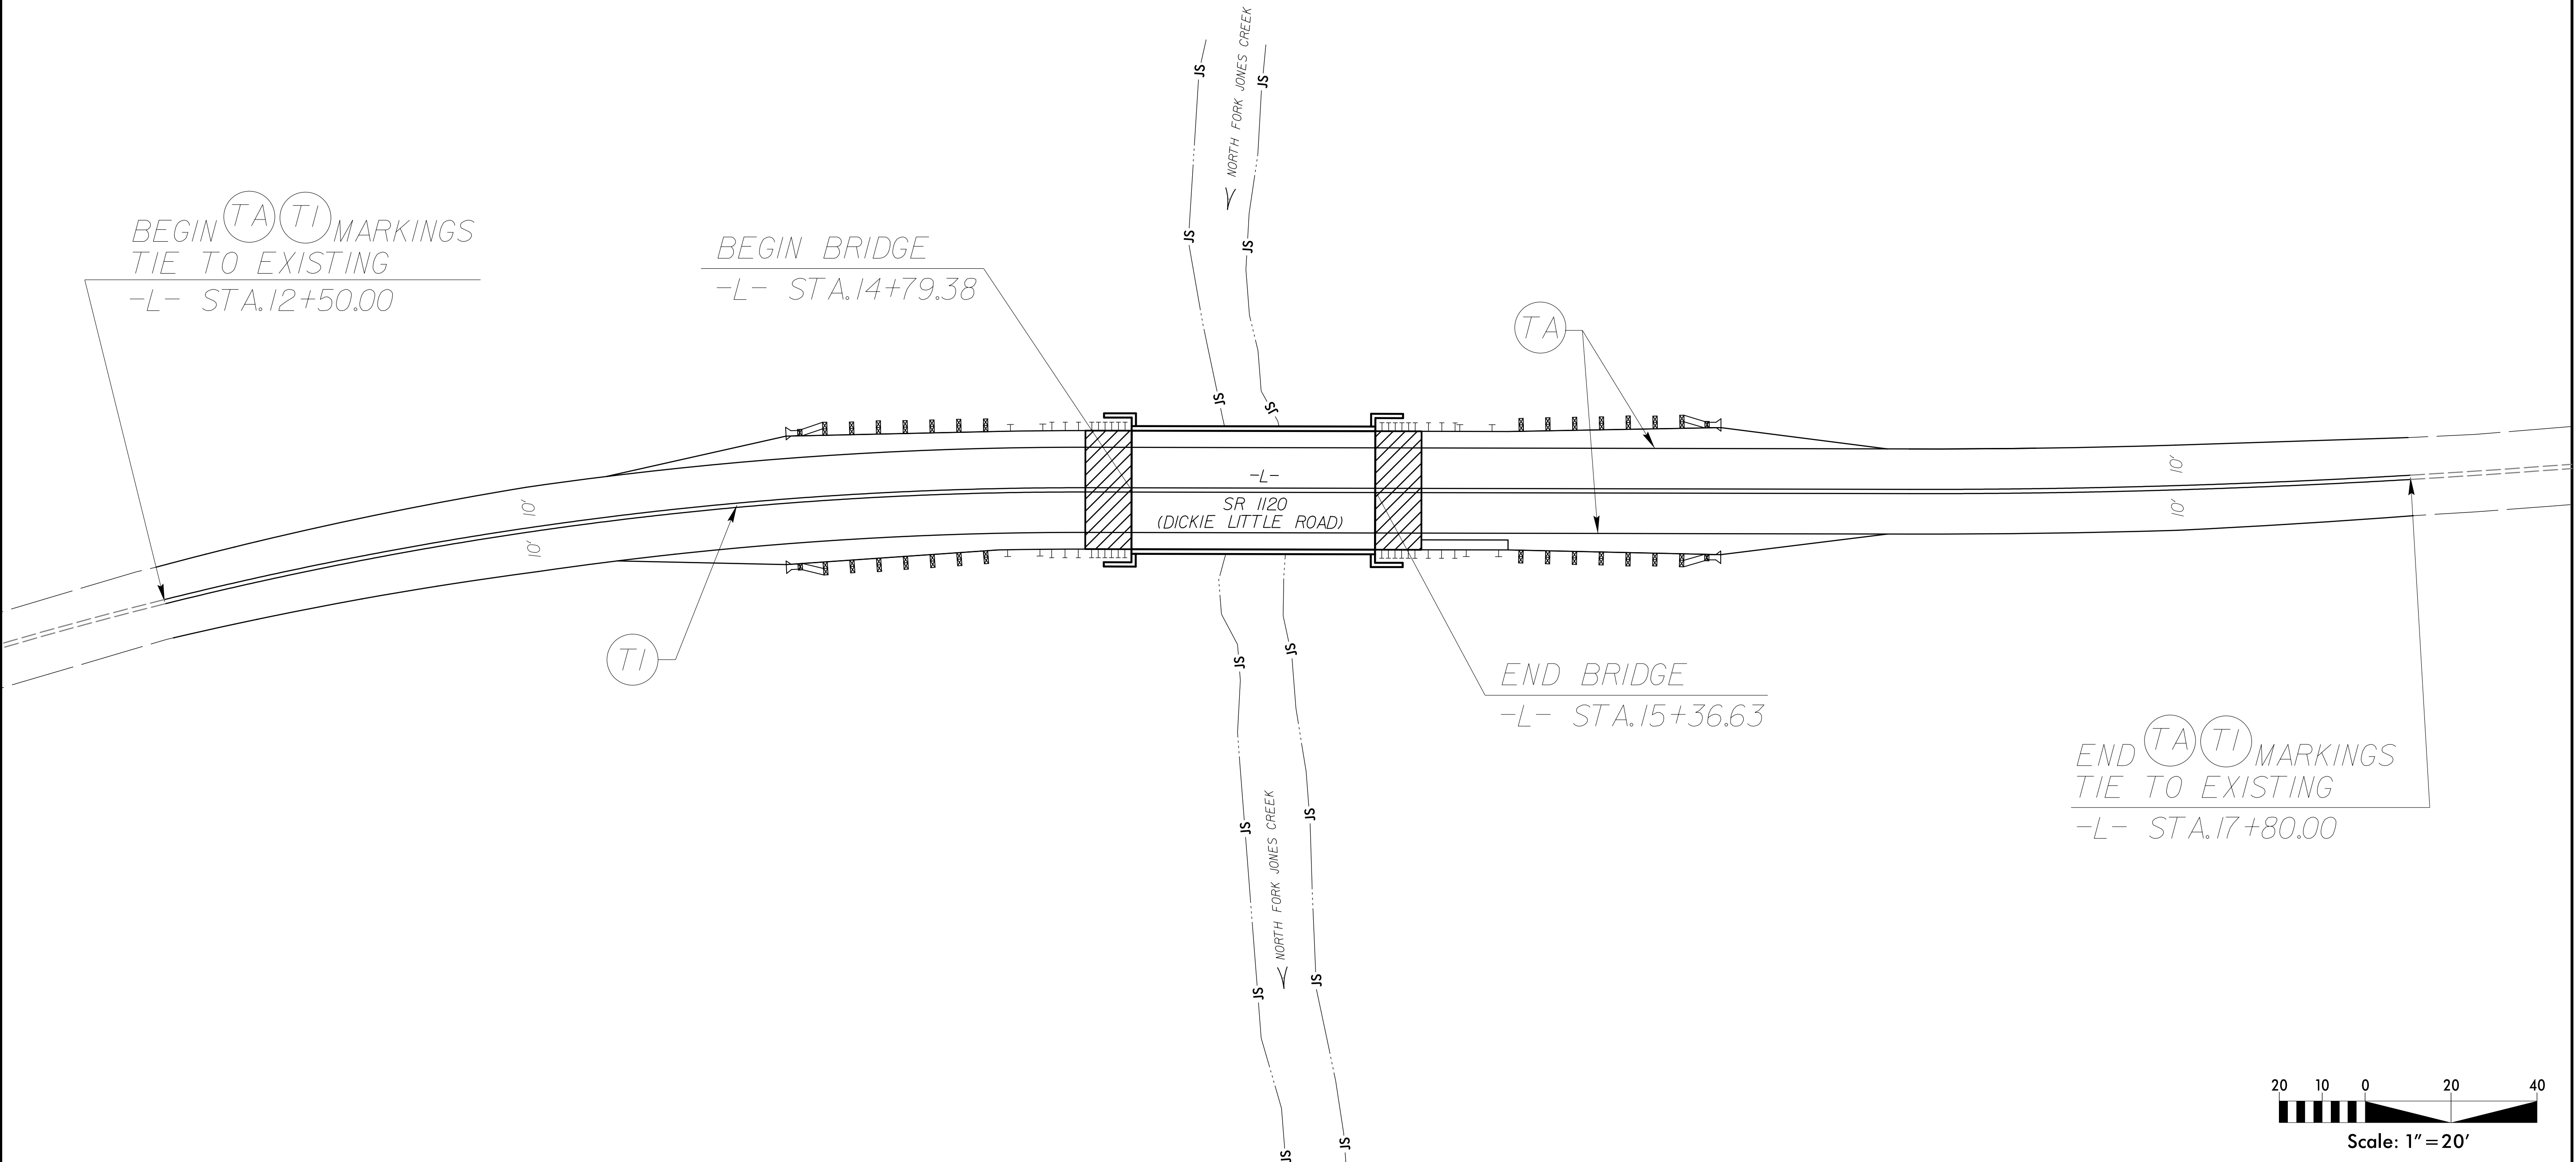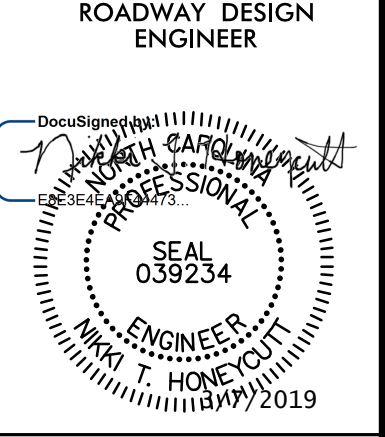


3/7/2019 10:20:10 AM \\s01\work\17BP.10.R.130\hyd_EC_psh01.tshdgn

PROJECT WBS: 17BP.10.R.130

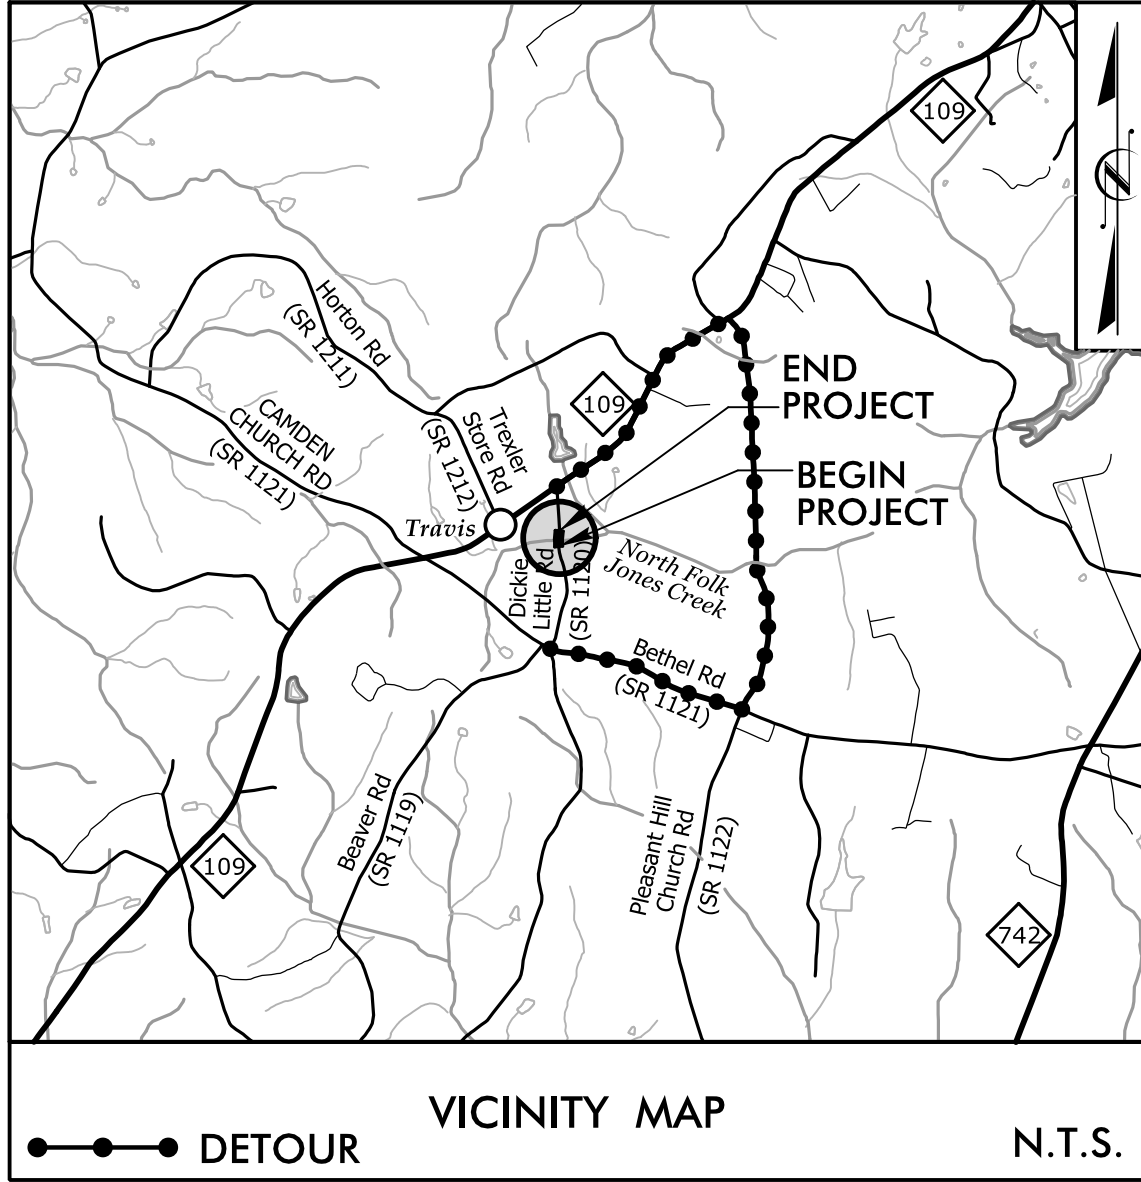

STATE OF NORTH CAROLINA
DIVISION OF HIGHWAYS
PLAN FOR PROPOSED
HIGHWAY EROSION CONTROL
ANSON COUNTY

LOCATION: BRIDGE #030080 OVER JONES CREEK
ON SR 1120 (DICKIE LITTLE RD)

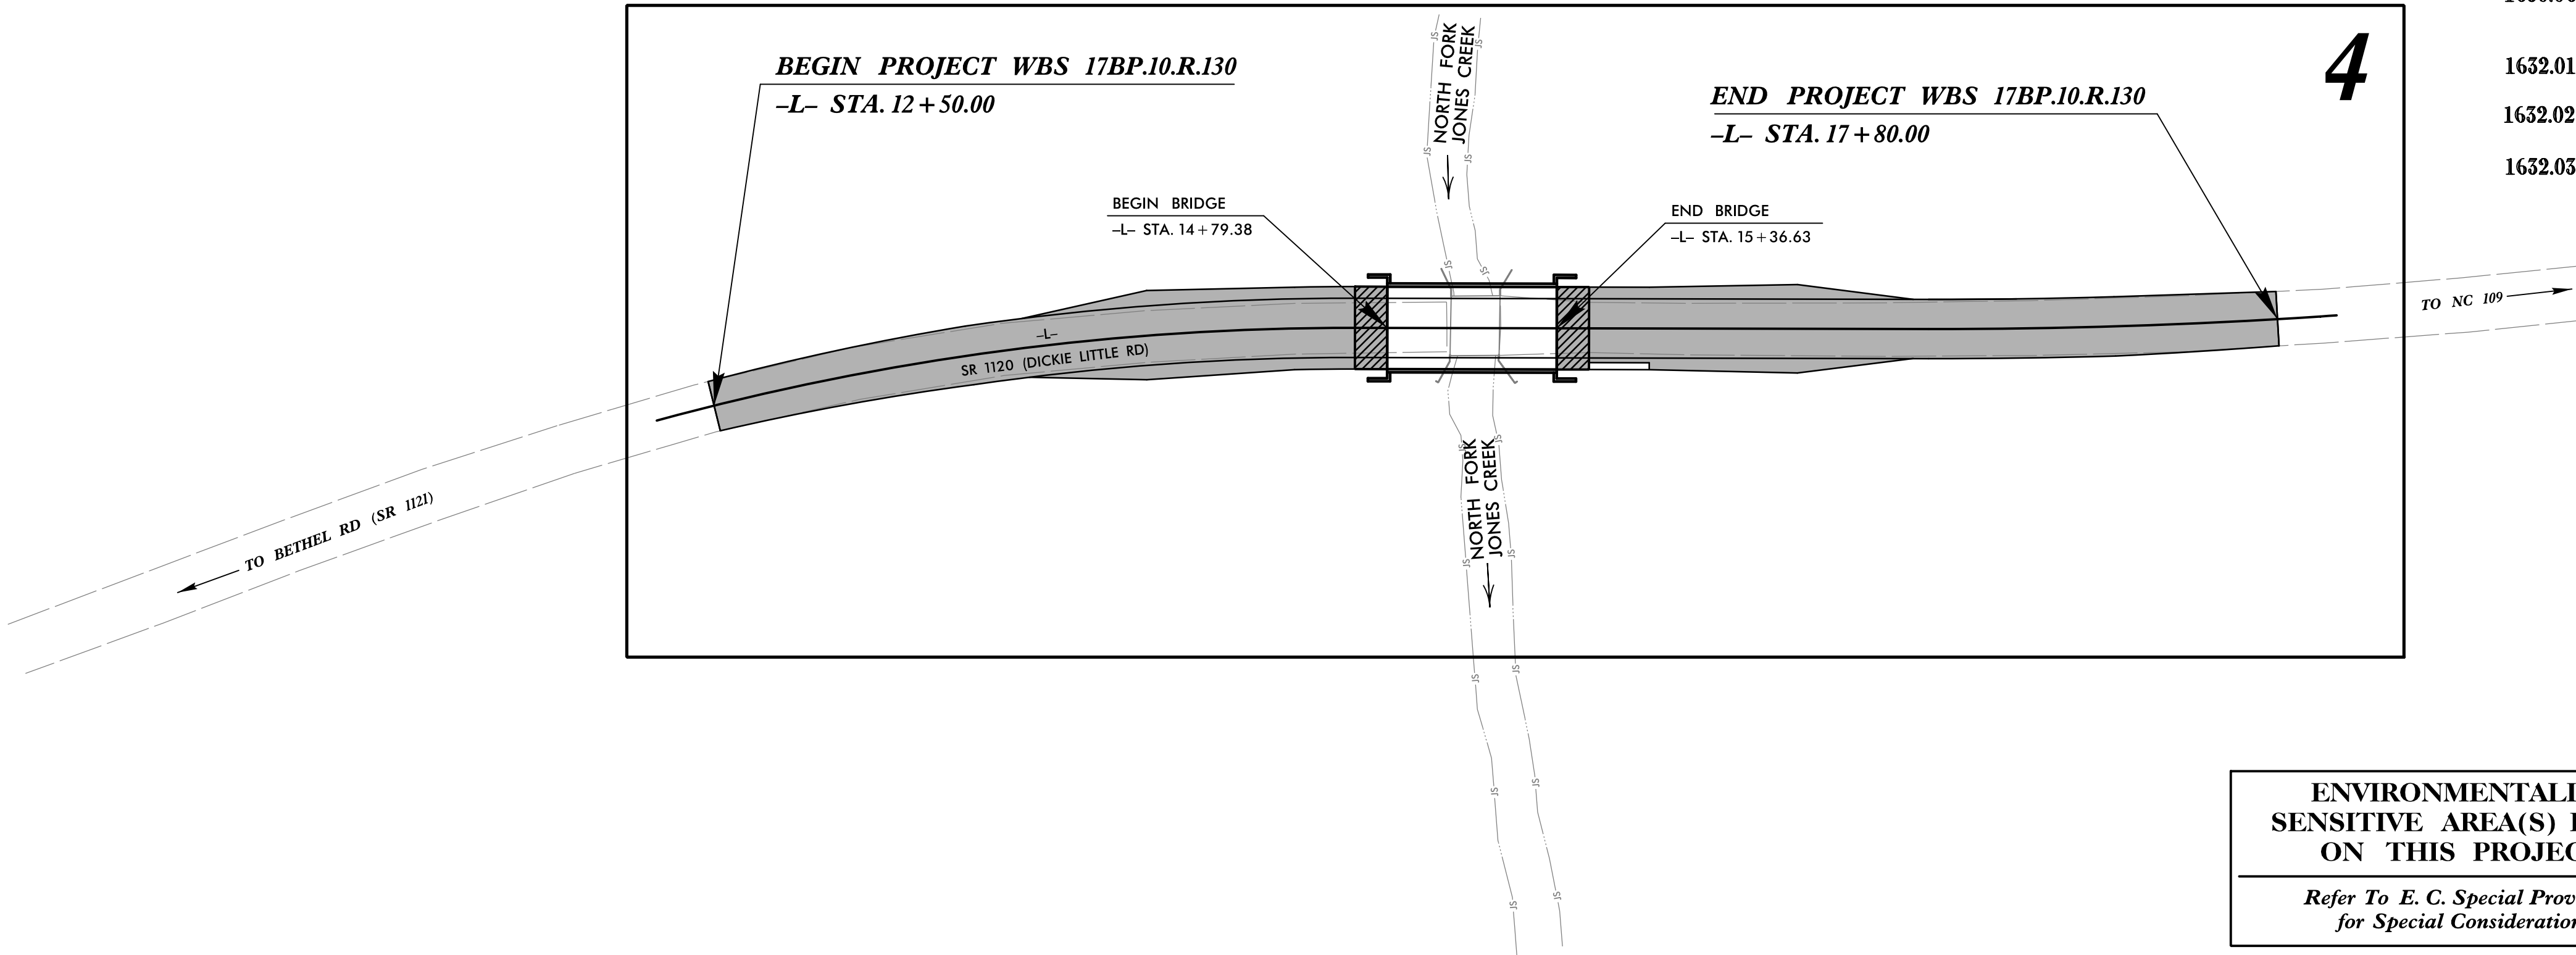

EROSION AND SEDIMENT CONTROL MEASURES

Sed. #	Description	Symbol
1630.03	Temporary Silt Ditch	TSD
1630.05	Temporary Diversion	TD
1605.01	Temporary Silt Fence	III III III
1606.01	Special Sediment Control Fence	III III III
1622.01	Temporary Berms and Slope Drains	TD
1630.02	Silt Basin Type B	SB
1633.01	Temporary Rock Silt Check Type-A	RC
	Temporary Rock Silt Check Type-A with Matting and Polyacrylamide (PAM)	RC
1633.02	Temporary Rock Silt Check Type-B	RC
	Wattle / Coir Fiber Wattle	W
	Wattle / Coir Fiber Wattle with Polyacrylamide (PAM)	W
1634.01	Temporary Rock Sediment Dam Type-A	RD
1634.02	Temporary Rock Sediment Dam Type-B	RD
1635.01	Rock Pipe Inlet Sediment Trap Type-A	RP
1635.02	Rock Pipe Inlet Sediment Trap Type-B	RP
1630.04	Stilling Basin	SB
1630.06	Special Stilling Basin	SB
	Rock Inlet Sediment Trap:	
1632.01	Type A	RA
1632.02	Type B	RB
1632.03	Type C	RC
	Skimmer Basin	SK
	Tiered Skimmer Basin	SK
	Infiltration Basin	IB

THIS PROJECT CONTAINS
EROSION CONTROL PLANS
FOR CLEARING AND
GRUBBING PHASE OF
CONSTRUCTION.






HIGH QUALITY WATER(S) EXIST
ON THIS PROJECT

High Quality Water Zone(s) Exist
From Sta. 14+44
to Sta. 15+71
Refer To E. C. Special Provisions
for Special Considerations.

ENVIRONMENTALLY
SENSITIVE AREA(S) EXIST
ON THIS PROJECT

Refer To E. C. Special Provisions
for Special Considerations.

GRAPHIC SCALE

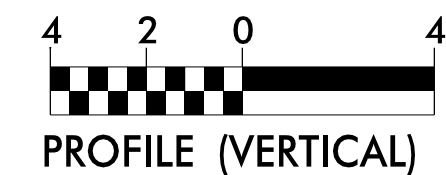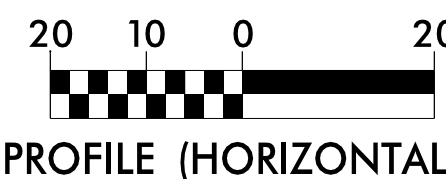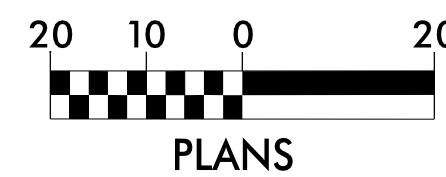

THESE EROSION AND SEDIMENT
CONTROL PLANS COMPLY WITH
THE REGULATIONS SET FORTH
BY THE NCG-010000 GENERAL
CONSTRUCTION PERMIT EFFECTIVE
AUGUST 1, 2016 AND ISSUED BY
THE NORTH CAROLINA DEPARTMENT
OF ENVIRONMENT AND NATURAL
RESOURCES DIVISION OF WATER
RESOURCES.

Prepared In the Office of:
STV ENGINEERS, INC.
900 WEST TRADE STREET, SUITE 715
CHARLOTTE, NC 28202
NC LICENSE NUMBER F-0991

Designed by:
DAVIN C. MORRISON, PE 3126
NAME LEVEL III CERTIFICATION NO.

Reviewed In the Office of:
ROADSIDE ENVIRONMENTAL UNIT
1 South Wilmington St.
Raleigh, NC 27611
2018 STANDARD SPECIFICATIONS


Reviewed by:
PHIL SUGGS, CPESC

Roadway Standard Drawings


The following roadway english standards as appear in "Roadway Standard Drawings"- Roadway Design Unit - N. C. Department of Transportation - Raleigh, N. C., dated January 2018 and the latest revision thereto are applicable to this project and by reference hereby are considered a part of these plans.

1604.01 Railroad Erosion Control Detail	1632.01 Rock Inlet Sediment Trap Type A
1605.01 Temporary Silt Fence	1632.02 Rock Inlet Sediment Trap Type B
1606.01 Special Sediment Control Fence	1632.03 Rock Inlet Sediment Trap Type C
1607.01 Gravel Construction Entrance	1633.01 Temporary Rock Silt Check Type A
1622.01 Temporary Berms and Slope Drains	1633.02 Temporary Rock Silt Check Type B
1630.01 Riser Basin	1634.01 Temporary Rock Sediment Dam Type A
1630.02 Silt Basin Type B	1634.02 Temporary Rock Sediment Dam Type B
1630.03 Temporary Silt Ditch	1635.01 Rock Pipe Inlet Sediment Trap Type A
1630.04 Stilling Basin	1635.02 Rock Pipe Inlet Sediment Trap Type B
1630.05 Temporary Diversion	1640.01 Coir Fiber Baffle
1630.06 Special Stilling Basin	1645.01 Temporary Stream Crossing
1631.01 Matting Installation	

TEMPORARY ROCK SILT CHECK TYPE 'A' WITH EXCELSIOR MATTING AND POLYACRYLAMIDE (PAM)

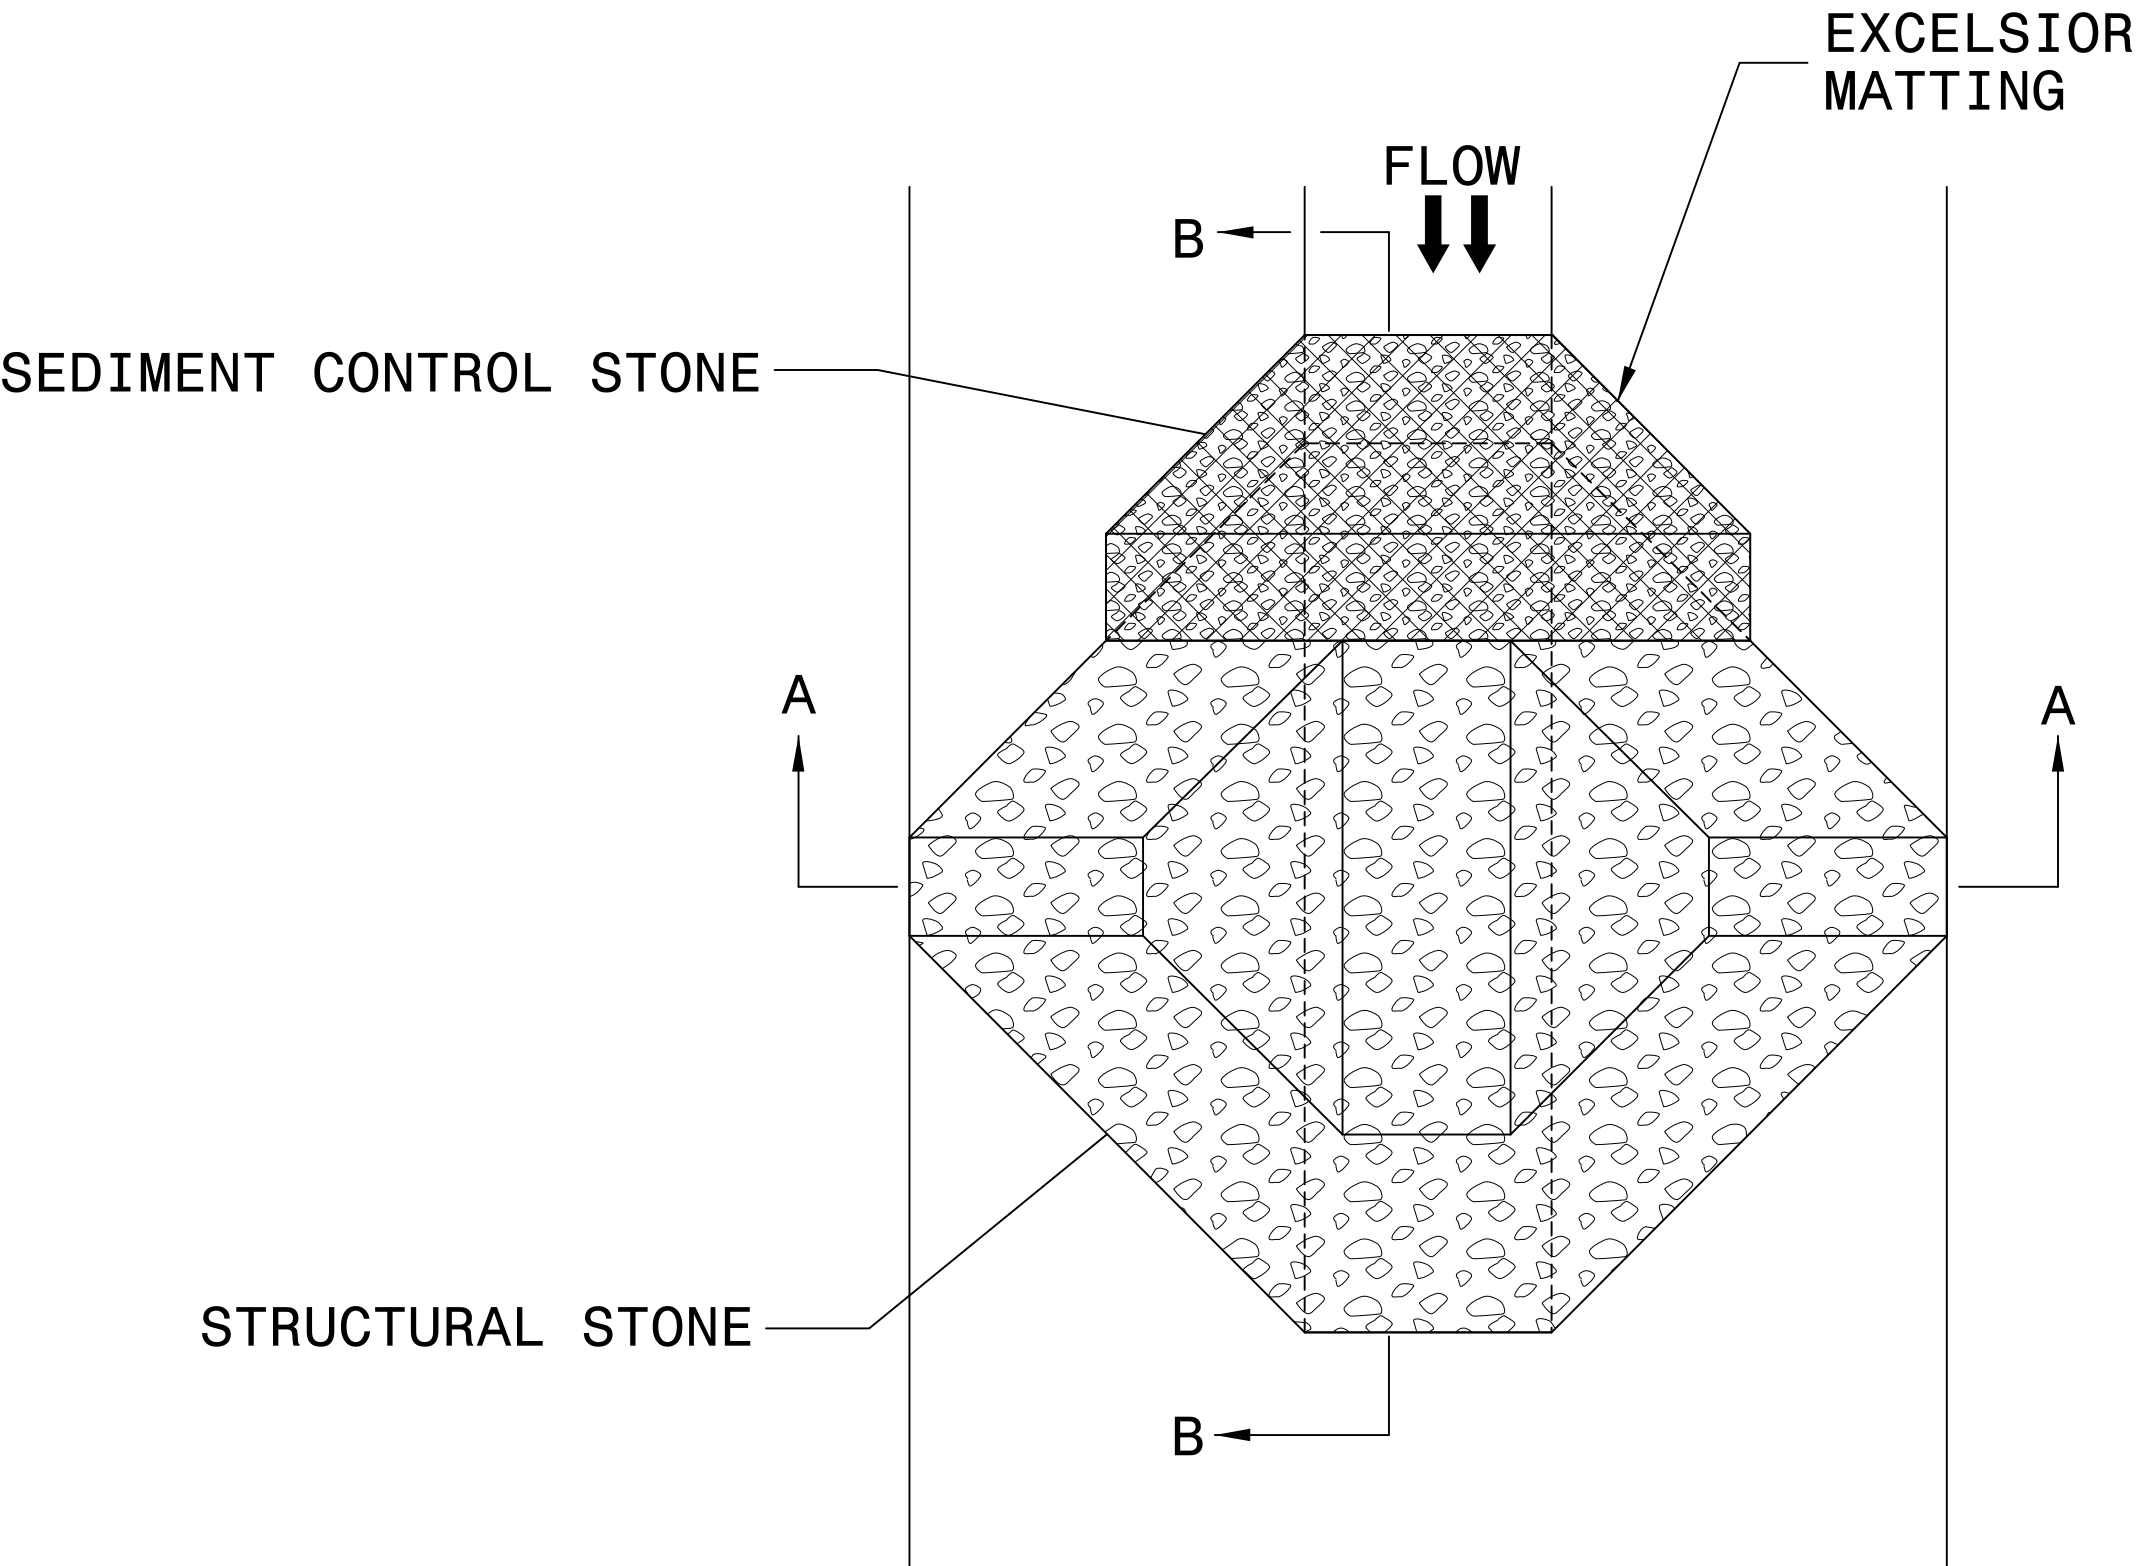

PLAN

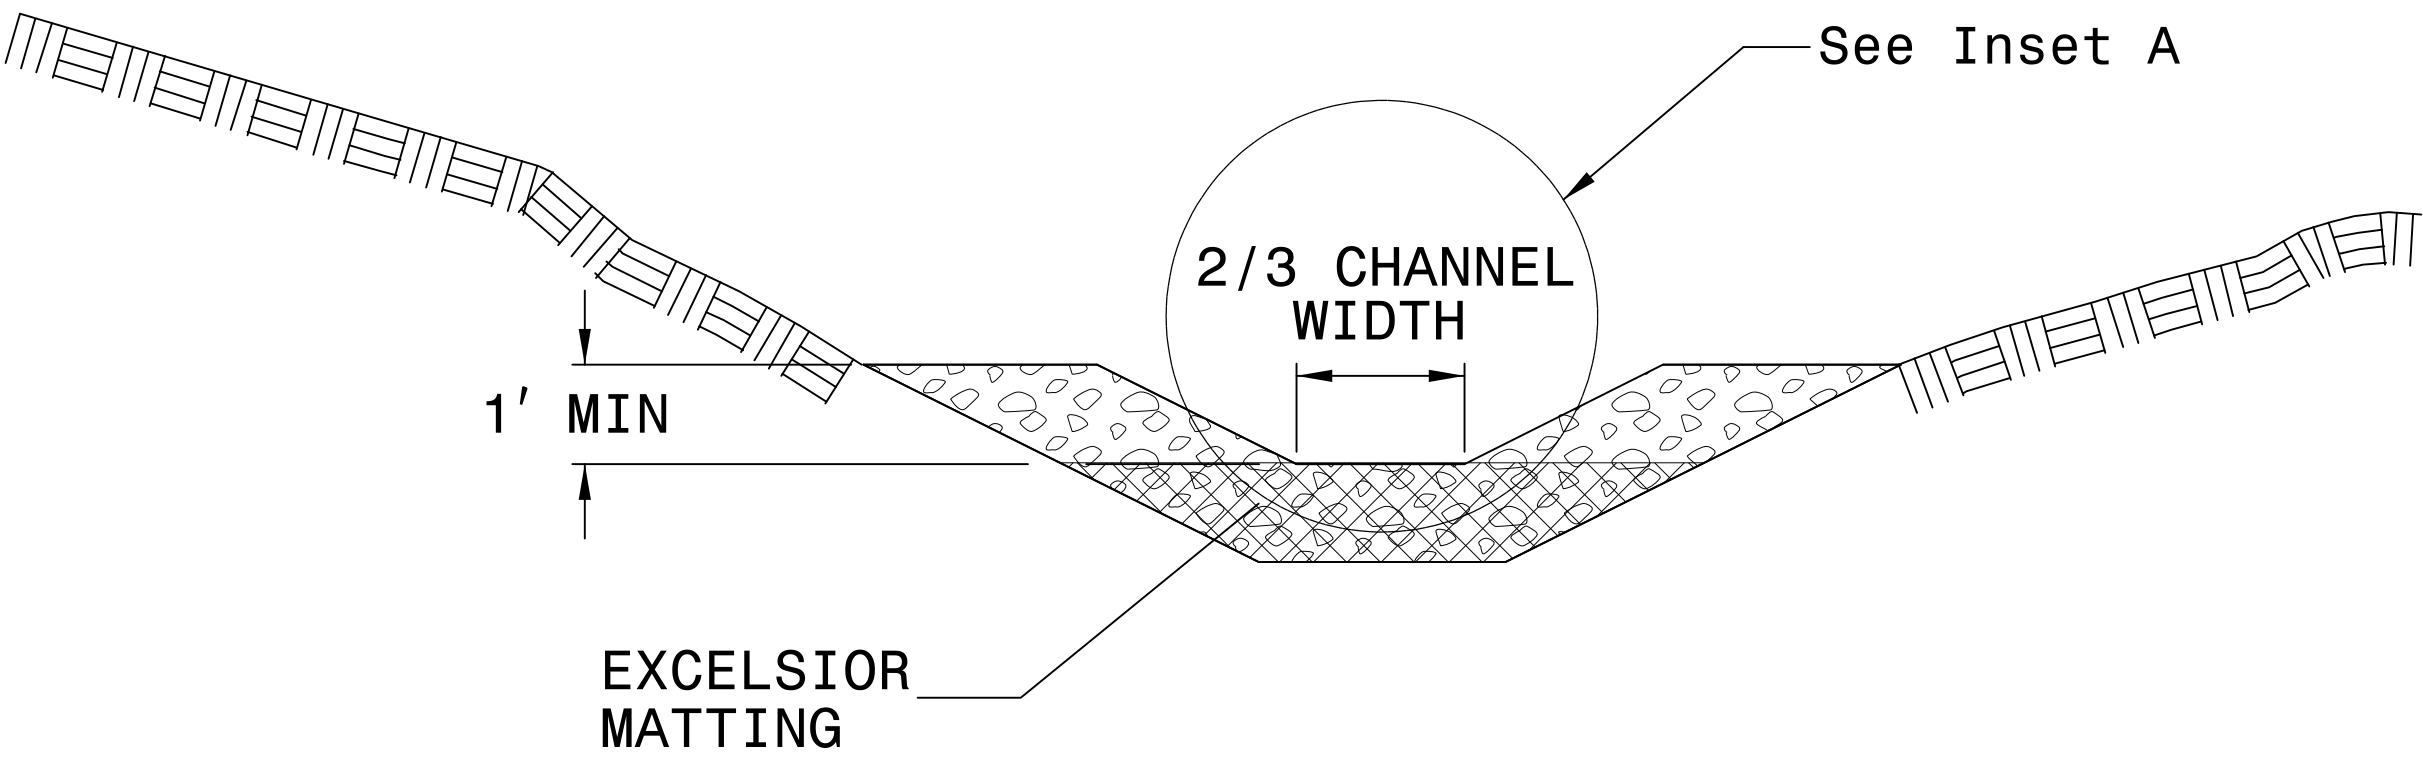

SECTION A-A


NOTES:

INSTALL TEMPORARY ROCK SILT CHECK TYPE A IN ACCORDANCE WITH ROADWAY STANDARD DRAWING NO. 1633.01.


USE EXCELSIOR FOR MATTING MATERIAL AND ANCHOR MATTING SECTION AT TOP AND BOTTOM WITH CLASS B STONE.

PRIOR TO POLYACRYLAMIDE (PAM) APPLICATION, OBTAIN A SOIL SAMPLE FROM PROJECT LOCATION, AND FROM OFFSITE MATERIAL, AND ANALYZE FOR APPROPRIATE PAM FLOCCULANT TO BE APPLIED TO EACH ROCK SILT CHECK.

INITIALLY APPLY 4 OUNCES OF POLYACRYLAMIDE (PAM) TO TOP OF MATTING SECTION AND AFTER EVERY RAINFALL EVENT THAT EQUALS OR EXCEEDS 0.50 INCHES.

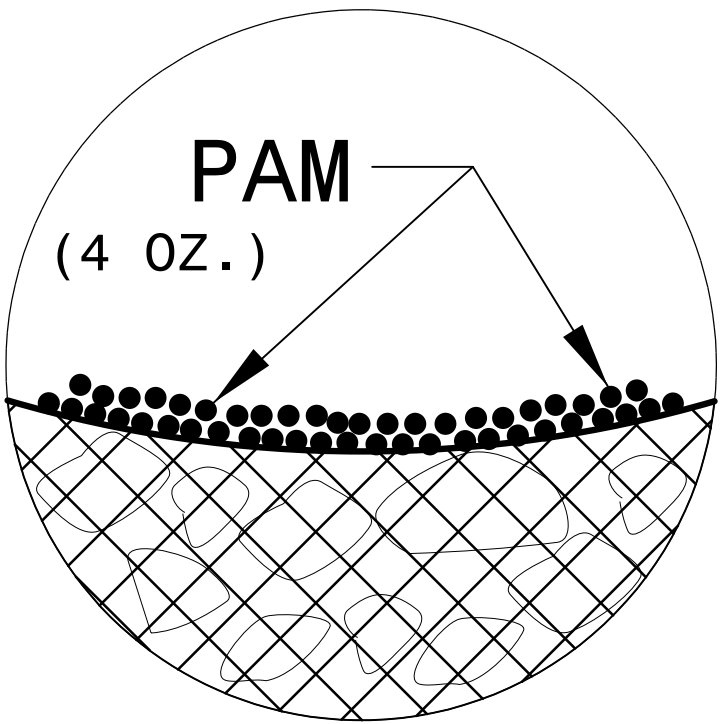

INSET A

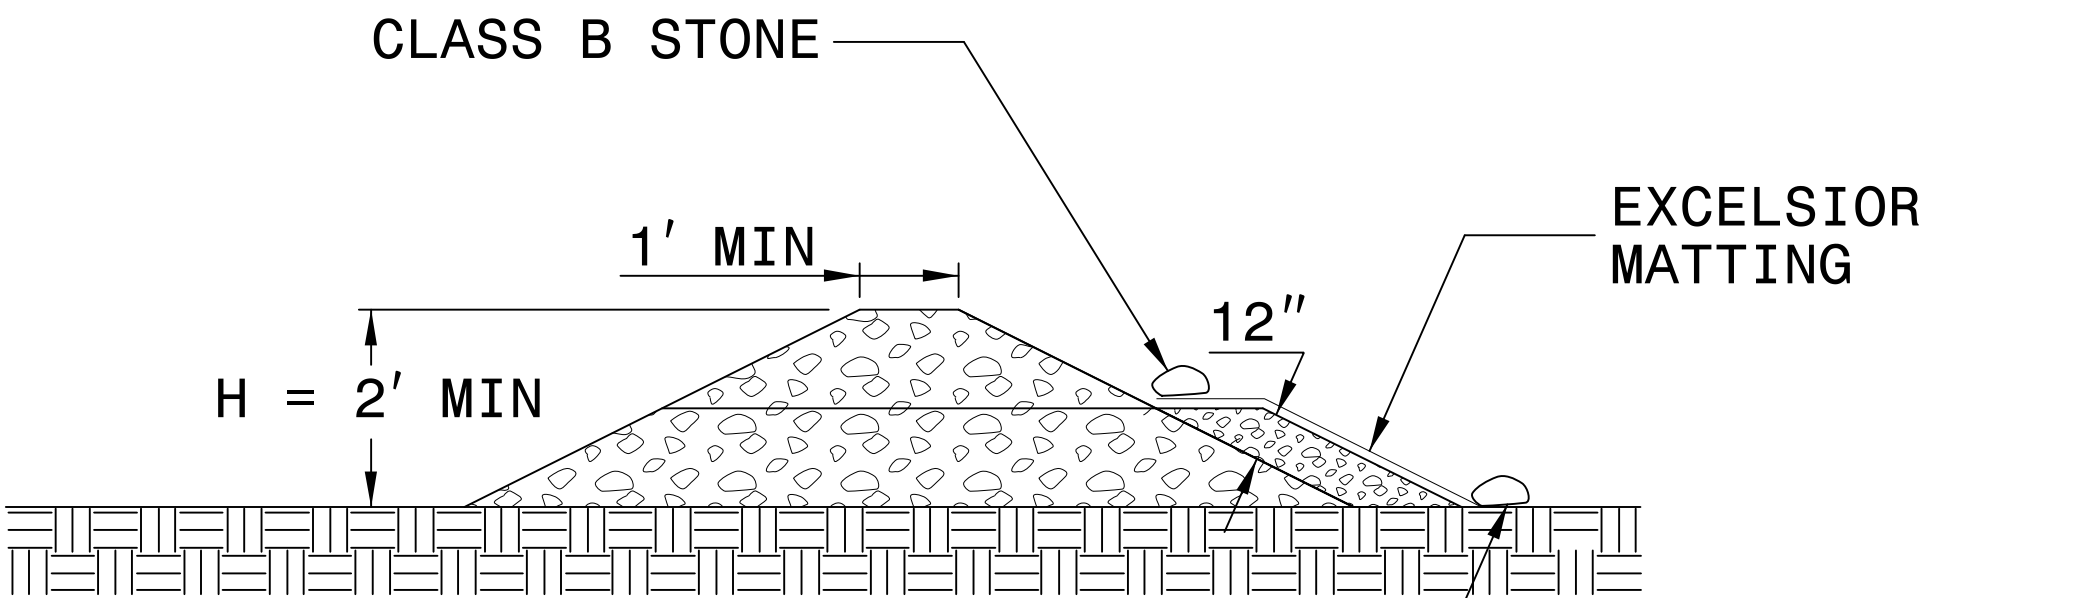

SECTION B-B

NOT TO SCALE

DIVISION OF HIGHWAYS
STATE OF NORTH CAROLINA

SOIL STABILIZATION TIMEFRAMES


SITE DESCRIPTION	STABILIZATION TIME	TIMEFRAME EXCEPTIONS
PERIMETER DIKES, SWALES, DITCHES AND SLOPES	7 DAYS	NONE
HIGH QUALITY WATER (HQW) ZONES	7 DAYS	NONE
SLOPES STEEPER THAN 3:1	7 DAYS	IF SLOPES ARE 10’ OR LESS IN LENGTH AND ARE NOT STEEPER THAN 2:1, 14 DAYS ARE ALLOWED.
SLOPES 3:1 OR FLATTER	14 DAYS	7 DAYS FOR SLOPES GREATER THAN 50’ IN LENGTH.
ALL OTHER AREAS WITH SLOPES FLATTER THAN 4:1	14 DAYS	NONE, EXCEPT FOR PERIMETERS AND HQW ZONES.

8/17/99

CLEARING AND GRUBBING
EROSION CONTROL FOR
CONSTRUCTION SHEET 4

NOTE:
PLACE TEMPORARY ROCK SEDIMENT DAMS TYPE - B
AND TEMPORARY ROCK SILT CHECKS TYPE - A AT
DRAINAGE OUTLETS.

NOTE:
PERIMETER EROSION CONTROL MEASURES SHALL BE
INSTALLED DURING CLEARING AND GRUBBING PHASE.

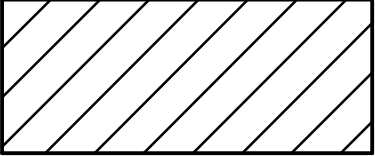


ENVIRONMENTALLY SENSITIVE AREA
SEE PROJECT SPECIAL PROVISIONS



STV Engineers, Inc.
300 West Trade St., Suite 715
Charlotte, NC 28202
NC License Number F-0991

PROJECT REFERENCE NO. 17BP-J0.R.130	SHEET NO. EC-4
--	-------------------

NAD 83 | NSRS 2011

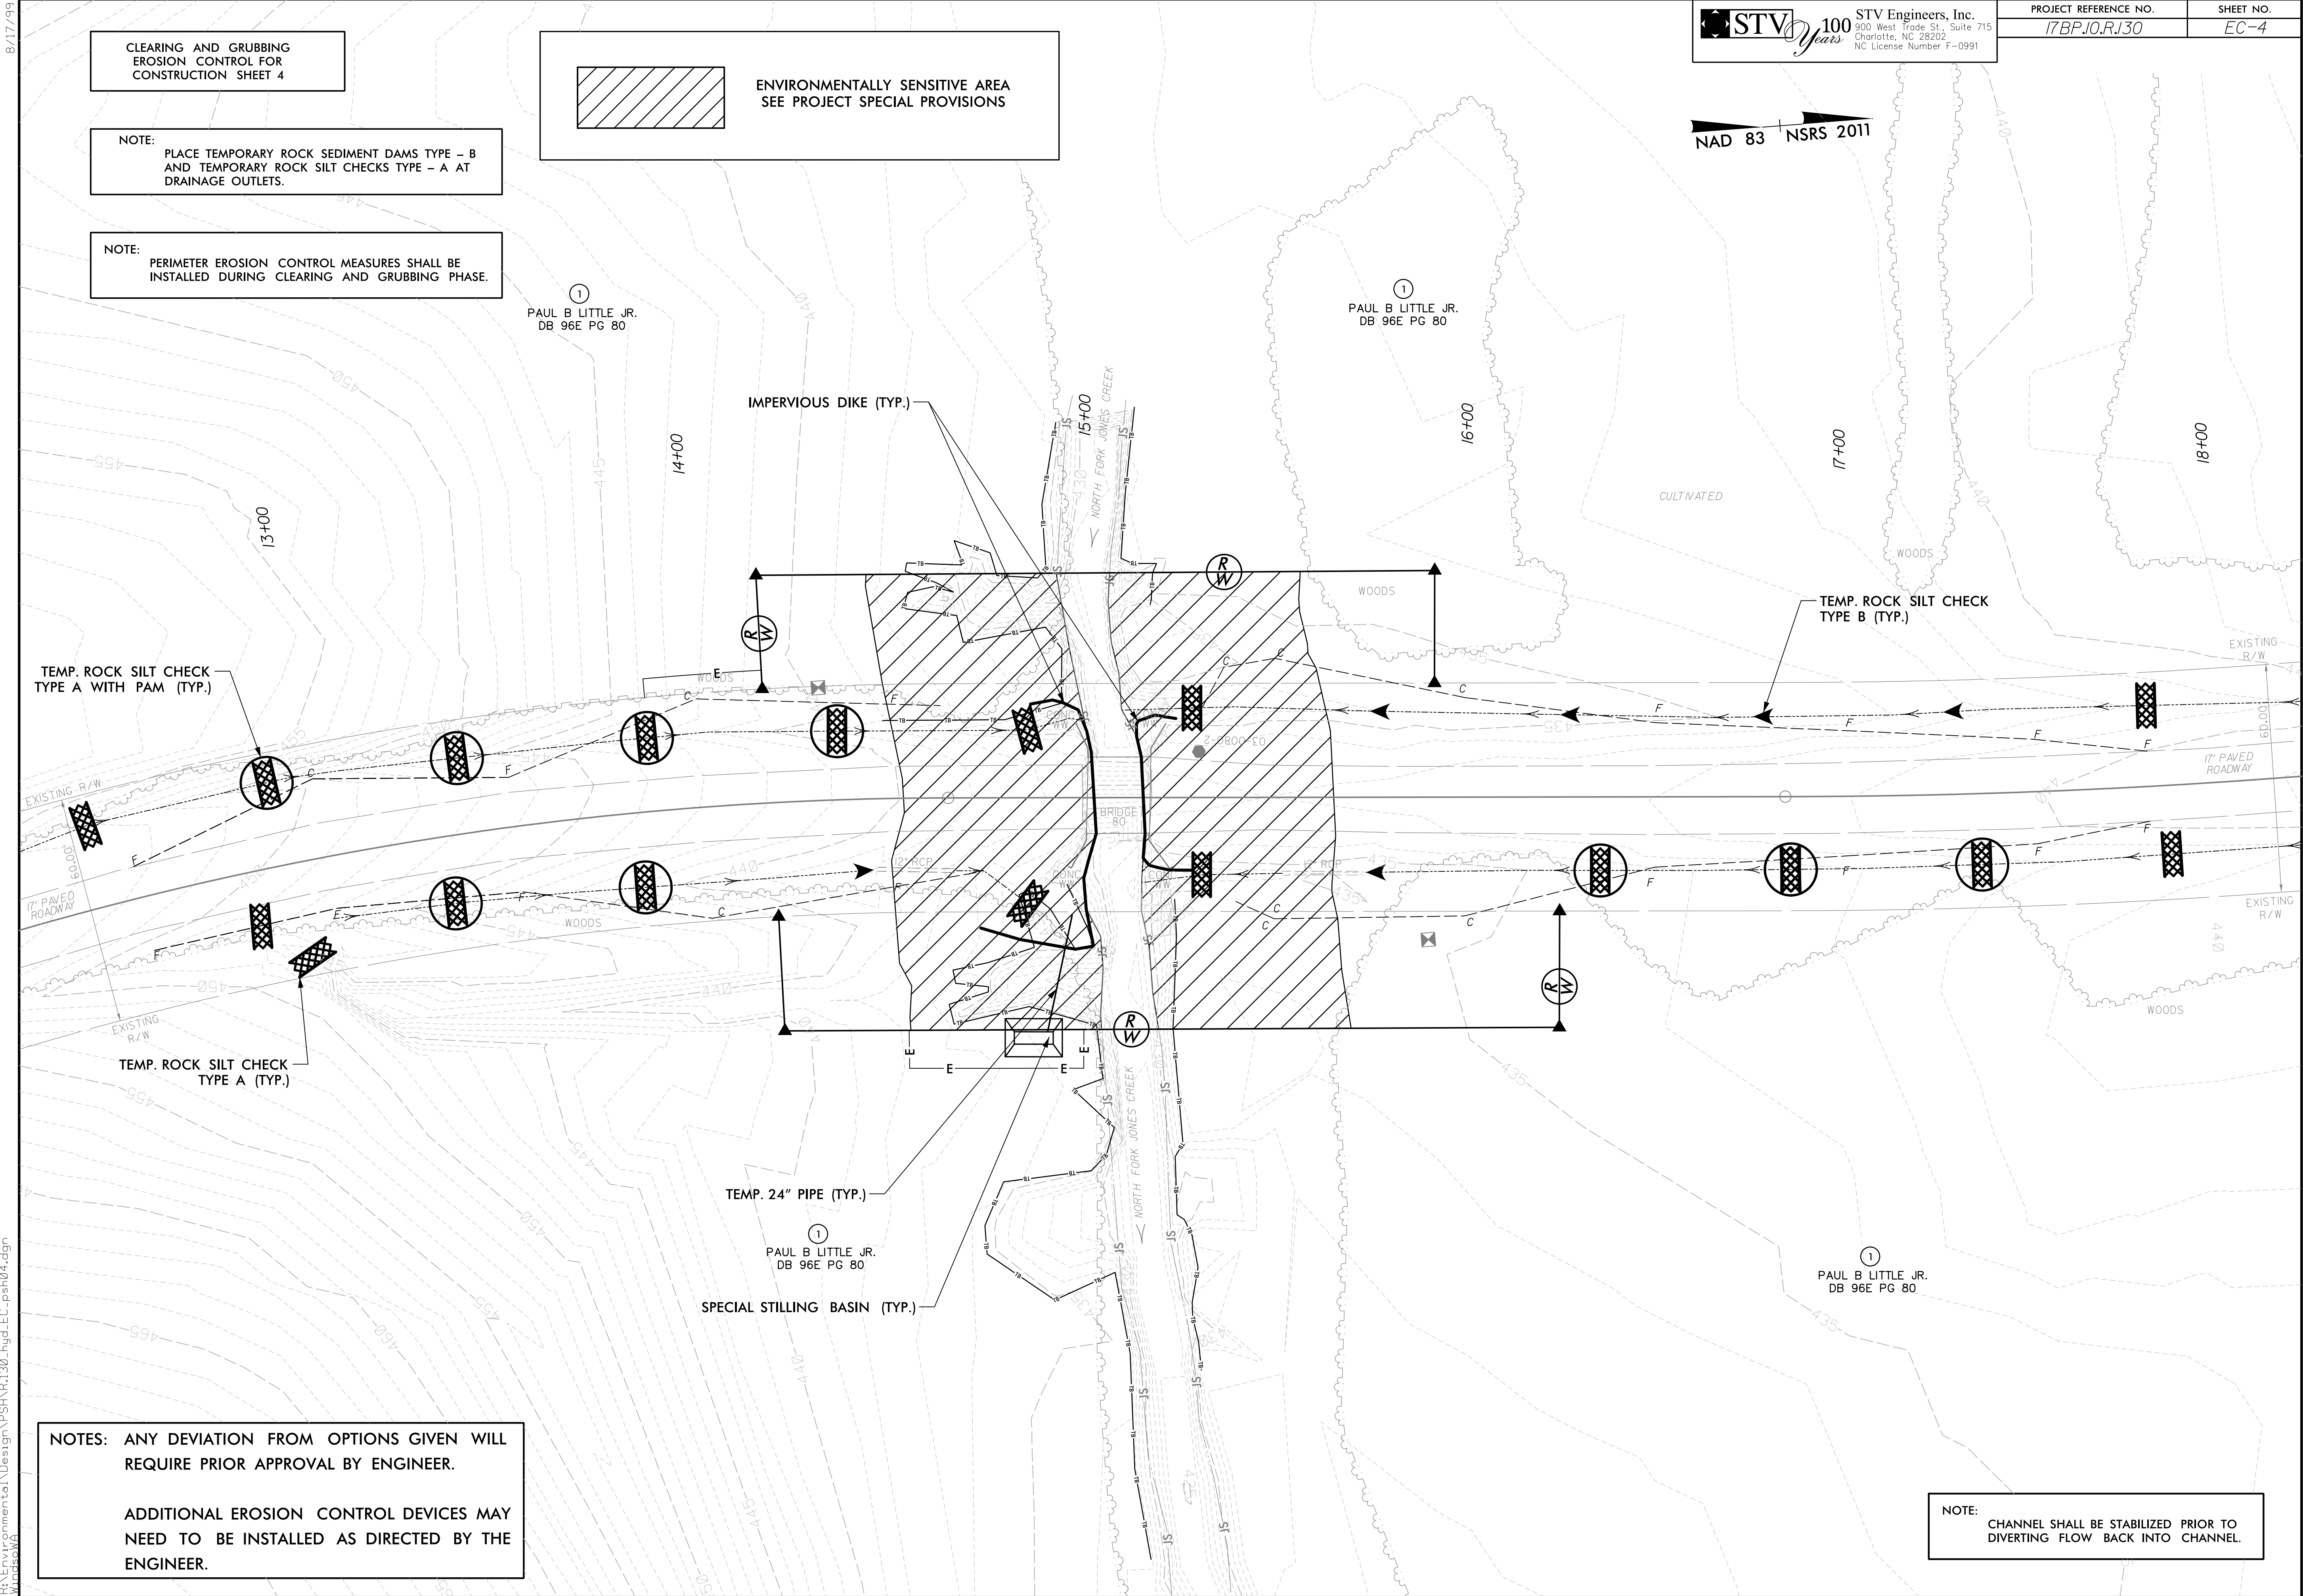


NOTES: ANY DEVIATION FROM OPTIONS GIVEN WILL
REQUIRE PRIOR APPROVAL BY ENGINEER.

ADDITIONAL EROSION CONTROL DEVICES MAY
NEED TO BE INSTALLED AS DIRECTED BY THE
ENGINEER.


NOTE:
CHANNEL SHALL BE STABILIZED PRIOR TO
DIVERTING FLOW BACK INTO CHANNEL.

3/7/2019
Environmental Design\PSH\R.130_hyd_EC_psh04.dgn
W. S. S. W.


8/17/99

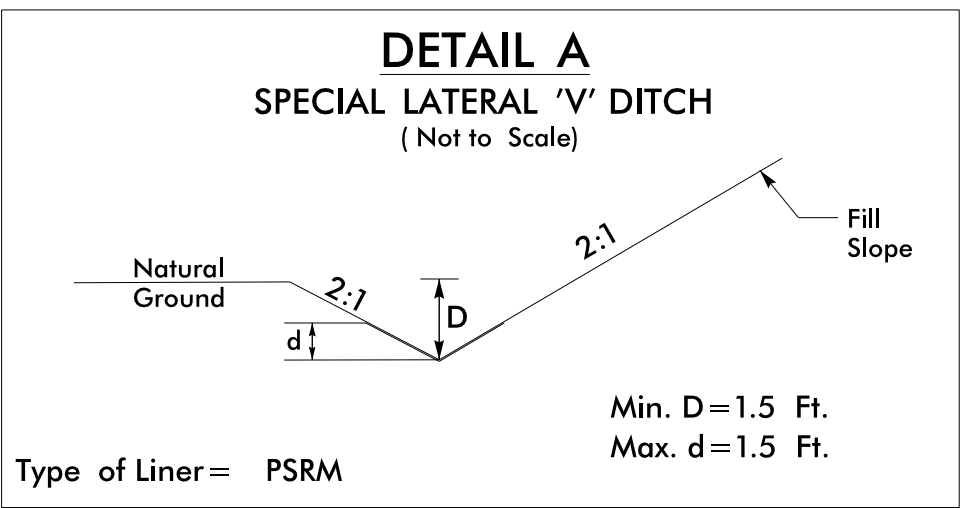


FROM -L- STA. 12+96 LT TO 13+07 LT
FROM -L- STA. 13+84 LT TO 14+17 LT
FROM -L- STA. 13+58 RT TO 14+50 RT
FROM -L- STA. 15+50 LT TO 16+00 LT
FROM -L- STA. 15+50 RT TO 16+50 RT

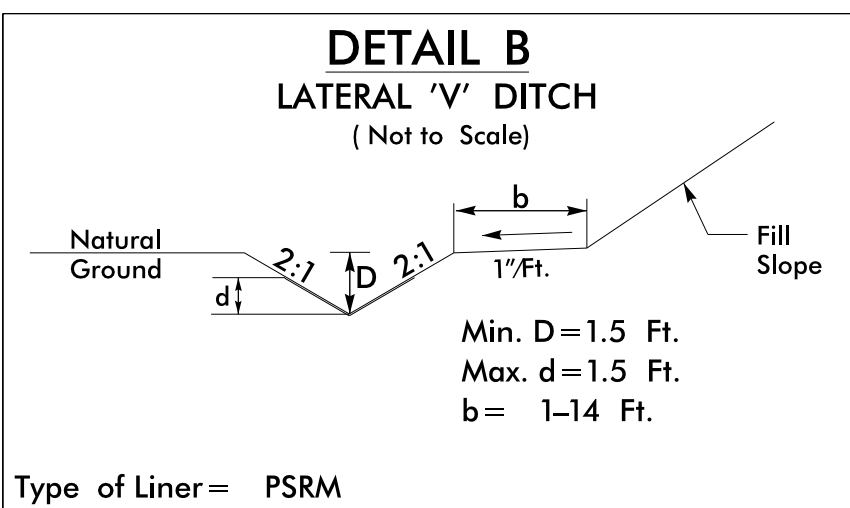

FROM -L- STA. 14+17 LT TO 14+70 LT
FROM -L- STA. 14+50 RT TO 14+77 RT
FROM -L- STA. 15+20 LT TO 15+50 LT
FROM -L- STA. 15+23 RT TO 15+50 RT

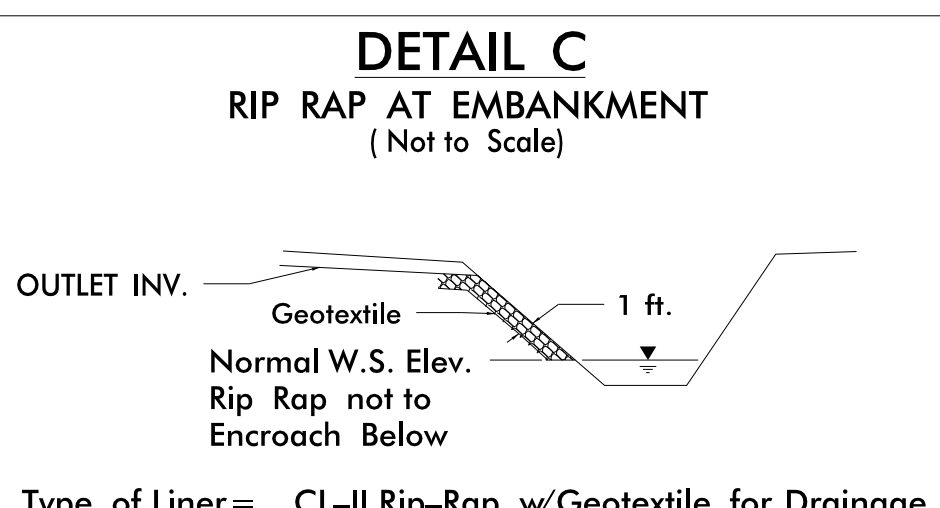

FROM -L- STA. 14+70 LT TO 14+76 LT
FROM -L- STA. 15+22 LT TO 15+12 LT
FROM -L- STA. 14+77 RT TO 14+86 RT
FROM -L- STA. 15+23 RT TO 15+15 RT

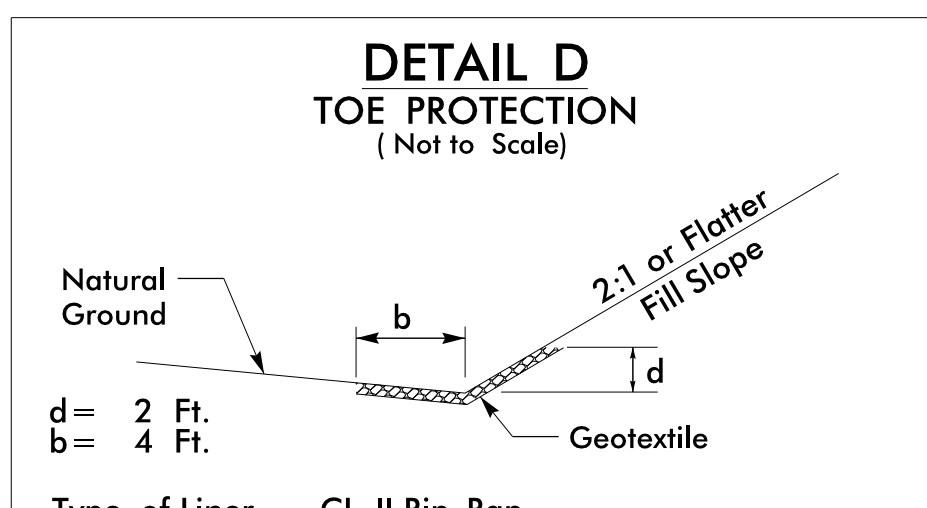


FROM -L- STA. 17+30 RT TO STA. 16+50 RT
FROM -L- STA. 17+00 LT TO STA. 16+00 LT

STV 100 Years STV Engineers, Inc.
300 West Trade St., Suite 715
Charlotte, NC 28202
NC License Number F-0991

PROJECT REFERENCE NO.	SHEET NO.
17BP-J0.R.I30	EC-5

NAD 83 NSRS 2011


FINAL EROSION CONTROL FOR
CONSTRUCTION SHEET 4

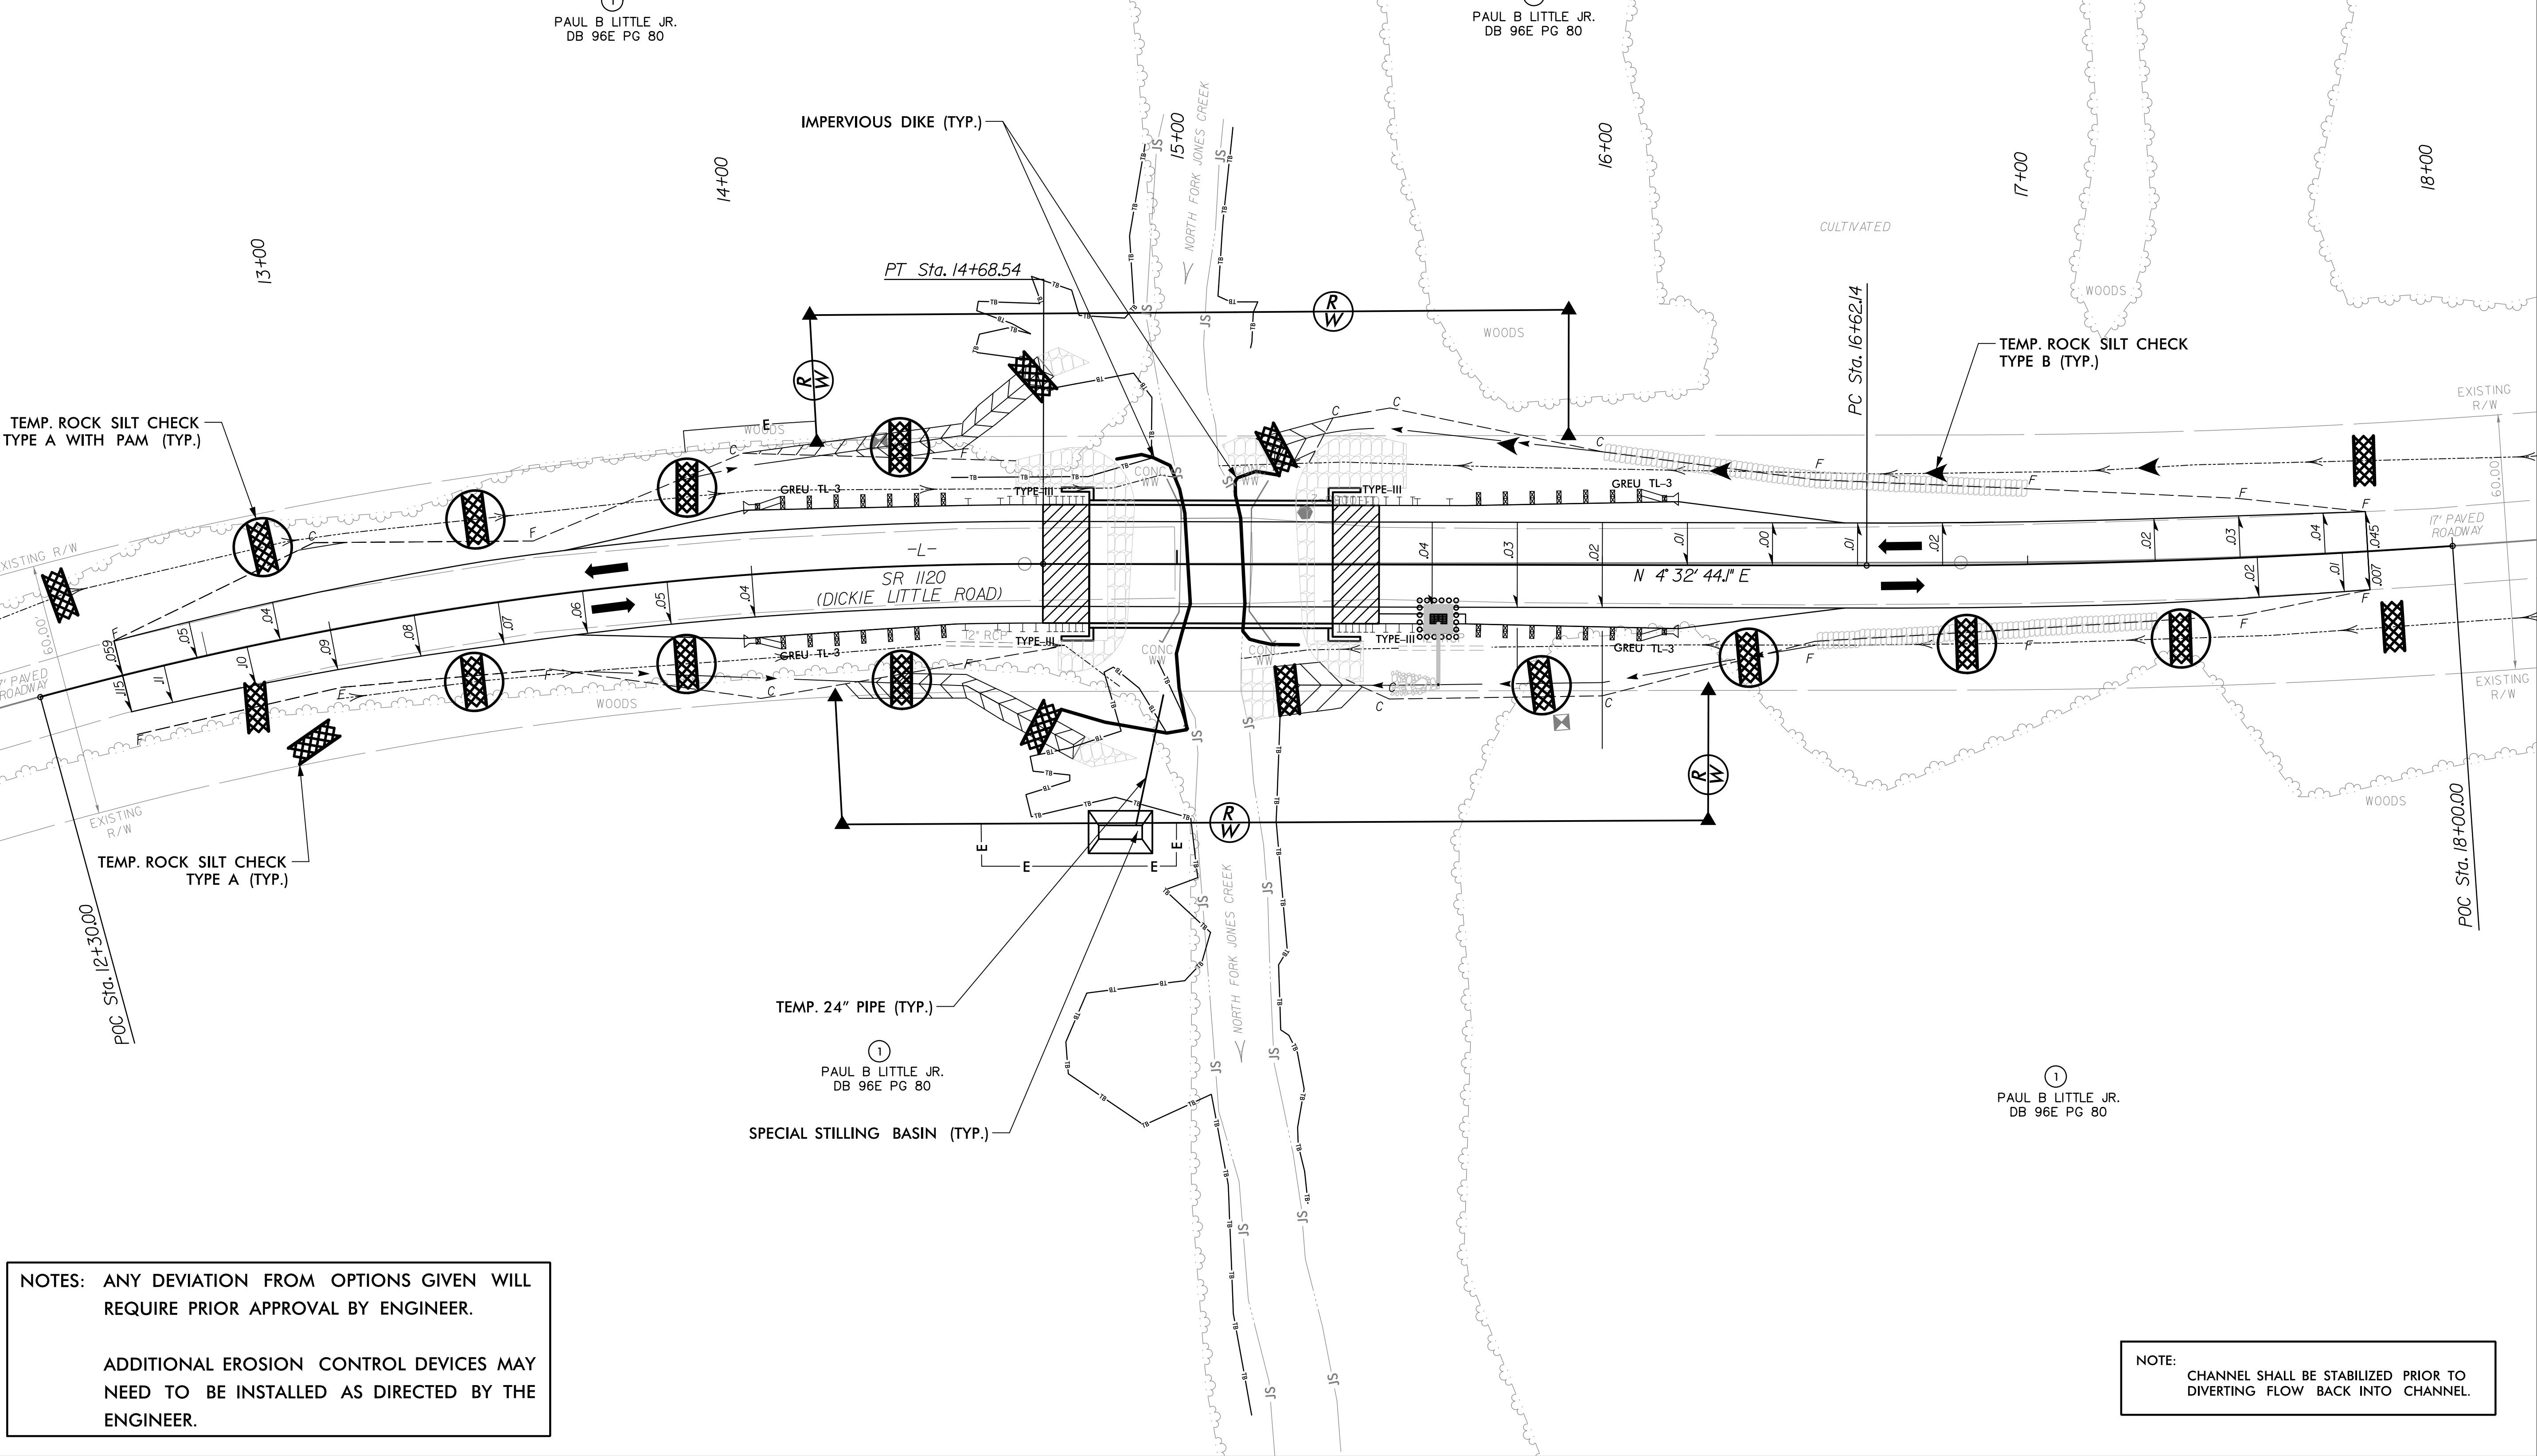


PLANTING DETAILS
SEEDLING / LINER BAREROOT PLANTING DETAIL

HEALING IN


1. Locate a healing-in site in a shady, well protected area.
2. Excavate a flat bottom trench 12 inches deep and provide drainage.

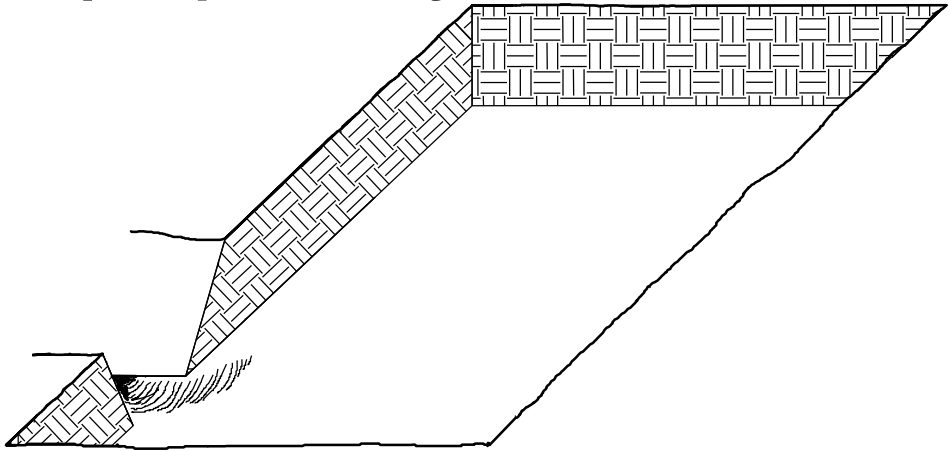


3. Backfill the trench with 2 inches well rotted sawdust. Place a 2 inch layer of well rotted sawdust at a sloping angle at one end of the trench.

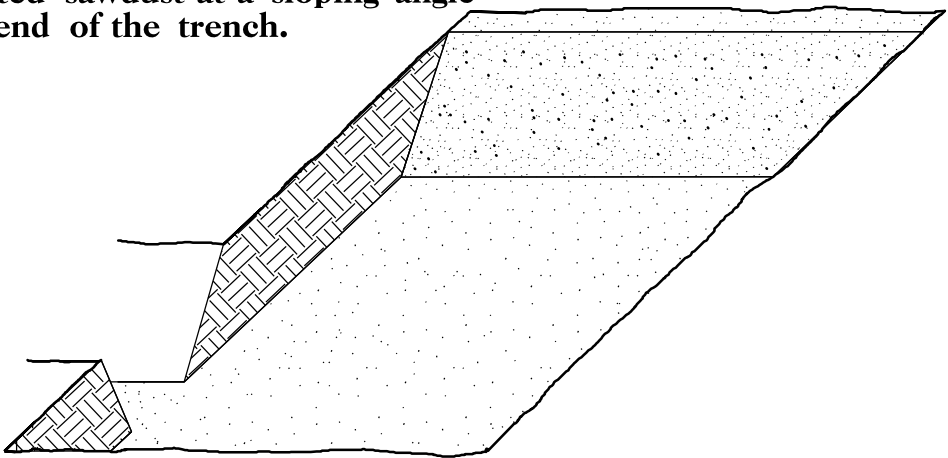

4. Place a single layer of plants against the sloping end so that the root collar is at ground level.

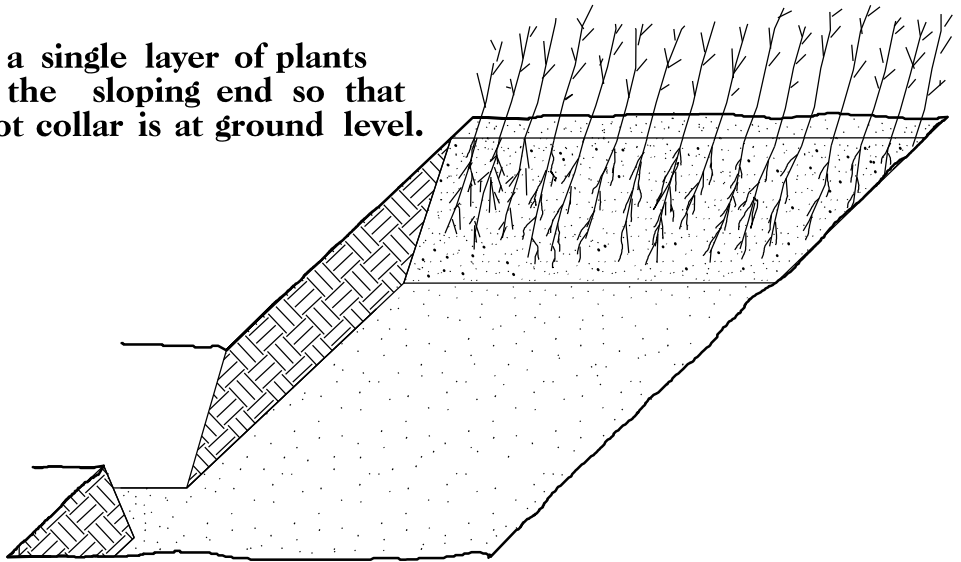


5. Place a 2 inch layer of well rotted sawdust over the roots maintaining a sloping angle.

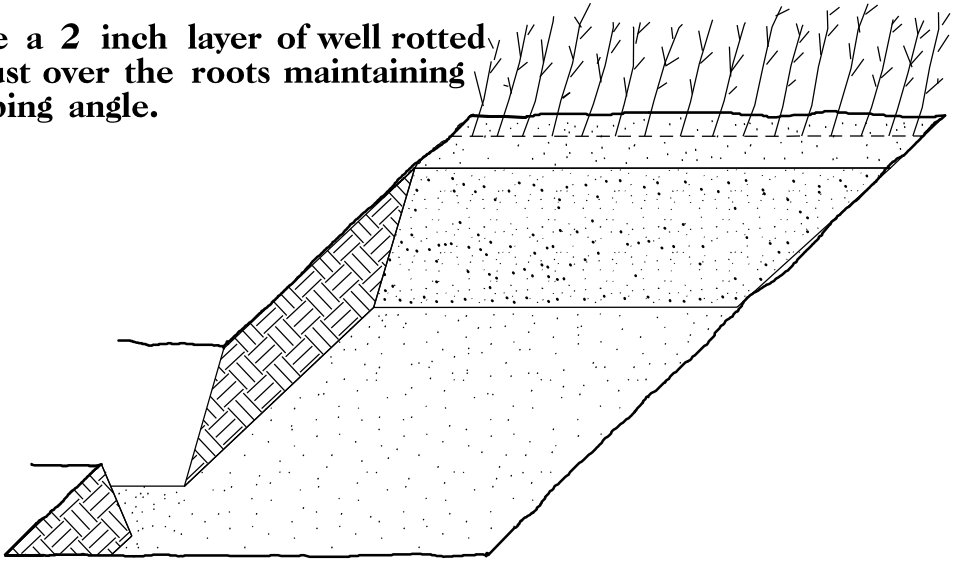


6. Repeat layers of plants and sawdust as necessary and water thoroughly.


DIBBLE PLANTING METHOD
USING THE KBC PLANTING BAR

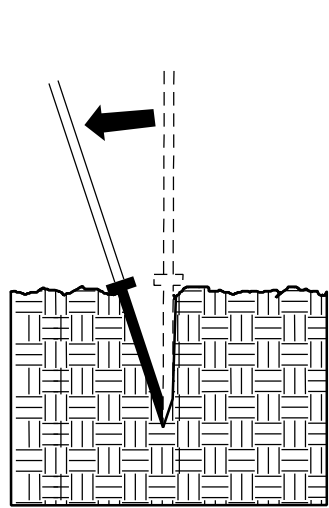


1. Insert planting bar as shown and pull handle toward planter.

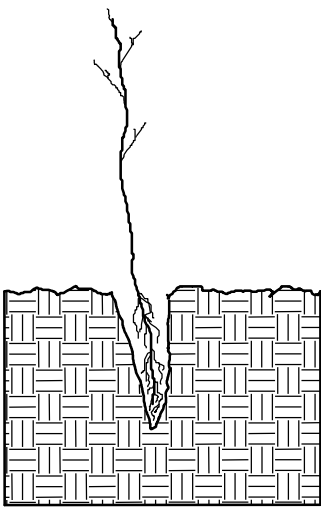


2. Remove planting bar and place seedling at correct depth.

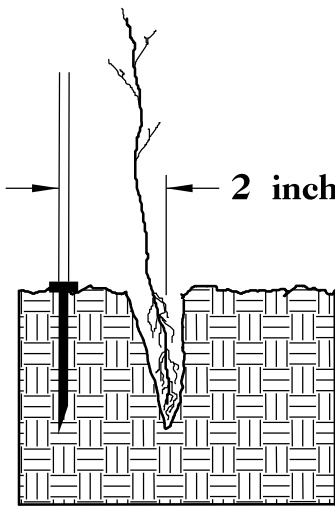


3. Insert planting bar 2 inches toward planter from seedling.

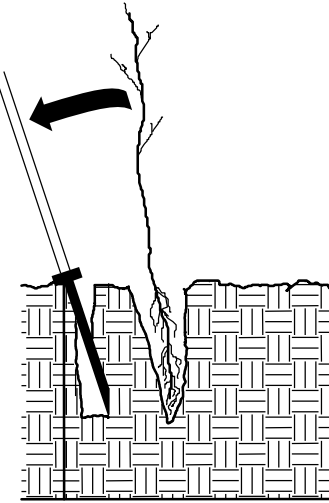

4. Pull handle of bar toward planter, firming soil at bottom.

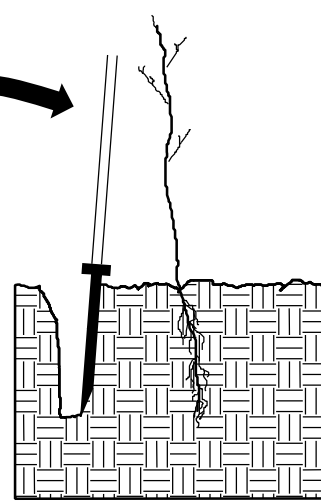


5. Push handle forward firming soil at top.

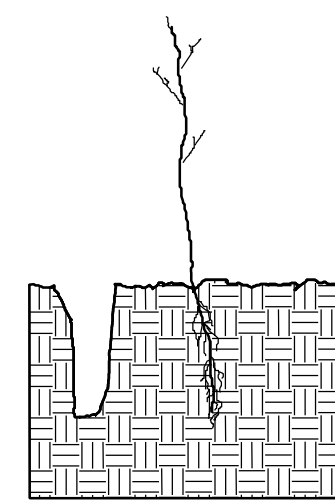


6. Leave compaction hole open. Water thoroughly.

PLANTING NOTES:

PLANTING BAG
During planting, seedlings shall be kept in a moist canvas bag or similar container to prevent the root systems from drying.

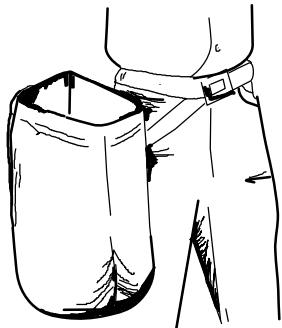

KBC PLANTING BAR
Planting bar shall have a blade with a triangular cross section, and shall be 12 inches long, 4 inches wide and 1 inch thick at center.

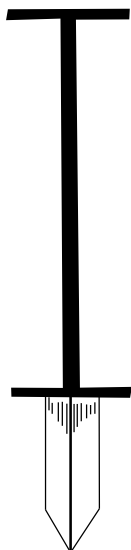

ROOT PRUNING
All seedlings shall be root pruned, if necessary, so that no roots extend more than 10 inches below the root collar.

REFORESTATION

- TREE REFORESTATION SHALL BE PLANTED 6 FT. TO 10 FT. ON CENTER, RANDOM SPACING, AVERAGING 8 FT. ON CENTER, APPROXIMATELY 680 PLANTS PER ACRE.

REFORESTATION

MIXTURE, TYPE, SIZE, AND FURNISH SHALL CONFORM TO THE FOLLOWING:

25 �	LIRIODENDRON TULIPIFERA	TULIP POPLAR	12 in – 18 in BR
25 �	PLATANUS OCCIDENTALIS	AMERICAN SYCAMORE	12 in – 18 in BR
25 �	FRAXINUS PENNSYLVANICA	GREEN ASH	12 in – 18 in BR
25 �	BETULA NIGRA	RIVER BIRCH	12 in – 18 in BR


REFORESTATION DETAIL SHEET

N.C.D.O.T. - ROADSIDE ENVIRONMENTAL UNIT


STATE	STATE PROJECT REFERENCE NO.	SHEET NO.	TOTAL SHEETS
N.C.	17BP.10.R.130	RF-1	7
STATE PROJ. NO.	F.A. PROJ. NO.	DESCRIPTION	




STV Engineers, Inc.
800 West Trade St., Suite 715
Charlotte, NC 28202
NC License Number F-0991

 

6/23/16

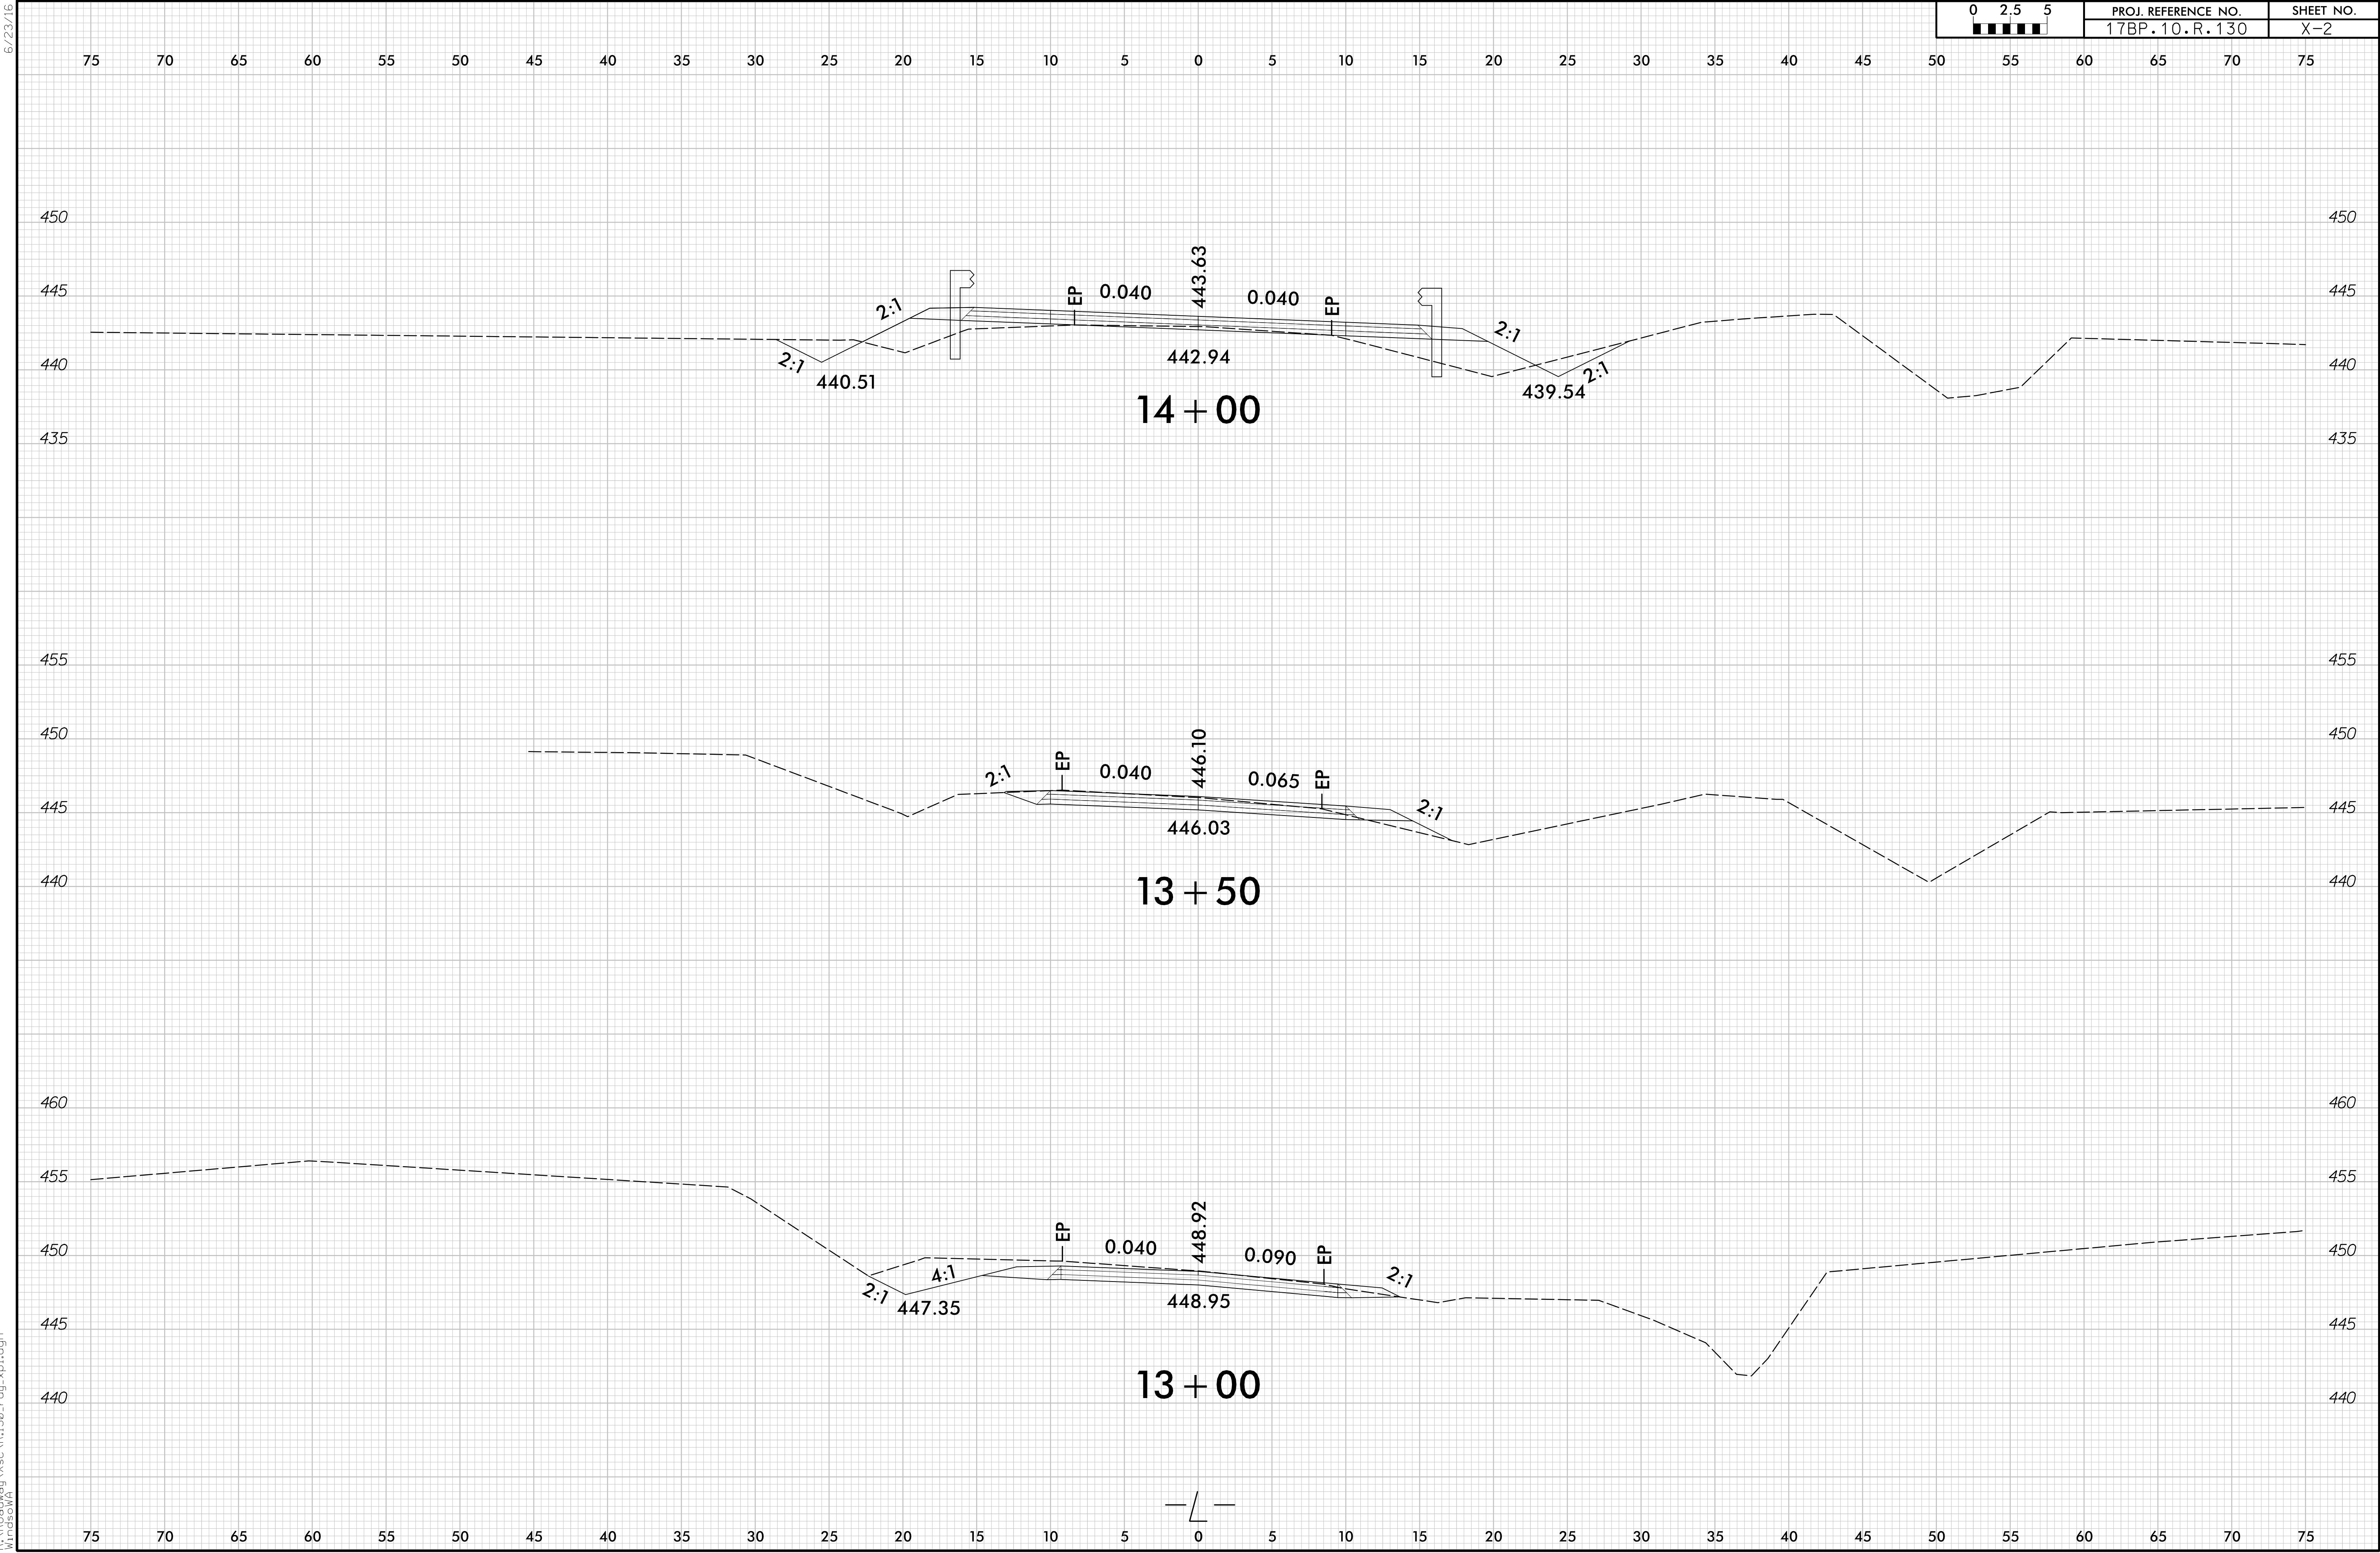

6/23/16

 

PROJ. REFERENCE NO.
17BP.10.R.130

SHEET NO.
X-3

75

70

65

60

55

50

45

40

35

30

25

20

15

10

5

0

5

10

15

20

25

30

35

40

45

50

55

60

65

70

75

450

445

440

435

430

450

445

440

435

430

14 + 79.38
BEGIN BRIDGE

450

445

440

435

430

450

445

440

435

430

2:1
437.06

2:1

2:1

14 + 50

0.040

441.66

0.040


440.08

2:1

2:1
437.61

2:1

3/7/2019
R:\Roadway\Xsc\R.130.rdy.xpl.dgn
Tindswa

 

75

70

65

60

55

50

45

40

35

30

25

20

15

10

5

0

5

10

15

20

25

30

35

40

45

50

55

60


65

70

75

6/23/16

02.55	PROJ. REFERENCE NO.	SHEET NO.
	17BP.10.R.130	X-4

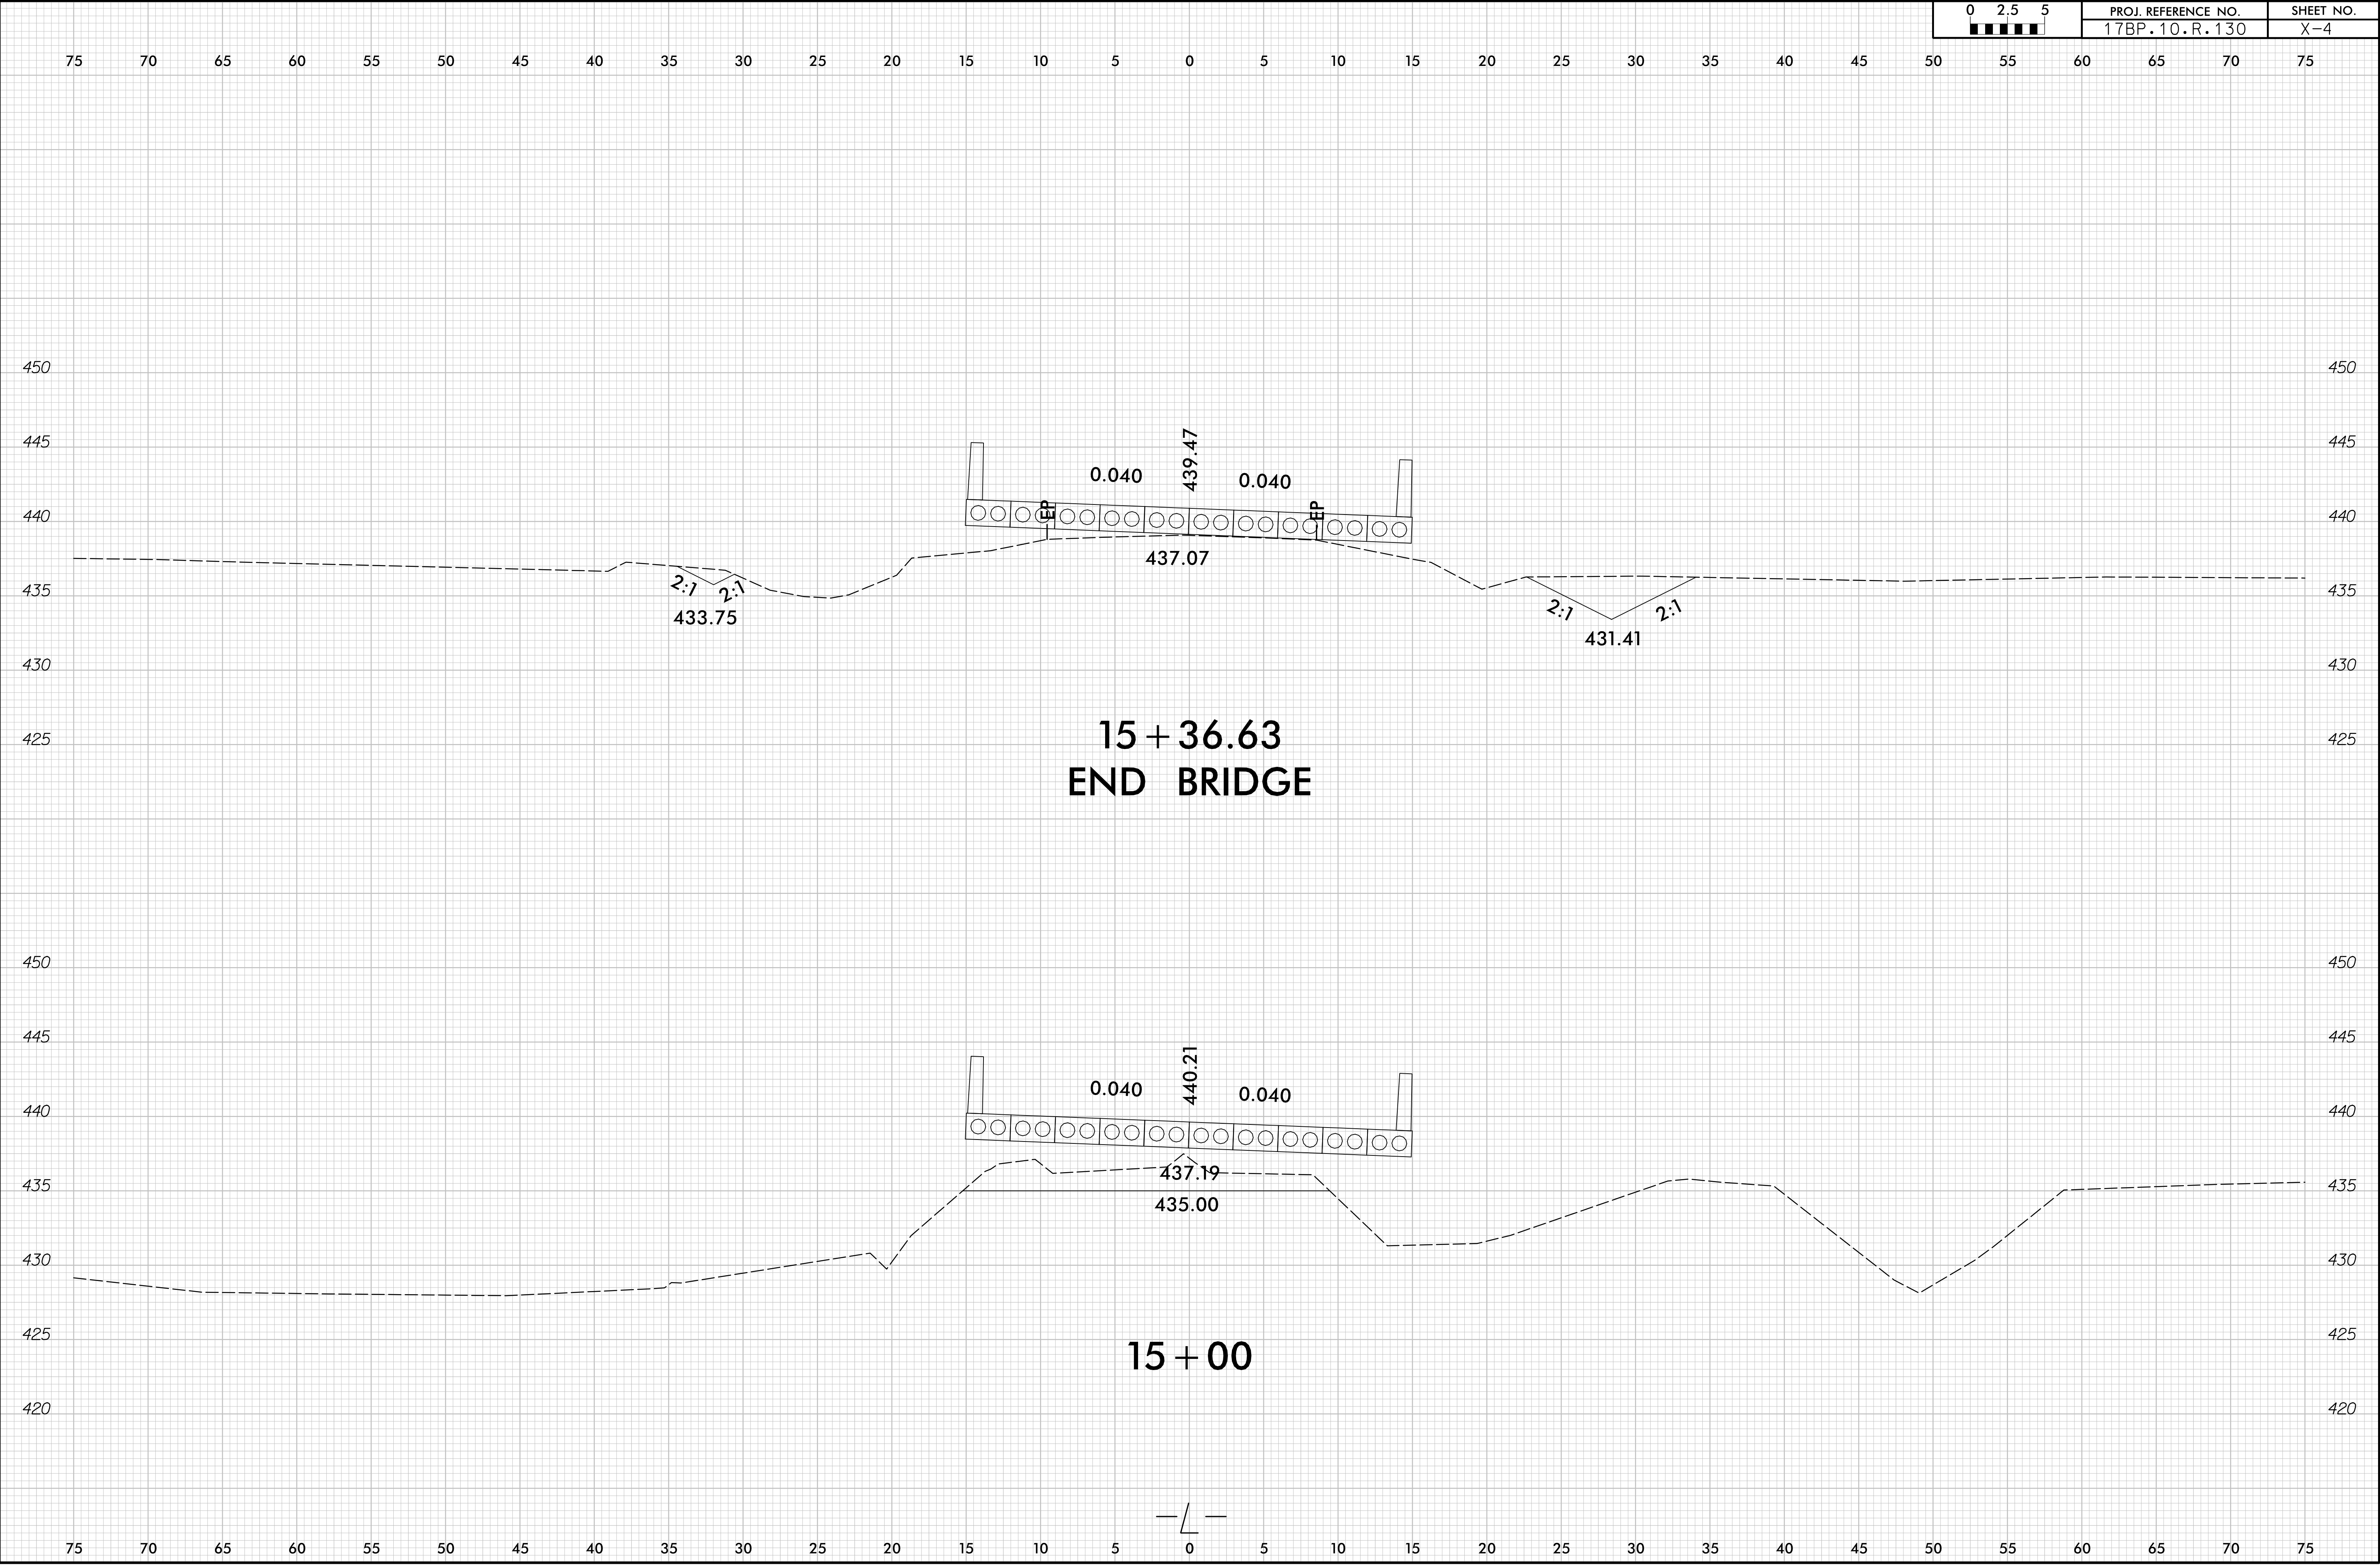

6/23/16

02.55	PROJ. REFERENCE NO.	SHEET NO.
	17BP.10.R.130	X-5

