

**This electronic collection of documents is provided
for the convenience of the user
and is Not a Certified Document –**

**The documents contained herein were originally issued
and sealed by the individuals whose names and license
numbers appear on each page, on the dates appearing
with their signature on that page.**

**This file or an individual page
shall not be considered a certified document.**


09/08/2017

5/30/2017
R:\Roadwg\Proj\U5115_RDY_TSH.dgn
USTC04407

TIP PROJECT: U-5115

CONTRACT: DJ00247

See Sheet 1-A For Index of Sheets

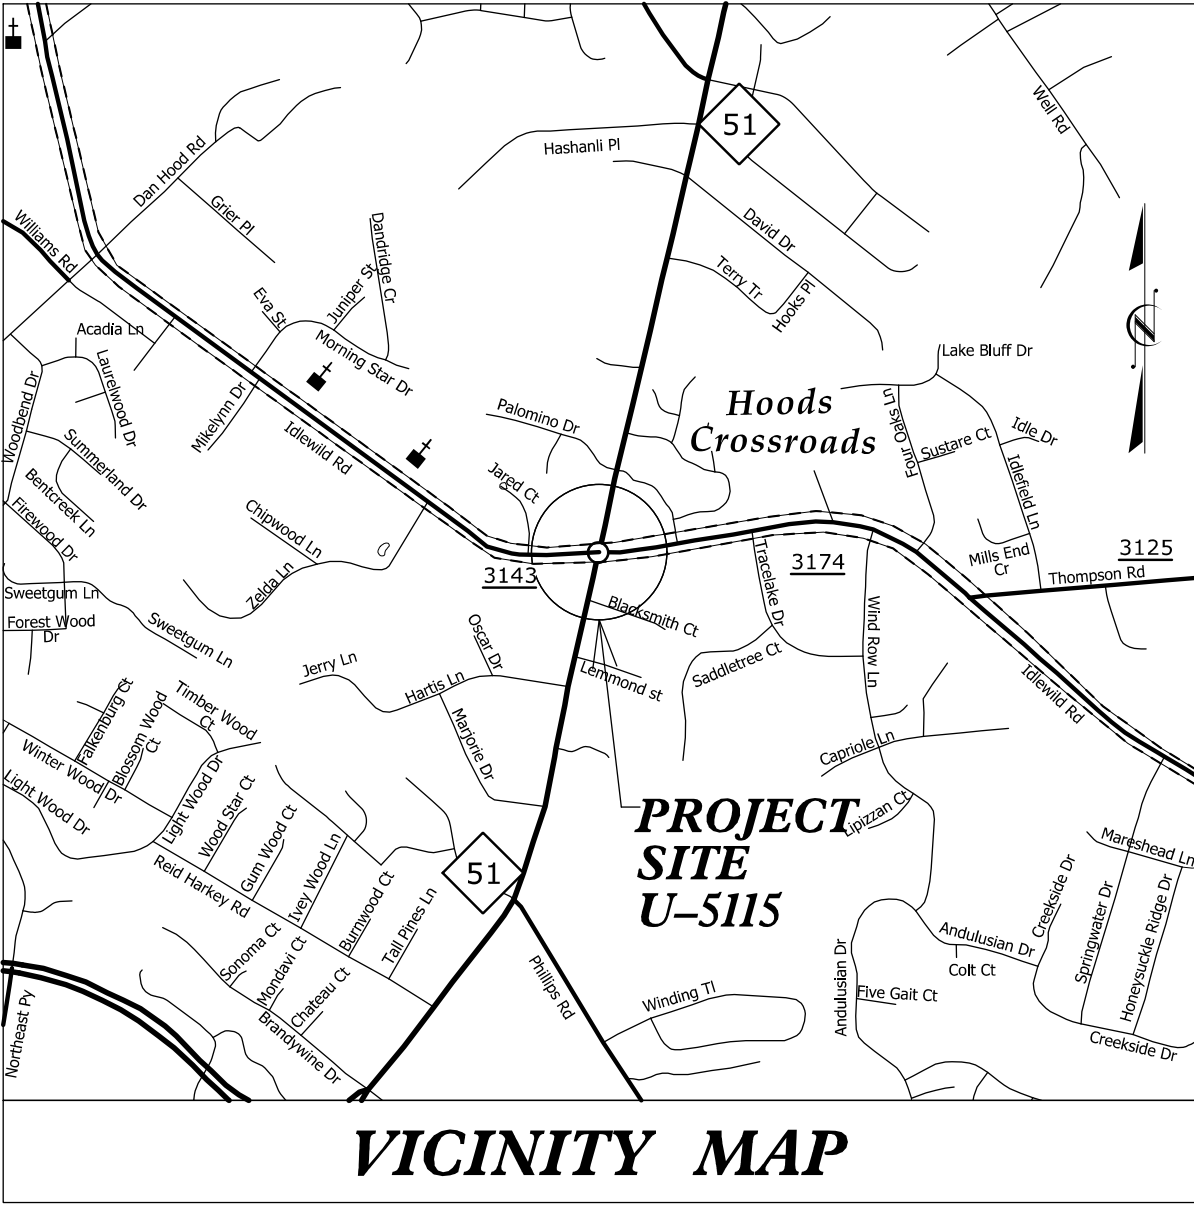


VICINITY MAP

STATE OF NORTH CAROLINA
DIVISION OF HIGHWAYS

MECKLENBURG COUNTY

LOCATION: INTERSECTION OF MATTHEWS-MINT HILL RD (NC 51)
AND IDLEWILD ROAD (SR 3143 & SR 3174)


TYPE OF WORK: GRADING, DRAINAGE, MILLING, EROSION CONTROL,
PAVING, MONOLITHIC ISLAND, CURB AND GUTTER,
PAVEMENT MARKINGS AND SIGNING

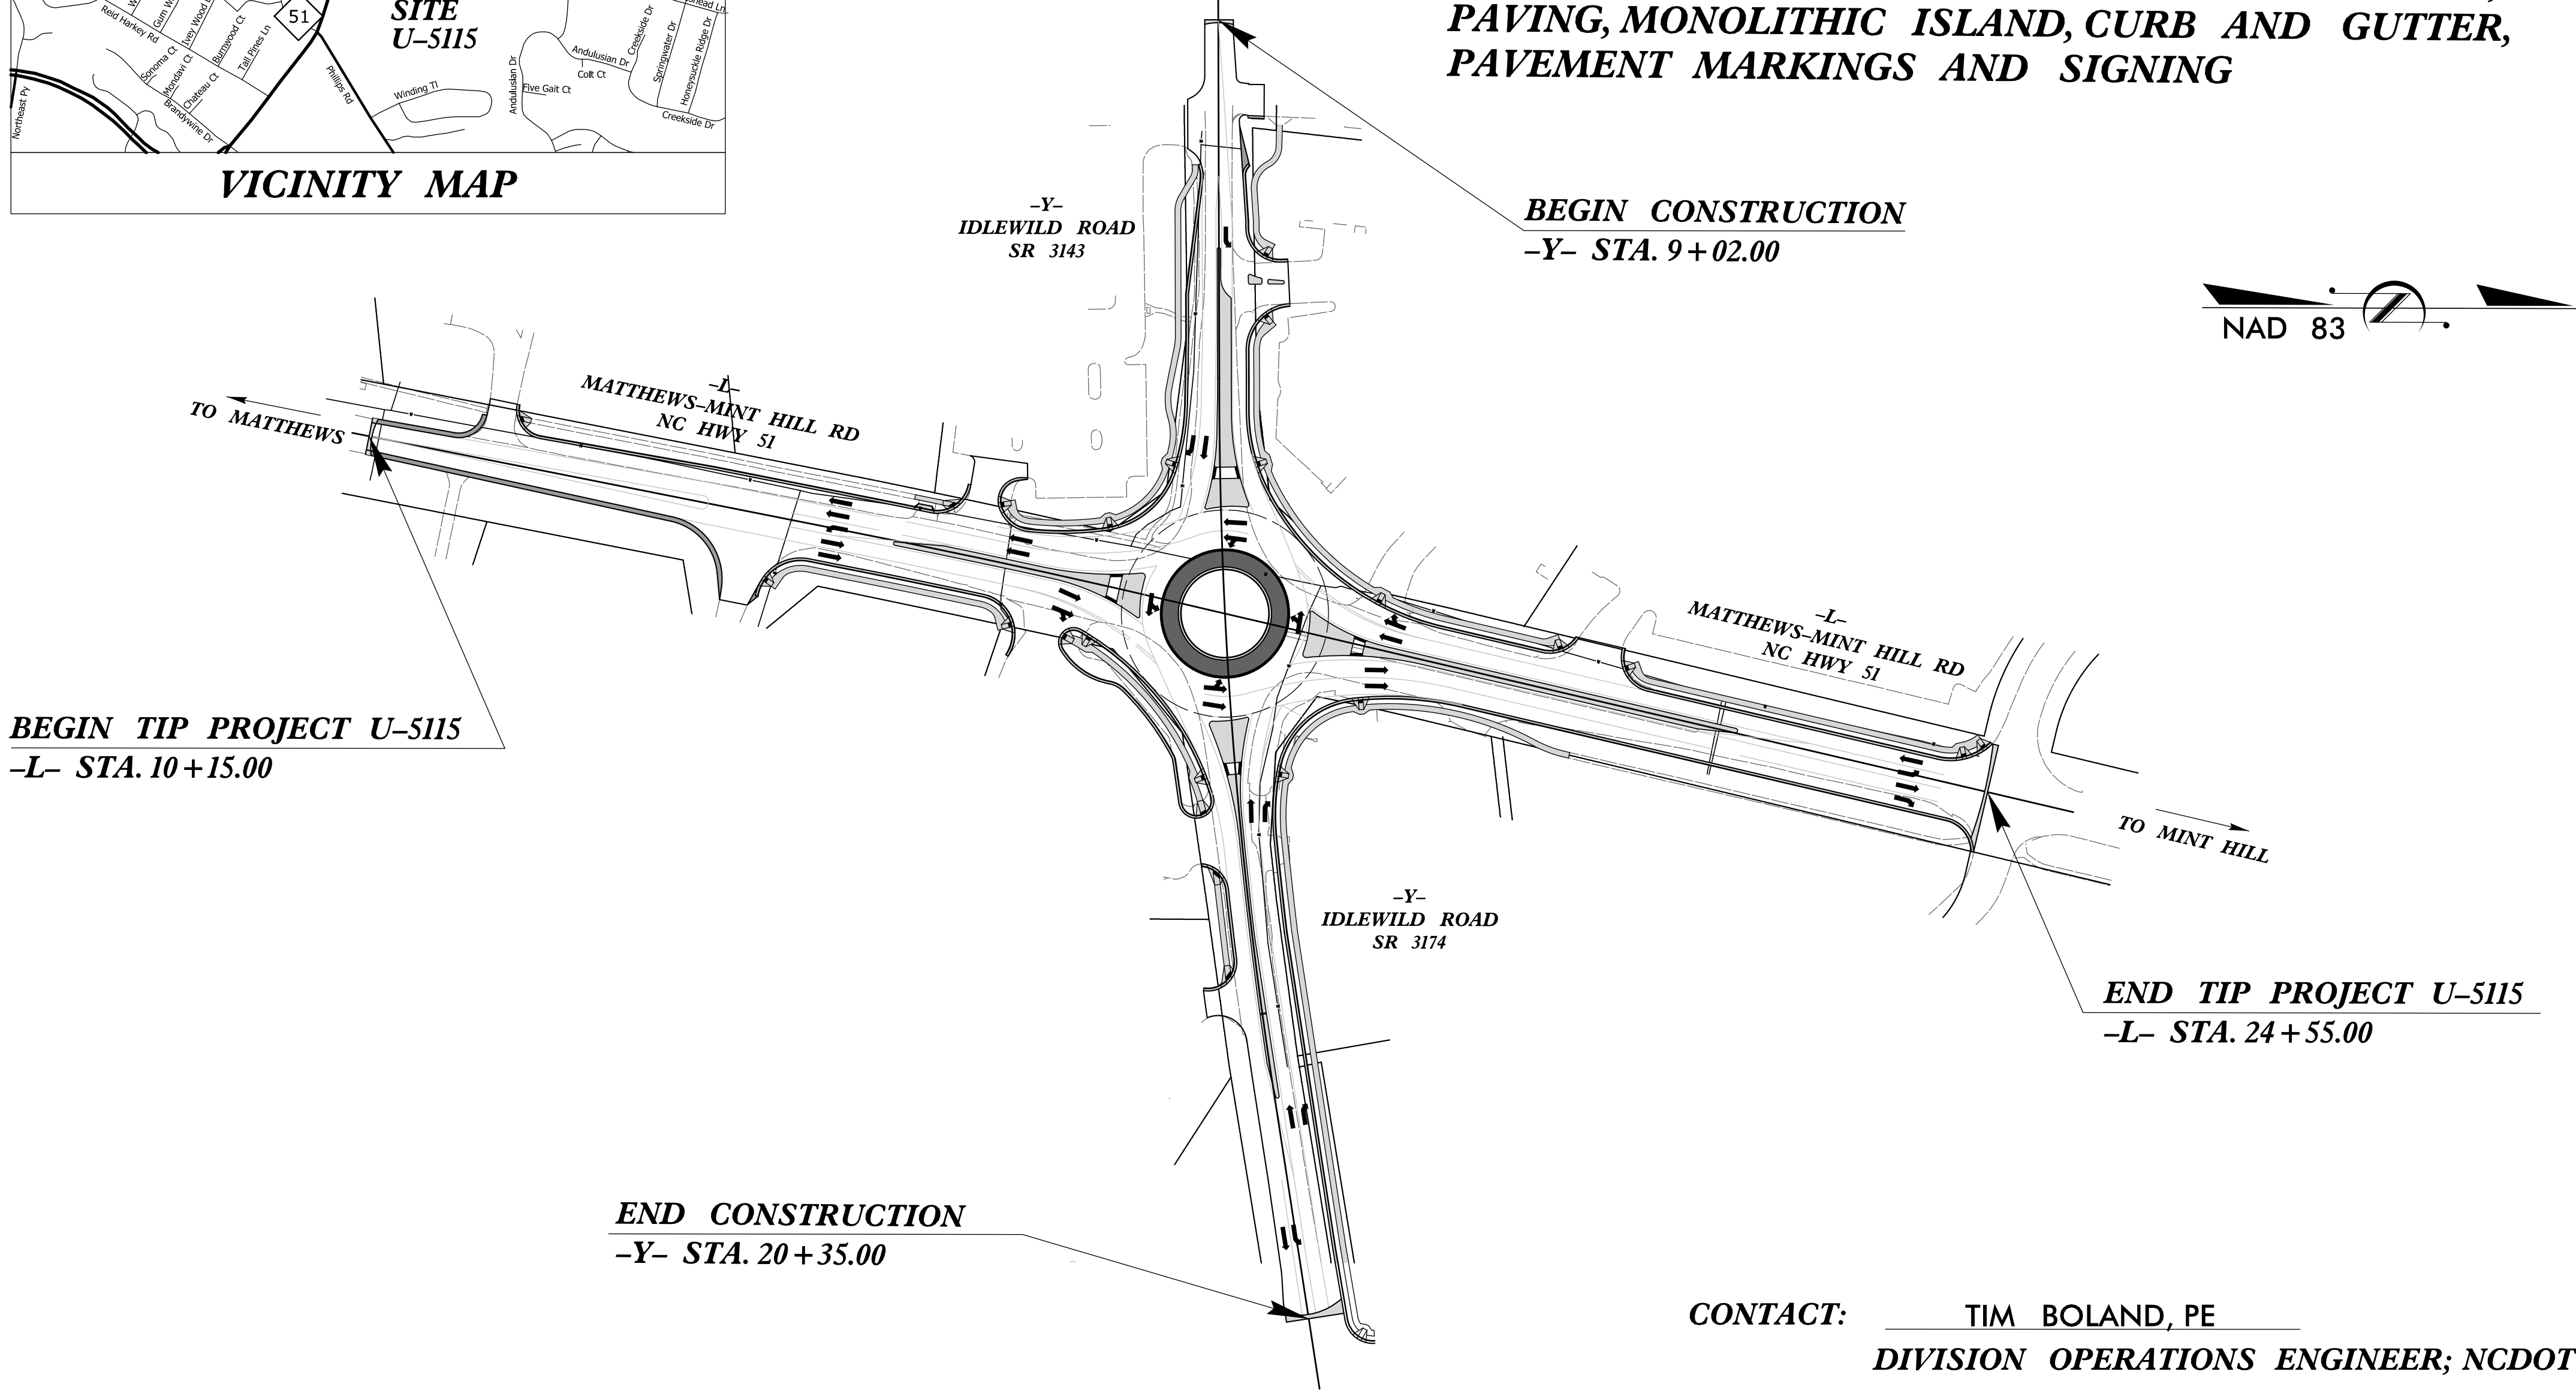

4

CONTACT: TIM BOLAND, PE
DIVISION OPERATIONS ENGINEER; NCDOT - DIVISION 10

GRAPHIC SCALES

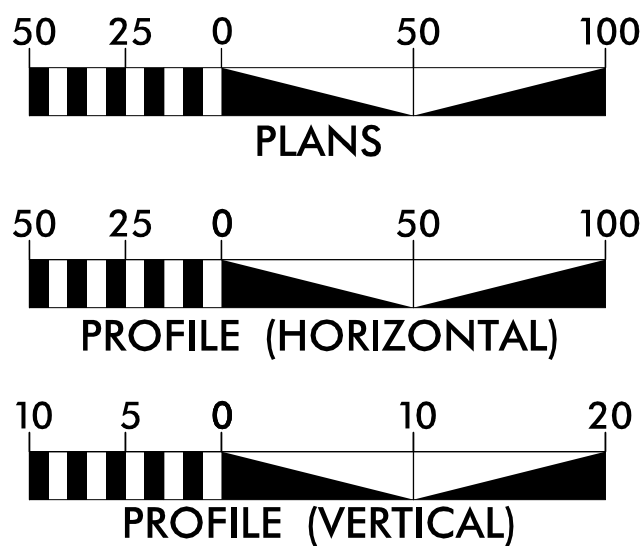

DESIGN DATA

ADT 2010 = 18,000
ADT 2020 = 20,000
DHV = NA %
D = NA %
T = NA % *
V = 50 MPH
* TTST = NA DUAL NA
FUNC CLASS =
URBAN ARTERIAL
REGIONAL TIER

PROJECT LENGTH

LENGTH OF ROADWAY TIP PROJECT U-5115 = 0.487 MILES
TOTAL LENGTH TIP PROJECT U-5115 = 0.487 MILES



PREPARED IN THE OFFICE OF:

WSP | PARSONS BRINCKERHOFF
434 Fayetteville Street, Suite 1500 Raleigh, NC 27601
Tel. (919) 836-4040 www.wsp-pb.com
License No. F-0891

FOR THE NORTH CAROLINA DEPARTMENT OF TRANSPORTATION
2012 STANDARD SPECIFICATIONS

RIGHT OF WAY DATE:
06-16-2015

LETTING DATE:
06-07-2017

RONYELL THIGPEN, PE
PROJECT ENGINEER

HOLLY CHRISTENBURY, PE
PROJECT DESIGN ENGINEER

HYDRAULICS ENGINEER




DocuSigned by:
Rana Stansell
c0f538a0a43548c
SIGNATURE:

ROADWAY DESIGN
ENGINEER



DocuSigned by:
Ronyell Thigpen
57051AB83E3246F
SIGNATURE:

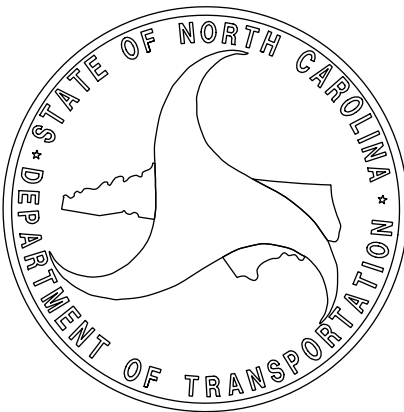

8/17/99

4/26/2017
R:\Roadway\Proj\J05115_RDY_1_TSH_01a.dgn
15H004407

INDEX OF SHEETS		GENERAL NOTES:		2012 SPECIFICATIONS		EFFECTIVE: 01-17-12 REVISED: 11/01/11	
SHEET NUMBER	SHEET	GRADING AND SURFACING OR RESURFACING AND WIDENING:		THE GRADE LINES SHOWN DENOTE THE FINISHED ELEVATION OF THE PROPOSED SURFACING AT GRADE POINTS SHOWN ON THE TYPICAL SECTIONS. WHERE NO GRADE LINES ARE SHOWN, THE PROFILES SHOWN DENOTE THE TOP ELEVATION OF THE EXISTING PAVEMENT ALONG THE CENTER LINE OF SURVEY ON WHICH THE PROPOSED RESURFACING WILL BE PLACED. GRADE LINES MAY BE ADJUSTED BY THE ENGINEER IN ORDER TO SECURE A PROPER TIE-IN.		2012 ROADWAY ENGLISH STANDARD DRAWINGS	
1	TITLE SHEET	CLEARING:		CLEARING ON THIS PROJECT SHALL BE PERFORMED TO THE LIMITS ESTABLISHED BY METHOD II.		The following Roadway Standards as appear in "Roadway Standard Drawings" Highway Design Branch – N. C. Department of Transportation – Raleigh, N. C., Dated January, 2012 are applicable to this project and by reference hereby are considered a part of these plans:	
1-A	INDEX OF SHEETS, GENERAL NOTES, AND LIST OF STANDARD DRAWINGS	SUPERELEVATION:		ALL CURVES ON THIS PROJECT SHALL BE SUPERELEVATED IN ACCORDANCE WITH STD. NO. 225.04 USING THE RATE OF SUPERELEVATION AND RUNOFF SHOWN ON THE PLANS. SUPERELEVATION IS TO BE REVOLVED ABOUT THE GRADE POINTS SHOWN ON THE TYPICAL SECTIONS.		STD.NO. TITLE	
1-B	CONVENTIONAL SYMBOLS	SHOULDER CONSTRUCTION:		ASPHALT, EARTH, AND CONCRETE SHOULDER CONSTRUCTION ON THE HIGH SIDE OF SUPERELEVATED CURVES SHALL BE IN ACCORDANCE WITH STD. NO. 560.01.		DIVISION 2 – EARTHWORK	
1-C	SURVEY CONTROL SHEET	SIDE ROADS:		THE CONTRACTOR WILL BE REQUIRED TO DO ALL NECESSARY WORK TO PROVIDE SUITABLE CONNECTIONS WITH ALL ROADS, STREETS, AND DRIVES ENTERING THIS PROJECT. THIS WORK WILL BE PAID FOR AT THE CONTRACT UNIT PRICE FOR THE PARTICULAR ITEMS INVOLVED.		200.02 Method of Clearing – Method II	
2 THRU 2-A	PAVEMENT SCHEDULE, TYPICAL SECTIONS, AND WEDGING DETAILS	DRIVEWAYS:		DRIVEWAYS SHALL BE CONSTRUCTED IN ACCORDANCE WITH STD. 848.02 USING 3' RADII OR RADII AS SHOWN ON THE PLANS. LOCATIONS OF DRIVES WILL BE AS SHOWN ON THE PLANS OR AS DIRECTED BY THE ENGINEER.		225.02 Guide for Grading Subgrade – Secondary and Local	
2-B	ROUNDBOUT DETAIL SHEET	STREET TURNOUT:		STREET RETURNS SHALL BE CONSTRUCTED IN ACCORDANCE WITH STD. NO. 848.04 USING THE RADII NOTED ON PLANS.		225.04 Method of Obtaining Superelevation – Two Lane Pavement	
2-C	HORIZONTAL LAYOUT SHEET	TEMPORARY SHORING:		SHORING REQUIRED FOR THE MAINTENANCE OF TRAFFIC NOT SHOWN ON THE PLANS WILL BE PAID FOR AT THE CONTRACT PRICE FOR "TEMPORARY SHORING".		225.06 Method of Grading Sight Distance at Intersections	
2-D	PAVEMENT REMOVAL LAYOUT SHEET	SUBSURFACE PLANS:		NO SUBSURFACE PLANS ARE AVAILABLE ON THIS PROJECT. THE CONTRACTOR SHOULD MAKE HIS OWN INVESTIGATION AS TO THE SUBSURFACE CONDITIONS.		DIVISION 3 – PIPE CULVERTS	
3-A1 THRU 3-A2	DRAINAGE SUMMARY	UTILITIES:		UTILITY OWNERS ON THIS PROJECT ARE		300.01 Method of Pipe Installation	
3-B	MISCELLANEOUS SUMMARIES (EARTHWORK, PAVEMENT REMOVAL, RIGHT-OF-WAY, & CURB AND GUTTER)	UTILITY OWNERS ON THIS PROJECT ARE		UTILITY OWNERS ON THIS PROJECT ARE		DIVISION 5 – SUBGRADE, BASES AND SHOULDERS	
3-C	OFFSET CATCH BASIN WITH MANHOLE DETAIL	UTILITY OWNERS ON THIS PROJECT ARE		UTILITY OWNERS ON THIS PROJECT ARE		560.01 Method of Shoulder Construction – High Side of Superelevated Curve – Method I	
4	PLAN SHEET	UTILITY OWNERS ON THIS PROJECT ARE		UTILITY OWNERS ON THIS PROJECT ARE		DIVISION 6 – ASPHALT BASES AND PAVEMENTS	
5	PROFILE SHEET	UTILITY OWNERS ON THIS PROJECT ARE		UTILITY OWNERS ON THIS PROJECT ARE		654.01 Pavement Repairs	
PMP-1 THRU PMP-2, SIGN-1	PAVEMENT MARKING PLANS	UTILITY OWNERS ON THIS PROJECT ARE		UTILITY OWNERS ON THIS PROJECT ARE		DIVISION 8 – INCIDENTALS	
EC-1 THRU EC-5	EROSION CONTROL PLANS	UTILITY OWNERS ON THIS PROJECT ARE		UTILITY OWNERS ON THIS PROJECT ARE		840.01 Brick Catch Basin – 12" thru 54" Pipe	
X-1 THRU X-4	CROSS-SECTIONS	UTILITY OWNERS ON THIS PROJECT ARE		UTILITY OWNERS ON THIS PROJECT ARE		840.02 Concrete Catch Basin – 12" thru 54" Pipe	
		UTILITY OWNERS ON THIS PROJECT ARE		UTILITY OWNERS ON THIS PROJECT ARE		840.03 Frame, Grates and Hood – for Use on Standard Catch Basin	
		UTILITY OWNERS ON THIS PROJECT ARE		UTILITY OWNERS ON THIS PROJECT ARE		840.14 Concrete Drop Inlet – 12" thru 30" Pipe	
		UTILITY OWNERS ON THIS PROJECT ARE		UTILITY OWNERS ON THIS PROJECT ARE		840.15 Brick Drop Inlet – 12" thru 30" Pipe	
		UTILITY OWNERS ON THIS PROJECT ARE		UTILITY OWNERS ON THIS PROJECT ARE		840.18 Concrete Grated Drop Inlet Type 'B' – 12" thru 36" Pipe	
		UTILITY OWNERS ON THIS PROJECT ARE		UTILITY OWNERS ON THIS PROJECT ARE		840.27 Brick Grated Drop Inlet Type 'B' – 12" thru 36" Pipe	
		UTILITY OWNERS ON THIS PROJECT ARE		UTILITY OWNERS ON THIS PROJECT ARE		840.29 Frames and Narrow Slot Flat Grates	
		UTILITY OWNERS ON THIS PROJECT ARE		UTILITY OWNERS ON THIS PROJECT ARE		840.51 Brick Manhole – 12" thru 36" Pipe	
		UTILITY OWNERS ON THIS PROJECT ARE		UTILITY OWNERS ON THIS PROJECT ARE		840.52 Precast Manhole – 4', 5' and 6' Diameter	
		UTILITY OWNERS ON THIS PROJECT ARE		UTILITY OWNERS ON THIS PROJECT ARE		840.53 Precast Manhole with Masonry Base – 12" thru 42" Pipe	
		UTILITY OWNERS ON THIS PROJECT ARE		UTILITY OWNERS ON THIS PROJECT ARE		846.01 Concrete Curb, Gutter and Curb & Gutter	
		UTILITY OWNERS ON THIS PROJECT ARE		UTILITY OWNERS ON THIS PROJECT ARE		848.01 Concrete Sidewalk	
		UTILITY OWNERS ON THIS PROJECT ARE		UTILITY OWNERS ON THIS PROJECT ARE		848.02 Driveway Turnout – Radius Type	
		UTILITY OWNERS ON THIS PROJECT ARE		UTILITY OWNERS ON THIS PROJECT ARE		848.03 Driveway Turnout – Drop Curb Type	
		UTILITY OWNERS ON THIS PROJECT ARE		UTILITY OWNERS ON THIS PROJECT ARE		848.04 Street Turnout	
		UTILITY OWNERS ON THIS PROJECT ARE		UTILITY OWNERS ON THIS PROJECT ARE		848.05 Curb Ramp – Proposed Curb & Gutter	
		UTILITY OWNERS ON THIS PROJECT ARE		UTILITY OWNERS ON THIS PROJECT ARE		852.01 Concrete Islands	
		UTILITY OWNERS ON THIS PROJECT ARE		UTILITY OWNERS ON THIS PROJECT ARE		852.06 Method for Placement of Drop Inlets in Concrete Islands	
		UTILITY OWNERS ON THIS PROJECT ARE		UTILITY OWNERS ON THIS PROJECT ARE		876.01 Rip Rap in Channels	
		UTILITY OWNERS ON THIS PROJECT ARE		UTILITY OWNERS ON THIS PROJECT ARE		876.02 Guide for Rip Rap at Pipe Outlets	
		UTILITY OWNERS ON THIS PROJECT ARE		UTILITY OWNERS ON THIS PROJECT ARE		876.04 Drainage Ditches with Class 'B' Rip Rap	



434 Fayetteville Street Suite 1500
Raleigh, NC 27601 - 919.836.4040
www.wspgroup.com
LICENSE NO. F-0891



ROADWAY DESIGN
ENGINEER



RONNELL A. TWIGEN
4/27/2017

PROJECT REFERENCE NO.
U-5115

SHEET NO.
1-A






Note: Not to Scale

****S.U.E. = Subsurface Utility Engineering***



STATE OF NORTH CAROLINA
DIVISION OF HIGHWAYS

CONVENTIONAL PLAN SHEET SYMBOLS




BOUNDARIES AND PROPERTY:

     State Line	
County Line	
Township Line	
City Line	
Reservation Line	
Property Line	
Existing Iron Pin	
Property Corner	
Property Monument	
Parcel/Sequence Number	
Existing Fence Line	
Proposed Woven Wire Fence	
Proposed Chain Link Fence	
Proposed Barbed Wire Fence	
Existing Wetland Boundary	
Proposed Wetland Boundary	
Existing Endangered Animal Boundary	
Existing Endangered Plant Boundary	
Known Soil Contamination: Area or Site	 
Potential Soil Contamination: Area or Site	 

BUILDINGS AND OTHER CULTURE:

  Gas Pump Vent or U/G Tank Cap	
Sign	
Well	
Small Mine	
Foundation	
Area Outline	
Cemetery	
Building	
School	
Church	
Dam	

HYDROLOGY:

   Stream or Body of Water	
Hydro, Pool or Reservoir	
Jurisdictional Stream	
Buffer Zone 1	
Buffer Zone 2	
Flow Arrow	
Disappearing Stream	
Spring	
Wetland	
Proposed Lateral, Tail, Head Ditch	
False Sump	

RAILROADS:





Standard Gauge	
RR Signal Milepost	
Switch	
RR Abandoned	
RR Dismantled	

RIGHT OF WAY:

Baseline Control Point	
Existing Right of Way Marker	
Existing Right of Way Line	
Proposed Right of Way Line	
Proposed Right of Way Line with Iron Pin and Cap Marker	
Proposed Right of Way Line with Concrete or Granite RW Marker	
Proposed Control of Access Line with Concrete C/A Marker	
Existing Control of Access	
Proposed Control of Access	
Existing Easement Line	
Proposed Temporary Construction Easement	
Proposed Temporary Drainage Easement	
Proposed Permanent Drainage Easement	
Proposed Permanent Drainage /Utility Easement	
Proposed Permanent Utility Easement	
Proposed Temporary Utility Easement	
Proposed Aerial Utility Easement	



Proposed Permanent Easement with Iron Pin and Cap Marker	
--	---

ROADS AND RELATED FEATURES:

    Existing Edge of Pavement	
Existing Curb	
Proposed Slope Stakes Cut	
Proposed Slope Stakes Fill	
Proposed Curb Ramp	
Existing Metal Guardrail	
Proposed Guardrail	
Existing Cable Guiderail	
Proposed Cable Guiderail	
Equality Symbol	
Pavement Removal	
<i>VEGETATION:</i>	
Single Tree	
Single Shrub	
Hedge	
Woods Line	

Orchard	
Vineyard	

EXISTING STRUCTURES:

  MAJOR:	
Bridge, Tunnel or Box Culvert	
Bridge Wing Wall, Head Wall and End Wall	
MINOR:	
Head and End Wall	
Pipe Culvert	
Footbridge	
Drainage Box: Catch Basin, DI or JB	
Paved Ditch Gutter	
Storm Sewer Manhole	
Storm Sewer	

UTILITIES:

POWER:	
Existing Power Pole	
Proposed Power Pole	
Existing Joint Use Pole	
Proposed Joint Use Pole	
Power Manhole	
Power Line Tower	
Power Transformer	
U/G Power Cable Hand Hole	
H-Frame Pole	
Recorded U/G Power Line	
Designated U/G Power Line (S.U.E.*)	

TELEPHONE:

Existing Telephone Pole	
Proposed Telephone Pole	
Telephone Manhole	
Telephone Booth	
Telephone Pedestal	
Telephone Cell Tower	
U/G Telephone Cable Hand Hole	
Recorded U/G Telephone Cable	
Designated U/G Telephone Cable (S.U.E.*)	
Recorded U/G Telephone Conduit	
Designated U/G Telephone Conduit (S.U.E.*)	
Recorded U/G Fiber Optics Cable	
Designated U/G Fiber Optics Cable (S.U.E.*)	

WATER:

Water Manhole	
Water Meter	
Water Valve	
Water Hydrant	
Recorded U/G Water Line	
Designated U/G Water Line (S.U.E.*)	
Above Ground Water Line	

TV:

TV Satellite Dish	
TV Pedestal	
TV Tower	
U/G TV Cable Hand Hole	
Recorded U/G TV Cable	
Designated U/G TV Cable (S.U.E.*)	
Recorded U/G Fiber Optic Cable	
Designated U/G Fiber Optic Cable (S.U.E.*)	

GAS:

Gas Valve	
Gas Meter	
Recorded U/G Gas Line	
Designated U/G Gas Line (S.U.E.*)	
Above Ground Gas Line	

SANITARY SEWER:

Sanitary Sewer Manhole	
Sanitary Sewer Cleanout	
U/G Sanitary Sewer Line	
Above Ground Sanitary Sewer	
Recorded SS Forced Main Line	
Designated SS Forced Main Line (S.U.E.*)	

MISCELLANEOUS:

Utility Pole	
Utility Pole with Base	
Utility Located Object	
Utility Traffic Signal Box	
Utility Unknown U/G Line	
U/G Tank; Water, Gas, Oil	
Underground Storage Tank, Approx. Loc.	
A/G Tank; Water, Gas, Oil	
Geoenvironmental Boring	
U/G Test Hole (S.U.E.*)	
Abandoned According to Utility Records	
End of Information	

SURVEY CONTROL SHEET U-5115

Hoods Crossroads

PROJECT SITE U-5115

VICINITY MAP

VICINITY MAP

-Y-
IDLEWILD ROAD
SR 3143

NAD⁺ 83

-L- STA. 24+55.00 END STATE PROJECT U-5115
LOCALIZED PROJECT COORDINATES
N = 509,885.5057 E = 1,496,942.0622

**-L- STA. 10+15.00 BEGIN STATE PROJECT U-5115
LOCALIZED PROJECT COORDINATES
N = 508,478.3516 E = 1,496,637.0845**

[illegible]

THE LOCALIZED COORDINATE SYSTEM DEVELOPED FOR THIS PROJECT
IS BASED ON THE STATE PLANE COORDINATES ESTABLISHED BY WSP
FOR MONUMENT "BL-1"



WITH NAD83/2011 STATE PLANE GRID COORDINATES OF
NORTHING: 509,281.51 (FT), EASTING: 1,496,875.34 (FT),
ELEVATION: 785.31 (FT).

THE AVERAGE COMBINED GRID FACTOR USED ON THIS PROJECT
(GROUND TO GRID) IS: 0.99983718

THE N.C. LAMBERT GRID BEARING AND LOCALIZED GROUND DISTANCE FROM
"BL-1" TO L- STATION 10+00 IS N16° 25' 36"E 852.69'
ALL LINEAR DIMENSIONS ARE LOCALIZED HORIZONTAL DISTANCES
VERTICAL DATUM USED IS NAVD88.

NOTES:

1. THE CONTROL DATA FOR THIS PROJECT WAS PROVIDED BY WSP.
CONTROL POINTS PROVIDED ARE AS FOLLOWS:
BL-1
BL-2
BL-3
2. SITE CALIBRATION INFORMATION HAS NOT BEEN PROVIDED FOR THIS PROJECT.
3.  INDICATES GEODETIC CONTROL MONUMENTS USED OR SET FOR HORIZONTAL PROJECT CONTROL BY WSP.
 INDICATES CONTROL MONUMENTS USED OR SET FOR HORIZONTAL PROJECT CONTROL BY WSP.

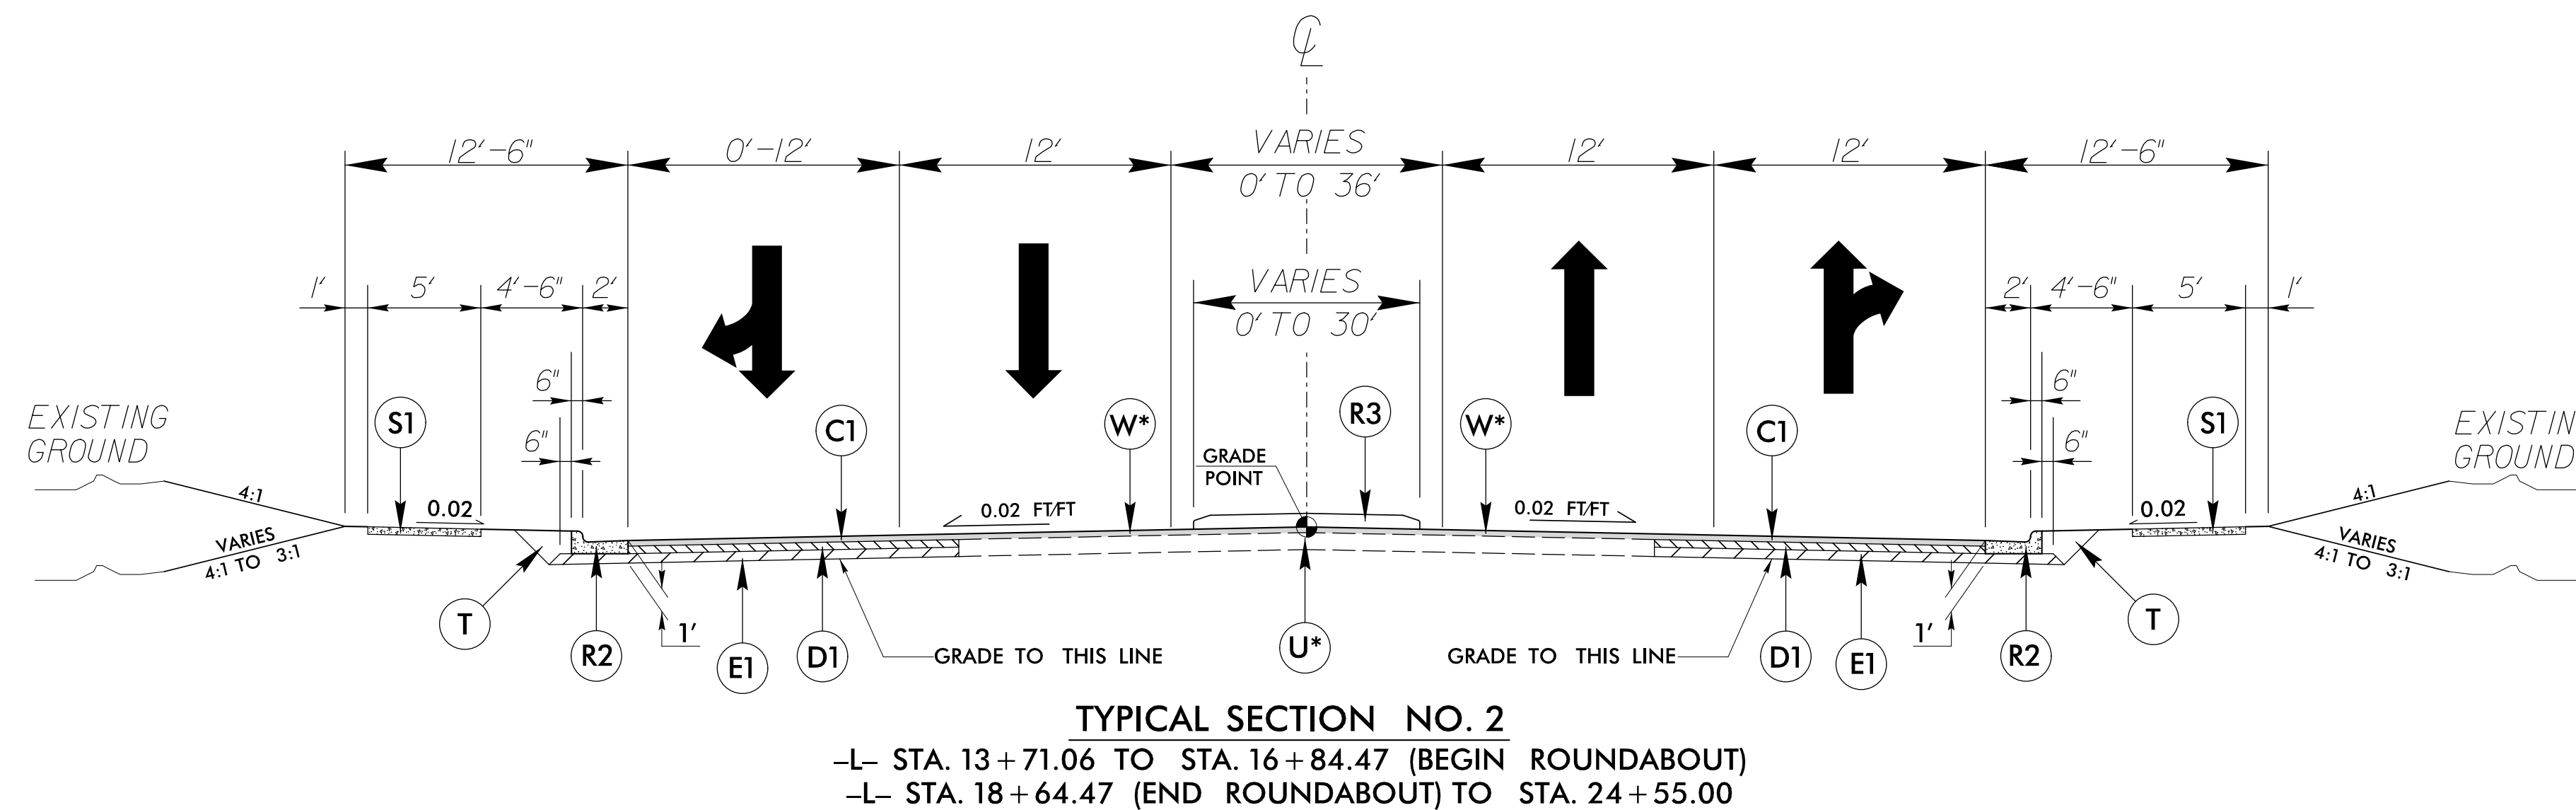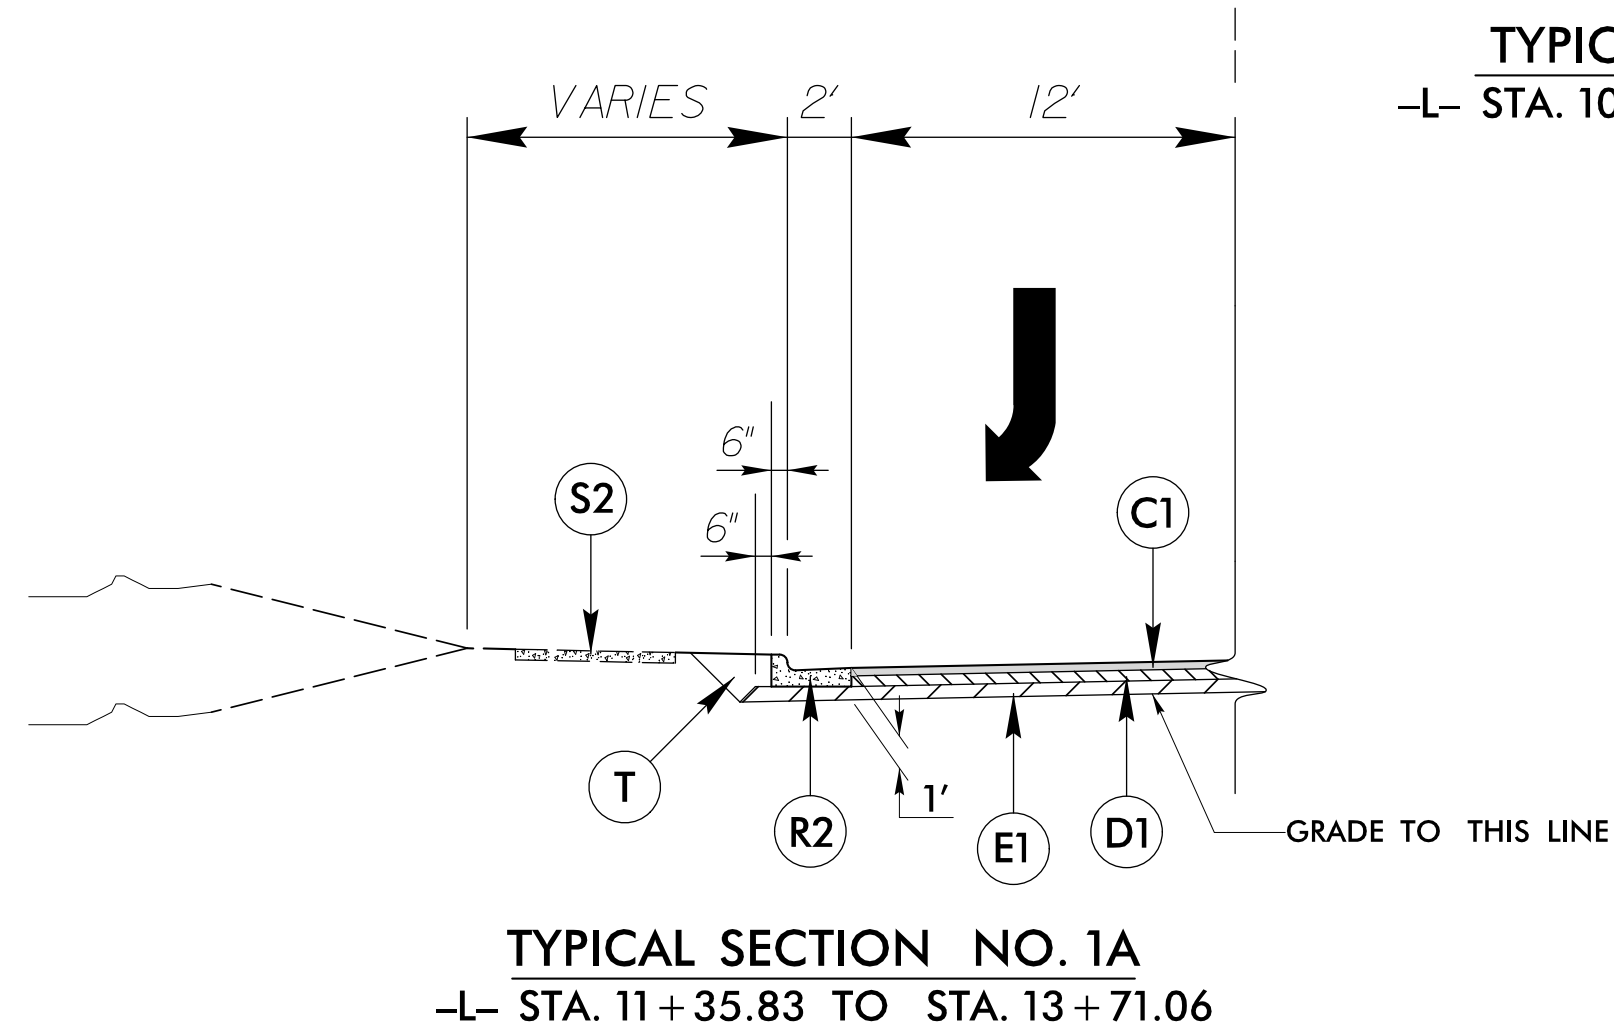


		PROJECT REFERENCE NO.	SHEET NO.
		U-5115	2
		R/W SHEET NO.	
		ROADWAY DESIGN ENGINEER	
			
		DocuSign Royell A. Thigpen 2/27/2017 51051230324267	

PAVEMENT SCHEDULE	
A1	7" TRUCK MOUNTABLE CONCRETE ISLAND (CLASS AA CONCRETE, BLACK TINT).
C1	PROP. APPROX. 3" ASPHALT CONCRETE SURFACE COURSE, TYPE S9.5C, AT AN AVERAGE RATE OF 168 LBS. PER SQ. YD. IN EACH OF TWO LAYERS.
C2	PROP. VAR. DEPTH ASPHALT CONCRETE SURFACE COURSE, TYPE S9.5C, AT AN AVERAGE RATE OF 112 LBS. PER SQ. YD. PER 1" DEPTH. TO BE PLACED IN LAYERS NOT TO EXCEED 2" IN DEPTH.
D1	PROP. APPROX. 4" ASPHALT CONCRETE INTERMEDIATE COURSE, TYPE I19.0C, AT AN AVERAGE RATE OF 456 LBS. PER SQ. YD.
D2	PROP. VAR. DEPTH ASPHALT CONCRETE INTERMEDIATE COURSE, TYPE I19.0C, AT AN AVERAGE RATE OF 114 LBS. PER SQ. YD. PER 1" DEPTH, TO BE PLACED IN LAYERS NOT LESS THAN 2½" IN DEPTH OR GREATER THAN 4" IN DEPTH.
E1	PROP. APPROX. 5" ASPHALT CONCRETE BASE COURSE, TYPE B25.0C, AT AN AVERAGE RATE OF 570 LBS. PER SQ. YD.
E2	PROP. VAR. DEPTH ASPHALT CONCRETE BASE COURSE, TYPE B25.0C, AT AN AVERAGE RATE OF 114 LBS. PER SQ. YD. PER 1" DEPTH. TO BE PLACED IN LAYERS NOT LESS THAN 3" IN DEPTH OR GREATER THAN 5½" IN DEPTH.
R1	1'-6" CONCRETE CURB AND GUTTER (CLASS AA CONCRETE, BLACK TINT).
R2	2'-6" CONCRETE CURB AND GUTTER.
R3	5" MONOLITHIC CONCRETE ISLAND
S1	4" CONCRETE SIDEWALK.
S2	EXISTING CONCRETE SIDEWALK.
T	EARTH MATERIAL.
U	EXISTING PAVEMENT.
V	MILLING BITUMINOUS PAVEMENT. VARIABLE DEPTH.
W	VARIABLE DEPTH ASPHALT PAVEMENT (SEE STANDARD WEDGING DETAIL SHEET No. 2-C)


NOTE: PAVEMENT EDGE SLOPES ARE 1:1 UNLESS SHOWN OTHERWISE.

8/17/99


* EXISTING PAVEMENT (U) TO BE REPLACED WITH FULL DEPTH SECTION (C1, D1, E1)
WHERE WEDGING (W) IS GREATER THAN 1' (APPROX. -Y- STA. 12+25 TO 15+25)
** MINIMAL WEDGING FROM STA. 10+35.00 TO 10+53.00

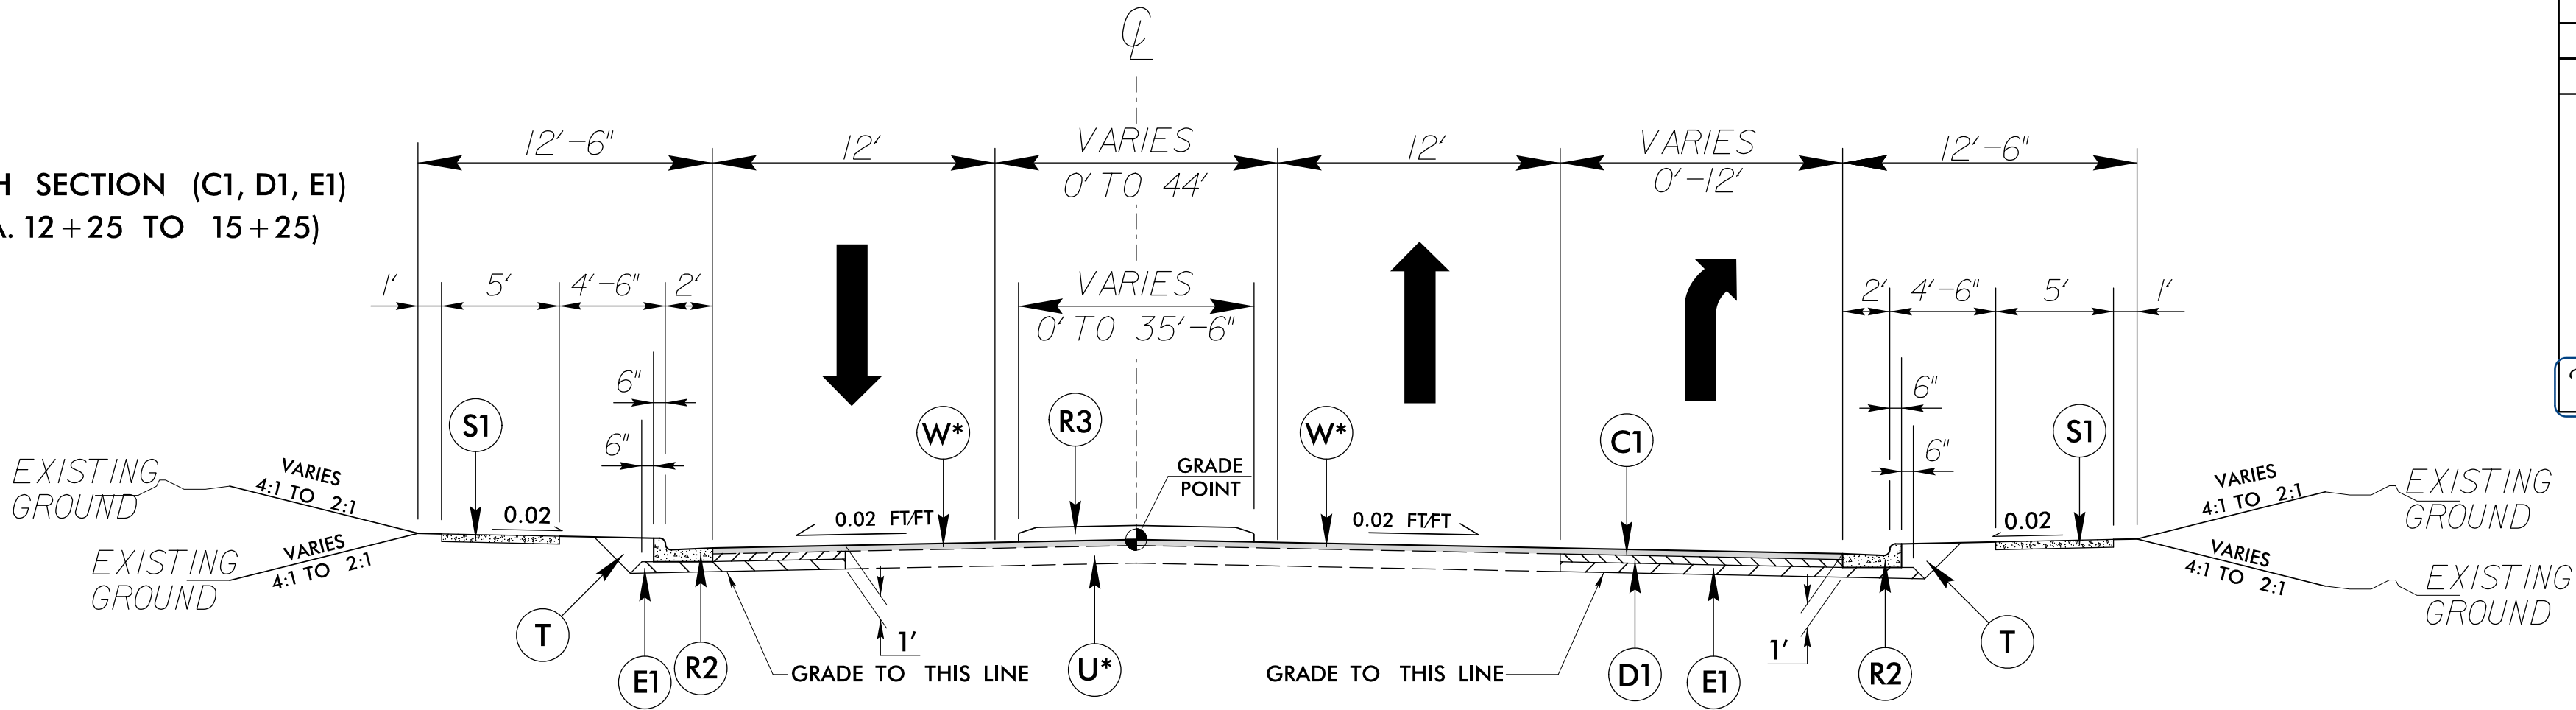


TYPICAL SECTION NO. 4
-Y- STA. 10+53.00** TO STA. 13+27.83 (BEGIN ROUNDABOUT)
-Y- STA. 15+07.84 (END ROUNDABOUT) TO STA. 17+30.00 (MIRRORED)

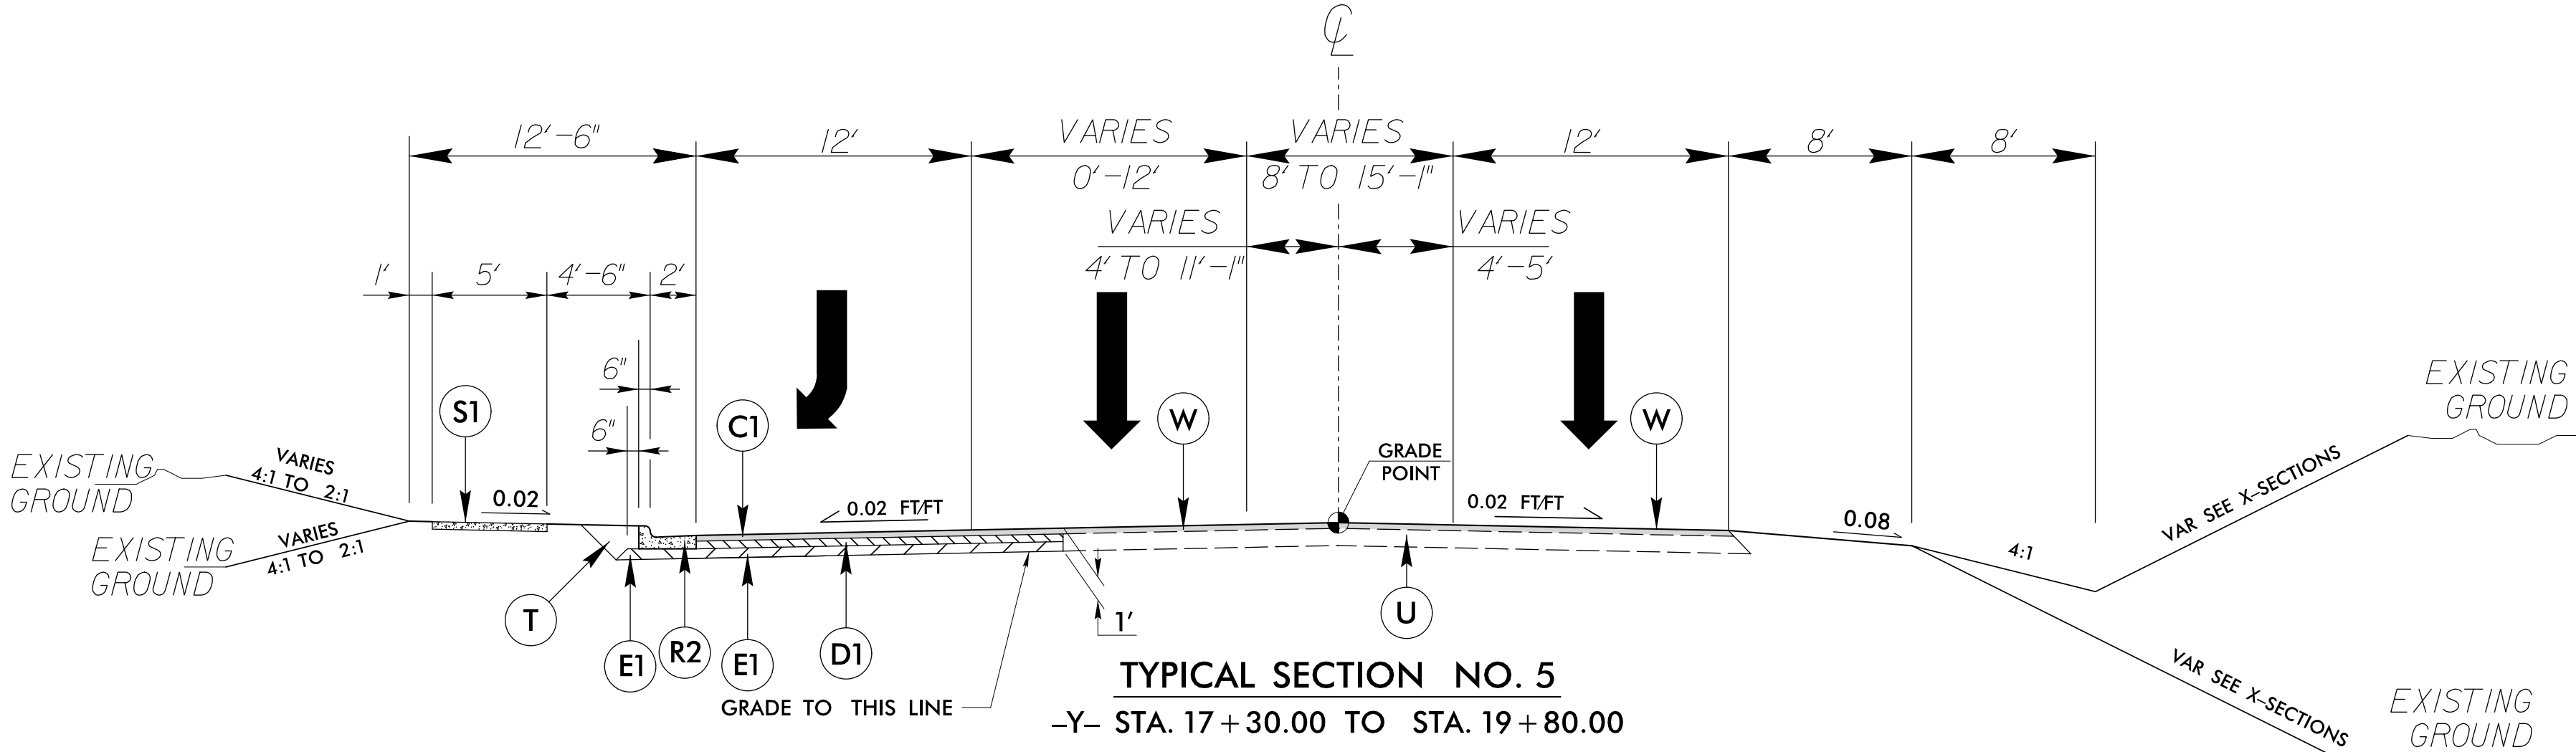



TYPICAL SECTION NO. 5
-Y- STA. 17+30.00 TO STA. 19+80.00

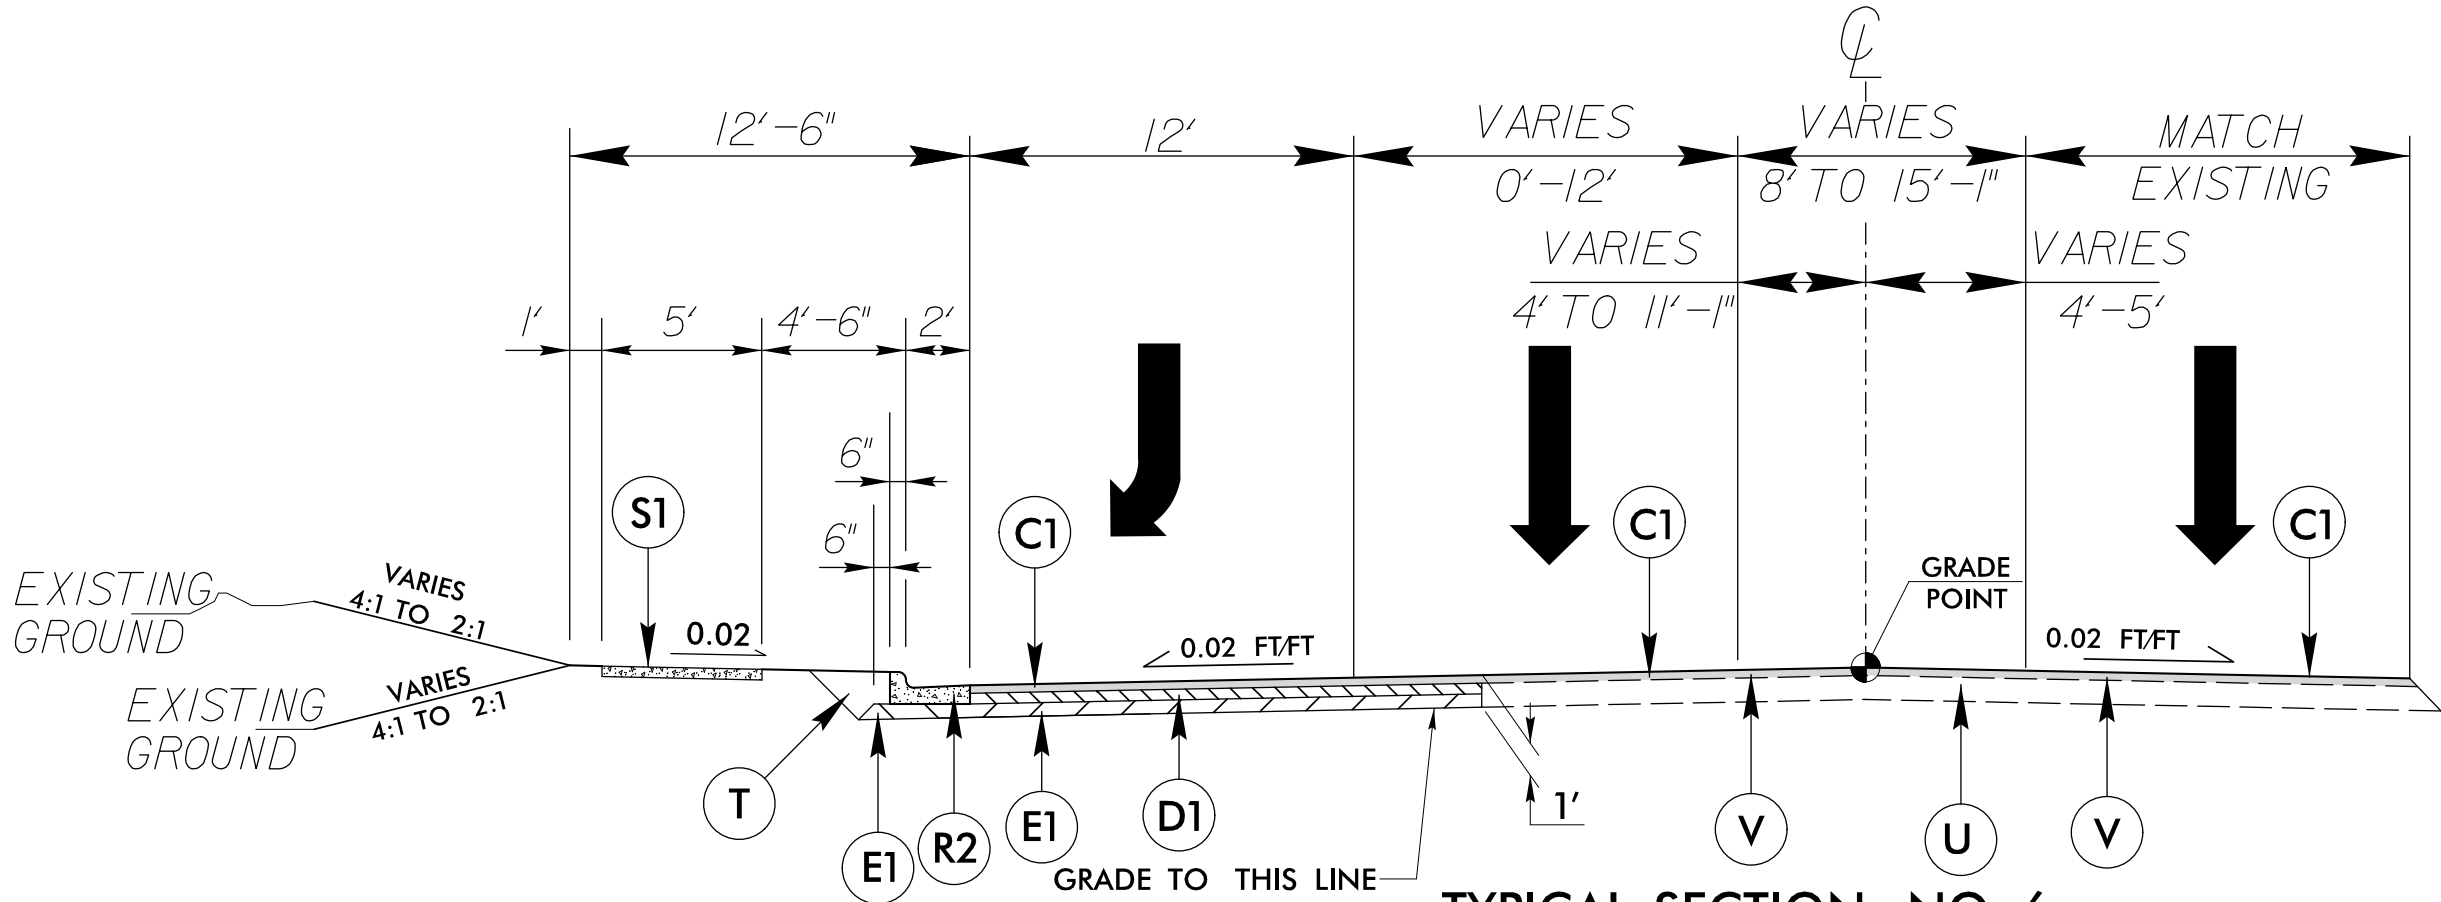


TYPICAL SECTION NO. 6
-Y- STA. 19+80.00 TO STA. 20+35.00

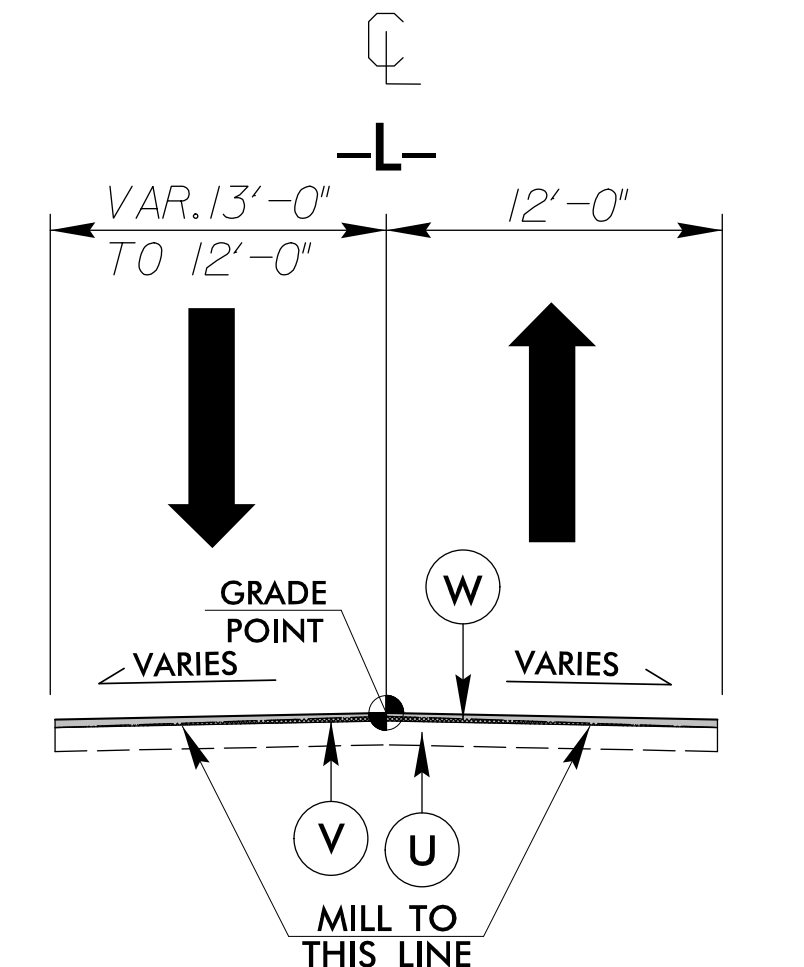

TYPICAL SECTION NO. 3
-Y- STA. 9+02.00 TO STA. 10+53.00

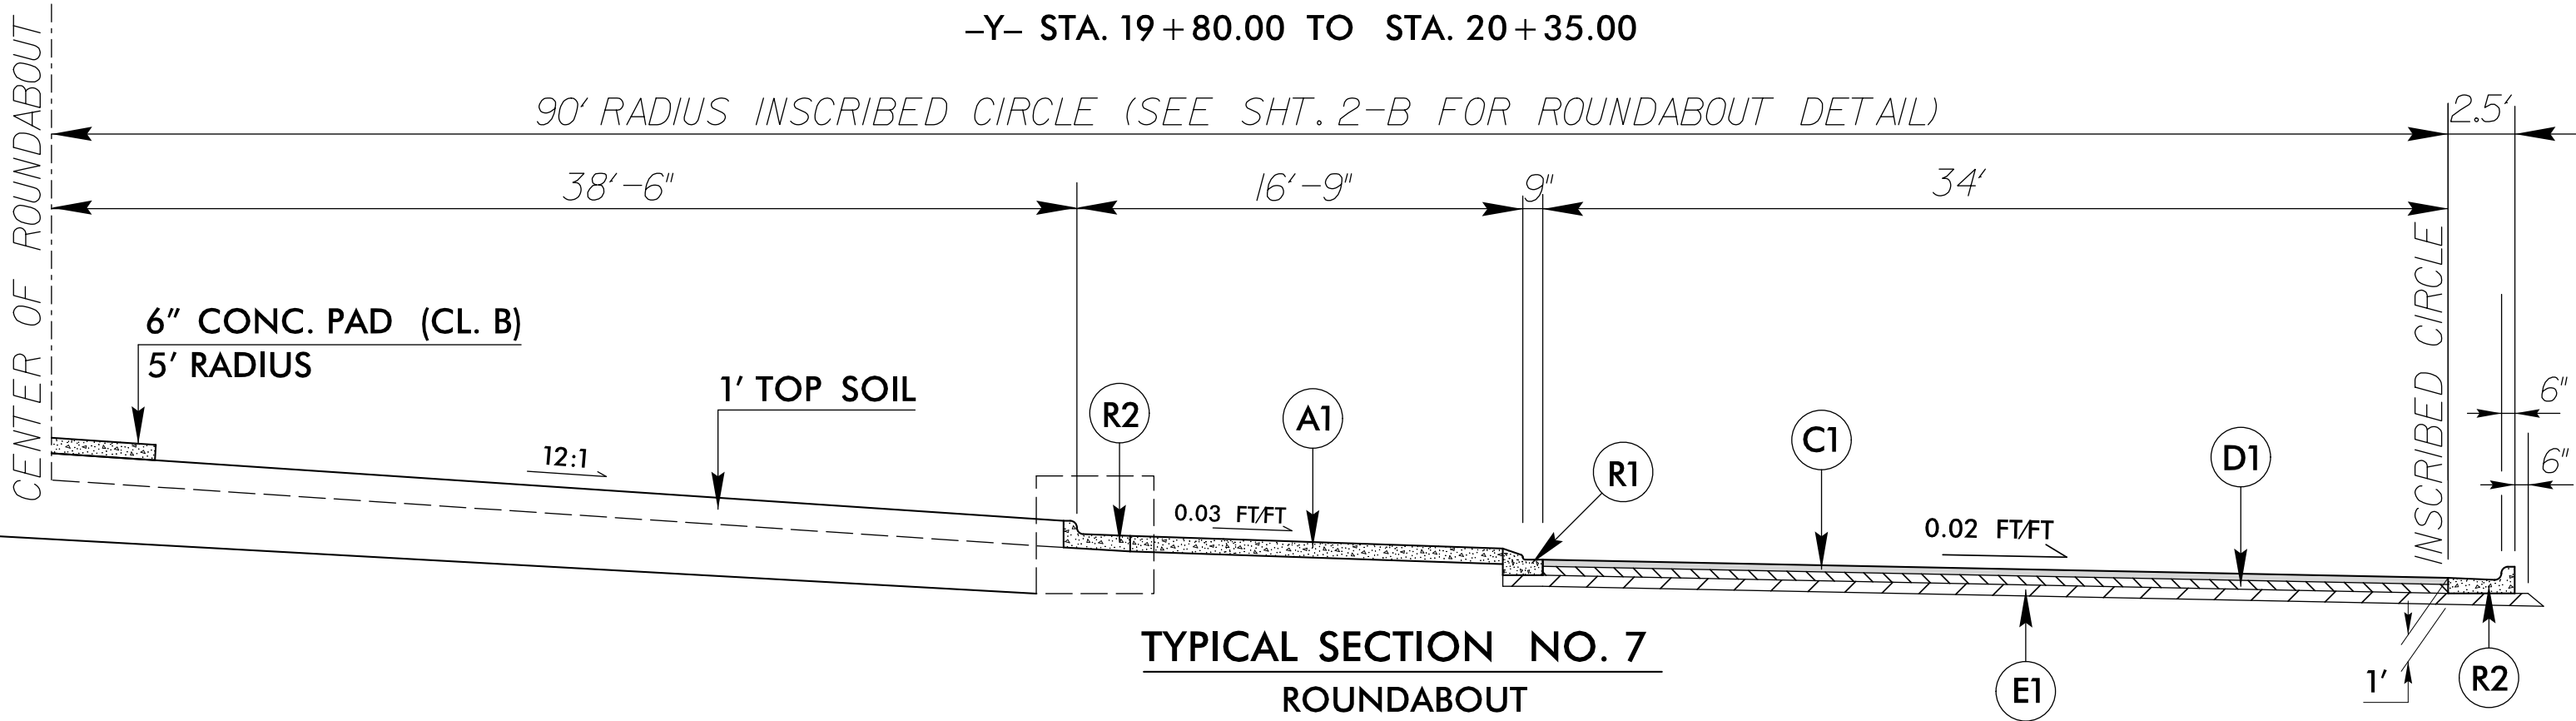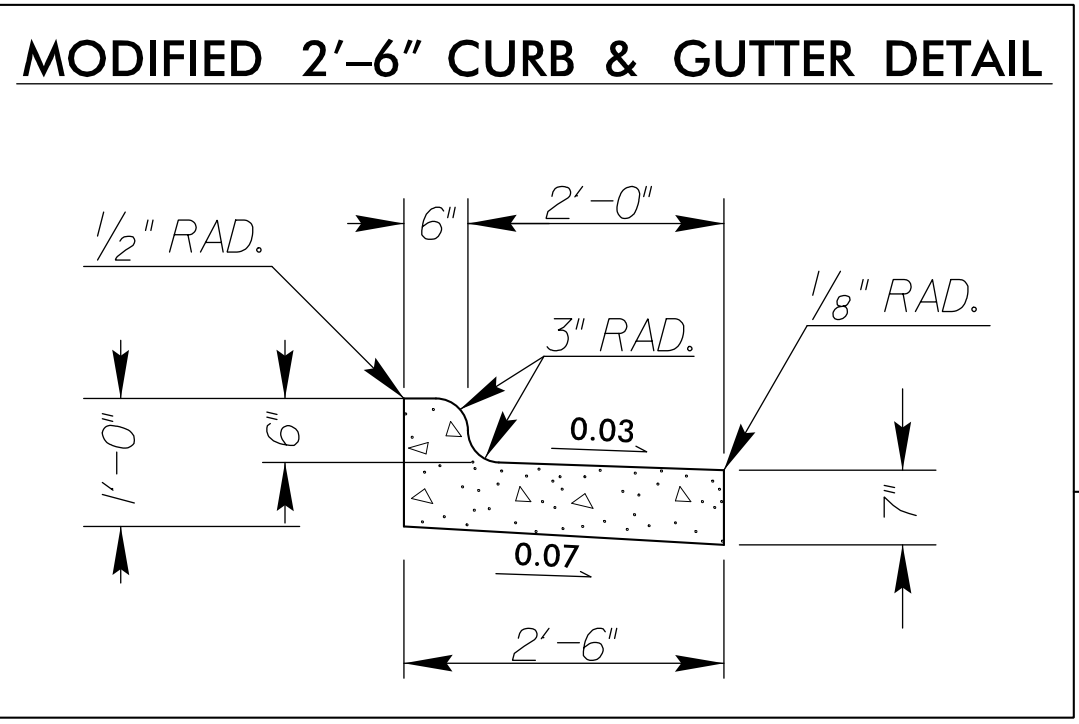

TYPICAL SECTION NO. 7
ROUNDABOUT

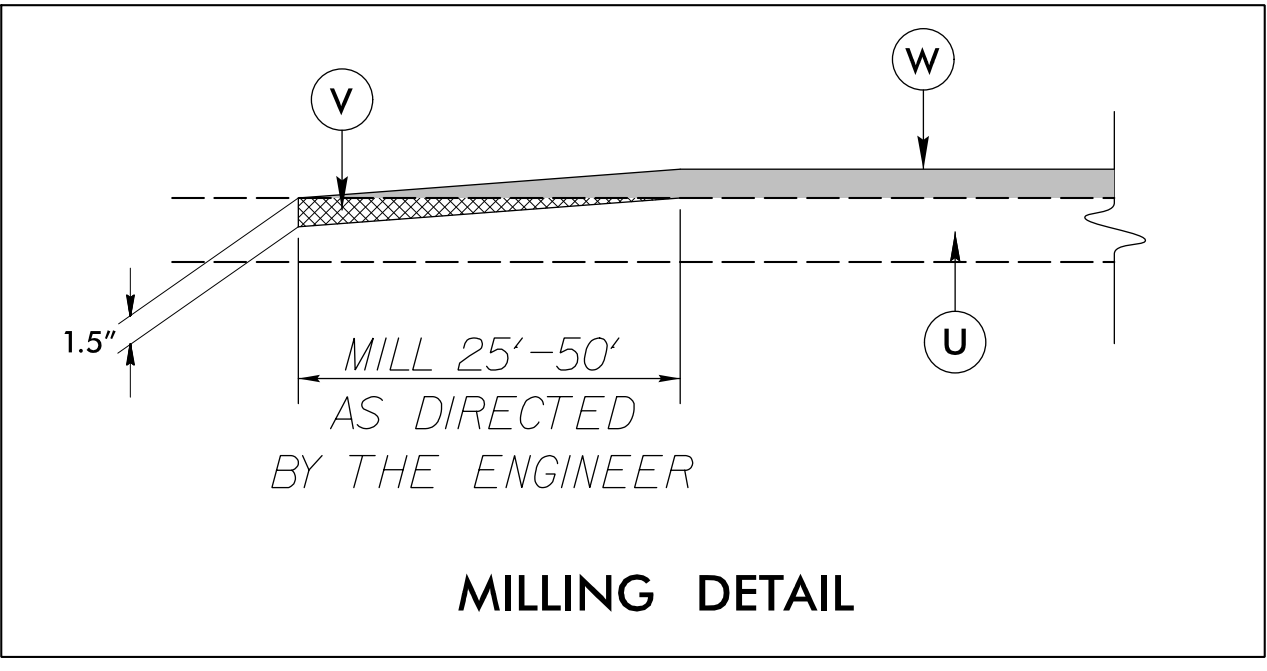


MILLING DETAIL

PROJECT REFERENCE NO.	SHEET NO.
U-5115	2-A
RW SHEET NO.	
ROADWAY DESIGN ENGINEER	
	

PAVEMENT SCHEDULE	
A1	7" TMCI (AA, BLACK TINT)
C1	3" S9.5C
D1	4" I19.5C
E1	5" B25.0C
R1	1'-6" C & G (AA, BLACK TINT)
R2	2'-6" C & G
R3	5" MCI
S1	4" SIDEWALK
T	EARTH MATERIAL
U	EXIST. PAVEMENT
V	MILLING
W	WEDGING


4/26/2017
R:\Projects\U5115.RD\TYP_02.dgn
15:40:44

DETAIL 'A'
(TYP.)


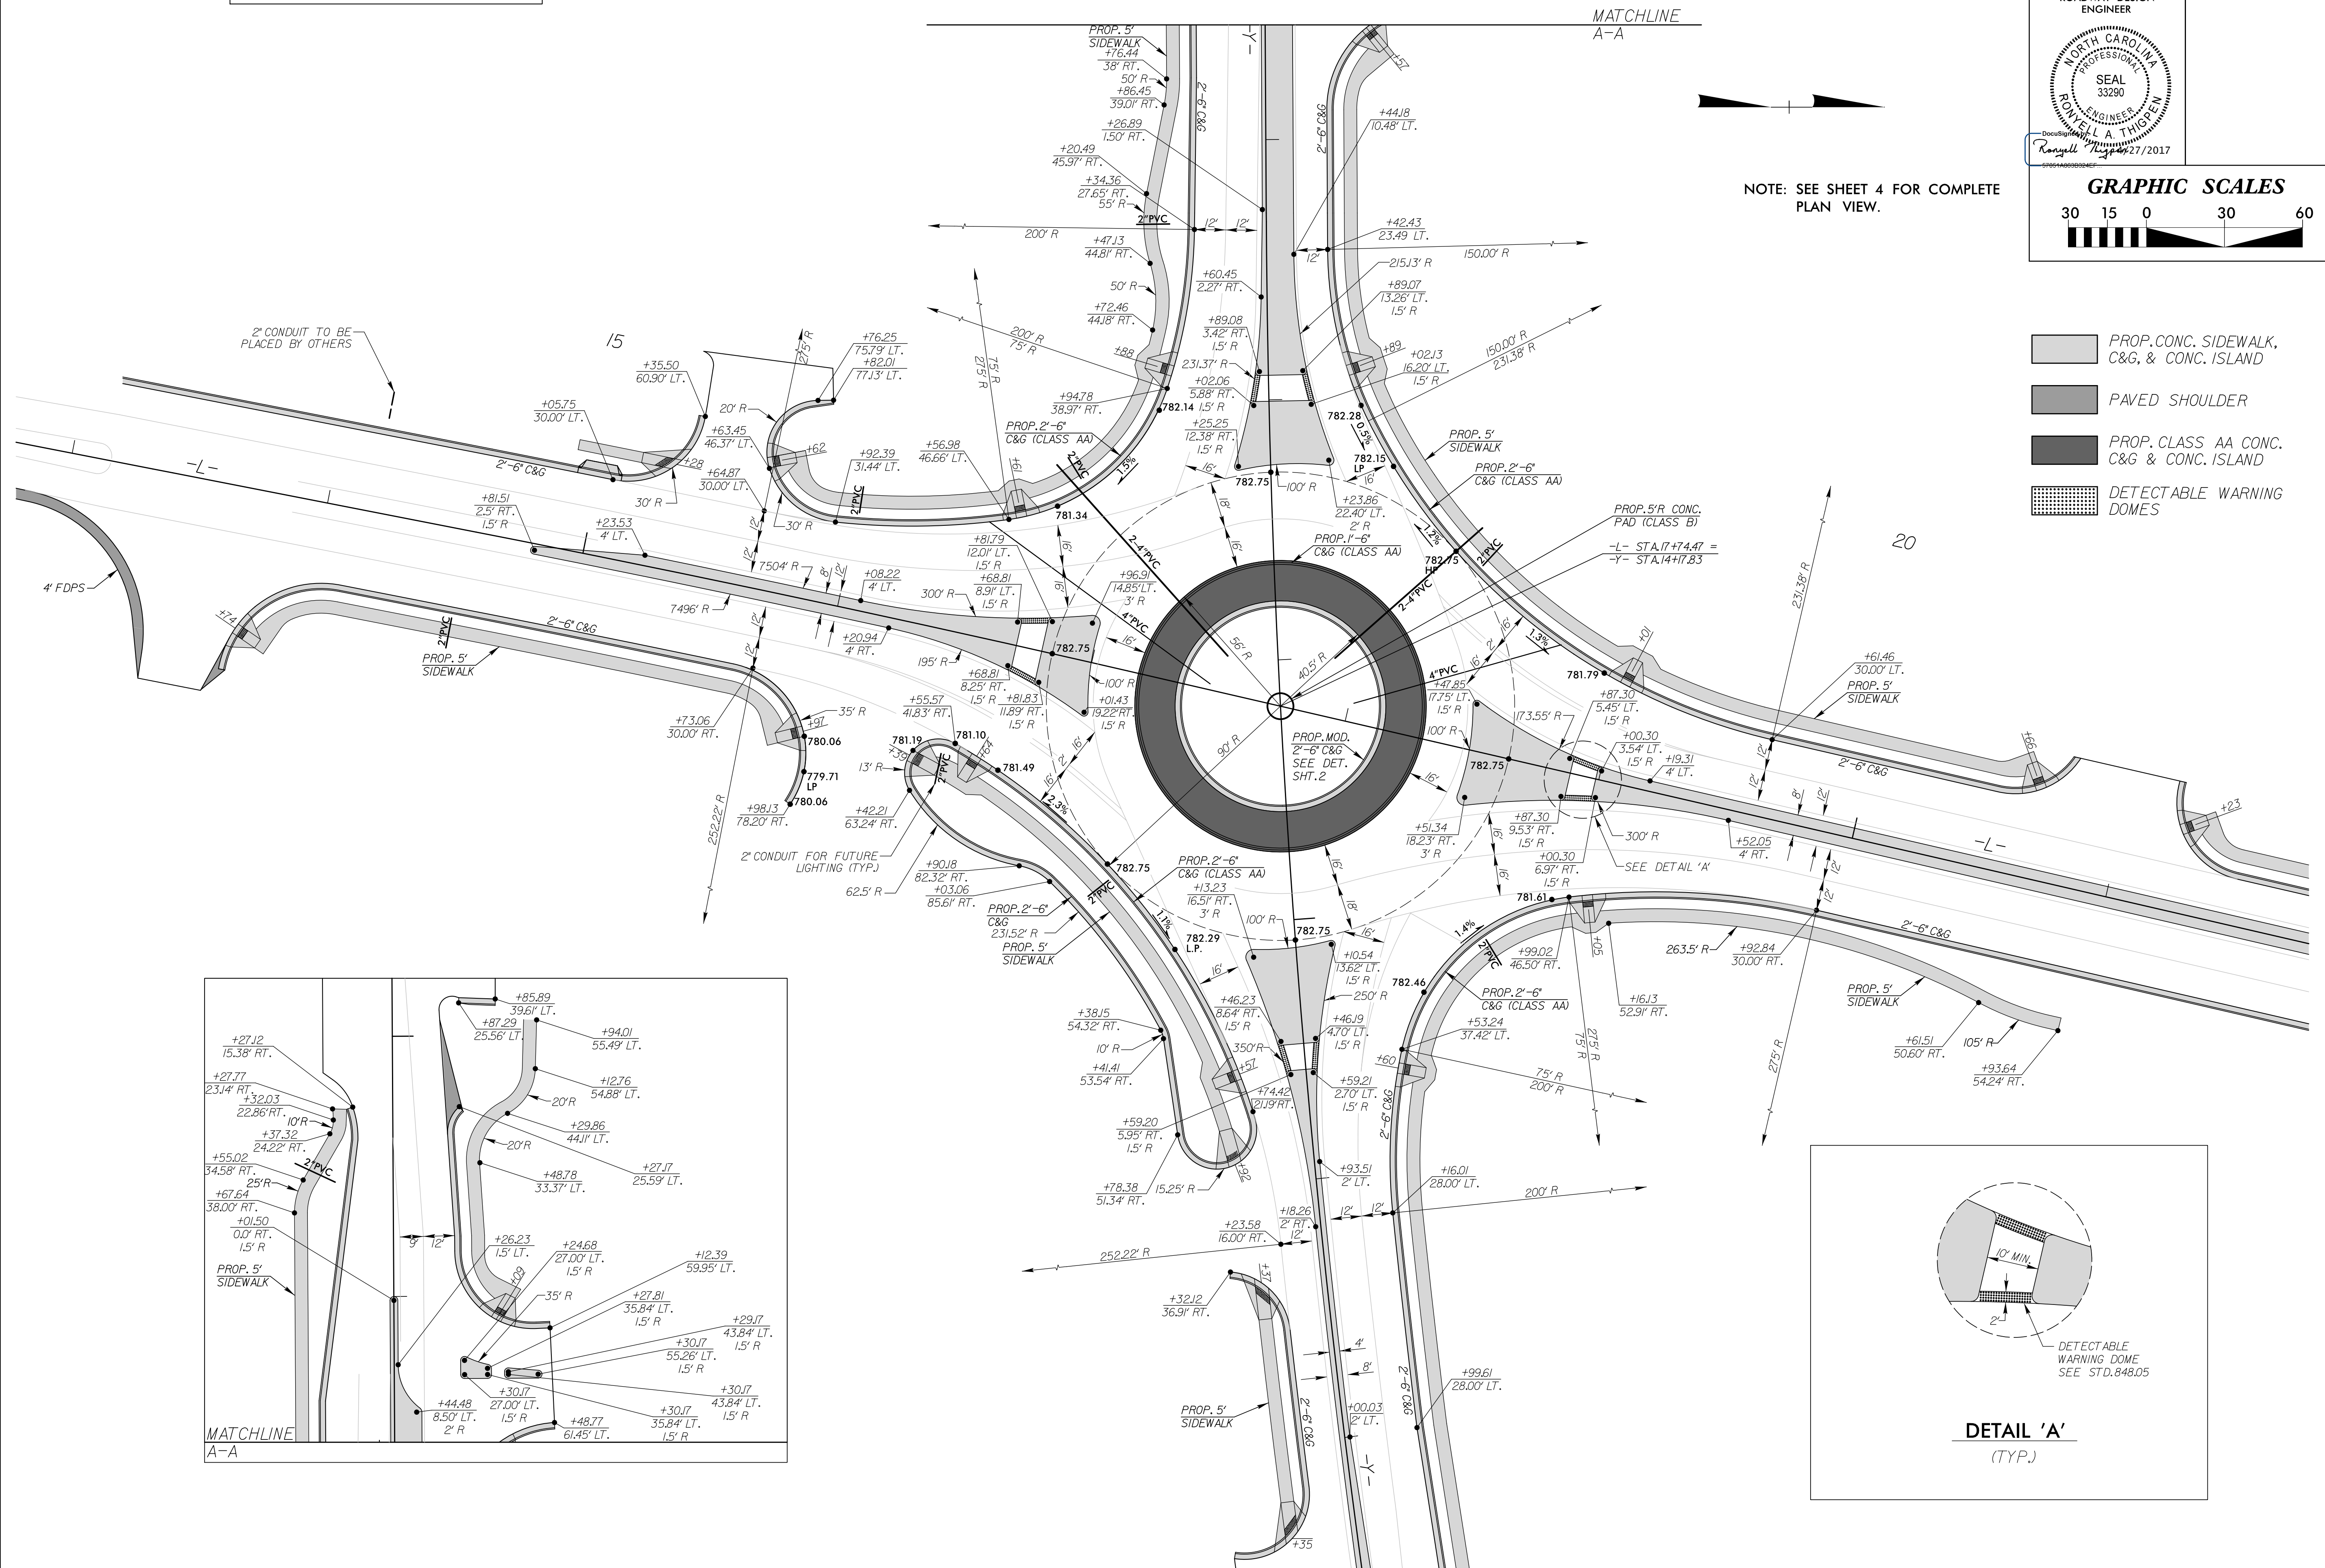


PROJECT REFERENCE NO.		SHEET NO.	
U-5115		2-C	
RW SHEET NO.			
ROADWAY DESIGN ENGINEER			
			

HORIZONTAL LAYOUT

 


NOTE: SEE SHEET 4 FOR COMPLETE PLAN VIEW.

  -  PROP. CONC. SW, C & G, & CONC. ISLAND
-  PROP. SHOULDER
-  PROP. CLASS AA CONC. C&G & ISLAND
-  PROP. REMOVAL OF EXIST. ASPH. PVMT.
-  DETECTABLE WARNING DOMES

END TIP PROJECT U-5115
-L- STA. 24+55.00

-L-
PI Sta 15+86.20
 $\Delta = 1^{\circ} 57' 16.8''$ (RT)
D = 0' 45' 50.2"
L = 255.86'
T = 127.94'
R = 7,500.00'
e = NC
DS = 50 MPH


-Y-
PI Sta 15+32.40
 $\Delta = 8^{\circ} 36' 03.8''$ (LT)
D = 1' 25' 56.6"
L = 600.47'
T = 300.80'
R = 4,000.00'
e = .023
DS = 50 MPH

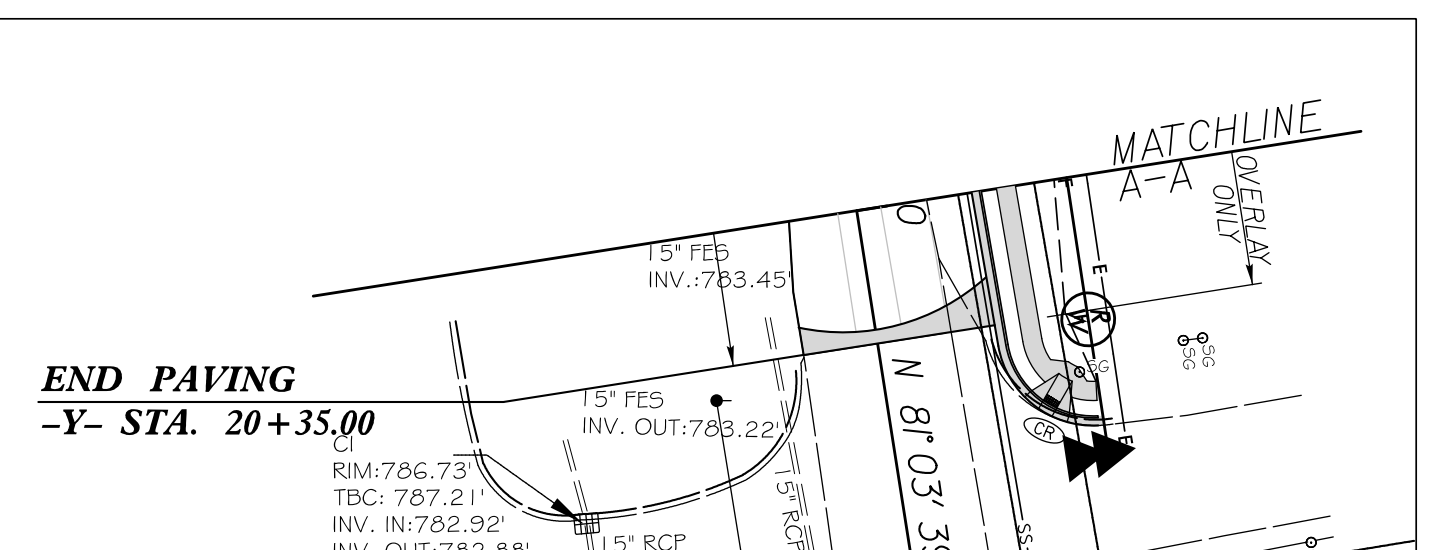

8/17/99

REVISIONS

4/27/2017
R:\Roadway\Proj\U5115.FDY.DTL_2C.dgn
USHC04407

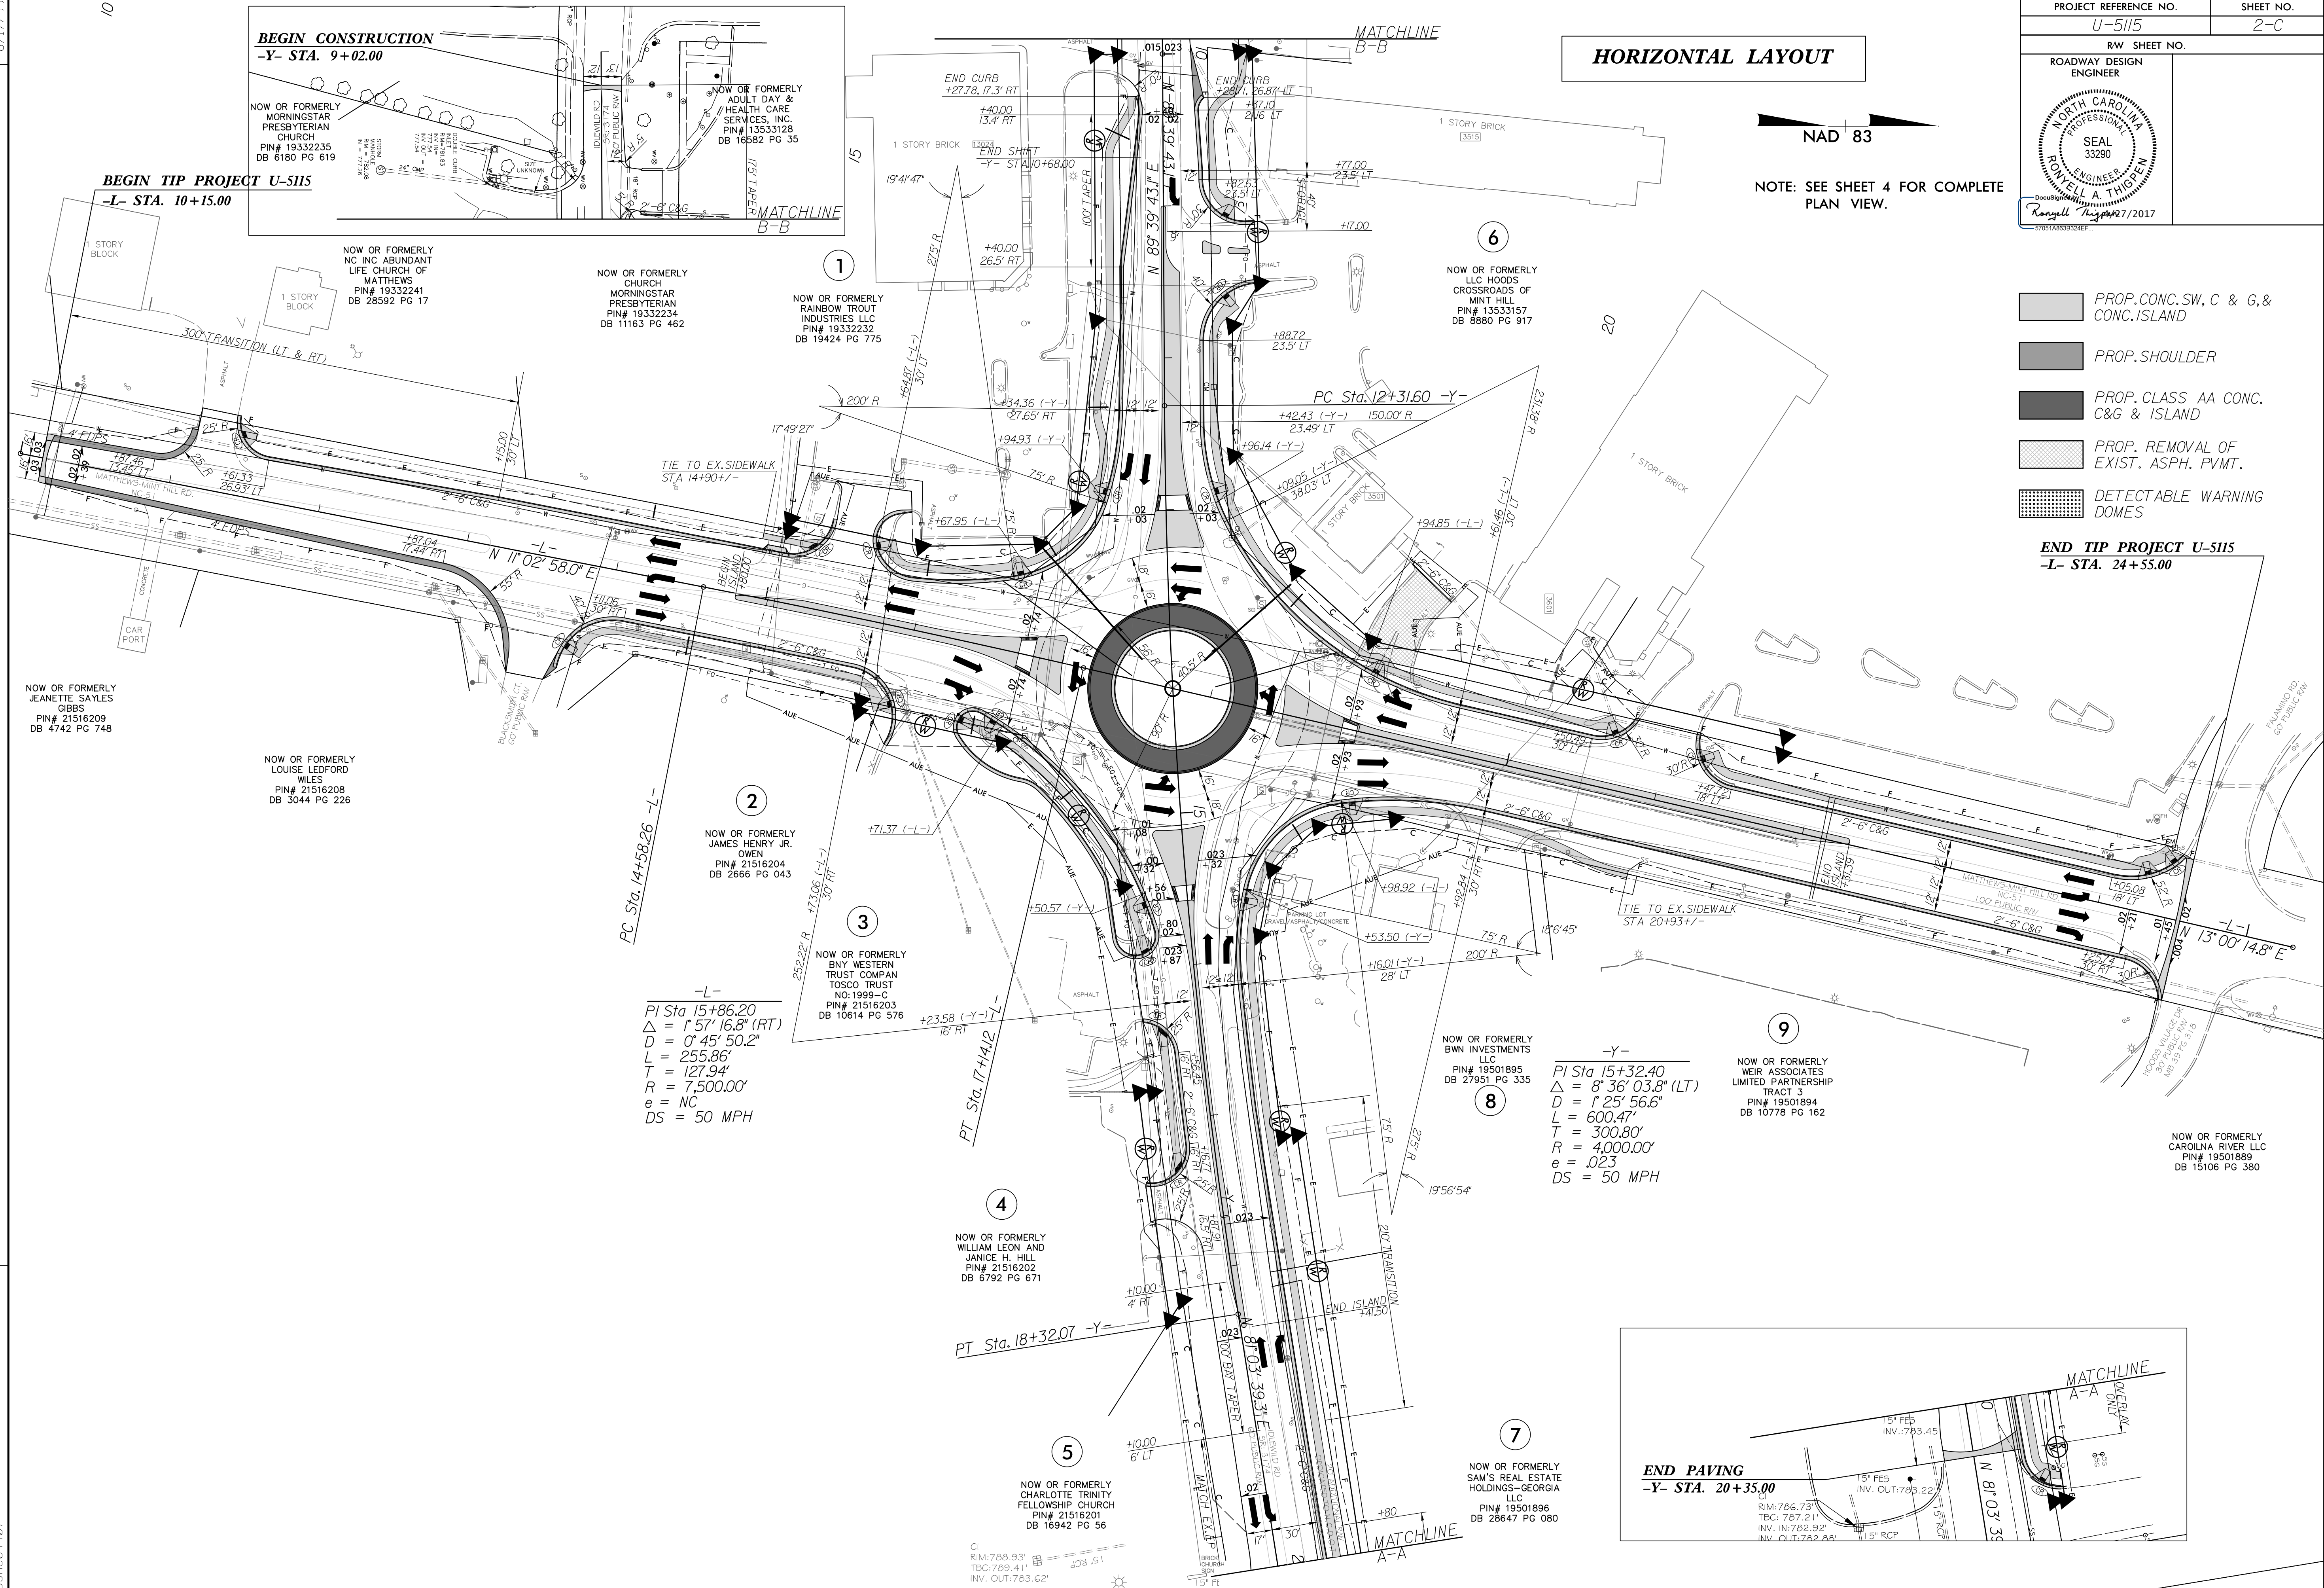

8/17/99

10

PAVEMENT REMOVAL LAYOUT

BEGIN TIP PROJECT U-5115
-L- STA. 10+15.00

NAD 83

NOTE: SEE SHEET 4 FOR COMPLETE
PLAN VIEW.

PROJECT REFERENCE NO. U-5115		SHEET NO. 2-D
RW SHEET NO.		
ROADWAY DESIGN ENGINEER		
		

PROP. REMOVAL OF
EXIST. ASPH. PVMT.

END TIP PROJECT U-5115
-L- STA. 24+55.00

NOW OR FORMERLY
JEANETTE SAYLES
GIBBS
PIN# 21516209
DB 4742 PG 748

NOW OR FORMERLY
LOUISE LEDFORD
WILES
PIN# 21516208
DB 3044 PG 226

NOW OR FORMERLY
CHURCH
MORNINGSTAR
PRESBYTERIAN
PIN# 19332234
DB 11163 PG 462

NOW OR FORMERLY
RAINBOW TROUT
INDUSTRIES LLC
PIN# 19332232
DB 19424 PG 775

NOW OR FORMERLY
LLC HOODS
CROSSROADS OF
MINT HILL
PIN# 13533157
DB 8880 PG 917

NOW OR FORMERLY
JAMES HENRY JR.
OWEN
PIN# 21516204
DB 2666 PG 043

NOW OR FORMERLY
BNY WESTERN
TRUST COMPAN
TOSCO TRUST
NO: 1999-C
PIN# 21516203
DB 10614 PG 576

NOW OR FORMERLY
BWN INVESTMENTS
LLC
PIN# 19501895
DB 27951 PG 335

NOW OR FORMERLY
WEIR ASSOCIATES
LIMITED PARTNERSHIP
TRACT 3
PIN# 19501894
DB 10778 PG 162

NOW OR FORMERLY
CAROLINA RIVER LLC
PIN# 19501889
DB 15106 PG 380

-L-
PI Sta 15+86.20
 $\Delta = 1^{\circ} 57' 16.8''$ (RT)
D = 0' 45' 50.2"
L = 255.86'
T = 127.94'
R = 7,500.00'
e = NC
DS = 50 MPH

-Y-
PI Sta 15+32.40
 $\Delta = 8^{\circ} 36' 03.8''$ (LT)
D = 1' 25' 56.6"
L = 600.47'
T = 300.80'
R = 4,000.00'
e = .023
DS = 50 MPH

NOW OR FORMERLY
WILLIAM LEON AND
JANICE H. HILL
PIN# 21516202
DB 6792 PG 671

NOW OR FORMERLY
CHARLOTTE TRINITY
FELLOWSHIP CHURCH
PIN# 21516201
DB 16942 PG 56

NOW OR FORMERLY
SAM'S REAL ESTATE
HOLDINGS-GEORGIA
LLC
PIN# 19501896
DB 28647 PG 080

CI
RIM: 786.93'
TDC: 789.41'
INV. OUT: 783.62'

REVISIONS


4/27/2017
R:\Roadway\Pro\U5115.F0Y.DTL_2D.dgn
USHC04407

6/21/20

COMPUTED BY:	HC	DATE:	12-13-2014
CHECKED BY:	RS	DATE:	12-15-2014

STATE OF NORTH CAROLINA
DIVISION OF HIGHWAYS

PROJECT REFERENCE NO.	SHEET NO.
U-5115	3-C

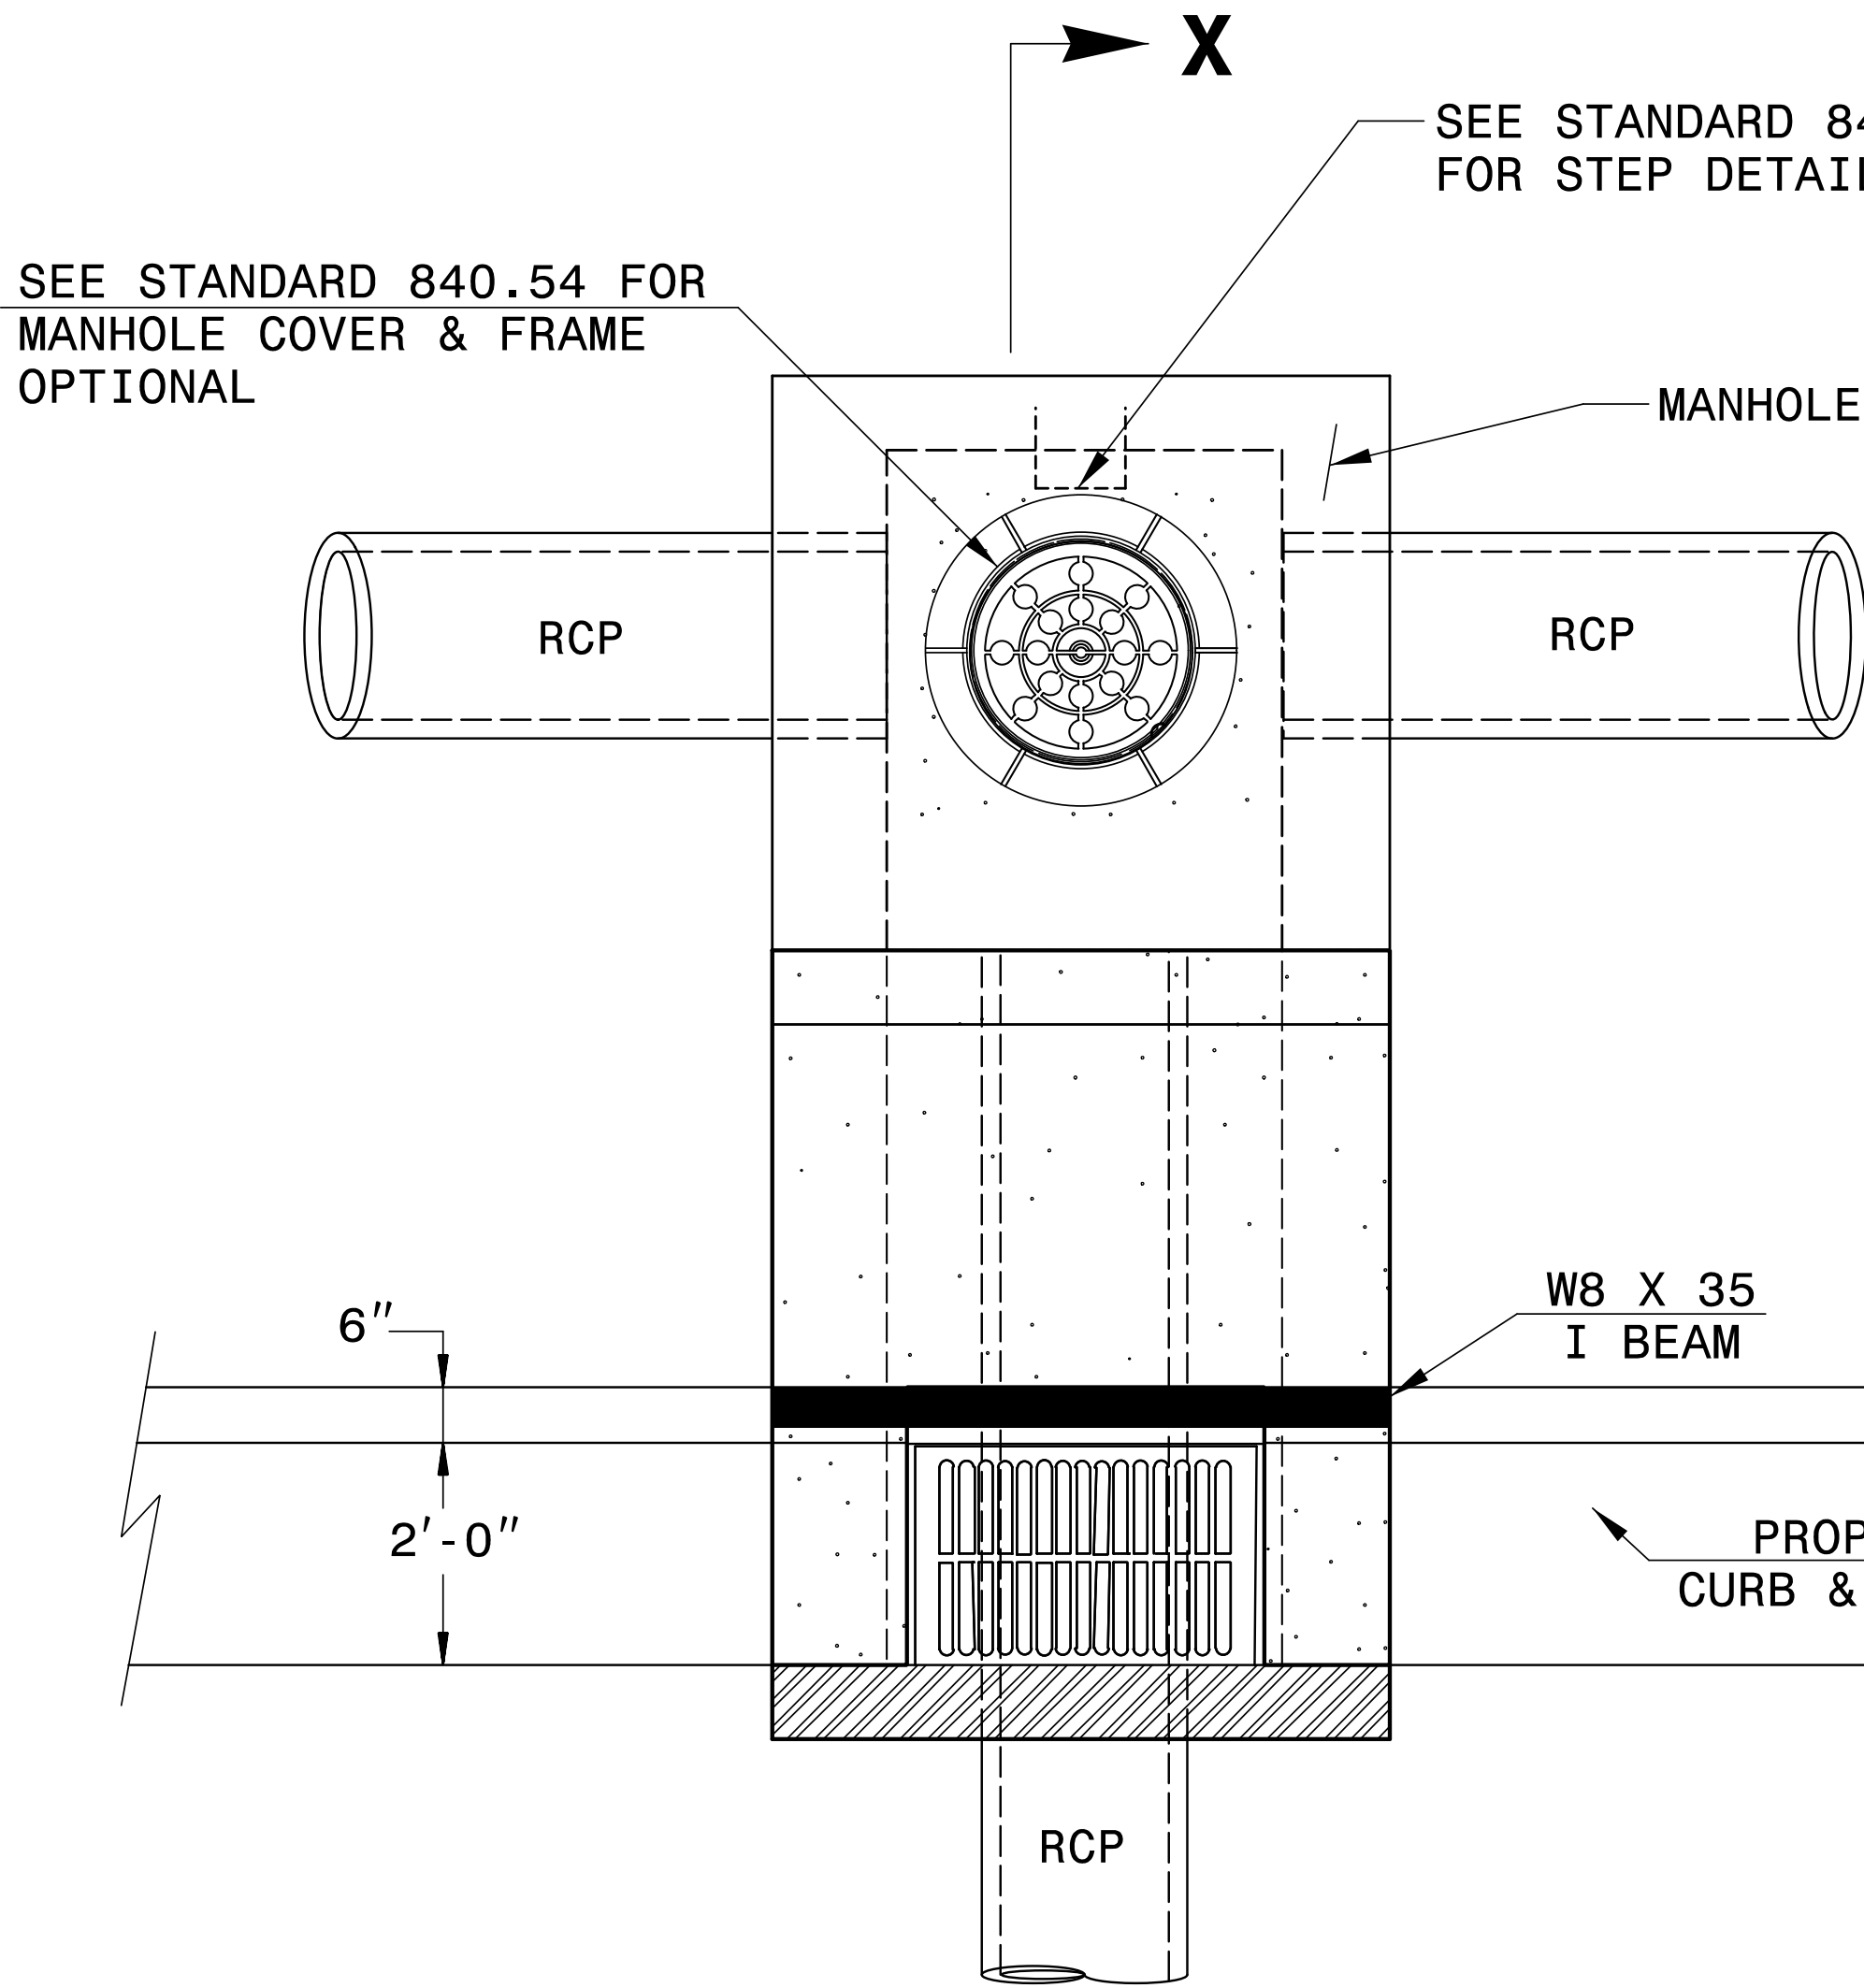


PLAN

SEE STANDARD 840.54 FOR
MANHOLE COVER & FRAME
OPTIONAL

VERTICAL
ADJUSTMENT
BRICK
MASONRY

SEE STANDARD 840.66
FOR STEP DETAILS

MANHOLE

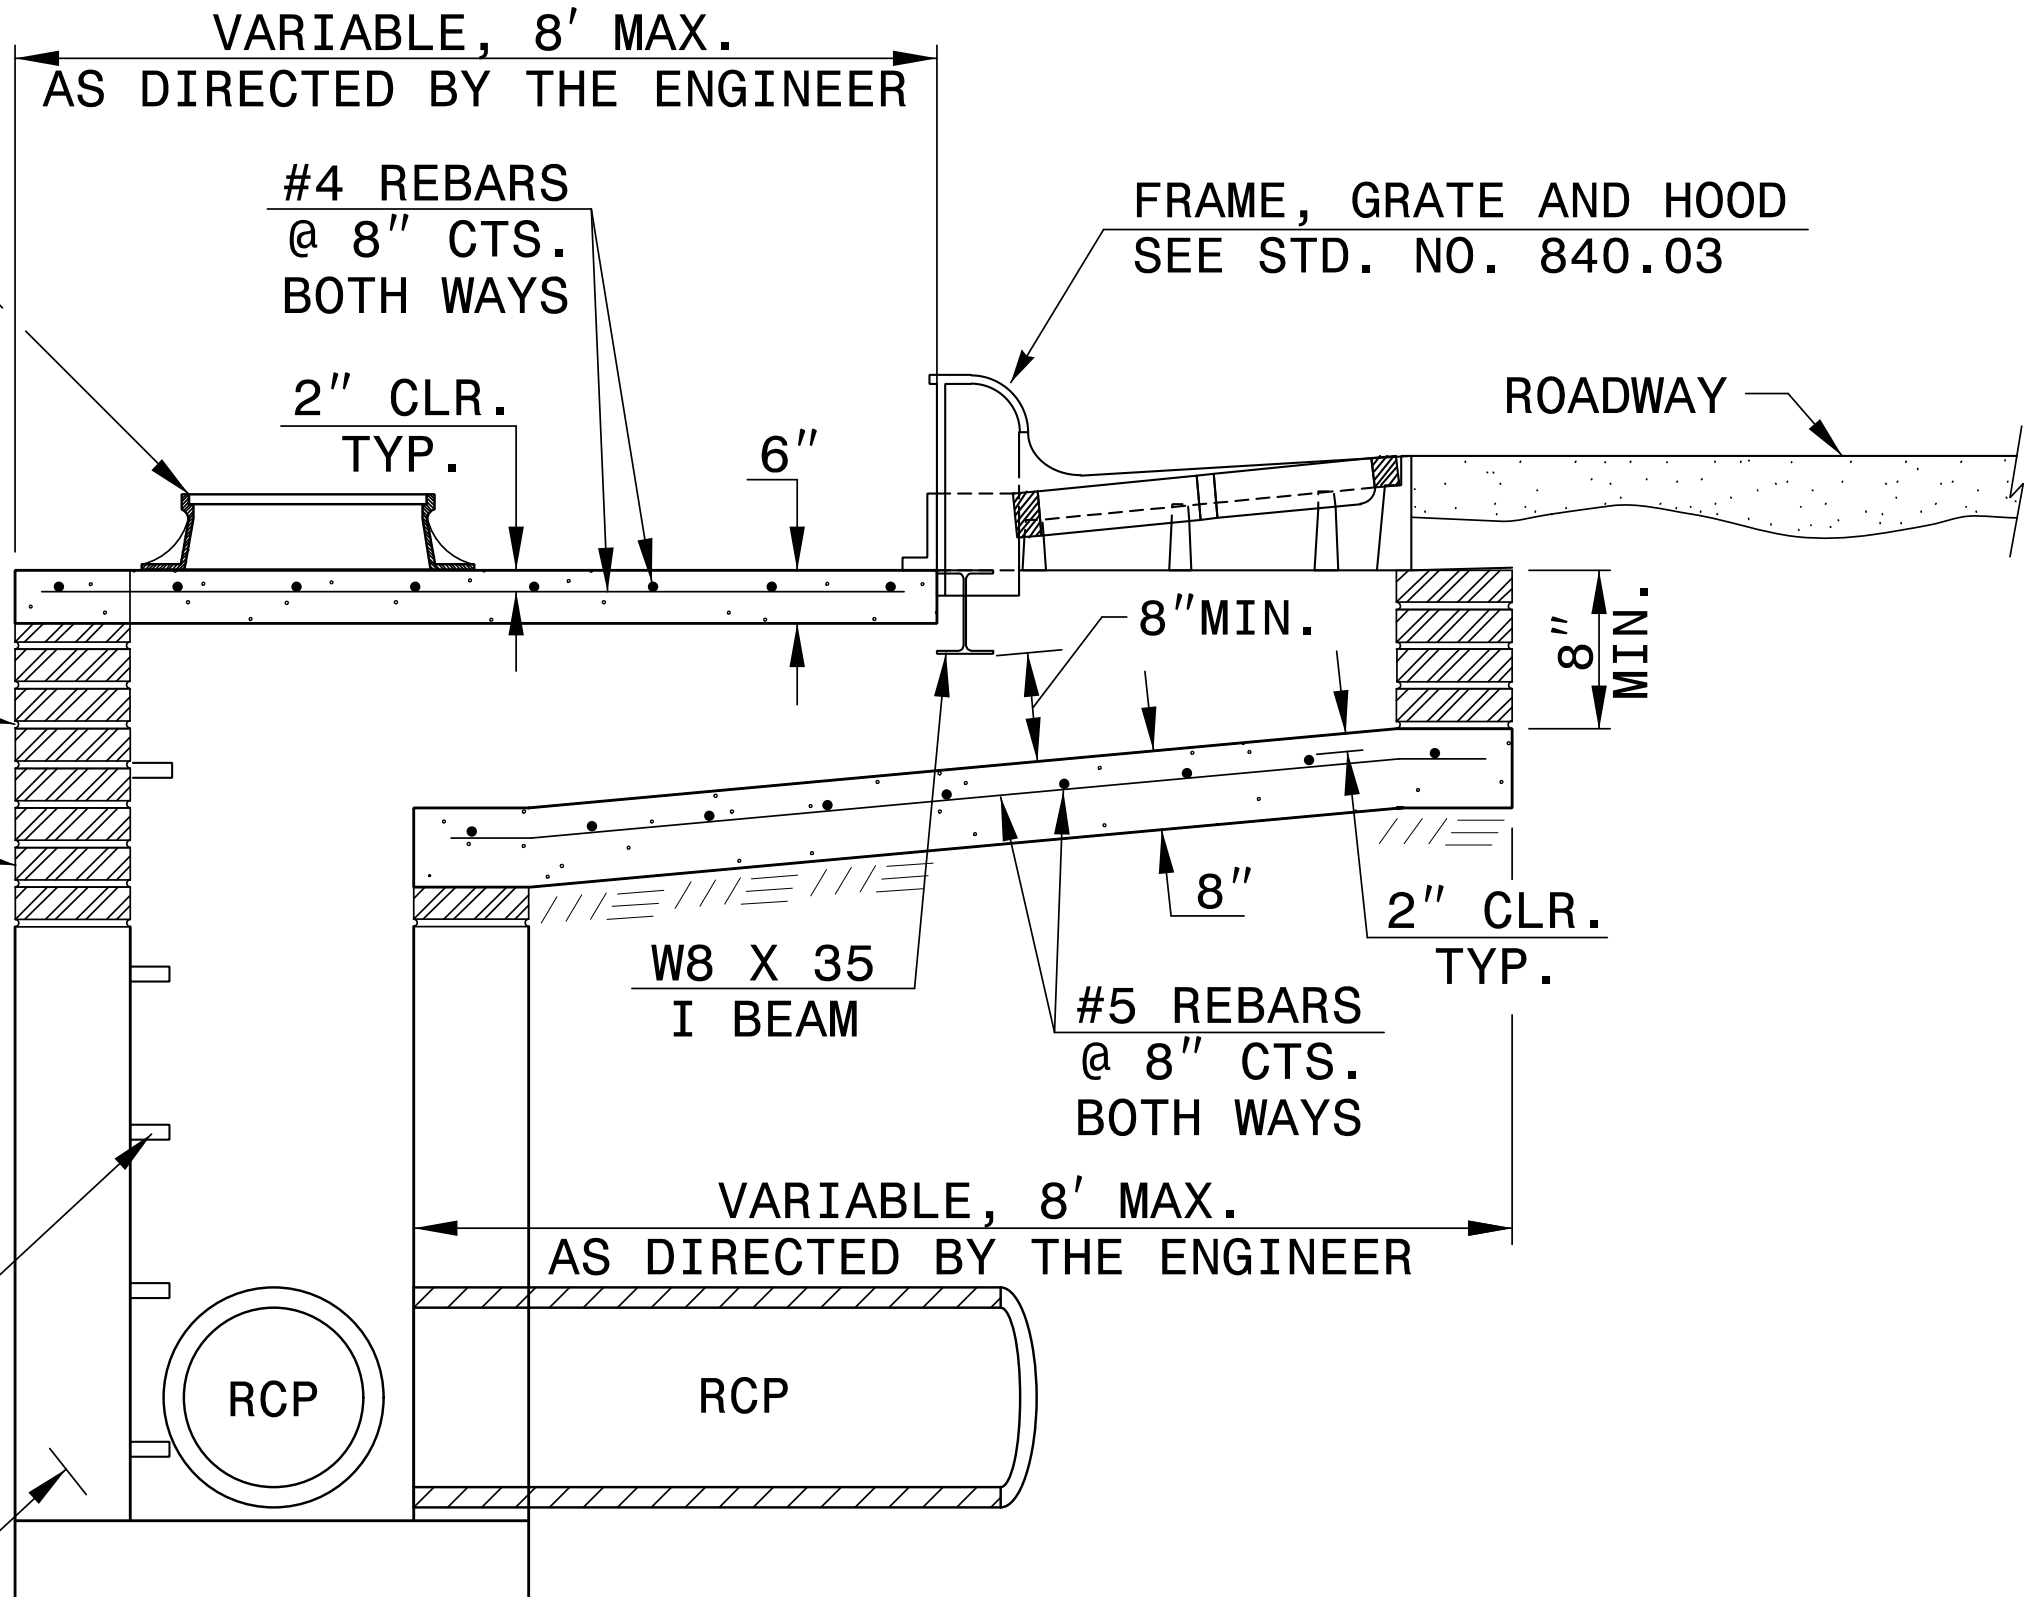

SECTION X-X

NOTES:
MORTAR JOINTS 1/2" TO 1/4" THICK.
USE CLASS "B" CONCRETE THROUGHOUT.
USE TYPE "E", "F" AND "G" GRATES UNLESS OTHERWISE INDICATED.
USE BRICK OR CONCRETE BLOCK WHICH COMPLIES WITH THE REQUIREMENTS
OF SECTION 840 OF THE STANDARD SPECIFICATIONS.
CHAMFER ALL EXPOSED CORNERS 1".
PROVIDE ALL CATCH BASINS OVER 3'-6" IN DEPTH WITH STEPS 12"
ON CENTER. USE STEPS WHICH COMPLY WITH STD. DRAWING NO. 840.66.
DRAWING NOT TO SCALE.

OFFSET CATCH BASIN
WITH MANHOLE

4/26/2017
R:\Projects\2017\U5115\RDY_SUM_03C.dgn
15:00:44


8/17/99

REVISIONS

4/27/2017
R:\Roadway\Projects\U5115.FDY.PSH.04.dgn
USHC04407

SANITARY SEWER TABLE			
MANHOLE	RIM	INV. IN	INV. OUT
1	765.92	761.67 (2)	761.55
2	770.82	763.42 (3)	763.32 (1)
3	774.25	766.15 (4)	764.75 (2)
4	778.64	768.74 (5)	768.69 (3)
5	782.27	771.87 (6)	771.47 (4)
	771.57 (7)		
6	779.69	773.77	773.69 (5)
7	784.12	772.12 (8)	771.92 (5)
8	785.75	773.35 (9)	772.75 (7)
9	785.75	773.35 (9)	772.75 (7)
10	784.76	774.76	774.26 (8)

STORM SEWER TABLE			
STR	RIM	INV. IN	INV. OUT
A	783.44	779.04	778.76
B	784.13	782.48	782.12
C	783.94	782.34	781.99
P-1	778.56	778.56	778.37
D	783.81	780.81	780.65
E	785.63	779.23	776.73
P-2	778.44	774.91	774.91
P-3	772.73	772.17	
F	778.08	773.28	
G	777.18	773.18 (F)	772.98 (H)
H	777.37	772.85 (G)	772.80 (P-4)
	772.85 (I)		
P-4	772.80 (H)	772.59	
P-5	773.28	772.51	
L	778.95	776.40 (J)	773.35 (N)
	773.40 (K)		
M	778.48	777.52	
N	776.02	772.02 (P-6)	771.87 (O)
	771.93 (L)		
P-6	776.97	772.02 (N)	
O	771.53	768.33 (N)	768.23 (P)
P	768.64	765.44	763.94 (Q)
	764.04 (O)		
Q	766.29	761.89	761.79
R	765.55	761.15	761.05
S	776.43	774.23	774.08
	774.13 (P-7)		
P-7	776.53	774.13	
P-8	778.45	778.39	

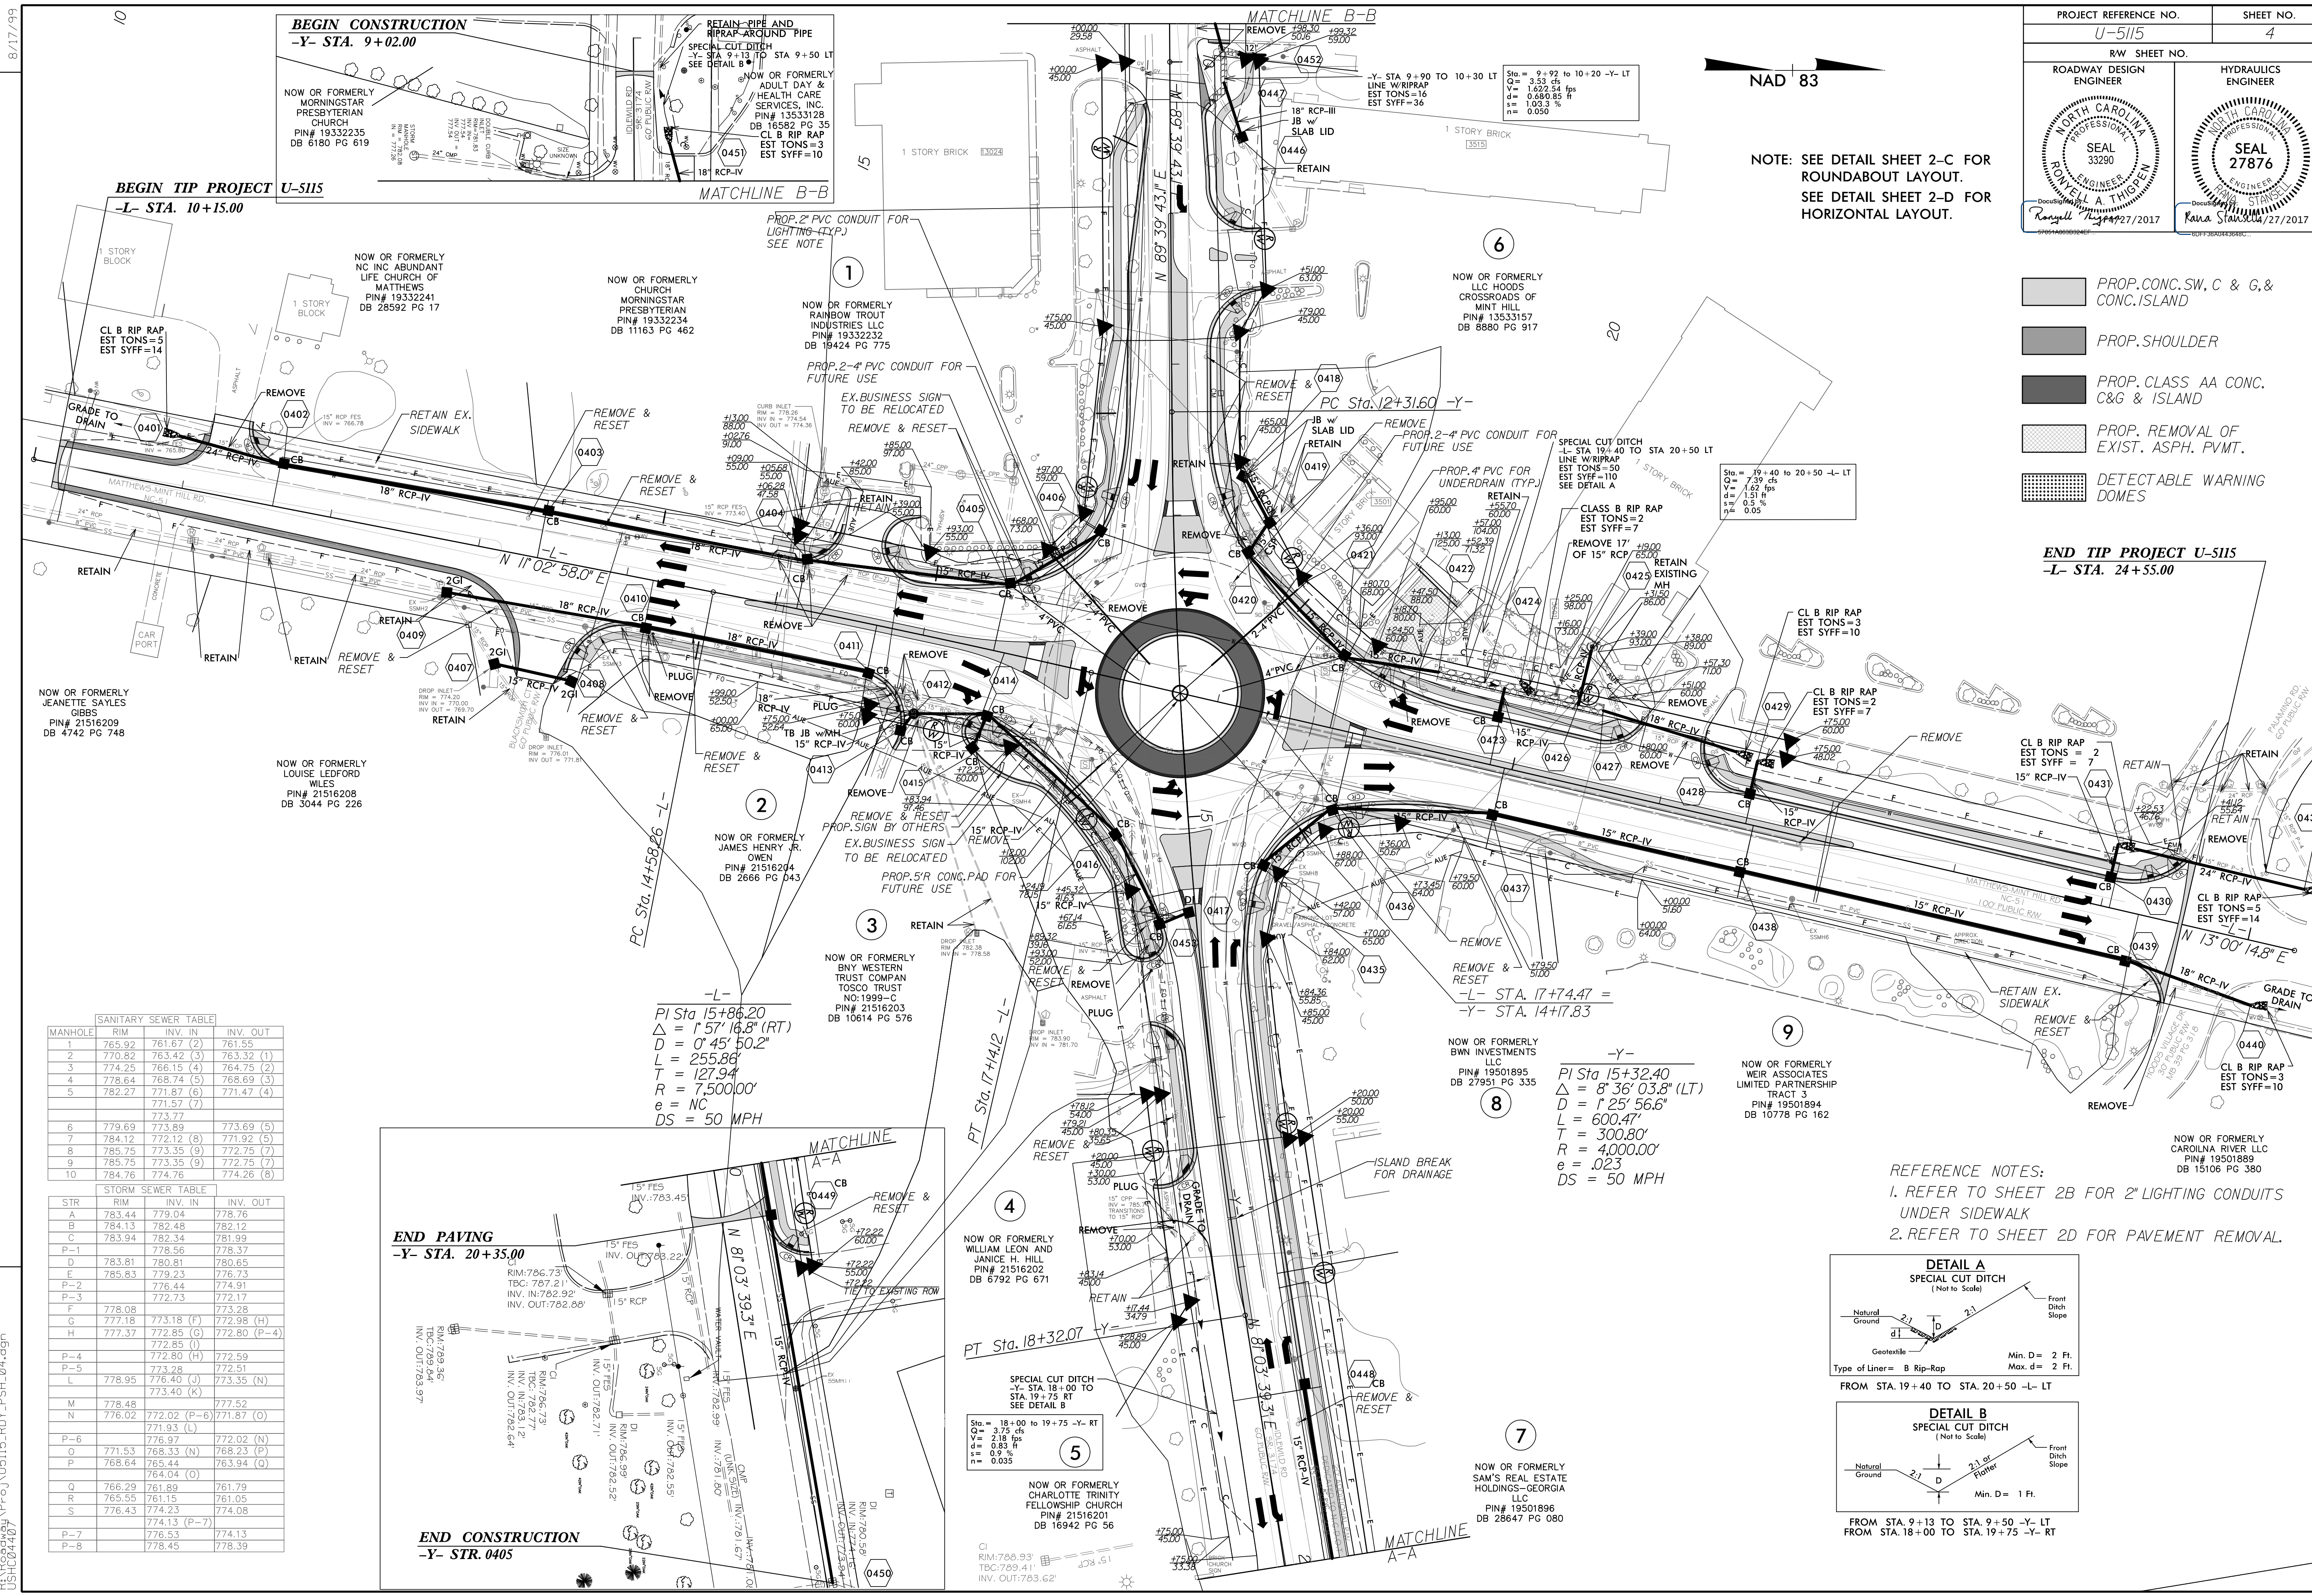


PROJECT REFERENCE NO. U-5115		SHEET NO. 4	
RW SHEET NO.		HYDRAULICS ENGINEER	
ROADWAY DESIGN ENGINEER		HYDRAULICS ENGINEER	

- PROP. CONC. SW, C & G, & CONC. ISLAND
- PROP. SHOULDER
- PROP. CLASS AA CONC. C&G & ISLAND
- PROP. REMOVAL OF EXIST. ASPH. PVMT.
- DETECTABLE WARNING DOMES

END TIP PROJECT U-5115
-L- STA. 24+55.00

REFERENCE NOTES:
1. REFER TO SHEET 2B FOR 2\"/>

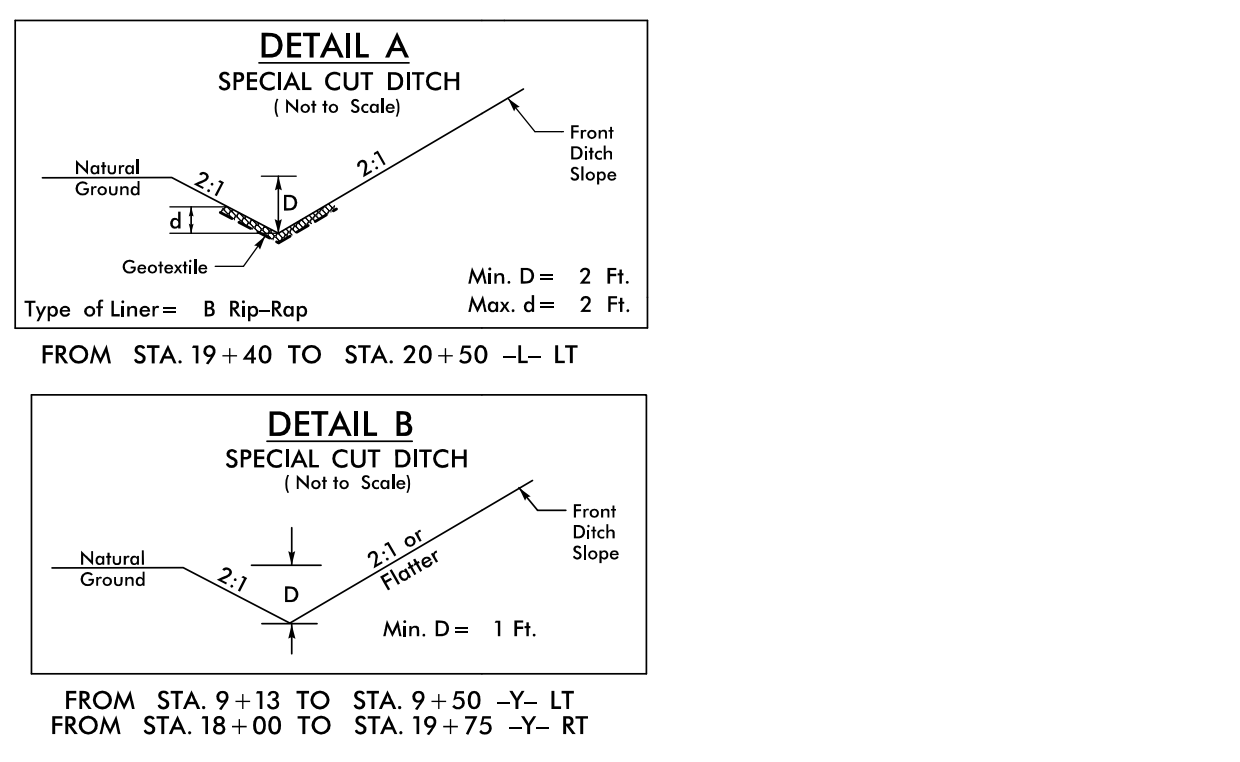

NAD 83


NOTE: SEE DETAIL SHEET 2-C FOR
ROUNDAABOUT LAYOUT.
SEE DETAIL SHEET 2-D FOR
HORIZONTAL LAYOUT.

-Y-
PI Sta 15+32.40
Δ = 8° 36' 03.8" (LT)
D = 1° 25' 56.6"
L = 600.47'
T = 300.80'
R = 4,000.00'
e = .023
DS = 50 MPH

-L-
PI Sta 15+86.20
Δ = 1° 57' 16.8" (RT)
D = 0° 45' 50.2"
L = 255.86'
T = 127.94'
R = 7,500.00'
e = NC
DS = 50 MPH


END PAVING
-Y- STA. 20+35.00

END CONSTRUCTION
-Y- STR. 0405

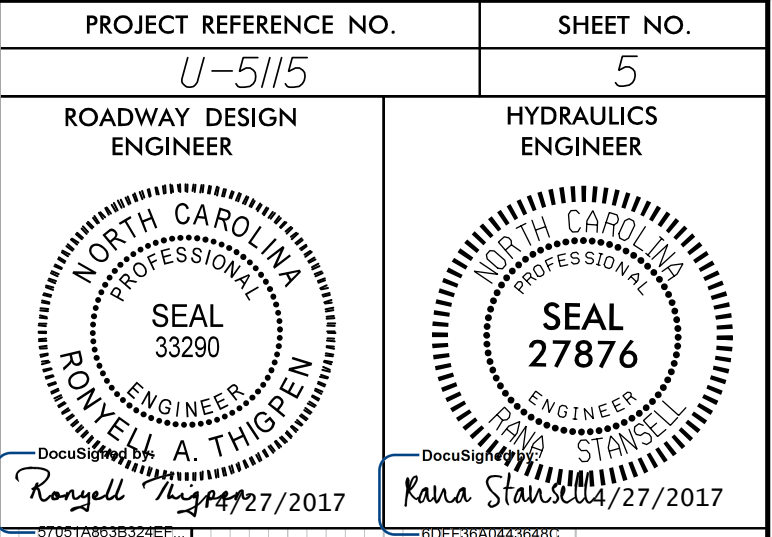

STATE OF NORTH CAROLINA
DIVISION OF HIGHWAYS

PAVEMENT MARKING & SIGNING PLAN
MECKLENBURG COUNTY

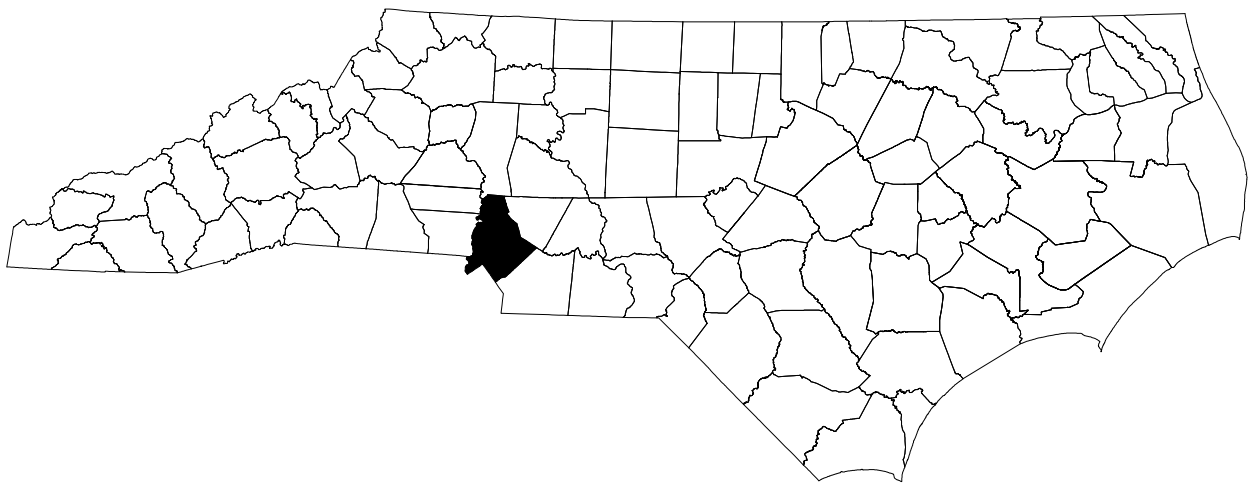

INDEX OF SHEETS

SHEET NO.	TITLE
PMP-1	TITLE SHEET, INDEX OF SHEETS, LIST OF APPLICABLE ROADWAY STANDARD DRAWINGS, AND GENERAL NOTES
PMP-2	PAVEMENT MARKING PLAN AND PAVEMENT MARKING SCHEDULE
SIGN-1	SIGNING PLAN

ROADWAY STANDARD DRAWINGS

THE FOLLOWING ROADWAY STANDARDS AS SHOWN IN "ROADWAY STANDARD DRAWINGS" - PROJECT SERVICES UNIT - N.C. DEPARTMENT OF TRANSPORTATION - RALEIGH, N.C., DATED JANAUARY 2012 ARE APPLICABLE TO THIS PROJECT AND BY REFERENCE HEREBY ARE CONSIDERED A PART OF THESE PLANS:

STD. NO.	TITLE
904.10	ORIENTATION OF GROUND MOUNTED SIGNS
904.50	MOUNTING OF TYPE 'D', 'E' AND 'F' SIGNS ON 'U' CHANNEL POSTS
1205.01	PAVEMENT MARKINGS - LINE TYPES AND OFFSETS
1205.02	PAVEMENT MARKINGS - TWO LANE AND MULTILANE ROADWAYS
1205.04	PAVEMENT MARKINGS - INTERSECTIONS
1205.05	PAVEMENT MARKINGS - TURNS LANES
1205.06	PAVEMENT MARKINGS - LANE DROPS
1205.07	PAVEMENT MARKINGS - PEDESTRIAN CROSSWALKS
1205.08	PAVEMENT MARKINGS - SYMBOLS AND WORD MESSAGES
1205.09	PAVEMENT MARKINGS - PAINTED ISLANDS

THE FOLLOWING STANDARD DRAWINGS AS SHOWN IN "TYPICAL LAYOUT - ROUNDABOUTS SIGNING AND PAVEMENT MARKINGS" SIGNING AND DELINEATION UNIT - N.C. DEPARTMENT OF TRANSPORTATION - RALEIGH, N.C., DATED JULY 8, 2013 ARE APPLICABLE TO THIS PROJECT AND BY RREFERENCE HEREBY ARE CONSIDERED A PART OF THESE PLANS:

STD. NO.	TITLE
NA	TYPICAL TWO LANE ROUNDABOUT SIGNING, WITH PEDESTRIANS
NA	TYPICAL TWO LANE ROUNDABOUT MARKINGS, WITH PEDESTRIANS

GENERAL NOTES /
LOCAL NOTES

CHANGES MAY BE REQUIRED WHEN PHYSICAL DIMENSIONS IN THE DETAIL DRAWINGS, STANDARD DETAILS AND ROADWAY DETAILS ARE NOT ATTAINABLE TO MEET FIELD CONDITIONS, OR RESULT IN DUPLICATE, OR UNDESIREED OVERLAPPING OF DEVICES. MODIFICATION MAY INCLUDE: MOVING, SUPPLEMENTING, COVERING OR REMOVAL OF DEVICES, AS DIRECTED BY THE ENGINEER.

THE FOLLOWING GENERAL NOTES APPLY AT ALL TIMES FOR THE DURATION OF THE CONSTRUCTION PROJECT, EXCEPT WHEN OTHERWISE NOTED IN THE PLAN, OR DIRECTED BY THE ENGINEER.

PAVEMENT MARKINGS AND MARKERS

A) INSTALL PAVEMENT MARKINGS AND PAVEMENT MARKERS ON THE FINAL SURFACE AS FOLLOWS:

ROAD NAME	MARKING	MARKER
NC 51 (Matthews–Mint Hill Rd)	Thermoplastic	None
SR 3143 /SR 3174 (Idlewild Rd)	Thermoplastic	None

B) TIE PROPOSED PAVEMENT MARKING LINES TO EXISTING PAVEMENT MARKING LINES.

C) REMOVE /REPLACE ANY CONFLICTING /DAMAGED PAVEMENT MARKINGS AND MARKERS BY THE END OF EACH DAY'S OPERATION.


WSP | **PARSONS
BRINCKERHOFF**
434 Fayetteville Street Suite 1500
Raleigh, NC 27601 - 919.836.4040
www.wspgroup.com
LICENSE NO. F-0891

PLAN PREPARED BY:

ERIC W. BOWMAN, PE	TRAFFIC ENGINEER
RONYELL THIGPEN, PE	SR. TRANSPORTATION DESIGNER
HOLLY CHRISTENBURY, PE	TRANSPORATION DESIGNER

APPROVED: _____
DATE: _____

SEAL

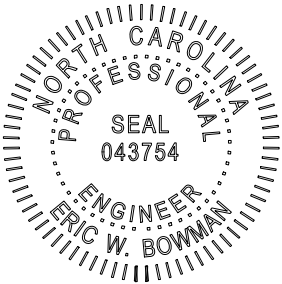

DocuSigned by:
Eric Bowman
880CB7A650CE4CD

4/27/2017

SHEET NO.
PMP-1

U-5115


TIP PROJECT:

PROJ. REFERENCE NO.	SHEET NO.
U-5115	PMP-2

GENERAL NOTES:

- MATCH PROPOSED PAVEMENT MARKINGS TO EXISTING LANE LINES.
- EDGE LINES ARE NOT REQUIRED ALONG CURB AND GUTTER LOCATIONS.
- GORE LINES SHALL BE TWICE THE WIDTH OF THE NORMAL LINE.
- REFER TO ROADWAY STANDARD DRAWINGS FOR ADDITIONAL PAVEMENT MARKING GUIDANCE.


BEGIN TIP PROJECT U-5115
-L- STA. 10+15.00

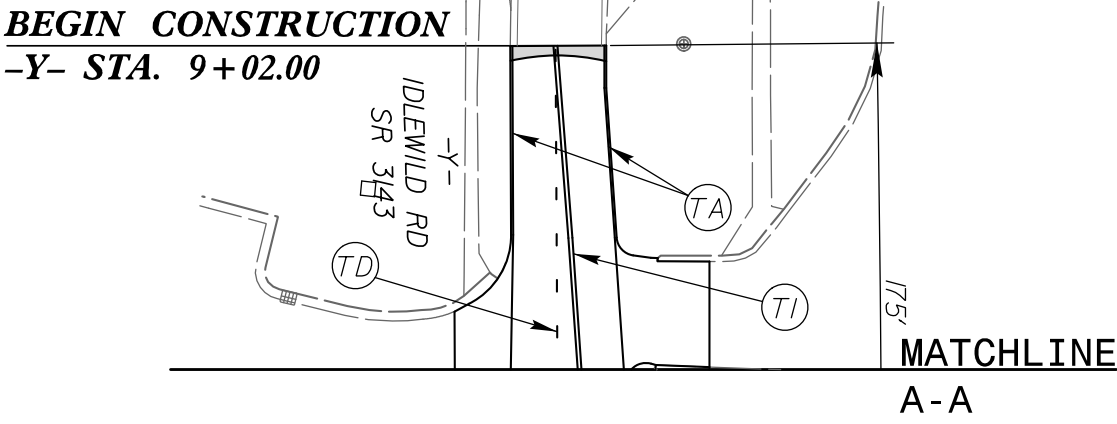

END TIP PROJECT U-5115
-L- STA. 24+55.00

PAVEMENT MARKING SCHEDULE
TIP PROJECT # U-5115

SYMBOL	DESCRIPTION	SYMBOL	DESCRIPTION
<u>THERMOPLASTIC (4", 90 MILS)</u>		<u>THERMOPLASTIC (12", 120 MILS)</u>	
TA	WHITE EDGELINE	T10	3 FT – 3 FT WHITE MINISKIP
TB	YELLOW EDGELINE	<u>THERMOPLASTIC (24", 120 MILS)</u>	
<u>THERMOPLASTIC (4", 120 MILS)</u>		T3	WHITE CROSSWALK LINE
T8	2 FT – 6 FT WHITE MINISKIP	THERMOPLASTIC PAVEMNET MARKING CHARACTER (120 MILS)	
TC	10 FT – 30 FT WHITE SKIP		
TD	3 FT – 9 FT WHITE MINISKIP	UI	ALPHANUMERIC CHAR.
TE	WHITE SOLID LANE LINE		
TI	DOUBLE YELLOW CENTER	THERMOPLASTIC PAVEMENT MARKING SYMBOLS (90 MILS)	
<u>THERMOPLASTIC (8", 90 MILS)</u>		UA	LEFT TURN ARROW
TN	WHITE GORELINE	UB	RIGHT TURN ARROW
TO	WHITE DIAGONAL	UC	STRAIGHT ARROW
TP	YELLOW DIAGONAL	UD	COMBO. LEFT /STAIIGHT ARROW
<u>THERMOPLASTIC (8", 120 MILS)</u>		UN	24" YIELD LINE TRIANGLE
T13	3 FT – 9 FT WHITE MINISKIP	UW	FISH-HOOK RIGHT /STRAIGHT ARROW
TR	WHITE SOLID LANE LINE	WB	FISH-HOOK W/CIRCLE LEFT /STRAIGHT ARROW

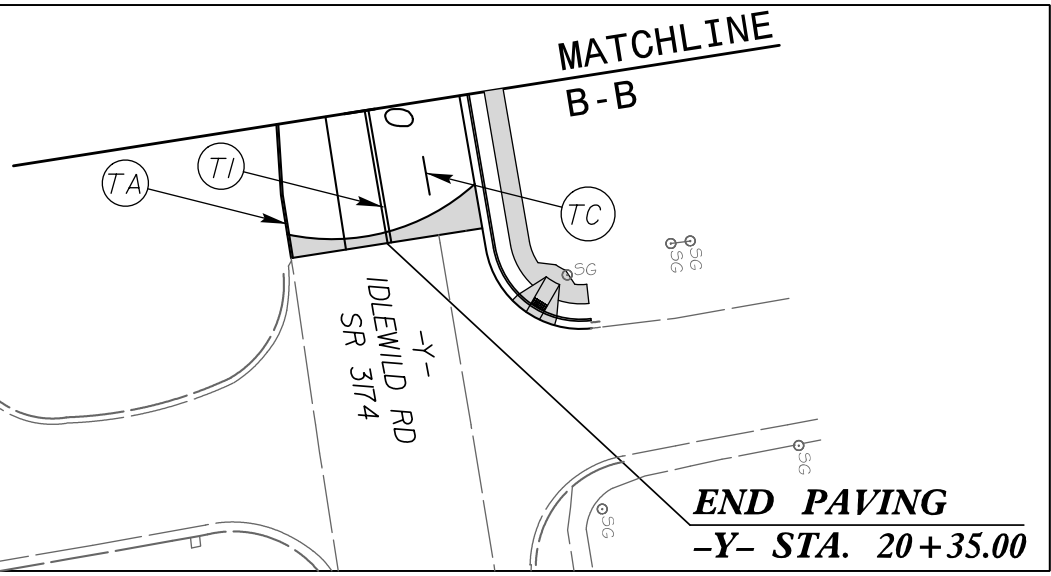

WSP | **PARSONS BRINCKERHOFF**
434 Fayetteville Street Suite 1500
Raleigh, NC 27601 - 919.836.4040
www.wspgroup.com
LICENSE NO. F-0891

APPROVED: _____ DATE: _____

SEAL

DocuSigned by:
Eric Bowman
880CB7A6DCE4CD


4/27/2017

PAVEMENT MARKING PLAN

J-5115-RAB-1-1228-2016-0000-Hydro-sources-CADD-EROSION CONTROL\US15-EC-ECL-TSH.dgn

TIP PROJECT: U-5115

See Sheet 1-A For Index of Sheets

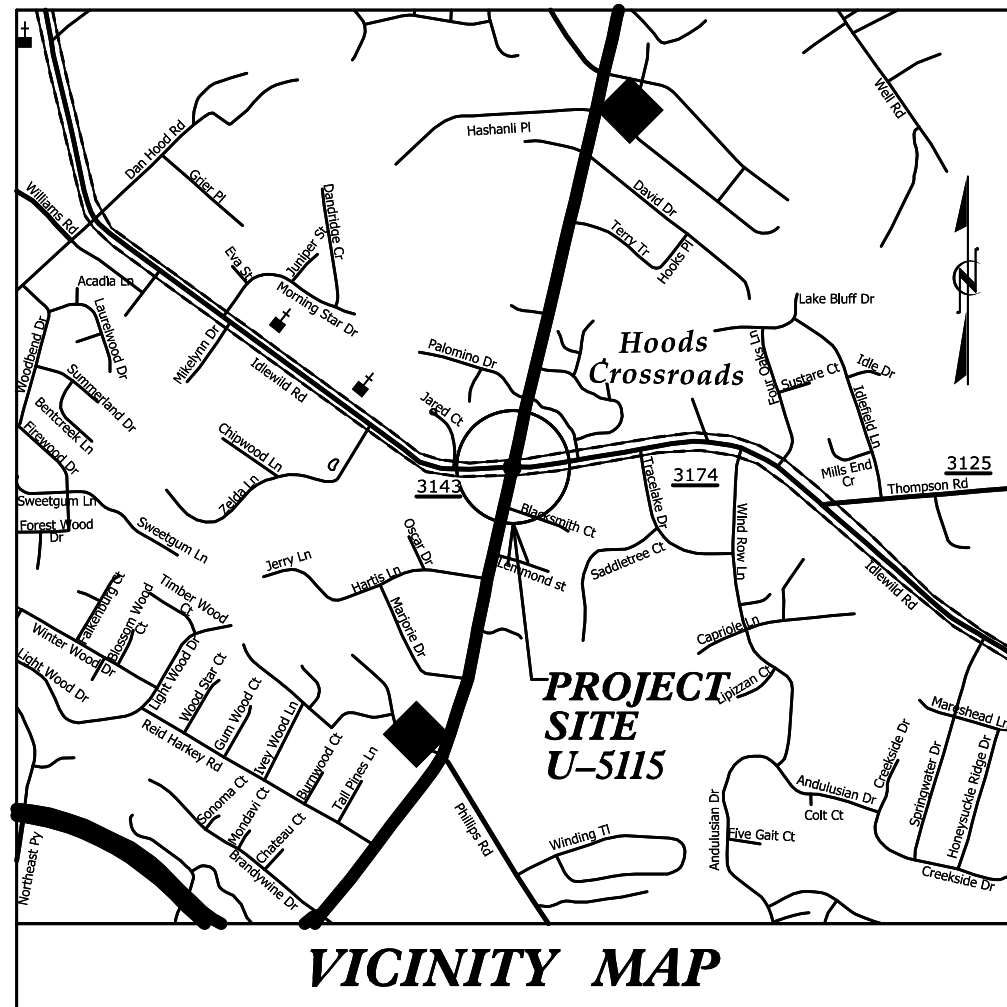


VICINITY MAP


STATE OF NORTH CAROLINA DIVISION OF HIGHWAYS

PLAN FOR PROPOSED HIGHWAY EROSION CONTROL MECKLENBURG COUNTY


**LOCATION: INTERSECTION OF MATTHEWS-MINT HILL RD (NC 51)
AND IDLEWILD ROAD (SR 3143 & SR 3174)**
**TYPE OF WORK: GRADING, DRAINAGE, EROSION CONTROL,
PAVING, PAVEMENT MARKINGS AND SIGNING**

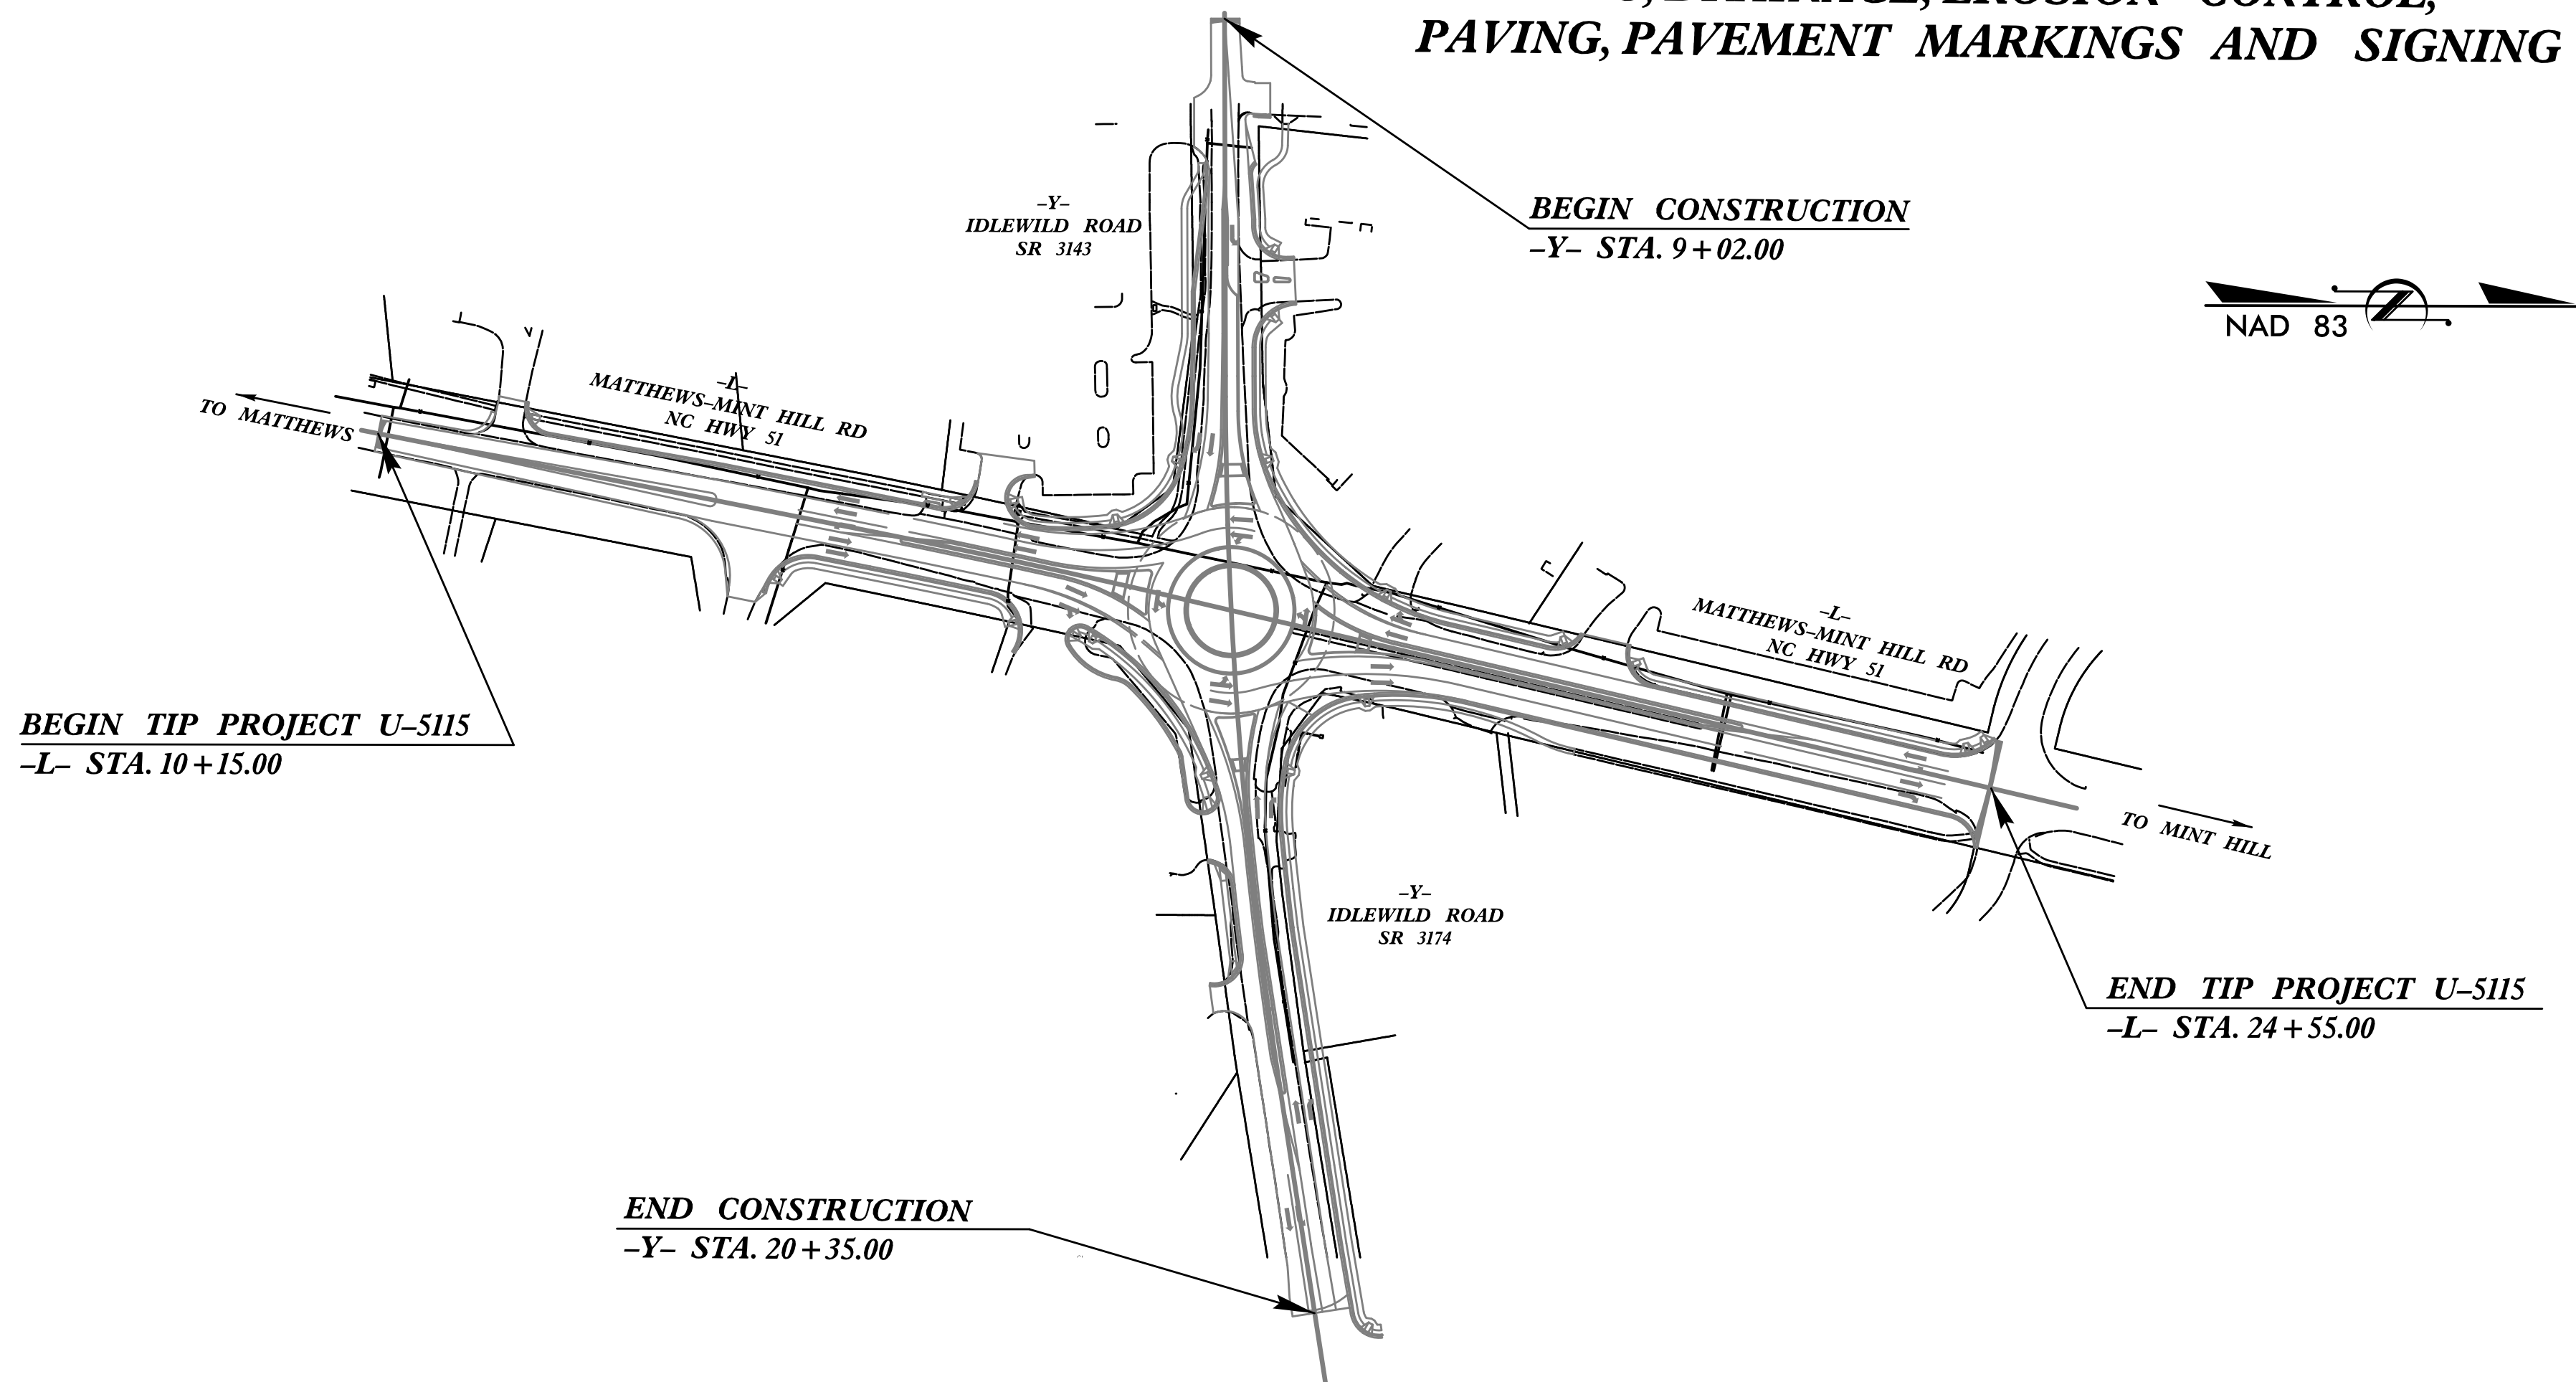


GRAPHIC SCALE

 

PLANS

 

PROFILE (HORIZONTAL)

 

PROFILE (VERTICAL)

ROADSIDE ENVIRONMENTAL UNIT
DIVISION OF HIGHWAYS
STATE OF NORTH CAROLINA

THESE EROSION AND SEDIMENT CONTROL PLANS COMPLY
WITH THE REGULATIONS SET FORTH BY THE
NCG-010000 GENERAL CONSTRUCTION PERMIT EFFECTIVE AUGUST 3, 2011
ISSUED BY THE NORTH CAROLINA DEPARTMENT OF ENVIRONMENT AND
NATURAL RESOURCES DIVISION OF WATER QUALITY.



WSP | PARSONS BRINCKERHOFF
434 Fayetteville Street, Suite 1500 Raleigh, NC 27601
Tel. (919) 836-4040 www.wsp-pb.com
License No. F-0891

2012 STANDARD SPECIFICATIONS

STATE	STATE PROJECT REFERENCE NO.	SHEET NO.	TOTAL SHEETS
N.C.	U-5115	EC-1	
STATE PROJ. NO.	F.A. PROJ. NO.	DESCRIPTION	

EROSION AND SEDIMENT CONTROL MEASURES

Std. #	Description	Symbol
1630.03	Temporary Silt Ditch	TD
1630.05	Temporary Diversion	TD
1605.01	Temporary Silt Fence	TSF
1606.01	Special Sediment Control Fence	SSF
1622.01	Temporary Berms and Slope Drains	TBSD
1630.02	Silt Basin Type B	SB
1633.01	Temporary Rock Silt Check Type-A	TRSCA
	Temporary Rock Silt Check Type-A with Matting and Polyacrylamide (PAM)	TRSCA-PAM
1633.02	Temporary Rock Silt Check Type-B	TRSCB
	Wattle/Coir Fiber Wattle	WCFW
	Wattle/Coir Fiber Wattle with Polyacrylamide (PAM)	WCFW-PAM
1634.01	Temporary Rock Sediment Dam Type-A	TRSDA
1634.02	Temporary Rock Sediment Dam Type-B	TRSDA-B
1635.01	Rock Pipe Inlet Sediment Trap Type-A	RPISTRA
1635.02	Rock Pipe Inlet Sediment Trap Type-B	RPISTRB
1630.04	Stilling Basin	SB
1630.06	Special Stilling Basin	SSB
	Rock Inlet Sediment Trap:	
1632.01	Type A	A
1632.02	Type B	B
1632.03	Type C	C
	Skimmer Basin	SB
	Tiered Skimmer Basin	TSB
	Infiltration Basin	IB

THIS PROJECT CONTAINS
EROSION CONTROL PLANS
FOR CLEARING AND
GRUBBING PHASE OF
CONSTRUCTION.

RANA STANSELL, PE
LEVEL IIIA NAME

3597
LEVEL IIIA CERTIFICATION NO.


Roadway Standard Drawings

The following roadway english standards as appear in "Roadway Standard Drawings"- Roadway Design Unit - N. C. Department of Transportation - Raleigh, N. C., dated January 2012 and the latest revision thereto are applicable to this project and by reference hereby are considered a part of these plans.

1604.01	Railroad Erosion Control Detail	1632.01	Rock Inlet Sediment Trap Type A
1605.01	Temporary Silt Fence	1632.02	Rock Inlet Sediment Trap Type B
1606.01	Special Sediment Control Fence	1632.03	Rock Inlet Sediment Trap Type C
1607.01	Gravel Construction Entrance	1633.01	Temporary Rock Silt Check Type A
1622.01	Temporary Berms and Slope Drains	1633.02	Temporary Rock Silt Check Type B
1630.01	Riser Basin	1634.01	Temporary Rock Sediment Dam Type A
1630.02	Silt Basin Type B	1634.02	Temporary Rock Sediment Dam Type B
1630.03	Temporary Silt Ditch	1635.01	Rock Pipe Inlet Sediment Trap Type A
1630.04	Stilling Basin	1635.02	Rock Pipe Inlet Sediment Trap Type B
1630.05	Temporary Diversion	1640.01	Coir Fiber Baffle
1630.06	Special Stilling Basin	1645.01	Temporary Stream Crossing
1631.01	Matting Installation		

PROJECT REFERENCE NO.	SHEET NO.
<i>U-5115</i>	<i>EC-2</i>
R/W SHEET NO.	
ROADWAY DESIGN ENGINEER	HYDRAULICS ENGINEER

WATTLE DETAIL

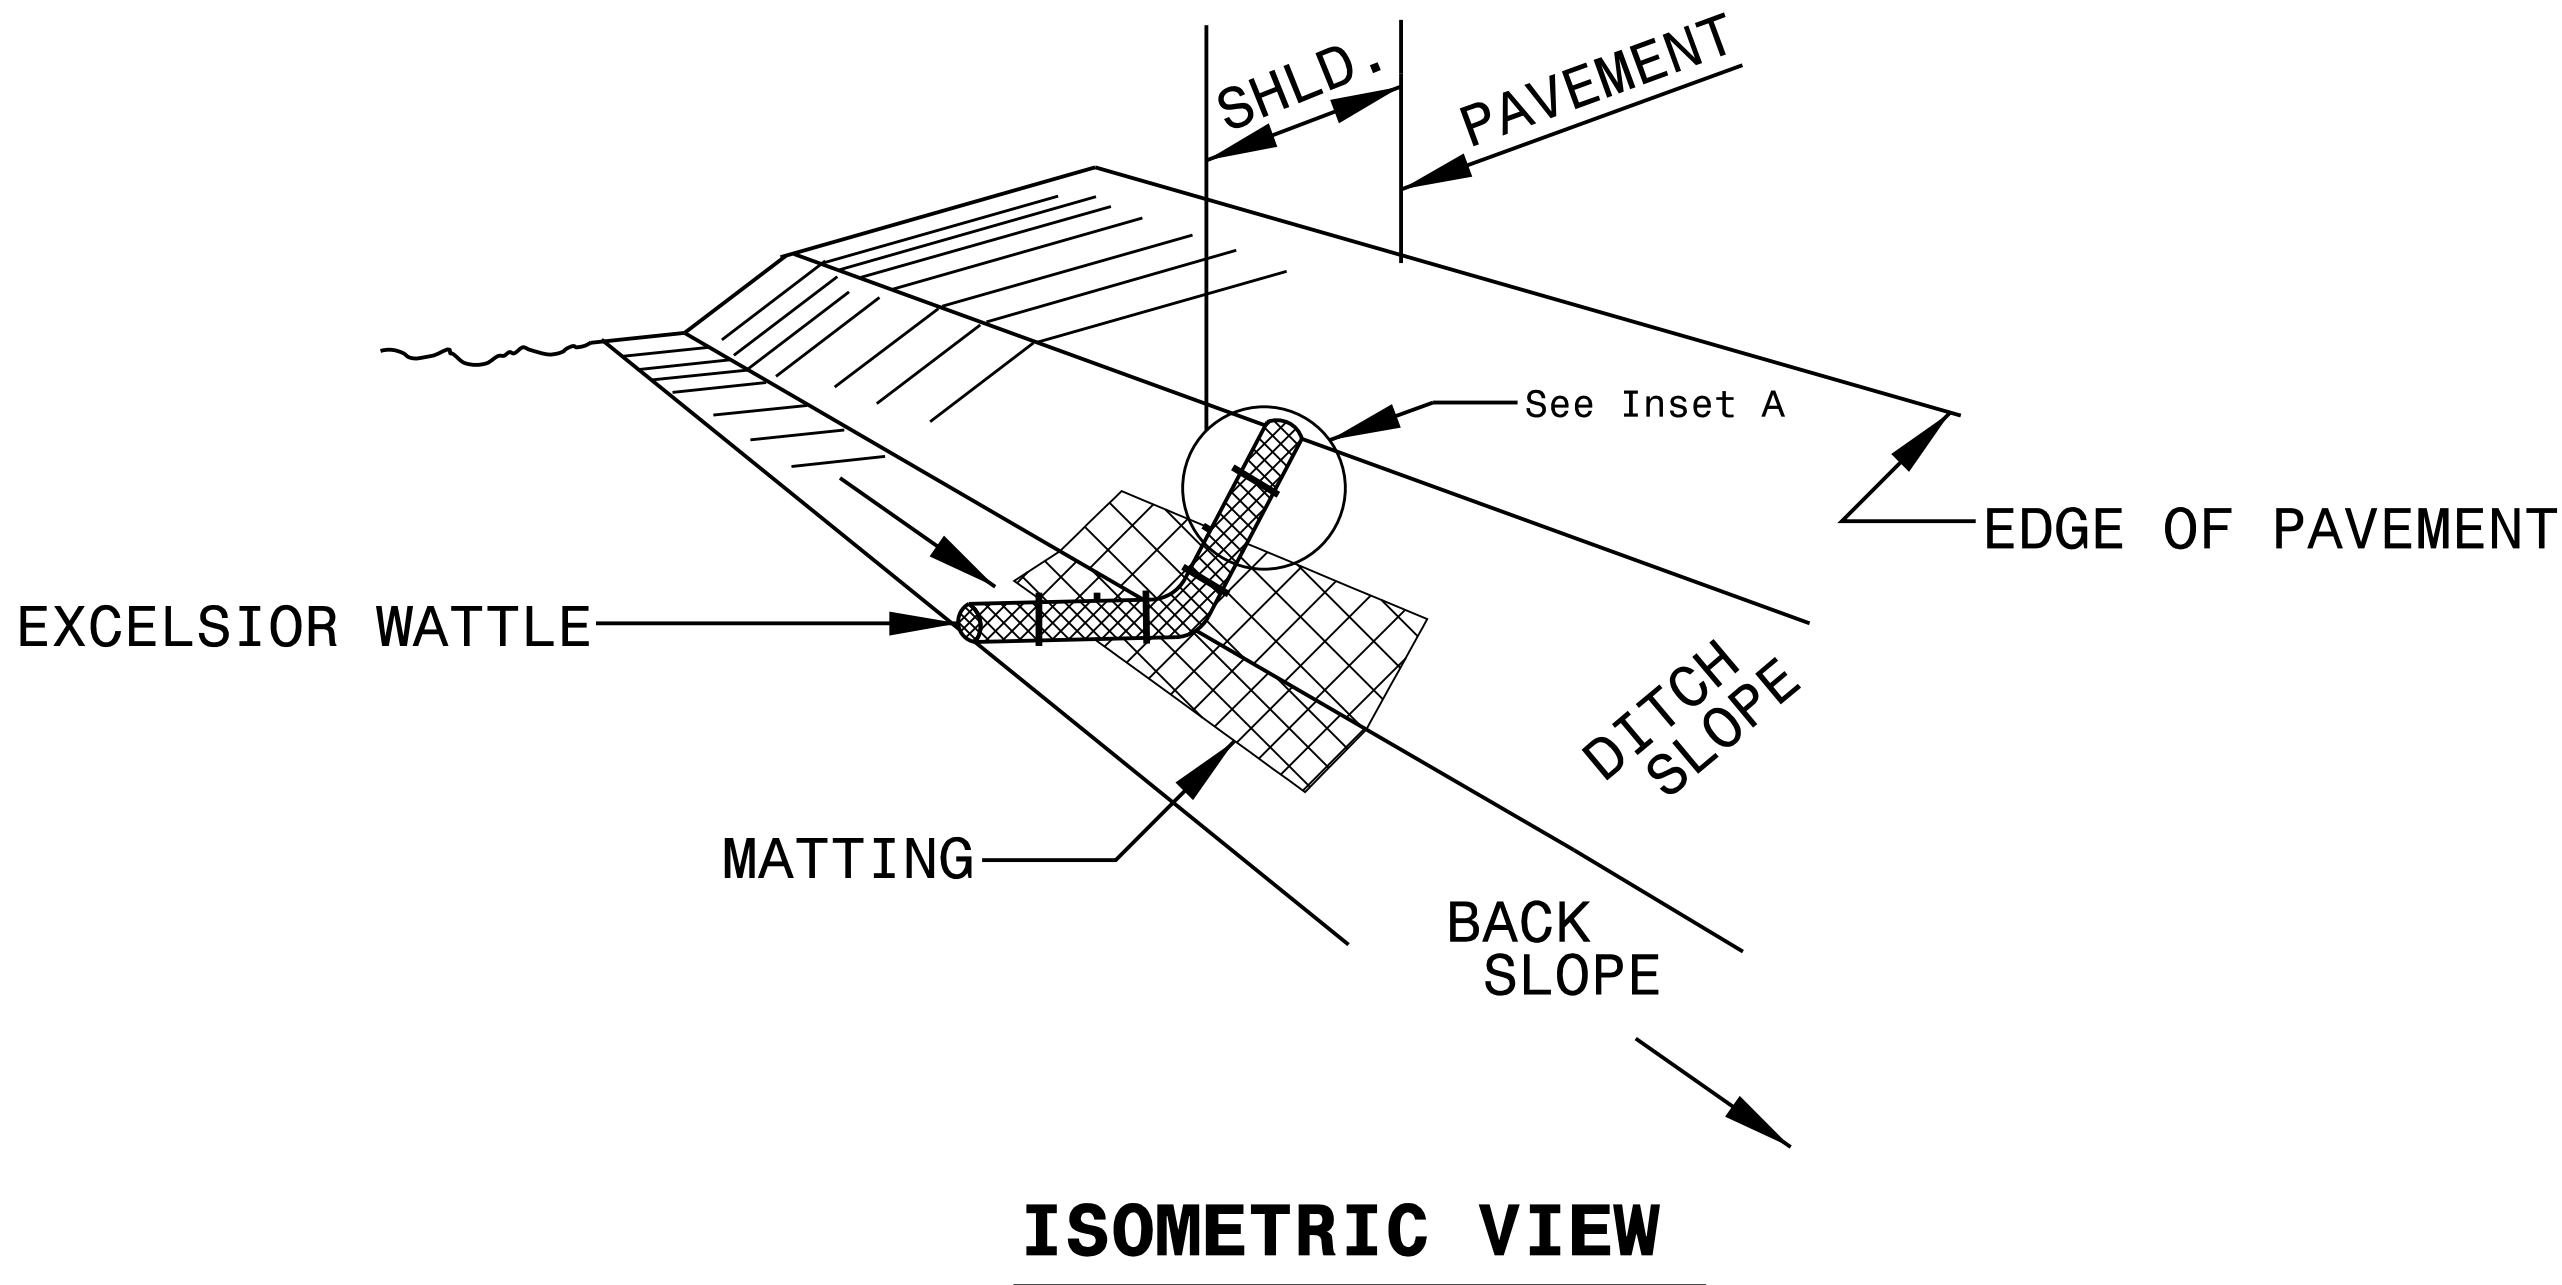

NOTES:

USE MINIMUM 12 IN. DIAMETER EXCELSIOR WATTLE.

USE 2 FT. WOODEN STAKES WITH A 2 IN. BY 2 IN. NOMINAL CROSS SECTION.



ONLY INSTALL WATTLE(S) TO A HEIGHT IN DITCH SO FLOW WILL NOT WASH AROUND WATTLE AND SCOUR DITCH SLOPES AND AS DIRECTED.

INSTALL A MINIMUM OF 2 UPSLOPE STAKES AND 4 DOWNSLOPE STAKES AT AN ANGLE TO WEDGE WATTLE TO BOTTOM OF DITCH.

PROVIDE STAPLES MADE OF 0.125 IN. DIAMETER STEEL WIRE FORMED INTO A U SHAPE NOT LESS THAN 12" IN LENGTH.

INSTALL STAPLES APPROXIMATELY EVERY 1 LINEAR FOOT ON BOTH SIDES OF WATTLE AND AT EACH END TO SECURE IT TO THE SOIL.

INSTALL MATTING IN ACCORDANCE WITH SECTION 1631 OF THE STANDARD SPECIFICATIONS.

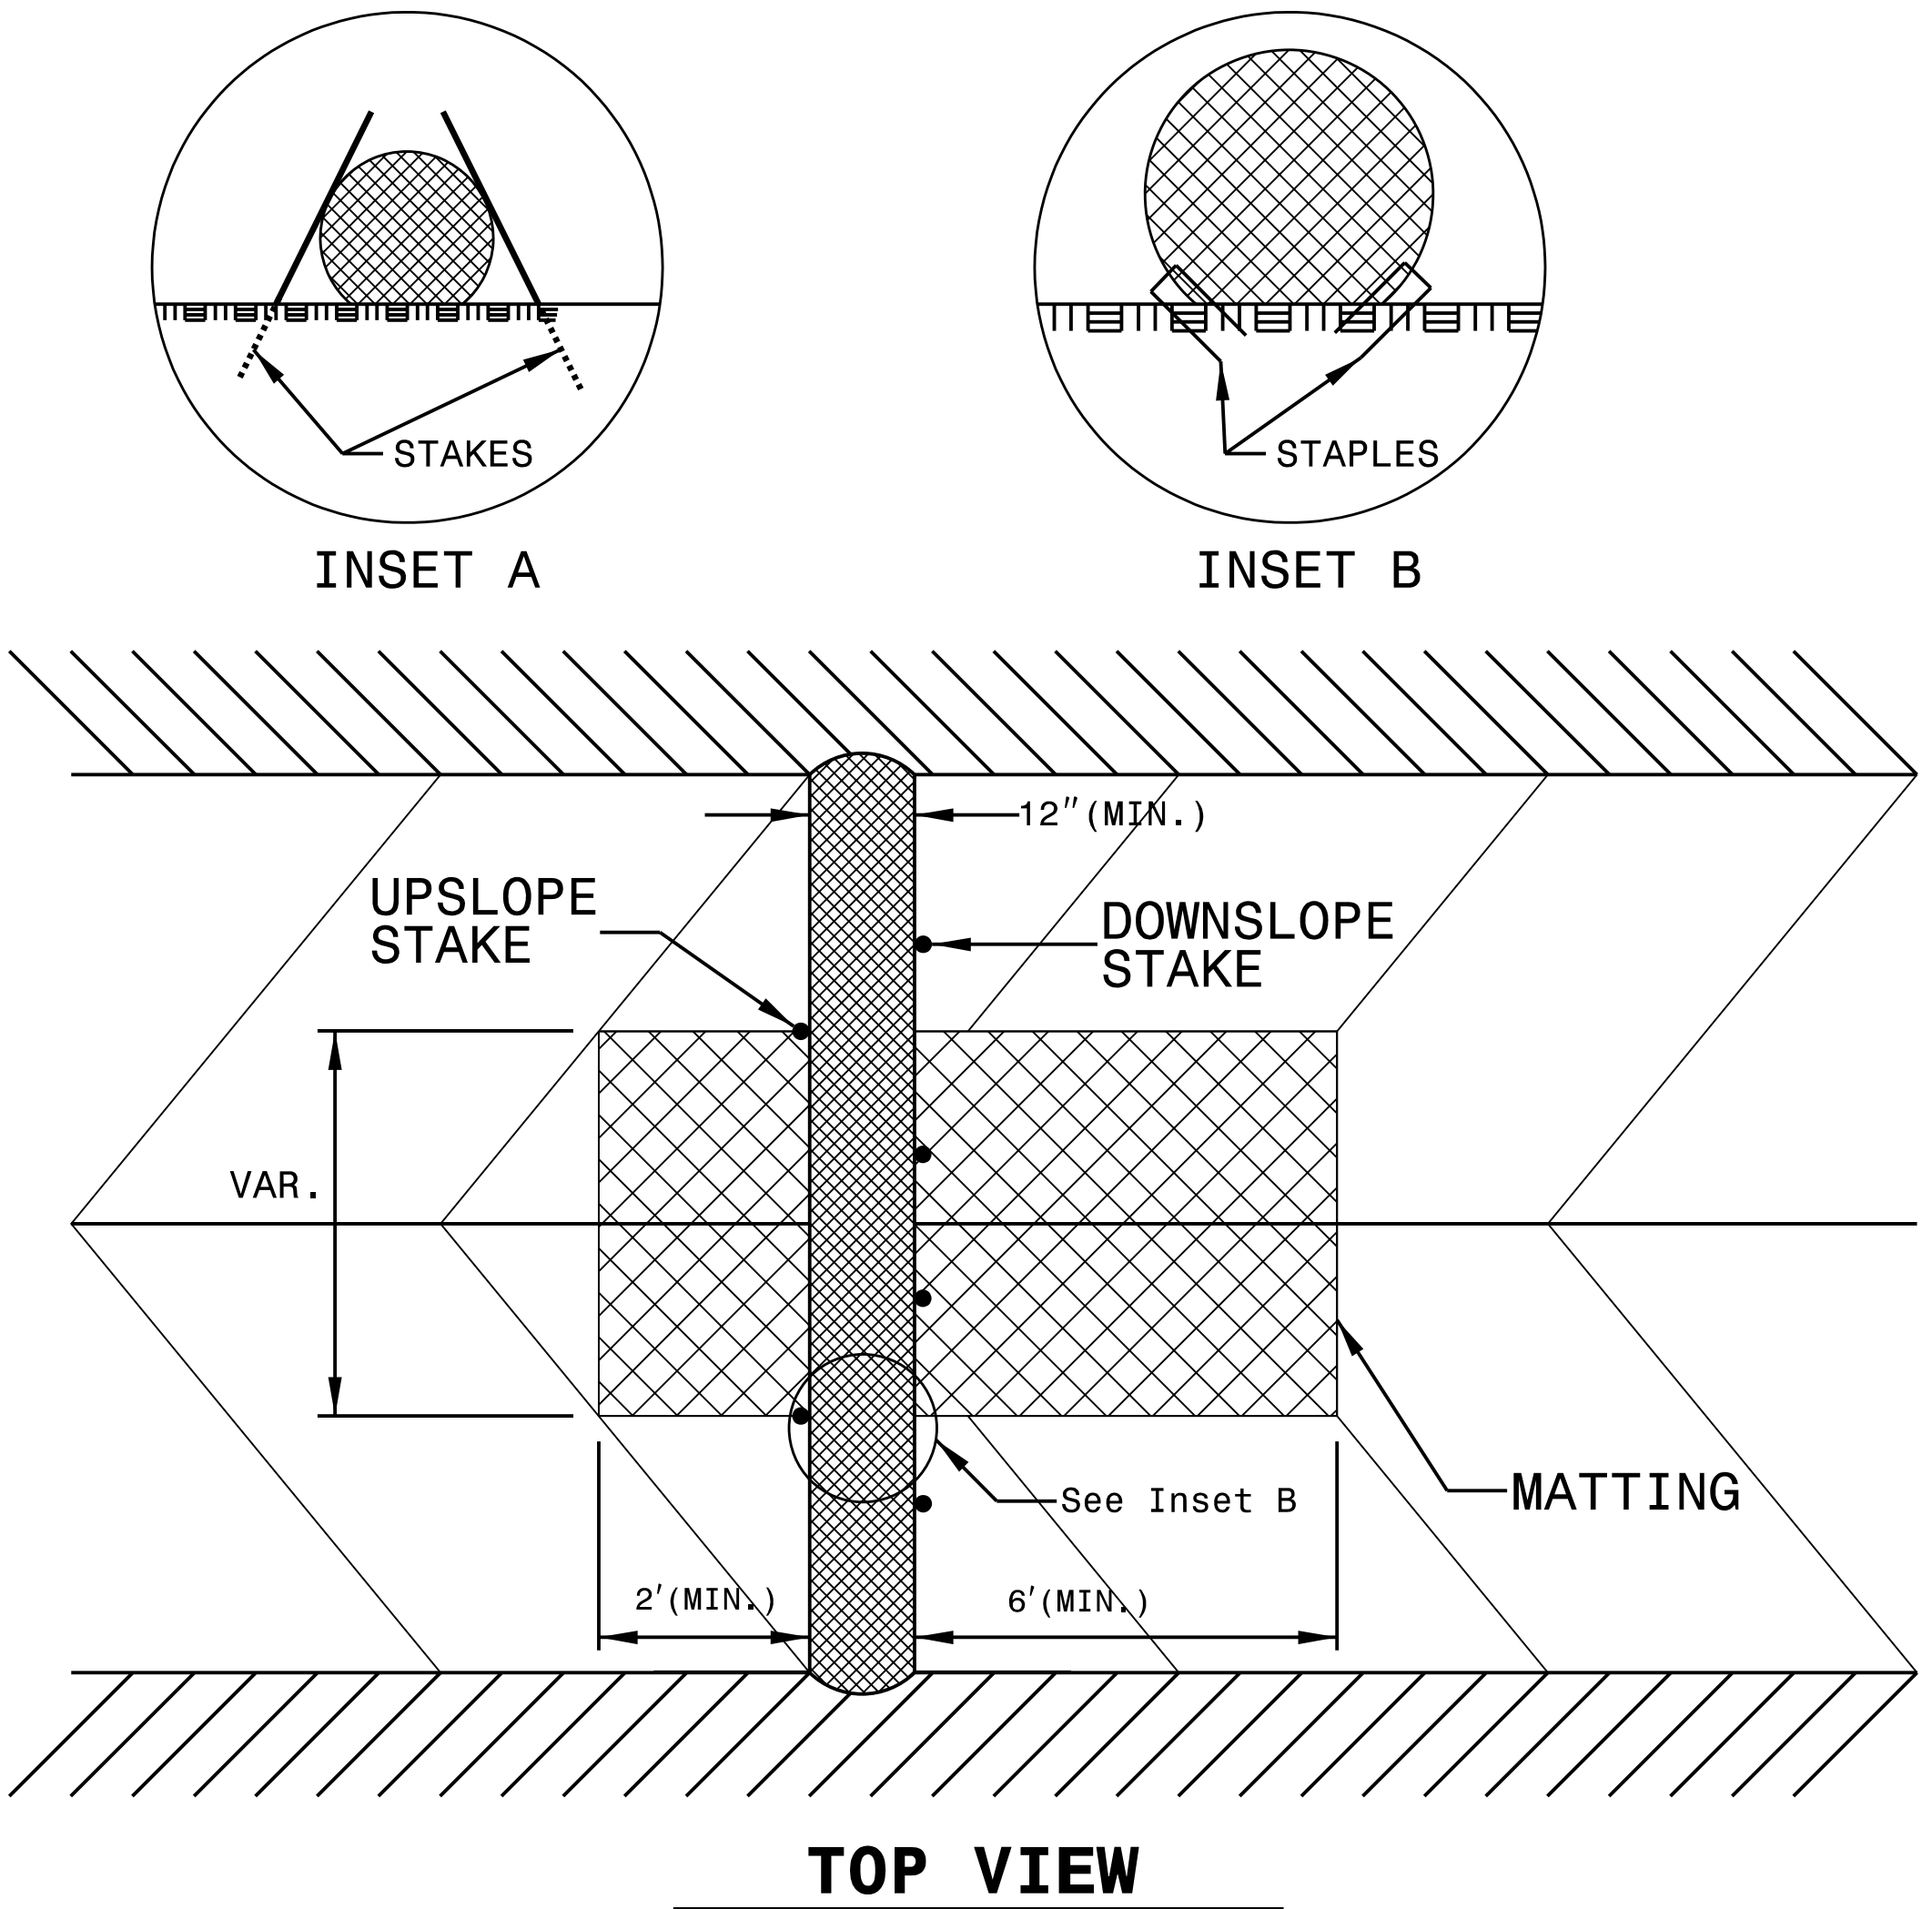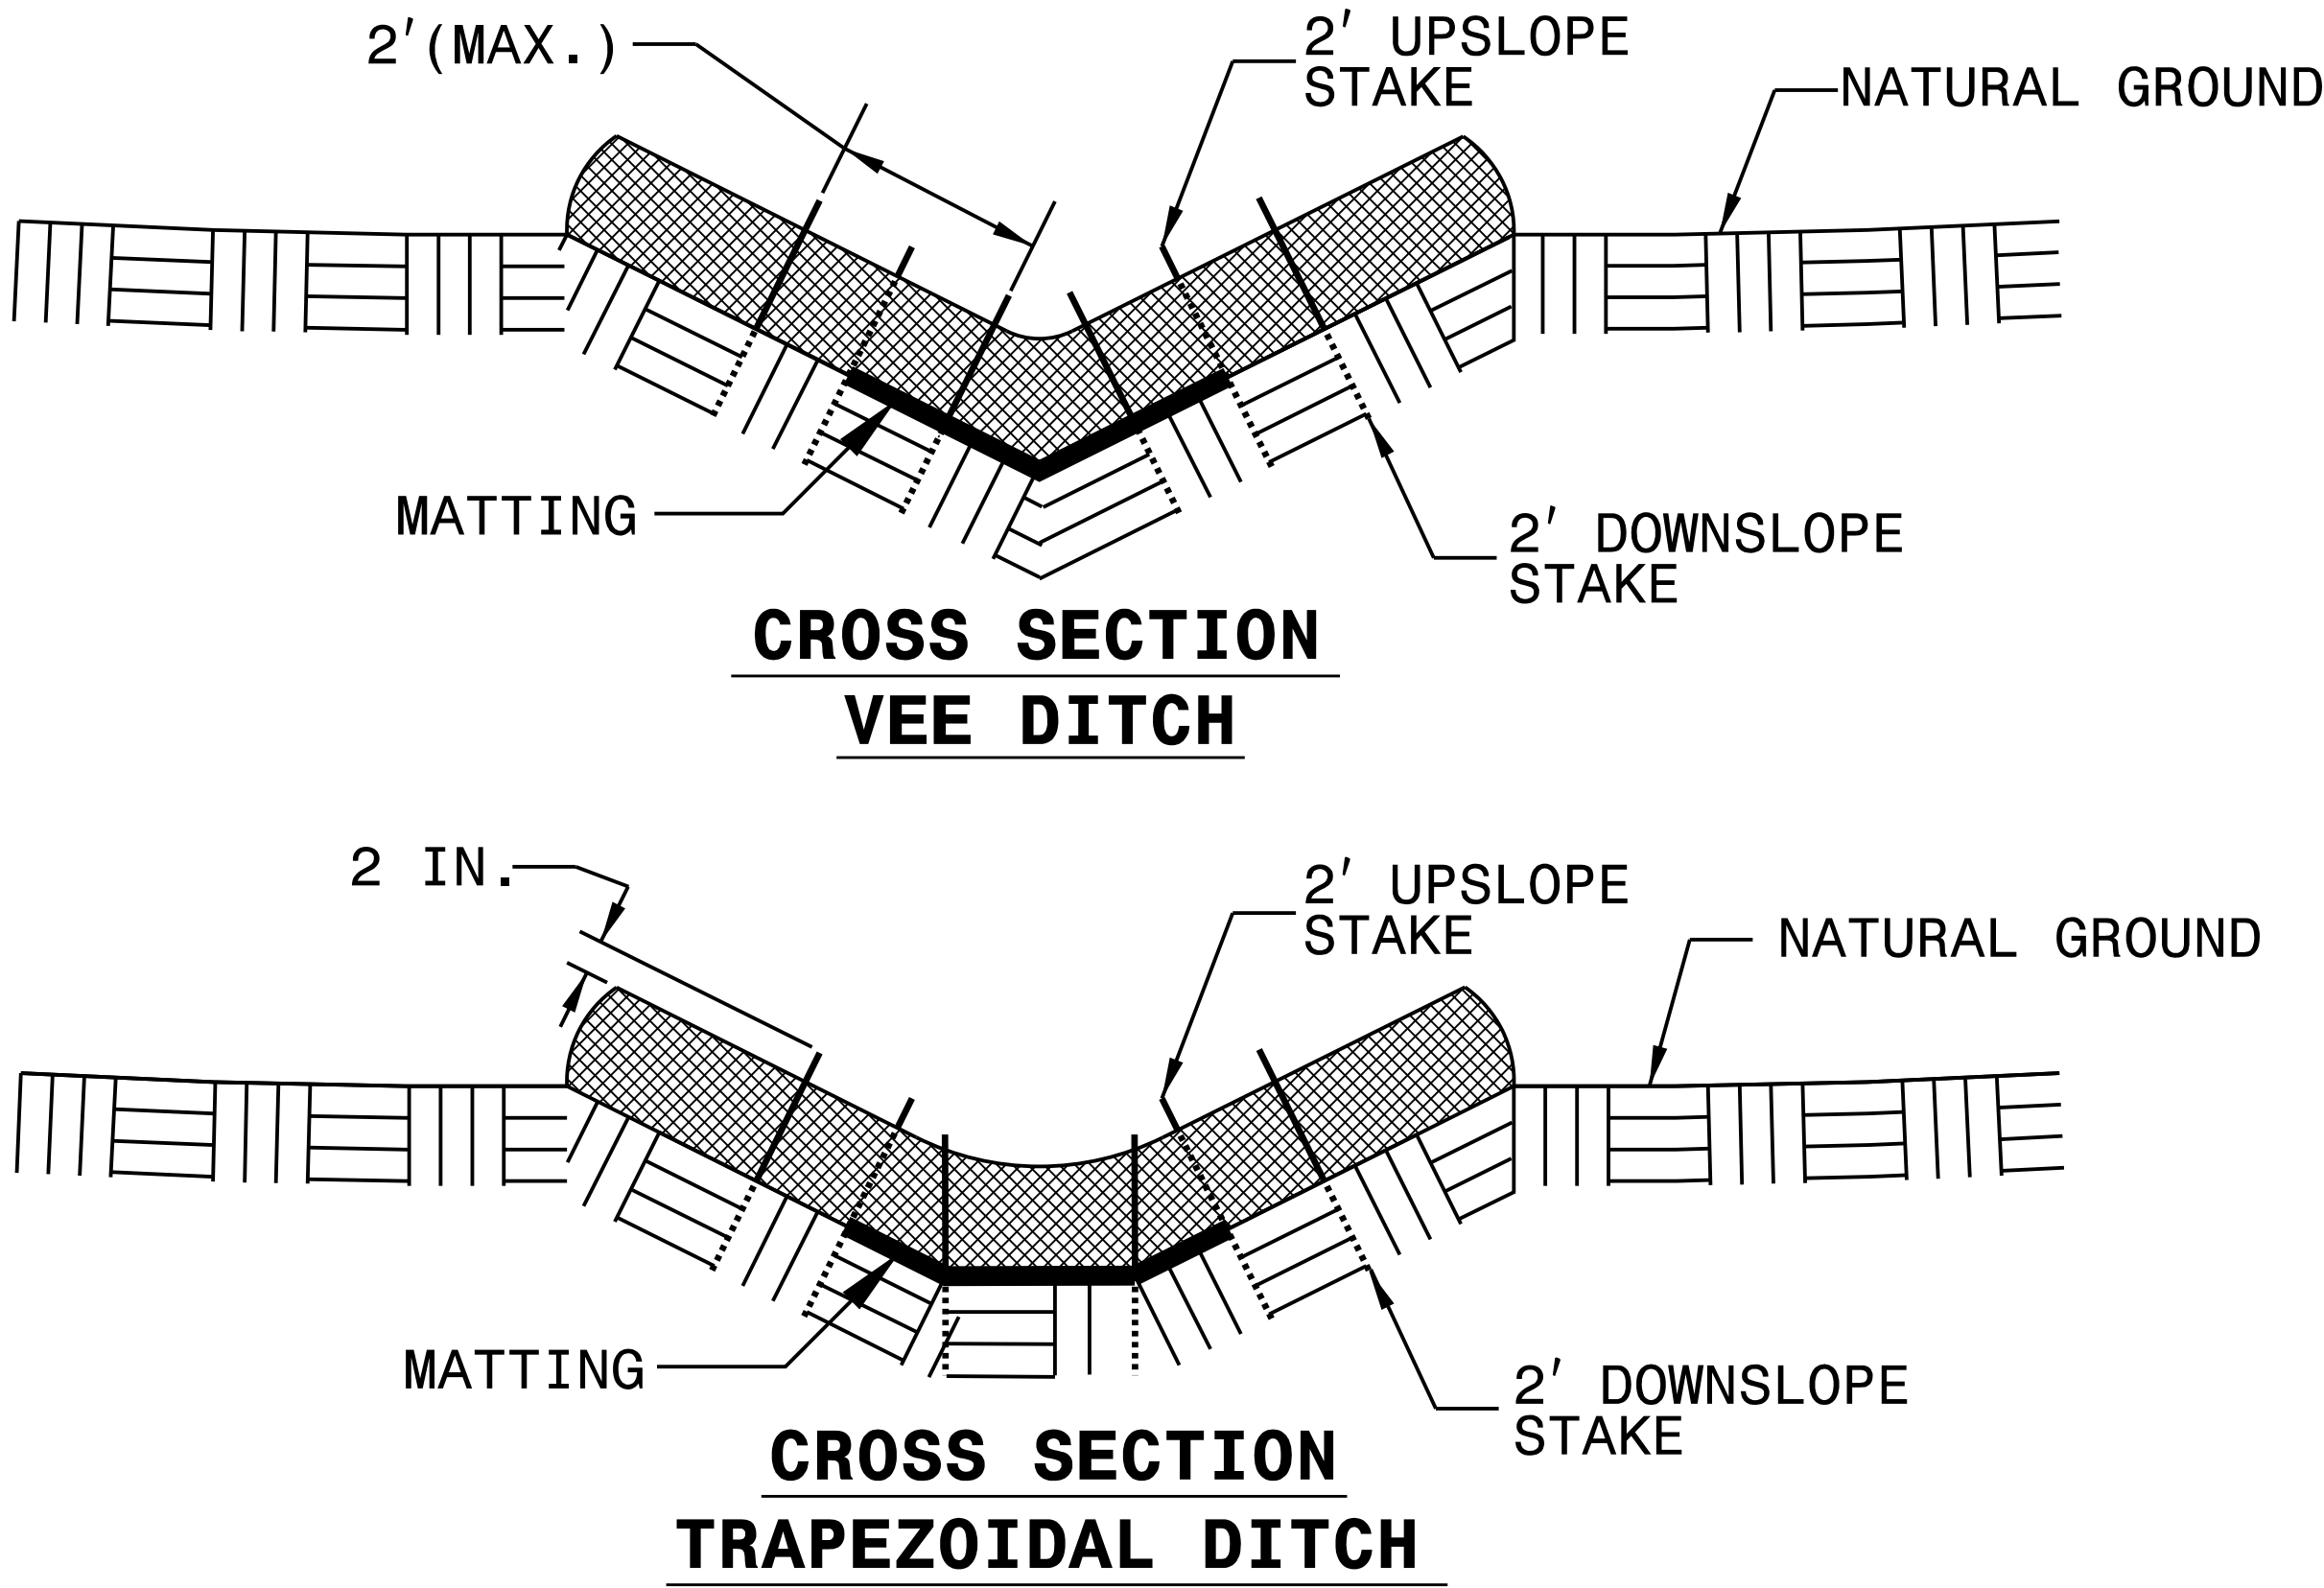


DIVISION OF HIGHWAYS
STATE OF NORTH CAROLINA

PROJECT REFERENCE NO.	SHEET NO.
U-5115	EC-3
ROADWAY DESIGN ENGINEER	HYDRAULICS ENGINEER

SOIL STABILIZATION TIMEFRAMES

SITE DESCRIPTION	STABILIZATION TIME	TIMEFRAME EXCEPTIONS
PERIMETER DIKES, SWALES, DITCHES AND SLOPES	7 DAYS	NONE
HIGH QUALITY WATER (HQW) ZONES	7 DAYS	NONE
SLOPES STEEPER THAN 3:1	7 DAYS	IF SLOPES ARE 10' OR LESS IN LENGTH AND ARE NOT STEEPER THAN 2:1, 14 DAYS ARE ALLOWED.
SLOPES 3:1 OR FLATTER	14 DAYS	7 DAYS FOR SLOPES GREATER THAN 50' IN LENGTH.
ALL OTHER AREAS WITH SLOPES FLATTER THAN 4:1	14 DAYS	NONE, EXCEPT FOR PERIMETERS AND HQW ZONES.

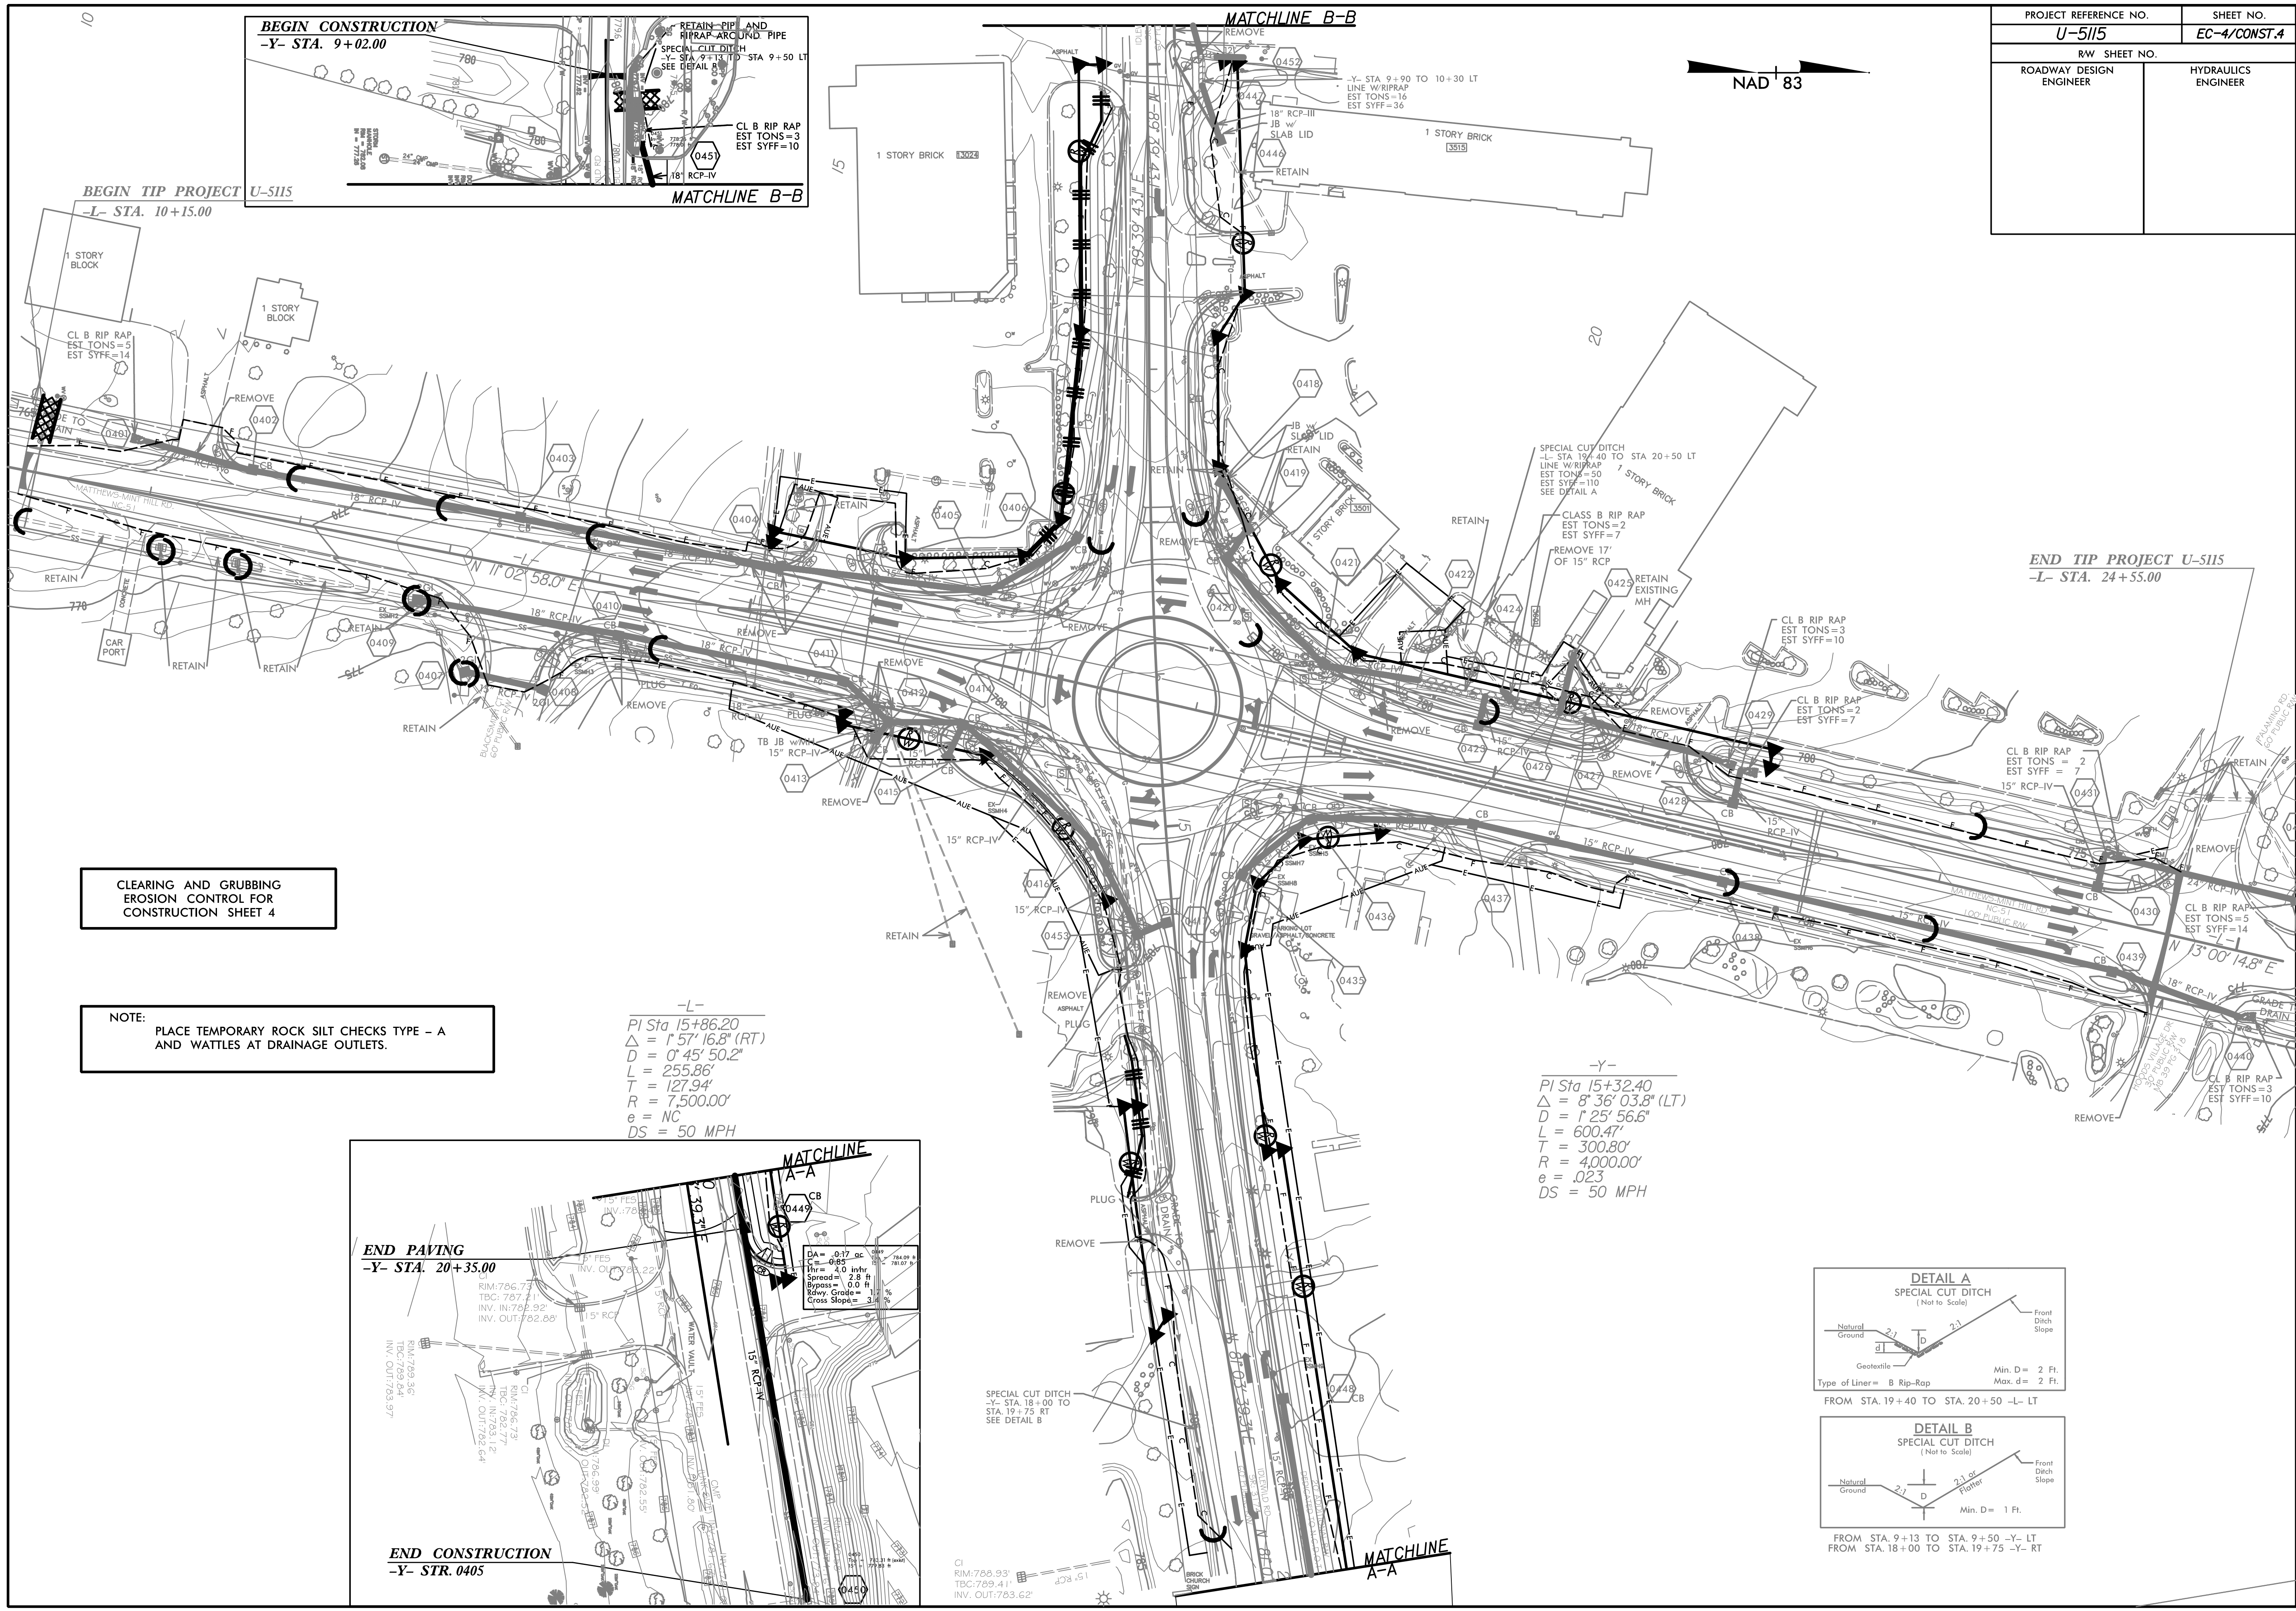




PROJECT REFERENCE NO.	SHEET NO.
U-5115	EC-4/CONST.4
RW SHEET NO.	
ROADWAY DESIGN ENGINEER	HYDRAULICS ENGINEER

CLEARING AND GRUBBING
EROSION CONTROL FOR
CONSTRUCTION SHEET 4


NOTE:
PLACE TEMPORARY ROCK SILT CHECKS TYPE - A
AND WATTLES AT DRAINAGE OUTLETS.

-L-
PI Sta 15+86.20
 $\Delta = 1^{\circ} 57' 16.8''$ (RT)
D = 0' 45' 50.2"
L = 255.86'
T = 127.94'
R = 7,500.00'
e = NC
DS = 50 MPH

-Y-
PI Sta 15+32.40
 $\Delta = 8^{\circ} 36' 03.8''$ (LT)
D = 1' 25' 56.6"
L = 600.47'
T = 300.80'
R = 4,000.00'
e = .023
DS = 50 MPH

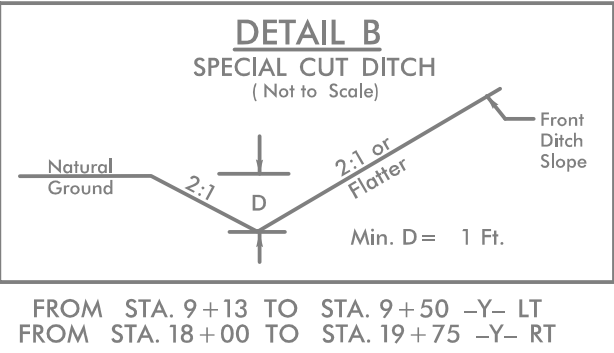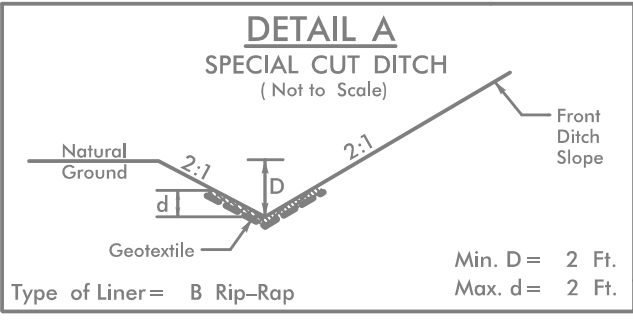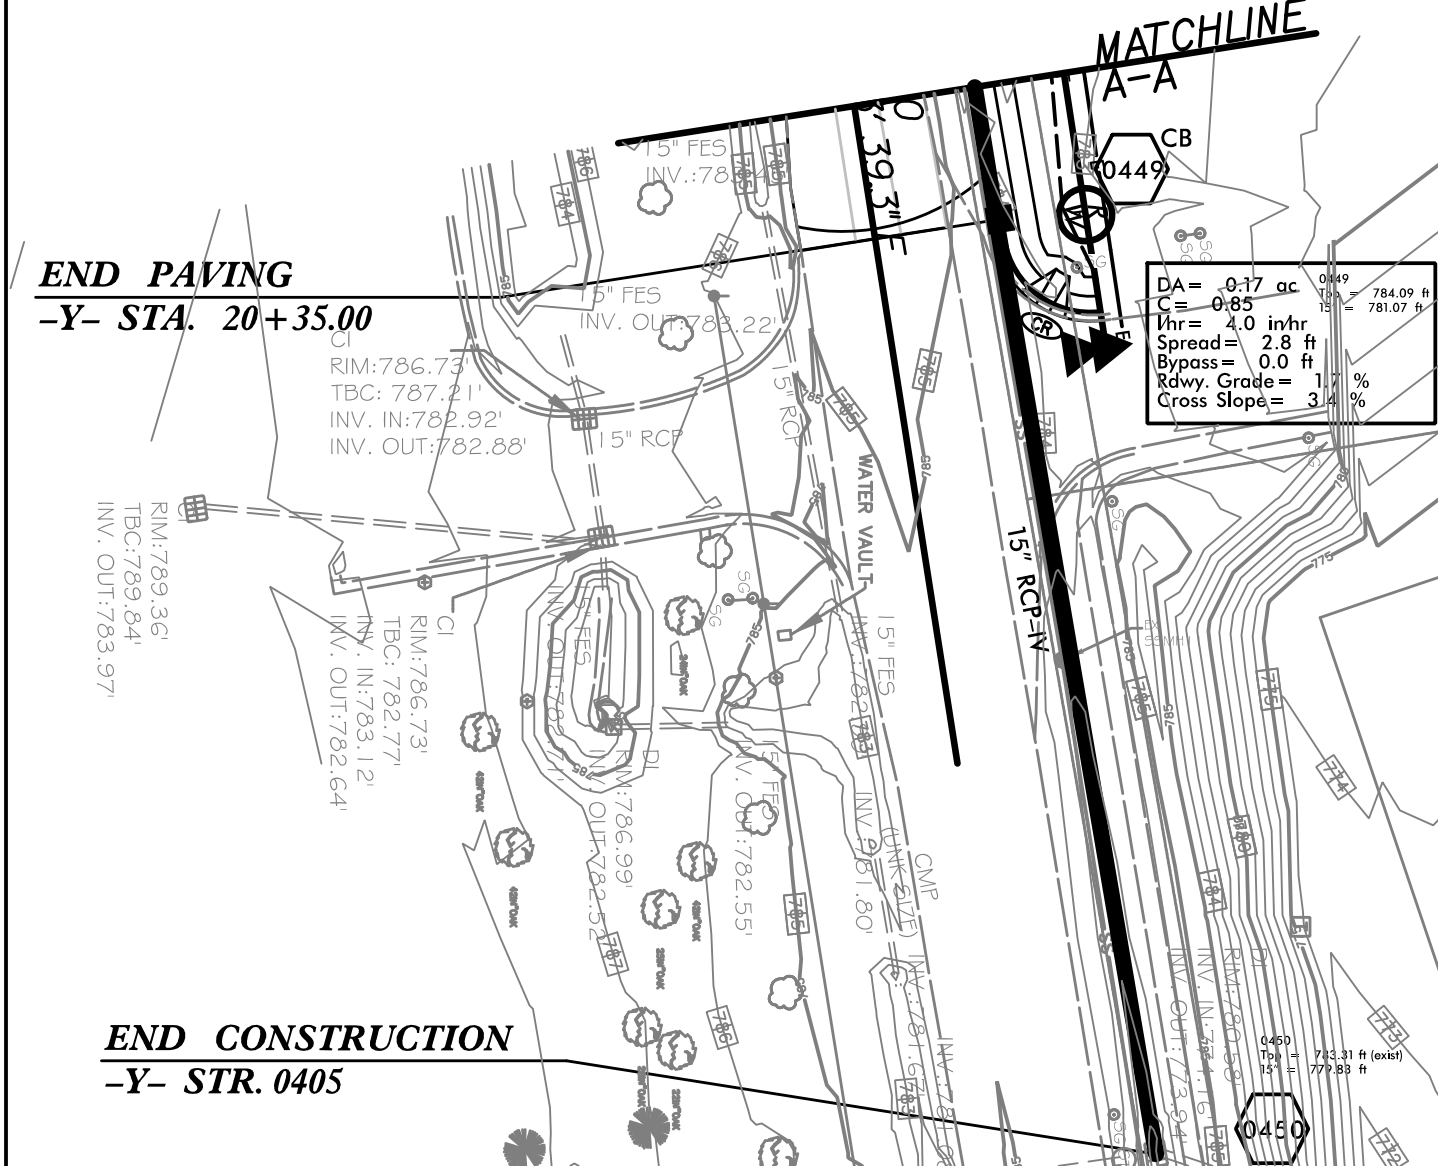

PROJECT REFERENCE NO.	SHEET NO.
U-5115	EC-4/CONST.4
RW SHEET NO.	
ROADWAY DESIGN ENGINEER	HYDRAULICS ENGINEER

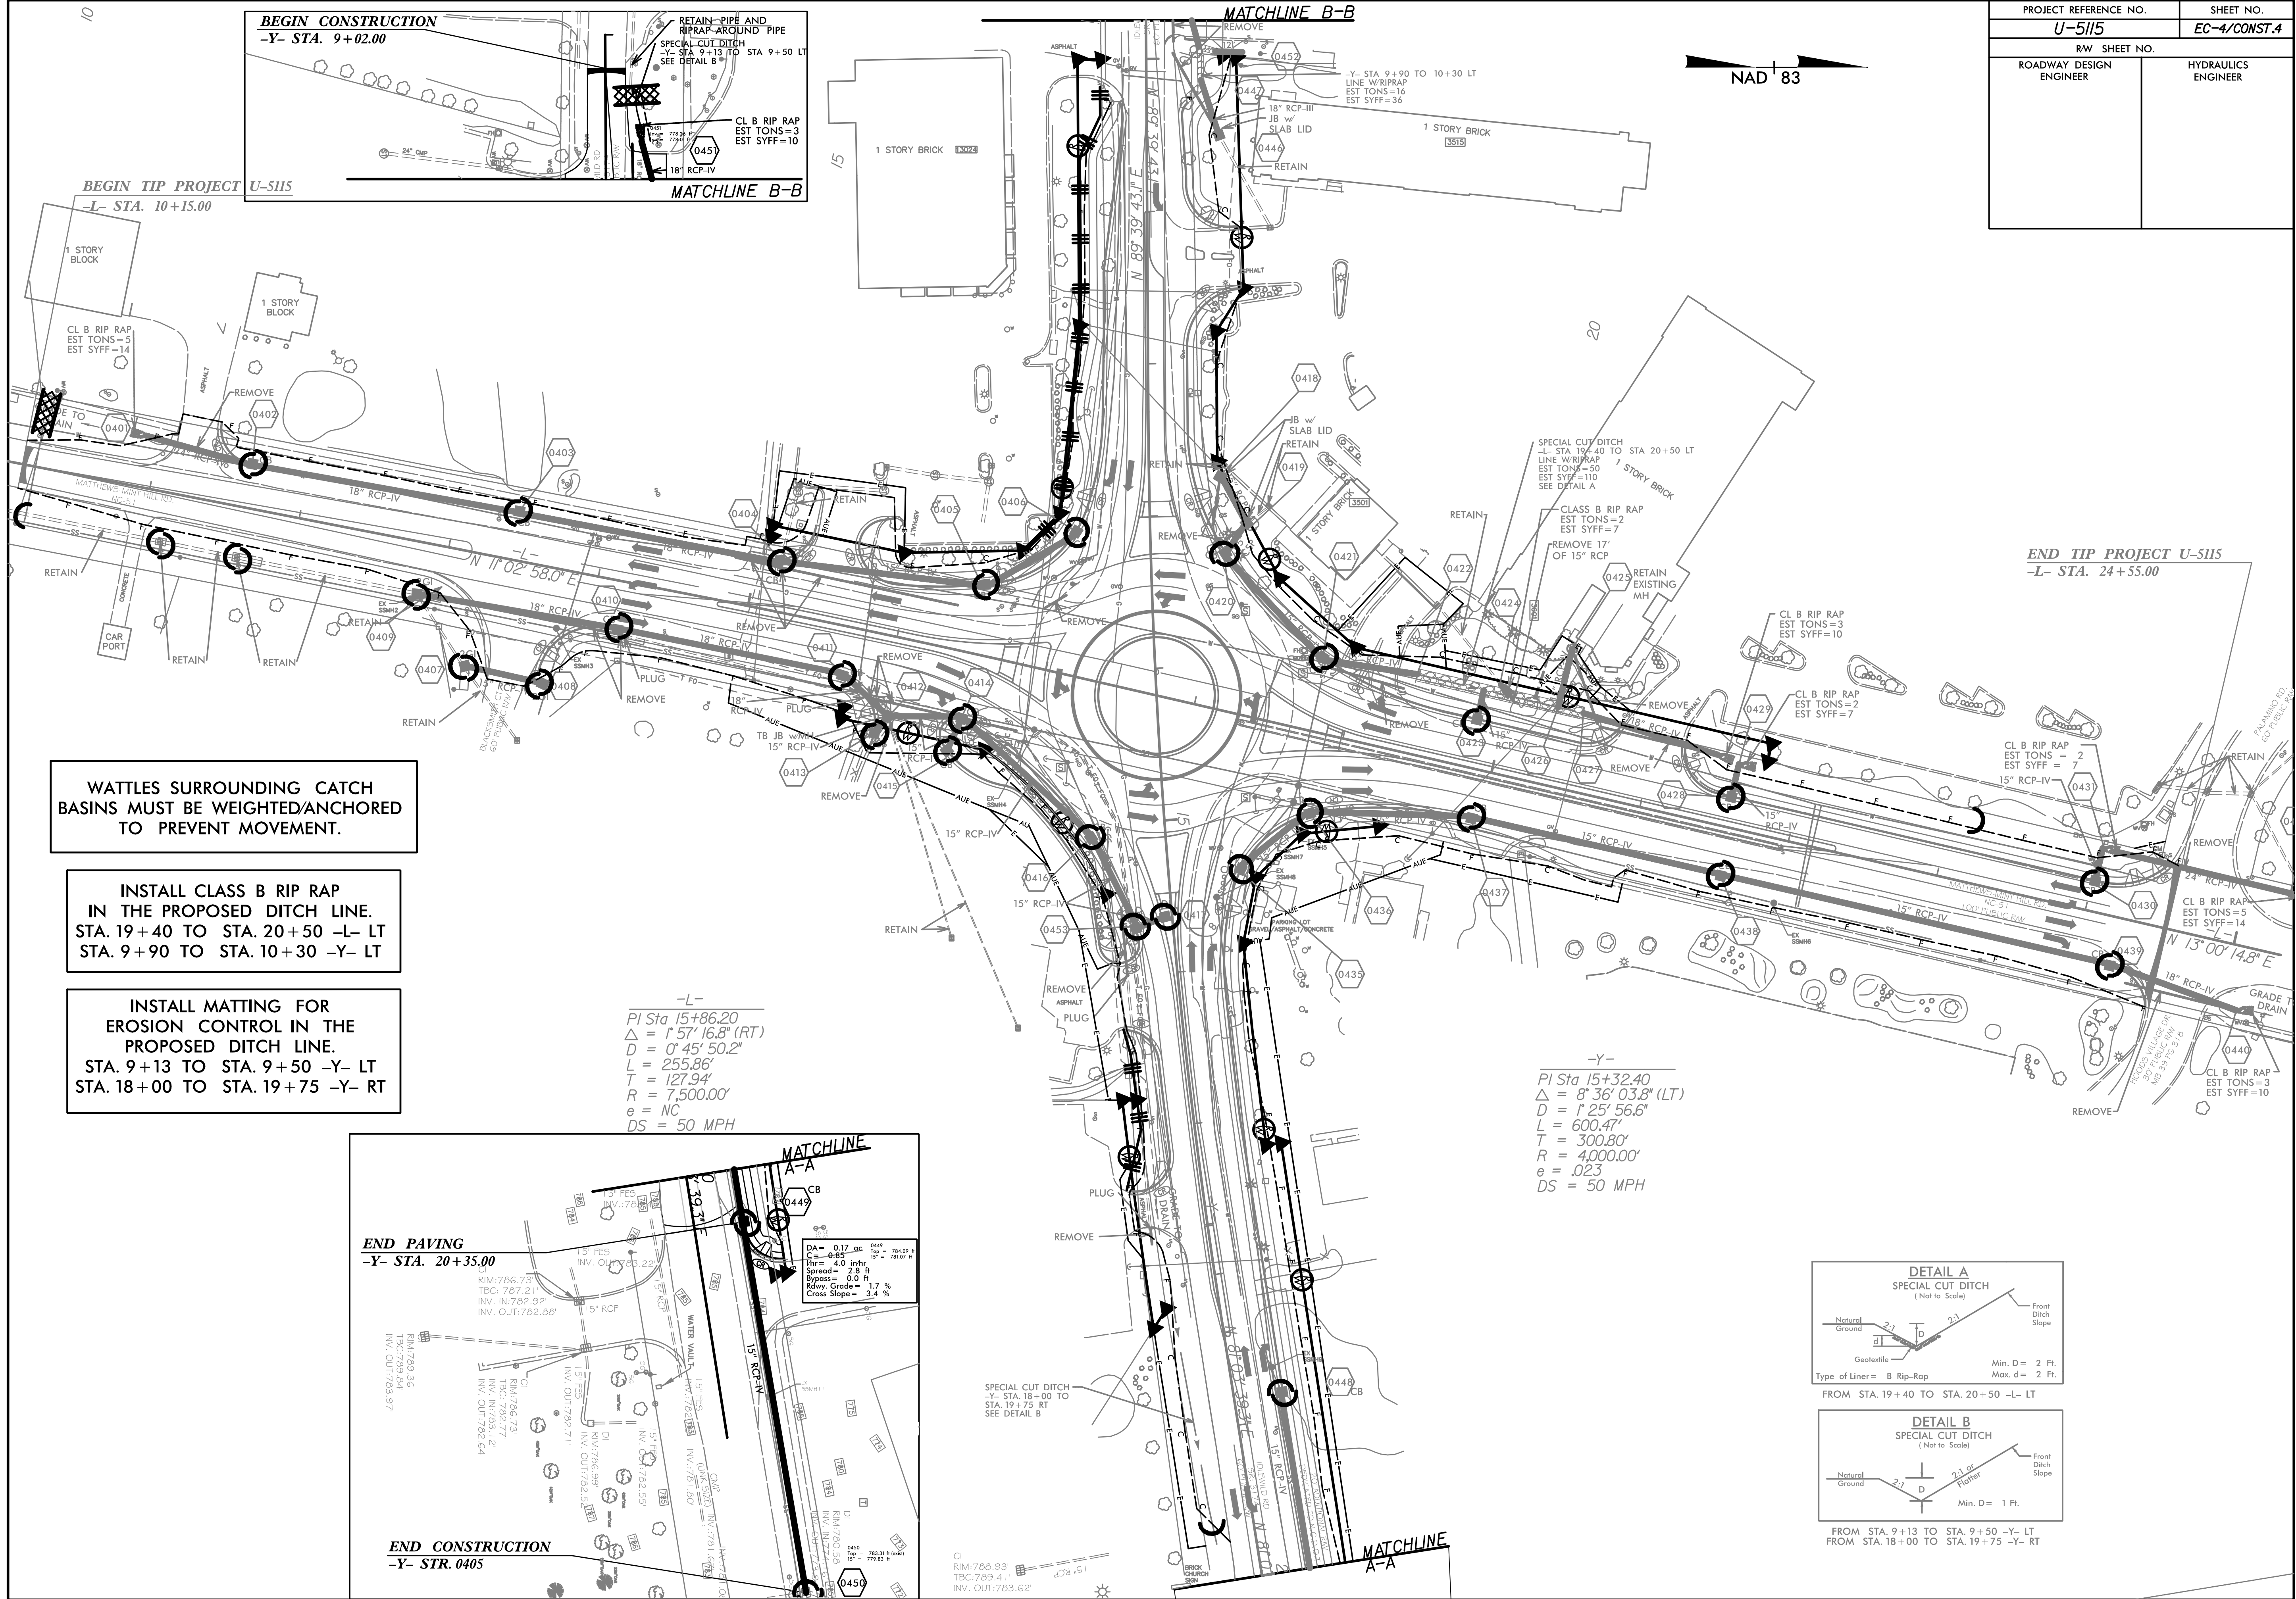




PROJ. REFERENCE NO.	SHEET NO.
U-5115	SIGN-1

BEGIN TIP PROJECT U-5115
-L- STA. 10+15.00

BEGIN CONSTRUCTION
-Y- STA. 9+02.00

END TIP PROJECT U-5115
-L- STA. 24+55.00

12" DIA. HOLE LOCATION
FOR SIGN U-CHANNEL POST
IN SPLITTER ISLANDS

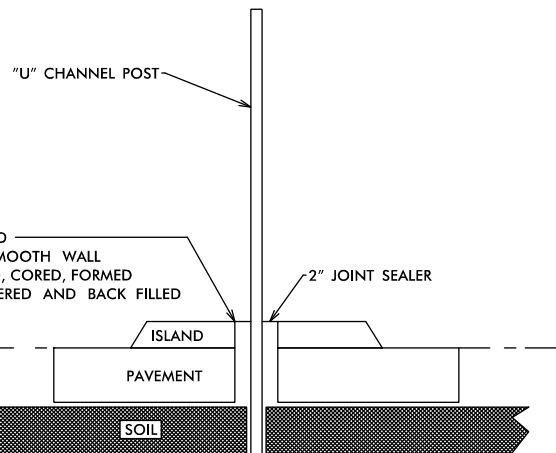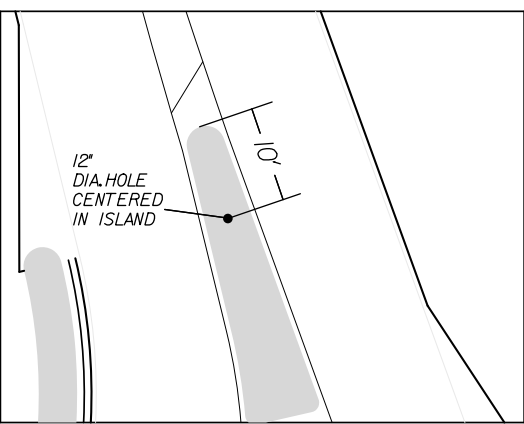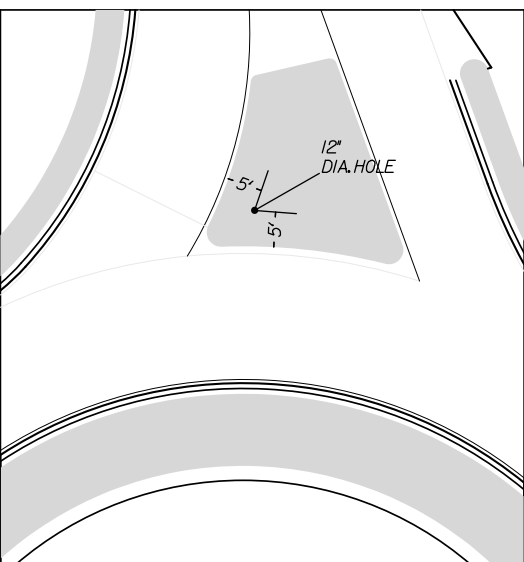


DETAIL FOR INSTALLATION OF
CHANNEL POST IN CONCRETE


GENERAL NOTES:


1. THE CONTRACTOR SHALL COORDINATE WITH NCDOT TRAFFIC SERVICES ON THE LOCATION OF ALL PERMANENT SIGNS INCLUDING PROPOSED AND RELOCATED EXISTING SIGNS. IF EXISTING SIGNS ARE TO BE REMOVED THE CONTRACTOR SHALL REMOVE AND RETURN THEM TO NCDOT TRAFFIC SERVICES DEPARTMENT.
2. SEE NCDOT RDY STD 904.50 FOR A DETAIL OF INSTALLATION OF U CHANNEL POST.

WSP | **PARSONS BRINCKERHOFF**
434 Fayetteville Street Suite 1500
Raleigh, NC 27601 - 919.836.4040
www.wspgroup.com
LICENSE NO. F-0891

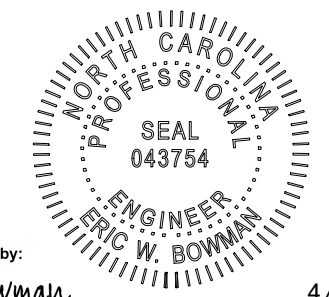APPROVED: _____	DATE: _____
SEAL  DocuSigned by: <i>Eric Bowman</i>	
4/27/2017	

SIGNING PLAN

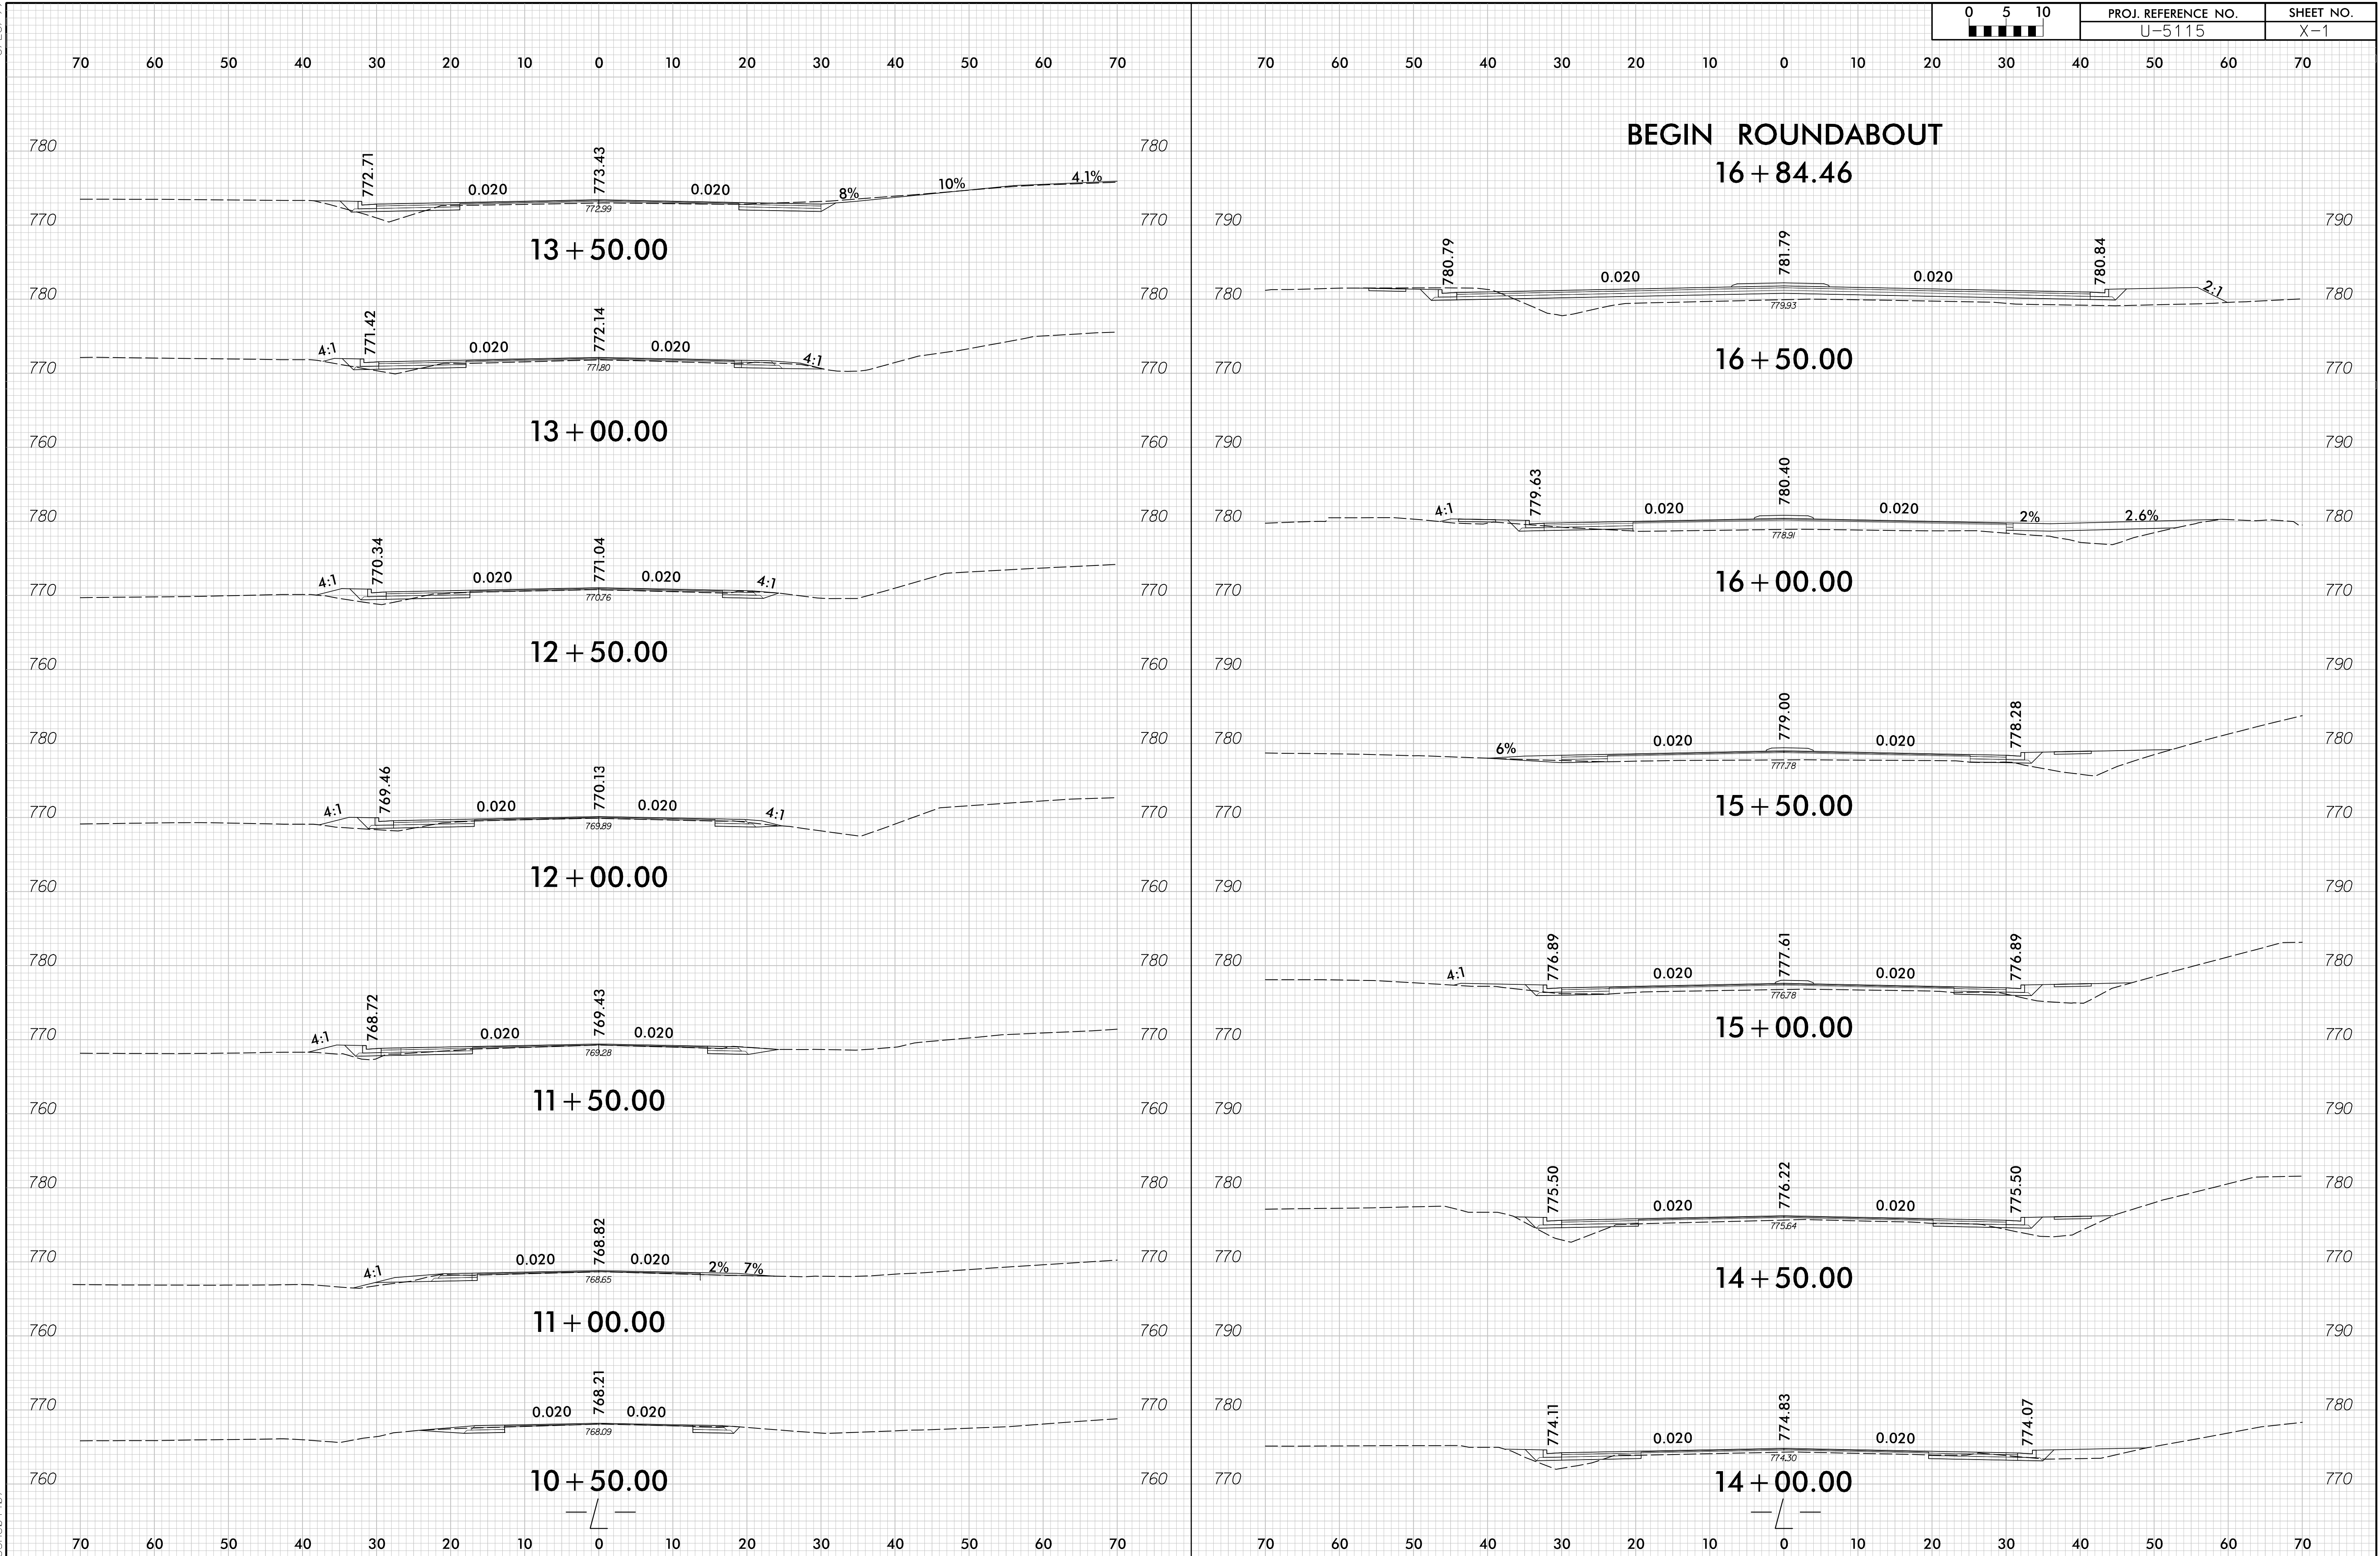


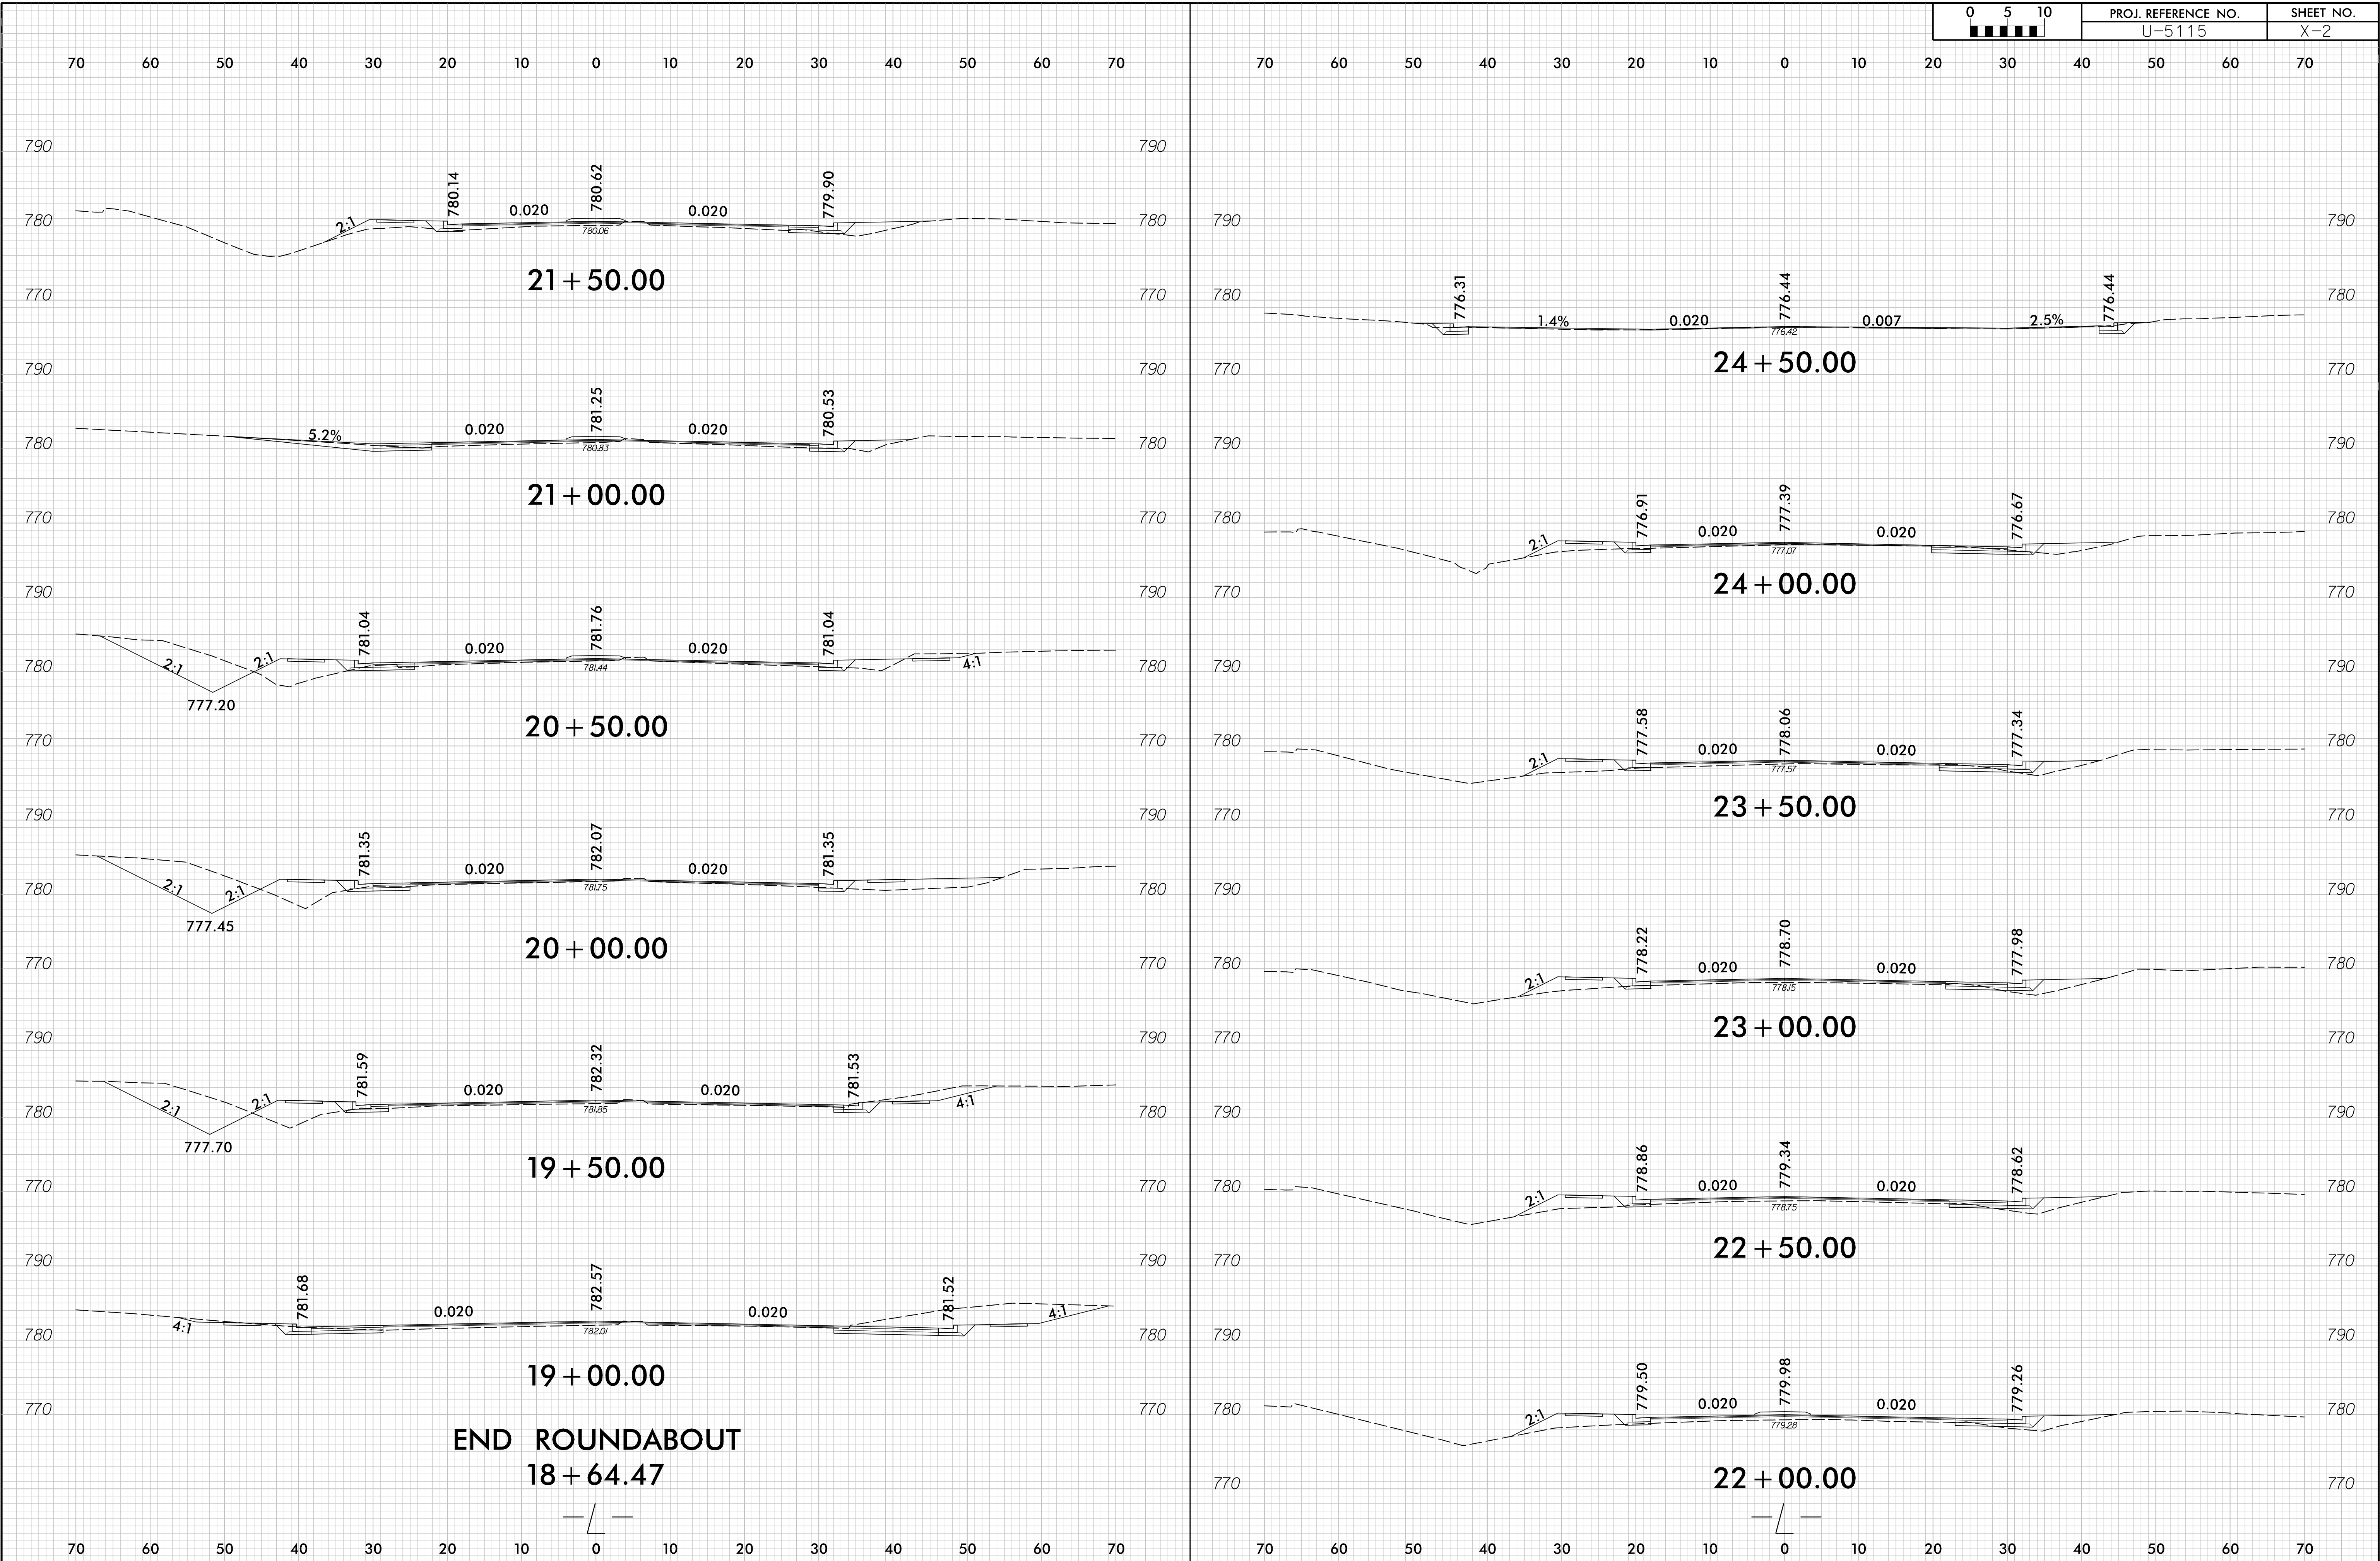

8/23/99


4/26/2017
C:\topog\wy\CorridorModeling\U5115_rdy_XPL_Y.dgn
US115.dwg

0 5 10 [Scale Bar]	PROJ. REFERENCE NO.	SHEET NO.
	U-5115	X-3

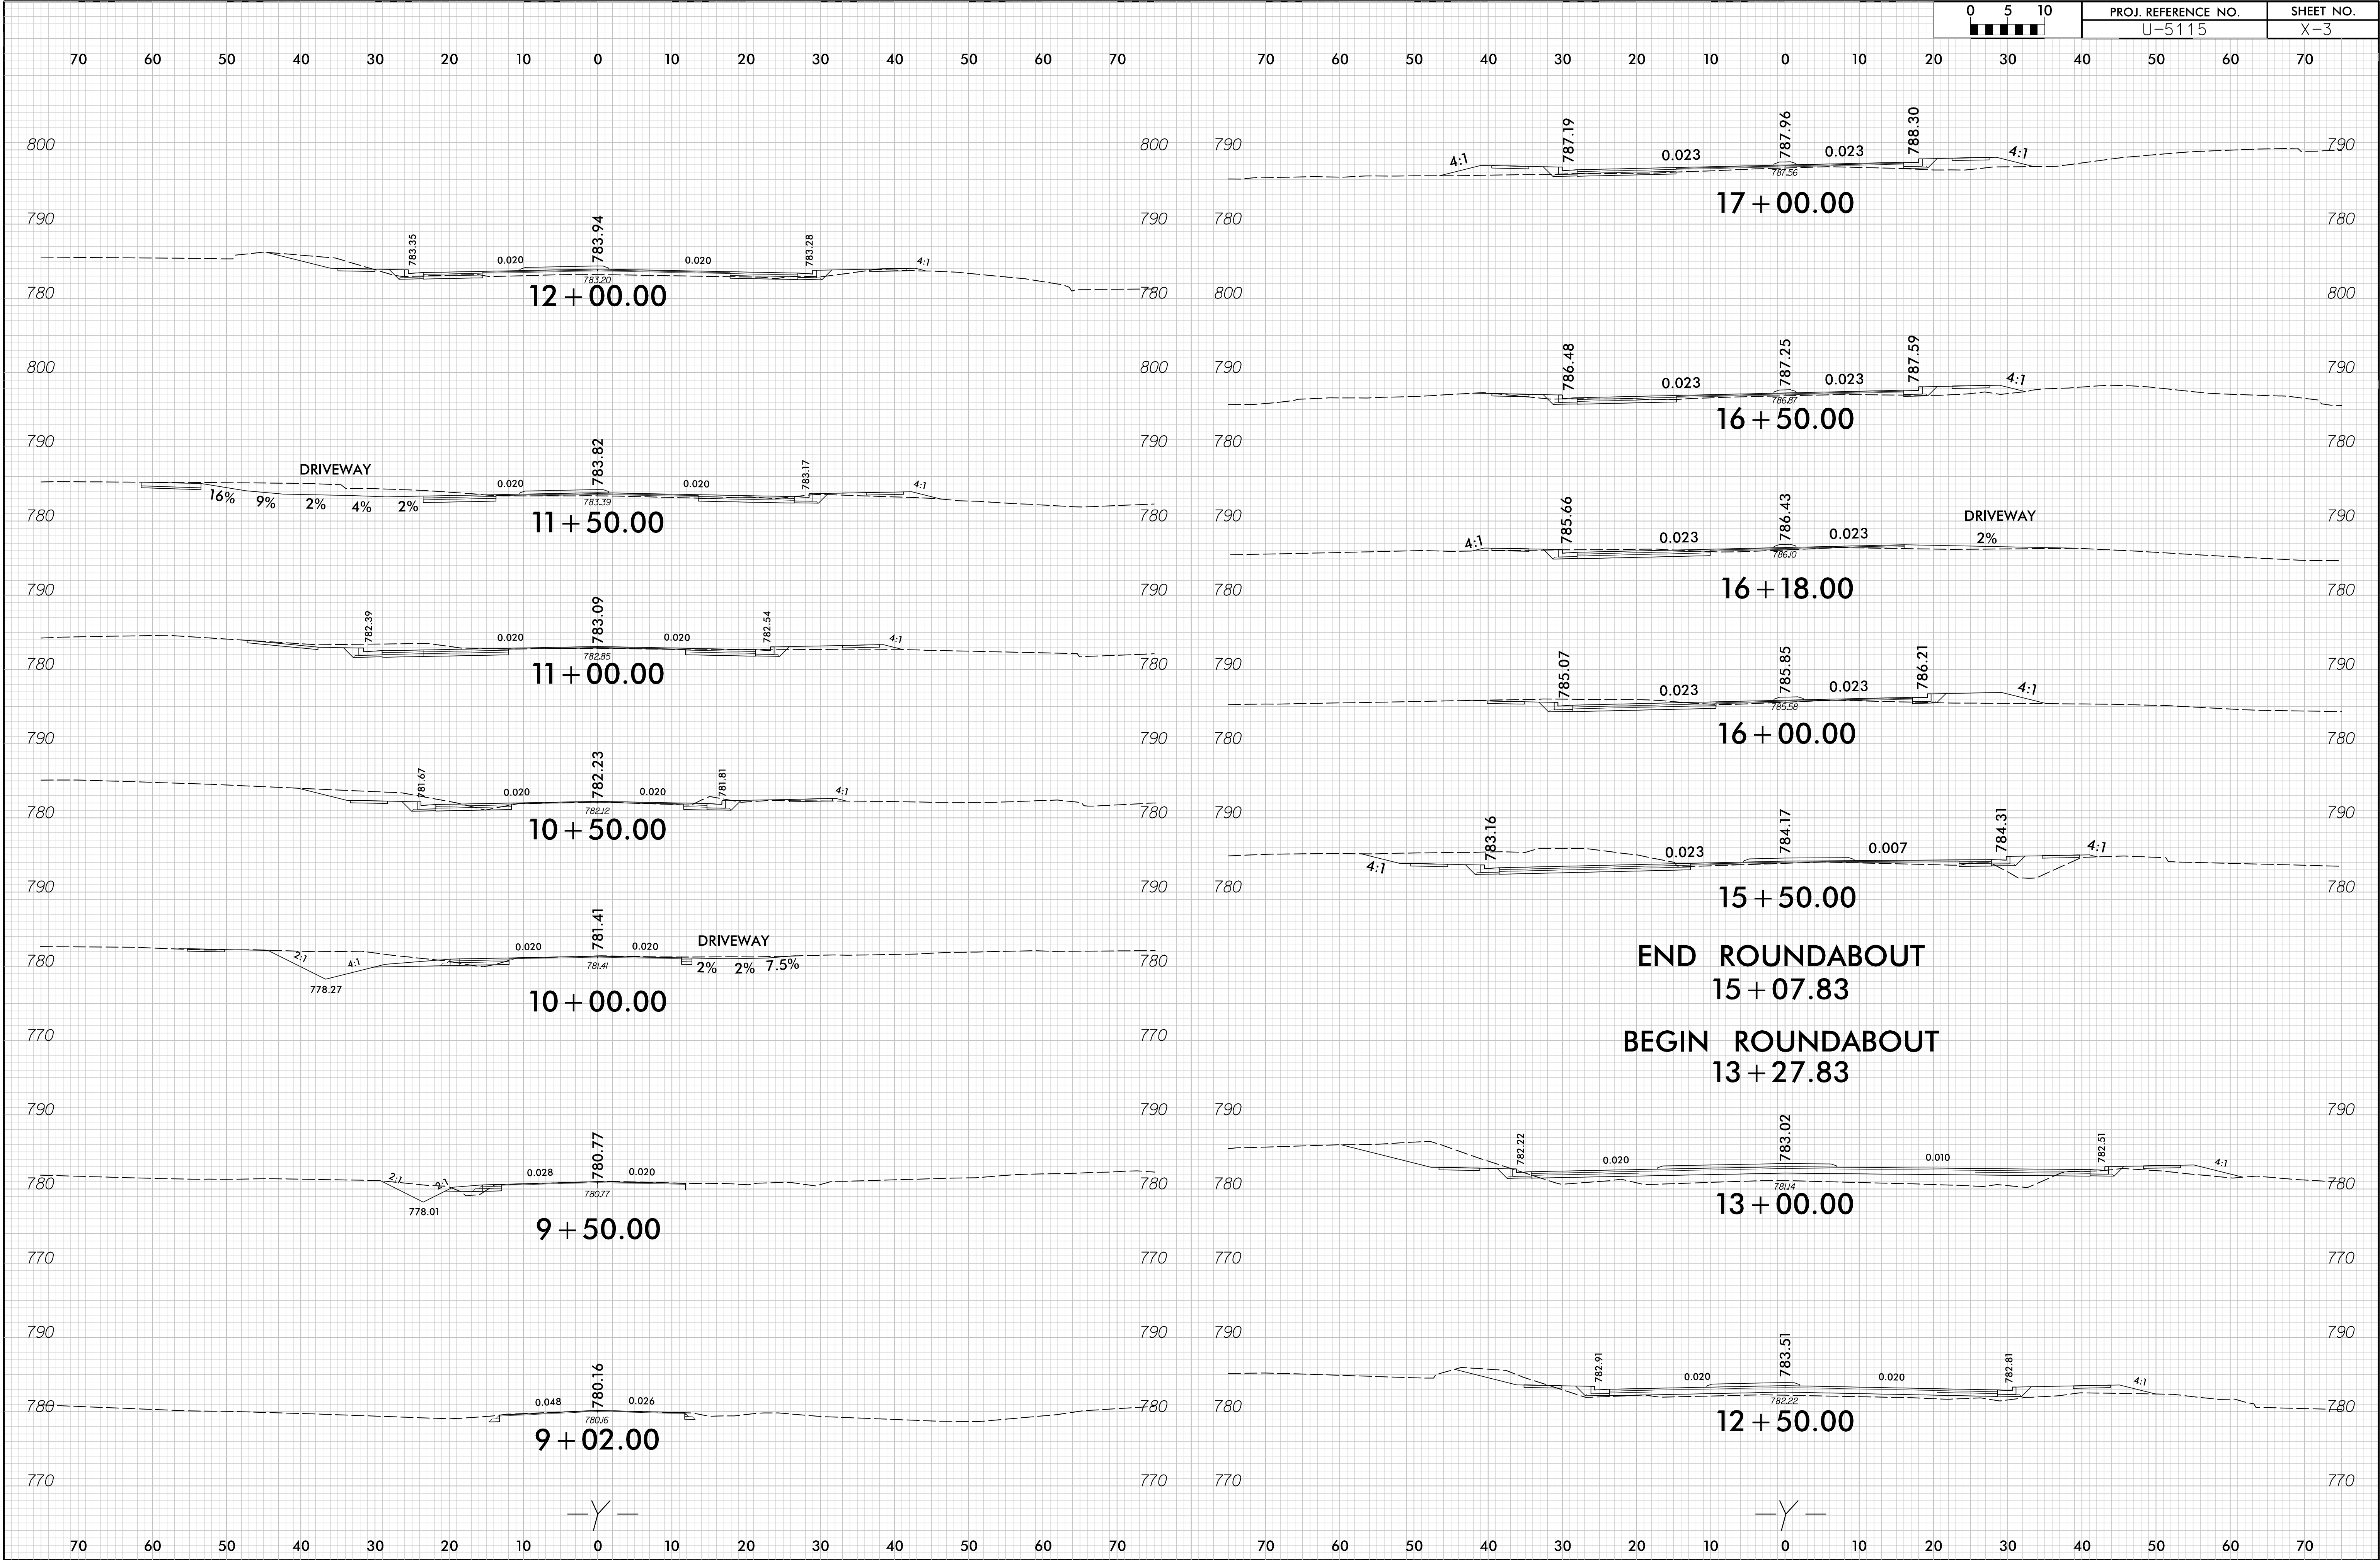

8/23/99

05115	PROJ. REFERENCE NO.	SHEET NO.
U-5115		X-4

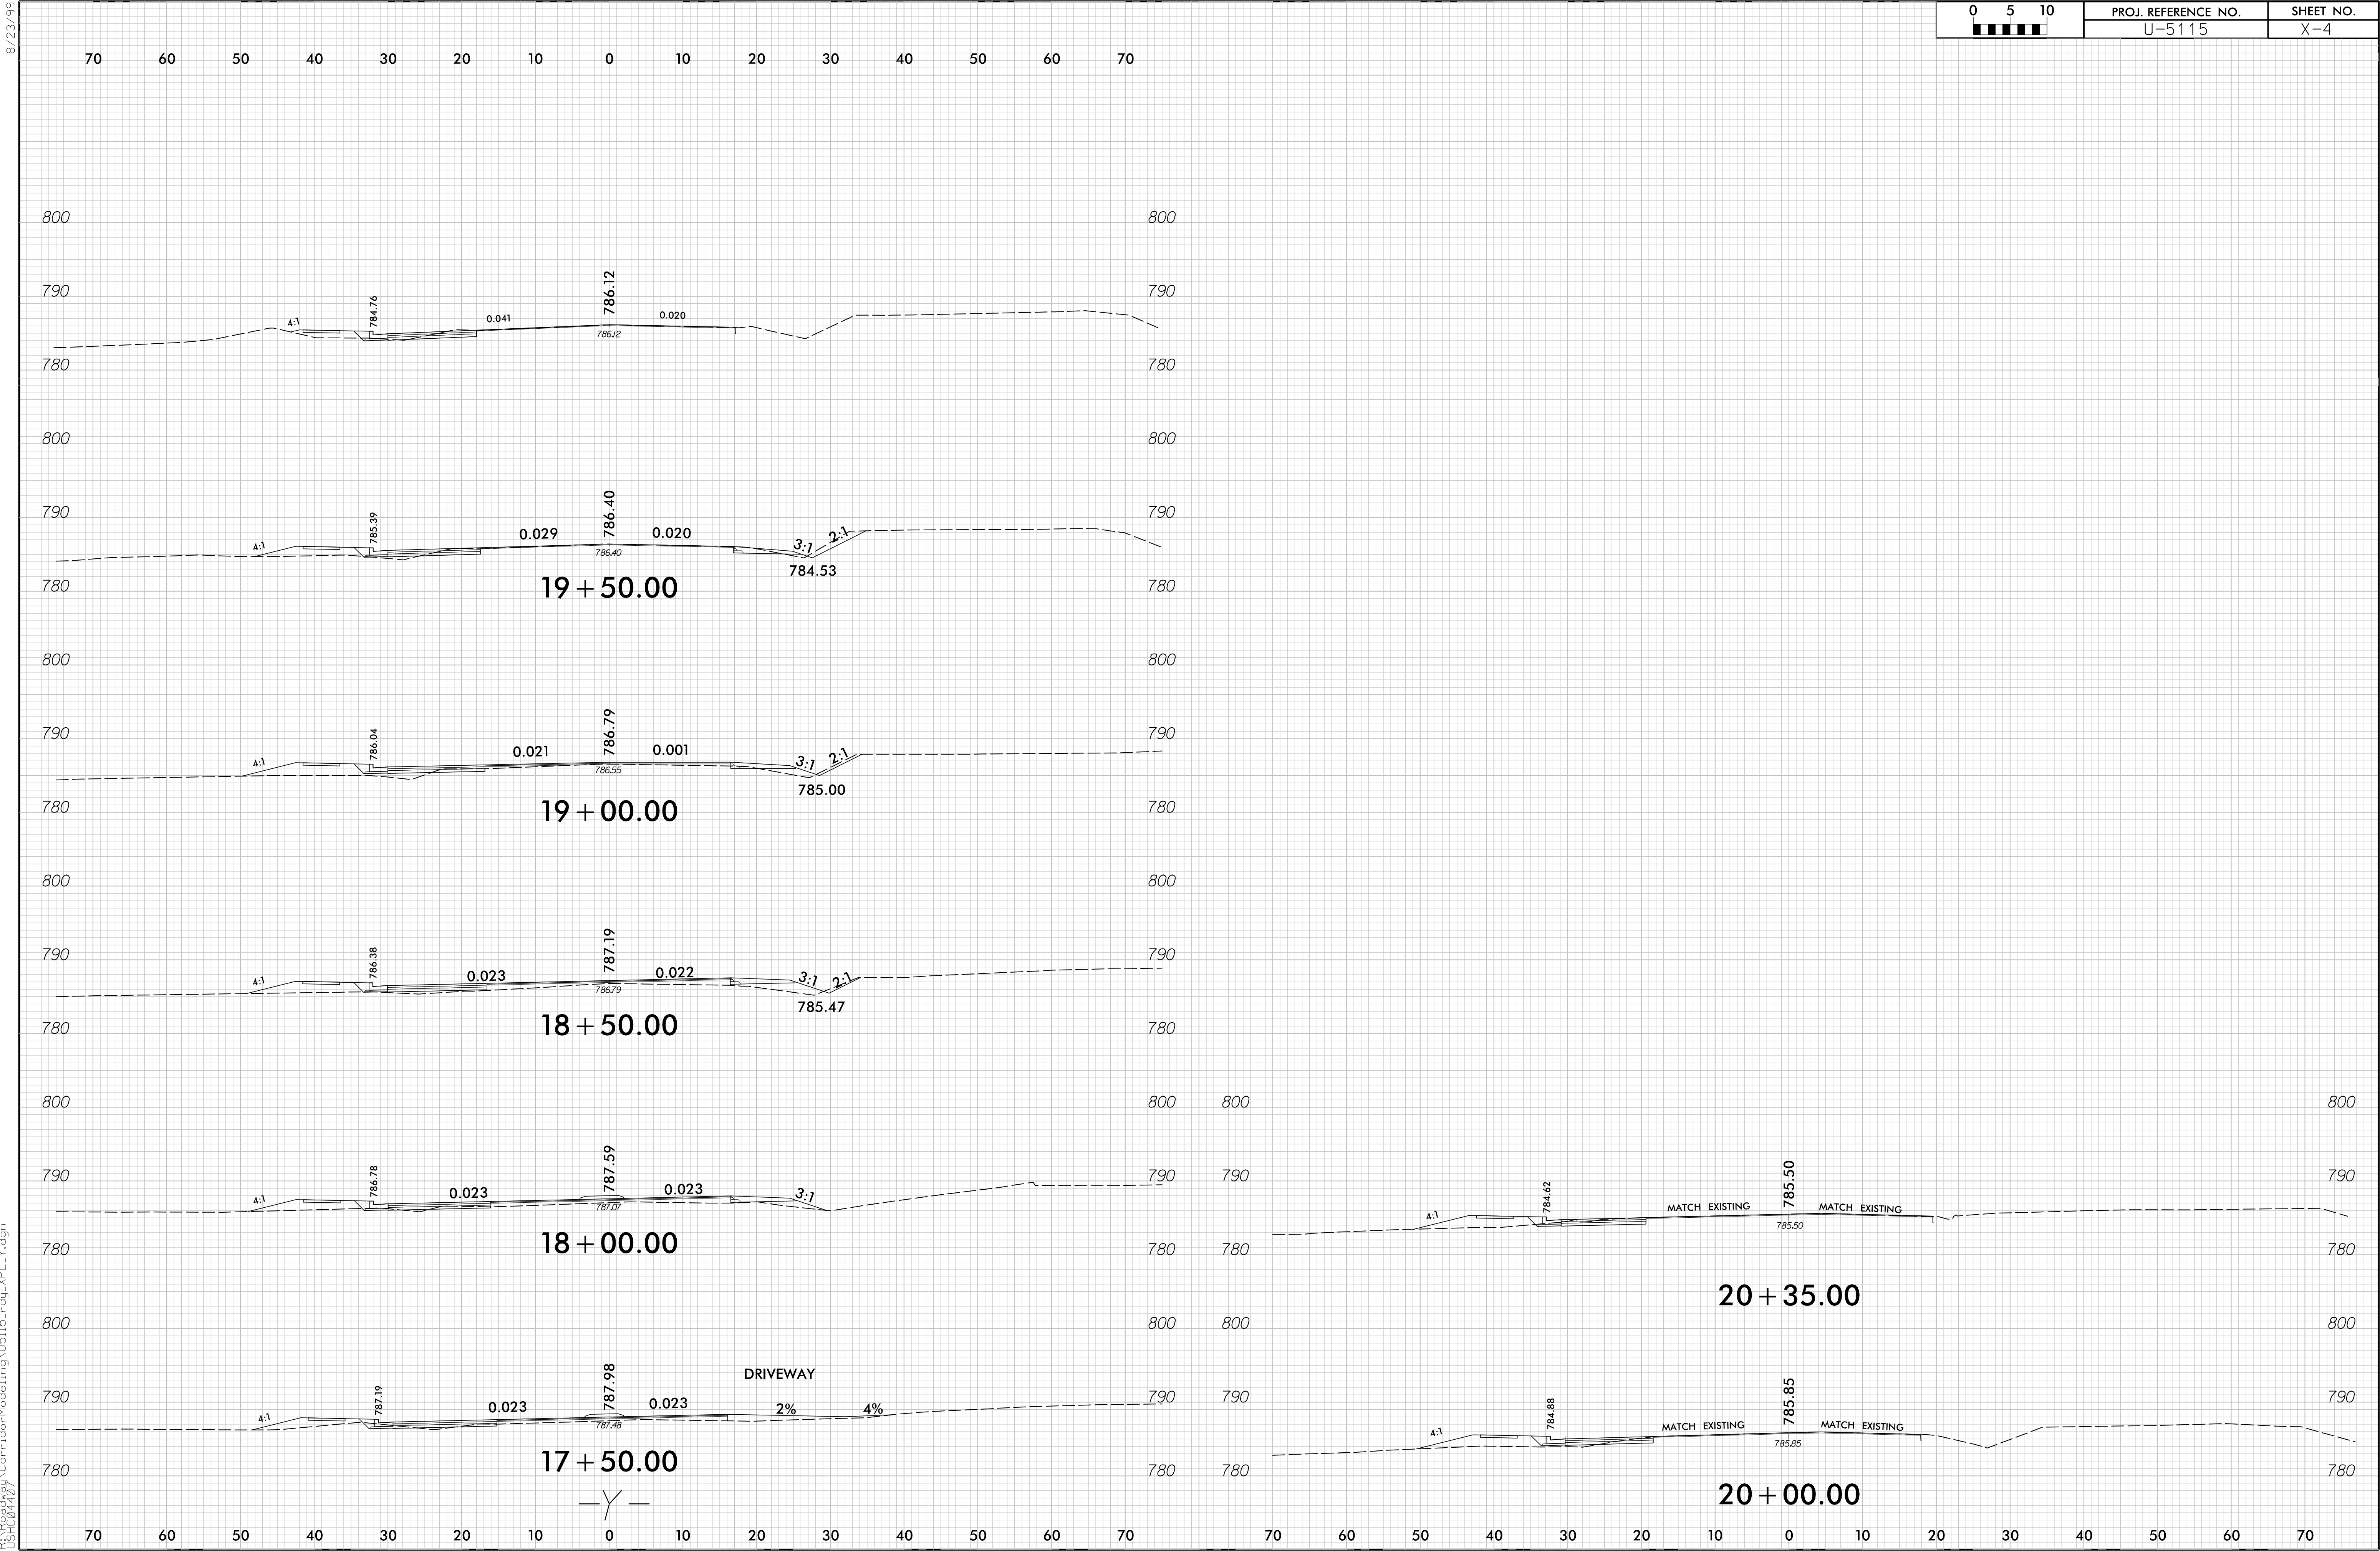

4/26/2017
R:\Topog\wg\CorridorModeling\U5115_rdy_XPL_Y.dgn
05115