

**This electronic collection of documents is provided  
for the convenience of the user  
and is Not a Certified Document –**

**The documents contained herein were originally issued  
and sealed by the individuals whose names and license  
numbers appear on each page, on the dates appearing  
with their signature on that page.**

**This file or an individual page  
shall not be considered a certified document.**

PROJECT: 15314.1056012

CONTRACT: DN00655


STATE OF NORTH CAROLINA  
DIVISION OF HIGHWAYS

MACON COUNTY


| STATE           | STATE PROJECT REFERENCE NO. | SHEET NO.   | TOTAL SHEETS |
|-----------------|-----------------------------|-------------|--------------|
| N.C.            | 15314.1056012               | 1           |              |
| STATE PROJ. NO. | F.A. PROJ. NO.              | DESCRIPTION |              |
| 15314.1056012   |                             | CONST.      |              |
|                 |                             |             |              |
|                 |                             |             |              |
LOCATION: ALONG NC HWY 106 10.4 MILES EAST OF U.S. HWY 23/441 AND 3.8 MILES WEST OF U.S. HWY 64

TYPE OF WORK: TRENCHLESS PIPE INSTALLATION, FLOWABLE FILL PIPE ABANDONMENT, GRADING, EROSION CONTROL

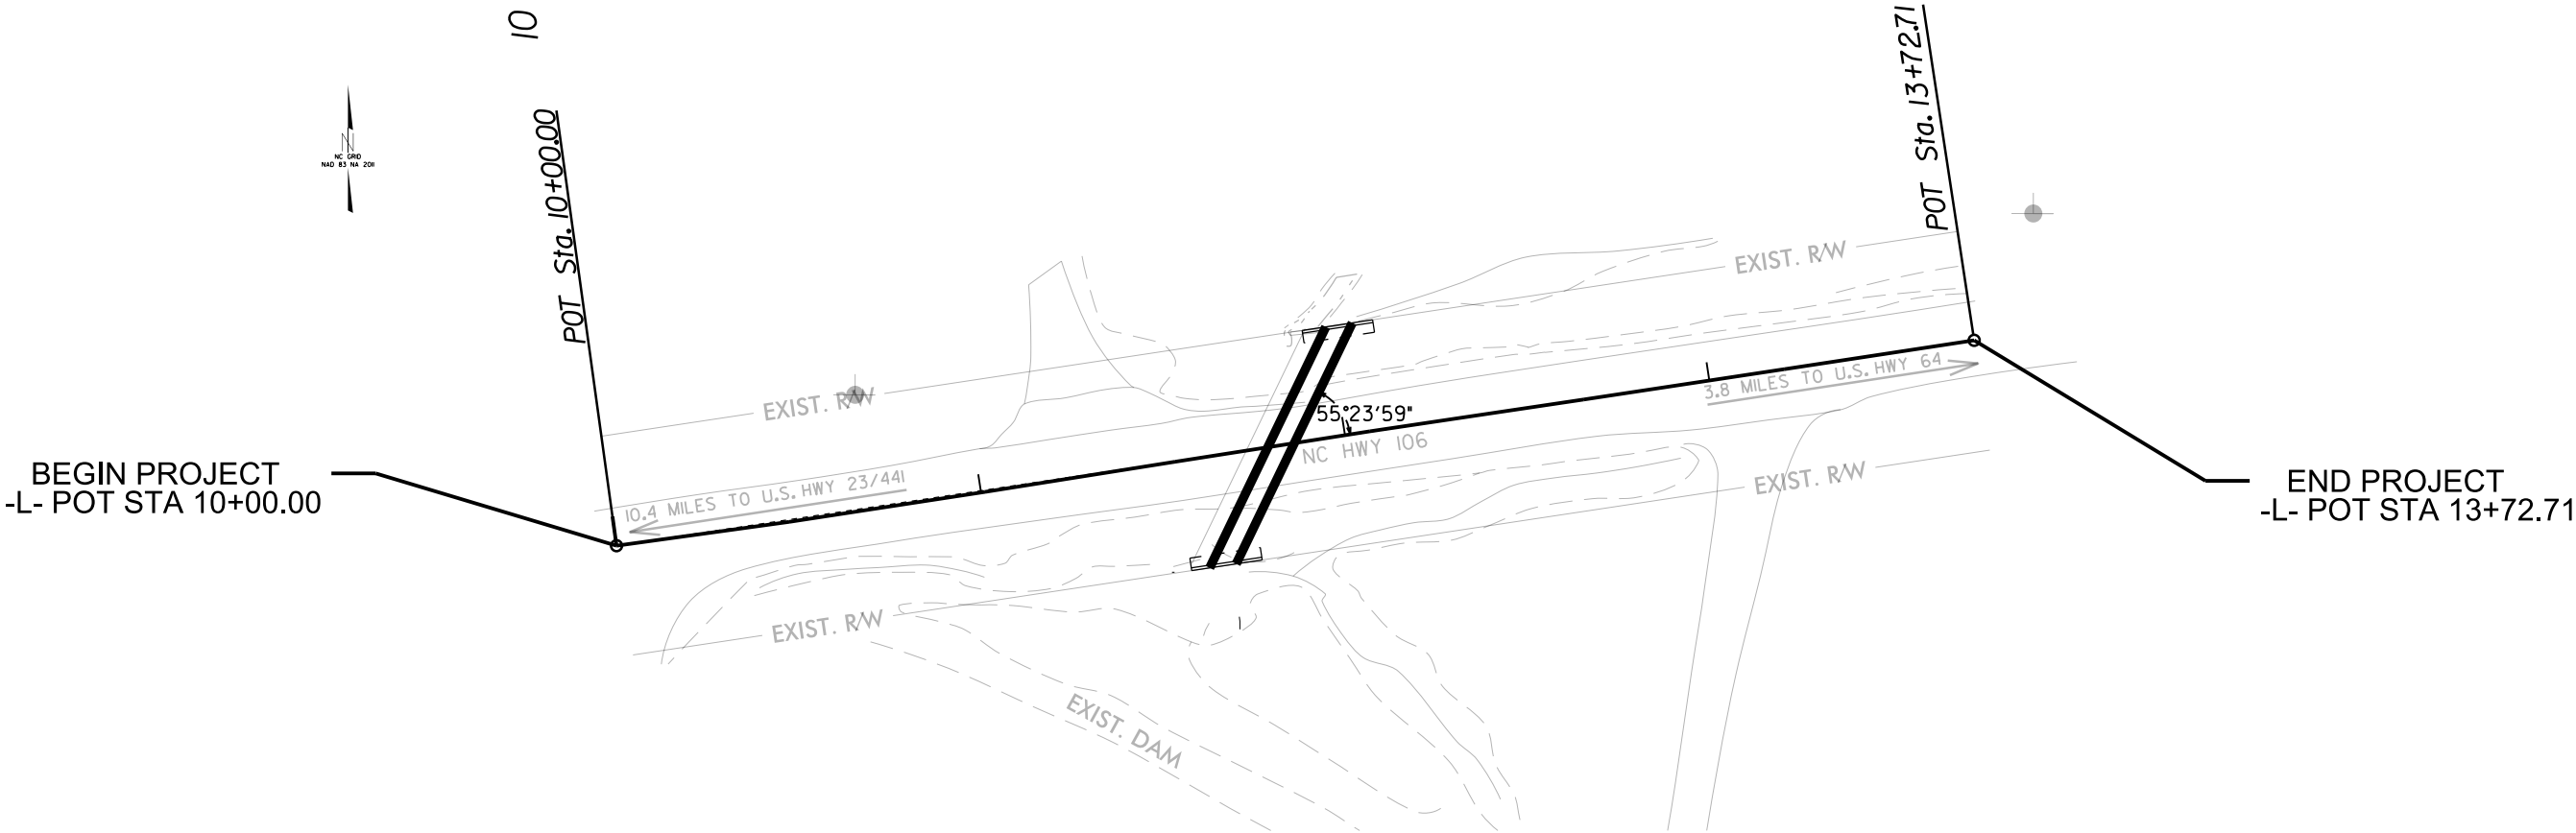

GRAPHIC SCALES

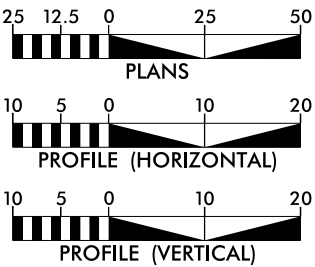

PROJECT LENGTH

TOTAL LENGTH OF PROJECT = 0.07 MILES

Prepared In the Office of:  
**DIVISION OF HIGHWAYS**  
191 Robbinsville Rd., Andrews, NC 28901

2018 STANDARD SPECIFICATIONS

RIGHT OF WAY DATE: N/A

LETTING DATE: 01/08/18

JESSE A. RUSSELL, P.E.  
PROJECT ENGINEER


DocuSigned by:  
*Alan R. Brown*  
PROJECT DESIGN ENGINEER  
D64FF019B5DF4A6...

HYDRAULICS ENGINEER

SIGNATURE: N/A P.E.

ROADWAY DESIGN ENGINEER

SIGNATURE: N/A P.E.

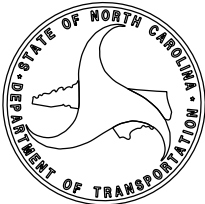

STATE OF NORTH CAROLINA

DIVISION OF HIGHWAYS

INDEX OF SHEETS

|         |                                                      |
|---------|------------------------------------------------------|
| 1       | TITLE SHEET                                          |
| 1-A     | INDEX OF SHEETS, GENERAL NOTES AND LIST OF STANDARDS |
| 2       | CONVENTIONAL SYMBOLS                                 |
| 3       | SURVEY CONTROL SHEET                                 |
| 3A      | PIPE SUMMARY SHEET                                   |
| 4       | PLAN & PROFILE SHEET                                 |
| 4A      | TEMPORARY DIVERSION LAYOUT                           |
| EC1-EC4 | EROSION CONTROL SHEETS                               |

GENERAL NOTES

|                |   |
|----------------|---|
| GENERAL NOTES: | 2018 SPECIFICATIONS<br>EFFECTIVE: 01-16-2018   |
| 1              | CARE SHALL BE TAKEN TO PREVENT DAMAGE TO EXISTING UTILITIES DURING CONSTRUCTION. ANY DAMAGE TO THESE UTILITIES SHALL BE REPAIRED AT THE CONTRACTOR'S EXPENSE. |
| 2              | THE CONTRACTOR SHALL MAINTAIN THE SITE IN A MANNER SO THAT WORKMEN AND PUBLIC SHALL BE PROTECTED FROM INJURY.                                                 |

LIST OF ROADWAY STANDARDS

|   |                                                     |
|---|-----------------------------------------------------|
| 2018 ROADWAY STANDARD DRAWINGS   |                                                     |
| The following Roadway Standards as appear in "Roadway Standard Drawings" - Highway Design Branch - N.C. Department of Transportation - Raleigh, N.C., dated January 16, 2018 and the latest revision thereto are applicable to this project and by reference hereby are considered a part of these plans. |                                                     |
| STD. NO.   | TITLE                                               |
| DIVISION 5 - SUBGRADE, BASES AND SHOULDERS   |                                                     |
| 560.01   | Method of Shoulder Construction                     |
| DIVISION 8 - INCIDENTALS   |                                                     |
| 838.01   | Concrete EndwallFor Single And Double Pipe Culverts |
| 876.02   | Guide For Rip Rap At Pipe Outlets                   |
| DIVISION 16 - EROSION CONTROL AND ROADSIDE DEVELOPMENT   |                                                     |
| 654.01   | Pavement Repairs                                    |
| DIVISION 8 - INCIDENTALS   |                                                     |
| 838.01   | Concrete EndwallFor Single And Double Pipe Culverts |
| 876.02   | Guide For Rip Rap At Pipe Outlets                   |
| DIVISION 11 - WORK ZONE TRAFFIC CONTROL   |                                                     |
| 1101.01   | Work Zone Advance Warning Signs                     |
| 1101.02   | Temporary Lane Closures                             |
| 1101.03   | Temporary Road Closures                             |
| 1101.04   | Temporary Shoulder Closures                         |
| 1110.02   | Portable Work Zone Signs                            |
| 1130.01   | Drum                                                |
| 1135.01   | Cones                                               |
| 1150.01   | Flagging Devices                                    |
| DIVISION 16 - EROSION CONTROL AND ROADSIDE DEVELOPMENT   |                                                     |
| 1605.01   | Temporary Silt Fence                                |
| 1606.01   | Special Sediment Control Fence                      |
| 1607.01   | Gravel Construction Entrance                        |
| 1630.05   | Temporary Diversion                                 |
| 1631.01   | Matting Installation                                |
| 1645.01   | Temporary Stream Crossing                           |

STATE OF NORTH CAROLINA, DIVISION OF HIGHWAYS  
CONVENTIONAL PLAN SHEET SYMBOLS**BOUNDARIES AND PROPERTY:**

|                                       |  |
|---------------------------------------|--|
| State Line                            |  |
| County Line                           |  |
| Township Line                         |  |
| City Line                             |  |
| Reservation Line                      |  |
| Property Line                         |  |
| Existing Iron Pin                     |  |
| Computed Property Corner              |  |
| Property Monument                     |  |
| Parcel/Sequence Number                |  |
| Existing Fence Line                   |  |
| Proposed Woven Wire Fence             |  |
| Proposed Chain Link Fence             |  |
| Proposed Barbed Wire Fence            |  |
| Existing Wetland Boundary             |  |
| Proposed Wetland Boundary             |  |
| Existing Endangered Animal Boundary   |  |
| Existing Endangered Plant Boundary    |  |
| Existing Historic Property Boundary   |  |
| Known Contamination Area: Soil        |  |
| Potential Contamination Area: Soil    |  |
| Known Contamination Area: Water       |  |
| Potential Contamination Area: Water   |  |
| Contaminated Site: Known or Potential |  |

**BUILDINGS AND OTHER CULTURE:**

|                               |  |
|-------------------------------|--|
| Gas Pump Vent or U/G Tank Cap |  |
| Sign                          |  |
| Well                          |  |
| Small Mine                    |  |
| Foundation                    |  |
| Area Outline                  |  |
| Cemetery                      |  |
| Building                      |  |
| School                        |  |
| Church                        |  |
| Dam                           |  |

**HYDROLOGY:**

|                                    |  |
|------------------------------------|--|
| Stream or Body of Water            |  |
| Hydro, Pool or Reservoir           |  |
| Jurisdictional Stream              |  |
| Buffer Zone 1                      |  |
| Buffer Zone 2                      |  |
| Flow Arrow                         |  |
| Disappearing Stream                |  |
| Spring                             |  |
| Wetland                            |  |
| Proposed Lateral, Tail, Head Ditch |  |
| False Sump                         |  |

**RAILROADS:**

|                    |  |
|--------------------|--|
| Standard Gauge     |  |
| RR Signal Milepost |  |
| Switch             |  |
| RR Abandoned       |  |
| RR Dismantled      |  |

*Note: Not to Scale**\*S.U.E. = Subsurface Utility Engineering***RIGHT OF WAY & PROJECT CONTROL:**

|                                                           |  |
|-----------------------------------------------------------|--|
| Secondary Horiz and Vert Control Point                    |  |
| Primary Horiz Control Point                               |  |
| Primary Horiz and Vert Control Point                      |  |
| Exist Permanent Easment Pin and Cap                       |  |
| New Permanent Easement Pin and Cap                        |  |
| Vertical Benchmark                                        |  |
| Existing Right of Way Marker                              |  |
| Existing Right of Way Line                                |  |
| New Right of Way Line                                     |  |
| New Right of Way Line with Pin and Cap                    |  |
| New Right of Way Line with Concrete or Granite R/W Marker |  |
| New Control of Access Line with Concrete C/A Marker       |  |
| Existing Control of Access                                |  |
| New Control of Access                                     |  |
| Existing Easement Line                                    |  |
| New Temporary Construction Easement                       |  |
| New Temporary Drainage Easement                           |  |
| New Permanent Drainage Easement                           |  |
| New Permanent Drainage / Utility Easement                 |  |
| New Permanent Utility Easement                            |  |
| New Temporary Utility Easement                            |  |
| New Aerial Utility Easement                               |  |

**ROADS AND RELATED FEATURES:**

|                            |  |
|----------------------------|--|
| Existing Edge of Pavement  |  |
| Existing Curb              |  |
| Proposed Slope Stakes Cut  |  |
| Proposed Slope Stakes Fill |  |
| Proposed Curb Ramp         |  |
| Existing Metal Guardrail   |  |
| Proposed Guardrail         |  |
| Existing Cable Guiderail   |  |
| Proposed Cable Guiderail   |  |
| Equality Symbol            |  |
| Pavement Removal           |  |

**VEGETATION:**

|              |  |
|--------------|--|
| Single Tree  |  |
| Single Shrub |  |

|            |  |
|------------|--|
| Hedge      |  |
| Woods Line |  |
| Orchard    |  |
| Vineyard   |  |

**EXISTING STRUCTURES:**

|                                          |  |
|------------------------------------------|--|
| MAJOR:                                   |  |
| Bridge, Tunnel or Box Culvert            |  |
| Bridge Wing Wall, Head Wall and End Wall |  |
| MINOR:                                   |  |
| Head and End Wall                        |  |
| Pipe Culvert                             |  |
| Footbridge                               |  |
| Drainage Box: Catch Basin, DI or JB      |  |
| Paved Ditch Gutter                       |  |
| Storm Sewer Manhole                      |  |
| Storm Sewer                              |  |

**UTILITIES:**

|                                |  |
|--------------------------------|--|
| POWER:                         |  |
| Existing Power Pole            |  |
| Proposed Power Pole            |  |
| Existing Joint Use Pole        |  |
| Proposed Joint Use Pole        |  |
| Power Manhole                  |  |
| Power Line Tower               |  |
| Power Transformer              |  |
| U/G Power Cable Hand Hole      |  |
| H-Frame Pole                   |  |
| U/G Power Line LOS B (S.U.E.*) |  |
| U/G Power Line LOS C (S.U.E.*) |  |
| U/G Power Line LOS D (S.U.E.*) |  |

**TELEPHONE:**

|                                        |  |
|----------------------------------------|--|
| Existing Telephone Pole                |  |
| Proposed Telephone Pole                |  |
| Telephone Manhole                      |  |
| Telephone Pedestal                     |  |
| Telephone Cell Tower                   |  |
| U/G Telephone Cable Hand Hole          |  |
| U/G Telephone Cable LOS B (S.U.E.*)    |  |
| U/G Telephone Cable LOS C (S.U.E.*)    |  |
| U/G Telephone Cable LOS D (S.U.E.*)    |  |
| U/G Telephone Conduit LOS B (S.U.E.*)  |  |
| U/G Telephone Conduit LOS C (S.U.E.*)  |  |
| U/G Telephone Conduit LOS D (S.U.E.*)  |  |
| U/G Fiber Optics Cable LOS B (S.U.E.*) |  |
| U/G Fiber Optics Cable LOS C (S.U.E.*) |  |
| U/G Fiber Optics Cable LOS D (S.U.E.*) |  |

**WATER:**

|                                |  |
|--------------------------------|--|
| Water Manhole                  |  |
| Water Meter                    |  |
| Water Valve                    |  |
| Water Hydrant                  |  |
| U/G Water Line LOS B (S.U.E.*) |  |
| U/G Water Line LOS C (S.U.E.*) |  |
| U/G Water Line LOS D (S.U.E.*) |  |
| Above Ground Water Line        |  |

**TV:**

|                                       |  |
|---------------------------------------|--|
| TV Pedestal                           |  |
| TV Tower                              |  |
| U/G TV Cable Hand Hole                |  |
| U/G TV Cable LOS B (S.U.E.*)          |  |
| U/G TV Cable LOS C (S.U.E.*)          |  |
| U/G TV Cable LOS D (S.U.E.*)          |  |
| U/G Fiber Optic Cable LOS B (S.U.E.*) |  |
| U/G Fiber Optic Cable LOS C (S.U.E.*) |  |
| U/G Fiber Optic Cable LOS D (S.U.E.*) |  |

**GAS:**

|                              |  |
|------------------------------|--|
| Gas Valve                    |  |
| Gas Meter                    |  |
| U/G Gas Line LOS B (S.U.E.*) |  |
| U/G Gas Line LOS C (S.U.E.*) |  |
| U/G Gas Line LOS D (S.U.E.*) |  |
| Above Ground Gas Line        |  |


**SANITARY SEWER:**

|                                     |  |
|-------------------------------------|--|
| Sanitary Sewer Manhole              |  |
| Sanitary Sewer Cleanout             |  |
| U/G Sanitary Sewer Line             |  |
| Above Ground Sanitary Sewer         |  |
| SS Forced Main Line LOS B (S.U.E.*) |  |
| SS Forced Main Line LOS C (S.U.E.*) |  |
| SS Forced Main Line LOS D (S.U.E.*) |  |


**MISCELLANEOUS:**

|                                          |  |
|------------------------------------------|--|
| Utility Pole                             |  |
| Utility Pole with Base                   |  |
| Utility Located Object                   |  |
| Utility Traffic Signal Box               |  |
| Utility Unknown U/G Line LOS B (S.U.E.*) |  |
| U/G Tank; Water, Gas, Oil                |  |
| Underground Storage Tank, Approx. Loc.   |  |
| A/G Tank; Water, Gas, Oil                |  |
| Geoenvironmental Boring                  |  |
| U/G Test Hole LOS A (S.U.E.*)            |  |
| Abandoned According to Utility Records   |  |
| End of Information                       |  |

8/17/99

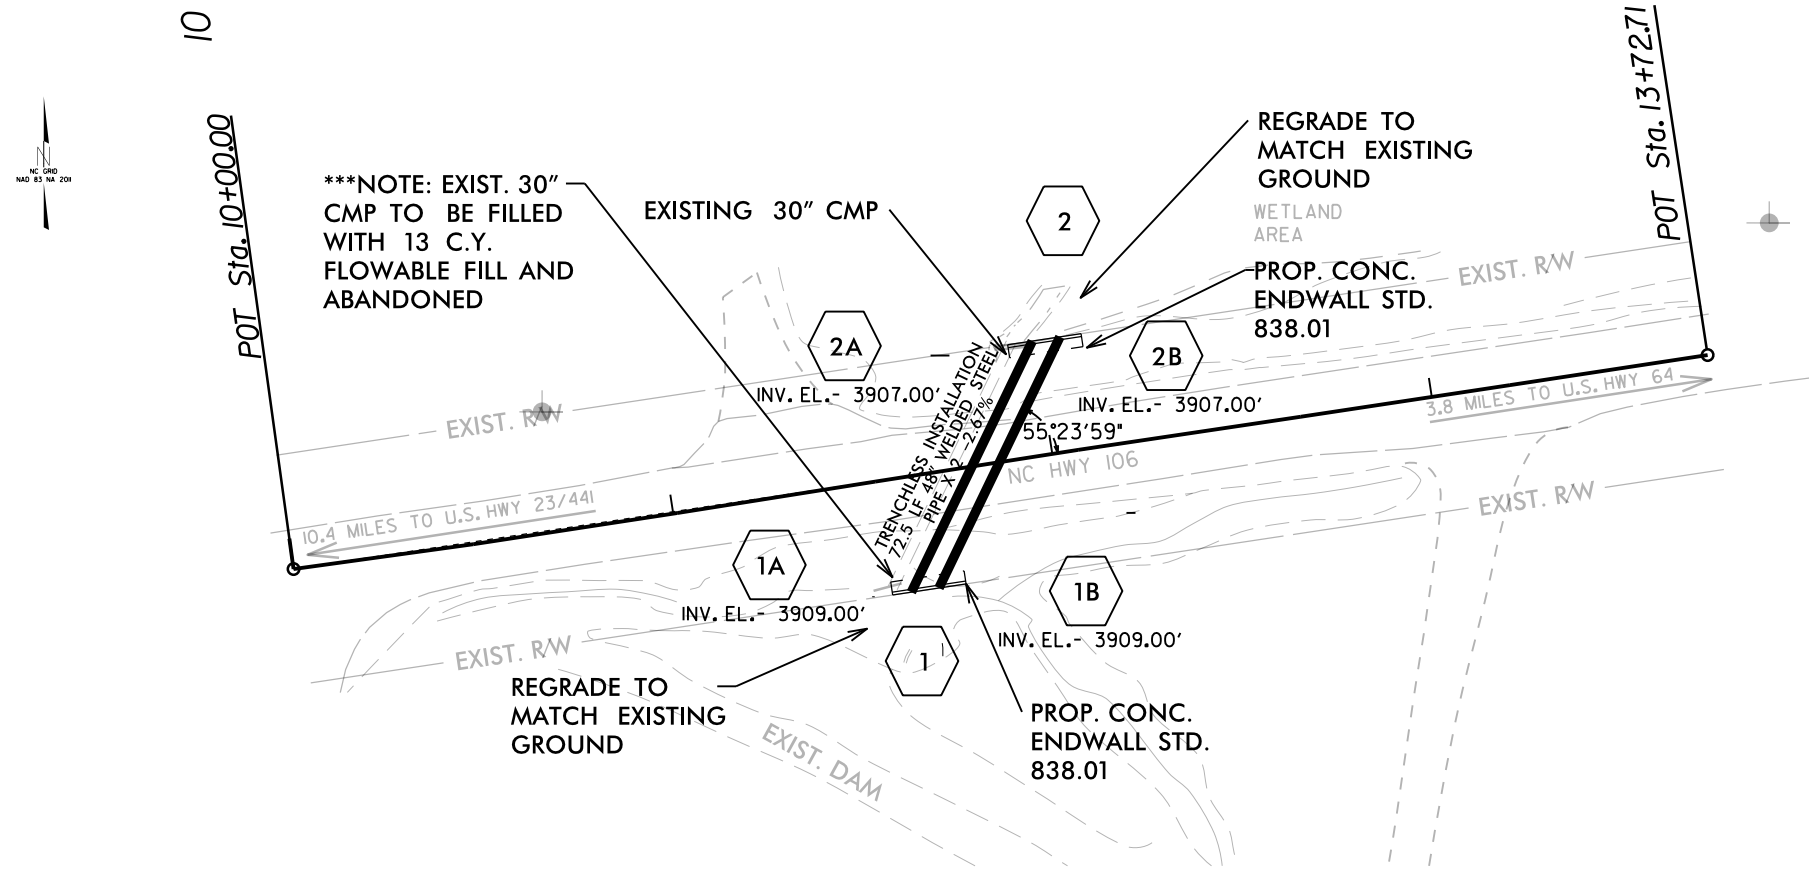


PROFILE OF CENTERLINE OF TRENCHLESS PIPE INSTALLATION

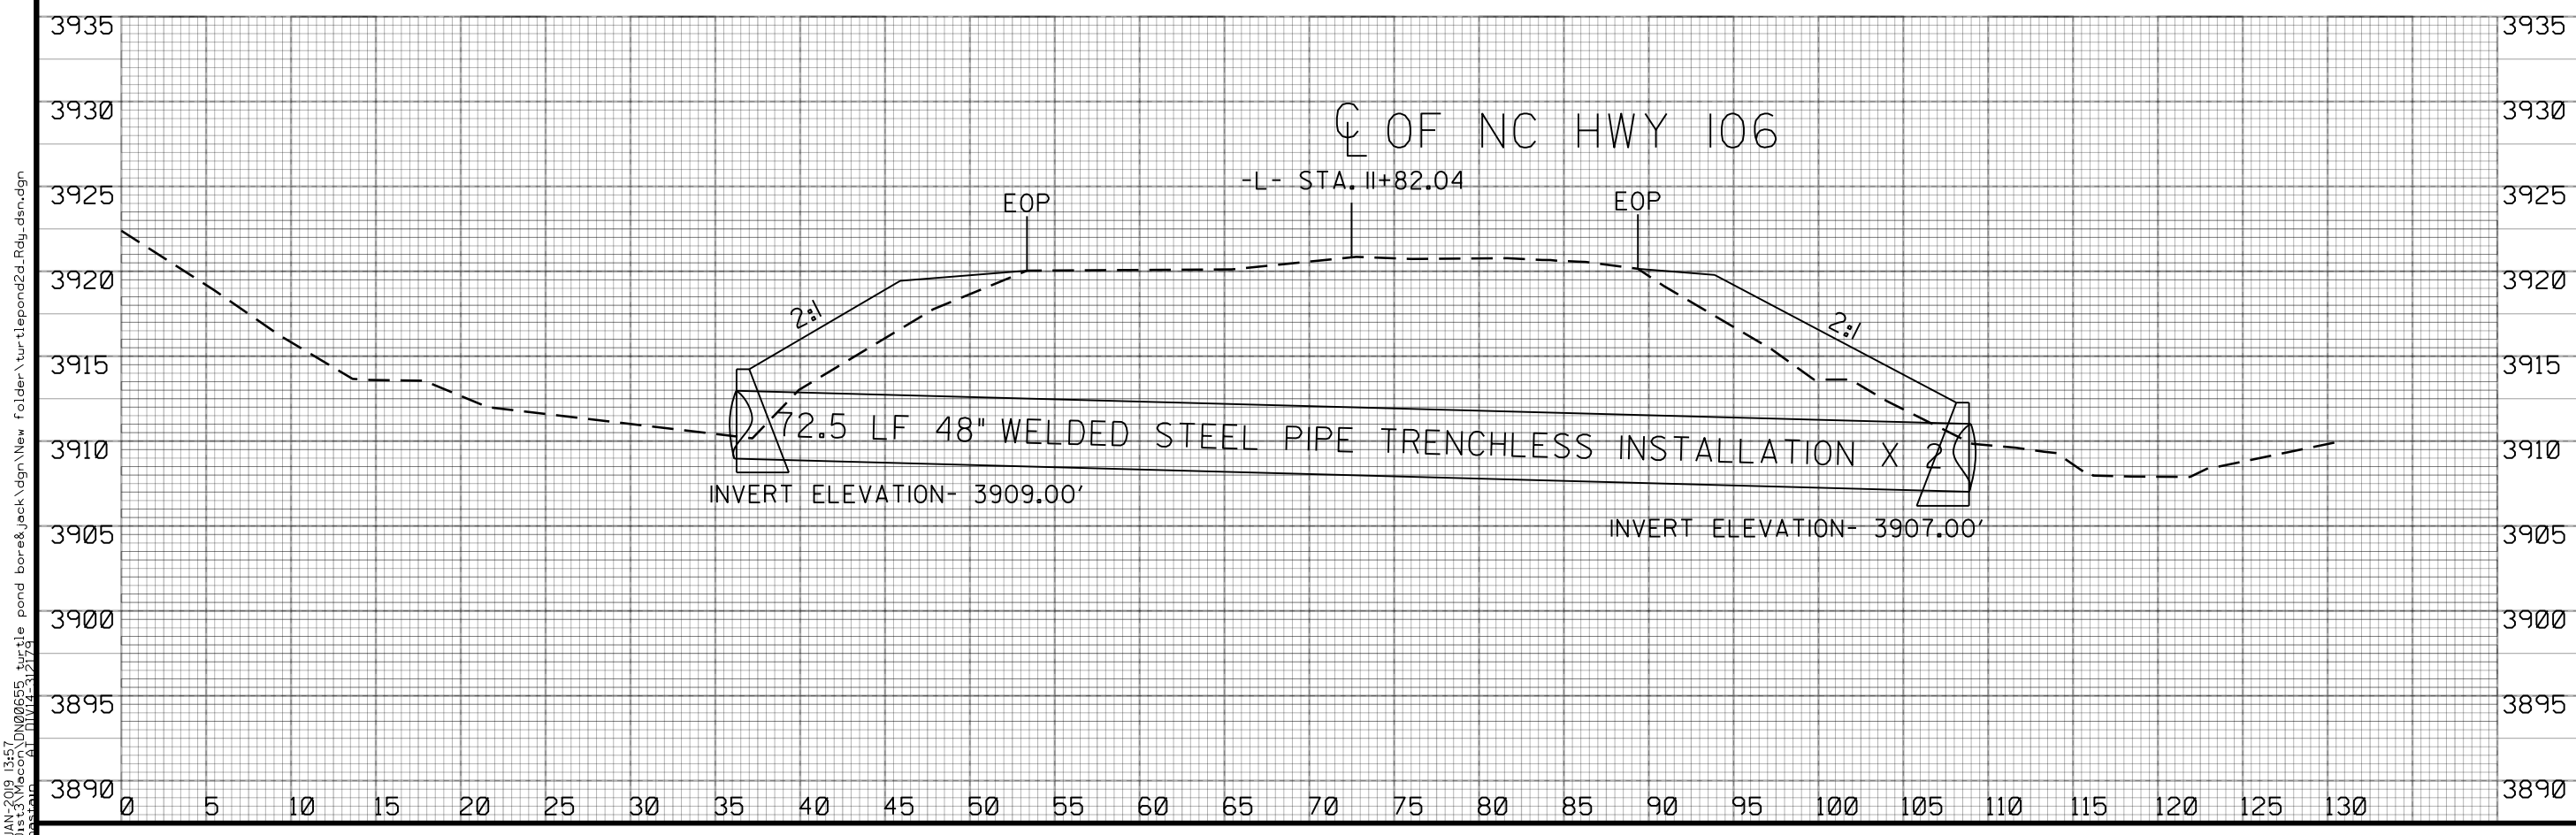

DS  
LB

Q4-JAN-2019 13:57 J:\000655 turtle pond bore&jack.dgn\New folder\turtlepond2d.Rdy.dsn.dgn

## TEMPORARY DIVERSION LAYOUT

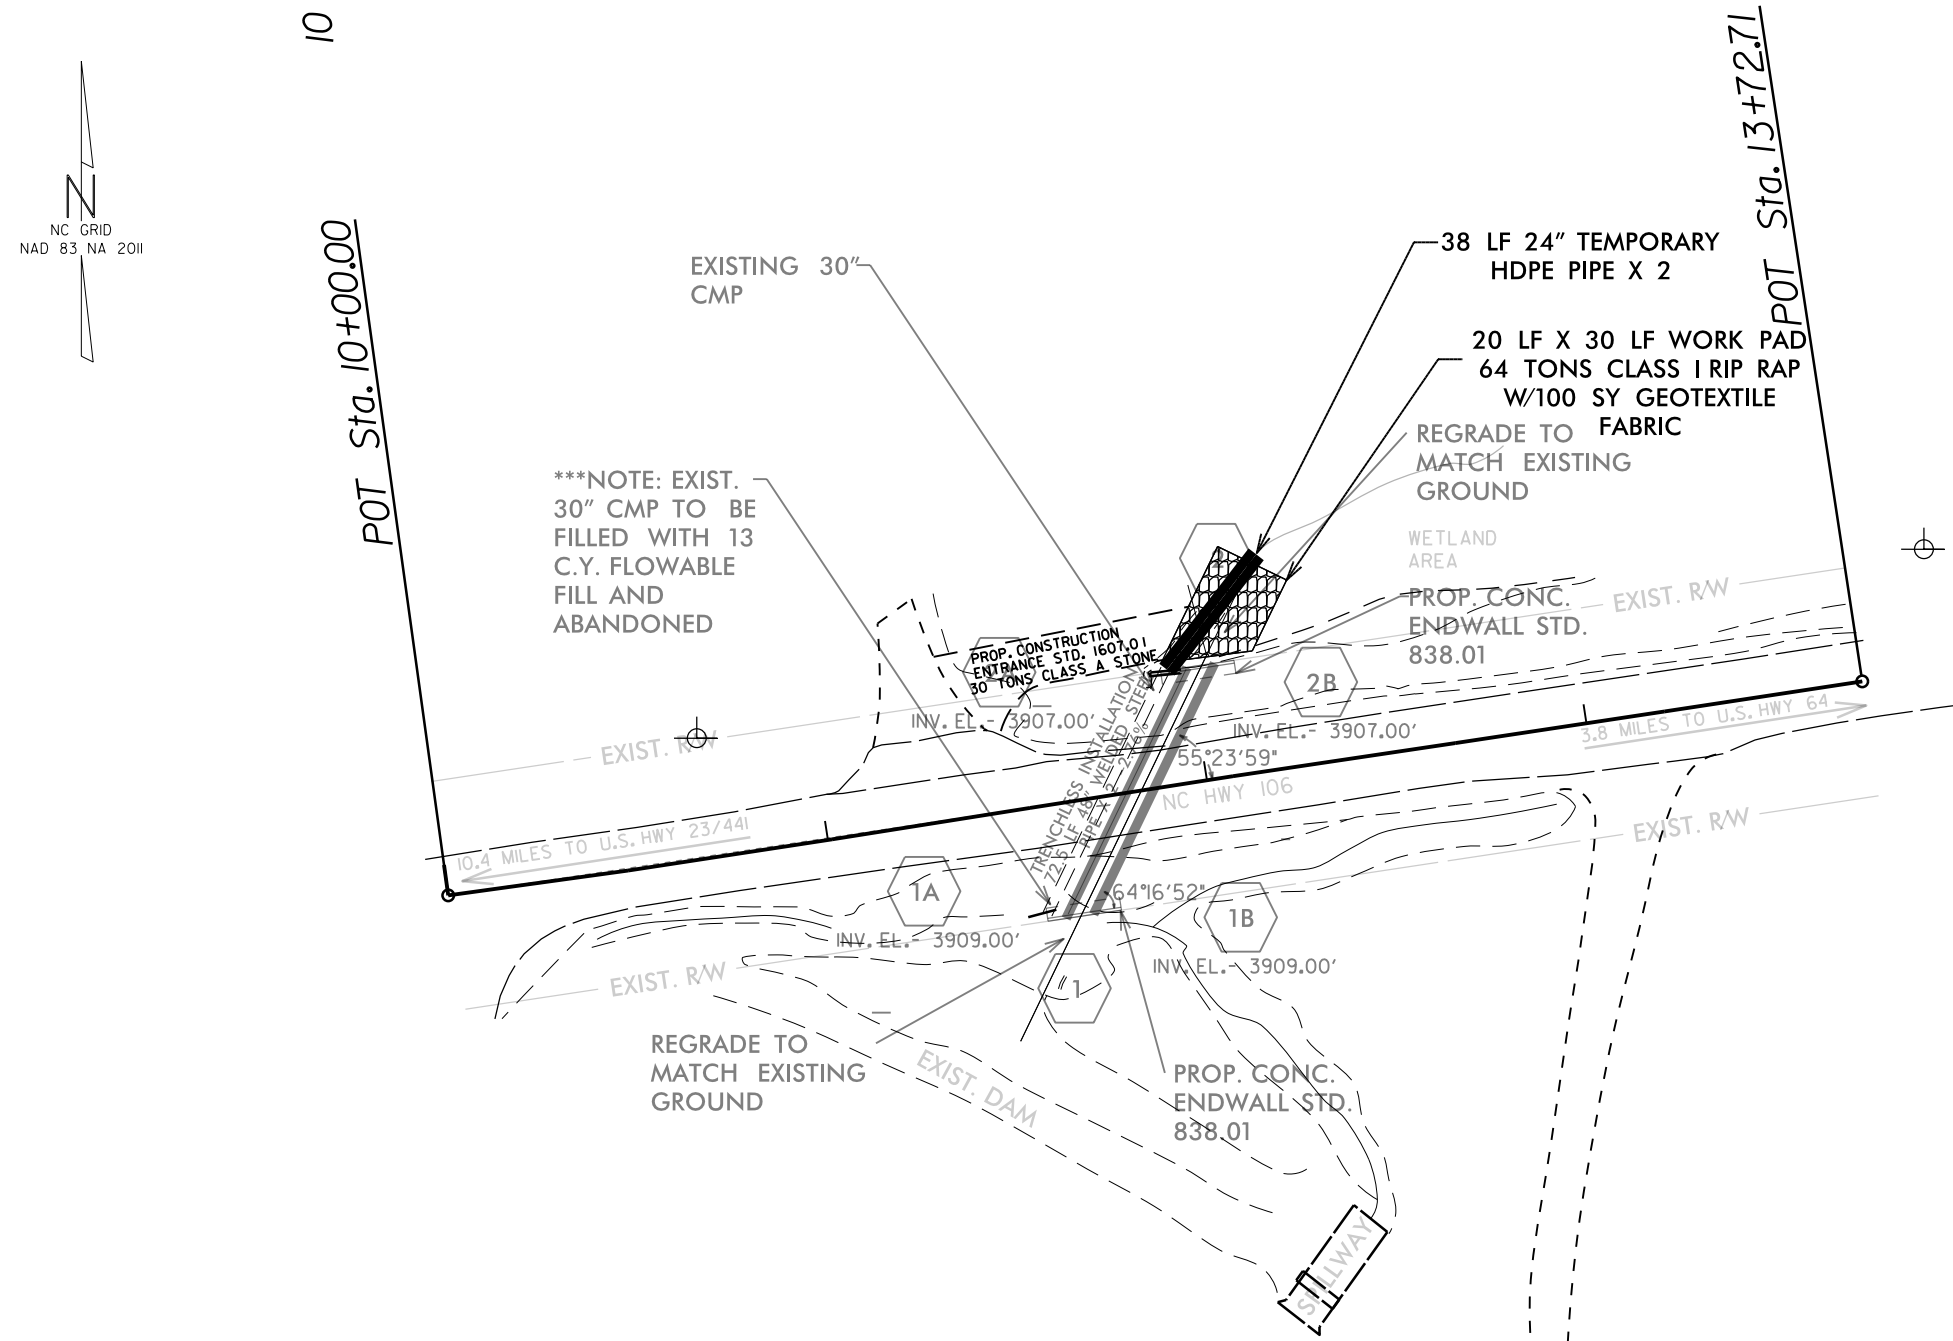

\*\*\*NOTE: ALL WORK SHOWN ON  
THIS PAGE OUTSIDE OF EXISTING  
R/W WILL BE COMPLETED WITH A  
RIGHT OF ENTRY




**CONTRACT: DN00655**

**LOCATION: ALONG NC HWY 106 10.4 MILES EAST OF U.S. HWY 23 /441 AND 3.8 MILES WEST OF U.S. HWY 64**

**TYPE OF WORK: TRENCHLESS PIPE INSTALLATION, FLOWABLE FILL PIPE ABANDONMENT, GRADING,  
EROSION CONTROL**

| <b>Std. #</b>  | <b>Description</b>                                                     | <b>Symbol</b> |
|----------------|------------------------------------------------------------------------|---------------|
| <b>1606.01</b> | Temporary Silt Fence                                                   |               |
| <b>1606.01</b> | Special Sediment Control Fence                                         |               |
| <b>1622.01</b> | Temporary Berms and Slope Drains                                       |               |
| <b>1630.02</b> | Silt Basin Type B                                                      |               |
| <b>1630.03</b> | Temporary Silt Ditch                                                   |               |
| <b>1630.06</b> | Temporary Diversion                                                    |               |
| <b>1630.06</b> | Special Stilling Basin                                                 |               |
| <b>1632.03</b> | Rock Inlet Sediment Trap Type C                                        |               |
| <b>1633.01</b> | Temporary Rock Silt Check Type-A                                       |               |
|                | Temporary Rock Silt Check Type-A with Matting and Polyacrylamide (PAM) |               |
| <b>1633.02</b> | Temporary Rock Silt Check Type-B                                       |               |
|                | Wattle                                                                 |               |
|                | Wattle with Polyacrylamide (PAM)                                       |               |
| <b>1634.02</b> | Temporary Rock Sediment Dam Type-B                                     |               |
| <b>1636.01</b> | Rock Pipe Inlet Sediment Trap Type-A                                   |               |

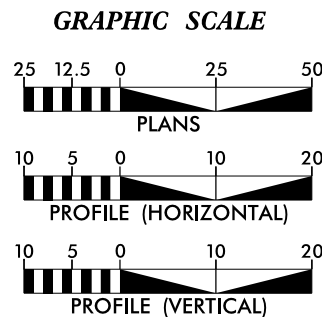

**Roadway Standard Drawings**

The following roadway english standards as appear in "Roadway Standard Drawings"- Roadway Design Unit – N. C. Department of Transportation – Raleigh, N. C., dated January 2018 and the latest revision thereto are applicable to this project and by reference hereby are considered a part of these plans.


|         |                                  |         |                                      |
|---------|----------------------------------|---------|--------------------------------------|
| 1604.01 | Railroad Erosion Control Detail  | 1632.01 | Rock Inlet Sediment Trap Type A      |
| 1605.01 | Temporary Silt Fence             | 1632.02 | Rock Inlet Sediment Trap Type 3      |
| 1606.01 | Special Sediment Control Fence   | 1632.03 | Rock Inlet Sediment Trap Type C      |
| 1607.01 | Gravel Construction Entrance     | 1633.01 | Temporary Rock Silt Check Type A     |
| 1622.01 | Temporary Berms and Slope Drains | 1633.02 | Temporary Rock Silt Check Type 3     |
| 1630.01 | Riser Basin                      | 1634.01 | Temporary Rock Sediment Dam Type A   |
| 1630.02 | Silt Basin Type 3                | 1634.02 | Temporary Rock Sediment Dam Type 3   |
| 1630.03 | Temporary Silt Ditch             | 1635.01 | Rock Pipe Inlet Sediment Trap Type A |
| 1630.04 | Stilling Basin                   | 1635.02 | Rock Pipe Inlet Sediment Trap Type 3 |
| 1630.05 | Temporary Diversion              | 1640.01 | Coir Fiber Jaffle                    |
| 1630.06 | Special Stilling Basin           | 1645.01 | Temporary Stream Crossing            |

DIVISION OF HIGHWAYS  
STATE OF NORTH CAROLINA

SOIL STABILIZATION TIMEFRAMES

| SITE DESCRIPTION                             | STABILIZATION TIME | TIMEFRAME EXCEPTIONS                                                                   |
|----------------------------------------------|--------------------|----------------------------------------------------------------------------------------|
| PERIMETER DIKES, SWALES, DITCHES AND SLOPES  | 7 DAYS             | NONE                                                                                   |
| HIGH QUALITY WATER (HOW) ZONES               | 7 DAYS             | NONE                                                                                   |
| SLOPES STEEPER THAN 3:1                      | 7 DAYS             | IF SLOPES ARE 10' OR LESS IN LENGTH AND ARE NOT STEEPER THAN 2:1, 14 DAYS ARE ALLOWED. |
| SLOPES 3:1 OR FLATTER                        | 14 DAYS            | 7 DAYS FOR SLOPES GREATER THAN 50' IN LENGTH.                                          |
| ALL OTHER AREAS WITH SLOPES FLATTER THAN 4:1 | 14 DAYS            | NONE, EXCEPT FOR PERIMETERS AND HOW ZONES.                                             |



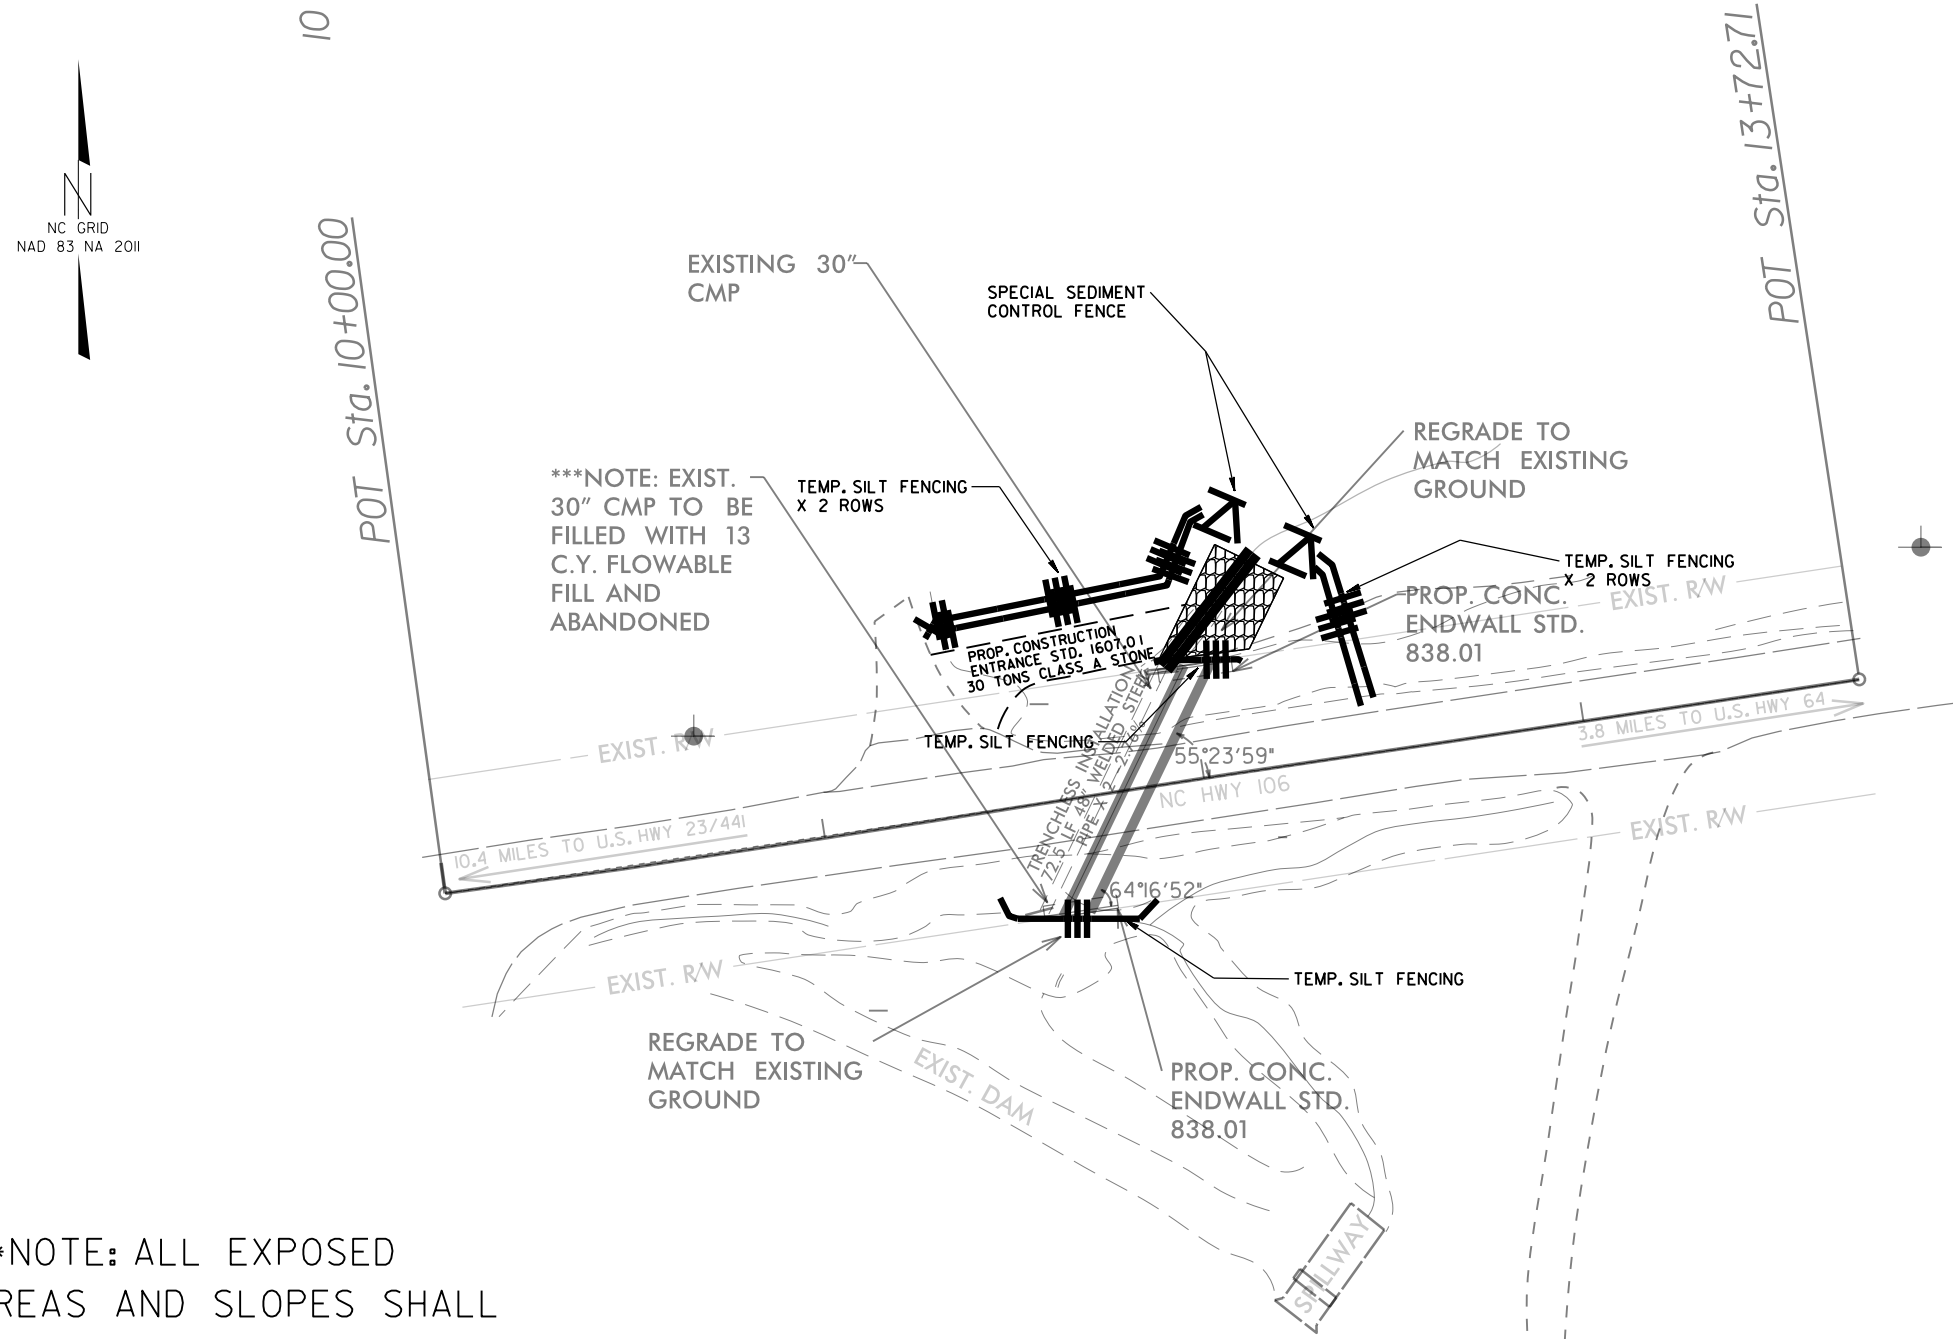

\*\*NOTE: ALL EXPOSED  
 AREAS AND SLOPES SHALL  
 BE SEEDED AND/OR  
 MULCHED, AND/OR MATTED.  
 WATTLES WITH PAM TO BE  
 USED IF DIRECTED BY  
 ENGINEER

\*\*\*NOTE: ALL WORK SHOWN ON  
 THIS PAGE OUTSIDE OF EXISTING  
 RW WILL BE COMPLETED WITH A  
 RIGHT OF ENTRY