

**This electronic collection of documents is provided
for the convenience of the user
and is Not a Certified Document –**

**The documents contained herein were originally issued
and sealed by the individuals whose names and license
numbers appear on each page, on the dates appearing
with their signature on that page.**

**This file or an individual page
shall not be considered a certified document.**

CONTRACT: DN00611


HAYWOOD COUNTY



HAYWOOD COUNTY

NC GRID
HAD 83 NA 20

GRAPHIC SCALES

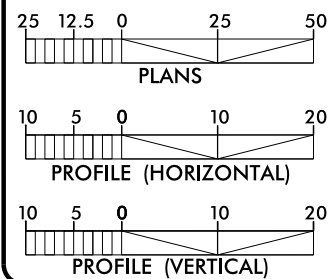

0.41 MILES



DocuSigned by:

Alan Brown

STATE OF NORTH CAROLINA

DIVISION OF HIGHWAYS

INDEX OF SHEETS

1	TITLE SHEET
1A	INDEX OF SHEETS, GENERAL NOTES AND LIST OF STANDARDS
2	CONVENTIONAL SYMBOLS
3	TYPICAL SECTIONS
3A	DRAINAGE SUMMARY
4-7	PLAN SHEETS
DS1-DS2	CURB RAMP DETAIL SHEETS
PM1-PM5	PAVEMENT MARKING PLANS
EC1-EC7	EROSION CONTROL PLANS

GENERAL NOTES

GENERAL NOTES:	2018 SPECIFICATIONS EFFECTIVE: 01-16-2018
1	CARE SHALL BE TAKEN TO PREVENT DAMAGE TO EXISTING UTILITIES DURING CONSTRUCTION. ANY DAMAGE TO THESE UTILITIES SHALL BE REPAIRED AT THE CONTRACTOR'S EXPENSE.
2	THE CONTRACTOR SHALL MAINTAIN THE SITE IN A MANNER SO THAT WORKMEN AND PUBLIC SHALL BE PROTECTED FROM INJURY.

LIST OF ROADWAY STANDARDS

2018 ROADWAY STANDARD DRAWINGS	
The following Roadway Standards as appear in "Roadway Standard Drawings" - Highway Design Branch - N.C. Department of Transportation - Raleigh, N.C., dated January 16, 2018 and the latest revision thereto are applicable to this project and by reference hereby are considered a part of these plans.	
STD. NO.	TITLE
DIVISION 3 - PIPE CULVERTS	
300.01	Method of Pipe Installation
DIVISION 7 - CONCRETE PAVEMENTS AND SHOULDERS	
700.05	Tying Proposed Pavement to Existing Pavement
DIVISION 8 - INCIDENTALS	
840.01	Brick Catch Basin - 12" thru 54" Pipe
840.03	Frame, Grates and Hood - for Use on Standard Catch Basin
840.05	Brick Open Throat Catch Basin - 12" thru 48" Pipe
846.01	Concrete Curb, Gutter and Curb & Gutter
848.01	Concrete Sidewalk
848.02	Driveway Turnout - Radius Type
848.05	Curb Ramp - Proposed Curb and Gutter
876.02	Guide for Rip Rap at Pipe Outlets
DIVISION 11 - WORK ZONE TRAFFIC CONTROL	
1101.01	Detail Drawing for Two Way Divided Work Zone Warning Signs
1101.04	Temporary Shoulder Closures
DIVISION 12 - PAVEMENT MARKINGS, MARKERS AND DELINEATION	
1205.01	Pavement Markings - Line Types and Offsets
1205.07	Pavement Markings - Pedestrian Crosswalks

CONVENTIONAL PLAN SHEET SYMBOLS

BOUNDARIES AND PROPERTY:

State Line	
County Line	
Township Line	
City Line	
Reservation Line	
Property Line	
Existing Iron Pin	
Property Corner	
Property Monument	
Parcel/Sequence Number	
Existing Fence Line	
Proposed Woven Wire Fence	
Proposed Chain Link Fence	
Proposed Barbed Wire Fence	
Existing Wetland Boundary	
Proposed Wetland Boundary	
Existing Endangered Animal Boundary	
Existing Endangered Plant Boundary	
Known Soil Contamination: Area or Site	
Potential Soil Contamination: Area or Site	

BUILDINGS AND OTHER CULTURE:

Gas Pump Vent or U/G Tank Cap	
Sign	
Well	
Small Mine	
Foundation	
Area Outline	
Cemetery	
Building	
School	
Church	
Dam	

HYDROLOGY:

Stream or Body of Water	
Hydro, Pool or Reservoir	
Jurisdictional Stream	
Buffer Zone 1	
Buffer Zone 2	
Flow Arrow	
Disappearing Stream	
Spring	
Wetland	
Proposed Lateral, Tail, Head Ditch	
False Sump	

RAILROADS:

Standard Gauge	
RR Signal Milepost	
Switch	
RR Abandoned	
RR Dismantled	

RIGHT OF WAY:

Baseline Control Point	
Existing Right of Way Marker	
Existing Right of Way Line	
Proposed Right of Way Line	
Proposed Right of Way Line with Iron Pin and Cap Marker	
Proposed Right of Way Line with Concrete or Granite R/W Marker	
Proposed Control of Access Line with Concrete C/A Marker	
Existing Control of Access	
Proposed Control of Access	
Existing Easement Line	
Proposed Temporary Construction Easement	
Proposed Temporary Drainage Easement	
Proposed Permanent Drainage Easement	
Proposed Permanent Drainage / Utility Easement	
Proposed Permanent Utility Easement	
Proposed Temporary Utility Easement	
Proposed Aerial Utility Easement	
Proposed Permanent Easement with Iron Pin and Cap Marker	

ROADS AND RELATED FEATURES:

Existing Edge of Pavement	
Existing Curb	
Proposed Slope Stakes Cut	
Proposed Slope Stakes Fill	
Proposed Curb Ramp	
Existing Metal Guardrail	
Proposed Guardrail	
Existing Cable Guiderail	
Proposed Cable Guiderail	
Equality Symbol	
Pavement Removal	

VEGETATION:

Single Tree	
Single Shrub	
Hedge	
Woods Line	

Orchard	
Vineyard	

EXISTING STRUCTURES:

MAJOR:	
Bridge, Tunnel or Box Culvert	
Bridge Wing Wall, Head Wall and End Wall	
MINOR:	
Head and End Wall	
Pipe Culvert	
Footbridge	
Drainage Box: Catch Basin, DI or JB	
Paved Ditch Gutter	
Storm Sewer Manhole	
Storm Sewer	

UTILITIES:

POWER:	
Existing Power Pole	
Proposed Power Pole	
Existing Joint Use Pole	
Proposed Joint Use Pole	
Power Manhole	
Power Line Tower	
Power Transformer	
U/G Power Cable Hand Hole	
H-Frame Pole	
Recorded U/G Power Line	
Designated U/G Power Line (S.U.E.*)	

TELEPHONE:

Existing Telephone Pole	
Proposed Telephone Pole	
Telephone Manhole	
Telephone Booth	
Telephone Pedestal	
Telephone Cell Tower	
U/G Telephone Cable Hand Hole	
Recorded U/G Telephone Cable	
Designated U/G Telephone Cable (S.U.E.*)	
Recorded U/G Telephone Conduit	
Designated U/G Telephone Conduit (S.U.E.*)	
Recorded U/G Fiber Optics Cable	
Designated U/G Fiber Optics Cable (S.U.E.*)	

WATER:

Water Manhole	
Water Meter	
Water Valve	
Water Hydrant	
Recorded U/G Water Line	
Designated U/G Water Line (S.U.E.*)	
Above Ground Water Line	

TV:

TV Satellite Dish	
TV Pedestal	
TV Tower	
U/G TV Cable Hand Hole	
Recorded U/G TV Cable	
Designated U/G TV Cable (S.U.E.*)	
Recorded U/G Fiber Optic Cable	
Designated U/G Fiber Optic Cable (S.U.E.*)	

GAS:


Gas Valve	
Gas Meter	
Recorded U/G Gas Line	
Designated U/G Gas Line (S.U.E.*)	
Above Ground Gas Line	

SANITARY SEWER:

Sanitary Sewer Manhole	
Sanitary Sewer Cleanout	
U/G Sanitary Sewer Line	
Above Ground Sanitary Sewer	
Recorded SS Forced Main Line	
Designated SS Forced Main Line (S.U.E.*)	


MISCELLANEOUS:

Utility Pole	
Utility Pole with Base	
Utility Located Object	
Utility Traffic Signal Box	
Utility Unknown U/G Line	
U/G Tank; Water, Gas, Oil	
Underground Storage Tank, Approx. Loc.	
A/G Tank; Water, Gas, Oil	
Geoenvironmental Boring	
U/G Test Hole (S.U.E.*)	
Abandoned According to Utility Records	
End of Information	

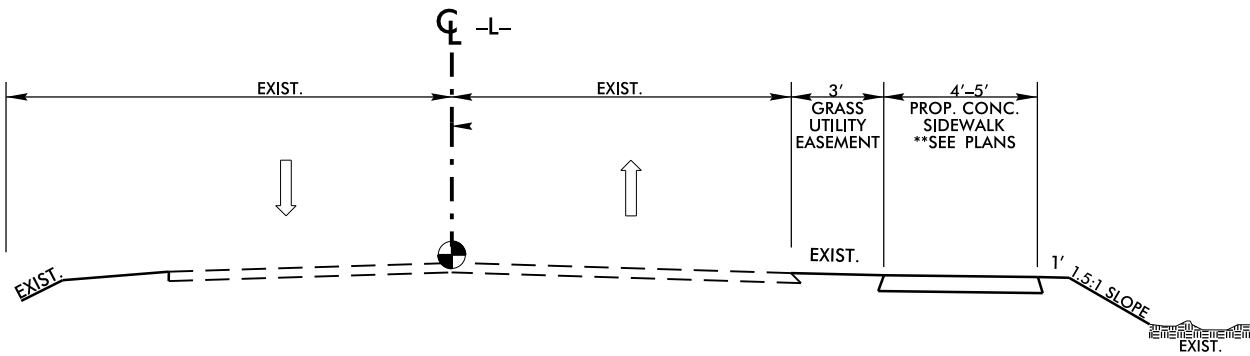


TYPICAL SECTION NO. 1

USE TYPICAL SECTION NO. 1
-L- STA. 10+00.00 TO STA. 23+50.00

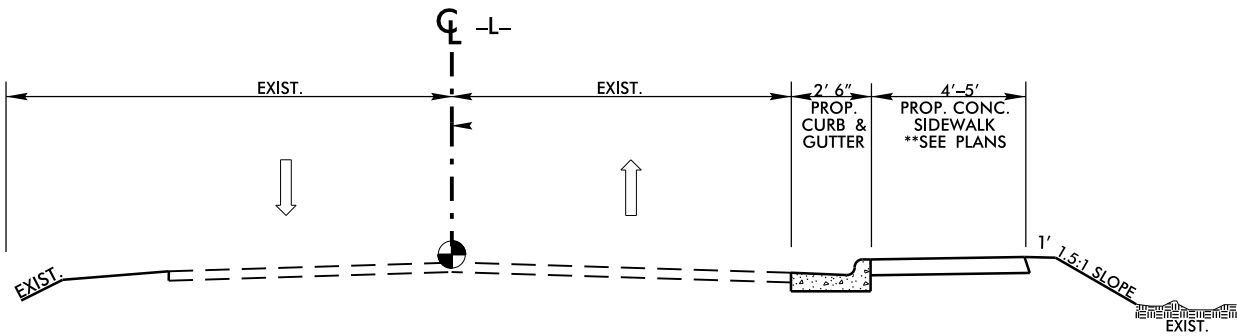


TYPICAL SECTION NO. 2


USE TYPICAL SECTION NO. 2
-L- STA. 23+50.00 TO STA. 31+67.00

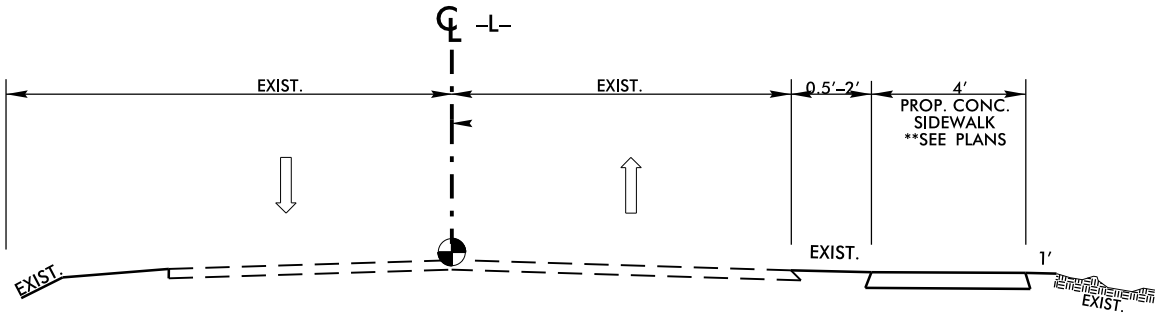

TYPICAL SECTION NO. 3

USE TYPICAL SECTION NO. 3
-L- STA. 31+67.00 TO STA. 32+00.00

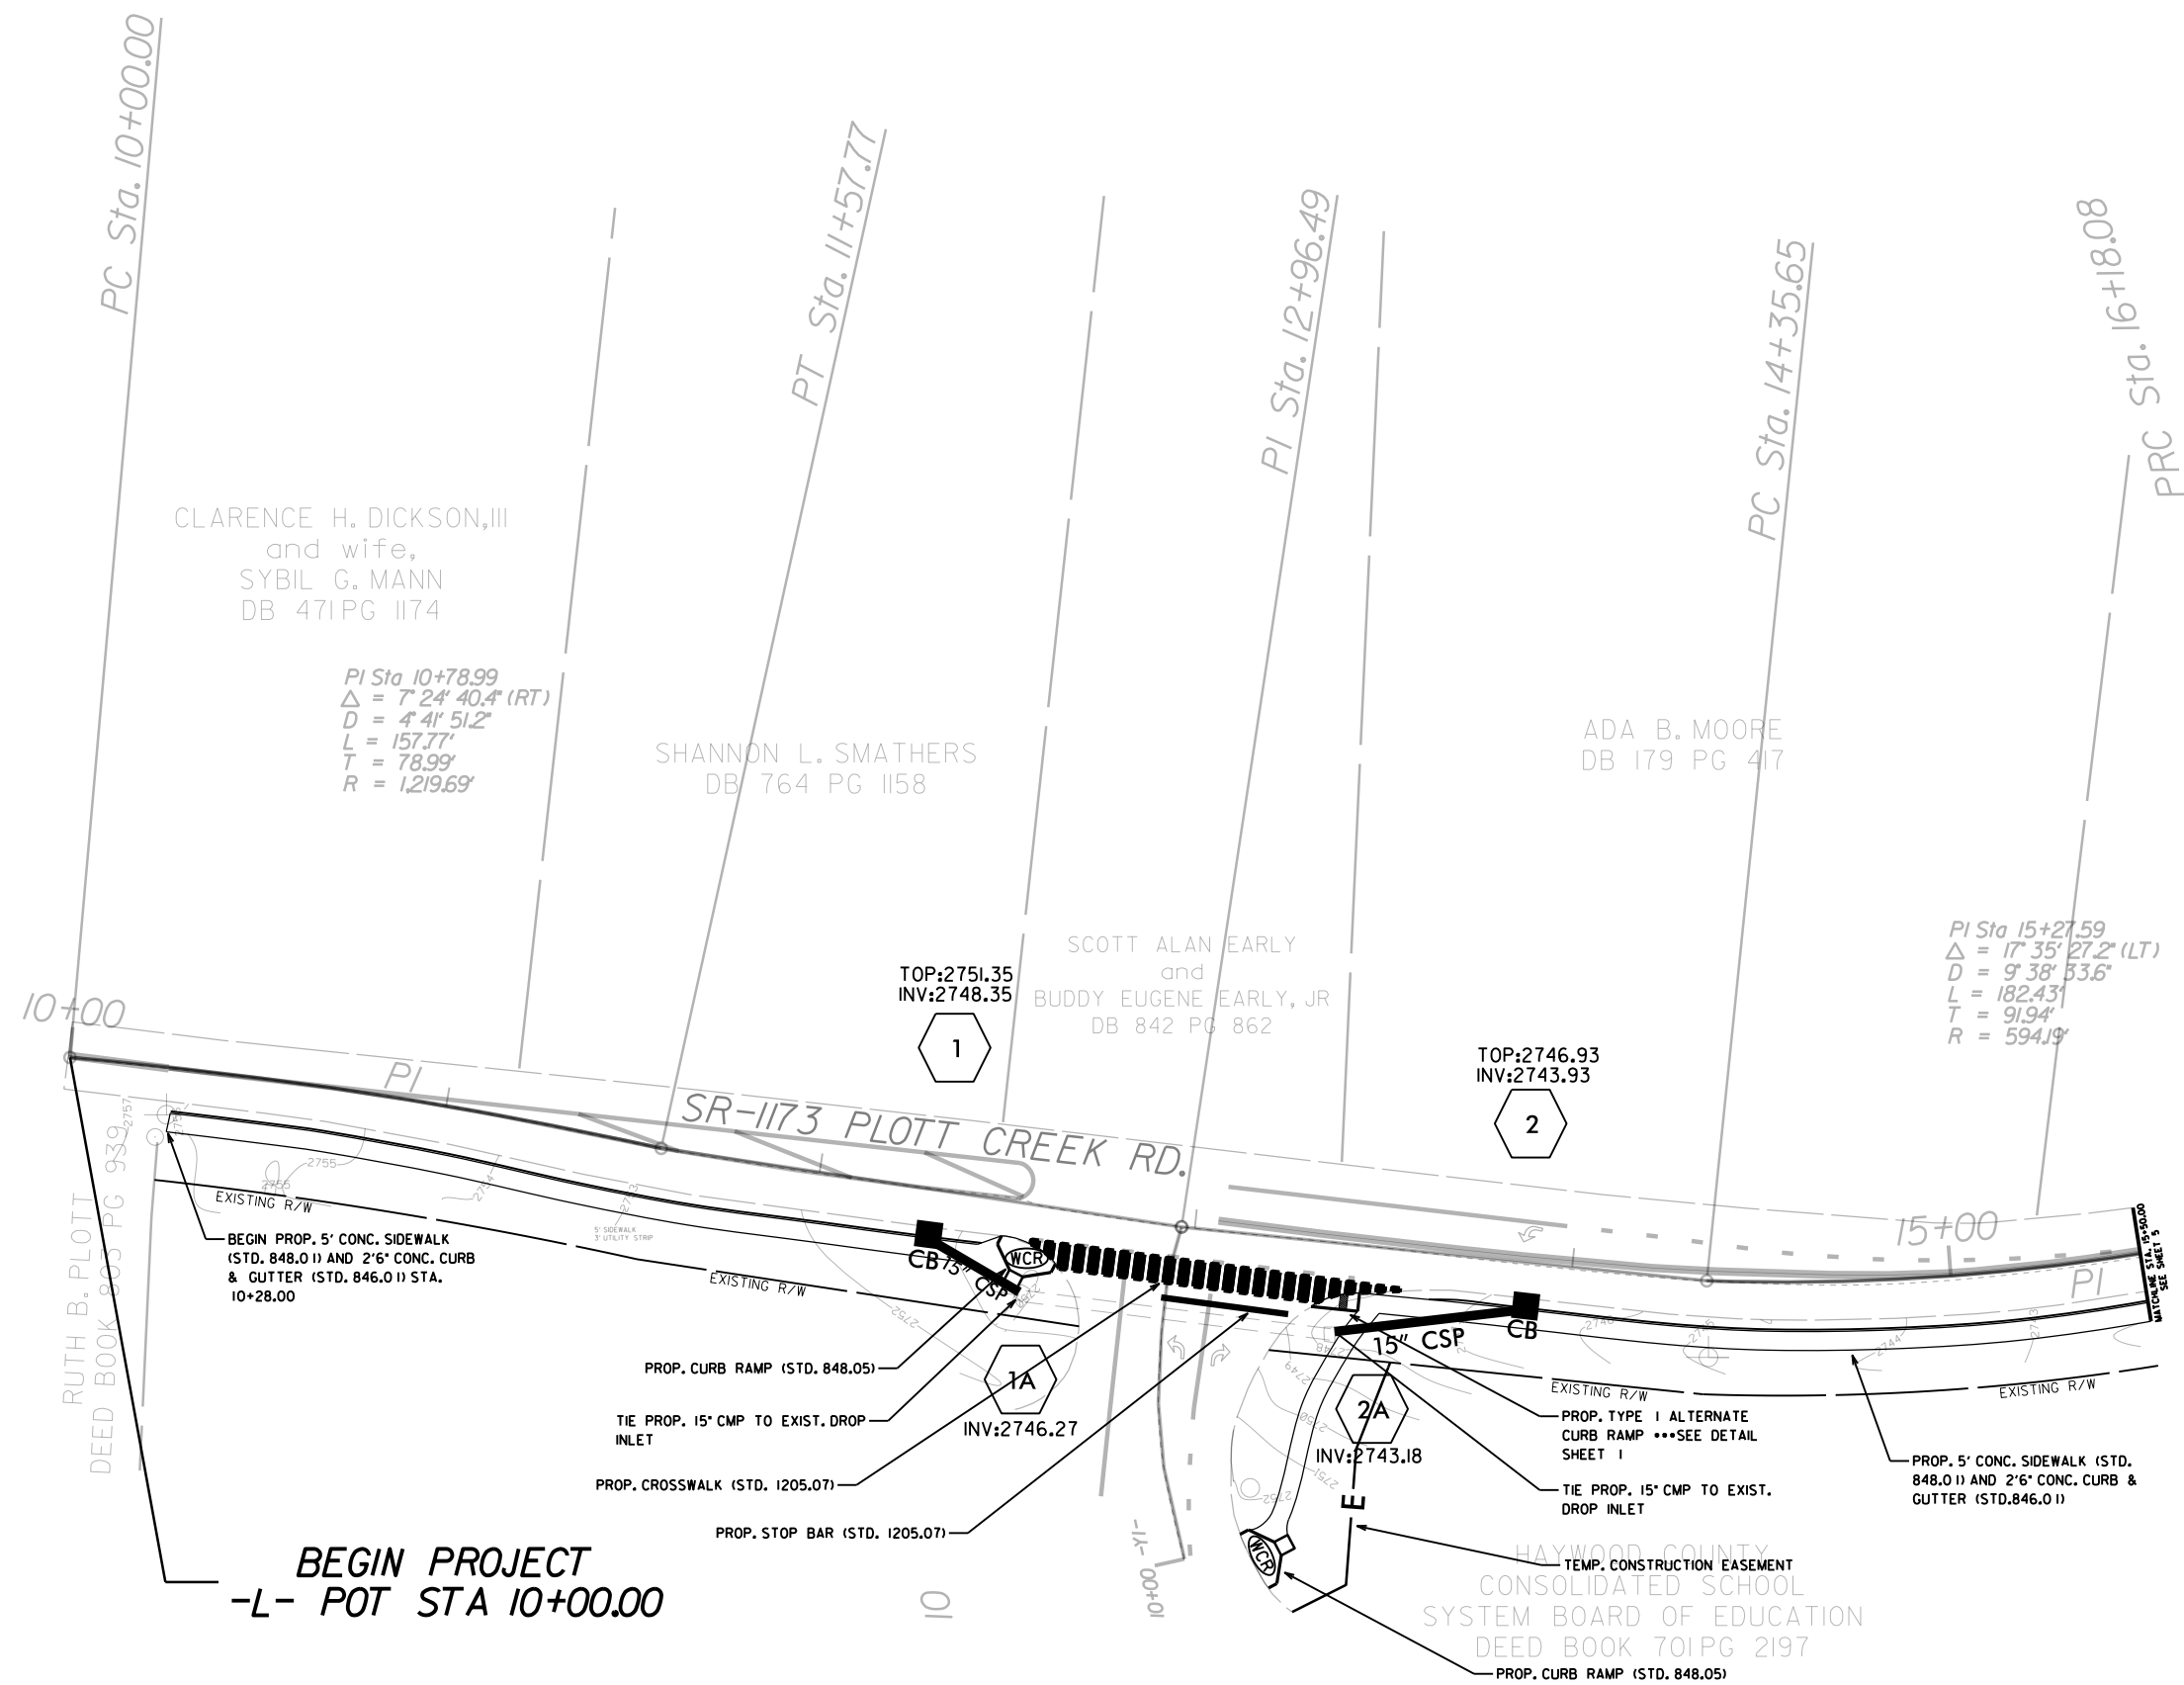


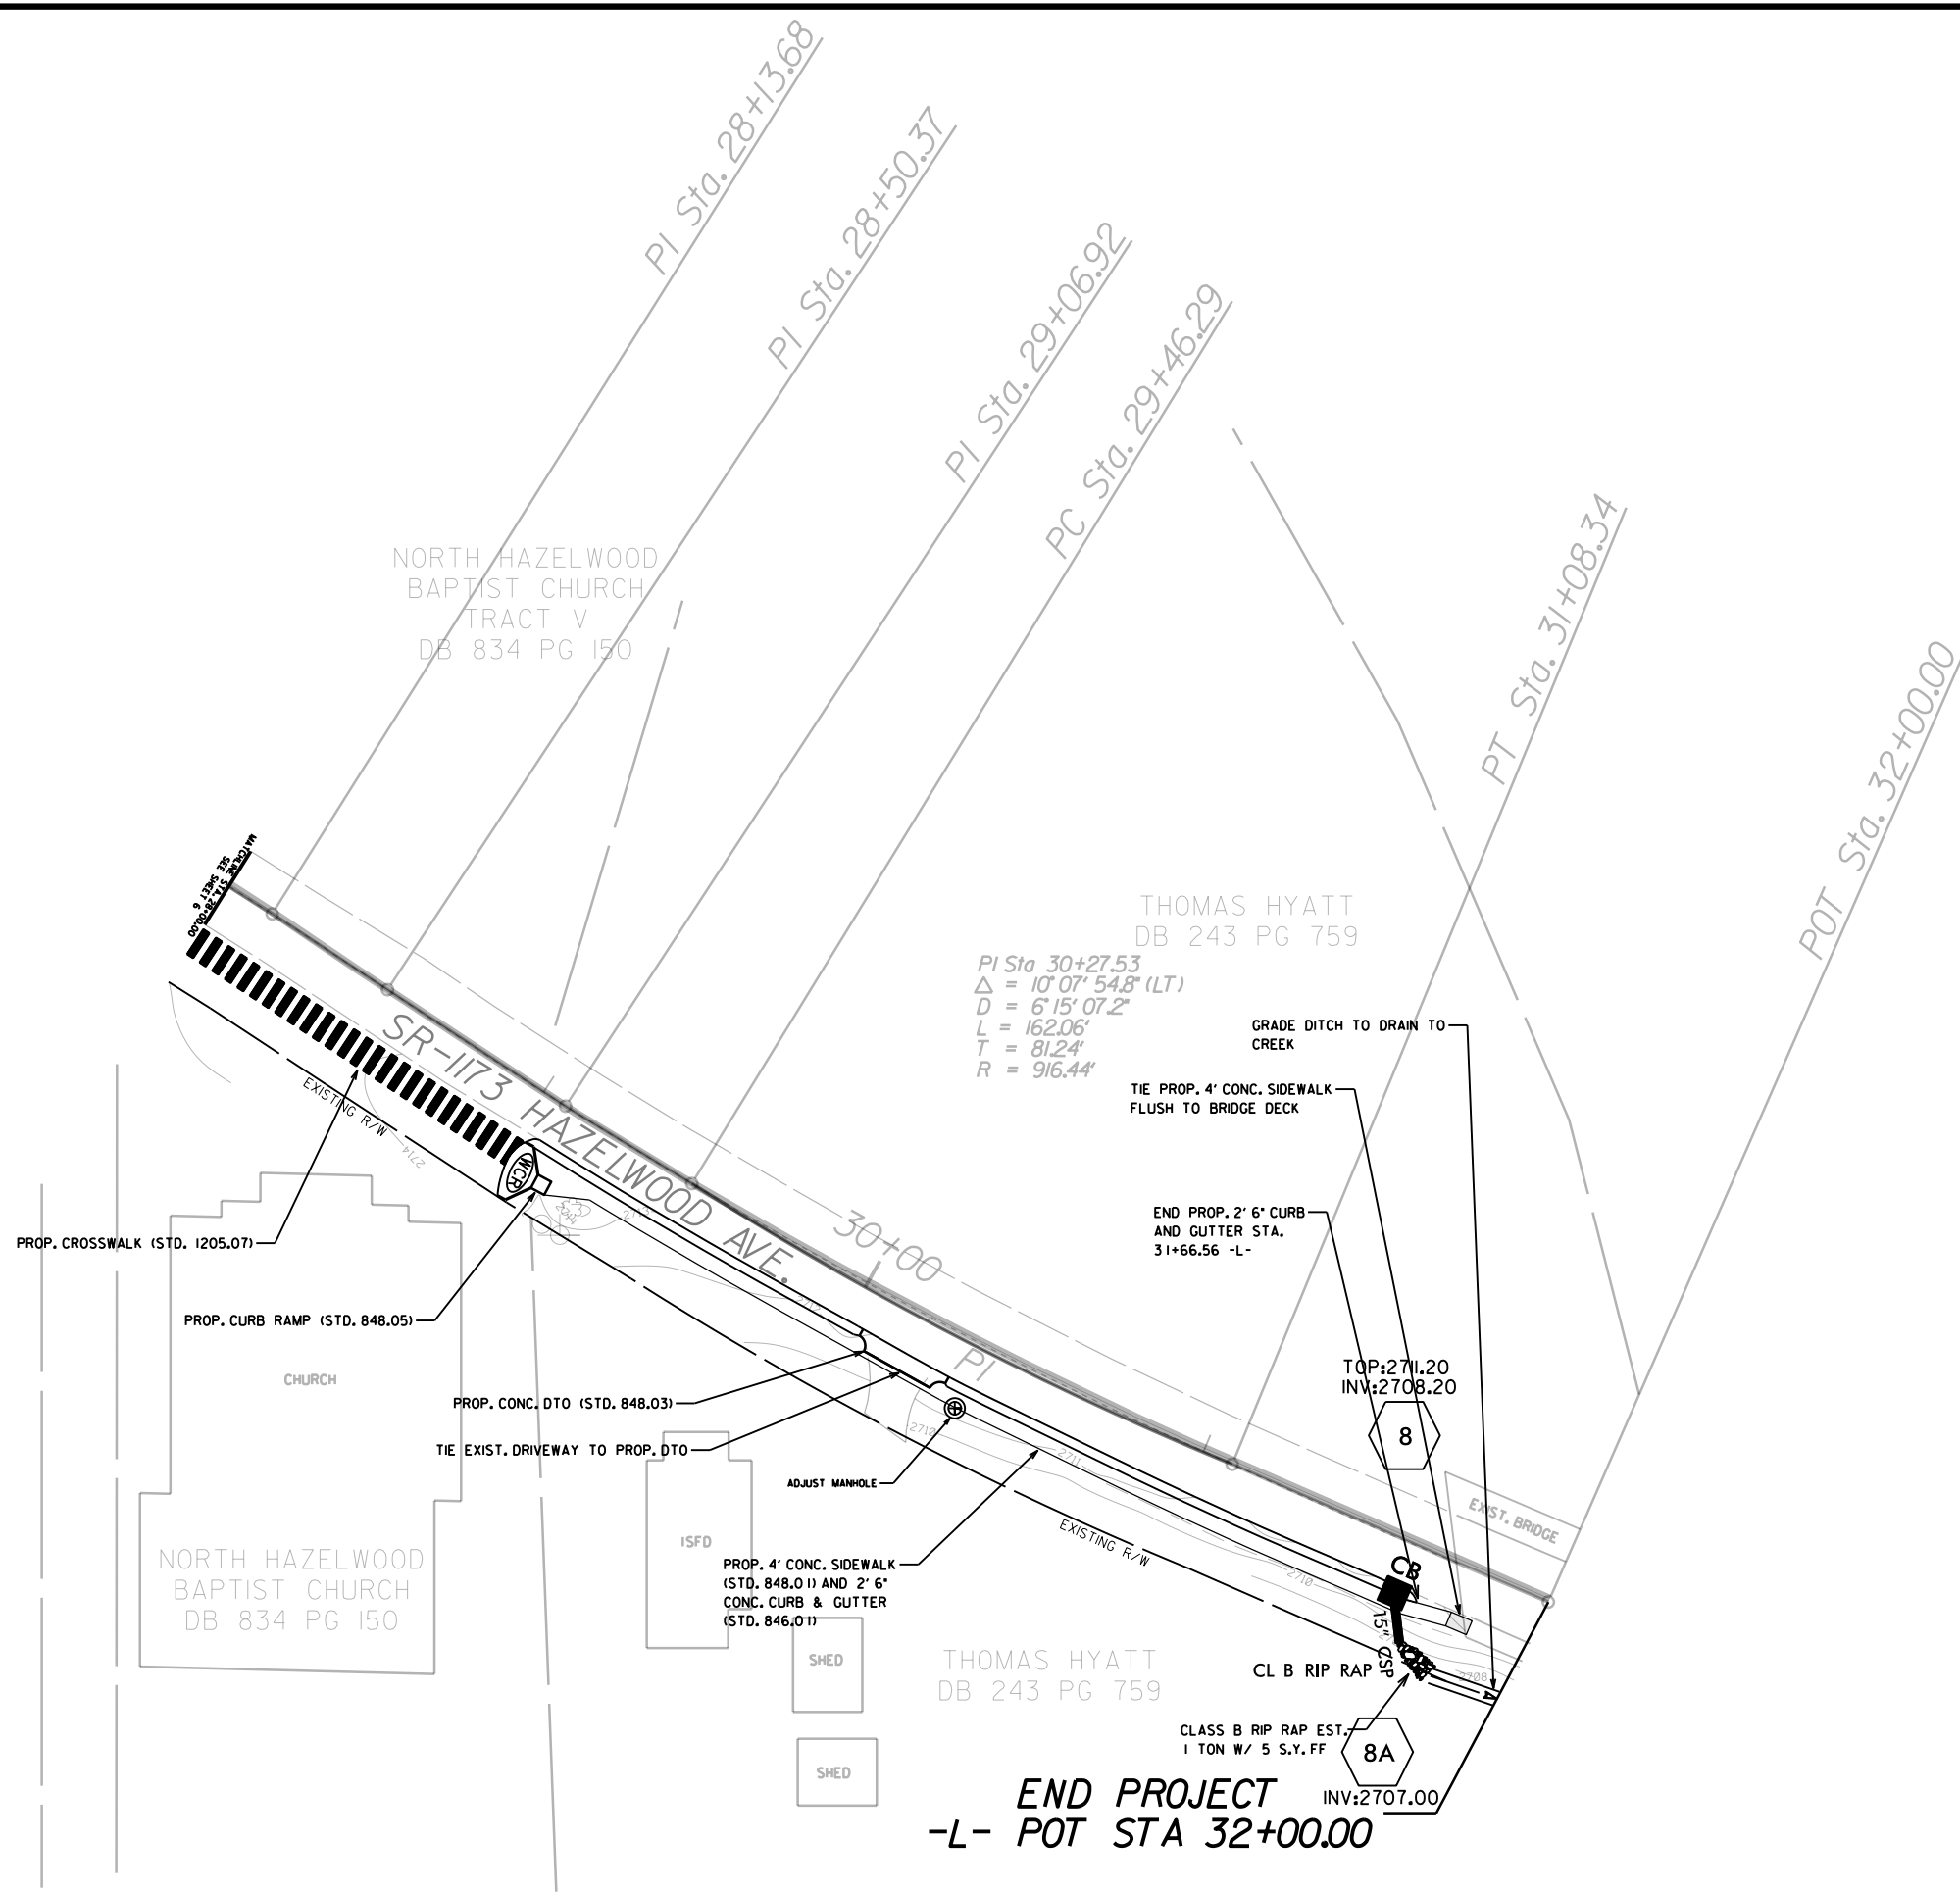

5/14/99


PROJECT REFERENCE NO.	SHEET NO.
47315.3.1	DS2

PAY LIMITS FOR 2 OR 3 CURB RAMPS
(CALCULATE BASED ON NUMBER OF
SETS OF TRUNCATED DOMES)

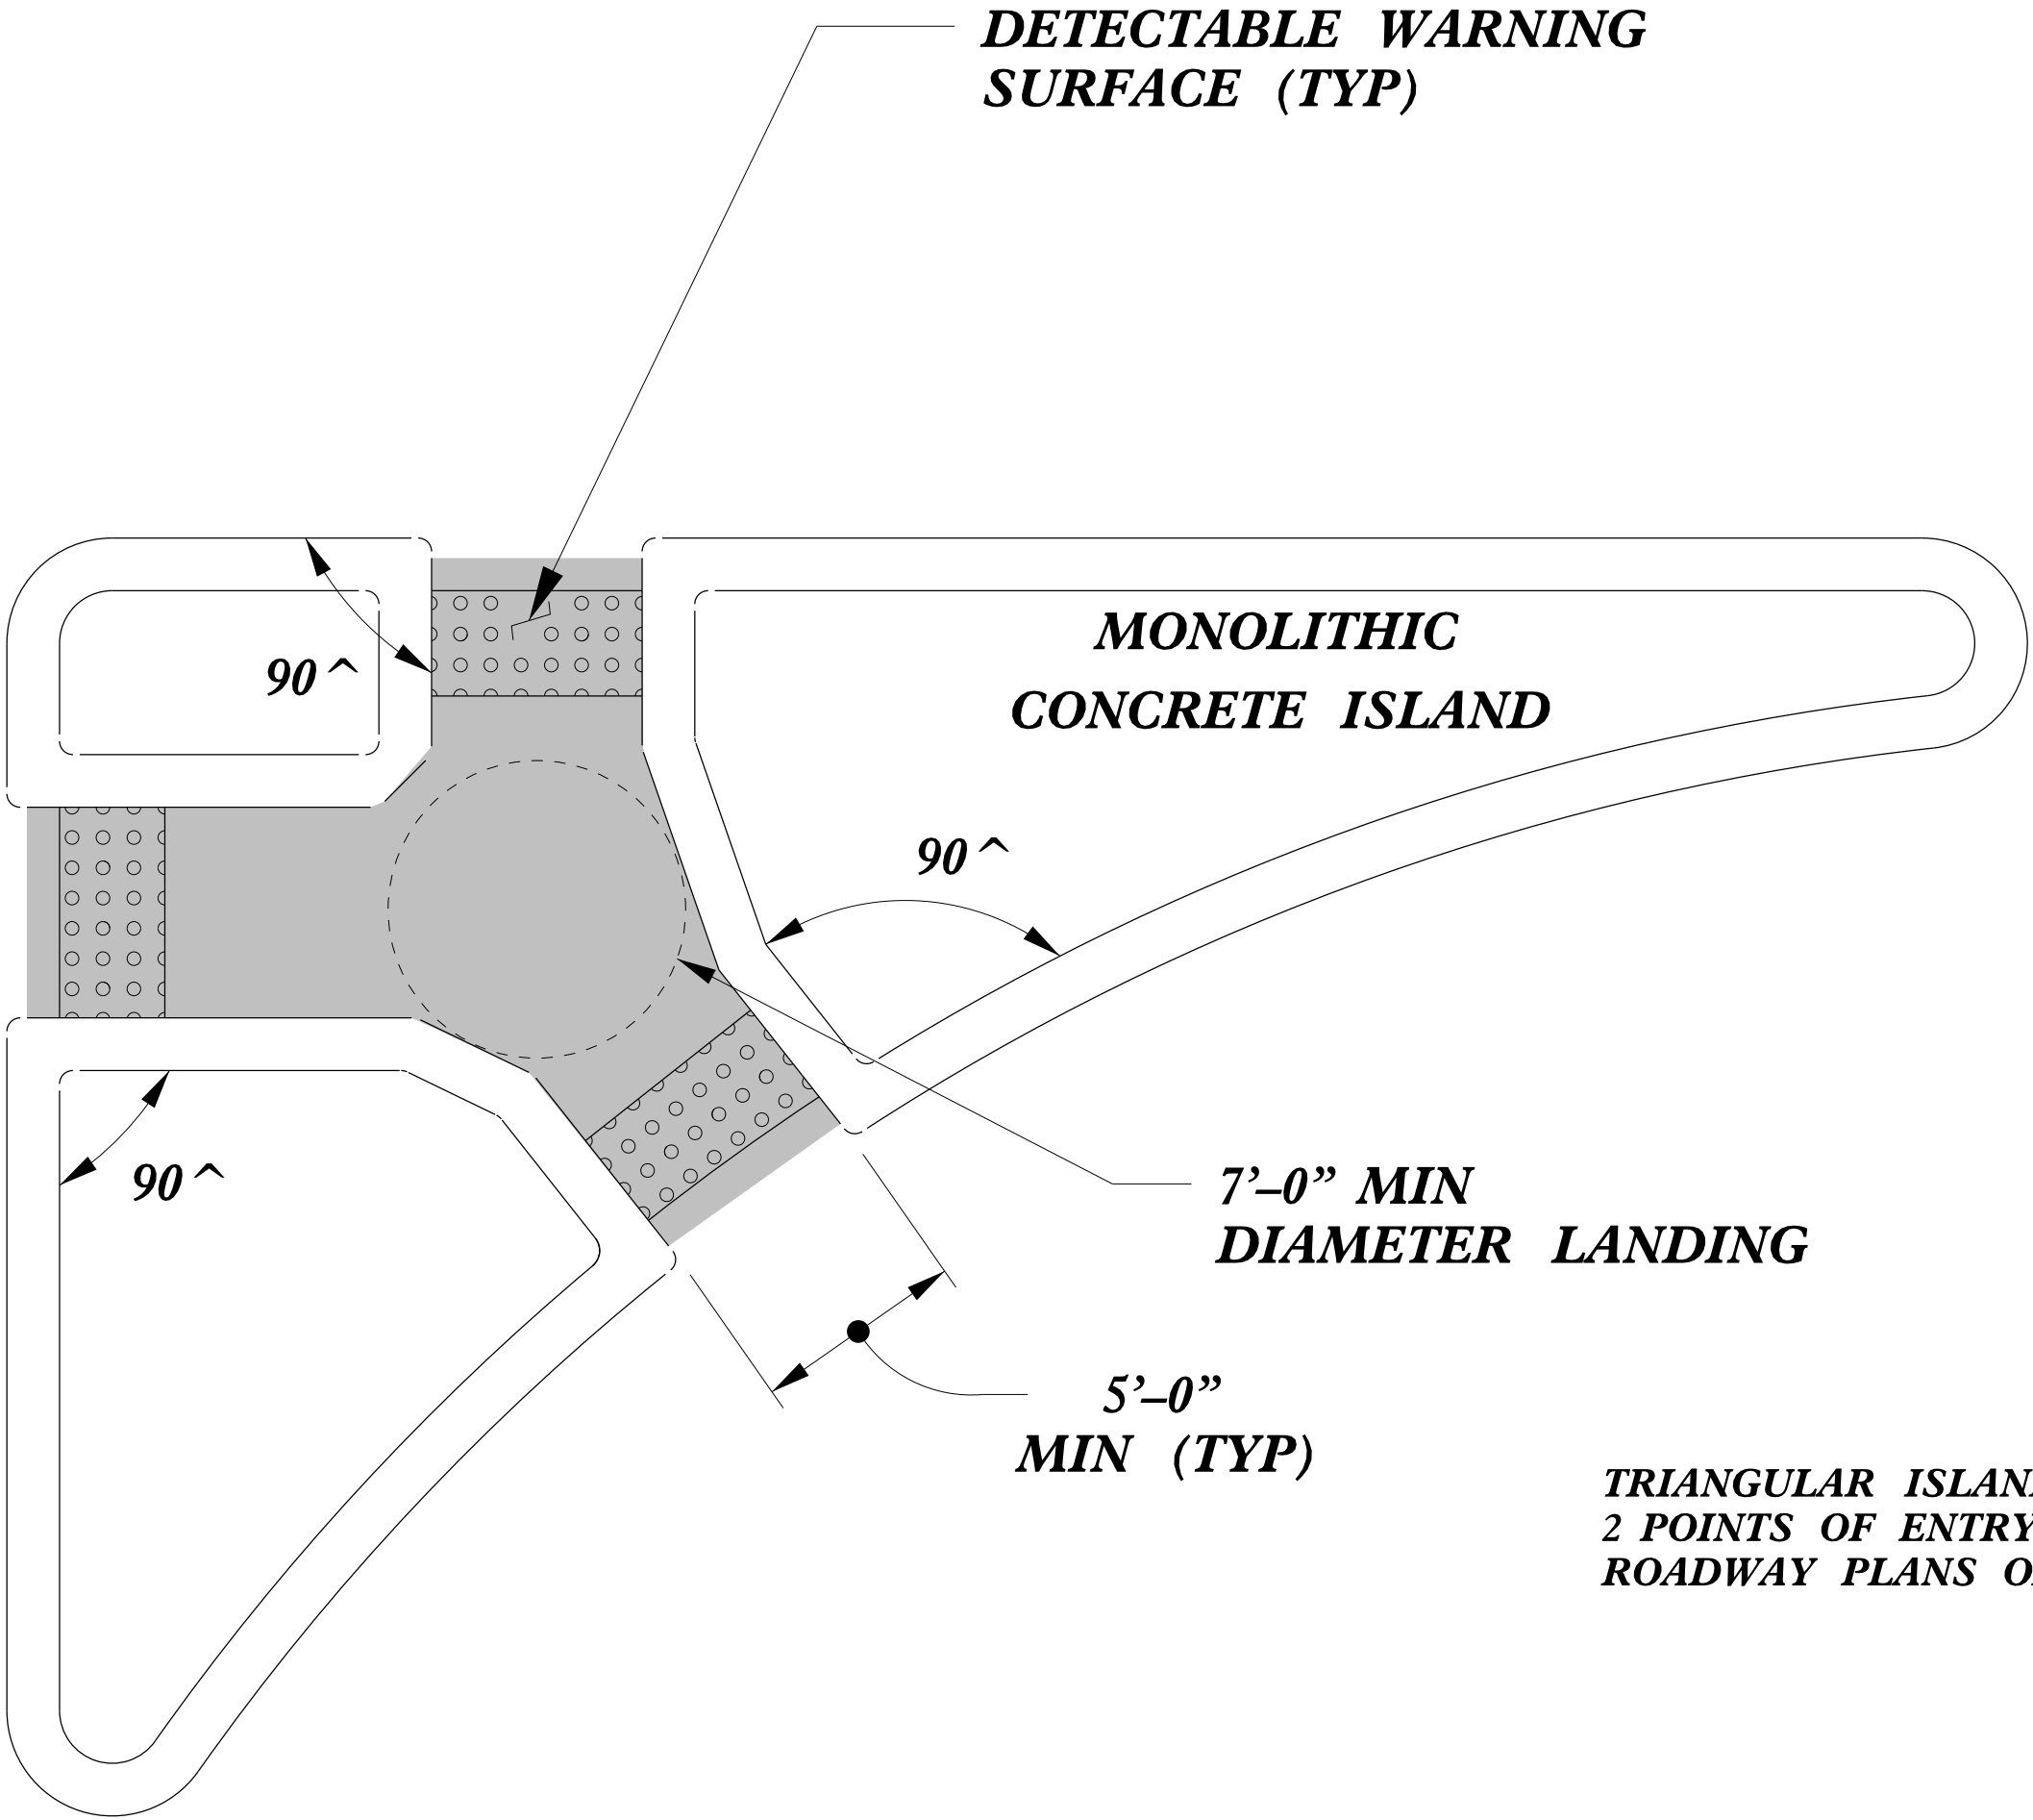


TRIANGULAR ISLANDS MAY BE CONSTRUCTED WITH ONLY
2 POINTS OF ENTRY AND EXIT AS SHOWN IN THE
ROADWAY PLANS OR AS DIRECTED BY THE ENGINEER.


**TRIANGULAR ISLAND
WITH CUT THROUGH**

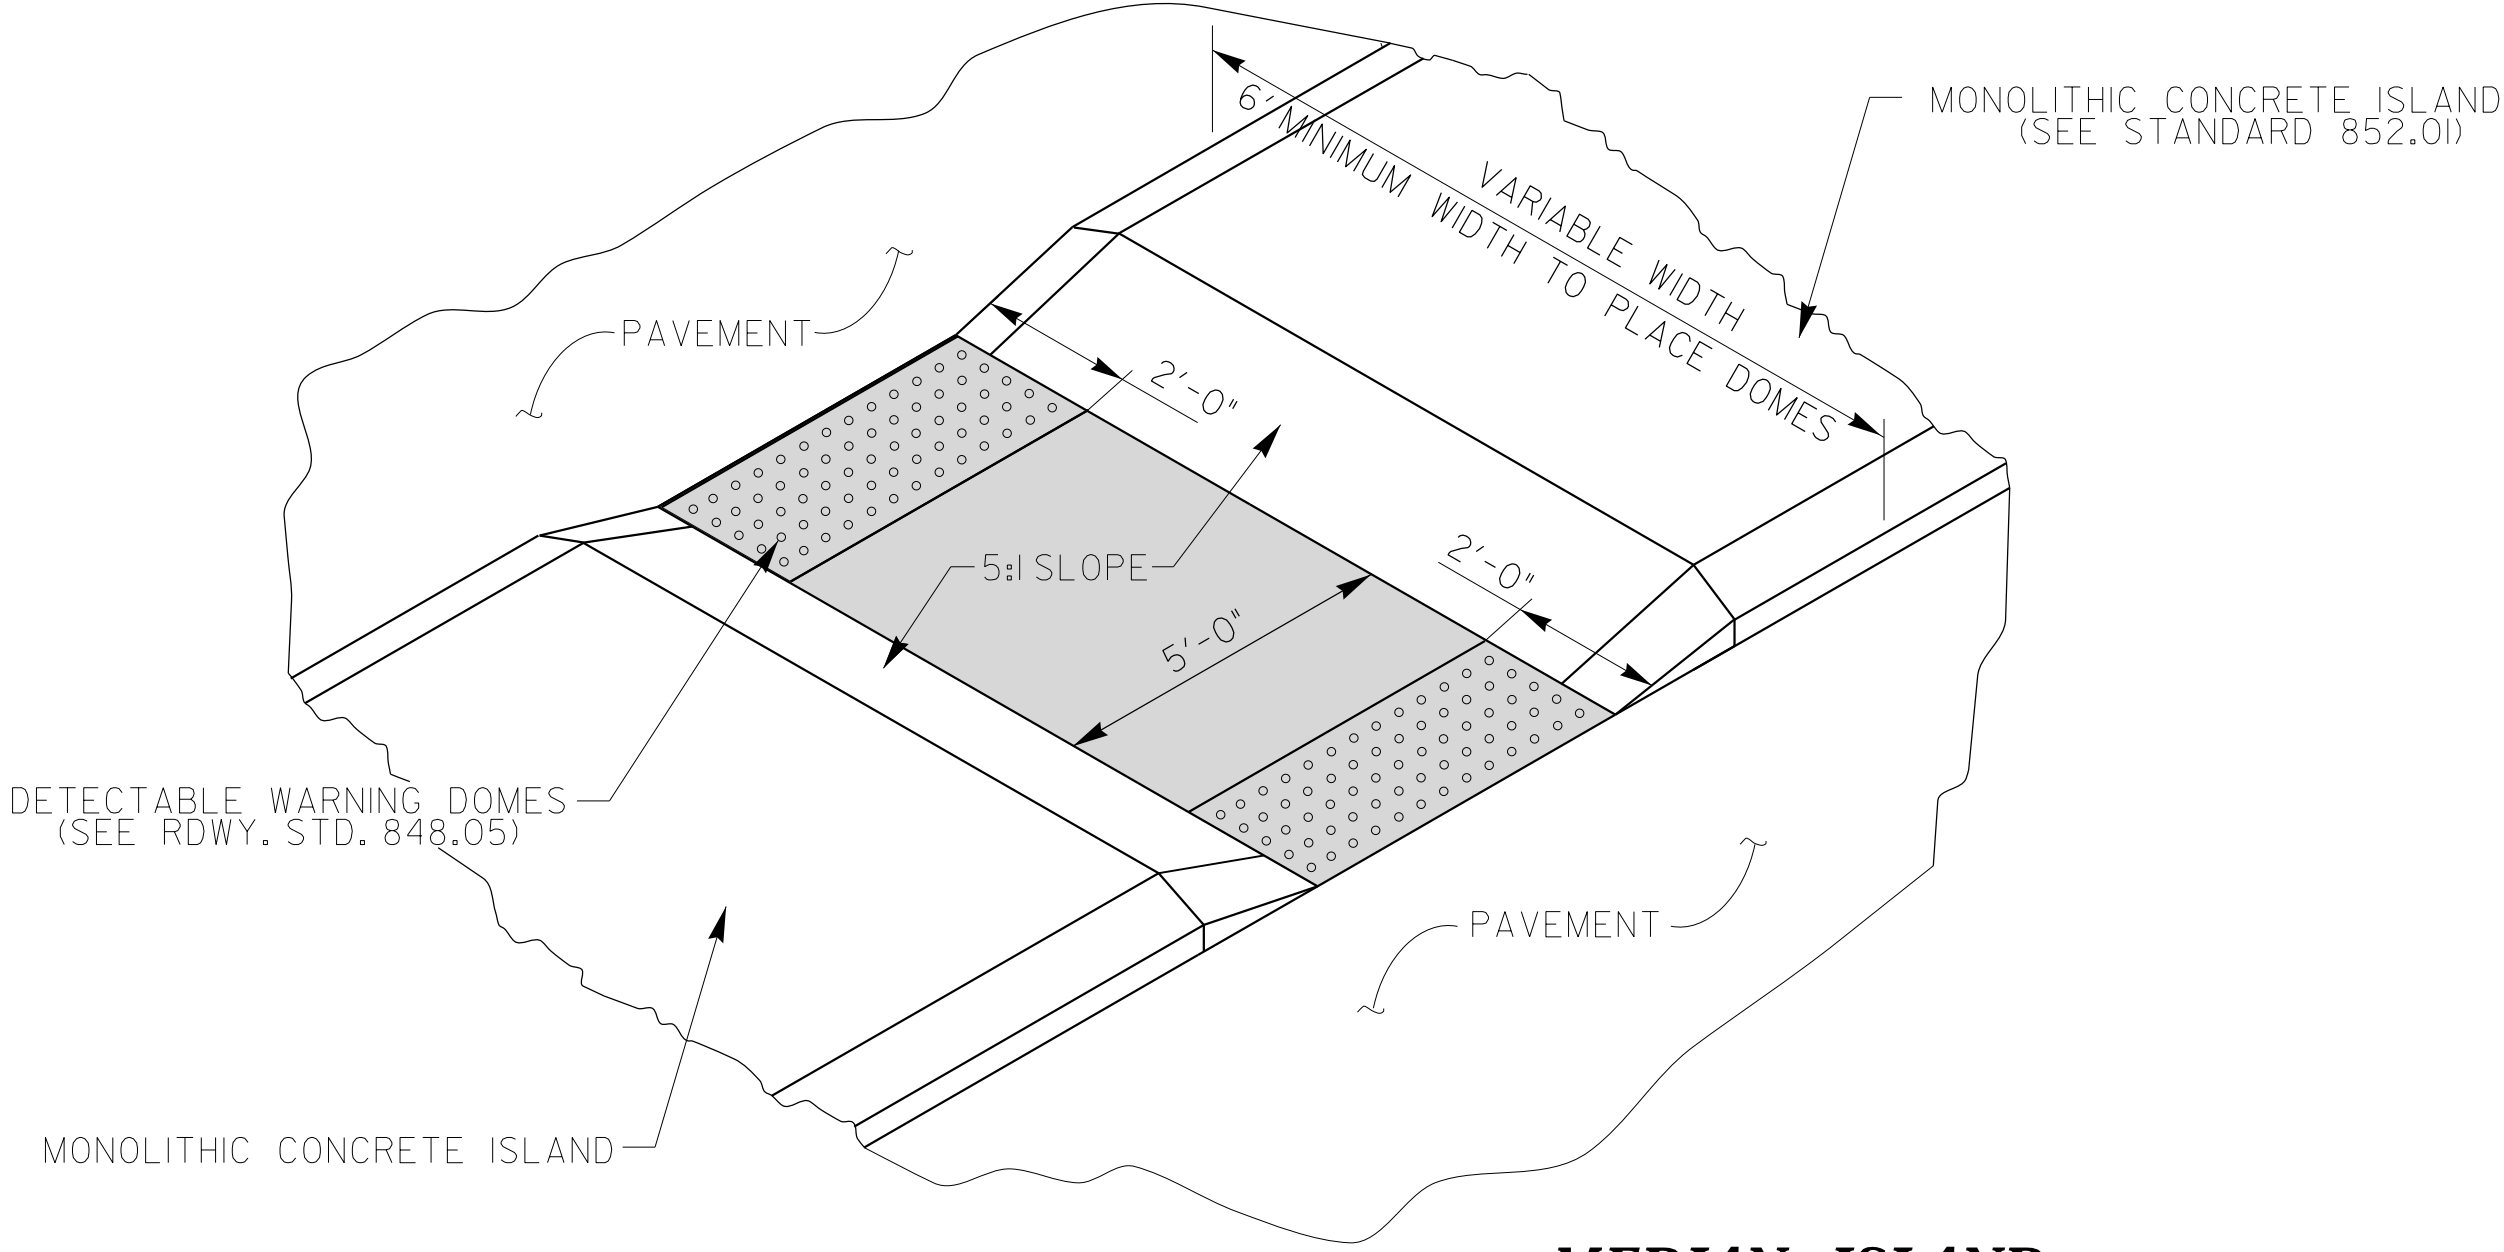

**MEDIAN ISLAND
WITH CUT THROUGH**

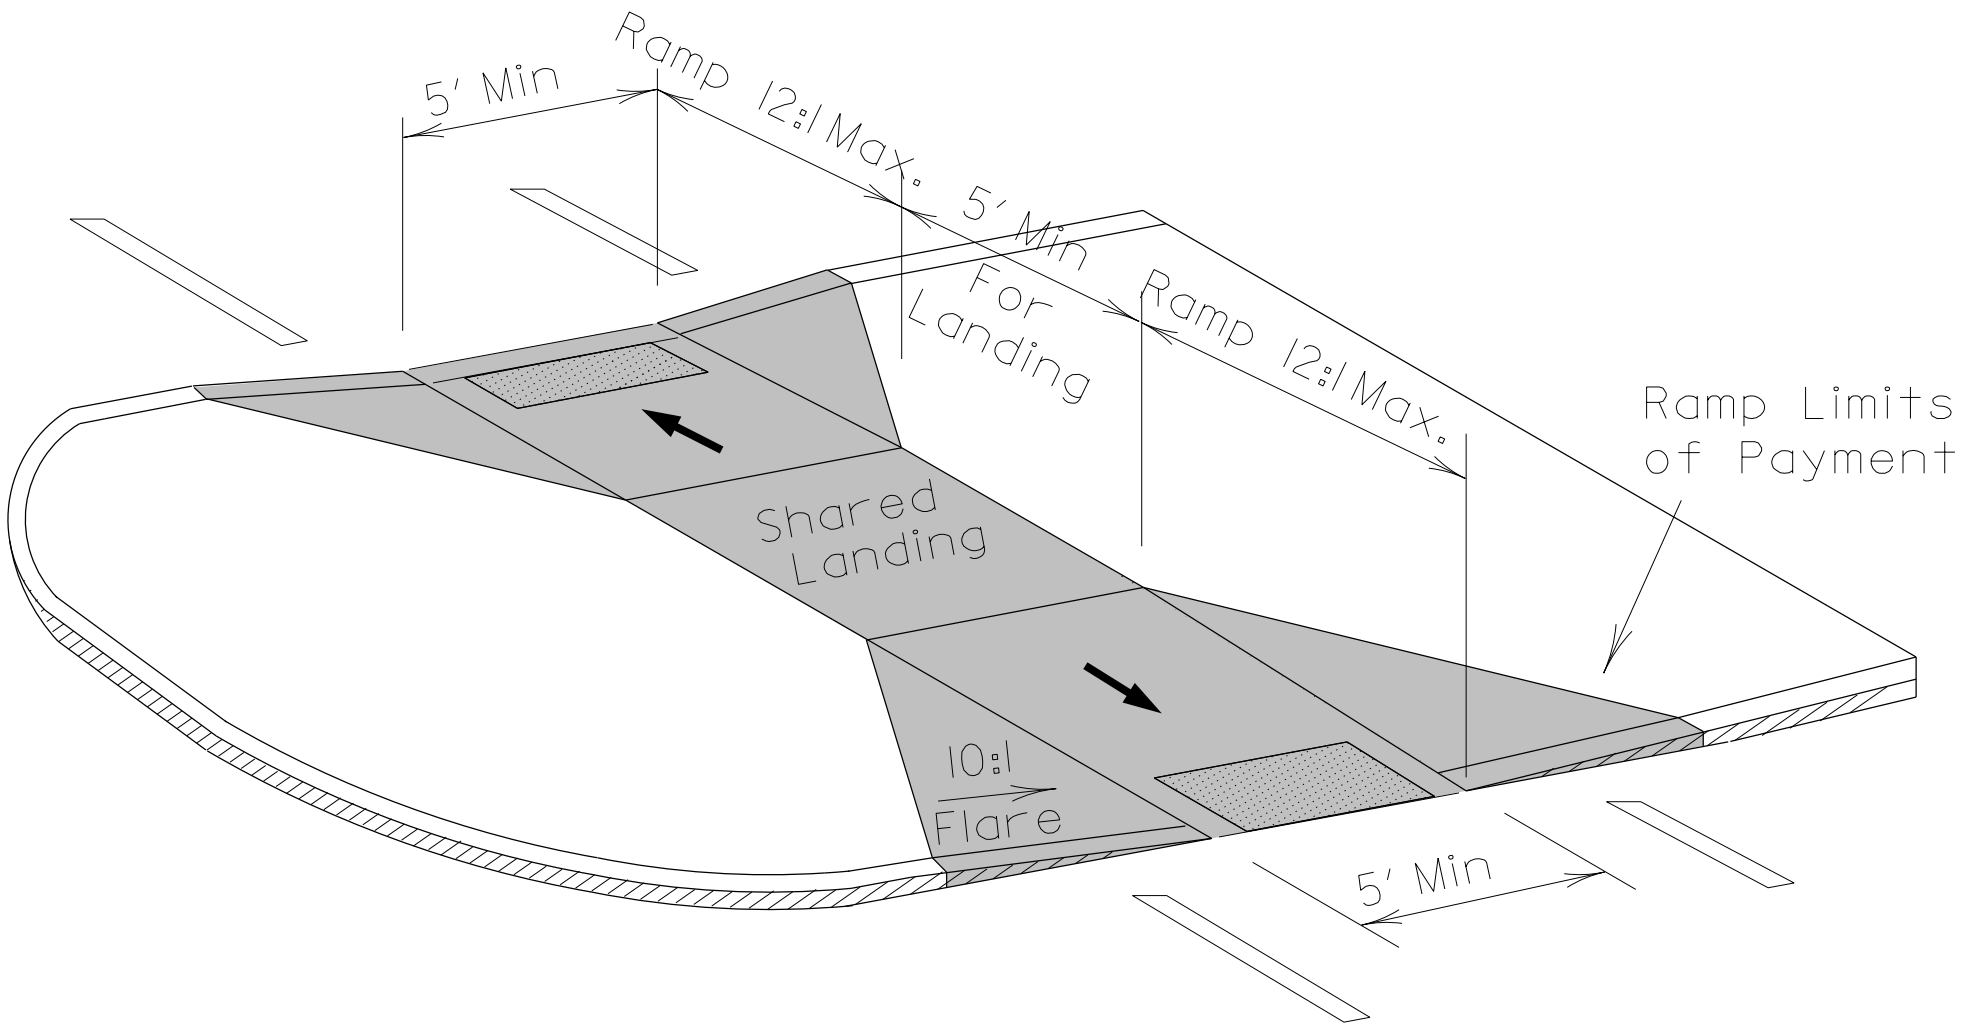

**MEDIAN ISLAND
CURB RAMPS**

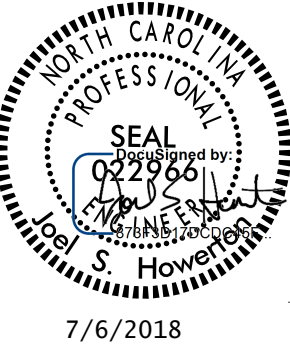

7/6/2018

DOCUMENT NOT CONSIDERED FINAL
UNLESS ALL SIGNATURES COMPLETED

**CONTRACT STANDARDS
AND DEVELOPMENT UNIT**
Office 919-707-6950 FAX 919-250-4119

CURB RAMPS
Median or Turn Lane Islands

ORIGINAL BY: J.S. HOWERTON DATE: 7/7/11
MODIFIED BY: DATE:
CHECKED BY: DATE:
FILE SPEC: stds/2012CurbRamp/CurbRampDetails.dgn


STATE OF NORTH CAROLINA DIVISION OF HIGHWAYS

PAVEMENT MARKING PLAN

HAYWOOD COUNTY

LOCATION: ALONG NC SR-1173 PLOTT CREEK RD. AND HAZELWOOD AVE

TYPE OF WORK: SIDEWALK, CURB AND GUTTER AND DRAINAGE

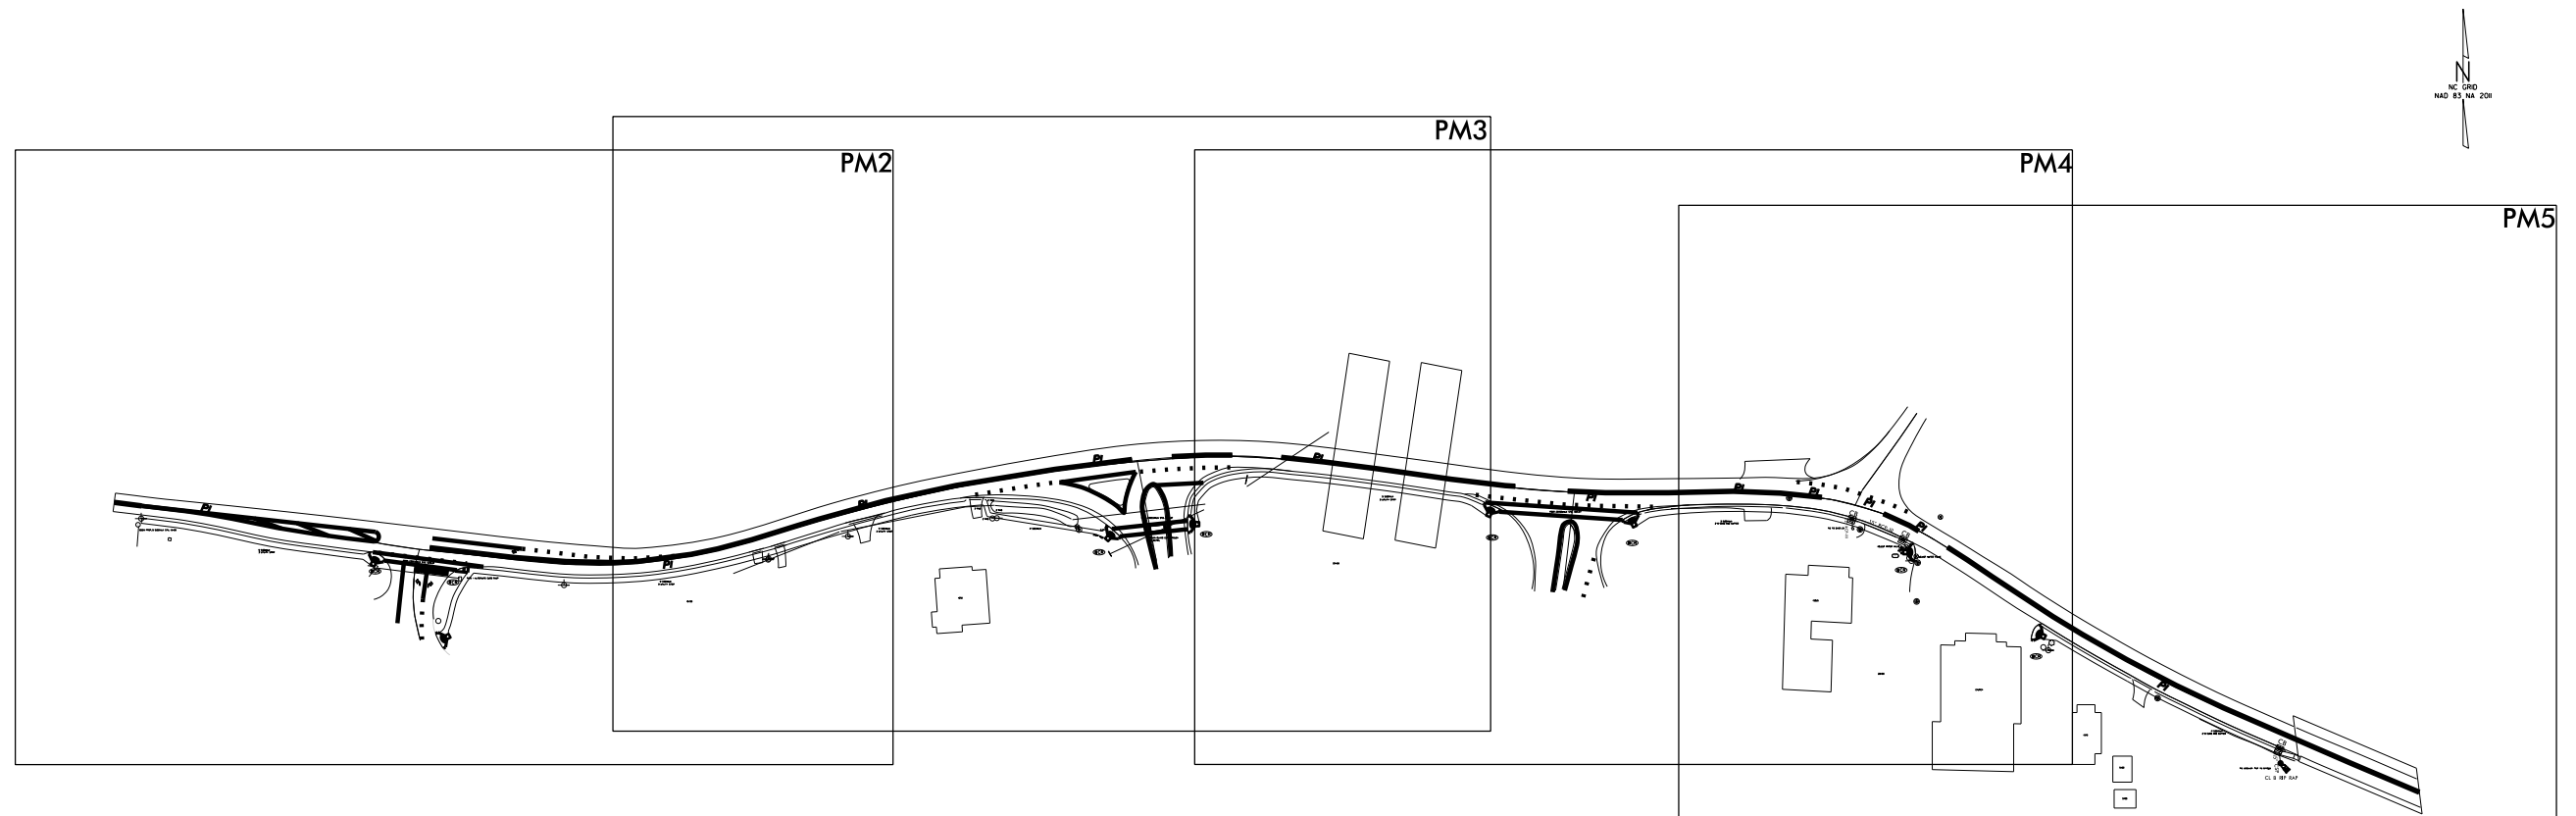

INDEX

PM-1	PAVEMENT MARKING PLAN TITLE SHEET
PM2-PM5	PAVEMENT MARKING DETAILS

PAVEMENT MARKING SCHEDULE

24" WHITE CROSSWALK LINES-CW1
24" WHITE STOP BAR- SB1

ROADWAY STANDARD DRAWINGS

2018 ROADWAY STANDARD DRAWINGS

The following Roadway Standards as appear in "Roadway Standard Drawings" - Highway Design Branch - N.C. Department of Transportation - Raleigh, N.C., dated January 16, 2018 and the latest revision thereto are applicable to this project and by reference hereby are considered a part of these plans.

STD. NO.	TITLE
1205.01	Pavement Markings - Line Types and Offsets
1205.07	Pavement Markings - Pedestrian Crosswalks

GENERAL NOTES

THE FOLLOWING GENERAL NOTES APPLY AT ALL TIMES FOR THE DURATION OF THE CONSTRUCTION PROJECT EXCEPT WHEN OTHERWISE NOTED IN THE PLAN OR AS DIRECTED BY THE ENGINEER.

A) INSTALL PAVEMENT MARKINGS ON THE FINAL SURFACE
AS FOLLOWS:

ROAD NAME	MARKING	MARKER
NC SR-1173 PLOTT CREEK RD. AND HAZELWOOD AVE	THERMOPLASTIC	

PLACE ONE (1) APPLICATION OF THERMOPLASTIC PAVEMENT MARKINGS ON THE FINAL WEARING SURFACE.


B) TIE PROPOSED PAVEMENT MARKING LINES TO EXISTING PAVEMENT MARKING LINES

C) REMOVE/REPLACE ANY CONFLICTING/DAMAGED PAVEMENT MARKINGS AND MARKERS.


28-JUN-2018 08:28
C:\Users\mcorr\Desktop\PLOTT CREEK FINAL PDF - Copy\plott creek sidewalk\plott+creekcrosswalk_Sgn_PMP.dgn
mcorr\DIV4-304603L


WBS ELEMENT:47315.3.1

CONTRACT: DN00611

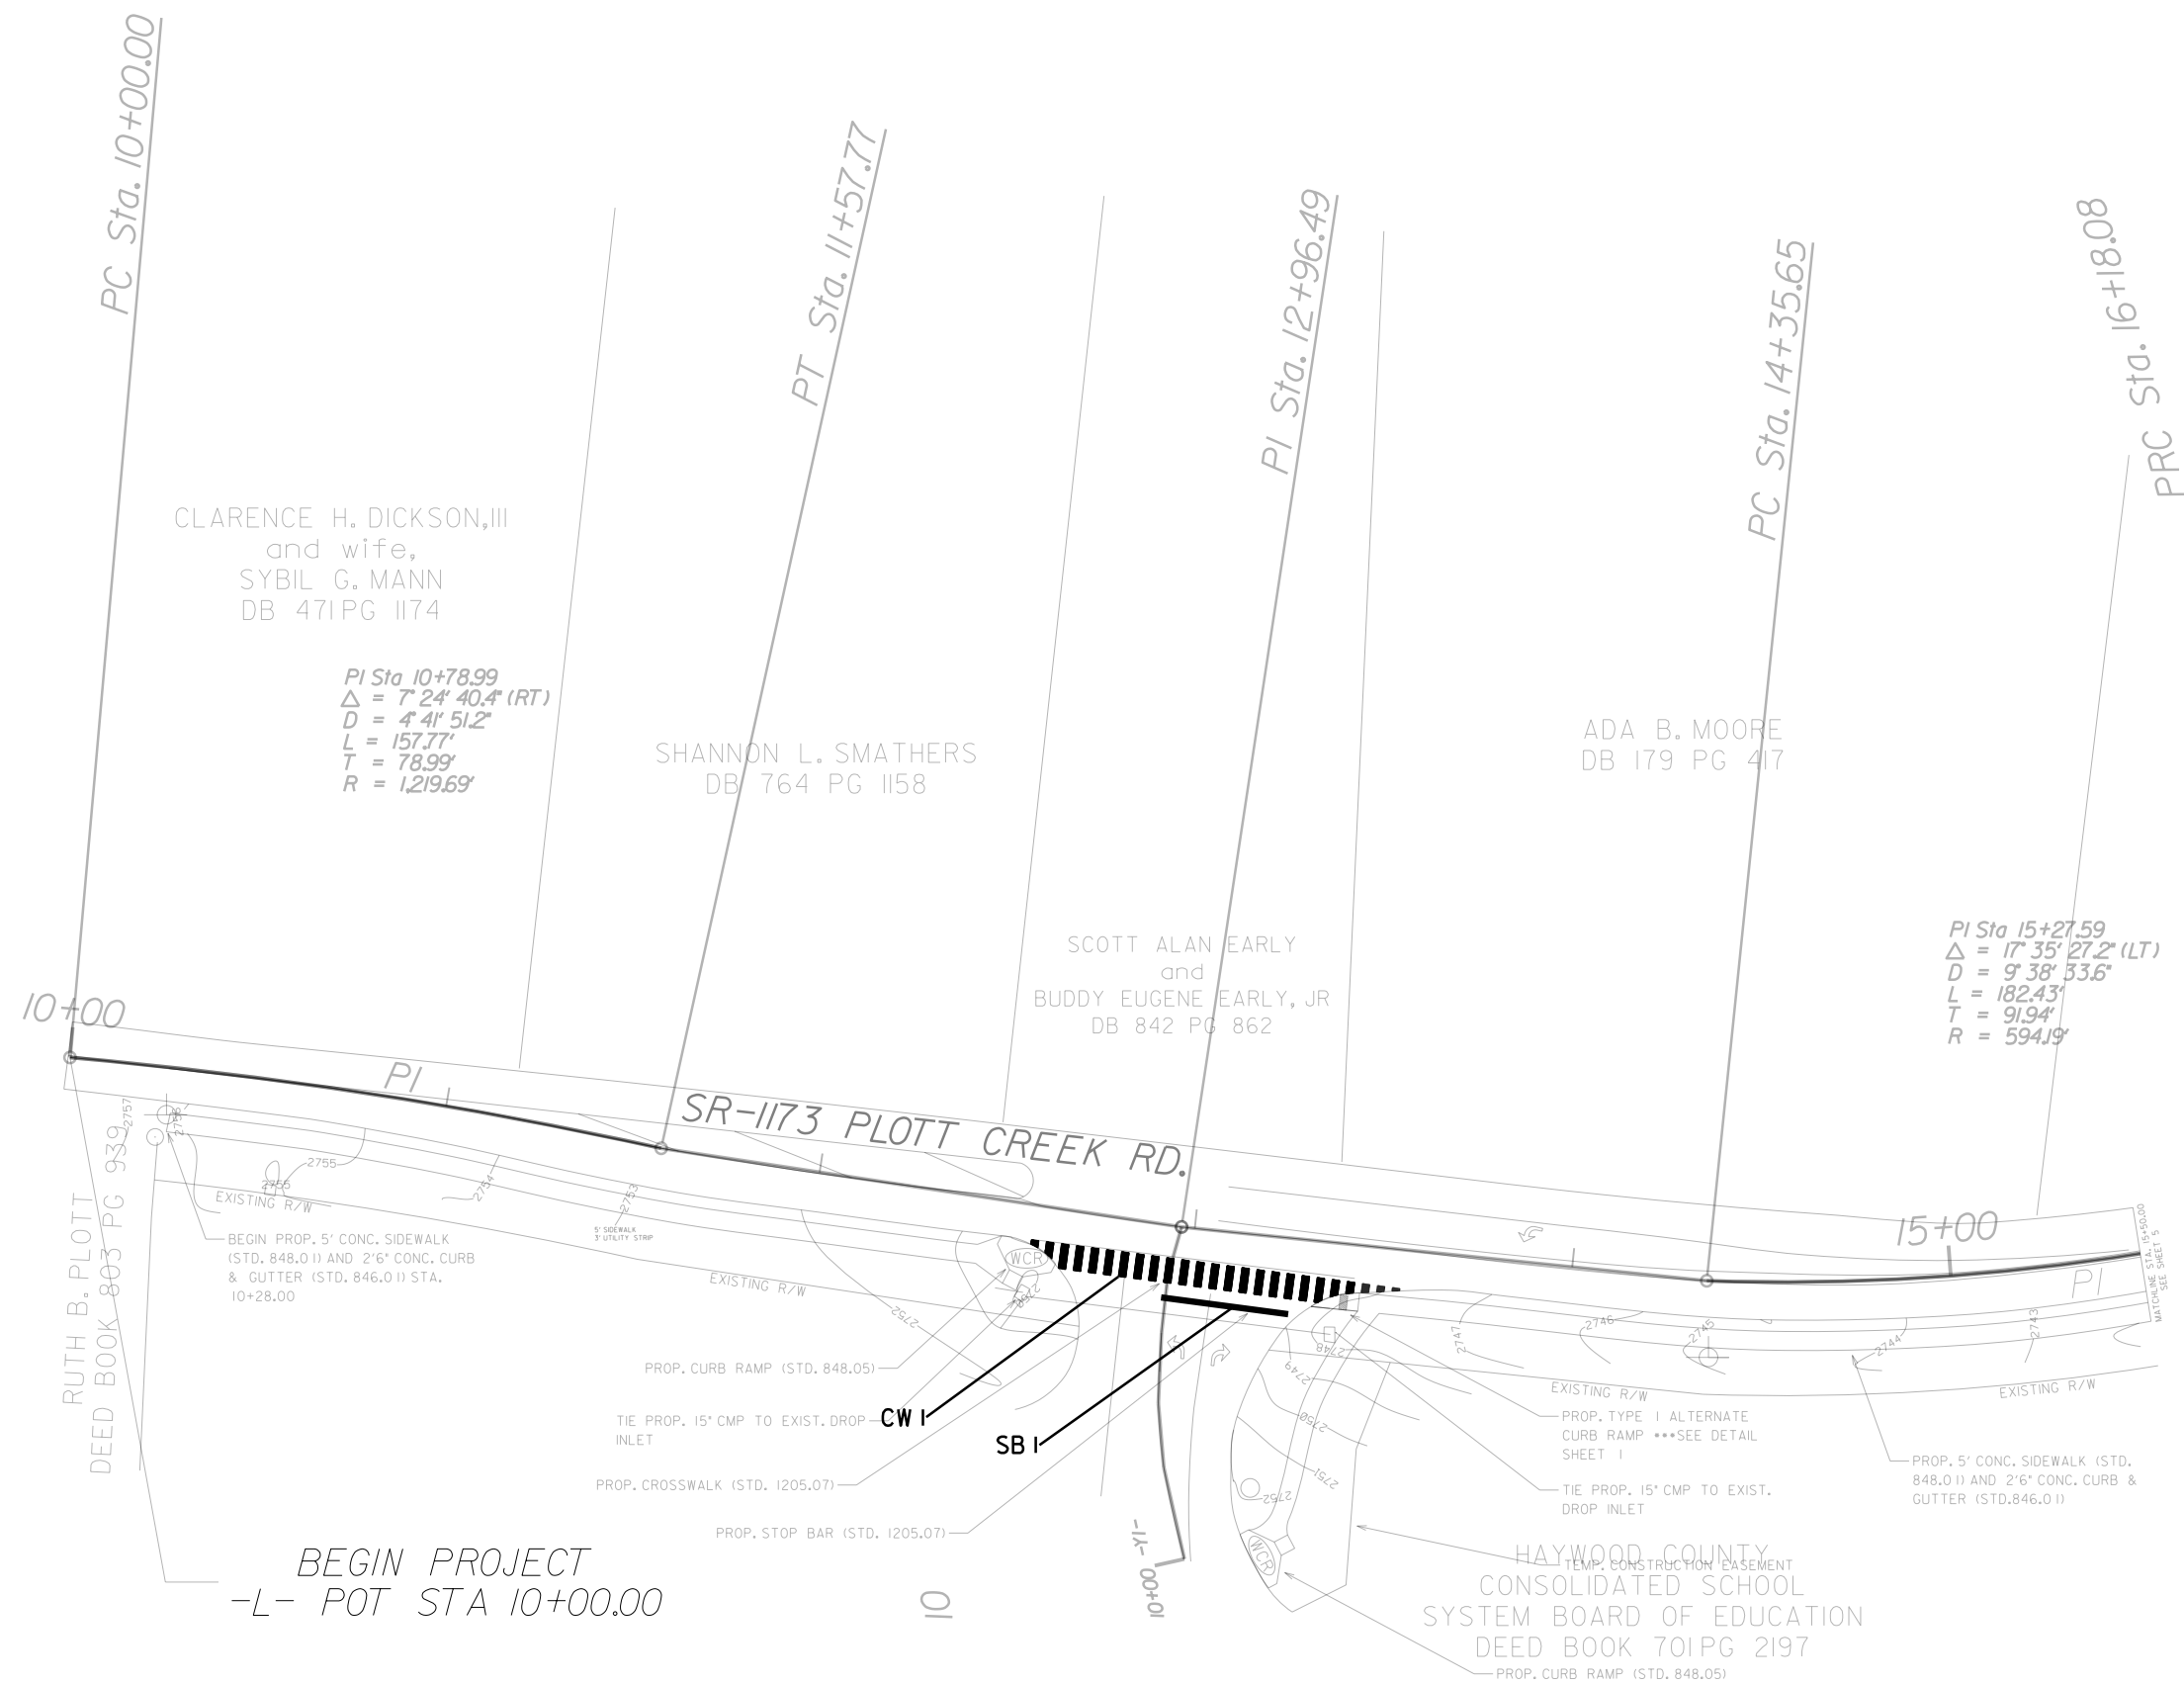

BEGIN PROJECT
-L- POT STA 10+00.00

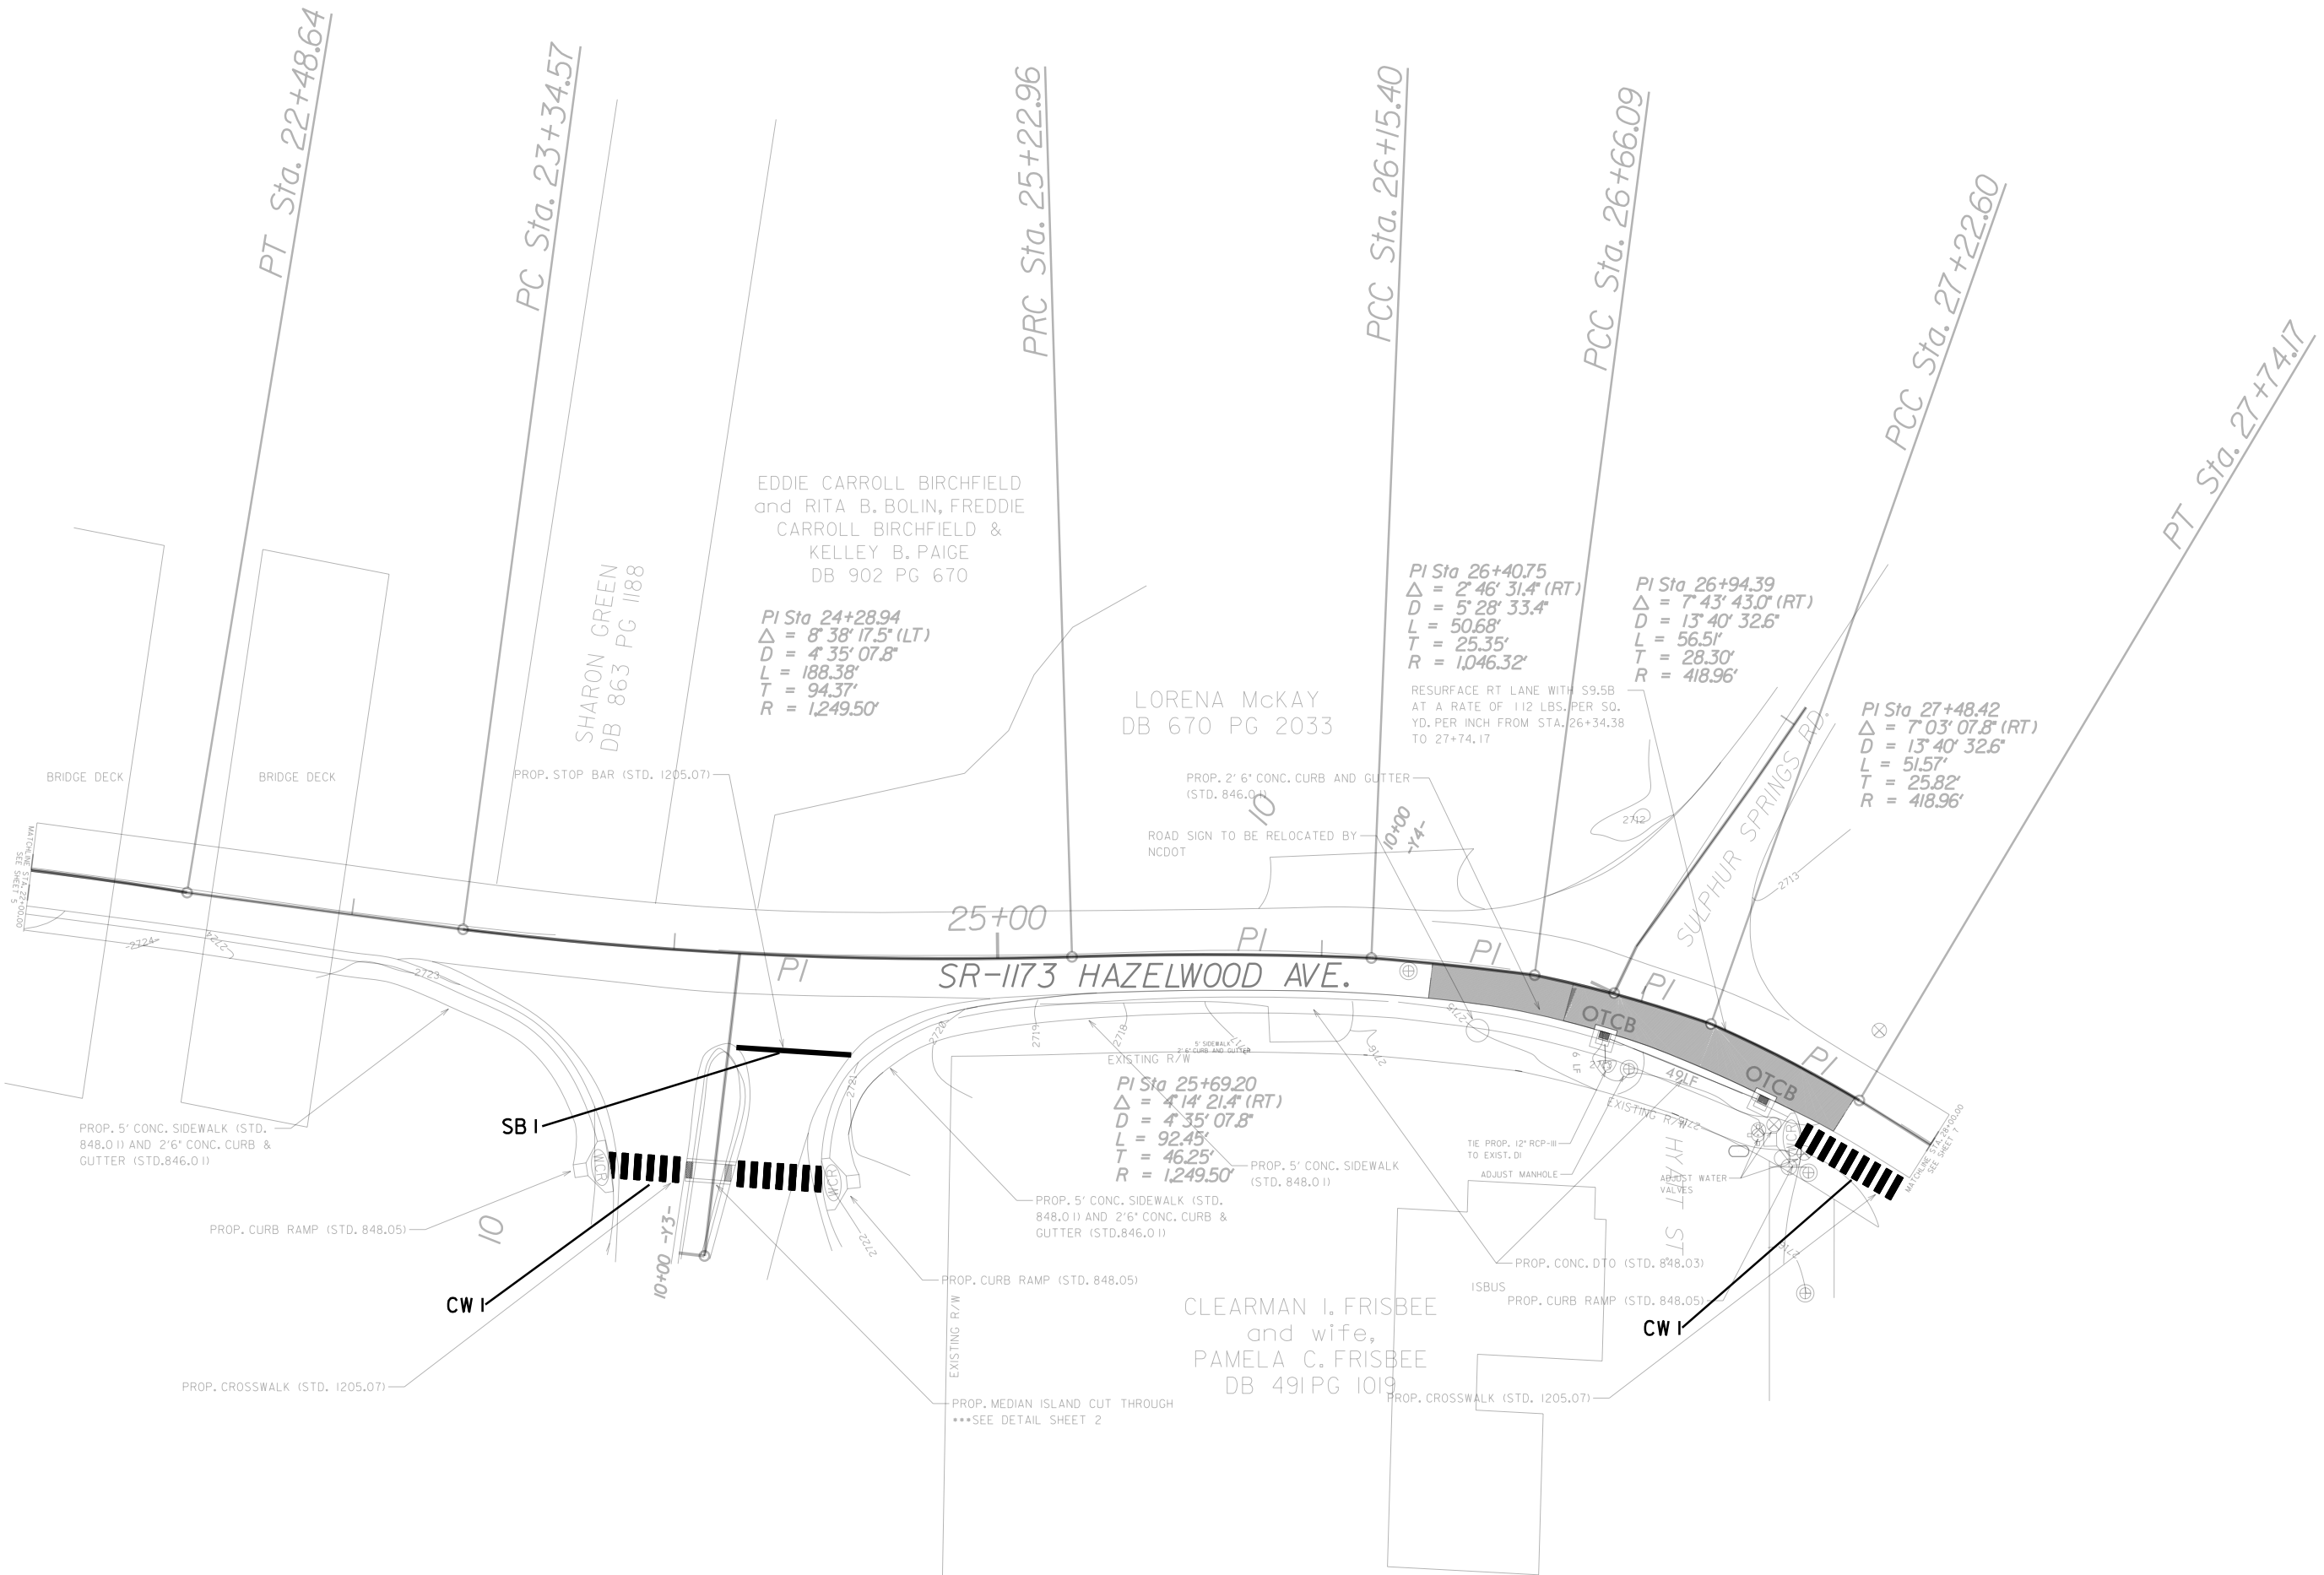

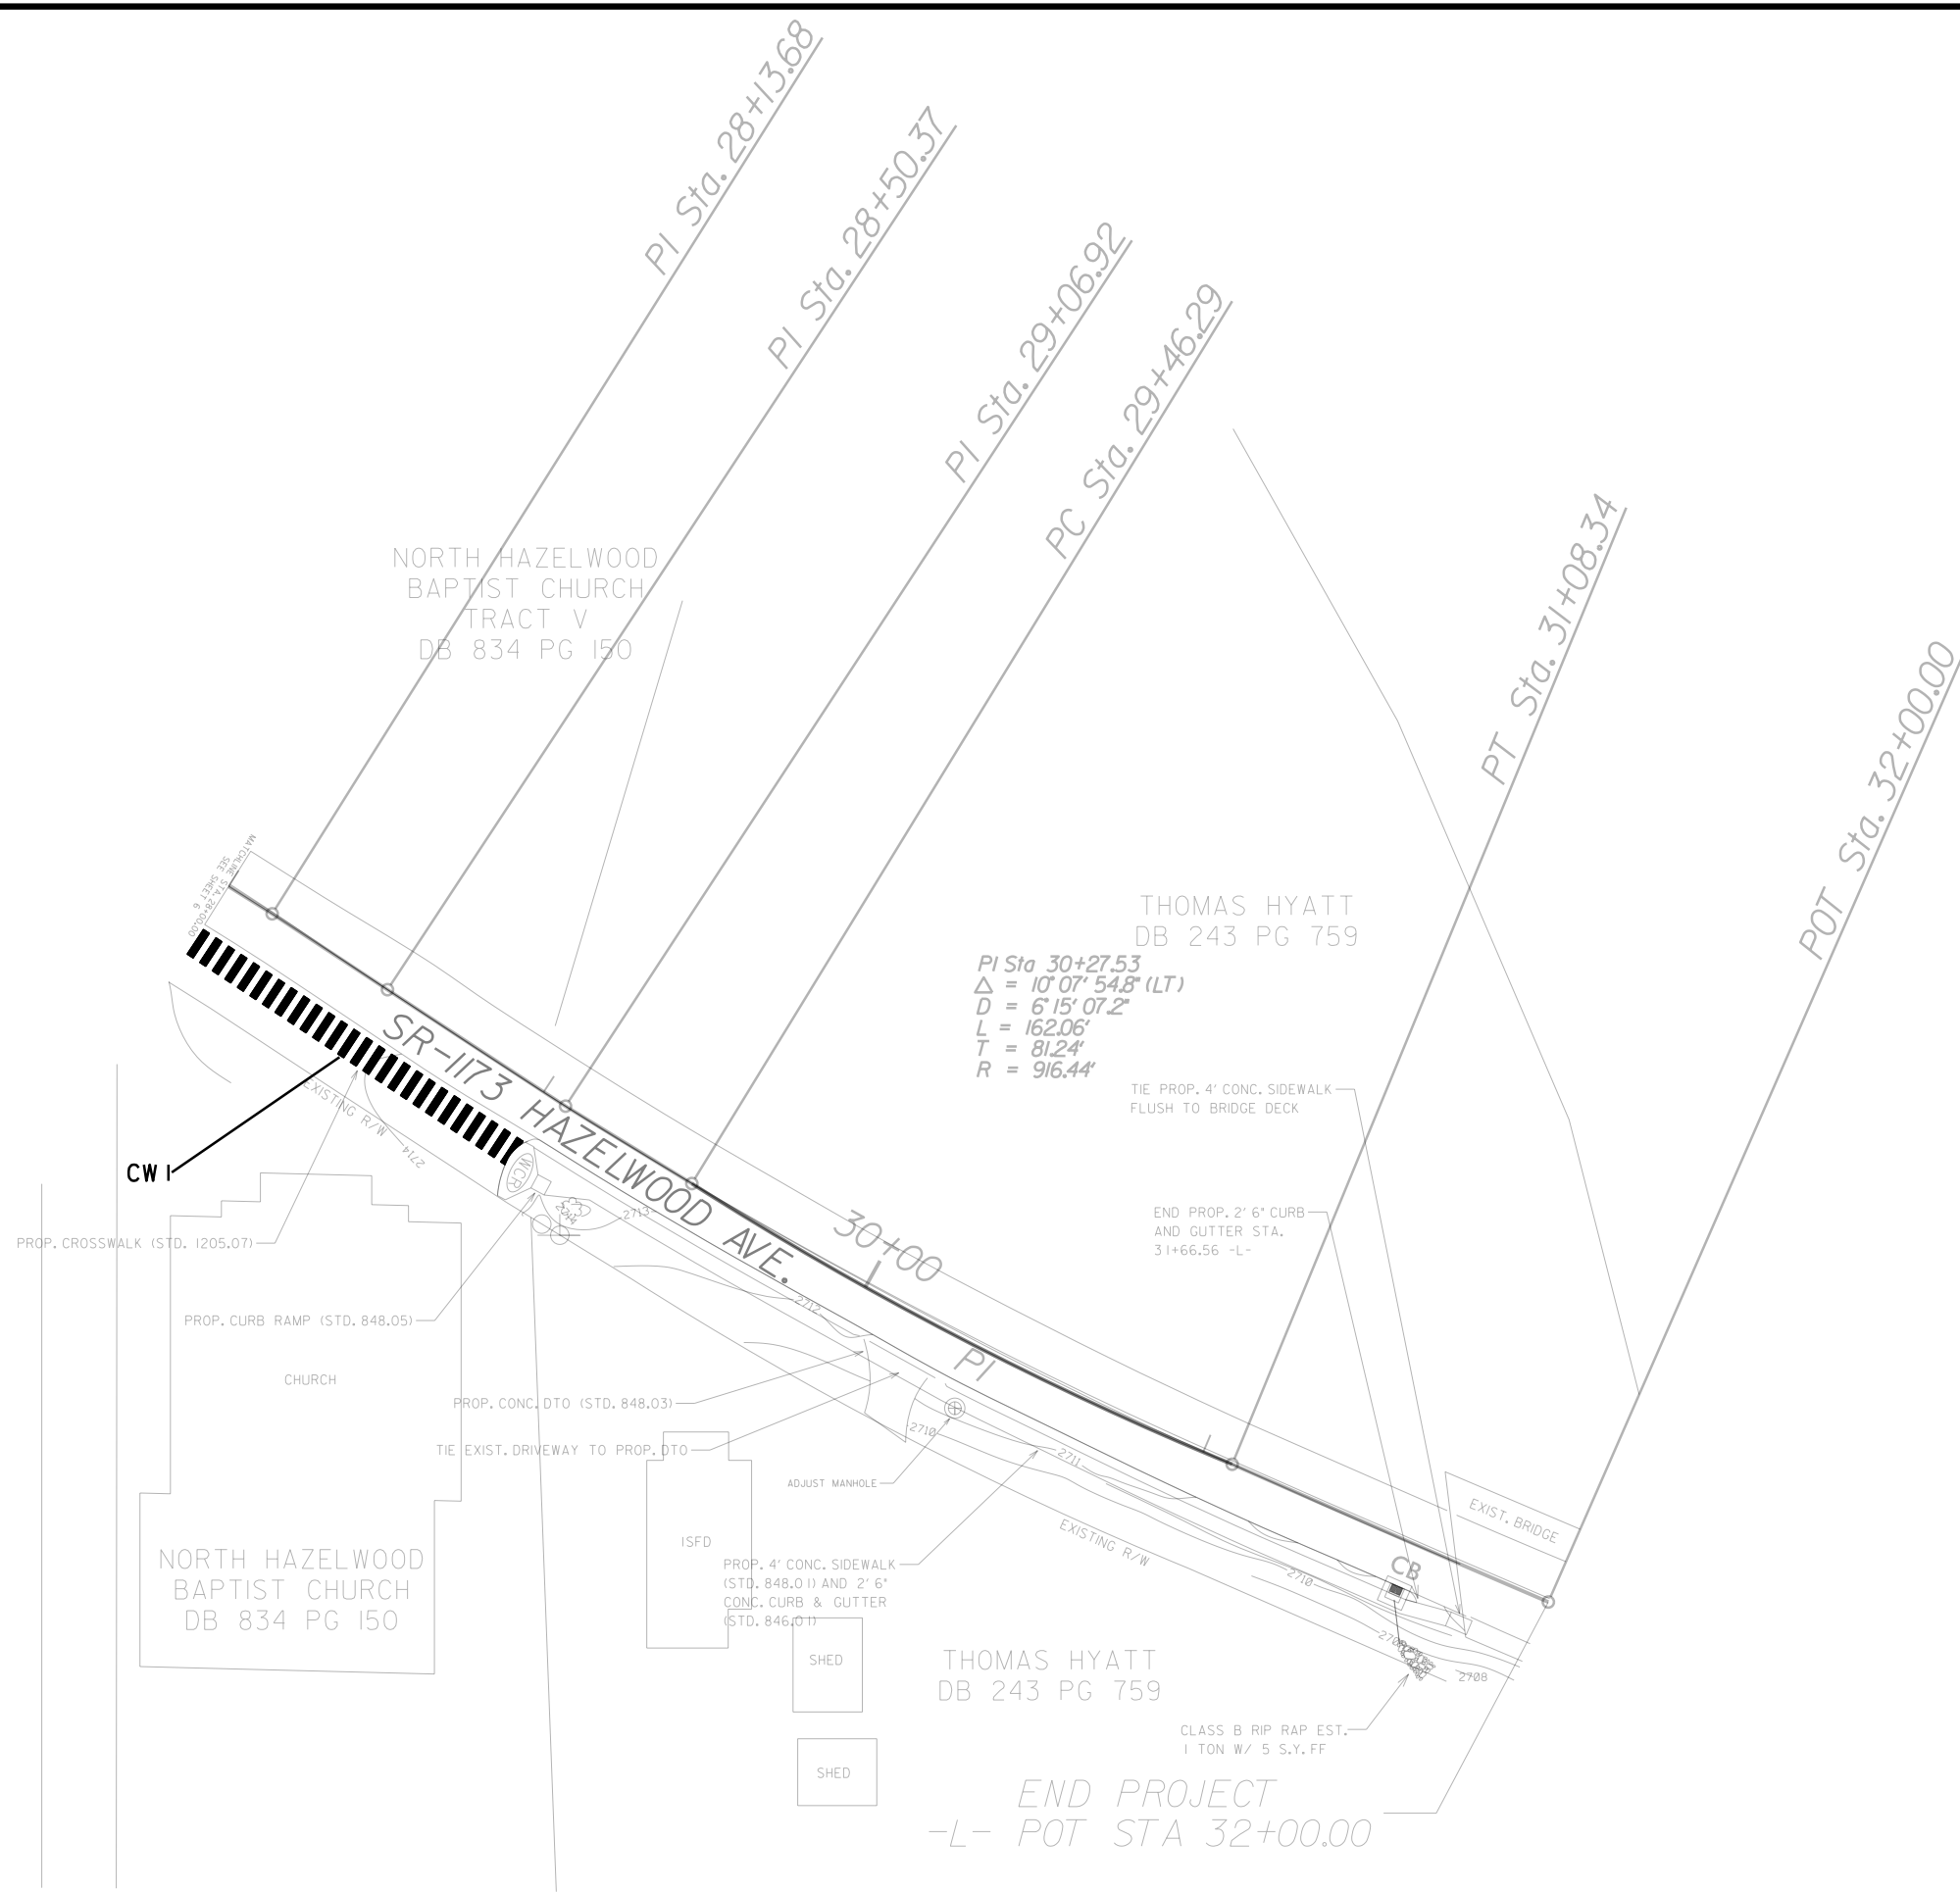

c:\p1\28-jun-2016_08:36 - Copy\plott creek sidewalk work\ dgn\ec\plott creek-EC.dgn

WBS ELEMENT: 47315.3.1

CONTRACT: DN00611


STATE OF NORTH CAROLINA
DIVISION OF HIGHWAYS
PLAN FOR PROPOSED
HIGHWAY EROSION CONTROL

HAYWOOD COUNTY

LOCATION: ALONG NC SR-1173 PLOTT CREEK RD. AND HAZELWOOD AVE

TYPE OF WORK: SIDEWALK, CURB AND GUTTER AND DRAINAGE

STATE	STATE PROJECT REFERENCE NO.	SHEET NO.	TOTAL SHEETS
N.C.	WBS: 47315.3.1	EC-1	
STATE PROJ. NO.	F.A. PROJ. NO.	DESCRIPTION	

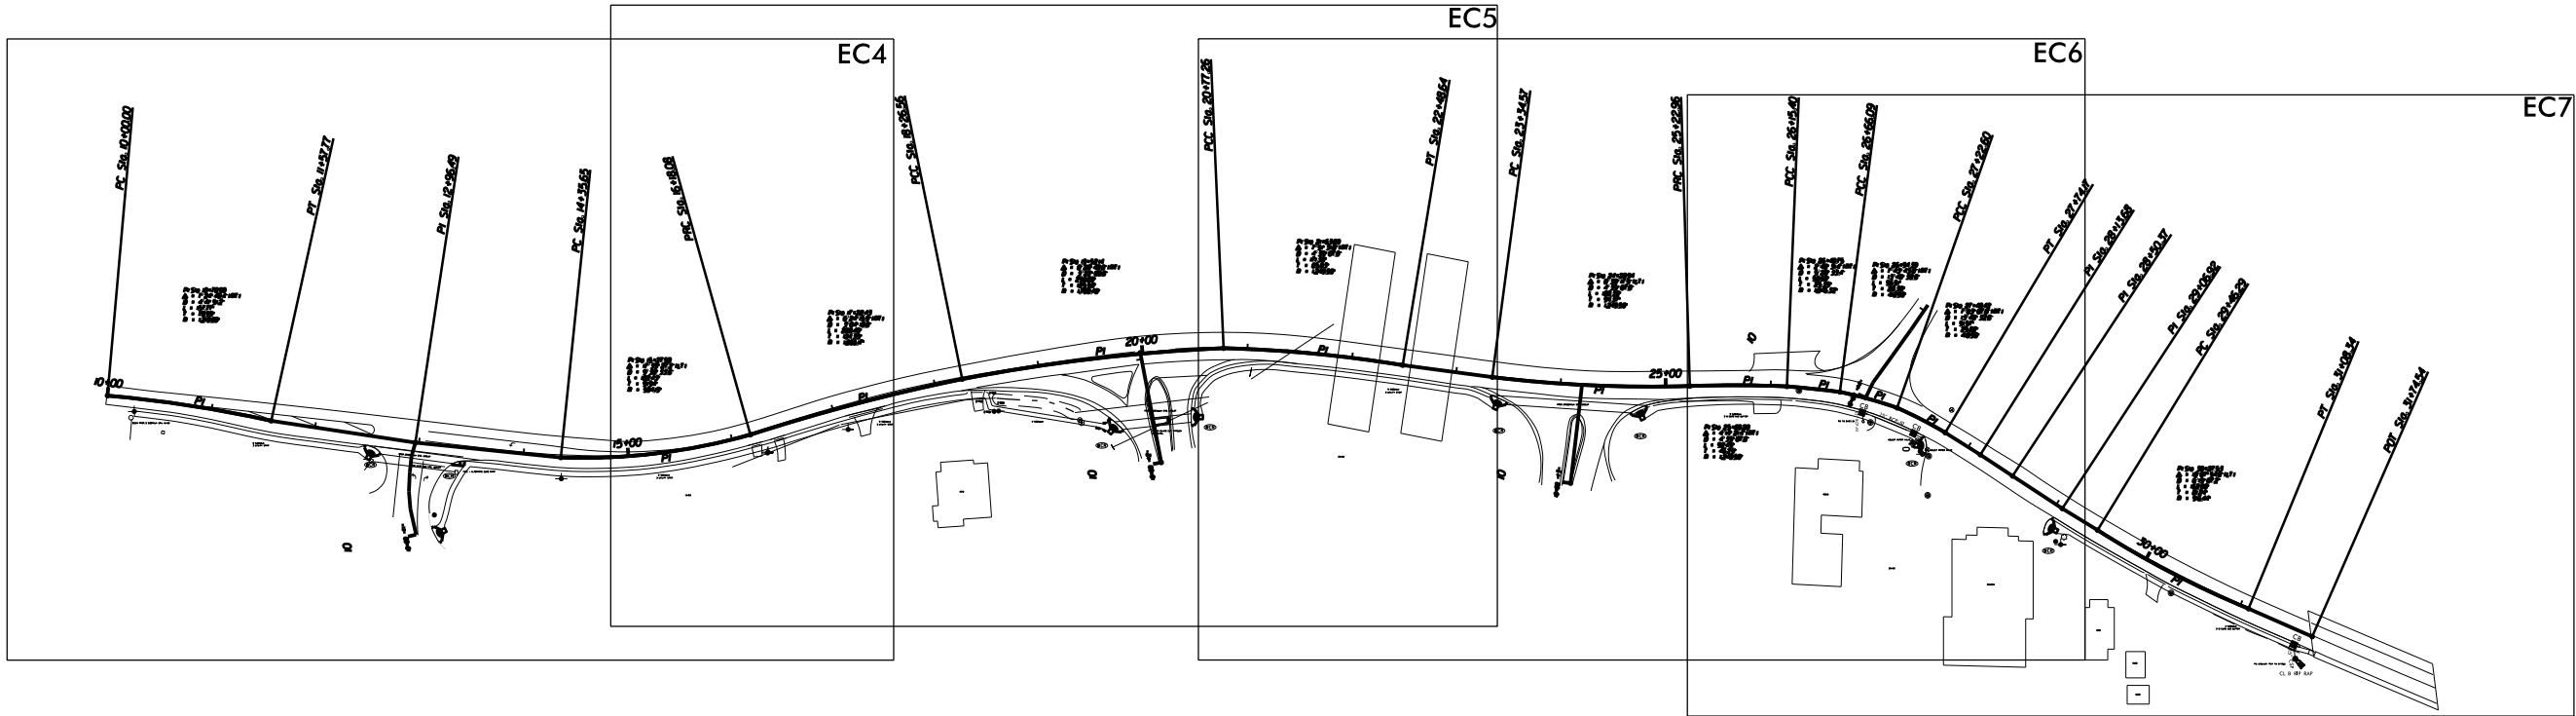

A.R. BROWN
LEVEL III
3771
LEVEL III CERTIFICATE #

DocuSigned by:
Alan Brown
D64EF019B5DF4A6...

GRAPHIC SCALE



THESE EROSION AND SEDIMENT CONTROL PLANS COMPLY
WITH THE REGULATIONS SET FORTH BY THE
NCG-010000 GENERAL CONSTRUCTION PERMIT EFFECTIVE AUGUST 1, 2016
ISSUED BY THE NORTH CAROLINA DEPARTMENT OF ENVIRONMENT AND
NATURAL RESOURCES DIVISION OF WATER QUALITY.

Roadway Standard Drawings



The following roadway english standards as appear in "Roadway Standard Drawings"- Roadway Design Unit - N. C. Department of Transportation - Raleigh, N. C., dated January 2012 and the latest revision thereto are applicable to this project and by reference hereby are considered a part of these plans.

1604.01 Railroad Erosion Control Detail	1632.01 Rock Inlet Sediment Trap Type A
1605.01 Temporary Silt Fence	1632.02 Rock Inlet Sediment Trap Type B
1606.01 Special Sediment Control Fence	1632.03 Rock Inlet Sediment Trap Type C
1607.01 Gravel Construction Entrance	1633.01 Temporary Rock Silt Check Type A
1622.01 Temporary Berms and Slope Drains	1633.02 Temporary Rock Silt Check Type B
1630.01 Riser Basin	1634.01 Temporary Rock Sediment Dam Type A
1630.02 Silt Basin Type B	1634.02 Temporary Rock Sediment Dam Type B
1630.03 Temporary Silt Ditch	1635.01 Rock Pipe Inlet Sediment Trap Type A
1630.04 Stilling Basin	1635.02 Rock Pipe Inlet Sediment Trap Type B
1630.05 Temporary Diversion	1640.01 Coir Fiber Baffle
1630.06 Special Stilling Basin	1645.01 Temporary Stream Crossing
1631.01 Matting Installation	



DIVISION OF HIGHWAYS
STATE OF NORTH CAROLINA

SOIL STABILIZATION TIMEFRAMES

SITE DESCRIPTION	STABILIZATION TIME	TIMEFRAME EXCEPTIONS
PERIMETER DIKES, SWALES, DITCHES AND SLOPES	7 DAYS	NONE
HIGH QUALITY WATER (HQW) ZONES	7 DAYS	NONE
SLOPES STEEPER THAN 3:1	7 DAYS	IF SLOPES ARE 10' OR LESS IN LENGTH AND ARE NOT STEEPER THAN 2:1, 14 DAYS ARE ALLOWED.
SLOPES 3:1 OR FLATTER	14 DAYS	7 DAYS FOR SLOPES GREATER THAN 50' IN LENGTH.
ALL OTHER AREAS WITH SLOPES FLATTER THAN 4:1	14 DAYS	NONE, EXCEPT FOR PERIMETERS AND HQW ZONES.

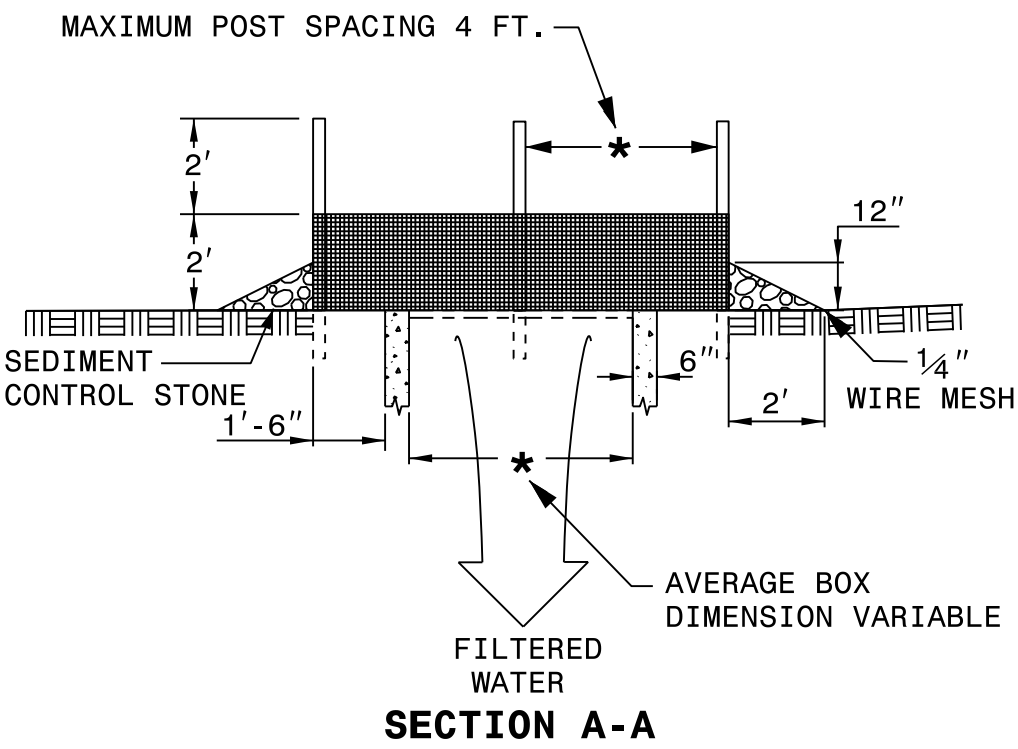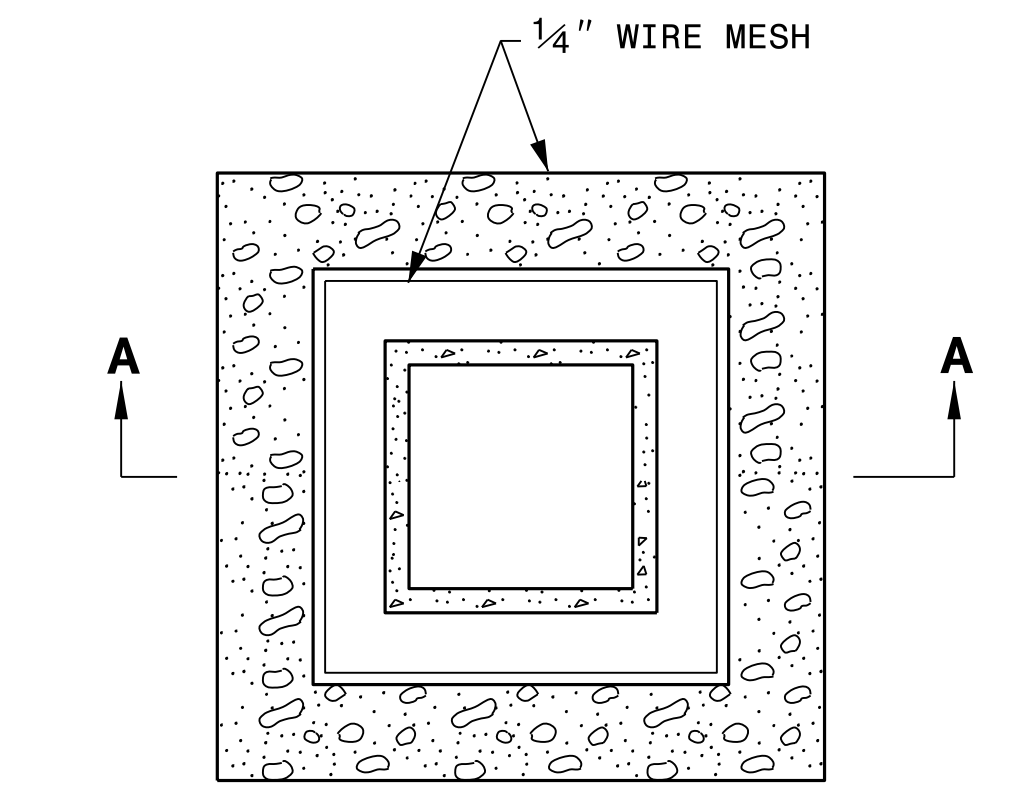


MULTI-DIRECTIONAL FLOW

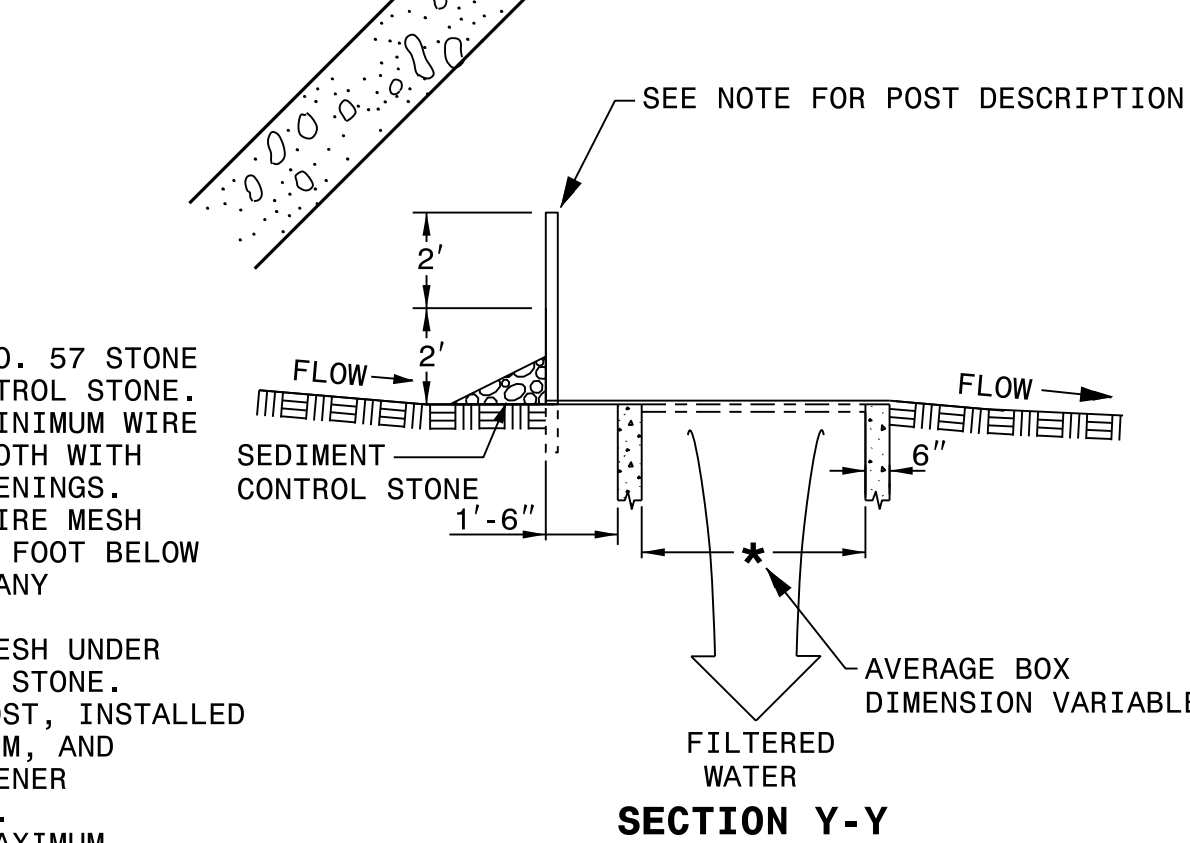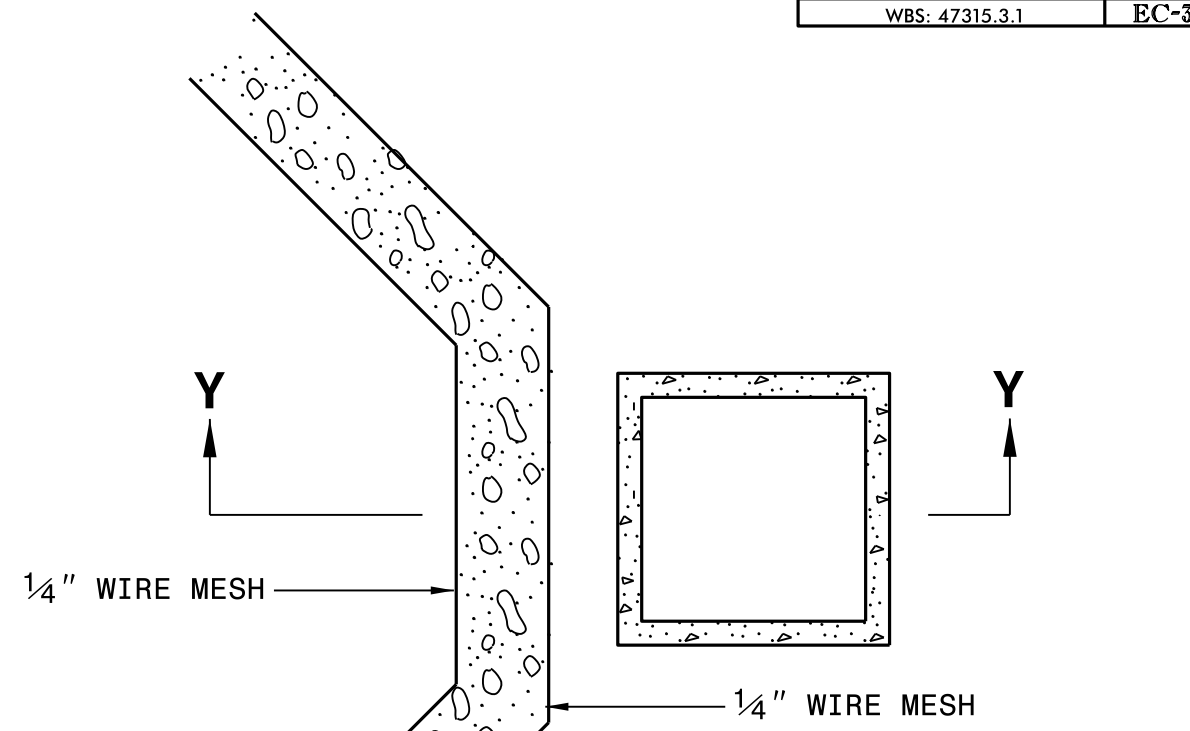

SINGLE-DIRECTIONAL FLOW

NOTE
USE NO. 5 OR NO. 57 STONE
FOR SEDIMENT CONTROL STONE.
USE 24 GAUGE MINIMUM WIRE
MESH HARDWARE CLOTH WITH
1/4 INCH MESH OPENINGS.
PLACE TOP OF WIRE MESH
A MINIMUM OF ONE FOOT BELOW
THE SHOULDER OR ANY
DIVERSION POINT.
INSTALL WIRE MESH UNDER
SEDIMENT CONTROL STONE.
USE 5' STEEL POST, INSTALLED
1.5' DEEP MINIMUM, AND
OF THE SELF-FASTENER
ANGLE STEEL TYPE.
SPACE POST A MAXIMUM
OF 4'.

ENGLISH STANDARD DRAWING FOR
TEMPORARY SILT FENCE

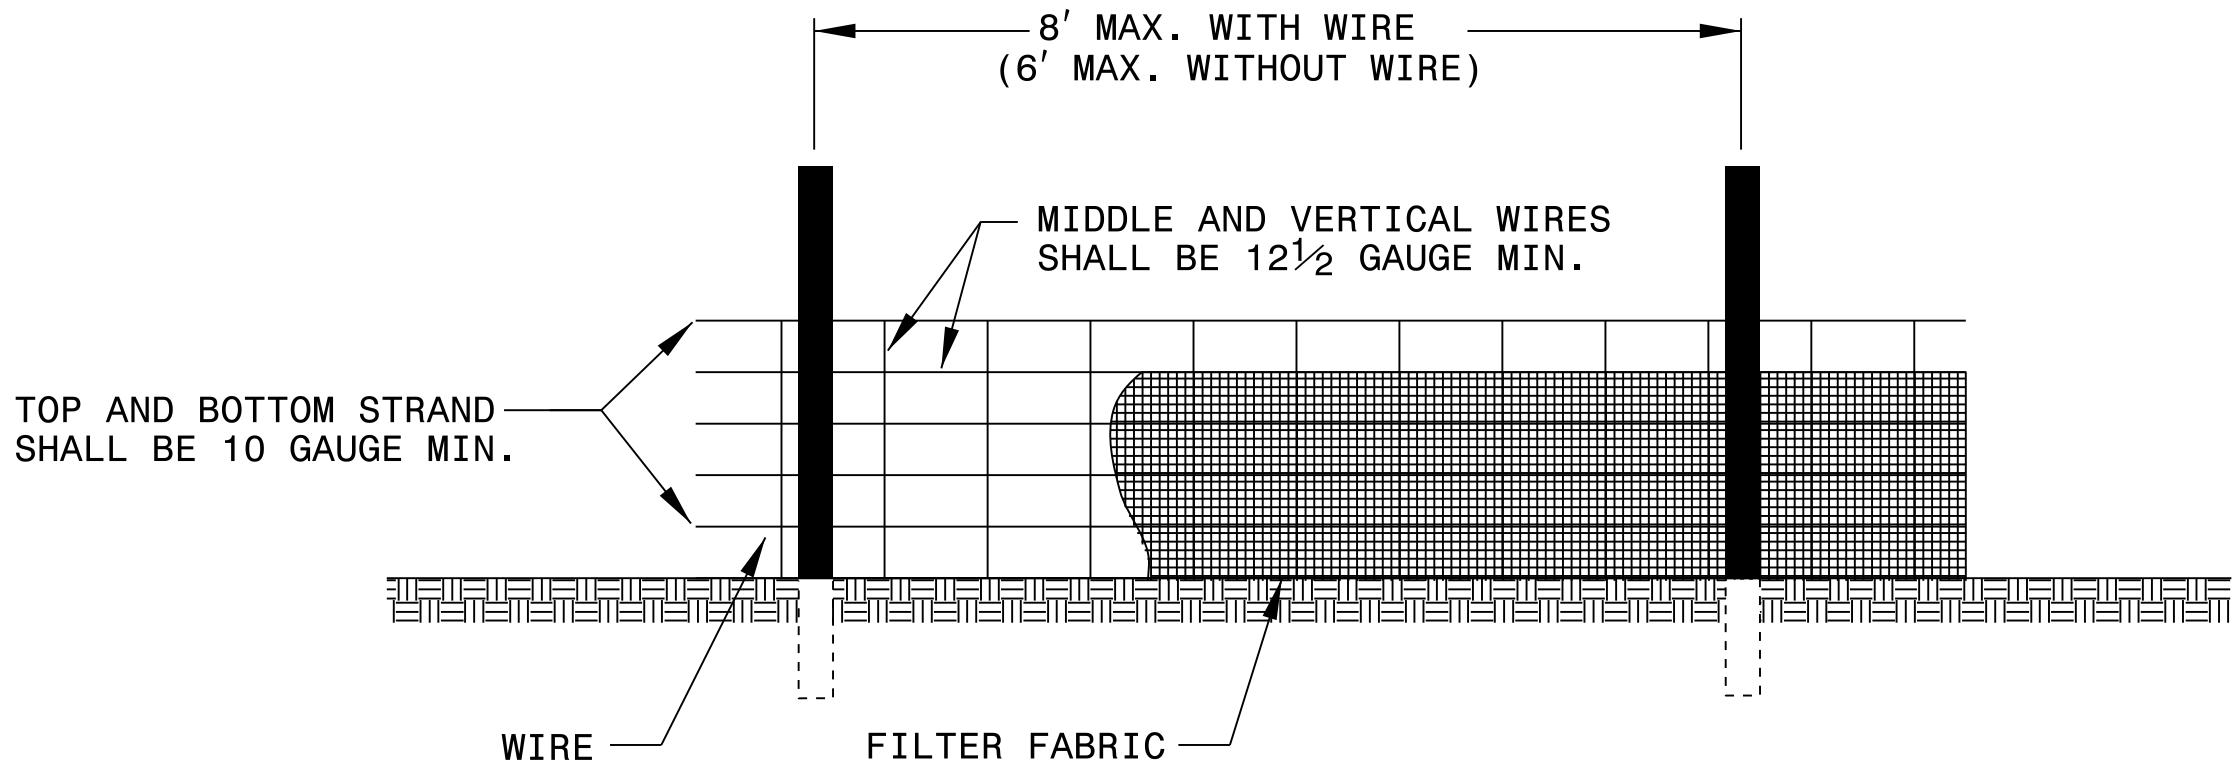


NOTES

USE WIRE A MINIMUM OF 32" IN WIDTH AND WITH A MINIMUM OF 6 LINE WIRES WITH 12" STAY SPACING.

USE FILTER FABRIC A MINIMUM OF 36" IN WIDTH AND FASTEN ADEQUATELY TO THE WIRE AS DIRECTED BY THE ENGINEER.


PROVIDE 5'-0" STEEL POST OF THE SELF-FASTENER ANGLE STEEL TYPE.

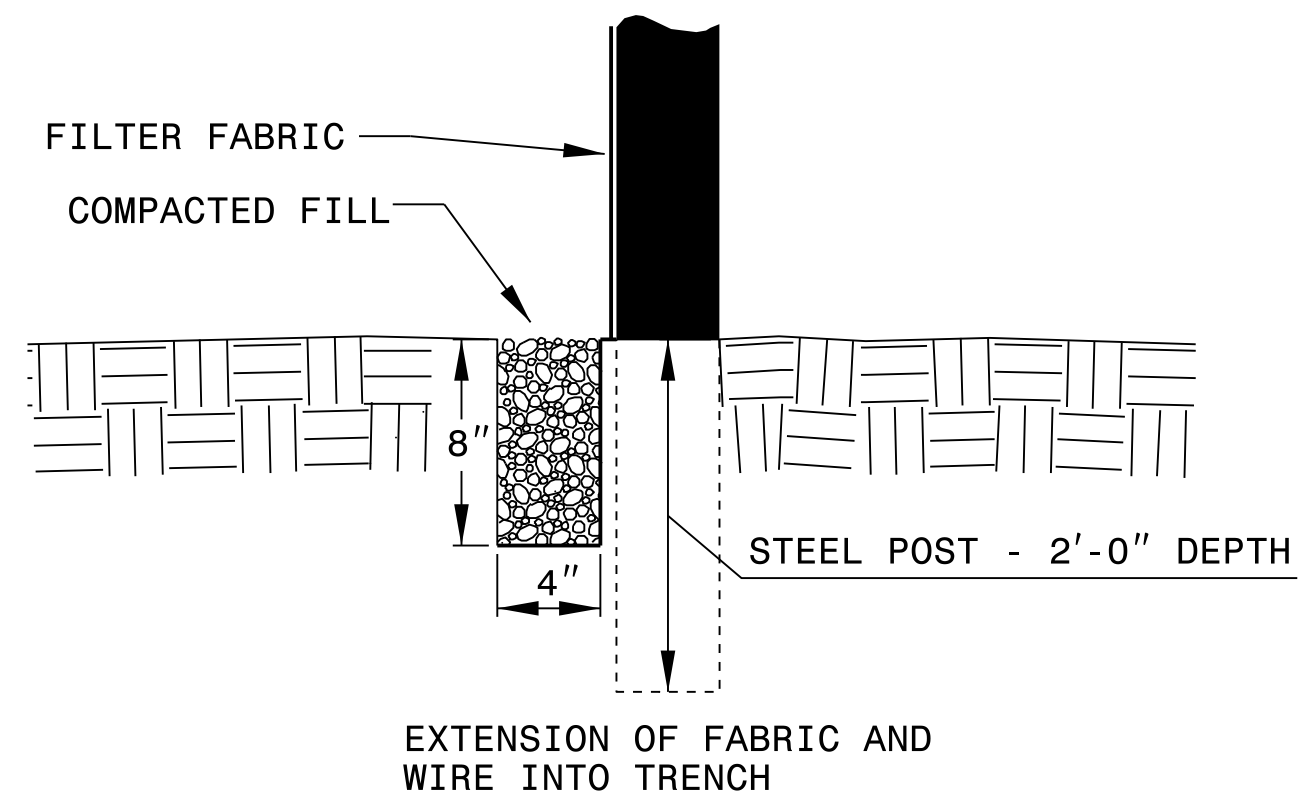

ENGLISH STANDARD DRAWING FOR
TEMPORARY SILT FENCE

MATting INSTALLATION DETAIL

PROJECT REFERENCE NO.	SHEET NO.
WBS: 47315.3J	EC-3B
R/W SHEET NO.	
ROADWAY DESIGN ENGINEER	HYDRAULICS ENGINEER

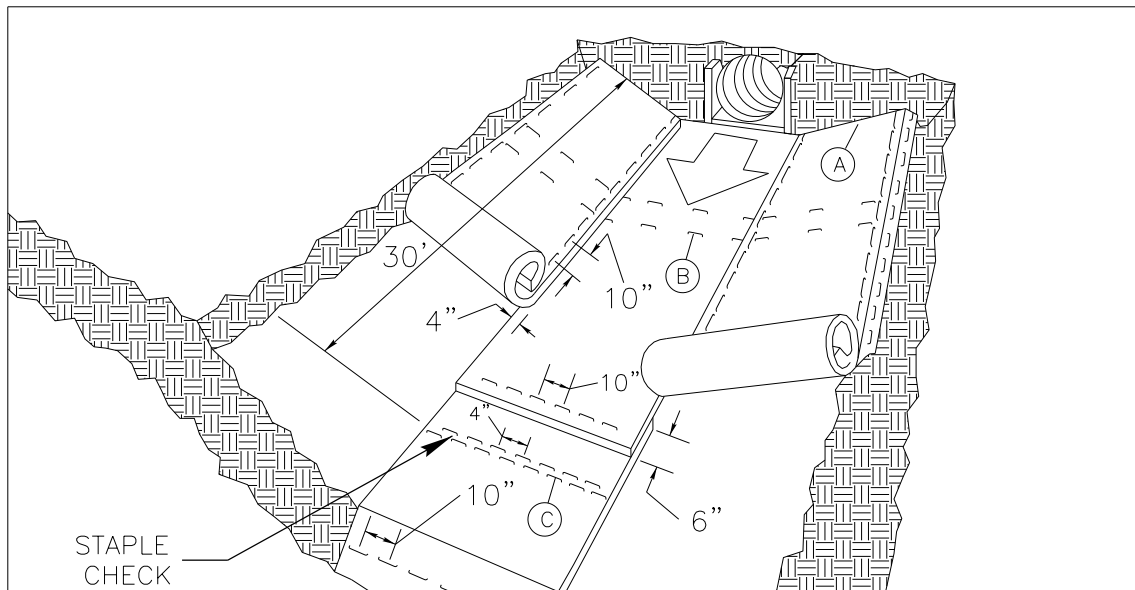

MATting IN DITCHES


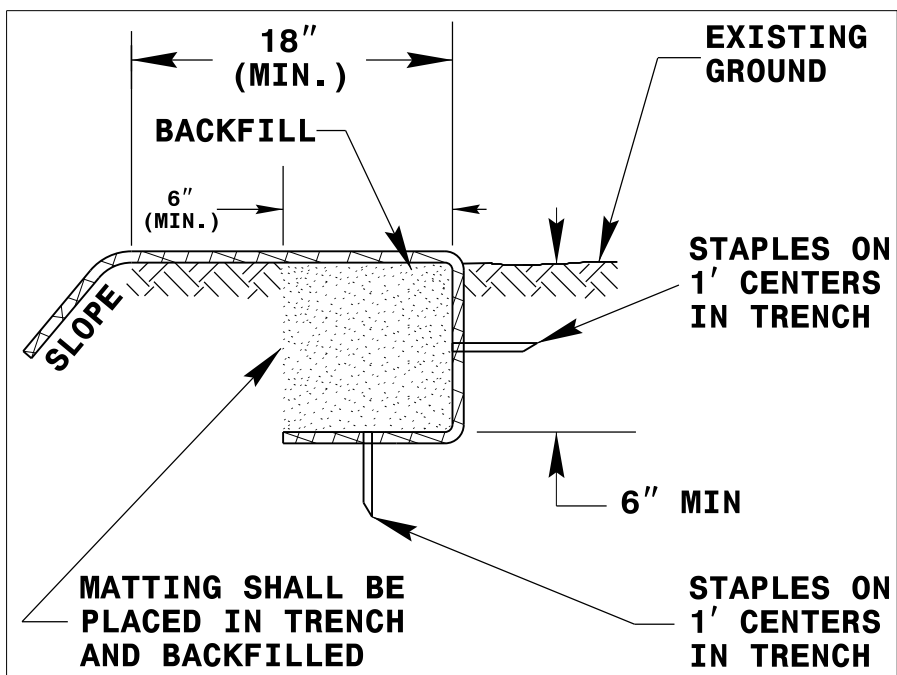


DIAGRAM (A)

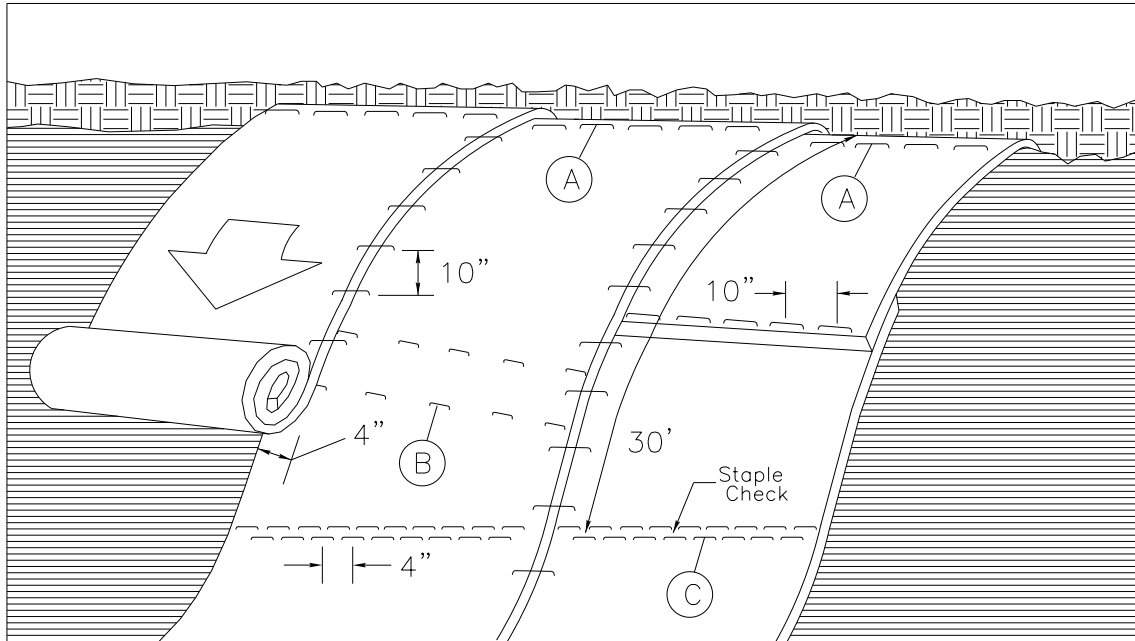

MATting ON SLOPES

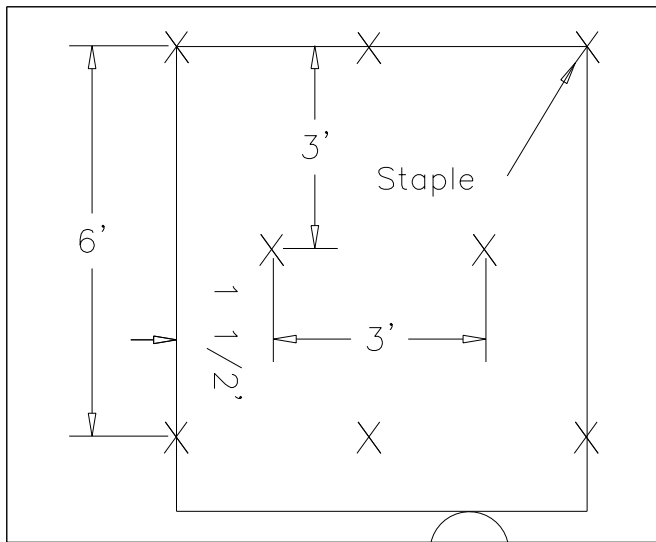


DIAGRAM (B)

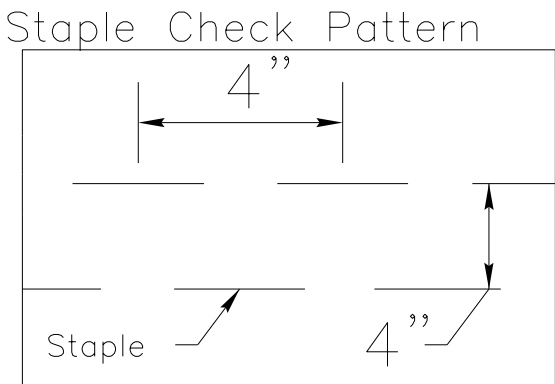



DIAGRAM (C)

NOTES:

THIS DETAIL APPLIES TO STRAW, EXCELSIOR, AND PERMANENT SOIL REINFORCEMENT MAT (PSRM) INSTALLATION.

STAPLES SHALL BE NO. 11 GAUGE STEEL WIRE FORMED INTO A "U" SHAPE WITH A MINIMUM THROAT WIDTH OF 1 INCH AND NOT LESS THAN 6 INCHES IN LENGTH.

NOT TO SCALE

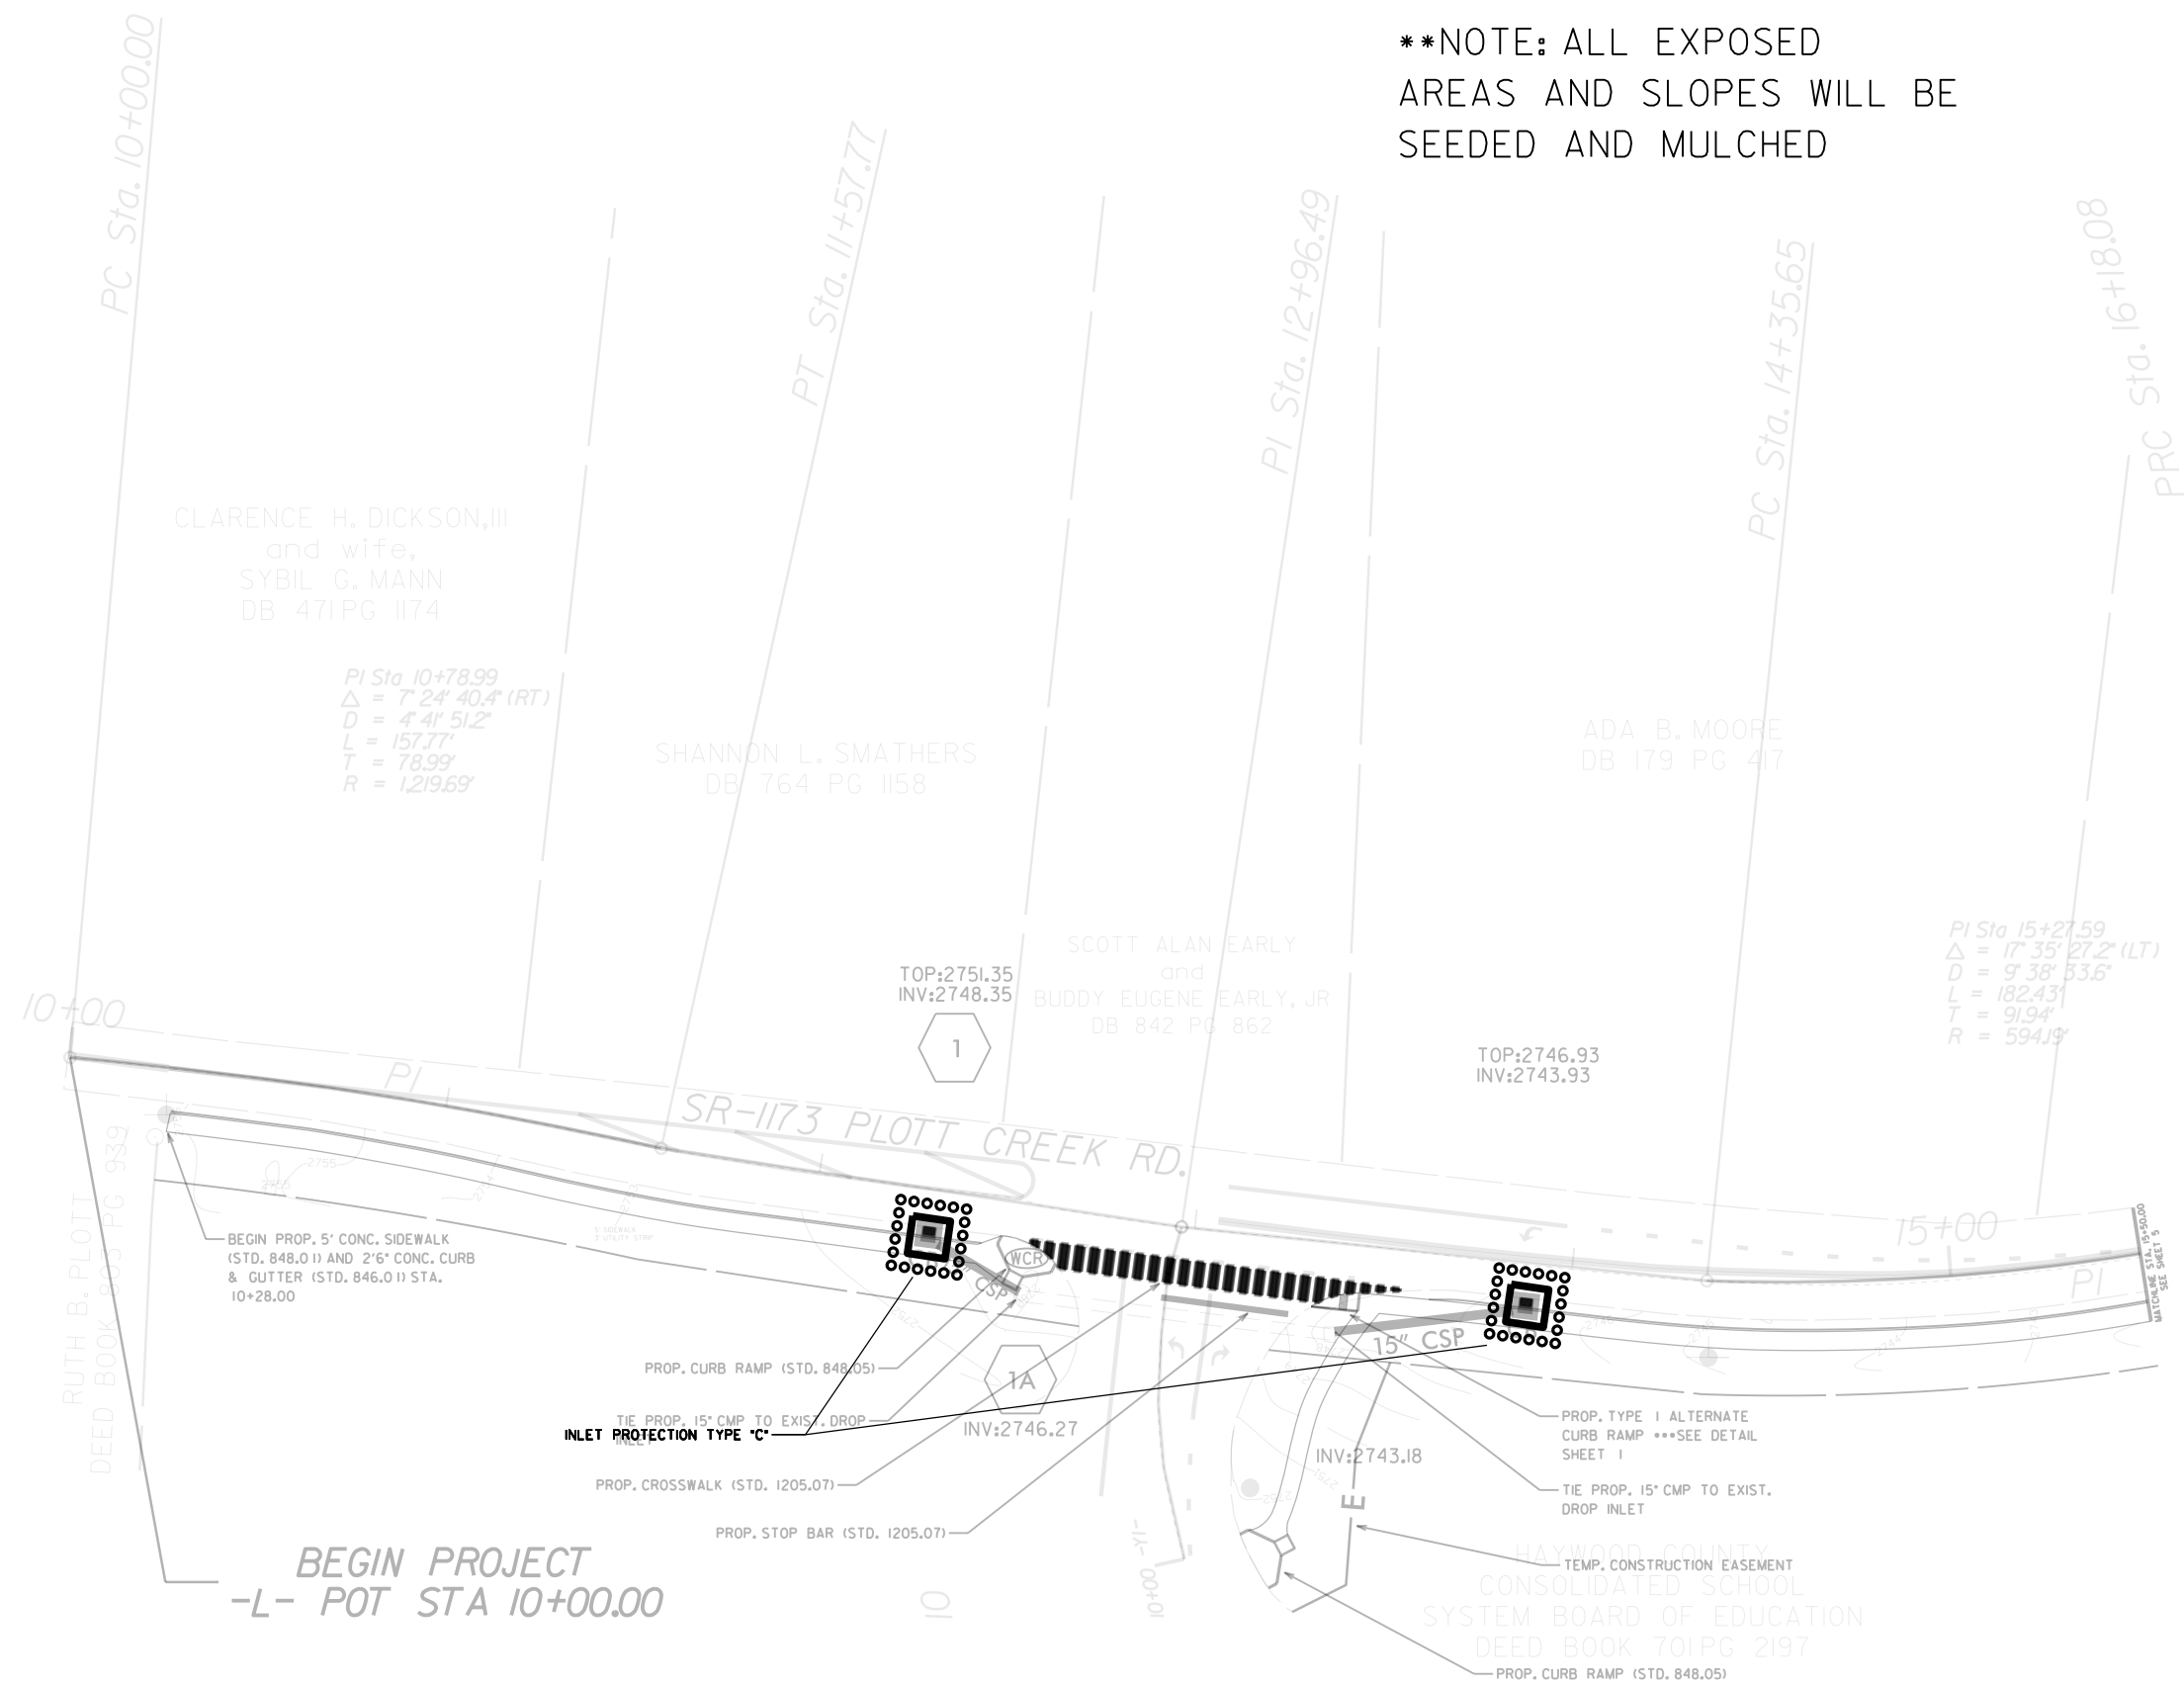

****NOTE: ALL EXPOSED
AREAS AND SLOPES WILL BE
SEEDED AND MULCHED**

CLARENCE H. DICKSON, III
and wife,
SYBIL G. MANN
DB 471 PG 1174

PI Sta 10+78.99
 $\Delta = 7^\circ 24' 40.4''$ (RT)
 $D = 4^\circ 41' 51.2''$
 $L = 157.77'$
 $T = 78.99'$
 $R = 1,219.69'$

SHANNON L. SMATHERS
DB 764 PG 1158

SCOTT ALAN EARLY
and
BUDDY EUGENE EARLY, JR
DB 842 PG 862

ADA B. MOORE
DB 179 PG 417

PI Sta 15+27.59
 $\Delta = 17^\circ 35' 27.2''$ (LT)
 $D = 9^\circ 38' 53.6''$
 $L = 182.43'$
 $T = 91.94'$
 $R = 594.19'$


RUTH B. PLOTT
DEED BOOK 805 PG 939


HAYWOOD COUNTY
CONSOLIDATED SCHOOL
SYSTEM BOARD OF EDUCATION
DEED BOOK 701 PG 2197

**BEGIN PROJECT
-L- POT STA 10+00.00**

WATCHLINE STA. 15+50.00
SEE SHEET 5


**NOTE: ALL EXPOSED
AREAS AND SLOPES WILL BE
SEEDED AND MULCHED

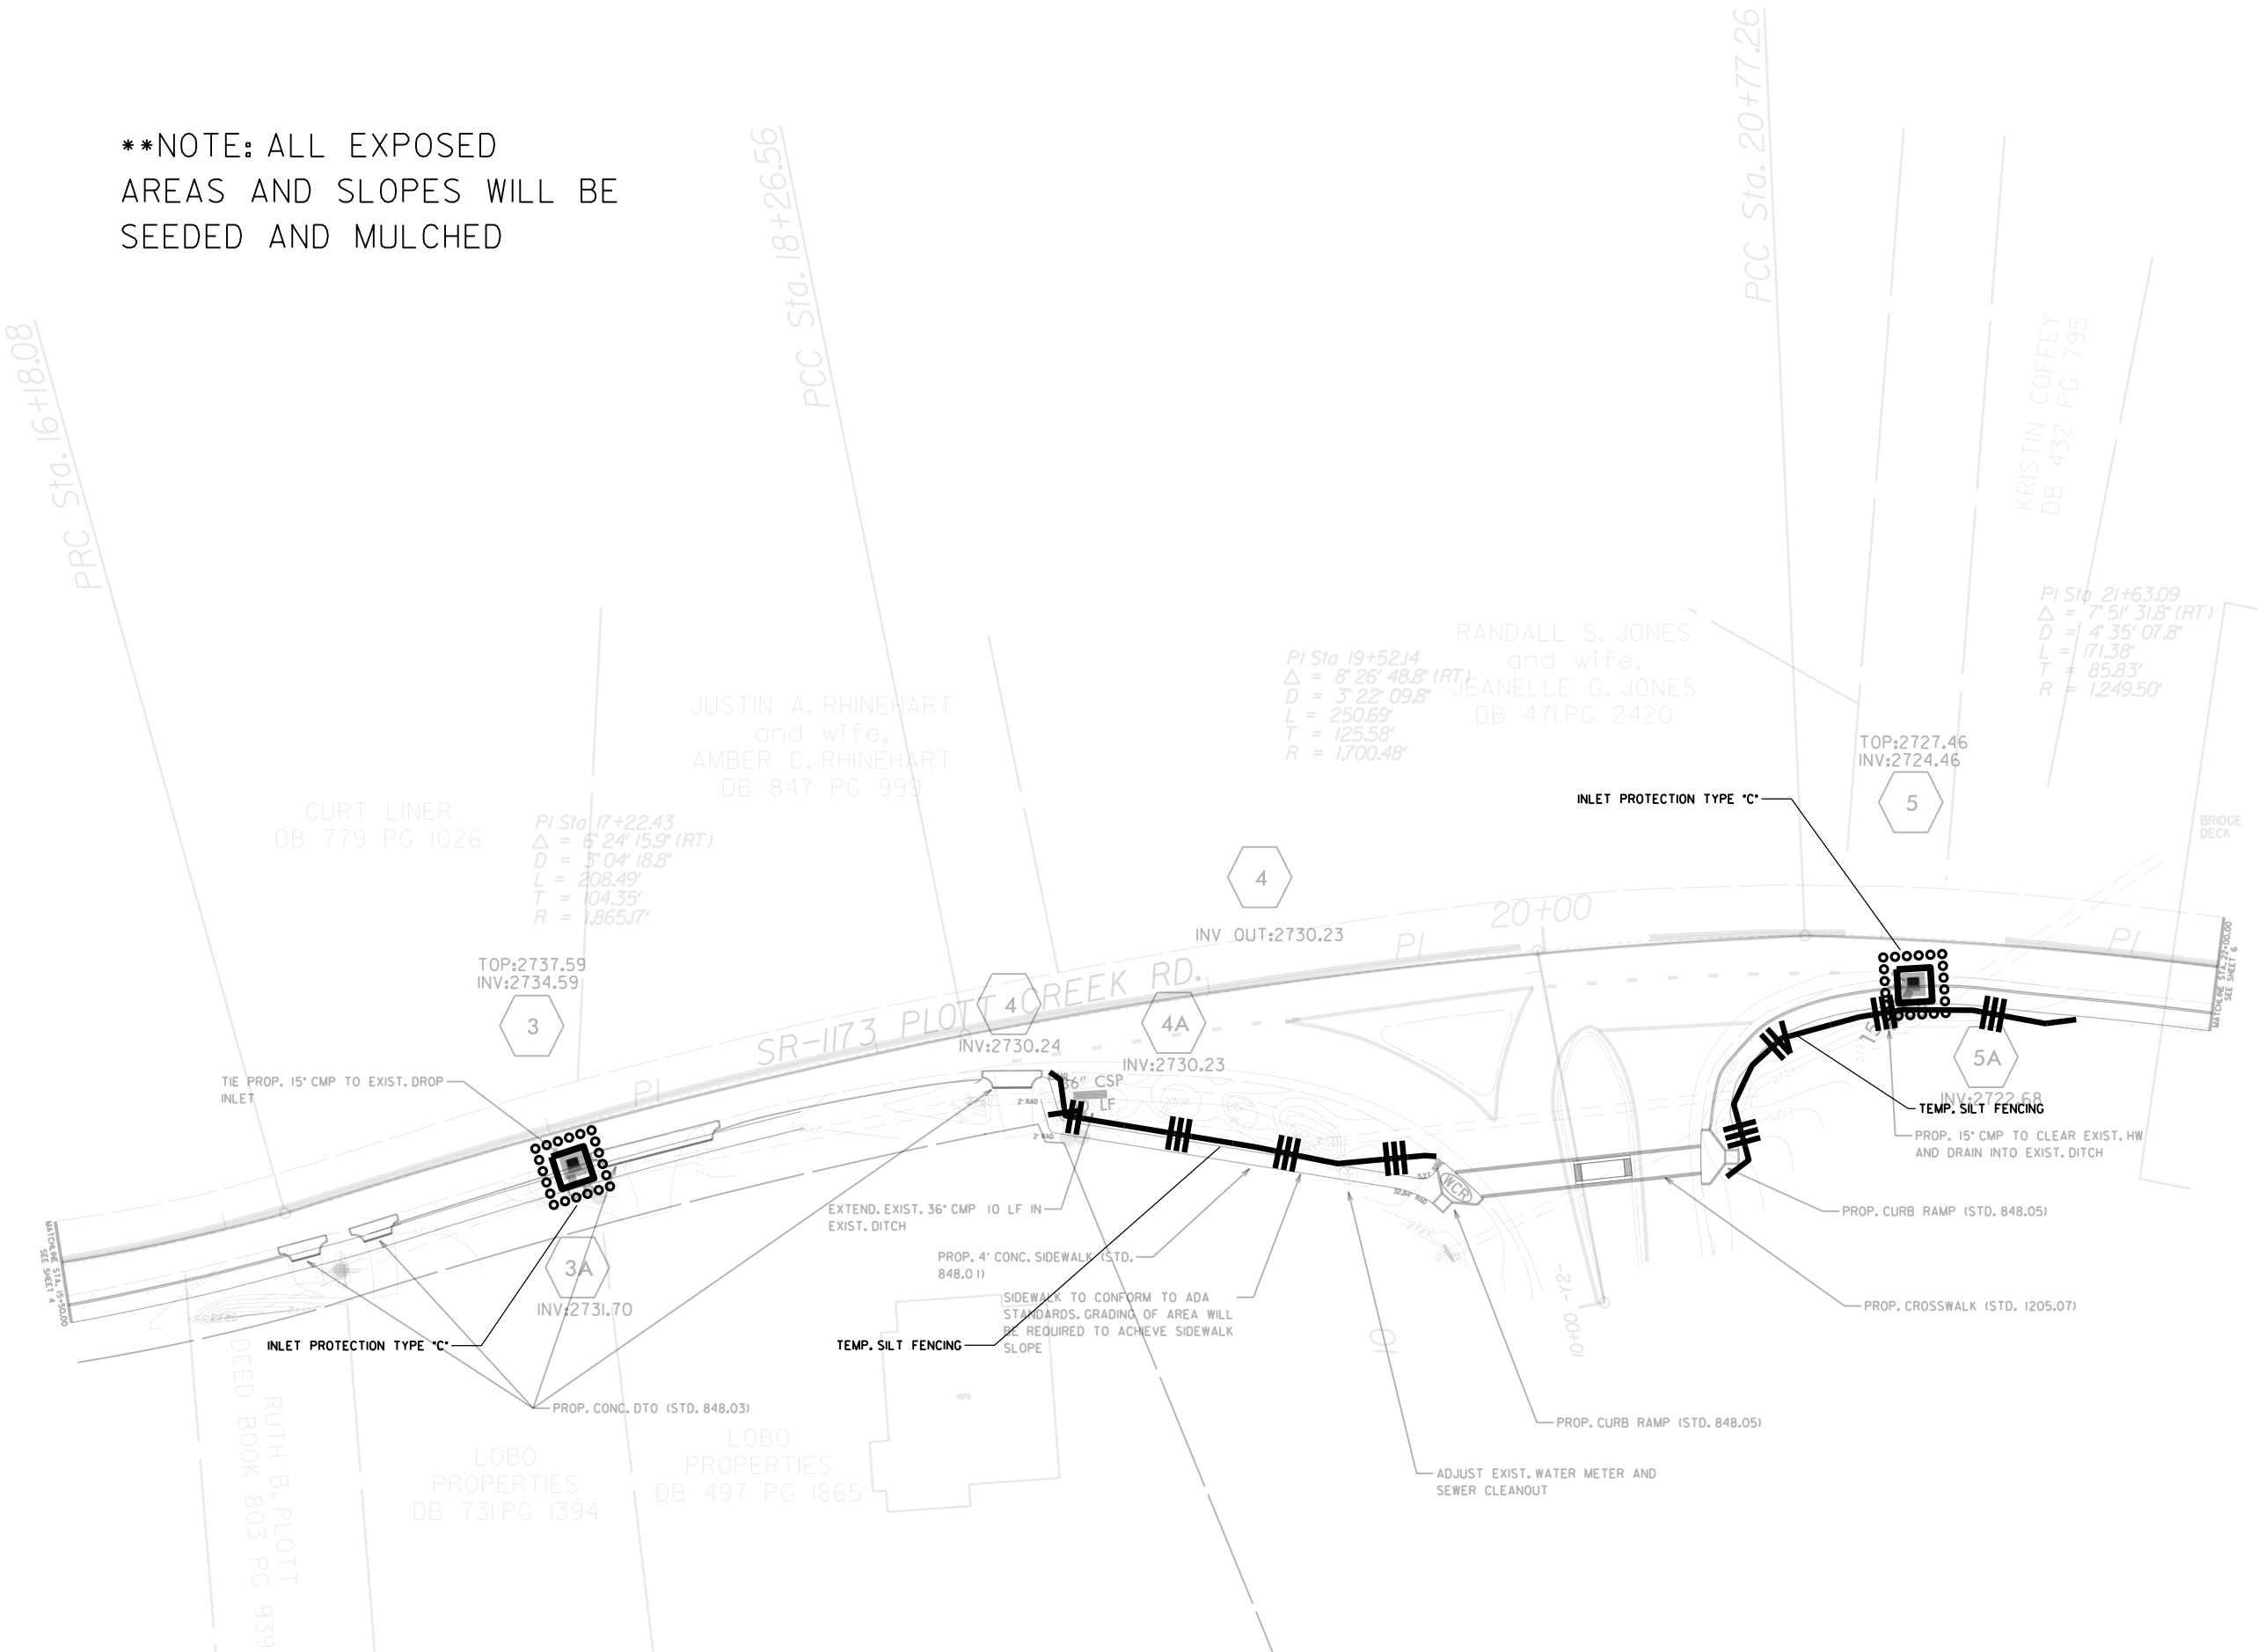

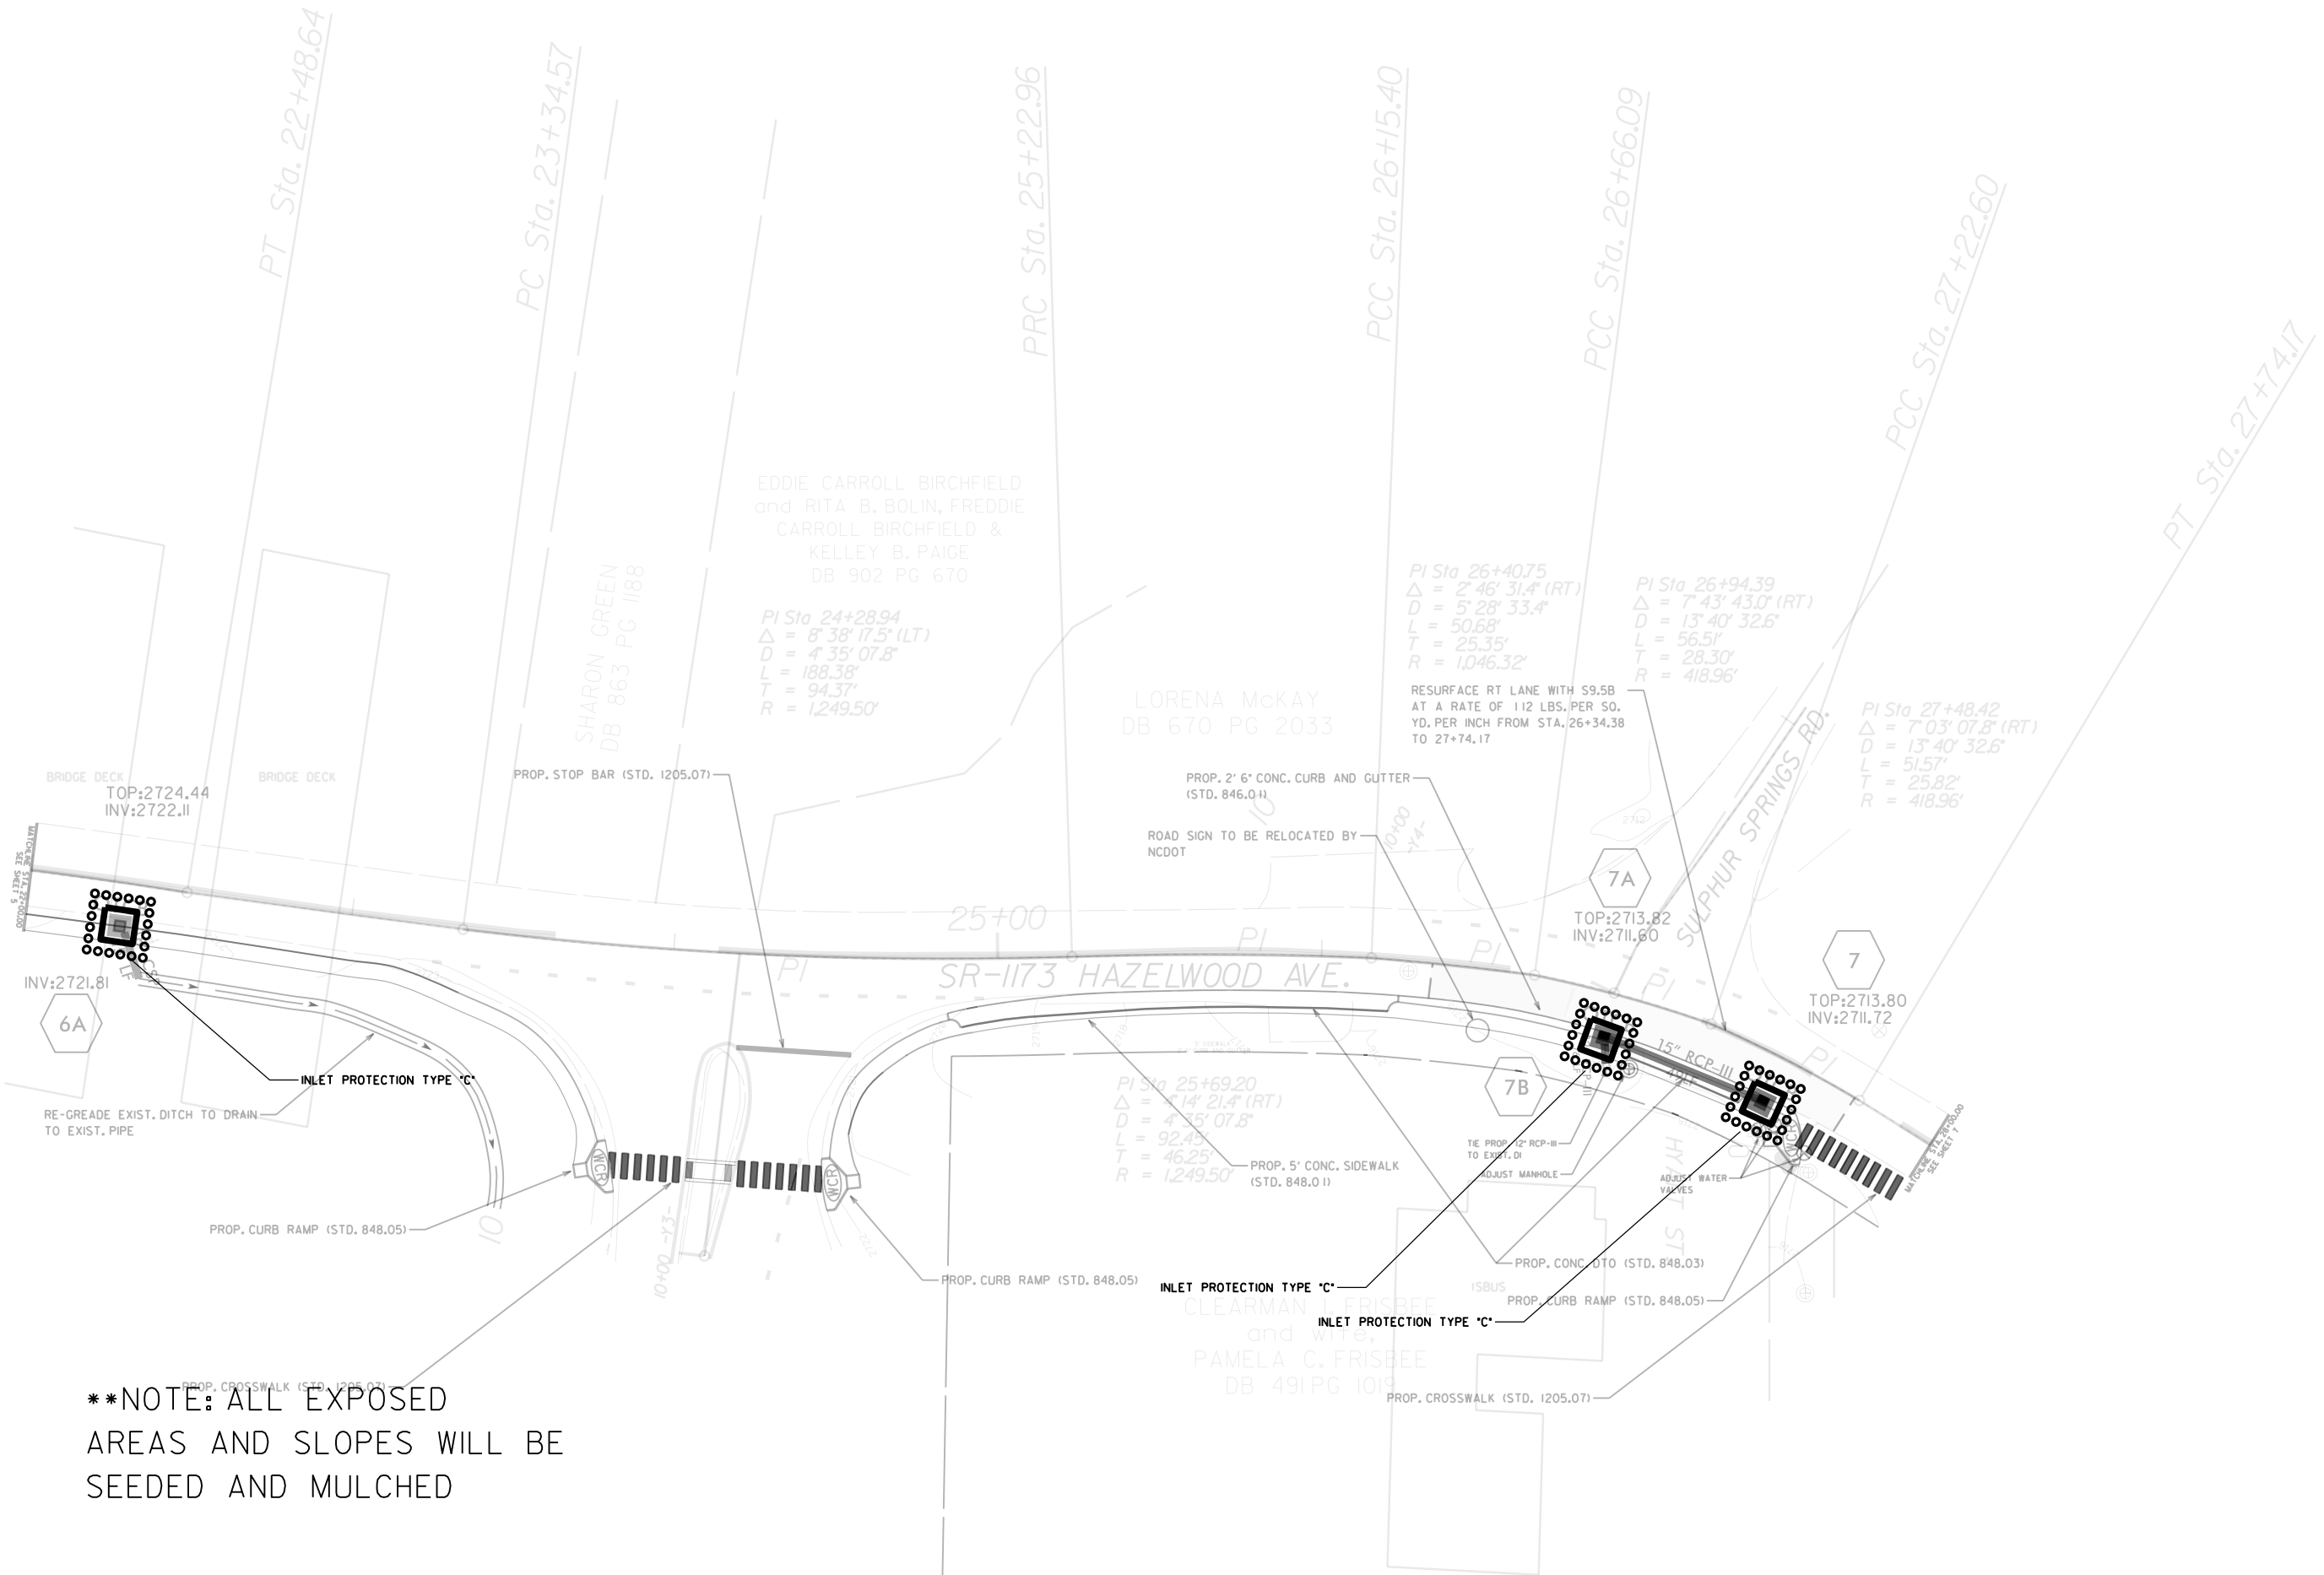

**NOTE: ALL EXPOSED AREAS AND SLOPES WILL BE SEEDED AND MULCHED

****NOTE: ALL EXPOSED
AREAS AND SLOPES WILL BE
SEEDED AND MULCHED**

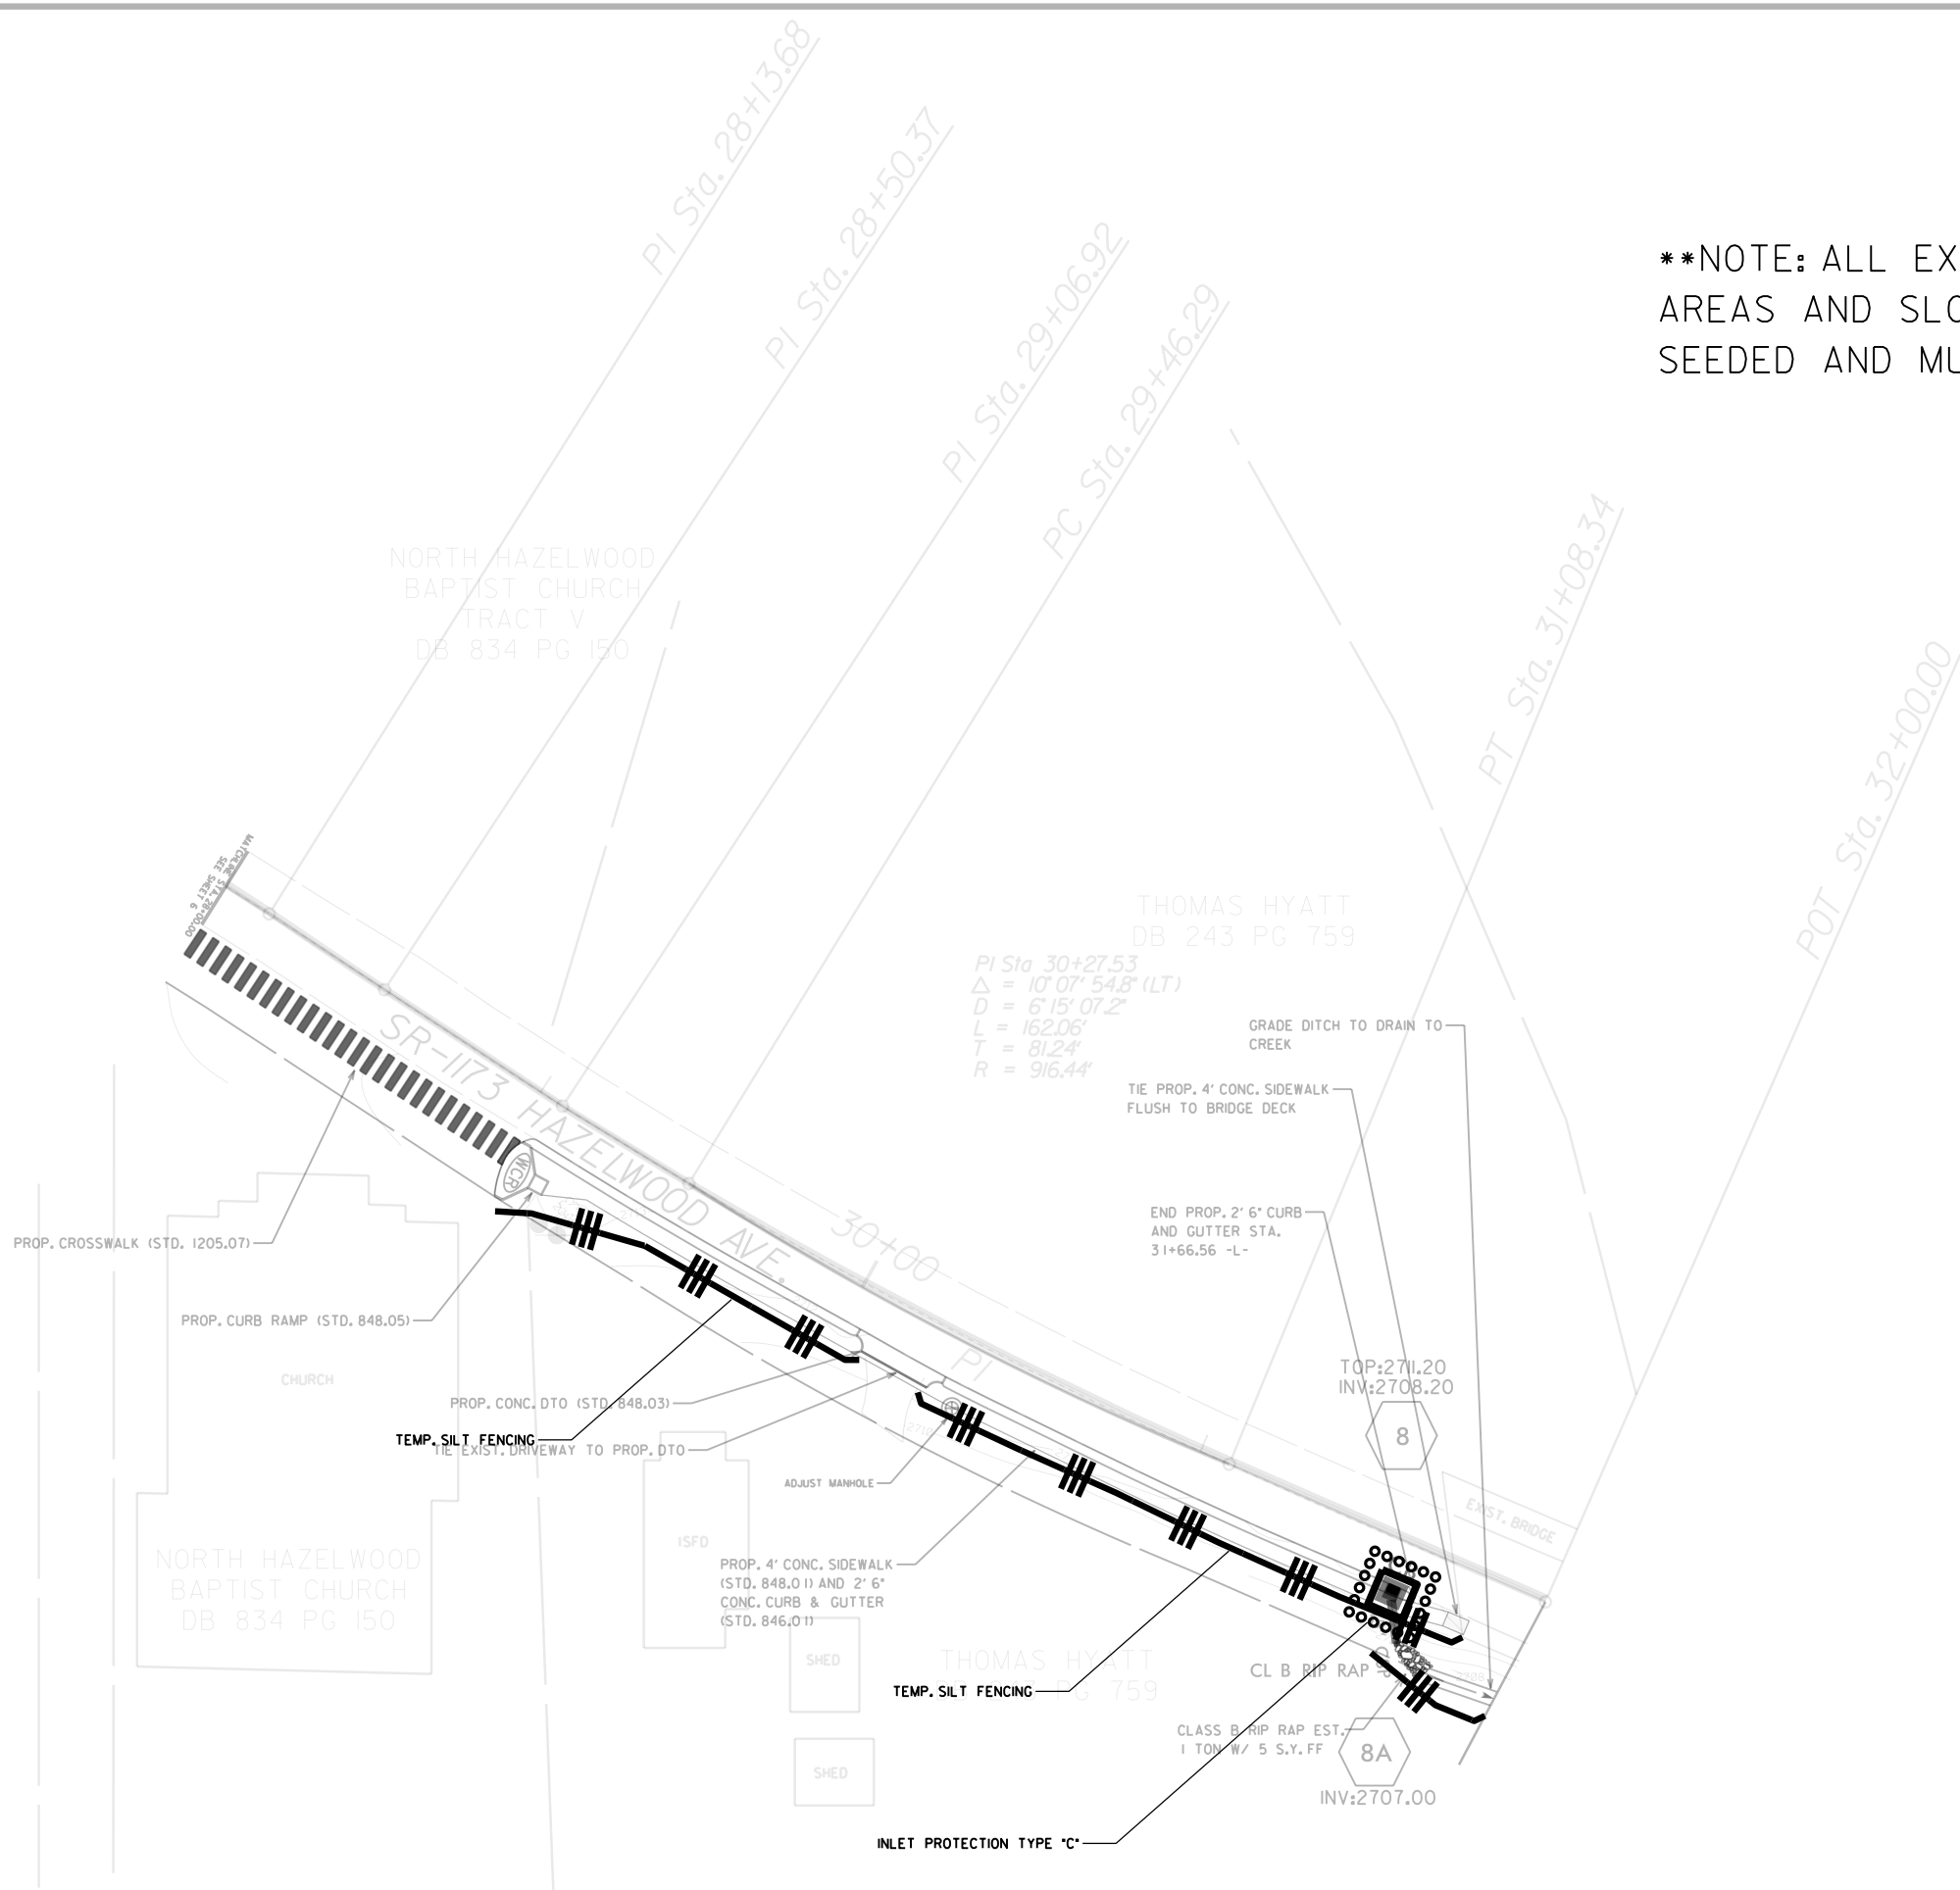


Plan sheets, from this point forward, are taken from a design for a nearby culvert replacement project.

The culvert work has been completed by State Forces, but the associated sidewalk and curb & gutter work, are included as a part of this contract. Most sheets will be just for reference, but some sheets will be necessary for the construction of the sidewalk and curb & gutter.


REVISIONS

12/5/2016 12:42:11 PM G:\CKE Projects\CKE_Year III division 14a\430102 Haywood\Roadway\Proj\430102.RDY_02.TYP.dgn CKE-rdy.tb1

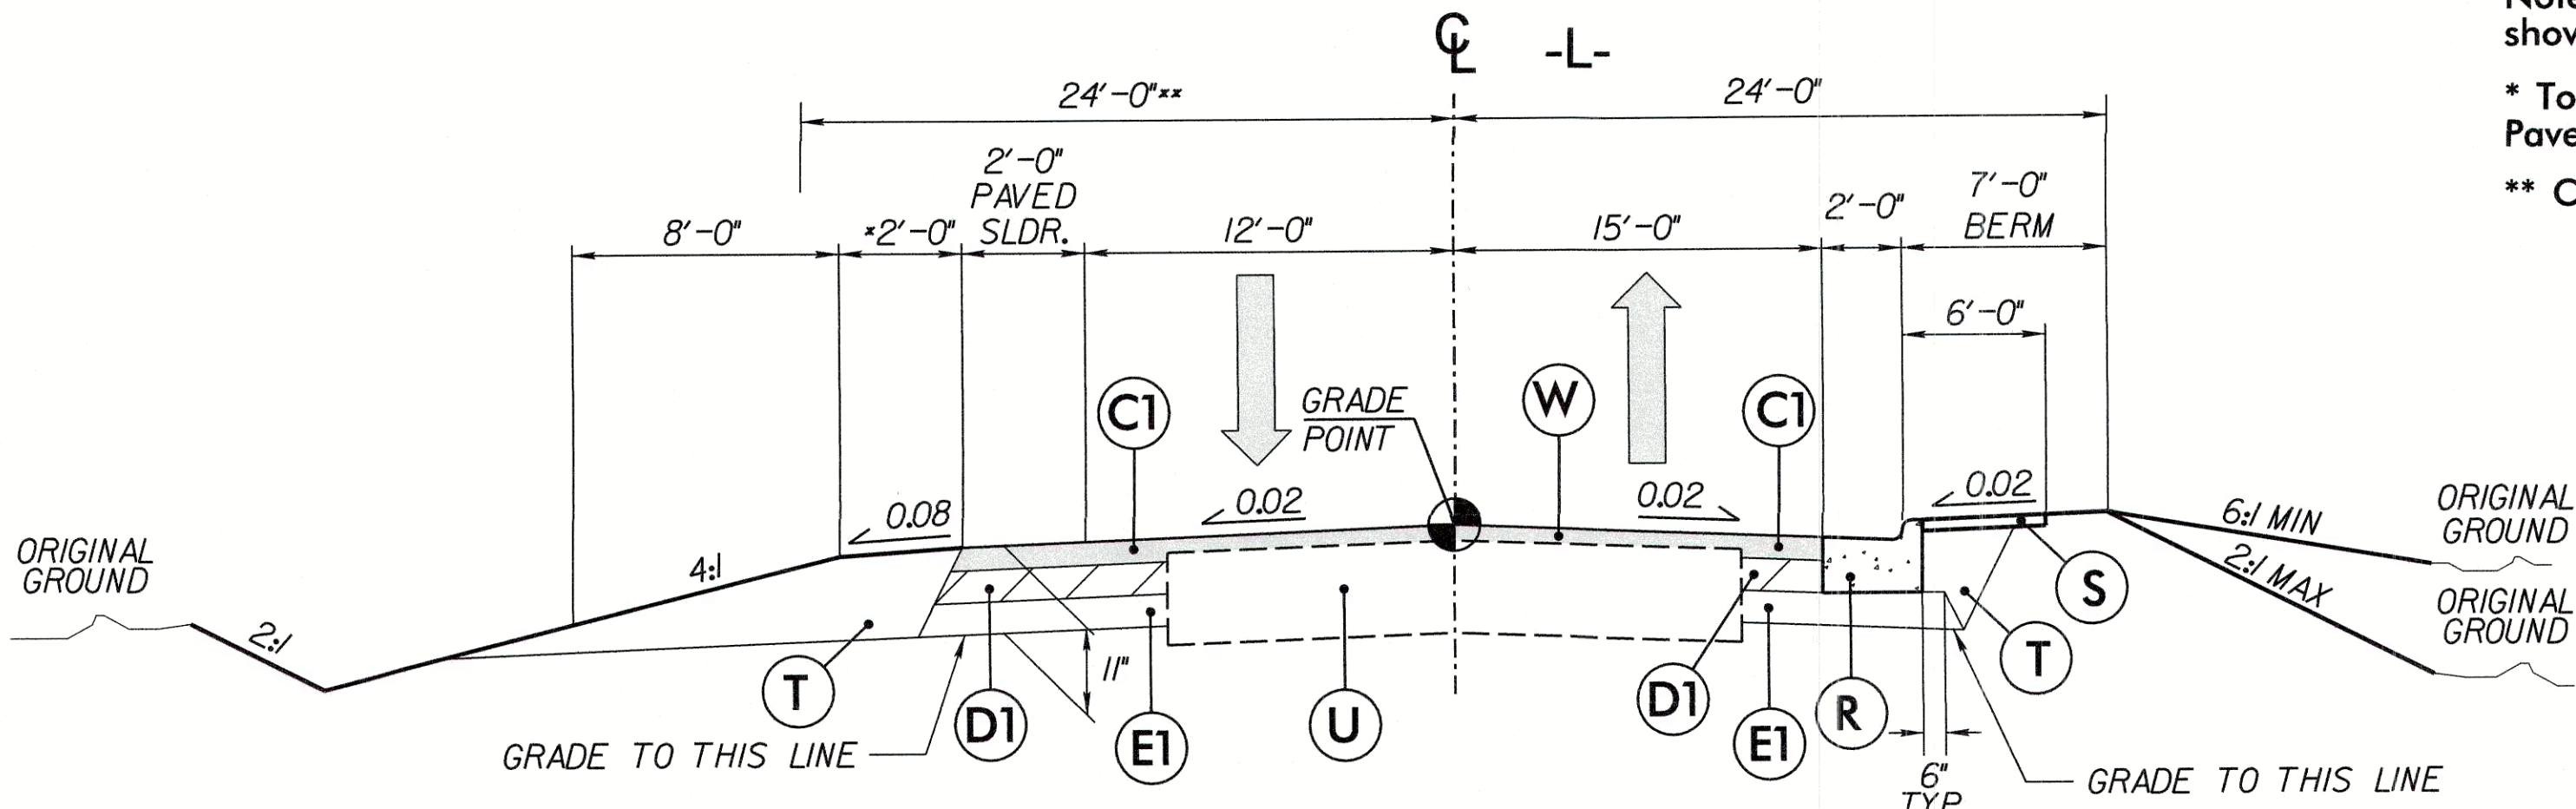


TYPICAL SECTION No. 1

-L- STA 11+45.00 TO -L- STA 12+60.00
-L- STA 13+60.00 TO -L- STA 15+15.00

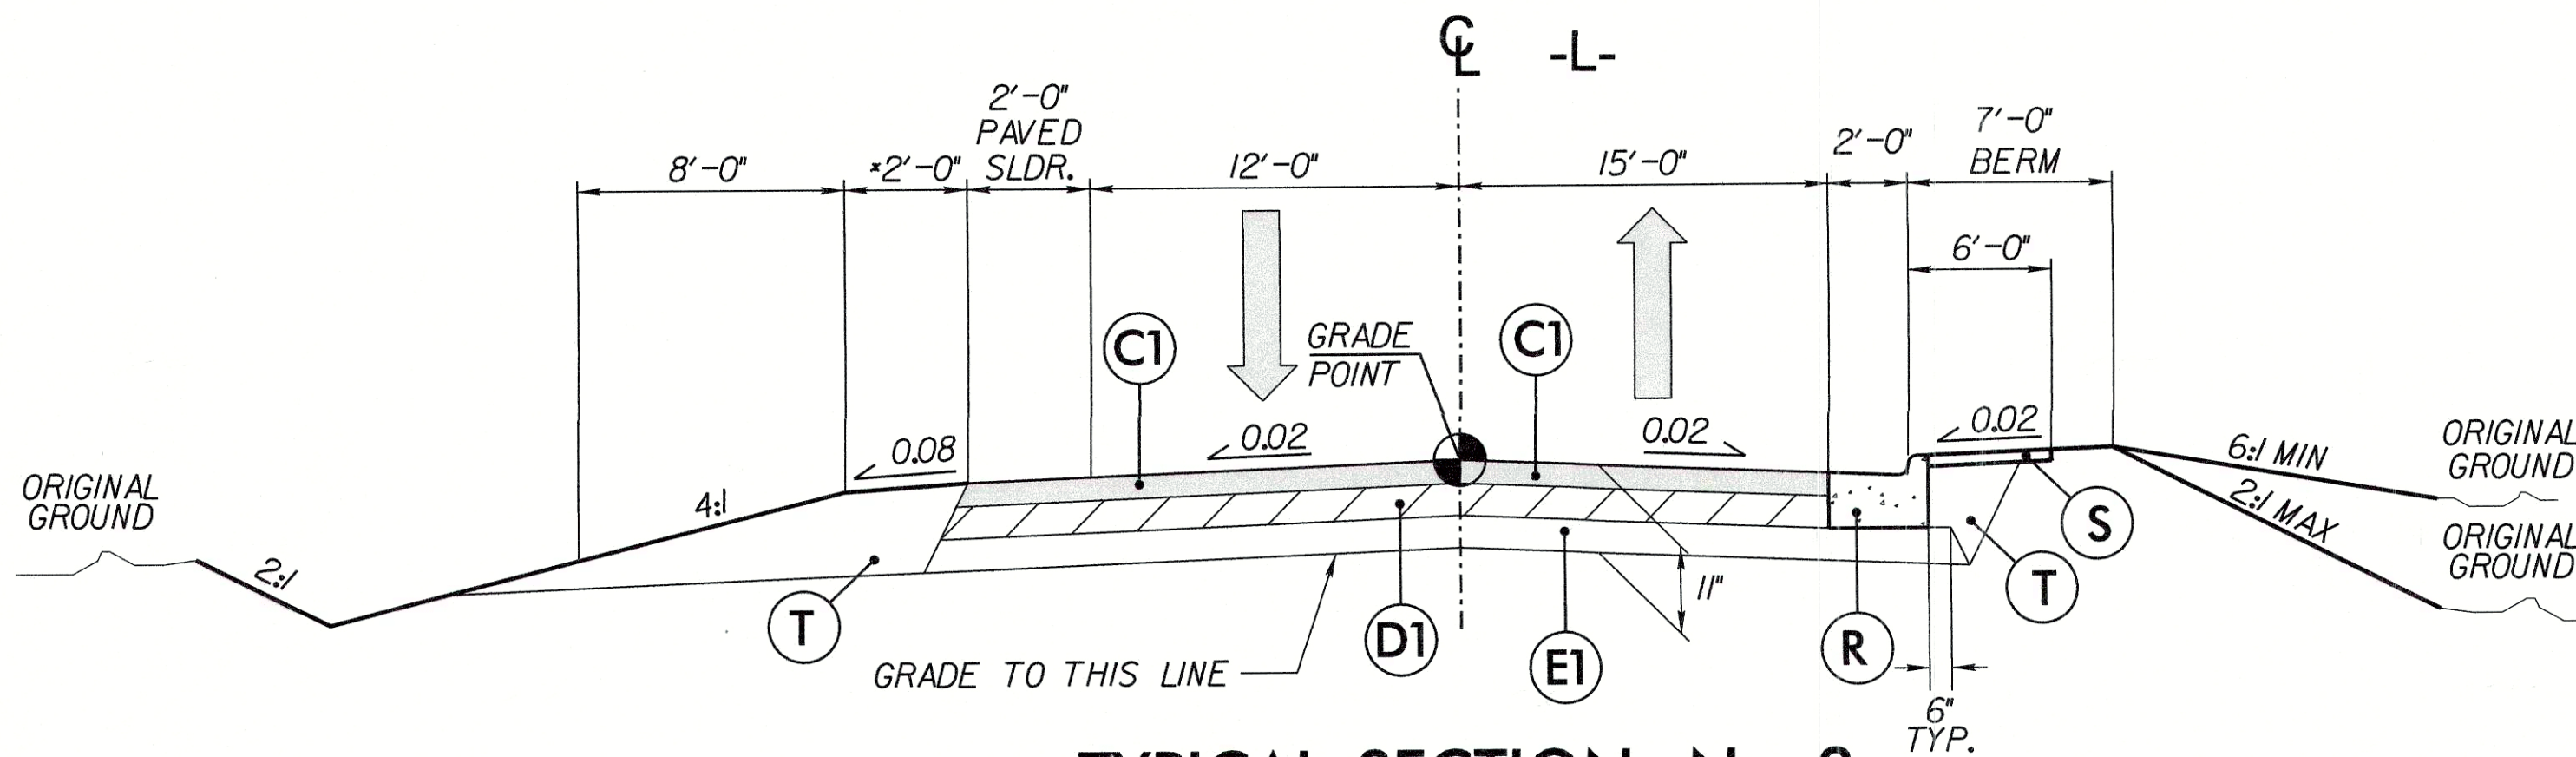

TYPICAL SECTION No. 2

-L- STA 12+60.00 TO -L- STA 13+60.00

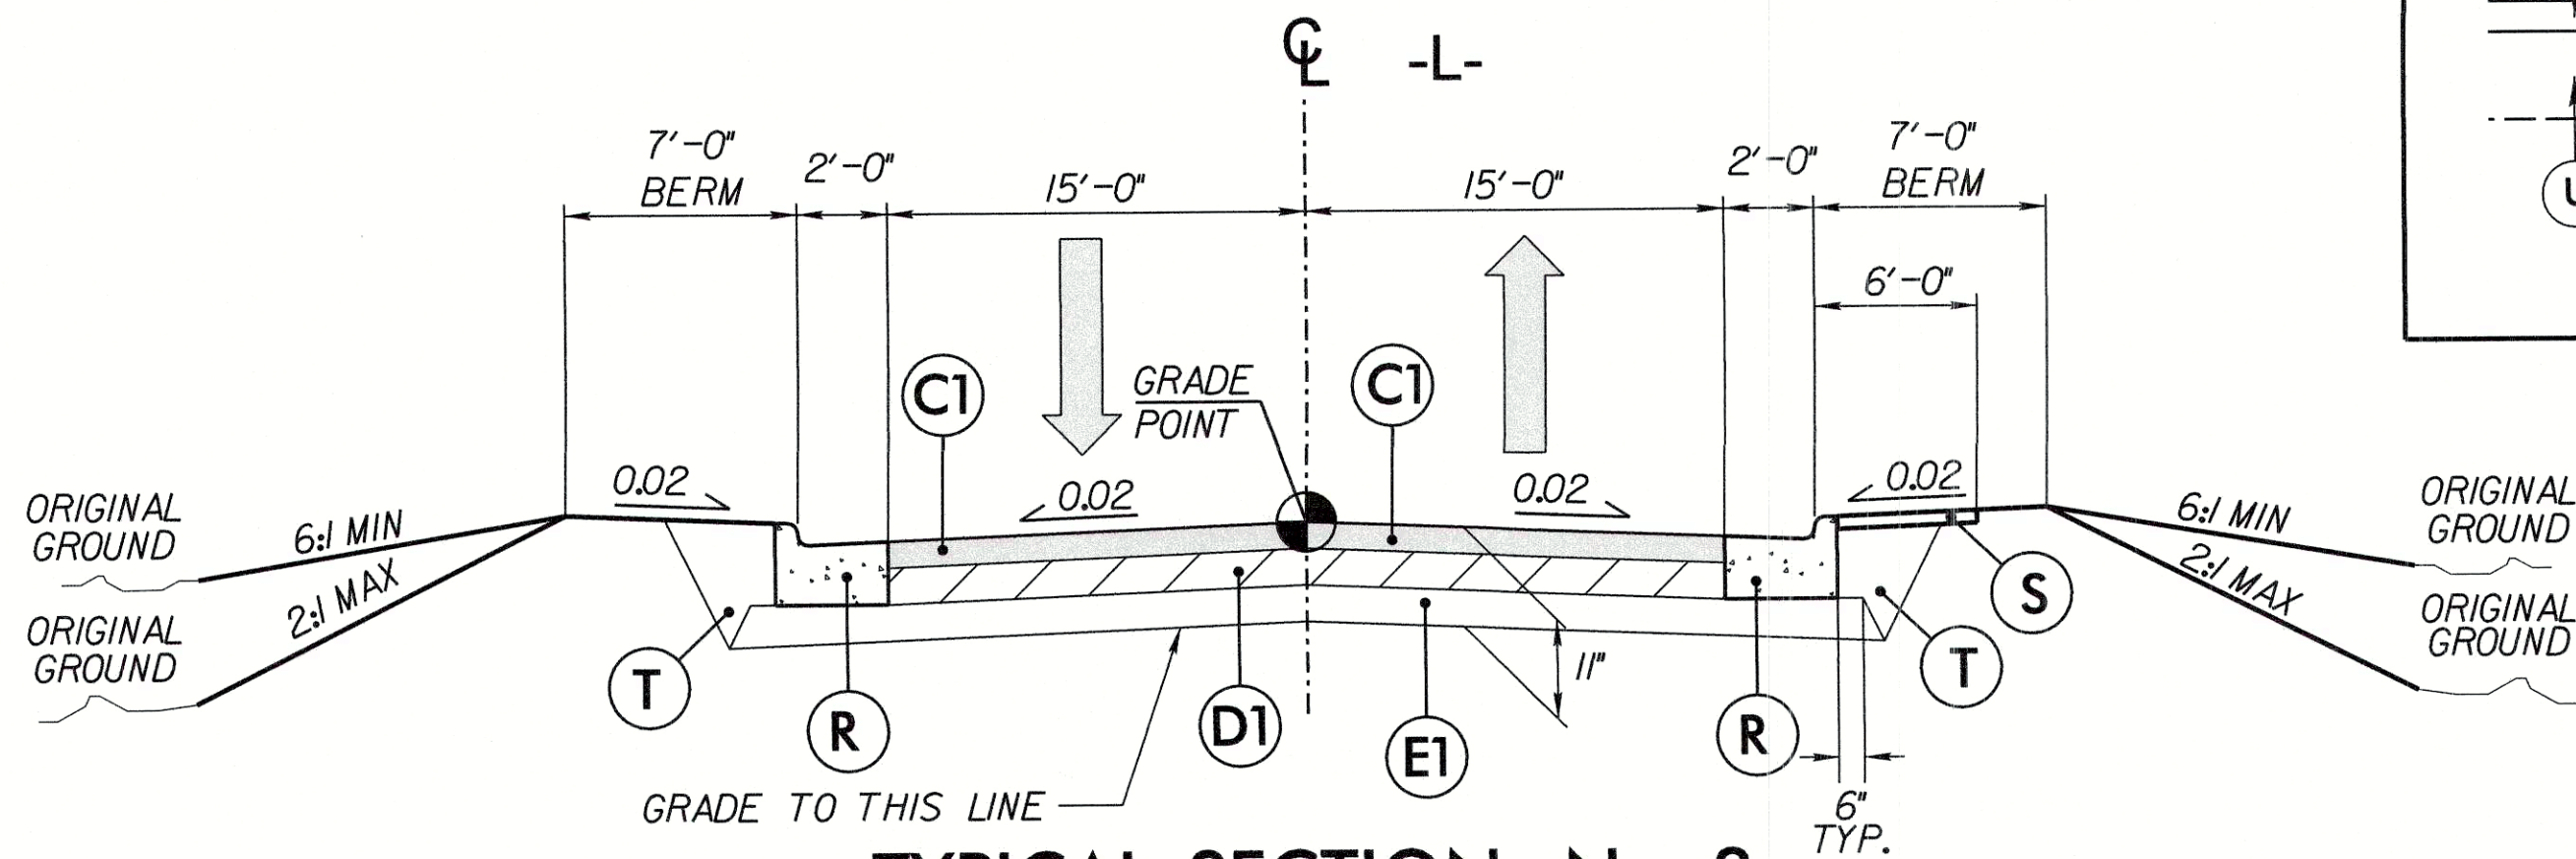

TYPICAL SECTION No. 3

-L- STA 11+45.00 TO -L- STA 15+15.00
(FUTURE CONSTRUCTION)

Note: Length of culvert is based on this typical section.

Note: Pavement edge slopes are 1:1 unless shown otherwise.


* Total shoulder width to be increased 3' where guardrail is used.
Paved shoulder to be 4' where guardrail is used.

** Culvert length is based on this dimension.




LOUIS BERGER
1001 Wade Avenue, Suite 400
Raleigh, North Carolina 27605
License No.: F-0840

N.T.S.

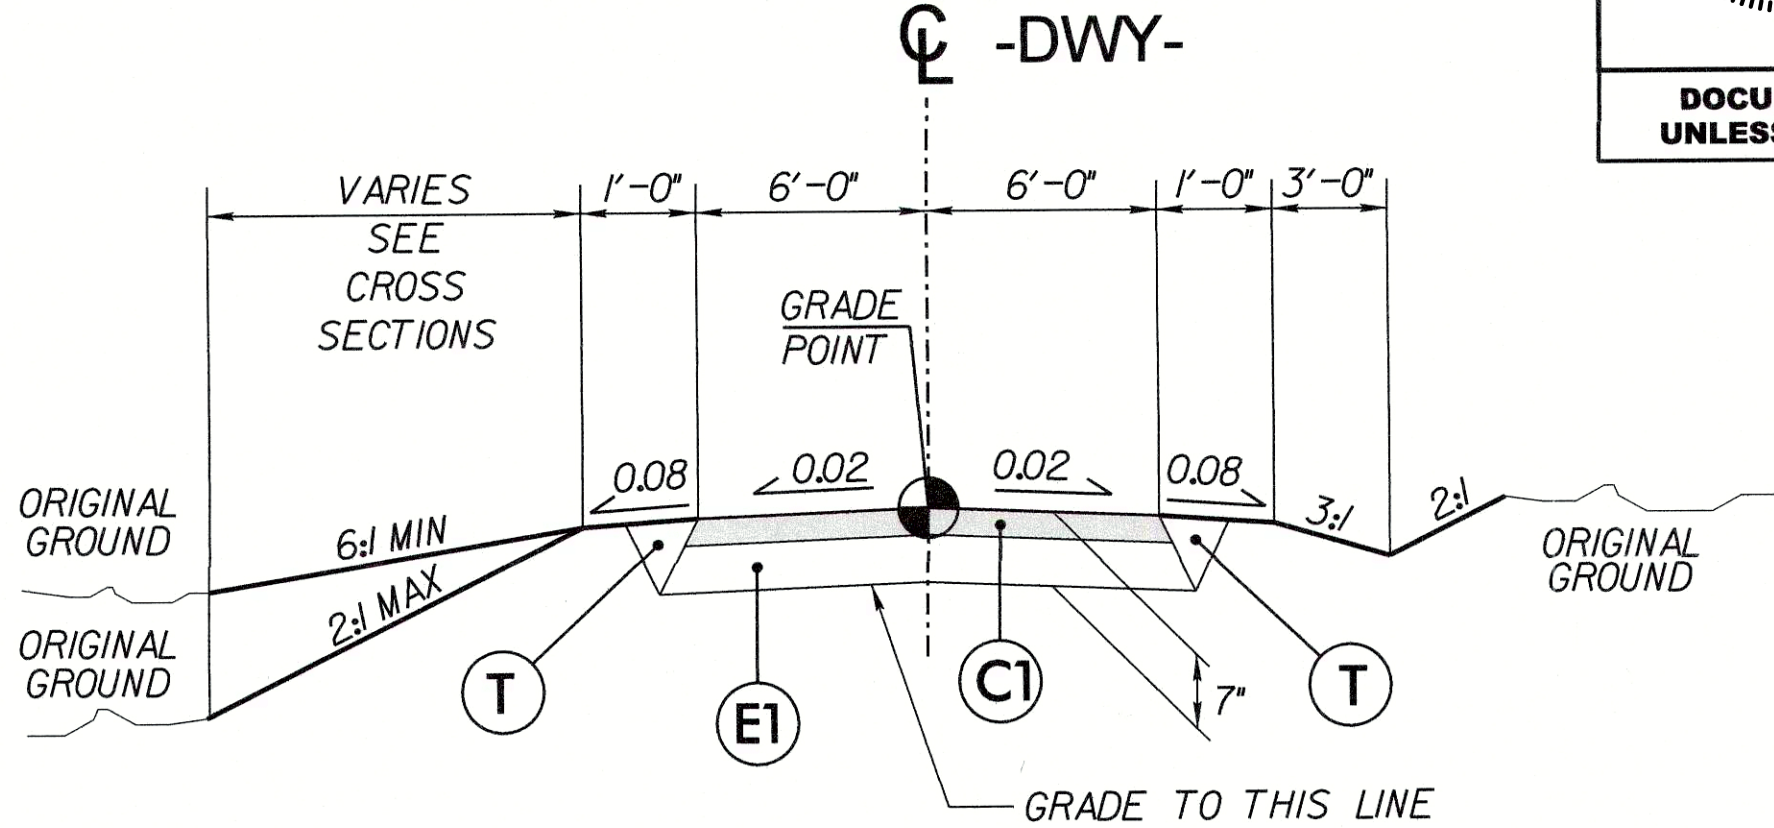


TYPICAL SECTION No. 4

-DWY- STA 10+15.00 TO -DWY- STA 11+54.22

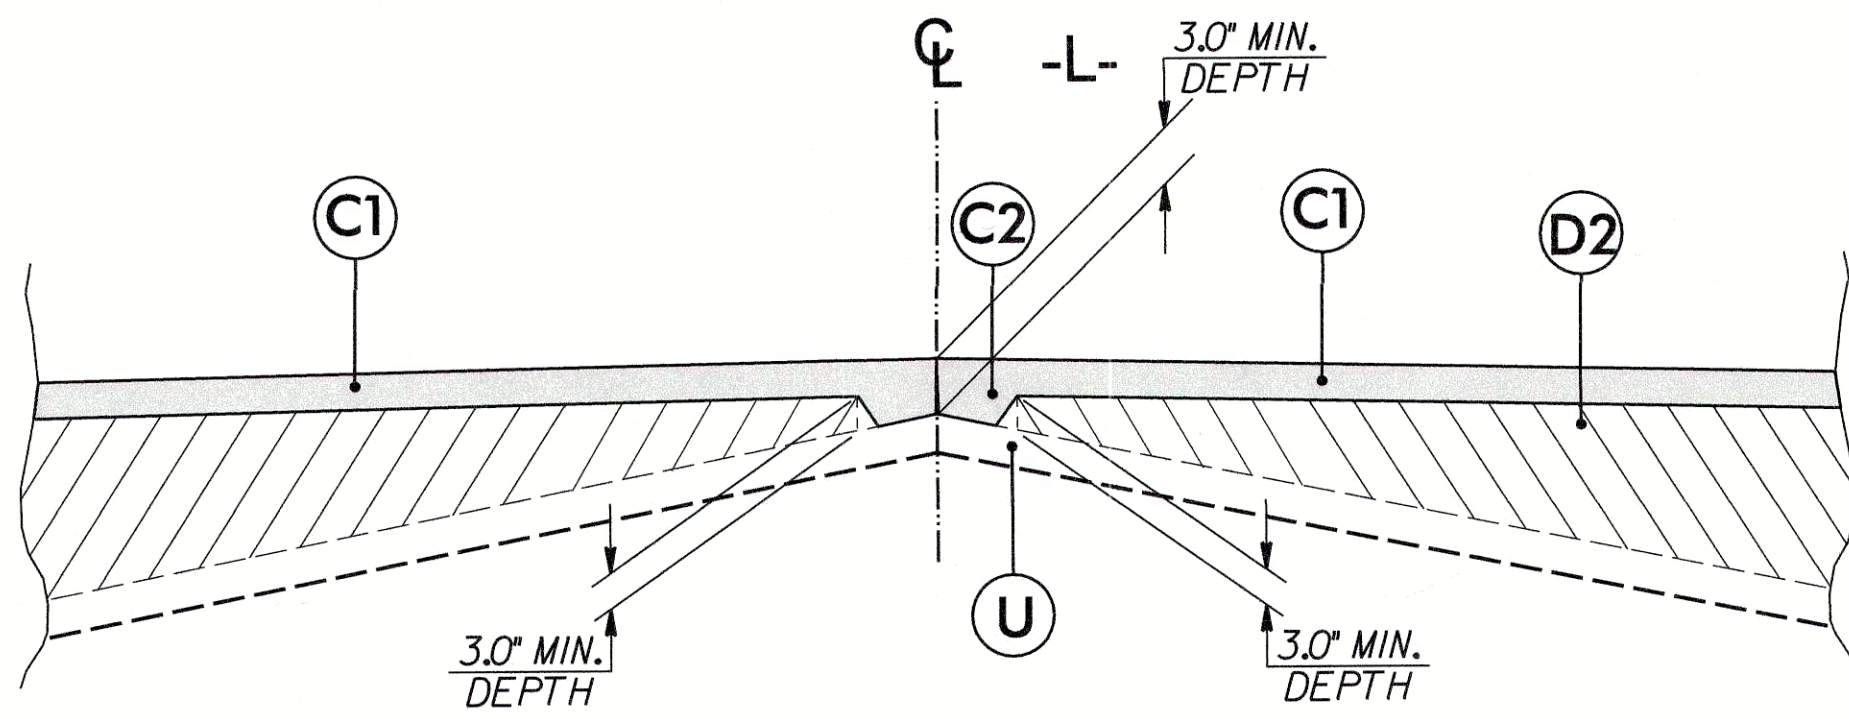

DETAIL SHOWING METHOD OF WEDGING

MILLED BUTT JOINT TIE-IN DETAIL (PROFILE)


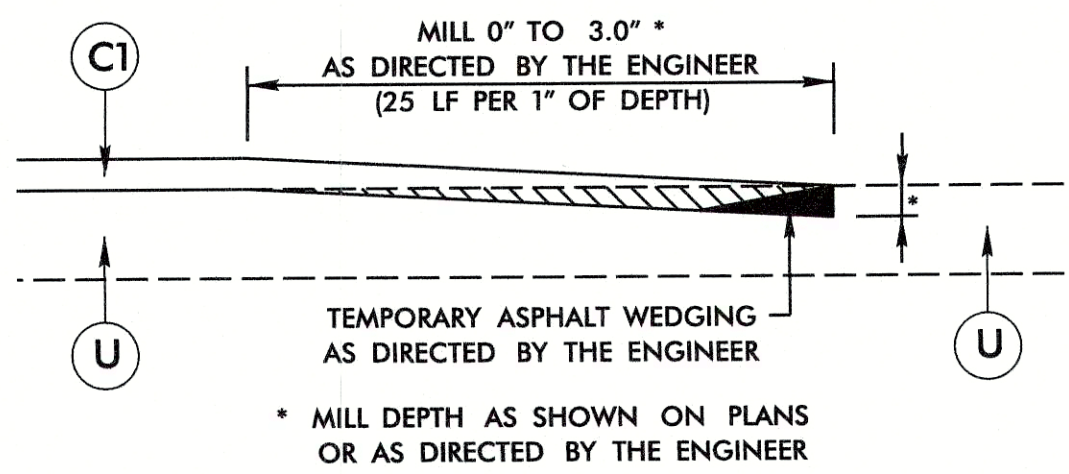


PAVEMENT SCHEDULE



ITEM	DESCRIPTION
C1	Prop. Approx 3" Asphalt Concrete Surface Course, Type SF9.5A, at an Average Rate of 165 lbs. per sq. yard in each of two layers.
C2	Prop. Var. Depth Asphalt Concrete Surface Course, Type SF9.5A, at an Average Rate of 110 lbs. per sq. yard per 1" depth, to be placed in layers not less than 1" nor greater than 1.5" in depth.
D1	Prop. Approx 4" Asphalt Concrete Intermediate Course, Type I19.0B, at an Average Rate of 456 lbs. per sq. yard.
D2	Prop. Var. Depth Asphalt Concrete Intermediate Course, Type I19.0B, at an Average Rate of 114 lbs. per sq. yard per 1" depth, to be placed in layers not less than 2.5" nor greater than 4" in depth.
E1	Prop. Approx 4" Asphalt Concrete Base Course, Type B25.0B, at an Average Rate of 456 lbs. per sq. yard.
E2	Prop. Var. Depth Asphalt Concrete Base Course, Type B25.0B, at an Average Rate of 114 lbs. per sq. yard per 1" depth, to be placed in layers not less than 3" nor greater than 5.5" in depth.
R	Prop. 2'-6" Concrete Curb and Gutter
S	Prop. 4" Concrete Sidewalk
T	Earth Material
U	Existing Pavement
W	Var. Depth Asphalt Pavement

REVISIONS

2/7/2017 3:28:18 PM
G:\CKE Projects\CKE-Year III division 14a\430102 Haywood\Roadway\Proj\430102-RDY_04_PSH.dgn
CKE.rdtbl

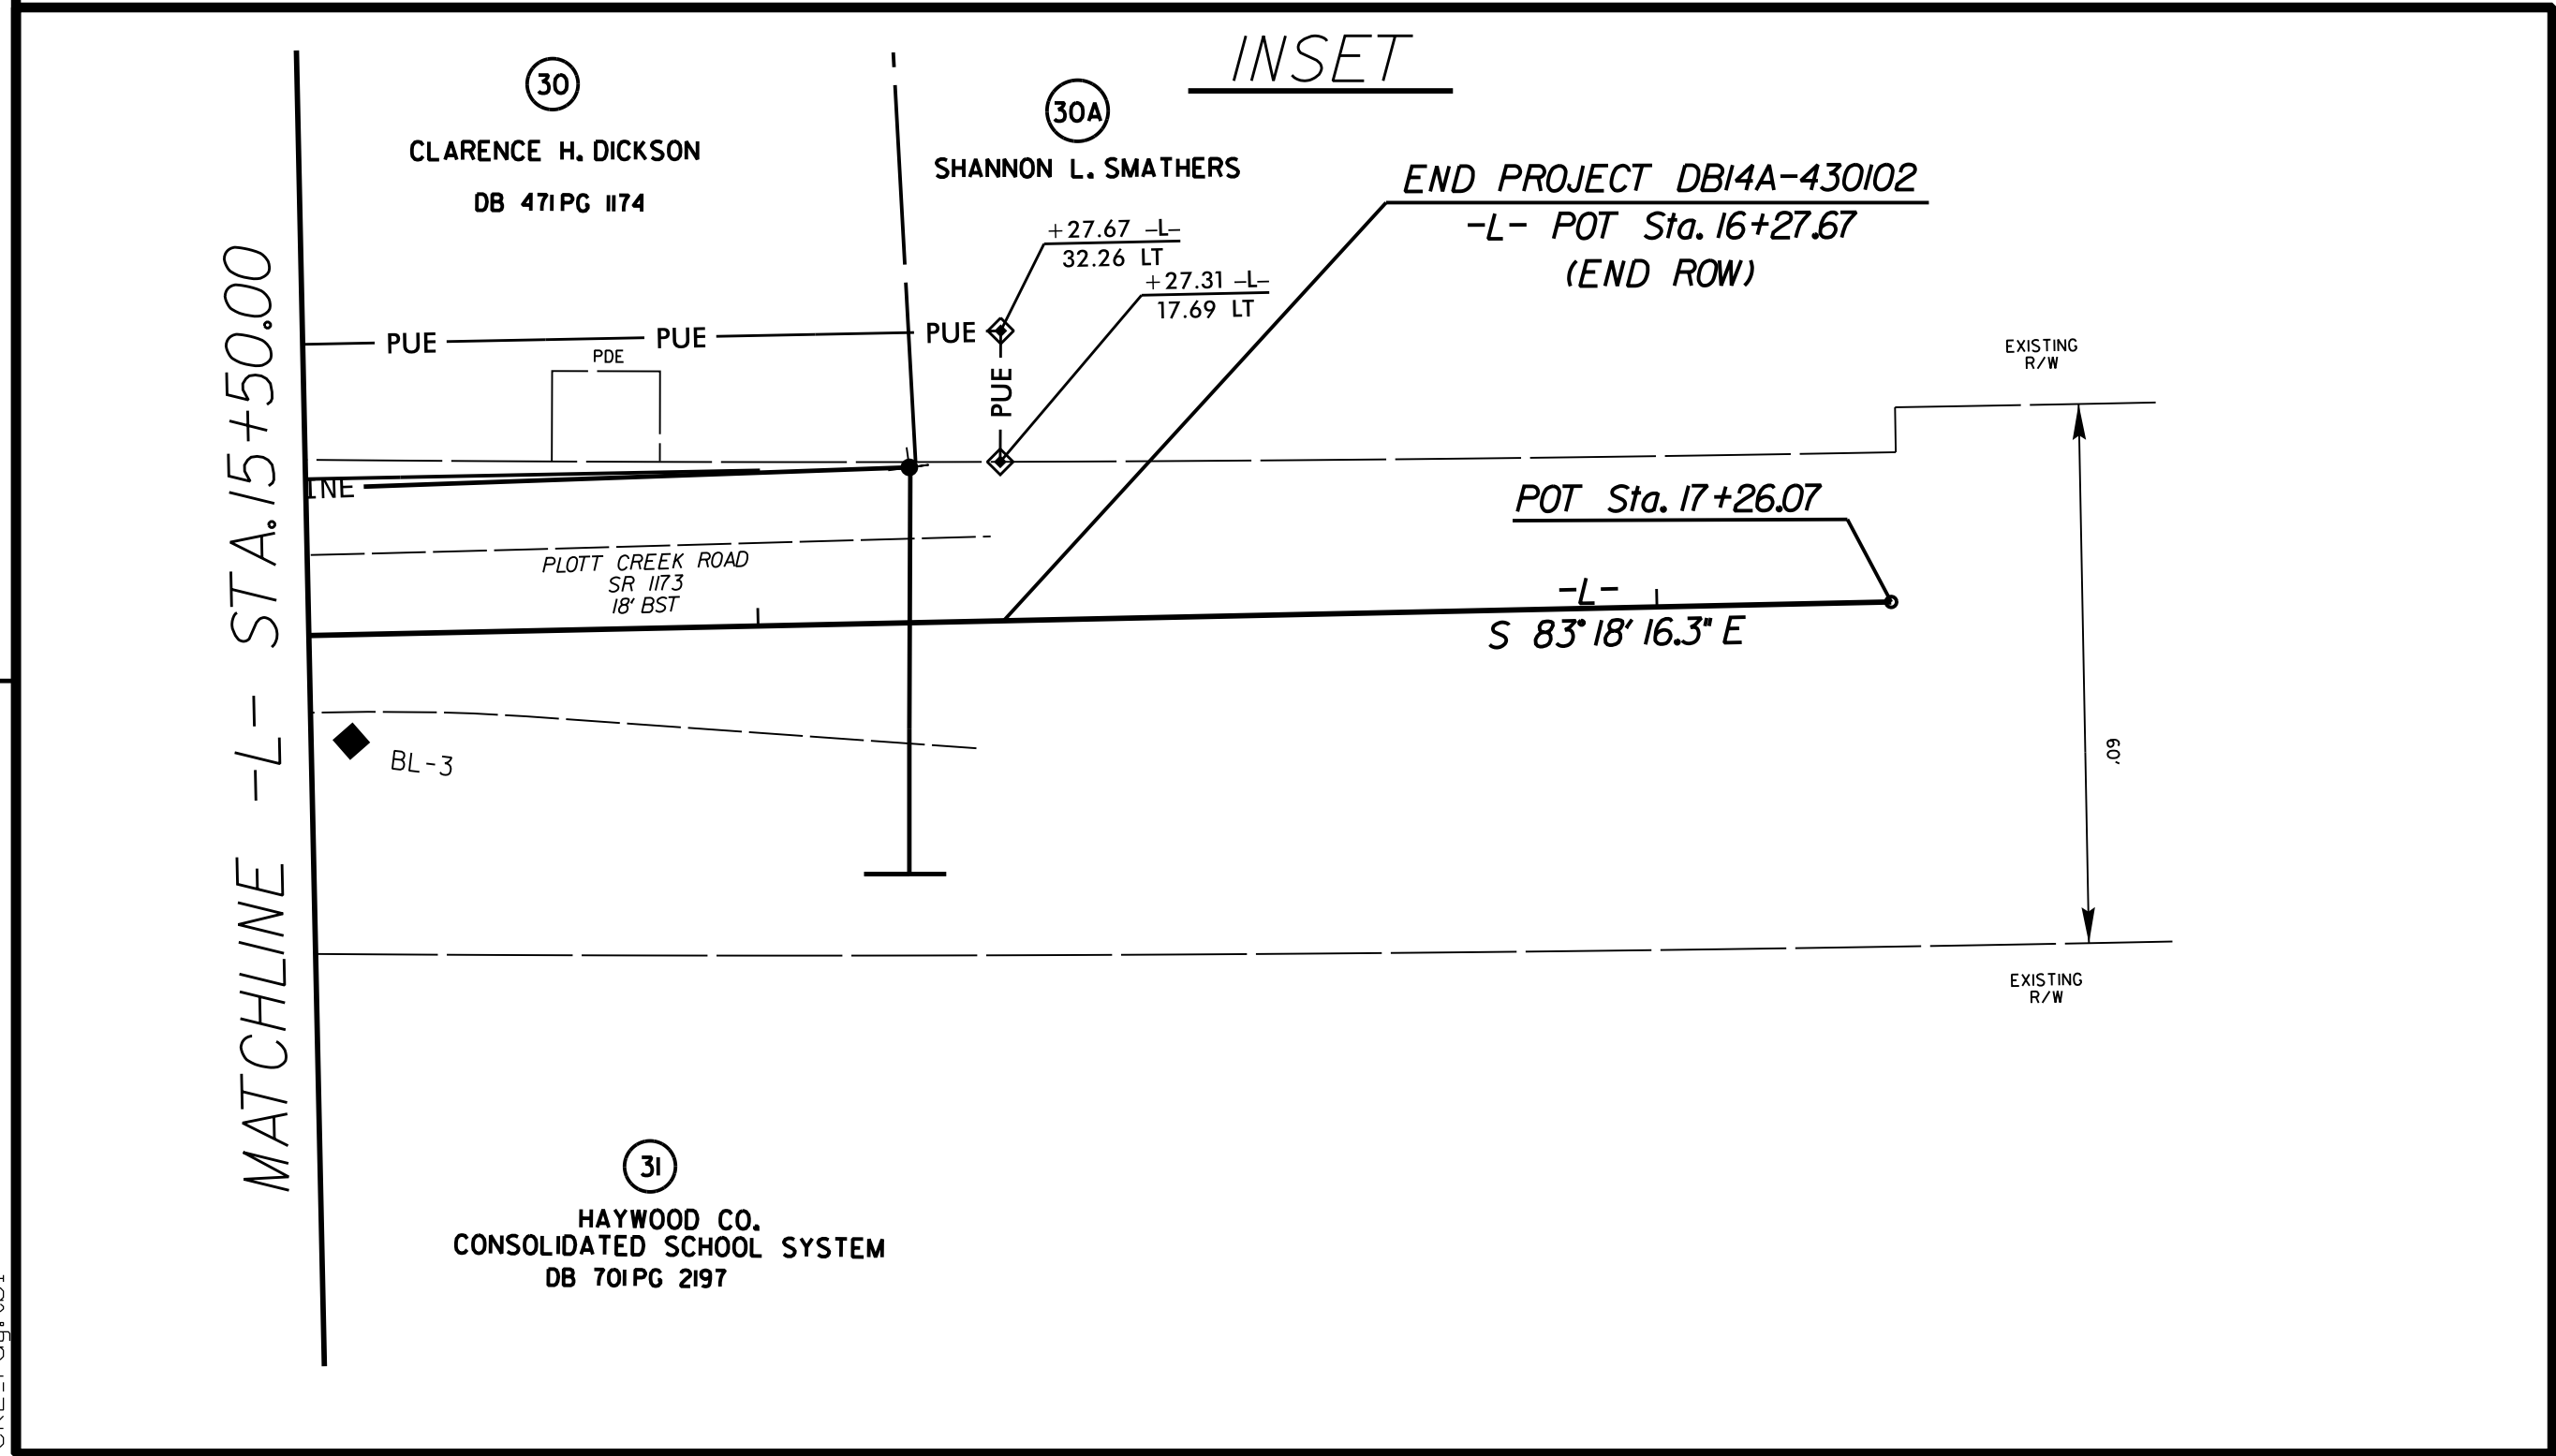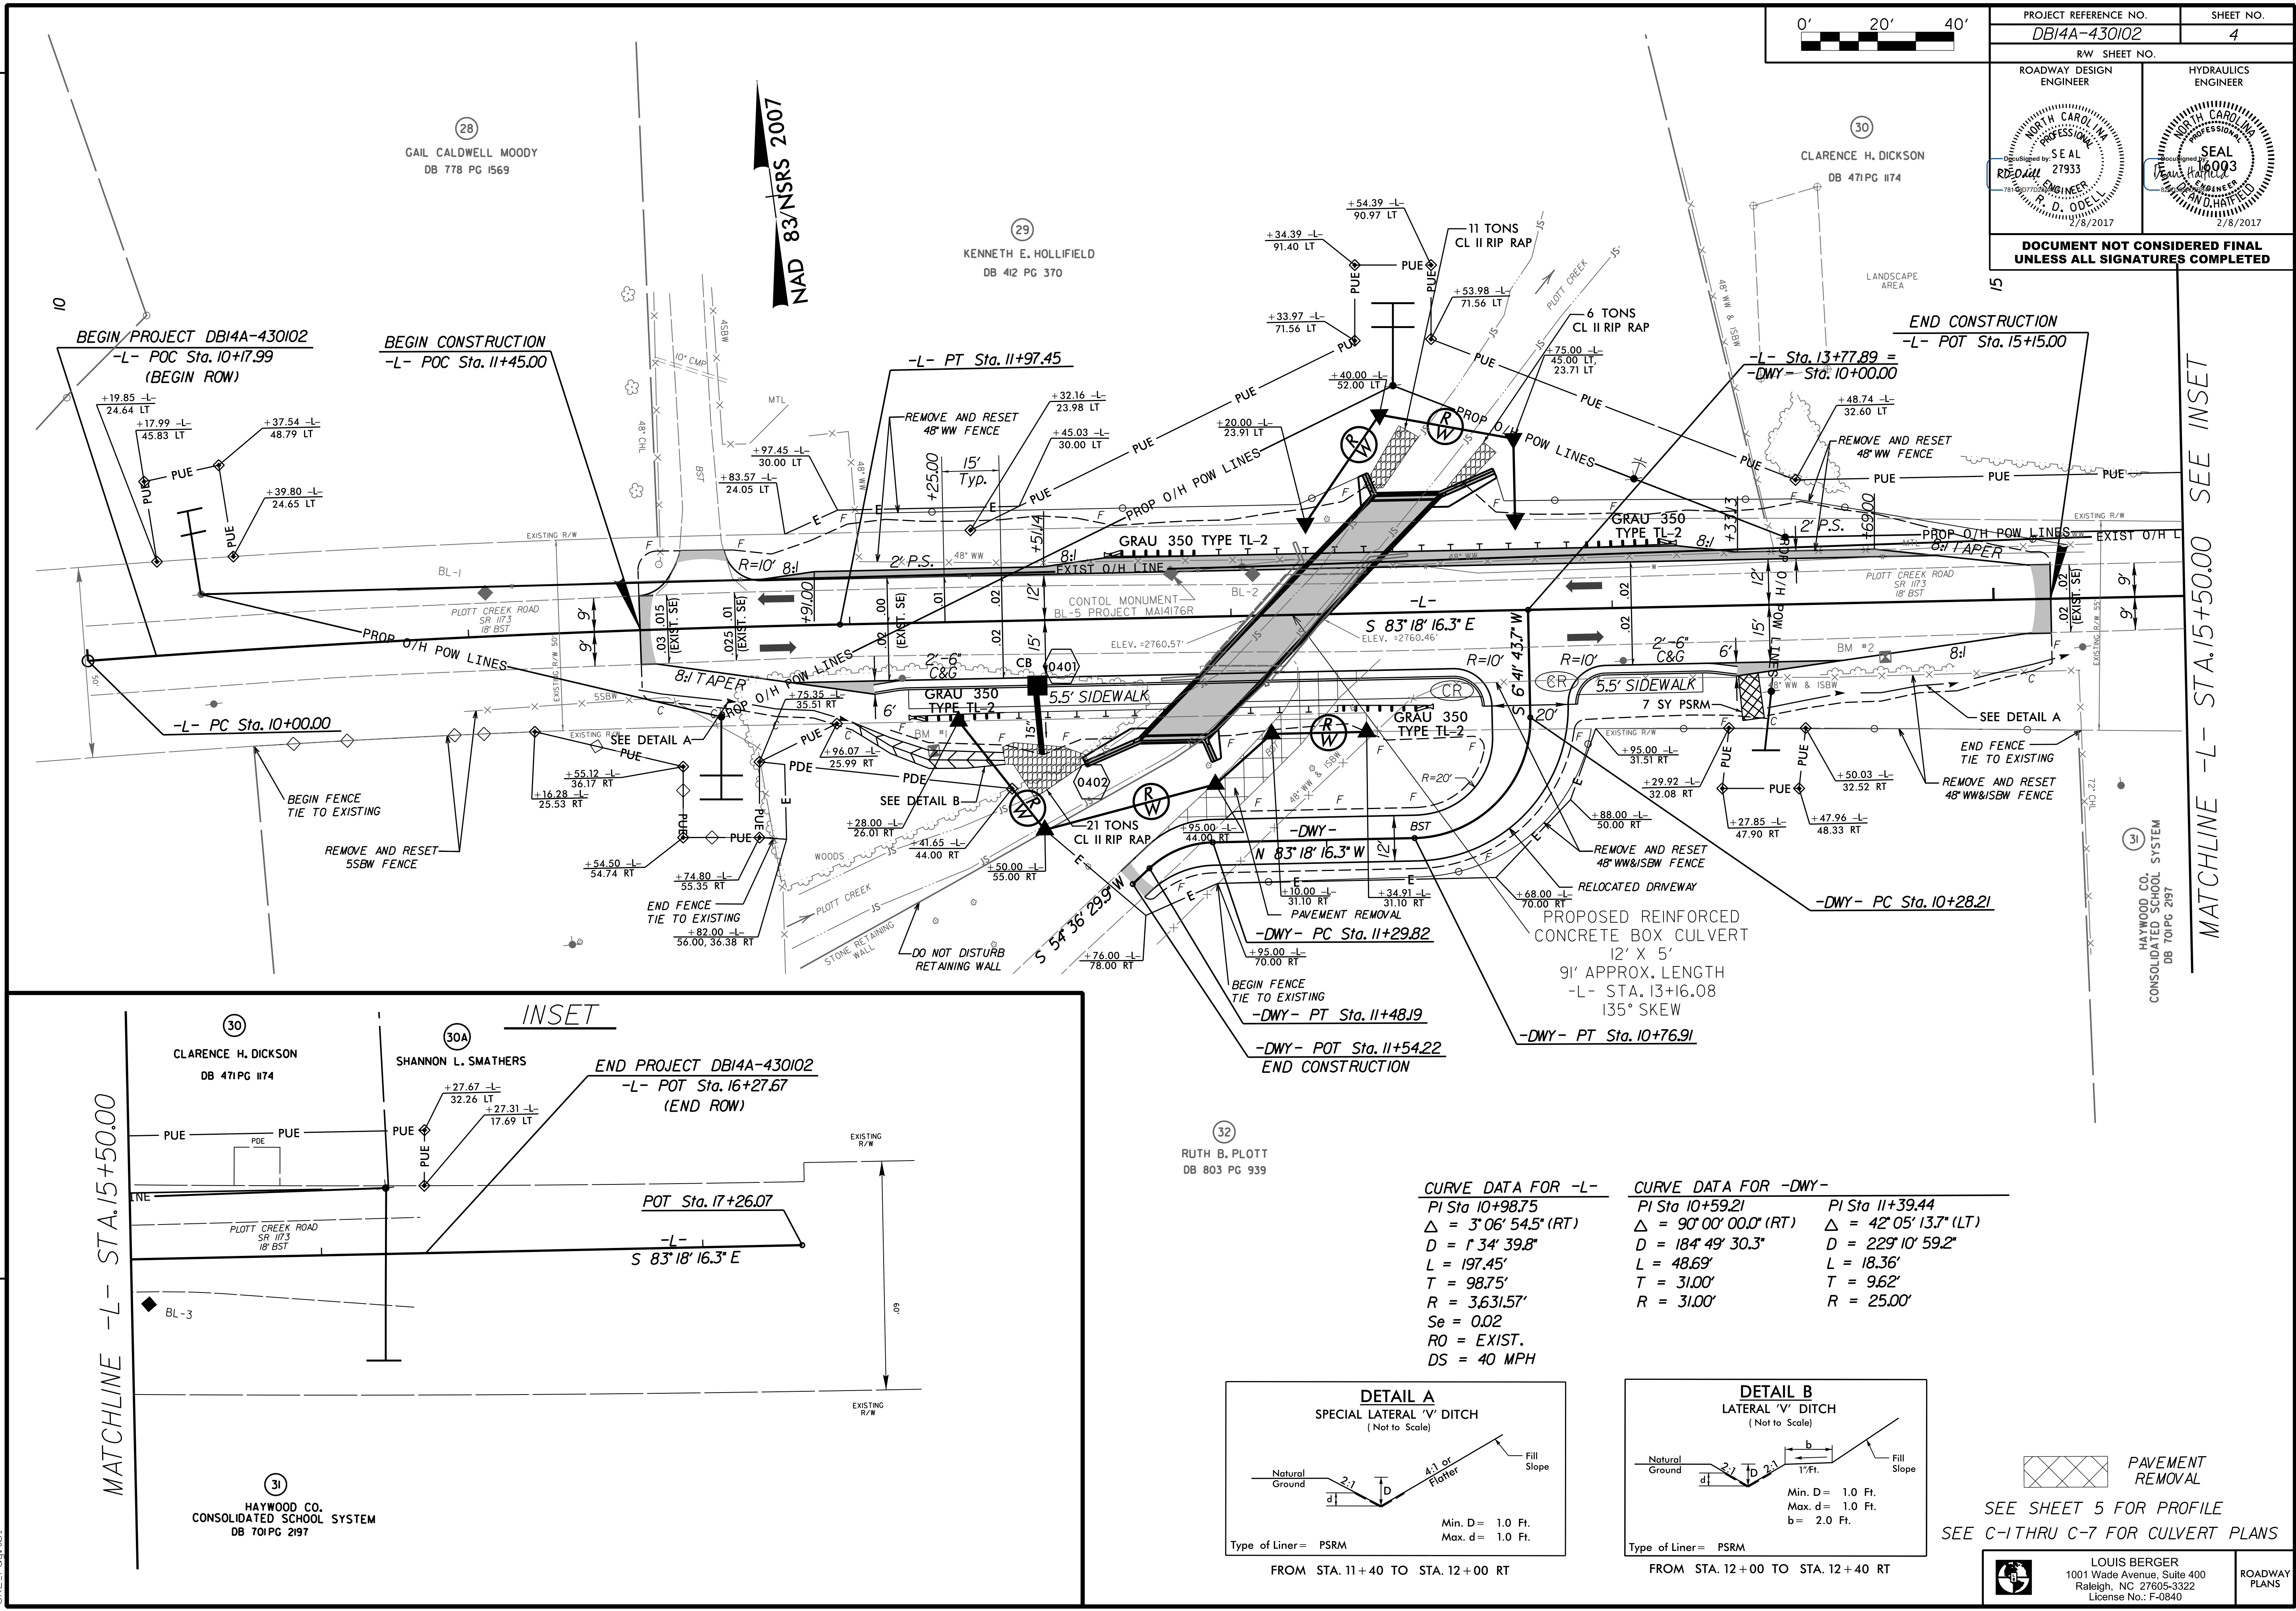

CURVE DATA FOR -L-		CURVE DATA FOR -D-WY-	
PI Sta 10+98.75	PI Sta 10+59.21	PI Sta 11+39.44	
$\Delta = 3^{\circ}06'54.5''$ (RT)	$\Delta = 90^{\circ}00'00.0''$ (RT)	$\Delta = 42^{\circ}05'13.7''$ (LT)	
$D = 1^{\circ}34'39.8''$	$D = 184^{\circ}49'30.3''$	$D = 229^{\circ}10'59.2''$	
$L = 197.45'$	$L = 48.69'$	$L = 18.36'$	
$T = 98.75'$	$T = 31.00'$	$T = 9.62'$	
$R = 3,631.57'$	$R = 31.00'$	$R = 25.00'$	
$Se = 0.02$			
$RO = EXIST.$			
$DS = 40$ MPH			

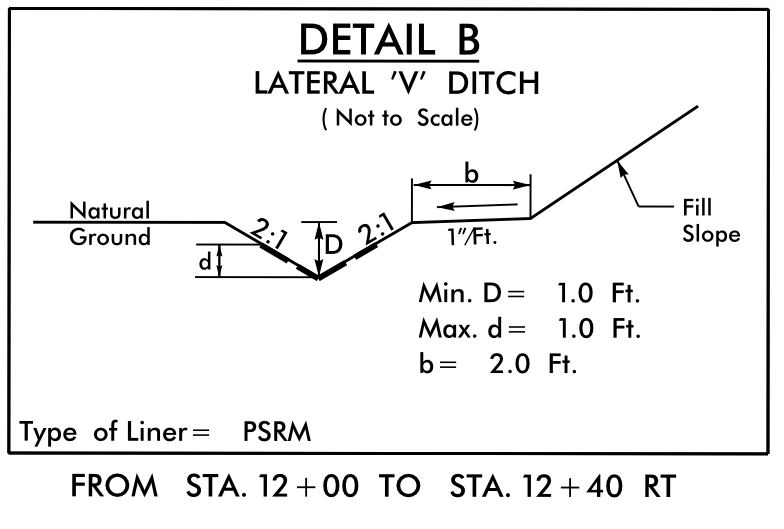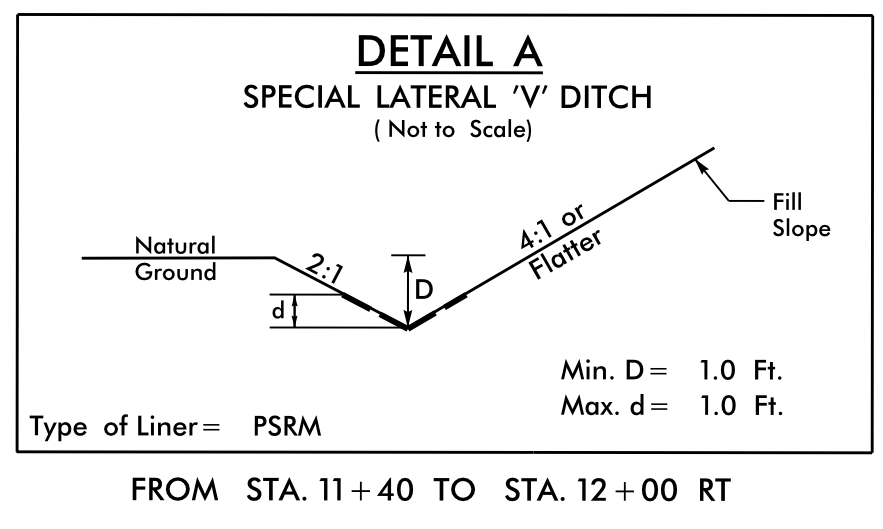

SEE SHEET 5 FOR PROFILE
SEE C-1 THRU C-7 FOR CULVERT PLANS

PAVEMENT REMOVAL

LOUIS BERGER
1001 Wade Avenue, Suite 400
Raleigh, NC 27605-3322
License No.: F-0840

ROADWAY PLANS

PROJECT REFERENCE NO.
DB14A-430102

SHEET NO.
4

RW SHEET NO.

ROADWAY DESIGN ENGINEER
CLARENCE H. DICKSON
DB 471PG 1174


HYDRAULICS ENGINEER
SHANNON L. SMATHERS
DB 701PG 2197

Seal
CLARENCE H. DICKSON
Professional Engineer
No. 27933
Exp. 2/8/2017

Seal
SHANNON L. SMATHERS
Professional Engineer
No. 27933
Exp. 2/8/2017

**DOCUMENT NOT CONSIDERED FINAL
UNLESS ALL SIGNATURES COMPLETED**

MATCHLINE -L- STA. 15+50.00 SEE INSET

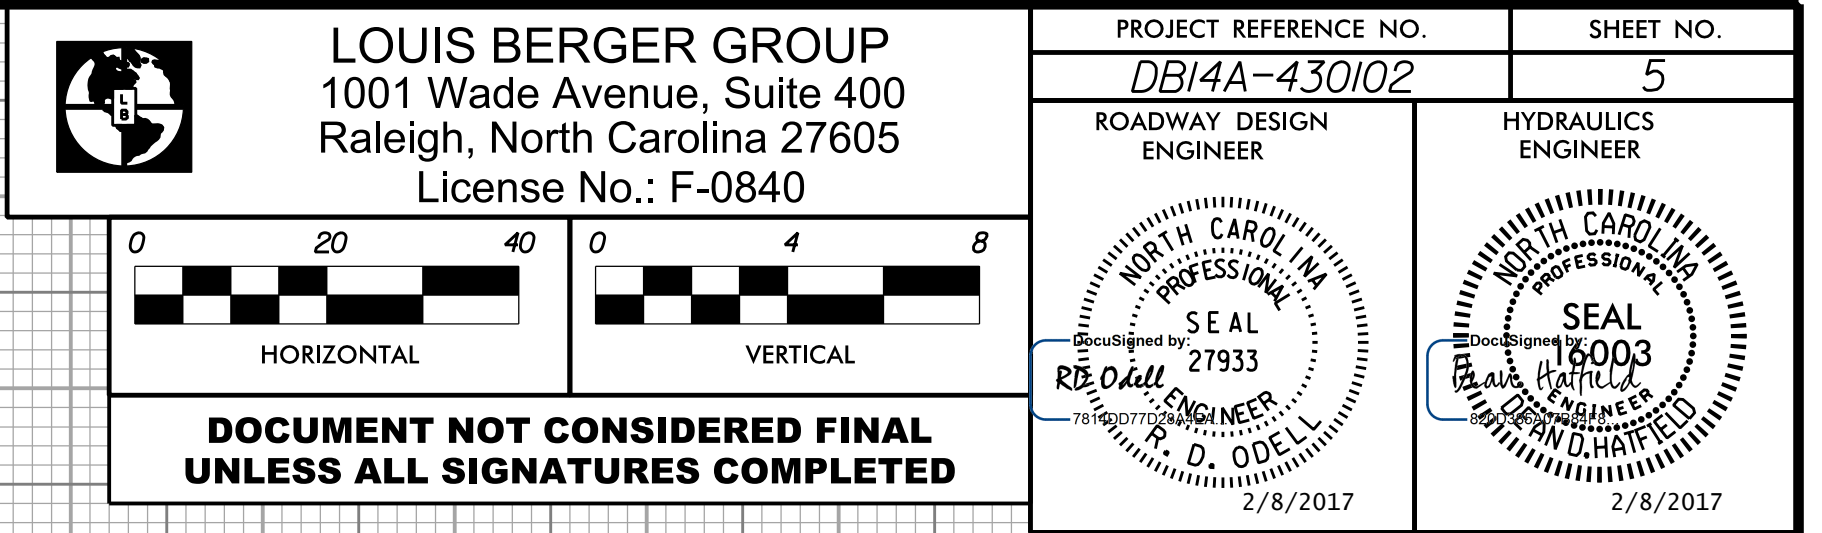

TIP PROJECT: 17BP.14.R.128

THESE EROSION AND SEDIMENT CONTROL PLANS COMPLY
WITH THE REGULATIONS SET FORTH BY THE
NCG-010000 GENERAL CONSTRUCTION PERMIT EFFECTIVE AUGUST 3, 2011
ISSUED BY THE NORTH CAROLINA DEPARTMENT OF ENVIRONMENT AND
NATURAL RESOURCES DIVISION OF WATER QUALITY.

*Refer To E. C. Special Provisions
for Special Considerations.*


**THIS PROJECT HAS
BEEN DESIGNED TO
SENSITIVE WATERSHED
STANDARDS.**

STATE OF NORTH CAROLINA
DIVISION OF HIGHWAYS
=====

PLAN FOR PROPOSED
HIGHWAY EROSION CONTROL
=====

HAYWOOD COUNTY

LOCATION: BRIDGE NO.102 ON SR 1173 OVER PLOTT CREEK
TYPE OF WORK: GRADING, PAVING, DRAINAGE, AND CULVERT

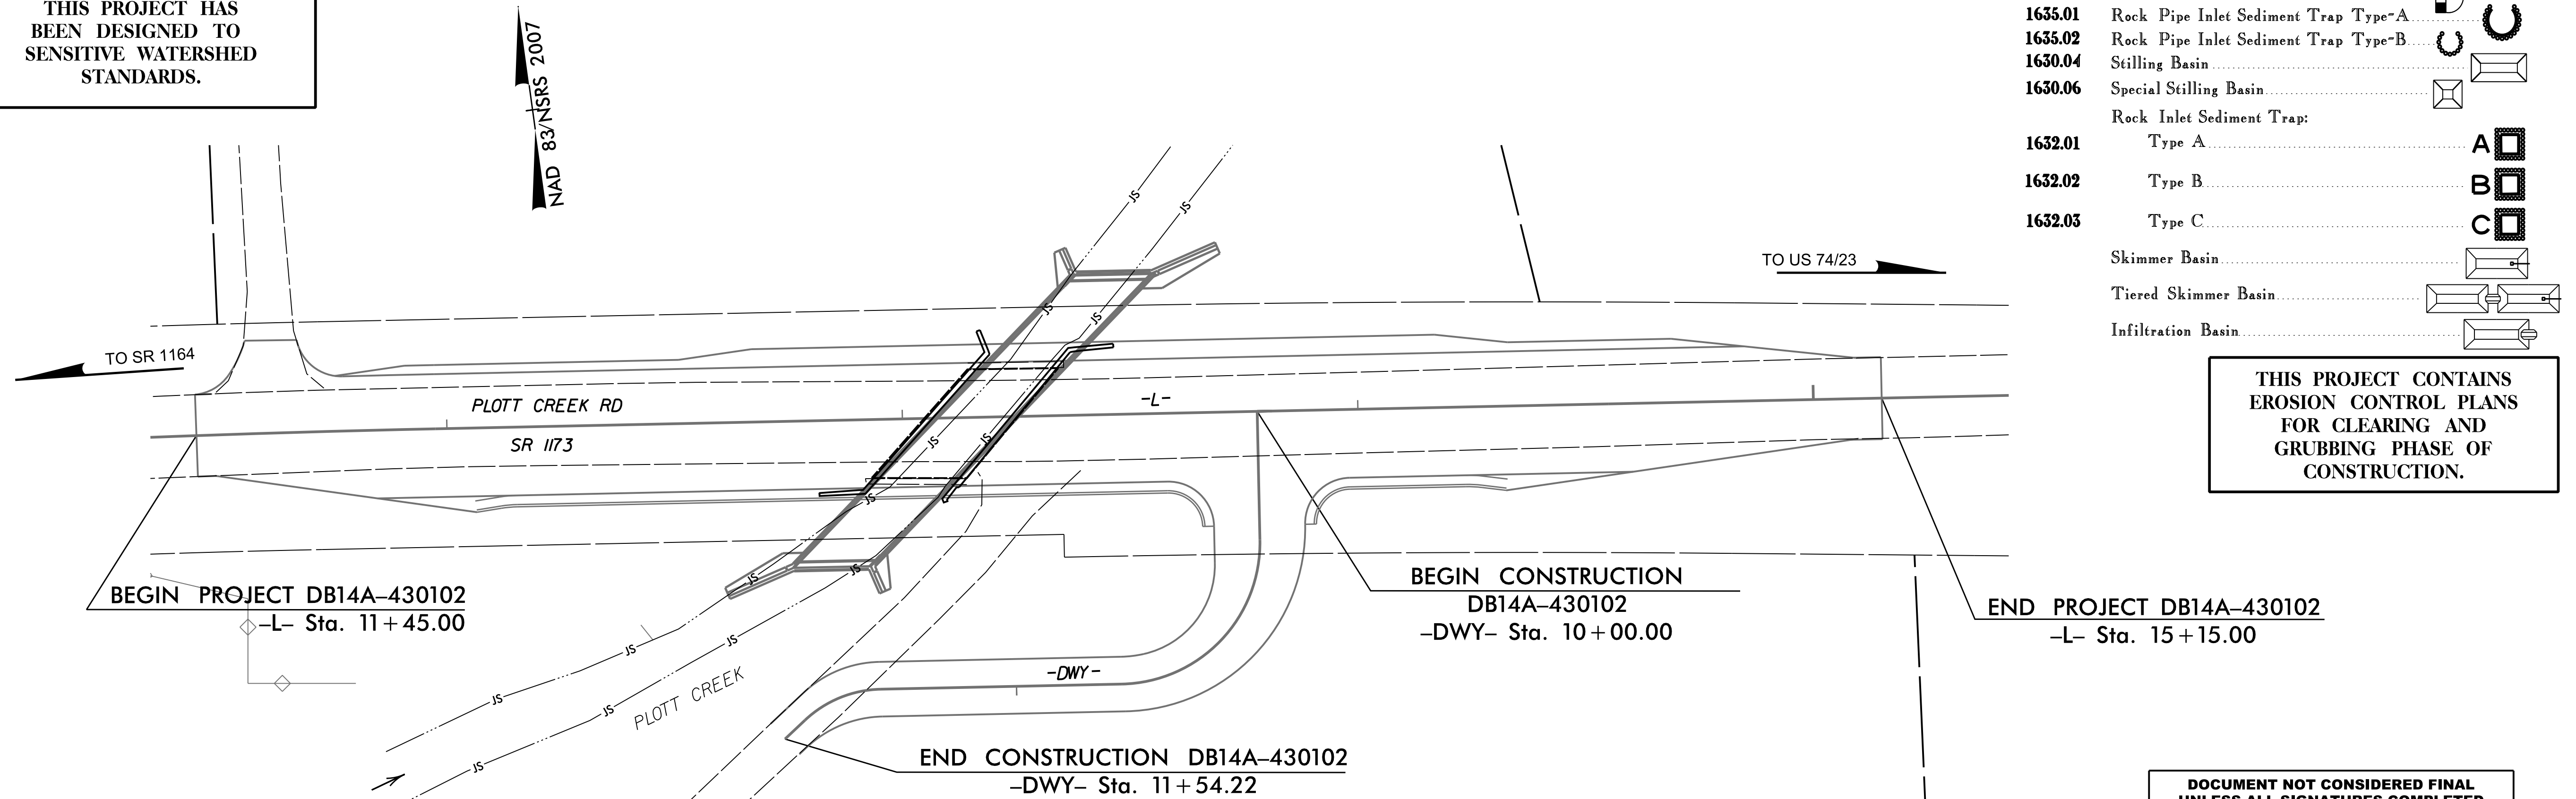

**DOCUMENT NOT CONSIDERED FINAL
UNLESS ALL SIGNATURES COMPLETED**

PROFILE (VERTICAL)

Prepared in the Office of:
LOUIS BERGER
1001 Wade Avenue, Suite 400
Raleigh, NC 27605-3322
License No.: F-0840

2012 STANDARD SPECIFICATIONS

WALTER D. ROBERTS, III 3514

NAME _____ LEVEL III CERTIFICATION NO. _____

1 South Wilmington St.
Raleigh, NC 27611

2012 STANDARD SPECIFICATIONS

WES CHANDLER


The following roadway english standards as appear in "Roadway Standard Drawings"- Roadway Design Unit - N. C. Department of Transportation - Raleigh, N. C., dated January 2012 and the latest revision thereto are applicable to this project and by reference hereby are considered a part of these plans.

1604.01	Railroad Erosion Control Detail
1605.01	Temporary Silt Fence
1606.01	Special Sediment Control Fence
1607.01	Gravel Construction Entrance
1622.01	Temporary Berms and Slope Drains
1630.01	Riser Basin
1630.02	Silt Basin Type B
1630.03	Temporary Silt Ditch
1630.04	Stilling Basin
1630.05	Temporary Diversion
1630.06	Special Stilling Basin
1631.01	Matting Installation


1632.01	Rock Inlet Sediment Trap	Type A
1632.02	Rock Inlet Sediment Trap	Type B
1632.03	Rock Inlet Sediment Trap	Type C
1633.01	Temporary Rock Silt Check	Type A
1633.02	Temporary Rock Silt Check	Type B
1634.01	Temporary Rock Sediment Dam	Type A
1634.02	Temporary Rock Sediment Dam	Type B
1635.01	Rock Pipe Inlet Sediment Trap	Type A
1635.02	Rock Pipe Inlet Sediment Trap	Type B
1640.01	Coir Fiber Baffle	
1645.01	Temporary Stream Crossing	

TEMPORARY ROCK SILT CHECK TYPE 'A' WITH EXCELSIOR MATTING AND POLYACRYLAMIDE (PAM)

PROJECT REFERENCE NO.	SHEET NO.
DB14A-430102	EC-2
RW SHEET NO.	
DOCUMENT NOT CONSIDERED FINAL UNLESS ALL SIGNATURES COMPLETED	

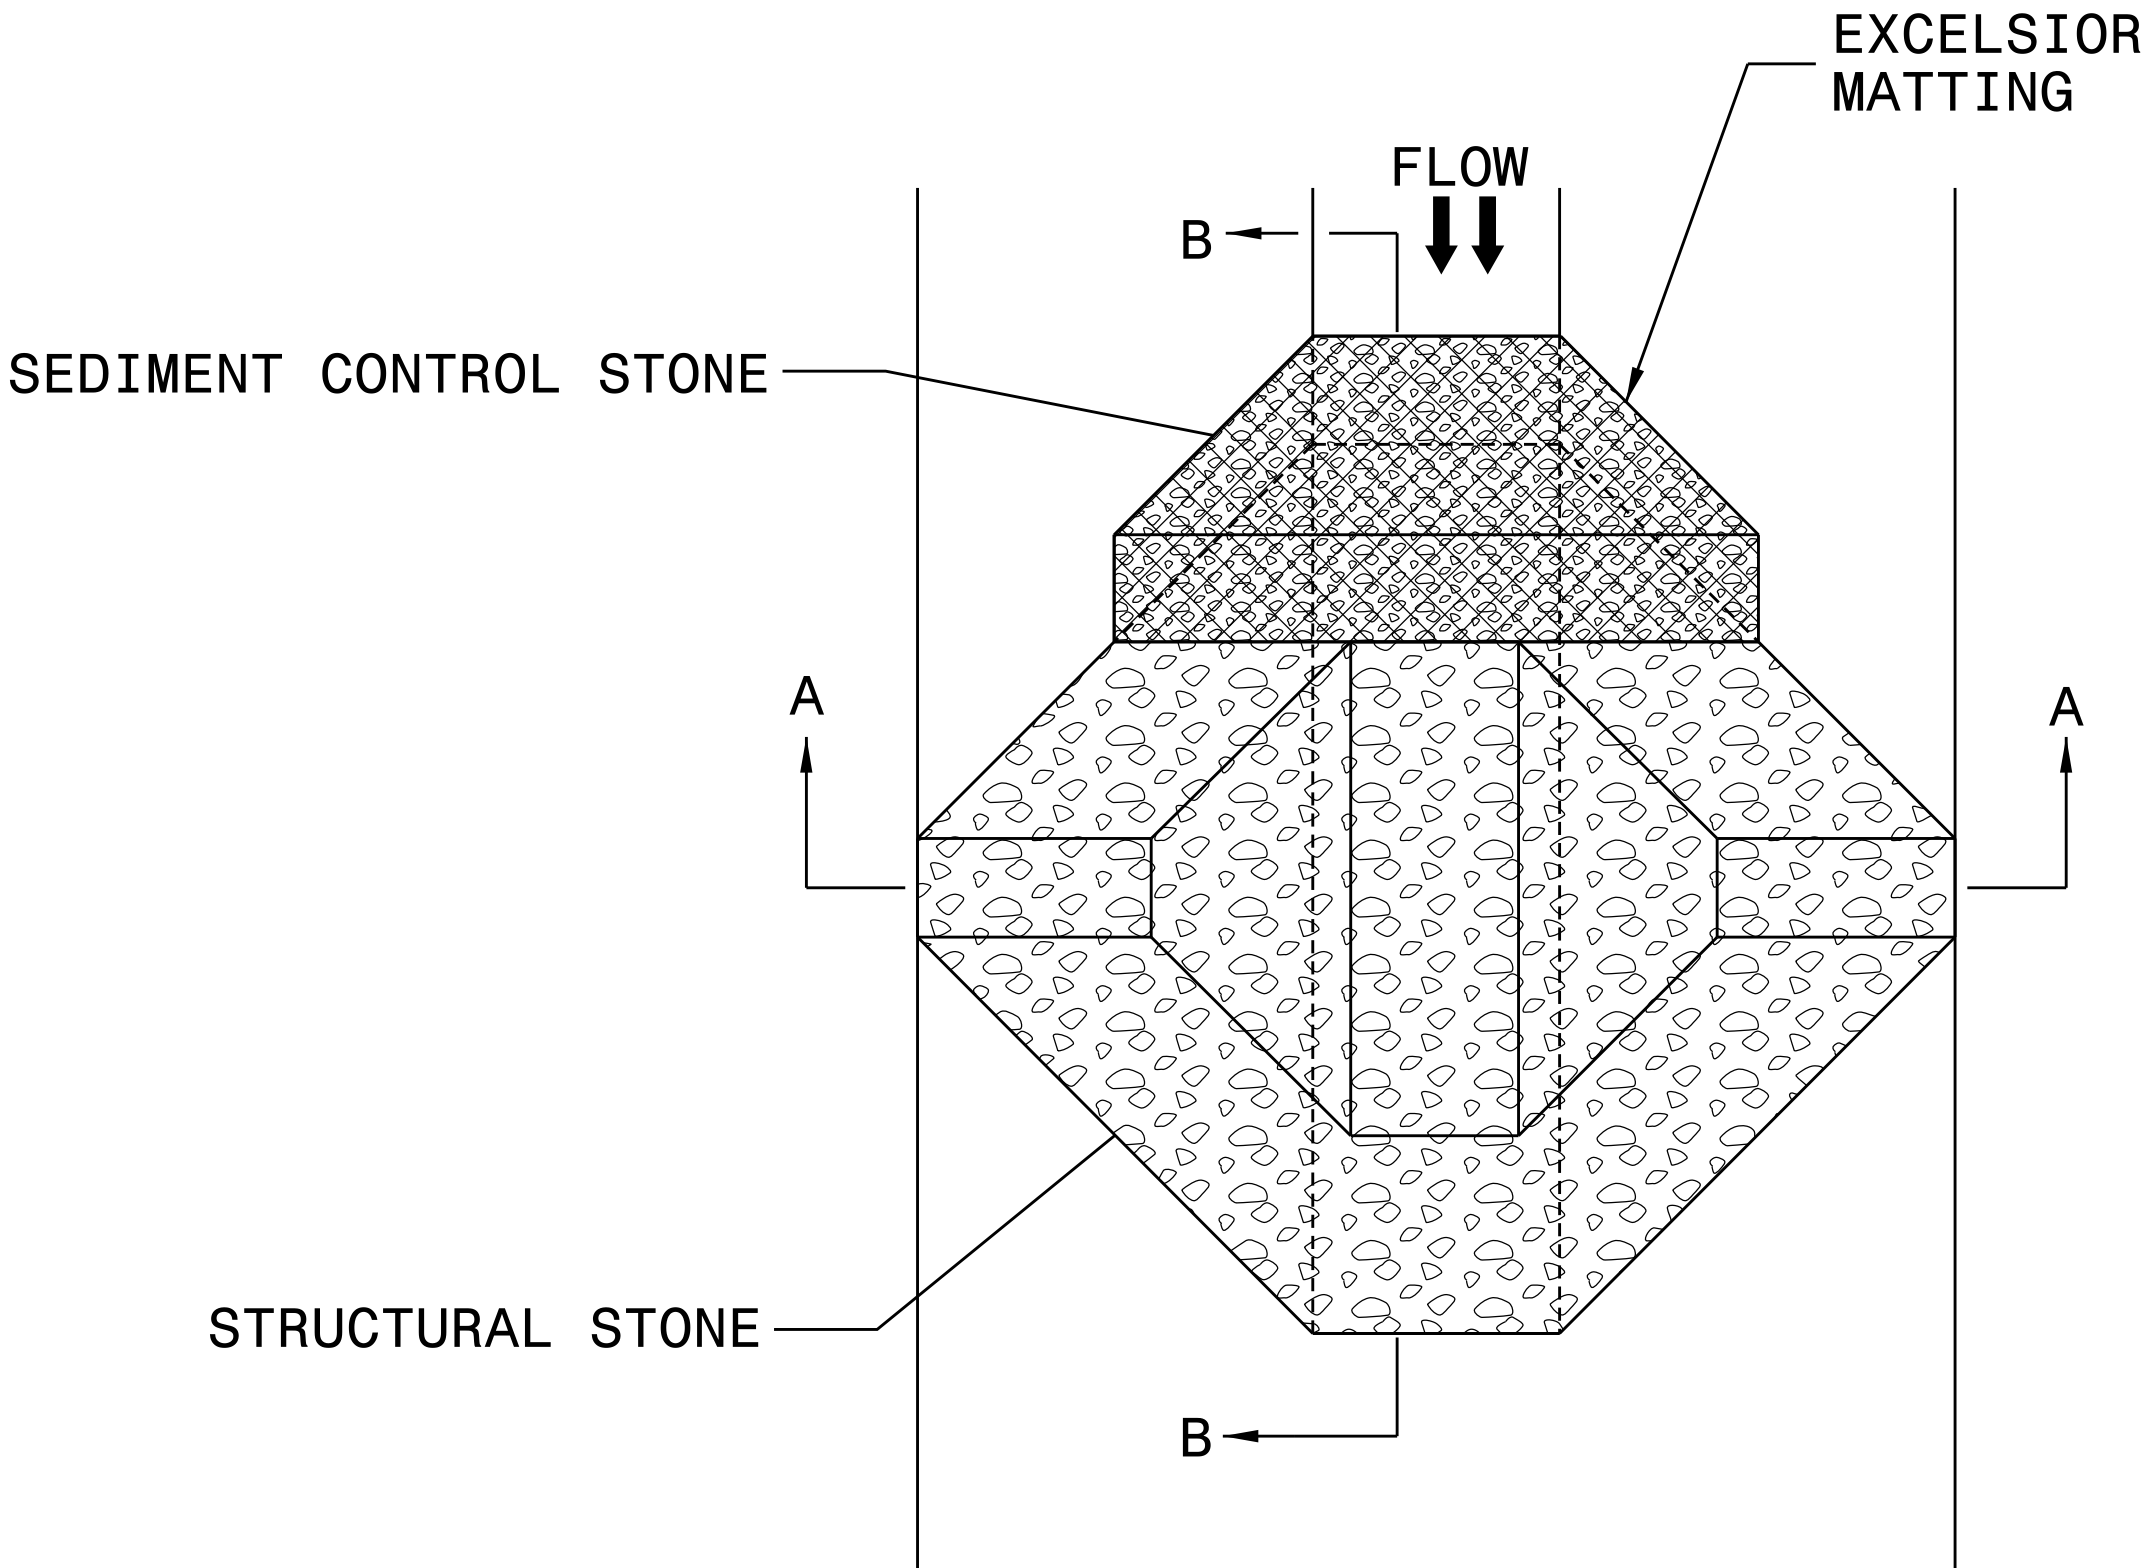

PLAN

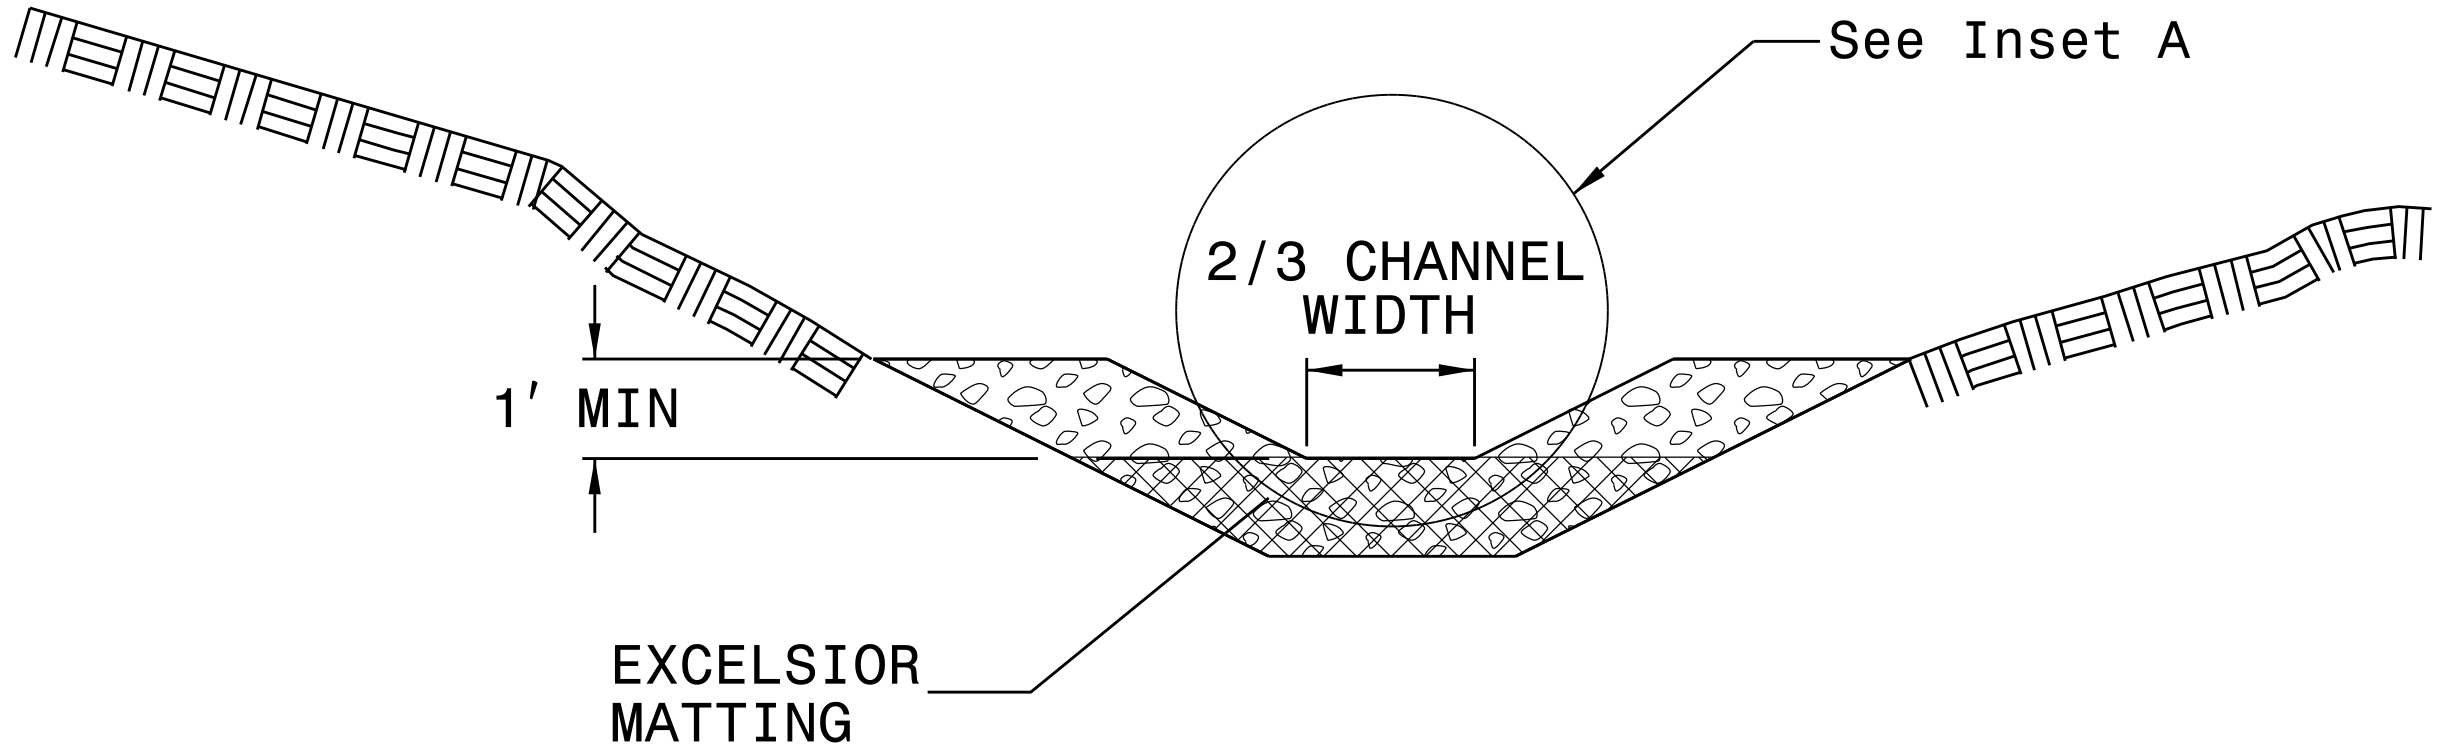

SECTION A-A


NOTES:

INSTALL TEMPORARY ROCK SILT CHECK TYPE A IN ACCORDANCE WITH ROADWAY STANDARD DRAWING NO. 1633.01.


USE EXCELSIOR FOR MATTING MATERIAL AND ANCHOR MATTING SECTION AT TOP AND BOTTOM WITH CLASS B STONE.

PRIOR TO POLYACRYLAMIDE (PAM) APPLICATION, OBTAIN A SOIL SAMPLE FROM PROJECT LOCATION, AND FROM OFFSITE MATERIAL, AND ANALYZE FOR APPROPRIATE PAM FLOCCULANT TO BE APPLIED TO EACH ROCK SILT CHECK.

INITIALLY APPLY 4 OUNCES OF POLYACRYLAMIDE (PAM) TO TOP OF MATTING SECTION AND AFTER EVERY RAINFALL EVENT THAT EQUALS OR EXCEEDS 0.50 INCHES.

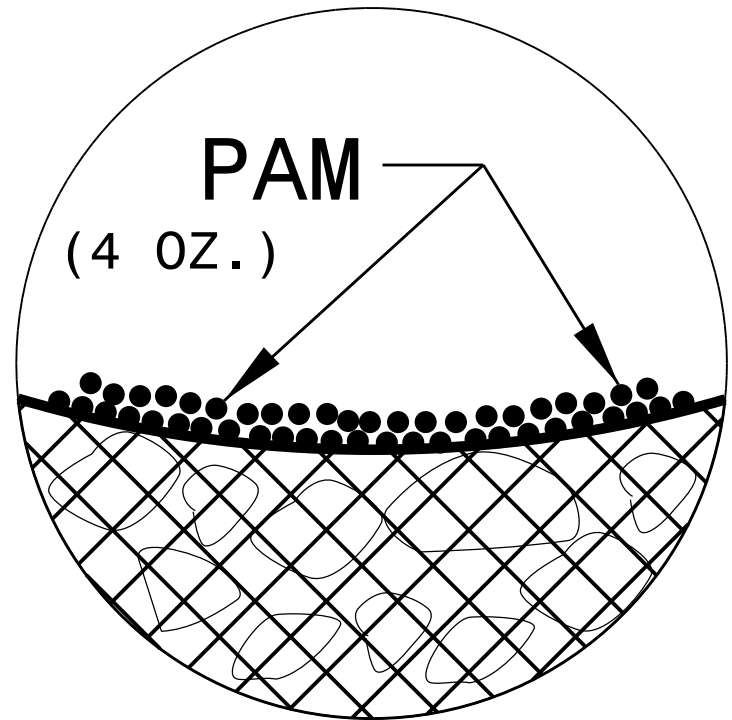

INSET A

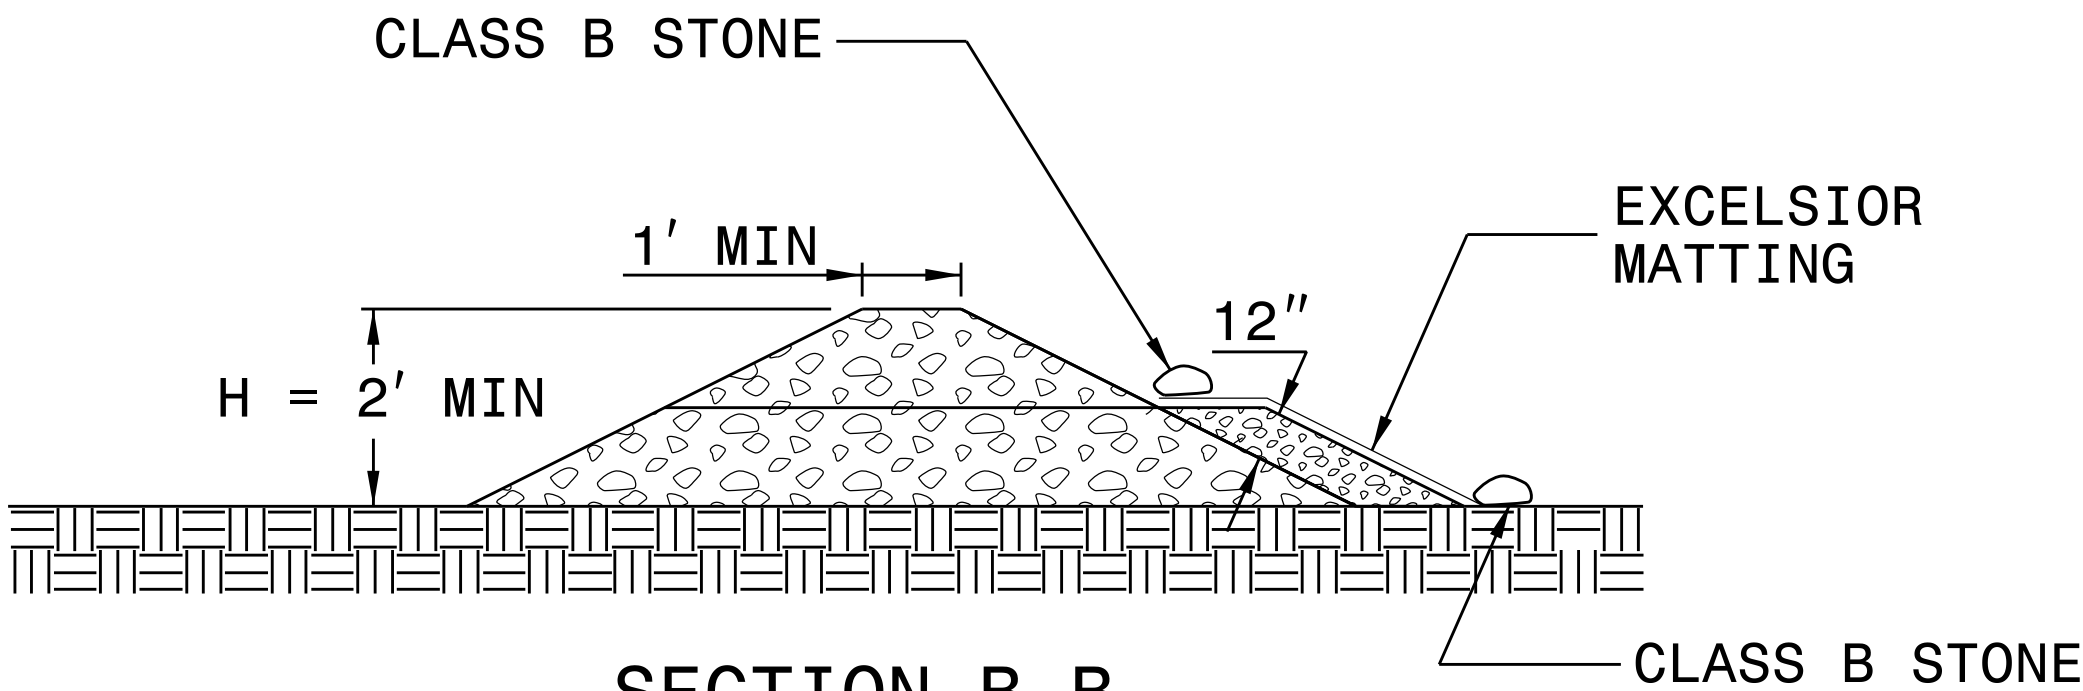


SECTION B-B


NOT TO SCALE

PROJECT REFERENCE NO.	SHEET NO.
DB14A-430102	EC-2A
RW SHEET NO.	
DOCUMENT NOT CONSIDERED FINAL UNLESS ALL SIGNATURES COMPLETED	

WATTLE BARRIER DETAIL

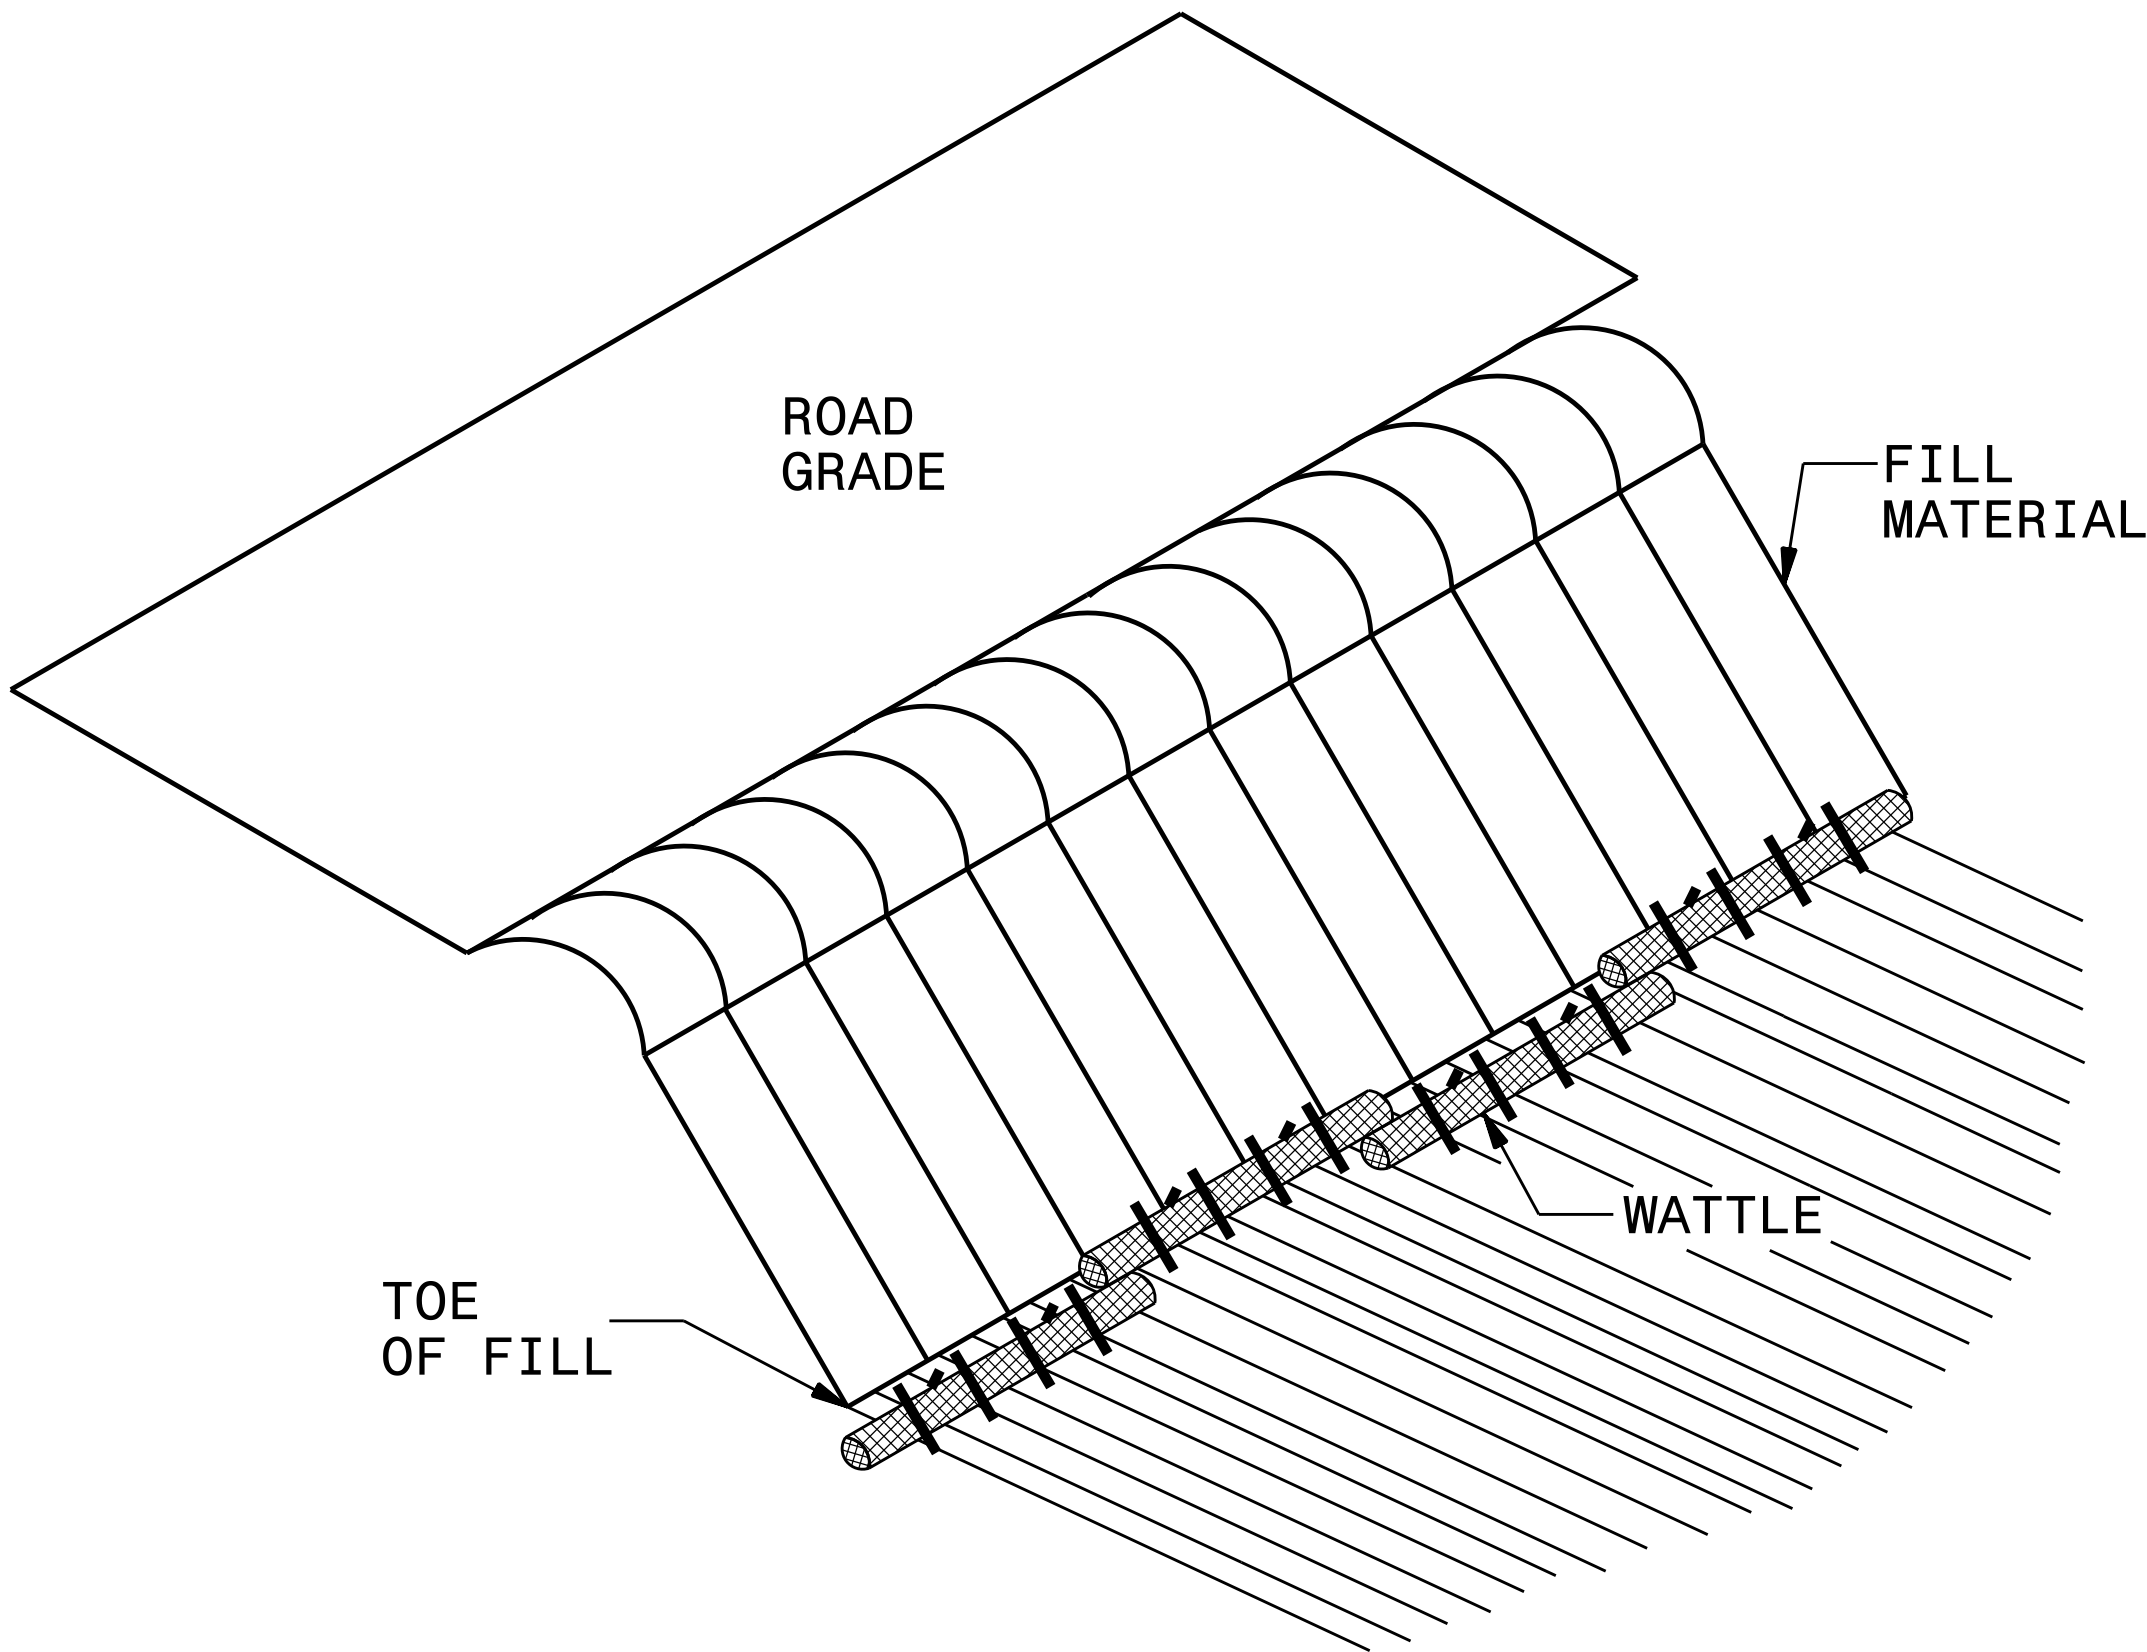



ISOMETRIC VIEW

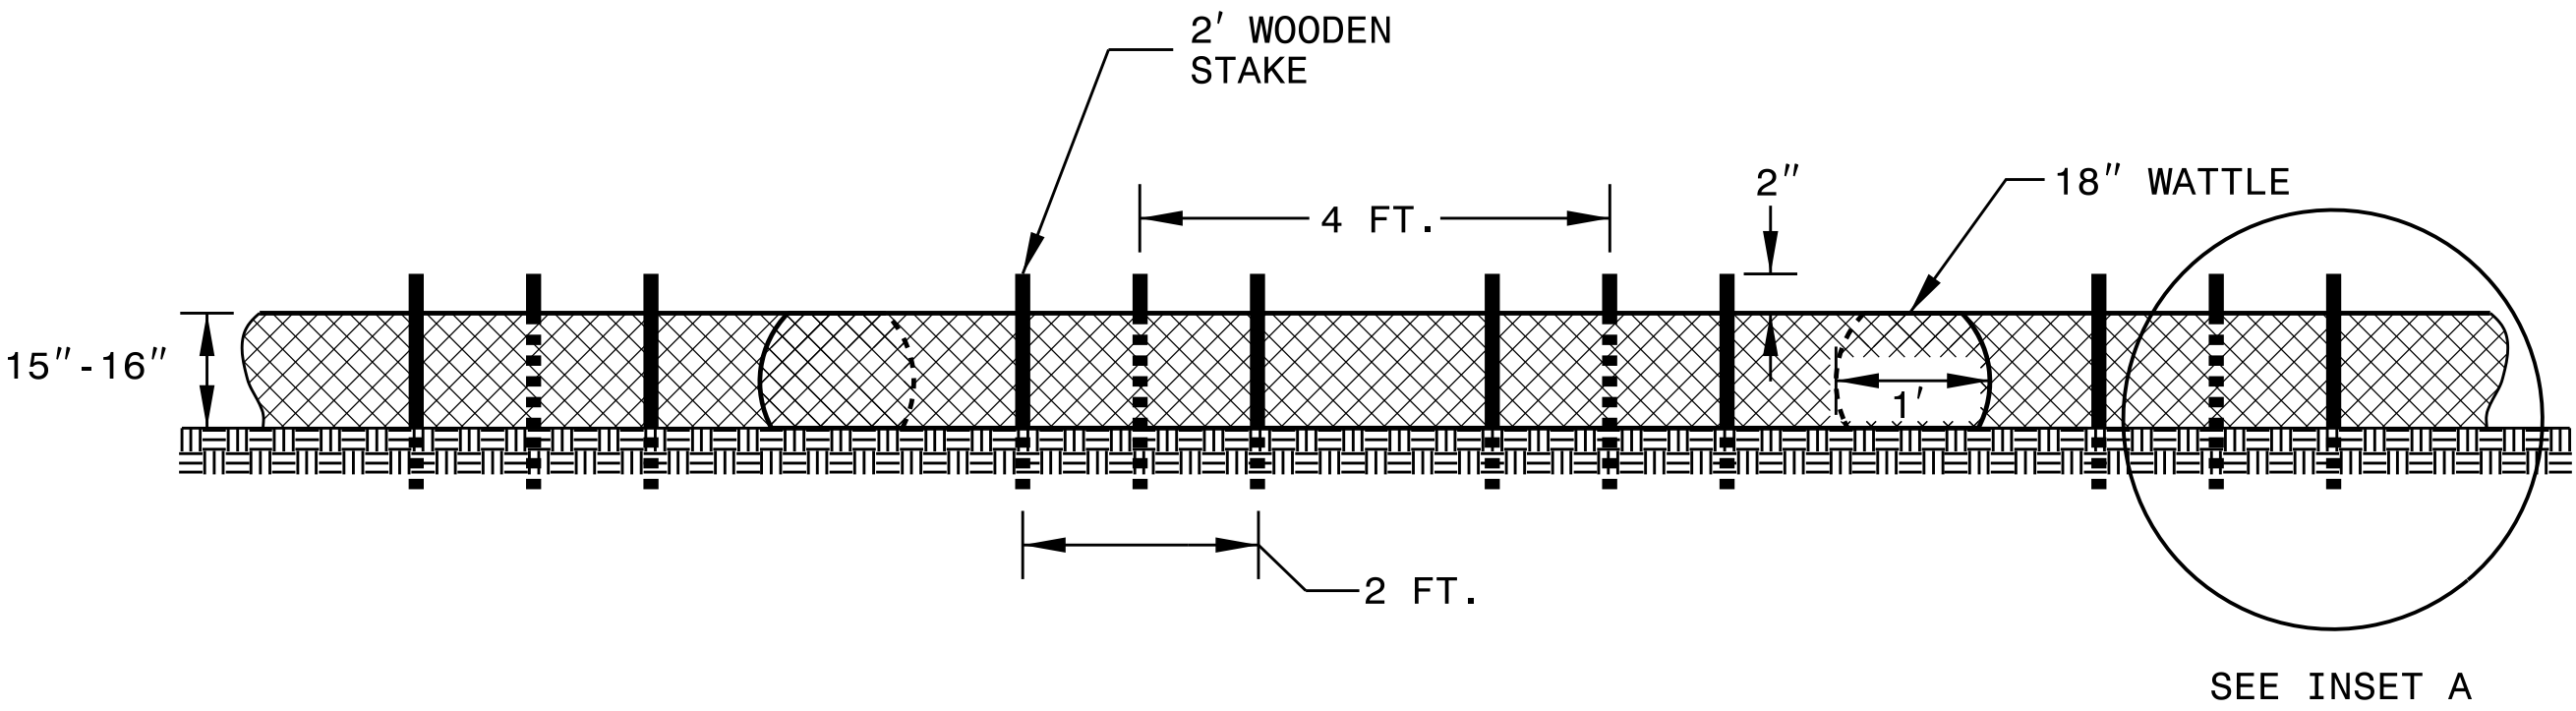

FRONT VIEW

NOTES:

- USE MINIMUM 18 IN. NOMINAL DIAMETER EXCELSIOR WATTLE AND LENGTH OF 10 FT.
- EXCAVATE A 2 TO 3 INCH TRENCH FOR WATTLE TO BE PLACED.
- DO NOT PLACE WATTLES ON TOE OF SLOPE.
- USE 2 FT. WOODEN STAKES WITH A 2 IN. BY 2 IN. NOMINAL CROSS SECTION.
- INSTALL A MINIMUM OF 2 UPSLOPE STAKES AND 4 DOWNSLOPE STAKES AT AN ANGLE TO WEDGE WATTLE TO GROUND.
- PROVIDE STAPLES MADE OF 0.125 IN. DIAMETER STEEL WIRE FORMED INTO A U SHAPE NOT LESS THAN 12" IN LENGTH.
- INSTALL STAPLES APPROXIMATELY EVERY 1 LINEAR FOOT ON BOTH SIDES OF WATTLE AND AT EACH END TO SECURE IT TO THE SOIL.
- FOR BREAKS ALONG LARGE SLOPES, USE MAXIMUM SPACING OF 20 FT.

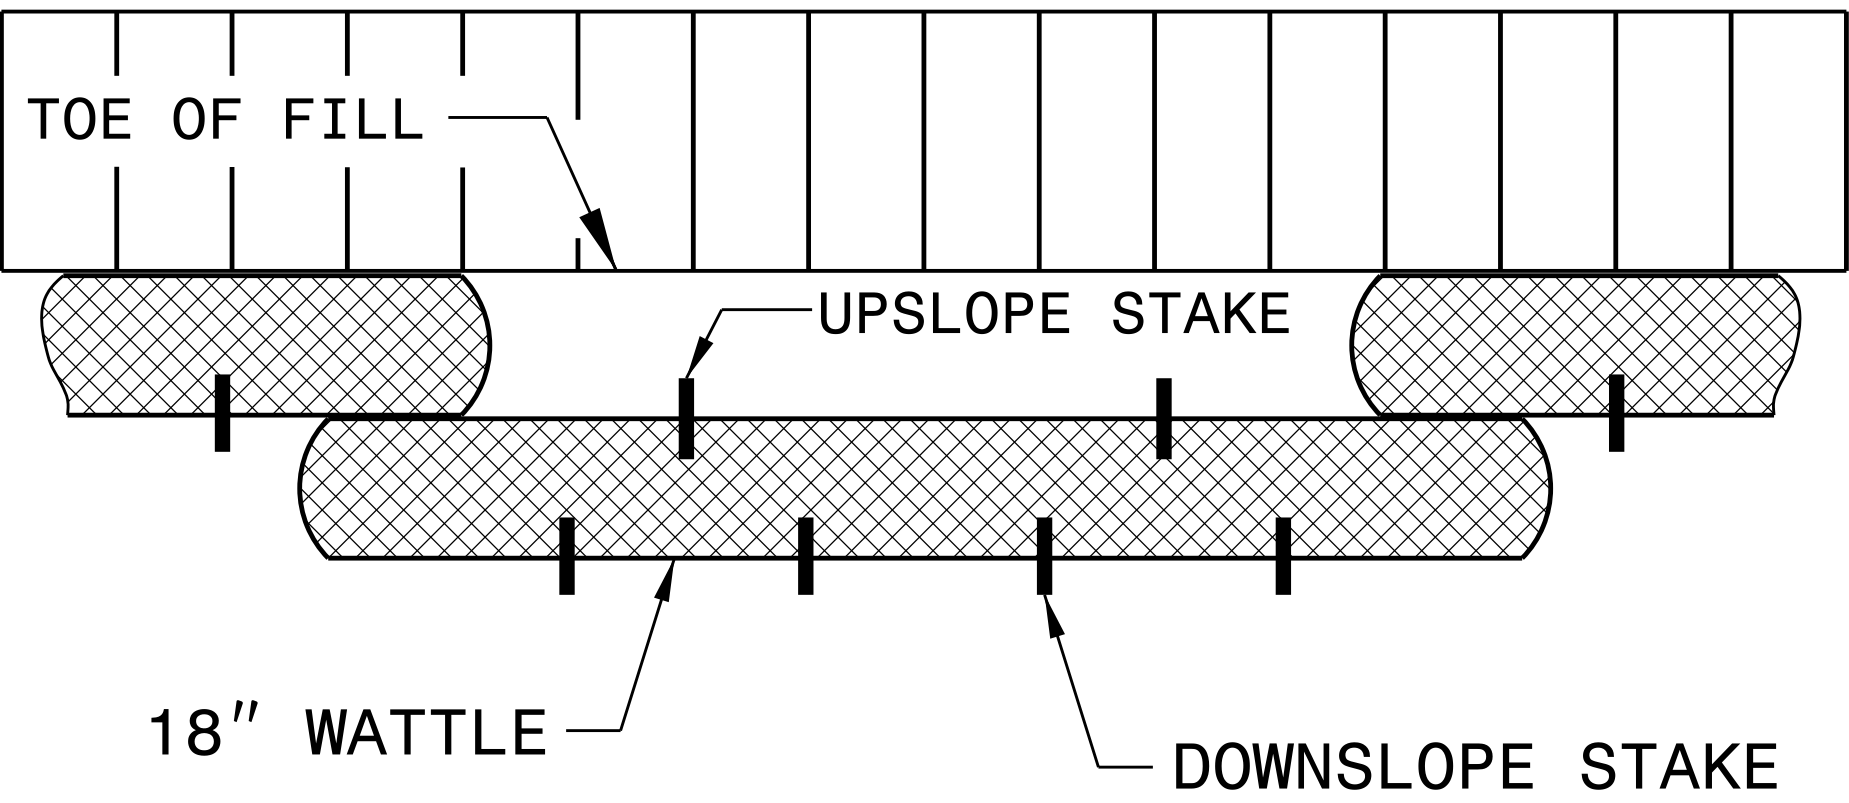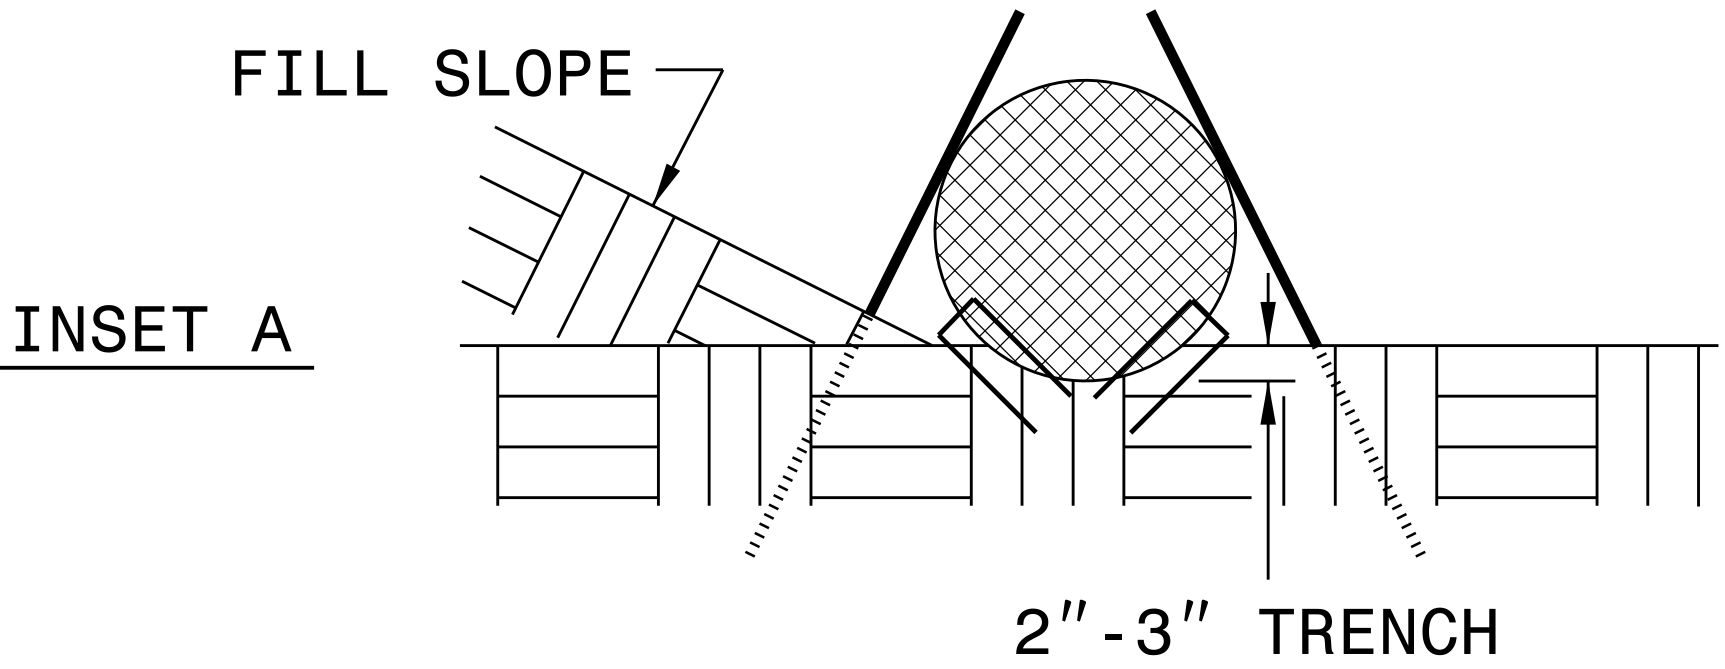

TOP VIEW

REVISIONS

2/7/2017 3:28:26 PM
G:\CKE Projects\CKE-Year III division 14a\430102 Haywood Roadway\Proj\430102_RDY_08-EC-2A.dgn
G:\CADD\Plot\CKE-Year III Division 14a\CKE-Year III.dwg

PROJECT REFERENCE NO.	SHEET NO.
DB14A-430102	EC-3
RW SHEET NO.	
DOCUMENT NOT CONSIDERED FINAL UNLESS ALL SIGNATURES COMPLETED	

DIVISION OF HIGHWAYS
STATE OF NORTH CAROLINA

SOIL STABILIZATION TIMEFRAMES

SITE DESCRIPTION	STABILIZATION TIME	TIMEFRAME EXCEPTIONS
PERIMETER DIKES, SWALES, DITCHES AND SLOPES	7 DAYS	NONE
HIGH QUALITY WATER (HQW) ZONES	7 DAYS	NONE
SLOPES STEEPER THAN 3:1	7 DAYS	IF SLOPES ARE 10’ OR LESS IN LENGTH AND ARE NOT STEEPER THAN 2:1, 14 DAYS ARE ALLOWED.
SLOPES 3:1 OR FLATTER	14 DAYS	7 DAYS FOR SLOPES GREATER THAN 50’ IN LENGTH.
ALL OTHER AREAS WITH SLOPES FLATTER THAN 4:1	14 DAYS	NONE, EXCEPT FOR PERIMETERS AND HQW ZONES.

REVISIONS

2/7/2017 3:28:27 PM
G:\CKE Projects\CKE-Year III division 14a\430102 Haywood Roadway\Pro\430102_RDY_08_EC-3.dgn
G:\CADD\Plot\CKE-Year III Division 14a\CKE-Year III Division 14a\rdy14EC.tbl

NOTE:


PLACE TEMPORARY ROCK SEDIMENT DAMS TYPE - B
AND TEMPORARY ROCK SILT CHECKS TYPE - A AT
DRAINAGE OUTLETS.

CLEARING AND GRUBBING
EROSION CONTROL FOR
CONSTRUCTION SHEET 4

GAIL CALDWELL & THOAS RAY MOODY
DB 778 PG 1569

KENNETH E. & SARAH B. HOLLIFIELD
DB 412 PG 370

CLARENCE H. DICKSON III
SYBIL G. MANN
DB 471 PG 1174

 

PROJECT REFERENCE NO.	SHEET NO.
DB14A-430102	EC-4/CONST.4
R/W SHEET NO.	
DOCUMENT NOT CONSIDERED FINAL UNLESS ALL SIGNATURES COMPLETED	

(28)
GAIL CALDWELL MOODY
DB 778 PG 1569


(29)
KENNETH E. HOLLIFIELD
DB 412 PG 370

(30)
CLARENCE H. DICKSON
DB 471 PG 1174

(30)
CLARENCE H. DICKSON
DB 471 PG 1174

(31)
HAYWOOD CO.
CONSOLIDATED SCHOOL SYSTE
DB 701 PG 2197

(32)
RUTH B. PLOTT
DB 803 PG 939

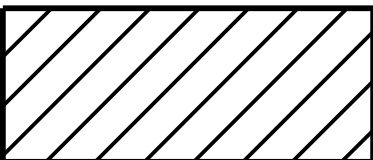

ENVIRONMENTALLY SENSITIVE AREA
SEE PROJECT SPECIAL PROVISIONS


EROSION CONTROL

CLEARING & GRUBBING

T DB14A-430102
Sta. 10+17.99
V ROW)

BEGIN CONSTRUCTION
-L- POT Sta. 11+45.00

END CONSTRUCTION
-L- POT Sta. 15+15.00

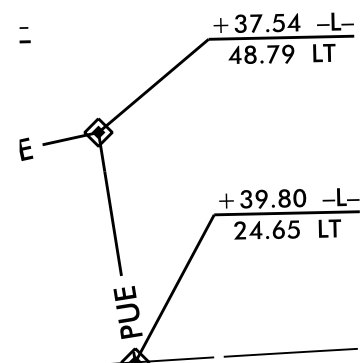

- PC Sta. 10+00.00

-L- PT Sta. 11+97.45

-L- Sta. 13+77.89 =
-DWY- Sta. 10+00.00

-L- POT Sta. 15+15.00

-DWY- PC Sta. 11+29.82

-DWY- PT Sta. 11+48.19

-DWY- POT Sta. 11+54.22
END CONSTRUCTION


-DWY- PT Sta. 10+76.91

-DWY- PC Sta. 10+28.21

(31)
HAYWOOD CO.
CONSOLIDATED SCHOOL SYSTEM
DB 701 PG 2197

CULVERT CONSTRUCTION SEQUENCE

PROJECT REFERENCE NO.	SHEET NO.
DB14A-430102	EC-5/CONST.4
R/W SHEET NO.	
DOCUMENT NOT CONSIDERED FINAL UNLESS ALL SIGNATURES COMPLETED	

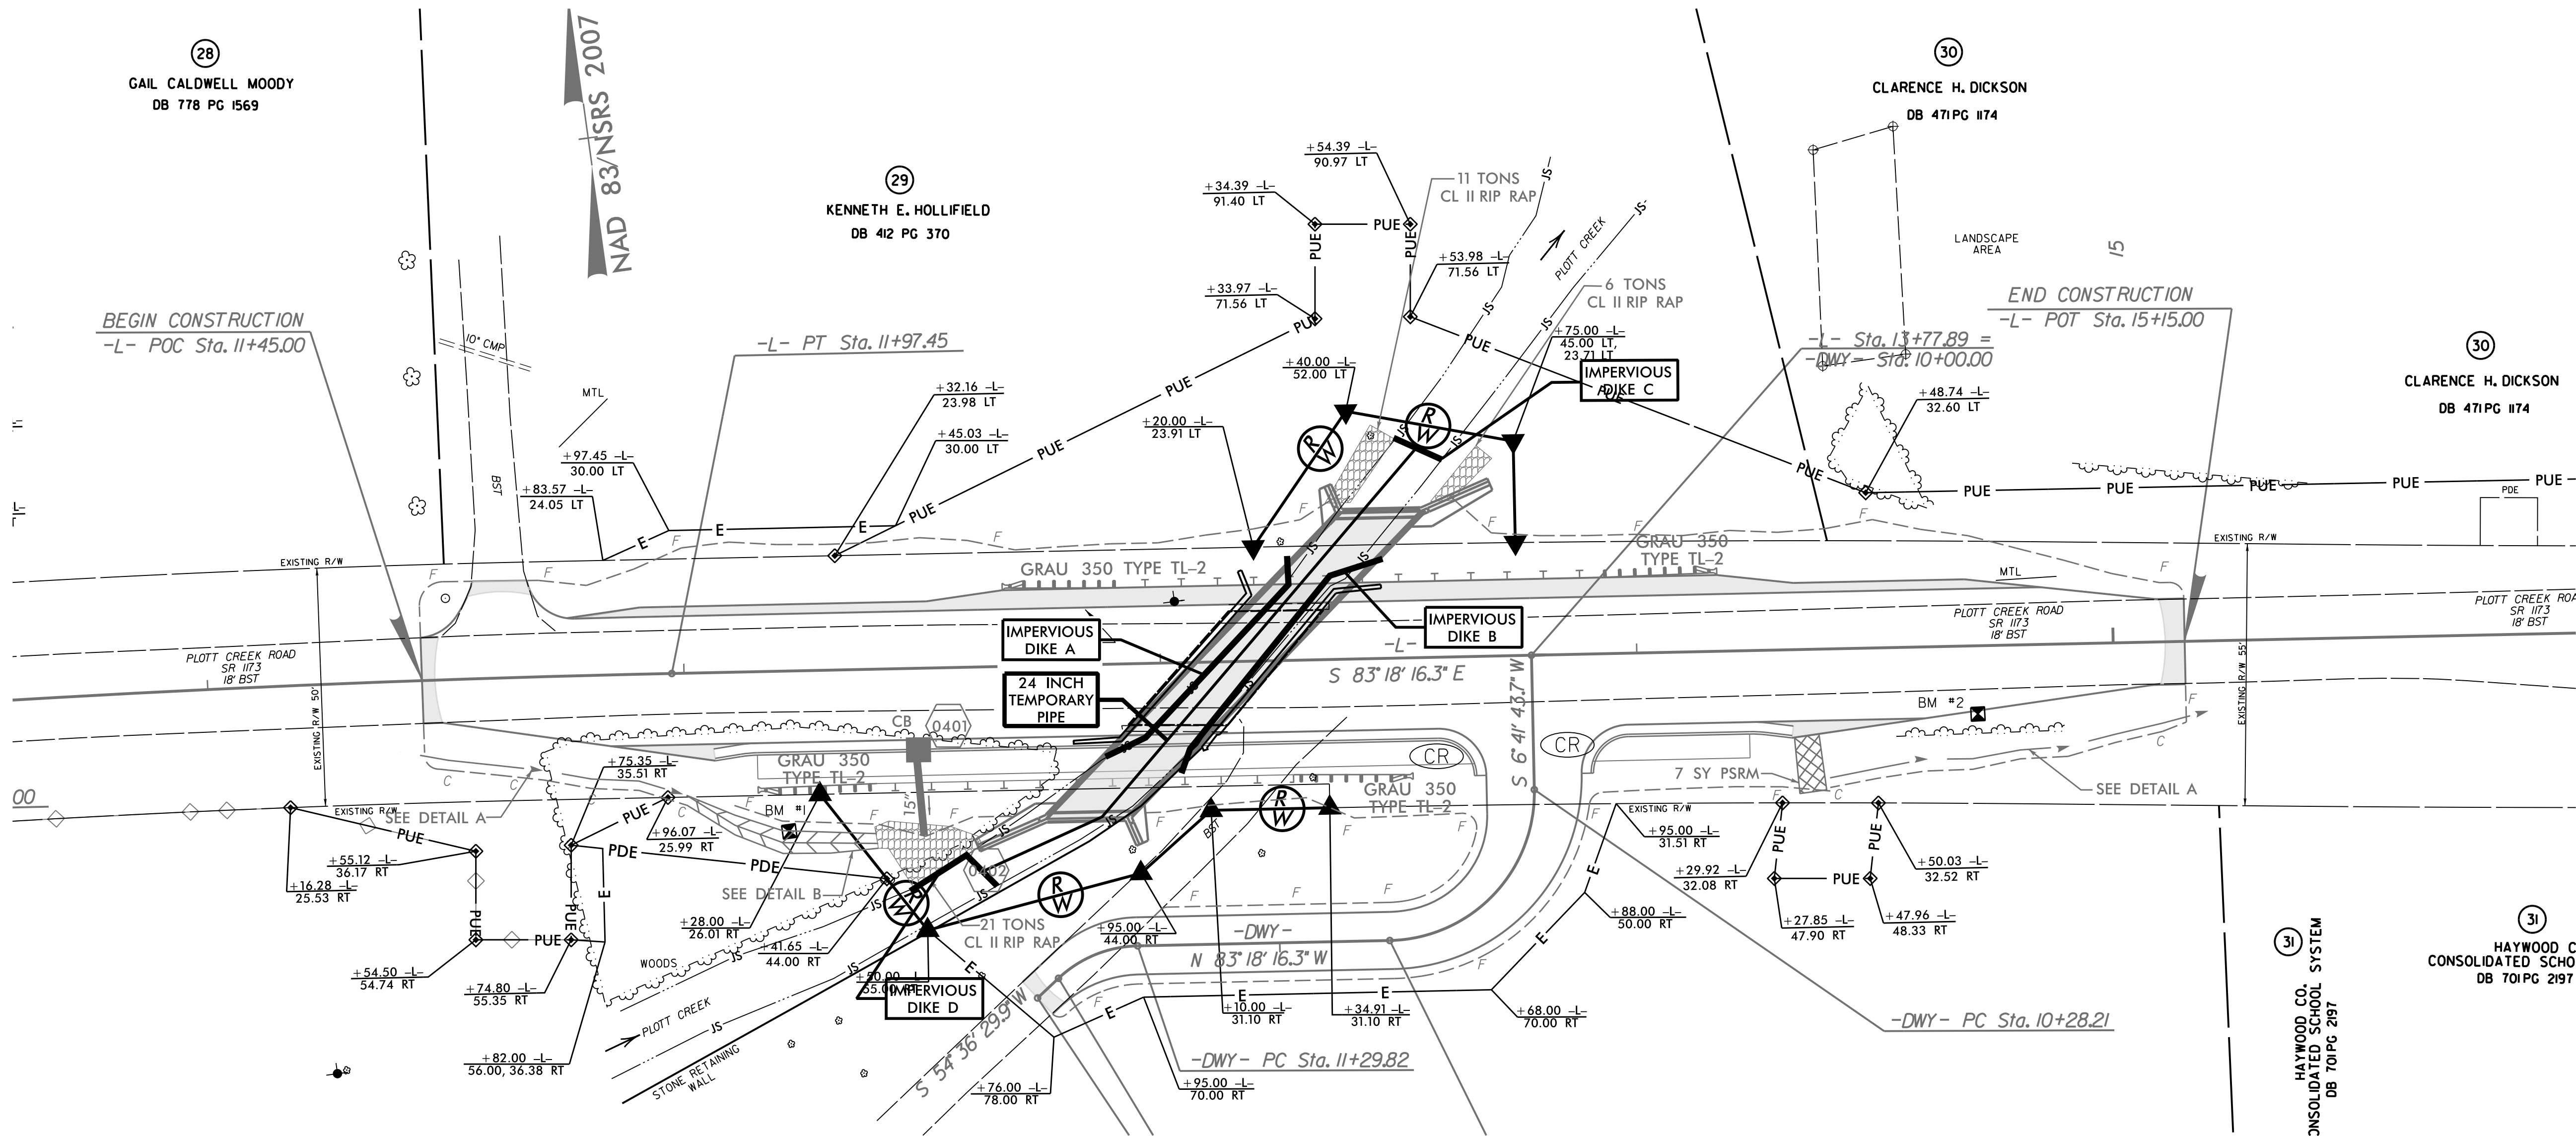

1. UTILIZE SPECIAL STILLING BASIN(S) AS NEEDED THROUGHOUT CULVERT CONSTRUCTION.
2. CONSTRUCT IMPERVIOUS DIKES A AND B AS SHOWN.
3. REMOVE EXISTING BRIDGE AND ASSOCIATED APPURTENANCES.
4. CONSTRUCT IMPERVIOUS DIKES C AND D AND INSTALL 24\"

2/7/2017 3:28:28 PM
G:\CKE Projects\CKE-Year III Division 14a\430102 Haywood Roadway\Proj\430102_RDY_08_EC-5.dgn
G:\CADD\Plot\CKE-Year III Division 14a\CKE-Year III Division 14a\RDY\EC.tbl

EROSION CONTROL

FINAL

CLARENCE H. DICKSON III
SYBIL G. MANN
DB 471PG 1174

CLARENCE H. DICKSON
DB 471PG 1174



CLARENCE H. DICKSON
DB 471PG 1174

31
HAYWOOD CO.
CONSOLIDATED SCHOOL SYSTEM
DB 701PG 2197

31
HAYWOOD CO.
CONSOLIDATED SCHOOL SYSTEM
DB 701 PG 2197

 LOUIS BERGER
1001 Wade Avenue, Suite 400
Raleigh, NC 27605-3322
License No.: F-0840

ROADWAY PLANS

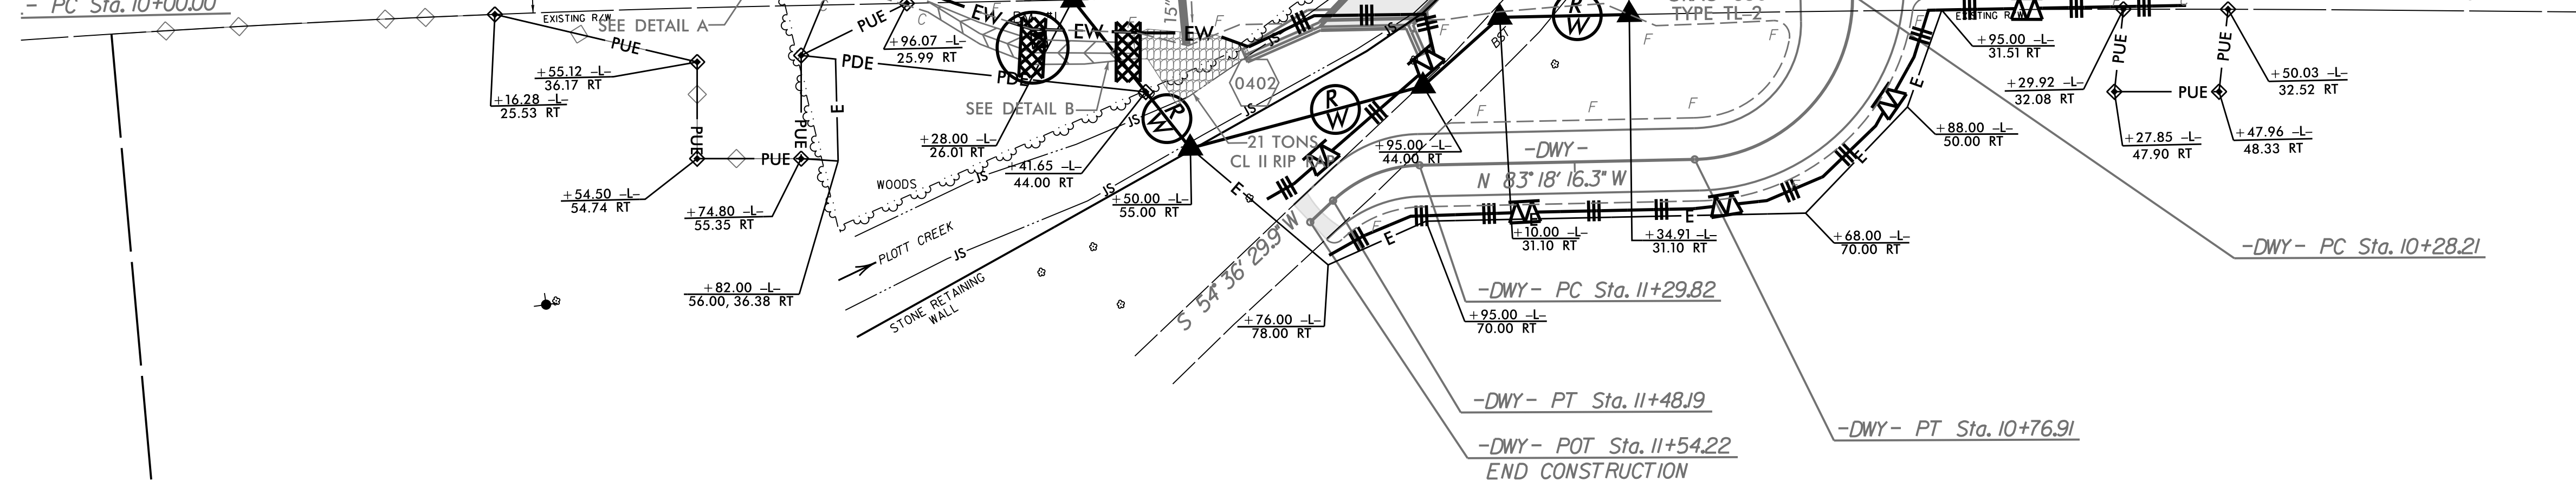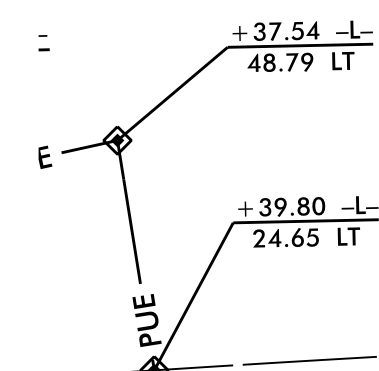

32
RUTH B. PLOTT
DB 803 PG 939

2/7/2017 3:28:29 PM III division 14a\430102 Haywood\Roadway\Proj\430102-RDY_08_EC-6.dgn
G:\CADD\Plot\CKE_Year III Division 14a\CKE_Year-III-rdy_EC.tbl

PROJ. REFERENCE NO.	SHEET NO.
17BP.14.R.128	X-1
DOCUMENT NOT CONSIDERED FINAL UNLESS ALL SIGNATURES COMPLETED	

17BP.14.R.128
CROSS SECTIONS

INDEX OF SHEETS


<u>TITLE</u>	<u>STATION</u>	<u>SHEET NO.</u>
CROSS-SECTION INDEX.....		X-1
-L- CROSS-SECTIONS	11+40 - 15+20.....	X-2 THROUGH X-10

NOTE: Approximate quantities only. Clearing and Grubbing, Unclassified Excavation, Fine Grading,
and Removal of Existing Asphalt Pavement will be paid for at the contract lump sum price for "Grading".

8/23/99


3:28:33 PM
G:\CKE Projects\CKE Year III division 14a\430102 Haywood\Roadway\XSC\430102 RDY_XPL_002 - 010.dgn
Page 11

02.55 0 2.5 5	PROJ. REFERENCE NO.	SHEET NO.
	430102	X-2

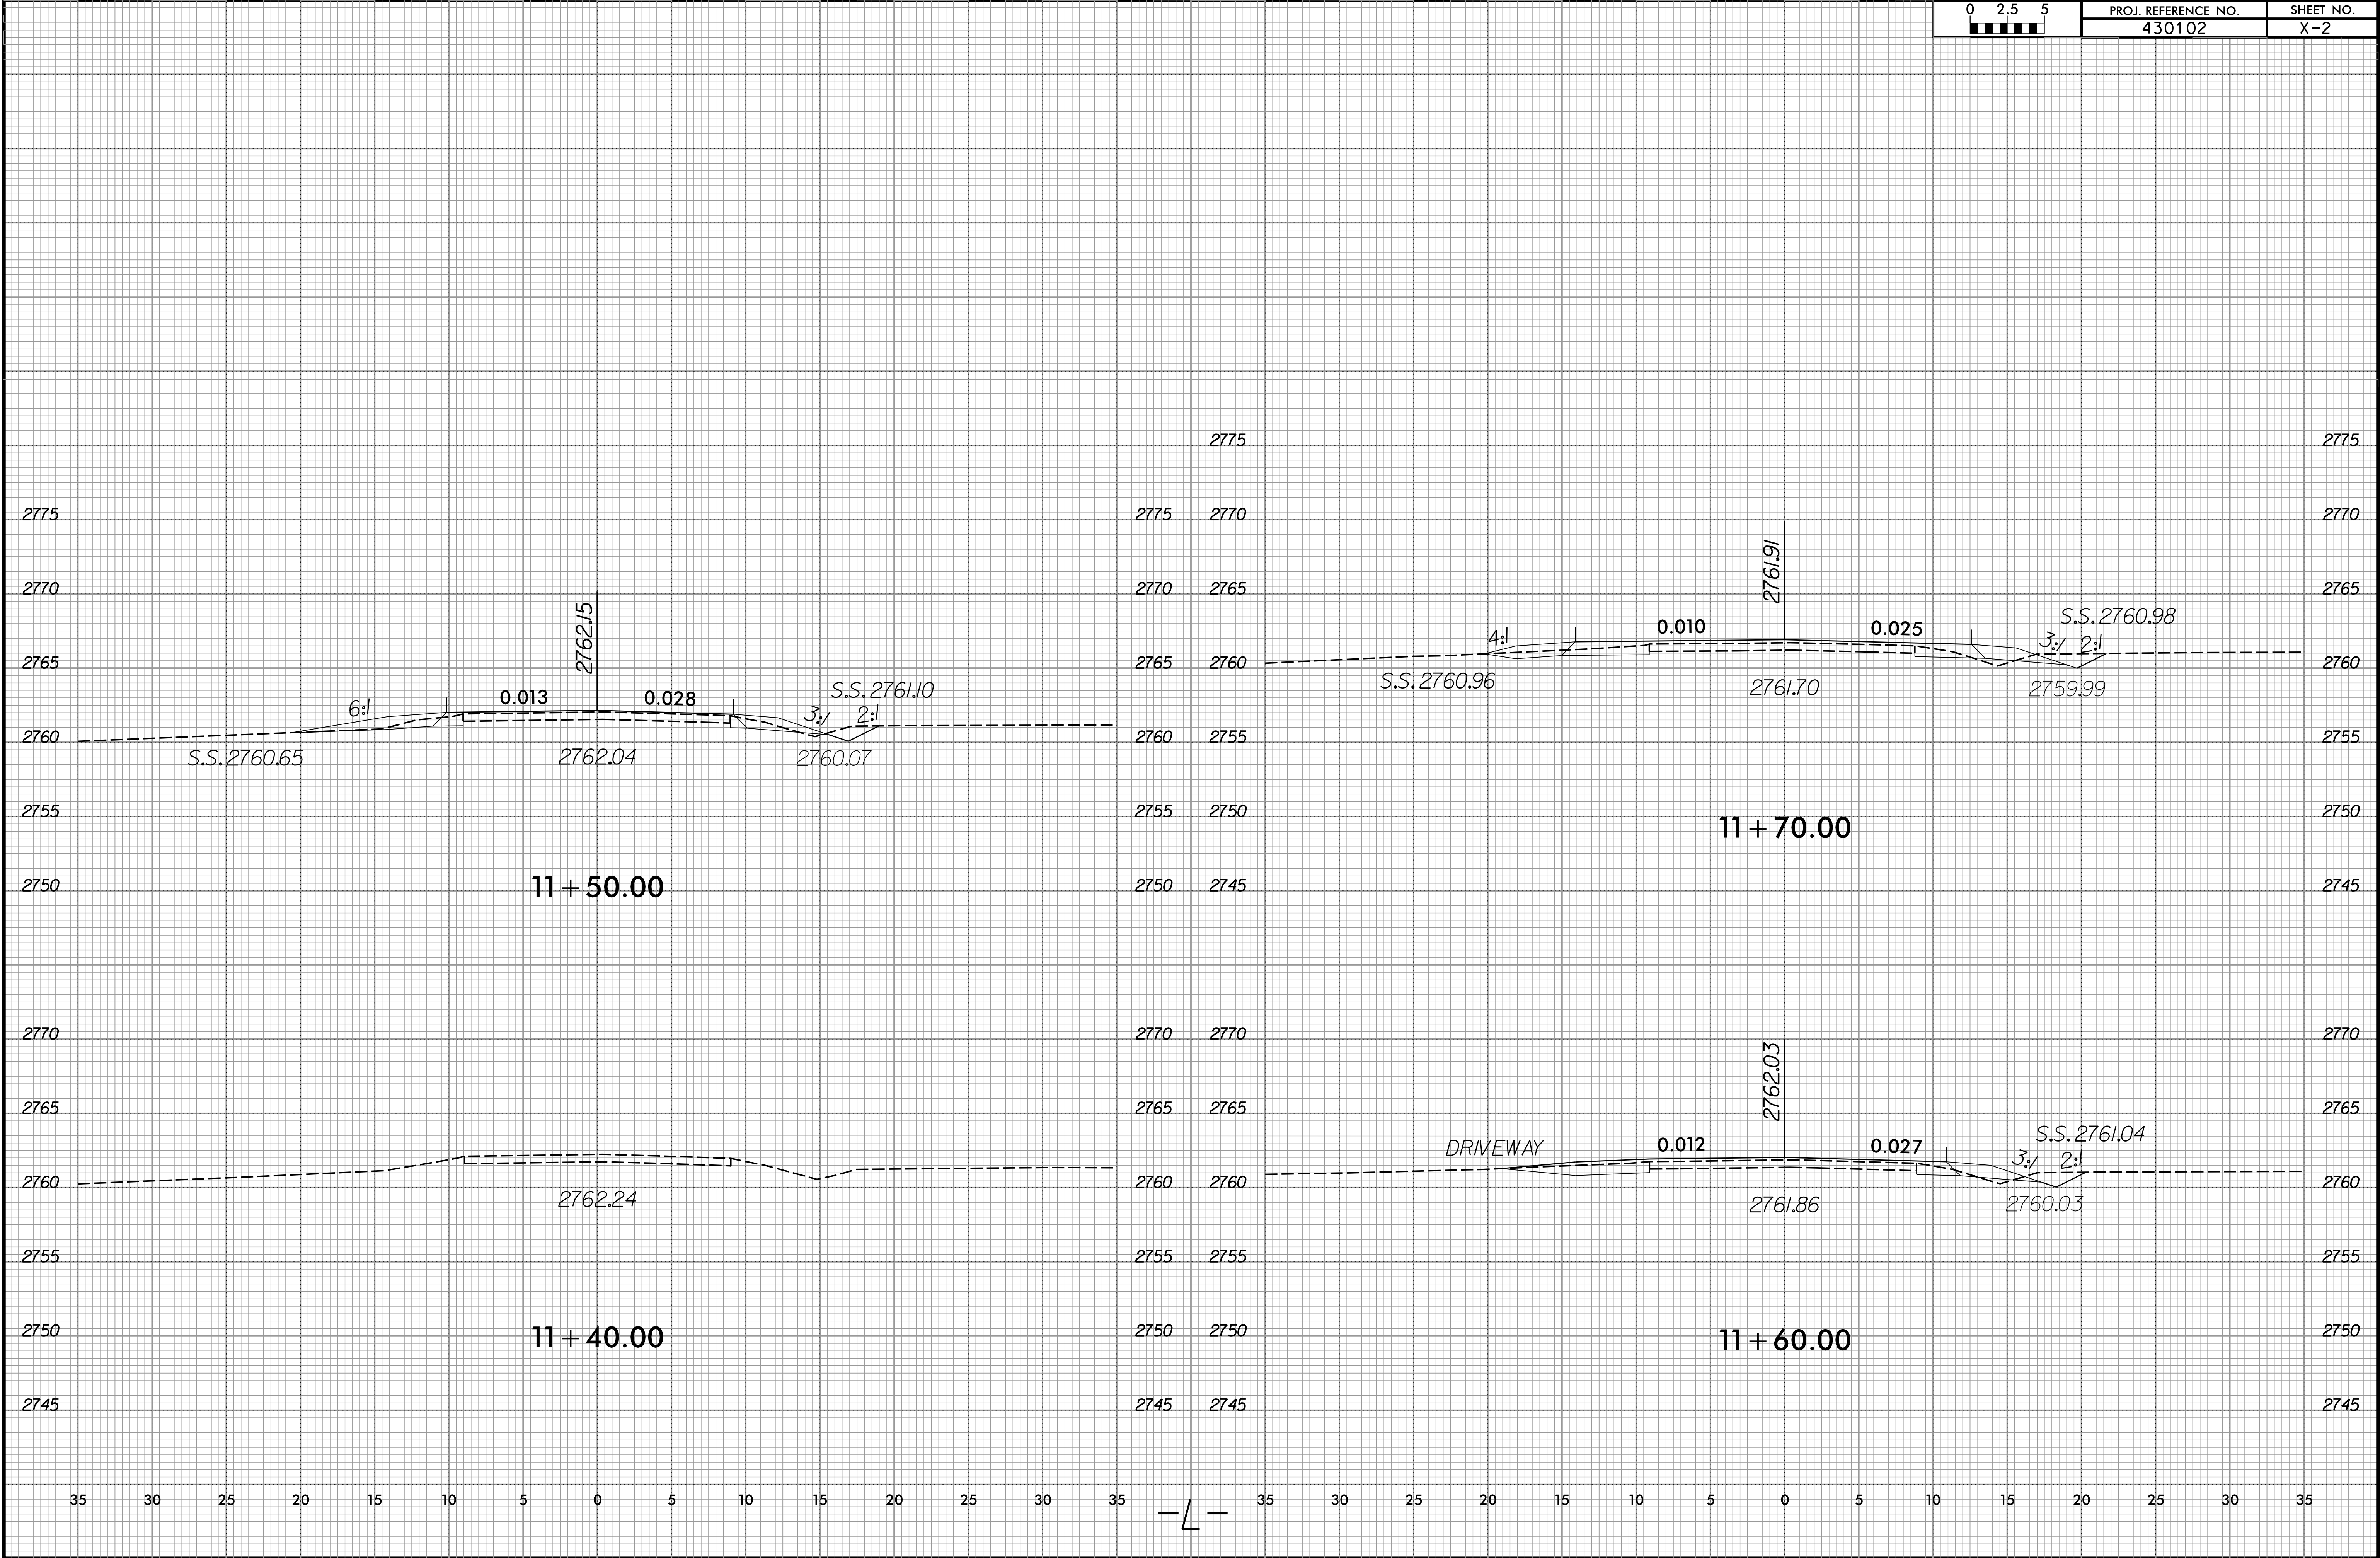


8/23/99

3:28:33 PM
G:\CCKE Projects\CCKE Year III division 14a\430102 Haywood Roadway\XSC\430102 RDY_XPL_002 - 010.dgn
Page 11

 


PROJ. REFERENCE NO.	SHEET NO.
430102	X-3

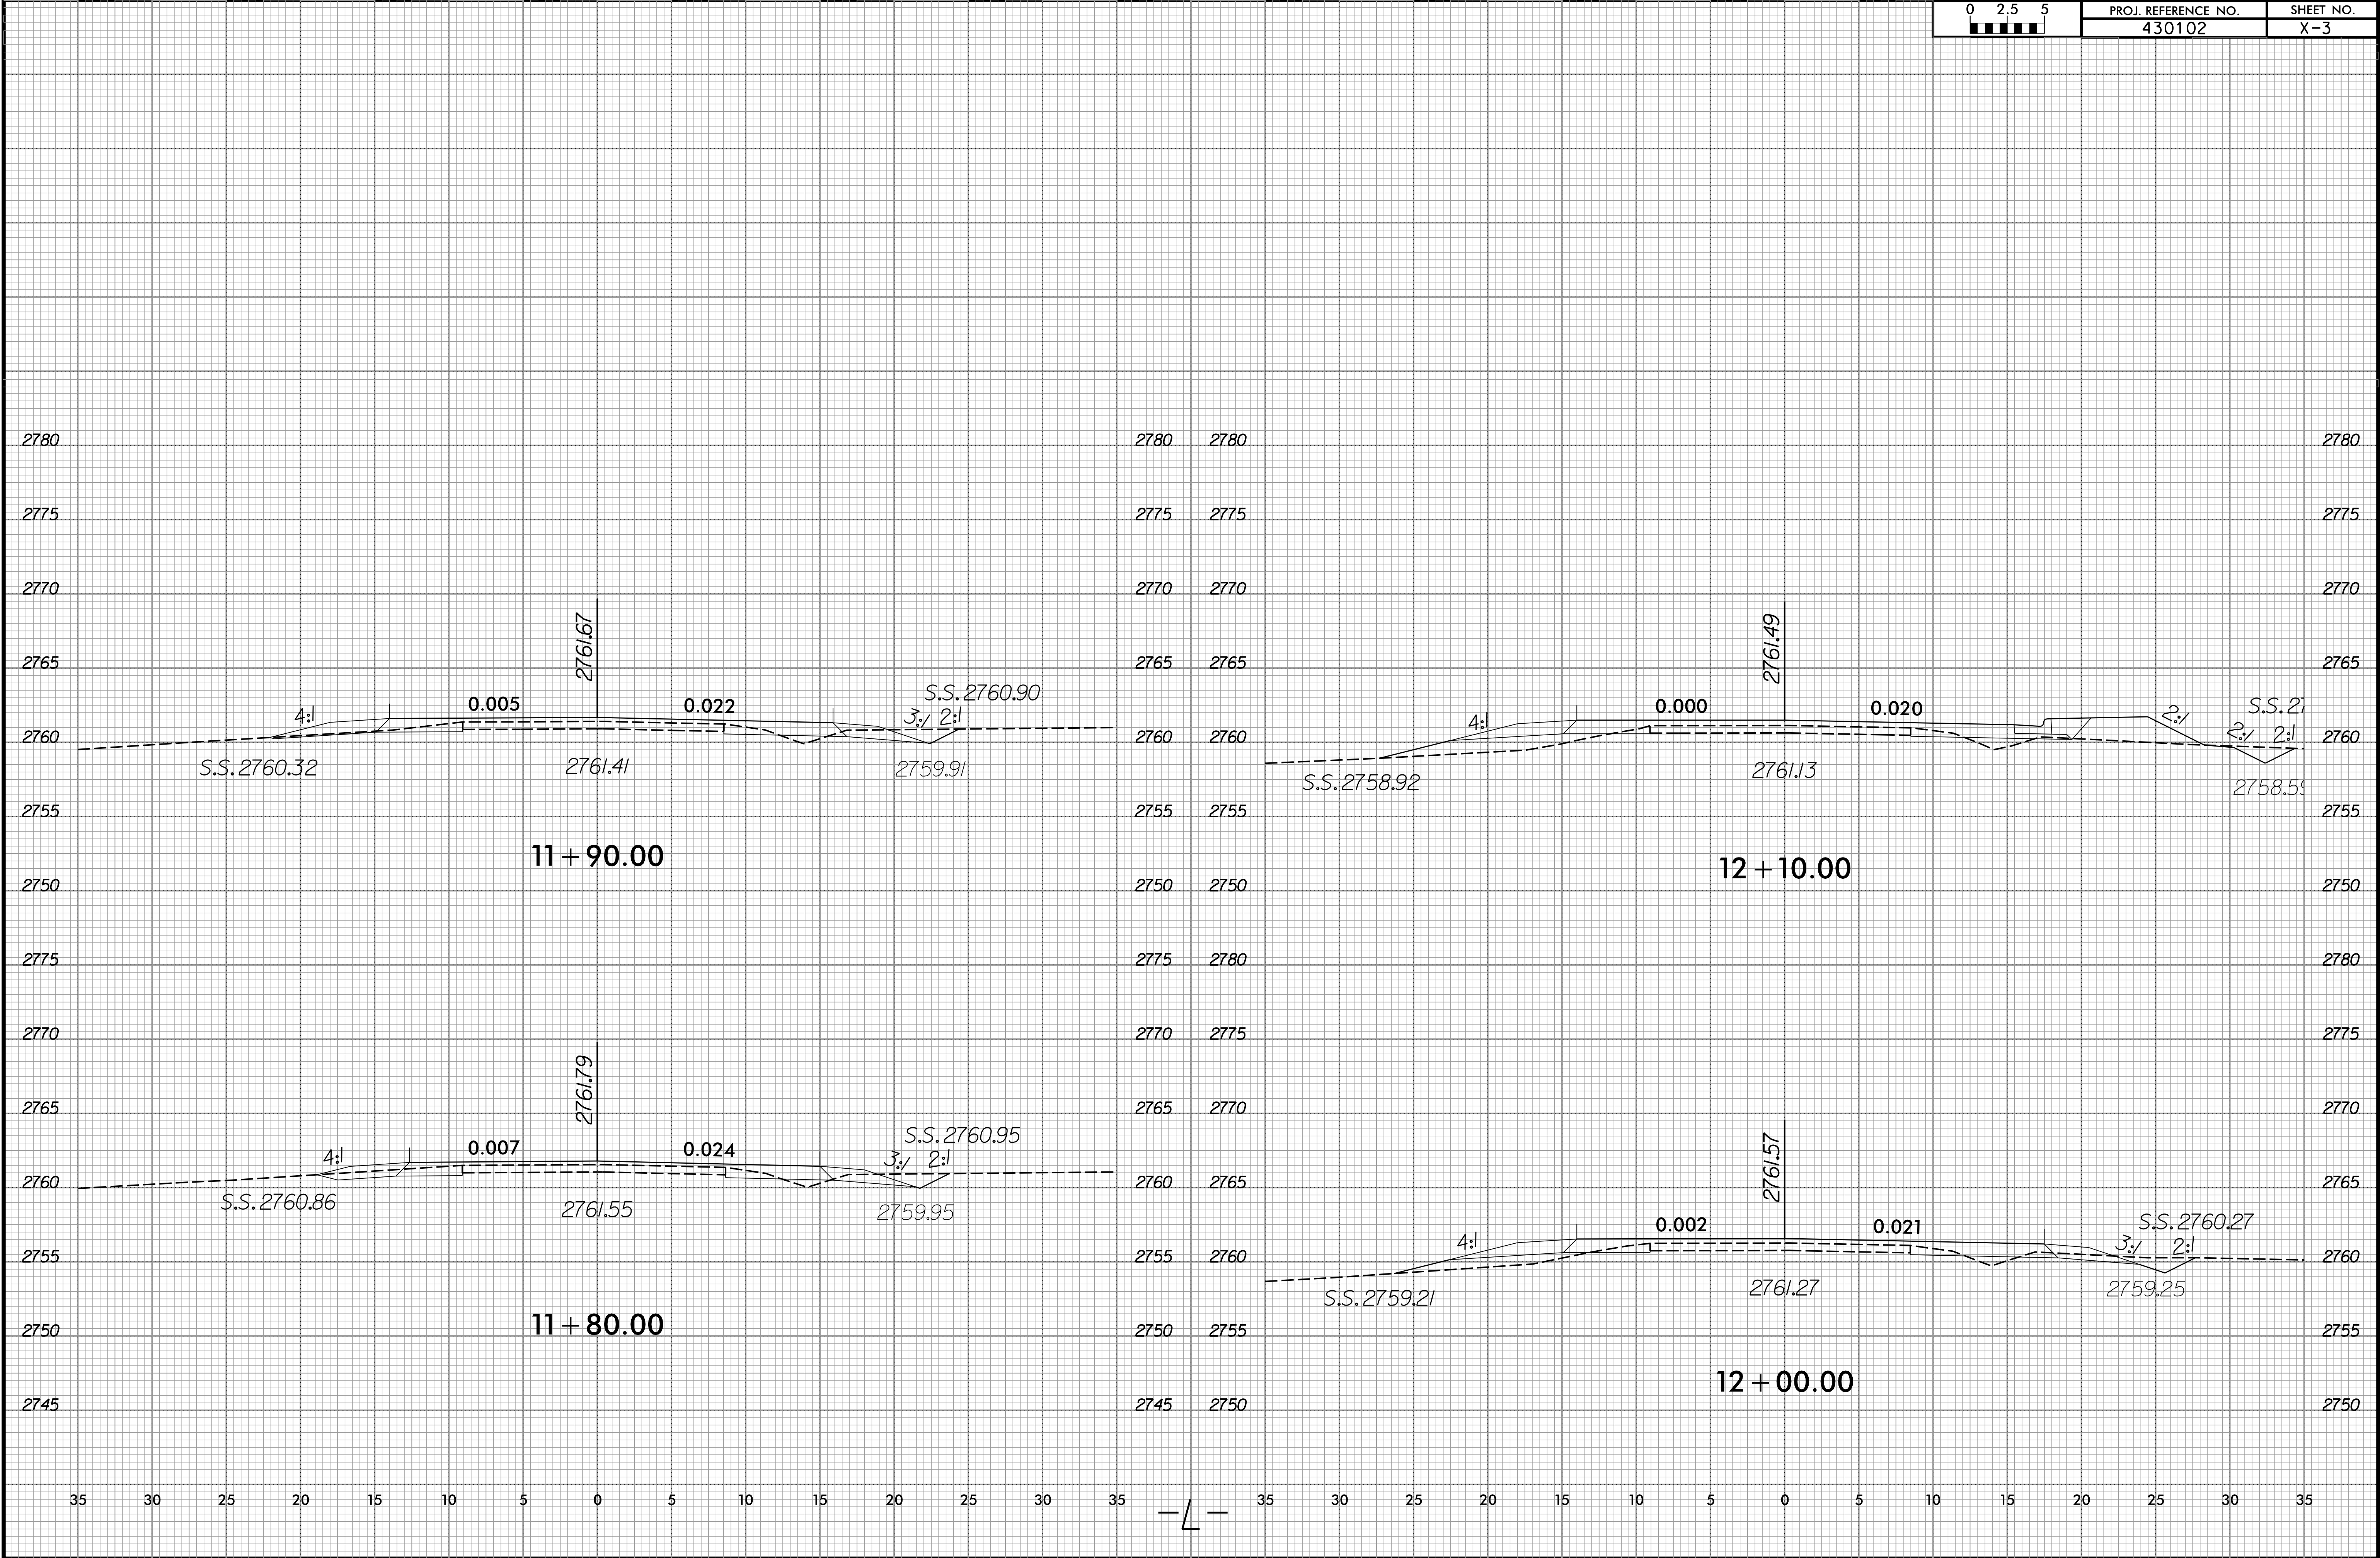


8/23/99

3:28:34 PM
G:\CCKE Projects\CKE Year III division 14a\430102 Haywood\Roadway\XSC\430102 RDY_XPL_002 - 010.dgn
Page 11

 


PROJ. REFERENCE NO.	SHEET NO.
430102	X-4

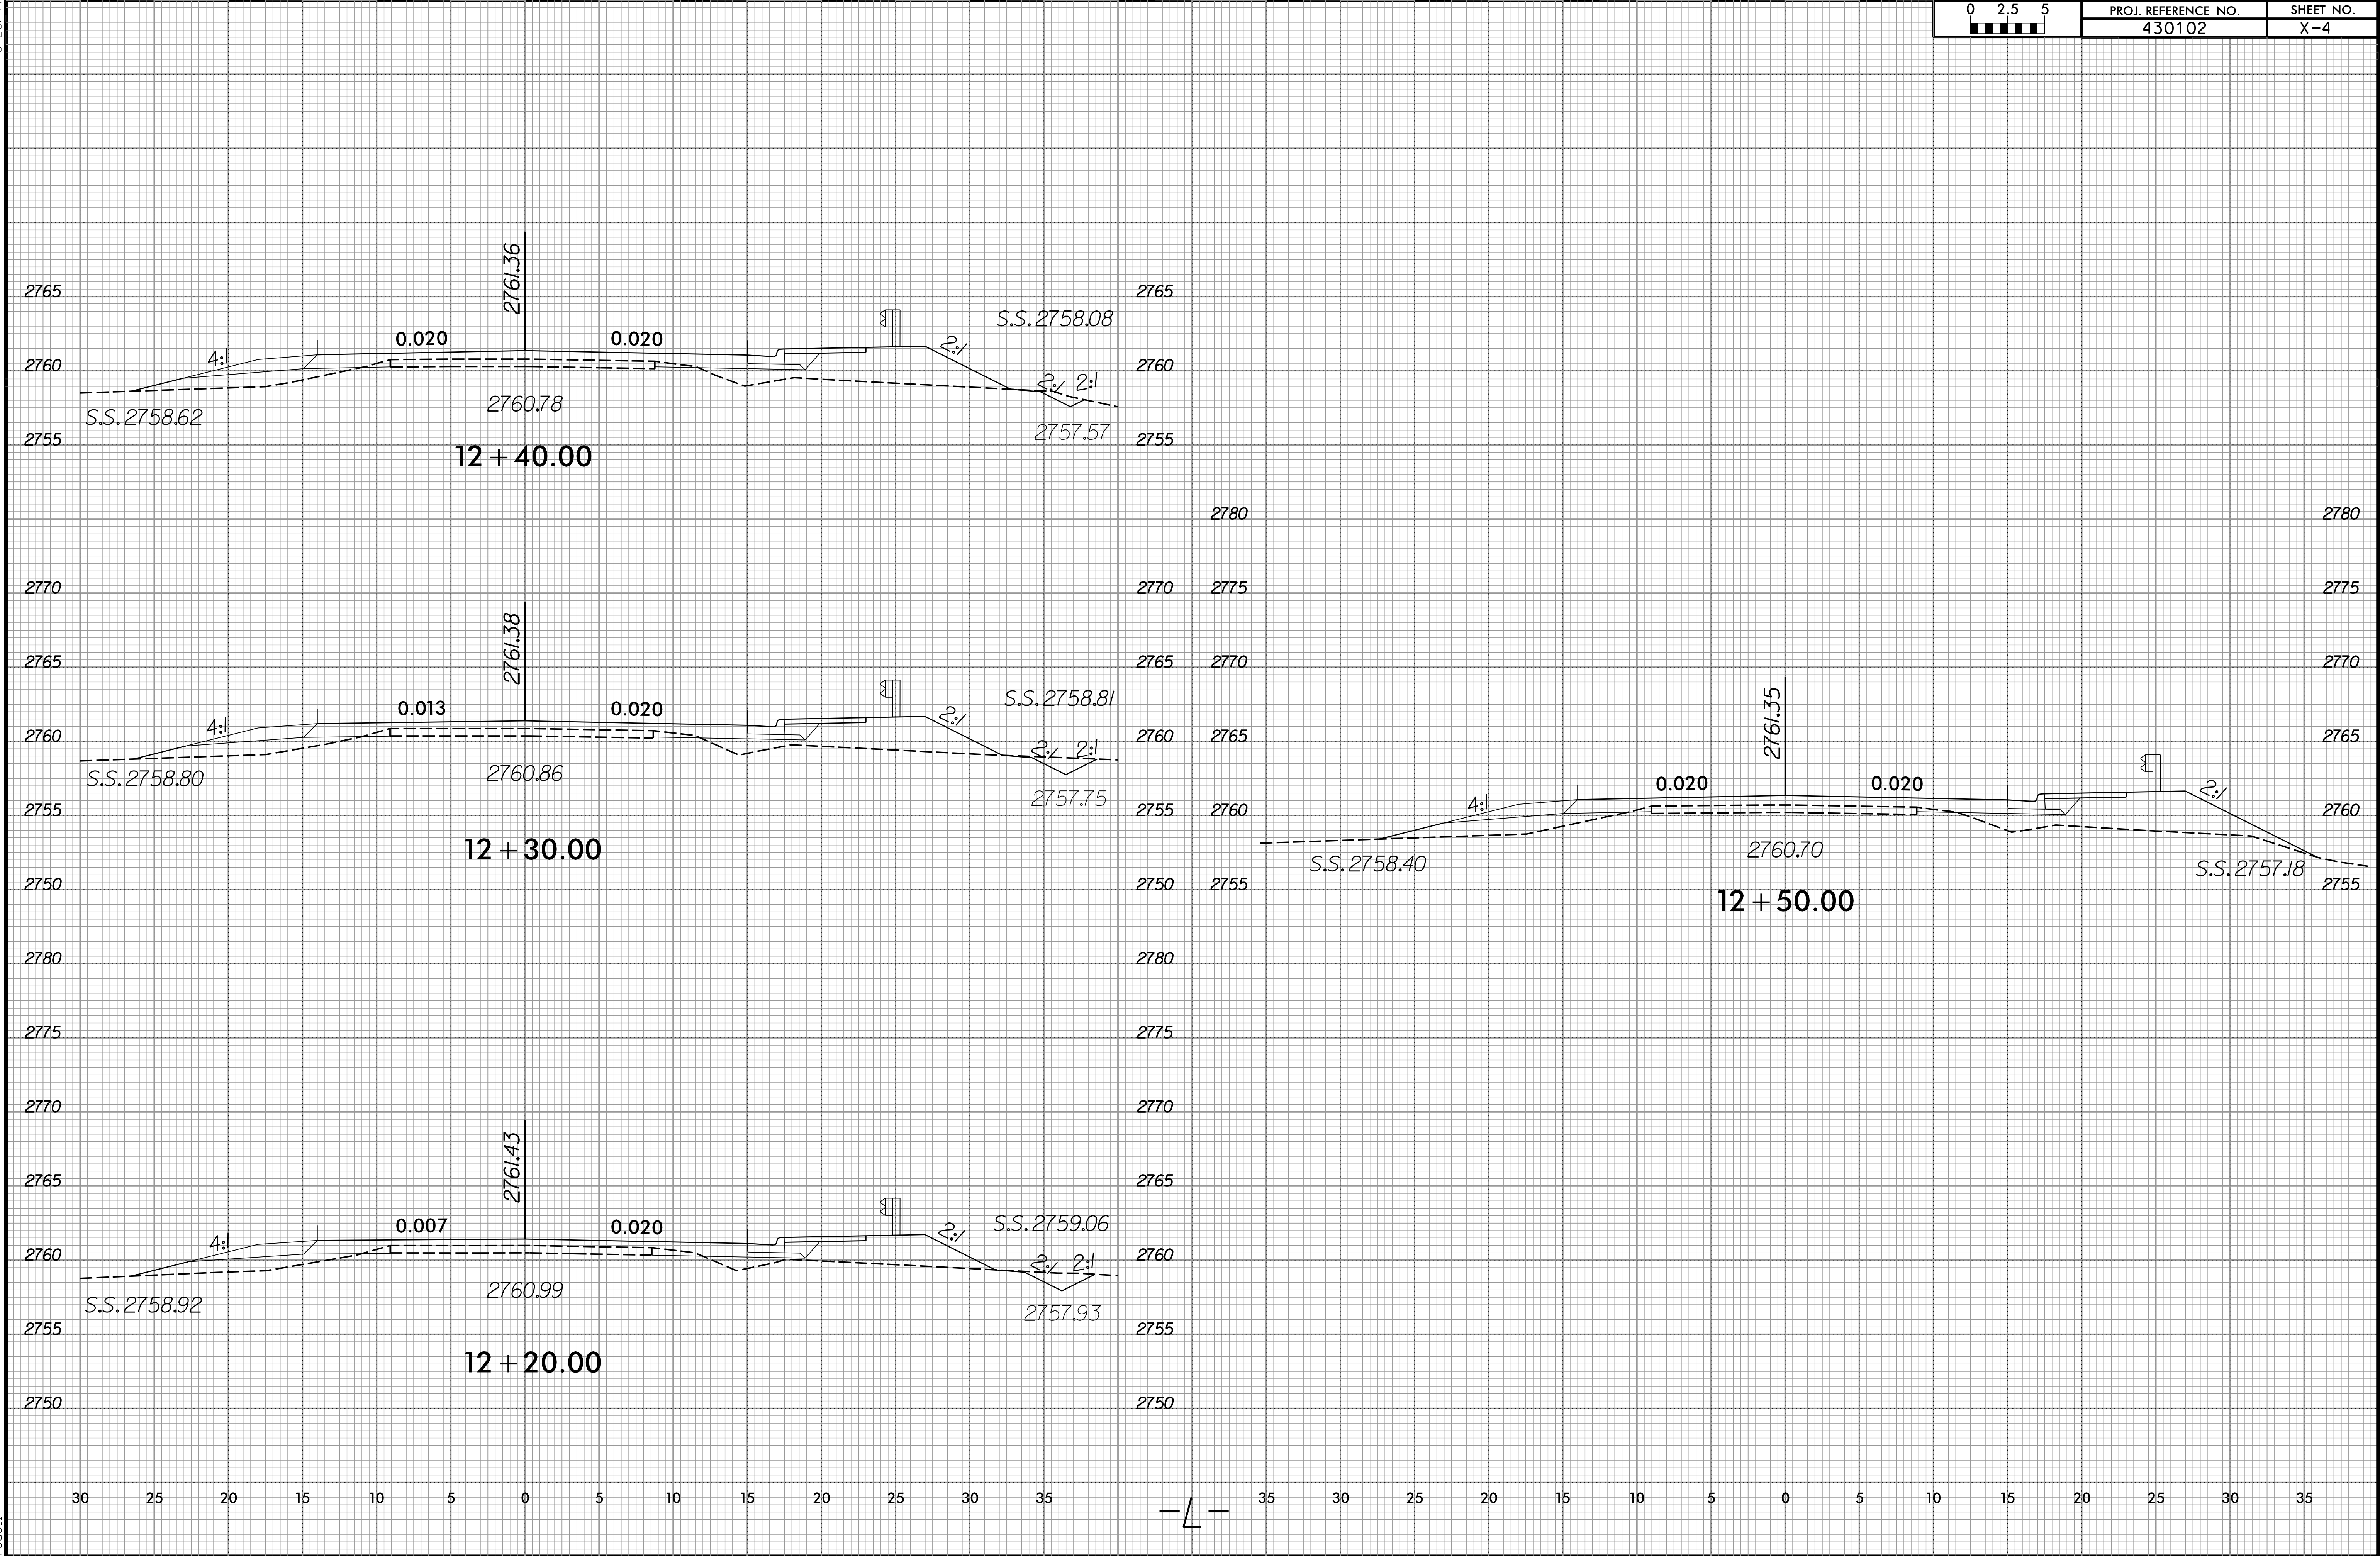


8/23/99

3:28:34 PM
G:\CKE Projects\CKE Year III division 14a\430102 Haywood\Roadway\XSC\430102 RDY_XPL_002 - 010.dgn
Page 11

 

PROJ. REFERENCE NO.	SHEET NO.
430102	X-5

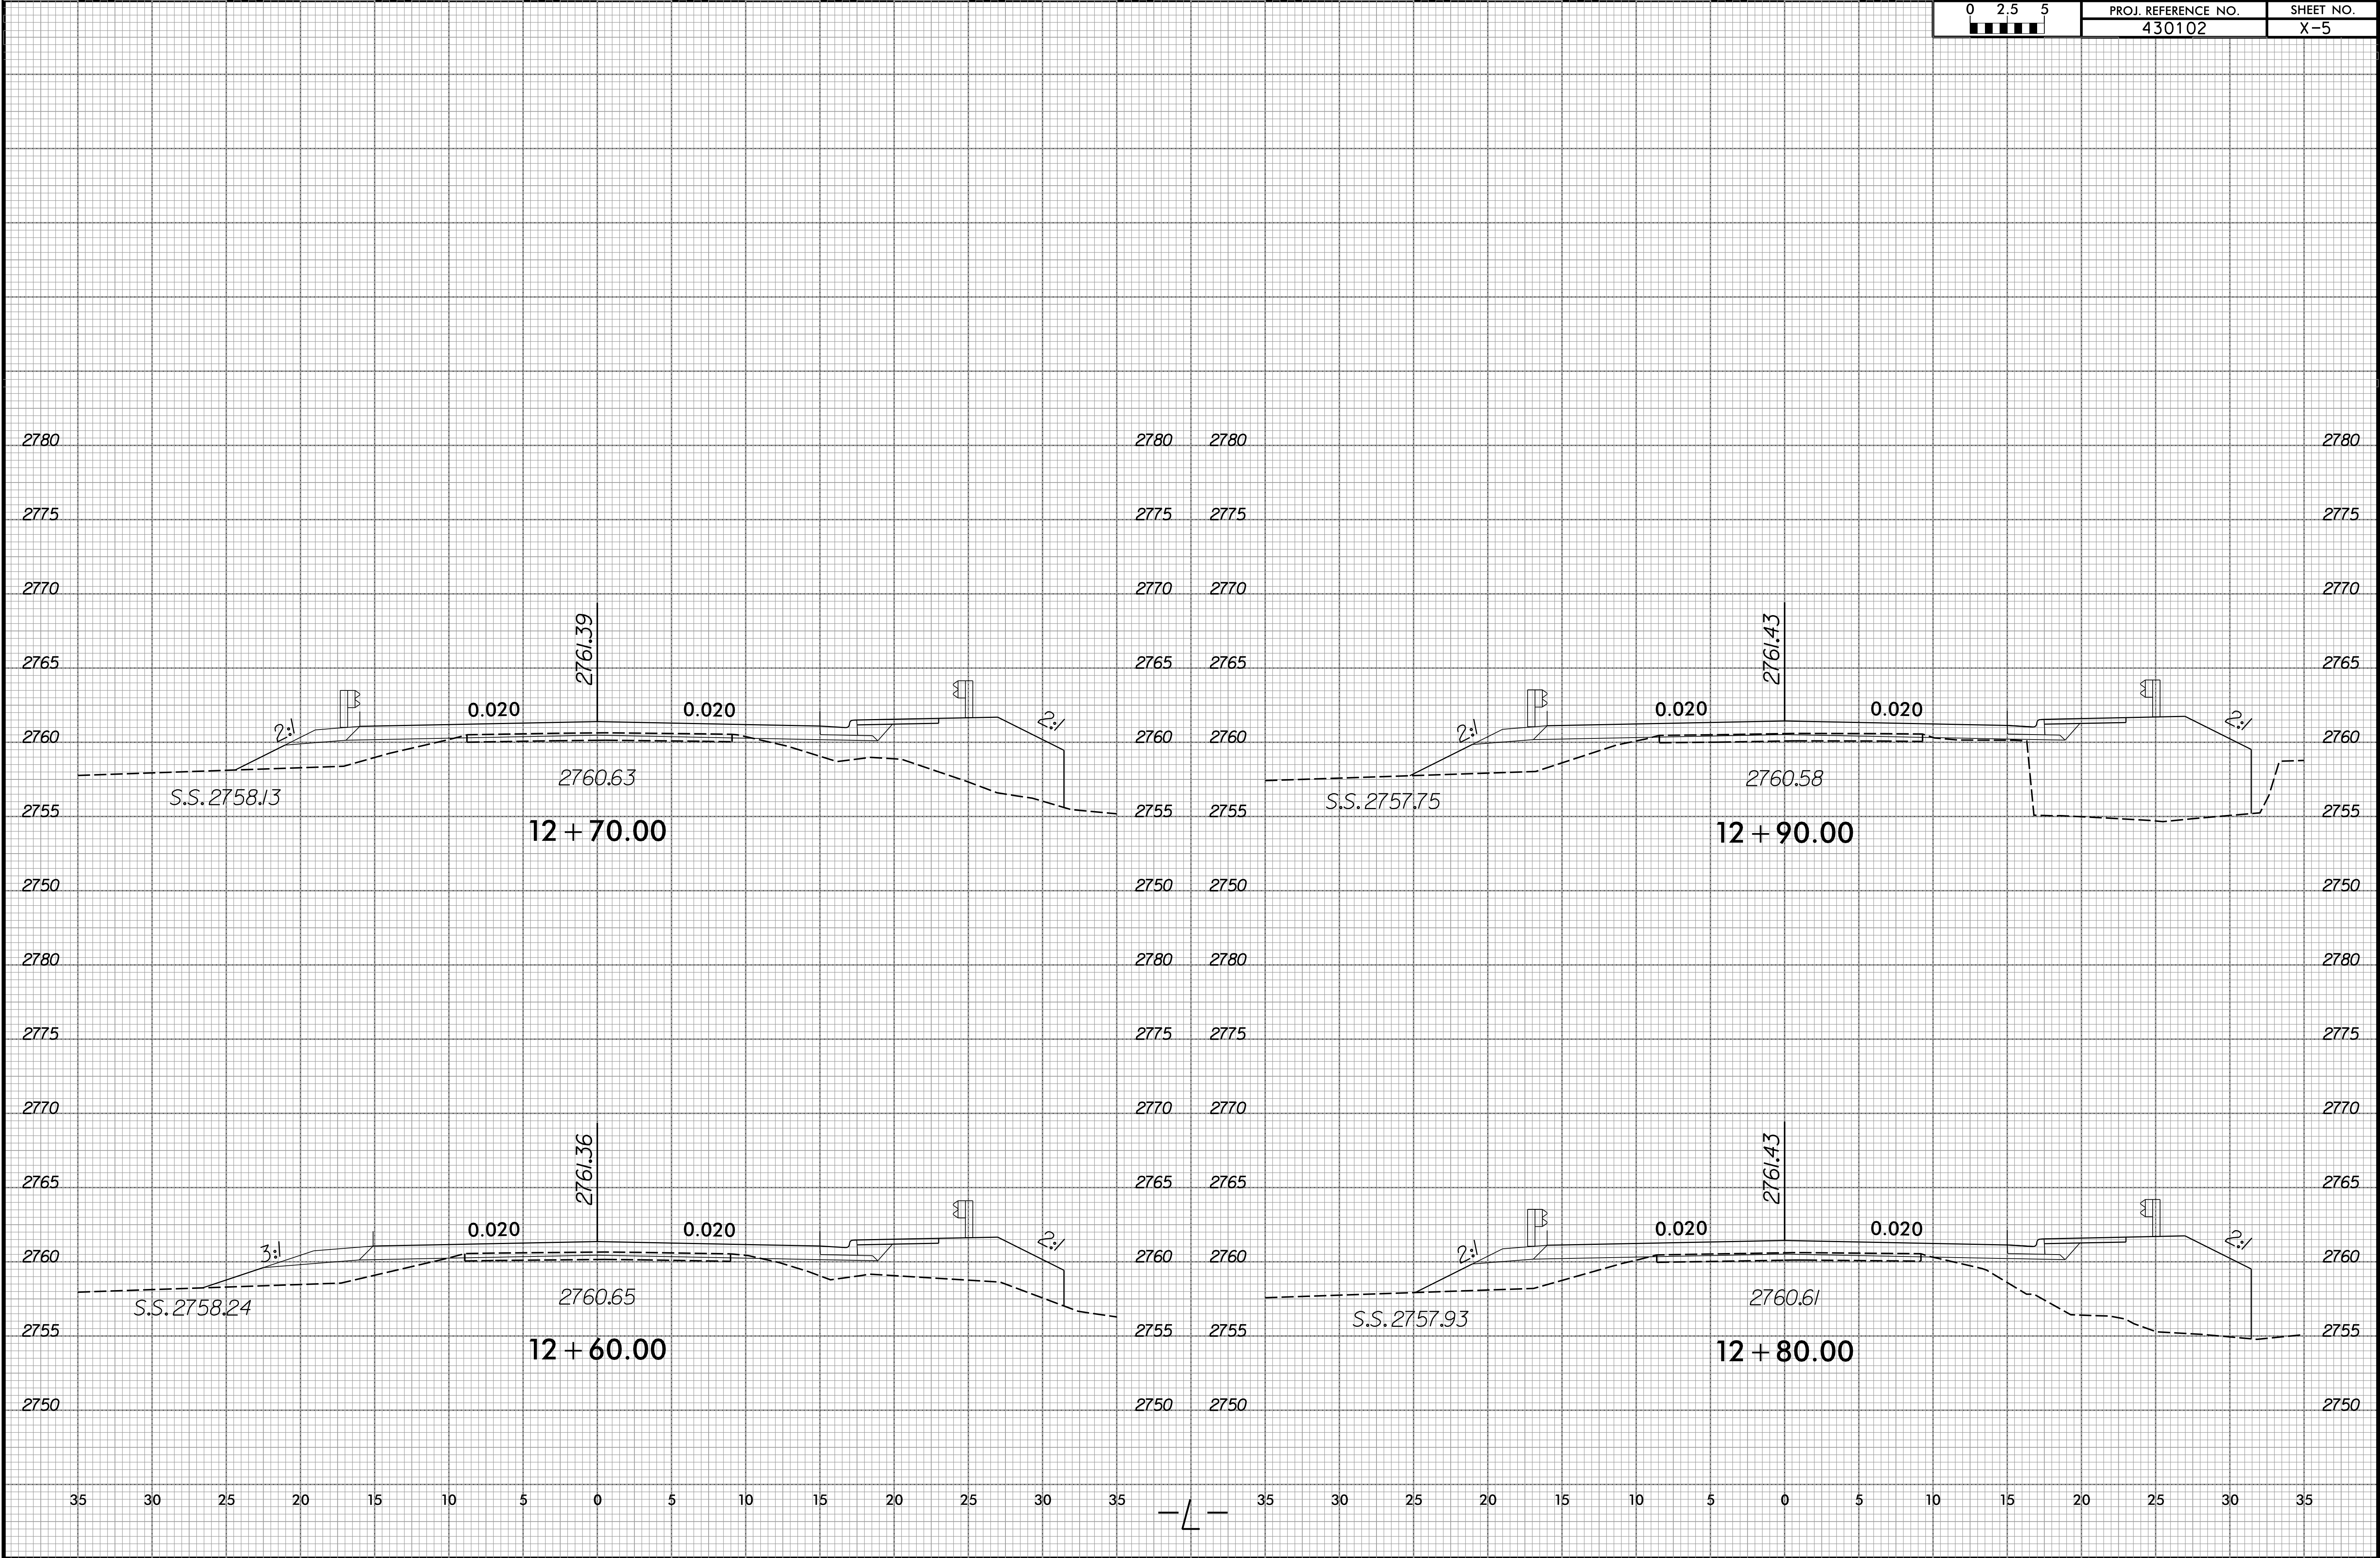






8/23/99

3:28:36 PM
G:\CCKE Projects\CKE Year III division 14a\430102 Haywood\Roadway\XSC\430102 RDY_XPL_002 - 010.dgn
Page 11

 

PROJ. REFERENCE NO.	SHEET NO.
430102	X-8

