


09/08/99

18-FEB-2019 12:11
G:\PROJECTS\PITT\SS-4902DA_US264A_SRI139(Moye-Turnage)\SS4902DA_PSH 1.dgn
\$\$\$\$\$USERNAME\$\$\$\$\$

TIP PROJECT: SS-4902DA

CONTRACT: DB00469

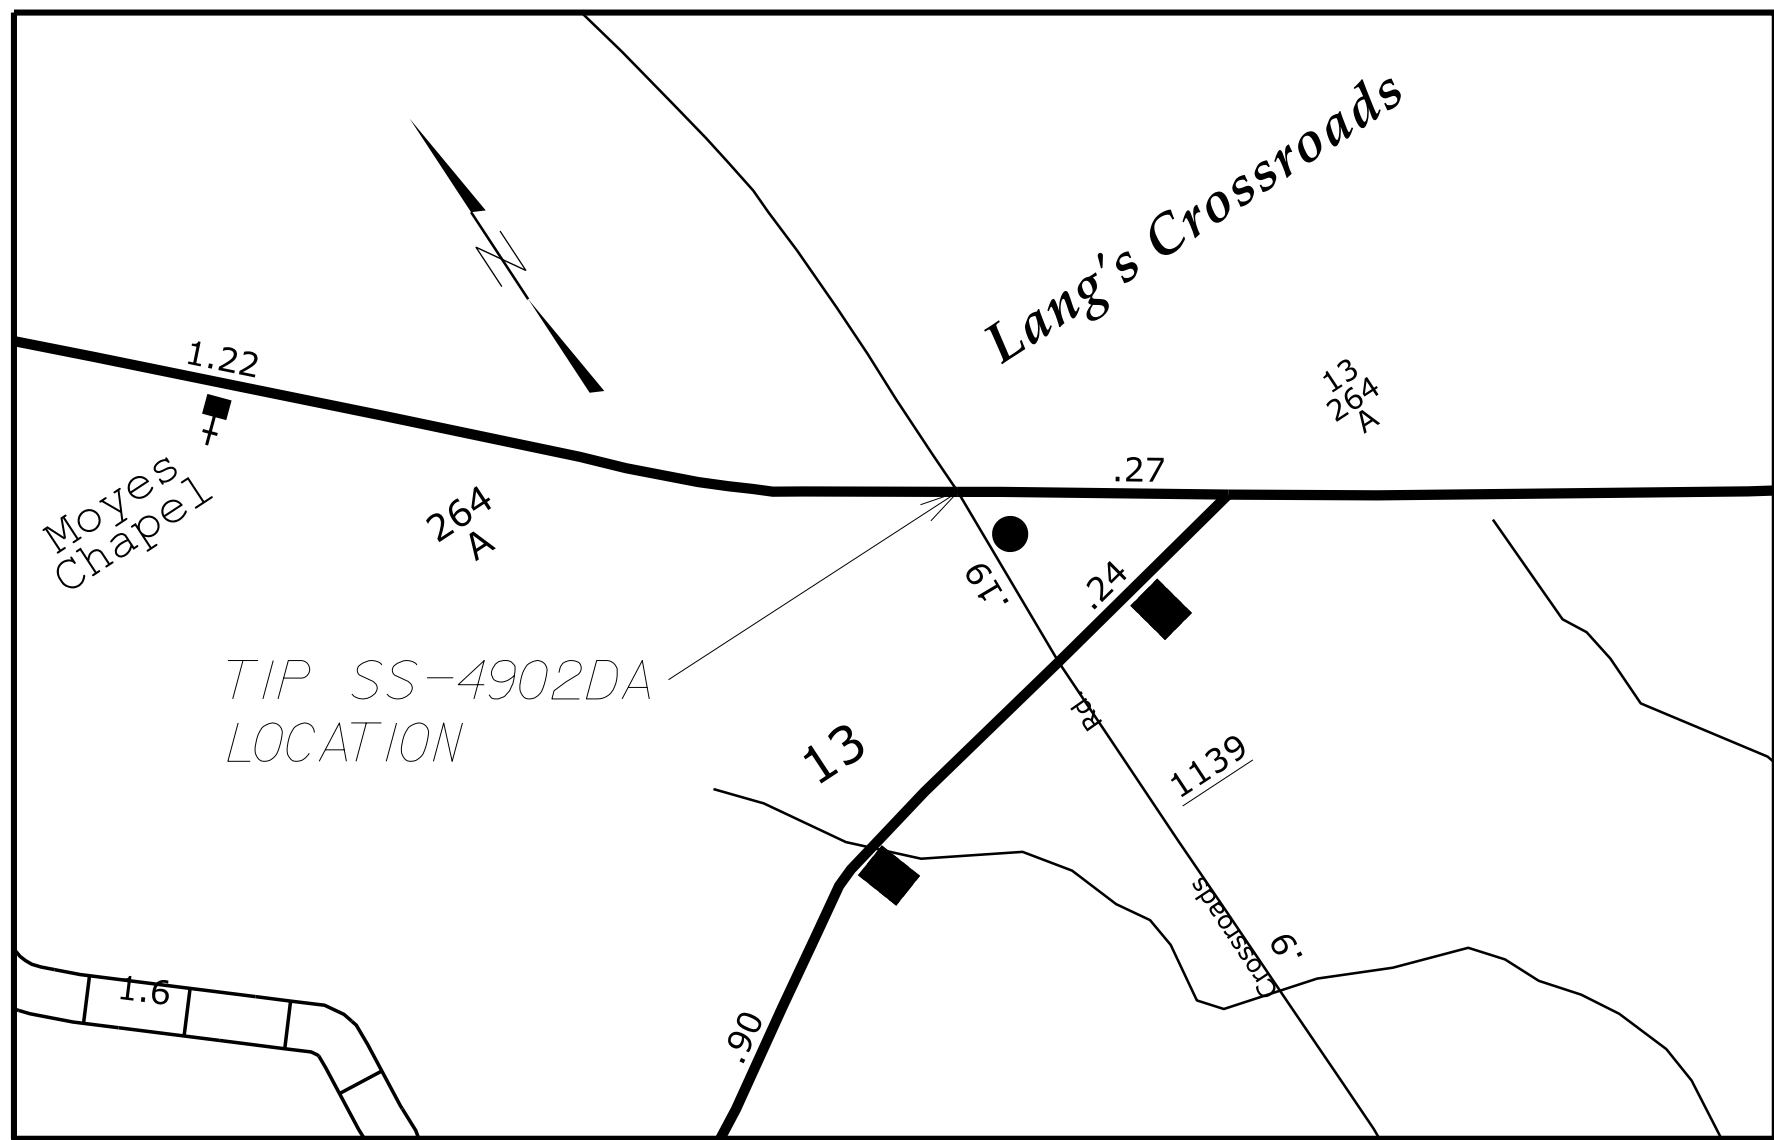


See Sheet 1A For Index of Sheets

STATE OF NORTH CAROLINA
DIVISION OF HIGHWAYS

PITT COUNTY

LOCATION: US 264 ALT AT SR 1139 (MOYE-TURNAGE ROAD)

TYPE OF WORK: RESURFACING, CONSTRUCTION OF MONOLITHIC
CONCRETE ISLANDS AND PAVEMENT MARKINGS

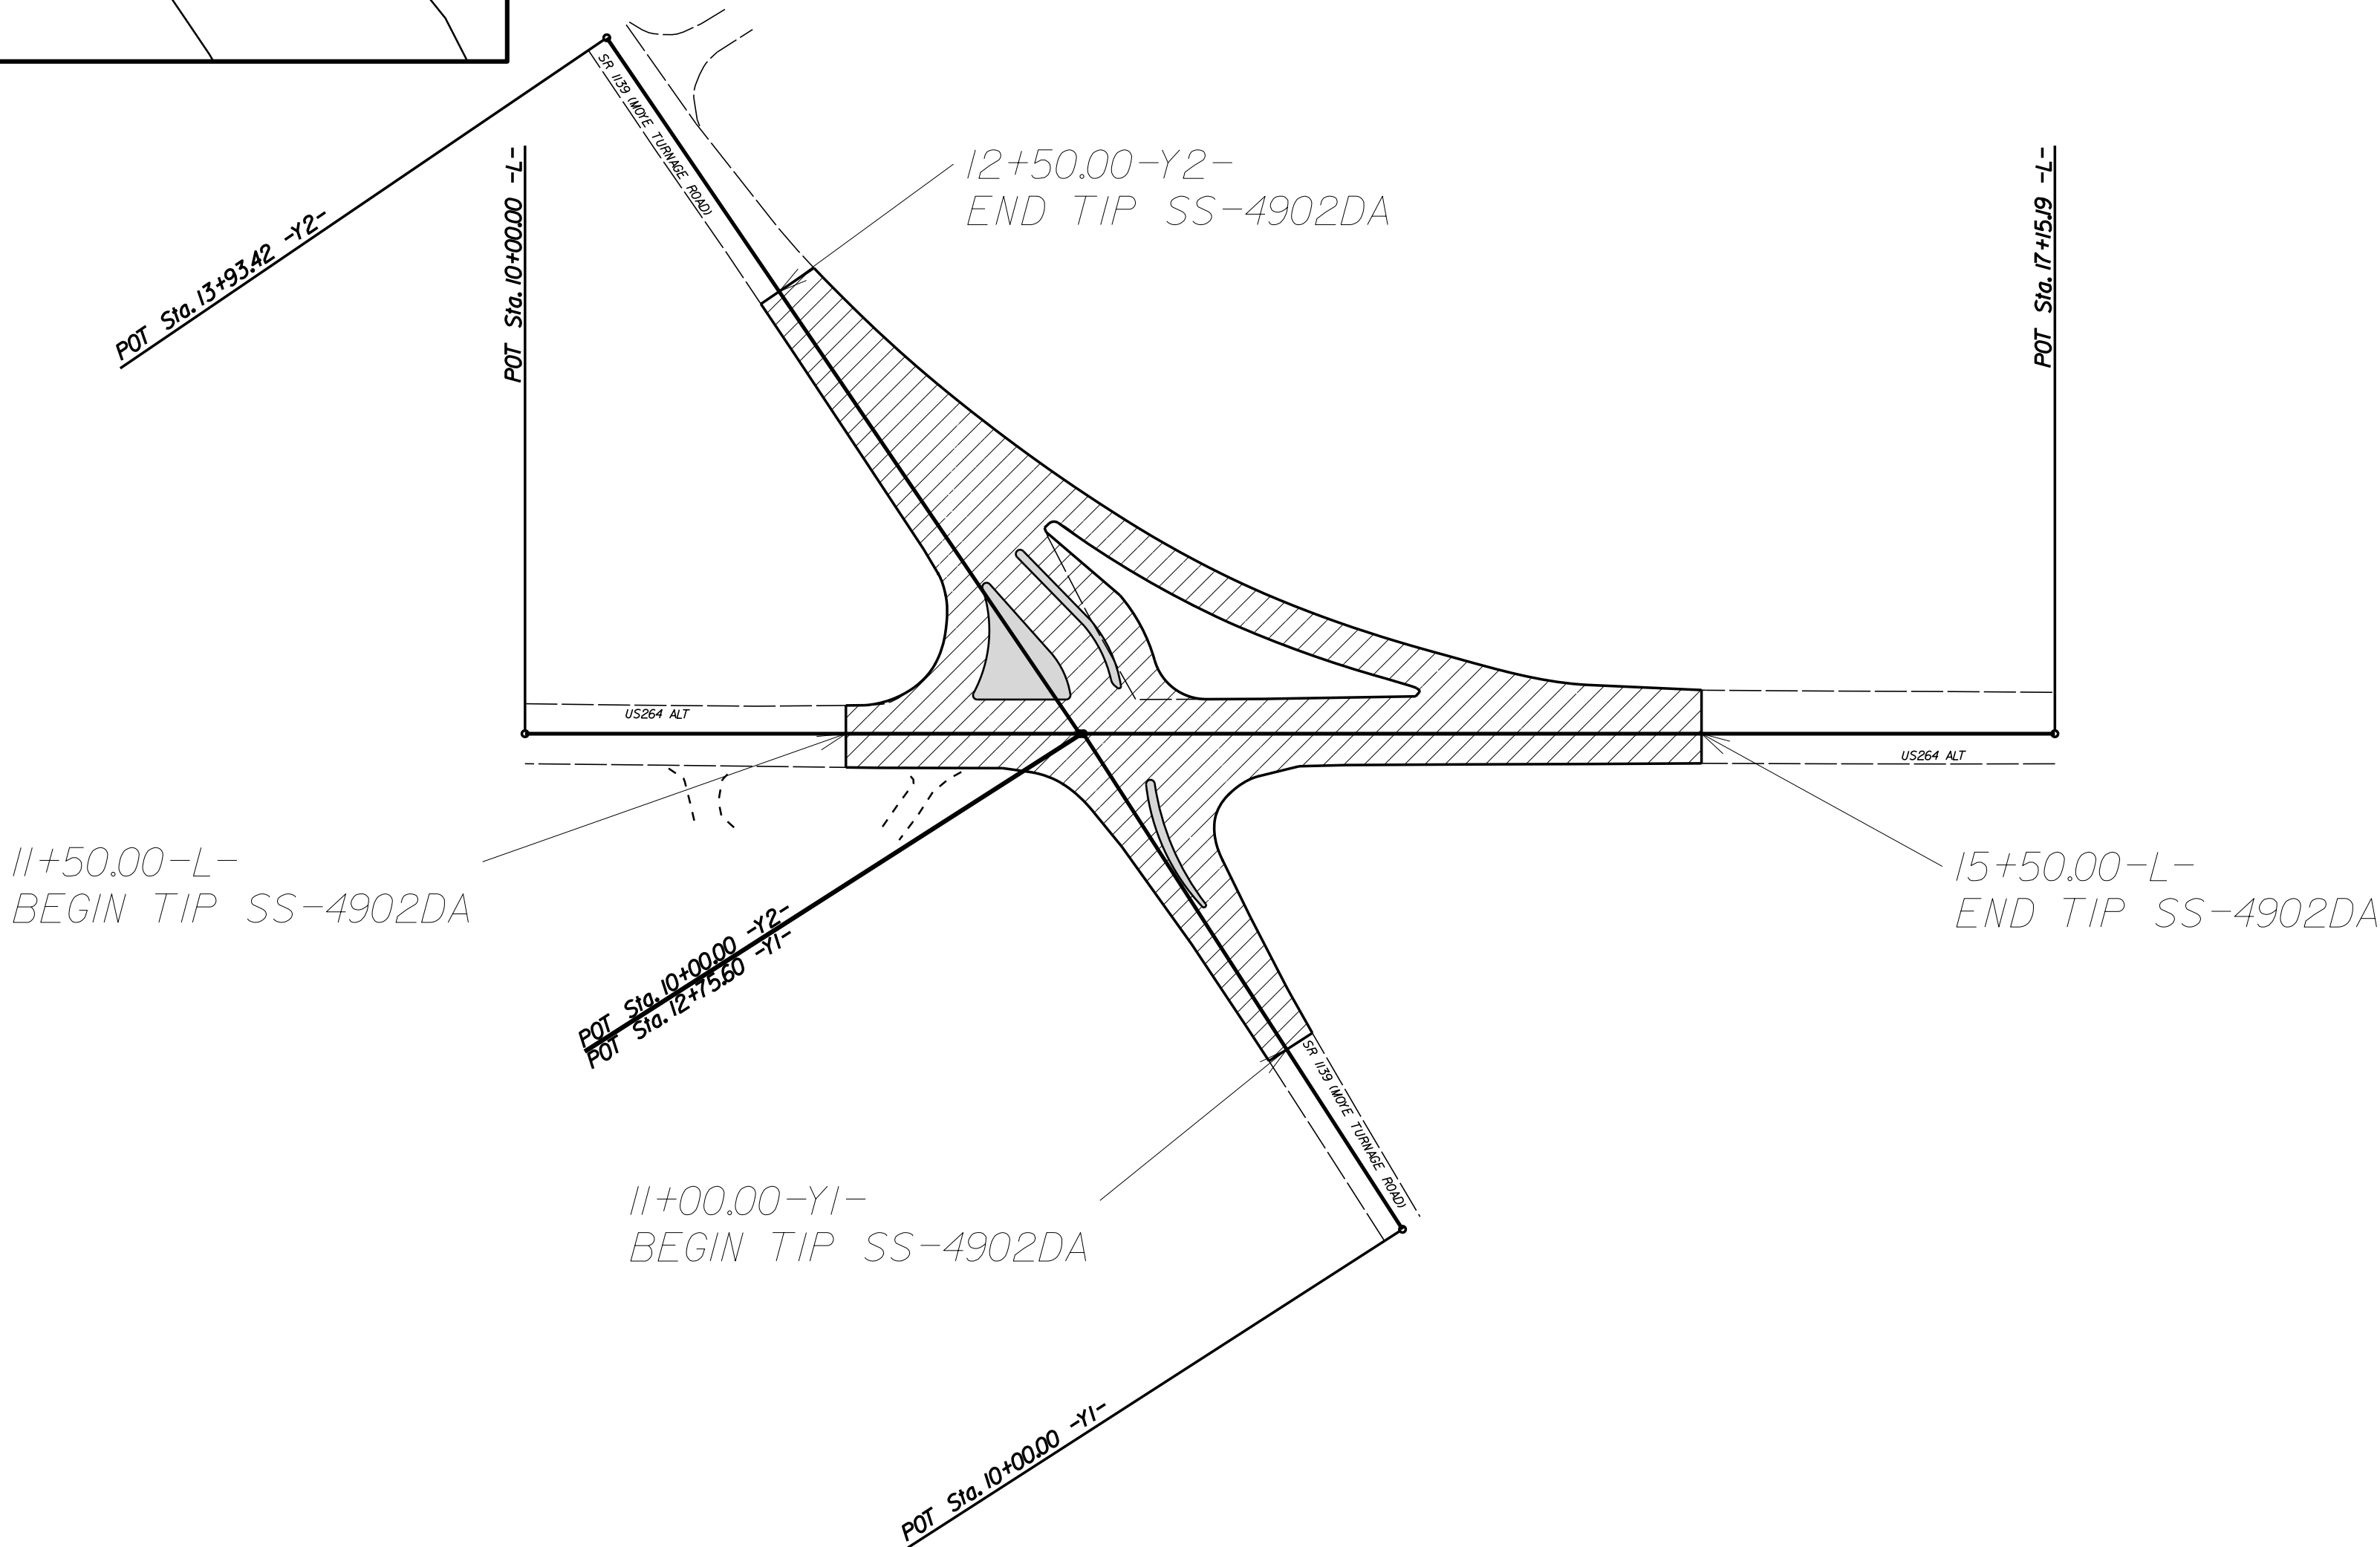

STATE	STATE PROJECT REFERENCE NO.	SHEET NO.	TOTAL SHEETS
N.C.	SS-4902DA	1	17
STATE PROJ. NO.	F.A. PROJ. NO.	DESCRIPTION	
48289.1.1	HSIP-0264(070)	PE	
48289.3.1		CONST	

DOCUMENT NOT CONSIDERED FINAL
UNLESS ALL SIGNATURES COMPLETED

GRAPHIC SCALES



PLANS



PROFILE (HORIZONTAL)



PROFILE (VERTICAL)

PROJECT LENGTH

TIP SS-4902DA PROJECT LENGTH = 0.104 MI

Prepared in the Office of:
DIVISION OF HIGHWAYS
1037 WH SMITH BLVD., GREENVILLE NC, 27835

2018 STANDARD SPECIFICATIONS

RIGHT OF WAY DATE:
NA

LETTING DATE:
APRIL 2019

JEFFREY D. CABANISS, PE
PROJECT ENGINEER

RICH GODLEY
PROJECT DESIGN ENGINEER

HYDRAULICS ENGINEER

DocuSigned by:
Jeffrey D. Cabaniss
SIGNATURE: 2/19/2019 P.E.

ROADWAY DESIGN ENGINEER

DocuSigned by:
Jeffrey D. Cabaniss
SIGNATURE: 2/19/2019 P.E.

SEAL 034398
ENGINEER
JEFFREY D. CABANISS

SEAL 034398
ENGINEER
JEFFREY D. CABANISS

INDEX OF SHEETS	
SHEET NUMBER	SHEET
1	TITLE SHEET
1A	INDEX OF SHEETS, GENERAL NOTES, AND STANDARD DRAWINGS
1B	CONVENTIONAL SYMBOLS
2	PAVEMENT SCHEDULE AND TYPICAL SECTIONS
3	SUMMARY OF QUANTITIES
3A	SUMMARY OF EARTHWORK
4	PLANSHEET
5	CONCRETE ISLAND LAYOUT PLANSHEETS
PMP1	PAVEMENT MARKING PLAN
EC-1 THRU EC-3	EROSION CONTROL PLANS
X-1A	CROSS-SECTION SUMMARY SHEET
X-1 THRU X-4	CROSS-SECTIONS

GENERAL NOTES: 2018 SPECIFICATIONS
EFFECTIVE: 01-16-2018

SUBSURFACE PLANS:

NO SUBSURFACE PLANS ARE AVAILABLE ON THIS PROJECT. THE CONTRACTOR SHOULD MAKE HIS OWN INVESTIGATION AS TO THE SUBSURFACE CONDITIONS.

GRADING AND SURFACING OR RESURFACING AND WIDENING:

THE GRADE LINES SHOWN DENOTE THE FINISHED ELEVATION OF THE PROPOSED SURFACING AT GRADE POINTS SHOWN ON THE TYPICAL SECTIONS. WHERE NO GRADE LINES ARE SHOWN, THE PROFILES SHOWN DENOTE THE TOP ELEVATION OF THE EXISTING PAVEMENT ALONG THE CENTER LINE OF SURVEY ON WHICH THE PROPOSED RESURFACING WILL BE PLACED. GRADE LINES MAY BE ADJUSTED BY THE ENGINEER IN ORDER TO SECURE A PROPER TIE-IN.

GRADING:

THE GRADE LINES SHOWN DENOTE THE FINISHED ELEVATION OF THE PROPOSED OR FUTURE SURFACING AT GRADE POINTS SHOWN ON THE TYPICAL SECTIONS. GRADE LINES MAY BE ADJUSTED AT THEIR BEGINNING AND ENDING AND AT STRUCTURES AS DIRECTED BY THE ENGINEER IN ORDER TO SECURE A PROPER TIE-IN.

SIDE ROADS:

THE CONTRACTOR WILL BE REQUIRED TO DO ALL NECESSARY WORK TO PROVIDE SUITABLE CONNECTIONS WITH ALL ROADS, STREETS, AND DRIVES ENTERING THIS PROJECT. THIS WORK WILL BE PAID FOR AT THE CONTRACT UNIT PRICE FOR THE PARTICULAR ITEMS INVOLVED.

UTILITIES:

OWNERS:
TIME WARNER CABLE
CENTURYLINK
CONTERRA ULTRA BROADBAND
TOWN OF FARMVILLE
GREENE COUNTY REGIONAL WATER

2018 ROADWAY ENGLISH STANDARD DRAWINGS

The following Roadway Standards as appear in "Roadway Standard Drawings" Highway Design Branch - N. C. Department of Transportation - Raleigh, N. C., Dated January 16, 2018 are applicable to this project and by reference hereby are considered a part of these plans:

STD.NO.	TITLE
DIVISION 2 - EARTHWORK	
200.02	METHOD OF CLEARING - METHOD 11
225.02	GUIDE FOR GRADING SUBGRADE - SECONDARY AND LOCAL
DIVISION 8 - INCIDENTALS	
852.01	CONCRETE ISLANDS
DIVISION 11 - WORK ZONE TRAFFIC CONTROL	
1101.01	WORK ZONE ADVANCE WARNING SIGNS
1101.02	TEMPORARY LANE CLOSURES
DIVISION 12 - PAVEMENT MARKINGS, MARKERS AND DELINEATION	
1205.01	LINE TYPES OFFSETS
1205.02	DIVIDED AND UNDIVIDED ROADWAYS
1205.05	TURN LANES
1205.08	SYMBOLS AND WORD MESSAGES
DIVISION 16 - EROSION CONTROL	
1605.01	TEMPORARY SILT FENCE

STATE OF NORTH CAROLINA, DIVISION OF HIGHWAYS
CONVENTIONAL PLAN SHEET SYMBOLS

BOUNDARIES AND PROPERTY:

State Line	-----
County Line	-----
Township Line	-----
City Line	-----
Reservation Line	-----
Property Line	-----
Existing Iron Pin	○ EIP
Computed Property Corner	----->
Property Monument	□ EDM
Parcel/Sequence Number	⑫3
Existing Fence Line	-x-x-x-
Proposed Woven Wire Fence	○
Proposed Chain Link Fence	□
Proposed Barbed Wire Fence	◇
Existing Wetland Boundary	-WLB-
Proposed Wetland Boundary	WLB
Existing Endangered Animal Boundary	EAB
Existing Endangered Plant Boundary	EPB
Existing Historic Property Boundary	HPB
Known Contamination Area: Soil	-S-S-
Potential Contamination Area: Soil	-S-S-
Known Contamination Area: Water	-W-W-
Potential Contamination Area: Water	-W-W-
Contaminated Site: Known or Potential	☠ ?

BUILDINGS AND OTHER CULTURE:

Gas Pump Vent or U/G Tank Cap	○
Sign	○ S
Well	○ W
Small Mine	✂
Foundation	□
Area Outline	□
Cemetery	□ +
Building	□
School	□
Church	□
Dam	-----

HYDROLOGY:

Stream or Body of Water	-----
Hydro, Pool or Reservoir	-----
Jurisdictional Stream	----- JS
Buffer Zone 1	----- BZ 1
Buffer Zone 2	----- BZ 2
Flow Arrow	-----<
Disappearing Stream	----->
Spring	○
Wetland	-----
Proposed Lateral, Tail, Head Ditch	-----
False Sump	-----

RAILROADS:

Standard Gauge	-----
RR Signal Milepost	○ MILEPOST 35
Switch	□ SWITCH
RR Abandoned	-----
RR Dismantled	-----

RIGHT OF WAY & PROJECT CONTROL:

Secondary Horiz and Vert Control Point	◆
Primary Horiz Control Point	○
Primary Horiz and Vert Control Point	◆
Exist Permanent Easment Pin and Cap	◇
New Permanent Easement Pin and Cap	◆
Vertical Benchmark	◆
Existing Right of Way Marker	△
Existing Right of Way Line	-----
New Right of Way Line	-----
New Right of Way Line with Pin and Cap	-----
New Right of Way Line with Concrete or Granite RW Marker	-----
New Control of Access Line with Concrete C/A Marker	-----
Existing Control of Access	-----
New Control of Access	-----
Existing Easement Line	-----
New Temporary Construction Easement	-----
New Temporary Drainage Easement	-----
New Permanent Drainage Easement	-----
New Permanent Drainage / Utility Easement	-----
New Permanent Utility Easement	-----
New Temporary Utility Easement	-----
New Aerial Utility Easement	-----

ROADS AND RELATED FEATURES:

Existing Edge of Pavement	-----
Existing Curb	-----
Proposed Slope Stakes Cut	-----
Proposed Slope Stakes Fill	-----
Proposed Curb Ramp	-----
Existing Metal Guardrail	-----
Proposed Guardrail	-----
Existing Cable Guiderail	-----
Proposed Cable Guiderail	-----
Equality Symbol	-----
Pavement Removal	-----

VEGETATION:

Single Tree	○
Single Shrub	○

Hedge	-----
Woods Line	-----
Orchard	-----
Vineyard	-----

EXISTING STRUCTURES:

MAJOR:	
Bridge, Tunnel or Box Culvert	-----
Bridge Wing Wall, Head Wall and End Wall	-----
MINOR:	
Head and End Wall	-----
Pipe Culvert	-----
Footbridge	-----
Drainage Box: Catch Basin, DI or JB	-----
Paved Ditch Gutter	-----
Storm Sewer Manhole	-----
Storm Sewer	-----

UTILITIES:

POWER:	
Existing Power Pole	●
Proposed Power Pole	○
Existing Joint Use Pole	●
Proposed Joint Use Pole	○
Power Manhole	Ⓟ
Power Line Tower	ⓧ
Power Transformer	ⓧ
U/G Power Cable Hand Hole	-----
H-Frame Pole	●
U/G Power Line LOS B (S.U.E.*)	-----
U/G Power Line LOS C (S.U.E.*)	-----
U/G Power Line LOS D (S.U.E.*)	-----

TELEPHONE:

Existing Telephone Pole	●
Proposed Telephone Pole	○
Telephone Manhole	Ⓟ
Telephone Pedestal	Ⓟ
Telephone Cell Tower	Ⓟ
U/G Telephone Cable Hand Hole	-----
U/G Telephone Cable LOS B (S.U.E.*)	-----
U/G Telephone Cable LOS C (S.U.E.*)	-----
U/G Telephone Cable LOS D (S.U.E.*)	-----
U/G Telephone Conduit LOS B (S.U.E.*)	-----
U/G Telephone Conduit LOS C (S.U.E.*)	-----
U/G Telephone Conduit LOS D (S.U.E.*)	-----
U/G Fiber Optics Cable LOS B (S.U.E.*)	-----
U/G Fiber Optics Cable LOS C (S.U.E.*)	-----
U/G Fiber Optics Cable LOS D (S.U.E.*)	-----

WATER:

Water Manhole	Ⓟ
Water Meter	○
Water Valve	ⓧ
Water Hydrant	Ⓟ
U/G Water Line LOS B (S.U.E.*)	-----
U/G Water Line LOS C (S.U.E.*)	-----
U/G Water Line LOS D (S.U.E.*)	-----
Above Ground Water Line	-----

TV:

TV Pedestal	Ⓟ
TV Tower	ⓧ
U/G TV Cable Hand Hole	-----
U/G TV Cable LOS B (S.U.E.*)	-----
U/G TV Cable LOS C (S.U.E.*)	-----
U/G TV Cable LOS D (S.U.E.*)	-----
U/G Fiber Optic Cable LOS B (S.U.E.*)	-----
U/G Fiber Optic Cable LOS C (S.U.E.*)	-----
U/G Fiber Optic Cable LOS D (S.U.E.*)	-----

GAS:

Gas Valve	◇
Gas Meter	◇
U/G Gas Line LOS B (S.U.E.*)	-----
U/G Gas Line LOS C (S.U.E.*)	-----
U/G Gas Line LOS D (S.U.E.*)	-----
Above Ground Gas Line	-----

SANITARY SEWER:


Sanitary Sewer Manhole	Ⓟ
Sanitary Sewer Cleanout	Ⓟ
U/G Sanitary Sewer Line	-----
Above Ground Sanitary Sewer	-----
SS Forced Main Line LOS B (S.U.E.*)	-----
SS Forced Main Line LOS C (S.U.E.*)	-----
SS Forced Main Line LOS D (S.U.E.*)	-----

MISCELLANEOUS:


Utility Pole	●
Utility Pole with Base	□
Utility Located Object	○
Utility Traffic Signal Box	Ⓟ
Utility Unknown U/G Line LOS B (S.U.E.*)	-----
U/G Tank; Water, Gas, Oil	-----
Underground Storage Tank, Approx. Loc.	-----
A/G Tank; Water, Gas, Oil	-----
Geoenvironmental Boring	Ⓟ
U/G Test Hole LOS A (S.U.E.*)	-----
Abandoned According to Utility Records	AATUR
End of Information	E.O.I.

C1	PROP. APPROX. 1.5" ASPHALT CONCRETE SURFACE COURSE, TYPE S9.5B, AT AN AVERAGE RATE OF 165 LBS. PER SQ.YD.
D1	PROP. APPROX. 3.0" ASPHALT CONCRETE INTERMEDIATE COURSE, TYPE I19.0C, AT AN AVERAGE RATE OF 342 LBS. PER SQ. YD.
E1	PROP. APPROX. 4.0" ASPHALT CONCRETE BASE COURSE, TYPE B25.0C, AT AN AVERAGE RATE OF 456 LBS. PER SQ. YD.
<u>T</u>	EARTH MATERIAL.
<u>U</u>	EXISTING PAVEMENT.
<u>V1</u>	INCIDENTAL MILLING

NOTE: PAVEMENT EDGE SLOPES ARE 1:1 UNLESS SHOWN OTHERWISE.

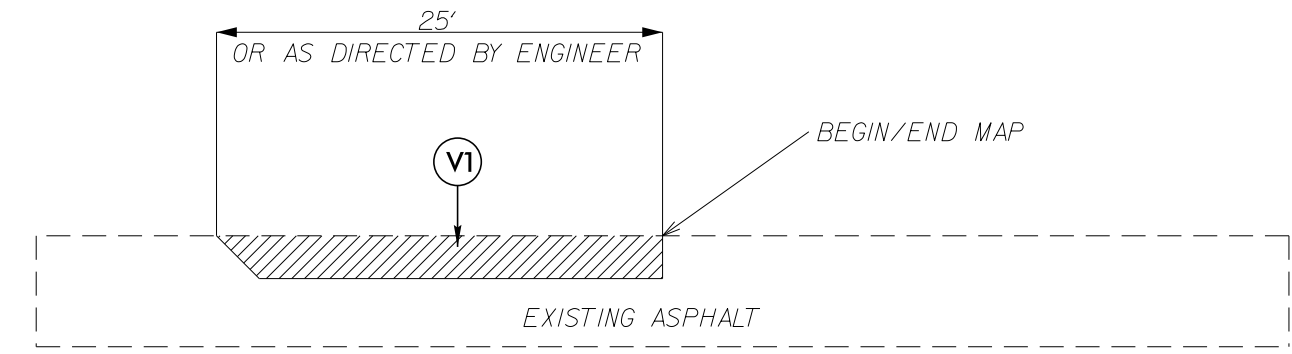

INCIDENTAL MILLING DETAIL

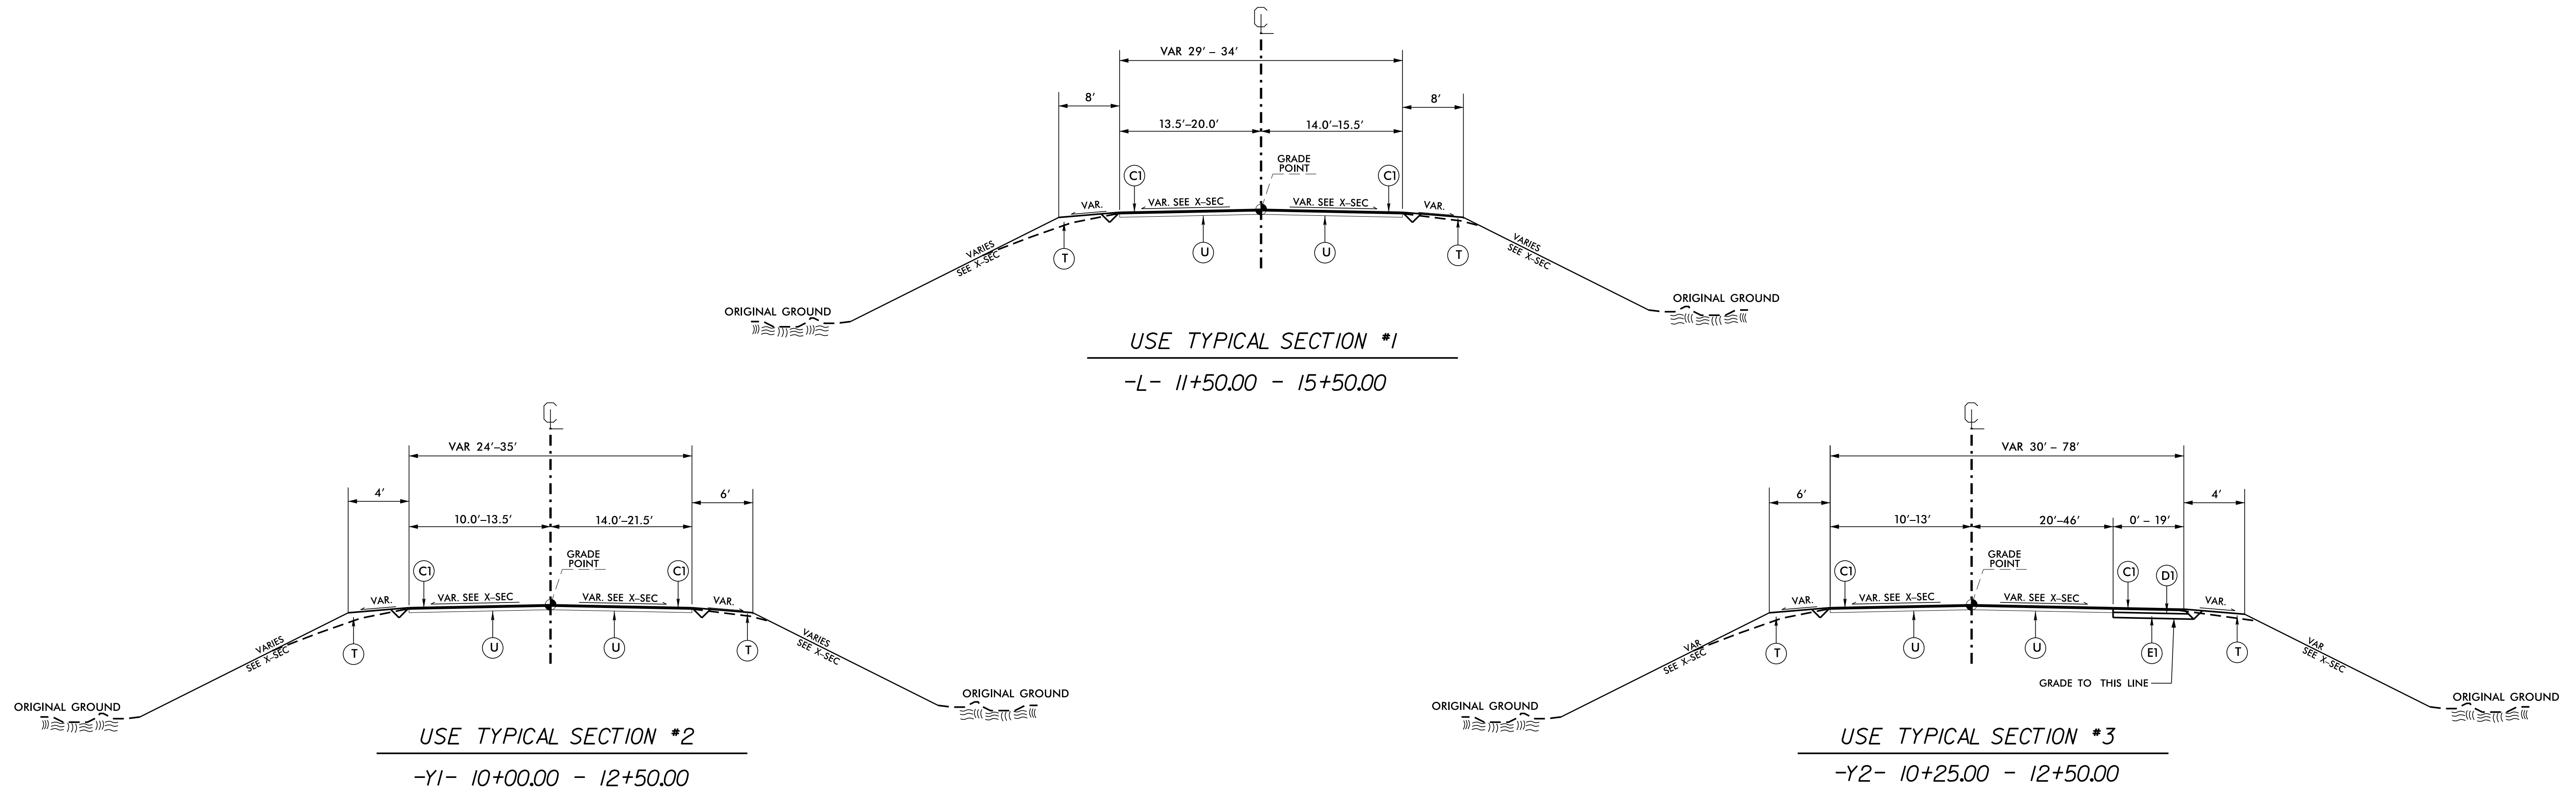

DRAWING NOT TO SCALE

5/28/99

19-FEB-2019 12:27
SS4902DA_US264A_SRI139(Mode-Turnage)\SS4902DA_PSH 3.dgn

STATE OF NORTH CAROLINA
DIVISION OF HIGHWAYS

SUMMARY OF QUANTITIES

SECT	QUANTITY	UNIT	ITEM DESCRIPTION
800	1	LS	MOBILIZATION
801	1	LS	CONSTRUCTION SURVEYING
226	1	LS	GRADING
545	10	TON	INCIDENTAL STONE BASE
607	340	SY	INCIDENTAL MILLING
610	40	TON	ASPHALT CONCRETE BASE COURSE,TYPE B25.0C
610	30	TON	ASPHALT CONCRETE INTERMEDIATE COURSE,TYPE 119.0C
610	350	TON	ASPHALT CONCRETE SURFACE COURSE,TYPE S9.5B
620	25	TON	ASPHALT BINDER FOR PLANT MIX
852	215	SY	5" MONOLITHIC CONCRETE ISLANDS (SURFACE MOUNTED)
SP	96	SF	WORK ZONE ADVANCE/GENERAL WARNING SIGNING
SP	1	LS	TEMPORARY TRAFFIC CONTROL
SP	3,935	LF	THERMOPLASTIC PAVEMENT MARKING LINES (6",90MILS)
SP	310	LF	THERMOPLASTIC PAVEMENT MARKING LINES (12",90MILS)
SP	80	LF	THERMOPLASTIC PAVEMENT MARKING LINES (24",90MILS)
SP	9	LF	THERMOPLASTIC PAVEMENT MARKING SYMBOL (90MILS)
1605	150	LF	TEMPORARY SILT FENCE
1610	20	TON	SEDIMENT CONTROL STONE
1632	10	LF	1/4" HARDWARE CLOTH
SP	70	LF	COIR FIBER WATTLE
1660	.50	ACRE	SEEDING AND MULCHING
SP	2	EA	RESPONSE FOR EROSION CONTROL
SP	1	EA	CONCRETE WASHOUT STRUCTURE

4/04/06

COMPUTED BY: RG	DATE:
CHECKED BY: LJ	DATE:

STATE OF NORTH CAROLINA
DIVISION OF HIGHWAYS


PROJECT REFERENCE NO.	SHEET NO.
SS-4902DA	3A

SUMMARY OF EARTHWORK
IN CUBIC YARDS

LOCATION	UNCLASSIFIED EXCAVATION	BOX CULVERT EXCAVATION	UNDERCUT	EMBT + %	BORROW	WASTE
-L- 11 + 50.00 - 15 + 50.00	0	0	0	104	104	0
-Y1- 11 + 00.00 - 12 + 00.00	0	0	0	26	26	0
-Y2- 10 + 25.00 - 12 + 50.00	9	0	0	55	46	0
SUB TOTAL	9	0	0	185	176	0
SAY	9	0	0	185	176	0

NOTE:
APPROXIMATE QUANTITIES ONLY. UNCLASSIFIED EXCAVATION,
BORROW EXCAVATION, FINE GRADING, CLEARING AND GRUBBING
AND REMOVAL OF EXISTING PAVEMENT WILL BE PAID FOR AT THE
CONTRACT LUMP SUM PRICE FOR "GRADING."

REVISIONS

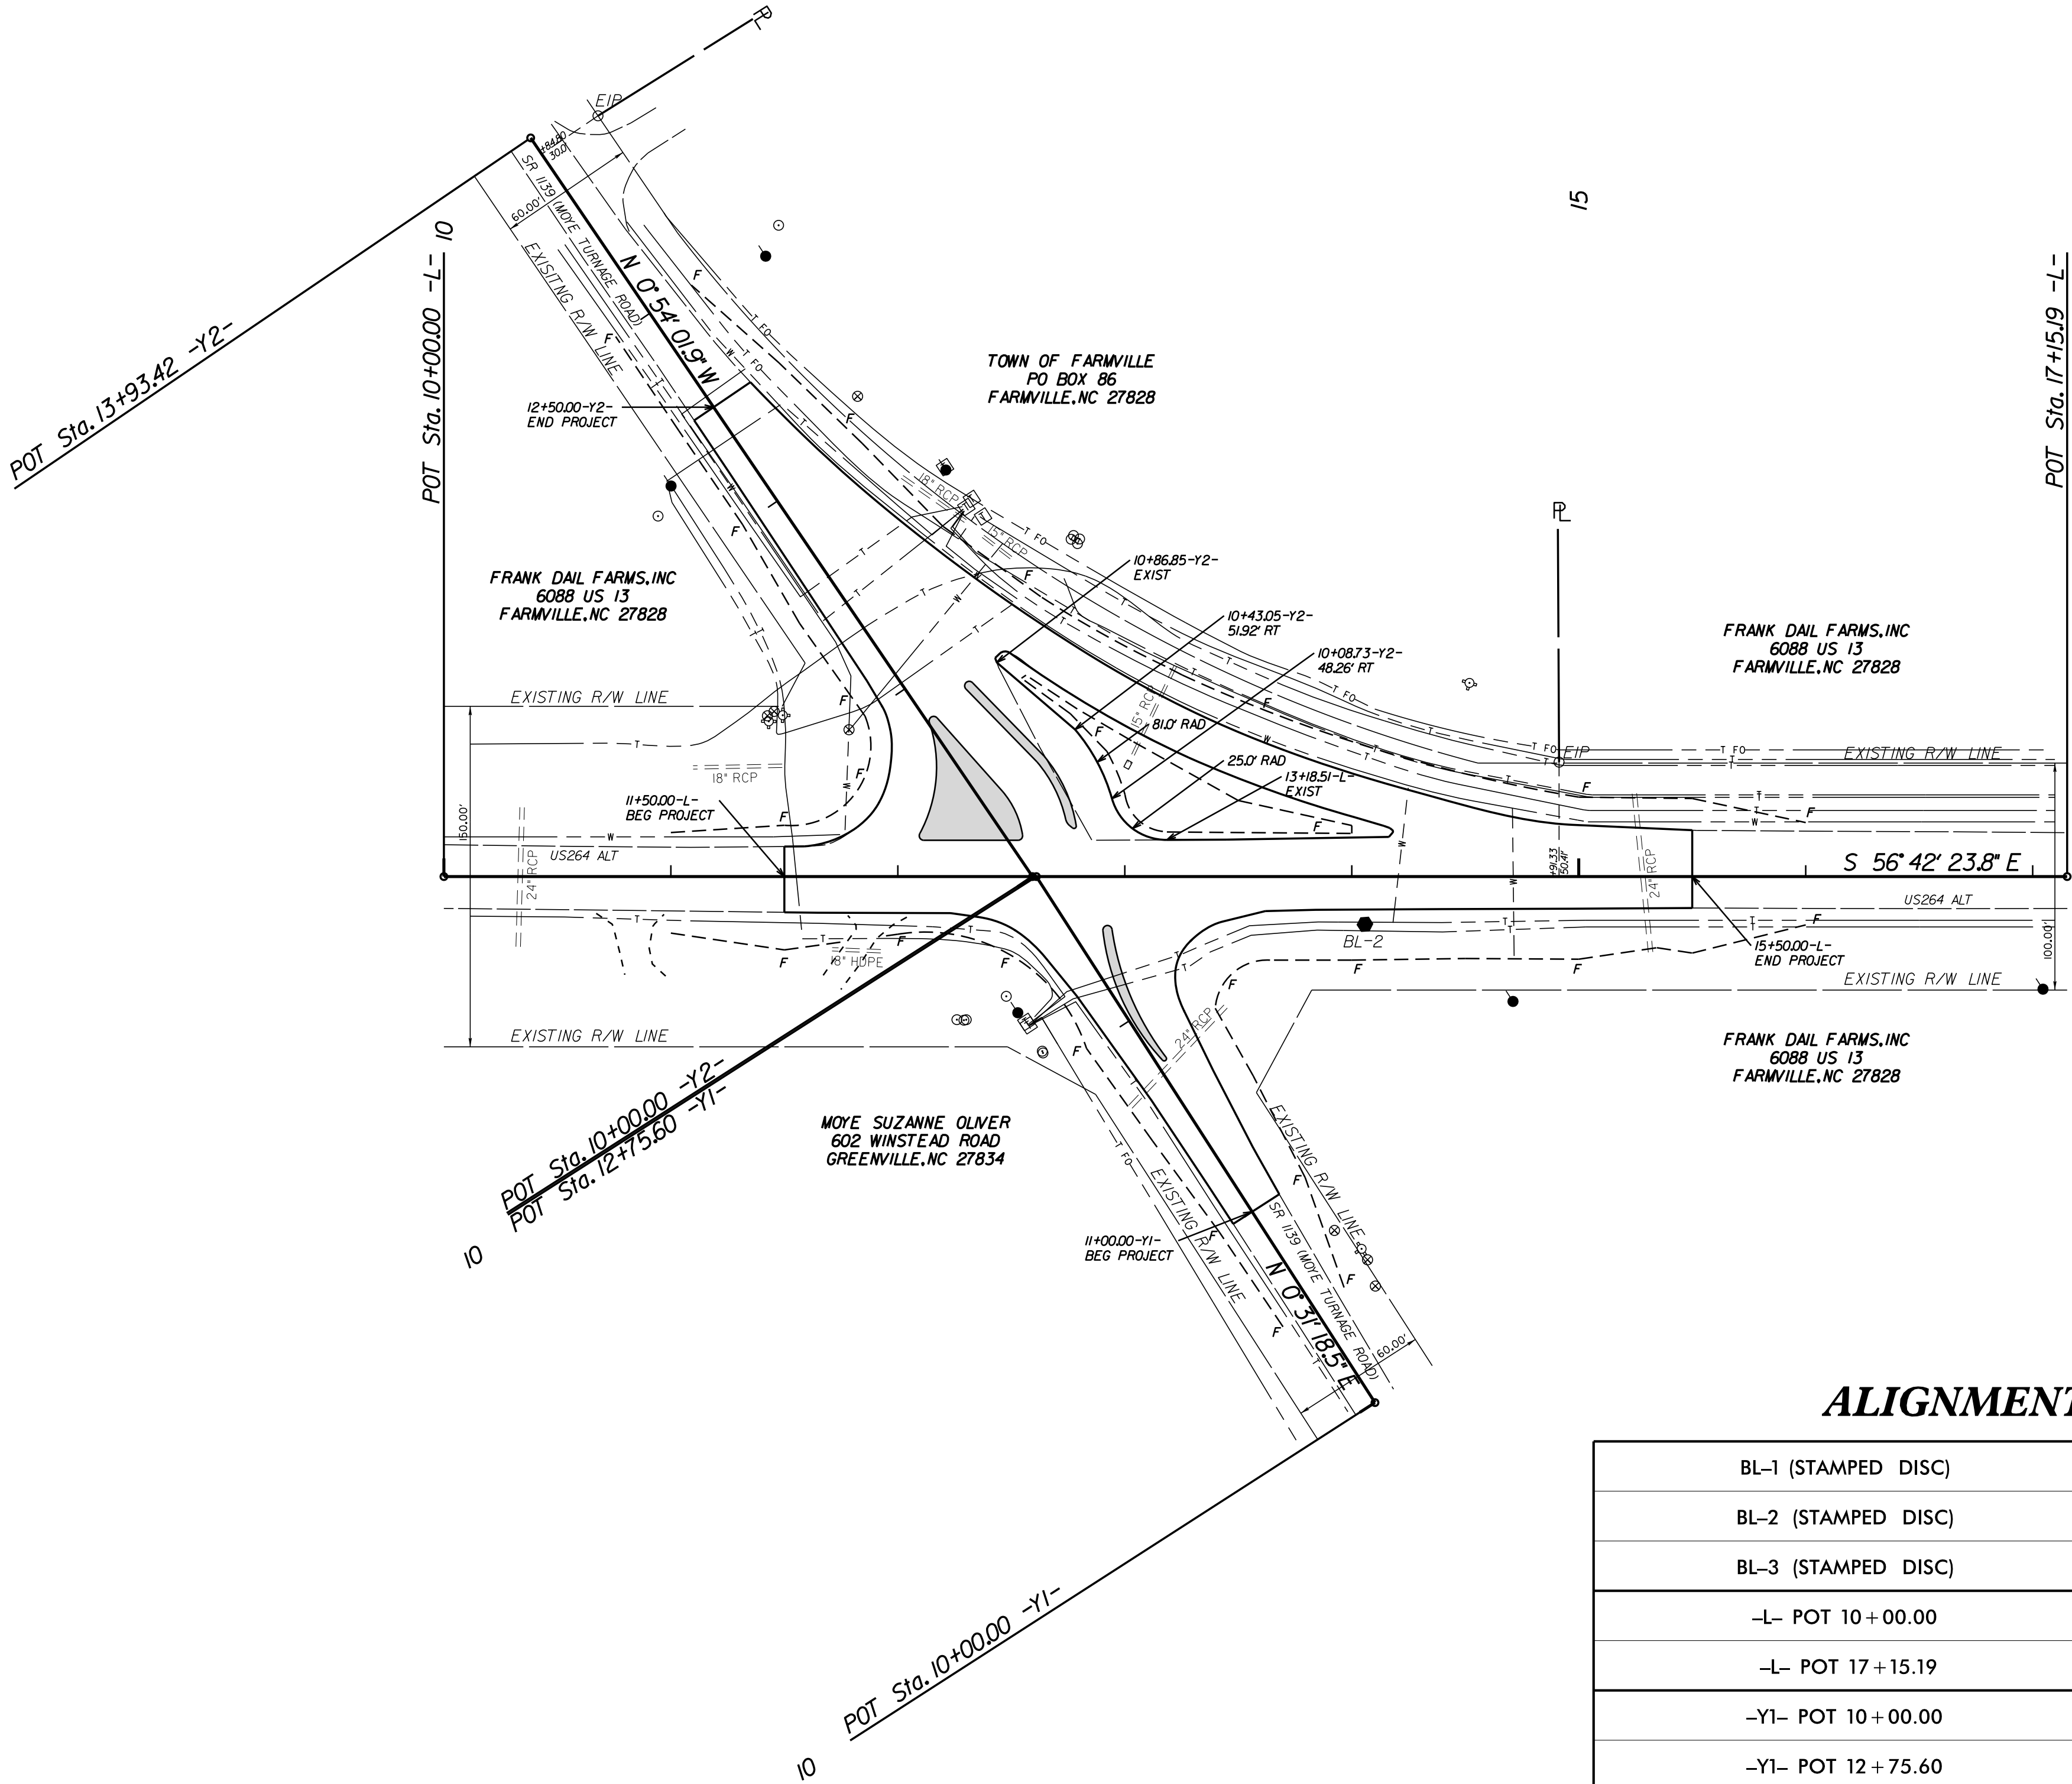

ALIGNMENT & CONTROL NOTES

BL-1 (STAMPED DISC)	N 657,980.6370 E 2,432,303.0450	ELEVATION = 78.44'
BL-2 (STAMPED DISC)	N 657,569.0950 E 2,432,925.0440	ELEVATION = 77.02'
BL-3 (STAMPED DISC)	N 657,222.3980 E 2,433,454.2040	ELEVATION = 75.10'
-L- POT 10+00.00	N 657,809.4385 E 2,432,597.3789	
-L- POT 17+15.19	N 657,416.8543 E 2,433,195.1818	
-Y1- POT 10+00.00	N 657,390.5553 E 2,432,813.0640	
-Y1- POT 12+75.60	N 657,666.1472 E 2,432,815.5740	
-Y2- POT 10+00.00	N 657,667.0850 E 2,432,814.1459	
-Y2- POT 13+93.42	N 658,060.4584 E 2,432,807.9626	


PROJECT REFERENCE NO.	SHEET NO.
SS-4902DA	4
R/W SHEET NO.	
ROADWAY DESIGN ENGINEER	HYDRAULICS ENGINEER
2/19/2019	2/19/2019
DOCUMENT NOT CONSIDERED FINAL UNLESS ALL SIGNATURES COMPLETED	

REVISIONS

PAVEMENT MARKING SCHEDULE

PAVEMENT MARKING LINES AND SYMBOLS

- TK - THERMOPLASTIC PAVEMENT MARKING (6" WHITE, 90MILS) 3'-9"/SP MINI SKIP LINE
- TS - THERMOPLASTIC PAVEMENT MARKING (12" WHITE, 90MILS) SOLID GORE LINE
- TV - THERMOPLASTIC PAVEMENT MARKING (12" YELLOW, 90MILS) DIAGONAL LINE
- T2 - THERMOPLASTIC PAVEMENT MARKING (24" WHITE, 90MILS) STOP BAR
- T6 - THERMOPLASTIC PAVEMENT MARKING (6" WHITE, 90MILS) SOLID EDGE LINE
- T7 - THERMOPLASTIC PAVEMENT MARKING (6" YELLOW, 90MILS) SOLID EDGE LINE
- T11 - THERMOPLASTIC PAVEMENT MARKING (6" WHITE, 90MILS) 2'-6"/SP MINI SKIP LINE
- T16 - THERMOPLASTIC PAVEMENT MARKING (6" YELLOW, 90MILS) DOUBLE CENTER LINE
- UB - THERMOPLASTIC PAVEMENT MARKING SYMBOL (WHITE, 90MILS) RIGHT ARROW
- UD - THERMOPLASTIC PAVEMENT MARKING SYMBOL (WHITE, 90MILS) COMBO. LEFT/STRAIGHT ARROW
- UG - THERMOPLASTIC PAVEMENT MARKING SYMBOL (WHITE, 90MILS) COMBO. LEFT/RIGHT/STRAIGHT ARROW
- UN - THERMOPLASTIC PAVEMENT MARKING SYMBOL (WHITE, 90MILS) 24" YIELD LINE TRIANGLE

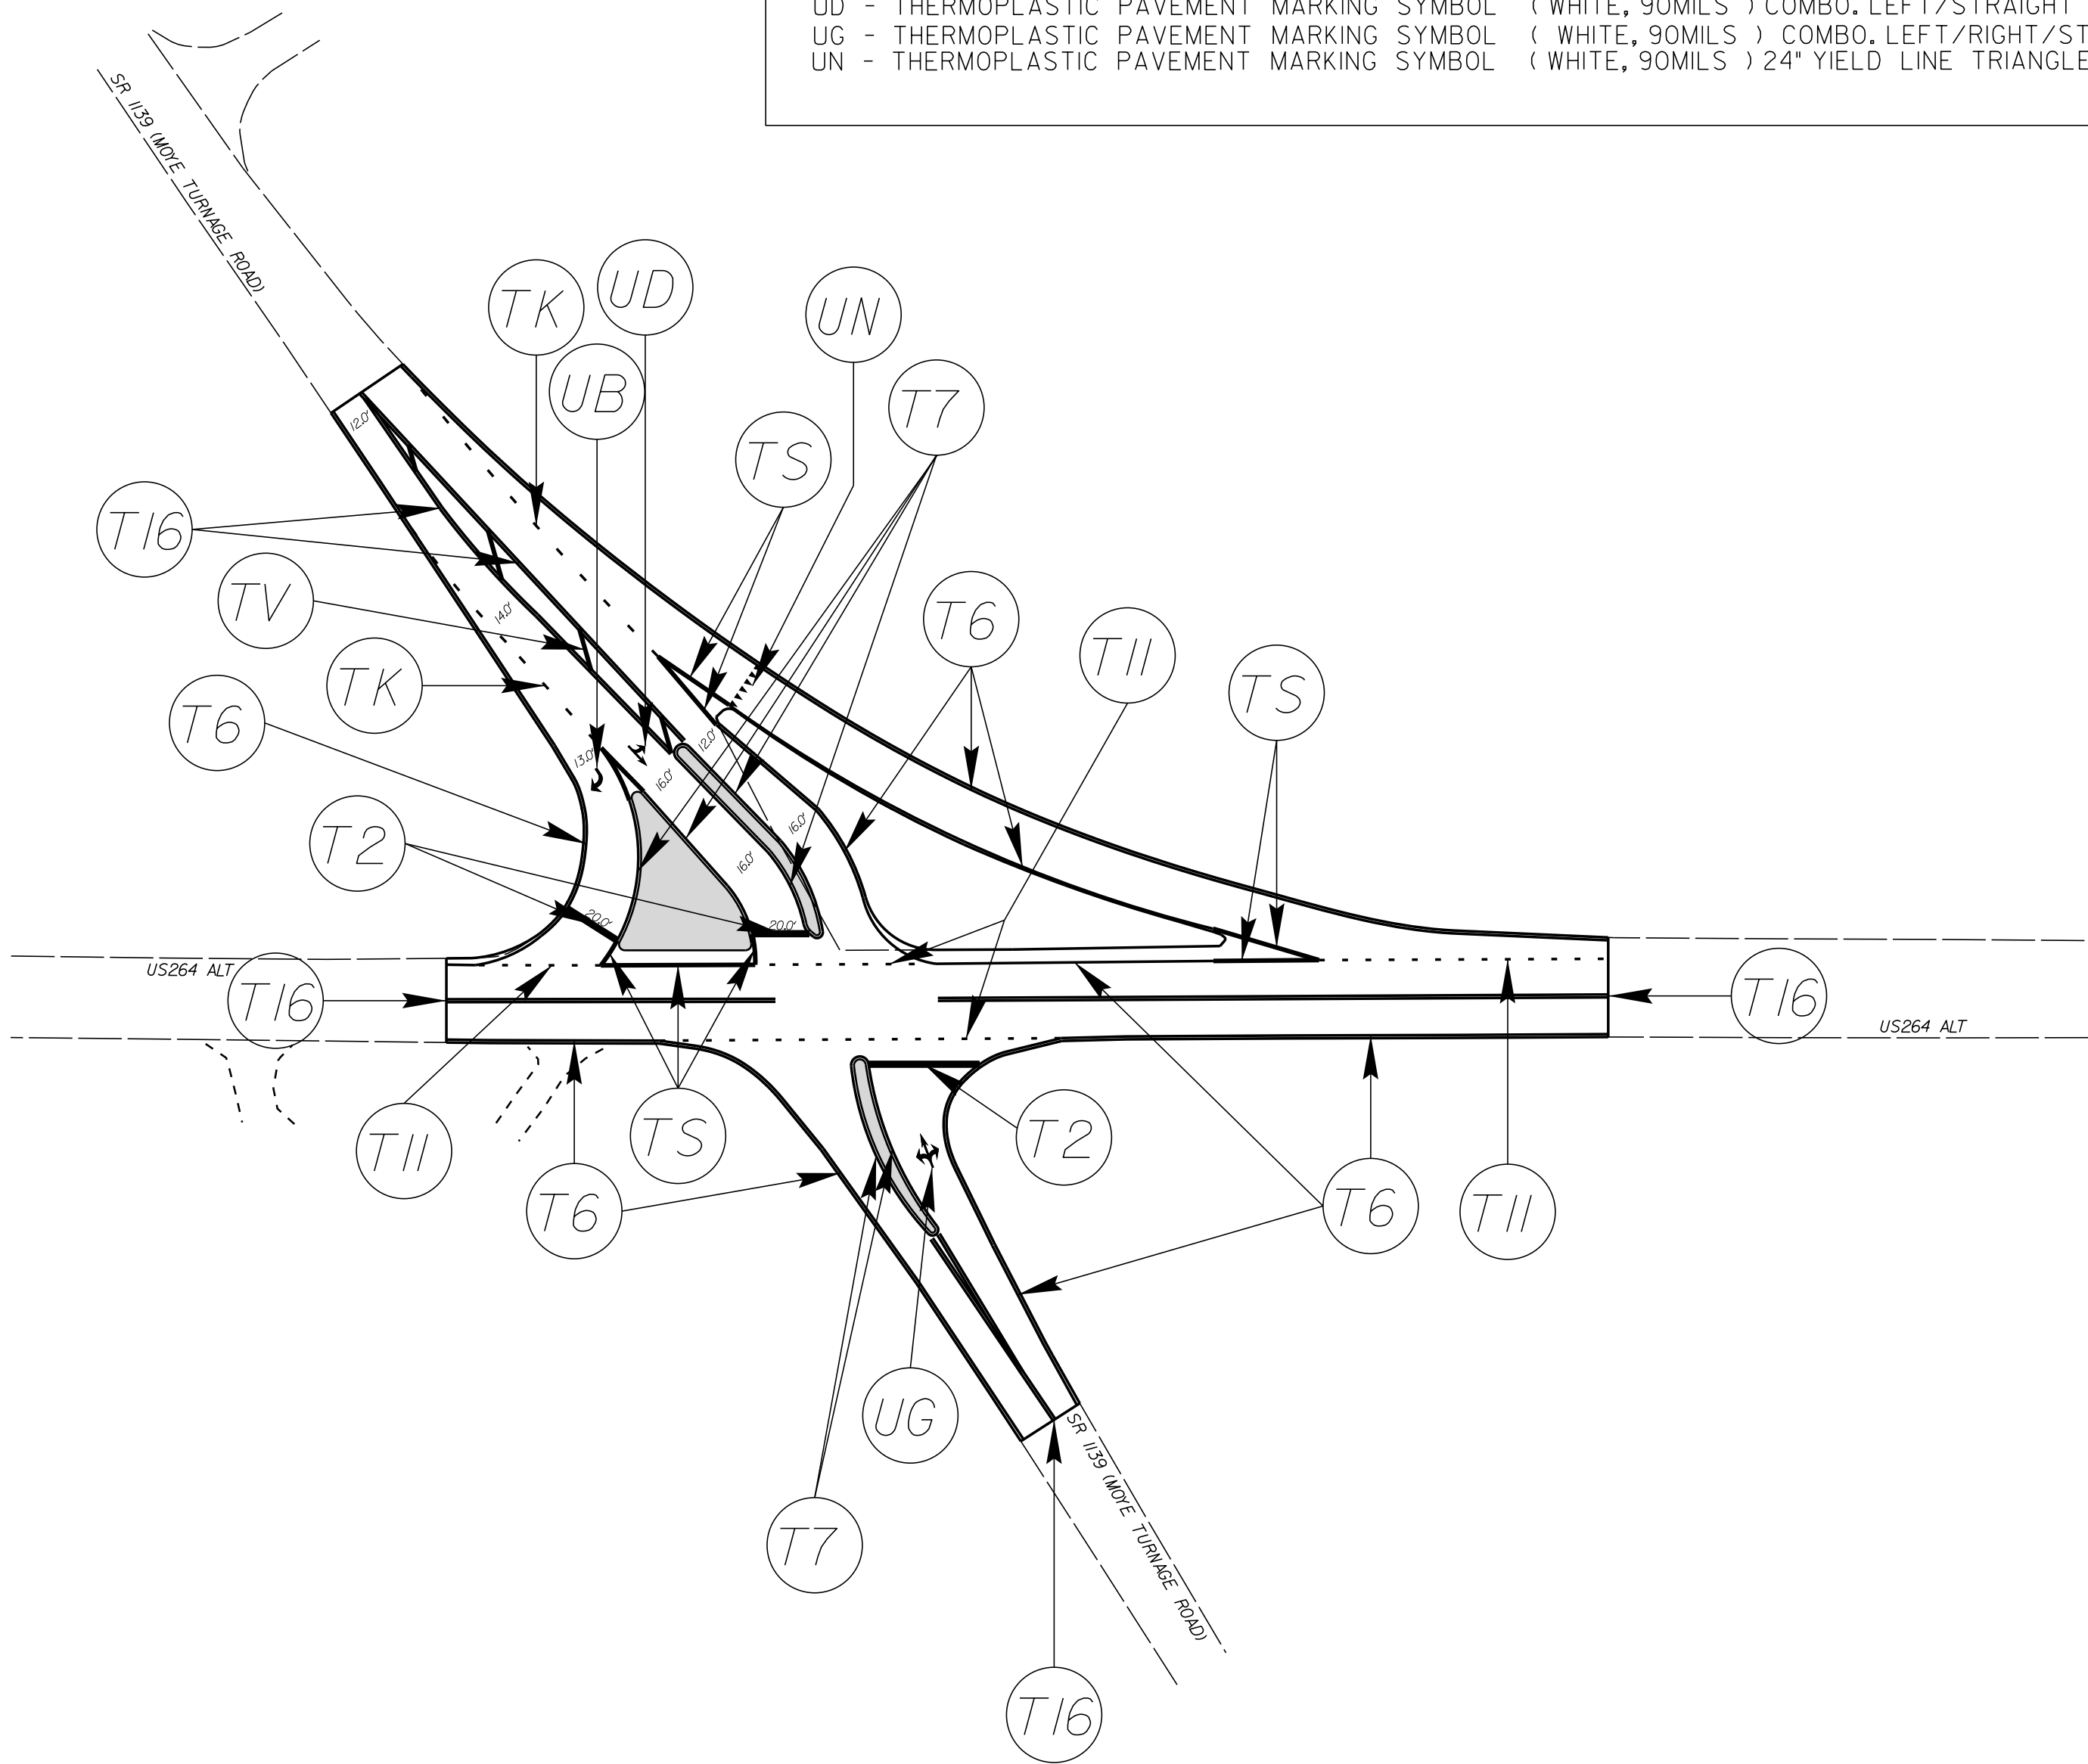


NOTE

PAVEMENT MARKINGS AND TRAFFIC CONTROL DEVICES SHALL BE IN ACCORDANCE WITH NCDOT STANDARD SPECIFICATIONS FOR ROADS AND STRUCTURES, NCDOT ROADWAY STANDARD DRAWINGS, AND THE CURRENT EDITION OF THE MANUAL OF UNIFORM TRAFFIC CONTROL DEVICES (MUTCD). QUANTITIES FOR THESE ITEMS HAVE BEEN ACCOUNTED FOR IN THE CONTRACT BID FORM.

FINAL SIGNAGE WILL BE PREFORMED BY NCDOT TRAFFIC SERVICES
CONTACT JEFFREY DUNNING AT 252-439-2950 FOR COORDINATION
PROVIDE A MINIMUM 2 WEEK NOTICE

SOIL STABILIZATION TIMEFRAMES		
SITE DESCRIPTION	STABILIZATION TIME	TIMEFRAME EXCEPTIONS
PERIMETER DIKES, SWALES, DITCHES AND SLOPES	7 DAYS	NONE
HIGH QUALITY WATER (HOW) ZONES	7 DAYS	NONE
SLOPES STEEPER THAN 3:1	7 DAYS	IF SLOPES ARE 10' OR LESS IN LENGTH AND ARE NOT STEEPER THAN 2:1, 14 DAYS ARE ALLOWED.
SLOPES 3:1 OR FLATTER	14 DAYS	7 DAYS FOR SLOPES GREATER THAN 50' IN LENGTH.
ALL OTHER AREAS WITH SLOPES FLATTER THAN 4:1	14 DAYS	NONE, EXCEPT FOR PERIMETERS AND HOW ZONES.

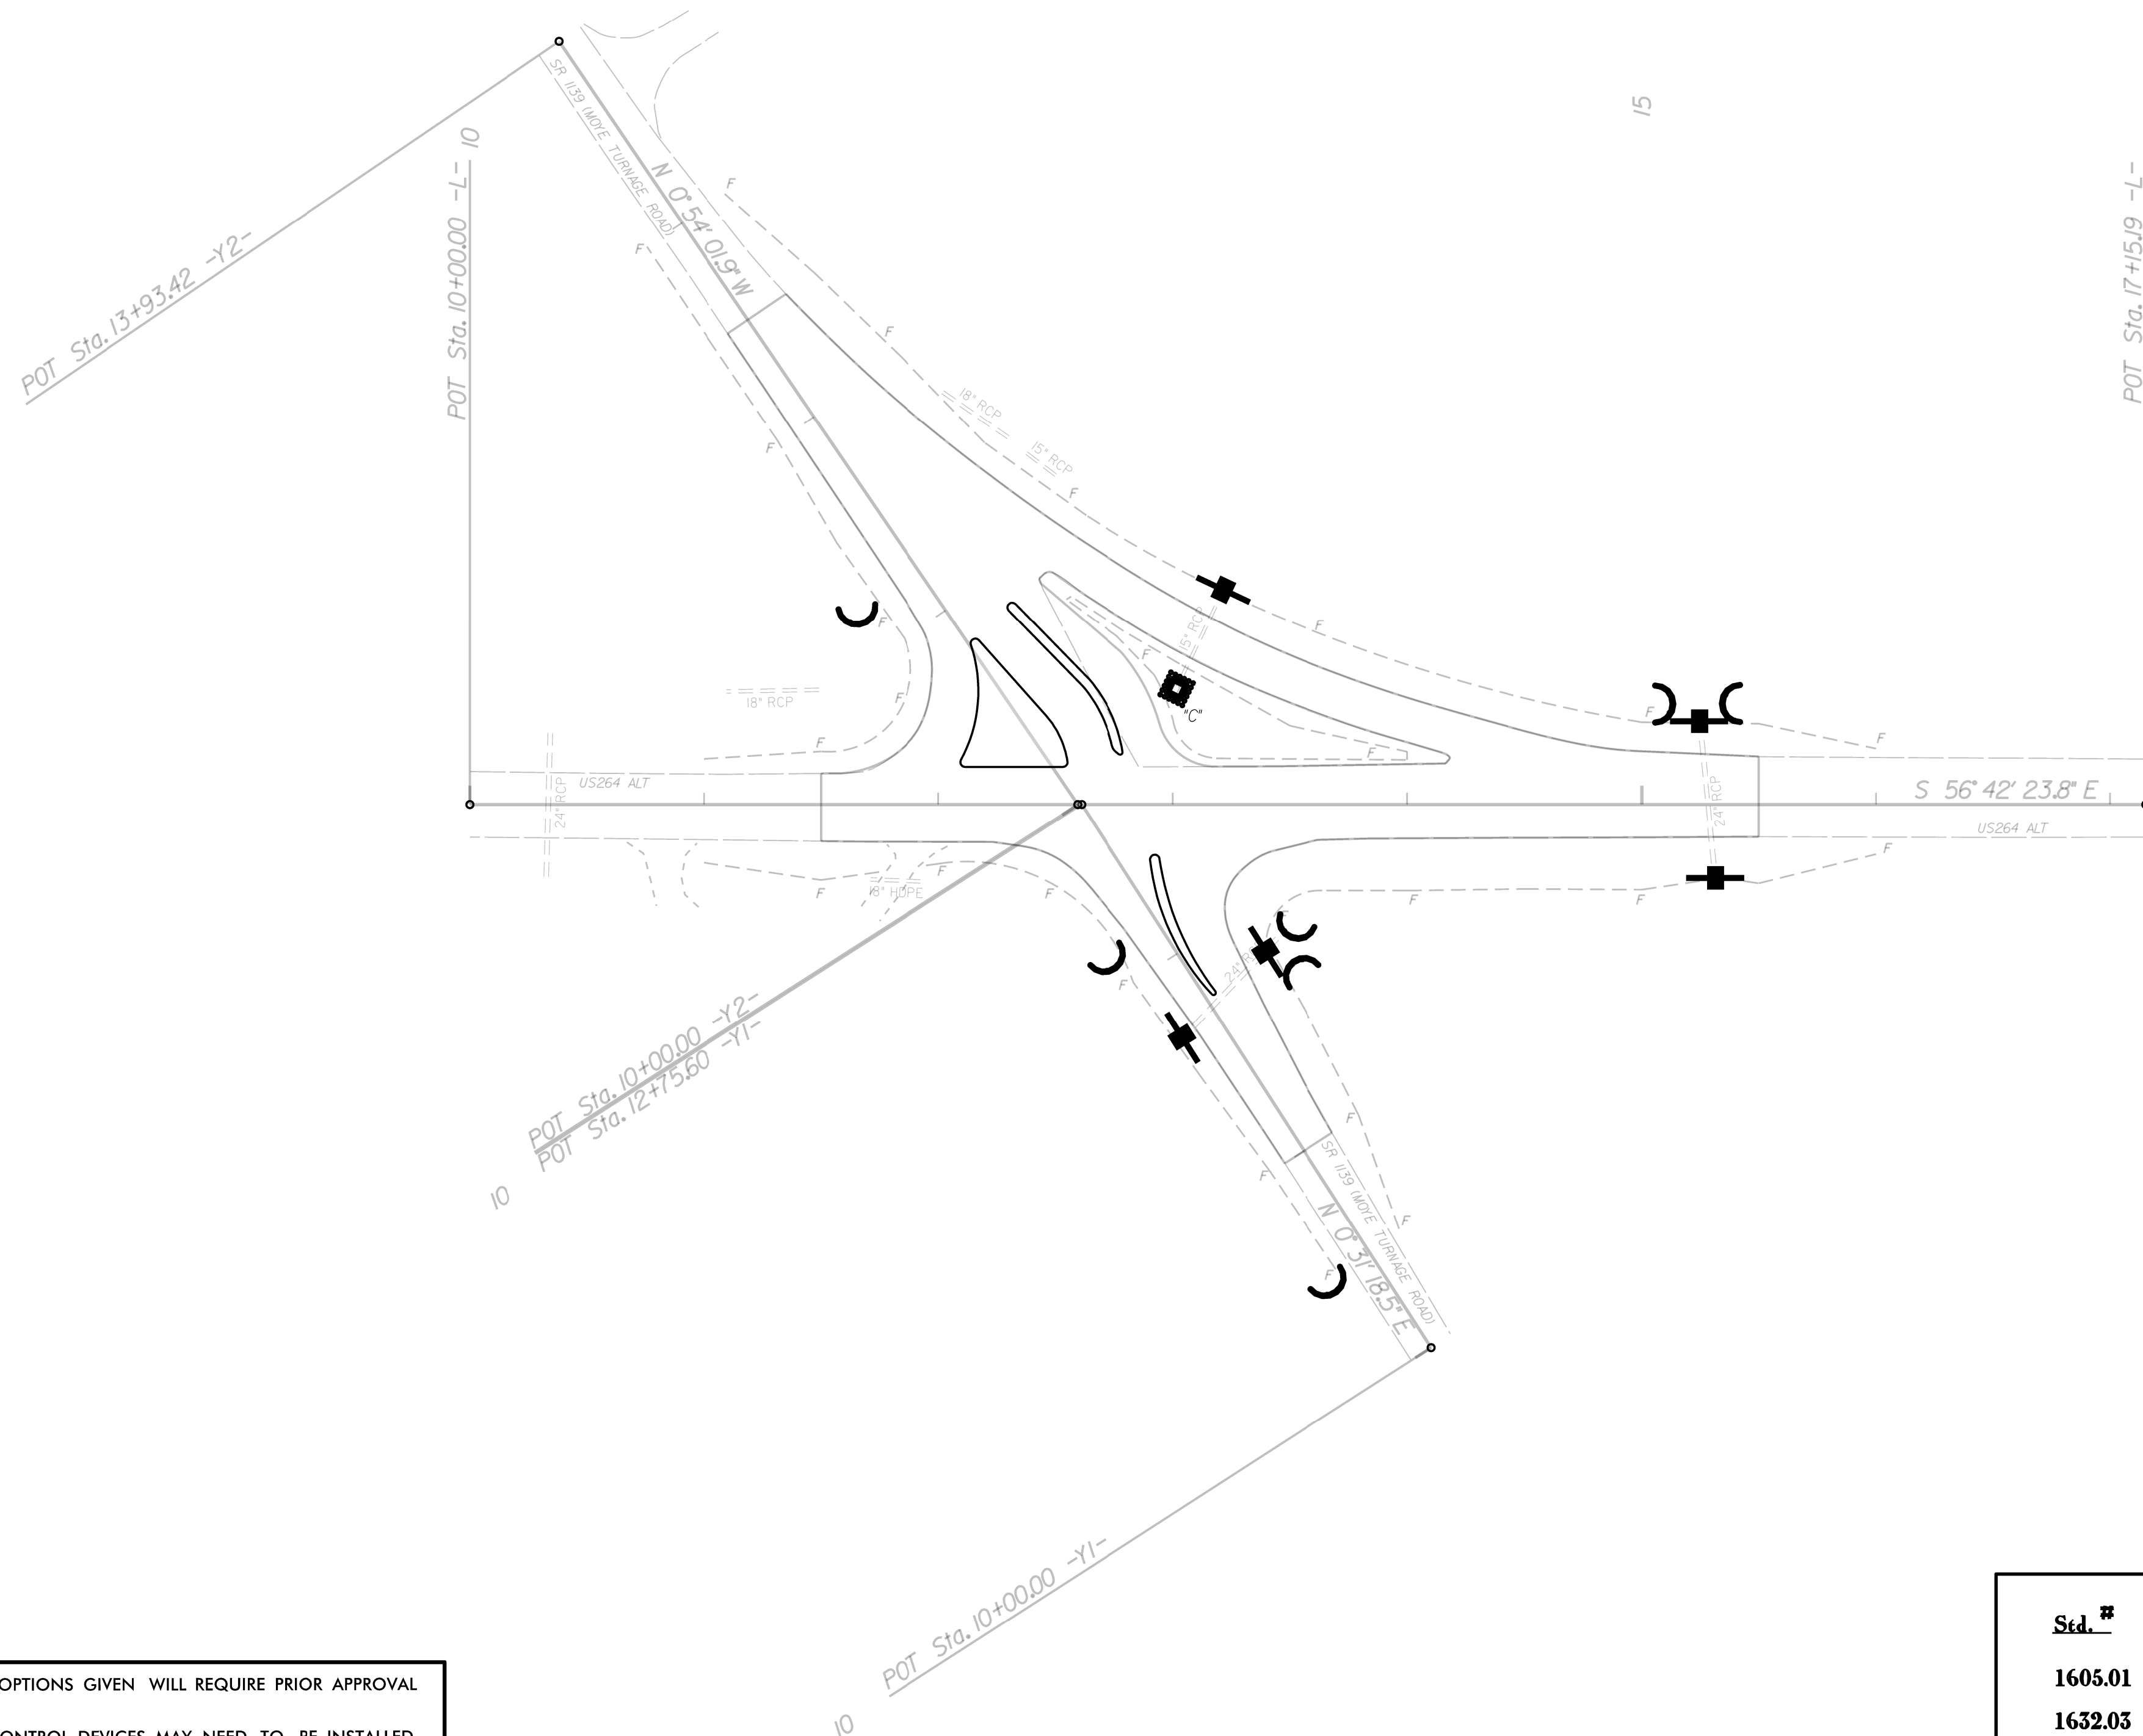

NOTES: ANY DEVIATION FROM OPTIONS GIVEN WILL REQUIRE PRIOR APPROVAL BY ENGINEER.

ADDITIONAL EROSION CONTROL DEVICES MAY NEED TO BE INSTALLED AS DIRECTED BY THE ENGINEER.

CONTRACTOR SHALL INSTALL SPECIAL SEDIMENT CONTROL FENCE OR WATTLES IN LOW AREAS OF SILT FENCE AS NEEDED OR DIRECTED BY THE ENGINEER.

<u>Std. #</u>	<u>Description</u>	<u>Symbol</u>
1605.01	Temporary Silt Fence	
1632.03	Rock Inlet Sediment Trap , Type "C"	
	Coir Fiber Wattles	

REVISIONS

8/17/99

18-FEB-2019 12:12
G:\PROJECTS\PI\TT\SS-4902DA_US264A_SR1139(Moye-Turnage)\SS4902DA_PSH_EC2.dgn
\$\$\$\$\$USERNAME\$\$\$\$\$

REVISIONS

STATE OF
NORTH CAROLINA
DEPT. OF TRANSPORTATION
DIVISION OF HIGHWAYS
RALEIGH, N.C.


ENGLISH STANDARD DRAWING FOR
TEMPORARY SILT FENCE

SHEET 1 OF 1
1605.01


STATE OF
NORTH CAROLINA
DEPT. OF TRANSPORTATION
DIVISION OF HIGHWAYS
RALEIGH, N.C.

ENGLISH STANDARD DRAWING FOR
TEMPORARY SILT FENCE




SHEET 1 OF 1
1605.01

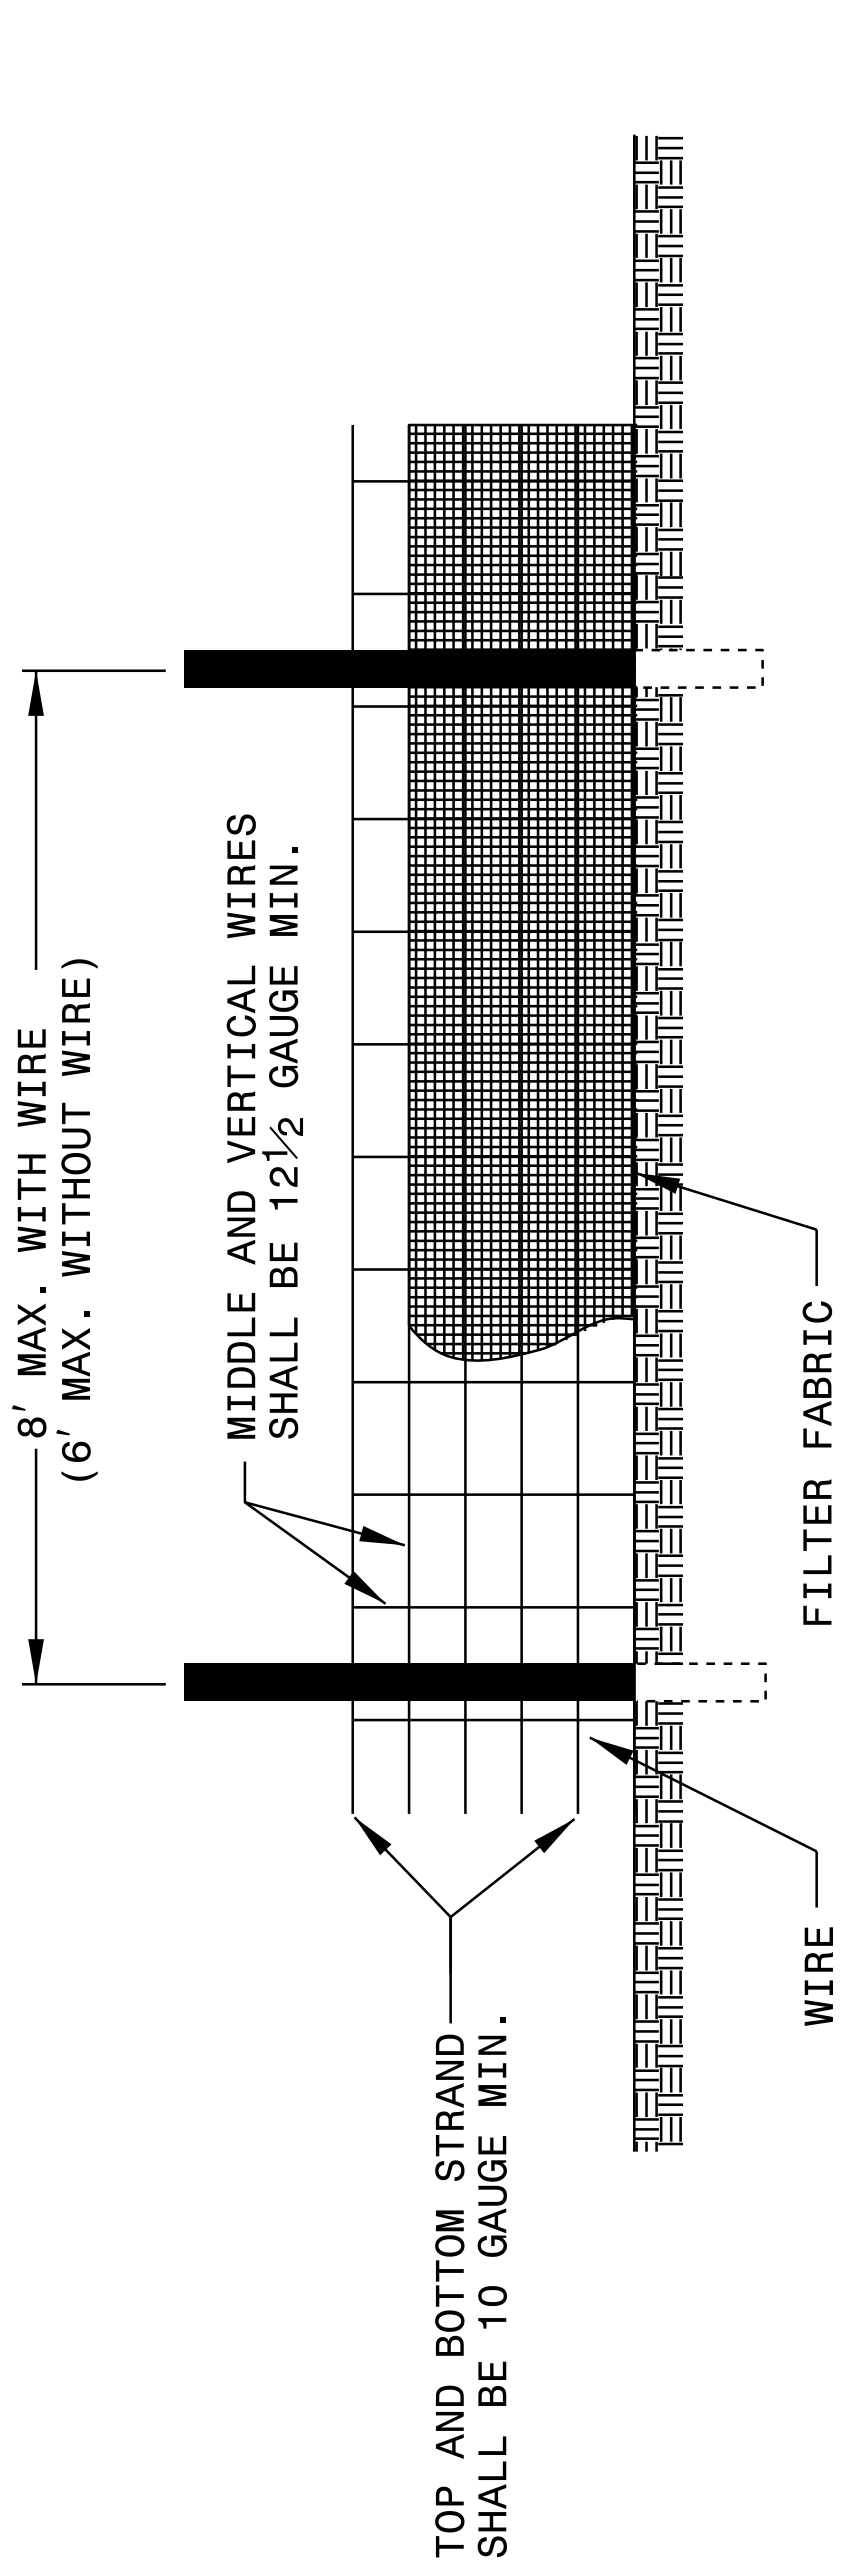

NOTES
USE WIRE A MINIMUM OF 32" IN WIDTH AND WITH A MINIMUM OF 6 LINE WIRES WITH 12" STAY SPACING.
USE FILTER FABRIC A MINIMUM OF 36" IN WIDTH AND FASTEN ADEQUATELY TO THE WIRE AS DIRECTED BY THE ENGINEER.
PROVIDE 5'-0" STEEL POST OF THE SELF-FASTENER ANGLE STEEL TYPE.

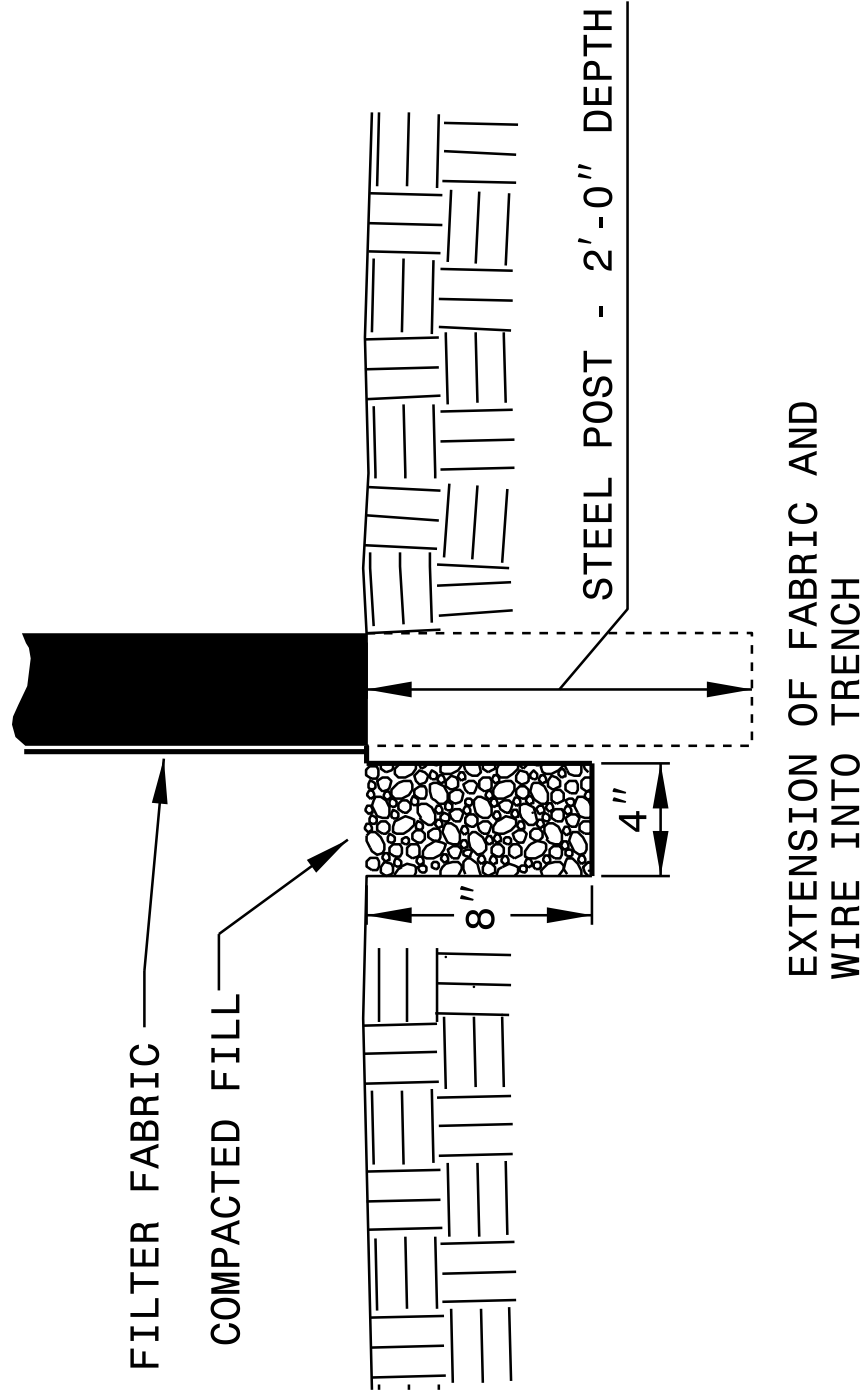

WATTLE DETAIL

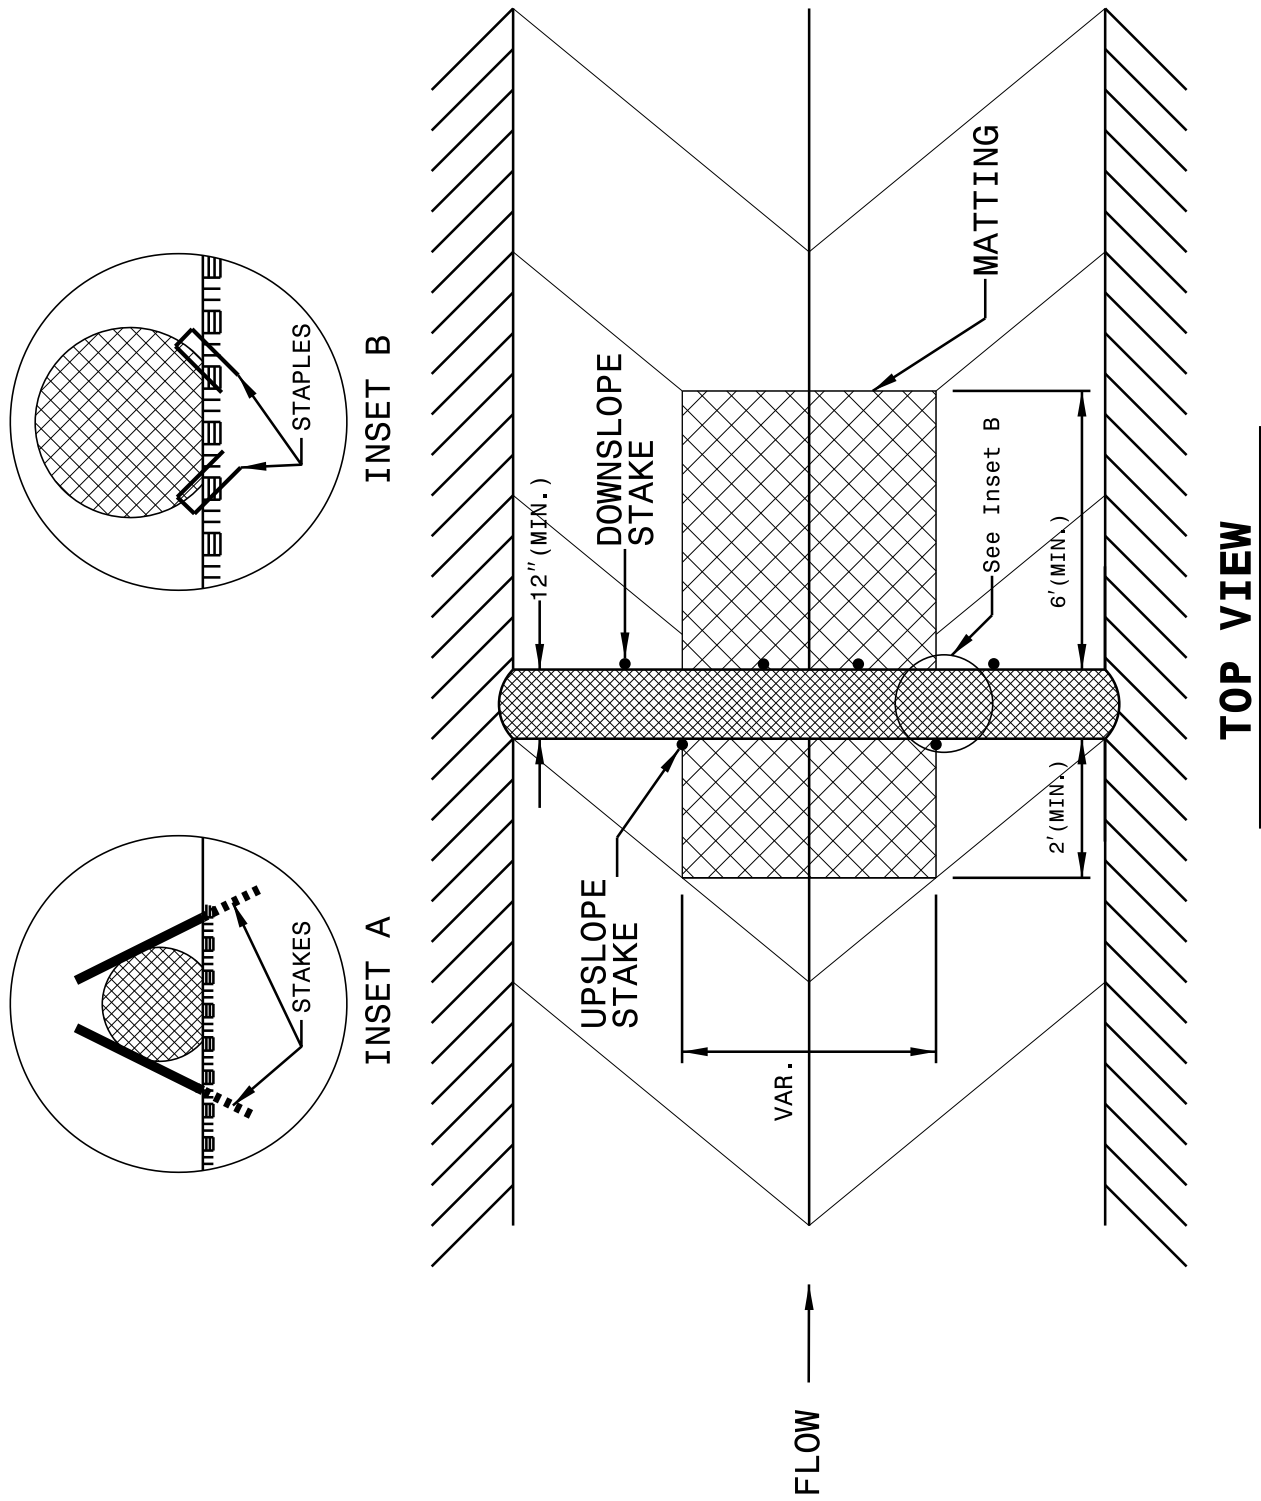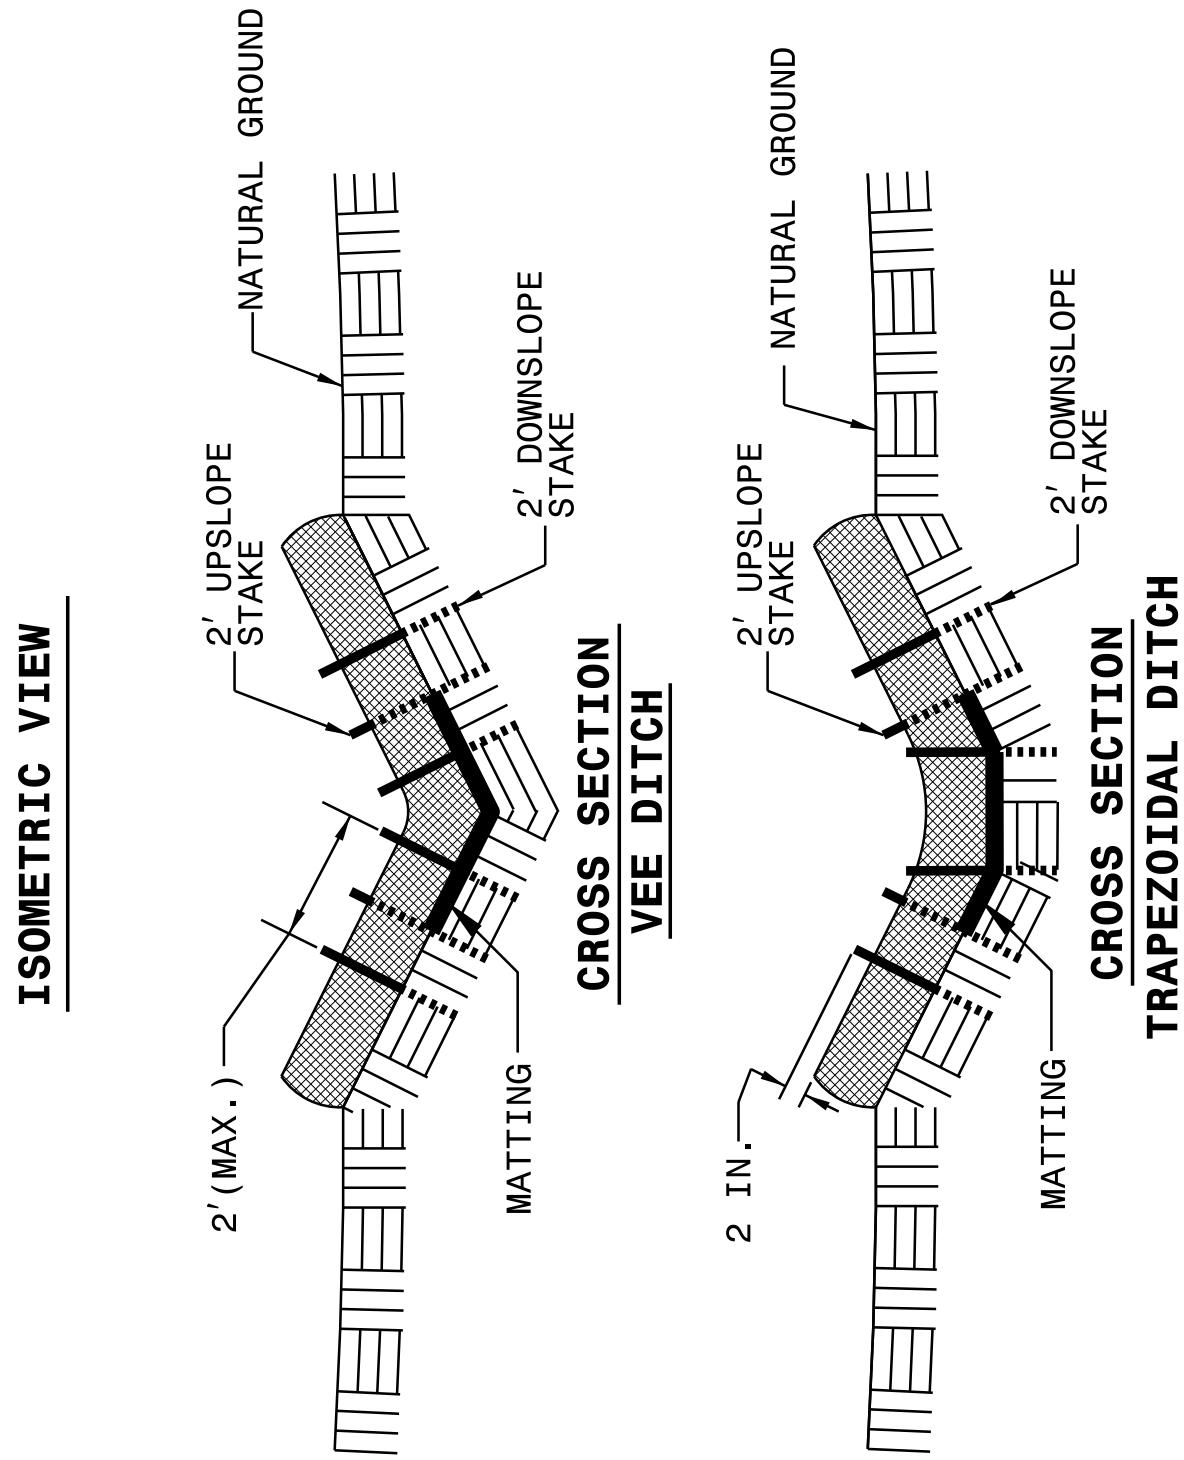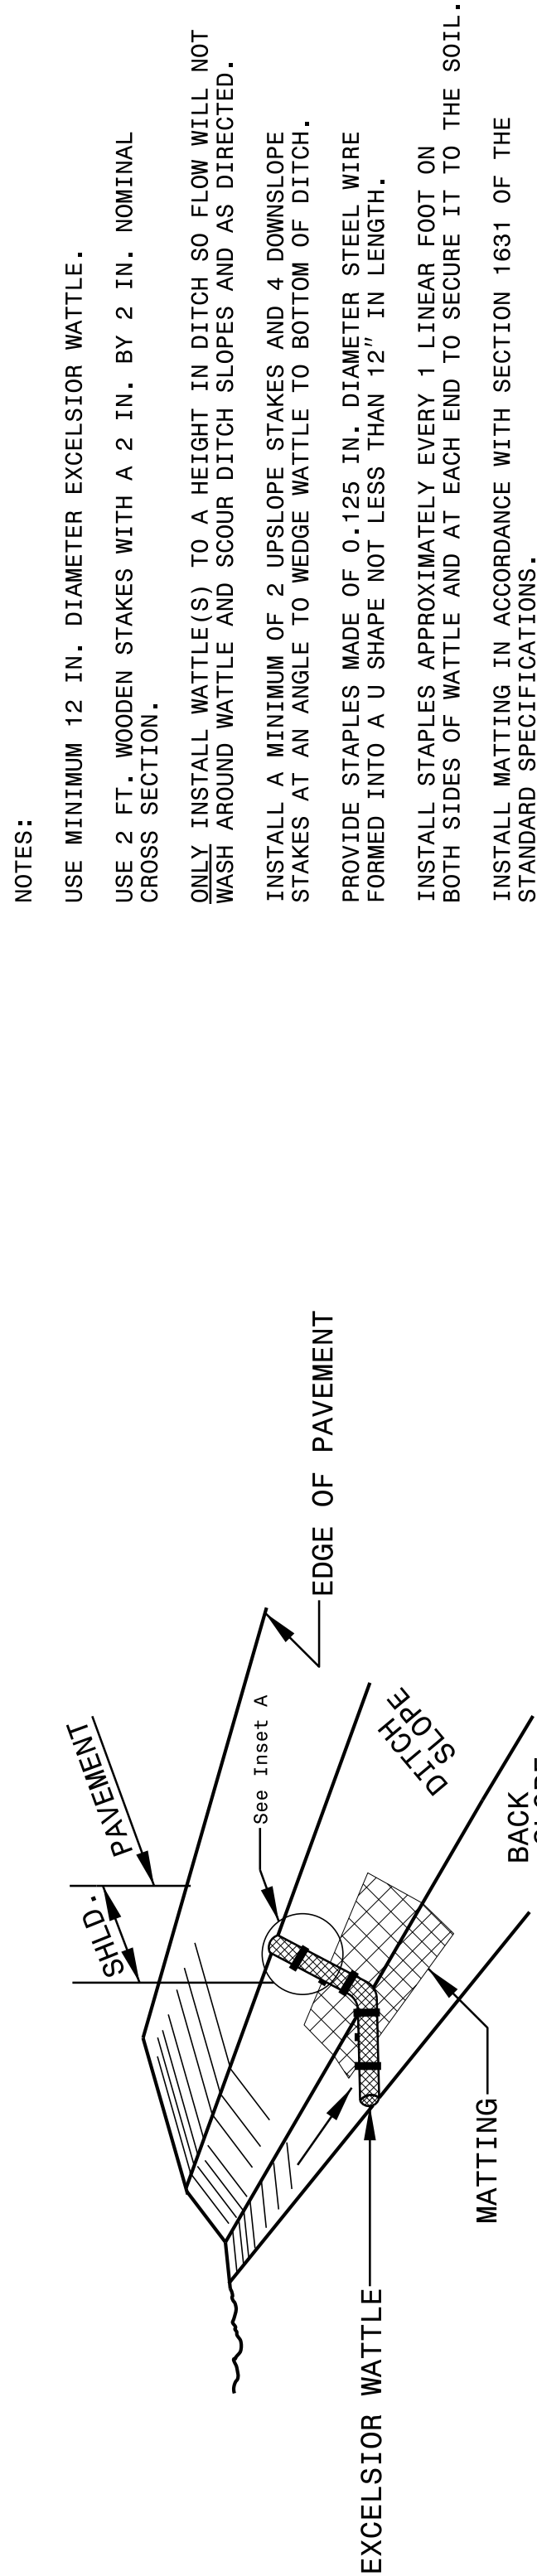

DIVISION OF HIGHWAYS
STATE OF NORTH CAROLINA

CROSS-SECTION SUMMARY

IN CUBIC YARDS

PROJ. REFERENCE NO.	SHEET NO.
SS-4902DA	X-1A

LOCATION (-L-)	UNCLASSIFIED EXCAVATION	UNDERCUT	EMBANKMENT
11+50.00	0		0
12+00.00	0		10
13+50.00	0		21
14+00.00	0		16
14+50.00	0		18
15+00.00	0		16
15+50.00	0		23

LOCATION (-Y1-)	UNCLASSIFIED EXCAVATION	UNDERCUT	EMBANKMENT
11+00.00	0		0
11+50.00	0		13
12+00.00	0		13


LOCATION (-Y2-)	UNCLASSIFIED EXCAVATION	UNDERCUT	EMBANKMENT
10+25.00	0		0
10+50.00	4		5
10+75.00	4		3
11+00.00	1		4
11+50.00	0		12
12+00.00	0		15
12+50.00	0		16


NOTE: EMBANKMENT COLUMN DOES NOT INCLUDE BACKFILL FOR UNDERCUT.


NOTE:
APPROXIMATE QUANTITIES ONLY. UNCLASSIFIED EXCAVATION,
BORROW EXCAVATION, FINE GRADING, CLEARING AND GRUBBING
AND REMOVAL OF EXISTING PAVEMENT WILL BE PAID FOR AT THE
CONTRACT LUMP SUM PRICE FOR "GRADING."

6/23/16

18-FEB-2019 12:18
G:\PROJECTS\APIT\SS-4902DA_US264A_SR1139\Moje-Turnage\SS4902DA_XPL.dgn
ss4902DA\SS4902DA.dgn

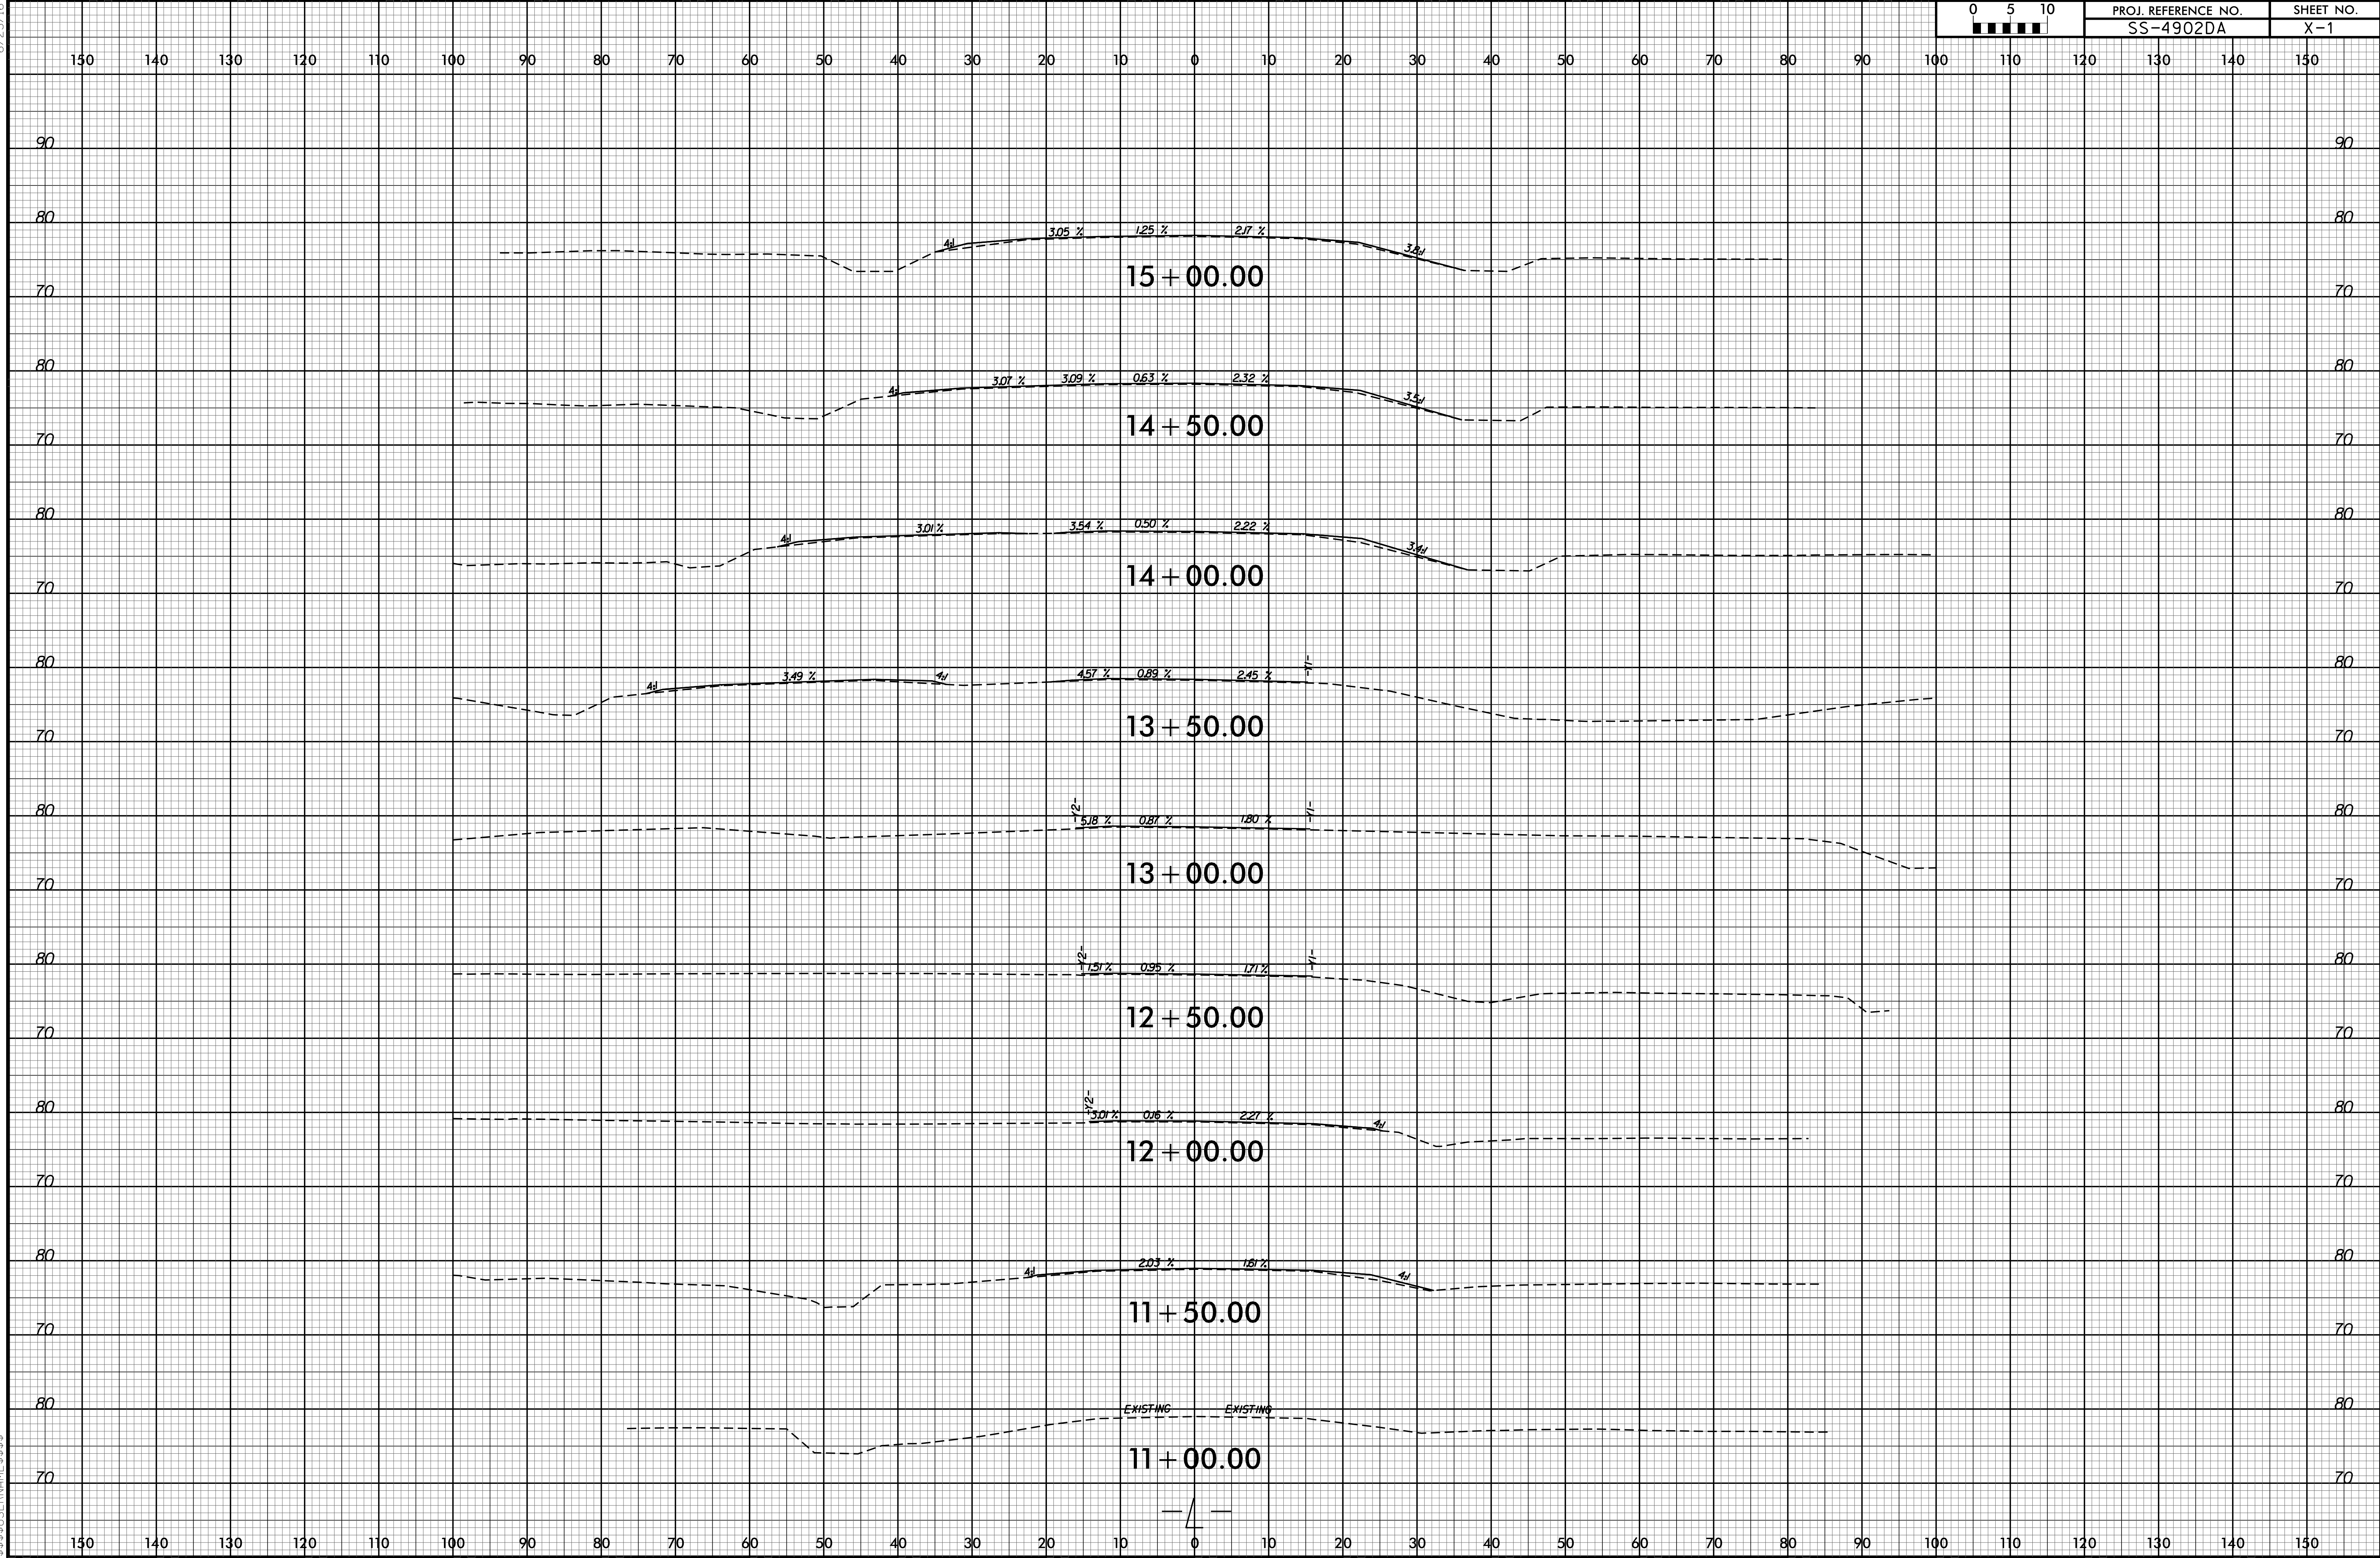

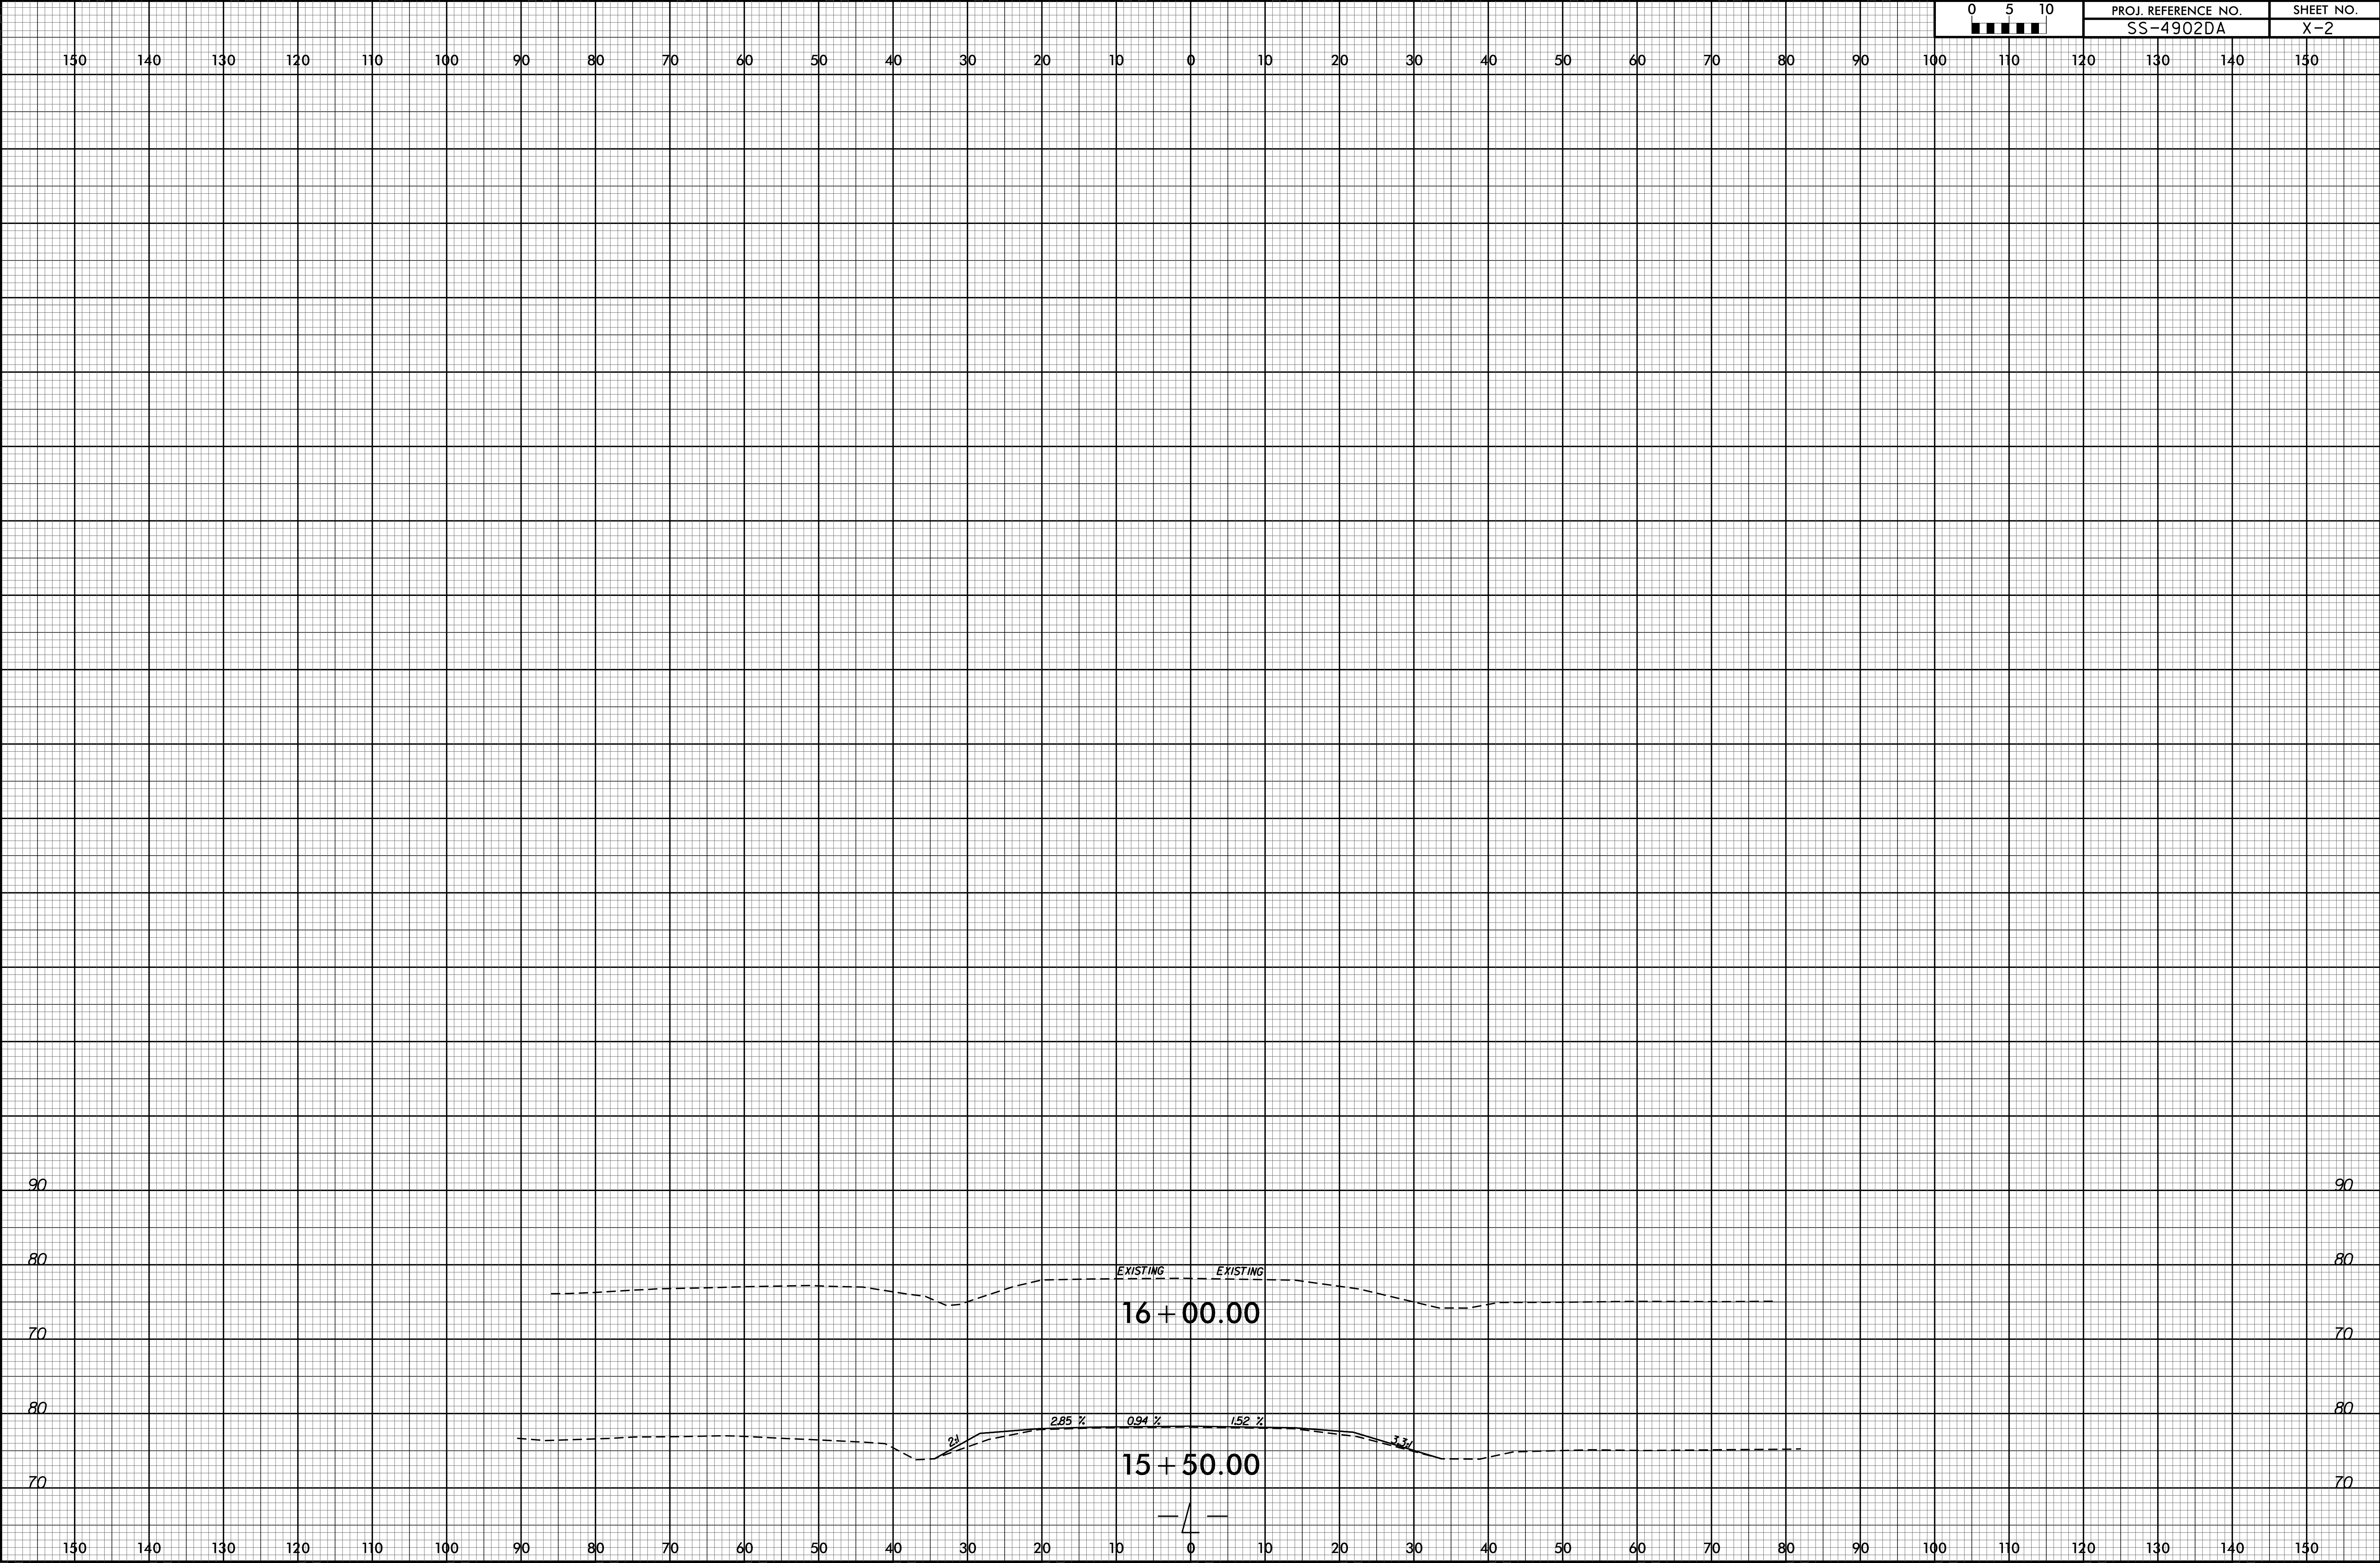

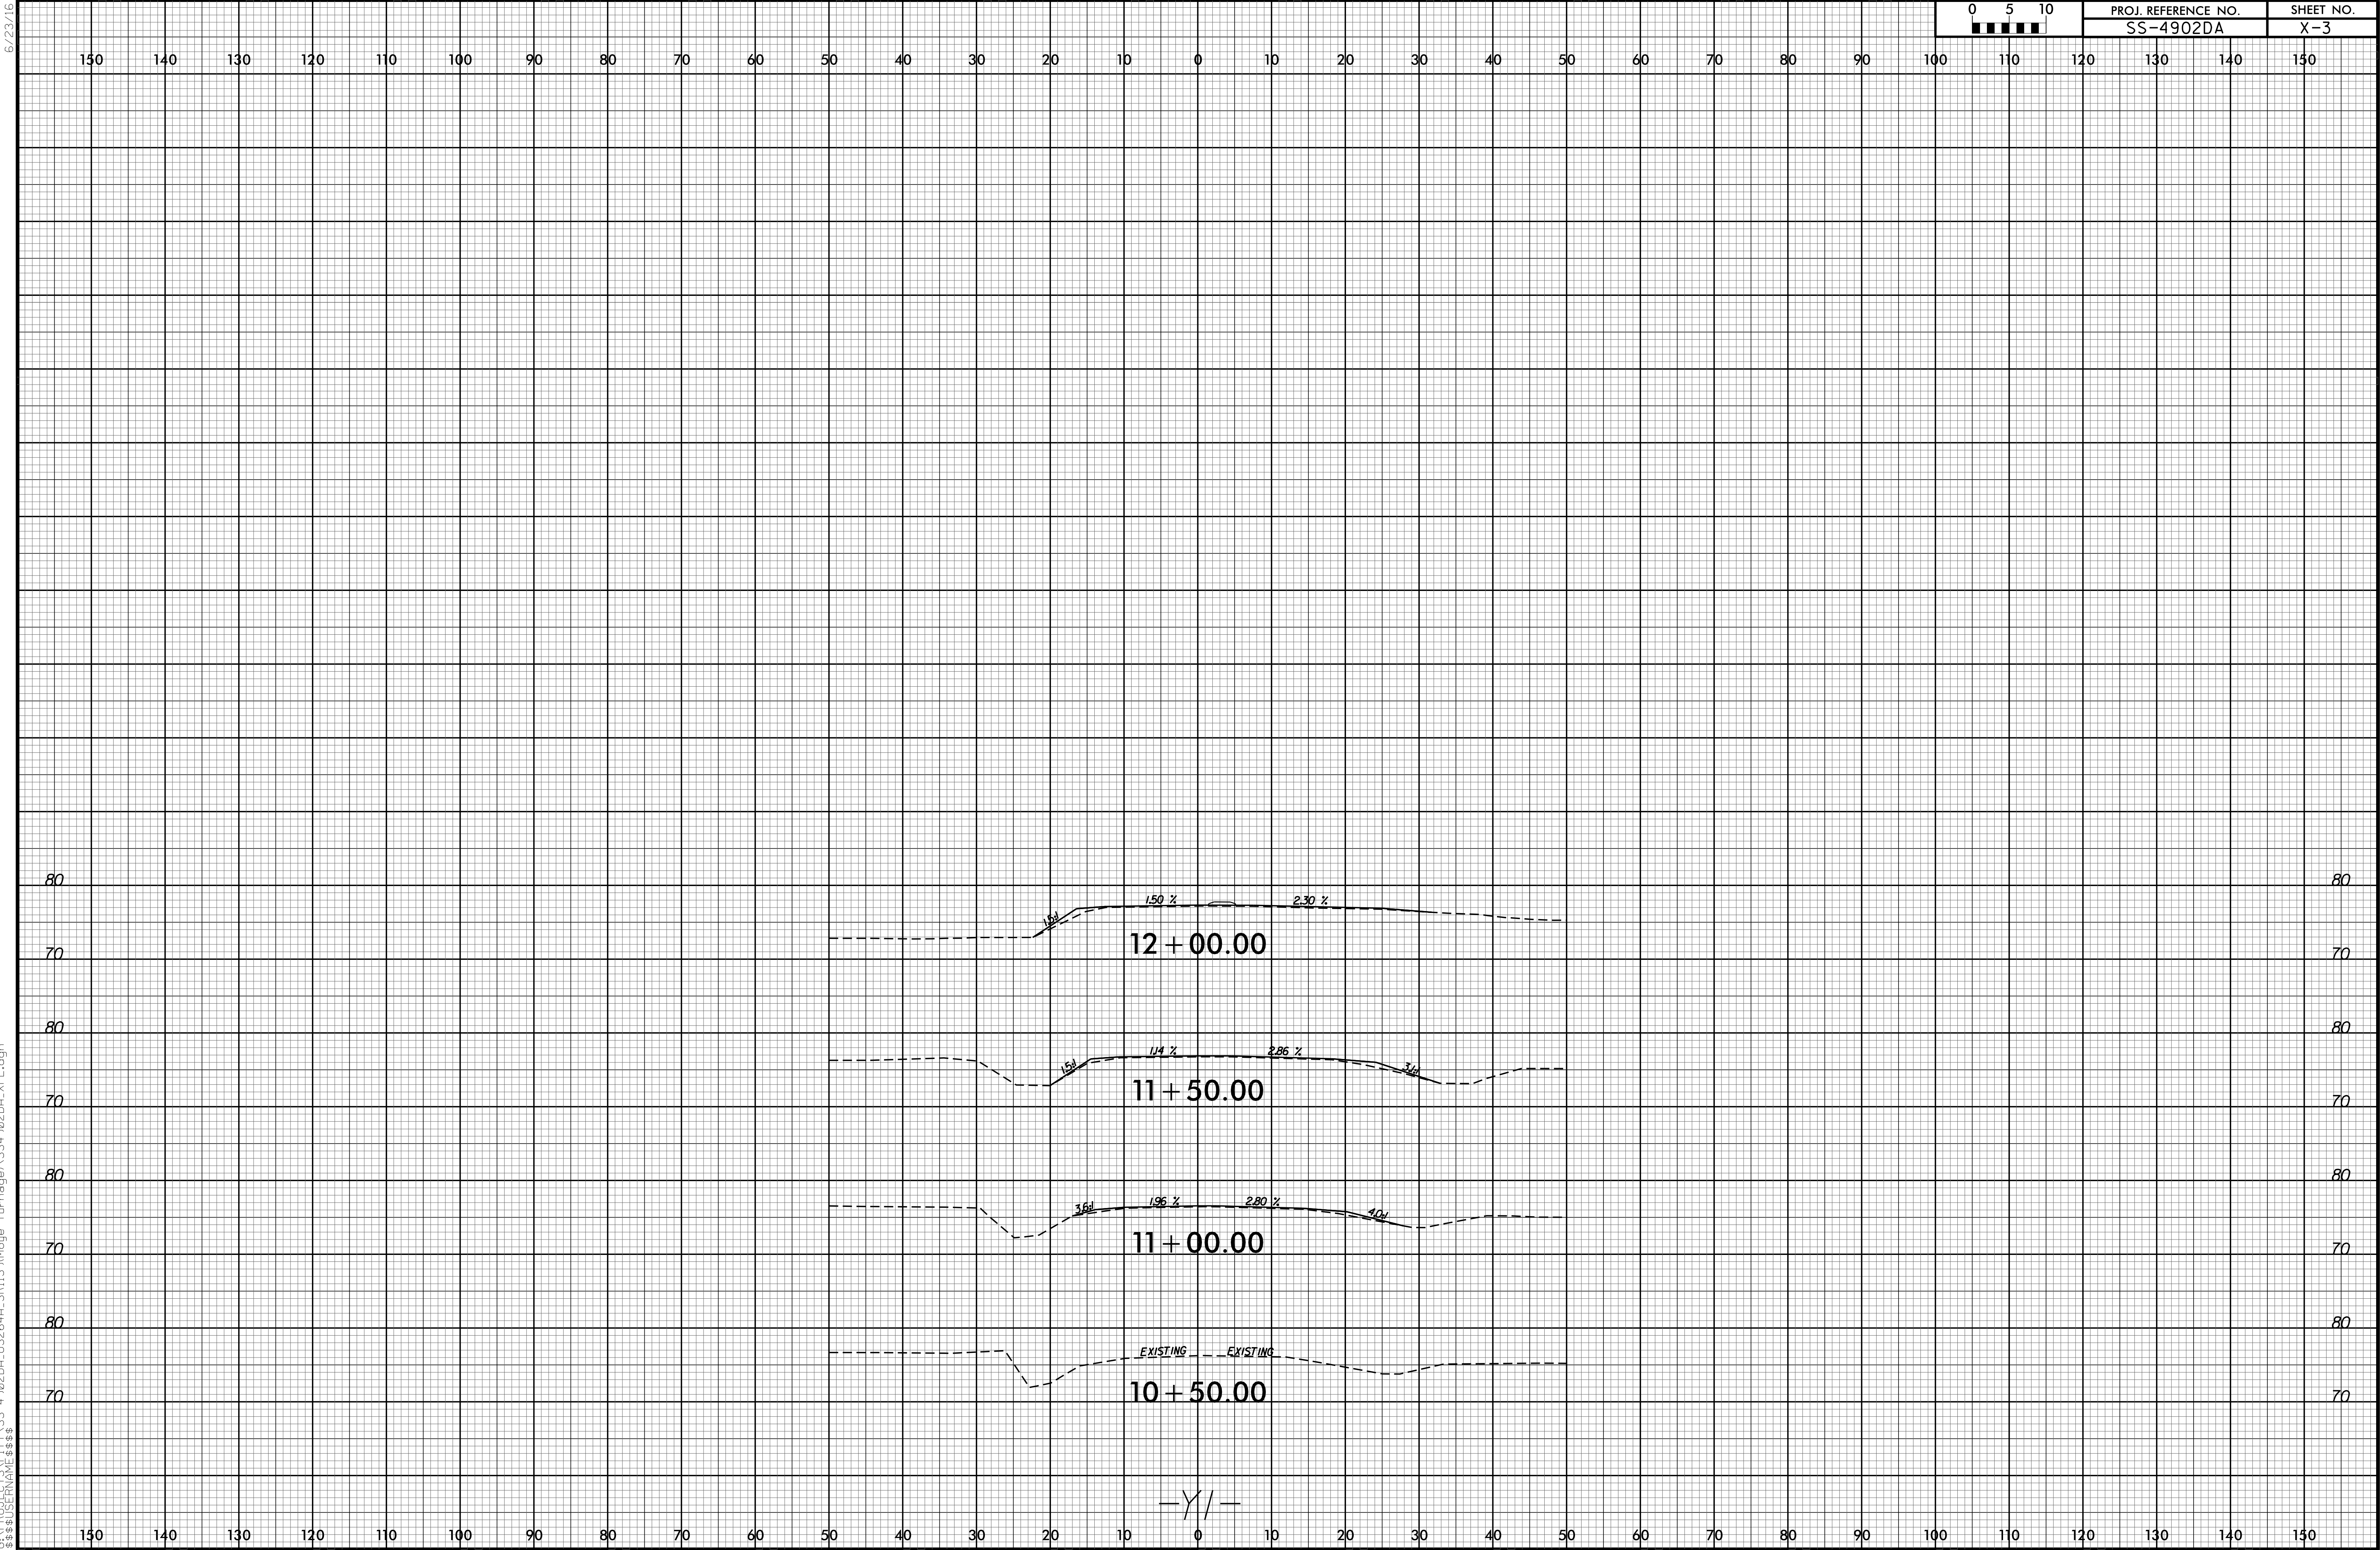

6/23/16

18-FEB-2019 12:18
G:\PROJECTS\APIT\SS-4902DA_US264A_SRI139\Moye-Turnage\SS4902DA_XPL.dgn
ssuser\moye

0510	PROJ. REFERENCE NO.	SHEET NO.
	SS-4902DA	X-4

