


CONTRACT: DB00444

TIP PROJECT: 2SP.20401.2

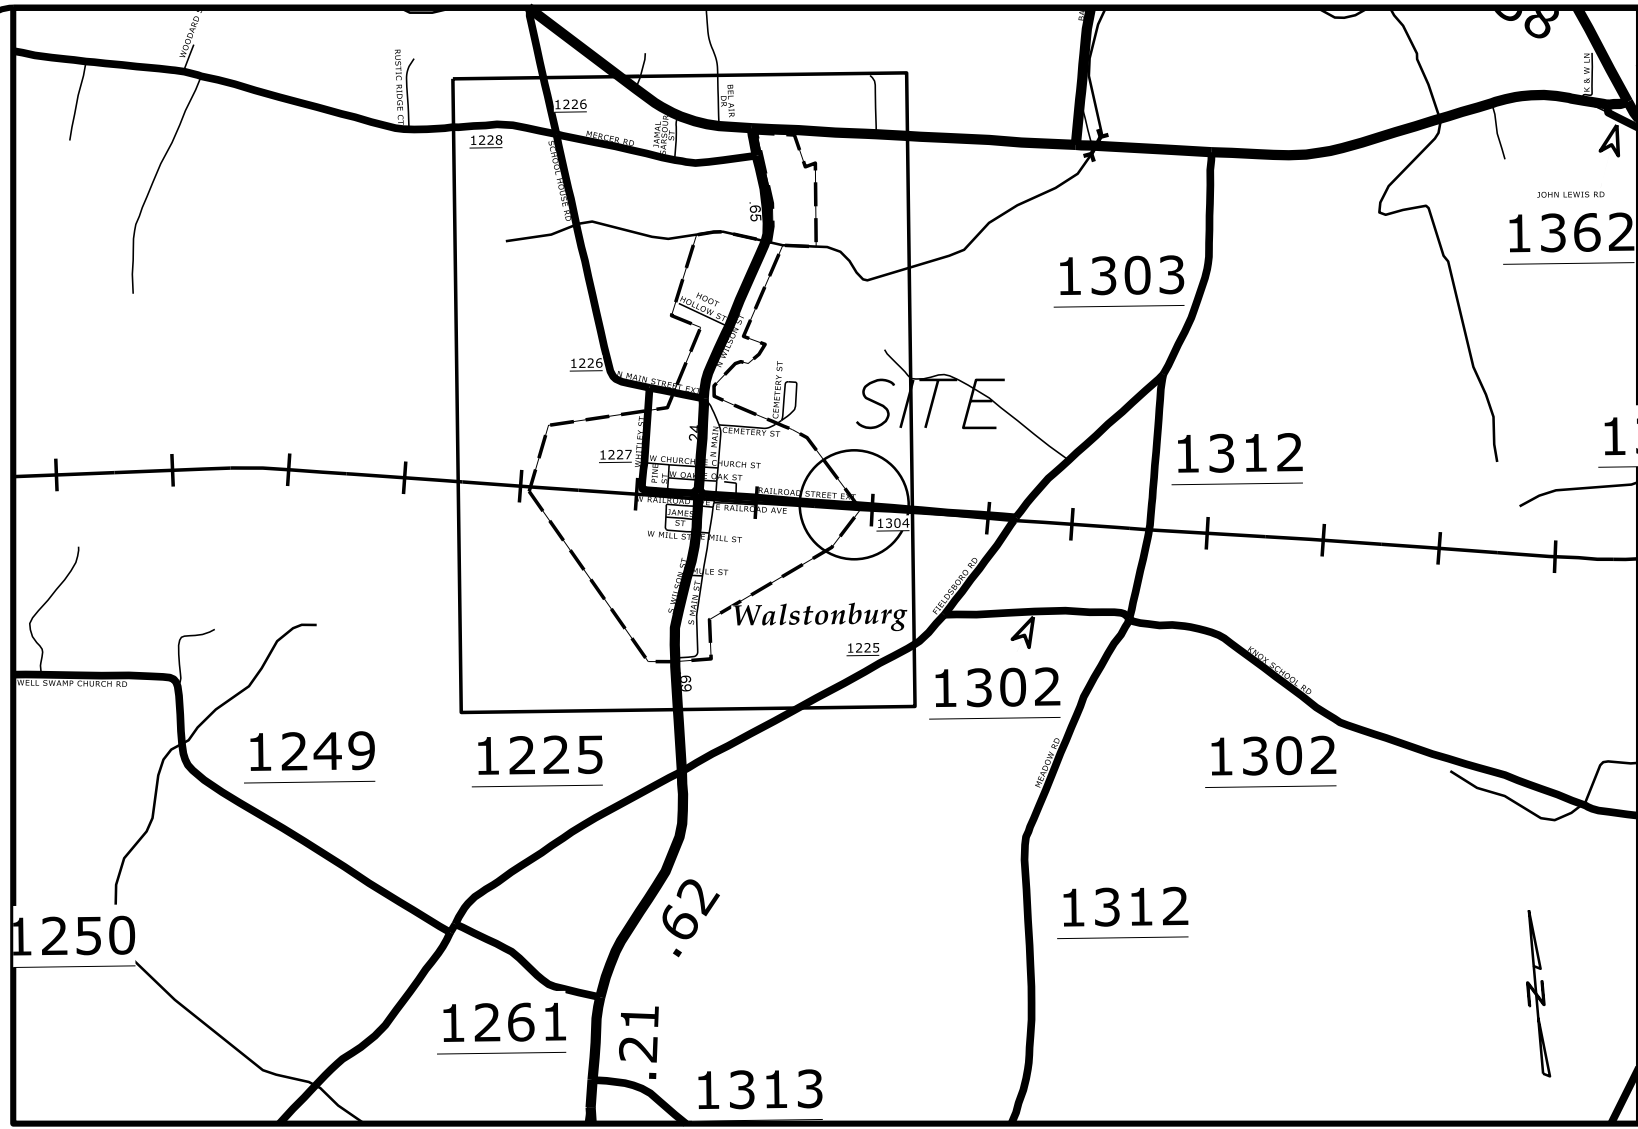

See Sheet 1A For Index of Sheets

STATE OF NORTH CAROLINA
DIVISION OF HIGHWAYS

GREENE COUNTY

LOCATION: SR 1304 (RAILROAD ST. EXT) 0.2 MILES
WEST OF SR 1303

TYPE OF WORK: GRADING, PAVING, AND DRAINAGE

STATE	STATE PROJECT REFERENCE NO.	SHEET NO.	TOTAL SHEETS
N.C.	2SP.20401.2	1	15

POT Sta. 10+00.00

-L- STA 12+00.00
BEGIN PROJECT
2SP.20401.2

SR 1304 (RAILROAD ST EXT)

NORFOLK SOUTHERN RAILWAY




-L- STA 14+00
END PROJECT
2SP.20401.2


NORFOLK SOUTHERN RAILWAY

POT Sta. 16+28.36


GRAPHIC SCALES

 

PLANS

 

PROFILE (HORIZONTAL)

 

PROFILE (VERTICAL)

PROJECT LENGTH

LENGTH PROJECT 2SP.20401.2 = 0.038 MILES

Prepared in the Office of:
DIVISION OF HIGHWAYS
1037 W.H. SMITH BLVD., GREENVILLE, NC, 27834


2018 STANDARD SPECIFICATIONS	
RIGHT OF WAY DATE: JULY 2018	JEFFREY D. CABANISS, PE. PROJECT ENGINEER
LETTING DATE: AUGUST 2018	LANG JONES PROJECT DESIGN ENGINEER

HYDRAULICS ENGINEER

DocuSigned by:
Jeffrey D. Cabaniss
SIGNATURE

ROADWAY DESIGN ENGINEER

DocuSigned by:
Jeffrey D. Cabaniss
SIGNATURE

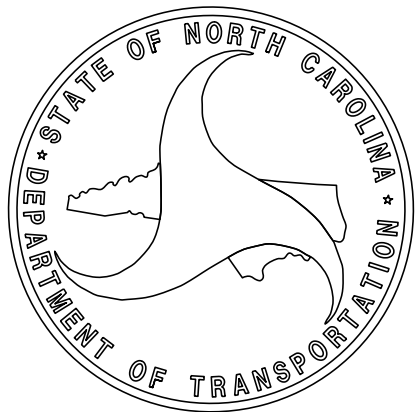

REVISIONS

28 JUN 2016 2:22 PM
S:\PROJECTS\SR 1304 Pipe Replacement\SR1304_PSH1A.dgn

STATE OF NORTH CAROLINA
DIVISION OF HIGHWAYS

INDEX OF SHEETS

1	TITLE SHEET
1A	INDEX OF SHEETS, GENERAL NOTES, STANDARD DRAWINGS
1B	CONVENTIONAL SYMBOLS
2	TYPICAL SECTIONS
3	SUMMARY OF QUANTITIES
3A	SUMMARY OF EARTHWORK
4	PLANSHEET
TMP1-TMP2	TRAFFIC MARKING PLANS
EC1-EC3	EROSION CONTROL
X1A	CROSS SECTION SUMMARY
X1	CROSS SECTION SHEET

GENERAL NOTES: 2018 SPECIFICATIONS
EFFECTIVE: 01-16-2018

SUBSURFACE PLANS:
NO SUBSURFACE PLANS ARE AVAILABLE ON THIS PROJECT. THE CONTRACTOR SHOULD MAKE HIS OWN INVESTIGATION AS TO THE SUBSURFACE CONDITIONS.

GRADING AND SURFACING OR RESURFACING AND WIDENING:
THE GRADE LINES SHOWN DENOTE THE FINISHED ELEVATION OF THE PROPOSED SURFACING AT GRADE POINTS SHOWN ON THE TYPICAL SECTIONS. WHERE NO GRADE LINES ARE SHOWN, THE PROFILES SHOWN DENOTE THE TOP ELEVATION OF THE EXISTING PAVEMENT ALONG THE CENTER LINE OF SURVEY ON WHICH THE PROPOSED RESURFACING WILL BE PLACED. GRADE LINES MAY BE ADJUSTED BY THE ENGINEER IN ORDER TO SECURE A PROPER TIE-IN.

GRADING:
THE GRADE LINES SHOWN DENOTE THE FINISHED ELEVATION OF THE PROPOSED OR FUTURE SURFACING AT GRADE POINTS SHOWN ON THE TYPICAL SECTIONS. GRADE LINES MAY BE ADJUSTED AT THEIR BEGINNING AND ENDING AND AT STRUCTURES AS DIRECTED BY THE ENGINEER IN ORDER TO SECURE A PROPER TIE-IN.

SIDE ROADS:
THE CONTRACTOR WILL BE REQUIRED TO DO ALL NECESSARY WORK TO PROVIDE SUITABLE CONNECTIONS WITH ALL ROADS, STREETS, AND DRIVES ENTERING THIS PROJECT. THIS WORK WILL BE PAID FOR AT THE CONTRACT UNIT PRICE FOR THE PARTICULAR ITEMS INVOLVED.

UTILITIES:
OWNERS:
CENTURYLINK

2018 ROADWAY ENGLISH STANDARD DRAWINGS

The following Roadway Standards as appear in "Roadway Standard Drawings" Highway Design Branch - N. C. Department of Transportation - Raleigh, N. C., Dated January 16, 2018 are applicable to this project and by reference hereby are considered a part of these plans:

STD.NO.	TITLE
DIVISION 2 - EARTHWORK	
200.2	METHOD OF CLEARING - METHOD II
225.02	GUIDE FOR GRADING SUBGRADE - SECONDARY AND LOCAL

DIVISION 16 - EROSION CONTROL	
1605.01	TEMPORARY SILT FENCE

STATE OF NORTH CAROLINA, DIVISION OF HIGHWAYS
CONVENTIONAL PLAN SHEET SYMBOLS

BOUNDARIES AND PROPERTY:

State Line	
County Line	
Township Line	
City Line	
Reservation Line	
Property Line	
Existing Iron Pin	
Computed Property Corner	
Property Monument	
Parcel/Sequence Number	
Existing Fence Line	
Proposed Woven Wire Fence	
Proposed Chain Link Fence	
Proposed Barbed Wire Fence	
Existing Wetland Boundary	
Proposed Wetland Boundary	
Existing Endangered Animal Boundary	
Existing Endangered Plant Boundary	
Existing Historic Property Boundary	
Known Contamination Area: Soil	
Potential Contamination Area: Soil	
Known Contamination Area: Water	
Potential Contamination Area: Water	
Contaminated Site: Known or Potential	

BUILDINGS AND OTHER CULTURE:

Gas Pump Vent or U/G Tank Cap	
Sign	
Well	
Small Mine	
Foundation	
Area Outline	
Cemetery	
Building	
School	
Church	
Dam	

HYDROLOGY:

Stream or Body of Water	
Hydro, Pool or Reservoir	
Jurisdictional Stream	
Buffer Zone 1	
Buffer Zone 2	
Flow Arrow	
Disappearing Stream	
Spring	
Wetland	
Proposed Lateral, Tail, Head Ditch	
False Sump	

RAILROADS:

Standard Gauge	
RR Signal Milepost	
Switch	
RR Abandoned	
RR Dismantled	

RIGHT OF WAY & PROJECT CONTROL:

Secondary Horiz and Vert Control Point	
Primary Horiz Control Point	
Primary Horiz and Vert Control Point	
Exist Permanent Easement Pin and Cap	
New Permanent Easement Pin and Cap	
Vertical Benchmark	
Existing Right of Way Marker	
Existing Right of Way Line	
New Right of Way Line	
New Right of Way Line with Pin and Cap	
New Right of Way Line with Concrete or Granite RW Marker	
New Control of Access Line with Concrete C/A Marker	
Existing Control of Access	
New Control of Access	
Existing Easement Line	
New Temporary Construction Easement	
New Temporary Drainage Easement	
New Permanent Drainage Easement	
New Permanent Drainage / Utility Easement	
New Permanent Utility Easement	
New Temporary Utility Easement	
New Aerial Utility Easement	

ROADS AND RELATED FEATURES:

Existing Edge of Pavement	
Existing Curb	
Proposed Slope Stakes Cut	
Proposed Slope Stakes Fill	
Proposed Curb Ramp	
Existing Metal Guardrail	
Proposed Guardrail	
Existing Cable Guiderail	
Proposed Cable Guiderail	
Equality Symbol	
Pavement Removal	

VEGETATION:

Single Tree	
Single Shrub	

*S.U.E. = Subsurface Utility Engineering

Hedge	
Woods Line	
Orchard	
Vineyard	

EXISTING STRUCTURES:

MAJOR:	
Bridge, Tunnel or Box Culvert	
Bridge Wing Wall, Head Wall and End Wall	
MINOR:	
Head and End Wall	
Pipe Culvert	
Footbridge	
Drainage Box: Catch Basin, DI or JB	
Paved Ditch Gutter	
Storm Sewer Manhole	
Storm Sewer	

UTILITIES:

POWER:	
Existing Power Pole	
Proposed Power Pole	
Existing Joint Use Pole	
Proposed Joint Use Pole	
Power Manhole	
Power Line Tower	
Power Transformer	
U/G Power Cable Hand Hole	
H-Frame Pole	
U/G Power Line LOS B (S.U.E.*)	
U/G Power Line LOS C (S.U.E.*)	
U/G Power Line LOS D (S.U.E.*)	

TELEPHONE:

Existing Telephone Pole	
Proposed Telephone Pole	
Telephone Manhole	
Telephone Pedestal	
Telephone Cell Tower	
U/G Telephone Cable Hand Hole	
U/G Telephone Cable LOS B (S.U.E.*)	
U/G Telephone Cable LOS C (S.U.E.*)	
U/G Telephone Cable LOS D (S.U.E.*)	
U/G Telephone Conduit LOS B (S.U.E.*)	
U/G Telephone Conduit LOS C (S.U.E.*)	
U/G Telephone Conduit LOS D (S.U.E.*)	
U/G Fiber Optics Cable LOS B (S.U.E.*)	
U/G Fiber Optics Cable LOS C (S.U.E.*)	
U/G Fiber Optics Cable LOS D (S.U.E.*)	

WATER:

Water Manhole	
Water Meter	
Water Valve	
Water Hydrant	
U/G Water Line LOS B (S.U.E.*)	
U/G Water Line LOS C (S.U.E.*)	
U/G Water Line LOS D (S.U.E.*)	
Above Ground Water Line	

TV:

TV Pedestal	
TV Tower	
U/G TV Cable Hand Hole	
U/G TV Cable LOS B (S.U.E.*)	
U/G TV Cable LOS C (S.U.E.*)	
U/G TV Cable LOS D (S.U.E.*)	
U/G Fiber Optic Cable LOS B (S.U.E.*)	
U/G Fiber Optic Cable LOS C (S.U.E.*)	
U/G Fiber Optic Cable LOS D (S.U.E.*)	

GAS:

Gas Valve	
Gas Meter	
U/G Gas Line LOS B (S.U.E.*)	
U/G Gas Line LOS C (S.U.E.*)	
U/G Gas Line LOS D (S.U.E.*)	
Above Ground Gas Line	

SANITARY SEWER:

Sanitary Sewer Manhole	
Sanitary Sewer Cleanout	
U/G Sanitary Sewer Line	
Above Ground Sanitary Sewer	
SS Forced Main Line LOS B (S.U.E.*)	
SS Forced Main Line LOS C (S.U.E.*)	
SS Forced Main Line LOS D (S.U.E.*)	

MISCELLANEOUS:

Utility Pole	
Utility Pole with Base	
Utility Located Object	
Utility Traffic Signal Box	
Utility Unknown U/G Line LOS B (S.U.E.*)	
U/G Tank; Water, Gas, Oil	
Underground Storage Tank, Approx. Loc.	
A/G Tank; Water, Gas, Oil	
Geoenvironmental Boring	
U/G Test Hole LOS A (S.U.E.*)	
Abandoned According to Utility Records	
End of Information	

8/17/99

29 JUN 2016 07:57
SR1304_PSH3.dgn
SR1304_PSH3.dgn

REVISIONS

STATE OF NORTH CAROLINA
DIVISION OF HIGHWAYS
SUMMARY OF QUANTITIES

SECT	QUANTITY	UNIT	ITEM DESCRIPTION
800	1	LS	MOBILIZATION
801	1	LS	CONSTRUCTION SURVEYING
226	1	LS	GRADING
SP	1	LS	103"x71" ALUMINUM PIPE WITH HEADWALLS
520	235	TON	AGGREGATE BASE COURSE
SP	150	TON	#57 STONE
SP	110	SY	GEOTEXTILE FOR PAVEMENT STABILIZATION
876	75	SY	GEOTEXTILE FOR DRAINAGE
610	40	TON	ASPHALT CONC BASE COURSE,TYPE B25.0C
610	40	TON	ASPHALT CONC SURFACE COURSE,TYPE S9.5B
620	5	TON	ASPHALT BINDER FOR PLANT MIX
1605	100	LF	TEMPORARY SILT FENCE
1610	10	TON	STONE FOR EROSION CONTROL,CLASS B
1610	10	TON	SEDIMENT CONTROL STONE
SP	100	SY	COIR FIBER MAT
1660	0.2	ACRE	SEEDING AND MULCHING
1661	50	LB	SEED FOR REPAIR SEEDING
1661	0.2	TON	FERTILIZER FOR REPAIR SEEDING
SP	125	LF	IMPERVIOUS DIKE
SP	3	EA	RESPONSE FOR EROSION CONTROL
SP	1	LS	DEWATERING

STATE OF NORTH CAROLINA
DIVISION OF HIGHWAYS

LIST OF PIPES, ENDWALLS, ETC.

STATION	LOCATION (LRT, OR CL)	STRUCTURE NO.		TOP ELEVATION	INVERT ELEVATION	INVERT ELEVATION	SLOPE CRITICAL	CLASS III R.C. PIPE OR ALUMINIZED C.S. PIPE, TYPE IR OR HDPE PIPE, TYPE S OR D														8 GA. 3" X 1" CORR. ALUM. PIPE WITH 2' WIDE BANDS AND 2' FLAT GASKETS	REMARKS
SIZE								15"	18"	24"	30"	36"	42"	48"	54"	60"	66"	72"	78"	60"	103"X71"		
THICKNESS OR GAUGE		FROM	TO																	PIPE REMOVAL			
-L- 13+15.86	CL	1			90.60	90.22															40'		
TOTALS																					40'		

NOTE: Invert Elevations are for Bid Purposes only and shall not be used for project construction stakeout.
See "Standard Specifications For Roads and Structures, Section 300-5".

SUMMARY OF EARTHWORK
IN CUBIC YARDS

LOCATION	UNCLASSIFIED EXCAVATION	STRUCTURE EXCAVATION	UNDERCUT	EMBT + %	BORROW	WASTE
-L- 12 + 50 - 13 + 50.00	29	615	0	4	0	200
SUB TOTAL	29	615	0	4	0	200
SAY	30	620	0	5	0	200

PAVEMENT REMOVAL SUMMARY
IN SQUARE YARDS


LINE	STATION - STATION	LOCATION	REMOVAL (SY)
-L-	12 + 00 - 14 + 00	CL	355.6
TOTAL			355.6
SAY			356

NOTE: APPROXIMATE QUANTITIES ONLY. UNCLASSIFIED EXCAVATION, UNCLASSIFIED STRUCTURE EXCAVATION, BORROW EXCAVATION, FINE GRADING, CLEARING AND GRUBBING AND REMOVAL OF EXISTING PAVEMENT WILL BE PAID FOR AT THE CONTRACT LUMP SUM PRICE FOR "GRADING."

1
TAYLOR, CAROL JENKINS
609 KINGOLD BLVD.
SNOW HILL, NC, 28580
DB 599, PG 486
2.89AC



RIGHT OF WAY AREA SUMMARY						
PARCEL NO.	PROPERTY OWNER NAME	LOCATION	TOTAL PARCEL AREA [ACRES]	AREA TO BE (CONST. EASEMENT) [ACRES]	AREA TO BE (RW) [ACRES]	PARCEL AREA REMAINING [ACRES]
1	TAYLOR, CAROL JENKINS	LT	2.89	0.03		2.86

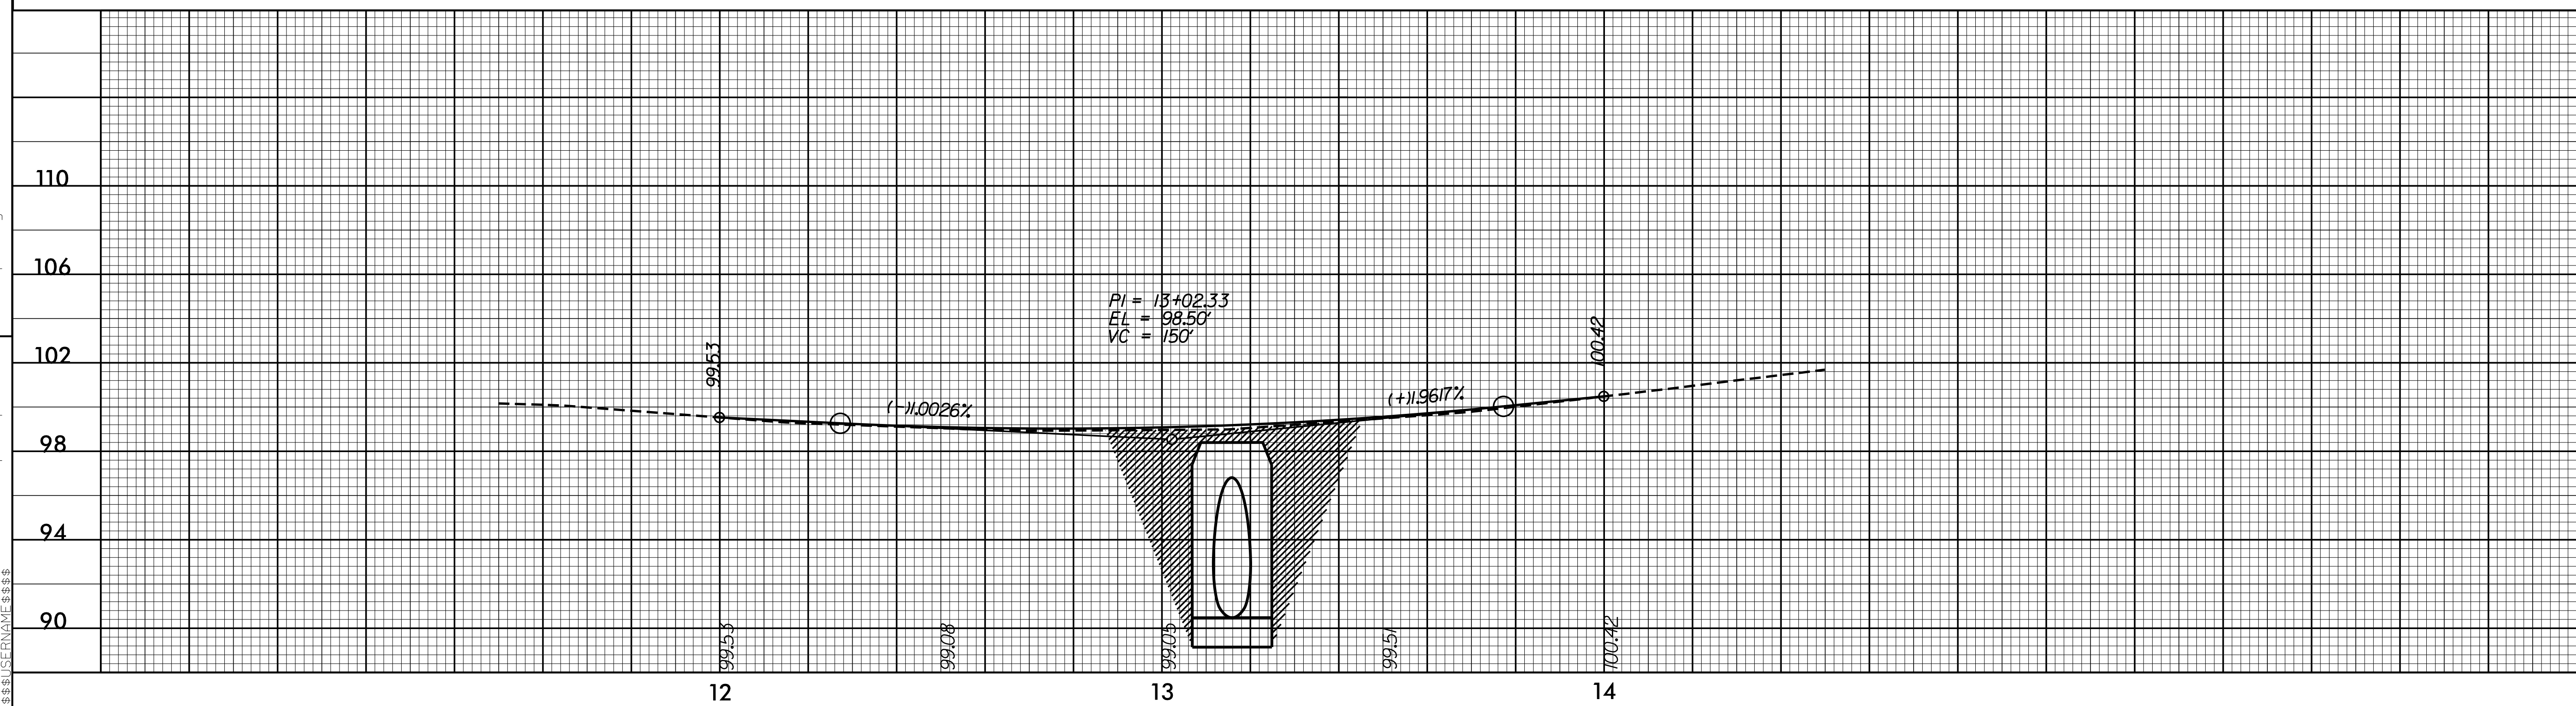

STATE OF NORTH CAROLINA
DIVISION OF HIGHWAYS

TRANSPORTATION MANAGEMENT PLAN

GREENE COUNTY



ROADWAY STANDARD DRAWINGS

<u>STD. NO.</u>	<u>TITLE</u>
1101.03 (SHT. 1 OF 9)	TEMPORARY ROAD CLOSURES
1101.11	TRAFFIC CONTROL DESIGN TABLES
1110.01	STATIONARY WORK ZONE SIGNS
1145.01	BARRICADES (TYPE III)


LEGEND

 DIRECTION OF TRAFFIC FLOW
 DIRECTION OF PEDESTRIAN TRAFFIC FLOW
 NORTH ARROW
 PROPOSED PVMT.
 EXIST. PVMT.
 WORK AREA

BARRICADE (TYPE III)



SEAL

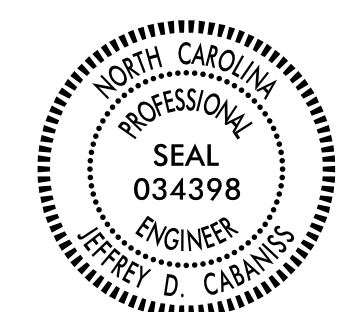

2SP.20401.2

STATE PROJECT:



```
10-JUL-2018 10:22
C:\PROJECTS\GREENE\SR_1304_Pipe Replacement\SR1304_PSH_TMP1.dgn
$$$$$USERNAME$$$$$
```


GENERAL NOTES

IMPLEMENT TRAFFIC CONTROL IN ACCORDANCE WITH THE ROADWAY STANDARD
DRAWINGS LISTED ON TMP-1.

CHANGES MAY BE REQUIRED WHEN PHYSICAL DIMENSIONS IN THE DETAIL DRAWINGS, STANDARD DETAILS AND ROADWAY DETAILS ARE NOT ATTAINABLE TO MEET FIELD CONDITIONS, OR RESULT IN DUPLICATE, OR UNDESIRABLE OVERLAPPING OF DEVICES. MODIFICATION MAY INCLUDE: MOVING, SUPPLEMENTING, COVERING OR REMOVAL OF DEVICES, AS DIRECTED BY THE ENGINEER.


STATE FORCES WILL INSTALL AND MAINTAIN THE PROJECT DETOUR AND
THE TYPE III BARRICADES AT THE PROJECT LIMITS.
STATE FORCES WILL INSTALL PAINT AND MARKERS ON THE FINISHED PROJECT.
CALL JEFFREY DUNNING AT 252-830-3493 FOR COORDINATION.

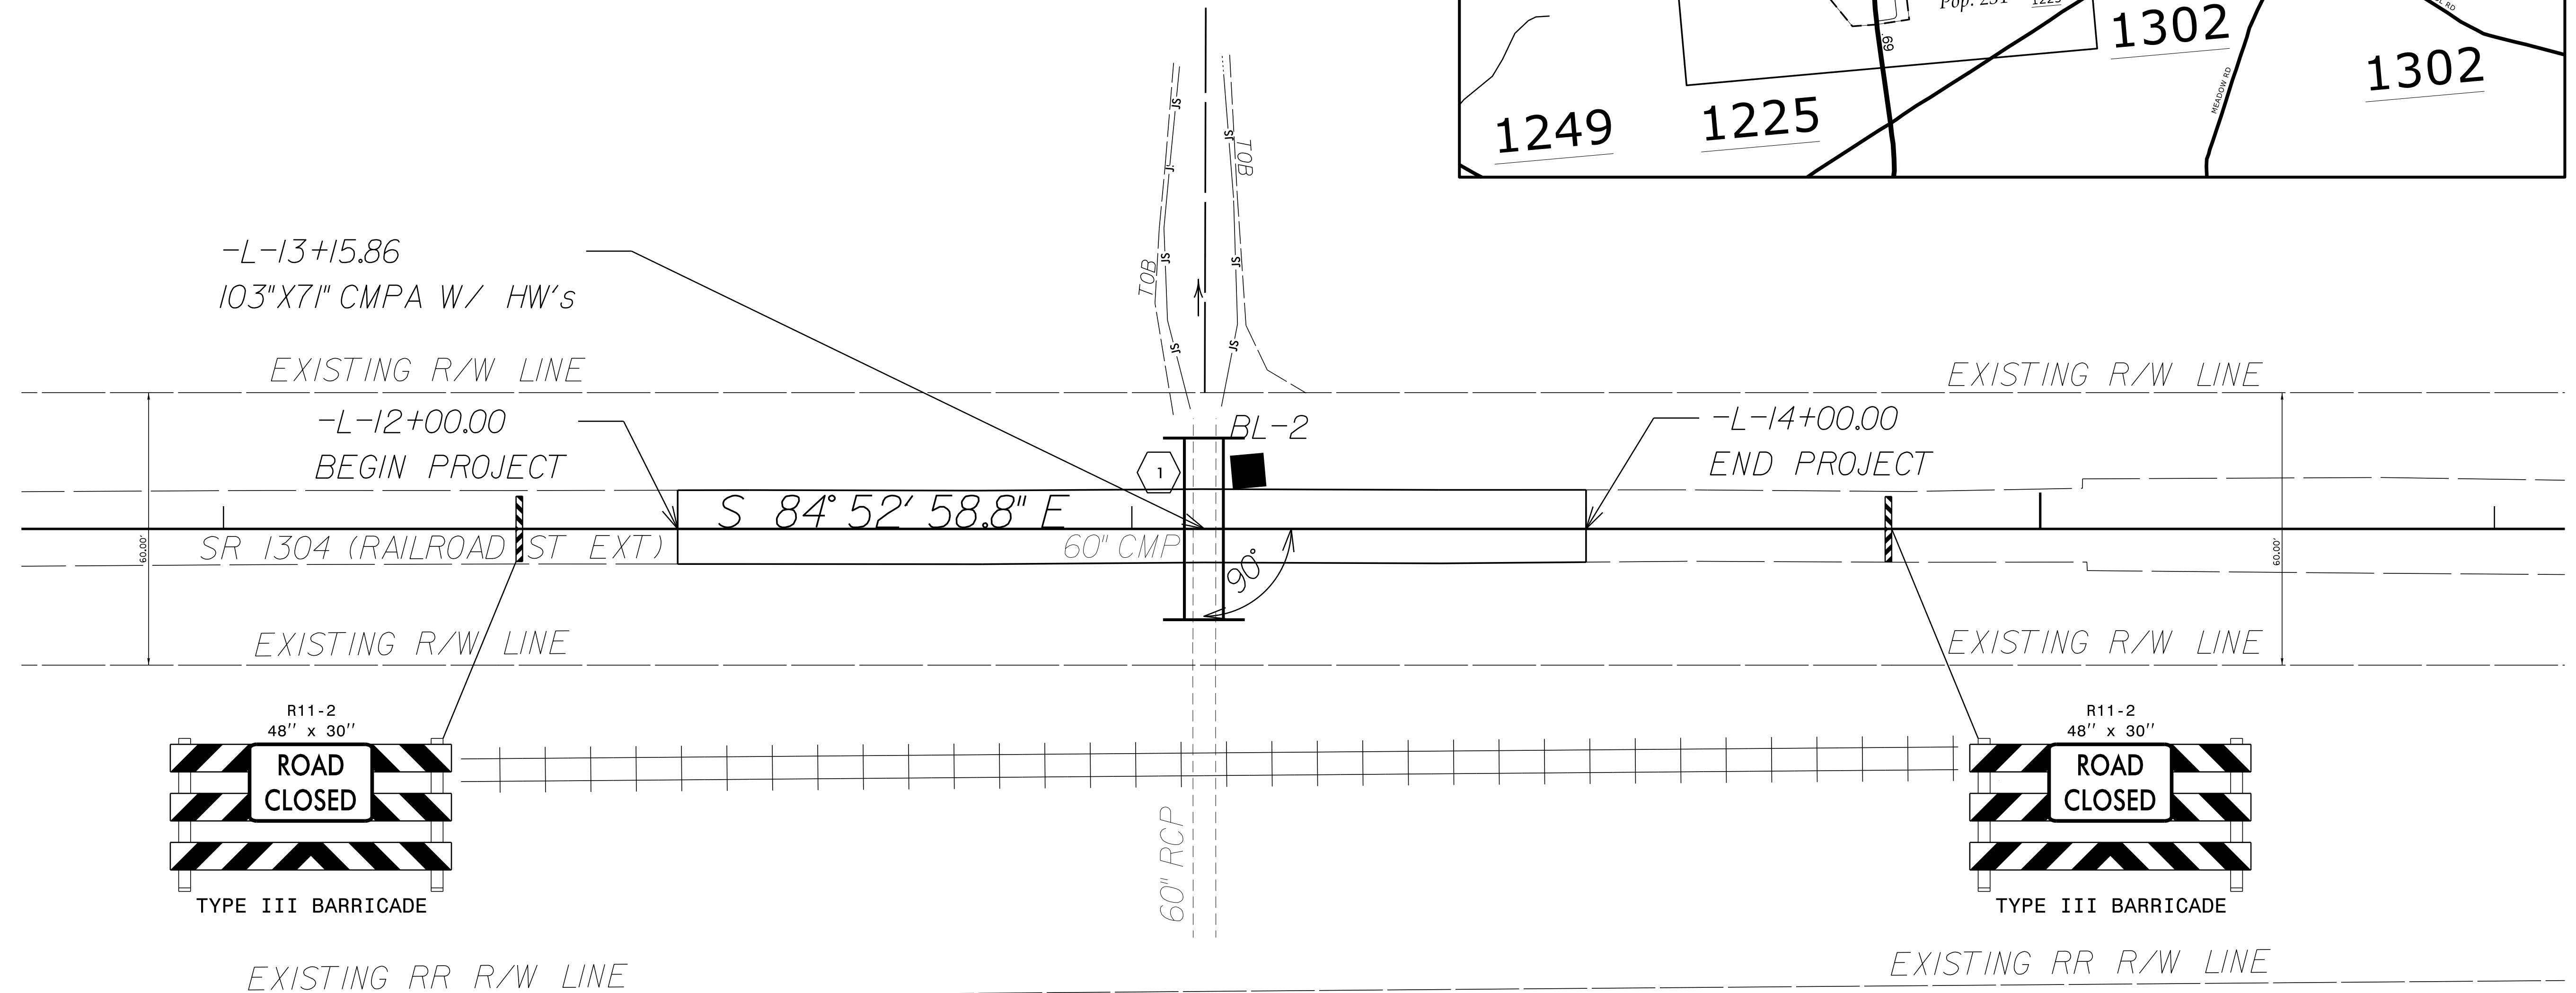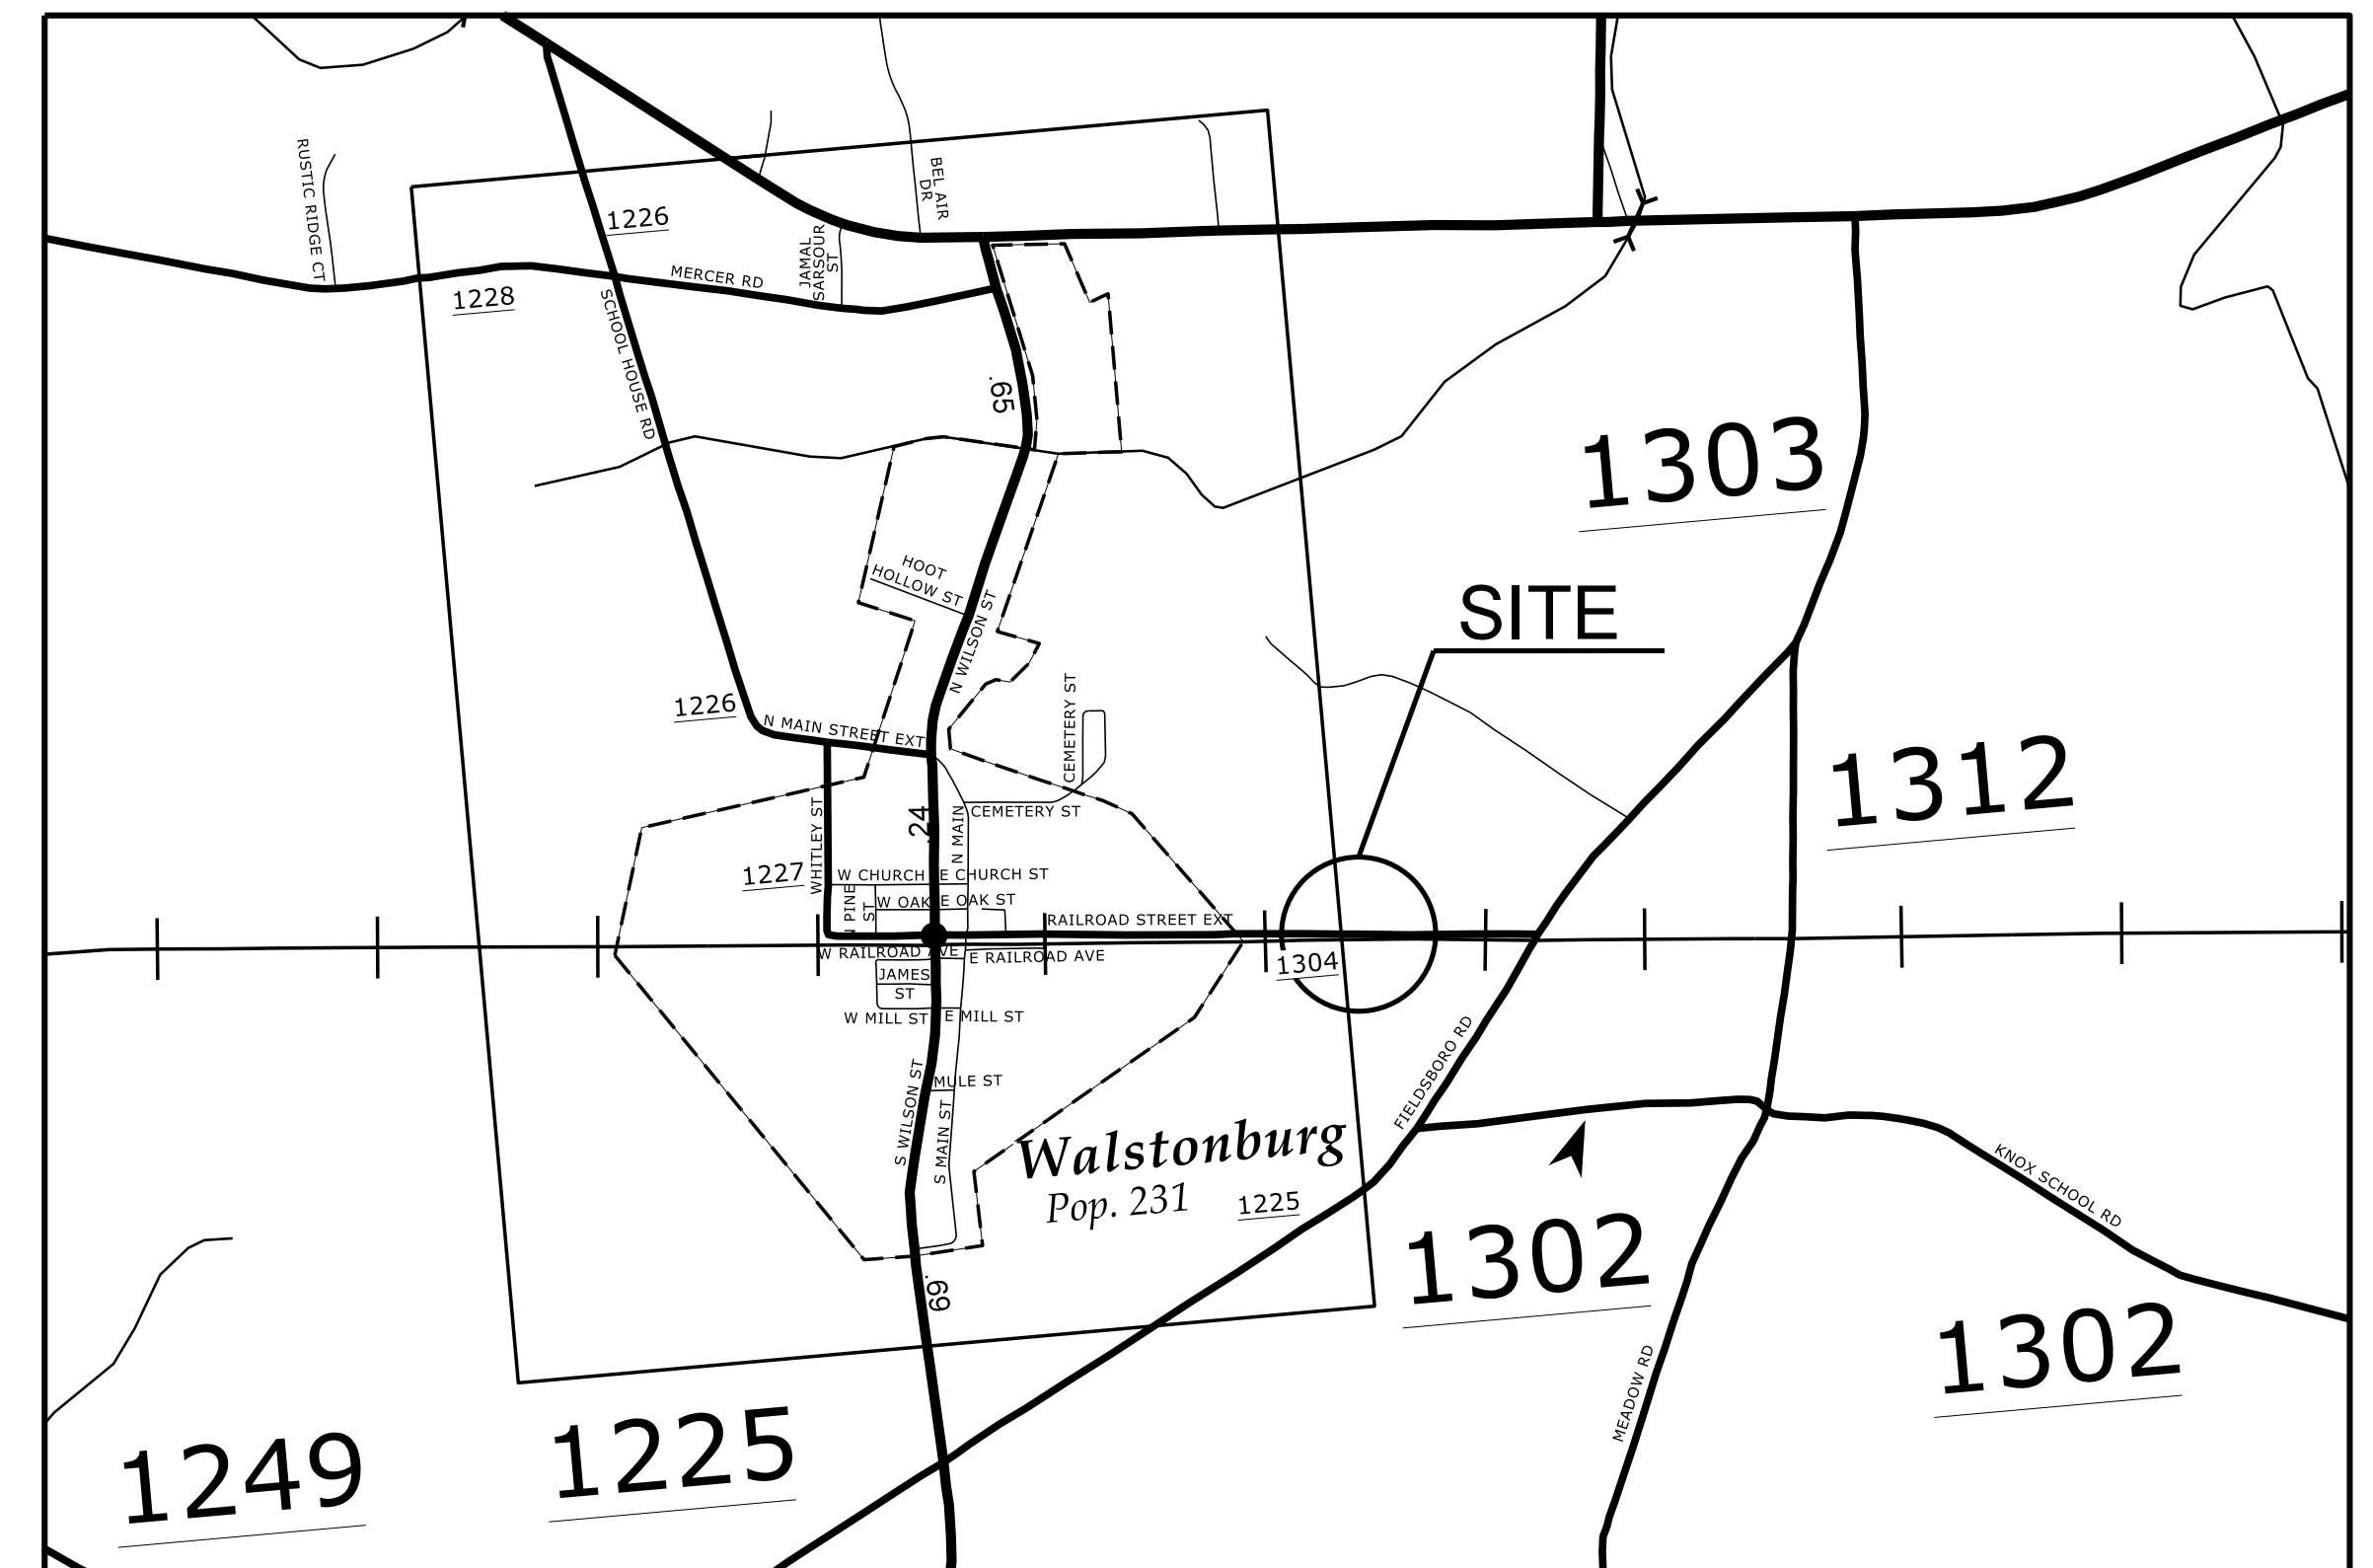

09/08/99

28-JUN-2018 12:22
G:\PROJECTS\GREENE\SR 1304 Pipe Replacement\SR1304_PSH ECI.dgn
\$\$\$\$\$USERNAME\$\$\$\$\$

TIP PROJECT: 2SP.20401.2

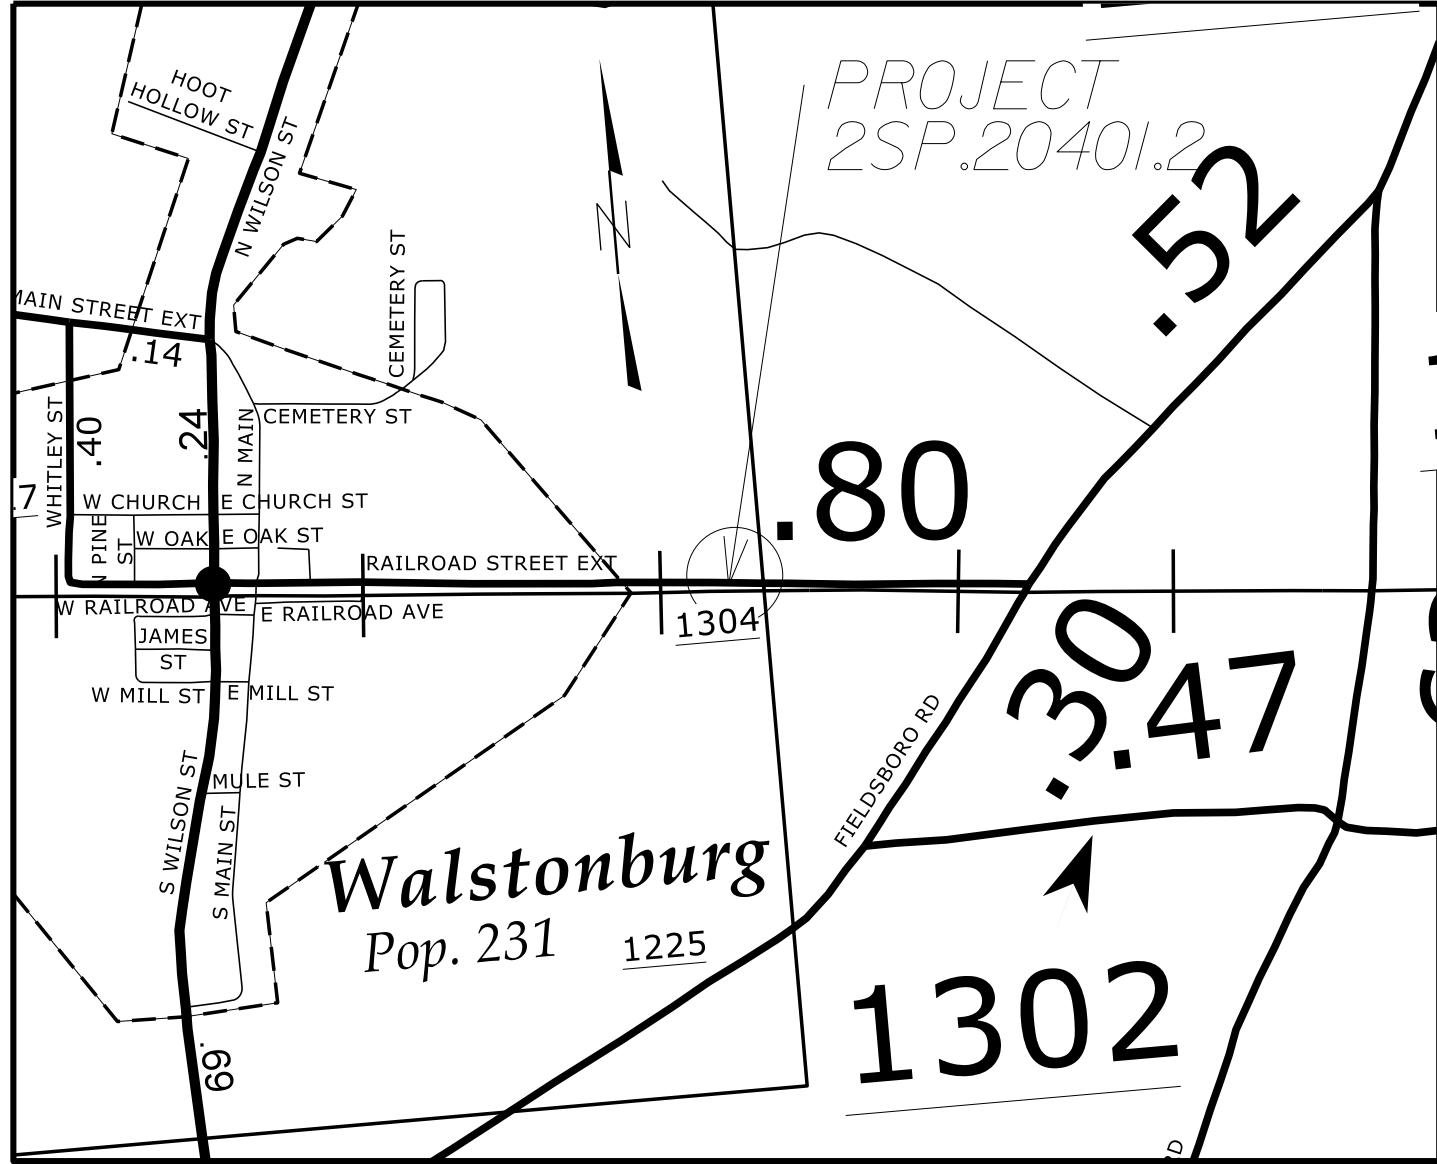

VICINITY MAP
(NOT TO SCALE)

STATE OF NORTH CAROLINA
DIVISION OF HIGHWAYS

PLAN FOR PROPOSED
HIGHWAY EROSION CONTROL

GREENE COUNTY

LOCATION: SR 1304 (RAILROAD STREET EXT.)
0.2 MILE WEST OF SR1303

TYPE OF WORK: CULVERT REPLACEMENT



-L-12+00.00
BEGIN PROJECT
2SP.20401.2

-L-14+00.00
END PROJECT
2SP.20401.2

SR 1304 (RAILROAD ST EXT)

NORFOLK SOUTHERN RAILWAY



NORFOLK SOUTHERN RAILWAY

STATE	STATE PROJECT REFERENCE NO.	SHEET NO.	TOTAL SHEETS
N.C.	2SP.20401.2	1	3
STATE PROJ. NO.	F.A. PROJ. NO.	DESCRIPTION	

EROSION AND SEDIMENT CONTROL MEASURES

Std. #	Description	Symbol
1630.03	Temporary Silt Ditch.....	TSD
1630.05	Temporary Diversion.....	TD
1605.01	Temporary Silt Fence.....	III III III
1606.01	Special Sediment Control Fence.....	III III III
1622.01	Temporary Berms and Slope Drains.....	TBD
1630.02	Silt Basin Type B.....	TBD
1633.01	Temporary Rock Silt Check Type-A.....	TBD
1633.02	Temporary Rock Silt Check Type-B.....	TBD
1633.02	Temporary Rock Silt Check Type-A with Matting and Polyacrylamide (PAM).....	TBD
1633.02	Temporary Rock Silt Check Type-B.....	TBD
1633.02	Wattle / Coir Fiber Wattle.....	TBD
1633.02	Wattle / Coir Fiber Wattle with Polyacrylamide (PAM).....	TBD
1634.01	Temporary Rock Sediment Dam Type-A.....	TBD
1634.02	Temporary Rock Sediment Dam Type-B.....	TBD
1635.01	Rock Pipe Inlet Sediment Trap Type-A.....	TBD
1635.02	Rock Pipe Inlet Sediment Trap Type-B.....	TBD
1630.04	Stilling Basin.....	TBD
1630.06	Special Stilling Basin.....	TBD
1632.01	Rock Inlet Sediment Trap: Type A.....	TBD
1632.02	Type B.....	TBD
1632.03	Type C.....	TBD
1632.03	Skimmer Basin.....	TBD
1632.03	Tiered Skimmer Basin.....	TBD
1632.03	Infiltration Basin.....	TBD

GRAPHIC SCALES

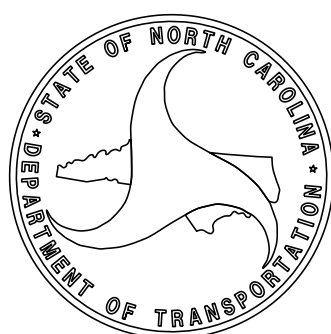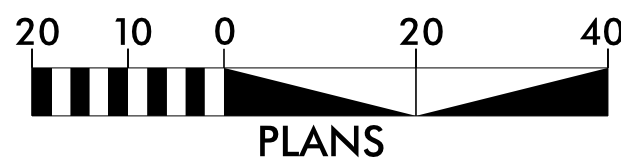

THESE EROSION AND SEDIMENT CONTROL PLANS COMPLY
WITH THE REGULATIONS SET FORTH BY THE
NCG-010000 GENERAL CONSTRUCTION PERMIT EFFECTIVE AUGUST 1, 2016
ISSUED BY THE NORTH CAROLINA DEPARTMENT OF ENVIRONMENT AND
NATURAL RESOURCES DIVISION OF WATER QUALITY.

2018 STANDARD SPECIFICATIONS

Prepared In the Office of:
DIVISION OF HIGHWAYS
1037 WH SMITH BLVD
GREENVILLE, NC 27834

Rich Godley
Level III
Certification #3559

Roadway Standard Drawings

The following roadway english standards as appear in "Roadway Standard Drawings"-- Roadway Design Unit - N. C. Department of Transportation - Raleigh, N. C., dated January 2018 and the latest revision thereto are applicable to this project and by reference hereby are considered a part of these plans.

1604.01 Railroad Erosion Control Detail	1632.01 Rock Inlet Sediment Trap Type A
1605.01 Temporary Silt Fence	1632.02 Rock Inlet Sediment Trap Type B
1606.01 Special Sediment Control Fence	1632.03 Rock Inlet Sediment Trap Type C
1607.01 Gravel Construction Entrance	1633.01 Temporary Rock Silt Check Type A
1622.01 Temporary Berms and Slope Drains	1633.02 Temporary Rock Silt Check Type B
1630.01 Riser Basin	1634.01 Temporary Rock Sediment Dam Type A
1630.02 Silt Basin Type B	1634.02 Temporary Rock Sediment Dam Type B
1630.03 Temporary Silt Ditch	1635.01 Rock Pipe Inlet Sediment Trap Type A
1630.04 Stilling Basin	1635.02 Rock Pipe Inlet Sediment Trap Type B
1630.05 Temporary Diversion	1640.01 Coir Fiber Baffle
1630.06 Special Stilling Basin	1645.01 Temporary Stream Crossing
1631.01 Matting Installation	

REVISIONS

SOIL STABILIZATION TIMEFRAMES		
SITE DESCRIPTION	STABILIZATION TIME	TIMEFRAME EXCEPTIONS
PERIMETER DIKES, SWALES, DITCHES AND SLOPES	7 DAYS	NONE
HIGH QUALITY WATER (HOW) ZONES	7 DAYS	NONE
SLOPES STEEPER THAN 3:1	7 DAYS	IF SLOPES ARE 10' OR LESS IN LENGTH AND ARE NOT STEEPER THAN 2:1, 14 DAYS ARE ALLOWED.
SLOPES 3:1 OR FLATTER	14 DAYS	7 DAYS FOR SLOPES GREATER THAN 50' IN LENGTH.
ALL OTHER AREAS WITH SLOPES FLATTER THAN 4:1	14 DAYS	NONE, EXCEPT FOR PERIMETERS AND HOW ZONES.


Pipe Installation Schedule

1. Install erosion control devices per plans, including impervious dikes, silt bag and turbidity curtain (if needed).
2. Remove material and existing pipe while limiting, as much as possible, material and sediment from entering the stream and/or escaping from the project.
3. Prepare pipe foundation while taking care to limit material and sediment from entering the stream and/or escaping from the project. Imbed the pipe invert in accordance with the permit. If needed, bedding materials will be clean stone (especially in Trout and High Quality Waters).
4. Place new pipe and compact fill.
5. Install slope protection on outlet and inlet ends of pipe according to the permit drawing prior to removing the impervious dikes and pumping operation. Also, complete installation of erosion control measures and perform maintenance as needed on existing measures.
6. Establish permanent vegetation as soon as possible. Matting with nylon mesh cannot be used within 25' of the stream bank.



SIMMONS, JENNIFER LAVON
32900 RED CARRIAGE RD.
WINSHESTER, CA., 92596
DB 599, PG 486
MB 28, PG 23
8.00 AC

1
TAYLOR, CAROL JENKINS
609 KINGOLD BLVD.
SNOW HILL, NC, 28580
DB 599, PG 486
2.89 AC


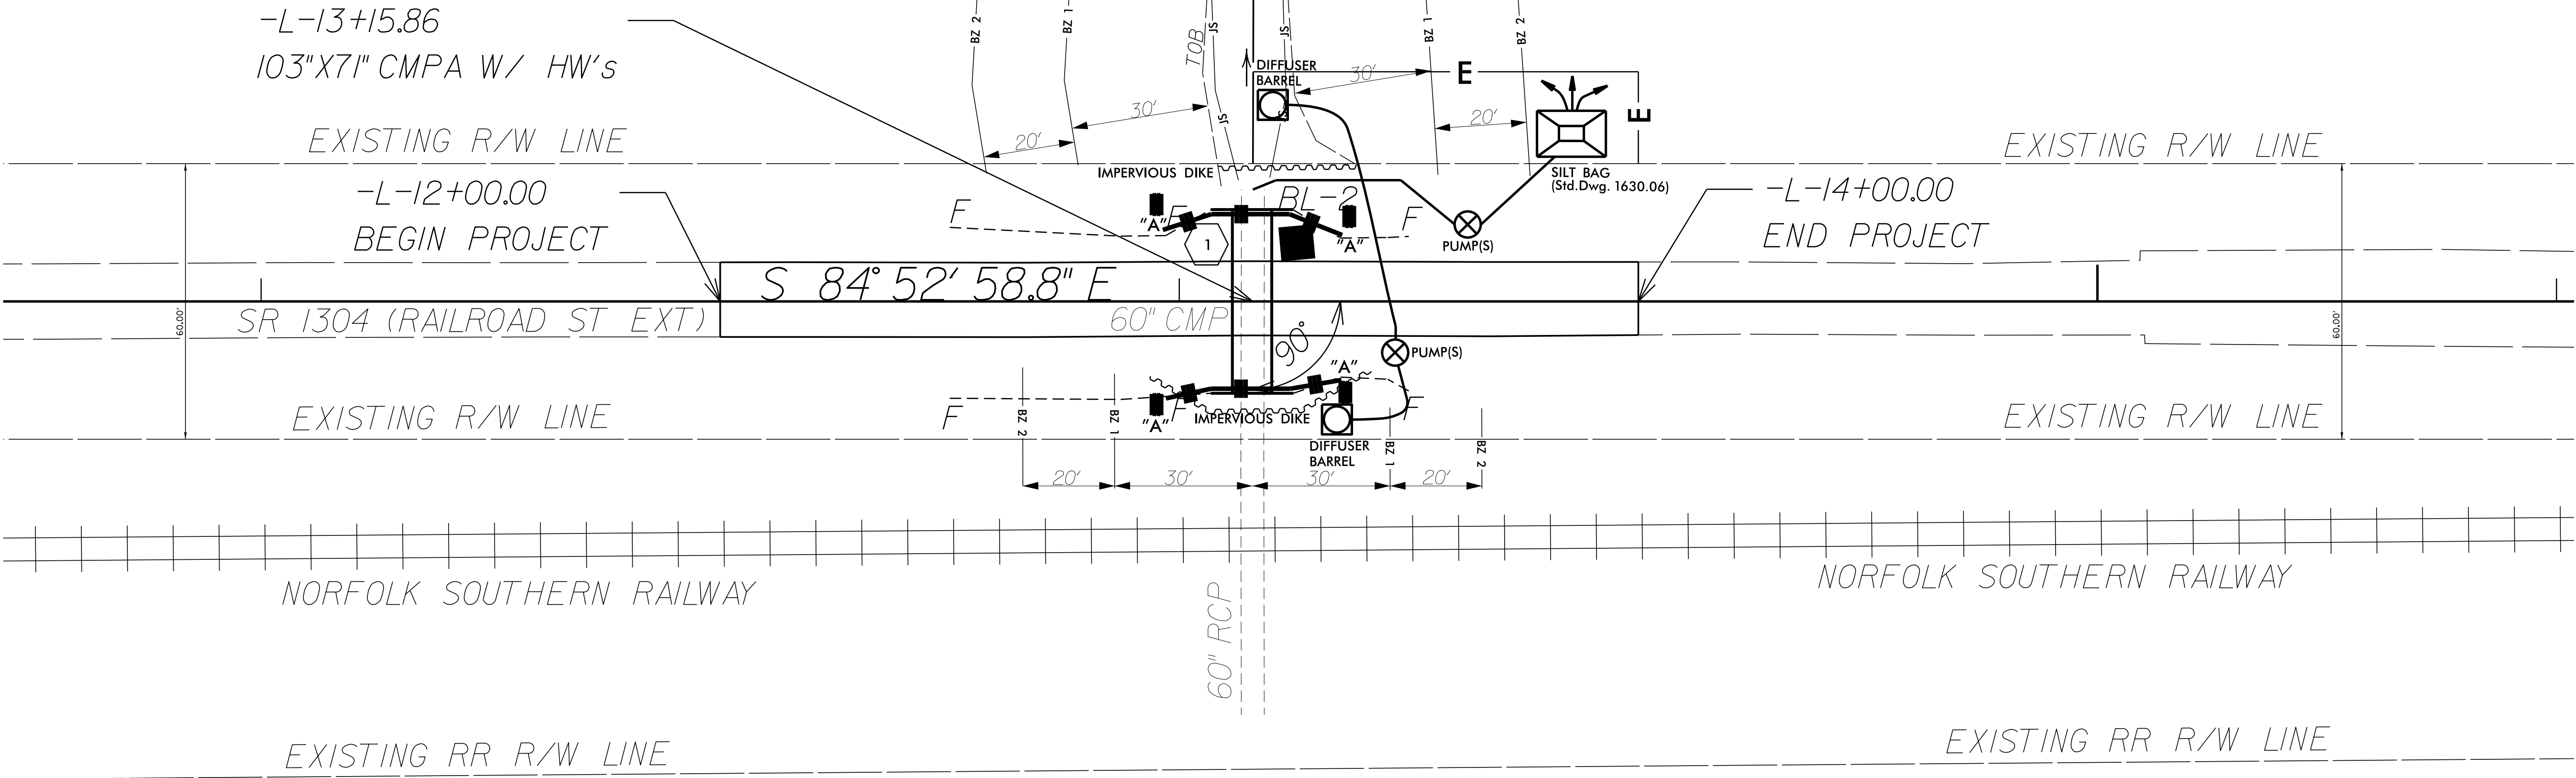


NOTE: COIR FIBER MATTING,
PLACED AS DIRECTED BY ENGINEER

PERMIT: NWP3

NOTE: THE CONTRACTOR SHALL INSTALL WATTLES IN LOW AREAS
OF SILT FENCE AS NEEDED OR AS DIRECTED BY THE ENGINEER.

NOTES: ANY DEVIATION FROM OPTIONS GIVEN WILL REQUIRE PRIOR APPROVAL
BY ENGINEER.
ADDITIONAL EROSION CONTROL DEVICES MAY NEED TO BE INSTALLED
AS DIRECTED BY THE ENGINEER.
CONTRACTOR SHALL INSTALL SPECIAL SEDIMENT CONTROL FENCE OR
WATTLES IN LOW AREAS OF SILT FENCE AS NEEDED OR DIRECTED BY
THE ENGINEER.

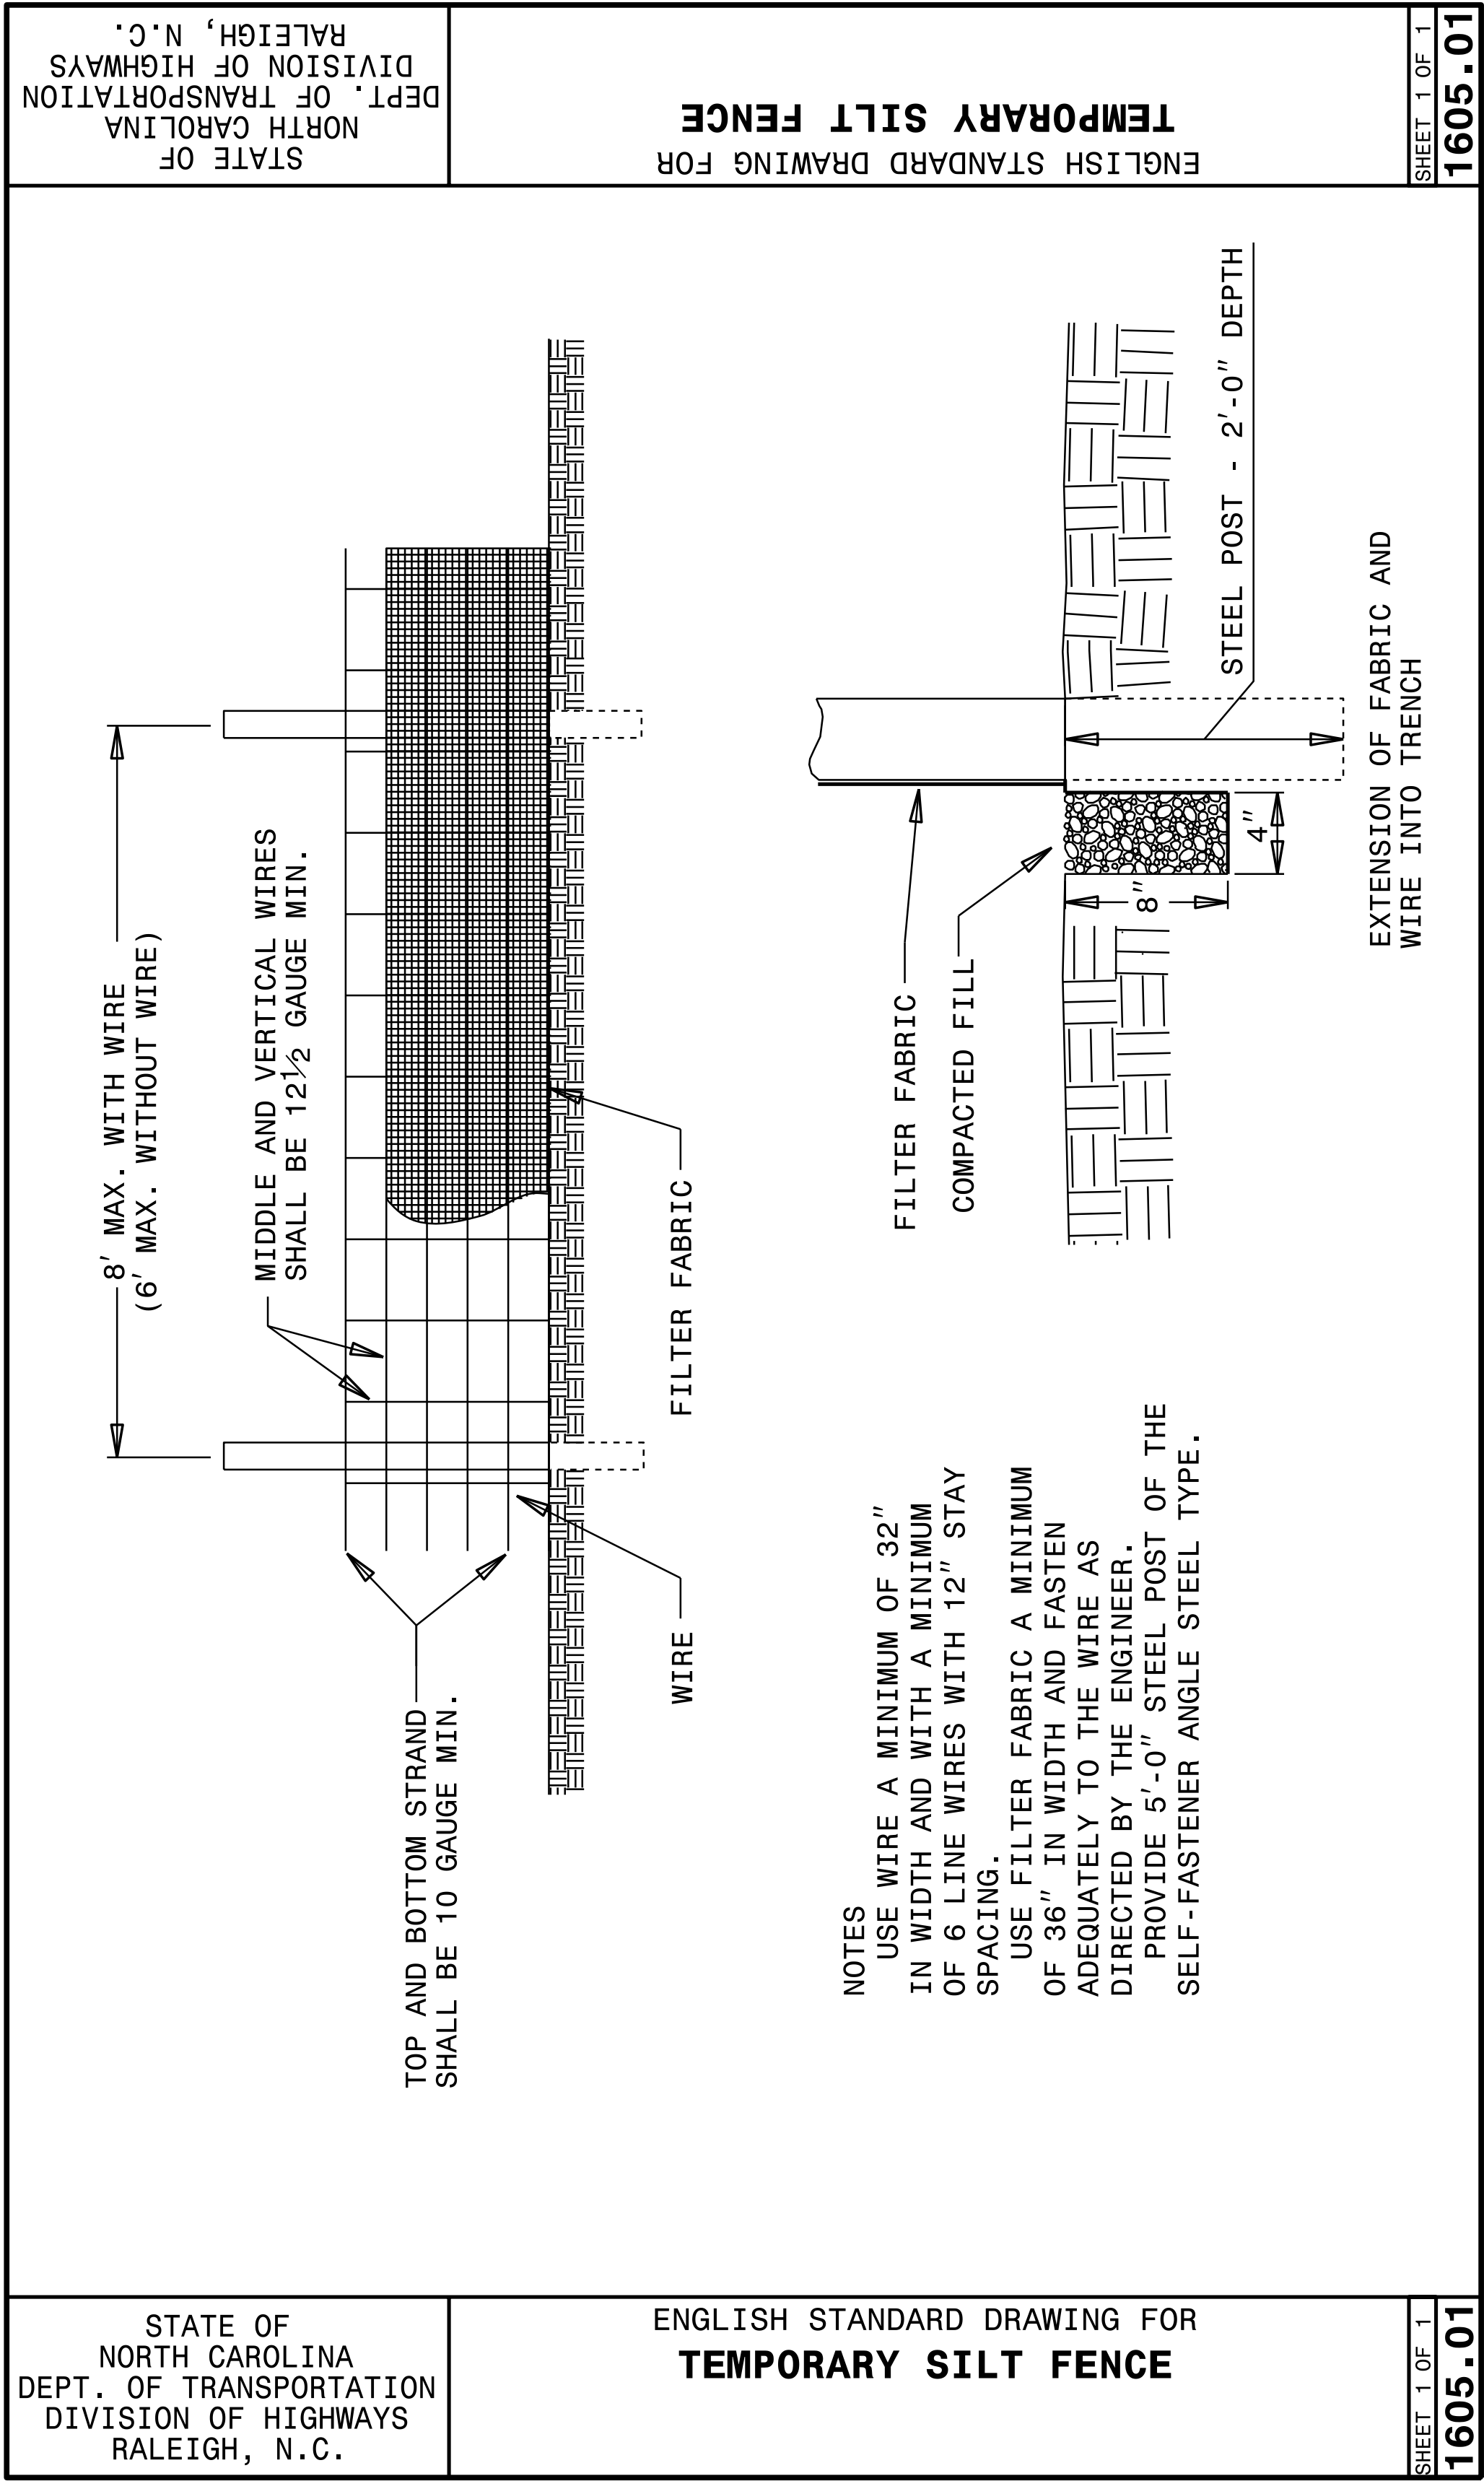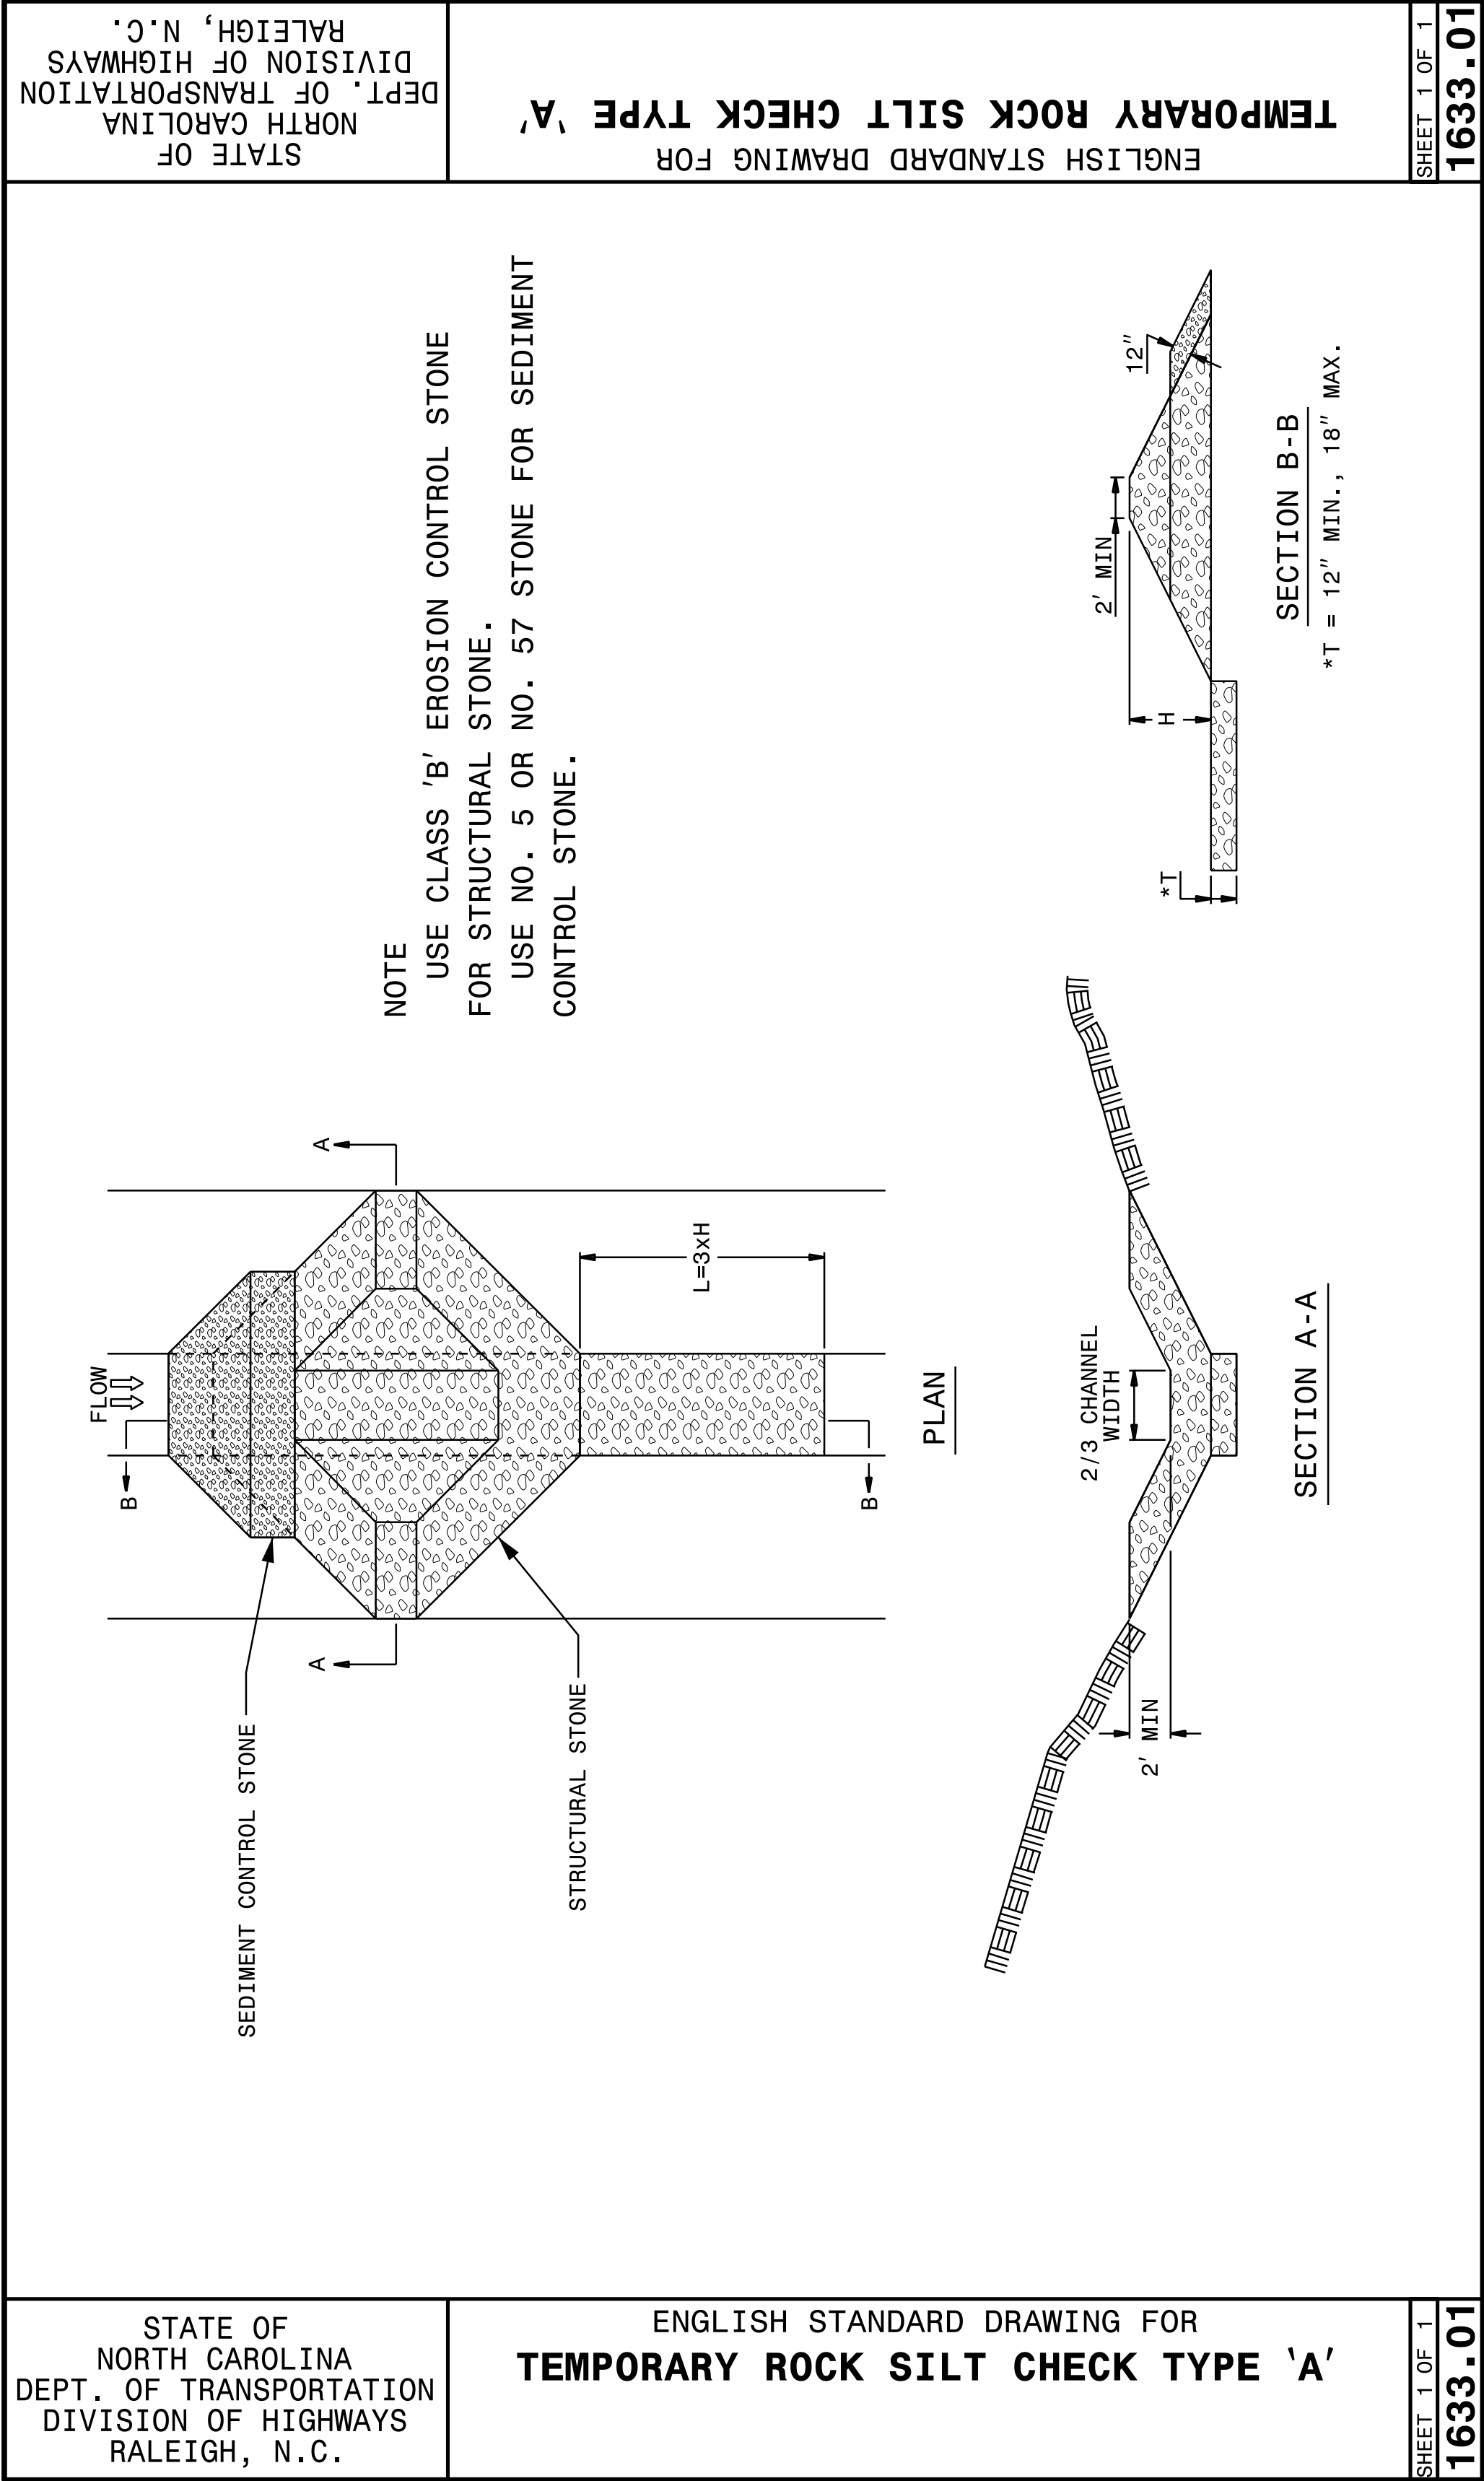

REVISIONS

8/17/99

28 JUN 2008 2:22 PM
C:\GREEN\SR 1304 Pipe Replacement\SR1304_PSHXIA.dgn
S:\GREEN\SR1304_PSHXIA.dgn

PROJECT REFERENCE NO.	SHEET NO.
2SP.20401.2	XIA

STATE OF NORTH CAROLINA
DIVISION OF HIGHWAYS


CROSS-SECTION SUMMARY

IN CUBIC YARDS

LOCATION (-L-)	UNCLASSIFIED EXCAVATION	UNDERCUT	EMBANKMENT	STRUCTURE EXCAVATION
12 + 50.00	0	0	0	0
12 + 87.24	10	0	12	0
13 + 06.86	5	0	4	158
13 + 15.86	2	0	4	142
13 + 24.86	3	0	4	144
13 + 45.39	7	0	2	171
13 + 50.00	2	0	1	0

NOTE: EMBANKMENT COLUMN DOES NOT INCLUDE BACKFILL FOR UNDERCUT.

NOTE:
APPROXIMATE QUANTITIES ONLY. UNCLASSIFIED EXCAVATION, UNCLASSIFIED STRUCTURE EXCAVATION, BORROW EXCAVATION, FINE GRADING, CLEARING AND GRUBBING AND REMOVAL OF EXISTING PAVEMENT WILL BE PAID FOR AT THE CONTRACT LUMP SUM PRICE FOR "GRADING."

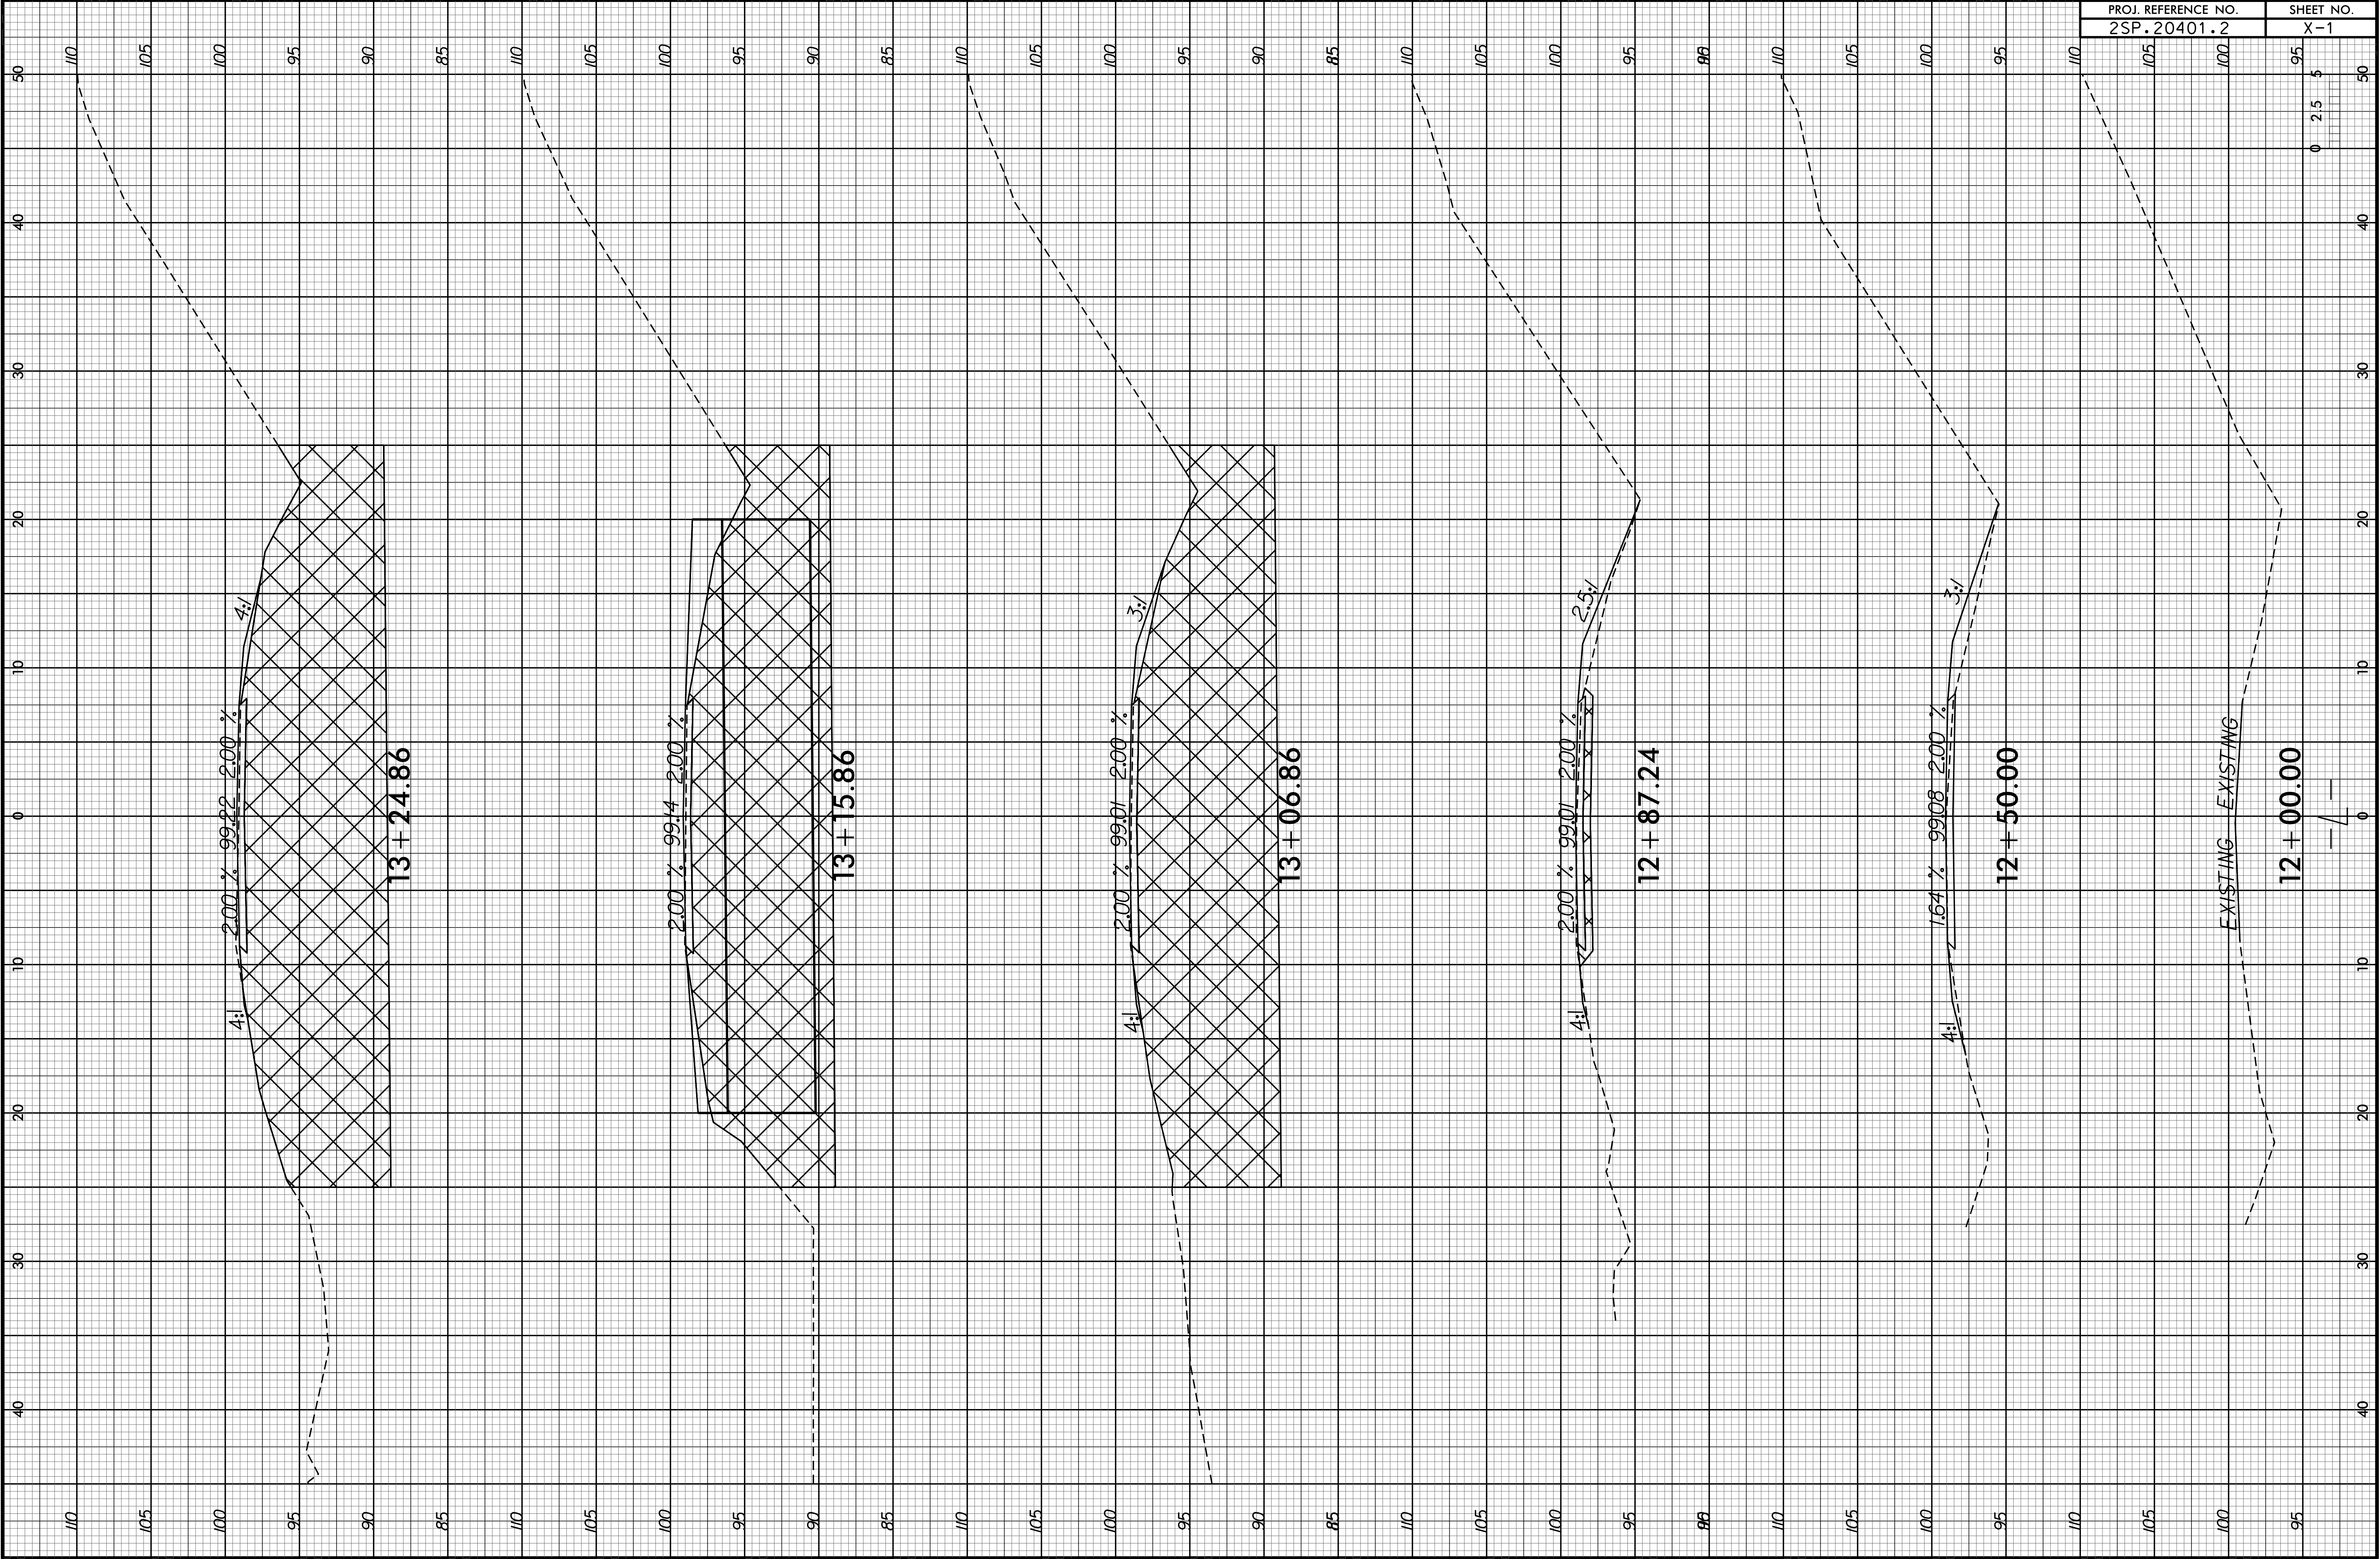

EXISTING EXISTING

12 + 00.00

0 2.5 50

PROJ. REFERENCE NO.	SHEET NO.
2SP.20401.2	X-1

