


09/08/2019

29-JUL-2020 11:23
J:\N-40_Storm Repairs Group 2\Roadway\Proj\N-40_RDY_TSH_01.dgn
\$\$\$\$\$SERNAME\$\$\$\$\$

PROJECT: 15403.1065018

CONTRACT: DC00290

See Sheet 1A For Index of Sheets
See Sheet 1B For Conventional Symbols
See Sheet 1C-1 Thru 1C-4 For Survey Control Sheets

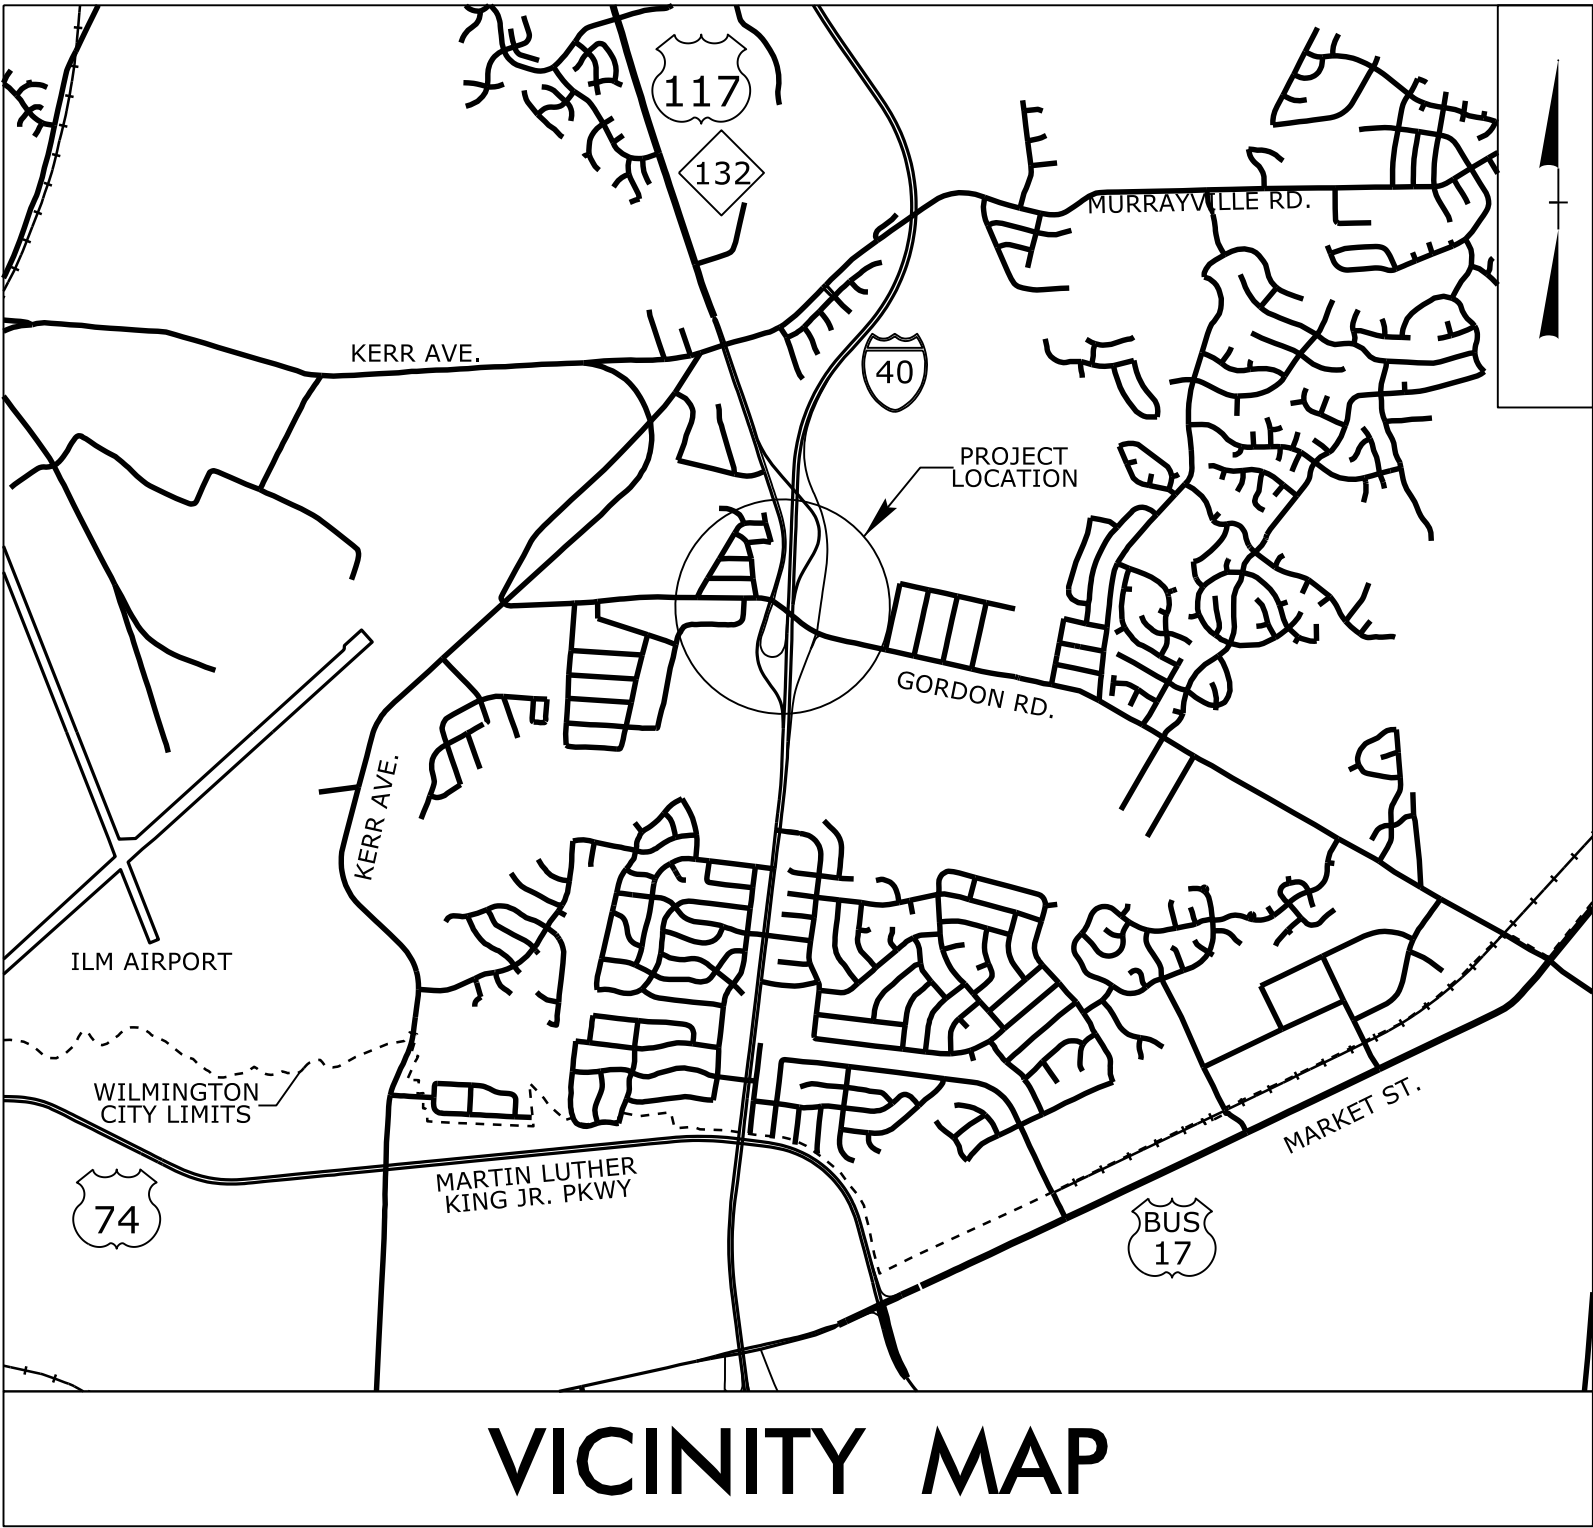


VICINITY MAP

STATE OF NORTH CAROLINA
DIVISION OF HIGHWAYS

NEW HANOVER
COUNTY

LOCATION: I-40 AT EXIT 420 (GORDON ROAD /US 117 /NC 132)


TYPE OF WORK: GRADING, DRAINAGE, CULVERT, PAVING,
AND STRUCTURE

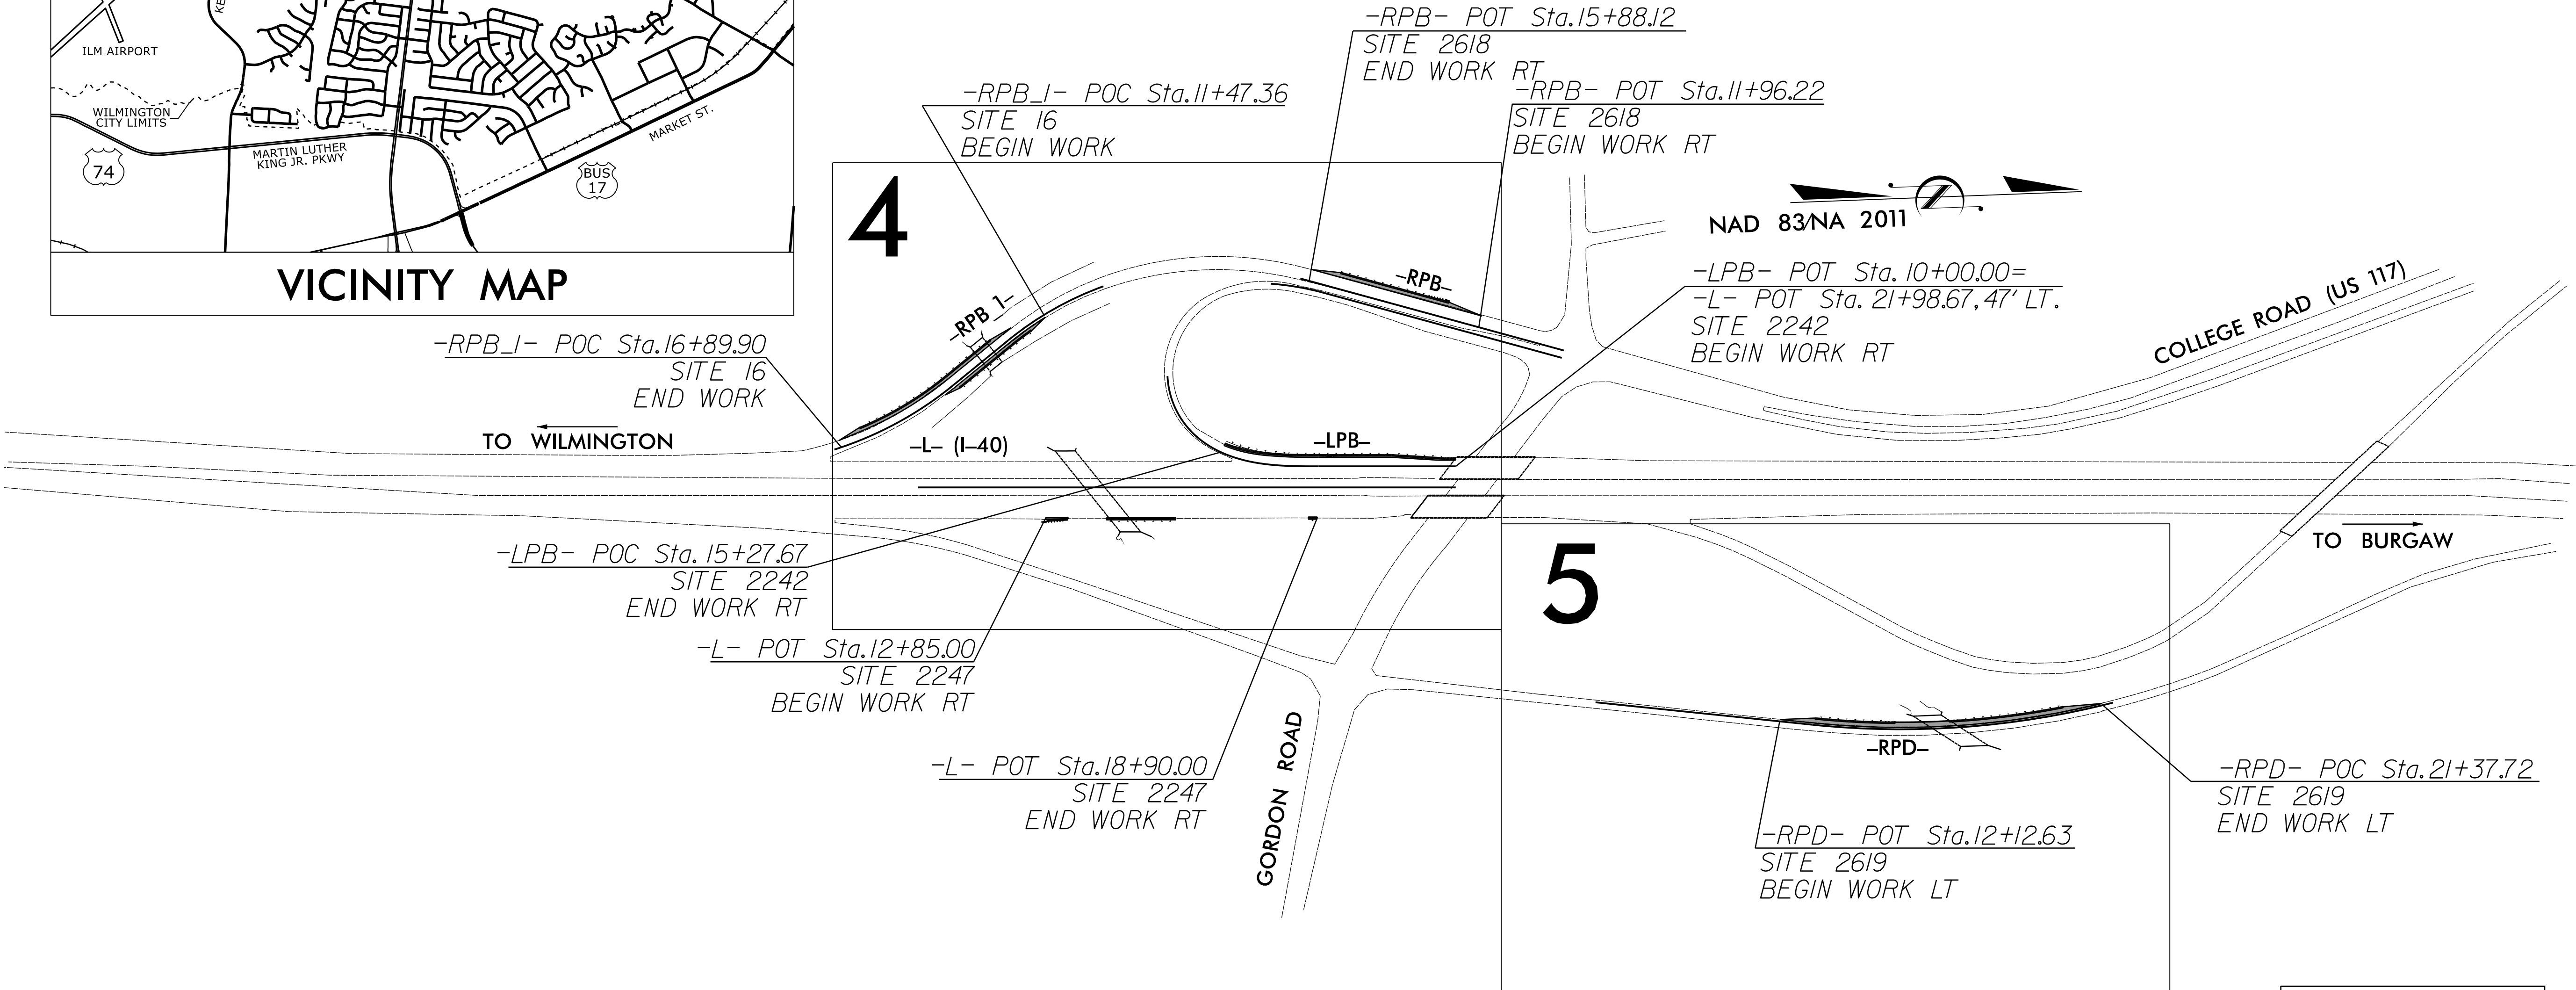

NCDOT CONTACT: KRISTA KIMMEL, PE

DOCUMENT NOT CONSIDERED FINAL
UNLESS ALL SIGNATURES COMPLETED

GRAPHIC SCALES

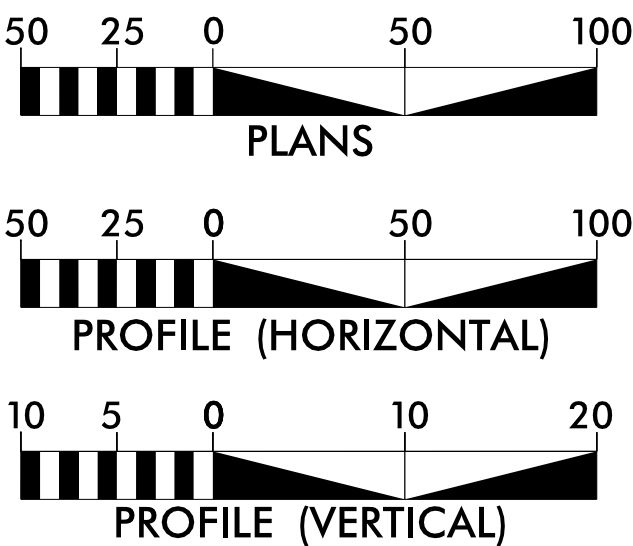

DESIGN DATA

ADT 2018 = 30,500
ADT =
K = %
D = %
T = % *
V = MPH
* TTST = DUAL
FUNC CLASS =
INTERSTATE
STATEWIDE TIER

PROJECT LENGTH

LENGTH OF ROADWAY PROJECT 15403.1065018 = 0.115 MILES

TOTAL LENGTH OF PROJECT 15403.1065018 = 0.115 MILES

Prepared for the North Carolina Department
of Transportation in the office of:



2018 STANDARD SPECIFICATIONS

RIGHT OF WAY DATE:

LETTING DATE:
SEPTEMBER 3, 2020

EDWARD S. ROBBINS, PE
PROJECT ENGINEER

J. MATTHEW PICKENS, PE
PROJECT DESIGN ENGINEER

HYDRAULICS ENGINEER



DocuSigned by:
Edward S. Robbins
SIGNATURE


P.E.

ROADWAY DESIGN ENGINEER



DocuSigned by:
J. Matthew Pickens
SIGNATURE

P.E.

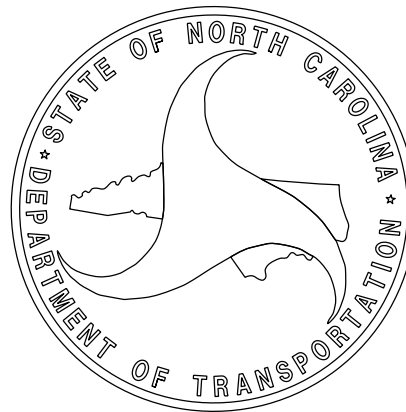

8/17/99

PLANS PREPARED BY :
PARSONS
RALEIGH, NORTH CAROLINA, (919) 854-1345
NC LICENSE NO. F-0246
FOR NORTH CAROLINA DEPT. OF TRANSPORTATION

PROJECT REFERENCE NO.	SHEET NO.
I-40	1A

ROADWAY DESIGN ENGINEER


DOCUMENT NOT CONSIDERED FINAL
UNLESS ALL SIGNATURES COMPLETED

SHEET NUMBER	SHEET
1	TITLE SHEET
1A	INDEX OF SHEETS, GENERAL NOTES, AND STANDARD DRAWINGS
1B	CONVENTIONAL SYMBOLS
1C-1 THRU 1C-4	SURVEY CONTROL SHEETS
2A-1	PAVEMENT SCHEDULE AND TYPICAL SECTIONS
2C-1	MODIFIED METHOD III DETAIL
3B-1	ROADWAY SUMMARIES
3D-1 THRU 3D-2	DRAINAGE SUMMARIES
3G-1	GEOTECHNICAL SUMMARIES
4 & 5	PLAN SHEETS
6 & 7	PROFILE SHEETS
TMP-1 THRU TMP-5	TRAFFIC MANAGEMENT PLANS
EC-1 THRU EC-7	EROSION CONTROL PLANS
X-1A THRU X-1B	CROSS-SECTION TITLE & SUMMARY SHEETS
X-1 THRU X-28	CROSS-SECTIONS
S-1 THRU S-8	STRUCTURE PLANS

GENERAL NOTES: 2018 SPECIFICATIONS
EFFECTIVE: 01-16-2018
REVISED:

GRADE LINE:
GRADING AND SURFACING:
THE GRADE LINES SHOWN DENOTE THE FINISHED ELEVATION OF THE PROPOSED SURFACING AT GRADE POINTS SHOWN ON THE TYPICAL SECTIONS. GRADE LINES MAY BE ADJUSTED AT THEIR BEGINNING AND ENDING AND AT STRUCTURES AS DIRECTED BY THE ENGINEER IN ORDER TO SECURE A PROPER TIE-IN.

CLEARING:
CLEARING ON THIS PROJECT SHALL BE PERFORMED TO THE LIMITS ESTABLISHED BY METHOD III MOD.

SHOULDER CONSTRUCTION:
ASPHALT, EARTH, AND CONCRETE SHOULDER CONSTRUCTION ON THE HIGH SIDE OF SUPERELEVATED CURVES SHALL BE IN ACCORDANCE WITH STD. NO. 560.02

GUARDRAIL:
THE GUARDRAIL LOCATIONS SHOWN ON THE PLANS MAY BE ADJUSTED DURING CONSTRUCTION AS DIRECTED BY THE ENGINEER. THE CONTRACTOR SHOULD CONSULT WITH THE ENGINEER PRIOR TO ORDERING GUARDRAIL MATERIAL.

TEMPORARY SHORING:
SHORING REQUIRED FOR THE MAINTENANCE OF TRAFFIC WILL BE PAID FOR AS "EXTRA WORK" IN ACCORDANCE WITH SECTION 104-7.

2018 ROADWAY ENGLISH STANDARD DRAWINGS

The following Roadway Standards as appear in "Roadway Standard Drawings" Highway Design Branch - N. C. Department of Transportation - Raleigh, N. C., Dated January, 2018 are applicable to this project and by reference hereby are considered a part of these plans:

STD.NO.	TITLE
DIVISION 2 - EARTHWORK	
200.03	Method of Clearing - Modified Method III (See Detail in Lieu of Standard)
225.01	Guide for Grading Subgrade - Interstate and Freeway
275.01	Rock Plating
DIVISION 3 - PIPE CULVERTS	
300.01	Method of Pipe Installation
DIVISION 5 - SUBGRADE, BASES AND SHOULDERS	
560.02	Method of Shoulder Construction - High Side of Superelevated Curve - Method II
DIVISION 8 - INCIDENTALS	
838.21	Reinforced Concrete Endwall - for Single 54" Pipe 90 Skew
840.00	Concrete Base Pad for Drainage Structures
840.18	Concrete Grated Drop Inlet Type 'B' - 12" thru 36" Pipe
840.20	Frames and Wide Slot Flat Grates
840.27	Brick Grated Drop Inlet Type 'B' - 12" thru 36" Pipe
840.66	Drainage Structure Steps
840.72	Pipe Collar
846.01	Concrete Curb, Gutter and Curb & Gutter
846.04	Drop Inlet Installation in Shoulder Berm Gutter
862.01	Guardrail Placement
862.02	Guardrail Installation
862.03	Structure Anchor Units
862.04	Anchoring End of Guardrail - B-77 and B-83 Anchor Units
876.02	Guide for Rip Rap at Pipe Outlets

STATE OF NORTH CAROLINA, DIVISION OF HIGHWAYS
CONVENTIONAL PLAN SHEET SYMBOLS

BOUNDARIES AND PROPERTY:

State Line	
County Line	
Township Line	
City Line	
Reservation Line	
Property Line	
Existing Iron Pin	
Computed Property Corner	
Property Monument	
Parcel/Sequence Number	
Existing Fence Line	
Proposed Woven Wire Fence	
Proposed Chain Link Fence	
Proposed Barbed Wire Fence	
Existing Wetland Boundary	
Proposed Wetland Boundary	
Existing Endangered Animal Boundary	
Existing Endangered Plant Boundary	
Existing Historic Property Boundary	
Known Contamination Area: Soil	
Potential Contamination Area: Soil	
Known Contamination Area: Water	
Potential Contamination Area: Water	
Contaminated Site: Known or Potential	

BUILDINGS AND OTHER CULTURE:

Gas Pump Vent or U/G Tank Cap	
Sign	
Well	
Small Mine	
Foundation	
Area Outline	
Cemetery	
Building	
School	
Church	
Dam	

HYDROLOGY:

Stream or Body of Water	
Hydro, Pool or Reservoir	
Jurisdictional Stream	
Buffer Zone 1	
Buffer Zone 2	
Flow Arrow	
Disappearing Stream	
Spring	
Wetland	
Proposed Lateral, Tail, Head Ditch	
False Sump	

RAILROADS:

Standard Gauge	
RR Signal Milepost	
Switch	
RR Abandoned	
RR Dismantled	

RIGHT OF WAY & PROJECT CONTROL:

Secondary Horiz and Vert Control Point	
Primary Horiz Control Point	
Primary Horiz and Vert Control Point	
Exist Permanent Easment Pin and Cap	
New Permanent Easement Pin and Cap	
Vertical Benchmark	
Existing Right of Way Marker	
Existing Right of Way Line	
New Right of Way Line	
New Right of Way Line with Pin and Cap	
New Right of Way Line with Concrete or Granite R/W Marker	
New Control of Access Line with Concrete C/A Marker	
Existing Control of Access	
New Control of Access	
Existing Easement Line	
New Temporary Construction Easement	
New Temporary Drainage Easement	
New Permanent Drainage Easement	
New Permanent Drainage /Utility Easement	
New Permanent Utility Easement	
New Temporary Utility Easement	
New Aerial Utility Easement	

ROADS AND RELATED FEATURES:

Existing Edge of Pavement	
Existing Curb	
Proposed Slope Stakes Cut	
Proposed Slope Stakes Fill	
Proposed Curb Ramp	
Existing Metal Guardrail	
Proposed Guardrail	
Existing Cable Guiderail	
Proposed Cable Guiderail	
Equality Symbol	
Pavement Removal	

VEGETATION:

Single Tree	
Single Shrub	

*S.U.E. = Subsurface Utility Engineering

Hedge	
Woods Line	
Orchard	
Vineyard	

EXISTING STRUCTURES:

MAJOR:	
Bridge, Tunnel or Box Culvert	
Bridge Wing Wall, Head Wall and End Wall	
MINOR:	
Head and End Wall	
Pipe Culvert	
Footbridge	
Drainage Box: Catch Basin, DI or JB	
Paved Ditch Gutter	
Storm Sewer Manhole	
Storm Sewer	

UTILITIES:

POWER:	
Existing Power Pole	
Proposed Power Pole	
Existing Joint Use Pole	
Proposed Joint Use Pole	
Power Manhole	
Power Line Tower	
Power Transformer	
U/G Power Cable Hand Hole	
H-Frame Pole	
U/G Power Line LOS B (S.U.E.*)	
U/G Power Line LOS C (S.U.E.*)	
U/G Power Line LOS D (S.U.E.*)	

TELEPHONE:

Existing Telephone Pole	
Proposed Telephone Pole	
Telephone Manhole	
Telephone Pedestal	
Telephone Cell Tower	
U/G Telephone Cable Hand Hole	
U/G Telephone Cable LOS B (S.U.E.*)	
U/G Telephone Cable LOS C (S.U.E.*)	
U/G Telephone Cable LOS D (S.U.E.*)	
U/G Telephone Conduit LOS B (S.U.E.*)	
U/G Telephone Conduit LOS C (S.U.E.*)	
U/G Telephone Conduit LOS D (S.U.E.*)	
U/G Fiber Optics Cable LOS B (S.U.E.*)	
U/G Fiber Optics Cable LOS C (S.U.E.*)	
U/G Fiber Optics Cable LOS D (S.U.E.*)	

WATER:

Water Manhole	
Water Meter	
Water Valve	
Water Hydrant	
U/G Water Line LOS B (S.U.E.*)	
U/G Water Line LOS C (S.U.E.*)	
U/G Water Line LOS D (S.U.E.*)	
Above Ground Water Line	

TV:

TV Pedestal	
TV Tower	
U/G TV Cable Hand Hole	
U/G TV Cable LOS B (S.U.E.*)	
U/G TV Cable LOS C (S.U.E.*)	
U/G TV Cable LOS D (S.U.E.*)	
U/G Fiber Optic Cable LOS B (S.U.E.*)	
U/G Fiber Optic Cable LOS C (S.U.E.*)	
U/G Fiber Optic Cable LOS D (S.U.E.*)	

GAS:

Gas Valve	
Gas Meter	
U/G Gas Line LOS B (S.U.E.*)	
U/G Gas Line LOS C (S.U.E.*)	
U/G Gas Line LOS D (S.U.E.*)	
Above Ground Gas Line	

SANITARY SEWER:

Sanitary Sewer Manhole	
Sanitary Sewer Cleanout	
U/G Sanitary Sewer Line	
Above Ground Sanitary Sewer	
SS Forced Main Line LOS B (S.U.E.*)	
SS Forced Main Line LOS C (S.U.E.*)	
SS Forced Main Line LOS D (S.U.E.*)	

MISCELLANEOUS:

Utility Pole	
Utility Pole with Base	
Utility Located Object	
Utility Traffic Signal Box	
Utility Unknown U/G Line LOS B (S.U.E.*)	
U/G Tank; Water, Gas, Oil	
Underground Storage Tank, Approx. Loc.	
A/G Tank; Water, Gas, Oil	
Geoenvironmental Boring	
U/G Test Hole LOS A (S.U.E.*)	
Abandoned According to Utility Records	
End of Information	


SURVEY CONTROL SHEET

BL	POINT	DESC.	NORTH	EAST	ELEVATION
2		2242-2	192975.7502	2341903.3384	20.44
1		2242-1	193662.2069	2341928.4819	36.88

```

*****
BM2247          ELEVATION = 39.60'
N 193873        E 2341964
BL STATION 11+87.00
N 09°31'04.6" E    DIST 213.35'
SQUARE CUT IN CONCRETE
*****

```

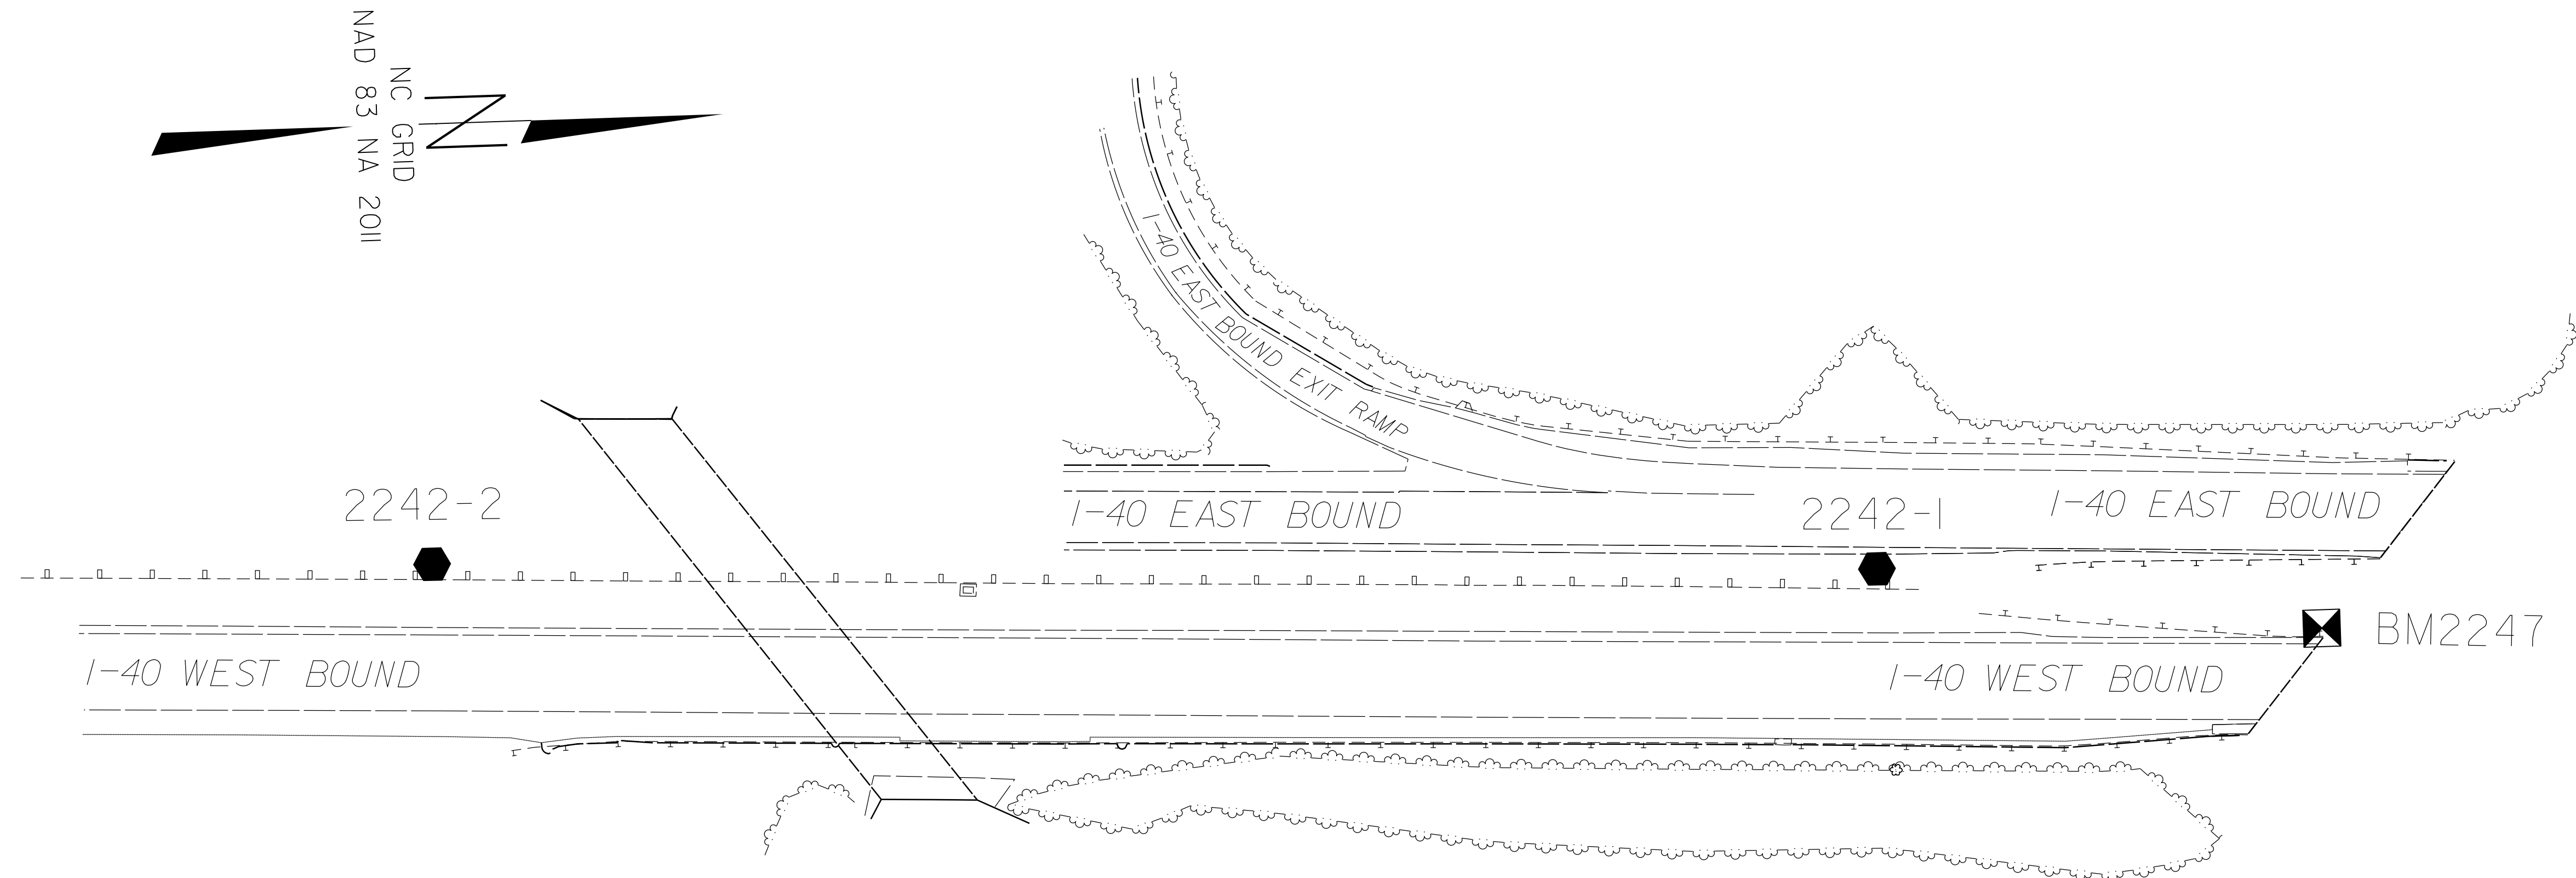

DATUM DESCRIPTION

THE LOCALIZED COORDINATE SYSTEM DEVELOPED FOR THIS PROJECT
IS BASED ON THE STATE PLANE COORDINATES ESTABLISHED BY
NCGS FOR MONUMENT "DAVID"
WITH NAD 83/NSRS 2011 STATE PLANE GRID COORDINATES OF
NORTHING: 193969.97(±) EASTING: 2342082.78(±)
ELEVATION: 18.54(±)
THE AVERAGE COMBINED GRID FACTOR USED ON THIS PROJECT
(GROUND TO GRID) IS: 1.00002081 1/X: 0.99997919

ALL LINEAR DIMENSIONS ARE LOCALIZED HORIZONTAL DISTANCES
VERTICAL DATUM USED IS NAVD 88

NOTES:

1. IF FURTHER INFORMATION REGARDING PROJECT CONTROL IS NEEDED, PLEASE CONTACT THE LOCATION AND SURVEYS UNIT.
2. PROJECT CONTROL WAS ESTABLISHED USING GNSS, THE GLOBAL NAVIGATION SATELLITE SYSTEM.

SURVEY CONTROL SHEET

PROJECT REFERENCE NO.

SITE 2618


SHEET NO.

1C-2


Location and Surveys

SEPI

1 Glenwood Avenue
Raleigh, NC 27603
Tel:919.789.9977
Fax:919.789.9591
License: C-2197

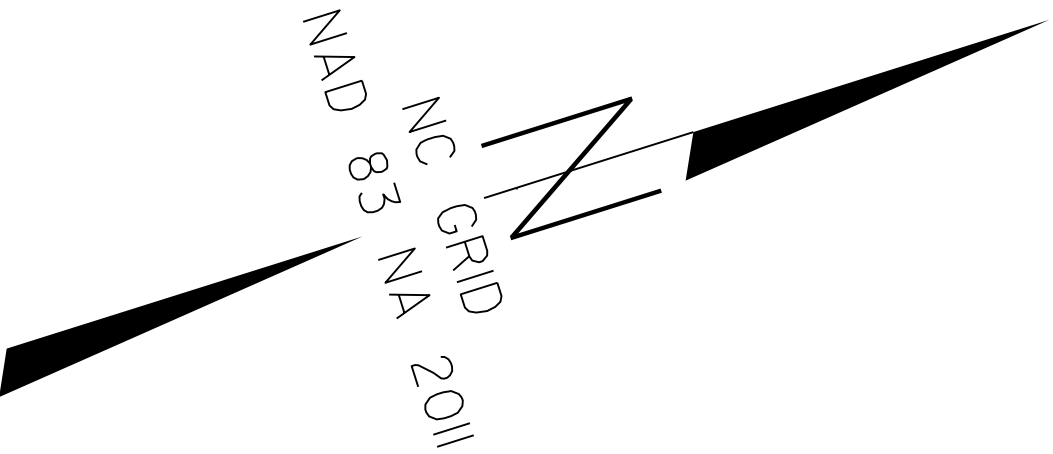

BL	POINT	DESC.	NORTH	EAST	ELEVATION
1		2618-1	193207.7612	2341436.5336	21.03
2		2618-2	193964.4525	2341592.5688	16.35

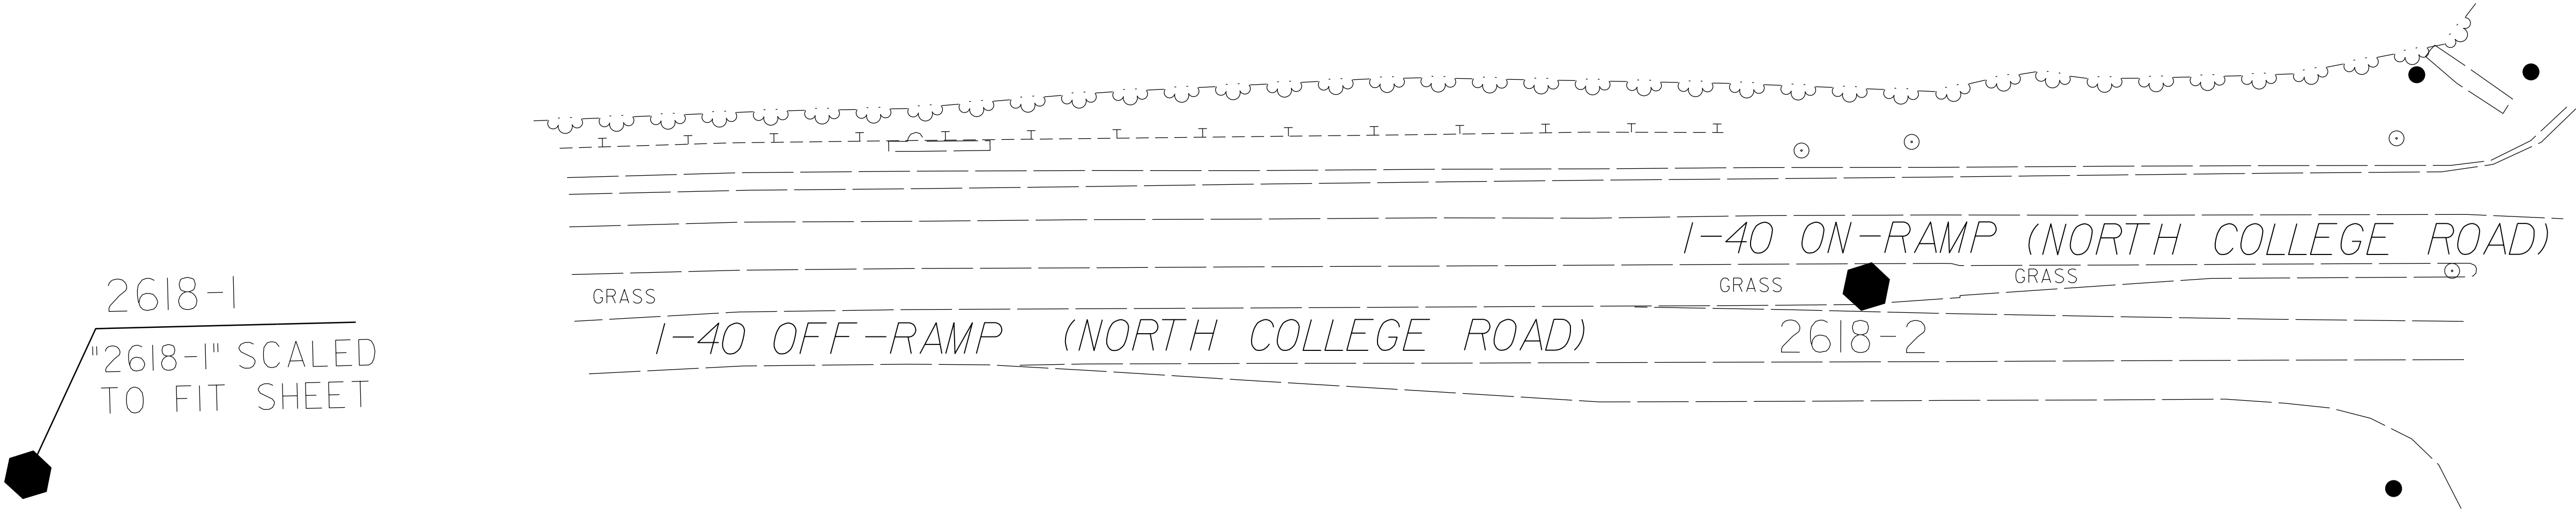

DATUM DESCRIPTION

THE LOCALIZED COORDINATE SYSTEM DEVELOPED FOR THIS PROJECT IS BASED ON THE STATE PLANE COORDINATES ESTABLISHED BY NCGS FOR MONUMENT "DAVID" WITH NAD 83/NSRS 2011 STATE PLANE GRID COORDINATES OF NORTHING: 193969.97(ft) EASTING: 2342082.78(ft) ELEVATION: 18.54(ft) THE AVERAGE COMBINED GRID FACTOR USED ON THIS PROJECT (GROUND TO GRID) IS: 1.00002081 1/X: 0.99997919

ALL LINEAR DIMENSIONS ARE LOCALIZED HORIZONTAL DISTANCES VERTICAL DATUM USED IS NAVD 88

NOTES:


1. IF FURTHER INFORMATION REGARDING PROJECT CONTROL IS NEEDED, PLEASE CONTACT THE LOCATION AND SURVEYS UNIT.
2. PROJECT CONTROL WAS ESTABLISHED USING GNSS, THE GLOBAL NAVIGATION SATELLITE SYSTEM.

6/2/99

26-MAY-2020 10:31
C:\Users\jgarcia\OneDrive\Documents\Roadway\Proj\16_SEPT_1C-3.dgn
\$\$\$\$\$SYTIME\$\$\$\$\$

SURVEY CONTROL SHEET

PROJECT REFERENCE NO.	SHEET NO.
SITE 16	1C-3
Location and Surveys	
SEPI 1 Glenwood Avenue Raleigh, NC 27603 Tel:919.789.9977 Fax:919.789.9591 License: C-2197	

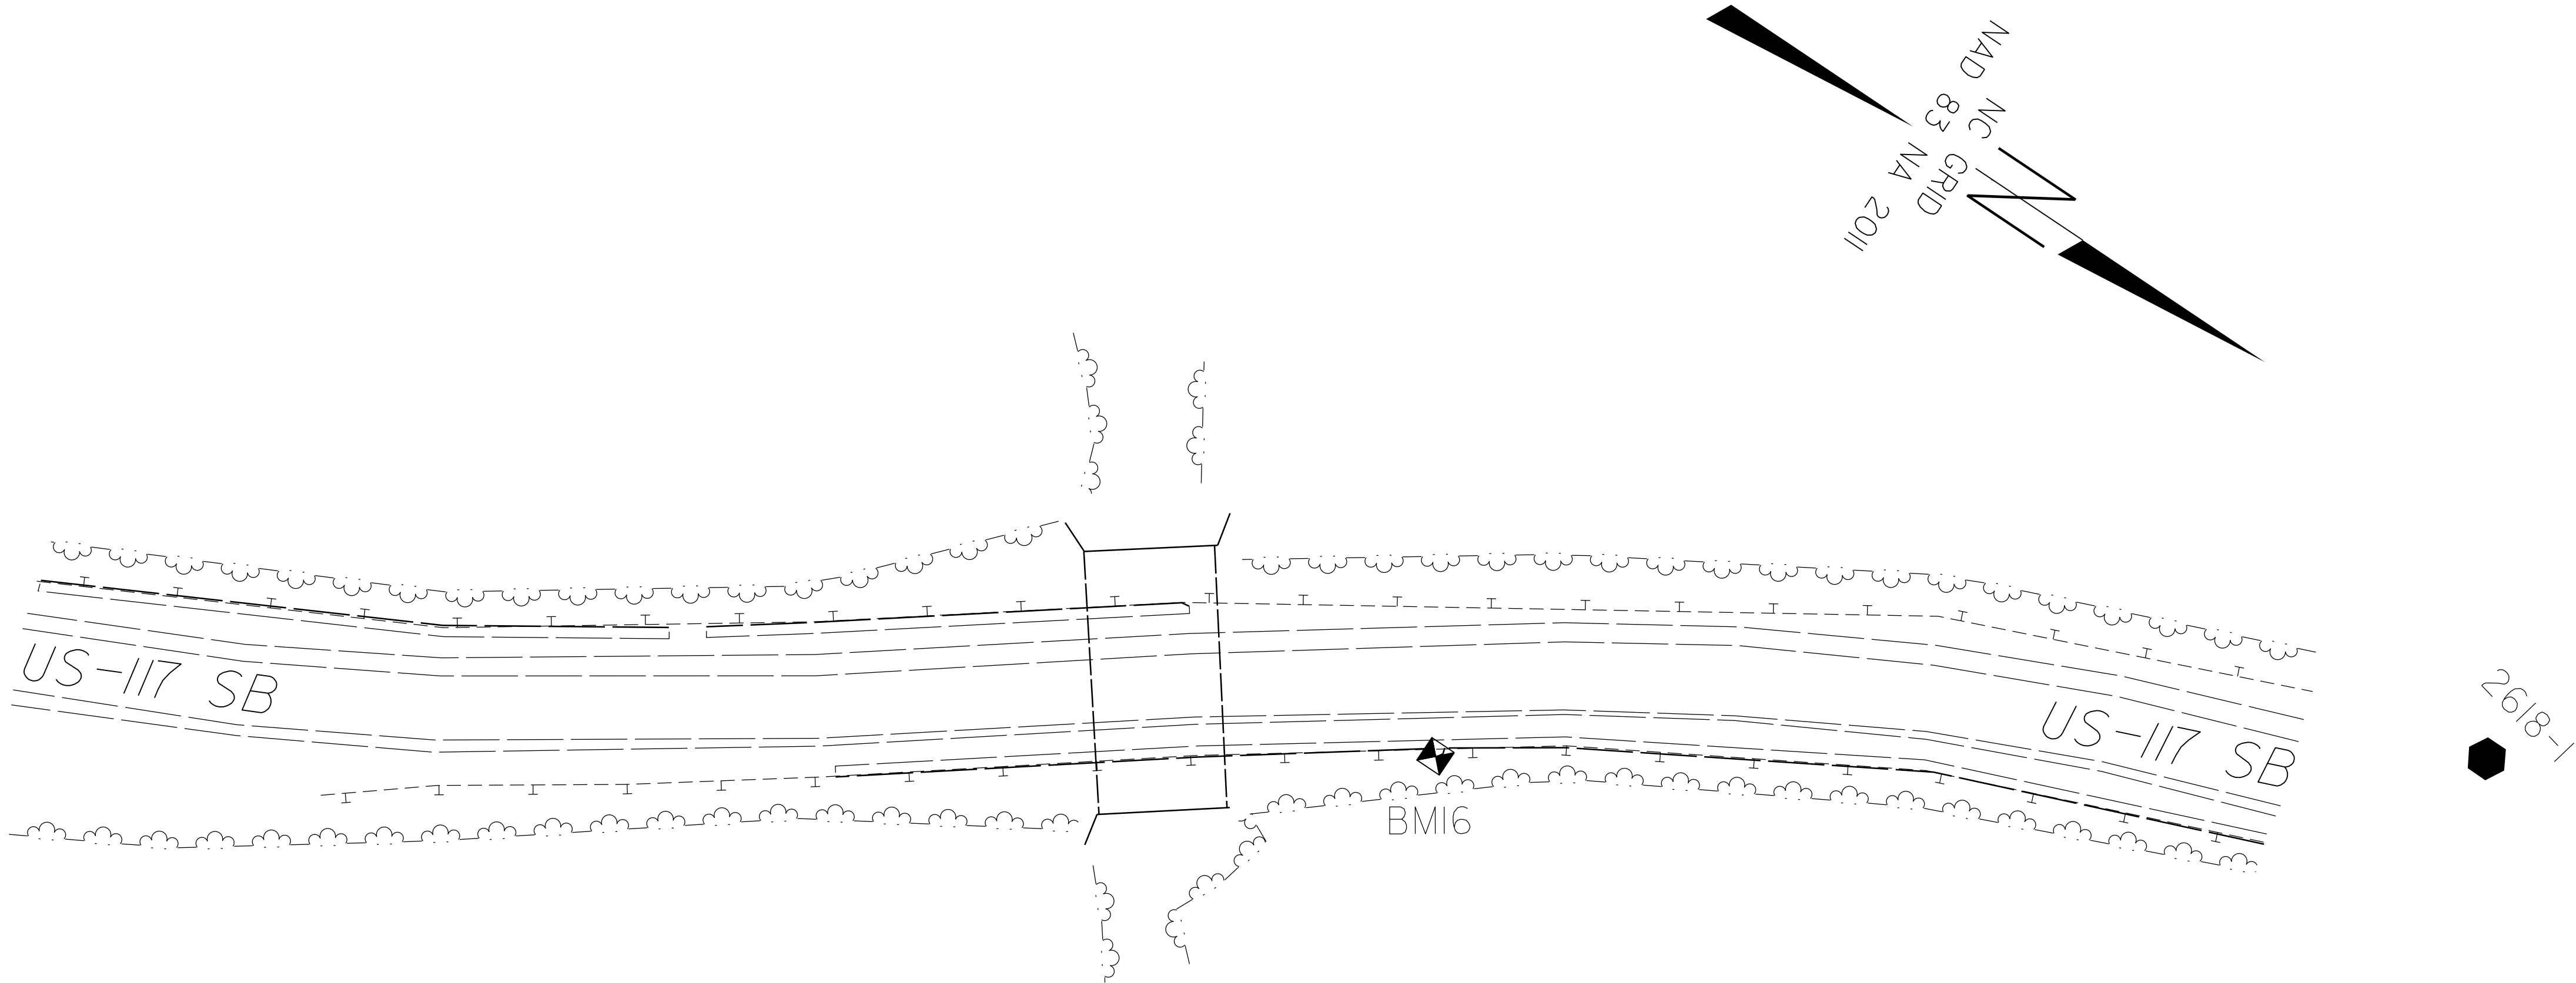

BL	POINT	DESC.	NORTH	EAST	ELEVATION
1		2618-1	193207.7612	2341436.5336	21.03
2		2618-2	193964.4525	2341592.5688	16.35

BM16 ELEVATION = 18.71'
N 192975 E 2341592
FROM BL STATION 5+00.00
S 33°41'05.3" E DIST 279.42'
16" SQUARE CUT IN CONCRETE

"2618-2" SCALED
TO FIT SHEET

DATUM DESCRIPTION

THE LOCALIZED COORDINATE SYSTEM DEVELOPED FOR THIS PROJECT IS BASED ON THE STATE PLANE COORDINATES ESTABLISHED BY NCGS FOR MONUMENT "DAVID" WITH NAD 83/NSRS 2011 STATE PLANE GRID COORDINATES OF NORTHING: 193969.97(±) EASTING: 2342082.78(±) ELEVATION: 18.54(±)

THE AVERAGE COMBINED GRID FACTOR USED ON THIS PROJECT (GROUND TO GRID) IS: 1.00002081 1/X = 0.99997919

ALL LINEAR DIMENSIONS ARE LOCALIZED HORIZONTAL DISTANCES
VERTICAL DATUM USED IS NAVD 88

NOTES:

1. IF FURTHER INFORMATION REGARDING PROJECT CONTROL IS NEEDED, PLEASE CONTACT THE LOCATION AND SURVEYS UNIT.
2. PROJECT CONTROL WAS ESTABLISHED USING GNSS, THE GLOBAL NAVIGATION SATELLITE SYSTEM.

6/2/99

26-MAY-2020 10:31
C:\Users\jgarcia\OneDrive\Documents\2619-SEPI-IC-4.dgn
\$\$\$\$\$SYTIME\$\$\$\$\$

SURVEY CONTROL SHEET

PROJECT REFERENCE NO.

SITE 2619



SHEET NO.

1C-4

Location and Surveys

SEPI

1 Glenwood Avenue
Raleigh, NC 27603
Tel:919.789.9977
Fax:919.789.9591
License: C-2197

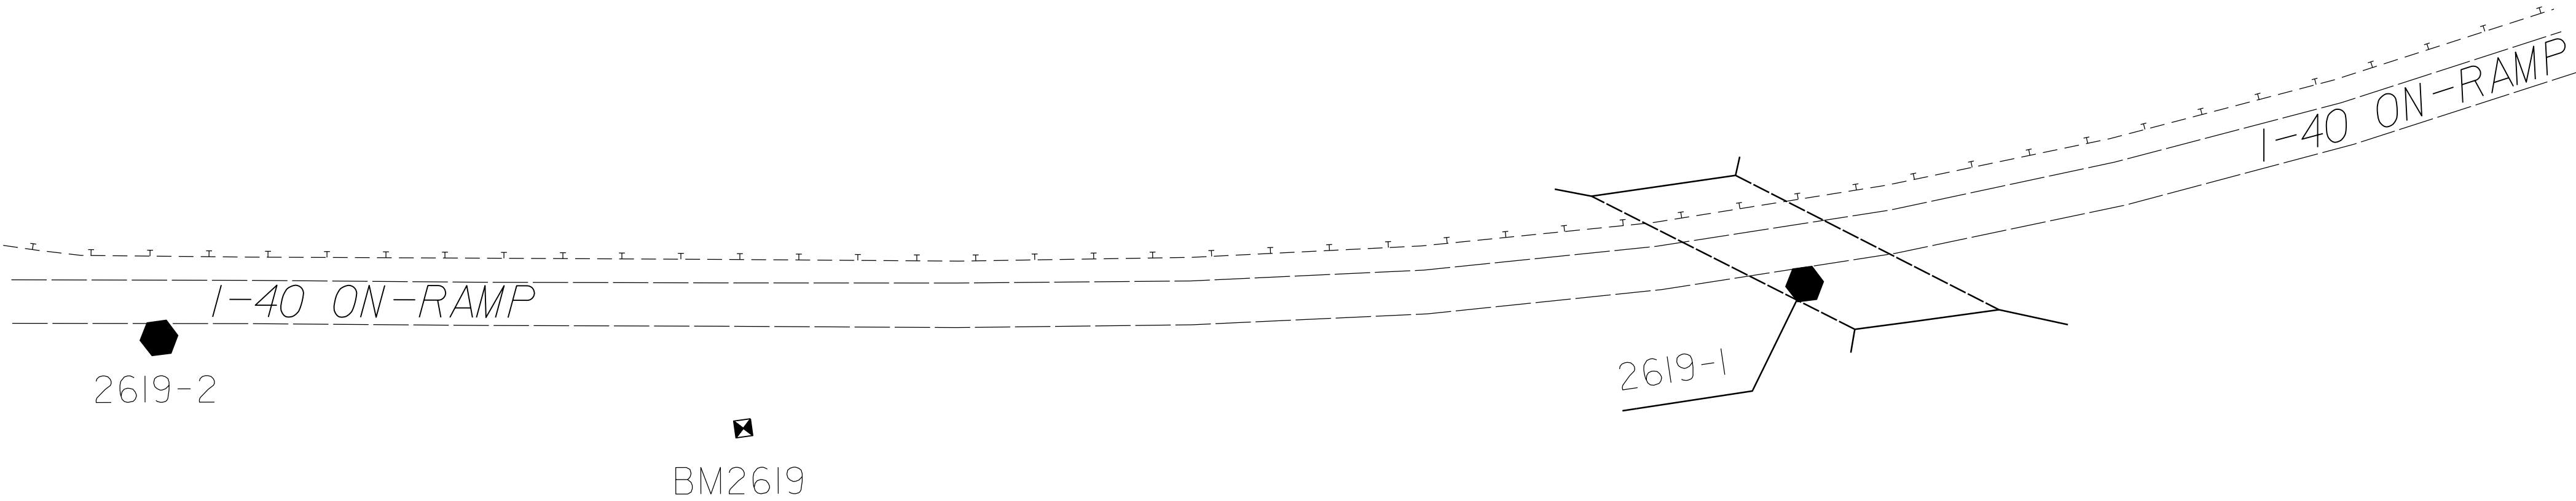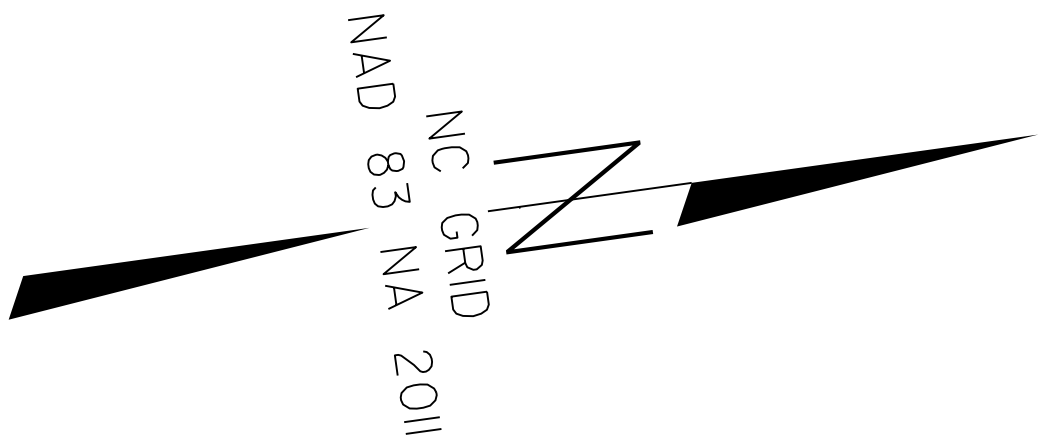

BL	POINT	DESC.	NORTH	EAST	ELEVATION
2		2619-2	194326.2225	2342475.3752	15.72
1		2619-1	195020.1991	2342549.0682	23.29

DATUM DESCRIPTION

THE LOCALIZED COORDINATE SYSTEM DEVELOPED FOR THIS PROJECT IS BASED ON THE STATE PLANE COORDINATES ESTABLISHED BY NCGS FOR MONUMENT "DAVID"

WITH NAD 83/NA 2011 STATE PLANE GRID COORDINATES OF
NORTHING: 193969.97(++) EASTING: 2342082.78(++)
ELEVATION: 18.54(++)

THE AVERAGE COMBINED GRID FACTOR USED ON THIS PROJECT (GROUND TO GRID) IS: 1.00002081 1/X: 0.99997919

ALL LINEAR DIMENSIONS ARE LOCALIZED HORIZONTAL DISTANCES
VERTICAL DATUM USED IS NAVD 88

BM2619 ELEVATION = 13.44'
N 194566 E 2342548
BL STATION 7+46.00 46' RIGHT
BENCH TIE SET IN 23" OAK

- NOTES:
- 1. IF FURTHER INFORMATION REGARDING PROJECT CONTROL IS NEEDED, PLEASE CONTACT THE LOCATION AND SURVEYS UNIT.
 - 2. PROJECT CONTROL WAS ESTABLISHED USING GNSS, THE GLOBAL NAVIGATION SATELLITE SYSTEM.

PROJECT REFERENCE NO.	SHEET NO.
I-40	2C-1

STATE OF
NORTH CAROLINA
DEPT. OF TRANSPORTATION
DIVISION OF HIGHWAYS
RALEIGH, N.C.



ENGLISH DETAIL DRAWING FOR
METHOD OF CLEARING
MODIFIED METHOD - III

SHEET 1 OF 1
200D03

STATE OF
NORTH CAROLINA
DEPT. OF TRANSPORTATION
DIVISION OF HIGHWAYS
RALEIGH, N.C.

ENGLISH DETAIL DRAWING FOR
METHOD OF CLEARING
MODIFIED METHOD - III

SHEET 1 OF 1
200D03

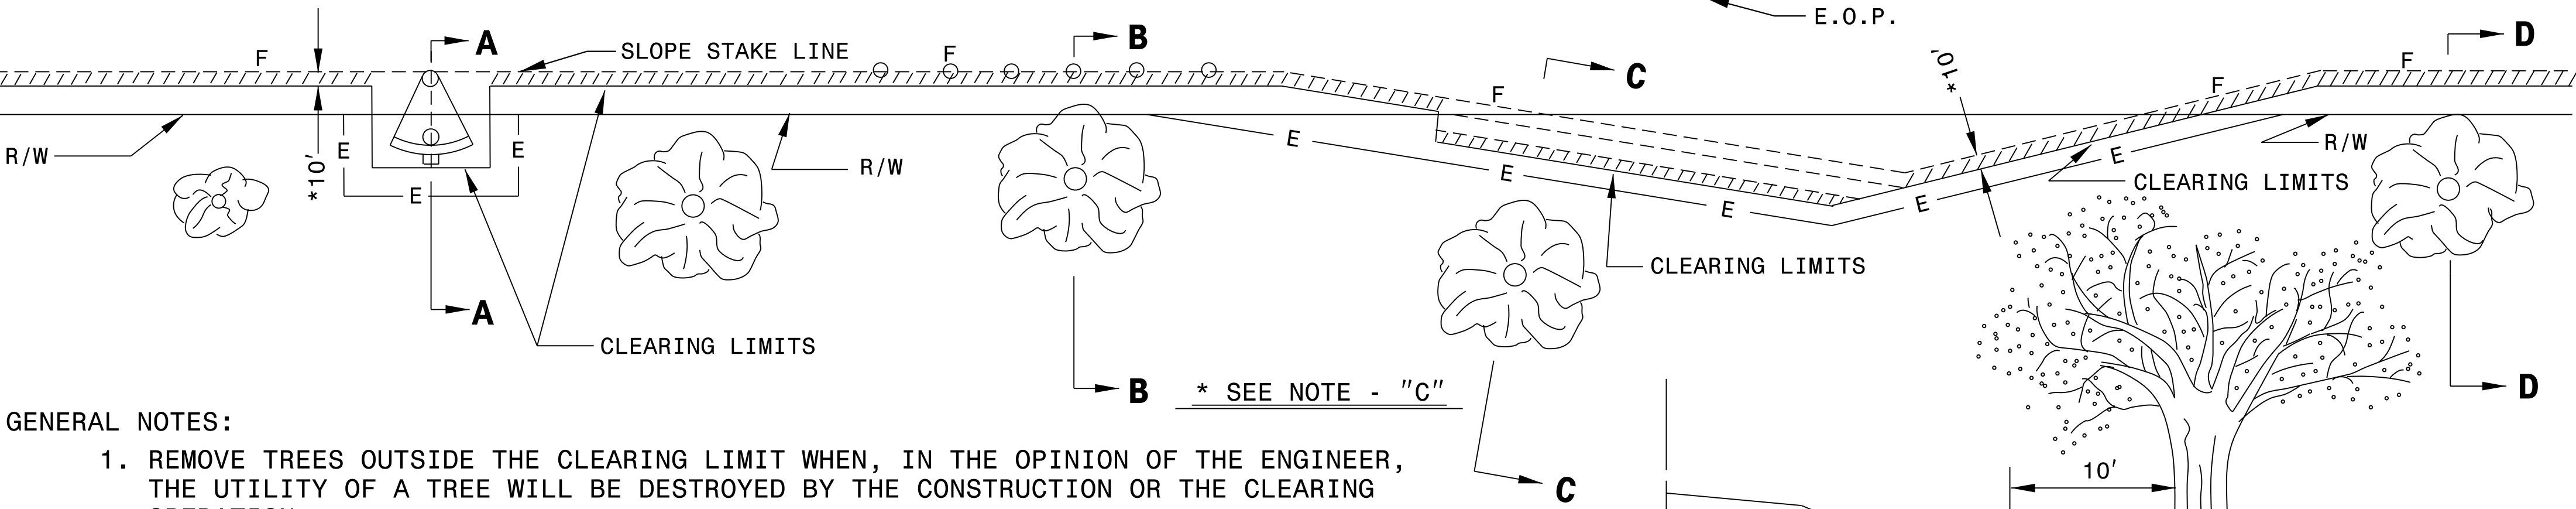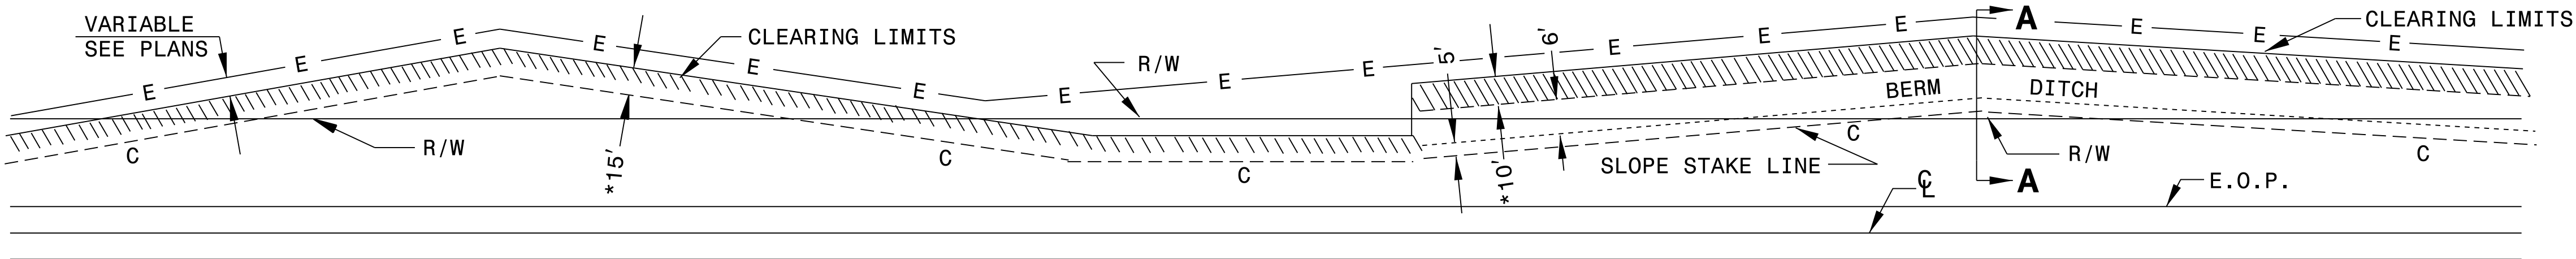


GENERAL NOTES:

1. REMOVE TREES OUTSIDE THE CLEARING LIMIT WHEN, IN THE OPINION OF THE ENGINEER, THE UTILITY OF A TREE WILL BE DESTROYED BY THE CONSTRUCTION OR THE CLEARING OPERATION.
2. CLEAR IN ACCORDANCE WITH THIS STANDARD EXCEPT WHERE ADDITIONAL CLEARING IS REQUIRED FOR SAFETY AS SHOWN ON THE PLANS.


METHOD III CLEARING LIMITS

- (A) CUTS -- CLEAR TO CONSTRUCTION LIMITS.
- (B) FILLS - CLEAR TO 5'/10' * BEYOND CONSTRUCTION LIMITS, UNLESS SPECIFIED OTHERWISE BY WETLAND PERMIT.
- (C) CUTS AND FILLS - WHEN THE CLEARING LIMITS (A AND B) EXCEED THE PROPOSED R/W OR PROPOSED CONSTRUCTION EASEMENTS, THEN CLEAR ONLY TO THE R/W OR CONSTRUCTION EASEMENT WHICHEVER IS GREATER.


- * FOR FILL HEIGHTS LESS THAN 10' CLEAR TO 5' BEYOND CONSTRUCTION LIMITS.
- * FOR FILL HEIGHTS 10' OR GREATER CLEAR TO 10' BEYOND CONSTRUCTION LIMITS.
- ** PLACE SILT FENCE AT 5' BEYOND TOE OF SLOPE IN FILL SECTIONS WITH LESS THAN 10'. PLACE SILT FENCE AT 10' BEYOND TOE OF SLOPE IN FILL SECTIONS WITH 10' OR GREATER.

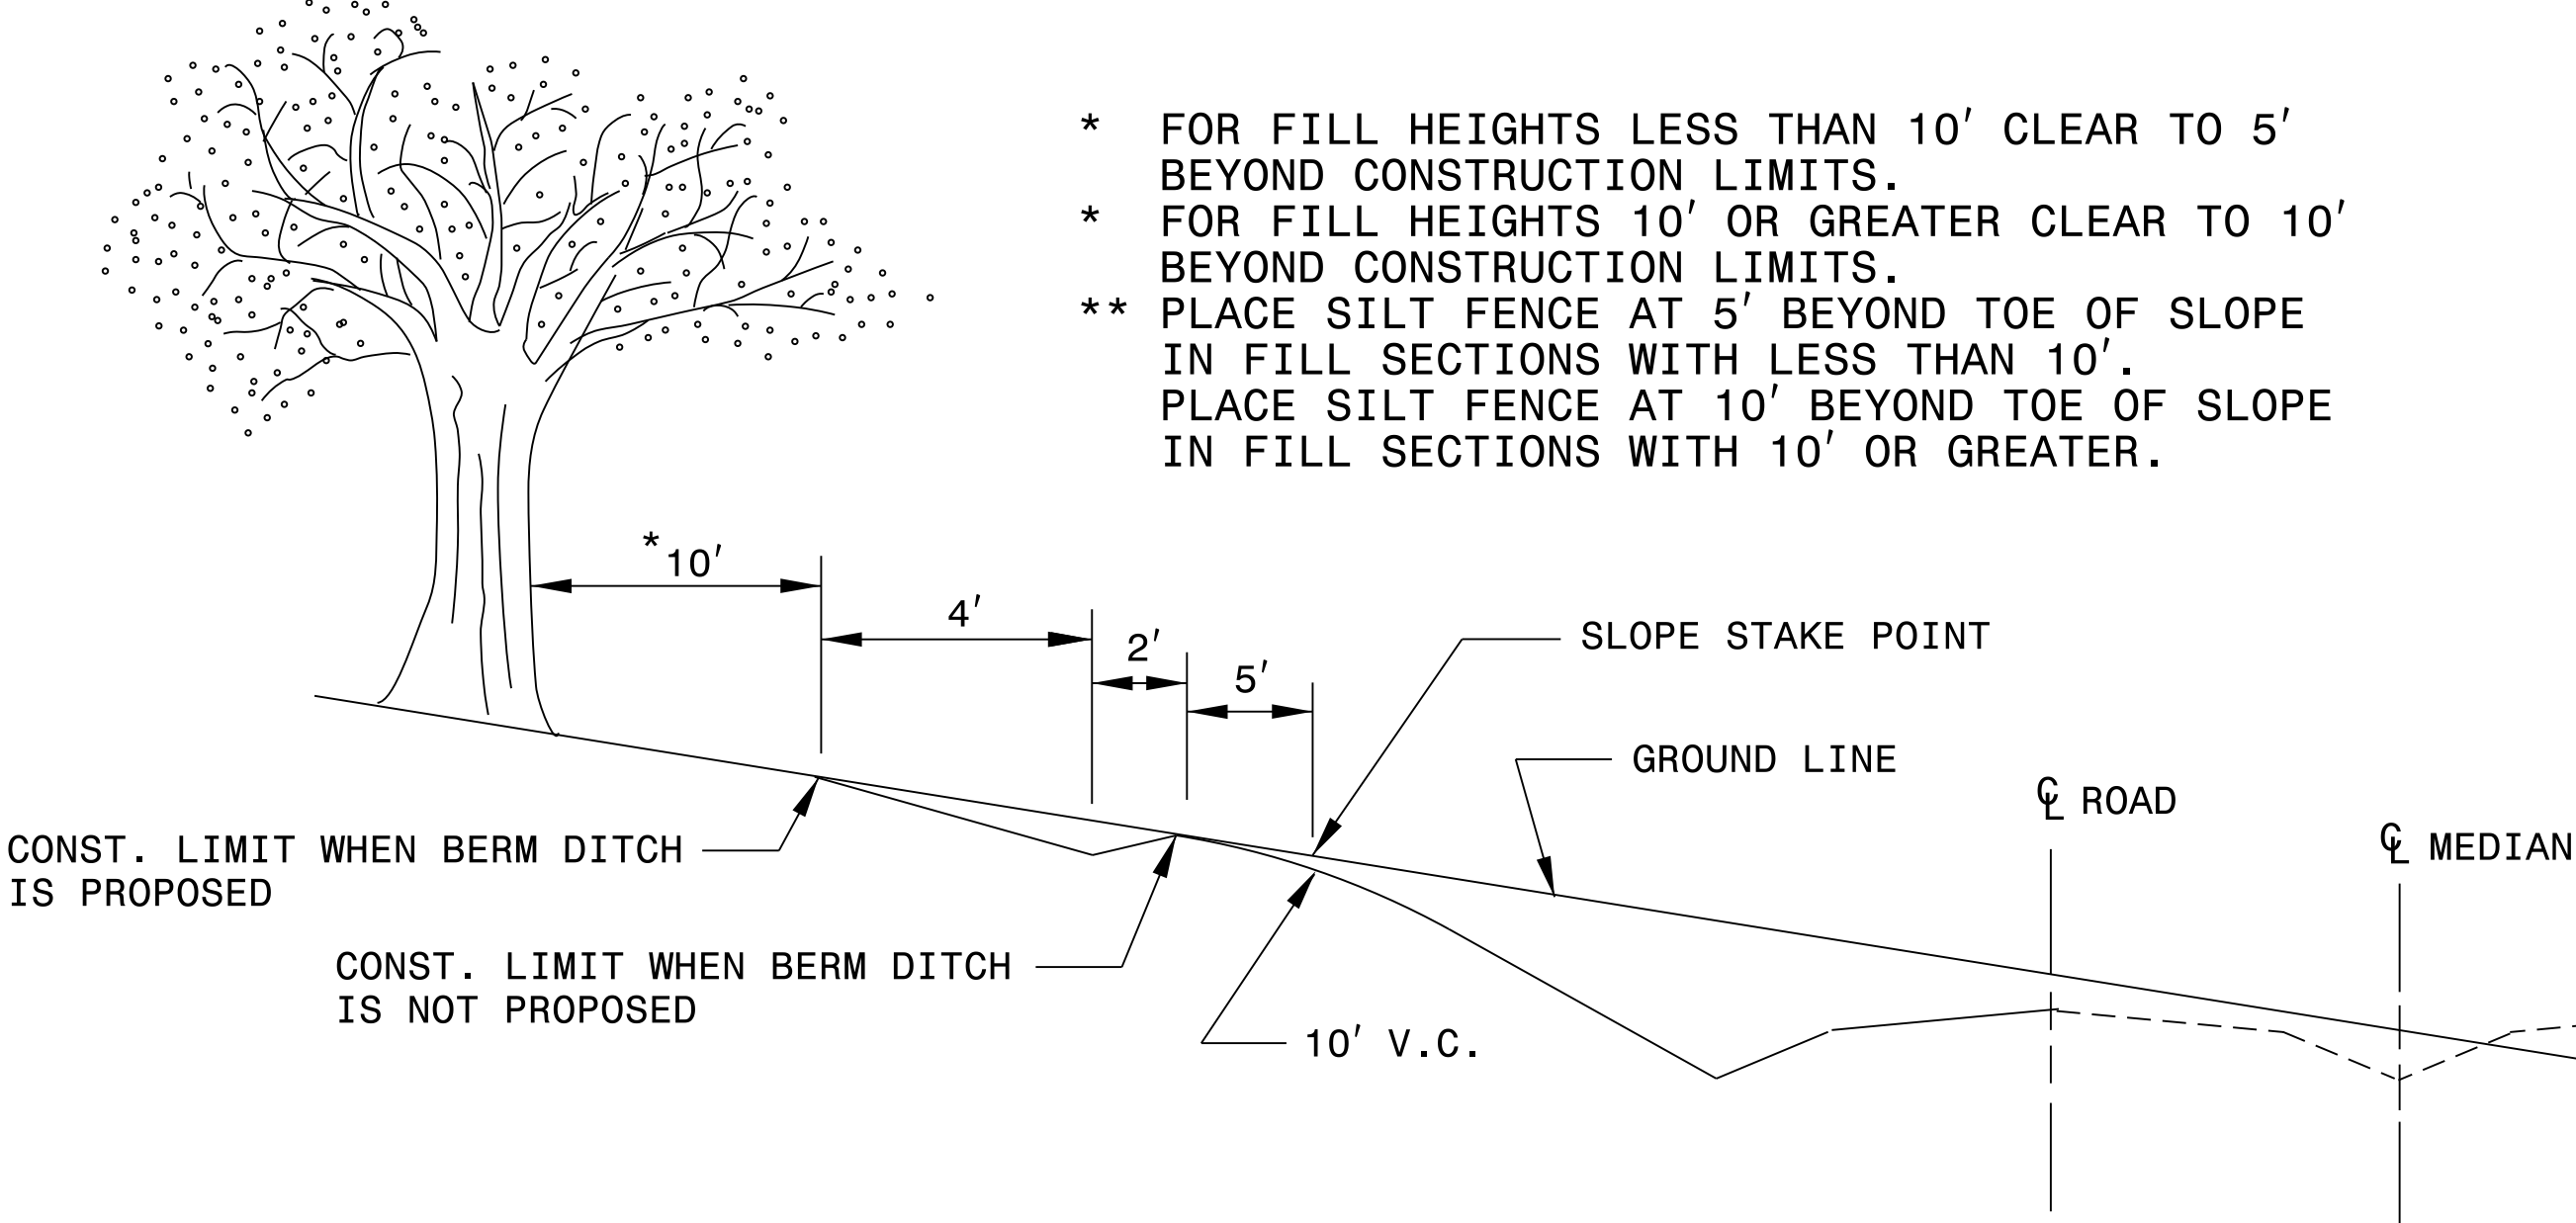


PART SECTION D-D

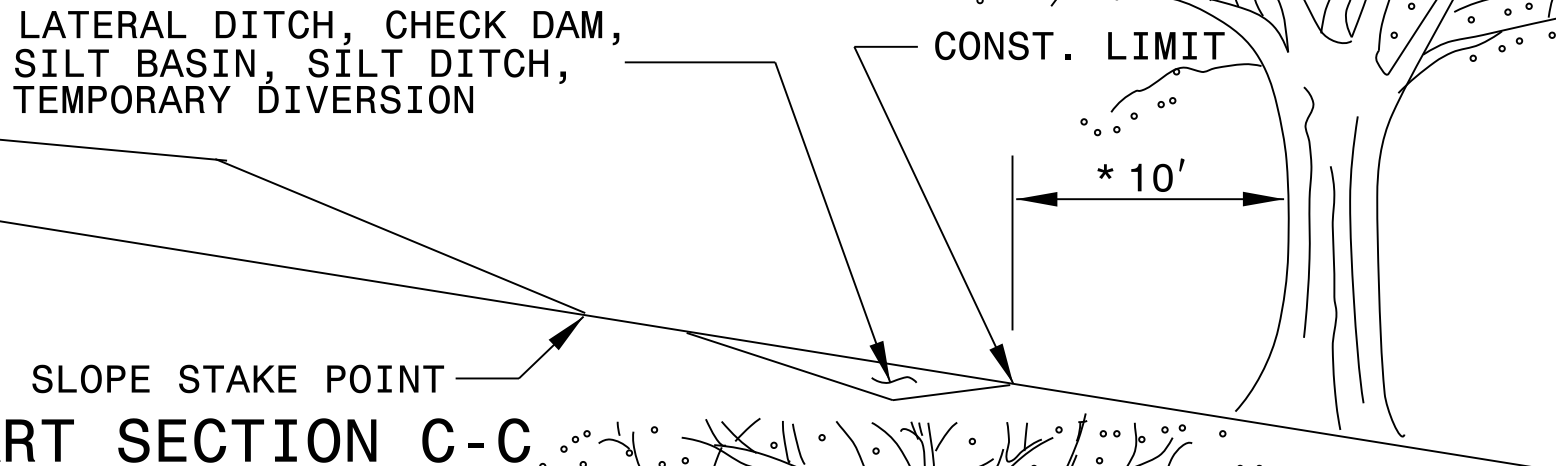


PART SECTION C-C

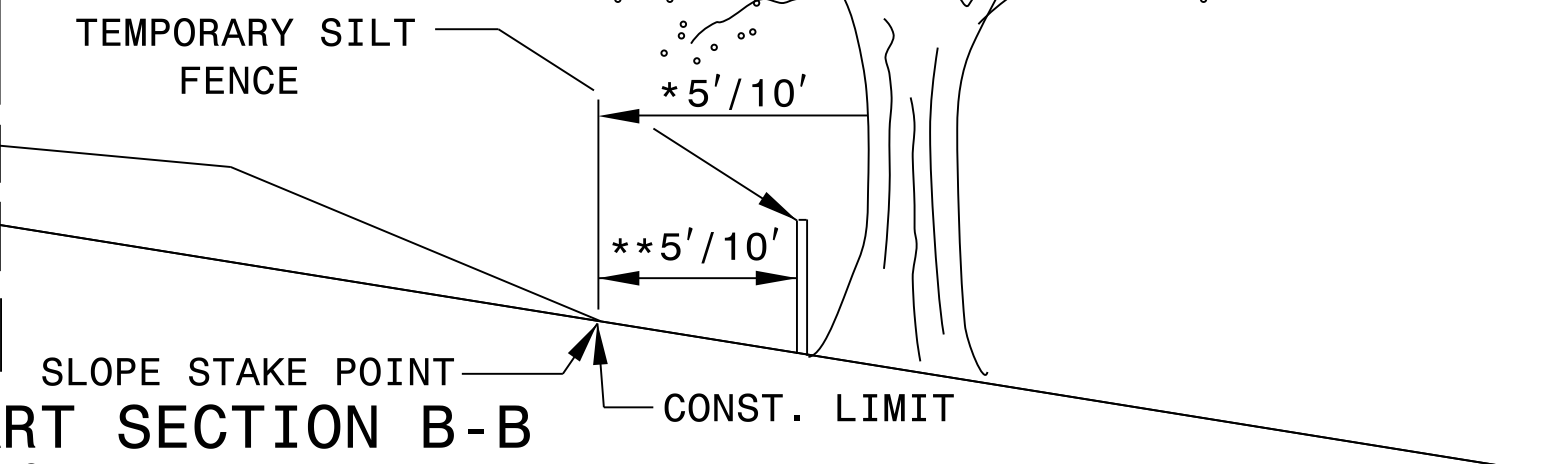

PART SECTION B-B

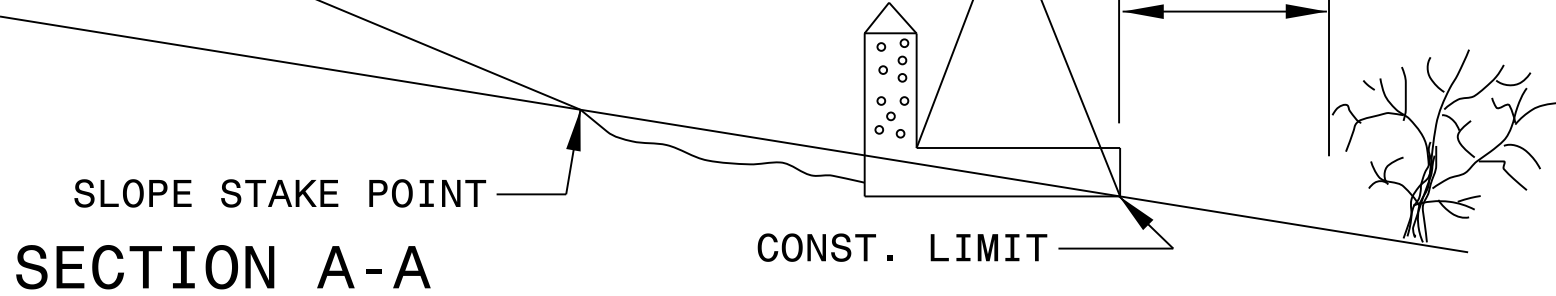

SECTION A-A

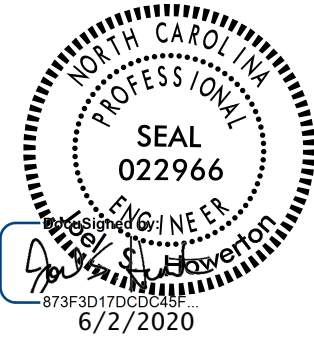

DOCUMENT NOT CONSIDERED FINAL
UNLESS ALL SIGNATURES COMPLETED

CONTRACT STANDARDS AND DEVELOPMENT UNIT			
Office 919-707-6950		FAX 919-250-4119	
SEE TITLE BLOCK			
ORIGINAL BY:	T.S.S.	DATE:	FEB. 2000
MODIFIED BY:	K.A.K.	DATE:	AUG. 2016
CHECKED BY:		DATE:	
FILE SPEC.:	kkempf/english/0200d301.dgn		

PAVEMENT REMOVAL SUMMARY

STATION	STATION	UNCL EXCAV.	UNDERCUT	EMBANK.	BORROW	WASTE
SITE 2247						
-L- 14+00.00	15+75.00	47		3		44
SITE 2242						
-LPB- 10+25.00	15+50.00	129		113		16
SITE 2618						
-RPB- 12+50.00	15+50.00	73		195	122	
SITE 16						
-RPB_] - 11+75.00	16+00.00	133		115		18
SITE 2619						
-RPD- 14+75.00	20+75.00	284		29		255
PROJECT TOTALS:		666		455	122	333
WASTE IN LIEU OF BORROW					-122	-122
PROJECT TOTAL		666		455		211
GRAND TOTALS:		666				
SAY:		670				

Note: Approximate quantities only. Unclassified Excavation, Shoulder Borrow, Fine Grading, Removal of Existing Asphalt Pavement, and Clearing and Grubbing will be paid for at the contract lump sum price for "Grading."

SURVEY LINE	STATION	STATION	LOCATION LT/RT	YD ¹
-L-	12 + 85	13 + 35	RT	11.11
-L-	14 + 20	15 + 75	RT	34.44
-L-	18 + 70	18 + 90	RT	4.44
-LPB-	10 + 00	15 + 28	RT	175.89
-RPB-	11 + 96	15 + 88	RT	87.09
-RPB_ 1-	11 + 47	14 + 30	LT	62.90
-RPB_ 1-	12 + 22	16 + 90	RT	103.87
-RPD-	12 + 13	21 + 38	LT	205.58
			TOTAL:	685.32
			SAY:	690

G = GATING IMPACT ATTENUATOR TYPE 350
NG = NON-GATING IMPACT ATTENUATOR TYPE 350

[illegible]

5/28/99

COMPUTED BY:	A.F. RIGGS, JR.	DATE:	3-2020
CHECKED BY:	A.A. NASH	DATE:	3-2020


PROJECT REFERENCE NO.	SHEET NO.
1-40	36-1


STATE OF NORTH CAROLINA
DIVISION OF HIGHWAYS



SUMMARY OF ROCK PLATING

LINE	Beginning Slope (H:V)	Approx. Station	Ending Slope (H:V)	Approx. Station	Location LT/RT	Rock Plating Detail No. 1/2/3/4	Riprap Class* 1/2/B	Rock Plating SY
-L-	2:1	14+25	2:1	15+50	RT	2		340
-LPB-	2:1	12+00	2:1	15+28	RT	2		1430
-RPB_1-	2:1	12+75	2:1	16+25	RT	2		592
-RPB_1-	2:1	12+25	2:1	13+89	LT	2		318
-RPD-	2:1	15+00	2:1	15+75	LT	2		125
-RPD-	2:1	16+71	2:1	18+00	LT	2		225
							TOTAL SY:	3030

*Use Class 1, 2 or B riprap if riprap class is not shown for rock plating location.

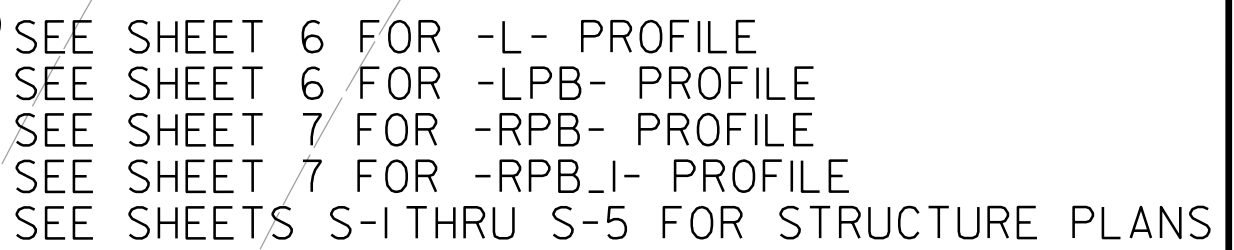

 

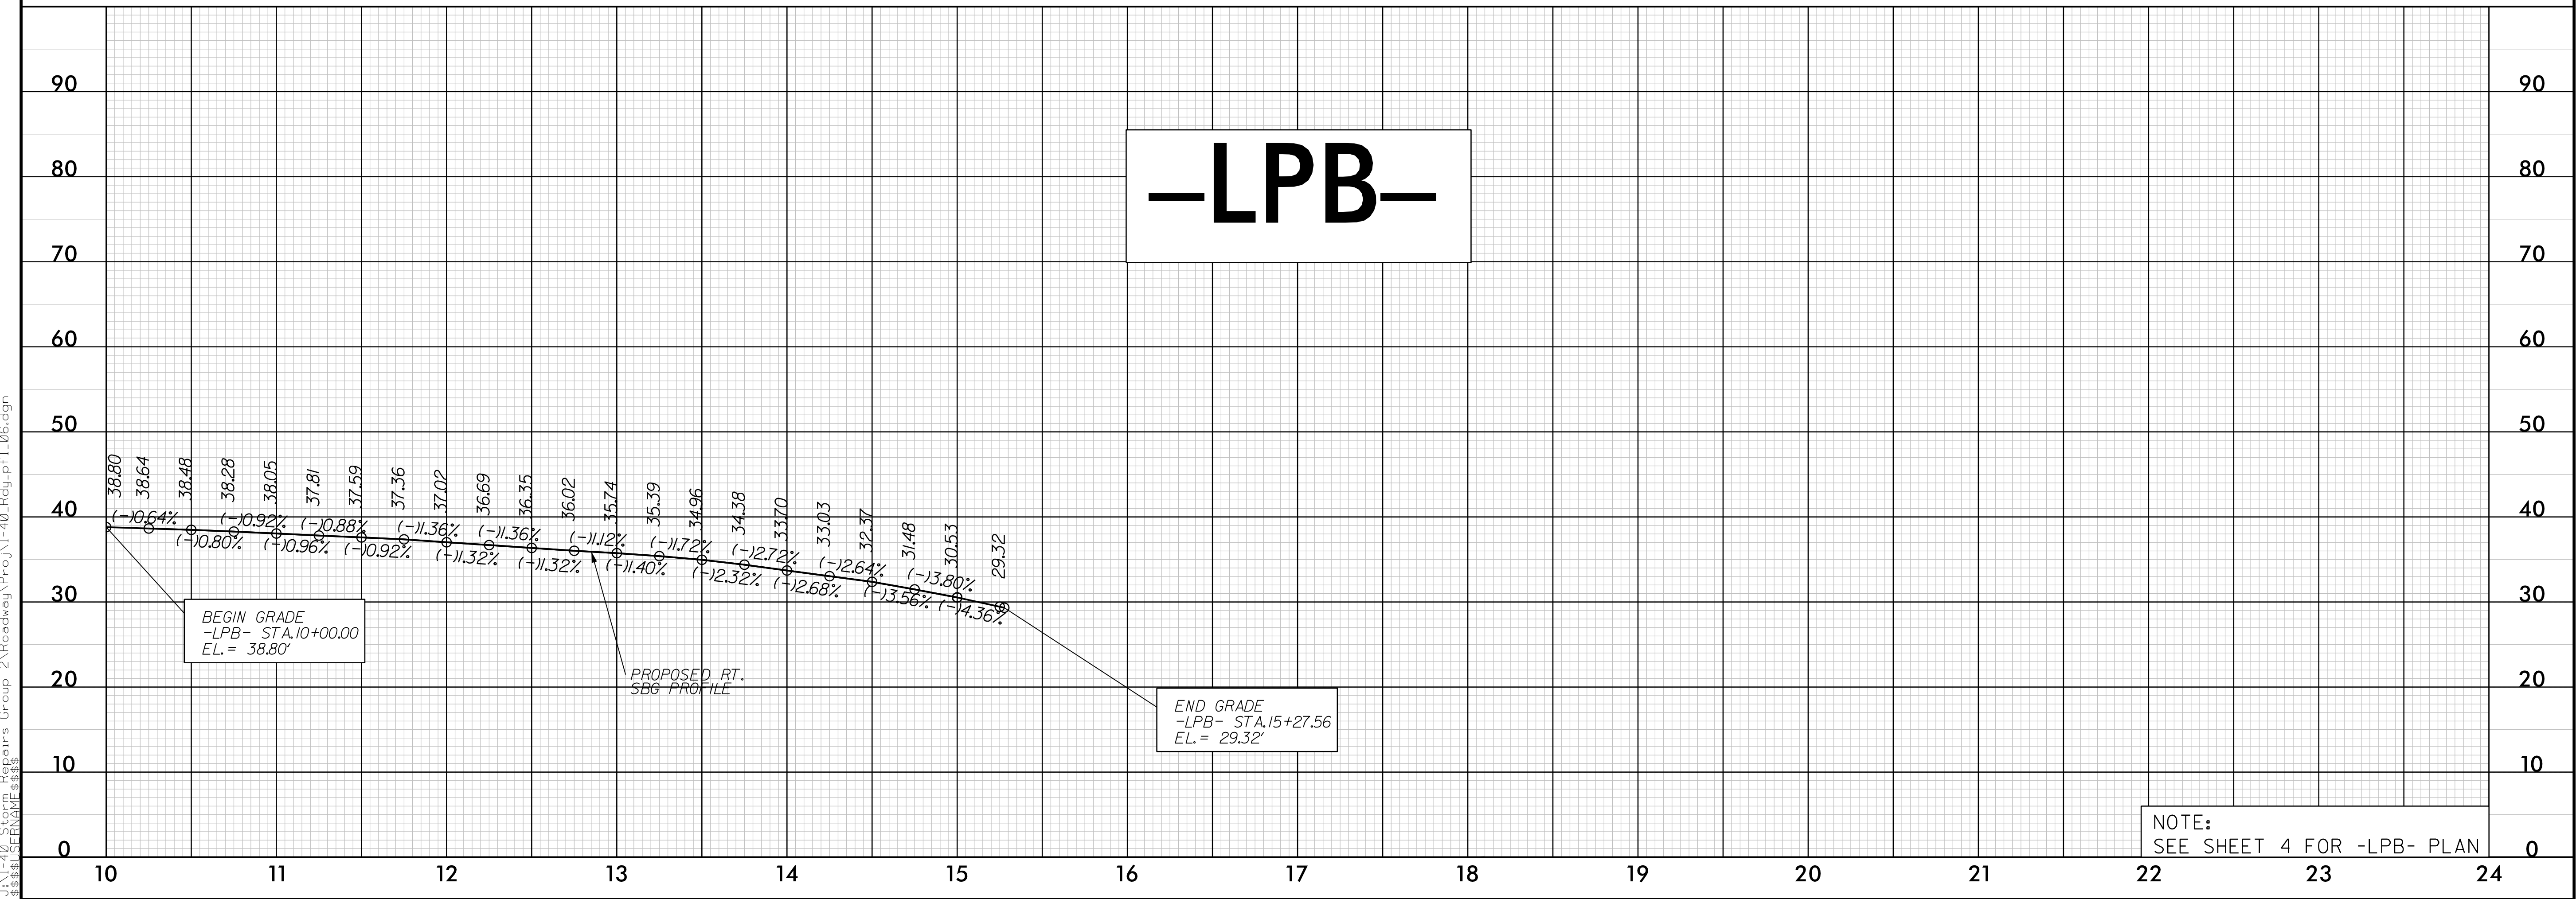
 




STATE OF NORTH CAROLINA
DIVISION OF HIGHWAYS

TRANSPORTATION MANAGEMENT PLAN

NEW HANOVER COUNTY

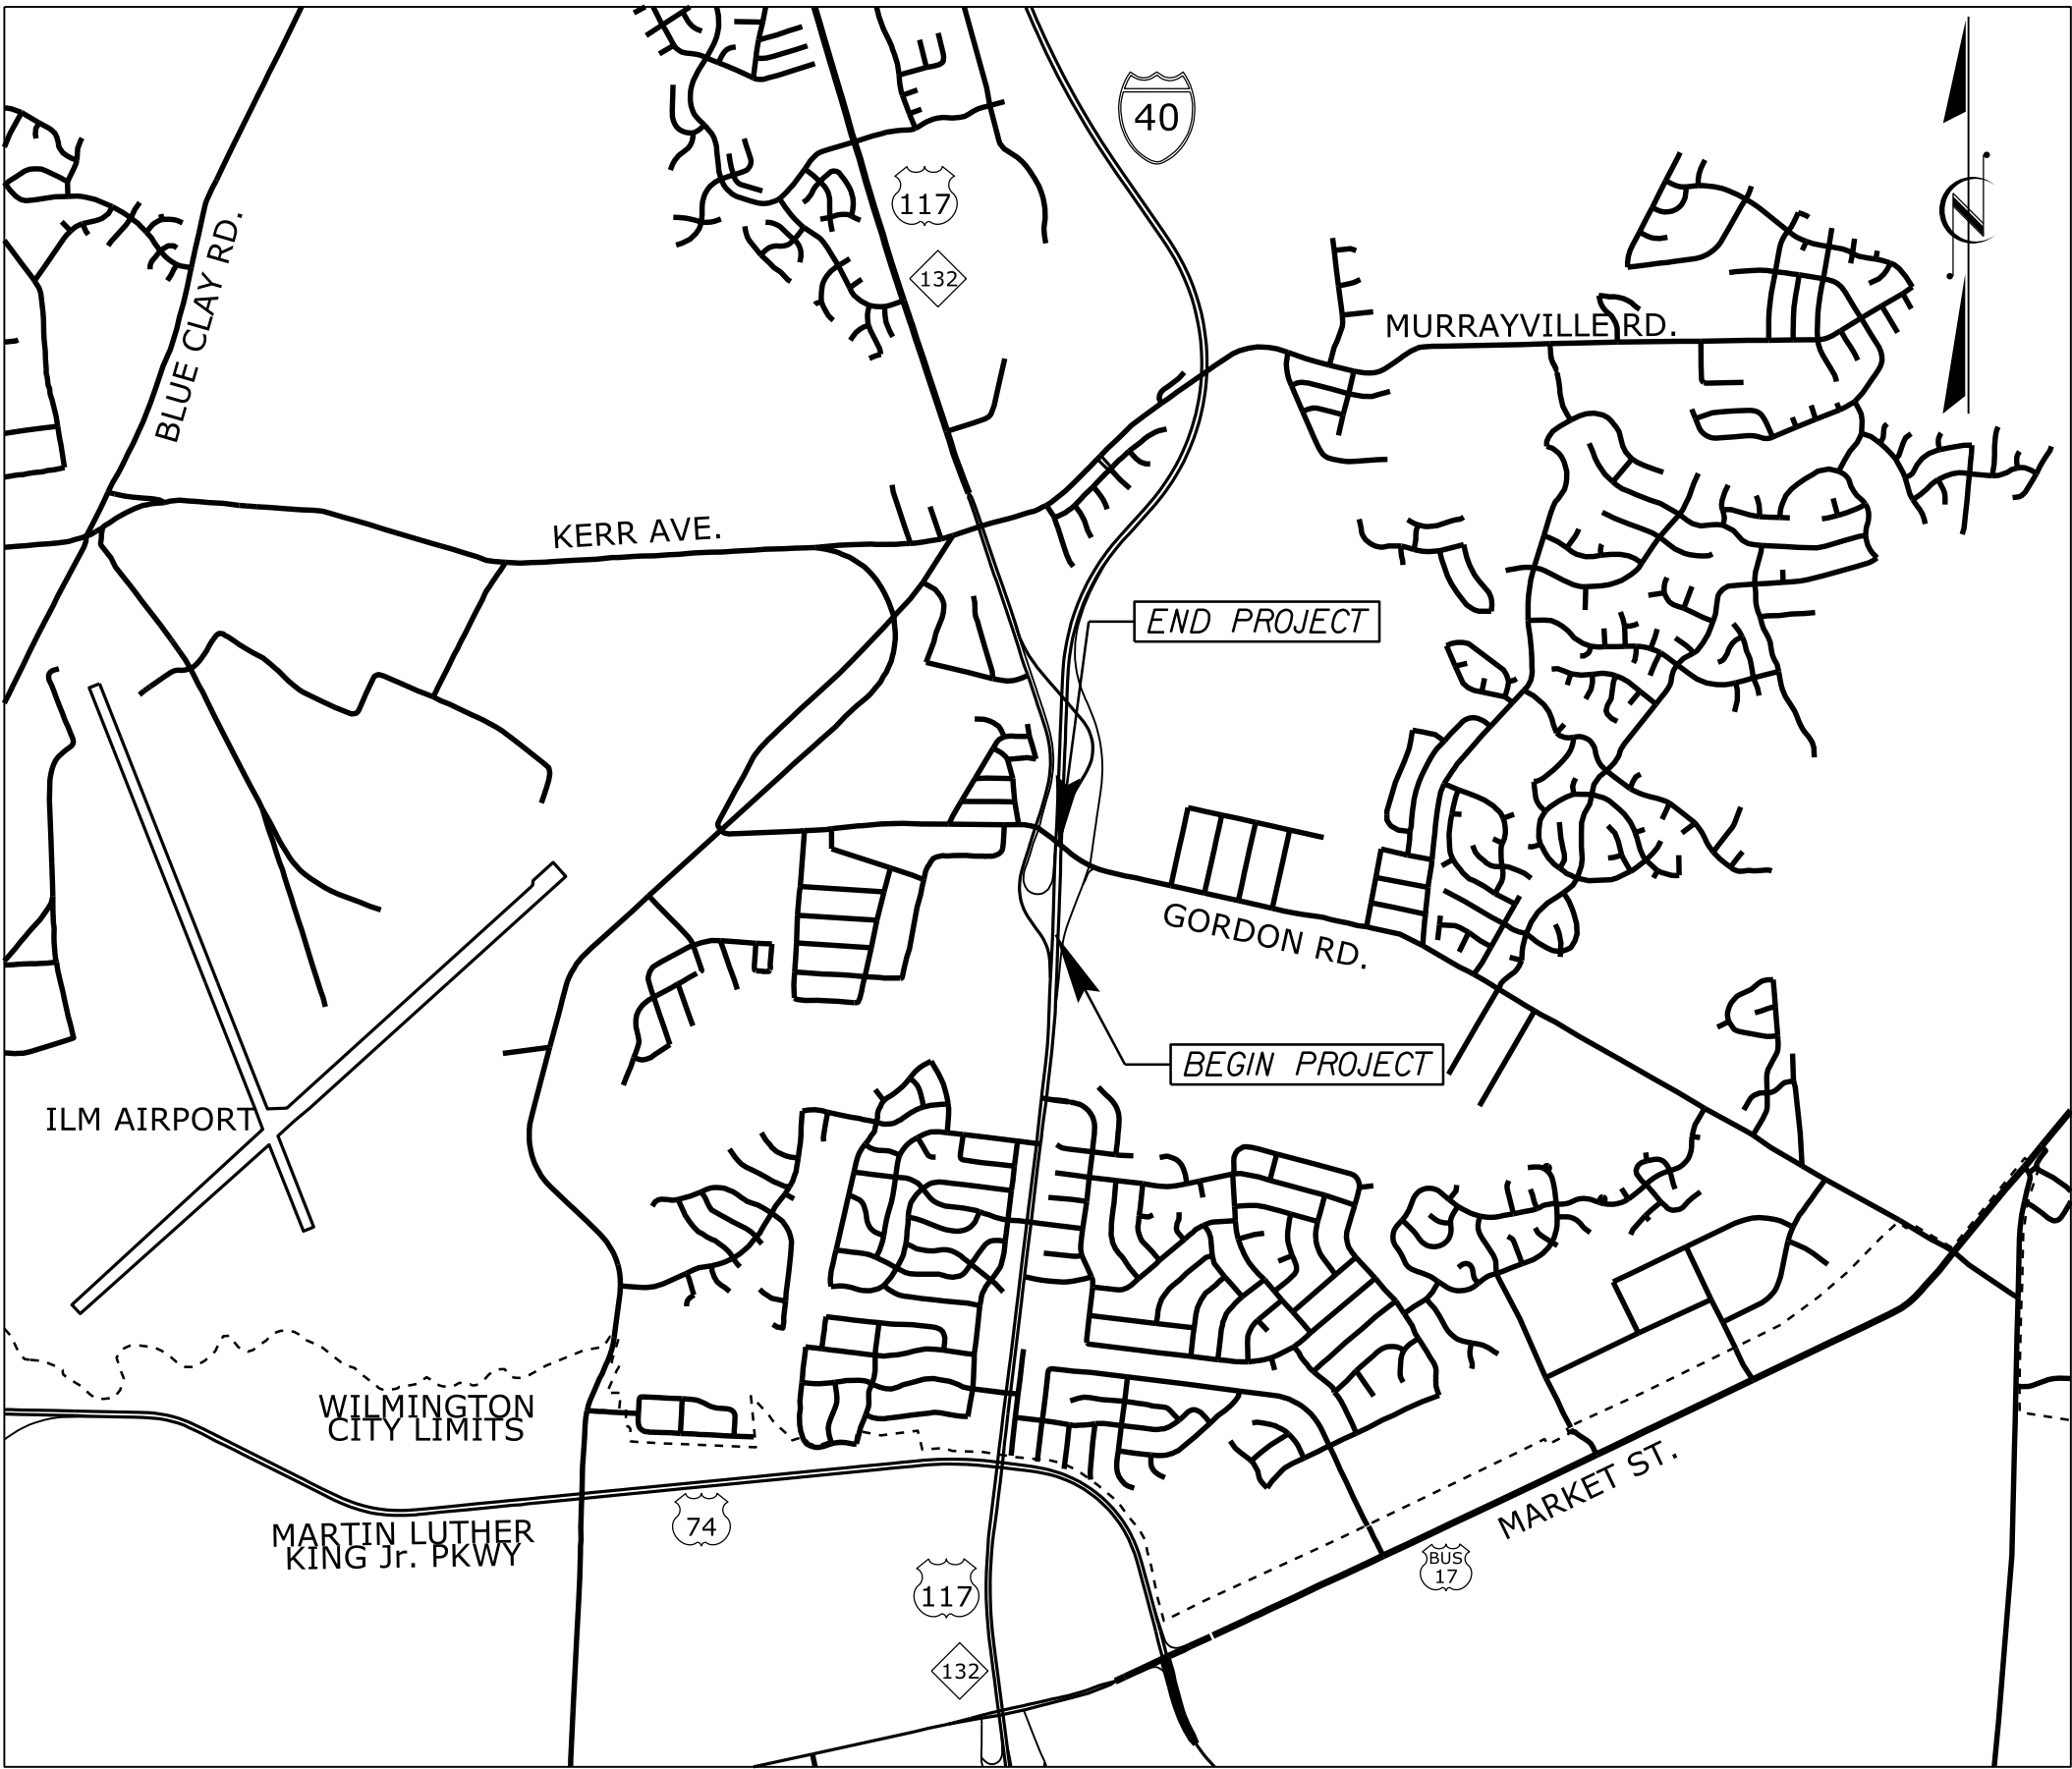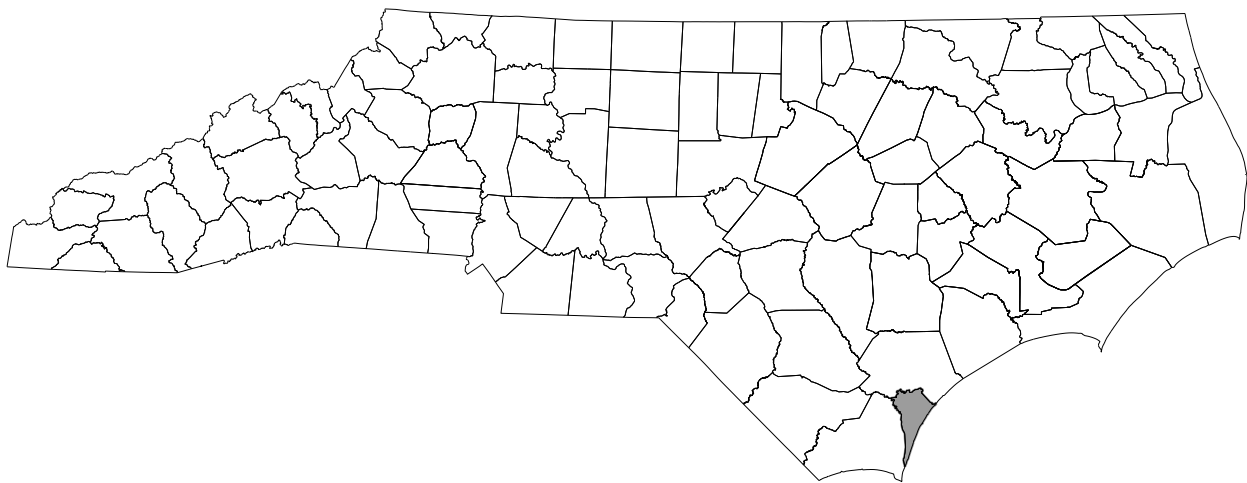


INDEX OF SHEETS

SHEET NO.	TITLE
TMP-1	TITLE SHEET, VICINITY MAP AND INDEX OF SHEETS
TMP-1A	LIST OF APPLICABLE ROADWAY STANDARD DRAWINGS, AND LEGEND
TMP-1B	TRANSPORTATION OPERATIONS PLAN: GENERAL NOTES
TMP-2 THRU TMP-2B	DETOUR DETAIL SHEETS
TMP-3	PHASING
TMP-4 & TMP-5	PHASE 1 DETAIL SHEETS

SHEET NO.

TMP-1

I9-MAR-2020 10:30
L:\N-40 Storm Repairs Group 2\Traffic\TrafficControl\TCPN1-40_TC_TMP_01.dgn
\$\$\$\$\$USERNAME\$\$\$\$\$

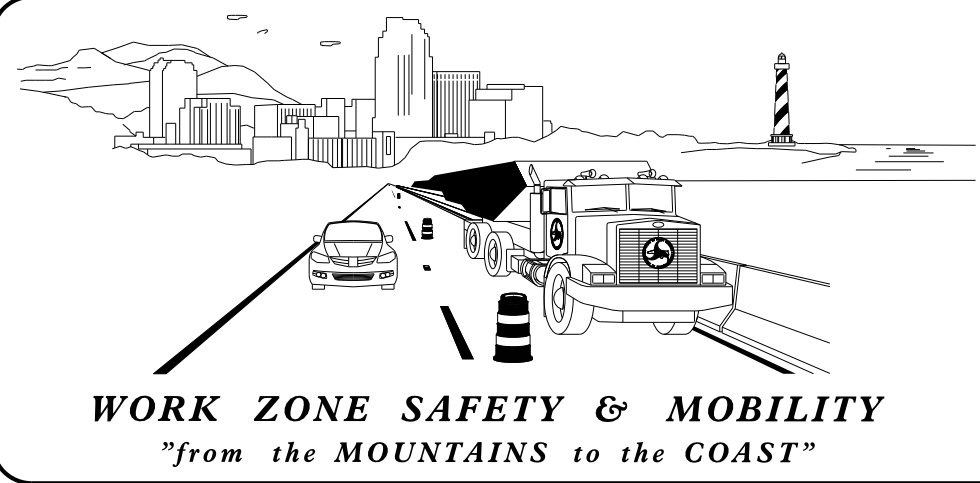


PLANS PREPARED BY:

DAVID L. WILVER, P.E.
PROJECT ENGINEER

J. MATTHEW PICKENS, P.E.
PROJECT DESIGN ENGINEER


NCDOT CONTACT:

KRISTA KIMMEL

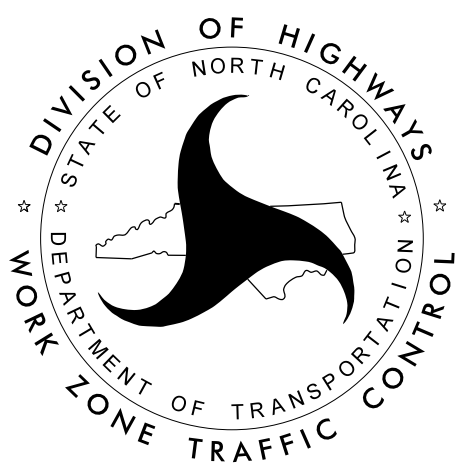


DOCUMENT NOT CONSIDERED FINAL
UNLESS ALL SIGNATURES COMPLETED

PLANS PREPARED BY :
PARSONS
5540 CENTERVUE DR., SUITE 217
RALEIGH, NORTH CAROLINA 27606
NC LICENSE NO: F-0246
FOR NORTH CAROLINA DEPT. OF TRANSPORTATION

 APPROVED: 
20CE483822FA4DB...

DATE: 5/27/2020

SEAL

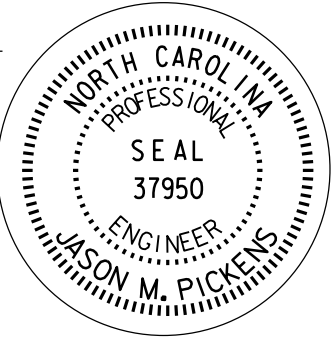

TIP PROJECT:

7/2/99

ROADWAY STANDARD DRAWINGS

THE FOLLOWING ROADWAY STANDARDS AS SHOWN IN "ROADWAY STANDARD DRAWINGS" - N.C. DEPARTMENT OF TRANSPORTATION - RALEIGH, N.C., DATED JANUARY 2018 ARE APPLICABLE TO THIS PROJECT AND BY REFERENCE HEREBY ARE CONSIDERED A PART OF THESE PLANS:

STD. NO.	TITLE
1101.01	WORK ZONE ADVANCE WARNING SIGNS
1101.02	TEMPORARY LANE CLOSURES
1101.04	TEMPORARY SHOULDER CLOSURES
1101.05	WORK ZONE VEHICLE ACCESSES
1101.11	TRAFFIC CONTROL DESIGN TABLES
1110.01	STATIONARY WORK ZONE SIGNS
1110.02	PORTABLE WORK ZONE SIGNS
1115.01	FLASHING ARROW BOARDS
1130.01	DRUM
1160.01	TEMPORARY CRASH CUSHION
1165.01	TRUCK MOUNTED ATTENUATOR
1170.01	PORTABLE CONCRETE BARRIER
1180.01	SKINNY-DRUM
1261.01	GUARDRAIL AND BARRIER DELINEATORS - INSTALLATION SPACING
1261.02	GUARDRAIL AND BARRIER DELINEATORS - TYPES AND MOUNTING
1262.01	GUARDRAIL END DELINEATION

LEGEND

GENERAL

- DIRECTION OF TRAFFIC FLOW
- EXIST. PVMT.
- NORTH ARROW
- PROPOSED PVMT.
- WORK AREA

TRAFFIC CONTROL DEVICES


- BARRICADE (TYPE III)
- TEMPORARY CRASH CUSHION
- CHANGEABLE MESSAGE SIGN

TEMPORARY SIGNING

- STATIONARY SIGN


PAVEMENT MARKINGS

- EXISTING LINES

 APPROVED 
20CE483823F4HDB...

DATE: 7/31/2020

SEAL

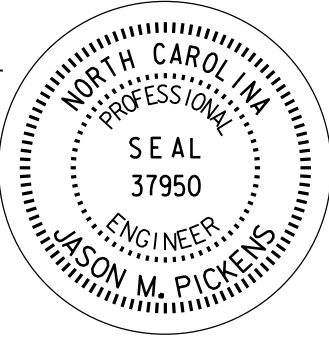

DOCUMENT NOT CONSIDERED FINAL
UNLESS ALL SIGNATURES COMPLETED



ROADWAY STANDARD
DRAWINGS & LEGEND

CHANGES MAY BE REQUIRED WHEN PHYSICAL DIMENSIONS IN THE DETAIL DRAWINGS, STANDARD DETAILS, AND ROADWAY DETAILS ARE NOT ATTAINABLE TO MEET FIELD CONDITIONS OR RESULT IN DUPLICATE OR UNDESIRE

THE FOLLOWING GENERAL NOTES APPLY AT ALL TIMES FOR THE DURATION OF THE CONSTRUCTION PROJECT EXCEPT WHEN OTHERWISE NOTED IN THE PLAN OR DIRECTED BY THE ENGINEER.

TIME RESTRICTIONS

A) DO NOT CLOSE LANES AS FOLLOWS:

ROAD NAME	DAY AND TIME RESTRICTIONS
I-40 (-L-) & ALL RAMPS	MONDAY-FRIDAY 6:00AM to 7:00PM

B) DO NOT CLOSE OR NARROW TRAVEL LANES DURING HOLIDAYS AND SPECIAL EVENTS AS FOLLOWS:

ROAD NAME
I-40 (-L-) & ALL RAMPS

HOLIDAY

- FOR ANY UNEXPECTED OCCURRENCE THAT CREATES UNUSUALLY HIGH TRAFFIC VOLUMES, AS DIRECTED BY THE ENGINEER.
- FOR NEW YEAR’S, BETWEEN THE HOURS OF 6:00 A.M. DECEMBER 31st TO 7:00 P.M. JANUARY 2ND.
- FOR EASTER, BETWEEN THE HOURS OF 6:00 A.M. THURSDAY AND 7:00 P.M. MONDAY.
- FOR MEMORIAL DAY, BETWEEN THE HOURS OF 6:00 A.M. FRIDAY TO 7:00 P.M. TUESDAY.
- FOR INDEPENDENCE DAY, BETWEEN THE HOURS OF 6:00 A.M. THE DAY BEFORE INDEPENDENCE DAY AND 7:00 P.M. THE DAY AFTER INDEPENDENCE DAY.
- FOR LABOR DAY, BETWEEN THE HOURS OF 6:00 A.M. FRIDAY AND 7:00 P.M. TUESDAY.
- FOR THANKSGIVING DAY, BETWEEN THE HOURS OF 6:00 A.M. TUESDAY TO 7:00 P.M. MONDAY.
- FOR CHRISTMAS, BETWEEN THE HOURS OF 6:00 A.M. THE FRIDAY BEFORE THE WEEK OF CHRISTMAS DAY AND 7:00 P.M. THE FOLLOWING TUESDAY AFTER THE WEEK OF CHRISTMAS.

C) DO NOT CLOSE ROADS AS FOLLOWS:

ROAD NAME	DAY AND TIME RESTRICTIONS
RAMP -LPB-, -RPB_1-, & -RPD-	MONDAY-FRIDAY 6:00AM to 7:00PM

GENERAL NOTES

D) DO NOT CONDUCT ANY HAULING OPERATIONS AGAINST THE FLOW OF TRAFFIC OF AN OPEN TRAVELWAY UNLESS THE HAULING OPERATION IS PROTECTED BY BARRIER OR GUARDRAIL OR AS DIRECTED BY THE ENGINEER.

LANE AND SHOULDER CLOSURE REQUIREMENTS

- E) REMOVE LANE CLOSURE DEVICES FROM THE LANE WHEN WORK IS NOT BEING PERFORMED BEHIND THE LANE CLOSURE OR WHEN A LANE CLOSURE IS NO LONGER NEEDED OR AS DIRECTED BY THE ENGINEER.
- F) WHEN PERSONNEL AND/OR EQUIPMENT ARE WORKING WITHIN 15 FT OF AN OPEN TRAVEL LANE, CLOSE THE NEAREST OPEN SHOULDER USING ROADWAY STANDARD DRAWING NO. 1101.04 UNLESS THE WORK AREA IS PROTECTED BY BARRIER OR GUARDRAIL OR A LANE CLOSURE IS INSTALLED.
- G) WHEN PERSONNEL AND/OR EQUIPMENT ARE WORKING ON THE SHOULDER ADJACENT TO AN UNDIVIDED FACILITY AND WITHIN 5 FT OF AN OPEN TRAVEL LANE, CLOSE THE NEAREST OPEN TRAVEL LANE USING ROADWAY STANDARD DRAWING NO. 1101.02 UNLESS THE WORK AREA IS PROTECTED BY BARRIER OR GUARDRAIL.

WHEN PERSONNEL AND/OR EQUIPMENT ARE WORKING ON THE SHOULDER ADJACENT TO A DIVIDED FACILITY AND WITHIN 10 FT OF AN OPEN TRAVEL LANE, CLOSE THE NEAREST OPEN TRAVEL LANE USING ROADWAY STANDARD DRAWING NO. 1101.02 UNLESS THE WORK AREA IS PROTECTED BY BARRIER OR GUARDRAIL.

- H) WHEN PERSONNEL AND/OR EQUIPMENT ARE WORKING WITHIN A LANE OF TRAVEL OF AN UNDIVIDED OR DIVIDED FACILITY, CLOSE THE LANE ACCORDING TO THE TRAFFIC CONTROL PLANS, ROADWAY STANDARD DRAWINGS, OR AS DIRECTED BY THE ENGINEER. CONDUCT THE WORK SO THAT ALL PERSONNEL AND/OR EQUIPMENT REMAIN WITHIN THE CLOSED TRAVEL LANE.
- I) DO NOT WORK SIMULTANEOUSLY WITHIN 15 FT ON BOTH SIDES OF AN OPEN TRAVELWAY, RAMP, OR LOOP WITHIN THE SAME LOCATION UNLESS PROTECTED WITH GUARDRAIL OR BARRIER.

TRAFFIC PATTERN ALTERATIONS

J) NOTIFY THE ENGINEER THIRTY (30) CALENDAR DAYS PRIOR TO ANY TRAFFIC PATTERN ALTERATION.

SIGNING

- K) INSTALL ADVANCE WORK ZONE WARNING SIGNS WHEN WORK IS WITHIN 40 FT FROM THE EDGE OF TRAVEL LANE AND NO MORE THAN THREE (3) DAYS PRIOR TO THE BEGINNING OF CONSTRUCTION.
- L) ENSURE ALL NECESSARY SIGNING IS IN PLACE PRIOR TO ALTERING ANY TRAFFIC PATTERN.

TRAFFIC BARRIER

M) INSTALL TEMPORARY BARRIER ACCORDING TO THE TRANSPORTATION MANAGEMENT PLANS A MAXIMUM OF TWO (2) WEEKS PRIOR TO BEGINNING WORK IN ANY LOCATION. ONCE TEMPORARY BARRIER IS INSTALLED AT ANY LOCATION PROCEED IN A CONTINUOUS MANNER TO COMPLETE THE PROPOSED WORK IN THAT LOCATION UNLESS OTHERWISE STATED IN THE TRANSPORTATION MANAGEMENT PLANS OR AS DIRECTED BY THE ENGINEER.

DO NOT PLACE BARRIER DIRECTLY ON ANY SURFACE OTHER THAN ASPHALT OR CONCRETE.

ONCE TEMPORARY BARRIER IS INSTALLED AT ANY LOCATION AND NO WORK IS PERFORMED BEHIND THE TEMPORARY BARRIER FOR A PERIOD LONGER THAN TWO (2) MONTHS, REMOVE / RESET TEMPORARY BARRIER AT NO COST TO THE DEPARTMENT UNLESS OTHERWISE STATED IN THE TRANSPORTATION MANAGEMENT PLANS, TEMPORARY BARRIER IS PROTECTING A HAZARD, OR AS DIRECTED BY THE ENGINEER.

INSTALL TEMPORARY BARRIER WITH THE TRAFFIC FLOW BEGINNING WITH THE UPSTREAM SIDE OF TRAFFIC. REMOVE TEMPORARY BARRIER AGAINST THE TRAFFIC FLOW BEGINNING WITH THE DOWNSTREAM SIDE OF TRAFFIC.

INSTALL AND SPACE DRUMS NO GREATER THAN TWICE THE POSTED SPEED LIMIT (MPH) TO CLOSE OR KEEP THE SECTION OF THE ROADWAY CLOSED UNTIL THE TEMPORARY BARRIER CAN BE PLACED OR AFTER THE TEMPORARY BARRIER IS REMOVED.


N) PROTECT THE APPROACH END OF MOVABLE/PORTABLE CONCRETE BARRIER AT ALL TIMES DURING THE INSTALLATION AND REMOVAL OF THE BARRIER BY EITHER A TRUCK MOUNTED ATTENUATOR (MAXIMUM 72 HOURS) OR A TEMPORARY CRASH CUSHION.

PROTECT THE APPROACH END OF MOVABLE/PORTABLE CONCRETE BARRIER FROM ONCOMING TRAFFIC AT ALL TIMES BY A TEMPORARY CRASH CUSHION UNLESS THE APPROACH END OF MOVABLE/PORTABLE CONCRETE BARRIER IS OFFSET FROM ONCOMING TRAFFIC AS FOLLOWS OR AS SHOWN IN THE PLANS: (SEE ALSO 1101.05)

POSTED SPEED LIMIT	MINIMUM OFFSET
40 OR LESS	15 FT
45 - 50	20 FT
55	25 FT
60 MPH or HIGHER	30 FT

TRAFFIC CONTROL DEVICES

O) WHEN LANE CLOSURES ARE NOT IN EFFECT SPACE CHANNELIZING DEVICES IN WORK AREAS NO GREATER IN FEET THAN TWICE THE POSTED SPEED LIMIT (MPH) EXCEPT, 10 FT ON-CENTER IN RADII, AND 3 FT OFF THE EDGE OF AN OPEN TRAVELWAY. REFER TO STANDARD SPECIFICATIONS FOR ROADS AND STRUCTURES SECTIONS 1130 (DRUMS), 1135 (CONES) AND 1180 (SKINNY DRUMS) FOR ADDITIONAL REQUIREMENTS.

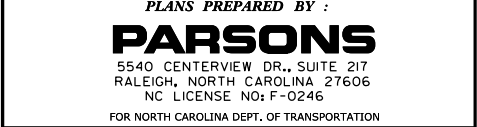

DocuSigned by:
Jason M. Pickens
20CE48382F4ADB...

APPROVED: *Jason M. Pickens*

DATE: 7/31/2020


SEAL

DOCUMENT NOT CONSIDERED FINAL
UNLESS ALL SIGNATURES COMPLETED



GENERAL NOTES

PROJ. REFERENCE NO.	SHEET NO.
	TMP - 2

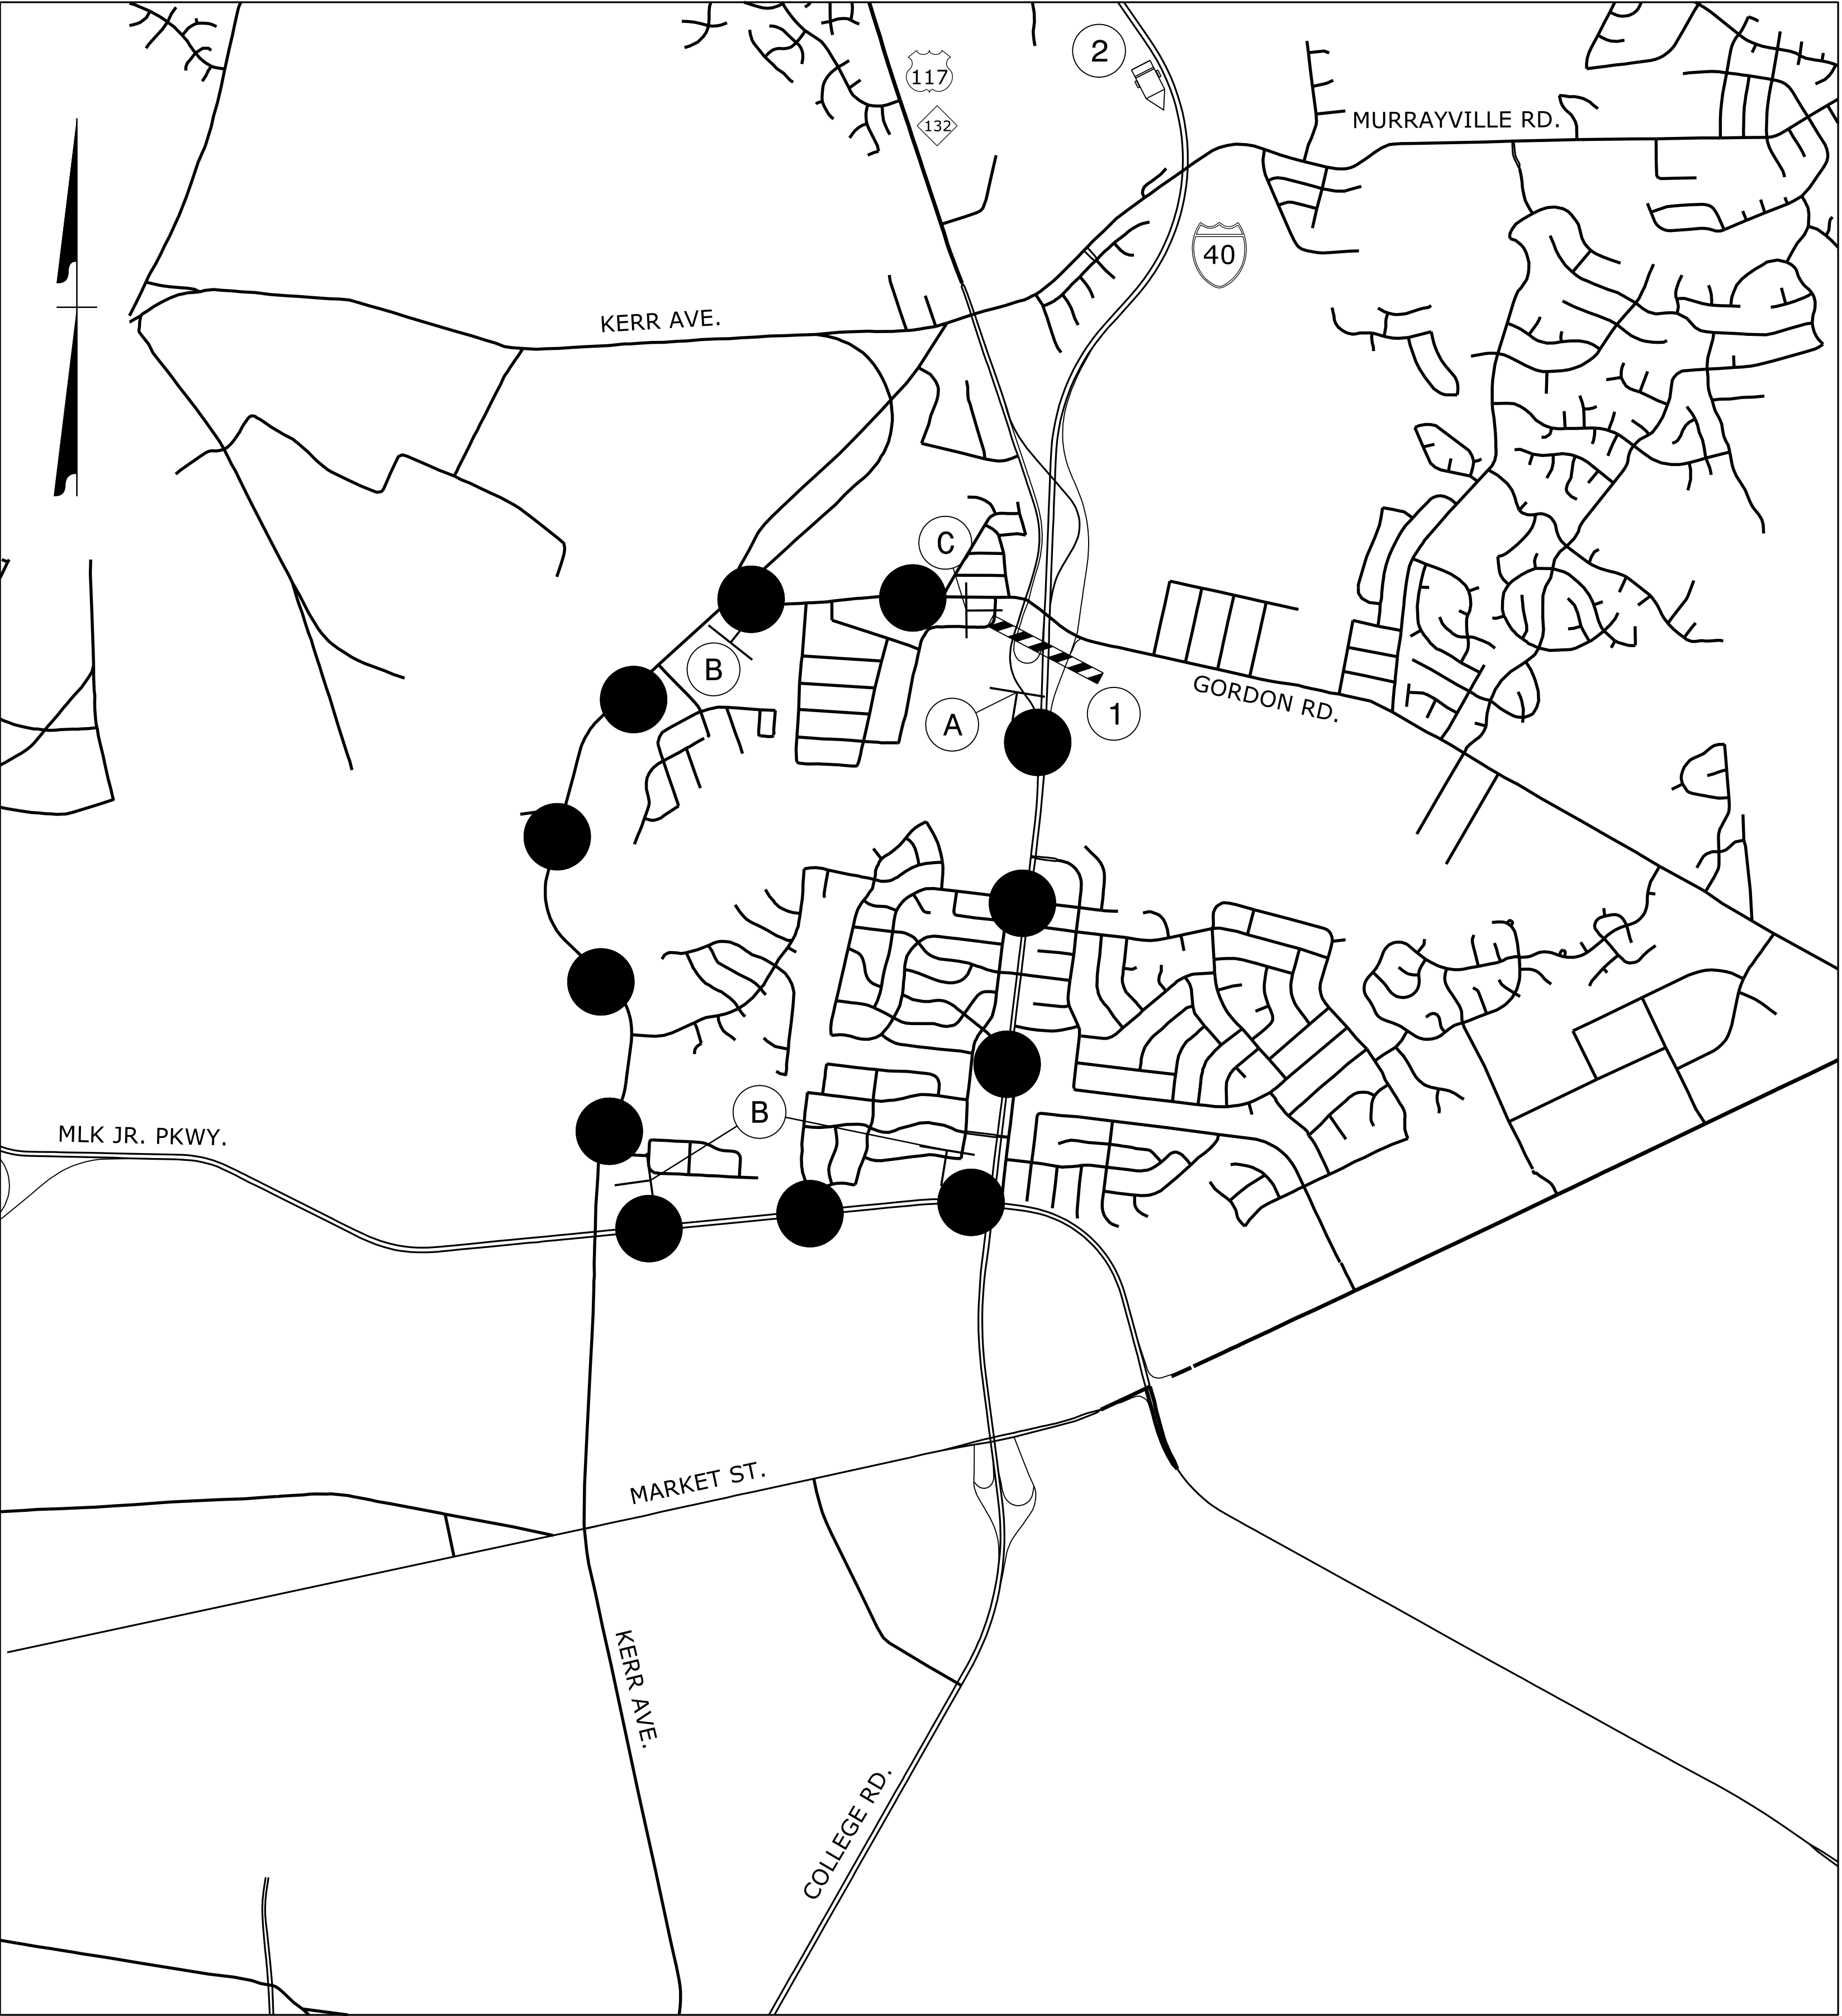

● ● ● DETOUR ROUTE (5.2 MILES)

DETOUR

NORTH

117

↑

M4-8
24" X 12"

M3-1
24" X 12"

M1-4
45" X 36"

M6-3
21" X 15"

DETOUR

NORTH

132

↑

M4-8
24" X 12"

M3-1
24" X 12"

M1-5
45" X 36"

M6-3
21" X 15"

DETOUR

NORTH

117

→

M4-8
24" X 12"

M3-1
24" X 12"

M1-4
45" X 36"

M6-1
21" X 15"

DETOUR

NORTH

132

→

M4-8
24" X 12"

M3-1
24" X 12"

M1-5
45" X 36"

M6-1
21" X 15"

END
DETOUR

NORTH

117

M4-8 A
24" X 18"

M3-1
24" X 12"

M1-4
45" X 36"

END
DETOUR

NORTH

132

M4-8 A
24" X 18"

M3-1
24" X 12"

M1-5
45" X 36"

1

R11-2
48" x 30"

ROAD
CLOSED

TYPE III BARRICADE

2

MESSAGE
NO. 1

MESSAGE
NO. 2

EXIT 420
CLOSED
AHEAD

FOLLOW
DETOUR
SIGNS

CHANGEABLE MESSAGE
SIGN

I9-MAR-2020 10:33
J:\N-40 Storm Repairs Group 2\Traffic\TrafficControl\TCP\I-40_TC_TMP_02.dgn
\$\$\$\$\$USERNAME\$\$\$\$\$

PLANS PREPARED BY :
PARSONS
RALEIGH, NORTH CAROLINA, (919) 854-1345
NC LICENSE NO. F-0246
FOR NORTH CAROLINA DEPT. OF TRANSPORTATION


APPROVED: *Jason M. Pickens*

DATE: 5/27/2020

SEAL


DocuSigned by:
Jason M. Pickens
20CE48382F4ADB

NORTH CAROLINA
PROFESSIONAL
SEAL
37950
ENGINEER
JASON M. PICKENS

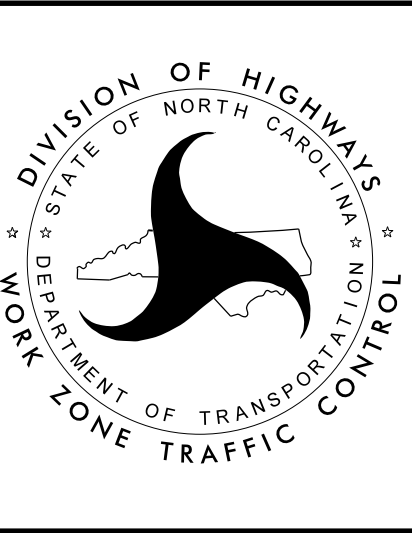

I-40 EASTBOUND OFF-RAMP
(-LPB-) OFF-SITE DETOUR

PROJ. REFERENCE NO.	SHEET NO.
	TMP - 2A

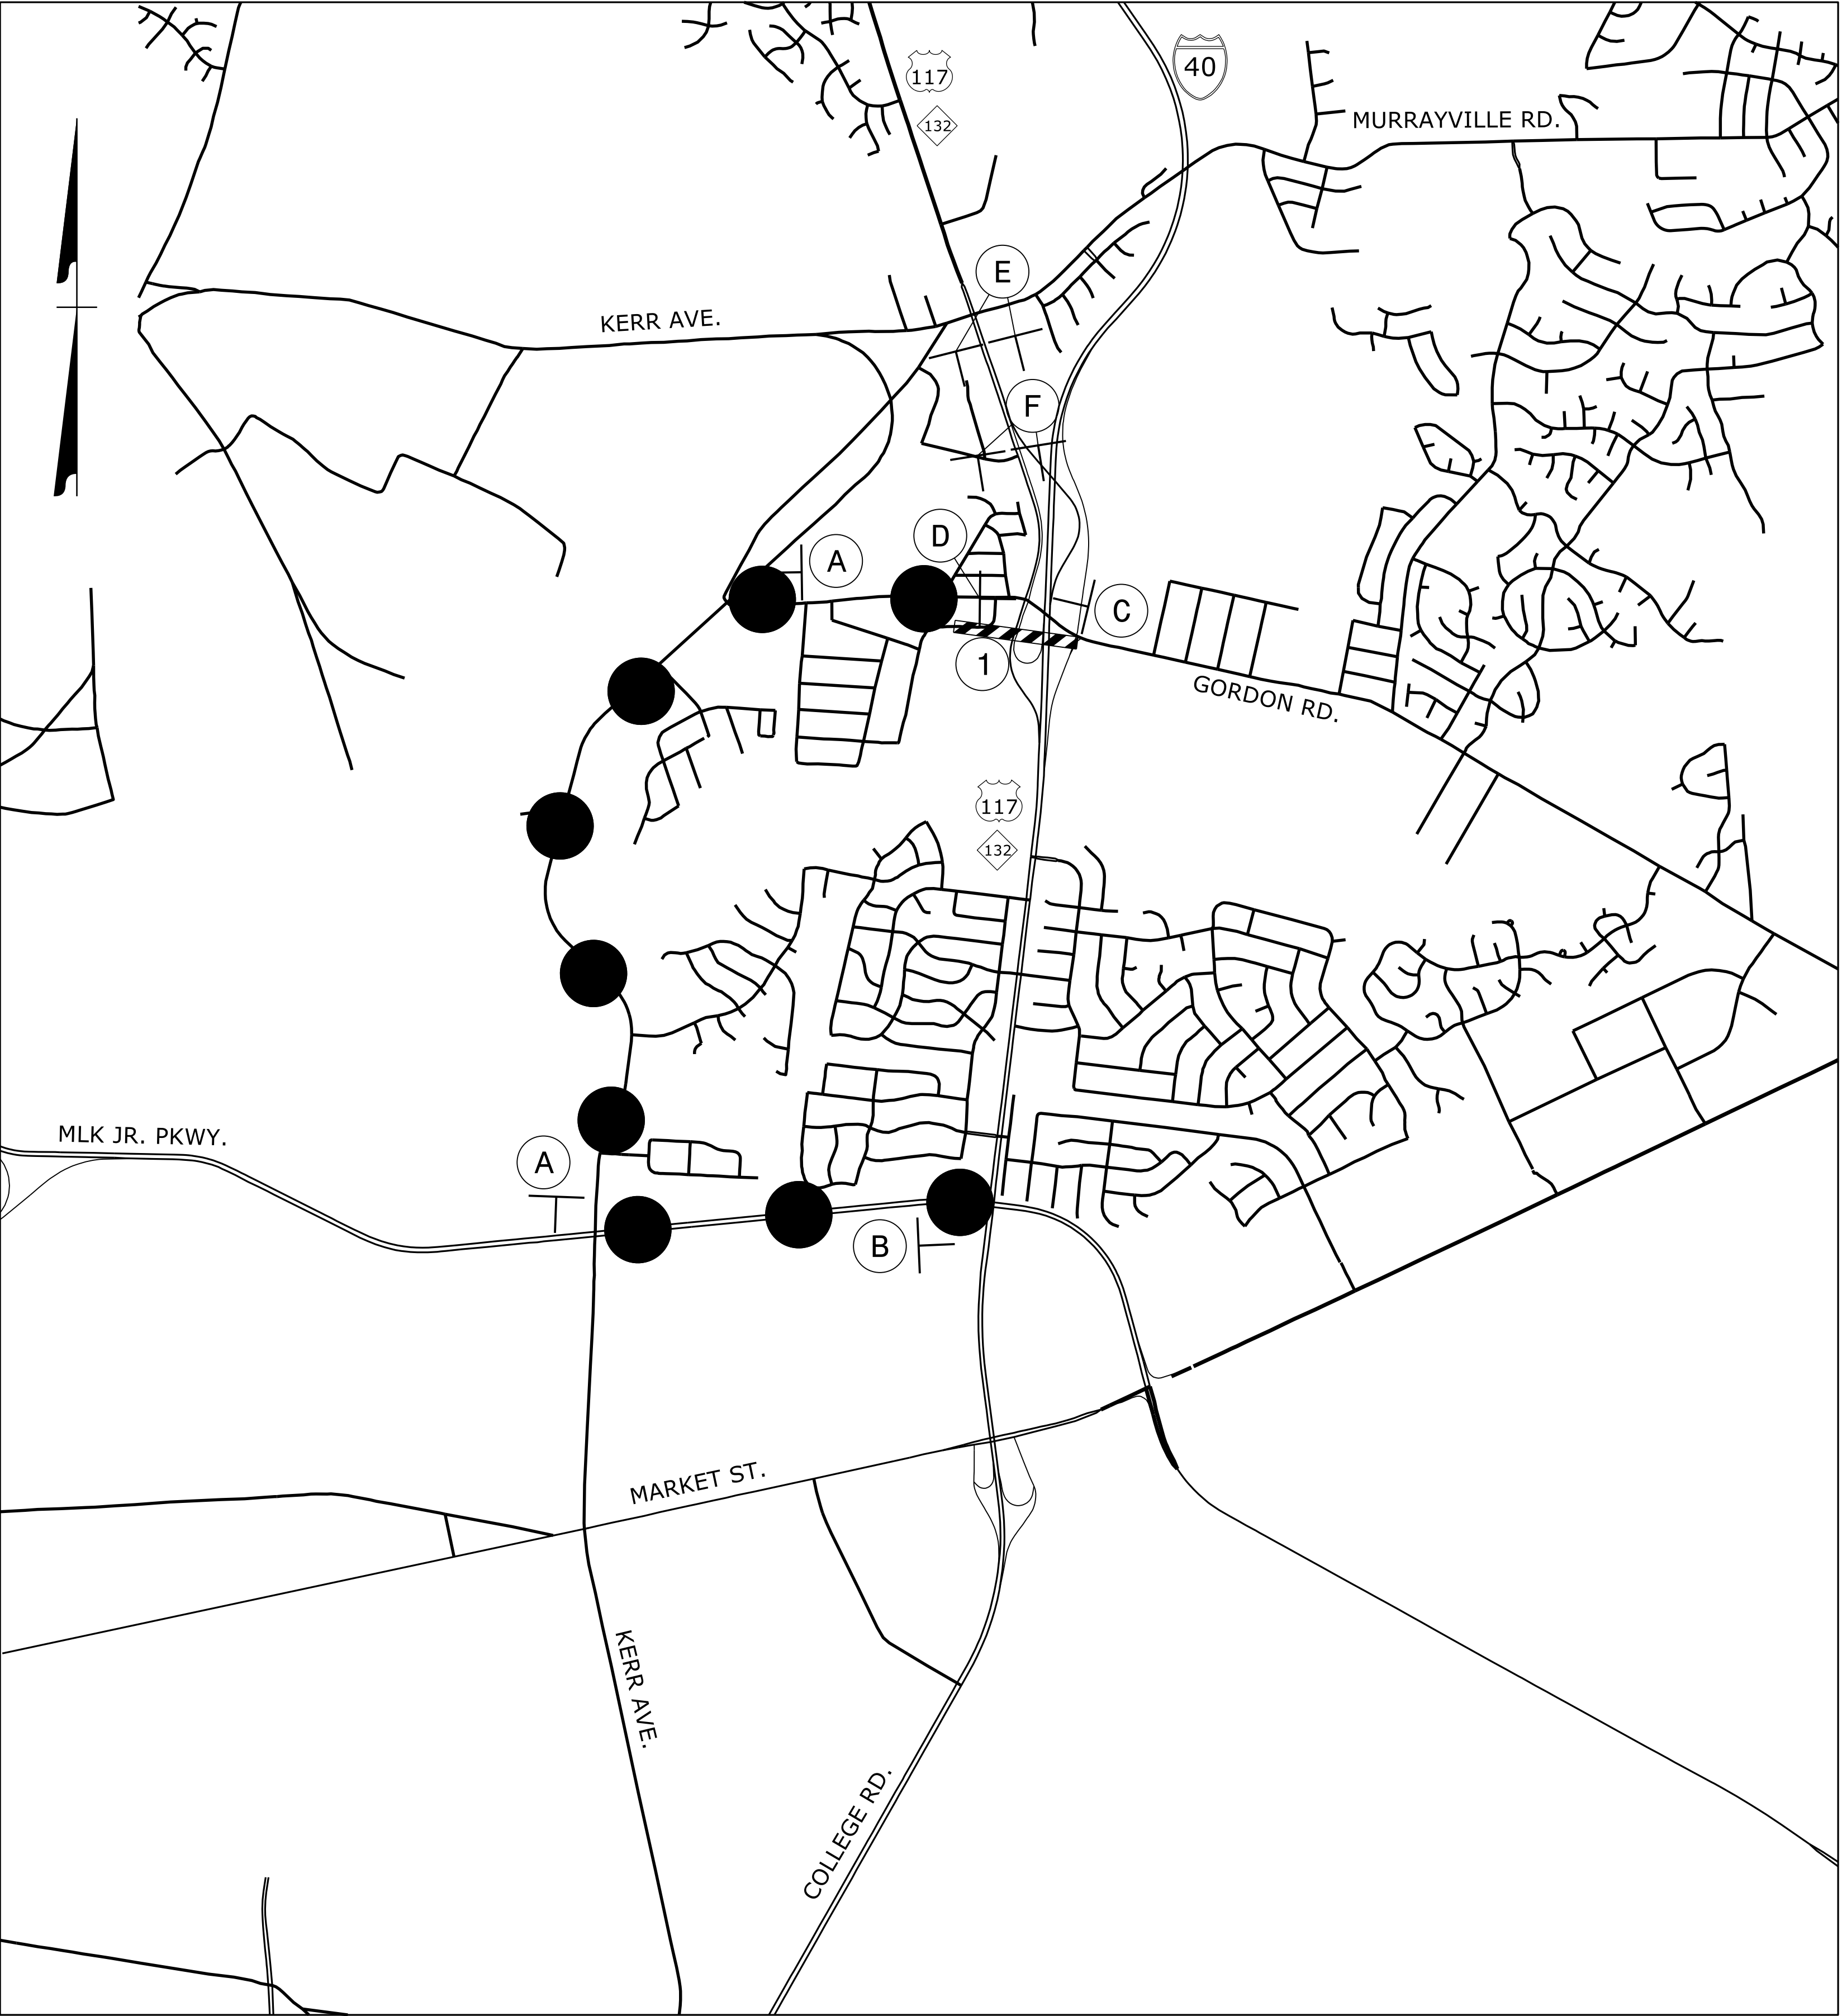

A

DETOUR

M4-8
24" X 12"

SOUTH

M3-3
24" X 12"

117

M1-4
45" X 36"

←

M6-1 L
21" X 15"

B

END
DETOUR

M4-8 A
24" X 18"

SOUTH

M3-3
24" X 12"

117

M1-4
45" X 36"

C

ROAD
CLOSED
AHEAD

W20-3
48" X 48"

NEXT LEFT

SP-4L
42" X 12"

D

ROAD
CLOSED
AHEAD

W20-3
48" X 48"

NEXT RIGHT

SP-4R
42" X 12"

E

ROAD
CLOSED
AHEAD

W20-3
48" X 48"

F

DETOUR
AHEAD

W20-2
48" X 48"

1

R11-2
48" X 30"

ROAD
CLOSED

DETOUR →

M4-10R
48" X 18"


TYPE III BARRICADE

I9-MAR-2020 10:33
J:\N-40 Storm Repairs Group 2\Traffic\TrafficControl\TCP\N-40_TC_TMP_02A.dgn
\$\$\$\$\$USERNAME\$\$\$\$\$

● — ● — ● — DETOUR ROUTE (3.8 MILES)

PLANS PREPARED BY :
PARSONS
RALEIGH, NORTH CAROLINA, (919) 854-1345
NC LICENSE NO. F-0246
FOR NORTH CAROLINA DEPT. OF TRANSPORTATION

APPROVED: *Jason M. Pickens*
DATE: 5/27/2020
SEAL
NORTH CAROLINA
PROFESSIONAL
ENGINEER
SEAL
37950
JASON M. PICKENS

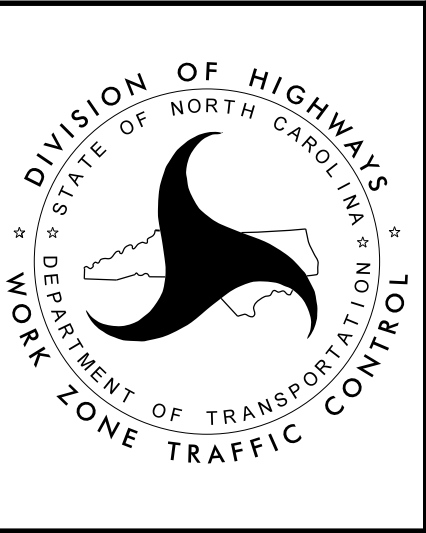

US 117 SOUTH / COLLEGE
ROAD ON-RAMP
(-RPB_1-) OFF-SITE DETOUR

DOCUMENT NOT CONSIDERED FINAL
UNLESS ALL SIGNATURES COMPLETED



A

DETOUR

M4-8
24" X 12"

WEST

M3-4
24" X 12"

INTERSTATE
40

M1-1
36" X 36"

→

M6-1
21" X 15"

B

DETOUR

M4-8
24" X 12"

WEST

M3-4
24" X 12"

INTERSTATE
40

M1-1
36" X 36"

↑

M6-3
21" X 15"

C

ROAD
CLOSED
AHEAD

W20-3
48" X 48"

NEXT RIGHT

SP-4R
42" X 12"

D

ROAD
CLOSED
AHEAD

W20-3
48" X 48"

NEXT LEFT

SP-4L
42" X 12"

1

R11-2
48" X 30"

ROAD
CLOSED

←
DETOUR

M4-10L
48" X 18"

TYPE III BARRICADE

I9-MAR-2020 10:34
J:\N-40 Storm Repairs Group 2\Traffic\TrafficControl\TCP\I-40_TC_TMP_02B.dgn
\$\$\$\$\$USERNAME\$\$\$\$\$

● ● ● DETOUR ROUTE (6.9 MILES)

PLANS PREPARED BY :
PARSONS
RALEIGH, NORTH CAROLINA, (919) 854-1345
NC LICENSE NO. F-0246
FOR NORTH CAROLINA DEPT. OF TRANSPORTATION

APPROVED: *Jason M. Pickens*

DATE: 5/27/2020

SEAL

DocuSigned by:
Jason M. Pickens
20CE48382FAD8

NORTH CAROLINA
PROFESSIONAL
SEAL
37950
ENGINEER
JASON M. PICKENS

I-40 WESTBOUND ON-RAMP
(-RPD-) OFF-SITE DETOUR

PROJ. REFERENCE NO.	SHEET NO.
	TMP - 3

PHASING

NOTES:

RETURN TRAFFIC TO THE CURRENT TRAFFIC PATTERN AT THE END OF EACH WORK PERIOD UNLESS OTHERWISE NOTED IN THE PHASING OR DIRECTED BY THE ENGINEER.

COMPLETE ANY PROPOSED WIDENING IN SUCH A MANNER THAT PONDING OF WATER WILL NOT OCCUR IN THE TRAVEL LANE.

MAINTAIN VEHICULAR ACCESS TO ALL RESIDENCES AND BUSINESSES DURING THE LIFE OF THE CONTRACT UNLESS OTHERWISE NOTED IN THE PHASING OR DIRECTED BY THE ENGINEER.

WEDGING OPERATIONS SHOULD BE DONE IN SUCH A MANNER THAT SMOOTH TRANSITIONS ARE PROVIDED AT THE END OF EACH DAY BETWEEN TRAVEL LANES AND AT TIE-INS WITH EXISTING PAVEMENT.

THE TERM RSD DENOTES ROADWAY STANDARD DRAWINGS.

PHASE I

- STEP 1: INSTALL ADVANCE WORK ZONE WARNING SIGNS ACCORDING TO RSD 1101.01 (SHEET 1 OF 3).
- STEP 2: USING RSD 1101.02 (SHEET 4 OF 14) AS NEEDED, PLACE THE PORTABLE CONCRETE BARRIER AS SHOWN ON TMP-4 & TMP-5 AND INSTALL AND COVER OFF-SITE DETOUR SIGNS AS SHOWN ON TMP-2 THRU TMP-2B.
- STEP 3: USING RSD 1101.02 (SHEET 4 OF 14) AS NEEDED, CONSTRUCT THE FOLLOWING AS SHOWN ON TMP-4:

- * OUTSIDE SHOULDER CONSTRUCTION FOR -L- (I-40) RT.
- * OUTSIDE SHOULDER CONSTRUCTION FOR -RPB- RT.

NOTE: FOR STEPS 4 THRU 6, WORK TO BE PERFORMED BEHIND PORTABLE CONCRETE BARRIER DAY OR NIGHT, LOOP/RAMP CLOSURES TO OCCUR ONLY DURING WEEKENDS AND NIGHTS (SEE GENERAL NOTE C).

- STEP 4: USING OFF-SITE DETOUR AS SHOWN ON TMP-2 AS NEEDED, CONSTRUCT THE FOLLOWING AS SHOWN ON TMP-4:
- * OUTSIDE SHOULDER CONSTRUCTION FOR -LPB- RT.
- STEP 5: USING OFF-SITE DETOUR AS SHOWN ON TMP-2A AS NEEDED, CONSTRUCT THE FOLLOWING AS SHOWN ON TMP-4:
- * OUTSIDE SHOULDER CONSTRUCTION FOR -RPB_1- LT. & RT.
- STEP 6: USING OFF-SITE DETOUR AS SHOWN ON TMP-2B AS NEEDED, CONSTRUCT THE FOLLOWING AS SHOWN ON TMP-5:
- * OUTSIDE SHOULDER CONSTRUCTION FOR -RPD- LT.
- STEP 7: REMOVE ALL TRAFFIC CONTROL DEVICES AND SIGNING.

PLANS PREPARED BY:
PARSONS
5540 CENTERVIEW DR., SUITE 201
RALEIGH, NORTH CAROLINA 27606
NC LICENSE NO. F-0246
FOR NORTH CAROLINA DEPT. OF TRANSPORTATION

APPROVED: *Jason M. Pickens*
20CE483822FA4DB...

DATE: 8/26/2020


SEAL

20CE483822FA4DB...

NORTH CAROLINA
PROFESSIONAL
SEAL
37950
ENGINEER
JASON M. PICKENS




DIVISION OF HIGHWAYS
STATE OF NORTH CAROLINA
DEPARTMENT OF TRANSPORTATION
WORK ZONE TRAFFIC CONTROL

PHASING

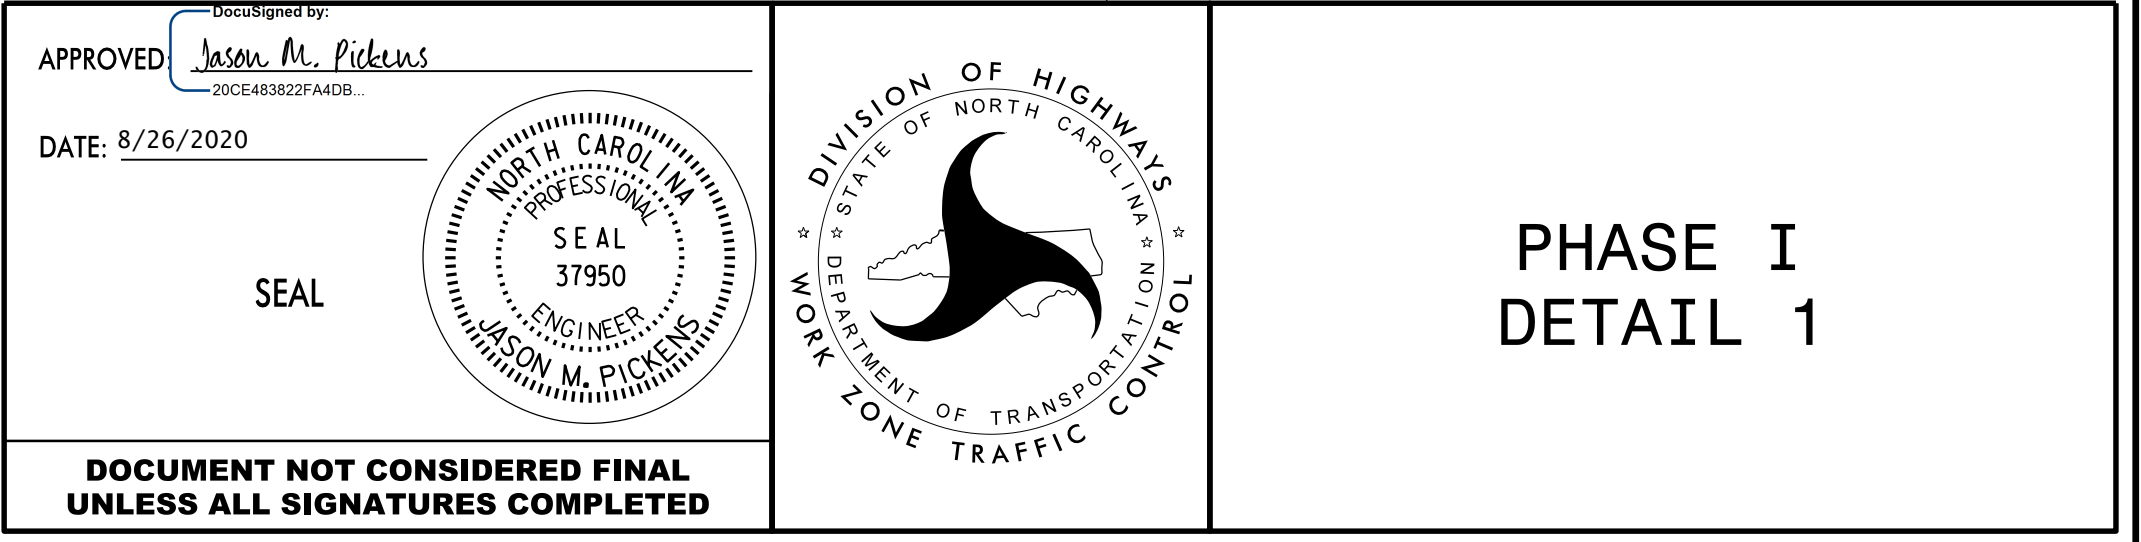

7/2/99

PROJ. REFERENCE NO.	SHEET NO.
	TMP - 5

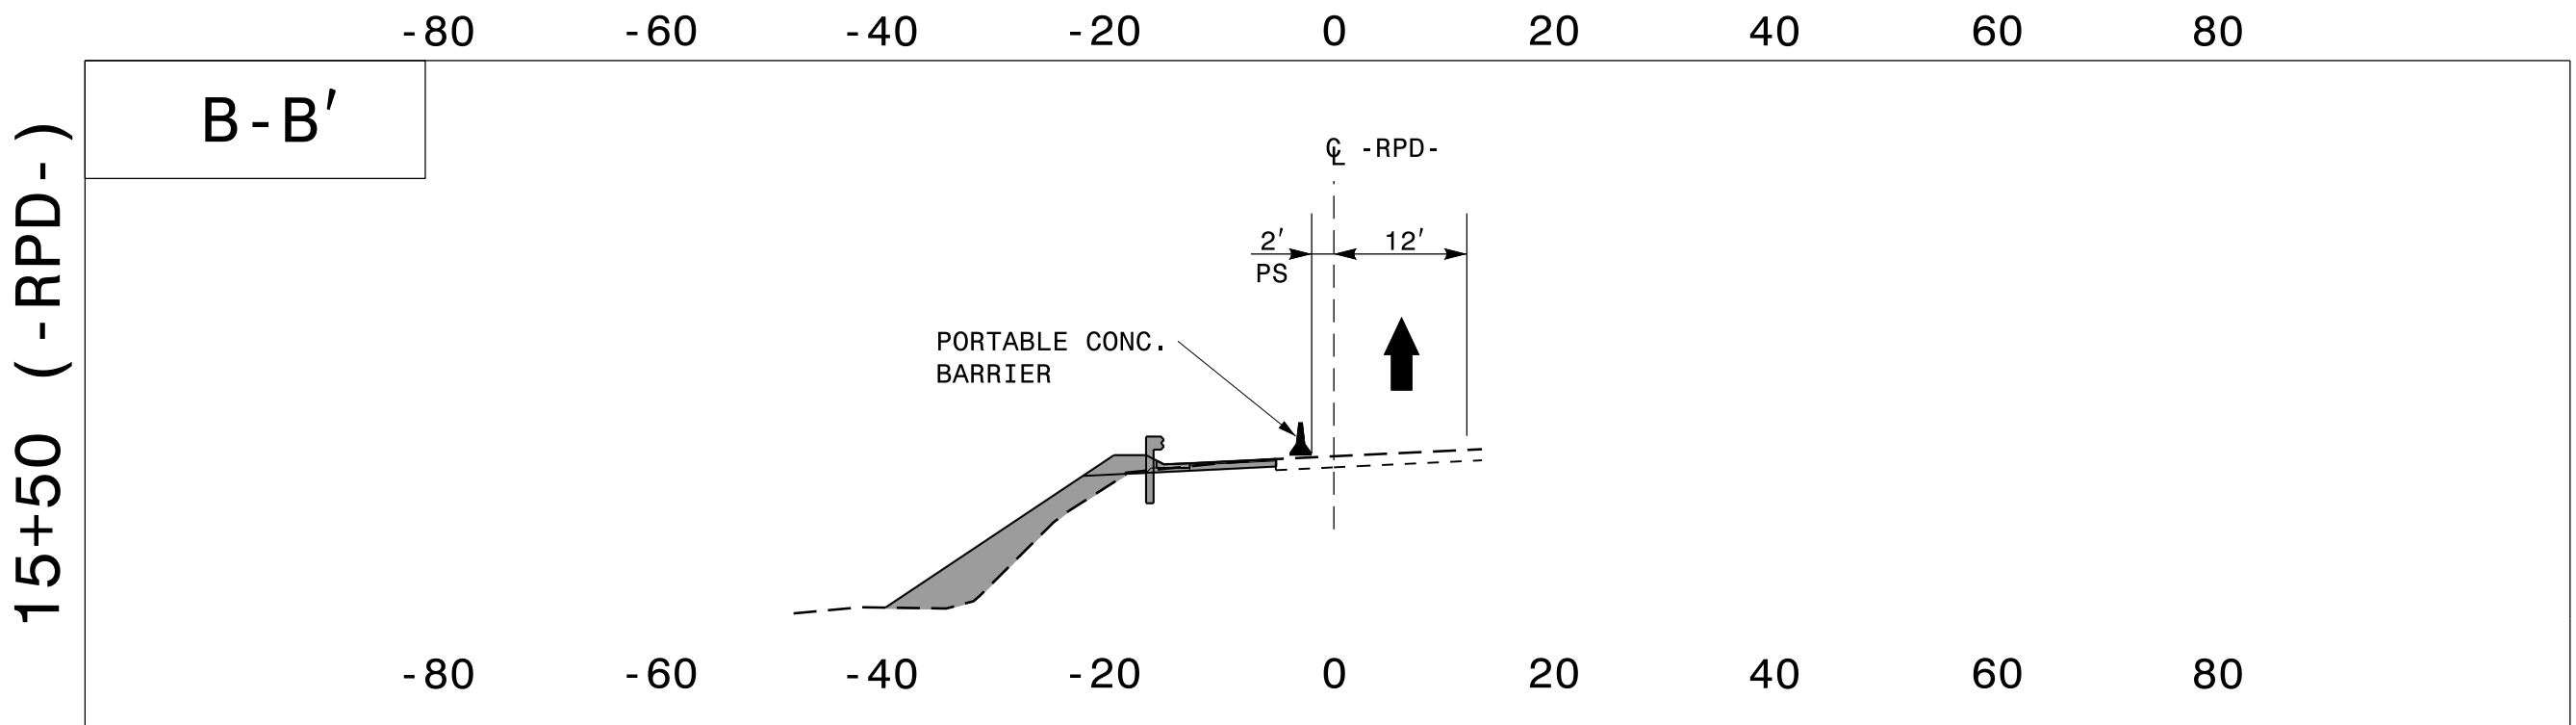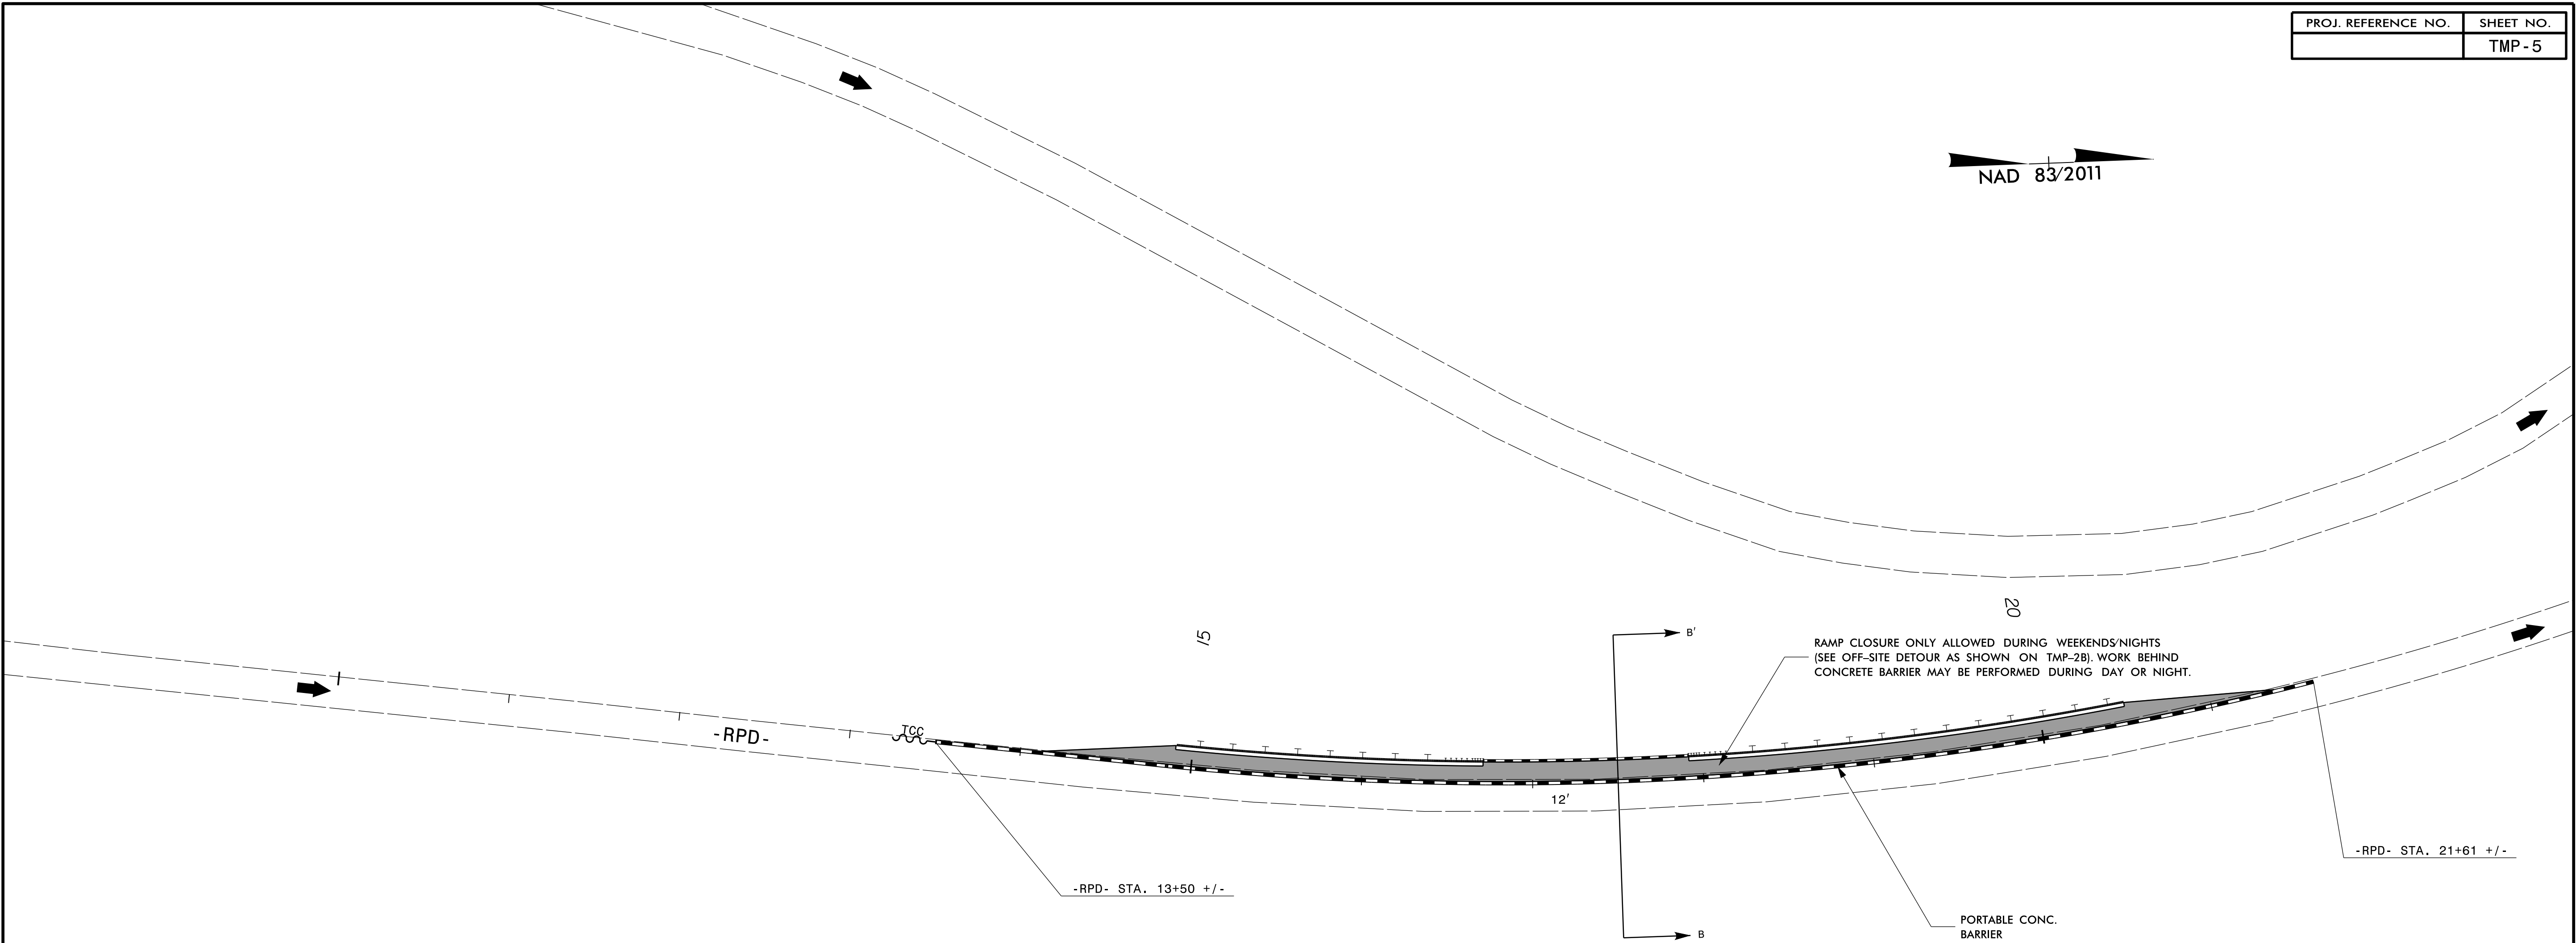 


PLANS PREPARED BY:
PARSONS
3540 CENTERVIEW DR., SUITE 207
RALEIGH, NORTH CAROLINA 27609
NC LICENSE NO. F-5246
FOR NORTH CAROLINA DEPT. OF TRANSPORTATION

APPROVED: *Jason M. Pickens*
20CE483822FA4DB...

DATE: 8/26/2020

SEAL

**DOCUMENT NOT CONSIDERED FINAL
UNLESS ALL SIGNATURES COMPLETED**

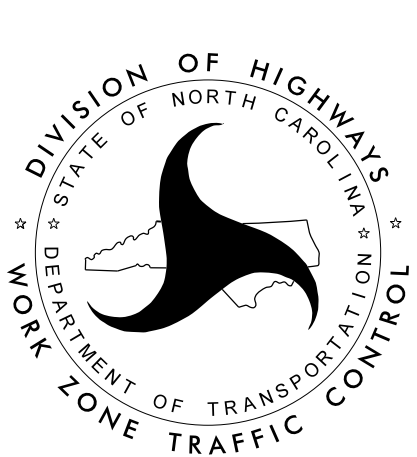


PHASE I
DETAIL 2



26-MAY-2020 10:14
J:\I-40 Storm Repairs Group 2\Erosion Control\Plans\I-40_StormRepairsGroup2_EC01.TSH.dgn
59144

09/08/99

TIP PROJECT:

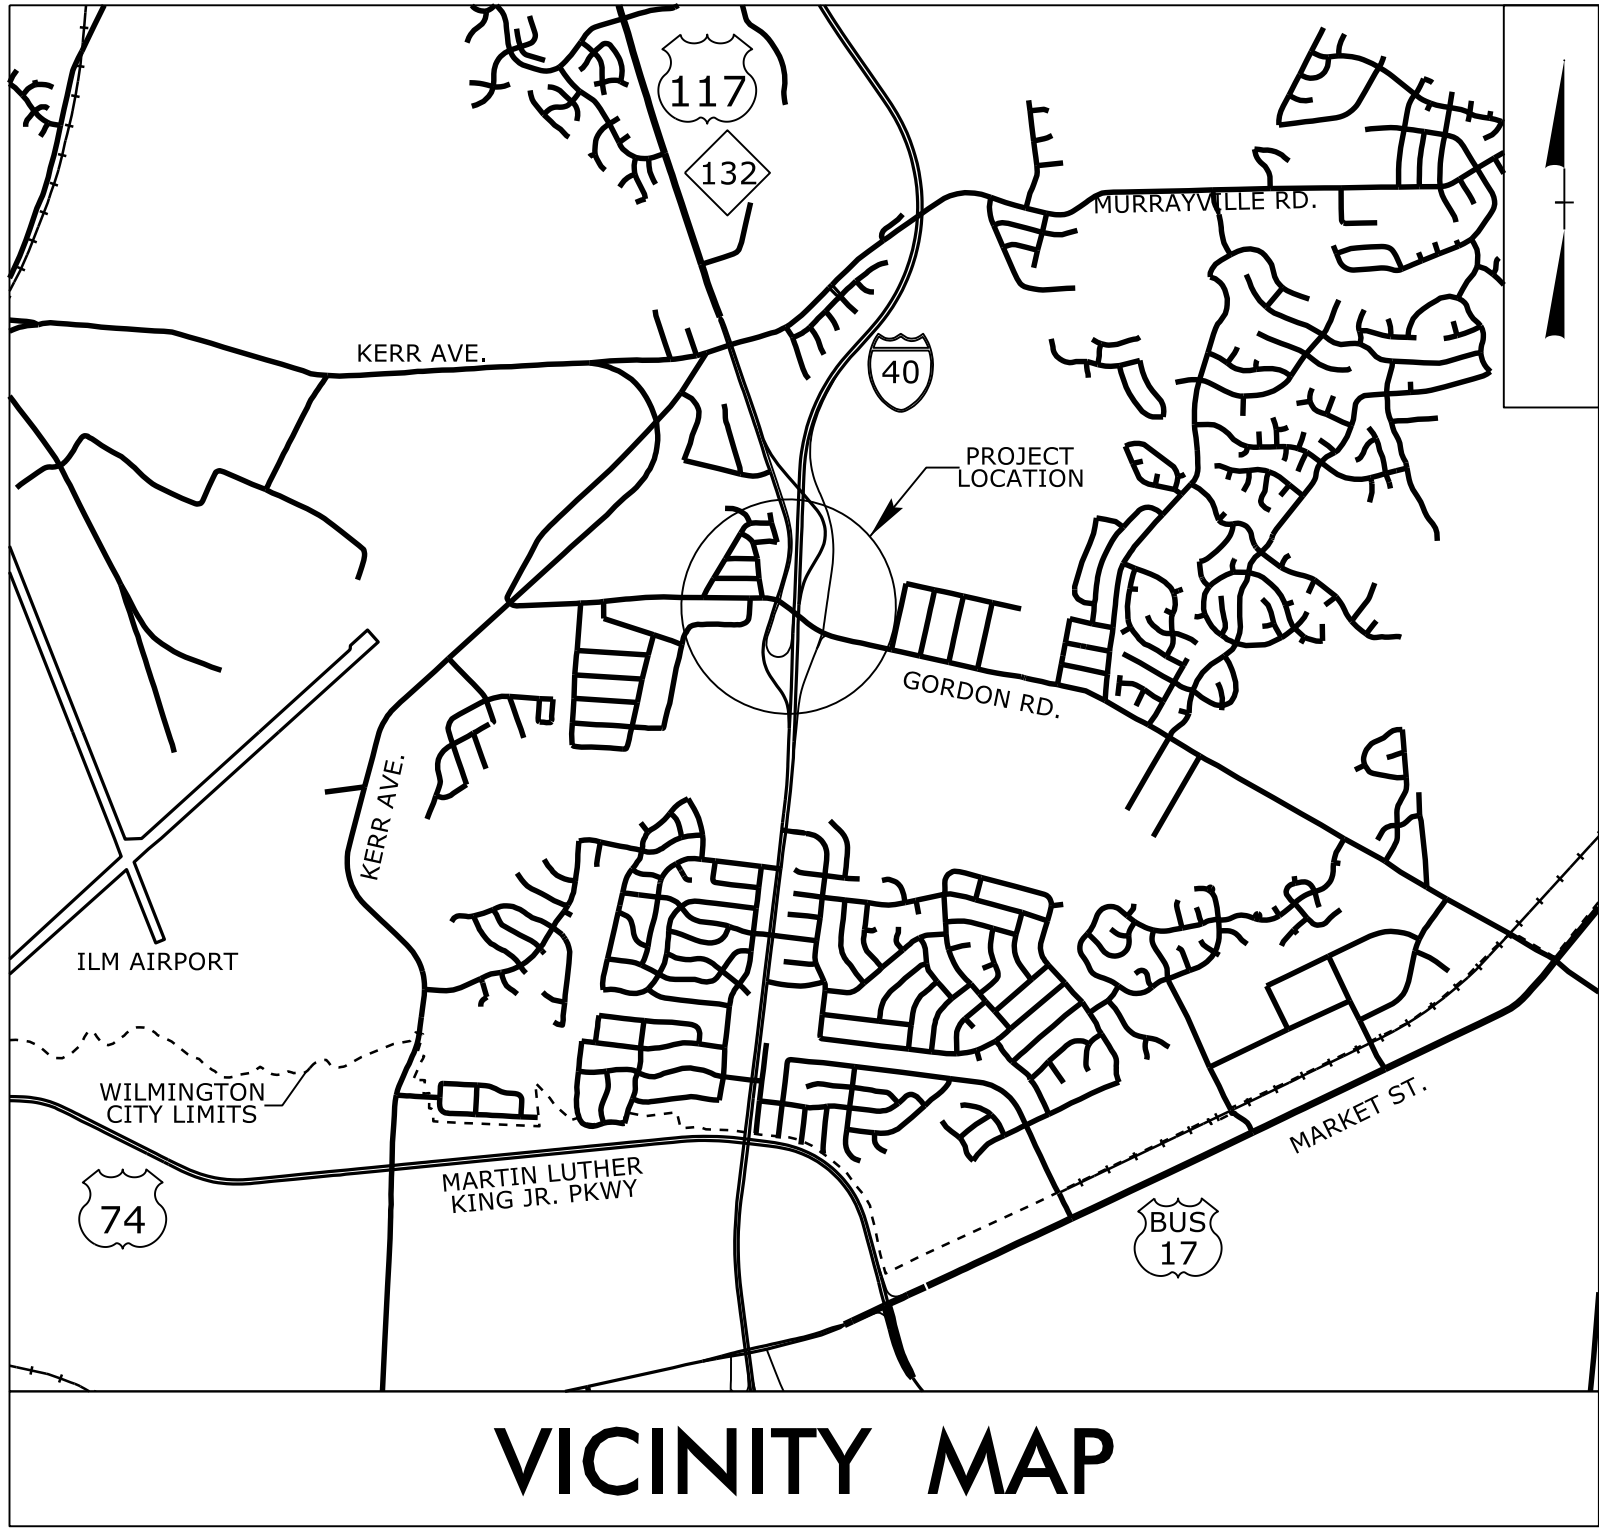

VICINITY MAP

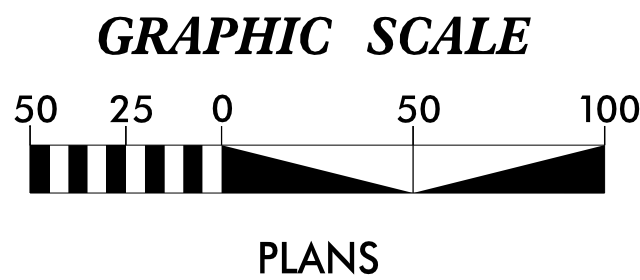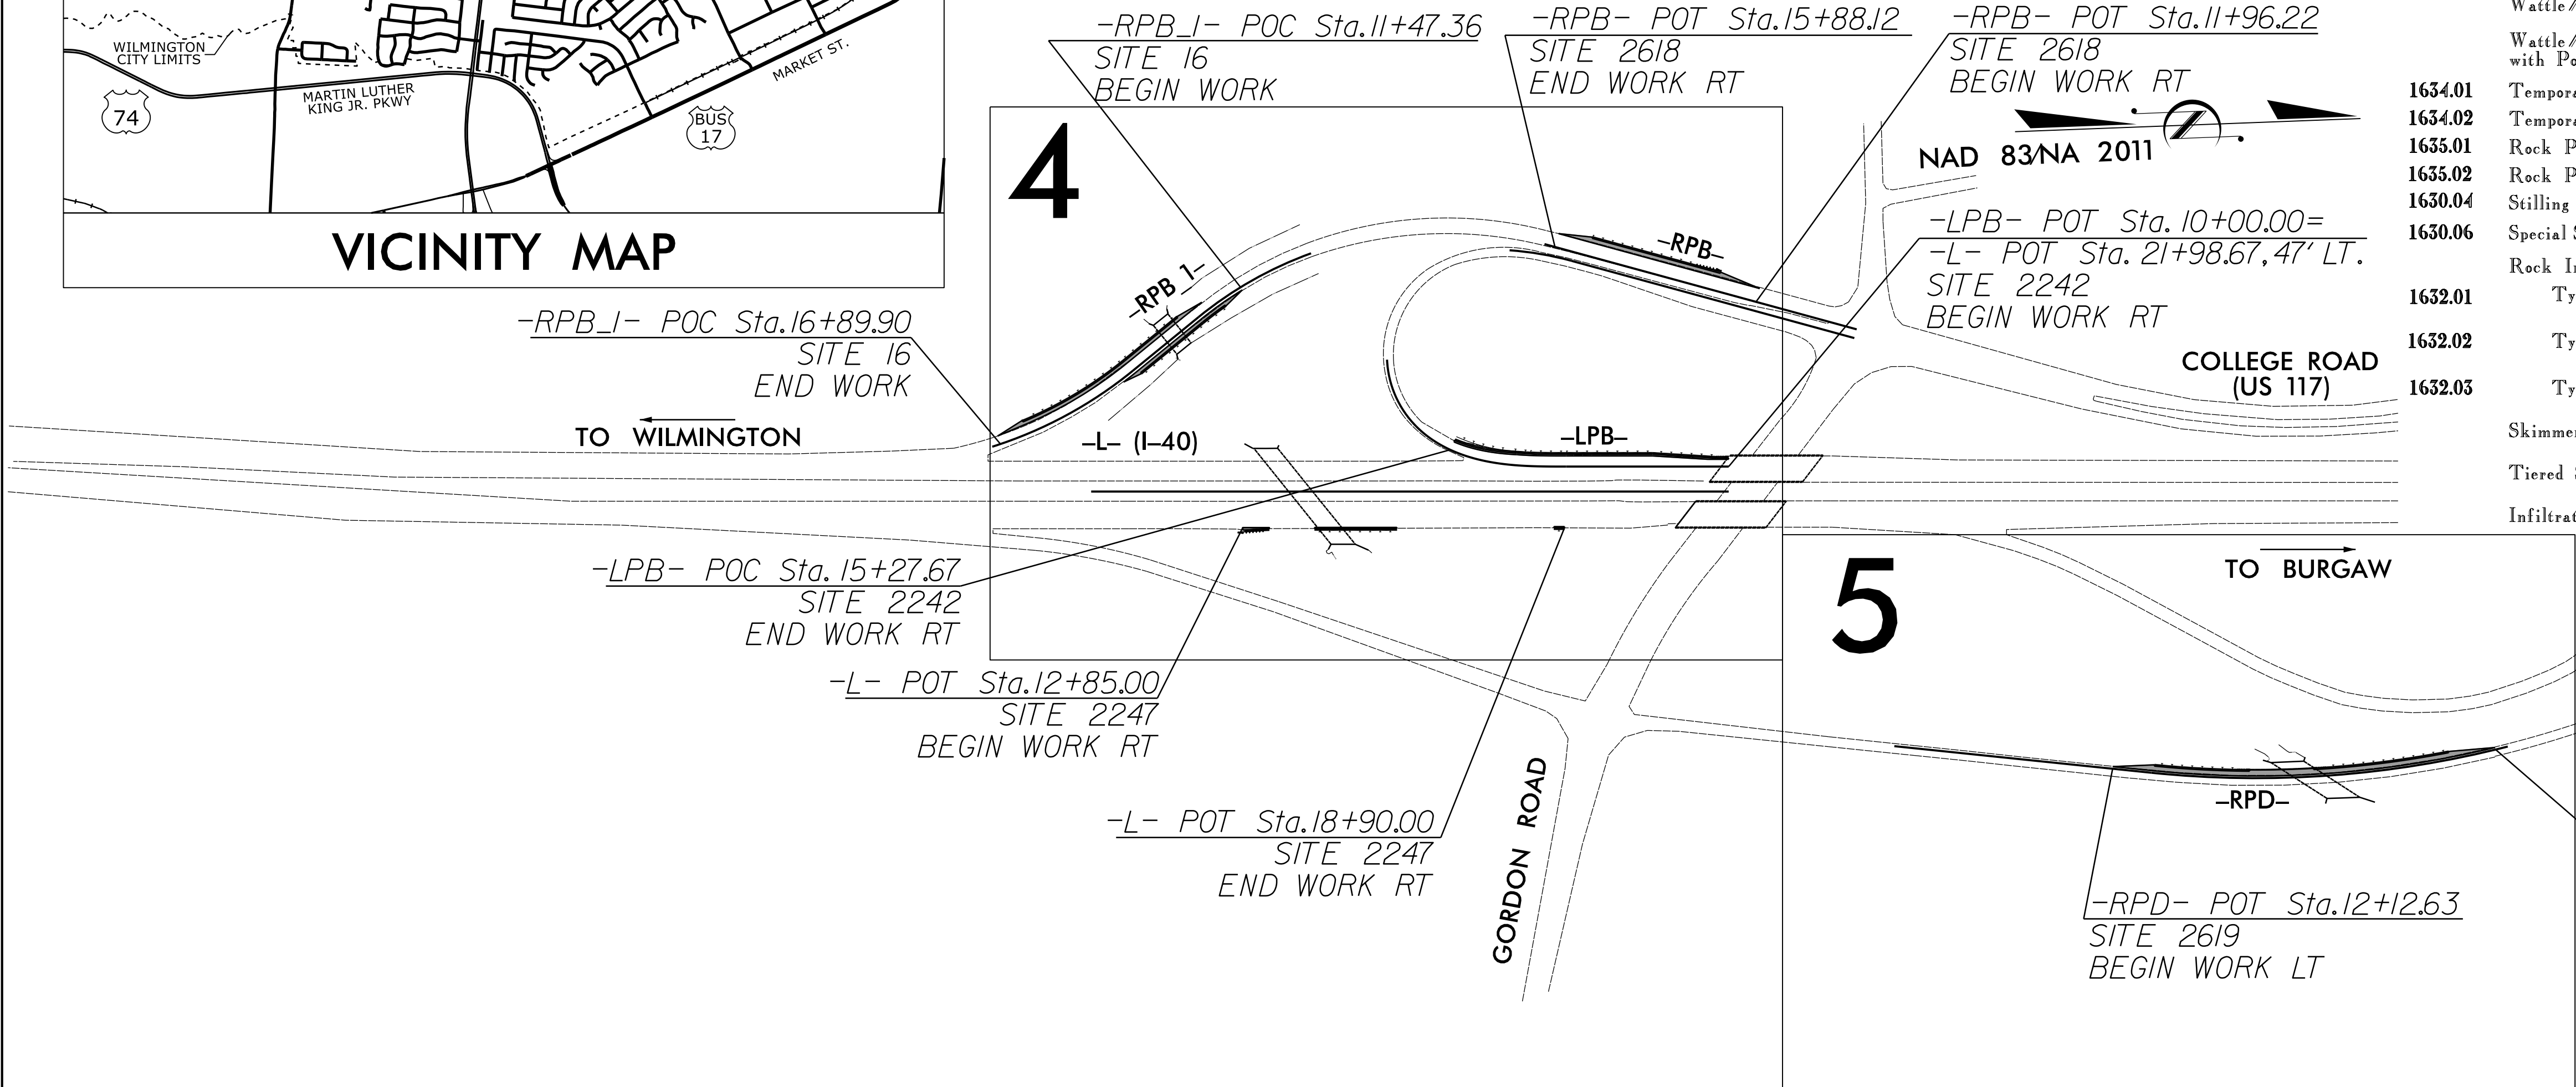

THESE EROSION AND SEDIMENT CONTROL PLANS COMPLY WITH THE APPLICABLE REGULATIONS SET FORTH BY THE NCG-010000 GENERAL CONSTRUCTION PERMIT EFFECTIVE APRIL 1, 2019 AND ISSUED BY THE NORTH CAROLINA DEPARTMENT OF ENVIRONMENTAL QUALITY DIVISION OF WATER RESOURCES.

STATE OF NORTH CAROLINA
DIVISION OF HIGHWAYS
PLAN FOR PROPOSED
HIGHWAY EROSION CONTROL
NEW HANOVER COUNTY

LOCATION: I-40 AT EXIT 420 (GORDON ROAD /US 117 /NC 132)
TYPE OF WORK: GRADING, DRAINAGE, CULVERT, PAVING,
AND STRUCTURE

EROSION AND SEDIMENT CONTROL MEASURES

Std. #	Description	Symbol
1630.03	Temporary Silt Ditch.....	TS
1630.05	Temporary Diversion.....	TD
1605.01	Temporary Silt Fence.....	III III III
1606.01	Special Sediment Control Fence.....	△△△△△△△△
1622.01	Temporary Berms and Slope Drains.....	— T —
1630.02	Silt Basin Type B.....	▨
1633.01	Temporary Rock Silt Check Type-A.....	▨
	Temporary Rock Silt Check Type-A with Matting and Polyacrylamide (PAM).....	⊗
1633.02	Temporary Rock Silt Check Type-B.....	▶
	Wattle/Coir Fiber Wattle.....	⌒
	Wattle/Coir Fiber Wattle with Polyacrylamide (PAM).....	⌒
1634.01	Temporary Rock Sediment Dam Type-A.....	▨
1634.02	Temporary Rock Sediment Dam Type-B.....	⊗
1635.01	Rock Pipe Inlet Sediment Trap Type-A.....	⌒
1635.02	Rock Pipe Inlet Sediment Trap Type-B.....	⌒
1630.04	Stilling Basin.....	▨
1630.06	Special Stilling Basin.....	⊗
	Rock Inlet Sediment Trap:	
1632.01	Type A.....	A
1632.02	Type B.....	B
1632.03	Type C.....	C
	Skimmer Basin.....	▨
	Tiered Skimmer Basin.....	▨
	Infiltration Basin.....	▨

THIS PROJECT CONTAINS EROSION CONTROL PLANS FOR CLEARING AND GRUBBING PHASE OF CONSTRUCTION.

Prepared in the Office of:

PLANS PREPARED BY:
PARSONS
5540 Centerview Drive, Suite 217
Raleigh, NC 27605
Bus: 919-854-1345 Fax: 919-851-2103
NC LICENSE NO. F-0246
FOR NORTH CAROLINA DEPT. OF TRANSPORTATION

Designed by:

JIANBIAO LU, PE
NAME

3115
LEVEL III CERTIFICATION NO.


Roadway Standard Drawings

The following roadway english standards as appear in "Roadway Standard Drawings"- Roadway Design Unit - N. C. Department of Transportation - Raleigh, N. C., dated January 2018 and the latest revision thereto are applicable to this project and by reference hereby are considered a part of these plans.


1604.01	Railroad Erosion Control Detail	1632.01	Rock Inlet Sediment Trap Type A
1605.01	Temporary Silt Fence	1632.02	Rock Inlet Sediment Trap Type B
1606.01	Special Sediment Control Fence	1632.03	Rock Inlet Sediment Trap Type C
1607.01	Gravel Construction Entrance	1633.01	Temporary Rock Silt Check Type A
1622.01	Temporary Berms and Slope Drains	1633.02	Temporary Rock Silt Check Type B
1630.01	Riser Basin	1634.01	Temporary Rock Sediment Dam Type A
1630.02	Silt Basin Type B	1634.02	Temporary Rock Sediment Dam Type B
1630.03	Temporary Silt Ditch	1635.01	Rock Pipe Inlet Sediment Trap Type A
1630.04	Stilling Basin	1635.02	Rock Pipe Inlet Sediment Trap Type B
1630.05	Temporary Diversion	1640.01	Coir Fiber Baffle
1630.06	Special Stilling Basin	1645.01	Temporary Stream Crossing
1631.01	Matting Installation		

SILT FENCE WATTLE BREAK DETAIL

PROJECT REFERENCE NO.	SHEET NO.
1-40	EC-2
RW SHEET NO.	
ROADWAY DESIGN ENGINEER	HYDRAULICS ENGINEER

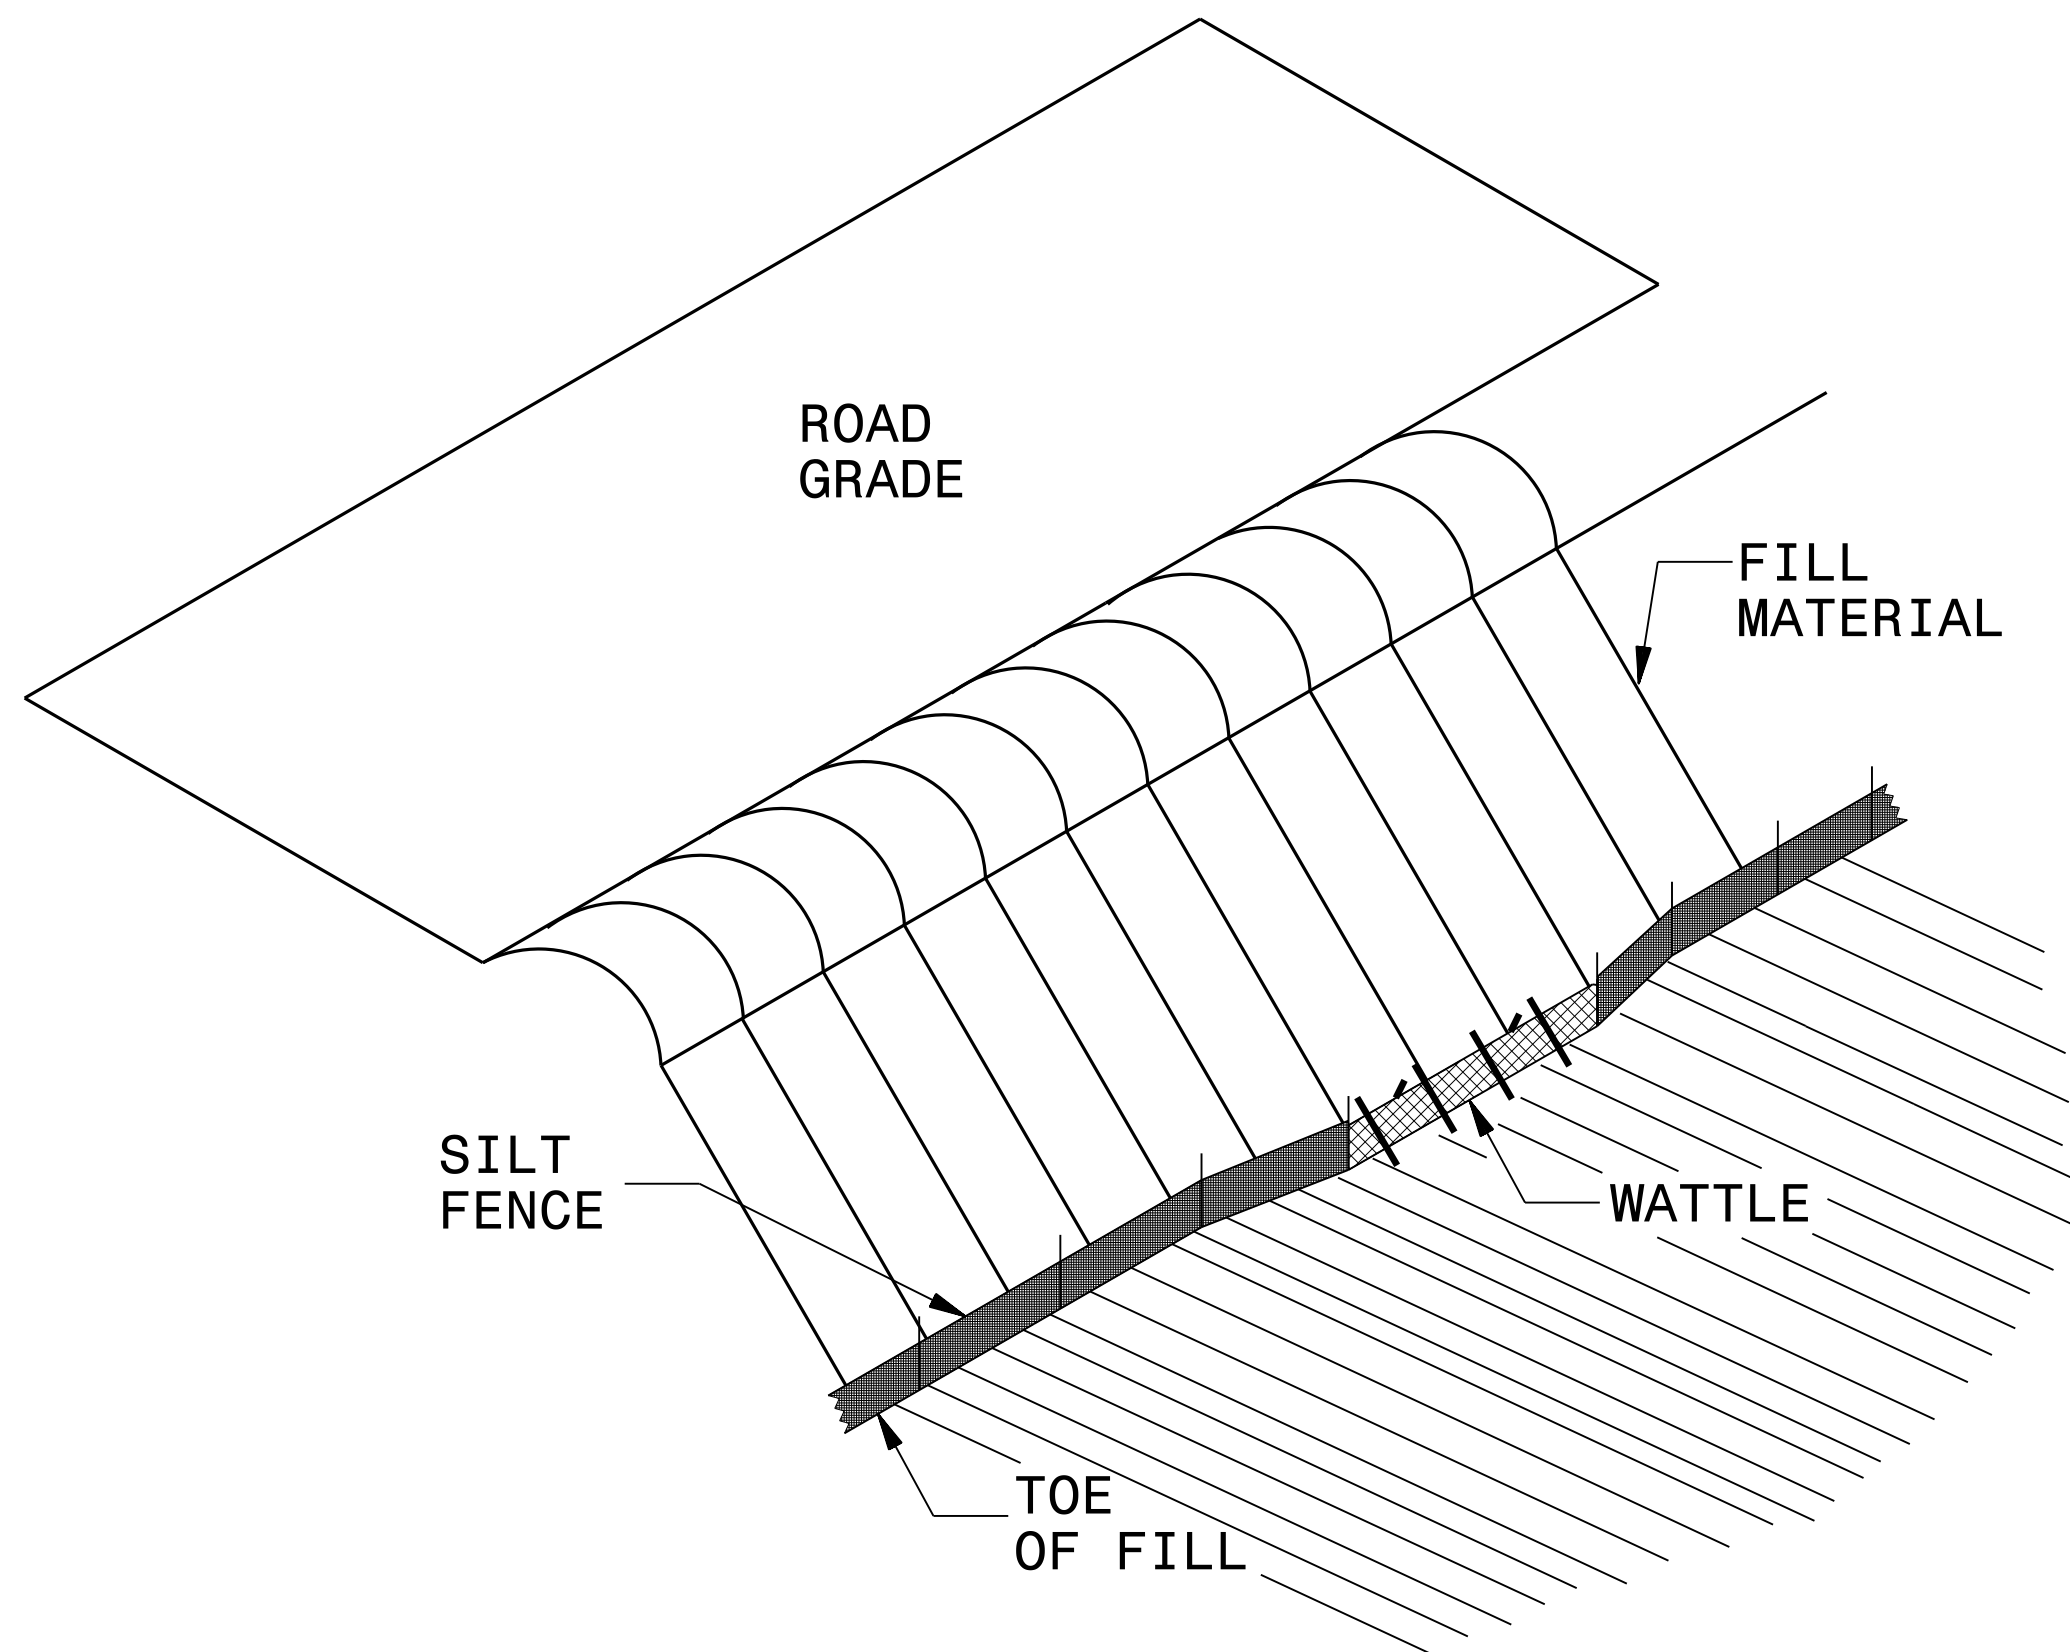

ISOMETRIC VIEW

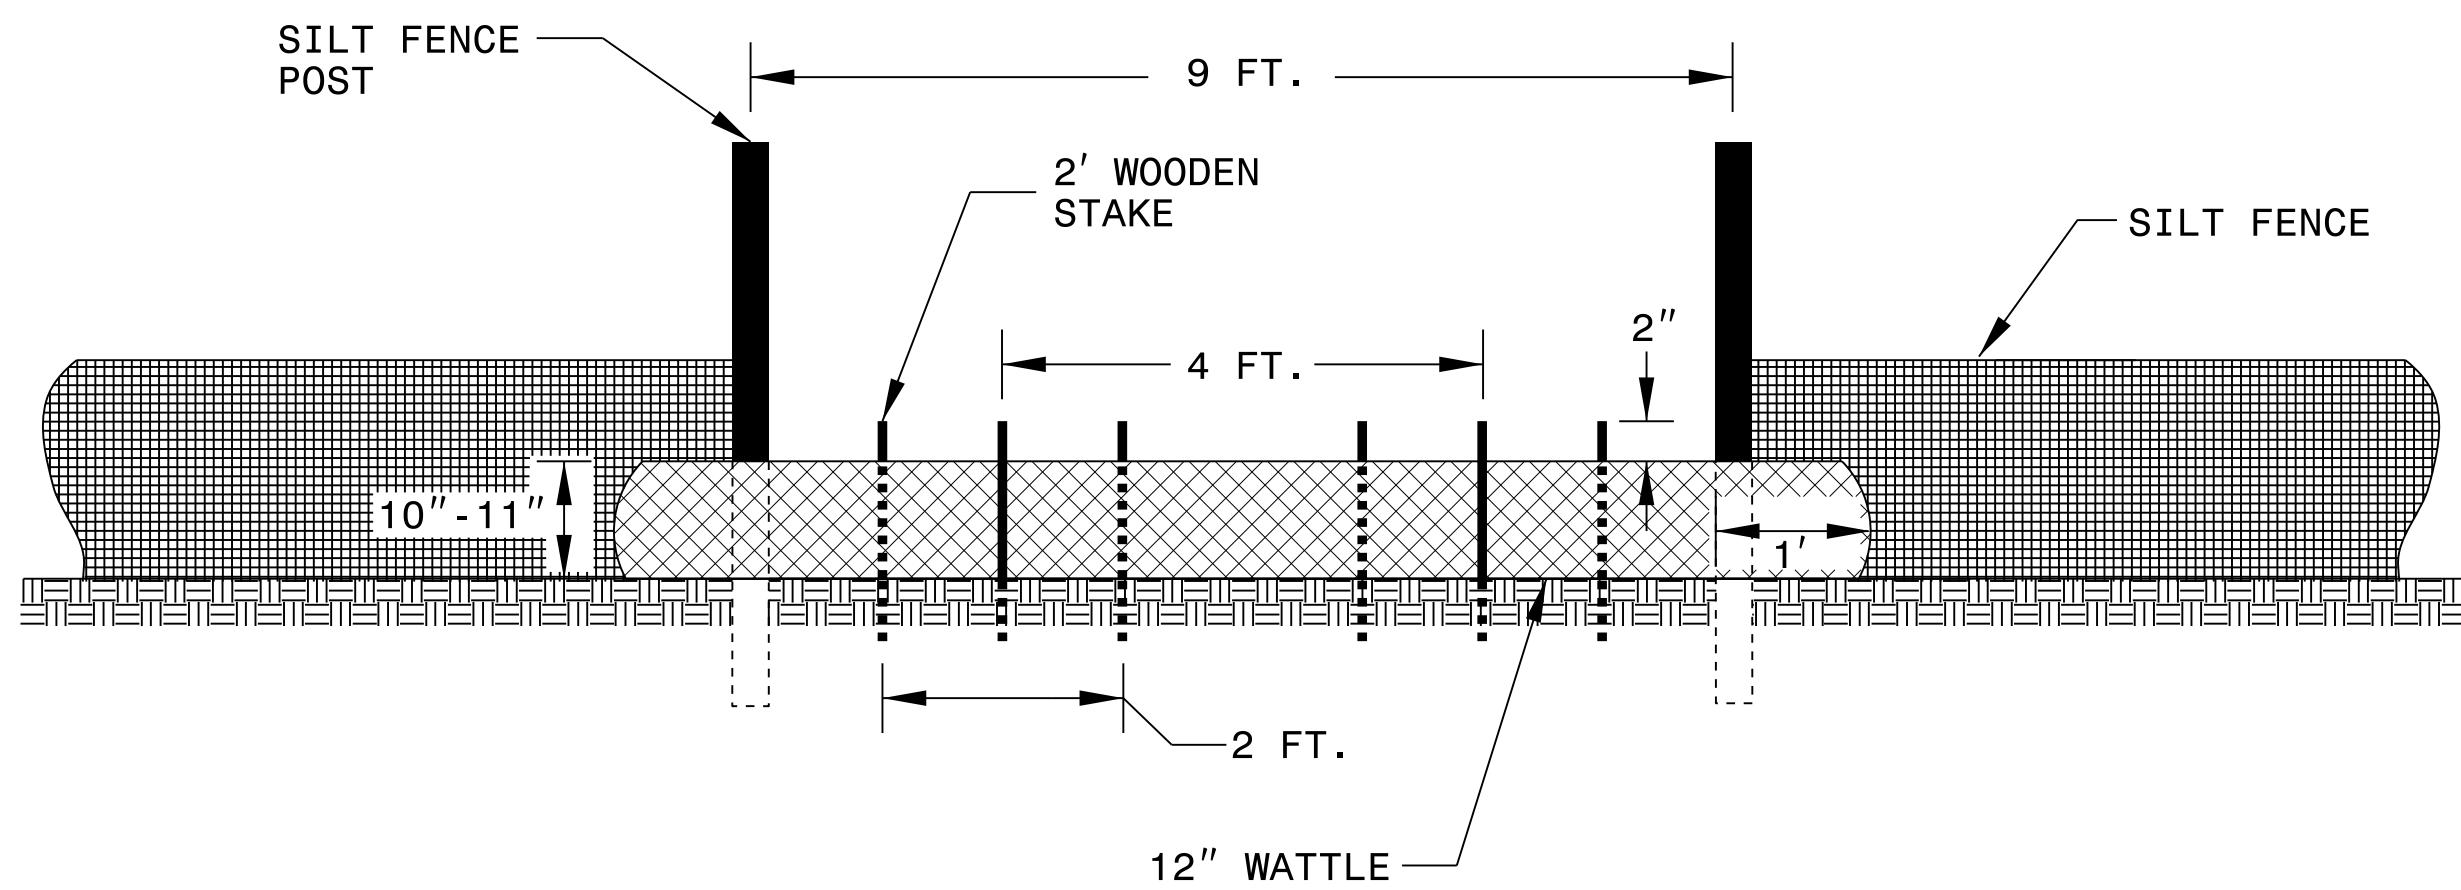

VIEW FROM SLOPE

NOTES:

USE MINIMUM 12 IN. DIAMETER EXCELSIOR WATTLE AND LENGTH OF 10 FT.

EXCAVATE A 1 TO 2 INCH TRENCH FOR WATTLE TO BE PLACED.

DO NOT PLACE WATTLE ON TOE OF SLOPE.

USE 2 FT. WOODEN STAKES WITH A 2 IN. BY 2 IN. NOMINAL CROSS SECTION.

INSTALL A MINIMUM OF 2 UPSLOPE STAKES AND 4 DOWNSLOPE STAKES AT AN ANGLE TO WEDGE WATTLE TO GROUND.



PROVIDE STAPLES MADE OF 0.125 IN. DIAMETER STEEL WIRE FORMED INTO A U SHAPE NOT LESS THAN 12" IN LENGTH.

INSTALL STAPLES APPROXIMATELY EVERY 1 LINEAR FOOT ON BOTH SIDES OF WATTLE AND AT EACH END TO SECURE IT TO THE SOIL.

WATTLE INSTALLATION CAN BE ON OUTSIDE OF THE SILT FENCE AS DIRECTED.

INSTALL TEMPORARY SILT FENCE IN ACCORDANCE WITH SECTION 1605 OF THE STANDARD SPECIFICATIONS.

INSET A

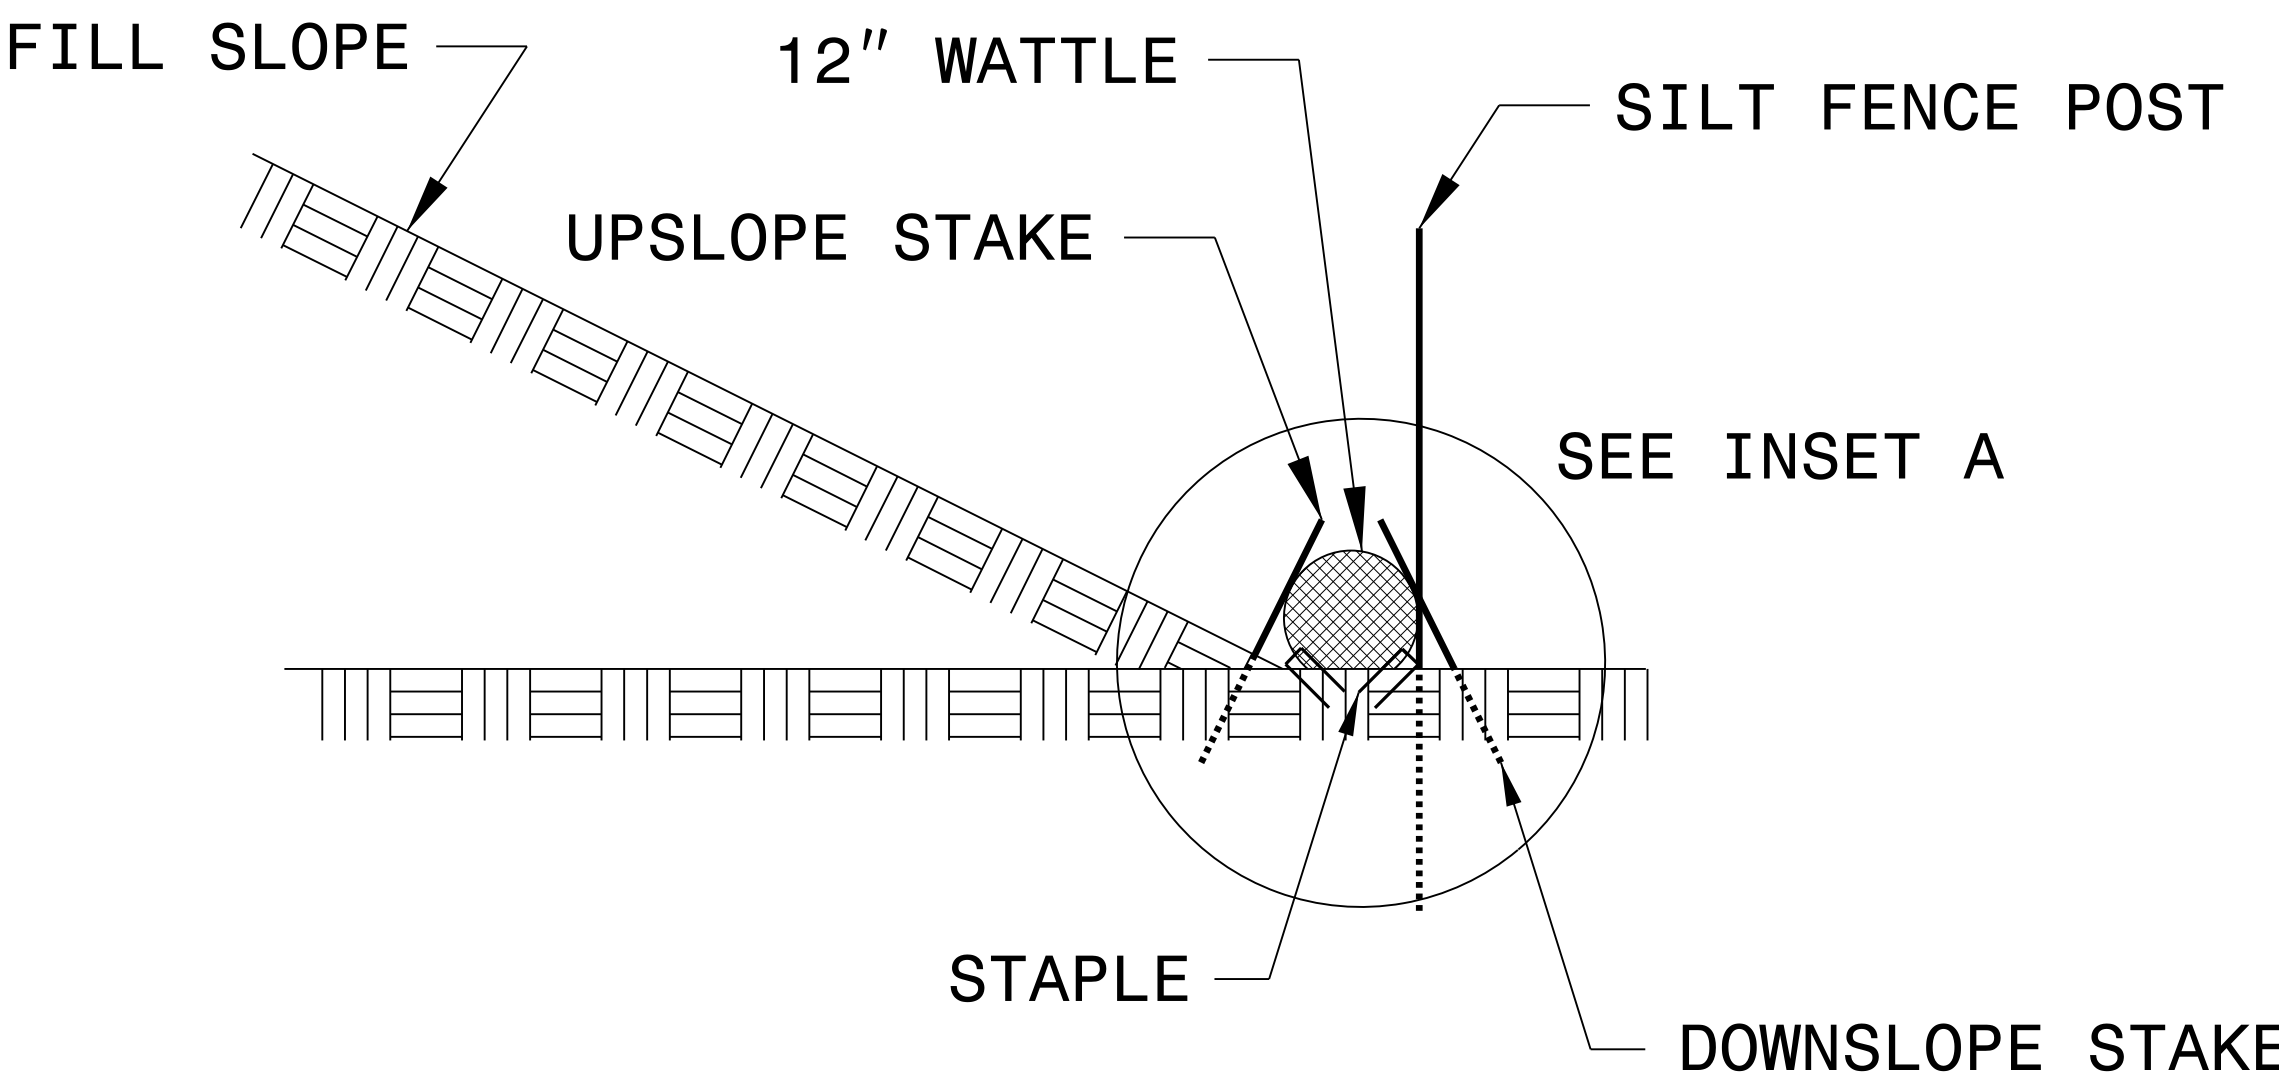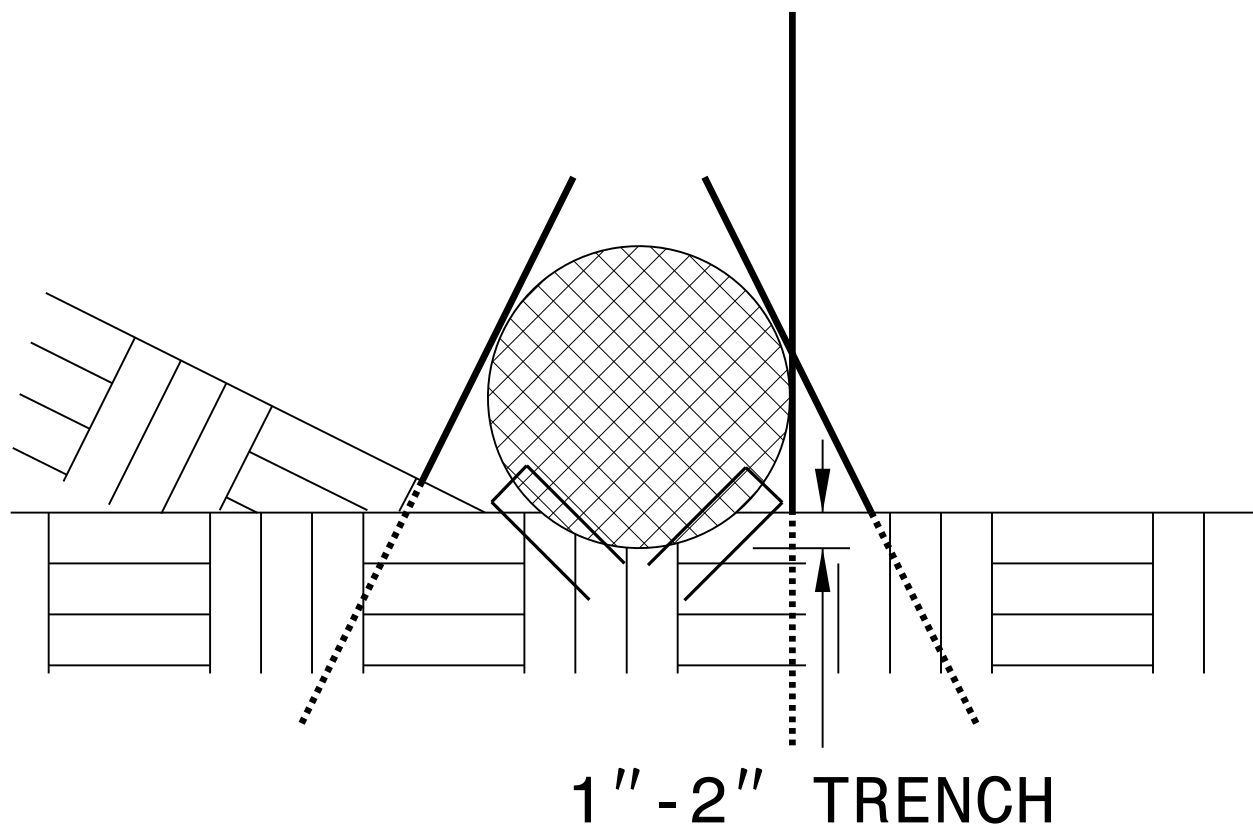

SIDE VIEW

DIVISION OF HIGHWAYS
STATE OF NORTH CAROLINA

PROJECT REFERENCE NO.	SHEET NO.
I-40	EC-3
ROADWAY DESIGN ENGINEER	HYDRAULICS ENGINEER

SOIL STABILIZATION TIMEFRAMES

SITE DESCRIPTION	STABILIZATION TIME	TIMEFRAME EXCEPTIONS
PERIMETER DIKES, SWALES, DITCHES AND SLOPES	7 DAYS	NONE
HIGH QUALITY WATER (HQW) ZONES	7 DAYS	NONE
SLOPES STEEPER THAN 3:1	7 DAYS	IF SLOPES ARE 10' OR LESS IN LENGTH AND ARE NOT STEEPER THAN 2:1, 14 DAYS ARE ALLOWED.
SLOPES 3:1 OR FLATTER	14 DAYS	7 DAYS FOR SLOPES GREATER THAN 50' IN LENGTH.
ALL OTHER AREAS WITH SLOPES FLATTER THAN 4:1	14 DAYS	NONE, EXCEPT FOR PERIMETERS AND HQW ZONES.

8/17/99

3/1/2020 16:57
3/1/20 Storm Repairs Group 2/Erosion Control/Plans/1-40 StormRepairsGroup2_EC05_PSH05.dgn
55744

NOTE:

PLACE TEMPORARY ROCK SEDIMENT DAMS TYPE - B
AND TEMPORARY ROCK SILT CHECKS TYPE - A AT
DRAINAGE OUTLETS.

CLEARING AND GRUBBING
EROSION CONTROL FOR
CONSTRUCTION SHEET 05

PLANS PREPARED BY :
PARSONS
RALEIGH, NORTH CAROLINA, (919) 854-1345
NC LICENSE NO. F-0246
FOR NORTH CAROLINA DEPT. OF TRANSPORTATION

PROJECT REFERENCE NO.

1-40

SHEET NO.

EC-05/CONST.05


RW SHEET NO.

ROADWAY DESIGN
ENGINEER

HYDRAULICS
ENGINEER

DOCUMENT NOT CONSIDERED FINAL
UNLESS ALL SIGNATURES COMPLETED

NAD 83/2011

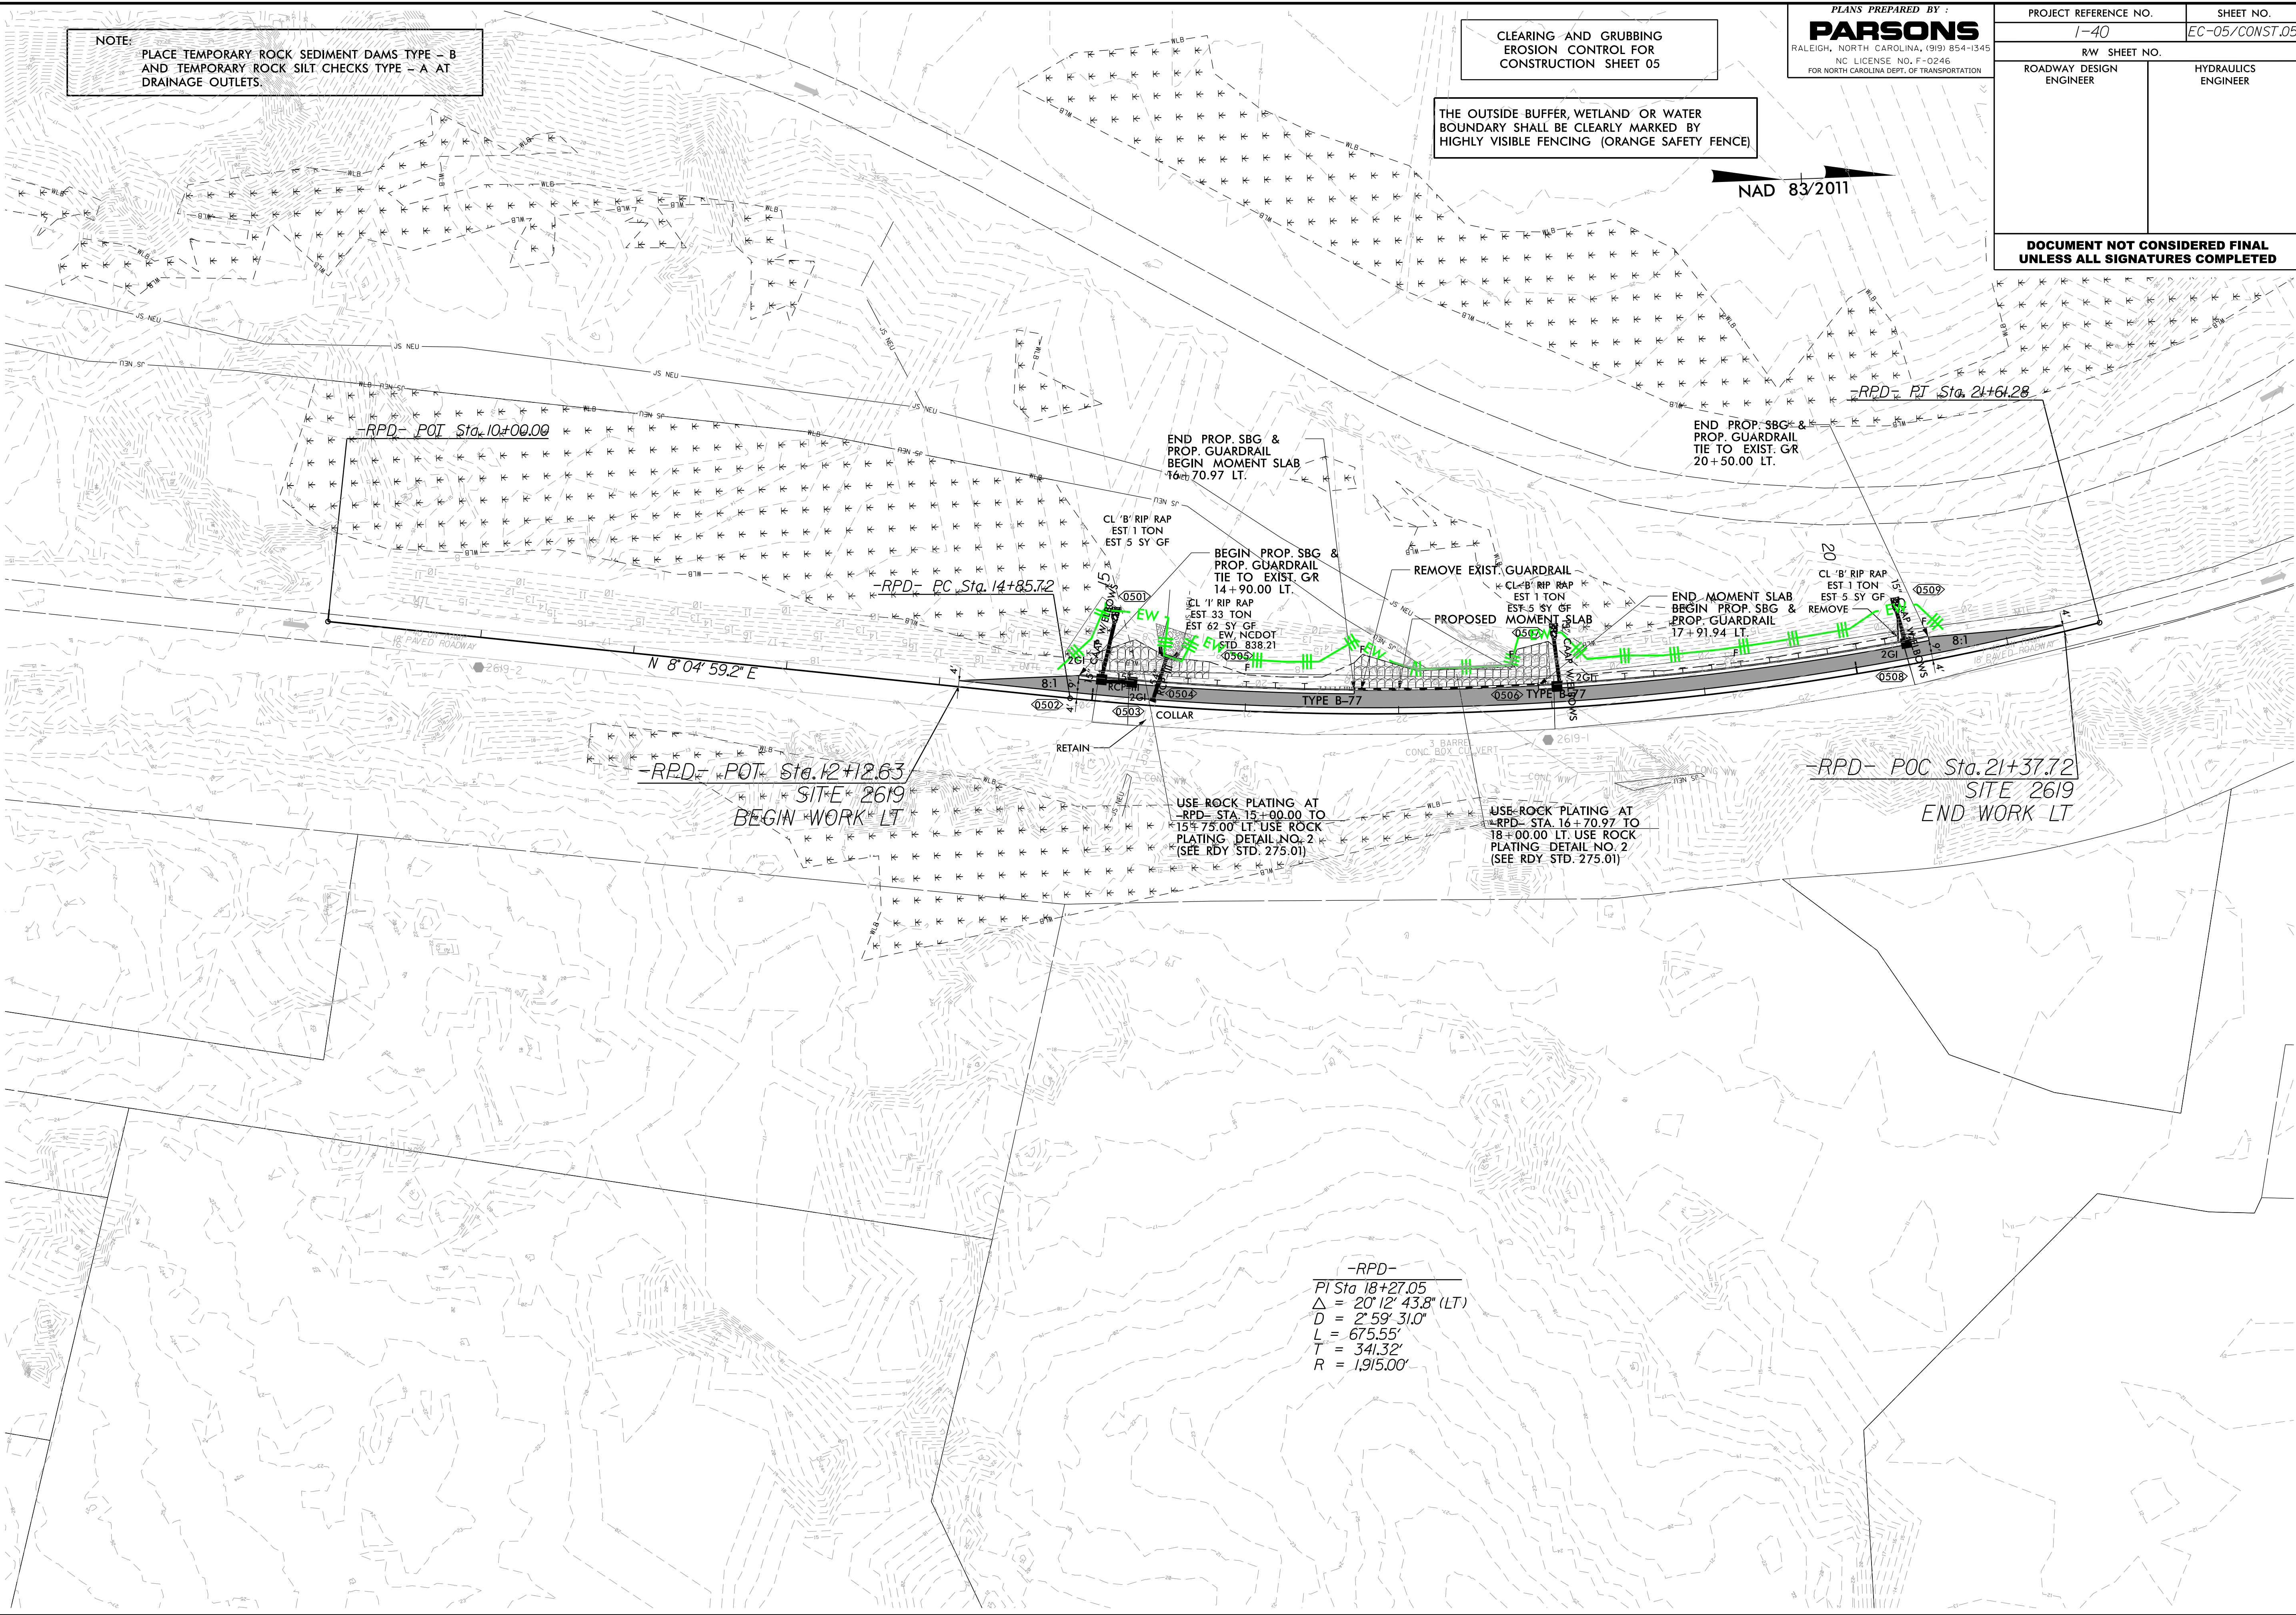

END PROP. SBG &
PROP. GUARDRAIL
BEGIN MOMENT SLAB
16+70.97 LT.

BEGIN PROP. SBG &
PROP. GUARDRAIL
TIE TO EXIST. GR
14+90.00 LT.

CL 'B' RIP RAP
EST 1 TON
EST 5 SY GF
EST 33 TON
EST 62 SY GF
DW NCDOT
STD 838.21

REMOVE EXIST. GUARDRAIL
CL 'B' RIP RAP
EST 1 TON
EST 5 SY GF

END MOMENT SLAB
BEGIN PROP. SBG &
PROP. GUARDRAIL
17+91.94 LT.

CL 'B' RIP RAP
EST 1 TON
EST 5 SY GF
REMOVE


USE ROCK PLATING AT
RPD STA. 15+00.00 TO
15+75.00 LT. USE ROCK
PLATING DETAIL NO. 2
(SEE RDY STD. 275.01)


USE ROCK PLATING AT
RPD STA. 16+70.97 TO
18+00.00 LT. USE ROCK
PLATING DETAIL NO. 2
(SEE RDY STD. 275.01)

-RPD-
PI Sta 18+27.05
 $\Delta = 20^{\circ} 12' 43.8''$ (LT)
D = 2' 59' 31.0"
L = 675.55'
T = 341.32'
R = 1,915.00'

SITE 2619
BEGIN WORK LT

-RPD- POC Sta. 21+37.72
SITE 2619
END WORK LT

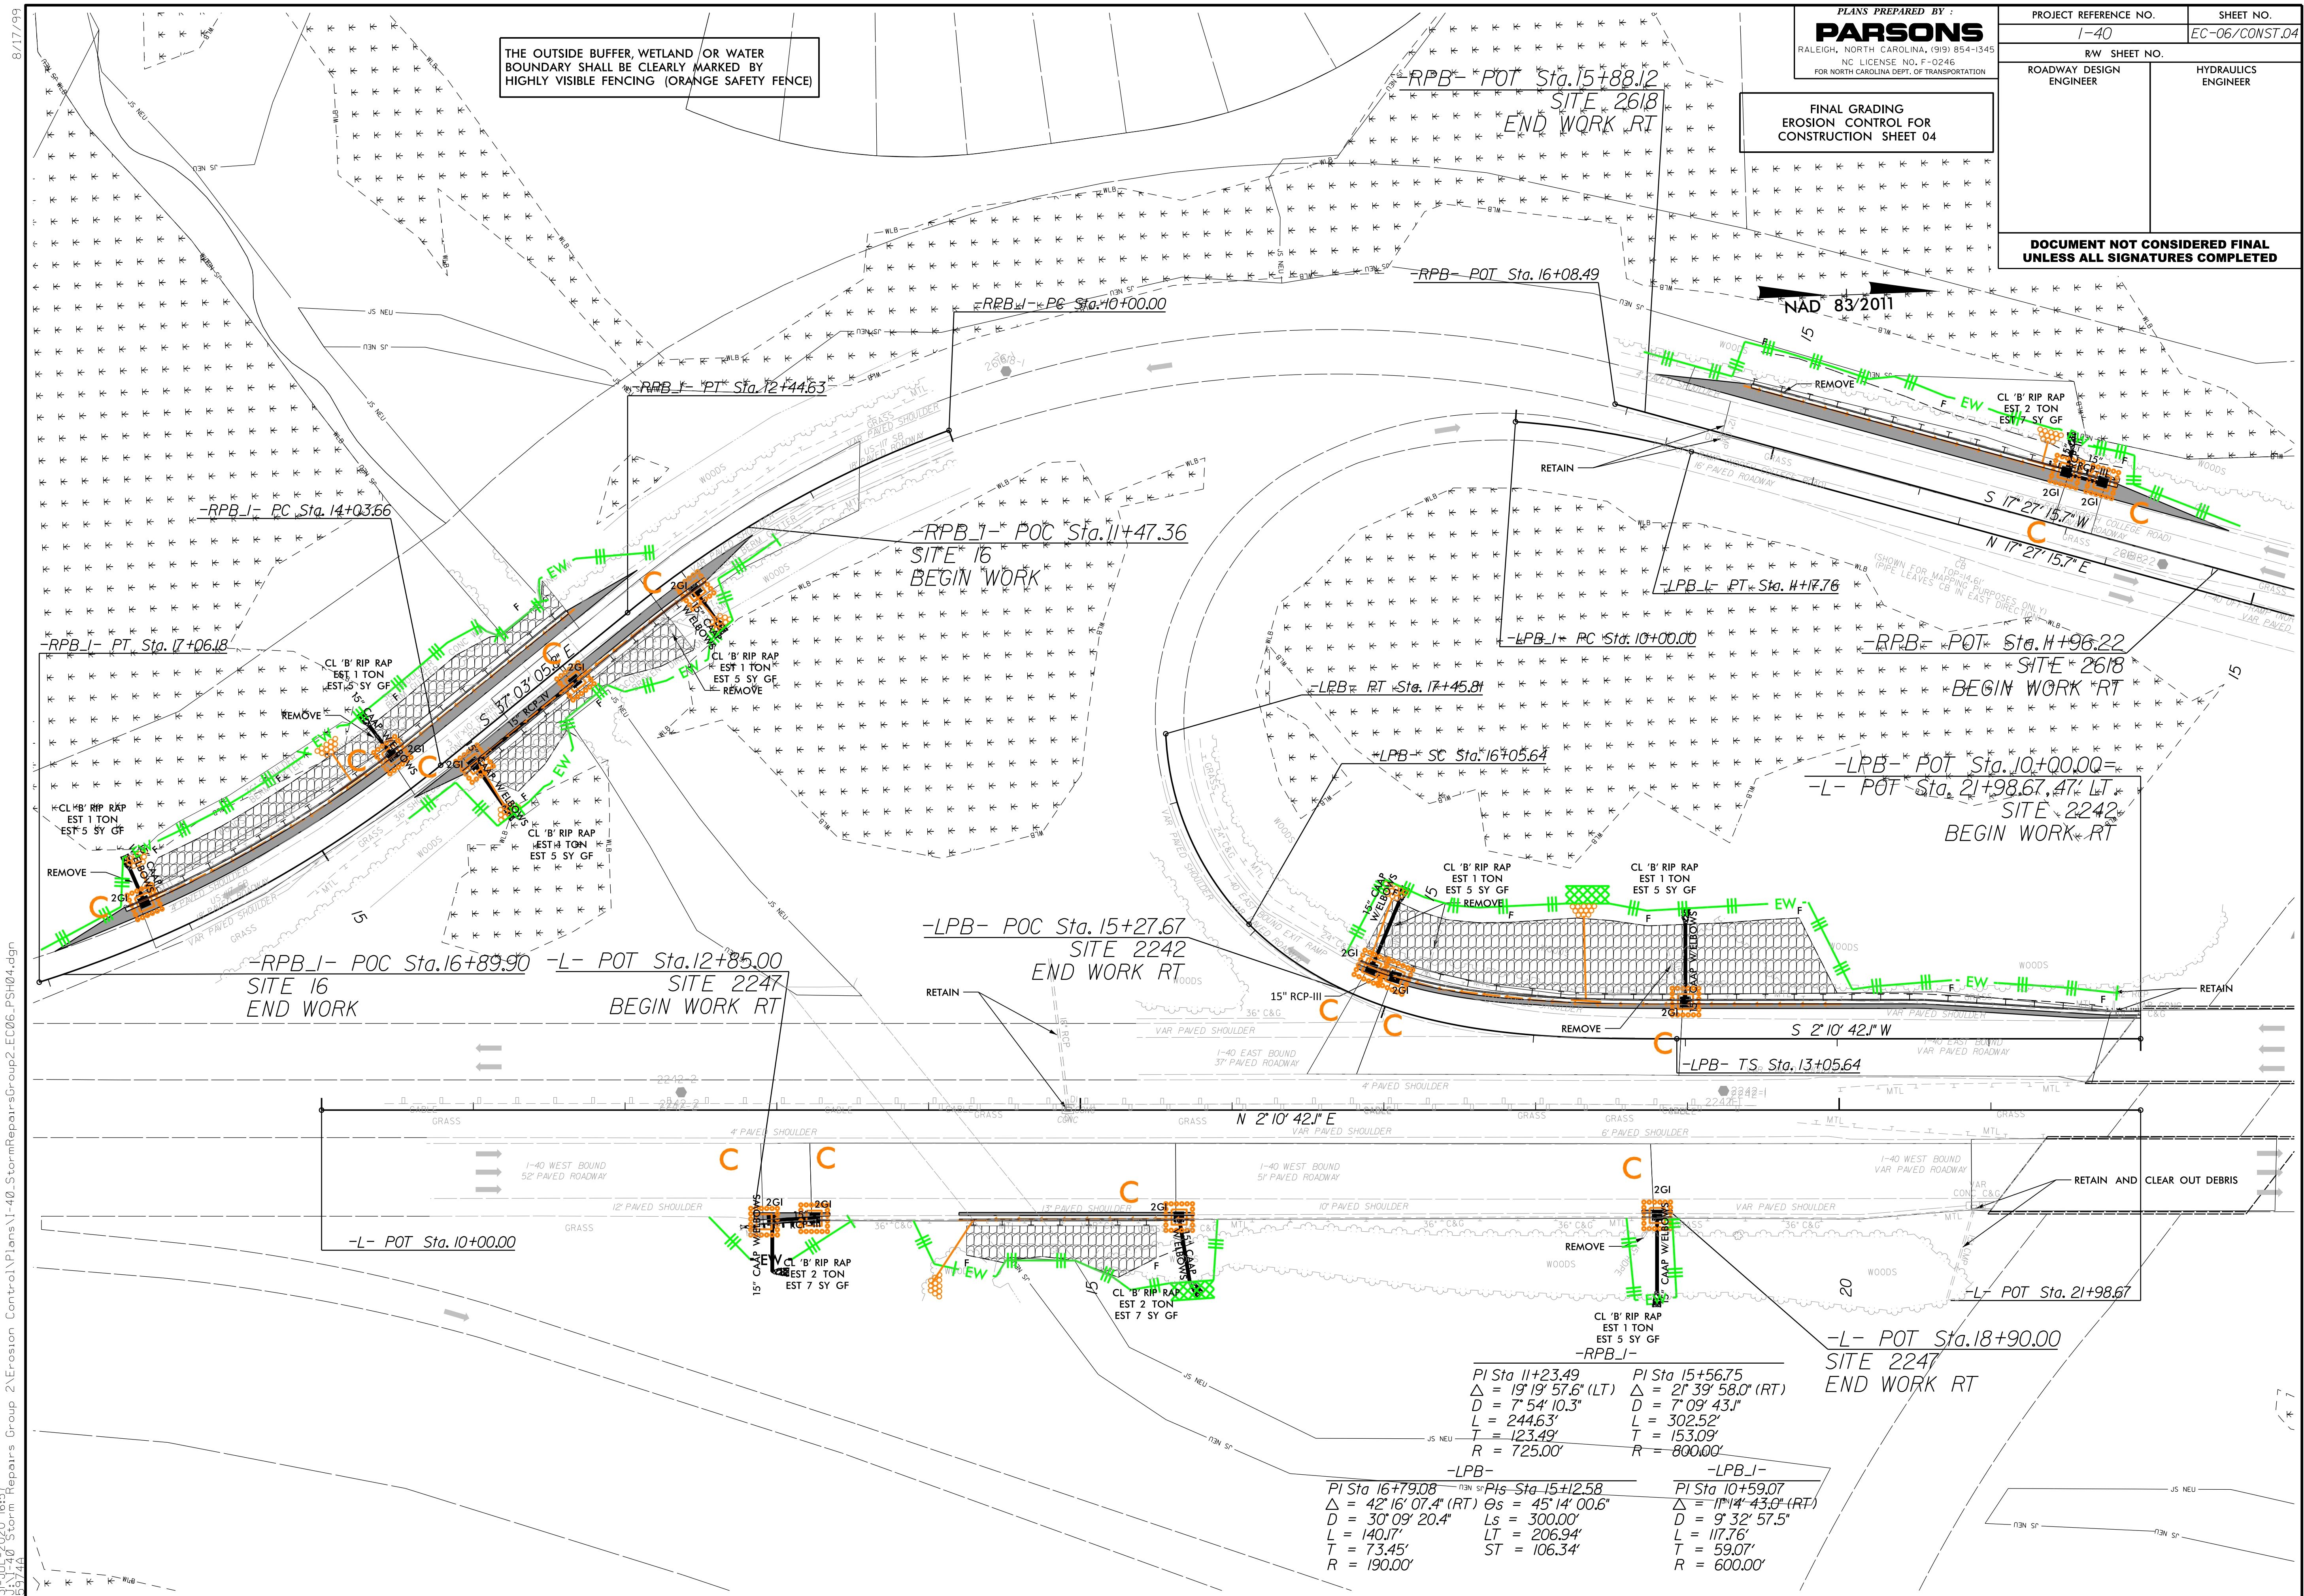

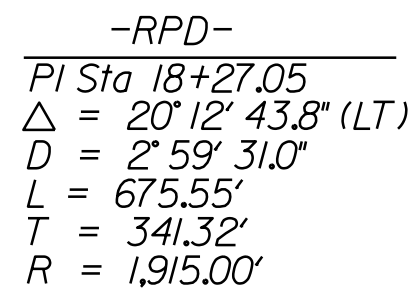

STATE OF NORTH CAROLINA
DIVISION OF HIGHWAYS

CROSS – SECTIONS

STATE	STATE PROJECT REFERENCE NO.	SHEET NO.	TOTAL SHEETS
N.C.	I-40	X-1A	30
STATE PROJ.NO.	F.A.PROJ.NO.	DESCRIPTION	

SECTIONS
CROSS-SECTION TITLE SHEET
CROSS-SECTION SUMMARY
STA. 14+00.00 -L- TO STA. 15+75.00 -L-
STA. 10+25.00 -LPB- TO STA. 15+50.00 -LPB-
STA. 12+50.00 -RPB- TO STA. 15+50.00 -RPB-
STA. 11+75.00 -RPB_1- TO STA. 16+00.00 -RPB_1-
STA. 14+75.00 -RPD- TO STA. 20+75.00 -RPD-

SHEET NO's.
X-1A
X-1B
X-1 THRU X-3
X-4 THRU X-13
X-14 THRU X-16
X-17 THRU X-21
X-22 THRU X-28

STATE OF NORTH CAROLINA
DIVISION OF HIGHWAYS

NOTE: EMBANKMENT DOES NOT INCLUDE BACKFILL FOR UNDERCUT


APPROXIMATE QUANTITIES ONLY. UNCLASSIFIED EXCAVATION, SHOULDER BORROW, FINE GRADING, REMOVAL OF EXISTING ASPHALT PAVEMENT, AND CLEARING AND GRUBBING WILL BE PAID FOR AT THE CONTRACT LUMP SUM PRICE FOR "GRADING."

CROSS-SECTION SUMMARY

[illegible]

6/23/16


I:\MAR-2020 10:45
I-40 Slop Repairs Group 2\Roadway\XSCI-40.RDY_XPL-L.dgn
3/25/2016 10:45:38

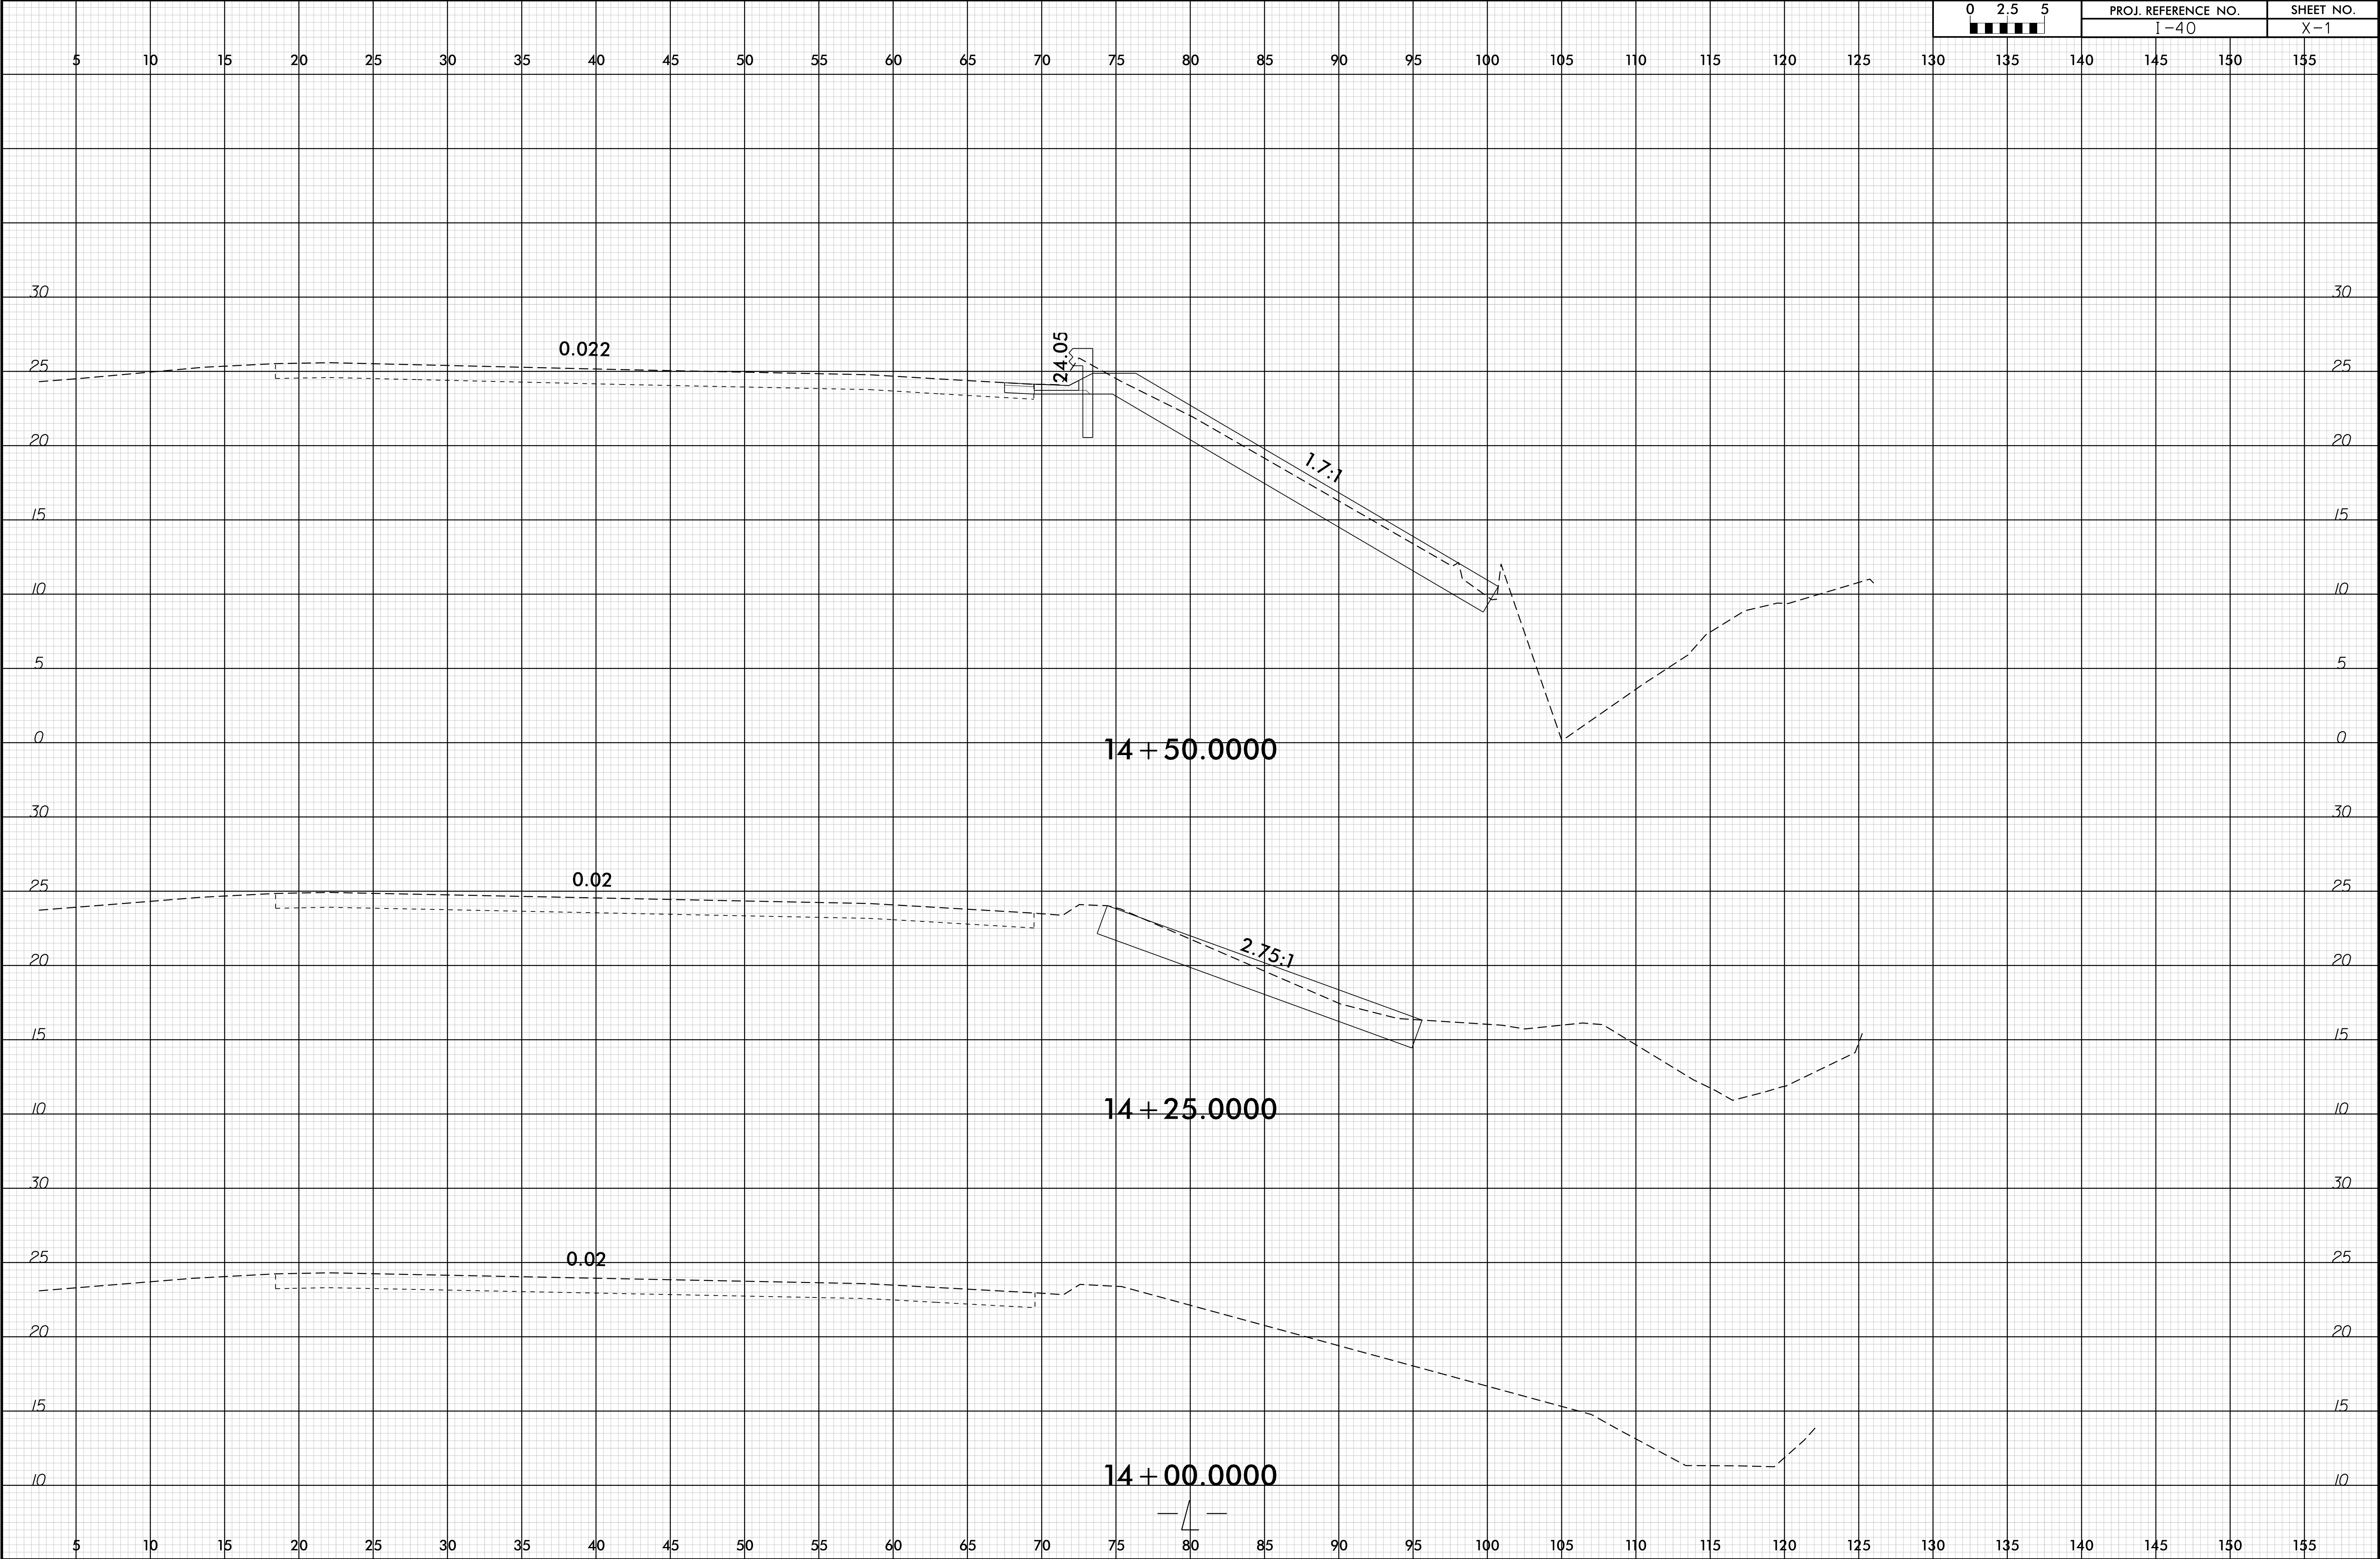

6/23/16

I9-MAR-2020 10:45
I-40-South-Repairs Group 2\Roadway\XSCI-I-40-RDY_XPL-L.dgn
335021416338


02.55	PROJ. REFERENCE NO.		SHEET NO.	
	I-40		X-2	

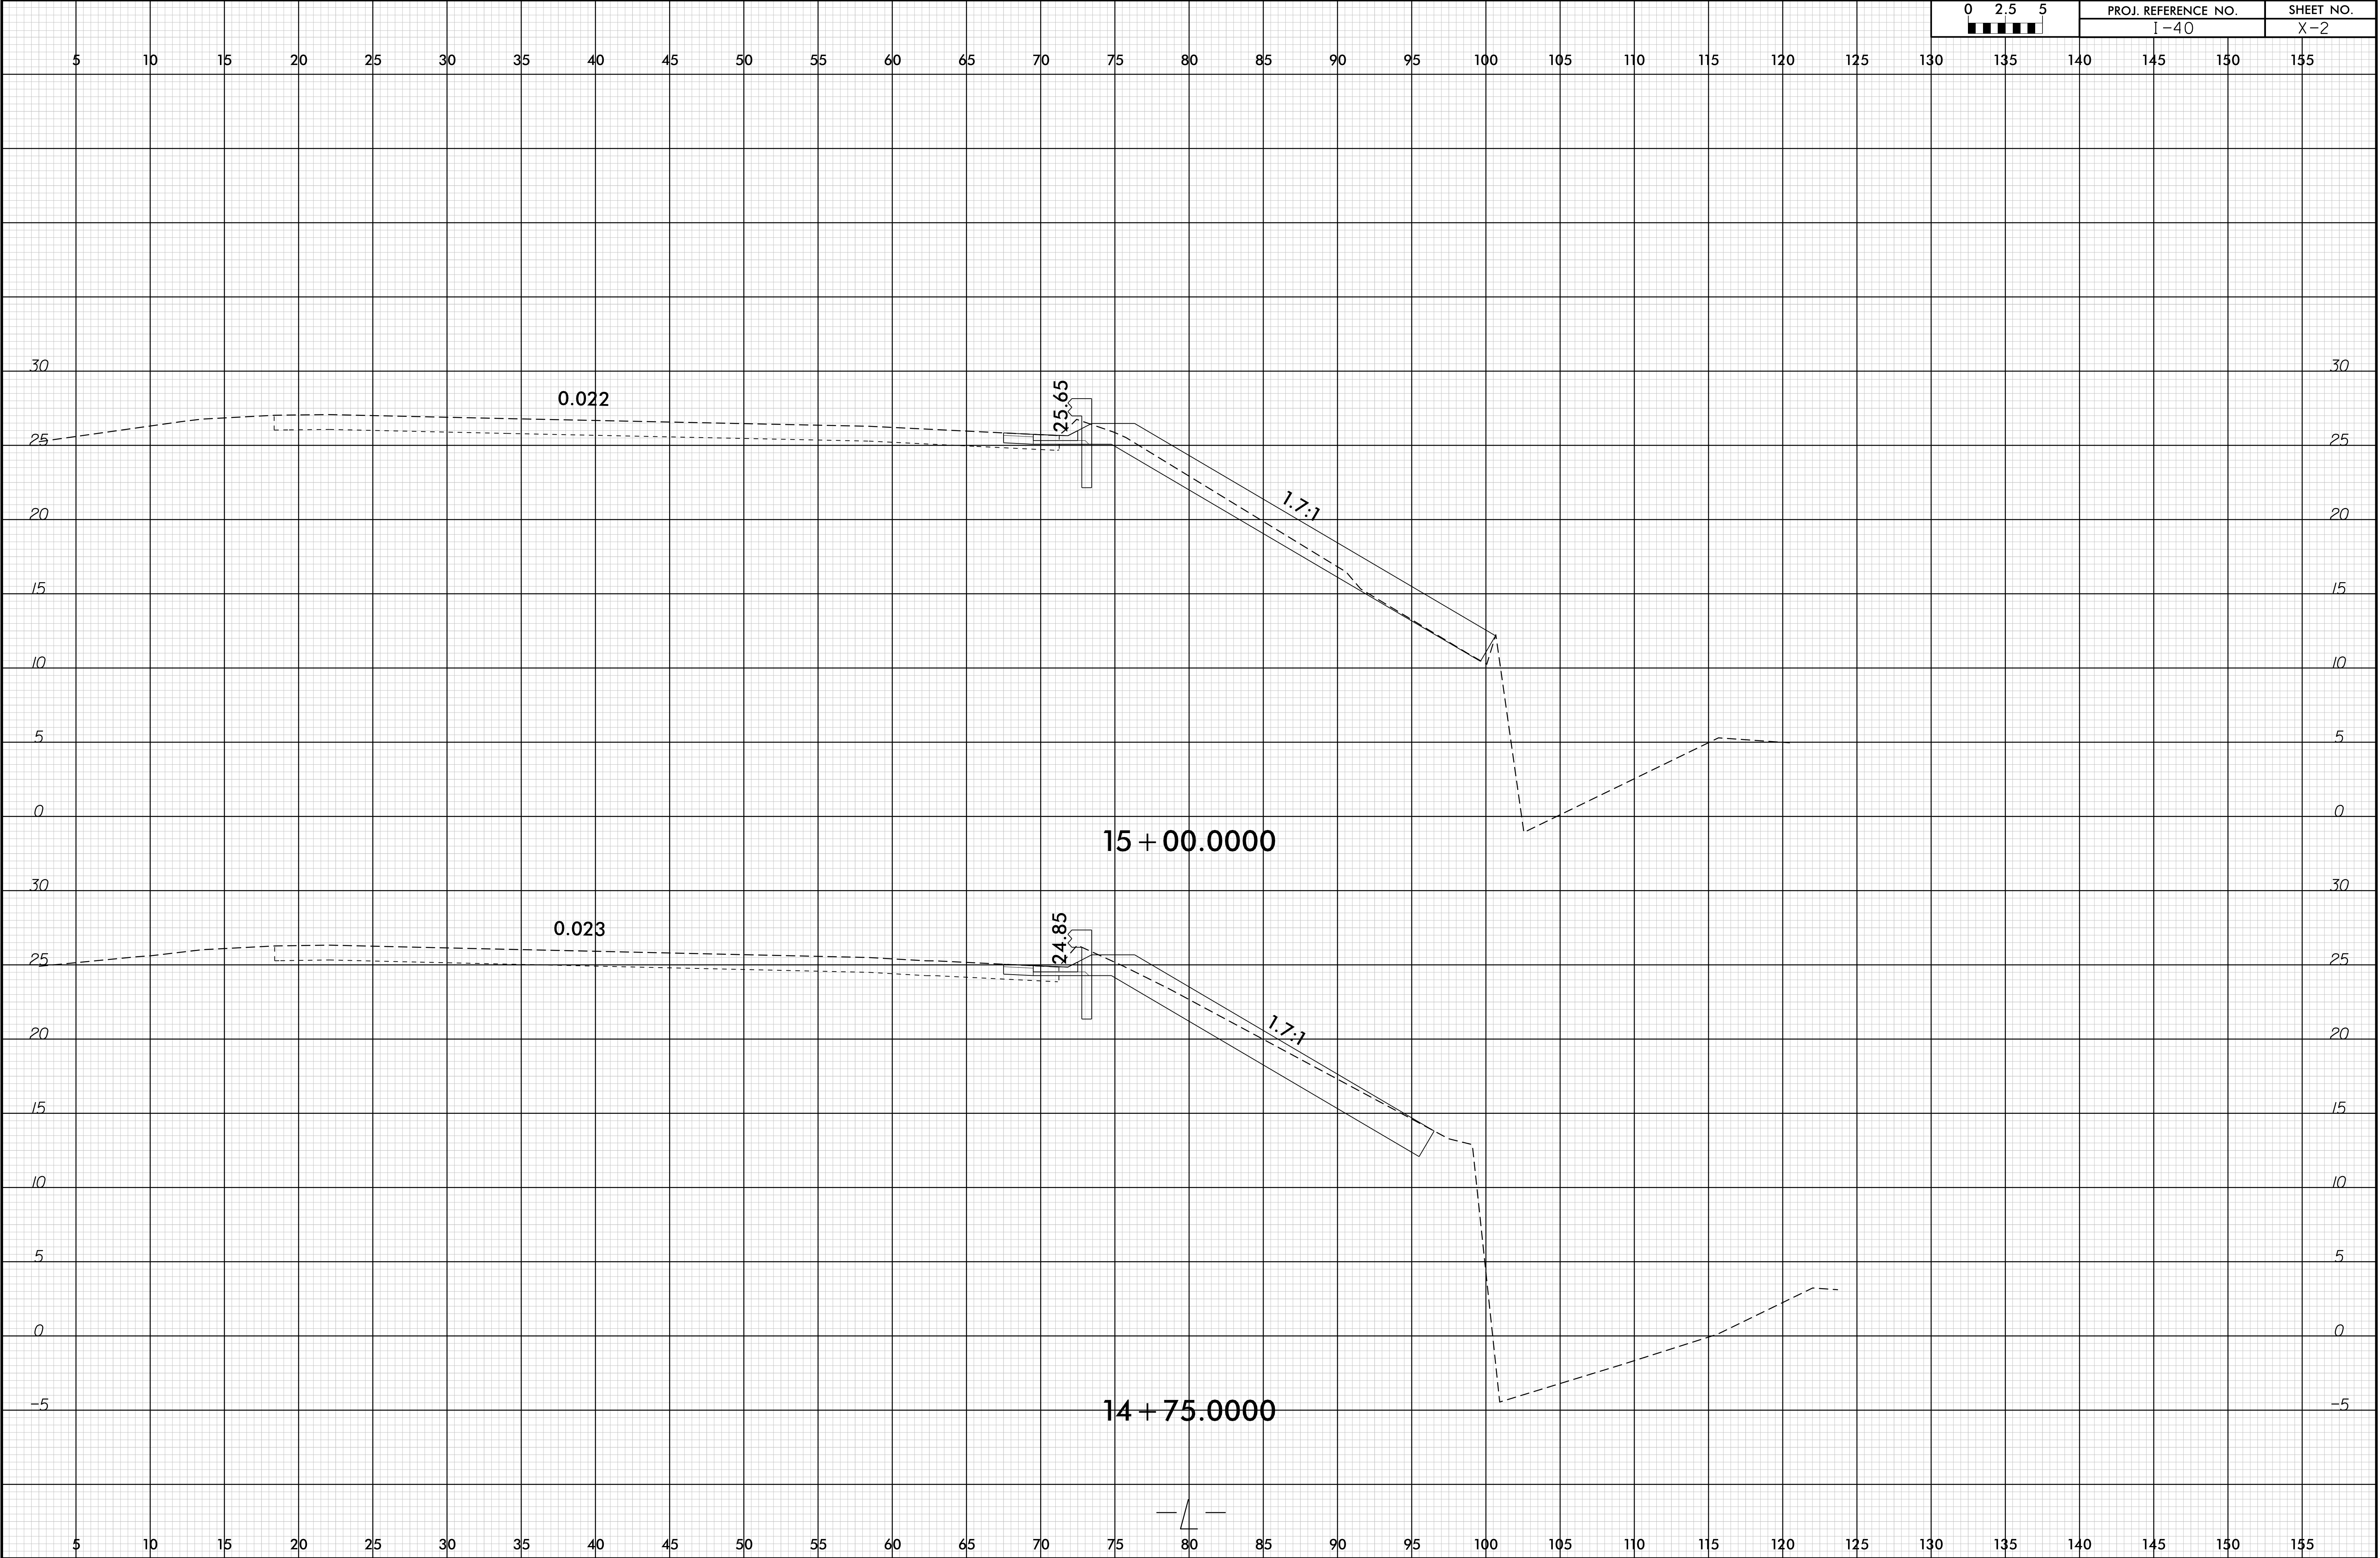

6/23/16

I9-MAR-2020 10:45
I:\40-Signage\Repairs Group 2\Roadway\XSCI-40.RDY_XPL-L.dgn
3350261741338


02.55	PROJ. REFERENCE NO.		SHEET NO.
	I-40		X-3

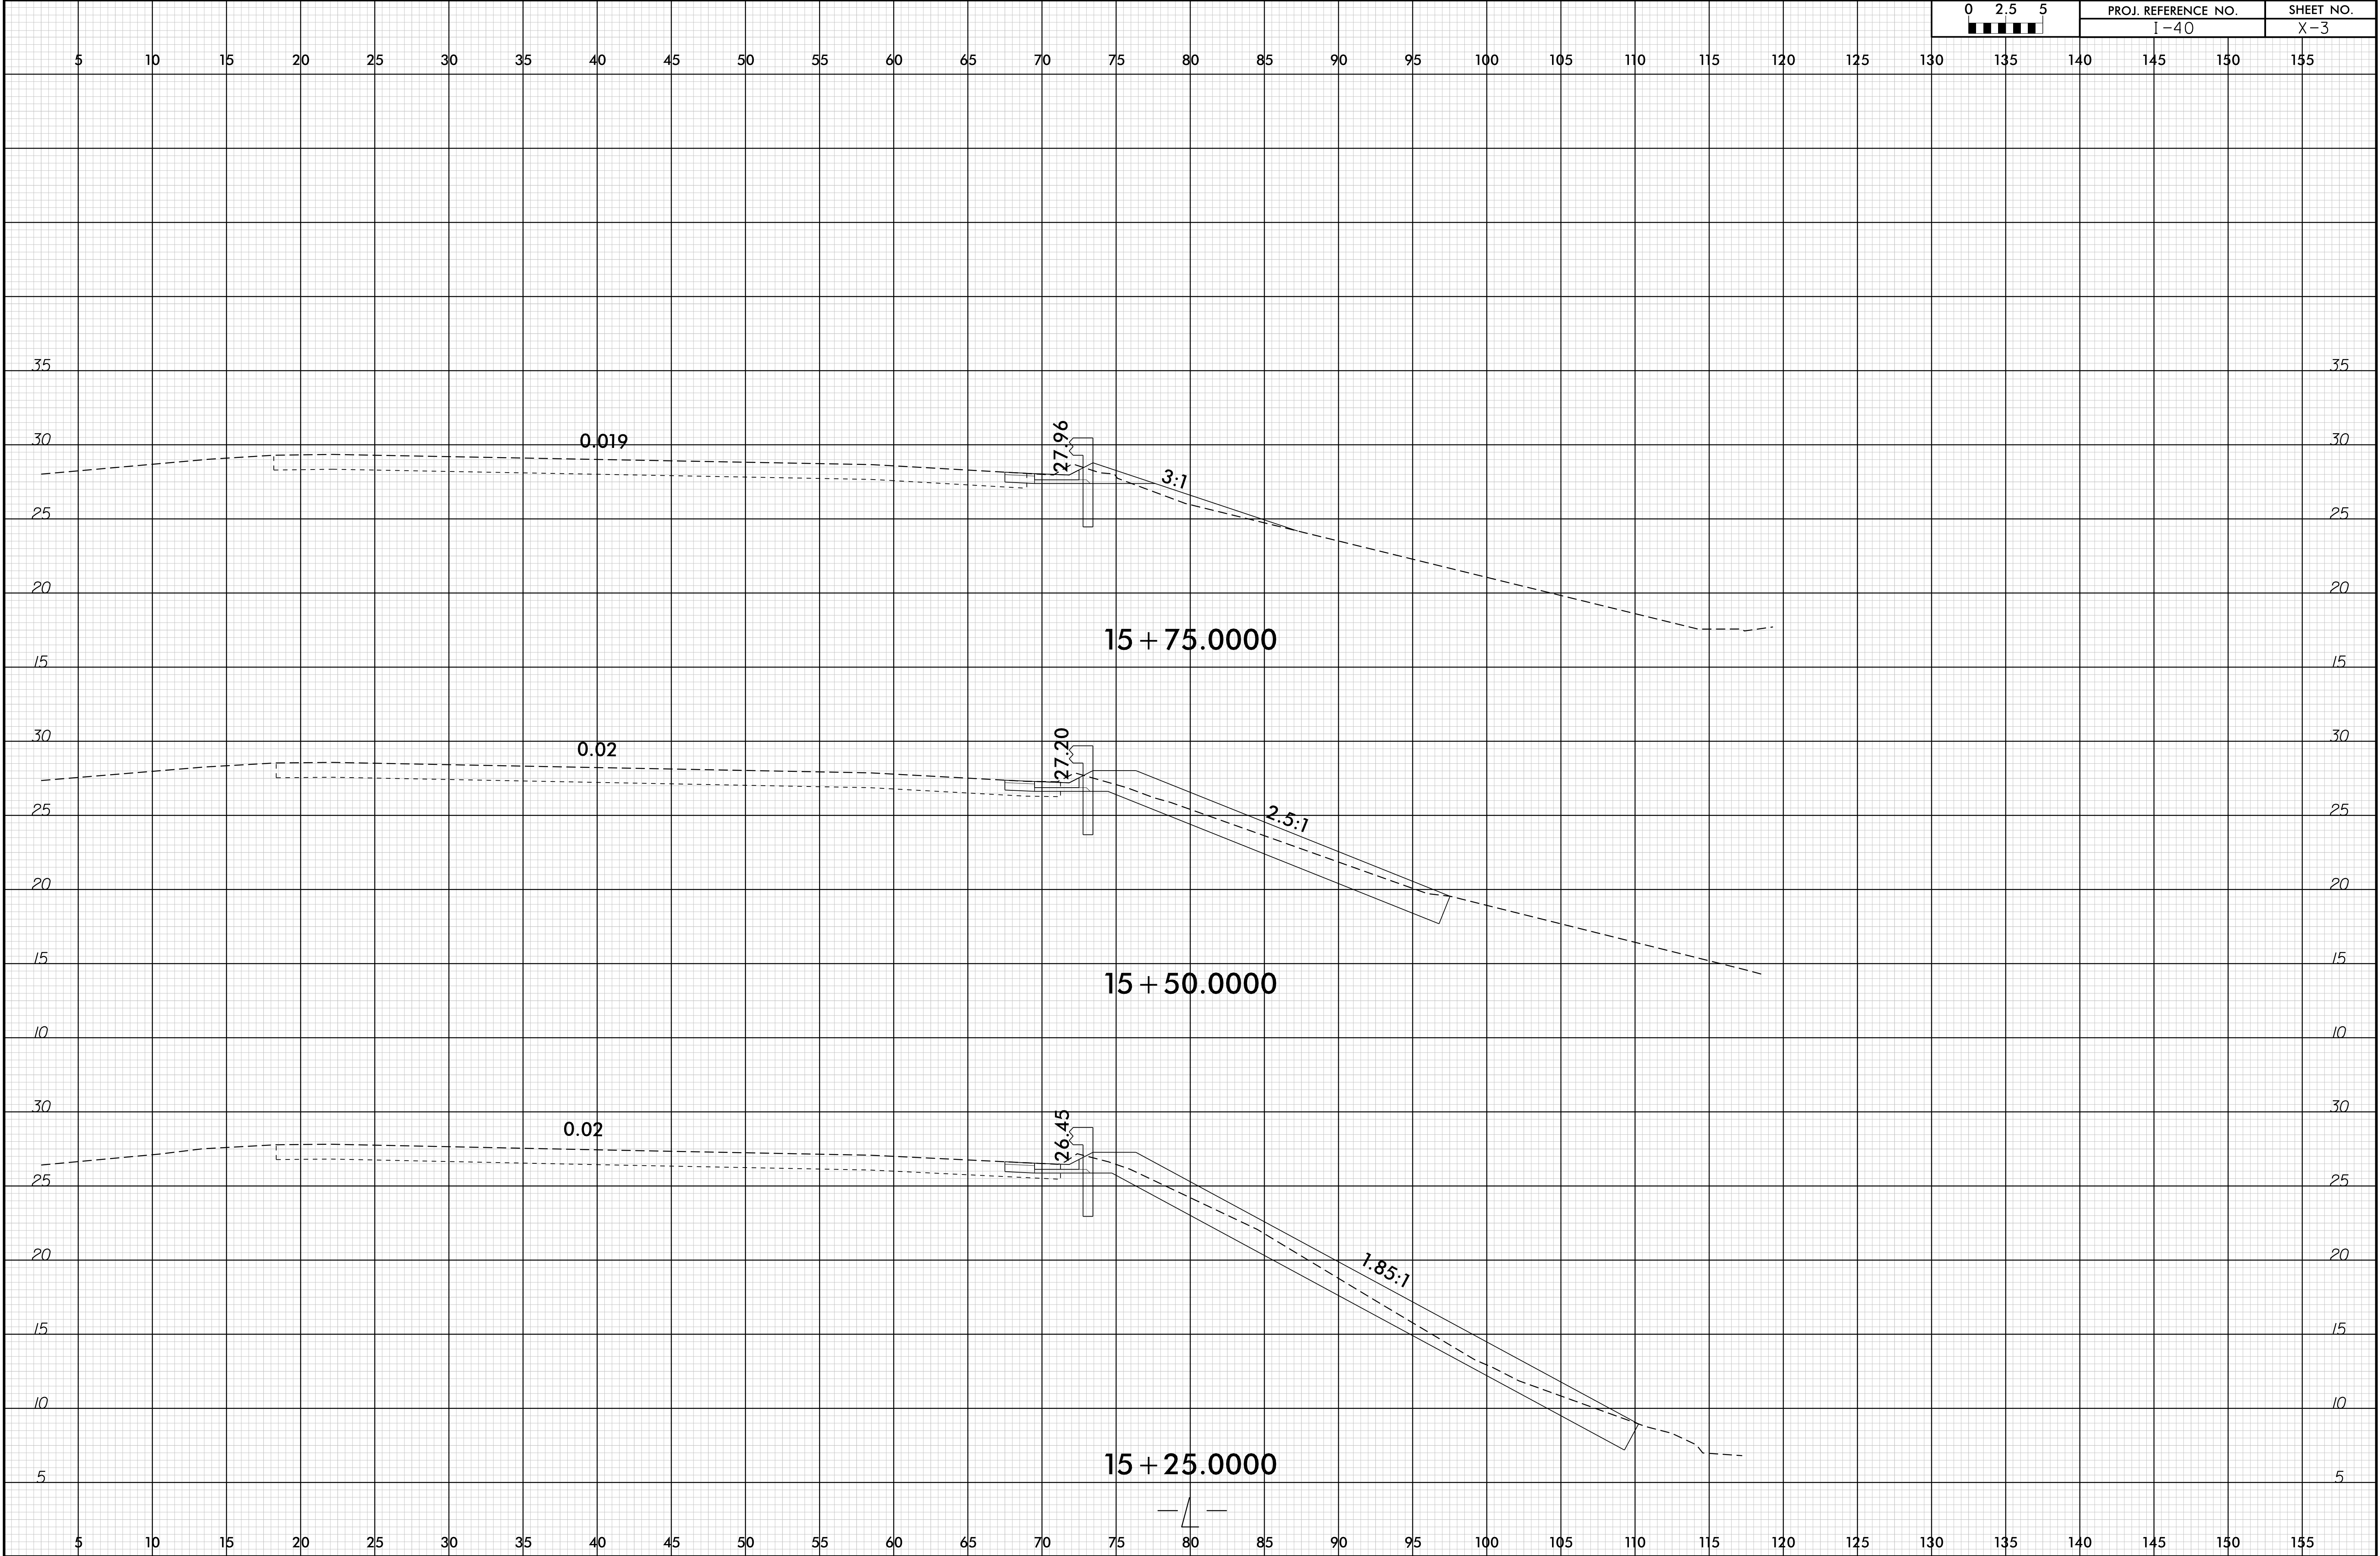

6/23/16

I9-MAR-2020 10:46
I:\40-Signage\Repairs Group 2\Roadway\XSCI-I-40.RDY_XPL-LPB.dgn
3355267445338


02.55	PROJ. REFERENCE NO.		SHEET NO.
	I-40		X-4

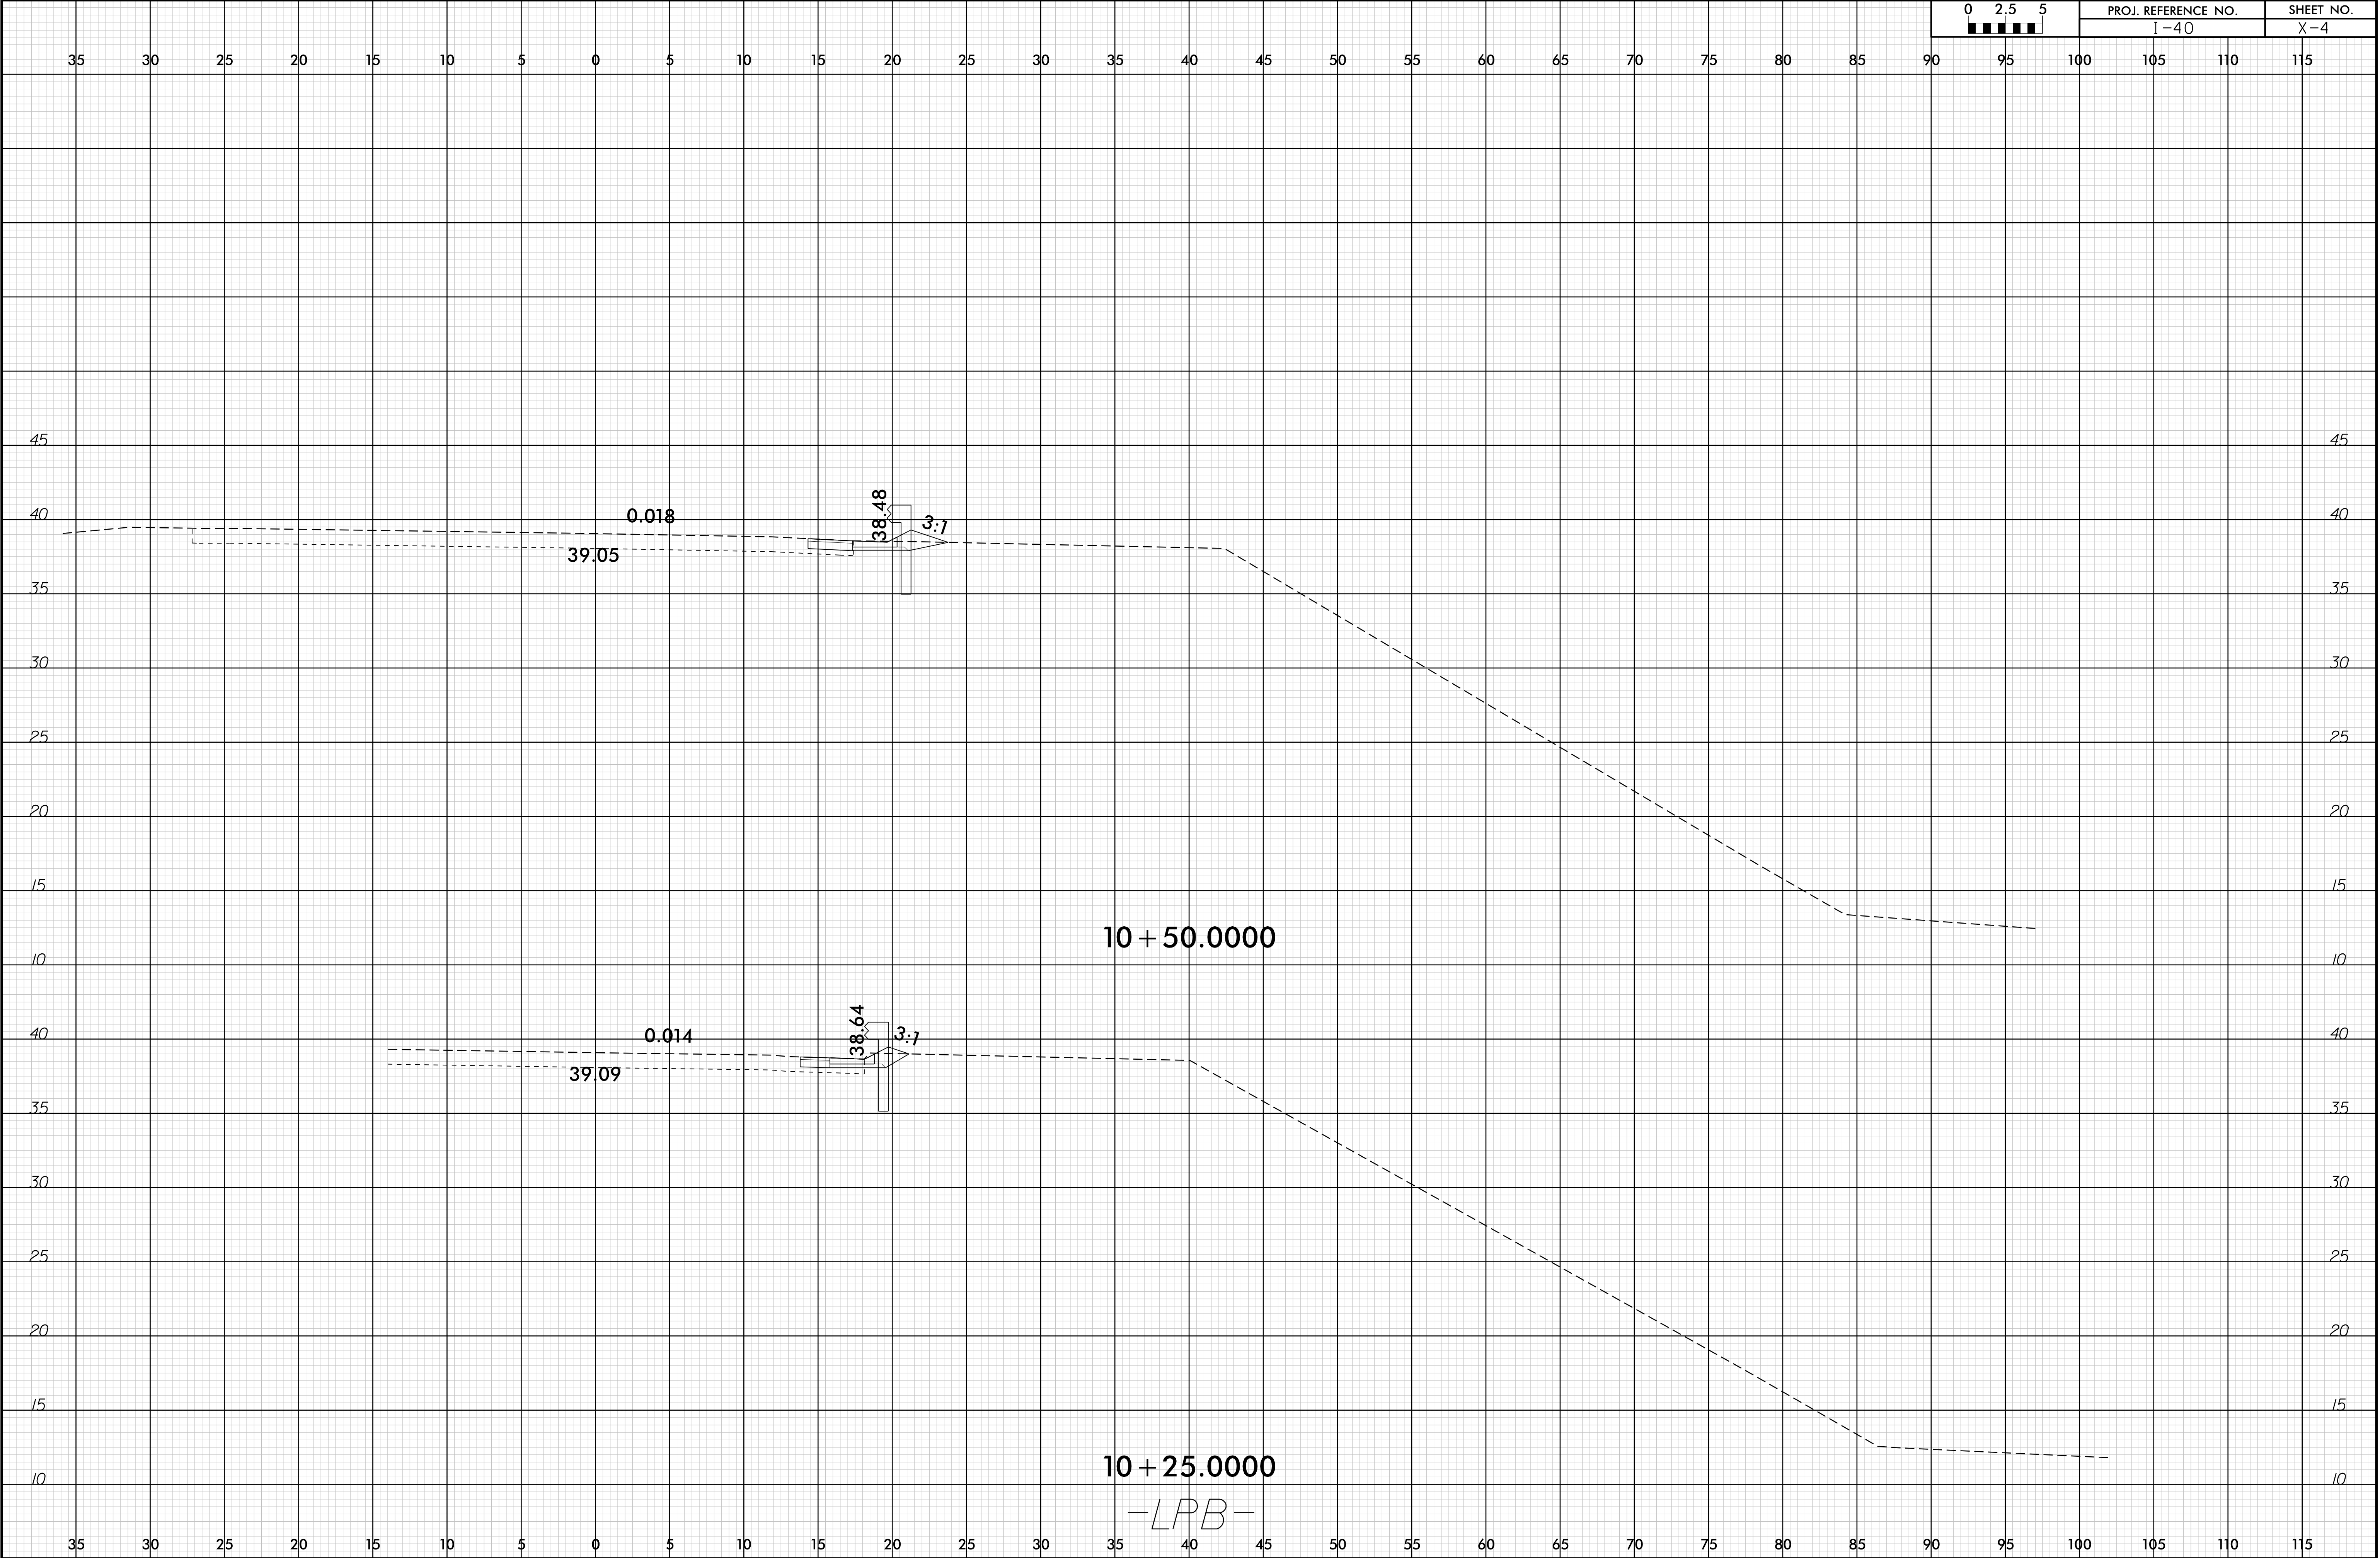

6/23/16

I9-MAR-2020 10:46
I-40-Southbound Repairs Group 2\Roadway\XSC\I-40_RDY_XPL-LPB.dgn
3355BENWAVE.s38

02.55	PROJ. REFERENCE NO.		SHEET NO.
	I-40		X-5

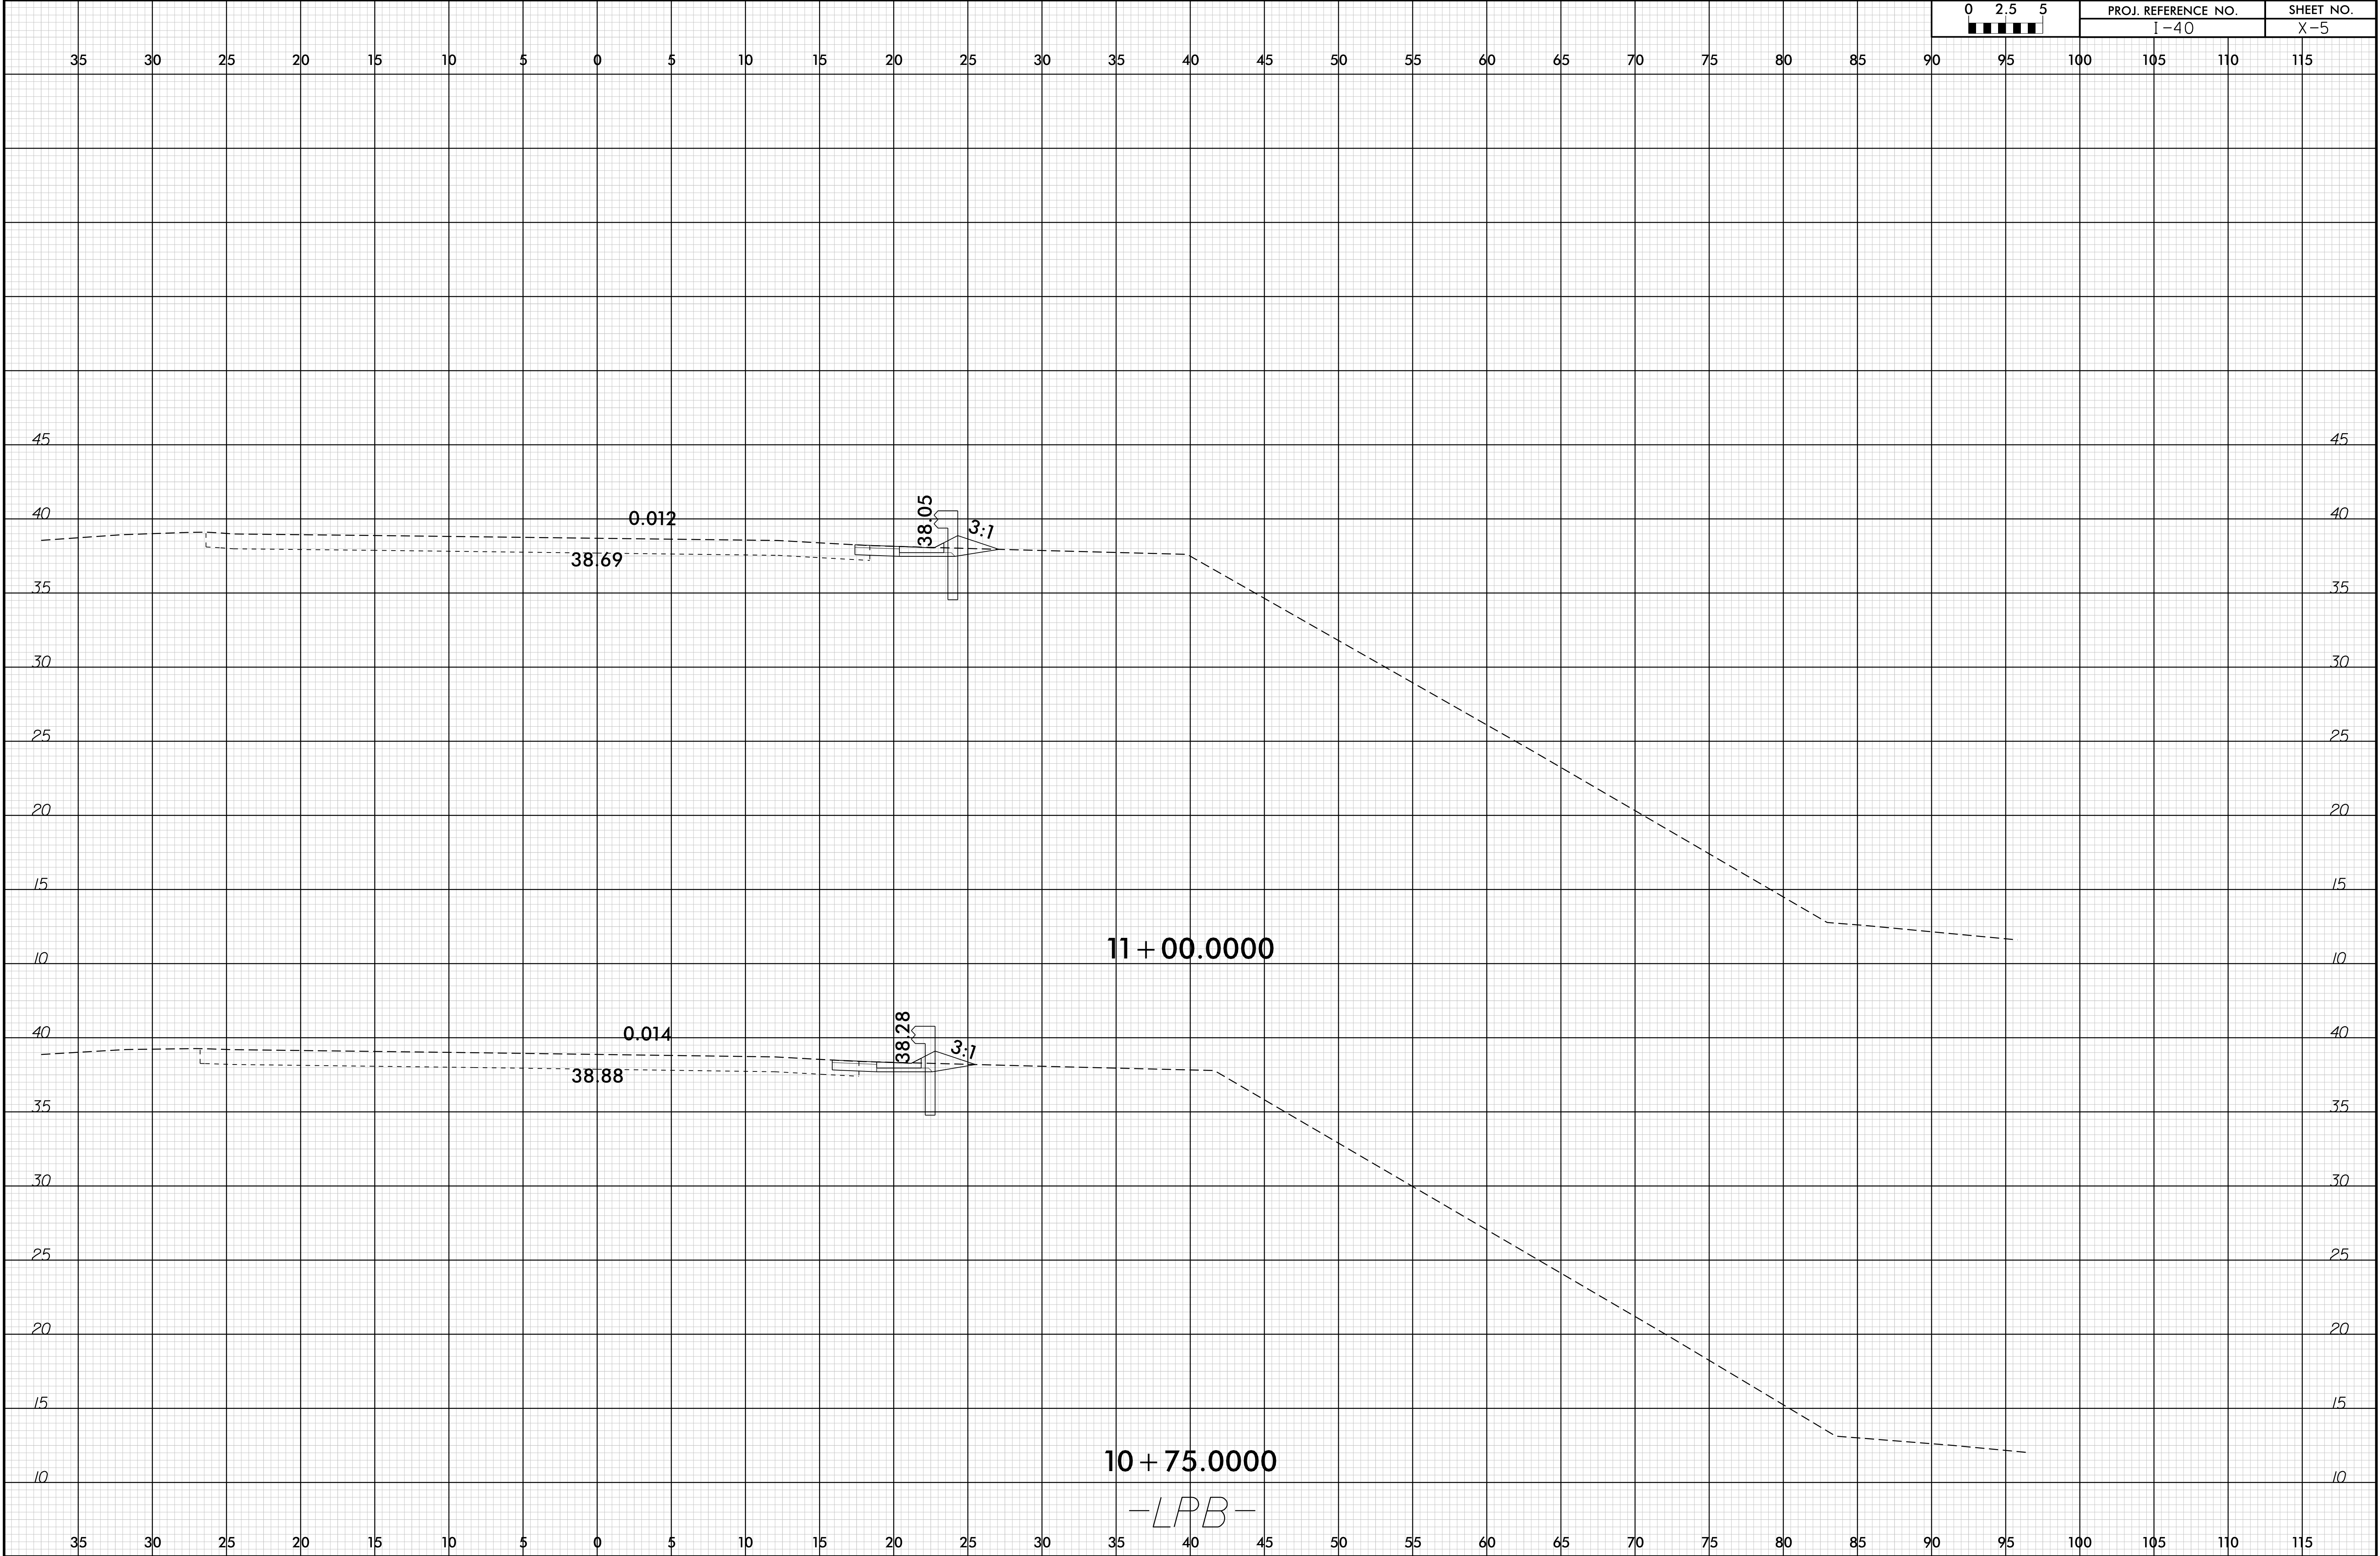


11 + 00.0000
10 + 75.0000
-LPB-

6/23/16

I9-MAR-2020 10:46
I:\40-Signage\Repairs Group 2\Roadway\XSCI-40.RDY_XPL_LPB.dgn
335SUBTOTAL338


02.55	PROJ. REFERENCE NO.		SHEET NO.
	I-40		X-6

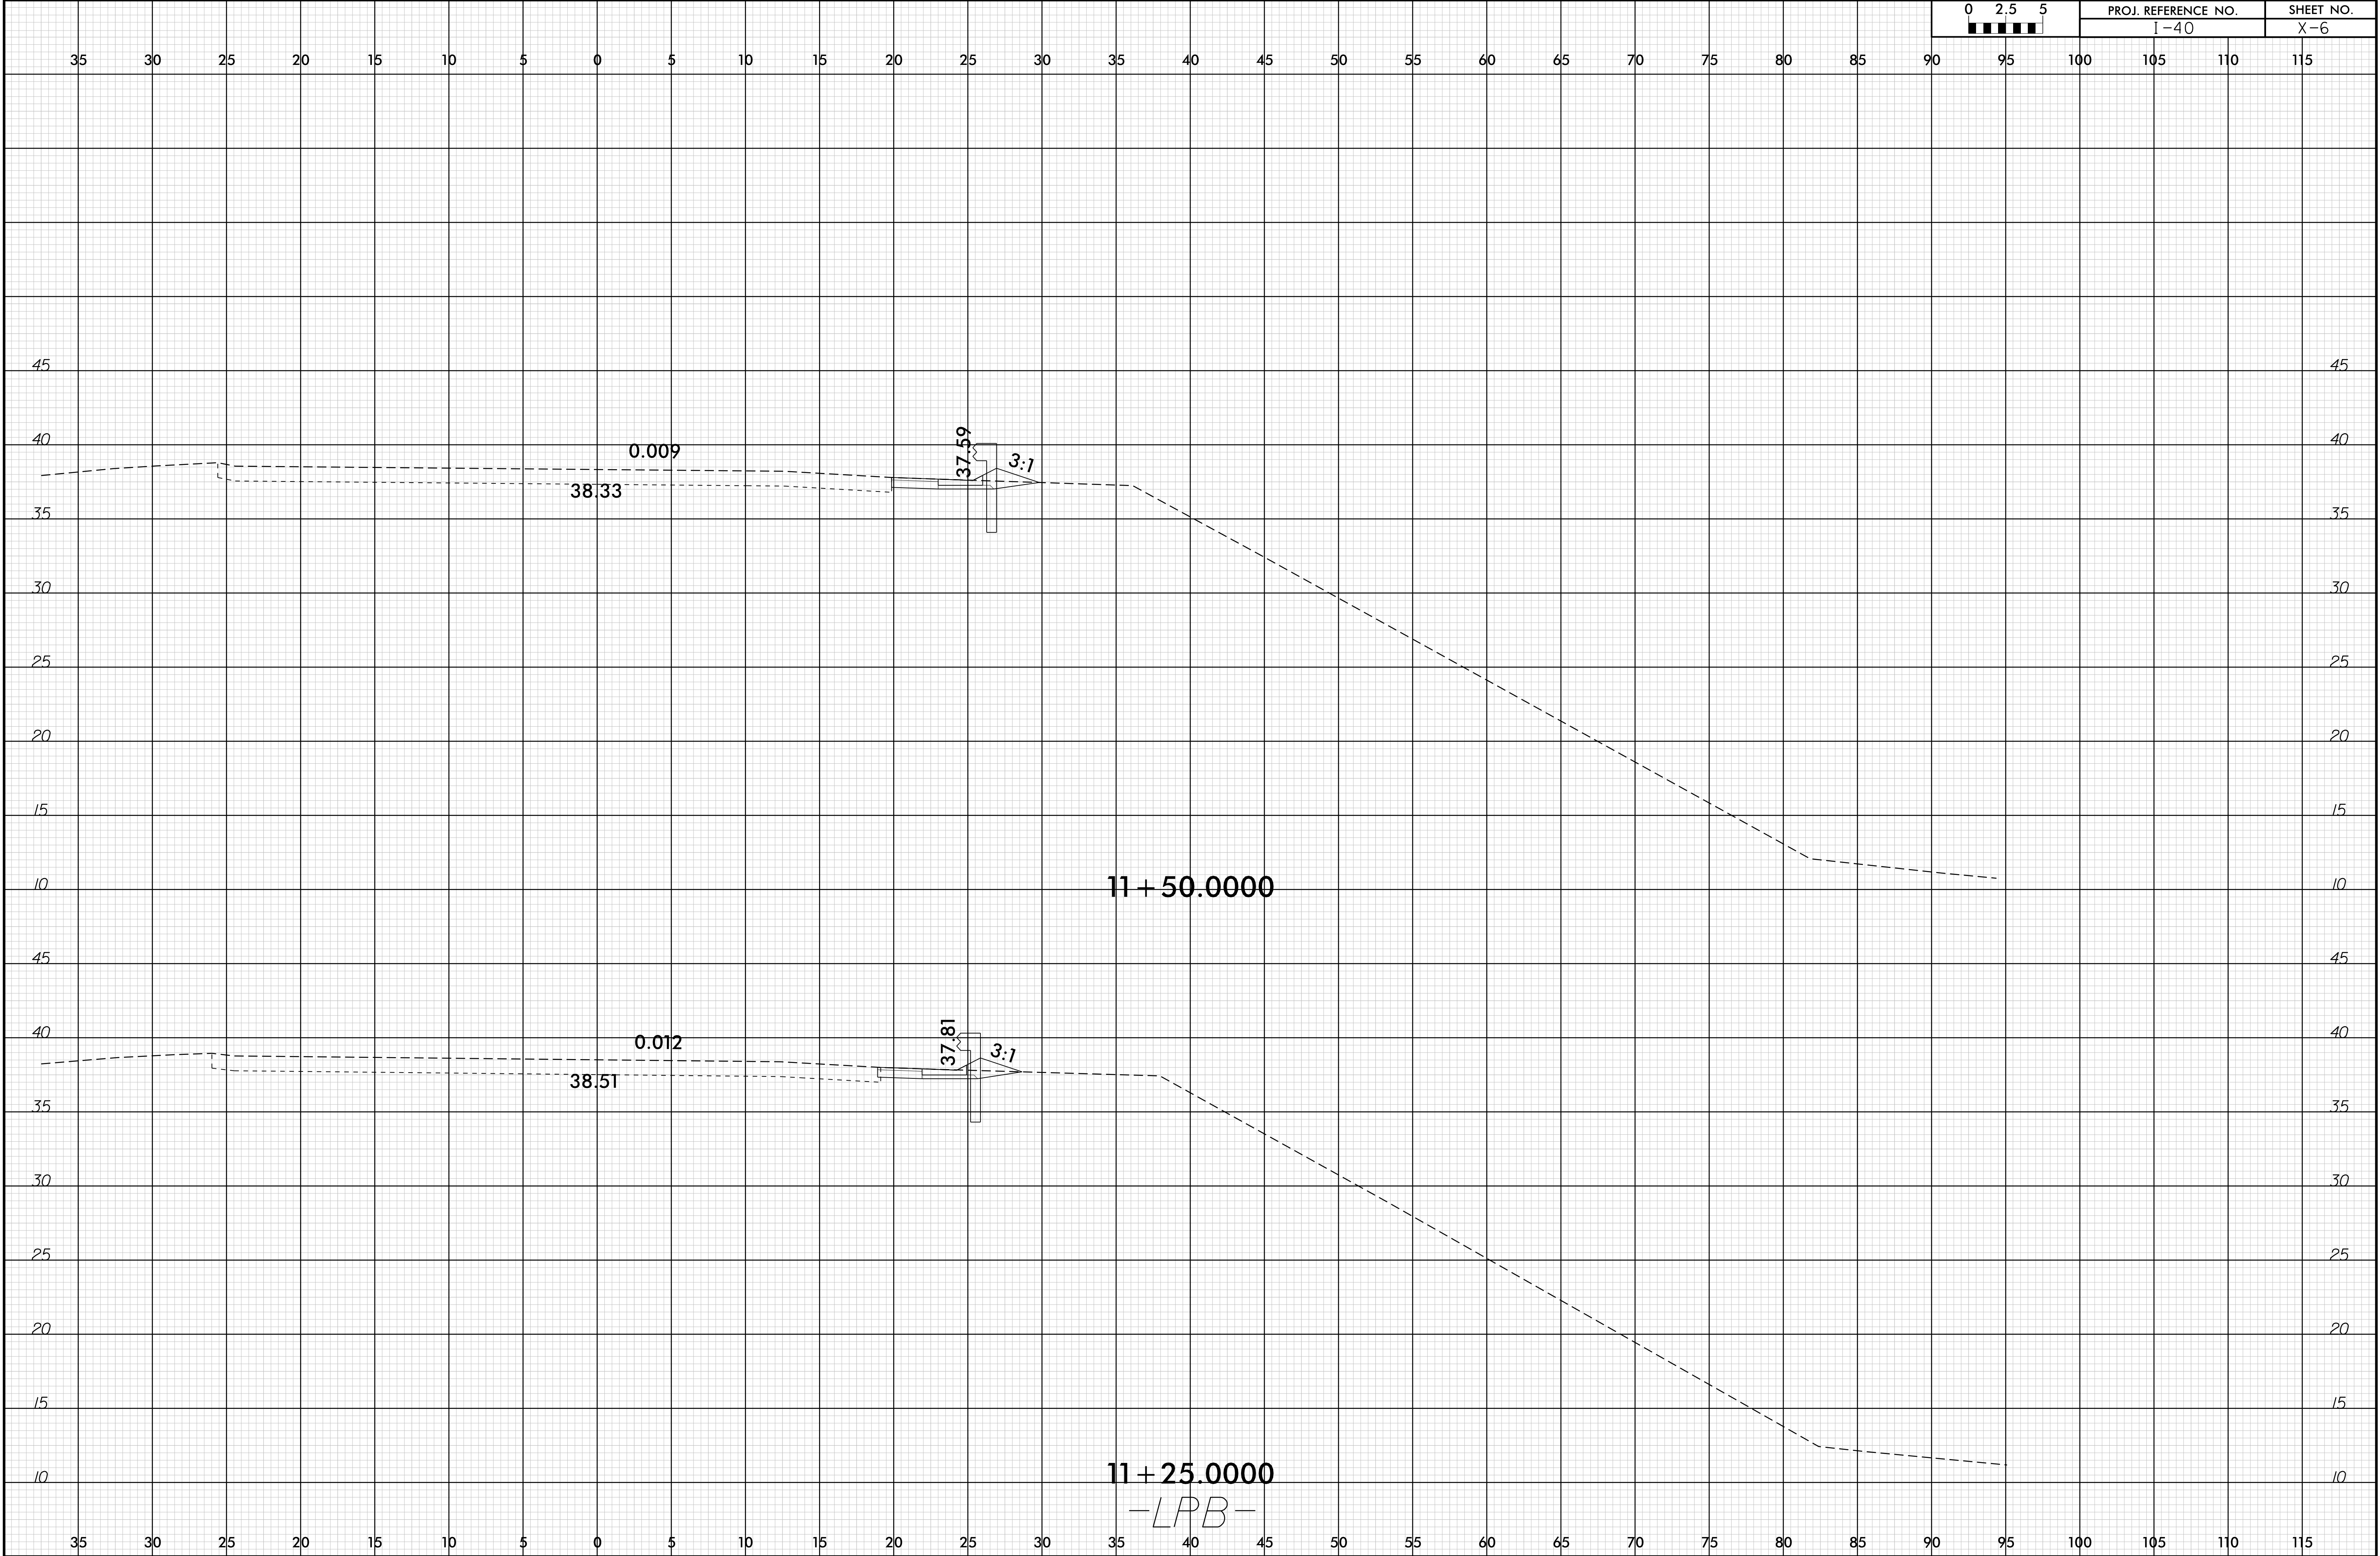

6/23/16

I:\19-MAR-2020 10:46
11+40 SUBMITTAL Repairs Group 2\Roadway\XSC\1-40_RDY_XPL-LPB.dgn
3/25/2020 11:53:58


02.55	PROJ. REFERENCE NO.		SHEET NO.
	I-40		X-7

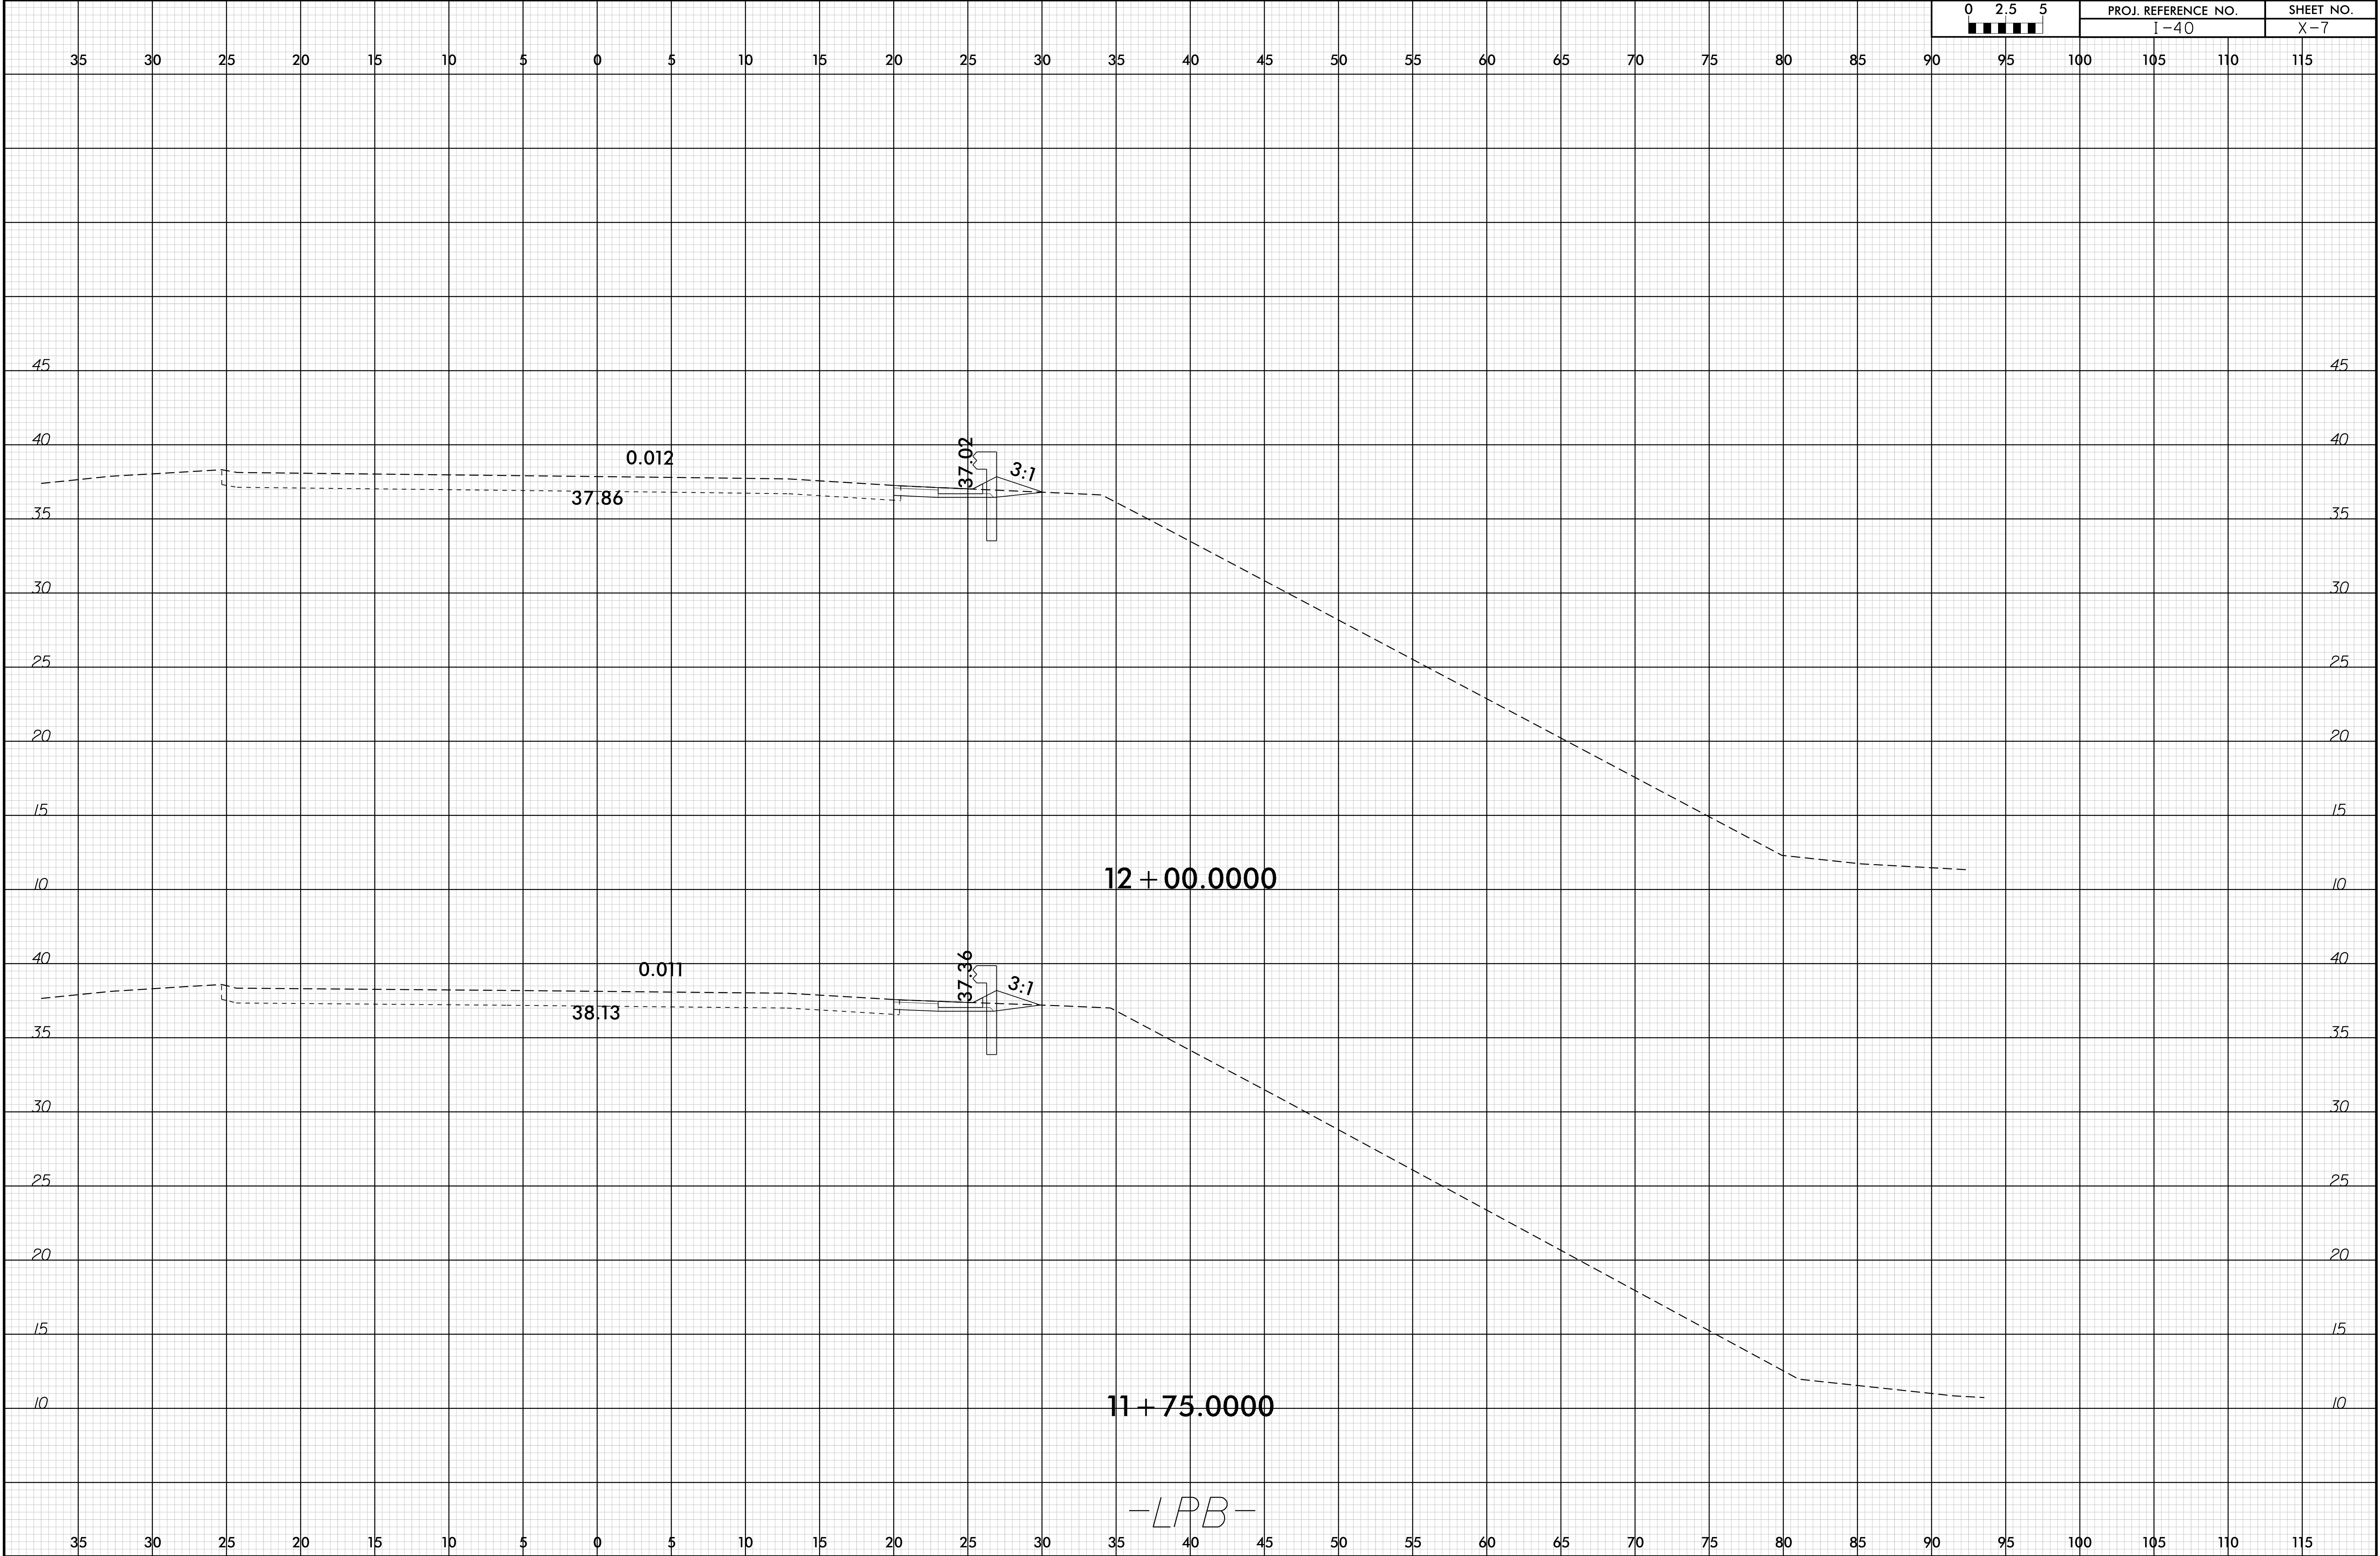

6/23/16

I:\19-MAR-2020 10:47
114140-Subway Repairs Group 2\Roadway\XSCI-40.RDY_XPL-LPB.dgn
335SUBWAY333


02.55	PROJ. REFERENCE NO.		SHEET NO.
	I-40		X-8

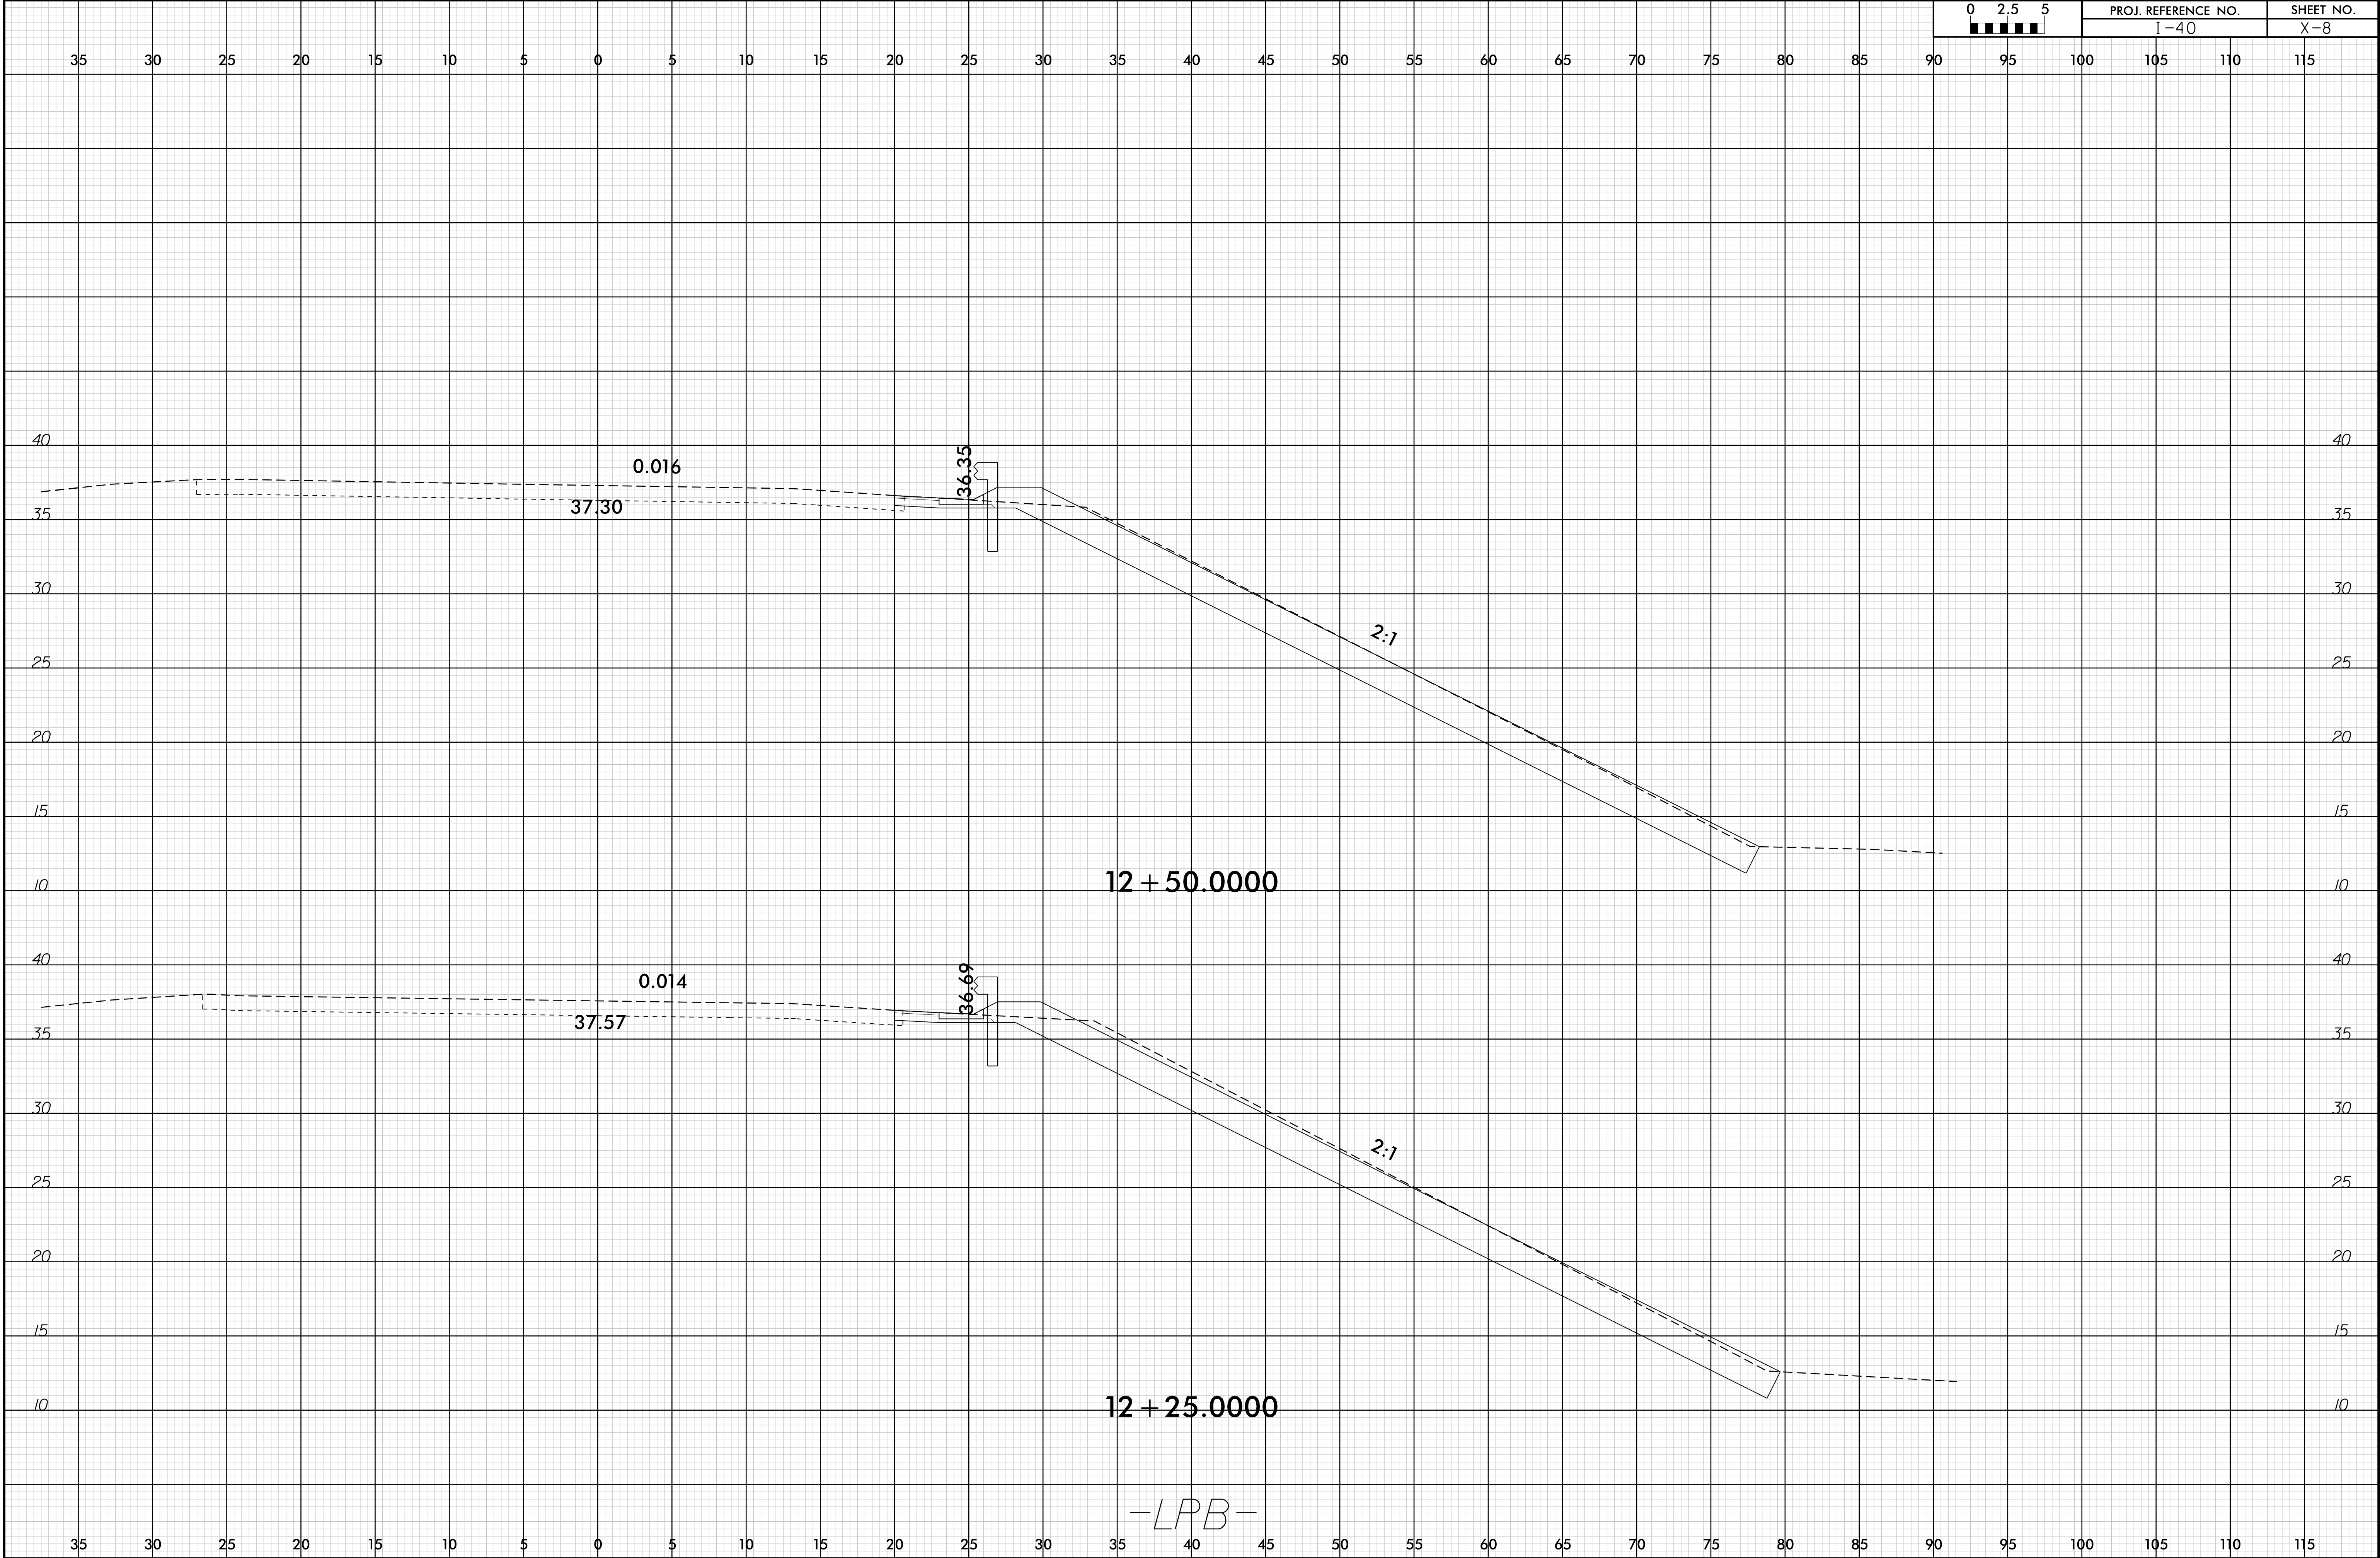

6/23/16

I9-MAR-2020 10:47
I:\40-Signage\Repairs Group 2\Roadway\XCVI-40.RDY_XPL-LPB.dgn
335026745338


02.55	PROJ. REFERENCE NO.		SHEET NO.
	I-40		X-9

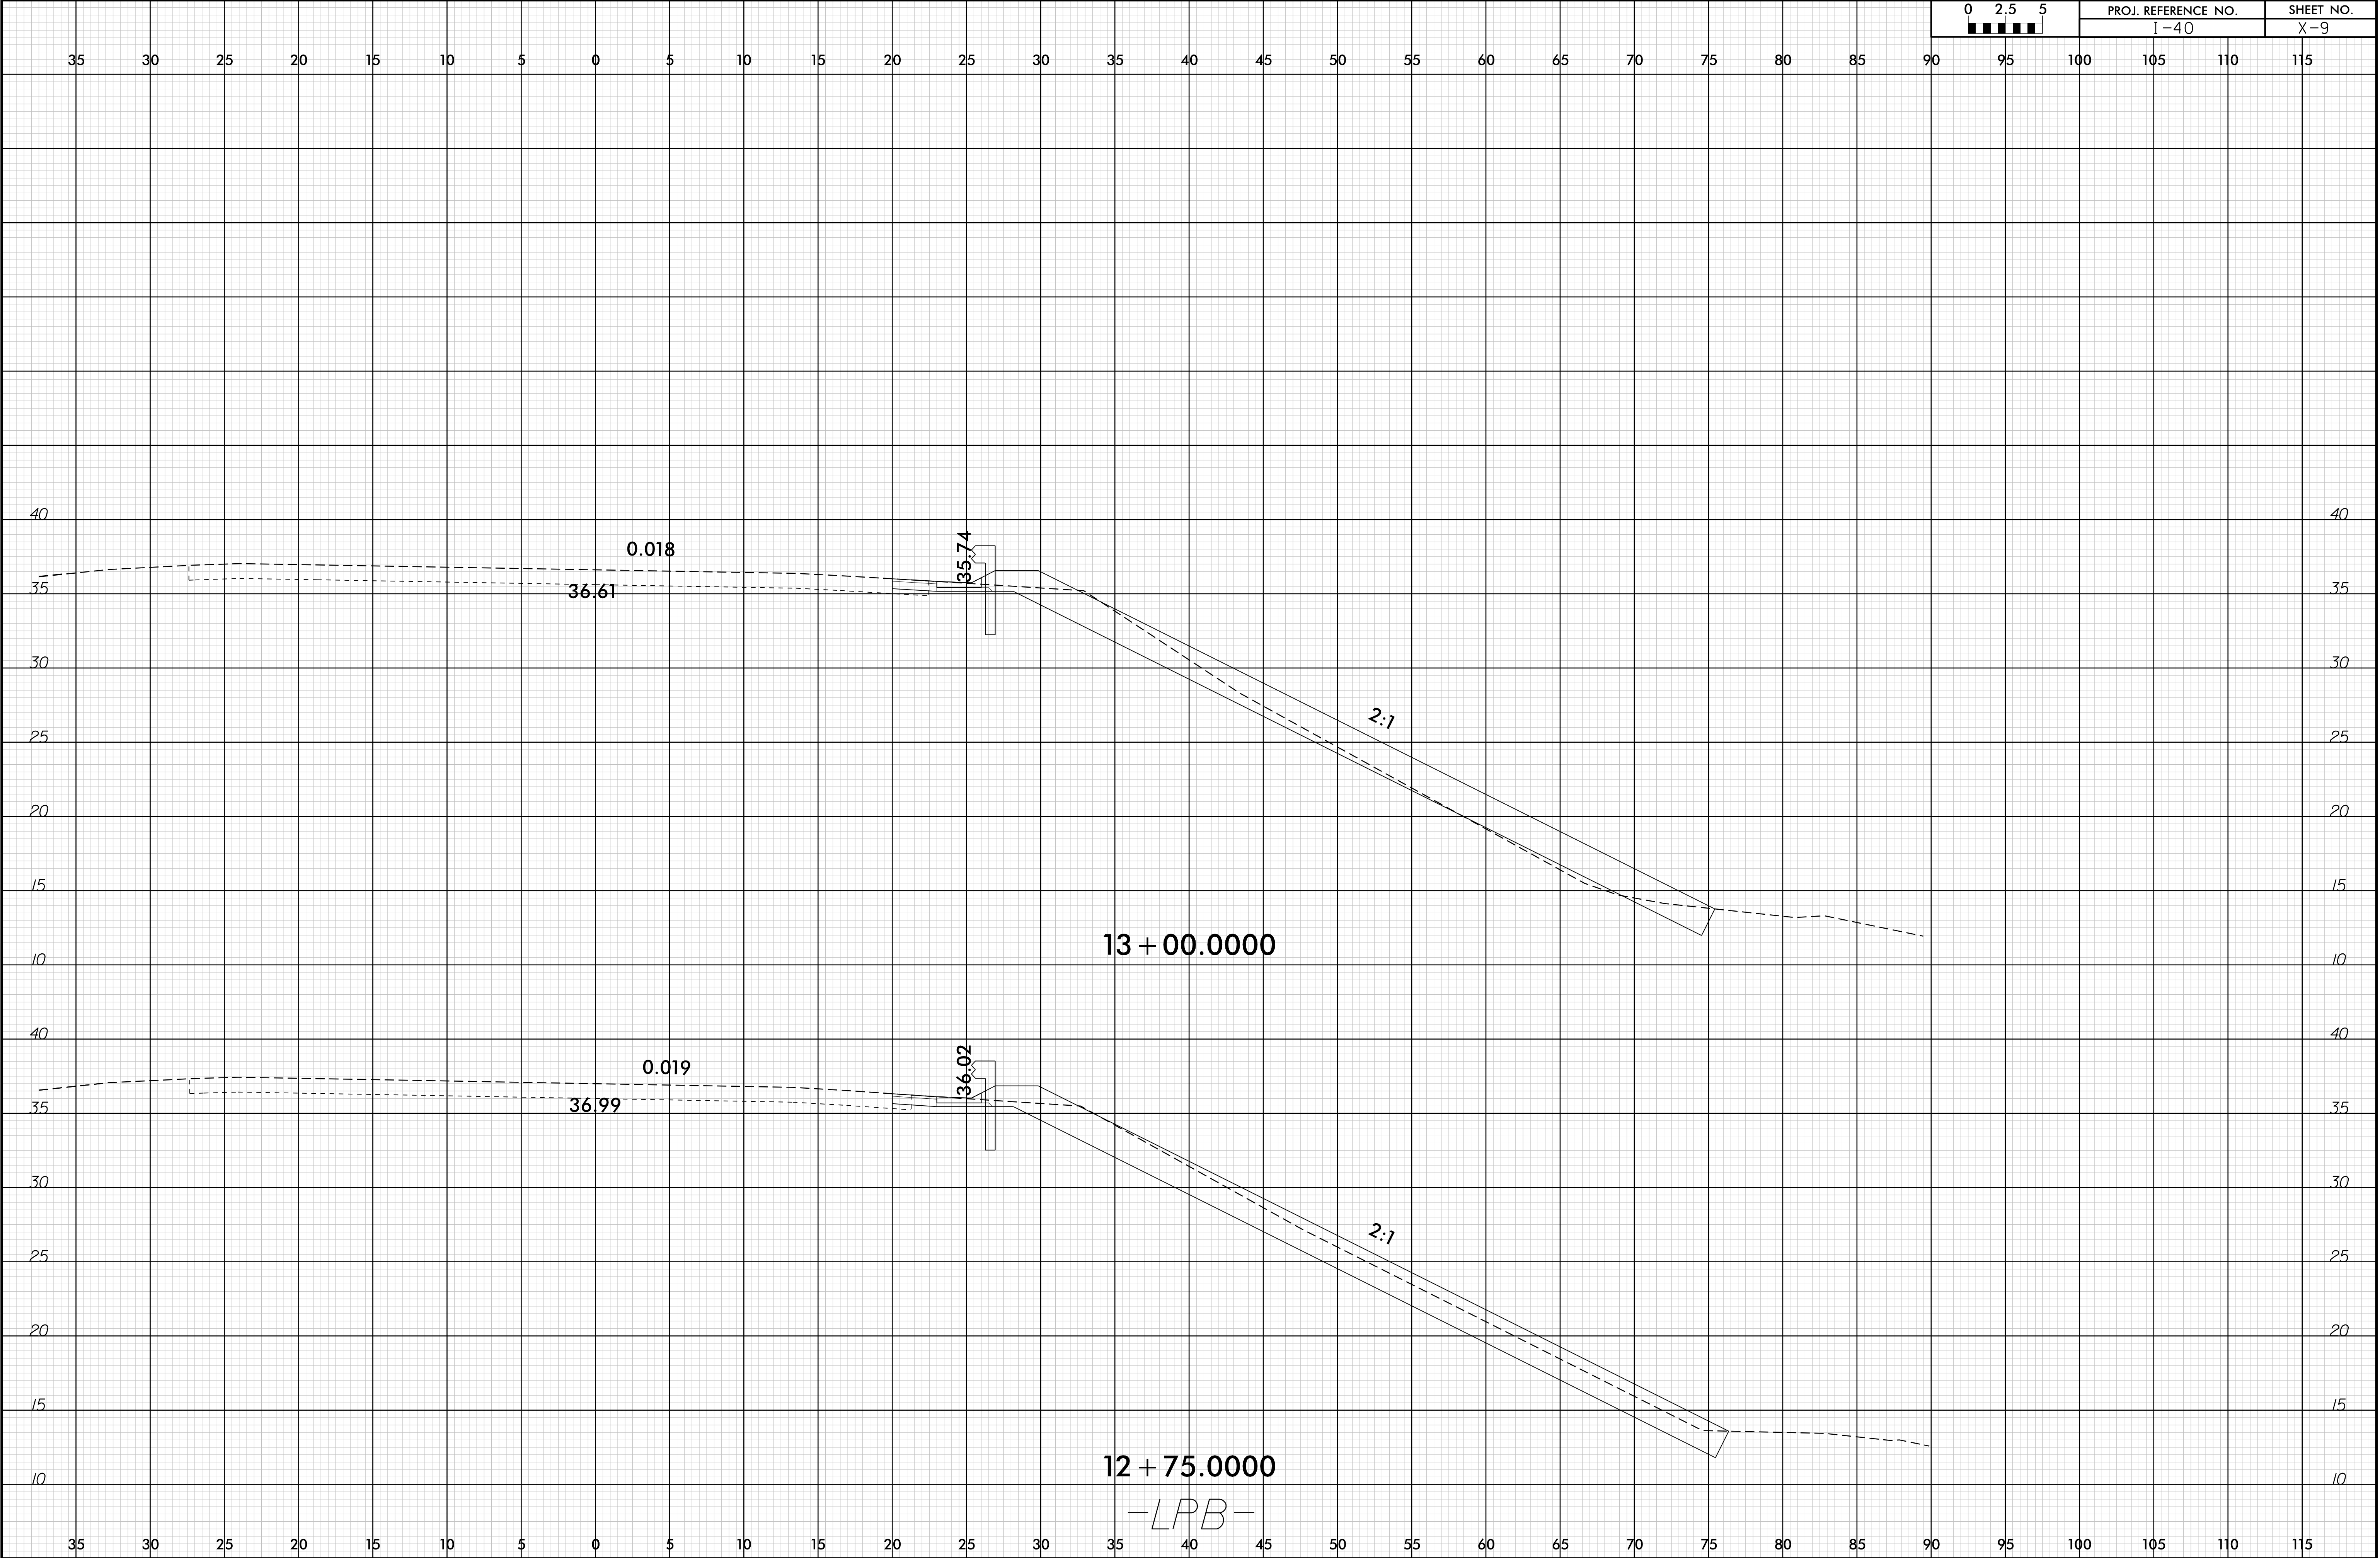

6/23/16

I:\MAR-2020 10:47
13+40 SUBMITTAL Regairs Group 2\Roadway\XSC\I-40_RDY_XPL-LPB.dgn
3/25/2020 10:47:38


02.55	PROJ. REFERENCE NO.		SHEET NO.
	I-40		X-10

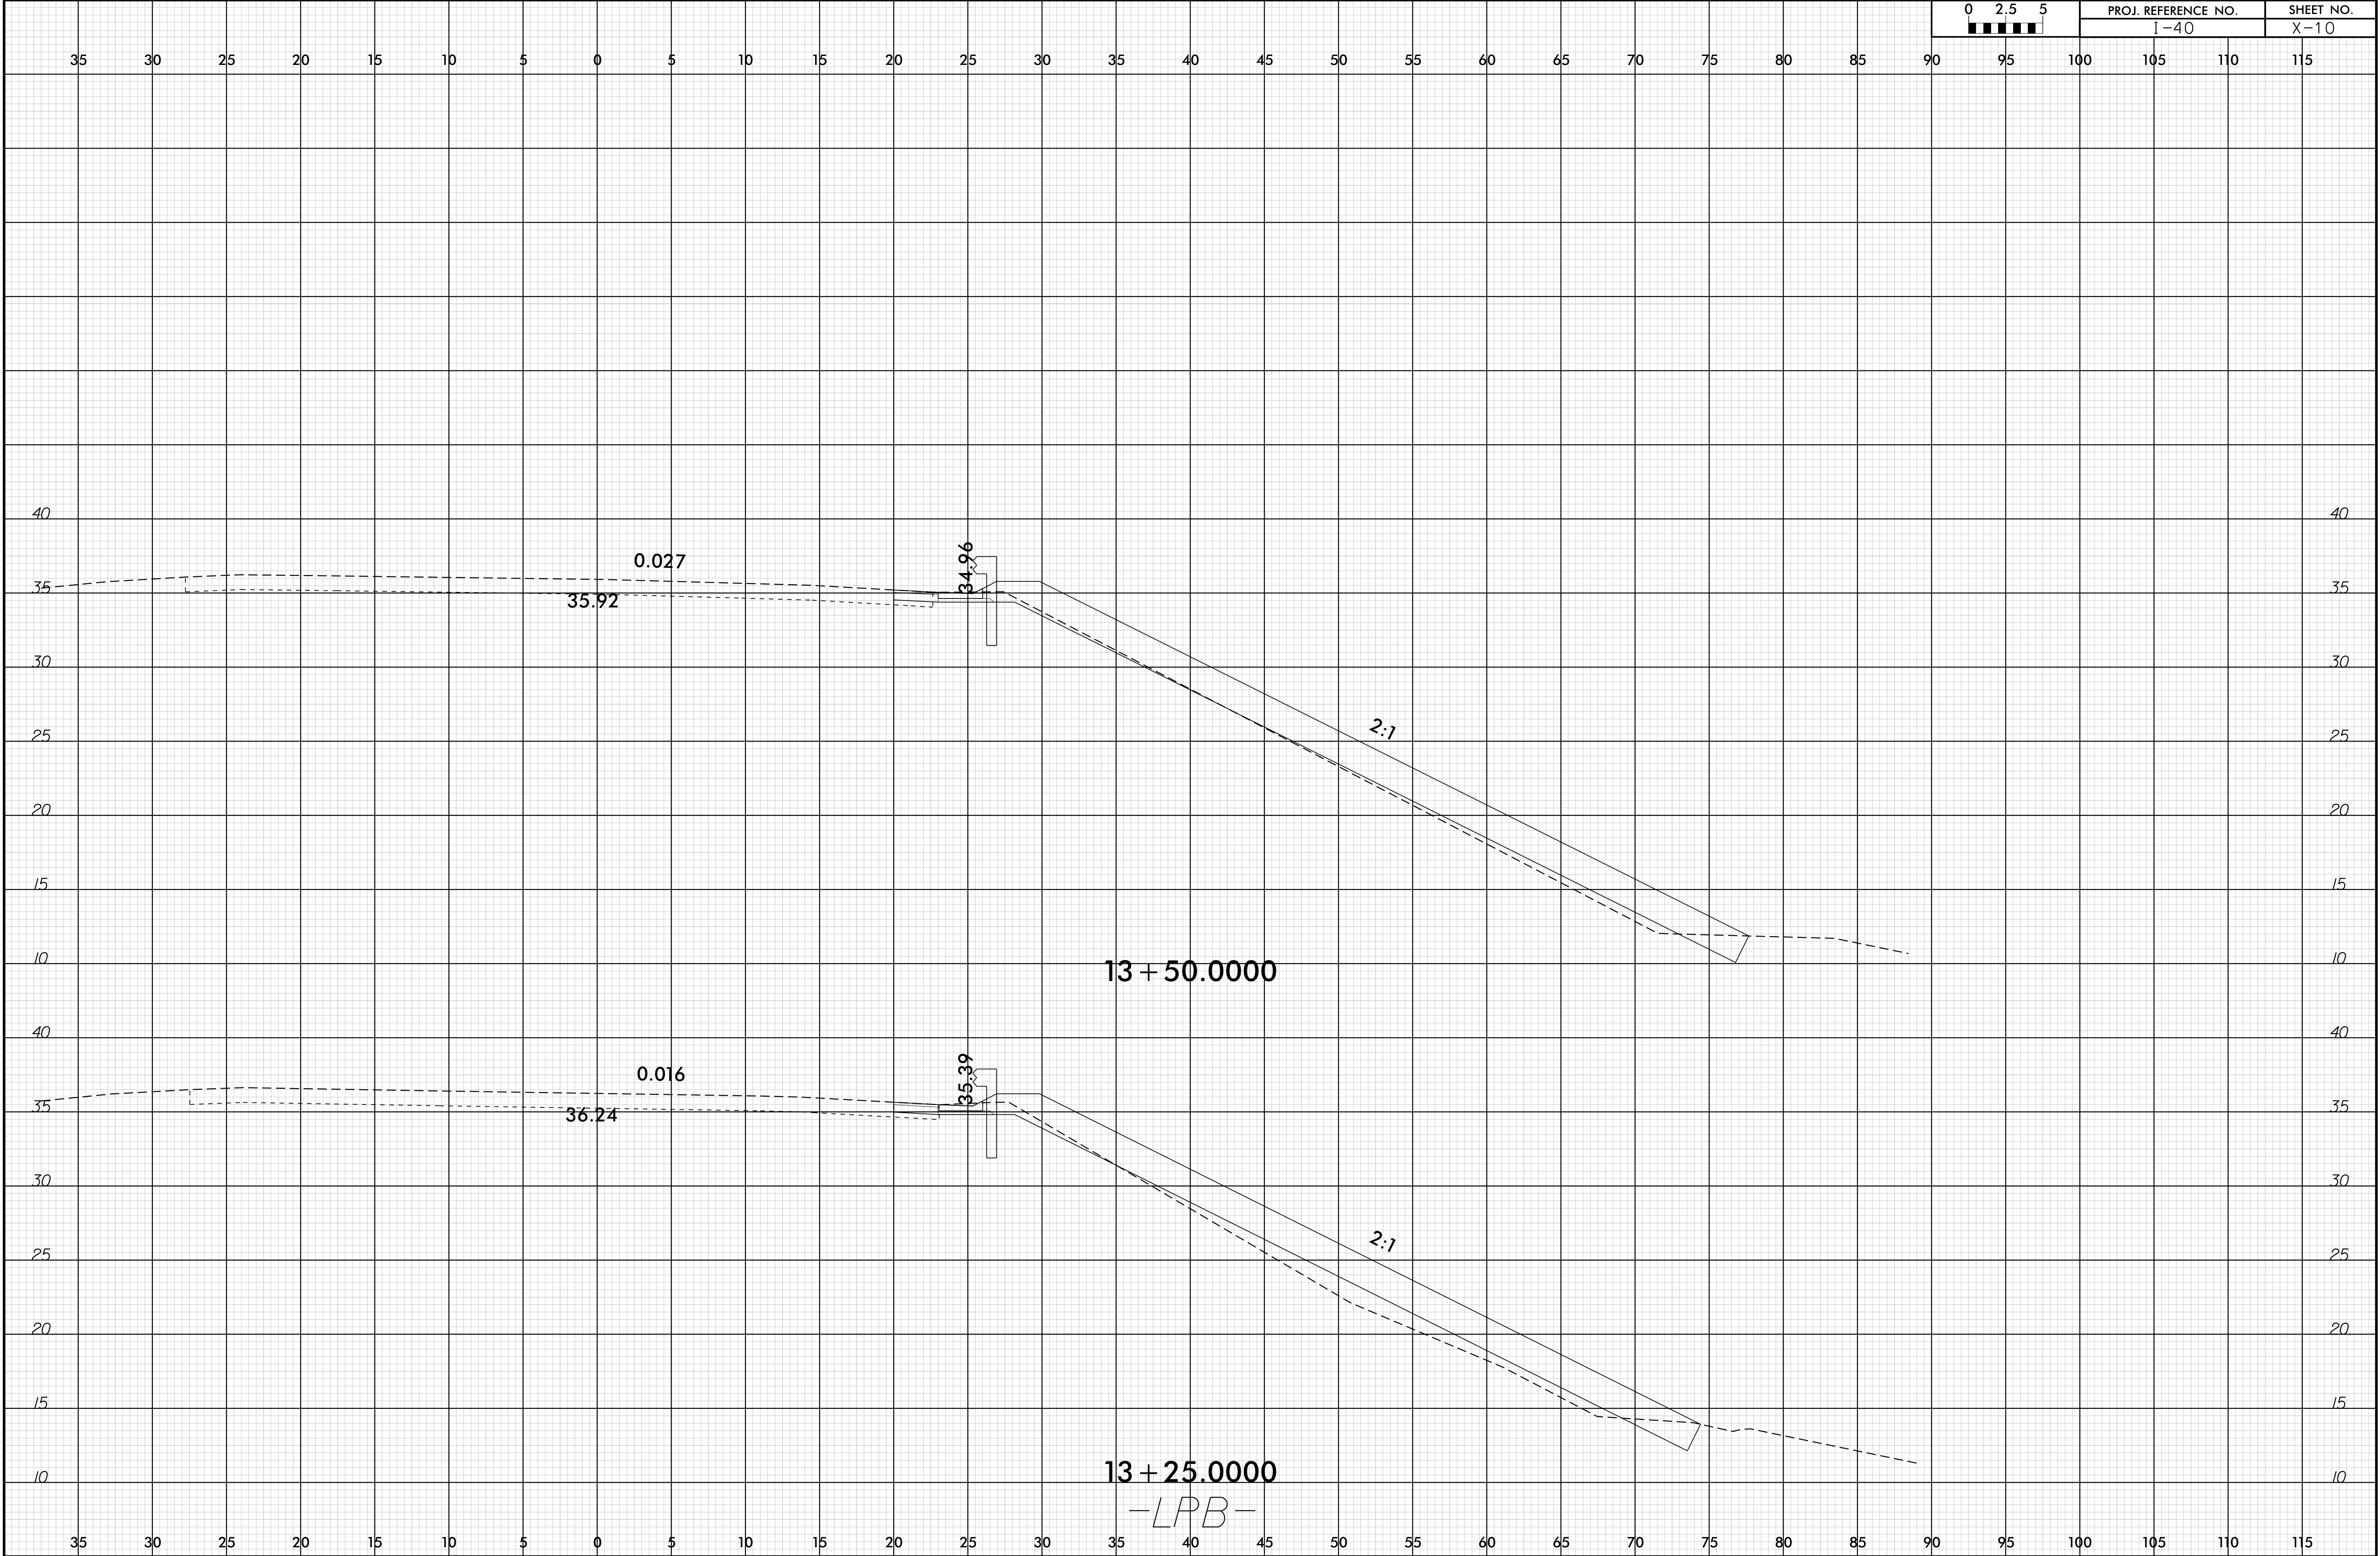

6/23/16

I:\MAR-2020 10:47
I-40-Signage-Repairs Group 2\Roadway\XSCI-40.RDY_XPL-LPB.dgn
3/23/2016 10:47:38


02.55	PROJ. REFERENCE NO.		SHEET NO.	
	I-40		X-11	

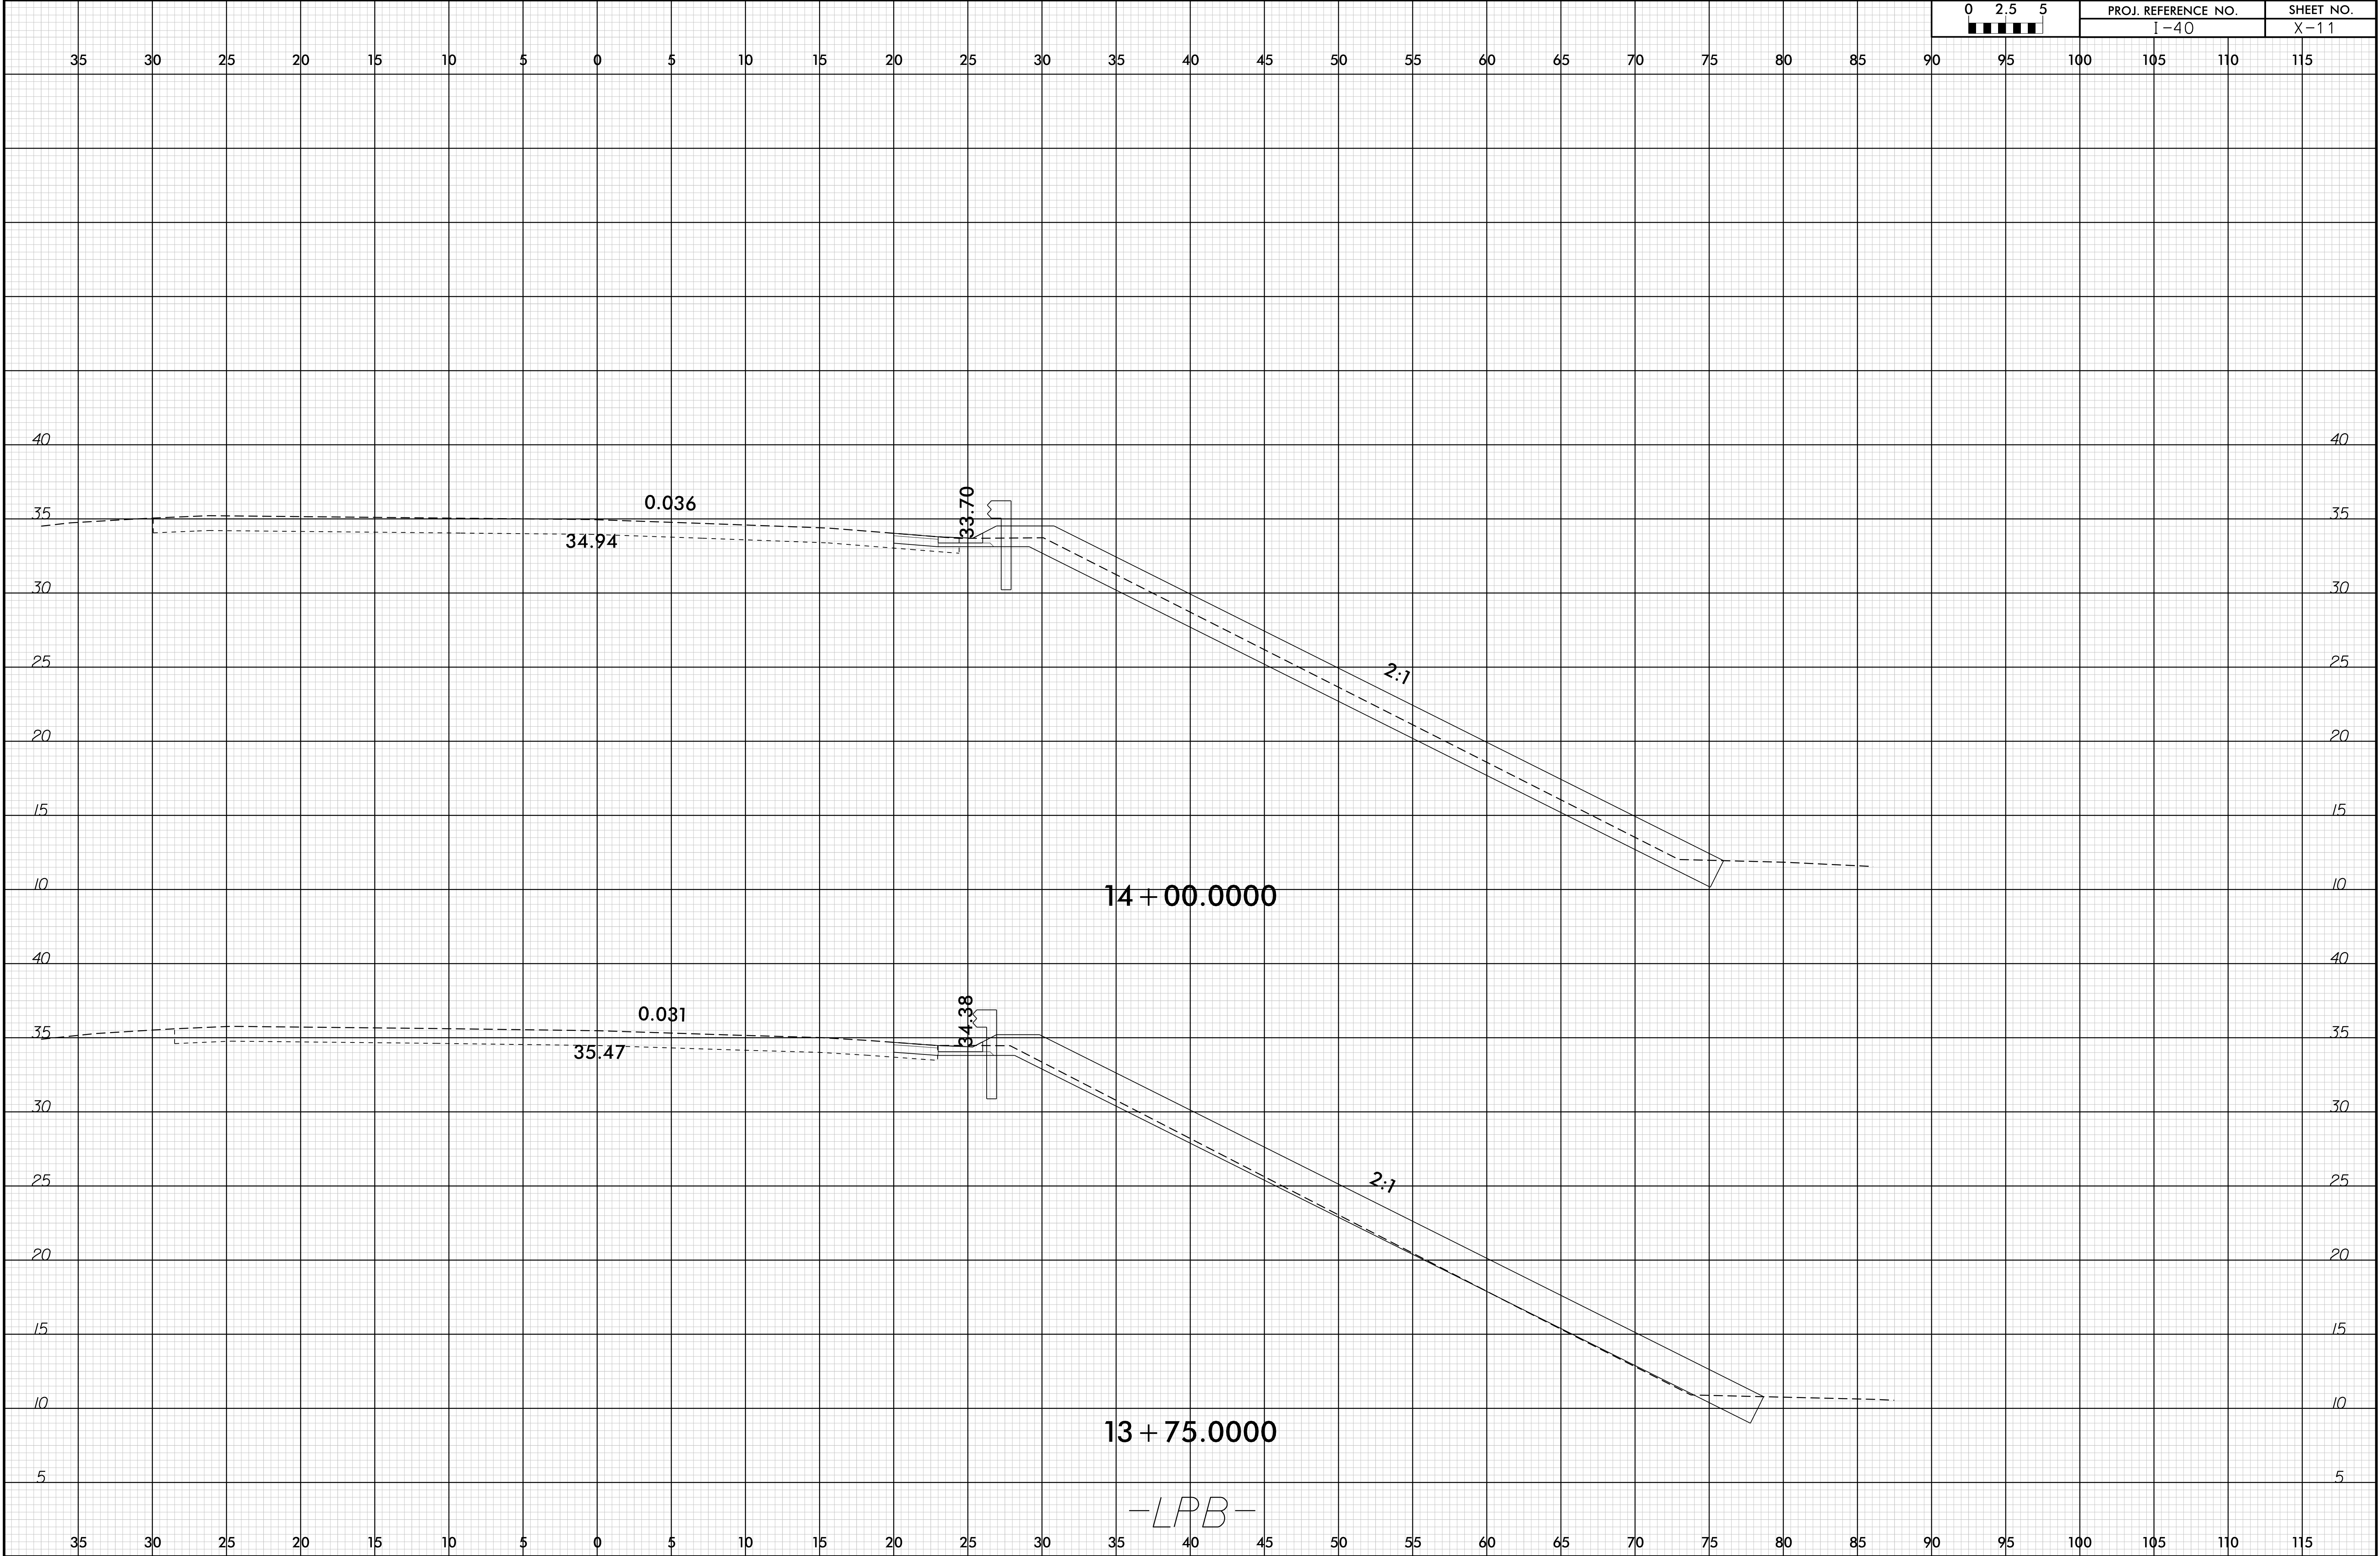

6/23/16

I:\MAR-2020 10:47
11440 SUGL Repairs Group 2\Roadway\XSCI-40.RDY_XPL_LPB.dgn
335027145338


02.55	PROJ. REFERENCE NO.	SHEET NO.
	I-40	X-12

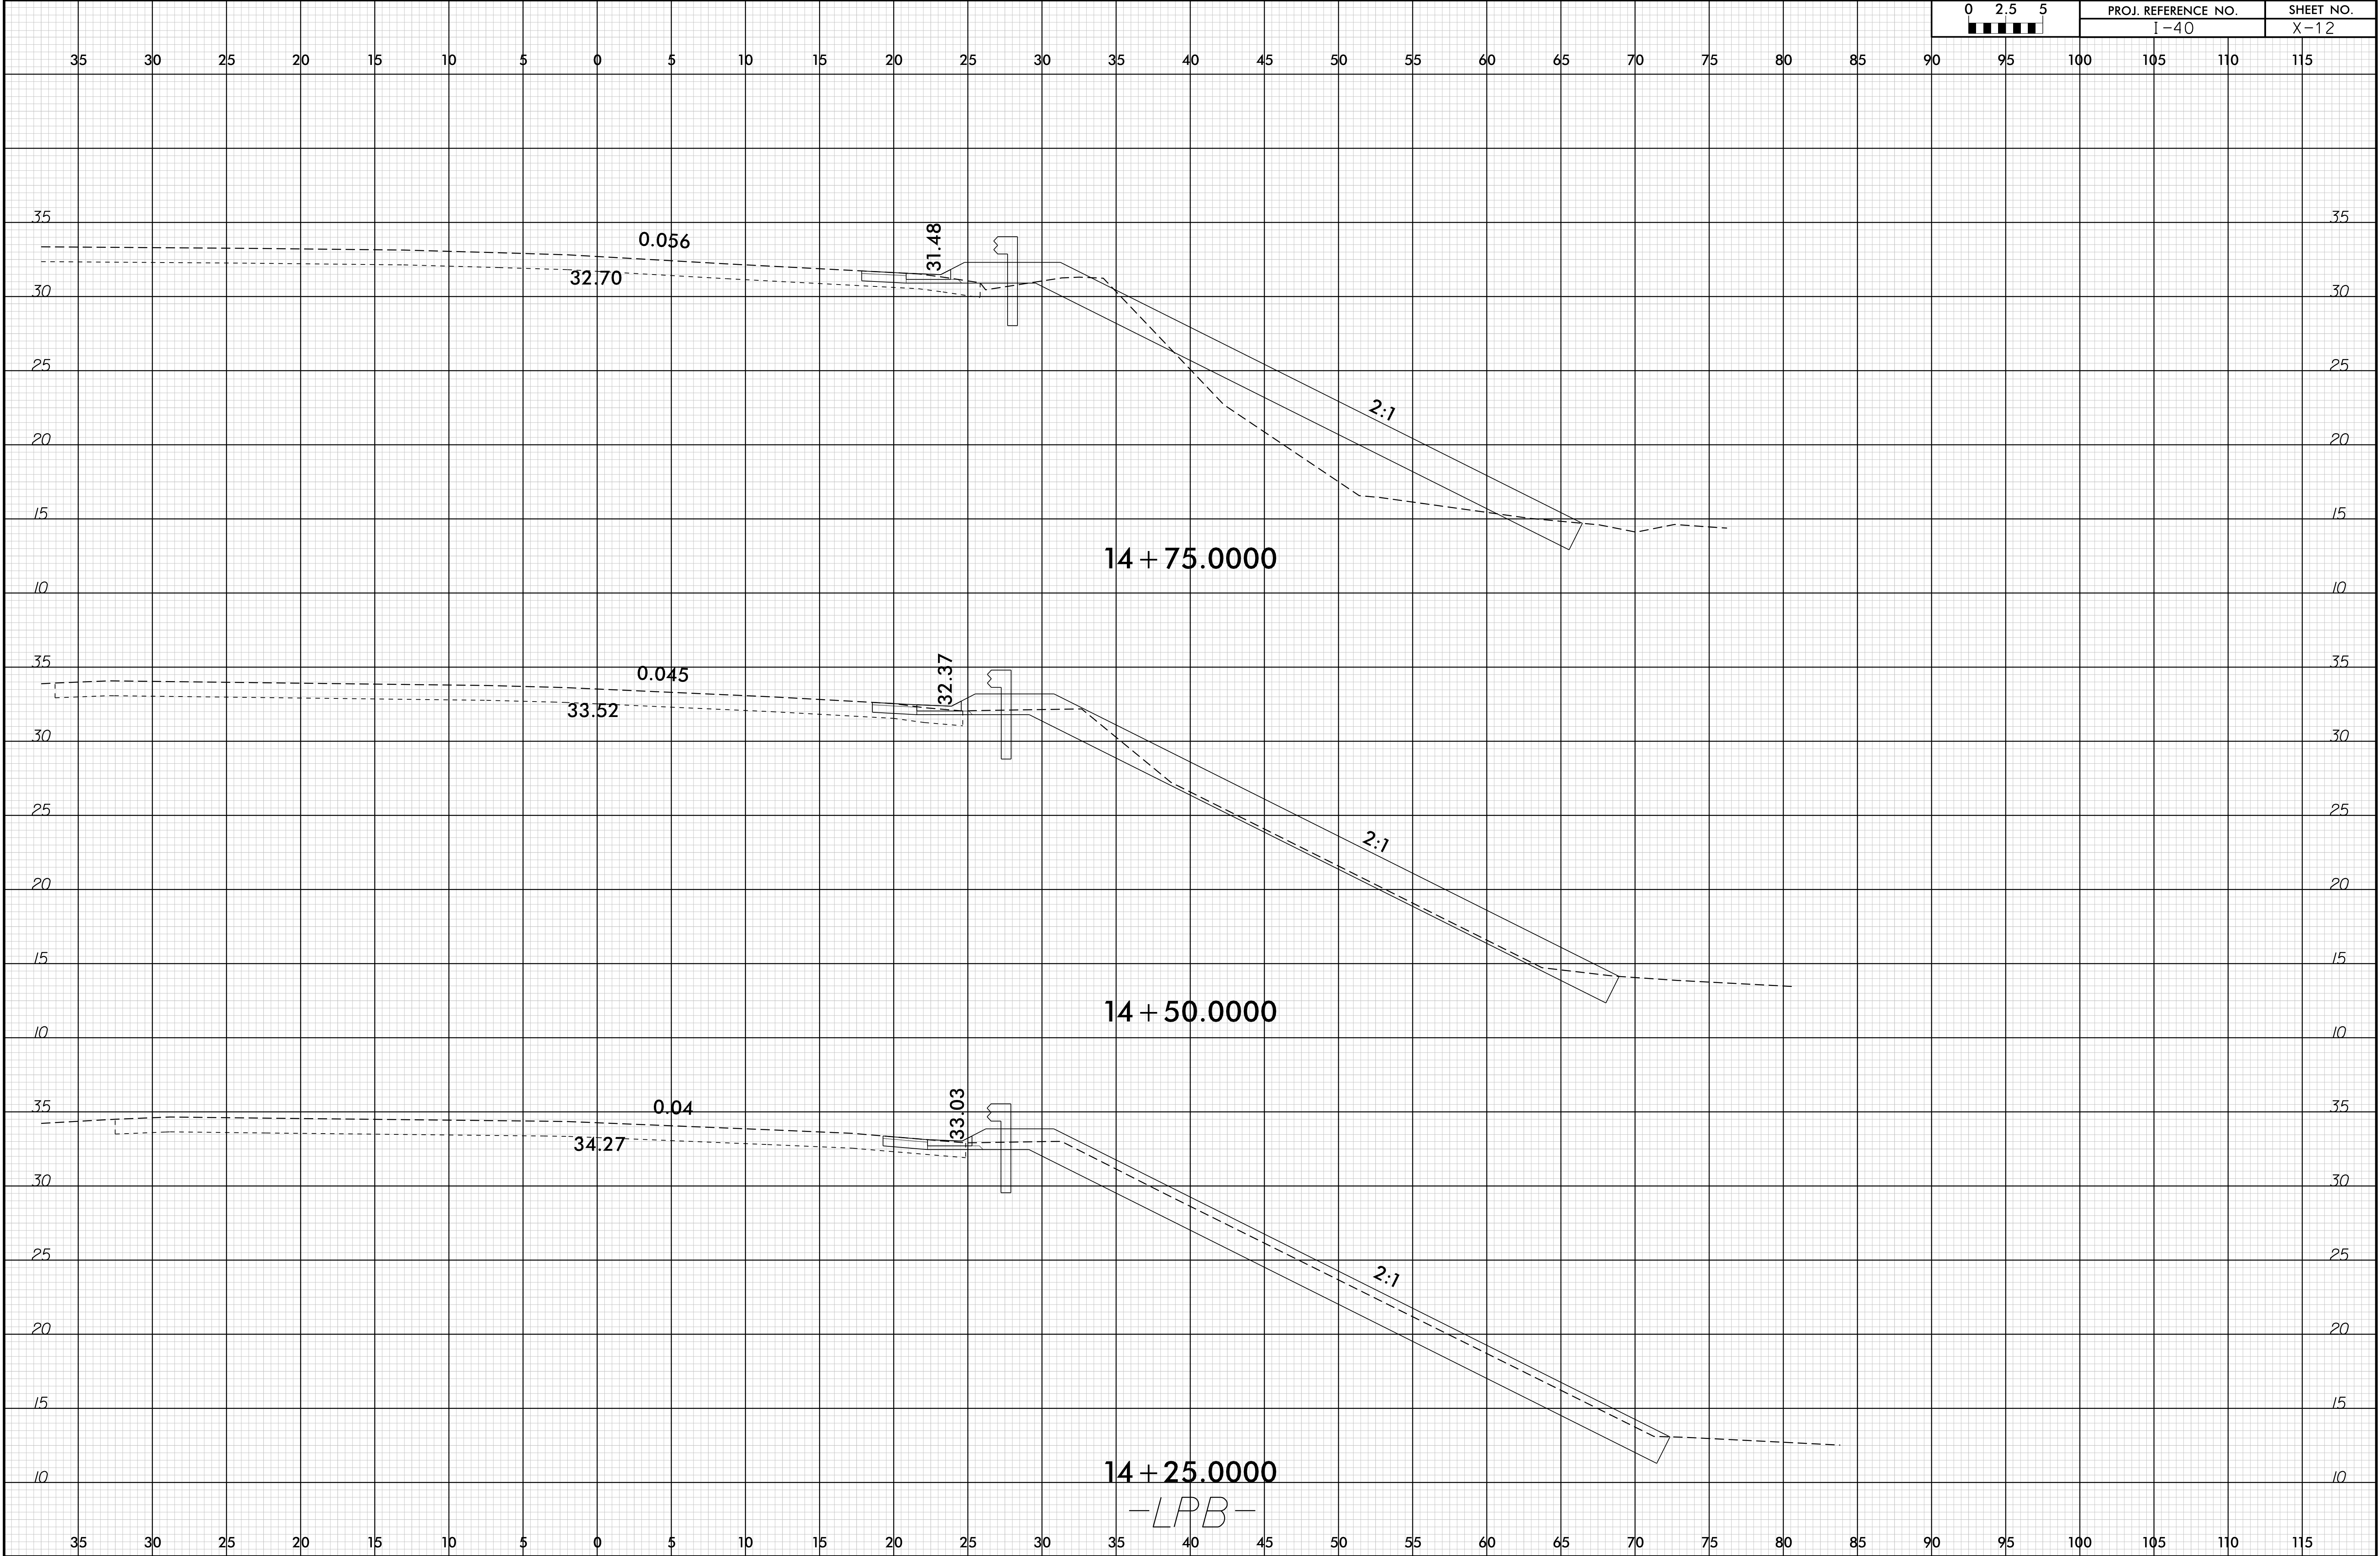

6/23/16


I:\MAR-2020 10:48
I-40 Slop Repairs Group 2\Roadway\XSCI-40_RDY_XPL_LPB.dgn
3/25/2020 10:48:38

02.55	PROJ. REFERENCE NO.		SHEET NO.	
	I-40		X-13	

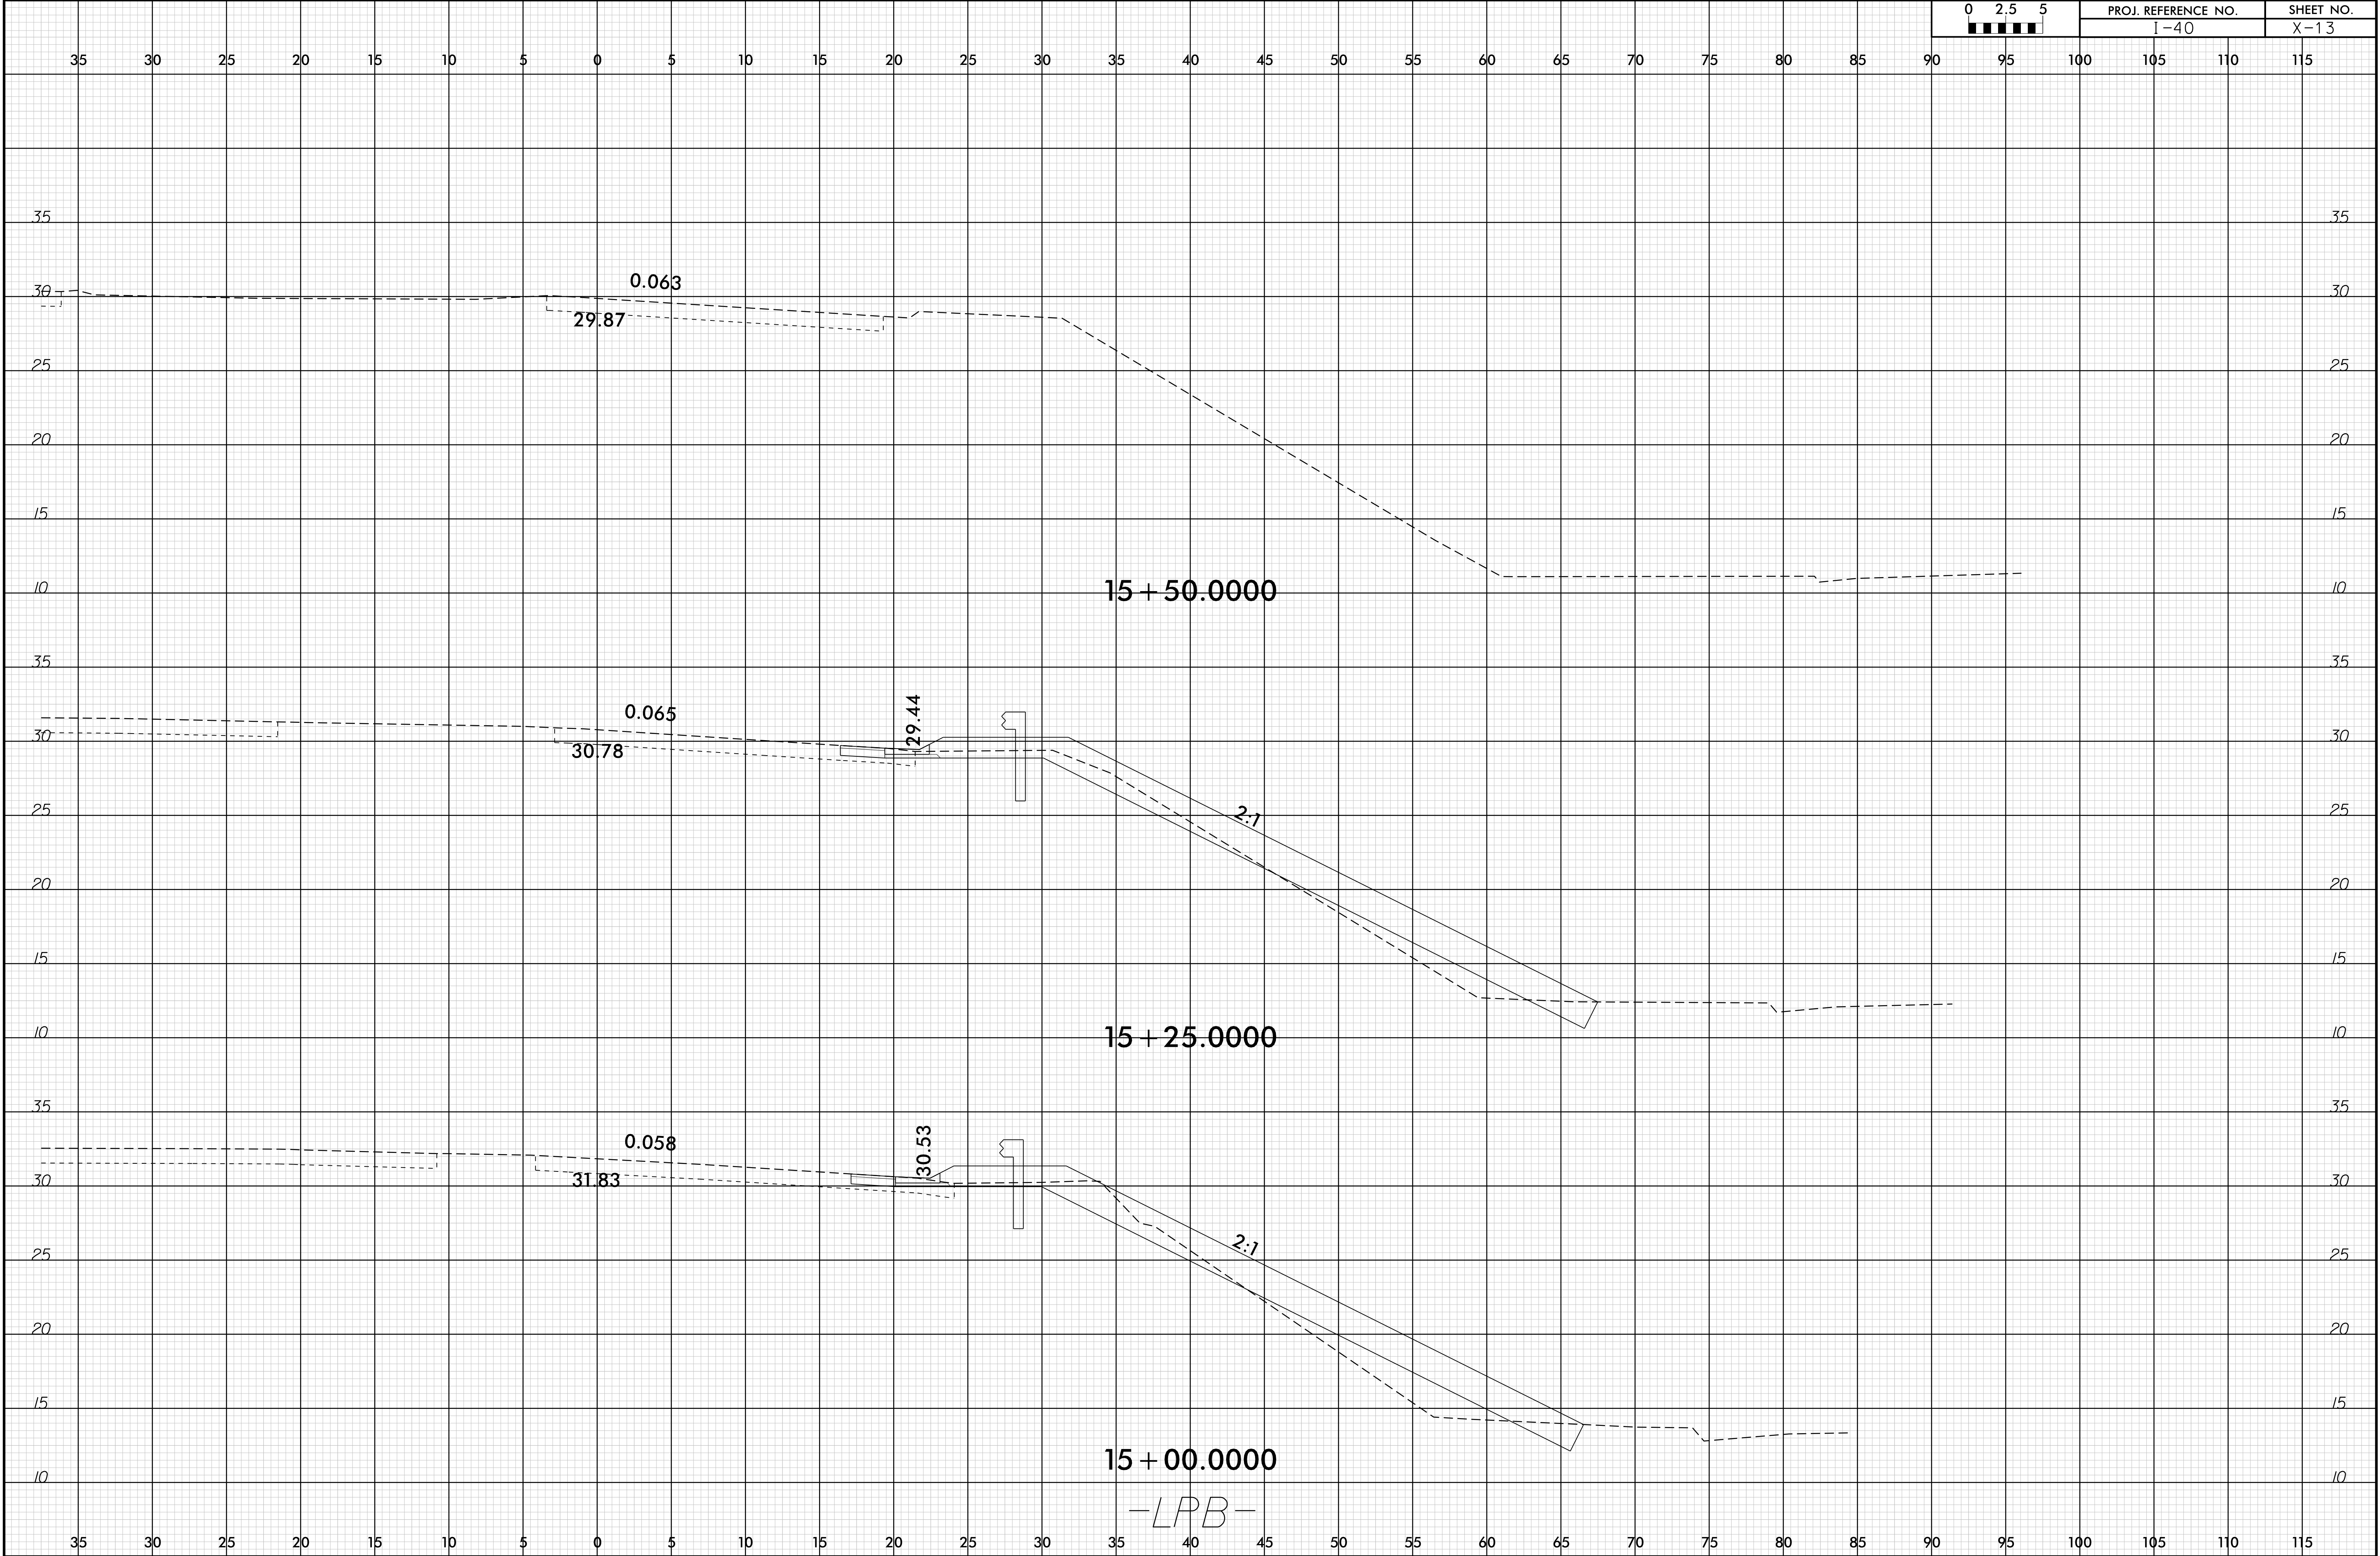


6/23/16

I9-MAR-2020 10:48
I-40 Sublevel Repairs Group 2\Roadway\XSCI-40.RDY_XPL_RPB.dgn
335021416338

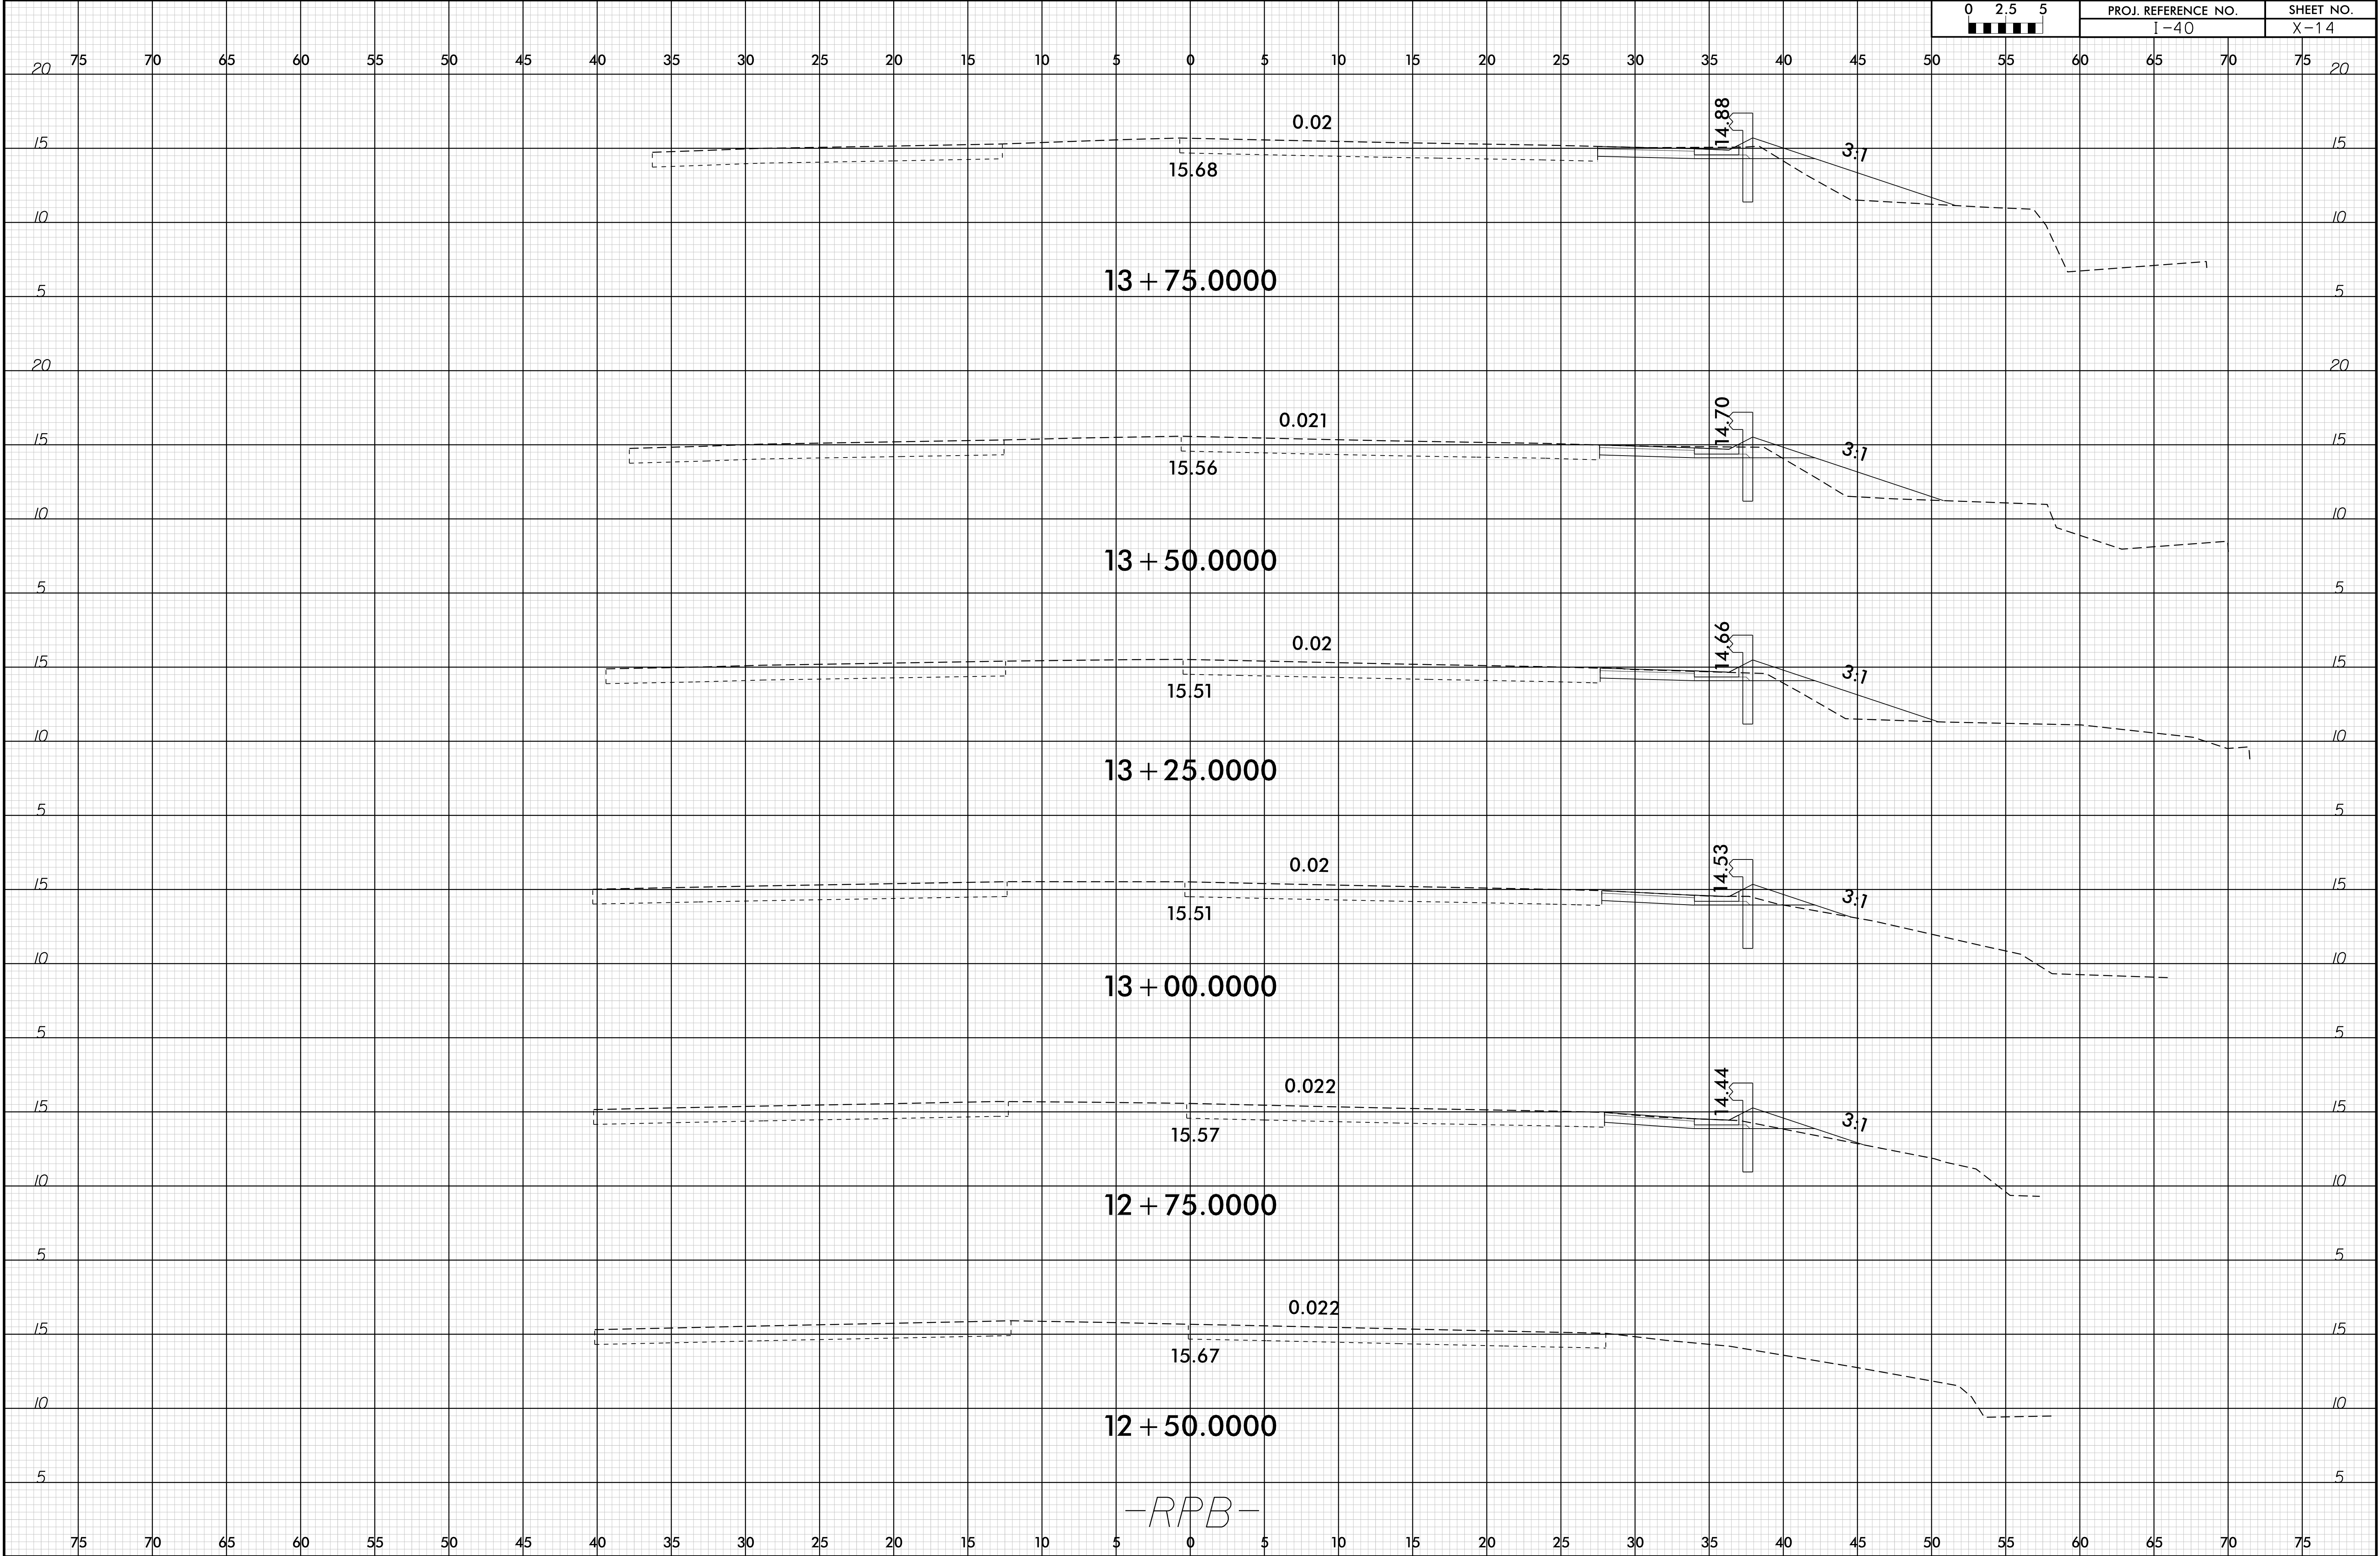


6/23/16

I9-MAR-2020 10:48
I-40-South-Repairs Group 2\Roadway\XSC\I-40_RDY_XPL_RPB.dgn
335021415338

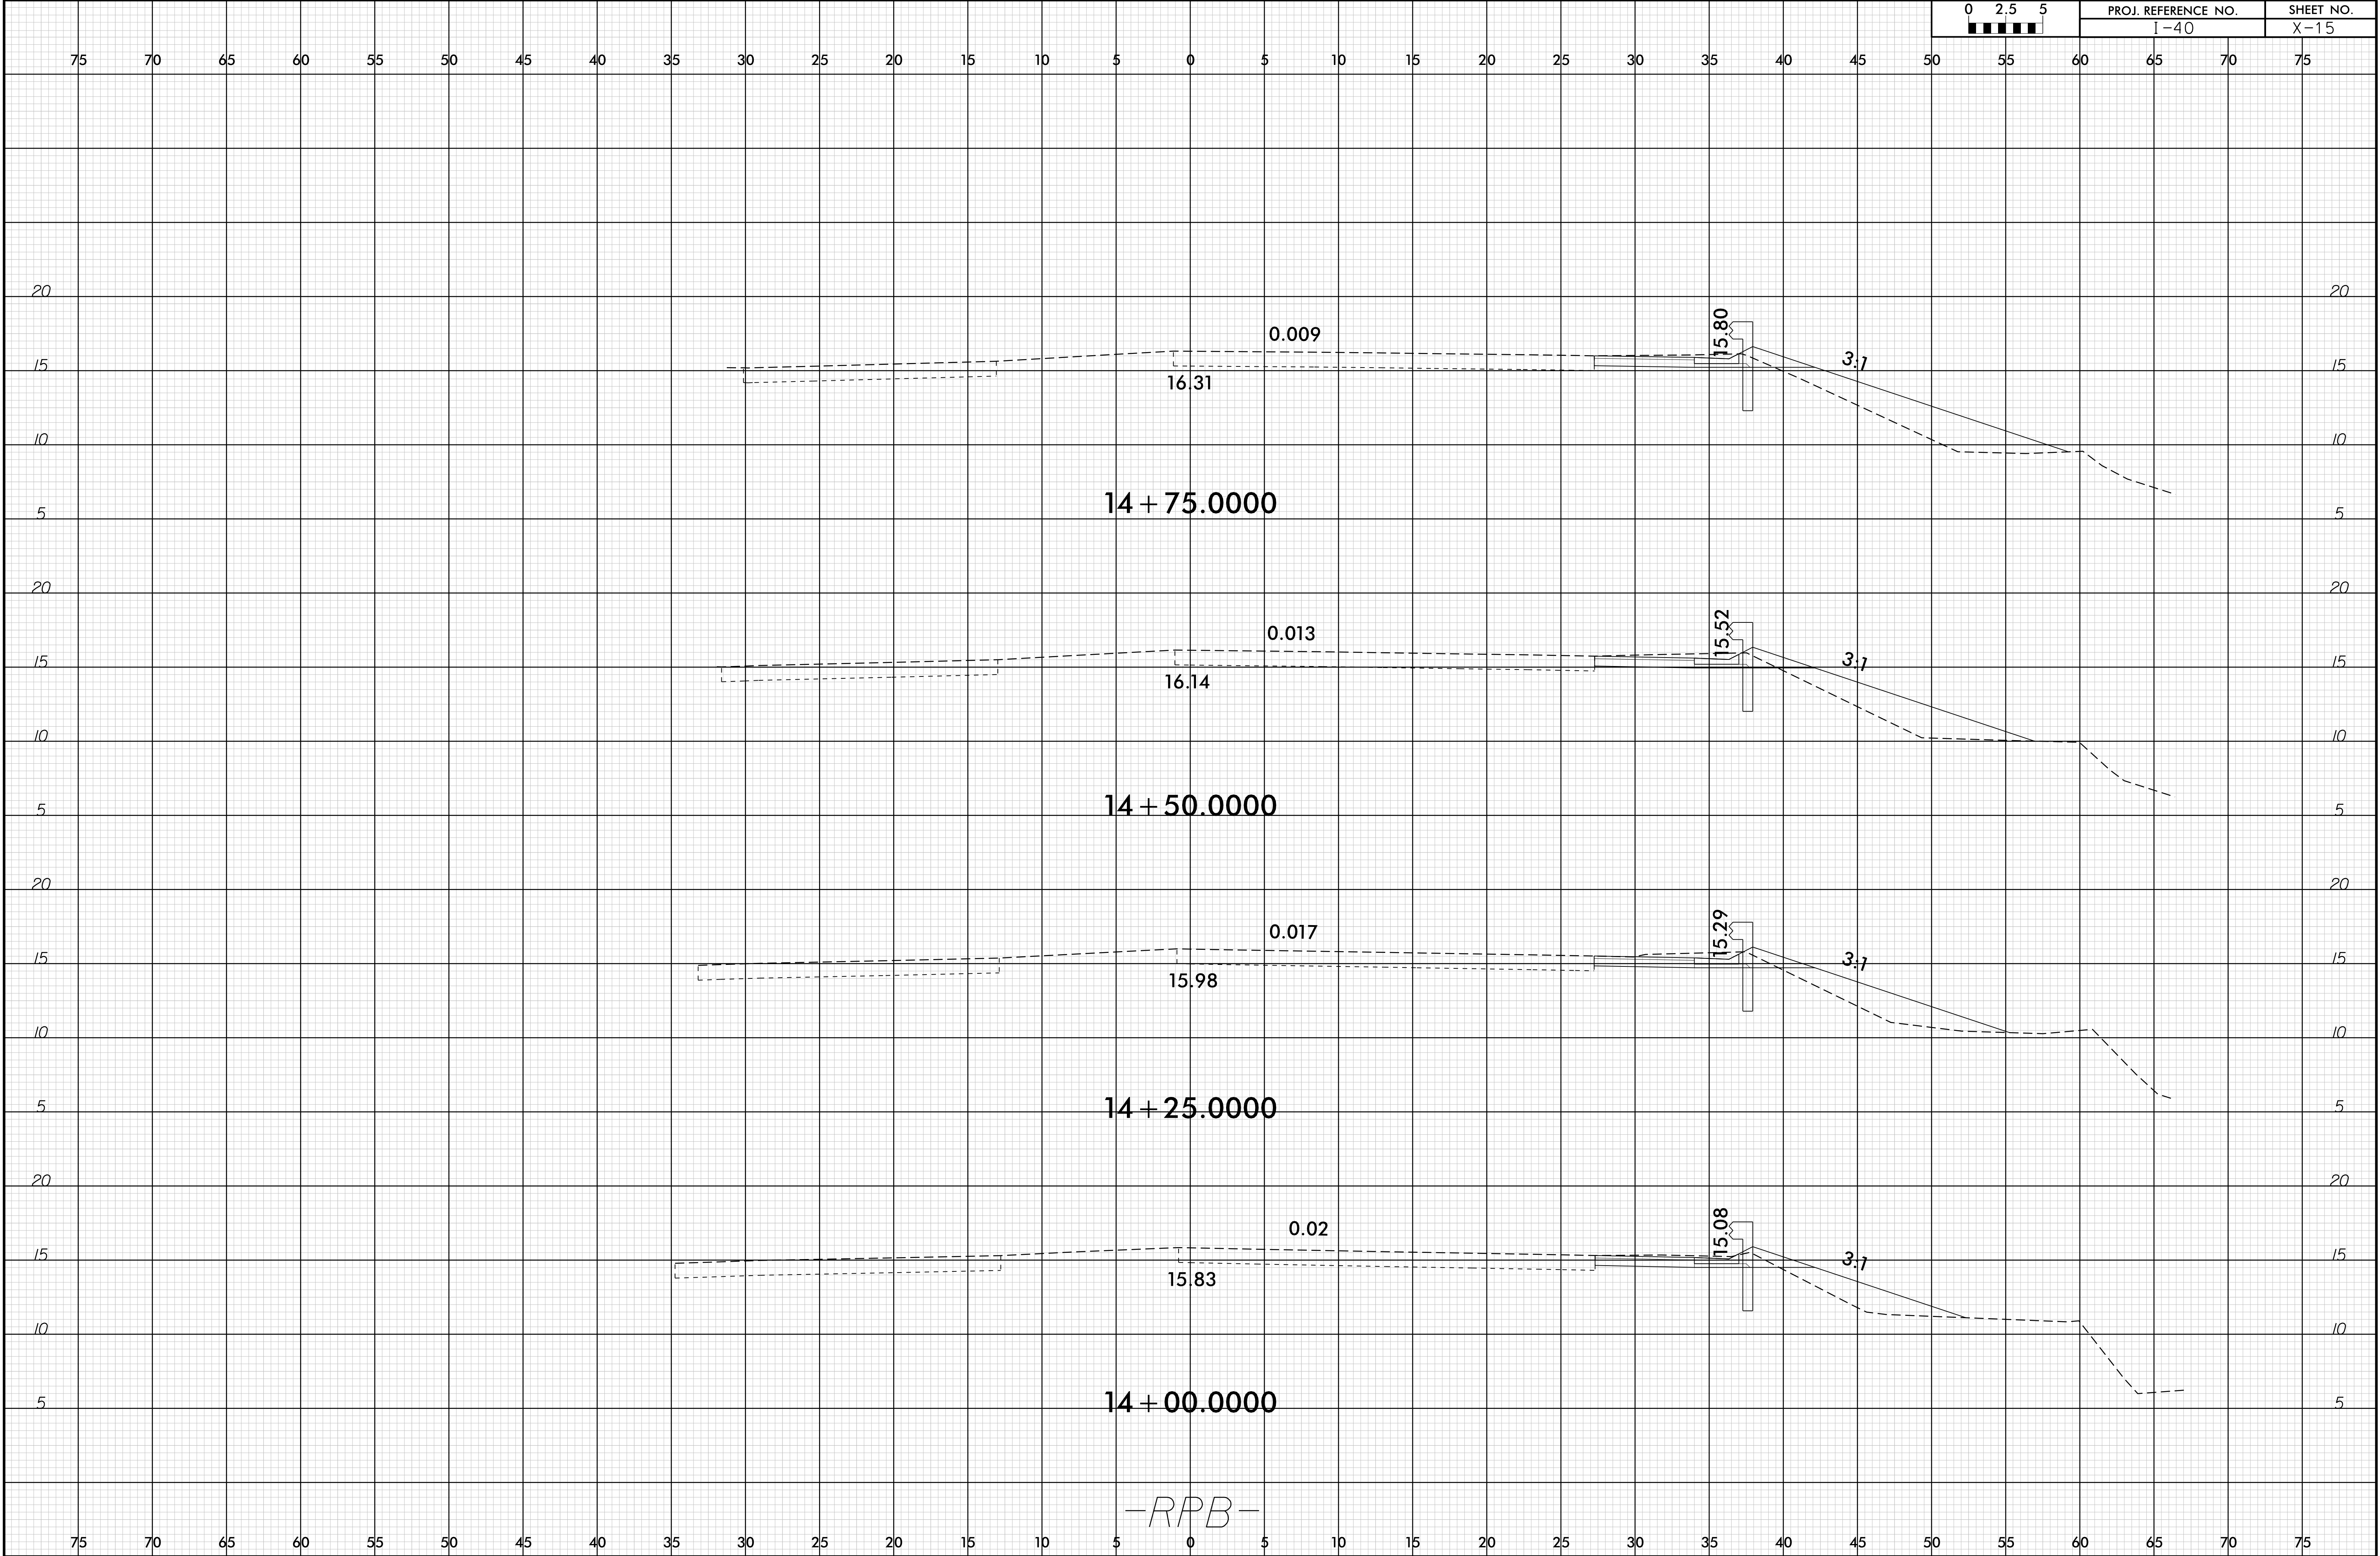

6/23/16


I9-MAR-2020 10:48
I-40-Southbound Repairs Group 2\Roadway\XSC\I-40_RDY_XPL_RPB.dgn
335021416338

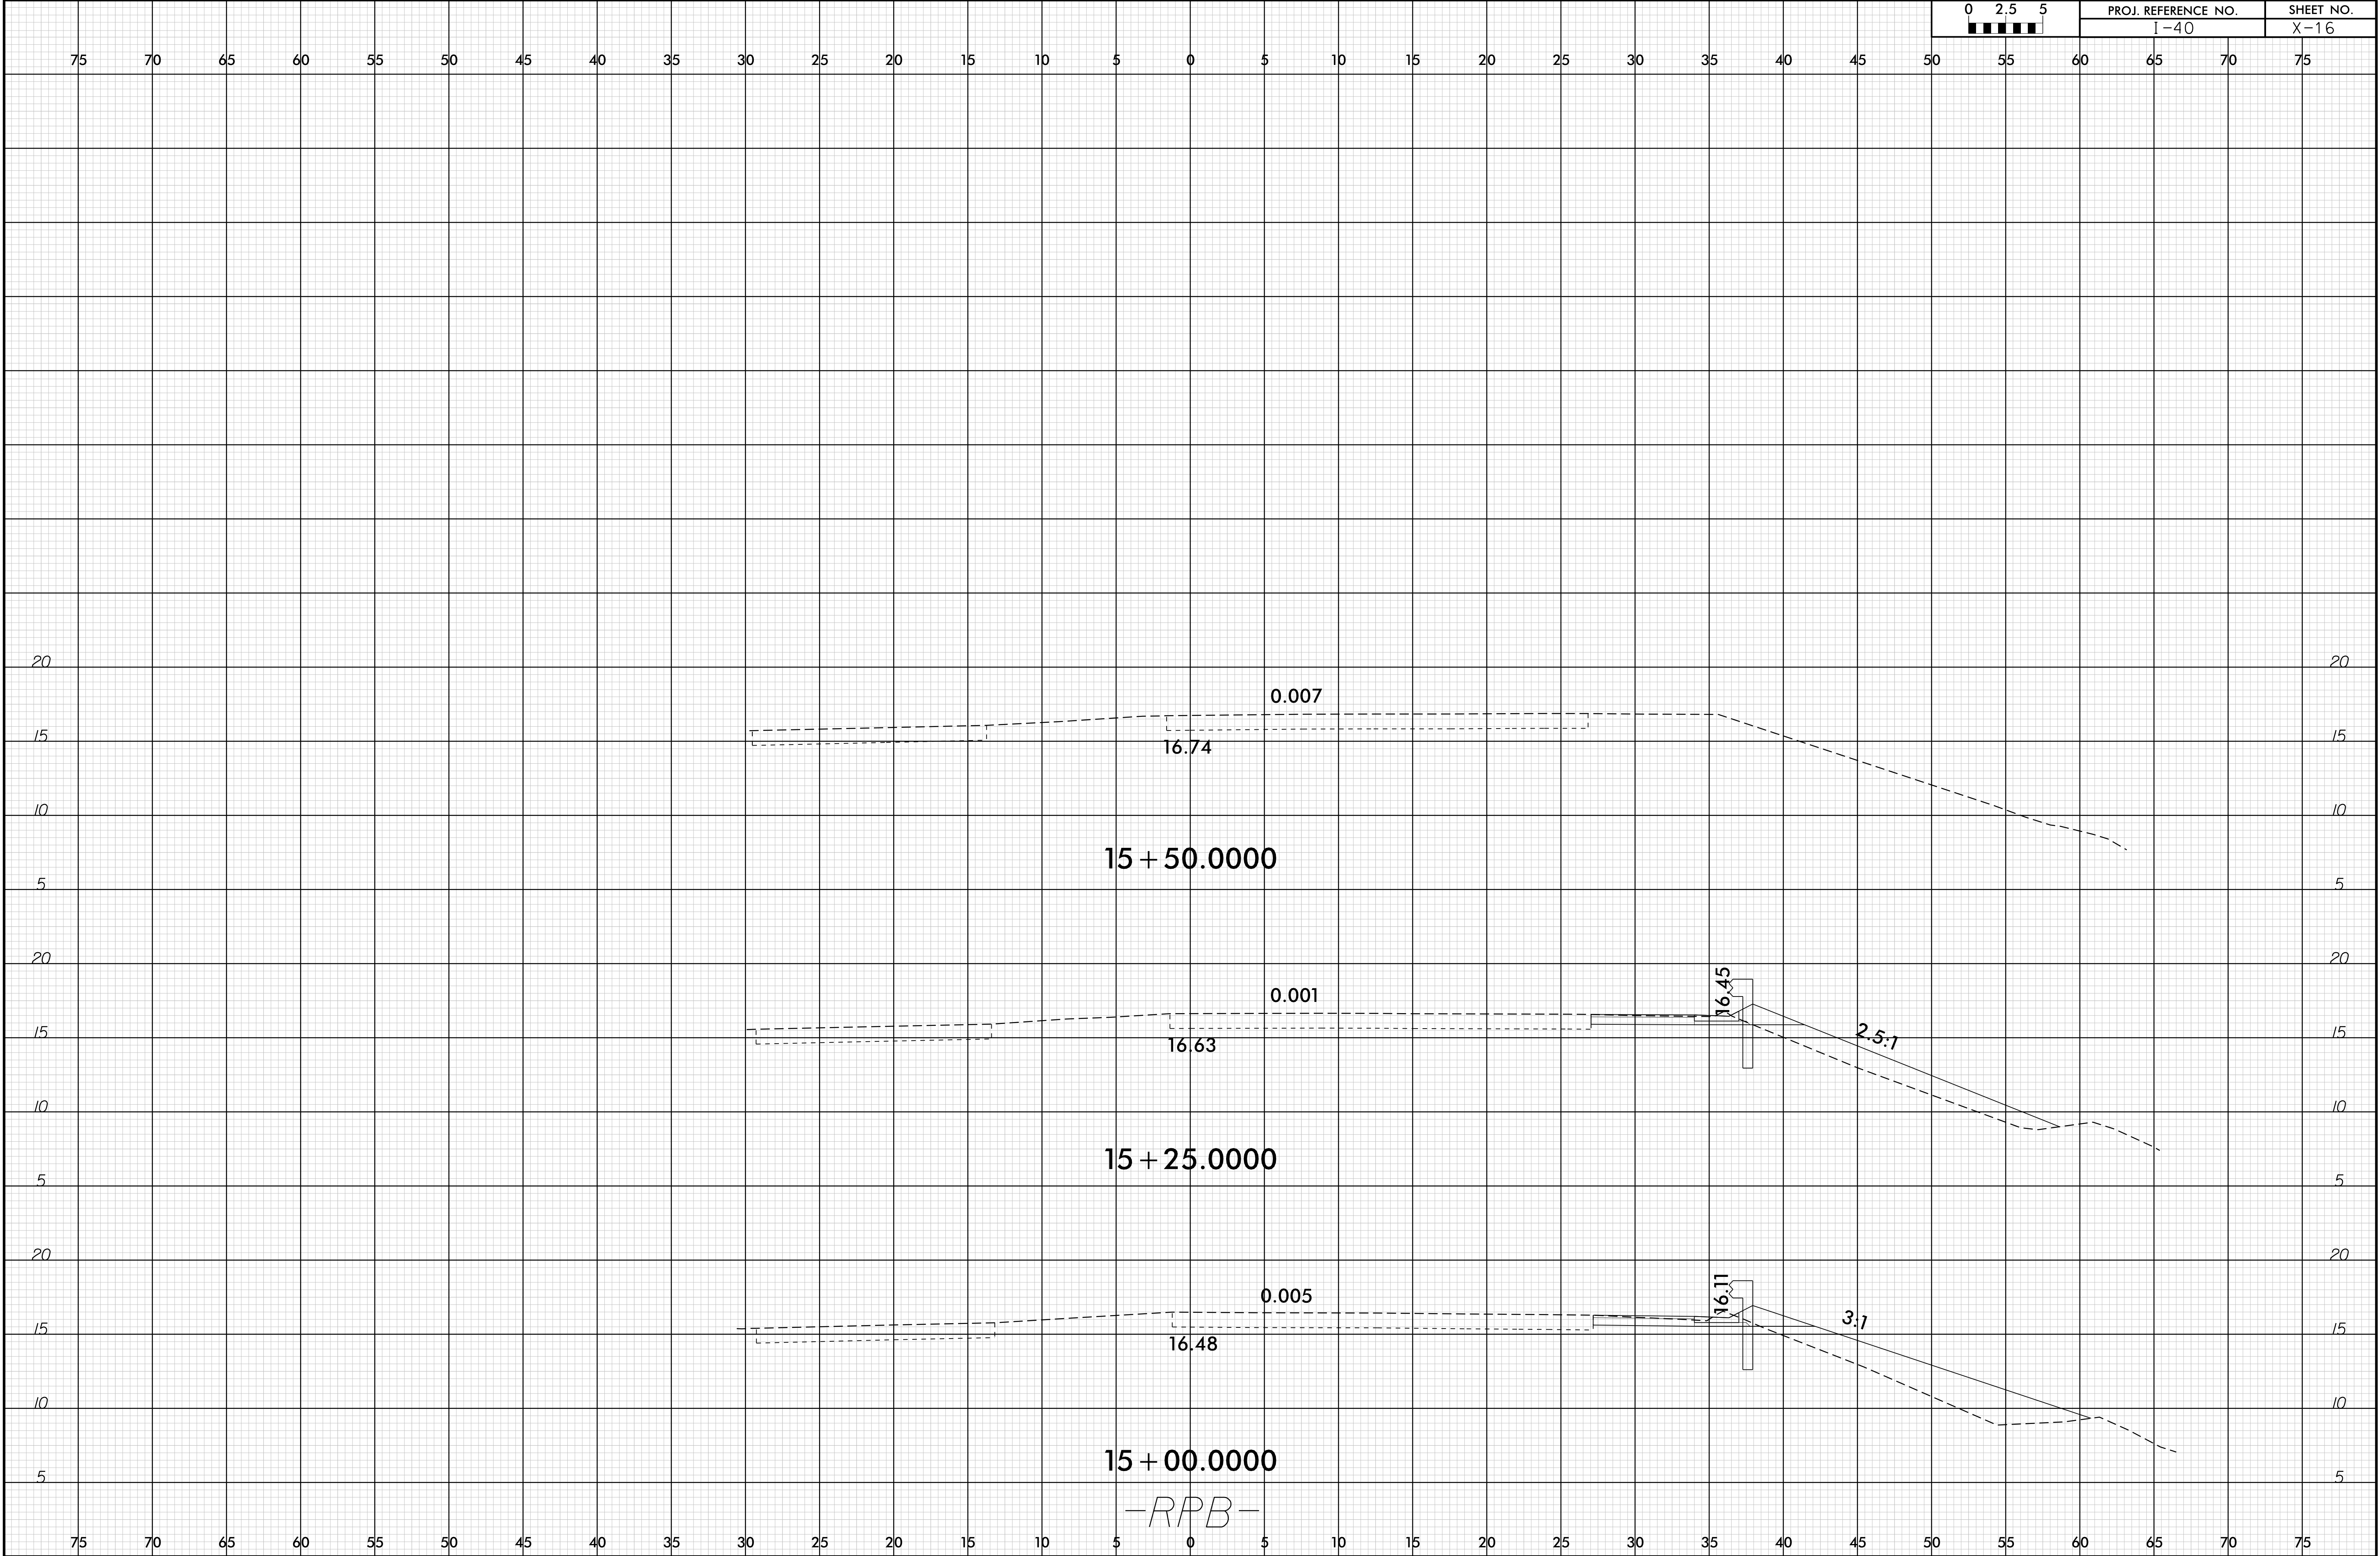

6/23/16

I9-MAR-2020 10:49
I-40-South-Repairs Group 2\Roadway\XSCI-40.RDY_XPL_RPB.lldgn
3350217416338


0 2.5 5	PROJ. REFERENCE NO.	SHEET NO.
	I-40	X-17

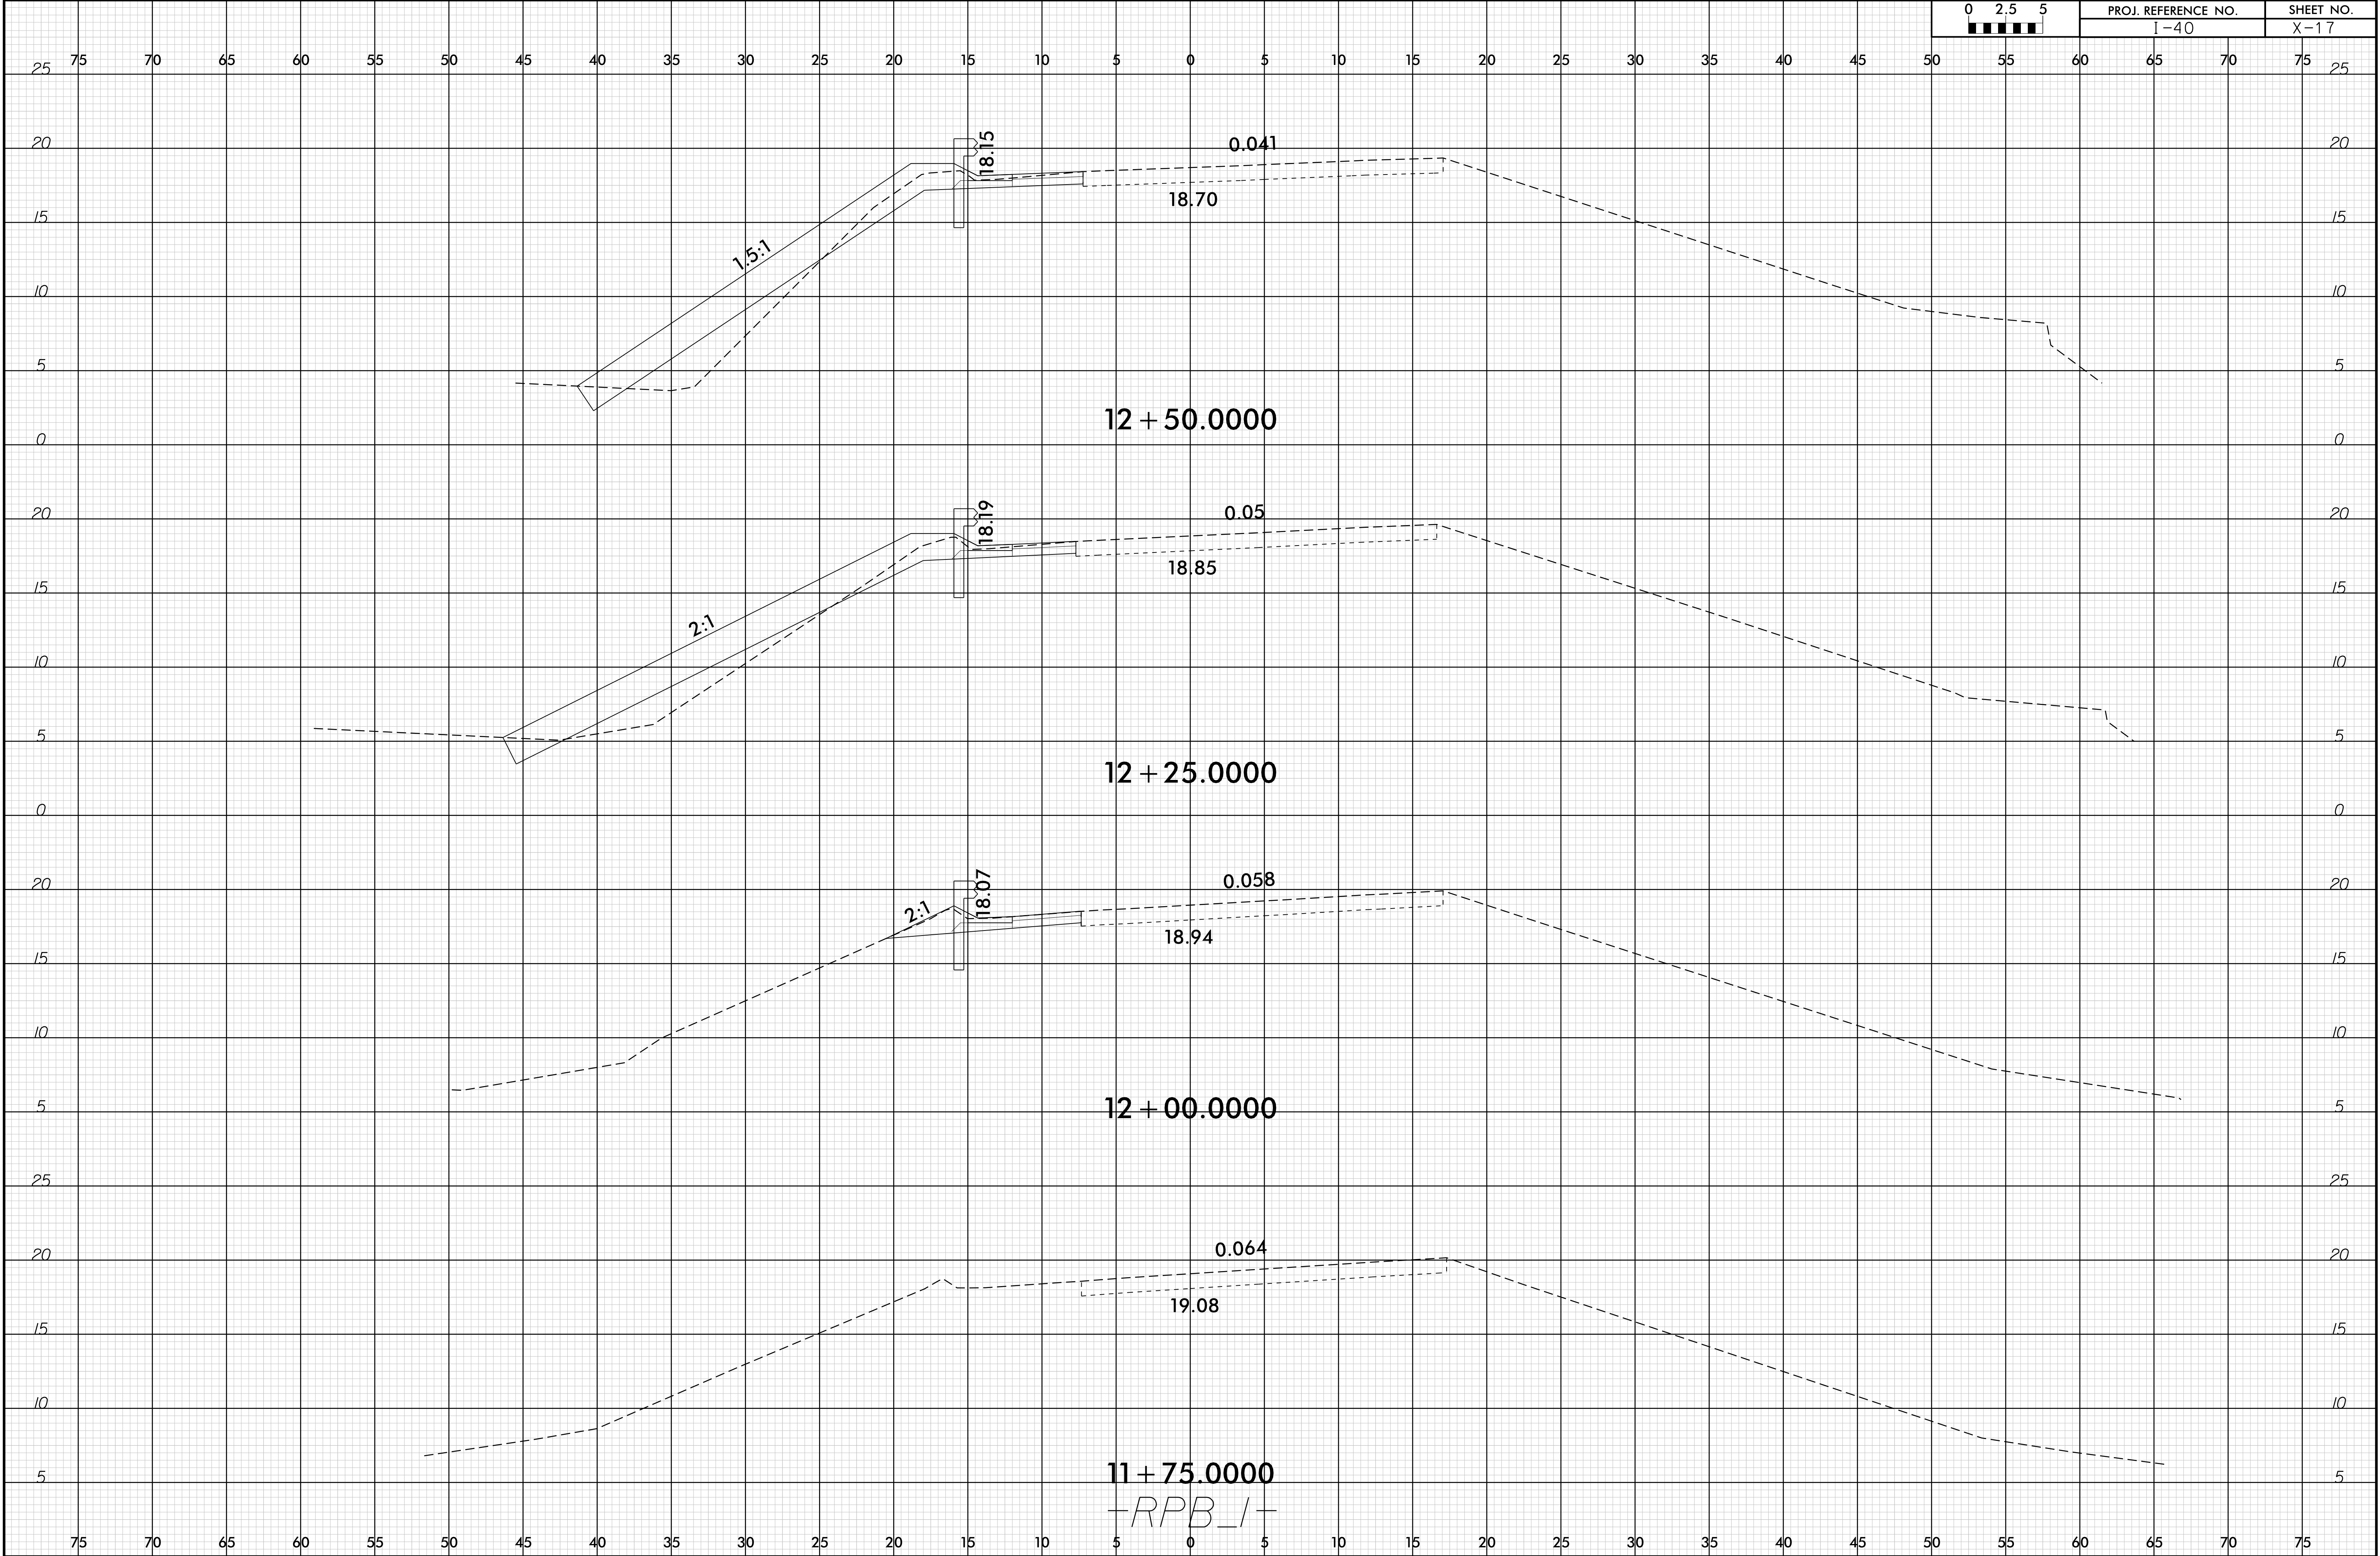

6/23/16

I9-MAR-2020 10:49
I:\40-Survey\Repairs Group 2\Roadway\XSCI-40.RDY_XPL-RPB.lldgn
335021416338


0 2.5 5	PROJ. REFERENCE NO.				SHEET NO.	
	I-40				X-18	

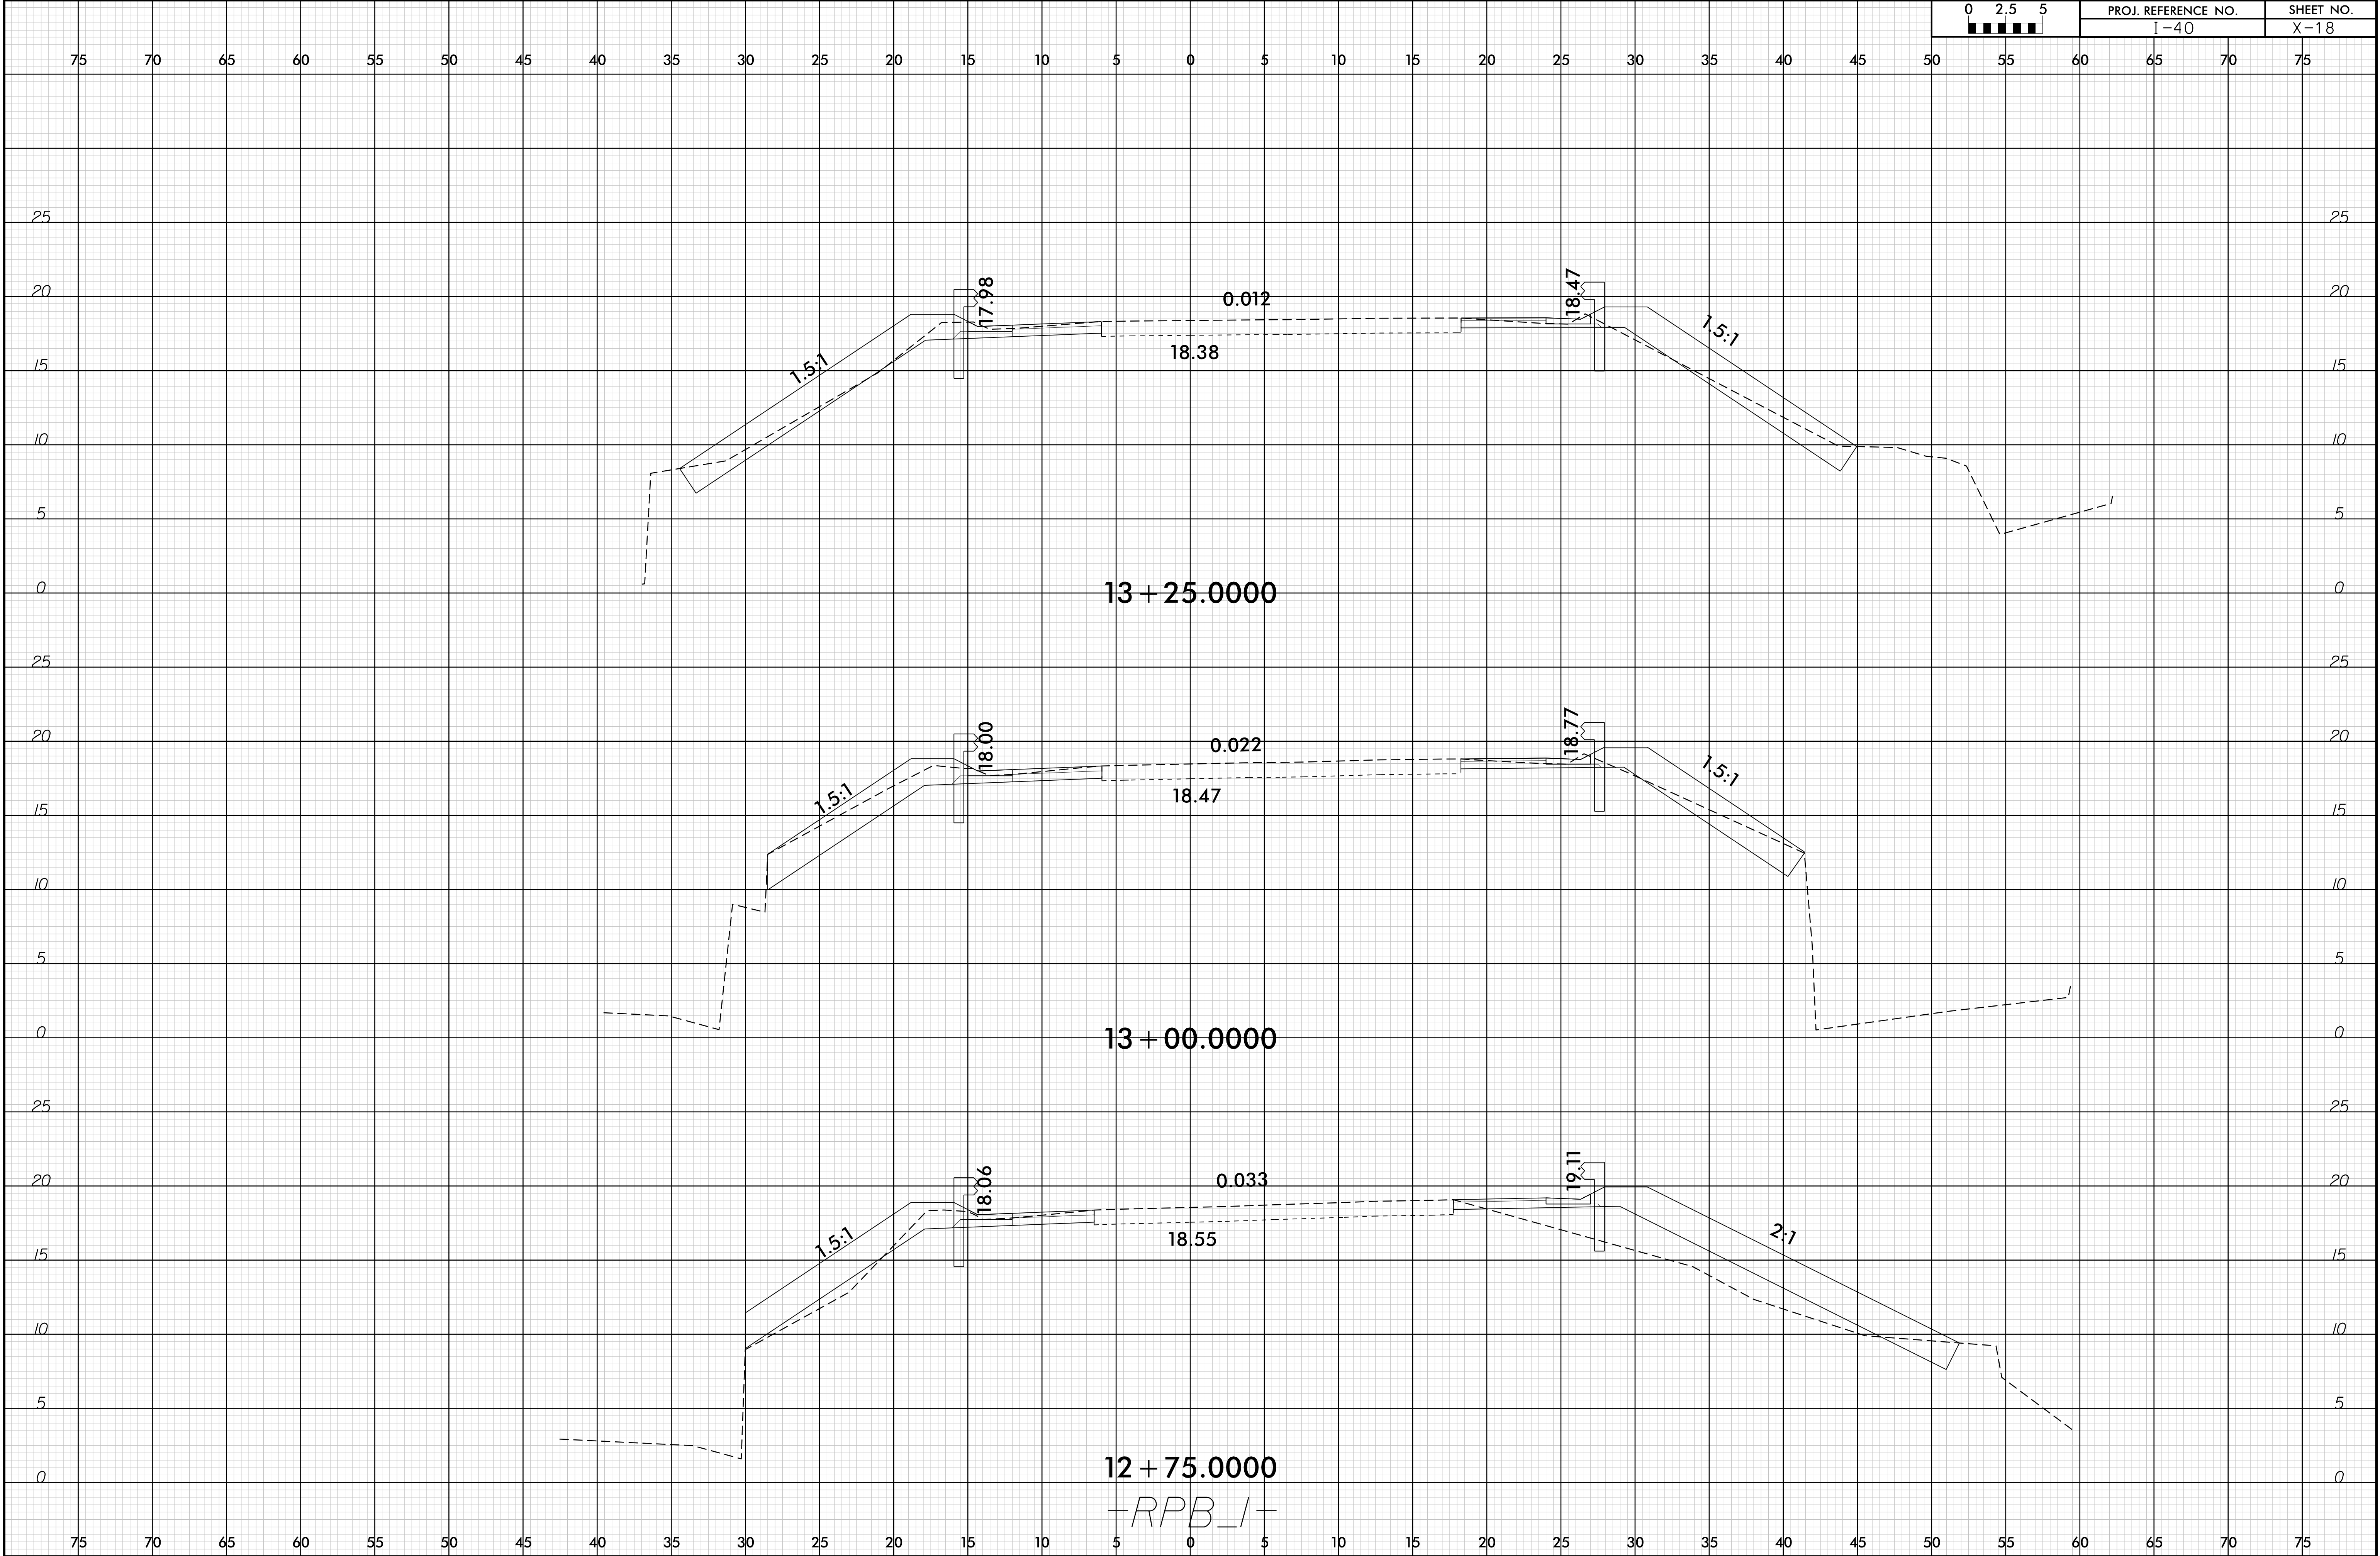

6/23/16


I9-MAR-2020 10:49
I-40 Sublevel Repairs Group 2\Roadway\XSC\I-40_RDY_XPL_RPB.lldgn
3350261746338

02.55	PROJ. REFERENCE NO.				SHEET NO.	
	I-40				X-19	

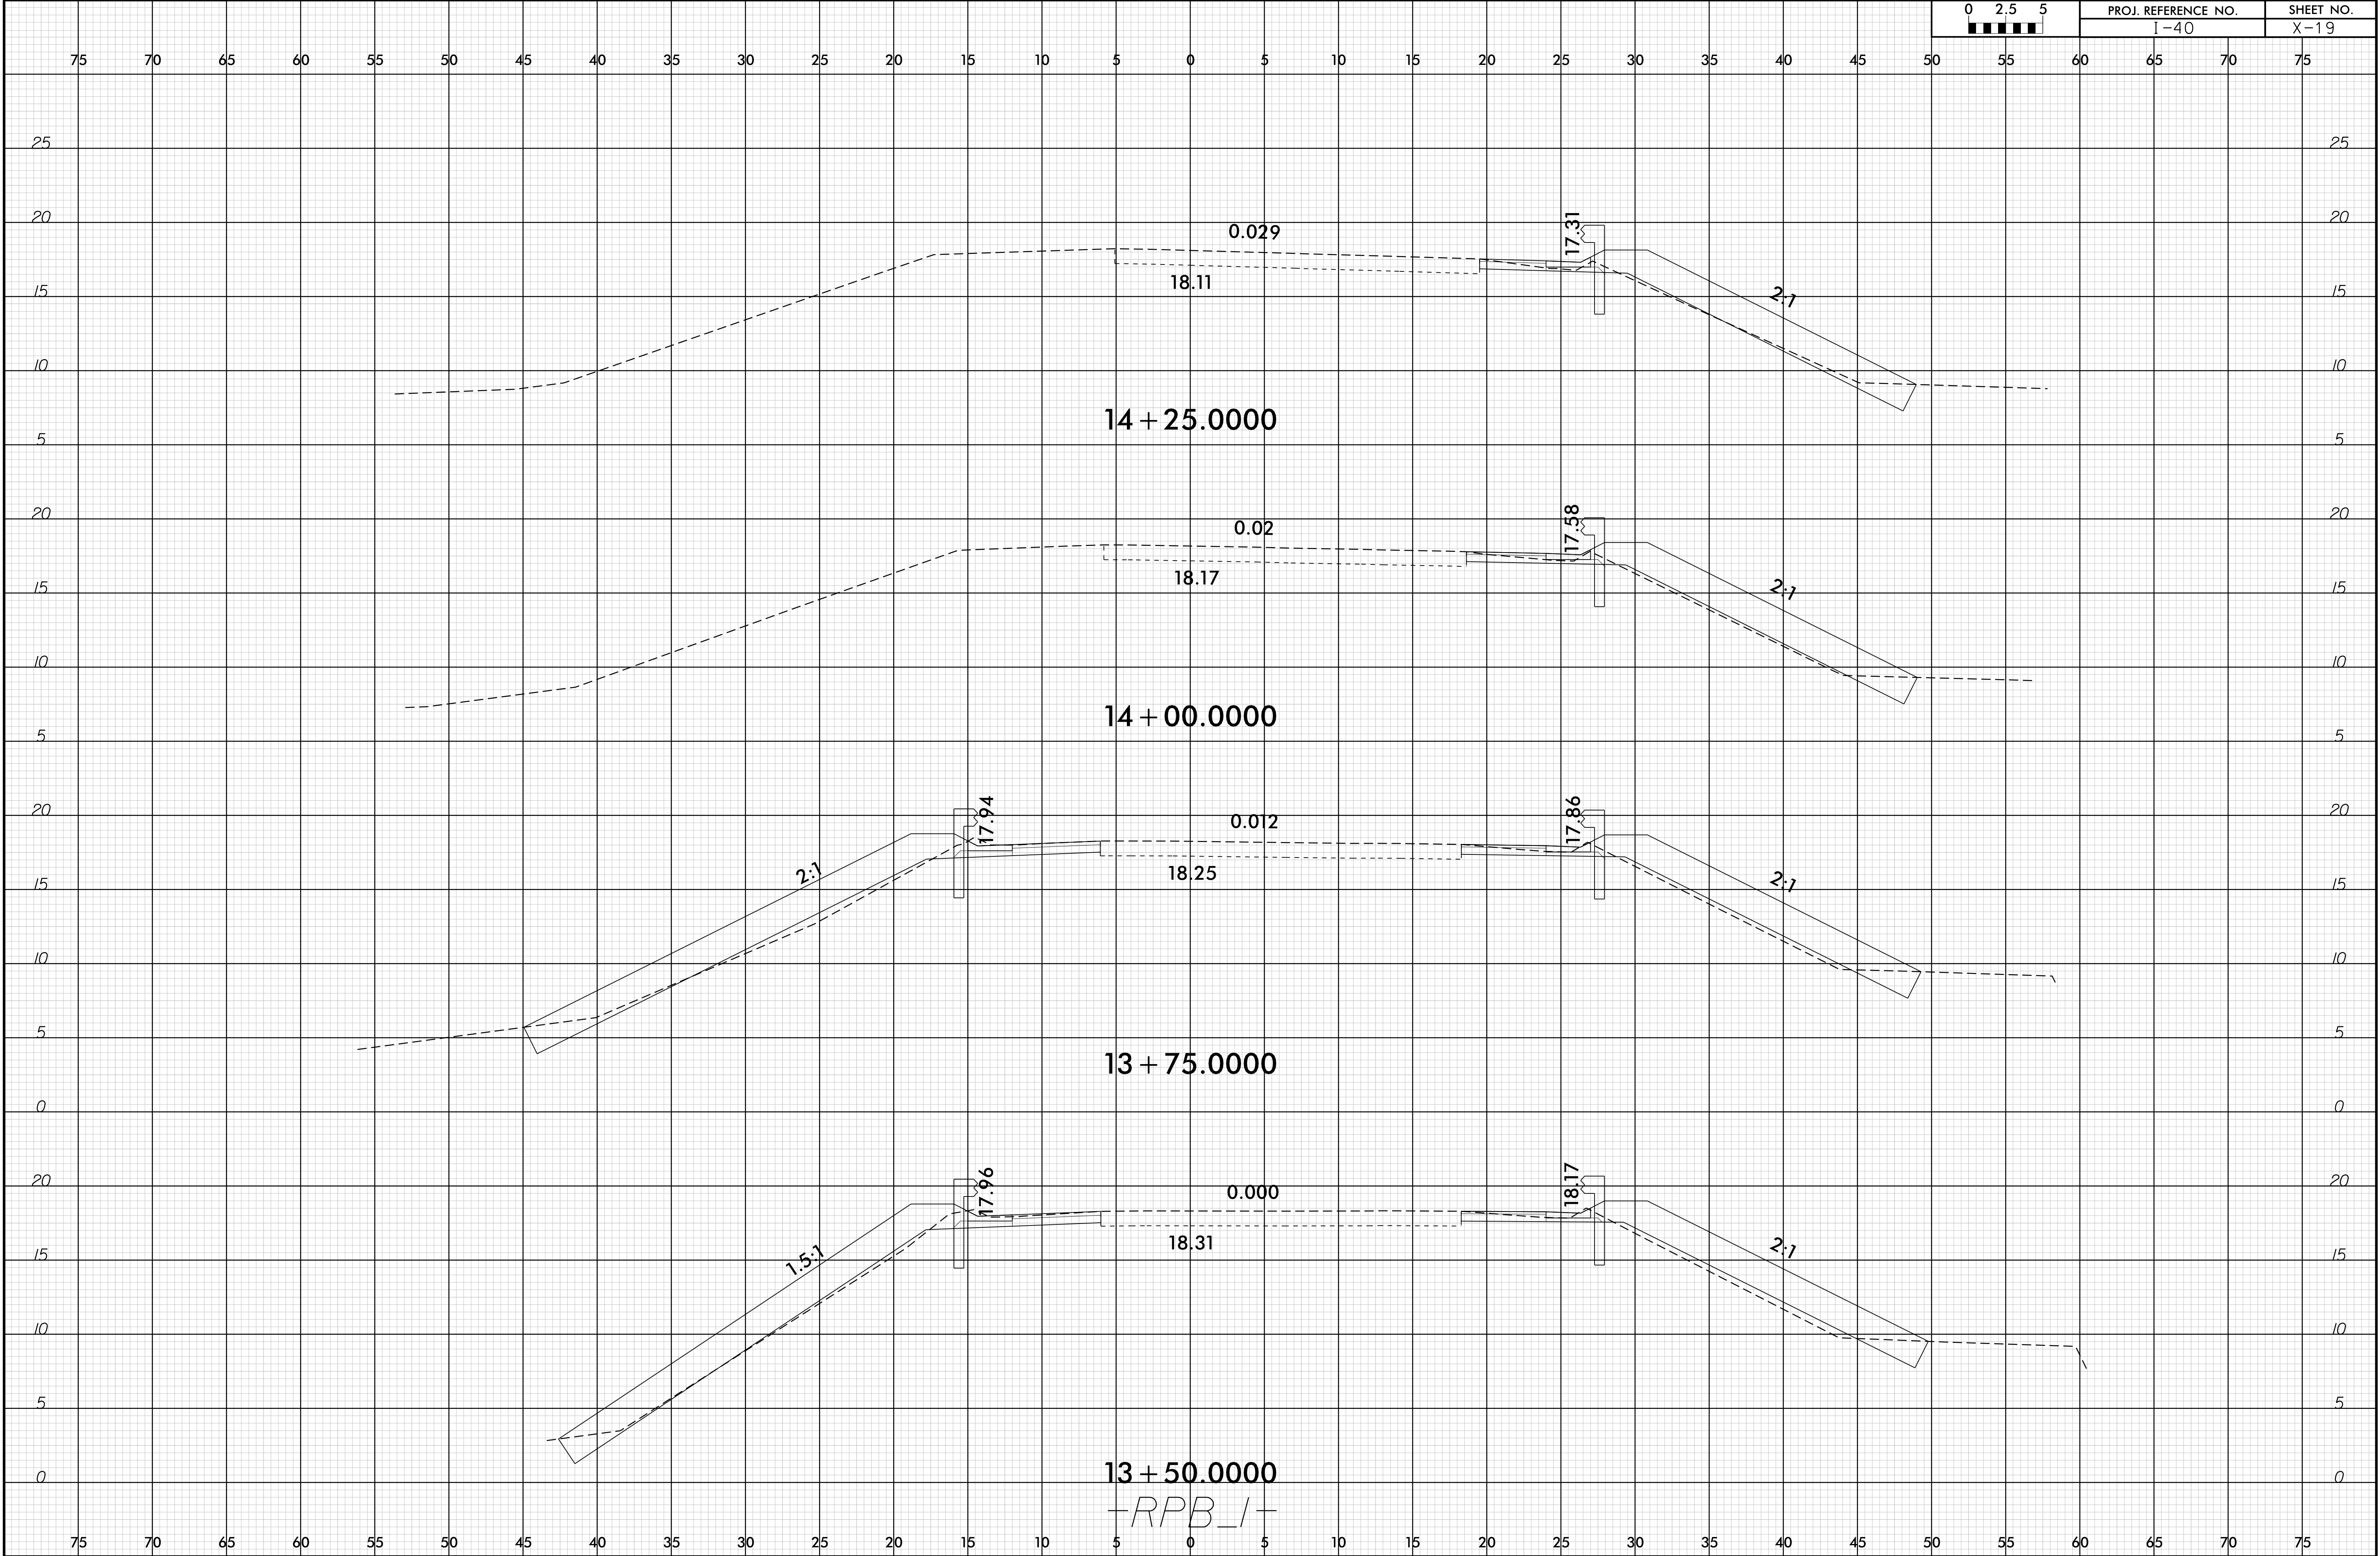


6/23/16


I9-MAR-2020 10:49
I:\40-Survey\Repairs Group 2\Roadway\XSCI-40.RDY_XPL_RPB.lldgn
3350BURNWALLES338

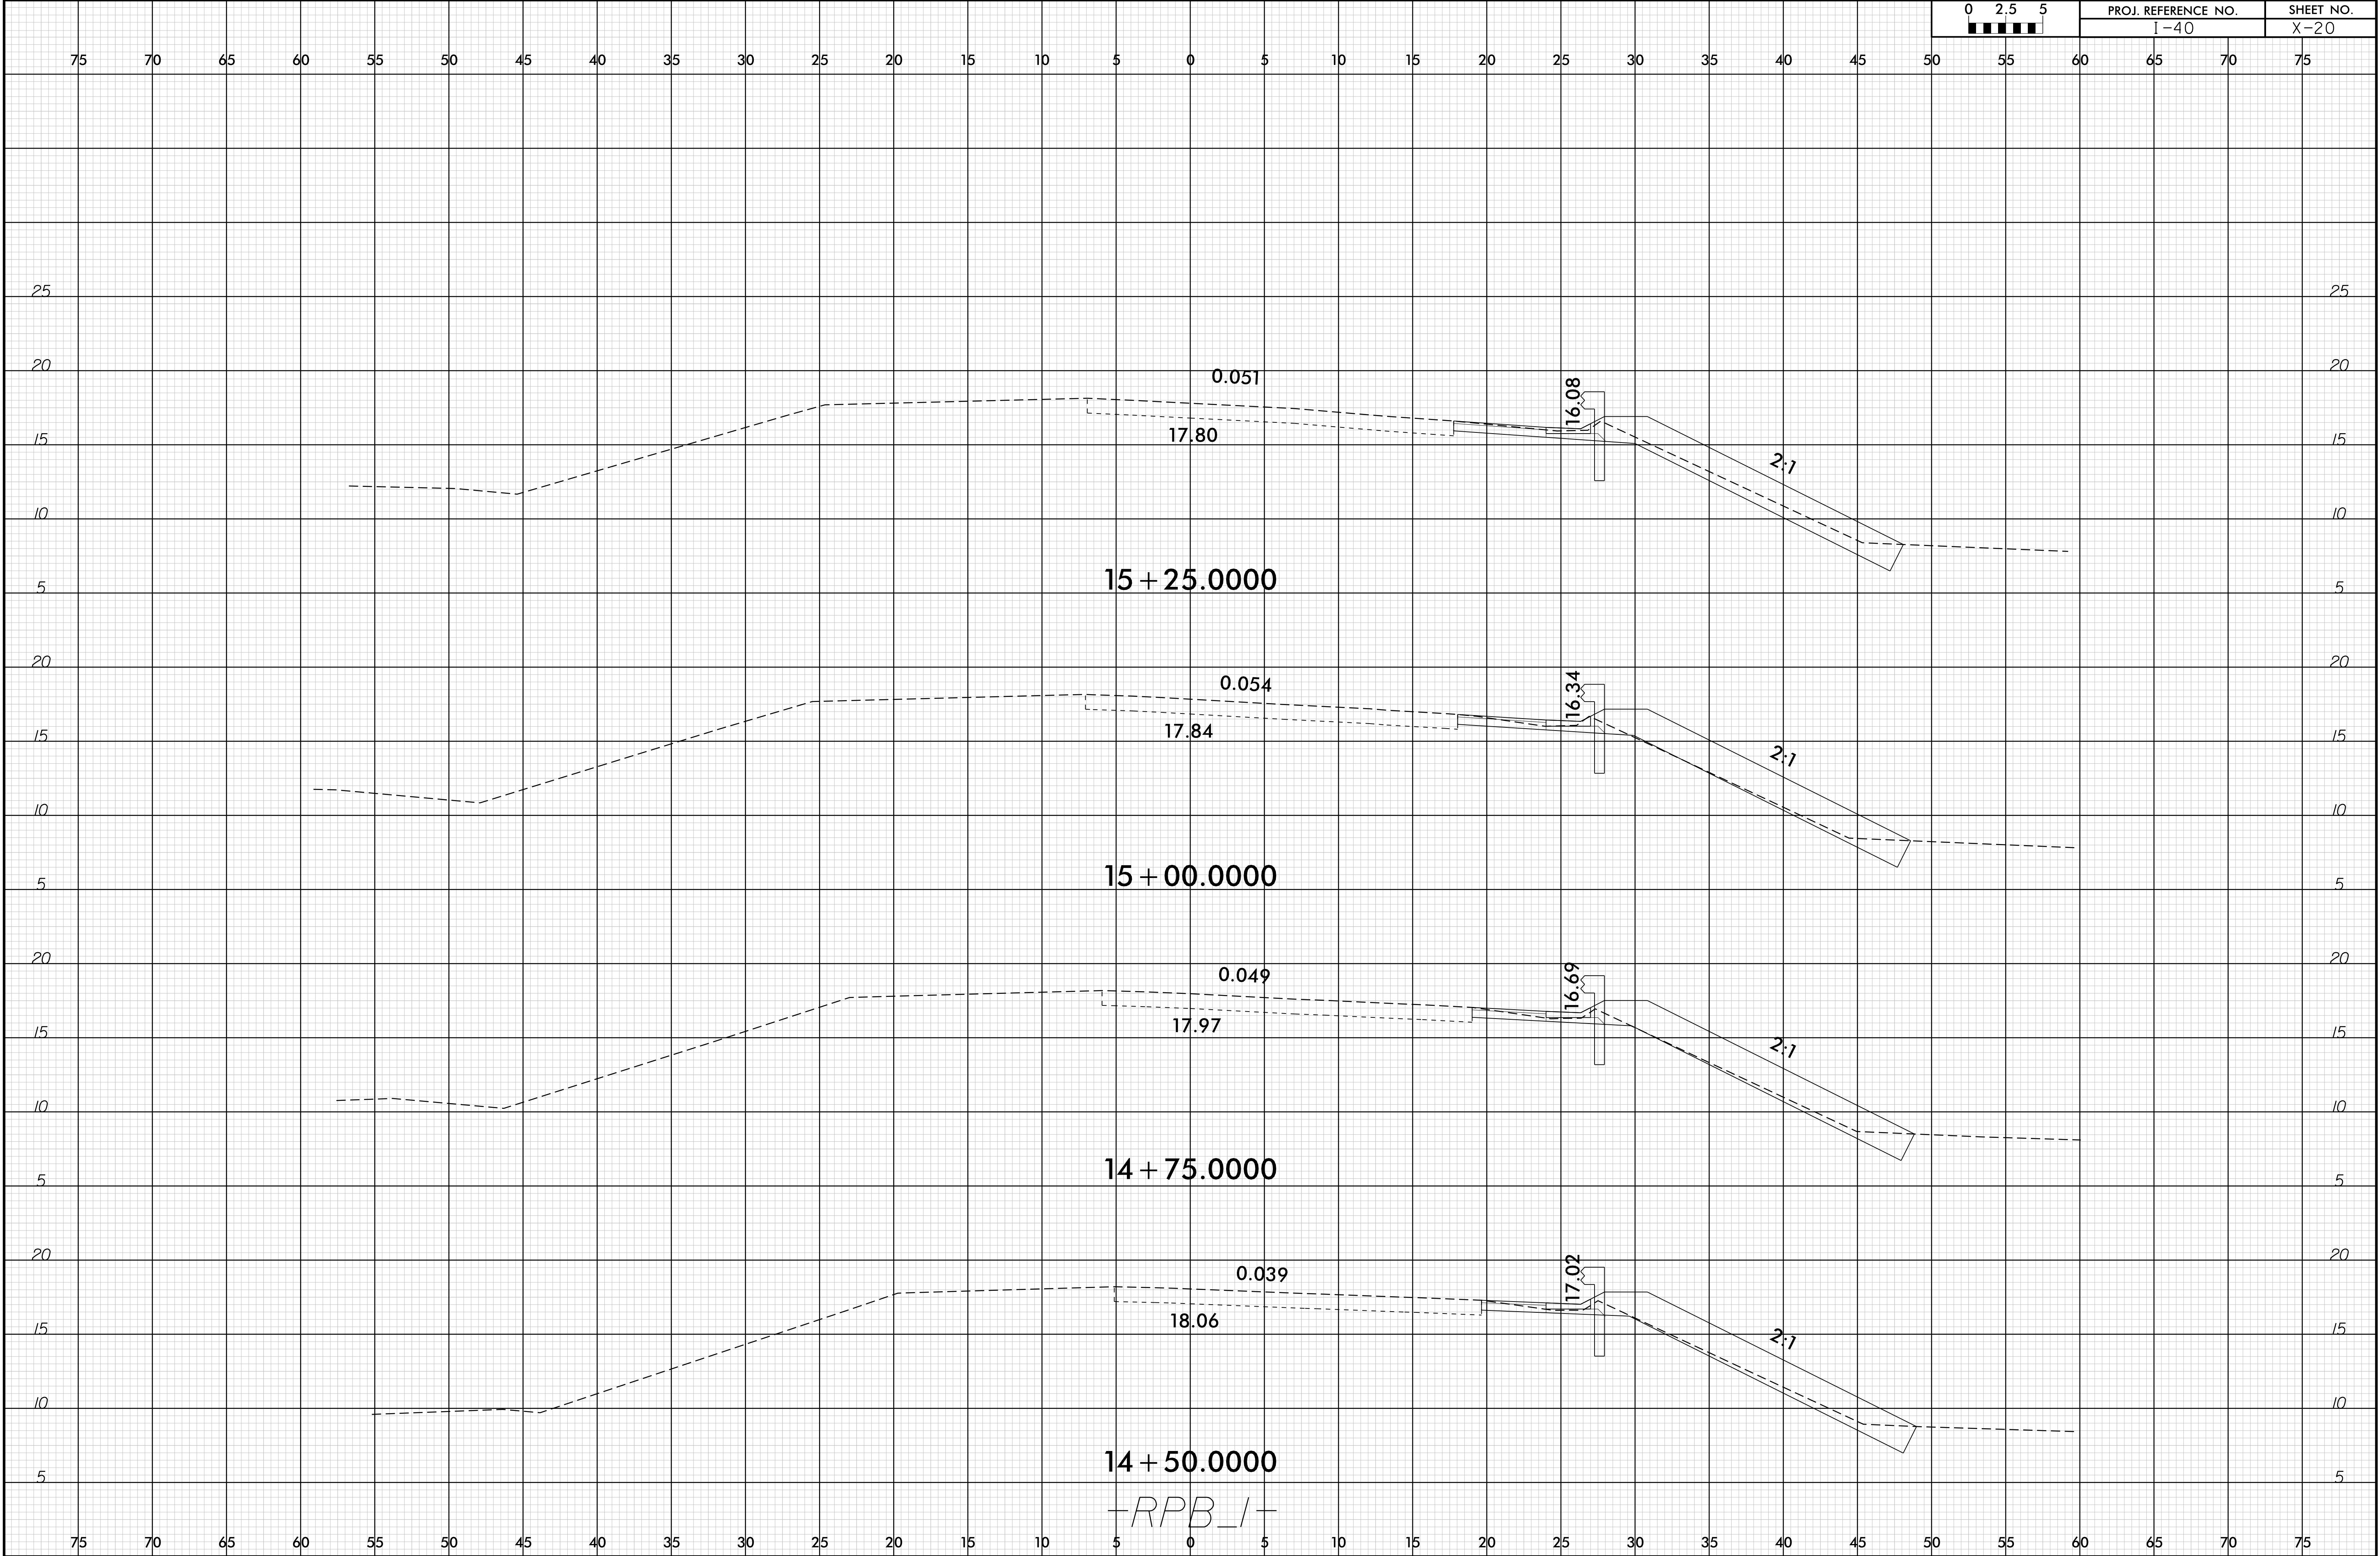

6/23/16

I9-MAR-2020 10:50
I-40-South-Repairs Group 2\Roadway\XSCI-40.RDY_XPL_RPB.lldgn
I:\SUBMITTALS\16

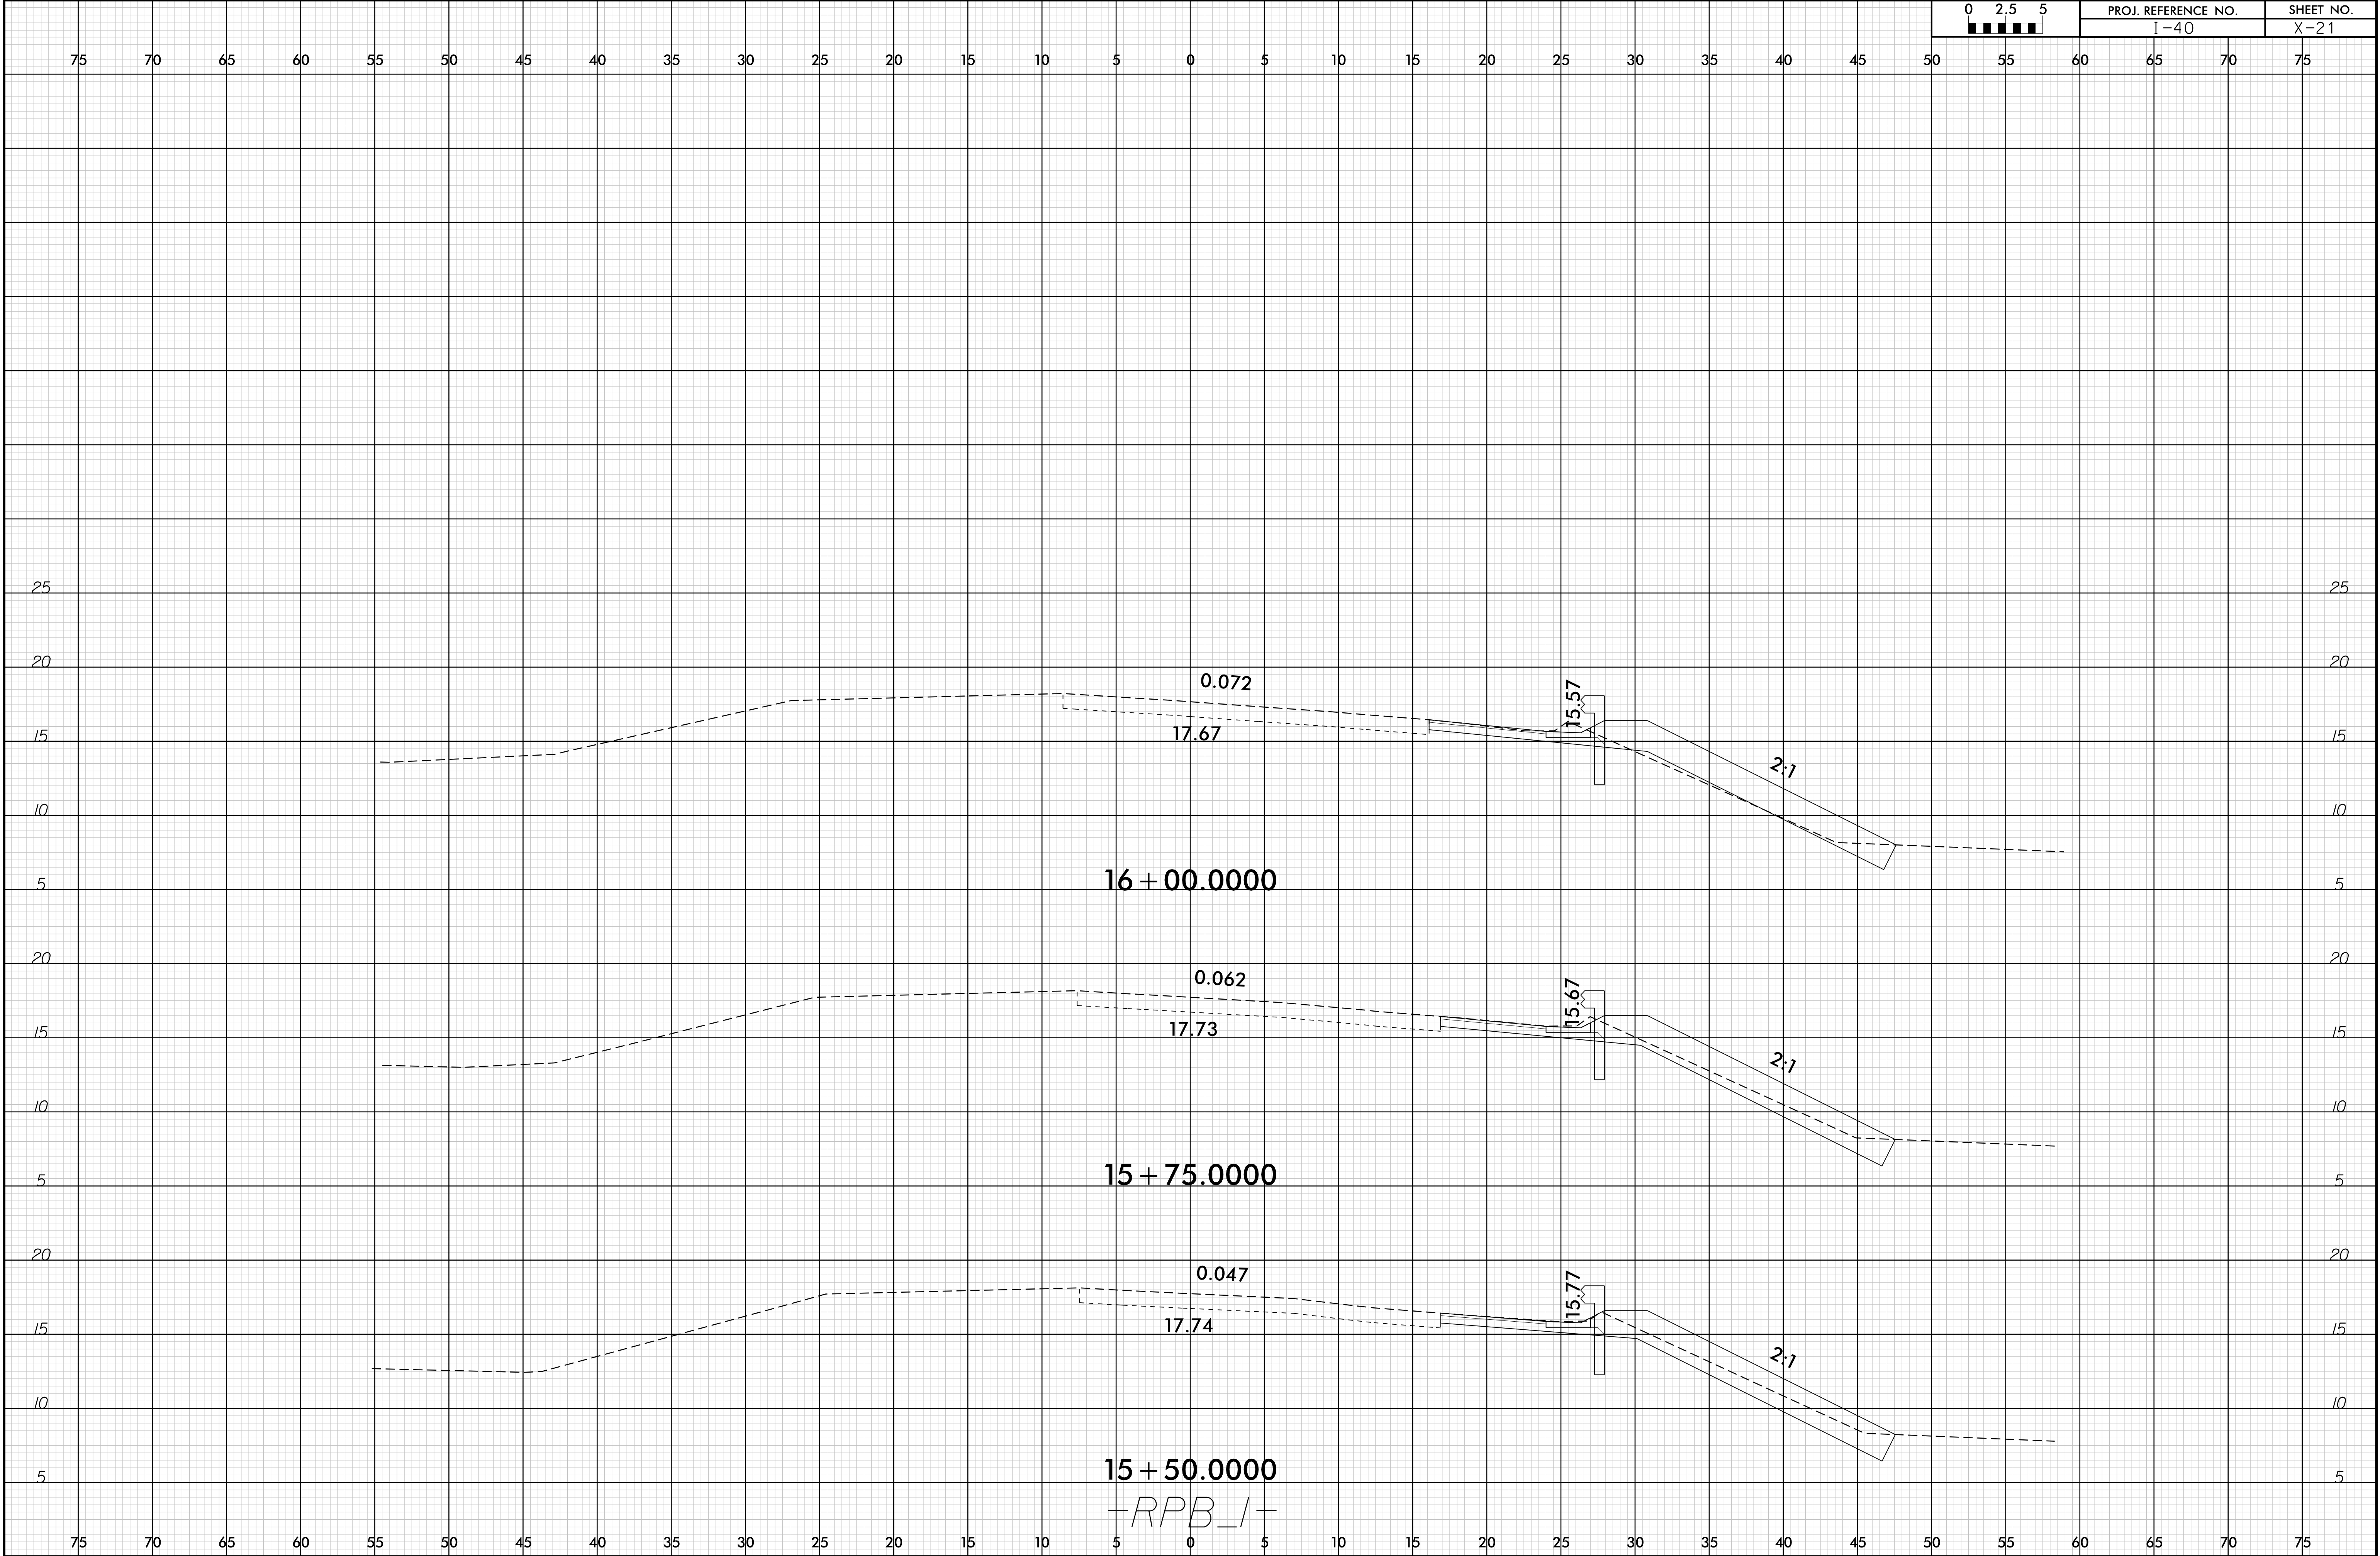


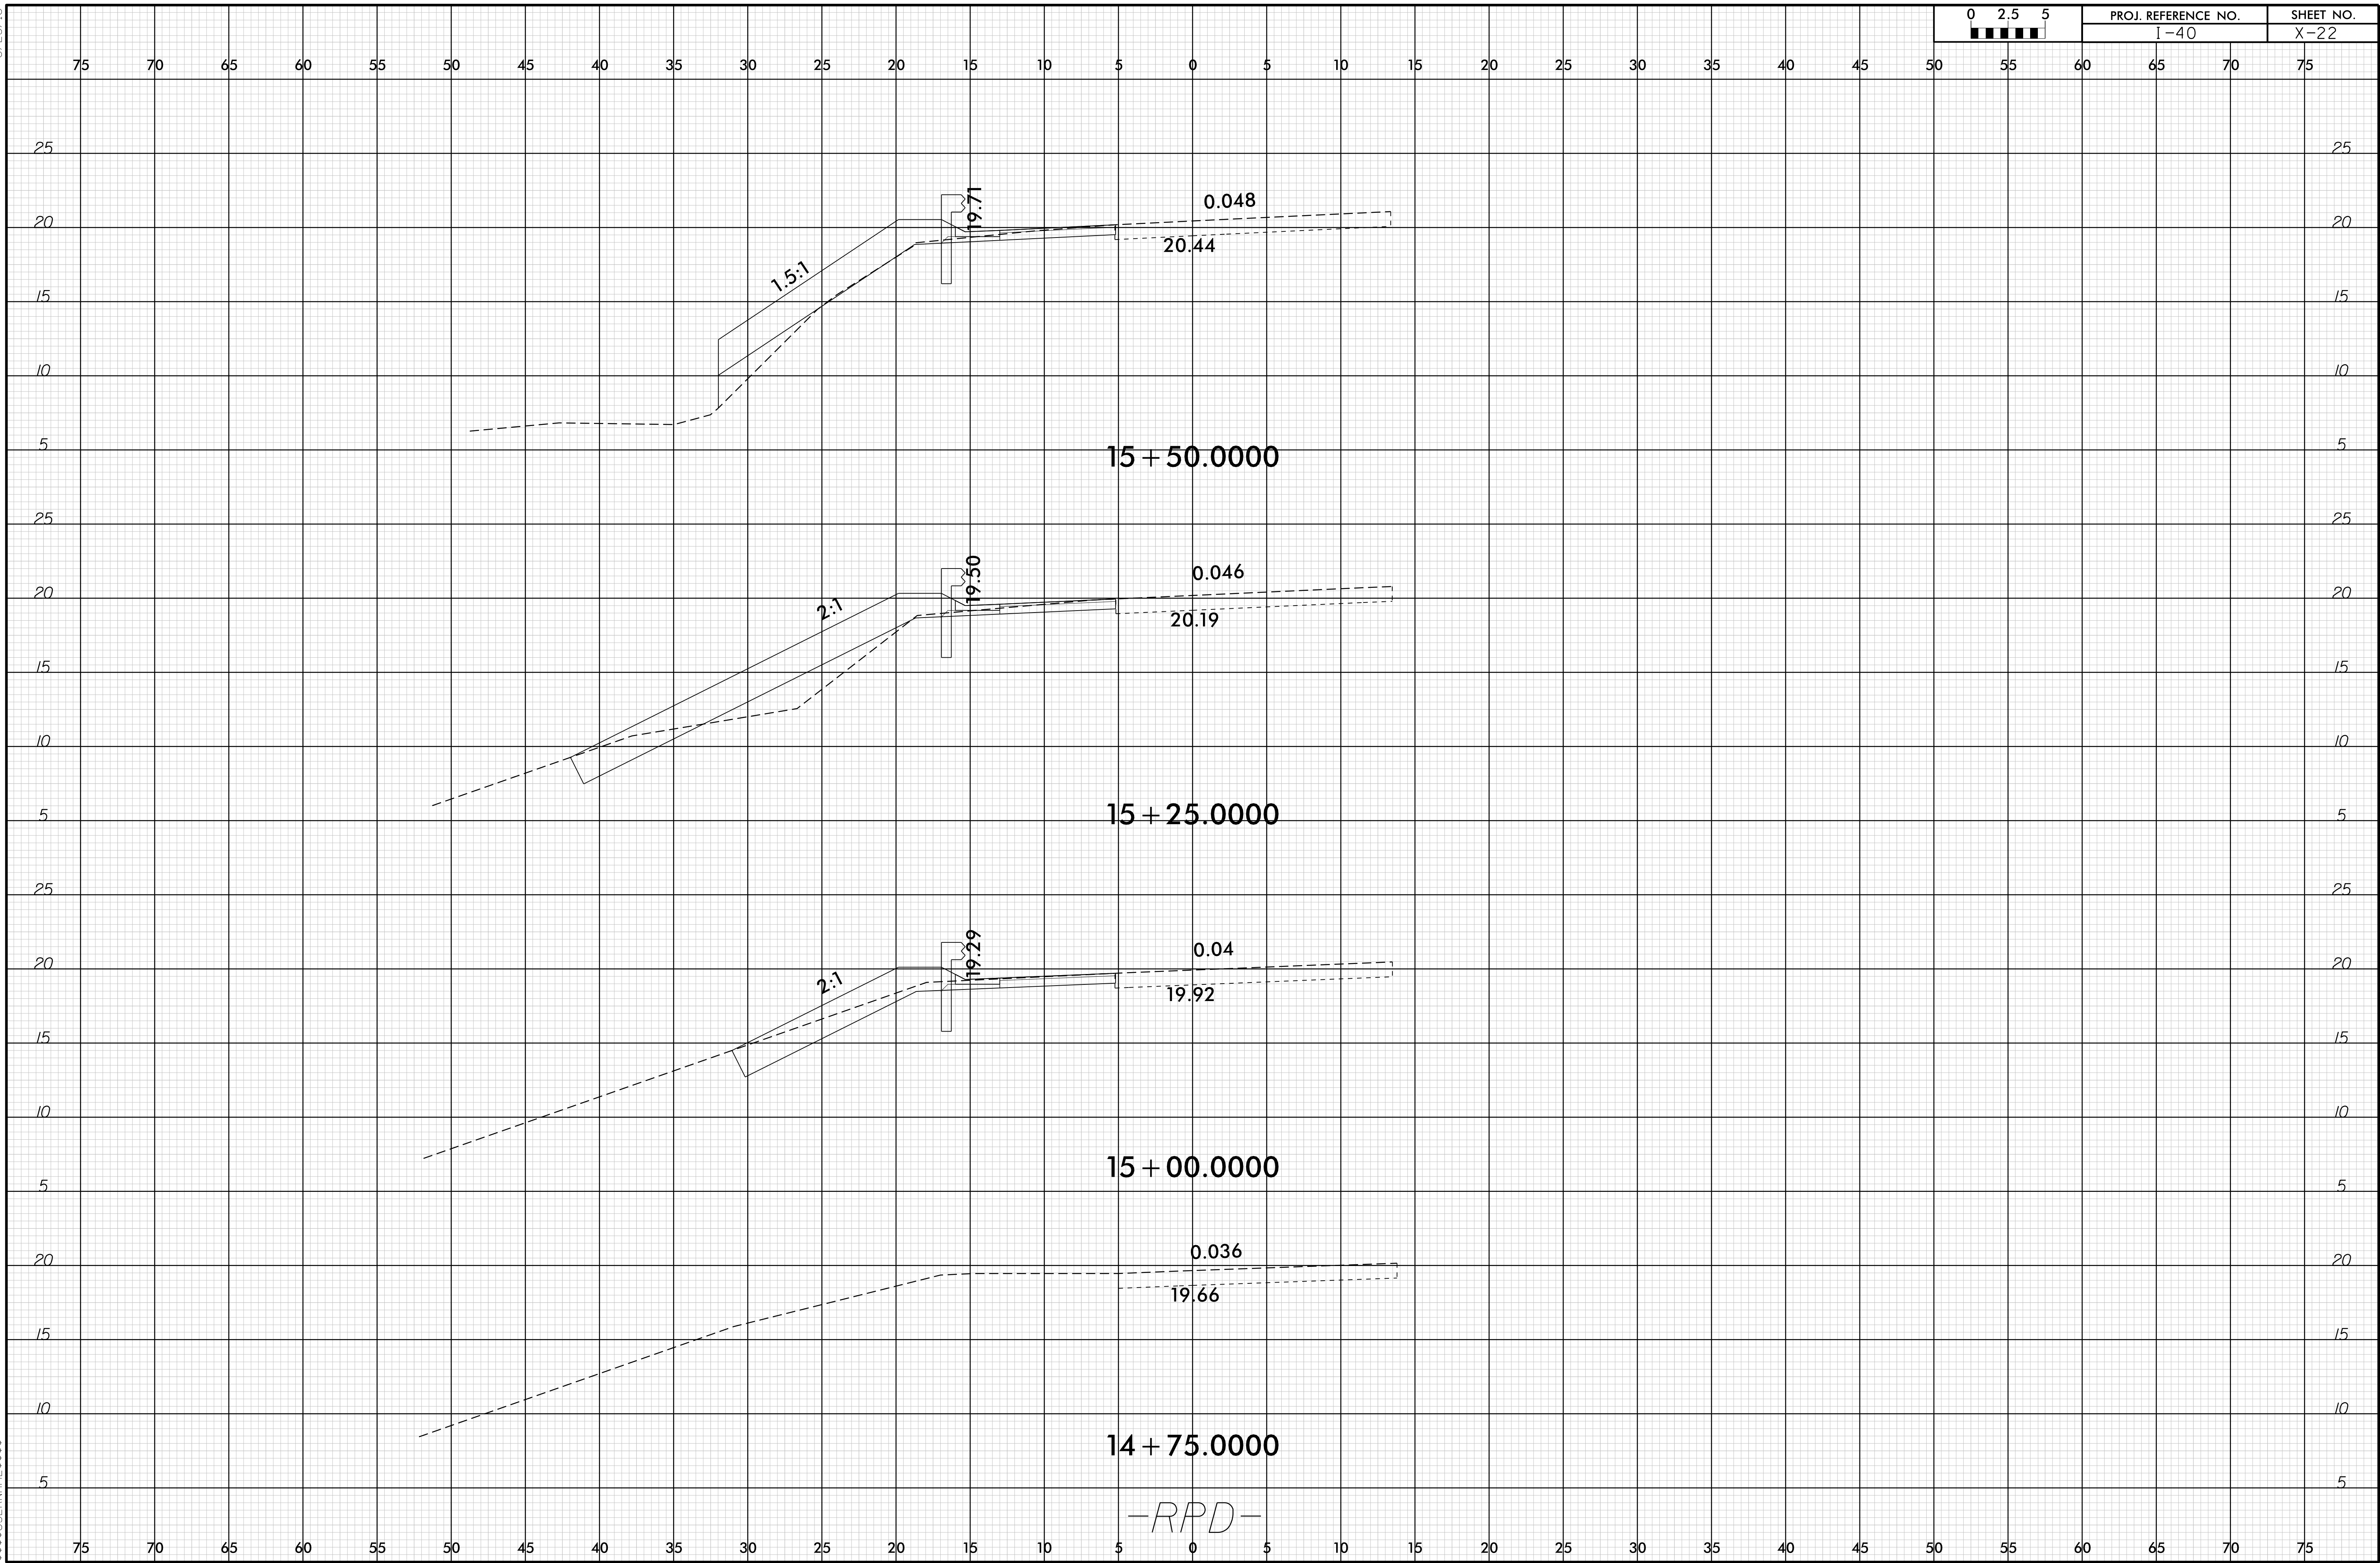

6/23/16

I9-MAR-2020 10:50
I:\40-Signage\Repairs Group 2\Roadway\XSC\I-40.RDY_XPL_RPD.dgn
335021745338

02.55	PROJ. REFERENCE NO.	SHEET NO.
	I-40	X-23

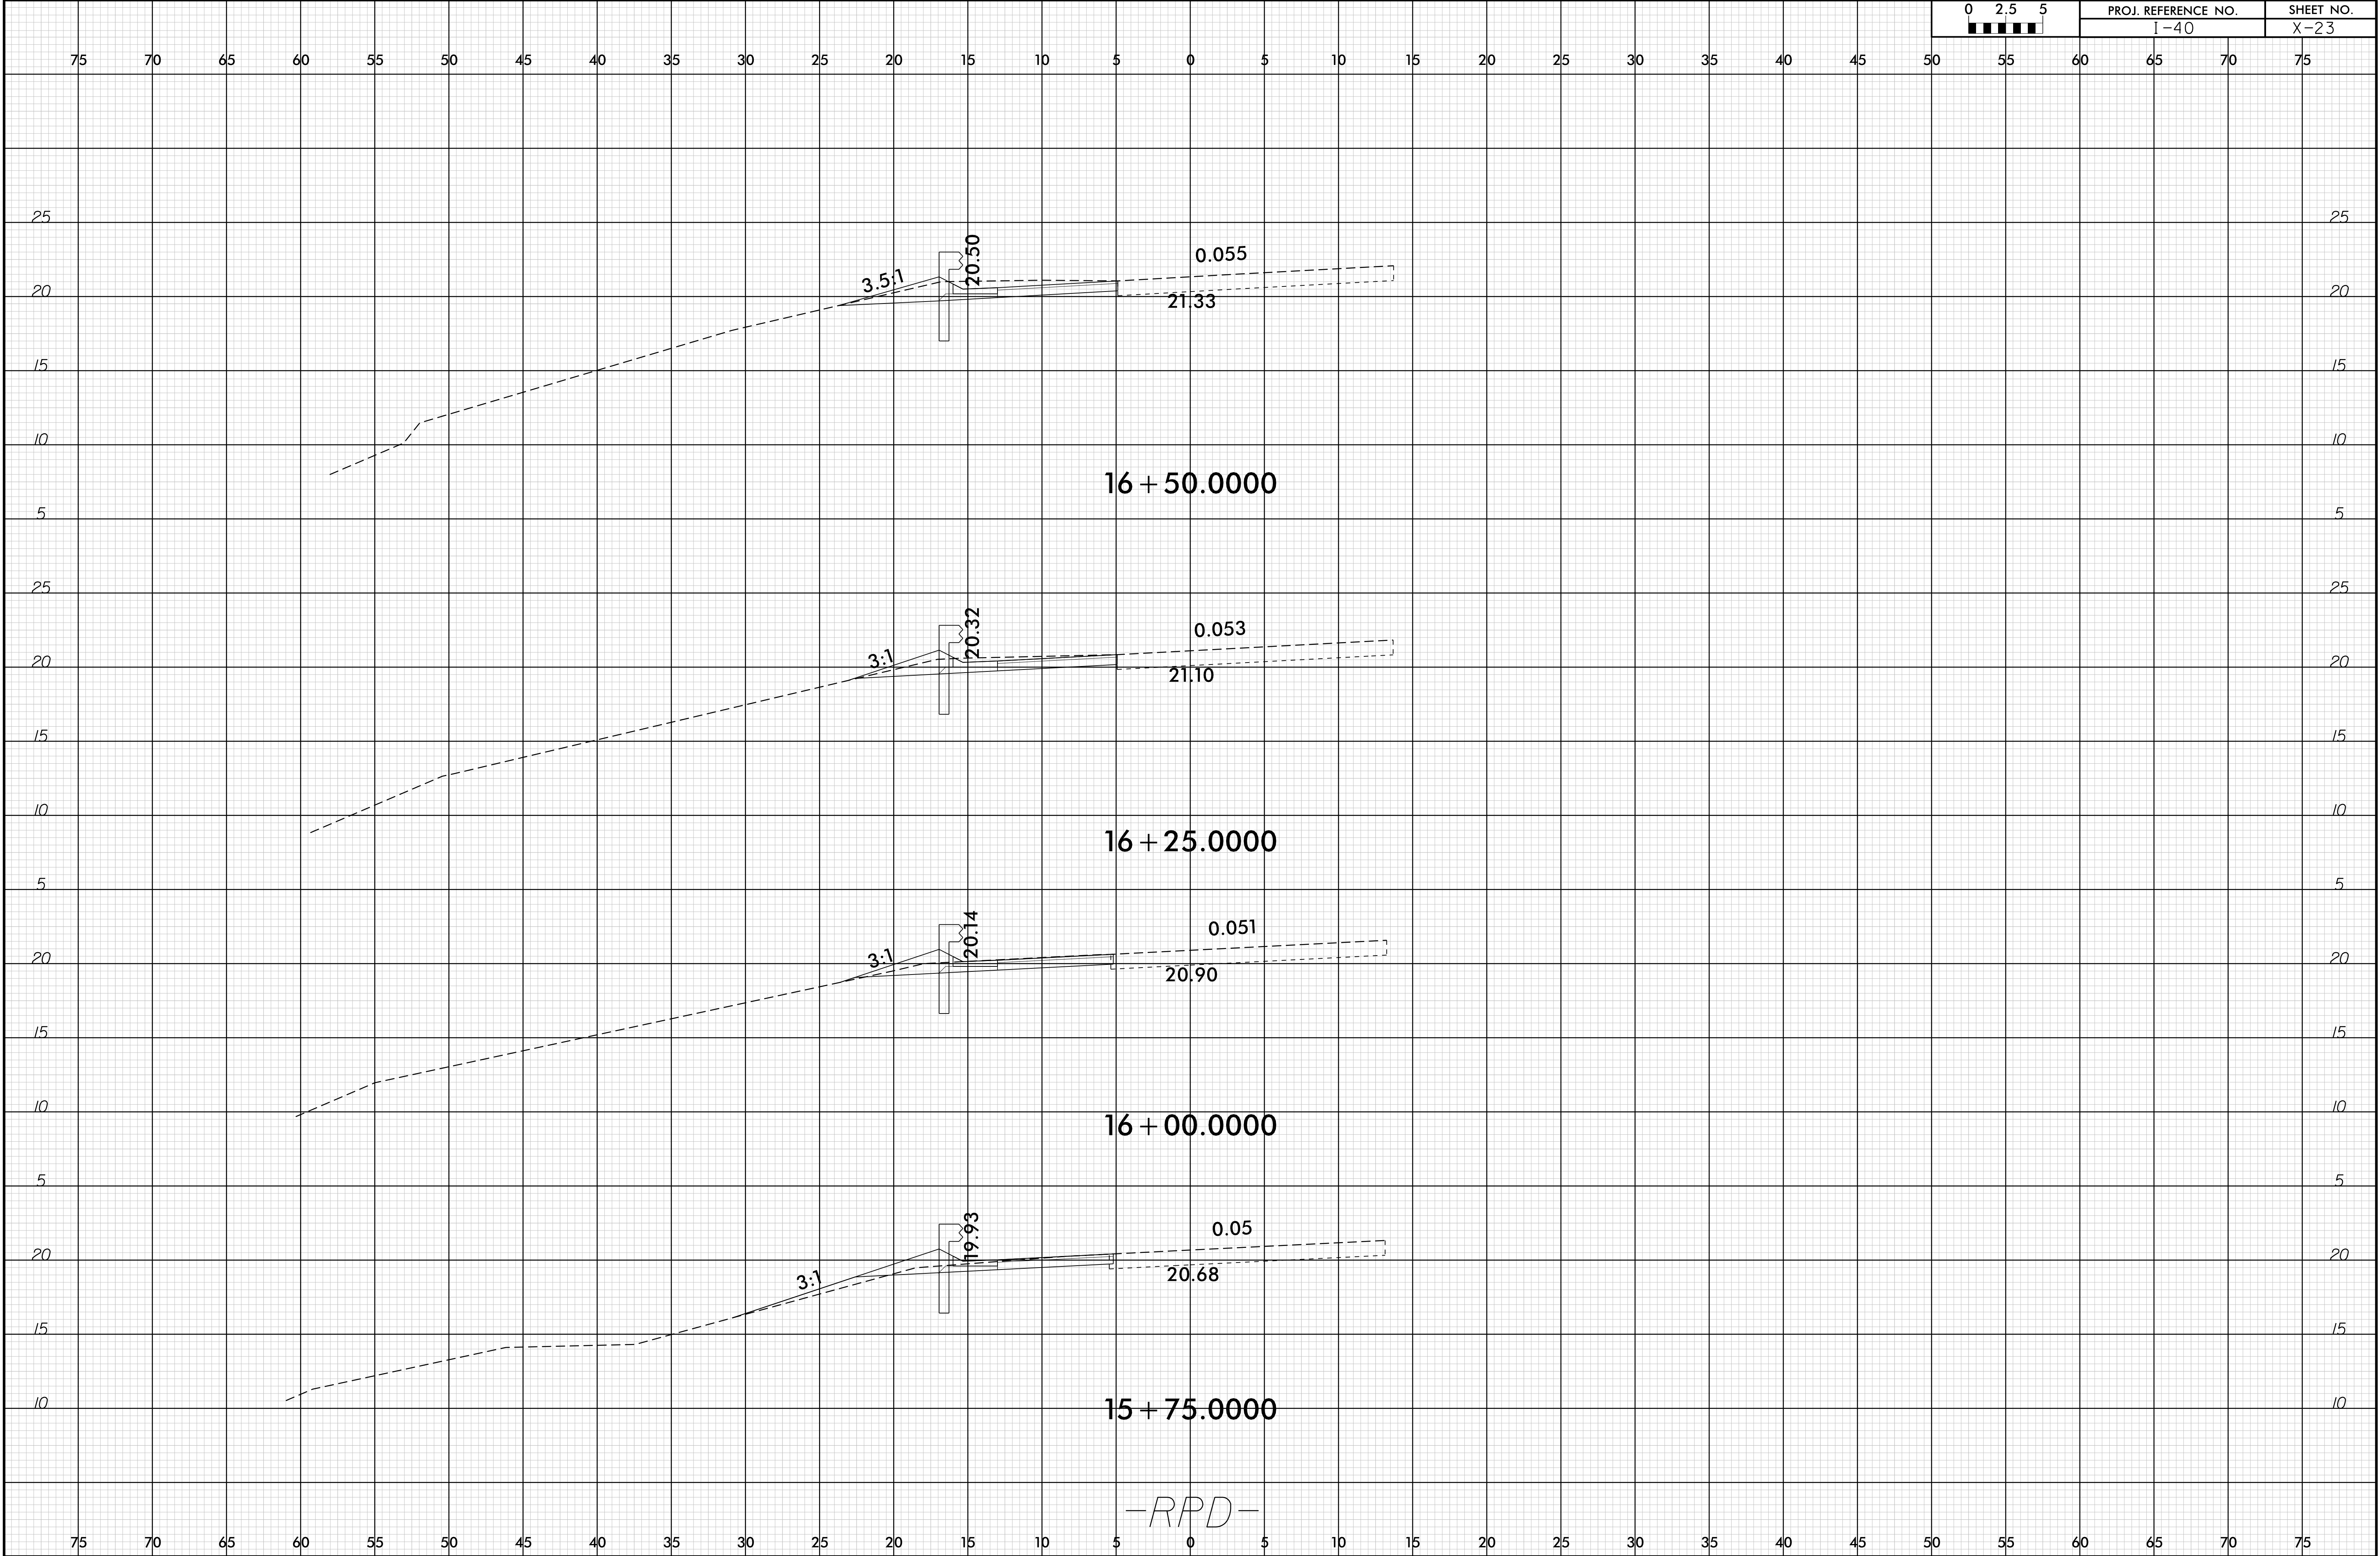


-RPD-

6/23/16

I9-MAR-2020 10:51
I:\40-Signage-Repairs Group 2\Roadway\XSCI-40.RDY_XPL_RPD.dgn
335528746338

02.55	PROJ. REFERENCE NO.			SHEET NO.	
	I-40			X-24	

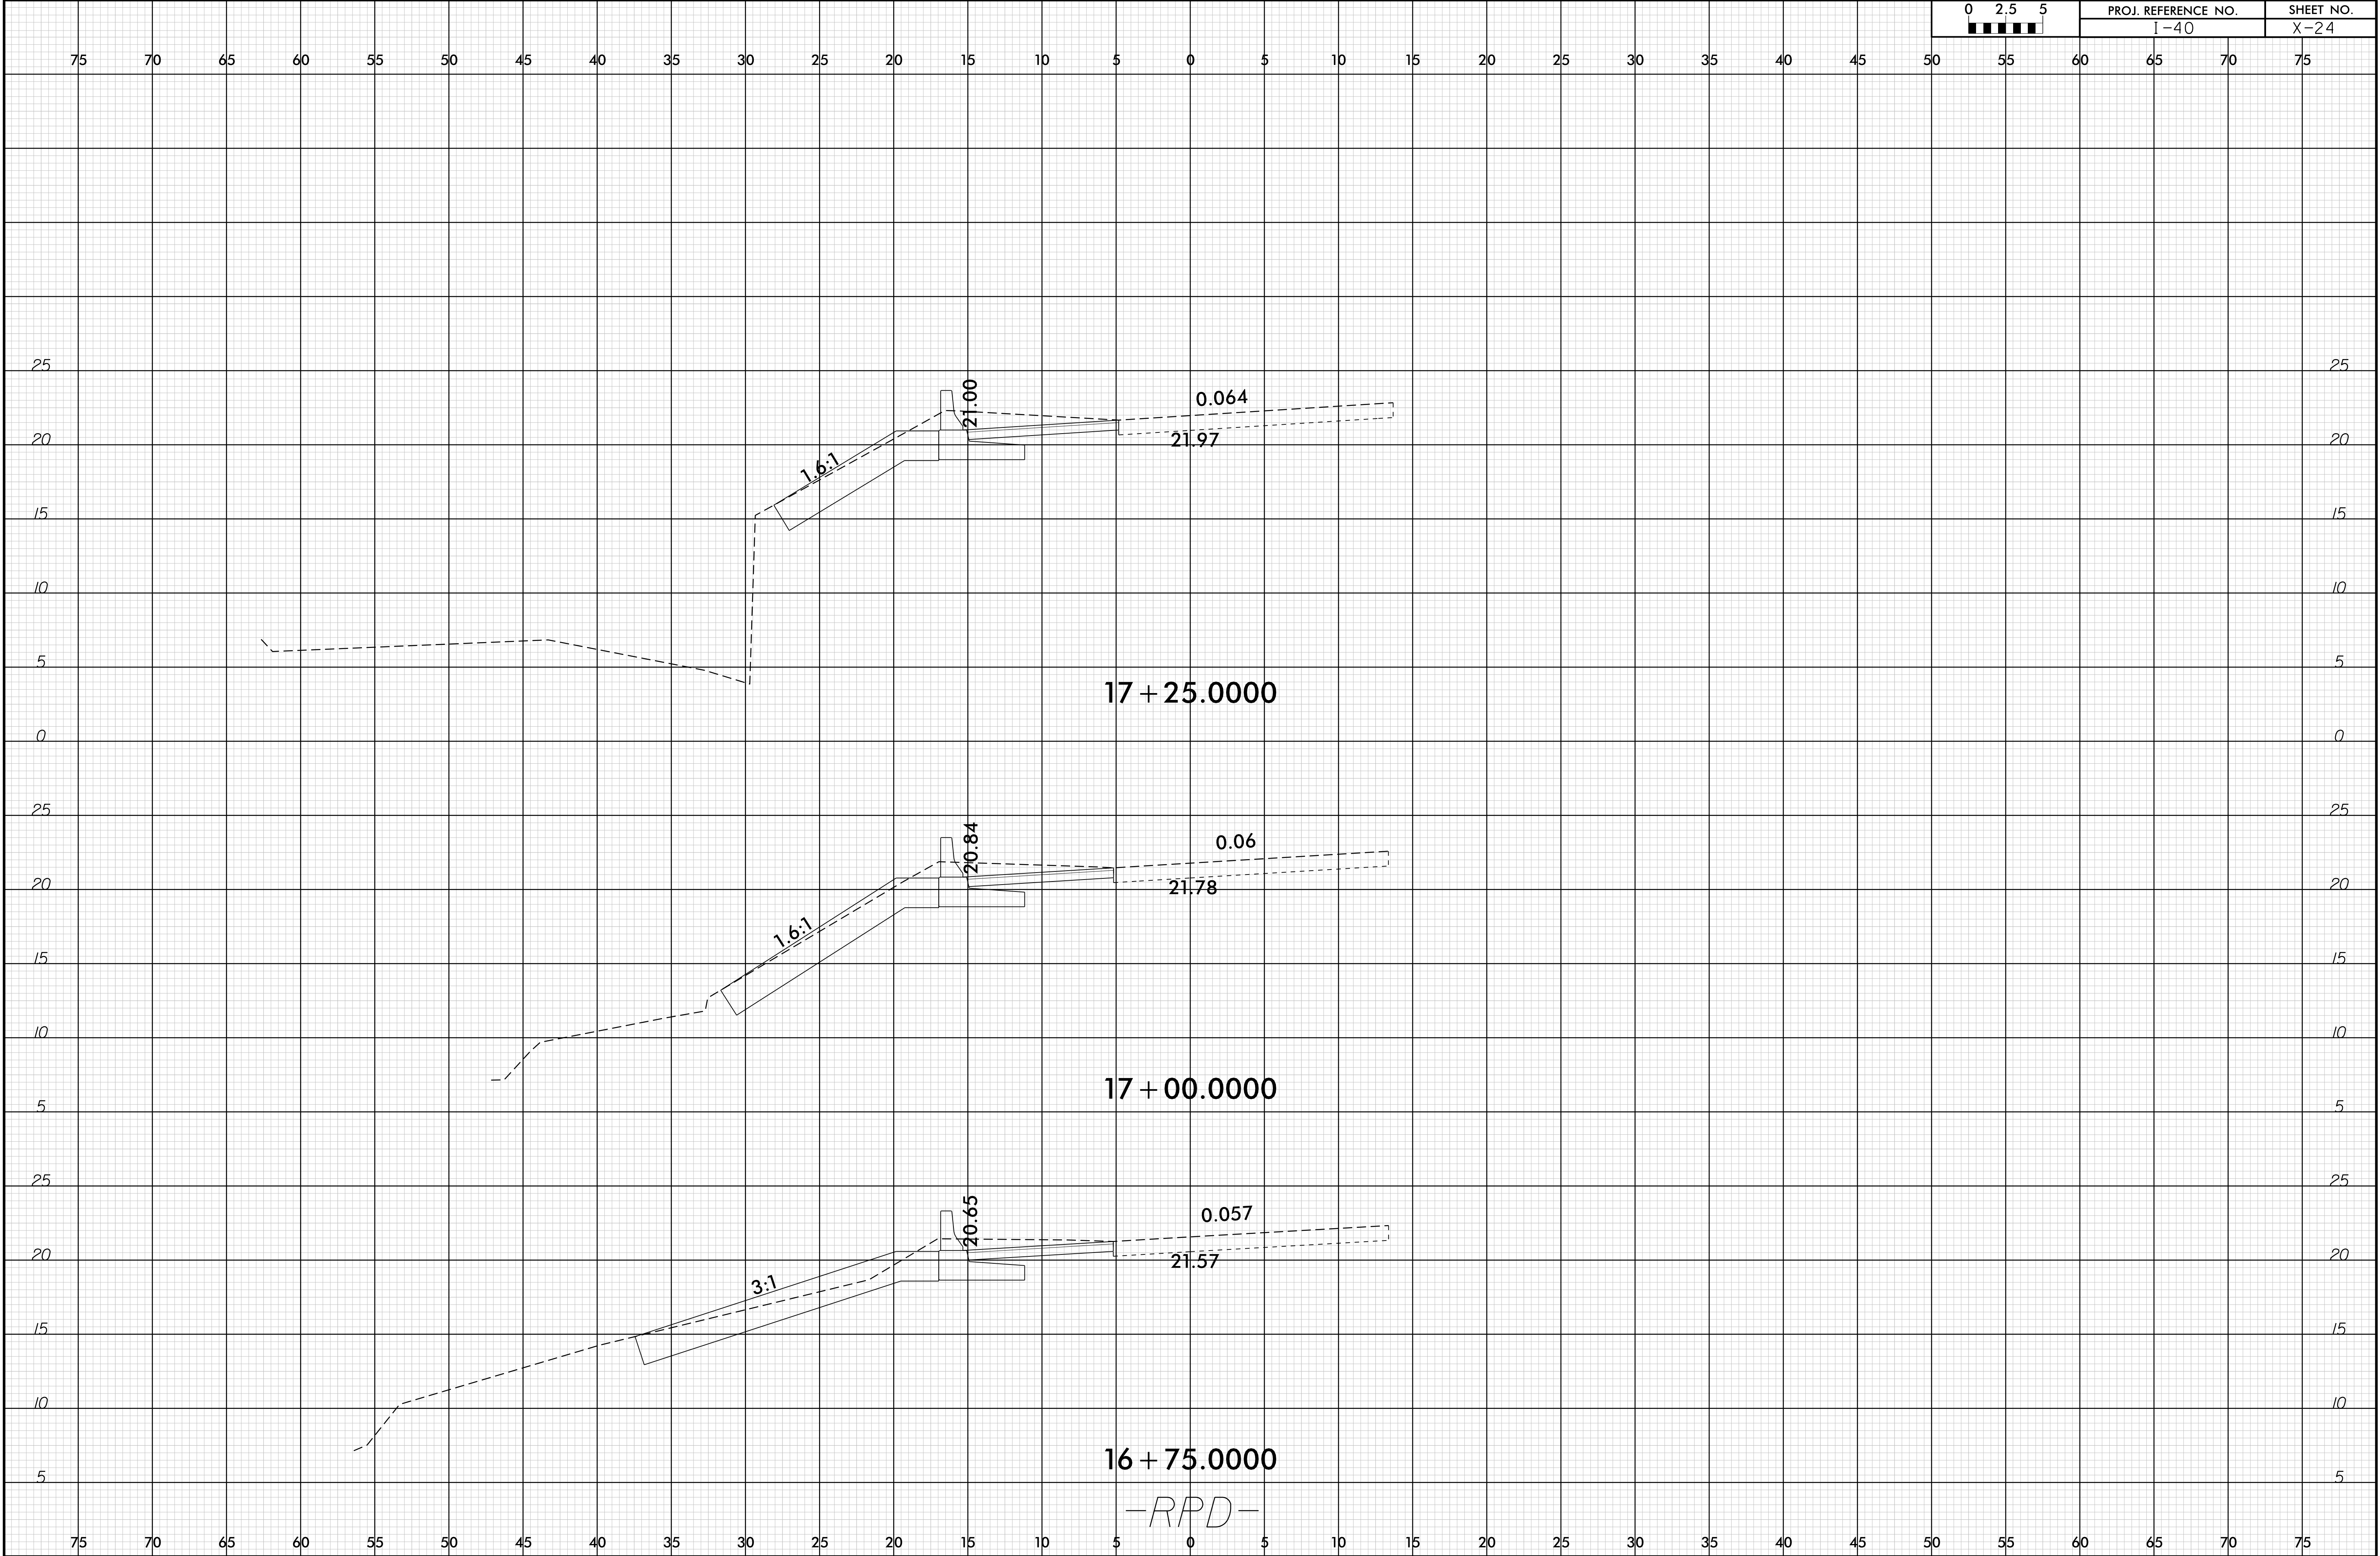


-RPD-

6/23/16

I9-MAR-2020 10:51
I:\40-Signage\Repairs Group 2\Roadway\XSC\I-40.RDY_XPL_RPD.dgn
3:55 SUBMITAL

0 2.5 5 [Scale Bar]	PROJ. REFERENCE NO.		SHEET NO.
	I-40		X-25

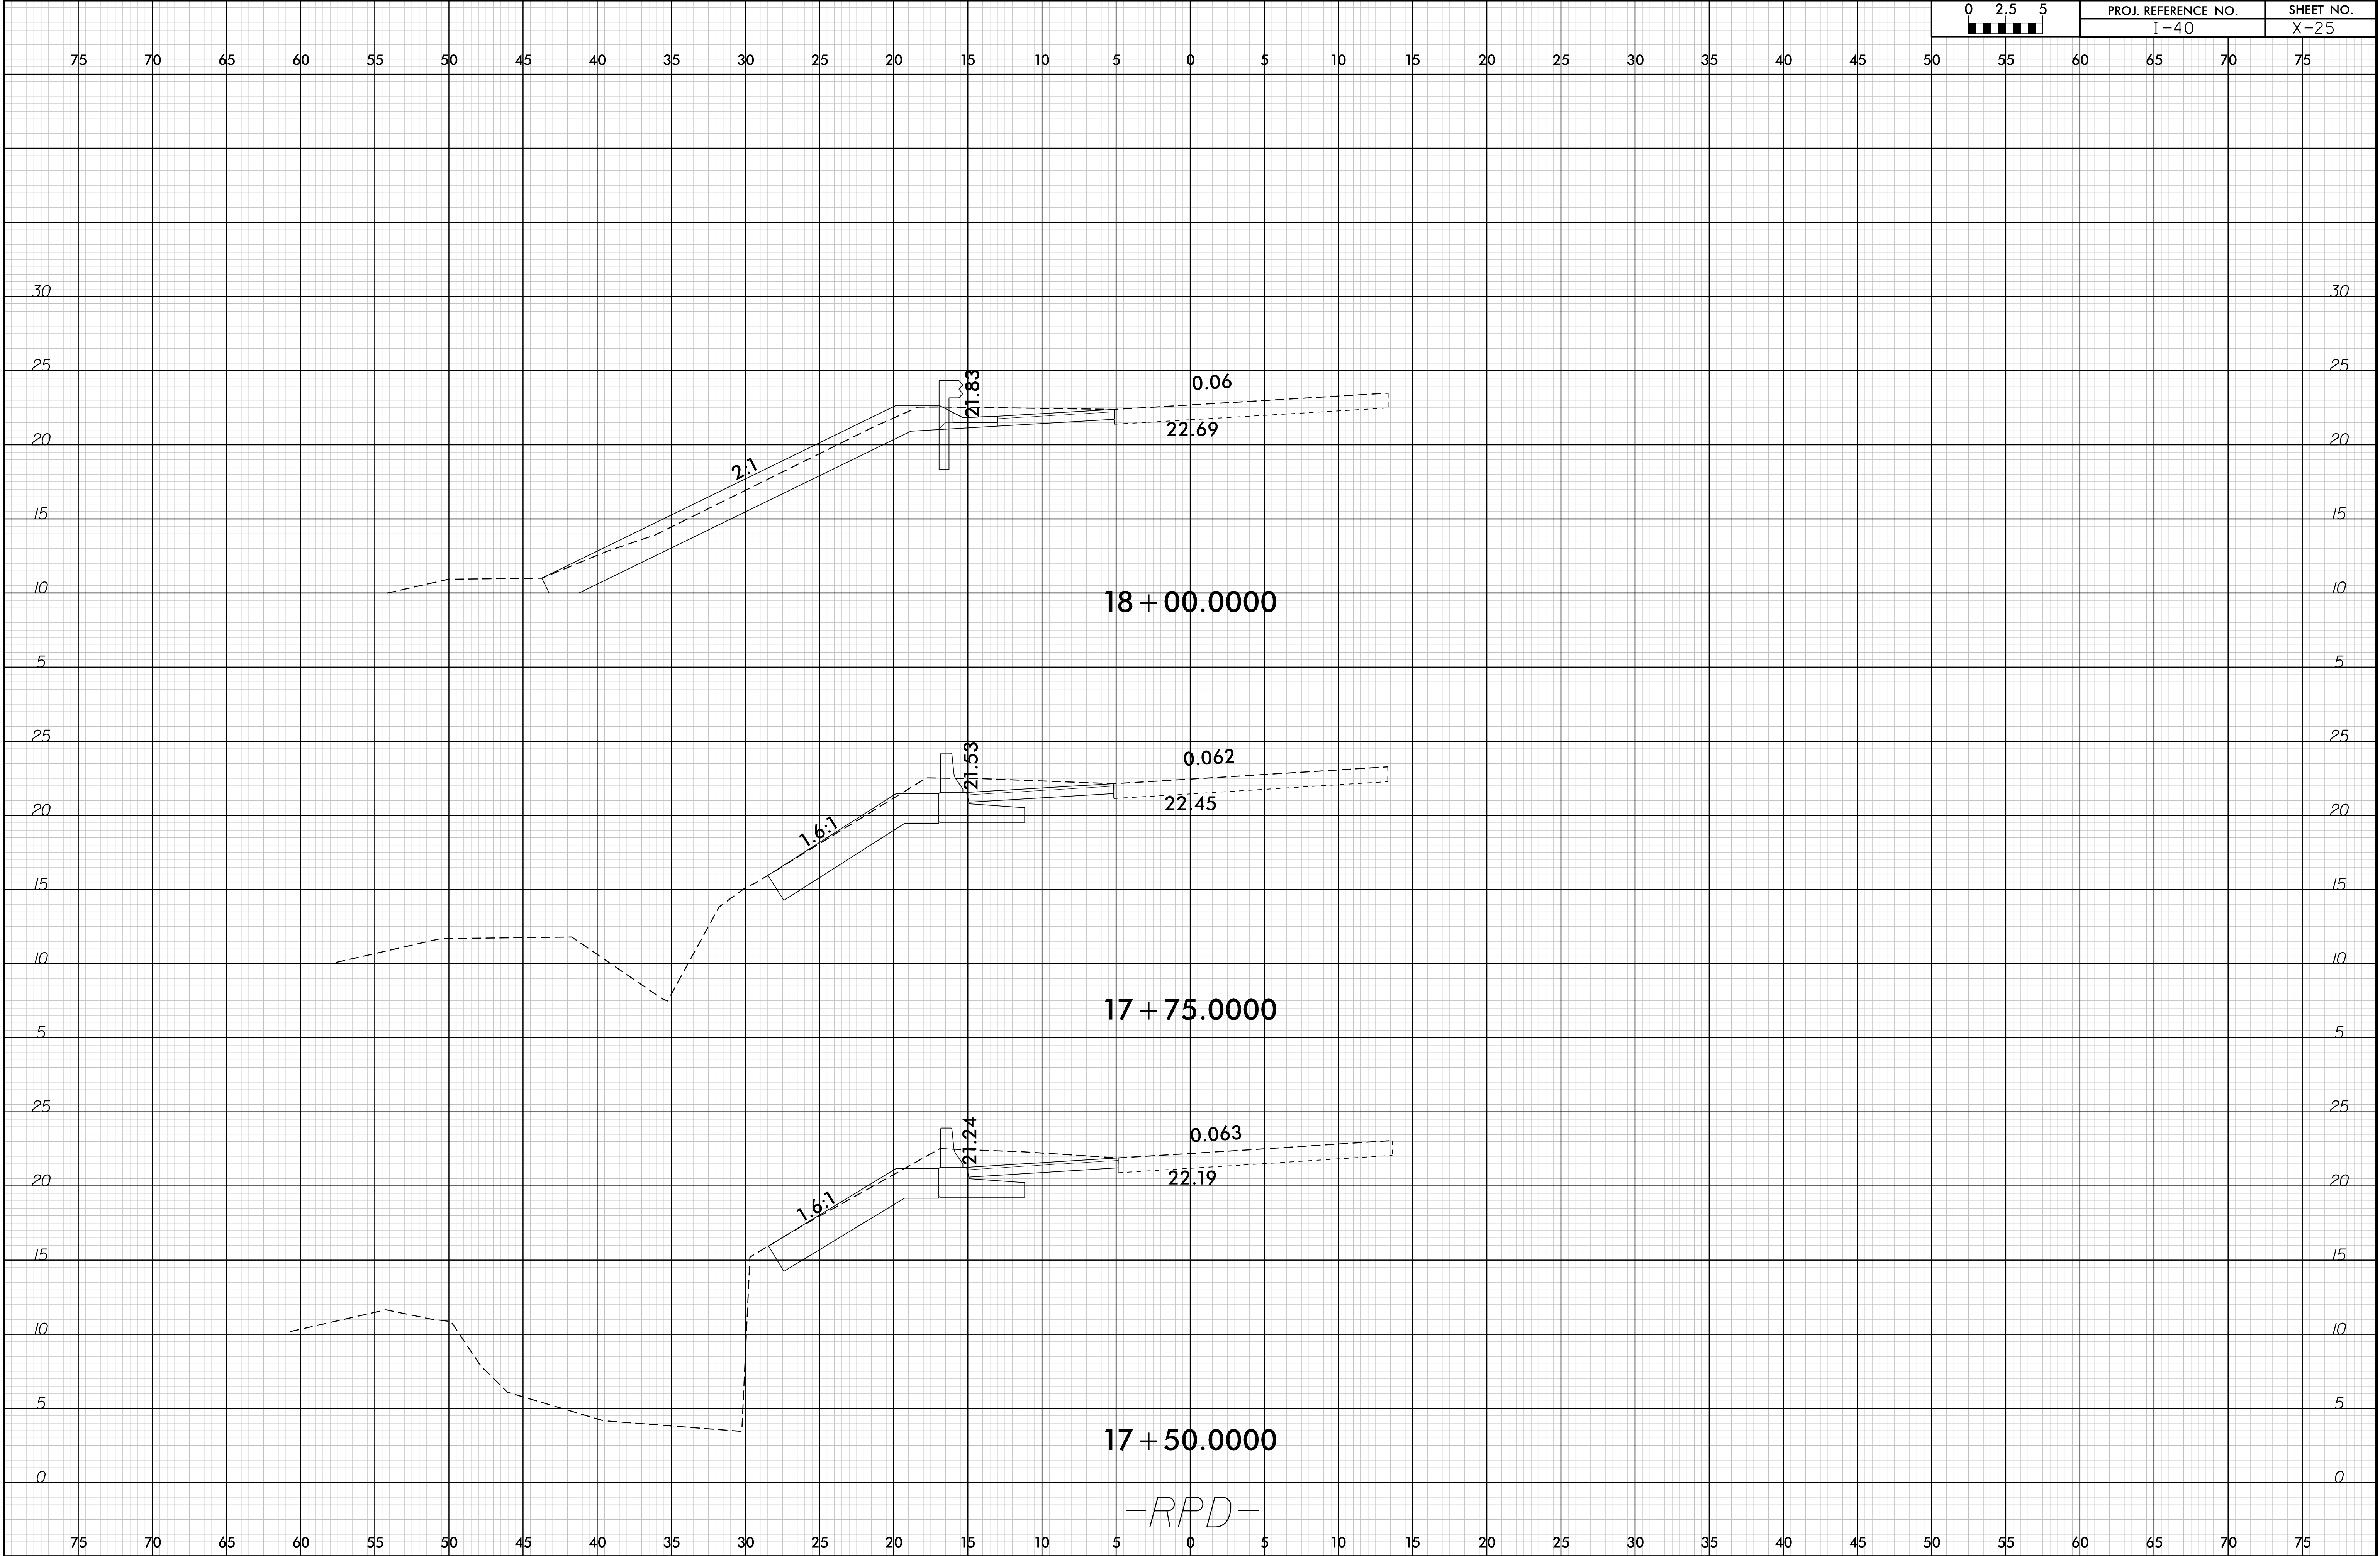


-RPD-


6/23/16

I9-MAR-2020 10:51
I-40-Southbound Repairs Group 2\Roadway\XSC\I-40_RDY_XPL_RPD.dgn
3355BENWAVE338

02.55	PROJ. REFERENCE NO.			SHEET NO.	
	I-40			X-26	

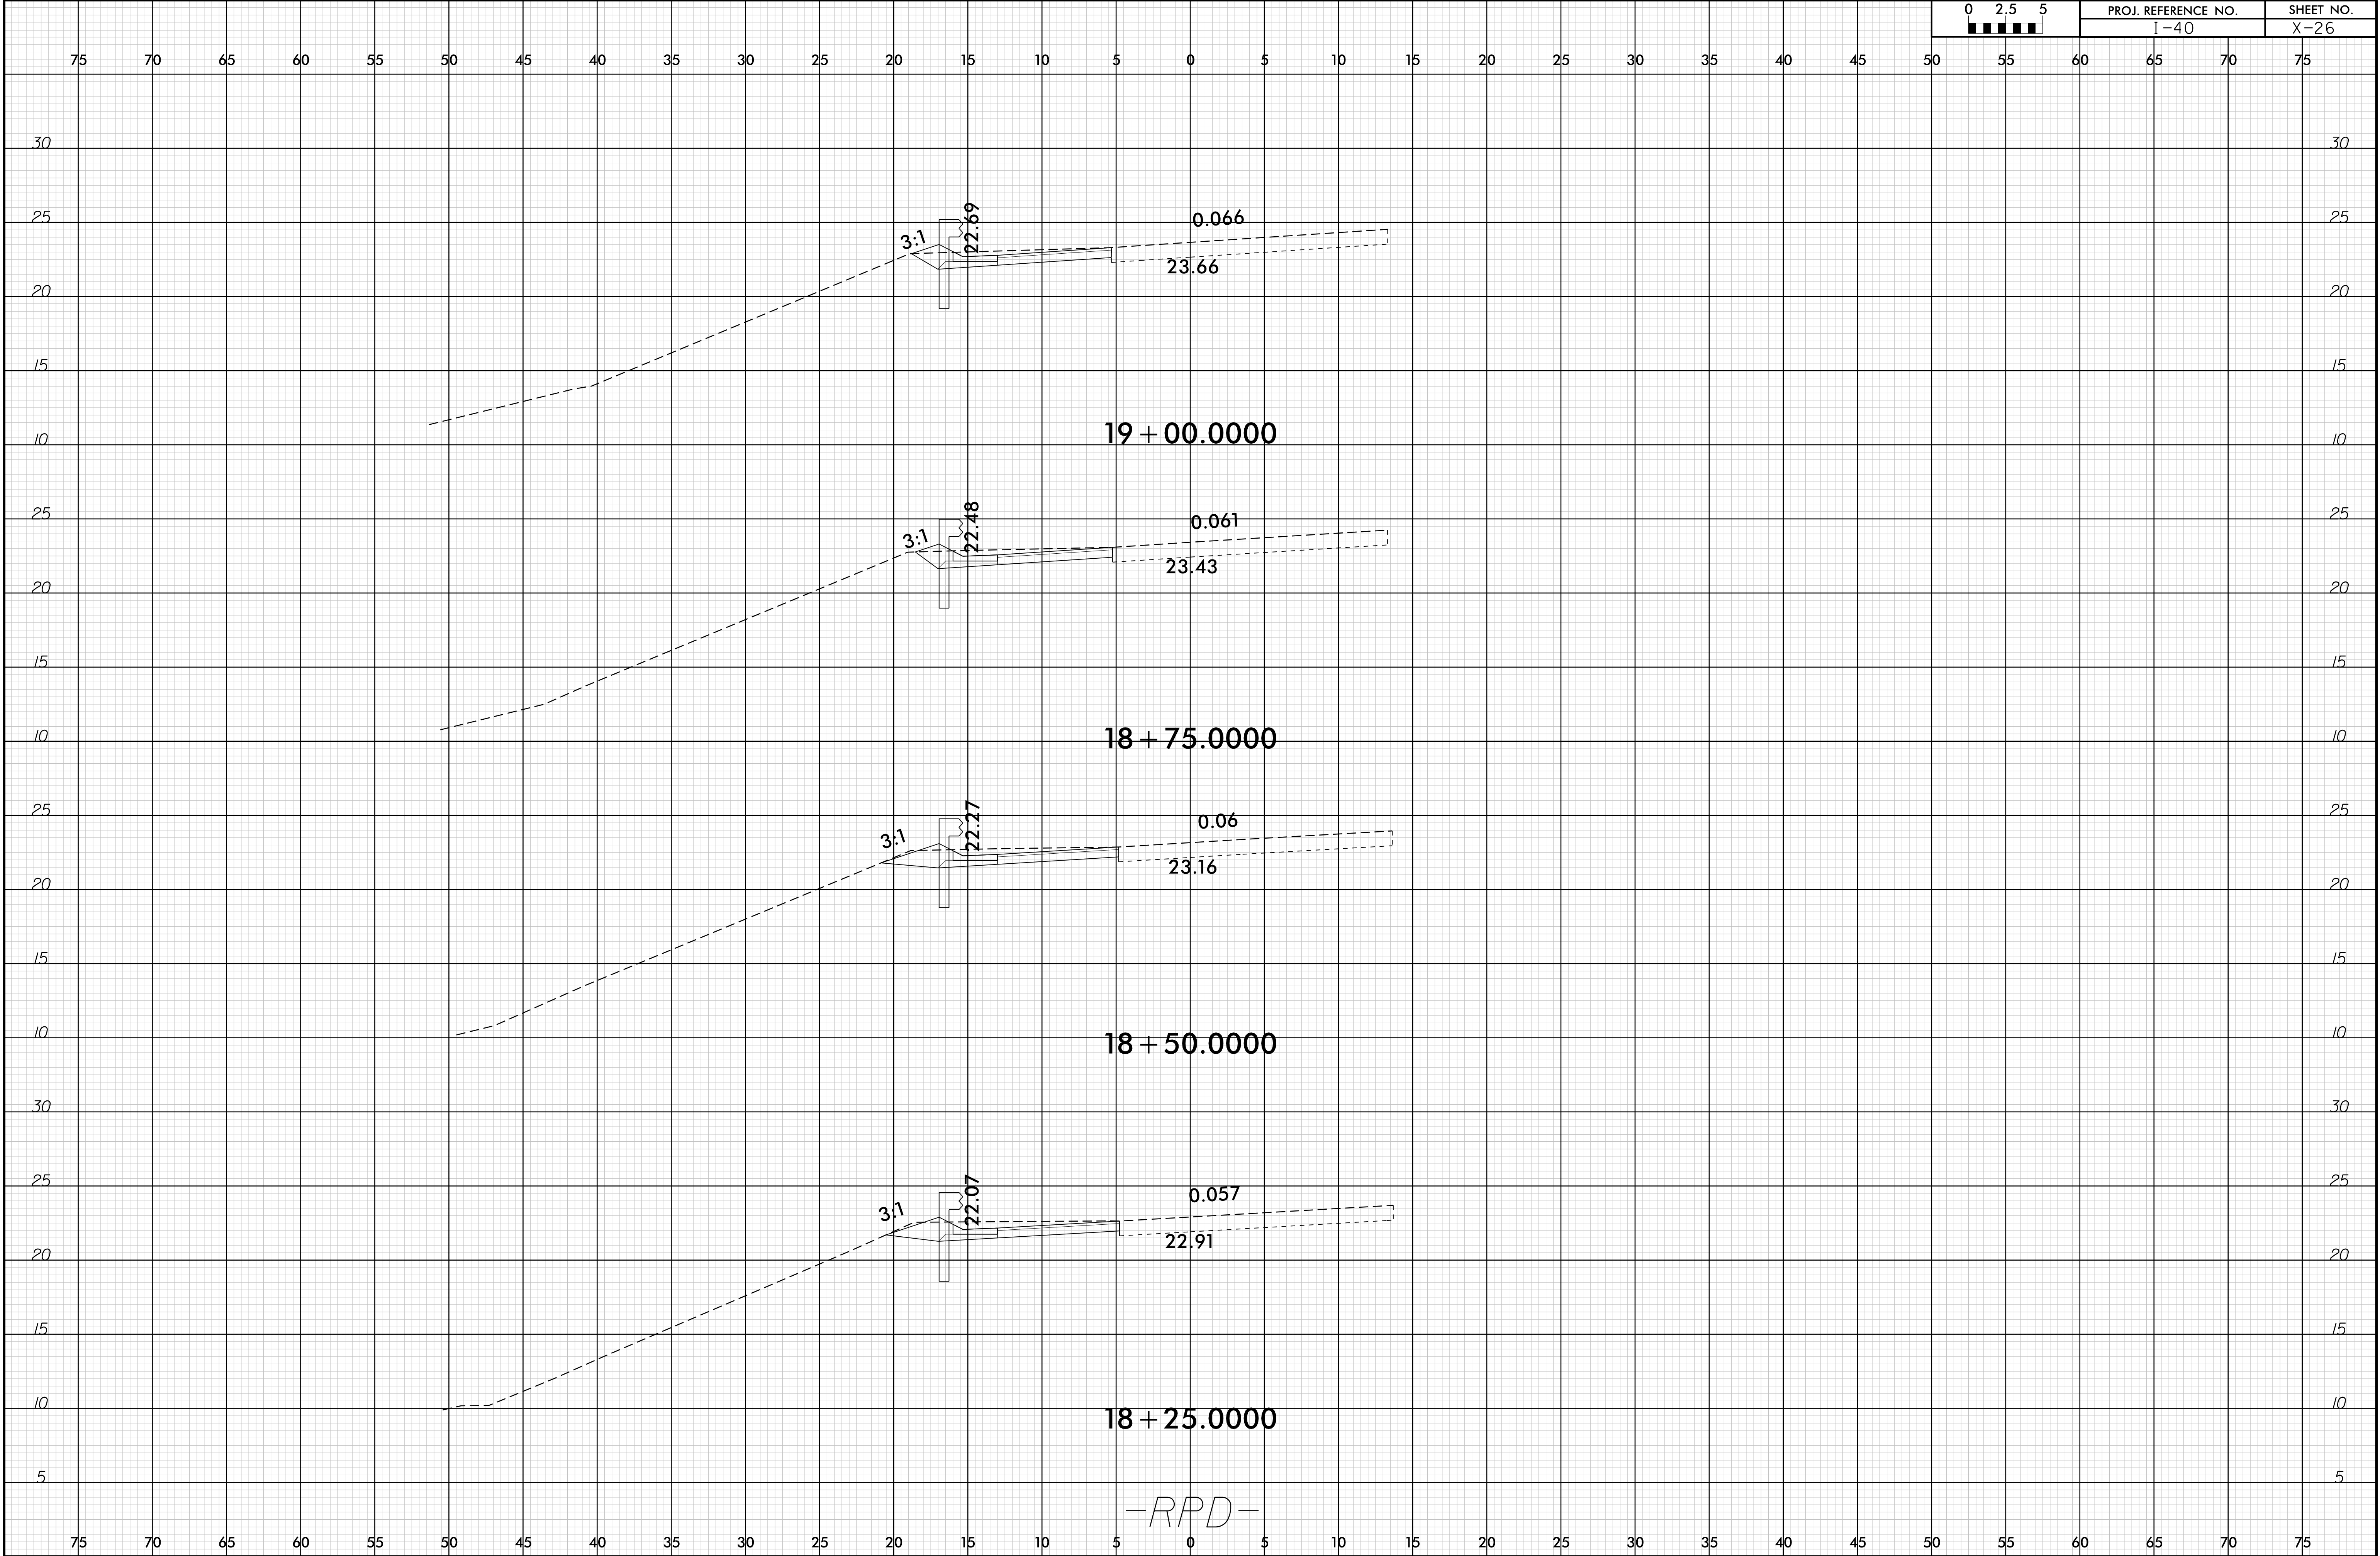


-RPD-

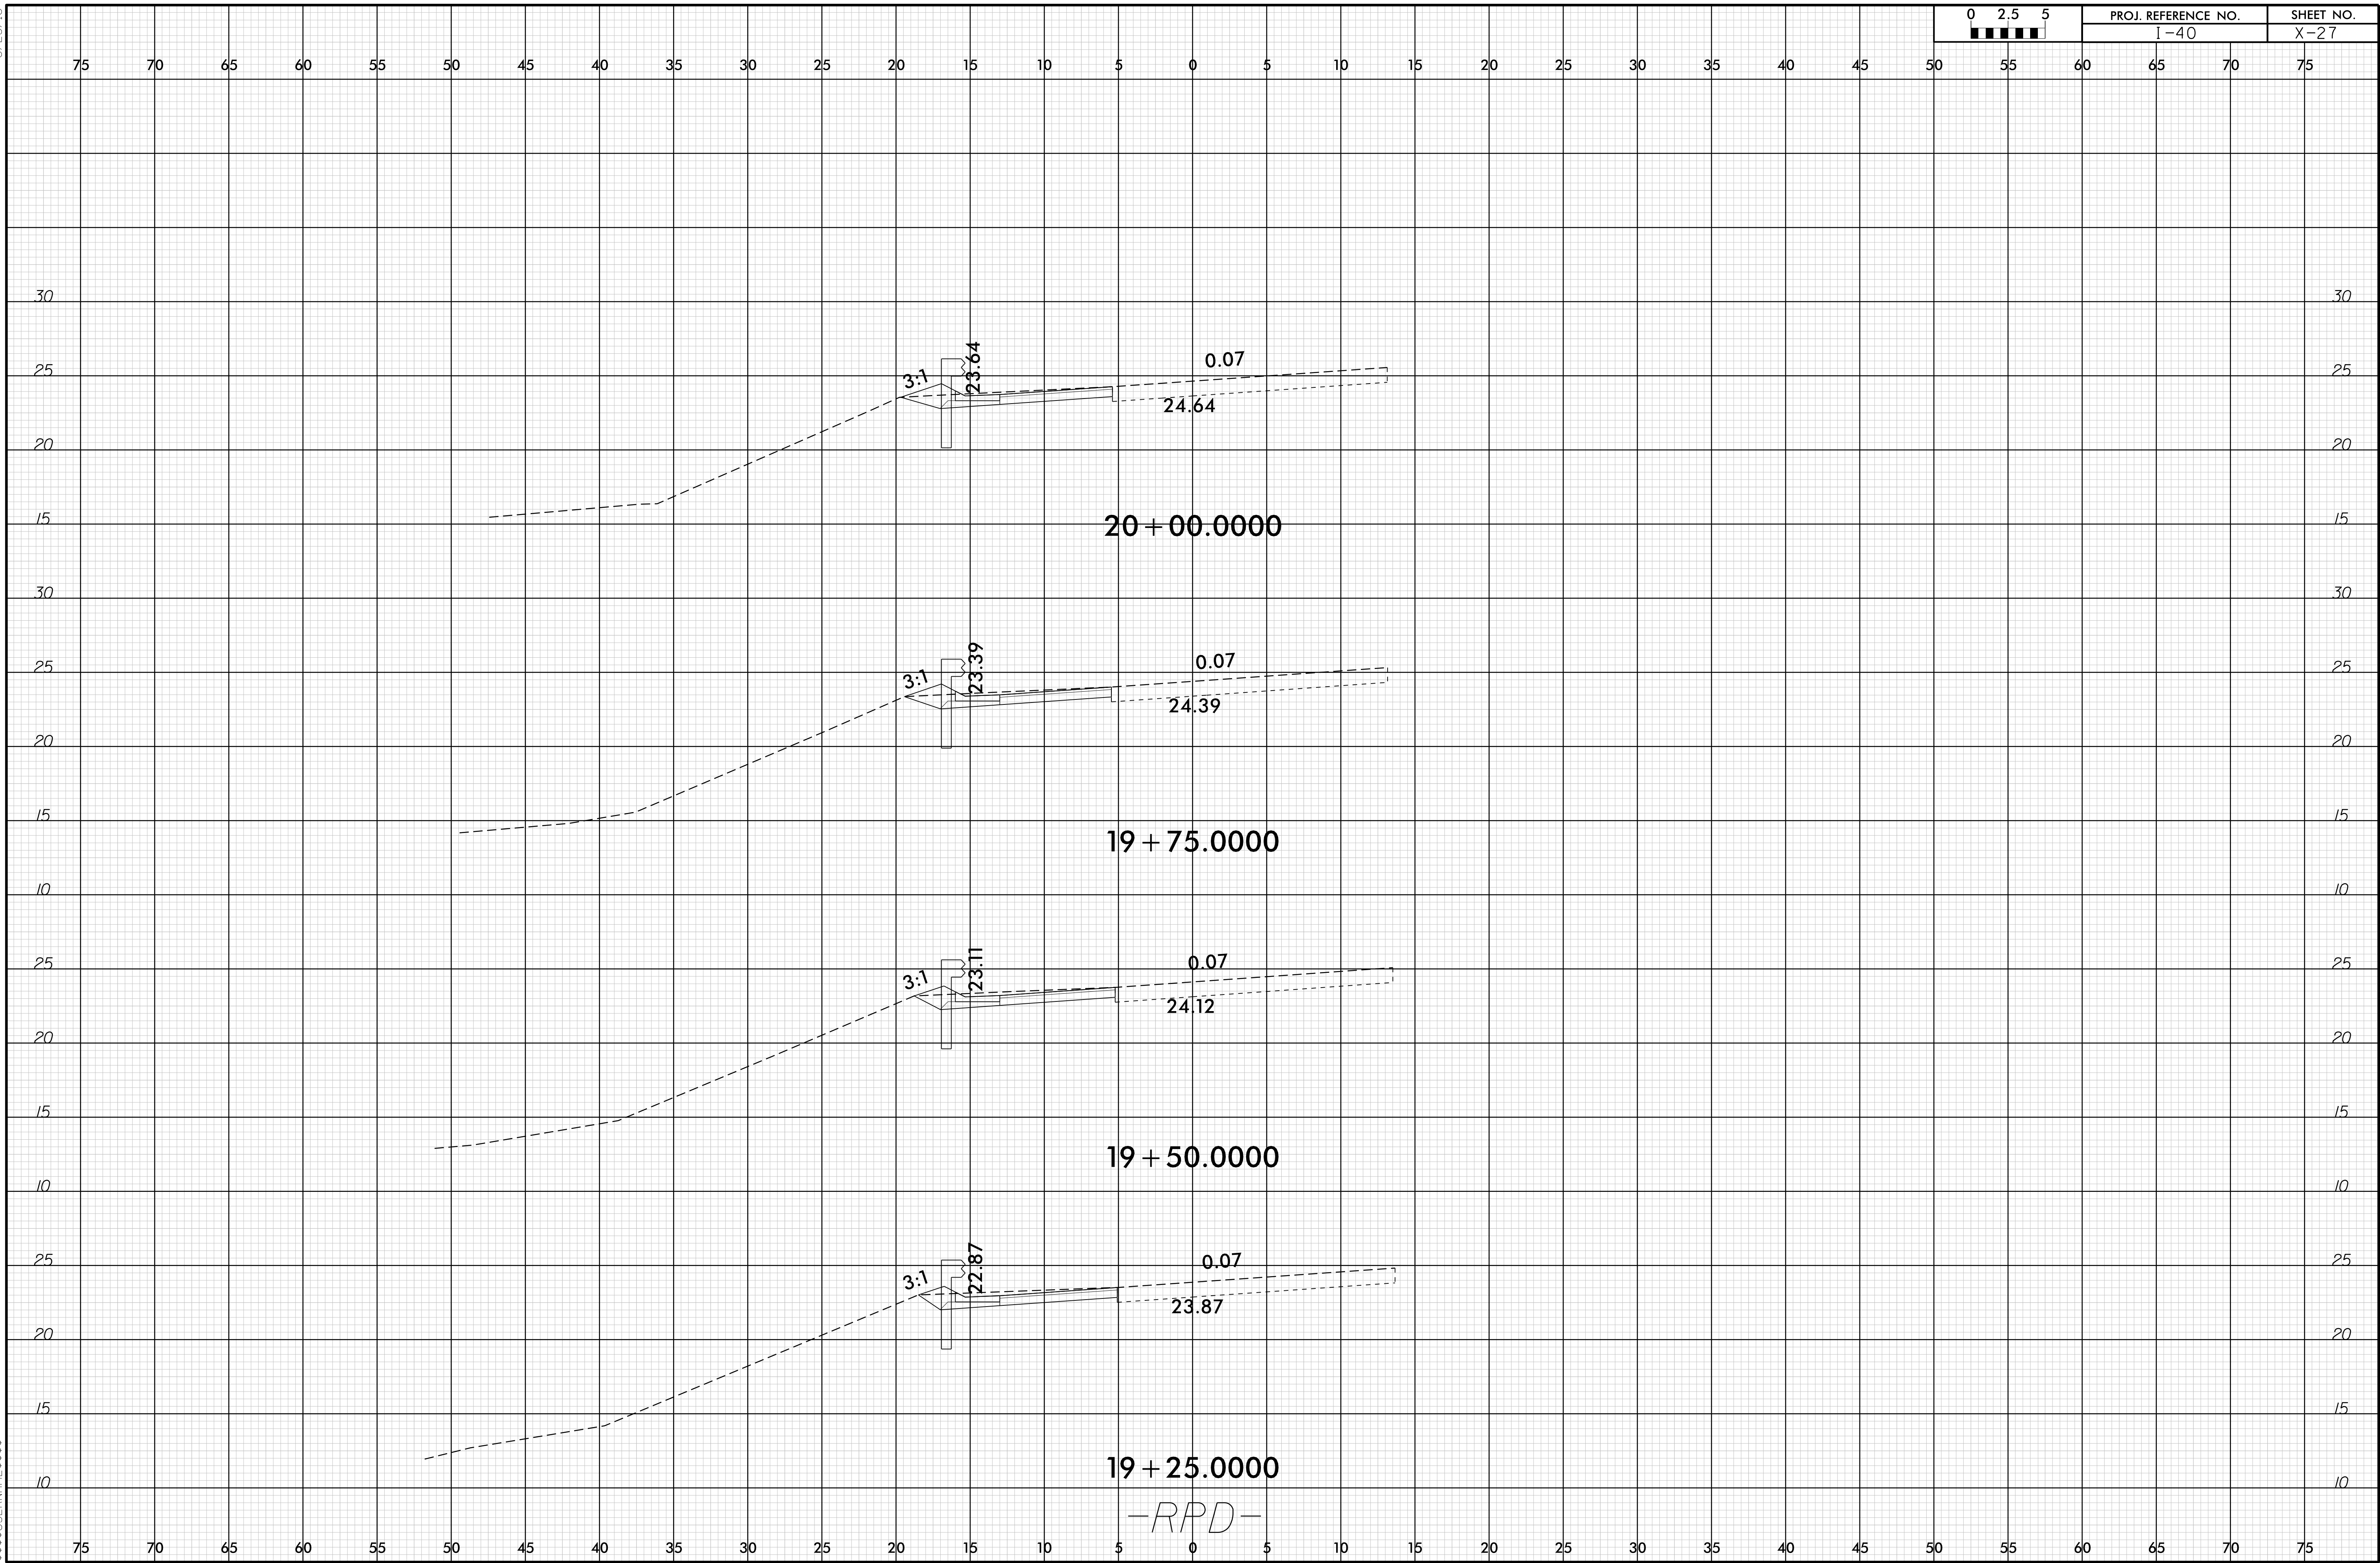

6/23/16


I9-MAR-2020 10:51
I:\40-Signage\Repairs Group 2\Roadway\XSCI-40.RDY_XPL_RPD.dgn
3:58:58 PM
SUBMITTABLE

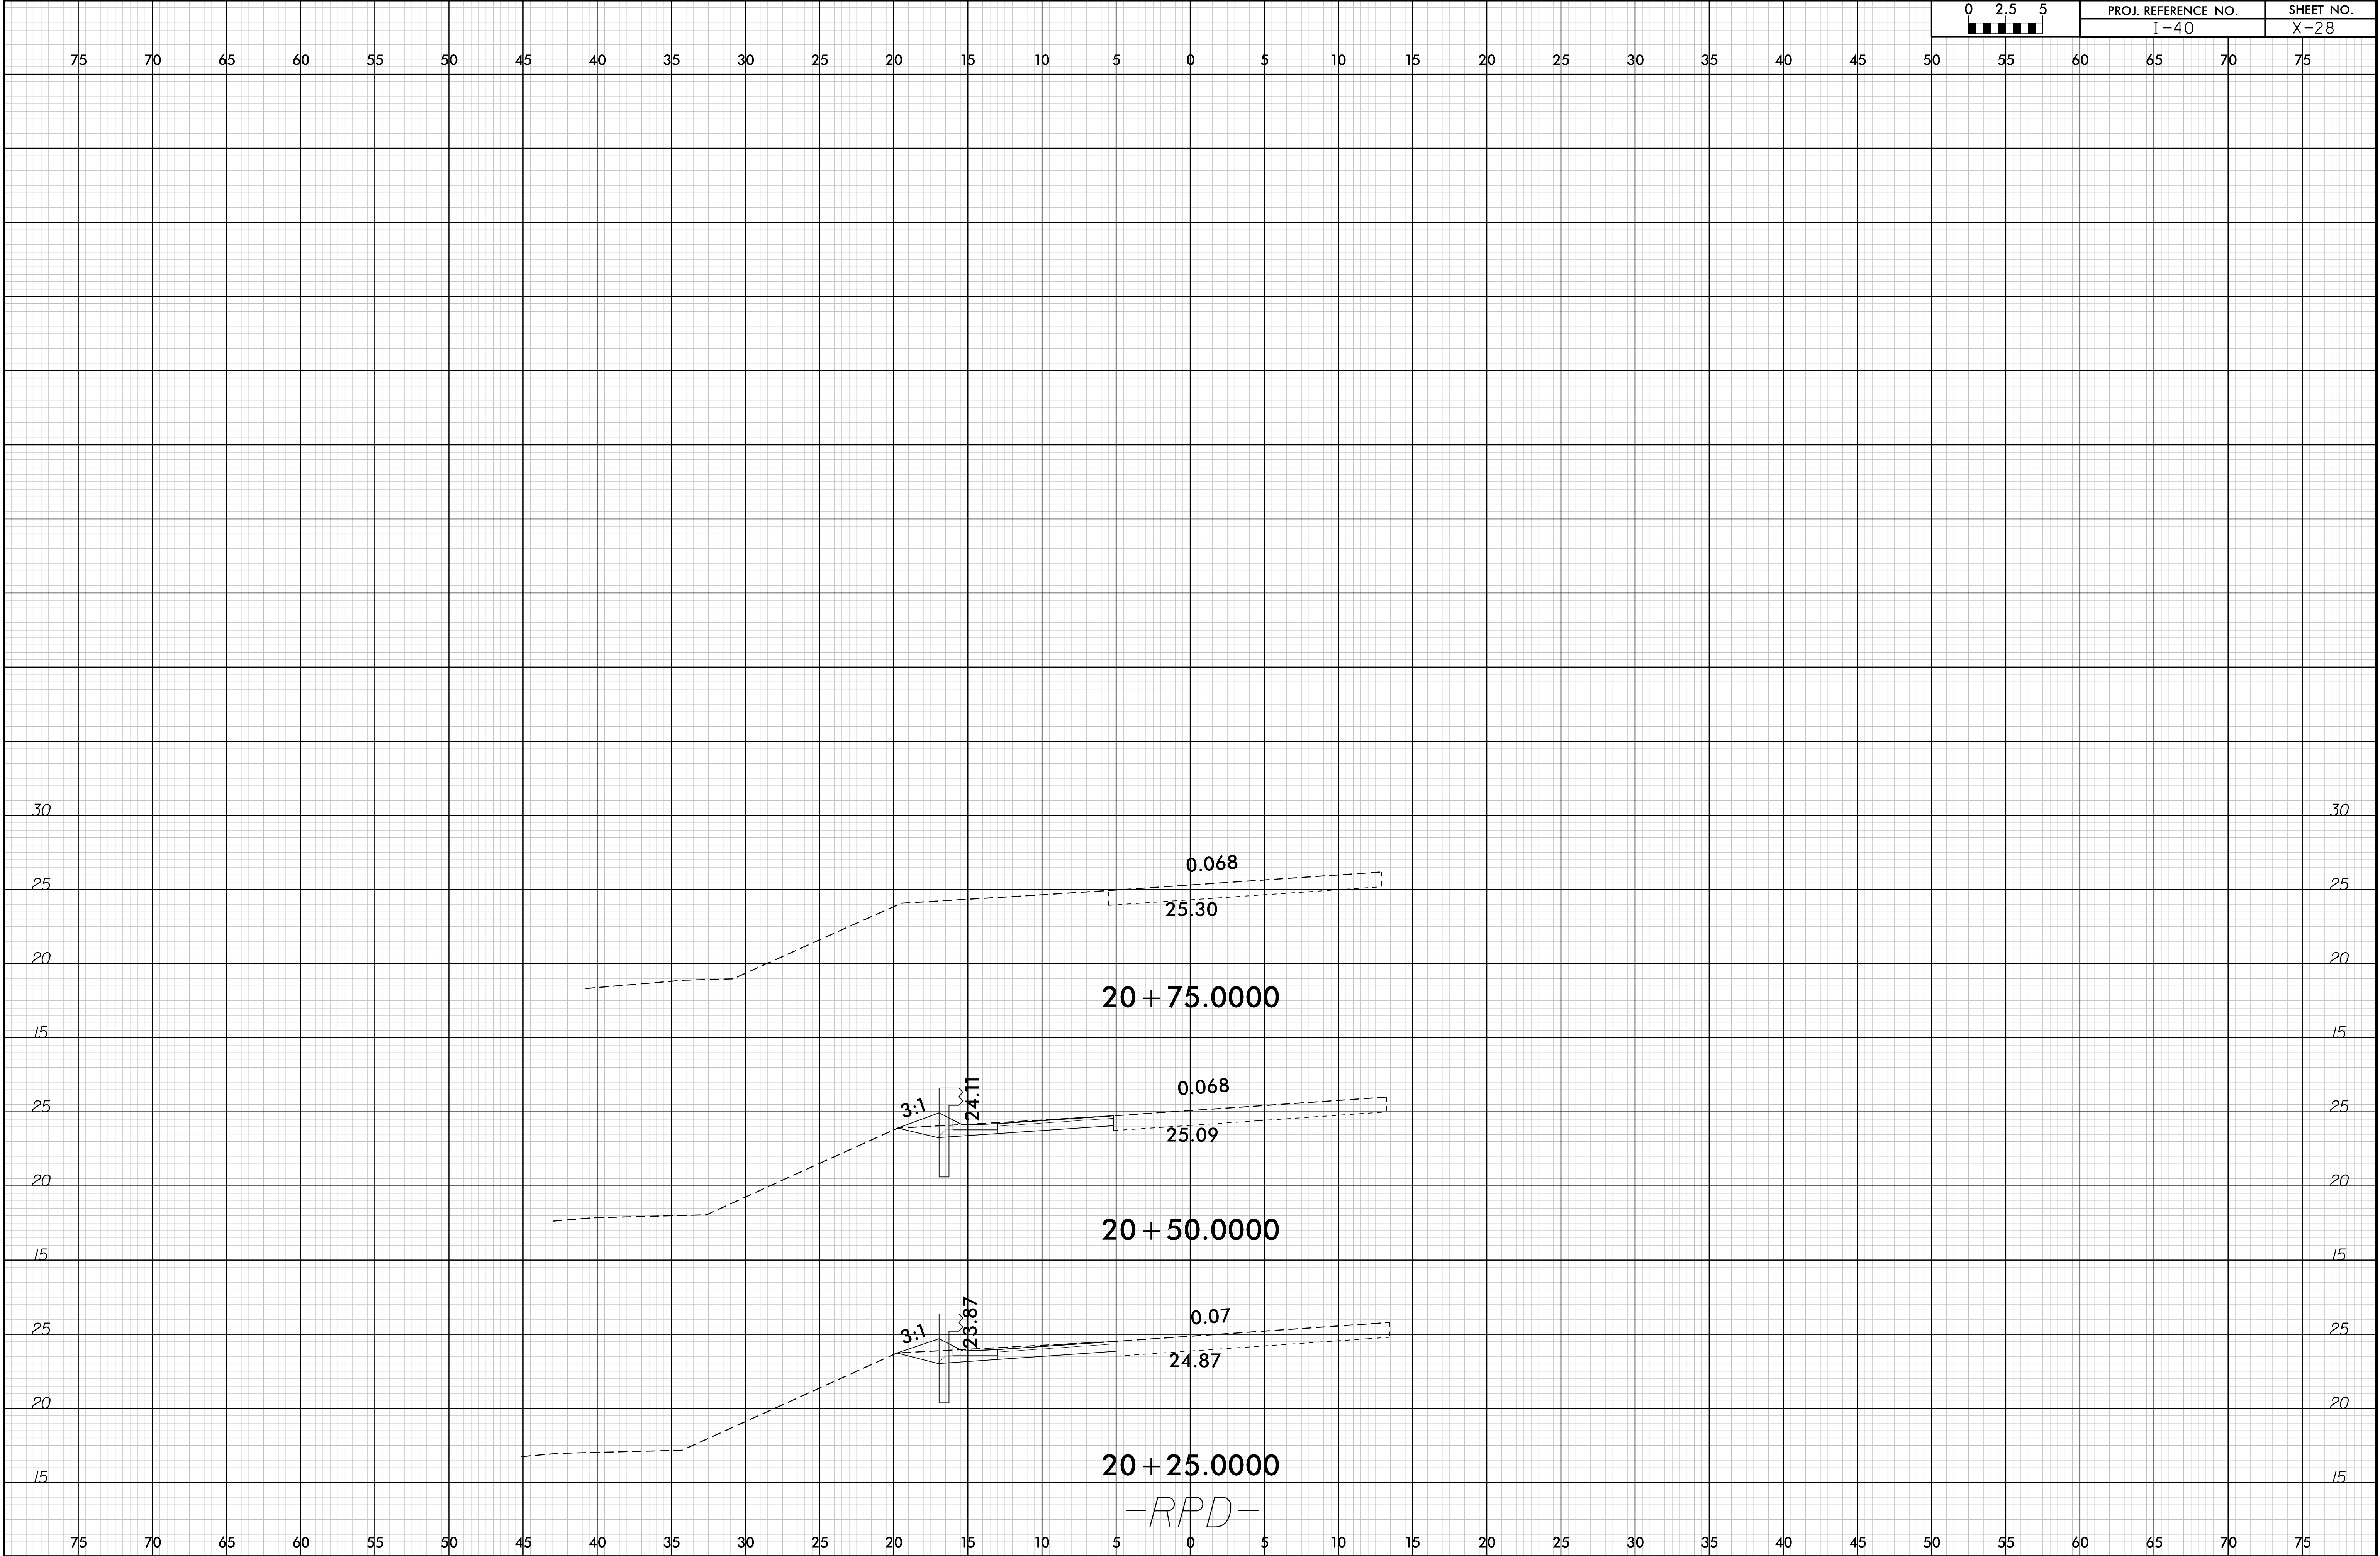


+

+


FILE REVISE
DATE, SIZES
STIMES

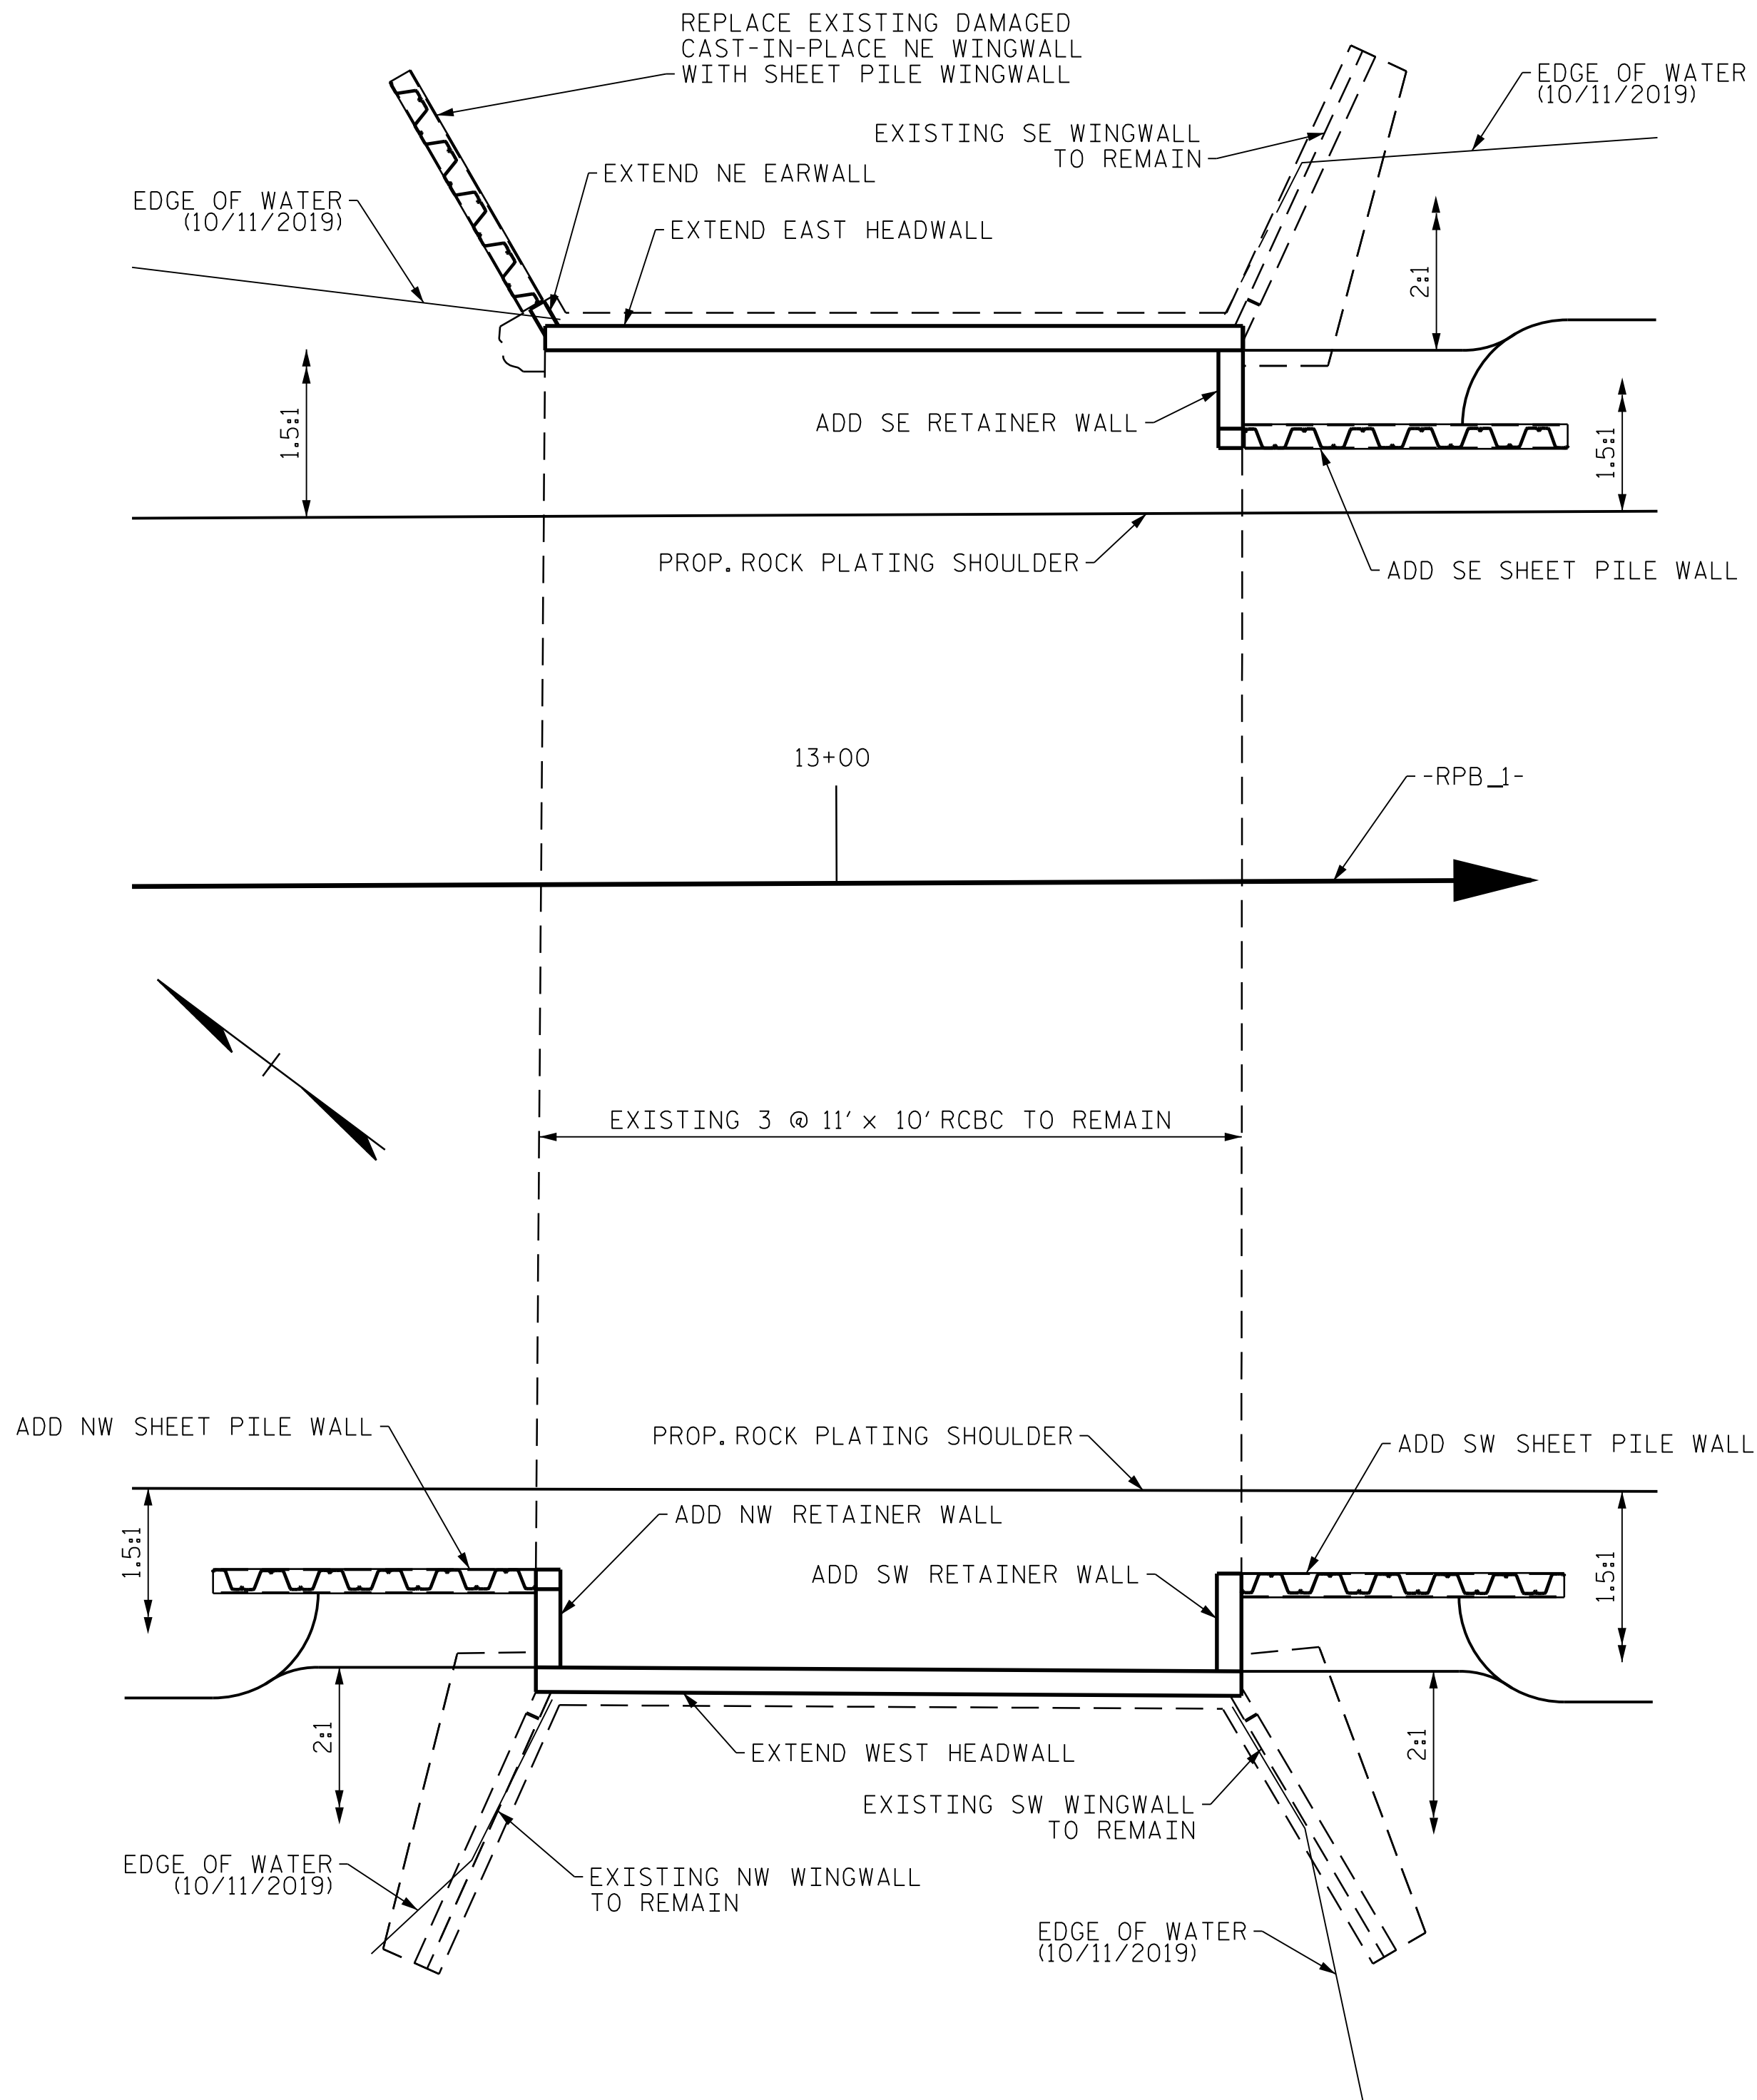

REPAIR PLAN

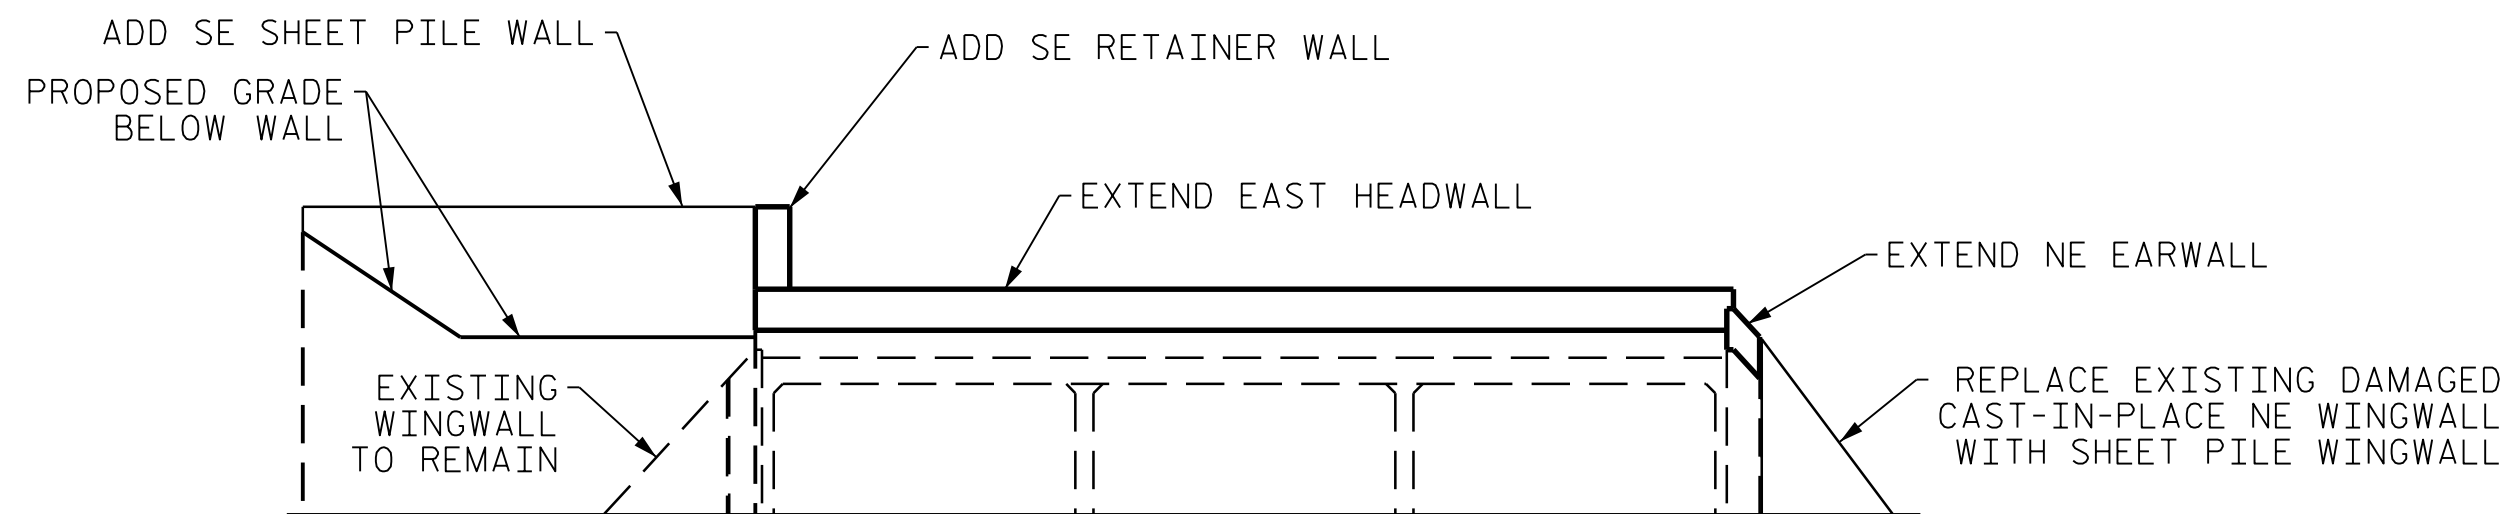

REPAIR ELEVATION (EAST)

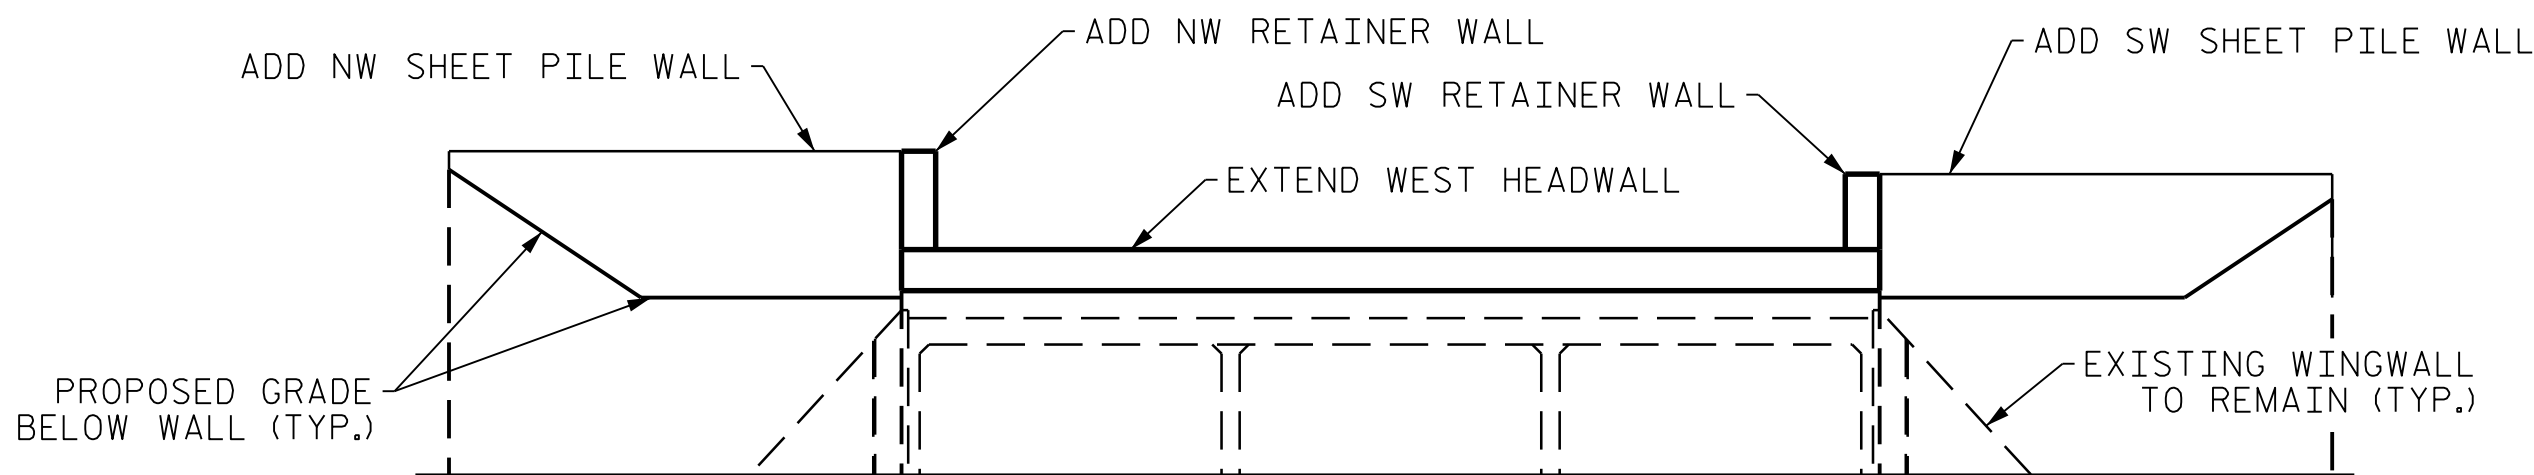


REPAIR ELEVATION (WEST)

TOTAL BILL OF MATERIAL				
	REMOVAL OF EXISTING STRUCTURE AT STA. 13+00 -RPB.1-	CLASS A CONCRETE	REINFORCING STEEL	SHEET PILE RETAINING WALLS
	LUMP SUM	CU. YDS.	LBS.	SQ. FT.
SITE 16		8.1	656	320
TOTAL	LUMP SUM	8.1	656	320

PROJECT NO. I-40 REPAIRS
NEW HANOVER COUNTY
STATION: 13+00 -RPB.1-

SHEET 1 OF 5


DOCUMENT NOT CONSIDERED FINAL
UNLESS ALL SIGNATURES COMPLETED

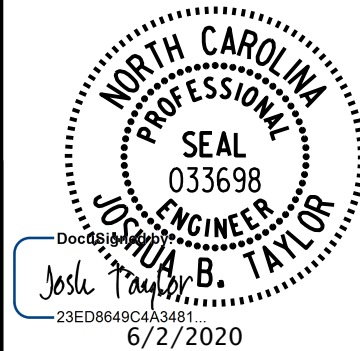


STATE OF NORTH CAROLINA DEPARTMENT OF TRANSPORTATION RALEIGH					
SITE 16 HEADWALL EXTENSIONS RETAINER WALL AND SHEET PILE ADDITIONS FOR 3 @ 11' X 10' RCBC					
REVISIONS					SHEET No. S-1
No.	BY:	DATE:	No.	BY:	
1			3		TOTAL SHEETS
2			4		

DRAWN BY : JBT DATE : 1-20
CHECKED BY : JHN DATE : 2-20
DESIGN ENGINEER : JBT DATE : 1-20

PLANS PREPARED BY :
PARSONS
5540 Centerview Drive, Suite 217
Raleigh, NC 27606-3386
NC LICENSE No. F-0246
FOR NORTH CAROLINA DEPARTMENT OF TRANSPORTATION

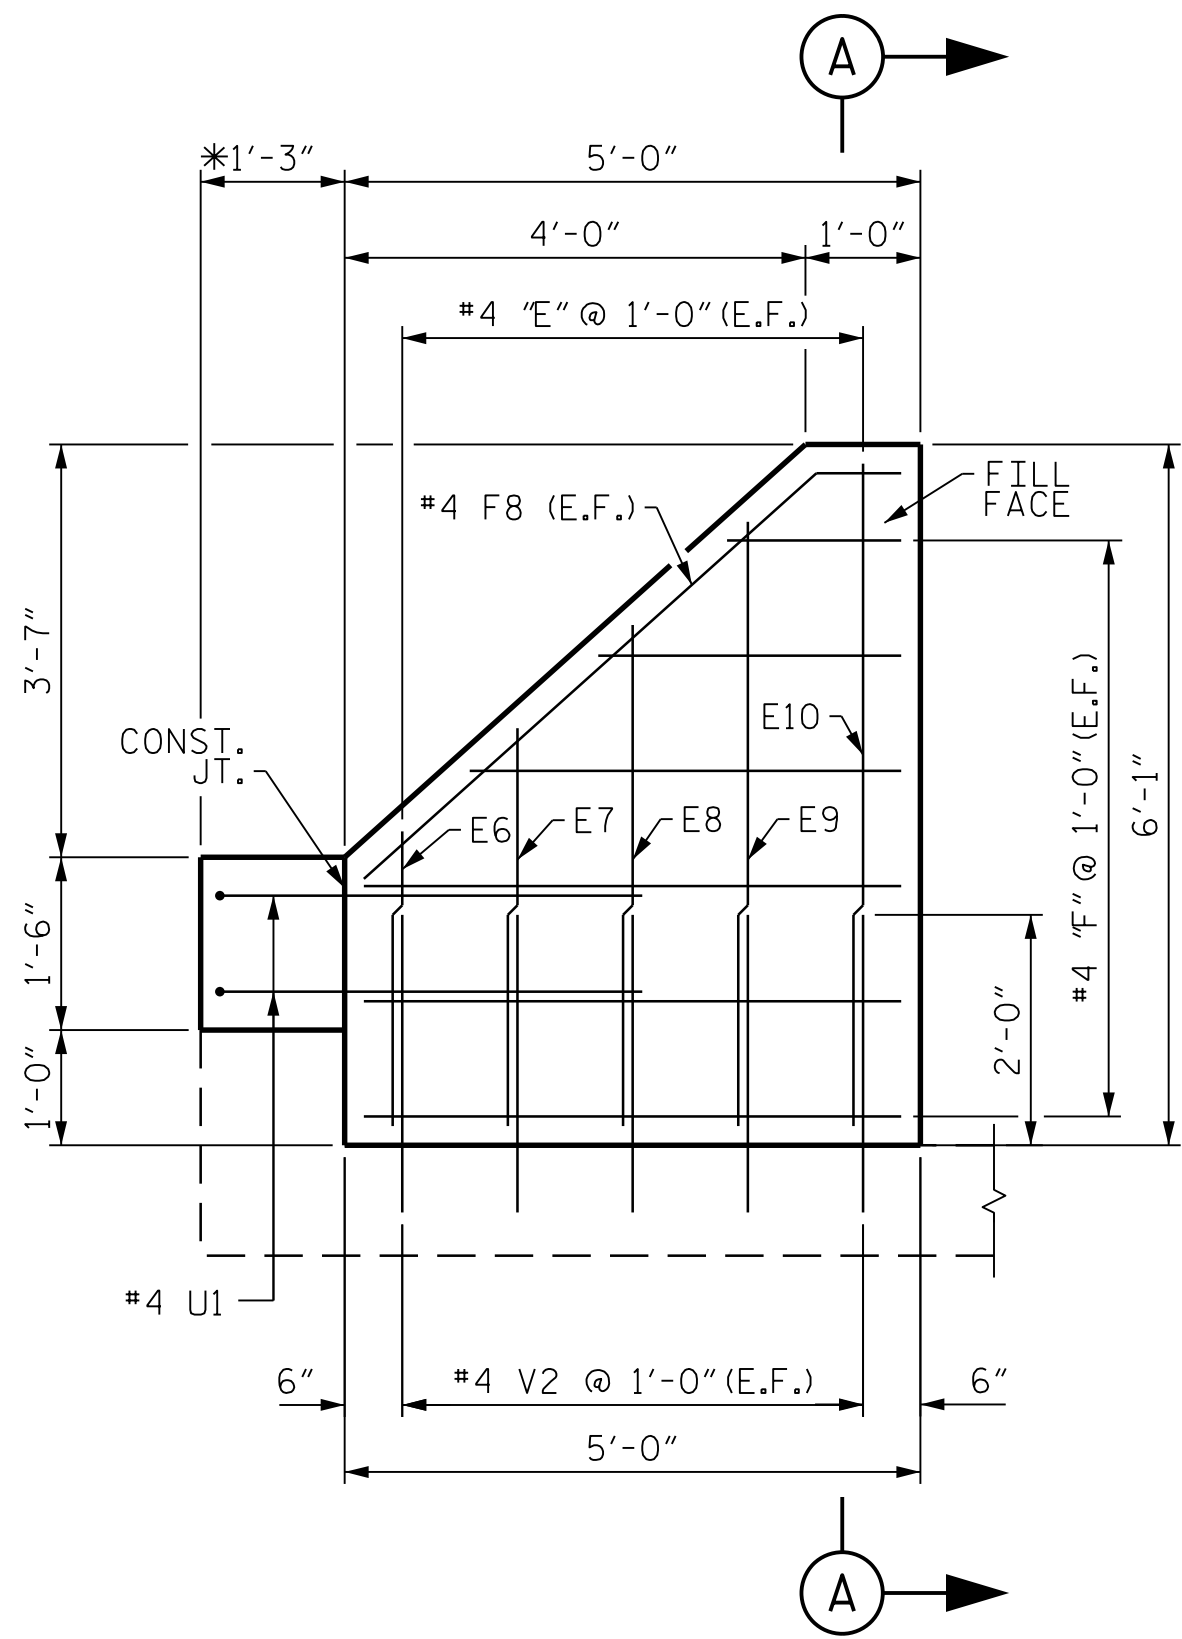


ELEVATION NW RETAINER

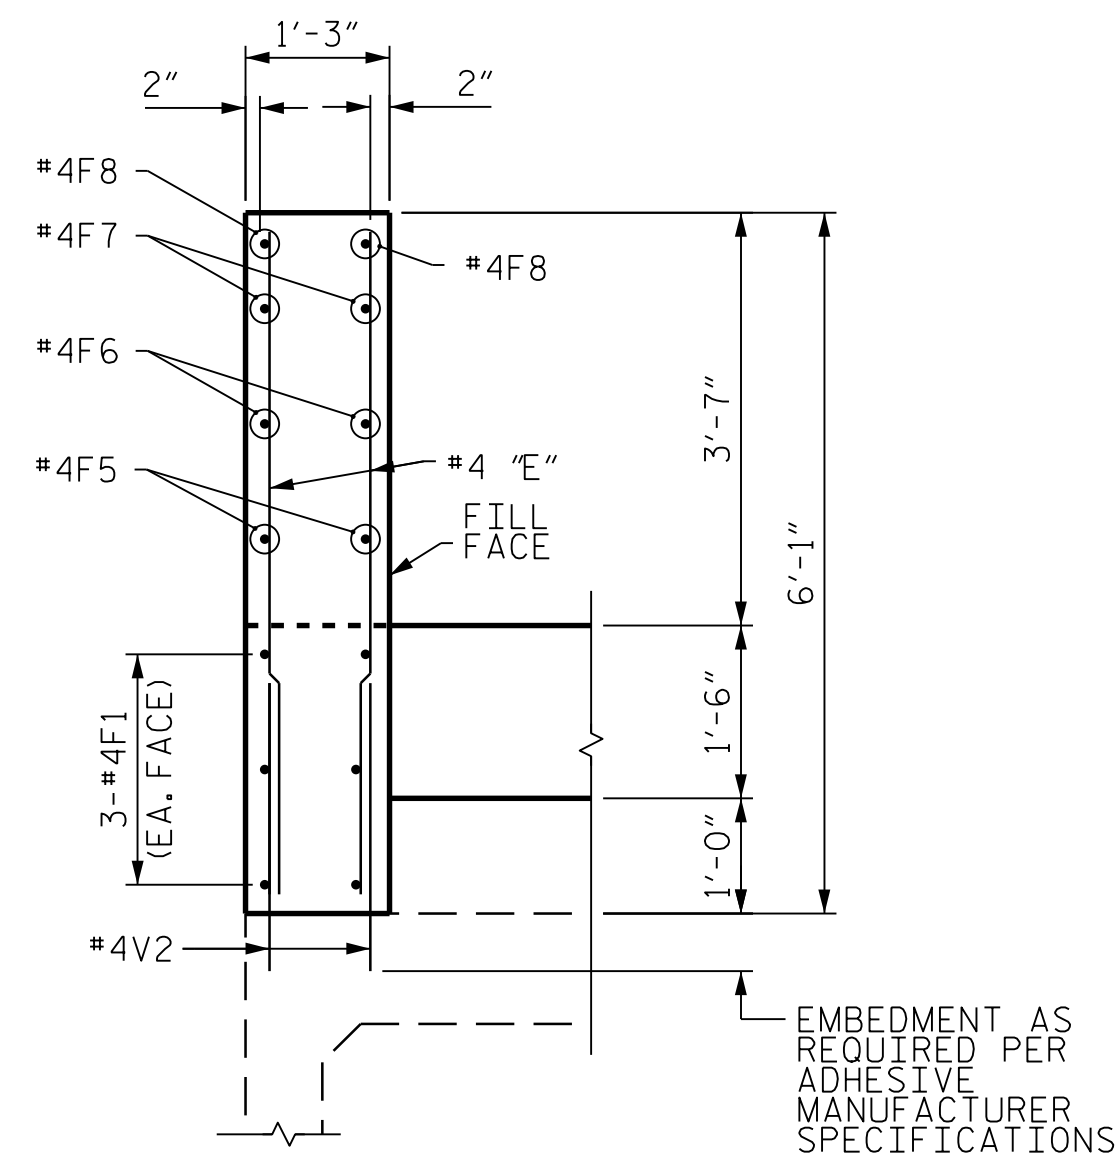


SECTION A-A


* CONTRACTOR SHALL VERIFY FIELD MEASUREMENTS BEFORE ORDERING REINFORCING STEEL. DIMENSIONS MAY BE ADJUSTED IN THE FIELD, BUT REINFORCEMENT SIZE AND SPACING SHALL BE ACCORDING TO PLAN.
NOTE: THE #4 V1 AND #4 V2 BARS ARE TO BE ADHESIVELY ANCHORED INTO THE EXISTING HEADWALL AND CULVERT TOP SLAB. NO FIELD TESTING WILL BE REQUIRED. THE YIELD LOAD OF THE #4 V BARS IS 12 KIPS.

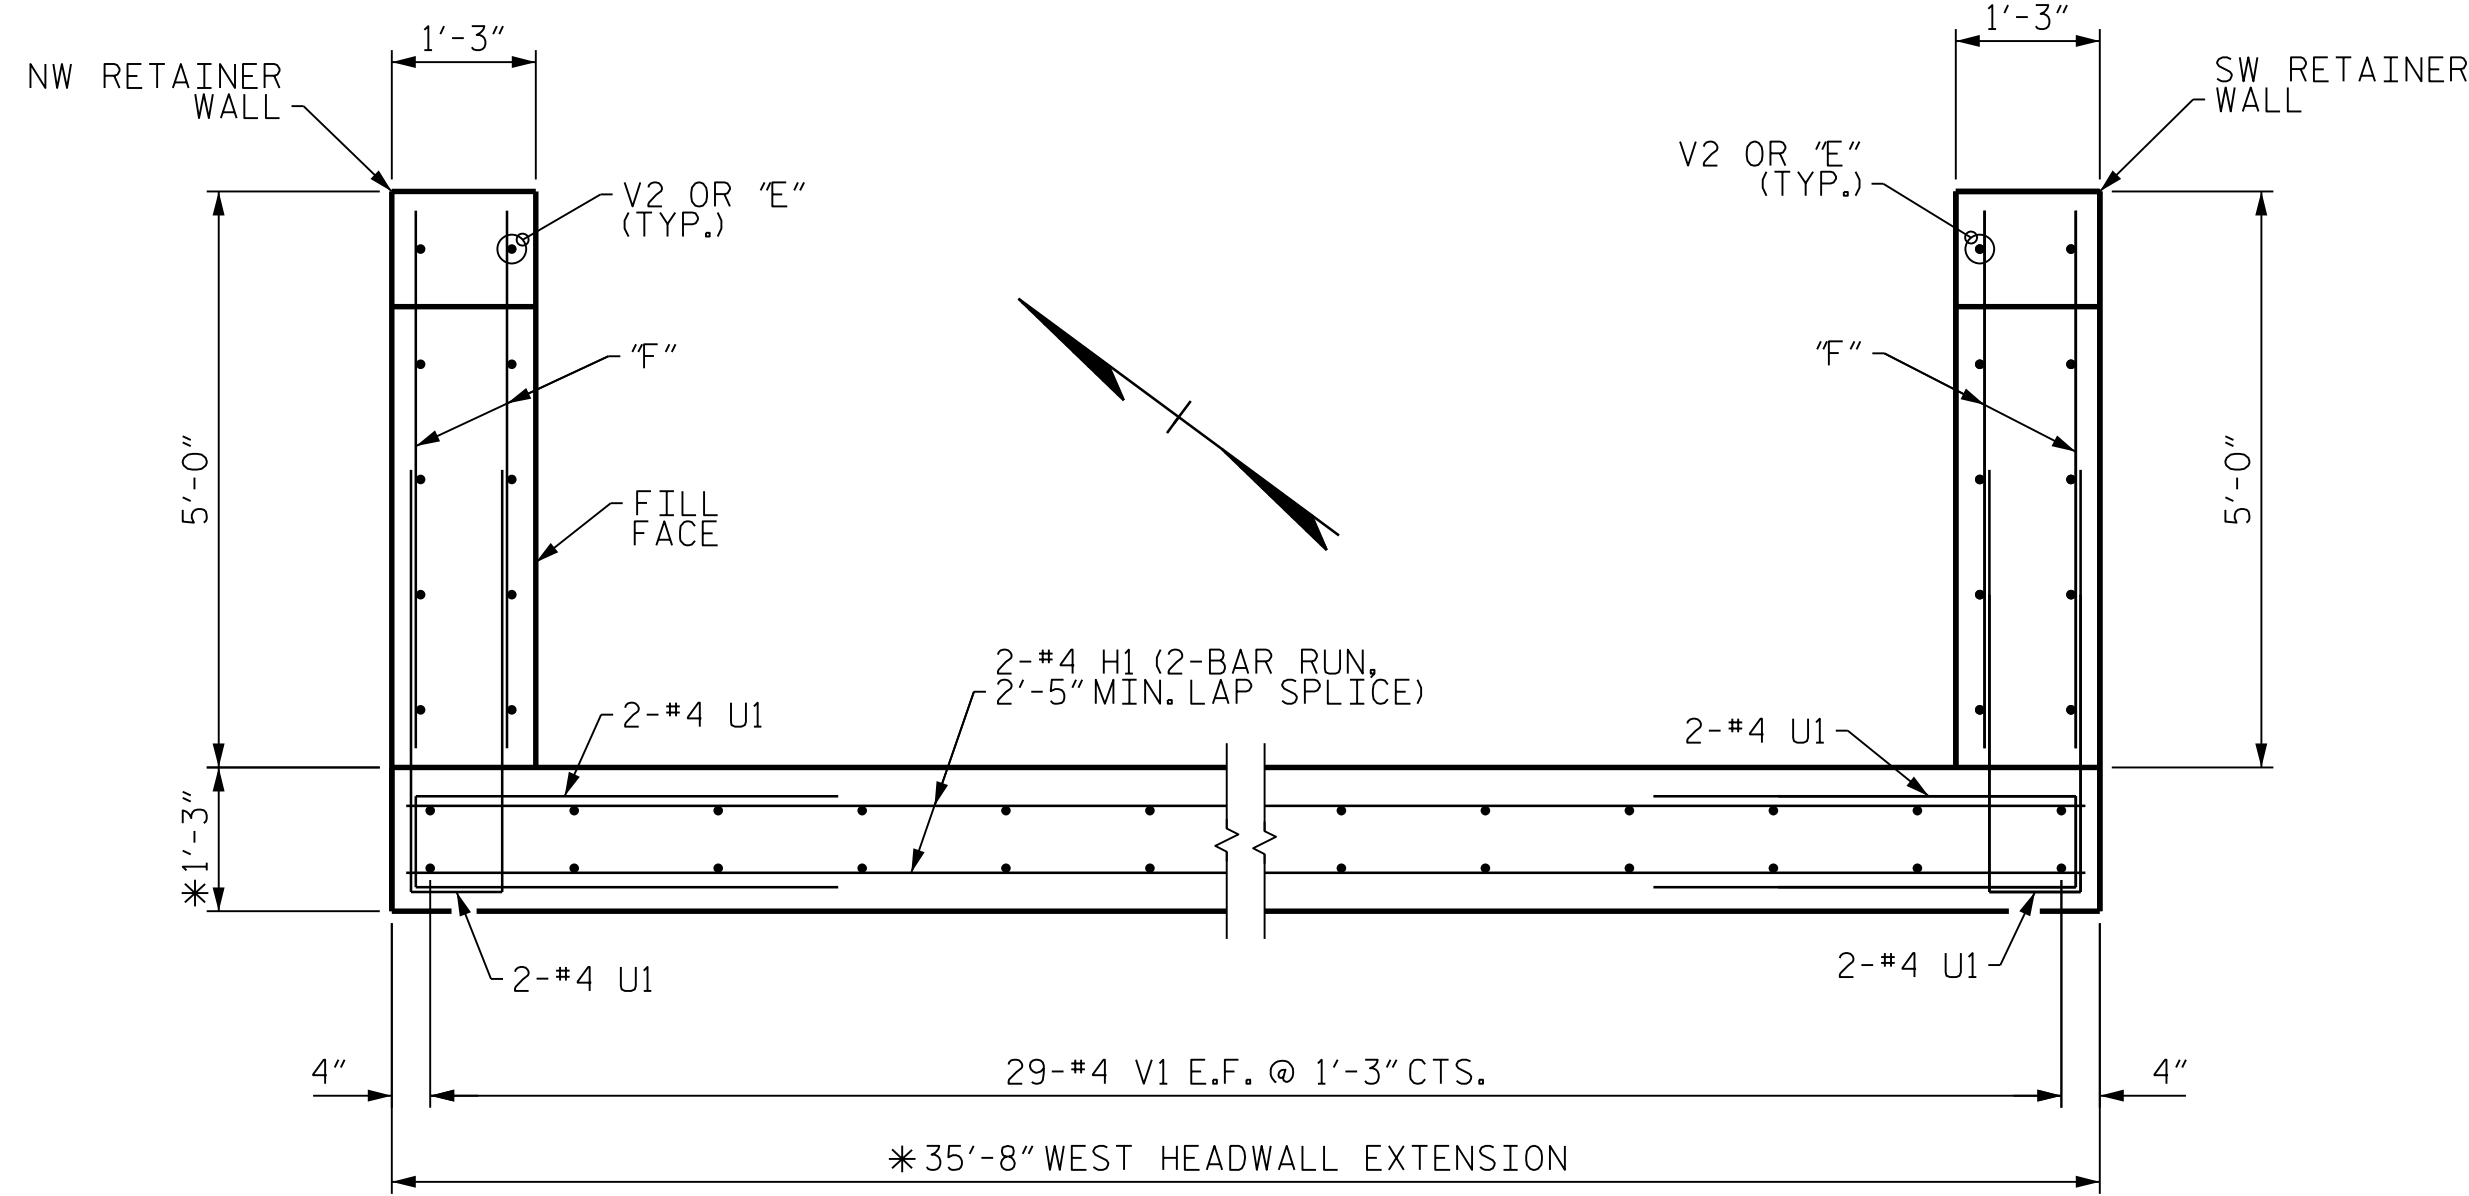


HEADWALL EXTENSION & RETAINER WALL PLAN (WEST)

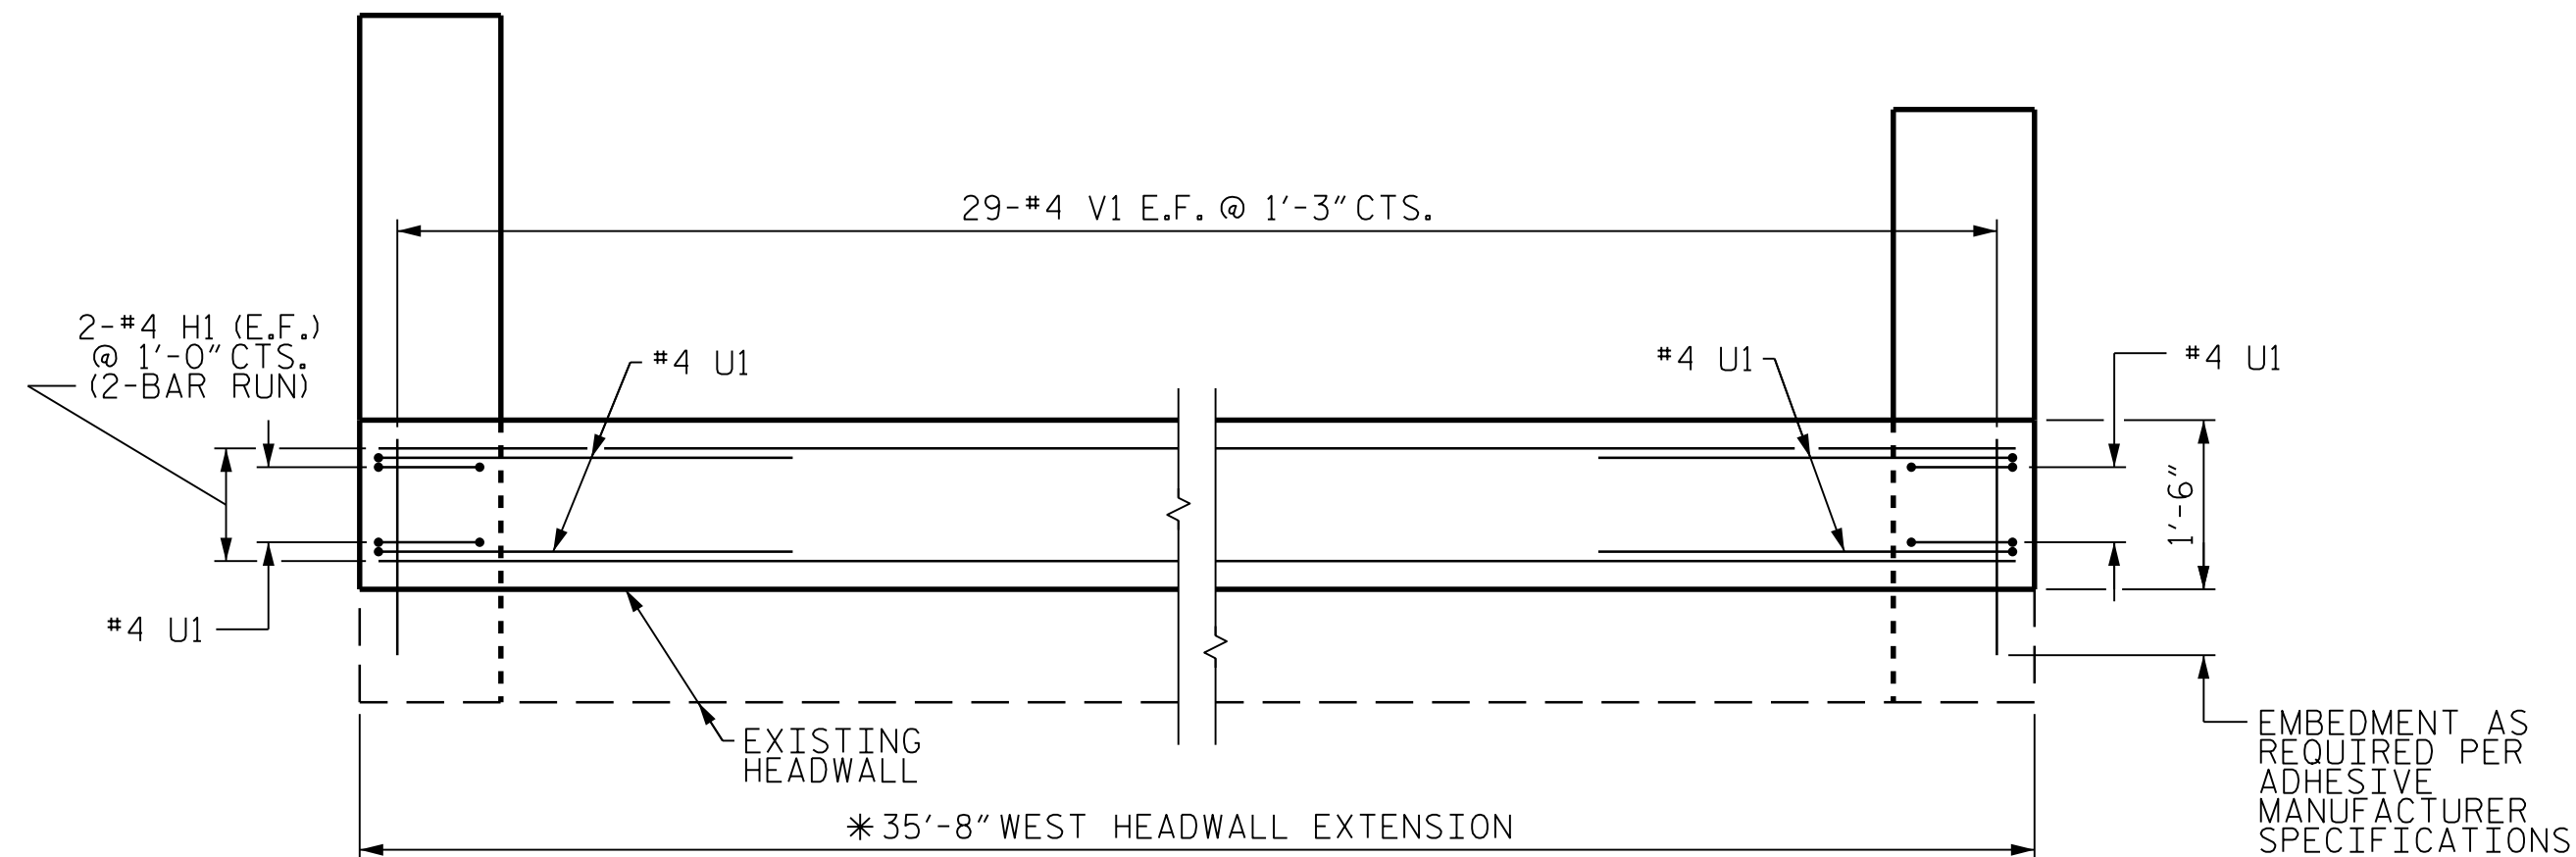


ELEVATION (WEST)

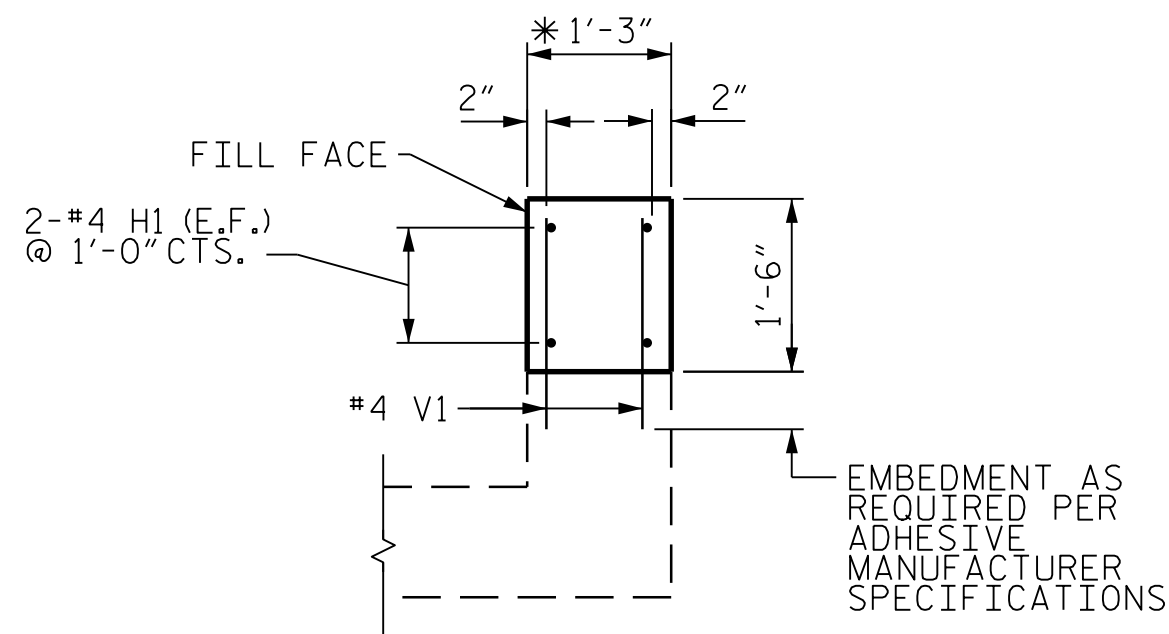

HEADWALL EXTENSION SECTION

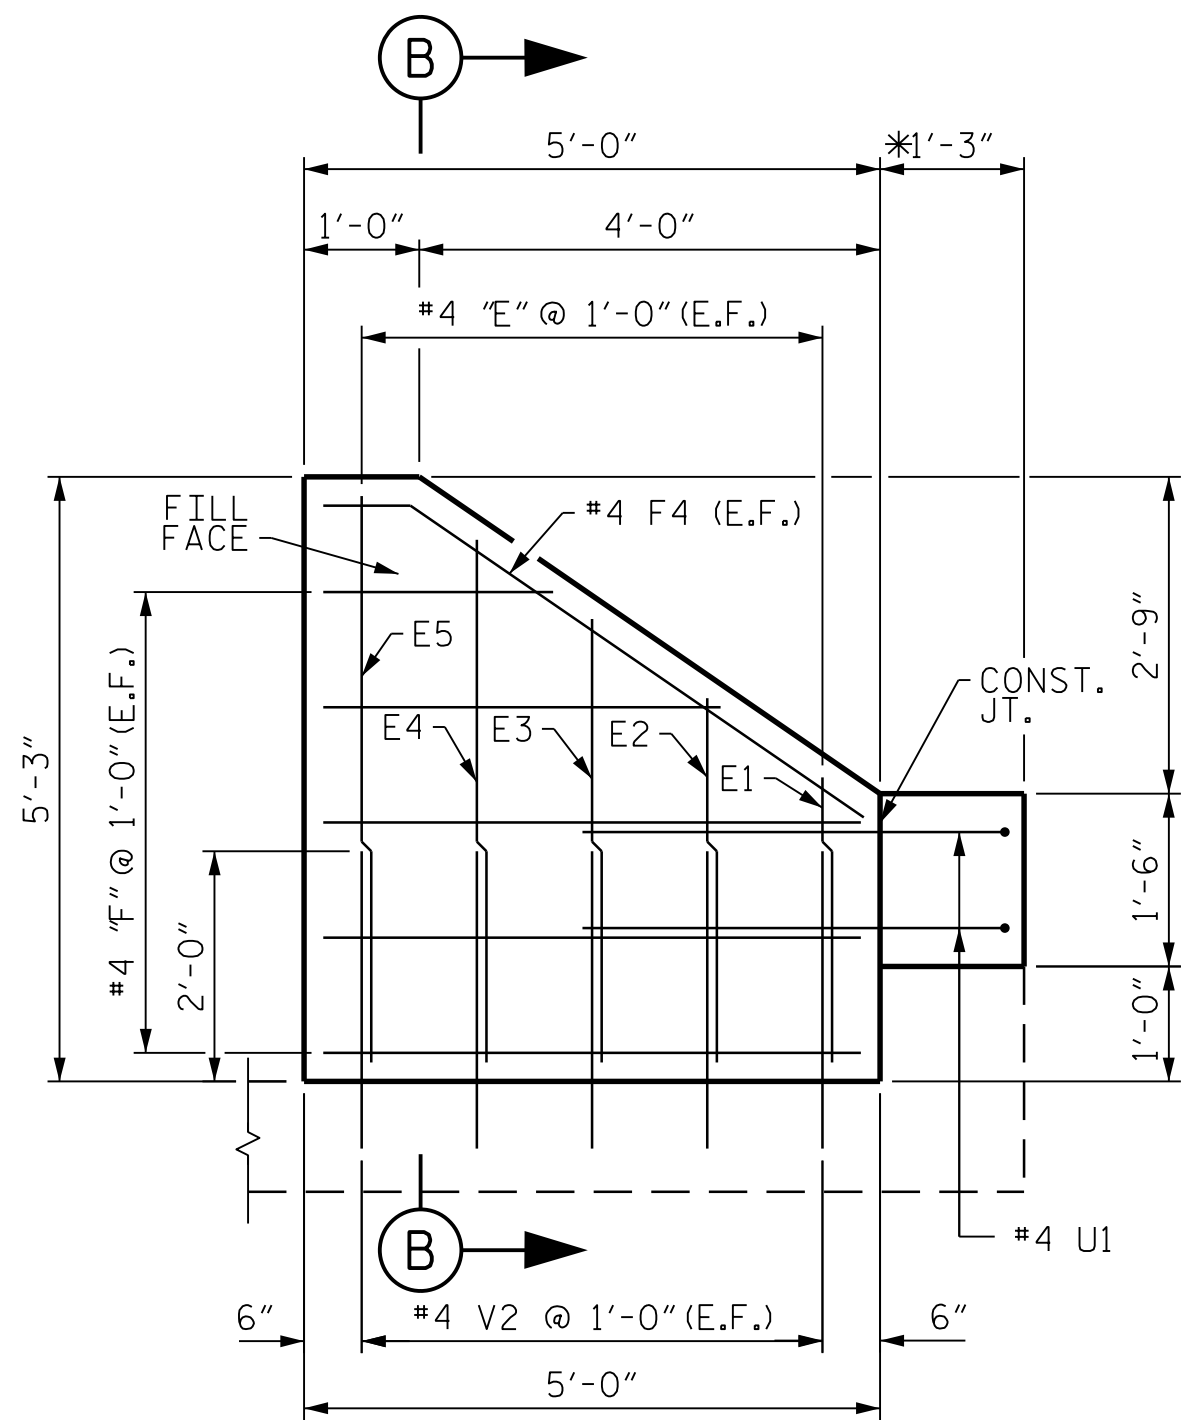

ELEVATION SW RETAINER

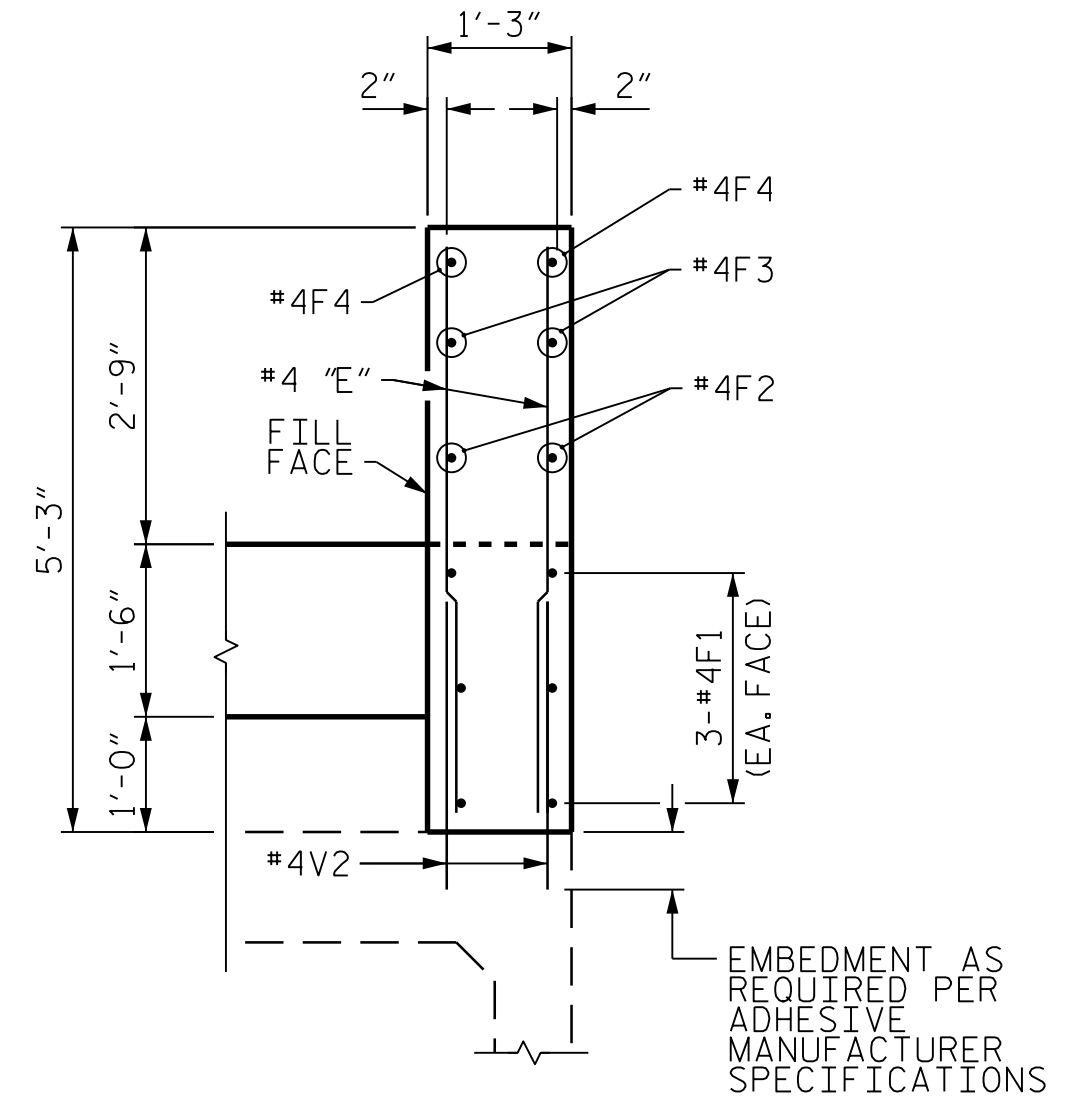

SECTION B-B


PROJECT NO. I-40 REPAIRS
NEW HANOVER COUNTY
STATION: 13+00 -RPB_1-

SHEET 2 OF 5

STATE OF NORTH CAROLINA
DEPARTMENT OF TRANSPORTATION
RALEIGH


SITE 16
HEADWALL EXTENSIONS
RETAINER WALL
AND SHEET PILE ADDITIONS
FOR 3 @ 11' X 10' RCBC

REVISIONS						SHEET No.
No.	BY:	DATE:	No.	BY:	DATE:	
1			3			S-2
2			4			

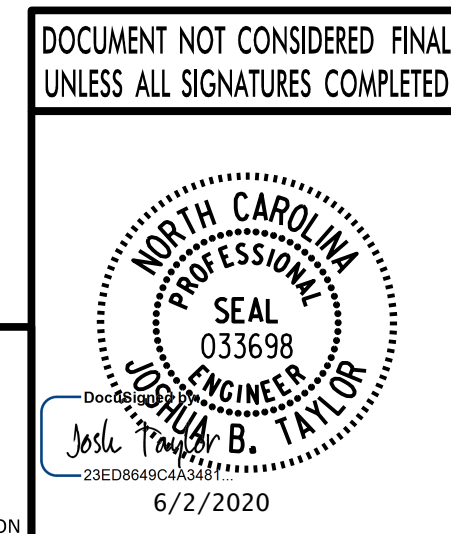


PLANS PREPARED BY :
PARSONS
5540 Centerview Drive, Suite 217
Raleigh, NC 27606-3386
NC LICENSE No. F-0246
FOR NORTH CAROLINA DEPARTMENT OF TRANSPORTATION

DRAWN BY : JBT DATE : 1-20
CHECKED BY : JHN DATE : 2-20
DESIGN ENGINEER : JBT DATE : 1-20

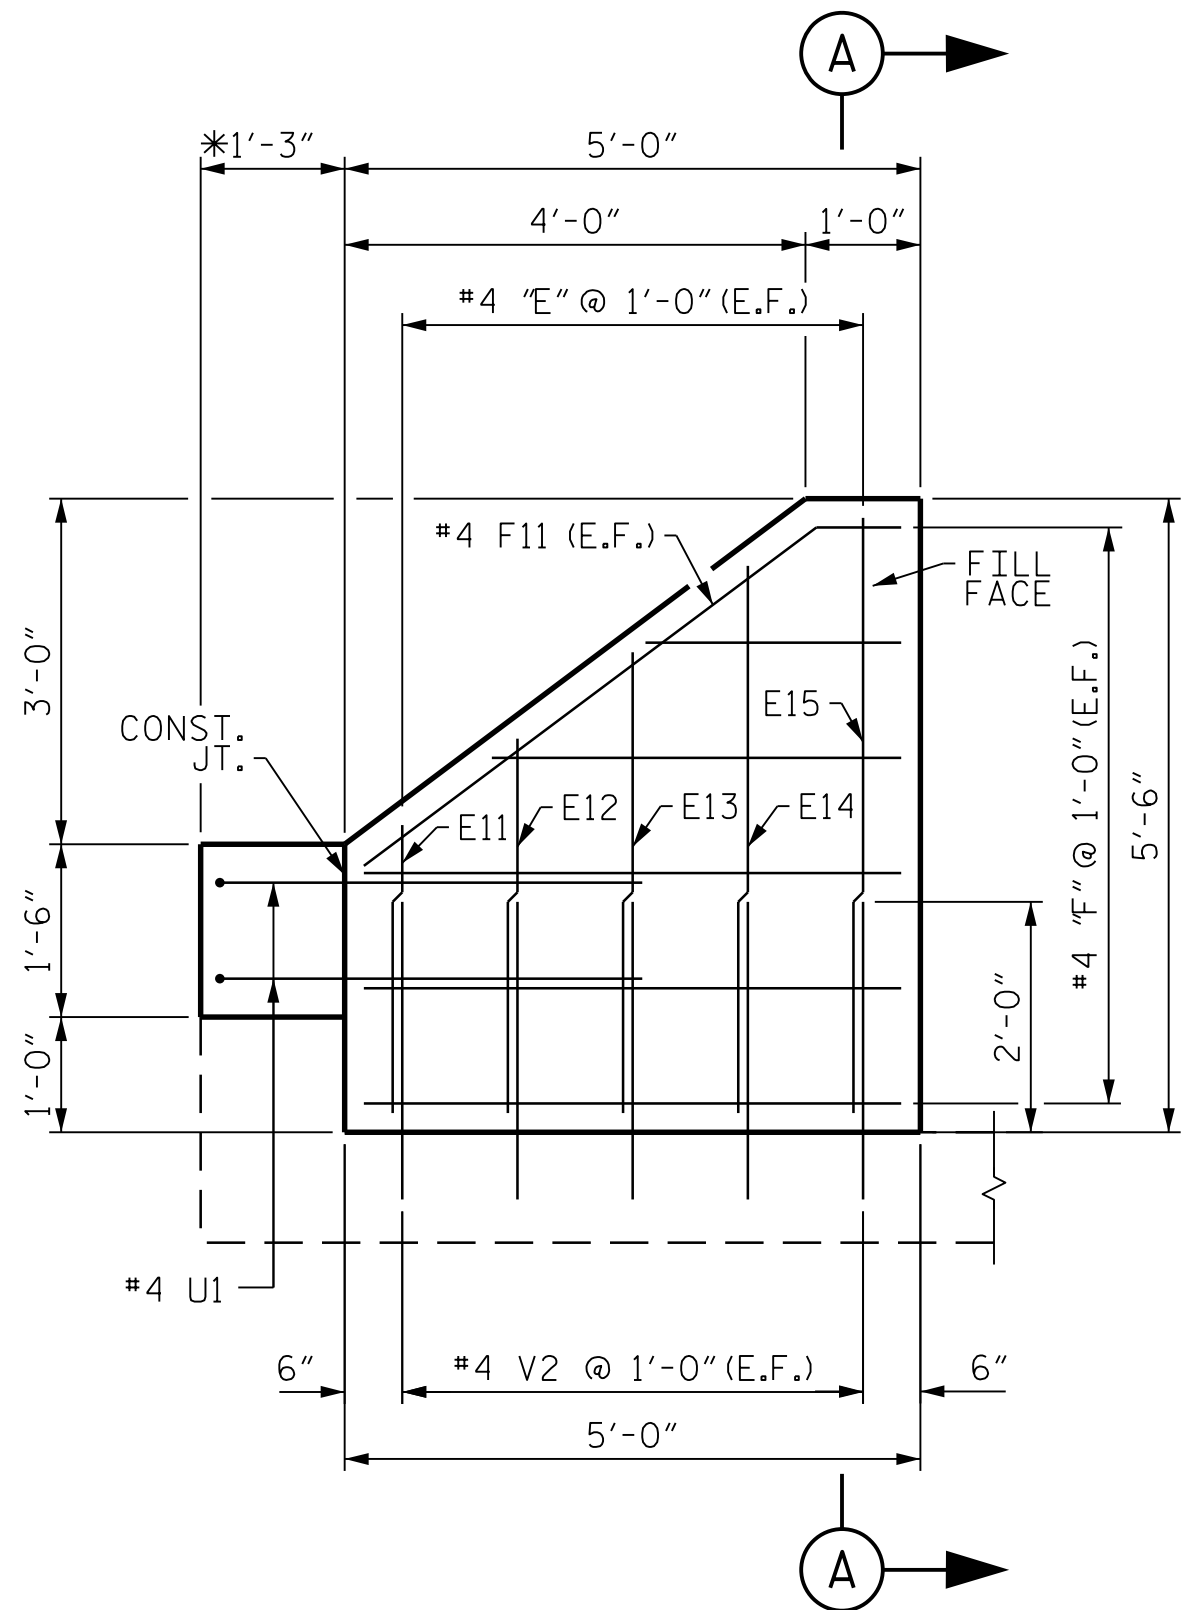


ELEVATION SE RETAINER

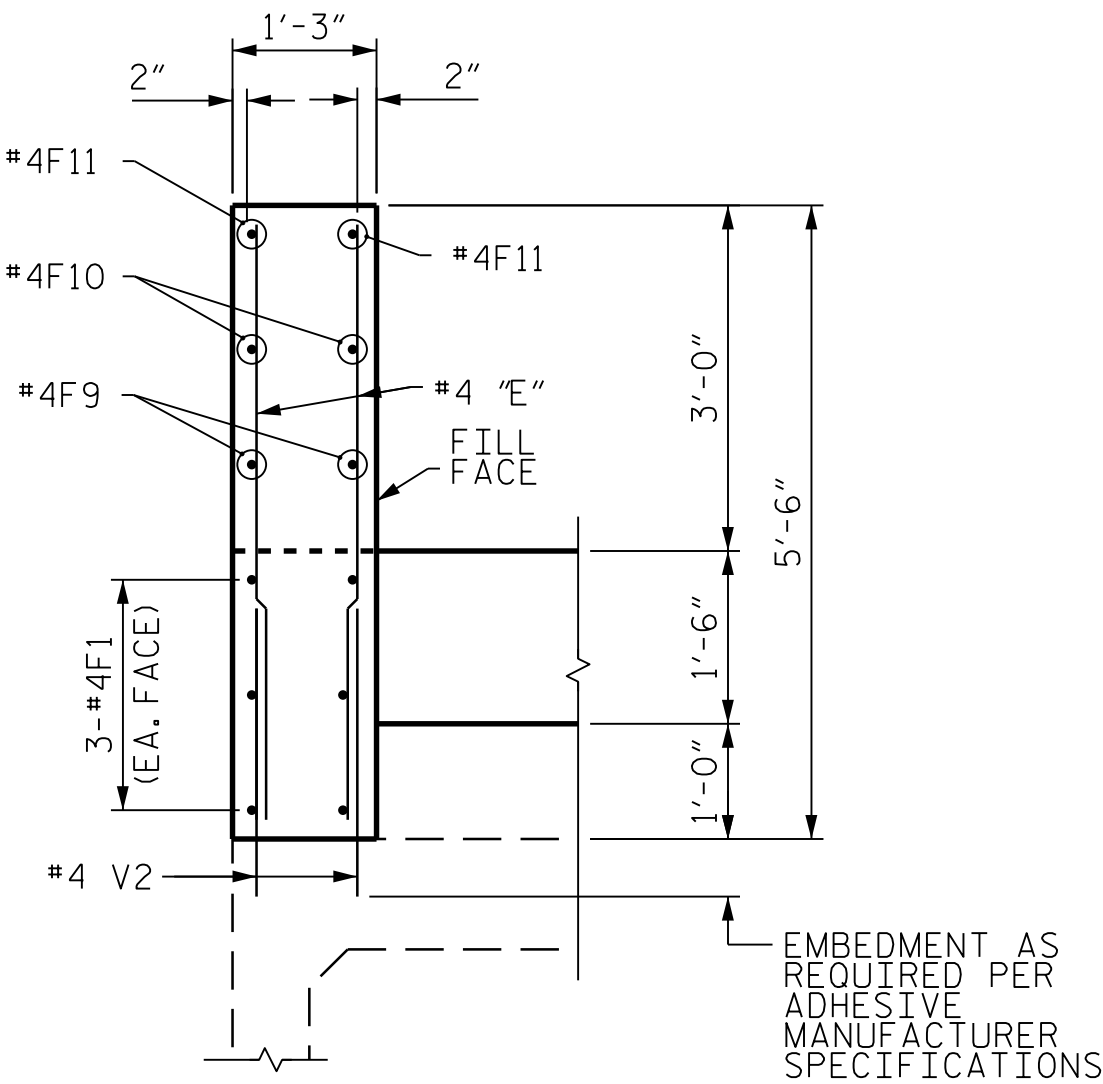


SECTION A-A

* CONTRACTOR SHALL VERIFY FIELD MEASUREMENTS BEFORE ORDERING REINFORCING STEEL. DIMENSIONS MAY BE ADJUSTED IN THE FIELD, BUT REINFORCEMENT SIZE AND SPACING SHALL BE ACCORDING TO PLAN.


NOTE: THE #4 V1 AND #4 V2 BARS ARE TO BE ADHESIVELY ANCHORED INTO THE EXISTING HEADWALL AND CULVERT TOP SLAB. NO FIELD TESTING WILL BE REQUIRED. THE YIELD LOAD OF THE #4 V BARS IS 12 KIPS.

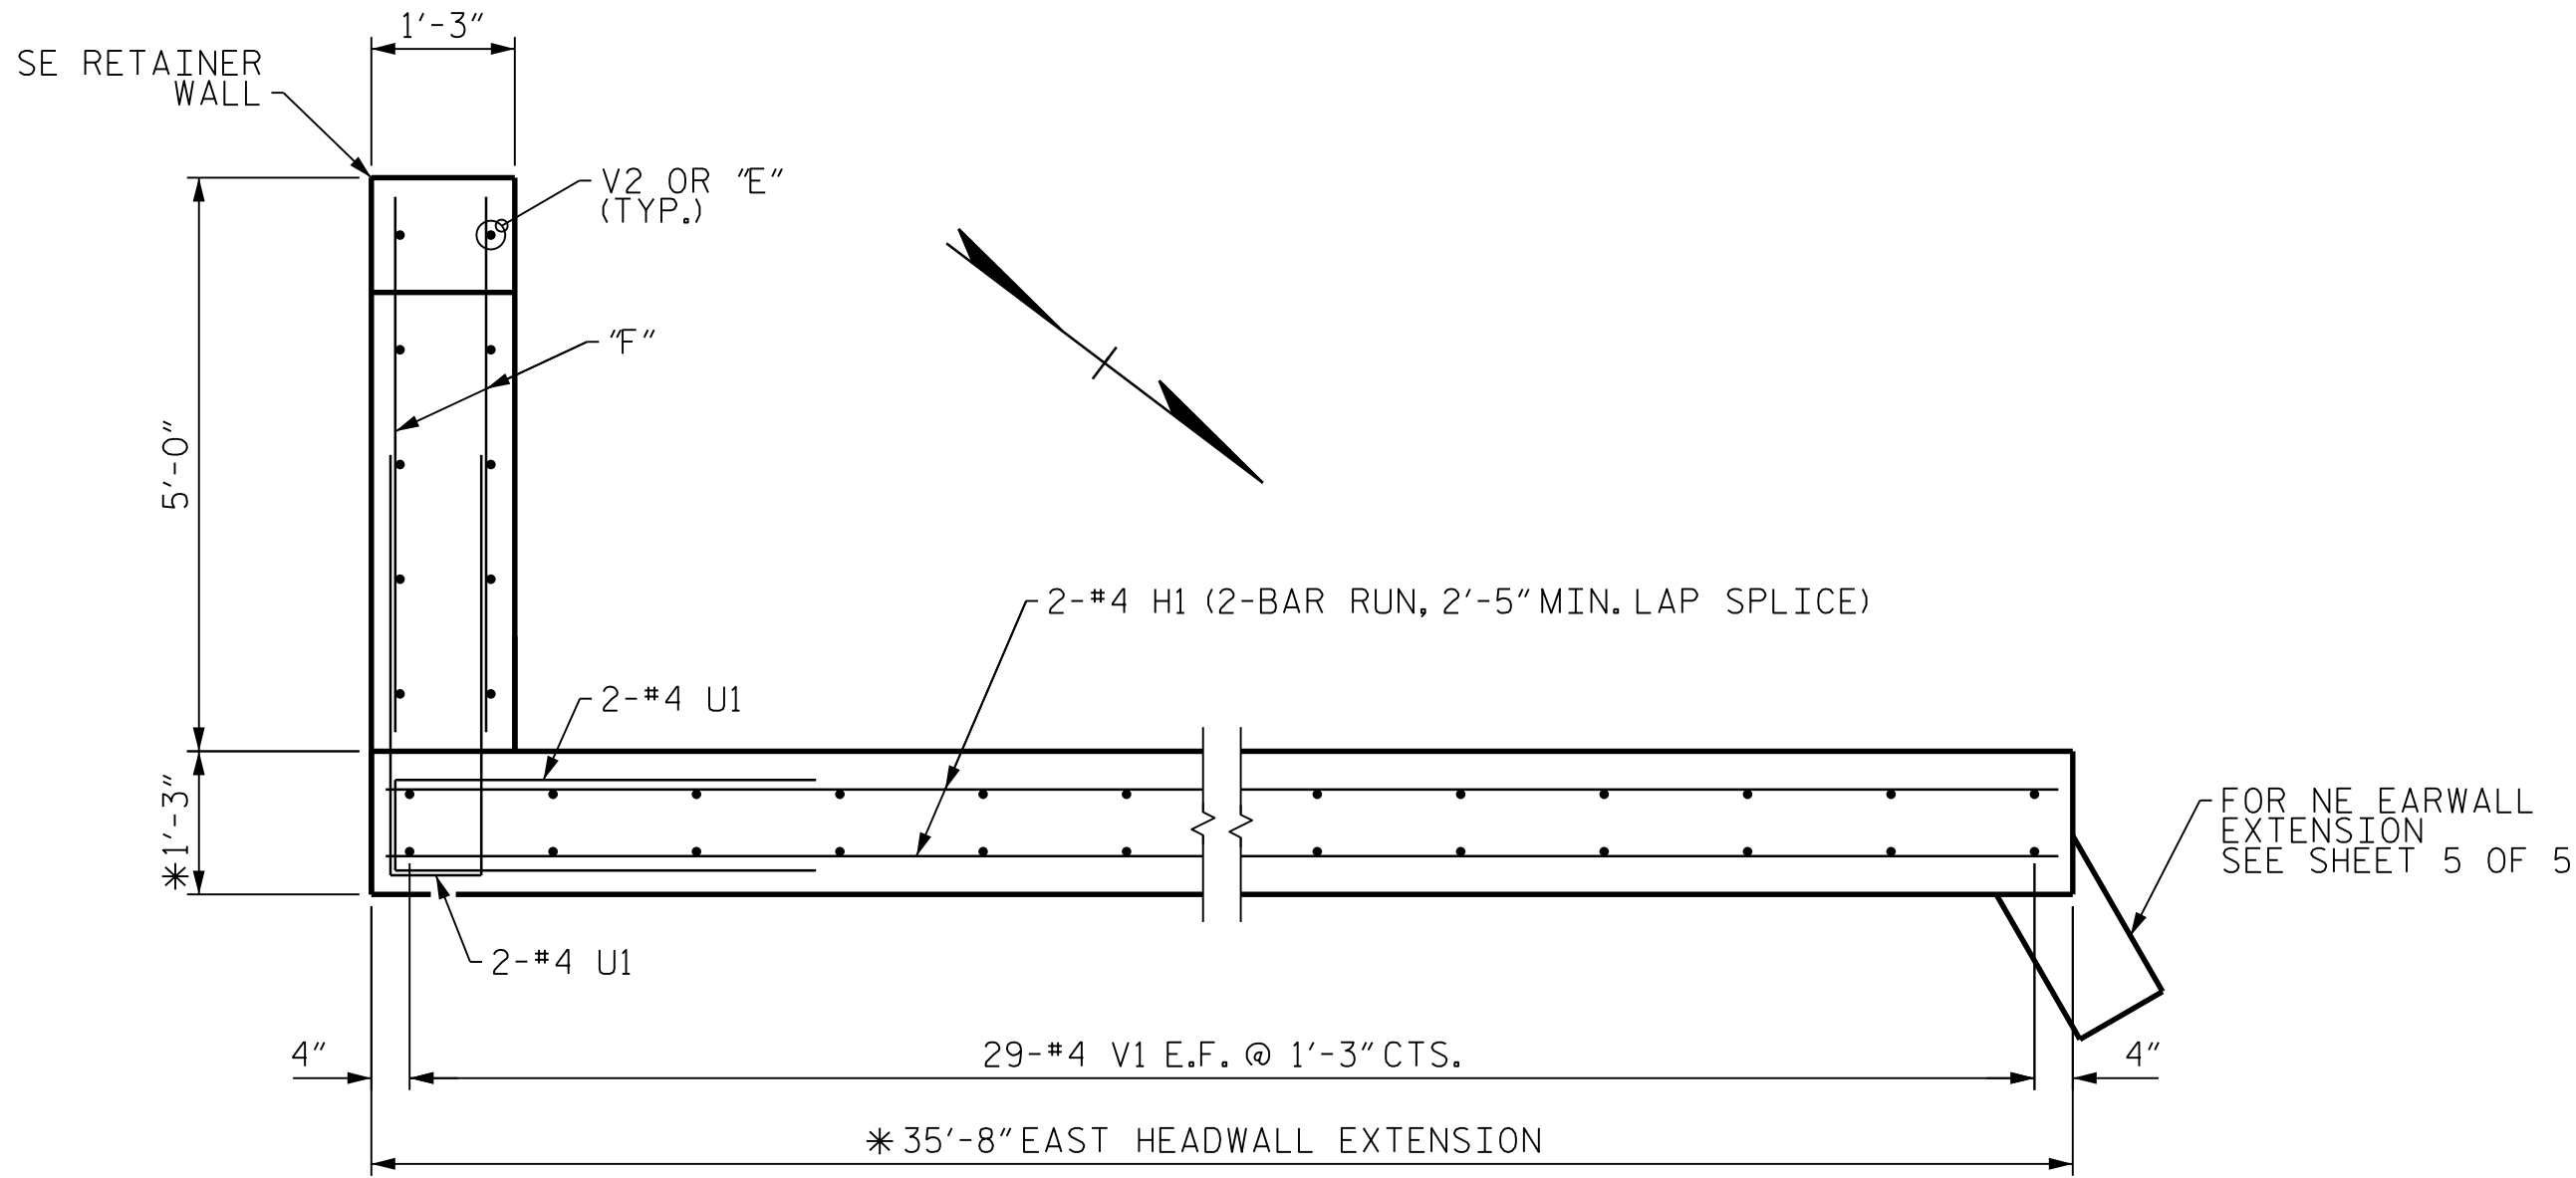

HEADWALL EXTENSION & RETAINER WALL PLAN (EAST)

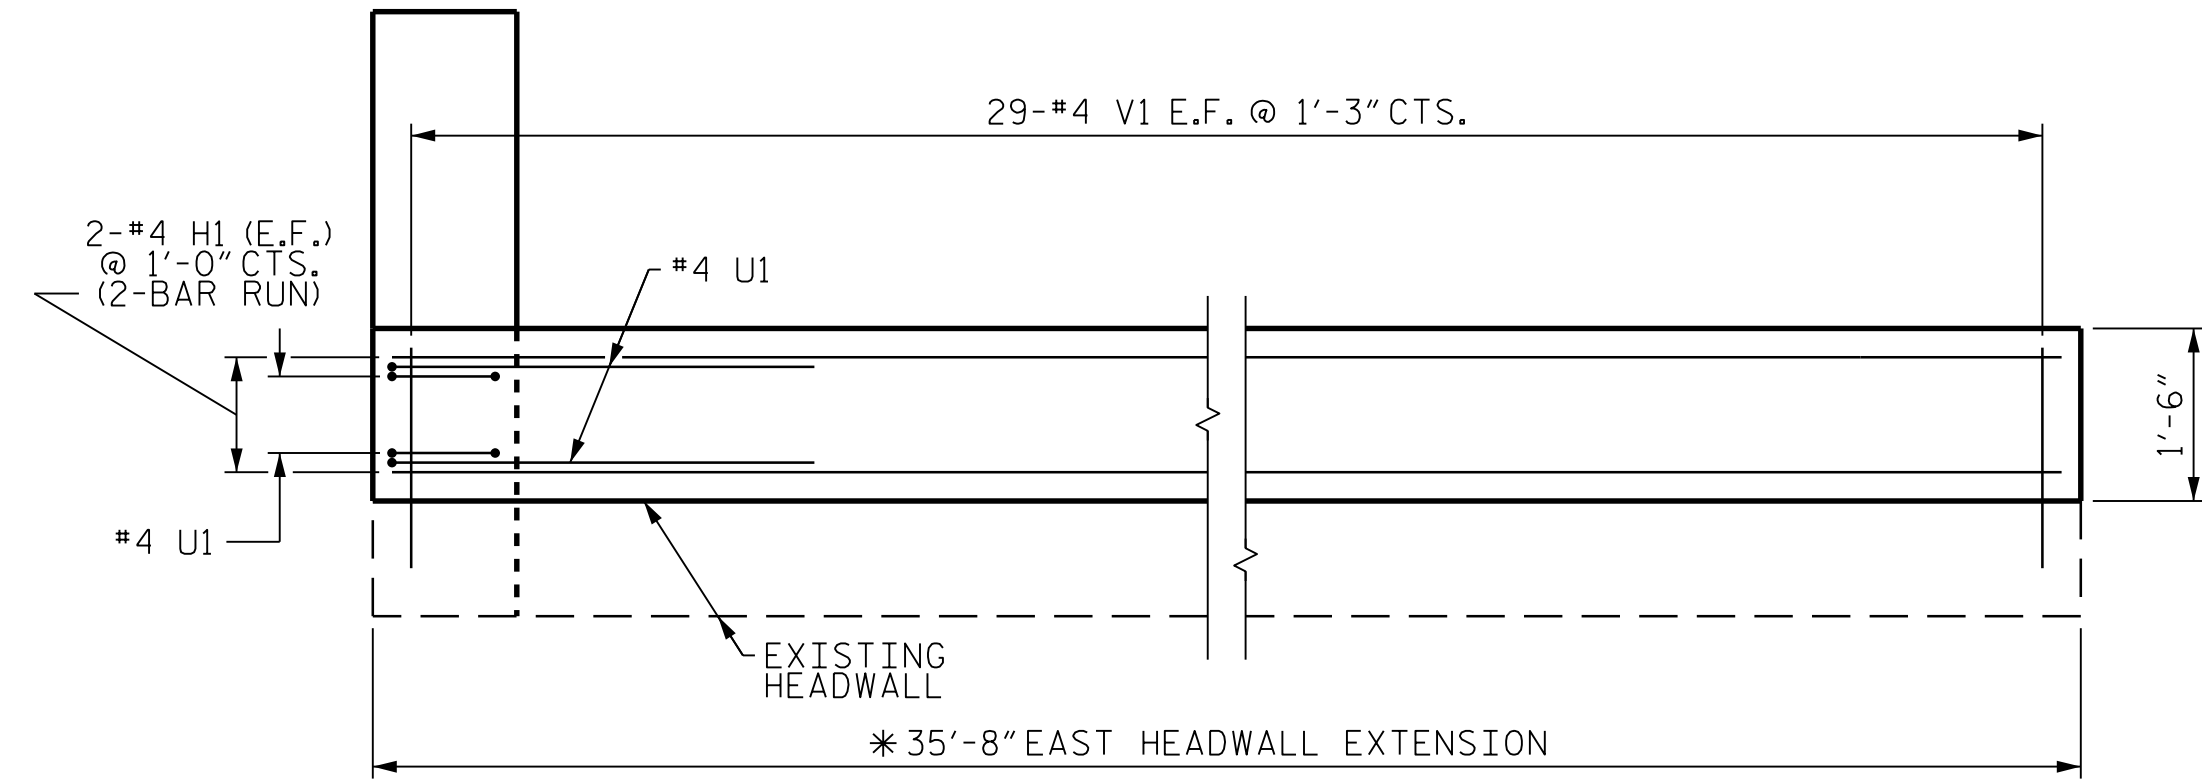

ELEVATION (EAST)

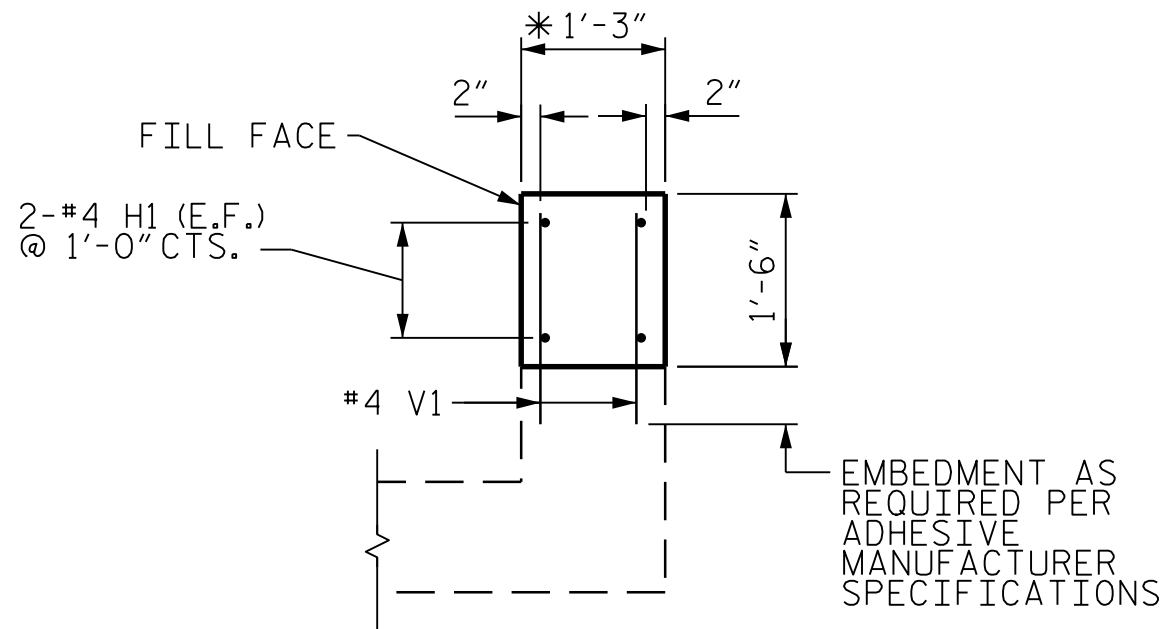


HEADWALL EXTENSION SECTION

BAR TYPES				BILL OF MATERIAL			
ALL BAR DIMENSIONS ARE OUT TO OUT.				BAR	NO.	SIZE	WEIGHT
1 U1 U2 3'-8" 1'-0" 11" 6" 2 F4 F8 F11 4'-9" 5'-3" 4'-10" 7 1/2" 6 3/4" 7 1/4"				E1	2	#4	3
				E2	2	#4	4
				E3	2	#4	5
				E4	2	#4	6
				E5	2	#4	7
				E6	2	#4	3
				E7	2	#4	5
				E8	2	#4	6
				E9	2	#4	7
				E10	2	#4	8
				E11	2	#4	3
				E12	2	#4	4
				E13	2	#4	5
				E14	2	#4	6
				E15	2	#4	7
F4 F8 F11 4'-9" 5'-3" 4'-10" 7 1/2" 6 3/4" 7 1/4"				F1	18	#4	56
				F2	2	#4	5
				F3	2	#4	3
				F4	2	#4	7
				F5	2	#4	5
				F6	2	#4	4
				F7	2	#4	2
				F8	2	#4	8
				F9	2	#4	5
				F10	2	#4	3
				F11	2	#4	7
H1 U1 U2 16 12 2 #4 #4 1 1 8'-3" 2'-6"				H1	16	#4	206
				U1	12	#4	66
				U2	2	#4	3
V1 V2 120 30 #4 #4 STR STR 1'-10" 2'-6"				V1	120	#4	147
				V2	30	#4	50
REINFORCING STEEL				656 LBS			
CLASS A CONCRETE							
WEST HEADWALL EXT				2.5	CY		
EAST HEADWALL + EAR EXT				2.5	CY		
SW RETAINER WALL				1.0	CY		
NW RETAINER WALL				1.1	CY		
SE RETAINER WALL				1.0	CY		
TOTAL				8.1	CY		

PROJECT NO. I-40 REPAIRS
NEW HANOVER COUNTY
STATION: 13+00 -RPB_1-

SHEET 3 OF 5

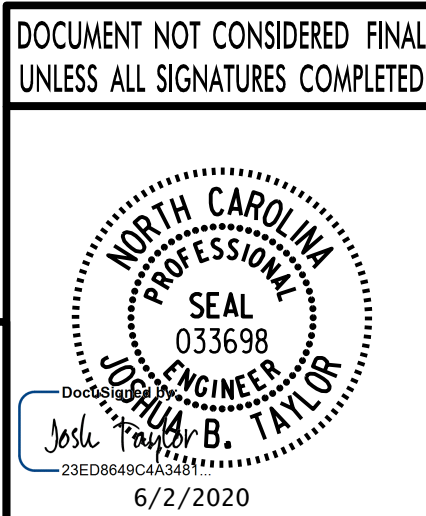


PLANS PREPARED BY :
PARSONS
5540 Centerview Drive, Suite 217
Raleigh, NC 27606-3386
NC LICENSE No. F-0246
FOR NORTH CAROLINA DEPARTMENT OF TRANSPORTATION

DRAWN BY : JBT DATE : 1-20
CHECKED BY : JHN DATE : 2-20
DESIGN ENGINEER : JBT DATE : 1-20


REVISIONS						SHEET No. S-3
No.	BY:	DATE:	No.	BY:	DATE:	
1			3			TOTAL SHEETS
2			4			

BILL OF MATERIAL		
SHEET PILE WALLS		
@ SE WING	68	SF
@ NW WING	73	SF
@ SW WING	64	SF
TOTAL	205	SF


SHEET PILE CAP, GEOTEXTILE AND ELASTOMERIC MAT ARE INCIDENTAL TO PAY ITEM SHEET PILE WALLS.

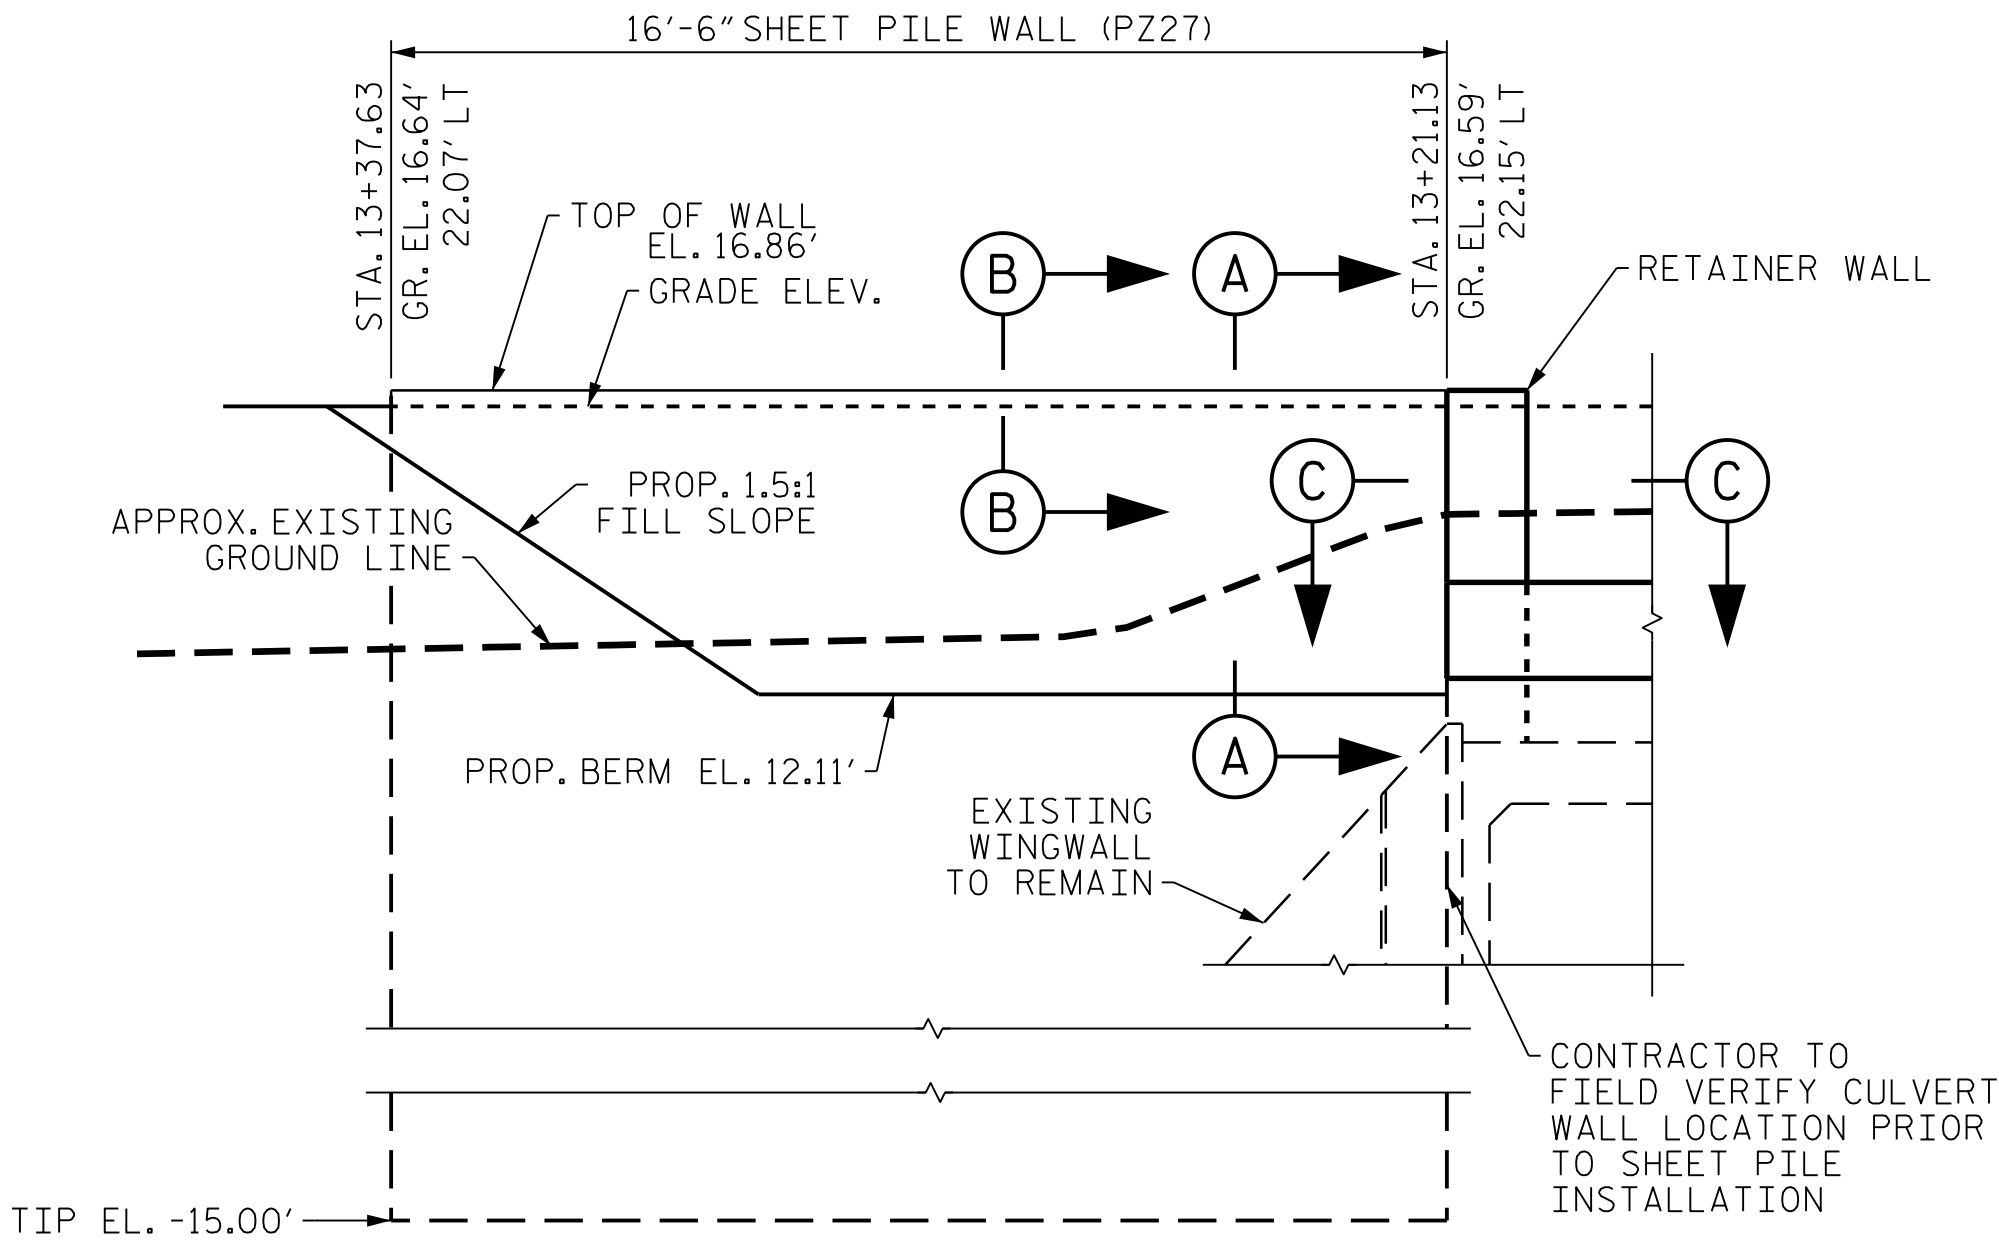


ELEVATION: SE SHEET PILE WALL

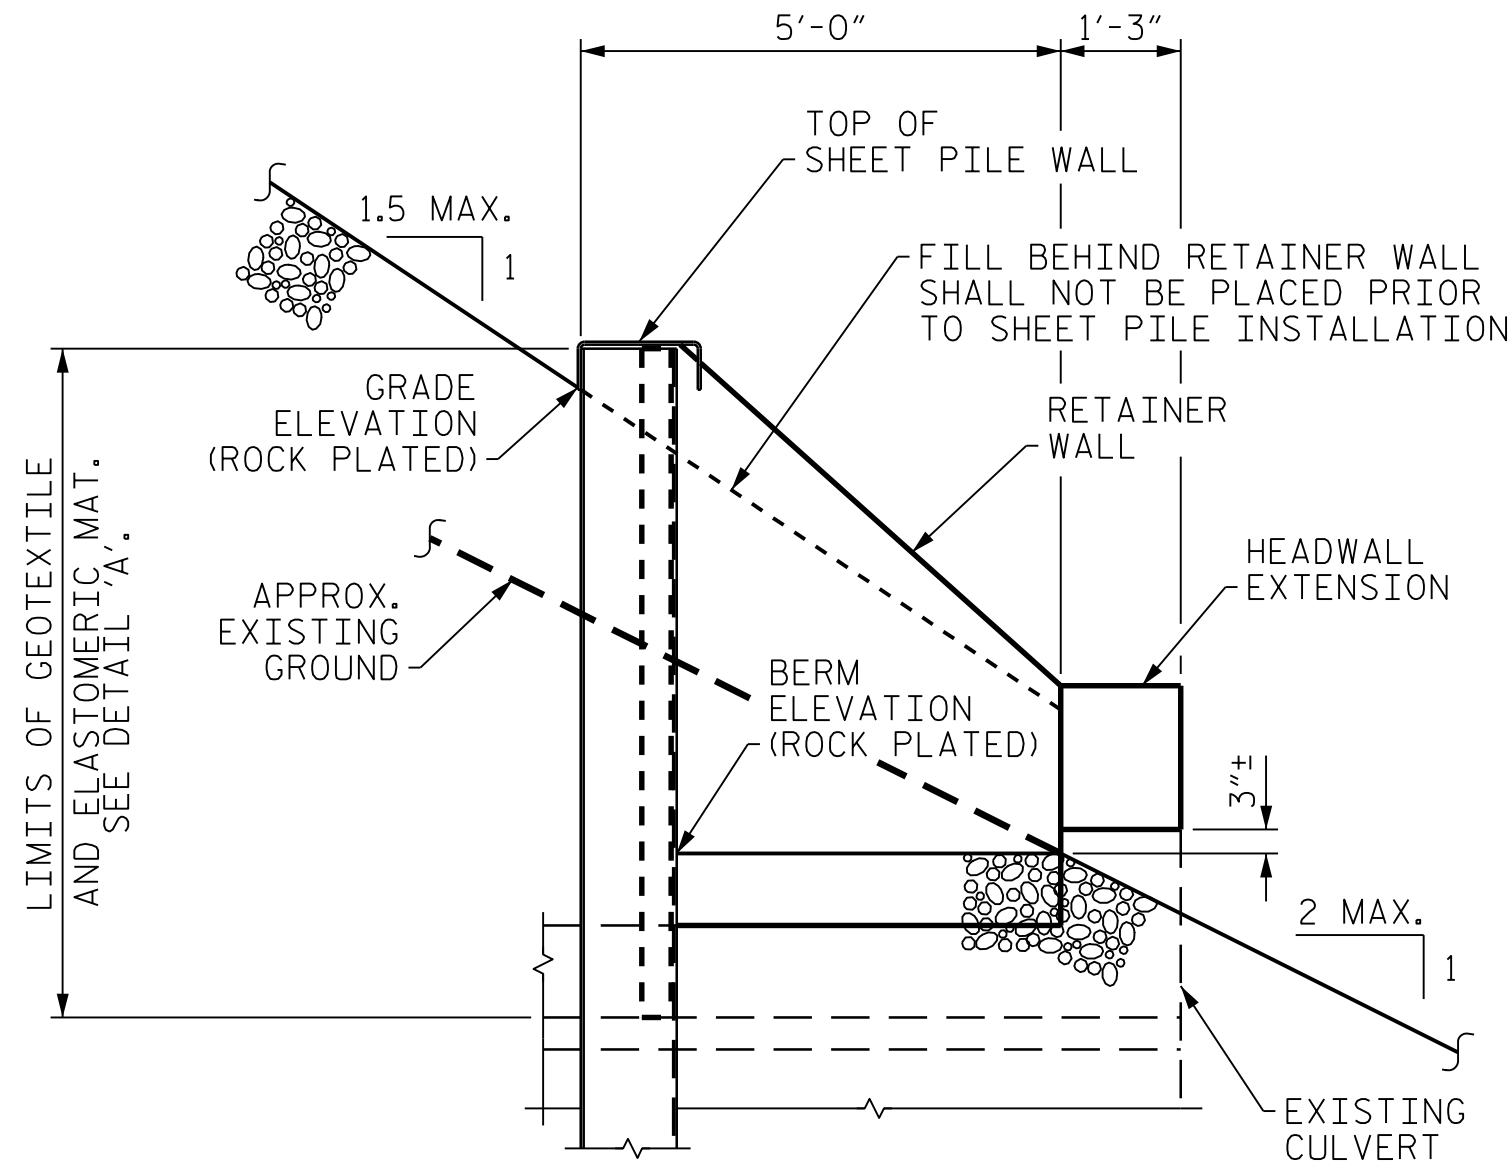


SECTION A-A

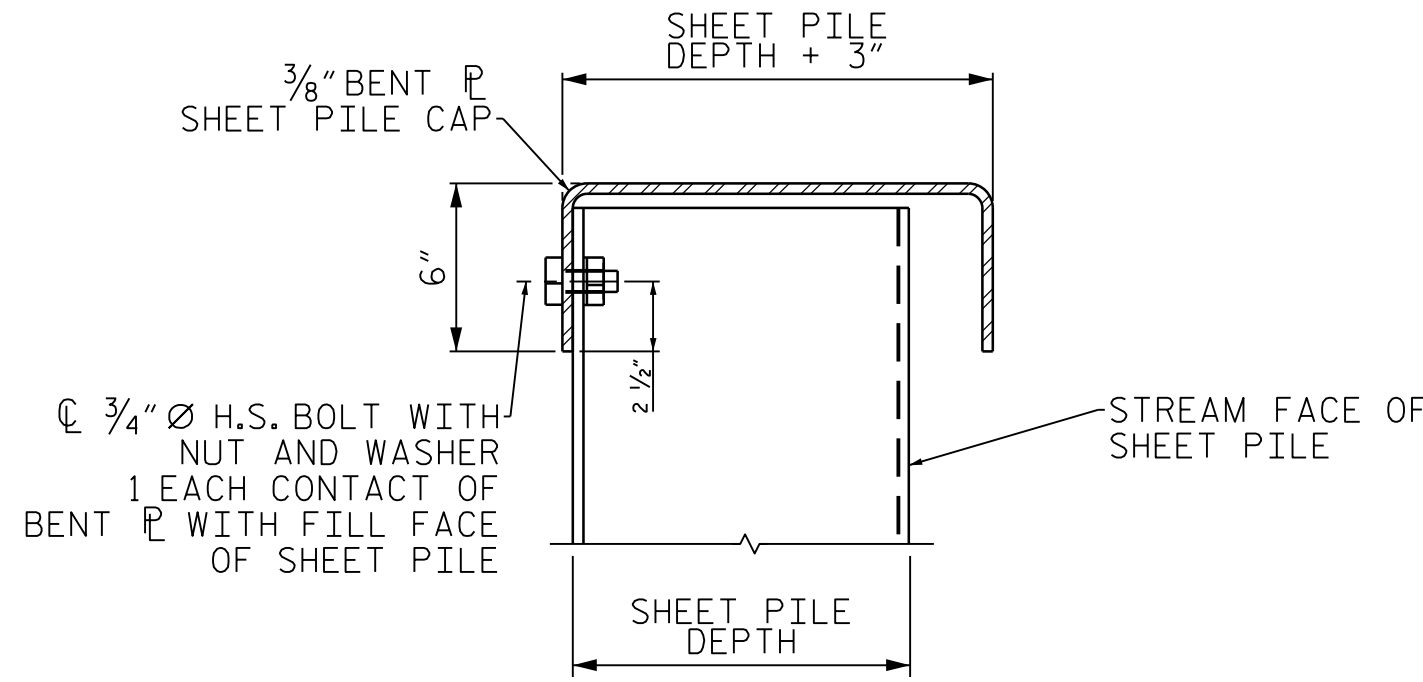


SECTION B-B

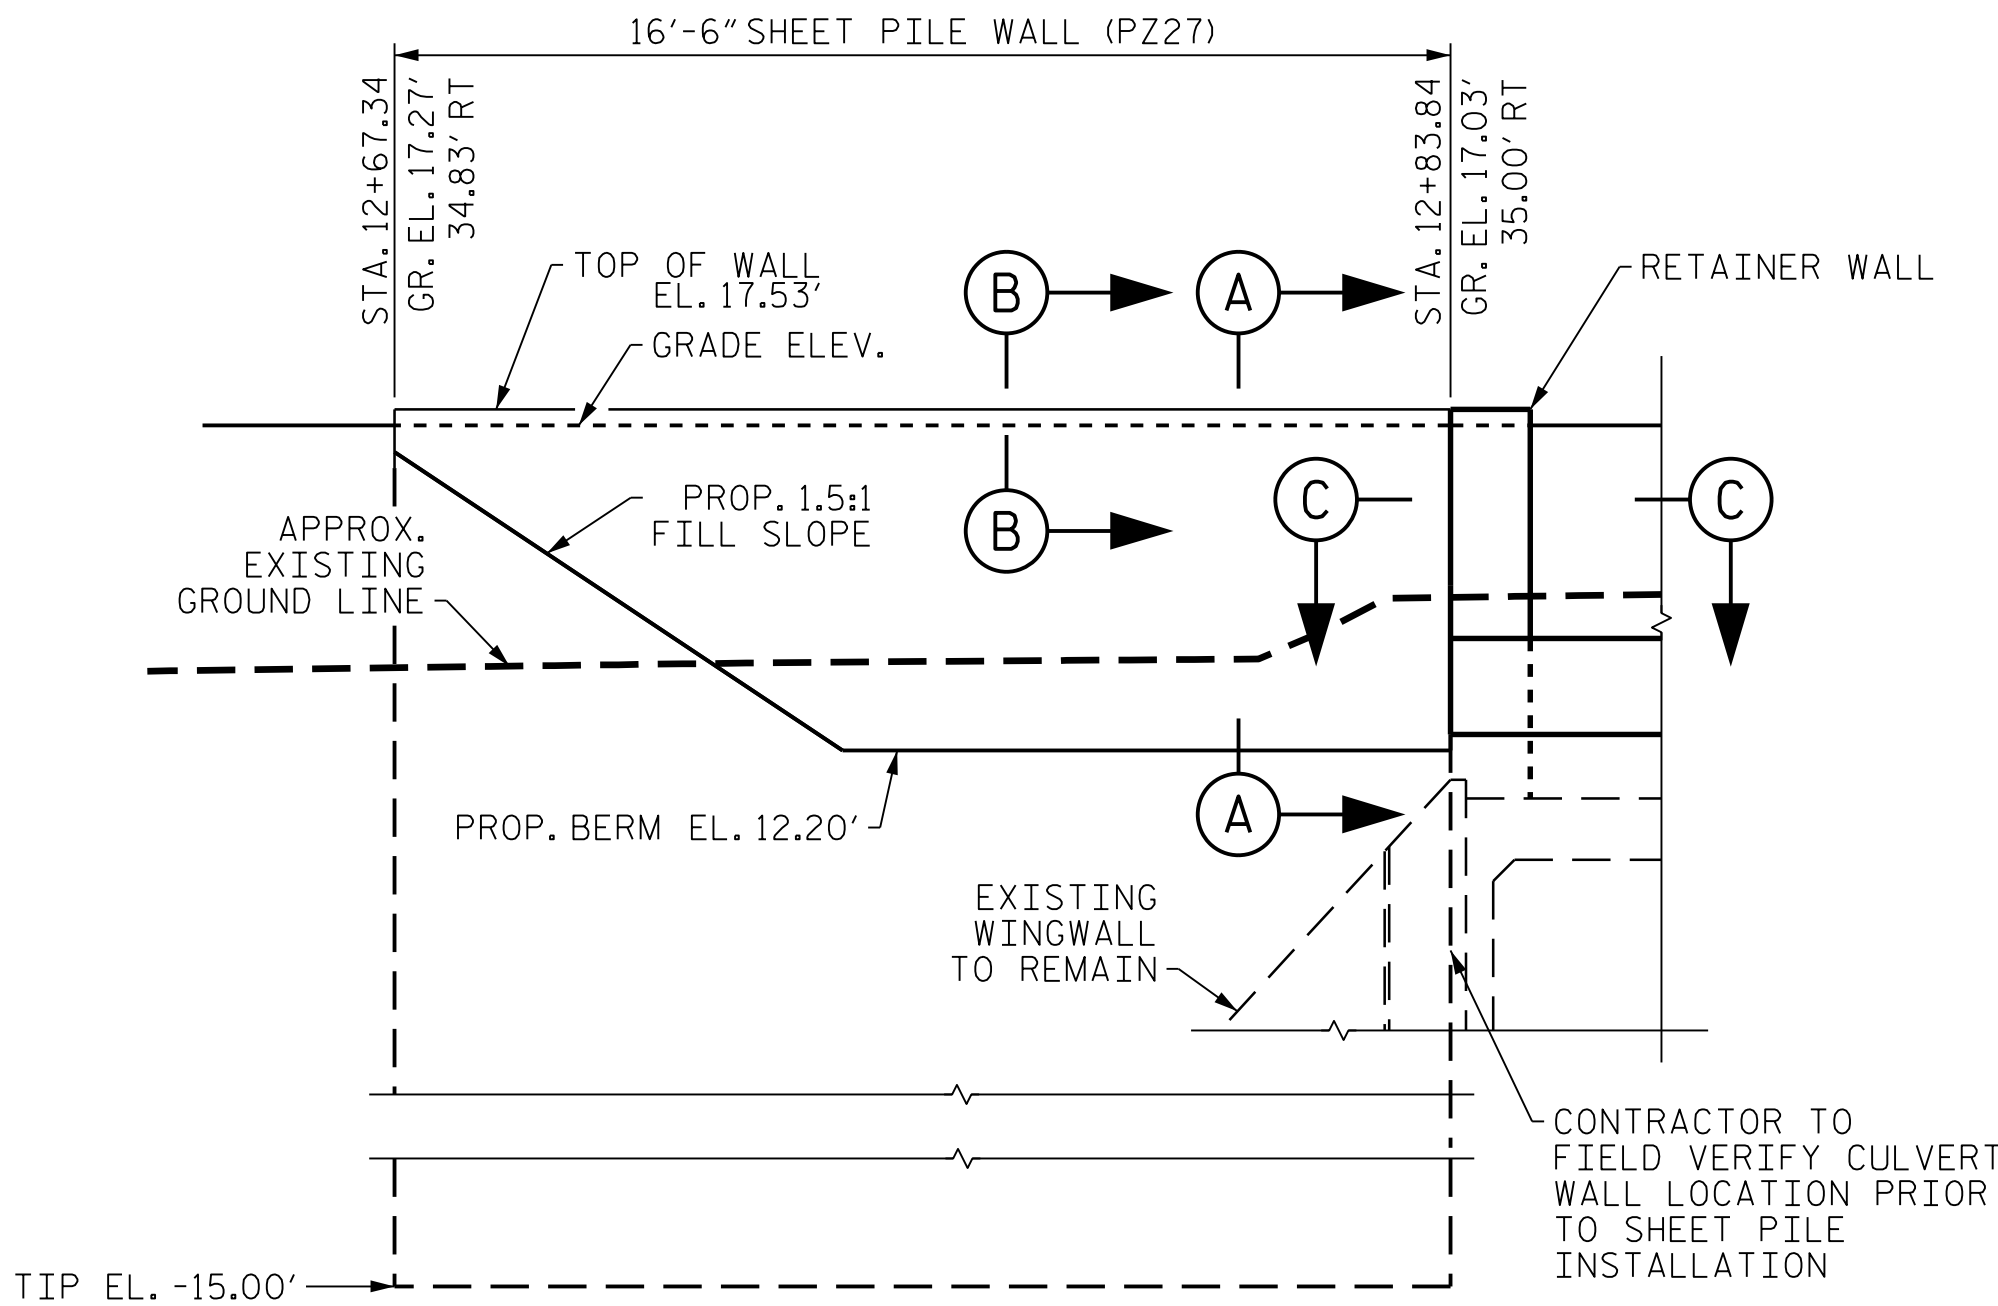

ELEVATION: NW SHEET PILE WALL

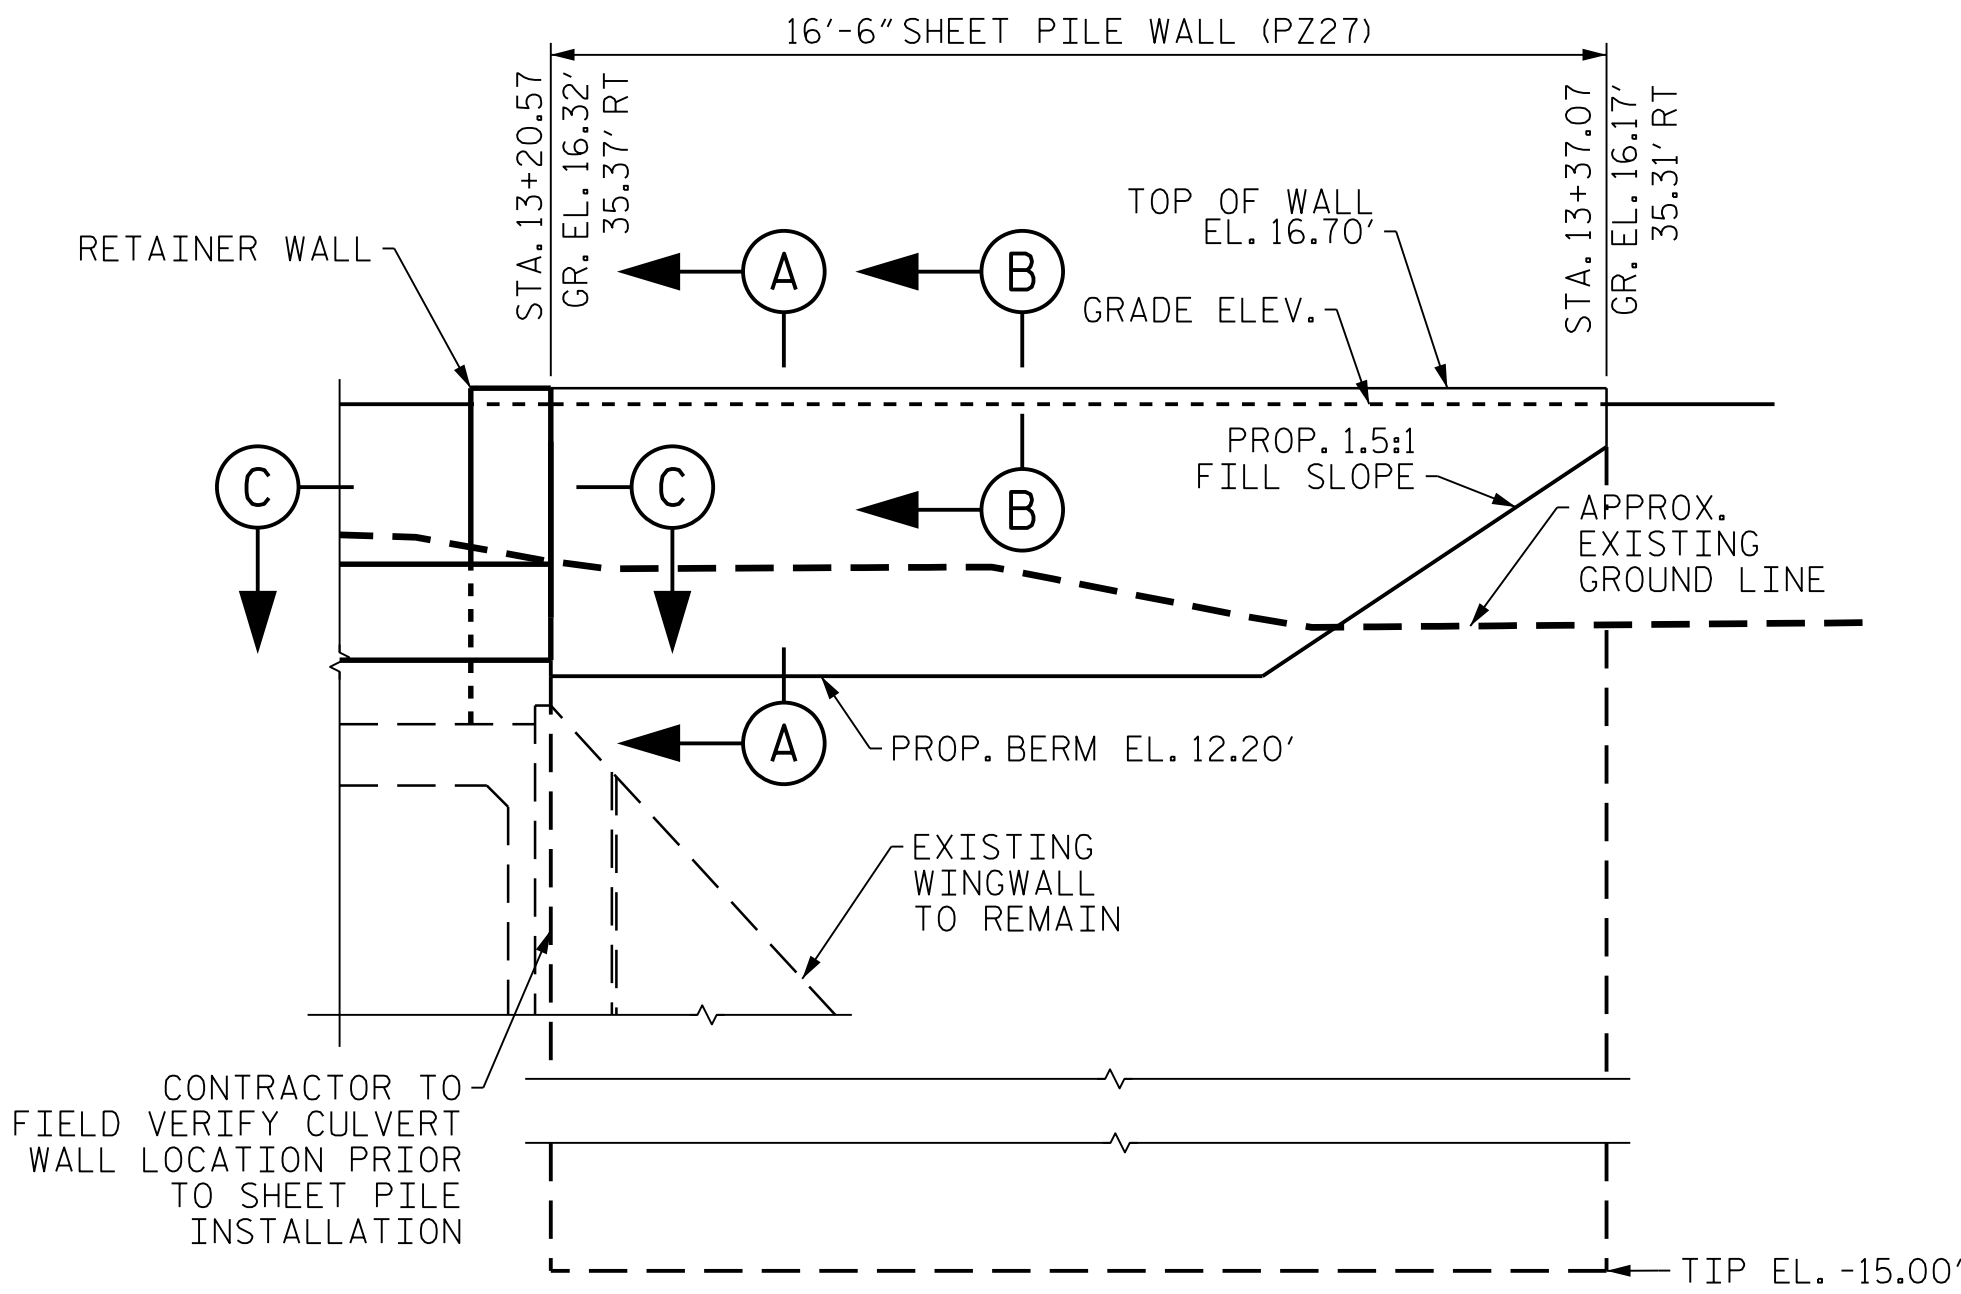

ELEVATION: SW SHEET PILE WALL

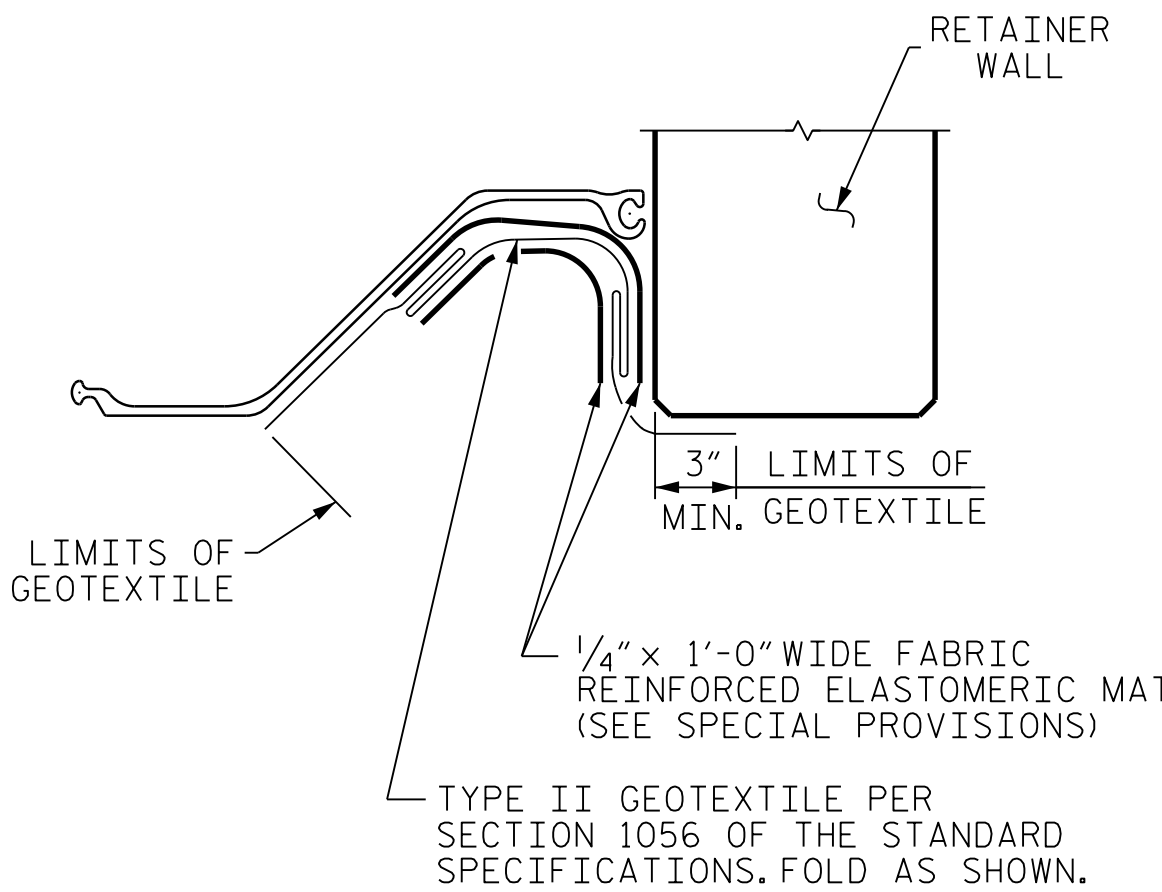

SECTION C-C

PROJECT NO. I-40 REPAIRS
NEW HANOVER COUNTY
STATION: 13+00 -RPB_1-

SHEET 4 OF 5

STATE OF NORTH CAROLINA
DEPARTMENT OF TRANSPORTATION
RALEIGH
SITE 16
HEADWALL EXTENSIONS
RETAINER WALL
AND SHEET PILE ADDITIONS
FOR 3 @ 11' X 10' RCBC

REVISIONS						SHEET No. S-4
No.	BY:	DATE:	No.	BY:	DATE:	
1			3			TOTAL SHEETS
2			4			

DOCUMENT NOT CONSIDERED FINAL
UNLESS ALL SIGNATURES COMPLETED


SEAL
033698
JOSUA B. TAYLOR
NORTH CAROLINA
PROFESSIONAL
ENGINEER
6/2/2020

PLANS PREPARED BY :
PARSONS
5540 Centerview Drive, Suite 217
Raleigh, NC 27606-3386
NC LICENSE No. F-0246
FOR NORTH CAROLINA DEPARTMENT OF TRANSPORTATION


DRAWN BY : JBT DATE : 1-20
CHECKED BY : JHN DATE : 2-20
DESIGN ENGINEER : JBT DATE : 1-20

BILL OF MATERIAL

SHEET PILE WALLS @ NE WING	113	SF
TOTAL	113	SF

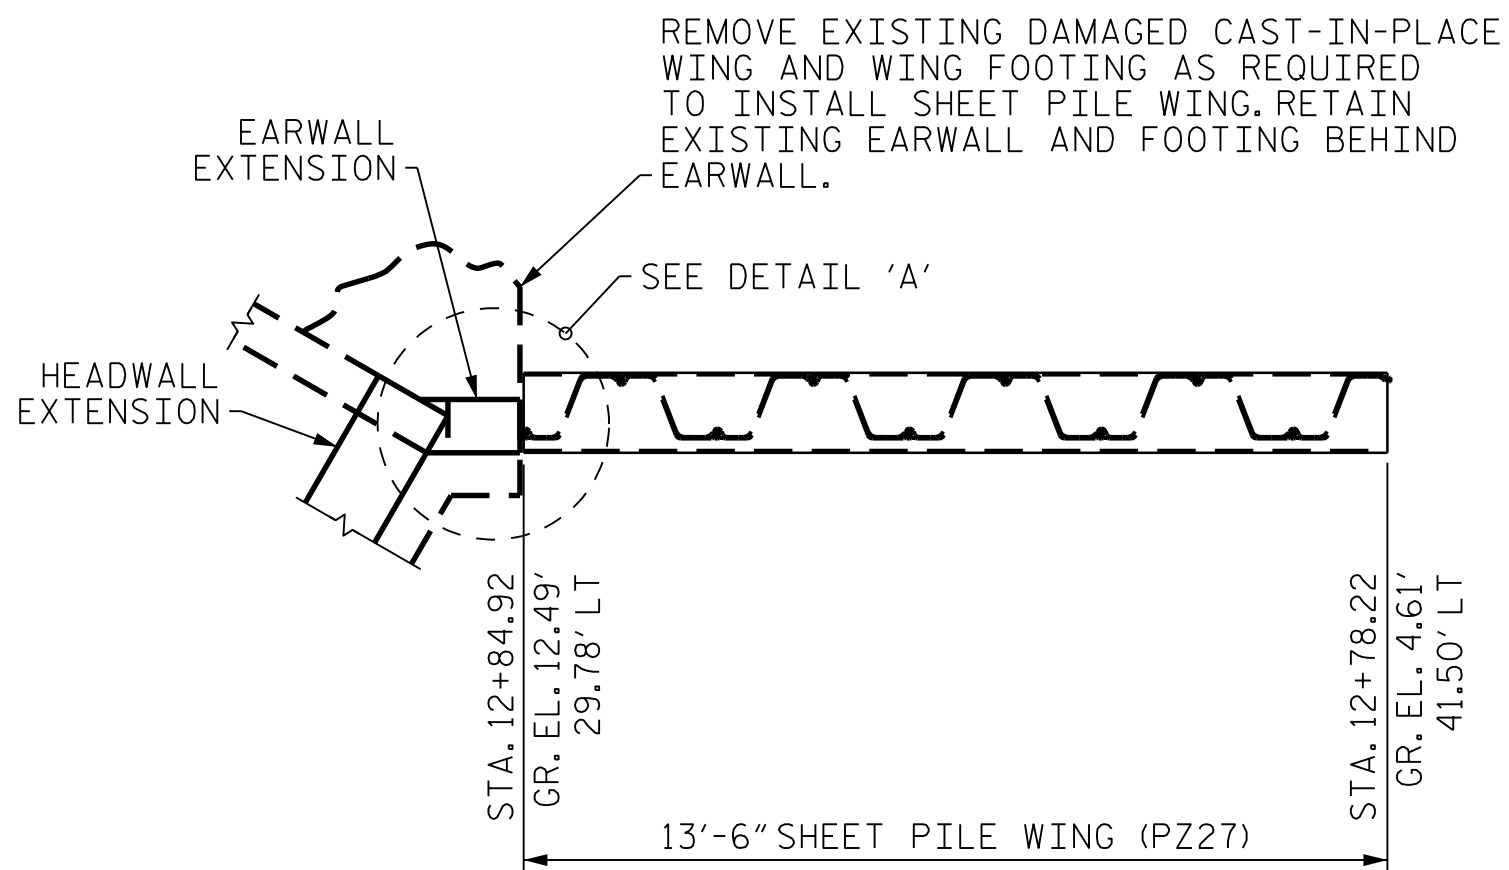

PLAN

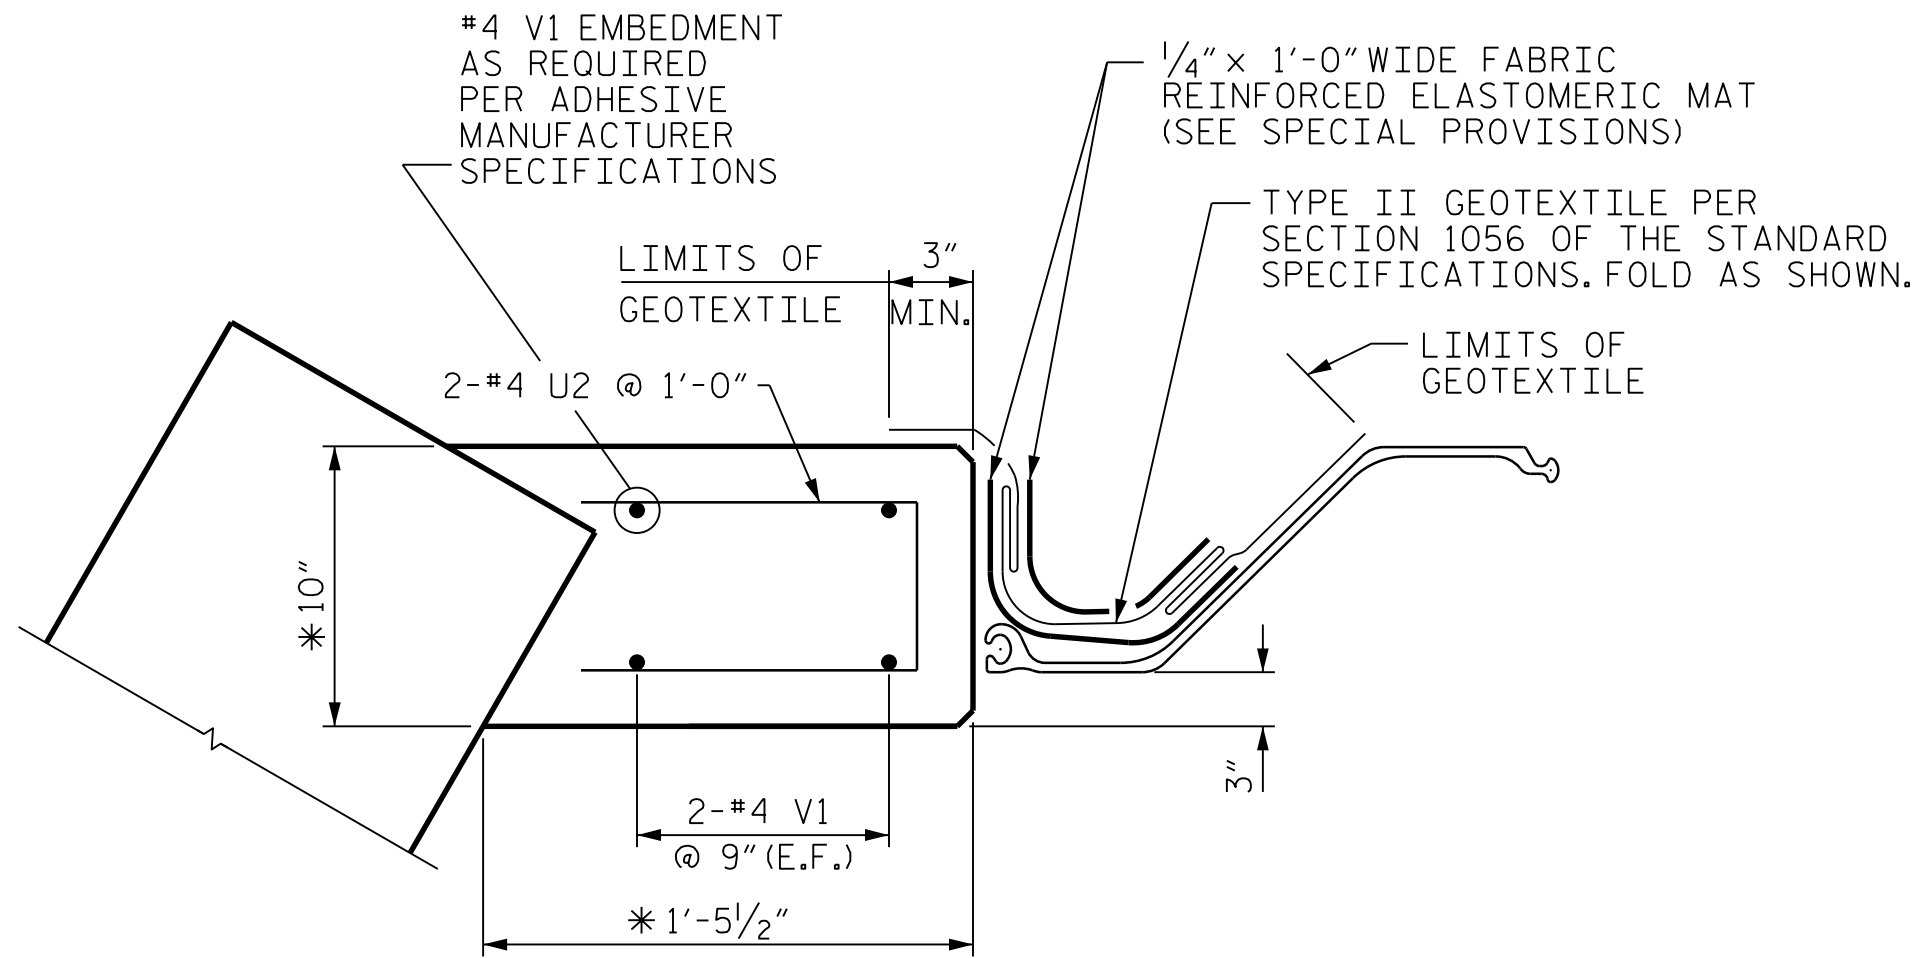

DETAIL 'A'


* CONTRACTOR SHALL VERIFY FIELD MEASUREMENTS BEFORE ORDERING REINFORCING STEEL. DIMENSIONS MAY BE ADJUSTED IN THE FIELD, BUT REINFORCEMENT SIZE AND SPACING SHALL BE ACCORDING TO PLAN.

NOTE: THE #4 V1 BARS ARE TO BE ADHESIVELY ANCHORED INTO THE EXISTING EARWALL. NO FIELD TESTING WILL BE REQUIRED. THE YIELD LOAD OF THE #4 V1 BARS IS 12 KIPS.


FOR SECTION B-B, SEE SHEET 4 OF 5.

SHEET PILE CAP, GEOTEXTILE AND ELASTOMERIC MAT ARE INCIDENTAL TO PAY ITEM SHEET PILE WALLS.

EARWALL EXTENSION QUANTITIES INCLUDED ON SHEET 3 OF 5.

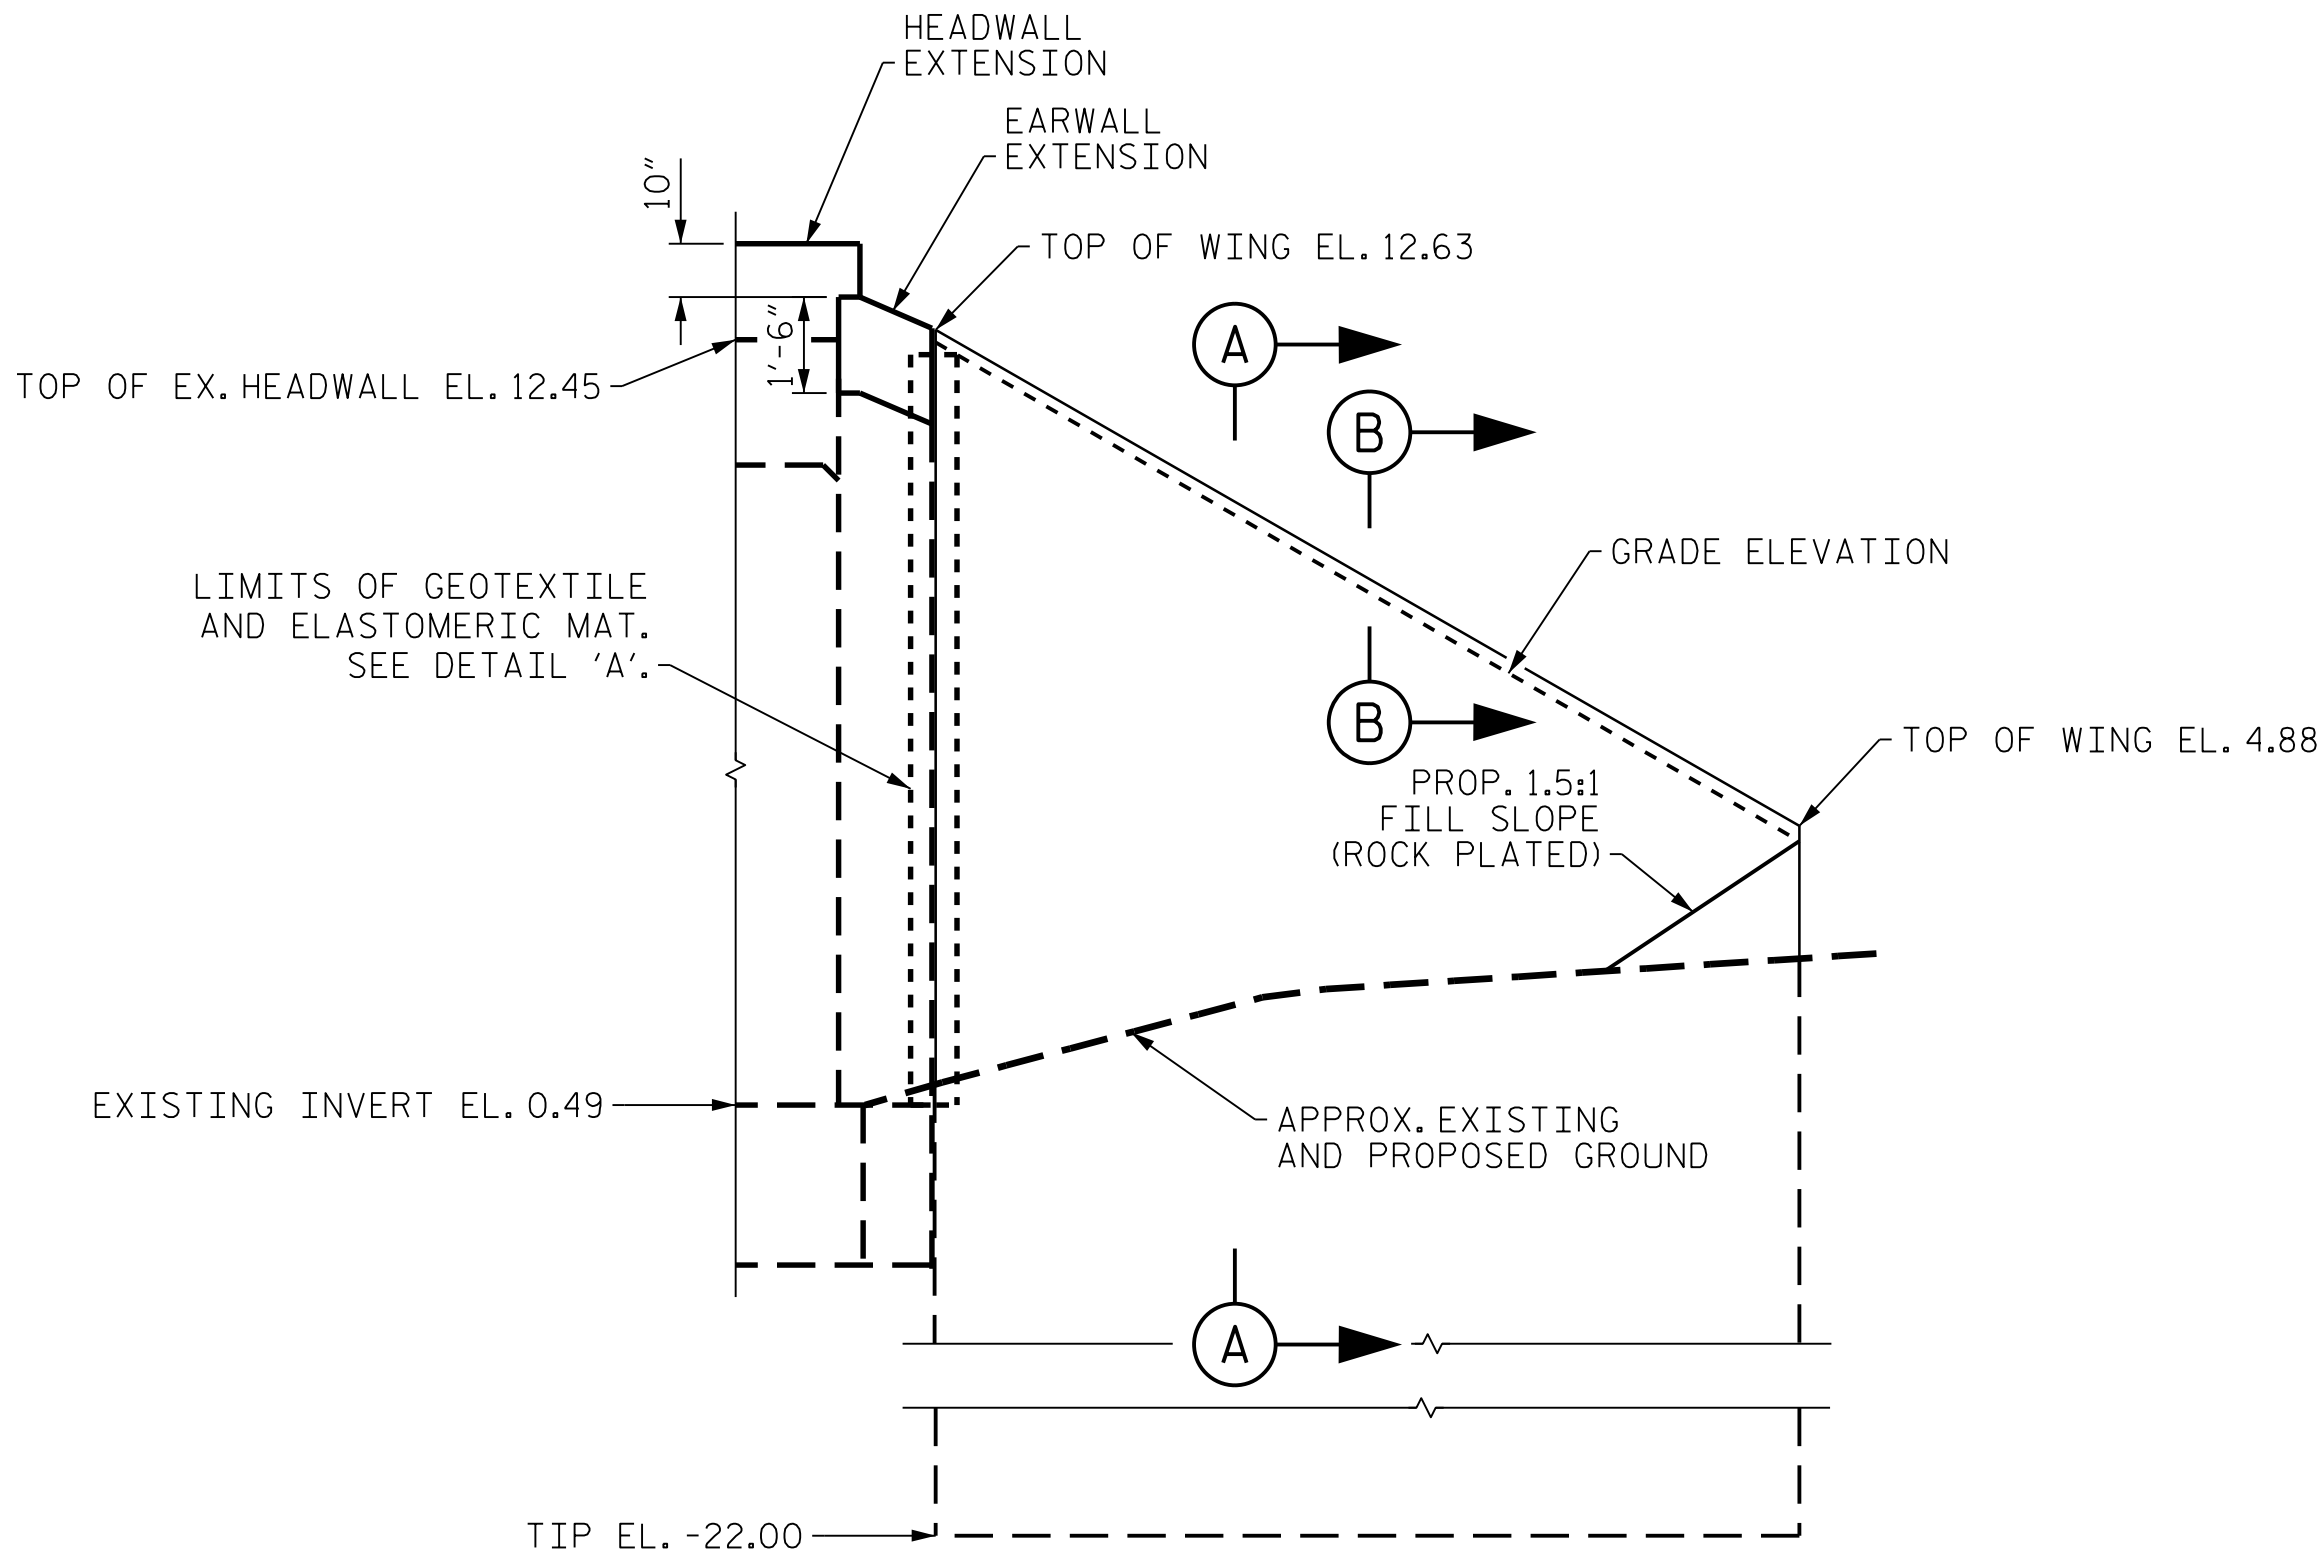

ELEVATION: NE SHEET PILE WING

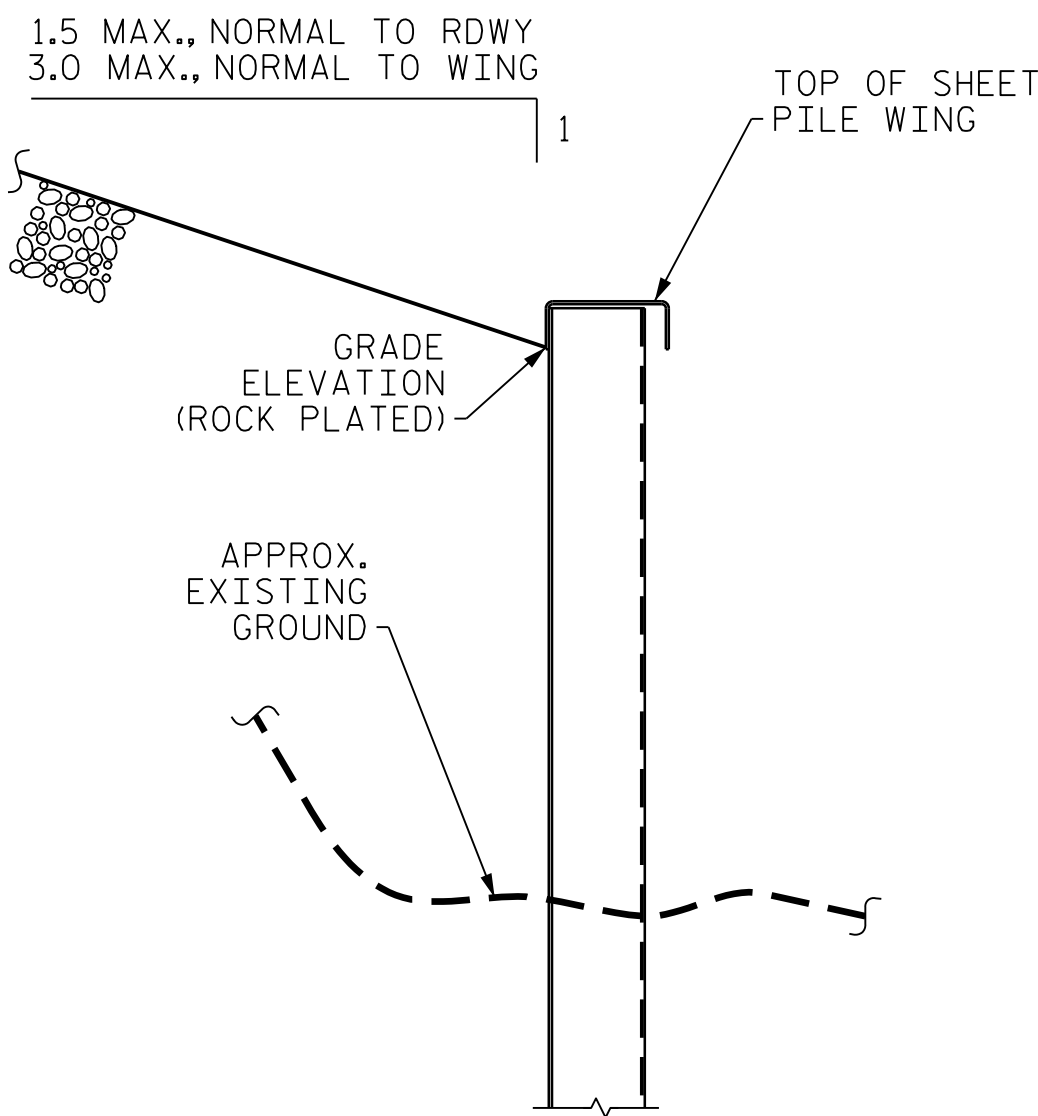

SECTION A-A


PROJECT NO. I-40 REPAIRS
NEW HANOVER COUNTY
STATION: 13+00 -RPB_1-

SHEET 5 OF 5

STATE OF NORTH CAROLINA
DEPARTMENT OF TRANSPORTATION
RALEIGH


SITE 16
HEADWALL EXTENSIONS
RETAINER WALL
AND SHEET PILE ADDITIONS
FOR 3 @ 11' X 10' RCBC

REVISIONS						SHEET No. S-5
No.	BY:	DATE:	No.	BY:	DATE:	
1			3			TOTAL SHEETS
2			4			

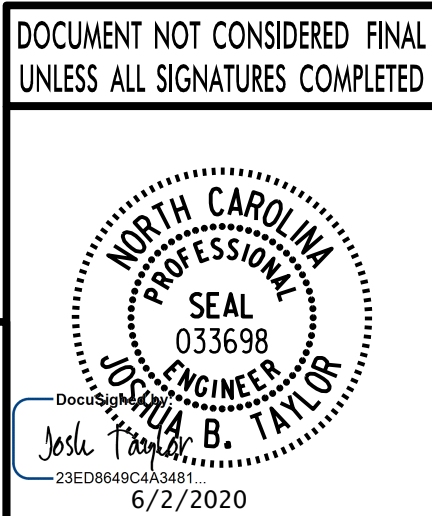


PLANS PREPARED BY :
PARSONS
5540 Centerview Drive, Suite 217
Raleigh, NC 27606-3386
NC LICENSE No. F-0246
FOR NORTH CAROLINA DEPARTMENT OF TRANSPORTATION

DRAWN BY :	JBT	DATE :	1-20
CHECKED BY :	JHN	DATE :	2-20
DESIGN ENGINEER :	JBT	DATE :	1-20

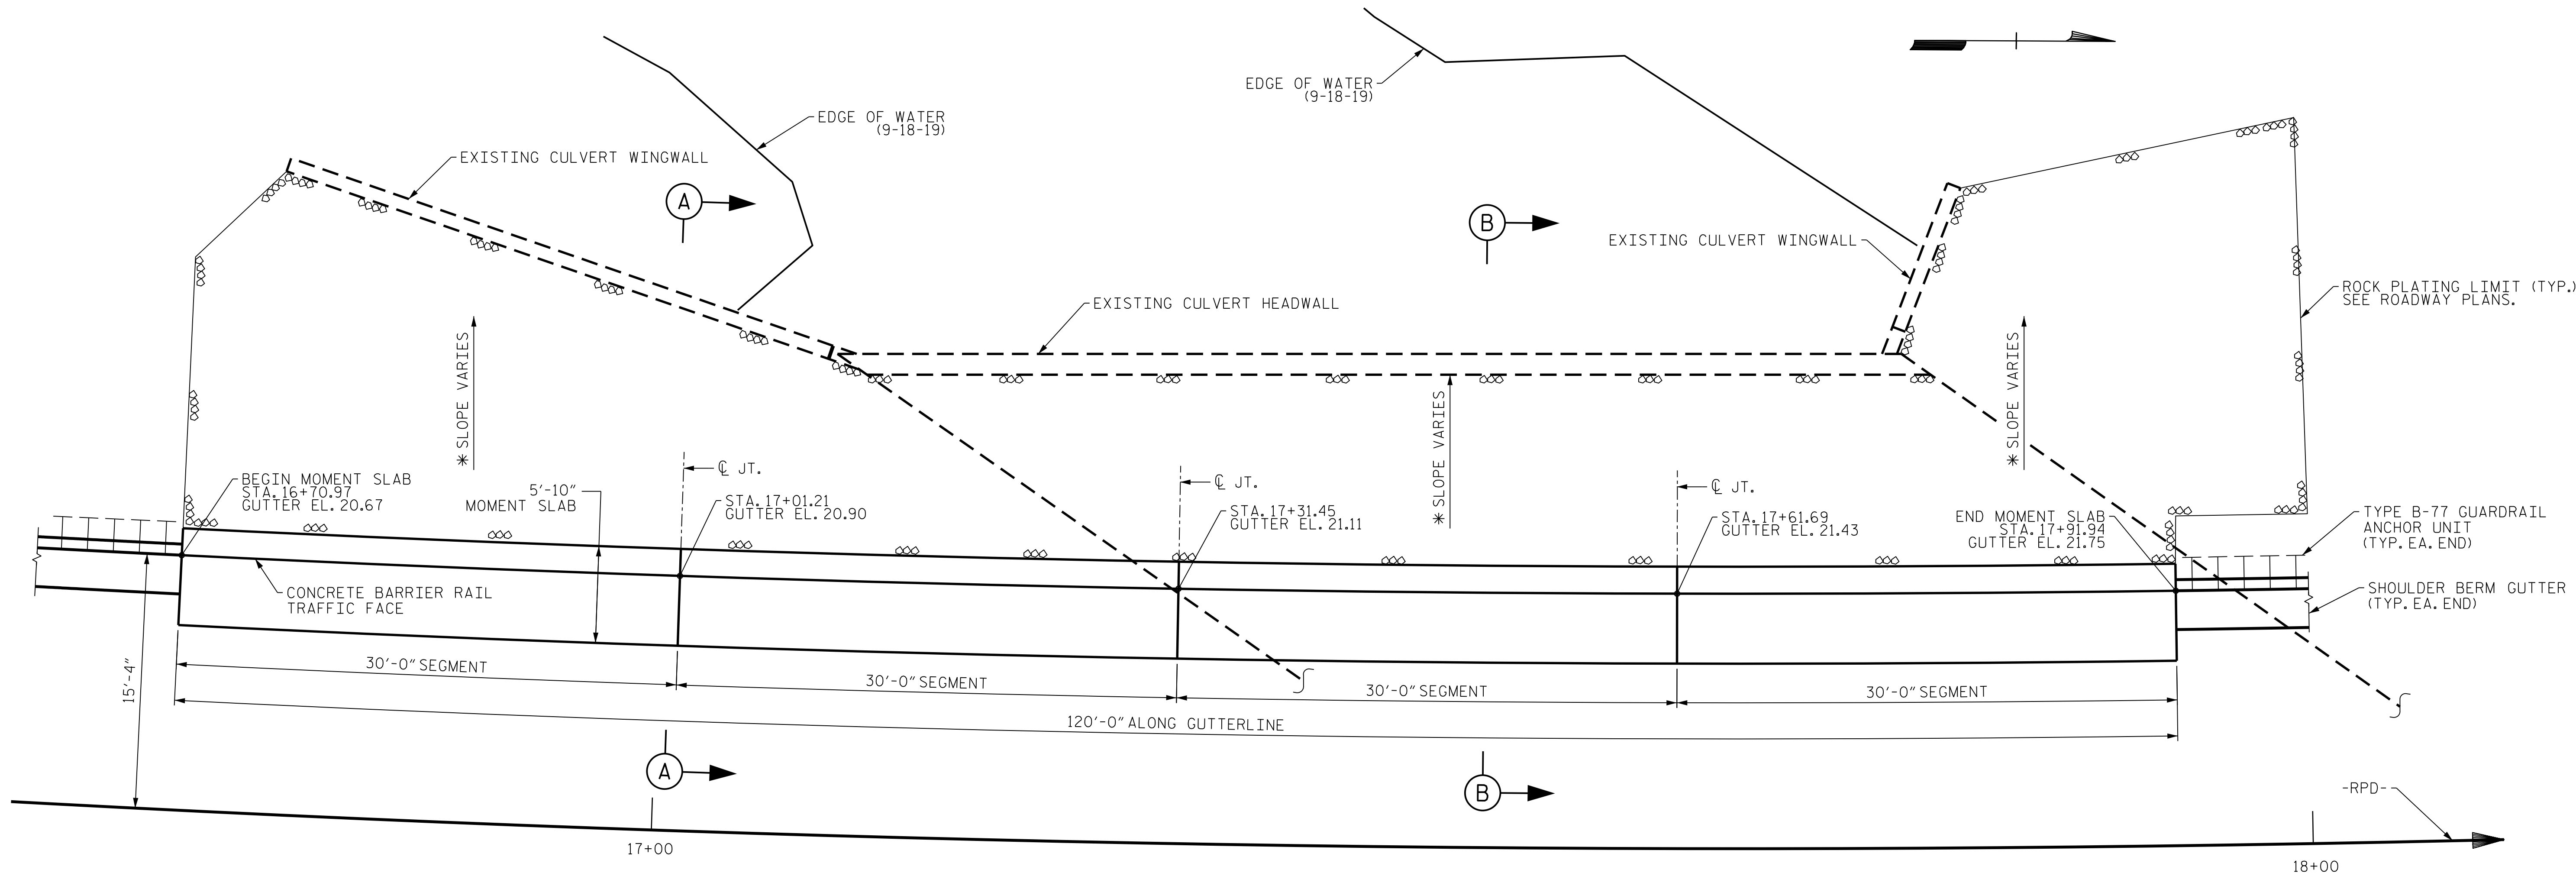


PLAN

* CUT SLOPE SHALL BE FLATTER THAN OR EQUAL TO THE EXISTING SLOPE. ROCK PLATING SHALL CONFORM TO ROCK PLATING DETAIL NO. 3 EXCEPT AS MODIFIED HEREIN. SEE ROADWAY PLANS FOR ROCK PLATING QUANTITIES.

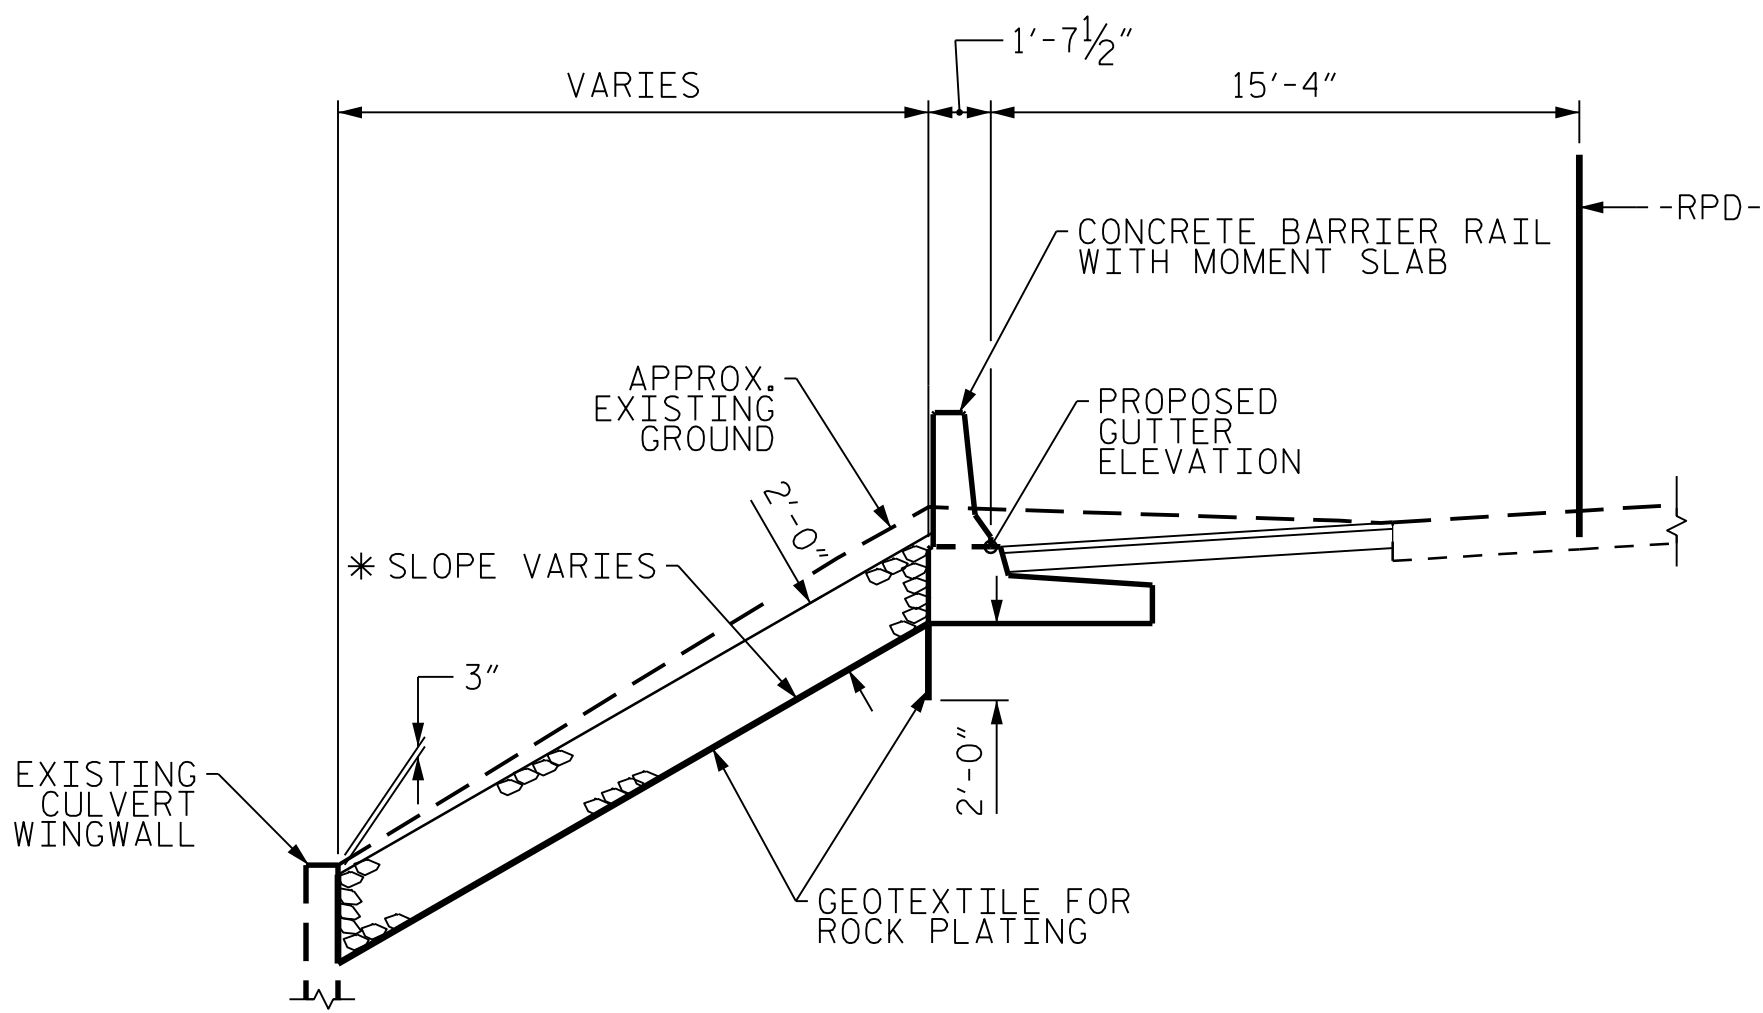

SECTION A-A

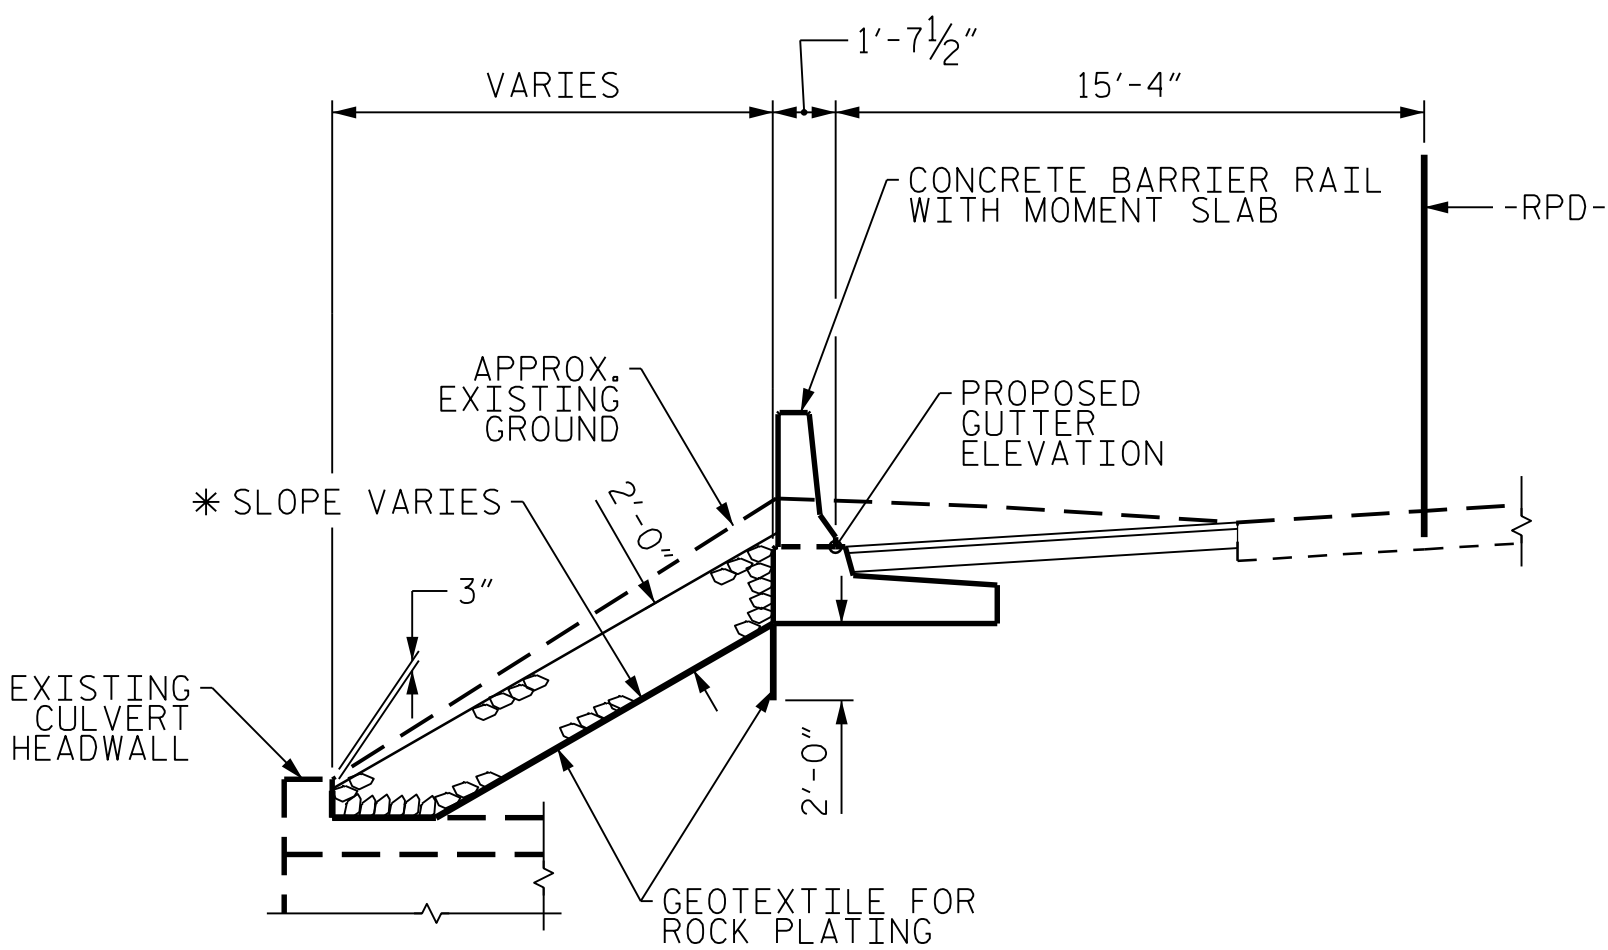

SECTION B-B

PROJECT NO. I-40 REPAIRS
NEW HANOVER COUNTY
STATION: 17 + 30 -RPD-

SHEET 1 OF 3


STATE OF NORTH CAROLINA DEPARTMENT OF TRANSPORTATION RALEIGH					
SITE 2619					
CONCRETE BARRIER RAIL WITH MOMENT SLAB LAYOUT					
REVISIONS					
No.	BY:	DATE:	No.	BY:	DATE:
1			3		
2			4		
SHEET No.					S-6
TOTAL SHEETS					

DOCUMENT NOT CONSIDERED FINAL
UNLESS ALL SIGNATURES COMPLETED

NORTH CAROLINA
PROFESSIONAL
SEAL
033698
ENGINEER
JOSHUA B. TAYLOR
6/2/2020

PLANS PREPARED BY :
PARSONS
5540 Centerview Drive, Suite 217
Raleigh, NC 27606-3386
NC LICENSE No. F-0246
FOR NORTH CAROLINA DEPARTMENT OF TRANSPORTATION

DRAWN BY :	JBT	DATE :	1-20
CHECKED BY :	JHN	DATE :	2-20
DESIGN ENGINEER :	JBT	DATE :	1-20

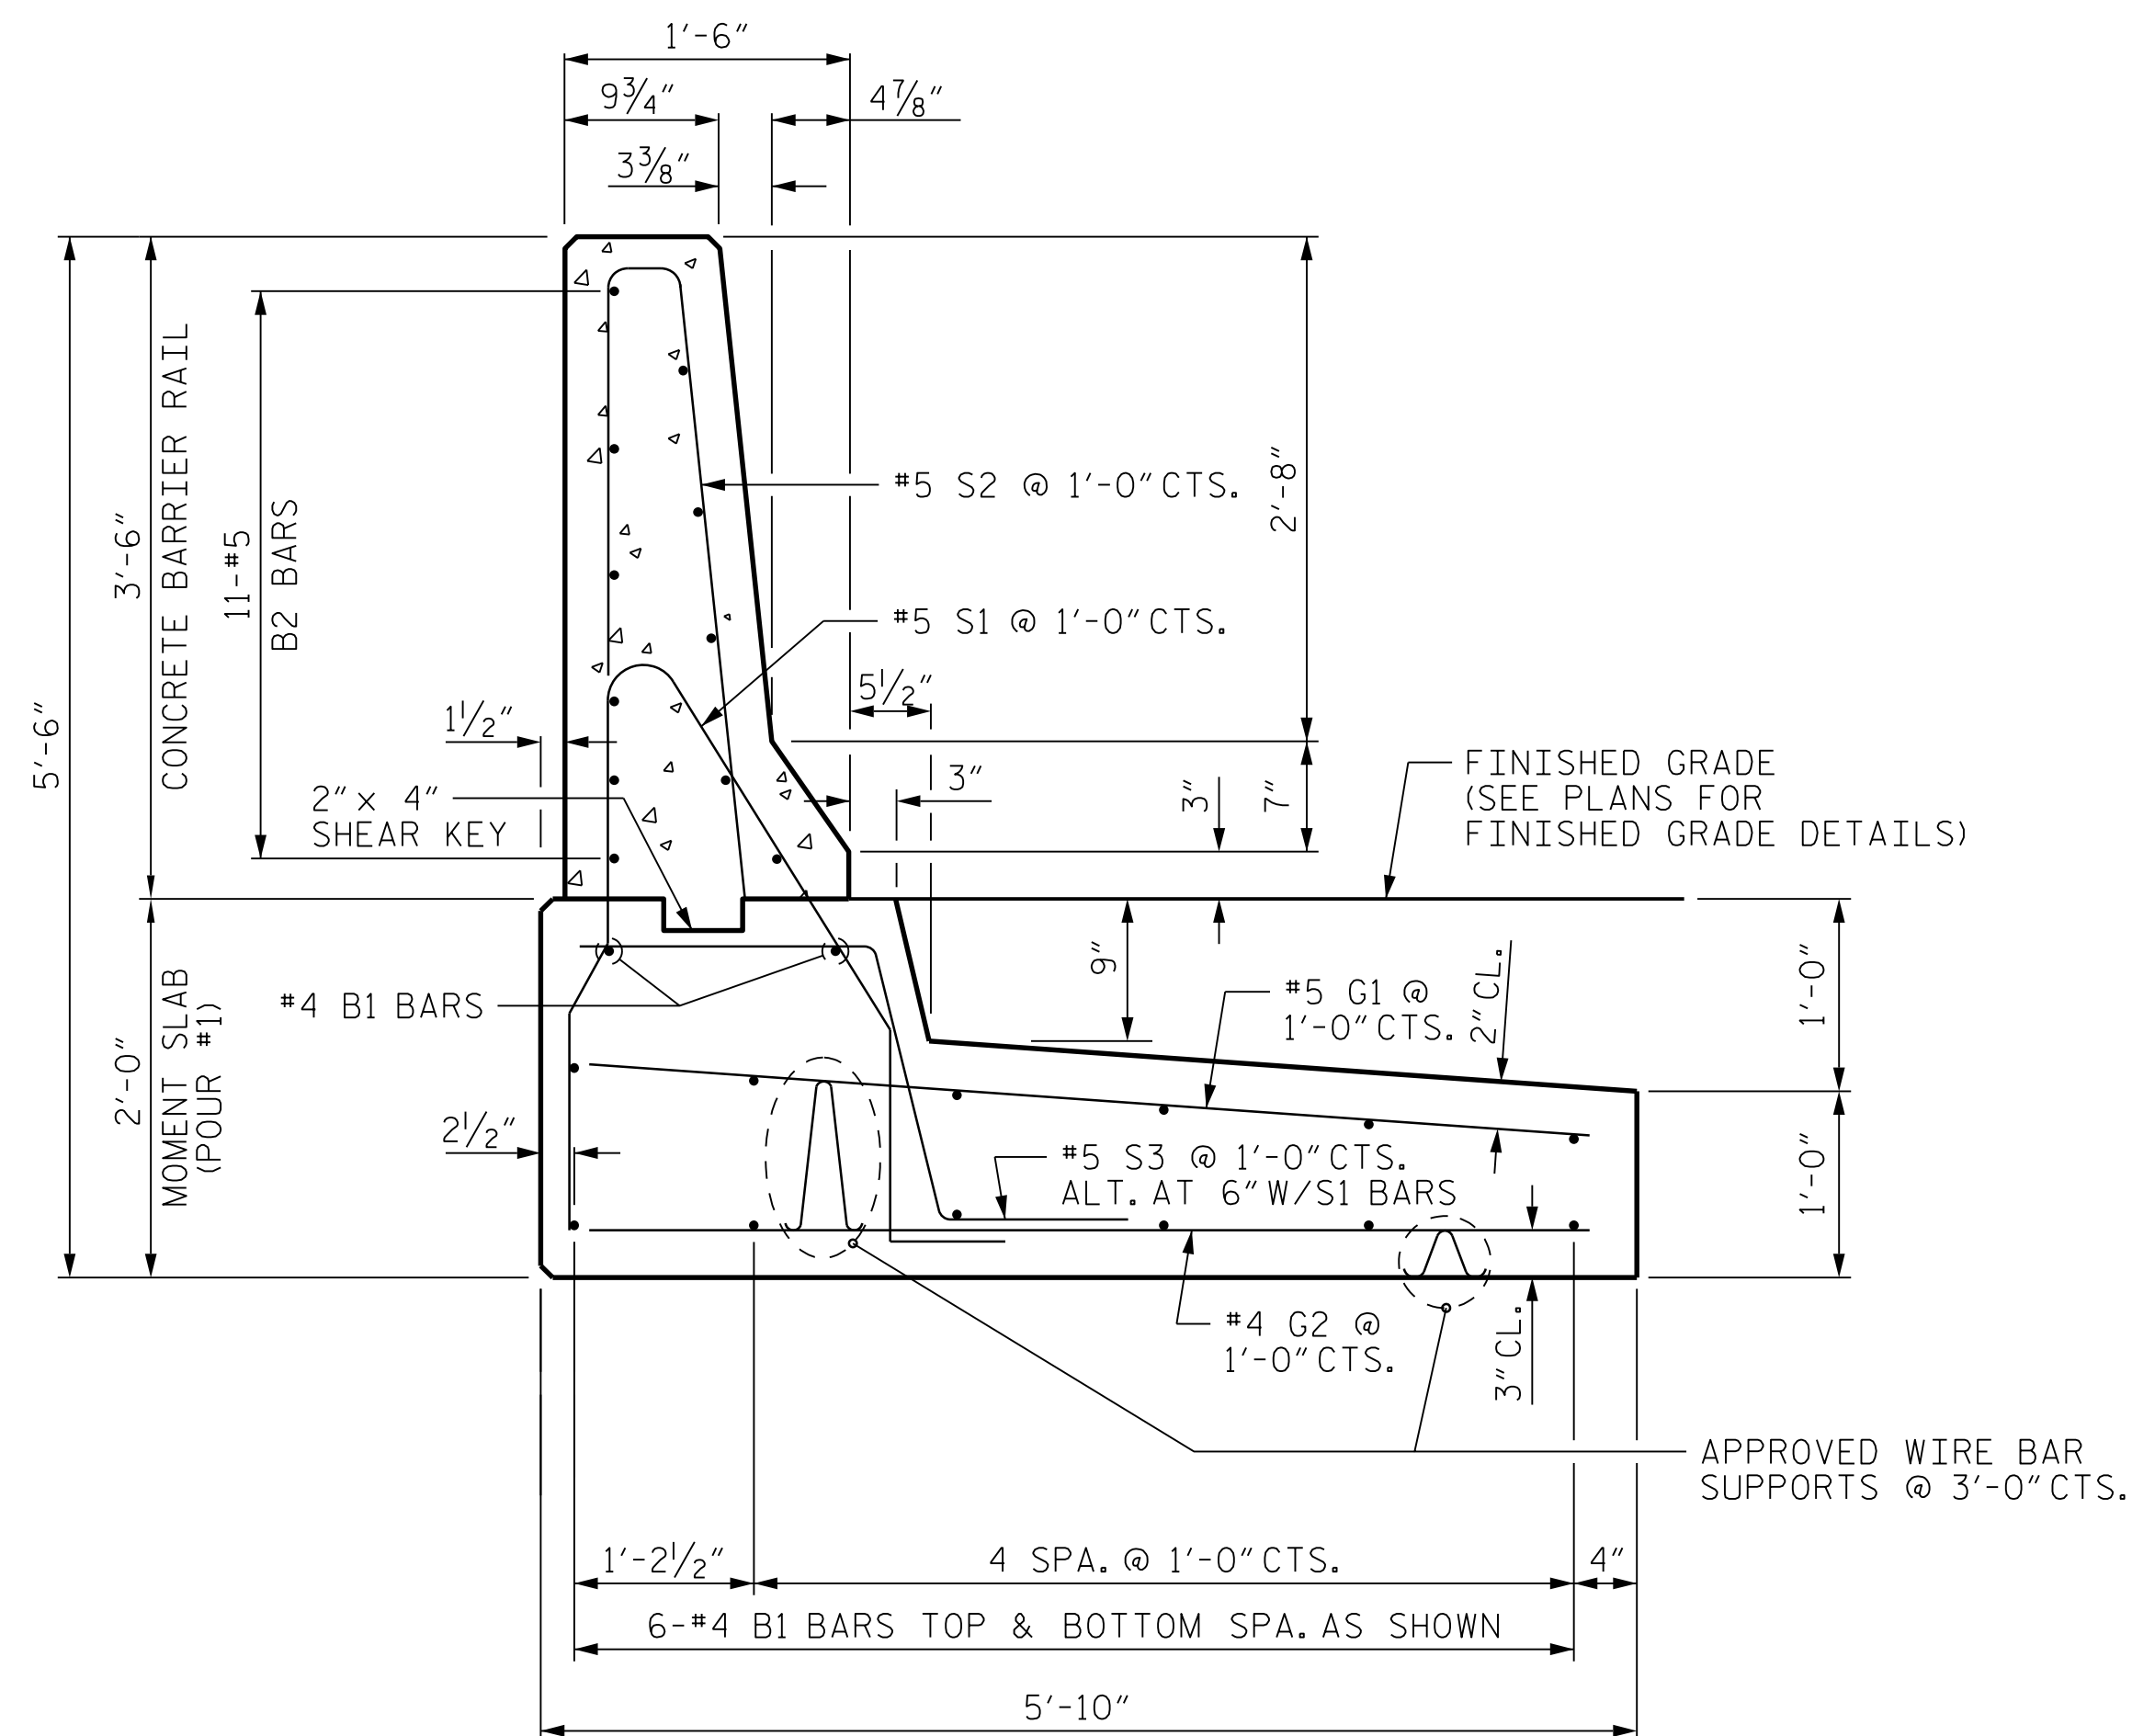

NOTES:

FOR CONCRETE BARRIER RAIL WITH MOMENT SLAB, SEE
CONCRETE BARRIER RAIL WITH MOMENT SLAB PROVISION.


EXPANSION JOINTS SHALL BE PLACED IN THE BARRIER RAIL AND MOMENT SLAB AT A MAXIMUM SPACING OF 30'.

GROOVED CONTRACTION JOINTS, 1/2" IN DEPTH, SHALL BE TOoled IN ALL EXPOSED SURFACES OF THE BARRIER RAIL AND IN ACCORDANCE WITH ARTICLE 825-10(B) OF THE STANDARD SPECIFICATIONS. A CONTRACTION JOINT SHALL BE LOCATED AT EACH THIRD POINT BETWEEN BARRIER RAIL EXPANSION JOINTS. ONLY ONE CONTRACTION JOINT IS REQUIRED AT MID-POINT OF BARRIER RAIL SEGMENTS LESS THAN 20' IN LENGTH.

THE BARRIER RAIL SHALL NOT BE CAST UNTIL THE MOMENT SLAB HAS ATTAINED AN AGE OF THREE CURING DAYS OR A MINIMUM COMPRESSIVE STRENGTH OF 2,000 PSI. IN ADDITION, NO FILL MATERIAL, ASPHALT, OR CONSTRUCTION EQUIPMENT IS ALLOWED ON THE MOMENT SLAB PRIOR TO SATISFYING THE MINIMUM CONCRETE CURING AND STRENGTH REQUIREMENTS.

ALL REINFORCING STEEL IN THE BARRIER RAIL SHALL BE EPOXY COATED.

IF EXISTING OR FUTURE OBSTRUCTIONS SUCH AS FOUNDATIONS, BARRIERS, PIPES, INLETS OR UTILITIES WILL INTERFERE WITH CONCRETE BARRIER RAIL WITH MOMENT SLAB, CONCRETE BARRIER RAIL WITH MOMENT SLAB DETAILS SHALL BE REVISED AND SUBMITTED FOR APPROVAL.

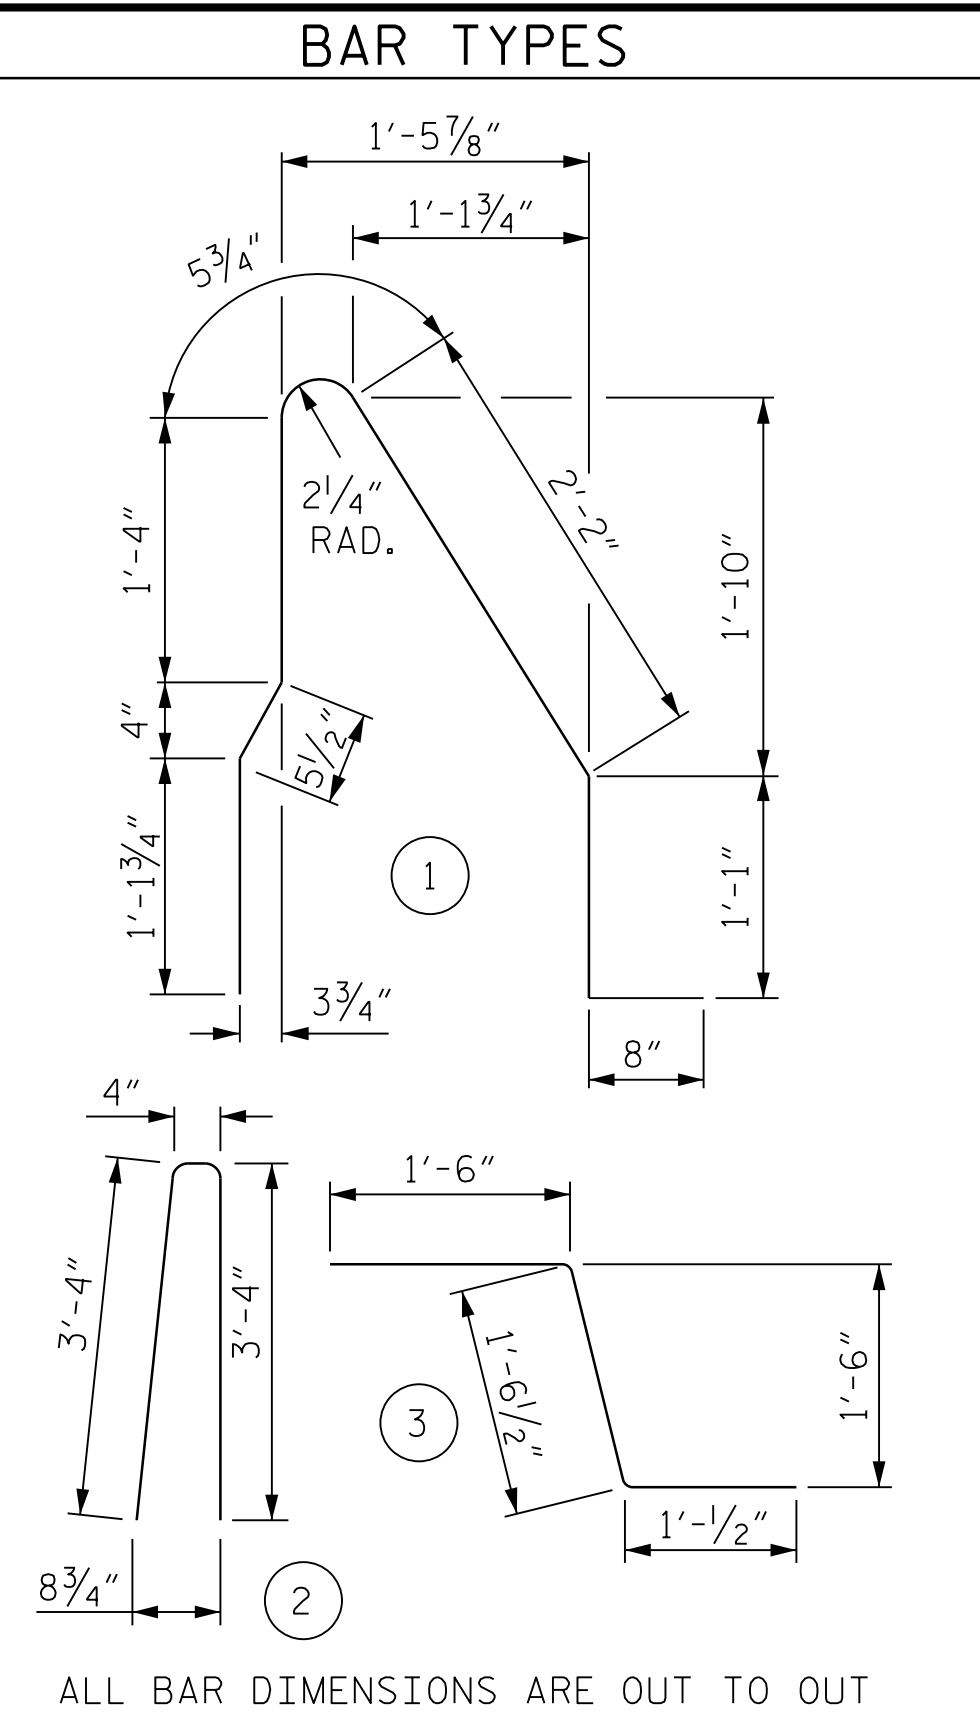

BILL OF MATERIAL

FOR FOUR 30'-0" SECTIONS OF CONCRETE
BARRIER RAIL WITH MOMENT SLAB


BAR	NO.	SIZE	TYPE	LENGTH	WEIGHT
B1	56	#4	STR	29'-7"	1107
* B2	44	#5	STR	29'-7"	1358
G1	124	#5	STR	5'-6"	711
G2	124	#4	STR	5'-6"	456
* S1	124	#5	1	7'-3"	938
* S2	124	#5	2	7'-0"	905
S3	120	#5	3	4'-1"	511

REINFORCING STEEL	2785 LB
* EPOXY COATED REINFORCING STEEL	3201 LB
CLASS AA CONCRETE BARRIER RAIL	16.4 CY
CLASS A CONCRETE MOMENT SLAB	36.4 CY
CONCRETE BARRIER RAIL WITH MOMENT SLAB	120 LIN FT

CONCRETE BARRIER RAIL
WITH MOMENT SLAB

PAY LENGTH =	120.0	LIN FT
--------------	-------	--------

CONCRETE BARRIER RAIL WITH MOMENT SLAB

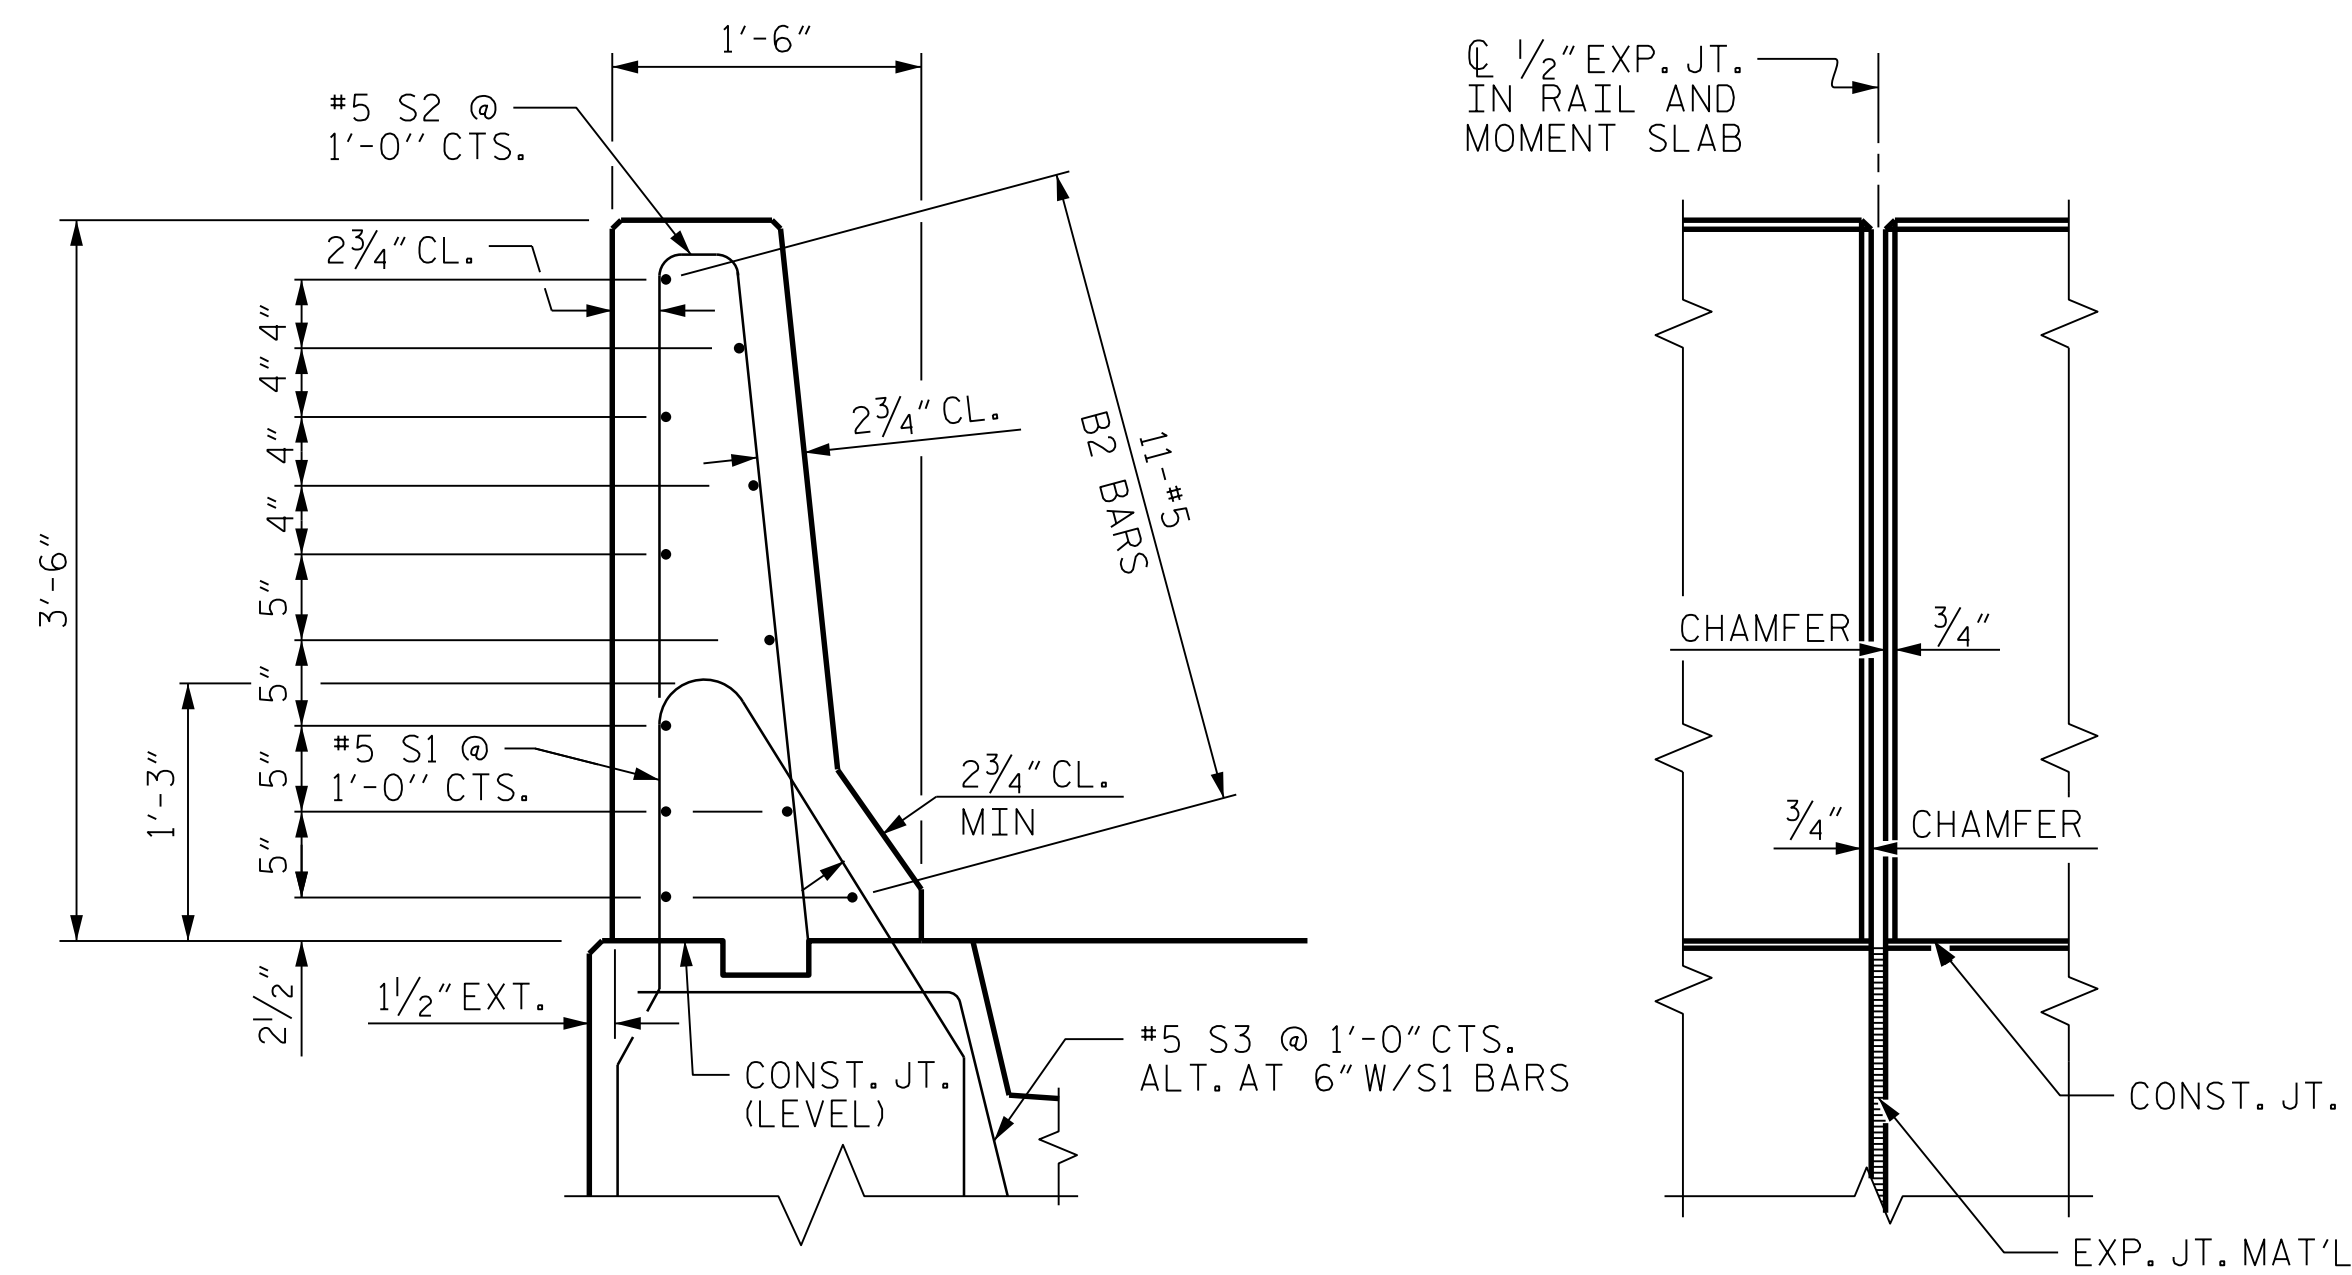

SECTION THRU RAIL


ELEV. @ EXP. JOINTS

BARRIER RAIL DETAILS

DRAWN BY : JBT DATE : 1-20
CHECKED BY : JHN DATE : 2-20
DESIGN ENGINEER : JBT DATE : 1-20

PLANS PREPARED BY :
PARSONS
5540 Centerview Drive, Suite 217
Raleigh, NC 27606-3386
NC LICENSE No. F-0246

DOCUMENT NOT CONSIDERED FINAL
UNLESS ALL SIGNATURES COMPLETED

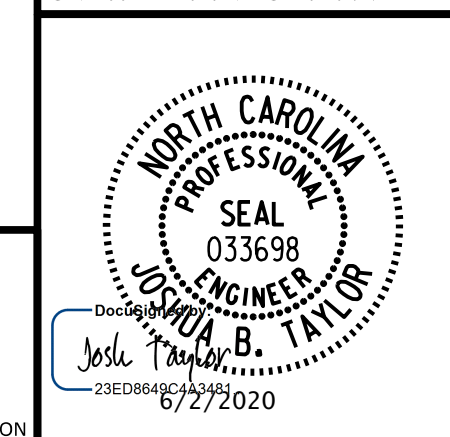

PROJECT NO. I-40 REPAIRS
NEW HANOVER COUNTY
 STATION: 17 + 30 -RPD-

SHEET 2 OF 3



STATE OF NORTH CAROLINA
DEPARTMENT OF TRANSPORTATION
RALEIGH

SITE 2619

CONCRETE BARRIER RAIL WITH MOMENT SLAB

REVISIONS						SHEET No. S-7
No.	BY:	DATE:	No.	BY:	DATE:	
1			3			TOTAL SHEETS
2			4			

+

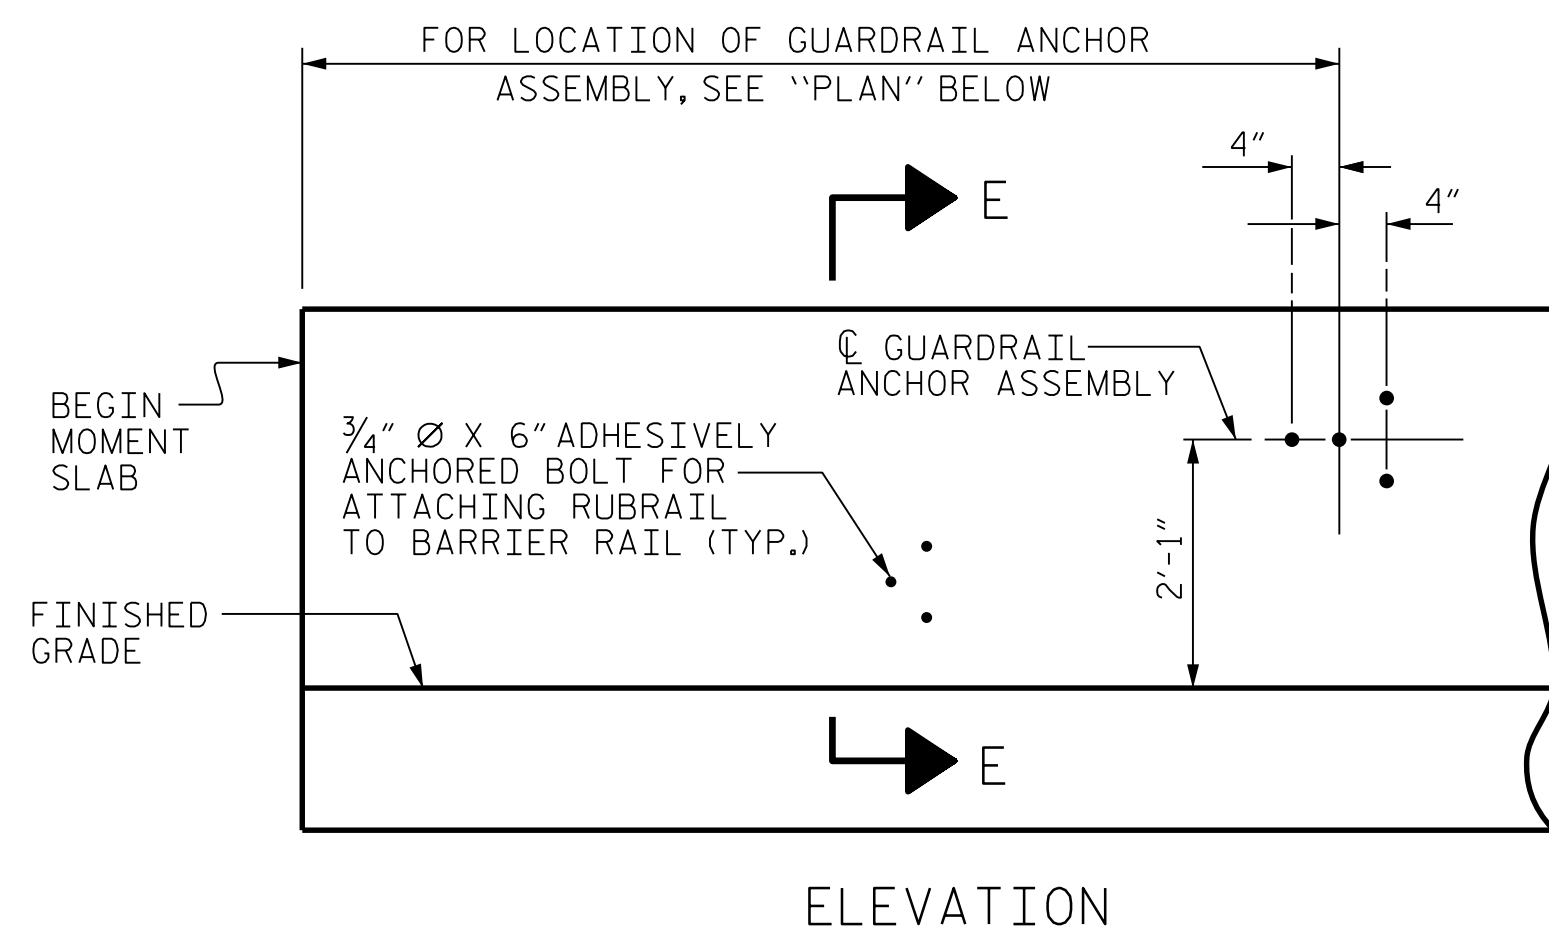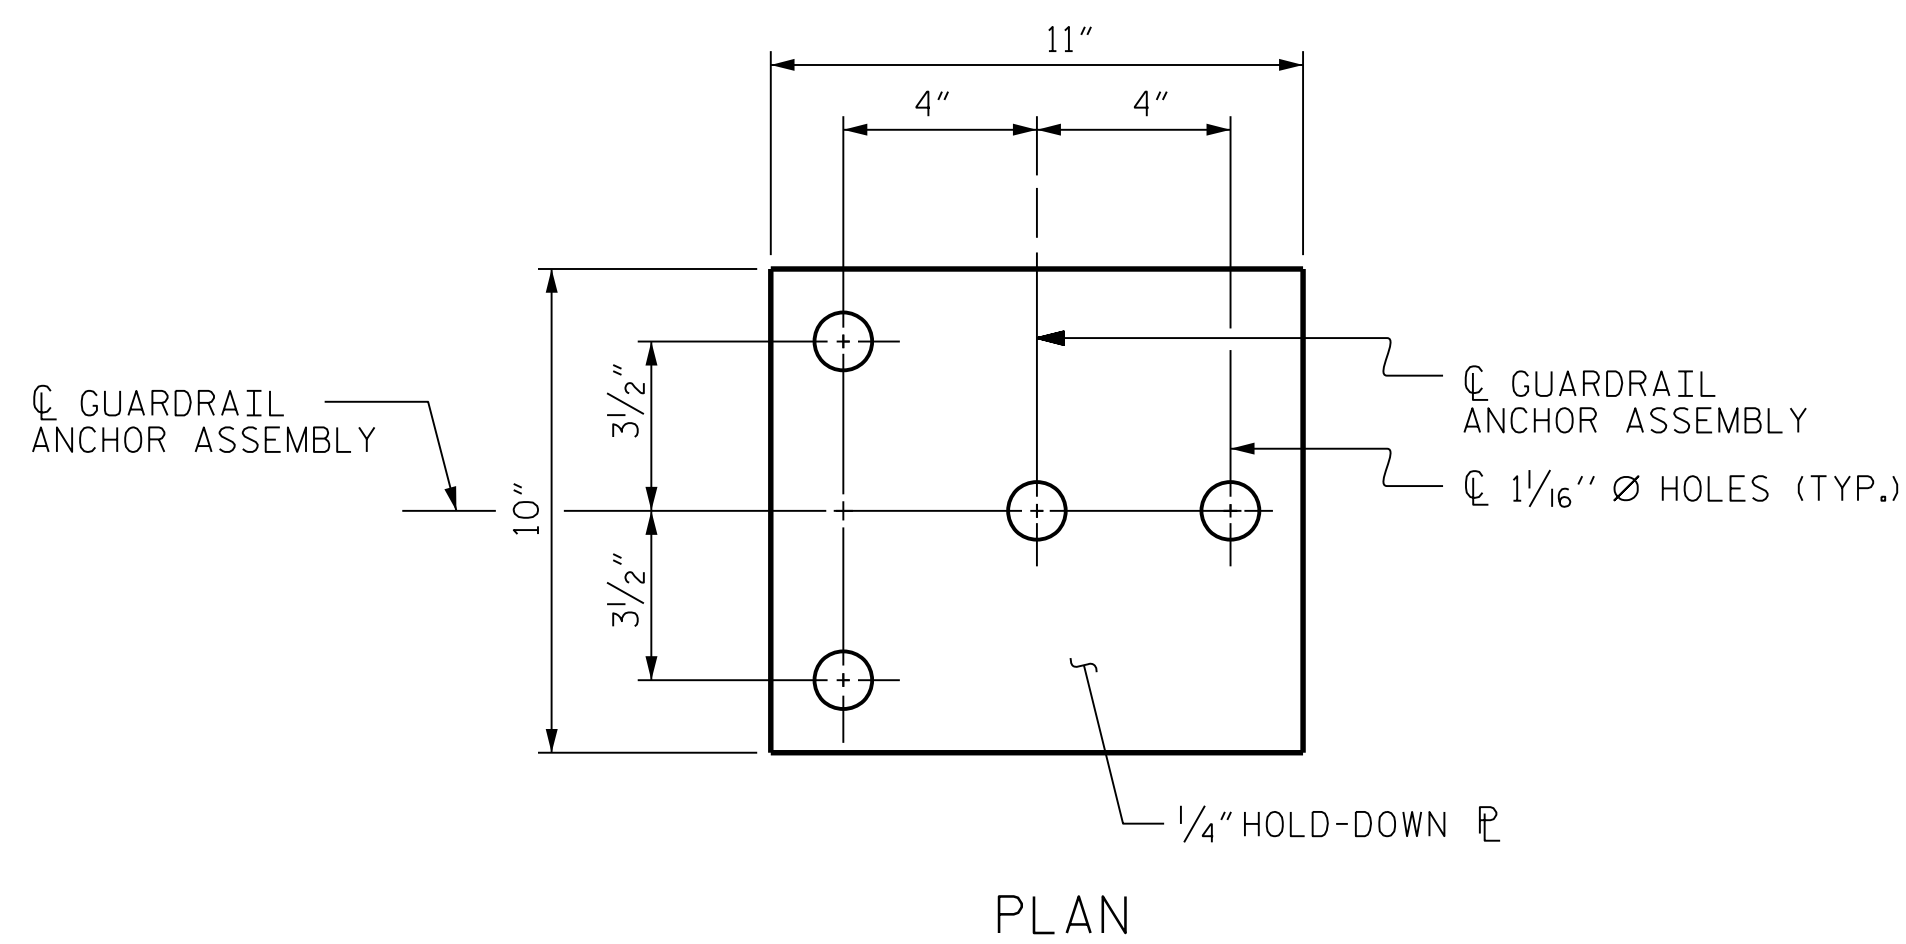

NOTES

THE GUARDRAIL ANCHOR ASSEMBLY SHALL CONSIST OF A 1/4" HOLD-DOWN PLATE AND 4 - 1/8" Ø BOLTS WITH NUTS AND WASHERS, RUBRAIL, AND ADHESIVELY ANCHORED BOLTS.

THE HOLD-DOWN PLATE SHALL CONFORM TO AASHTO M270 GRADE 36. AFTER FABRICATION, THE HOLD-DOWN PLATE SHALL BE HOT-DIP GALVANIZED IN ACCORDANCE WITH AASHTO M111.

BOLTS SHALL CONFORM TO THE REQUIREMENTS OF ASTM A307 AND NUTS SHALL CONFORM TO THE REQUIREMENTS OF AASHTO M291. BOLTS, NUTS AND WASHERS SHALL BE GALVANIZED. (AT THE CONTRACTOR'S OPTION, STAINLESS STEEL BOLTS, NUTS AND WASHERS MAY BE USED AS AN ALTERNATE FOR THE 1/8" Ø GALVANIZED BOLTS, NUTS AND WASHERS. THEY SHALL CONFORM TO OR EXCEED THE MECHANICAL REQUIREMENTS OF ASTM A307. THE USE OF THIS ALTERNATE SHALL BE APPROVED BY THE ENGINEER.)



THE GUARDRAIL ANCHOR ASSEMBLY IS REQUIRED AT ALL POINTS WHERE APPROACH GUARDRAIL IS TO BE ATTACHED TO THE END OF BARRIER RAIL. FOR POINTS OF ATTACHMENT, SEE SKETCH.

AFTER INSTALLATION, THE EXPOSED THREAD OF THE BOLT SHALL BE BURRED WITH A SHARP POINTED TOOL.

THE COST OF THE GUARDRAIL ANCHOR ASSEMBLY SHALL BE INCLUDED IN THE UNIT CONTRACT PRICE BID FOR CONCRETE BARRIER RAIL.


THE 1 1/4" Ø HOLES SHALL BE FORMED OR DRILLED WITH A CORE BIT. IMPACT TOOLS WILL NOT BE PERMITTED. ANY CONCRETE DAMAGED BY THIS WORK SHALL BE REPAIRED TO THE SATISFACTION OF THE ENGINEER.

THE C6 X 8.2 RUBRAIL IS TO BE ADHESIVELY ANCHORED TO THE RAIL USING THREE $\frac{3}{4}$ " $\varnothing$ X 6" BOLTS WITH WASHERS. LEVEL ONE FIELD TESTING IS REQUIRED, AND THE YIELD LOAD OF THE $\frac{3}{4}$ " $\varnothing$ BOLT IS 12 KIPS. FOR ADHESIVELY ANCHORED ANCHOR BOLTS OR DOWELS, SEE STANDARD SPECIFICATIONS. SEE ROADWAY STANDARD 862.03 FOR DETAILS AND LOCATION OF THE RUBRAIL.

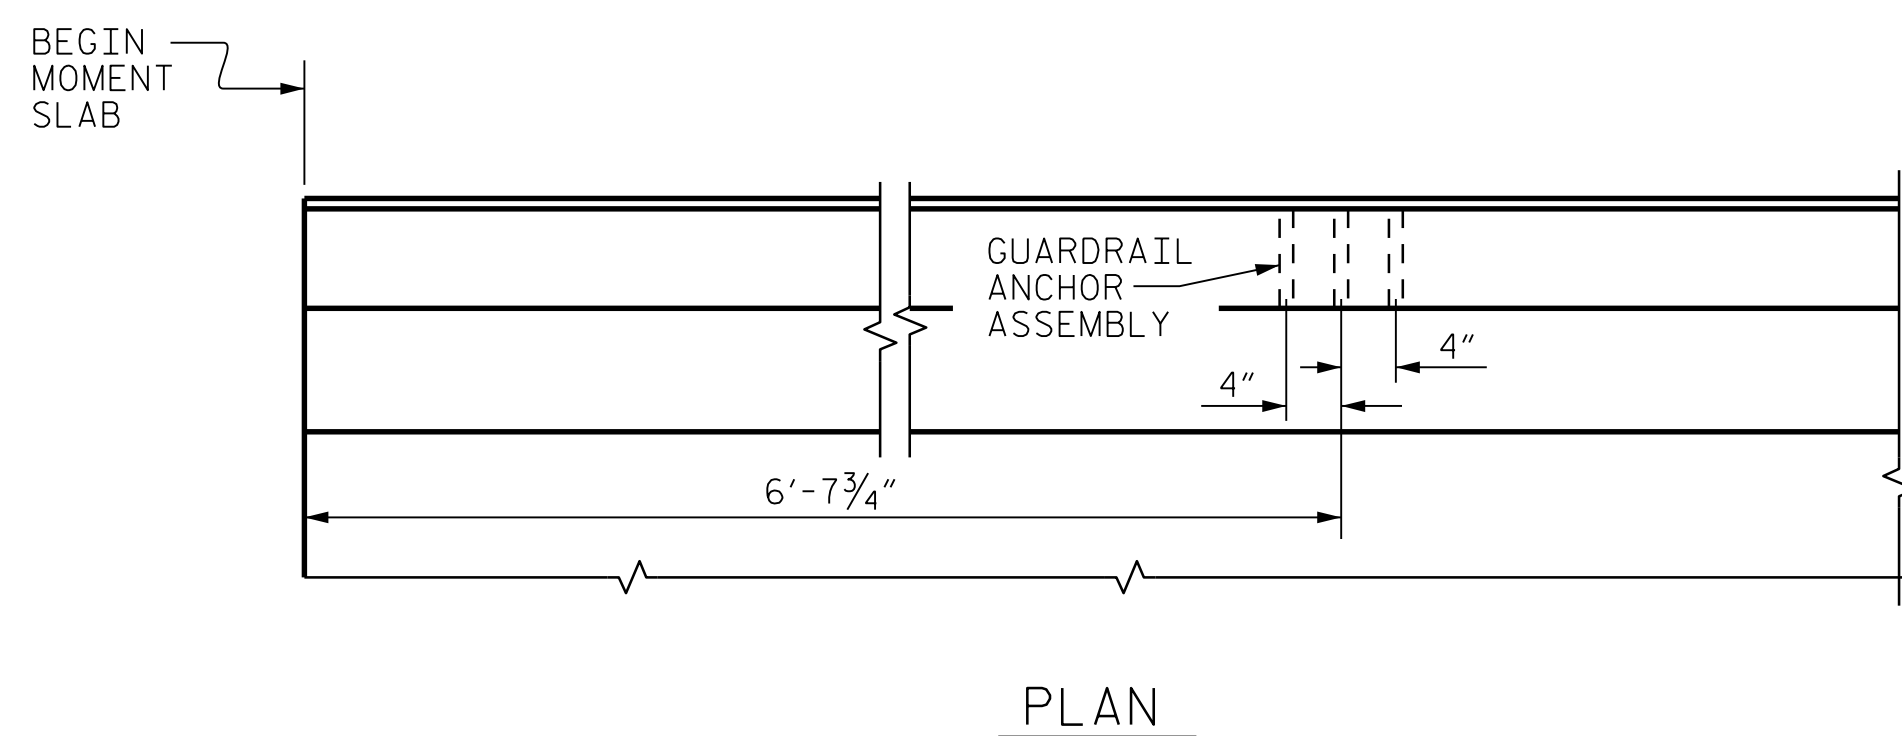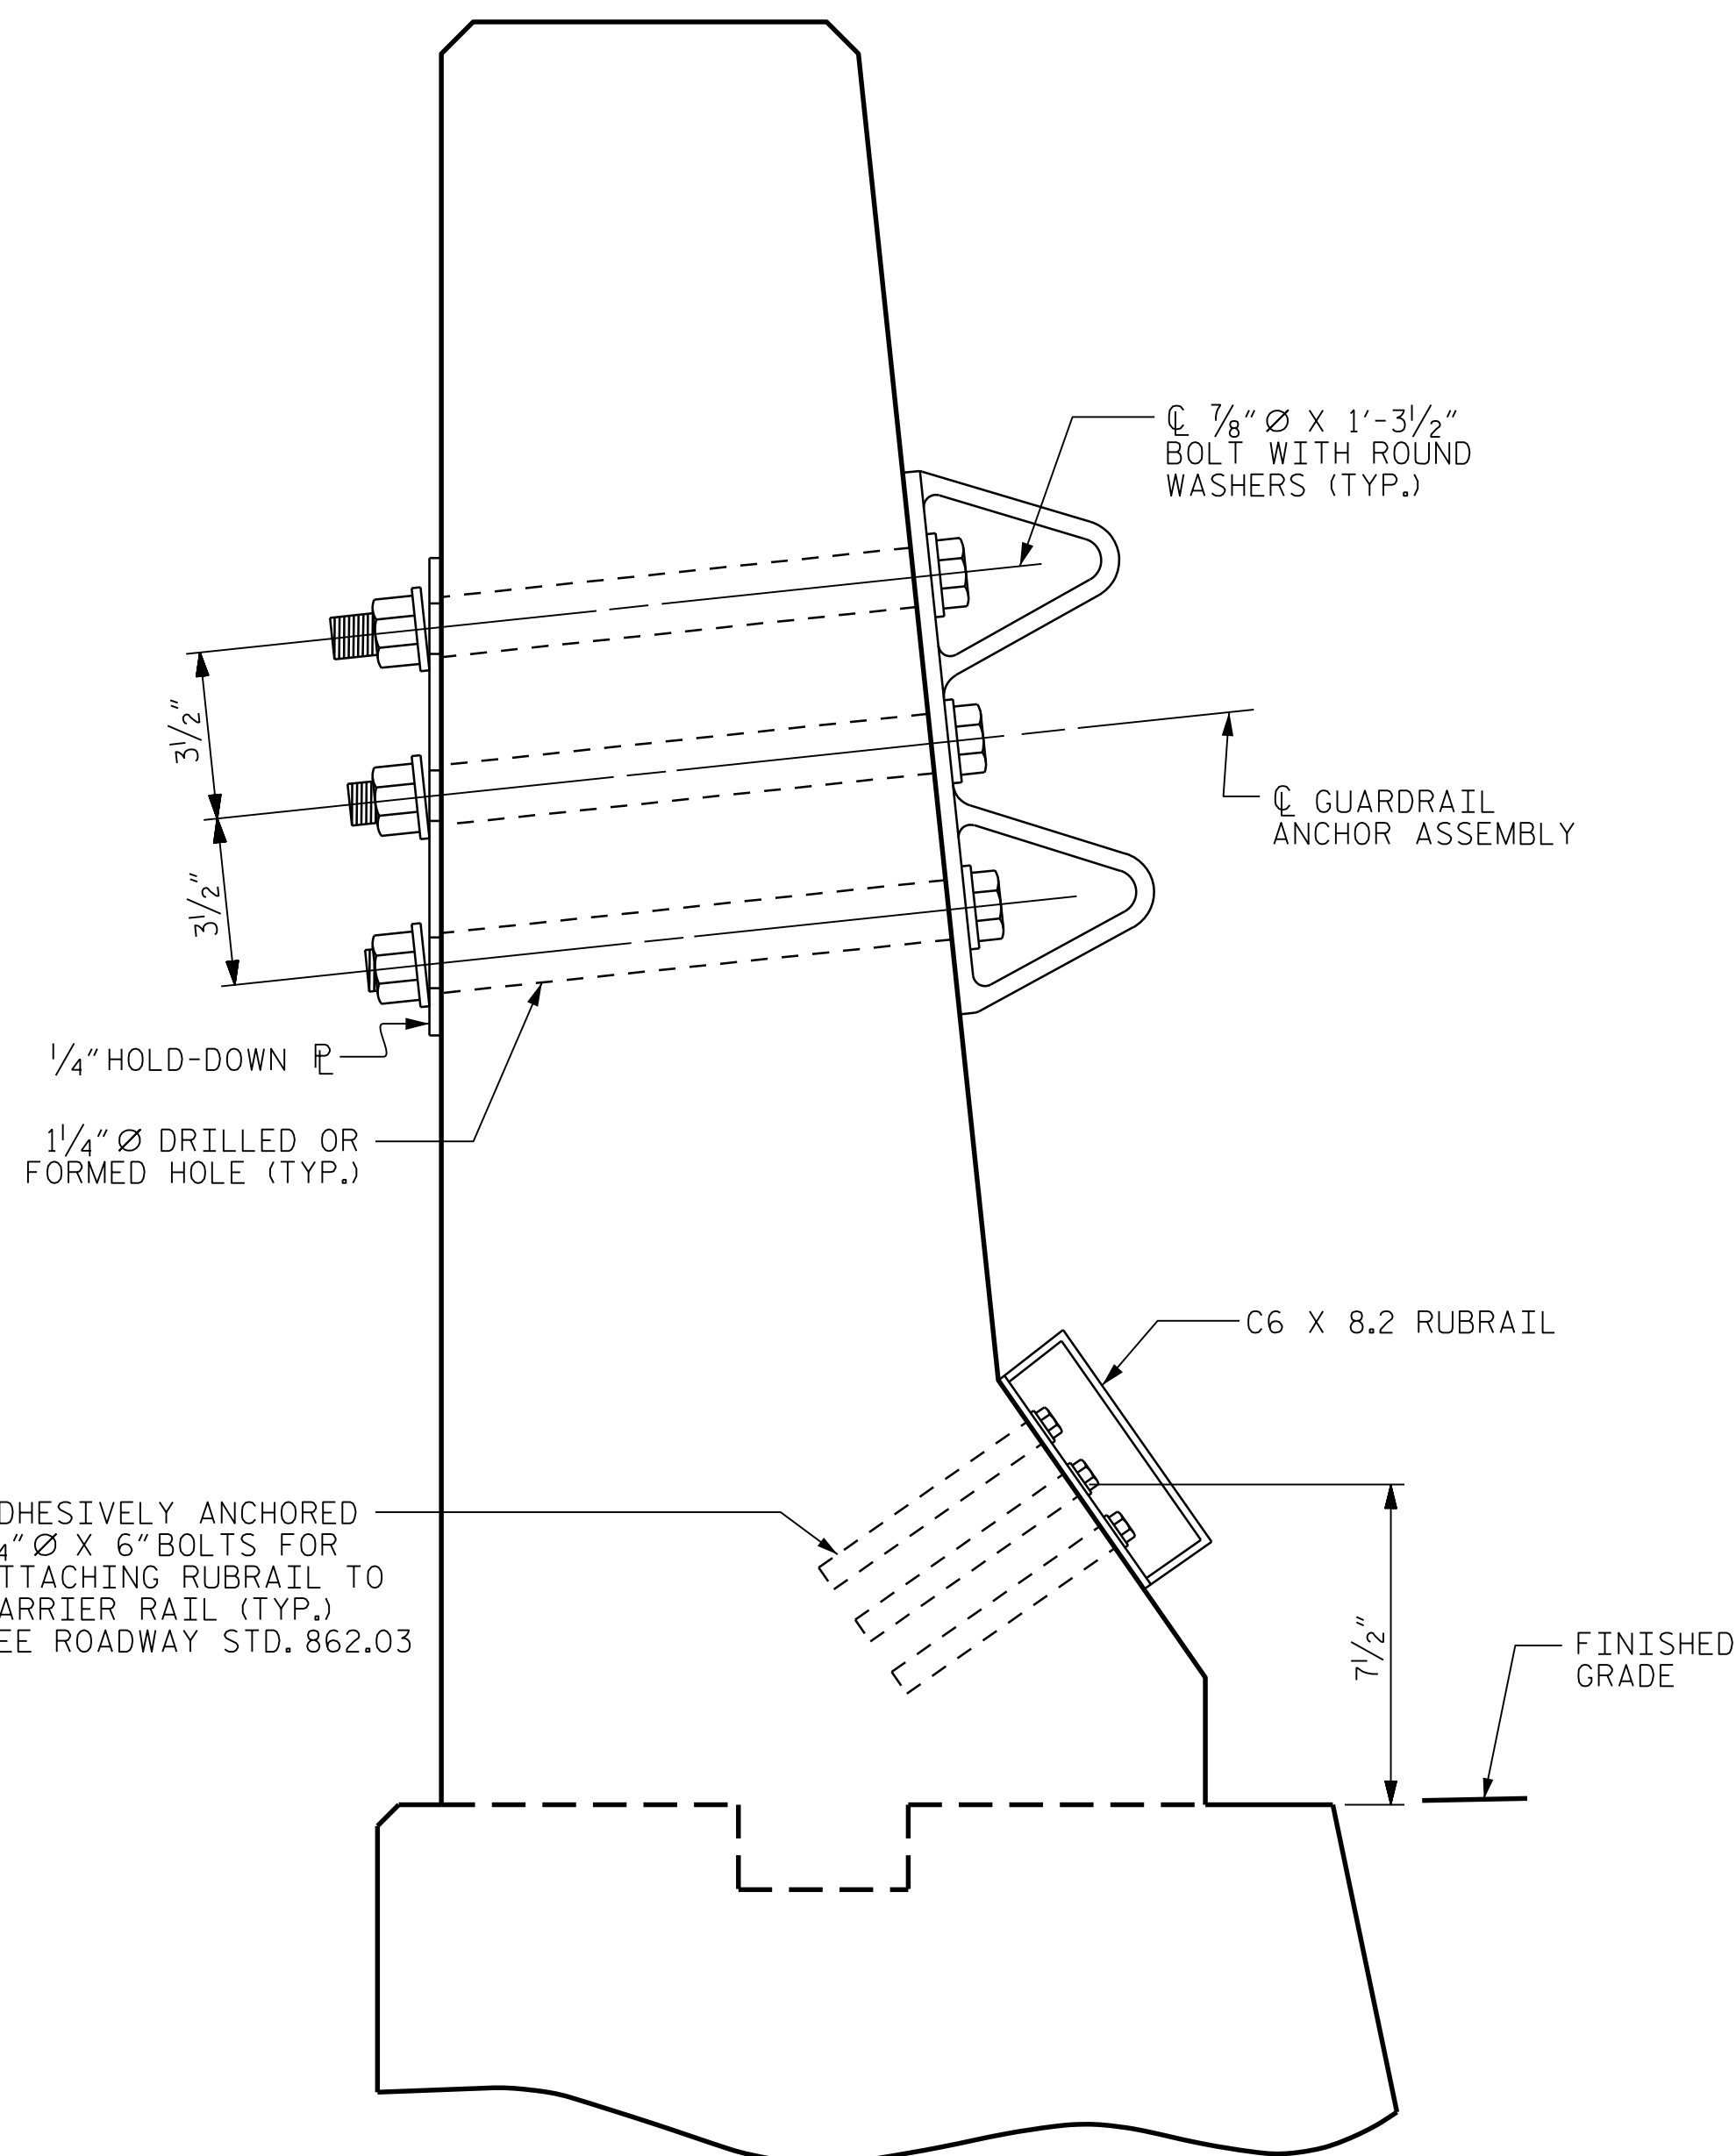

LOCATION OF ANCHORS FOR GUARDRAIL

BEGIN MOMENT SLAB SHOWN, END MOMENT SLAB SIMILAR

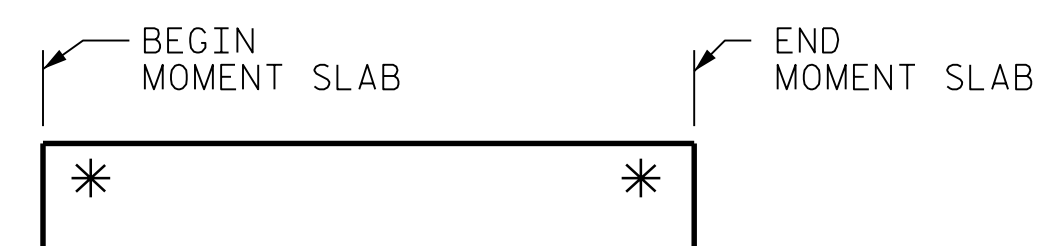

SKETCH SHOWING POINTS OF ATTACHMENTS

* DENOTES GUARDRAIL ANCHOR ASSEMBLY

SECTION E-E
GUARDRAIL ANCHOR ASSEMBLY DETAILS

ASSEMBLED BY :		DATE :
CHECKED BY :		DATE :
DRAWN BY : TLA 5/06	REV. 7/12	MAA/GM
CHECKED BY : GM 5/06	REV. 6/13	MAA/GM
	REV. 12/17	MAA/THC

DRAWN BY :	JBT	DATE :	1-20
CHECKED BY :	JHN	DATE :	2-20
DESIGN ENGINEER :	JBT	DATE :	1-20

PLANS PREPARED BY :
PARSONS
5540 Centerview Drive, Suite 217
Raleigh, NC 27606-3386
NC LICENSE No. F-0246
FOR NORTH CAROLINA DEPARTMENT OF TRANSPORTATION

DOCUMENT NOT CONSIDERED FINAL
UNLESS ALL SIGNATURES COMPLETE


DocuSign
Jose B. Taylor
23E08649C-CA3481
6/2/2020

STATE OF NORTH CAROLINA
 DEPARTMENT OF TRANSPORTATION
 RALEIGH

SITE 2619 STANDARD

GUARDRAIL ANCHORAGE FOR BARRIER RAIL

REVISIONS						SHEET No. S-8
No.	BY:	DATE:	No.	BY:	DATE:	TOTAL SHEETS
1			3			
2			4			

STD. NO. GRA2