

**This electronic collection of documents is provided
for the convenience of the user
and is Not a Certified Document –**


**The documents contained herein were originally issued
and sealed by the individuals whose names and license
numbers appear on each page, on the dates appearing
with their signature on that page.**

**This file or an individual page
shall not be considered a certified document.**

STATE OF NORTH CAROLINA
DIVISION OF HIGHWAYS


TRANSPORTATION MANAGEMENT PLAN

WAYNE COUNTY

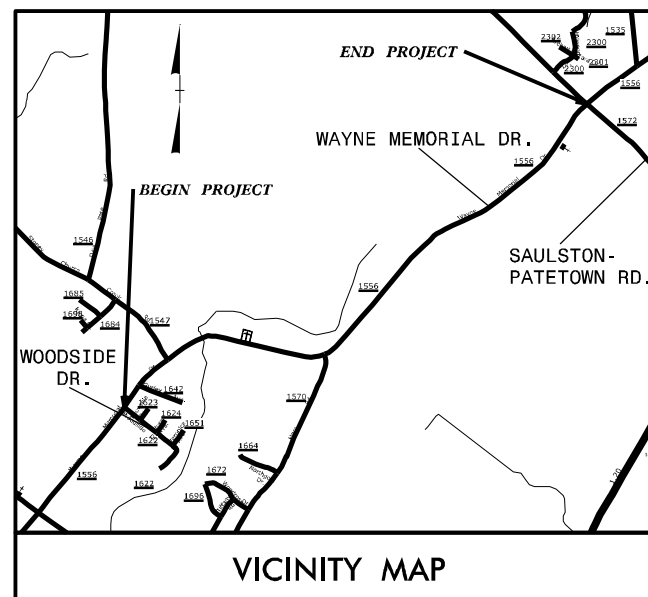

LOCATION: SR 1556 (WAYNE MEMORIAL DR.) FROM SR 1622 (WOODSIDE DR.)
TO SR 1572 (SAULSTON-PATETOWN RD.)

TYPE OF WORK: WIDENING, SHOULDERS, SUPERELEVATION REVISIONS,
PAVEMENT MARKINGS, AND SIGNING

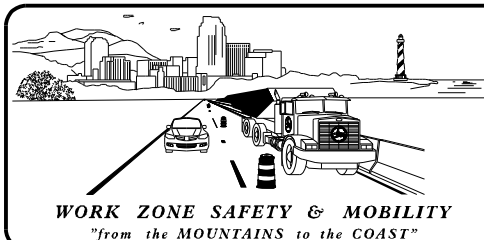

N.C.D.O.T. WORK ZONE TRAFFIC CONTROL
1561 MAIL SERVICE CENTER (MSC) RALEIGH, NC 27699-1561
750 N. GREENFIELD PARKWAY, GARNER, NC 27529 (DELIVERY)
PHONE: (919) 773-2800 FAX: (919) 771-2745

J. S. BOURNE, P.E. STATE TRAFFIC MANAGEMENT ENGINEER
J. S. KITE, P.E. TRAFFIC CONTROL PROJECT ENGINEER
M. V. SPRINGER, P.E. TRAFFIC CONTROL PROJECT DESIGN ENGINEER
TRAFFIC CONTROL DESIGN ENGINEER




INDEX OF SHEETS

SHEET NO.	TITLE
TMP-1	TITLE SHEET, VICINITY MAP, AND INDEX OF SHEETS
TMP-1A	LIST OF APPLICABLE ROADWAY STANDARD DRAWINGS, AND LEGEND
TMP-1B	GENERAL NOTES & PHASING
TMP-2	TEMPORARY TRAFFIC CONTROL DETOUR DETAIL

DOCUMENT NOT CONSIDERED FINAL
UNLESS ALL SIGNATURES ARE COMPLETED

APPROVED: *Steve Kite*
DATE: 11/8/2016 E27CE30E1DFC442...

SEAL

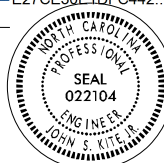

W-5500

TIP PROJECT:

ROADWAY STANDARD DRAWINGS

THE FOLLOWING ROADWAY STANDARDS AS SHOWN IN "ROADWAY STANDARD DRAWINGS" - PROJECT SERVICES UNIT - N.C. DEPARTMENT OF TRANSPORTATION - RALEIGH, N.C., DATED JANUARY 2012 ARE APPLICABLE TO THIS PROJECT AND BY REFERENCE HEREBY ARE CONSIDERED A PART OF THESE PLANS:

STD. NO.	TITLE
1101.01	WORK ZONE ADVANCE WARNING SIGNS
1101.02	TEMPORARY LANE CLOSURES
1101.03	TEMPORARY ROAD CLOSURES
1101.04	TEMPORARY SHOULDER CLOSURES
1101.05	WORK ZONE VEHICLE ACCESSES
1101.11	TRAFFIC CONTROL DESIGN TABLES
1110.01	STATIONARY WORK ZONE SIGNS
1110.02	PORTABLE WORK ZONE SIGNS
1130.01	DRUM
1135.01	CONES
1145.01	BARRICADES
1150.01	FLAGGING DEVICES
1160.01	TEMPORARY CRASH CUSHION
1170.01	POSITIVE PROTECTION
1180.01	SKINNY-DRUM
1205.01	PAVEMENT MARKINGS - LINE TYPES AND OFFSETS
1205.02	PAVEMENT MARKINGS - TWO-LANE AND MULTI-LANE ROADWAYS
1205.03	PAVEMENT MARKINGS - EXITS AND ENTRANCE RAMPS
1205.04	PAVEMENT MARKINGS - INTERSECTIONS
1205.05	PAVEMENT MARKINGS - TURN LANES
1205.06	PAVEMENT MARKINGS - LANE DROPS
1205.07	PAVEMENT MARKINGS - PEDESTRIAN CROSSWALKS
1205.08	PAVEMENT MARKINGS - SYMBOLS AND WORD MESSAGES
1205.09	PAVEMENT MARKINGS - PAINTED ISLANDS
1205.10	PAVEMENT MARKINGS - SCHOOL AREAS
1205.11	PAVEMENT MARKINGS - RAILROAD CROSSINGS
1205.12	PAVEMENT MARKINGS - BRIDGES
1205.13	PAVEMENT MARKINGS - LANE REDUCTIONS
1250.01	RAISED PAVEMENT MARKERS - INSTALLATION SPACING
1251.01	RAISED PAVEMENT MARKERS - PERMANENT AND TEMPORARY

LEGEND

GENERAL

DIRECTION OF TRAFFIC FLOW

DIRECTION OF PEDESTRIAN TRAFFIC FLOW

EXIST. PVMT.

NORTH ARROW

PROPOSED PVMT.

TEMP. SHORING (LOCATION PURPOSES ONLY)

WORK AREA

REMOVAL

SIGNALS

EXISTING

PROPOSED

TEMPORARY

PAVEMENT MARKINGS

EXISTING LINES

TEMPORARY LINES

TRAFFIC CONTROL DEVICES

BARRICADE (TYPE III)

CONE

DRUM SKINNY DRUM TUBULAR MARKER

TEMPORARY CRASH CUSHION

FLASHING ARROW BOARD

FLAGGER

LAW ENFORCEMENT

TRUCK MOUNTED ATTENUATOR (TMA)

CHANGEABLE MESSAGE SIGN

TEMPORARY SIGNING

PORTABLE SIGN

STATIONARY SIGN

STATIONARY OR PORTABLE SIGN

PAVEMENT MARKERS

CRYSTAL/CRYSTAL

CRYSTAL/RED

YELLOW/YELLOW

PAVEMENT MARKING SYMBOLS

 PAVEMENT MARKING SYMBOLS

TEMPORARY PAVEMENT MARKING

4"

PA WHITE EDGELINE

PI YELLOW DOUBLE CENTER

DocuSigned by:

APPROVED: DATE: 11/8/2016

SEAL

DOCUMENT NOT CONSIDERED FINAL
UNLESS ALL SIGNATURES COMPLETED

ROADWAY STANDARD
DRAWINGS & LEGEND

GENERAL NOTES

CHANGES MAY BE REQUIRED WHEN PHYSICAL DIMENSIONS IN THE DETAIL DRAWINGS, STANDARD DETAILS, AND ROADWAY DETAILS ARE NOT ATTAINABLE TO MEET FIELD CONDITIONS OR RESULT IN DUPLICATE OR UNDESIRE

OVERLAPPING OF DEVICES. MODIFICATION MAY INCLUDE: MOVING, SUPPLEMENTING, COVERING, OR REMOVAL OF DEVICES AS DIRECTED BY THE ENGINEER.

THE FOLLOWING GENERAL NOTES APPLY AT ALL TIMES FOR THE DURATION OF THE CONSTRUCTION PROJECT EXCEPT WHEN OTHERWISE NOTED IN THE PLAN OR DIRECTED BY THE ENGINEER.

LANE AND SHOULDER CLOSURE REQUIREMENTS

- A) REMOVE LANE CLOSURE DEVICES FROM THE LANE WHEN WORK IS NOT BEING PERFORMED BEHIND THE LANE CLOSURE OR WHEN A LANE CLOSURE IS NO LONGER NEEDED OR AS DIRECTED BY THE ENGINEER.
- B) WHEN PERSONNEL AND/OR EQUIPMENT ARE WORKING WITHIN 15 FT OF AN OPEN TRAVEL LANE, CLOSE THE NEAREST OPEN SHOULDER USING ROADWAY STANDARD DRAWING NO. 1101.04 UNLESS THE WORK AREA IS PROTECTED BY BARRIER OR GUARDRAIL OR A LANE CLOSURE IS INSTALLED.
- C) WHEN PERSONNEL AND/OR EQUIPMENT ARE WORKING ON THE SHOULDER ADJACENT TO AN UNDIVIDED FACILITY AND WITHIN 5 FT OF AN OPEN TRAVEL LANE, CLOSE THE NEAREST OPEN TRAVEL LANE USING ROADWAY STANDARD DRAWING NO. 1101.02 UNLESS THE WORK AREA IS PROTECTED BY BARRIER OR GUARDRAIL.
- D) WHEN PERSONNEL AND/OR EQUIPMENT ARE WORKING WITHIN A LANE OF TRAVEL OF AN UNDIVIDED OR DIVIDED FACILITY, CLOSE THE LANE ACCORDING TO THE TRAFFIC CONTROL PLANS, ROADWAY STANDARD DRAWINGS, OR AS DIRECTED BY THE ENGINEER. CONDUCT THE WORK SO THAT ALL PERSONNEL AND/OR EQUIPMENT REMAIN WITHIN THE CLOSED TRAVEL LANE.
- E) DO NOT WORK SIMULTANEOUSLY WITHIN 15 FT ON BOTH SIDES OF AN OPEN TRAVELWAY, RAMP, OR LOOP WITHIN THE SAME LOCATION UNLESS PROTECTED WITH GUARDRAIL OR BARRIER.
- F) DO NOT INSTALL MORE THAN ONE LANE CLOSURE IN ANY ONE DIRECTION ON WAYNE MEMORIAL DRIVE.

PAVEMENT EDGE DROP OFF REQUIREMENTS

- G) BACKFILL AT A 6:1 SLOPE UP TO THE EDGE AND ELEVATION OF EXISTING PAVEMENT IN AREAS ADJACENT TO AN OPENED TRAVEL LANE THAT HAS AN EDGE OF PAVEMENT DROP-OFF AS FOLLOWS:

BACKFILL DROP-OFFS THAT EXCEED 2 INCHES ON ROADWAYS WITH POSTED SPEED LIMITS OF 45 MPH OR GREATER.

BACKFILL DROP-OFFS THAT EXCEED 3 INCHES ON ROADWAYS WITH POSTED SPEED LIMITS LESS THAN 45 MPH.

BACKFILL WITH SUITABLE COMPACTED MATERIAL, AS APPROVED BY THE ENGINEER, AT NO EXPENSE TO THE DEPARTMENT.

- H) DO NOT EXCEED A DIFFERENCE OF 2 INCHES IN ELEVATION BETWEEN OPEN LANES OF TRAFFIC FOR NOMINAL LIFTS OF 1.5 INCHES. INSTALL ADVANCE WARNING "UNEVEN LANES" SIGNS (W8-11) IN ADVANCE AND A MINIMUM OF EVERY HALF MILE THROUGHOUT THE UNEVEN AREA.

TRAFFIC PATTERN ALTERATIONS

- I) NOTIFY THE ENGINEER TWENTY ONE (21) CALENDAR DAYS PRIOR TO ANY TRAFFIC PATTERN ALTERATION.

SIGNING

- J) INSTALL ADVANCE WORK ZONE WARNING SIGNS WHEN WORK IS WITHIN 40 FT FROM THE EDGE OF TRAVEL LANE AND NO MORE THAN THREE (3) DAYS PRIOR TO THE BEGINNING OF CONSTRUCTION.
- K) THE CONTRACTOR SHALL INSTALL SIGNING AND DEVICES REQUIRED TO CLOSE THE ROAD ACCORDING TO THE ROADWAY STANDARD DRAWINGS AND TRAFFIC CONTROL PLANS.

THE CONTRACTOR SHALL INSTALL SIGNING REQUIRED FOR THE OFF-SITE DETOUR ROUTE AS SHOWN IN THE TRAFFIC CONTROL PLANS.

- L) COVER OR REMOVE ALL SIGNS AND DEVICES REQUIRED TO CLOSE THE ROAD WHEN ROAD CLOSURE IS NOT IN OPERATION.

COVER OR REMOVE ALL SIGNS REQUIRED FOR THE OFF-SITE DETOUR WHEN THE DETOUR IS NOT IN OPERATION.

- M) ENSURE ALL NECESSARY SIGNING IS IN PLACE PRIOR TO ALTERING ANY TRAFFIC PATTERN.
- N) INSTALL BLACK ON ORANGE "DIP" SIGNS (W8-2) AND/OR "BUMP" SIGNS (W8-1) IN ADVANCE OF THE UNEVEN AREA, OR AS DIRECTED BY THE ENGINEER.

TRAFFIC CONTROL DEVICES

- N) WHEN LANE CLOSURES ARE NOT IN EFFECT SPACE CHANNELIZING DEVICES IN WORK AREAS NO GREATER IN FEET THAN TWICE THE POSTED SPEED LIMIT (MPH) EXCEPT, 10 FT ON-CENTER IN RADII, AND 3 FT OFF THE EDGE OF AN OPEN TRAVELWAY. REFER TO STANDARD SPECIFICATIONS FOR ROADS AND STRUCTURES SECTION 1130 (DRUMS), 1135 (CONES) AND 1180 (SKINNY DRUMS) FOR ADDITIONAL REQUIREMENTS.
- O) PLACE TYPE III BARRICADES, WITH "ROAD CLOSED" SIGN R11-2 ATTACHED, OF SUFFICIENT LENGTH TO CLOSE ENTIRE ROADWAY.

PAVEMENT MARKINGS AND MARKERS

- P) INSTALL TEMPORARY PAVEMENT MARKINGS AND TEMPORARY PAVEMENT MARKERS ON INTERIM LAYERS OF PAVEMENT AS FOLLOWS:
- | ROAD NAME | MARKING | MARKER |
|------------|---------|--------------|
| ALL ROUTES | PAINT | TEMP. RAISED |
- Q) PLACE ONE APPLICATION OF PAINT FOR TEMPORARY TRAFFIC PATTERNS. PLACE A SECOND APPLICATION OF PAINT SIX (6) MONTHS AFTER THE INITIAL APPLICATION AND EVERY SIX MONTHS AS DIRECTED BY THE ENGINEER.
- R) TIE PROPOSED PAVEMENT MARKING LINES TO EXISTING PAVEMENT MARKING LINES.
- S) REMOVE/REPLACE ANY CONFLICTING/DAMAGED PAVEMENT MARKINGS AND MARKERS BY THE END OF EACH DAY'S OPERATION.

PHASING

PHASING NOTE:

- 1) THE CONTRACTOR SHALL MAINTAIN ACCESS TO EXISTING DRIVEWAYS AS DIRECTED BY THE ENGINEER.

STEP 1: INSTALL DETOUR SIGNING AS SHOWN ON TMP-2 AND IN ACCORDANCE WITH RSD 1101.03 (SHEET 1 OF 9).

STEP 2: USING THE OFF-SITE DETOUR AND RSD 1101.02 (SHEET 1 OF 15), CLOSE -L- (SR 1556) TO THRU TRAFFIC AND PERFORM THE FOLLOWING:

- CONSTRUCT CULVERT AT -L- STA. 34+63.25.
- CONSTRUCT AS MUCH OF -L- AS POSSIBLE WITH -L- CLOSED.

STEP 3: REOPEN -L- AND USING FLAGGERS AND RSD 1101.02 (SHEET 1 OF 15), PAVE FINAL LAYER OF -L- AND PLACE PAVEMENT MARKINGS IN FINAL PATTERN.

STEP 4: REMOVE ALL TRAFFIC CONTROL DEVICES.

DocuSigned by:

APPROVED:

DATE: 11/21/2016

SEAL

SEAL

022104

JOHN S. KITE JR.

DEPT. OF TRANSPORTATION

STATE OF NORTH CAROLINA


DIVISION OF HIGHWAYS

WORK ZONE TRAFFIC CONTROL

GENERAL NOTES

&

PHASING

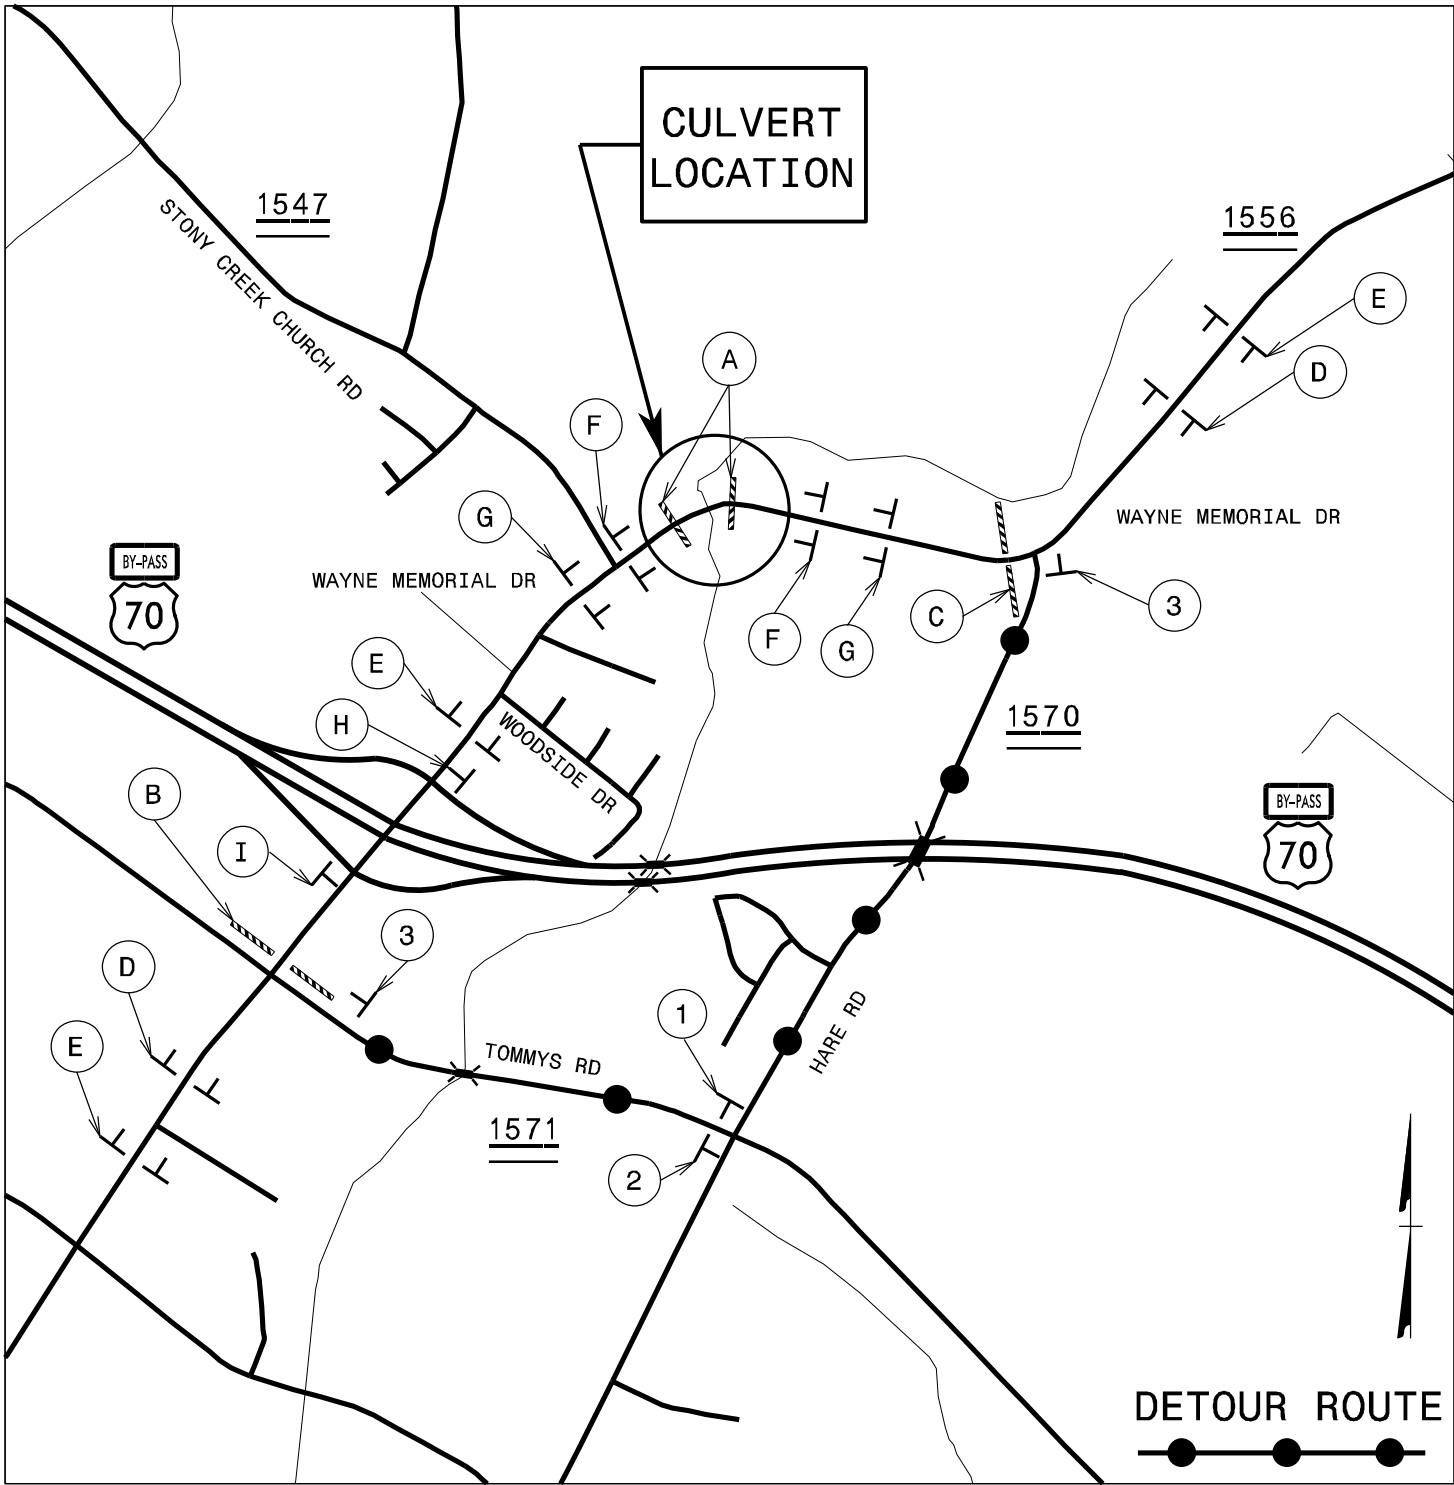

LEGEND

TRAFFIC CONTROL DEVICES


 BARRICADE (TYPE III)

TEMPORARY SIGNING

 STATIONARY SIGN

NOTES:
TRAFFIC CONTROL DEVICES (A) THROUGH (I) SHALL BE
INSTALLED ACCORDING TO RSD 1101.03, SHEET 1 OF 9.

TRAFFIC CONTROL DEVICES (1) THROUGH (3) SHALL
BE INSTALLED AS SHOWN ON PLAN OR AS DIRECTED BY
THE ENGINEER.

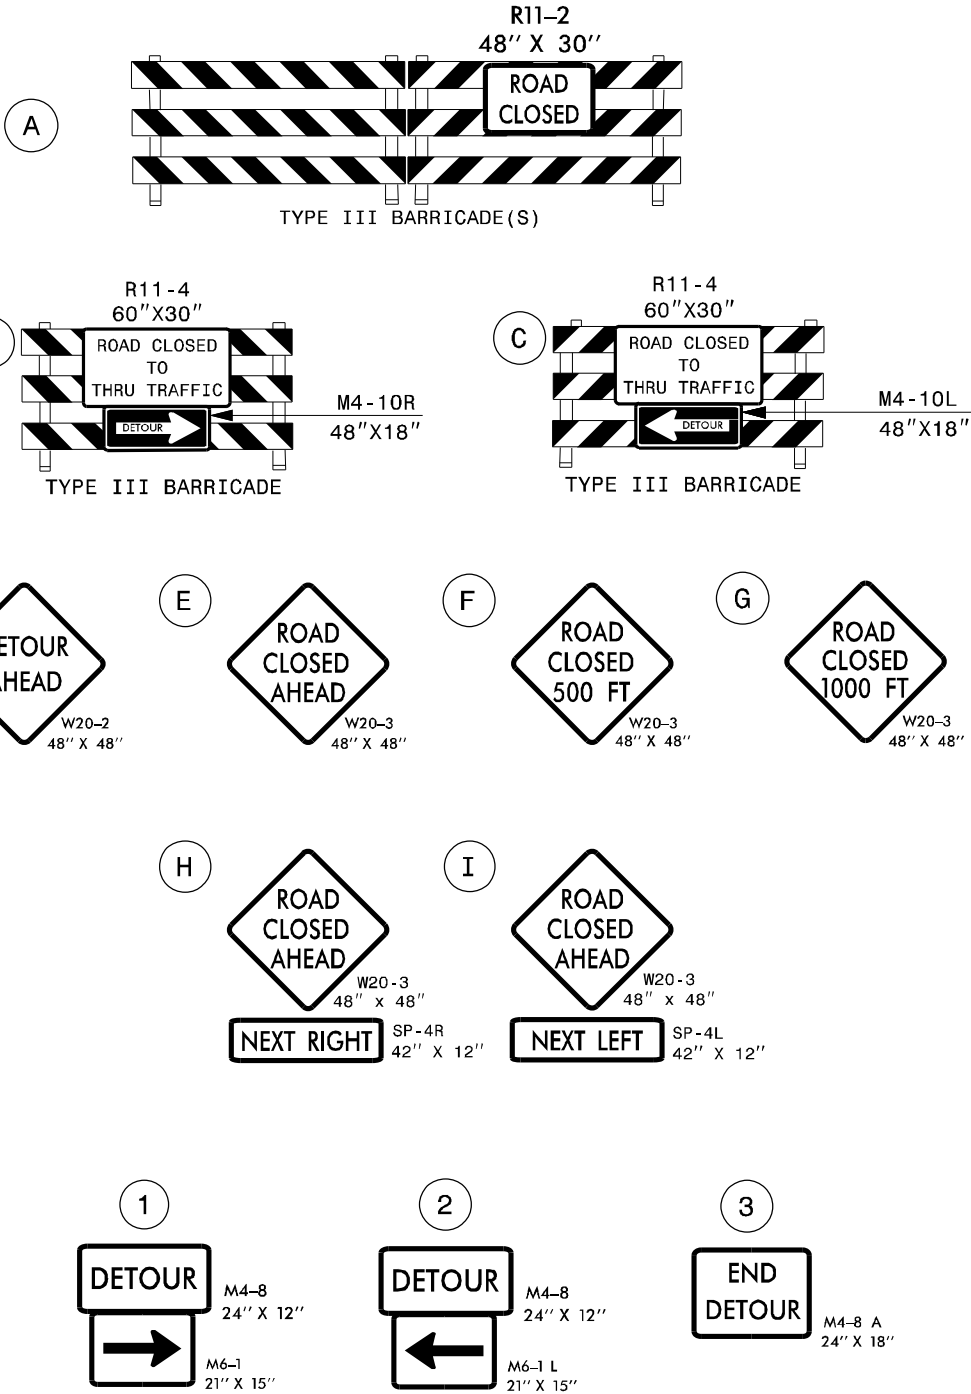


DocuSigned by:
Steve Kite

APPROVED: _____
DATE: 11/8/2016

SEAL

DOCUMENT NOT CONSIDERED FINAL
UNLESS ALL SIGNATURES COMPLETED

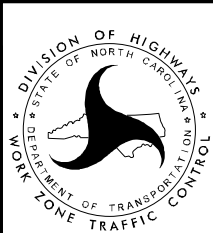

OFF-SITE DETOUR
ROUTE AND
BARRICADE PLACEMENT

04-JAN-2017 09:51
S:\S&DU\Regions\Signing\Basir\TIP Projects\W-5500\Signing\PM Plan\W-5500_PMP_PM-1.dgn
meaton AT TE274922

T.I.P.: W-5500

STATE OF NORTH CAROLINA
DEPARTMENT OF TRANSPORTATION

PAVEMENT MARKING PLAN
WAYNE COUNTY

LOCATION: SR-1556 (WAYNE MEMORIAL DRIVE) FROM SR-1622 (WOODSIDE DRIVE)
TO 0.1 MILES SOUTHWEST OF SR-1572 (SAULSTON ROAD).

TIP NO.	SHEET NO.
W-5500	PMP - 1
APPROVED: DocuSigned by: Ayman Alqudwah 1530CSCAF985472...	
DATE: 1/5/2017	
SEAL 	
DOCUMENT NOT CONSIDERED FINAL UNLESS ALL SIGNATURES COMPLETED	

W-5500 FINAL PAVEMENT
MARKING SCHEDULE

SYMBOL	DESCRIPTION
(FINAL PAVEMENT MARKINGS)	
THERMOPLASTIC (24", 120 MILS)	
T2	WHITE STOPBAR
THERMOPLASTIC (4", 120 MILS)	
T8	2 FT.-6 FT./SP WHITE MINISKIP
TI	YELLOW DOUBLE CENTER
THERMOPLASTIC (4", 90 MILS)	
TA	WHITE EDGELINE
TB	YELLOW EDGELINE
THERMOPLASTIC (8", 90 MILS)	
TP	THERMOPLASTIC YELLOW DIAGONAL
THERMOPLASTIC PAVEMENT MARKING SYMBOLS (90 MILS)	
UD	COMBO LEFT/STRAIGHT ARROW
UE	COMBO RIGHT/STRAIGHT ARROW
UF	COMBO LEFT/RIGHT ARROW
(MARKERS)	
PERMANENT RAISED PAVEMENT MARKERS	
NONE	

ROADWAY STANDARD DRAWING

THE FOLLOWING ROADWAY STANDARDS AS APPEAR IN "ROADWAY STANDARD DRAWINGS" - PROJECT SERVICES UNIT - N.C. DEPARTMENT OF TRANSPORTATION - RALEIGH, N.C., DATED JANUARY 2012 ARE APPLICABLE TO THIS PROJECT AND BY REFERENCE HEREBY ARE CONSIDERED A PART OF THESE PLANS:

STD. NO.	TITLE
1205.01	PAVEMENT MARKINGS - LINE TYPES AND OFFSETS
1205.02	PAVEMENT MARKINGS - 2 LANE AND MULTILANE ROADWAYS
1205.04	PAVEMENT MARKINGS - INTERSECTIONS
1205.09	PAVEMENT MARKINGS - PAINTED ISLANDS
1261.01	GUARDRAIL AND BARRIER DELINEATOR SPACING
1261.02	GUARDRAIL AND BARRIER DELINEATOR TYPES
1262.01	GUARDRAIL END DELINEATION

GENERAL NOTES

THE FOLLOWING GENERAL NOTES APPLY AT ALL TIMES FOR THE DURATION OF THE CONSTRUCTION PROJECT, EXCEPT WHEN OTHERWISE NOTED IN THE PLAN, OR DIRECTED BY THE ENGINEER.


- A) INSTALL PAVEMENT MARKINGS AND PAVEMENT MARKERS ON THE FINAL SURFACE AS FOLLOWS:
- | ROAD NAME | MARKING | MARKER |
|-----------|---------------|--------|
| ALL | THERMOPLASTIC | NONE |
- B) TIE PROPOSED PAVEMENT MARKING LINES TO EXISTING PAVEMENT MARKING LINES.
- C) REMOVE/REPLACE ANY CONFLICTING/DAMAGED PAVEMENT MARKINGS AND MARKERS.
- D) PASSING ZONES WILL BE DETERMINED IN THE FIELD AND MUST BE APPROVED BY THE ENGINEER.
- E) STOP BAR LOCATION AT NON-SIGNALIZED INTERSECTIONS MAY BE ADJUSTED AS DIRECTED BY THE ENGINEER.
- F) UNLESS OTHERWISE SPECIFIED, HEATED-IN-PLACE THERMOPLASTIC MAY BE USED IN LIEU OF EXTRUDED THERMOPLASTIC FOR STOP BARS, SYMBOLS, CHARACTERS AND DIAGONALS. IF HEATED-IN-PLACE IS USED, IT SHALL BE PAID FOR USING THE EXTRUDED THERMOPLASTIC PAY ITEM.
- G) SEE ROADWAY PLANS FOR ALTERNATE CURB RAMP DESIGNS WHEN INDICATED ON PAVEMENT MARKING DETAIL SHEETS.


INDEX



SHEET NO.	DESCRIPTION
PMP-1	PAVEMENT MARKING PLAN TITLE AND SCHEDULE SHEET
PMP-2 thru 5	PAVEMENT MARKING DETAIL

PLAN PREPARED BY: N.C.D.O.T. SIGNING AND DELINEATION UNIT


AYMAN ALQUDWAH, PE, CPM SIGNING & DELINEATION REGIONAL ENGINEER
D. M. EATON, PE SIGNING & DELINEATION PROJECT DESIGN ENGINEER

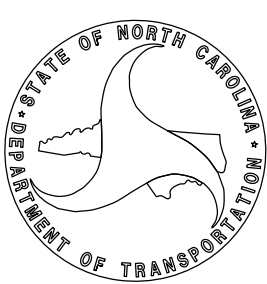


 TIP NO.	SHEET NO.
W-5500	PMP-2
APPROVED:  F32AC5CAFA985472	
DATE: 1/5/2017	
SEAL 	
DOCUMENT NOT CONSIDERED FINAL UNLESS ALL SIGNATURES COMPLETED	

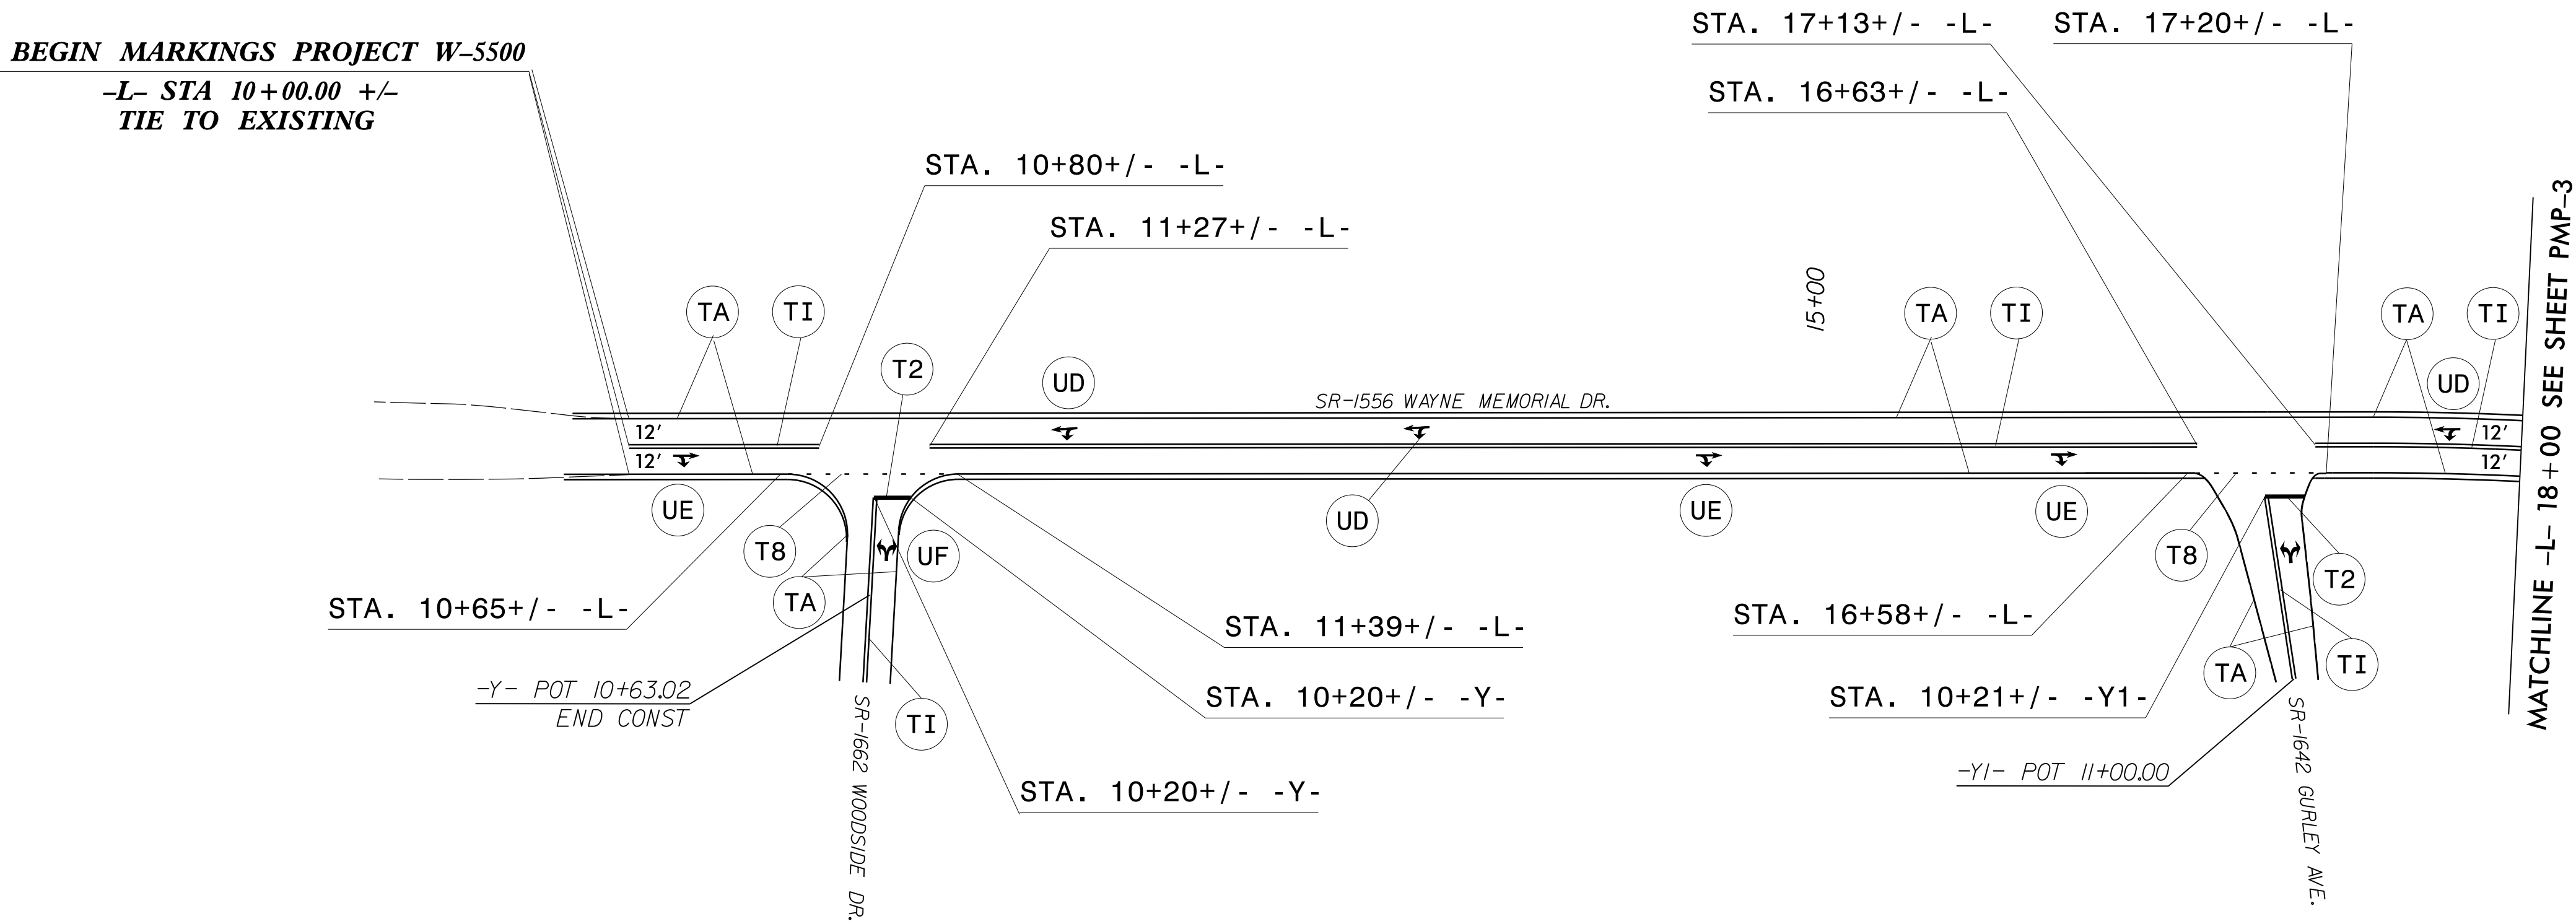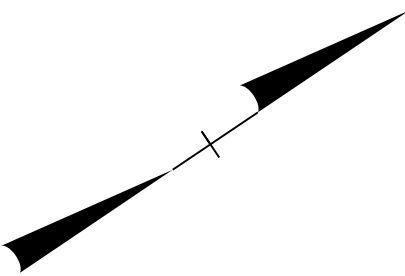


PAVEMENT MARKING DETAIL

 TIP NO.	SHEET NO.
W-5500	PMP-3
APPROVED:  DocuSigned by: F32AC5C6AF965472...	
DATE: 1/5/2017	
SEAL 	
DOCUMENT NOT CONSIDERED FINAL UNLESS ALL SIGNATURES COMPLETED	

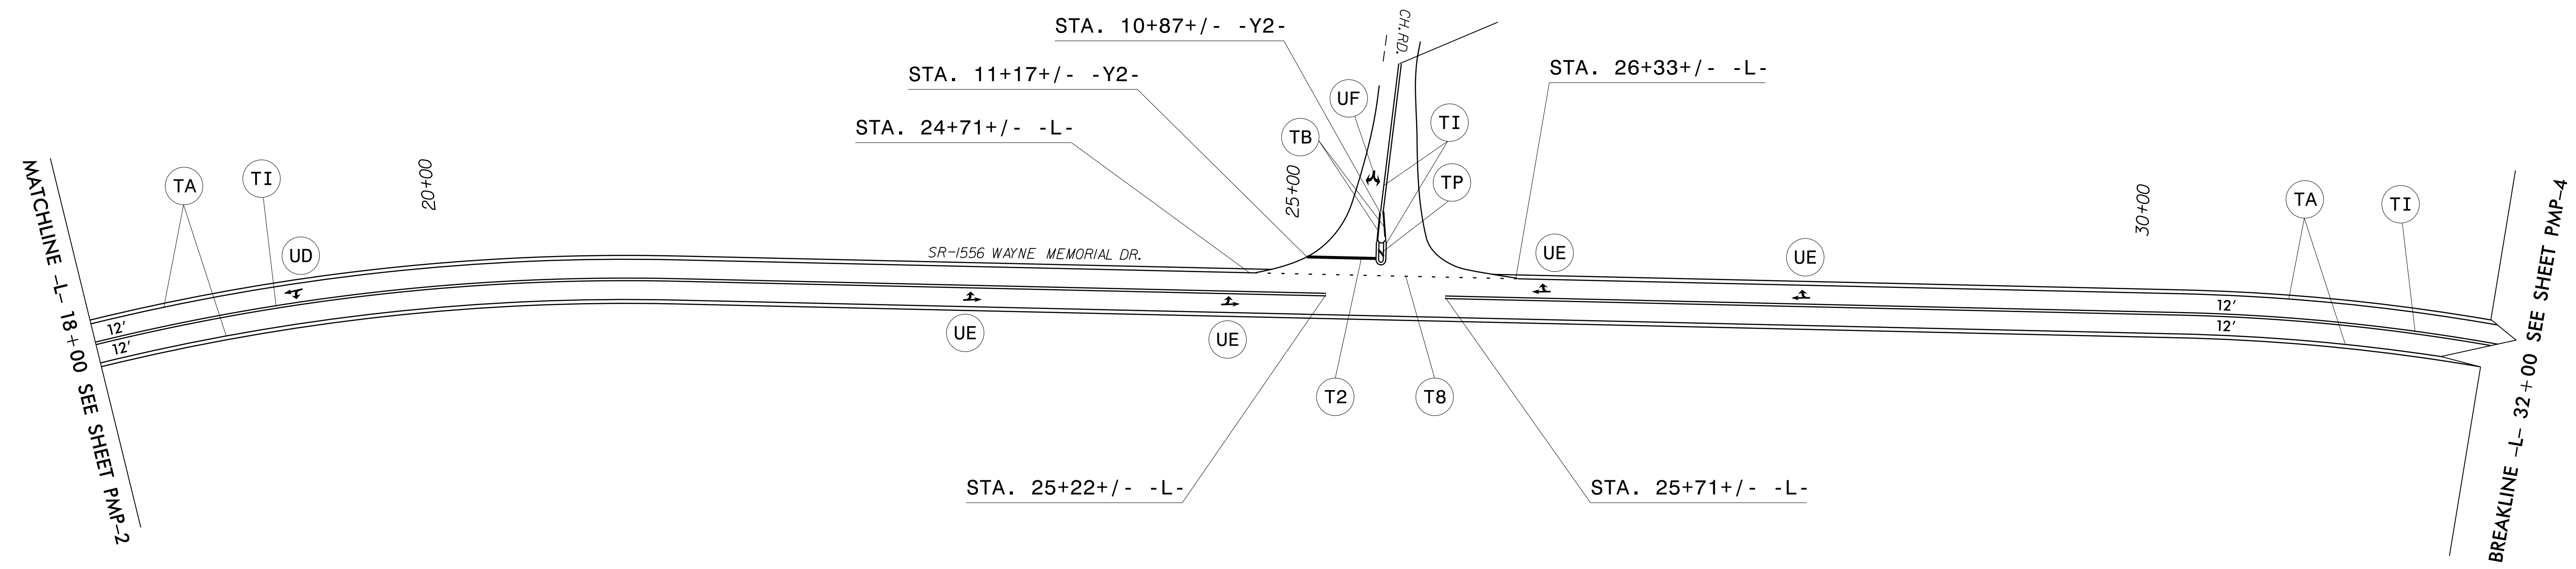


PAVEMENT MARKING DETAIL

TIP NO.	SHEET NO.
W-5500	PMP-4
APPROVED: DocuSigned by: Ayman Alqudwah F32AC5CAF965472...	
DATE: 1/5/2017	
SEAL	
SEAL 028387 ENGINEER AYMAN I. ALQUDWAH	
DOCUMENT NOT CONSIDERED FINAL UNLESS ALL SIGNATURES COMPLETED	

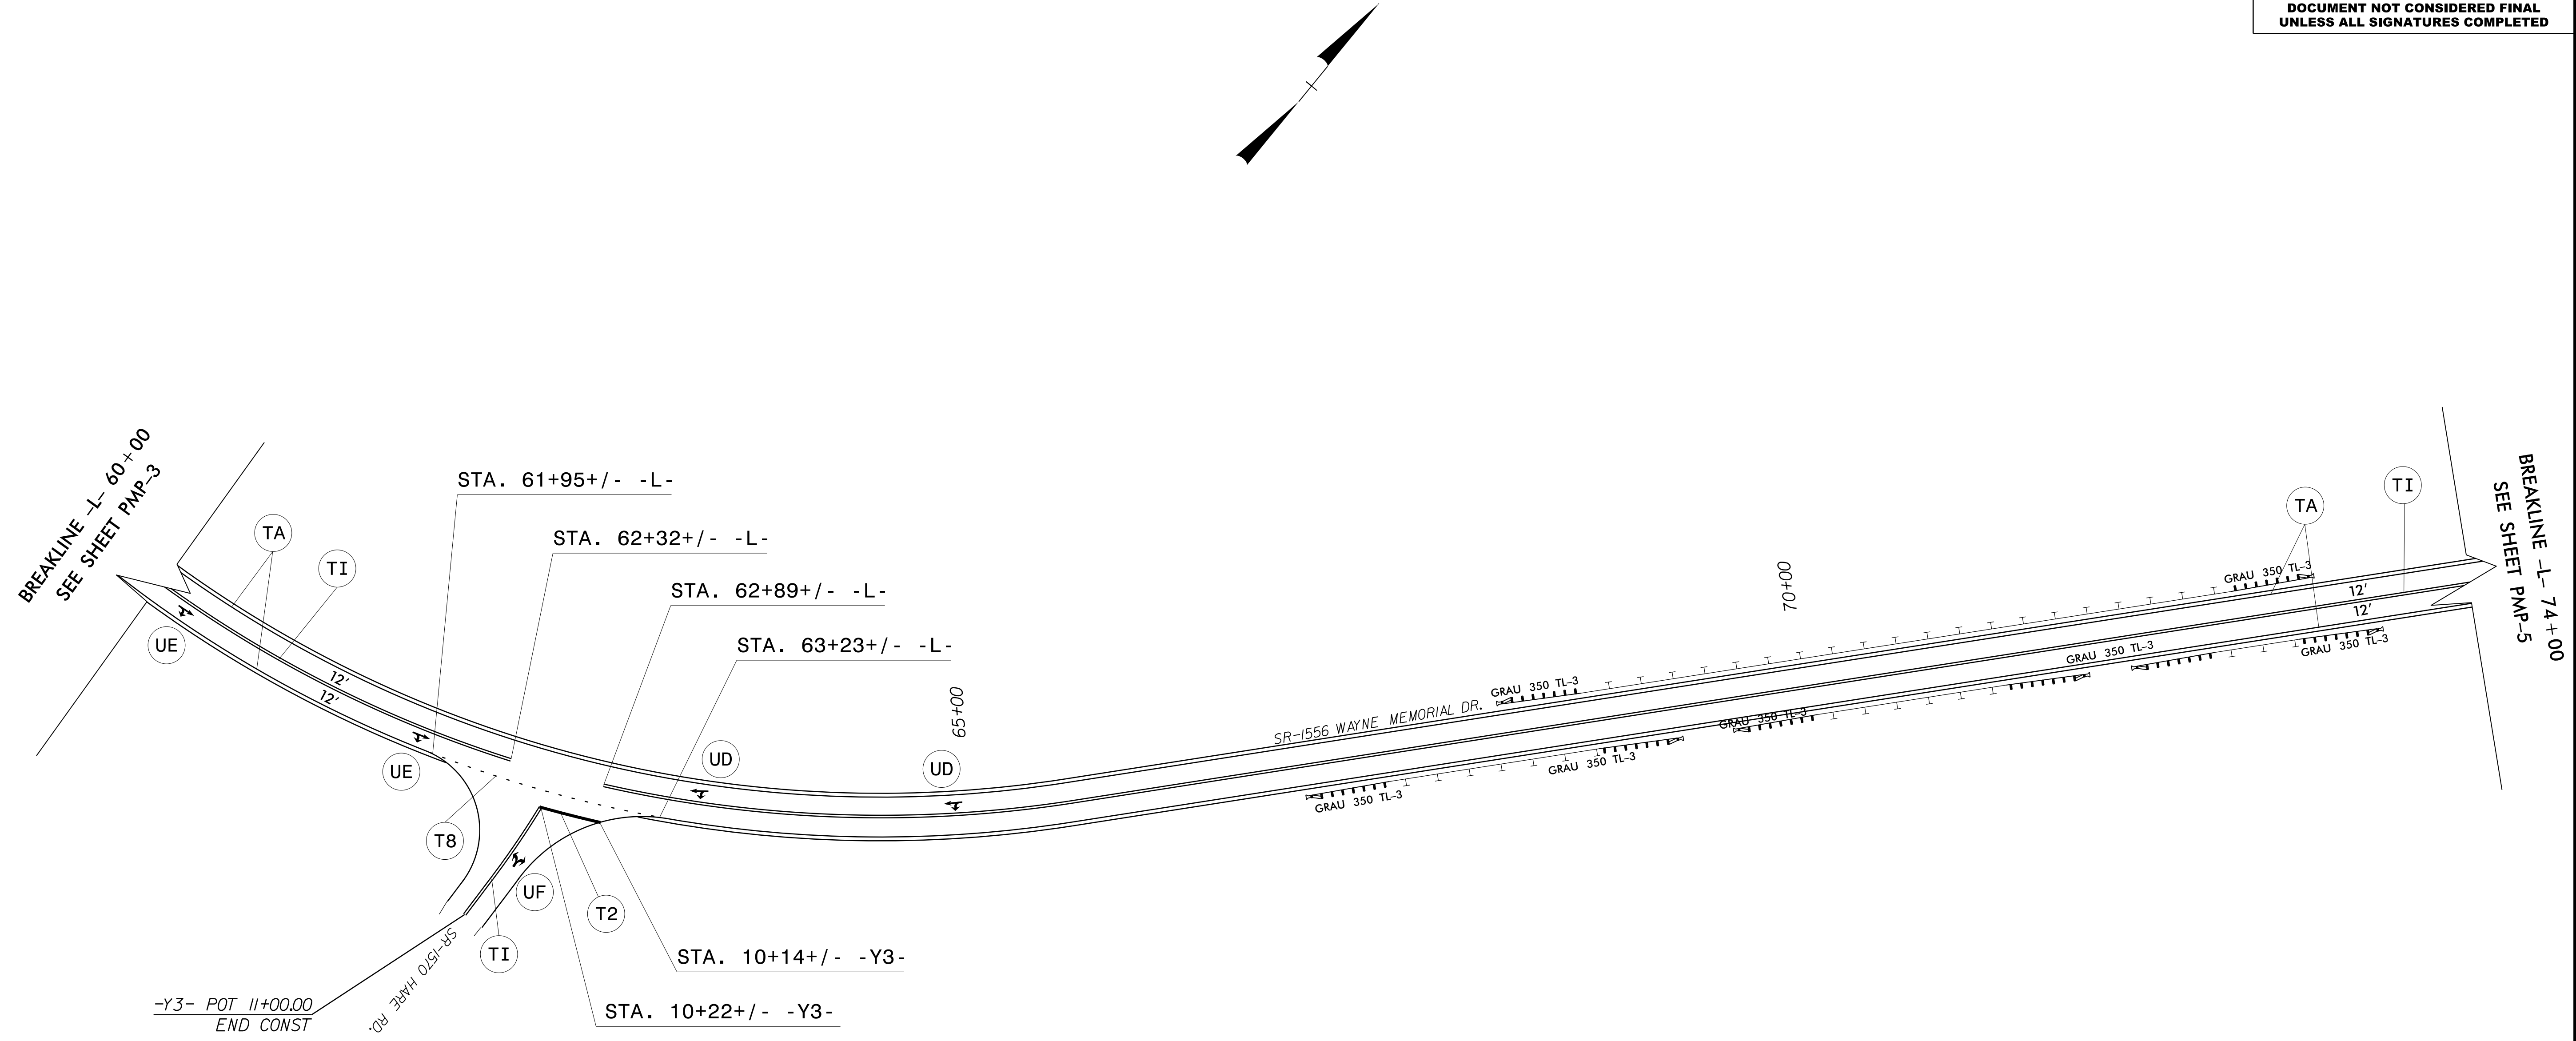


PAVEMENT MARKING DETAIL

TIP NO.	SHEET NO.
W-5500	PMP-5
APPROVED: DocuSigned by: Ayman Alquodah F32AC5CAF985472...	
DATE: 1/5/2017	
SEAL SEAL 028387 ENGINEER AYMAN I. ALQUODAH	
DOCUMENT NOT CONSIDERED FINAL UNLESS ALL SIGNATURES COMPLETED	

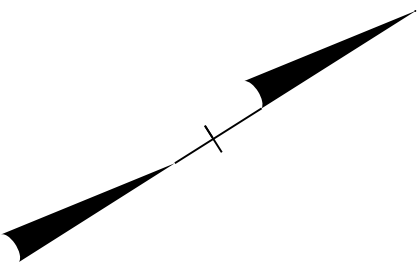

BREAKLINE -L- 130+00 SEE SHEET PMP-4

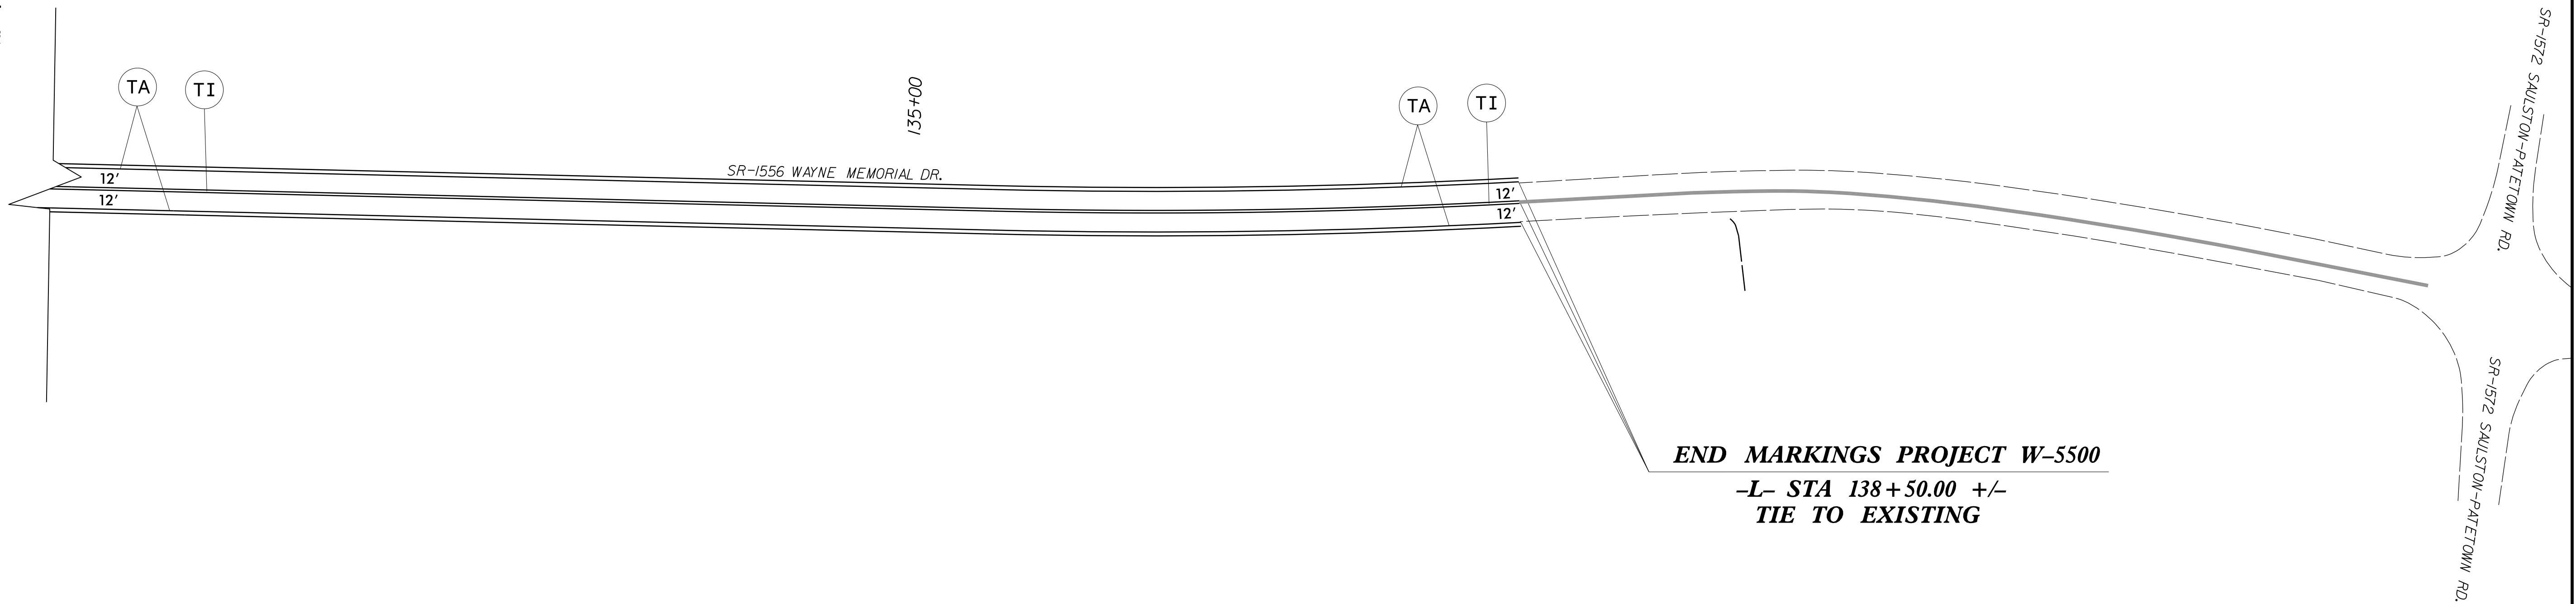

PAVEMENT MARKING DETAIL


\\Stops\26-JAN-2017_0852\26-JAN-2017_0852\W5500\Environmental\Design\W5500_EC_tsh.dgn
Noelle Ring

TIP PROJECT: W-5500

STATE OF NORTH CAROLINA
DIVISION OF HIGHWAYS
PLAN FOR PROPOSED
HIGHWAY EROSION CONTROL
WAYNE COUNTY

LOCATION: SR-1556 (WAYNE MEMORIAL DRIVE) FROM
SR-1622 (WOODSIDE DRIVE) TO 0.1 MILES
SOUTHWEST OF SR-1572 SAULSTON ROAD.

TYPE OF WORK: GRADING, DRAINAGE, PAVING AND CULVERT.

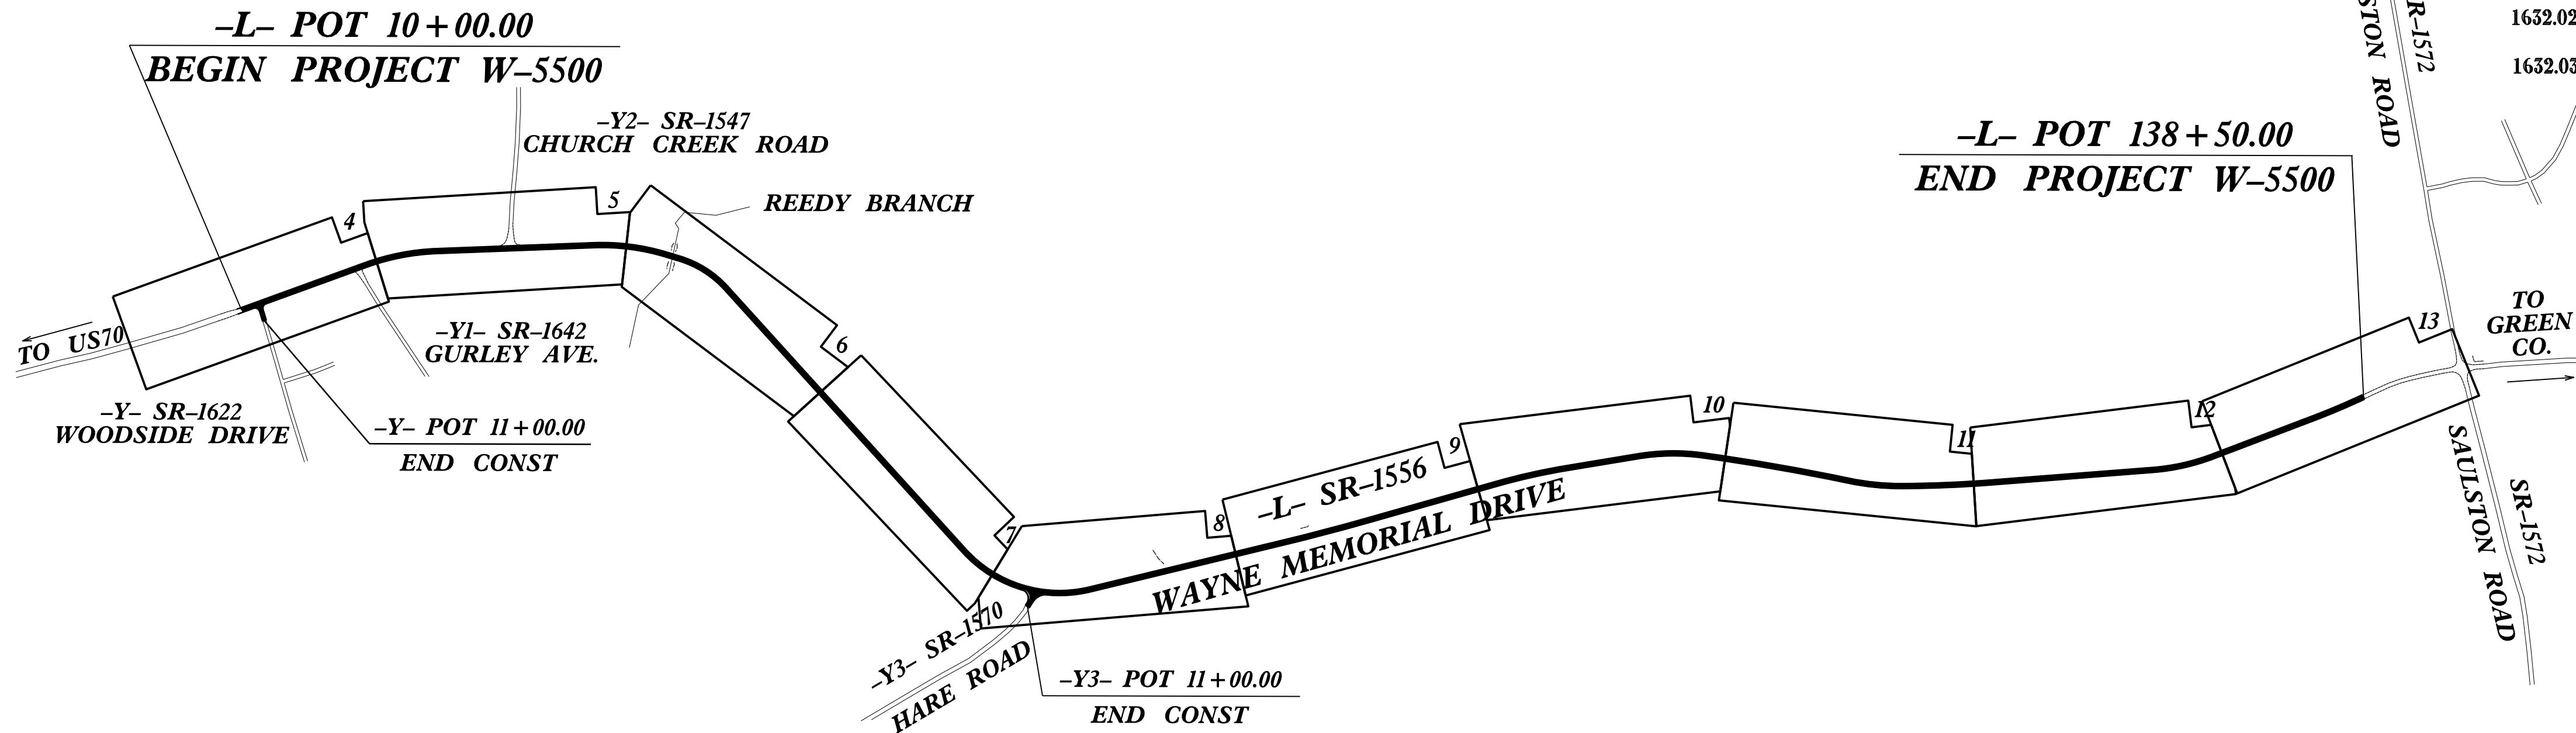

STATE	STATE PROJECT REFERENCE NO.	SHEET NO.	TOTAL SHEETS
N.C.	W-5500	EC-1	
STATE PROJ. NO.	F.A. PROJ. NO.	DESCRIPTION	

EROSION AND SEDIMENT CONTROL MEASURES

Std. #	Description	Symbol
1630.03	Temporary Silt Ditch.....	TSO
1630.05	Temporary Diversion.....	TD
1605.01	Temporary Silt Fence.....	III III III
1606.01	Special Sediment Control Fence.....	III III III
1622.01	Temporary Berms and Slope Drains.....	III III III
1630.02	Silt Basin Type B.....	III III III
1633.01	Temporary Rock Silt Check Type-A.....	III III III
	Temporary Rock Silt Check Type-A with Matting and Polyacrylamide (PAM).....	III III III
1633.02	Temporary Rock Silt Check Type-B.....	III III III
	Wattle / Coir Fiber Wattle.....	III III III
	Wattle / Coir Fiber Wattle with Polyacrylamide (PAM).....	III III III
1634.01	Temporary Rock Sediment Dam Type-A.....	III III III
1634.02	Temporary Rock Sediment Dam Type-B.....	III III III
1635.01	Rock Pipe Inlet Sediment Trap Type-A.....	III III III
1635.02	Rock Pipe Inlet Sediment Trap Type-B.....	III III III
1630.04	Stilling Basin.....	III III III
1630.06	Special Stilling Basin.....	III III III
	Rock Inlet Sediment Trap:	
1632.01	Type A.....	A
1632.02	Type B.....	B
1632.03	Type C.....	C
	Skimmer Basin.....	III III III
	Tiered Skimmer Basin.....	III III III
	Infiltration Basin.....	III III III


THIS PROJECT CONTAINS
EROSION CONTROL PLANS
FOR CLEARING AND
GRUBBING PHASE OF
CONSTRUCTION.

ENVIRONMENTALLY
SENSITIVE AREA(S) EXIST
ON THIS PROJECT

Refer To E. C. Special Provisions
for Special Considerations.

THIS PROJECT HAS
BEEN DESIGNED TO
SENSITIVE WATERSHED
STANDARDS.

GRAPHIC SCALE

 

PLANS



PROFILE (HORIZONTAL)



PROFILE (VERTICAL)

ROADSIDE ENVIRONMENTAL UNIT
DIVISION OF HIGHWAYS
STATE OF NORTH CAROLINA

THESE EROSION AND SEDIMENT CONTROL PLANS COMPLY
WITH THE REGULATIONS SET FORTH BY THE
NCG-010000 GENERAL CONSTRUCTION PERMIT EFFECTIVE AUGUST 3, 2011
ISSUED BY THE NORTH CAROLINA DEPARTMENT OF ENVIRONMENT AND
NATURAL RESOURCES DIVISION OF WATER QUALITY.

Prepared in the Office of:

ROADSIDE ENVIRONMENTAL UNIT

1 South Wilmington St.
Raleigh, NC 27611

2012 STANDARD SPECIFICATIONS

Designed by:

Noelle Ring

NAME

3456

LEVEL III CERTIFICATION NO.




Roadway Standard Drawings

The following roadway english standards as appear in "Roadway Standard Drawings"- Roadway Design Unit - N. C. Department of Transportation - Raleigh, N. C., dated January 2012 and the latest revision thereto are applicable to this project and by reference hereby are considered a part of these plans.

1604.01	Railroad Erosion Control Detail	1632.01	Rock Inlet Sediment Trap Type A
1605.01	Temporary Silt Fence	1632.02	Rock Inlet Sediment Trap Type B
1606.01	Special Sediment Control Fence	1632.03	Rock Inlet Sediment Trap Type C
1607.01	Gravel Construction Entrance	1633.01	Temporary Rock Silt Check Type A
1622.01	Temporary Berms and Slope Drains	1633.02	Temporary Rock Silt Check Type B
1630.01	Riser Basin	1634.01	Temporary Rock Sediment Dam Type A
1630.02	Silt Basin Type A	1634.02	Temporary Rock Sediment Dam Type B
1630.03	Temporary Silt Ditch	1635.01	Rock Pipe Inlet Sediment Trap Type A
1630.04	Stilling Basin	1635.02	Rock Pipe Inlet Sediment Trap Type B
1630.05	Temporary Diversion	1640.01	Coir Fiber Wattle
1630.06	Special Stilling Basin	1645.01	Temporary Stream Crossing
1631.01	Matting Installation		



WATTLE WITH POLYACRYLAMIDE (PAM) DETAIL

PROJECT REFERENCE NO.		SHEET NO.	
W-5500		EC-2	
RW SHEET NO.			
ROADWAY DESIGN ENGINEER		HYDRAULICS ENGINEER	

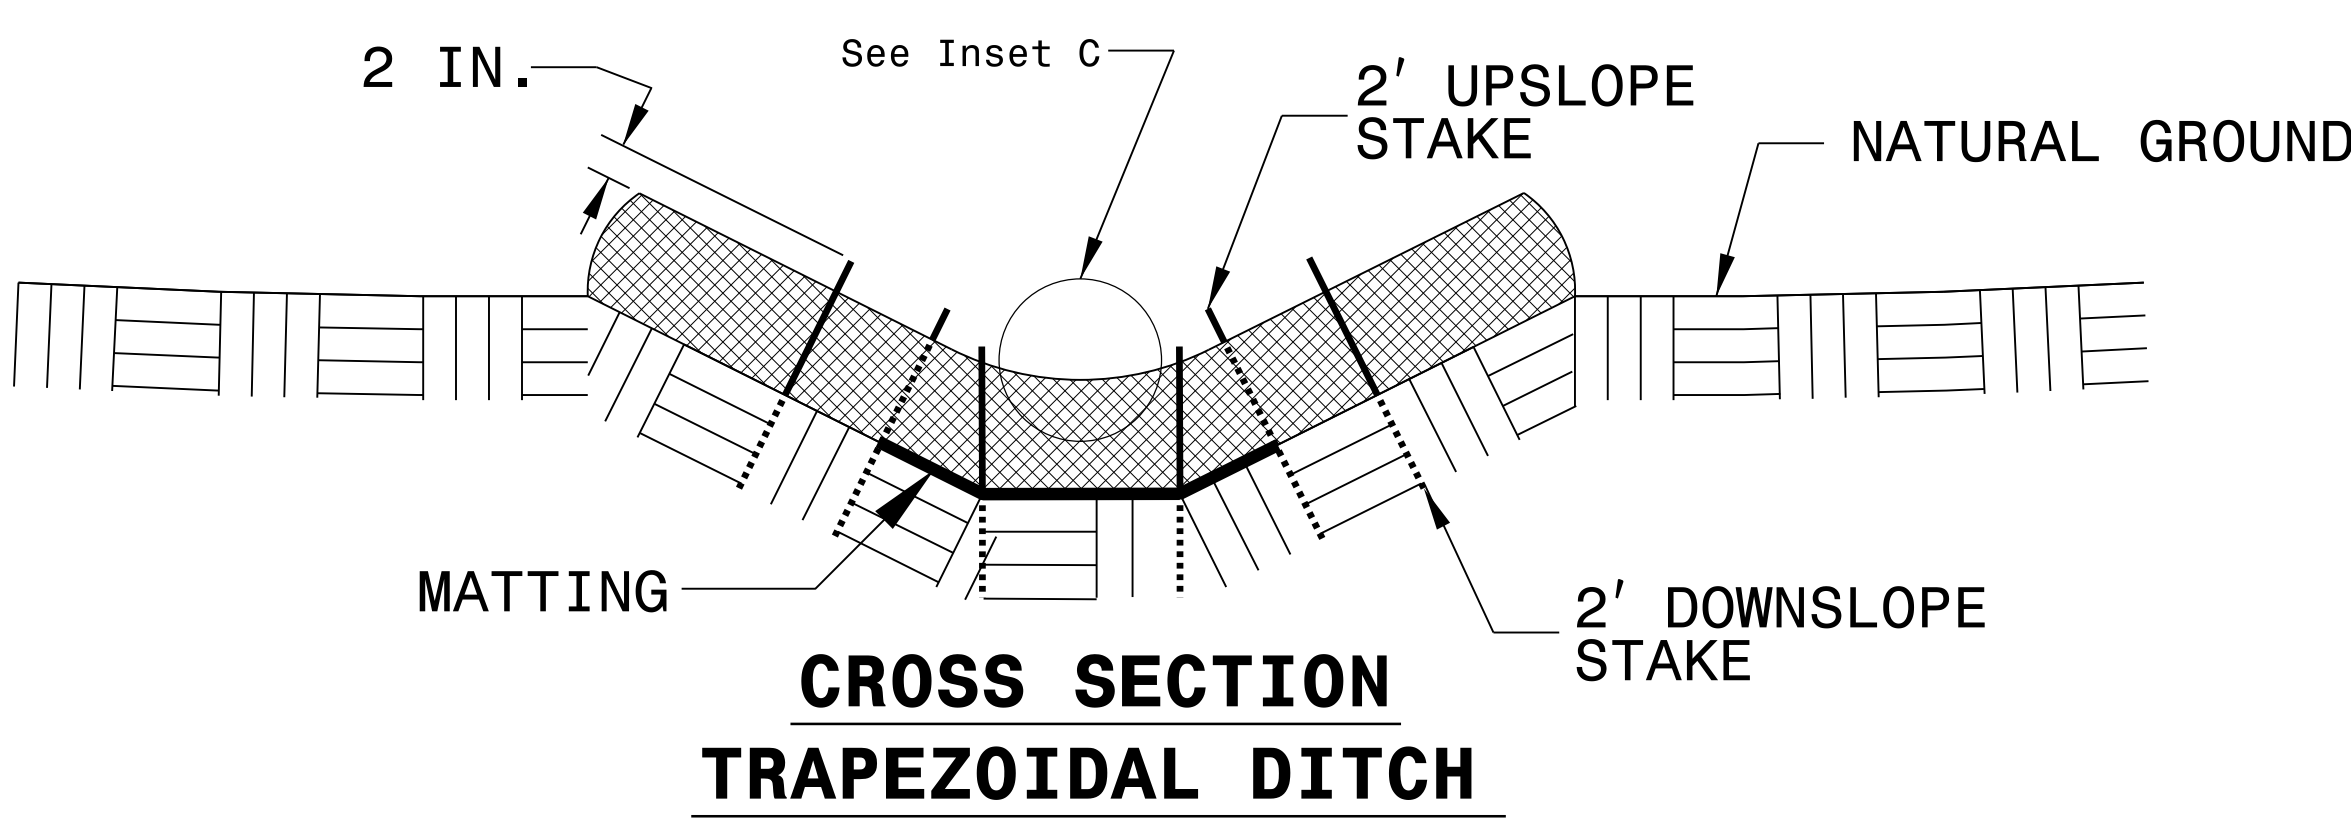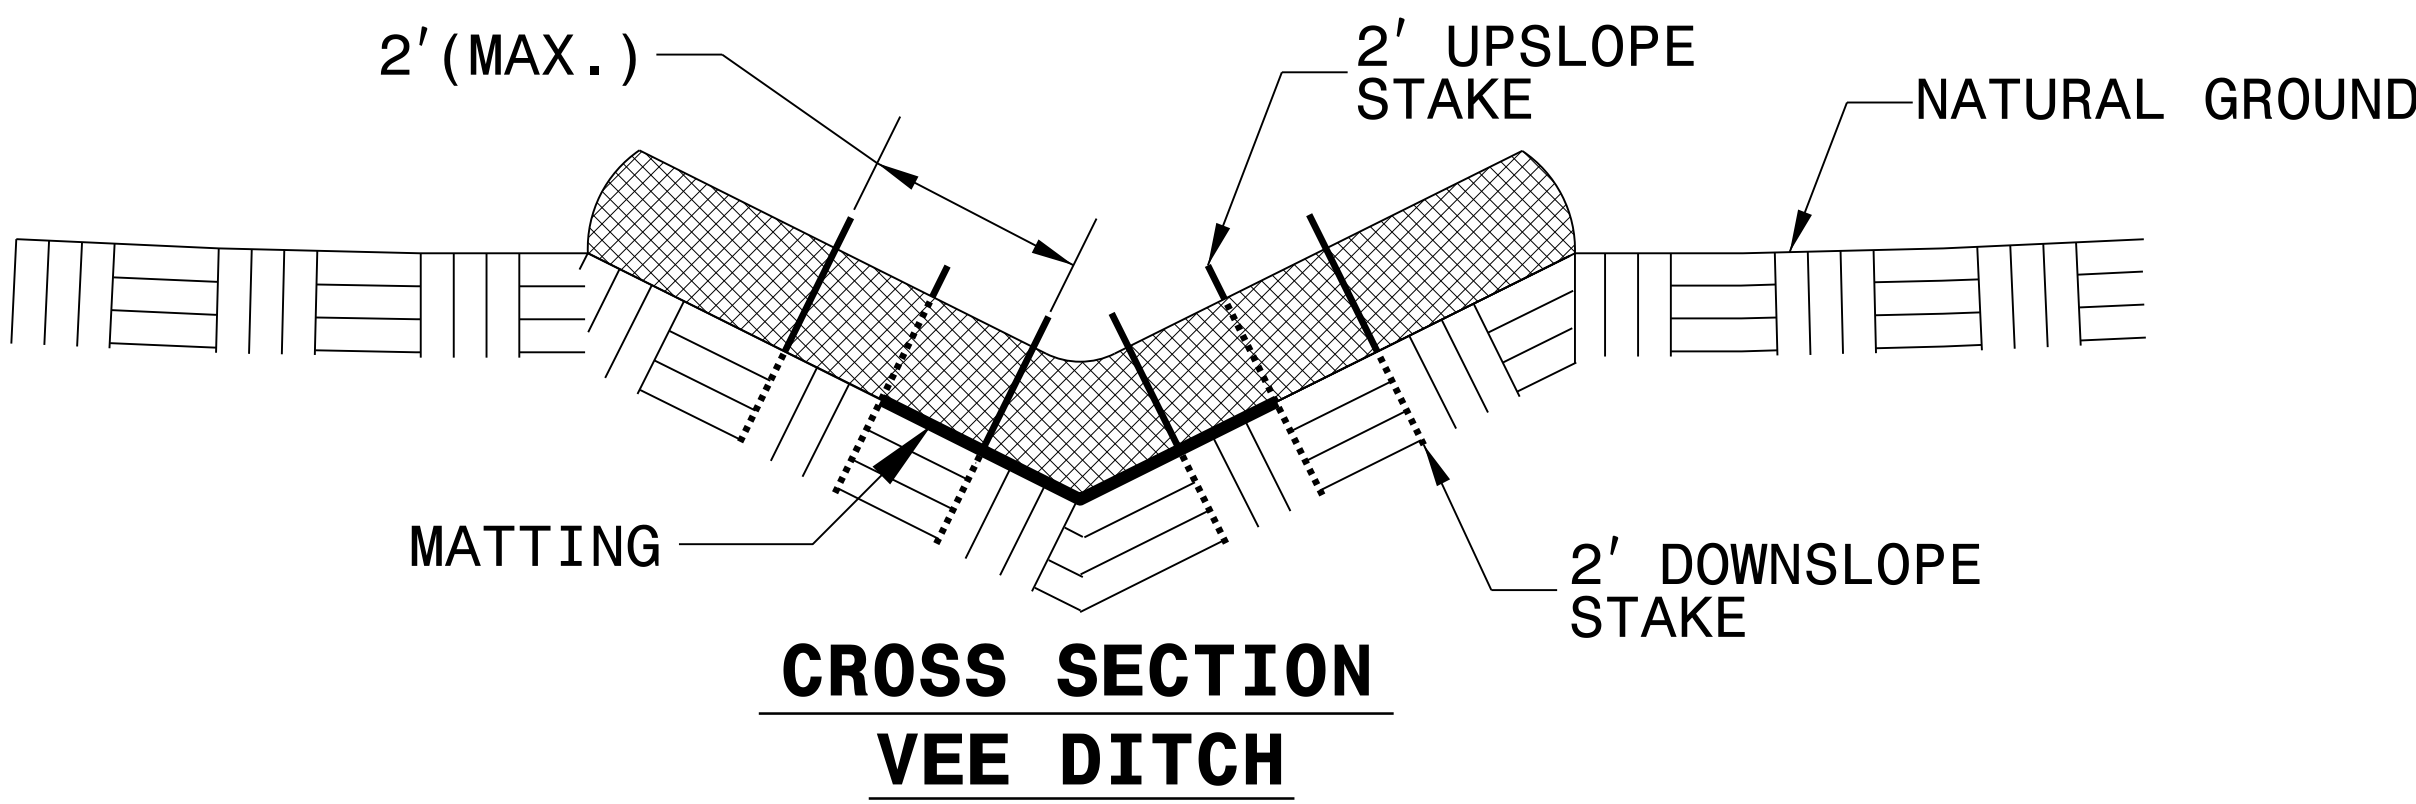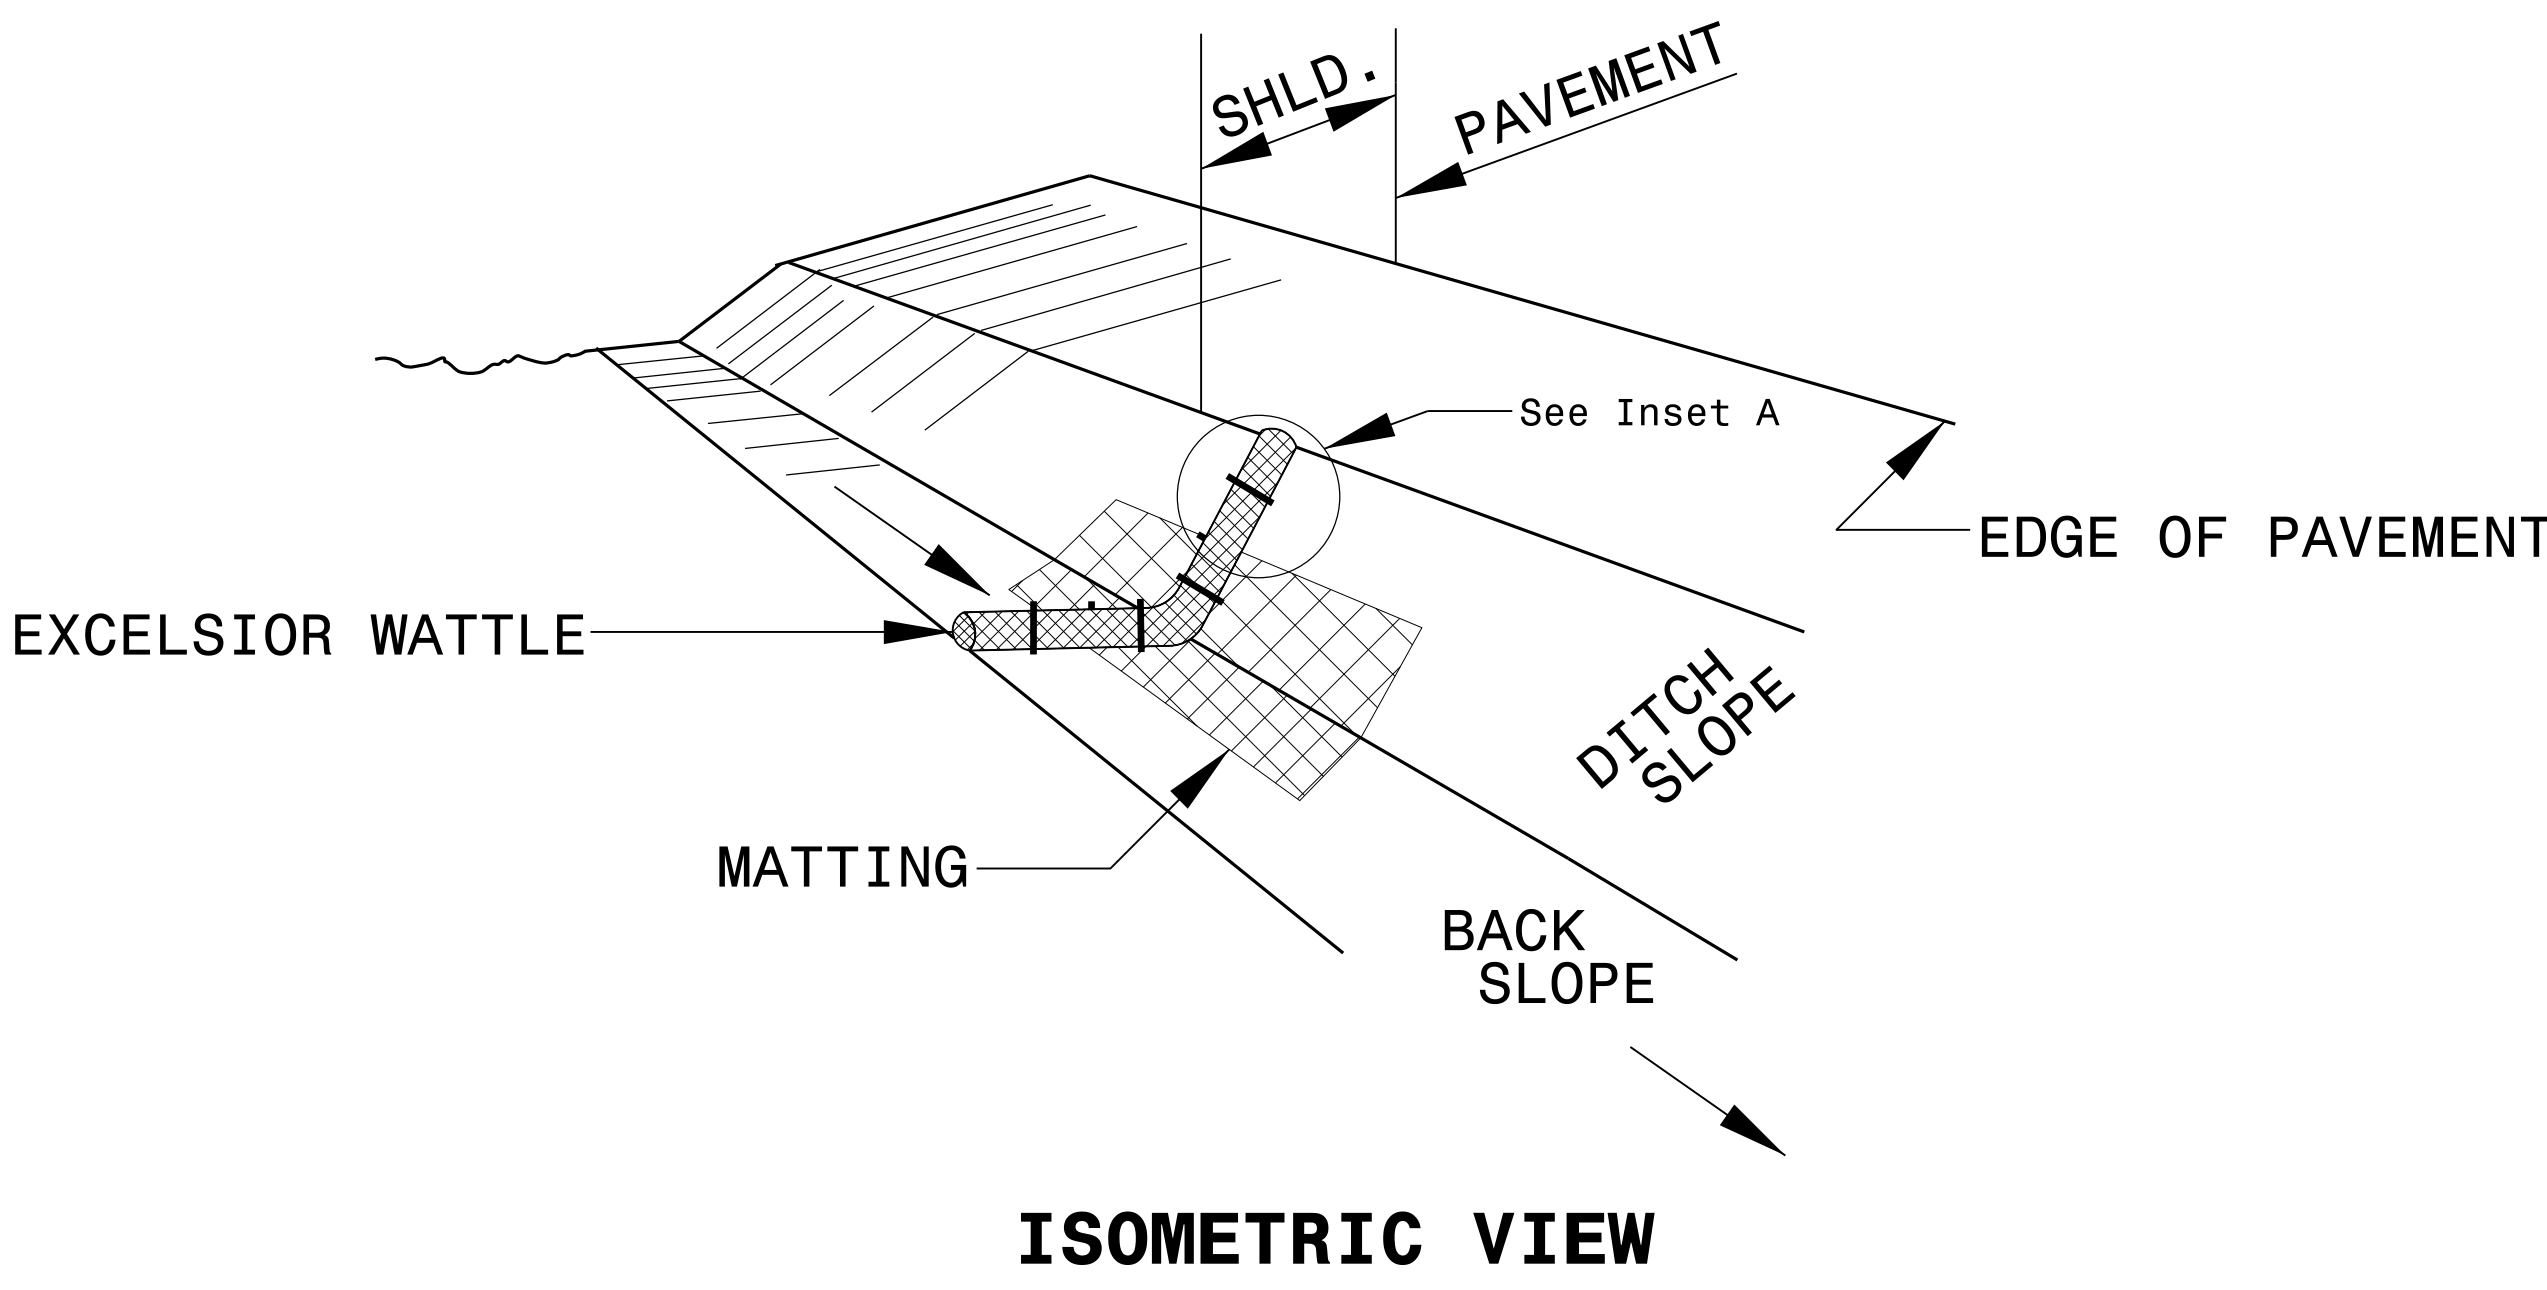


NOTES:

- USE MINIMUM 12 IN. DIAMETER EXCELSIOR WATTLE.
- USE 2 FT. WOODEN STAKES WITH A 2 IN. BY 2 IN. NOMINAL CROSS SECTION.
- ONLY INSTALL WATTLE(S) TO A HEIGHT IN DITCH SO FLOW WILL NOT WASH AROUND WATTLE AND SCOUR DITCH SLOPES AND AS DIRECTED.
- INSTALL A MINIMUM OF 2 UPSLOPE STAKES AND 4 DOWNSLOPE STAKES AT AN ANGLE TO WEDGE WATTLE TO BOTTOM OF DITCH.
- PROVIDE STAPLES MADE OF 0.125 IN. DIAMETER STEEL WIRE FORMED INTO A U SHAPE NOT LESS THAN 12" IN LENGTH.
- INSTALL STAPLES APPROXIMATELY EVERY 1 LINEAR FOOT ON BOTH SIDES OF WATTLE AND AT EACH END TO SECURE IT TO THE SOIL.
- INSTALL MATTING IN ACCORDANCE WITH SECTION 1631 OF THE STANDARD SPECIFICATIONS.
- PRIOR TO POLYACRYLAMIDE (PAM) APPLICATION, OBTAIN A SOIL SAMPLE FROM PROJECT LOCATION, AND FROM OFFSITE MATERIAL, AND ANALYZE FOR APPROPRIATE PAM FLOCCULANT TO BE APPLIED TO EACH WATTLE.
- INITIALLY APPLY 2 OUNCES OF ANIONIC OR NEUTRALLY CHARGED PAM OVER WATTLE WHERE WATER WILL FLOW AND 1 OUNCE OF PAM ON MATTING ON EACH SIDE OF WATTLE. REAPPLY PAM AFTER EVERY RAINFALL EVENT THAT IS EQUAL TO OR EXCEEDS 0.50 IN.

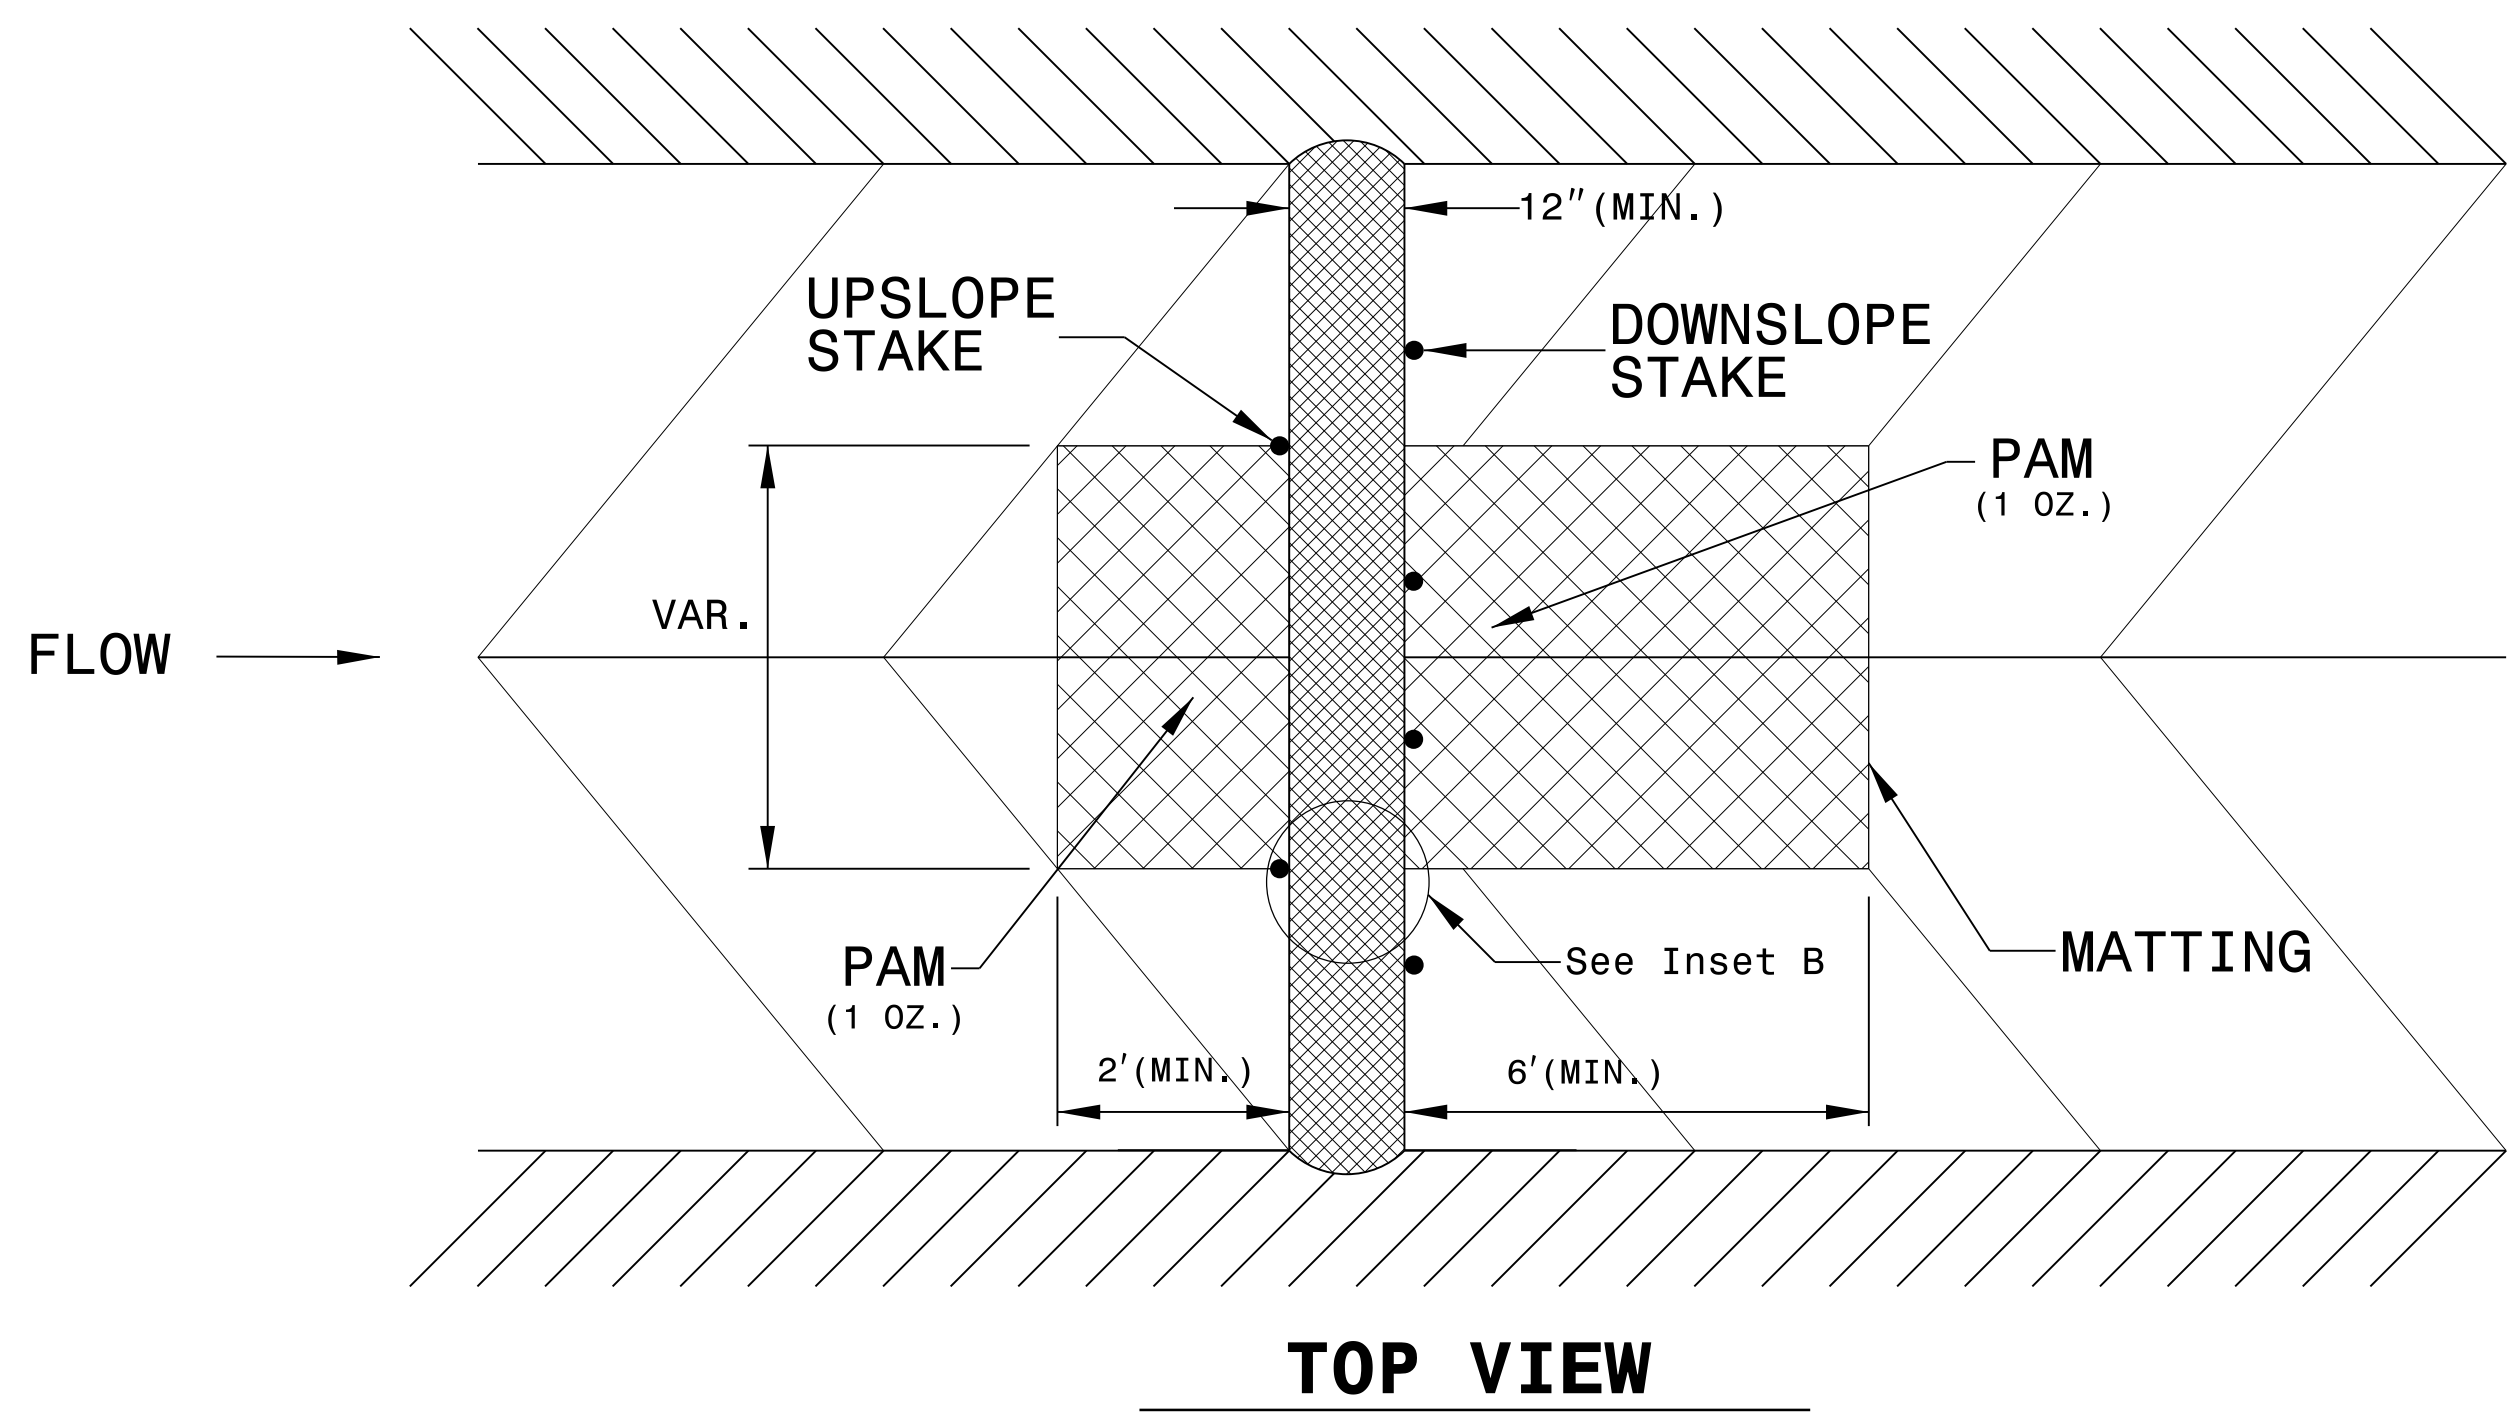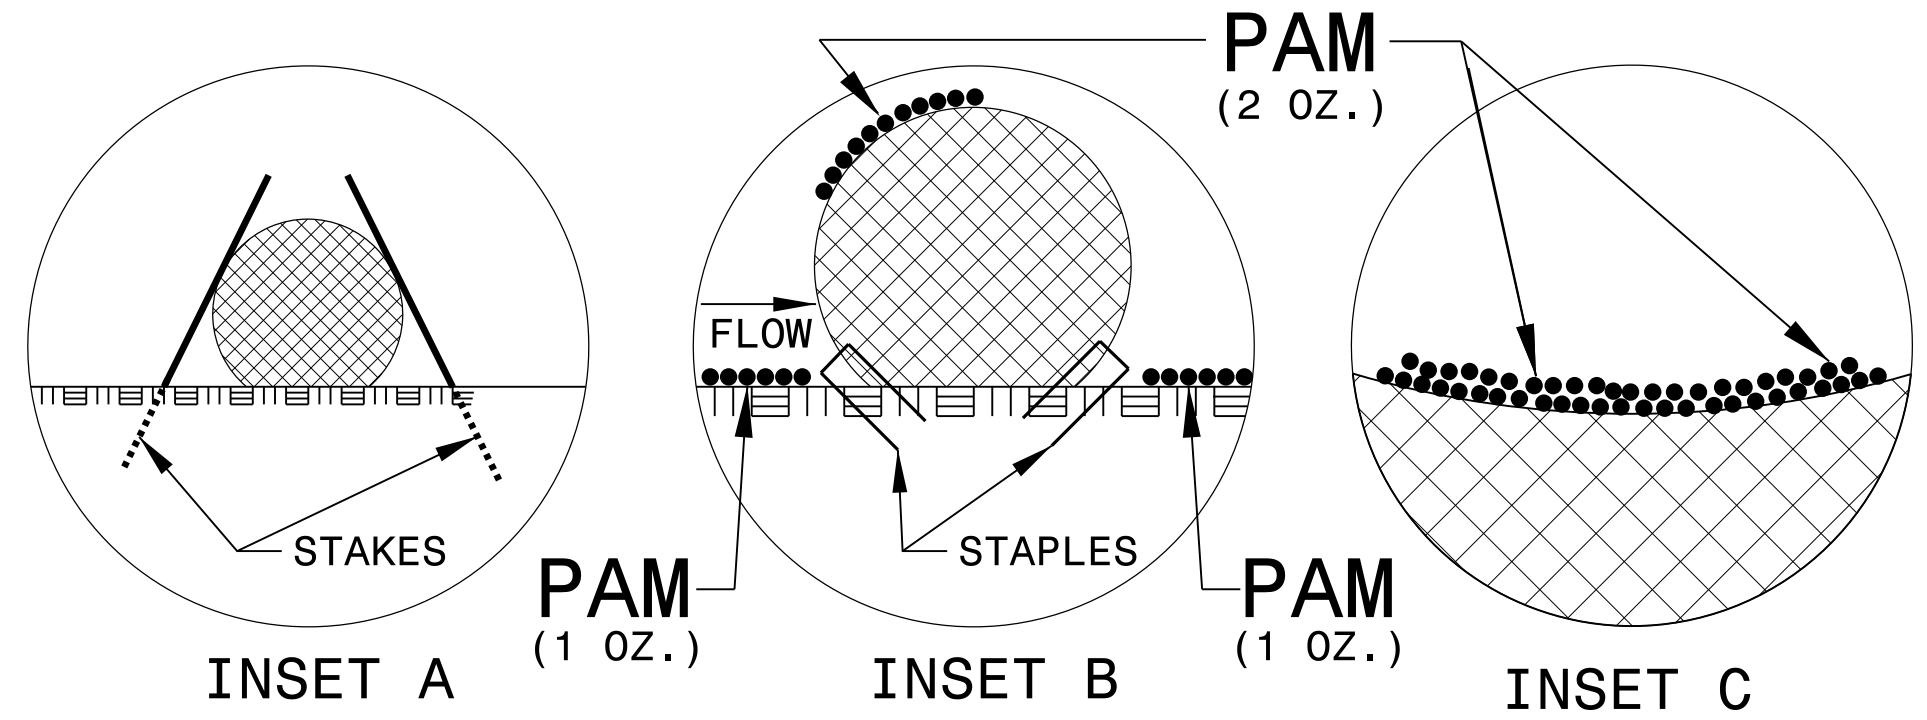


TEMPORARY ROCK SILT CHECK TYPE 'A' WITH EXCELSIOR MATTING AND POLYACRYLAMIDE (PAM)

PROJECT REFERENCE NO.	SHEET NO.
W-5500	EC-2A
RW SHEET NO.	
ROADWAY DESIGN ENGINEER	HYDRAULICS ENGINEER

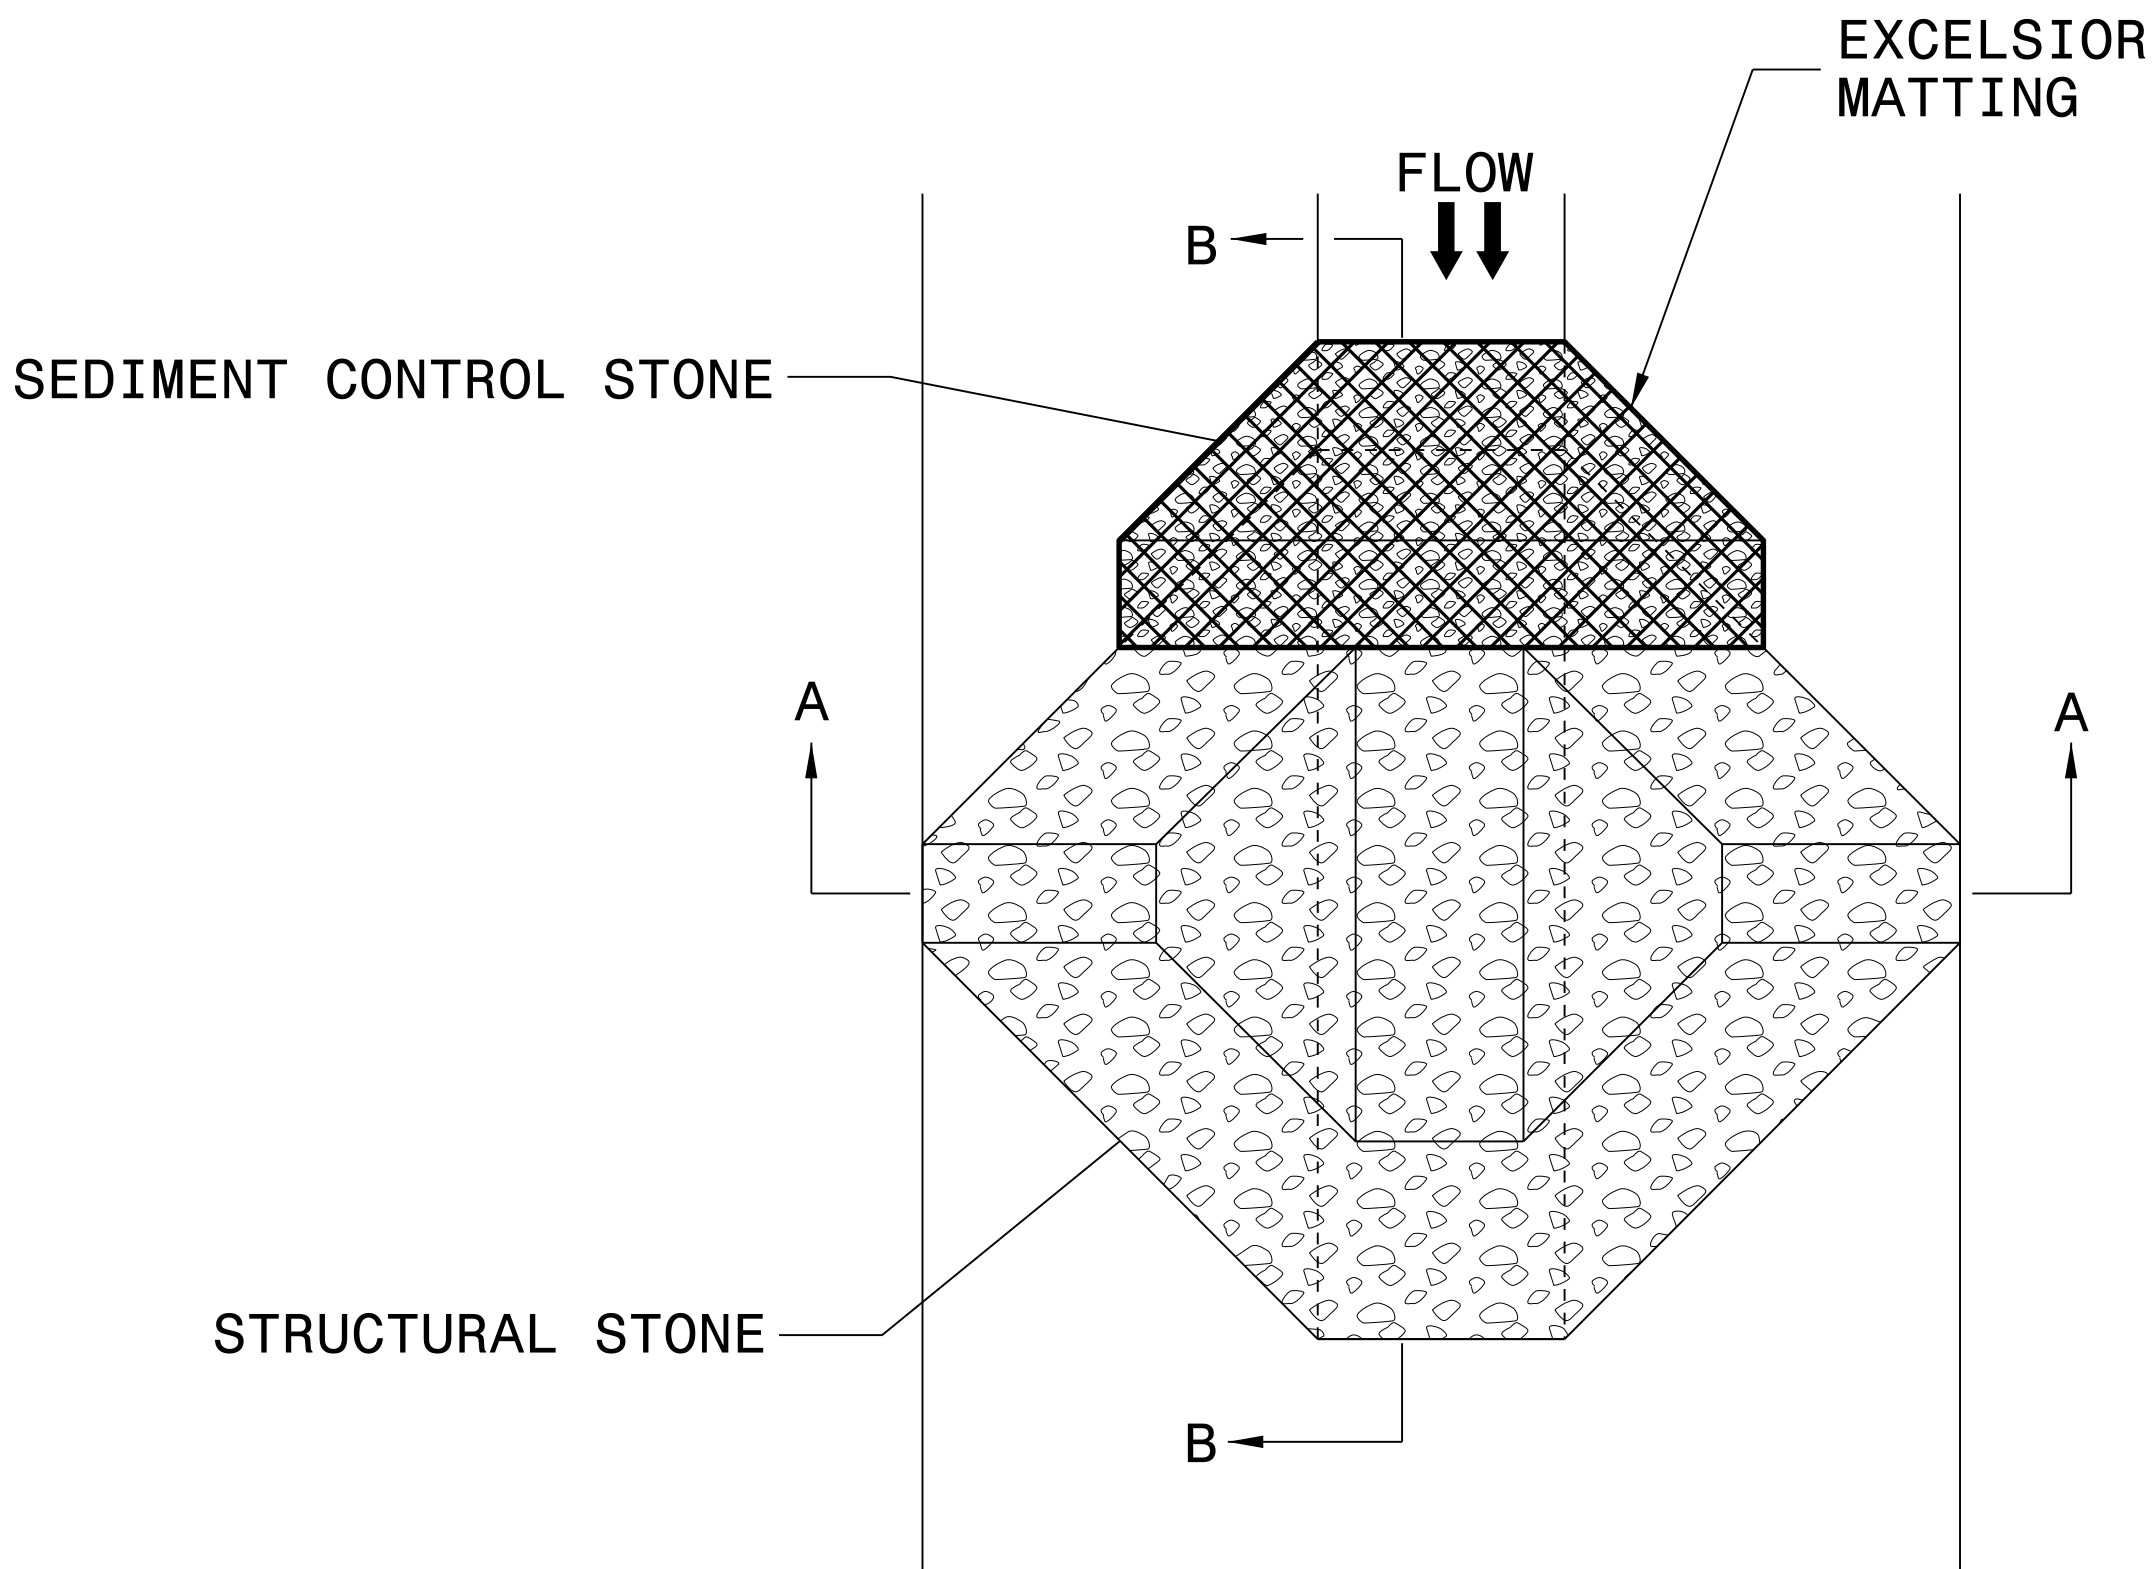

PLAN

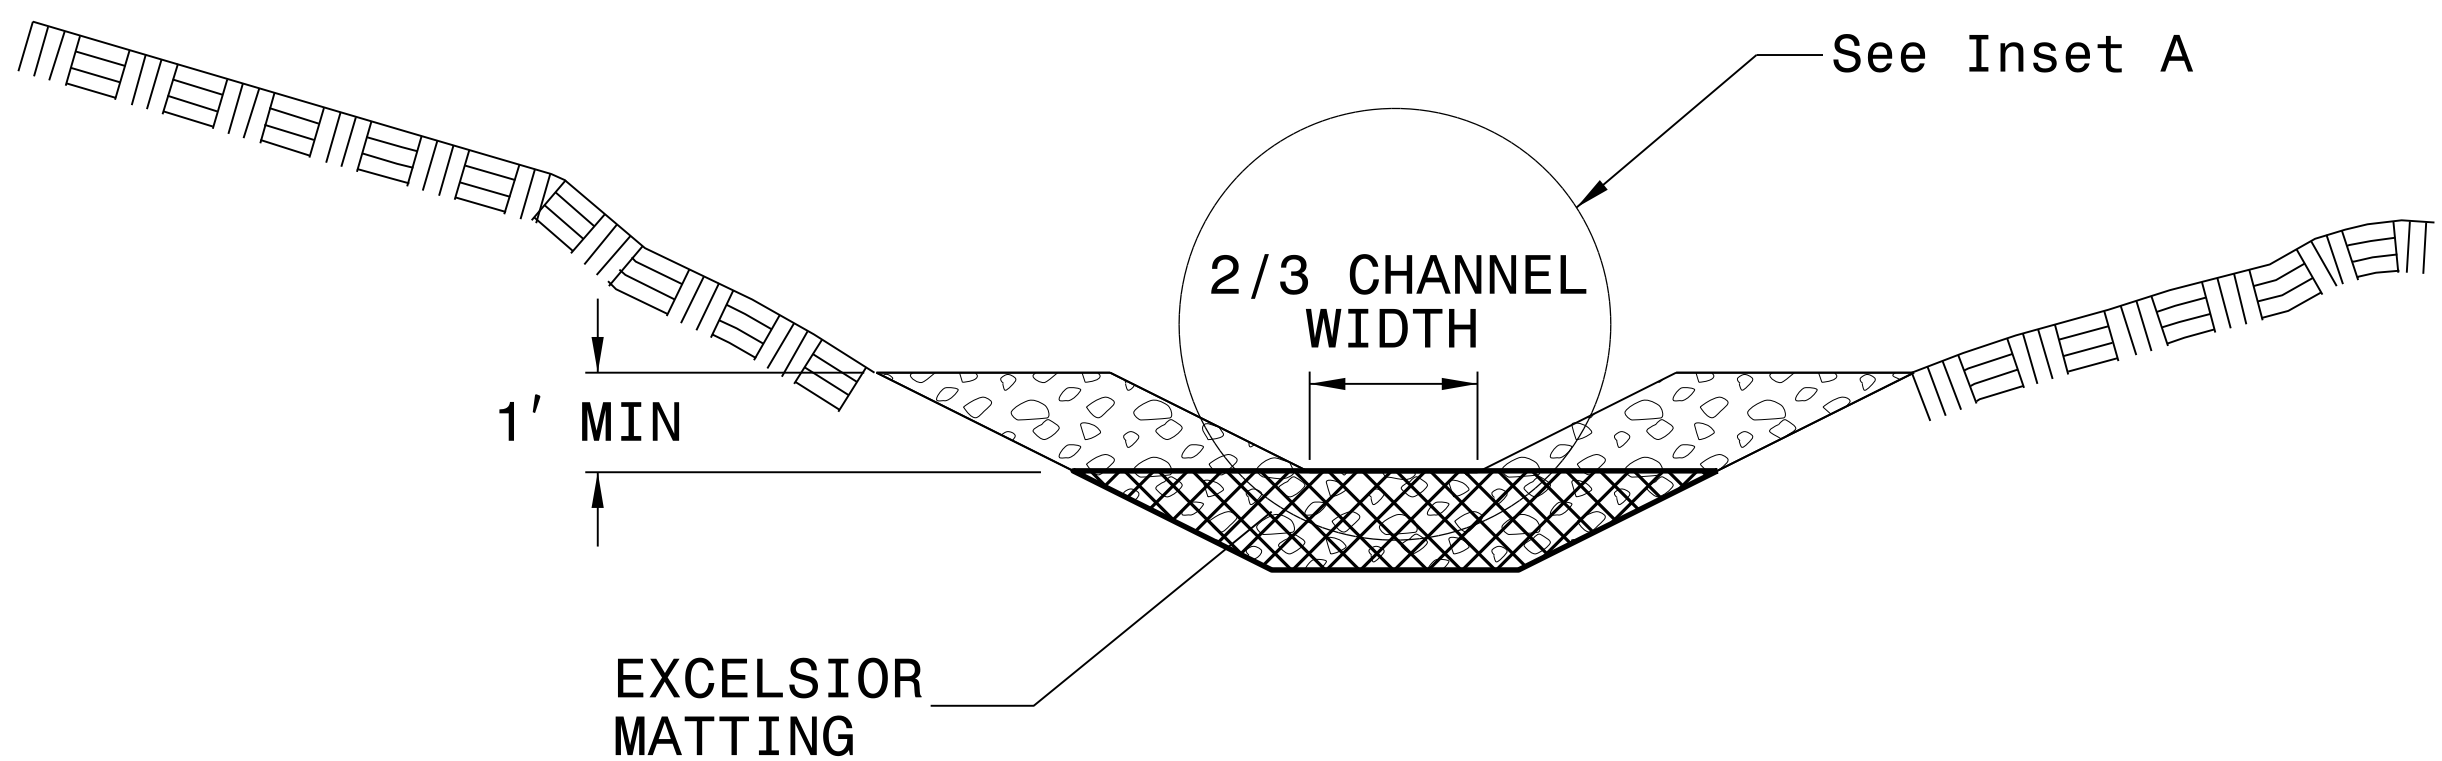

SECTION A-A


NOTES:

INSTALL TEMPORARY ROCK SILT CHECK TYPE A IN ACCORDANCE WITH ROADWAY STANDARD DRAWING NO. 1633.01.


USE EXCELSIOR FOR MATTING MATERIAL AND ANCHOR MATTING SECTION AT TOP AND BOTTOM WITH CLASS B STONE.

PRIOR TO POLYACRYLAMIDE (PAM) APPLICATION, OBTAIN A SOIL SAMPLE FROM PROJECT LOCATION, AND FROM OFFSITE MATERIAL, AND ANALYZE FOR APPROPRIATE PAM FLOCCULANT TO BE APPLIED TO EACH ROCK SILT CHECK.

INITIALLY APPLY 4 OUNCES OF POLYACRYLAMIDE (PAM) TO TOP OF MATTING SECTION AND AFTER EVERY RAINFALL EVENT THAT EQUALS OR EXCEEDS 0.50 INCHES.

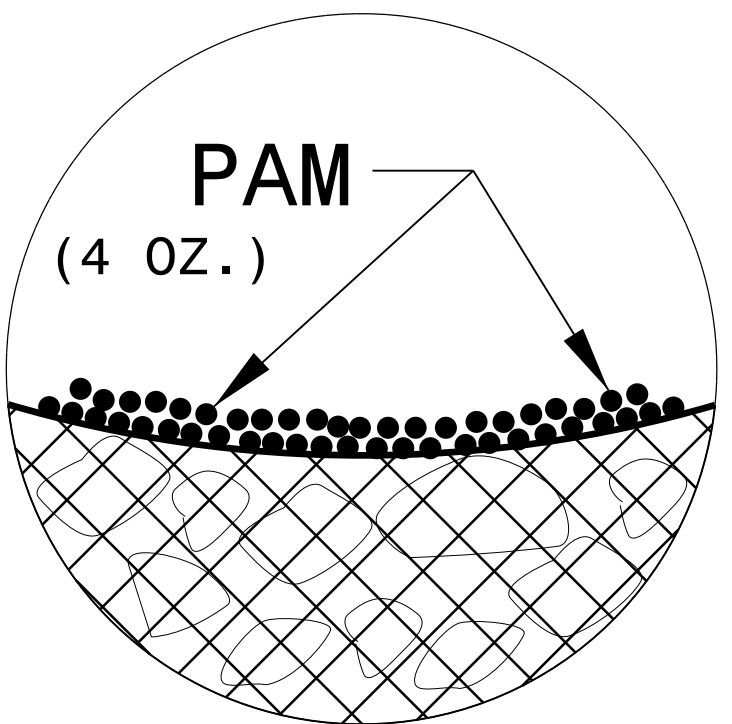

INSET A

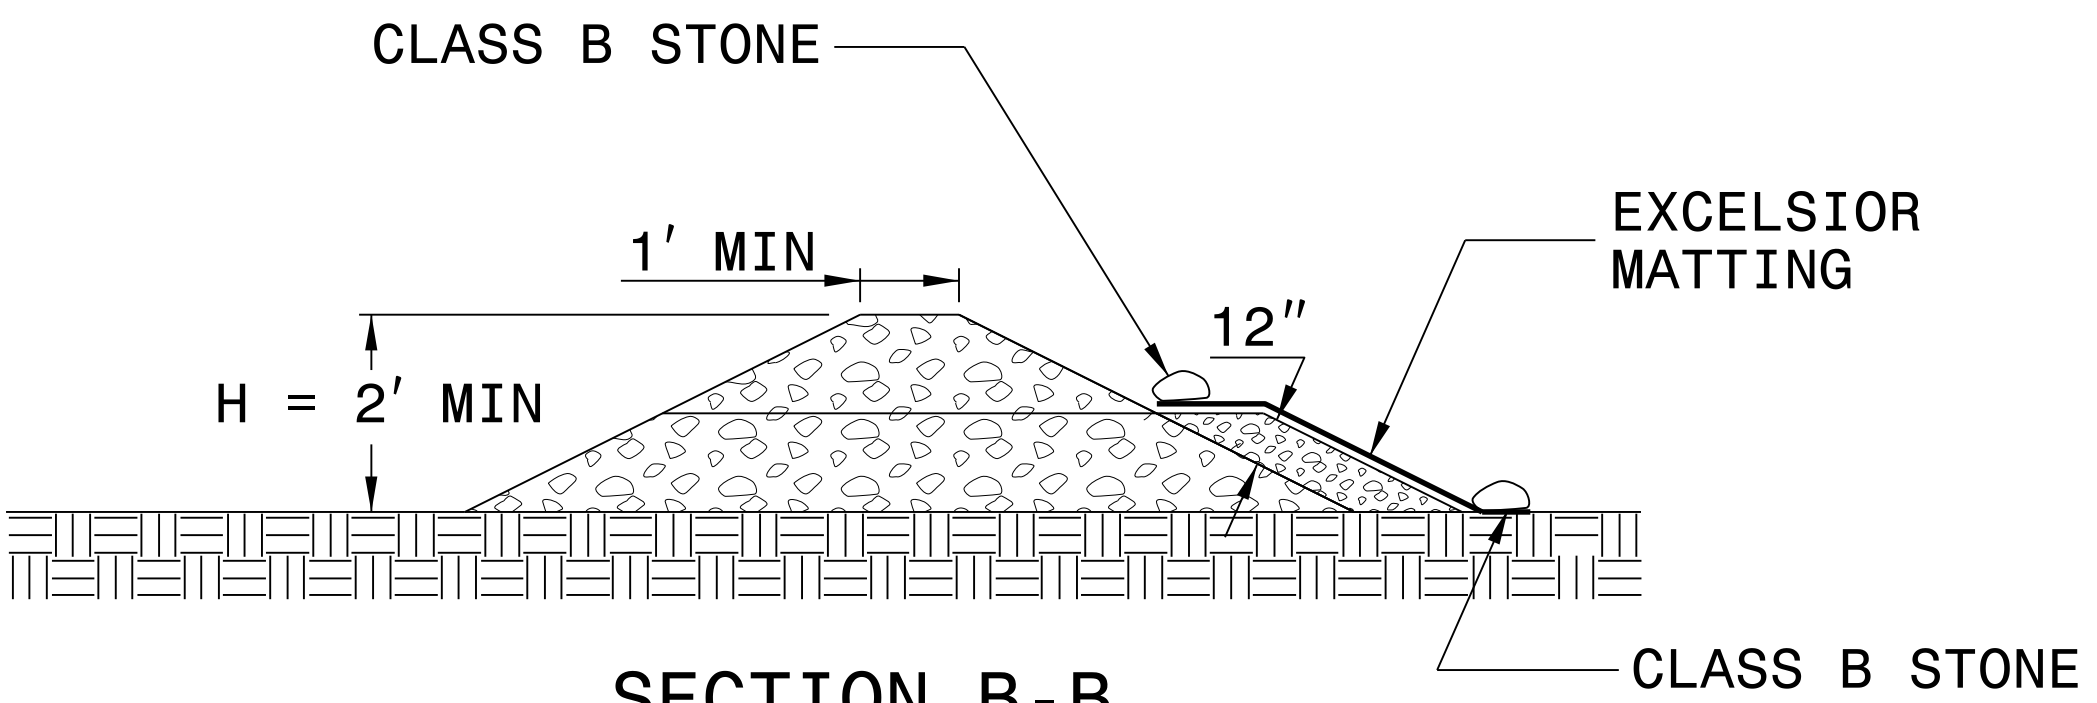

SECTION B-B

NOT TO SCALE

DIVISION OF HIGHWAYS
STATE OF NORTH CAROLINA

PROJECT REFERENCE NO.	SHEET NO.
W-5500	EC-3
ROADWAY DESIGN ENGINEER	HYDRAULICS ENGINEER

SOIL STABILIZATION TIMEFRAMES

SITE DESCRIPTION	STABILIZATION TIME	TIMEFRAME EXCEPTIONS
PERIMETER DIKES, SWALES, DITCHES AND SLOPES	7 DAYS	NONE
HIGH QUALITY WATER (HQW) ZONES	7 DAYS	NONE
SLOPES STEEPER THAN 3:1	7 DAYS	IF SLOPES ARE 10' OR LESS IN LENGTH AND ARE NOT STEEPER THAN 2:1, 14 DAYS ARE ALLOWED.
SLOPES 3:1 OR FLATTER	14 DAYS	7 DAYS FOR SLOPES GREATER THAN 50' IN LENGTH.
ALL OTHER AREAS WITH SLOPES FLATTER THAN 4:1	14 DAYS	NONE, EXCEPT FOR PERIMETERS AND HQW ZONES.

PROJECT REFERENCE NO.	SHEET NO.
W-5500	EC-3A
ROADWAY DESIGN ENGINEER	HYDRAULICS ENGINEER

SOIL STABILIZATION SUMMARY SHEET

MATTING FOR EROSION CONTROL


PERMANENT SOIL REINFORCEMENT MAT

[illegible][illegible]

NAD 83/NSRS 2007



CLEARING AND GRUBBING EROSION CONTROL FOR CONSTRUCTION SHEET 4






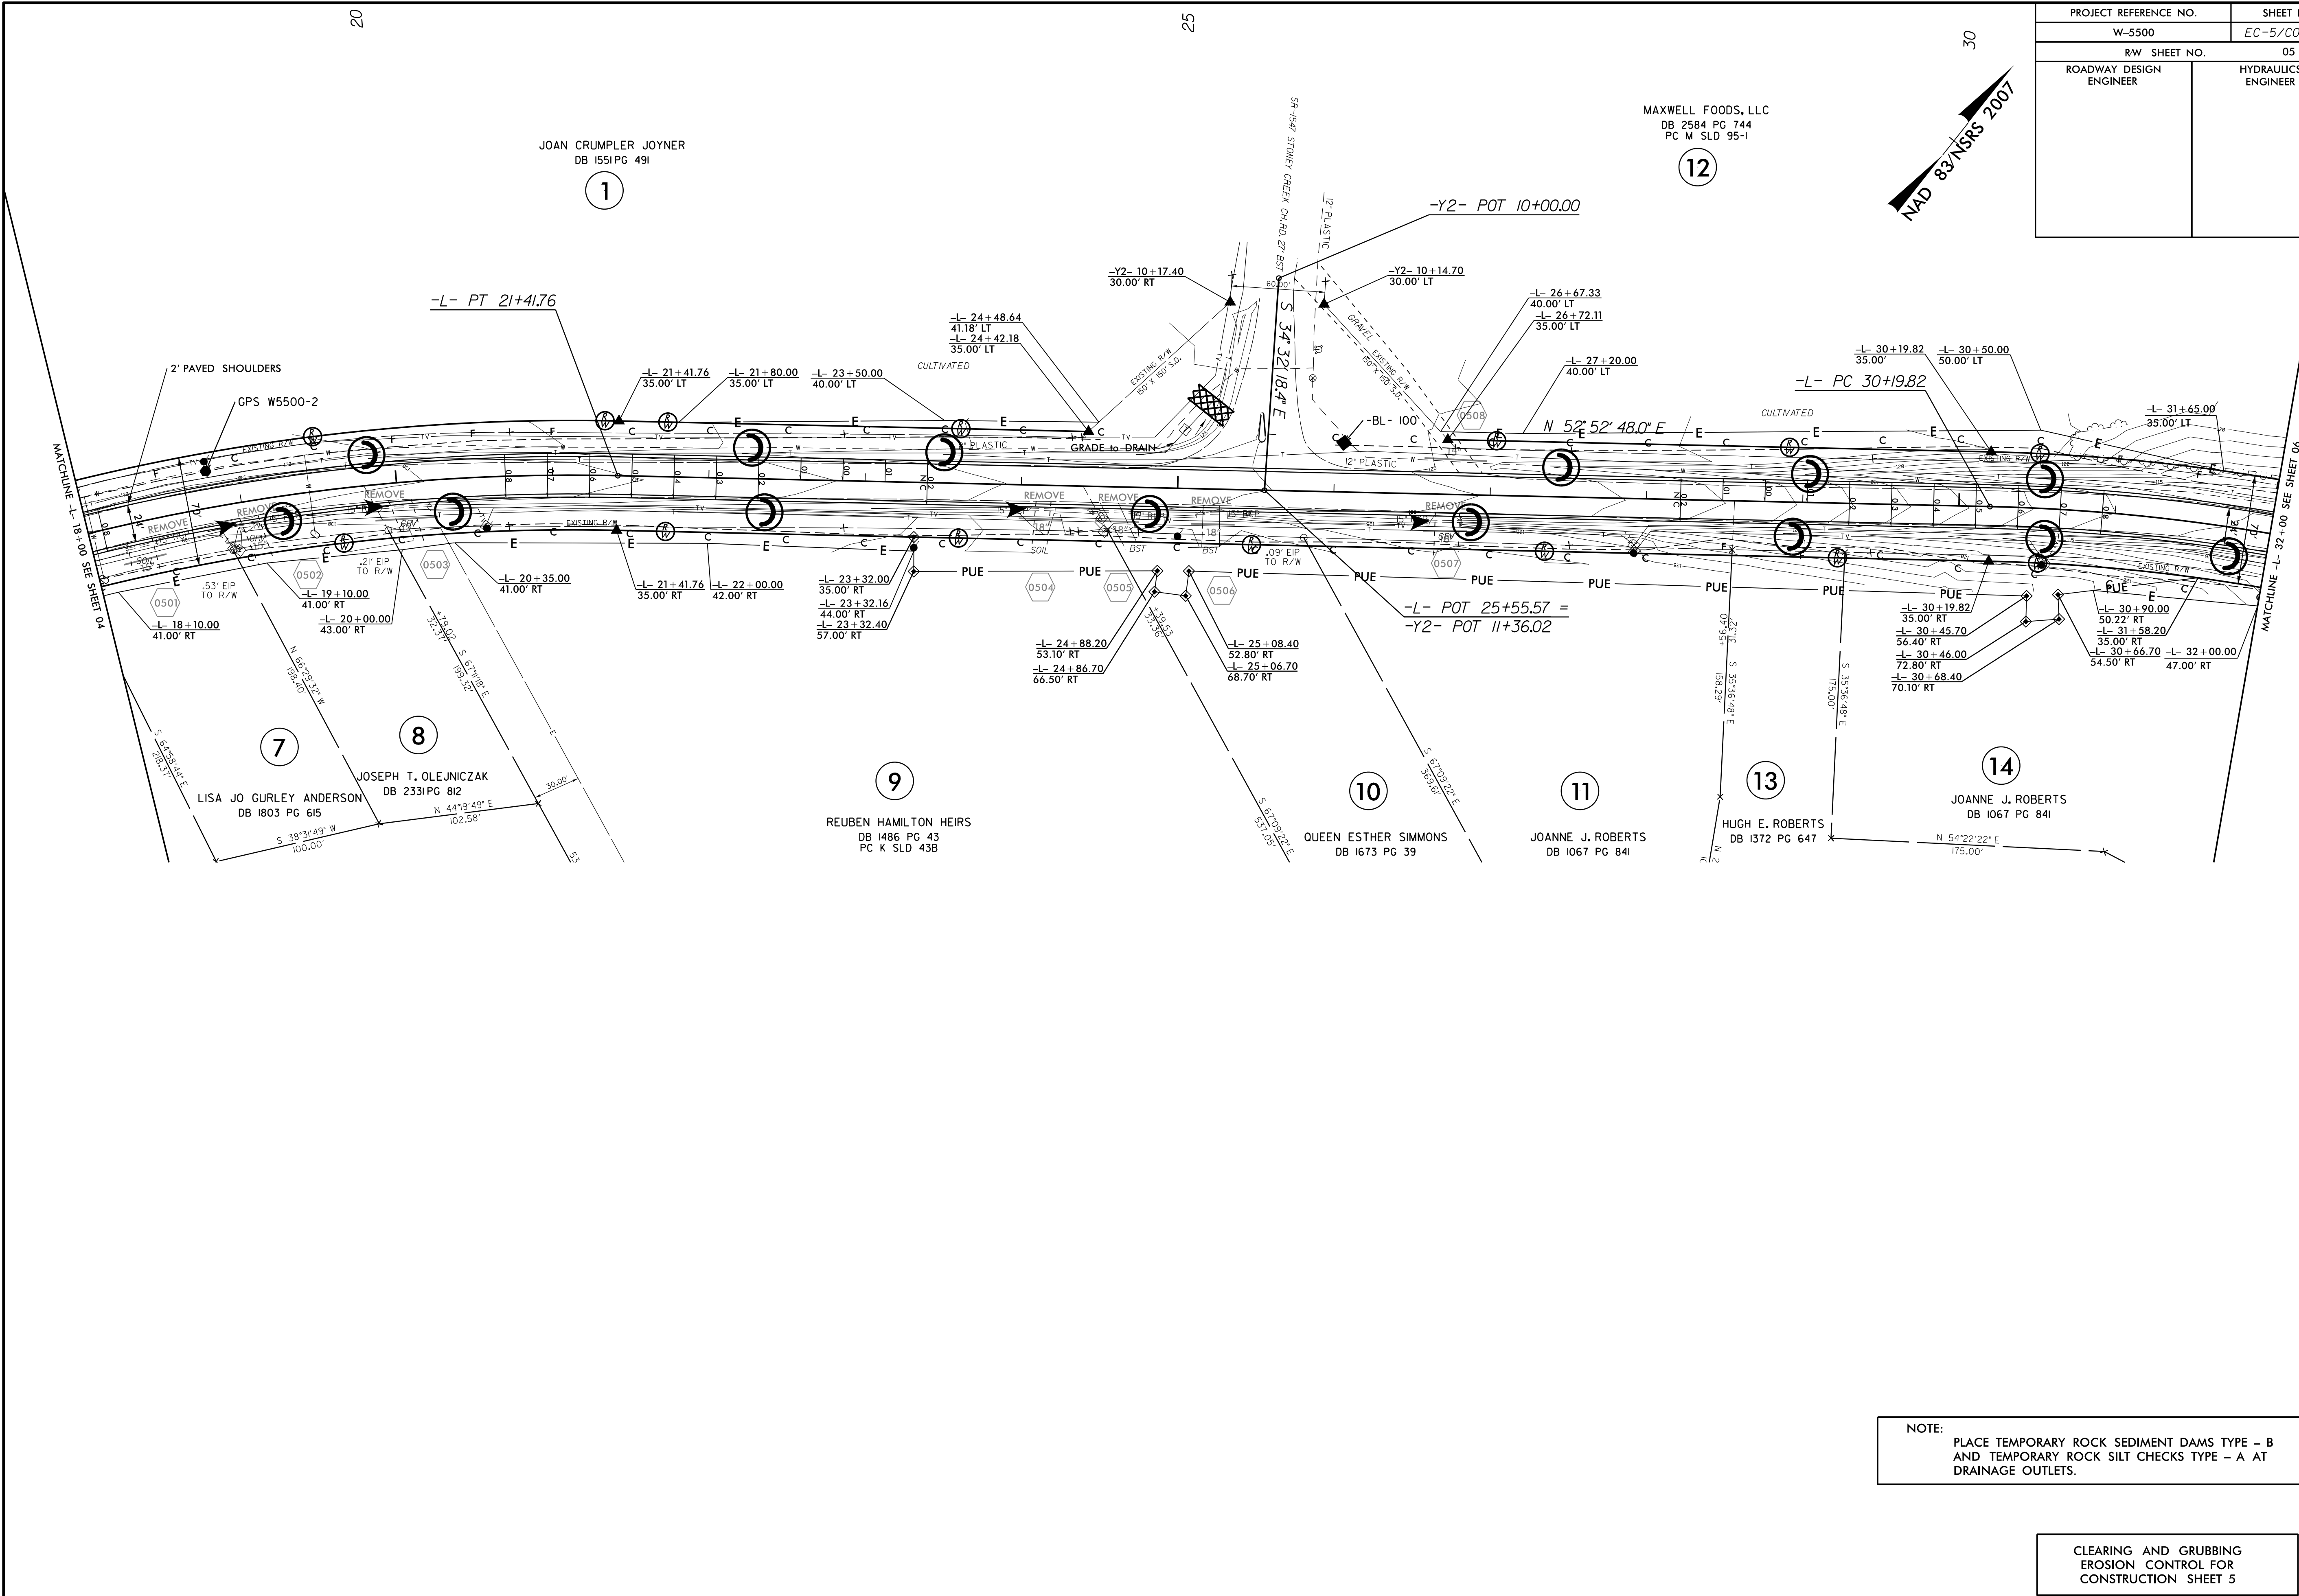


PROJECT REFERENCE NO.	SHEET NO.
W-5500	EC-5/CONST.5
R/W SHEET NO.	05
ROADWAY DESIGN ENGINEER	HYDRAULICS ENGINEER

NOTE:
PLACE TEMPORARY ROCK SEDIMENT DAMS TYPE - B
AND TEMPORARY ROCK SILT CHECKS TYPE - A AT
DRAINAGE OUTLETS.

CLEARING AND GRUBBING
EROSION CONTROL FOR
CONSTRUCTION SHEET 5

PROJECT REFERENCE NO.		SHEET NO.	
W-5500		EC-6/CONST.6	
RW SHEET NO.		06	
ROADWAY DESIGN ENGINEER		HYDRAULICS ENGINEER	

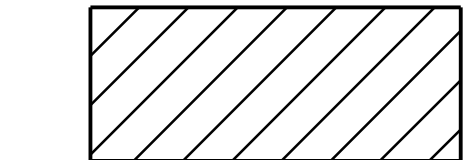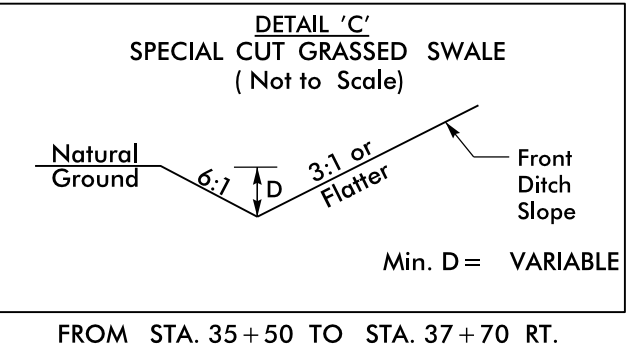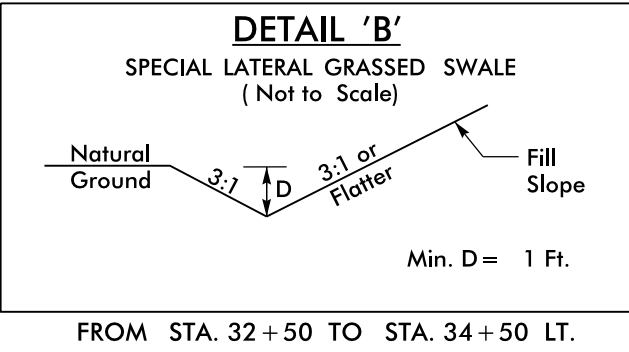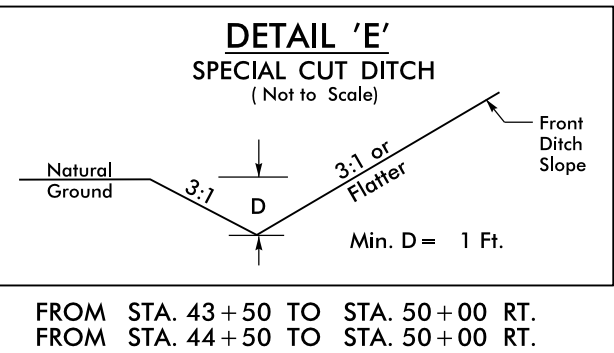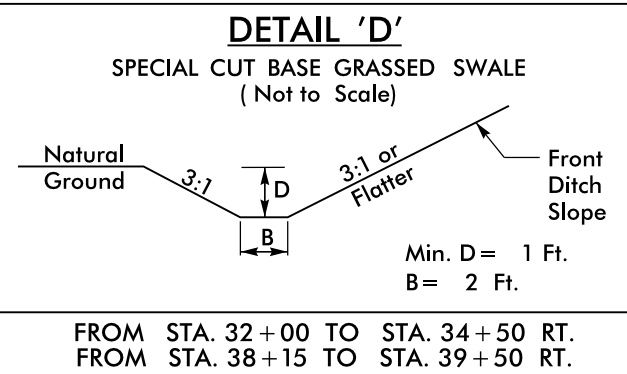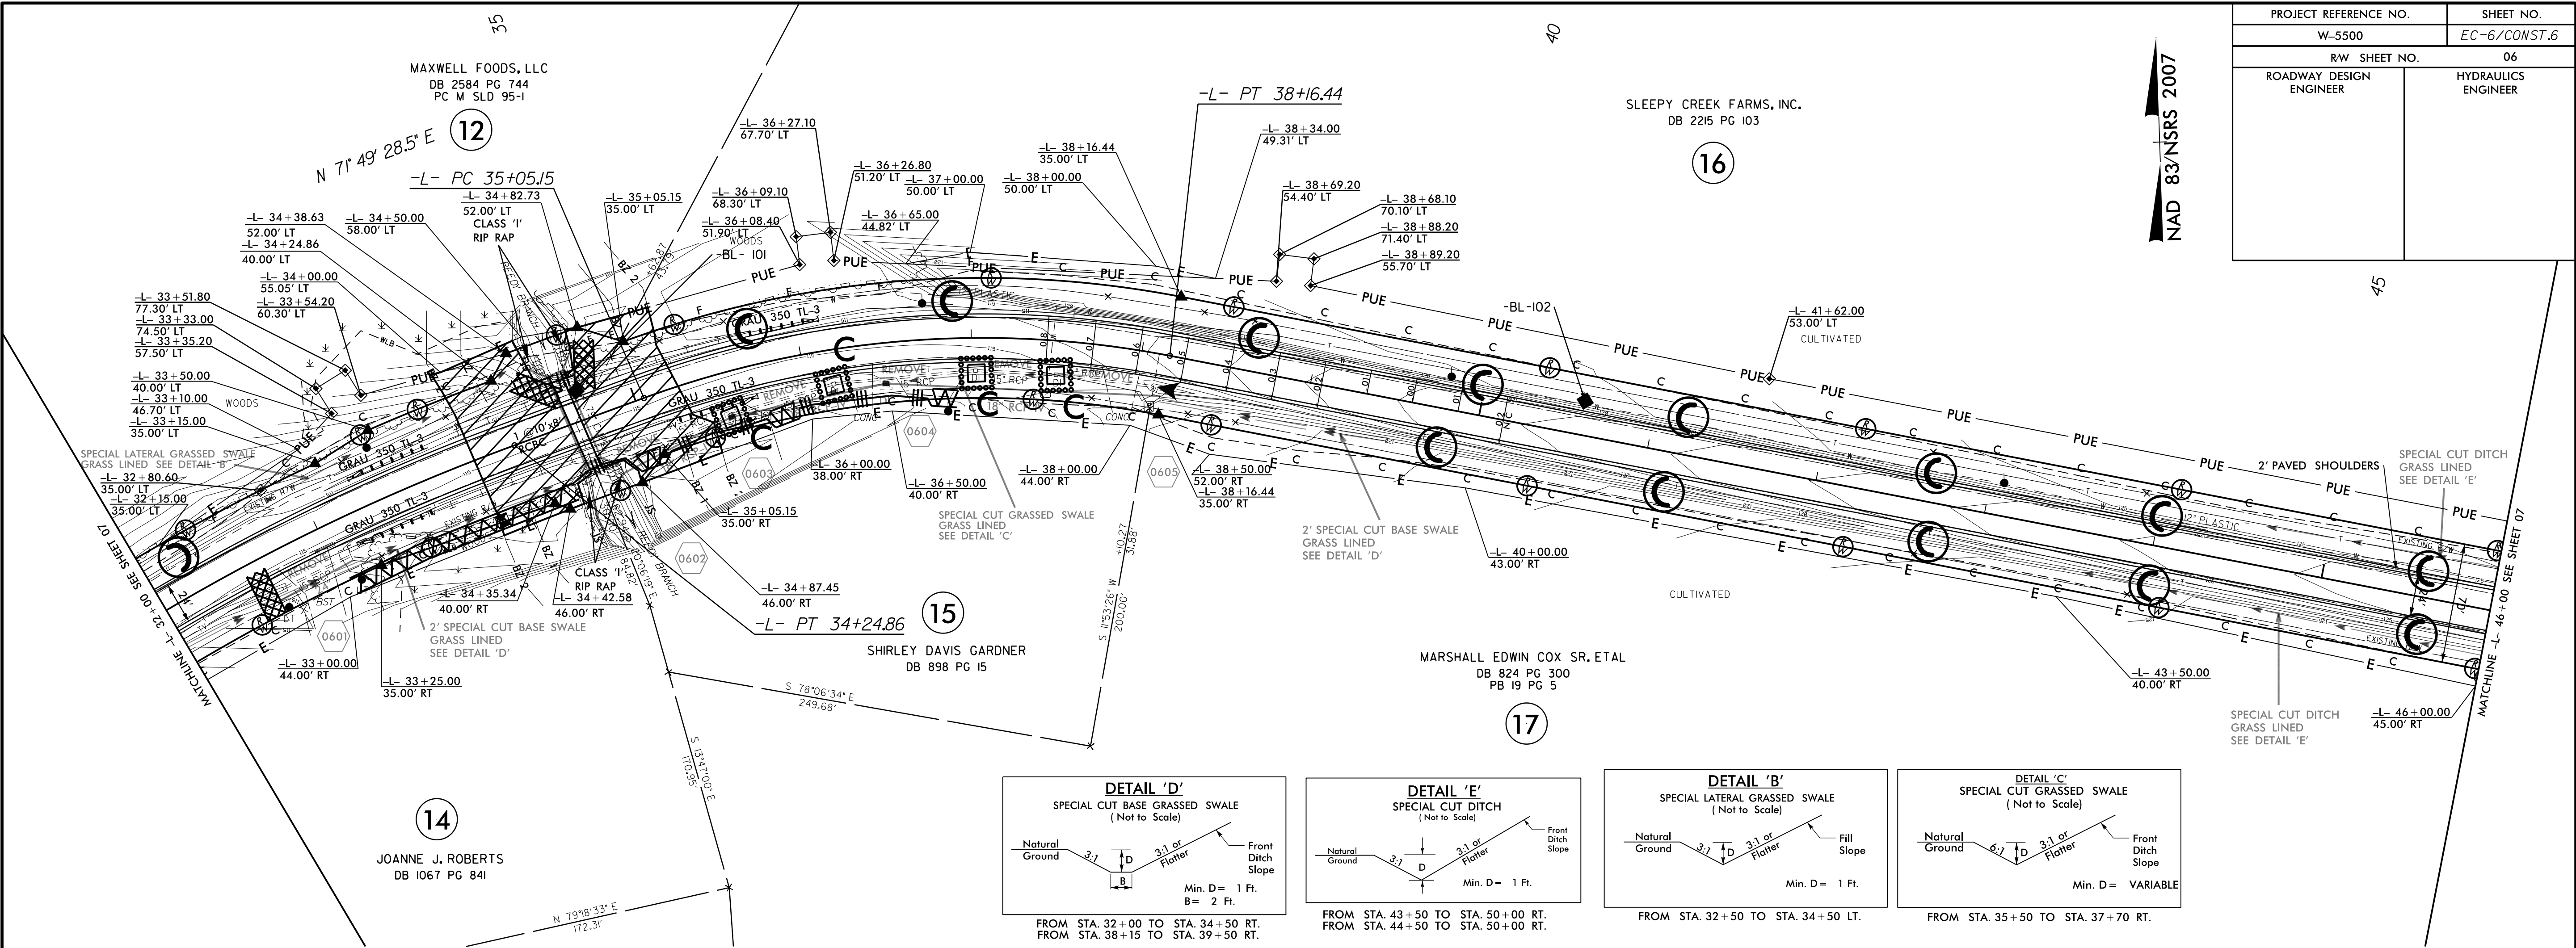

ENVIRONMENTALLY SENSITIVE AREA
SEE PROJECT SPECIAL PROVISIONS


NOTE:
PLACE TEMPORARY ROCK SEDIMENT DAMS TYPE - B
AND TEMPORARY ROCK SILT CHECKS TYPE - A AT
DRAINAGE OUTLETS.

CLEARING AND GRUBBING
EROSION CONTROL FOR
CONSTRUCTION SHEET 6

CULVERT CONSTRUCTION SEQUENCE STA. 34 + 63.25 –L–

PROJECT REFERENCE NO.	SHEET NO.
W-5500	EC-7/CONST.6
R/W SHEET NO.	
ROADWAY DESIGN ENGINEER	HYDRAULICS ENGINEER


1. UTILIZE SPECIAL STILLING BASIN(S) AS NEEDED THROUGHOUT CULVERT CONSTRUCTION.
2. CONSTRUCT TEMPORARY CHANNEL CHANGE WITH LINER (6 FT. BASE, 3 FT. DEEP, 2:1 SIDE SLOPES).
3. CONSTRUCT IMPERVIOUS DIKES, DIVERTING FLOW THROUGH TEMPORARY CHANNEL CHANGE.
4. REMOVE EXISTING CMPA.
5. CONSTRUCT PROPOSED CULVERT, AND ANY NECESSARY UPSTREAM/DOWNSTREAM CHANNEL IMPROVEMENTS.
6. REMOVE IMPERVIOUS DIKES AND TEMPORARY CHANNEL CHANGE, ALLOWING NORMAL FLOW THROUGH CULVERT.
7. REMOVE ANY REMAINING SPECIAL STILLING BASIN(S).
8. COMPLETE ROADWAY.

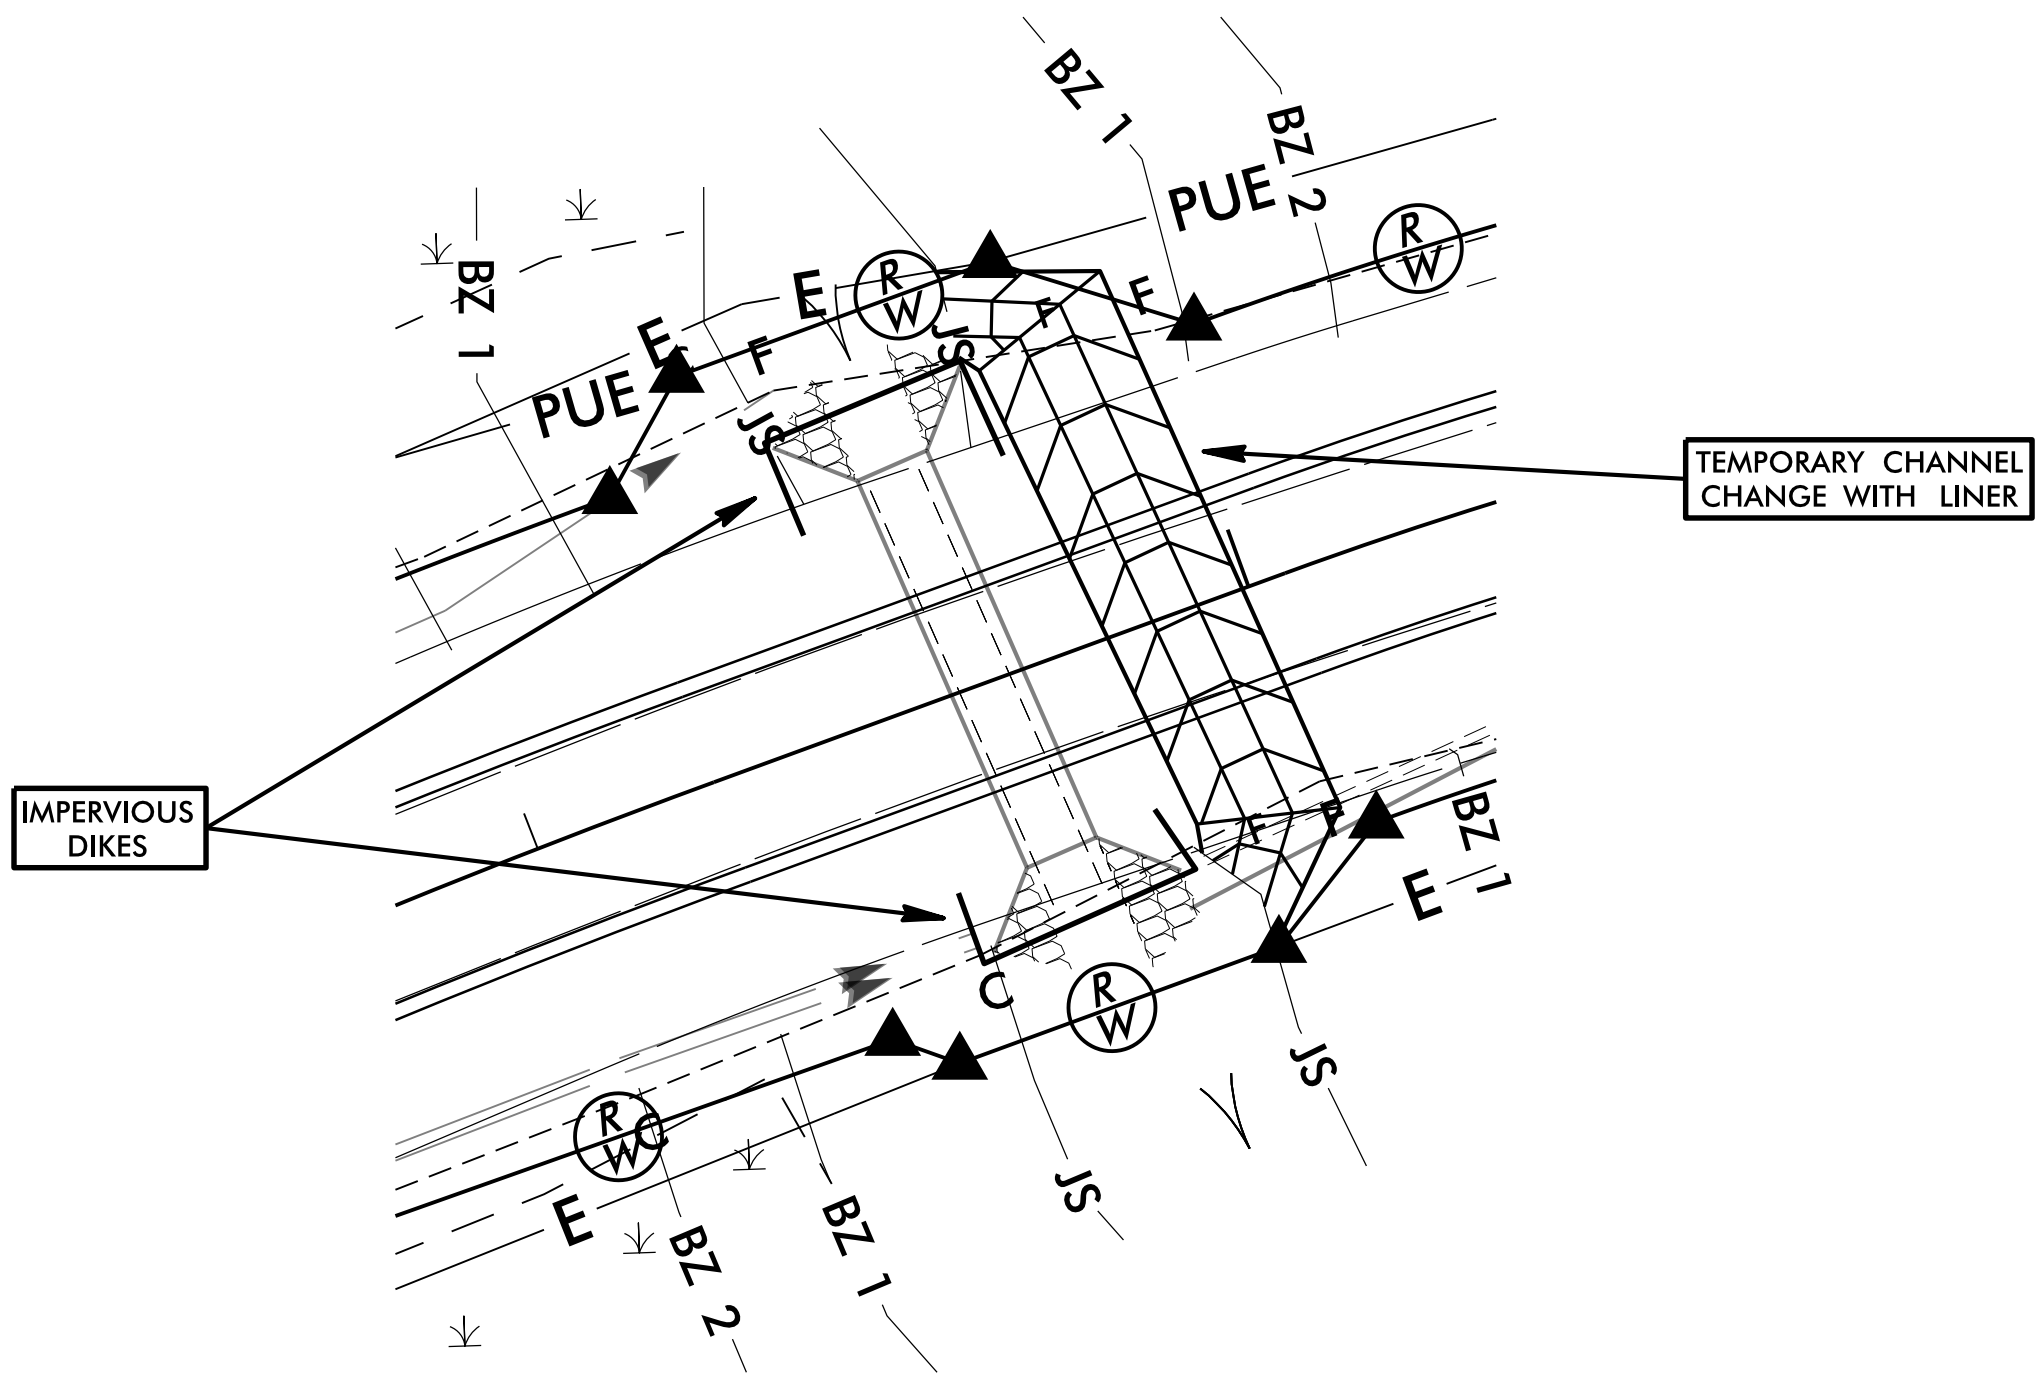

NAD 83/NSRS 2007

PROJECT REFERENCE NO.	SHEET NO.
W-5500	EC-8/CONST.7
R/W SHEET NO.	07
ROADWAY DESIGN ENGINEER	HYDRAULICS ENGINEER

NAD 83/NSRS 2007

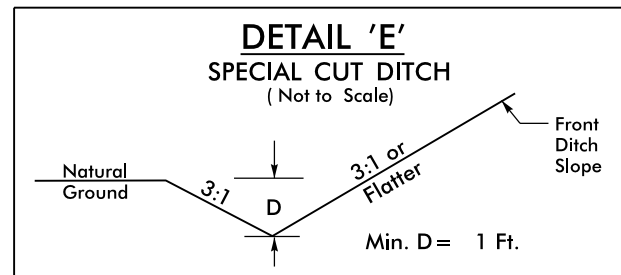


FROM STA. 43+50 TO STA. 50+00 RT.
FROM STA. 54+00 TO STA. 59+50 RT.
FROM STA. 54+00 TO STA. 56+50 LT.
FROM STA. 44+50 TO STA. 50+00 LT.

SLEEPY CREEK FARMS, INC.
DB 2215 PG 103


16

MARSHALL EDWIN COX SR. ETAL
DB 824 PG 300
PB 19 PG 5

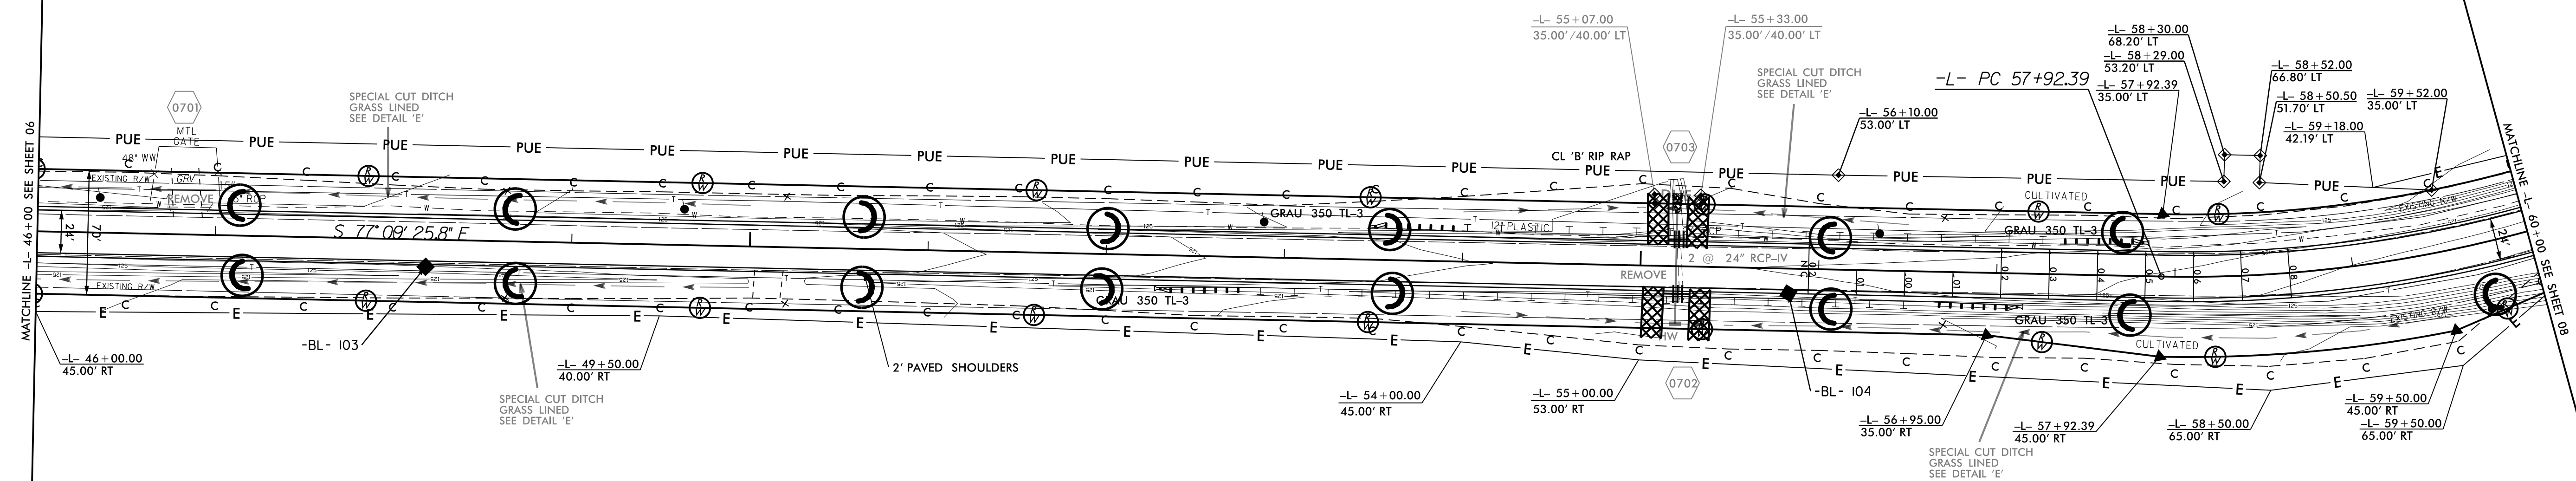

CLEARING AND GRUBBING
EROSION CONTROL FOR
CONSTRUCTION SHEET 7


NOTE:
PLACE TEMPORARY ROCK SEDIMENT DAMS TYPE - B
AND TEMPORARY ROCK SILT CHECKS TYPE - A AT
DRAINAGE OUTLETS.

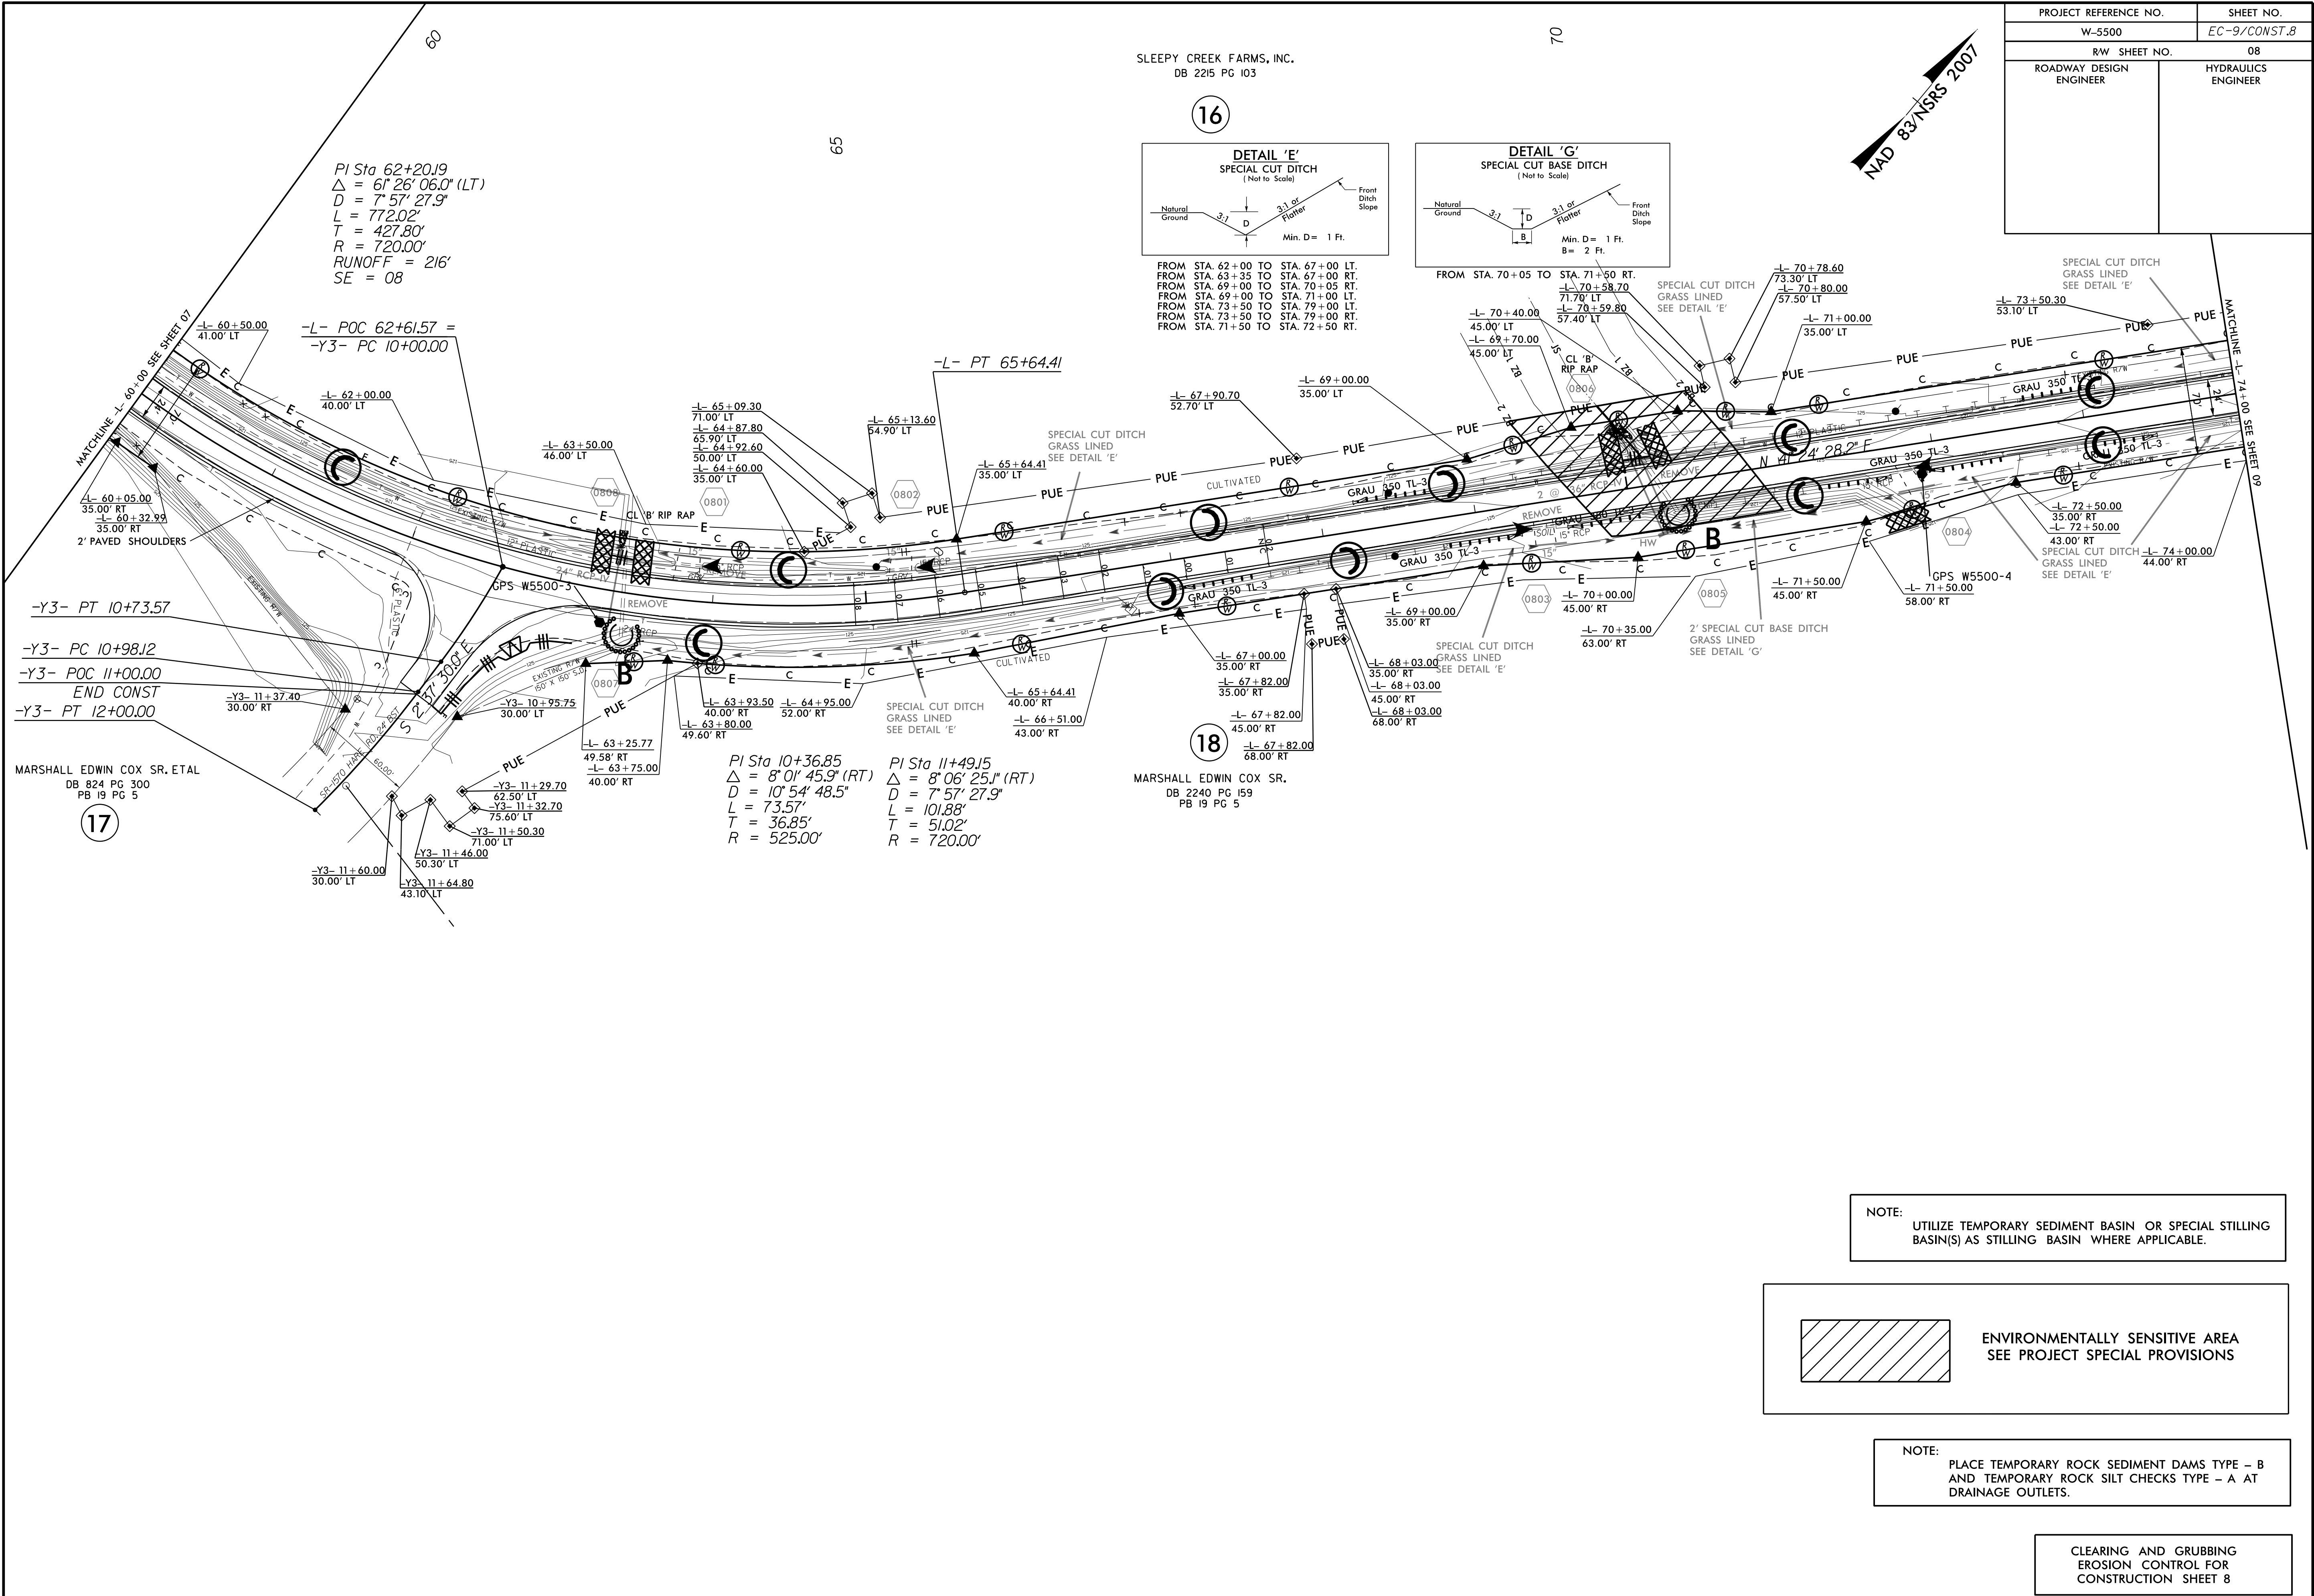

PROJECT REFERENCE NO.	SHEET NO.
W-5500	EC-9/CONST.8
R/W SHEET NO.	08
ROADWAY DESIGN ENGINEER	HYDRAULICS ENGINEER

NAD 83 N59S 2007

NOTE: UTILIZE TEMPORARY SEDIMENT BASIN OR SPECIAL STILLING BASIN(S) AS STILLING BASIN WHERE APPLICABLE.




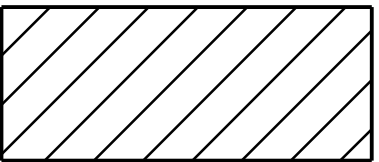


ENVIRONMENTALLY SENSITIVE AREA
SEE PROJECT SPECIAL PROVISIONS

NOTE: PLACE TEMPORARY ROCK SEDIMENT DAMS TYPE - B AND TEMPORARY ROCK SILT CHECKS TYPE - A AT DRAINAGE OUTLETS.

CLEARING AND GRUBBING
EROSION CONTROL FOR
CONSTRUCTION SHEET 8

REVISIONS

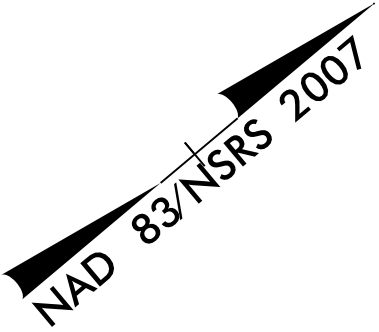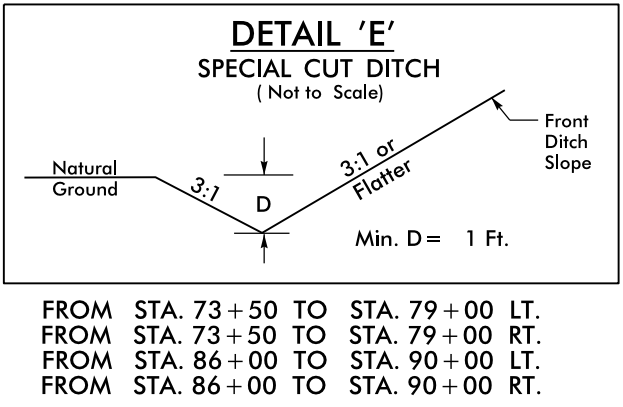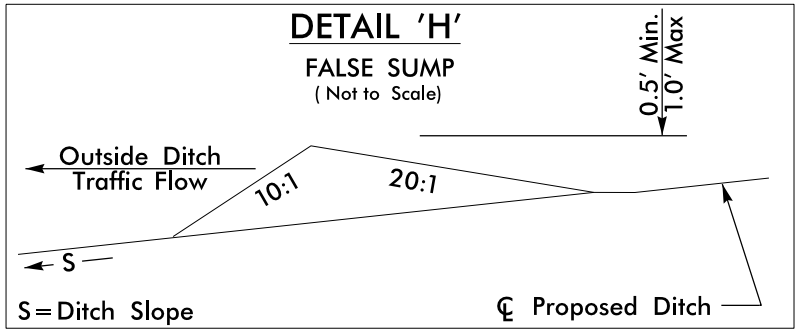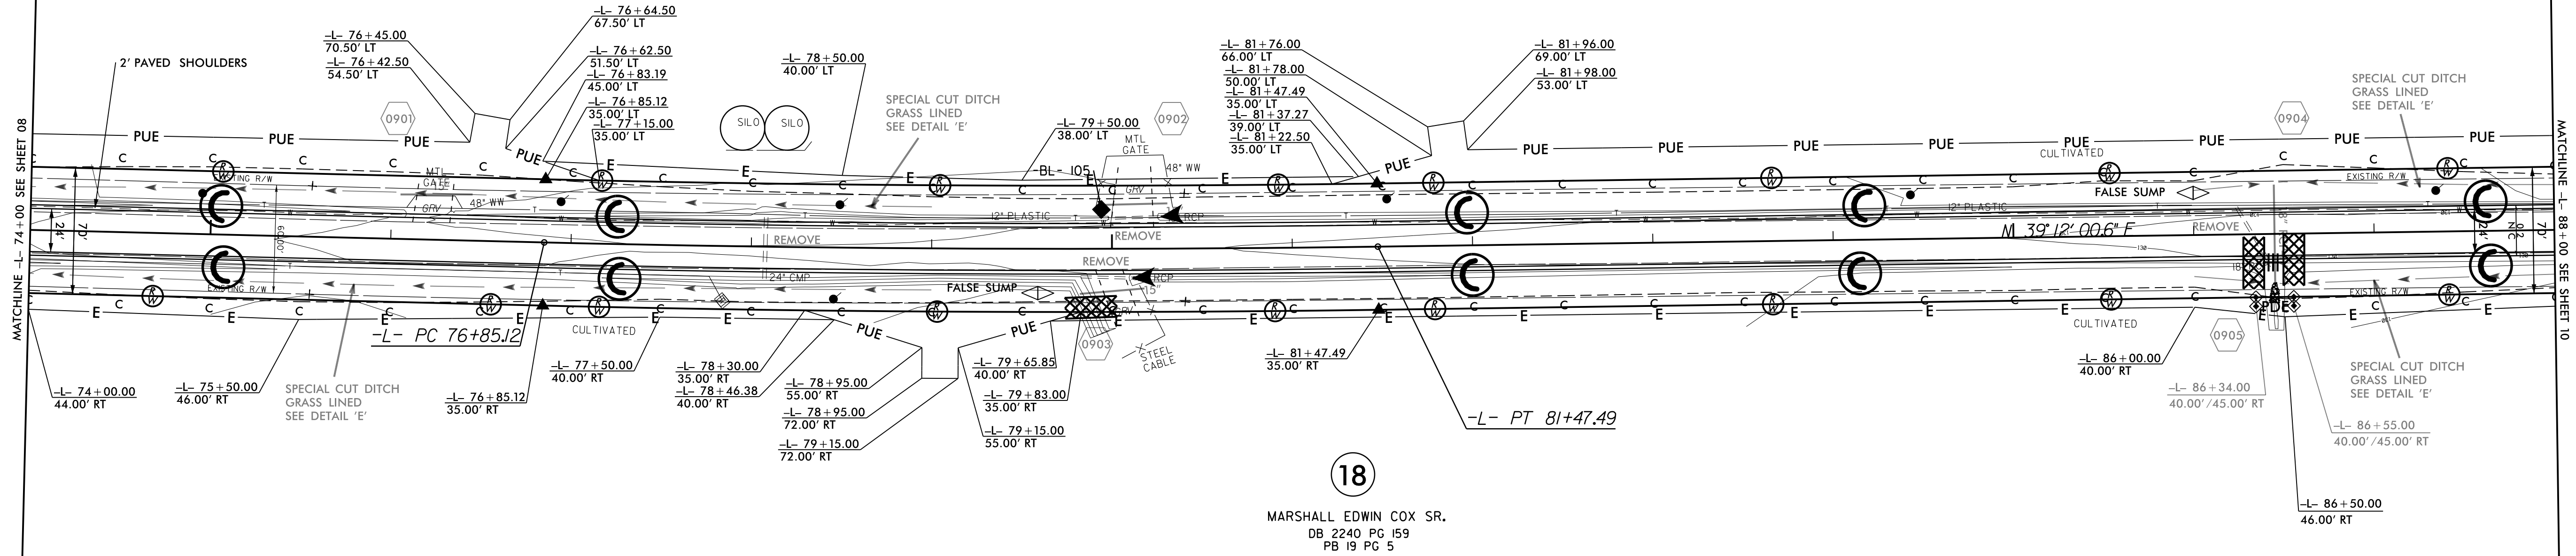


PROJECT REFERENCE NO.	SHEET NO.
W-5500	EC-10/CONST.9
R/W SHEET NO.	09
ROADWAY DESIGN ENGINEER	HYDRAULICS ENGINEER


NOTE:
PLACE TEMPORARY ROCK SEDIMENT DAMS TYPE - B
AND TEMPORARY ROCK SILT CHECKS TYPE - A AT
DRAINAGE OUTLETS.

CLEARING AND GRUBBING
EROSION CONTROL FOR
CONSTRUCTION SHEET 9


PROJECT REFERENCE NO.	SHEET NO.
W-5500	EC-11/CONST.10
R/W SHEET NO.	10
ROADWAY DESIGN ENGINEER	HYDRAULICS ENGINEER

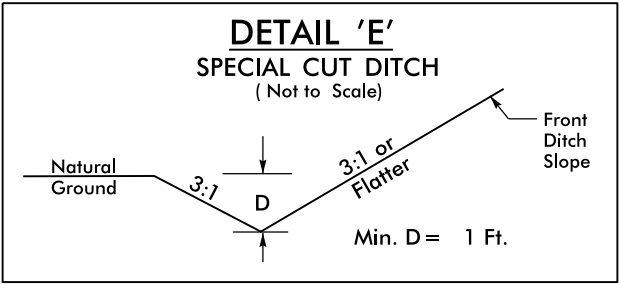

FROM STA. 86+00 TO STA. 90+00 LT.
FROM STA. 86+00 TO STA. 100+30 RT.
FROM STA. 94+00 TO STA. 96+50 LT.
FROM STA. 100+00 TO STA. 117+00 LT.
FROM STA. 100+60 TO STA. 103+00 RT.

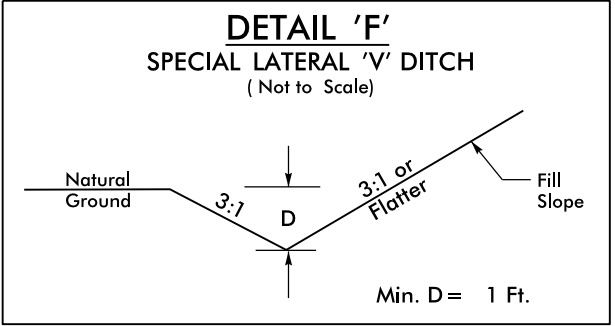

FROM STA. 96+50 TO STA. 100+00 LT.

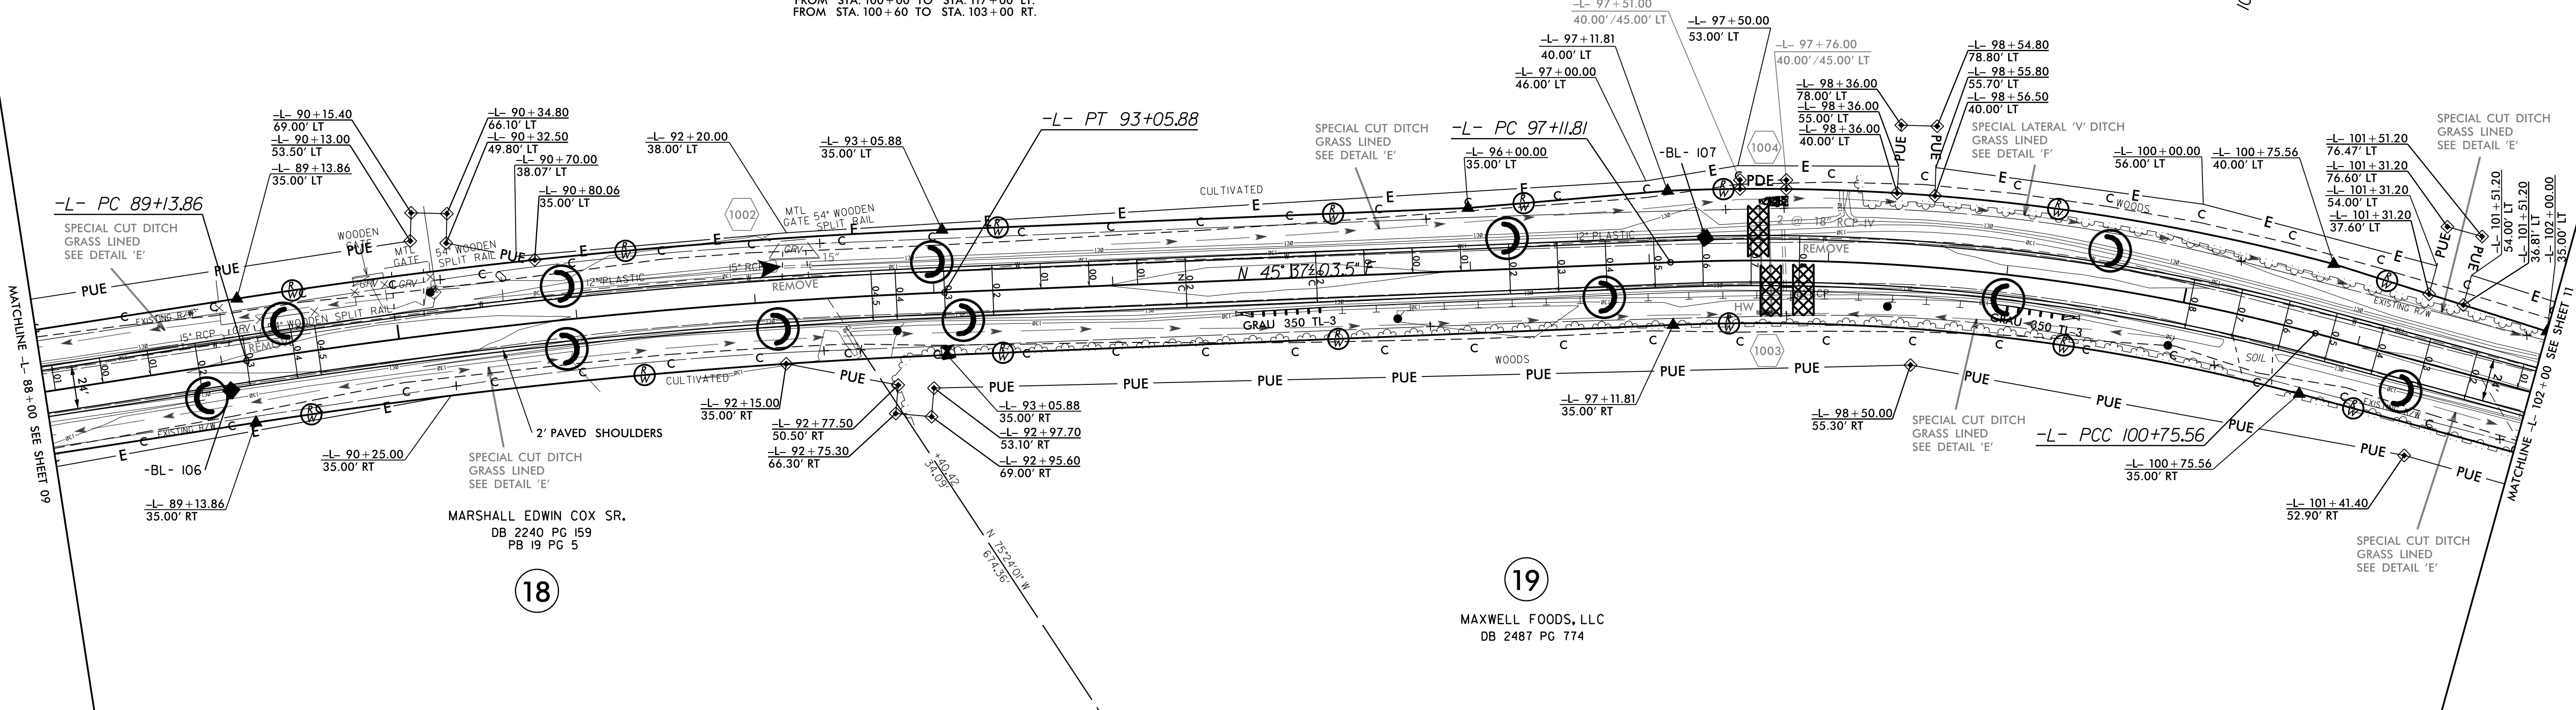

NOTE:
PLACE TEMPORARY ROCK SEDIMENT DAMS TYPE - B
AND TEMPORARY ROCK SILT CHECKS TYPE - A AT
DRAINAGE OUTLETS.

CLEARING AND GRUBBING
EROSION CONTROL FOR
CONSTRUCTION SHEET 10




PROJECT REFERENCE NO.	SHEET NO.
W-5500	EC-12/CONST.II
R/W SHEET NO.	11
ROADWAY DESIGN ENGINEER	HYDRAULICS ENGINEER

NAD 83 NSRS 2007

SLEEPY CREEK FARMS, INC.
DB 2215 PG 103


16

110

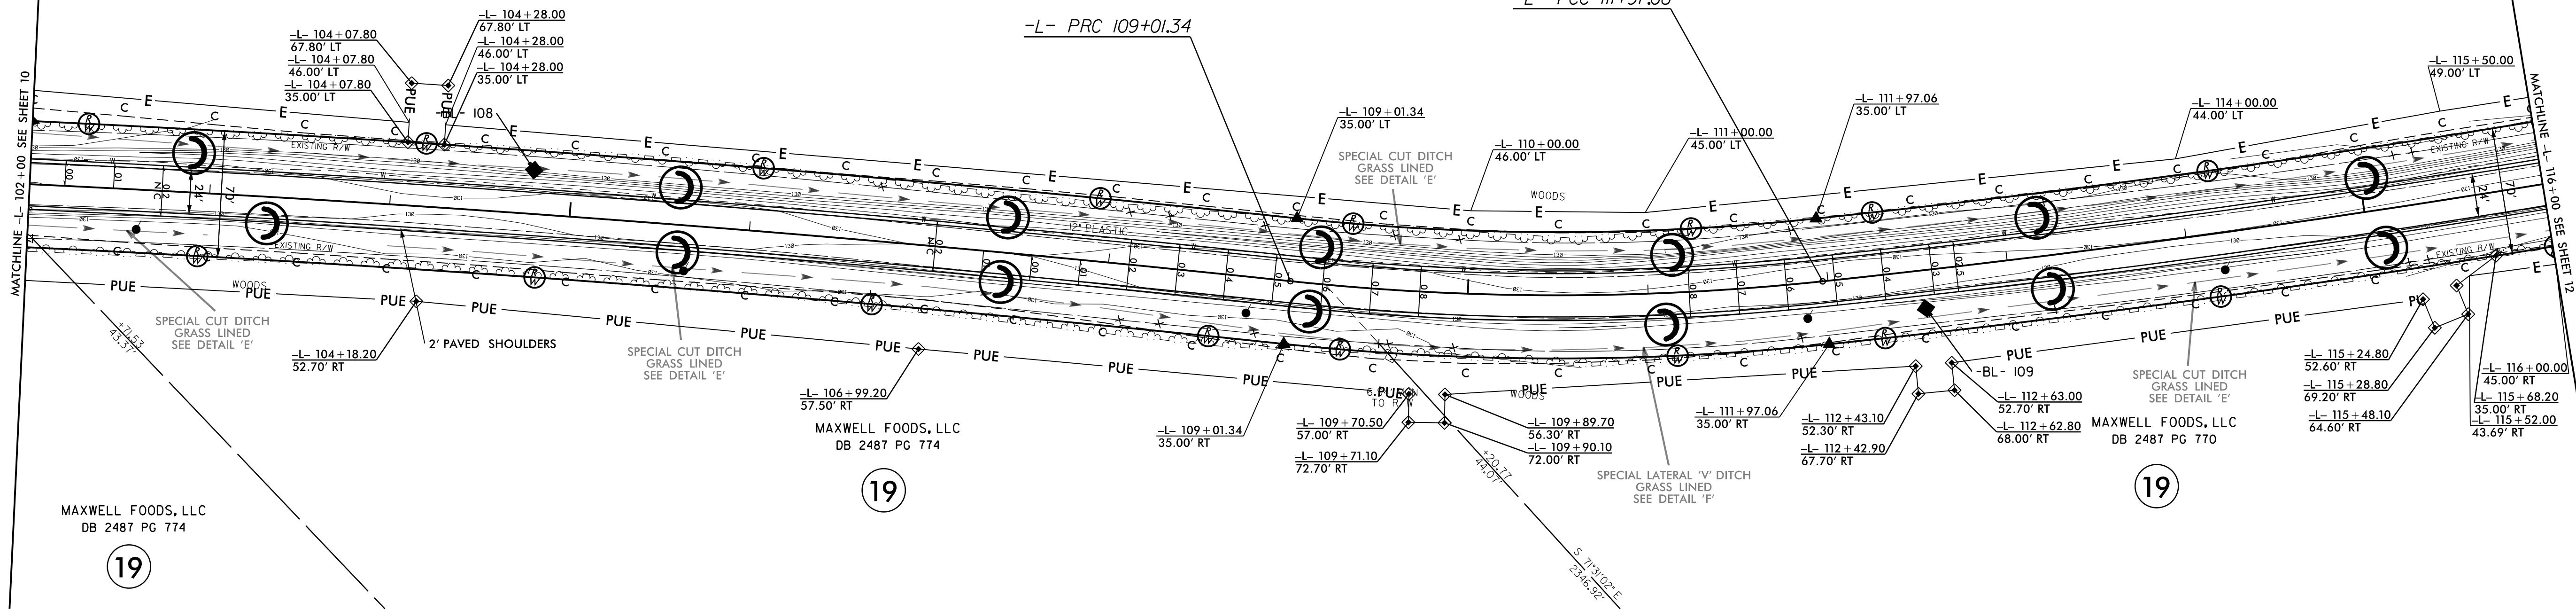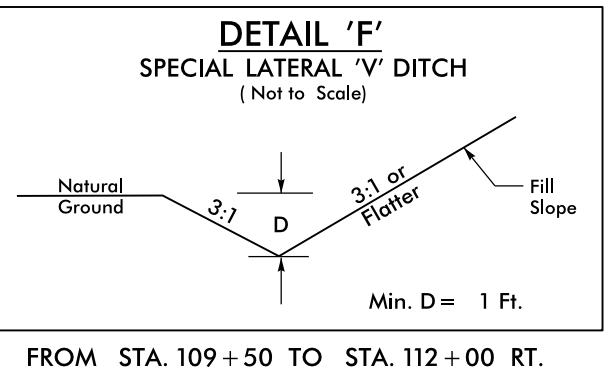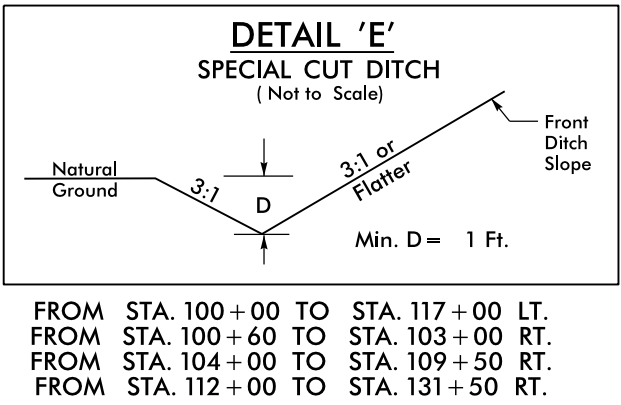


NOTE:
PLACE TEMPORARY ROCK SEDIMENT DAMS TYPE - B
AND TEMPORARY ROCK SILT CHECKS TYPE - A AT
DRAINAGE OUTLETS.

CLEARING AND GRUBBING
EROSION CONTROL FOR
CONSTRUCTION SHEET 11

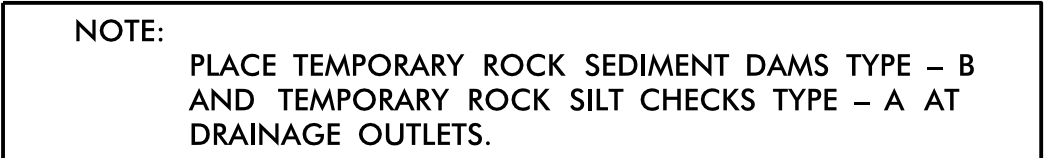


CLEARING AND GRUBBING
EROSION CONTROL FOR
CONSTRUCTION SHEET 12

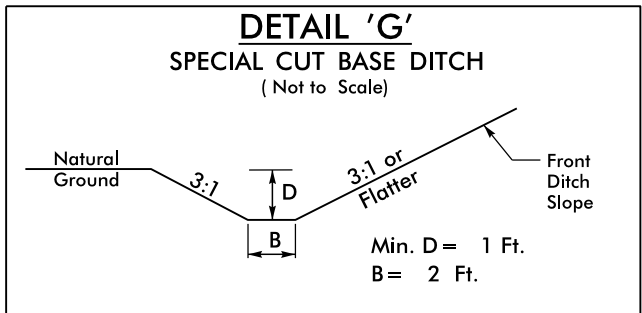


FROM STA. 112+00 TO STA. 131+50 RT.
FROM STA. 134+00 TO STA. 137+00 RT.


FROM STA. 117+00 TO STA. 138+00 LT.

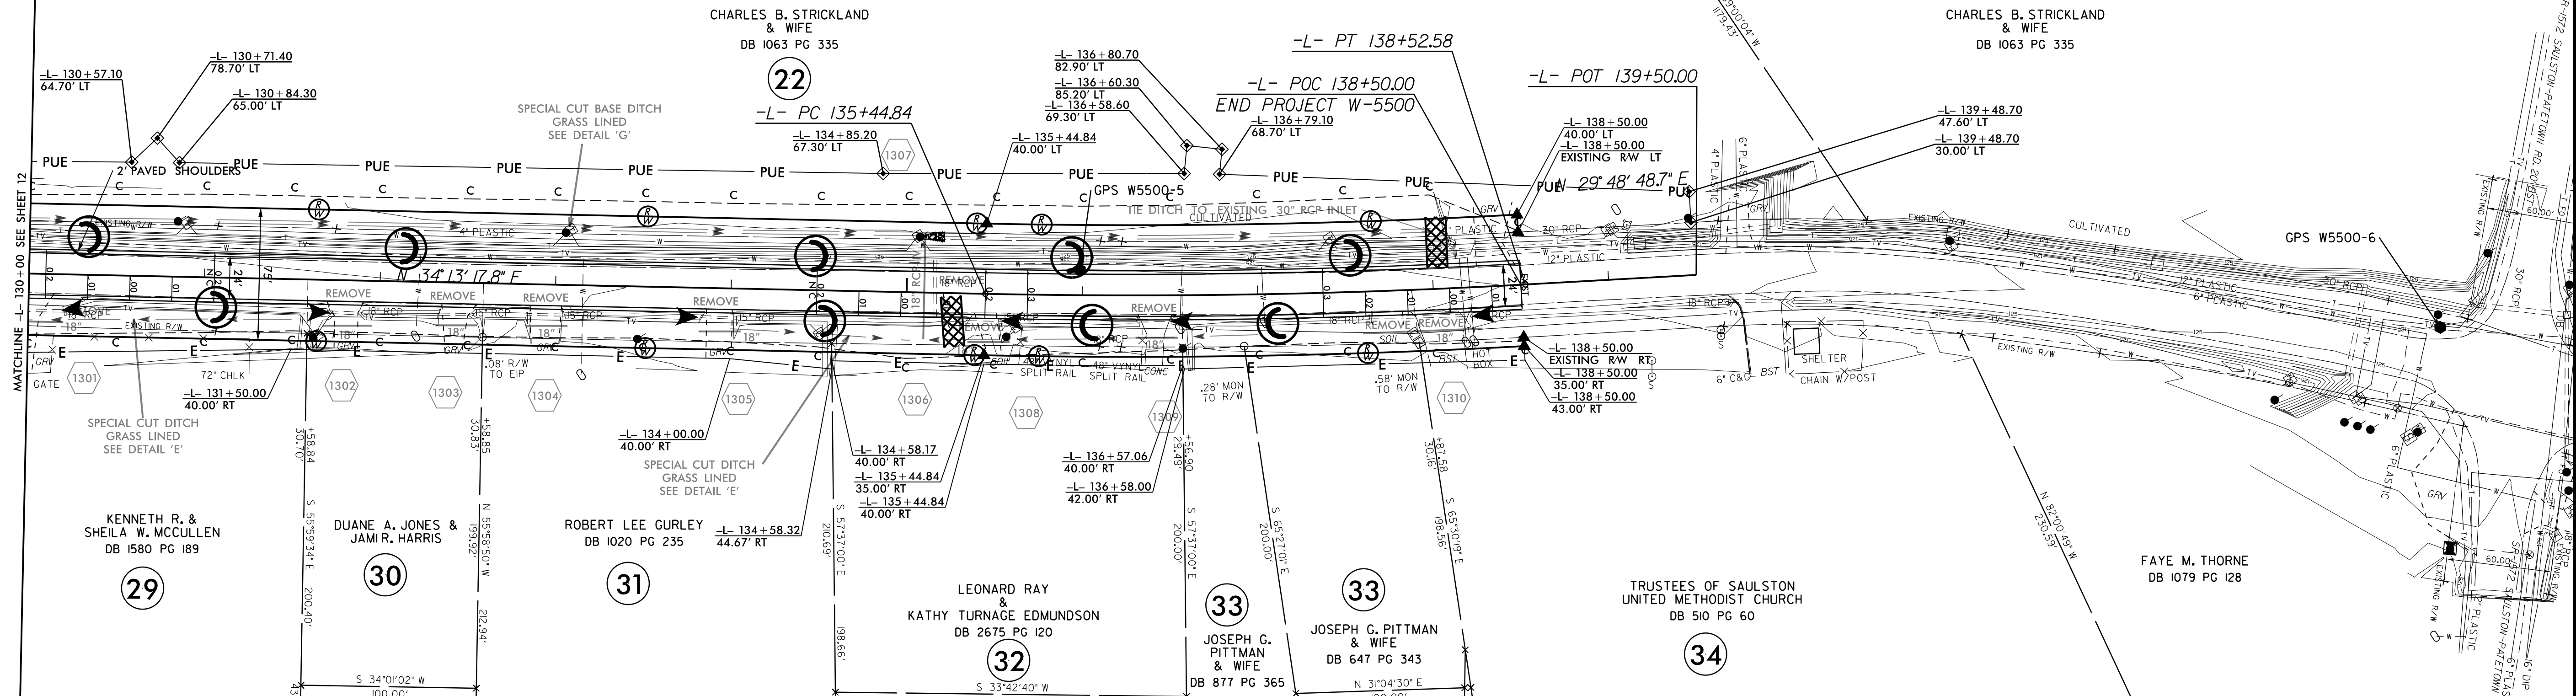

NOTE: PLACE TEMPORARY ROCK SEDIMENT DAMS TYPE - B AND TEMPORARY ROCK SILT CHECKS TYPE - A AT DRAINAGE OUTLETS.


CLEARING AND GRUBBING
EROSION CONTROL FOR
CONSTRUCTION SHEET 13

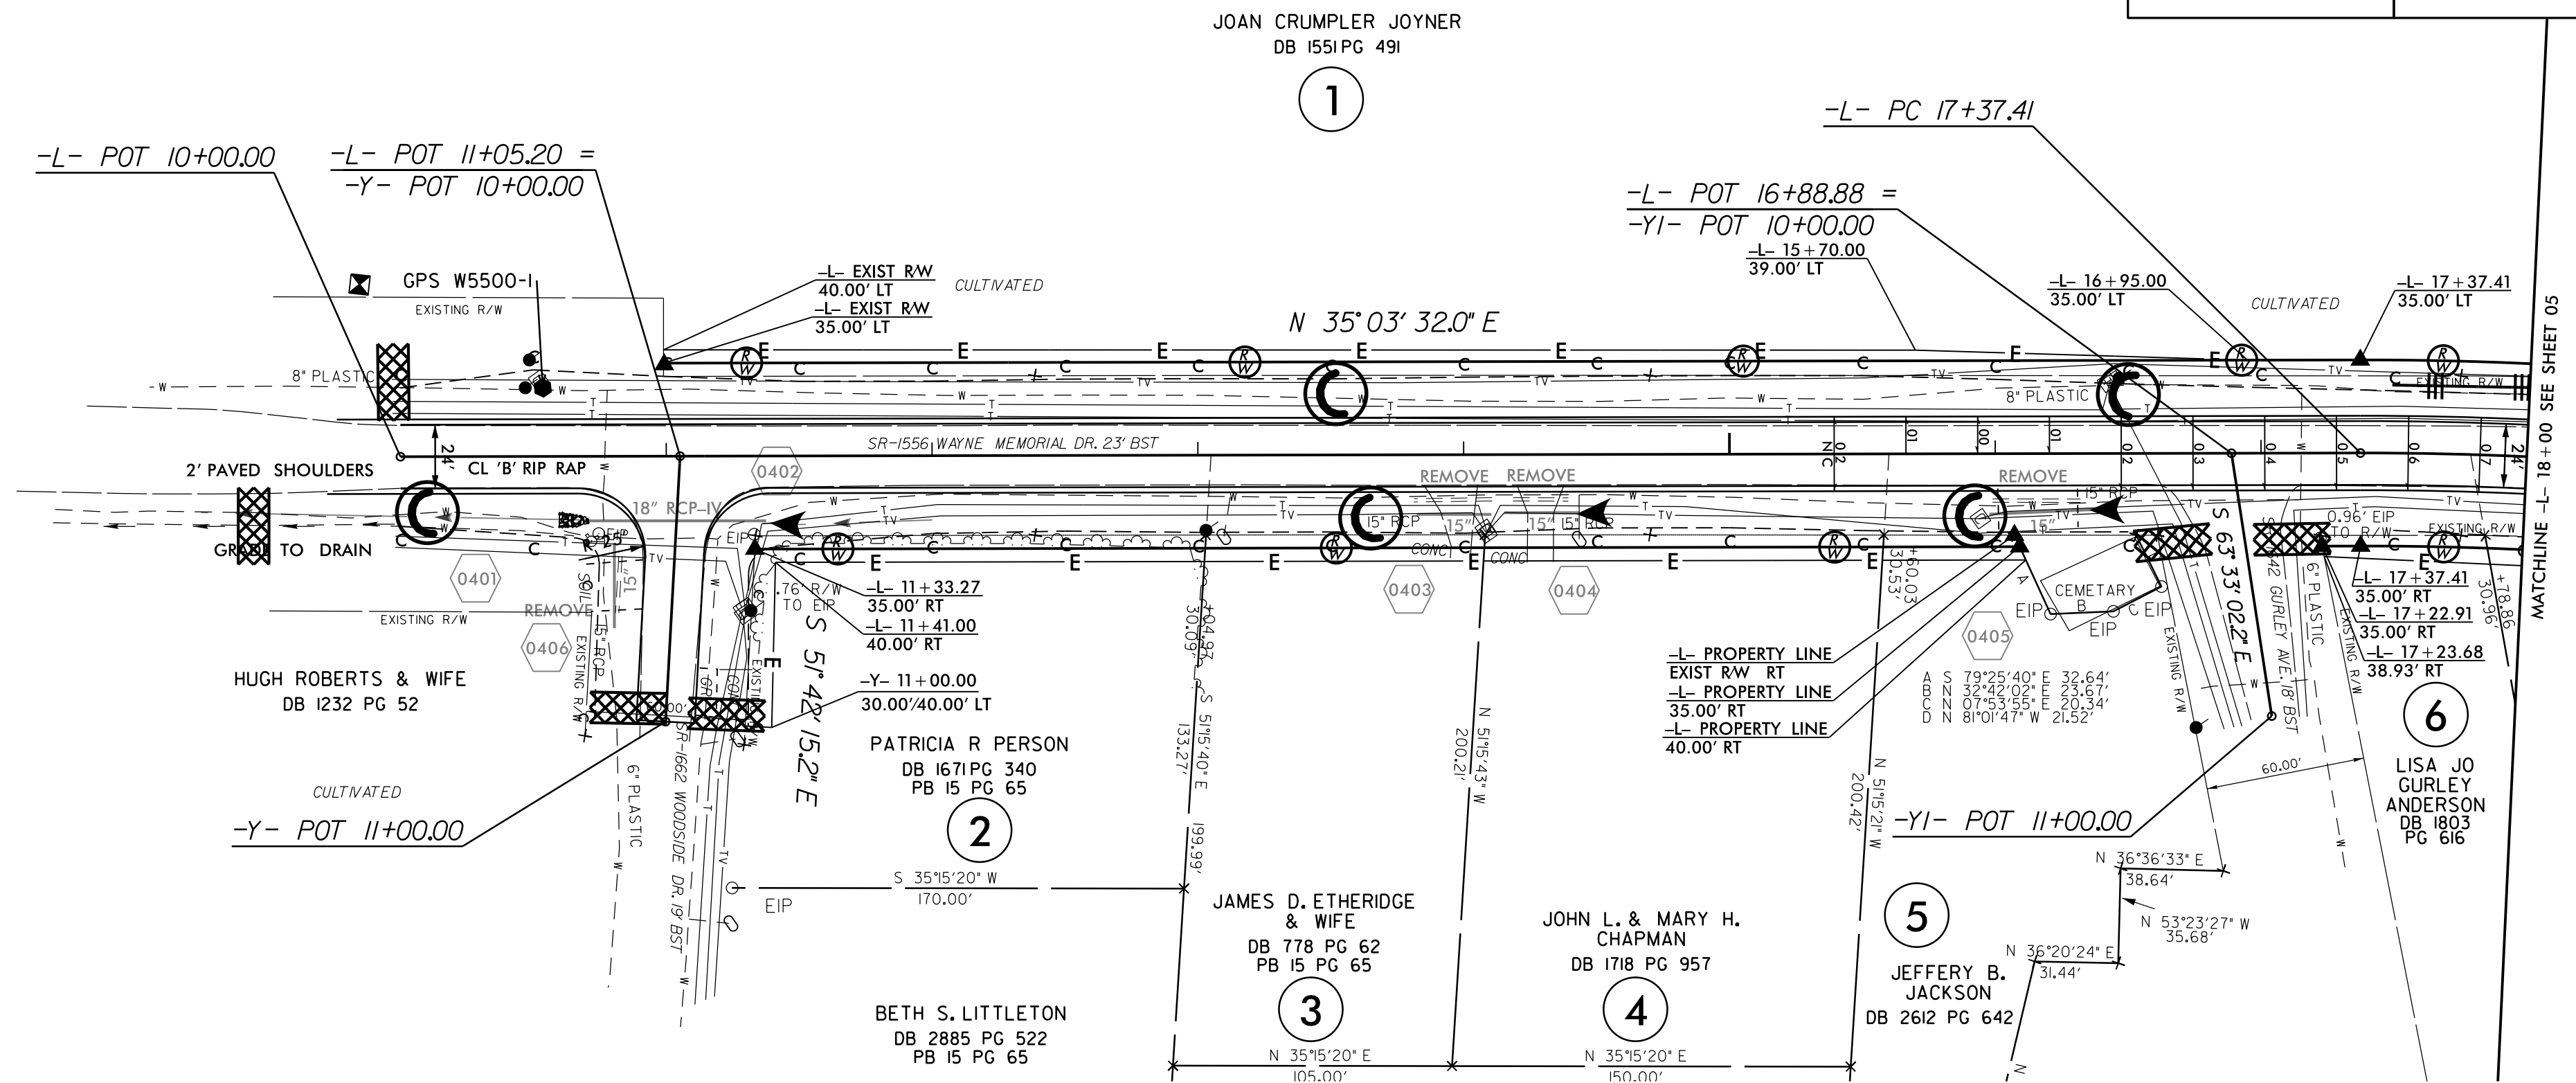

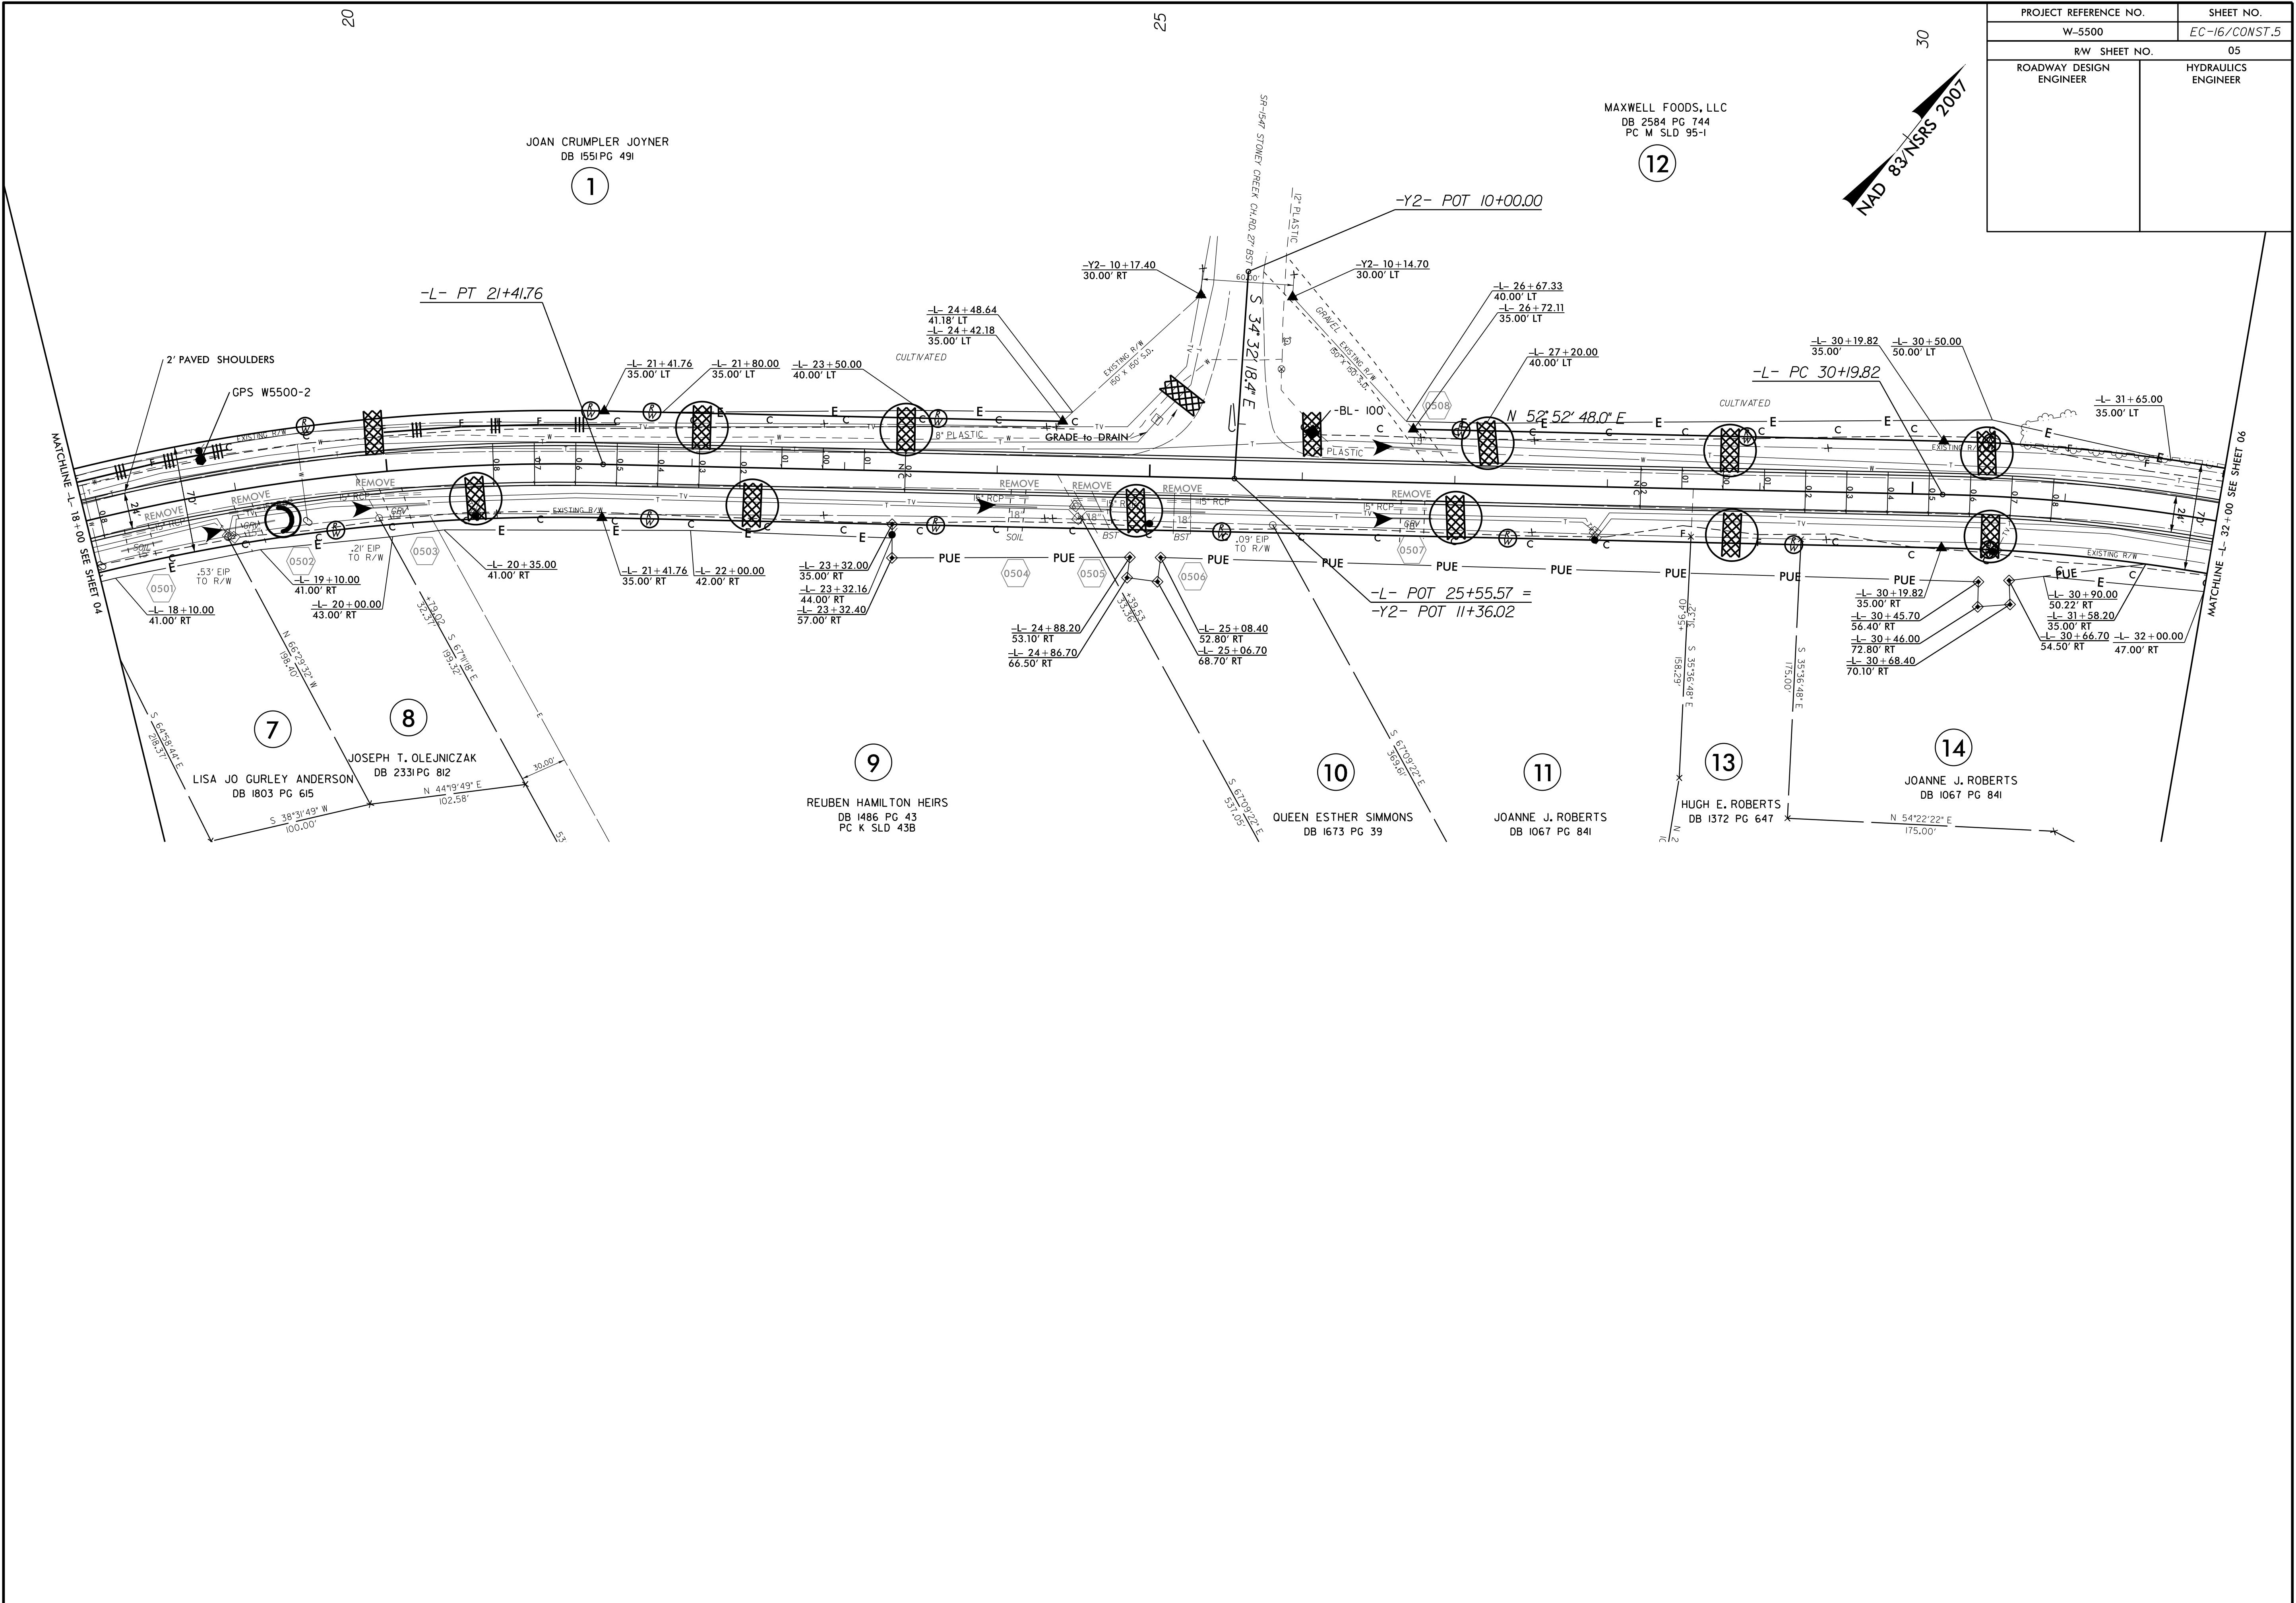



PROJECT REFERENCE NO.	SHEET NO.
W-5500	EC-16/CONST.5
R/W SHEET NO.	05
ROADWAY DESIGN ENGINEER	HYDRAULICS ENGINEER

PROJECT REFERENCE NO.		SHEET NO.	
W-5500		EC-17/CONST.6	
RW SHEET NO.		06	
ROADWAY DESIGN ENGINEER		HYDRAULICS ENGINEER	

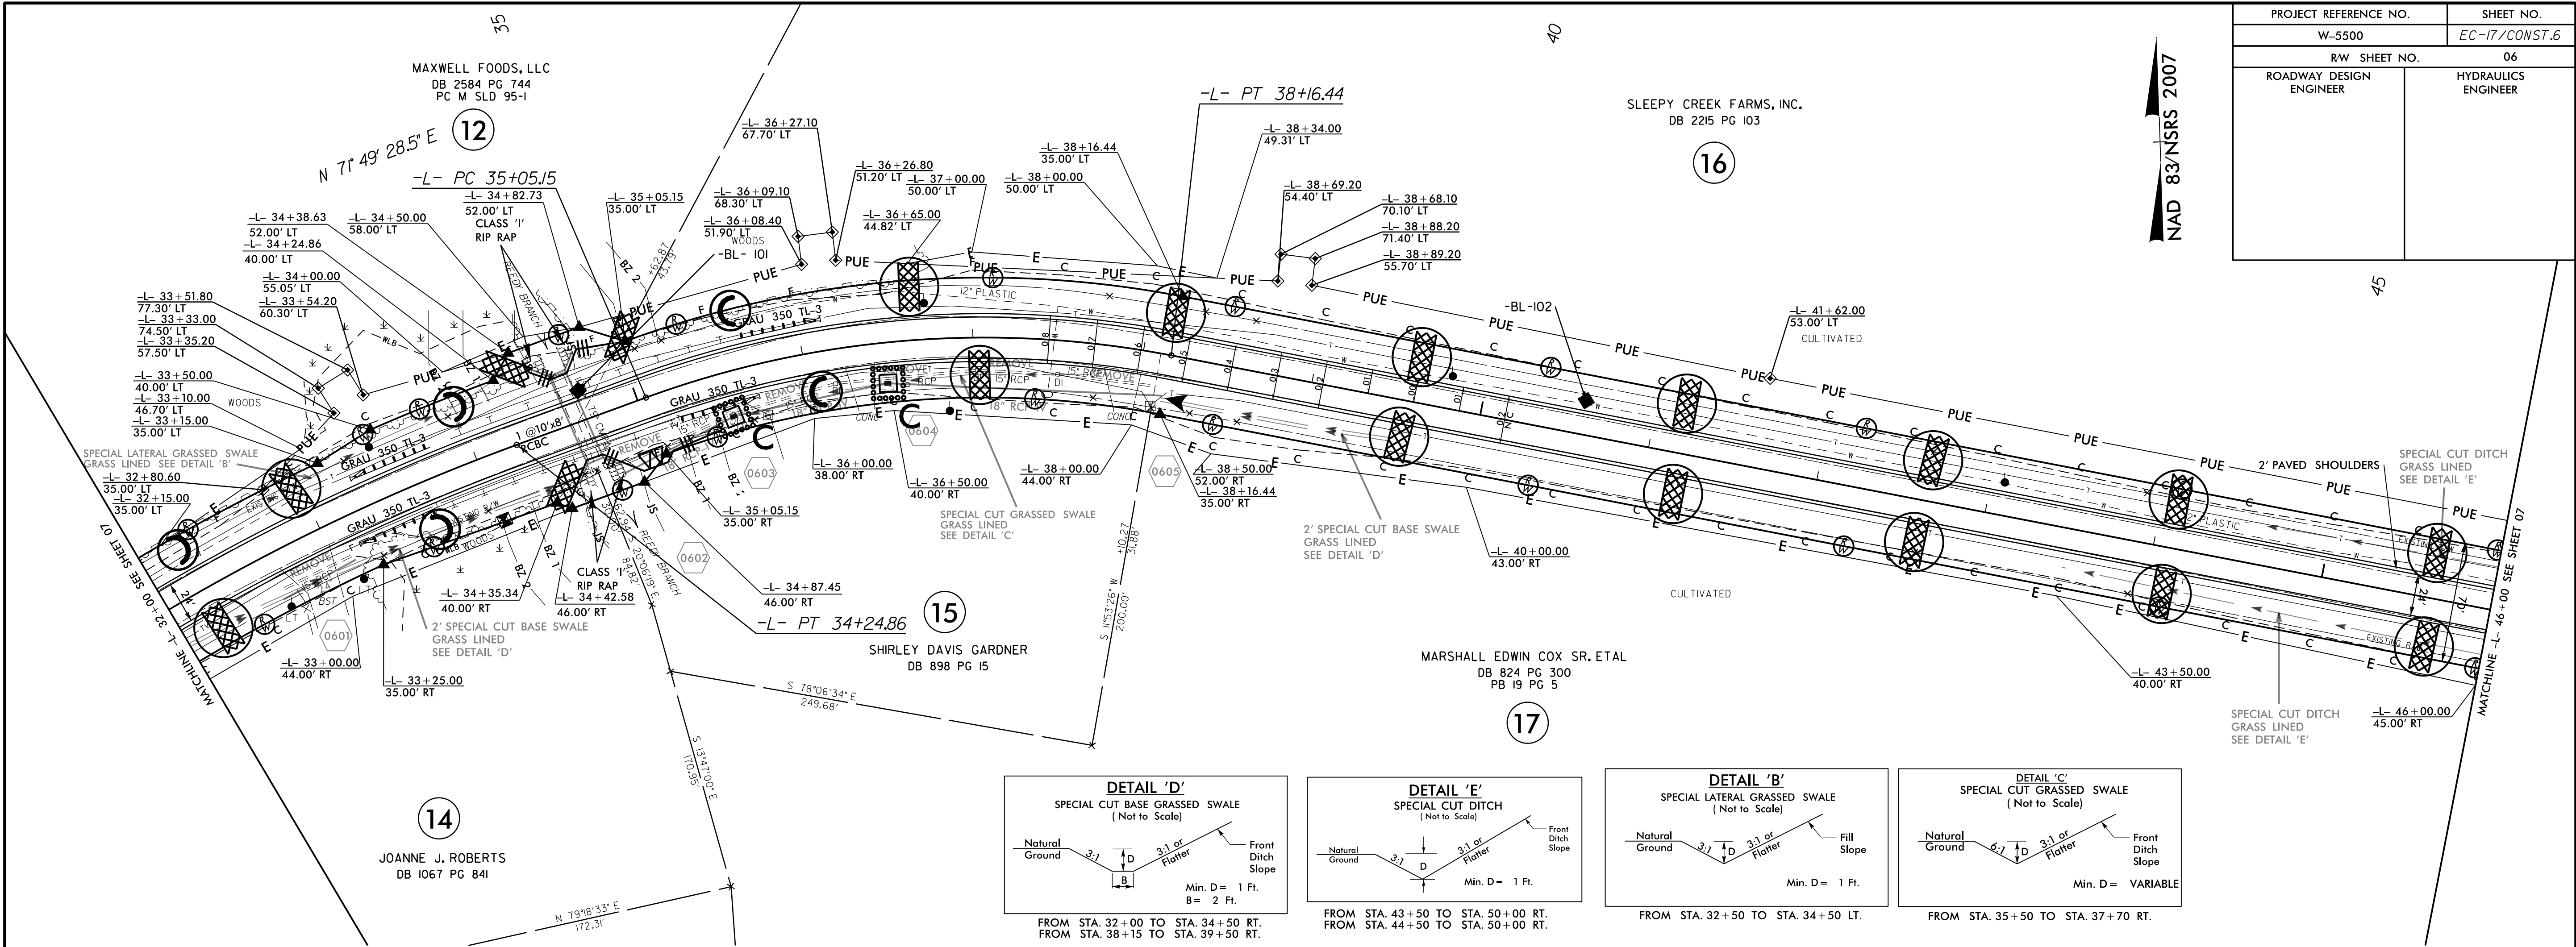


NAD 83/NSRS 2007

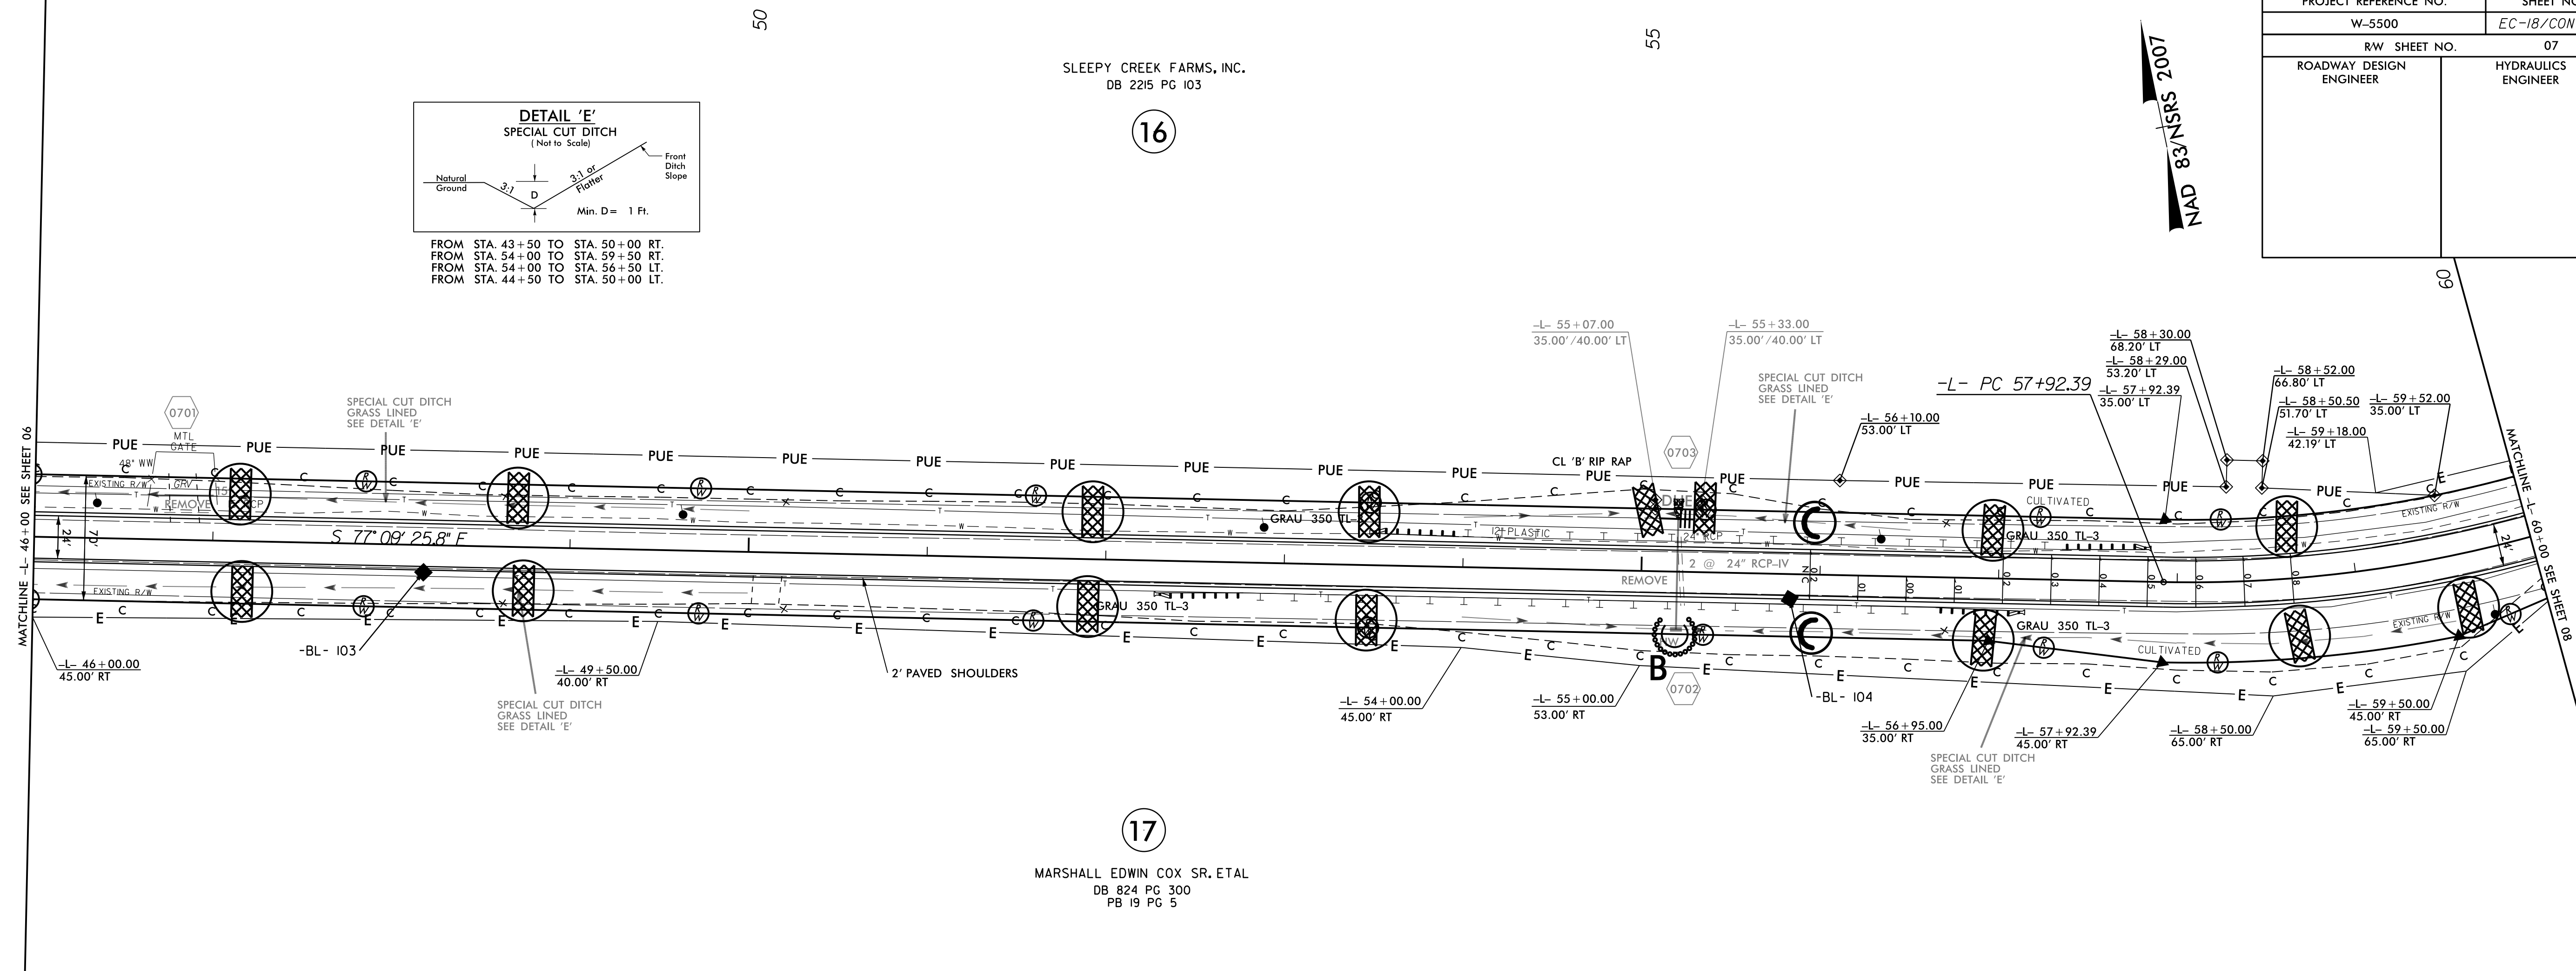

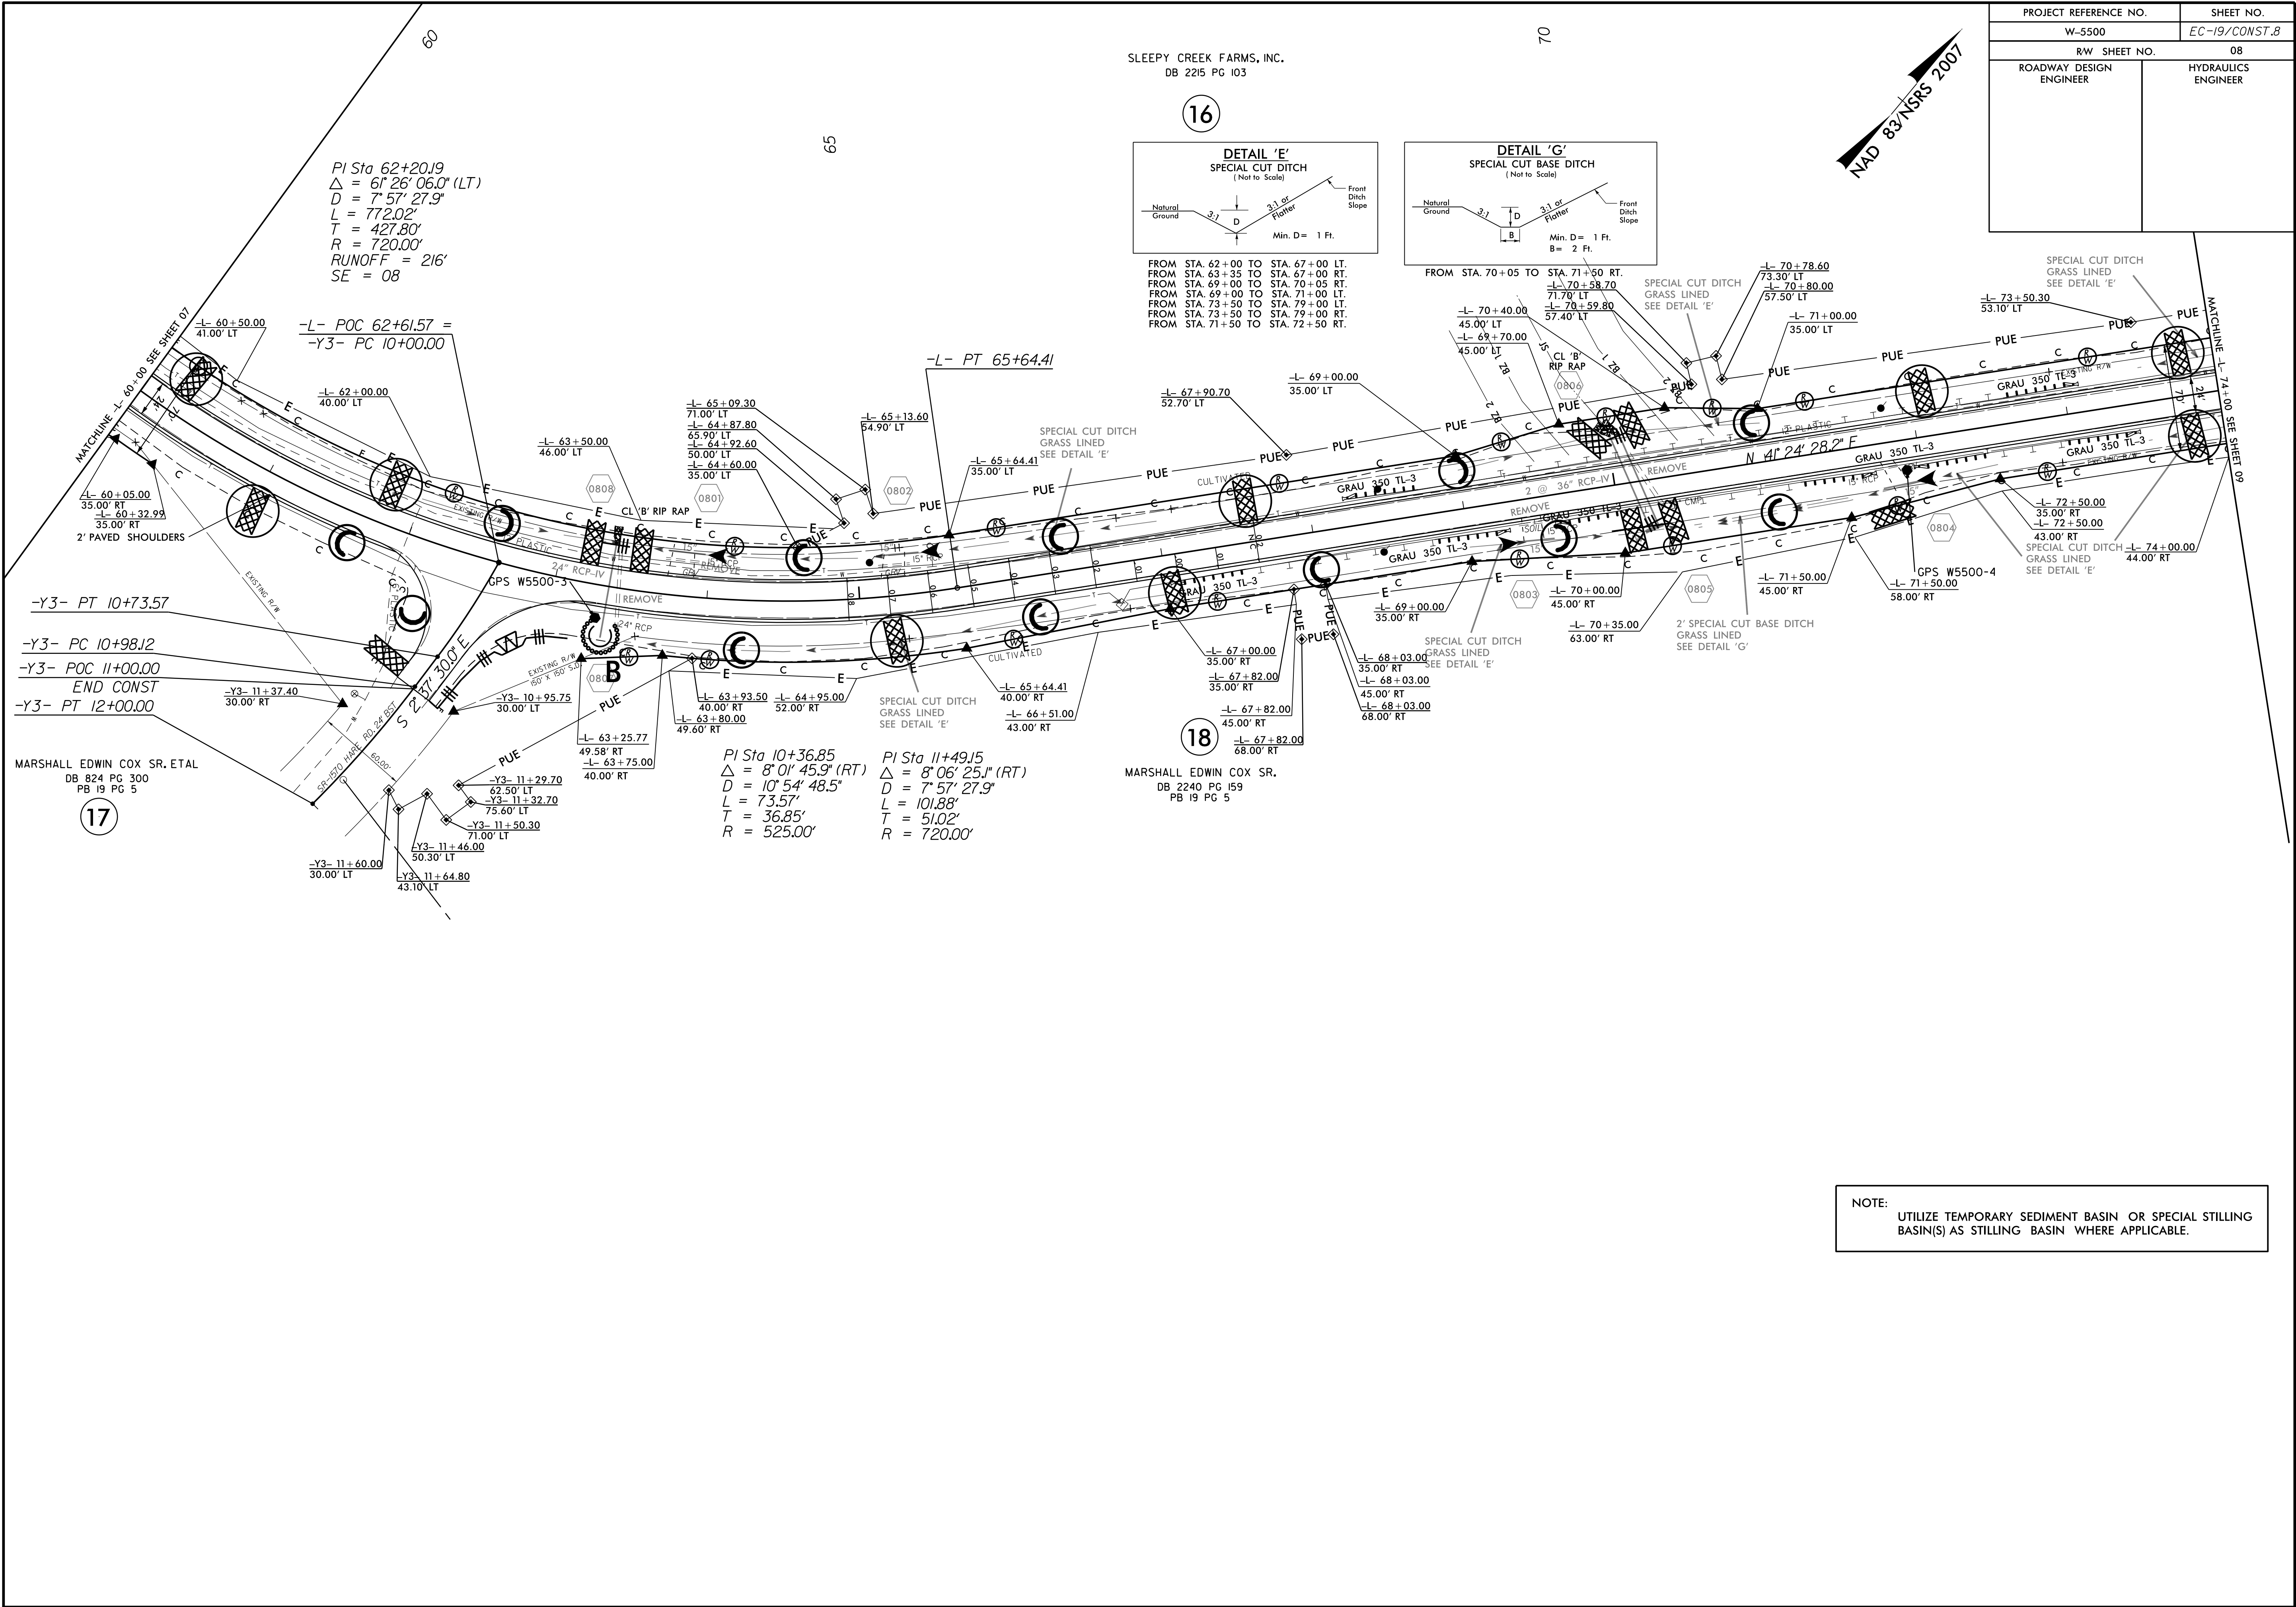


PROJECT REFERENCE NO.	SHEET NO.
W-5500	EC-19/CONST.8
R/W SHEET NO.	08
ROADWAY DESIGN ENGINEER	HYDRAULICS ENGINEER

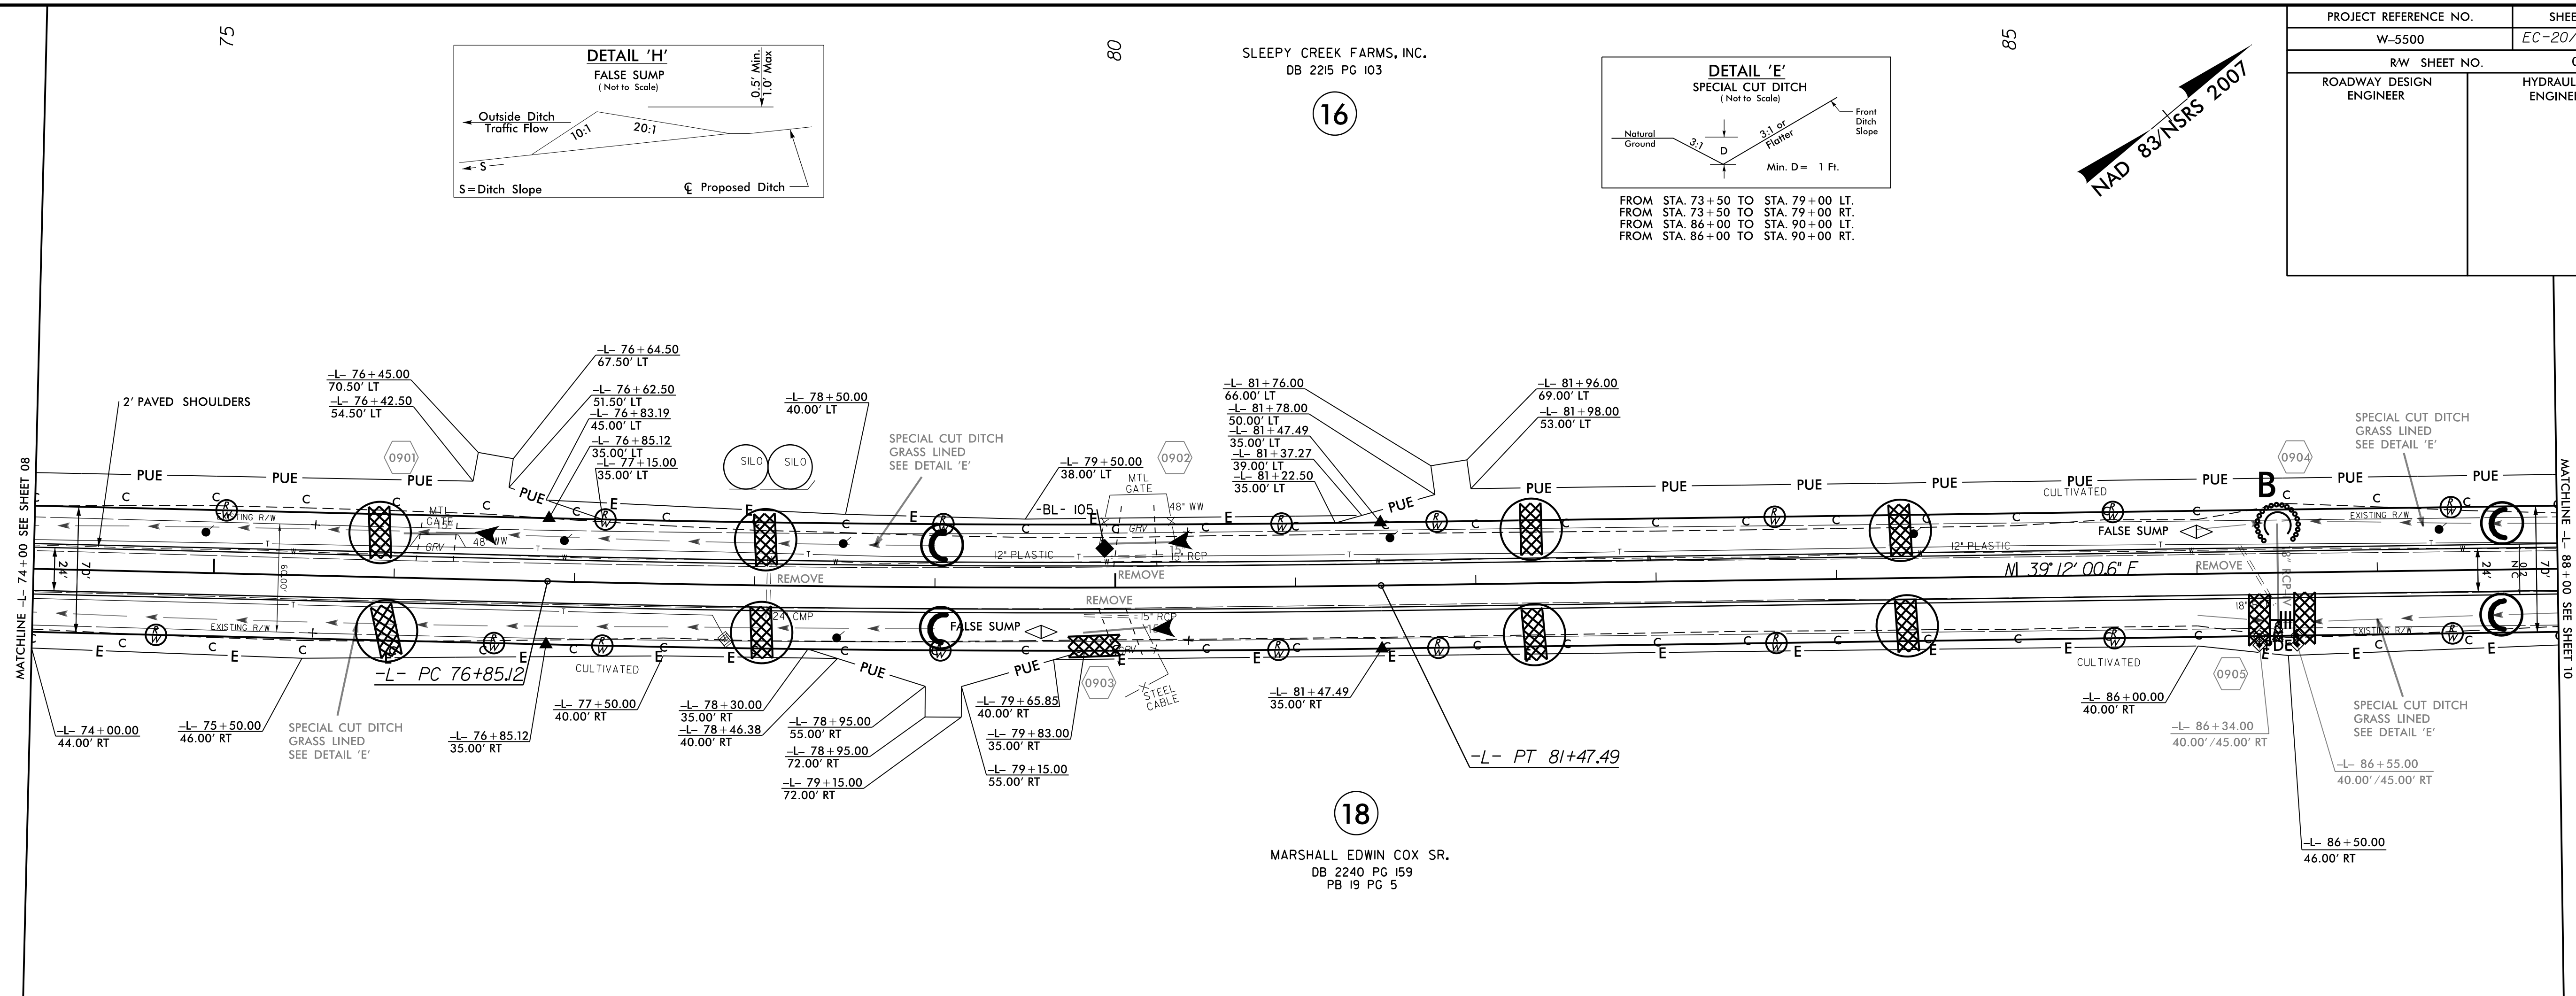


SLEEPY CREEK FARMS, INC.
DB 2215 PG 103

16

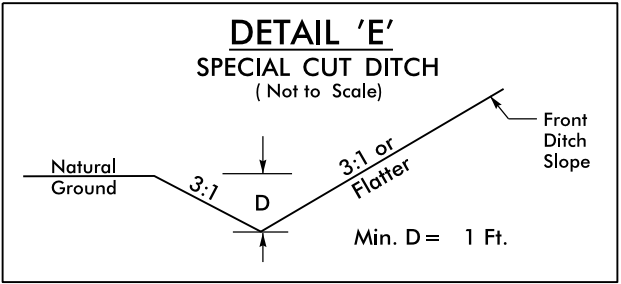


FROM STA. 86+00 TO STA. 90+00 LT.
FROM STA. 86+00 TO STA. 100+30 RT.
FROM STA. 94+00 TO STA. 96+50 LT.
FROM STA. 100+00 TO STA. 117+00 LT.
FROM STA. 100+60 TO STA. 103+00 RT.

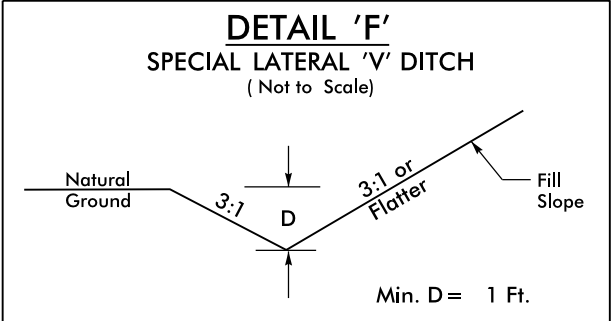

FROM STA. 96+50 TO STA. 100+00 LT.

NAD 83/NGS 2007

PROJECT REFERENCE NO.	SHEET NO.
W-5500	EC-21/CONST.10
R/W SHEET NO.	10
ROADWAY DESIGN ENGINEER	HYDRAULICS ENGINEER

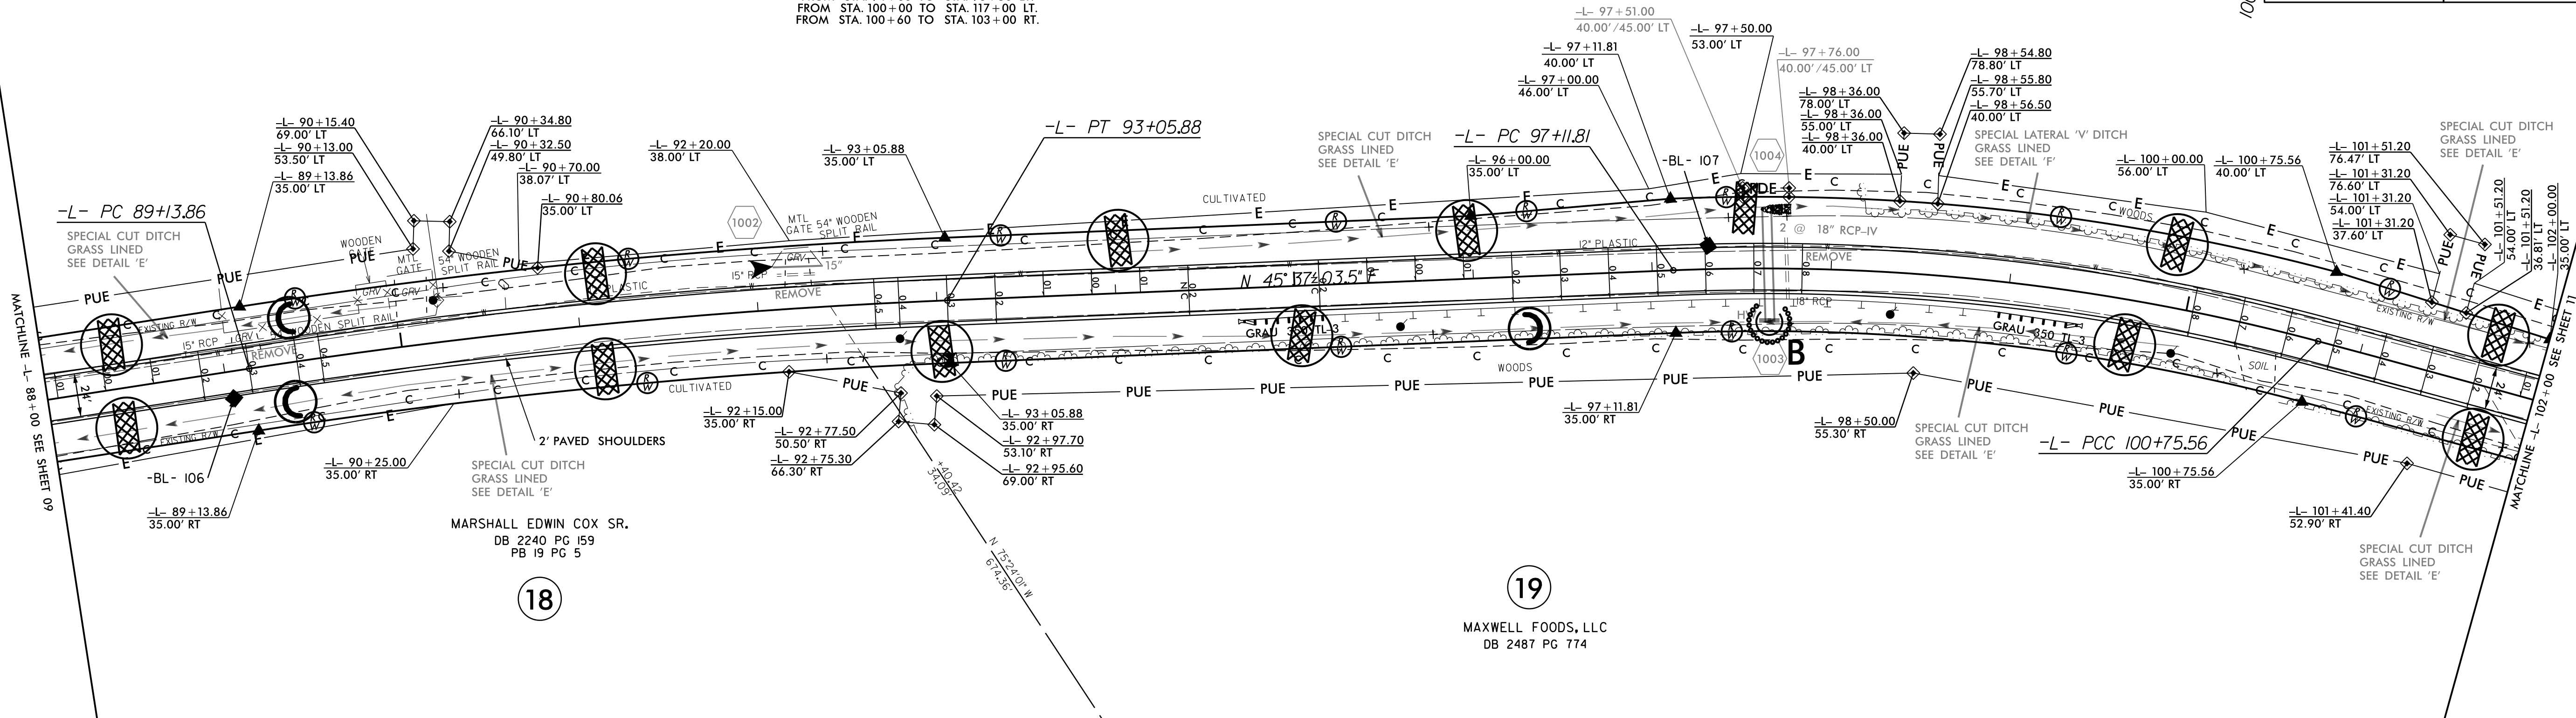

18

MARSHALL EDWIN COX SR.
DB 2240 PG 159
PB 19 PG 5

19

MAXWELL FOODS, LLC
DB 2487 PG 774




PROJECT REFERENCE NO.	SHEET NO.
W-5500	EC-22/CONST.II
R/W SHEET NO.	11
ROADWAY DESIGN ENGINEER	HYDRAULICS ENGINEER


NAD 83 NSRS 2007

SLEEPY CREEK FARMS, INC.
DB 2215 PG 103



16

110

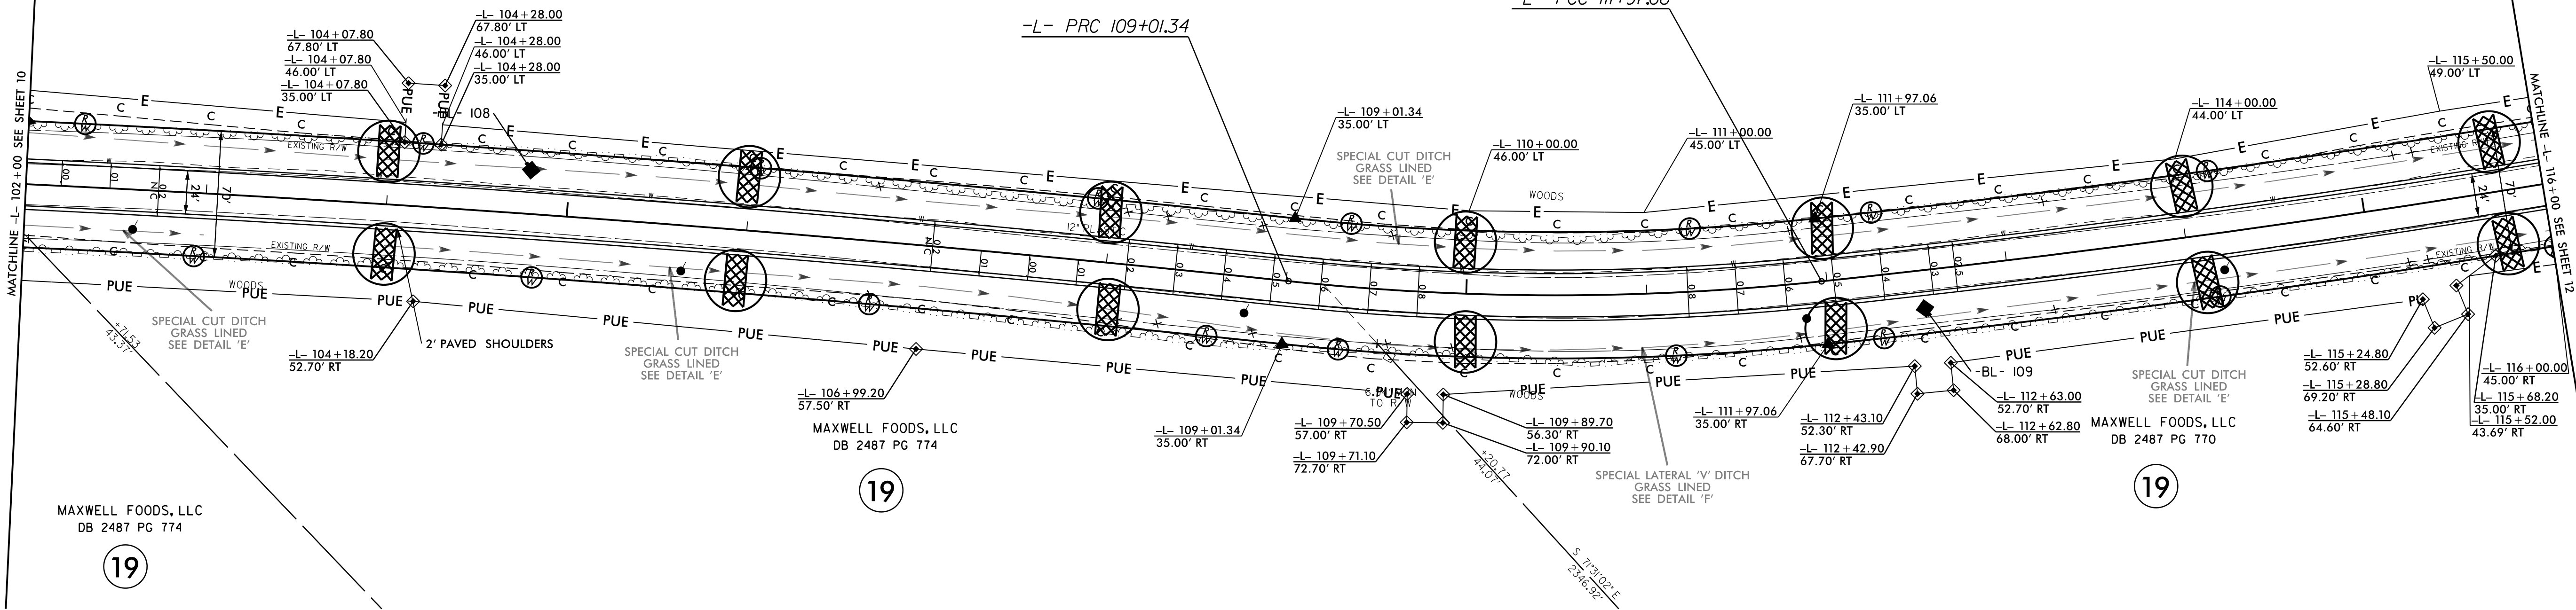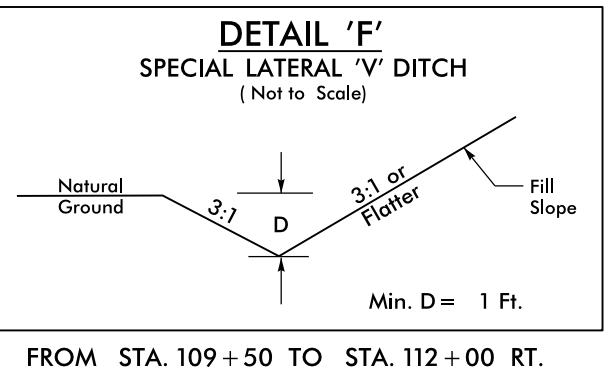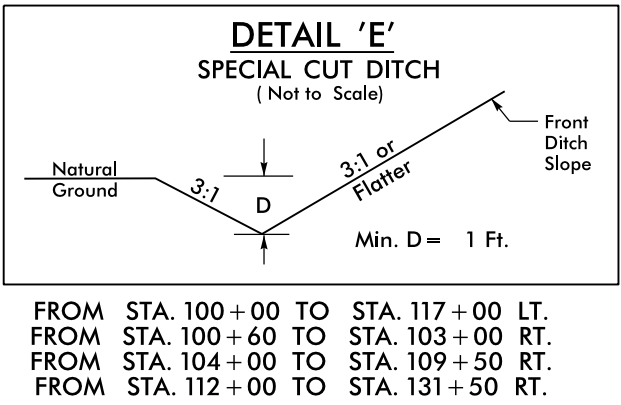

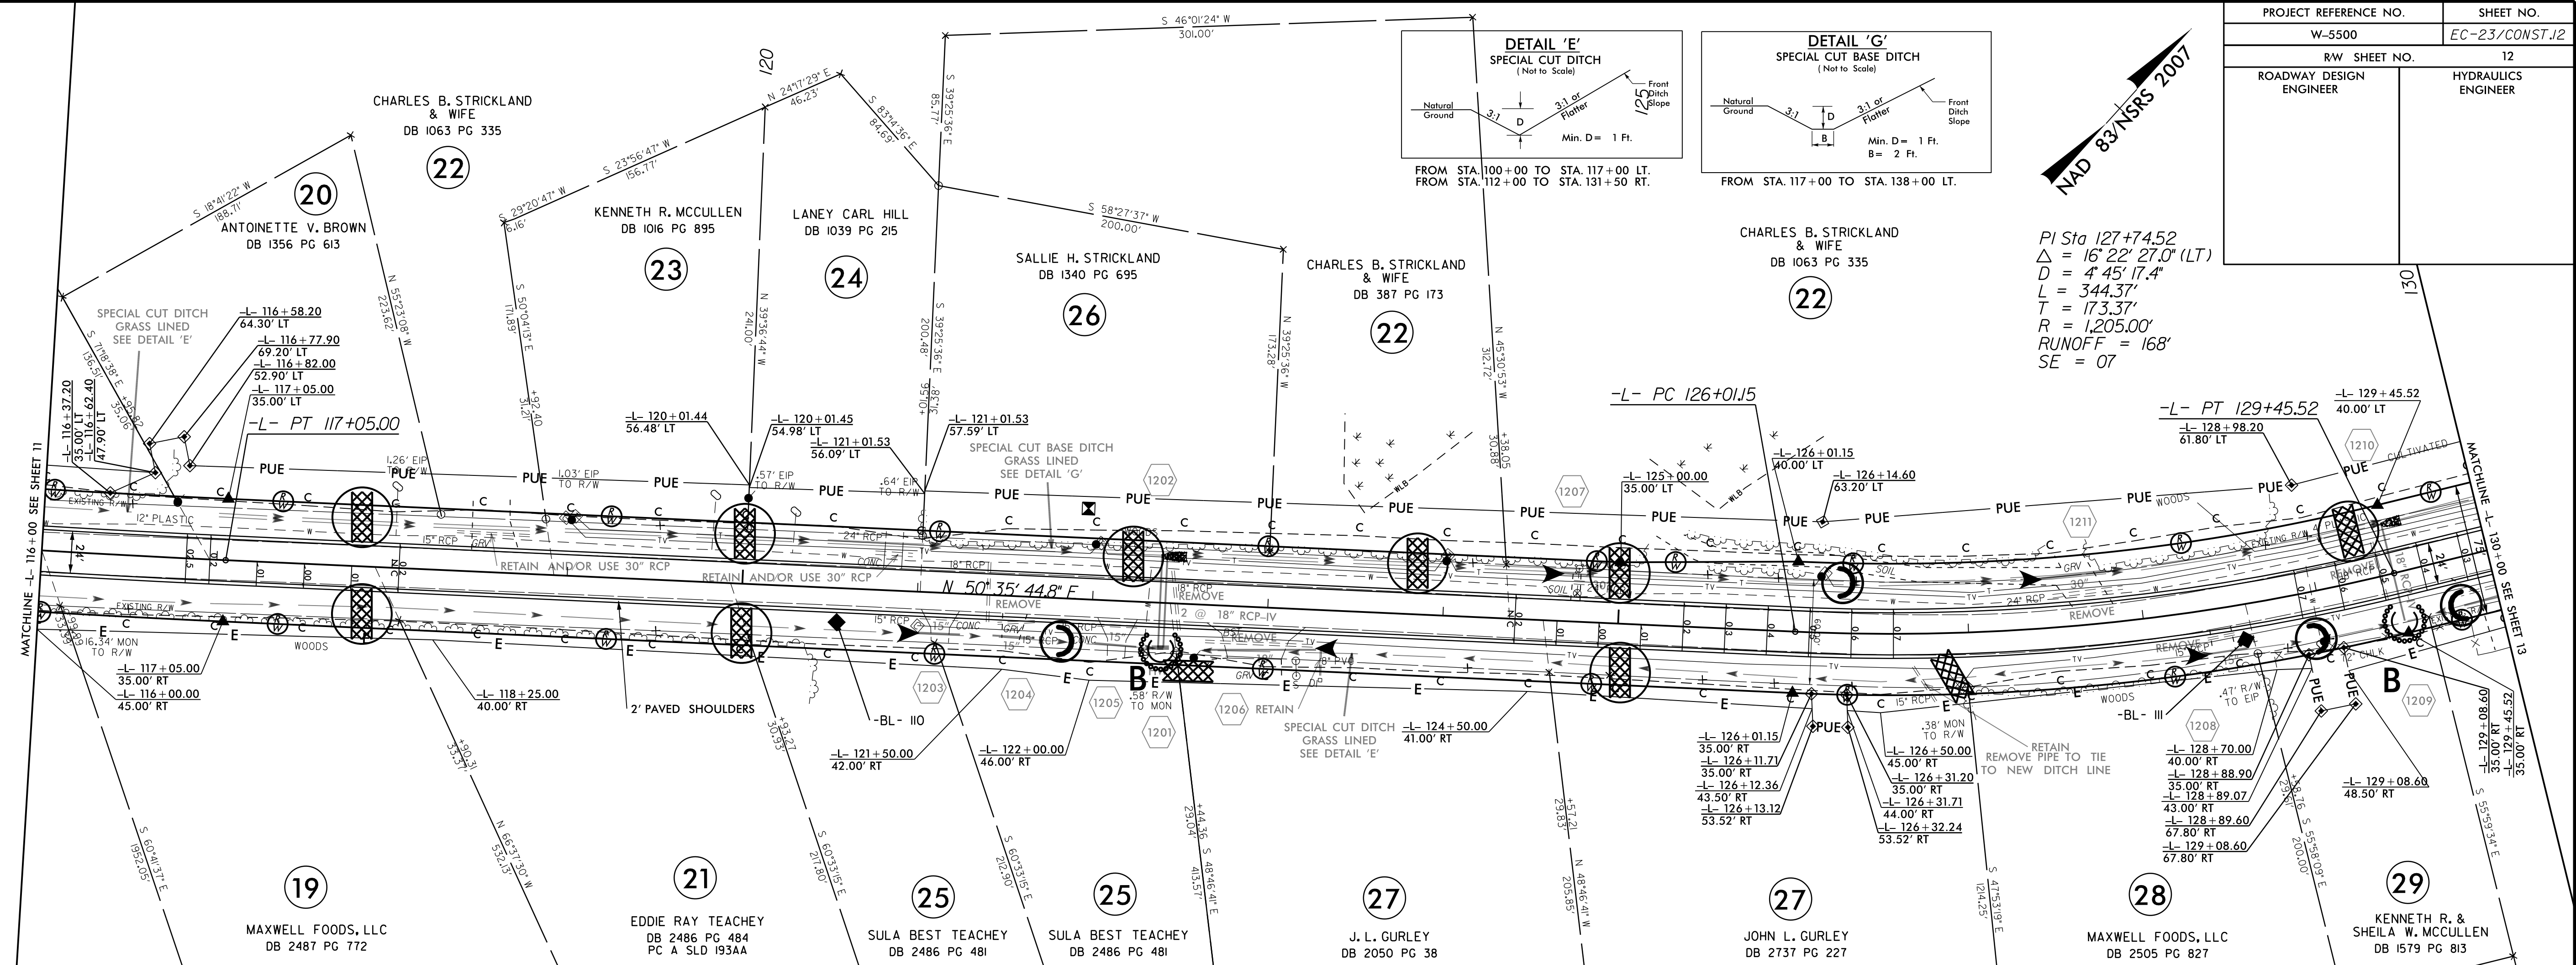

PROJECT REFERENCE NO.	SHEET NO.
W-5500	EC-24/CONST.13
R/W SHEET NO.	13
ROADWAY DESIGN ENGINEER	HYDRAULICS ENGINEER

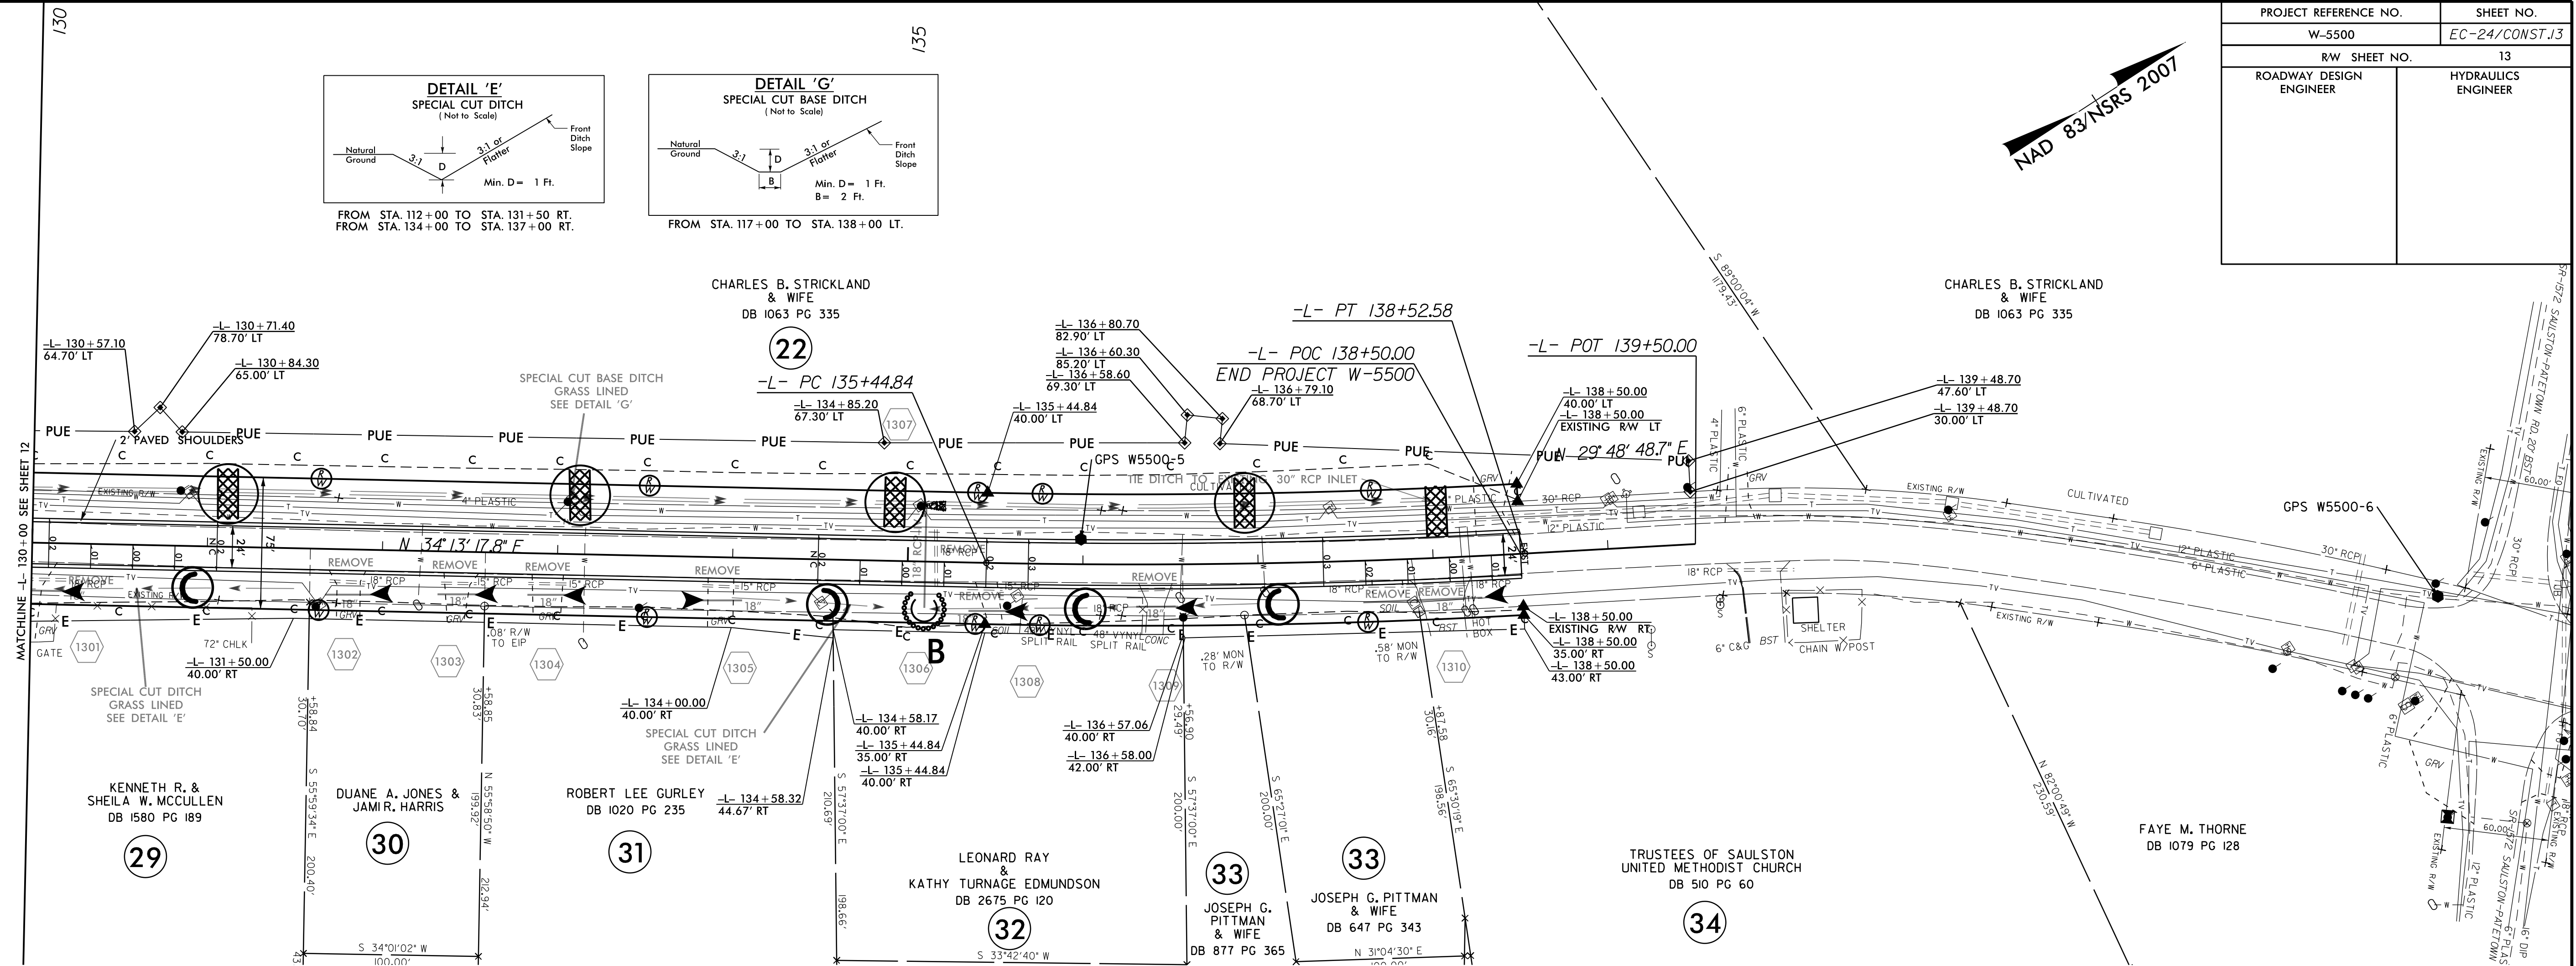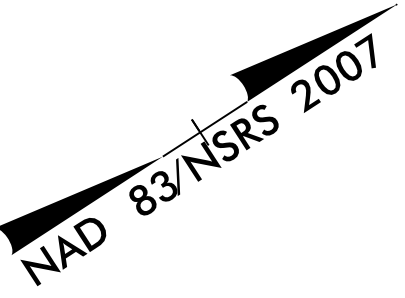


PLANTING DETAILS


SEEDLING / LINER BAREROOT PLANTING DETAIL

HEALING IN


1. Locate a healing-in site in a shady, well protected area.
2. Excavate a flat bottom trench 12 inches deep and provide drainage.

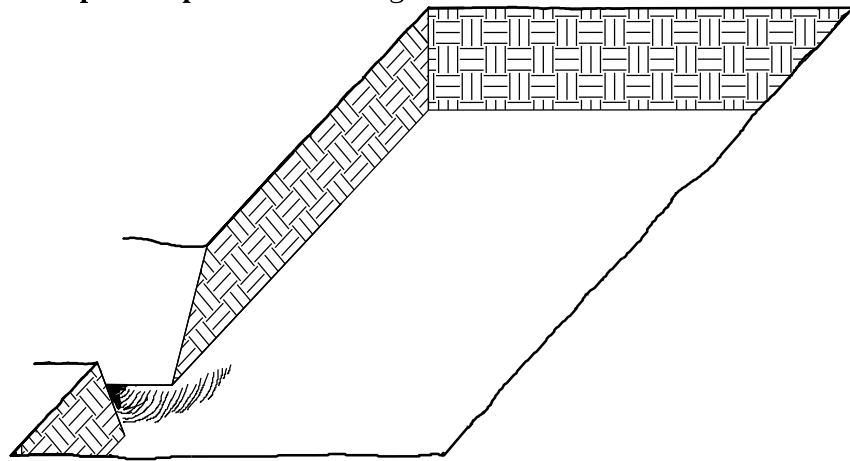


3. Backfill the trench with 2 inches well rotted sawdust. Place a 2 inch layer of well rotted sawdust at a sloping angle at one end of the trench.

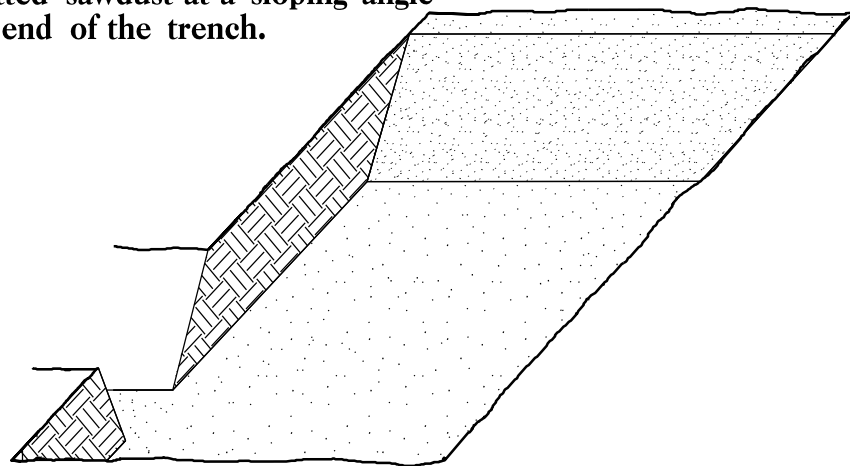

4. Place a single layer of plants against the sloping end so that the root collar is at ground level.

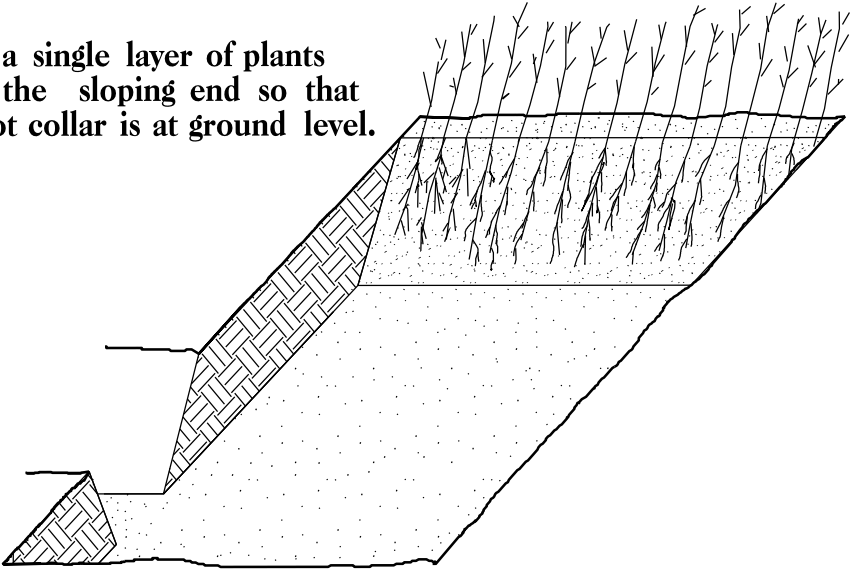


5. Place a 2 inch layer of well rotted sawdust over the roots maintaining a sloping angle.

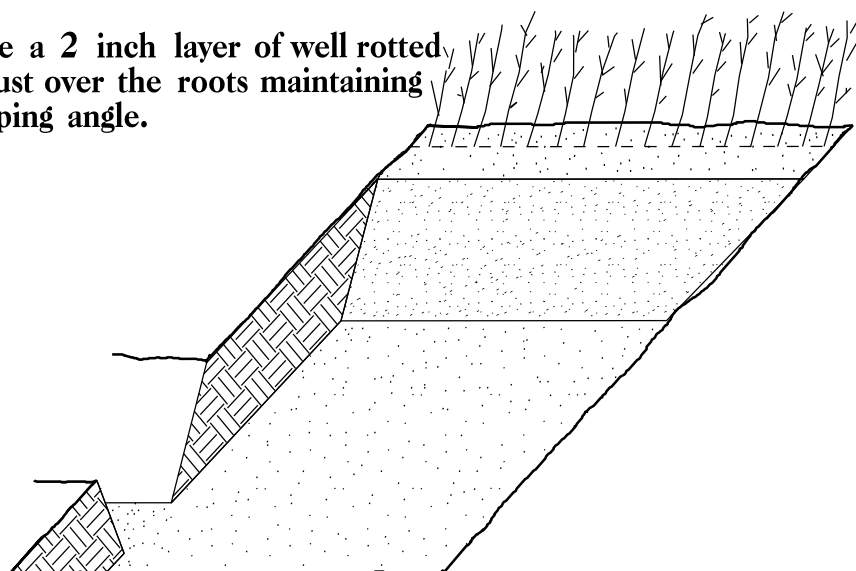


6. Repeat layers of plants and sawdust as necessary and water thoroughly.


DOUBLE PLANTING METHOD
USING THE K3C PLANTING BAR

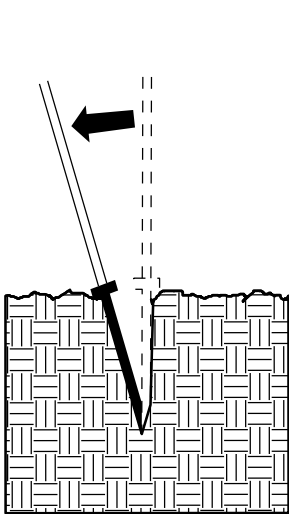


1. Insert planting bar as shown and pull handle toward planter.

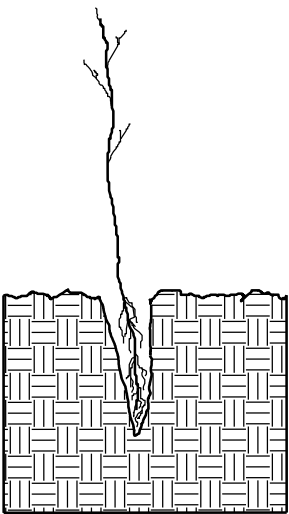


2. Remove planting bar and place seedling at correct depth.

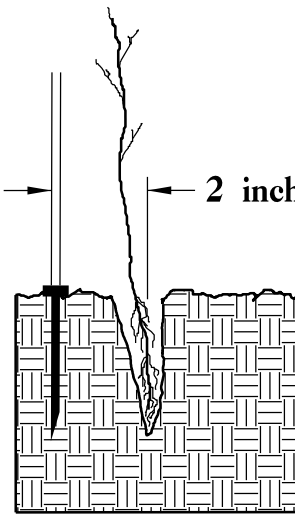


3. Insert planting bar 2 inches toward planter from seedling.

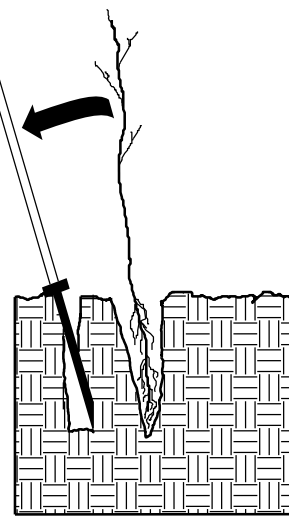

4. Pull handle of bar toward planter, firming soil at bottom.

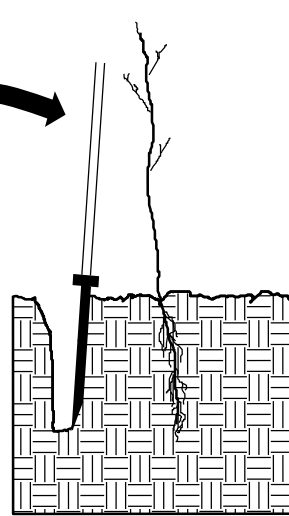

5. Push handle forward firming soil at top.

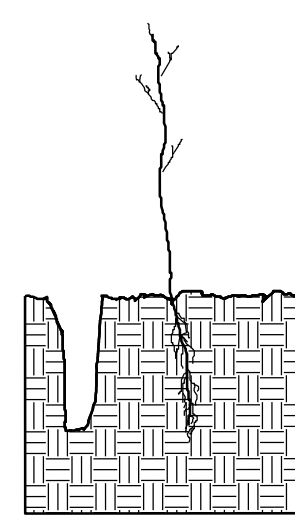


6. Leave compaction hole open. Water thoroughly.

PLANTING NOTES:

PLANTING BAG
During planting, seedlings shall be kept in a moist canvas bag or similar container to prevent the root systems from drying.



K3C PLANTING BAR
Planting bar shall have a blade with a triangular cross section, and shall be 12 inches long, 4 inches wide and 1 inch thick at center.

 

ROOT PRUNING
All seedlings shall be root pruned, if necessary, so that no roots extend more than 10 inches below the root collar.

REFORESTATION

- TREE REFORESTATION SHALL BE PLANTED 6 FT. TO 10 FT. ON CENTER, RANDOM SPACING, AVERAGING 8 FT. ON CENTER, APPROXIMATELY 680 PLANTS PER ACRE.

REFORESTATION

MIXTURE, TYPE, SIZE, AND FURNISH SHALL CONFORM TO THE FOLLOWING:

34% PLATANUS OCCIDENTALIS	AMERICAN SYCAMORE	12 in - 18 in 3R
33% LIRIODENDRON TULIPIFERA	YELLOW POPLAR	12 in - 18 in 3R
33% FRAXINUS PENNSYLVANICA	GREEN ASH	12 in - 18 in 3R

REFORESTATION DETAIL SHEET

N.C.D.O.T. - ROADSIDE ENVIRONMENTAL UNIT

Q4-JAN-2017 09:21
S:\S&DU\Regions\Signing\Basir\TIP Projects\W-5500\Signing\Plan\W-5500_Sgn-SIGN-1 and 2.dgn
meaton AT 11/27/1922

T.I.P.: W-5500

STATE OF NORTH CAROLINA
DEPARTMENT OF TRANSPORTATION

SIGNING PLAN
WAYNE COUNTY

LOCATION: SR-1556 (WAYNE MEMORIAL DRIVE) FROM SR-1622 (WOODSIDE DRIVE)
TO 0.1 MILES SOUTHWEST OF SR-1572 (SAULSTON ROAD).

ROADWAY STANDARD DRAWING

THE FOLLOWING ROADWAY STANDARDS AS APPEAR IN "ROADWAY STANDARD DRAWINGS" -
PROJECT SERVICES UNIT - N.C. DEPARTMENT OF TRANSPORTATION - RALEIGH, N.C.,
DATED JANUARY 2012 ARE APPLICABLE TO THIS PROJECT AND BY REFERENCE HEREBY ARE
CONSIDERED A PART OF THESE PLANS:

STD. NO.	TITLE
901.50	ARROWS AND SHIELDS
904.10	ORIENTATION OF GROUND MOUNTED SIGNS
904.50	MOUNTING OF TYPE 'D', 'E' AND 'F' SIGNS ON 'U' CHANNEL POSTS

SUMMARY OF QUANTITIES

ITEM NO.		ITEM DESCRIPTION	QUANTITY	UNIT
DESC. NO.	SECT. NO.			
4072000000	903	SUPPORTS, 3 LB STEEL U-CHANNEL	394	L.F.
4102000000	904	SIGN ERECTION, TYPE E	46	EA.
4155000000	907	DISPOSAL OF SIGN SYSTEM, U-CHANNEL	19	EA.
4158000000	907	DISPOSAL OF SIGN SYSTEM, WOOD	4	EA.

GENERAL NOTES

- . SIGNS FURNISHED BY STATE
- . IF REMOVAL OR RELOCATION OF SIGNS ON PRIVATE STREET (NON-STATE MAINTAINED) IS REQUIRED DUE TO CONSTRUCTION, THE CONTRACTOR SHALL INFORM THE ENGINEER. THE WORK WILL BE COMPLETED BY OTHERS.
- . SIGNING PLANS DO NOT INCLUDE TEMPORARY CONSTRUCTION SIGNING OR PAVEMENT MARKINGS. SEE TRAFFIC CONTROL PLANS.
- . WHEN NOT STATIONED OR DIMENSIONED ON PLANS, ALL 'E' AND 'F' SIGNS SHALL BE FIELD LOCATED BY THE ENGINEER
- . ALL EXISTING SIGNS ON "U" CHANNEL POST WITHIN THE PROJECT LIMITS SHALL BE REMOVED AND DISPOSED OF UNLESS OTHERWISE NOTED ON PLANS.
- . WHEN EXISTING SIGNS ARE REMOVED AND INSTALLED ON NEW SUPPORTS, THE RE-ERECTION SHALL IMMEDIATELY FOLLOW THE REMOVAL.
- . THE BACKGROUND FOR TYPE E & F SIGNS SHALL BE TYPE C REFLECTIVE SHEETING.
- . SEE ROADWAY PLANS FOR GUARD/GUIDE RAIL DETAILS.

PAY ITEM NOTES


- 1 DISPOSAL OF SIGN SYSTEM, U-CHANNEL
- 2 DISPOSAL OF SIGN SYSTEM, WOOD

INDEX

SHEET NO.	DESCRIPTION
SIGN-1	TITLE SHEET
SIGN-2	TYPE E SIGNS SHEET
SIGN-3 - 10	SIGNING DETAIL SHEETS (PROPOSED SIGNS)

PLAN PREPARED BY: N.C.D.O.T. SIGNING AND DELINEATION UNIT


AYMAN I. ALQUDWAH, P.E. SIGNING & DELINEATION REGIONAL ENGINEER
D. M. EATON, P.E. SIGNING & DELINEATION PROJECT DESIGN ENGINEER

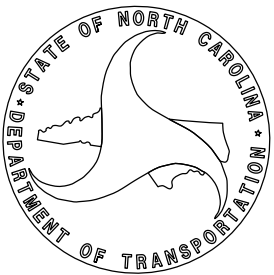

TIP NO.	SHEET NO.
W-5500	SIGN-1
APPROVED: DocuSigned by: Ayman Alqudwah F32AC5CAF985472...	
DATE: 1/5/2017	
SEAL Seal of Ayman I. Alqudwah, Professional Engineer, State of North Carolina, License No. 028387	
DOCUMENT NOT CONSIDERED FINAL UNLESS ALL SIGNATURES COMPLETED	


TIP NO.	SHEET NO.
W-5500	SIGN-3
DocuSigned by: <i>Ayman Aloudwah</i> F32AC5CAF8B5472...	
APPROVED:	
DATE: 1/5/2017	
SEAL	
	
DOCUMENT NOT CONSIDERED FINAL UNLESS ALL SIGNATURES COMPLETED	

BEGIN SIGNING CONSTRUCTION PROJECT W-5500
-L- STA 10+00.00 +/-

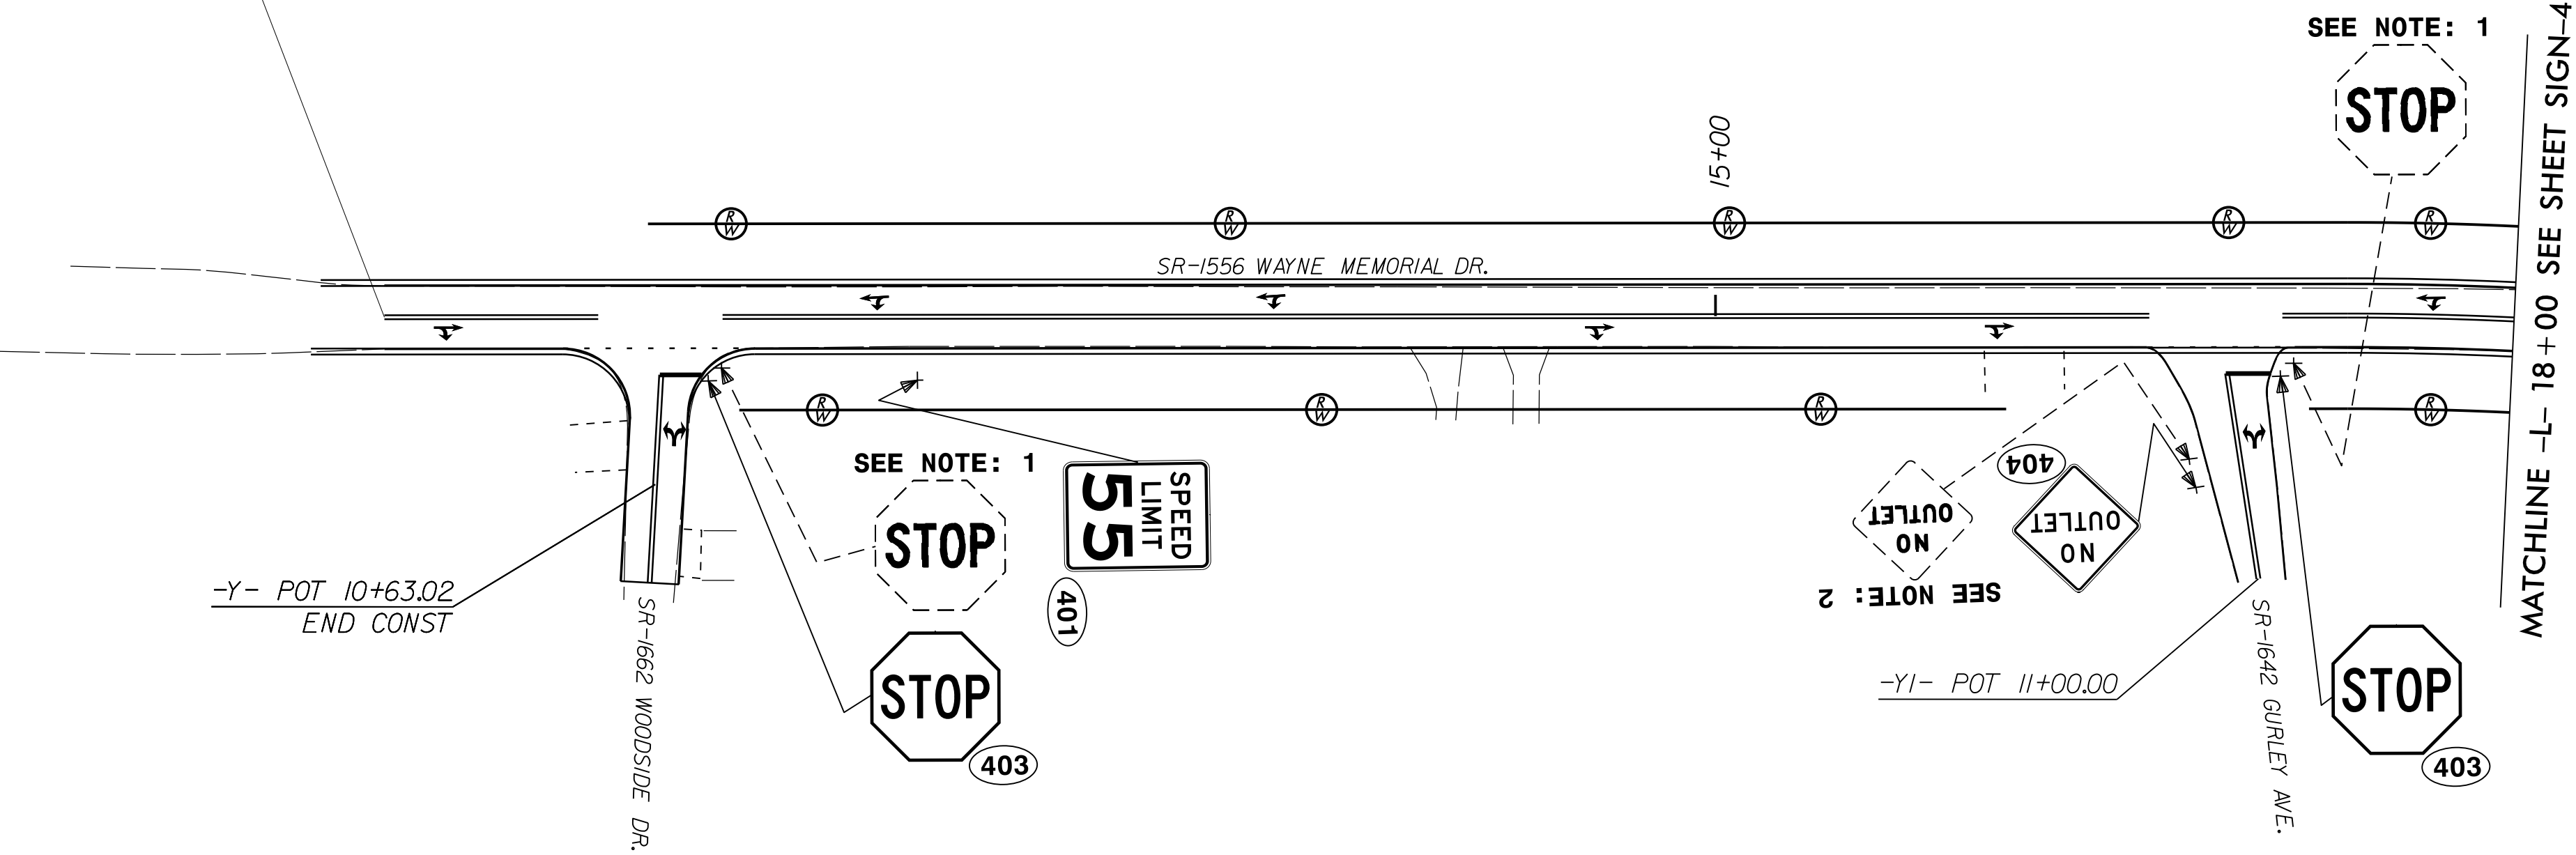


PROPOSED AND EXISTING SIGNS
-L- STA. 10+00 TO STA. 18+00

TIP NO.	SHEET NO.
W-5500	SIGN-4
DocuSigned by: <i>Ayman Aloudwah</i> F32AC5CAF965472...	
APPROVED:	
DATE: 1/5/2017	
SEAL	
	
DOCUMENT NOT CONSIDERED FINAL UNLESS ALL SIGNATURES COMPLETED	

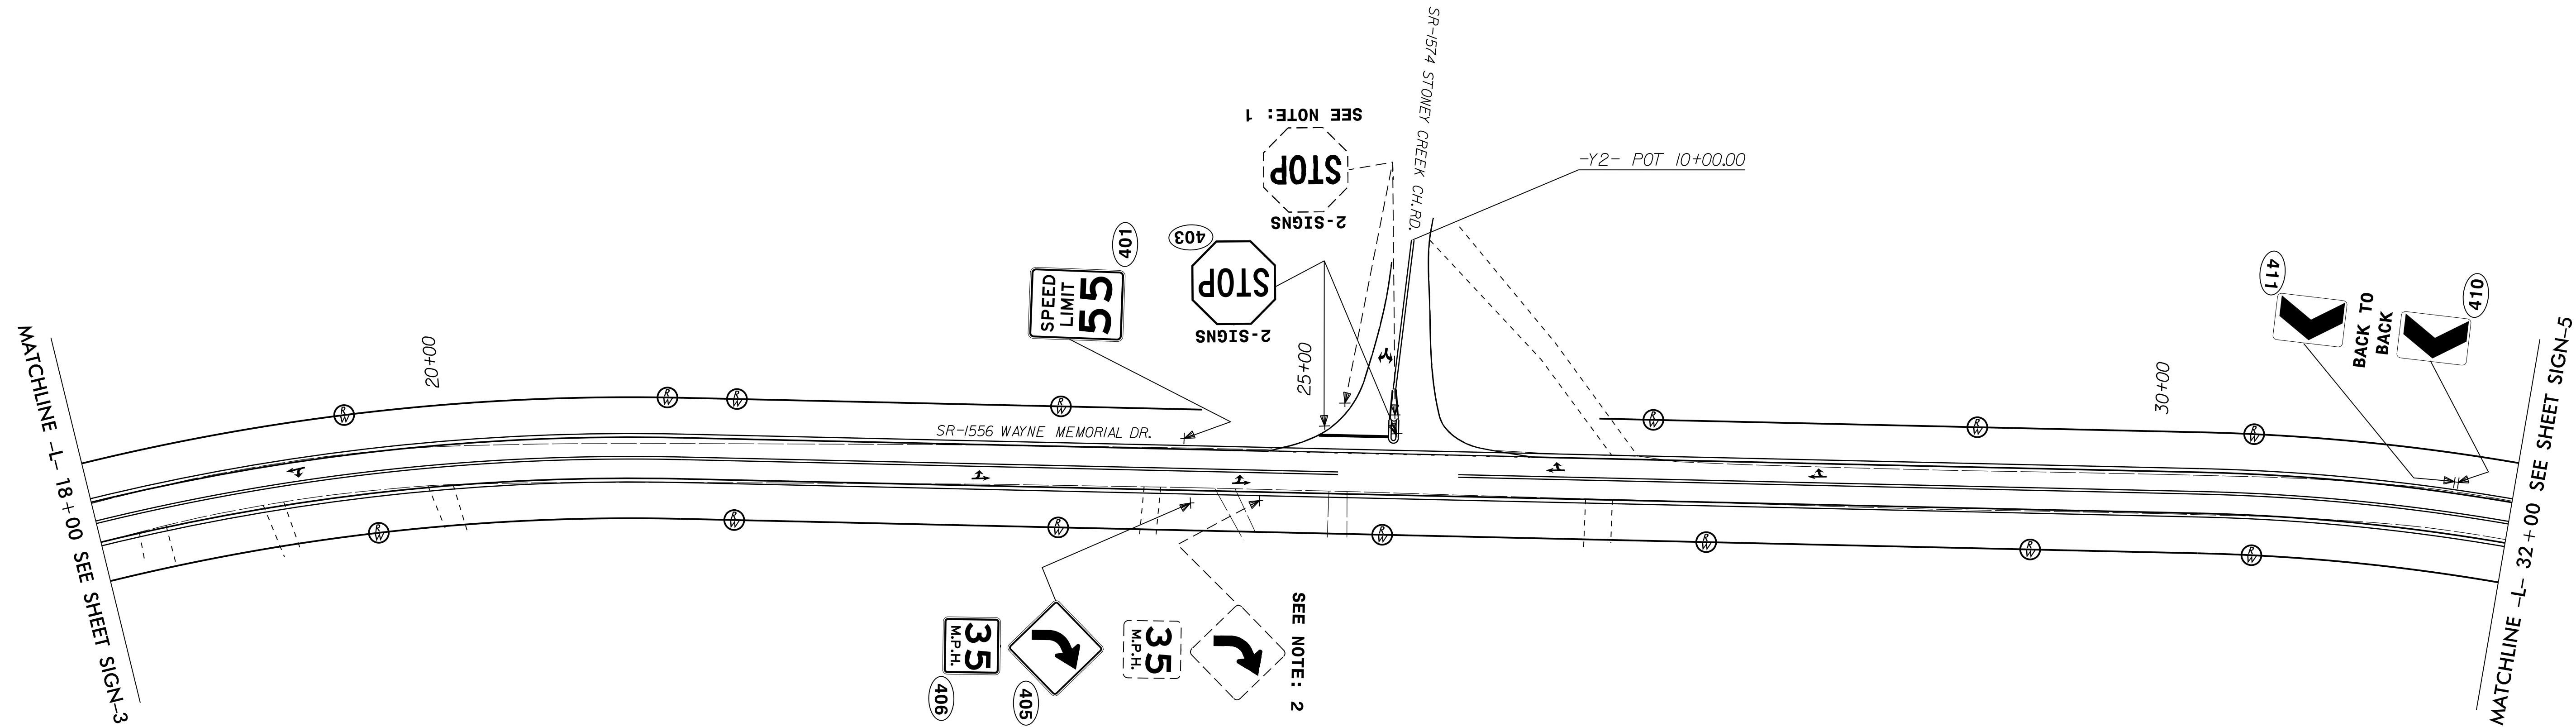

PROPOSED AND EXISTING SIGNS
-L- STA. 18+00 TO STA. 32+00


TIP NO.	SHEET NO.
W-5500	SIGN-5
DocuSigned by: <i>Ayman Aloudwah</i> F32AC5CAF865472...	
APPROVED:	
DATE: 1/5/2017	
SEAL	
	
DOCUMENT NOT CONSIDERED FINAL UNLESS ALL SIGNATURES COMPLETED	

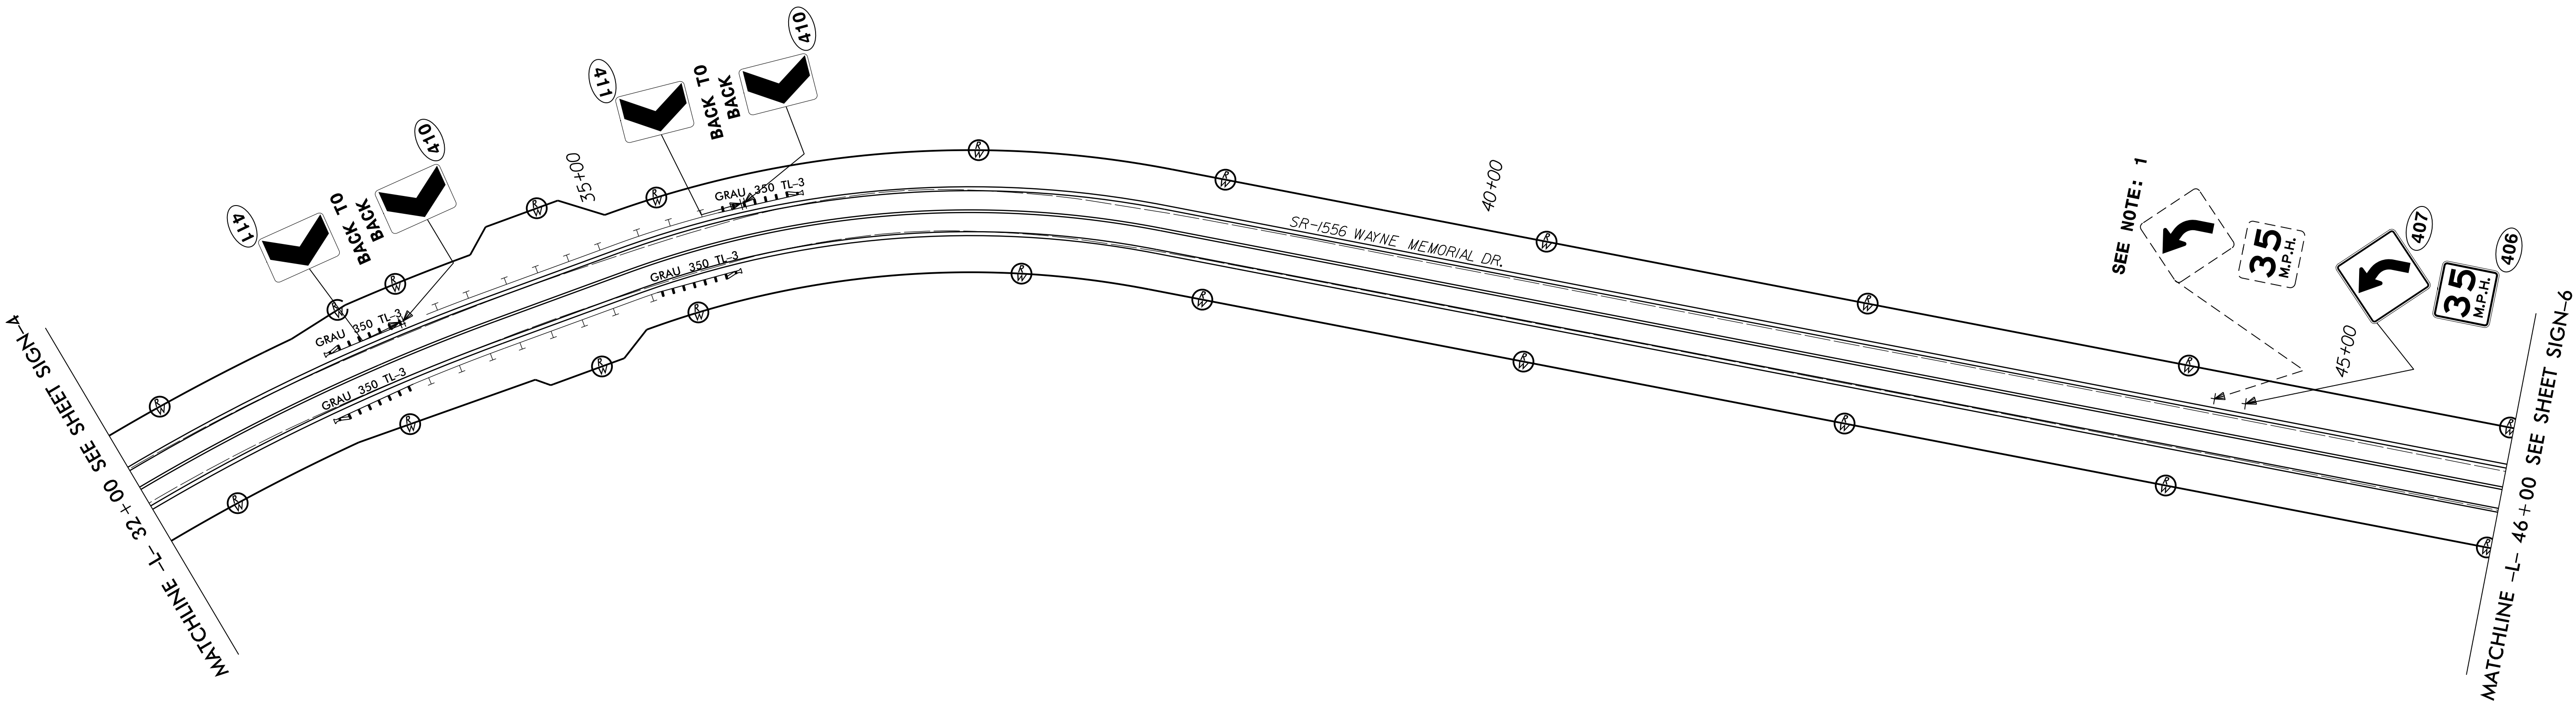

PROPOSED AND EXISTING SIGNS
-L- STA. 32+00 TO STA. 46+00


TIP NO.	SHEET NO.
W-5500	SIGN-6
DocuSigned by: <i>Ayman Aloudwah</i> F32AC5CAF985472...	
APPROVED:	
DATE: 1/5/2017	
SEAL	
	
DOCUMENT NOT CONSIDERED FINAL UNLESS ALL SIGNATURES COMPLETED	

MATCHLINE -L- 46+00 SEE SHEET SIGN-5

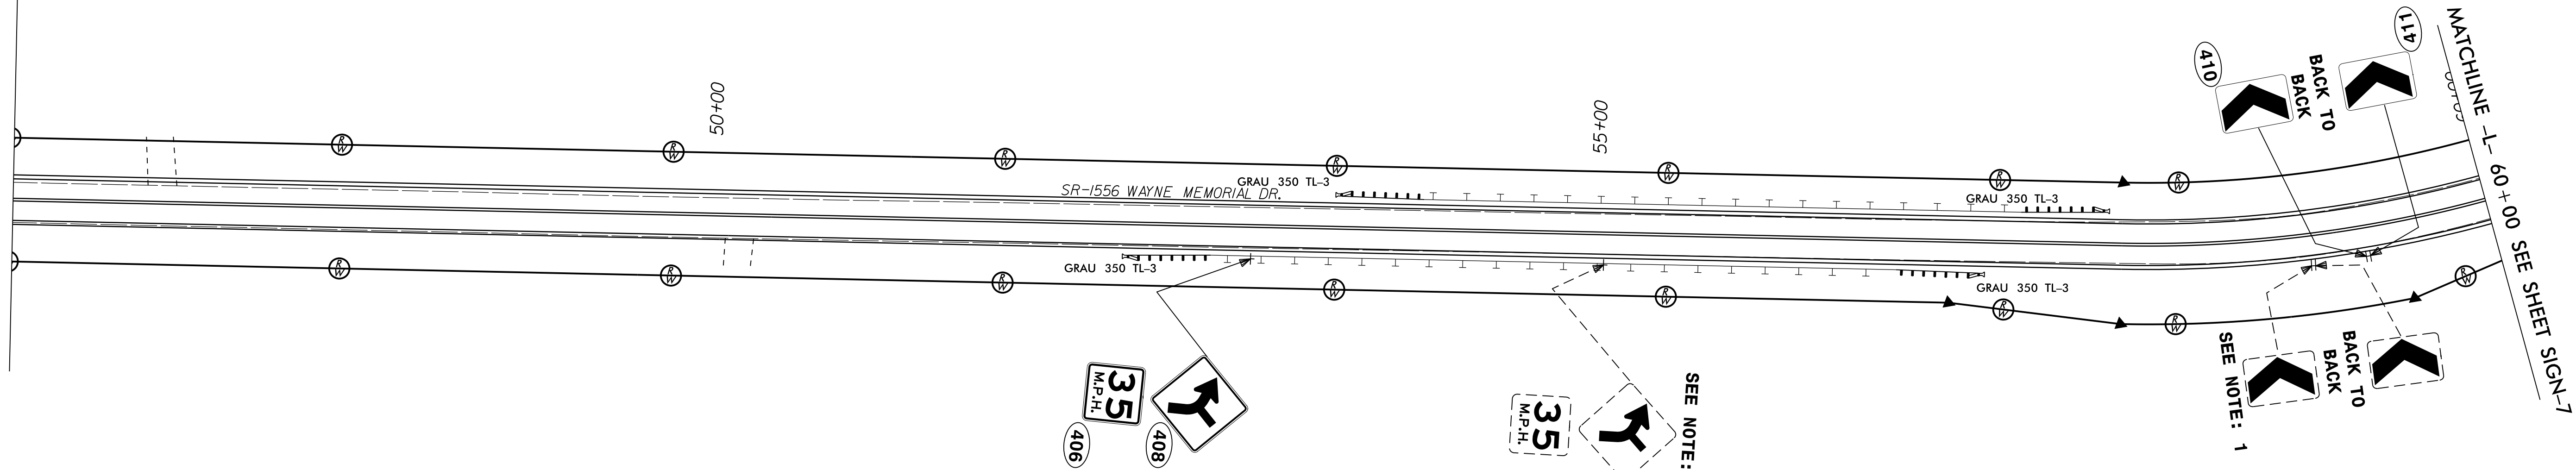



PROPOSED AND EXISTING SIGNS
-L- STA. 46+00 TO STA. 60+00

TIP NO. W-5500	SHEET NO. SIGN-9
APPROVED:  F32AC5CAF965472	
DATE: 1/5/2017	
SEAL 	
DOCUMENT NOT CONSIDERED FINAL UNLESS ALL SIGNATURES COMPLETED	

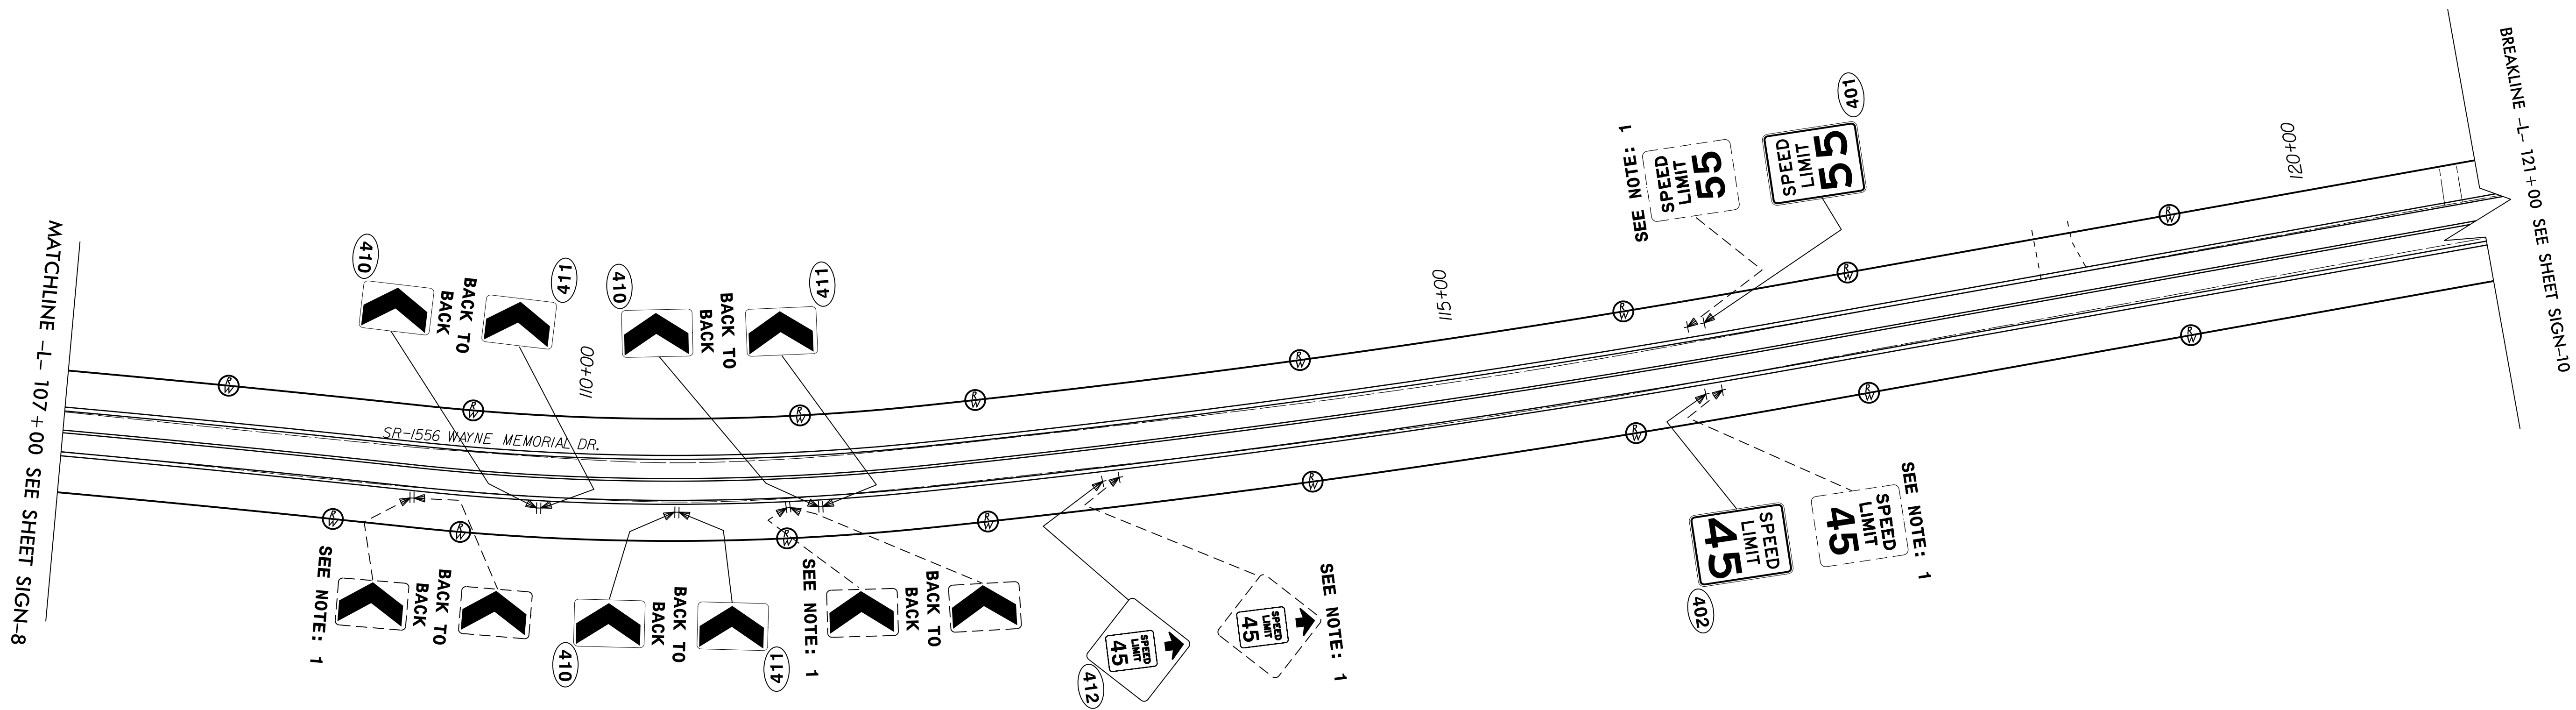


PROPOSED AND EXISTING SIGNS
-L- STA. 107+00 TO STA. 121+00

 TIP NO.	SHEET NO.
W-5500	SIGN-10
APPROVED:  DocuSigned by: F332AC5CAF965472...	
DATE: 1/5/2017	
SEAL 	
DOCUMENT NOT CONSIDERED FINAL UNLESS ALL SIGNATURES COMPLETED	

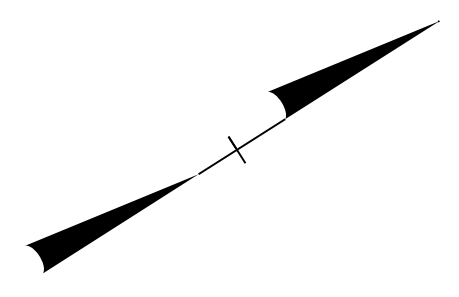


END SIGNING CONSTRUCTION PROJECT W-5500
-L- STA 138+50.00 +/-


BREAKLINE -L- 131+00 SEE SHEET SIGN-9

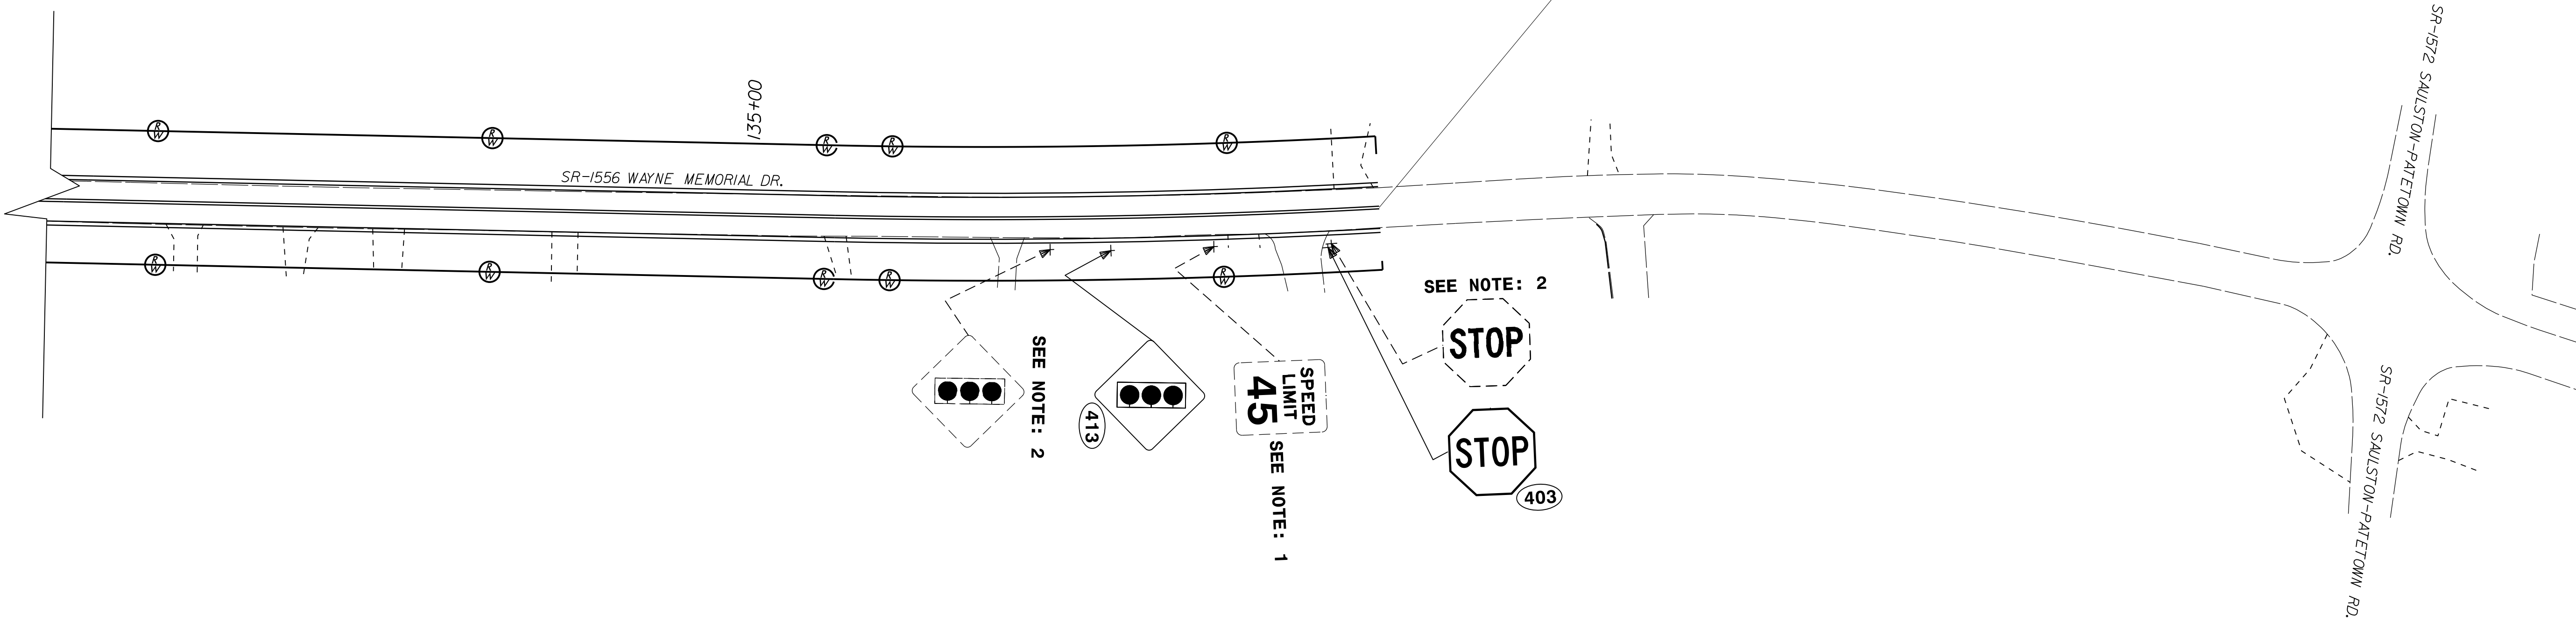


PROPOSED AND EXISTING SIGNS
-L- STA. 131+00 TO STA. 138+50

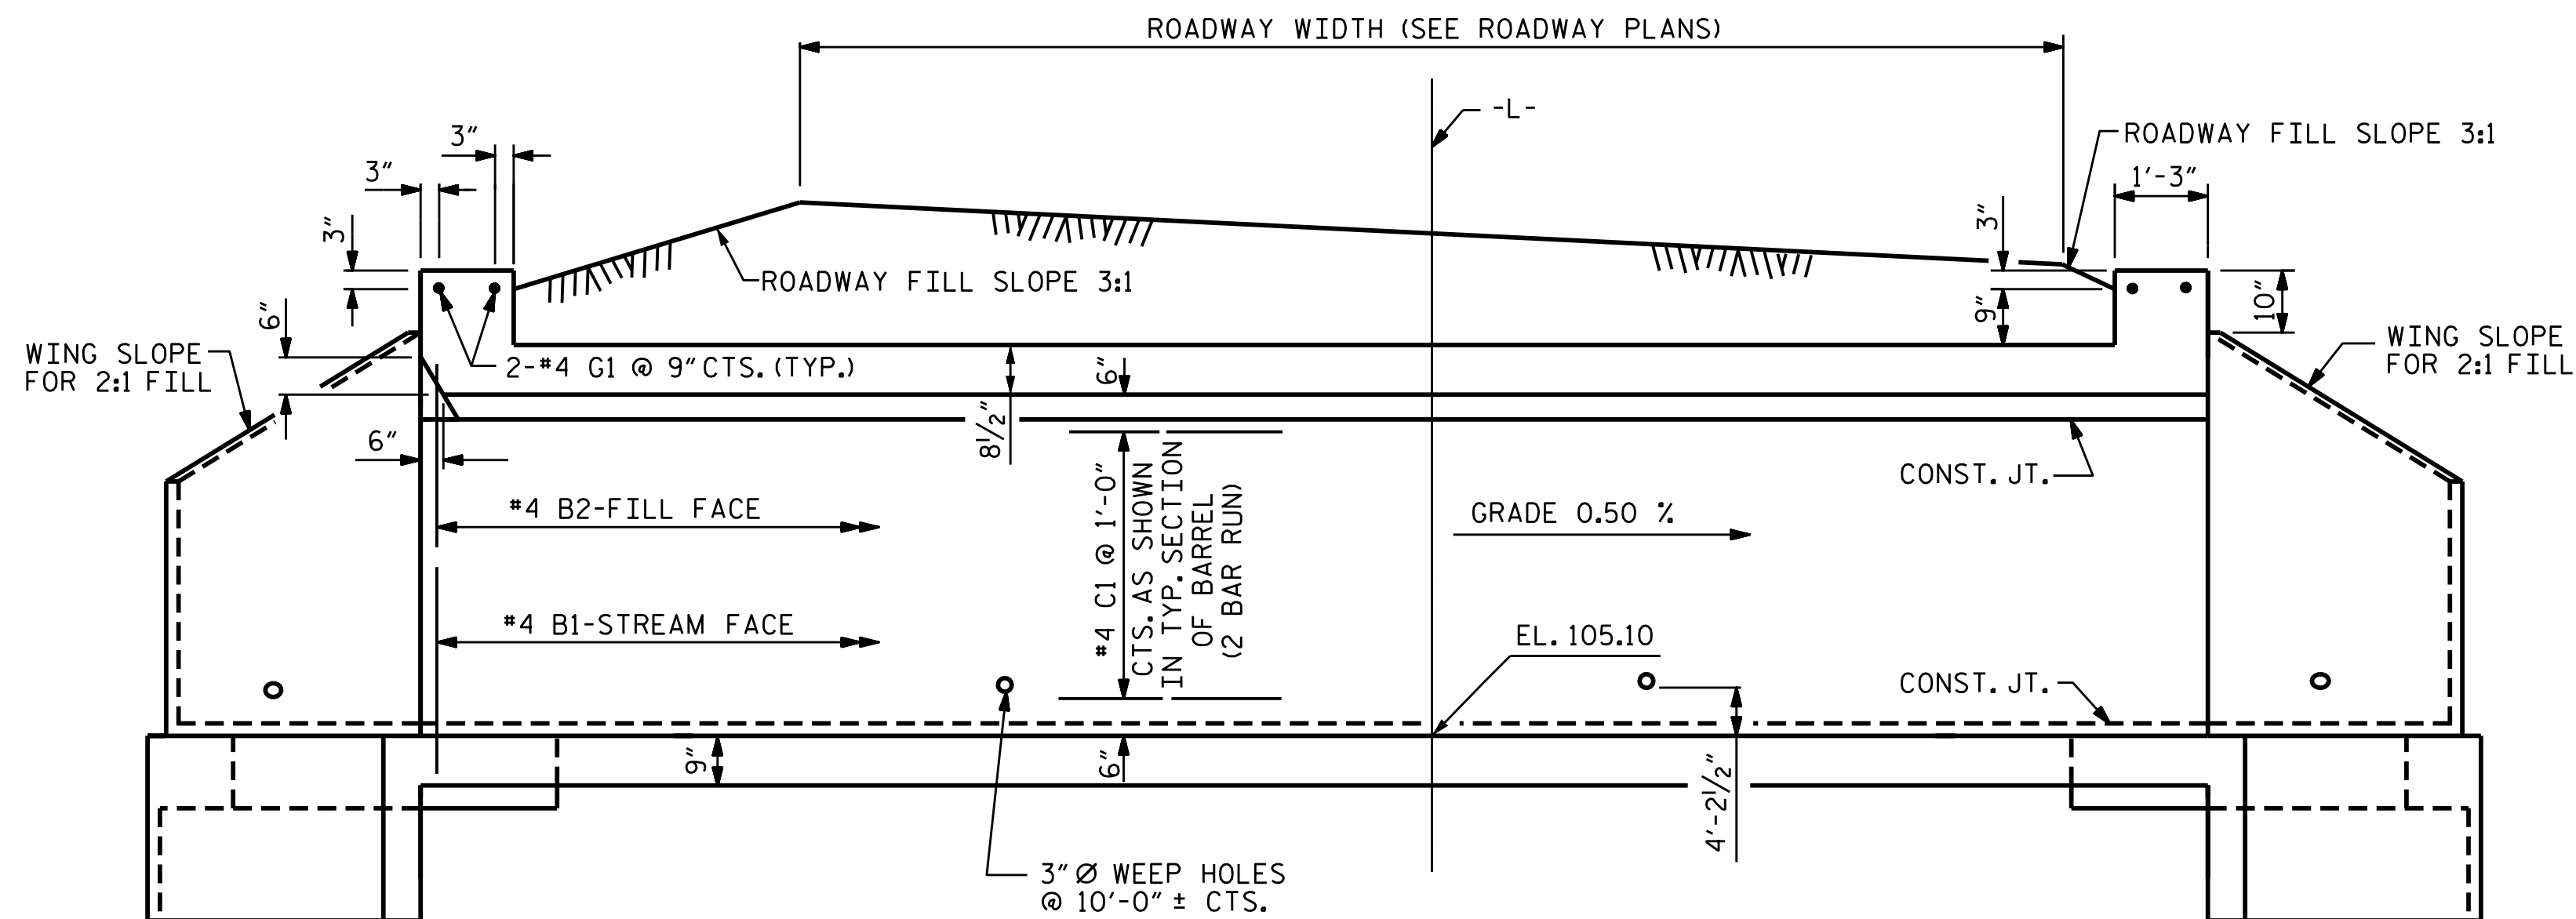

CULVERT SECTION NORMAL TO ROADWAY

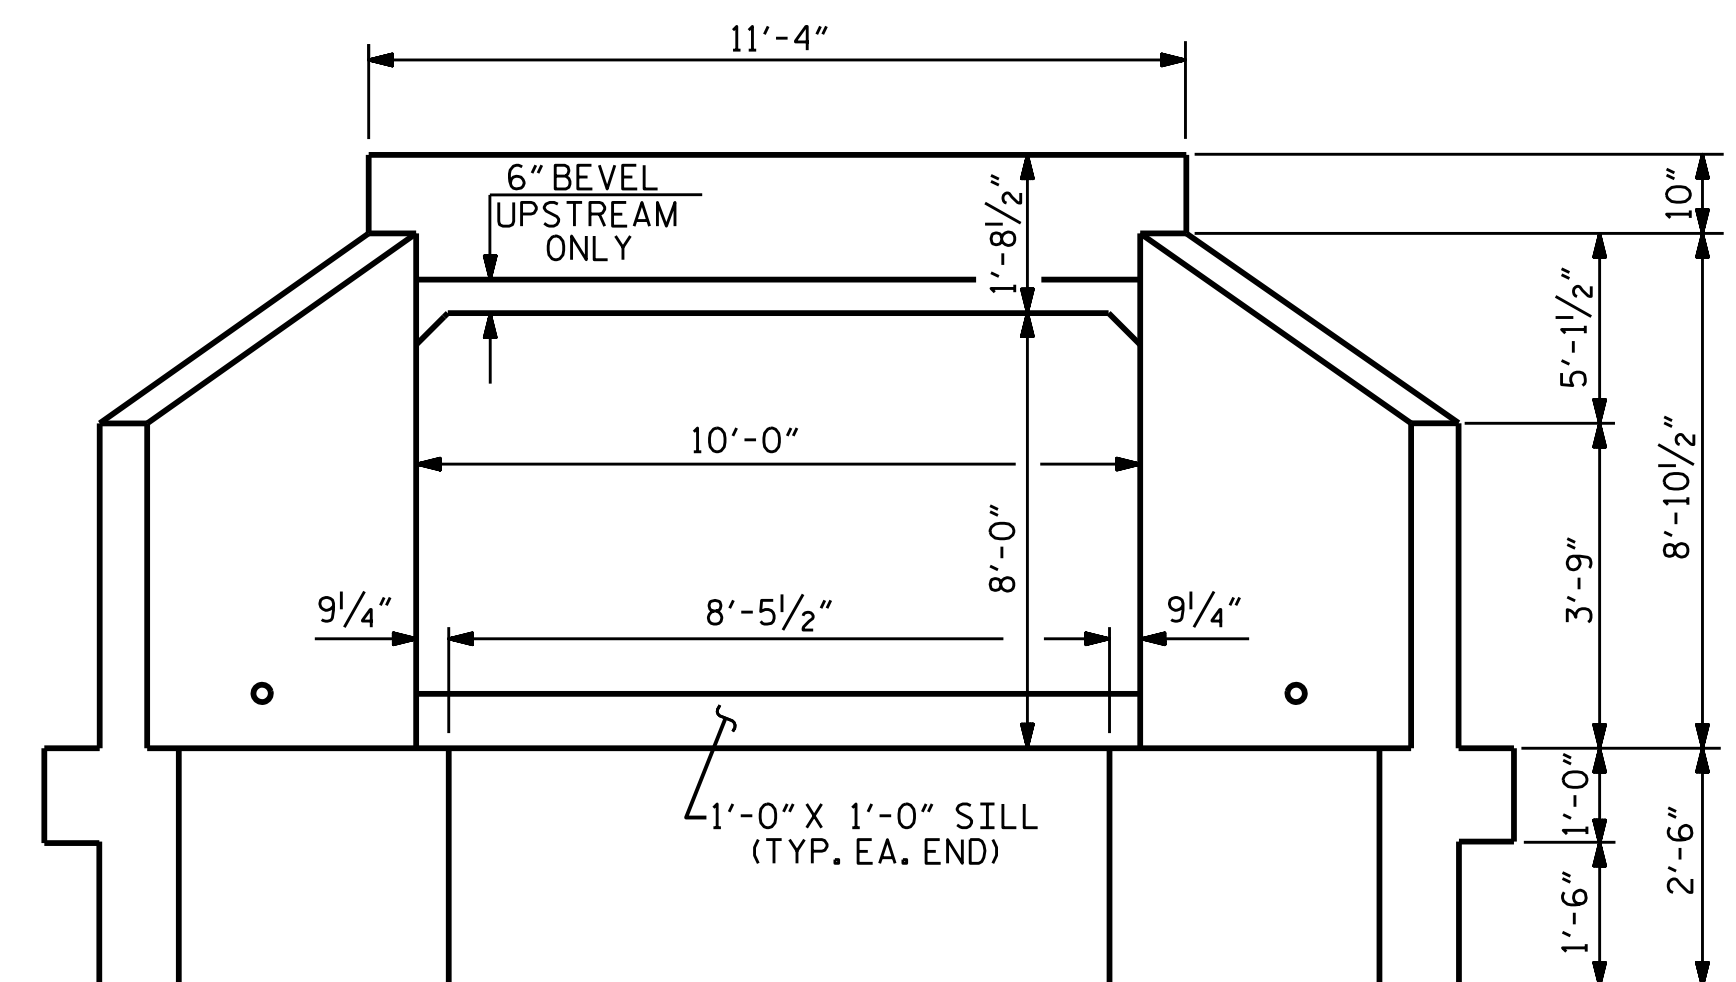


END ELEVATION

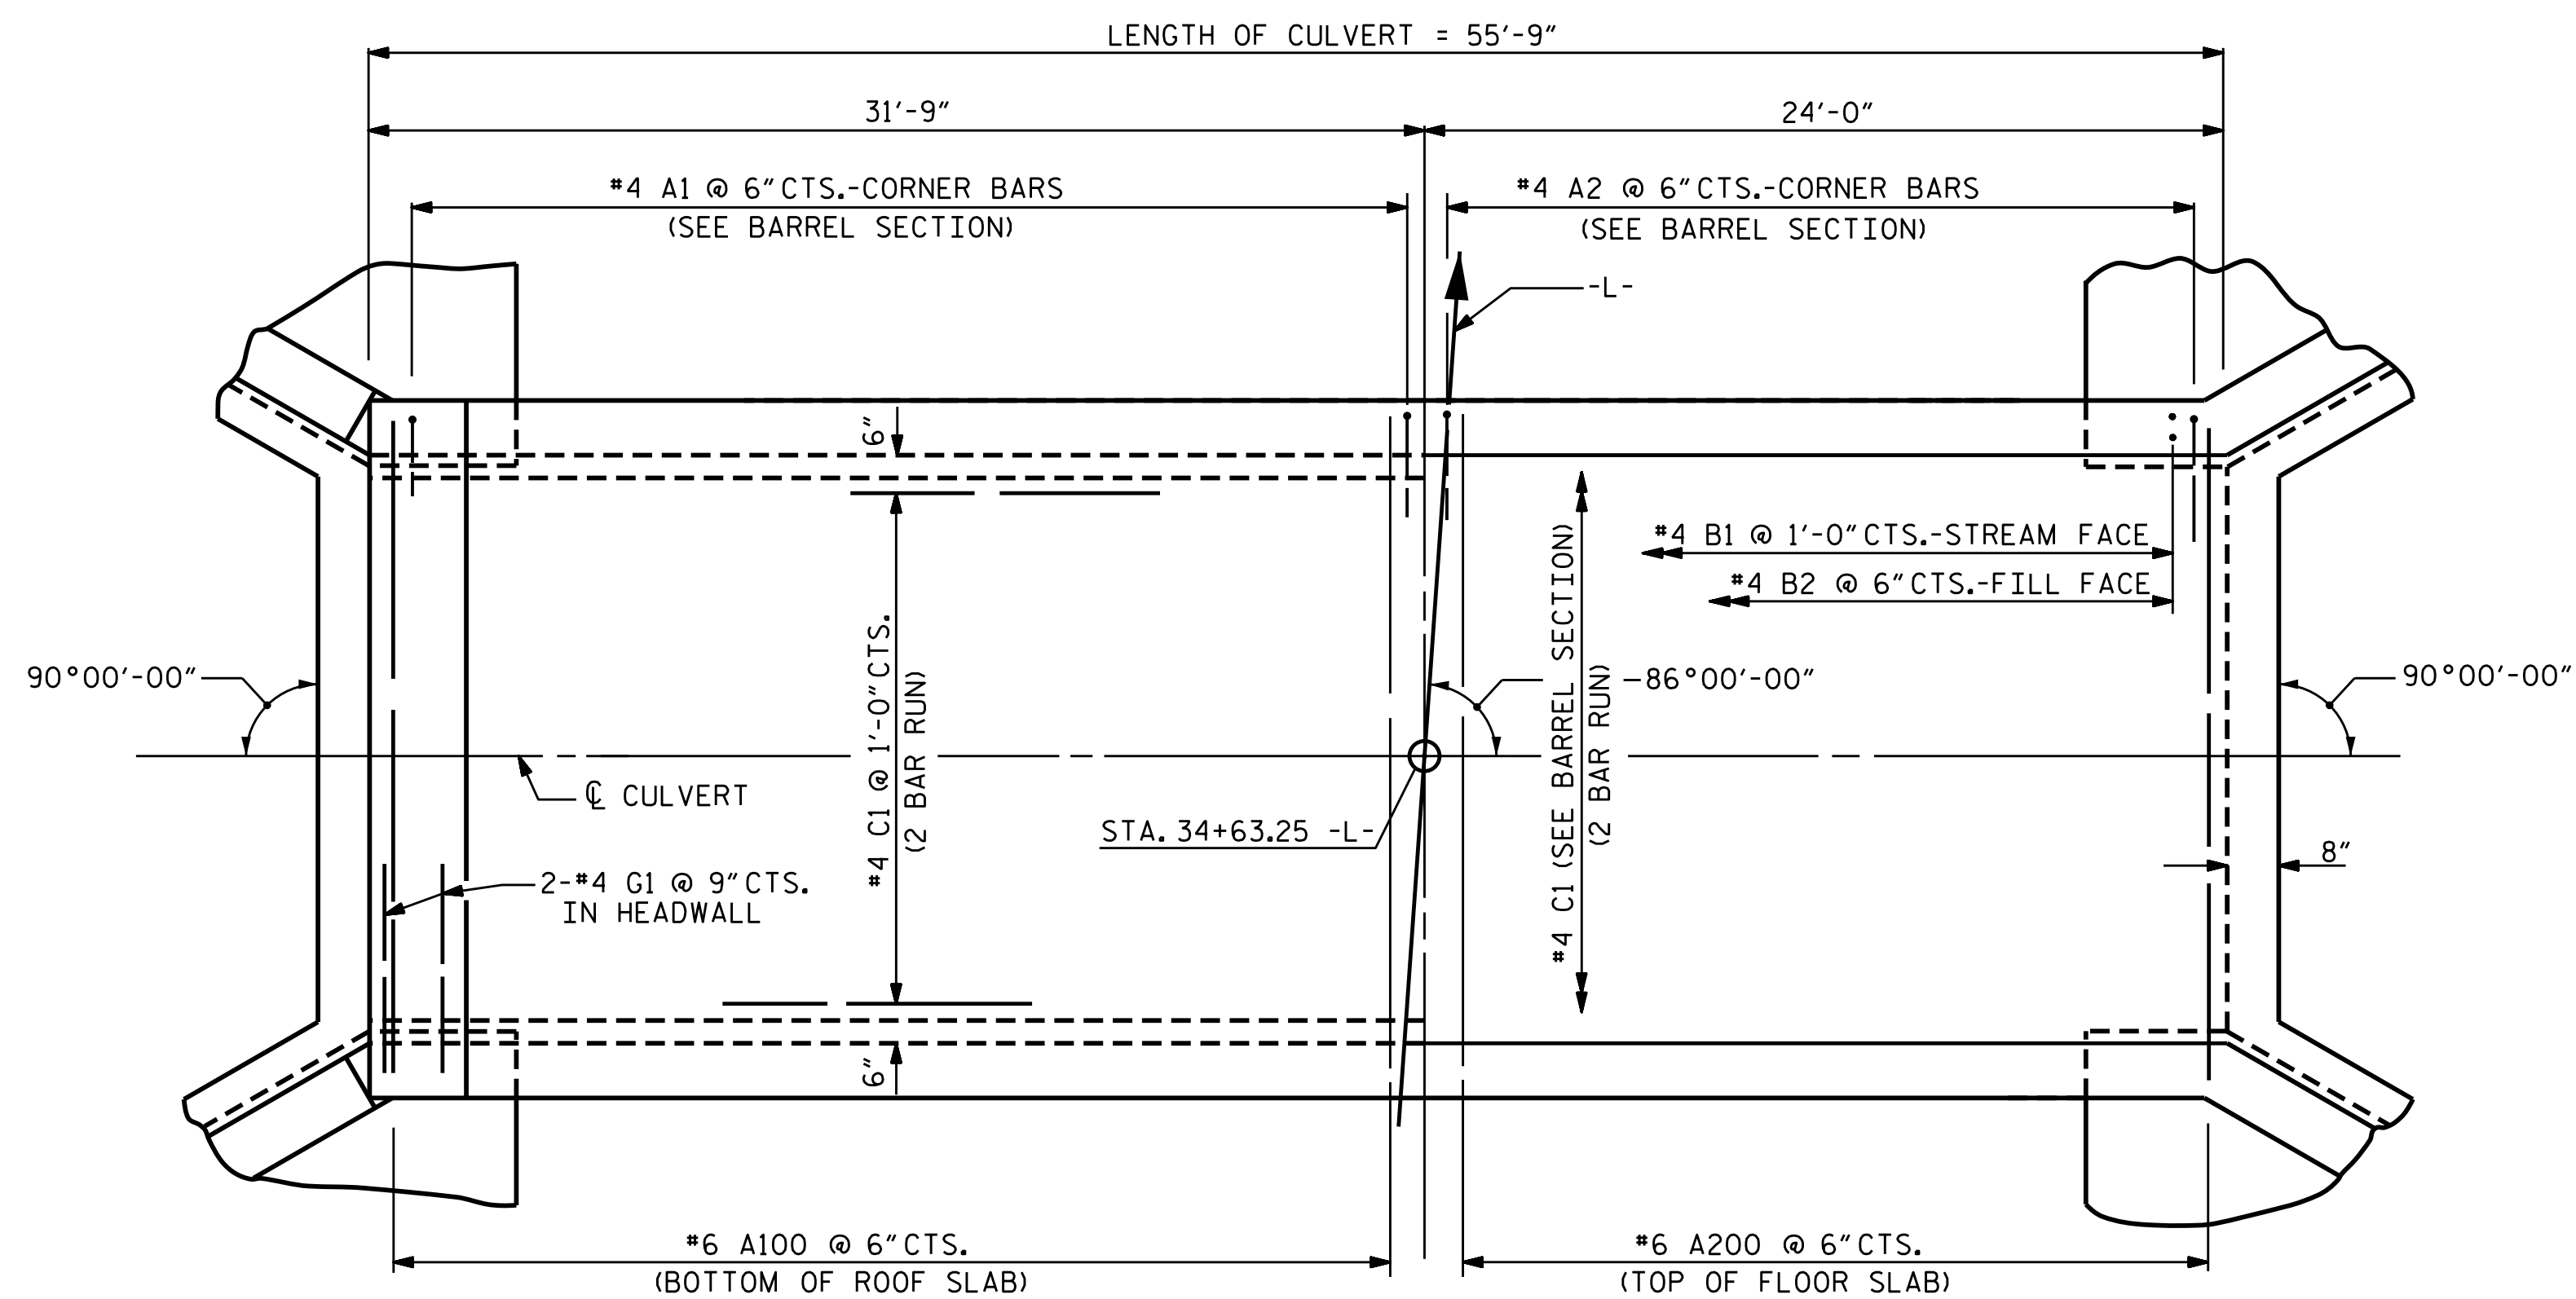


PART PLAN ROOF SLAB


PART PLAN FLOOR SLAB

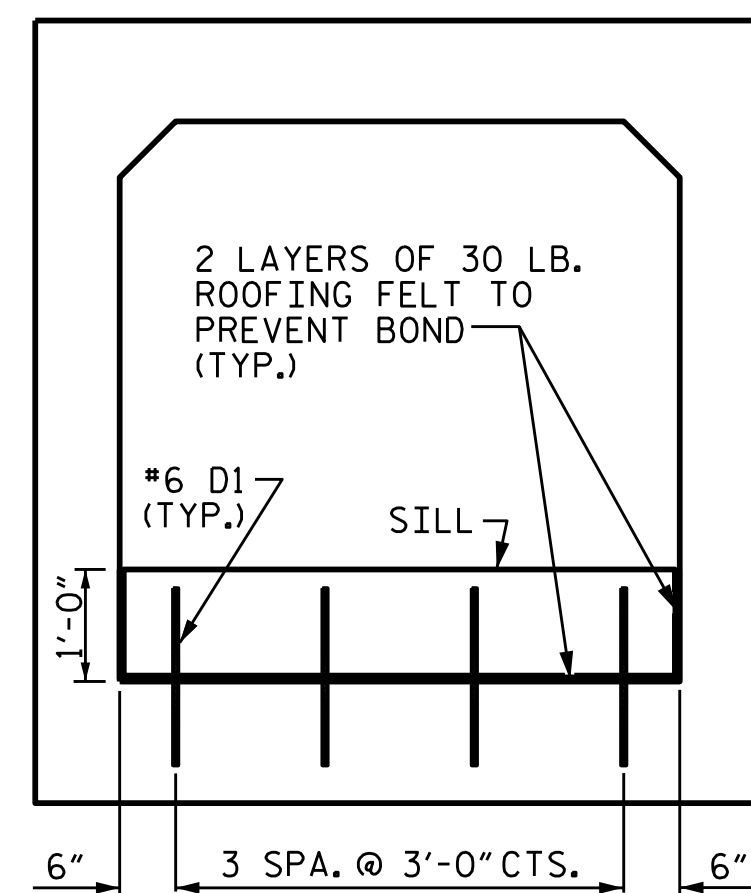

ELEVATION

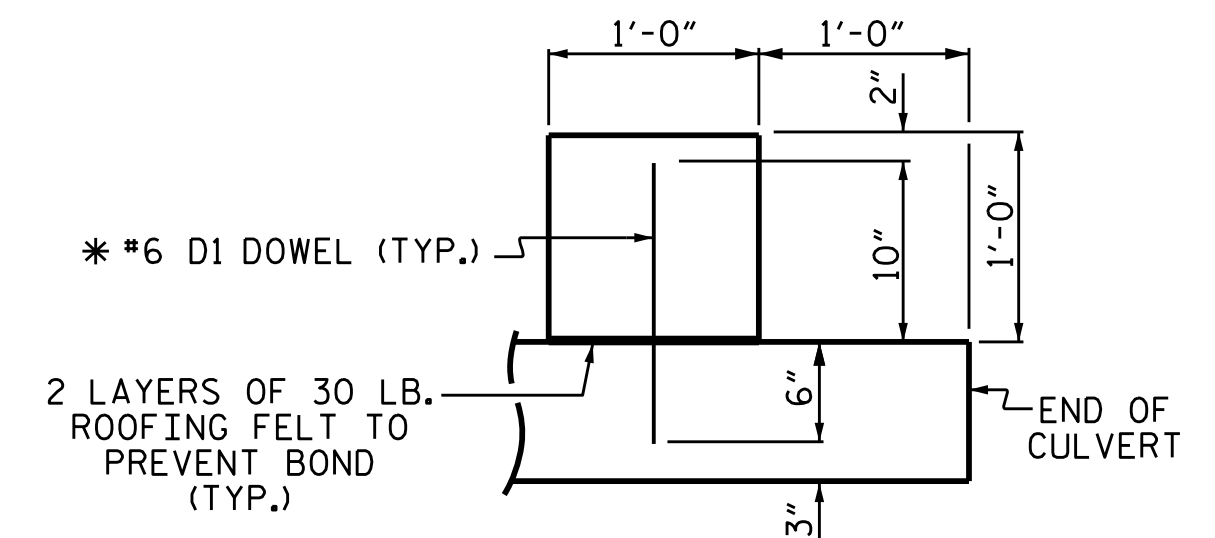

SECTION THROUGH SILL
* DOWELS MAY BE PUSHED INTO GREEN CONCRETE AFTER SLAB HAS BEEN FLOAT FINISHED.

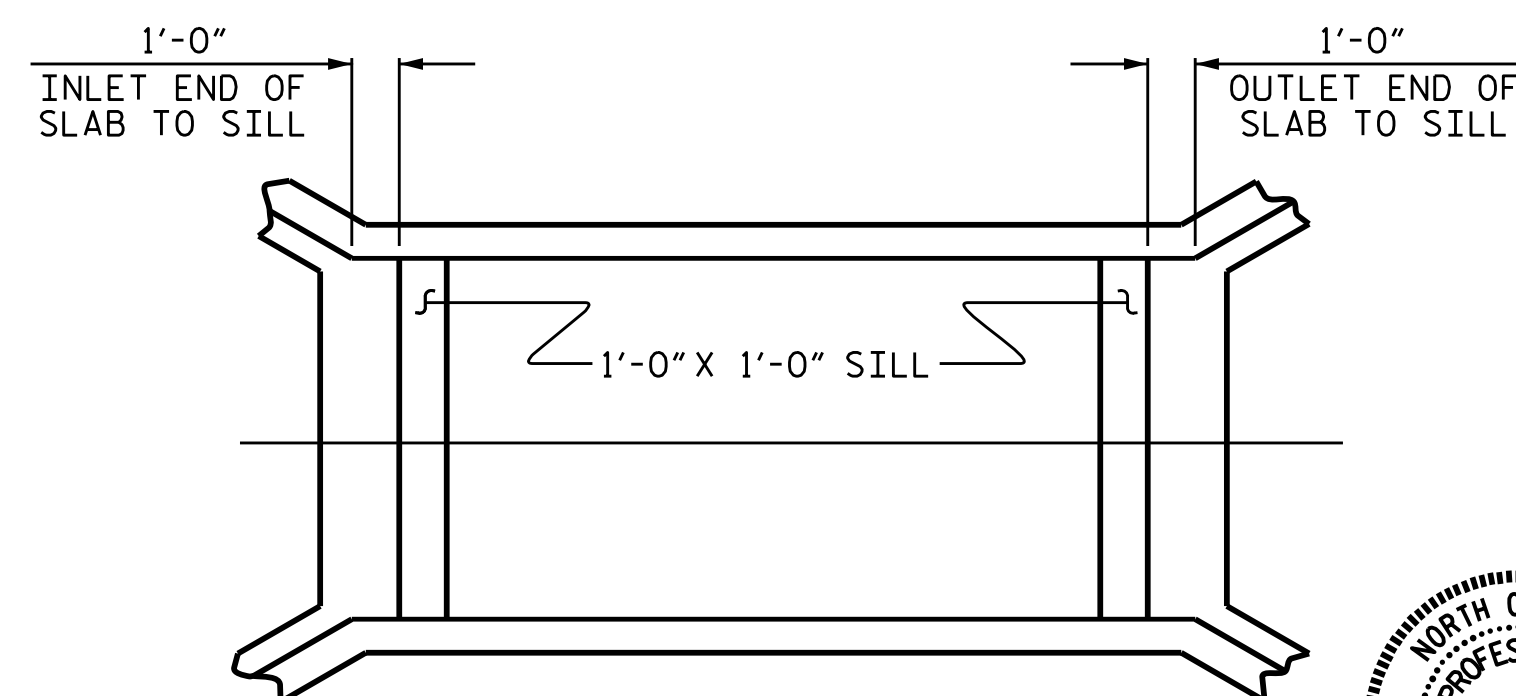

PLAN SILL DETAILS

PROJECT NO. W-5500
WAYNE COUNTY
STATION: 34+63.25 -L-

SHEET 2 OF 4

STATE OF NORTH CAROLINA
DEPARTMENT OF TRANSPORTATION
RALEIGH


SINGLE 10 FT. x 8 FT.
CONCRETE BOX CULVERT

DRAWN BY : M. K. BEARD DATE : 3/17
CHECKED BY : S. B. WILLIAMS DATE : 3/17
DESIGN ENGINEER OF RECORD: K. P. SEDAI DATE : 3/17


21-MAR-2017 14:31
O:\Division04\W5500\Structures\Plans\W-5500\Final Plans\PDFs\W5500.SMU.CU.dgn
Ksedai

DOCUMENT NOT CONSIDERED
FINAL UNLESS ALL
SIGNATURES COMPLETED


REVISIONS						SHEET NO.
NO.	BY:	DATE:	NO.	BY:	DATE:	
1			3			C-2
2			4			TOTAL SHEETS 4

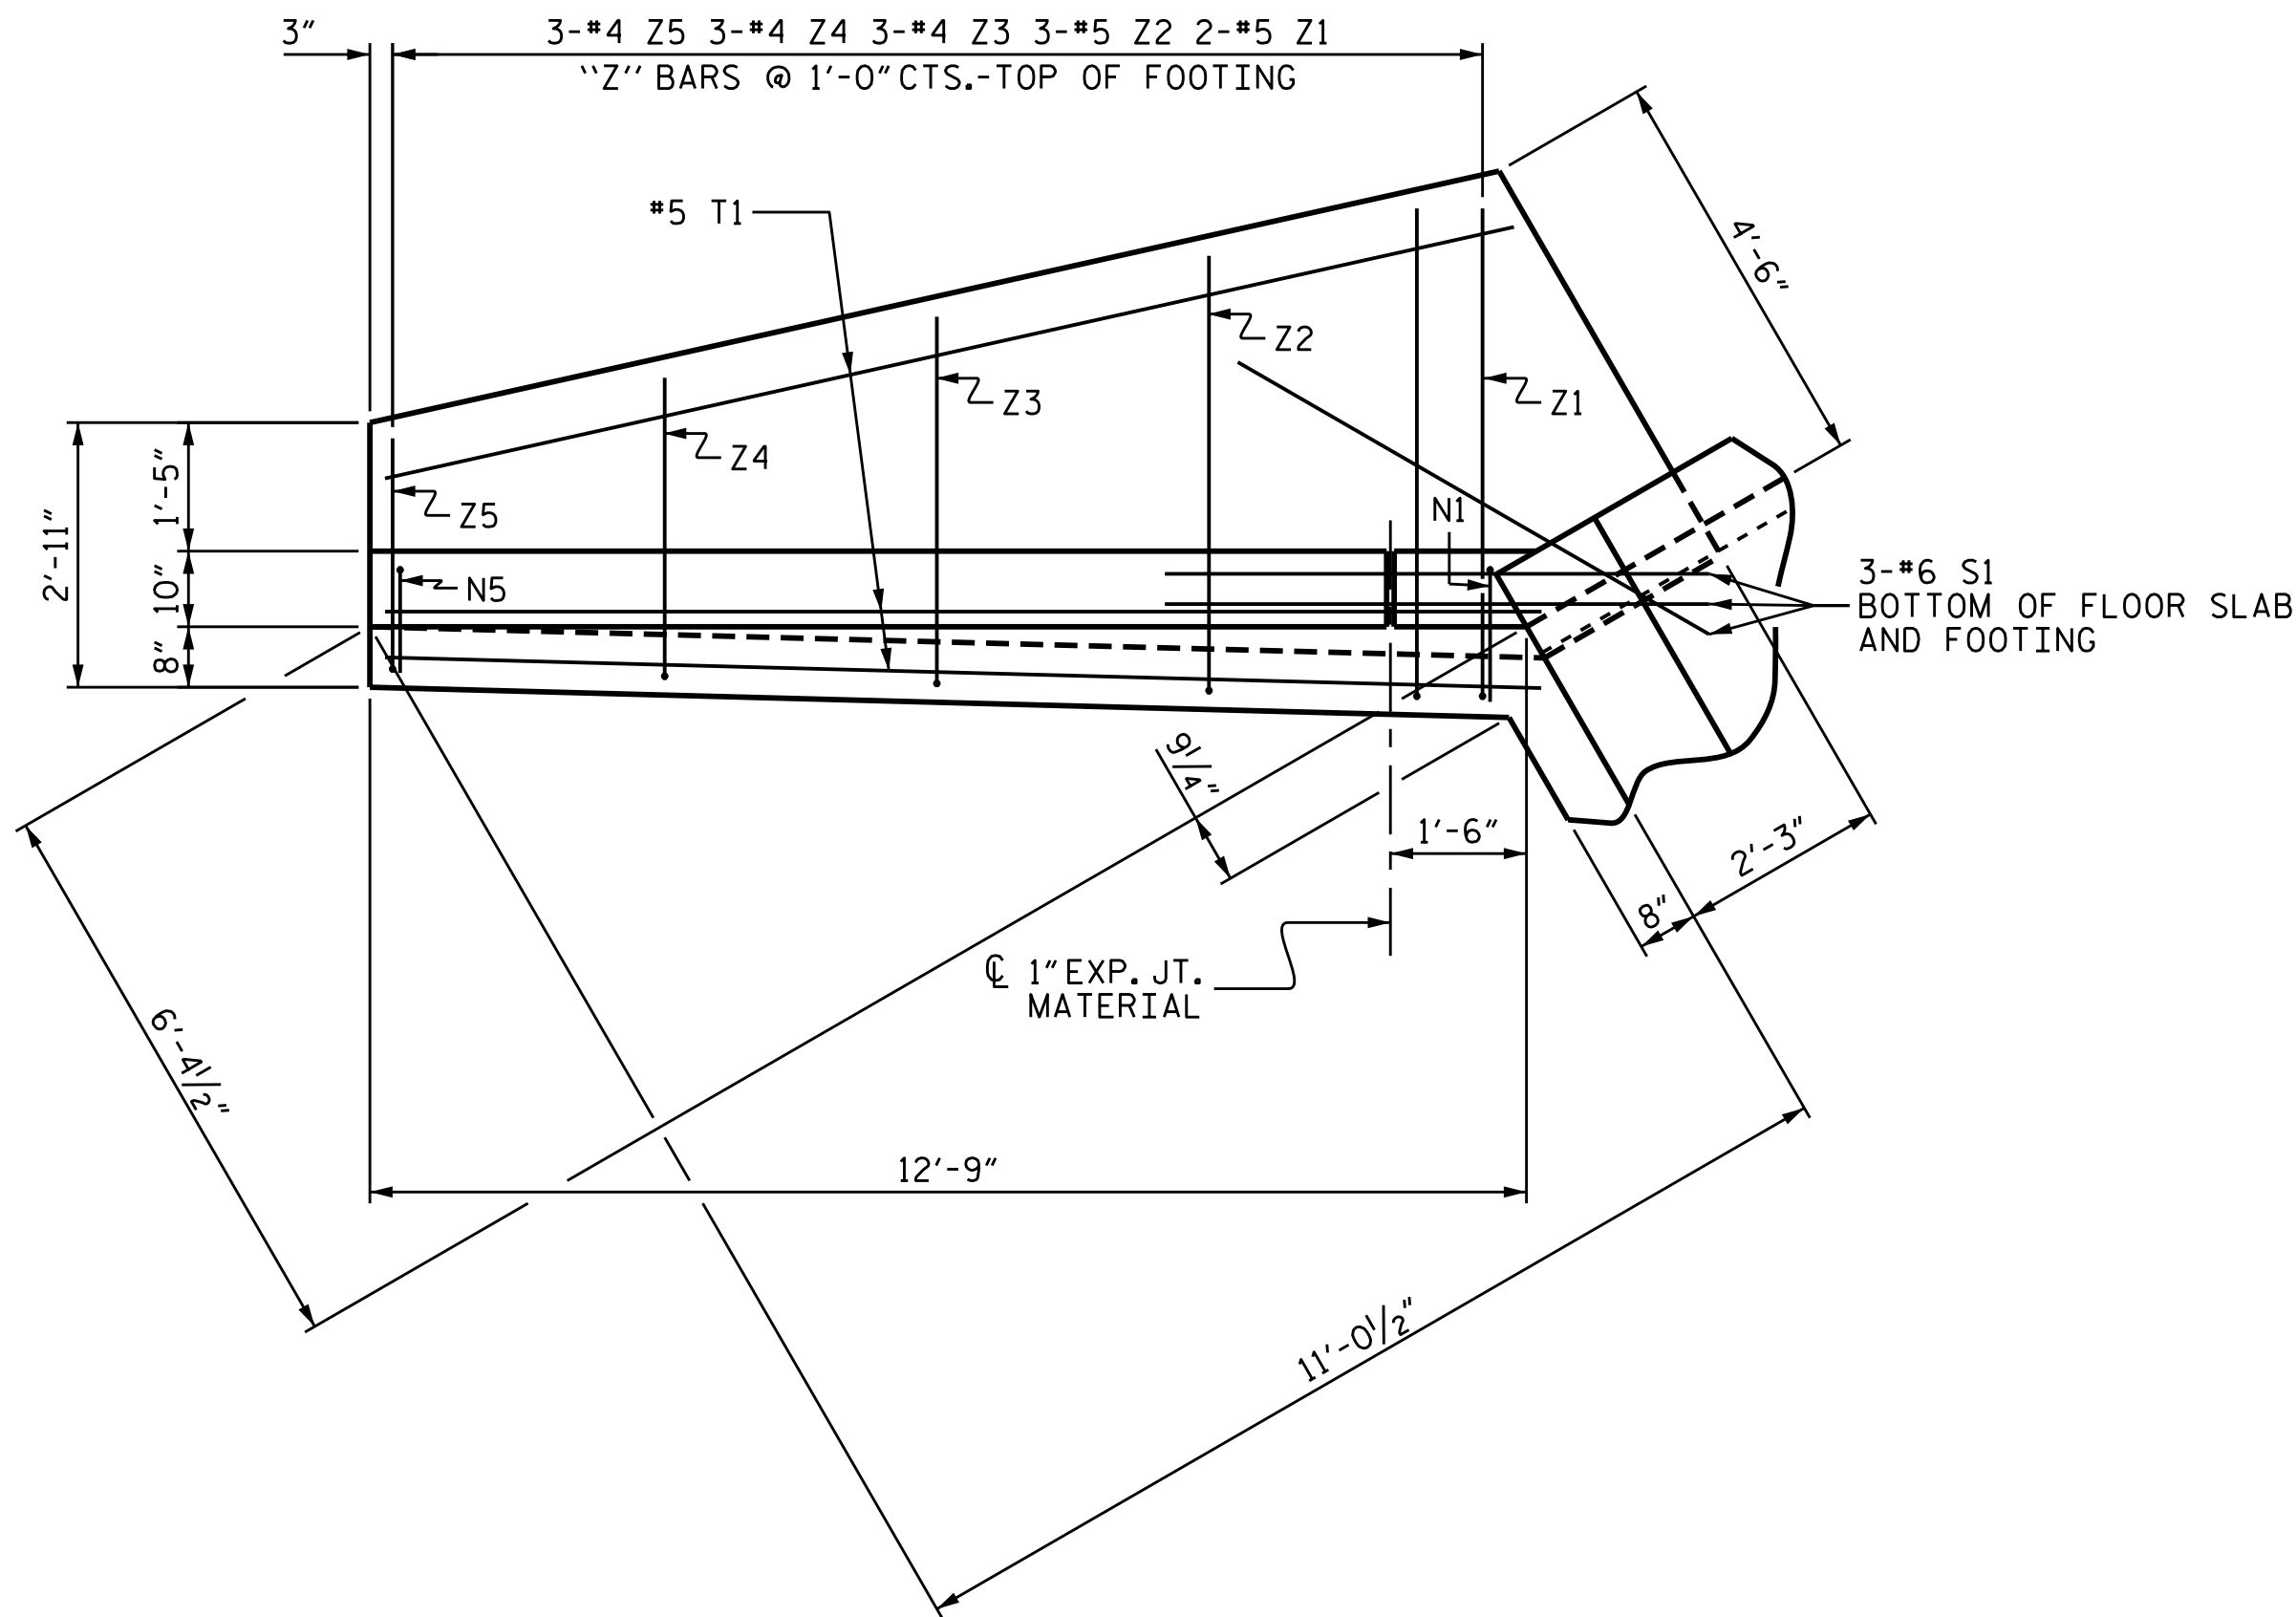

PLAN

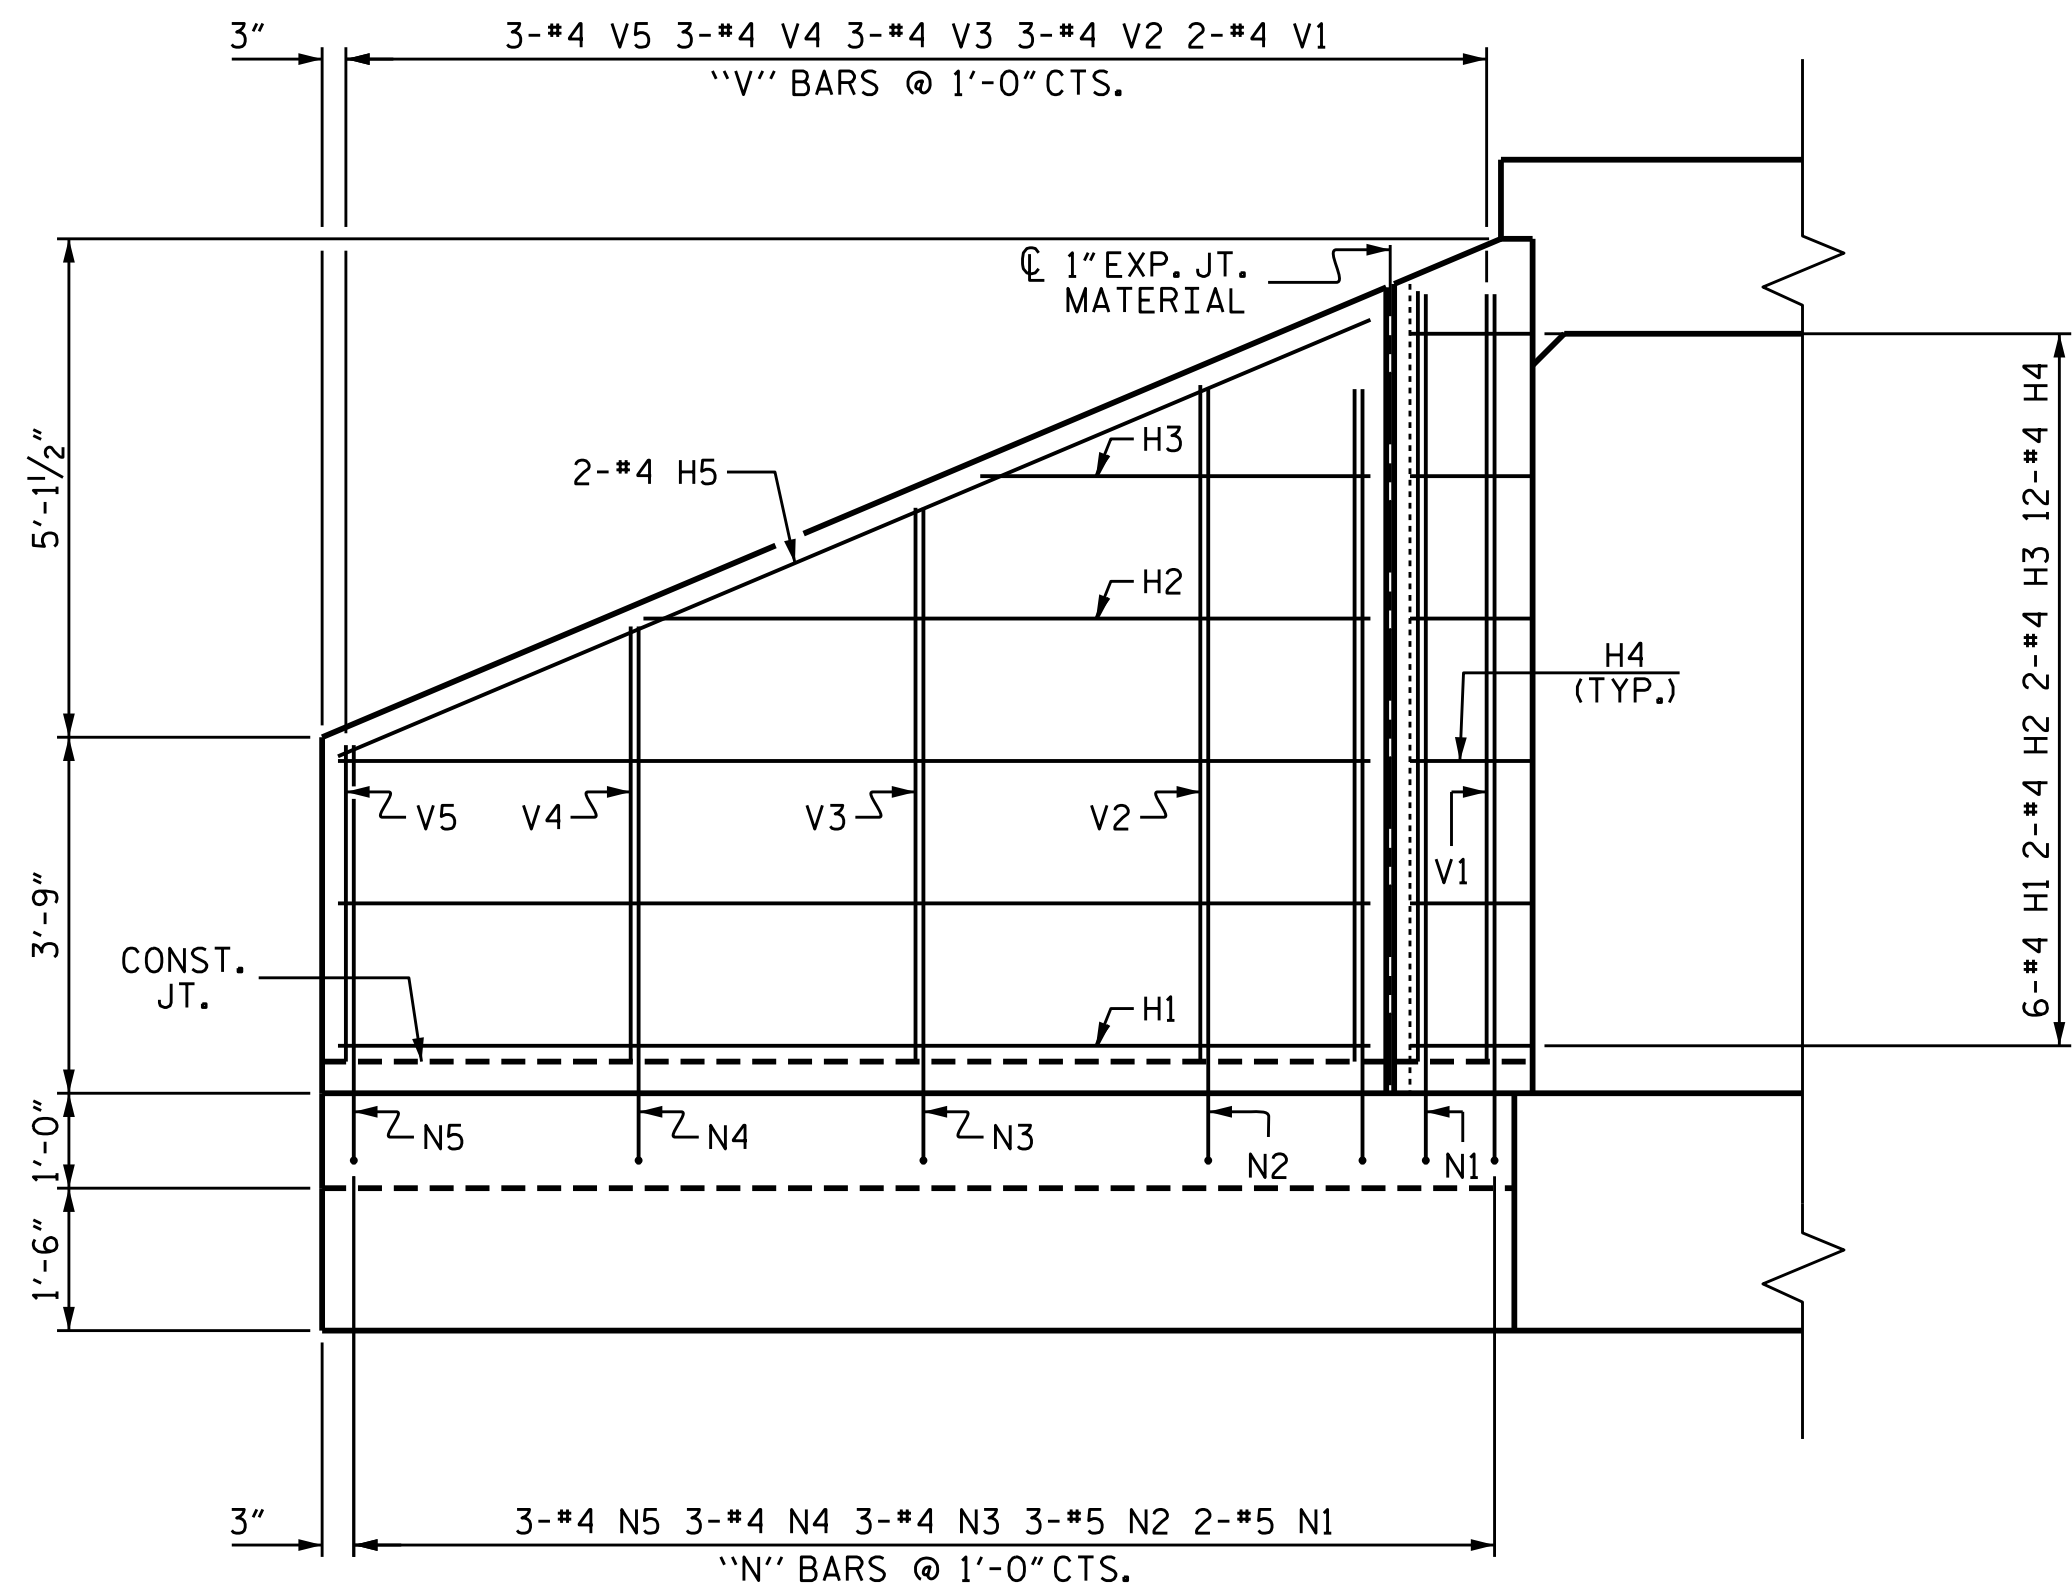


ELEVATION

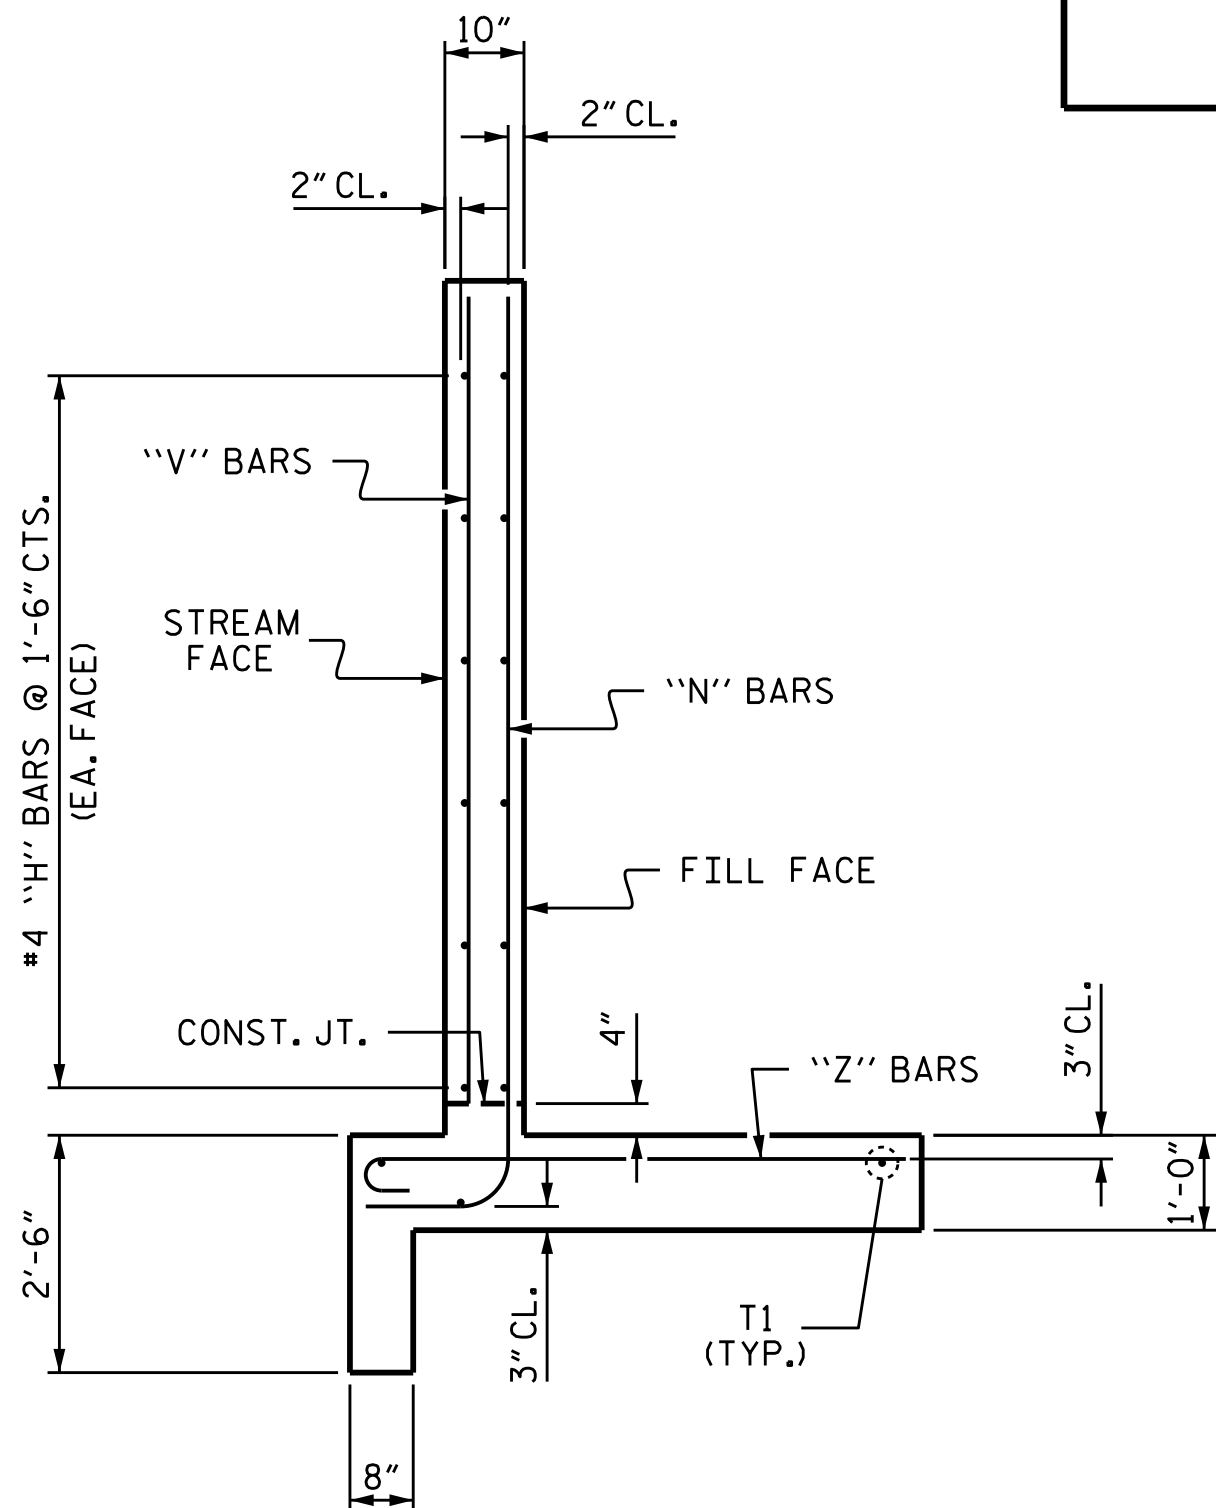

TYPICAL WING SECTION

BAR TYPES

ALL BAR DIMENSIONS ARE OUT TO OUT.

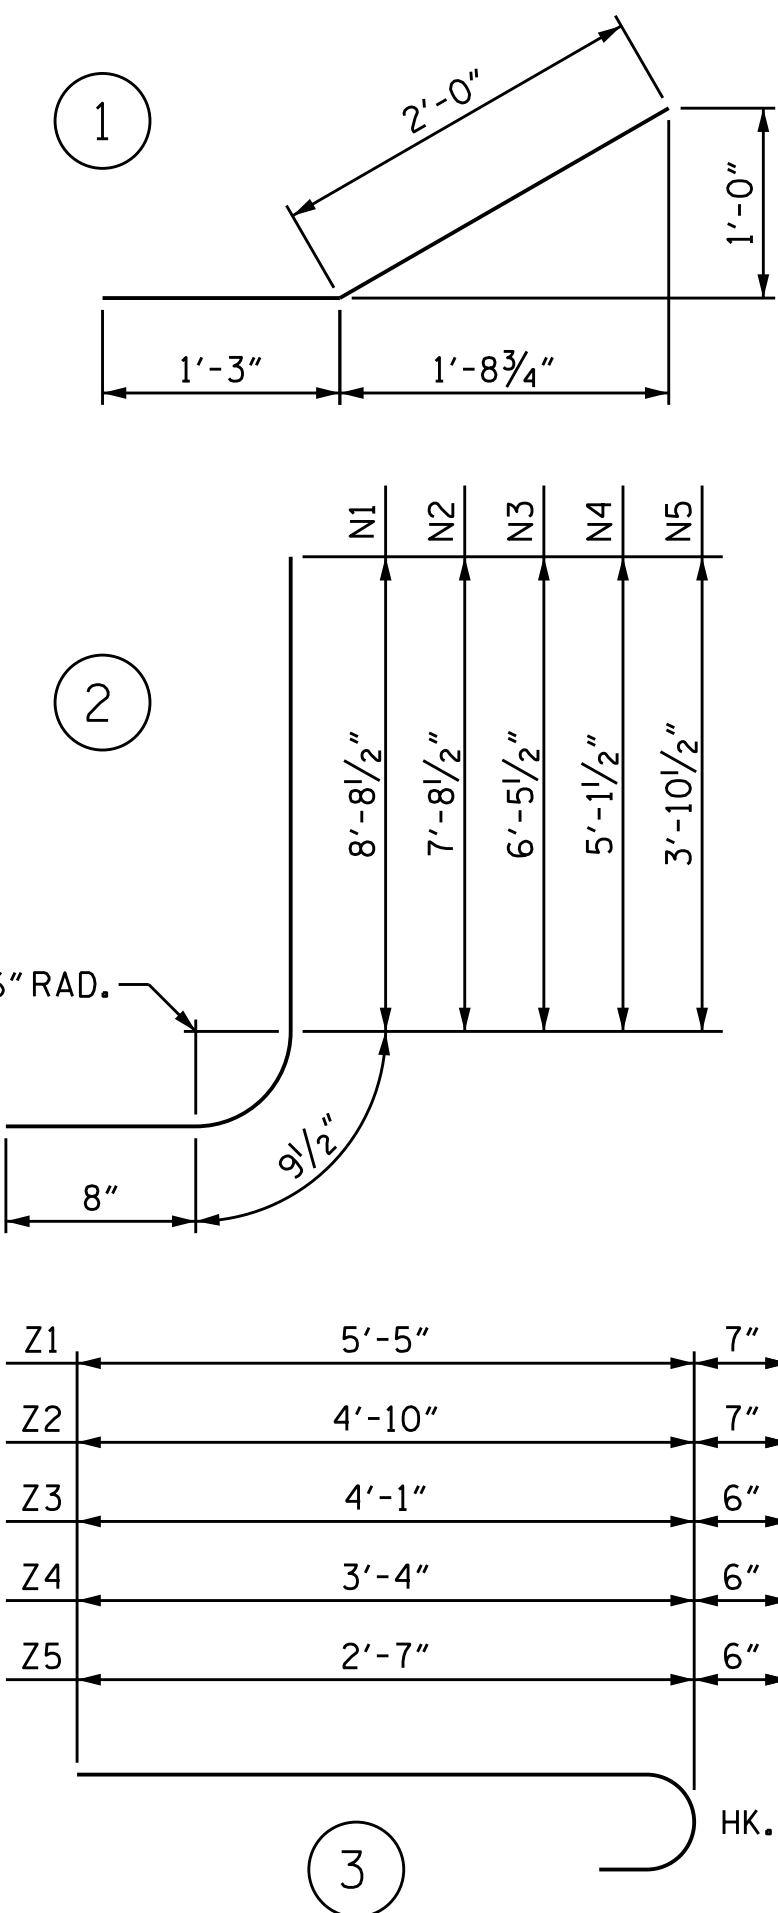

BILL OF MATERIAL

BAR	NO.	SIZE	TYPE	LENGTH	WEIGHT
H1	24	#4	STR	10'-10"	174
H2	8	#4	STR	7'-8"	41
H3	8	#4	STR	4'-1"	22
H4	48	#4	1	3'-3"	104
H5	8	#4	STR	11'-9"	63
N1	8	#5	2	10'-2"	85
N2	12	#5	2	9'-2"	115
N3	12	#4	2	7'-11"	63
N4	12	#4	2	6'-7"	53
N5	12	#4	2	5'-4"	43
S1	12	#6	STR	6'-0"	108
T1	12	#5	STR	12'-9"	160
V1	8	#4	STR	8'-1"	43
V2	12	#4	STR	7'-1"	57
V3	12	#4	STR	5'-10"	47
V4	12	#4	STR	4'-7"	37
V5	12	#4	STR	3'-4"	27
Z1	8	#5	3	6'-0"	50
Z2	12	#5	3	5'-5"	68
Z3	12	#4	3	4'-7"	37
Z4	12	#4	3	3'-10"	31
Z5	12	#4	3	3'-1"	25

REINFORCING STEEL FOR 4 WINGS			1453 LBS
CLASS A CONCRETE			
4 WINGS			21.4 CY
2 HEADWALLS			1.0 CY
2 END CURTAIN WALLS			1.0 CY
TOTAL			23.4 CY


PROJECT NO. W-5500
WAYNE COUNTY
STATION: 34+63.25 -L-

STATE OF NORTH CAROLINA
DEPARTMENT OF TRANSPORTATION
RALEIGH
STANDARD WINGS
FOR
CONCRETE BOX CULVERT
H = 8'-0" SLOPE = 2:1
90° SKEW

REVISIONS			SHEET NO.		
NO.	BY:	DATE:	NO.	BY:	DATE:
1			3		
2			4		


STD. NO. CW9008

ASSEMBLED BY : K. P. SEDAI	DATE : 3/17
CHECKED BY : A. G. ABRAHA	DATE : 3/17
DRAWN BY : CCJ	10/99
CHECKED BY : RWW	03/00

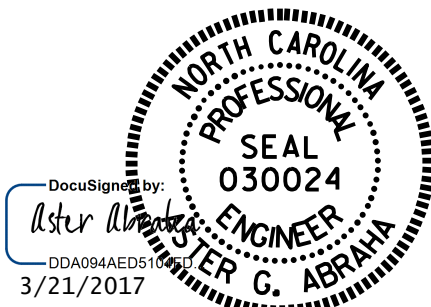

LOAD AND RESISTANCE FACTOR RATING (LRFR)
SUMMARY FOR REINFORCED CONCRETE BOX CULVERT

LEVEL		VEHICLE	WEIGHT (W) (TONS)	CONTROLLING LOAD RATING #	MINIMUM RATING FACTORS (RF)	TONS = W x RF	STRENGTH I LIMIT STATE								COMMENT NUMBER	
							LIVE-LOAD FACTORS (%LL)	MOMENT				SHEAR				
								RATING FACTOR	BOX NO.	ELEMENT TYPE	DISTANCE FROM LEFT END OF ELEMENT (ft)	RATING FACTOR	BOX NO.	ELEMENT TYPE		DISTANCE FROM LEFT END OF ELEMENT (ft)
DESIGN LOAD RATING	HL-93 (INVENTORY)	N/A	1	1.01	--	1.75	1.09	1	Top Slab	5.07	1.01	1	Top Slab	0.84		
	HL-93 (OPERATING)	N/A		1.31	--	1.35	1.41	1	Top Slab	5.07	1.31	1	Top Slab	0.84		
	HS-20 (INVENTORY)	36.000	2	1.17	42.24	1.75	1.17	1	Top Slab	5.33	1.18	1	Top Slab	0.84		
	HS-20 (OPERATING)	36.000		1.52	54.76	1.35	1.52	1	Top Slab	5.33	1.53	1	Top Slab	0.84		
LEGAL LOAD RATING	SINGLE VEHICLE (SV)	SNSH	13.500		2.13	28.76	1.40	2.13	1	Top Slab	5.33	2.15	1	Top Slab	0.84	
		SNGARBS2	20.000		1.99	39.86	1.40	1.99	1	Top Slab	5.33	2.01	1	Top Slab	0.84	
		SNAGRIS2	22.000		2.13	46.88	1.40	2.13	1	Top Slab	5.33	2.15	1	Top Slab	0.84	
		SNCOTTS3	27.250	3	1.26	34.31	1.40	1.36	1	Top Slab	5.07	1.26	1	Top Slab	0.84	
		SNAGGRS4	34.925		1.37	47.94	1.40	1.55	1	Bot Corner Wall	8.51	1.37	1	Bottom Slab	9.79	
		SNS5A	35.550		1.43	50.97	1.40	1.57	1	Top Slab	5.33	1.43	1	Bottom Slab	9.79	
		SNS6A	39.950		1.43	57.11	1.40	1.57	1	Top Slab	5.33	1.43	1	Bottom Slab	9.79	
		SNS7B	42.000		1.43	60.04	1.40	1.57	1	Top Slab	5.33	1.43	1	Bottom Slab	9.79	
	TRUCK TRACTOR SEMI-TRAILER (TTST)	TNAGRIT3	33.000		1.95	64.38	1.40	1.95	1	Bot Corner Wall	8.51	2.07	1	Bottom Slab	0.87	
		TNT4A	33.075		1.50	49.64	1.40	1.62	1	Top Slab	5.07	1.50	1	Top Slab	0.84	
		TNT6A	41.600		1.39	57.92	1.40	1.55	1	Top Slab	5.33	1.39	1	Bottom Slab	9.79	
		TNT7A	42.000		1.49	62.73	1.40	1.60	1	Top Slab	5.33	1.49	1	Top Slab	9.82	
		TNT7B	42.000		1.43	60.22	1.40	1.57	1	Top Slab	5.33	1.43	1	Bottom Slab	9.79	
		TNAGRIT4	43.000		1.43	61.62	1.40	1.54	1	Top Slab	5.07	1.43	1	Top Slab	0.84	
		TNAGT5A	45.000		1.46	65.74	1.40	1.57	1	Top Slab	5.60	1.46	1	Top Slab	9.82	
		TNAGT5B	45.000		1.50	67.54	1.40	1.62	1	Top Slab	5.60	1.50	1	Top Slab	0.84	

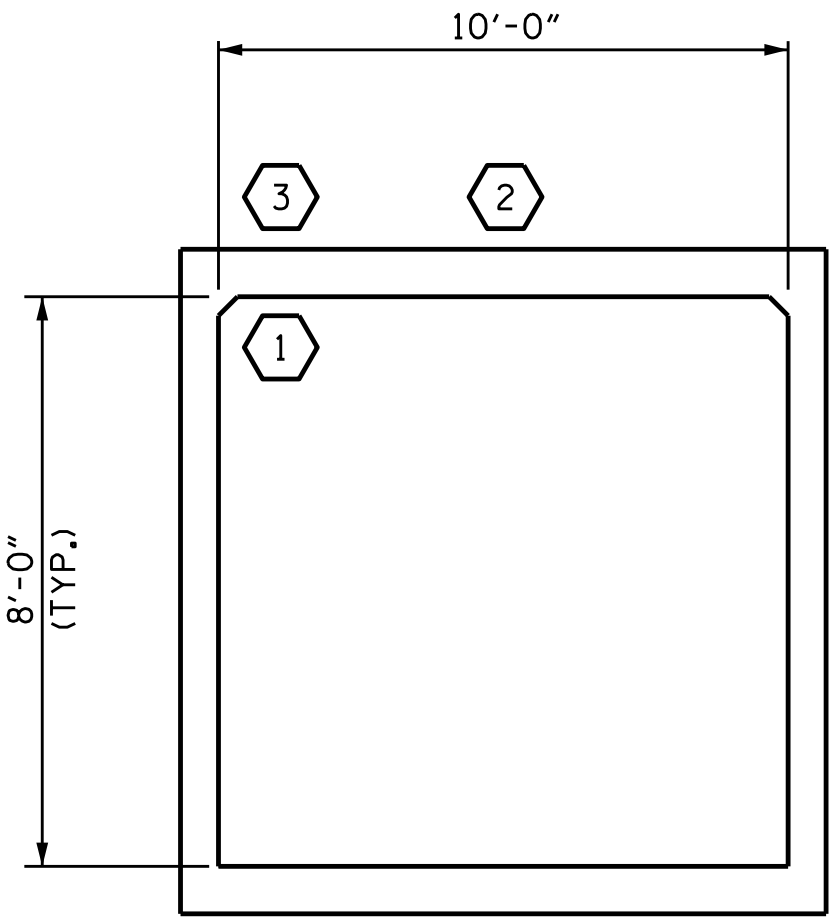

LRFR SUMMARY
(LOOKING DOWNSTREAM)

LOAD FACTORS:

DESIGN LOAD RATING FACTORS

LOAD TYPE	MAX FACTOR	MIN FACTOR
DC	1.25	0.90
DW	1.50	0.65
EV	1.30	0.90
EH	1.35	0.90
ES	1.35	0.90
LS	1.75	--
WA	1.00	--

NOTE:

RATING FACTORS ARE BASED ON THE STRENGTH I LIMIT STATE.

#	CONTROLLING LOAD RATING
1	DESIGN LOAD RATING (HL-93)
2	DESIGN LOAD RATING (HS-20)
3	LEGAL LOAD RATING **
** SEE CHART FOR VEHICLE TYPE	

PROJECT NO. W-5500
WAYNE COUNTY
STATION: 34+63.25 -L-

SHEET 4 OF 4



STATE OF NORTH CAROLINA
DEPARTMENT OF TRANSPORTATION
RALEIGH
STANDARD
LRFR SUMMARY FOR
REINFORCED CONCRETE
BOX CULVERT
(NON-INTERSTATE TRAFFIC)

REVISIONS					
NO.	BY:	DATE:	NO.	BY:	DATE:
1			3		
2			4		

SHEET NO. C-4
TOTAL SHEETS 4

DOCUMENT NOT CONSIDERED
FINAL UNLESS ALL
SIGNATURES COMPLETED

DRAWN BY : M.K. BEARD DATE : 1/17
CHECKED BY : S.B. WILLIAMS DATE : 1/17
DESIGN ENGINEER OF RECORD: K.P. SEDAI DATE : 1/17