


**This electronic collection of documents is provided
for the convenience of the user
and is Not a Certified Document –**

**The documents contained herein were originally issued
and sealed by the individuals whose names and license
numbers appear on each page, on the dates appearing
with their signature on that page.**


**This file or an individual page
shall not be considered a certified document.**

TYPE VI STIFFENING RIB BOLTED TO THE TOP
AND BOTTOM ON SOIL SIDE OF EACH HEADWALL

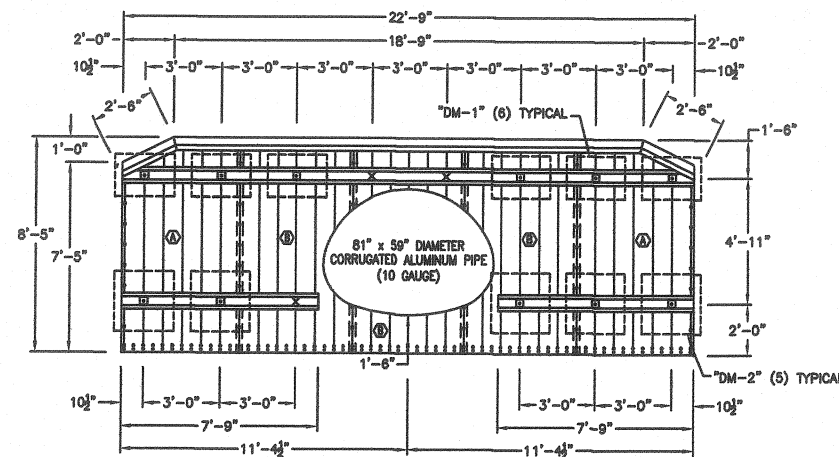


ELEVATION VIEW
-INLET-


"X" DENOTES ROD ATTACHMENT TO PIPE

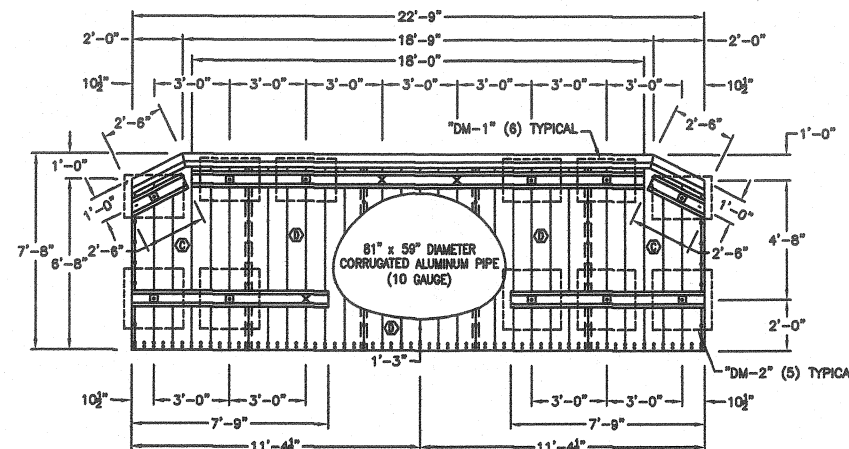


ELEVATION VIEW
-OUTLET-

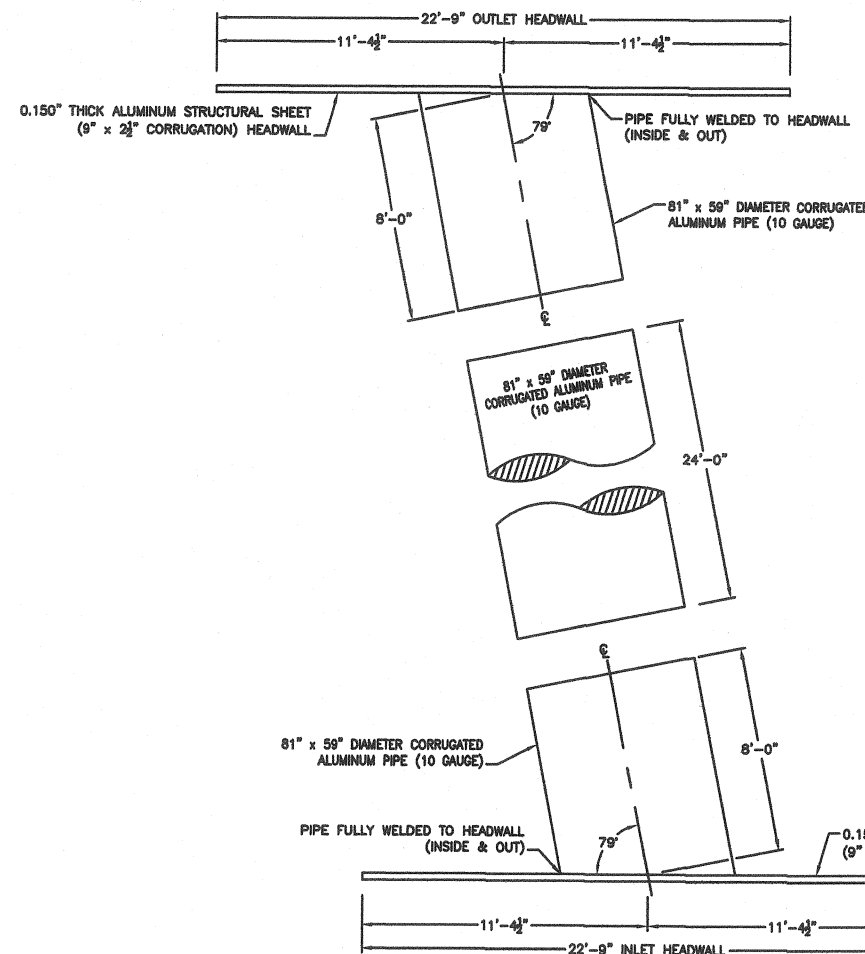


PLAN VIEW
-INLET & OUTLET-

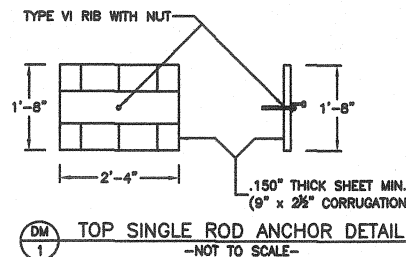


DM 1 TOP SINGLE ROD ANCHOR DETAIL
-NOT TO SCALE-

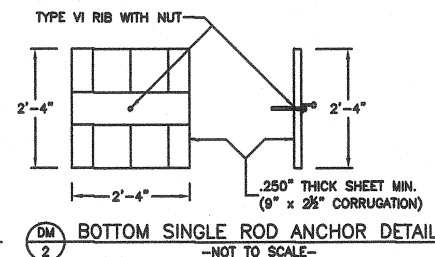

DM 2 BOTTOM SINGLE ROD ANCHOR DETAIL
-NOT TO SCALE-

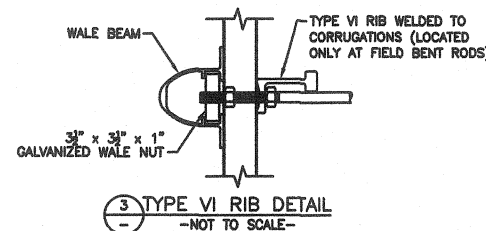

3 TYPE VI RIB DETAIL
-NOT TO SCALE-

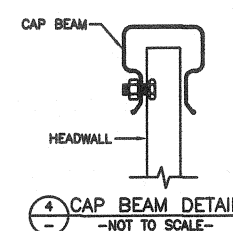

4 CAP BEAM DETAIL
-NOT TO SCALE-

ASSEMBLY REQUIREMENTS-HEADWALLS							
HEAT NO.	RADIUS	MK	PIECES	SHIP "N"	LENGTH	T	REMARKS
X	FLAT	(A)	2	10	8.42'	.150"	BEVEL CUT ON TOP
X	FLAT	(B)	3	10	8.42'	.150"	PIPE WELDED TO PLATE
X	FLAT	(C)	2	10	7.67'	.150"	BEVEL CUT ON TOP
X	FLAT	(D)	3	10	7.67'	.150"	PIPE WELDED TO PLATE
		DM1	12	2	1.67'	.150"	DEADMAN WITH TYPE VI
		DM2	10	3	2.33'	.250"	DEADMAN WITH TYPE VI
			2		18.75'		ALUMINUM CAP BEAMS
			4		2.50'		ALUMINUM CAP BEAMS
			1		22.75'		ALUMINUM WALE BEAMS
			1		18.00'		ALUMINUM WALE BEAMS
			4		7.75'		ALUMINUM WALE BEAMS
			2		2.50'		ALUMINUM WALE BEAMS
			28				WALE NUTS
			22		3/4" DIA. STRAIGHT RODS FOR DEADMAN ANCHORS		
			6		3/4" DIA. BENT RODS USED AT ARCH TO HEADWALL		

SHIPMENT SUMMARY:

SPECIFICATIONS:	AASHTO M219	GAGE:
APPROXIMATE SHIPPING WEIGHT:		TOP:
CUSTOMER:		SIDES:
		CORNER:
		BOTTOM:


PROJECT: SR1146 (1628 FLOODS STORE ROAD)
HALIFAX COUNTY, NC
HEADWALLS (0.150" THICKNESS)
81" X 59" PIPE, 3" X 1" CORRUGATION, 10 GAUGE

DRAWN BY: JCH	REVISIONS:			
CHECKED BY:	NO.	DATE	BY	NOTES
APPROVED BY:	1			
DATE: 2/24/2017	2			
SCALE: NTS	LANE METAL PRODUCTS DIVISION			BID #:
	of LANE ENTERPRISES, INC.			---
	CAMP HILL, PA			LANE PROJECT NUMBER:

NOTES:

- 1.) The Depth of Bury is Defined as the Amount of Soil Cover Above the Top of the Highest Point of the Deadman.
- 2.) The Minimum Burial Depth for the Top Deadman Anchor is 2'-6" (Inlet) & 2'-0" (Outlet) From Top of Road.
- 3.) The Minimum Burial Depth for the Bottom Deadman Anchor is 5'-4" (Inlet) & 4'-6" (Outlet) From Top of Road.
- 4.) All Deadman Anchor Rods are to be 14'-0" Long (Inlet) & 13'-0" Long (Outlet). Use Deadman Anchors or Full Length Rod.
- 5.) All Backfill Material in the Structural Zone is to be #57 Stone.
- 6.) All Rods to be Installed Parallel to Pipe to Prevent Conflict, Bend Rods in the Field (USE NO HEAT).


Brash Construction Consulting, Inc.
P. O. Box 4241 / 1326 Grandin Road
Roanoke, VA 24015
License No.: C-2875

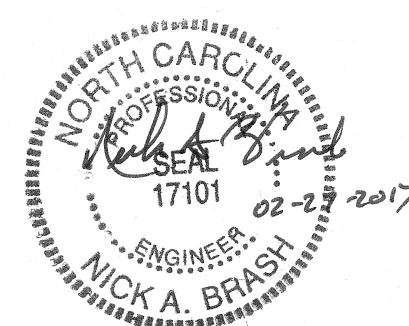

The elevation view shows the bridge structure with the following dimensions and components:




- Overall Width:** 22'-9"
- Top Chord Spacing:** 18'-9" (between main vertical lines), with 2'-0" end sections and 10 1/2" overhangs.
- Top Chord Height:** 2'-6" (typical)
- Top Chord Components:** "DM-1" (6) TYPICAL
- Side Chord Height:** 1'-0" TYPICAL
- Side Chord Components:** "DM-2" (6) TYPICAL
- Bottom Chord Height:** 8'-5" (total), 7'-5" (typical)
- Bottom Chord Components:** "DM-1" (6) TYPICAL, "DM-2" (6) TYPICAL
- Bottom Chord Spacing:** 11'-4 1/2" (typical), 7'-6" (typical), 10 1/2" (typical)
- Internal Components:** 87" x 63" DIAMETER CORRUGATED ALUMINUM PIPE (10 GAUGE)
- Labels:** (A), (B), (C), (Z)

ELEVATION VIEW
-INLET & OUTLET-

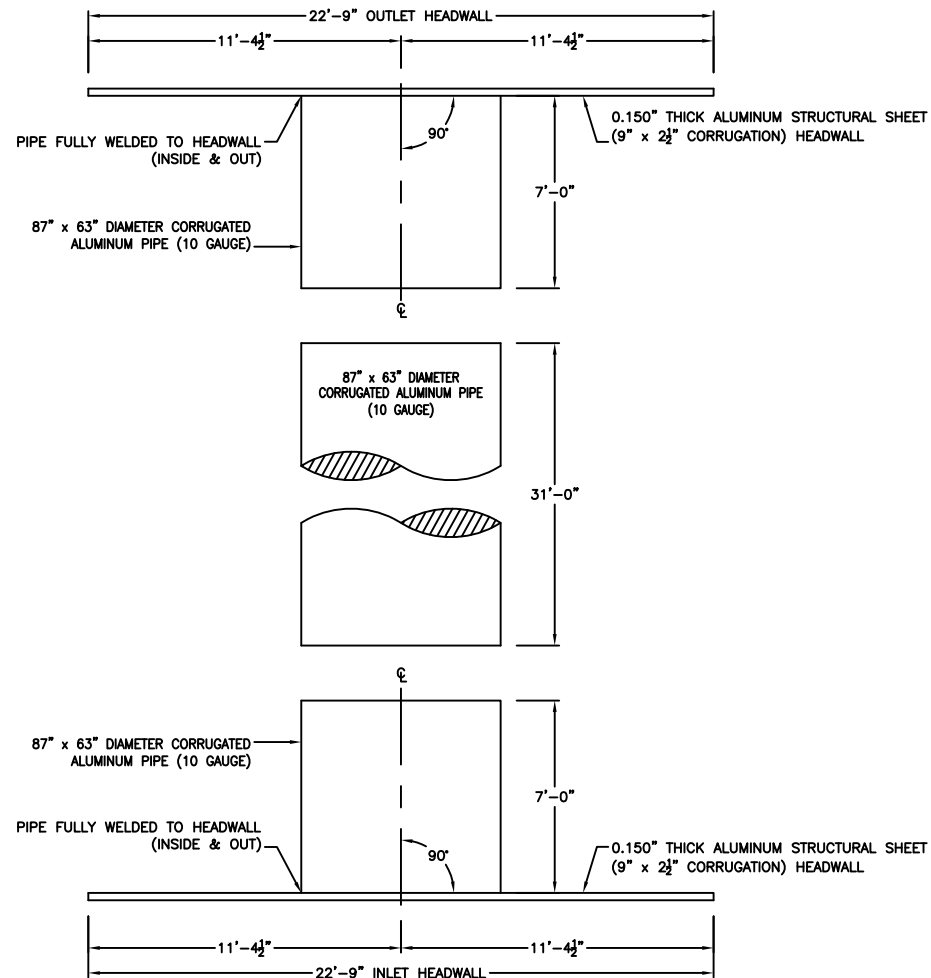


NOTES:


- 1.) The Depth of Bury is Defined as the Amount of Soil Cover Above the Top of the Highest Point of the Deadman.
- 2.) The Minimum Burial Depth for the Top Deadman Anchor is 2'-6" (Inlet & Outlet) From Top of Road.
- 3.) The Minimum Burial Depth for the Bottom Deadman Anchor is 5'-4" (Inlet & Outlet) From Top of Road.
- 4.) All Deadman Anchor Rods are to be 14'-0" Long (Inlet & Outlet). Use Deadman Anchors or Full Length Rod.
- 5.) All Backfill Material in the Structural Zone is to be #57 Stone.

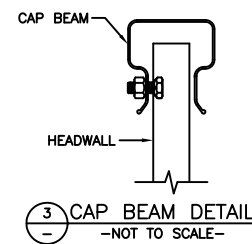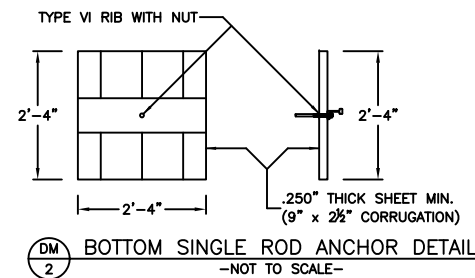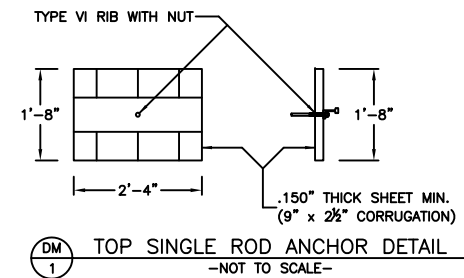[illegible]

TYPE VI STIFFENING RIB BOLTED TO THE TOP
AND BOTTOM ON SOIL SIDE OF EACH HEADWALL

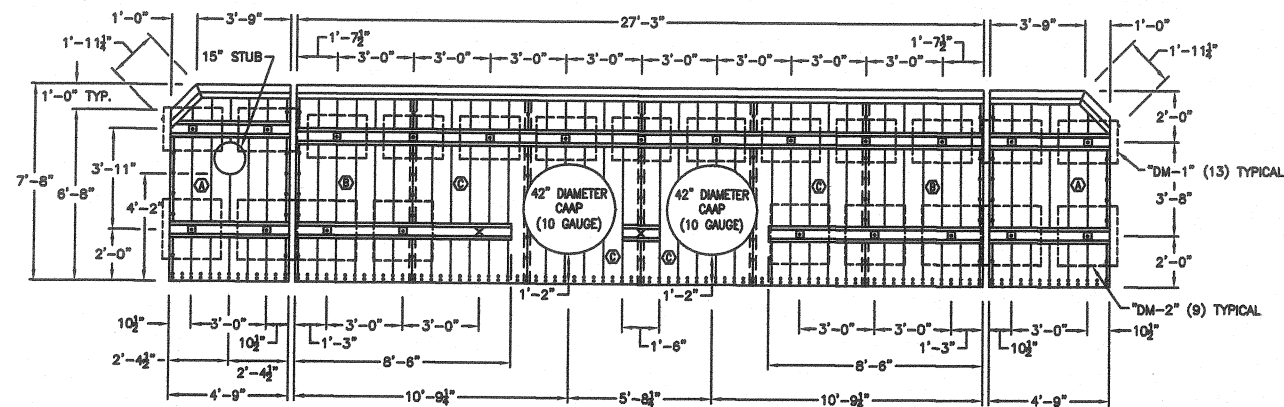


ELEVATION VIEW
-INLET-





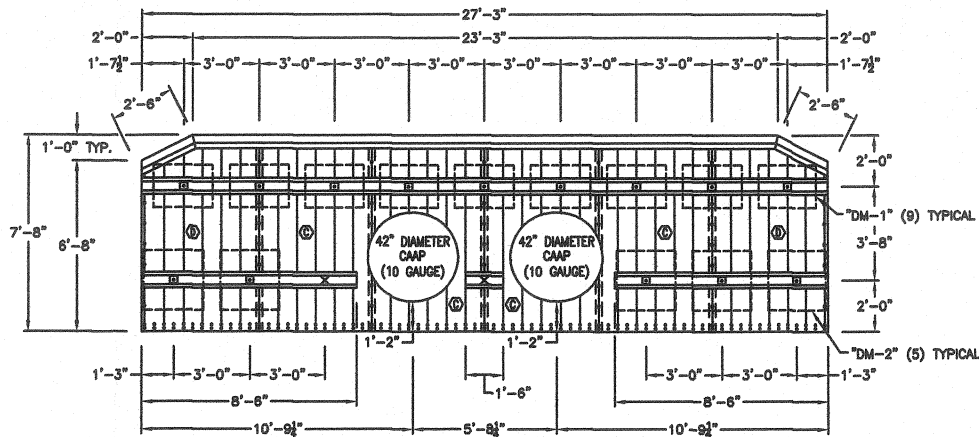


ELEVATION VIEW
-OUTLET-

"X" DENOTES ROD ATTACHMENT TO PIPE

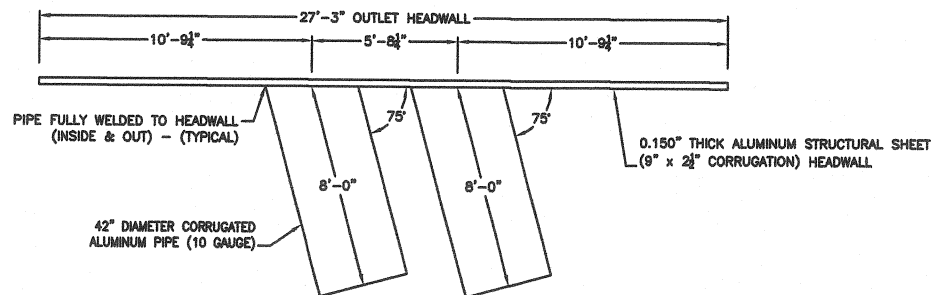

PLAN VIEW
-INLET & OUTLET-

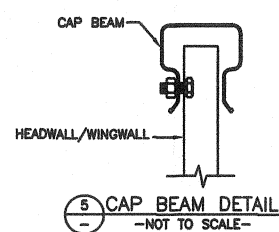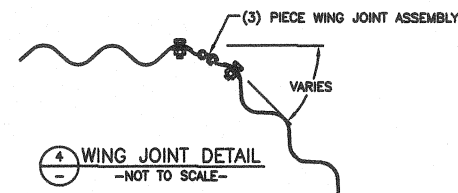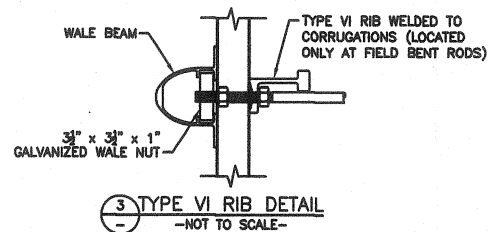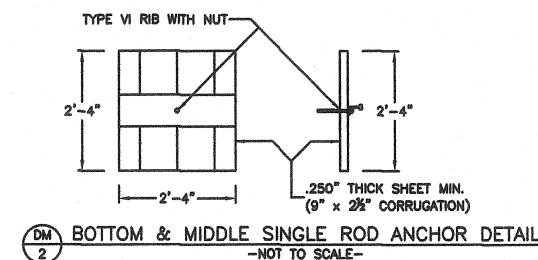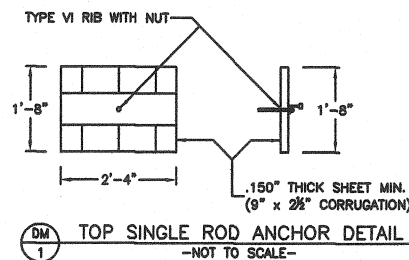

ASSEMBLY REQUIREMENTS-HEADWALLS & WINGWALLS							
HEAT NO.	RADIUS	MK	SHIP			T	REMARKS
			PIECES	N	LENGTH		
X	FLAT	(A)	2	10	7.67'	.150"	BEVEL CUT ON TOP
X	FLAT	(B)	2	10	7.67'	.150"	FULL PLATE
X	FLAT	(C)	8	10	7.67'	.150"	PIPE WELDED TO PLATE
X	FLAT	(D)	2	10	7.67'	.150"	BEVEL CUT ON TOP
		DM1	22	2	1.67'	.150"	DEADMAN WITH TYPE VI
		DM2	14	3	2.33'	.250"	DEADMAN WITH TYPE VI
			1		27.25'		ALUMINUM CAP BEAMS
			1		23.25'		ALUMINUM CAP BEAMS
			2		3.75'		ALUMINUM CAP BEAMS
			2		2.50'		ALUMINUM CAP BEAMS
			2		1.94'		ALUMINUM CAP BEAMS
			2		27.25'		ALUMINUM WALE BEAMS
			4		8.50'		ALUMINUM WALE BEAMS
			4		4.75'		ALUMINUM WALE BEAMS
			2		1.50'		ALUMINUM WALE BEAMS
			40				WALE NUTS
			36		3/4" DIA. STRAIGHT RODS FOR DEADMAN ANCHORS		
			4		3/4" DIA. BENT RODS USED AT ARCH TO HEADWALL		
			2		3-PIECE WING ASSEMBLY		

SHIPMENT SUMMARY:

SPECIFICATIONS:	AASHTO M219	GAGE:
APPROXIMATE SHIPPING WEIGHT:		TOP:
CUSTOMER:		SIDES:
		CORNER:
		BOTTOM:


PROJECT: 2520 FAITH BAPTIST CHURCH ROAD
EDGECOMBE COUNTY, NC
HEADWALLS & WINGWALLS (0.150" THICKNESS)
42" PIPE, 2 2/3" x 1/2" CORRUGATION, 10 GAUGE


DRAWN BY: JCH	REVISIONS:			
CHECKED BY:	NO.	DATE	BY	NOTES
APPROVED BY:	1			
DATE: 3/15/2017	2			
SCALE: NTS	LANE METAL PRODUCTS DIVISION			BID #:
	of LANE ENTERPRISES, INC.			---
	CAMP HILL, PA			LANE PROJECT NUMBER:

NOTES:

- 1.) The Depth of Bury is Defined as the Amount of Soil Cover Above the Top of the Highest Point of the Deadman.
- 2.) The Minimum Burial Depth for the Top Deadman Anchor is 2'-6" (Inlet & Outlet) From Top of Road.
- 3.) The Minimum Burial Depth for the Bottom Deadman Anchor is 5'-0" (Inlet & Outlet) From Top of Road.
- 4.) All Deadman Anchor Rods are to be 15'-0" Long (Inlet & Outlet). Use Deadman Anchors or Full Length Rod.
- 5.) All Backfill Material in the Structural Zone is to be #57 Stone.
- 6.) All Rods to be Installed Parallel to Pipe to Prevent Conflict, Bend Rods in the Field (USE NO HEAT).

Brash Construction Consulting, Inc.
P. O. Box 4241 / 1326 Grandin Road
Roanoke, VA 24015
License No.: C-2875

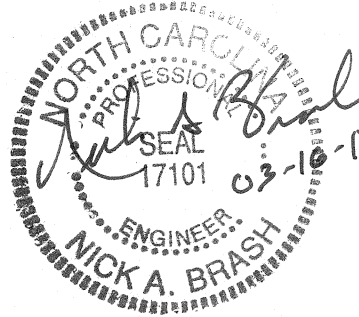


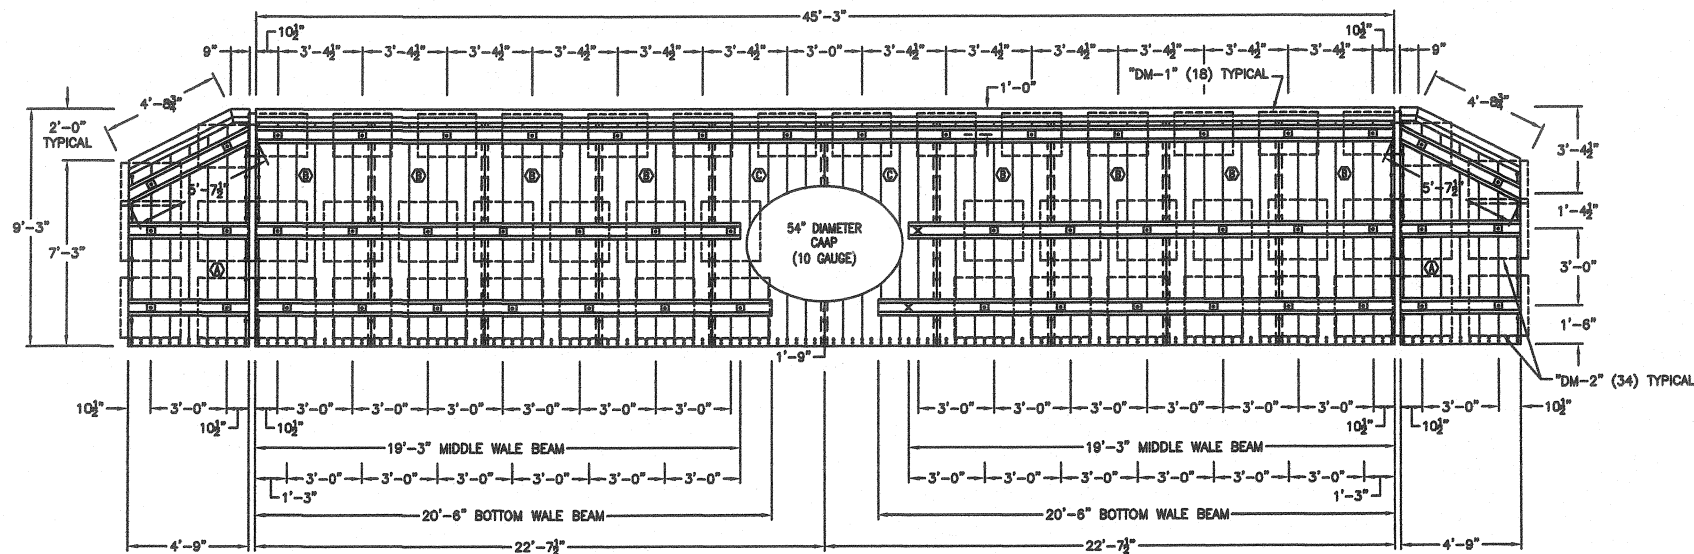





"X" DENOTES ROD ATTACHMENT TO PIPE

ELEVATION VIEW
-INLET-

TYPE VI STIFFENING RIB BOLTED TO THE TOP
AND BOTTOM ON SOIL SIDE OF EACH HEADWALL

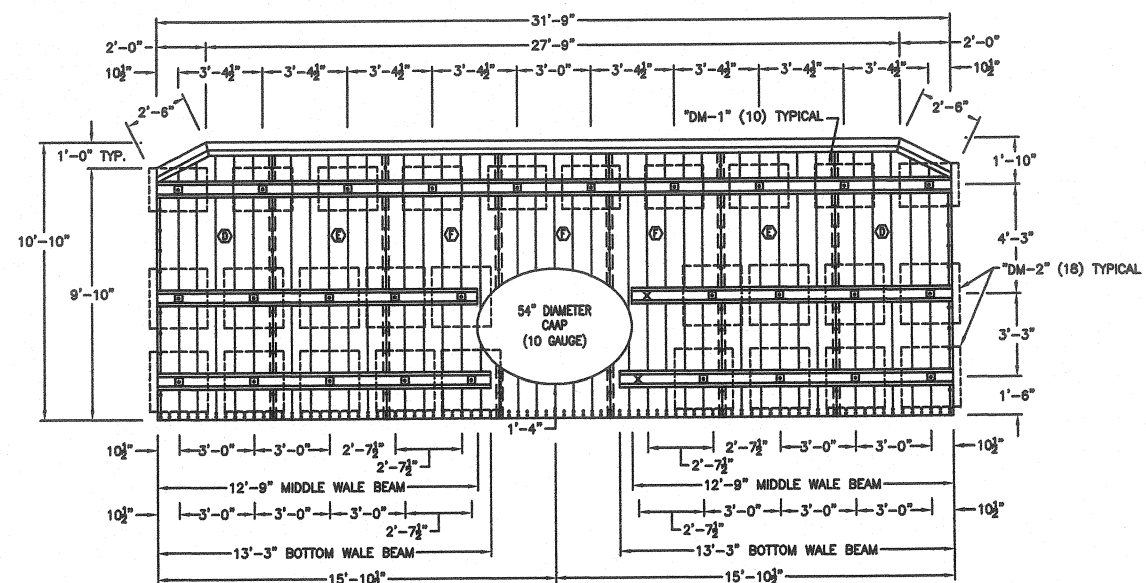

ELEVATION VIEW
-OUTLET-

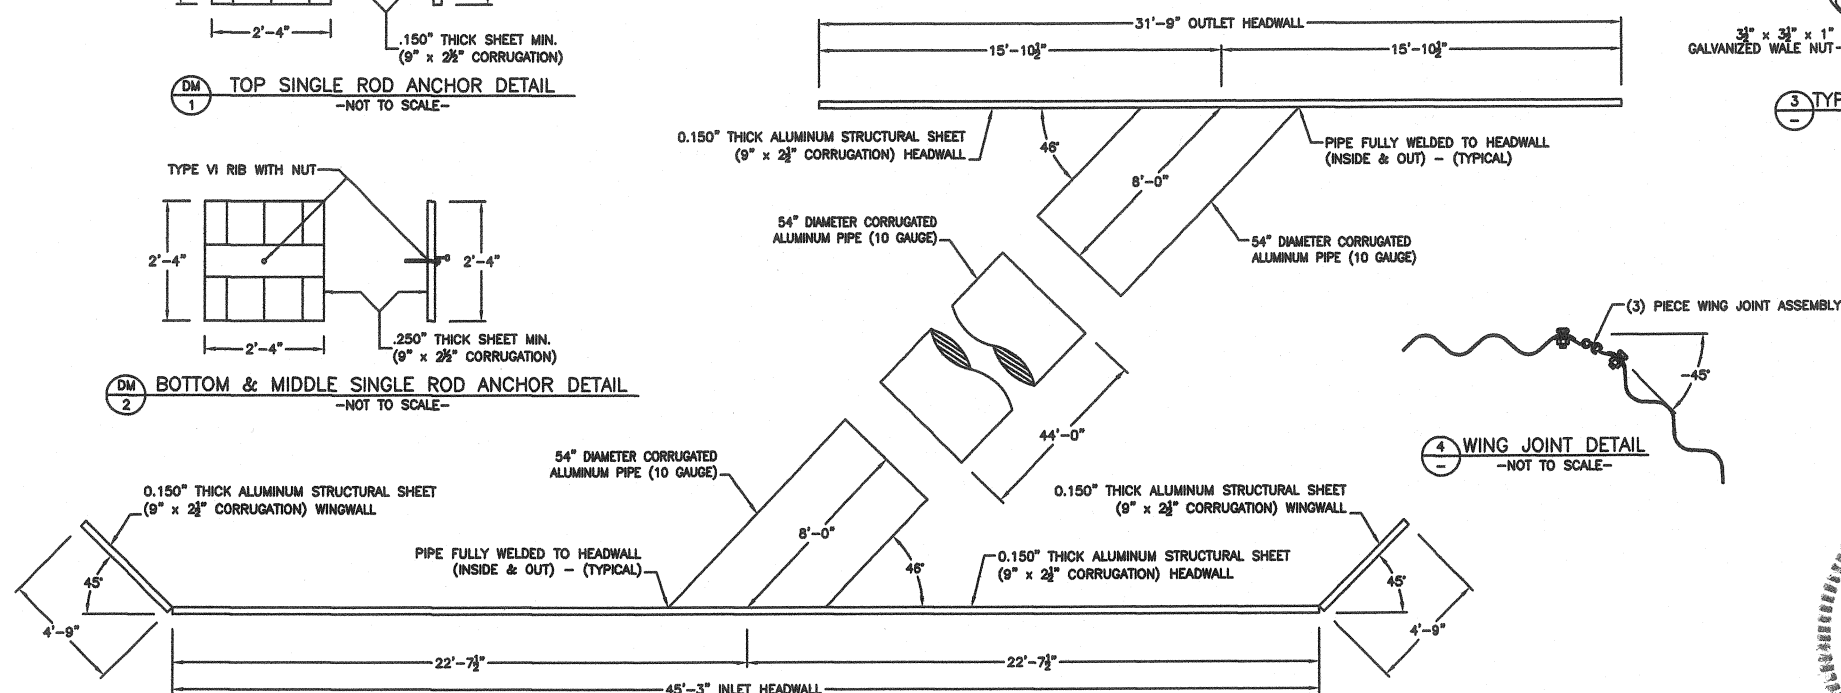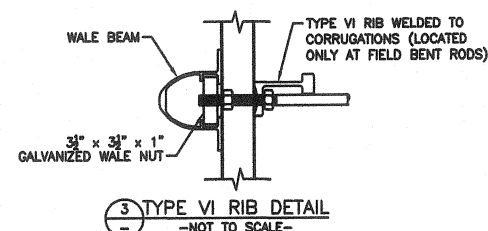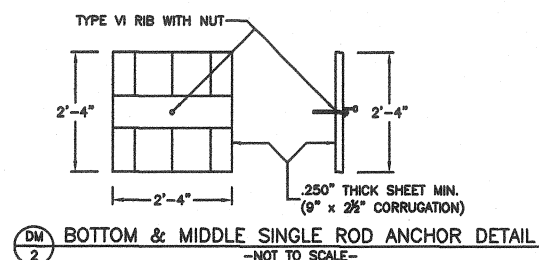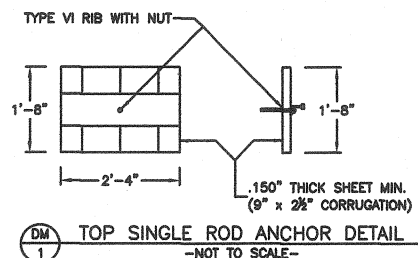

NOTES:

- 1.) The Depth of Bury is Defined as the Amount of Soil Cover Above the Top of the Highest Point of the Deadman.
- 2.) The Minimum Burial Depth for the Top Deadman Anchor is 2'-0" (Inlet) & 3'-0" (Outlet) From Top of Road.
- 3.) The Minimum Burial Depth for the Middle Deadman Anchor is 4'-8" (Inlet) & 5'-4" (Outlet) From Top of Road.
- 4.) The Minimum Burial Depth for the Bottom Deadman Anchor is 8'-0" (Inlet) & 8'-8" (Outlet) From Top of Road.
- 5.) All Deadman Anchor Rods are to be 13'-6" Long (Inlet) & 18'-0" (Outlet). Use Deadman Anchors or Full Length Rod.
- 6.) All Backfill Material in the Structural Zone is to be #57 Stone.
- 7.) All Rods to be Installed Parallel to Pipe to Prevent Conflict, Bend Rods in the Field (USE NO HEAT).

Brash Construction Consulting, Inc.
P. O. Box 4241 / 1326 Grandin Road
Roanoke, VA 24015
License No.: C-2875

ASSEMBLY REQUIREMENTS-HEADWALLS & WINGWALLS									
HEAT NO.	RADIUS	MK	SHIP		T	REMARKS			
			PIECES	IN	LENGTH				
X	FLAT	(A)	2	11	9.25'	.150"	BEVEL CUT ON TOP		
X	FLAT	(B)	8	11	9.25'	.150"	FULL PLATE		
X	FLAT	(C)	2	11	9.25'	.150"	PIPE WELDED TO PLATE		
X	FLAT	(D)	2	13	10.83'	.150"	BEVEL CUT ON TOP		
X	FLAT	(E)	2	13	10.83'	.150"	FULL PLATE		
X	FLAT	(F)	3	13	10.83'	.150"	PIPE WELDED TO PLATE		
		DM1	28	2	1.67'	.150"	DEADMAN WITH TYPE VI		
		DM2	52	3	2.33'	.250"	DEADMAN WITH TYPE VI		
			1		45.25'		ALUMINUM CAP BEAMS		
			1		27.75'		ALUMINUM CAP BEAMS		
			2		4.73'		ALUMINUM CAP BEAMS		
			2		2.50'		ALUMINUM CAP BEAMS		
			2		0.75'		ALUMINUM CAP BEAMS		
			1		45.25'		ALUMINUM WALE BEAMS		
			1		31.75'		ALUMINUM WALE BEAMS		
			2		20.50'		ALUMINUM WALE BEAMS		
			2		19.25'		ALUMINUM WALE BEAMS		
			2		13.25'		ALUMINUM WALE BEAMS		
			2		12.75'		ALUMINUM WALE BEAMS		
			2		5.63'		ALUMINUM WALE BEAMS		
			4		4.75'		ALUMINUM WALE BEAMS		
			84				WALE NUTS		
			80		3/4" DIA. STRAIGHT RODS FOR DEADMAN ANCHORS				
			4		3/4" DIA. BENT RODS USED AT ARCH TO HEADWALL				
			2		3-PIECE WING ASSEMBLY				

SHIPMENT SUMMARY:

SPECIFICATIONS:	AASHTO M219	GAGE:
APPROXIMATE SHIPPING WEIGHT:		TOP:
CUSTOMER:		SIDES:
		CORNER:
		BOTTOM:

PROJECT: 748 FAITH BAPTIST CHURCH ROAD
EDGEcombe COUNTY, NC
HEADWALLS & WINGWALLS (0.150" THICKNESS)
54" PIPE, 3" x 1" CORRUGATION, 10 GAUGE

DRAWN BY: JCH		REVISIONS:			
CHECKED BY:	NO.	DATE	BY	NOTES	
APPROVED BY:	1				
DATE: 3/16/2017	2				
SCALE: NTS	LANE METAL PRODUCTS DIVISION				BID #:
	of LANE ENTERPRISES, INC.				---
	CAMP HILL, PA				LANE PROJECT NUMBER:




Technical drawing of a building frame showing dimensions and structural details. The drawing includes a side elevation on the left and a front elevation on the right. Dimensions are given in feet and inches. Key features include a 42-inch diameter cap (12 gauge) and typical dimensions for DM-1 (9) and DM-2 (15) members.

Dimensions:

- Side Elevation (Left):**
 - Overall height: 10'-10"
 - Roof slope: 9'-7 1/2"
 - Roof pitch: 8'-10 3/4"
 - Vertical dimensions: 2'-0", 1'-8", 1'-11", 3'-9", 1'-6"
- Front Elevation (Right):**
 - Overall height: 9'-10"
 - Vertical dimensions: 1'-8", 3'-11", 3'-9", 1'-6"
 - Horizontal dimensions: 16'-3", 16'-3", 2'-0", 1'-7 1/2"
 - Typical dimensions: DM-1 (9) TYPICAL, DM-2 (15) TYPICAL
- Internal Details:**
 - 42" DIAMETER CAP (12 GAUGE)
 - DM-1 (9) TYPICAL
 - DM-2 (15) TYPICAL

"X" DENOTES ROD ATTACHMENT TO PIPE

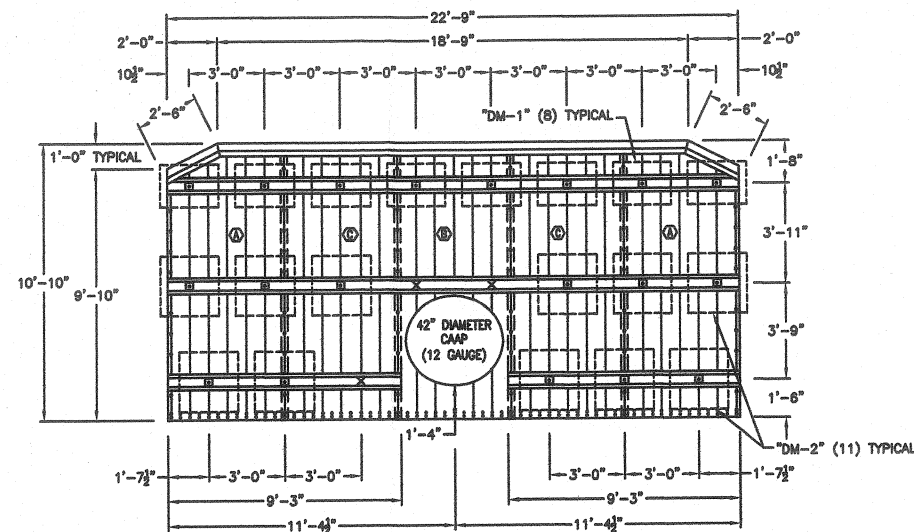

22'-9" OUTLET HEADWALL

11'-4 1/2"

11'-4 1/2"

PIPE FULLY WELDED TO HEADWALL (INSIDE & OUT)

8'-0"

65°

0.150" THICK ALUMINUM STRUCTURAL SHEET (9" x 2 1/2" CORRUGATION) HEADWALL

42" DIAMETER CORRUGATED ALUMINUM PIPE (12 GAUGE)

44'-0"

42" DIAMETER CORRUGATED ALUMINUM PIPE (12 GAUGE)

42" DIAMETER CORRUGATED ALUMINUM PIPE (12 GAUGE)

8'-0"

65°

0.150" THICK ALUMINUM STRUCTURAL SHEET (9" x 2 1/2" CORRUGATION) HEADWALL

PIPE FULLY WELDED TO HEADWALL (INSIDE & OUT)

18'-3" INLET HEADWALL

14'-3"

4'-0"


9'-3" WINGWALL

0.150" THICK ALUMINUM STRUCTURAL SHEET (9" x 2 1/2" CORRUGATION) WINGWALL


60°

PLAN VIEW
-INLET & OUTLET-


PLAN VIEW
-INLET & OUTLET-

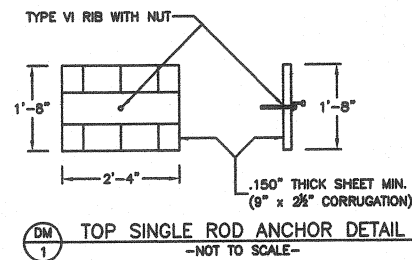


DM TOP SINGLE ROD ANCHOR DETAIL
1 -NOT TO SCALE-

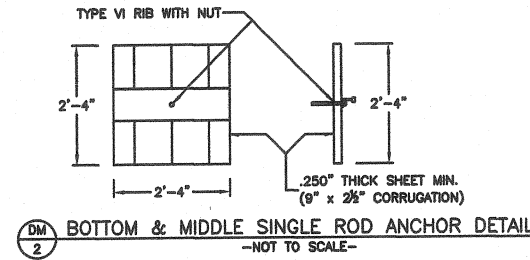


DM BOTTOM & MIDDLE SINGLE ROD ANCHOR DETAIL
2 -NOT TO SCALE-

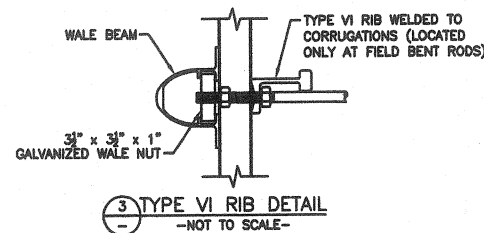

3 TYPE VI RIB DETAIL
-NOT TO SCALE-

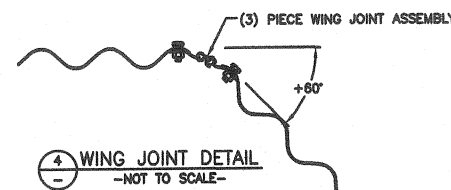

4 WING JOINT DETAIL
-NOT TO SCALE-

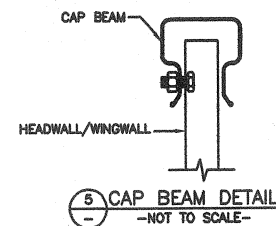

5 CAP BEAM DETAIL
- NOT TO SCALE -

- 1.) The Depth of Bury is Defined as the Amount of Soil Cover Above the Top of the Highest Point of the Deadman.
- 2.) The Minimum Burial Depth for the Top Deadman Anchor is 2'-0" (Inlet & Outlet) From Top of Road.
- 3.) The Minimum Burial Depth for the Middle Deadman Anchor is 4'-8" (Inlet & Outlet) From Top of Road.
- 4.) The Minimum Burial Depth for the Bottom Deadman Anchor is 8'-0" (Inlet & Outlet) From Top of Road.
- 5.) All Deadman Anchor Rods are to be 17'-0" Long (Inlet & Outlet). Use Deadman Anchors or Full Length Rod.
- 6.) All Backfill Material in the Structural Zone is to be #57 Stone.
- 7.) All Rods to be Installed Parallel to Pipe to Prevent Conflict, Bend Rods in the Field (USE NO HEAT).

Brash Construction Consulting, Inc.
P. O. Box 4241 / 1326 Grandin Road
Roanoke, VA 24015
License No.: C-2875

ASSEMBLY REQUIREMENTS—HEADWALLS & WINGWALL							
HEAT NO.	RADIUS	MK	SHIP			T	REMARKS
			PIECES	"N"	LENGTH		
X	FLAT	(A)	5	13	10.83'	.150"	BEVEL CUT ON TOP
X	FLAT	(B)	3	13	10.83'	.150"	PIPE WELDED TO PLATE
X	FLAT	(C)	3	13	10.83'	.150"	FULL PLATE
		DM1	17	2	1.67'	.150"	DEADMAN WITH TYPE VI
		DM2	26	3	2.33'	.250"	DEADMAN WITH TYPE VI
			1		18.75'		ALUMINUM CAP BEAMS
			1		16.25'		ALUMINUM CAP BEAMS
			1		8.85'		ALUMINUM CAP BEAMS
			3		2.50'		ALUMINUM CAP BEAMS
			1		0.75'		ALUMINUM CAP BEAMS
			2		22.75'		ALUMINUM WALE BEAMS
			2		18.25'		ALUMINUM WALE BEAMS
			1		12.25'		ALUMINUM WALE BEAMS
			1		9.60'		ALUMINUM WALE BEAMS
			4		9.25'		ALUMINUM WALE BEAMS
			1		2.00'		ALUMINUM WALE BEAMS
			48				WALE NUTS
			43		3/4" DIA.		STRAIGHT RODS FOR DEADMAN ANCHORS
			5		3/4" DIA.		BENT RODS USED AT ARCH TO HEADWALL
			1				3-PIECE WING ASSEMBLY


SR1604 (858 BROWN FARM ROAD) EDGEcombe COUNTY, NC
HEADWALLS & WINGWALL (0.150" THICKNESS)
42" DIAMETER PIPE, 2 2/3" x 1/2" CORRUGATION, 12 GAUGE



CAMP HILL, PA


LANE PROJECT NUMBER:

TYPE VI STIFFENING RIB BOLTED TO THE TOP
AND BOTTOM ON SOIL SIDE OF EACH HEADWALL

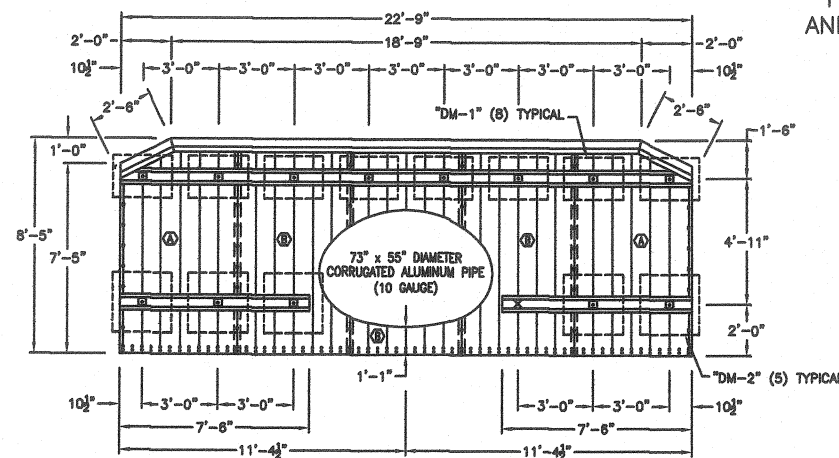


ELEVATION VIEW
-INLET & OUTLET-


"X" DENOTES ROD ATTACHMENT TO PIPE

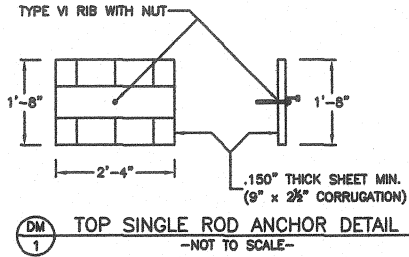


DM 1
TOP SINGLE ROD ANCHOR DETAIL
-NOT TO SCALE-

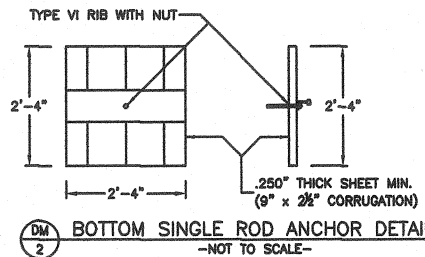


DM 2
BOTTOM SINGLE ROD ANCHOR DETAIL
-NOT TO SCALE-

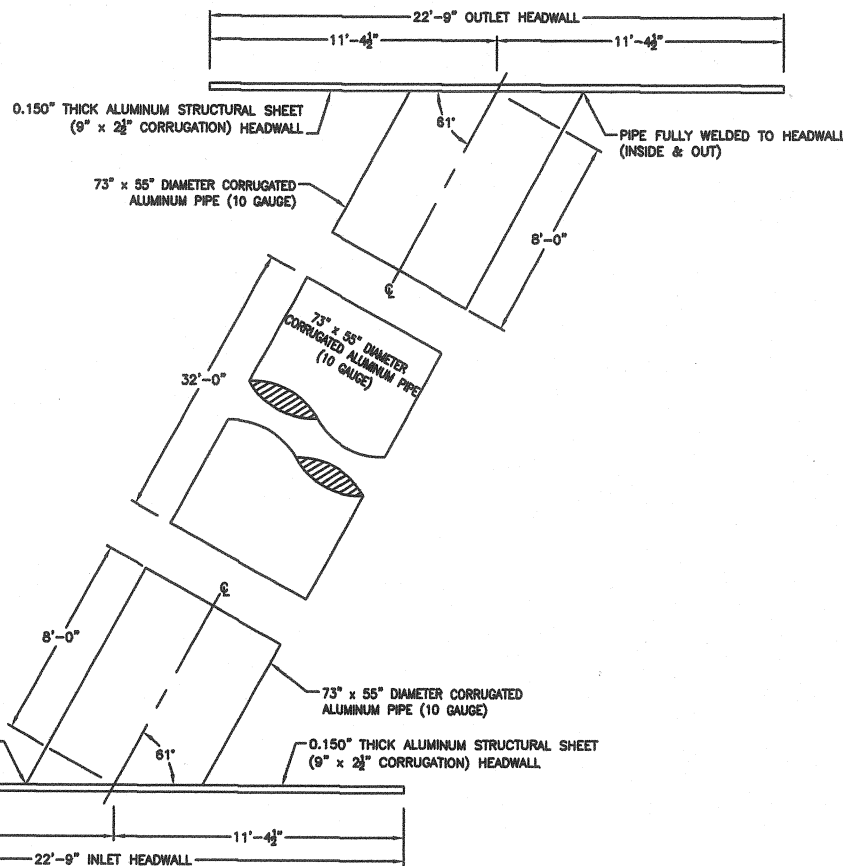

PLAN VIEW
-INLET & OUTLET-

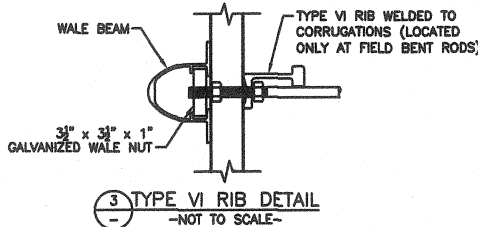

3 TYPE VI RIB DETAIL
-NOT TO SCALE-

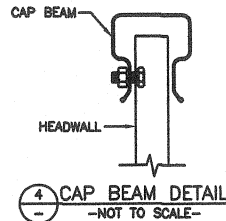

4 CAP BEAM DETAIL
-NOT TO SCALE-

ASSEMBLY REQUIREMENTS-HEADWALLS

HEAT NO.	RADIUS	MK	SHIP			T	REMARKS
			PIECES	N	LENGTH		
X	FLAT	(A)	4	10	8.42'	.150"	BEVEL CUT ON TOP
X	FLAT	(B)	6	10	8.42'	.150"	PIPE WELDED TO PLATE
		DM1	16	2	1.67'	.150"	DEADMAN WITH TYPE VI
		DM2	10	3	2.33'	.250"	DEADMAN WITH TYPE VI
			2		18.75'		ALUMINUM CAP BEAMS
			4		2.50'		ALUMINUM CAP BEAMS
			2		22.75'		ALUMINUM WALE BEAMS
			4		7.50'		ALUMINUM WALE BEAMS
			28				WALE NUTS
			26		3/4" DIA. STRAIGHT RODS FOR DEADMAN ANCHORS		
			2		3/4" DIA. BENT RODS USED AT ARCH TO HEADWALL		

SHIPMENT SUMMARY:


SPECIFICATIONS:	AASHTO M219	GAGE:
APPROXIMATE SHIPPING WEIGHT:		TOP:
CUSTOMER:		SIDES:
		CORNER:
		BOTTOM:


PROJECT: SR1146 (1180 FLOODS STORE ROAD)
HALIFAX COUNTY, NC
HEADWALLS (0.150" THICKNESS)
73" X 55" PIPE, 3" X 1" CORRUGATION, 10 GAUGE

DRAWN BY: JCH	REVISIONS:			
CHECKED BY:	NO.	DATE	BY	NOTES
APPROVED BY:	1			
DATE: 2/23/2017	2			
SCALE: NTS	LANE METAL PRODUCTS DIVISION			BID #:
	of LANE ENTERPRISES, INC.			---
	CAMP HILL, PA			LANE PROJECT NUMBER:


- NOTES:
- 1.) The Depth of Bury is Defined as the Amount of Soil Cover Above the Top of the Highest Point of the Deadman.
 - 2.) The Minimum Burial Depth for the Top Deadman Anchor is 2'-8" (Inlet & Outlet) From Top of Road.
 - 3.) The Minimum Burial Depth for the Bottom Deadman Anchor is 5'-6" (Inlet & Outlet) From Top of Road.
 - 4.) All Deadman Anchor Rods are to be 14'-0" Long (Inlet & Outlet). Use Deadman Anchors or Full Length Rod.
 - 5.) All Backfill Material in the Structural Zone is to be #57 Stone.
 - 6.) All Rods to be Installed Parallel to Pipe to Prevent Conflict, Bend Rods in the Field (USE NO HEAT).

Brash Construction Consulting, Inc.
P. O. Box 4241 / 1326 Grandin Road
Roanoke, VA 24015
License No.: C-2875

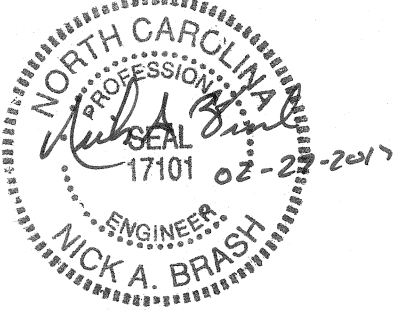

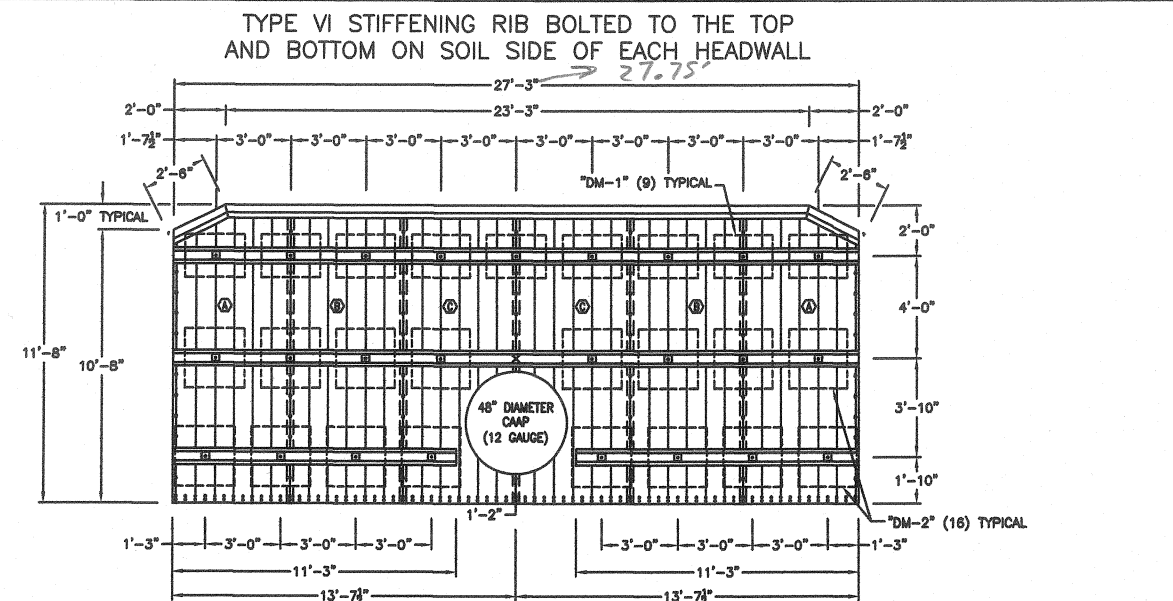


ELEVATION VIEW "X" DENOTES ROD ATTACHMENT TO PIPE
-INLET & OUTLET-

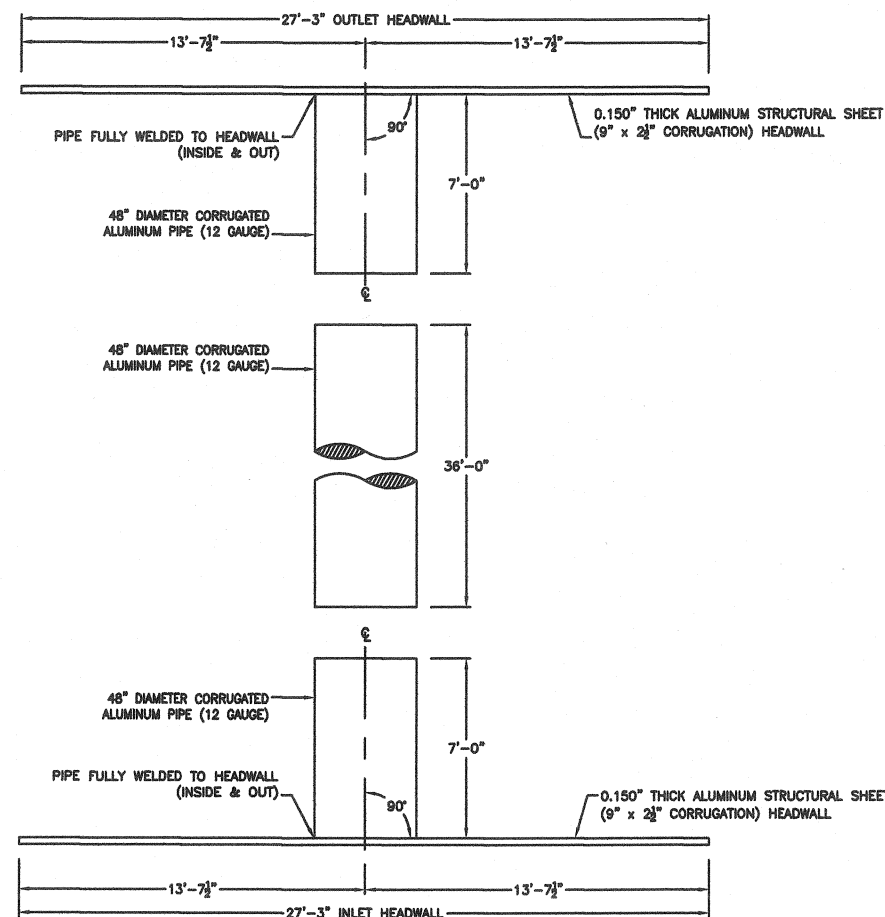


PLAN VIEW
-INLET & OUTLET-


- NOTES:
- 1.) The Depth of Bury is Defined as the Amount of Soil Cover Above the Top of the Highest Point of the Deadman.
 - 2.) The Minimum Burial Depth for the Top Deadman Anchor is 2'-0" (Inlet & Outlet) From Top of Road.
 - 3.) The Minimum Burial Depth for the Middle Deadman Anchor is 4'-10" (Inlet & Outlet) From Top of Road.
 - 4.) The Minimum Burial Depth for the Bottom Deadman Anchor is 8'-3" (Inlet & Outlet) From Top of Road.
 - 5.) All Deadman Anchor Rods are to be 17'-0" Long (Inlet & Outlet). Use Deadman Anchors or Full Length Rod.
 - 6.) All Backfill Material in the Structural Zone is to be #57 Stone.

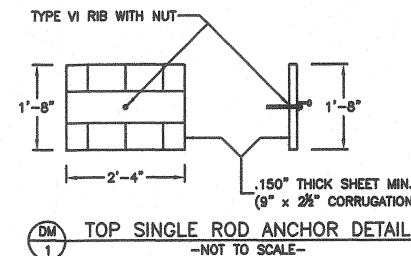


DM 1 TOP SINGLE ROD ANCHOR DETAIL
-NOT TO SCALE-

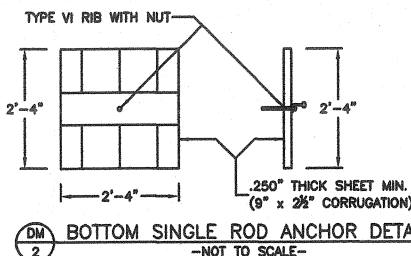

DM 2 BOTTOM SINGLE ROD ANCHOR DETAIL
-NOT TO SCALE-

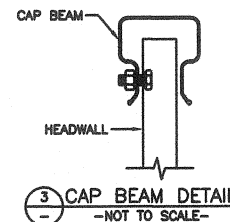


3 CAP BEAM DETAIL
-NOT TO SCALE-

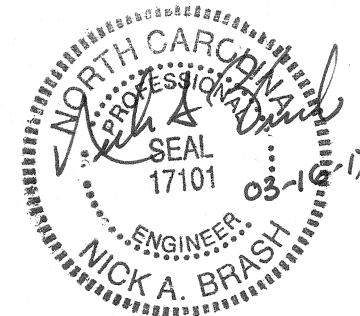


Brash Construction Consulting, Inc.
P. O. Box 4241 / 1326 Grandin Road
Roanoke, VA 24015
License No.: C-2875





ASSEMBLY REQUIREMENTS-HEADWALLS							
HEAT NO.	RADIUS	MK	SHIP			T	REMARKS
			PIECES	"N"	LENGTH		
X	FLAT	(A)	4	15	11.67'	.150"	BEVEL CUT ON TOP
X	FLAT	(B)	4	15	11.67'	.150"	FULL PLATE
X	FLAT	(C)	4	15	11.67'	.150"	PIPE WELDED TO PLATE
		DM1	18	2	1.67'	.150"	DEADMAN WITH TYPE VI
		DM2	32	3	2.33'	.250"	DEADMAN WITH TYPE VI
			2		23.25'		ALUMINUM CAP BEAMS
			4		2.50'		ALUMINUM CAP BEAMS
			4		27.25'		ALUMINUM WALE BEAMS
			4		11.25'		ALUMINUM WALE BEAMS
			52				WALE NUTS
			50	3/4"	DIA. STRAIGHT RODS FOR DEADMAN ANCHORS		
			2	3/4"	DIA. BENT RODS USED AT ARCH TO HEADWALL		
SHIPMENT SUMMARY:							
SPECIFICATIONS: AASHTO M219						GAGE:	
APPROXIMATE SHIPPING WEIGHT:						TOP:	
CUSTOMER:						SIDES:	
						CORNER:	
						BOTTOM:	
PROJECT: 3315 CALHOUN ROAD (SR1140) EDGEcombe COUNTY, NC HEADWALLS (0.150" THICKNESS) 48" PIPE, 2 2/3" x 1/2" CORRUGATION, 12 GAUGE							
DRAWN BY: JCH			REVISIONS:				
CHECKED BY:			NO.	DATE	BY	NOTES	
APPROVED BY:			1				
DATE: 3/14/2017			2				
SCALE: NTS			LANE METAL PRODUCTS DIVISION				BID #:
			of LANE ENTERPRISES, INC.				---
			CAMP HILL, PA				LANE PROJECT NUMBER:

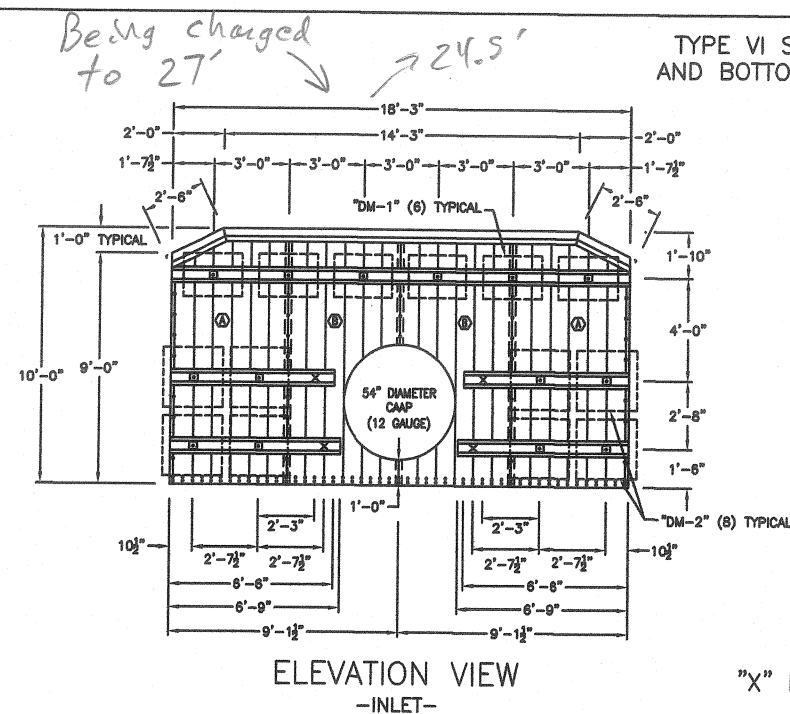

TYPE VI STIFFENING RIB BOLTED TO THE TOP AND BOTTOM ON SOIL SIDE OF EACH HEADWALL

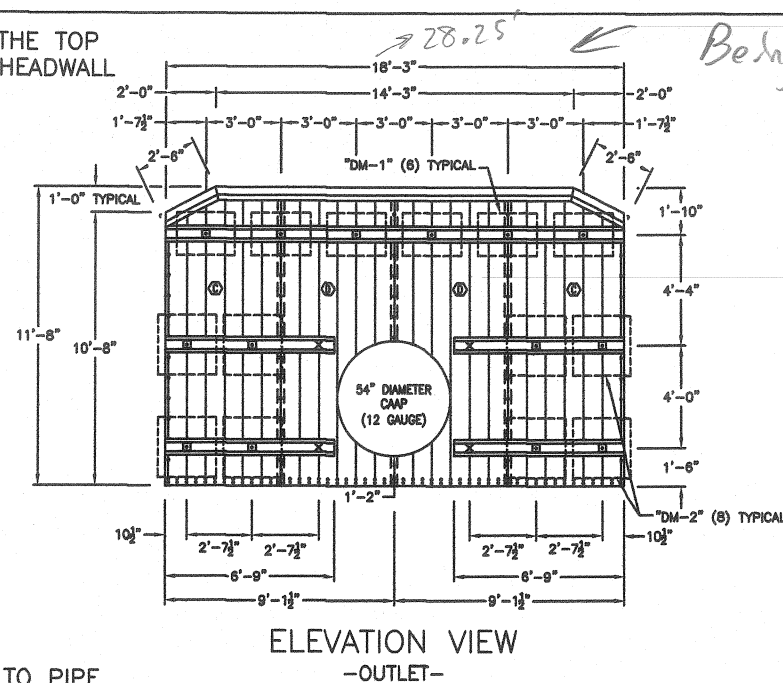

"X" DENOTES ROD ATTACHMENT TO PIPE

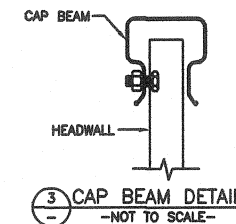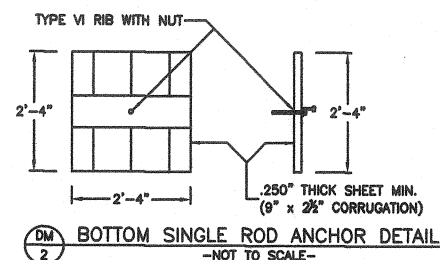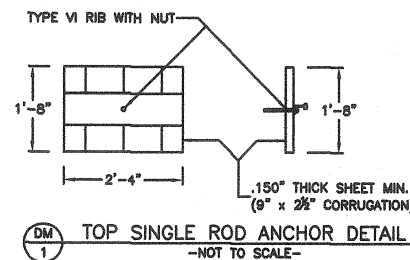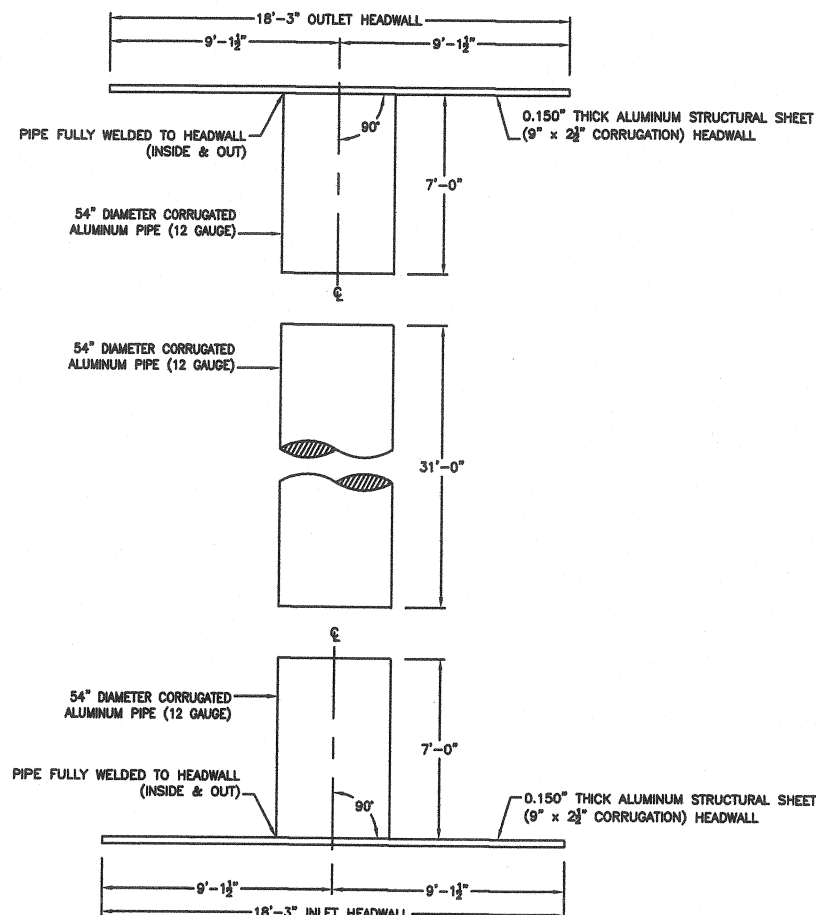

ASSEMBLY REQUIREMENTS-HEADWALLS							
HEAT NO.	RADIUS	MK	PIECES	SHIP	LENGTH	T	REMARKS
X	FLAT	(A)	2	12	10.00'	.150"	BEVEL CUT ON TOP
X	FLAT	(B)	2	12	10.00'	.150"	PIPE WELDED TO PLATE
X	FLAT	(C)	2	15	11.67'	.150"	BEVEL CUT ON TOP
X	FLAT	(D)	2	15	11.67'	.150"	PIPE WELDED TO PLATE
		DM1	12	2	1.67'	.150"	DEADMAN WITH TYPE VI
		DM2	16	3	2.33'	.250"	DEADMAN WITH TYPE VI
			2		14.25'		ALUMINUM CAP BEAMS
			4		2.50'		ALUMINUM CAP BEAMS
			2		18.25'		ALUMINUM WALE BEAMS
			6		6.75'		ALUMINUM WALE BEAMS
			2		6.50'		ALUMINUM WALE BEAMS
			34				WALE NUTS
			28		3/4" DIA. STRAIGHT RODS FOR DEADMAN ANCHORS		
			8		3/4" DIA. BENT RODS USED AT ARCH TO HEADWALL		

SHIPMENT SUMMARY:

SPECIFICATIONS:	AASHTO M219	GAGE:
APPROXIMATE SHIPPING WEIGHT:		TOP:
CUSTOMER:		SIDES:
		CORNER:
		BOTTOM:


PROJECT: 1989 SILENT NIGHT HILL ROAD (SR 1205)
EDGEcombe COUNTY, NC
HEADWALLS (0.150" THICKNESS)
54" PIPE, 3" x 1" CORRUGATION, 12 GAUGE

DRAWN BY: JCH	REVISIONS:			
CHECKED BY:	NO.	DATE	BY	NOTES
APPROVED BY:	1			
DATE: 3/16/2017	2			
SCALE: NTS	LANE METAL PRODUCTS DIVISION			BID #:
	of LANE ENTERPRISES, INC.			---
	CAMP HILL, PA			LANE PROJECT NUMBER:

NOTES:


- 1.) The Depth of Bury is Defined as the Amount of Soil Cover Above the Top of the Highest Point of the Deadman.
- 2.) The Minimum Burial Depth for the Top Deadman Anchor is 2'-0" (Inlet & Outlet) From Top of Road.
- 3.) The Minimum Burial Depth for the Middle Deadman Anchor is 4'-8" (Inlet & Outlet) From Top of Road.
- 4.) The Minimum Burial Depth for the Bottom Deadman Anchor is 8'-0" (Inlet & Outlet) From Top of Road.
- 5.) All Deadman Anchor Rods are to be 16'-6" Long (Inlet) & 19'-0" (Outlet). Use Deadman Anchors or Full Length Rod.
- 6.) All Backfill Material in the Structural Zone is to be #57 Stone.

Brash Construction Consulting, Inc.
P. O. Box 4241 / 1326 Grandin Road
Roanoke, VA 24015
License No.: C-2875

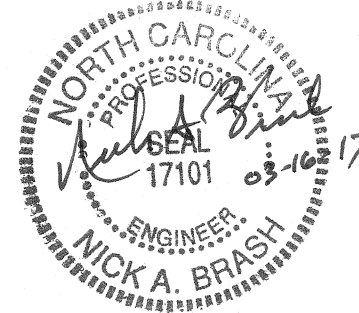


TYPE VI STIFFENING RIB BOLTED TO THE TOP
AND BOTTOM ON SOIL SIDE OF EACH HEADWALL

24'-9" ← Being changed to 27'







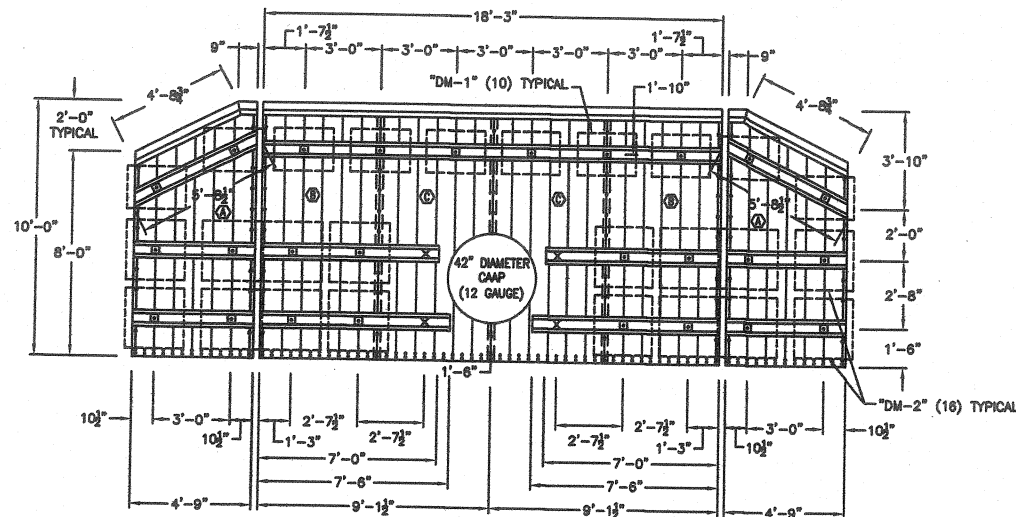


ELEVATION VIEW
-INLET-

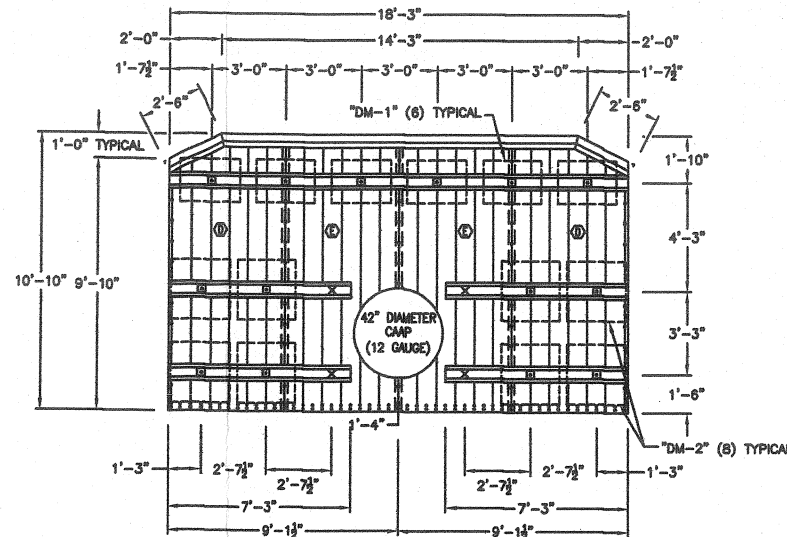

ELEVATION VIEW
-OUTLET-


"X" DENOTES ROD ATTACHMENT TO PIPE

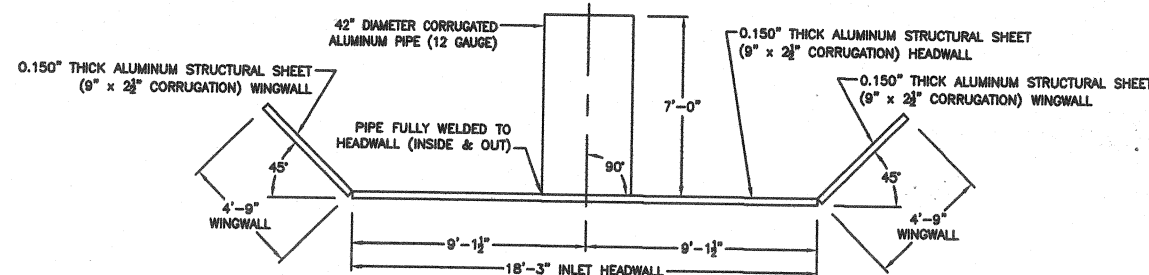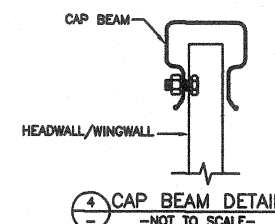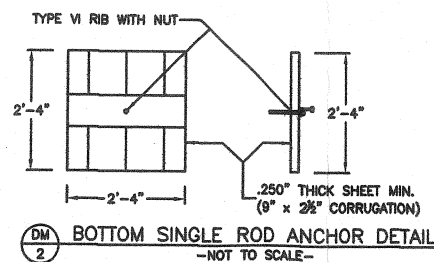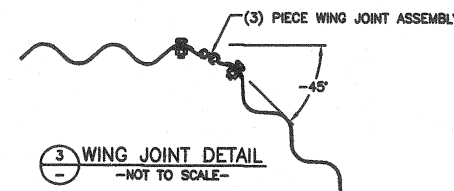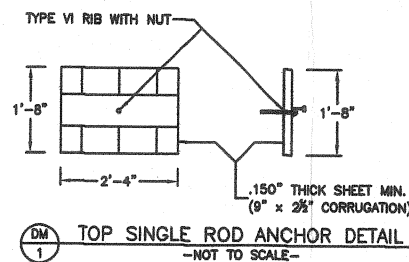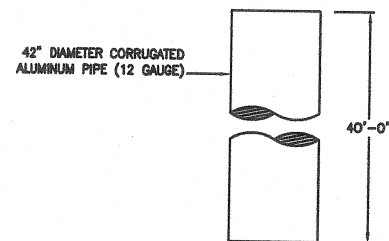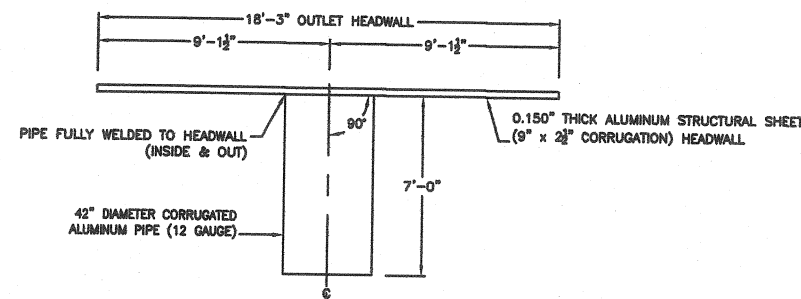

PLAN VIEW
-INLET & OUTLET-

NOTES:

- 1.) The Depth of Bury is Defined as the Amount of Soil Cover Above the Top of the Highest Point of the Deadman.
- 2.) The Minimum Burial Depth for the Top Deadman Anchor is 2'-6" (Inlet & Outlet) From Top of Road.
- 3.) The Minimum Burial Depth for the Middle Deadman Anchor is 5'-2" (Inlet) & 5'-4" (Outlet) From Top of Road.
- 4.) The Minimum Burial Depth for the Bottom Deadman Anchor is 8'-6" (Inlet) & 8'-8" (Outlet) From Top of Road.
- 5.) All Deadman Anchor Rods are to be 16'-6" Long (Inlet) & 17'-0" (Outlet). Use Deadman Anchors or Full Length Rod.
- 6.) All Backfill Material in the Structural Zone is to be #57 Stone.

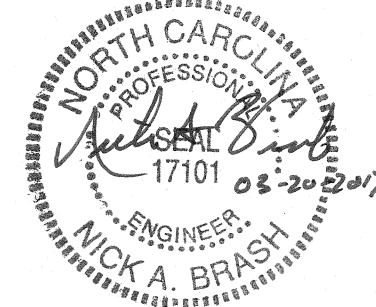

Brash Construction Consulting, Inc.
P. O. Box 4241 / 1326 Grandin Road
Roanoke, VA 24015
License No.: C-2875

ASSEMBLY REQUIREMENTS-HEADWALLS & WINGWALLS

HEAT NO.	RADIUS	MK	PIECES	SHIP	LENGTH	T	REMARKS
X	FLAT	(A)	2	12	10.00'	.150"	BEVEL CUT ON TOP
X	FLAT	(B)	2	12	10.00'	.150"	FULL PLATE
X	FLAT	(C)	2	12	10.00'	.150"	PIPE WELDED TO PLATE
X	FLAT	(D)	2	13	10.83'	.150"	BEVEL CUT ON TOP
X	FLAT	(E)	2	13	10.83'	.150"	PIPE WELDED TO PLATE
		DM1	16	2	1.67'	.150"	DEADMAN WITH TYPE VI
		DM2	24	3	2.33'	.250"	DEADMAN WITH TYPE VI
			1		18.25'		ALUMINUM CAP BEAMS
			1		14.25'		ALUMINUM CAP BEAMS
			2		4.73'		ALUMINUM CAP BEAMS
			2		2.50'		ALUMINUM CAP BEAMS
			2		0.75'		ALUMINUM CAP BEAMS
			2		18.25'		ALUMINUM WALE BEAMS
			2		7.50'		ALUMINUM WALE BEAMS
			4		7.25'		ALUMINUM WALE BEAMS
			2		7.00'		ALUMINUM WALE BEAMS
			2		5.71'		ALUMINUM WALE BEAMS
			4		4.75'		ALUMINUM WALE BEAMS
			48				WALE NUTS
			40		3/4" DIA. STRAIGHT RODS FOR DEADMAN ANCHORS		
			8		3/4" DIA. BENT RODS USED AT ARCH TO HEADWALL		
			2		3-PIECE WING ASSEMBLY		

SHIPMENT SUMMARY:

SPECIFICATIONS:	AASHTO M219	GAGE:
APPROXIMATE SHIPPING WEIGHT:		TOP:
CUSTOMER:		SIDES:
		CORNER:
		BOTTOM:

PROJECT: 1993 SILENT NIGHT HILL ROAD (SR 1205)
EDGEcombe COUNTY, NC
HEADWALLS & WINGWALLS (0.150" THICKNESS)
42" PIPE, 2 2/3" x 1/2" CORRUGATION, 12 GAUGE

DRAWN BY: JCH		REVISIONS:		
CHECKED BY:	NO.	DATE	BY	NOTES
APPROVED BY:	1			
DATE: 3/20/2017	2			
SCALE: NTS		LANE METAL PRODUCTS DIVISION		
		of LANE ENTERPRISES, INC.		BID #: ---
		CAMP HILL, PA		LANE PROJECT NUMBER:



LANE METAL PRODUCTS DIVISION
of LANE ENTERPRISES, INC.
CAMP HILL, PA