

**This electronic collection of documents is provided
for the convenience of the user
and is Not a Certified Document –**

**The documents contained herein were originally issued
and sealed by the individuals whose names and license
numbers appear on each page, on the dates appearing
with their signature on that page.**


**This file or an individual page
shall not be considered a certified document.**

09.08/2019

TIP PROJECT: 49218.1

CONTRACT: DF00444

See Sheet 1A For Index of Sheets
See Sheet 1B For Symbols Sheet

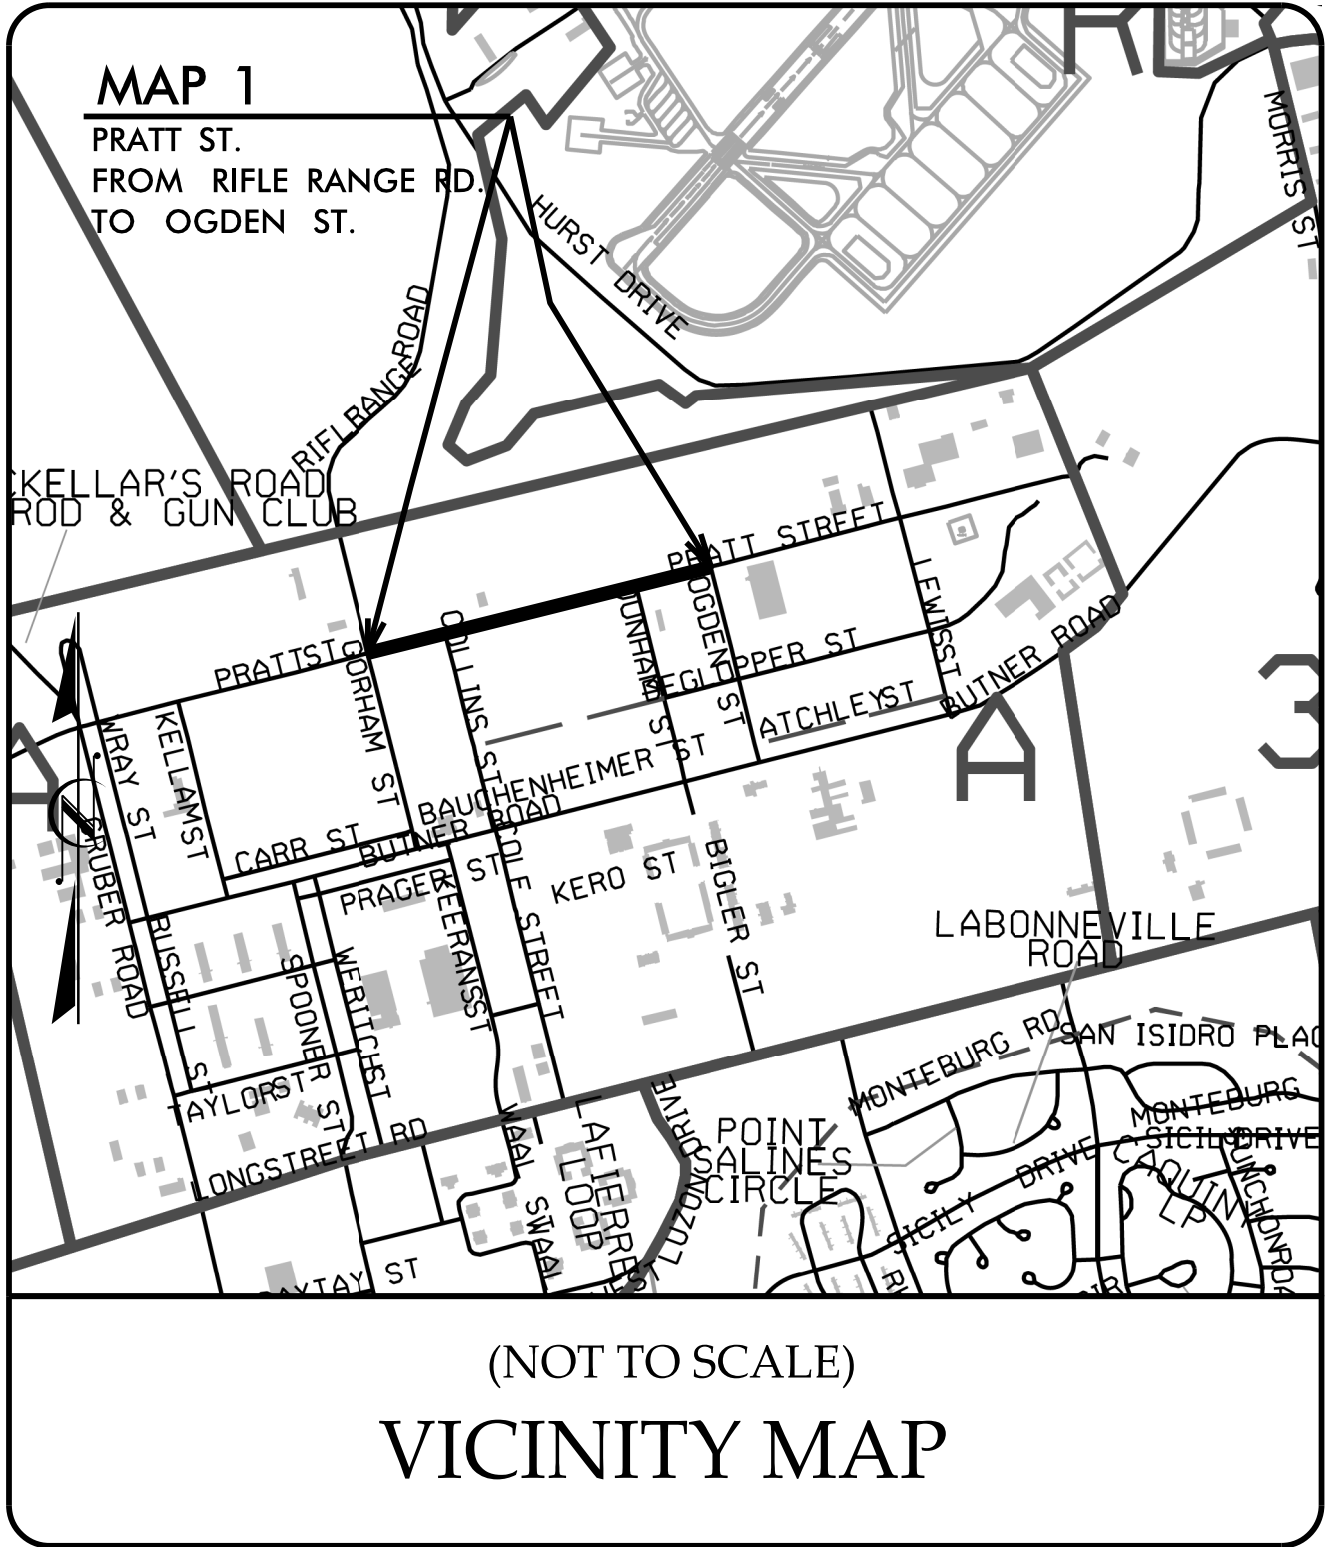

STATE OF NORTH CAROLINA
DIVISION OF HIGHWAYS

CUMBERLAND COUNTY



LOCATION: PRATT STREET AT RIFLE RANGE ROAD/
GORHAM STREET TO OGDEN STREET.

TYPE OF WORK: RESURFACING, PAVEMENT REHABILITATION, MILLING
GRADING, DRAINAGE IMPROVEMENTS, SIDEWALK, CURB
AND GUTTER, ADA RAMP, AND PAVEMENT MARKINGS

STATE	STATE PROJECT REFERENCE NO.	SHEET NO.	TOTAL SHEETS
N.C.	49218.1	1	
STATE PROJ. NO.	P.A. PROJ. NO.	DESCRIPTION	
49218.1		PE	
49218.1		CONST.	

FINAL PLANS

MAP 1 – PRATT STREET

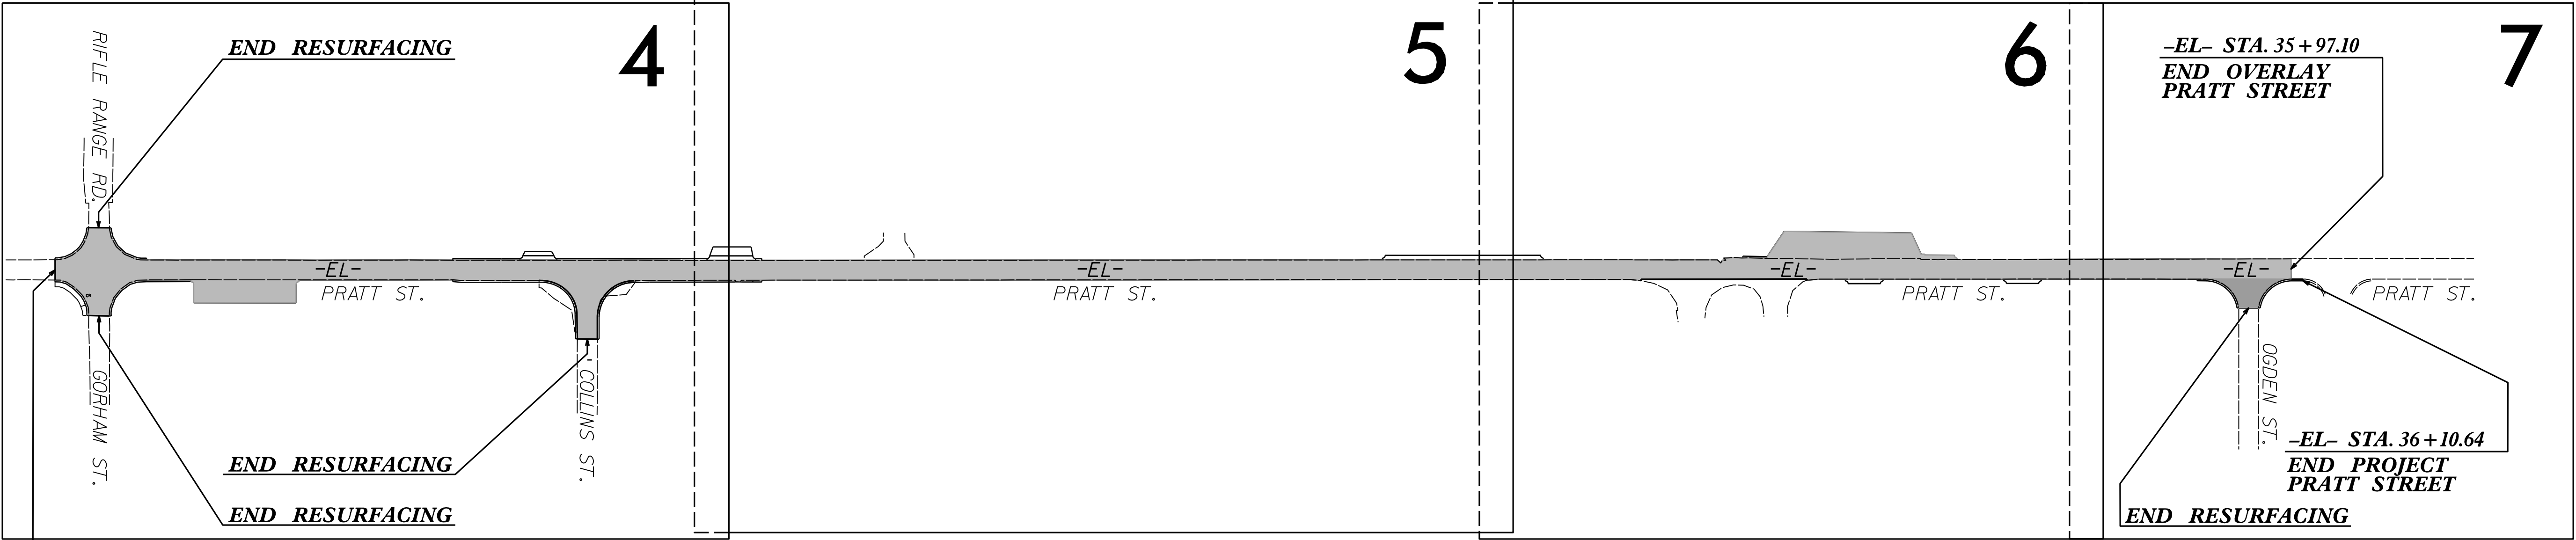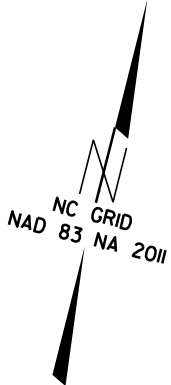

-EL- STA. 11+08.28
BEGIN PROJECT
BEGIN OVERLAY
PRATT STREET


-EL- STA. 35+97.10
END OVERLAY
PRATT STREET

-EL- STA. 36+10.64
END PROJECT
PRATT STREET

END RESURFACING

DOCUMENT NOT CONSIDERED FINAL
UNLESS ALL SIGNATURES COMPLETED

GRAPHIC SCALES

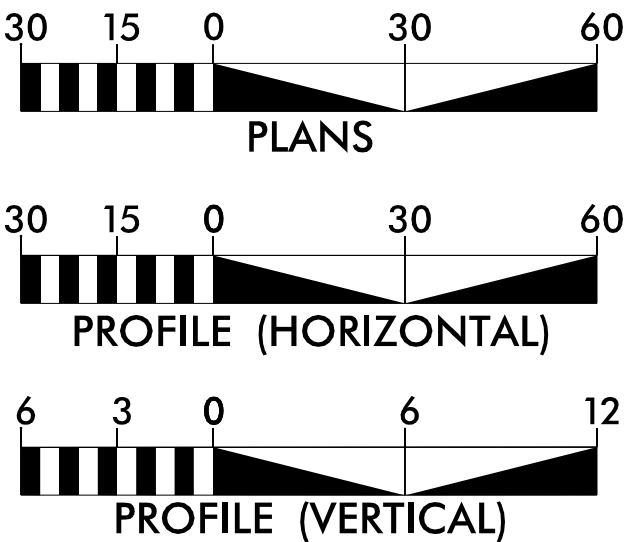

PROJECT LENGTH

MAP 1 PRATT STREET = 0.474 MILES

TOTAL LENGTH TIP PROJECT 49218.1 = 0.474 MILES



Prepared for Fort Bragg
in the Office of:
1223 JONES FRANKLIN ROAD
Raleigh, N.C. 27606
License No. E-40377
Bus: 919 851 8077
Fax: 919 851 8107

2018 NCDOT
STANDARD SPECIFICATIONS

RIGHT OF WAY DATE:
N/A

LETTING DATE:
FEBRUARY 7, 2024

EDWARD G. WETHERILL, PE
PROJECT ENGINEER


R.K. MURPHY, JR., PE
PROJECT DESIGN ENGINEER

NCDOT CONTACT:

CHRISTY W. HUFF, PE
DIVISION PROJECT MANAGER

HYDRAULICS ENGINEER
12/13/2023
Seal 15833
Signature: *Jerry L. Lindsey* P.E.
1451110920444

ROADWAY DESIGN ENGINEER
12/13/2023
Seal 018981
Signature: *R.K. Murphy Jr.* P.E.
1451110920444

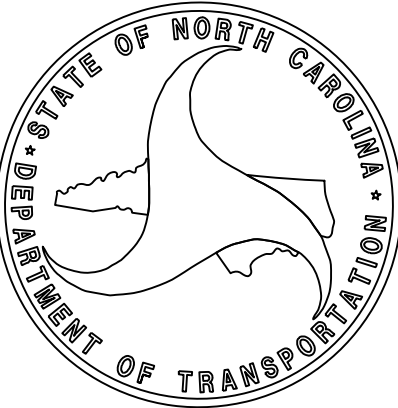

8/17/99

8/15/2023
it:44218.1_Pratte.Rdy.FSH-1A.dgn
US:PrattKennedi

GENERAL NOTES

GENERAL NOTES: 2024 SPECIFICATIONS
EFFECTIVE: 01-16-2024
REVISED:

GRADING AND SURFACING OR RESURFACING AND WIDENING:

THE GRADE LINES SHOWN DENOTE THE FINISHED ELEVATION OF THE PROPOSED SURFACING AT GRADE POINTS SHOWN ON THE TYPICAL SECTIONS. WHERE NO GRADE LINES ARE SHOWN, THE PROFILES SHOWN DENOTE THE TOP ELEVATION OF THE EXISTING PAVEMENT ALONG THE CENTER LINE OF SURVEY ON WHICH THE PROPOSED RESURFACING WILL BE PLACED. GRADE LINES MAY BE ADJUSTED BY THE ENGINEER IN ORDER TO SECURE A PROPER TIE-IN.

CLEARING:

CLEARING ON THIS PROJECT SHALL BE PERFORMED TO THE LIMITS ESTABLISHED BY METHOD II.

SUPERELEVATION:

ALL CURVES ON THIS PROJECT SHALL BE SUPERELEVATED IN ACCORDANCE WITH STD. NO. 225.04 USING THE RATE OF SUPERELEVATION AND RUNOFF SHOWN ON THE PLANS. SUPERELEVATION IS TO BE REVOLVED ABOUT THE GRADE POINTS SHOWN ON THE TYPICAL SECTIONS.

SHOULDER CONSTRUCTION:

ASPHALT, EARTH, AND CONCRETE SHOULDER CONSTRUCTION ON THE HIGH SIDE OF SUPERELEVATED CURVES SHALL BE IN ACCORDANCE WITH STD. NO. 560.01

SIDE ROADS:

THE CONTRACTOR WILL BE REQUIRED TO DO ALL NECESSARY WORK TO PROVIDE SUITABLE CONNECTIONS WITH ALL ROADS, STREETS, AND DRIVES ENTERING THIS PROJECT. THIS WORK WILL BE PAID FOR AT THE CONTRACT UNIT PRICE FOR THE PARTICULAR ITEMS INVOLVED.

DRIVEWAYS:

DRIVEWAYS SHALL BE CONSTRUCTED IN ACCORDANCE WITH STD. 848.02 USING 3 FOOT RADII OR RADII AS SHOWN ON THE PLANS. LOCATIONS OF DRIVES WILL BE AS SHOWN ON THE PLANS OR AS DIRECTED BY THE ENGINEER.

TEMPORARY SHORING:

SHORING REQUIRED FOR THE MAINTENANCE OF TRAFFIC WILL BE PAID FOR AS "EXTRA WORK" IN ACCORDANCE WITH SECTION 104-7.

UTILITIES:

UTILITY OWNERS ON THIS PROJECT ARE COMMUNICATIONS - NEC,
GAS - PNG, POWER - SANDHILLS, WATER - ASUS
ANY RELOCATION OF EXISTING UTILITIES WILL BE ACCOMPLISHED BY OTHERS.

CURB RAMPS

CURB RAMPS ARE SHOWN ON THE PLANS AT APPROXIMATE LOCATIONS. CONSTRUCT ALL CURB RAMPS ACCORDANCE WITH STD 848.06.

2018 ROADWAY ENGLISH
STANDARD DRAWINGS

EFF. 01-16-2018
REV.

The following Roadway Standards as appear in "Roadway Standard Drawings" Highway Design Branch - N. C. Department of Transportation - Raleigh, N. C., Dated January, 2018 are applicable to this project and by reference hereby are considered a part of these plans:

STD.NO.	TITLE
DIVISION 2 - EARTHWORK	
200.02	Method of Clearing - Method II
225.02	Guide for Grading Subgrade - Secondary and Local
225.04	Method of Obtaining Superelevation - Two Lane Pavement
225.06	Method of Grading Sight Distance at Intersections
DIVISION 3 - PIPE CULVERTS	
300.01	Method of Pipe Installation
DIVISION 5 - SUBGRADE, BASES AND SHOULDERS	
560.01	Method of Shoulder Construction - High Side of Superelevated Curve - Method I
DIVISION 6 - ASPHALT BASES AND PAVEMENTS	
654.01	Pavement Repairs
DIVISION 8 - INCIDENTALS	
838.01	Concrete Endwall for Single and Double Pipe Culverts - 15" thru 48" Pipe 90 Skew
840.00	Concrete Base Pad for Drainage Structures
840.02	Concrete Catch Basin - 12" thru 54" Pipe
840.03	Frame, Grates and Hood - for Use on Standard Catch Basin
840.14	Concrete Drop Inlet - 12" thru 30" Pipe
840.18	Concrete Grated Drop Inlet Type 'B' - 12" thru 36" Pipe
840.29	Frames and Narrow Slot Flat Grates
840.31	Concrete Junction Box - 12" thru 66" Pipe
840.34	Traffic Bearing Junction Box - for Use with Pipes 42" and Under
840.45	Precast Drainage Structure
840.54	Manhole Frame and Cover
840.66	Drainage Structure Steps
846.01	Concrete Curb, Gutter and Curb & Gutter
848.01	Concrete Sidewalk
848.02	Driveway Turnout - Radius Type
848.04	Street Turnout
848.05	Curb Ramp - Proposed Curb & Gutter
850.01	Concrete Paved Ditches
876.01	Rip Rap in Channels
876.02	Guide for Rip Rap at Pipe Outlets

INDEX OF SHEETS

SHEET NO.	DESCRIPTION
1	TITLE SHEET
1A	INDEX OF SHEETS, GENERAL NOTES, AND STANDARD DRAWINGS
1B	SYMBOLLOGY SHEET
2A-1 THRU 2A-2	PAVEMENT SCHEDULE AND TYPICAL SECTIONS
2C-1 THRU 2C-3	ROADWAY SPECIAL DETAILS
3B-1 THRU 3B-2	SUMMARY OF QUANTITIES
3D-1 THRU 3D-2	DRAINAGE SUMMARY SHEETS
4 THRU 8	PLAN AND PROFILE SHEETS
9	PIPE PROFILE
TMP-01 THRU TMP-04	TRAFFIC MANAGEMENT PLANS
PMP-01 THRU PMP-02	PAVEMENT MARKING PLANS
EC-1 THRU EC-11	EROSION CONTROL PLANS
UO-1 THRU UO-2	UTILITY BY OTHERS PLANS
X-1 THRU X-4	PRATT ST. CROSS SECTIONS
S-1 THRU S-7	STRUCTURE PLANS AND STANDARD NOTES

49218.1

FORT LIBERTY RESURFACING

PROJECT REFERENCE NO.
49218.1

SHEET NO.
1A

DOCUMENT NOT CONSIDERED FINAL
UNLESS ALL SIGNATURES COMPLETED

8/15/2023



CONVENTIONAL PLAN SHEET SYMBOLS

Note: Not to Scale

BOUNDARIES AND PROPERTY:

State Line	
County Line	
Township Line	
City Line	
Reservation Line	
Property Line	
Existing Iron Pin (EIP)	
Computed Property Corner	
Existing Concrete Monument (ECM)	
Parcel/Sequence Number	
Existing Fence Line	
Proposed Woven Wire Fence	
Proposed Chain Link Fence	
Proposed Barbed Wire Fence	
Existing Wetland Boundary	
Proposed Wetland Boundary	
Existing Endangered Animal Boundary	
Existing Endangered Plant Boundary	
Existing Historic Property Boundary	
Known Contamination Area: Soil	
Potential Contamination Area: Soil	
Known Contamination Area: Water	
Potential Contamination Area: Water	
Contaminated Site: Known or Potential	
Gas Pump Vent or U/G Tank Cap	
Sign	
Well	
Small Mine	
Foundation	
Area Outline	
Cemetery	
Building	
School	
Church	
Dam	
HYDROLOGY:	
Stream or Body of Water	
Hydro, Pool or Reservoir	
Jurisdictional Stream	
Buffer Zone 1	
Buffer Zone 2	
Flow Arrow	
Disappearing Stream	
Spring	
Wetland	
Proposed Lateral, Tail, Head Ditch	
False Sump	

RAILROADS:

Standard Gauge	
RR Signal Milepost	
Switch	
RR Abandoned	
RR Dismantled	

RIGHT OF WAY & PROJECT CONTROL:

Primary Horiz Control Point	
Primary Horiz and Vert Control Point	
Secondary Horiz and Vert Control Point	
Vertical Benchmark	
Existing Right of Way Monument	
Proposed Right of Way Monument (Rebar and Cap)	
Proposed Right of Way Monument (Concrete)	
Existing Permanent Easement Monument	
Proposed Permanent Easement Monument (Rebar and Cap)	
Existing C/A Monument	
Proposed C/A Monument (Rebar and Cap)	
Proposed C/A Monument (Concrete)	
Existing Right of Way Line	
Proposed Right of Way Line	
Existing Control of Access Line	
Proposed Control of Access Line	
Proposed ROW and CA Line	
Existing Easement Line	
Proposed Temporary Construction Easement	
Proposed Temporary Drainage Easement	
Proposed Permanent Drainage Easement	
Proposed Permanent Drainage/Utility Easement	
Proposed Permanent Utility Easement	
Proposed Temporary Utility Easement	
Proposed Aerial Utility Easement	

ROADS AND RELATED FEATURES:

Existing Edge of Pavement	
Existing Curb	
Proposed Slope Stakes Cut	
Proposed Slope Stakes Fill	
Proposed Curb Ramp	
Existing Metal Guardrail	
Proposed Guardrail	
Existing Cable Guiderail	
Proposed Cable Guiderail	
Equality Symbol	
Pavement Removal	
VEGETATION:	
Single Tree	
Single Shrub	
Hedge	

Woods Line	
Orchard	
Vineyard	

EXISTING STRUCTURES:

MAJOR:	
Bridge, Tunnel or Box Culvert	
Bridge Wing Wall, Head Wall and End Wall	
MINOR:	
Head and End Wall	
Pipe Culvert	
Footbridge	
Drainage Box: Catch Basin, DI or JB	
Paved Ditch Gutter	
Storm Sewer Manhole	
Storm Sewer	

UTILITIES:

* SUE – Subsurface Utility Engineering
LOS – Level of Service – A,B,C or D (Accuracy)

POWER:	
Existing Power Pole	
Proposed Power Pole	
Existing Joint Use Pole	
Proposed Joint Use Pole	
Power Manhole	
Power Line Tower	
Power Transformer	
U/G Power Cable Hand Hole	
H-Frame Pole	
U/G Power Line Test Hole (SUE – LOS A)*	
U/G Power Line (SUE – LOS B)*	
U/G Power Line (SUE – LOS C)*	
U/G Power Line (SUE – LOS D)*	

TELEPHONE:

Existing Telephone Pole	
Proposed Telephone Pole	
Telephone Manhole	
Telephone Pedestal	
Telephone Cell Tower	
U/G Telephone Cable Hand Hole	
U/G Telephone Test Hole (SUE – LOS A)*	
U/G Telephone Cable (SUE – LOS B)*	
U/G Telephone Cable (SUE – LOS C)*	
U/G Telephone Cable (SUE – LOS D)*	
U/G Telephone Conduit (SUE – LOS B)*	
U/G Telephone Conduit (SUE – LOS C)*	
U/G Telephone Conduit (SUE – LOS D)*	
U/G Fiber Optics Cable (SUE – LOS B)*	
U/G Fiber Optics Cable (SUE – LOS C)*	
U/G Fiber Optics Cable (SUE – LOS D)*	

WATER:

Water Manhole	
Water Meter	
Water Valve	
Water Hydrant	
U/G Water Line Test Hole (SUE – LOS A)*	
U/G Water Line (SUE – LOS B)*	
U/G Water Line (SUE – LOS C)*	
U/G Water Line (SUE – LOS D)*	
Above Ground Water Line	

TV:

TV Pedestal	
TV Tower	
U/G TV Cable Hand Hole	
U/G TV Test Hole (SUE – LOS A)*	
U/G TV Cable (SUE – LOS B)*	
U/G TV Cable (SUE – LOS C)*	
U/G TV Cable (SUE – LOS D)*	
U/G Fiber Optic Cable (SUE – LOS B)*	
U/G Fiber Optic Cable (SUE – LOS C)*	
U/G Fiber Optic Cable (SUE – LOS D)*	

GAS:


Gas Valve	
Gas Meter	
U/G Gas Line Test Hole (SUE – LOS A)*	
U/G Gas Line (SUE – LOS B)*	
U/G Gas Line (SUE – LOS C)*	
U/G Gas Line (SUE – LOS D)*	
Above Ground Gas Line	

SANITARY SEWER:

Sanitary Sewer Manhole	
Sanitary Sewer Cleanout	
U/G Sanitary Sewer Line	
Above Ground Sanitary Sewer	
SS Force Main Line Test Hole (SUE – LOS A)*	
SS Force Main Line (SUE – LOS B)*	
SS Force Main Line (SUE – LOS C)*	
SS Force Main Line (SUE – LOS D)*	

MISCELLANEOUS:

Utility Pole	
Utility Pole with Base	
Utility Located Object	
Utility Traffic Signal Box	
Utility Unknown U/G Line (SUE – LOS B)*	
U/G Tank; Water, Gas, Oil	
Underground Storage Tank, Approx. Loc.	
A/G Tank; Water, Gas, Oil	
Geoenvironmental Boring	
Abandoned According to Utility Records	
End of Information	

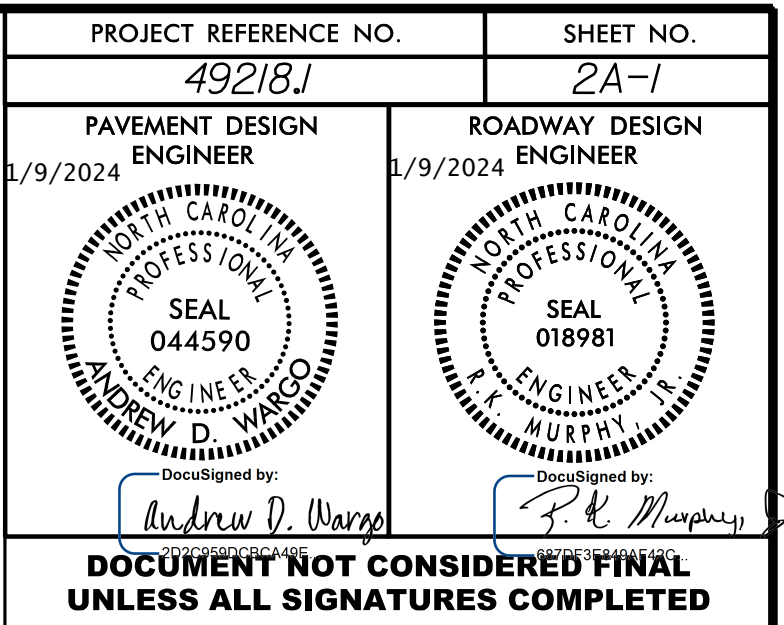8/17/99

MAP 1 – PRATT ST.

FROM -EL- STA. 12+59.54 TO -EL- STA. 15+51.00
FROM -EL- STA. 18+95.00 TO -EL- STA. 35+97.10



MAP 1 – PRATT ST.

FROM -EL- STA. 11+08.28 TO -EL- STA. 12+59.54
FROM -EL- STA. 15+51.00 TO -EL- STA. 18+95.00
FROM -Y1- STA. 10+11.63 TO -Y1- STA. 10+76.81
FROM -EL- STA. 34+92.84 TO -EL- STA. 35+39.03 RT. (OGDEN ST.)
FROM -EL- STA. 35+60.81 TO -EL- STA. 36+10.64 RT. (OGDEN ST.)






-EL- STA. 11+08.28 TO -EL- STA. 11+45.69 RT.



-EL- STA. 12+62.53 TO -EL- STA. 13+76.53 RT.





-EL- STA. 30+14.29 TO -EL- STA. 31+85.35 LT.

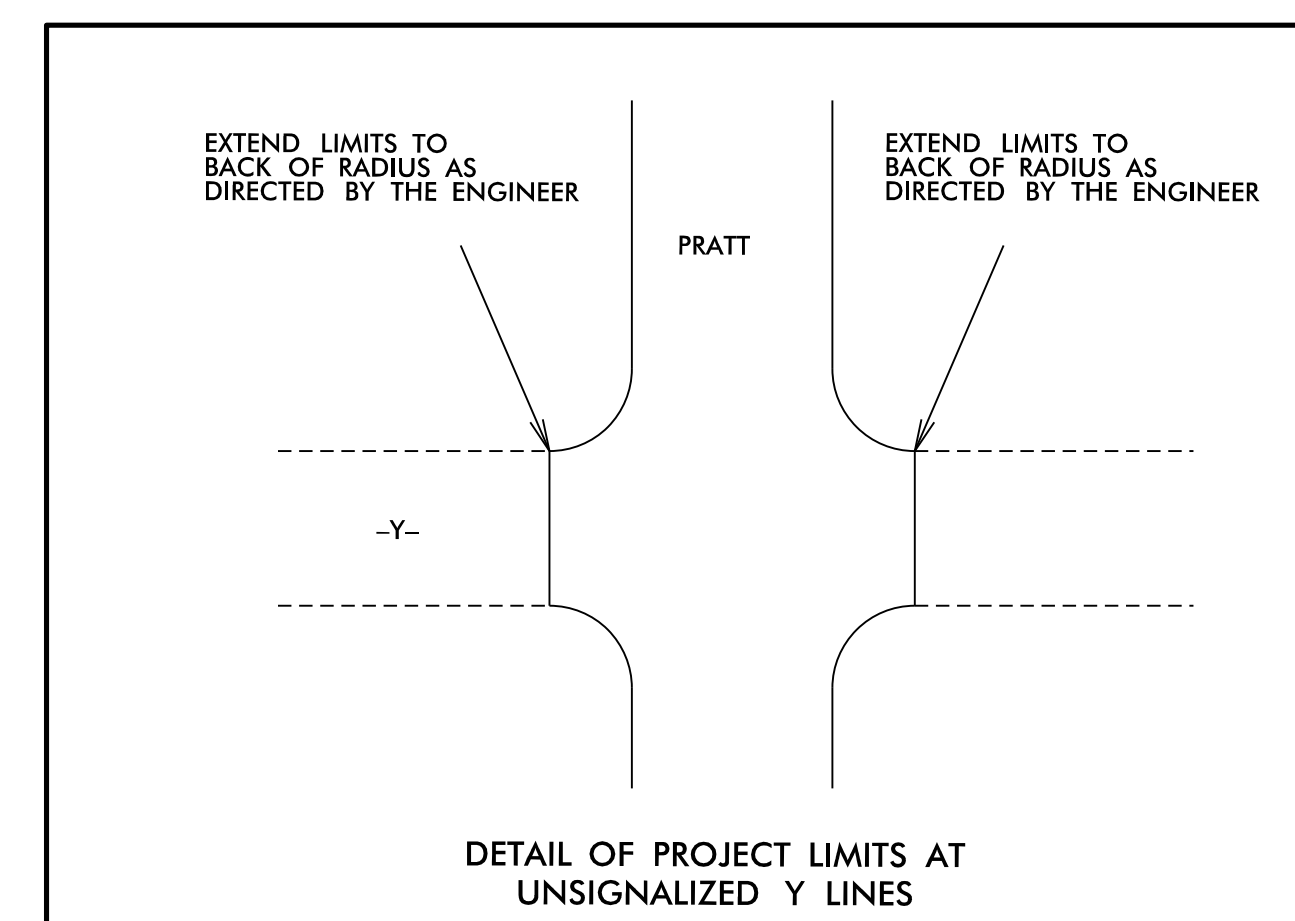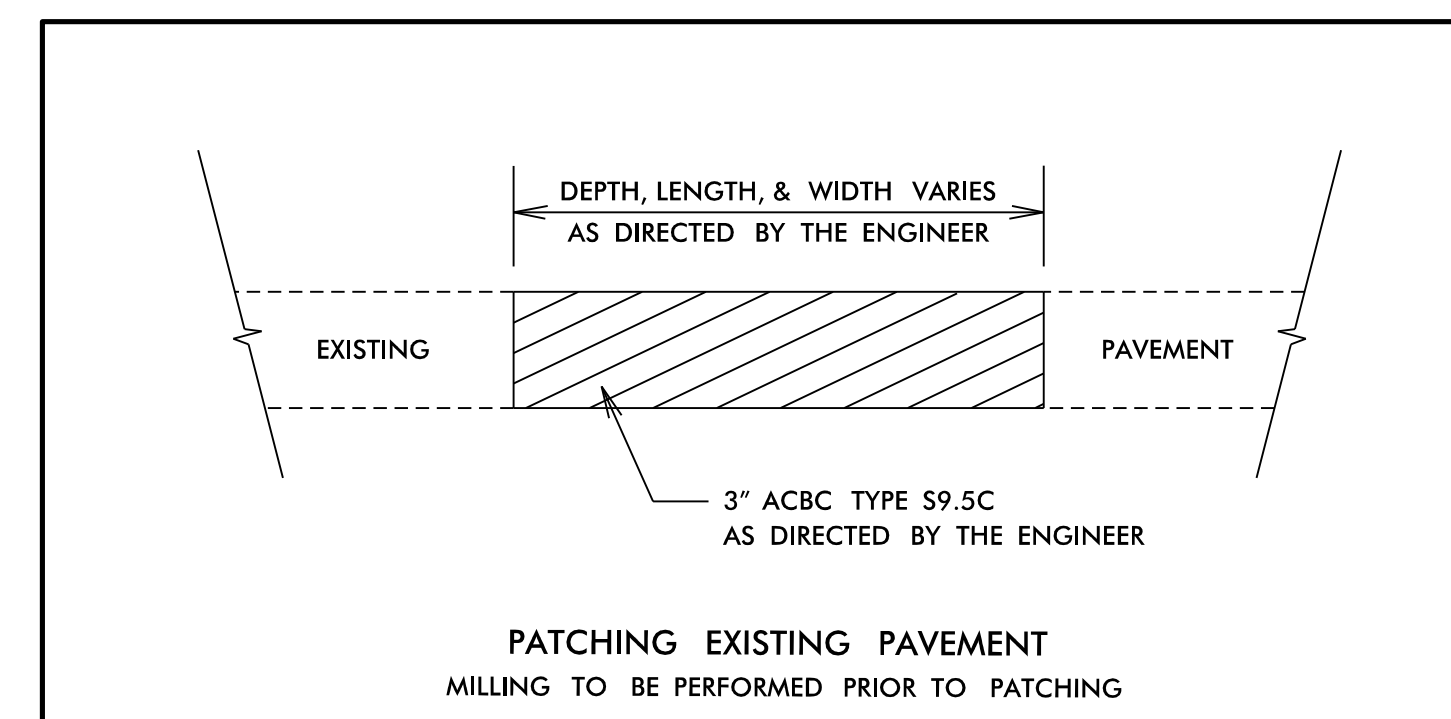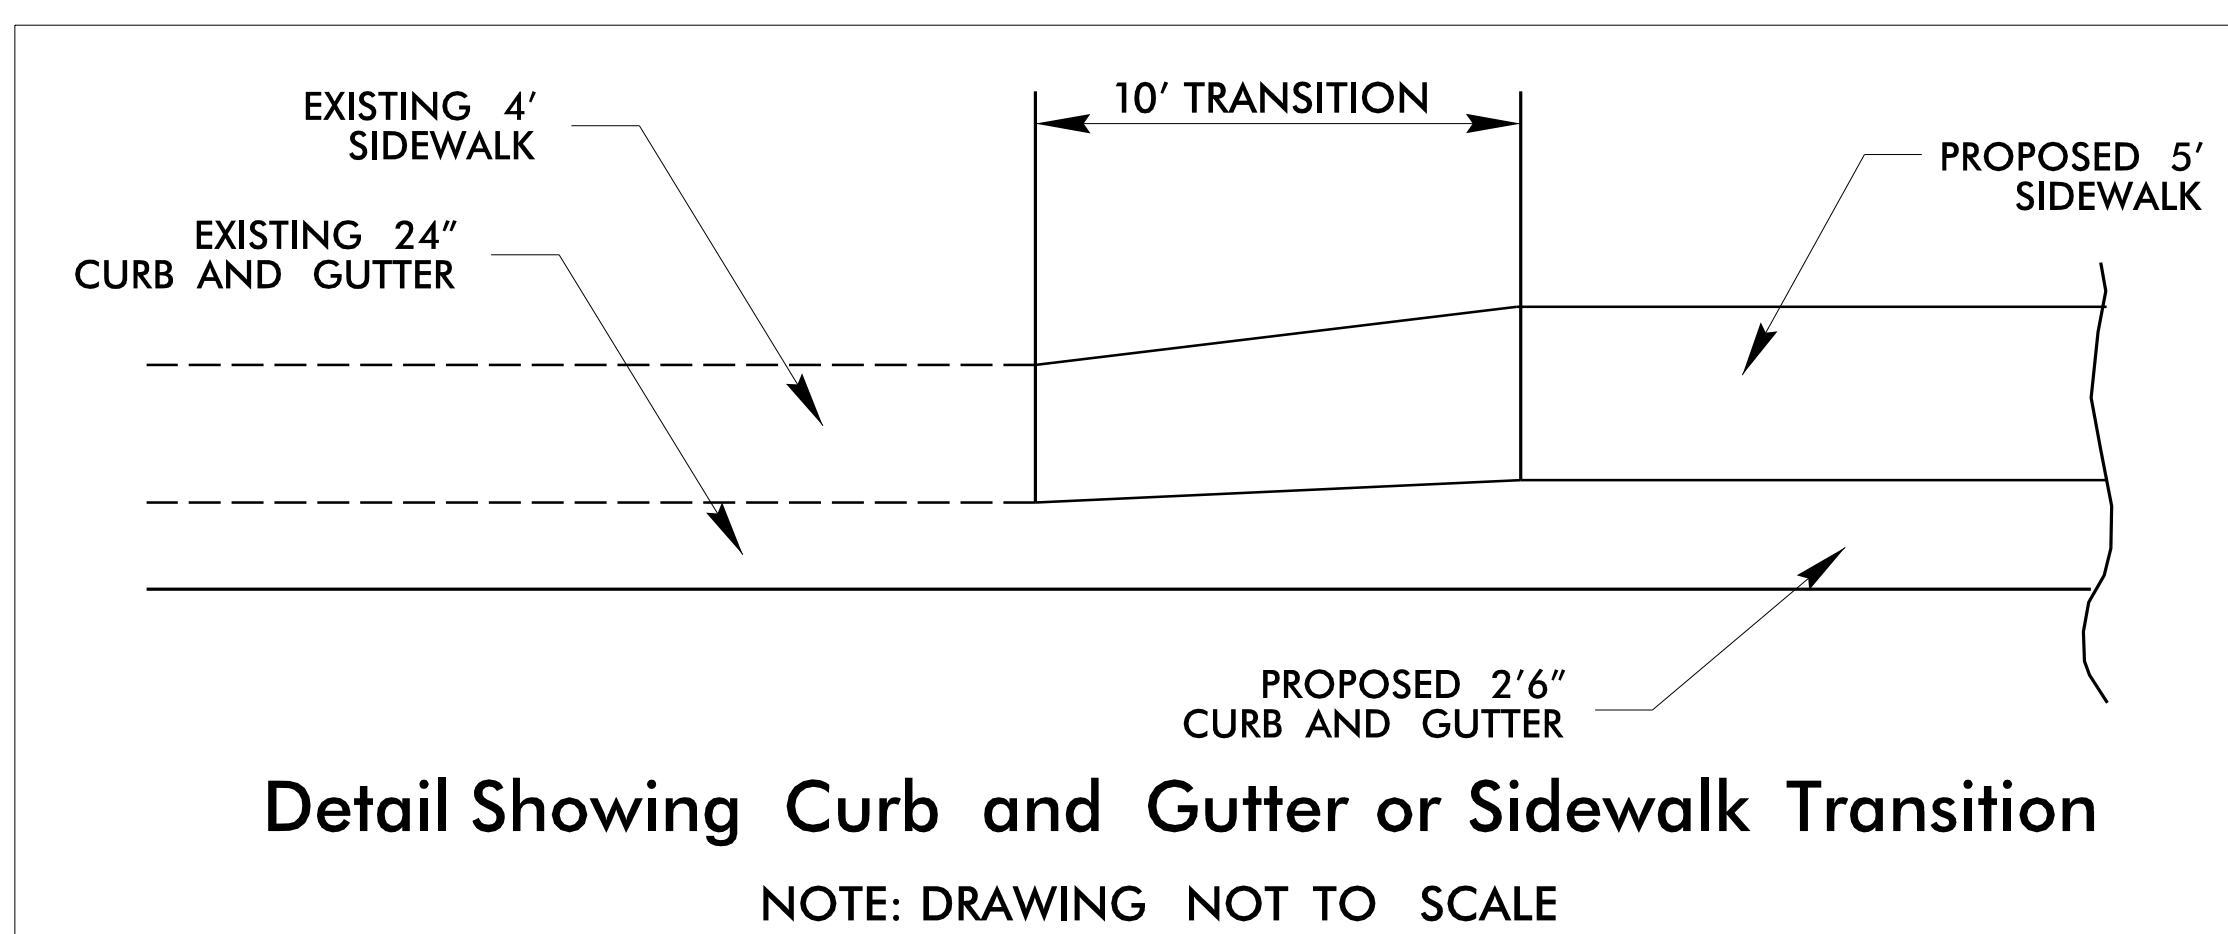

UNSIGNALIZED INTERSECTIONS

PRATT ST. AT RIFLE RANGE RD./GORHAM ST.

 PROJECT REFERENCE NO.	SHEET NO.
492181	2A-2
ROADWAY DESIGN ENGINEER	
7/19/2023	
Digitally signed by: 	
DOCUMENT NOT CONSIDERED FINAL UNLESS ALL SIGNATURES COMPLETED	

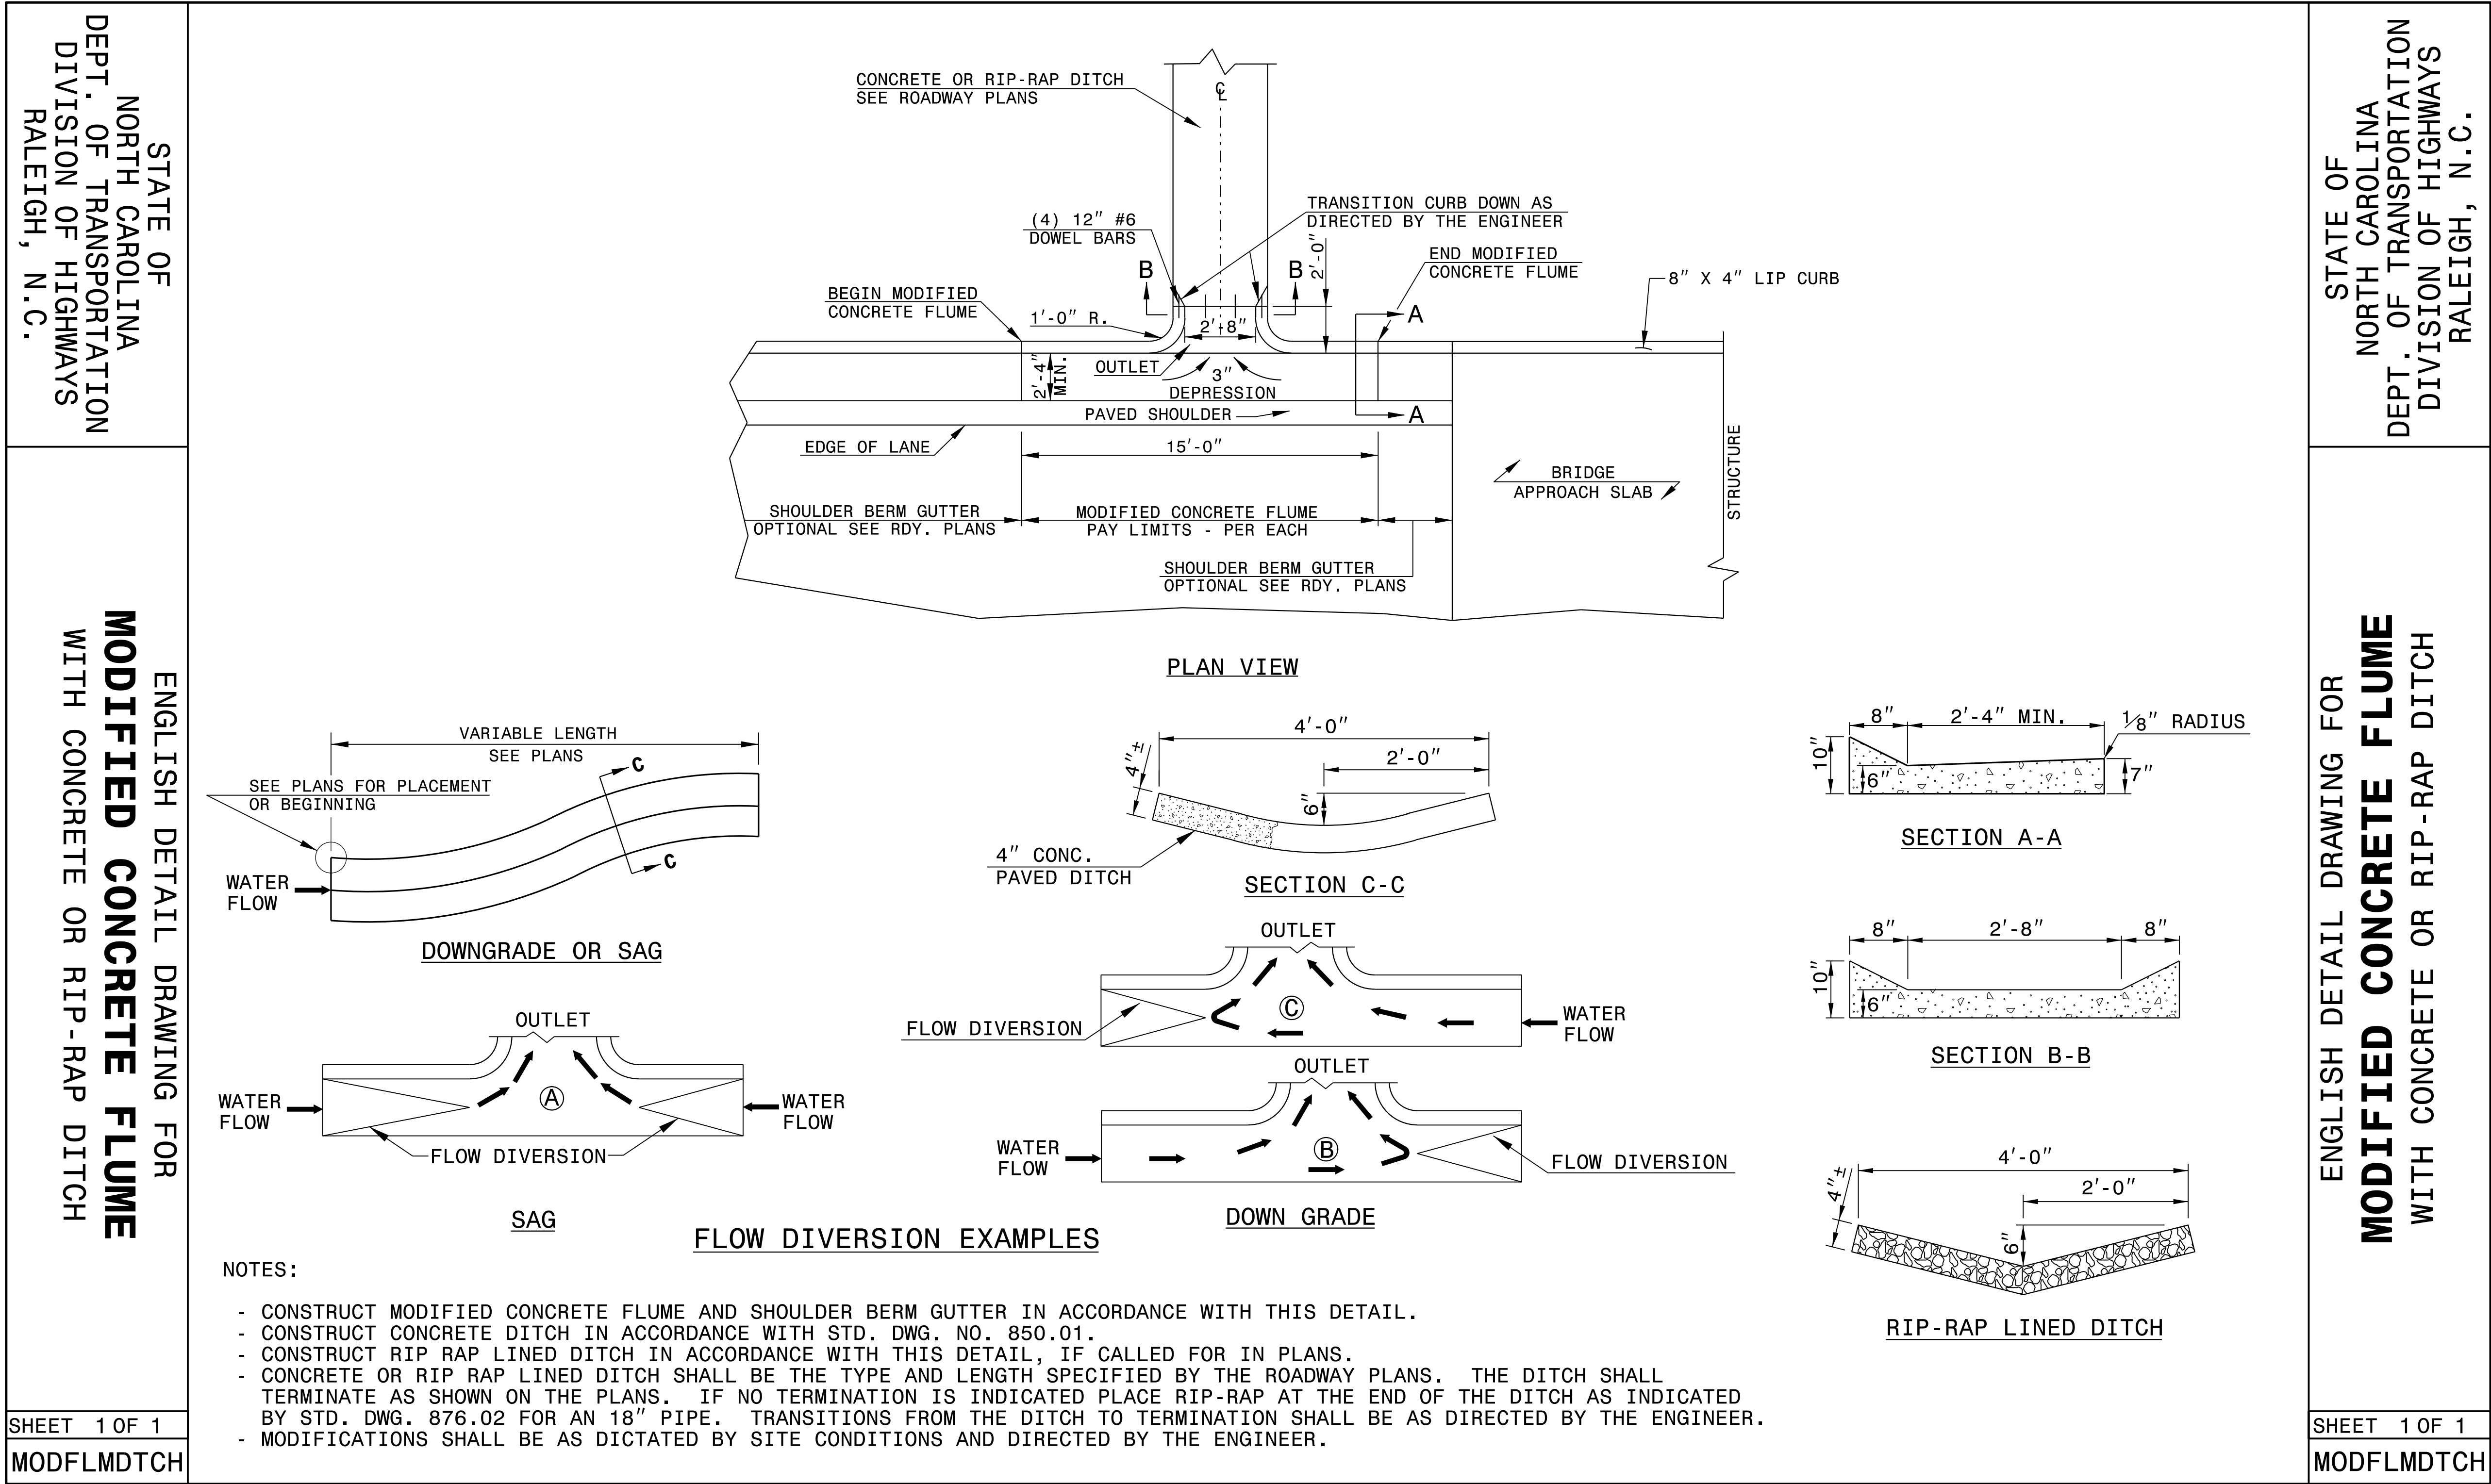

J:\Contracts\1417\18-QCT-2017\1417\Stand\Details\stand\modifiedflume.dgn
J:\Contracts\1417\18-QCT-2017\1417\Stand\Details\stand\modifiedflume.dgn
J:\Contracts\1417\18-QCT-2017\1417\Stand\Details\stand\modifiedflume.dgn



DOCUMENT NOT CONSIDERED FINAL UNLESS ALL SIGNATURES COMPLETED	
CONTRACT STANDARDS AND DEVELOPMENT UNIT Office 919-707-6950 FAX 919-250-4119	
SEE PLATE FOR TITLE	
ORIGINAL BY: E.E. Ward	DATE: Apr. 2002
MODIFIED BY: J.S. Howerton	DATE: October 2017
CHECKED BY:	DATE:
FILE SPEC.: w:\details\stand\modifiedflume.dgn	

STATE OF
NORTH CAROLINA
DEPT. OF TRANSPORTATION
DIVISION OF HIGHWAYS
RALEIGH, N.C.





ENGLISH DETAIL DRAWING FOR
**MINIMUM DEPTH
CONCRETE CATCH BASIN**
12" THRU 84" PIPE

SHEET 1 OF 2

840D02

GENERAL NOTES:

- USE CLASS "B" CONCRETE THROUGHOUT.
PROVIDE ALL CATCH BASINS OVER 3'-6" IN DEPTH WITH STEPS 12" ON CENTER. USE STEPS WHICH COMPLY WITH STD. DRAWING 840.66.
OPTIONAL CONSTRUCTION - MONOLITHIC FOUR, 2" KEYWAY, OR #4 BAR DOWELS AT 12" CENTERS AS DIRECTED BY THE ENGINEER.
USE FORMS FOR THE CONSTRUCTION OF THE BOTTOM SLAB.
IF REINFORCED CONCRETE PIPE IS SET IN BOTTOM SLAB OF BOX, ADD TO SLAB AS SHOWN ON STD. NO. 840.00.
USE TYPE "E", "F" AND "G" GRATES UNLESS OTHERWISE INDICATED.
FOR 8'-0" IN HEIGHT OR LESS USE 6" WALLS AND BOTTOM SLAB. OVER 8'-0" TO 16'-0" IN HEIGHT USE 8" WALLS AND BOTTOM SLAB. ADJUST QUANTITIES ACCORDINGLY.
CONSTRUCT WITH PIPE CROWNS MATCHING.
CHAMFER ALL EXPOSED CORNERS 1".
** FOR STRUCTURES WITH PIPE LARGER THAN 54", MAKE THE TOP SLAB 8" THICK.

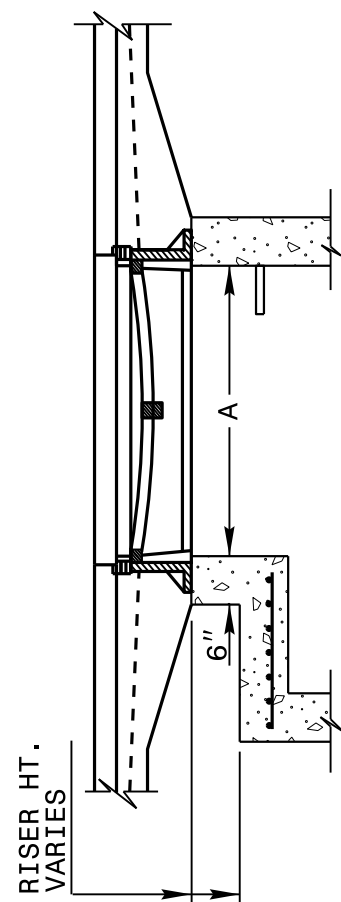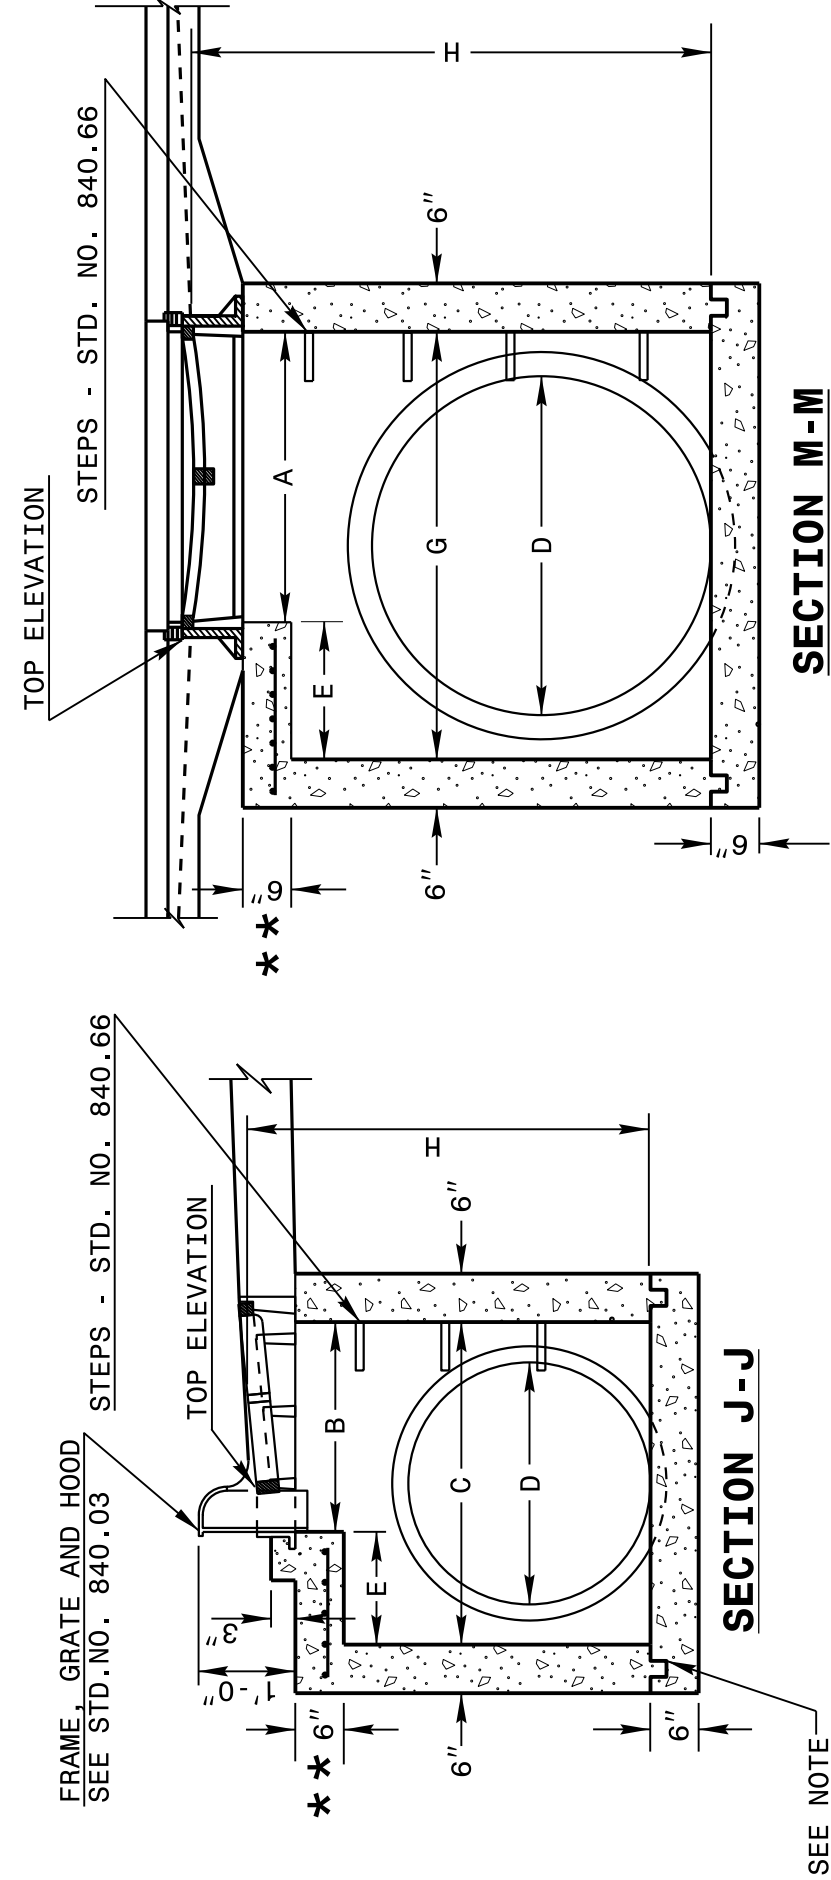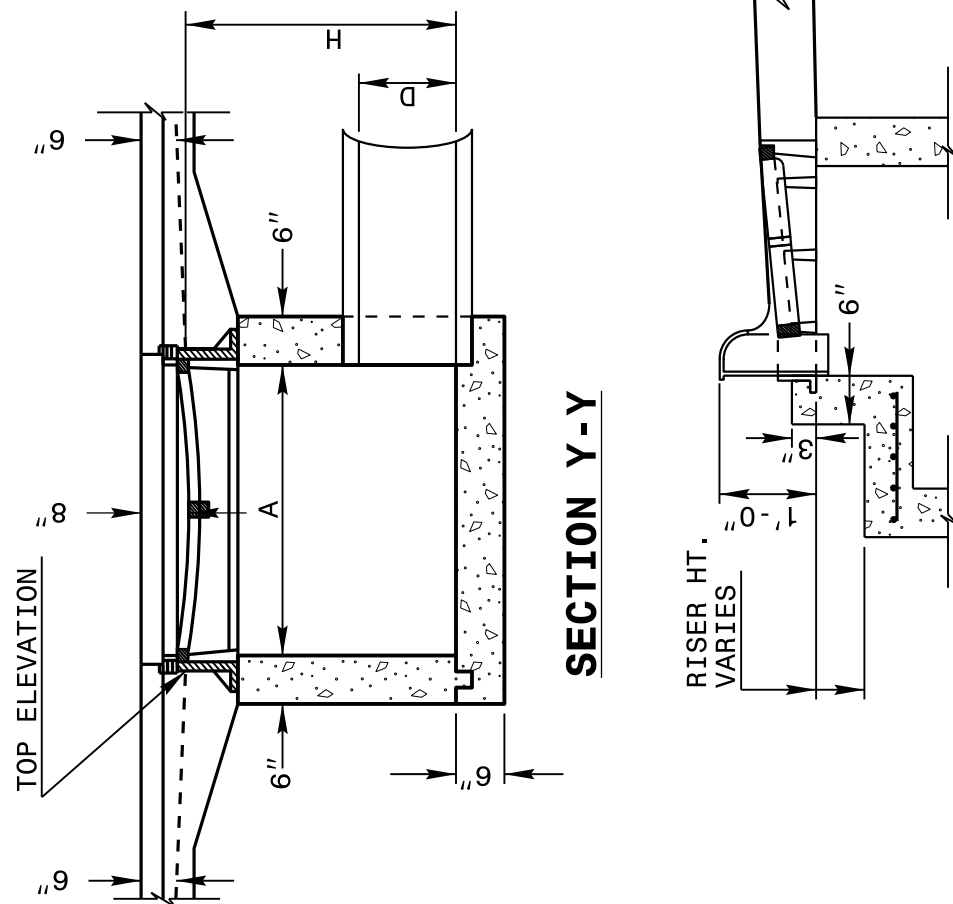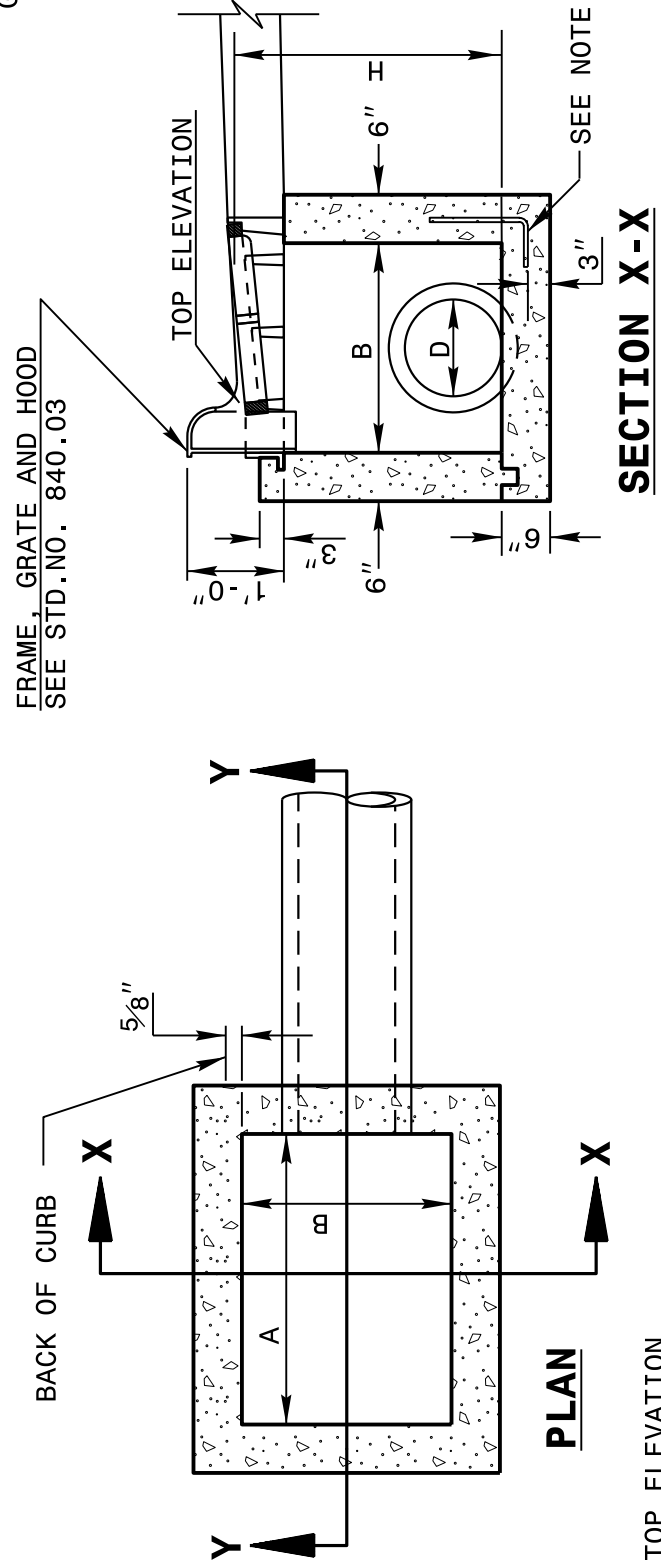

DETAIL SHOWING METHOD
OF RISER CONSTRUCTION

PLAN

PLAN

SHEET 1 OF 2
840D02


STATE OF
NORTH CAROLINA
DEPT. OF TRANSPORTATION
DIVISION OF HIGHWAYS
RALEIGH, N.C.

ENGLISH DETAIL DRAWING FOR
**MINIMUM DEPTH
CONCRETE CATCH BASIN**
12" THRU 84" PIPE

SHEET 2 OF 2


840D02

** FOR STRUCTURES WITH PIPE LARGER THAN 54",
MAKE THE TOP SLAB 8" THICK.

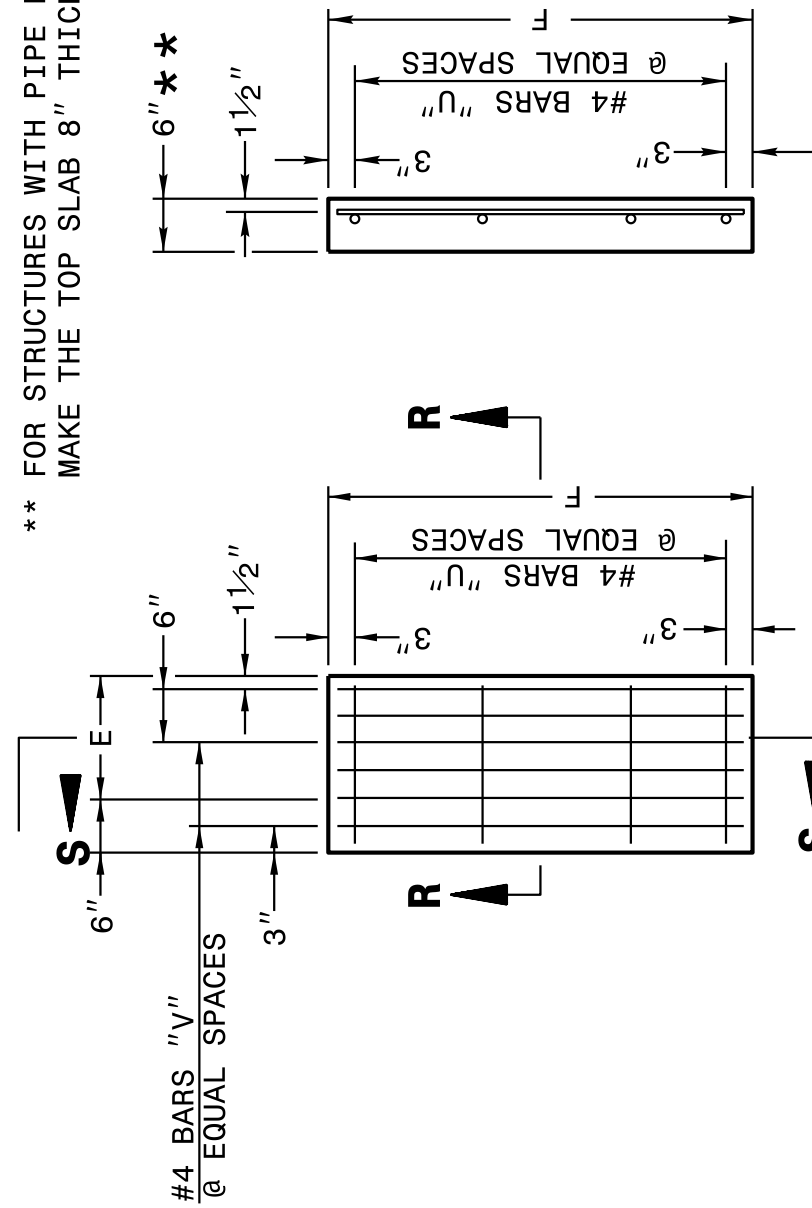

PLAN OF TOP SLAB

SECTION S-S

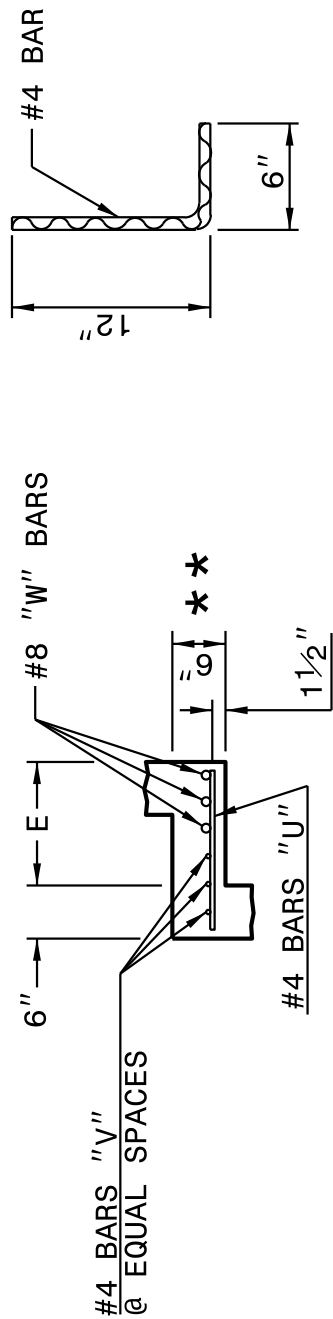


SECTION R-R

* RISER HAS .228 CUBIC YARDS OF CONCRETE PER FOOT HEIGHT

MINIMUM DIMENSIONS AND QUANTITIES FOR CONCRETE CATCH BASIN (BASED ON MIN. HEIGHT, H, WITH NO RISER) *									
COVER					CU. YDS. CONC. IN BOX				
DIMENSIONS OF BOX AND PIPE					DEDUCTIONS				
PIPE D.	SPAN	WIDTH	DEPTH	MIN. HEIGHT	COVER	TOP SLAB	BOTTOM SLAB	TOT. CONC. FOR MINIMUM HEIGHT, H	ONE PIPE
	A	B	C	G	E	F			R.C.
12"	3'-0"	2'-2"	--	--	2'-0"	--	--	0.235	0.015
15"	3'-0"	2'-2"	--	--	2'-3"	--	--	0.235	0.026
18"	3'-0"	2'-2"	--	--	2'-6"	--	--	0.235	0.036
24"	3'-0"	2'-2"	--	--	3'-1"	--	--	0.235	0.049
30"	3'-0"	2'-2"	3'-4"	3'-10"	1'-2"	4'-4"	4	0.123	0.059
36"	3'-0"	2'-2"	3'-10"	3'-10"	1'-8"	4'-10"	4	0.161	0.092
42"	3'-0"	2'-2"	4'-5"	4'-5"	2'-2"	5'-5"	5	0.200	0.127
48"	3'-0"	2'-2"	5'-0"	5'-0"	2'-10"	6'-0"	5	0.235	0.178
54"	3'-0"	2'-2"	5'-7"	5'-7"	3'-5"	6'-7"	6	0.289	0.243
60"	3'-0"	2'-2"	6'-3"	6'-3"	4'-1"	7'-3"	6	0.340	0.317
66"	3'-0"	2'-2"	6'-11"	6'-11"	4'-9"	7'-11"	7	0.391	0.401
72"	3'-0"	2'-2"	7'-6"	7'-6"	5'-3"	8'-6"	7	0.442	0.446
78"	3'-0"	2'-2"	8'-1"	8'-1"	5'-11"	9'-1"	8	0.493	0.655
84"	3'-0"	2'-2"	8'-9"	8'-9"	6'-7"	9'-9"	8	0.544	0.774

ELEVATION

NORMAL CURB AND GUTTER ON STEEP GRADES

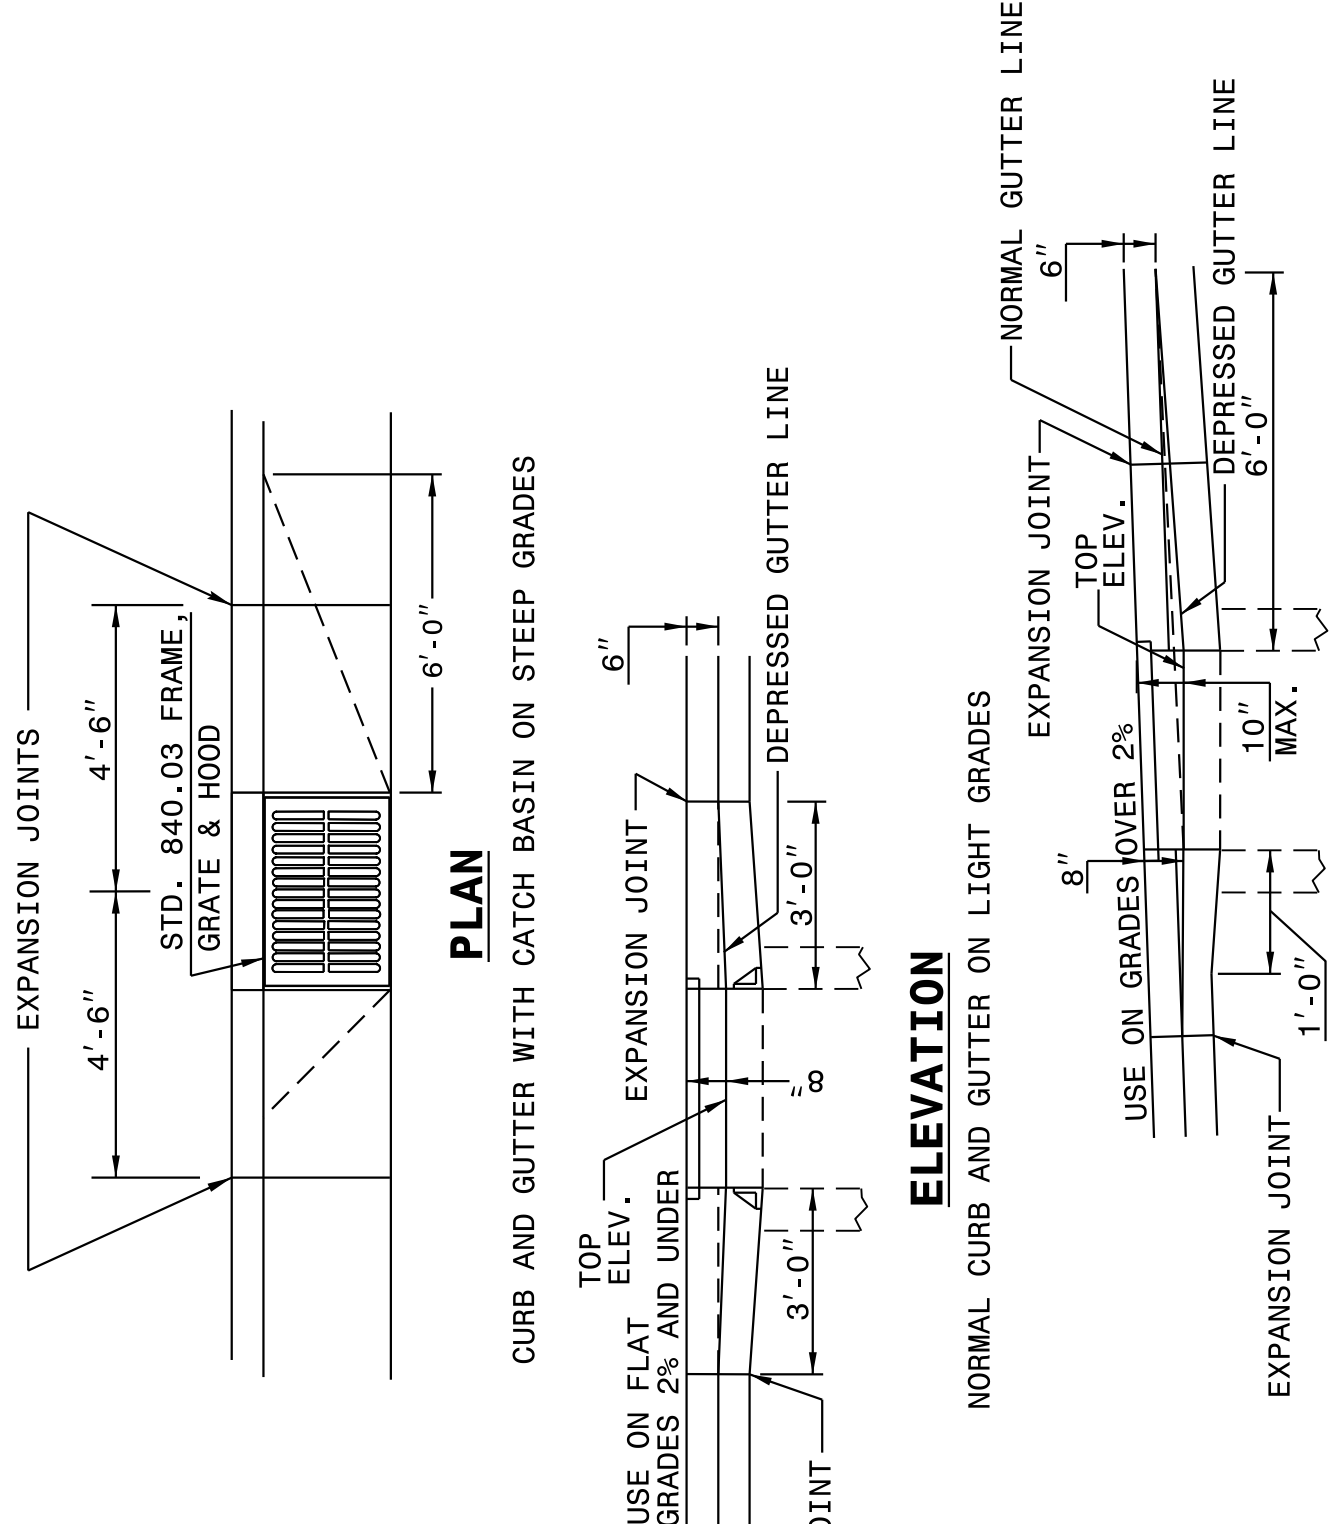


ORIGINAL BY: 2002 Std.840.01 DATE:
MODIFIED BY: E.E. WARD DATE: 3-1-02
CHECKED BY: DATE:
FILE SPEC.: s:Special Details/jhowerton/840d02.dgn

SEE PLATE FOR TITLE

**CONTRACT STANDARDS
AND DEVELOPMENT UNIT**
Office 919-707-6950 FAX 919-250-4119

DOCUMENT NOT CONSIDERED FINAL
UNLESS ALL SIGNATURES COMPLETED

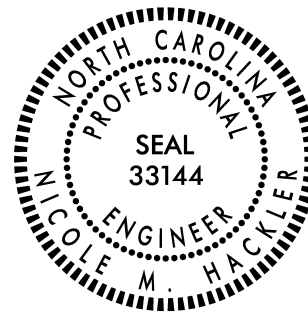

8/17/99

REVISIONS

2/1/2024
r:\3rd_Let\49218.1_S00_PSH.dgn
JSE:rskenned

PROJECT REFERENCE NO.	SHEET NO.
49218J	3B-1

SUMMARY OF QUANTITIES

PROJECT NO	COUNTY	MAP NO	ROUTE	DESCRIPTION	TYP NO	LANES	LANE TYPE	FINAL SURFACE TESTING REQUIRED	WARM MIX ASPHALT REQUIRED	LENGTH	WIDTH	0063000000-N GRADING	0008000000-E SUPPLEMENTARY CLEARING AND GRUBBING	0000400000-N CONSTRUCTION SURVEYING	0318000000-E FOUNDATION CONDITIONING MATERIAL, MINOR STRS	0320000000-E FOUNDATION CONDITIONING GEOTEXTILE	0366000000-E 15" RC PIPE CULVERTS, CLASS III	0372000000-E 18" RC PIPE CULVERTS, CLASS III	0396000000-E 42" RC PIPE CULVERTS, CLASS III	0448000000-E 60" RC PIPE CULVERTS, CLASS IV	0448200000-E 15" RC PIPE CULVERTS, CLASS IV	0448300000-E 18" RC PIPE CULVERTS, CLASS IV	1121000000-E AGGREGATE BASE COURSE
										MI	FT	LS	AC	LS	TONS	SY	LF	LF	LF	LF	LF	LF	TONS
49218.1	Cumberland	1	PRATT ST.	FROM RIFLE RANGE RD. TO OGDEN ST.	1, 2	2	2WU	NO	NO	0.474	21-22	1.00	1.00	1	60	180	32	12	16	176	156	196	92
TOTAL FOR MAP NO. 1										0.474		1.00	1.00	1	60	180	32	12	16	176	156	196	92
TOTAL FOR PROJ NO. 49218.1										0.474		1.00	1.00	1	60	180	32	12	16	176	156	196	92
GRAND TOTAL										0.474		1	1	1	60	180	32	12	16	176	156	196	92

PROJECT NO	COUNTY	MAP NO	ROUTE	DESCRIPTION	TYP NO	LANES	LANE TYPE	FINAL SURFACE TESTING REQUIRED	WARM MIX ASPHALT REQUIRED	LENGTH	WIDTH	1220000000-E INCIDENTAL STONE BASE	1297000000-E MILLING ASPHALT PAVEMENT, 9.5" DEPTH	1297000000-E MILLING ASPHALT PAVEMENT, 11" DEPTH	1330000000-E INCIDENTAL MILLING	1491000000-E BASE COURSE, B25.0C	1503000000-E INTERMEDIATE COURSE, I19.0C	1523000000-E SURFACE COURSE, S9.5C	1575000000-E ASPHALT BINDER FOR PLANT MIX	1693000000-E ASPHALT PLANT MIX, PAVEMENT REPAIR	2286000000-N MASONRY DRAINAGE STRUCTURES	2308000000-N MASONRY DRAINAGE STRUCTURES	2363000000-N FRAME WITH TWO GRATES, STD 840.29
										MI	FT	TONS	SY	SY	SY	TONS	TONS	TONS	TON	TON	EA	LF	EA
49218.1	Cumberland	1	PRATT ST.	FROM RIFLE RANGE RD. TO OGDEN ST.	1, 2	2	2WU	NO	NO	0.474	21-22	15	5,029	1,790	716	1,700	1,182	1,150	205	100	18	0.80	1
TOTAL FOR MAP NO. 1										0.474		15	5,029	1,790	716	1,700	1,182	1,150	205	100	18	0.80	1
TOTAL FOR PROJ NO. 49218.1										0.474		15	5,029	1,790	716	1,700	1,182	1,150	205	100	18	0.80	1
GRAND TOTAL										0.474		15	5,029	1,790	716	1,700	1,182	1,150	205	100	18	0.80	1

PROJECT NO	COUNTY	MAP NO	ROUTE	DESCRIPTION	TYP NO	LANES	LANE TYPE	FINAL SURFACE TESTING REQUIRED	WARM MIX ASPHALT REQUIRED	LENGTH	WIDTH	2374000000-N FRAME WITH GRATE, STD 840.03, TYPE E	2374000000-N FRAME WITH GRATE, STD 840.03, TYPE F	2374000000-N FRAME WITH GRATE, STD 840.03, TYPE G	2549000000-E 2'-6" CURB & GUTTER	2570000000-E MODIFIED CONCRETE FLUME	2591000000-E 4" CONCRETE SIDEWALK	2605000000-N CONCRETE CURB RAMP	2612000000-E 6" CONCRETE DRIVEWAY	2830000000-N ADJUSTMENT OF MANHOLES	2845000000-N ADJUSTMENT OF METER BOXES OR VALVE BOXES	3572000000-E CHAIN LINK FENCE RESET	3635000000-E RIP RAP, CLASS II	3656000000-E GEOTEXTILE FOR DRAINAGE
										MI	FT	EA	EA	EA	LF	EA	SY	EA	SY	EA	EA	LF	TONS	SY
49218.1	Cumberland	1	PRATT ST.	FROM RIFLE RANGE RD. TO OGDEN ST.	1, 2	2	2WU	NO	NO	0.474	21-22	5	4	6	1,140	3	32	1	390	1	2	100	56	532
TOTAL FOR MAP NO. 1										0.474		5	4	6	1,140	3	32	1	390	1	2	100	56	532
TOTAL FOR PROJ NO. 49218.1										0.474		5	4	6	1,140	3	32	1	390	1	2	100	56	532
GRAND TOTAL										0.474		5	4	6	1,140	3	32	1	390	1	2	100	56	532

PROJECT NO	COUNTY	MAP NO	ROUTE	DESCRIPTION	TYP NO	LANES	LANE TYPE	FINAL SURFACE TESTING REQUIRED	WARM MIX ASPHALT REQUIRED	LENGTH	WIDTH	6000000000-E TEMPORARY SILT FENCE	6006000000-E STONE FOR EROSION CONTROL, CLASS A	6012000000-E SEDIMENT CONTROL STONE	6015000000-E TEMPORARY MULCHING	6018000000-E SEED FOR TEMPORARY SEEDING	6021000000-E FERTILIZER FOR TEMPORARY SEEDING	6029000000-E SAFETY FENCE	6030000000-E SILT EXCAVATION	6036000000-E MATTING FOR EROSION CONTROL	6042000000-E 1/4" HARDWARE CLOTH	6070000000-N SPECIAL STILLING BASINS	6071010000-E WATTLE	6084000000-E SEED & MULCHING
										MI	FT	LF	TONS	TONS	AC	LB	TON	LF	CY	SY	LF	EA	LF	AC
49218.1	Cumberland	1	PRATT ST.	FROM RIFLE RANGE RD. TO OGDEN ST.	1, 2	2	2WU	NO	NO	0.474	21-22	1,895	145	190	1	100	0.5	180	40	950	655	2	20	3.00
TOTAL FOR MAP NO. 1										0.474		1,895	145	190	1	100	0.5	180	40	950	655	2	20	3.00
TOTAL FOR PROJ NO. 49218.1										0.474		1,895	145	190	1	100	0.5	180	40	950	655	2	20	3.00
GRAND TOTAL										0.474		1,895	145	190	1	100	0.50	180	40	950	655	2	20	3.00

PROJECT NO	COUNTY	MAP NO	ROUTE	DESCRIPTION	TYP NO	LANES	LANE TYPE	FINAL SURFACE TESTING REQUIRED	WARM MIX ASPHALT REQUIRED	LENGTH	WIDTH	6090000000-E SEED FOR REPAIR SEEDING	6093000000-E FERTILIZER FOR REPAIR SEEDING	6096000000-E SEED FOR SUPPLEMENTAL SEEDING	6093000000-E FERTILIZER TOPDRESSING	6111000000-E IMPERVIOUS DIKE	6117000000-N RESPONSE FOR EROSION CONTROL	6117500000-N CONCRETE WASHOUT STRUCTURE	8065000000-N ASBESTOS ASSESSMENT	8196000000-E CLASS A CONCRETE (CULVERT)	8245000000-E REINFORCING STEEL (CULVERT)	8496000000-E 1.5" GALVANIZED STEEL PIPE RAIL
										MI	FT	LB	TON	LB	TON	LF	EA	EA	LS	CY	LB	LF
49218.1	Cumberland	1	PRATT ST.	FROM RIFLE RANGE RD. TO OGDEN ST.	1, 2	2	2WU	NO	NO	0.474	21-22	50	0.25	50	0.50	41.00	25	3	1	38.00	3,693	62.73
TOTAL FOR MAP NO. 1										0.474		50	0.25	50	0.50	41.00	25	3	1	38.00	3,693	62.73
TOTAL FOR PROJ NO. 49218.1										0.474		50	0.25	50	0.50	41.00	25	3	1	38.00	3,693	62.73
GRAND TOTAL										0.474		50	0.25	50	0.50	41.00	25	3	1	38.00	3,693	62.73

49218.1

FORT LIBERTY RESURFACING

8/17/99

REVISIONS

1/8/2024
r:\3rd Let\49218.1.S00_PSH.dgn
JSH:skenned

PROJECT REFERENCE NO.	SHEET NO.
49218.1	3B-2

SUMMARY OF QUANTITIES

										4400000000-E	4410000000-E	4445000000-E	4685000000-E		4709000000-E	4900000000-N	
PROJECT NO	COUNTY	MAP NO	ROUTE	DESCRIPTION	TYP NO	LANES	LANE TYPE	LENGTH	WIDTH	STATIONARY WORK ZONE SIGN	BARRICADE MOUNTED WORK ZONE SIGN	TYPE III BARICADE	4" X 90 M WHITE THERMO	4" X 90 M YELLOW THERMO	24" X 90 M WHITE THERMO	CRYSTAL & RED MARKERS	YELLOW & YELLOW MARKERS
								MI	FT	SF	SF	LF	LF	LF	EA	EA	
49218.1	Cumberland	1	PRATT ST.	FROM RIFLE RANGE RD. TO OGDEN ST.	1, 2	2	2WU	0.474	21-22	420	450	280		5,000	120		70
TOTAL FOR MAP NO. 1								0.474		420	450	280		5,000	120		70
TOTAL FOR PROJ NO. 49218.1								0.474		420	450	280		5,000	120		70
																70	
GRAND TOTAL								0.474		420	450	280		5,000	120		70
													5,000			70	

49218.1
FORT LIBERTY RESURFACING

8/17/99

I:\5\2024\49218.1\Pratt_Rd.dwg PSH 04.dgn
11/28/2024

-EL- STA. 11+08.28

TIE TO NEW PAVEMENT JOINT
BEGIN PROJECT
BEGIN OVERLAY



1. CONTRACTOR TO COORDINATE WITH NEC AND SANDHILLS TO AVOID CONFLICT WITH EXISTING U/G CABLES CROSSING PRATT STREET AND PROPOSED DRAINAGE/CATCH BASINS. ADJUST DRAINAGE PIPES OR CATCH BASINS TO AVOID CONFLICT WITH THE EXISTING U/G CABLES.

15+00

-L- POT Sta. 17+00.84
-YI- POT Sta. 10+00.00

PROJECT REFERENCE NO. 49218.1		SHEET NO. 4
ROADWAY DESIGN ENGINEER 1/8/2024 	HYDRAULICS ENGINEER 1/8/2024 	
DOCUMENT NOT CONSIDERED FINAL UNLESS ALL SIGNATURES COMPLETED		

-EL- POT Sta. 10+00.00

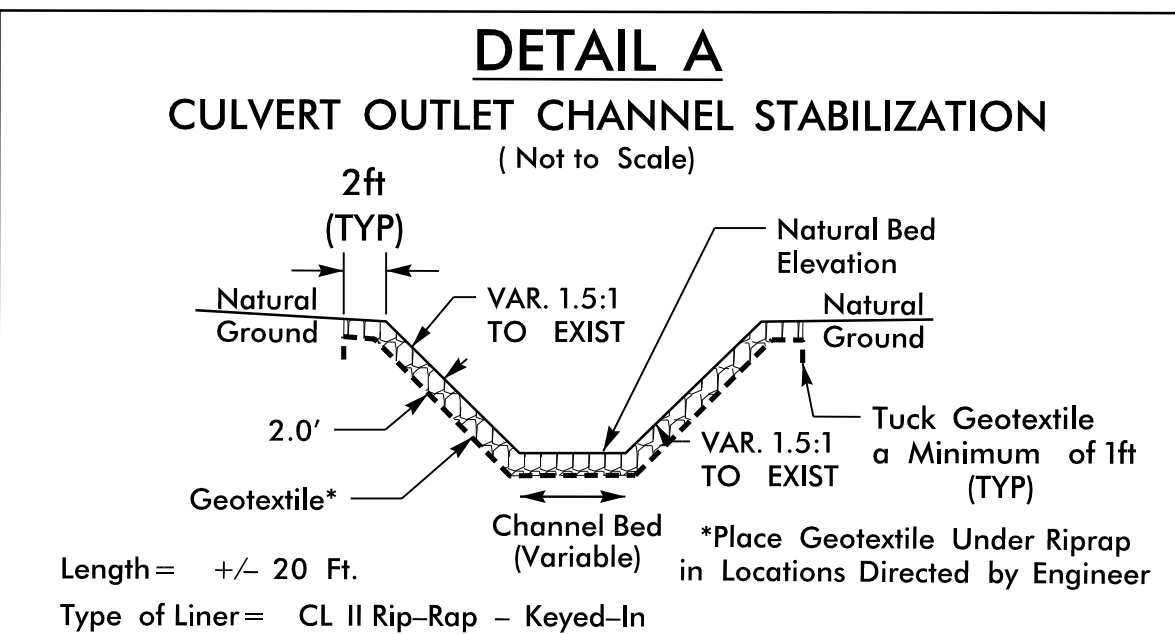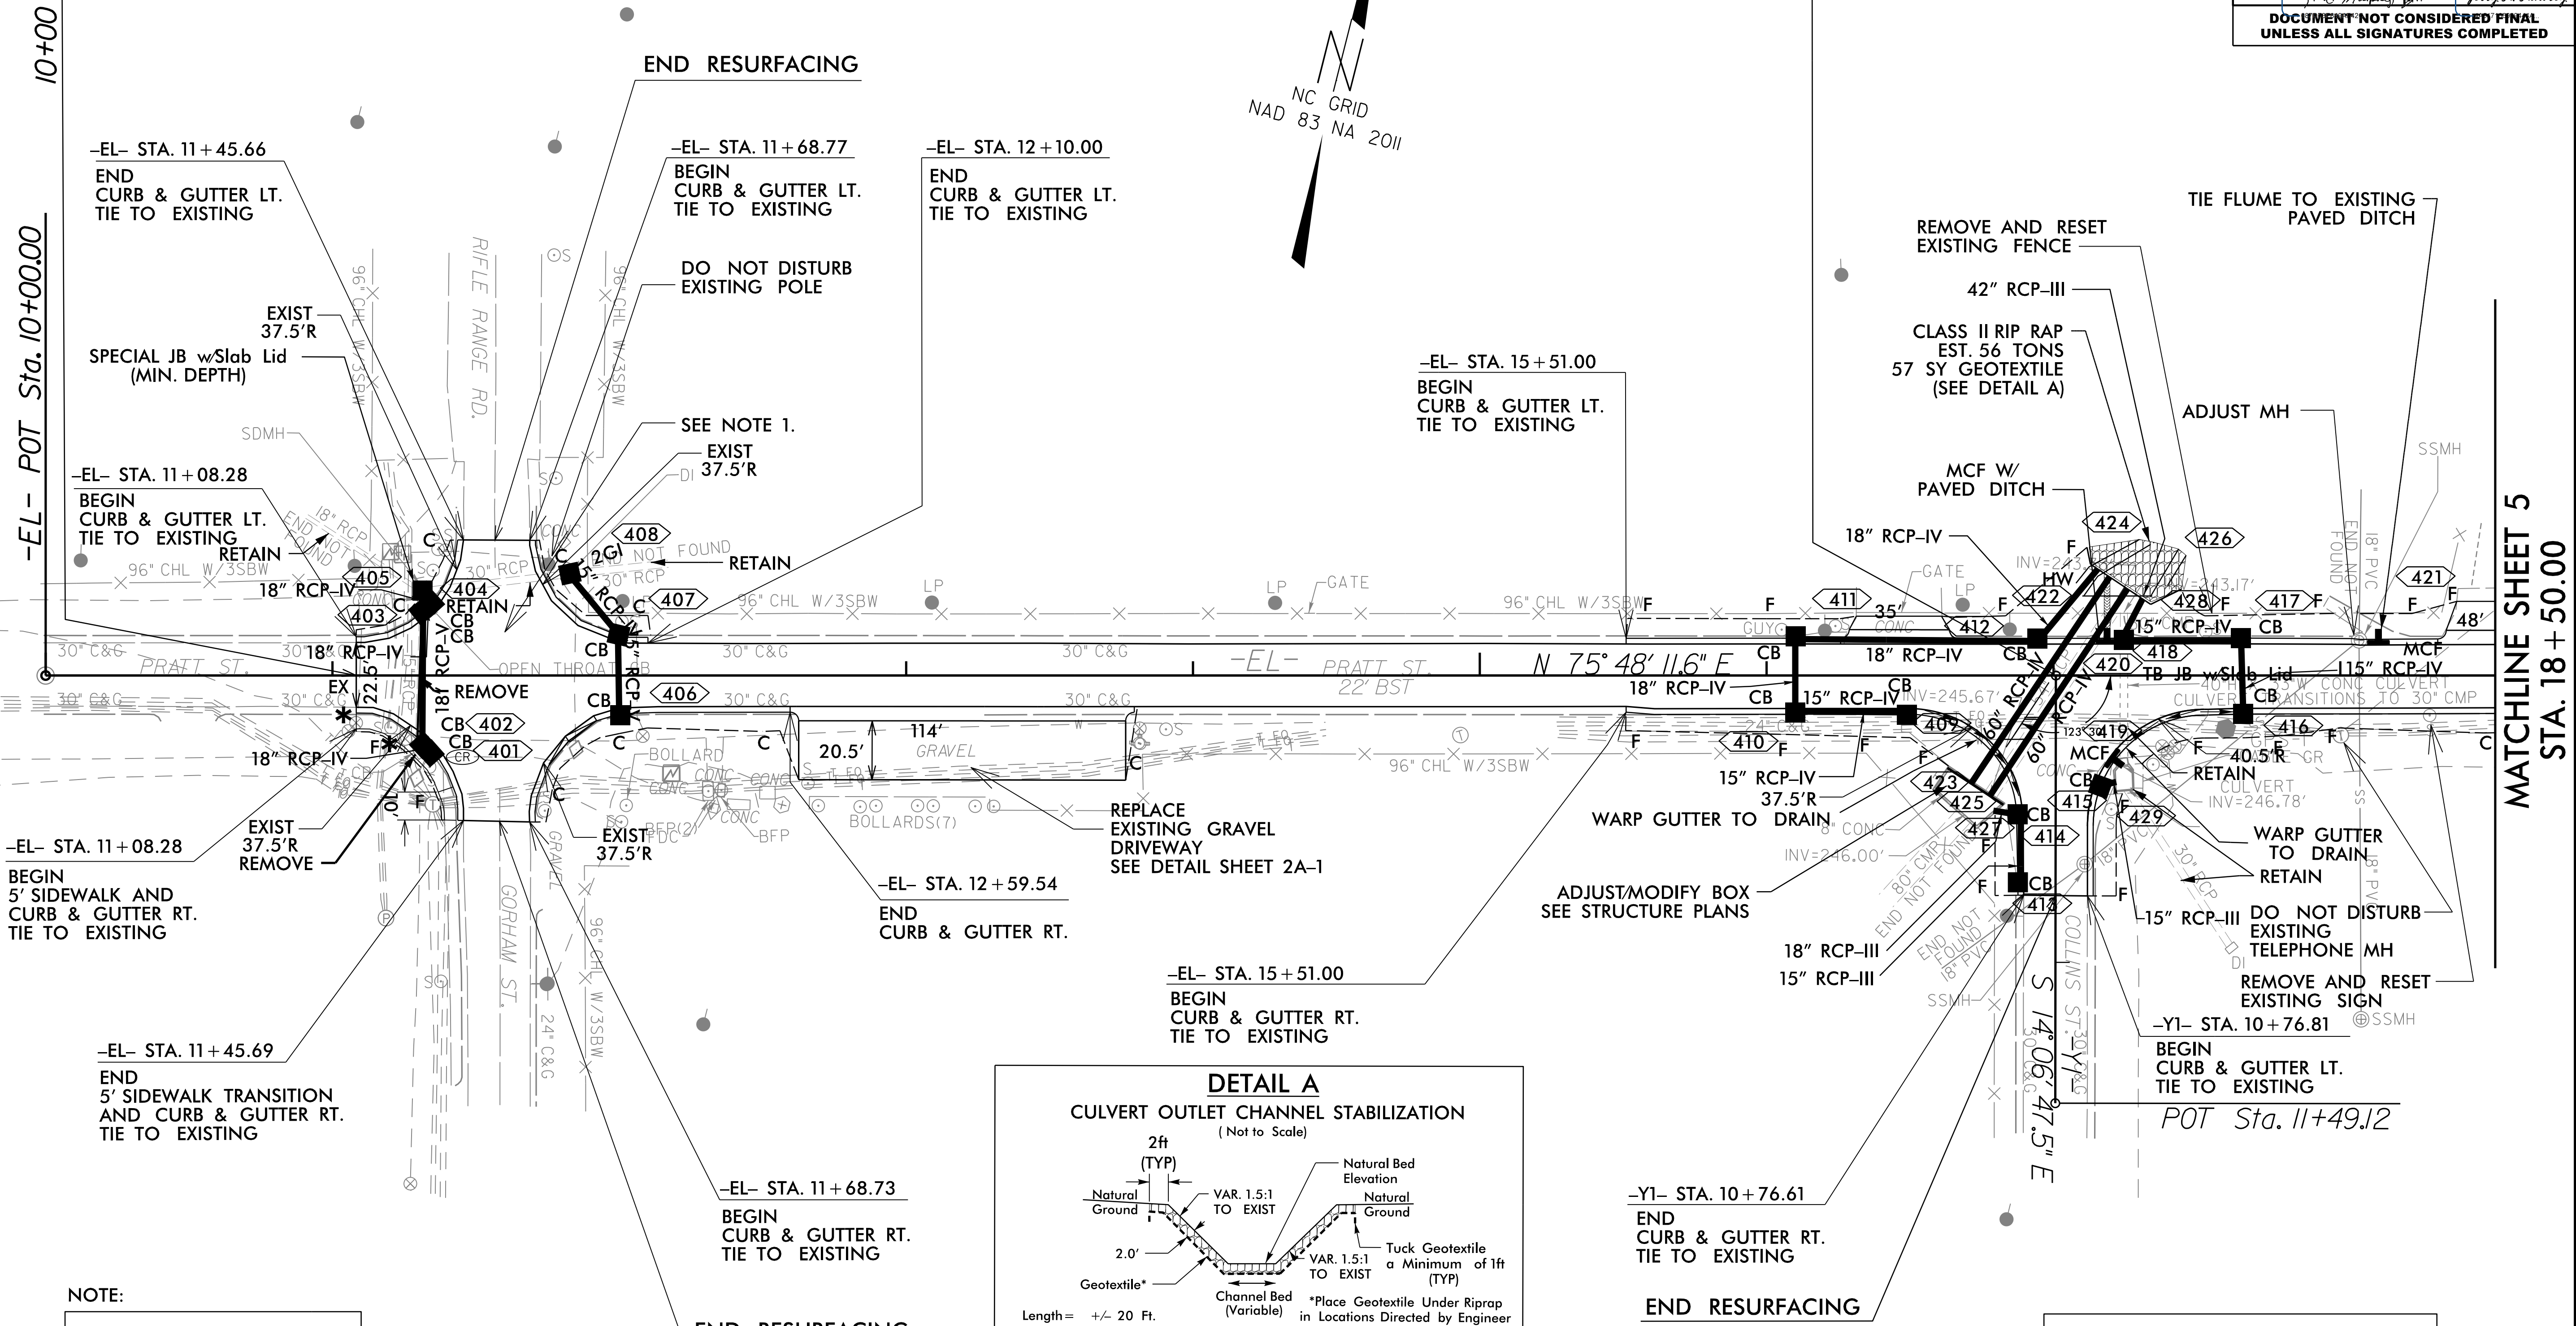

SCALE: 1"=30'

1. PRATT ST.
SITE 1

Point	North	East	Elevation
1	511107.6510	1991394.0670	251.0470
2	511430.5800	1992659.7310	260.9710

49218.1
FORT LIBERTY RESURFACING

MATCHLINE SHEET 5
STA. 18+50.00

ROADWAY DESIGN
ENGINEER
8/15/2023



Professional Engineer Seal for North Carolina, License No. 018981, R. F. MURPHY, Inc.

-EL- PI Sta. 25+95.03

-EL- STA. 25 + 86.00
BEGIN
CONC DRIVEWAY

MATCHLINE SHEET 4
STA. 18 + 50.00

STA. 18+50.00

GRAVEL
CONC 48'

24" C&G

DO NOT DISTURB
EXISTING POLE

-EL- STA. 18+95.00
END
CURB & GUTTER LT
TIE TO EXISTING

-EL- STA. 18+95.00

END
CURB & GUTTER RT.
END
CURB & GUTTER
TRANSITION
TIE TO EXISTING

NAD NC GRID
83 NA 2011

PRATT ST. 22' BST

173'

30" C&G

24" C&C


MATCHLINE SHEET 6
STA. 27 + 00.00

1. PRATT ST.
SITE 1

49218.1

FORT LIBERTY RESURFACING

SCALE: 1"=30'

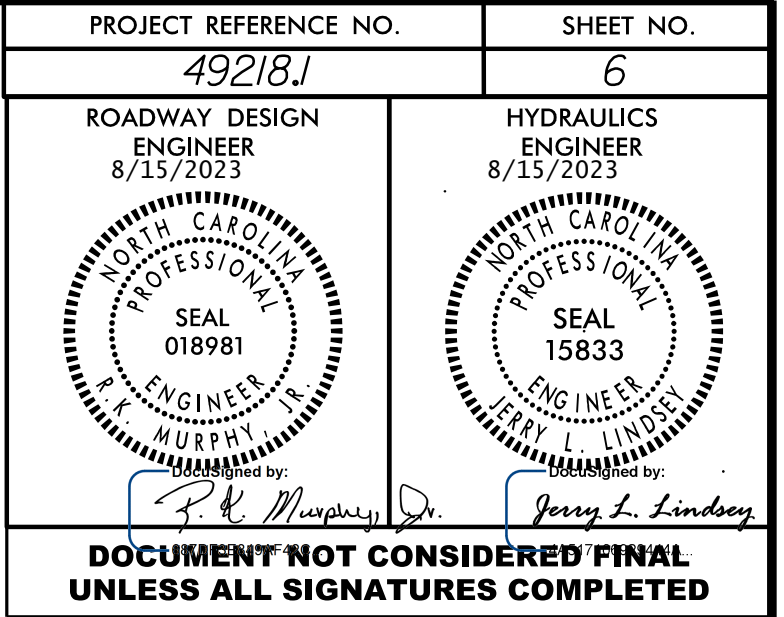




1. PRATT ST.
SITE 1

49218.1


FORT LIBERTY RESURFACING

5/28/99

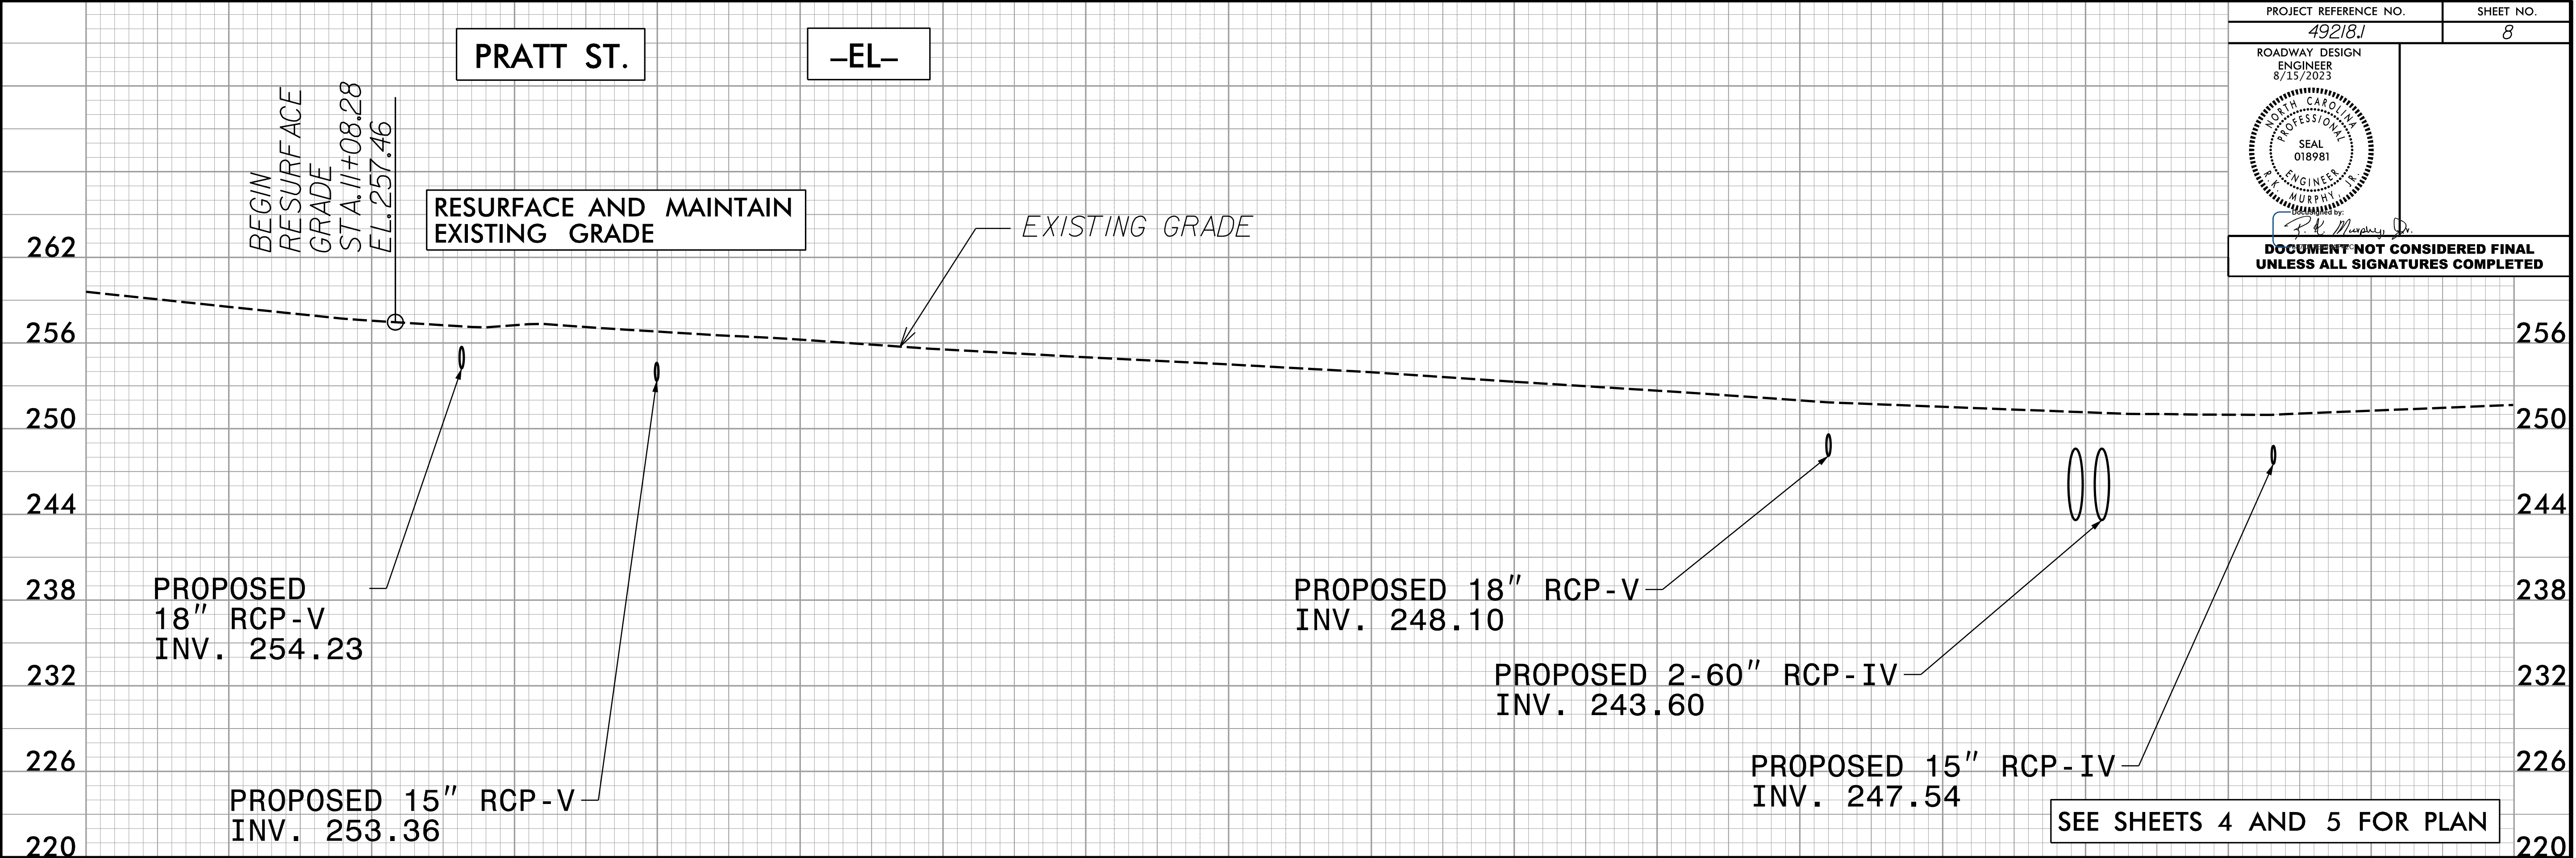

PROJECT REFERENCE NO. 49218.1	SHEET NO. 8
ROADWAY DESIGN ENGINEER 8/13/2023  F. K. Murphy, Jr.	
DOCUMENT NOT CONSIDERED FINAL UNLESS ALL SIGNATURES COMPLETED	


8/14/2023
8/14/2023
11:58:00 AM
Pratt_Rdy_PSH_08.dgn
11:58:00 AM


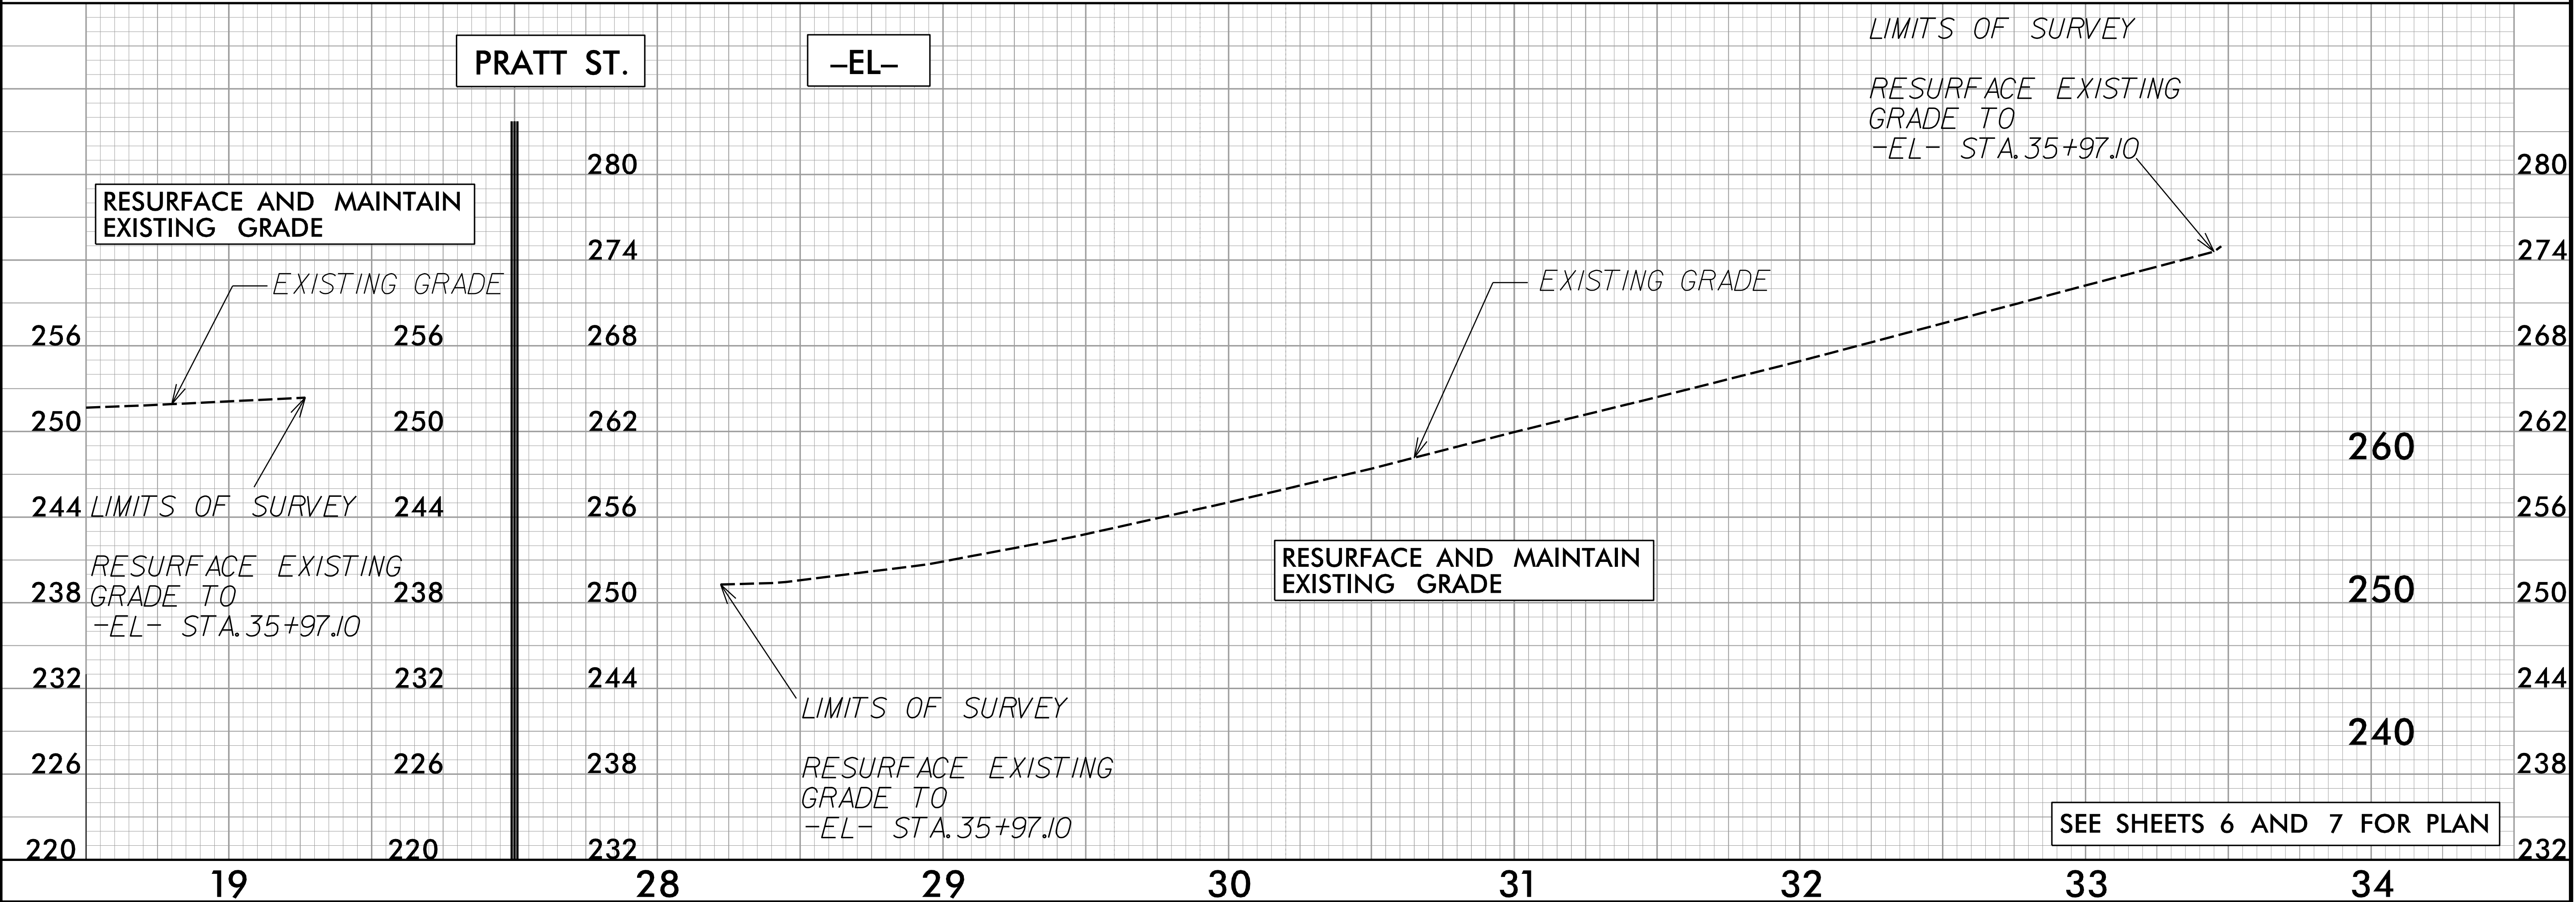


5/14/99

11/28/2023 11:28:11 I:\282181\Pratt_Rdy_PSH_09.dgn
1558666666

PIPE SECTION

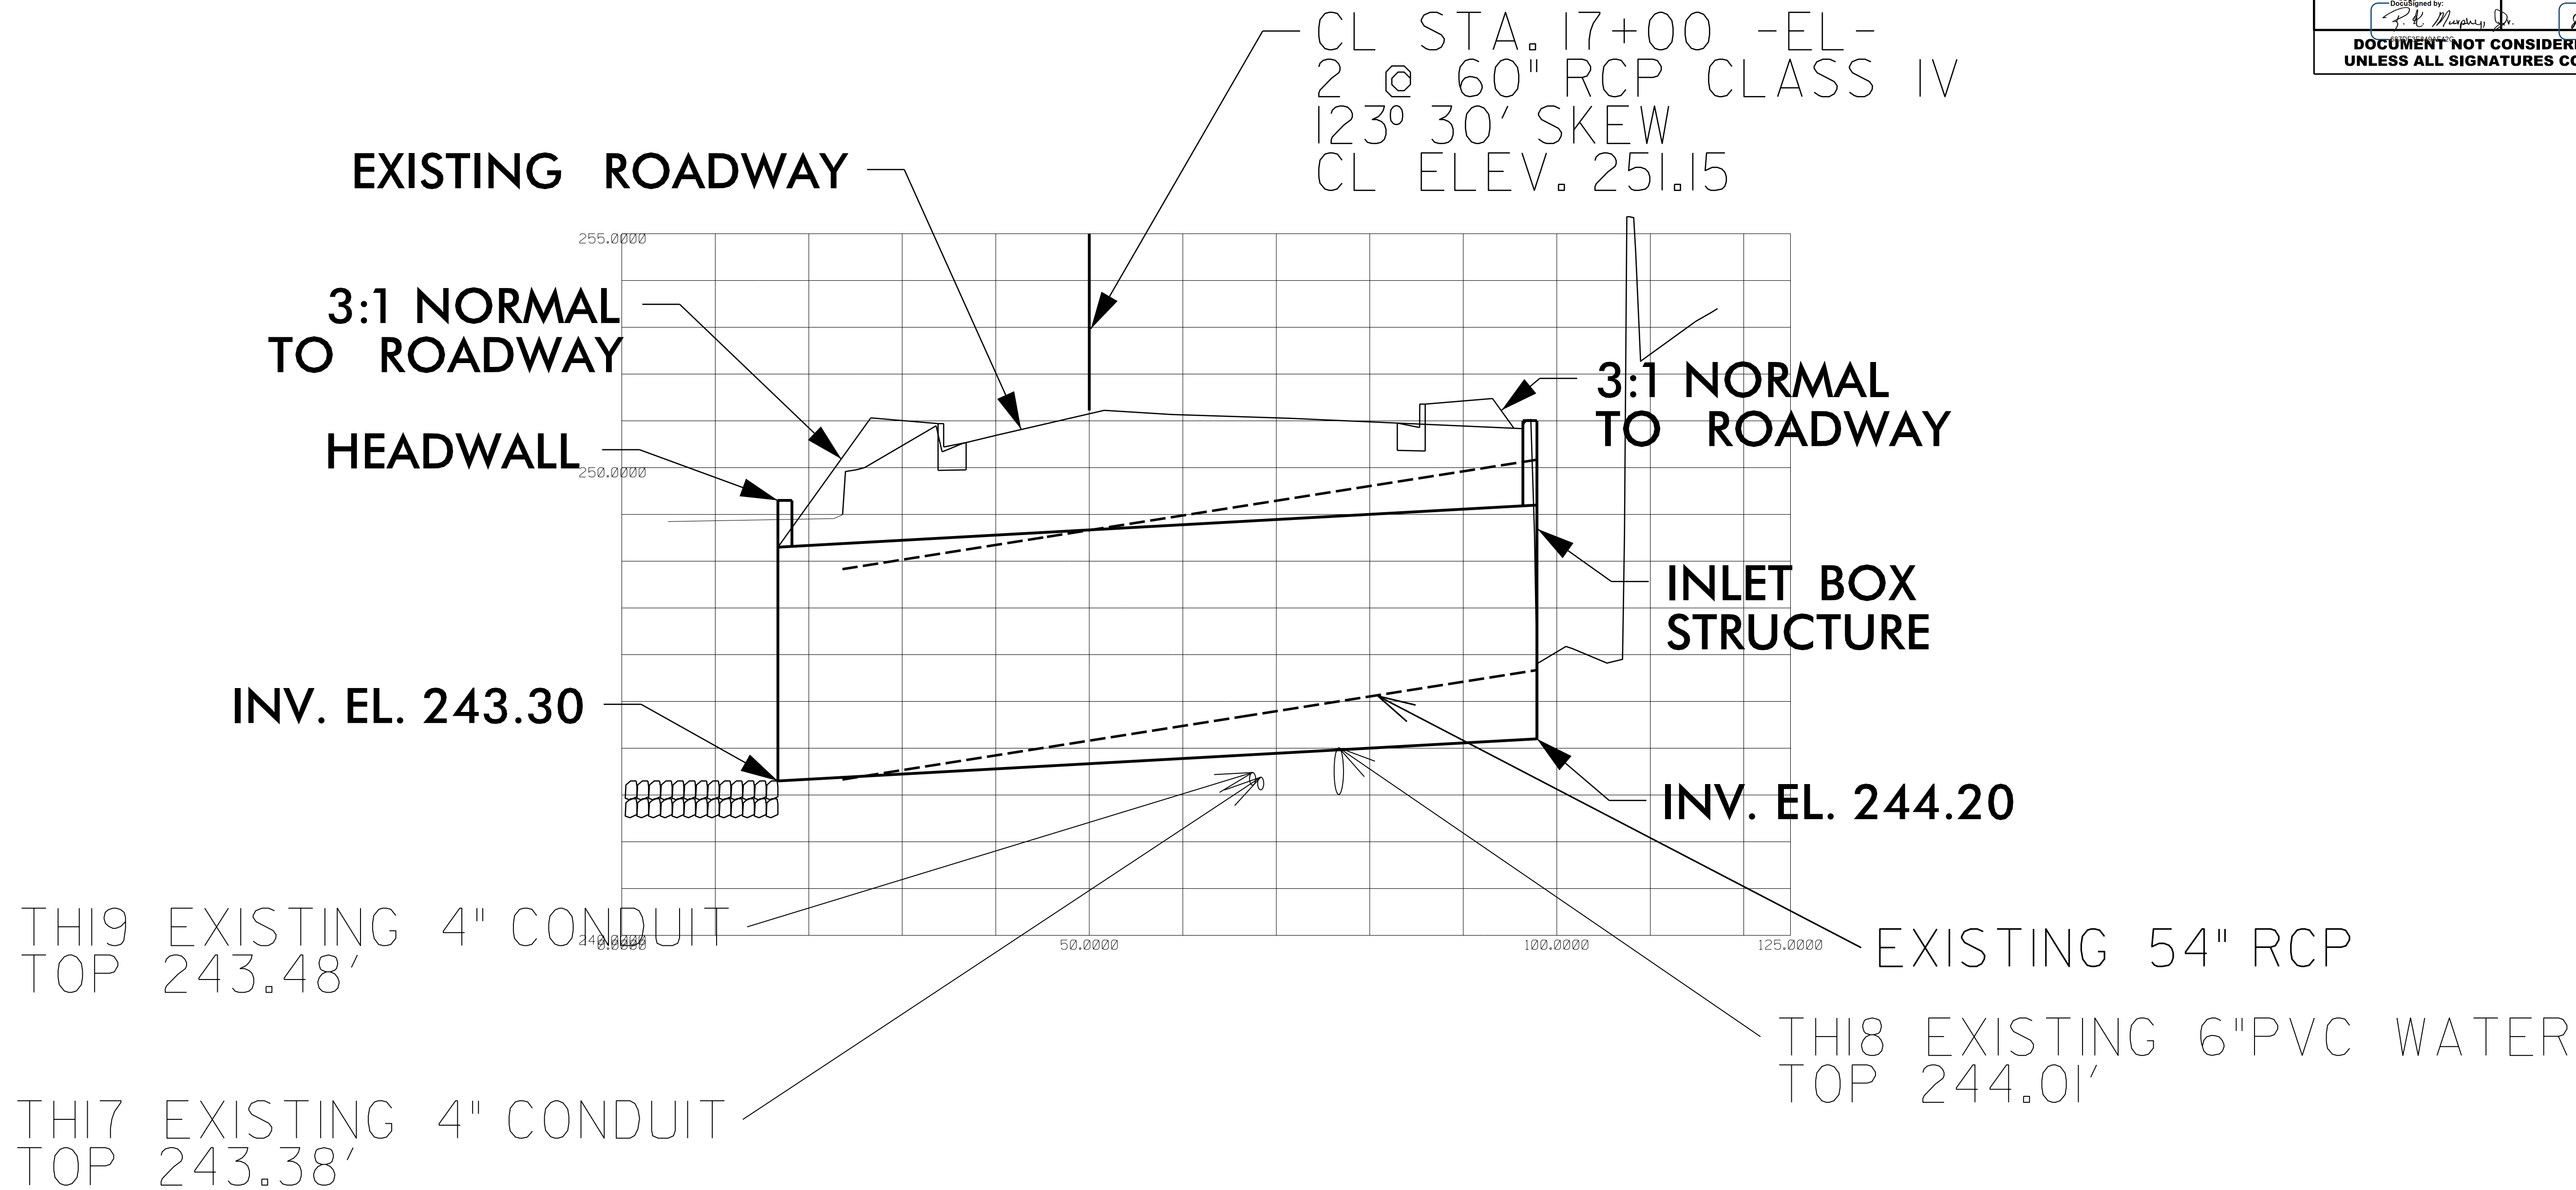

  PROJECT REFERENCE NO.	SHEET NO.
49218.1	9
RW SHEET NO.	
ROADWAY DESIGN ENGINEER 11/28/2023	HYDRAULICS ENGINEER 11/28/2023
	
Designed by: 	Designed by: 
DOCUMENT NOT CONSIDERED FINAL UNLESS ALL SIGNATURES COMPLETED	

SCALE:
1"=10' VERT.
1"=50' HORIZ.

1. PRATT ST.

49218.1



FORT LIBERTY RESURFACING

8/10/2023
P:\2020\20135.d\Div 6 Ft. Bragg C+\Traffic\Traffic Design\Design\Pre-Let\Plan\WZTC\Sheets (Prot+)\49218.L TMP_01 Title.dgn
User:AHayes

STATE OF NORTH CAROLINA
DIVISION OF HIGHWAYS

TRANSPORTATION MANAGEMENT PLAN

CUMBERLAND COUNTY

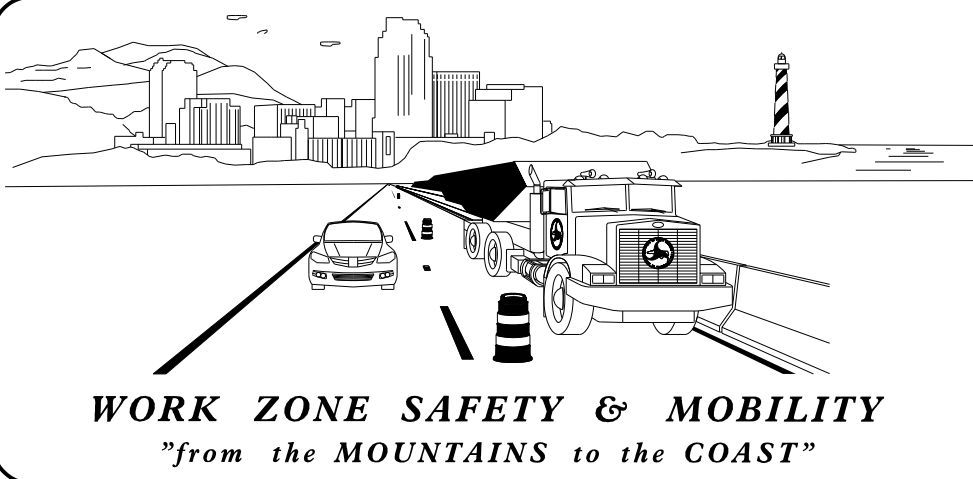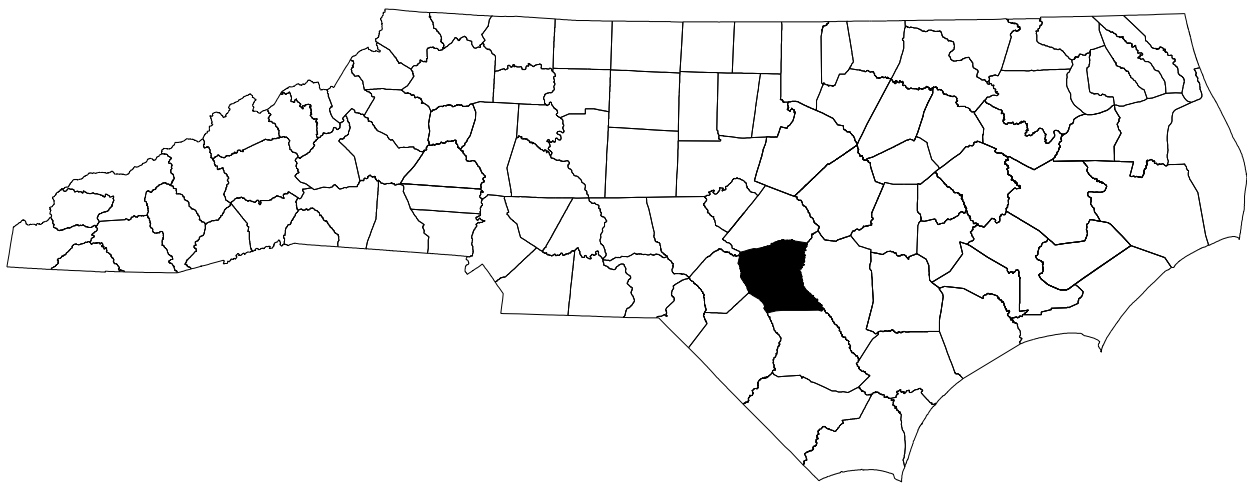

PLANS PREPARED BY:


R.K. MURPHY, P.E.

D. ALLEN HAYES, E.I.

NCDOT CONTACTS:

D. A. PARKER, P.E.
PROJECT ENGINEER


SPENCER JENNINGS
PROJECT DESIGN ENGINEER

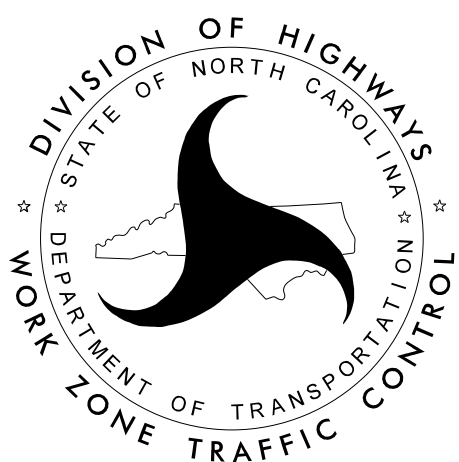


1223 Jones Franklin Rd.
Raleigh, N.C. 27606
License No. E-6377
Bus: 919 851 8077
Fax: 919 851 8107

TRANSPORTATION PLANNING/DESIGN - BRIDGE/STRUCTURE DESIGN
CIVIL/SITE DESIGN - GIS/GPS - CONSTRUCTION OBSERVATION

DOCUMENT NOT CONSIDERED FINAL
UNLESS ALL SIGNATURES COMPLETED

 APPROVED: 
DATE: 8/10/2023

SEAL

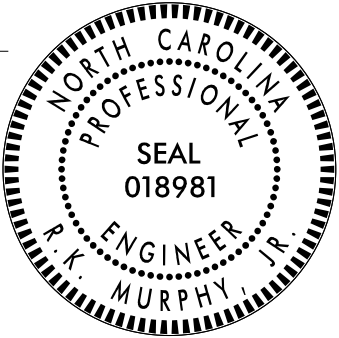

INDEX OF SHEETS

SHEET NO.	TITLE
TMP-01	TITLE SHEET, VICINITY MAP, AND INDEX OF SHEETS
TMP-01A	LIST OF APPLICABLE ROADWAY STANDARD DRAWINGS, AND LEGEND
TMP-01B	SIGN AND DEVICE LEGEND
TMP-02	TRANSPORTATION OPERATIONS PLAN: (MANAGEMENT STRATEGIES AND GENERAL NOTES) AND PHASING
TMP-03	SPECIAL SIGN DESIGN
TMP-04	OFFSITE DETOUR

SHEET NO.
TMP-01

49218.1

TIP PROJECT:

8/10/2023
P:\2020\20135.d\Div 6 Ft. Bragg C+\Traffic\Traffic Design\Design\Pre-Let\Plan\WZTC\Sheets (Prot)\49218.LTMP_01A Legend.dgn
User:AHayes


ROADWAY STANDARD DRAWINGS

THE FOLLOWING ROADWAY STANDARDS AS SHOWN IN "ROADWAY STANDARD DRAWINGS" -
N.C. DEPARTMENT OF TRANSPORTATION - RALEIGH, N.C., DATED JANUARY 2018
ARE APPLICABLE TO THIS PROJECT AND BY REFERENCE HEREBY ARE CONSIDERED
A PART OF THESE PLANS:


<u>STD. NO.</u>	<u>TITLE</u>
1101.03	TEMPORARY ROAD CLOSURES
1110.01	STATIONARY WORK ZONE SIGNS
1145.01	BARRICADES

LEGEND

GENERAL

  NORTH ARROW


TRAFFIC CONTROL DEVICES

  BARRICADE (TYPE III)

TEMPORARY SIGNING

 STATIONARY SIGN

PROJ. REFERENCE NO.	SHEET NO.
49218.1	TMP-01A

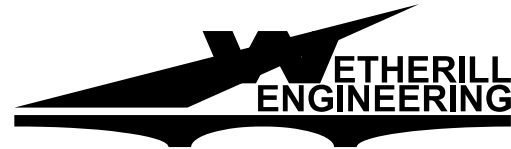


1223 Jones Franklin Rd.
Raleigh, N.C. 27606
License No. F-0377
Bus: 919 851 8077
Fax: 919 851 8107

TRANSPORTATION PLANNING/DESIGN - BRIDGE/STRUCTURE DESIGN
CIVIL/SITE DESIGN - GIS/GPS - CONSTRUCTION OBSERVATION


APPROVED:

DATE:












8/10/2023

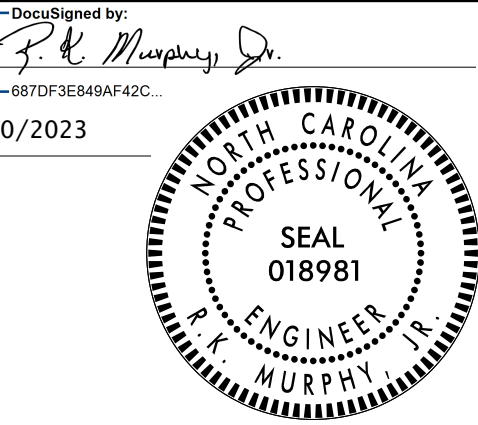

**DOCUMENT NOT CONSIDERED FINAL
UNLESS ALL SIGNATURES COMPLETED**

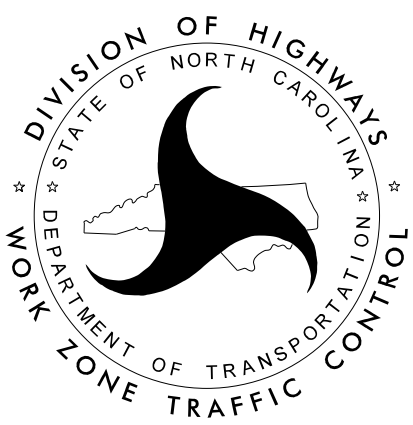


LIST OF APPLICABLE
ROADWAY STANDARD
DRAWINGS, AND LEGEND

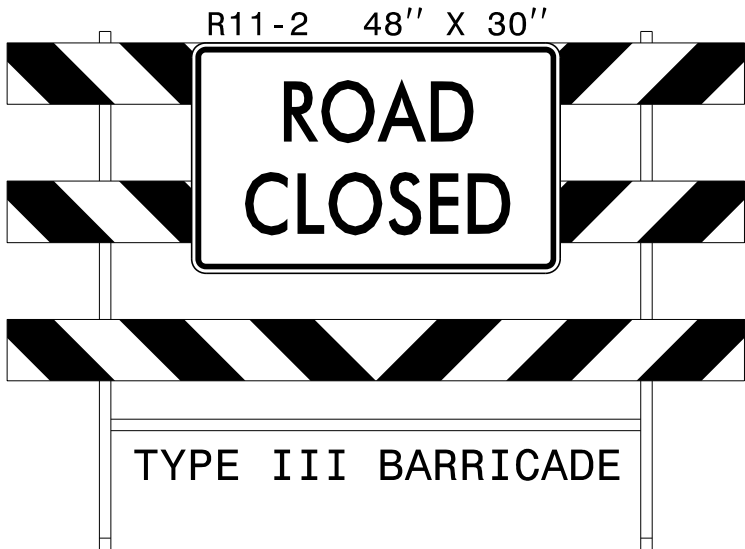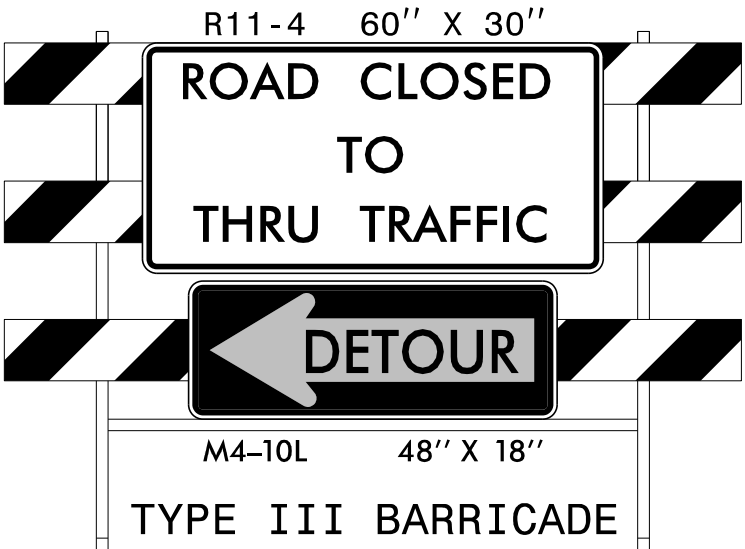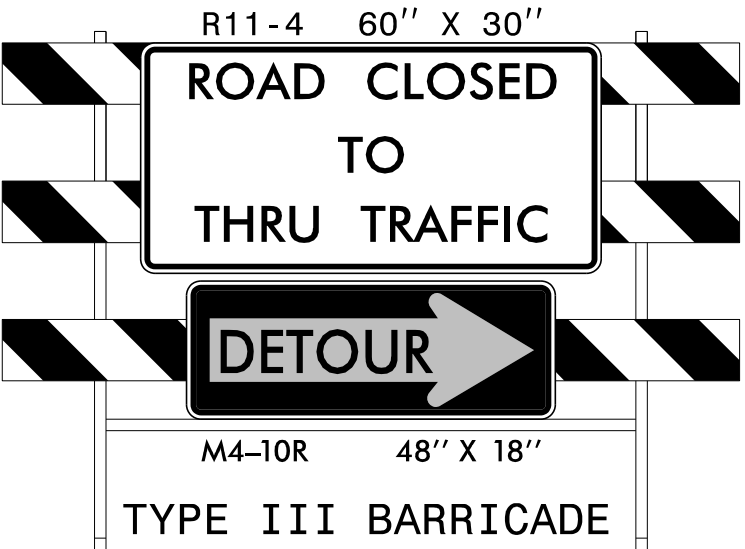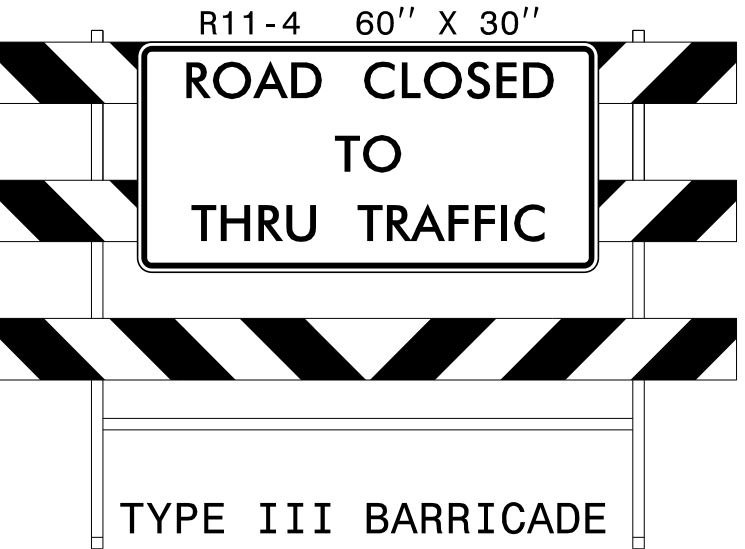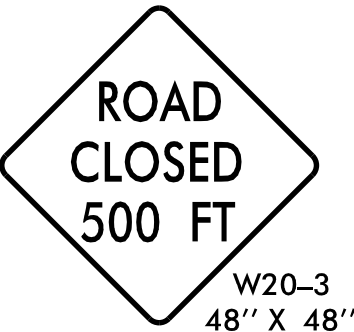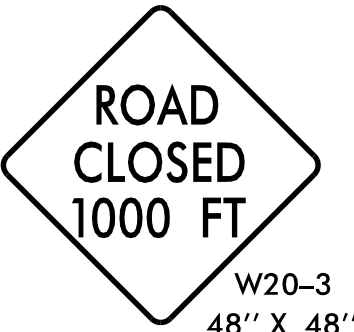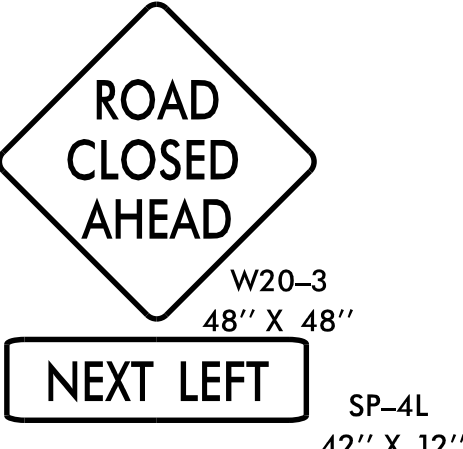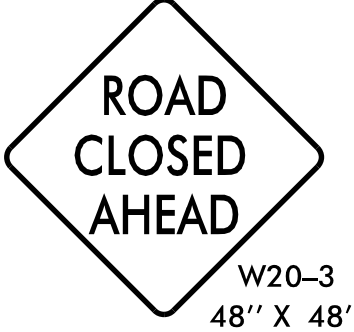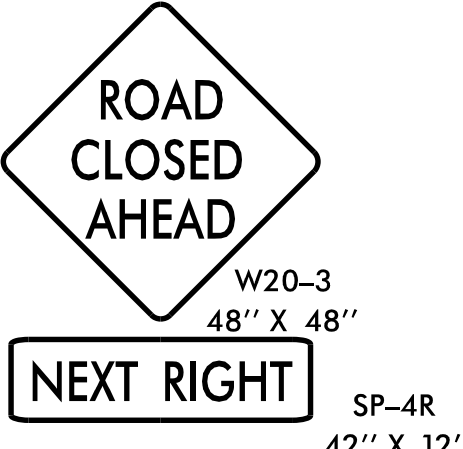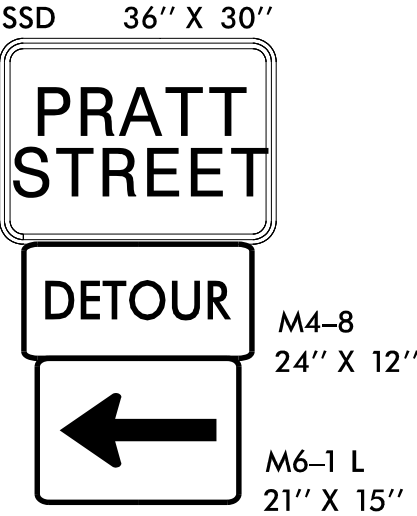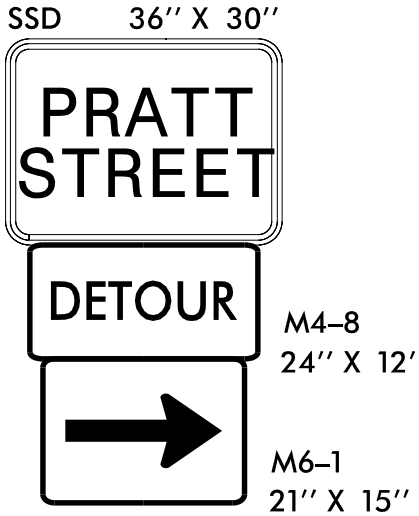 A		 B		 C		 D		
 A	 B	 C	 D	 E	 F	 I	 J	 K

8/10/2023 8:10:20 AM
P:\2020\20135\01Div 6 Ft. Bragg C+\Traffic\Traffic Design\Design\Pre-Let\Plan\WZTC\Sheets (Pratt+)\49218.L.TMP_01B SDL.dgn
User: AHayes


 **BARRICADES**
-WITH MOUNTED SIGNING

 **SIGNING**
-STATIONARY MOUNTED

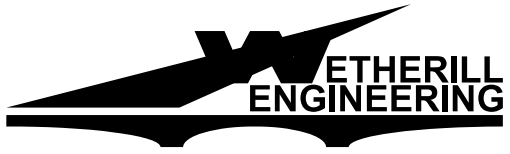


1223 Jones Franklin Rd.
Raleigh, N.C. 27606
License No. F-0377
Bus: 919 851 8077
Fax: 919 851 8107

TRANSPORTATION PLANNING/DESIGN - BRIDGE/STRUCTURE DESIGN
CIVIL/SITE DESIGN - GIS/GPS - CONSTRUCTION OBSERVATION

 APPROVED: 
DATE: 8/10/2023



**DOCUMENT NOT CONSIDERED FINAL
UNLESS ALL SIGNATURES COMPLETED**

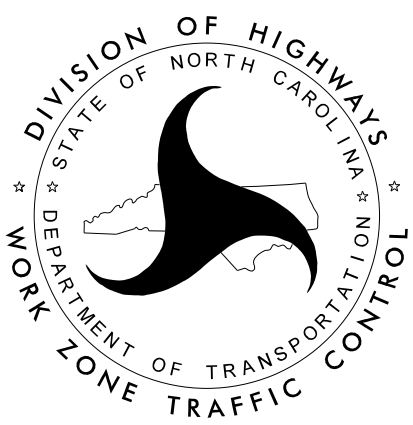

SIGN AND DEVICE LEGEND

PROJ. REFERENCE NO.	SHEET NO.
49218.1	TMP-02

GENERAL NOTES

CHANGES MAY BE REQUIRED WHEN PHYSICAL DIMENSIONS IN THE DETAIL DRAWINGS, STANDARD DETAILS, AND ROADWAY DETAILS ARE NOT ATTAINABLE TO MEET FIELD CONDITIONS OR RESULT IN DUPLICATE OR UNDESIRED OVERLAPPING OF DEVICES. MODIFICATION MAY INCLUDE: MOVING, SUPPLEMENTING, COVERING, OR REMOVAL OF DEVICES AS DIRECTED BY THE ENGINEER.

THE FOLLOWING GENERAL NOTES APPLY AT ALL TIMES FOR THE DURATION OF THE CONSTRUCTION PROJECT EXCEPT WHEN OTHERWISE NOTED IN THE PLAN OR DIRECTED BY THE ENGINEER.

TRAFFIC PATTERN ALTERATIONS

- A) NOTIFY THE ENGINEER THIRTY (30) CALENDAR DAYS PRIOR TO ANY TRAFFIC PATTERN ALTERATION.

SIGNING

- B) PROVIDE SIGNING AND DEVICES REQUIRED TO CLOSE THE ROAD ACCORDING TO THE ROADWAY STANDARD DRAWINGS AND TRAFFIC CONTROL PLANS.

AND

PROVIDE SIGNING REQUIRED FOR THE OFF-SITE DETOUR ROUTE AS SHOWN IN THE TRAFFIC CONTROL PLANS.

- C) COVER OR REMOVE ALL SIGNS AND DEVICES REQUIRED TO CLOSE THE ROAD WHEN ROAD CLOSURE IS NOT IN OPERATION.

AND

COVER OR REMOVE ALL SIGNS REQUIRED FOR THE OFF-SITE DETOUR WHEN THE DETOUR IS NOT IN OPERATION.

- D) ENSURE ALL NECESSARY SIGNING IS IN PLACE PRIOR TO ALTERING ANY TRAFFIC PATTERN.

TRAFFIC CONTROL DEVICES

- E) PLACE TYPE III BARRICADES, WITH "ROAD CLOSED" SIGN R11-2 ATTACHED, OF SUFFICIENT LENGTH TO CLOSE ENTIRE ROADWAY.

MANAGEMENT STRATEGIES

THE FOLLOWING LISTED WORK ZONE STRATEGIES ARE RECOMMENDED FOR INCLUSION WITHIN THIS TRANSPORTATION MANAGEMENT PLAN (TMP).

RECOMMENDED STRATEGIES:

TRAFFIC MANAGEMENT STRATEGIES:
OFF-SITE DETOURS

PHASING

STEP 1) INSTALL ALL OFFSITE DETOUR SIGNING AND ROAD CLOSURE SIGNING. COVER SIGNS USING AN APPROVED METHOD PER THE DISCRETION OF THE ENGINEER. [SEE SHEETS TMP-01B & 04]

STEP 2) WHEN READY TO CLOSE THE ROADWAY, UNCOVER THE DETOUR AND ROAD CLOSURE SIGNING, CLOSE -L- (PRATT RD.), AND DETOUR TRAFFIC. [SEE SHEETS TMP-01B & 04]

NOTE: STEPS 3 AND 4 MAY BE PERFORMED SIMULTANEOUSLY.

THE CONTRACTOR SHALL WORK IN A CONTINUOUS MANNER TO COMPLETE THE WORK IN STEP 3 IN 9 WEEKS. SEE INTERMEDIATE CONTRACT TIME AND LIQUIDATED DAMAGES.


STEP 3) AWAY FROM TRAFFIC, REMOVE EXISTING PIPES AND INSTALL PROPOSED 60" PIPES. [SEE ROADWAY PLANS]

THE CONTRACTOR SHALL WORK IN A CONTINUOUS MANNER TO COMPLETE THE WORK IN STEP 4 IN 9 WEEKS. SEE INTERMEDIATE CONTRACT TIME AND LIQUIDATED DAMAGES.

STEP 4) AWAY FROM TRAFFIC, MILL AND RESURFACE THE EXISTING ROADWAY, RETURNING THE ROADWAY TO THE EXISTING ELEVATION, INCLUDING FINAL PAVEMENT MARKINGS. [SEE ROADWAY PLANS AND FINAL PAVEMENT MARKING PLAN]



STEP 5) OPEN -L- TO THE FINAL TRAFFIC PATTERN, AND REMOVE ALL ROAD CLOSURE SIGNING, OFFSITE DETOUR SIGNING, TEMPORARY TRANSPORTATION MANAGEMENT DEVICES. [SEE SHEET TMP-04 FOR SIGN LOCATIONS]

8/10/2023 8:20:20 AM 20135.d1Div 6 Ft. Bragg C+\\Traffic\\Traffic Design\\Design\\Pre-Let\\Plan\\WZTC\\Sheets (Pratt)\\49218.LTMP_02 GN&P.dgn User:AHayes

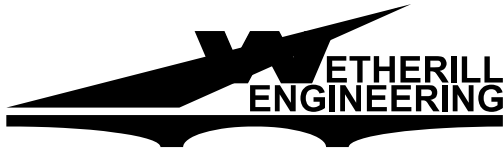

1223 Jones Franklin Rd.
Raleigh, N.C. 27606
License No. F-0377
Bus: 919 851 8077
Fax: 919 851 8107

TRANSPORTATION PLANNING/DESIGN - BRIDGE/STRUCTURE DESIGN
CIVIL/SITE DESIGN - GIS/GPS - CONSTRUCTION OBSERVATION

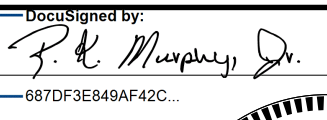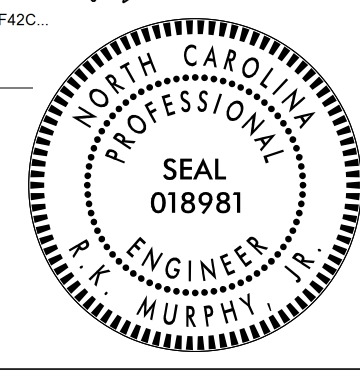
APPROVED: 
DATE: 8/10/2023

DOCUMENT NOT CONSIDERED FINAL UNLESS ALL SIGNATURES COMPLETED



TRANSPORTATION OPERATIONS
PLAN: (MANAGEMENT
STRATEGIES AND GENERAL
NOTES) AND PHASING

SIGN NUMBER: name TYPE: STATIONARY QUANTITY: SEE PLANS SIGN WIDTH: 3'-0" HEIGHT: 2'-6" TOTAL AREA: 7.5 Sq.Ft. BORDER TYPE: INSET RECESS: 0.38" WIDTH: 0.63" RADII: 1.5" NO. Z BARS: LENGTH: BACKG COLOR: Fluorescent Orange COPY COLOR: Black <table><thead><tr><th>SYMBOL</th><th>X</th><th>Y</th><th>WID</th><th>HT</th></tr></thead><tbody><tr><td></td><td></td><td></td><td></td><td></td></tr><tr><td></td><td></td><td></td><td></td><td></td></tr><tr><td></td><td></td><td></td><td></td><td></td></tr><tr><td></td><td></td><td></td><td></td><td></td></tr><tr><td></td><td></td><td></td><td></td><td></td></tr><tr><td></td><td></td><td></td><td></td><td></td></tr><tr><td></td><td></td><td></td><td></td><td></td></tr></tbody></table> MAT'L: 0.080" (2.0 mm) ALUMINUM	SYMBOL	X	Y	WID	HT																																				DESIGN BY: DAH PROJECT ID: 49218.1 CHECKED BY: WEI LOCATION: OFFSITE DETOUR Sep 29, 2022 DIV: 6 3'-0" 2'-6" 6.75" 6" 4.5" 6" 6.75" 6.55" 22.9" 6.55" PRATT STREET BORDER R=1.5" TH=0.63" IN=0.38" Spacing Factor is 1 unless specified otherwise LETTER POSITIONS <table><thead><tr><th colspan="26">Letter locations are panel edge to lower left corner</th><th>Series/Size Text Length</th></tr></thead><tbody><tr><td>P</td><td>R</td><td>A</td><td>T</td><td>T</td><td></td><td></td><td></td><td></td><td></td><td></td><td></td><td></td><td></td><td></td><td></td><td></td><td></td><td></td><td></td><td></td><td></td><td></td><td></td><td></td><td></td><td></td><td>C 2000 19.1</td></tr><tr><td>8.4</td><td>13</td><td>16.9</td><td>21.1</td><td>24.5</td><td></td><td></td><td></td><td></td><td></td><td></td><td></td><td></td><td></td><td></td><td></td><td></td><td></td><td></td><td></td><td></td><td></td><td></td><td></td><td></td><td></td><td></td><td></td></tr><tr><td>S</td><td>T</td><td>R</td><td>E</td><td>E</td><td>T</td><td></td><td></td><td></td><td></td><td></td><td></td><td></td><td></td><td></td><td></td><td></td><td></td><td></td><td></td><td></td><td></td><td></td><td></td><td></td><td></td><td></td><td>C 2000 22.9</td></tr><tr><td>6.5</td><td>10.4</td><td>14.3</td><td>18.7</td><td>22.8</td><td>26.4</td><td></td><td></td><td></td><td></td><td></td><td></td><td></td><td></td><td></td><td></td><td></td><td></td><td></td><td></td><td></td><td></td><td></td><td></td><td></td><td></td><td>d><td></td><td></td><td></td><td></td><td></td><td></td><td></td><td></td><td></td><td></td><td></td><td></td><td></td><td></td><td></td><td></td><td></td><td></td><td></td><td></td><td></td><td></td><td></td><td></td></tr><tr><td></td><td></td><td></td><td></td><td></td><td></td><td></td><td></td><td></td><td></td><td></td><td></td><td></td><td></td><td></td><td></td><td></td><td></td><td></td><td></td><td></td><td></td><td></td><td></td><td></td><td></td><td></td><td></td></tr></tbody></table> FILENAME: Div6FtBraggC+_REF_BSSD PRATT NORTH CAROLINA D.O.T. SIGN DETAIL	Letter locations are panel edge to lower left corner																										Series/Size Text Length	P	R	A	T	T																							C 2000 19.1	8.4	13	16.9	21.1	24.5																								S	T	R	E	E	T																						C 2000 22.9	6.5	10.4	14.3	18.7	22.8	26.4	
SYMBOL	X	Y	WID	HT	
Letter locations are panel edge to lower left corner																										Series/Size Text Length	
P	R	A	T	T																							C 2000 19.1	
8.4	13	16.9	21.1	24.5	
S	T	R	E	E	T																						C 2000 22.9	
6.5	10.4	14.3	18.7	22.8	26.4	

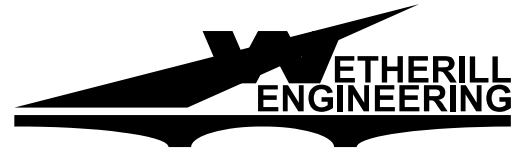8/10/2023
P:\2020\20135.d\Div 6 Ft. Bragg C+\Traffic\Traffic Design\Design\Pre-Let\Plan\WZTC\Sheets (Pratt)\49218.L TMP_03 SSD.dgn
User:AHayes



1223 Jones Franklin Rd.
Raleigh, N.C. 27606
License No. F-0377
Bus: 919 851 8077
Fax: 919 851 8107

TRANSPORTATION PLANNING/DESIGN - BRIDGE/STRUCTURE DESIGN
CIVIL/SITE DESIGN - GIS/GPS - CONSTRUCTION OBSERVATION

APPROVED:

DocuSigned by:


PK Murphy, Jr.

687DF3EB48AF42C...

DATE: 8/10/2023



NORTH CAROLINA
PROFESSIONAL
ENGINEER
SEAL
018981
MURPHY, JR.

DOCUMENT NOT CONSIDERED FINAL
UNLESS ALL SIGNATURES COMPLETED

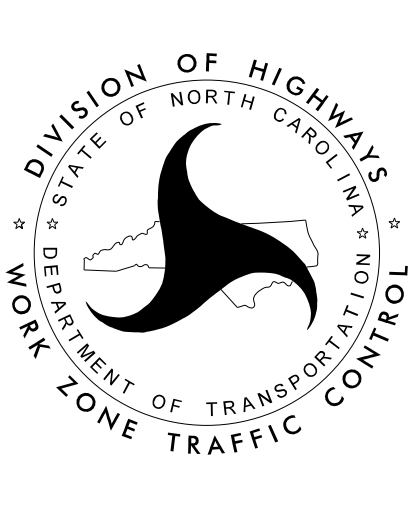


SPECIAL SIGN DESIGN

PROJ. REFERENCE NO.	SHEET NO.
49218.1	TMP-04

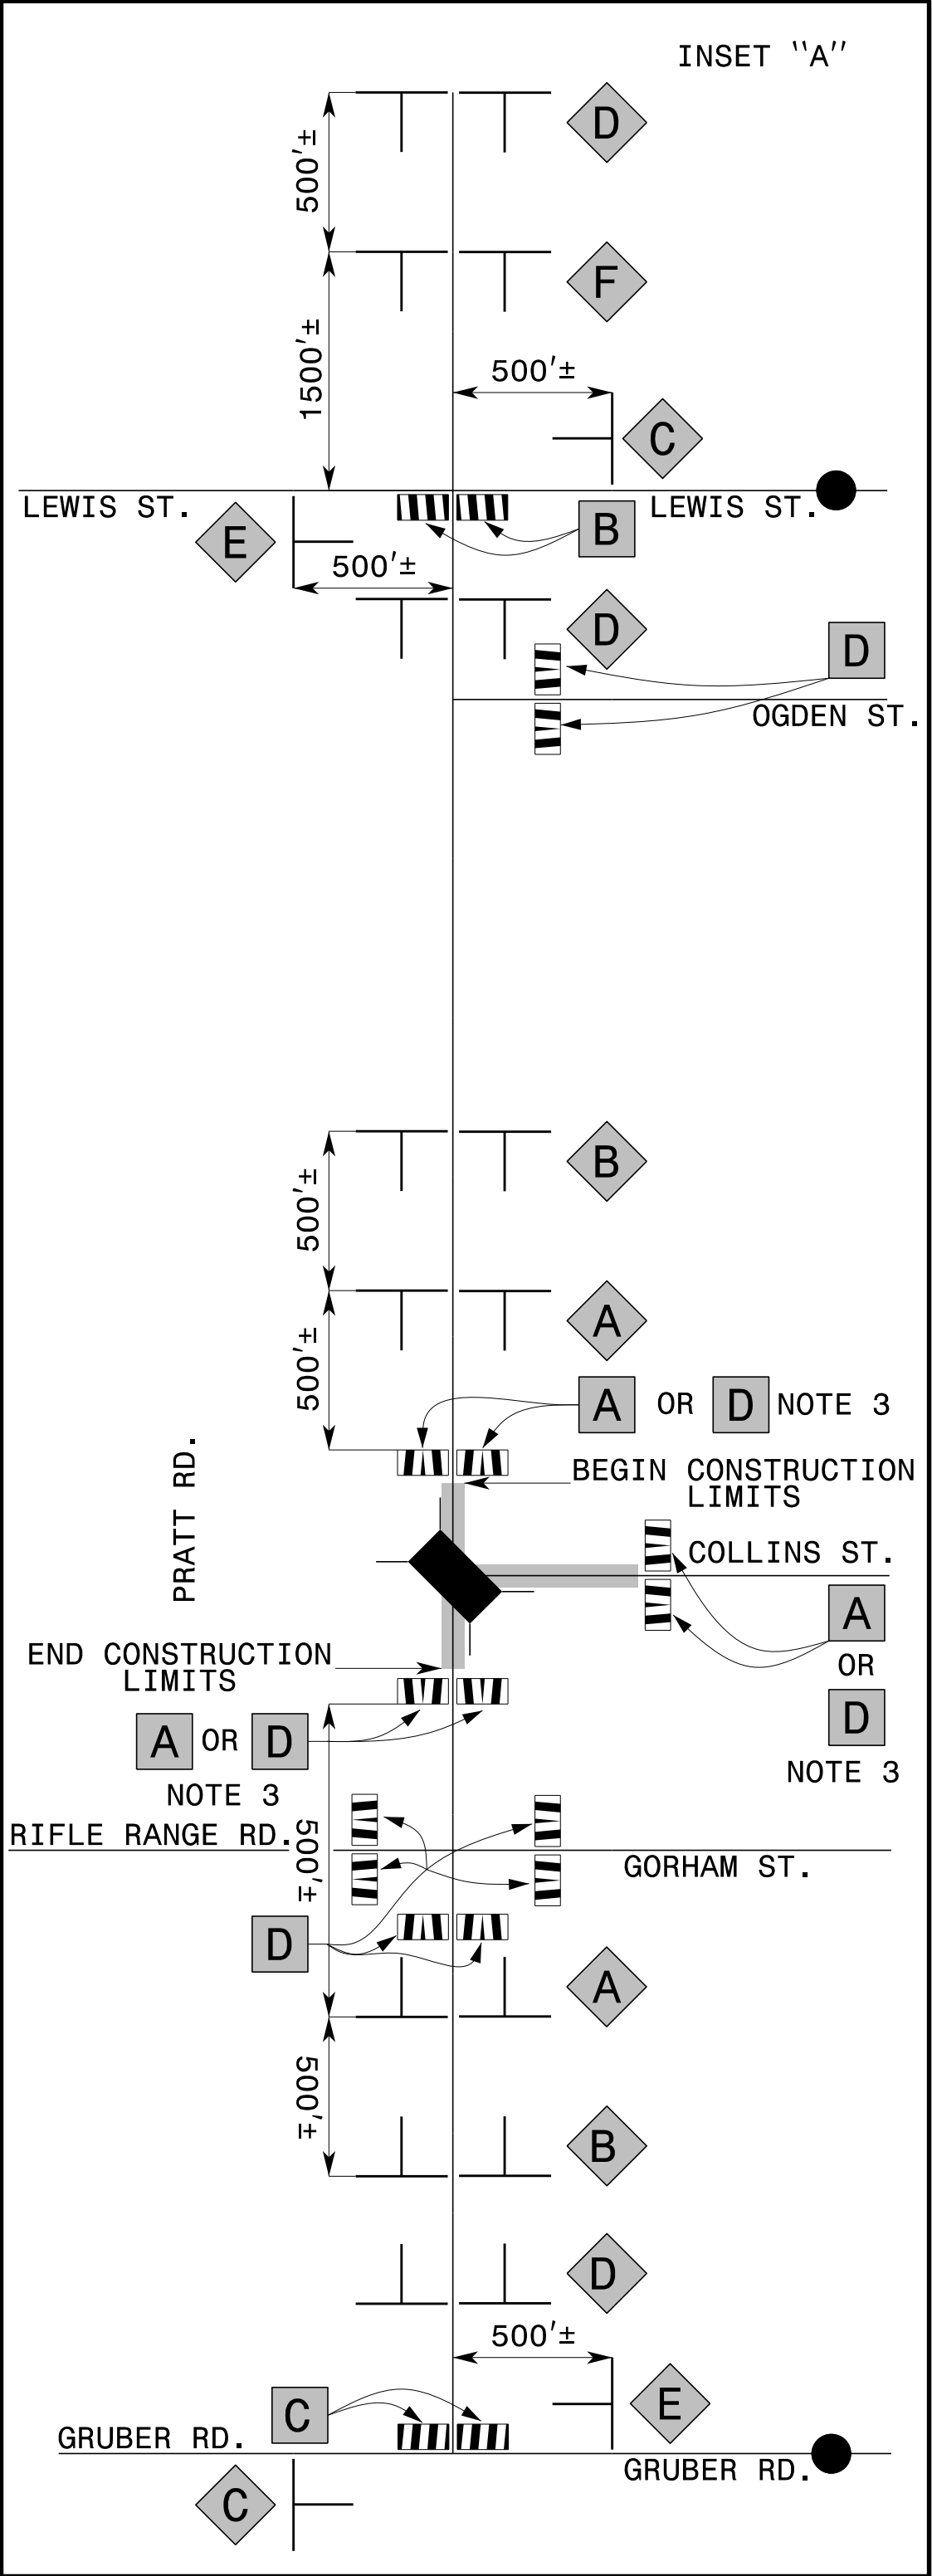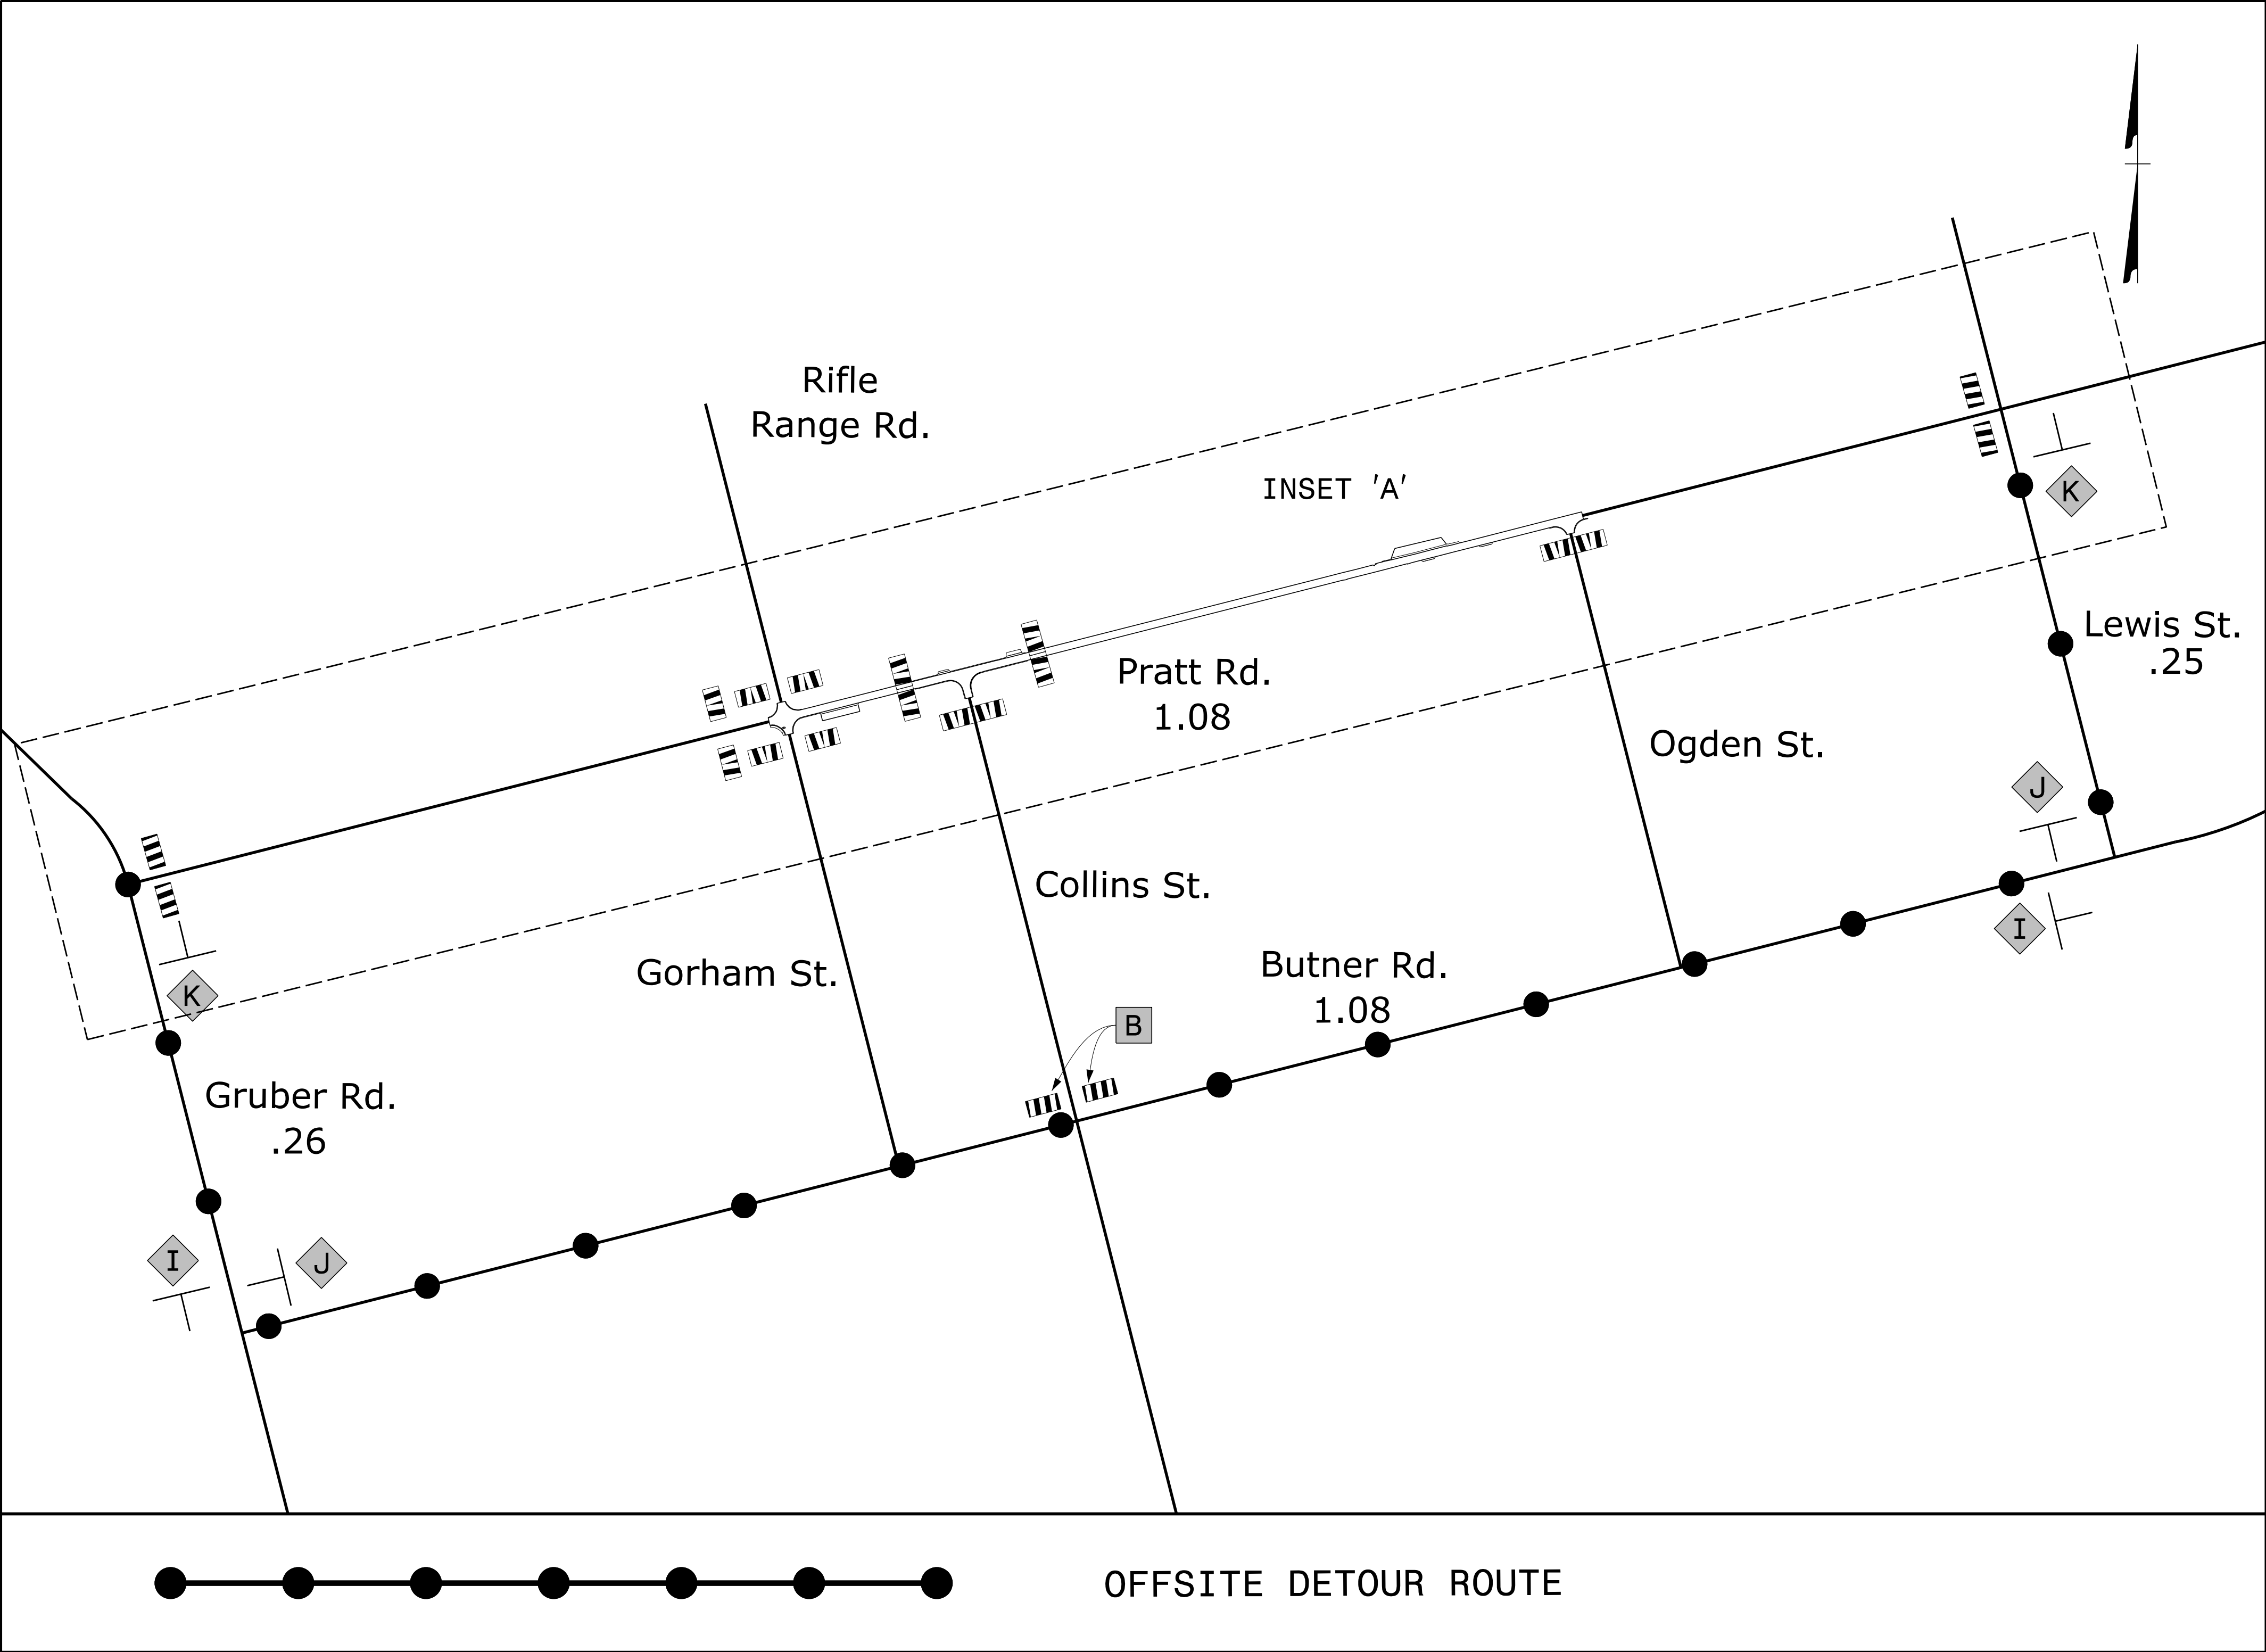


- NOTES:
- 1) REFER TO SHEET TMP-01B FOR SIGN AND DEVICE LEGEND.
 - 2) FOR INSET "A", REFER TO ROADWAY STANDARD DRAWINGS 1101.03, SHEETS 1 & 2 OF 9 FOR APPLICABLE NOTES.
 - 3) USE BARRICADE 'A' FOR STEP 3. USE BARRICADE 'D' FOR STEP 4.

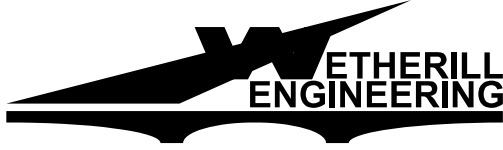


1223 Jones Franklin Rd.
Raleigh, N.C. 27606
License No. F-0377
Bus: 919 851 8077
Fax: 919 851 8107

TRANSPORTATION PLANNING/DESIGN - BRIDGE/STRUCTURE DESIGN
CIVIL/SITE DESIGN - GIS/GPS - CONSTRUCTION OBSERVATION

 APPROVED: 
DATE: 8/10/2023



**DOCUMENT NOT CONSIDERED FINAL
UNLESS ALL SIGNATURES COMPLETED**

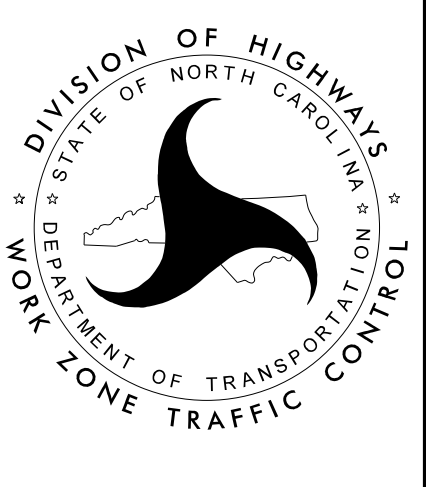

OFFSITE DETOUR

8/10/2023 8:20:00 AM C:\Traffic\Traffic Design\Design\Pre-Let\Plan\Pavement Markings\SHEETS (PRACTICE) 49218.1_PMP_01 Title.dgn User:AHayes

CONTRACT: N/A T.I.P.: 49218.1

STATE OF NORTH CAROLINA
DEPARTMENT OF TRANSPORTATION

PAVEMENT MARKING PLAN
CUMBERLAND COUNTY

TIP NO.
49218.1

SHEET NO.
PMP-01

APPROVED:

DocuSigned by:
P. K. Murphy, Jr.
087053E849AF42C

DATE: 8/10/2023

SEAL


DOCUMENT NOT CONSIDERED FINAL
UNLESS ALL SIGNATURES COMPLETED

INDEX

SHEET NO.	DESCRIPTION
PMP-01	PAVEMENT MARKING PLAN TITLE AND SCHEDULE SHEET
PMP-02	PAVEMENT MARKING DETAIL

ROADWAY STANDARD DRAWING

THE FOLLOWING ROADWAY STANDARDS AS APPEAR IN "ROADWAY STANDARD DRAWINGS" - PROJECT SERVICES UNIT - N.C. DEPARTMENT OF TRANSPORTATION - RALEIGH, N.C., DATED JANUARY 2018 ARE APPLICABLE TO THIS PROJECT AND BY REFERENCE HEREBY ARE CONSIDERED A PART OF THESE PLANS:


STD. NO.	TITLE
1205.01	PAVEMENT MARKINGS - LINE TYPES AND OFFSETS
1205.02	PAVEMENT MARKINGS - TWO-LANE AND MULTILANE ROADWAYS
1205.04	PAVEMENT MARKINGS - INTERSECTIONS
1250.01	RAISED PAVEMENT MARKERS - INSTALLATION SPACING
1251.01	RAISED PAVEMENT MARKERS - PERMANENT AND TEMPORARY

FINAL PAVEMENT MARKING SCHEDULE

SYMBOL	DESCRIPTION	PAY ITEM
T13	YELLOW DOUBLE CENTER	THERMOPLASTIC (4", 90 MIL)
T61	WHITE STOP BAR	THERMOPLASTIC (24", 90 MIL)

PLAN SUBMITTED TO:

Ayman I. Alqudwah, P.E., Signing and Delineation Regional Engineer

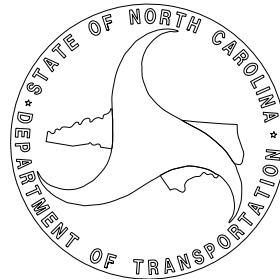

GENERAL NOTES

- THE FOLLOWING GENERAL NOTES APPLY AT ALL TIMES FOR THE DURATION OF THE CONSTRUCTION PROJECT, EXCEPT WHEN OTHERWISE NOTED IN THE PLAN, OR DIRECTED BY THE ENGINEER.
- A) INSTALL PAVEMENT MARKINGS AND PAVEMENT MARKERS ON THE FINAL SURFACE AS FOLLOWS:
- | | | |
|-----------|---------------|--------|
| ROAD NAME | MARKING | MARKER |
| ALL ROADS | THERMOPLASTIC | RAISED |
- B) TIE PROPOSED PAVEMENT MARKING LINES TO EXISTING PAVEMENT MARKING LINES.
- C) REMOVE/REPLACE ANY CONFLICTING/DAMAGED PAVEMENT MARKINGS AND MARKERS.
- D) PASSING ZONES WILL BE DETERMINED IN THE FIELD AND MUST BE APPROVED BY THE ENGINEER.
- E) STOP BAR LOCATION AT NON-SIGNALIZED INTERSECTIONS MAY BE ADJUSTED AS DIRECTED BY THE ENGINEER.
- F) UNLESS OTHERWISE SPECIFIED, HEATED-IN-PLACE THERMOPLASTIC MAY BE USED IN LIEU OF EXTRUDED THERMOPLASTIC FOR STOP BARS, SYMBOLS, CHARACTERS AND DIAGONALS. IF HEATED-IN-PLACE IS USED, IT SHALL BE PAID FOR USING THE EXTRUDED THERMOPLASTIC PAY ITEM.
- G) SEE ROADWAY PLANS FOR ALTERNATE CURB RAMP DESIGNS WHEN INDICATED ON PAVEMENT MARKING DETAIL SHEETS.
- H) ALL STATION ARE CONSIDERED +/- UNLESS OTHERWISE SHOWN ON THE PLANS.

PLAN PREPARED BY: Wetherill Engineering, Inc.


KEN MURPHY, P.E.	PROJECT MANAGER
D. ALLEN HAYES, E.I.	TRAFFIC DESIGN ENGINEER




1223 Jones Franklin Rd.
Raleigh, N.C. 27606
License No. F-0377
Bus: 919 851 8077
Fax: 919 851 8107

TRANSPORTATION PLANNING/DESIGN - BRIDGE/STRUCTURE DESIGN
CIVIL/SITE DESIGN - GIS/GPS - CONSTRUCTION OBSERVATION

TIP NO.	SHEET NO.
49218.1	PMP-02
APPROVED: DocuSigned by: P. K. Murphy, Jr. 687DF3E846AF42C...	
DATE: 8/10/2023	
SEAL	
Professional Engineer Seal for P.K. Murphy, Jr., License No. 018981, State of North Carolina.	
DOCUMENT NOT CONSIDERED FINAL UNLESS ALL SIGNATURES COMPLETED	

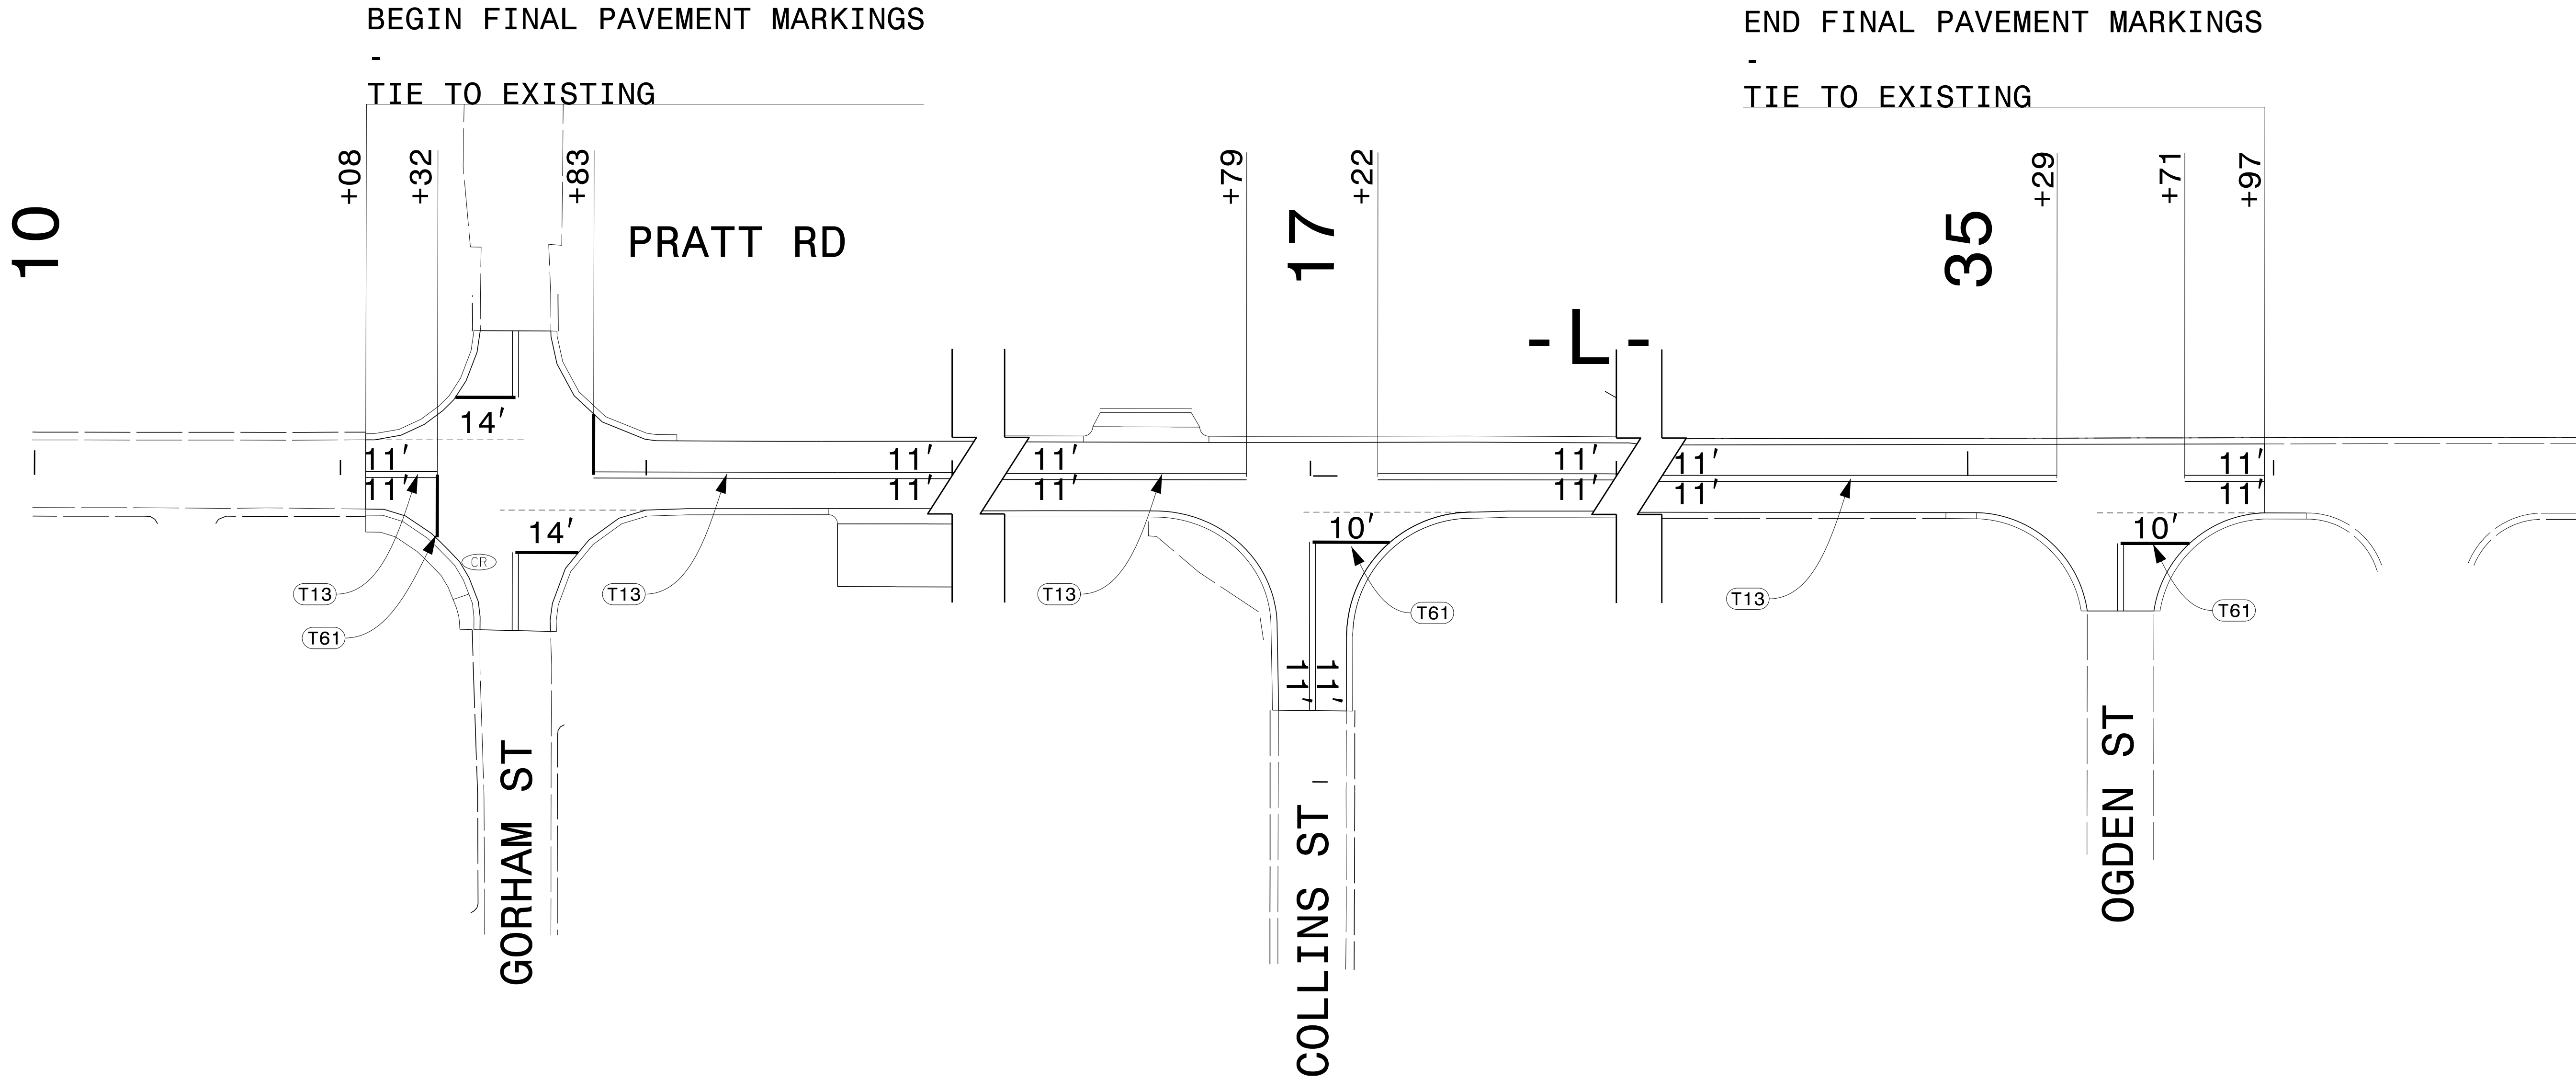

8/10/2023
P:\2020\20135.0\Div 6 Ft. Bragg C+\Traffic\Traffic Design\Design\Pre-Let\Plan\Pavement Markings\SHEETS (PRATT)\49218.L_PMP_02 DTL.dgn
User:WHayes

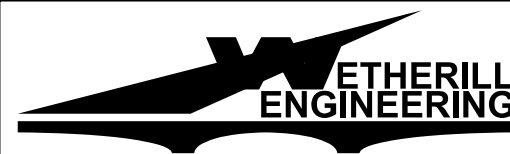


1223 Jones Franklin Rd.
Raleigh, N.C. 27606
License No. F-0377
Bus: 919 851 8077
Fax: 919 851 8107

TRANSPORTATION PLANNING/DESIGN - BRIDGE/STRUCTURE DESIGN
CIVIL/SITE DESIGN - GIS/GPS - CONSTRUCTION OBSERVATION

PAVEMENT MARKING DETAIL

TIP PROJECT: 49218.1

See Sheet 1A For Index of Sheets
See Sheet 1B For Symbols Sheet

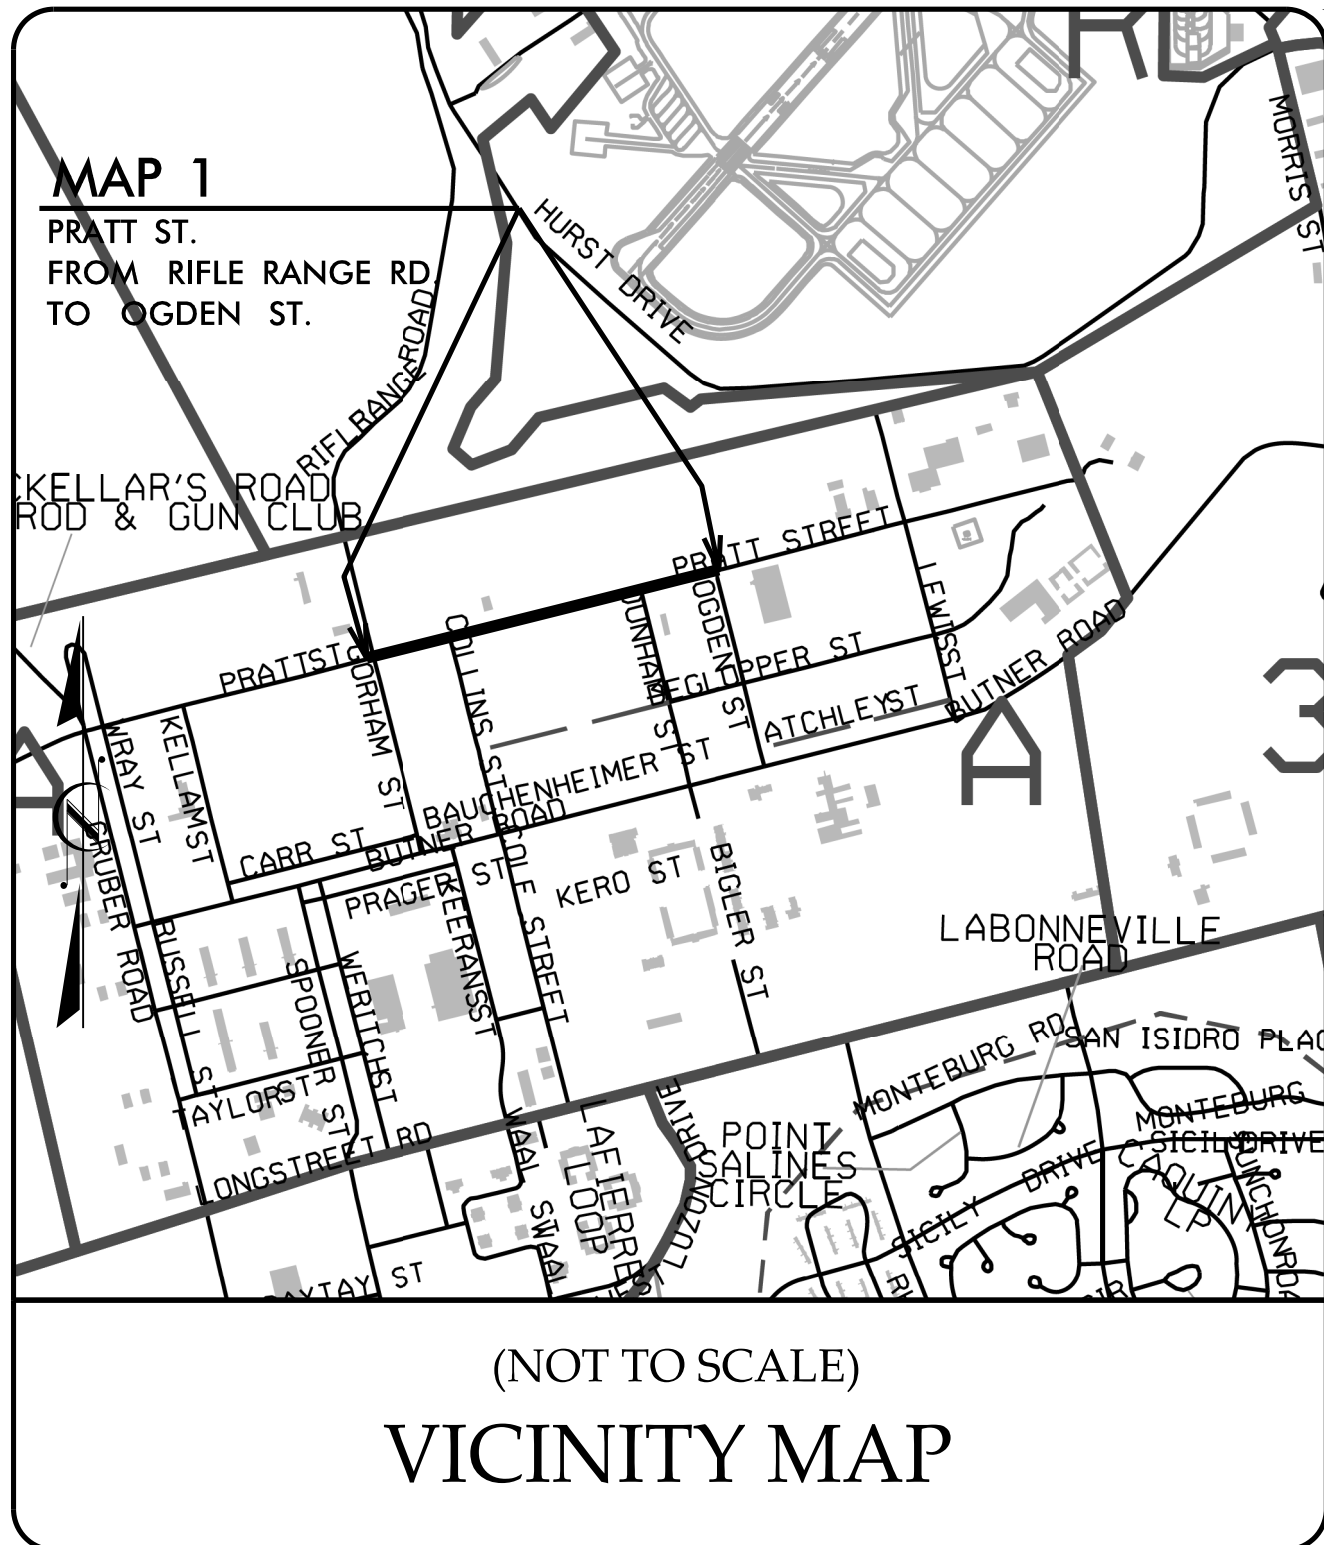

STATE OF NORTH CAROLINA
DIVISION OF HIGHWAYS
PLAN FOR PROPOSED
HIGHWAY EROSION CONTROL
CUMBERLAND COUNTY

LOCATION: PRATT STREET AT RIFLE RANGE ROAD/
GORHAM STREET TO OGDEN STREET.


TYPE OF WORK: RESURFACING, PAVEMENT REHABILITATION, MILLING
GRADING, DRAINAGE IMPROVEMENTS, SIDEWALK, CURB
AND GUTTER, ADA RAMP, AND PAVEMENT MARKINGS

MAP 1 – PRATT STREET

STATE	STATE PROJECT REFERENCE NO.	SHEET NO.	TOTAL SHEETS
N.C.	49218.1	EC-1	
STATE PROJ. NO.	F.A. PROJ. NO.	DESCRIPTION	

EROSION AND SEDIMENT CONTROL MEASURES

Std. #	Description	Symbol
1630.03	Temporary Silt Ditch	---
1630.05	Temporary Diversion	---
1605.01	Temporary Silt Fence	--- --- ---
1606.01	Special Sediment Control Fence	--- --- ---
1622.01	Temporary Berms and Slope Drains	---
1630.02	Silt Basin Type B	---
1633.01	Temporary Rock Silt Check Type-A	---
	Temporary Rock Silt Check Type-A with Matting and Polyacrylamide (PAM)	---
1633.02	Temporary Rock Silt Check Type-B	---
	Wattle / Coir Fiber Wattle	---
	Wattle / Coir Fiber Wattle with Polyacrylamide (PAM)	---
1634.01	Temporary Rock Sediment Dam Type-A	---
1634.02	Temporary Rock Sediment Dam Type-B	---
1635.01	Rock Pipe Inlet Sediment Trap Type-A	---
1635.02	Rock Pipe Inlet Sediment Trap Type-B	---
1630.04	Stilling Basin	---
1630.06	Special Stilling Basin	---
	Rock Inlet Sediment Trap:	---
1632.01	Type A	---
1632.02	Type B	---
1632.03	Type C	---
	Skimmer Basin	---
	Tiered Skimmer Basin	---
	Infiltration Basin	---

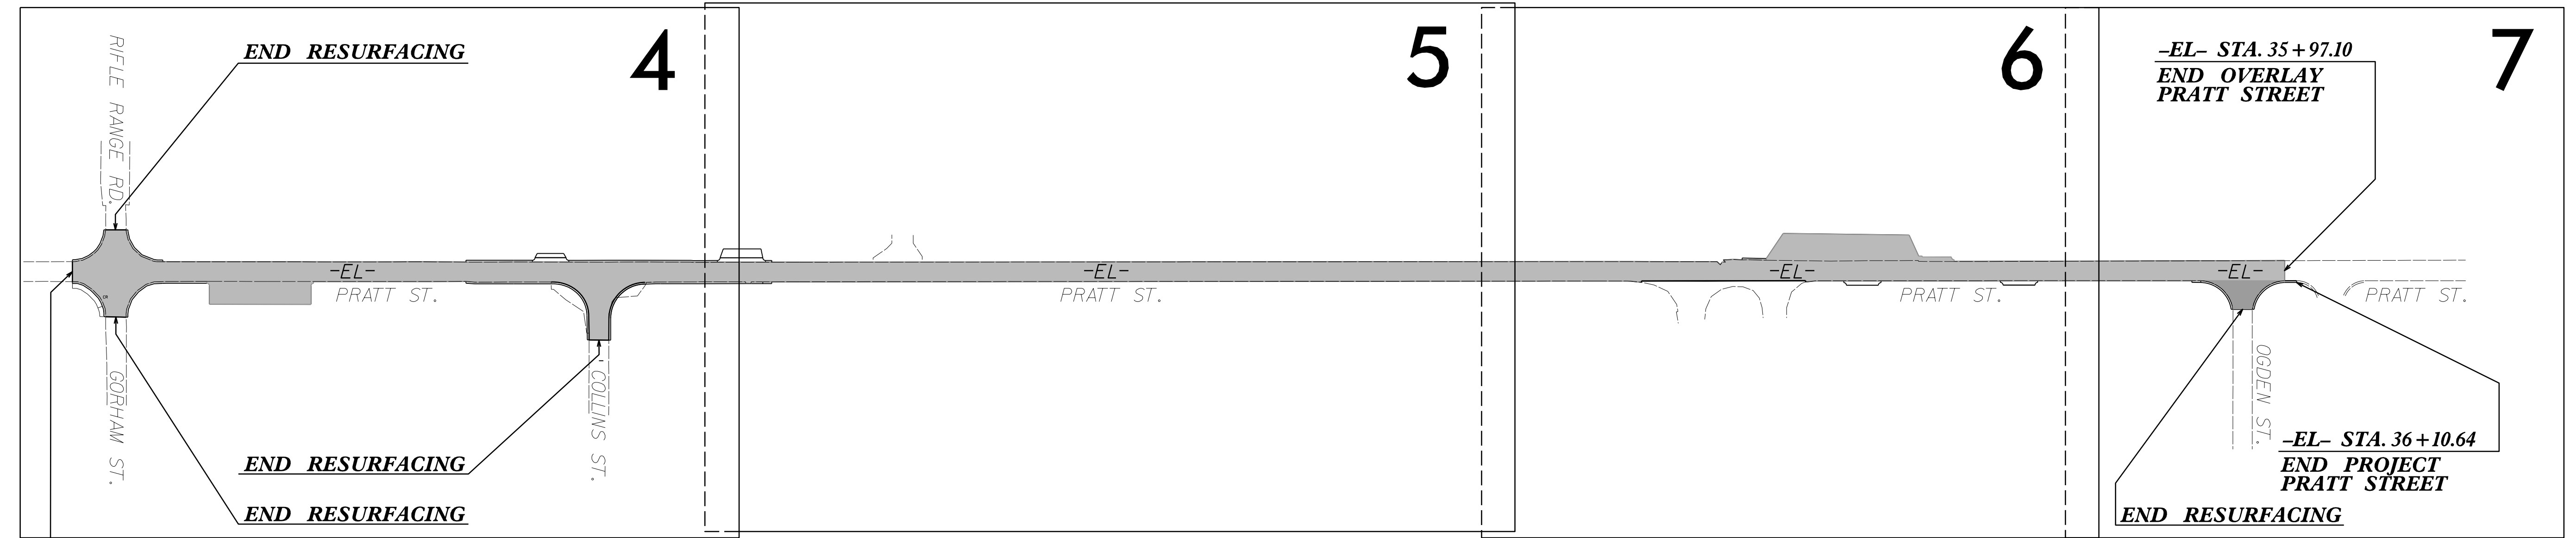

GRAPHIC SCALE



PLANS

THESE EROSION AND SEDIMENT CONTROL PLANS COMPLY WITH
THE APPLICABLE REGULATIONS SET FORTH BY THE NCG-010000
GENERAL CONSTRUCTION PERMIT EFFECTIVE APRIL 1, 2019
AND ISSUED BY THE NORTH CAROLINA DEPARTMENT OF
ENVIRONMENTAL QUALITY DIVISION OF WATER RESOURCES.



1223 JONES FRANKLIN ROAD
RALEIGH, N.C. 27606
License No. 7-6377
Bus: 919 851 8077
Fax: 919 851 8077

Prepared in the Office of:
WETHERILL ENGINEERING, INC.
1223 JONES FRANKLIN ROAD
RALEIGH, NC 27606

Designed by:

KATIE ESTEP
NAME

4485
LEVEL III CERTIFICATION NO.

Roadway Standard Drawings

The following roadway english standards as appear in "Roadway Standard Drawings"- Roadway Design Unit - N. C. Department of Transportation - Raleigh, N. C., dated January 2018 and the latest revision thereto are applicable to this project and by reference hereby are considered a part of these plans.

1604.01 Railroad Erosion Control Detail	1632.01 Rock Inlet Sediment Trap Type A
1605.01 Temporary Silt Fence	1632.02 Rock Inlet Sediment Trap Type B
1606.01 Special Sediment Control Fence	1632.03 Rock Inlet Sediment Trap Type C
1607.01 Gravel Construction Entrance	1633.01 Temporary Rock Silt Check Type A
1622.01 Temporary Berms and Slope Drains	1633.02 Temporary Rock Silt Check Type B
1630.01 Riser Basin	1634.01 Temporary Rock Sediment Dam Type A
1630.02 Silt Basin Type B	1634.02 Temporary Rock Sediment Dam Type B
1630.03 Temporary Silt Ditch	1635.01 Rock Pipe Inlet Sediment Trap Type A
1630.04 Stilling Basin	1635.02 Rock Pipe Inlet Sediment Trap Type B
1630.05 Temporary Diversion	1640.01 Coir Fiber Baffle
1630.06 Special Stilling Basin	1645.01 Temporary Stream Crossing
1631.01 Matting Installation	

PROJECT REFERENCE NO.	SHEET NO.
49218J	EC-2
ROADWAY DESIGN ENGINEER	HYDRAULICS ENGINEER

SOIL STABILIZATION TIMEFRAMES

SITE DESCRIPTION	STABILIZATION TIME	TIMEFRAME EXCEPTIONS
PERIMETER DIKES, SWALES, DITCHES AND SLOPES	7 DAYS	NONE
HIGH QUALITY WATER (HQW) ZONES	7 DAYS	NONE
SLOPES STEEPER THAN 3:1	7 DAYS	IF SLOPES ARE 10' OR LESS IN LENGTH AND ARE NOT STEEPER THAN 2:1, 14 DAYS ARE ALLOWED.
SLOPES 3:1 OR FLATTER	14 DAYS	7 DAYS FOR SLOPES GREATER THAN 50' IN LENGTH.
ALL OTHER AREAS WITH SLOPES FLATTER THAN 4:1	14 DAYS	NONE, EXCEPT FOR PERIMETERS AND HQW ZONES.



-EL- STA. 11+08.28

TIE TO NEW PAVEMENT JOINT
BEGIN PROJECT
BEGIN OVERLAY

1. CONTRACTOR TO COORDINATE WITH NEC AND SANDHILLS TO AVOID CONFLICT WITH EXISTING UG CABLES CROSSING PRATT STREET AND PROPOSED DRAINAGE/CATCH BASINS. ADJUST DRAINAGE PIPES OR CATCH BASINS TO AVOID CONFLICT WITH THE EXISTING UG CABLES.

15+00

-L- POT Sta.17+00.84
-YI- POT Sta.10+00.00

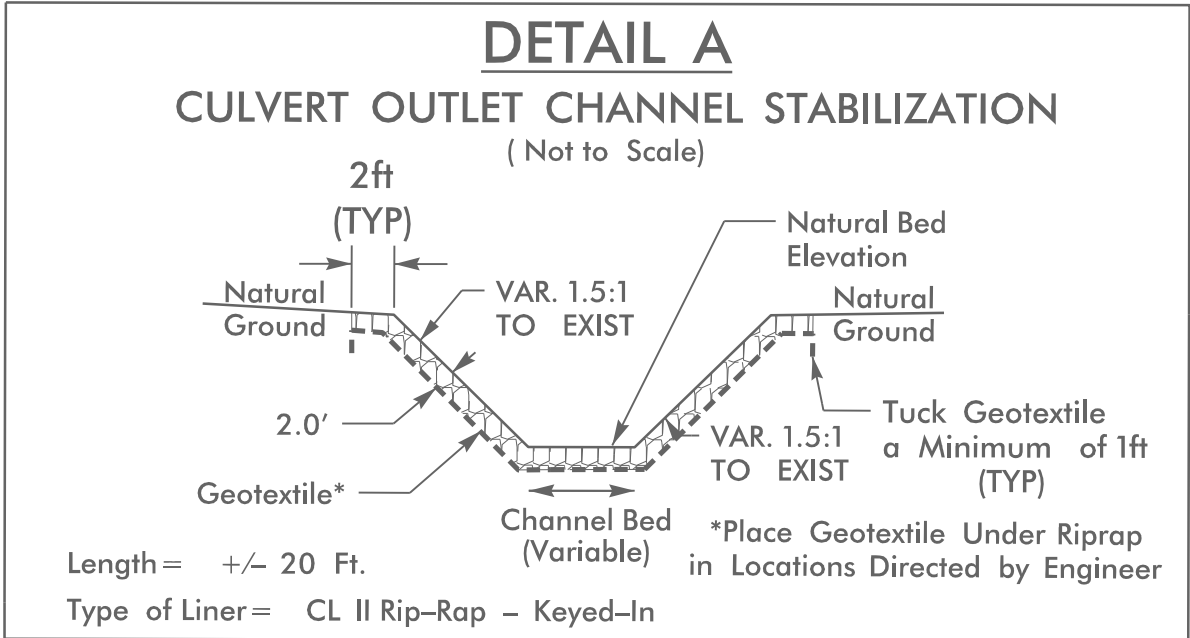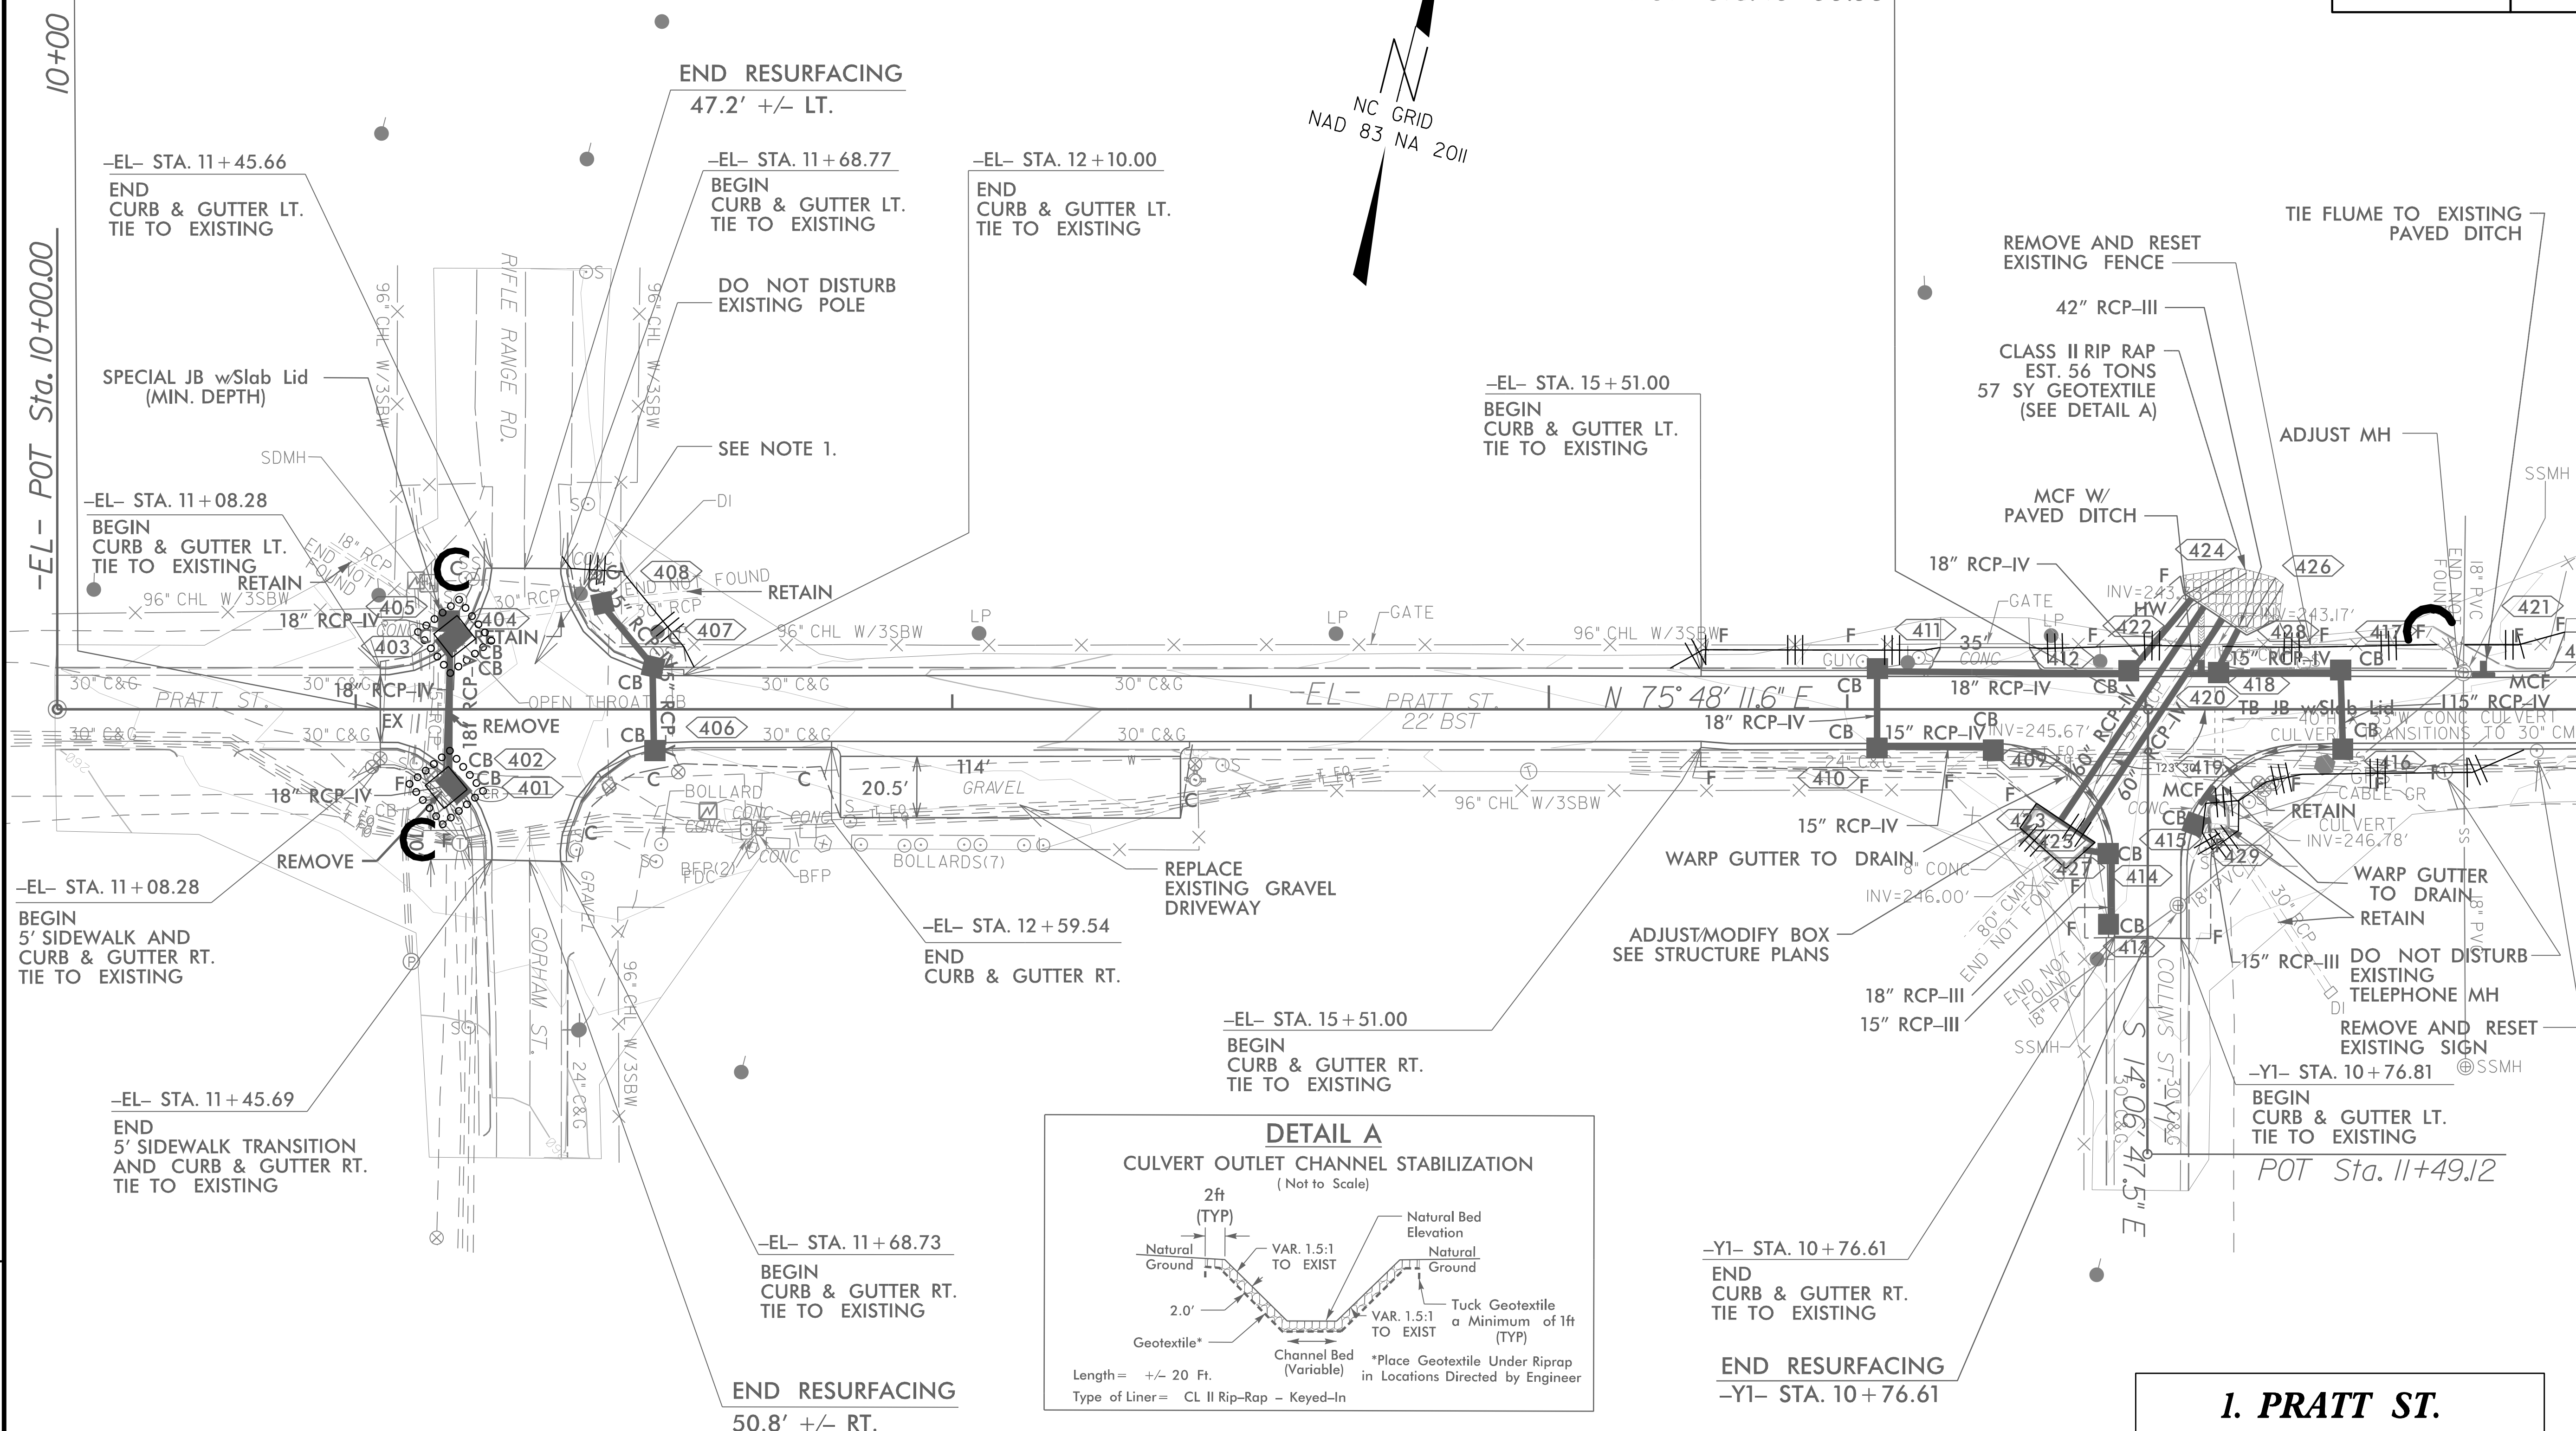

CLEARING AND GRUBBING
EROSION CONTROL FOR
CONSTRUCTION SHEET 4

NOTE:
PERIMETER EROSION CONTROL MEASURES SHALL BE
INSTALLED DURING CLEARING AND GRUBBING PHASE.

Point	North	East	Elevation
1	511107.6510	1991394.0670	251.0470
2	511430.5800	1992659.7310	260.9710

SCALE: 1"=30'

1. PRATT ST.
SITE 1

49218.1

FORT BRAGG RESURFACING


MATCHLINE SHEET 5
STA. 18 + 50.00

8/17/99


7/2/2023
49218.1-Pratt-EC.CO.psh 04.dgn
USBRK1810

8/17/99

PROJECT REFERENCE NO.	SHEET NO.
49218.1	EC-5/CONSTR.5

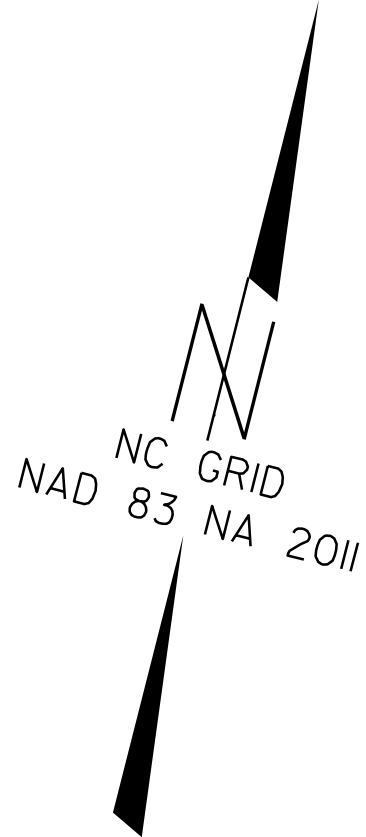

MATCHLINE SHEET 4
STA. 18 + 50.00

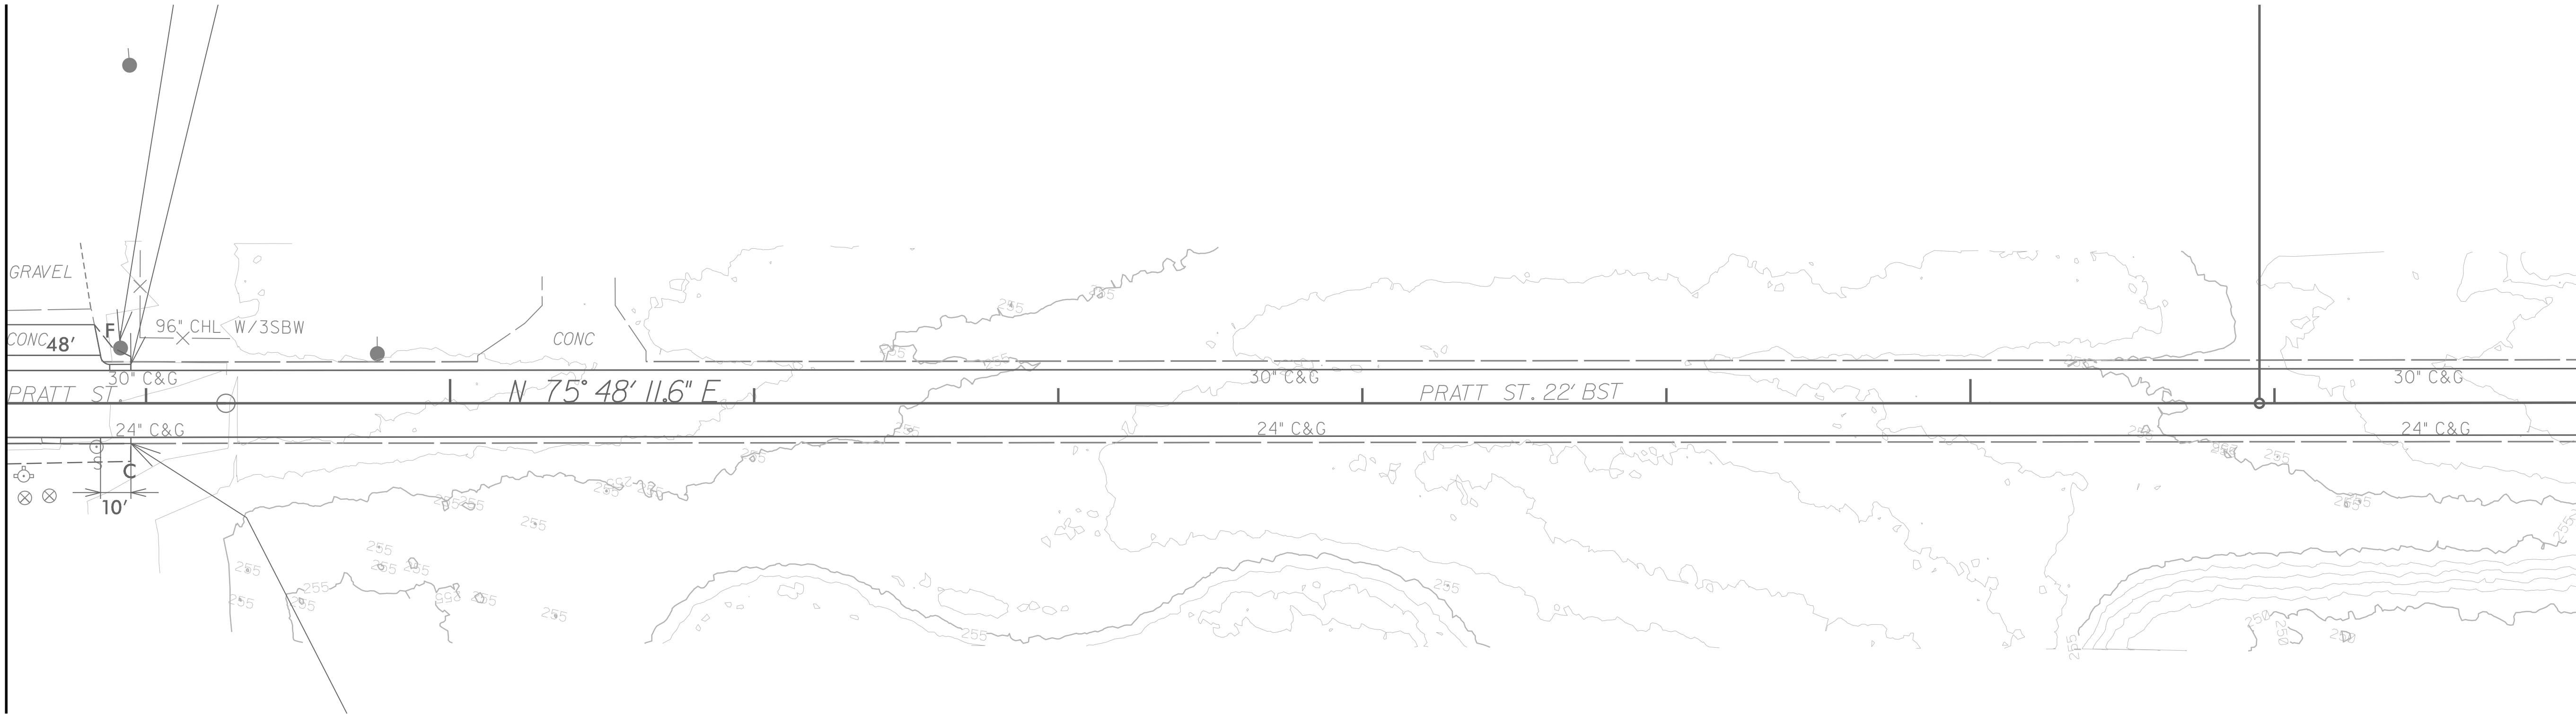

MATCHLINE SHEET 6
STA. 27 + 00.00

CLEARING AND GRUBBING
EROSION CONTROL FOR
CONSTRUCTION SHEET 5

NOTE:
PERIMETER EROSION CONTROL MEASURES SHALL BE
INSTALLED DURING CLEARING AND GRUBBING PHASE.

SCALE: 1"=30'

1. PRATT ST.
SITE 1

49218.1


FORT BRAGG RESURFACING

7/20/2023
it:49218.1-Pratt-EC.CO.psh 05.dgn
USER:kstee

8/17/99

7/20/2023
it:49218.1-Pratt-EC.CO.psh 07.dgn
USER:kstien

PROJECT REFERENCE NO.	SHEET NO.
49218.1	EC-7/CONSTR.7
ROADWAY DESIGN ENGINEER	HYDRAULICS ENGINEER

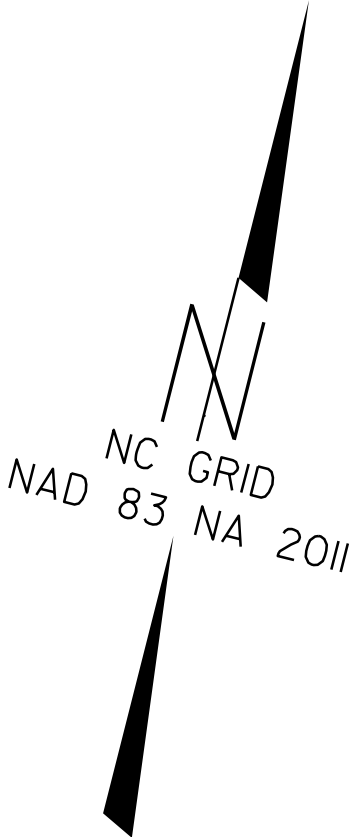

MATCHLINE SHEET 6
STA. 34 + 00.00

-EL- STA. 34 + 92.84
BEGIN
CURB & GUTTER RT.
BEGIN
CURB & GUTTER
TRANSITION
TIE TO EXISTING

-EL- STA. 35 + 39.03
END
CURB & GUTTER RT.

-EL- POT Sta. 35+35.54

-EL- STA. 35 + 97.10
TIE TO NEW PAVEMENT JOINT
END OVERLAY

-EL- STA. 36 + 10.64
END
CURB & GUTTER RT.
TIE TO EXISTING
END PROJECT

-EL- STA. 35 + 60.81
BEGIN
CURB & GUTTER RT.

END RESURFACING
44.2' +/- RT.

CLEARING AND GRUBBING
EROSION CONTROL FOR
CONSTRUCTION SHEET 7

NOTE:
PERIMETER EROSION CONTROL MEASURES SHALL BE
INSTALLED DURING CLEARING AND GRUBBING PHASE.

SCALE: 1"=30'

1. PRATT ST.
SITE 1

49218.1
FORT BRAGG RESURFACING

8/17/99

7/20/2023
it:49218.1-Pratt-EC-final.psh 09.dgn
USERR&stap

PROJECT REFERENCE NO.	SHEET NO.
49218.1	EC-9/CONSTR.5

MATCHLINE SHEET 4
STA. 18 + 50.00

GRAVEL
CONC 48'

24" C&G
10'

-EL- STA. 18 + 95.00
END
CURB & GUTTER RT.
END
CURB & GUTTER
TRANSITION
TIE TO EXISTING

DO NOT DISTURB
EXISTING POLE
-EL- STA. 18 + 95.00
END
CURB & GUTTER LT.
TIE TO EXISTING

20+00

N 75° 48' 11.6" E

CONC

NC GRID
NAD 83 NA 2011

30" C&G

24" C&G

PRATT ST. 22' BST

25+00

-EL- PI Sta. 25+95.03

30" C&G

24" C&G

MATCHLINE SHEET 6
STA. 27 + 00.00

SCALE: 1" = 30'

1. PRATT ST.
SITE 1


49218.1

FORT BRAGG RESURFACING

8/17/99


7/20/2023
it:49218.1-Pratt-EC-final_psh_10.dgn
USER:kstee

PROJECT REFERENCE NO.	SHEET NO.
49218.1	EC-10/CONSTR.6
ROADWAY DESIGN ENGINEER	HYDRAULICS ENGINEER
DOCUMENT NOT CONSIDERED FINAL UNLESS ALL SIGNATURES COMPLETED	

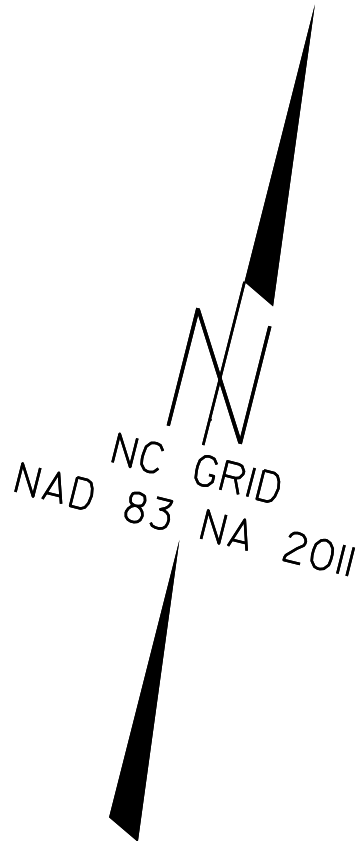

MATCHLINE SHEET 5
STA. 27 + 00.00

MATCHLINE SHEET 7
STA. 34 + 00.00

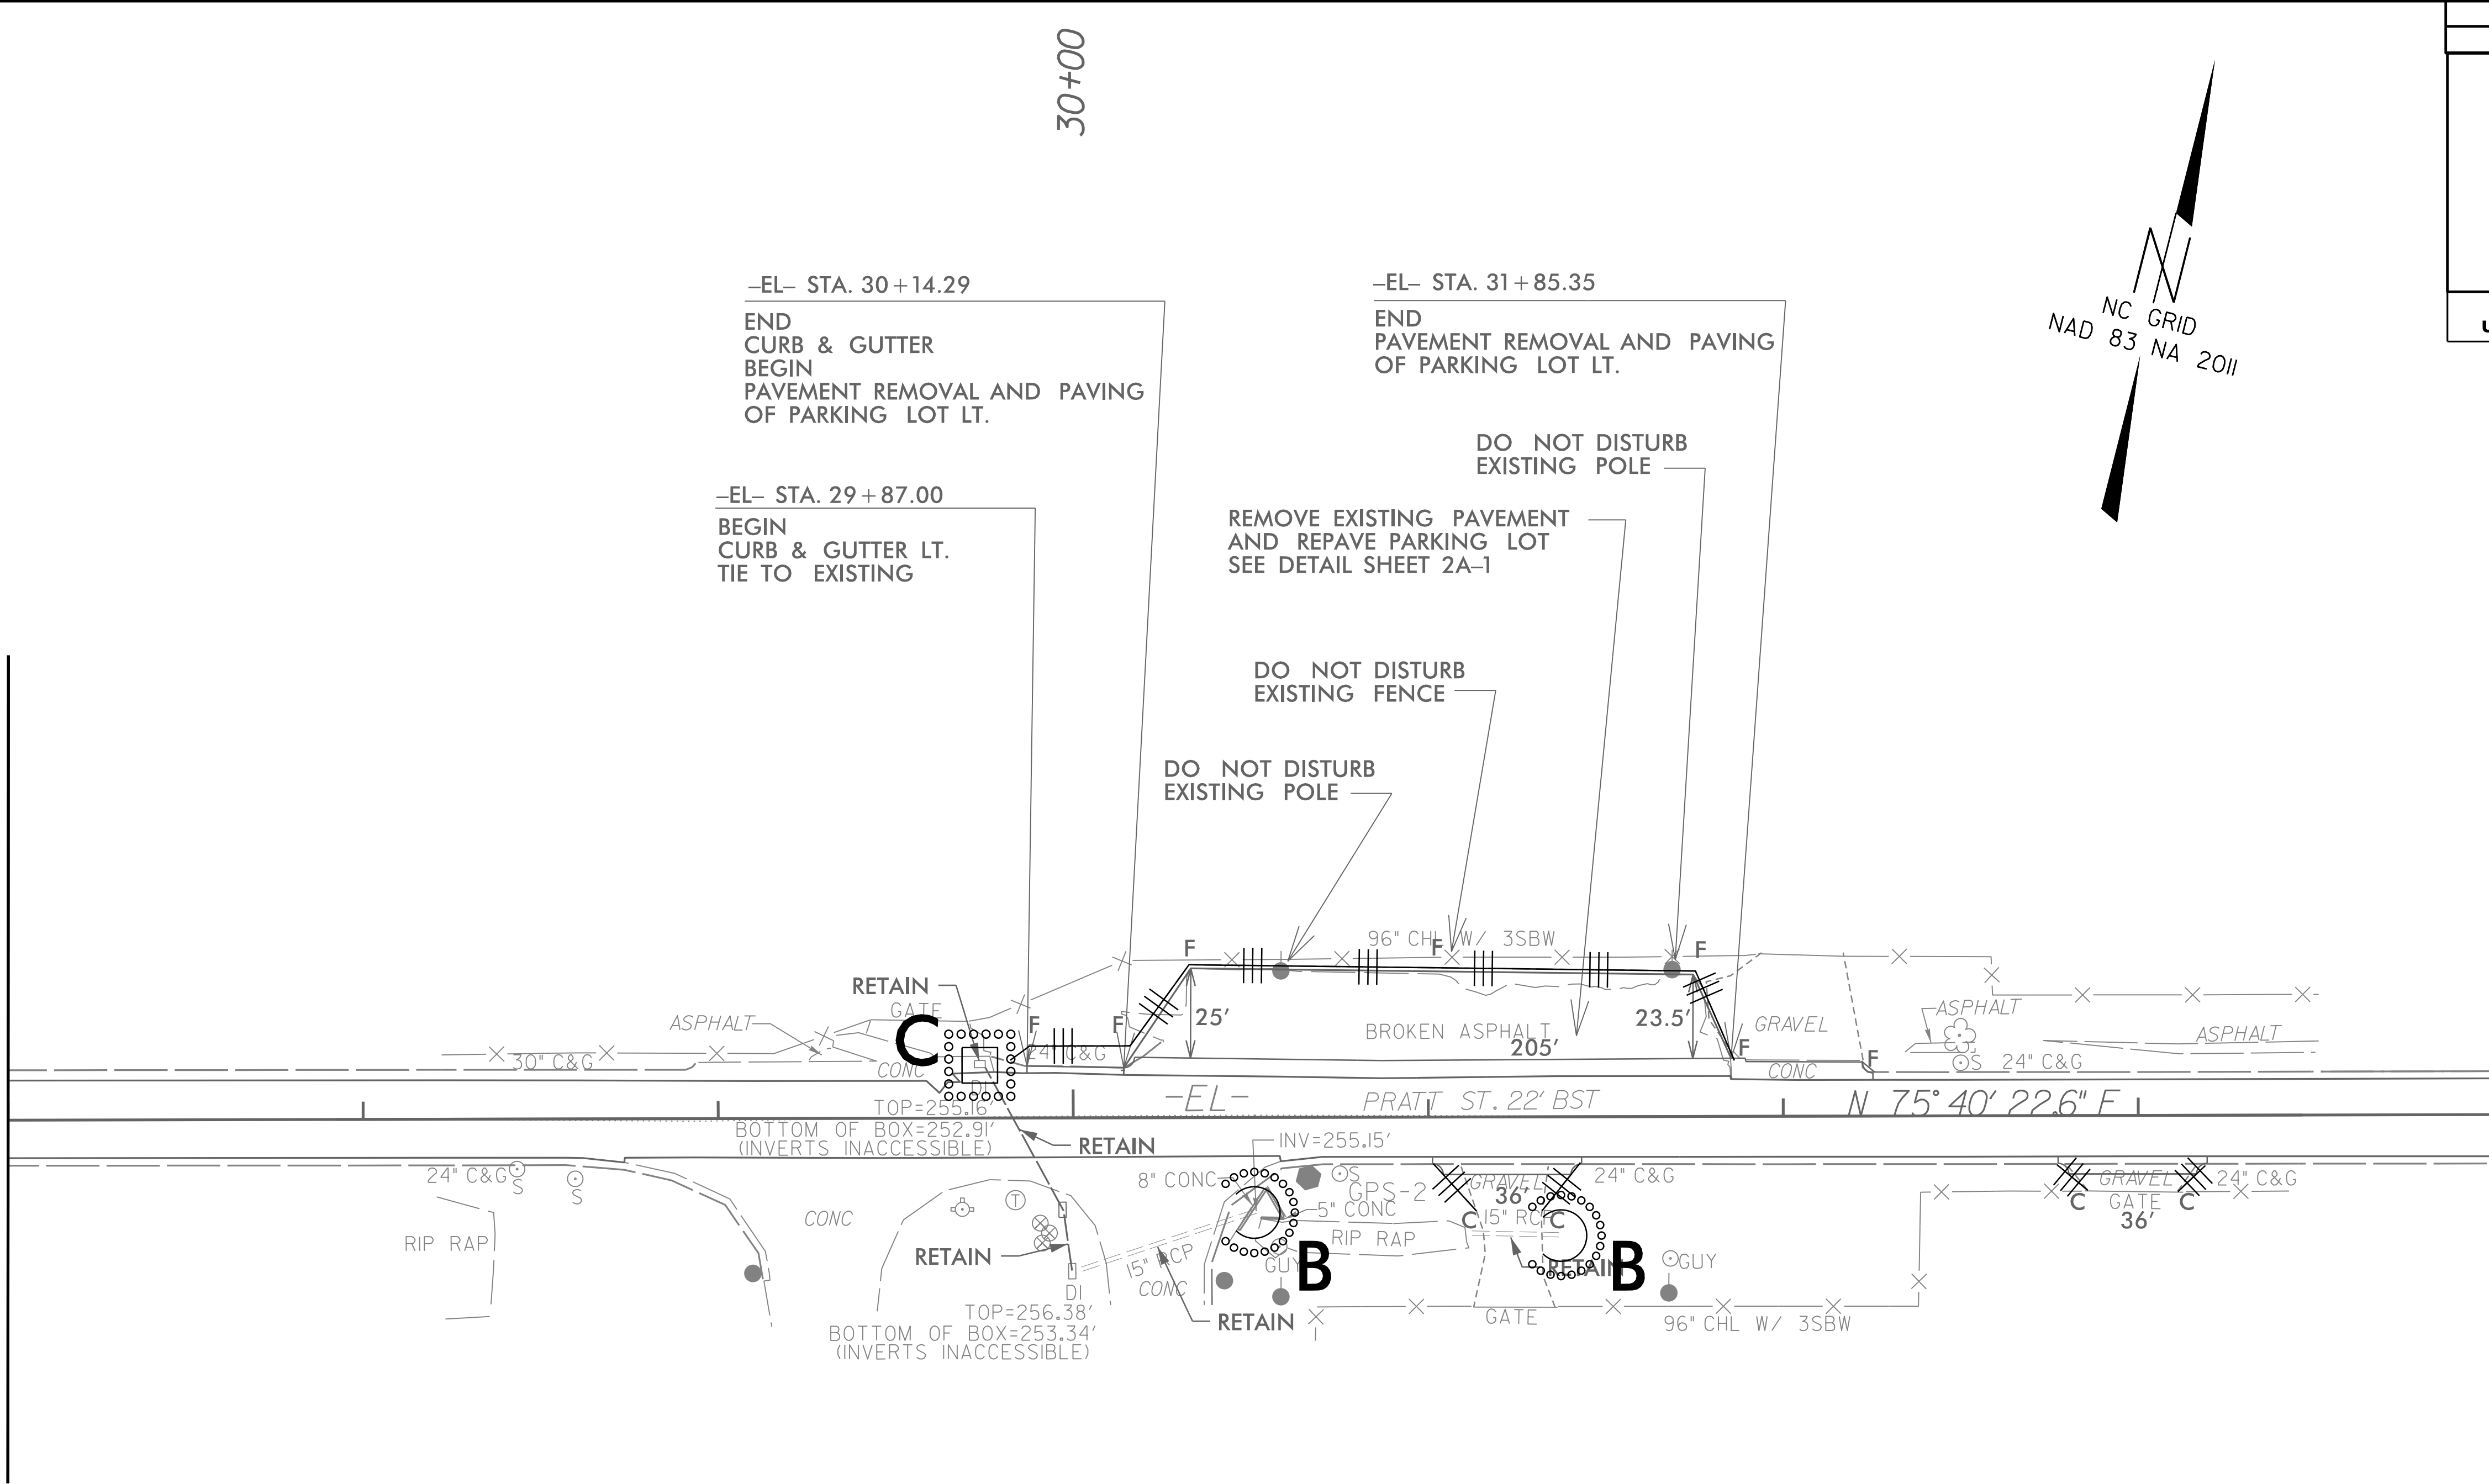

SCALE: 1"=30'



1. PRATT ST.
SITE 1

49218.1
FORT BRAGG RESURFACING

8/17/99

7/20/2023
it:49218.1-Pratt-EC-final.psh ll.dgn
USER:kstee

PROJECT REFERENCE NO.	SHEET NO.
49218.1	EC-II/CONSTR.7
ROADWAY DESIGN ENGINEER	HYDRAULICS ENGINEER

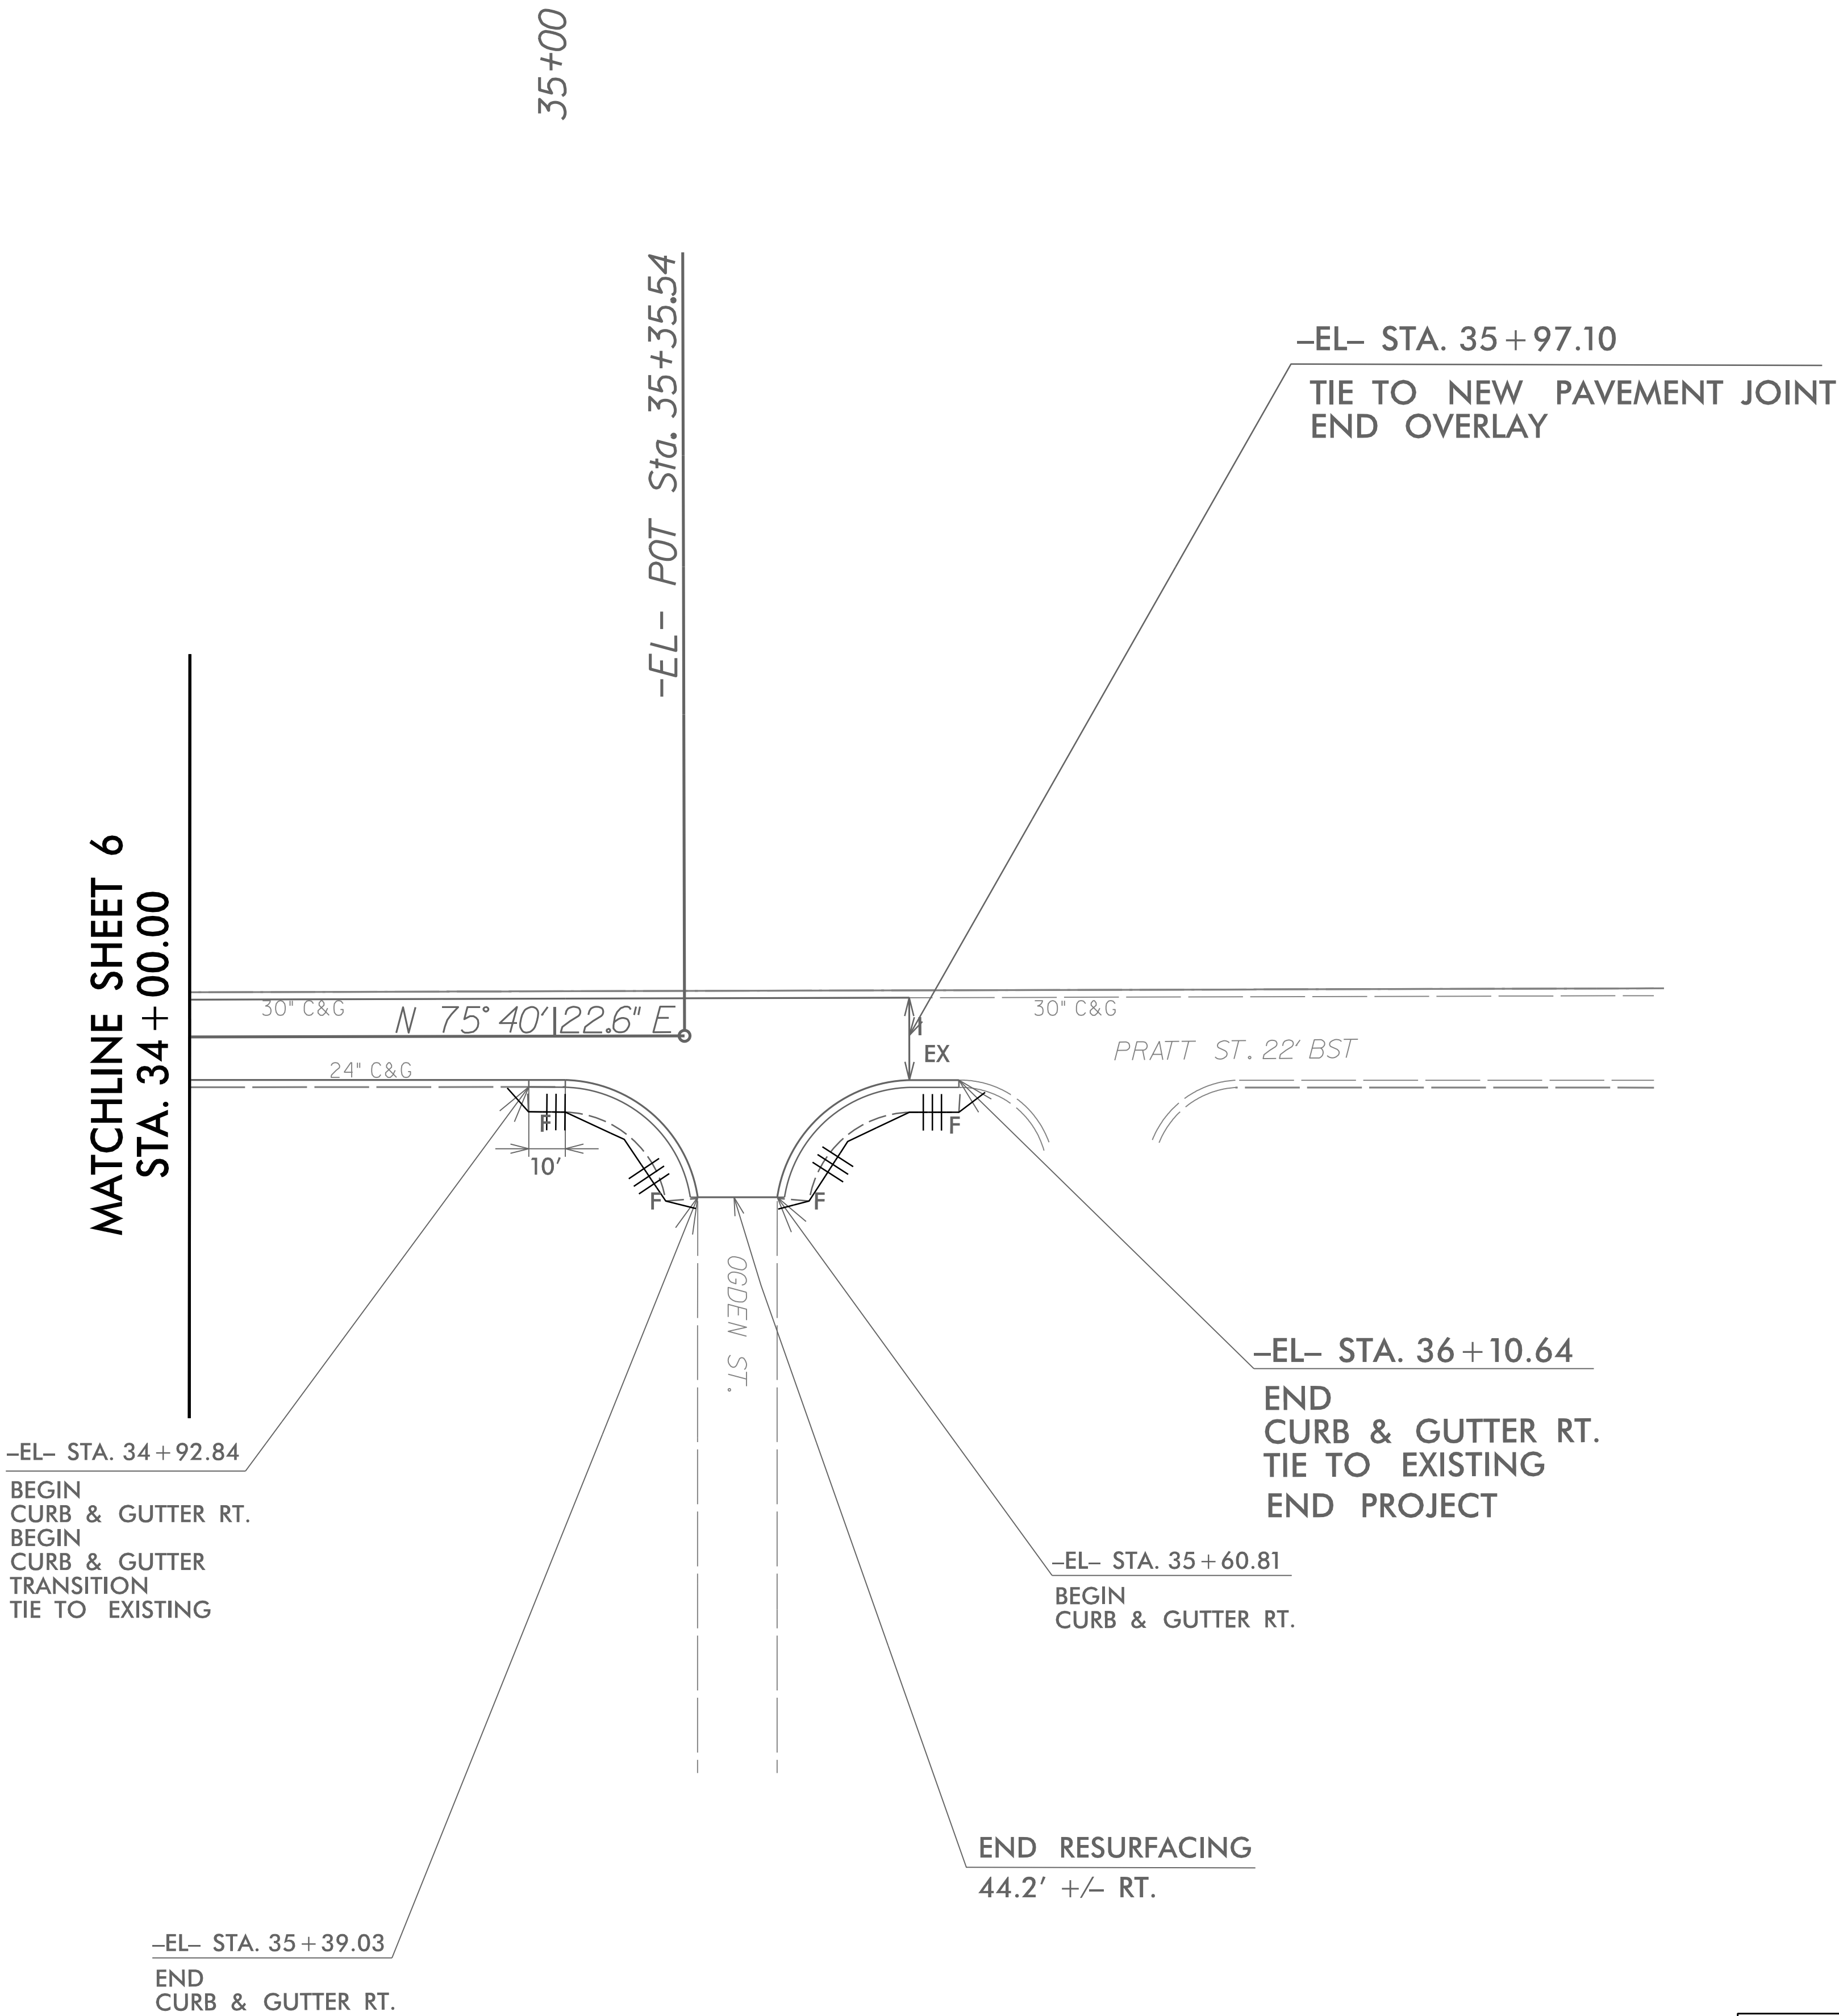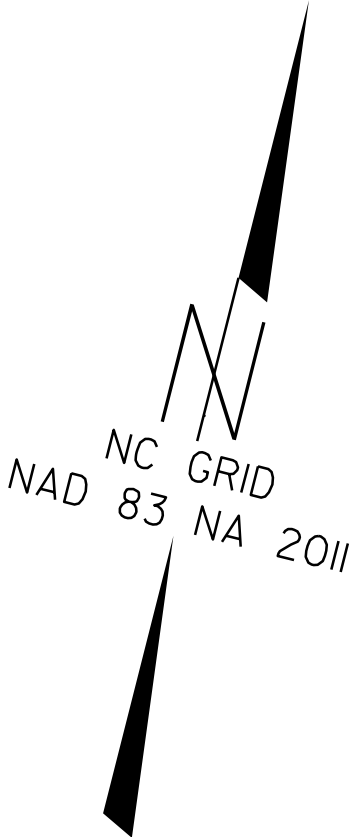


SCALE: 1"=30'

1. PRATT ST.
SITE 1

49218.1
FORT BRAGG RESURFACING

09/08/99

TIP PROJECT: 49218.1

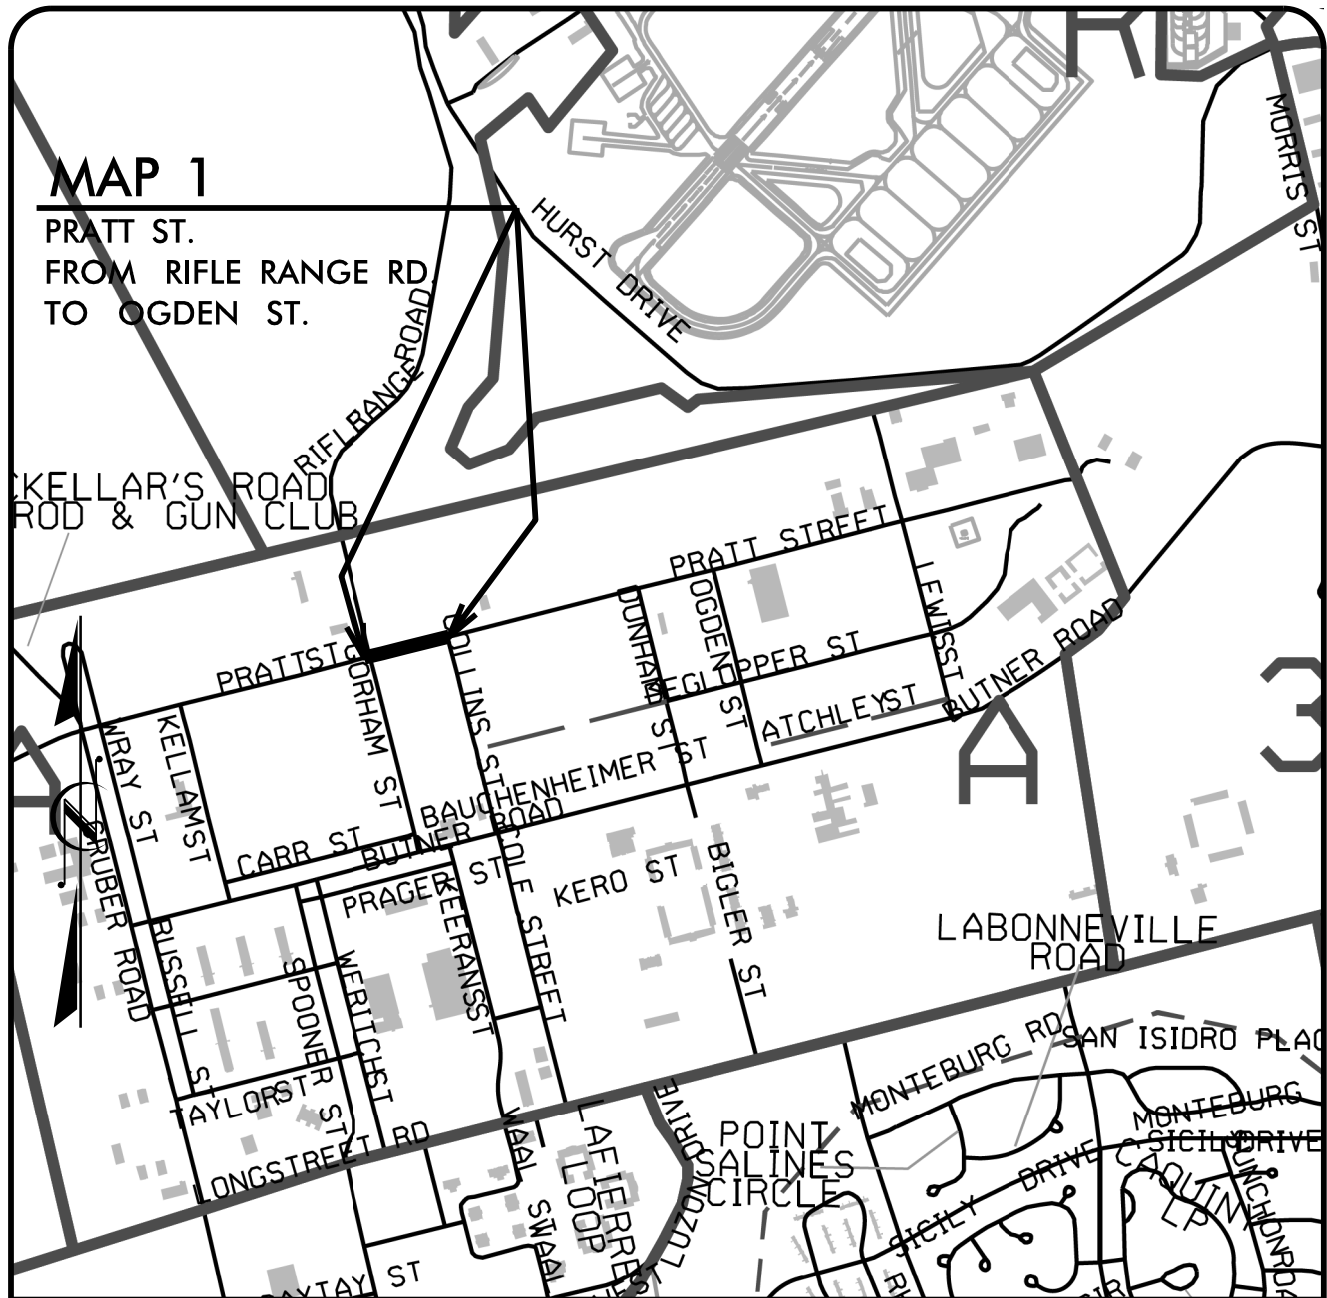

(NOT TO SCALE)
VICINITY MAP

STATE OF NORTH CAROLINA
DIVISION OF HIGHWAYS

UTILITIES BY OTHERS PLANS
CUMBERLAND COUNTY

LOCATION: PRATT STREET AT RIFLE RANGE ROAD/
GORHAM STREET TO COLLINS STREET

TYPE OF WORK: UTILITY RELOCATION BY OTHERS

STATE PROJECT REFERENCE NO.

49218.1

SHEET NO.


UO-1

NOTE:

ALL UTILITY WORK SHOWN ON THIS SHEET WILL BE DONE BY OTHERS. NO PAYMENT WILL BE MADE TO THE CONTRACTOR FOR UTILITY WORK SHOWN ON THIS SHEET.

UO-2

-EL- STA. 11+08.28
BEGIN PROJECT
BEGIN OVERLAY
PRATT STREET

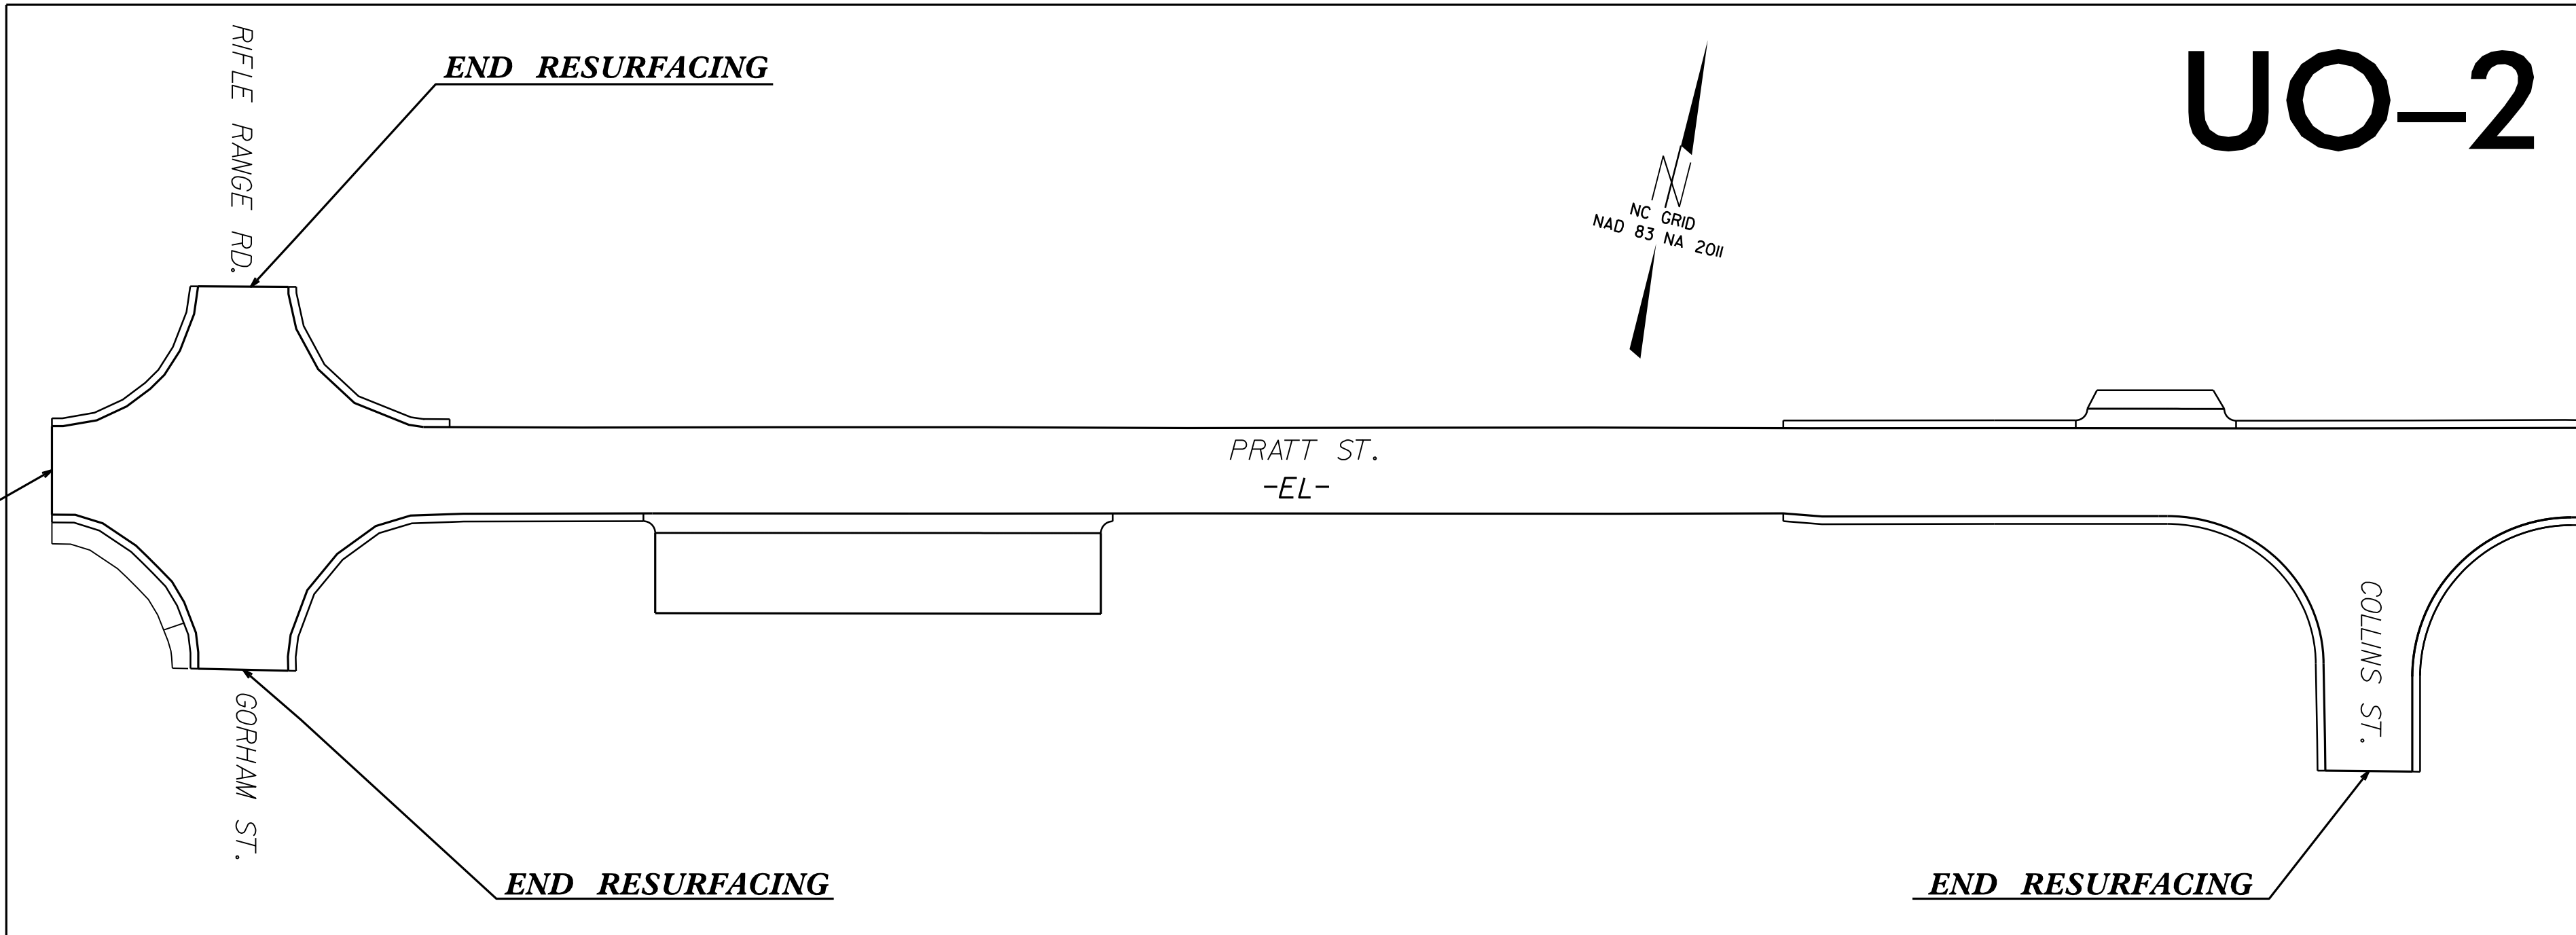

FINAL PLANS - 06/26/2023

DOCUMENT NOT CONSIDERED FINAL
UNTIL ALL SIGNATURES ARE COMPLETED

GRAPHIC SCALES



INDEX OF SHEETS

SHEET NO.:

UO-1

UO-2

DESCRIPTION:

TITLE SHEET

UBO PLAN SHEET

UTILITY OWNERS WITH CONFLICTS

(A) POWER - SANDHILLS
(B) WATER - ASUS

PREPARED IN THE OFFICE OF:



1223 Jones Franklin Rd.
Raleigh, N.C. 27606
License No. F-0377
Bus: 919 851 8077
Fax: 919 851 8107

TRANSPORTATION PLANNING/DESIGN - BRIDGE/STRUCTURE DESIGN
CIVIL/SITE DESIGN - GIS/GPS - SURVEY/SUE - UTILITIES - CONSTRUCTION OBSERVATION

PANKIL K. PATEL

UTILITY PROJECT MANAGER

TREVER REEVES

PROJECT UTILITY COORDINATOR



DIVISION OF HIGHWAYS
DIVISION 6

558 Gillespie St., 28301
Fayetteville, NC

CHRISTY W. HUFF, PE


DIVISION PROJECT MANAGER

RICK HANDLIN

DIVISION UTILITIES ENGINEER

6/26/2023
X:\49218\1\Pratt-ut-fsh-U01.psh.dgn
USER:Treves

ALL PROPOSED UTILITY WORK SHOWN ON THIS SHEET WILL BE DONE BY OTHERS. NO PAYMENT WILL BE MADE TO THE CONTRACTOR FOR PROPOSED UTILITY WORK SHOWN ON THIS SHEET.

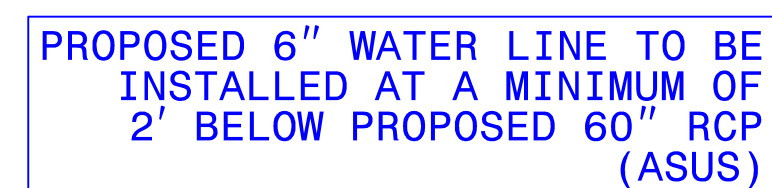


49218.1

FORT BRAGG RESURFACING


8/23/99


7/18/2023
135683821.dgn
J3:ENG\KENDON

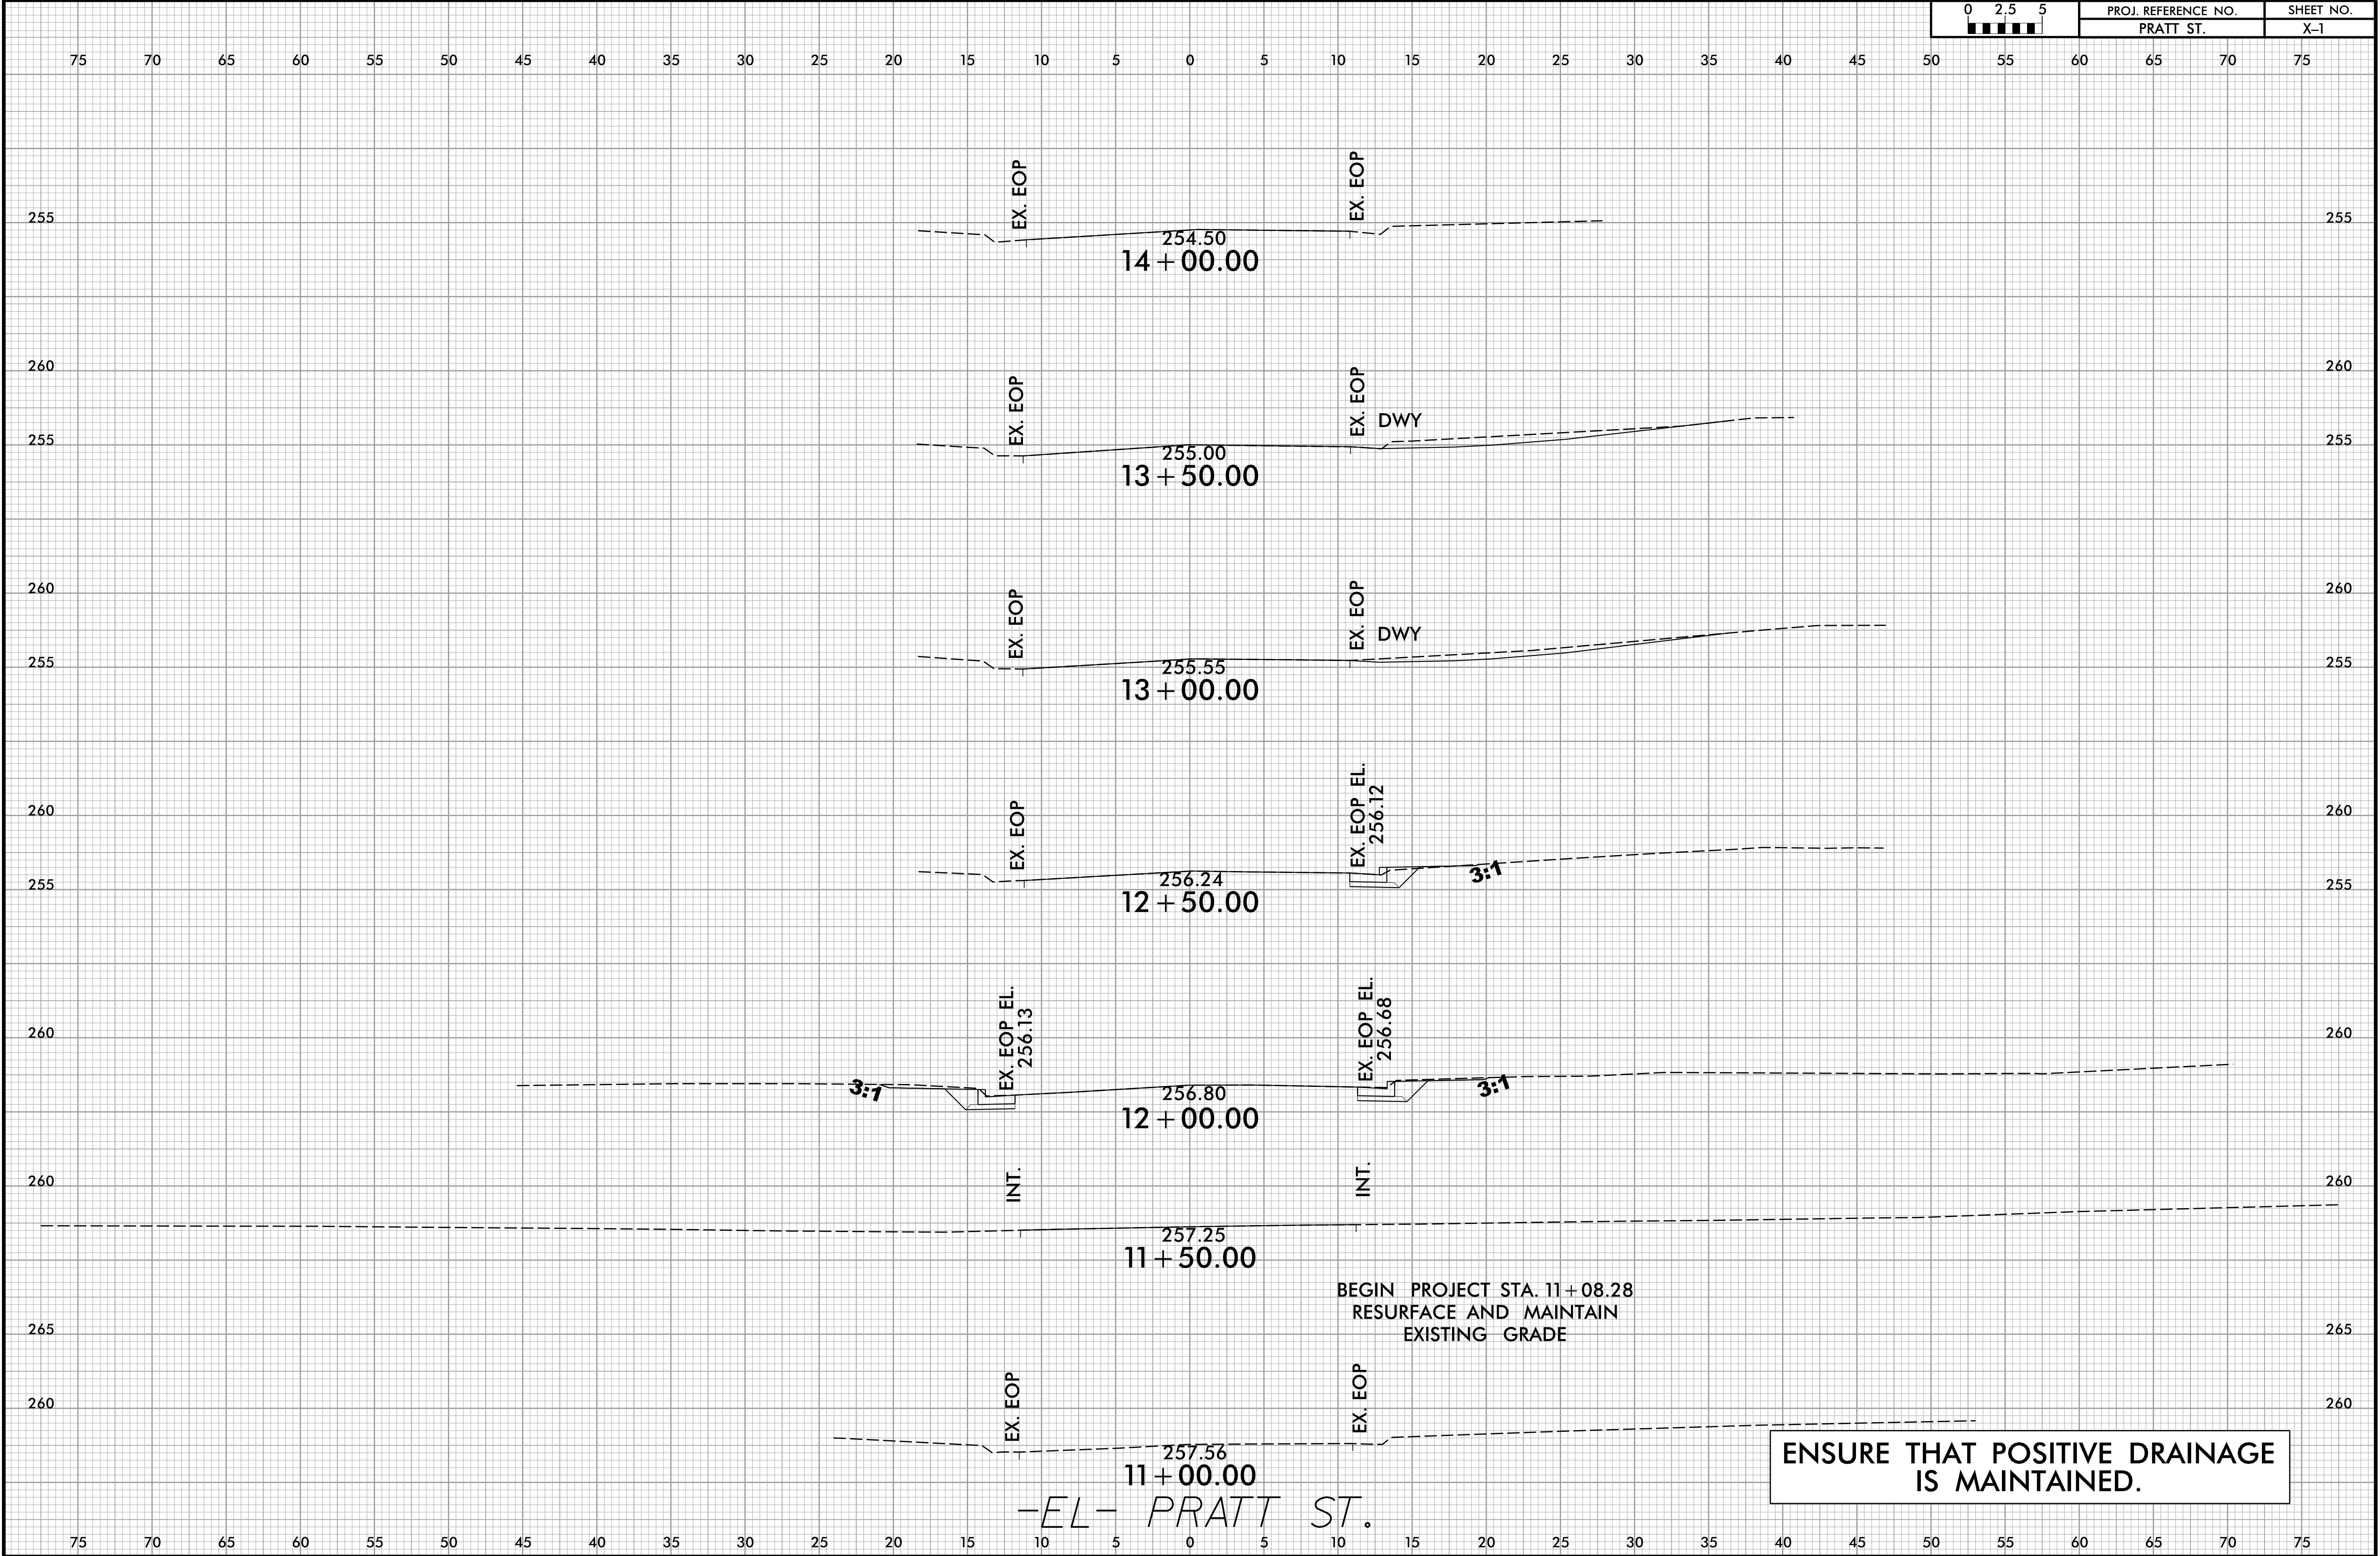




8/23/99

7/18/2023
13:56:33
J:\PROJECTS\2023\135633\135633.dgn

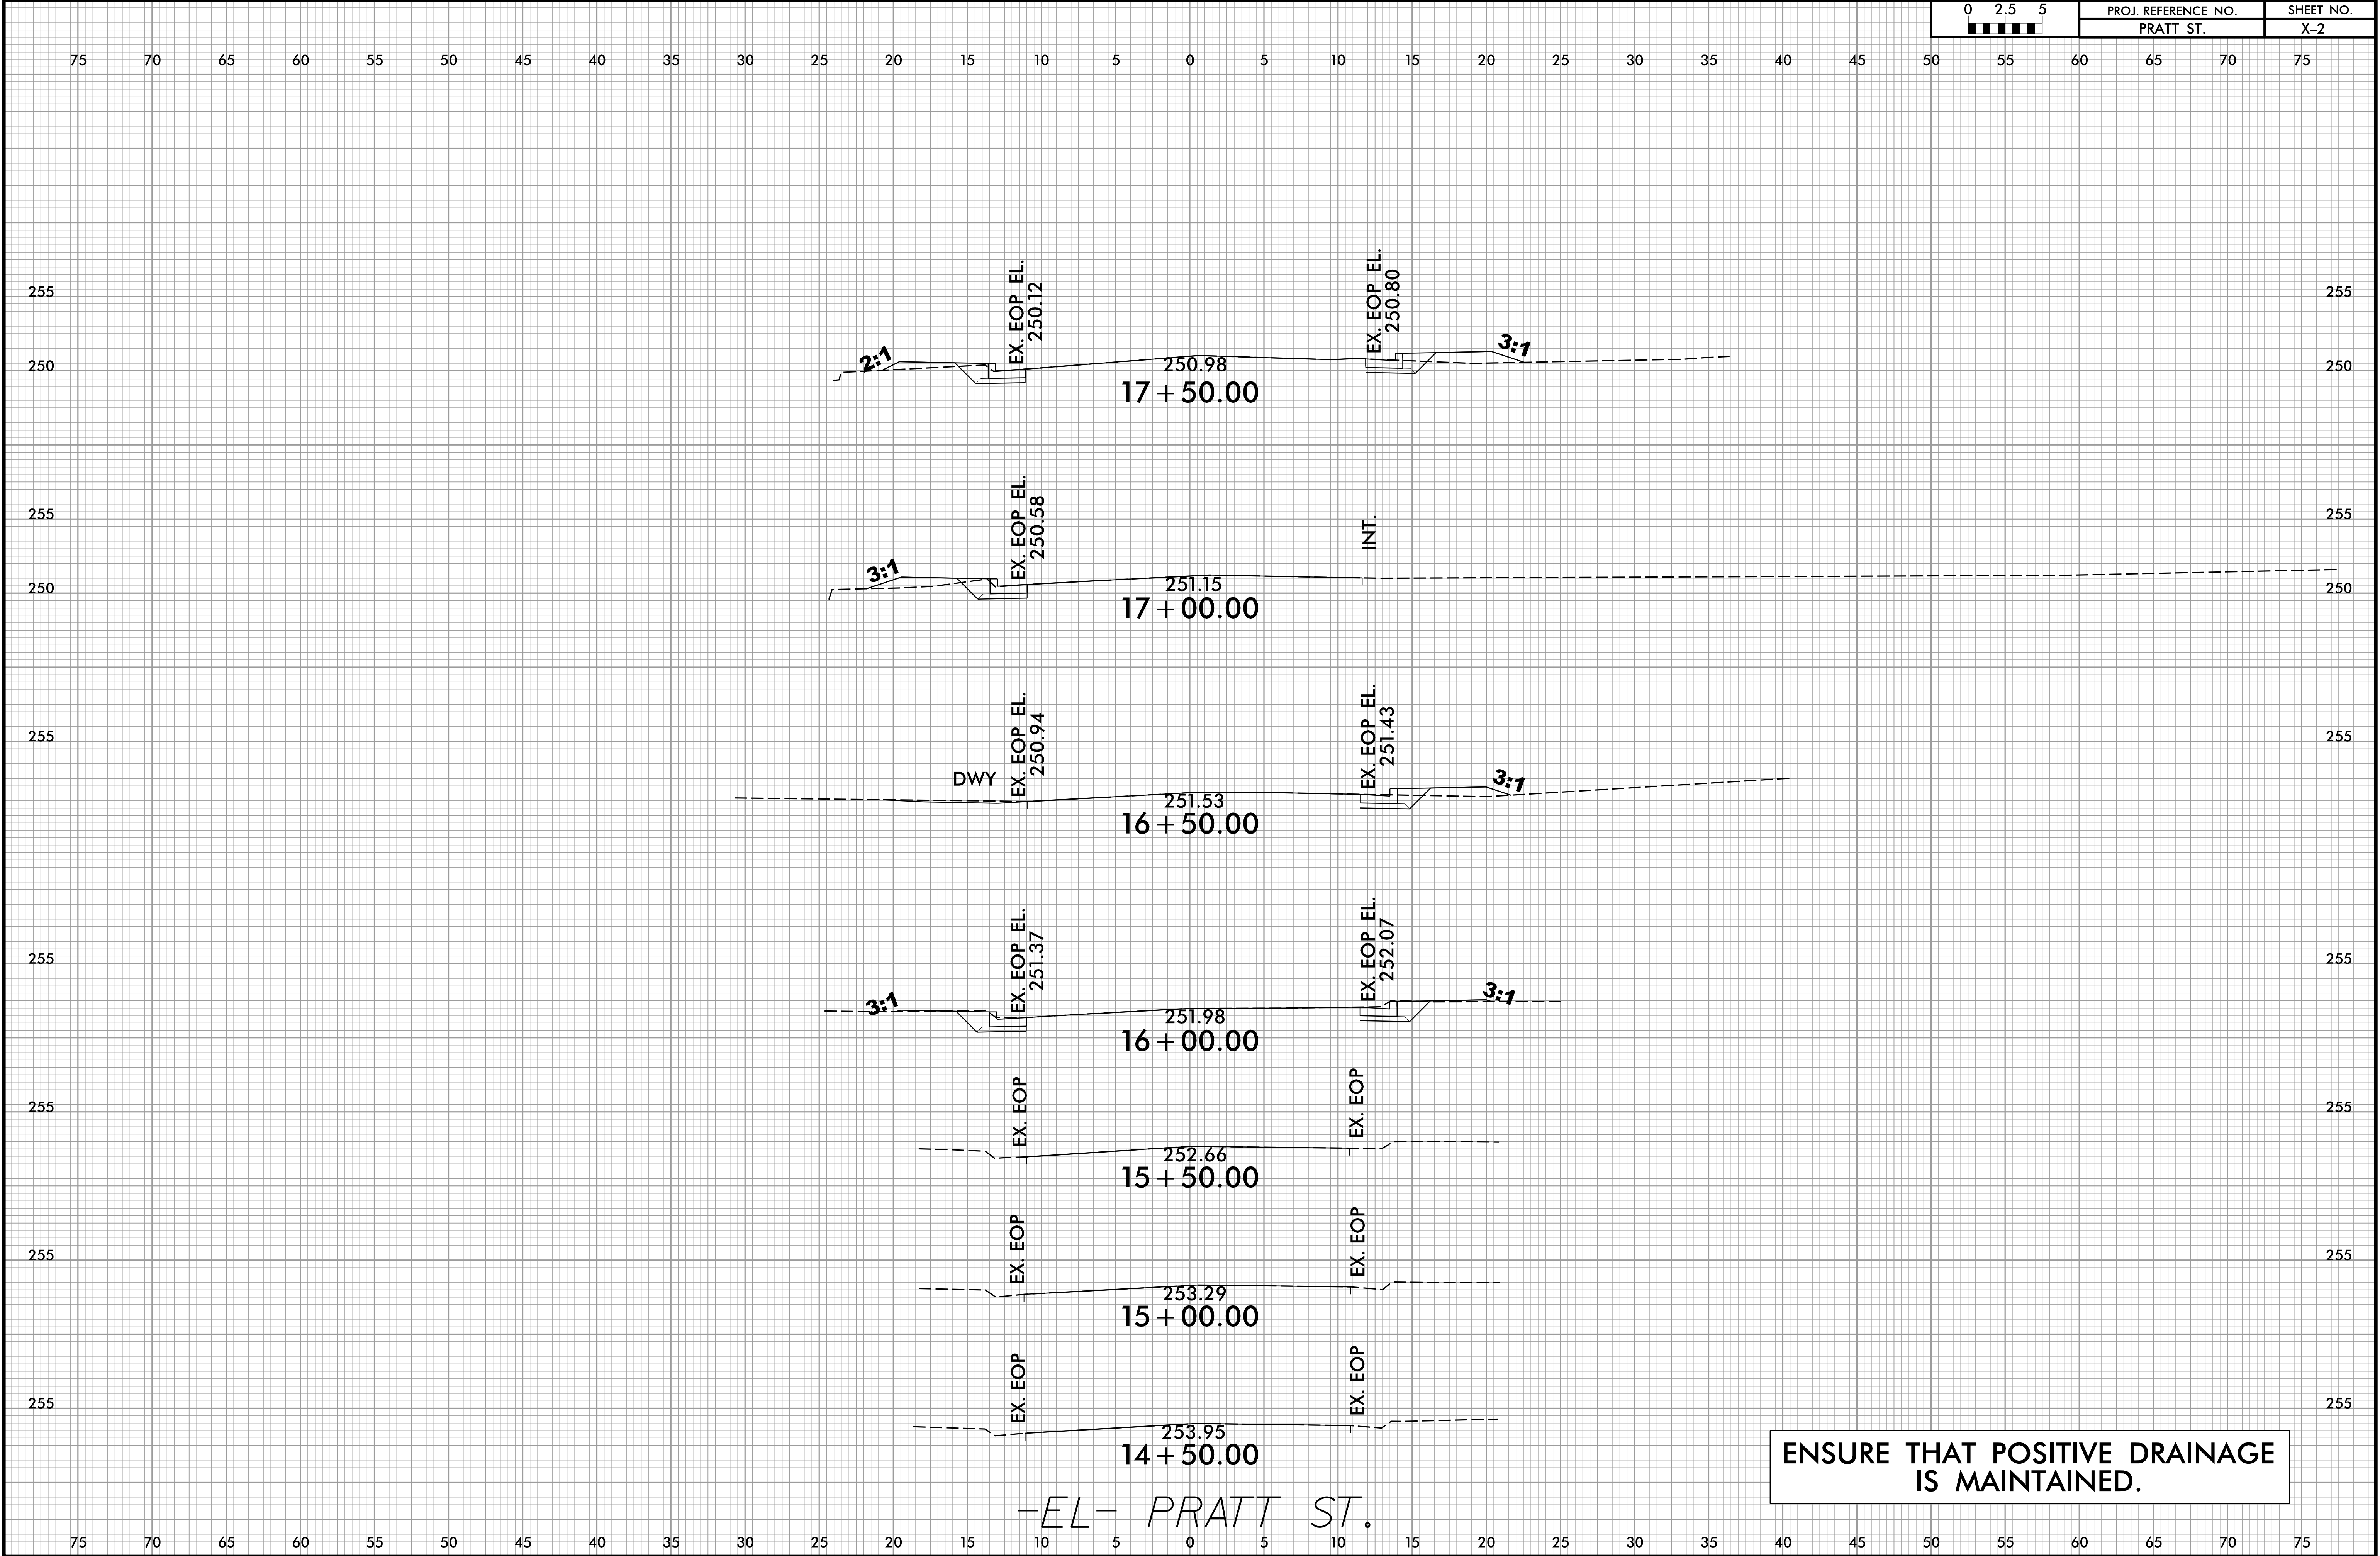

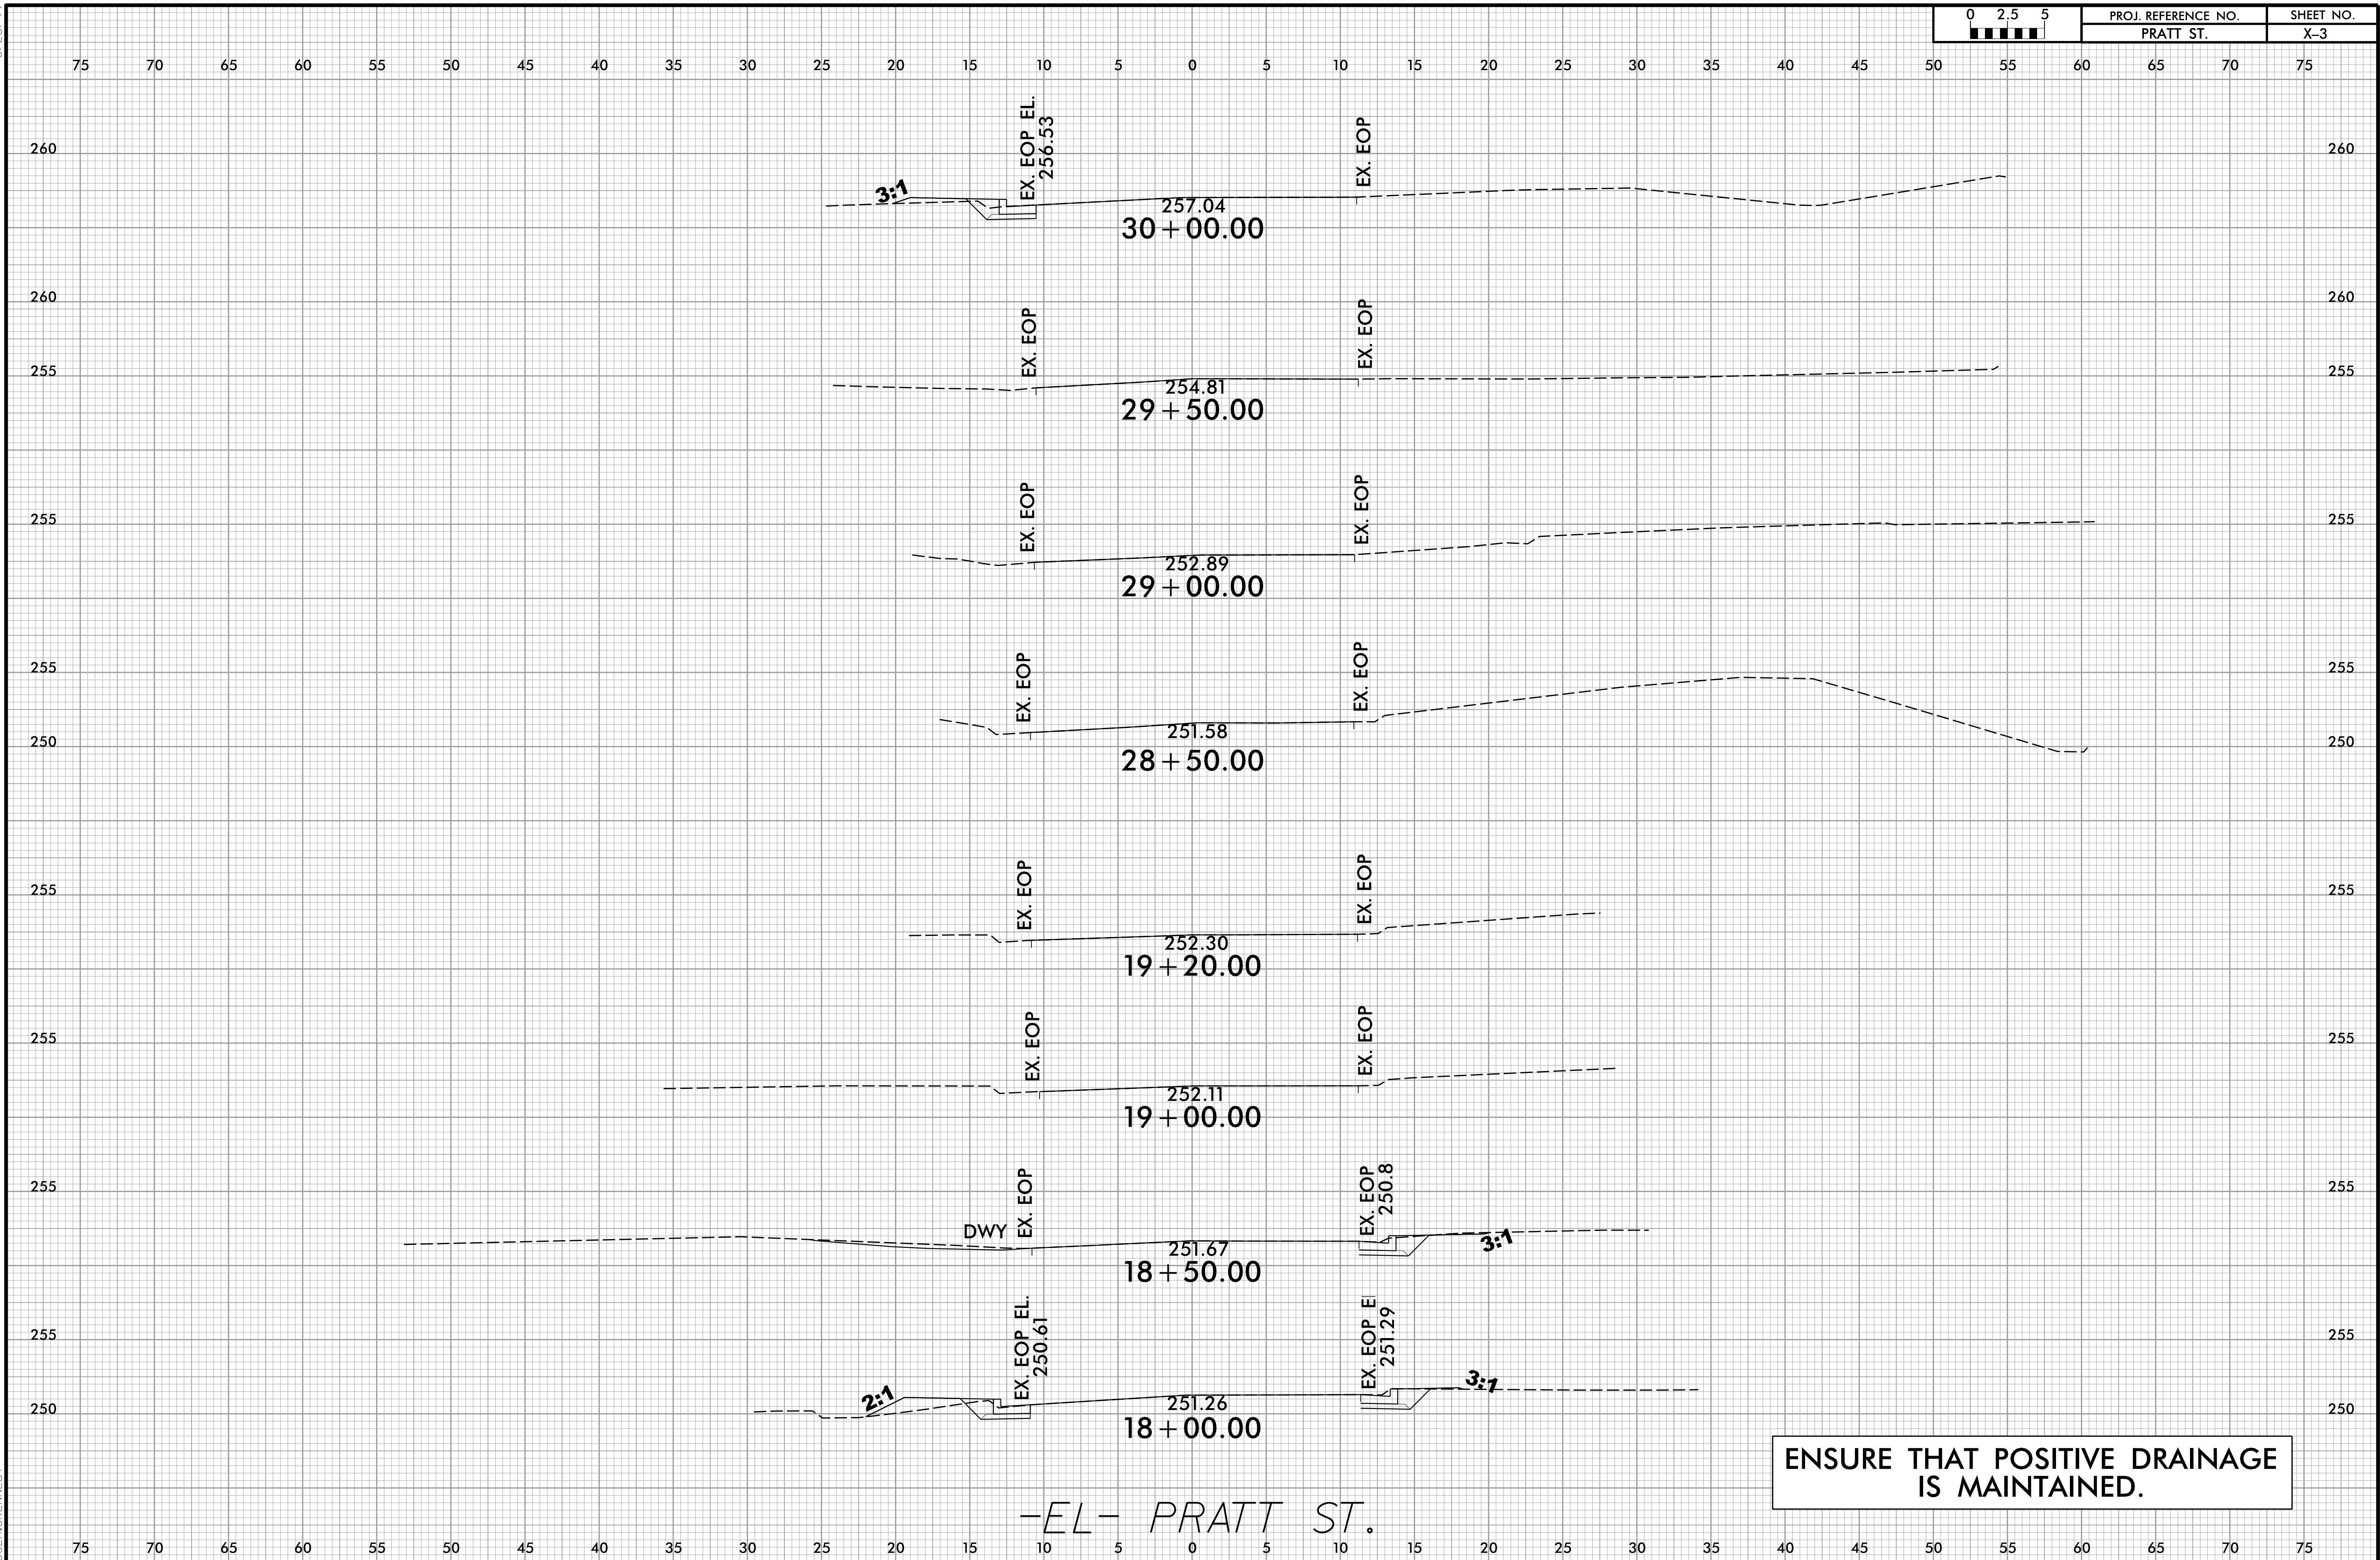

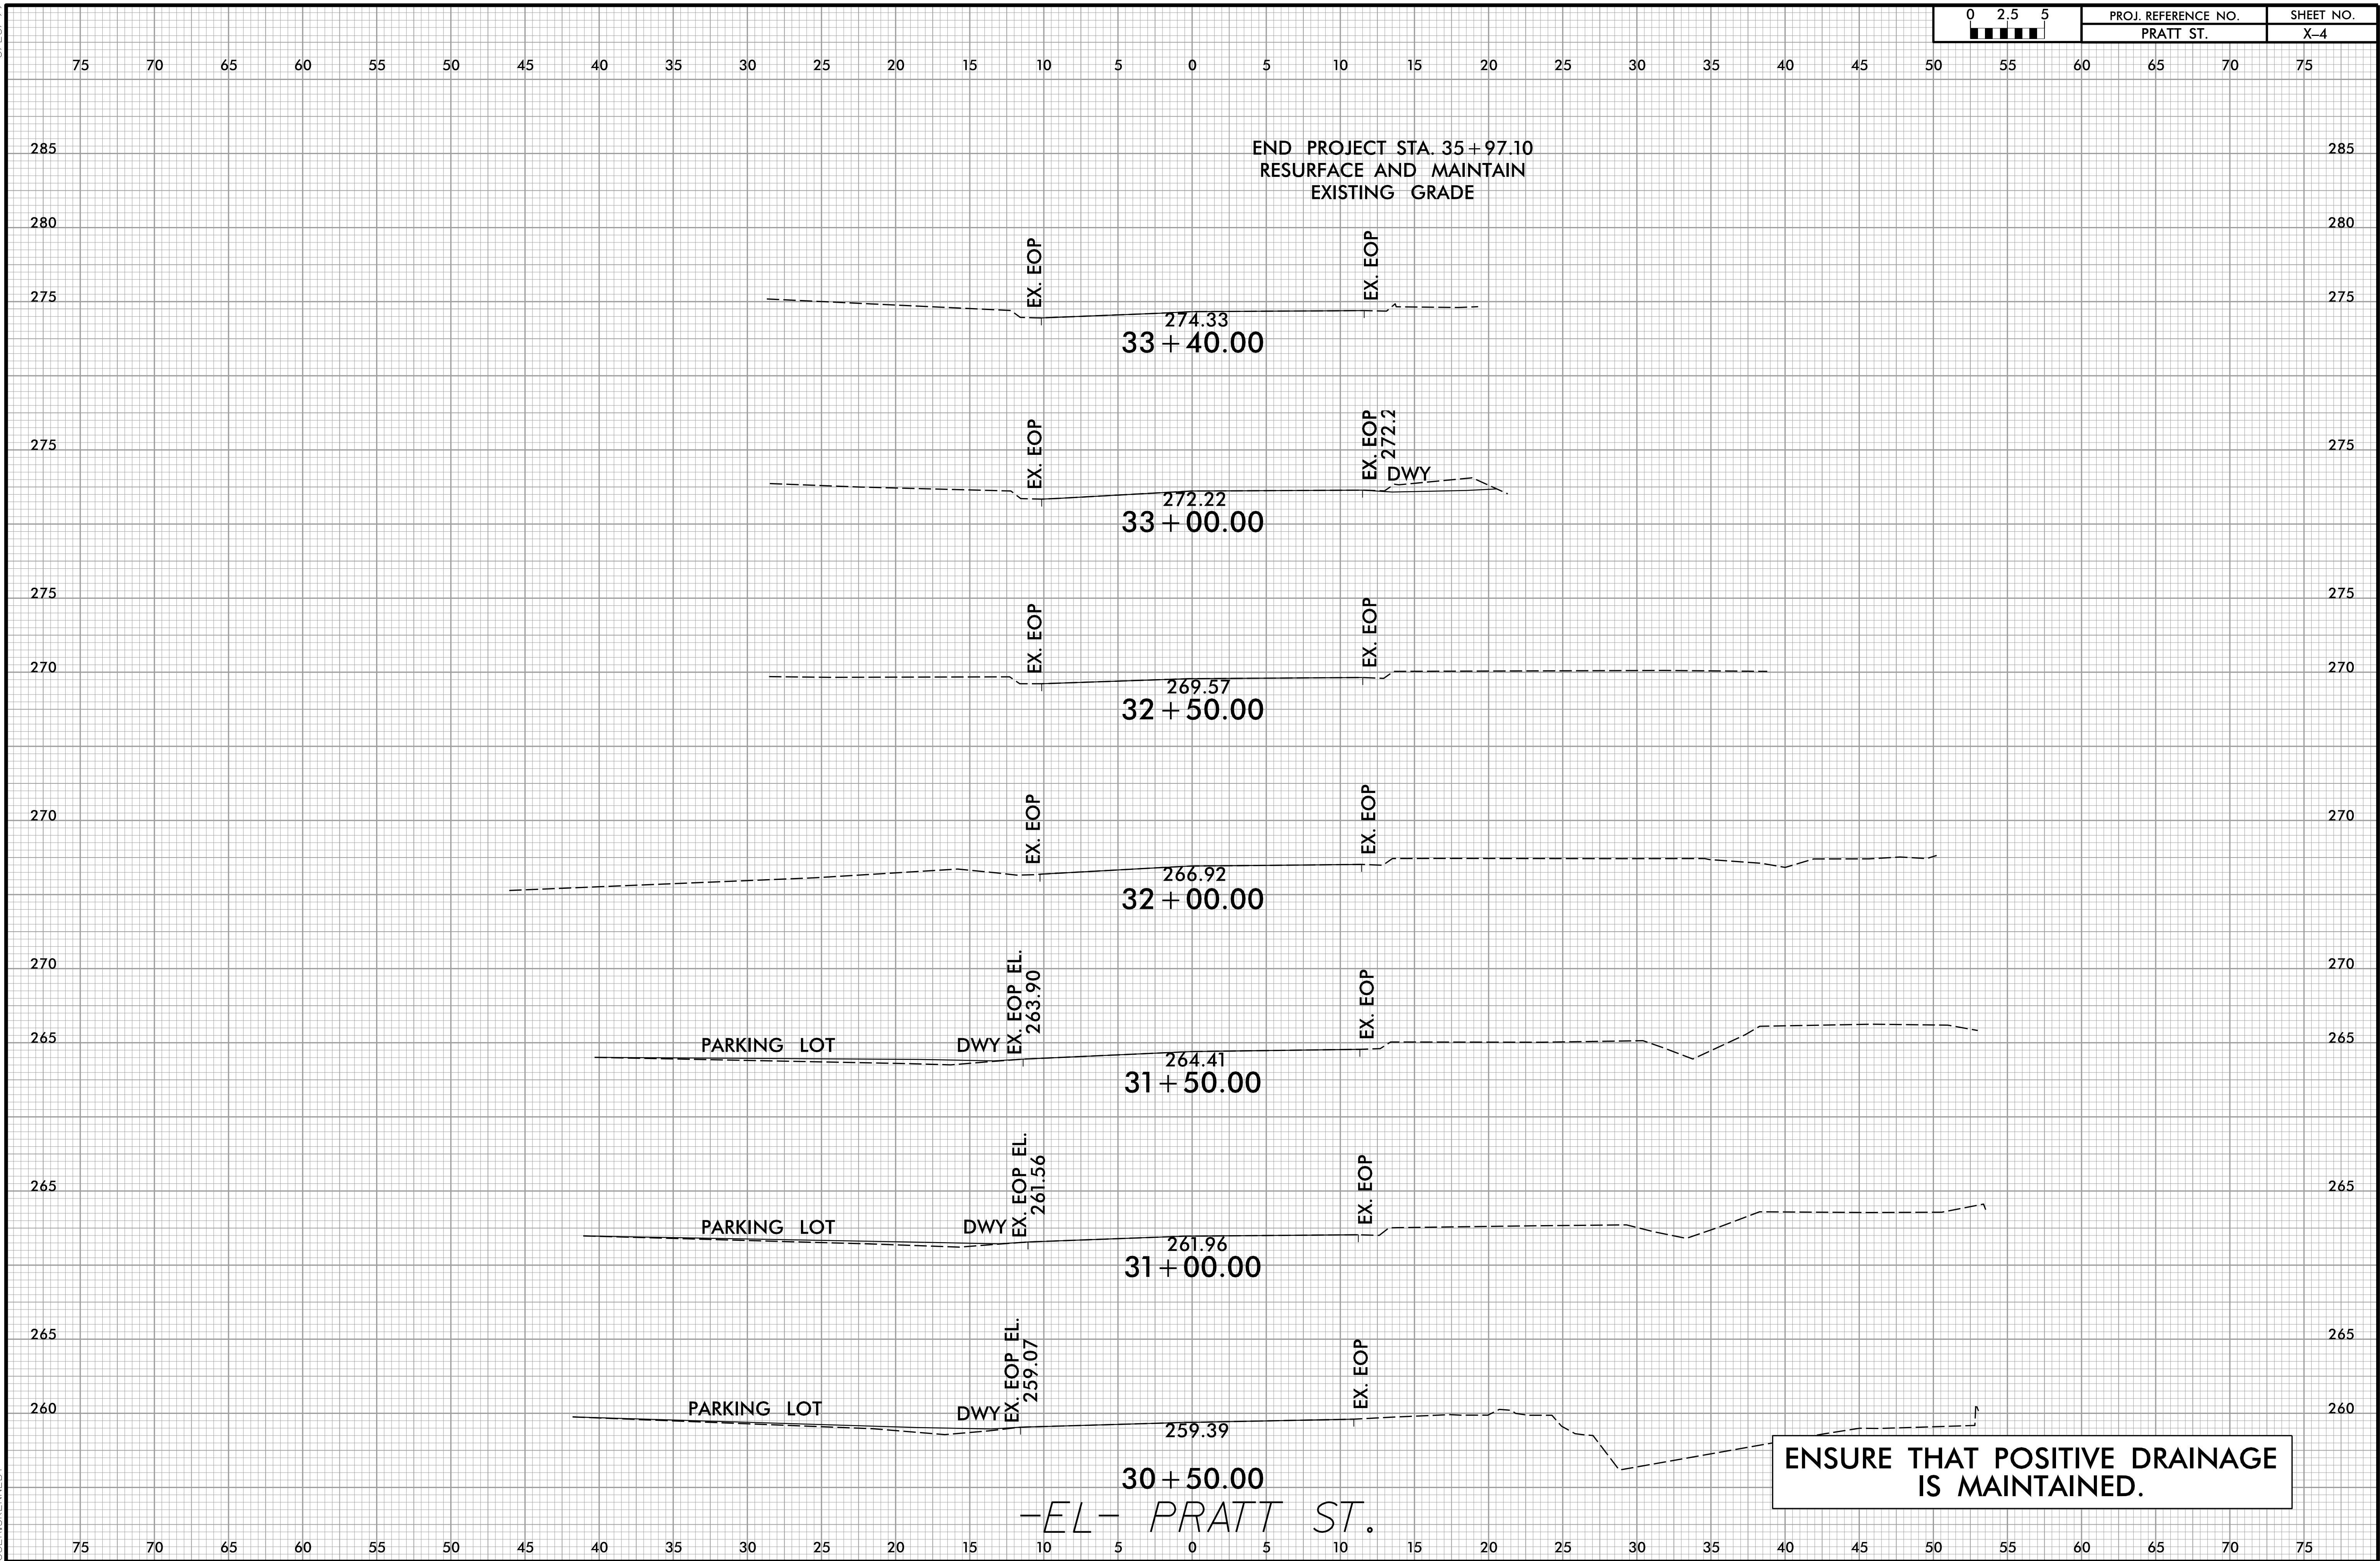

  

NC GRID
NAD 83 NA 2011


1. FOR OTHER DESIGN DATA AND NOTES, SEE STANDARD NOTE SHEET.
2. #4 D1 BARS SHALL BE ADHESIVELY ANCHORED INTO EXISTING WALLS. NO FIELD TESTING IS REQUIRED.
3. #4 D1 BARS MAY BE FIELD BENT AS NECESSARY.
4. SEE SHEET 1 OF 4 FOR "N", "Z", AND "T" BAR PLACEMENTS IN SIDE WALLS.
5. 'H' BARS MAY BE CUT 2" SHORT OF PIPE WALL WHERE IT INTERFERES.
6. 3"Ø WEEP HOLES INDICATED TO BE IN ACCORDANCE WITH THE SPECIFICATIONS.
7. THE COST OF PROVIDING THE FLOWABLE FILL SHALL BE INCLUDED IN THE PRICE BID FOR CLASS A CONCRETE.
8. FOR FALSEWORK AND FORMWORK, SEE SPECIAL PROVISIONS.
9. FOR SUBMITTAL OF WORKING DRAWINGS, SEE SPECIAL PROVISIONS.
10. FOR CRANE SAFETY, SEE SPECIAL PROVISIONS.
11. FOR GROUT FOR STRUCTURES, SEE SPECIAL PROVISIONS.

PROJECT NO. 49218.1
CUMBERLAND COUNTY
 STATION: 17+00.00 -EL-

SHEET 1 OF 4


TOTAL QUANTITIES		
CLASS A CONCRETE		
CLASS A CONCRETE		
<u>STAGE I</u>		
FTG. & WALLS	9.6	CY
6" FLOOR SLAB	1.0	CY
<u>STAGE II</u>		
FTG. & WALLS	7.4	CY
6" FLOOR SLAB	0.7	CY
TOTAL	18.7	CY
REINFORCING STEEL	2038 LBS	
GALVANIZED RAILS	62.73 LIN. FT.	

DOCUMENT NOT CONSIDERED FINAL
UNLESS ALL SIGNATURES COMPLETED

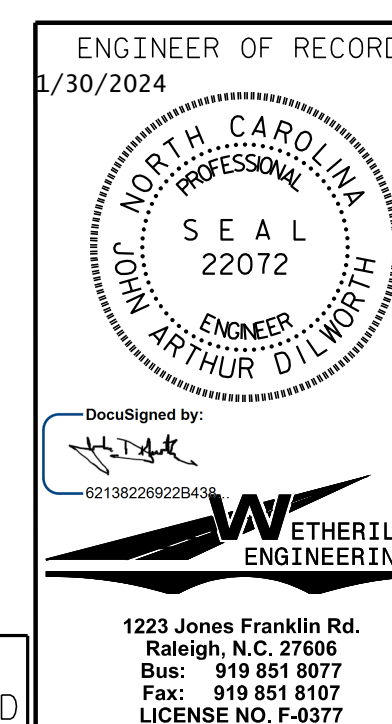


STATE OF NORTH CAROLINA
DEPARTMENT OF TRANSPORTATION
RALEIGH

SOUTH JUNCTION BOX

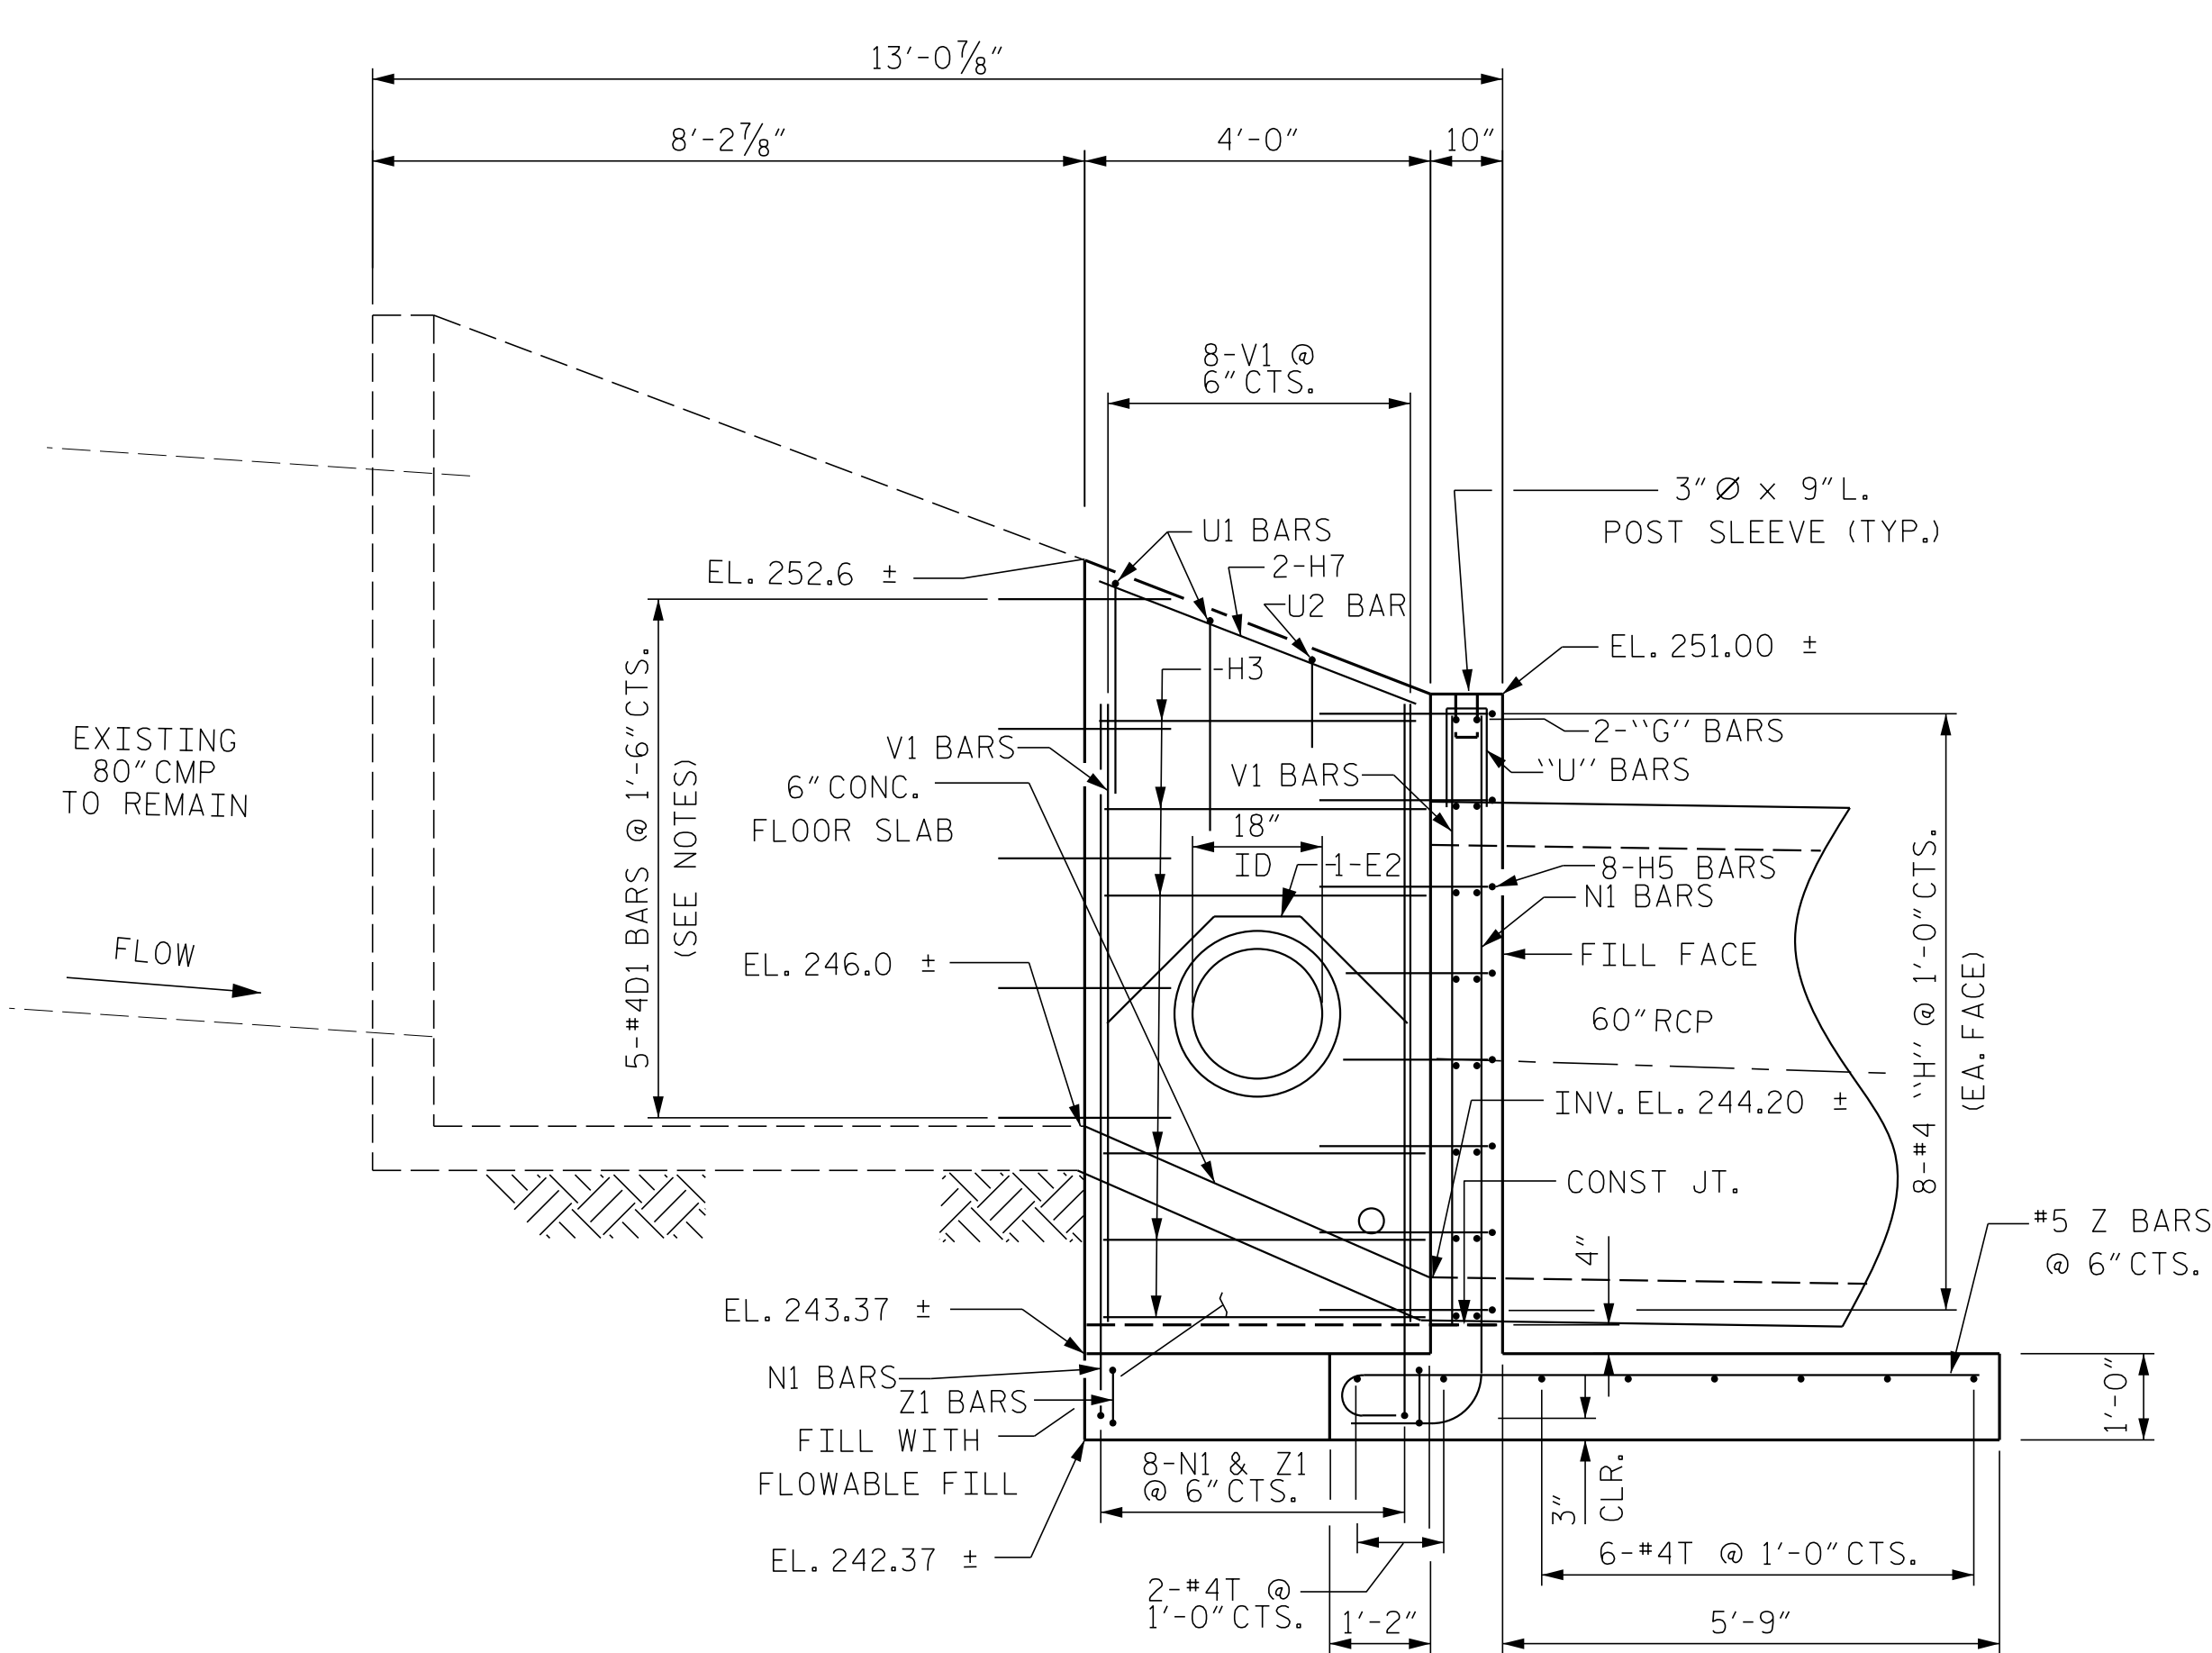

SECTION A-A
(STAGE II)

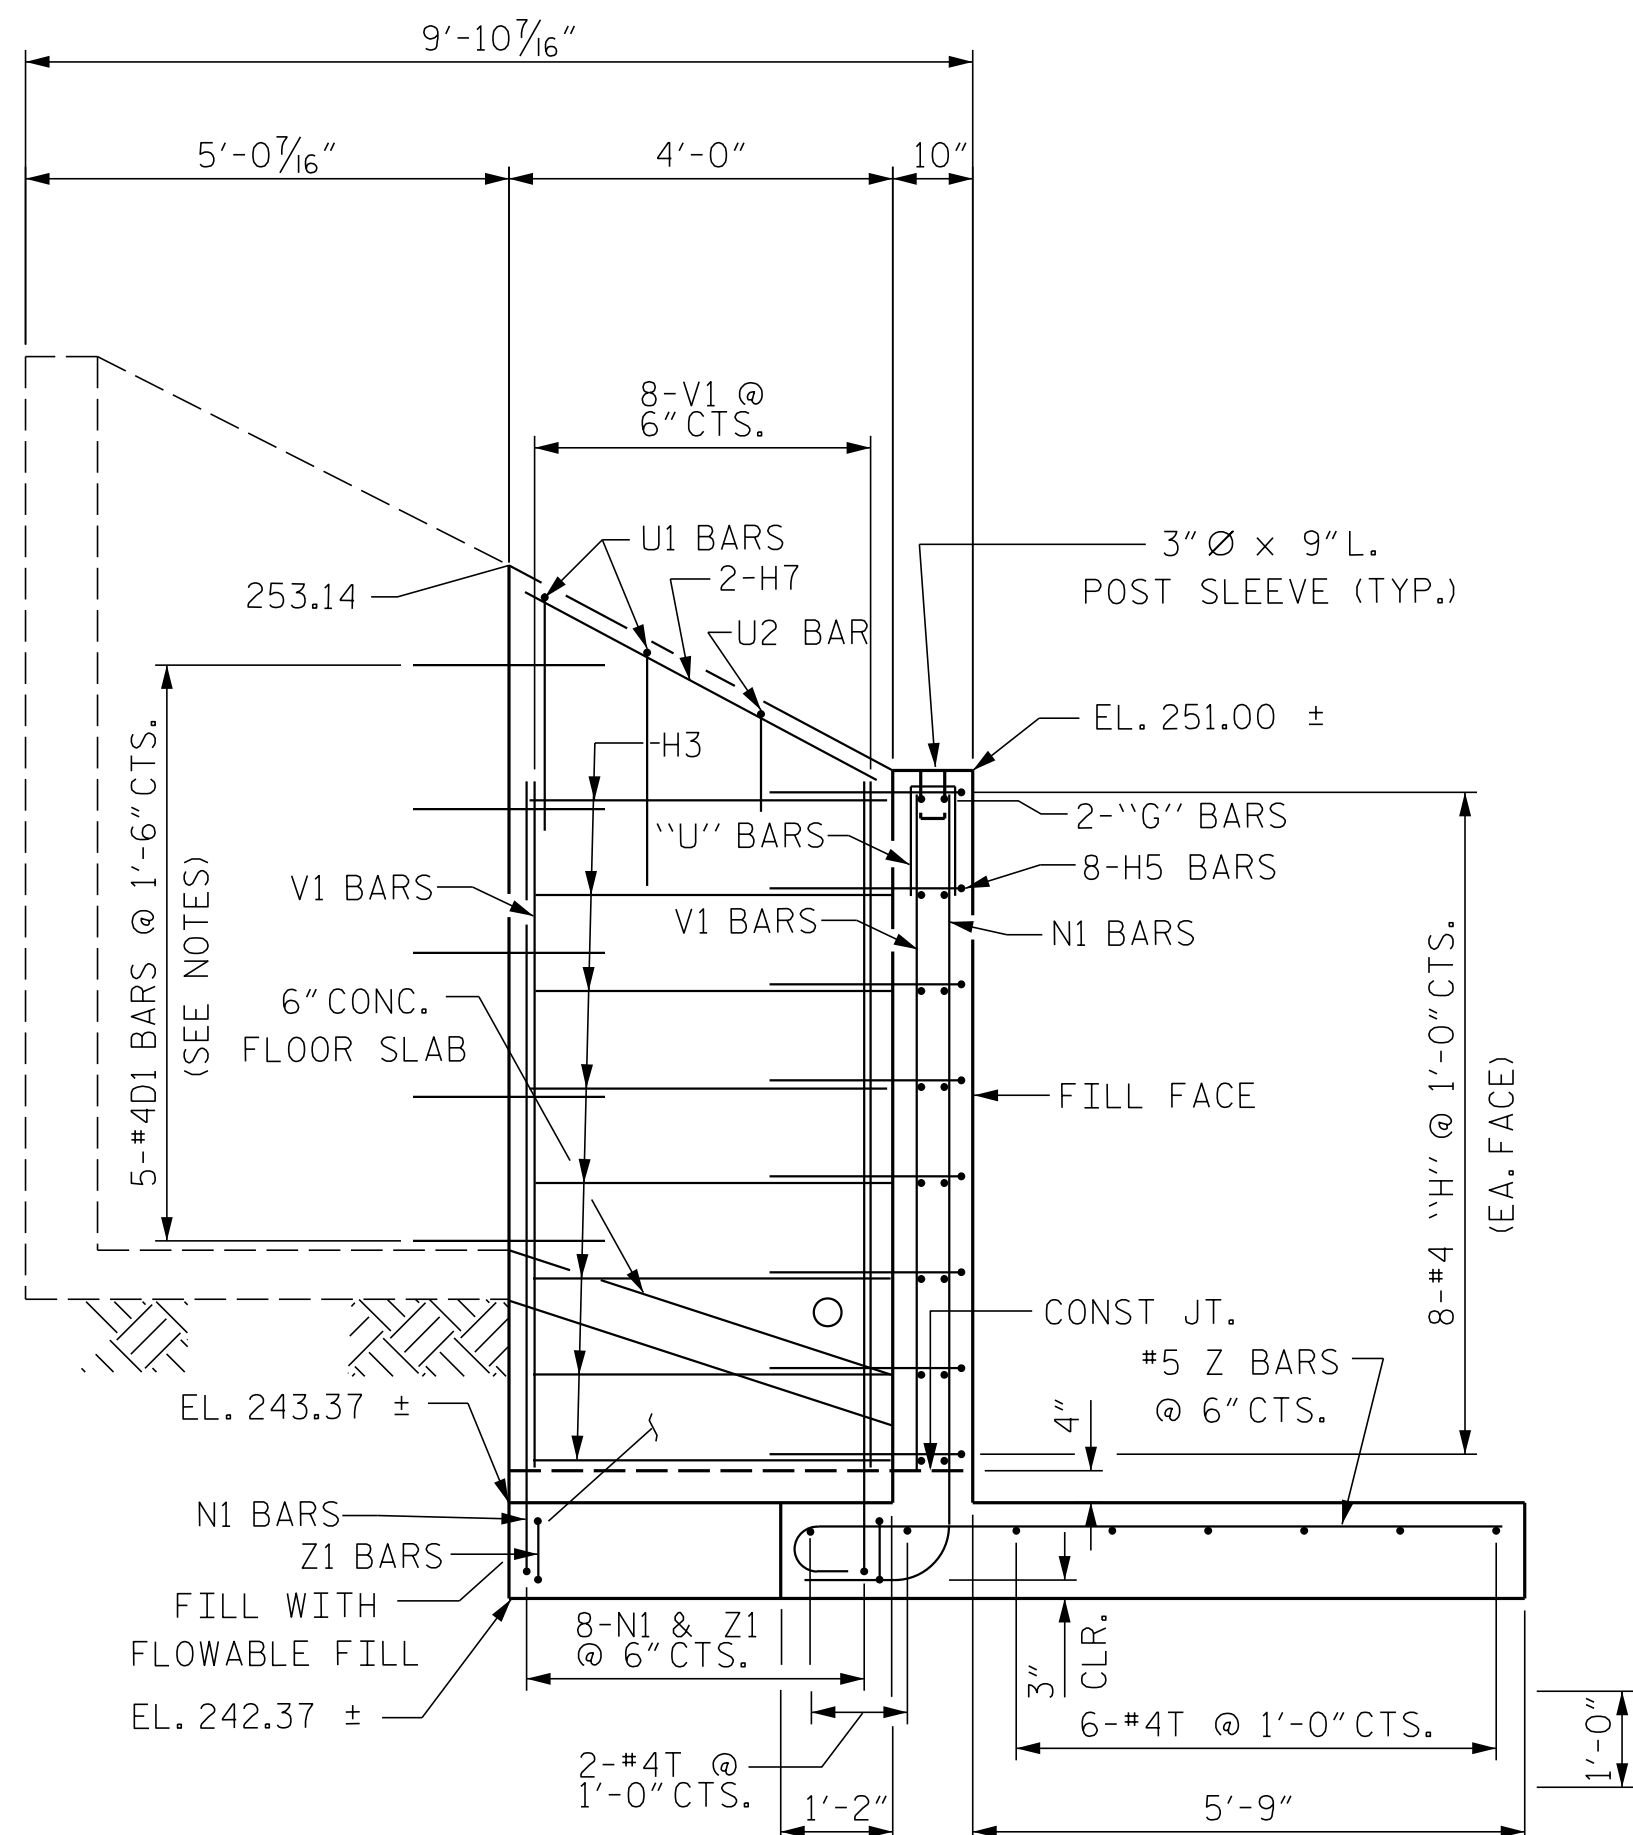

SECTION B-B
(STAGE I)

CONSTRUCTION SEQUENCE:


STAGE I

1. CUT AND REMOVE THE WALL AND FLOOR SLAB SECTIONS AS SHOWN IN DETAIL.
2. EXCAVATE TO PROPER ELEVATION TO INSTALL SECTION OF HEADWALL FOOTING. INSTALL FOOTING AND 4" OF WALL.
3. INSTALL THE FLOOR SLAB SECTION.
4. FILL THE ANNULAR SPACE BELOW THE FLOOR SLAB WITH 200 PSI FLOWABLE FILL.
5. INSTALL THE 60" RCP.
6. ROUGHEN THE CUT SURFACE OF WALL.
7. POUR THE REST OF THE WALL FULL HEIGHT.


STAGE II

1. CUT AND REMOVE THE WALL, THE EXISTING 54" PIPE AND THE FLOOR SLAB SECTION AS SHOWN IN DETAIL.
2. EXCAVATE TO PROPER ELEVATION TO INSTALL SECTION OF HEADWALL FOOTING. INSTALL FOOTING AND 4" OF WALL.
3. INSTALL THE FLOOR SLAB SECTION.
4. FILL THE ANNULAR SPACE BELOW THE FLOOR SLAB WITH 200 PSI FLOWABLE FILL.
5. DRILL & ADHESIVELY ANCHOR 6 'D' BARS INTO STAGE I HEADWALL.
6. INSTALL THE 60" RCP.
7. ROUGHEN THE CUT SURFACE OF WALL.
8. POUR THE REST OF THE WALL FULL HEIGHT.

SOUTH JUNCTION BOX AND NORTH HEADWALL HAS BEEN DETAILED AS STAGED CONSTRUCTED. AT THE CONTRACTOR'S OPTION, HE MAY BUILD STAGE I AND II CONCURRENTLY, AND CONSTRUCTION JOINTS BETWEEN STAGES MAY BE TREATED AS PERMITTED CONSTRUCTION JOINTS. NO PAYMENT WILL BE MADE; ANY REVISION TO MATERIALS OR BAR LENGTHS WILL BE MADE AT THE CONTRACTOR'S EXPENSE.

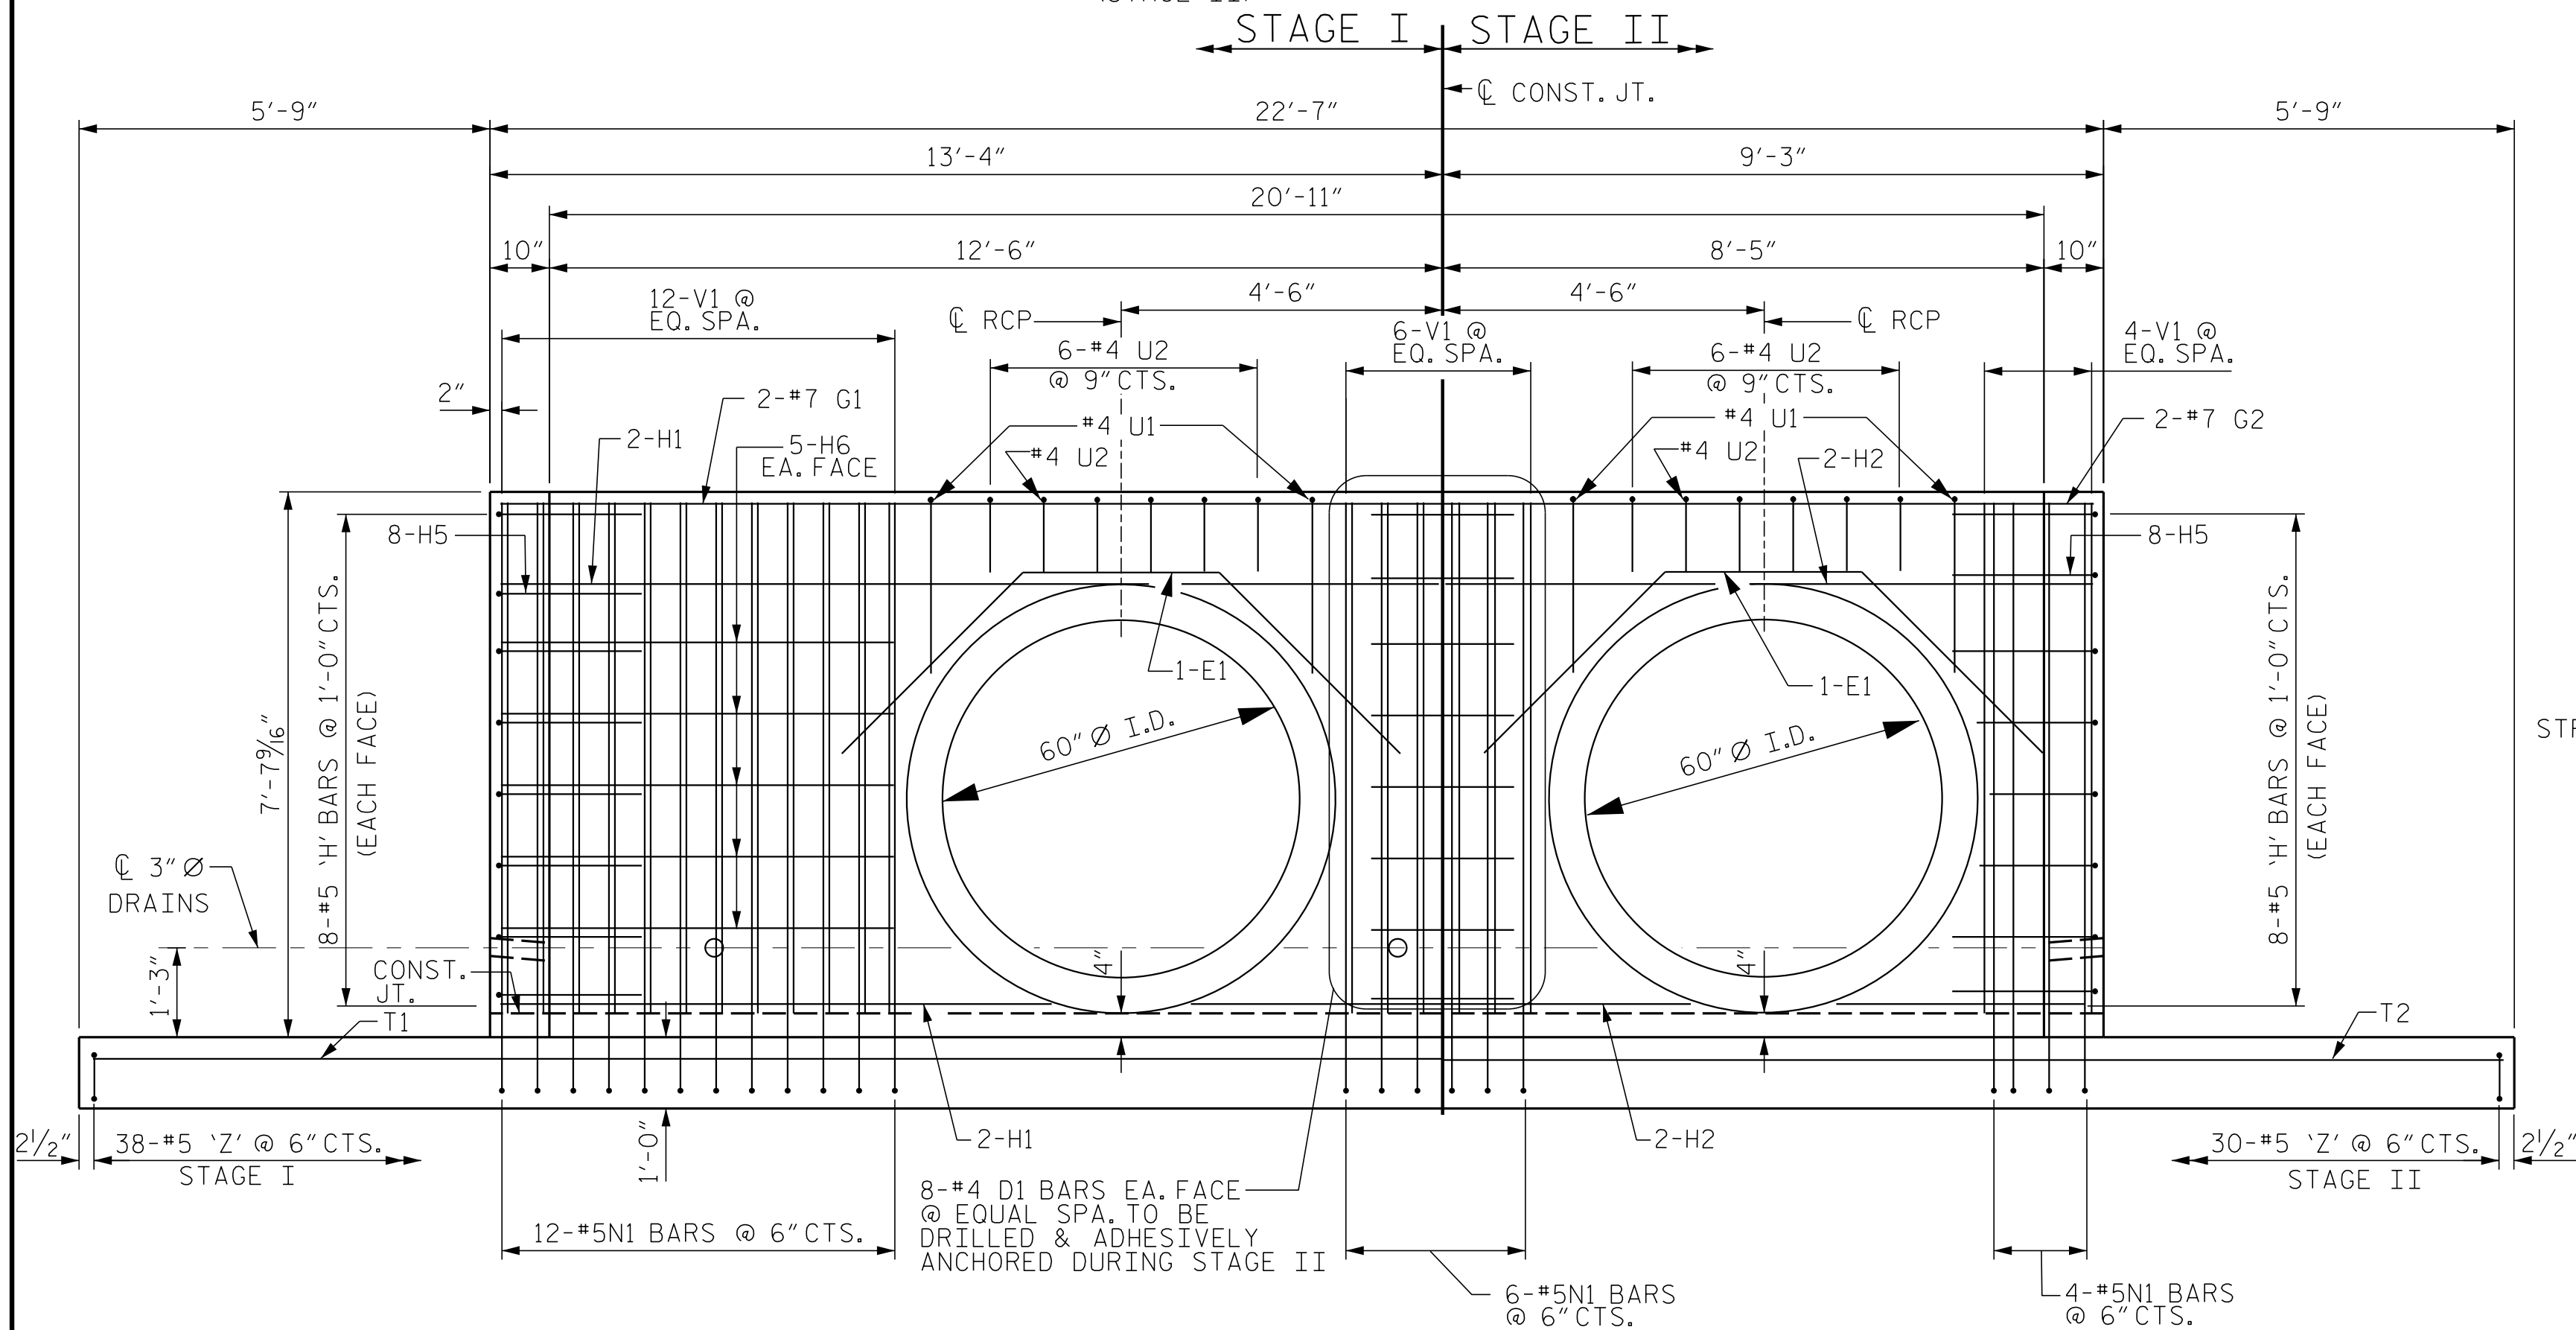

ELEVATION
LOOKING NORTH

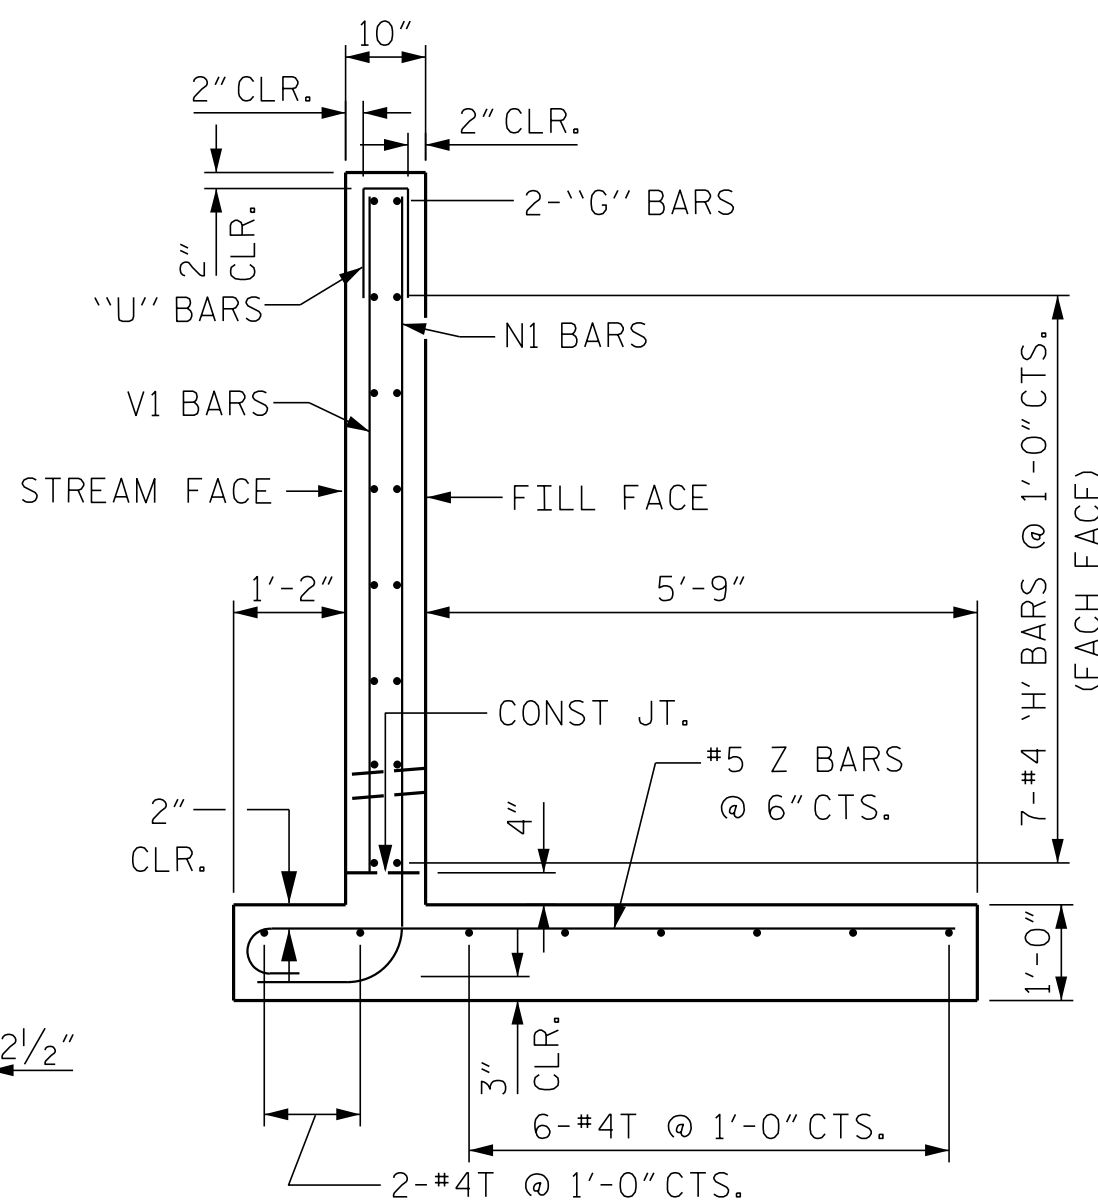


WALL SECTION

SHOWING REINFORCING STEEL
'H' BARS MAY BE CUT 2" SHORT
OF PIPE WALL WHERE IT INTERFERES

DOCUMENT NOT CONSIDERED FINAL
UNLESS ALL SIGNATURES COMPLETED

PROJECT NO. 49218.1
CUMBERLAND COUNTY
STATION: 17+00.00 -EL-

SHEET 2 OF 4

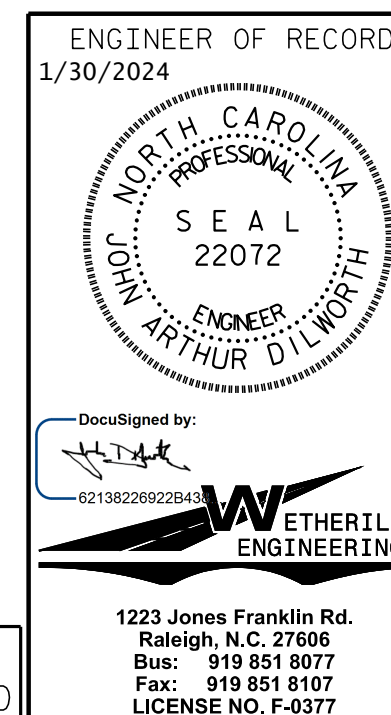

STATE OF NORTH CAROLINA
DEPARTMENT OF TRANSPORTATION
RALEIGH

SOUTH JUNCTION BOX


REVISIONS						SHEET NO. S-2
NO.	BY:	DATE:	NO.	BY:	DATE:	
1			3			TOTAL SHEETS 7
2			4			

DRAWN BY: J. PENDERGRAFT DATE: 2-23
CHECKED BY: T. KOCH DATE: 2-23

P:\2020\20135.01 Div 6 Ft.Bragg C\Structures\cgn\49218.1_SD_PL\ldgn
1/30/2024 10:46:19 AM

DRAWN BY : J. PENDERGRAFT DATE : 2-23
CHECKED BY : T. KOCH DATE : 2-23

BILL OF MATERIAL					
BAR	NO.	SIZE	TYPE	LENGTH	WEIGHT
D1	34	4	STR	2'-0"	45
E1	2	6	2	9'-11"	30
E2	1	6	2	4'-6"	7
G1	2	7	STR	13'-0"	53
G2	2	7	STR	8'-11"	36
H1	4	4	STR	13'-0"	35
H2	4	4	STR	8'-11"	24
H3	28	4	STR	3'-8"	69
H4	2	4	STR	3'-11"	5
H5	32	4	3	4'-0"	86
H6	10	4	STR	5'-6"	37
H7	2	4	STR	4'-2"	6
N1	38	5	1	9'-8"	383
T1	8	4	STR	18'-9"	100
T2	8	4	STR	14'-8"	78
T3	16	4	STR	10'-3"	110
U1	8	4	5	5'-5"	29
U2	14	4	5	2'-7"	24
V1	38	4	STR	7'-1"	180
Z1	84	5	4	8'-0"	701
REINFORCING STEEL				2038	LBS
CLASS A CONCRETE					
STAGE I					
FTG. & WALLS				9.6	CY
6" FLOOR SLAB				1.0	CY
STAGE II					
FTG. & WALLS				7.4	CY
6" FLOOR SLAB				0.7	CY
TOTAL				18.7	CY

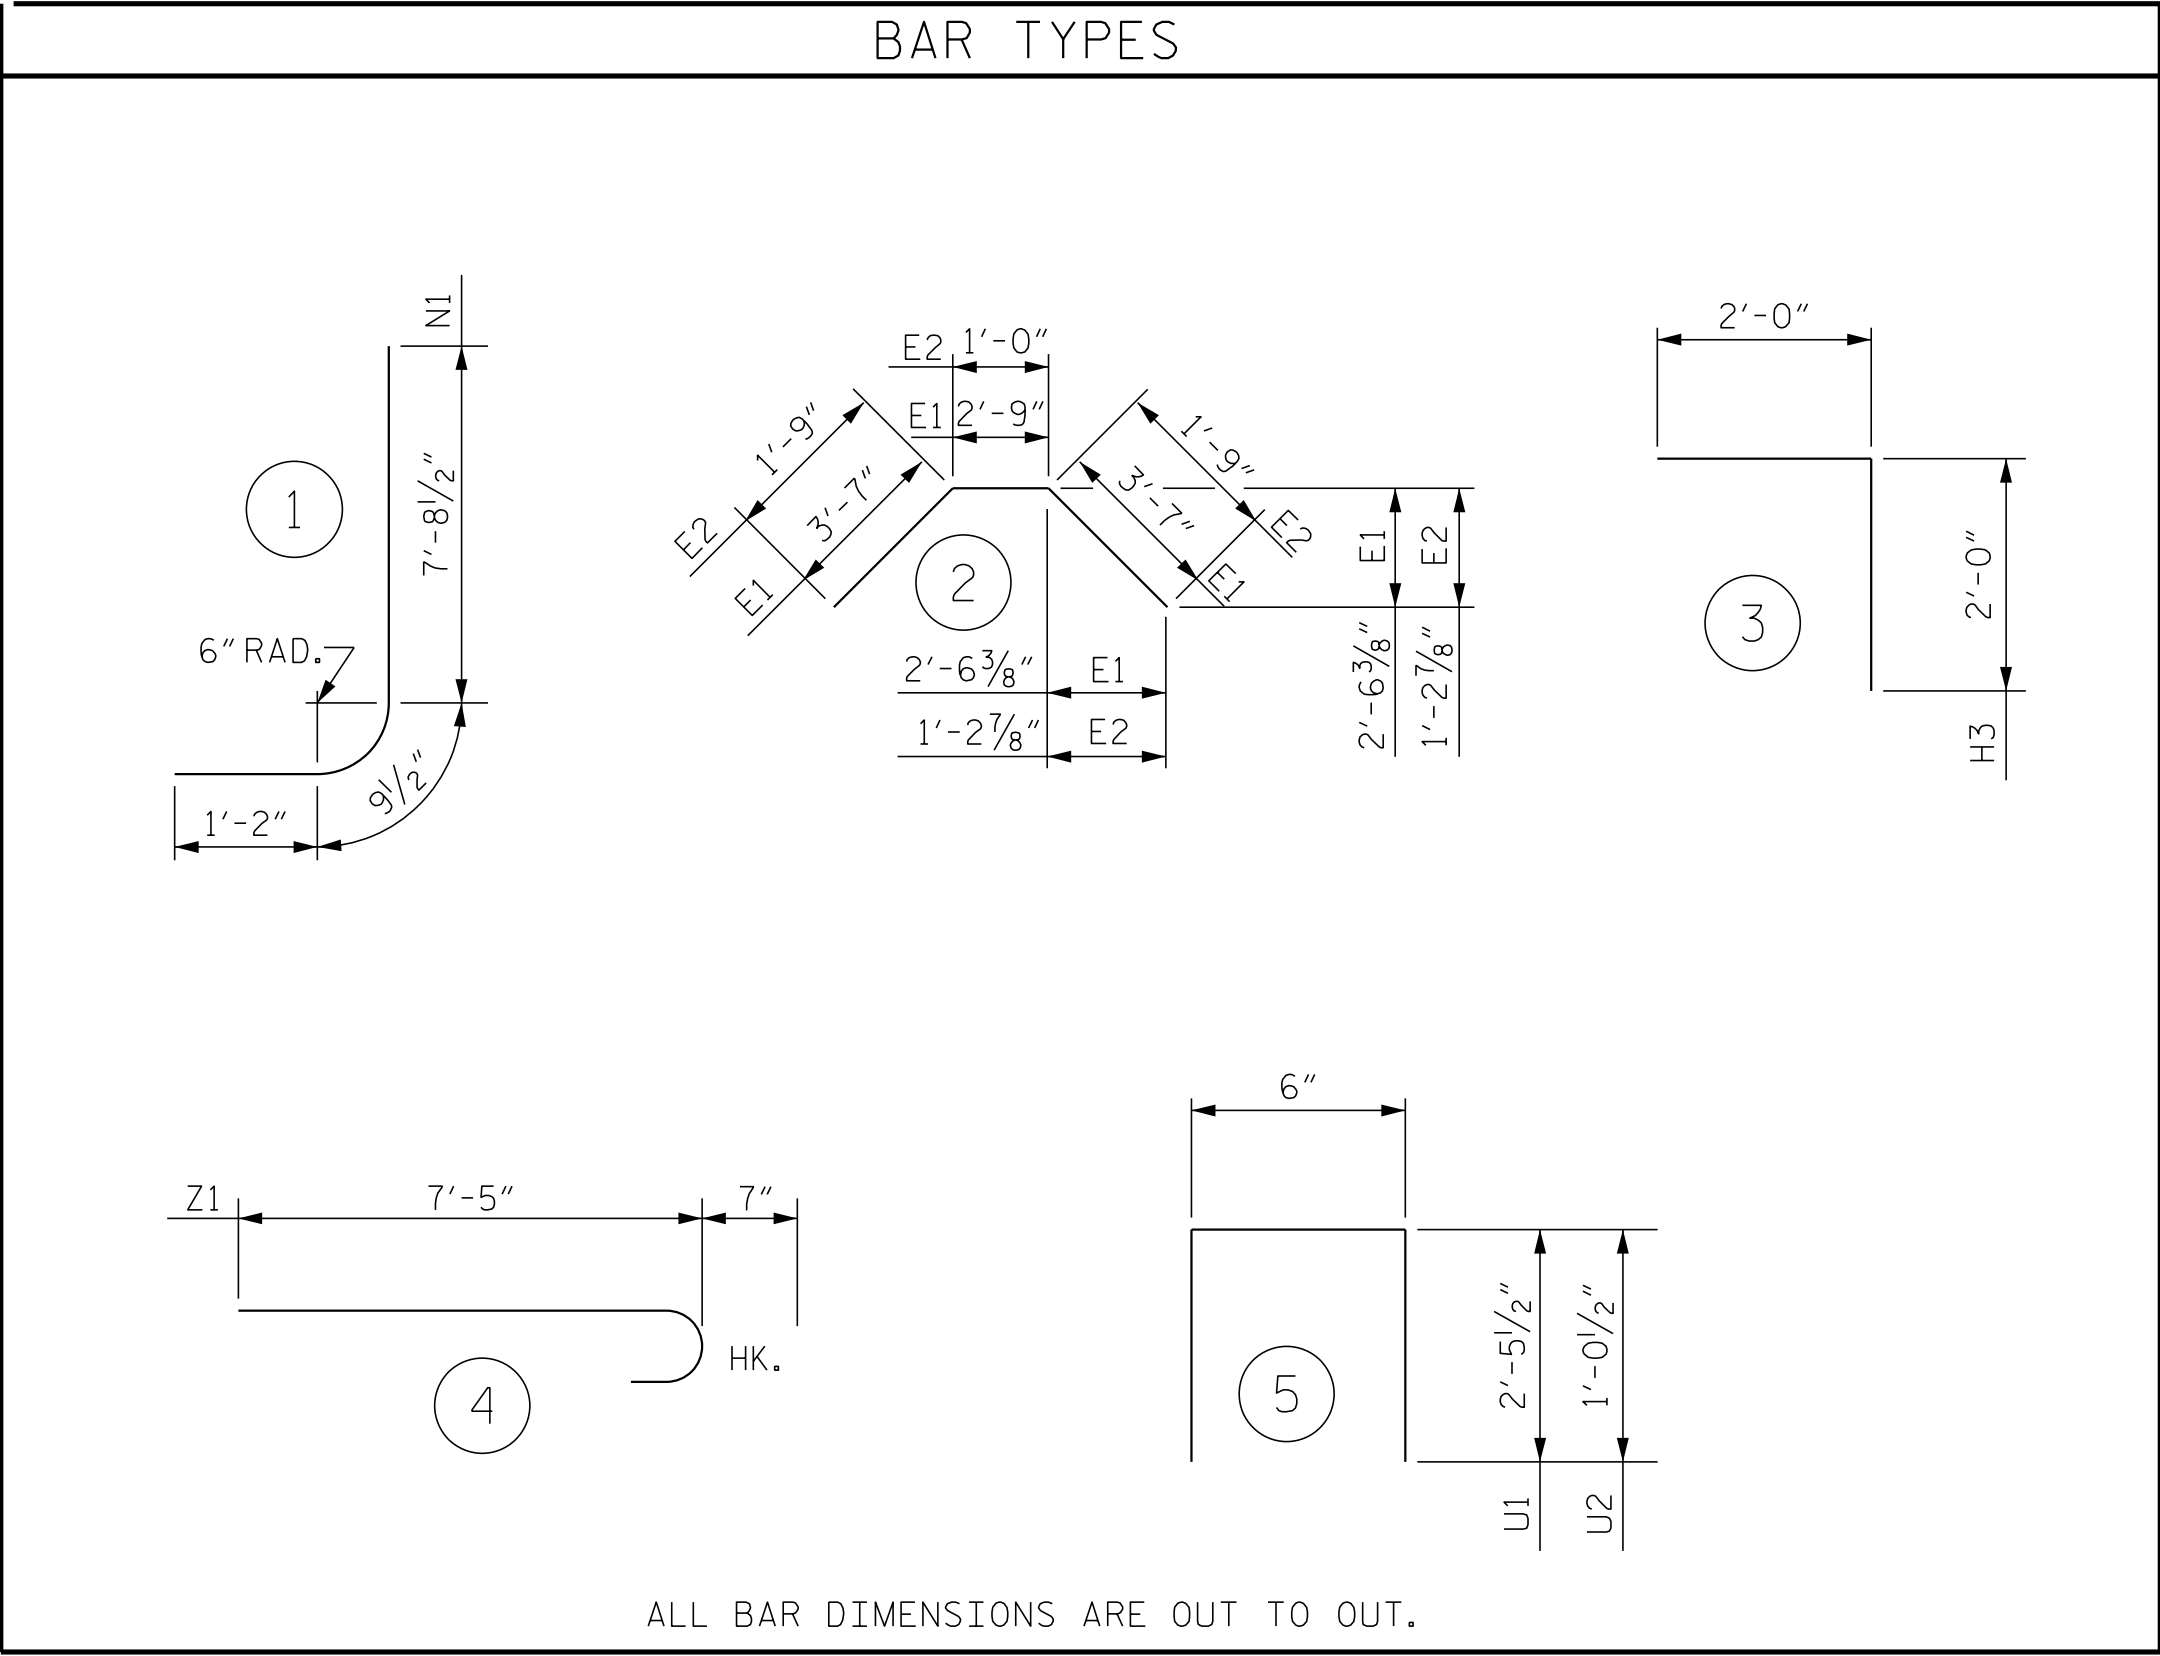

PROJECT NO. 49218.1
CUMBERLAND COUNTY
STATION: 17+00.00 -EL-

SHEET 3 OF 4

ENGINEER OF RECORD
1/30/2024

NORTH CAROLINA
PROFESSIONAL
SEAL
22072
ENGINEER
ARTHUR DILNORTH

DocuSigned by:

621382289228436

WETHERILL
ENGINEERING

1223 Jones Franklin Rd.
Raleigh, N.C. 27606
Bus: 919 851 8077
Fax: 919 851 8107
LICENSE NO. F-0377

STATE OF NORTH CAROLINA
DEPARTMENT OF TRANSPORTATION
RALEIGH

BILL OF MATERIAL
SOUTH JUNCTION BOX

REVISIONS

NO.	BY:	DATE:	NO.	BY:	DATE:
1			3		
2			4		

SHEET NO.
S-3
TOTAL SHEETS
7

NOTES:

CONSTRUCT PROPOSED STEEL PIPE RAIL 1/2" DIAMETER SCHEDULE 40 PLAIN END GALVANIZED STEEL PIPE MEETING THE REQUIREMENTS OF ASTM A53.

EMBEDDED PIPE RAIL INTO PROPOSED HEADWALLS AND WINGS AS SHOWN ON THE PLANS AND GROUT INTO PLACE. FOR GROUT, SEE SPECIAL PROVISIONS.

REPAIR GALVANIZING IN ACCORDANCE WITH SECTION 1076 OF THE NCDOT STANDARD SPECIFICATIONS.

WELD IN ACCORDANCE WITH ARTICLE 1072-18 OF THE STANDARD SPECIFICATIONS.

POST AND VERTICAL ELEMENTS OF THE RAIL SHALL BE PLUMB.

PAY ITEM

GALVANIZED RAILS 62.73 LIN. FT.

NORTH WALL ELEVATION

4 SPA. @ 5'-5 1/4"

SOUTH JUNCTION BOX PLAN

4 SPA. @ 4'-11"

SOUTH WALL ELEVATION

RAIL POST SPACING

4 SPA. @ 4'-11"

EAST WALL ELEVATION


WEST WALL ELEVATION

INSET 'A'

POST TO BE CENTERED IN HEADWALL AND WALLS

GROUT

3" Ø CORED OR FORMED HOLE

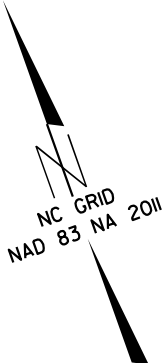

PROJECT NO. 49218.1

CUMBERLAND COUNTY

STATION: 17+00.00 -EL-

SHEET 4 OF 4

ENGINEER OF RECORD
1/30/2024



DocuSigned by:
WETHERILL ENGINEERING
621382269228438

1223 Jones Franklin Rd.
Raleigh, N.C. 27606
Bus: 919 851 8077
Fax: 919 851 8107
LICENSE NO. F-0377

STATE OF NORTH CAROLINA
DEPARTMENT OF TRANSPORTATION
RALEIGH

RAIL POST
FOR
SOUTH JUNCTION BOX

REVISIONS

NO.	BY:	DATE:	NO.	BY:	DATE:
1			3		
2			4		

SHEET NO.


S-4

TOTAL SHEETS
7

DOCUMENT NOT CONSIDERED FINAL
UNLESS ALL SIGNATURES COMPLETED

DRAWN BY : J. PENDERGRAFT DATE : 2-23
CHECKED BY : T. KOCH DATE : 2-23

P:\2020\2013501 Div 6 Ft.Bragg C+ Structures\cgn\49218.1_SD_PL\ldgn
1/30/2024 10:51:30 AM

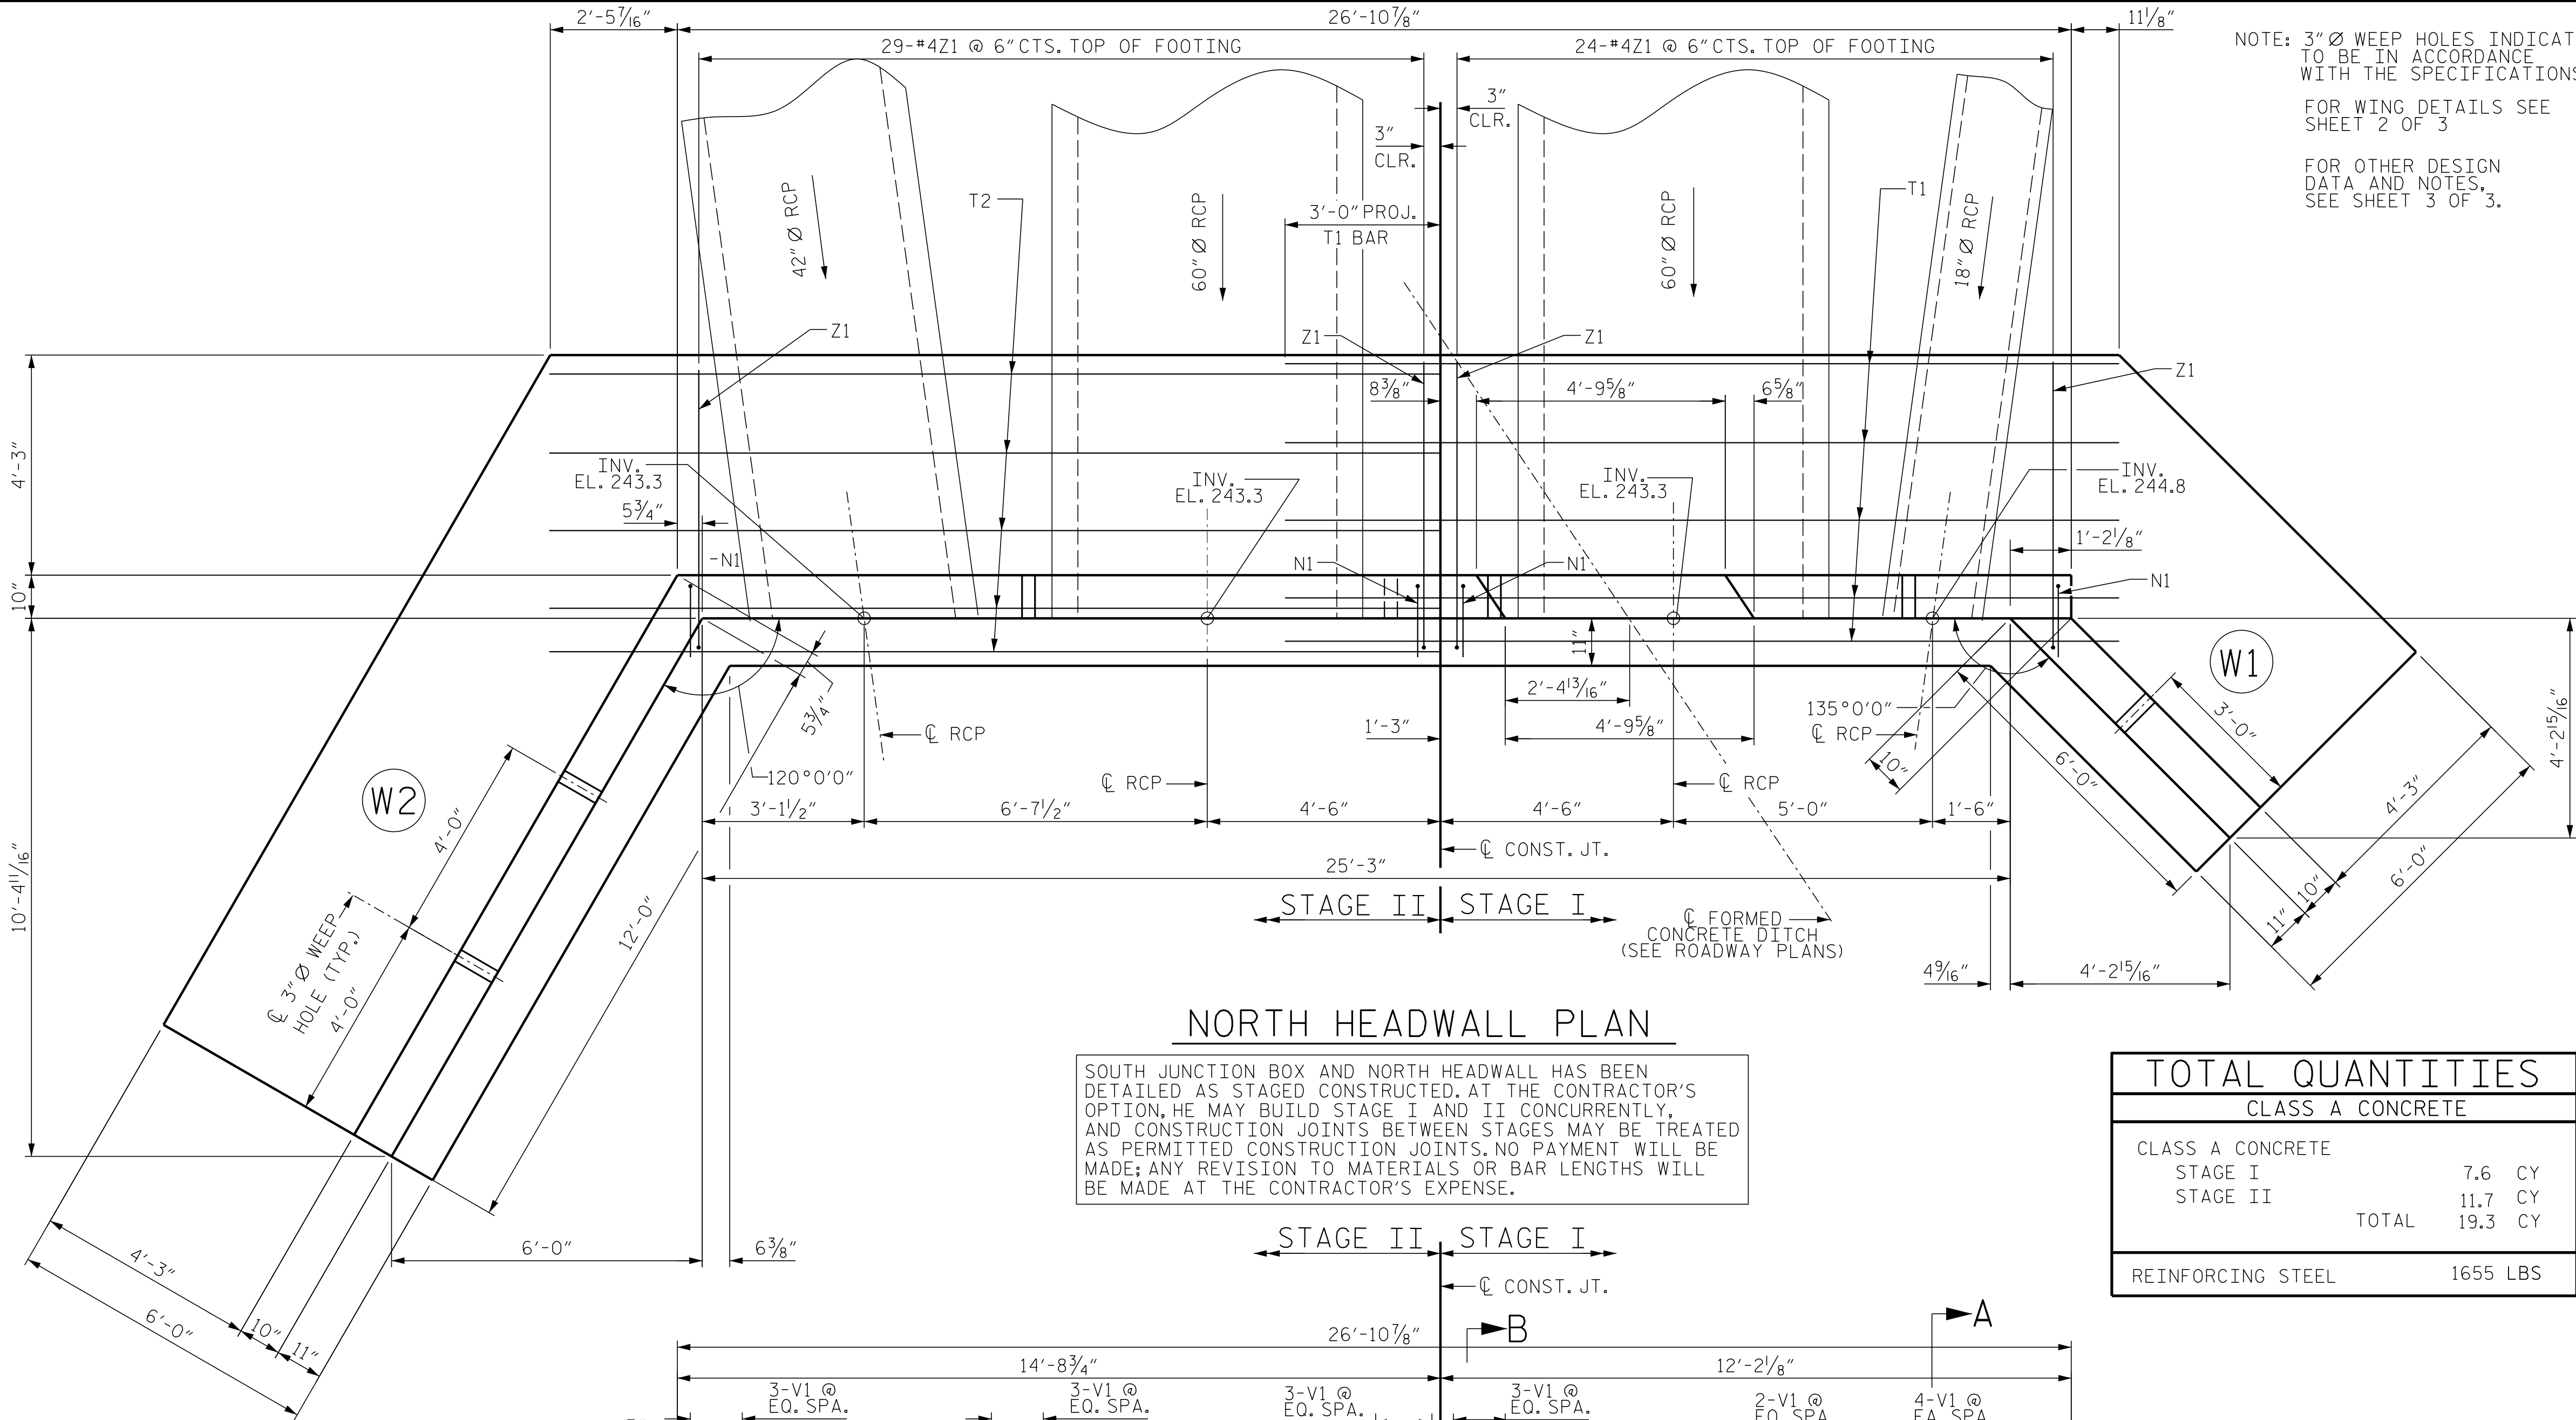


NORTH HEADWALL PLAN


SOUTH JUNCTION BOX AND NORTH HEADWALL HAS BEEN DETAILED AS STAGED CONSTRUCTED. AT THE CONTRACTOR'S OPTION, HE MAY BUILD STAGE I AND II CONCURRENTLY, AND CONSTRUCTION JOINTS BETWEEN STAGES MAY BE TREATED AS PERMITTED CONSTRUCTION JOINTS. NO PAYMENT WILL BE MADE; ANY REVISION TO MATERIALS OR BAR LENGTHS WILL BE MADE AT THE CONTRACTOR'S EXPENSE.

TOTAL QUANTITIES

CLASS A CONCRETE	
CLASS A CONCRETE	
STAGE I	7.6 CY
STAGE II	11.7 CY
TOTAL	19.3 CY
REINFORCING STEEL	1655 LBS

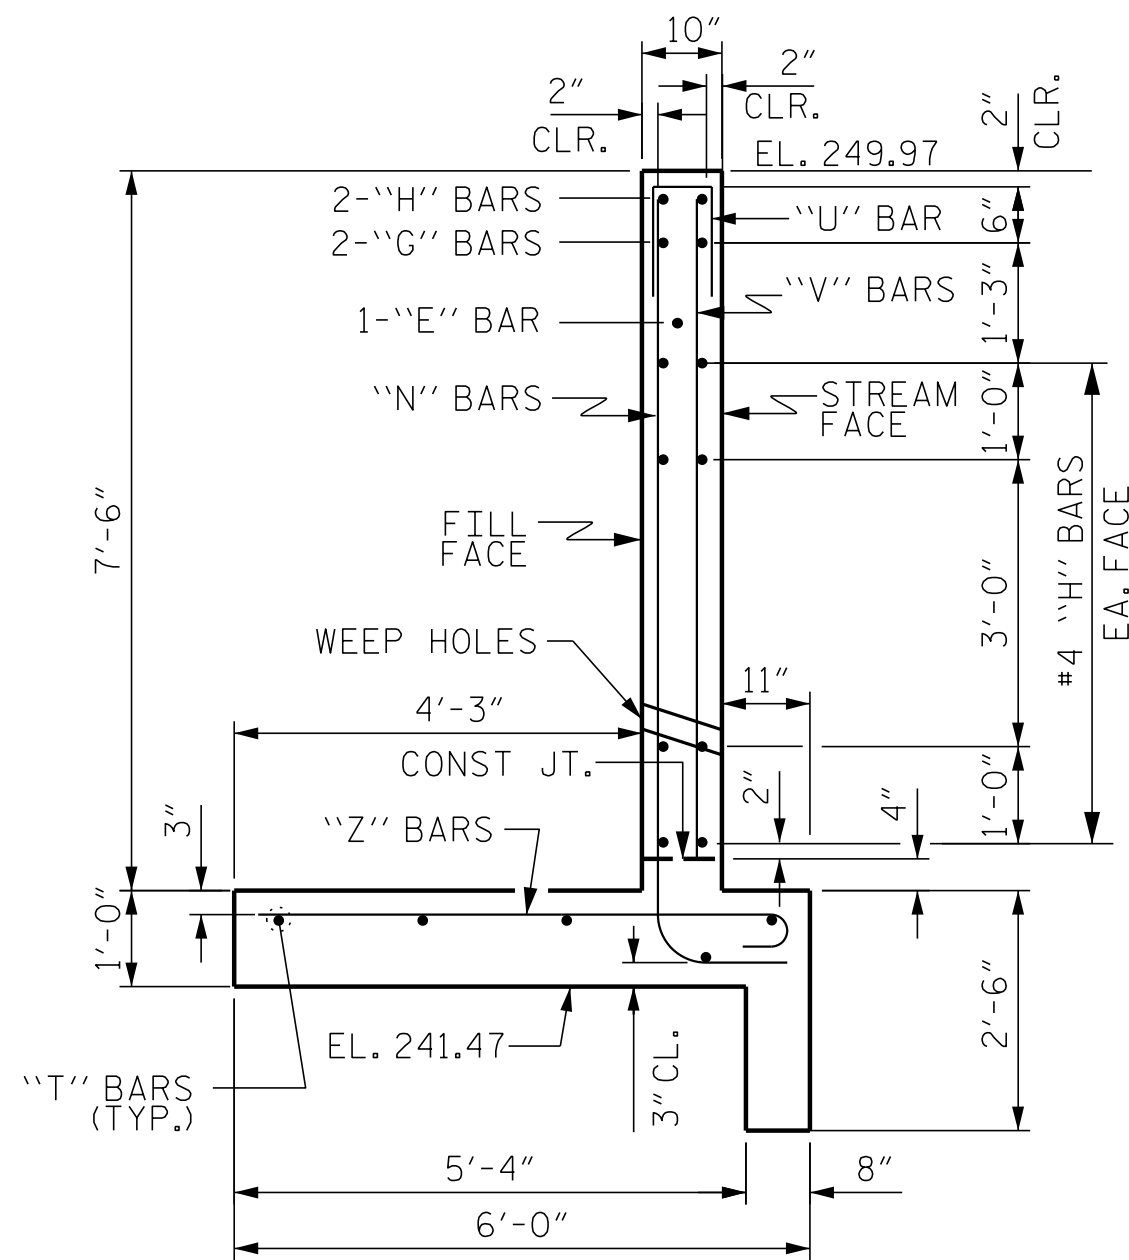

SECTION A-A

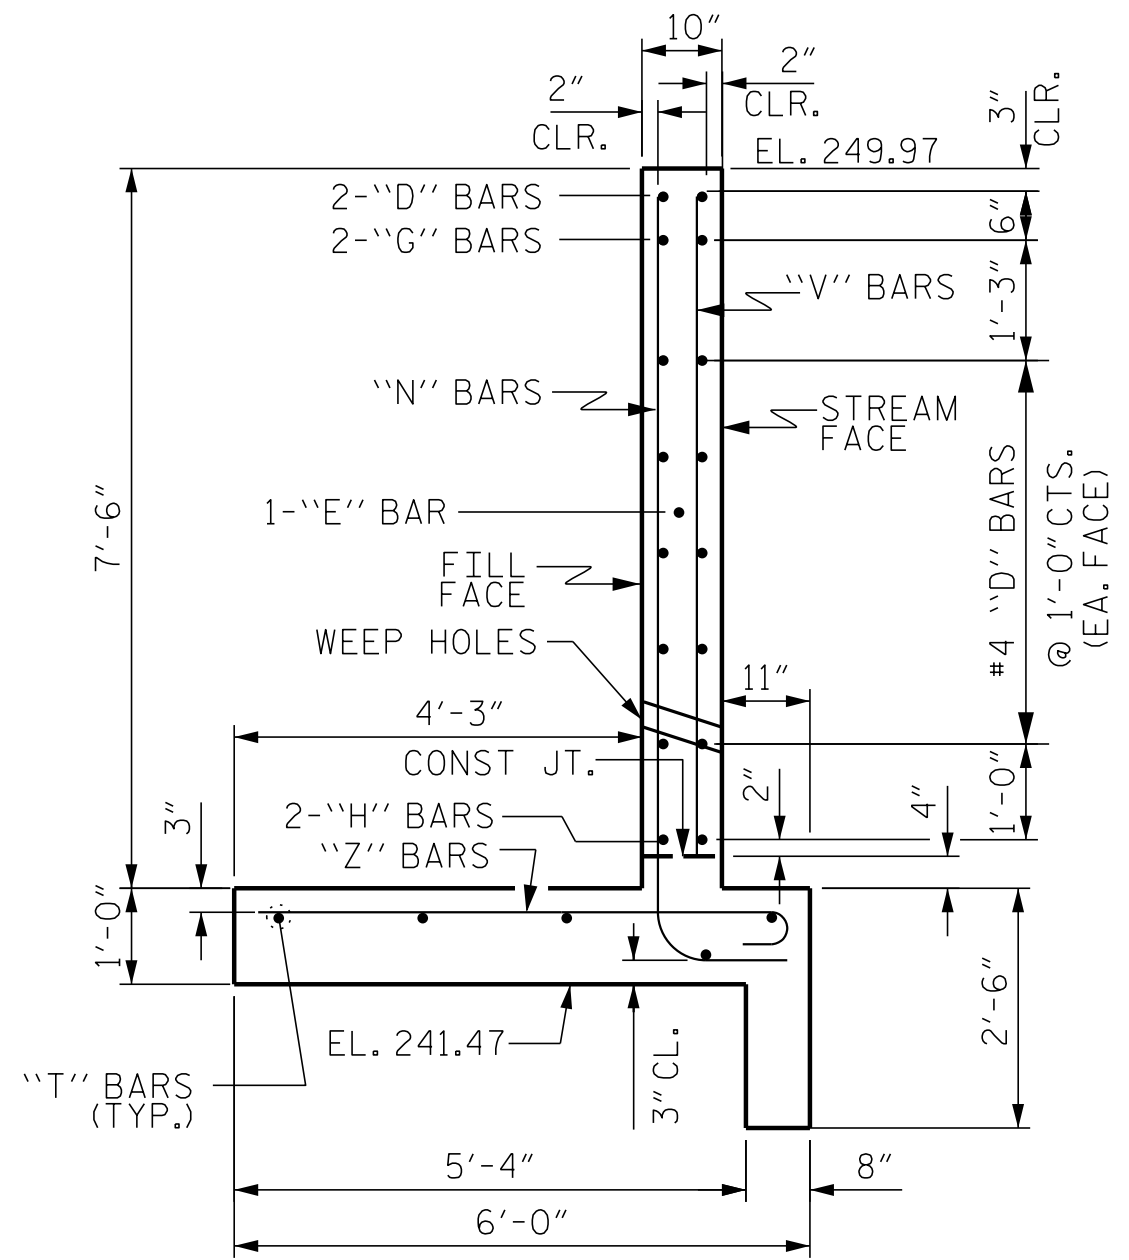

SECTION B-B

PROJECT NO. 49218.1

CUMBERLAND COUNTY

STATION: 17+00.00 -EL-

SHEET 1 OF 3


DRAWN BY : J. PENDERGRAFT DATE : 2-23
CHECKED BY : J. DILWORTH DATE : 2-23

NOTE: ""N"" BARS, ""V"" BARS, ""E"" BARS SHALL HAVE 2" MIN. CLR. FROM SIDE FACE OF RCP


NORTH HEADWALL ELEVATION

LOOKING UPSTREAM


DOCUMENT NOT CONSIDERED FINAL UNLESS ALL SIGNATURES COMPLETED

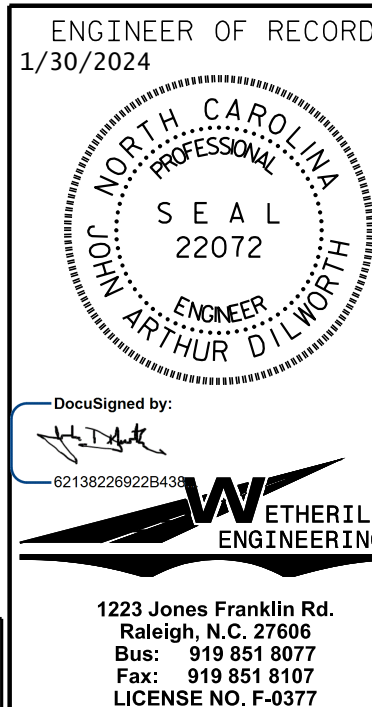


REVISIONS						SHEET NO.
NO.	BY:	DATE:	NO.	BY:	DATE:	
1			3			S-5
2			4			TOTAL SHEETS 7

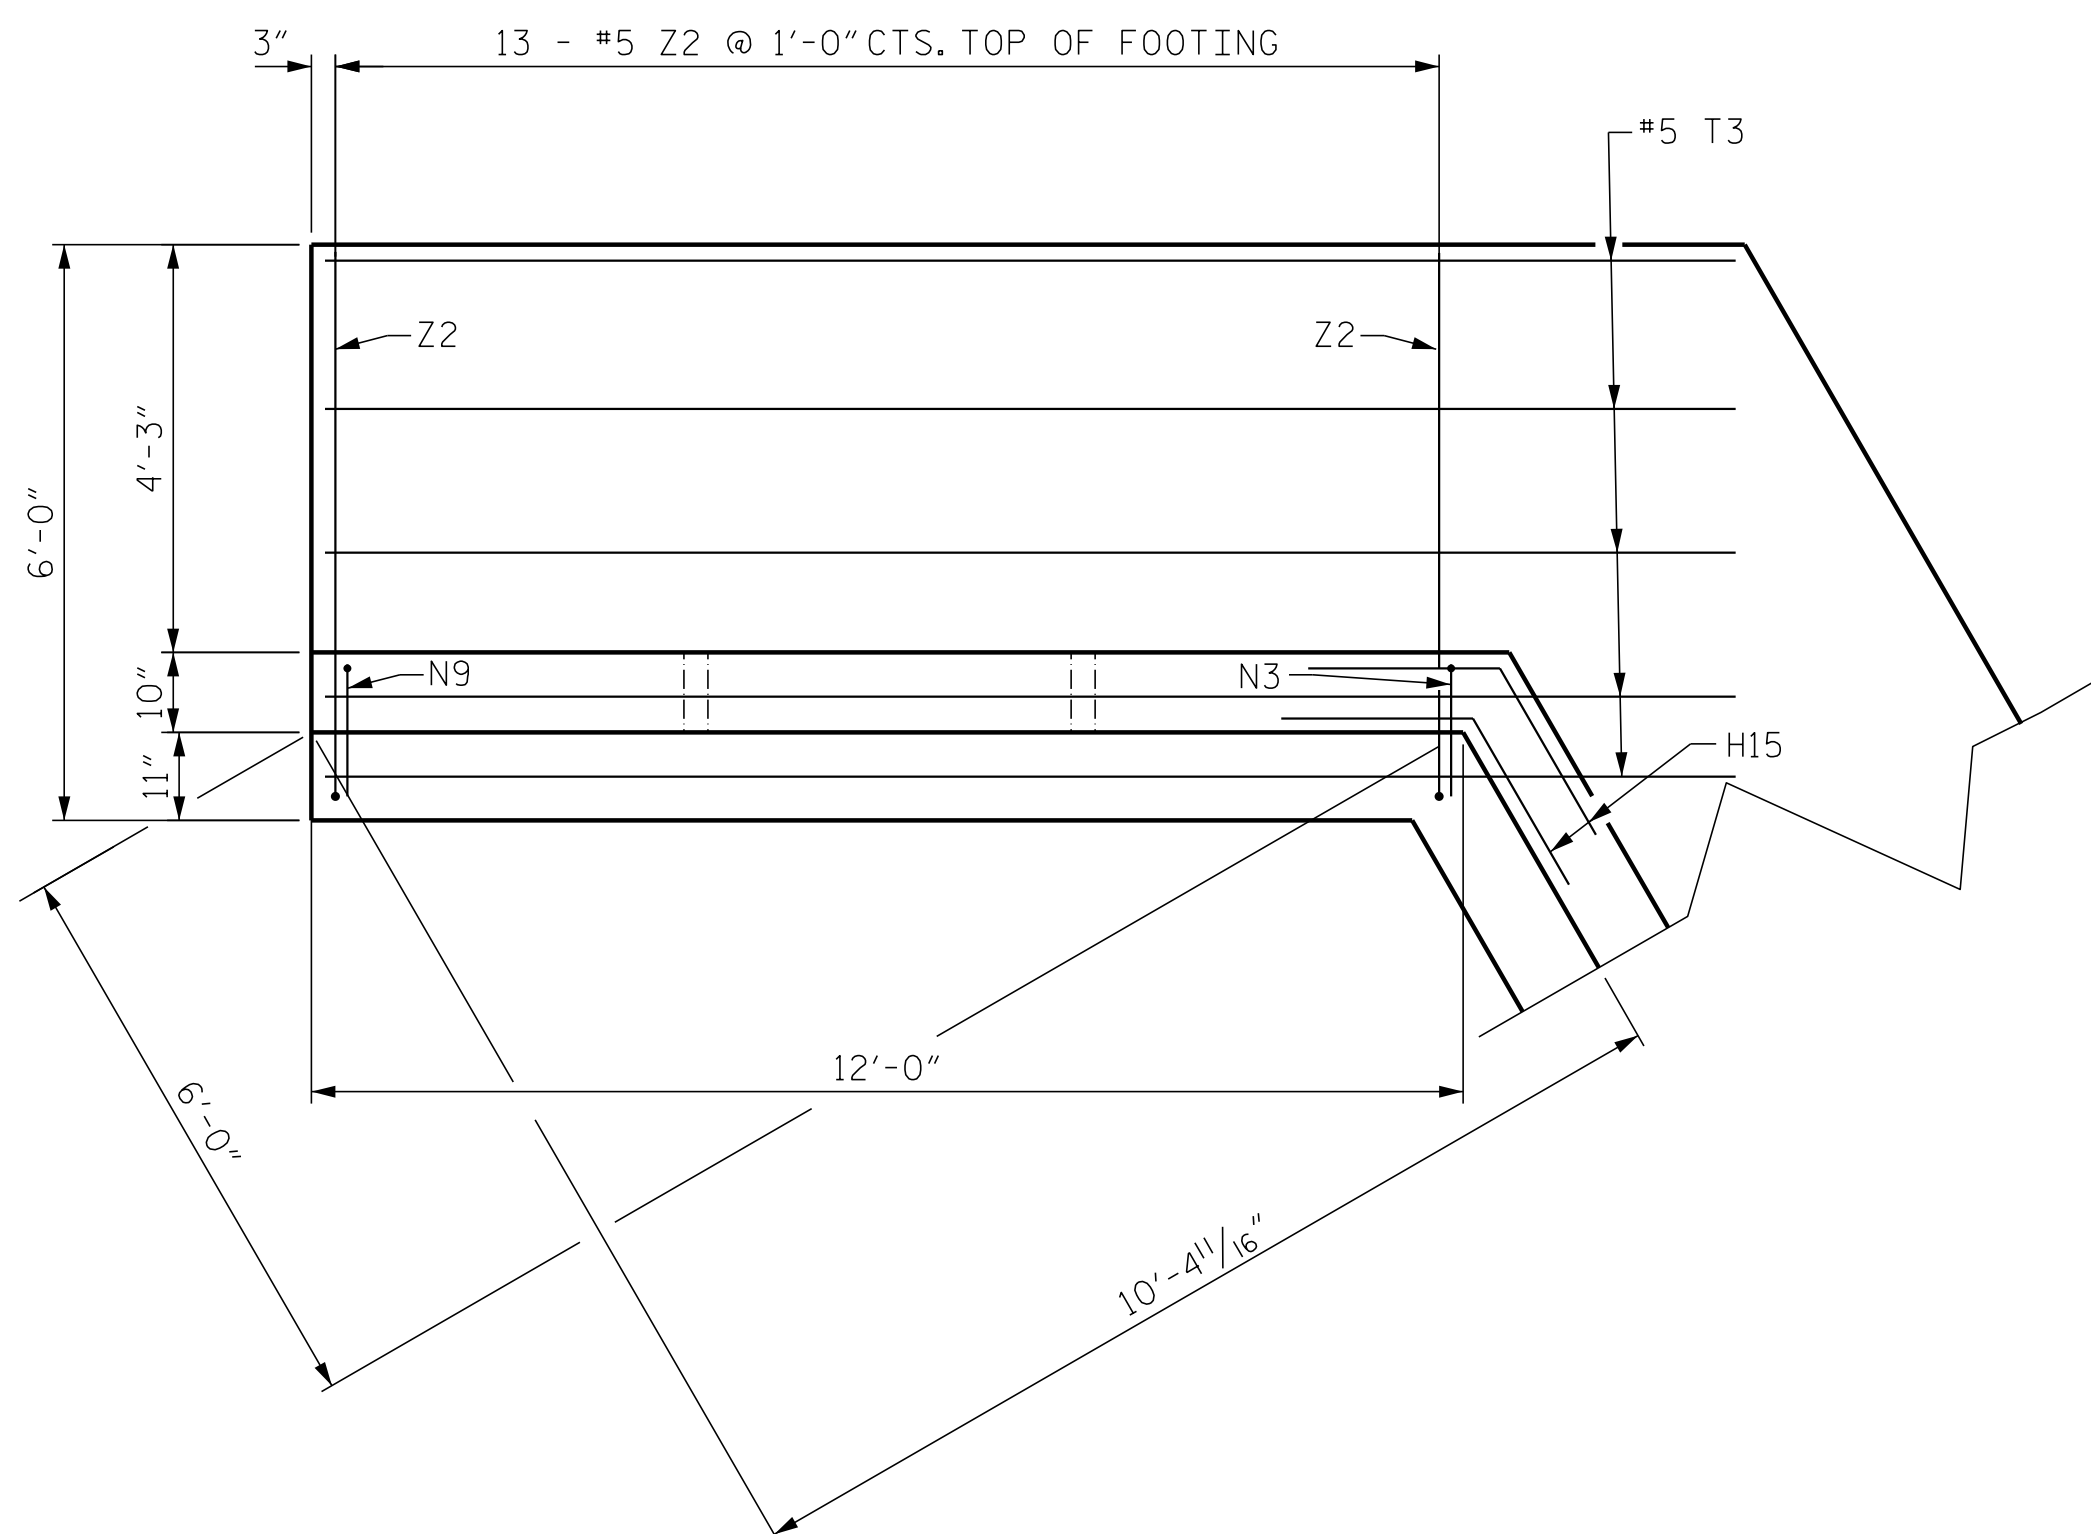


PLAN W2 (STAGE II)

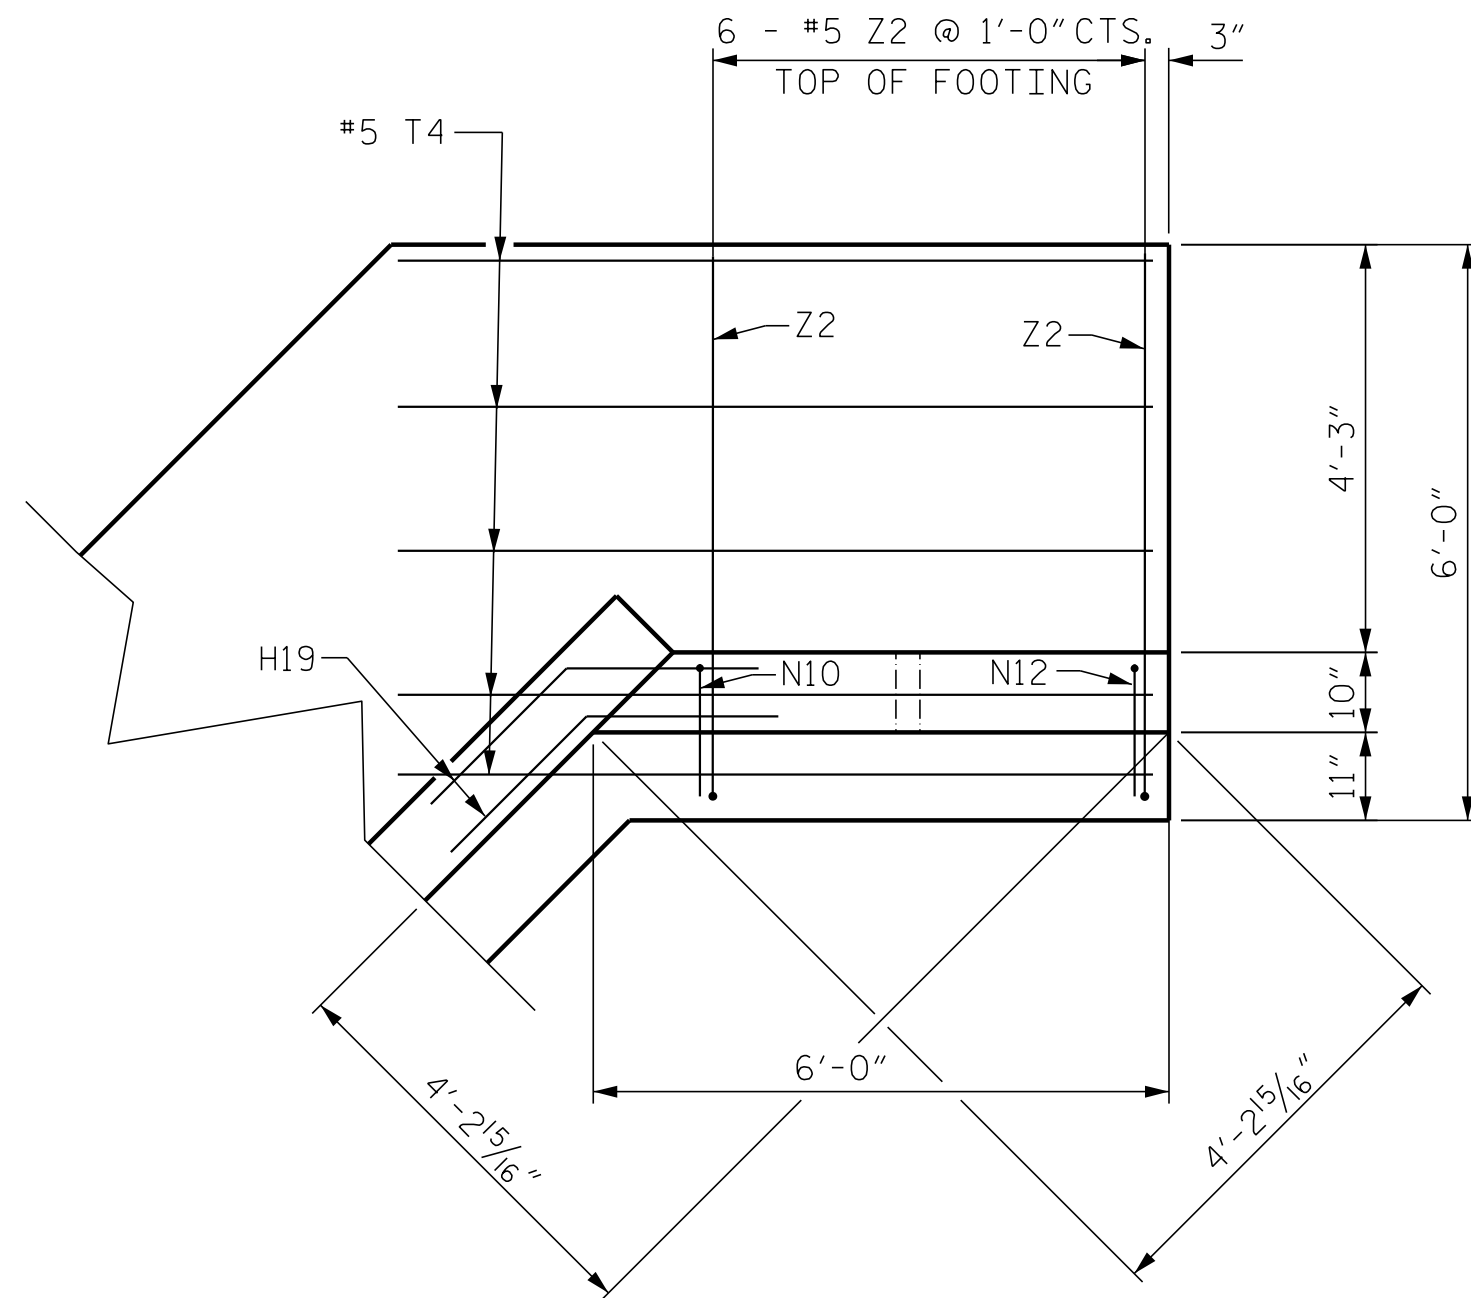


PLAN W1 (STAGE I)

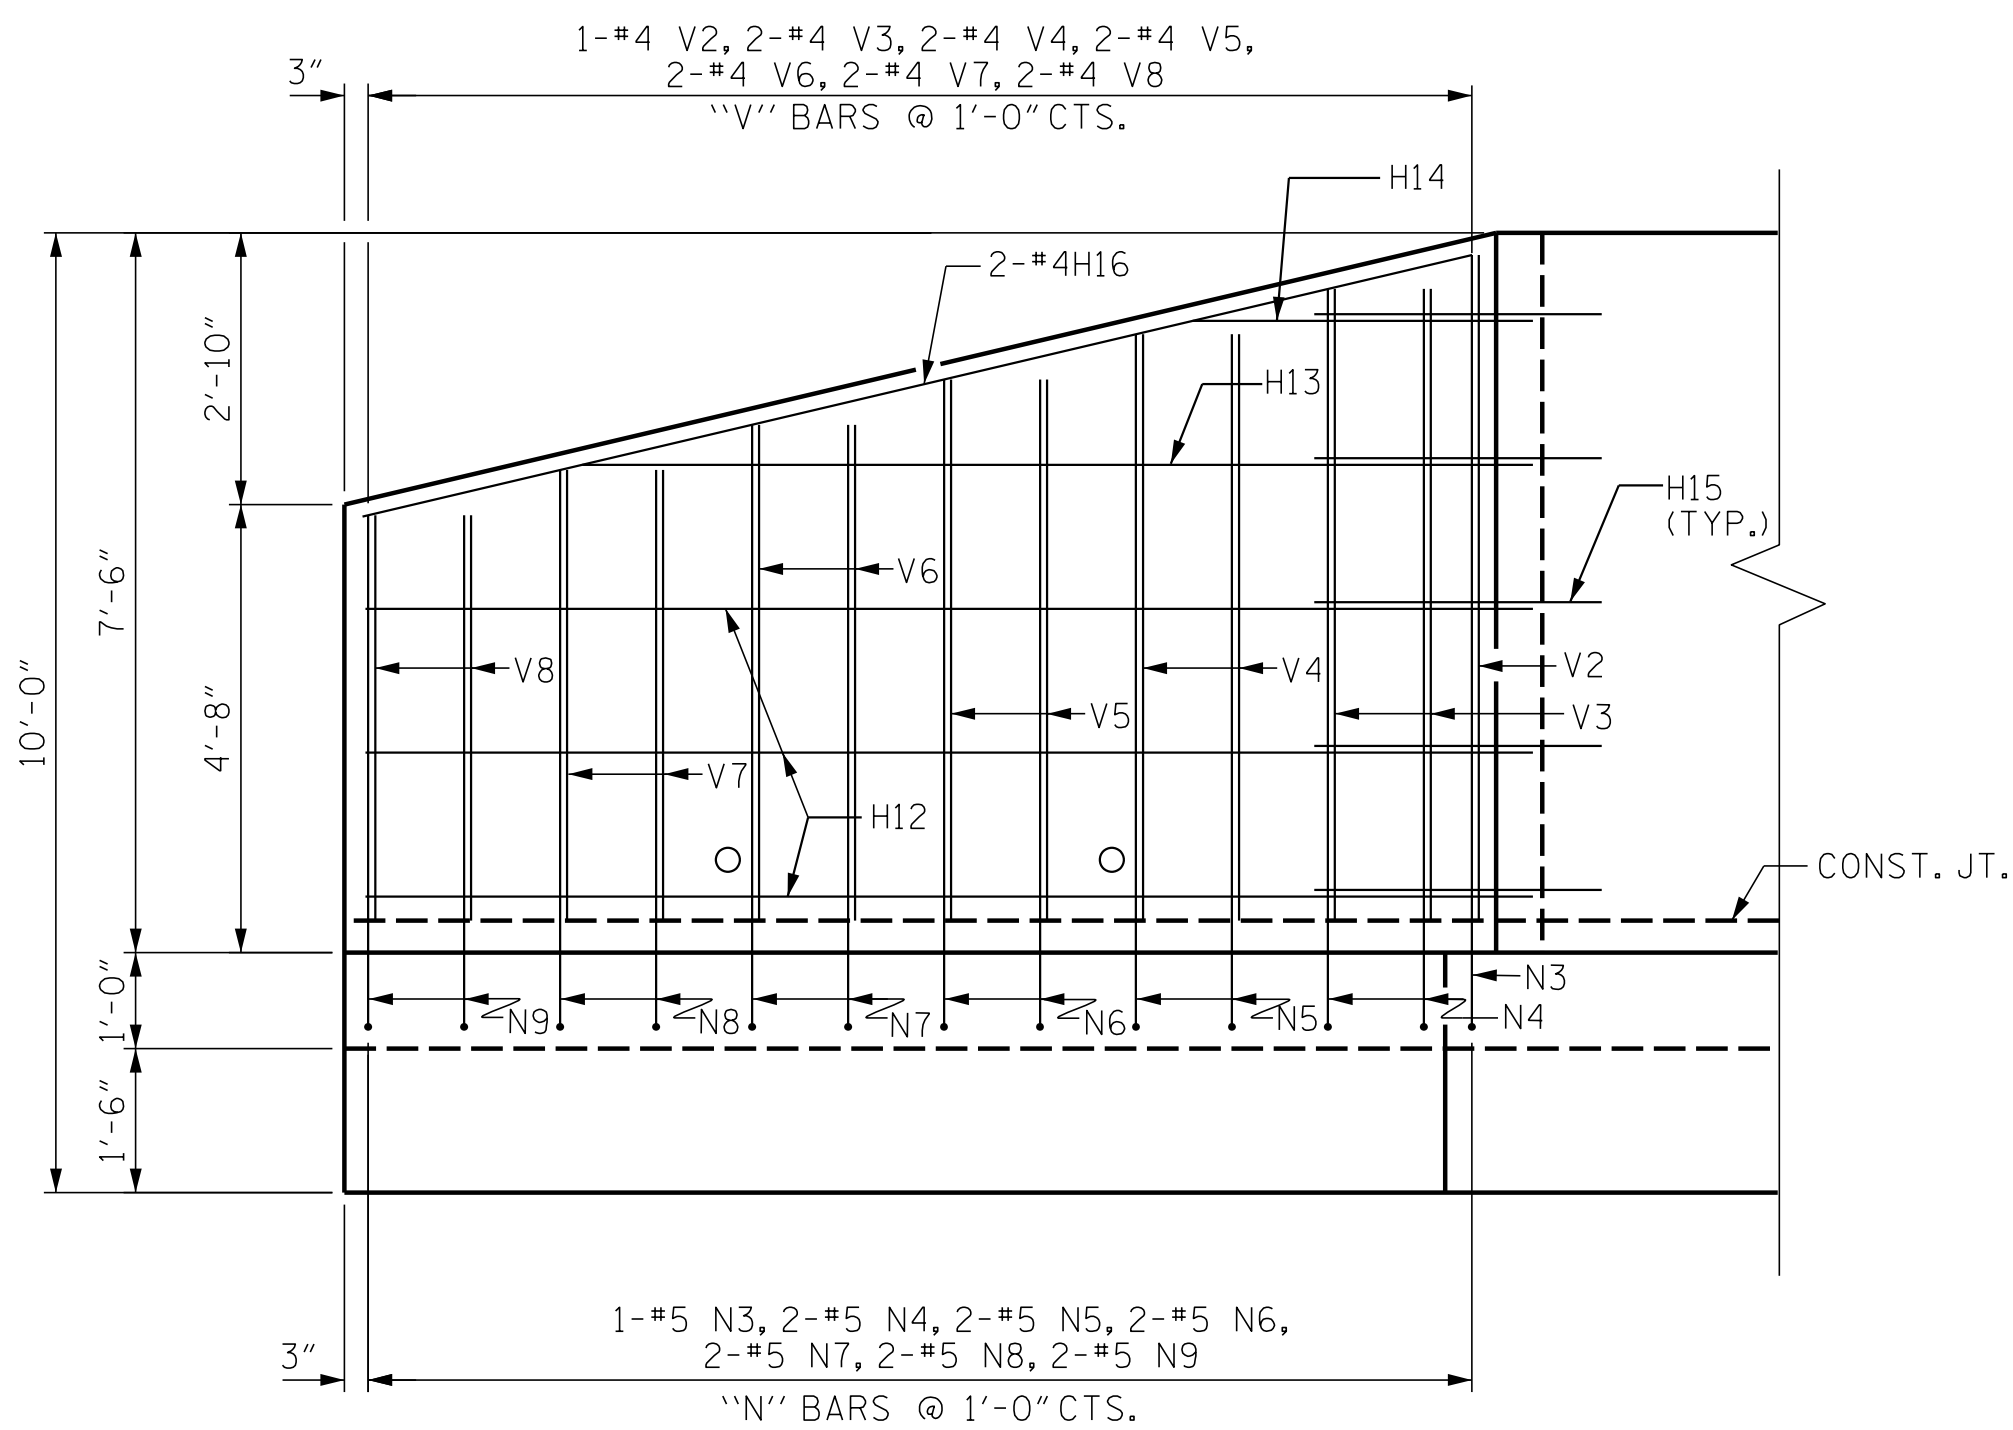

ELEVATION W2 (STAGE II)

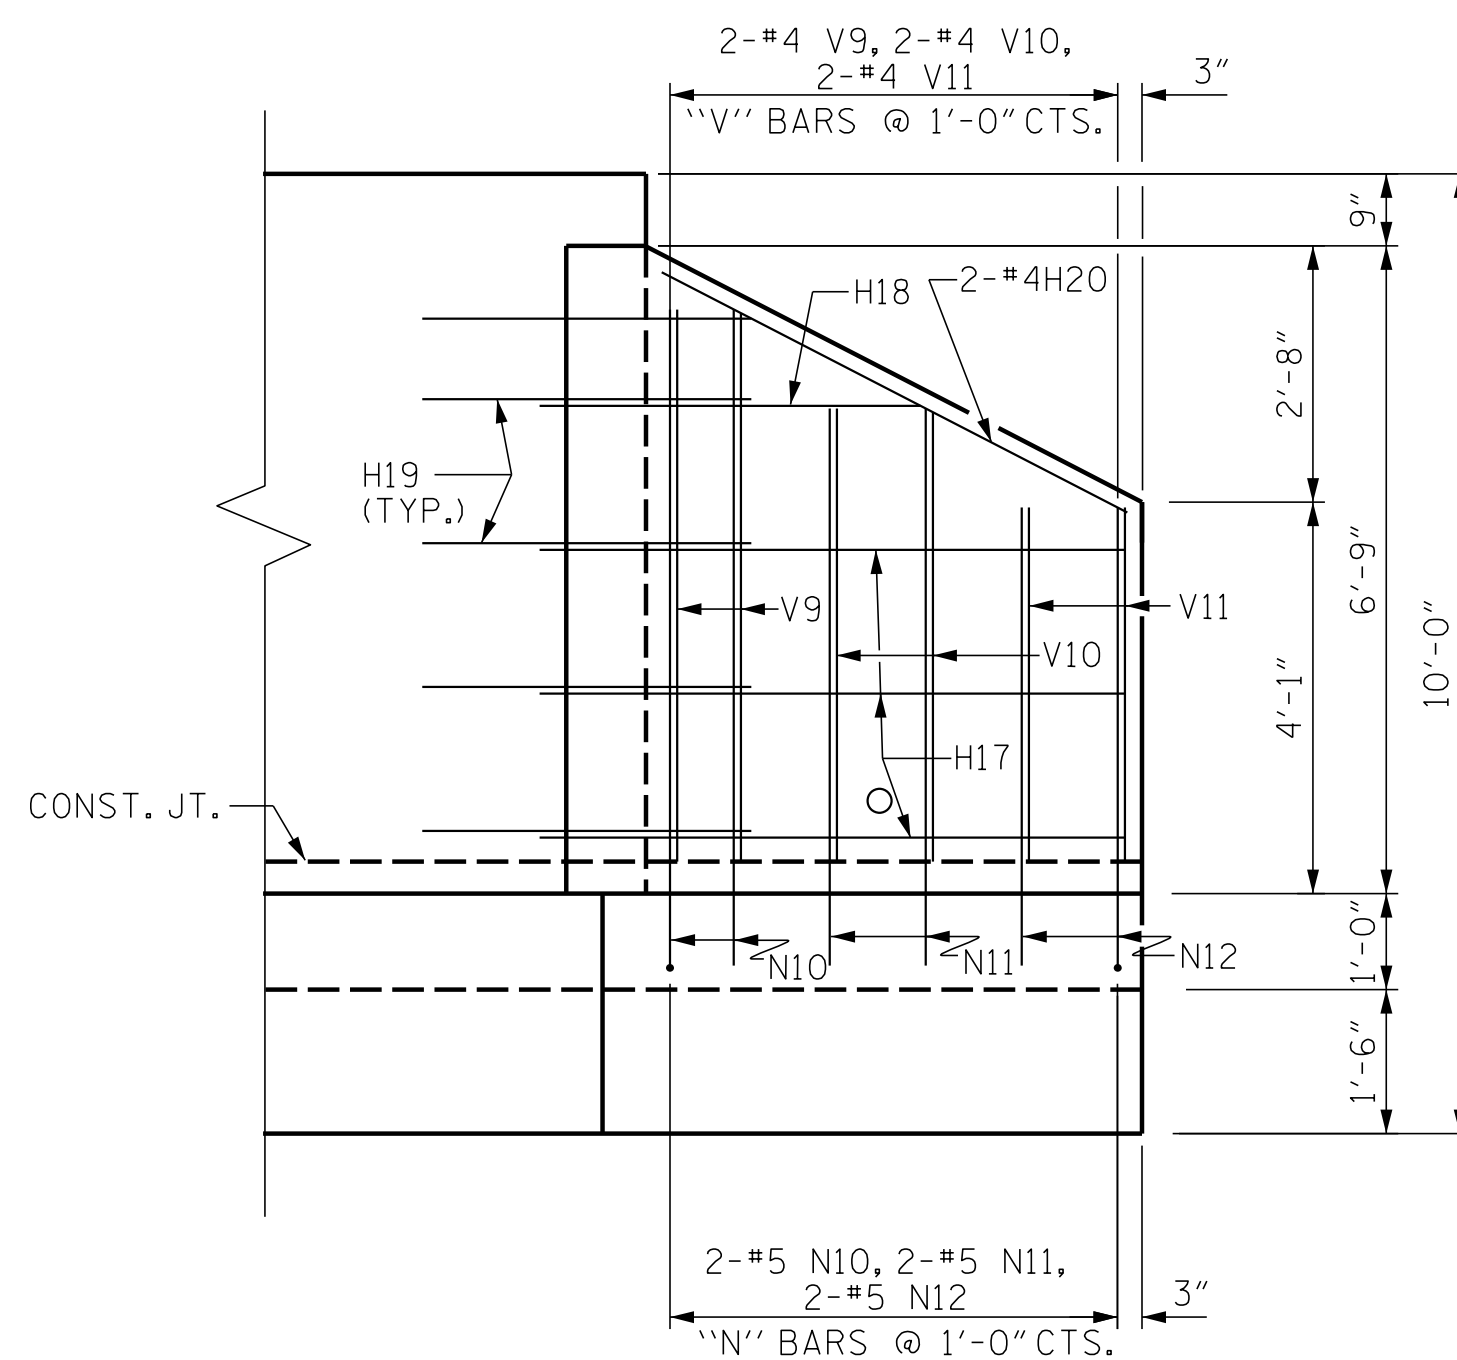


ELEVATION W1 (STAGE I)

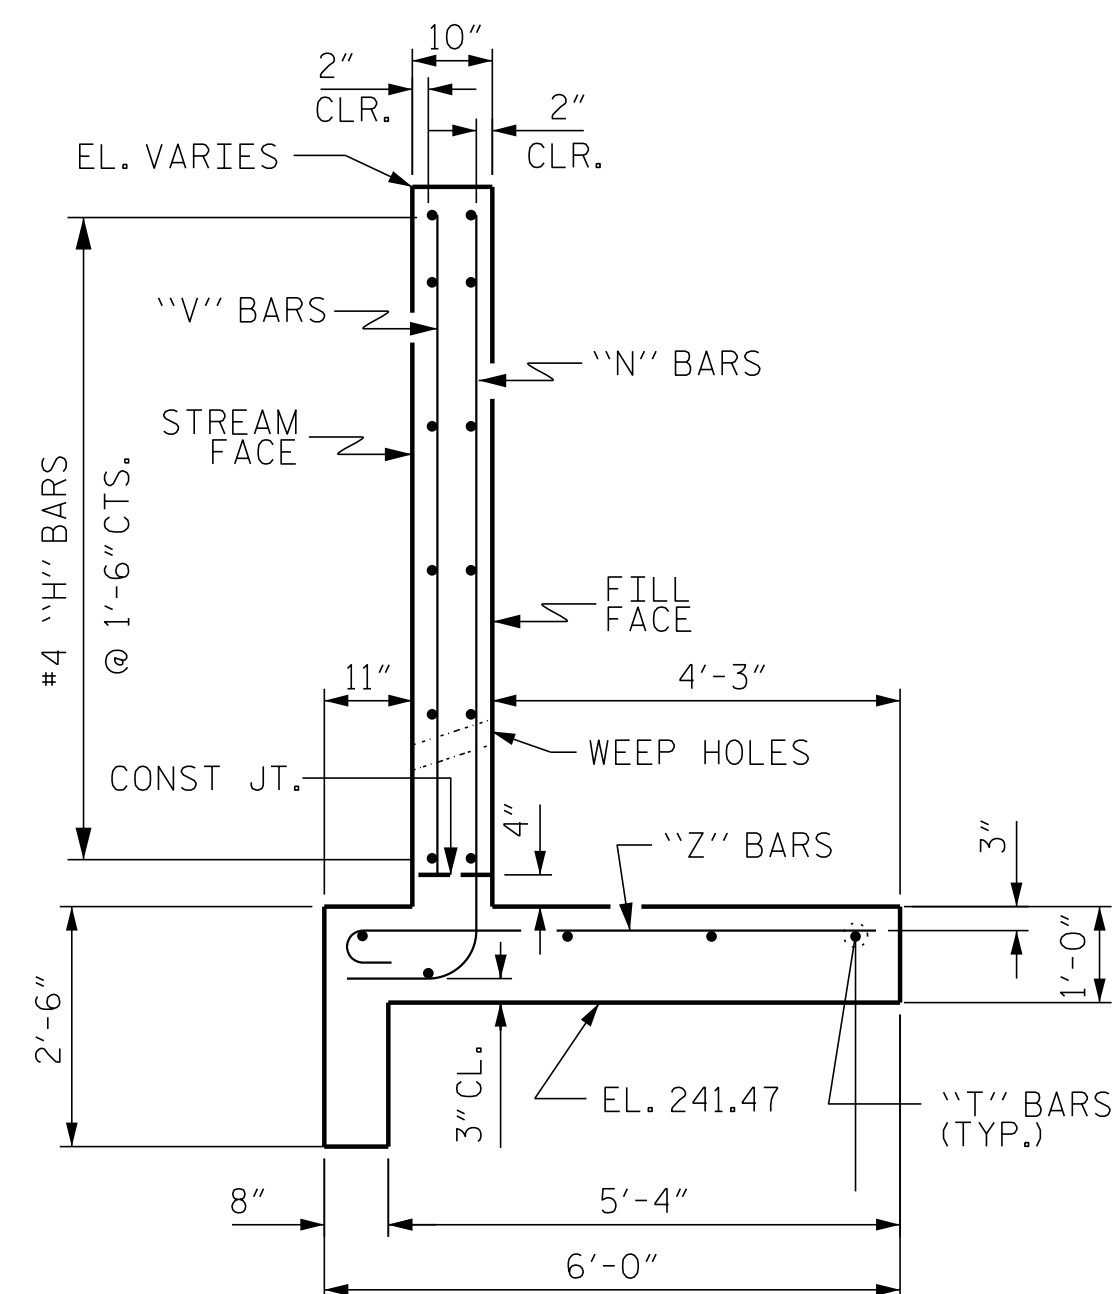

TYPICAL WING SECTION

PROJECT NO. 49218.1
CUMBERLAND COUNTY
 STATION: 17+00.00 -EL-

SHEET 2 OF 3

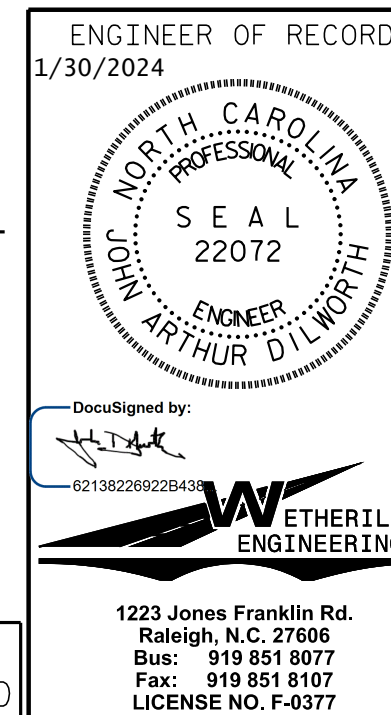

STATE OF NORTH CAROLINA
DEPARTMENT OF TRANSPORTATION
RALEIGH

NORTH HEADWALL
WINGWALLS
W1 & W2

REVISIONS						SHEET NO.
NO.	BY:	DATE:	NO.	BY:	DATE:	S-6
1			3			TOTAL SHEETS 7
2			4			

DRAWN BY : J. PENDERGRAFT DATE : 2-23
CHECKED BY : J. DILWORTH DATE : 2-23

DOCUMENT NOT CONSIDERED FINAL
UNLESS ALL SIGNATURES COMPLETED


P:\2020\20135.01 Div 6 Ft.Bragg C:\Structures\vgm\49218.1_SD_PL\ldgn 1/30/2024 10:54:41 AM

DRAWN BY : J. PENDERGRAFT DATE : 2-23
CHECKED BY : J. DILWORTH DATE : 2-23

BILL OF MATERIAL					
BAR	NO.	SIZE	TYPE	LENGTH	WEIGHT
D1	12	#4	STR	2'-8"	21
E1	2	#6	6	9'-11"	30
E2	1	#6	6	4'-6"	7
E3	1	#6	6	7'-8"	12
G1	2	#7	STR	16'-2"	66
G2	2	#7	STR	14'-5"	59
H1	4	#4	STR	6'-0"	16
H2	2	#4	STR	4'-11"	7
H3	2	#4	STR	4'-6"	6
H4	2	#4	STR	5'-2"	7
H5	2	#4	STR	5'-10"	8
H6	2	#4	STR	4'-1"	5
H7	2	#4	STR	2'-3"	3
H8	2	#4	STR	1'-11"	3
H9	2	#4	STR	2'-3"	3
H10	2	#4	STR	7'-8"	10
H11	2	#4	STR	14'-4"	19
H12	6	#4	STR	12'-2"	49
H13	2	#4	STR	9'-11"	13
H14	2	#4	STR	3'-6"	5
H15	10	#4	1	4'-0"	27
H16	2	#4	STR	11'-10"	16
H17	6	#4	STR	6'-1"	24
H18	2	#4	STR	3'-11"	5
H19	10	#4	2	4'-0"	27
H20	2	#4	STR	5'-5"	7
N1	18	#5	3	9'-3"	174
N2	8	#5	3	3'-10"	32
N3	1	#5	3	9'-2"	10
N4	2	#5	3	8'-10"	17
N5	2	#5	3	8'-5"	18
N6	2	#5	3	7'-11"	17
N7	2	#5	3	7'-5"	15
N8	2	#5	3	6'-11"	14
N9	2	#5	3	6'-6"	14
N10	2	#5	3	8'-0"	17
N11	2	#5	3	7'-0"	15
N12	2	#5	3	6'-0"	13
T1	5	#5	STR	16'-1"	84
T2	5	#5	STR	17'-2"	90
T3	5	#5	STR	14'-8"	76
T4	5	#5	STR	7'-10"	41
U1	2	#4	5	6'-9"	9
U2	4	#4	5	2'-9"	7
U3	7	#4	5	2'-1"	10
U4	9	#4	5	5'-1"	31
V1	18	#4	STR	7'-0"	84
V2	1	#4	STR	6'-11"	5
V3	2	#4	STR	6'-7"	9
V4	2	#4	STR	6'-1"	8
V5	2	#4	STR	5'-7"	7
V6	2	#4	STR	5'-2"	7
V7	2	#4	STR	4'-8"	6
V8	2	#4	STR	4'-2"	6
V9	2	#4	STR	5'-9"	8
V10	2	#4	STR	4'-8"	6
V11	2	#4	STR	3'-8"	5
Z1	53	#4	4	6'-2"	218
Z2	19	#5	4	6'-3"	124
REINFORCING STEEL				1655 LBS	
FOR STAGE 1 & 2					
CLASS A CONCRETE					
STAGE I				7.6 CY	
STAGE II				11.7 CY	
TOTAL				19.3 CY	

NOTES:

- FOR OTHER DESIGN DATA AND NOTES, SEE STANDARD NOTE SHEET.
- FOR FALSEWORK AND FORMWORK, SEE SPECIAL PROVISIONS.
- FOR SUBMITTAL OF WORKING DRAWINGS, SEE SPECIAL PROVISIONS.
- FOR CRANE SAFETY, SEE SPECIAL PROVISIONS.
- FOR GROUT FOR STRUCTURES, SEE SPECIAL PROVISIONS.

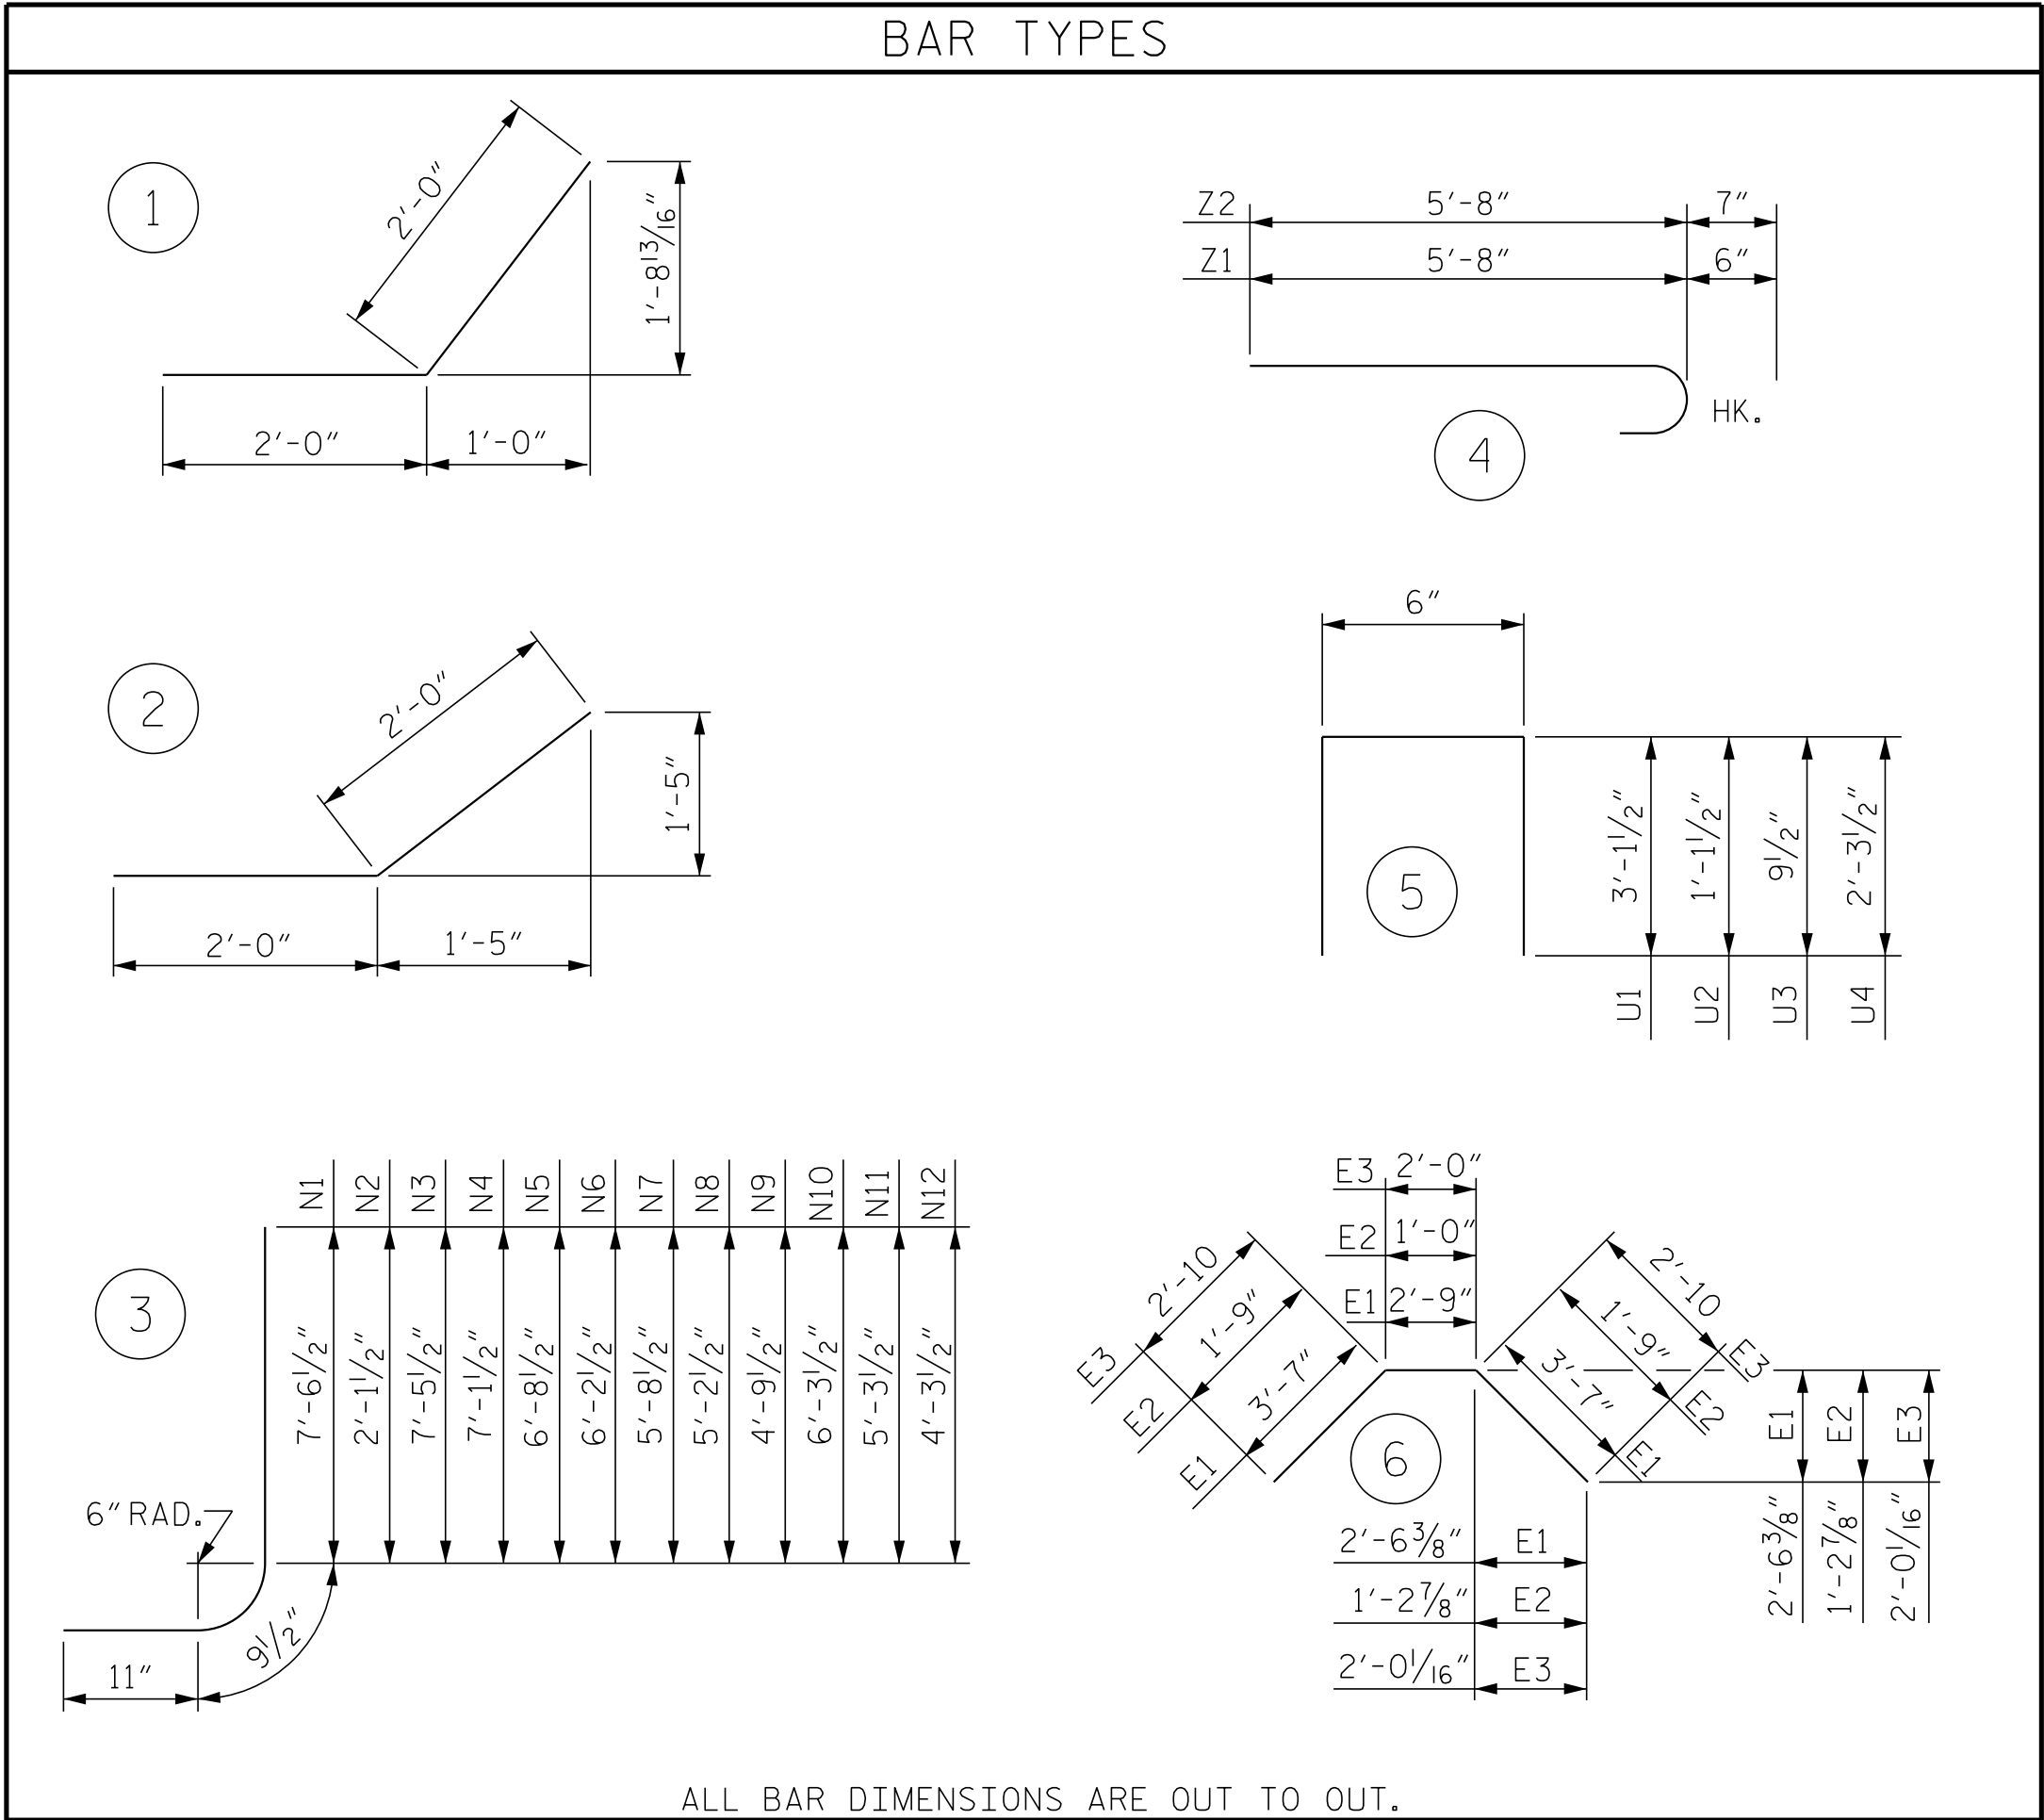

PROJECT NO. 49218.1
CUMBERLAND COUNTY
STATION: 17+00.00 -EL-

SHEET 3 OF 3

ENGINEER OF RECORD
1/30/2024
NORTH CAROLINA
PROFESSIONAL
SEAL
22072
ENGINEER
ARTHUR DILWORTH

DocuSigned by:
J. DILWORTH
62138226226436
ETHERILL
ENGINEERING
1223 Jones Franklin Rd.
Raleigh, N.C. 27606
Bus: 919 851 8077
Fax: 919 851 8107
LICENSE NO. F-0377

STATE OF NORTH CAROLINA
DEPARTMENT OF TRANSPORTATION
RALEIGH
BILL OF MATERIAL
NORTH HEADWALL &
WINGWALLS

REVISIONS

NO.	BY:	DATE:	NO.	BY:	DATE:
1			3		
2			4		

SHEET NO.
S-7
TOTAL SHEETS
7

DOCUMENT NOT CONSIDERED FINAL
UNLESS ALL SIGNATURES COMPLETED

STANDARD NOTES

DESIGN DATA:

SPECIFICATIONS	- - - - -	A.A.S.H.T.O. (CURRENT)
LIVE LOAD	- - - - -	SEE PLANS
IMPACT ALLOWANCE	- - - - -	SEE A.A.S.H.T.O.
STRESS IN EXTREME FIBER OF STRUCTURAL STEEL - AASHTO M270 GRADE 36	- -	20,000 LBS. PER SQ. IN.
- AASHTO M270 GRADE 50W	- -	27,000 LBS. PER SQ. IN.
- AASHTO M270 GRADE 50	- -	27,000 LBS. PER SQ. IN.
REINFORCING STEEL IN TENSION - GRADE 60	- - -	24,000 LBS. PER SQ. IN.
CONCRETE IN COMPRESSION	- - - - -	1,200 LBS. PER SQ. IN.
CONCRETE IN SHEAR	- - - - -	SEE A.A.S.H.T.O.
STRUCTURAL TIMBER - TREATED OR UNTREATED EXTREME FIBER STRESS	- - -	1,800 LBS. PER SQ. IN.
COMPRESSION PERPENDICULAR TO GRAIN OF TIMBER	- - - -	375 LBS. PER SQ. IN.
EQUIVALENT FLUID PRESSURE OF EARTH	- - - -	30 LBS. PER CU. FT. (MINIMUM)

MATERIAL AND WORKMANSHIP:

EXCEPT AS MAY OTHERWISE BE SPECIFIED ON PLANS OR IN THE SPECIAL PROVISIONS, ALL MATERIAL AND WORKMANSHIP SHALL BE IN ACCORDANCE WITH THE 2018 "STANDARD SPECIFICATIONS FOR ROADS AND STRUCTURES" OF THE N.C. DEPARTMENT OF TRANSPORTATION.

STEEL SHEET PILING FOR PERMANENT OR TEMPORARY APPLICATIONS SHALL BE HOT ROLLED.

CONCRETE:

UNLESS OTHERWISE REQUIRED ON PLANS, CLASS A CONCRETE SHALL BE USED FOR ALL PORTIONS OF ALL STRUCTURES WITH THE EXCEPTION THAT: CLASS AA CONCRETE SHALL BE USED IN BRIDGE SUPERSTRUCTURES, ABUTMENT BACKWALLS, AND APPROACH SLABS; AND CLASS B CONCRETE SHALL BE USED FOR SLOPE PROTECTION AND RIP RAP.

CONCRETE CHAMFERS:

UNLESS OTHERWISE NOTED ON THE PLANS, ALL EXPOSED CORNERS ON STRUCTURES SHALL BE CHAMFERED 3/4" WITH THE FOLLOWING EXCEPTIONS: TOP CORNERS OF CURBS MAY BE ROUNDED TO 1 1/2" RADIUS WHICH IS BUILT INTO CURB FORMS; CORNERS OF TRANSVERSE FLOOR EXPANSION JOINTS SHALL BE ROUNDED WITH A 1/4" FINISHING TOOL UNLESS OTHERWISE REQUIRED ON PLANS; AND CORNERS OF EXPANSION JOINTS IN THE ROADWAY FACES AND TOPS OF CURBS AND SIDEWALKS SHALL BE ROUNDED TO A 1/4" RADIUS WITH A FINISHING STONE OR TOOL UNLESS OTHERWISE REQUIRED ON PLANS.

DOWELS:

DOWELS WHEN INDICATED ON PLANS AS FOR CULVERT EXTENSIONS, SHALL BE EMBEDDED AT LEAST 12" INTO THE OLD CONCRETE AND GROUTED INTO PLACE WITH 1:2 CEMENT MORTAR.

ALLOWANCE FOR DEAD LOAD DEFLECTION, SETTLEMENT, ETC. IN CASTING SUPERSTRUCTURES:

BRIDGES SHALL BE BUILT ON THE GRADE OR VERTICAL CURVE SHOWN ON PLANS. SLABS, CURBS AND PARAPETS SHALL CONFORM TO THE GRADE OR CURVE.

ALL DIMENSIONS WHICH ARE GIVEN IN SECTION AND ARE AFFECTED BY DEAD LOAD DEFLECTIONS ARE DIMENSIONS AT CENTER LINE OF BEARING UNLESS OTHERWISE NOTED ON PLANS. IN SETTING FORMS FOR STEEL BEAM BRIDGES AND PRESTRESSED CONCRETE GIRDER BRIDGES, ADJUSTMENTS SHALL BE MADE DUE TO THE DEAD LOAD DEFLECTIONS FOR THE ELEVATIONS SHOWN. WHERE BLOCKS ARE SHOWN OVER BEAMS FOR BUILDING UP TO THE SLAB, THE VERTICAL DIMENSIONS OF THE BLOCKS SHALL BE ADJUSTED BETWEEN BEARINGS TO COMPENSATE FOR DEAD LOAD DEFLECTIONS, VERTICAL CURVE ORDINATE, AND ACTUAL BEAM CAMBER. WHERE BOTTOM OF SLAB IS IN LINE WITH BOTTOM OF TOP FLANGES, DEPTH OF SLAB BETWEEN BEARINGS SHALL BE ADJUSTED TO COMPENSATE FOR DEAD LOAD DEFLECTION, VERTICAL CURVE ORDINATE, AND ACTUAL BEAM CAMBER.

IN SETTING FALSEWORK AND FORMS FOR REINFORCED CONCRETE SPANS, AN ALLOWANCE SHALL BE MADE FOR DEAD LOAD DEFLECTIONS, SETTLEMENT OF FALSEWORK, AND PERMANENT CAMBER WHICH SHALL BE PROVIDED FOR IN ADDITION TO THE ELEVATIONS SHOWN. AFTER REMOVAL OF THE FALSEWORK, THE FINISHED STRUCTURES SHALL CONFORM TO THE PROFILE AND ELEVATIONS SHOWN ON THE PLANS AND CONSTRUCTION ELEVATIONS FURNISHED BY THE ENGINEER.

DETAILED DRAWINGS FOR FALSEWORK OR FORMS FOR BRIDGE SUPERSTRUCTURE AND ANY STRUCTURE OR PARTS OF A STRUCTURE AS NOTED ON THE PLANS SHALL BE SUBMITTED TO THE ENGINEER FOR APPROVAL BEFORE CONSTRUCTION OF THE FALSEWORK OR FORMS IS STARTED.

REINFORCING STEEL:

ALL REINFORCING STEEL SHALL BE DEFORMED. DIMENSIONS RELATIVE TO PLACEMENT OF REINFORCING ARE TO CENTERS OF BARS UNLESS OTHERWISE INDICATED IN THE PLANS. DIMENSIONS ON BAR DETAILS ARE TO CENTERS OF BARS OR ARE OUT TO OUT AS INDICATED ON PLANS.

WIRE BAR SUPPORTS SHALL BE PROVIDED FOR REINFORCING STEEL WHERE INDICATED ON THE PLANS. WHEN BAR SUPPORT PIECES ARE PLACED IN CONTINUOUS LINES, THEY SHALL BE SO PLACED THAT THE ENDS OF THE SUPPORTING WIRES SHALL BE LAPPED TO LOCK LEGS ON ADJOINING PIECES.

STRUCTURAL STEEL:

AT THE CONTRACTOR'S OPTION, HE MAY SUBSTITUTE 7/8" Ø SHEAR STUDS FOR THE 3/4" Ø STUDS SPECIFIED ON THE PLANS. THIS SUBSTITUTION SHALL BE MADE AT THE RATE OF 3 - 7/8" Ø STUDS FOR 4 - 3/4" Ø STUDS, AND STUD SPACING CHANGES SHALL BE MADE AS NECESSARY TO PROVIDE THE SAME EQUIVALENT NUMBER OF 7/8" Ø STUDS ALONG THE BEAM AS SHOWN FOR 3/4" Ø STUDS BASED ON THE RATIO OF 3 - 7/8" Ø STUDS FOR 4 - 3/4" Ø STUDS. STUDS OF THE LENGTH SPECIFIED ON THE PLANS MUST BE PROVIDED. THE MAXIMUM SPACING SHALL BE 2'-0".

EXCEPT AT THE INTERIOR SUPPORTS OF CONTINUOUS BEAMS WHERE THE COVER PLATE IS IN CONTACT WITH BEARING PLATE, THE CONTRACTOR MAY, AT HIS OPTION, SUBSTITUTE FOR THE COVER PLATES DESIGNATED ON THE PLANS COVER PLATES OF THE EQUIVALENT AREA PROVIDED THESE PLATES ARE AT LEAST 3/16" IN THICKNESS AND DO NOT EXCEED A WIDTH EQUAL TO THE FLANGE WIDTH LESS 2" OR A THICKNESS EQUAL TO 2 TIMES THE FLANGE THICKNESS. THE SIZE OF FILLET WELDS SHALL CONFORM TO THE REQUIREMENTS OF THE CURRENT ANSI/AASHTO/AWS "BRIDGE WELDING CODE". ELECTROSLAG WELDING WILL NOT BE PERMITTED.

WITH THE SOLE EXCEPTION OF EDGES AT SURFACES WHICH BEAR ON OTHER SURFACES, ALL SHARP EDGES AND ENDS OF SHAPES AND PLATES SHALL BE SLIGHTLY ROUNDED BY SUITABLE MEANS TO A RADIUS OF APPROXIMATELY 1/16" INCH OR EQUIVALENT FLAT SURFACE AT A SUITABLE ANGLE PRIOR TO PAINTING, GALVANIZING, OR METALLIZING.

HANDRAILS AND POSTS:

METAL STANDARDS AND FACES OF THE CONCRETE END POSTS FOR THE METAL RAIL SHALL BE SET NORMAL TO THE GRADE OF THE CURB, UNLESS OTHERWISE SHOWN ON PLANS. THE METAL RAIL AND TOPS OF CONCRETE POSTS USED WITH THE ALUMINUM RAIL SHALL BE BUILT PARALLEL TO THE GRADE OF THE CURB.

METAL HANDRAILS SHALL BE IN ACCORDANCE WITH THE PLANS. RAILS SHALL BE AS MANUFACTURED FOR BRIDGE RAILING. CASTINGS SHALL BE OF A UNIFORM APPEARANCE. FINIS AND OTHER DEFORMATIONS RESULTING FROM CASTING OR OTHERWISE SHALL BE REMOVED IN A MANNER SO THAT A UNIFORM COLORING OF THE COMPLETED CASTING SHALL BE OBTAINED. CASTINGS WITH DISCOLORATIONS OR OF NON-UNIFORM COLORING WILL NOT BE ACCEPTED. CERTIFIED MILL REPORTS ARE REQUIRED FOR METAL RAILS AND POSTS.

SPECIAL NOTES:

GENERALLY, IN CASE OF DISCREPANCY, THIS STANDARD SHEET OF NOTES SHALL GOVERN OVER THE SPECIFICATIONS, BUT THE REMAINDER OF THE PLANS SHALL GOVERN OVER NOTES HEREON, AND SPECIAL PROVISIONS SHALL GOVERN OVER ALL. SEE SPECIFICATIONS ARTICLE 105-4.

ENGLISH

JANUARY, 1990

STD. NO. SN