
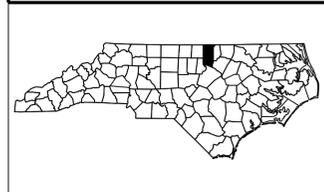


**TIP PROJECT: R-4436EK**

**CONTRACT: DE00193**

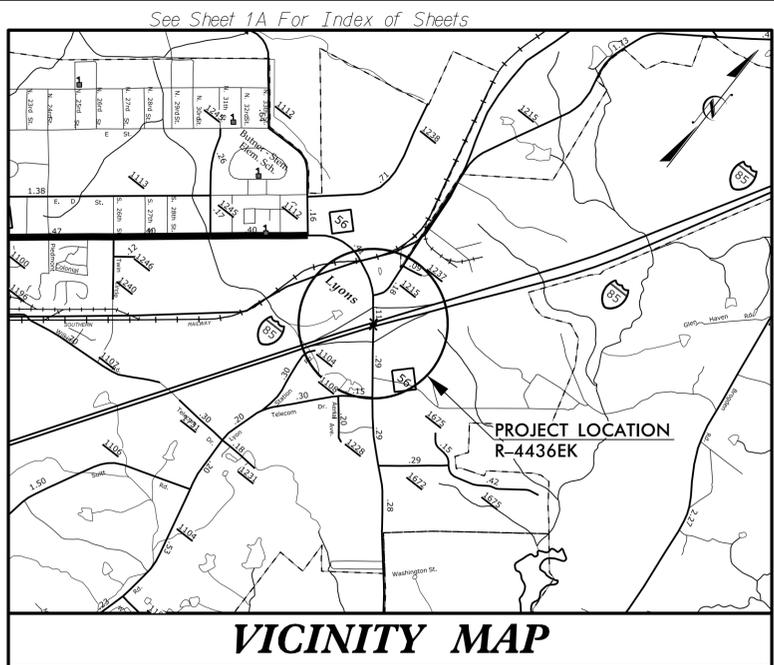



STATE OF NORTH CAROLINA  
DIVISION OF HIGHWAYS

**GRANVILLE COUNTY**


**LOCATION: I-85 AND NC 56 INTERCHANGE  
NORTH OF FALLS LAKE BETWEEN  
BUTNER AND CREEDMOOR**

**TYPE OF WORK: GRADING, DRAINAGE, FILTRATION BASIN,  
EROSION CONTROL, AND SEEDING AND MULCHING**

STATE	STATE PROJECT REFERENCE NO.	SHEET NO.	TOTAL SHEETS
N.C.	R-4436EK	1	
STATE PROJ. NO.	F.A. PROJ. NO.	DESCRIPTION	
34625.2.69	STP-0504(007)	CONSTRUCTION	

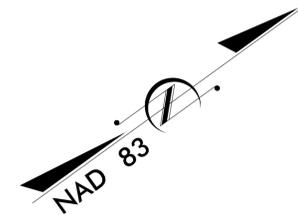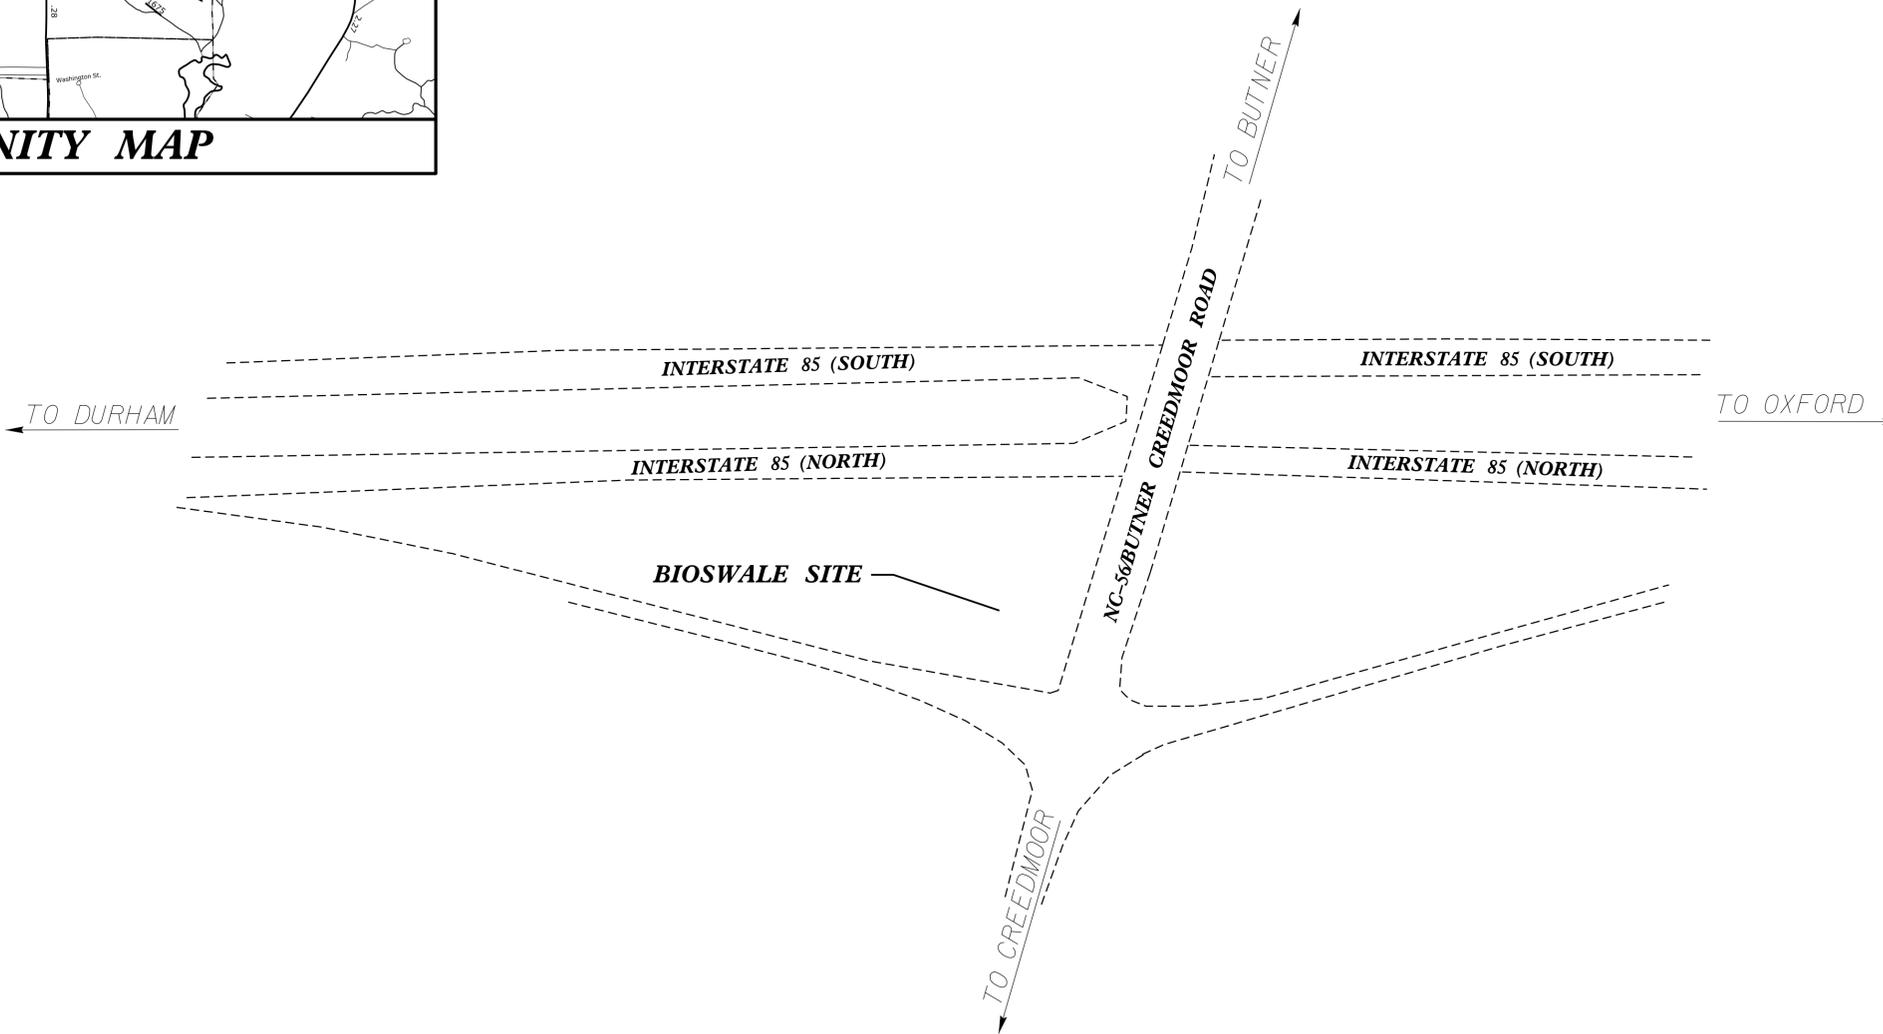

**GRAPHIC SCALES**

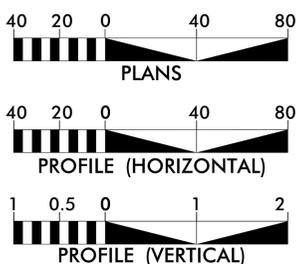

**DESIGN DATA**

**PROJECT LENGTH**

Prepared In the Office of:

2610 WYCLIFF ROAD  
SUITE 410  
RALEIGH, NC 27607  
PHONE: 919.881.9939  
NC COA No. F-0929

2012 STANDARD SPECIFICATIONS

RIGHT OF WAY DATE:  
N/A

LETTING DATE:  
MAY 23, 2017

STEVEN BONDOR, P.E.  
PROJECT ENGINEER

ANDREW VANCE  
PROJECT DESIGN ENGINEER

HYDRAULICS ENGINEER

DocuSigned by:  
Steve Bondor  
3/23/2017

ROADWAY DESIGN ENGINEER

SIGNATURE: \_\_\_\_\_ P.E.

