

UPDATED DESIGN & UTILITY PLANS 2/3/17
REVISED ROW PLANS 4/1/19

V&M PROJECT #31630-11
TRANSPORTATION\31630-11\HAYWOOD 237\UTILITIES\HAYWOOD237\U0-2.DGN

PROJECT: 17BP.14.R.177



CONTRACT: DN00496

STRUCTURE #430237
HAYWOOD COUNTY
CORED SLAB
STAGED CONST.
UPSTREAM

PROJECT REFERENCE NO.	SHEET NO.
17BP.14.R.177	U0-2

UTILITIES BY OTHERS

NOTE:
ALL PROPOSED UTILITY WORK SHOWN ON THIS SHEET WILL BE DONE BY OTHERS. NO PAYMENT WILL BE MADE TO THE CONTRACTOR FOR PROPOSED UTILITY WORK SHOWN ON THIS SHEET.

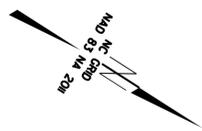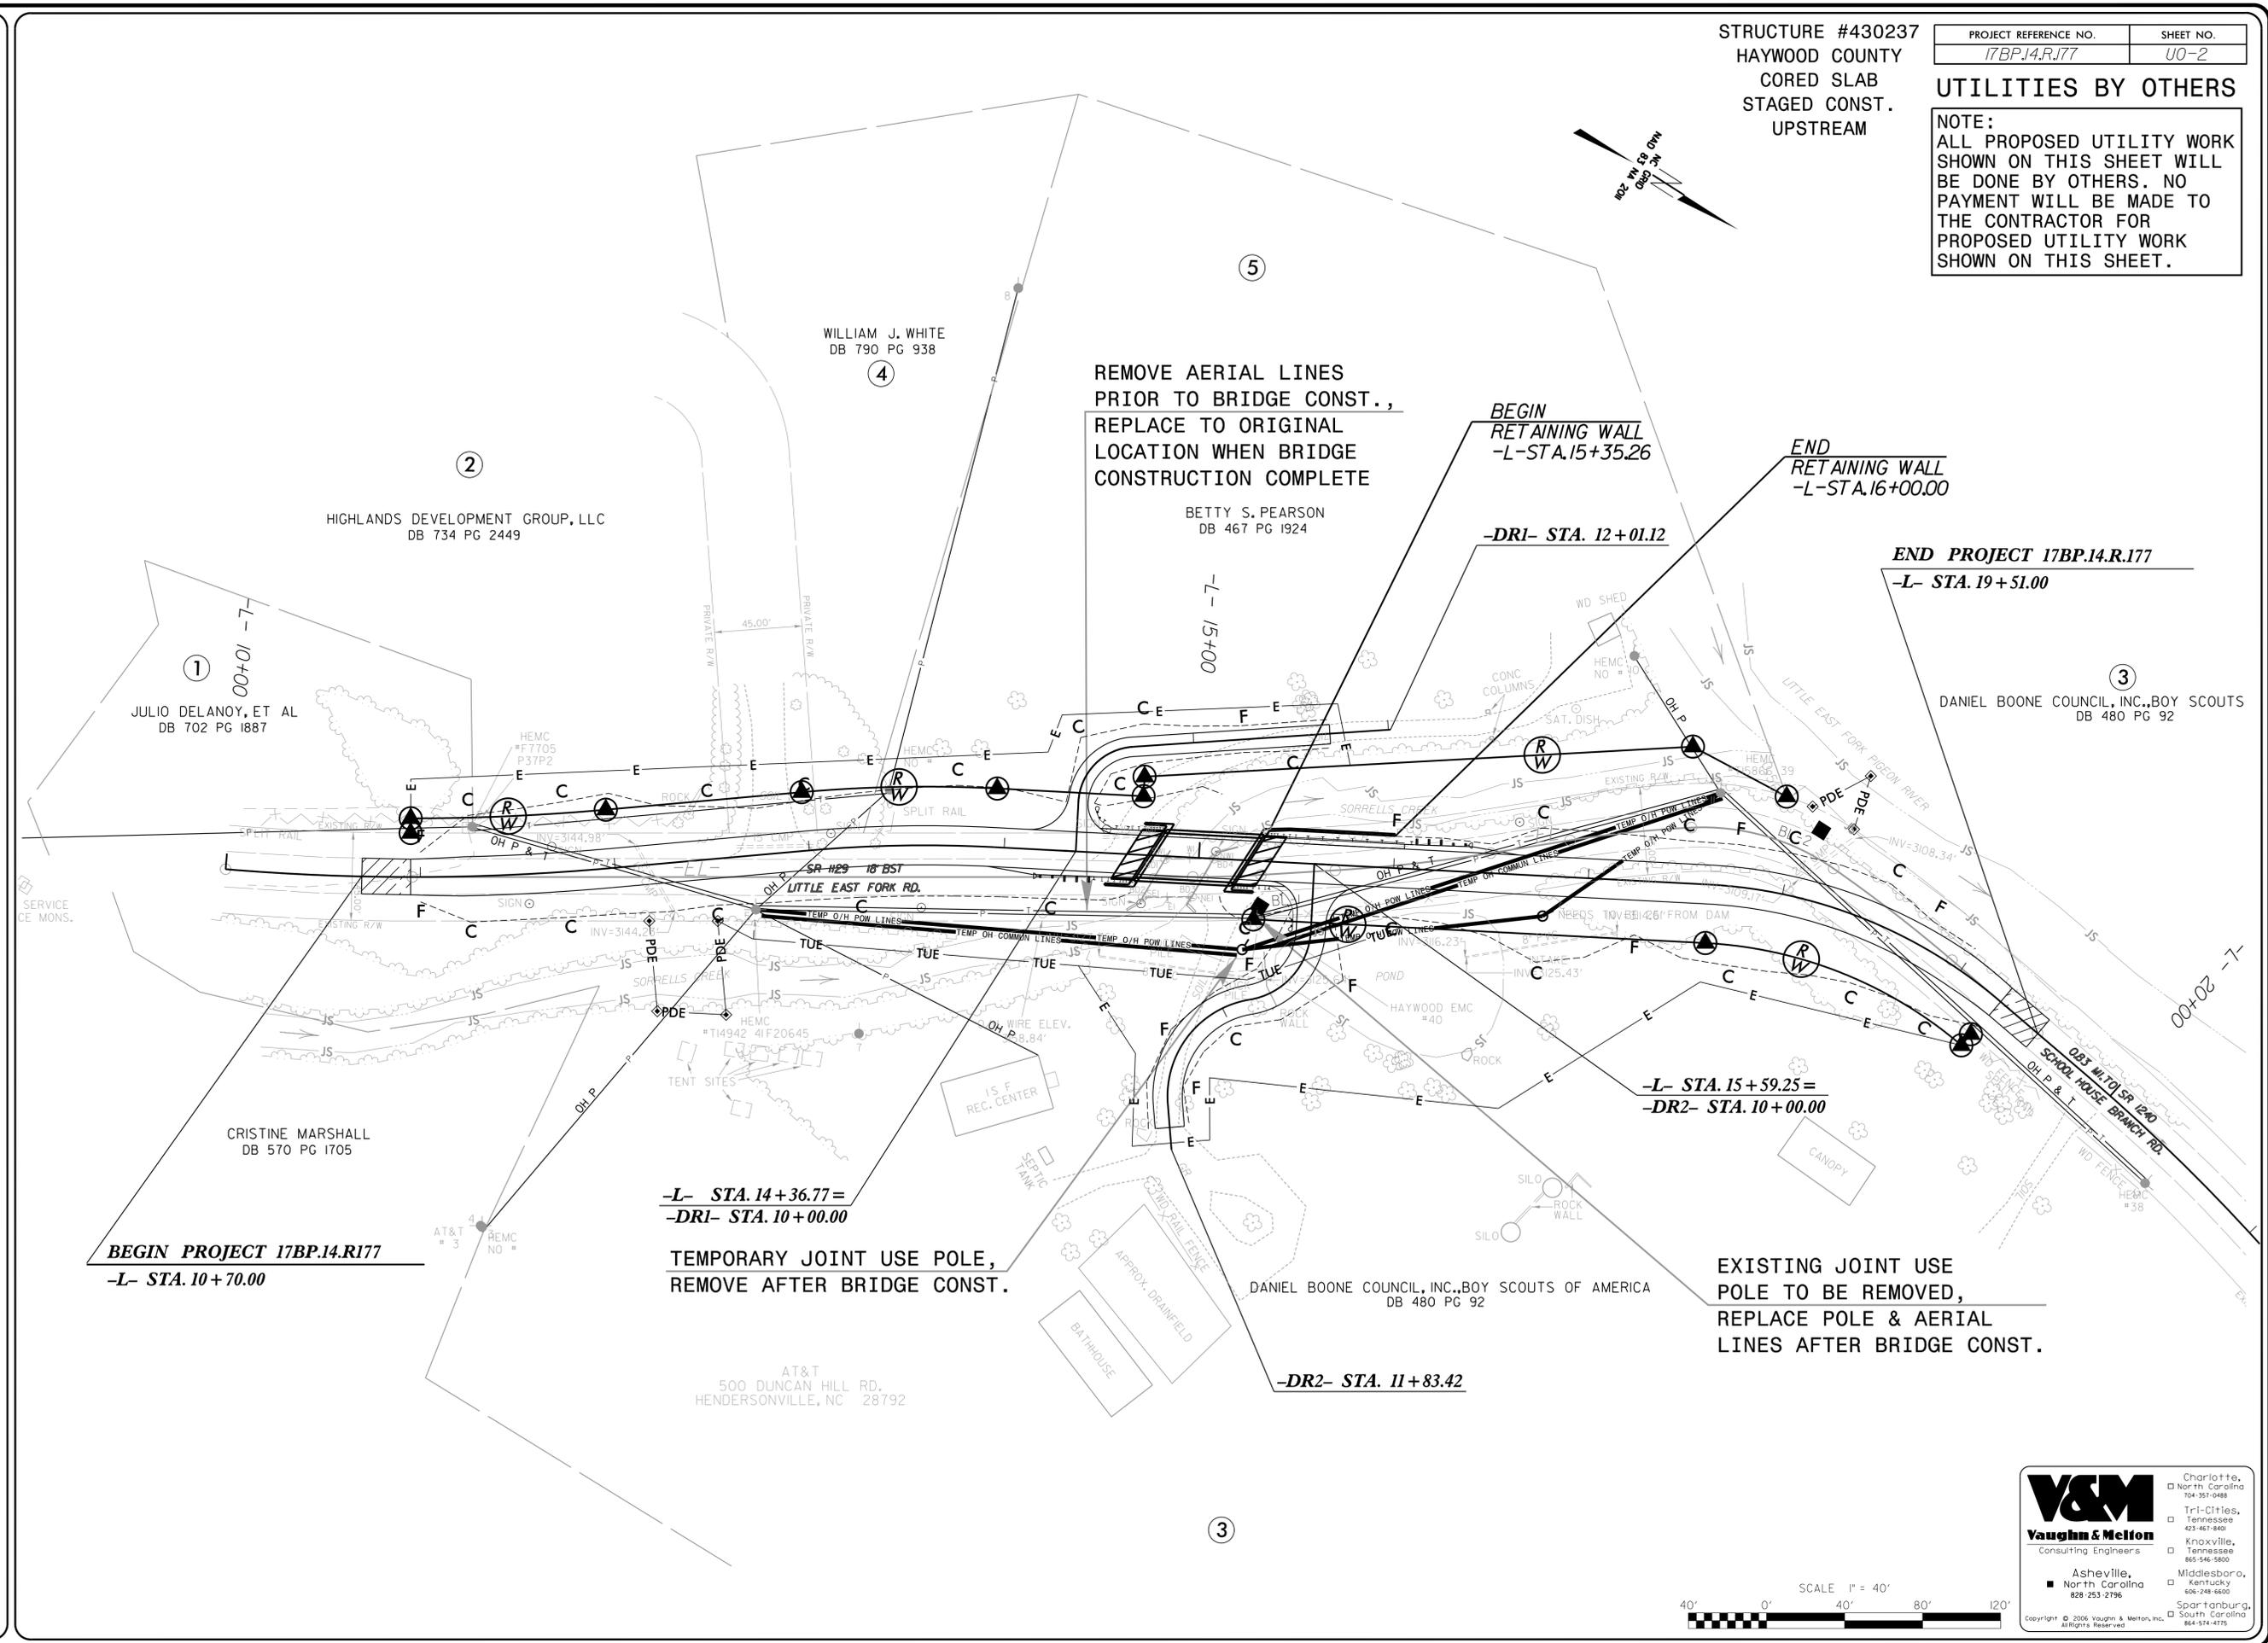

V&M
Vaughn & Melton
Consulting Engineers

Asheville, North Carolina
828-253-2796

Charlotte, North Carolina
704-351-0488

Tri-Cities, Tennessee
423-467-8400

Knoxville, Tennessee
865-546-9800

Middlesboro, Kentucky
606-248-6600

Spartanburg, South Carolina
864-574-4775

Copyright © 2006 Vaughn & Melton, Inc. All Rights Reserved.