


STATE OF NORTH CAROLINA
DEPARTMENT OF TRANSPORTATION

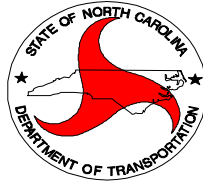

DIVISION 3 DISTRICT 3
CONTRACT PROPOSAL

SMALL BUSINESS ENTERPRISE

WBS Element: 3.106511, 3.106512, 3.206511 & 3.206512

ROUTE: Various

COUNTY: New Hanover

DESCRIPTION: Construction of Various Concrete Items, Various Routes in New Hanover County.

BID OPENING: Thursday, September 6, 2012 at 2:00 P.M.

NOTICE:

ALL BIDDERS SHALL COMPLY WITH ALL APPLICABLE LAWS REGULATING THE PRACTICE OF GENERAL CONTRACTING AS CONTAINED IN CHAPTER 87 OF THE GENERAL STATUTES OF NORTH CAROLINA WHICH REQUIRES THE BIDDER TO BE LICENSED BY THE N.C. LICENSING BOARD FOR CONTRACTORS WHEN BIDDING ON ANY NON-FEDERAL AID PROJECT WHERE THE BID IS \$30,000 OR MORE, EXCEPT FOR CERTAIN SPECIALTY WORK AS DETERMINED BY THE LICENSING BOARD OR SBE PROJECT. BIDDERS SHALL ALSO COMPLY WITH ALL OTHER APPLICABLE LAWS REGULATING THE PRACTICES OF ELECTRICAL, PLUMBING, HEATING AND AIR CONDITIONING AND REFRIGERATION CONTRACTING AS CONTAINED IN CHAPTER 87 OF THE GENERAL STATUTES OF NORTH CAROLINA.

NAME OF BIDDER

N.C. CONTRACTOR'S LICENSE NUMBER

ADDRESS OF BIDDER

RETURN BIDS TO:

Mr. Lloyd Royall Jr., PLS
N.C. Department of Transportation
5501 Barbados Blvd.
Castle Hayne, N.C. 28429

CONTENTS

	<u>Page</u>
Instructions to Bidders	4
 Standard Provisions	
General	5
Contract Time and Liquidated Damages (SP1G04)	5
Intermediate Completion Date & Liquidated Damages (SP1G13)	5-6
Authority of the Engineer	6
Availability of Funds-Contract Termination	6
Bankruptcy.....	7
SBE Provision (DDCs)	7
Claims for Additional Compensation or Extension of Time	7
Contractor Claim Submittal Form (9-16-08)	8
Default of Contract	8
Engineering Control	8
Erosion, Siltation, and Pollution Control	8
Gifts From Vendors and Contractors (12-09)	8-9
Liability Insurance (11-18-08)	9
Materials and Testing	9-10
Minimum Wages (100% State Funded) (7-21-09)	10-11
On The Job Training (Z-10) (7-21-09)	11-13
Payment and Retainage (DDCs) (8-06-2009)	13
Posted Weight Limits	14
Safety and Accident Protection	14
Utility Conflicts	14
Workers' Compensation	14
Errata (1-17-12) (Z-4)	15
 Project Special Provisions	
Notes to Contractor	16
Not Close More Than One Lane	
Portable Signs	
Overruns and Underruns	
No Work on Sundays or Legal Holidays	
Traffic Control is Incidental	
Safety Vests	
Quantities are Approximate	
Rough Grading	
Cooperation With State Forces and Other Contractors	16
Damage to Existing Pavement, Base, Sub-grade, and Proposed Pavement.	16-17
Driveways and Private Property	17
Night Operations	17
Notification of Operations	17
Plan, Detail & Quantity Adjustments	18
Plant and Pest Quarantines (Z-4a)	18
Subsurface Information (SP1G112)	19
Maintenance of Project_104	19
Preconstruction Conference_108	19

Prosecution and Progress_108	19
Comprehensive Grading/Site Preparation	19
Concrete Apron for Drop Inlet (SPI 8-12)	19
Concrete Island Channel Post	20
Construction of Various Concrete Items	20
Detectable Warnings to Retrofit Existing Curb Ramps (SP8 R125).....	20-22
Detectable Warnings for Proposed Curb Ramps (SP8 R126)	22-23
Remove and Replace Curb Ramps (SP8 R127)	23-25
Flashing Arrow Panels	25
Mobilization	25
Portable Lighting	25
Removal of Existing Curb and Gutter, Sidewalk, Driveway, Monolithic Island and Paved Ditch	25-26
2'-6" Concrete Curb and Gutter (Special)	26
Traffic Control (RWZ-A or B)(1-17-12)	26-31
 Standard Drawings	 32-55
 Summary Of Quantities	 56-57
 Execution of Bid, Non-Collusion Affidavit, Debarment Certification and Gift Ban Certification (Corporation)	 58
 Execution of Bid, Non-Collusion Affidavit, Debarment Certification and Gift Ban Certification (Partnership)	 59
 Execution of Bid, Non-Collusion Affidavit, Debarment Certification and Gift Ban Certification (LLC)	 60
 Execution of Bid, Non-Collusion Affidavit, Debarment Certification and Gift Ban Certification (Joint Venture)	 61
 Execution of Bid, Non-Collusion Affidavit, Debarment Certification and Gift Ban Certification (Individual Doing Business under Firm Name)	 62
 Execution of Bid, Non-Collusion Affidavit, Debarment Certification and Gift Ban Certification (Individual Doing Business in His Own Name)	 63
 Debarment Certification	 64-65
 Bid Form	 66-67

INSTRUCTIONS TO BIDDERS

PLEASE READ ALL INSTRUCTIONS CAREFULLY BEFORE PREPARING AND SUBMITTING YOUR BID.

All bids shall be prepared and submitted in accordance with the following requirements. Failure to comply with any requirement shall cause the bid to be considered irregular and shall be grounds for rejection of the bid.

1. The bid sheet furnished by NCDOT with the proposal shall be used and shall not be altered in any manner. **DO NOT SEPARATE THE BID SHEET FROM THE PROPOSAL!**
2. All entries on the bid sheet, including signatures, shall be written in ink.
3. The Bidder shall submit a unit price for every item on the bid form. The unit prices for the various contract items shall be written in figures.
4. An amount bid shall be entered on the bid sheet for every item. The amount bid for each item shall be determined by multiplying each unit bid by the quantity for that item, and shall be written in figures in the "Amount Bid" column of the sheet.
5. The total amount bid shall be written in figures in the proper place on the bid sheet. The total amount shall be determined by adding the amounts bid for each item.
6. Changes in any entry shall be made by marking through the entry in ink and making the correct entry adjacent there to in ink. A representative of the Bidder shall initial the change in ink.
7. The bid shall be properly executed. All bids shall show the following information:
 - a. Name of individual, firm, corporation, partnership, or joint venture submitting bid.
 - b. Name and signature of individual or representative submitting bid and position or title.
 - c. Name, signature, and position or title of witness.
 - d. Federal Identification Number (or Social Security Number of Individual)
 - e. Contractor's License Number (if Applicable)
8. Bids submitted by corporations shall bear the seal of the corporation.
9. The bid shall not contain any unauthorized additions, deletions, or conditional bids.
10. The bidder shall not add any provision reserving the right to accept or reject an award, or to enter into a contract pursuant to an award.
11. **THE PROPOSAL WITH THE BID SHEET STILL ATTACHED SHALL BE PLACED IN A SEALED ENVELOPE AND SHALL HAVE BEEN DELIVERED TO AND RECEIVED IN THE Division Office at 5501 Barbados Blvd., Castle Hayne, N.C. 28429 BY 2:00 p.m. on Thursday, September 6, 2012.**
12. The sealed bid must display the following statement on the front of the sealed envelope:

**QUOTATION FOR WBS NUMBER: 3.106511, 3.106512, 3.206511 & 3.206512,
Construction of Various Concrete Items, Various Routes in New Hanover County.
TO BE OPENED AT 2:00 PM Thursday, September 6, 2012.**

13. If delivered by mail, the sealed envelope shall be placed in another sealed envelope and the outer envelope shall be addressed as follows:

**N.C. Department of Transportation
Mr. Lloyd Royall, Jr., PLS
Division 3 Engineer's Office
5501 Barbados Blvd.
Castle Hayne, N.C. 28429**

AWARD OF CONTRACT

The award of the contract, if it be awarded, will be made to the lowest responsible Bidder in accordance with Section 102 (excluding 102-2 and 102-11) of the Standard Specifications for Roads and Structures 2012. The lowest responsible Bidder will be notified that his bid has been accepted and that he has been awarded the contract. NCDOT reserves the right to reject all bids.

PURCHASE ORDER CONTRACT

General Provisions

This contract is for:

1. **Construction of Various Concrete Items, Various Routes in New Hanover County.**

All work and materials shall be in accordance with the provisions of the General Guidelines of this contract, the Project Special Provisions, the North Carolina Department of Transportation Standard Specifications for Roads and Structures 2012, the North Carolina Department of Transportation Roadway Standards Drawings 2012, and the current edition of the Manual of Uniform Traffic Control Devices (MUTCD).

The Contractor shall keep himself fully informed of all Federal, State and local laws, ordinances, and regulations, and shall comply with the provisions of Section 107 of the Standard Specifications.

CONTRACT TIME AND LIQUIDATED DAMAGES

(7-20-99) (Rev. 12-18-07)

SP1 G04

The date of availability for this contract is **October 1, 2012**, except that work in jurisdictional waters and wetlands shall not begin until a meeting between the DOT, Regulatory Agencies, and the Contractor is held as stipulated in the permits contained elsewhere in this proposal. This delay in availability has been considered in determining the contract time for this project.

The completion date for this contract is **September 30, 2013**.

Except where otherwise provided by the contract, observation periods required by the contract will not be a part of the work to be completed by the completion date and/or intermediate contract times stated in the contract. The acceptable completion of the observation periods that extend beyond the final completion date shall be a part of the work covered by the performance and payment bonds.

Because of the 'on-call' nature of this work, no liquidated damages are included as part of this contract; however, failure to complete assigned projects in a timely manner shall be justification for early termination of this contract.

INTERMEDIATE CONTRACT TIME AND LIQUIDATED DAMAGES

The Contractor shall complete the required work of installing, maintaining, and removing the traffic control devices for lane closures and restoring traffic to a 2-lane, 2-way traffic pattern.

DAY AND TIME RESTRICTIONS

To be determined by the County Maintenance Engineer

In addition, the Contractor shall not narrow or close a lane of traffic during holidays, holiday weekends, special events, or any other time when traffic is unusually heavy, including the following schedules:

HOLIDAY AND HOLIDAY WEEKEND LANE CLOSURE RESTRICTIONS:

1. For **New Year's Day**, between the hours of 6:00 p.m. December 31st to 6:00 a.m. January 2nd. If New Year's Day is on Saturday or Sunday, then until 6:00 a.m. the following Tuesday.
2. For **Easter**, between the hours of 6:00 p.m. Thursday and 6:00 a.m. Monday.
3. For **Memorial Day**, between the hours of 6:00 p.m. Friday and 6:00 a.m. Tuesday.
4. For **Independence Day**, between the hours of 6:00 p.m. the Friday **before the week of Independence Day** and 6:00 a.m. the following Monday **after the week of Independence Day**.
5. For **Labor Day**, between the hours of 6:00 p.m. Friday and 6:00 a.m. Tuesday.
6. For **Thanksgiving Day**, between the hours of 6:00 p.m. Tuesday and 6:00 a.m. Monday.
7. For **Christmas**, between the hours of 6:00 p.m. the Friday **before the week of Christmas Day** and 6:00 a.m. the following Monday **after the week of Christmas Day**.

Holidays and holiday weekends shall include New Years, Easter, Memorial Day, Independence Day, Labor Day, Thanksgiving, and Christmas. The Contractor shall schedule his work so that lane closures are not required during these periods, unless otherwise directed by the Engineer.

AUTHORITY OF THE ENGINEER

The Engineer for this project shall be the Division Engineer, Division 3, Division of Highways, North Carolina Department of Transportation, acting directly or through his duly authorized representatives.

The Engineer will decide all questions which may arise as to the quality and acceptability of work performed and as to the rate of progress of the work; all questions which may arise as to the interpretation of the contract; and all questions as to the acceptable fulfillment of the contract on the part of the Contractor. His decision shall be final and he shall have executive authority to enforce and make effective such decisions and orders as the Contractor fails to carry out promptly.

AVAILABILITY OF FUNDS - CONTRACT TERMINATION

Payments on this contract are subject to availability of funds as allocated by the General Assembly. If the General Assembly fails to allocate adequate funds, the Department reserves the right to terminate this contract.

In the event of termination, the Contractor shall be given a written notice of termination at least 60 days before completion of scheduled work for which funds are available. In the event of termination, the Contractor shall be paid for the work already performed in accordance with the contract specifications.

BANKRUPTCY

The Department of Transportation, at its option, may terminate the contract upon filing by the Contractor of any petition for protection under the provisions of the Federal Bankruptcy Act.

SMALL BUSINESS ENTERPRISE PROGRAM

DDC_SBE
(2-15-2011)

Bids are being solicited for this project under the provisions of the NCDOT's Small Business Enterprise Program.

Your firm does not have to be formally identified as a minority, woman or disabled business to qualify for this Program, but you must have had an annual gross income of \$1.5 million or less, exclusive of materials, for the previous calendar year.

The maximum contract limit is set at \$500,000. If the total bid amount of the contract exceeds this amount, the bid will not be considered for award.

Under the provisions of this Program, a NC General Contractor's License **is not required** nor are Contract Payment and Contract Performance Bonds required. Bidders shall comply with all other applicable laws, including but not limited to, those regulating the practices of electrical, plumbing, heating and air conditioning and refrigeration contracting as contained in Chapter 87 of the General Statutes of North Carolina.

Prospective bidders who qualify for the SBE Program and are not currently certified are requested to apply for certification immediately. Additional information and forms on the program may be obtained online at: <http://www.ncdot.org/business/ocs/sbe/>

**Do not submit the forms with the Bid Documents.
Send completed forms to:**

**Contractual Services Unit
ATTN: SBE
1509 Mail Service Center
Raleigh, NC 27699-1509**

CLAIMS FOR ADDITIONAL COMPENSATION OR EXTENSION OF TIME

Any claims for additional compensation and/or extensions of the completion date shall be submitted to the Division Engineer with detailed justification within thirty (30) days after receipt of the final invoice payment. The failure of the Contractor to submit the claim(s) within thirty days shall be a bar to recovery.

CONTRACTOR CLAIM SUBMITTAL FORM

(9-16-08)

SP1G140

If the Contractor elects to file a written claim or requests an extension of contract time, it shall be submitted on the *Contractor Claim Submittal Form (CCSF)* available through the Construction Unit or http://ncdot.org/doh/operations/dp_chief_eng/constructionunit/formsmanuals/.

DEFAULT OF CONTRACT

The Department of Transportation shall have the right to declare a default of contract for breach by the Contractor of any material term or condition of the contract. Default of contract shall be in accordance with the terms, conditions, and procedures of Article 108-9 of the Standard Specifications.

ENGINEERING CONTROL

Engineering control and inspection will be by the North Carolina Department of Transportation. The Contractor will cut test samples as directed by the Engineer. The North Carolina Department of Transportation will set all necessary grades for pipe, ditches, or masonry drainage structures. All other field engineering will be the responsibility of the Contractor and considered as incidental to the project bid.

EROSION, SILTATION, AND POLLUTION CONTROL

The Contractor shall exercise every reasonable precaution and take all necessary measures throughout the life of the project to prevent erosion, siltation, and pollution in accordance with Section 107-13 of the Standard Specifications. Silt fence and erosion control measures shall be installed in accordance with the plans for this project, Section 1605 of the Standard Specifications, and in locations directed by the Engineer or his representative.

GIFTS FROM VENDORS AND CONTRACTORS

(12-15-09)

SP1 G152

By Executive Order 24, issued by Governor Perdue, and *N.C. G.S. § 133-32*, it is unlawful for any vendor or contractor (i.e. architect, bidder, contractor, construction manager, design professional, engineer, landlord, offeror, seller, subcontractor, supplier, or vendor), to make gifts or to give favors to any State employee of the Governor's Cabinet Agencies (i.e. Administration, Commerce, Correction, Crime Control and Public Safety, Cultural Resources, Environment and Natural Resources, Health and Human Services, Juvenile Justice and Delinquency Prevention, Revenue, Transportation, and the Office of the Governor). This prohibition covers those vendors and contractors who:

- (1) have a contract with a governmental agency; or
- (2) have performed under such a contract within the past year; or
- (3) anticipate bidding on such a contract in the future.

For additional information regarding the specific requirements and exemptions, vendors and contractors are encouraged to review Executive Order 24 and *G.S. § 133-32*.

Executive Order 24 also encouraged and invited other State Agencies to implement the requirements and prohibitions of the Executive Order to their agencies. Vendors and contractors should contact other State Agencies to determine if those agencies have adopted Executive Order 24.

LIABILITY INSURANCE

(11-18-08)

SP1 G80

Page 1-68, Article 107-16 is amended to include the following as the first, second, third and fourth paragraphs:

The Contractor shall be liable for any losses resulting from a breach of the terms of this contract. The Contractor shall be liable for any losses due to the negligence or willful misconduct of its agents, assigns and employees including any sub-contractors which causes damage to others for which the Department is found liable under the Torts Claims Act, or in the General Courts of Justice, provided the Department provides prompt notice to the Contractor and that the Contractor has an opportunity to defend against such claims. The Contractor shall not be responsible for punitive damages.

The Contractor shall at its sole cost and expense obtain and furnish to the Department an original standard ACORD form certificate of insurance evidencing commercial general liability with a limit for bodily injury and property damage in the amount of \$5,000,000.00 per occurrence and general aggregate, covering the Contractor from claims or damages for bodily injury, personal injury, or for property damages which may arise from operating under the contract by the employees and agents of the Contractor. The required limit of insurance may be obtained by a single general liability policy or the combination of a general liability and excess liability or umbrella policy. The State of North Carolina shall be named as an additional insured on this commercial general liability policy. The policy may contain the following language as relates to the State as an additional insured: "This insurance with respect to the additional insured applies only to the extent that the additional insured is held liable for your or your agent's acts or omissions arising out of and in the course of operations performed for the additional insured."

The Contractor shall maintain all legally required insurance coverage, including without limitation, worker's compensation and vehicle liability, in the amounts required by law. Providing and maintaining adequate insurance coverage is a material obligation of the contractor and is of the essence of this contract. All such insurance shall meet all laws of the State of North Carolina. Such insurance coverage shall be obtained from companies that are authorized to provide such coverage and that are authorized by the Commissioner of Insurance to do business in North Carolina. The Contractor shall at all times comply with the terms of such insurance policies.

Upon execution of the contract, provide evidence of the above insurance requirements to the Engineer.

MATERIALS AND TESTING

The Engineer reserves the right to perform all sampling and testing in accordance with Section 106 of the Standard Specifications and the Department's "Materials and Test Manual." However

the Engineer may reduce the frequency of sampling and testing where he deems it appropriate for the project under construction.

The Contractor shall furnish the applicable certifications and documentation for all materials as required by the Standard Specifications. Material which is not properly certified will not be accepted.

Delivery tickets for all asphalt material shall be furnished in accordance with Section 106-7 of the Standard Specifications and shall include the following information:

1. NCDOT Work Order Number
2. Date
3. Time issued
4. Type of Material
5. Gross weight
6. Tare Weight
7. Net weight of material
8. Plant Location
9. Truck Number
10. Contractor's name
11. Public weigh master's stamp or number
12. Public weigh master's signature or initials in ink
13. Job mix formula number (if for asphalt plant mix)

Asphalt Plant Certification Number (if for asphalt plant mix)

MINIMUM WAGES

(7-21-09)

Z-5

FEDERAL: The Fair Labor Standards Act provides that with certain exceptions every employer shall pay wages at the rate of not less than SEVEN DOLLARS AND TWENTY FIVE CENTS (\$7.25) per hour.

STATE: The North Carolina Minimum Wage Act provides that every employer shall pay to each of his employees, wages at a rate of not less than SEVEN DOLLARS AND TWENTY FIVE CENTS (\$7.25) per hour.

The minimum wage paid to all skilled labor employed on this contract shall be SEVEN DOLLARS AND TWENTY FIVE CENTS (\$7.25) per hour.

The minimum wage paid to all intermediate labor employed on this contract shall be SEVEN DOLLARS AND TWENTY FIVE CENTS (\$7.25) per hour.

The minimum wage paid to all unskilled labor on this contract shall be SEVEN DOLLARS AND TWENTY FIVE CENTS (\$7.25) per hour.

This determination of the intent of the application of this act to the contract on this project is the responsibility of the Contractor.

The Contractor shall have no claim against the Department of Transportation for any changes in the minimum wage laws, Federal or State. It is the responsibility of the Contractor to keep fully informed of all Federal and State Laws affecting his contract.

ON-THE-JOB TRAINING

(10-16-07) (Rev 7-21-09)

Z-10

Description

The North Carolina Department of Transportation will administer a custom version of the Federal On-the-Job Training (OJT) Program, commonly referred to as the Alternate OJT Program. All contractors (existing and newcomers) will be automatically placed in the Alternate Program. Standard OJT requirements typically associated with individual projects will no longer be applied at the project level. Instead, these requirements will be applicable on an annual basis for each contractor administered by the OJT Program Manager.

On the Job Training shall meet the requirements of 23 CFR 230.107 (b), 23 USC – Section 140, this provision and the On-the-Job Training Program Manual.

The Alternate OJT Program will allow a contractor to train employees on Federal, State and privately funded projects located in North Carolina. However, priority shall be given to training employees on NCDOT Federal-Aid funded projects.

Minorities and Women

Developing, training and upgrading of minorities and women toward journeyman level status is a primary objective of this special training provision. Accordingly, the Contractor shall make every effort to enroll minority and women as trainees to the extent that such persons are available within a reasonable area of recruitment. This training commitment is not intended, and shall not be used, to discriminate against any applicant for training, whether a member of a minority group or not.

Assigning Training Goals

The Department, through the OJT Program Manager, will assign training goals for a calendar year based on the contractors' past three years' activity and the contractors' anticipated upcoming year's activity with the Department. At the beginning of each year, all contractors eligible will be contacted by the Department to determine the number of trainees that will be assigned for the upcoming calendar year. At that time the Contractor shall enter into an agreement with the Department to provide a self-imposed on-the-job training program for the calendar year. This agreement will include a specific number of annual training goals agreed to by both parties. The number of training assignments may range from 1 to 15 per contractor per calendar year. The Contractor shall sign an agreement to fulfill their annual goal for the year. A sample agreement is available at www.ncdot.org/business/ocs/ojt/.

Training Classifications

The Contractor shall provide on-the-job training aimed at developing full journeyman level workers in the construction craft/operator positions. Preference shall be given to providing training in the following skilled work classifications:

Equipment Operators

Office Engineers

Truck Drivers
Carpenters
Concrete Finishers
Pipe Layers

Estimators
Iron / Reinforcing Steel Workers
Mechanics
Welders

The Department has established common training classifications and their respective training requirements that may be used by the contractors. However, the classifications established are not all-inclusive. Where the training is oriented toward construction applications, training will be allowed in lower-level management positions such as office engineers and estimators. Contractors shall submit new classifications for specific job functions that their employees are performing. The Department will review and recommend for acceptance to FHWA the new classifications proposed by contractors, if applicable. New classifications shall meet the following requirements:

Proposed training classifications are reasonable and realistic based on the job skill classification needs, and

The number of training hours specified in the training classification is consistent with common practices and provides enough time for the trainee to obtain journeyman level status.

The Contractor may allow trainees to be trained by a subcontractor provided that the Contractor retains primary responsibility for meeting the training and this provision is made applicable to the subcontract. However, only the Contractor will receive credit towards the annual goal for the trainee.

Where feasible, 25 percent of apprentices or trainees in each occupation shall be in their first year of apprenticeship or training. The number of trainees shall be distributed among the work classifications on the basis of the contractor's needs and the availability of journeymen in the various classifications within a reasonable area of recruitment.

No employee shall be employed as a trainee in any classification in which they have successfully completed a training course leading to journeyman level status or in which they have been employed as a journeyman.

Records and Reports

The Contractor shall maintain enrollment, monthly and completion reports documenting company compliance under these contract documents. These documents and any other information as requested shall be submitted to the OJT Program Manager.

Upon completion and graduation of the program, the Contractor shall provide each trainee with a certification Certificate showing the type and length of training satisfactorily completed.

Trainee Interviews

All trainees enrolled in the program will receive an initial and Trainee/Post graduate interview conducted by the OJT program staff.

Trainee Wages

Contractors shall compensate trainees on a graduating pay scale based upon a percentage of the prevailing minimum journeyman wages (Davis-Bacon Act). Minimum pay shall be as follows:

60 percent	of the journeyman wage for the first half of the training period
75 percent	of the journeyman wage for the third quarter of the training period
90 percent	of the journeyman wage for the last quarter of the training period

In no instance shall a trainee be paid less than the local minimum wage. The Contractor shall adhere to the minimum hourly wage rate that will satisfy both the NC Department of Labor (NCDOL) and the Department.

Achieving or Failing to Meet Training Goals

The Contractor will be credited for each trainee employed by him on the contract work who is currently enrolled or becomes enrolled in an approved program and who receives training for at least 50 percent of the specific program requirement. Trainees will be allowed to be transferred between projects if required by the Contractor's scheduled workload to meet training goals.

If a contractor fails to attain their training assignments for the calendar year, they may be taken off the NCDOT's Bidders List.

Measurement and Payment

No compensation will be made for providing required training in accordance with these contract documents.

PAYMENT AND RETAINAGE

P&R_DDC
8-06-2009

The Contractor may submit a request for partial payment on a monthly basis, or other interval as approved by the Engineer. Compensation for all pay items shall be in accordance with the Standard Specifications. The amount of partial payments will be based on the work accomplished and accepted as the last day of the approved pay period.

All requests for payment shall be made on the form furnished to the Contractor by the Department of Transportation. The form shall be completely and legibly filled out with all appropriate information supplied and shall be signed by an authorized representative of the Contractor.

All invoices must be accompanied with the DBE-IS form even if no Subcontractors payments were made. Payment request shall not be processed without said form filled out and attached.

If the request for payment is made by Contractor's Invoice, the Invoice shall be submitted in triplicate to:

**North Carolina Department of Transportation
Attention: Anthony Law
300 Division Dr.
Wilmington, NC 28401**

POSTED WEIGHT LIMITS

The Contractor's attention is directed to the fact that many primary and secondary roads and bridges are posted with weight limits less than the legal limit. The Contractor will not be allowed to exceed the posted weight limits in transporting materials or equipment to the project. The Contractor should make a thorough examination of all maps and haul routes on this project.

SAFETY AND ACCIDENT PROTECTION

In accordance with Article 107-22 of the Standard Specifications, the Contractor shall comply with all applicable Federal, State, and local laws, ordinances, and regulations governing safety, health, and sanitation, and shall provide all safeguards, safety devices, and protective equipment, and shall take any other needed actions, on his own responsibility that are reasonably necessary to protect the life and health of employees on the job and the safety of the public, and to protect property in connection with the performance of the work covered by the contract.

UTILITY CONFLICTS

It shall be the responsibility of the Contractor to contact all affected utility owners and determine the precise locations of all utilities prior to beginning construction. Utility owners shall be contacted a minimum of 48 hours prior to the commencement of operations. Special care shall be used in working around or near existing utilities, protecting them when necessary to provide uninterrupted service. In the event that any utility service is interrupted, the Contractor shall notify the utility owner immediately and shall cooperate with the owner, or his representative, in the restoration of service in the shortest time possible. Existing fire hydrants shall be kept accessible to fire departments at all times.

The Contractor shall adhere to all applicable regulations and follow accepted safety procedures when working in the vicinity of utilities in order to insure the safety of construction personnel and the public.

WORKERS' COMPENSATION INSURANCE

Pursuant to N.C.G.S. § 97-19, all contractors of the Department of Transportation are, prior to beginning services, required to show proof of coverage issued by a workers' compensation insurance carrier, or a certificate of compliance issued by the Department of Insurance for self-insured subcontractors stating that it has complied with N.C.G.S. § 97-93 irrespective of whether subcontractors have regularly in service fewer than three employees in the same business within the State of North Carolina, and subcontractors shall be hereinafter liable under the Workers' Compensation Act for payment of compensation and other benefits to its employees for any injury or death due to an accident arising out of and in the course of performance of the work insured by the subcontractor.

ERRATA

(1-17-12) (Rev. 5-15-12)

Z-4

Revise the *2012 Standard Specifications* as follows:

Division 2

Page 2-7, line 31, Article 215-2 Construction Methods, replace “Article 107-26” with “Article 107-25”.

Page 2-17, Article 226-3, Measurement and Payment, line 2, delete “pipe culverts,”.

Page 2-20, Subarticle 230-4(B), Contractor Furnished Sources, change references as follows: **Line 1**, replace “(4) Buffer Zone” with “(c) Buffer Zone”; **Line 12**, replace “(5) Evaluation for Potential Wetlands and Endangered Species” with “(d) Evaluation for Potential Wetlands and Endangered Species”; and **Line 33**, replace “(6) Approval” with “(4) Approval”.

Division 4

Page 4-77, line 27, Subarticle 452-3(C) Concrete Coping, replace “sheet pile” with “reinforcement”.

Division 6

Page 6-7, line 31, Article 609-3 Field Verification of Mixture and Job Mix Formula Adjustments, replace “30” with “45”.

Page 6-10, line 42, Subarticle 609-6(C)(2), replace “Subarticle 609-6(E)” with “Subarticle 609-6(D)”.

Page 6-11, Table 609-1 Control Limits, replace “Max. Spec. Limit” for the Target Source of $P_{0.075}/P_{be}$ Ratio with “1.0”.

Page 6-40, Article 650-2 Materials, replace “Subarticle 1012-1(F)” with “Subarticle 1012-1(E)”

Division 10

Page 10-74, Table 1056-1 Geotextile Requirements, replace “50%” for the UV Stability (Retained Strength) of Type 5 geotextiles with “70%”.

Division 12

Page 12-8, Table 1205-4 and 1205-5, replace “THERMOPLASTIC” in the title of these tables with “POLYUREA”.

Division 15

Page 15-6, Subarticle 1510-3(B), after line 21, replace the allowable leakage formula with the following: $W = LD\sqrt{P} \div 148,000$

Page 15-6, Subarticle 1510-3(B), line 32, delete “may be performed concurrently or” and replace with “shall be performed”.

Page 15-17, Subarticle 1540-3(E), line 27, delete “Type 1”.

Division 17

Page 17-26, line 42, Subarticle 1731-3(D) Termination and Splicing within Interconnect Center, delete this subarticle.

Revise the *2012 Roadway Standard Drawings* as follows:

1633.01 Sheet 1 of 1, English Standard Drawing for Matting Installation, replace “1633.01” with “1631.01”.

Project Special Provisions

NOTES TO CONTRACTOR

The Contractor's attention is directed to the following:

The Contractor shall not close more than one lane of traffic without prior approval of the Engineer.

Portable "Road Construction Ahead" signs may be used in lieu of post mounted signs, as directed by the Engineer.

No work will be allowed on Sundays or legal State Holidays without the Engineer's approval.

Traffic Control is incidental to the various bid items.

Safety Vests shall be worn by all personnel on the project at all times.

The quantities appearing in the bid form are approximate only and are to be used for the comparison of bids. Payment to the Contractor will be made only for the actual quantities of the various items that are completed and accepted in accordance with the terms of the contract.

The North Carolina Department of Transportation shall be responsible for rough grading all project sites prior to fine grading and concrete construction by the Contractor. Rough grading shall be defined as the grading necessary to achieve grade within 2/10ths of a foot.

Because of the 'on-call' nature of this work, no liquidated damages are included as part of this contract; however, failure to complete assigned projects in a timely manner shall be justification for early termination of this contract. Contractor must respond to the County Maintenance Engineer's request within 5 (five) working days.

COOPERATION WITH STATE FORCES AND OTHER CONTRACTORS

The Contractor must cooperate with State forces and other contractors working within the limits of this project as directed by the Engineer.

DAMAGE TO EXISTING PAVEMENT, BASE, SUBGRADE, AND PROPOSED PAVEMENT

In addition to the requirements of the Standard Specifications concerning this subject, the Contractor is cautioned that he will be held responsible for all damages to the pavement, base, and subgrade caused by his operations, including but not limited to, rutting and shoving of the existing or proposed pavement and yielding or rutting of the existing base and subgrade.

The Contractor is cautioned to limit the weight of his equipment and the frequency of hauls so as to not damage the existing pavement, base, subgrade and the proposed pavement.

Any subgrade or base failures which the Contractor finds prior to the beginning of his operations or during the conditioning of the existing base are to be brought to the attention of the Engineer in writing. Repairs to those areas will be made by DOT forces. Once these deficient areas have been repaired, the requirements of this Special Provision will fully apply.

DRIVEWAYS AND PRIVATE PROPERTY

The Contractor shall maintain access to driveways for all residents and property owners throughout the life of the project.

The Contractor shall not perform work for private citizens or agencies in conjunction with this project or within the project limits of this contract. Any driveway paved by a Contractor which ties into a NCDOT system road being paved by the Contractor must be paved either prior to the road paving project or after its completion.

NIGHT OPERATIONS

The Contractor may, with the approval of the Engineer, conduct his operations during night hours. For the purposes of this contract, night hours shall be defined as the period between dusk and dawn when natural light, as determined by the Engineer or his representative, is insufficient to safely and effectively perform contract operations.

If the Contractor elects to perform any phase of this contract during night hours, he shall submit, in writing, to the Engineer, a full and complete plan for traffic control and construction lighting which shall be approved prior to beginning construction.

All traffic control devices shall meet the requirements for night use as set forth in the North Carolina Department of Transportation Standard Specifications for Roads and Structures, North Carolina Department of Transportation Roadway Standards Drawings, and the current Manual of Uniform Traffic Control Devices (MUTCD).

NOTIFICATION OF OPERATIONS

The Contractor shall notify the Engineer one week in advance of beginning work on this project. The Contractor shall give the Engineer sufficient notice of all operations for any sampling, inspection or acceptance testing required. It should be noted that grading, draining, and stabilizing operations on the subject routes will be performed by Departmental Forces. All routes may not be available by the above listed date.

PLAN, DETAIL AND QUANTITY ADJUSTMENTS

The Department reserves the right to make, at any time during the progress of the work, such alterations in plans or the details of construction as may be found necessary or desirable by the Engineer to complete the project.

PLANT AND PEST QUARANTINES

(Imported Fire Ant, Gypsy Moth, Witchweed, And Other Noxious Weeds)

(3-18-03)

Z-04a

Within quarantined area

This project may be within a county regulated for plant and/or pests. If the project or any part of the Contractor's operations is located within a quarantined area, thoroughly clean all equipment prior to moving out of the quarantined area. Comply with federal/state regulations by obtaining a certificate or limited permit for any regulated article moving from the quarantined area.

Originating in a quarantined county

Obtain a certificate or limited permit issued by the N.C. Department of Agriculture/United States Department of Agriculture. Have the certificate or limited permit accompany the article when it arrives at the project site.

Contact

Contact the N.C. Department of Agriculture/United States Department of Agriculture at 1-800-206-9333, 919-733-6932, or <http://www.ncagr.com/plantind/> to determine those specific project sites located in the quarantined area or for any regulated article used on this project originating in a quarantined county.

Regulated Articles Include

1. Soil, sand, gravel, compost, peat, humus, muck, and decomposed manure, separately or with other articles. This includes movement of articles listed above that may be associated with cut/waste, ditch pulling, and shoulder cutting.
2. Plants with roots including grass sod.
3. Plant crowns and roots.
4. Bulbs, corms, rhizomes, and tubers of ornamental plants.
5. Hay, straw, fodder, and plant litter of any kind.
6. Clearing and grubbing debris.
7. Used agricultural cultivating and harvesting equipment.
8. Used earth-moving equipment.
9. Any other products, articles, or means of conveyance, of any character, if determined by an inspector to present a hazard of spreading imported fire ant, gypsy moth, witchweed or other noxious weeds.

SUBSURFACE INFORMATION

(7-1-95)

SPI G112

There is **no** subsurface information available on this project. The Contractor shall make his own investigation of subsurface conditions.

MAINTENANCE OF PROJECT

The Contractor shall be responsible for maintaining the project as directed by Section 104-10 in the Standard Specifications.

PRECONSTRUCTION CONFERENCE

In accordance with Section 108-3 of the Standard Specifications, a preconstruction conference will be required prior to beginning work.

PROSECUTION AND PROGRESS

The Contractor shall pursue the work diligently with workmen in sufficient numbers, abilities, and supervision, and with equipment, materials, and methods of construction as may be required to complete the work described in the contract by the completion date and in accordance with Section 108 of the Standard Specifications.

Work shall only be performed when weather and visibility conditions allow safe operations.

The Contractor shall temporarily remove his equipment from the travelway for emergency vehicles and school buses as directed by the Engineer.

COMPREHENSIVE GRADING / SITE PREPARATION

Perform all work covered in this item including preparing, grading, shaping, stripping vegetation, excavating, placing borrow, and compacting the sub-base suitable for placement of various concrete items in this contract. Shape the sub-base to conform to the lines, grades, and typical sections shown on plans.

No payment will be allowed in areas prepared by NCDOT forces and/or areas where various concrete items have been removed and placed in the same location. Basis of payment will be incidental to various concrete items.

CONCRETE APRON FOR DROP INLET

Construct concrete aprons for drop inlets in accordance with this provision, *Roadway Standard Drawings* 840.17, 840.18, and 840.19, and section 840 of the *Standard Specifications*, at locations as directed by the Engineer. Payment for the work shall be made on a per each basis completed (**that at each structure, the apron all around it is considered as 1 (one)**) and accepted by the Engineer. The cost for removal and disposal of the existing drop inlet apron shall be considered incidental to the work and shall be included in the cost of the new apron.

CONCRETE ISLAND CHANNEL POST

04-18-07

All concrete or paved channelization islands shall have a 12 inch diameter round or square smooth wall hole drilled, cored, formed or air hammered to the sub-grade and back-filled with soil placed a minimum of 10 feet from the nose of each end of the island (see Rdy Std Dwg 904.50), or as directed by the Engineer. All sign supports that are to be erected in either existing or proposed concrete or paved channelization islands shall meet the same requirements.

DDC904.50

CONSTRUCTION OF VARIOUS CONCRETE ITEMS

The contractor is to furnish all materials, equipment, labor and incidentals to construct various concrete items in Brunswick County as requested per the attached drawings and specifications. Bid items may include, but are not limited to: 8"x 18" concrete curb, 1'- 6" concrete curb and gutter, 2'- 0" concrete curb and gutter, 2'- 6" concrete curb and gutter, shoulder berm gutter, 4" concrete sidewalk, concrete wheelchair ramp, truncated warning domes, 6" concrete driveway, 4" concrete paved ditch, and 5" monolithic concrete island.

All work requested must be completed within 30 days of notification. The North Carolina Department of Transportation shall request no less than a minimum of five hundred dollars (\$500.00) worth of work per request.

DETECTABLE WARNINGS TO RETROFIT EXISTING CURB RAMPS

(10-21-03) (Rev. 8-16-11)

848

SP8 R125

Description

Construct detectable warnings consisting of raised truncated domes to retrofit existing curb ramps in accordance with the plan details, Section 848 of the *2012 Standard Specifications*, the requirements of the *28 CFR Part 36 ADA Standards for Accessible Design* and these provisions.

Materials

Detectable warning for retrofitting existing curb ramps shall consist of raised truncated domes. The description, size and spacing shall conform to Section 848 of the *2012 Standard Specifications*.

Use material for detectable warning systems as shown herein. Material and coating specifications must be stated in the Manufacturers Type 3 Certification and all Detectable Warning systems must be on the NCDOT Approved Products List.

Install detectable warnings created from one of the following materials: precast concrete blocks or bricks, clay paving brick, gray or ductile iron castings, mild steel, stainless steel, and engineered plastics, rubber or composite tile. Only one material type for detectable warning will be permitted per project, unless otherwise approved by the Engineer.

- (A) Detectable Warnings shall consist of a base with integrated raised truncated domes, and when constructed of precast concrete they shall conform to the material requirements of Article 848-2 of the *2012 Standard Specifications*.
- (B) Detectable Warnings shall consist of a base with integrated raised truncated domes, and may be comprised of other materials including, but not limited to, clay paving brick, gray iron or ductile iron castings, mild steel, stainless steel, and engineered plastics, rubber or composite tile, which are applied directly to the curb ramps by incorporating into or attaching to the existing ramp floor. The material shall have an integral color throughout the thickness of the material. The detectable warning shall include fasteners, anchors, or adhesives for attachment in the existing ramp and shall be furnished as a system from the manufacturer.

Prior to installation, the Contractor shall submit to the Engineer assembling instructions from the manufacturer for each type of system used in accordance with Article 105-2 of the *2012 Standard Specifications*. The system shall be furnished as a kit containing all consumable materials and consumable tools, required for the application. They shall be capable of being affixed to or anchored in the concrete curb ramp, including green concrete (concrete that has set but not appreciably hardened). The system shall be solvent free and contain no volatile organic compounds (VOC). The static coefficient of friction shall be 0.8 or greater when measured on top of the truncated domes and when measured between the domes in accordance with ASTM C1028 (dry and wet). The system shall be resistant to deterioration due to exposure to sunlight, water, salt or adverse weather conditions and impervious to degradation by motor fuels, lubricants and antifreeze.

- (C) When steel or gray iron or ductile iron casting products are provided, only products that meet the requirements of Subarticle 106-1(B) of the *2012 Standard Specifications* may be used. Submit to the Engineer a Type 6 Certification, catalog cuts and installation procedures at least 30 days prior to installation for all.

Construction Methods

- (A) Prior to placing detectable warnings in existing concrete curb ramps, saw cut to the full depth of the concrete, for other material remove as necessary, and adjust the existing subgrade to the proper grade and in accordance with Article 848-3 of the *2012 Standard Specifications*.
- (B) Install all detectable warning to retrofit existing curb ramps in accordance with the manufacturer's recommendations.

Measurement and Payment

Retrofit Existing Curb Ramps with detectable warnings constructed of any type material will be paid as the actual number of retrofitted curb ramps, completed and accepted. Such price and payment will be full compensation for excavating and backfilling; sawing, repairing and replacing portions of the existing curb ramp within the pay limits for retrofit shown on the detail; pavement repairs; furnishing and placing detectable warnings, construction joints and removing

and disposing of portions of the existing curb ramp when required and for all materials, labor, equipment, tools and incidentals necessary to complete the work.

Payment will be made under:

Pay Item	Pay Unit
Retrofit Existing Curb Ramp	Each

DETECTABLE WARNINGS FOR PROPOSED CURB RAMPS

(6-15-10) (Rev. 8-16-11)

848

SP8 R126

Description

Construct detectable warnings consisting of integrated raised truncated domes on proposed concrete curb ramps in accordance with the *2012 Standard Specifications*, plan details, the requirements of the *28 CFR Part 36 ADA Standards for Accessible Design* and this provision.

Materials

Detectable warning for proposed curb ramps shall consist of integrated raised truncated domes. The description, size and spacing shall conform to Section 848 of the *2012 Standard Specifications*.

Use material for detectable warning systems as shown herein. Material and coating specifications must be stated in the Manufacturers Type 3 Certification and all Detectable Warning systems must be on the NCDOT Approved Products List.

Install detectable warnings created from one of the following materials: precast concrete blocks or bricks, clay paving brick, gray or ductile iron castings, mild steel, stainless steel, and engineered plastics, rubber or composite tile. Only one material type for detectable warning will be permitted per project, unless otherwise approved by the Engineer.

- (A) Detectable Warnings shall consist of a base with integrated raised truncated domes, and when constructed of precast concrete they shall conform to the material requirements of Article 848-2 of the *2012 Standard Specifications*.
- (B) Detectable Warnings shall consist of a base with integrated raised truncated domes, and may be comprised of other materials including, but not limited, to clay paving brick, gray iron or ductile iron castings, mild steel, stainless steel, and engineered plastics, rubber or composite tile, which are cast into the concrete of the curb ramps. The material shall have an integral color throughout the thickness of the material. The detectable warning shall include fasteners or anchors for attachment in the concrete and shall be furnished as a system from the manufacturer.

Prior to installation, the Contractor shall submit to the Engineer assembling instructions from the manufacturer for each type of system used in accordance with Article 105-2 of the *2012 Standard Specifications*. The system shall be furnished as a kit containing all consumable materials and consumable tools, required for the application. They shall be

capable of being affixed to or anchored in the concrete curb ramp, including green concrete (concrete that has set but not appreciably hardened). The system shall be solvent free and contain no volatile organic compounds (VOC). The static coefficient of friction shall be 0.8 or greater when measured on top of the truncated domes and when measured between the domes in accordance with ASTM C1028 (dry and wet). The system shall be resistant to deterioration due to exposure to sunlight, water, salt or adverse weather conditions and impervious to degradation by motor fuels, lubricants and antifreeze.

- (C) When steel or gray iron or ductile iron casting products are provided, only products that meet the requirements of Subarticle 106-1(B) of the *2012 Standard Specifications* may be used. Submit to the Engineer a Type 6 Certification, catalog cuts and installation procedures at least 30 days prior to installation for all.

Construction Methods

- (A) Prior to placing detectable warnings in proposed concrete curb ramps, adjust the existing subgrade to the proper grade and in accordance with Article 848-3 of the *2012 Standard Specifications*.
- (B) Install all detectable warning in proposed concrete curb ramps in accordance with the manufacturer's recommendations.

Measurement and Payment

Detectable Warnings installed for construction of proposed curb ramps will not be paid for separately. Such payment will be included in the price bid for *Concrete Curb Ramps*.

REMOVE AND REPLACE CURB RAMPS:

(8-16-11)(Rev. 8-21-12)

848

R8 R127

Description

Remove and replace curb ramps as directed by the Engineer. Perform all work in accordance with Section 848 of the *2012 Standard Specifications*. Construct detectable warnings consisting of integrated raised truncated domes on curb ramps in accordance with the *2012 Standard Specifications*, plan details, the requirements of the *28 CFR Part 36 ADA Standards for Accessible Design* and this provision.

Materials

Detectable warning for curb ramps shall consist of integrated raised truncated domes. The description, size and spacing shall conform to Section 848 of the *2012 Standard Specifications*.

Use material for detectable warning systems as shown herein. Material and coating specifications must be stated in the Manufacturers Type 3 Certification and all Detectable Warning systems must be on the NCDOT Approved Products List.

Install detectable warnings created from one of the following materials: precast concrete blocks or bricks, clay paving brick, gray or ductile iron castings, mild steel, stainless steel, and engineered plastics, rubber or composite tile. Only one material type for detectable warning will be permitted per project, unless otherwise approved by the Engineer.

- (A) Detectable Warnings shall consist of a base with integrated raised truncated domes, and when constructed of precast concrete they shall conform to the material requirements of Article 848-2 of the *2012 Standard Specifications*.
- (B) Detectable Warnings shall consist of a base with integrated raised truncated domes, and may be comprised of other materials including, but not limited, to clay paving brick, gray iron or ductile iron castings, mild steel, stainless steel, and engineered plastics, rubber or composite tile, which are cast into the concrete of the curb ramps. The material shall have an integral color throughout the thickness of the material. The detectable warning shall include fasteners or anchors for attachment in the concrete and shall be furnished as a system from the manufacturer.

Prior to installation, the Contractor shall submit to the Engineer assembling instructions from the manufacturer for each type of system used in accordance with Article 105-2 of the *2012 Standard Specifications*. The system shall be furnished as a kit containing all consumable materials and consumable tools, required for the application. They shall be capable of being affixed to or anchored in the concrete curb ramp, including green concrete (concrete that has set but not appreciably hardened). The system shall be solvent free and contain no volatile organic compounds (VOC). The static coefficient of friction shall be 0.8 or greater when measured on top of the truncated domes and when measured between the domes in accordance with ASTM C1028 (dry and wet). The system shall be resistant to deterioration due to exposure to sunlight, water, salt or adverse weather conditions and impervious to degradation by motor fuels, lubricants and antifreeze.

- (C) When steel or gray iron or ductile iron casting products are provided, only products that meet the requirements of Subarticle 106-1(B) of the *2012 Standard Specifications* may be used. Submit to the Engineer a Type 6 Certification, catalog cuts and installation procedures at least 30 days prior to installation for all.

Construction Methods

- (A) Prior to placing detectable warnings in concrete curb ramps, adjust the existing subgrade to the proper grade and in accordance with Article 848-3 of the *2012 Standard Specifications*.
- (B) Install all detectable warning in concrete curb ramps in accordance with the manufacturer's recommendations.

Measurement and Payment

Detectable Warnings installed where curb ramps are to be removed and replaced will not be paid separately. Such payment will be included in the price bid for *Remove and Replace Curb Ramps*.

Remove and Replace Curb Ramps will be measured and paid in units of each. Such price includes, but is not limited to, excavating and backfilling, sawing the existing sidewalk or driveway and furnishing and installing truncated domes. Removal and disposal of existing curb ramps will be incidental to the work performed.

Payment will be made under:

Pay Item	Pay Unit
Remove and Replace Curb Ramps	Each

FLASHING ARROW PANELS

The contractor shall furnish all flashing arrow panels used on the project. Basis of payment will be the unit bid price under flashing arrow panels per day. Any portion of a calendar day, which requires the use of an arrowboard, will constitute payment for a full day.

MOBILIZATION

In Article 800-2 of the Standard Specifications, “Measurement and Payment”, is deleted; therefore; payment for Mobilization will be considered incidental to the various bid items.

PORTABLE LIGHTING

The contractor shall furnish all portable lighting used on the project. Basis of payment will be the unit bid price under Portable Lighting per day. Any portion of a calendar day, which requires the use of portable lighting, will constitute payment for a full day.

REMOVAL OF EXISTING CURB AND GUTTER, SIDEWALK, DRIVEWAY, MONOLITHIC ISLAND, AND PAVED DITCH

The contractor shall furnish all equipment and labor necessary for removing existing curb and gutter, sidewalk, driveway, monolithic island, and paved ditch when applicable, and as directed by the Engineer. Saw cutting of asphalt pavement as necessary for the removal shall be incidental to the bid item. The Contractor will be required to dispose of all curb and gutter, sidewalk, driveway, monolithic island, or paved ditch material removed. The Contractor will only be allowed to remove all the above items that he can replace in the same day. If the Contractor removes more of the above items than he can replace on a given day then the Contractor shall backfill all open trenches prior to halting operations for that day. Once the trench is open, backfilling and reopening the trench shall be done at no cost to the Department.

Basis of payment will be the unit bid price under Removal of Existing Curb and Gutter per linear foot, Removal of Existing Sidewalk per square yard, Removal of Existing Driveway per square yard, Removal of Monolithic Island per square yard, Removal of Paved Ditch per square yard and will cover all incidentals involved in executing said work.

2'-6" CONCRETE CURB AND GUTTER (Special)

(7-1-95) (Rev 7-18-06)

SP8 R40

Description

Construct 2'-6" Concrete Curb and Gutter (Special) in accordance with the requirements of Section 846 of the *Standard Specifications* and to the dimensions in accordance with the details in the plans as directed by the Engineer.

Measurement and Payment

2'-6" Concrete Curb and Gutter (Special) will be measured and paid for in linear feet in accordance with Article 846-4 of the *Standard Specifications*. Such price and payment will be full compensation for all work of constructing curb and gutter, including but not limited to excavating and backfilling, furnishing and placing concrete, and constructing joints.

Payment will be made under:

Pay Item	Pay Unit
2'-6" Concrete Curb and Gutter (Special)	Linear Foot

TRAFFIC CONTROL

(01-17-12)

RWZ-1

Maintain traffic in accordance with Divisions 10, 11 and 12 of the *2012 Standard Specifications* and the following provisions:

Install Work Zone Advance Warning Signs in accordance with Standard Drawing No. 1101.01 of the *2012 Roadway Standard Drawings* prior to beginning any other work. Use a lane closure or slow moving operation to complete the work, as necessary, unless otherwise indicated (refer to Standard Drawing No. 1101.02, 1101.11, 1110.01, 1110.02 and 1130.01 of the *2012 Roadway Standard Drawings*). Use a moving operation only if the minimum speed maintained at all times is 3 mph with no stops that narrow or close a lane of travel. If the moving operation is progressing slower than 3 mph at any time, install a lane closure. Maintain the existing traffic pattern at all times, except in the immediate work zone where lane closures are allowed as determined by the Engineer.

Refer to attached details and Standard Drawing No. 1101.01, 1101.02, 1101.03, 1101.04, 1101.05, 1101.11, 1110.01, 1110.02, 1115.01, 1130.01, 1135.01, 1145.01, 1150.01, 1165.01, 1170.01 and 1180.01 of the *2012 Roadway Standard Drawings* when closing a lane of travel in

a stationary work zone such as pavement patching resurfacing, or pavement marking removal. Properly ballasted cones may be used instead of drums for lane closures during daylight hours. However, drums are required for the upstream taper portion of lane closures in all applications. The stationary work zone shall be a maximum of 3 miles in length at any given time unless otherwise directed by the Engineer. A pilot vehicle operation may be used in conjunction with flaggers and the appropriate pilot vehicle warning signing as directed by the Engineer. During periods of construction inactivity, return the traffic pattern to the existing alignment and remove or cover any work zone signs. When covering work zone signs, use an opaque material that prevents reading of the sign at night by a driver using high beam headlights. Use material, which does not damage the sign sheeting. Replace any obliterated markings as required by other sections of the *2012 Standard Specifications* and the Engineer.

When personnel and/or equipment are working on the shoulder adjacent to an undivided facility and within 5 feet of an open travel lane, close the nearest open travel lane using Standard Drawing No. 1101.02 of the *2012 Roadway Standard Drawings* unless the work area is protected by barrier or guardrail. When personnel and/or equipment are working on the shoulder, adjacent to a divided facility and within 10 feet of an open travel lane, close the nearest open travel lane using Standard Drawing No. 1101.02 of the *2012 Roadway Standard Drawings* unless the work area is protected by barrier or guardrail. When personnel and/or equipment are working within a lane of travel of an undivided or divided facility, close the lane according to the traffic control plans, *2012 Roadway Standard Drawings* or as directed by the Engineer. Conduct the work so that all personnel and/or equipment remain within the closed travel lane. Do not work simultaneously, on both sides of an open travel way, within the same location, on a two-lane, two-way road. Do not perform work involving heavy equipment within 15 feet of the edge of travel way when work is being performed behind a lane closure on the opposite side of the travel way. Perform work only when weather and visibility conditions allow safe operations as directed by the Engineer.

Do not exceed a difference of 2 inches in elevation between open lanes of traffic for nominal lifts of 1.5 inches. Install advance warning UNEVEN LANES signs (W8-11 at 48" X 48") 500 feet in advance and a minimum of once every half mile throughout the uneven area.

Backfill at a 6:1 slope up to the edge and elevation of existing pavement in areas adjacent to an open travel lane that has an edge of pavement drop-off as follows:

- (A) Drop-off that exceeds 2 inches on roadways with posted speed limits of 45 mph or greater.
- (B) Drop-off that exceeds 3 inches on roadways with posted speed limit less than 45 mph.

Backfill the unacceptable drop-off with suitable compacted material, as approved by the Engineer, at no expense to the Department. This work is not considered part of shoulder reconstruction.

When utilizing a slow-moving operation for such items as pavement marking placement, pavement marker installation and pesticide spraying, the slow moving operation caravan shall consist, as a minimum, of the vehicles and devices shown on the Moving Operation Caravan Details as shown on Standard Drawing No. 1101.02, sheets 11, 12 and 13 of the *2012 Roadway Standard Drawings*. Traffic cones may be used when necessary to provide additional protection of wet pavement markings. Ballast all traffic cones so they will not be blown over by traffic.

Failure to comply with the following requirements will result in a suspension of all other operations:

1. Before working on ANY MAP, the Contractor shall submit a written construction sequence for traffic control and construction lighting for ALL MAPS to the Engineer at the first pre-construction meeting and the sequence must be approved before closing a lane of traffic. The Contractor and Engineer will coordinate with the Traffic Management Unit at 919-773-2800 or Traffic Services for additional traffic control guidance, as necessary.
2. Coordinate the installation of items required by the contract documents and resurfacing operations such that these operations are completed in the order as agreed upon with the Engineer at the first pre-construction meeting. Refer to the Provisions, Typicals and Details unless otherwise directed by the Engineer.
3. Once the Contractor has started work at a location, the Contractor should prosecute the work in a continuous and uninterrupted manner from the time he begins the work until completion and final acceptance unless determined otherwise by the Engineer.
4. Obtain written approval of the Engineer before working in more than one location or setting up additional lane closures.
5. Mainline pavement shall not be left milled, unmarked or uneven at the end of a paving season.
6. Contractor shall mill and pave lanes in an order such that water shall not accumulate.

Notify the Engineer 48 hours before milling or resurfacing will interfere with the existing Signal Loops. Loops may need to be placed in milled surface before resurfacing occurs. Coordinate all signal loop operations with the Engineer.

Notify the Engineer 15 consecutive calendar days before resurfacing a bridge or its approaches. Patch and make repairs to bridge surface and its approaches before resurfacing occurs. Coordinate all operations on the bridge and its approaches with the Engineer.

Notify the Engineer 48 hours before resurfacing the areas of existing pavement that require patching. Patch these areas before resurfacing occurs. Allow full depth asphalt patching to cool to the point of supporting traffic without displacement or rutting before reopening closed lane. Coordinate the resurfacing operations of the patched areas with the Engineer.

During a resurfacing only operation, bring all newly resurfaced lanes to the same elevation within 72 hours for nominal lifts of 1.5 inches or less of asphalt course and by the end of each work day for nominal lifts of greater than 1.5 inches of asphalt course.

For partial or wheel track milling operations on two-way, two-lane facilities, mill and pave back by the end of each work day. For partial or wheel track milling operations on multi-lane facilities, the lane being milled may be left closed and paved back within 72 hours.

The following options are available during Resurfacing and milling operations on two-way, two-lane facilities when the entire roadway or entire lane is to be milled:

- (A) Mill a single lane and pave back by the end of each work day.
- (B) Mill the entire width of roadway and pave back within 72 hours.

The following options are available during Resurfacing and milling operations on multi-lane facilities when all lanes or a single lane in one direction are to be milled:

- (A) Mill a single lane and pave back by the end of each work day.
- (B) Mill the entire width of pavement for all lanes to be milled in any direction daily and pave back within 72 hours.

When resurfacing facilities with ramps, resurface the ramp and gore area of the ramp as agreed upon with the Engineer. Place the transverse joint on the ramp at the terminal point of the gore unless the ramp is being resurfaced beyond this limit.

Slope the pavement at the beginning and ending of the daily milling operation as directed by the Engineer. Sweep and remove all milled material from the roadway as soon as the daily milling operation is completed. Continue milling operations until the particular section of roadway being milled is complete. Remove any existing pavement adjacent to the milled area that has been damaged and replace with patch material as directed by the Engineer.

Maintain vehicular access in accordance with Article 1101-14 of the *2012 Standard Specifications* using suitable backfill material approved by the Engineer.

Operate equipment and conduct operations in the same direction as the flow of traffic. Do not cross medians with equipment, except at properly designated interchanges.

Review and record the existing pavement markings and markers prior to resurfacing. Use the record of existing pavement markings and markers in accordance with the *2012 Roadway Standard Drawings* to re-establish the proposed pavement markings and markers unless otherwise directed by the Engineer.

Provide appropriate lighting in accordance with Section 1413 of the *2012 Standard Specifications*.

Remove existing pavement markers in preparation for paving. Repair any pavement damage due to existing pavement marker removal prior to the end of the work day. Dispose of existing pavement markers as directed by the Engineer. No direct payment will be made for this work, as it will be incidental to the paving operation.

Payment will be made for the traffic control items that have been included in the contract. No direct payment will be made for providing other traffic control as required herein, as the cost of same will be considered incidental to the work being paid for under those various traffic control items that have been included. Where the Contractor maintains traffic as required herein but no specific pay items have been included in the contract, all associated costs will be considered incidental to the work being paid for under the various items in the contract.

WORK ZONE SIGNING

(01-17-12)

RWZ-3

Description

Install and maintain signing in accordance with Divisions 11 and 12 of the *2012 Standard Specifications*, the *2012 Roadway Standard Drawings* and the following provisions:

Furnish, install, maintain and remove advance warning work zone signs and any required lane closure signing.

Furnish, install and maintain general work zone warning signs for resurfacing and milling such as ROUGH ROAD (W8-8 at 48" X 48") (for milling only), UNEVEN LANES (W8-11 at 48" X 48"), LOW SHOULDER (W8-9 at 48" X 48"), LOW / SOFT SHOULDER (DOT No. 16-79860 at 48" X 48"), UNMARKED PAVEMENT AHEAD (DOT No. 116087130 at 48" X 48") and DO NOT PASS (R4-1 at 24" X 30"). When construction is completed in any area of the project, relocate signs to the next work site, as directed by the Engineer. Remove these signs at the completion of the project.

All work zone signs may be portable.

Construction Methods

(A) General

Install all warning work zone signs before beginning work on a particular map. If signs are installed three days prior to the beginning of work on a particular map, cover the signs until the work begins. Install each work zone warning sign separately and not on the same post or stand with any other sign except where an advisory speed plate or directional arrow is used.

(B) Advance Warning Work Zone Signs

Install advance warning work zone signs in accordance with Standard Drawing No. 1101.01, 1101.02 and 1110.01 of the *2012 Roadway Standard Drawings* prior to beginning of work and remove upon final completion of the project. If there is a period of construction inactivity longer than two weeks, remove or cover advance warning work zone signs. Uncover advance warning work zone signs no more than 3 days before work resumes. All other operations could be suspended upon failure to comply with the above requirements. Such suspended operations would not be resumed until the above requirements are fulfilled.

(C) Lane Closure Work Zone Signs

Install any required lane closure signing needed during the life of the project in accordance with the Standard Drawing No. 1101.02, 1101.11 and 1110.02 of the *2012 Roadway Standard Drawings*.

(D) General Work Zone Warning Signs

Install general work zone warning signs for resurfacing and milling such as ROUGH ROAD (W8-8 at 48" X 48") (for milling only), UNEVEN LANES (W8-11 at 48" X 48"), LOW SHOULDER (W8-9 at 48" X 48") and LOW / SOFT SHOULDER (W8-9B at 48" X 48") at 1 mile intervals starting at a minimum of 500 feet in advance of the condition for both directions of travel (undivided roadways only) and at any other points determined by the Engineer.

Install the LOW SHOULDER (W8-9 at 48" X 48") or LOW / SOFT SHOULDER (DOT No. 16-79860 at 48" X 48") signs prior to any resurfacing in an area where shoulder construction will be performed.

Install general work zone warning signs such as UNMARKED PAVEMENT AHEAD (DOT No. 116087130 at 48" X 48") and DO NOT PASS (R4-1 at 24" X 30") alternately at 1/2 mile intervals starting at a minimum of 500 feet in advance of the condition for both directions of travel (undivided roadways only) and at any other points determined by the Engineer. Install signs prior to the obliteration of any pavement markings.

Measurement and Payment

Payment will be made for the work zone signing items that have been included in the contract. No direct payment will be made for providing other work zone signing as required herein, as the cost of same will be considered incidental to the work being paid for under those various work zone signing items that have been included. Where the Contractor provides work zone signing as required herein but no specific pay items have been included in the contract, all associated costs will be considered incidental to the work being paid for under the various items in the contract.


STANDARD DRAWINGS:

http://www.ncdot.org/doh/preconstruct/ps/std_draw/default.html

- **Roadway Standard Drawing 840.18 sheet 1, Concrete Grated Drop Inlet Type “B” (12” thru 36” Pipe)**
- **Roadway Standard Drawing 846.01 sheets 1-3, Concrete Curb, Gutter and Curb & Gutter**
- **Roadway Standard Drawing 848.01 sheet 1, Concrete Sidewalk**
- **Roadway Standard Drawing 848.02 sheet 1, Driveway Turnout (Radius Type)**
- **Roadway Standard Drawing 848.02 sheet 2, Driveway Turnout (Driveway Grades)**
- **Roadway Standard Drawing 848.03 sheet 1, Driveway Turnout (Drop Curb Type)**
- **Roadway Standard Drawing 848.03 sheet 2, Driveway Turnout (Driveway Grades)**
- **Roadway Standard Drawing 848.04 sheet 1, Street Turnout**
- **Roadway Standard Drawing 848.05 sheets 1-3, Curb Ramp (Proposed Curb and Gutter)**
- **Roadway Standard Drawing 848.06 sheets 1-5, Curb Ramp (Existing Curb and Gutter)**
- **Roadway Standard Drawing 850.01 sheet 1, Concrete Paved Ditches**
- **Roadway Standard Drawing 852.01 sheet 1, Concrete Islands**
- **Roadway Standard Drawing 852.02 sheet 1, Concrete Mountable Median (For Use with Rigid or Flexible Pavement)**
- **City of Wilmington SD7-01, Standard Curb Section Type “A”**
- **City of Wilmington SD7-02, Standard Curb Section Type “D”**

STATE OF NORTH CAROLINA
 DEPT. OF TRANSPORTATION
 DIVISION OF HIGHWAYS
 RALEIGH, N.C.

ENGLISH STANDARD DRAWING FOR
 CONCRETE GRATED DROP INLET TYPE "B"
 12" THRU 36" PIPE
 8-10-19

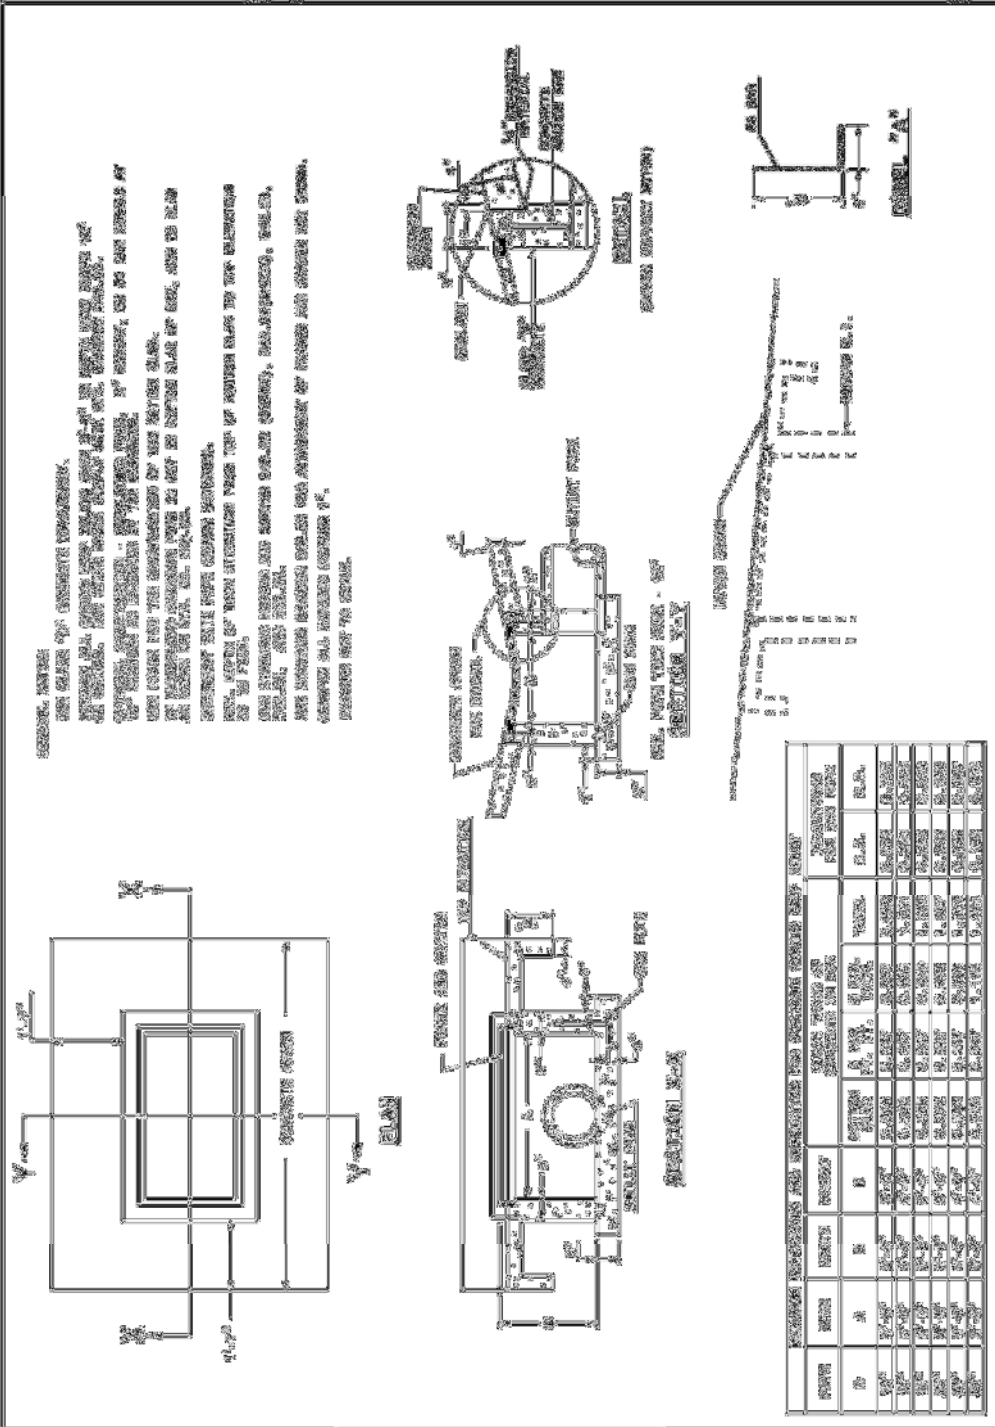

STATE OF NORTH CAROLINA
 DEPT. OF TRANSPORTATION
 DIVISION OF HIGHWAYS
 RALEIGH, N.C.


ENGLISH STANDARD DRAWING FOR
 CONCRETE GRATED DROP INLET TYPE "B"
 12" THRU 36" PIPE
 8-10-19

STATE OF NORTH CAROLINA DEPT. OF TRANSPORTATION DIVISION OF HIGHWAYS RALEIGH, N.C.	ENGLISH STANDARD DRAWING FOR CONCRETE CURB, GUTTER AND CURB & GUTTER 246.01
STATE OF NORTH CAROLINA DEPT. OF TRANSPORTATION DIVISION OF HIGHWAYS RALEIGH, N.C.	ENGLISH STANDARD DRAWING FOR CONCRETE CURB, GUTTER AND CURB & GUTTER 246.01


STATE OF
NORTH CAROLINA
DEPT. OF TRANSPORTATION
DIVISION OF HIGHWAYS
RALEIGH, N.C.

ENGLISH STANDARD DRAWING FOR
CONCRETE CURB, GUTTER
AND CURB & GUTTER

10
240.01

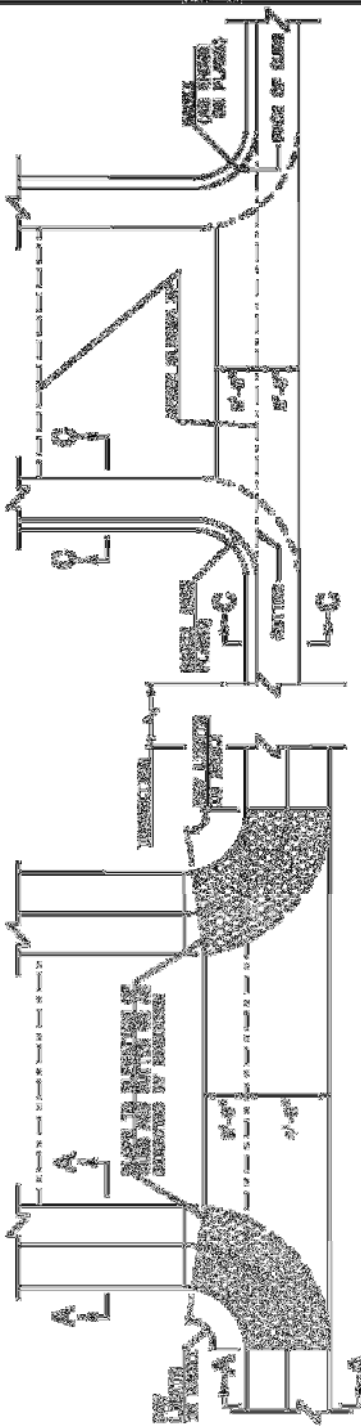

PLAN VIEW OF TYPICAL CURB AND GUTTER

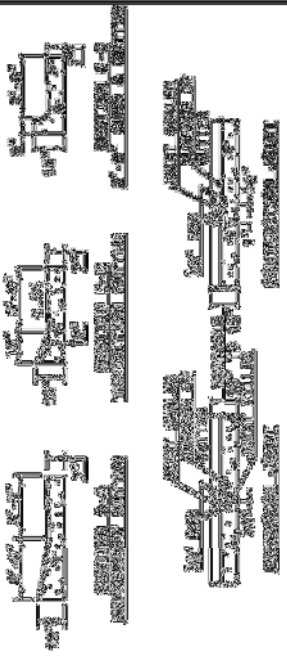

PLAN VIEW OF TYPICAL CURB AND GUTTER

ALL DIMENSIONS ARE TO FACE UNLESS OTHERWISE SPECIFIED.
ALL DIMENSIONS ARE TO FACE UNLESS OTHERWISE SPECIFIED.
ALL DIMENSIONS ARE TO FACE UNLESS OTHERWISE SPECIFIED.

STATE OF
NORTH CAROLINA
DEPT. OF TRANSPORTATION
DIVISION OF HIGHWAYS
RALEIGH, N.C.


ENGLISH STANDARD DRAWING FOR
CONCRETE CURB, GUTTER
AND CURB & GUTTER

10
240.01



STATE OF NORTH CAROLINA
 DEPT. OF TRANSPORTATION
 DIVISION OF HIGHWAYS
 RALEIGH, N.C.

ENGLISH STANDARD DRAWING FOR
 CONCRETE SIDEWALK

Sheet 1 of 1
 848.01

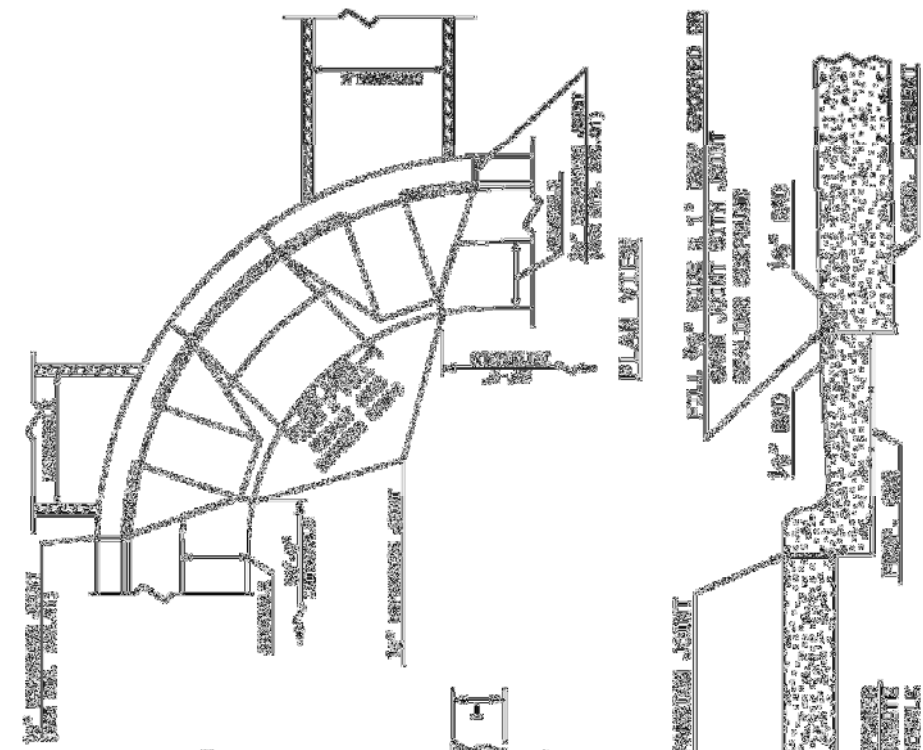


NOTES:
 1. ALL CONCRETE SHALL BE PLACED AND FINISHED TO THE FINISH SURFACE OF THE CURB AND GUTTER.
 2. ALL JOINTS SHALL BE CUT TO THE FULL DEPTH OF THE CURB AND GUTTER.
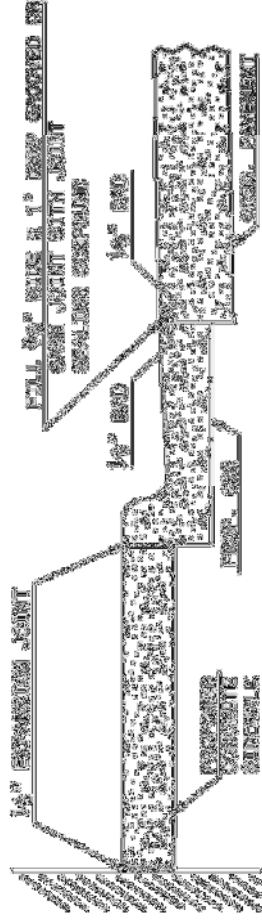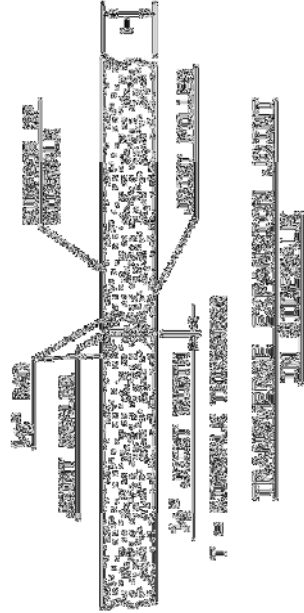


STATE OF NORTH CAROLINA
 DEPT. OF TRANSPORTATION
 DIVISION OF HIGHWAYS
 RALEIGH, N.C.

ENGLISH STANDARD DRAWING FOR
 CONCRETE SIDEWALK

Sheet 1 of 1
 848.01

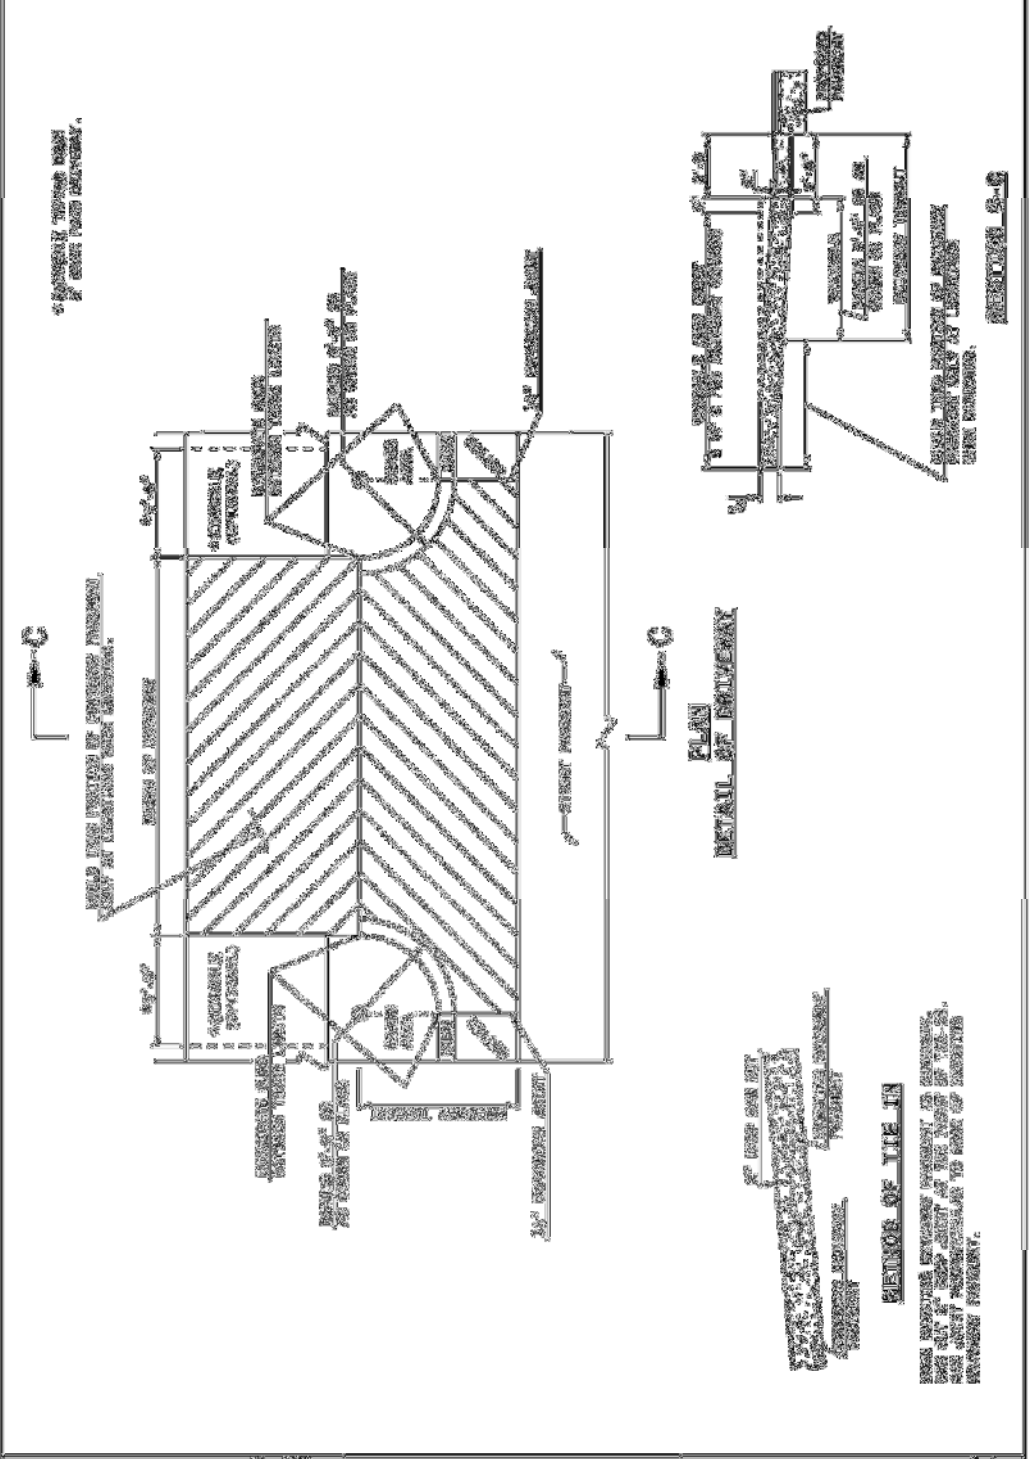


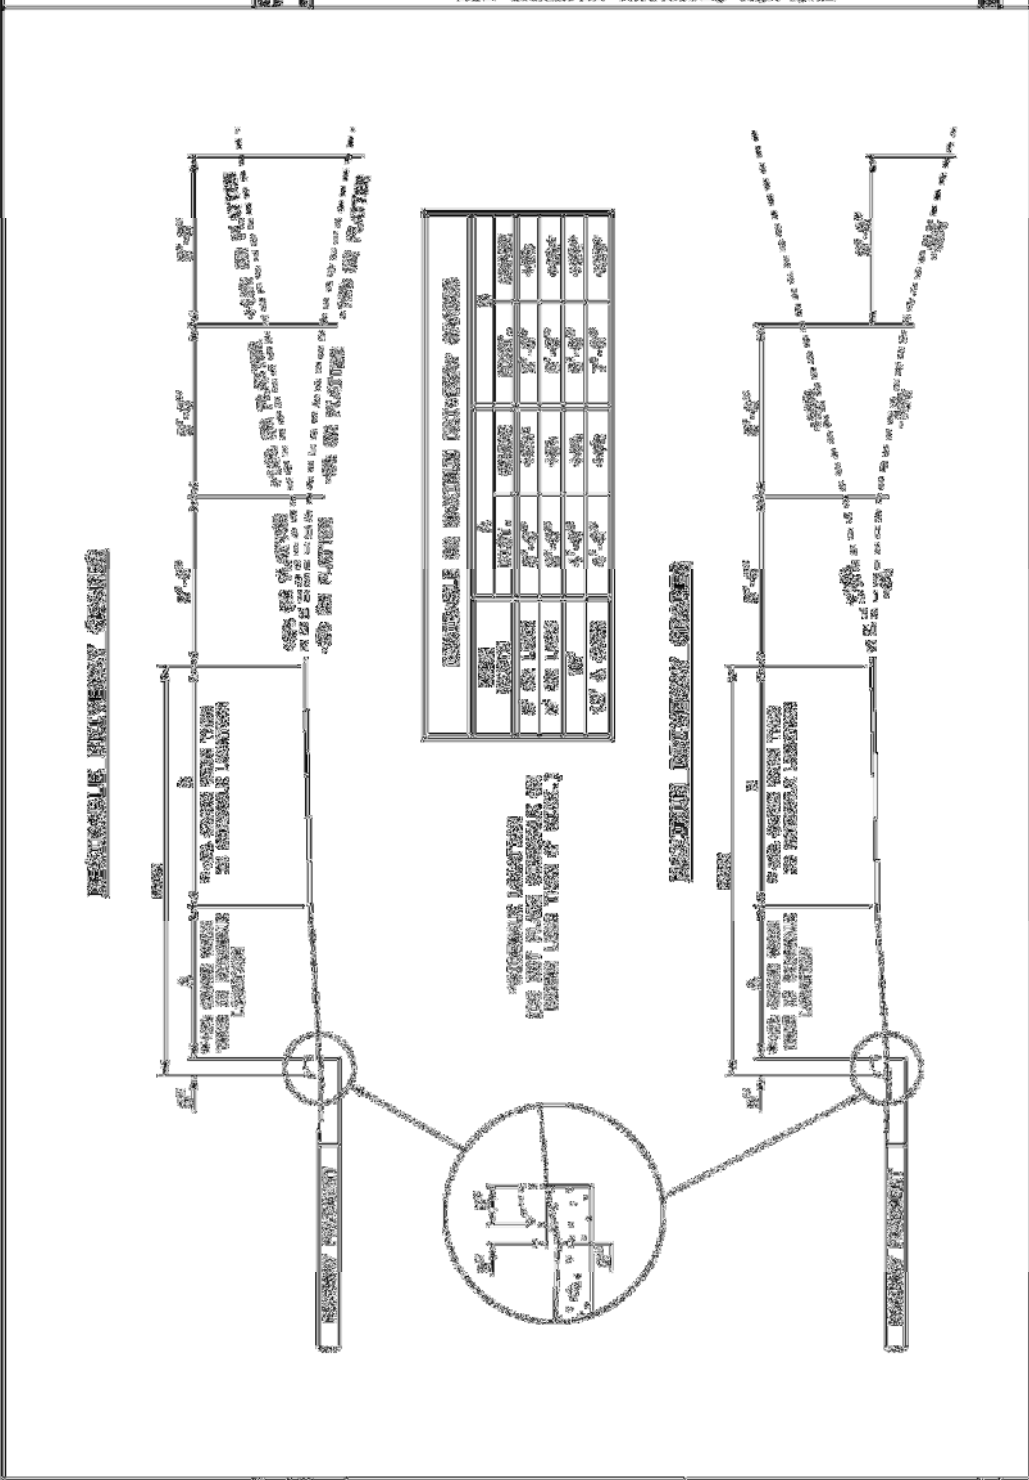

STATE OF NORTH CAROLINA
 DEPT. OF TRANSPORTATION
 DIVISION OF HIGHWAYS
 RALEIGH, N.C.

ENGLISH STANDARD DRAWING FOR
 DRIVEWAY TURNOUT
 DROP CURB TYPE

SECTION 1 OF 2
 3448.03

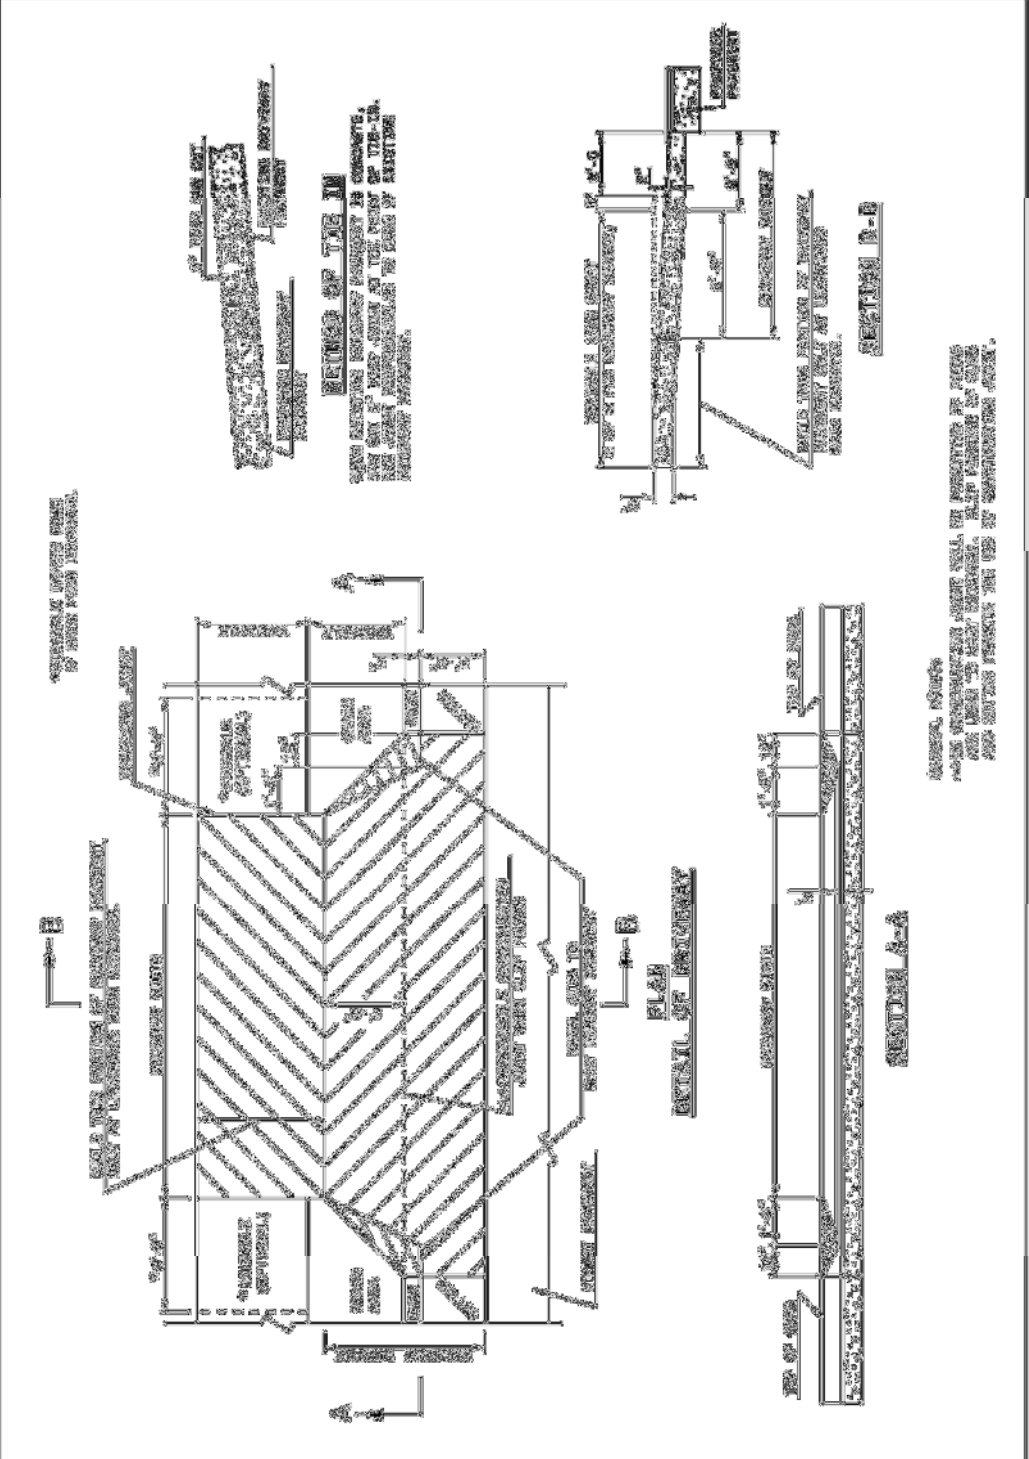

STATE OF NORTH CAROLINA
 DEPT. OF TRANSPORTATION
 DIVISION OF HIGHWAYS
 RALEIGH, N.C.



ENGLISH STANDARD DRAWING FOR
 DRIVEWAY TURNOUT
 DROP CURB TYPE

SECTION 1 OF 2
 3448.03


STATE OF NORTH CAROLINA
 DEPT. OF TRANSPORTATION
 DIVISION OF HIGHWAYS
 RALEIGH, N.C.

ENGLISH STANDARD DRAWING FOR
 CURB RAMP
 PROPOSED CURB AND GUTTER

SCALE: 1/8" = 1'-0"
 048.05

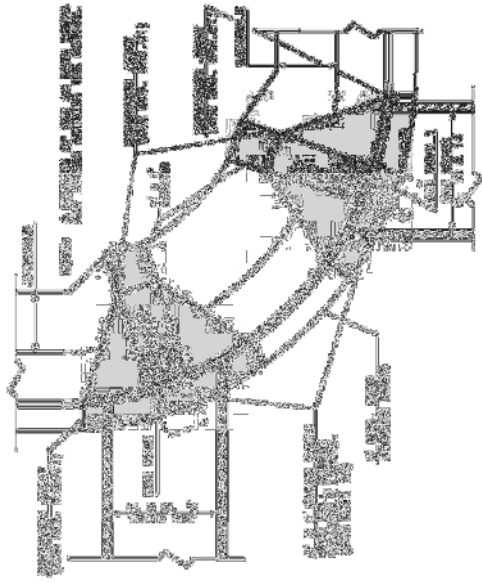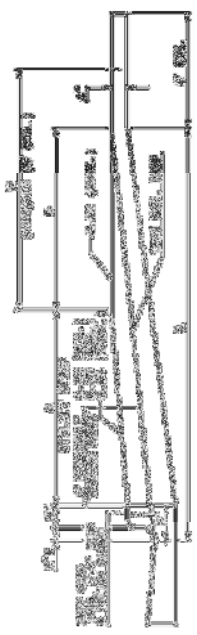

PLAN VIEW
 SEE LIST
 OF C.C. 1000 NOTES

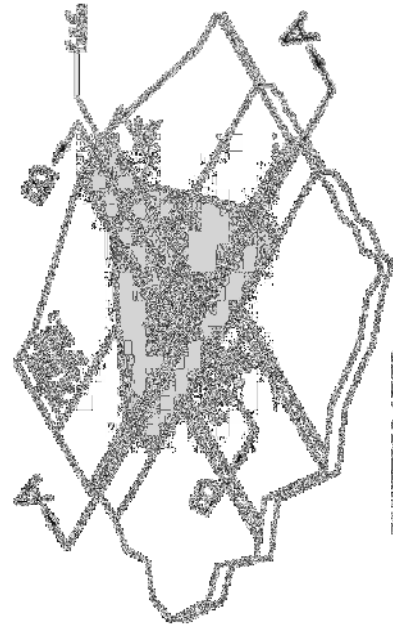


ISOMETRIC VIEW

1. THE CURB SHALL BE CONCRETE, 4" THICK AND 12" HIGH FROM THE FINISHED GROUND SURFACE TO THE TOP OF THE CURB. THE GUTTER SHALL BE 12" WIDE AND 4" DEEP. THE GUTTER SHALL BE CONCRETE, 4" THICK AND 12" HIGH FROM THE FINISHED GROUND SURFACE TO THE TOP OF THE GUTTER. THE GUTTER SHALL BE SLOPED AWAY FROM THE GUTTER AT A MINIMUM OF 1/4" PER FOOT.

NO.	DESCRIPTION	QTY.	UNIT	PRICE	TOTAL
1	CONCRETE CURB	100	LINEAL FEET	1.50	150.00
2	CONCRETE GUTTER	100	LINEAL FEET	1.50	150.00
3	CONCRETE GUTTER PAN	100	SQ. FEET	1.00	100.00
4	REINFORCING BARS	100	LINEAL FEET	1.00	100.00
5	FORMWORK	100	SQ. FEET	1.00	100.00
6	PAINT	100	SQ. FEET	1.00	100.00
7	LABOR	100	HOURS	1.00	100.00
8	TRUCK	100	HOURS	1.00	100.00
9	PERMITS	100	PERMITS	1.00	100.00
10	INSURANCE	100	PERMITS	1.00	100.00
11	TOTAL				1000.00

1. THE CURB SHALL BE CONCRETE, 4" THICK AND 12" HIGH FROM THE FINISHED GROUND SURFACE TO THE TOP OF THE CURB. THE GUTTER SHALL BE 12" WIDE AND 4" DEEP. THE GUTTER SHALL BE CONCRETE, 4" THICK AND 12" HIGH FROM THE FINISHED GROUND SURFACE TO THE TOP OF THE GUTTER. THE GUTTER SHALL BE SLOPED AWAY FROM THE GUTTER AT A MINIMUM OF 1/4" PER FOOT.

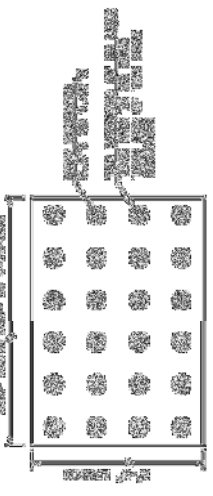

STATE OF NORTH CAROLINA
 DEPT. OF TRANSPORTATION
 DIVISION OF HIGHWAYS
 RALEIGH, N.C.



ENGLISH STANDARD DRAWING FOR
 CURB RAMP
 PROPOSED CURB AND GUTTER

SCALE: 1/8" = 1'-0"
 048.05

STATE OF NORTH CAROLINA
 DEPT. OF TRANSPORTATION
 DIVISION OF HIGHWAYS
 WALESH, N.C.

ENGLISH STANDARD DRAWING FOR
 CURB RAMP
 PROPOSED CURB AND GUTTER

1-12
 848.06

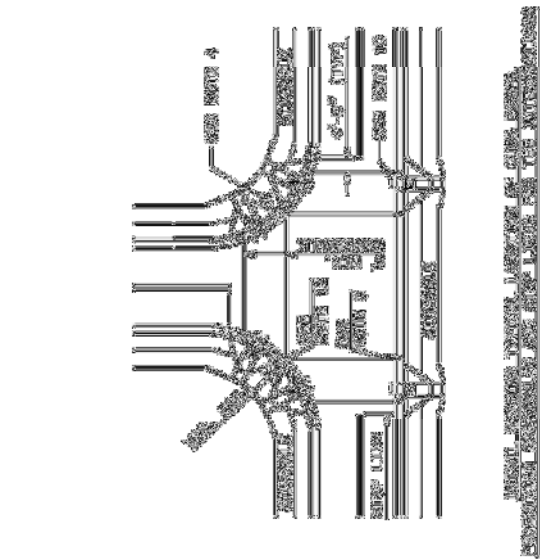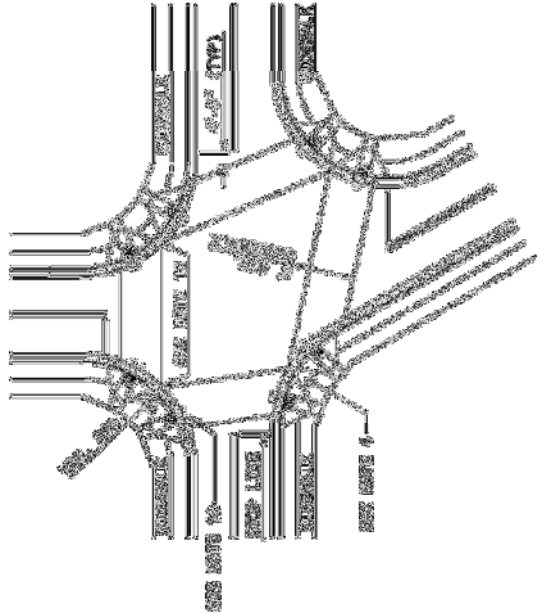

SEE NOTE 4
 6\"/>

SEE NOTE 4
 6\"/>

APPROVED FOR CONSTRUCTION
 DATE: 08/27/2013

APPROVED FOR CONSTRUCTION
 DATE: 08/27/2013



STATE OF NORTH CAROLINA
 DEPT. OF TRANSPORTATION
 DIVISION OF HIGHWAYS
 SALEDON, N.C.

ENGLISH STANDARD DRAWING FOR
 CURB RAMP
 PROPOSED CURB AND GUTTER


1-12
 848.06

- NOTED:
1. CONSTRUCT THE RAMP SURFACE TO BE STABLE, FIRM, AND SLIP RESISTANT. CONSTRUCT THE CURB RAMP TYPE AS SHOWN BY THE NEAREST ANNOTATED PLANS OR AS DIRECTED BY THE ENGINEER.
 2. LOCATE CURB RAMPS AND PLACE PEDESTRIAN CROSSWALK MARKINGS AS SHOWN IN THE PAVEMENT MARKING PLAN. WHERE FIELD ADJUSTMENTS RESULTING MOVING CURB RAMPS OR MARKINGS ARE SHOWN, CONTACT THE STOWING AND DELINEATION UNIT AS REQUESTED BY THE ENGINEER.
 3. COORDINATE THE CURB RAMP AND THE PEDESTRIAN CROSSWALK MARKINGS SO A 4'-0" CLEAR SPACE AT THE CORNER OF THE CURB RAMP WILL FALL WITHIN THE PEDESTRIAN CROSSWALK LINES.
 4. SET BACK DISTANCE FROM INSIDE CROSSWALK MARKING TO NEAREST EDGE OF TRAVEL LANE 2'-0" MINIMUM.
 5. REFER TO THE PAVEMENT MARKING PLANS FOR STOP BAR LOCATIONS AT SIGNALIZED INTERSECTIONS. BY A NEAREST EXPOSED PLAN IS NOT PROVIDED, CONTACT THE SIGNAL DESIGN SECTION FOR THE STOP BAR LOCATIONS OR LENGTH AS DIRECTED BY THE ENGINEER.
 6. TERMINATE PARKING A MINIMUM OF 2'-0" BACK OF A PEDESTRIAN CROSSWALK.
 7. CONSTRUCT CURB RAMPS A MINIMUM OF 4" WIDE.
 8. CONSTRUCT THE RUNNING SLOPE OF THE RAMP 0.33% MAXIMUM.
 9. ALLOWABLE CROSS SLOPE ON SIDEWALKS AND CURB RAMPS WILL BE 2% MAXIMUM.
 10. CONSTRUCT THE SIDE FLARE SLOPE A MAXIMUM OF 10% MEASURED ALONG THE CURB LINE.
 11. CONSTRUCT THE OUTER SLOPE OF THE GUTTER OR STREET AT THE BASE OF THE CURB RAMP A MINIMUM OF 2% AND SLOPE TO THE STREET TRANSITION.
 12. CONSTRUCT LANDINGS FOR SIDEWALK A MINIMUM OF 4'-0" WITH A MAXIMUM SLOPE OF 2% IN ANY DIRECTION. MINIMUM LANDINGS FOR MEDIAN ISLANDS A MINIMUM OF 5'-0" WITH A MAXIMUM SLOPE OF 2% IN ANY DIRECTION.
 13. TO USE A MEDIAN ISLAND AS A PEDESTRIAN REFUGE AREA, MEDIAN ISLANDS WILL BE A MINIMUM OF 7' WIDE. CONSTRUCT MEDIAN ISLANDS TO PROVIDE PASSAGE OVER OR THROUGH THE ISLAND.
 14. SMALL CHANNELIZATION ISLANDS THAT CAN NOT PROVIDE A 5'-0" LANDING AT THE TOP OF A CURB, SHALL BE CUT THROUGH LEVEL WITH THE SURFACE STREET.
 15. CURB RAMPS WITH RETURNED CURBS MAY BE USED ONLY WHERE PEDESTRIANS WOULD NOT NORMALLY TRAVEL ACROSS THE RAMP. THE ADJACENT SURFACE IS PLANTING OR OTHER NON-WALKING SURFACE ON THE SIDE APPROACH IS SUBSTANTIALLY OBSTRUCTIVE.
 16. PLACE A 1/2" EXPANSION JOINT WHERE THE CONCRETE CURB RAMP JOINS THE CURB AS SHOWN IN EXPOSED VIEWING ELEVATION 848.01
 17. PLACE ALL PEDESTRIAN PUSH BUTTON ACTUATORS AND CROSSING SIGNALS AS SHOWN IN THE PLANS OR AS SHOWN IN THE NOTES.
 18. CURB RAMPS THROUGH MEDIAN ISLANDS, DIVARLE RAMPS AT DUAL CROSSWALKS OR LIMITED VISA INTERSECTIONS, WILL BE SHOWN BY SPECIAL DETAILS. CONTACT THE CONTRACT STANDARDS AND DEVELOPMENT UNIT FOR THE DETAILS OR FOR A SPECIAL ORDER.

STATE OF NORTH CAROLINA
DEPT. OF TRANSPORTATION
DIVISION OF HIGHWAYS
RALEIGH, N.C.

ENGINEER STANDARD DRAWING FOR
CURB RAMP
EXISTING CURB AND GUTTER

DATE: 12-1-06
JOB NO. 3-106511

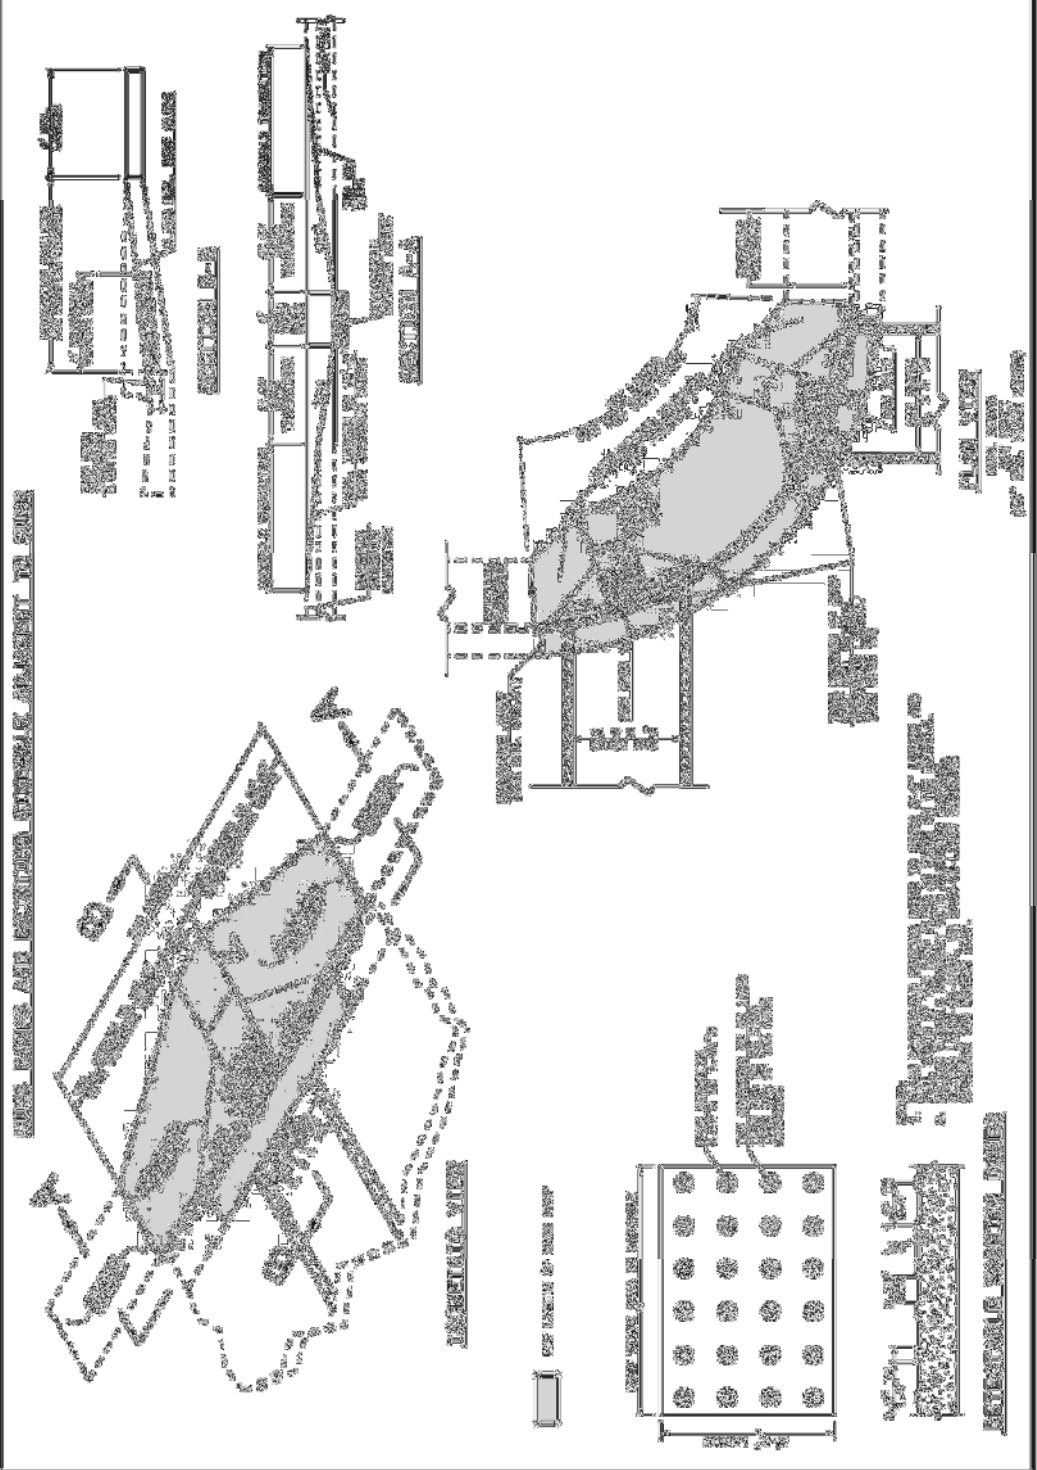

STATE OF NORTH CAROLINA
DEPT. OF TRANSPORTATION
DIVISION OF HIGHWAYS
RALEIGH, N.C.


ENGINEER STANDARD DRAWING FOR
CURB RAMP
EXISTING CURB AND GUTTER

DATE: 12-1-06
JOB NO. 3-106511

STATE OF NORTH CAROLINA
 DEPT. OF TRANSPORTATION
 DIVISION OF HIGHWAYS
 RALEIGH, N.C.

ENGLISH STANDARD DRAWING FOR
 CURB RAMP
 EXISTING CURB AND GUTTER

SCALE 1" = 12'-0"

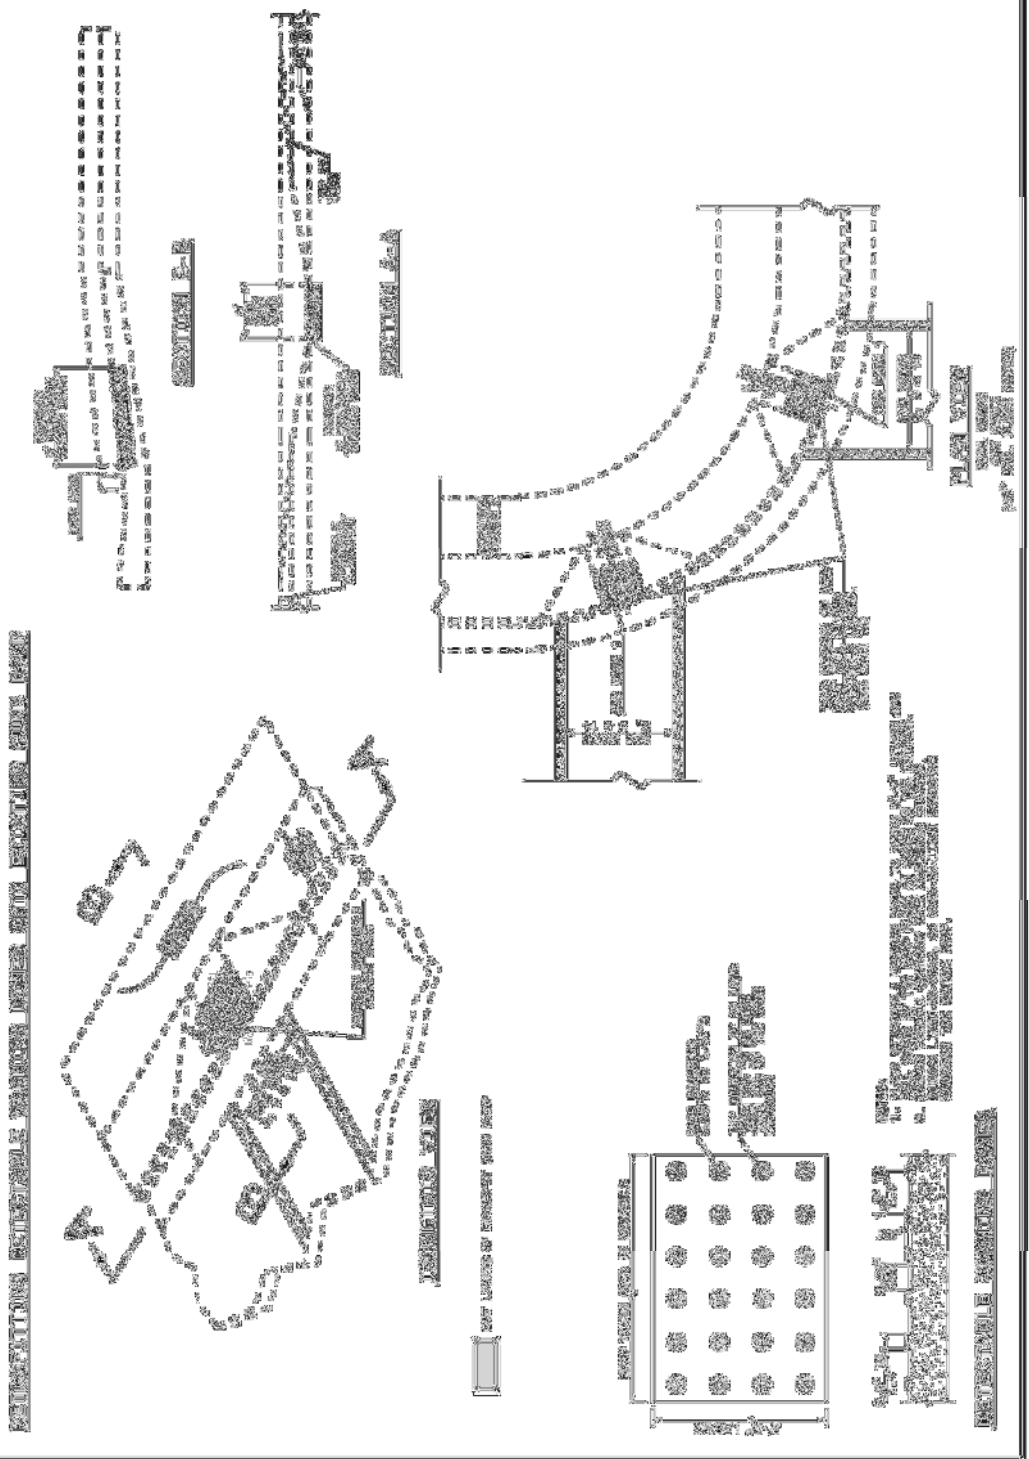

STATE OF NORTH CAROLINA
 DEPT. OF TRANSPORTATION
 DIVISION OF HIGHWAYS
 RALEIGH, N.C.


ENGLISH STANDARD DRAWING FOR
 CURB RAMP
 EXISTING CURB AND GUTTER

SCALE 1" = 12'-0"

STATE OF NORTH CAROLINA
 DEPT. OF TRANSPORTATION
 DIVISION OF HIGHWAYS
 RALEIGH, N.C.

ENGLISH STANDARD DRAWING FOR
CURB RAMP
 EXISTING CURB AND GUTTER

SHEET 4 OF 5
848.06

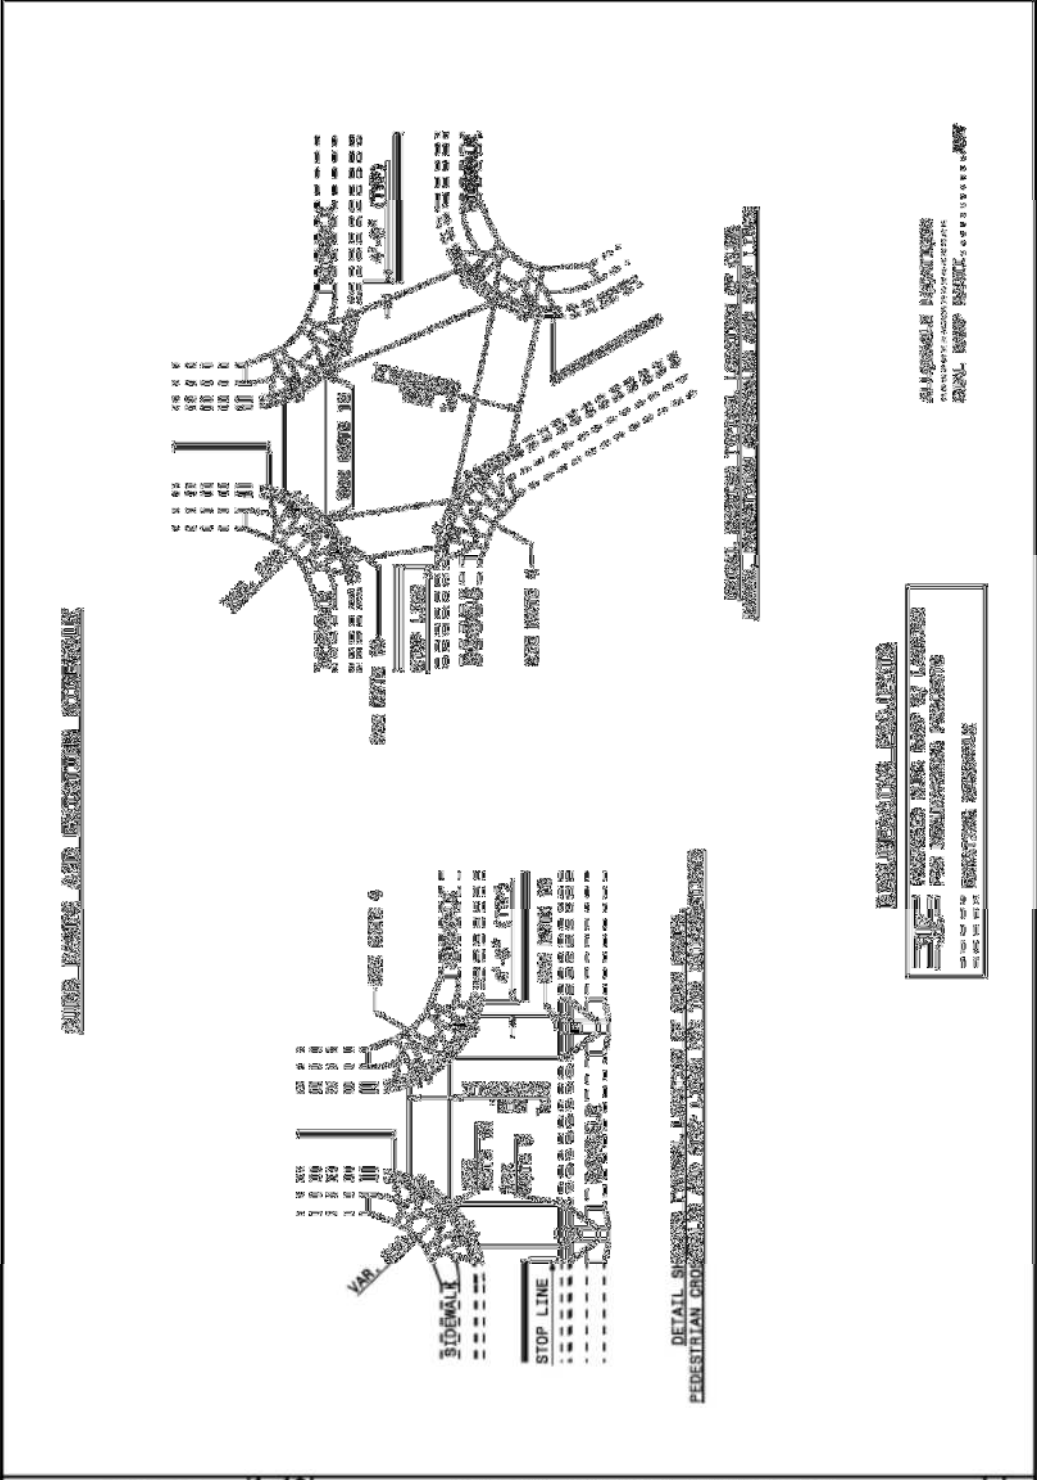



STATE OF NORTH CAROLINA
 DEPT. OF TRANSPORTATION
 DIVISION OF HIGHWAYS
 RALEIGH, N.C.

ENGLISH STANDARD DRAWING FOR
CURB RAMP
 EXISTING CURB AND GUTTER

SHEET 4 OF 5
848.06

CURB RAMP AND EXISTING SIDEWALK


- NOTES:
1. CONSTRUCT THE RAMP SURFACE TO BE STRAIGHT, FIRM, AND SLIP RESISTANT. GENERALLY THE CURB RAMP TYPE AS SHOWN IN THE PAVEMENT SCHEDULE PLANS OR AS SPECIFIED BY THE ENGINEER.
 2. LOCATE CURB RAMP AND PLACE PRECASTED CONCRETE CURB AS SHOWN ON THE PAVEMENT SCHEDULE PLANS. WHEN FIELD ADJUSTMENTS REQUIRE MOVING CURB RAMP OR RAMP AS SHOWN, CHECK THE WIDTHS AND DIMENSIONS FOR LAYOUT AS DIRECTED BY THE ENGINEER.
 3. COORDINATE THE CURB RAMP AND THE EXISTING SIDEWALK SURFACE AS A 4'-0" BUILT SPACE AT THE EDGE OF THE CURB RAMP WILL FALL WITHIN THE PRECASTED CONCRETE CURB.
 4. SET BACK DISTANCE FROM EXISTING SIDEWALK SURFACE TO RAMPED CURB AS SHOWN ON THE PLAN IS 4' MINIMUM.
 5. REFER TO THE PAVEMENT SCHEDULE PLANS FOR STEP AND LANDINGS AT CURB RAMP INTERSECTIONS. IF A PAVEMENT SCHEDULE PLAN IS NOT PROVIDED, CONTACT THE ENGINEER BEFORE STARTING THE CURB RAMP LAYOUT AS DIRECTED BY THE ENGINEER.
 6. TERMINATE PAVEMENT A MINIMUM OF 6" BEYOND THE PAVEMENT SCHEDULE.
 7. CONSTRUCT CURB USING A MINIMUM OF 4" CURB.
 8. CONSTRUCT THE RAMPED EDGE OF THE CURB 2-1/2" MINIMUM.
 9. ALLOWABLE CURB SLOPE ON SIDEWALKS AND CURB RAMP WILL BE 1:10 MINIMUM.
 10. CONSTRUCT THE CURB RAMP AS A MINIMUM OF 10" WIDENING AT THE CURB LEGS.
 11. CONSTRUCT THE RAMPED EDGE OF THE CURB AT THE EDGE OF THE CURB RAMP A MINIMUM OF 2" AND MAXIMUM 4" SMOOTH TRANSITION.
 12. CONSTRUCT LANDINGS FOR SIDEWALKS A MINIMUM OF 4'-0" WIDE A MINIMUM WIDE OF 6" IN ANY DIRECTION. SIDEWALK LANDINGS FOR MEDIAN ISLANDS A MINIMUM OF 4'-0" WIDE A MINIMUM WIDE OF 6" IN ANY DIRECTION.
 13. TO USE A MEDIAN ISLAND AS A PAVEMENT INTERSECTION, MEDIAN ISLANDS WILL BE A MINIMUM OF 4' WIDE. SIDEWALK MEDIAN ISLANDS TO PROVIDE PROTECTION FROM TRUCKS TO THE ISLAND.
 14. SMALL CHANNEL LIGHTING ISLANDS THAT ARE NOT PRECISELY A FEET WIDE AT THE TOP OF A RAMP, WILL BE SET THROUGH LEVEL WITH THE SURFACE STREET.
 15. CURB RAMP WITH BATTERED CURB MAY BE USED WITH EXISTING SIDEWALKS WITH THE FOLLOWING WALK AHEAD THE RAMP. THE ADJACENT SURFACE IS PLANTING OR OTHER CURB-RELATED SURFACE ON THE SIDE ADJACENT TO SIDEWALK RESTRICTIONS.
 16. PLACE A 1/2" DEPRESSION JOINT WHEN THE EXISTING CURB RAMP MEETS THE CURB AS SHOWN IN PAVEMENT SCHEDULE PLANS.
 17. PLACE ALL PRECASTED CURB WITHIN ADJUSTED AND EXISTING SIDEWALK AS SHOWN ON THE PLAN AS SHOWN IN THE NOTES.
 18. CURB RAMP TYPES FROM PLANS, CURB RAMP AT THE INTERSECTION OR LATER THE ATTENTION, WILL BE MADE BY SPECIAL DETAILS. CONTACT THE ENGINEER THROUGH THE PROJECT OFFICE FOR THE METHOD OF THE SPECIAL DETAILS.

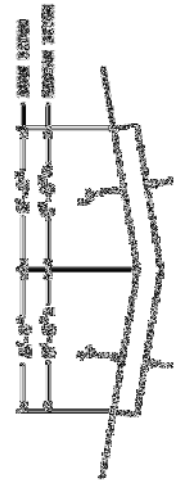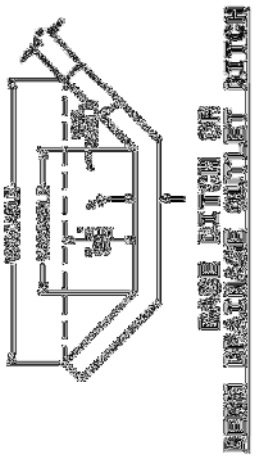

NORMAL CURB DITCH




WIDE DITCH

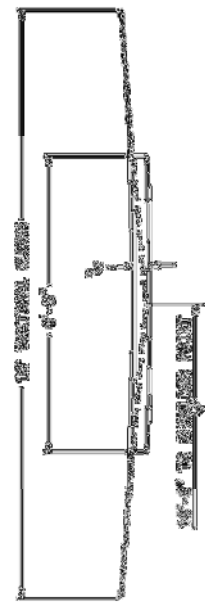


12' N.C. HIGHWAY DITCH

GENERAL NOTES:
 IN THE 4" CASE, EXPANDED DITCHES, PLACE 1/4" EXPANSION JOINTS AT 30' INTERVALS AND AT ALL OTHER POINTS WHERE EXPANDED DITCHES MEET RIGID OBJECTS. PLACES WHERE JOINTS 1" DEEP AT 15' INTERVALS BETWEEN EXPANSION JOINTS.
 CONSTRUCT WITH THE SAME 4" REINFORCED 4" CONCRETE PAVED OUTSIDE AS SHOWN OR AS DIRECTED BY THE ENGINEER.
 FOR DITCH BARRIERS MAKE AN EXPANDED CURB, INSTALL BARRIERS ON BOTH SIDES OF THE ROADWAY FOR A DISTANCE NORTH OF 50' OR AS DIRECTED BY THE ENGINEER.

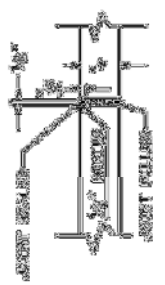


SHOWING CROWNED JOINT

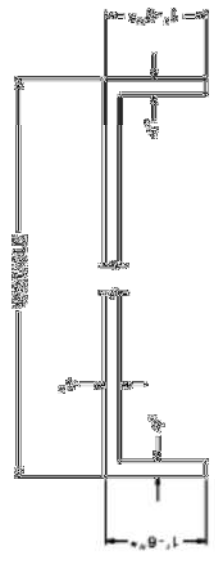

SHOWING EXPANSION JOINT

PART LONGITUDINAL SECTION OF PAVED DITCH
 SHOWING 1'-0" CURB WALL REQUIRED AT EACH END
 WHEN STRONG WALL FOR CURB DITCH IS LOCATED ADJACENT TO A DEPRESSURE STRUCTURE AND THE FLOW FROM THE STRUCTURE INTERFERES WITH THE 4'-0" DRAINAGE. THE HEIGHT OF THE CURB WALL SHALL BE AS DIRECTED BY THE ENGINEER.

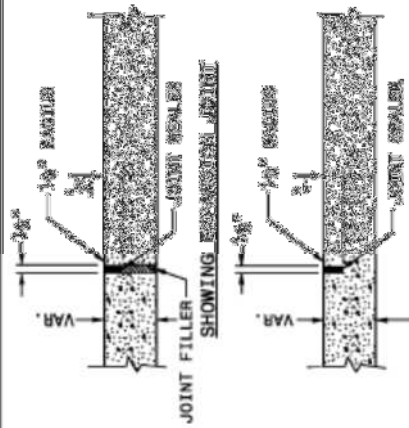


**PARTIAL LONGITUDINAL SECTIONS
OF PAVED ISLANDS**


NOTE:
WHEN MONOLITHIC CONCRETE ISLAND IS ON TOP OF SURFACE COURSE, DRIVE 408 SPIKES INTO SURFACE UNDER MONOLITHIC CONCRETE ISLAND. STRAPPER SPICES ON 2' CENTERS EACH WAY.
IN THE CONCRETE PAVEMENT (ISLAND) AND CONCERNING ISLAND (MONOLITHIC) PLACE 1/2" EXPANSION JOINTS AT 10' INTERVALS AND GROOVED JOINTS 1" NEAR AT 10' INTERVALS BETWEEN EXPANSION JOINTS.

LINE UP THE JOINTS IN THE SURFACE PAVEMENT (ISLAND) WITH THE JOINTS IN THE ISLAND OR BARS AND BITTER. FILL AND SEAL THE TOP 1/2" OF THE EXPANSION JOINTS AND THE ENTIRE DEPTH OF GROOVED JOINTS WITH JOINT SEALER.

FOR JOINTS IN THE CURB AND/OR CURB AND BITTER, SEE STANDARD NO. 846.01

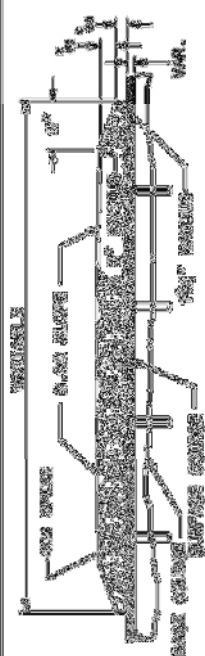

**1/2" MONOLITHIC CONCRETE ISLAND (MOUNTED ON SURFACE COURSE)
ON ASPHALT CONCRETE PAVEMENT
(SEE AT PLACE OF WORK FOR DETAILS)**

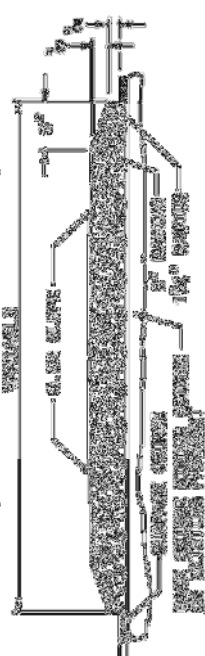

**1/2" MONOLITHIC CONCRETE ISLAND (MOUNTED ON ASPHALT CONCRETE PAVEMENT)
(SEE AT PLACE OF WORK FOR DETAILS)**



**1/2" MONOLITHIC CONCRETE ISLAND (MOUNTED ON CONCRETE PAVEMENT)
(SEE AT PLACE OF WORK FOR DETAILS)**




**1/2" MONOLITHIC CONCRETE ISLAND (MOUNTED ON CONCRETE PAVEMENT)
(SEE AT PLACE OF WORK FOR DETAILS)**

STATE OF NORTH CAROLINA
DEPT. OF TRANSPORTATION
DIVISION OF HIGHWAYS
RALEIGH, N.C.


ENGLISH STANDARD DRAWING FOR
CONCRETE MOUNTABLE MEDIAN
FOR USE WITH RIGID OR FLEXIBLE PAVEMENT

SECTION 1 OF 1
852.02


GENERAL NOTES:
PLACE 1/2" EXPANDED JOINTS AT 60' INTERVALS AND AT ALL OTHER POINTS WHERE PROVISIONS HEREIN REQUIRE. PLACE EXPANDED JOINTS 1/2" DEEP AT 18" INTERVALS BETWEEN EXPANDED JOINTS. FILL THE TOP 1/2" OF EXPANDED JOINTS FOR 1/2" SPACED JOINTS WITH CLEAN SAND.

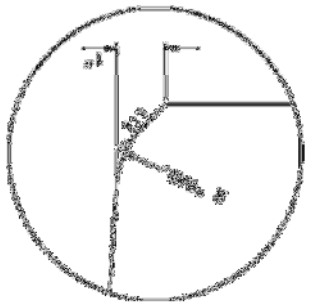

DETAIL - A

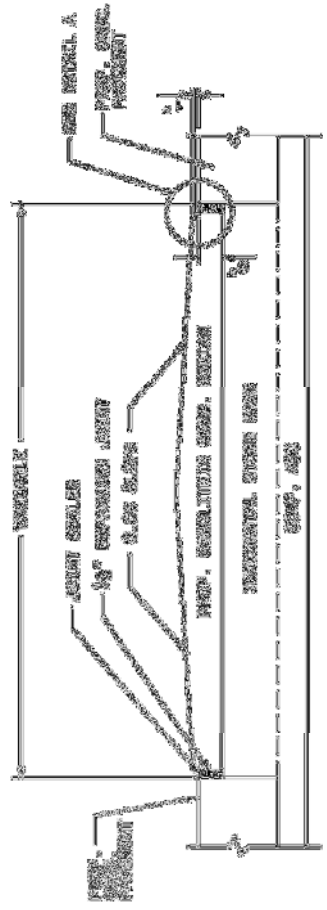

TRANSVERSE SECTION FOR RIGID PAVEMENT

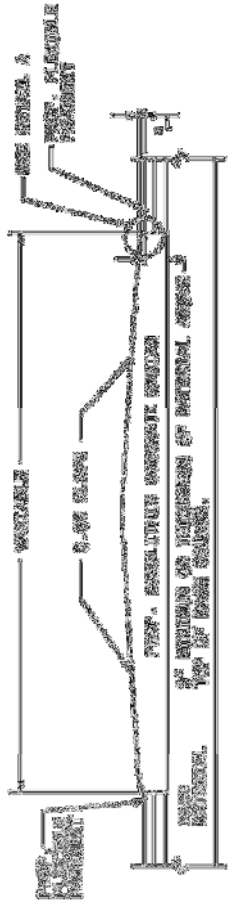

TRANSVERSE SECTION FOR FLEXIBLE PAVEMENT




LONGITUDINAL SECTION OF CONCRETE MOUNTABLE MEDIAN


STATE OF NORTH CAROLINA
DEPT. OF TRANSPORTATION
DIVISION OF HIGHWAYS
RALEIGH, N.C.


ENGLISH STANDARD DRAWING FOR
CONCRETE MOUNTABLE MEDIAN
FOR USE WITH RIGID OR FLEXIBLE PAVEMENT

SECTION 1 OF 1
852.02

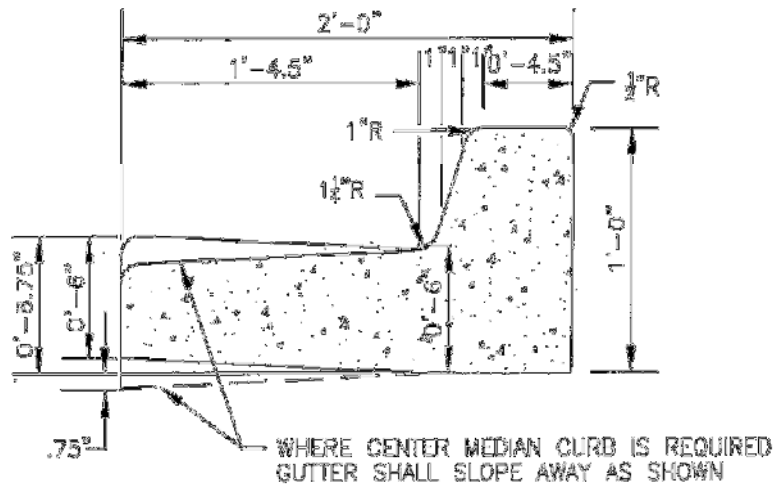

STANDARD CURB SECTION TYPE "A"

DATE: 2001		STANDARD DETAIL CURB SECTION TYPE "A"	CITY OF WILMINGTON ENGINEERING OFFICE 305 CHESTNUT STREET P.O. BOX 1810 WILMINGTON N.C. 28402 (910) 341-7807	
DRAWN BY JSR/CMR				
CHECKED BY B.P., P.E.				
SCALE NOT TO SCALE				
				SD 7-01

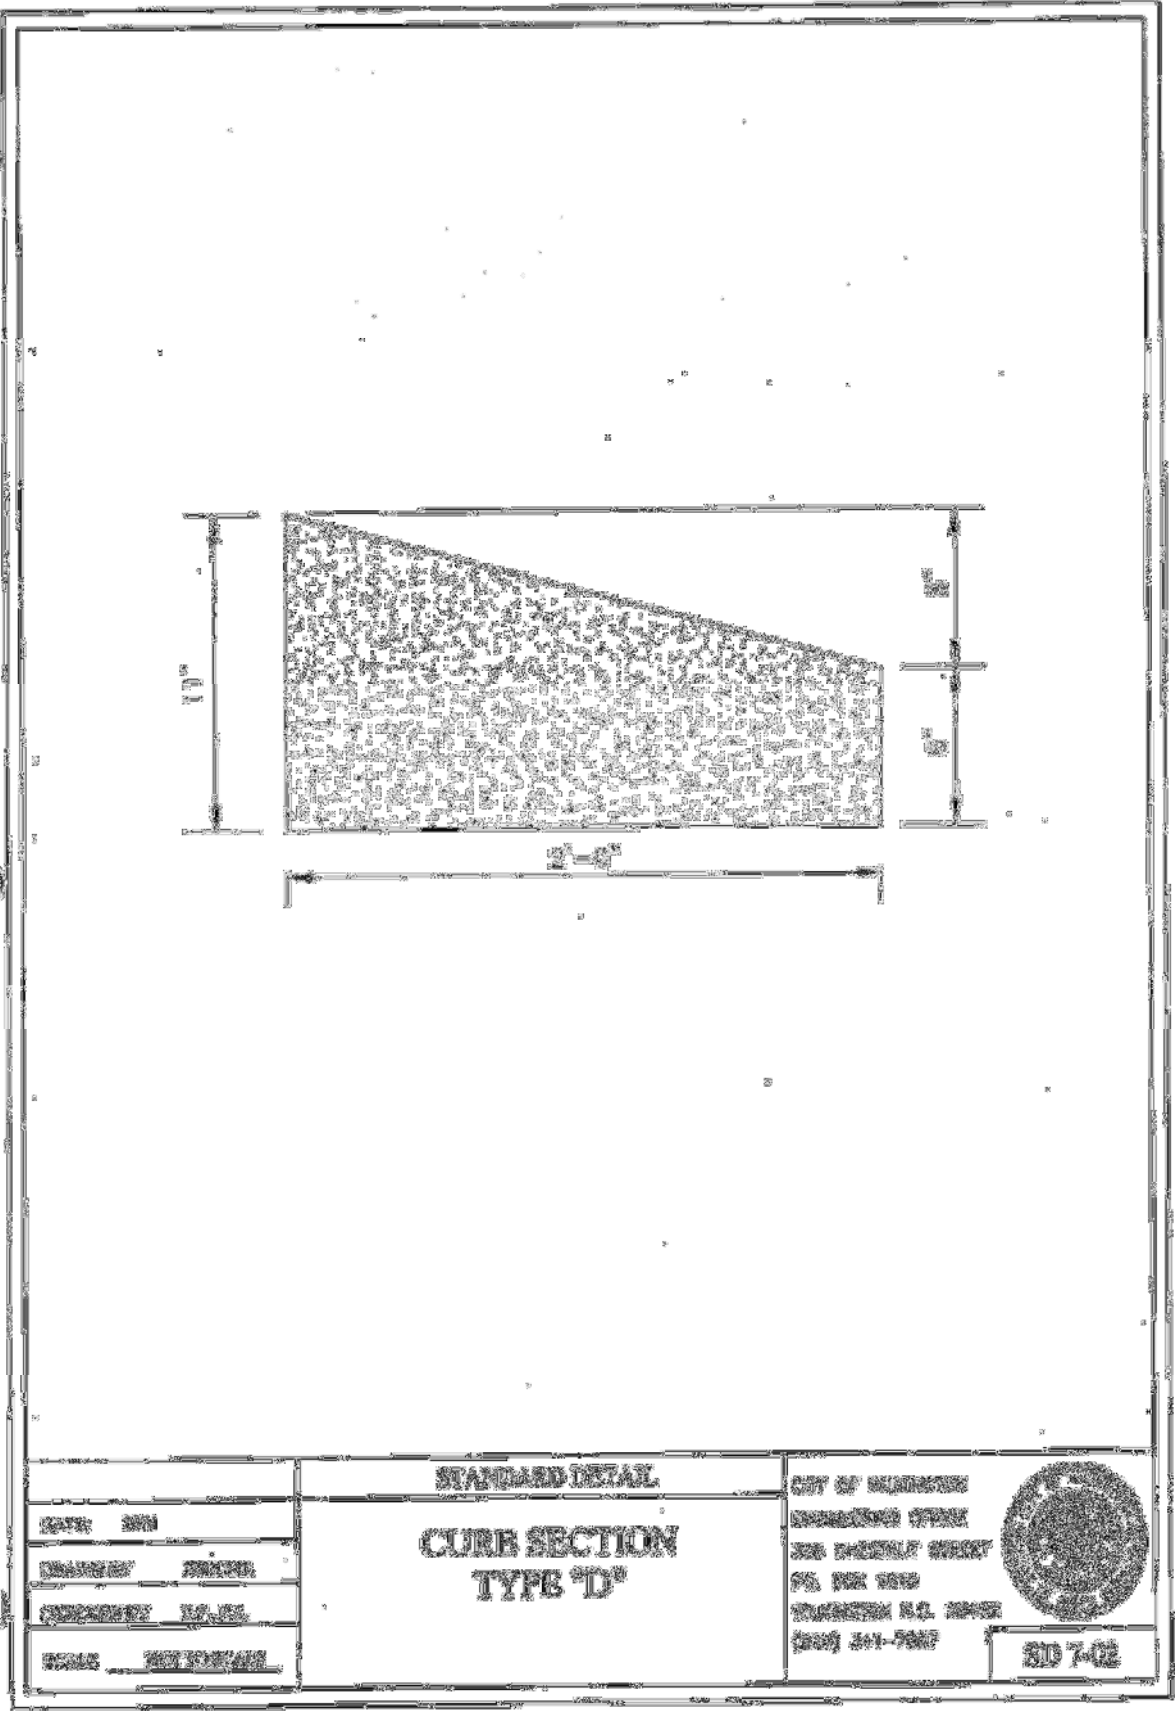

STATE OF NORTH CAROLINA
DEPARTMENT OF TRANSPORTATION
New Hanover County Various Concrete Items 2012-2013
WBS 3.106511, 3.106512, 3.206511 & 3.206512
SUMMARY OF QUANTITIES

ITEM	SECT	ITEM NUMBER	DESCRIPTION	QUANTITY	UNIT
10	SP	0000820000-N	Night Work	10	Day
20	840	2365000000-N	Frame with Two Grates, STD 840.22	5	EA
30	840	2366000000-N	Frame with Two Grates, STD 840.24	5	EA
40	840	2472000000-N	Concrete Apron for Drop Inlets, STD 840.18	10	EA
50	846	2535000000-E	8"x18" Concrete Curb	100	LF
60	846	2538000000-E	2'-0" Concrete Curb and Gutter	100	LF
70	846	2542000000-E	1'-6" Concrete Curb and Gutter	50	LF
80	846	2549000000-E	2'-6" Concrete Curb and Gutter	500	LF
90	846	2556000000-E	Shoulder Berm Gutter	25	LF
100	848	2591000000-E	4" Concrete Sidewalk	300	SY
110	SP	2600000000-E	Retrofit Existing Curb Ramps	10	EA
120	848	2605000000-E	Concrete Curb Ramp	12	EA
130	848	2612000000-E	6" Concrete Driveway	200	SY
140	850	2619000000-E	4" Concrete Paved Ditch	50	SY
150	852	2647000000-E	5" Monolithic Concrete Island (Surface Mounted)	150	SY
160	852	2655000000-E	5" Monolithic Concrete Island (Keyed In)	150	SY
170	SP	2738000000-E	Removal of Sidewalk	150	SY

180	SP	2738000000-E	Removal of Driveway	200	SY
190	SP	2738000000-E	Removal of Concrete Paved Ditch	10	SY
200	SP	2738000000-E	Removal of Monolithic Concrete Island	100	SY
210	SP	2752000000-E	Removal of Existing Curb and Gutter	650	LF
220	SP	4609000000-N	Flashing Arrow Panels "Type C"	20	Day
230	1413	5271000000-N	Portable Lighting	200	HR

**EXECUTION OF BID
NON-COLLUSION AFFIDAVIT, DEBARMENT CERTIFICATION AND GIFT BAN CERTIFICATION**

CORPORATION

The person executing the bid, on behalf of the Bidder, being duly sworn, solemnly swears (or affirms) that neither he, nor any official, agent or employee of the bidder has entered into any agreement, participated in any collusion, or otherwise taken any action which is in restraint of free competitive bidding in connection with any bid or contract, and that the Bidder intends to do the work with its own bonafide employees or subcontractors and is not bidding for the benefit of another contractor.

In addition, execution of this bid in the proper manner also constitutes the Bidder's certification of status under penalty of perjury under the laws of the United States in accordance with the Debarment Certification attached, provided that the Debarment Certification also includes any required statements concerning exceptions that are applicable.

N.C.G.S. § 133-32 and Executive Order 24 prohibit the offer to, or acceptance by, any State Employee of any gift from anyone with a contract with the State, or from any person seeking to do business with the State. By execution of any response in this procurement, you attest, for your entire organization and its employees or agents, that you are not aware that any such gift has been offered, accepted, or promised by any employees of your organization.

SIGNATURE OF CONTRACTOR

_____ Full name of Corporation

_____ Address as prequalified

Attest _____
Secretary/Assistant Secretary
Select appropriate title

By _____
President/Vice President/Assistant Vice President
Select appropriate title

_____ Print or type Signer's name

_____ Print or type Signer's name

CORPORATE SEAL

AFFIDAVIT MUST BE NOTARIZED

Subscribed and sworn to before me this the _____ day of _____, 20____

NOTARY SEAL

Signature of Notary Public
Of _____ County
State of _____
My Commission Expires _____

**EXECUTION OF BID
NON-COLLUSION AFFIDAVIT, DEBARMENT CERTIFICATION AND GIFT BAN CERTIFICATION
PARTNERSHIP**

The person executing the bid, on behalf of the Bidder, being duly sworn, solemnly swears (or affirms) that neither he, nor any official, agent or employee of the bidder has entered into any agreement, participated in any collusion, or otherwise taken any action which is in restraint of free competitive bidding in connection with any bid or contract, and that the Bidder intends to do the work with its own bonafide employees or subcontractors and is not bidding for the benefit of another contractor.

In addition, execution of this bid in the proper manner also constitutes the Bidder's certification of status under penalty of perjury under the laws of the United States in accordance with the Debarment Certification attached, provided that the Debarment Certification also includes any required statements concerning exceptions that are applicable.

N.C.G.S. § 133-32 and Executive Order 24 prohibit the offer to, or acceptance by, any State Employee of any gift from anyone with a contract with the State, or from any person seeking to do business with the State. By execution of any response in this procurement, you attest, for your entire organization and its employees or agents, that you are not aware that any such gift has been offered, accepted, or promised by any employees of your organization.

SIGNATURE OF CONTRACTOR

Full Name of Partnership

Address as Prequalified

_____ Signature of Witness	By	_____ Signature of Partner
_____ Print or type Signer's name		_____ Print or type Signer's name

AFFIDAVIT MUST BE NOTARIZED

Subscribed and sworn to before me this the
day of _____ 20____.

NOTARY SEAL

Signature of Notary Public

of _____ County

State of _____

My Commission Expires: _____

**EXECUTION OF BID
NON-COLLUSION AFFIDAVIT, DEBARMENT CERTIFICATION AND GIFT BAN CERTIFICATION
LIMITED LIABILITY COMPANY**

The person executing the bid, on behalf of the Bidder, being duly sworn, solemnly swears (or affirms) that neither he, nor any official, agent or employee of the bidder has entered into any agreement, participated in any collusion, or otherwise taken any action which is in restraint of free competitive bidding in connection with any bid or contract, and that the Bidder intends to do the work with its own bonafide employees or subcontractors and is not bidding for the benefit of another contractor.

In addition, execution of this bid in the proper manner also constitutes the Bidder's certification of status under penalty of perjury under the laws of the United States in accordance with the Debarment Certification attached, provided that the Debarment Certification also includes any required statements concerning exceptions that are applicable.

N.C.G.S. § 133-32 and Executive Order 24 prohibit the offer to, or acceptance by, any State Employee of any gift from anyone with a contract with the State, or from any person seeking to do business with the State. By execution of any response in this procurement, you attest, for your entire organization and its employees or agents, that you are not aware that any such gift has been offered, accepted, or promised by any employees of your organization.

SIGNATURE OF CONTRACTOR

_____ Full Name of Firm

_____ Address as Prequalified

_____ Signature of Manager _____ Individually
Signature of Witness

_____ Print or type Signer's name _____ Print or type Signer's Name

AFFIDAVIT MUST BE NOTARIZED

Subscribed and sworn to before me this the _____ day of _____ 20__.

NOTARY SEAL

_____ Signature of Notary Public

of _____ County

State of _____

My Commission Expires: _____

**EXECUTION OF BID
NON-COLLUSION AFFIDAVIT, DEBARMENT CERTIFICATION AND GIFT BAN CERTIFICATION
JOINT VENTURE (2) or (3)**

The person executing the bid, on behalf of the Bidder, being duly sworn, solemnly swears (or affirms) that neither he, nor any official, agent or employee of the bidder has entered into any agreement, participated in any collusion, or otherwise taken any action which is in restraint of free competitive bidding in connection with any bid or contract, and that the Bidder intends to do the work with its own bonafide employees or subcontractors and is not bidding for the benefit of another contractor.

In addition, execution of this bid in the proper manner also constitutes the Bidder's certification of status under penalty of perjury under the laws of the United States in accordance with the Debarment Certification attached, provided that the Debarment Certification also includes any required statements concerning exceptions that are applicable.

N.C.G.S. § 133-32 and Executive Order 24 prohibit the offer to, or acceptance by, any State Employee of any gift from anyone with a contract with the State, or from any person seeking to do business with the State. By execution of any response in this procurement, you attest, for your entire organization and its employees or agents, that you are not aware that any such gift has been offered, accepted, or promised by any employees of your organization.

SIGNATURE OF CONTRACTOR

Instructions: **2 Joint Venturers** Fill in lines (1), (2) and (3) and execute. **3 Joint Venturers** Fill in lines (1), (2), (3) and (4) and execute. On Line (1), fill in the name of the Joint Venture Company. On Line (2), fill in the name of one of the joint venturers and execute below in the appropriate manner. On Line (3), print or type the name of the other joint venturer and execute below in the appropriate manner. On Line (4), fill in the name of the third joint venturer, if applicable and execute below in the appropriate manner.

(1) _____
Name of Joint Venture

(2) _____
Name of Contractor

_____ Address as prequalified

Signature of Witness or Attest	By	Signature of Contractor
Print or type Signer's name		Print or type Signer's name

If Corporation, affix Corporate Seal and

(3) _____
Name of Contractor

_____ Address as prequalified

Signature of Witness or Attest	By	Signature of Contractor
Print or type Signer's name		Print or type Signer's name

If Corporation, affix Corporate Seal and

(4) _____
Name of Contractor (for 3 Joint Venture only)

_____ Address as prequalified

Signature of Witness or Attest	By	Signature of Contractor
Print or type Signer's name		Print or type Signer's name

If Corporation, affix Corporate Seal

NOTARY SEAL
Affidavit must be notarized for Line (2)
Subscribed and sworn to before me this
____ day of _____ 20____

Signature of Notary Public
of _____ County
State of _____

NOTARY SEAL
Affidavit must be notarized for Line (3)
Subscribed and sworn to before me this
____ day of _____ 20____

Signature of Notary Public
of _____ County
State of _____

NOTARY SEAL
Affidavit must be notarized for Line (4)
Subscribed and sworn to before me this
____ day of _____ 20____

Signature of Notary Public
of _____ County
State of _____

My Commission Expires: _____

My Commission Expires: _____

My Commission Expires: _____

**EXECUTION OF BID
NON-COLLUSION AFFIDAVIT, DEBARMENT CERTIFICATION AND GIFT BAN CERTIFICATION**

INDIVIDUAL DOING BUSINESS UNDER A FIRM NAME

The person executing the bid, on behalf of the Bidder, being duly sworn, solemnly swears (or affirms) that neither he, nor any official, agent or employee of the bidder has entered into any agreement, participated in any collusion, or otherwise taken any action which is in restraint of free competitive bidding in connection with any bid or contract, and that the Bidder intends to do the work with its own bonafide employees or subcontractors and is not bidding for the benefit of another contractor.

In addition, execution of this bid in the proper manner also constitutes the Bidder's certification of status under penalty of perjury under the laws of the United States in accordance with the Debarment Certification attached, provided that the Debarment Certification also includes any required statements concerning exceptions that are applicable.

N.C.G.S. § 133-32 and Executive Order 24 prohibit the offer to, or acceptance by, any State Employee of any gift from anyone with a contract with the State, or from any person seeking to do business with the State. By execution of any response in this procurement, you attest, for your entire organization and its employees or agents, that you are not aware that any such gift has been offered, accepted, or promised by any employees of your organization.

SIGNATURE OF CONTRACTOR

Name of Contractor

_____ Individual name

Trading and doing business as

_____ Full name of Firm

_____ Address as Prequalified

_____ Signature of Witness

_____ Signature of Contractor, Individually

_____ Print or type Signer's name

_____ Print or type Signer's name

AFFIDAVIT MUST BE NOTARIZED

Subscribed and sworn to before me this the

NOTARY SEAL

_____ day of _____ 20__.

_____ Signature of Notary Public

of _____ County

State of _____

My Commission Expires: _____

**EXECUTION OF BID
NON-COLLUSION AFFIDAVIT, DEBARMENT CERTIFICATION AND GIFT BAN CERTIFICATION**

INDIVIDUAL DOING BUSINESS IN HIS OWN NAME

The person executing the bid, on behalf of the Bidder, being duly sworn, solemnly swears (or affirms) that neither he, nor any official, agent or employee of the bidder has entered into any agreement, participated in any collusion, or otherwise taken any action which is in restraint of free competitive bidding in connection with any bid or contract, and that the Bidder intends to do the work with its own bonafide employees or subcontractors and is not bidding for the benefit of another contractor.

In addition, execution of this bid in the proper manner also constitutes the Bidder's certification of status under penalty of perjury under the laws of the United States in accordance with the Debarment Certification attached, provided that the Debarment Certification also includes any required statements concerning exceptions that are applicable.

N.C.G.S. § 133-32 and Executive Order 24 prohibit the offer to, or acceptance by, any State Employee of any gift from anyone with a contract with the State, or from any person seeking to do business with the State. By execution of any response in this procurement, you attest, for your entire organization and its employees or agents, that you are not aware that any such gift has been offered, accepted, or promised by any employees of your organization.

SIGNATURE OF CONTRACTOR

Name of Contractor _____
Print or type Individual name

Address as Prequalified

Signature of Contractor, Individually

Print or type Signer's Name

Signature of Witness

Print or type Signer's name

AFFIDAVIT MUST BE NOTARIZED

Subscribed and sworn to before me this the _____
_____ day of _____ 20__.

NOTARY SEAL

Signature of Notary Public

of _____ County

State of _____

My Commission Expires: _____

DEBARMENT CERTIFICATION

Conditions for certification:

1. The prequalified bidder shall provide immediate written notice to the Department if at any time the bidder learns that his certification was erroneous when he submitted his debarment certification or explanation that is file with the Department, or has become erroneous because of changed circumstances.
2. The terms *covered transaction*, *debarred*, *suspended*, *ineligible*, *lower tier covered transaction*, *participant*, *person*, *primary covered transaction*, *principal*, *proposal*, and *voluntarily excluded*, as used in this provision, have the meanings set out in the Definitions and Coverage sections of the rules implementing Executive Order 12549. A copy of the Federal Rules requiring this certification and detailing the definitions and coverages may be obtained from the Contract Officer of the Department.
3. The prequalified bidder agrees by submitting this form, that he will not knowingly enter into any lower tier covered transaction with a person who is debarred, suspended, declared ineligible, or voluntarily excluded from participation in NCDOT contracts, unless authorized by the Department.
4. For Federal Aid projects, the prequalified bidder further agrees that by submitting this form he will include the Federal-Aid Provision titled *Required Contract Provisions Federal-Aid Construction Contract (Form FHWA PR 1273)* provided by the Department, without subsequent modification, in all lower tier covered transactions.
5. The prequalified bidder may rely upon a certification of a participant in a lower tier covered transaction that he is not debarred, suspended, ineligible, or voluntarily excluded from the covered transaction, unless he knows that the certification is erroneous. The bidder may decide the method and frequency by which he will determine the eligibility of his subcontractors.
6. Nothing contained in the foregoing shall be construed to require establishment of a system of records in order to render in good faith the certification required by this provision. The knowledge and information of a participant is not required to exceed that which is normally possessed by a prudent person in the ordinary course of business dealings.
7. Except as authorized in paragraph 6 herein, the Department may terminate any contract if the bidder knowingly enters into a lower tier covered transaction with a person who is suspended, debarred, ineligible, or voluntarily excluded from participation in this transaction, in addition to other remedies available by the Federal Government.

DEBARMENT CERTIFICATION

The prequalified bidder certifies to the best of his knowledge and belief, that he and his principals:

- a. Are not presently debarred, suspended, proposed for debarment, declared ineligible, or voluntarily excluded from covered transactions by any Federal department or agency;
- b. Have not within a three-year period preceding this proposal been convicted of or had a civil judgment rendered against them for commission of fraud or a criminal offense in connection with obtaining, attempting to obtain, or performing a public (Federal, State or local) transaction or contract under a public transaction; violation of Federal or State antitrust statutes or commission of embezzlement, theft, forgery, bribery, falsification or destruction of records; making false statements; or receiving stolen property;
- c. Are not presently indicted for or otherwise criminally or civilly charged by a governmental entity (Federal, State or local) with commission of any of the offenses enumerated in paragraph b. of this certification; and
- d. Have not within a three-year period preceding this proposal had one or more public transactions (Federal, State or local) terminated for cause or default.
- e. Will submit a revised Debarment Certification immediately if his status changes and will show in his bid proposal an explanation for the change in status.

If the prequalified bidder cannot certify that he is not debarred, he shall provide an explanation with this submittal. An explanation will not necessarily result in denial of participation in a contract.

Failure to submit a non-collusion affidavit and debarment certification will result in the prequalified bidder's bid being considered non-responsive.

Check here if an explanation is attached to this certification.

**North Carolina Department of Transportation
 BID FORM**

WBS Element: 3.106511, 3.106512, 3.206511 & 3.206512

Contract Number:

Project Description: Construction of Various Concrete Items, Various Routes in New Hanover County

ITEM	DESC NO.	SECT	DESCRIPTION	QTY	UNIT	UNIT PRICE	AMOUNT BID
10	0000820000-N	SP	Night Work	10	Day		
20	2365000000-N	840	Frame with Two Grates, STD 840.22	5	EA		
30	2366000000-N	840	Frame with Two Grates, STD 840.24	5	EA		
40	2472000000-N	840	Concrete Apron for Drop Inlets, STD 840.18	10	EA		
50	2535000000-E	846	8"x18" Concrete Curb	100	LF		
60	2538000000-E	846	2'-0" Concrete Curb and Gutter	100	LF		
70	2542000000-E	846	1'-6" Concrete Curb and Gutter	50	LF		
80	2549000000-E	846	2'-6" Concrete Curb and Gutter	500	LF		
90	2556000000-E	846	Shoulder Berm Gutter	25	LF		
100	2591000000-E	848	4" Concrete Sidewalk	300	SY		
110	2600000000-E	SP	Retrofit Existing Curb Ramps	10	EA		
120	2605000000-E	848	Concrete Curb Ramp	12	EA		
130	2612000000-E	848	6" Concrete Driveway	200	SY		
140	2619000000-E	850	4" Concrete Paved Ditch	50	SY		
150	2647000000-E	852	5" Monolithic Concrete Island (Surface Mounted)	150	SY		
160	2655000000-E	852	5" Monolithic Concrete Island (Keyed In)	150	SY		
170	2738000000-E	SP	Removal of Sidewalk	150	SY		
180	2738000000-E	SP	Removal of Driveway	200	SY		
190	2738000000-E	SP	Removal of Concrete Paved Ditch	10	SY		
200	2738000000-E	SP	Removal of Monolithic Concrete Island	100	SY		
210	2752000000-E	SP	Removal of Existing Curb and Gutter	650	LF		
220	4609000000-N	SP	Flashing Arrow Panels "Type C"	20	Day		
230	5271000000-N	1413	Portable Lighting	200	HR		
TOTAL BID FOR PROJECT: _____							

CONTRACTOR _____

ADDRESS _____

Federal Identification Number _____

Contractors License Number _____

Authorized Agent _____

Title _____


Signature _____

Date _____

Witness _____

Title _____

Signature _____ Date _____

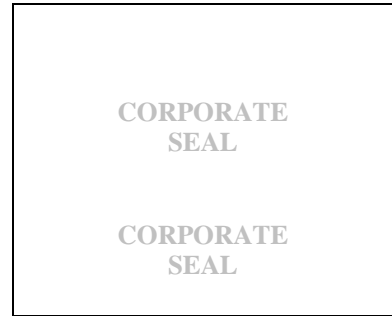

**THIS SECTION TO BE COMPLETED BY NORTH CAROLINA DEPARTMENT OF
TRANSPORTATION**

This bid has been reviewed in accordance with Article 103-1 of the Standard Specifications for Roads and Structures 2012.

Reviewed by _____

Date _____

Accepted by NCDOT _____

Date _____