

09/08/99

TIP PROJECT: W-5601IG
CONTRACT: DI00142

GENERAL NOTES: 2012 SPECIFICATIONS
EFFECTIVE: 01-17-2012
REVISED: 10-31-2014

GUARDRAIL:
THE GUARDRAIL LOCATIONS SHOWN ON THE PLANS MAY BE ADJUSTED DURING CONSTRUCTION AS DIRECTED BY THE ENGINEER. THE CONTRACTOR SHOULD CONSULT WITH THE ENGINEER PRIOR TO ORDERING GUARDRAIL MATERIAL.

2012 ROADWAY ENGLISH STANDARD DRAWINGS
EFF. 01-17-2012
REV. 02-29-2016

The following Roadway Standards as appear in "Roadway Standard Drawings" Highway Design Branch - N. C. Department of Transportation - Raleigh, N. C., Dated January, 2012 are applicable to this project and by reference hereby are considered a part of these plans:


STD. NO. TITLE
DIVISION 8 - INCIDENTALS
862.01 Guardrail Placement
862.02 Guardrail Installation

STATE OF NORTH CAROLINA
DIVISION OF HIGHWAYS
FORSYTH COUNTY

LOCATION: I-40 BETWEEN THE DAVIE AND GUILFORD COUNTY LINES

TYPE OF WORK: GUARDRAIL END TERMINAL UPGRADE

STATE	STATE PROJECT REFERENCE NO.	SHEET NO.	TOTAL SHEETS
N.C.	W-5601IG	1	
STATE PROJ. NO.	F.A. PROJ. NO.	DESCRIPTION	
50138.1.242	HSIP-0040(48)	PE	
50138.3.242	HSIP-0040(48)	CONST	

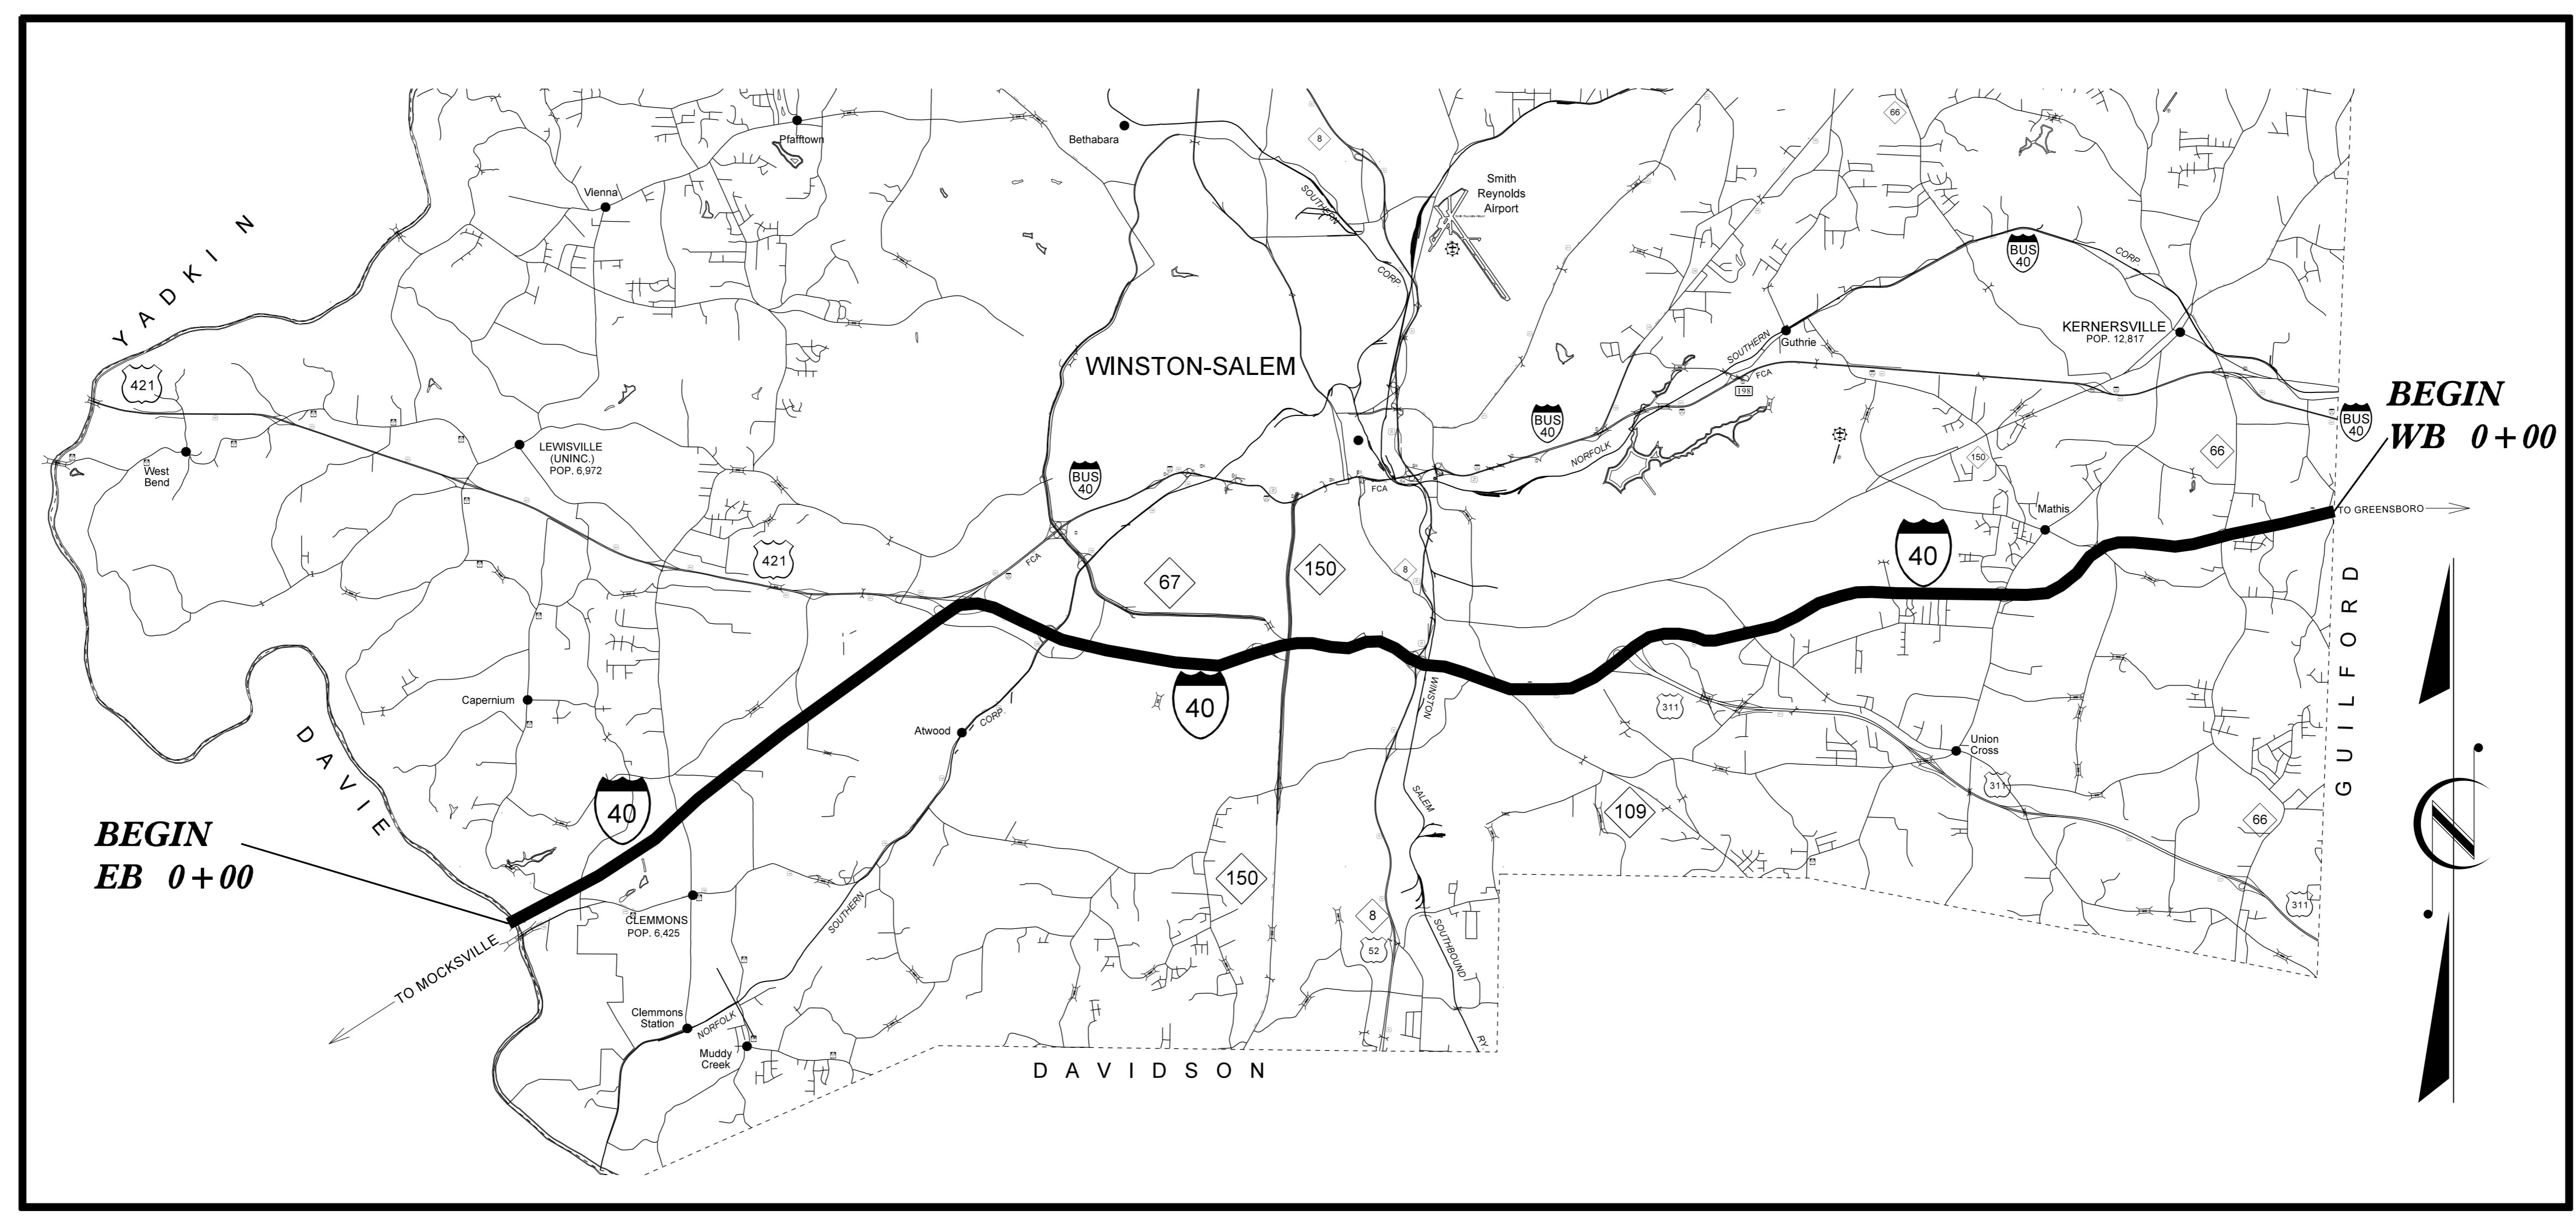

DOCUMENT NOT CONSIDERED FINAL UNLESS ALL SIGNATURES COMPLETED

GRAPHIC SCALES
NOT TO SCALE

DESIGN DATA
N/A

PROJECT LENGTH
LENGTH ROADWAY TIP PROJECT W-5601IJ = 23.249 MILES
NOTE: NO SURVEY CONDUCTED.
STATIONS ARE APPROXIMATE

Prepared in the Office of:
DIVISION OF HIGHWAYS
1000 Birch Ridge Dr., Raleigh NC, 27610


2012 STANDARD SPECIFICATIONS	
RIGHT OF WAY DATE:	WILLIAM A. BLANTON, PE, PLS PROJECT ENGINEER
	N/A
LETTING DATE:	J. BRETT ABERNATHY, PE, PLS PROJECT DESIGN ENGINEER
	SEPTEMBER 2016

HYDRAULICS ENGINEER
N/A

SIGNATURE: _____ P.E.

ROADWAY DESIGN ENGINEER

DocuSigned by:
William A. Blanton 9/20/2016
SIGNATURE: _____ P.E.

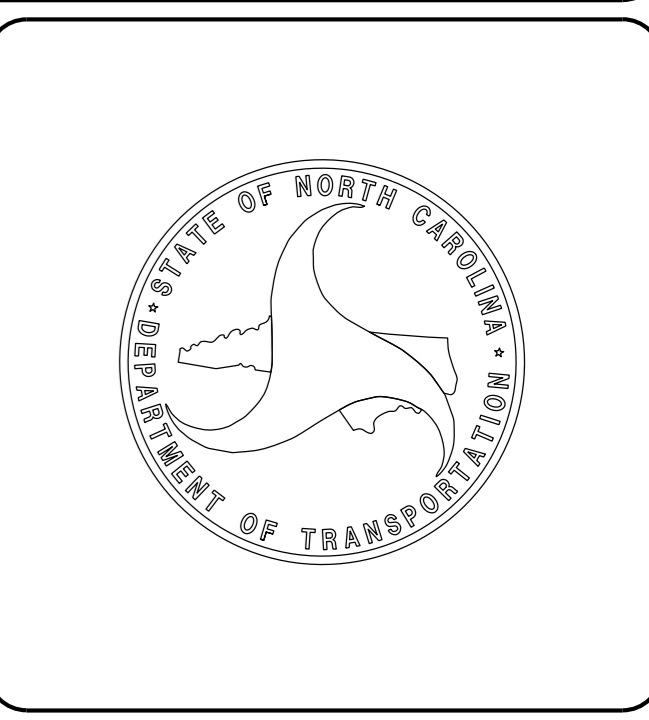

19-SEP-2016 07:29 S:\DDC\2016-26-W5601IG-ForsythGuardrail\W5601IG_ddc_tsh.dgn \$\$\$USERNAME\$\$\$