
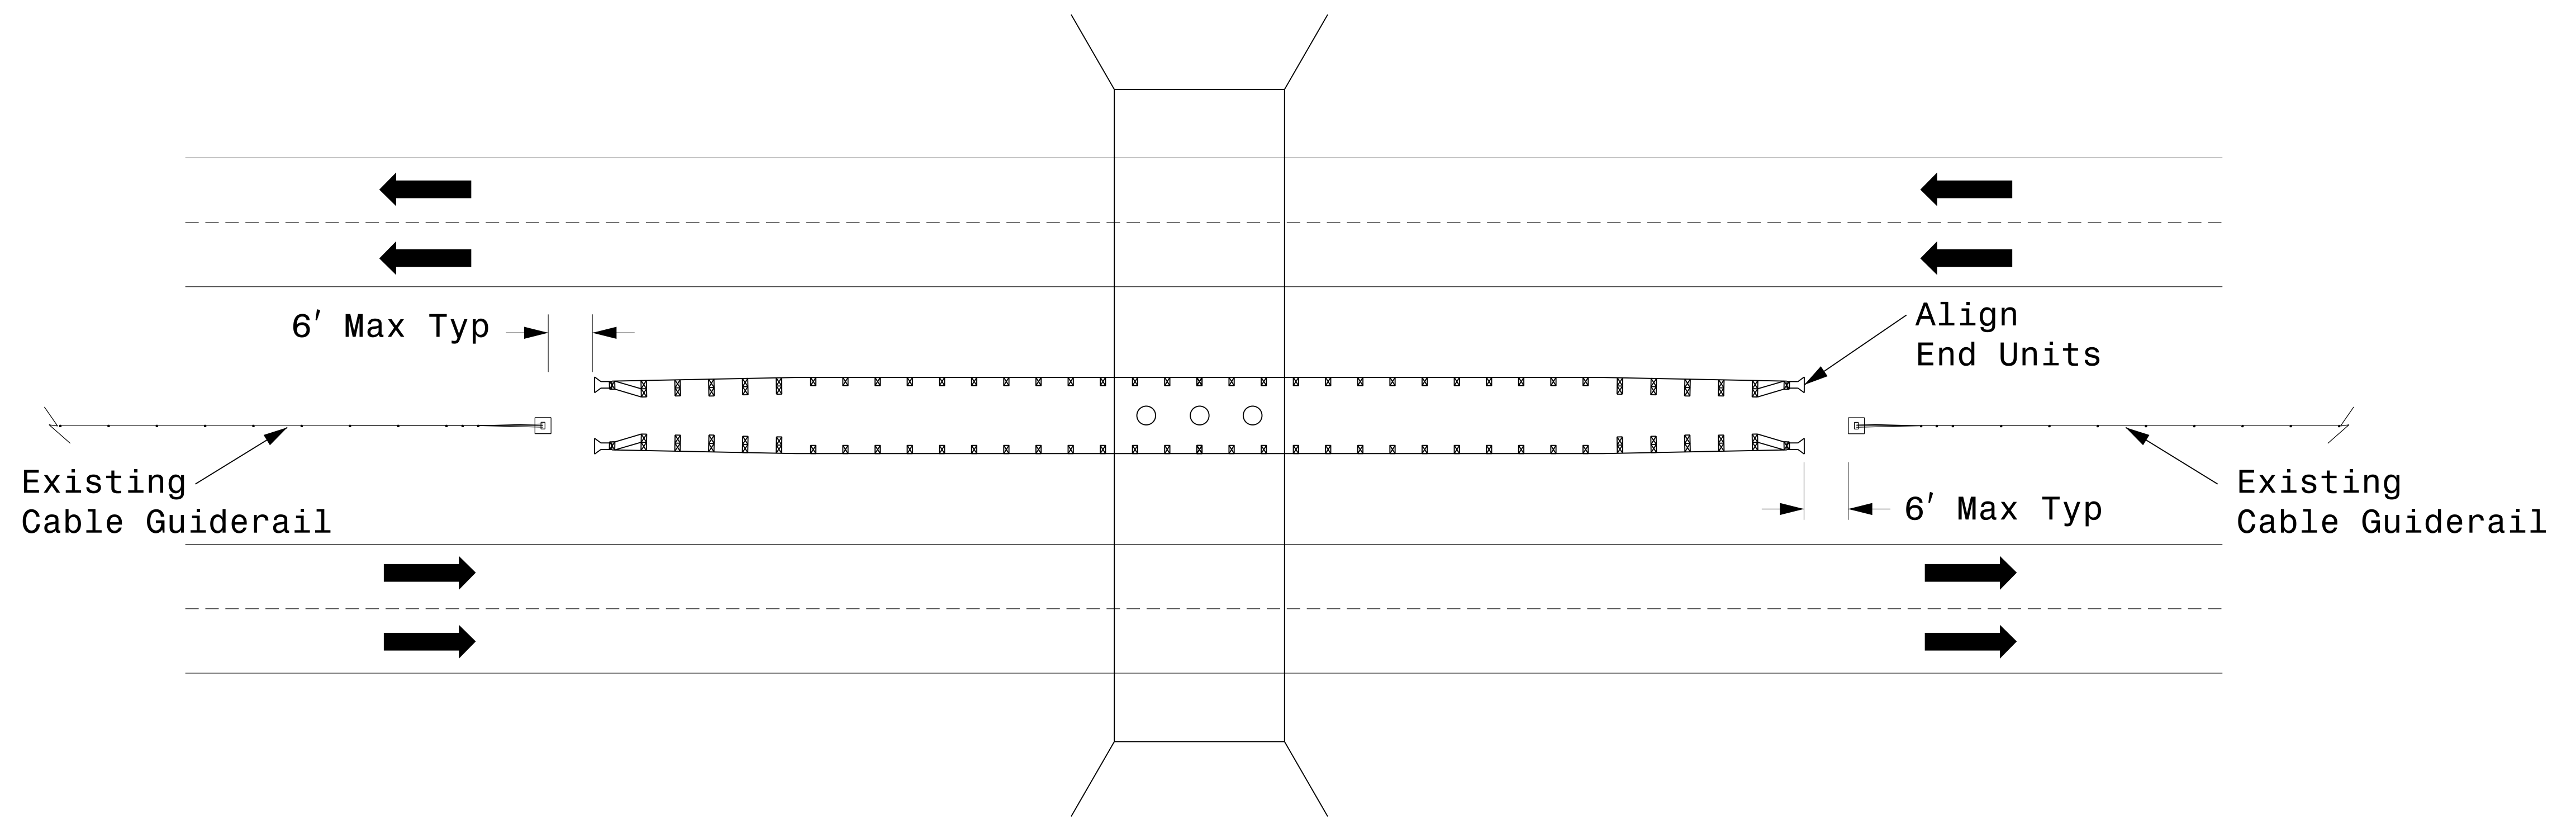


PROJECT REFERENCE NO. W-560IGJ	SHEET NO. 2B-1
DDC ENGINEER	
	
DocuSigned by: William A. Blanton CC86371819FC44D	9/20/2016

NOTE: MM 0.00 STARTS AT FORSYTH COUNTY LINE IN EITHER DIRECTION



Typical 1