


PROJECT: 44856.3.28 TIP:W-5710AB

STATE	STATE PROJECT REFERENCE NO.	SHEET NO.	TOTAL SHEETS
N.C.	44856.3.28	1	
STATE PROJ. NO.	F.A. PROJ. NO.	DESCRIPTION	
44856.1.28	HSIP-1542(012)	P.E.	
44856.2.28	HSIP-1542(012)	R.W.	
44856.3.28	HSIP-1542(012)	CONST.	

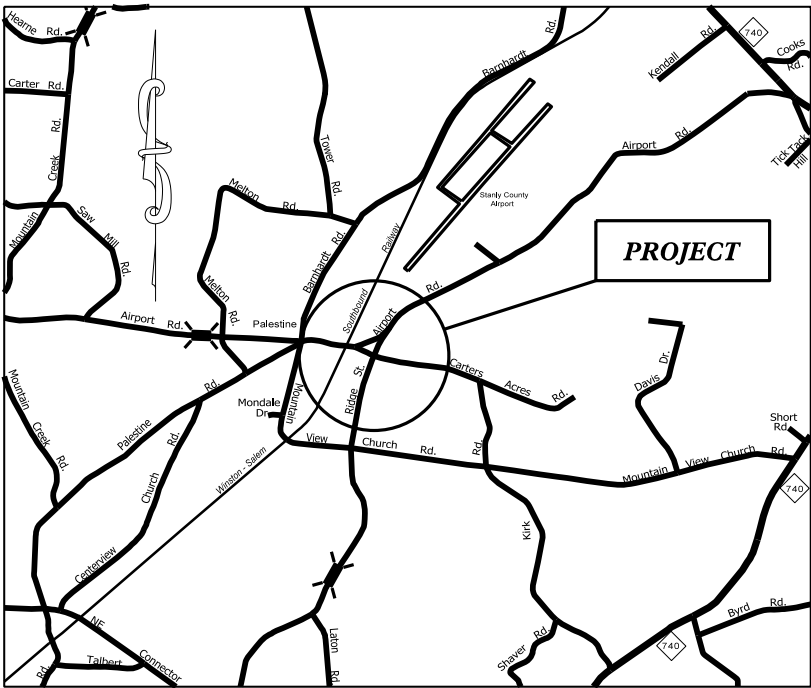


VICINITY MAP NOT TO SCALE


STATE OF NORTH CAROLINA
DIVISION OF HIGHWAYS
STANLY COUNTY

LOCATION: INTERSECTION OF RIDGE ST. (SR-1542)
AND CARTERS ACRES RD. (SR-1524)

TYPE OF WORK: GRADING, MILLING, PAVEMENT REMOVAL, PAVING, MONOLITHIC CONCRETE ISLANDS,
AND THERMOPLASTIC PAVEMENT MARKINGS

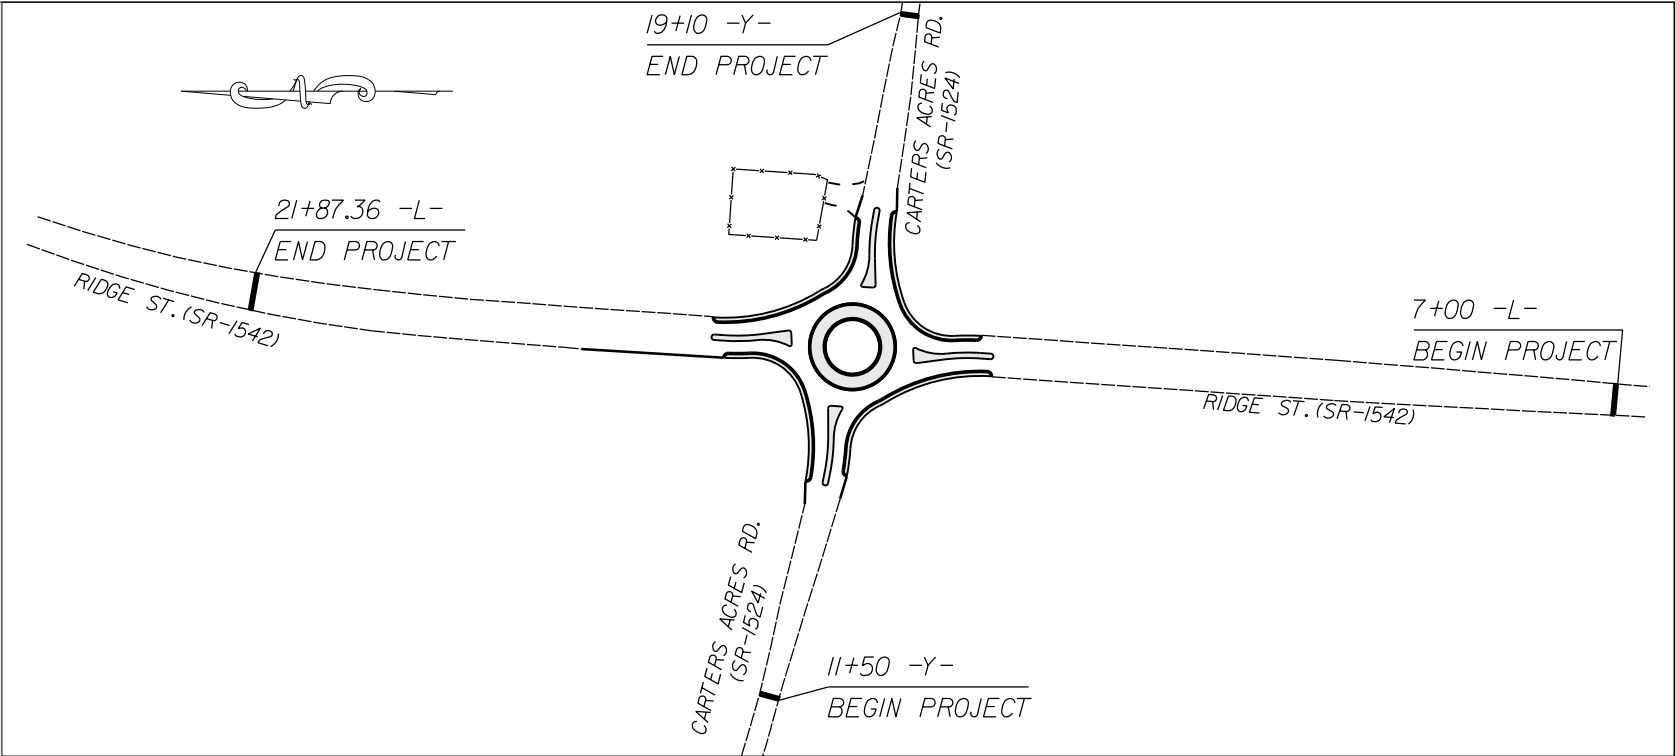

CLEARING ON THIS PROJECT SHALL BE TO THE LIMITS ESTABLISHED BY METHOD III AS DESCRIBED IN THE NCDOT STANDARD DRAWINGS

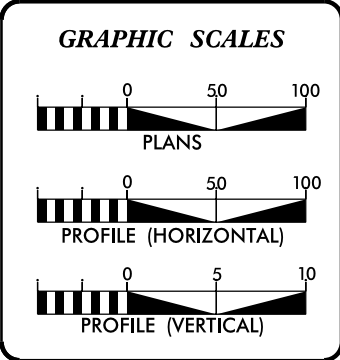


DESIGN DATA

ADT	=	
ADT	=	
DHV	=	%
D	=	%
T	=	%
V	=	MPH

PROJECT LENGTH

LENGTH OF ROADWAY PROJECT 44856.3.28	= 0.43	MILES
TOTAL LENGTH OF STATE PROJECT 44856.3.8	= 0.43	MILES

Prepared In the Office of: DIVISION OF HIGHWAYS DIVISION TEN DIVISION DESIGN / CONSTRUCT UNIT	
2018 STANDARD SPECIFICATIONS	
RIGHT OF WAY DATE:	DONALD HARWARD PROJECT ENGINEER
LETTING DATE: May 5, 2021	JASON BROOKS PROJECT DESIGN ENGINEER

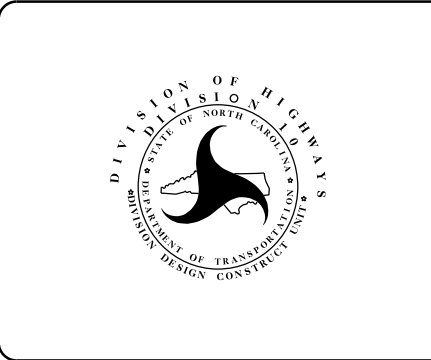

ROADWAY DESIGN ENGINEER

DocuSigned by:

SIGNATURE A02E75C0FFB43B...

SURVEY CONTROL SHEET

PROJECT NO.	SHEET NO.
44856.3.28	1A
F.A. PROJECT NO.	HSIP-1542(012)



GPS-2
N: 604387.5330
E: 1655365.5350
ELEV: 605.63

RIDGE ST. (SR-1542)

BL	POINT	DESC.	NORTH	EAST	ELEVATION	L STATION	OFFSET
1			603469.4710	1655306.1580	589.04	14+84.74	38.60 RT
2			604387.5330	1655365.5350	605.63	24+03.79	22.61 LT

CARTERS ACRES RD. (SR-1524)

GPS-1
N: 603469.4710
E: 1655306.1580
ELEV: 589.04

RIDGE ST. (SR-1542)

CARTERS ACRES RD. (SR-1524)

DATUM DESCRIPTION

THE LOCALIZED COORDINATE SYSTEM DEVELOPED FOR THIS PROJECT IS BASED ON THE STATE PLANE COORDINATES ESTABLISHED BY NCDOT FOR MONUMENT "BL-1"
WITH NAD 83/NA 2011 STATE PLANE GRID COORDINATES OF
NORTHING: 603469.471(±) EASTING: 1655306.158(±)
ELEVATION: 589.04(±)
THE AVERAGE COMBINED GRID FACTOR USED ON THIS PROJECT (GROUND TO GRID) IS: 0.99987604
THE N.C. LAMBERT GRID BEARING AND LOCALIZED HORIZONTAL GROUND DISTANCE FROM "BL-1" TO -L- STATION 7+00 IS
S 7° 47' 28" E 785.69'
ALL LINEAR DIMENSIONS ARE LOCALIZED HORIZONTAL DISTANCES
VERTICAL DATUM USED IS NAVD 88


NOTES:

- PROJECT CONTROL WAS ESTABLISHED USING GNSS, THE GLOBAL NAVIGATION SATELLITE SYSTEM.
- THE SURVEY CONTROL DATA FOR THIS PROJECT HAS BEEN COMPILED BY THE DIVISION 10 DDC UNIT.
IF FURTHER INFORMATION REGARDING PROJECT CONTROL IS NEEDED, PLEASE CONTACT THE DIVISION 10 DDC UNIT.


*NOT TO SCALE

ROUNDABOUT AT THE INTERSECTION OF
RIDGE ST.(SR-1542) AND
CARTERS ACRES RD.(SR-1524)


SCALE	N/A		REVISIONS	
DATE	10-2019			
DWG. BY	JCB			
DESIGN BY	JCB			
APPROVED	JDH			

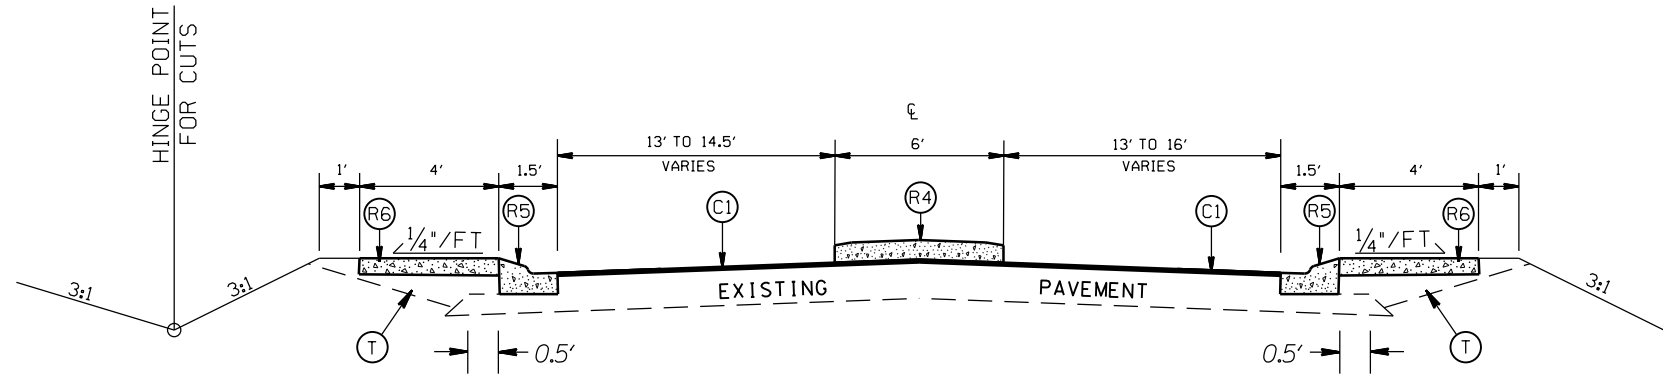

TYPICAL SECTION NO. 3
STA. 13+92.59 TO 14+06.20 -L-
STA. 16+35.84 TO 16+71.10 -L-
STA. 16+73.26 TO 16+81.57 -Y-

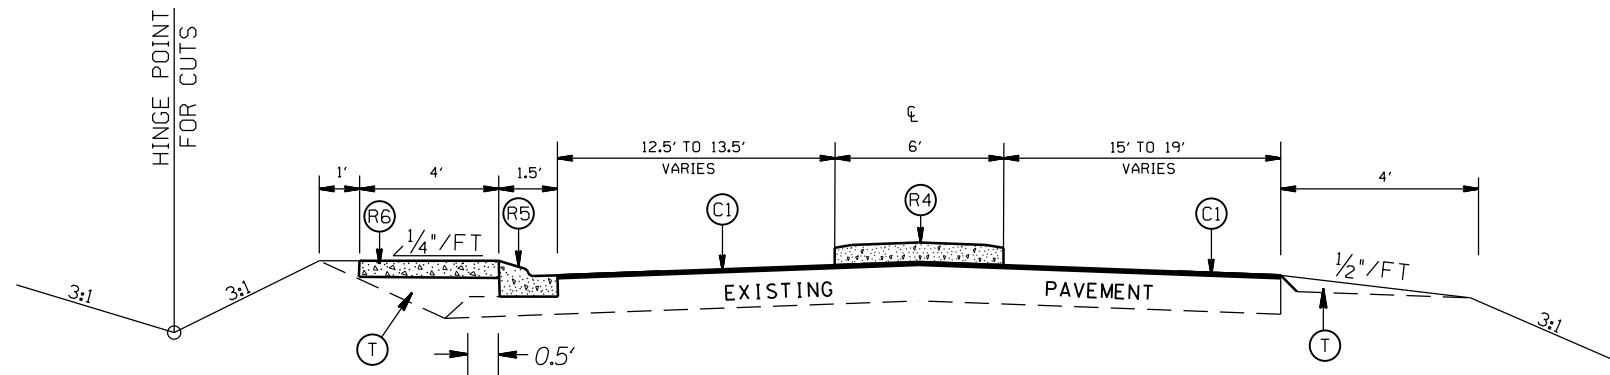

TYPICAL SECTION NO. 2
STA. 13+78.32 TO 13+92.59 -L-

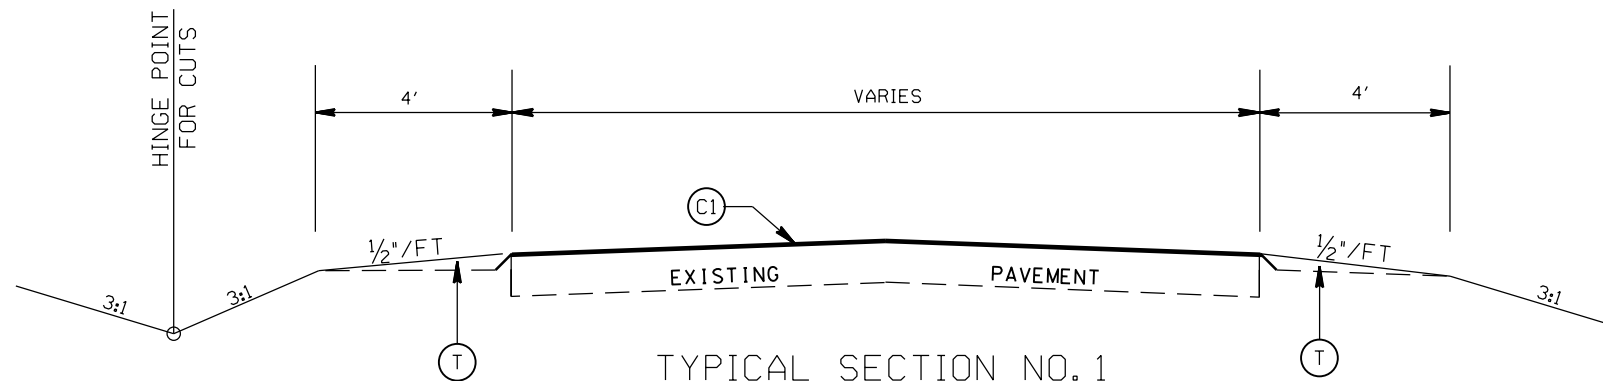


TYPICAL SECTION NO. 1
STA. 7+00.00 TO 13+78.32 -L-
STA. 16+85.40 TO 21+87.36 -L-
STA. 11+50.00 TO 13+63.79 -Y-
STA. 17+20.84 TO 19+10.00 -Y-

PAVEMENT SCHEDULE


(C1)	PROP. APPROX. 1½" ASPHALT CONC. SURFACE COURSE, TYPE S9.5B, AT AN AVERAGE RATE OF 168 LBS. PER SQ. YD.
(C2)	PROP. APPROX. 3" ASPHALT CONC. SURFACE COURSE, TYPE S9.5B, AT AN AVERAGE RATE OF 168 LBS. PER SQ. YD. IN EACH OF TWO LAYERS.
(D1)	PROP. APPROX. 4" ASPHALT CONC. INTERMEDIATE COURSE, TYPE I19.0C, AT AN AVERAGE RATE OF 456 LBS. PER SQ. YD.
(D2)	PROP. VARIABLE DEPTH ASPHALT CONC. INTERMEDIATE COURSE.
(E1)	PROP. APPROX. 5" ASPHALT CONC. BASE COURSE, TYPE B25.0C, AT AN AVERAGE RATE OF 570 LBS. PER SQ. YD.
(R1)	PROP. 2'-6" CONC. CURB & GUTTER
(R2)	PROP. 1'-6" CONC. CURB & GUTTER, CLASS AA CONCRETE
(R3)	PROP. 7" TRUCK MOUNTABLE CONC. ISLAND, CLASS AA CONCRETE
(R4)	PROP. 5" MONOLITHIC CONC. ISLAND (SURFACE MOUNTED)
(R5)	PROP. 1'-6" CURB & GUTTER W/ BLACK TINT, CLASS AA CONCRETE
(R6)	PROP. 7" TRUCK MOUNTABLE CONC. ISLAND W/ BLACK TINT, CLASS AA CONCRETE
(T)	EARTH MATERIAL

ROUNDABOUT AT THE INTERSECTION OF
RIDGE ST.(SR-1542) AND
CARTERS ACRES RD.(SR-1524)


SCALE	N/A		REVISIONS
DATE	1-2020		
DWG. BY	JCB		
DESIGN BY	JCB		
APPROVED	JDH		

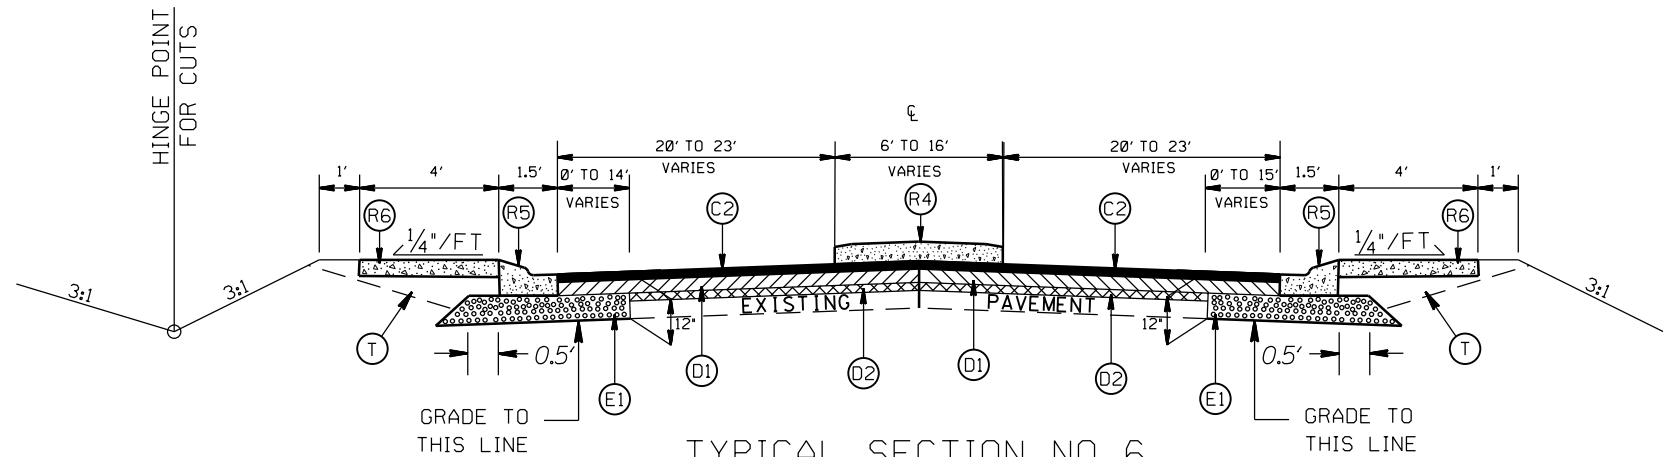

TYPICAL SECTION NO. 6
STA. 14+60.66 TO 14+66.85 -L-
STA. 16+07.31 TO 16+11.56 -Y-

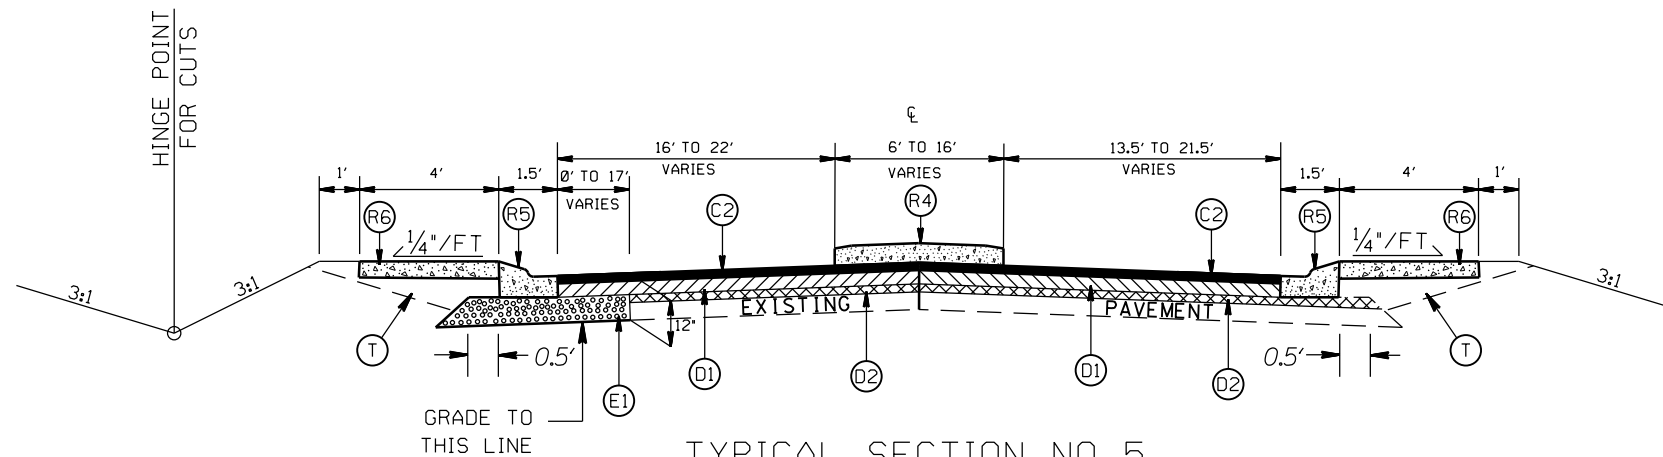

TYPICAL SECTION NO. 5
STA. 14+27.25 TO 14+60.66 -L-
STA. 14+31.82 TO 14+77.31 -Y-

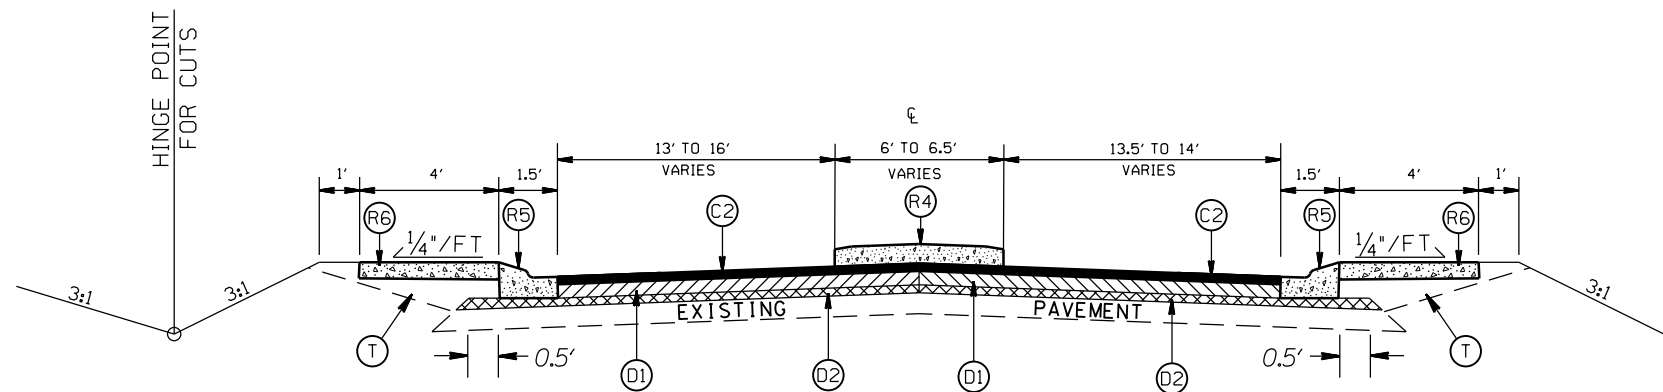


TYPICAL SECTION NO. 4
STA. 14+06.20 TO 14+27.25 -L-
STA. 16+65.94 TO 16+73.26 -Y-

PAVEMENT SCHEDULE


(C1)	PROP. APPROX. 1 1/2" ASPHALT CONC. SURFACE COURSE, TYPE S9.5B, AT AN AVERAGE RATE OF 168 LBS. PER SQ. YD.
(C2)	PROP. APPROX. 3" ASPHALT CONC. SURFACE COURSE, TYPE S9.5B, AT AN AVERAGE RATE OF 168 LBS. PER SQ. YD. IN EACH OF TWO LAYERS.
(D1)	PROP. APPROX. 4" ASPHALT CONC. INTERMEDIATE COURSE, TYPE I19.0C, AT AN AVERAGE RATE OF 456 LBS. PER SQ. YD.
(D2)	PROP. VARIABLE DEPTH ASPHALT CONC. INTERMEDIATE COURSE.
(E1)	PROP. APPROX. 5" ASPHALT CONC. BASE COURSE, TYPE B25.0C, AT AN AVERAGE RATE OF 570 LBS. PER SQ. YD.
(R1)	PROP. 2'-6" CONC. CURB & GUTTER
(R2)	PROP. 1'-6" CONC. CURB & GUTTER, CLASS AA CONCRETE
(R3)	PROP. 7" TRUCK MOUNTABLE CONC. ISLAND, CLASS AA CONCRETE
(R4)	PROP. 5" MONOLITHIC CONC. ISLAND (SURFACE MOUNTED)
(R5)	PROP. 1'-6" CURB & GUTTER W/ BLACK TINT, CLASS AA CONCRETE
(R6)	PROP. 7" TRUCK MOUNTABLE CONC. ISLAND W/ BLACK TINT, CLASS AA CONCRETE
(T)	EARTH MATERIAL

ROUNDABOUT AT THE INTERSECTION OF
RIDGE ST. (SR-1542) AND
CARTERS ACRES RD. (SR-1524)


SCALE	N/A		REVISIONS
DATE	1-2020		
DWG. BY	JCB		
DESIGN BY	JCB		
APPROVED	JDH		

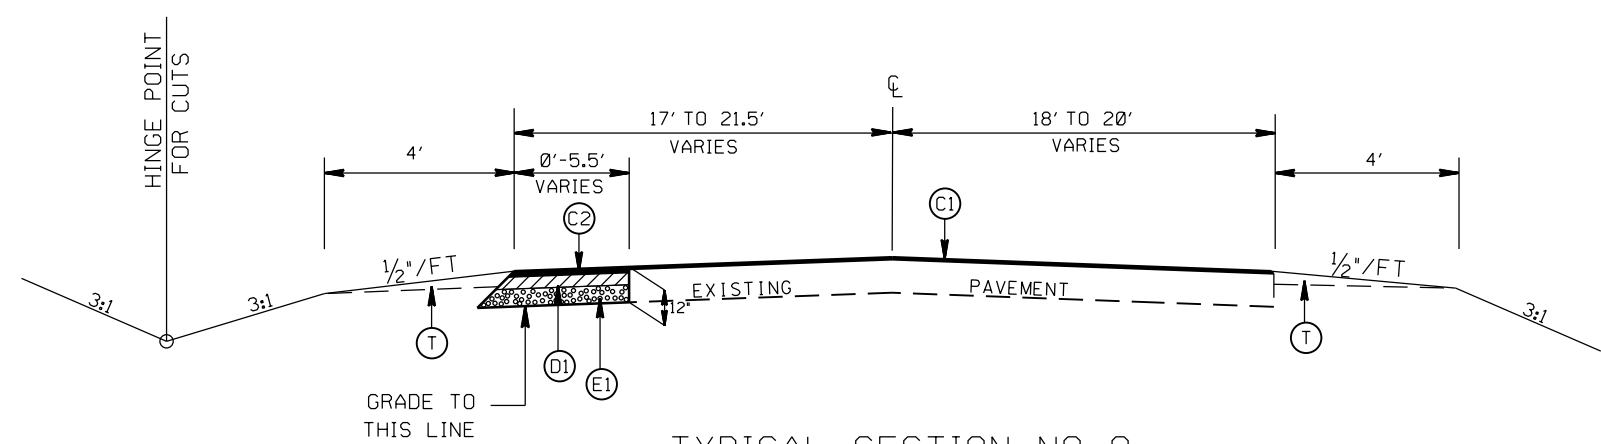

TYPICAL SECTION NO. 9
STA. 13+63.79 TO 13+88.79 -Y-

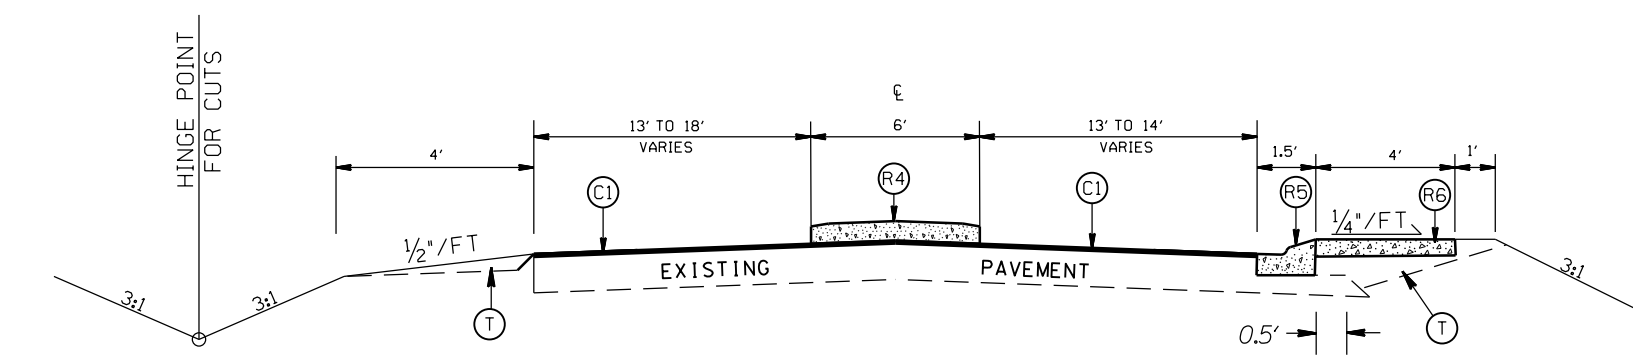

TYPICAL SECTION NO. 8
STA. 16+71.10 TO 16+85.40 -L-
STA. 16+81.57 TO 16+95.84 -Y-

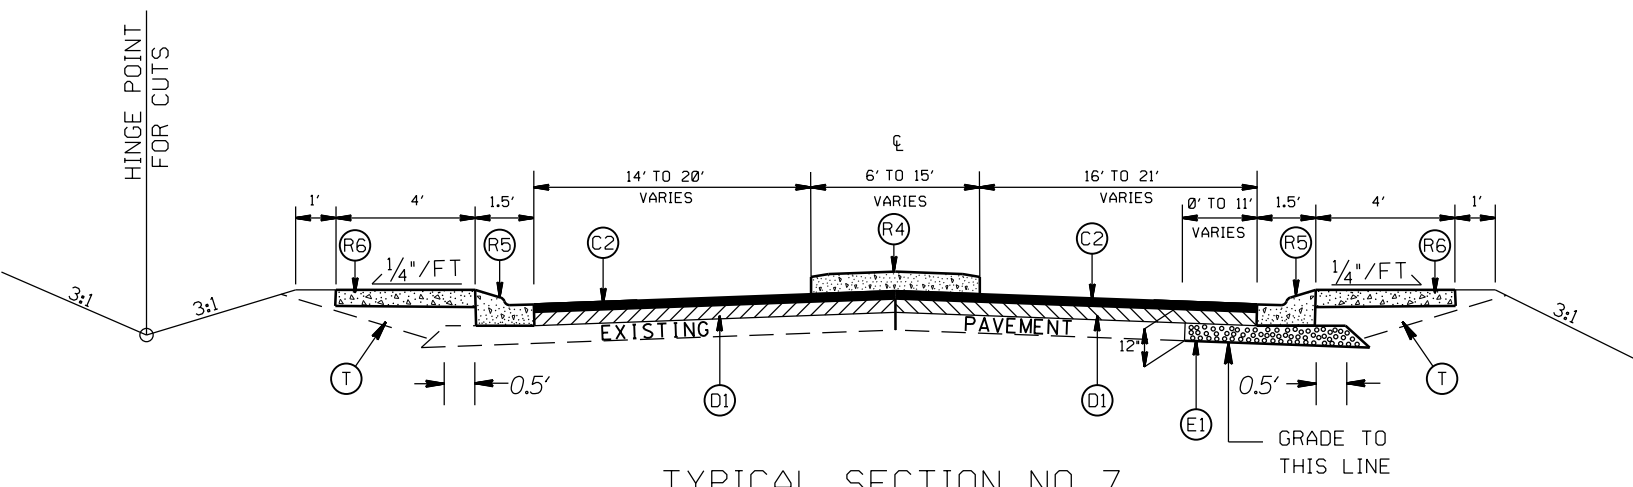


TYPICAL SECTION NO. 7
STA. 15+96.85 TO 16+35.84 -L-

PAVEMENT SCHEDULE


C1	PROP. APPROX. 1½" ASPHALT CONC. SURFACE COURSE, TYPE S9.5B, AT AN AVERAGE RATE OF 168 LBS. PER SQ. YD.
C2	PROP. APPROX. 3" ASPHALT CONC. SURFACE COURSE, TYPE S9.5B, AT AN AVERAGE RATE OF 168 LBS. PER SQ. YD. IN EACH OF TWO LAYERS.
D1	PROP. APPROX. 4" ASPHALT CONC. INTERMEDIATE COURSE, TYPE I19.0C, AT AN AVERAGE RATE OF 456 LBS. PER SQ. YD.
D2	PROP. VARIABLE DEPTH ASPHALT CONC. INTERMEDIATE COURSE.
E1	PROP. APPROX. 5" ASPHALT CONC. BASE COURSE, TYPE B25.0C, AT AN AVERAGE RATE OF 570 LBS. PER SQ. YD.
R1	PROP. 2'-6" CONC. CURB & GUTTER
R2	PROP. 1'-6" CONC. CURB & GUTTER, CLASS AA CONCRETE
R3	PROP. 7" TRUCK MOUNTABLE CONC. ISLAND, CLASS AA CONCRETE
R4	PROP. 5" MONOLITHIC CONC. ISLAND (SURFACE MOUNTED)
R5	PROP. 1'-6" CURB & GUTTER W/ BLACK TINT, CLASS AA CONCRETE
R6	PROP. 7" TRUCK MOUNTABLE CONC. ISLAND W/ BLACK TINT, CLASS AA CONCRETE
T	EARTH MATERIAL

ROUNDABOUT AT THE INTERSECTION OF
RIDGE ST. (SR-1542) AND
CARTERS ACRES RD. (SR-1524)

SCALE	N/A		REVISIONS	
DATE	1-2020			
DWG. BY	JCB			
DESIGN BY	JCB			
APPROVED	JDH			

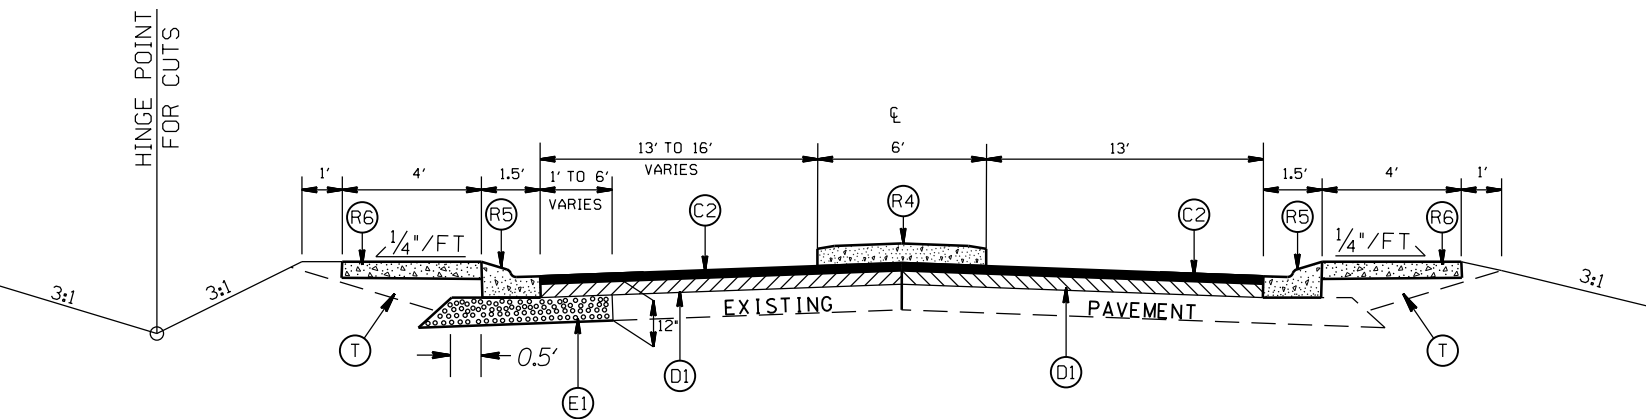


TYPICAL SECTION NO. 11
STA. 14+03.06 TO 14+31.82 -Y-

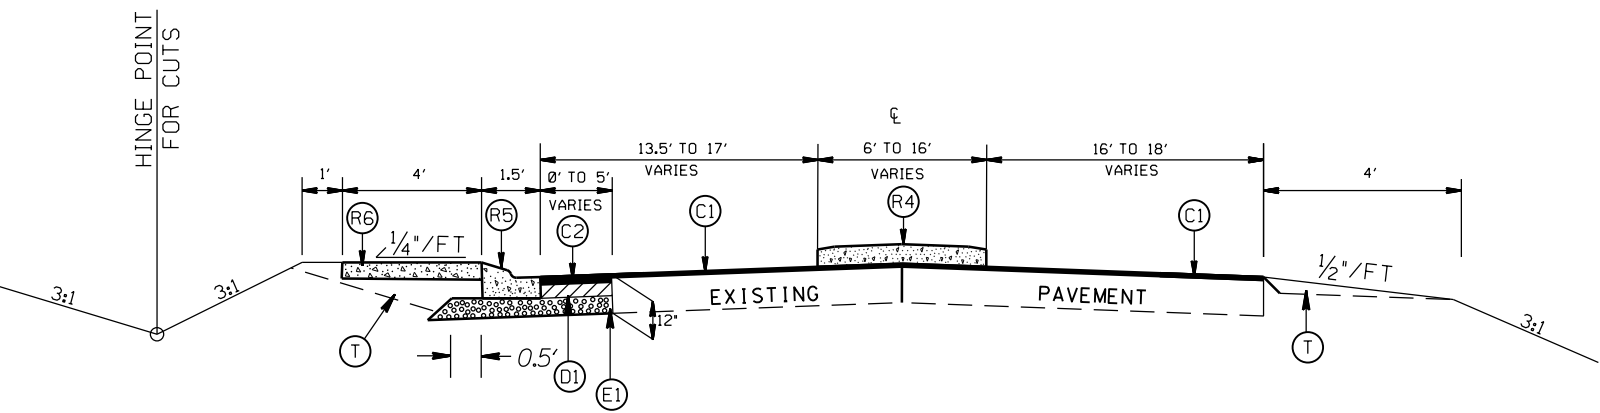

TYPICAL SECTION NO. 10
STA. 13+88.79 TO 14+03.06 -Y-


PAVEMENT SCHEDULE

C1	PROP. APPROX. 1½" ASPHALT CONC. SURFACE COURSE, TYPE S9.5B, AT AN AVERAGE RATE OF 168 LBS. PER SQ. YD.
C2	PROP. APPROX. 3" ASPHALT CONC. SURFACE COURSE, TYPE S9.5B, AT AN AVERAGE RATE OF 168 LBS. PER SQ. YD. IN EACH OF TWO LAYERS.
D1	PROP. APPROX. 4" ASPHALT CONC. INTERMEDIATE COURSE, TYPE I19.0C, AT AN AVERAGE RATE OF 456 LBS. PER SQ. YD.
D2	PROP. VARIABLE DEPTH ASPHALT CONC. INTERMEDIATE COURSE.
E1	PROP. APPROX. 5" ASPHALT CONC. BASE COURSE, TYPE B25.0C, AT AN AVERAGE RATE OF 570 LBS. PER SQ. YD.
R1	PROP. 2'-6" CONC. CURB & GUTTER
R2	PROP. 1'-6" CONC. CURB & GUTTER, CLASS AA CONCRETE
R3	PROP. 7" TRUCK MOUNTABLE CONC. ISLAND, CLASS AA CONCRETE
R4	PROP. 5" MONOLITHIC CONC. ISLAND (SURFACE MOUNTED)
R5	PROP. 1'-6" CURB & GUTTER W/ BLACK TINT, CLASS AA CONCRETE
R6	PROP. 7" TRUCK MOUNTABLE CONC. ISLAND W/ BLACK TINT, CLASS AA CONCRETE
T	EARTH MATERIAL

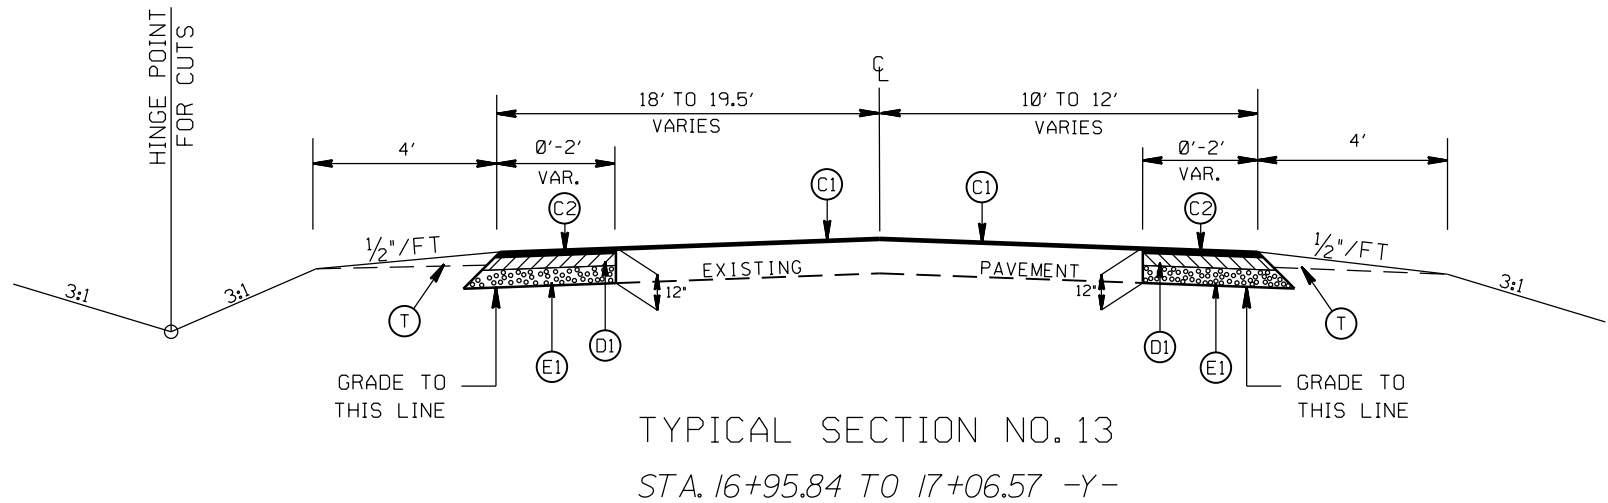

PAVEMENT SCHEDULE

C1	PROP. APPROX. 1½" ASPHALT CONC. SURFACE COURSE, TYPE S9.5B, AT AN AVERAGE RATE OF 168 LBS. PER SQ. YD.
C2	PROP. APPROX. 3" ASPHALT CONC. SURFACE COURSE, TYPE S9.5B, AT AN AVERAGE RATE OF 168 LBS. PER SQ. YD. IN EACH OF TWO LAYERS.
D1	PROP. APPROX. 4" ASPHALT CONC. INTERMEDIATE COURSE, TYPE I19.0C, AT AN AVERAGE RATE OF 456 LBS. PER SQ. YD.
D2	PROP. VARIABLE DEPTH ASPHALT CONC. INTERMEDIATE COURSE.
E1	PROP. APPROX. 5" ASPHALT CONC. BASE COURSE, TYPE B25.0C, AT AN AVERAGE RATE OF 570 LBS. PER SQ. YD.
R1	PROP. 2'-6" CONC. CURB & GUTTER
R2	PROP. 1'-6" CONC. CURB & GUTTER, CLASS AA CONCRETE
R3	PROP. 7" TRUCK MOUNTABLE CONC. ISLAND, CLASS AA CONCRETE
R4	PROP. 5" MONOLITHIC CONC. ISLAND (SURFACE MOUNTED)
R5	PROP. 1'-6" CURB & GUTTER W/ BLACK TINT, CLASS AA CONCRETE
R6	PROP. 7" TRUCK MOUNTABLE CONC. ISLAND W/ BLACK TINT, CLASS AA CONCRETE
T	EARTH MATERIAL

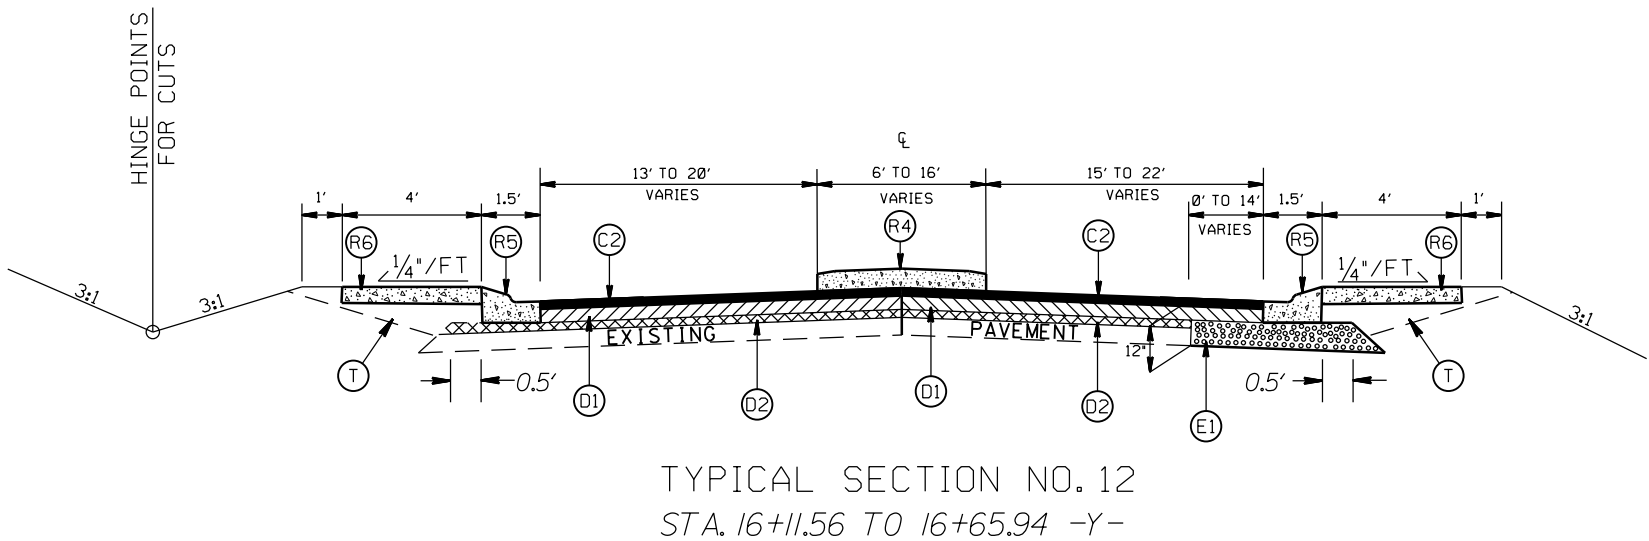

PROJECT NO.
44856.3.28

SHEET NO.
2E


F.A. PROJECT NO. HSIP-1542(012)

ROADWAY DESIGN
ENGINEER

SEAL
034357
ENGINEER

DESIGNED BY:



A92E75CC0FFB43B

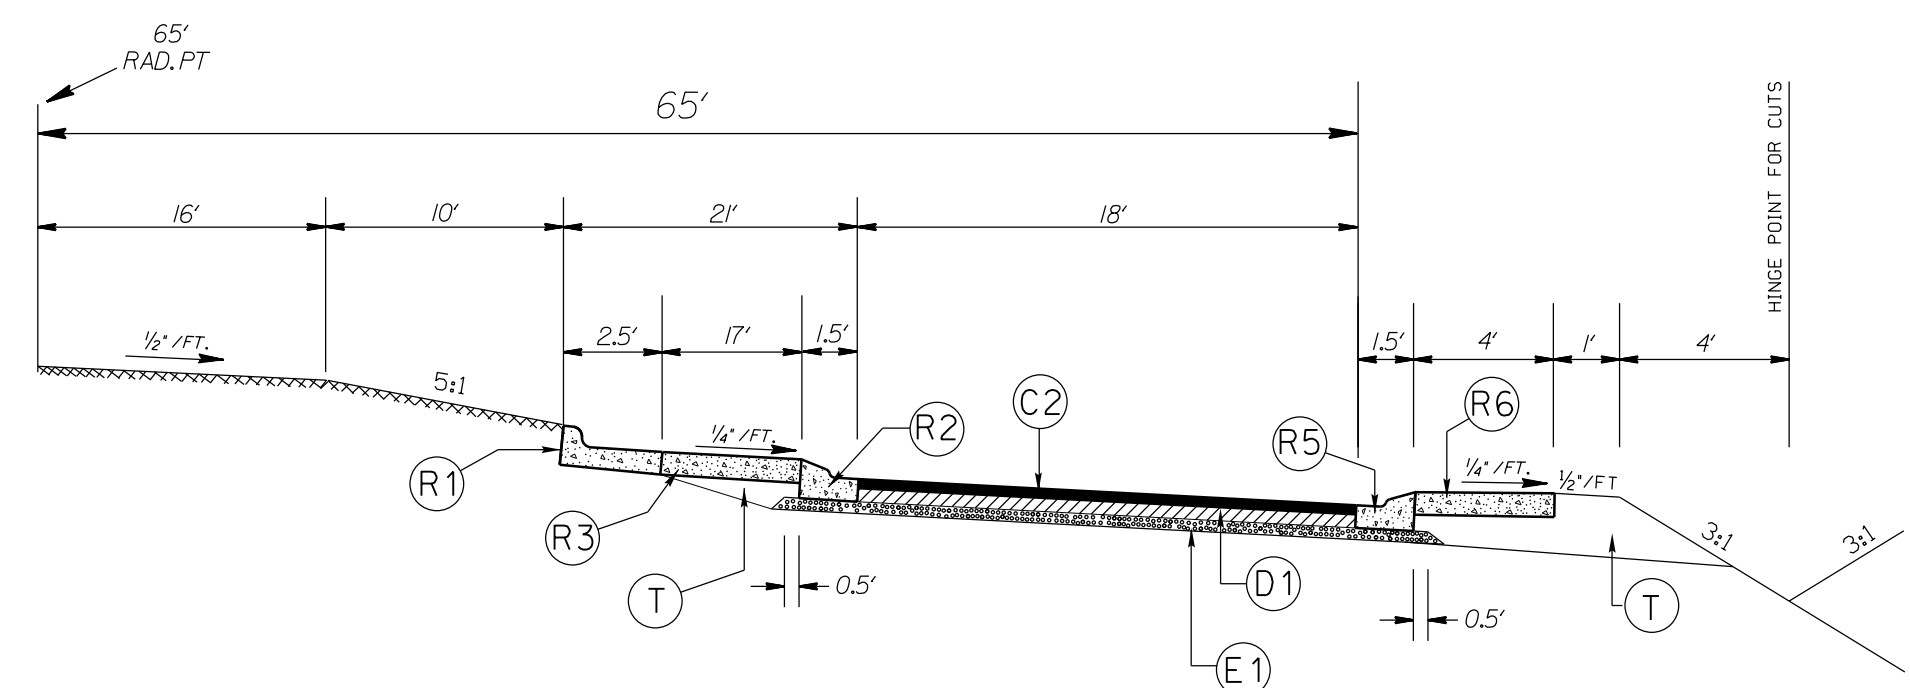

TYPICAL SECTION NO. 15
ROUNDAABOUT
STA. 14+66.85 TO 15+96.85 -L-
STA. 14+77.31 TO 16+07.31 -Y-

PAVEMENT SCHEDULE

C1	PROP. APPROX. 1½" ASPHALT CONC. SURFACE COURSE, TYPE S9.5B, AT AN AVERAGE RATE OF 168 LBS. PER SQ. YD.
C2	PROP. APPROX. 3" ASPHALT CONC. SURFACE COURSE, TYPE S9.5B, AT AN AVERAGE RATE OF 168 LBS. PER SQ. YD. IN EACH OF TWO LAYERS.
D1	PROP. APPROX. 4" ASPHALT CONC. INTERMEDIATE COURSE, TYPE I19.0C, AT AN AVERAGE RATE OF 456 LBS. PER SQ. YD.
D2	PROP. VARIABLE DEPTH ASPHALT CONC. INTERMEDIATE COURSE.
E1	PROP. APPROX. 5" ASPHALT CONC. BASE COURSE, TYPE B25.0C, AT AN AVERAGE RATE OF 570 LBS. PER SQ. YD.
R1	PROP. 2'-6" CONC. CURB & GUTTER
R2	PROP. 1'-6" CONC. CURB & GUTTER, CLASS AA CONCRETE
R3	PROP. 7" TRUCK MOUNTABLE CONC. ISLAND, CLASS AA CONCRETE
R4	PROP. 5" MONOLITHIC CONC. ISLAND (SURFACE MOUNTED)
R5	PROP. 1'-6" CURB & GUTTER W/ BLACK TINT, CLASS AA CONCRETE
R6	PROP. 7" TRUCK MOUNTABLE CONC. ISLAND W/ BLACK TINT, CLASS AA CONCRETE
T	EARTH MATERIAL

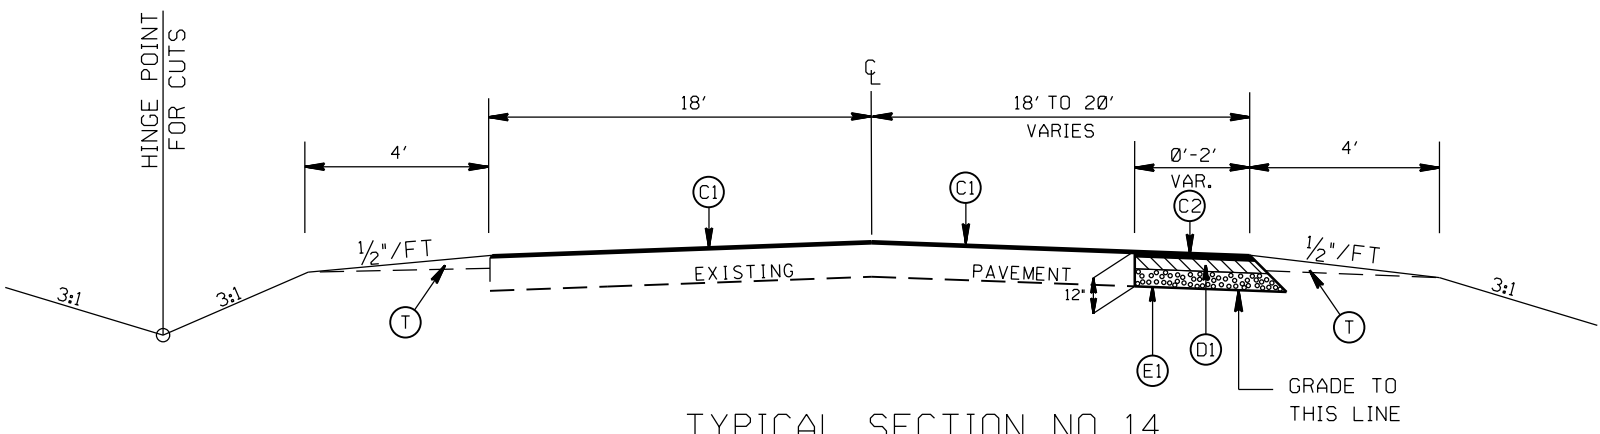

TYPICAL SECTION NO. 14
STA. 17+06.57 TO 17+20.84 -Y-


ROUNDAABOUT AT THE INTERSECTION OF
RIDGE ST.(SR-1542) AND
CARTERS ACRES RD.(SR-1524)

SCALE
DATE
DWG. BY
DESIGN BY
APPROVED


N/A
1-2020
JCB
JCB
JDH



REVISIONS

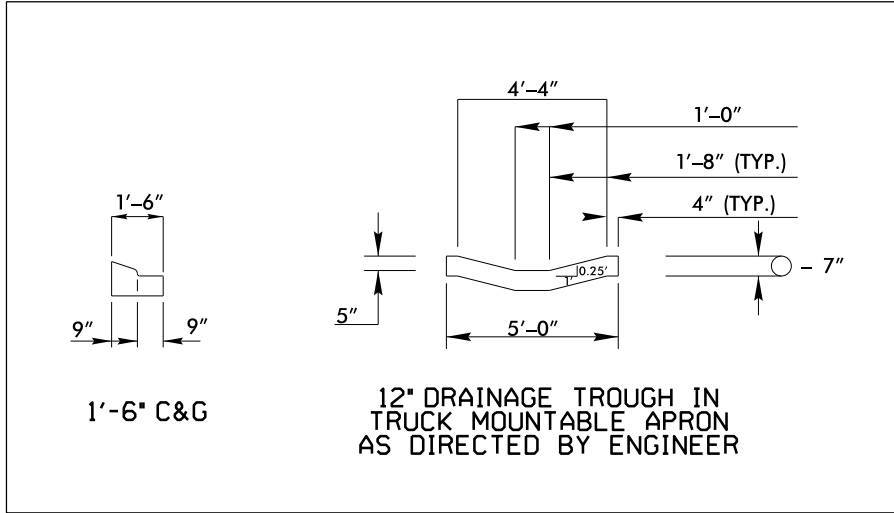


DRAINAGE TROUGH DETAIL

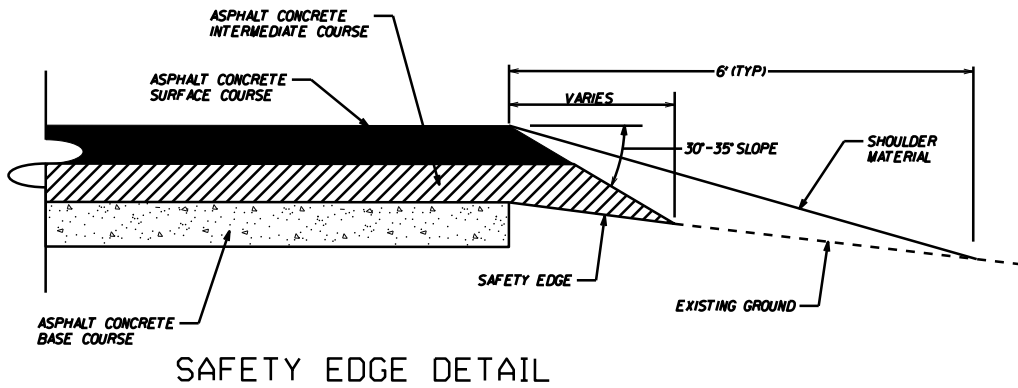


SAFETY EDGE DETAIL

PAVEMENT SCHEDULE


(C1)	PROP. APPROX. 1½" ASPHALT CONC. SURFACE COURSE, TYPE S9.5B AT AN AVERAGE RATE OF 168 LBS. PER SQ. YD.
(C2)	PROP. APPROX. 3" ASPHALT CONC. SURFACE COURSE, TYPE S9.5B, AT AN AVERAGE RATE OF 168 LBS. PER SQ. YD. IN EACH OF TWO LAYERS.
(D1)	PROP. APPROX. 4" ASPHALT CONC. INTERMEDIATE COURSE, TYPE I19.0C, AT AN AVERAGE RATE OF 456 LBS. PER SQ. YD.
(D2)	PROP. VARIABLE DEPTH ASPHALT CONC. INTERMEDIATE COURSE.
(E1)	PROP. APPROX. 5" ASPHALT CONC. BASE COURSE, TYPE B25.0C, AT AN AVERAGE RATE OF 570 LBS. PER SQ. YD.
(R1)	PROP. 2'-6" CONC. CURB & GUTTER
(R2)	PROP. 1'-6" CONC. CURB & GUTTER, CLASS AA CONCRETE
(R3)	PROP. 7" TRUCK MOUNTABLE CONC. ISLAND, CLASS AA CONCRETE
(R4)	PROP. 5" MONOLITHIC CONC. ISLAND (SURFACE MOUNTED)
(R5)	PROP. 1'-6" CURB & GUTTER W/ BLACK TINT, CLASS AA CONCRETE
(R6)	PROP. 7" TRUCK MOUNTABLE CONC. ISLAND W/ BLACK TINT, CLASS AA CONCRETE
(T)	EARTH MATERIAL

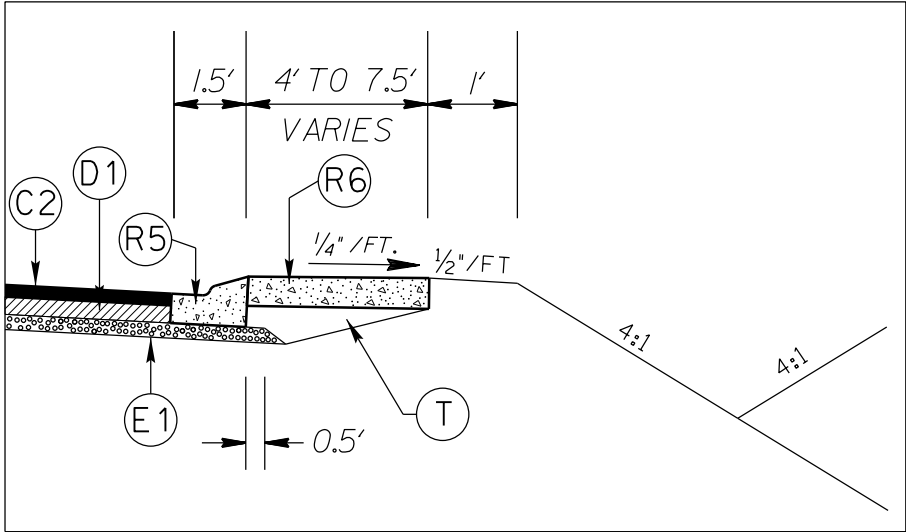


APRON DETAIL

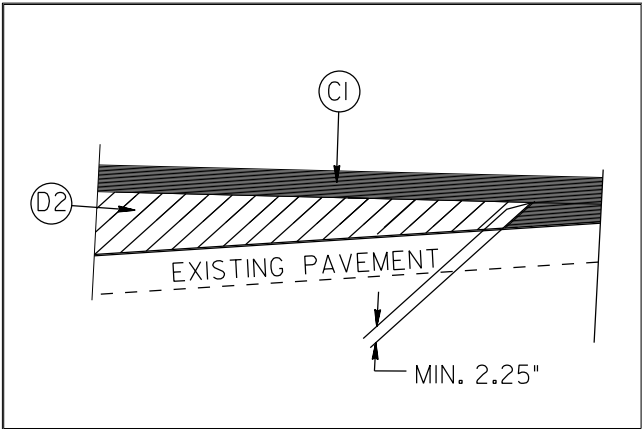

WEDGING DETAIL

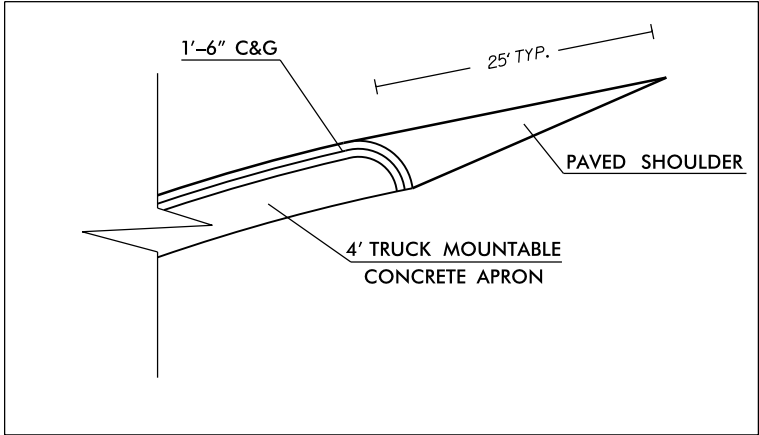

CURB DETAIL

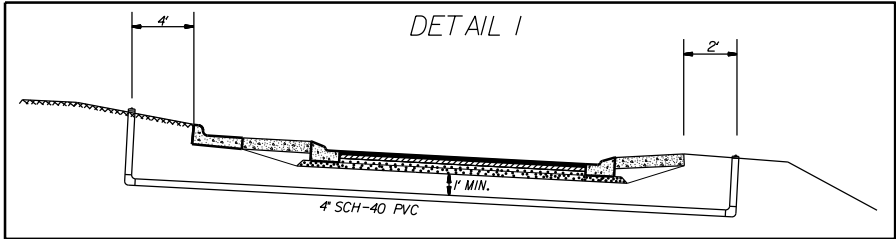


PVC PIPE DETAIL

STATE OF
NORTH CAROLINA
DEPT. OF TRANSPORTATION
DIVISION OF HIGHWAYS
RALEIGH, N.C.



1-12

ENGLISH STANDARD DRAWING FOR
MOUNTING OF
TYPE 'D', 'E' AND 'F' SIGNS
ON 'U' CHANNEL POSTS

SHEET 2 OF 2
904.50

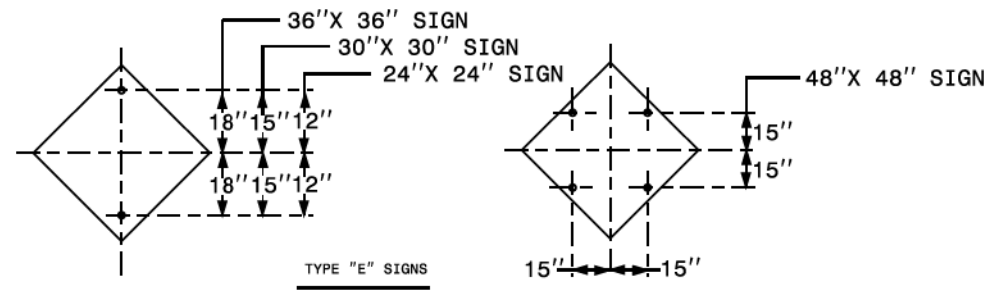


TYPE "E" SIGNS

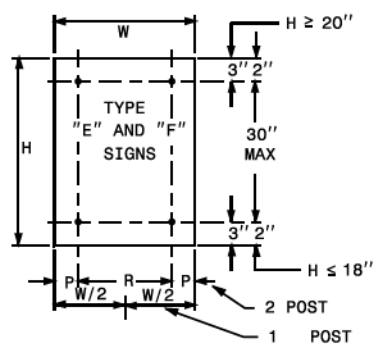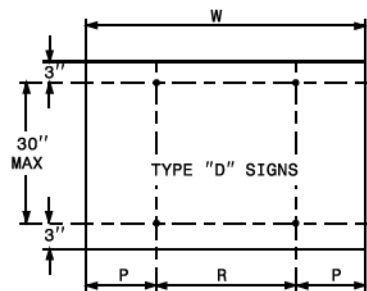


	NO. SUPPORTS		
	2	3 *	4
P	.207W	.145W	.107W
R	.586W	.355W	.262W

UNITS ON ATTACHED SHEET
* MINIMUM 4 FT. BETWEEN CHANNEL POSTS

HOLE PUNCHING DETAIL

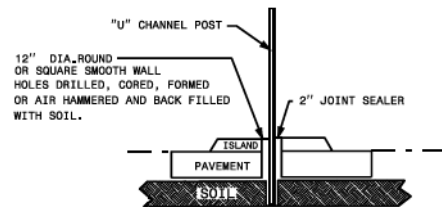

DETAIL FOR INSTALLATION OF
CHANNEL POST IN CONCRETE

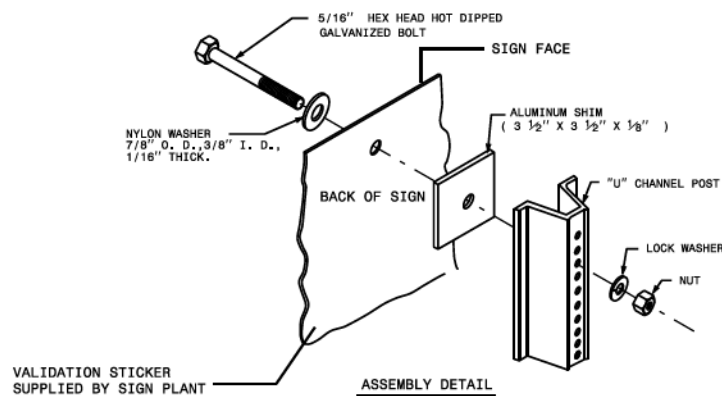

STATE OF
NORTH CAROLINA
DEPT. OF TRANSPORTATION
DIVISION OF HIGHWAYS
RALEIGH, N.C.



1-12

ENGLISH STANDARD DRAWING FOR
MOUNTING OF
TYPE 'D', 'E' AND 'F' SIGNS
ON 'U' CHANNEL POSTS

SHEET 2 OF 2
904.50

PROJECT NO.	SHEET NO.
44856.3.28	2G
F.A. PROJECT NO. HSIP-1542(012)	
ROADWAY DESIGN ENGINEER	
A92E75CC0FFB43B	

12" DIA. HOLE LOCATION
FOR SIGN U-CHANNEL POST
IN SPLITTER ISLANDS

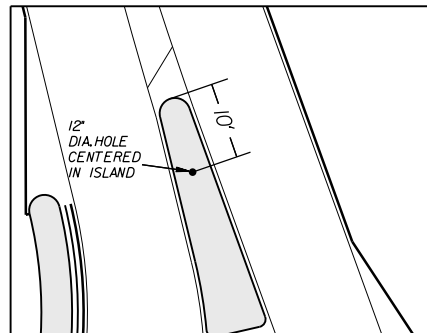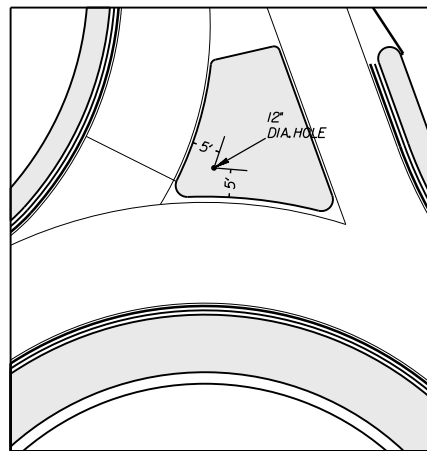

ROUNDABOUT AT THE INTERSECTION OF
RIDGE ST.(SR-1542) AND
CARTERS ACRES RD.(SR-1524)


SCALE	N/A		REVISIONS	
DATE	1-2020			
DWG. BY	JCB			
DESIGN BY	JCB			
APPROVED	JDH			

PROJECT NO.	SHEET NO.
44856.3.28	4A
F.A. PROJECT NO. HSIP-1542(012)	

ROADWAY DESIGN
ENGINEER



A92E75CC0FFB43E...

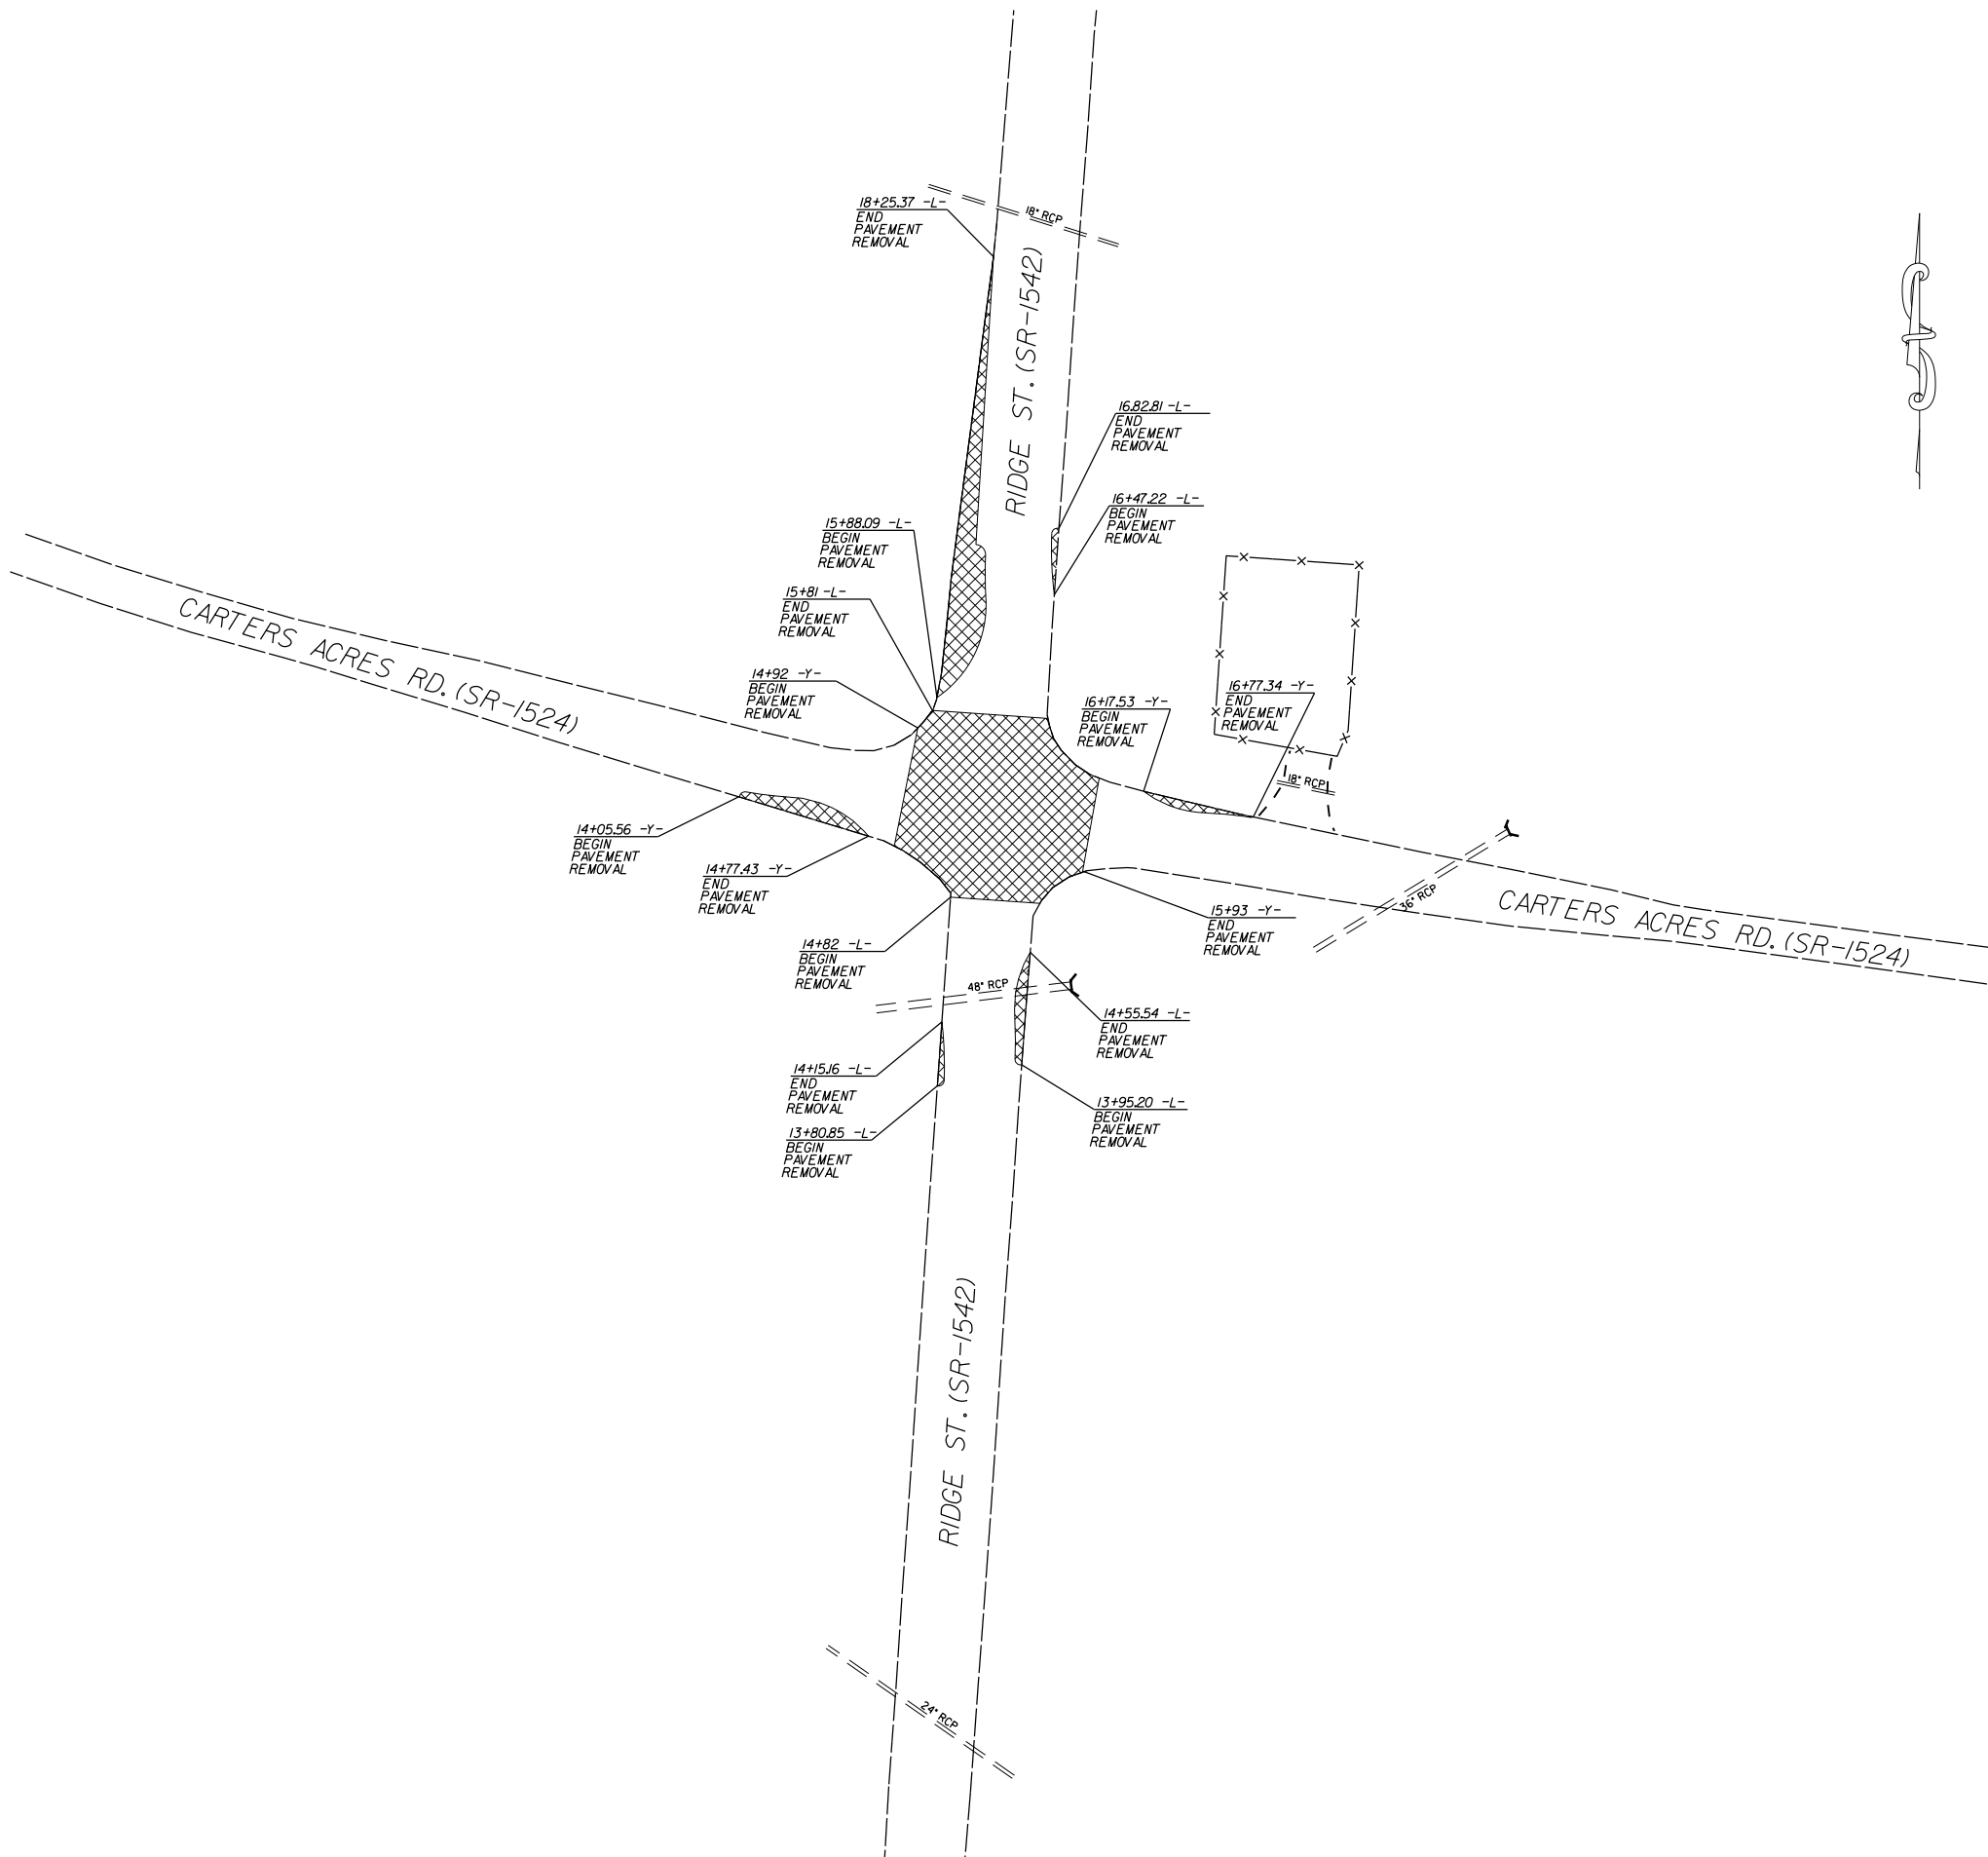


 FULL DEPTH PAVEMENT REMOVAL

ROUNDABOUT AT THE INTERSECTION OF RIDGE ST.(SR-1542) AND CARTER ACRES RD.(SR-1524)			REVISIONS	
SCALE	1"=50'			
DATE	11-2019			
DWG. BY	JCB			
DESIGN BY	JCB			
APPROVED	JDH			






10

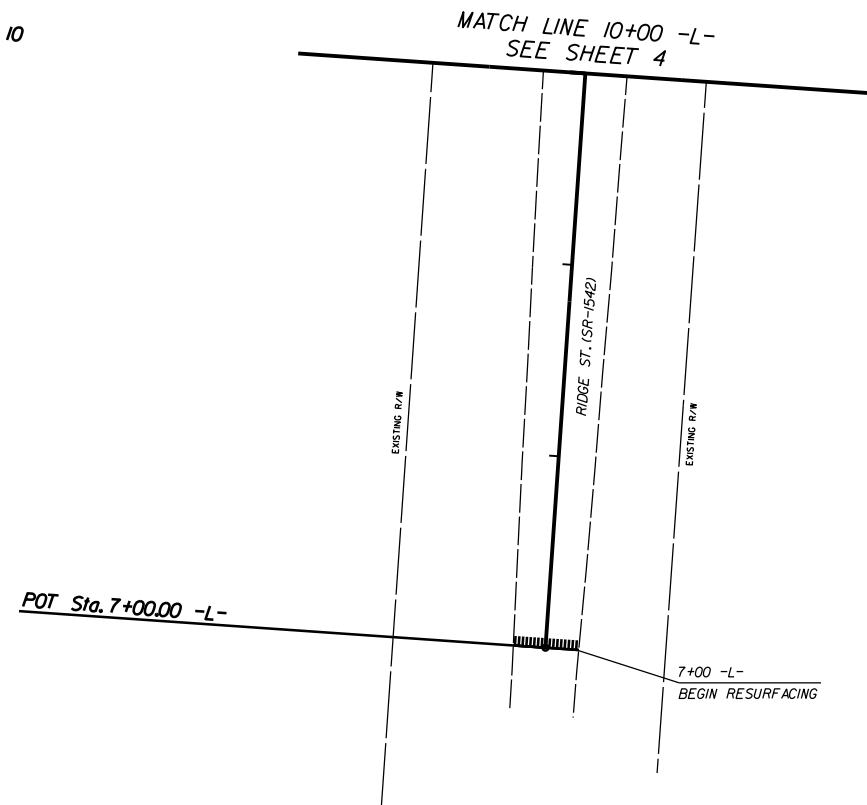

20

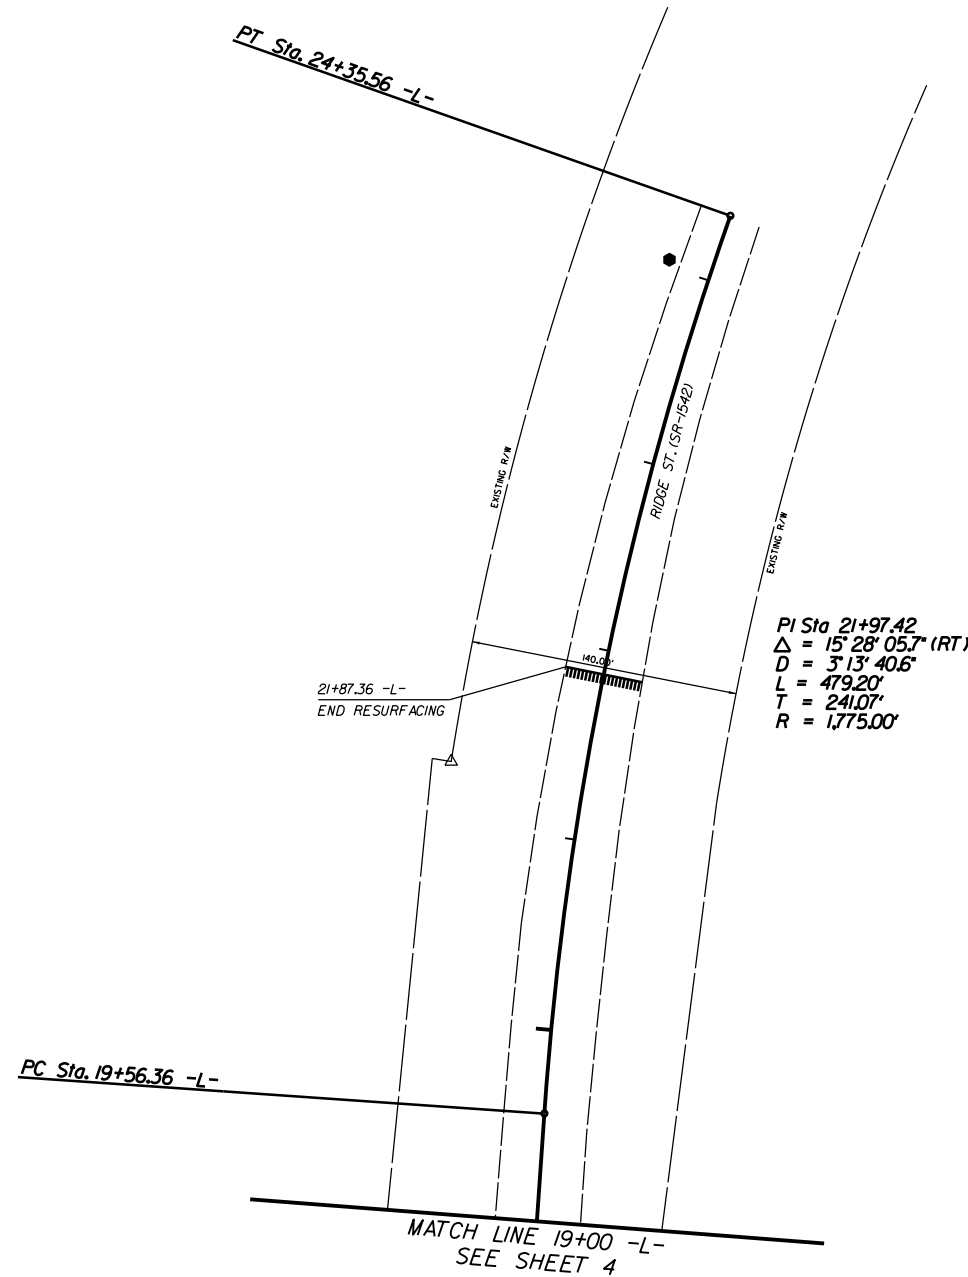


NOTE: INCIDENTAL MILL APPROX. 25' AT EACH TIE IN TO PROVIDE A SMOOTH TRANSITION TO THE EXISTING ASPHALT PAVEMENT.


PROJECT NO.	SHEET NO.
44856.3.28	5
F.A. PROJECT NO. HSIP-1542(012)	
ROADWAY DESIGN ENGINEER	
Designed by:	
A92E75CC0FFB43B	

ROUNDABOUT AT THE INTERSECTION OF
RIDGE ST.(SR-1542) AND
CARTERS ACRES RD.(SR-1524)

SCALE	1"=50'		REVISIONS	
DATE	11-2019			
DWG. BY	JCB			
DESIGN BY	JCB			
APPROVED	JDH			


5/14/99
07-AUG-2020 09:29
S:\ODC\2020\Stony\W-5710AB.Ridge St. Carters Acres.RAB\pfl\25 Scale\W-5710AB.Ridge St. Carters Acres.st9.pfl\L-25.dgn
chbrook AL 11/10/20 3:43 PM

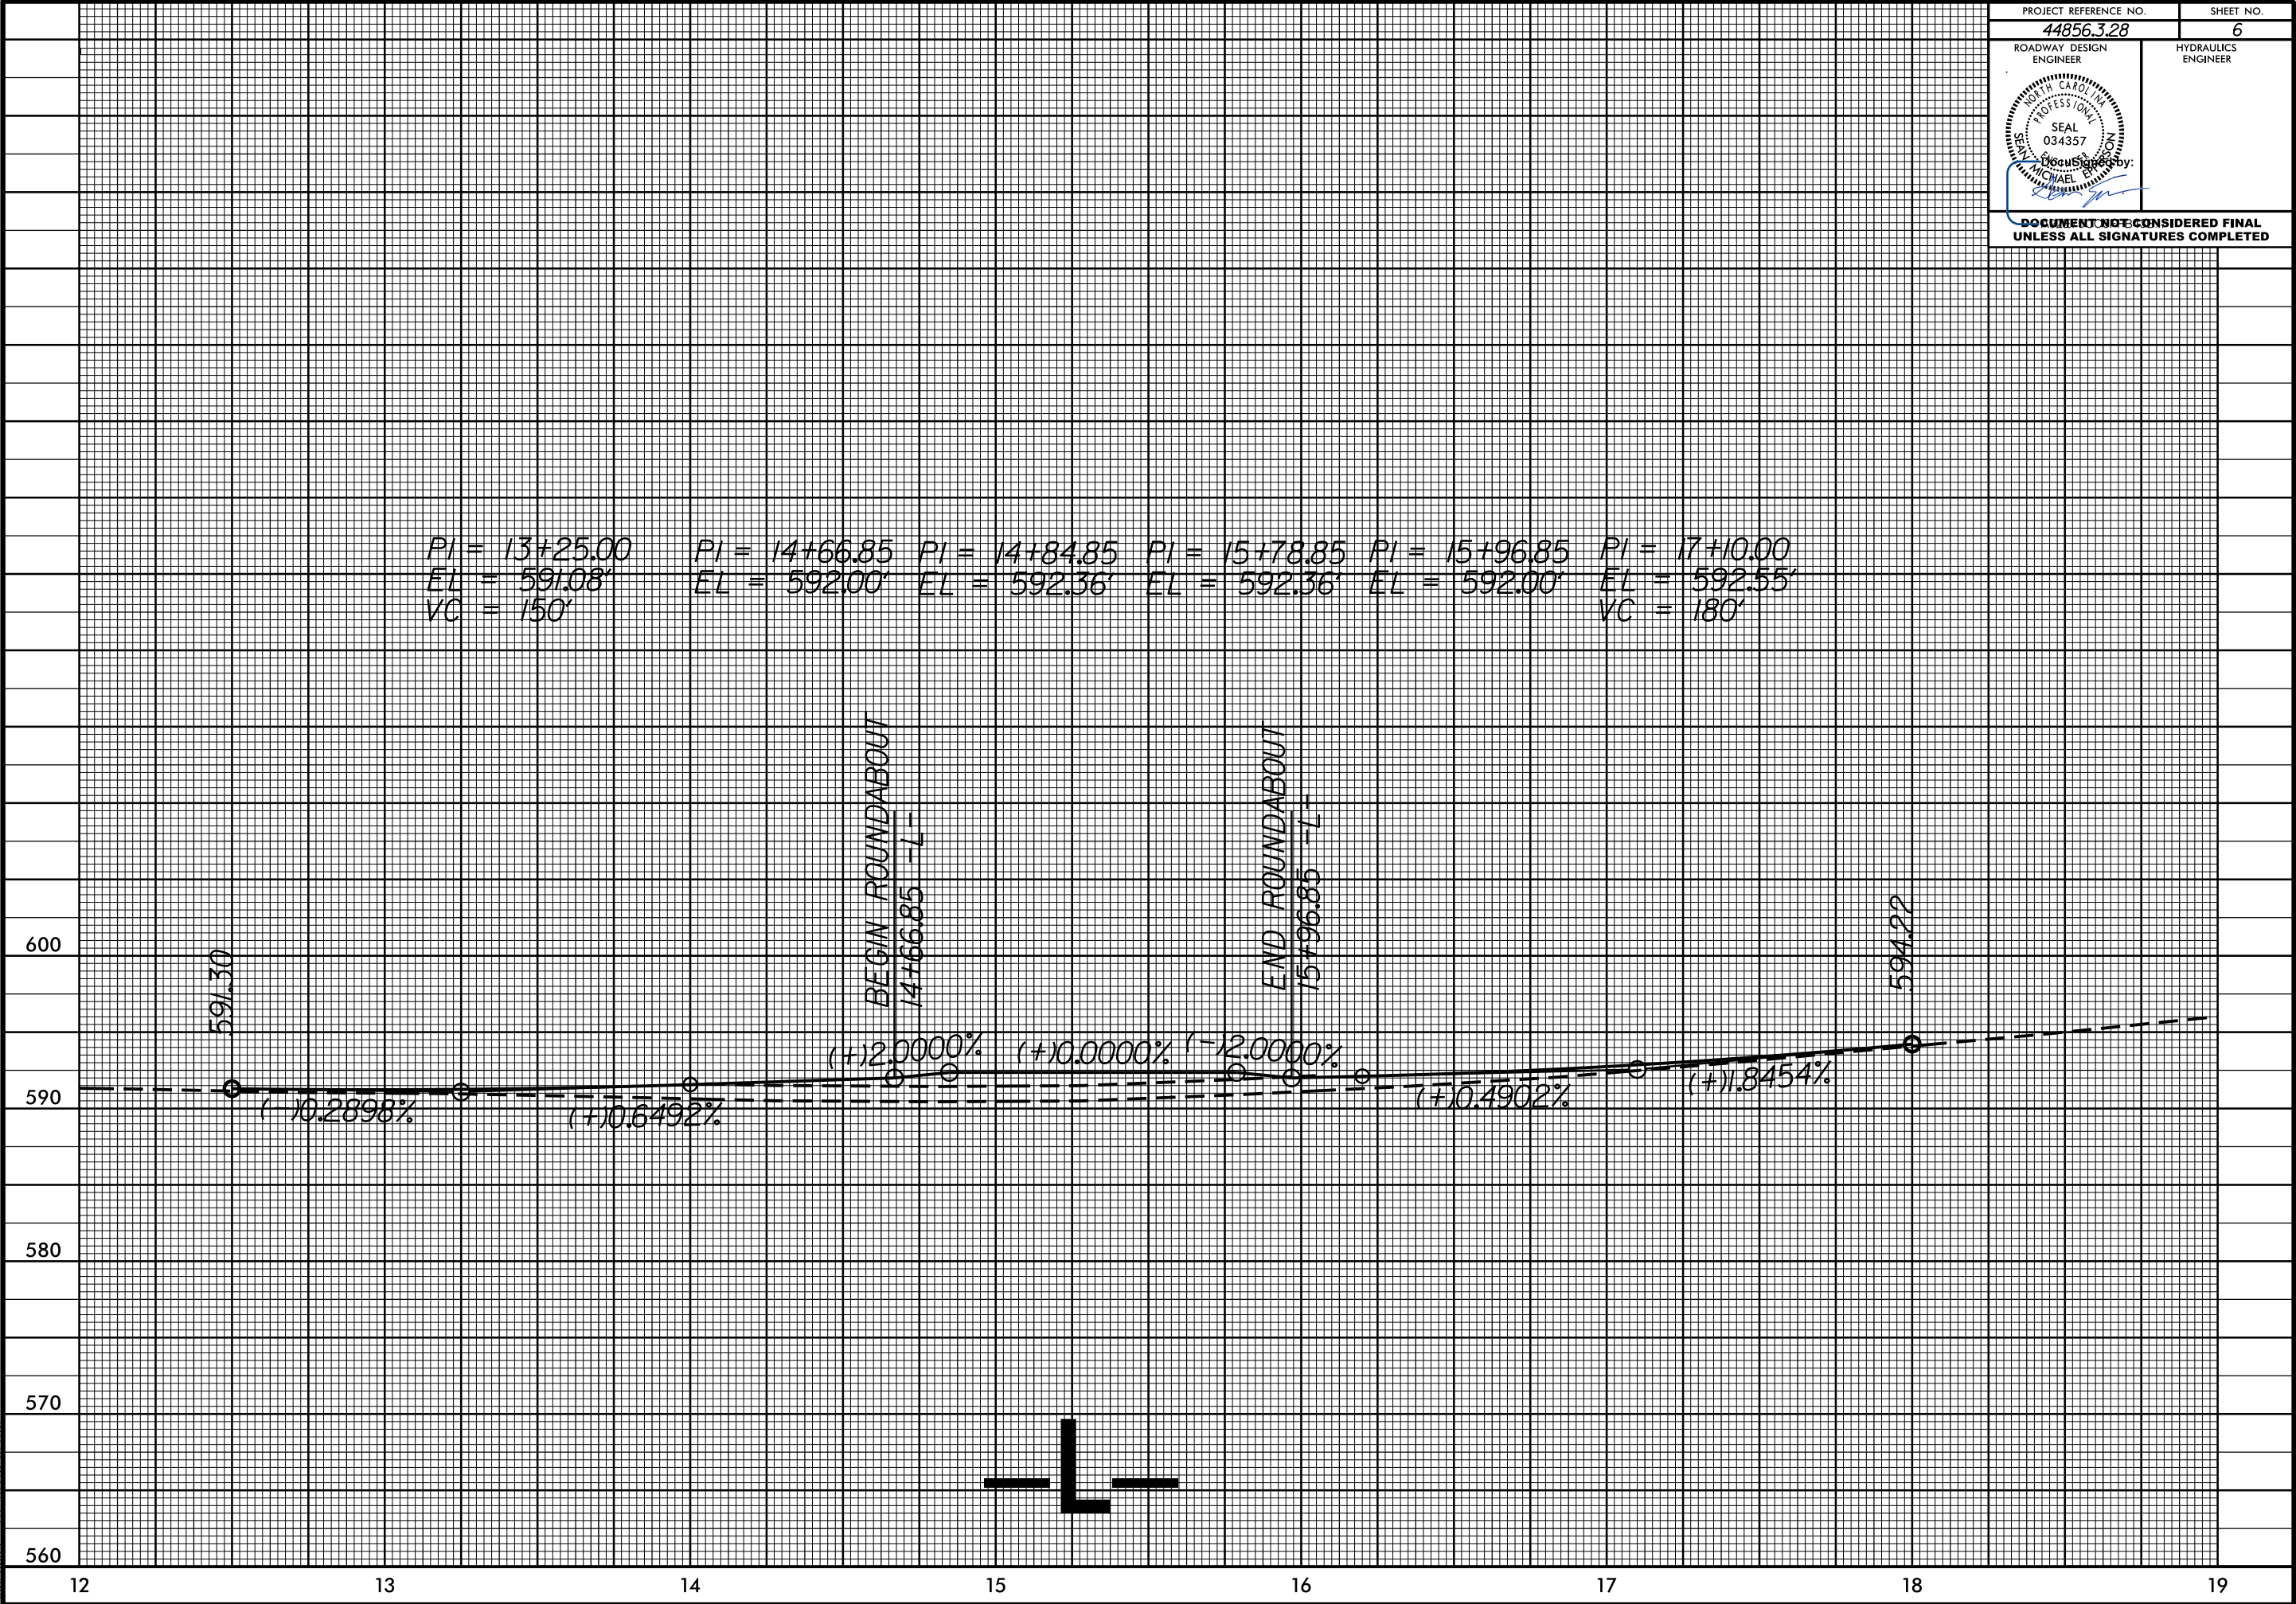


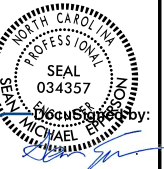PROJECT REFERENCE NO. 44856.3.28		SHEET NO. 6
ROADWAY DESIGN ENGINEER		HYDRAULICS ENGINEER
		
DOCUMENT NOT CONSIDERED FINAL UNLESS ALL SIGNATURES COMPLETED		

5/14/99

03-SEP-2020 07:53
S:\DDC\RDY\Stonely\W-5710AB.Ridge St. Carters Acres.RAB\pfl\25 Scale\W-5710AB.Ridge St. Carters Acres.st9.pfl_Y.25.dgn
chbooks At 11/10/2013 11:13:17

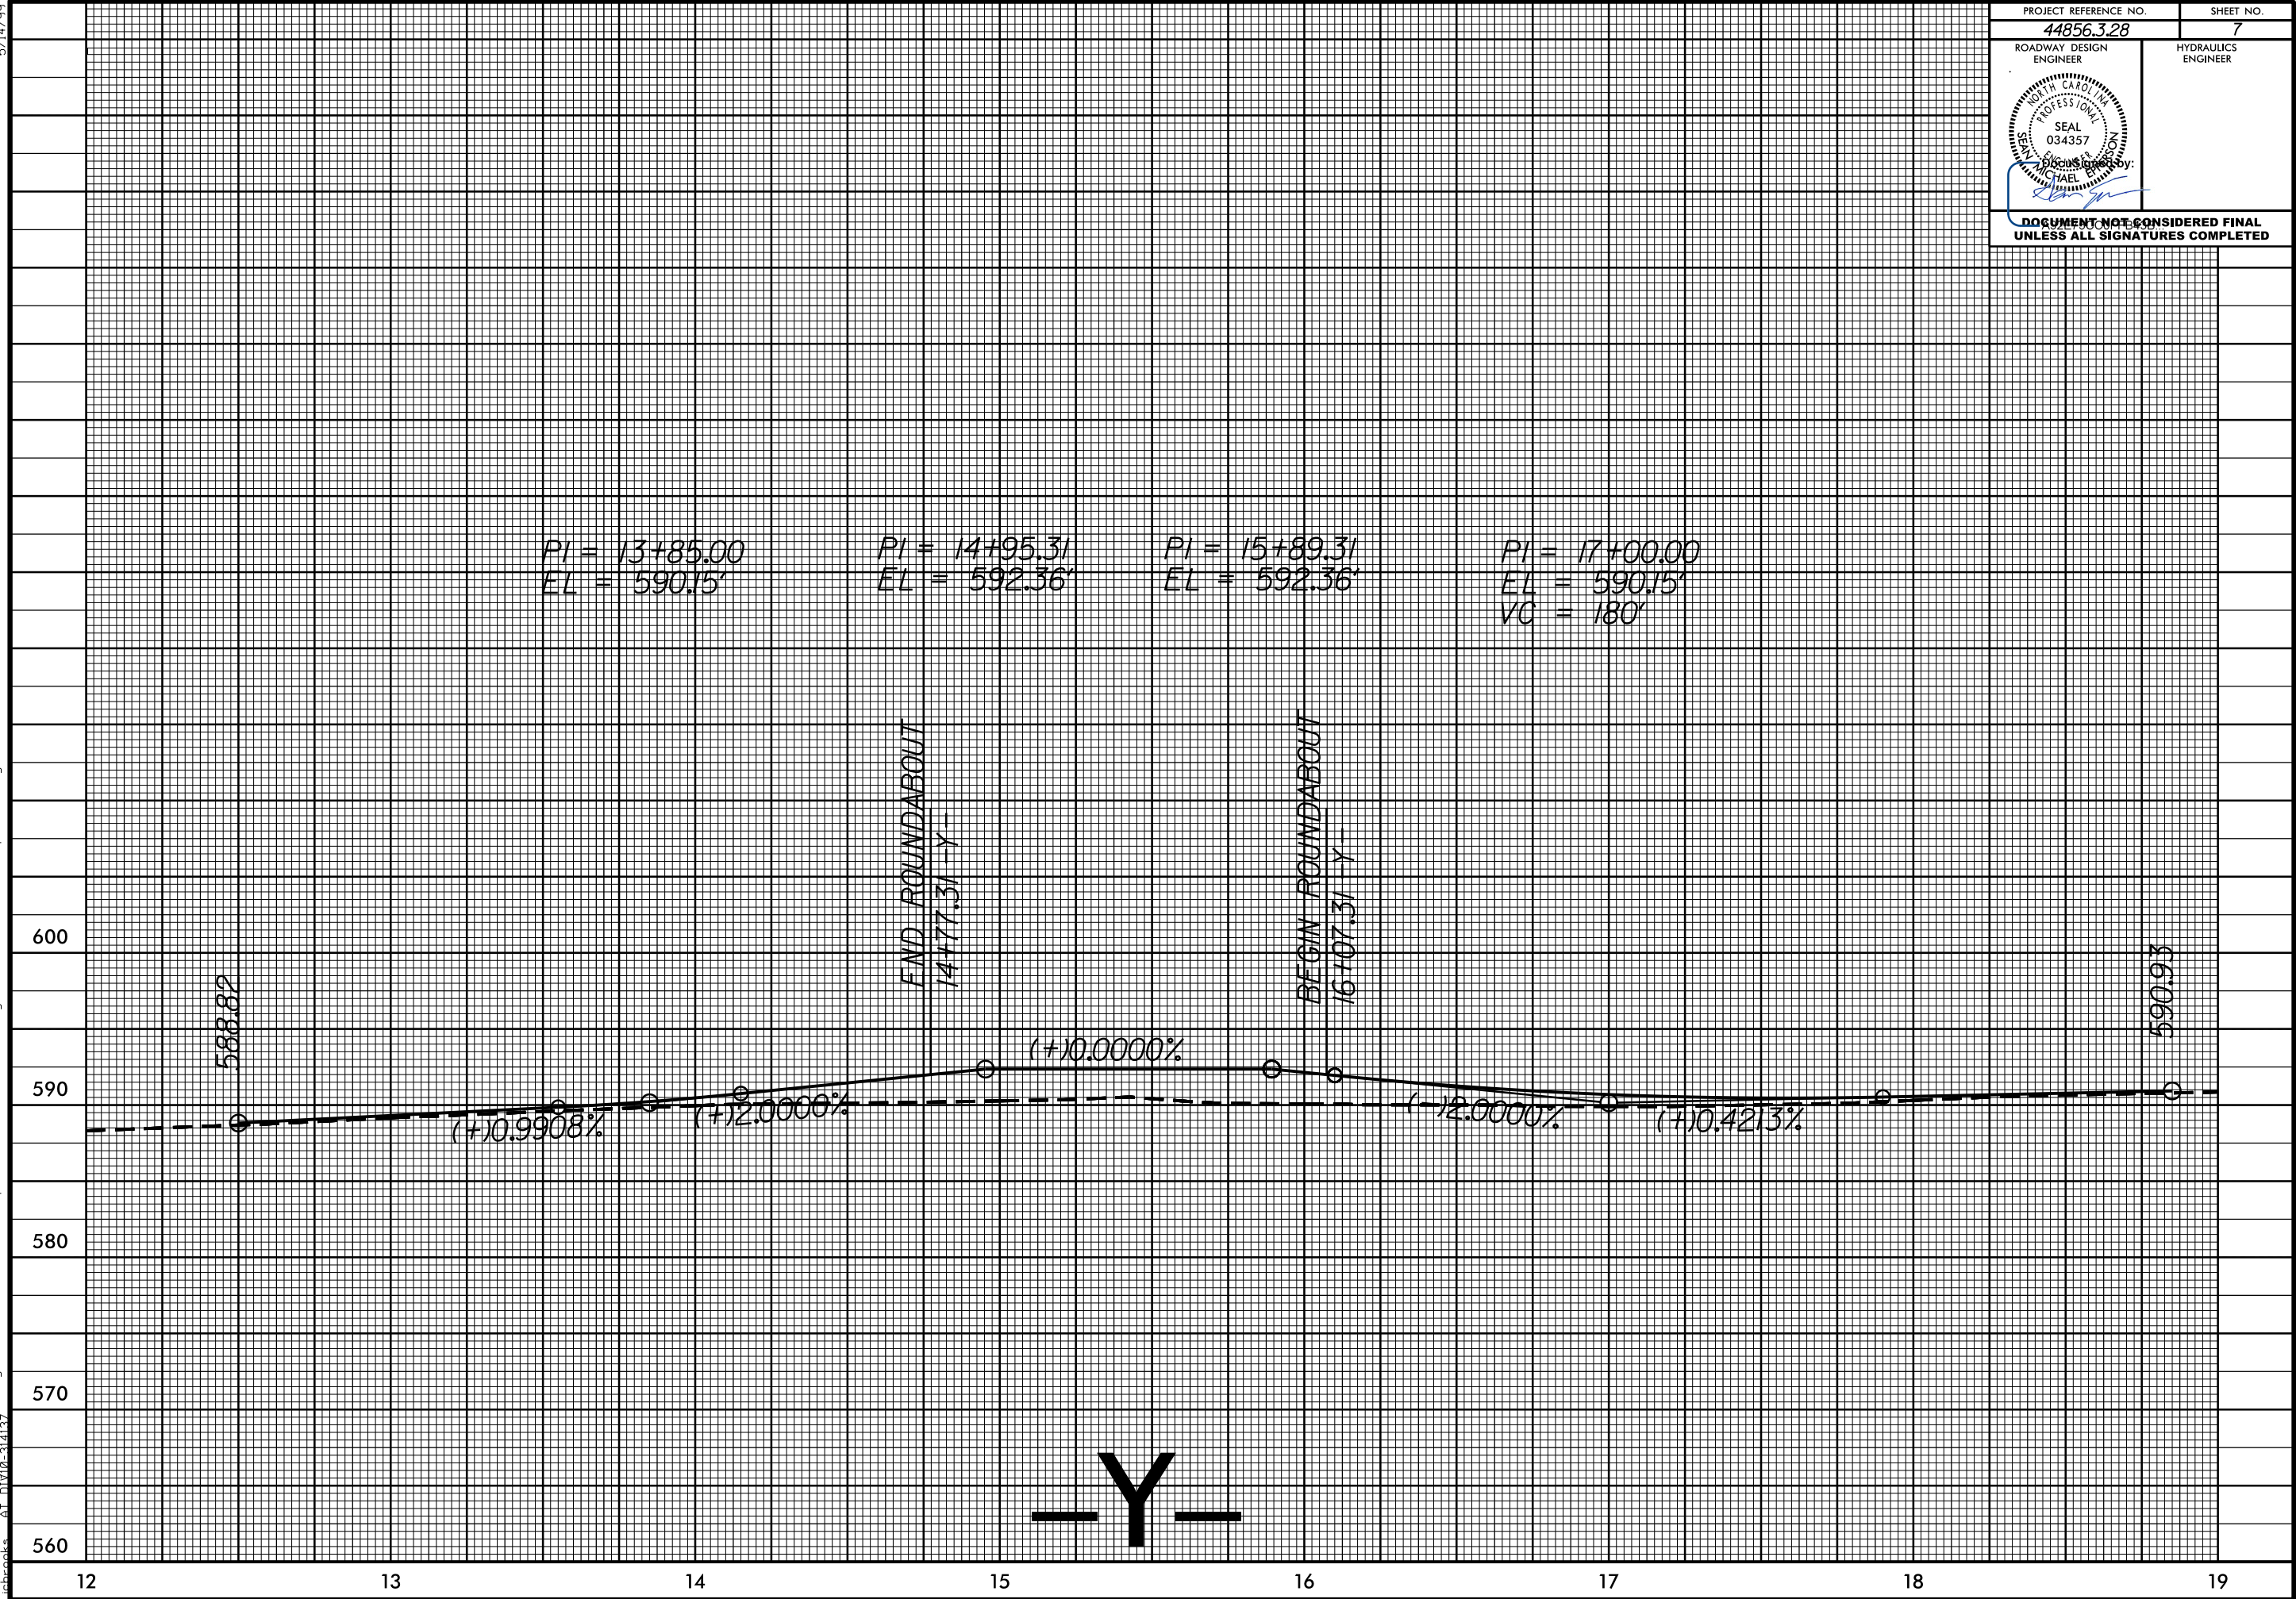


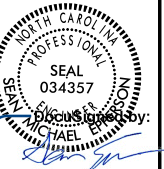PROJECT REFERENCE NO. 44856.3.28		SHEET NO. 7	
ROADWAY DESIGN ENGINEER		HYDRAULICS ENGINEER	
			
DOCUMENT NOT CONSIDERED FINAL UNLESS ALL SIGNATURES COMPLETED			

10-AUG-2020 15:55
St. Caters Acres, W-5710AB, Ridge St, Caters Acres, sta 9, erosion, TSH.dgn
Jab, coker AT 01018-31137

TIP PROJECT: W-5710AB

STATE OF NORTH CAROLINA
DIVISION OF HIGHWAYS
PLAN FOR PROPOSED
HIGHWAY EROSION CONTROL

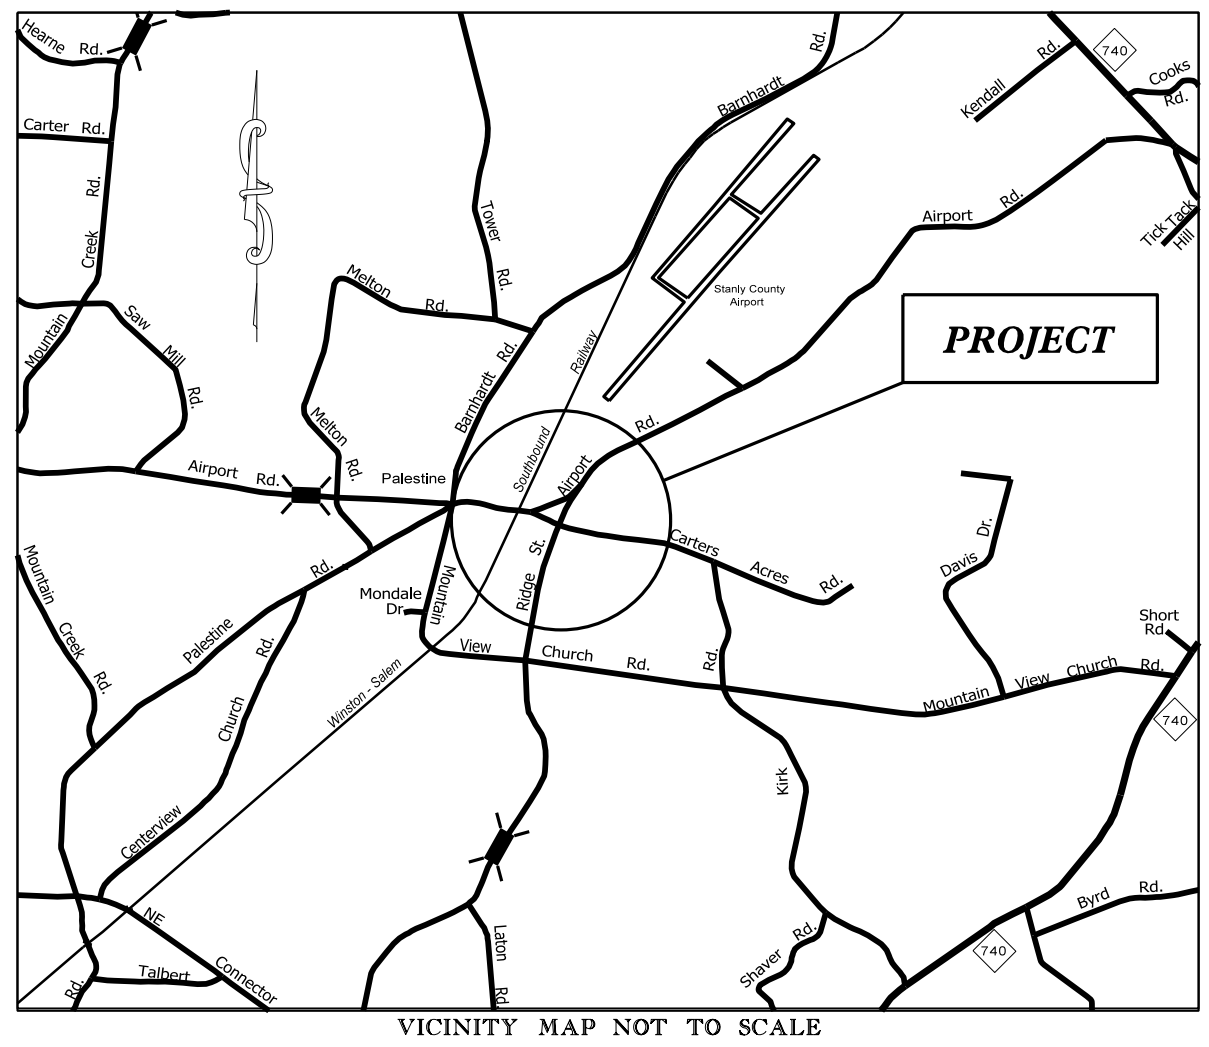

VICINITY MAP NOT TO SCALE

STATE	STATE PROJECT REFERENCE NO.	SHEET NO.	TOTAL SHEETS
N.C.	44856.3.28	EC-1	
STATE PROJ. NO.	F.A. PROJ. NO.	DESCRIPTION	
44856.1.28	HSIP-1542(012)	P.E.	
44856.2.28	HSIP-1542(012)	R/W	
44856.3.28	HSIP-1542(012)	CONST.	


EROSION AND SEDIMENT CONTROL MEASURES

Std. #	Description	Symbol
1630.03	Temporary Silt Ditch	TD
1630.05	Temporary Diversion	TD
1605.01	Temporary Silt Fence	III III III
1606.01	Special Sediment Control Fence	III III III
1622.01	Temporary Berms and Slope Drains	T
1630.02	Silt Basin Type B	III III III
1633.01	Temporary Rock Silt Check Type-A	III III III
	Temporary Rock Silt Check Type-A with Matting and Polyacrylamide (PAM)	III III III
1633.02	Temporary Rock Silt Check Type-B	III III III
	Wattle / Coir Fiber Wattle	III III III
	Wattle / Coir Fiber Wattle with Polyacrylamide (PAM)	III III III
1634.01	Temporary Rock Sediment Dam Type-A	III III III
1634.02	Temporary Rock Sediment Dam Type-B	III III III
1635.01	Rock Pipe Inlet Sediment Trap Type-A	III III III
1635.02	Rock Pipe Inlet Sediment Trap Type-B	III III III
1630.04	Stilling Basin	III III III
1630.06	Special Stilling Basin	III III III
	Rock Inlet Sediment Trap:	III III III
1632.01	Type A	A
1632.02	Type B	B
1632.03	Type C	C
	Skimmer Basin	III III III
	Tiered Skimmer Basin	III III III
	Infiltration Basin	III III III

THIS PROJECT CONTAINS
EROSION CONTROL PLANS
FOR CLEARING AND
GRUBBING PHASE OF
CONSTRUCTION.

INSTALL PERIMETER EROSION CONTROL MEASURES
DURING INITIAL CLEARING PHASE

GRAPHIC SCALE

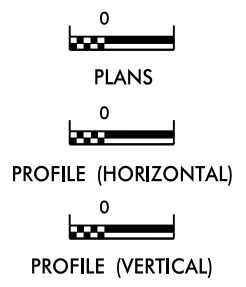

ROADSIDE ENVIRONMENTAL UNIT
DIVISION OF HIGHWAYS
STATE OF NORTH CAROLINA

THESE EROSION AND SEDIMENT CONTROL PLANS COMPLY
WITH THE REGULATIONS SET FORTH BY THE
NCG-010000 GENERAL CONSTRUCTION PERMIT EFFECTIVE APRIL 1, 2019
ISSUED BY THE NORTH CAROLINA DEPARTMENT OF ENVIRONMENT AND
NATURAL RESOURCES DIVISION OF WATER QUALITY.

Prepared In the Office of:
DDC UNIT DIVISION 10
DEPARTMENT OF TRANSPORTATION
DIVISION OF HIGHWAYS

2018 STANDARD SPECIFICATIONS




Designed by:
CHAD BURRIS 4159
NAME LEVEL III CERTIFICATION NO.

Roadway Standard Drawings



The following roadway english standards as appear in "Roadway Standard Drawings"- Roadway Design Unit - N. C. Department of Transportation - Raleigh, N. C., dated January 2018 and the latest revision thereto are applicable to this project and by reference hereby are considered a part of these plans.

1604.01 Railroad Erosion Control Detail	1632.01 Rock Inlet Sediment Trap Type A
1605.01 Temporary Silt Fence	1632.02 Rock Inlet Sediment Trap Type B
1606.01 Special Sediment Control Fence	1632.03 Rock Inlet Sediment Trap Type C
1607.01 Gravel Construction Entrance	1633.01 Temporary Rock Silt Check Type A
1622.01 Temporary Berms and Slope Drains	1633.02 Temporary Rock Silt Check Type B
1630.01 Riser Basin	1633.03 Temporary Rock Silt Check Type C
1630.02 Silt Basin Type A	1634.01 Temporary Rock Sediment Dam Type A
1630.03 Temporary Silt Ditch	1634.02 Temporary Rock Sediment Dam Type B
1630.04 Stilling Basin	1635.01 Rock Pipe Inlet Sediment Trap Type A
1630.05 Temporary Diversion	1635.02 Rock Pipe Inlet Sediment Trap Type B
1630.06 Special Stilling Basin	1640.01 Coir Fiber Jaffle
1631.01 Matting Installation	1645.01 Temporary Stream Crossing

WATTLE WITH POLYACRYLAMIDE (PAM) DETAIL

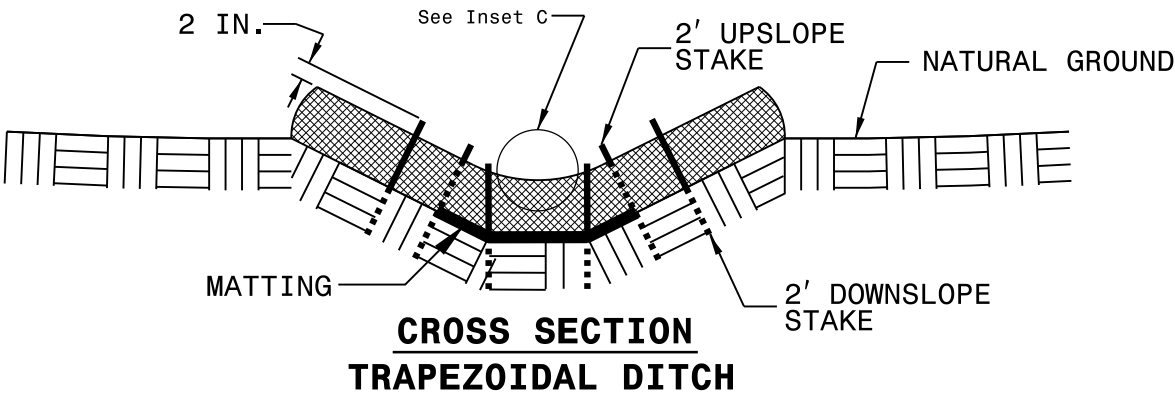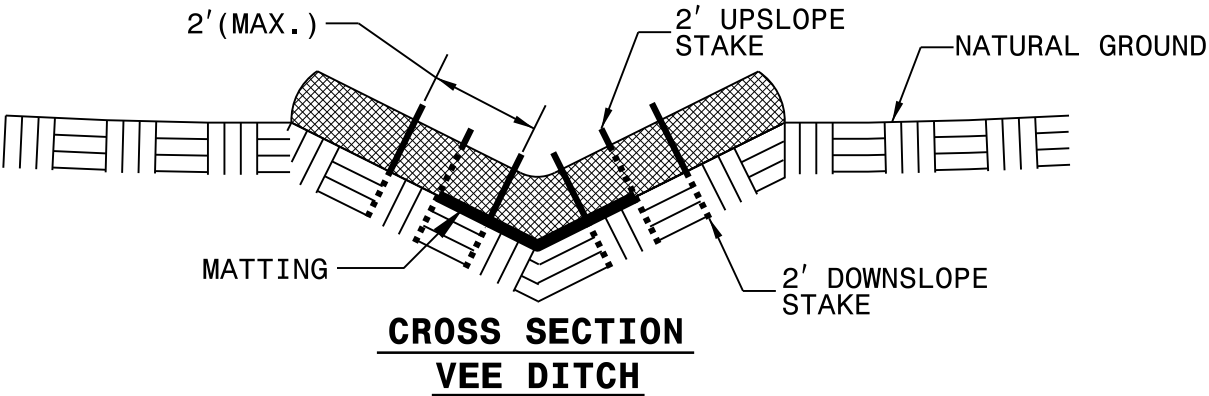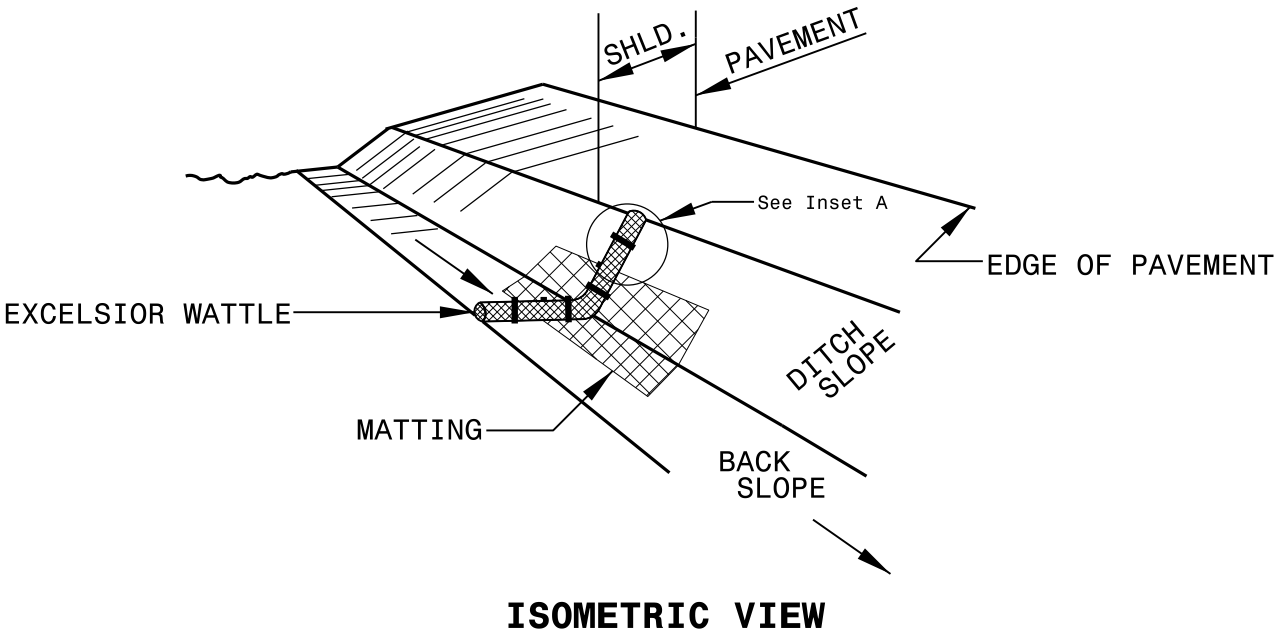


- NOTES:
- USE MINIMUM 12 IN. DIAMETER EXCELSIOR WATTLE.
 - USE 2 FT. WOODEN STAKES WITH A 2 IN. BY 2 IN. NOMINAL CROSS SECTION.
 - ONLY INSTALL WATTLE(S) TO A HEIGHT IN DITCH SO FLOW WILL NOT WASH AROUND WATTLE AND SCOUR DITCH SLOPES AND AS DIRECTED.
 - INSTALL A MINIMUM OF 2 UPSLOPE STAKES AND 4 DOWNSLOPE STAKES AT AN ANGLE TO WEDGE WATTLE TO BOTTOM OF DITCH.
 - PROVIDE STAPLES MADE OF 0.125 IN. DIAMETER STEEL WIRE FORMED INTO A U SHAPE NOT LESS THAN 12" IN LENGTH.
 - INSTALL STAPLES APPROXIMATELY EVERY 1 LINEAR FOOT ON BOTH SIDES OF WATTLE AND AT EACH END TO SECURE IT TO THE SOIL.
 - INSTALL MATTING IN ACCORDANCE WITH SECTION 1631 OF THE STANDARD SPECIFICATIONS.
 - PRIOR TO POLYACRYLAMIDE (PAM) APPLICATION, OBTAIN A SOIL SAMPLE FROM PROJECT LOCATION, AND FROM OFFSITE MATERIAL, AND ANALYZE FOR APPROPRIATE PAM FLOCCULANT TO BE APPLIED TO EACH WATTLE.
 - INITIALLY APPLY 2 OUNCES OF ANIONIC OR NEUTRALLY CHARGED PAM OVER WATTLE WHERE WATER WILL FLOW AND 1 OUNCE OF PAM ON MATTING ON EACH SIDE OF WATTLE. REAPPLY PAM AFTER EVERY RAINFALL EVENT THAT IS EQUAL TO OR EXCEEDS 0.50 IN.

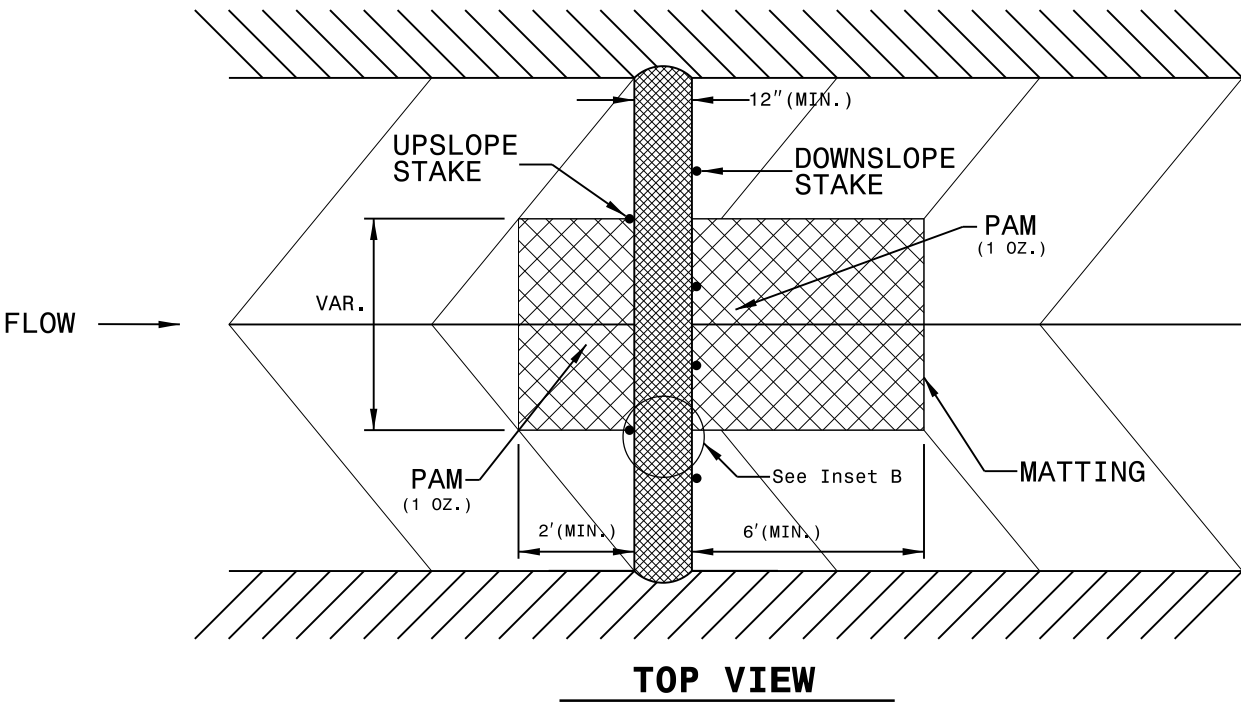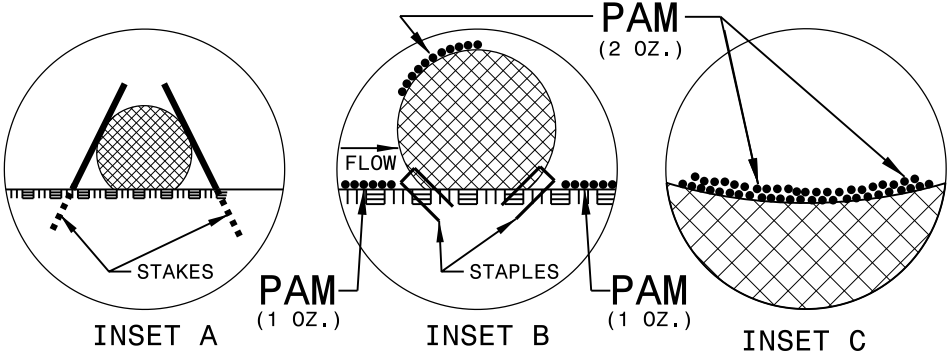

MATting INSTALLATION DETAIL

PROJECT REFERENCE NO.	SHEET NO.
44856.3.28	EC-2A
RW SHEET NO.	
ROADWAY DESIGN ENGINEER	HYDRAULICS ENGINEER

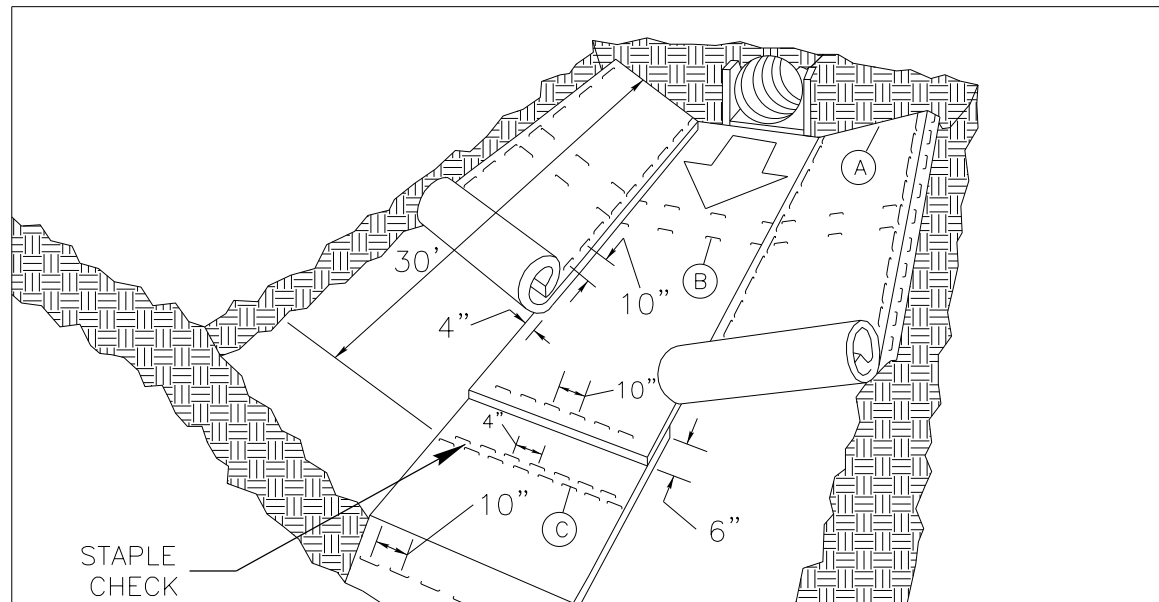

MATting IN DITCHES


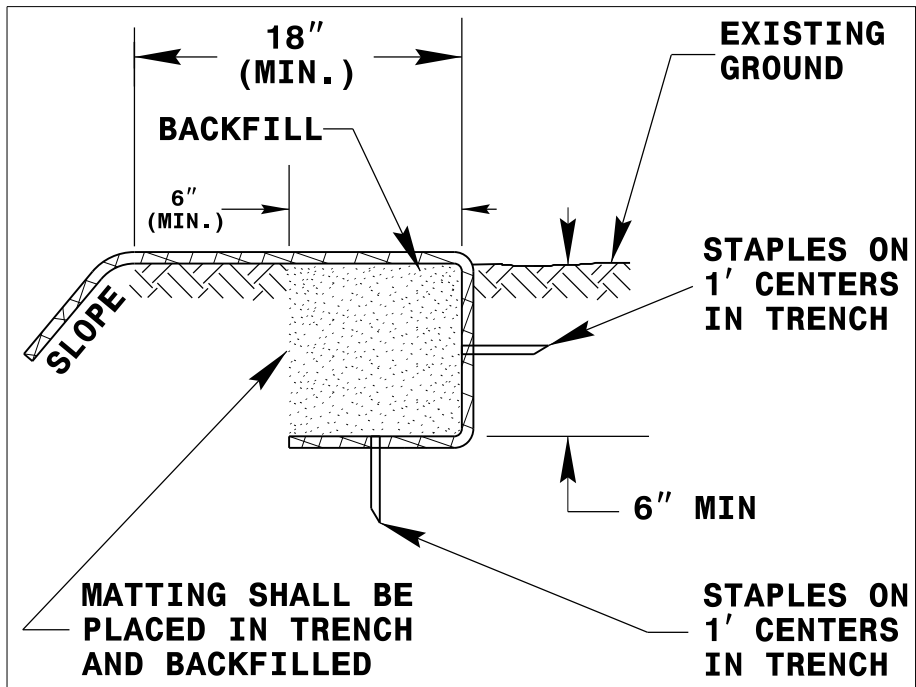


DIAGRAM A

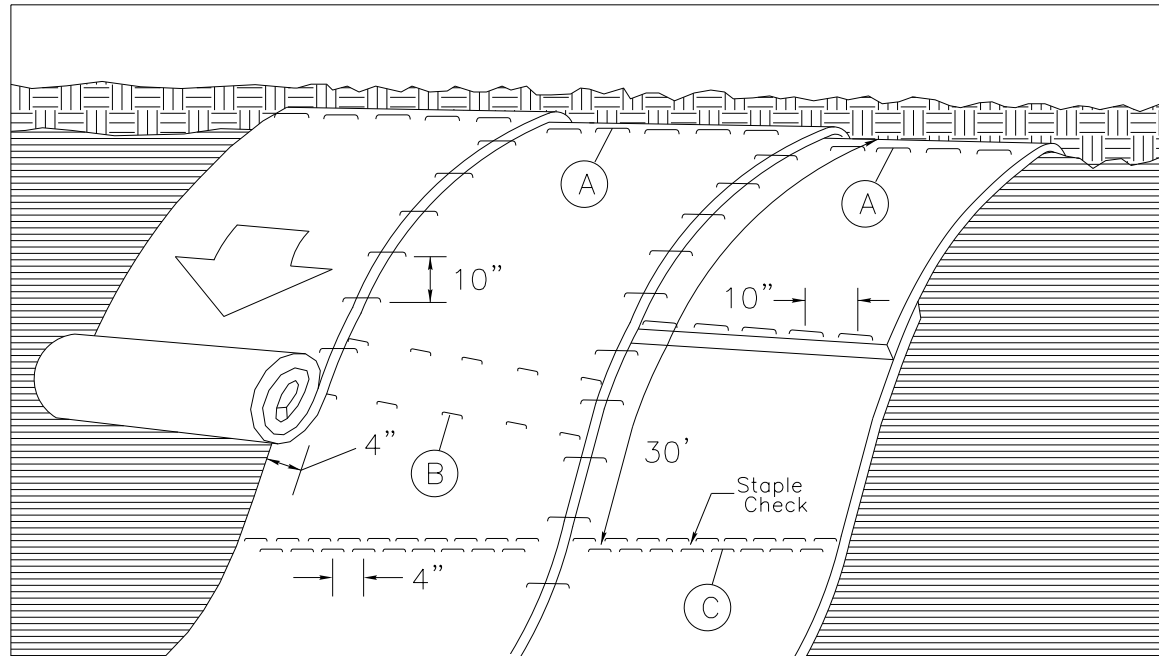

MATting ON SLOPES

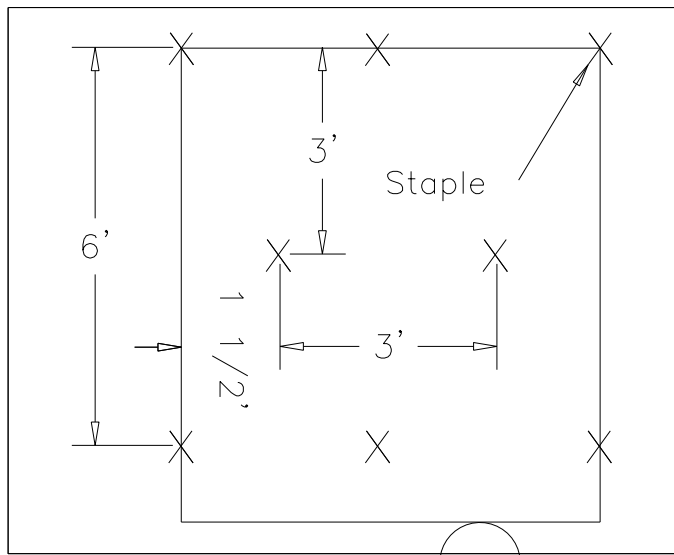


DIAGRAM B

Staple Check Pattern

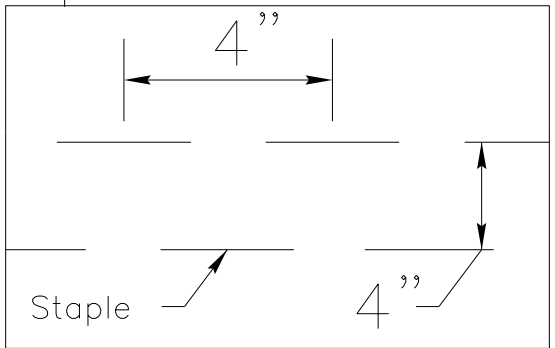


DIAGRAM C

NOTES:

THIS DETAIL APPLIES TO STRAW, EXCELSIOR, AND PERMANENT SOIL REINFORCEMENT MAT (PSRM) INSTALLATION.

STAPLES SHALL BE NO. 11 GAUGE STEEL WIRE FORMED INTO A "U" SHAPE WITH A MINIMUM THROAT WIDTH OF 1 INCH AND NOT LESS THAN 6 INCHES IN LENGTH.

NOT TO SCALE

DIVISION OF HIGHWAYS
STATE OF NORTH CAROLINA

PROJECT REFERENCE NO.	SHEET NO.
44856.3.28	EC-3
ROADWAY DESIGN ENGINEER	HYDRAULICS ENGINEER

SOIL STABILIZATION TIMEFRAMES

SITE DESCRIPTION	STABILIZATION TIME	TIMEFRAME EXCEPTIONS
PERIMETER DIKES, SWALES, DITCHES AND SLOPES	7 DAYS	NONE
HIGH QUALITY WATER (HQW) ZONES	7 DAYS	NONE
SLOPES STEEPER THAN 3:1	7 DAYS	IF SLOPES ARE 10' OR LESS IN LENGTH AND ARE NOT STEEPER THAN 2:1, 14 DAYS ARE ALLOWED.
SLOPES 3:1 OR FLATTER	14 DAYS	7 DAYS FOR SLOPES GREATER THAN 50' IN LENGTH.
ALL OTHER AREAS WITH SLOPES FLATTER THAN 4:1	14 DAYS	NONE, EXCEPT FOR PERIMETERS AND HQW ZONES.

PROJECT NO.	SHEET NO.
44856.3.28	EC-4
F.A. PROJECT NO.	HSIP-1542(012)

PI Sta 10+62.52
 $\Delta = 5^{\circ}04'42.1''$ (LT)
D = 4'03" 50.3"
L = 124.96'
T = 62.52'
R = 1,409.85'

PI Sta 13+57.98
 $\Delta = 4^{\circ}02'43.8''$ (LT)
D = 6'33" 43.3"
L = 61.65'
T = 30.84'
R = 873.14'

PI Sta 18+51.05
 $\Delta = 2^{\circ}31'09.0''$ (LT)
D = 4'05" 33.2"
L = 61.55'
T = 30.78'
R = 1,400.00'

EROSION CONTROL MEASURES MAY BE CHANGED.

IN FIELD AS DIRECTED BY THE ENGINEER.

ROUNDABOUT AT THE INTERSECTION OF RIDGE ST.(SR-1542) AND CARTERS ACRES RD.(SR-1524)			REVISIONS	
SCALE	1"=50'			
DATE	12-2019			
DWG. BY	JCB			
DESIGN BY	JCB			
APPROVED	JDH			

PROJECT NO.	SHEET NO.
44856.3.28	EC-4A
F.A. PROJECT NO.	HSIP-1542(012)

PI Sta 10+62.52

$\Delta = 5^{\circ}04'42.1''$ (LT)

$D = 4^{\circ}03'50.3''$

$L = 124.96'$

$T = 62.52'$

$R = 1,409.85'$

PI Sta 13+57.98

$\Delta = 4^{\circ}02'43.8''$ (LT)

$D = 6^{\circ}33'43.3''$

$L = 61.65'$

$T = 30.84'$

$R = 873.14'$

PI Sta 18+51.05


$\Delta = 2^{\circ}31'09.0''$ (LT)

$D = 4^{\circ}05'33.2''$

$L = 61.55'$

$T = 30.78'$

$R = 1,400.00'$

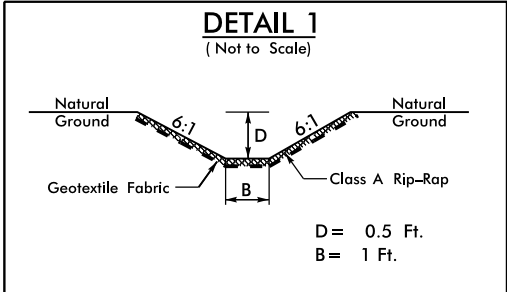

To be placed at the

end of Curb Turnouts

as directed by the Engineer.


10

EROSION CONTROL MEASURES MAY BE CHANGED,

IN FIELD AS DIRECTED BY THE ENGINEER.


ROUNDABOUT AT THE INTERSECTION OF RIDGE ST.(SR-1542) AND CARTERS ACRES RD.(SR-1524)				
SCALE	1"=50'		REVISIONS	
DATE	12-2019			
DWG. BY	JCB			
DESIGN BY	JCB			
APPROVED	JDH			

PROJECT NO.	SHEET NO.
44856.3.28	EC-5
F.A. PROJECT NO.	HSIP-1542(012)

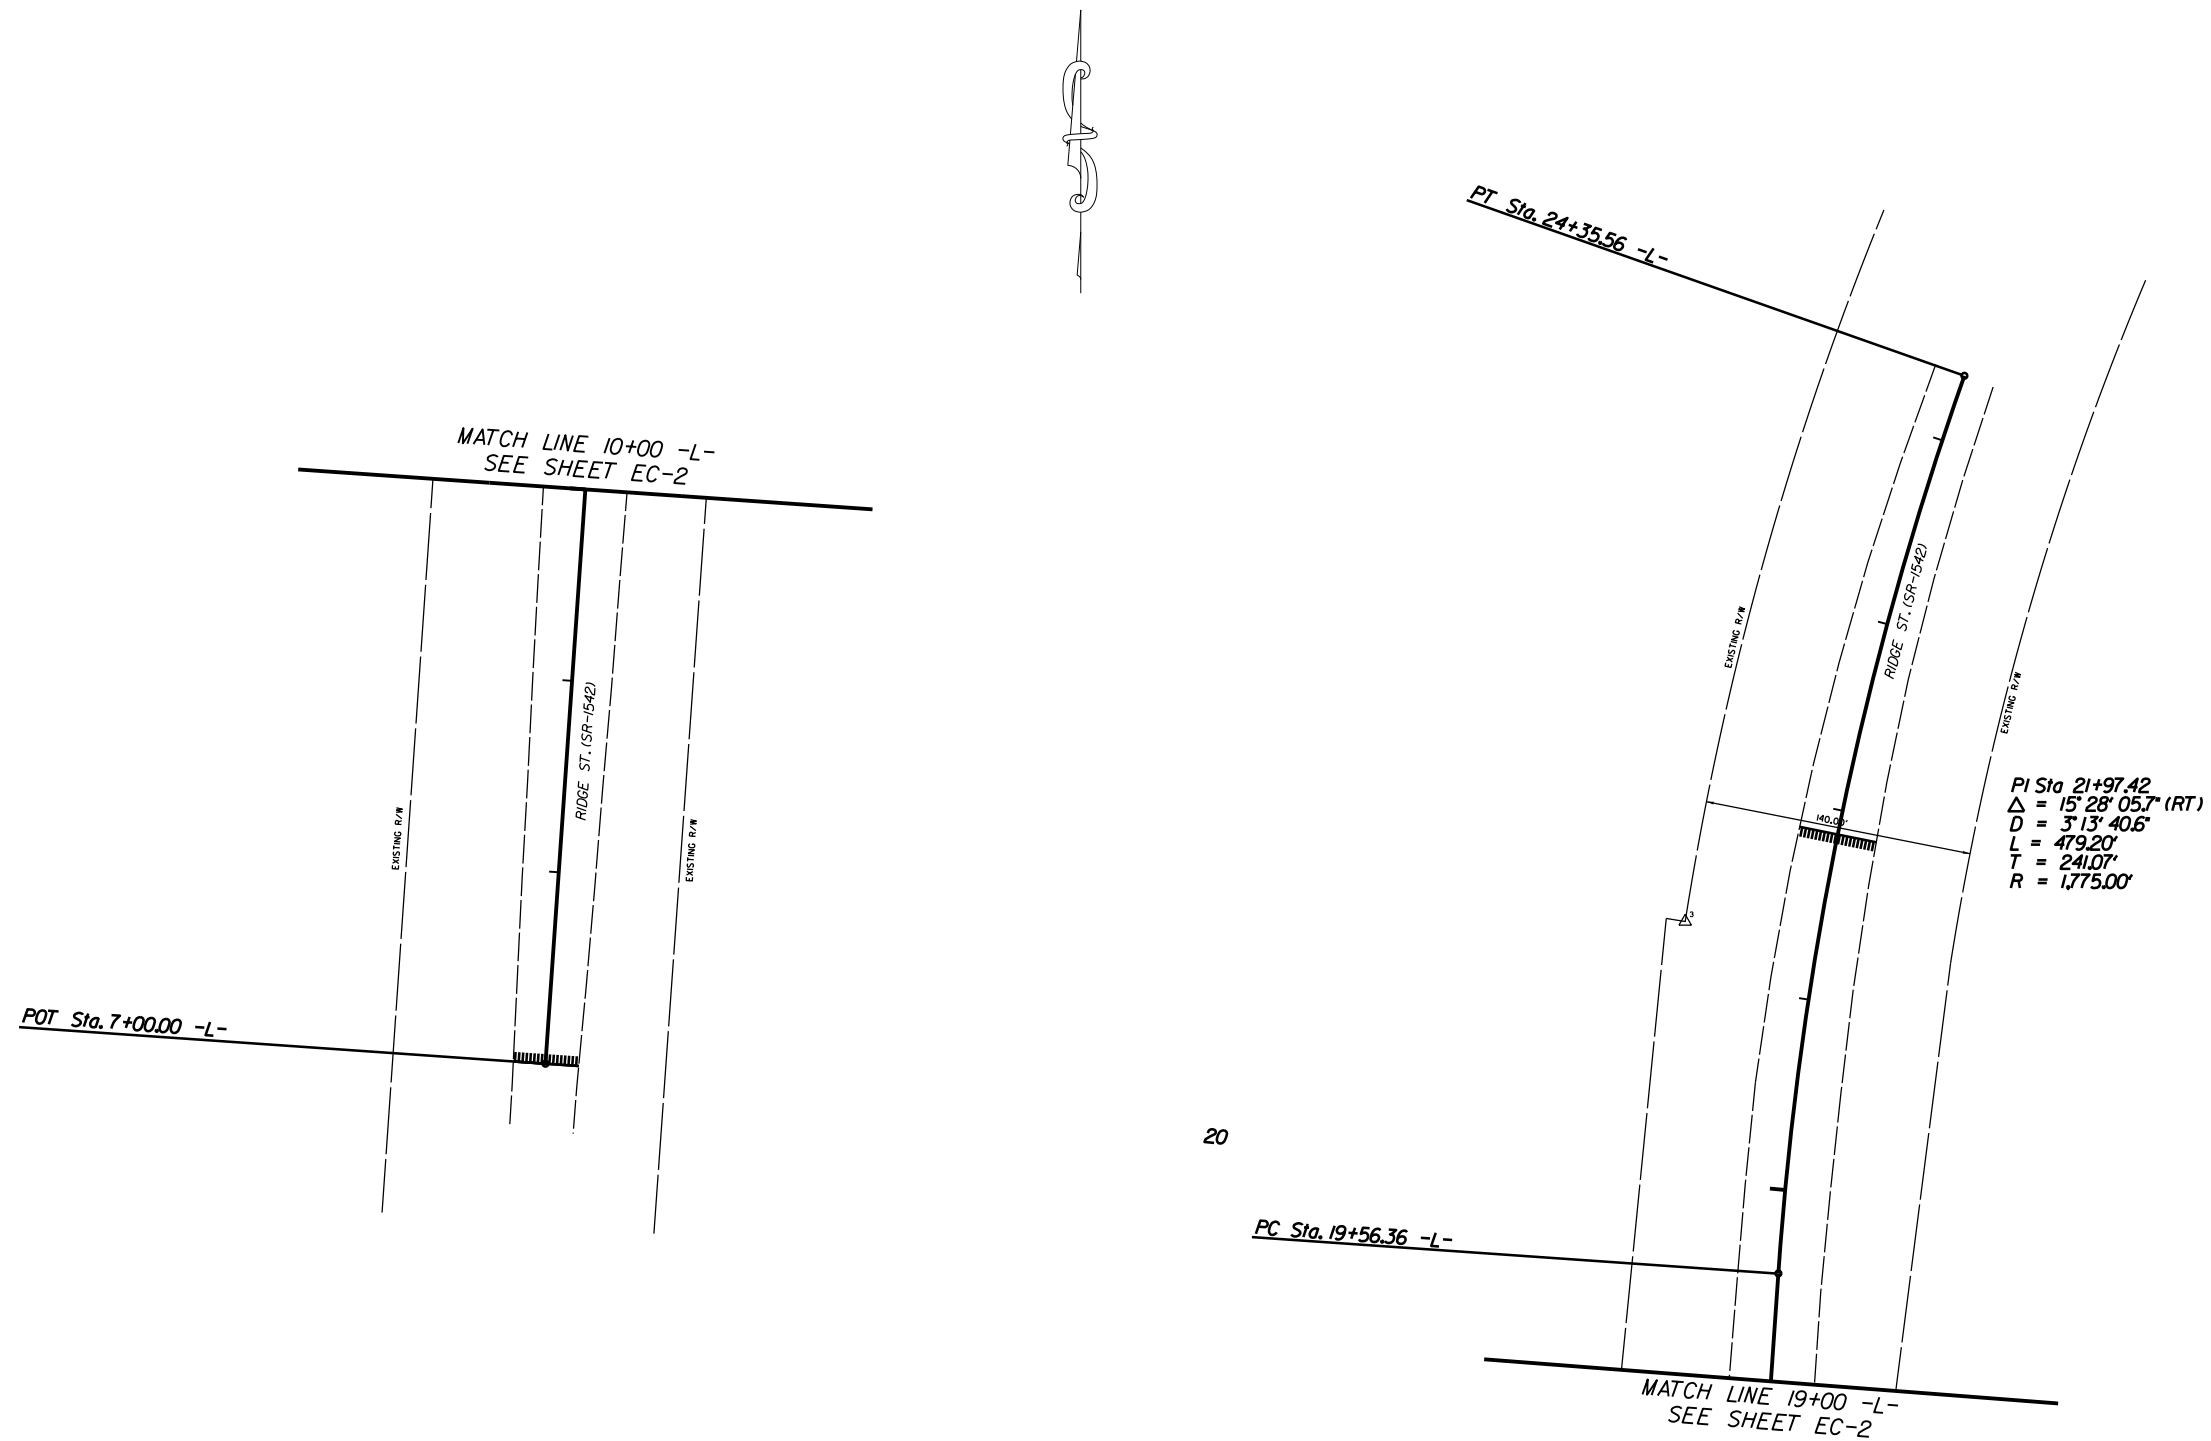


EROSION CONTROL MEASURES MAY BE CHANGED,
IN FIELD AS DIRECTED BY THE ENGINEER.

ROUNDABOUT AT THE INTERSECTION OF RIDGE ST.(SR-1542) AND CARTERS ACRES RD.(SR-1524)		REVISIONS	
SCALE	1"=50'		
DATE	11-2019		
DWG. BY	JCB		
DESIGN BY	JCB		
APPROVED	JDH		

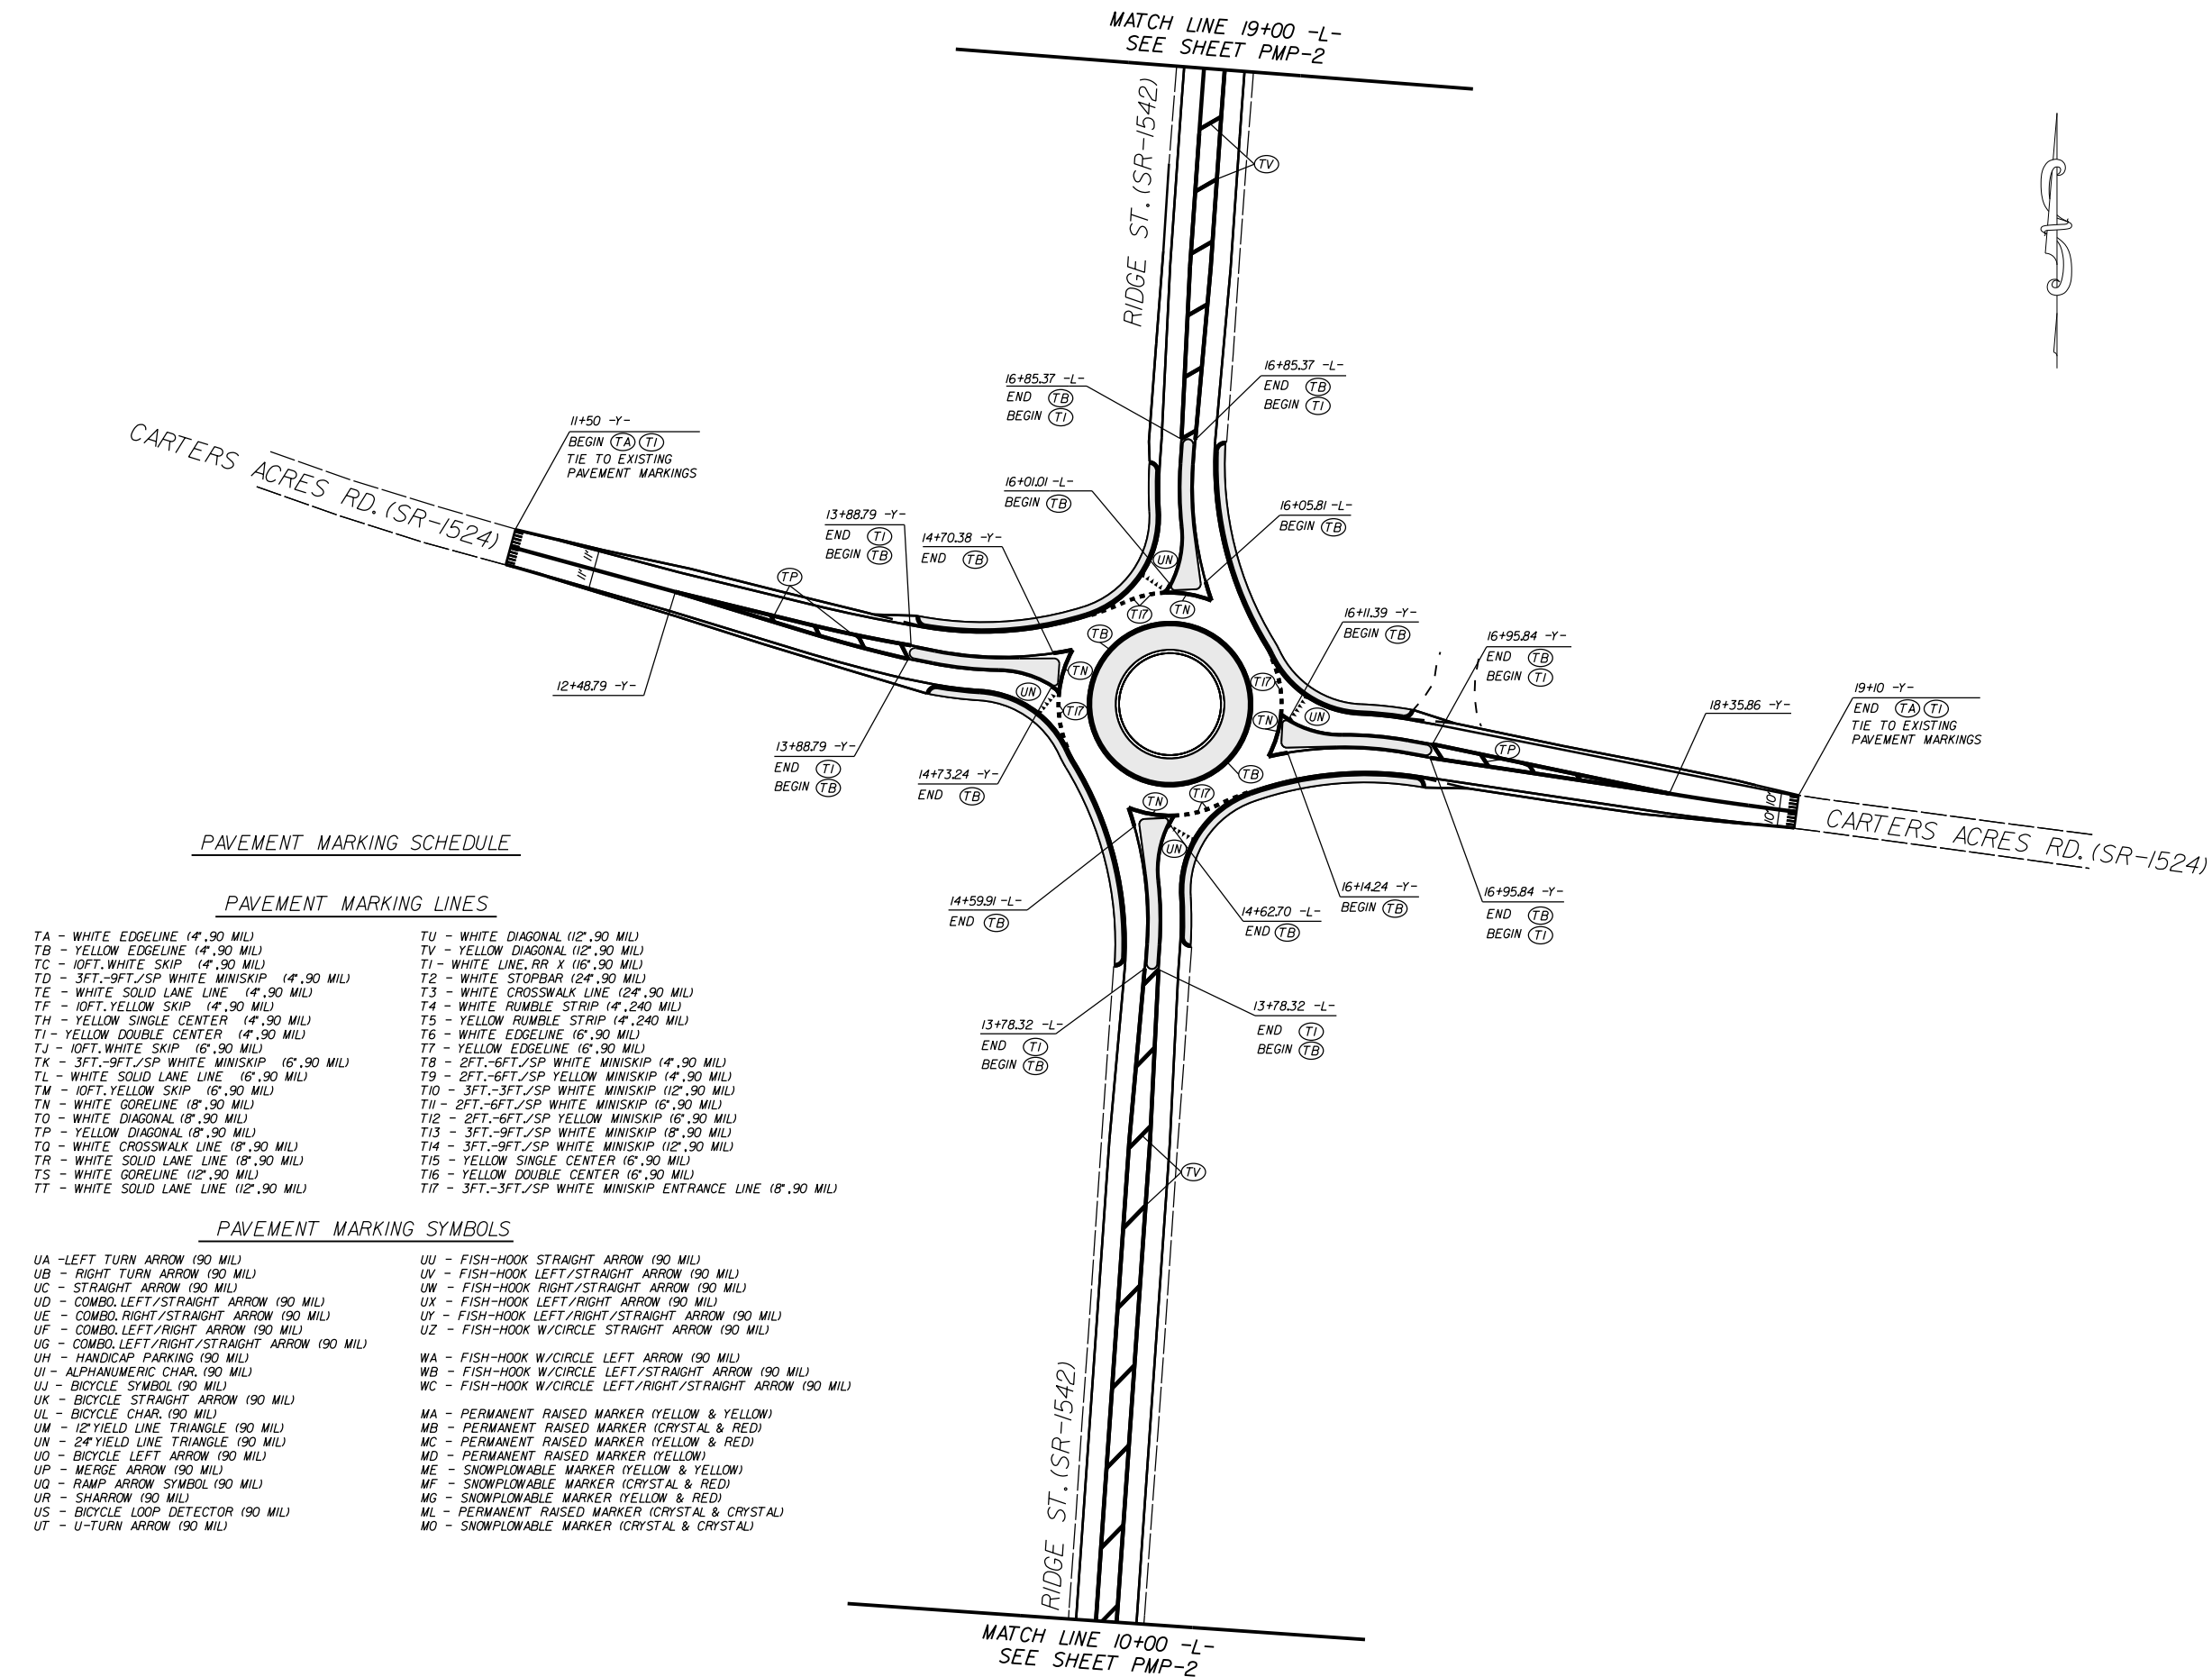

PROJECT NO.	SHEET NO.
44856.3.28	PMP-2
F.A. PROJECT NO.	HSIP-1542(012)

ROADWAY DESIGN
ENGINEER

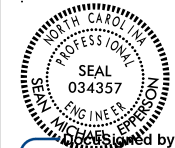

DESIGNED BY:


A92E75CC0FFB43B

PAVEMENT MARKING SCHEDULE

PAVEMENT MARKING LINES

- TA - WHITE EDGE LINE (4',90 MIL)

TB - YELLOW EDGE LINE (4',90 MIL)

TC - 10FT. WHITE SKIP (4',90 MIL)

TD - 3FT.-9FT./SP WHITE MINISKIP (4',90 MIL)

TE - WHITE SOLID LANE LINE (4',90 MIL)

TF - 10FT. YELLOW SKIP (4',90 MIL)

TH - YELLOW SINGLE CENTER (4',90 MIL)

TI - YELLOW DOUBLE CENTER (4',90 MIL)

TJ - 10FT. WHITE SKIP (6',90 MIL)

TK - 3FT.-9FT./SP WHITE MINISKIP (6',90 MIL)

TL - WHITE SOLID LANE LINE (6',90 MIL)

TM - 10FT.-YELLOW SKIP (6',90 MIL)

TN - WHITE GORE LINE (8',90 MIL)

TO - WHITE DIAGONAL (8',90 MIL)

TP - YELLOW DIAGONAL (8',90 MIL)

TQ - WHITE CROSSWALK LINE (8',90 MIL)

TR - WHITE SOLID LANE LINE (8',90 MIL)

TS - WHITE GORE LINE (12',90 MIL)

TT - WHITE SOLID LANE LINE (12',90 MIL)
- TU - WHITE DIAGONAL (12',90 MIL)

TV - YELLOW DIAGONAL (12',90 MIL)

TI - WHITE LINE, RR X (16',90 MIL)

T2 - WHITE STOPBAR (24',90 MIL)

T3 - WHITE CROSSWALK LINE (24',90 MIL)

T4 - WHITE RUMBLE STRIP (4',240 MIL)

T5 - YELLOW RUMBLE STRIP (4',240 MIL)

T6 - WHITE EDGE LINE (6',90 MIL)

T7 - YELLOW EDGE LINE (6',90 MIL)

T8 - 2FT.-6FT./SP WHITE MINISKIP (4',90 MIL)

T9 - 2FT.-6FT./SP YELLOW MINISKIP (4',90 MIL)

T10 - 3FT.-3FT./SP WHITE MINISKIP (12',90 MIL)

T11 - 2FT.-6FT./SP WHITE MINISKIP (6',90 MIL)

T12 - 2FT.-6FT./SP YELLOW MINISKIP (6',90 MIL)

T13 - 3FT.-9FT./SP WHITE MINISKIP (8',90 MIL)

T14 - 3FT.-9FT./SP WHITE MINISKIP (12',90 MIL)

T15 - YELLOW SINGLE CENTER (6',90 MIL)

T16 - YELLOW DOUBLE CENTER (6',90 MIL)

T17 - 3FT.-3FT./SP WHITE MINISKIP ENTRANCE LINE (8',90 MIL)

PAVEMENT MARKING SYMBOLS

- UA - LEFT TURN ARROW (90 MIL)

UB - RIGHT TURN ARROW (90 MIL)

UC - STRAIGHT ARROW (90 MIL)

UD - COMBO. LEFT/STRAIGHT ARROW (90 MIL)

UE - COMBO. RIGHT/STRAIGHT ARROW (90 MIL)

UF - COMBO. LEFT/RIGHT ARROW (90 MIL)

UG - COMBO. LEFT/RIGHT/STRAIGHT ARROW (90 MIL)

UH - HANDICAP PARKING (90 MIL)

UI - ALPHANUMERIC CHAR. (90 MIL)

UJ - BICYCLE SYMBOL (90 MIL)

UK - BICYCLE STRAIGHT ARROW (90 MIL)

UL - BICYCLE CHAR. (90 MIL)

UM - 12' YIELD LINE TRIANGLE (90 MIL)

UN - 24' YIELD LINE TRIANGLE (90 MIL)

UO - BICYCLE LEFT ARROW (90 MIL)

UP - MERGE ARROW (90 MIL)

UQ - RAMP ARROW SYMBOL (90 MIL)

UR - SHARROW (90 MIL)

US - BICYCLE LOOP DETECTOR (90 MIL)

UT - U-TURN ARROW (90 MIL)
- UU - FISH-HOOK STRAIGHT ARROW (90 MIL)

UV - FISH-HOOK LEFT/STRAIGHT ARROW (90 MIL)

UW - FISH-HOOK RIGHT/STRAIGHT ARROW (90 MIL)

UX - FISH-HOOK LEFT/RIGHT ARROW (90 MIL)

UY - FISH-HOOK LEFT/RIGHT/STRAIGHT ARROW (90 MIL)

UZ - FISH-HOOK W/CIRCLE STRAIGHT ARROW (90 MIL)

WA - FISH-HOOK W/CIRCLE LEFT ARROW (90 MIL)

WB - FISH-HOOK W/CIRCLE LEFT/STRAIGHT ARROW (90 MIL)

WC - FISH-HOOK W/CIRCLE LEFT/RIGHT/STRAIGHT ARROW (90 MIL)

MA - PERMANENT RAISED MARKER (YELLOW & YELLOW)

MB - PERMANENT RAISED MARKER (CRYSTAL & RED)

MC - PERMANENT RAISED MARKER (YELLOW & RED)

MD - PERMANENT RAISED MARKER (YELLOW)



ME - SNOWPLOWABLE MARKER (YELLOW & YELLOW)

MF - SNOWPLOWABLE MARKER (CRYSTAL & RED)

MG - SNOWPLOWABLE MARKER (YELLOW & RED)

ML - PERMANENT RAISED MARKER (CRYSTAL & CRYSTAL)

MO - SNOWPLOWABLE MARKER (CRYSTAL & CRYSTAL)

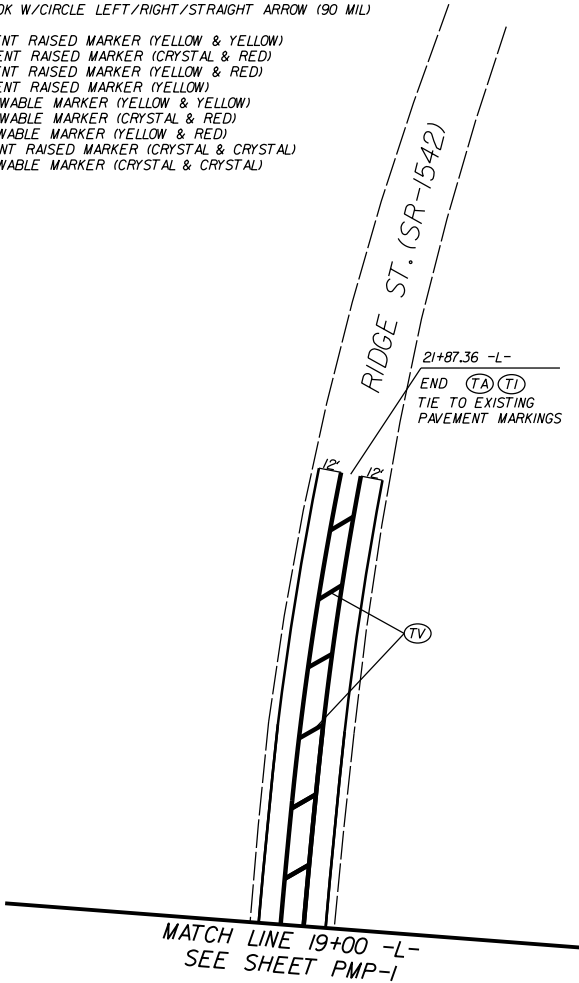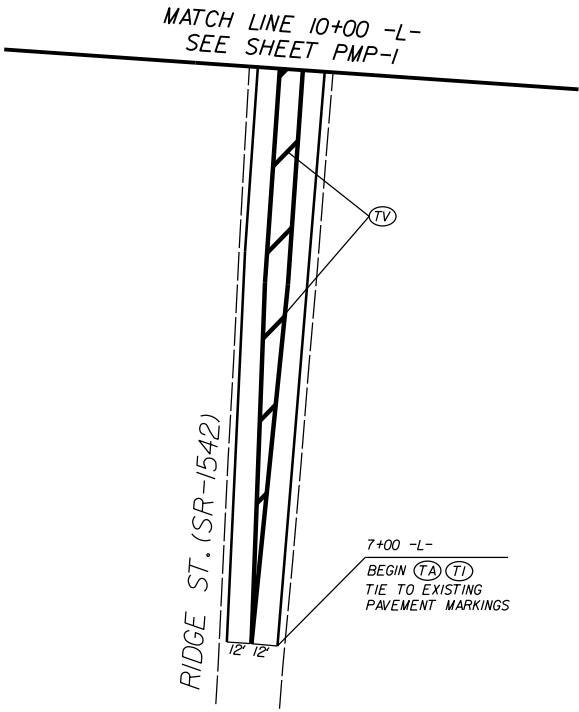

ROUNDABOUT AT THE INTERSECTION OF
RIDGE ST. (SR-1542) AND
CARTERS ACRES RD. (SR-1524)

SCALE	1"=50'		REVISIONS	
DATE	11-2019			
DWG. BY	JCB			
DESIGN BY	JCB			
APPROVED	JDH			

Q2/19/21\\Western Region\Div 10\W-5710AB\W-5701AB.sgn_psh.l.dgn
User: jordan

CONTRACT: 44856.3.28 T.I.P.: W-5710AB

STATE OF NORTH CAROLINA
DEPARTMENT OF TRANSPORTATION

SIGNING PLAN
STANLY COUNTY

LOCATION: INTERSECTION OF CARTERS ACRES RD. (SR-1524) AND RIDGE ST. (SR-1542)

PROJECT REFERENCE NO.
W-5710AB

SHEET NO.
SIGN - 1

APPROVED:

Drawn/Signed by:
Renée B. Roach
3EB439DBD316431...

DATE: 2/19/2021

SEAL

SEAL

024921

ENGINEER

RENEE B. ROACH

DOCUMENT NOT CONSIDERED FINAL
UNLESS ALL SIGNATURES COMPLETED

ROADWAY STANDARD DRAWING

THE FOLLOWING ROADWAY STANDARDS AS APPEAR IN "ROADWAY STANDARD DRAWINGS" - PROJECT SERVICES UNIT - N.C. DEPARTMENT OF TRANSPORTATION - RALEIGH, N.C., DATED JANUARY 2018 ARE APPLICABLE TO THIS PROJECT AND BY REFERENCE HEREBY ARE CONSIDERED A PART OF THESE PLANS:

STD. NO.	
904.10	ORIENTATION OF GROUND MOUNTED SIGNS
904.50	MOUNTING OF TYPE 'D', 'E' AND 'F' SIGNS ON 'U' CHANNEL POSTS
910.40	SINGLE/TWO LANE ROUNDABOUT WITH PEDESTRIAN

GENERAL NOTES

- SIGNS FURNISHED BY STATE
- CONFIRM IN WRITING AT LEAST 4 MONTHS IN ADVANCE, THE ACTUAL DATE THE DEPARTMENT FURNISHED SIGNS WILL BE REQUIRED.
- ALL TYPE 'D' SIGNS SHALL BE MOUNTED ON TWO U-CHANNEL POSTS UNLESS OTHERWISE INDICATED ON THE PLANS.
- IF REMOVAL OR RELOCATION OF SIGNS ON PRIVATE STREET (NON-STATE MAINTAINED) IS REQUIRED DUE TO CONSTRUCTION, THE CONTRACTOR SHALL INFORM THE ENGINEER. THE WORK WILL BE COMPLETED BY OTHERS.
- WHEN NOT STATIONED OR DIMENSIONED ON PLANS, ALL 'E' AND 'F' SIGNS SHALL BE FIELD LOCATED BY THE ENGINEER
- ALL EXISTING SIGNS ON "U" CHANNEL POST WITHIN THE PROJECT LIMITS SHALL BE REMOVED AND DISPOSED OF UNLESS OTHERWISE NOTED ON PLANS.
- WHEN EXISTING SIGNS ARE REMOVED AND INSTALLED ON NEW SUPPORTS, THE RE-ERECTION SHALL IMMEDIATELY FOLLOW THE REMOVAL.
- THE BACKGROUND FOR TYPE E & F SIGNS SHALL BE TYPE C REFLECTIVE SHEETING.
- SEE ROADWAY PLANS FOR GUARD/GUIDE RAIL DETAILS.

SUMMARY OF QUANTITIES

ITEM NO.		ITEM DESCRIPTION	QUANTITY	UNIT
DESC. NO.	SECT. NO.			
4072000000	903	SUPPORTS, 3 LB STEEL U-CHANNEL	274	L.F.
4102000000	904	SIGN ERECTION, TYPE E	24	EA.
4155000000	907	DISPOSAL OF SIGN SYSTEM, U-CHANNEL	2	EA.

PLAN PREPARED BY: N.C.D.O.T. SIGNING AND DELINEATION UNIT

KELVIN JORDAN

SIGNING & DELINEATION REGIONAL ENGINEER

ERIC WARD

SIGNING & DELINEATION PROJECT DESIGN ENGINEER

STATE OF NORTH CAROLINA

DEPARTMENT OF TRANSPORTATION

TYPE "E" SIGNS

401

QUANTITY REQ'D 8

YIELD

36 X 36 X 36
R1-2

ONE "U" POST PER SIGN

404

QUANTITY REQ'D 4

30 X 24
R6-4

ONE "U" POST PER SIGN

402

QUANTITY REQ'D 4

30 X 30
W3-2

ONE "U" POST PER SIGN

405

QUANTITY REQ'D 2

Carters Acres Rd

36 X 8
W16-8P
SEE TYPE "E"
SIGN DESIGNS

MOUNT BELOW SIGN 403 IN 2 LOCATIONS

403

QUANTITY REQ'D 4

36 X 36
W2-6

ONE "U" POST PER SIGN

406

QUANTITY REQ'D 2

Ridge St

24 X 8
W16-8P
SEE TYPE "E"
SIGN DESIGNS

MOUNT BELOW SIGN 403 IN 2 LOCATIONS

PROJECT NOTES

1. DISPOSAL OF SIGN SYSTEM, U-CHANNEL

INDEX

SHEET NO.	DESCRIPTION
SIGN-1	TITLE SHEET & TYPE "E" SIGNS
SIGN-2	TYPE "E" SIGN DESIGNS SHEET
SIGN-3	SIGNING PLAN SHEETS


A circular professional engineer seal for the state of North Carolina. The outer ring contains the text "NORTH CAROLINA" at the top and "RENEE B. ROACH" at the bottom. The inner ring contains the text "PROFESSIONAL" at the top and "ENGINEER" at the bottom. In the center, the word "SEAL" is positioned above the number "024921".

S:\S&DU\Western Region\Div 10\W-5710AB\W-5701AB Guidsign_English.dgn
05/07/20
User:ericward

[illegible]

TYPE "E" SIGN DESIGNS

TIP NO.	SHEET NO.
W-5710AB	SIGN-3
DocuSigned by: <i>Renee B. Roach</i> 3E84360B0310431...	
APPROVED:	
DATE:	2/19/2021
SEAL	
DOCUMENT NOT CONSIDERED FINAL UNLESS ALL SIGNATURES COMPLETED	

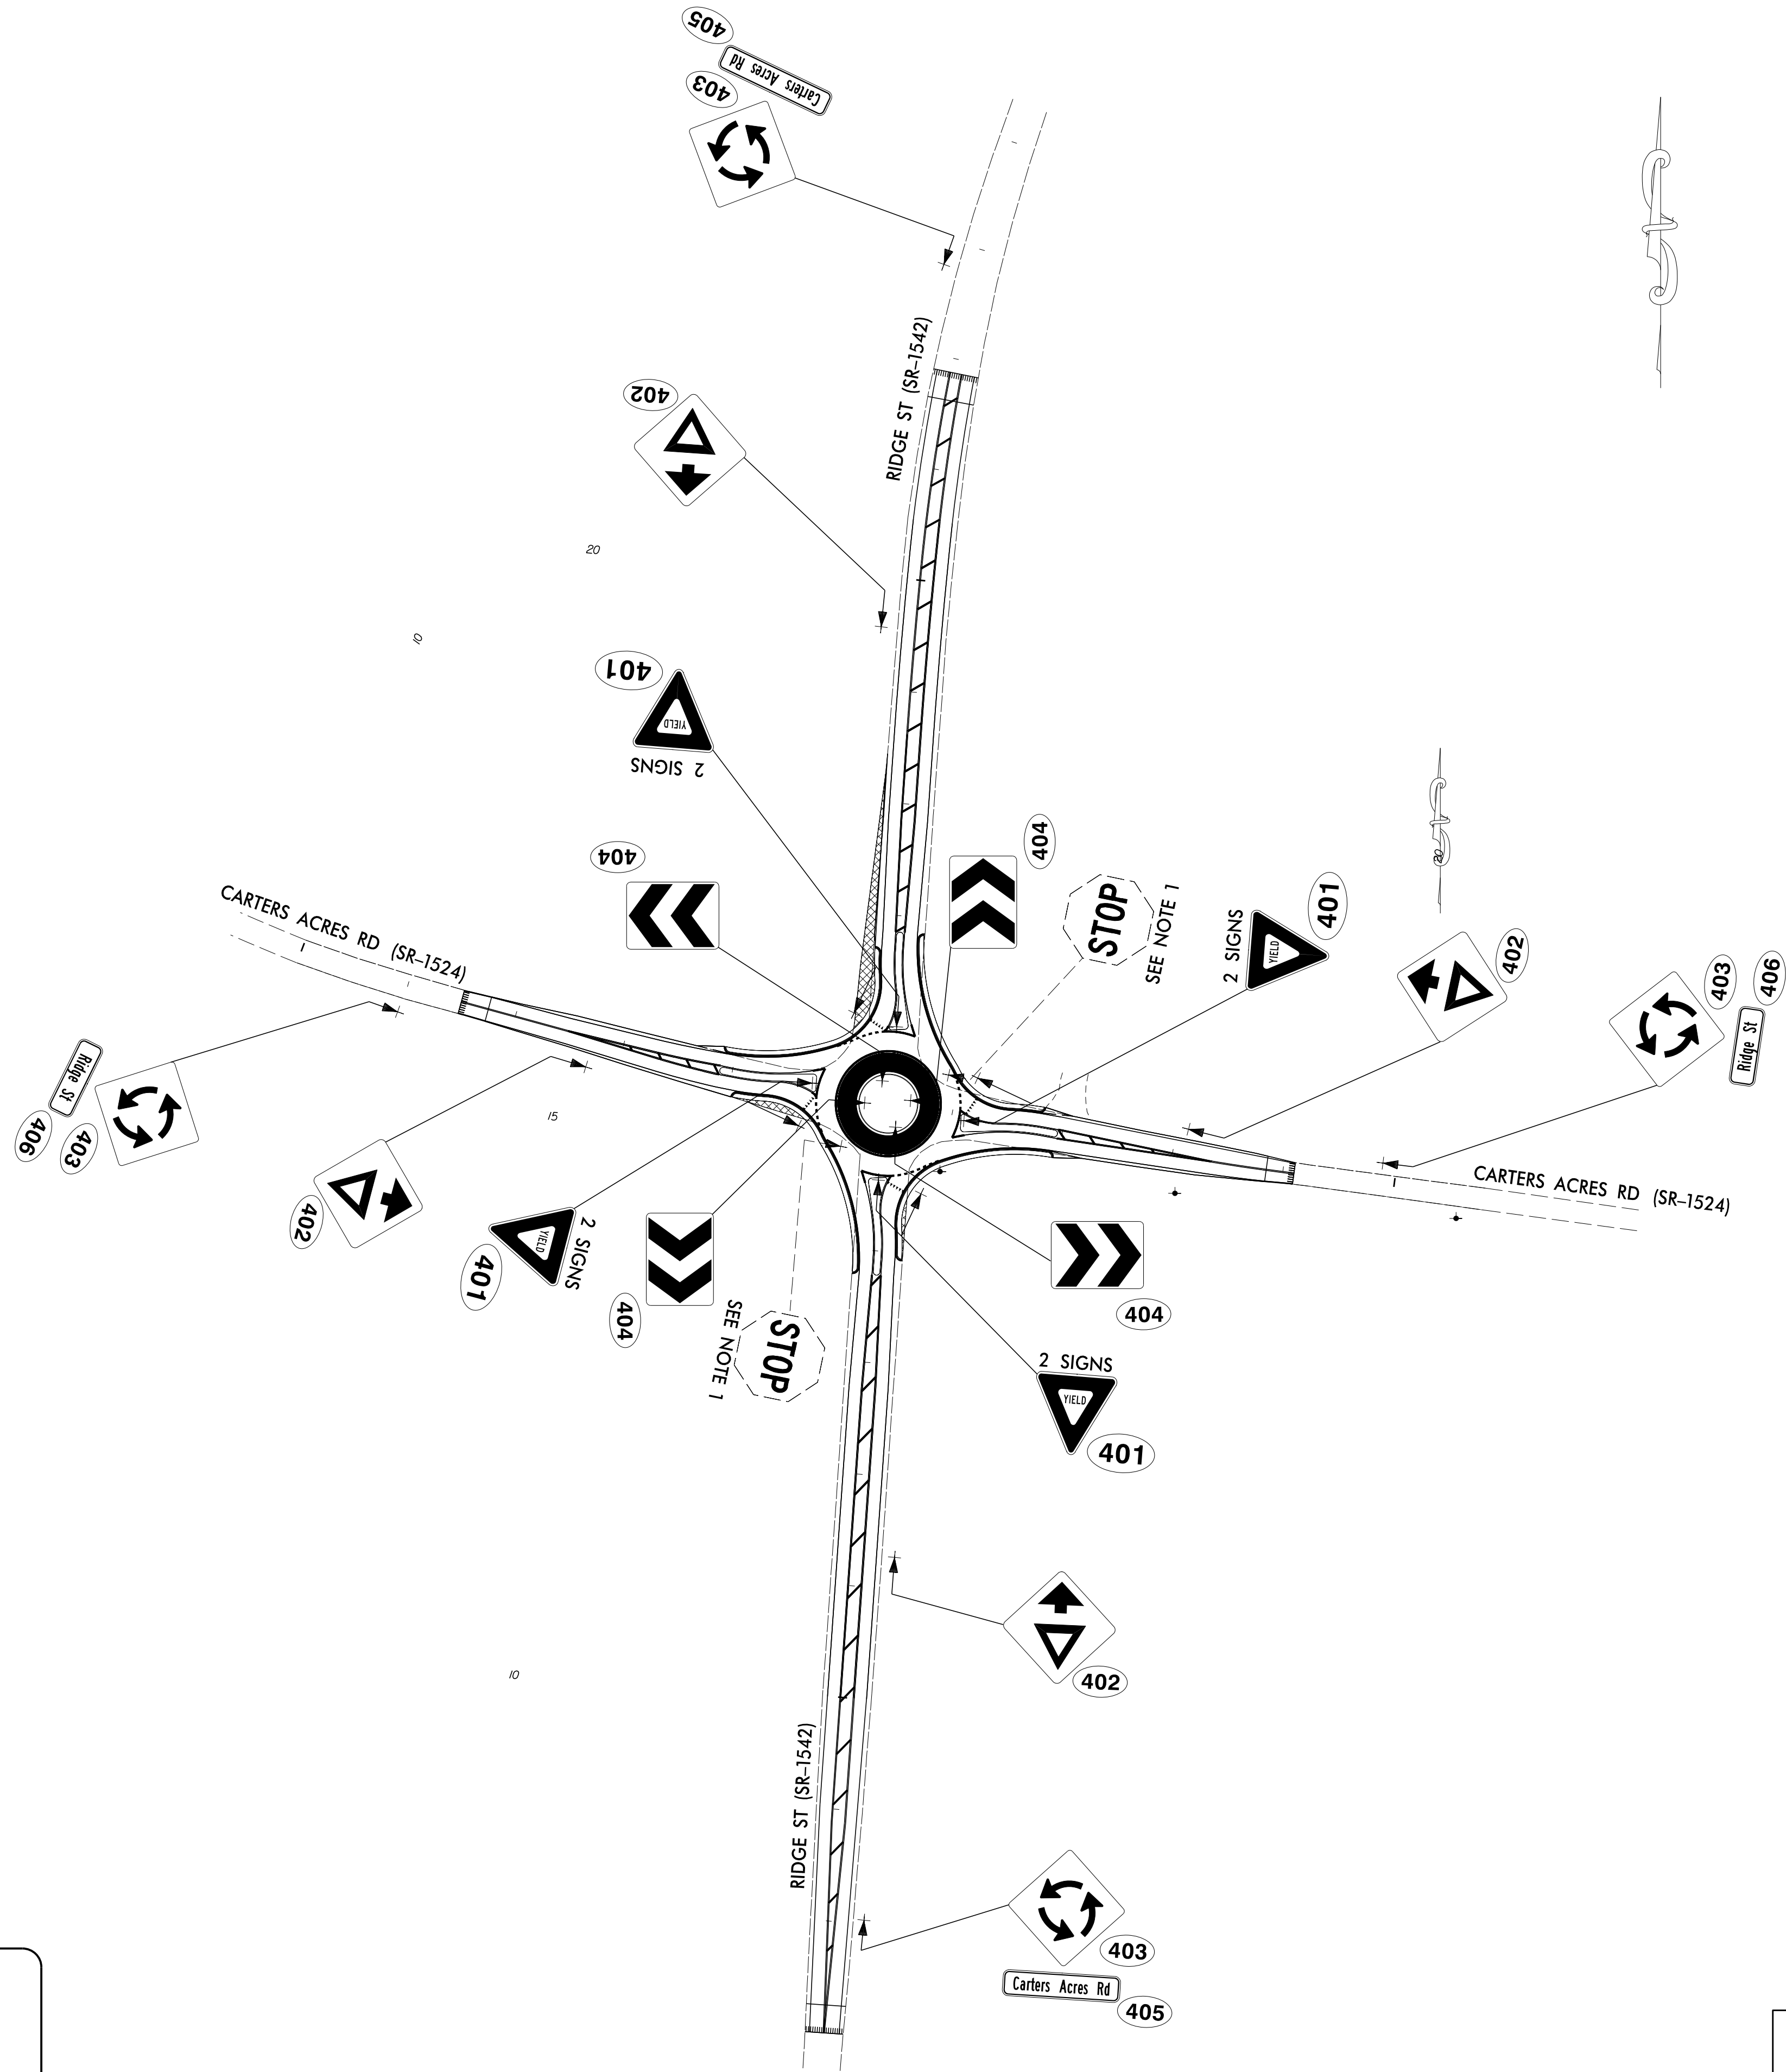

PROJECT NOTES

1. DISPOSAL OF SIGN SYSTEM, U-CHANNEL

SIGNING DETAIL

PROJECT NO.	SHEET NO.
44856.3.28	TCP-1
F.A. PROJECT NO.	HSIP-1542(012)

ROADWAY DESIGN
ENGINEER


SEAL
034357
ENGINEER

DESIGNED BY:
[Signature]


A92E75CC0FFB43B

OFFSITE DETOUR

OFFSITE DETOUR TO BE INSTALLED AND MAINTAINED BY NCDOT.
THE CONTRACTOR IS RESPONSIBLE FOR THE BARRACADES ON THE PROJECT. SEE SHEET TCP-2

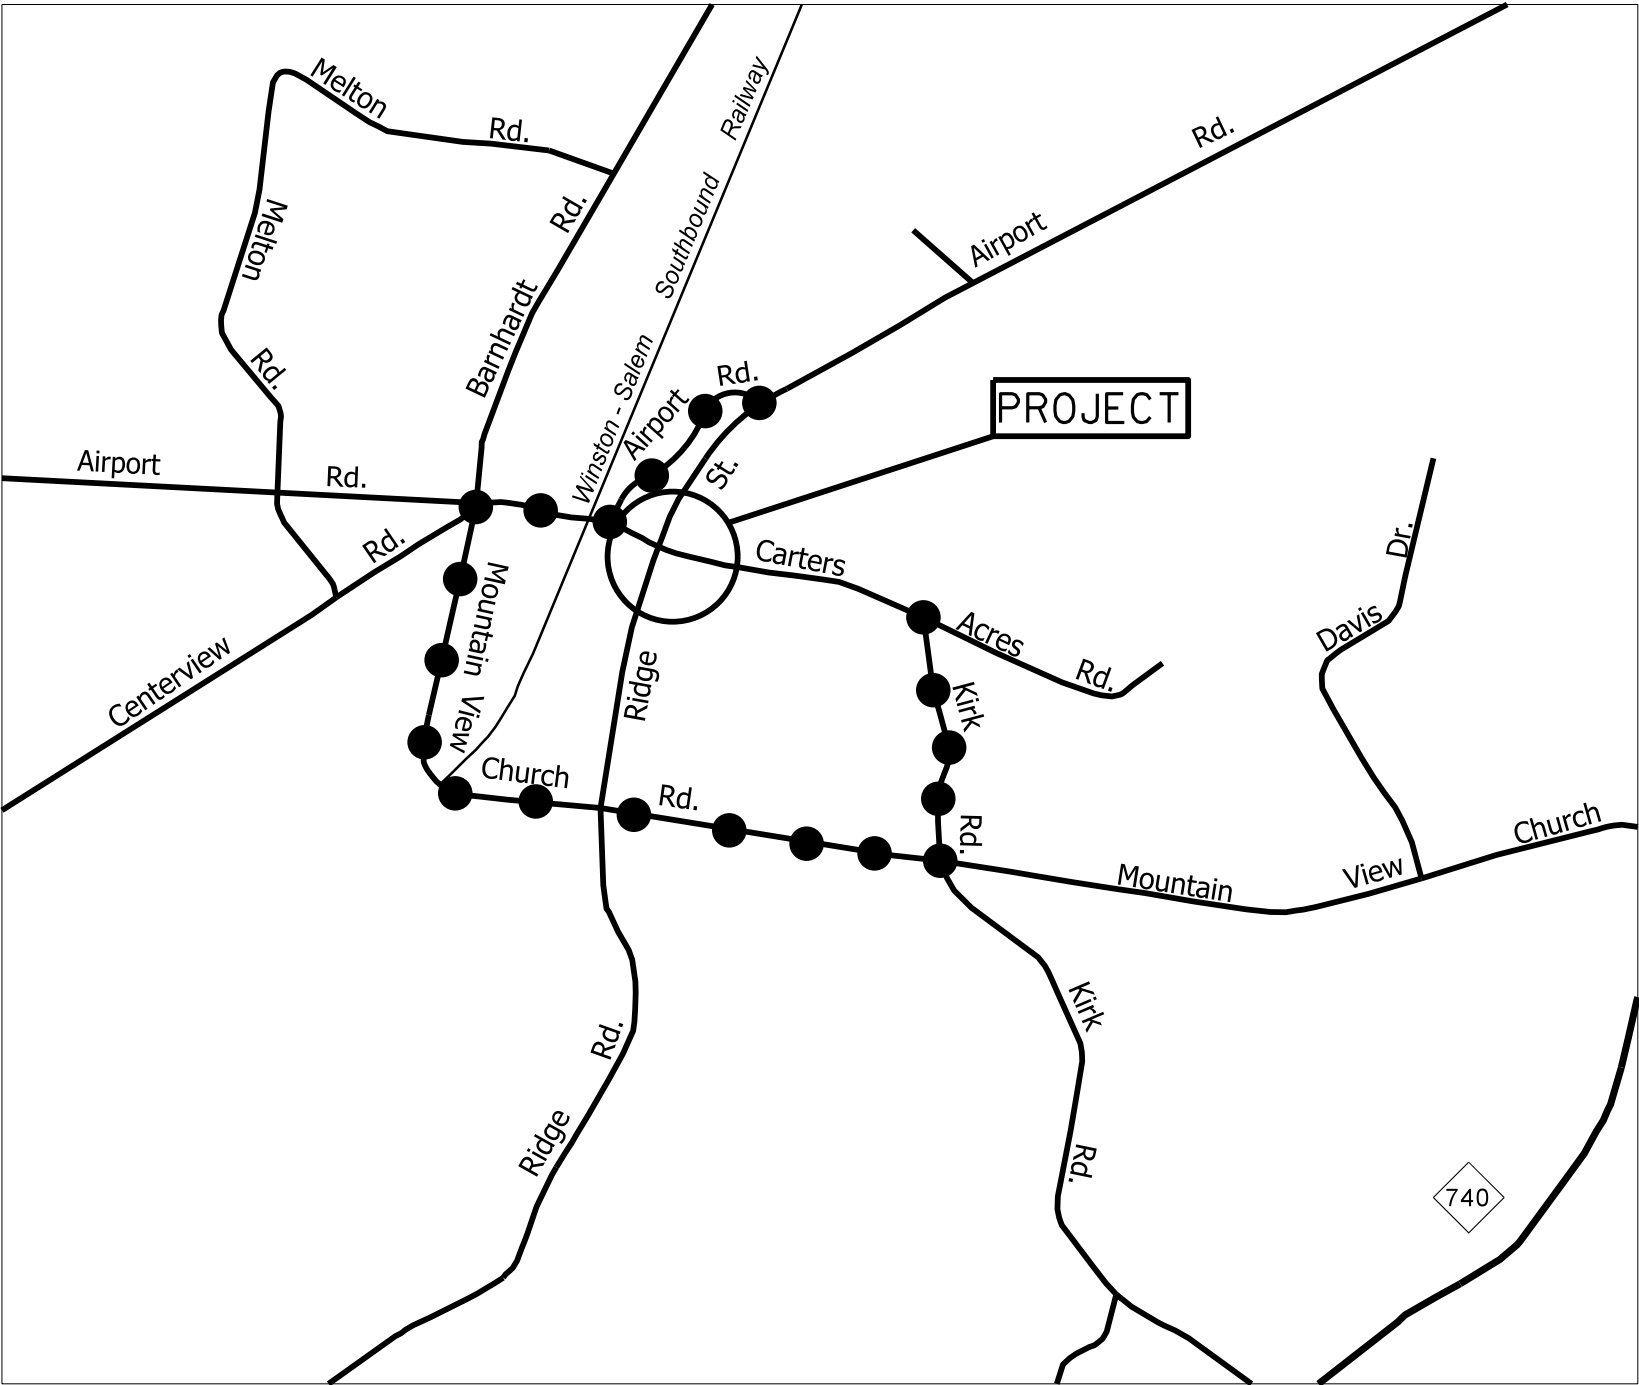


NOTE: CONTRACTOR SHALL CONTACT
SALINA BLALOCK AT 704-244-8270
TWO WEEKS PRIOR TO ROAD CLOSURE.

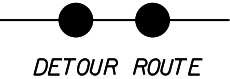

ROUNDABOUT AT THE INTERSECTION OF RIDGE ST.(SR-1542) AND CARTER ACRES RD.(SR-1524)			REVISIONS	
SCALE	N/A			
DATE	1-2020			
DWG. BY	JCB			
DESIGN BY	JCB			
APPROVED	JDH			


6/23/16


I4-AUG-2020 07:34
S:\D00\200\St. Carters Acres_RAB\XSC\W-5710AB_Ridge St_Caters Acres.st5_xpl.L.dgn
icbrooks

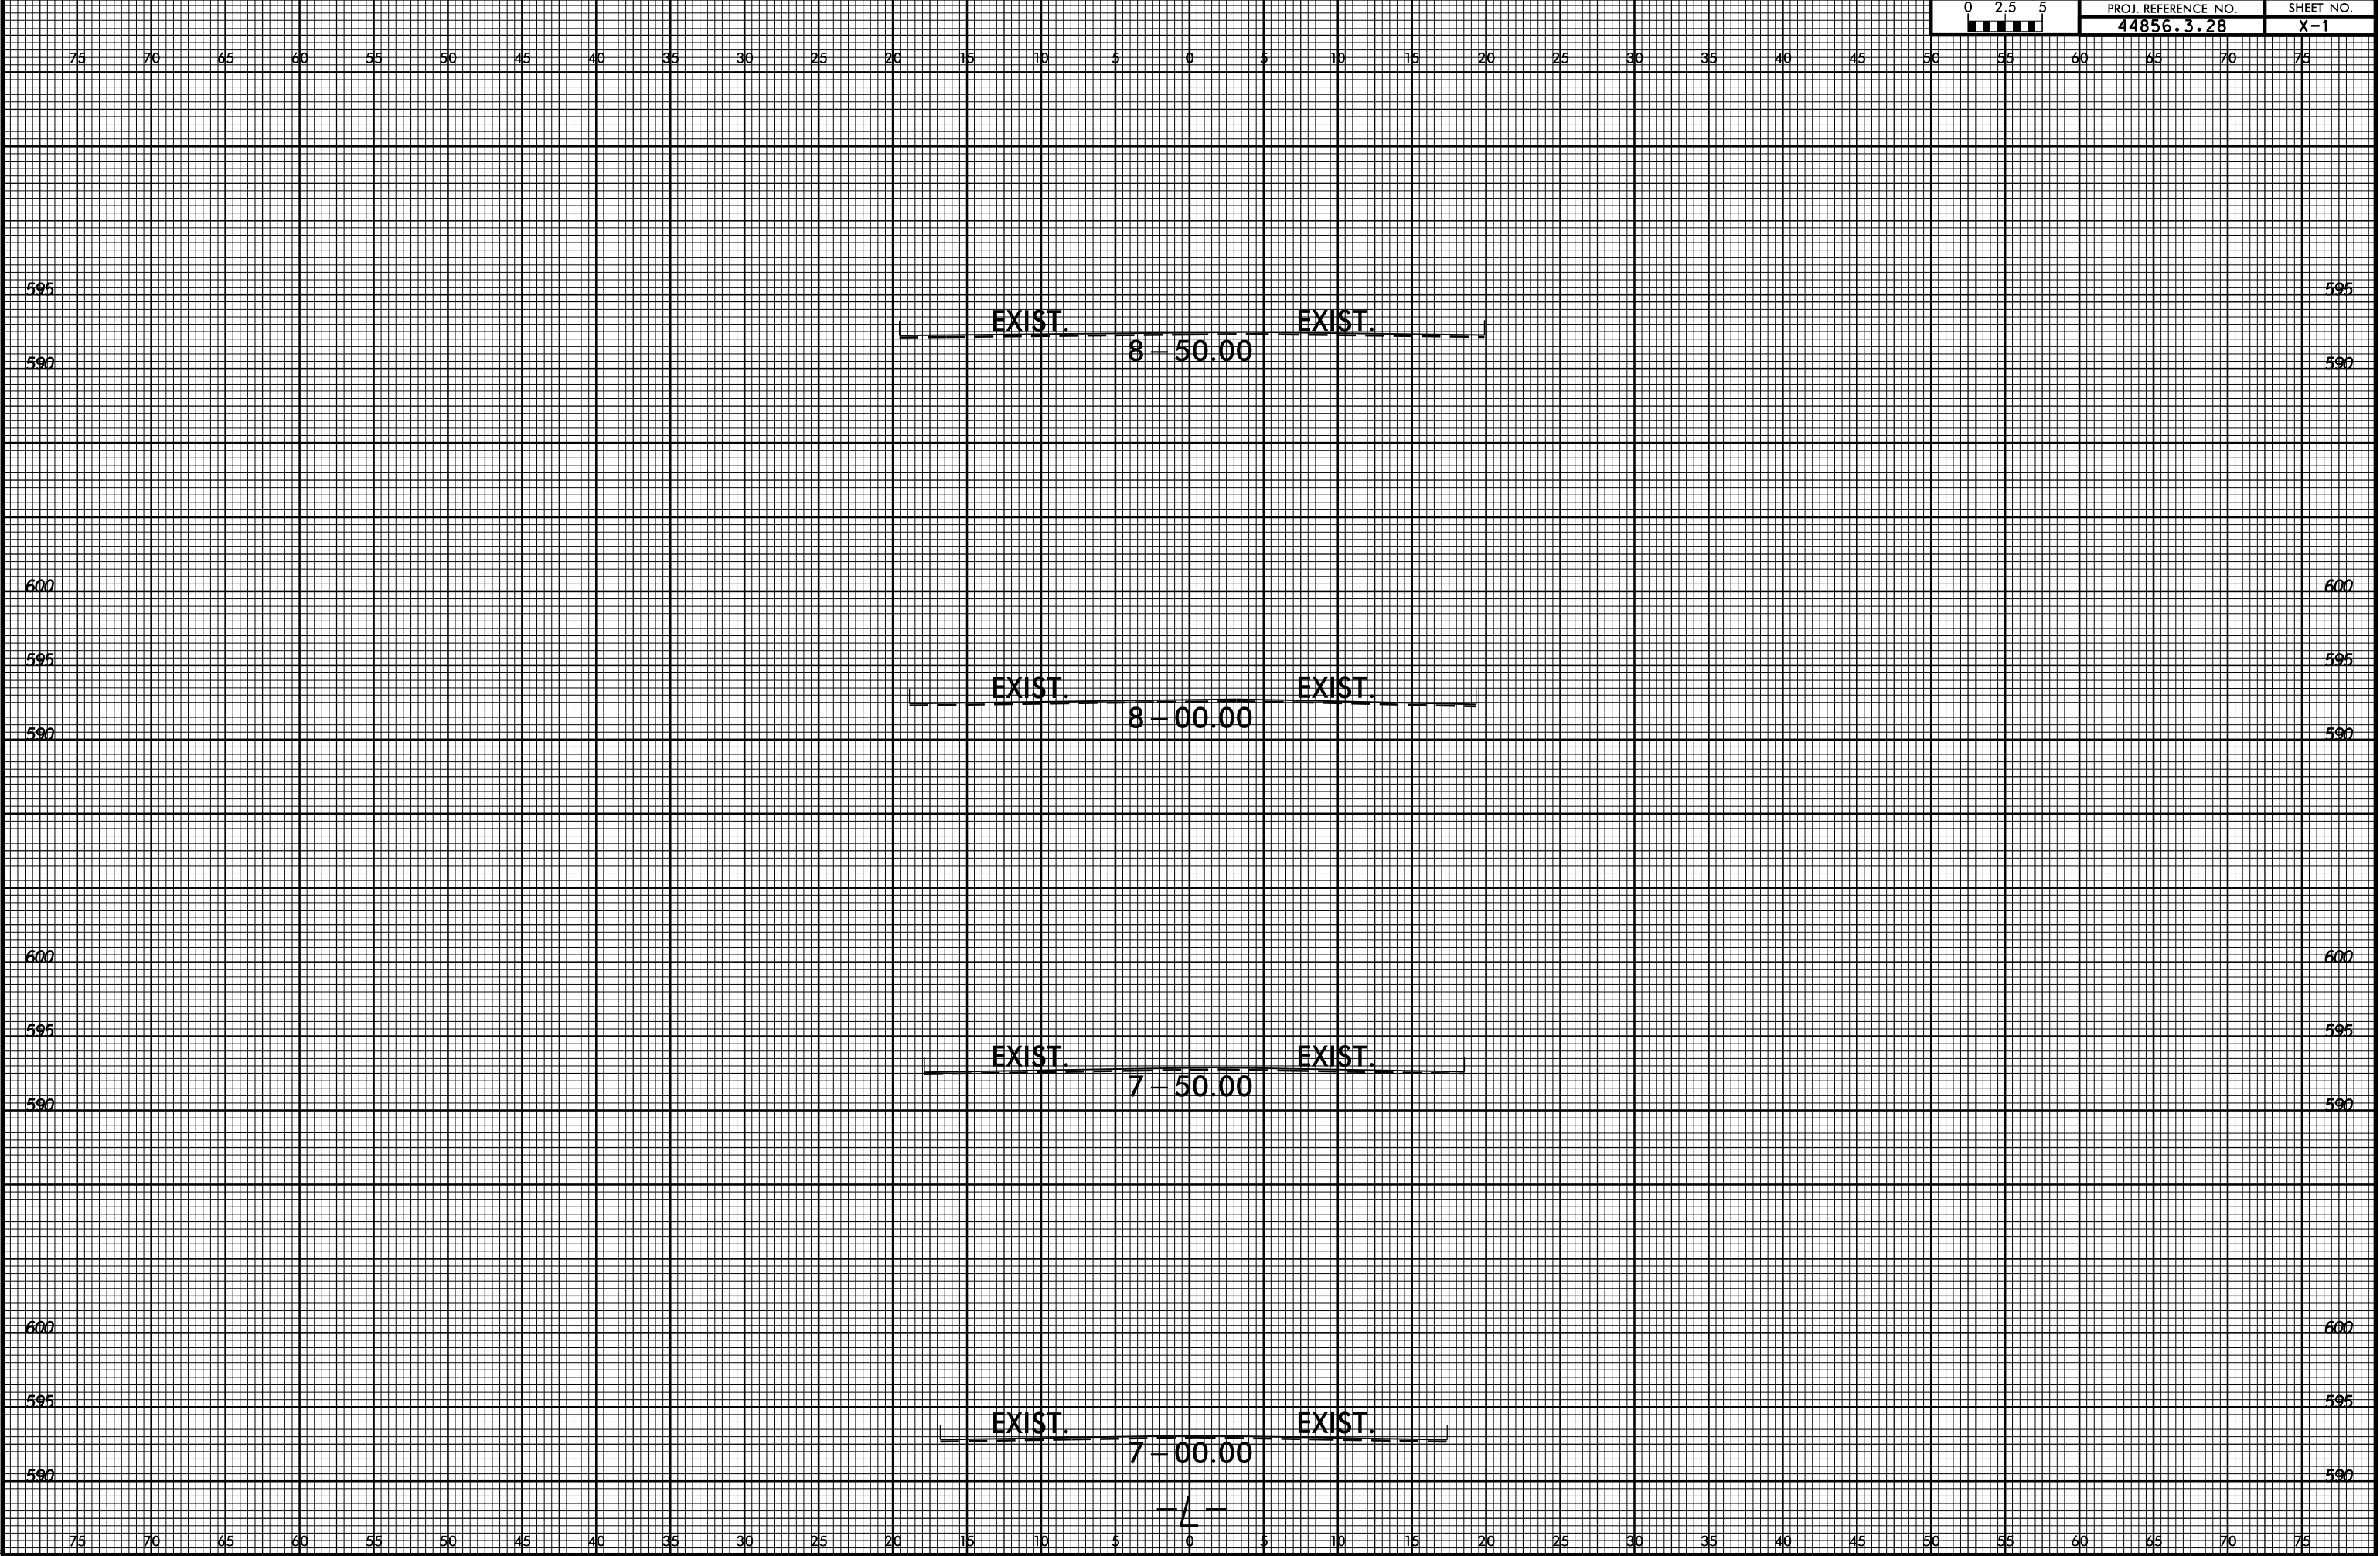

6/23/16


I4-AUG-2020 07:35
S:\DDC\200\Stations\W-5710AB_Ridge St. Centers Acres.st9.xpl.L.dgn
icbrooks

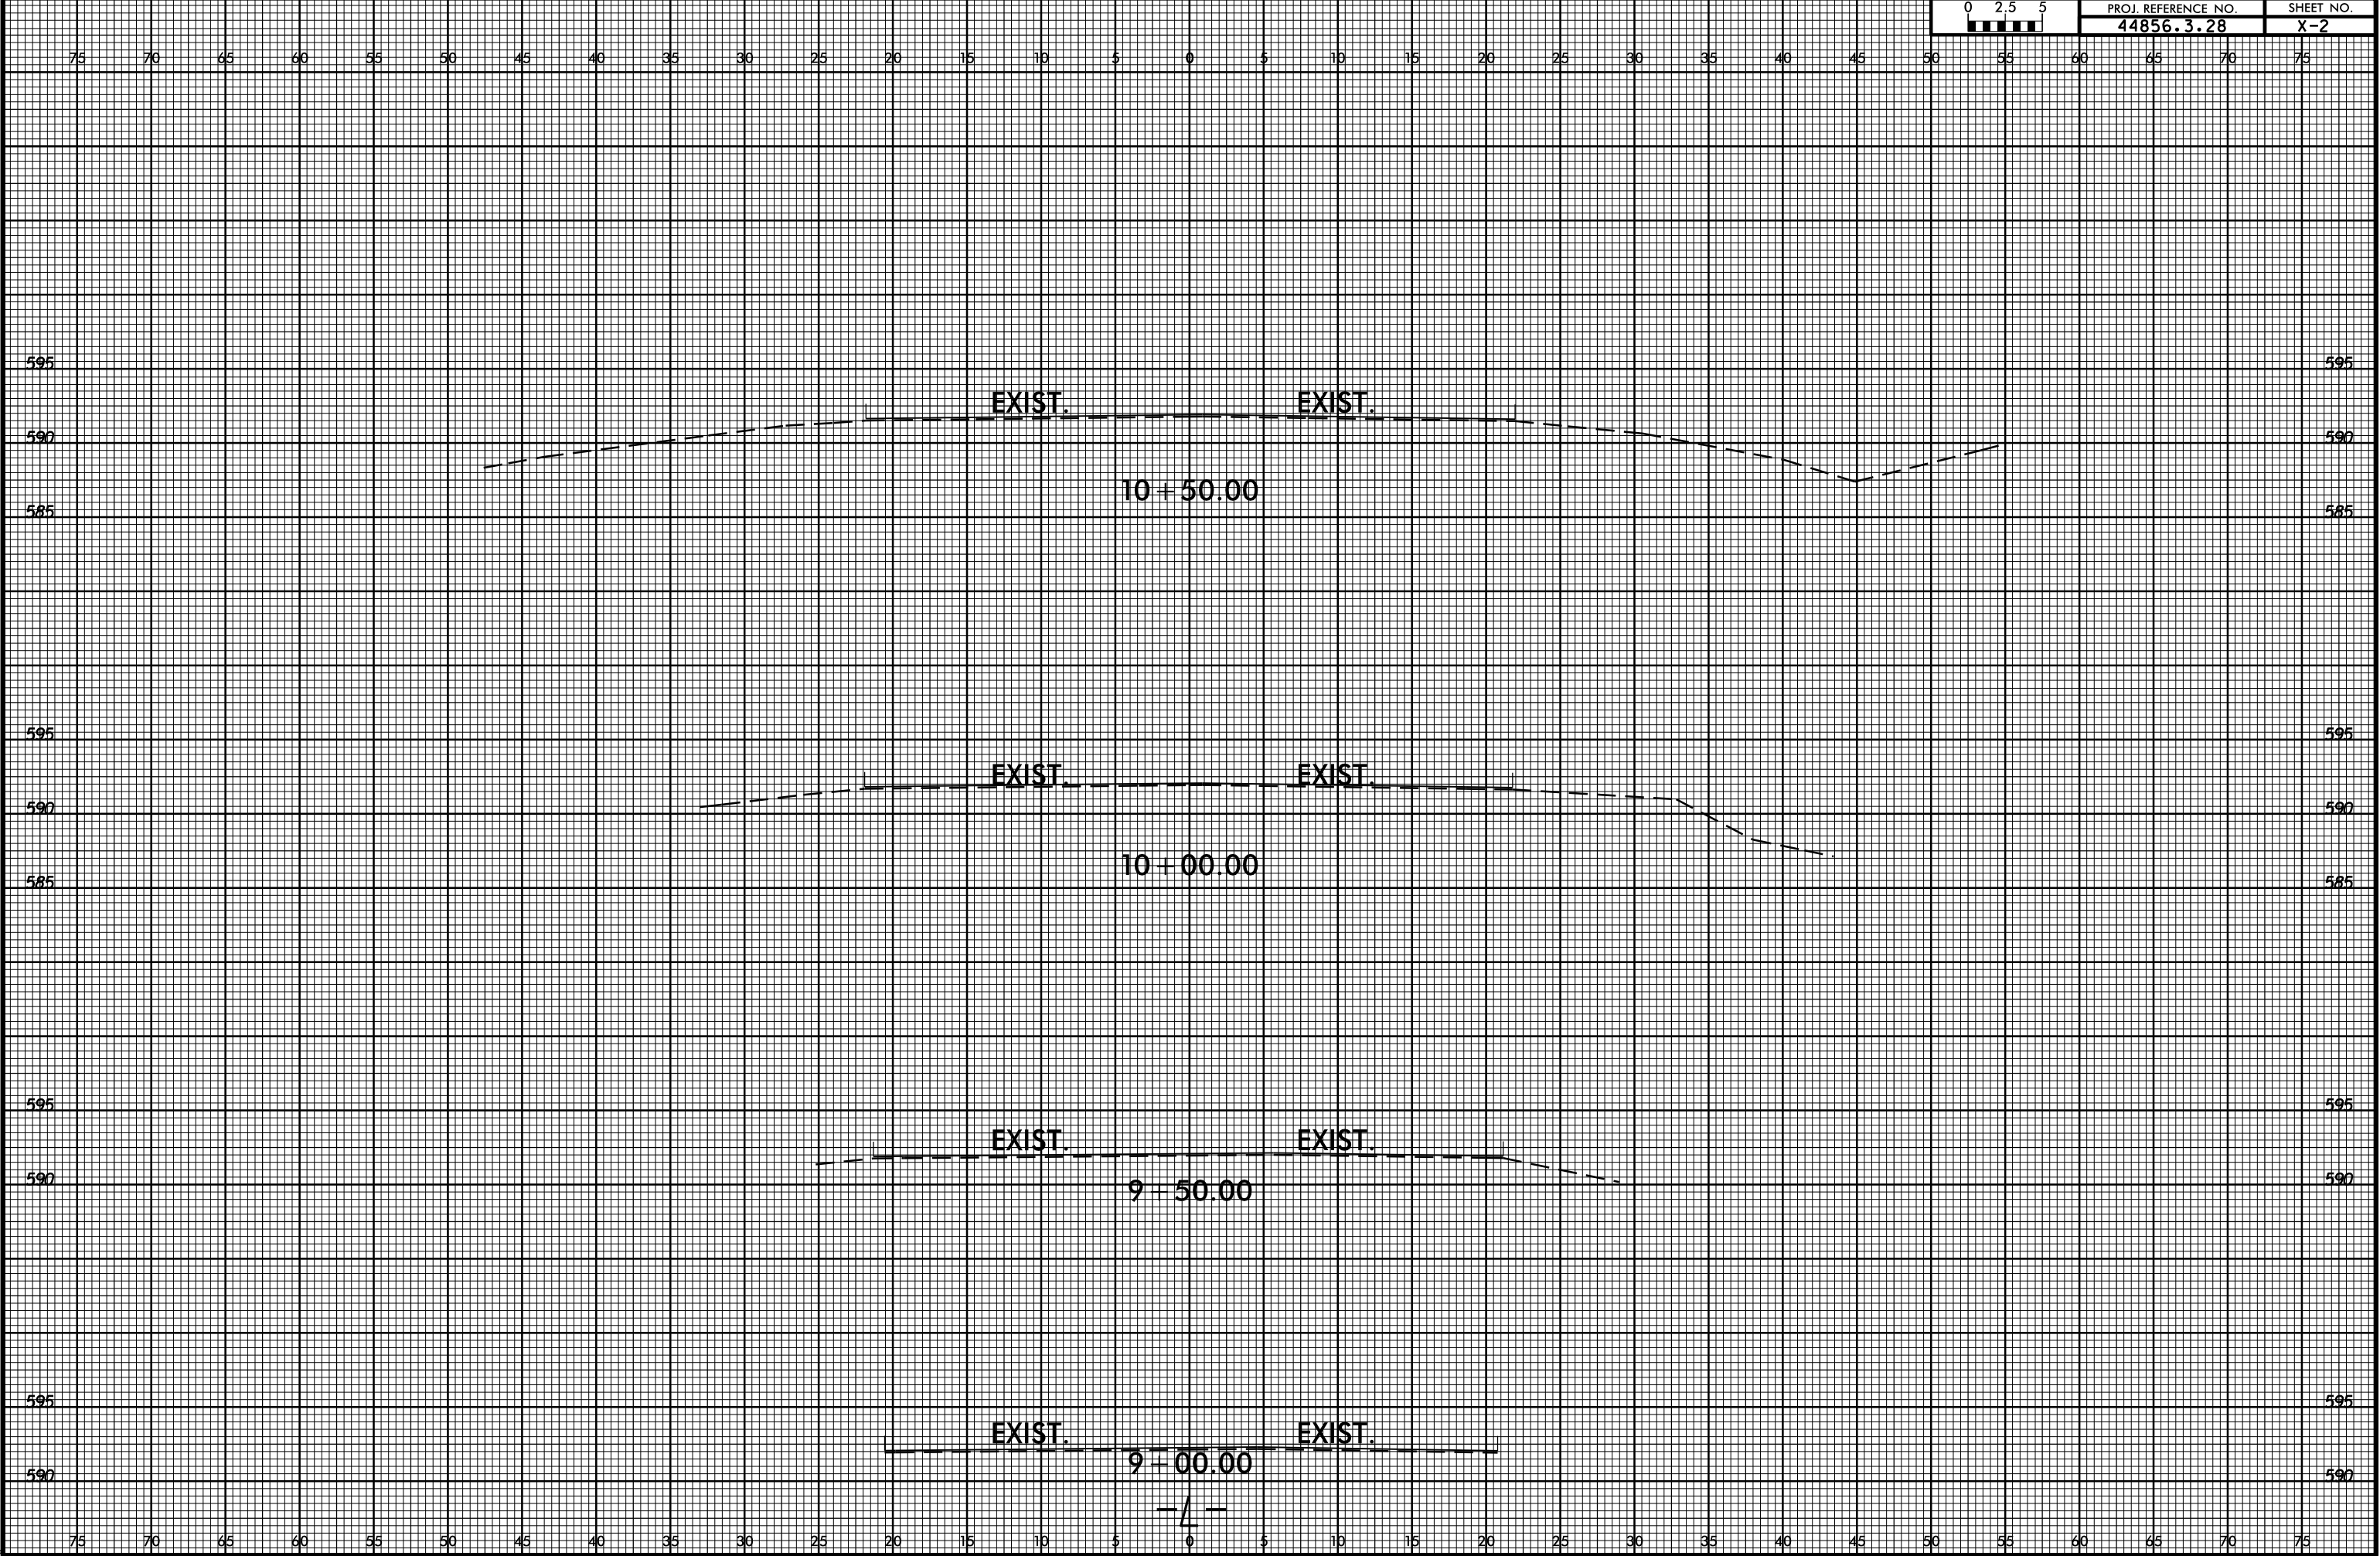

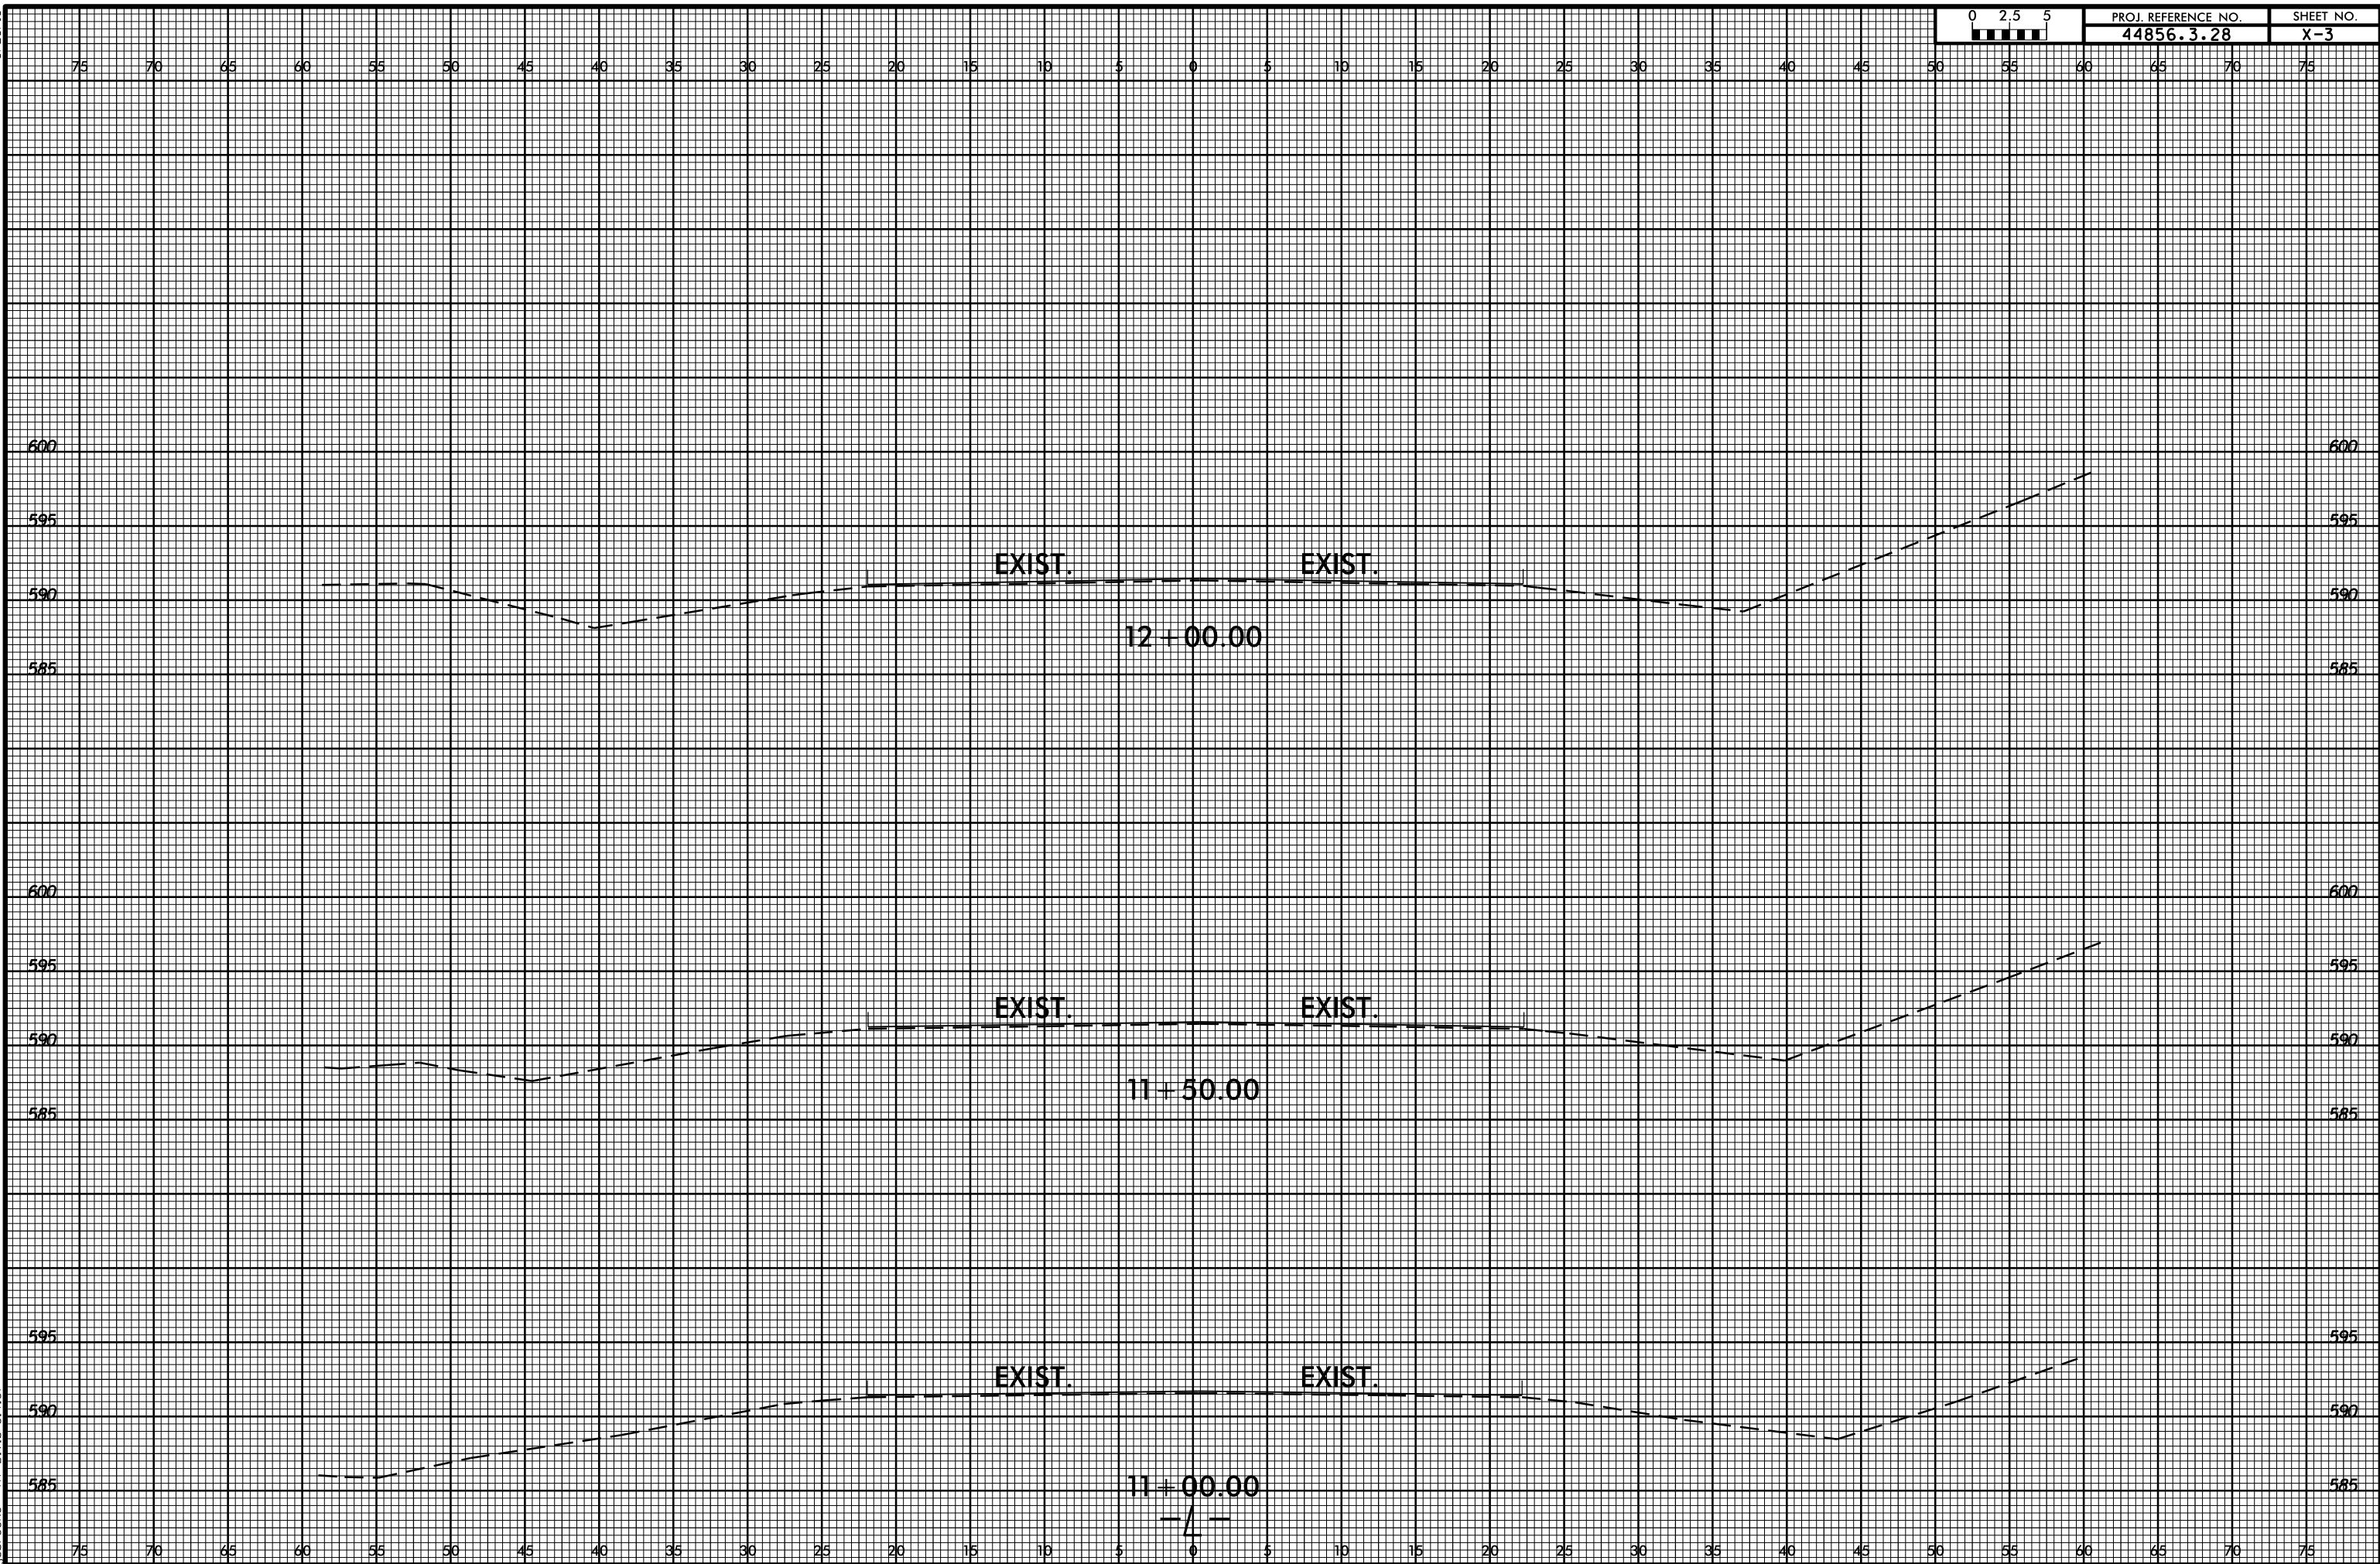


6/23/16

14-AUG-2020 07:36
S:\000\000\St. Carters Acres_RAB\XSC\W-5710AB_Ridge St_Caters Acres.st9_xpl.L.dgn
icbrooks

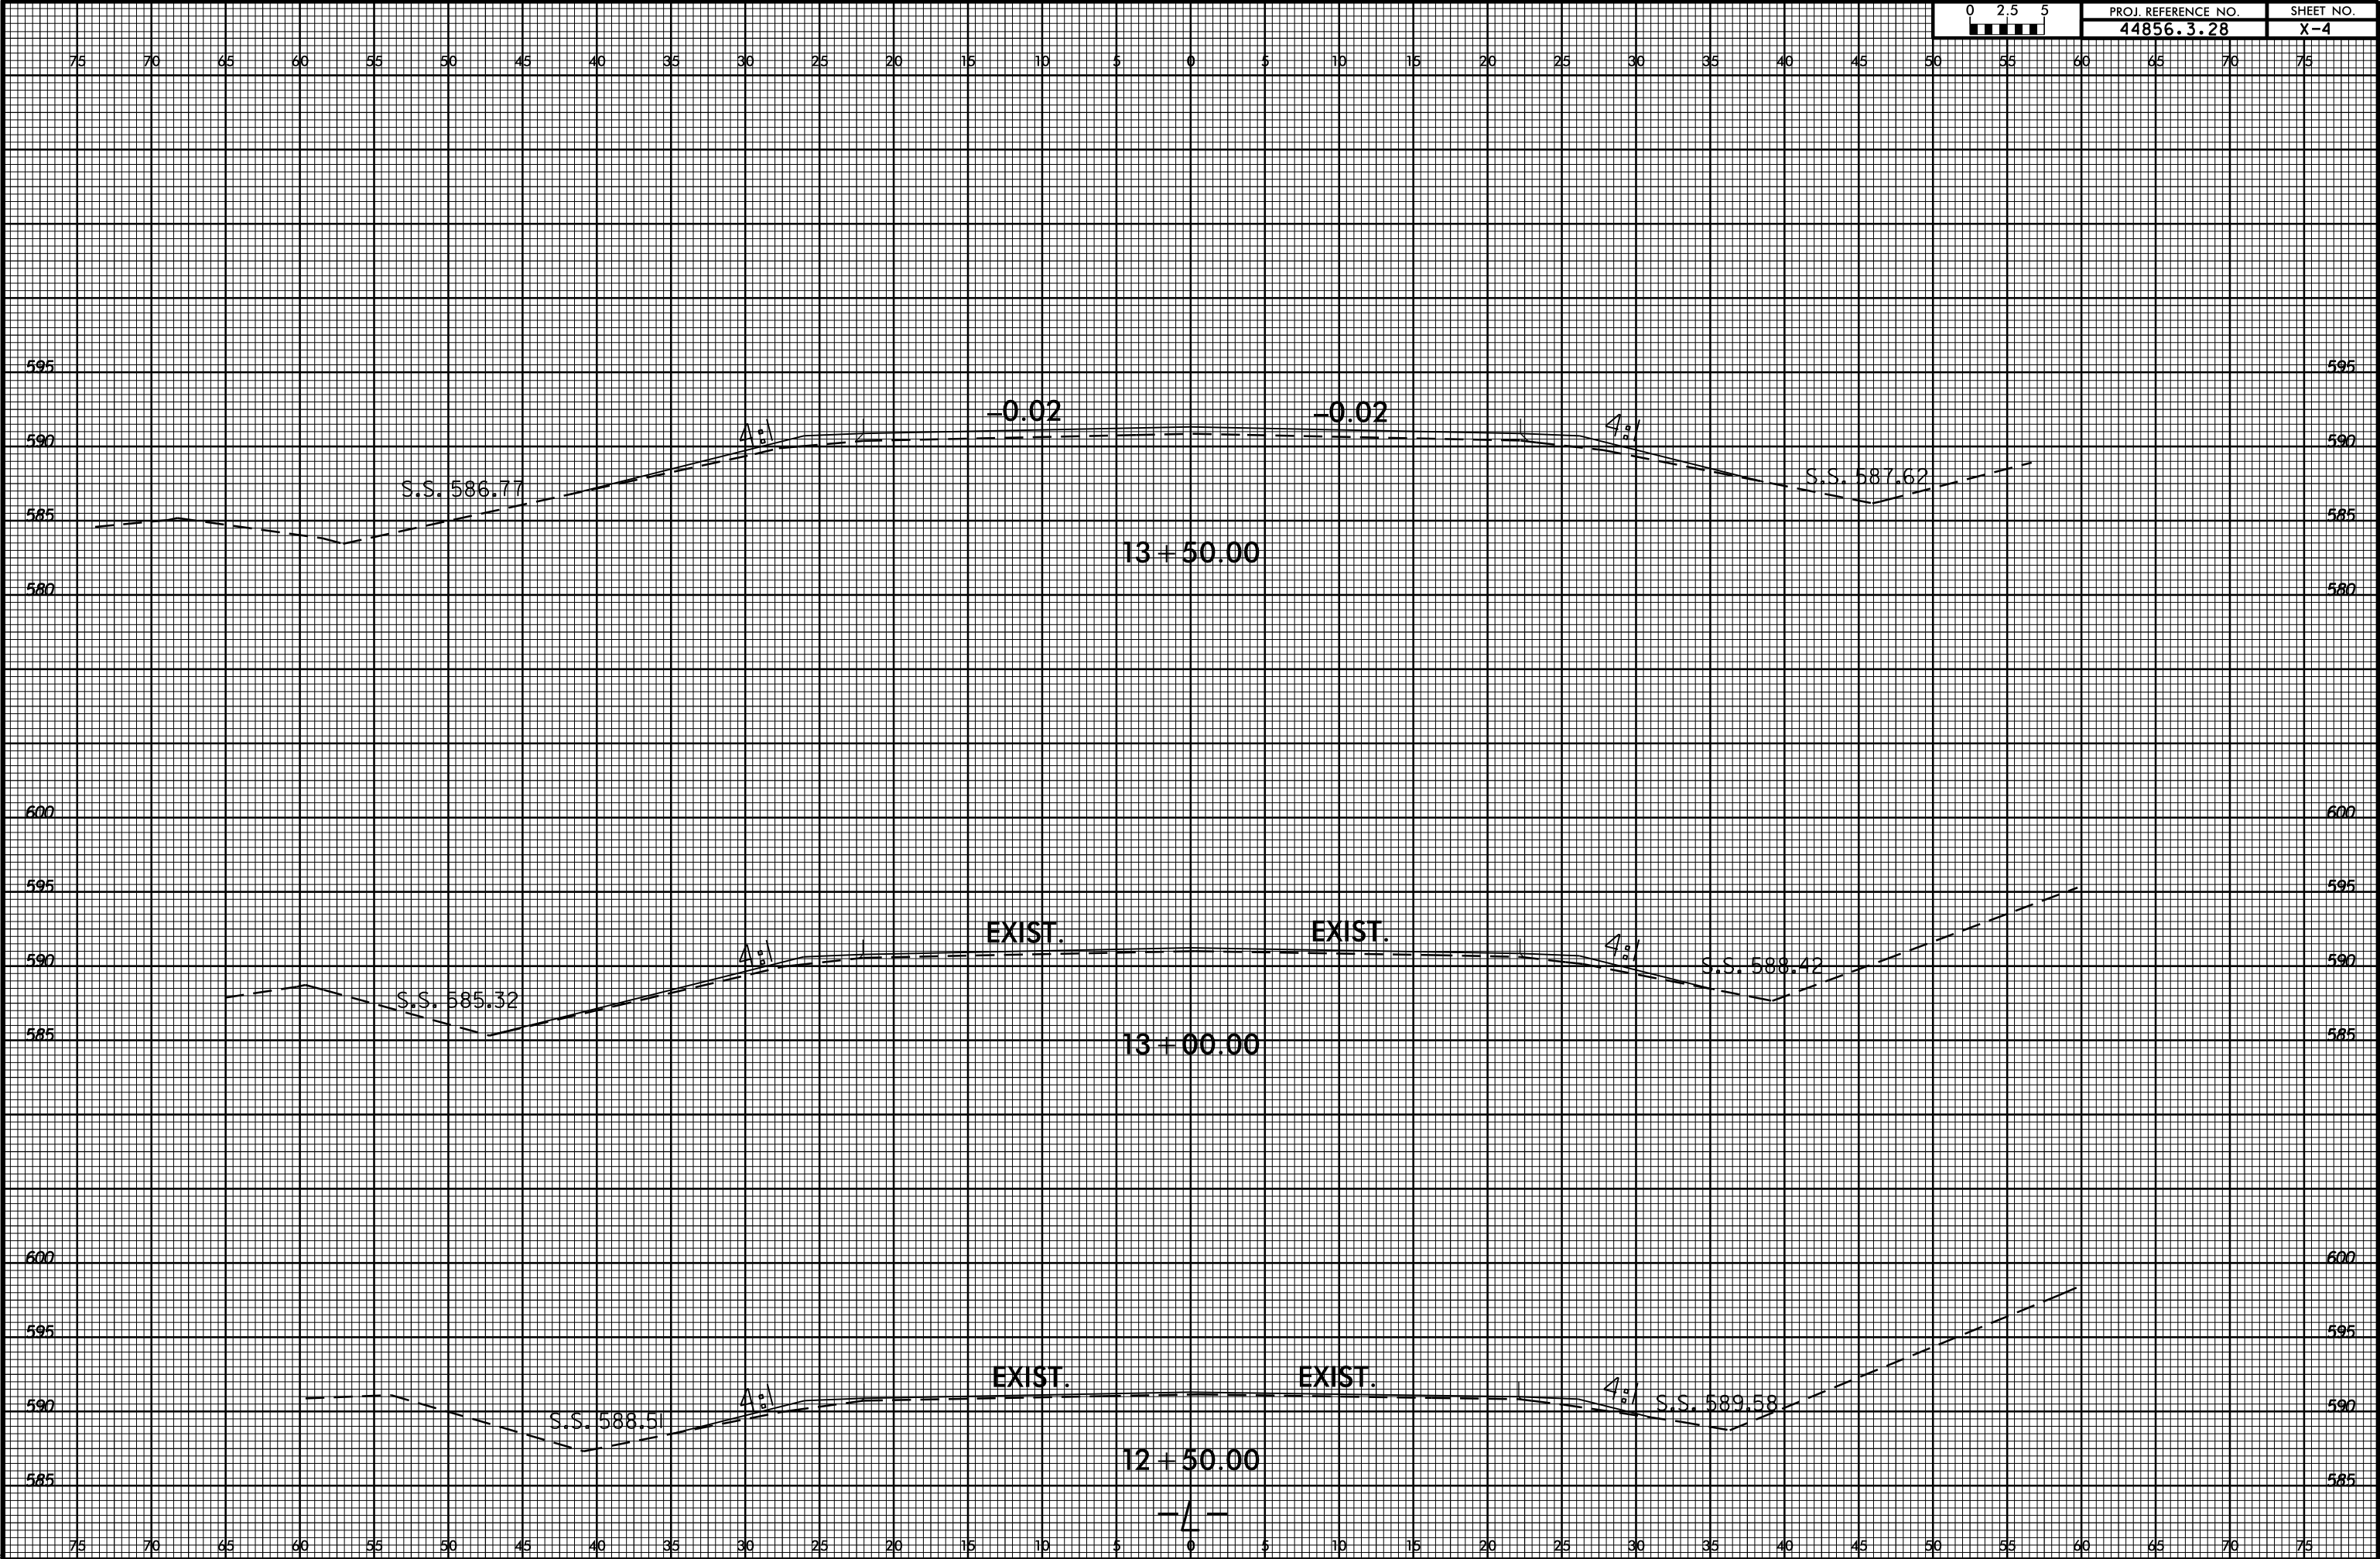


6/23/16

14-AUG-2020 07:36
S:\DOD\B00Y_Spec\14\W-5710AB_Ridge St. Caters Acres.st5.xpl.L.dgn
icbrooks

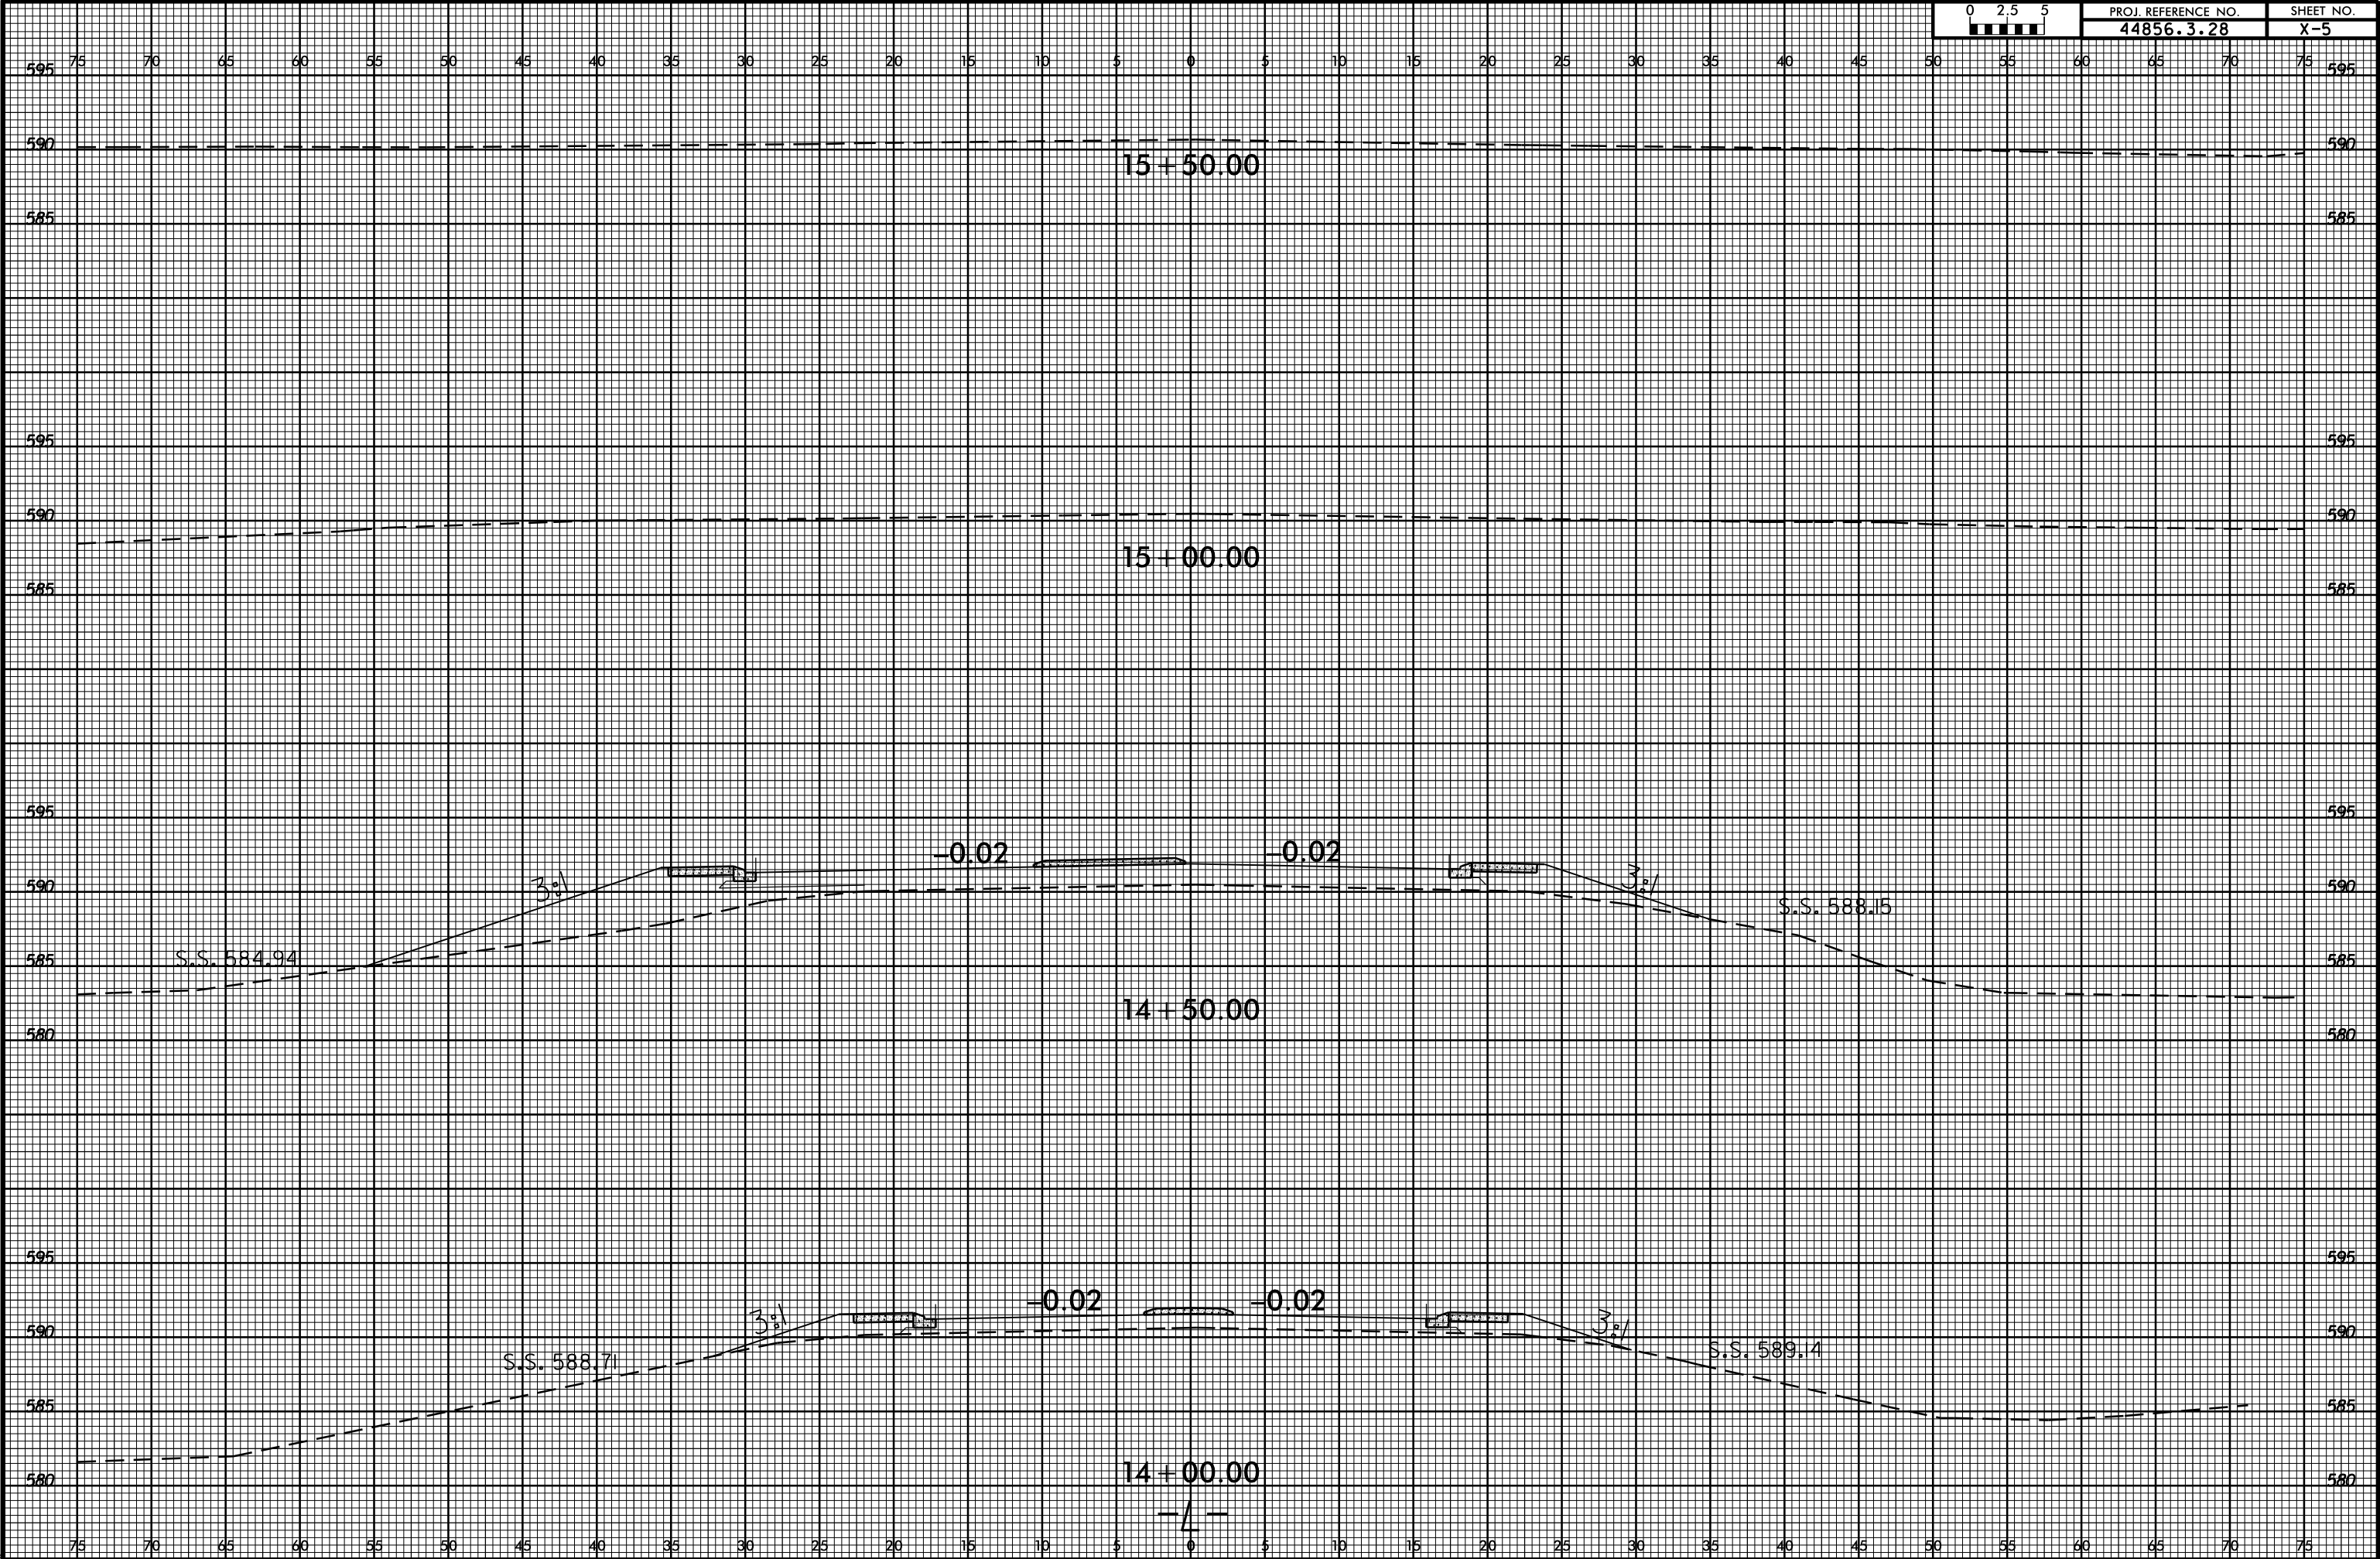


6/23/16


I:\MAR-2021\1650
S:\DNC\1601\52\encl\W-5710AB_Ridge St. Caters Acres_RAB\XSC\W-5710AB_Ridge St. Caters Acres.st5_xpl.L.dgn
16010-316330
icbrooks

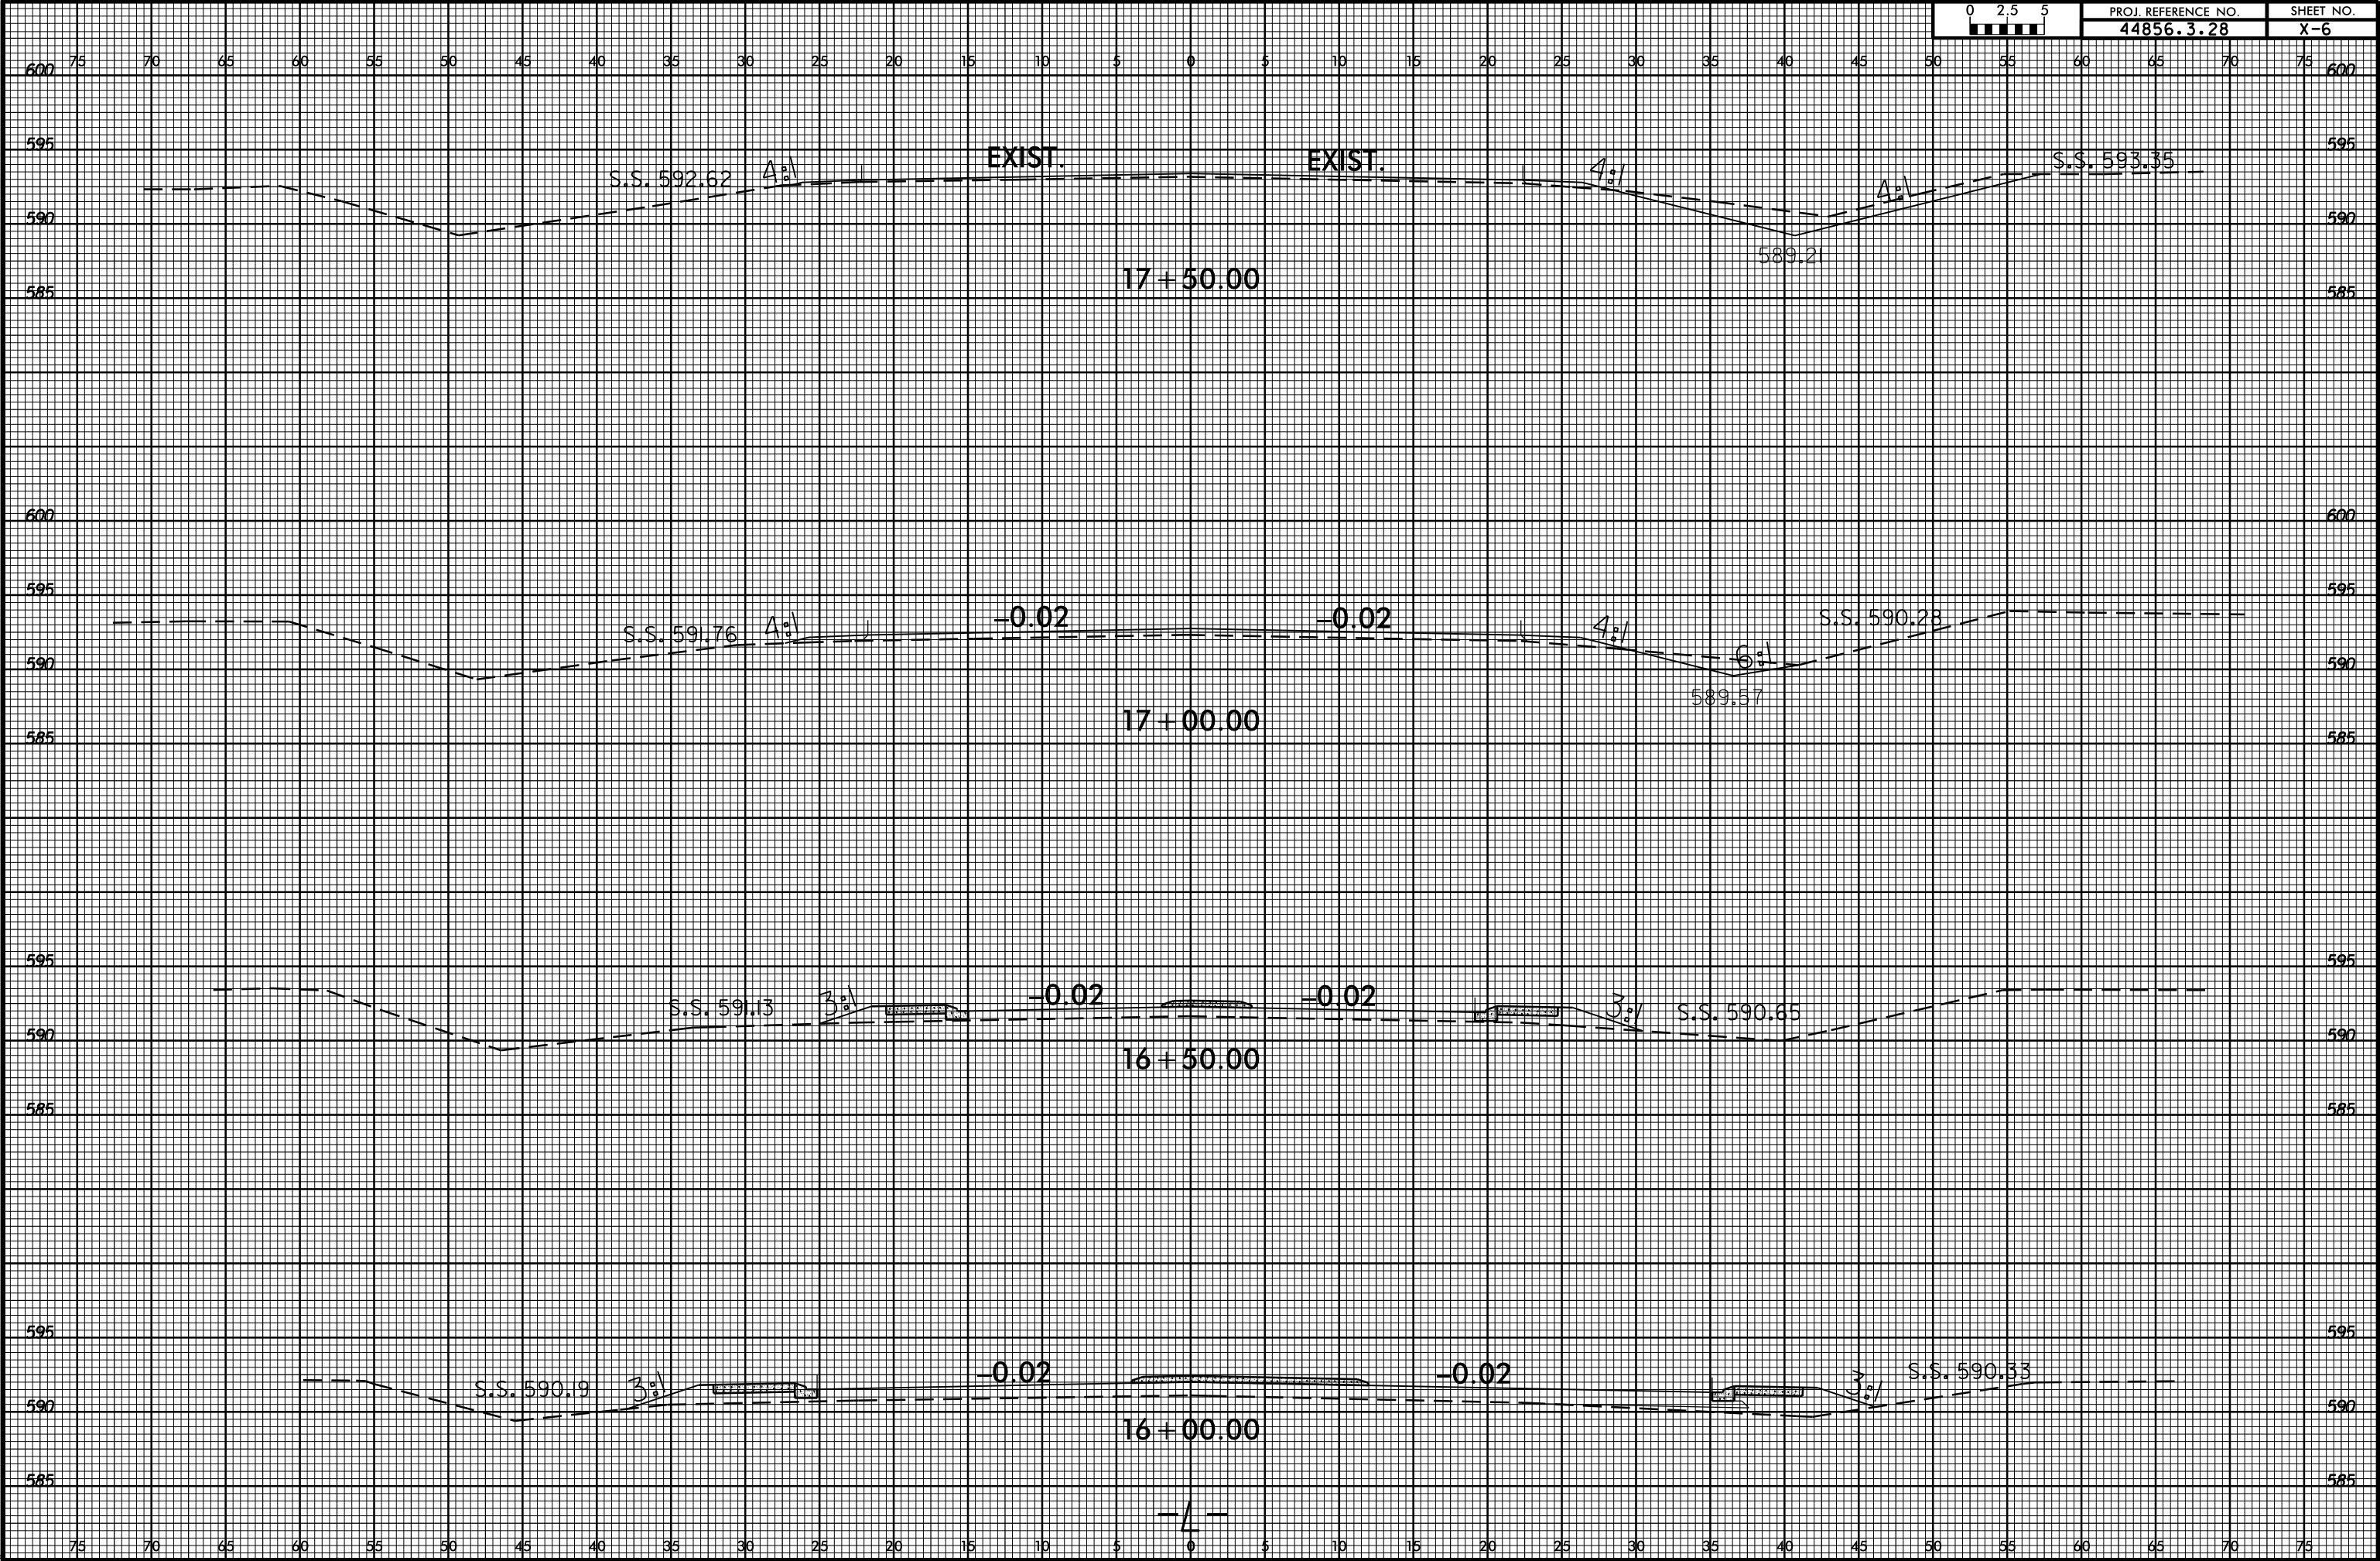

6/23/16


I:\MAR-2021\1654
S:\DND\7071\5710AB_Ridge St. Centers Acres_RAB\XSC\W-5710AB_Ridge St. Centers Acres.st5_xpl.L.dgn
icbrooks

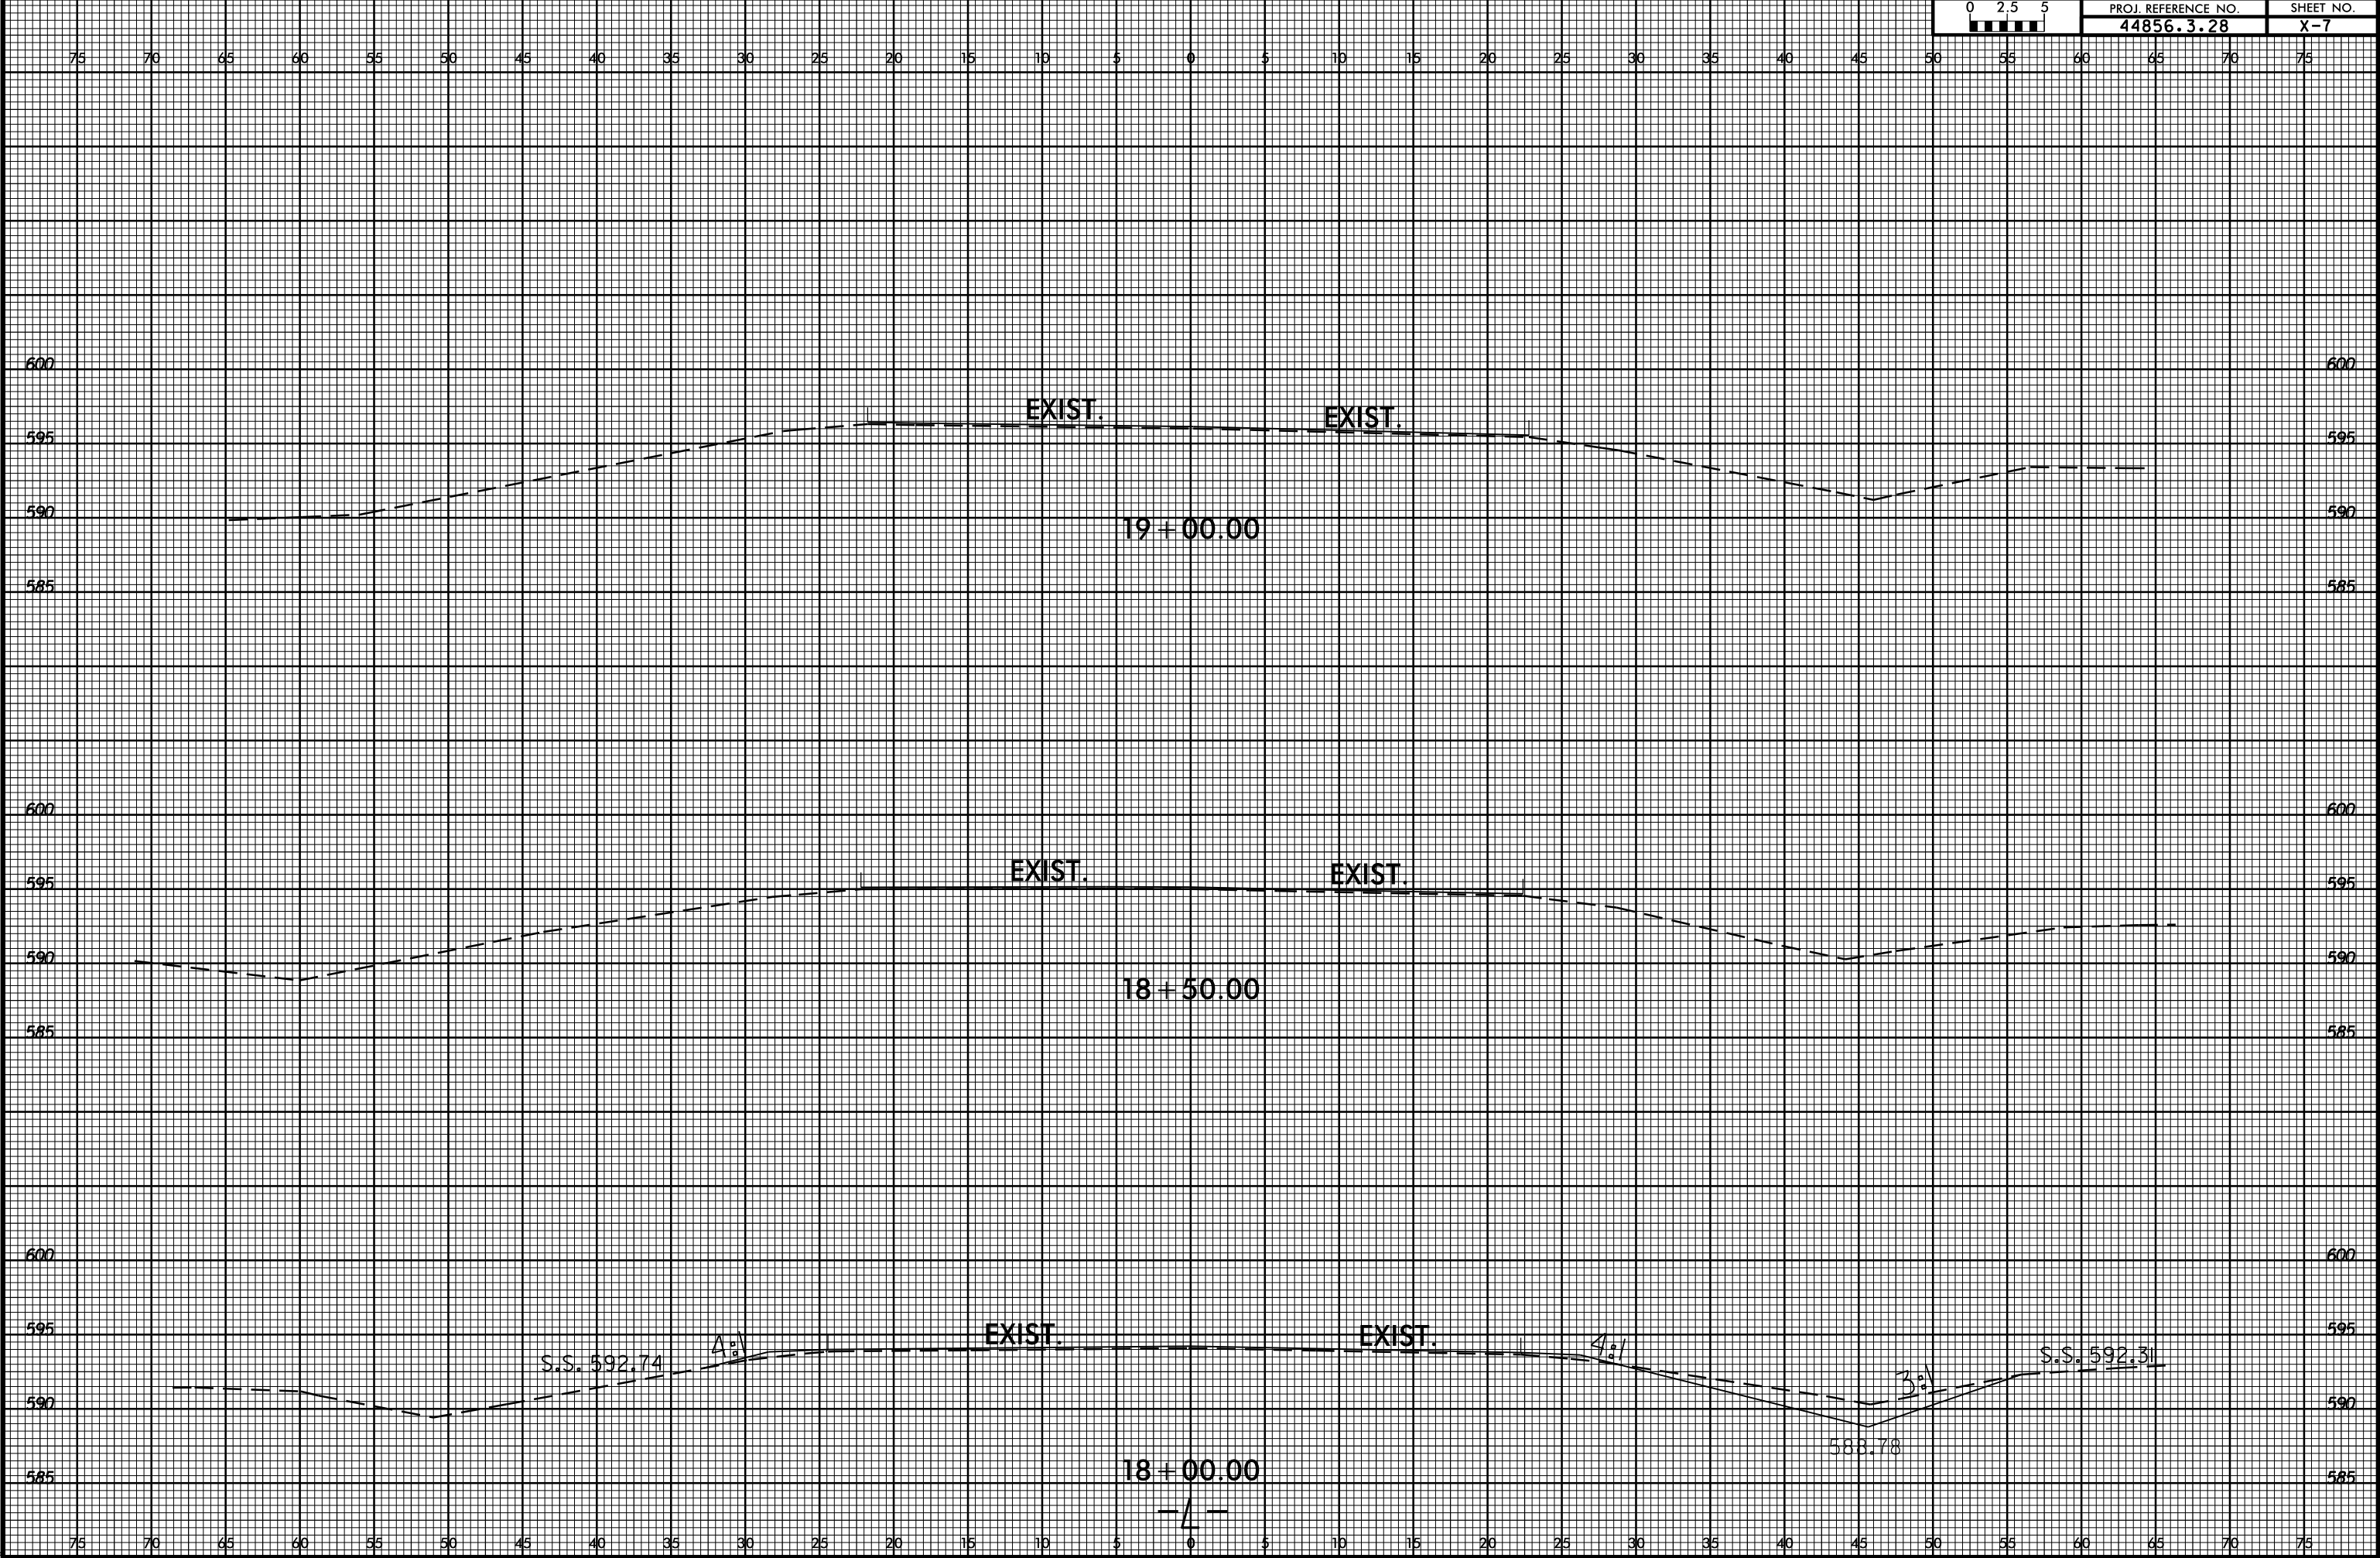

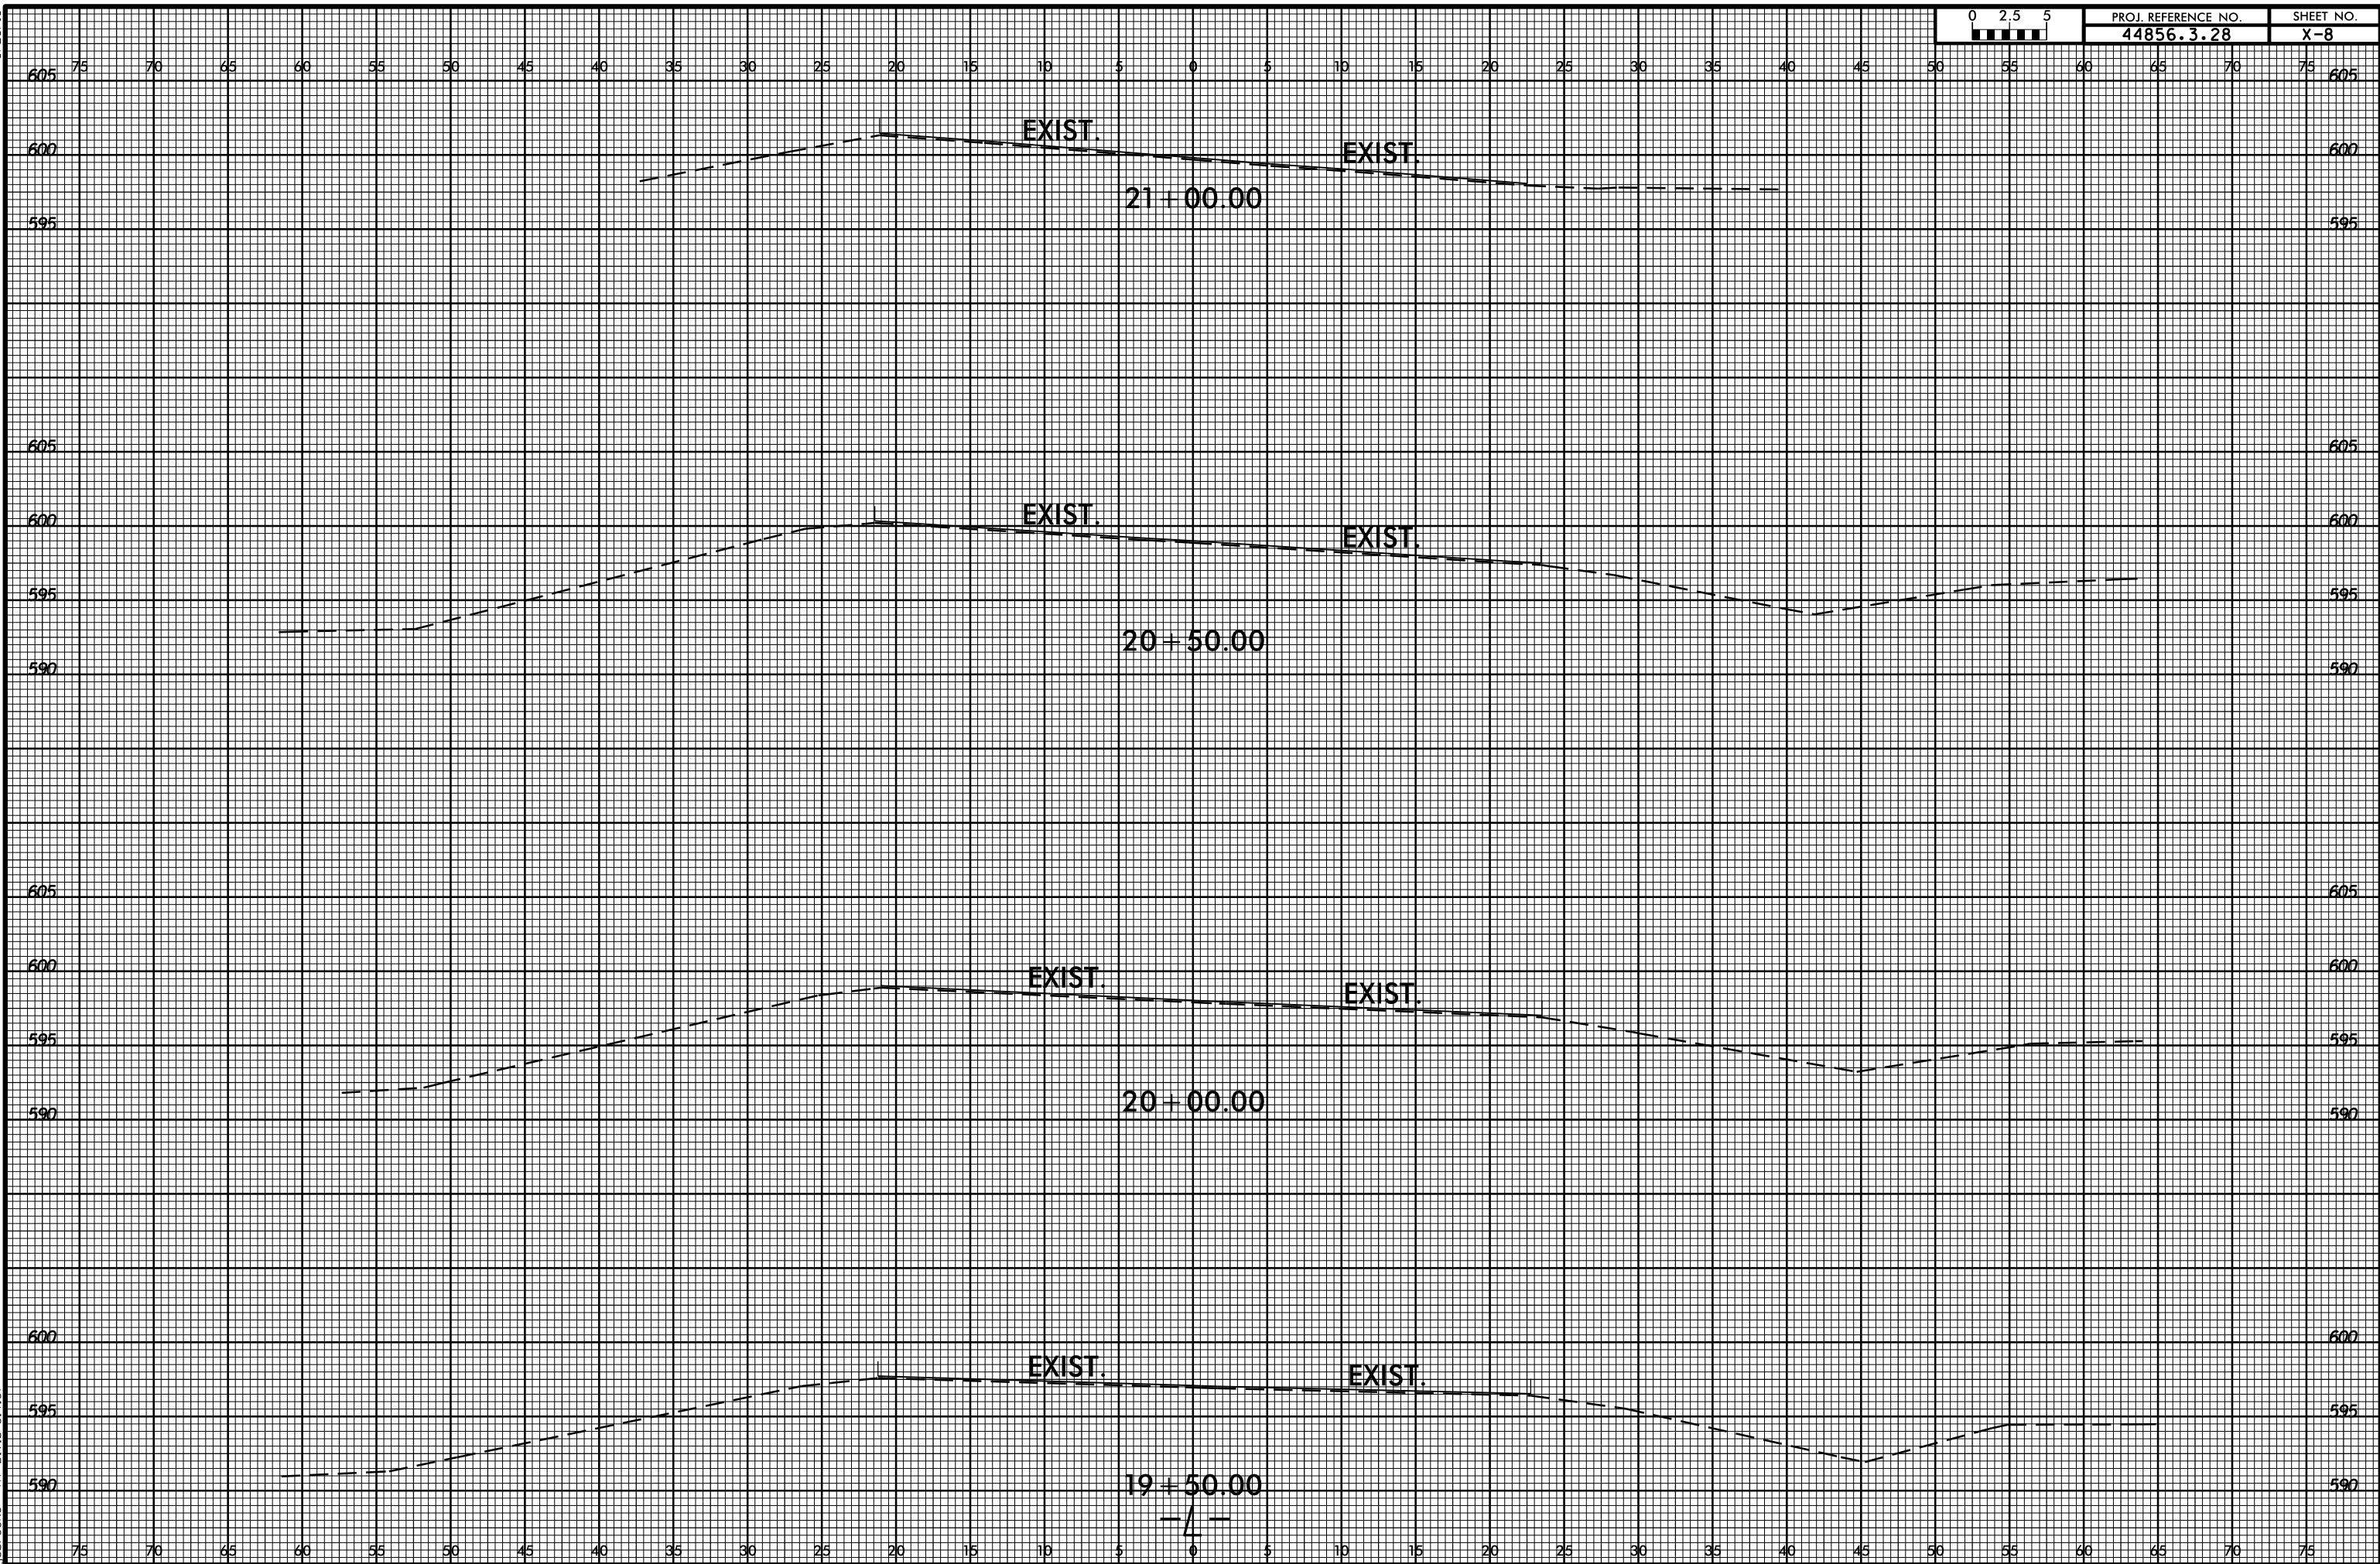


6/23/16

I4-AUG-2020 07:39
S:\D00\000\St. Carers Acres_RAB\XSC\W-5710AB_Ridge St_Caters Acres.st9_xpl.L.dgn
icbrooks

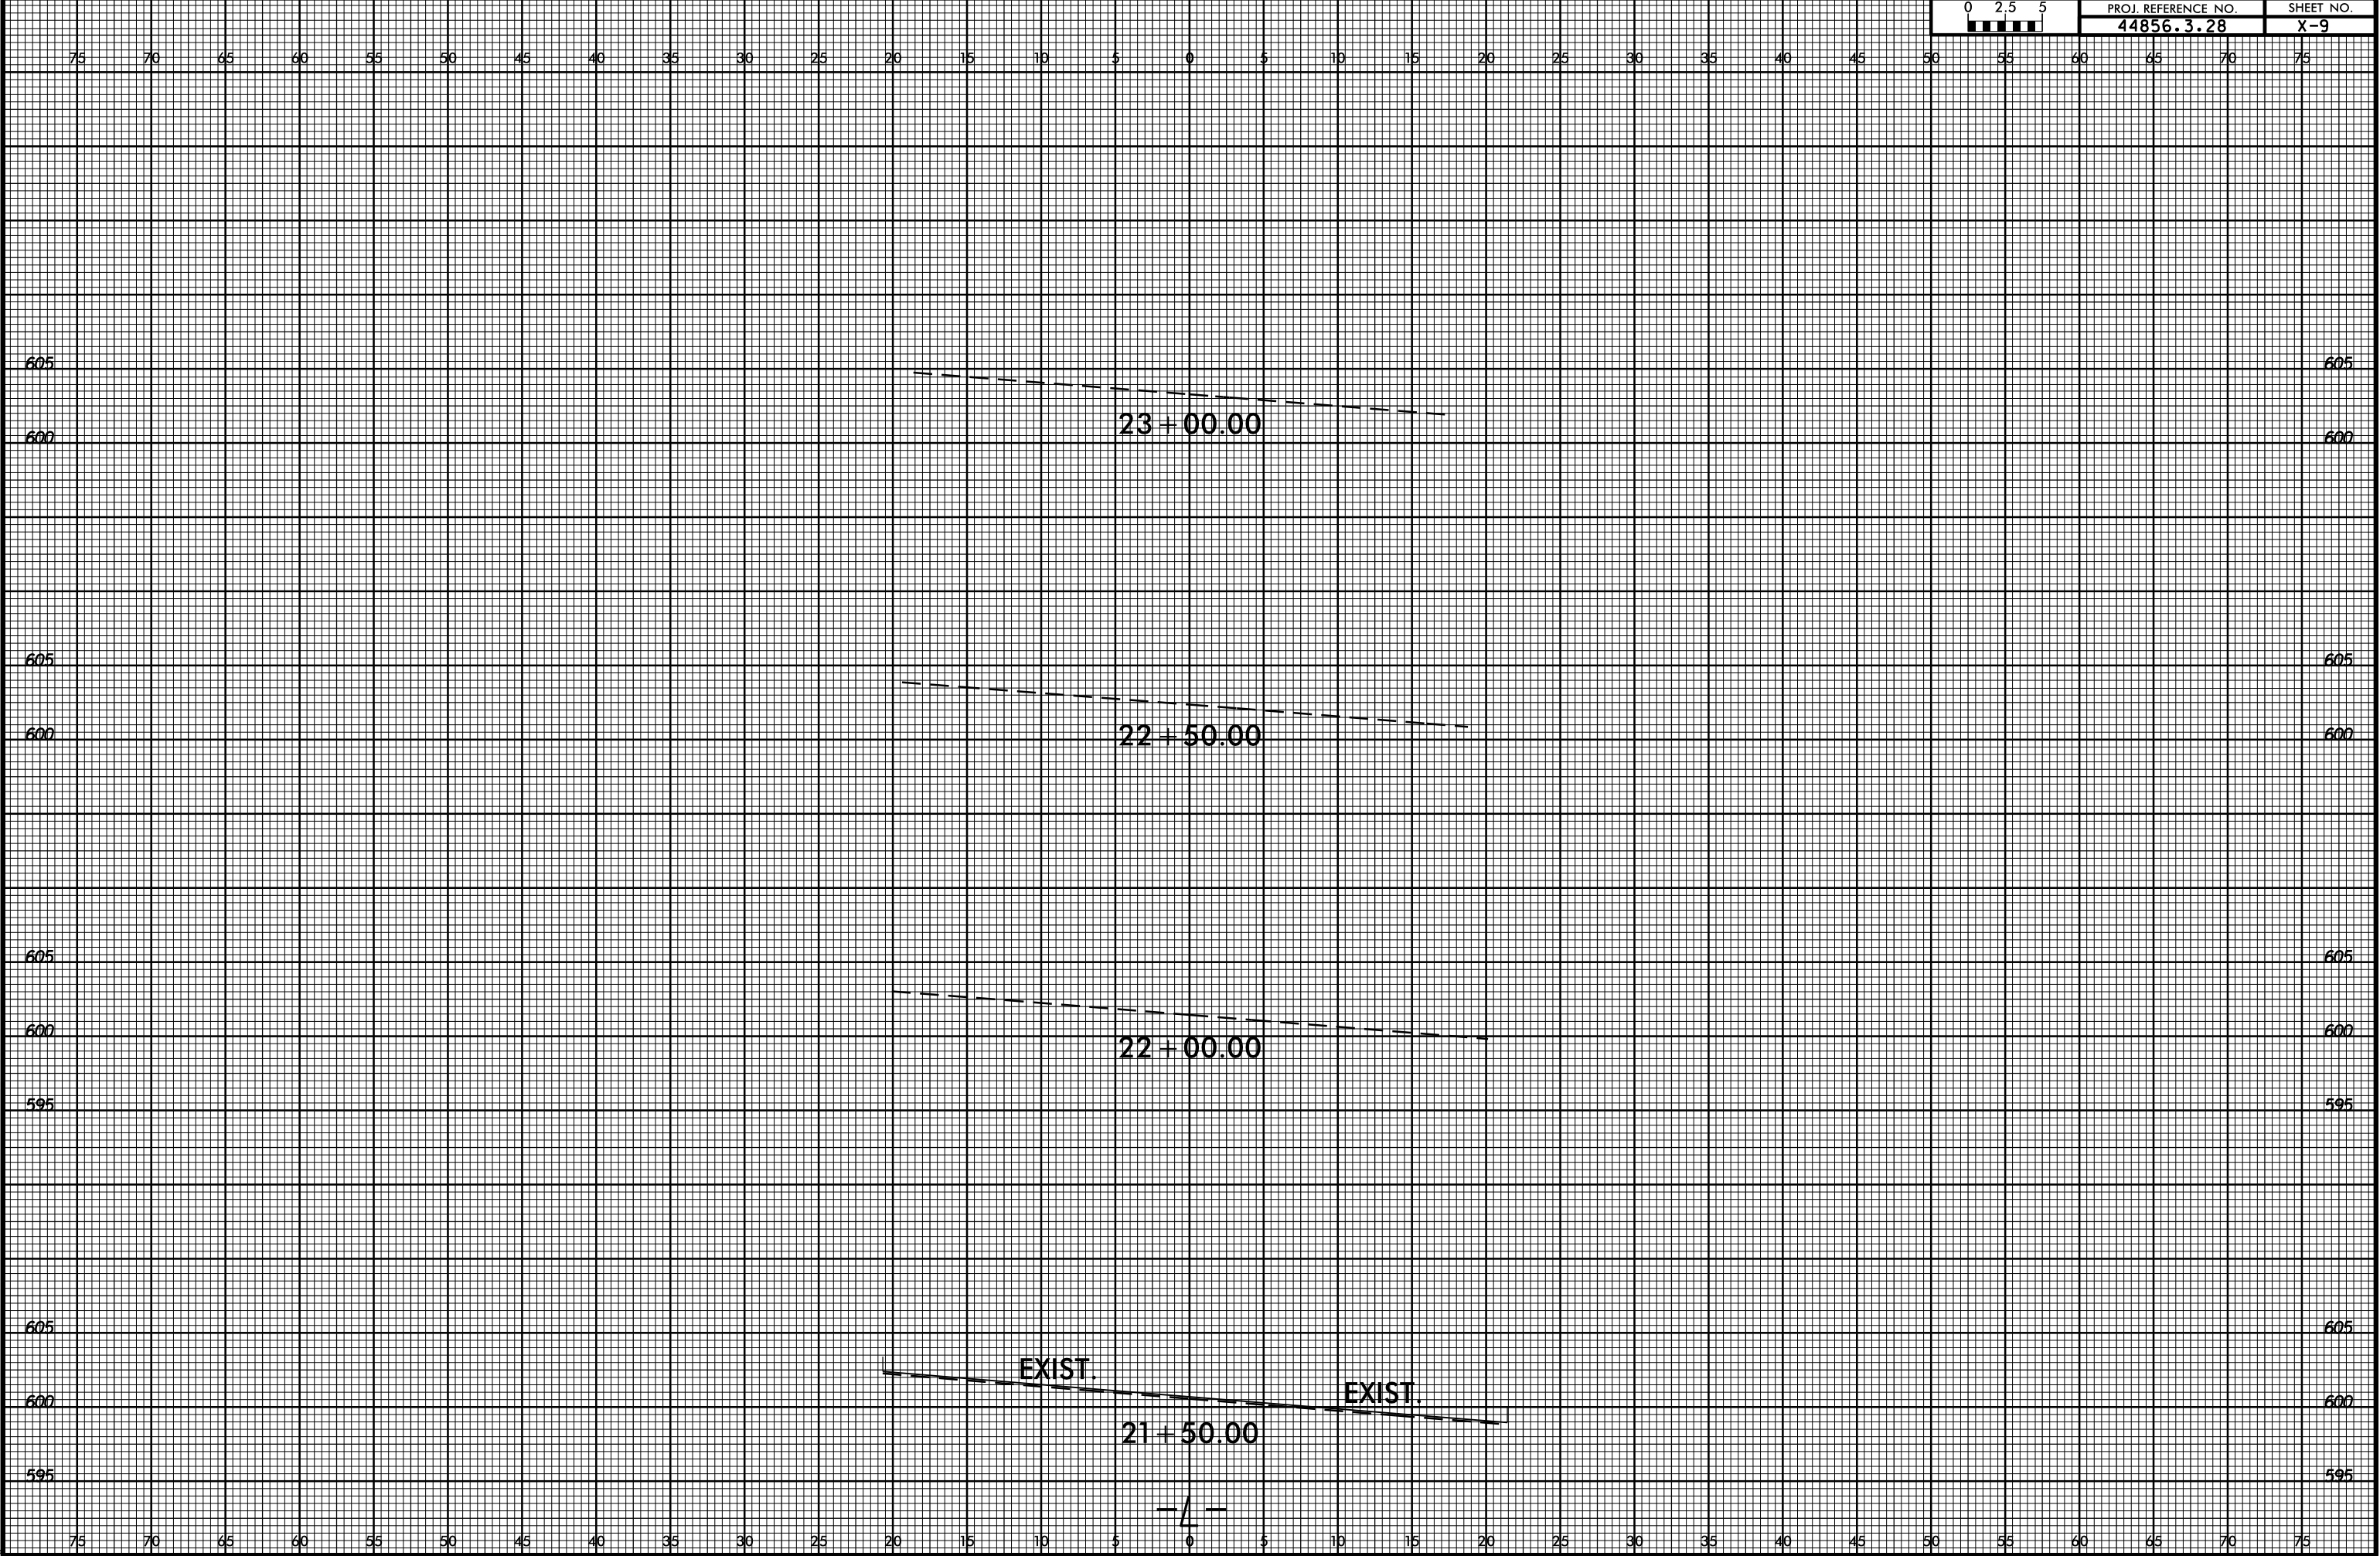


6/23/16

I4-AUG-2020 07:41
S:\D00\000\St. Carers Acres_RAB\XSC\W-5710AB_Ridge St_Caters Acres.st5_xpl_Y.dgn
icbrooks

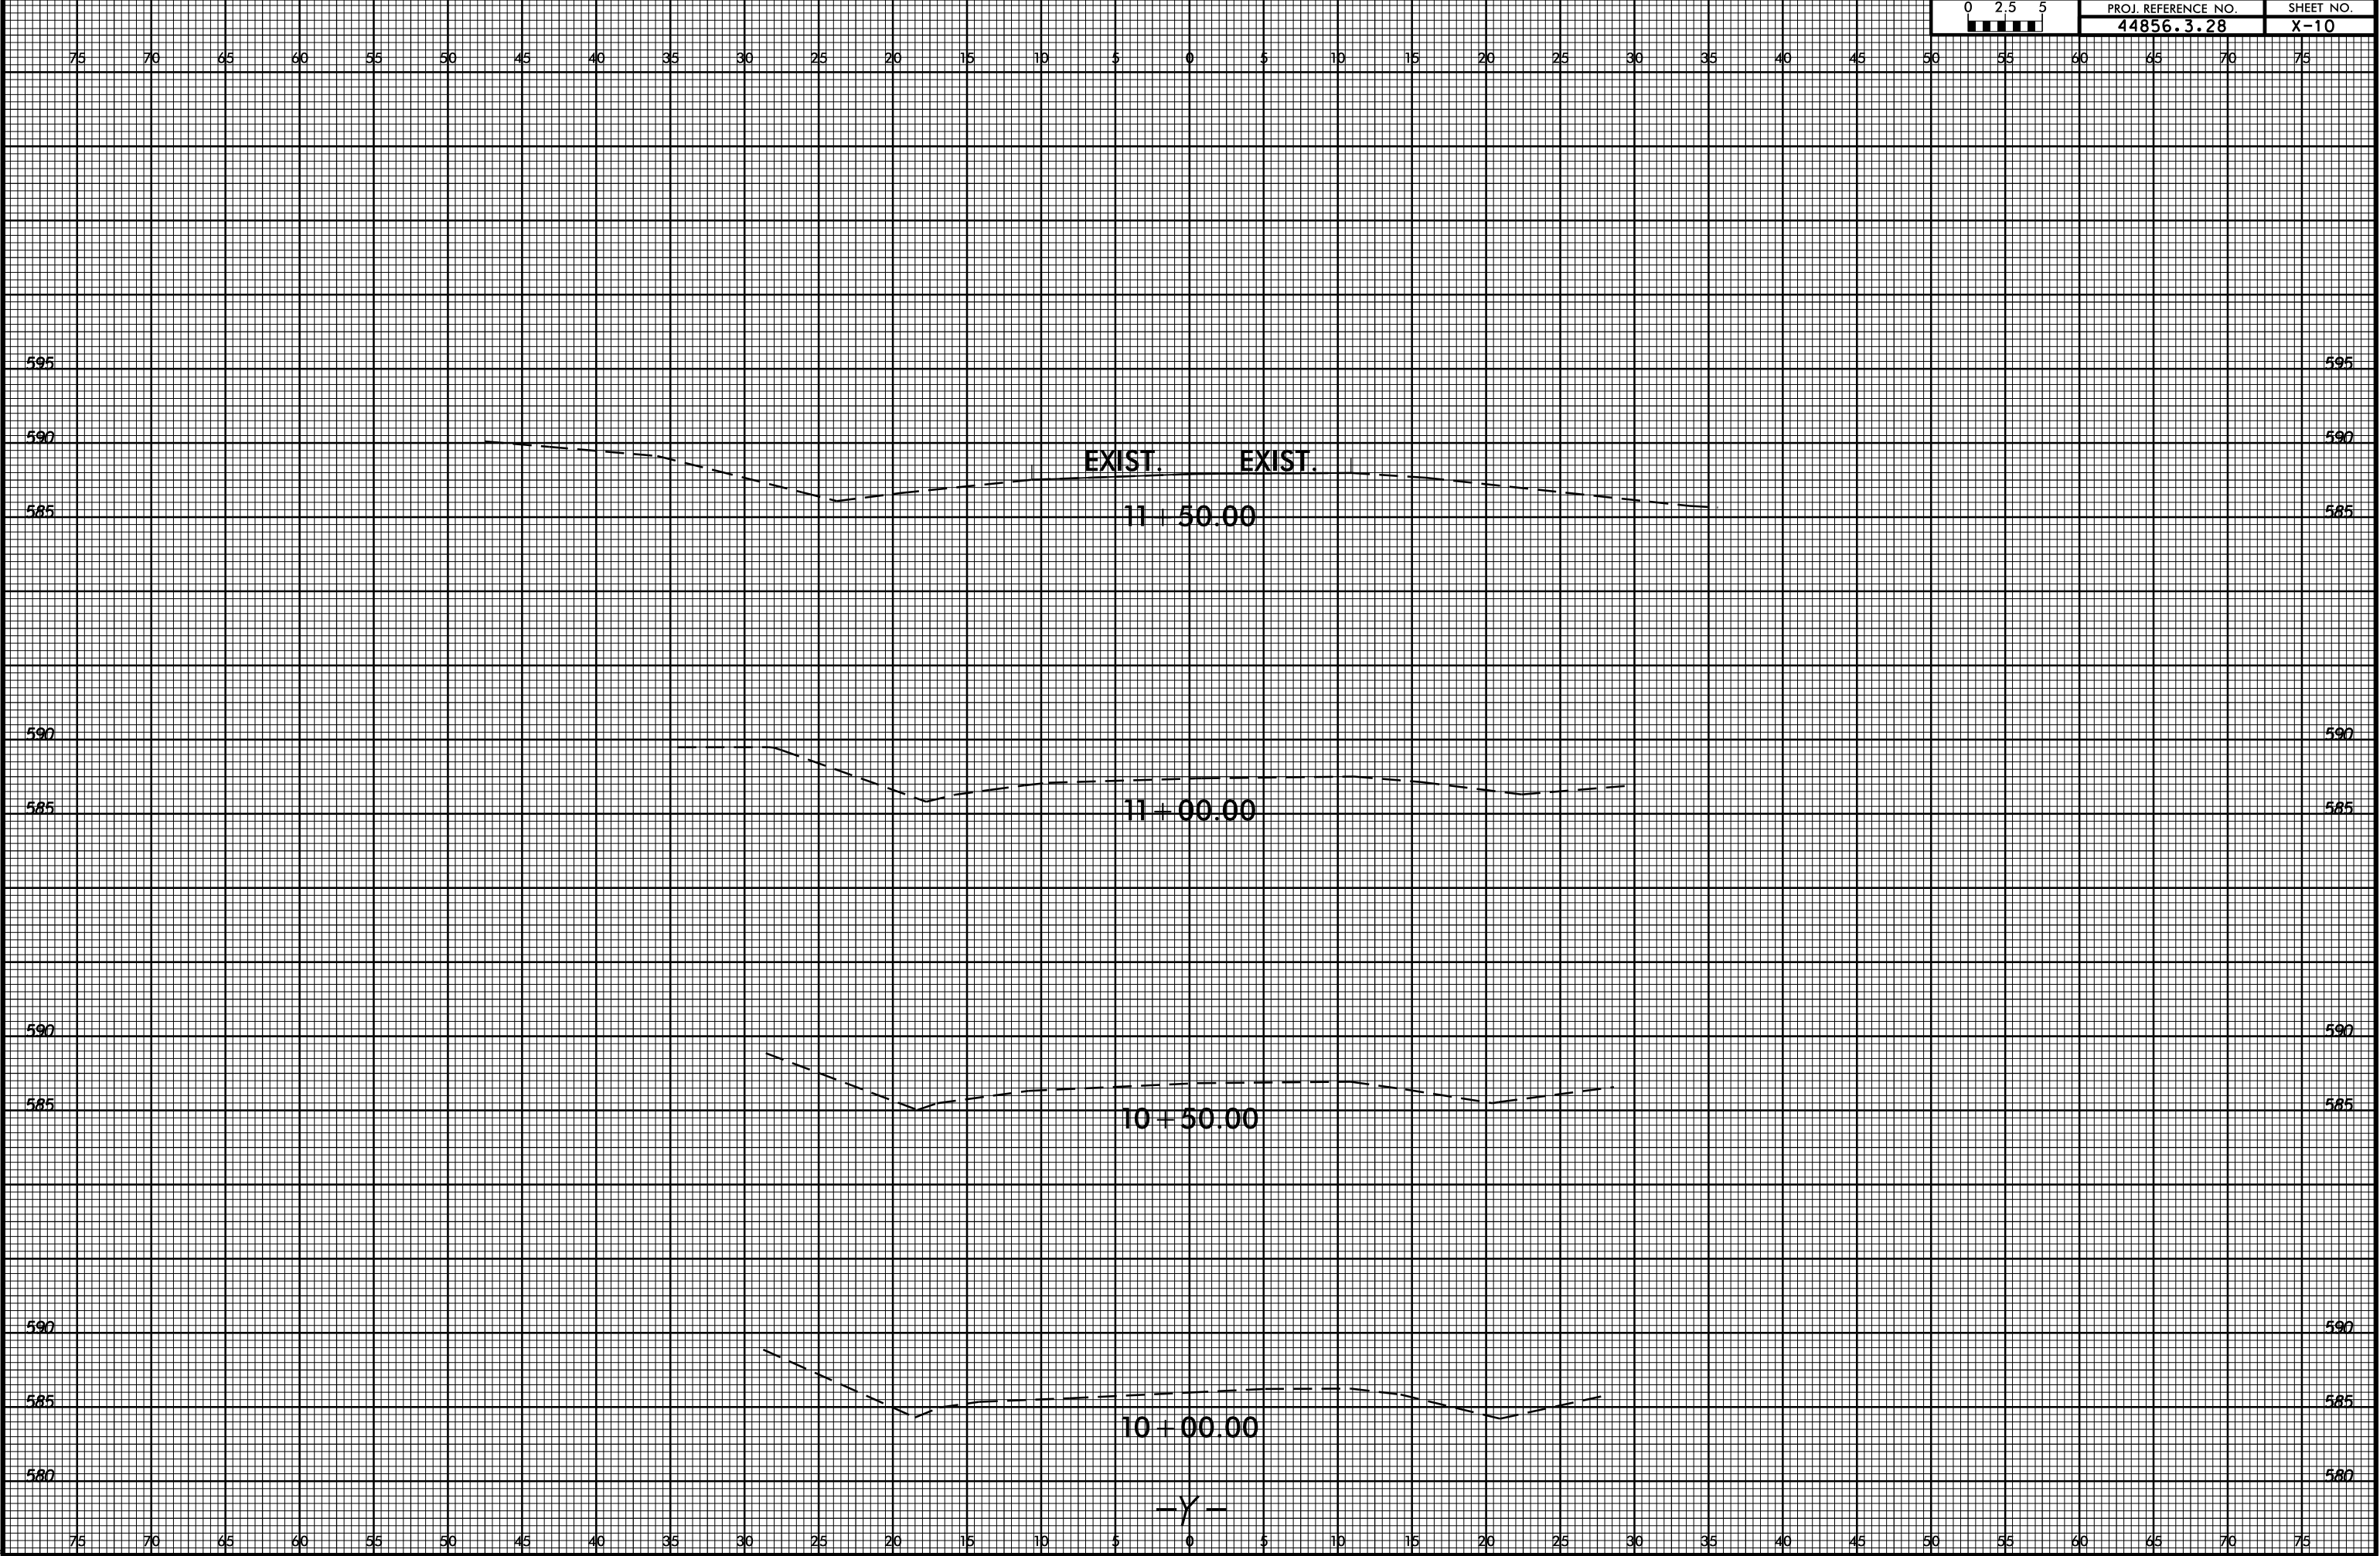


6/23/16

I4-AUG-2020 07:41
S:\D00\200\St. Carters Acres_RAB\XSC\W-5710AB_Ridge St_Caters Acres.st5_xpl_Y.dgn
icbrooks

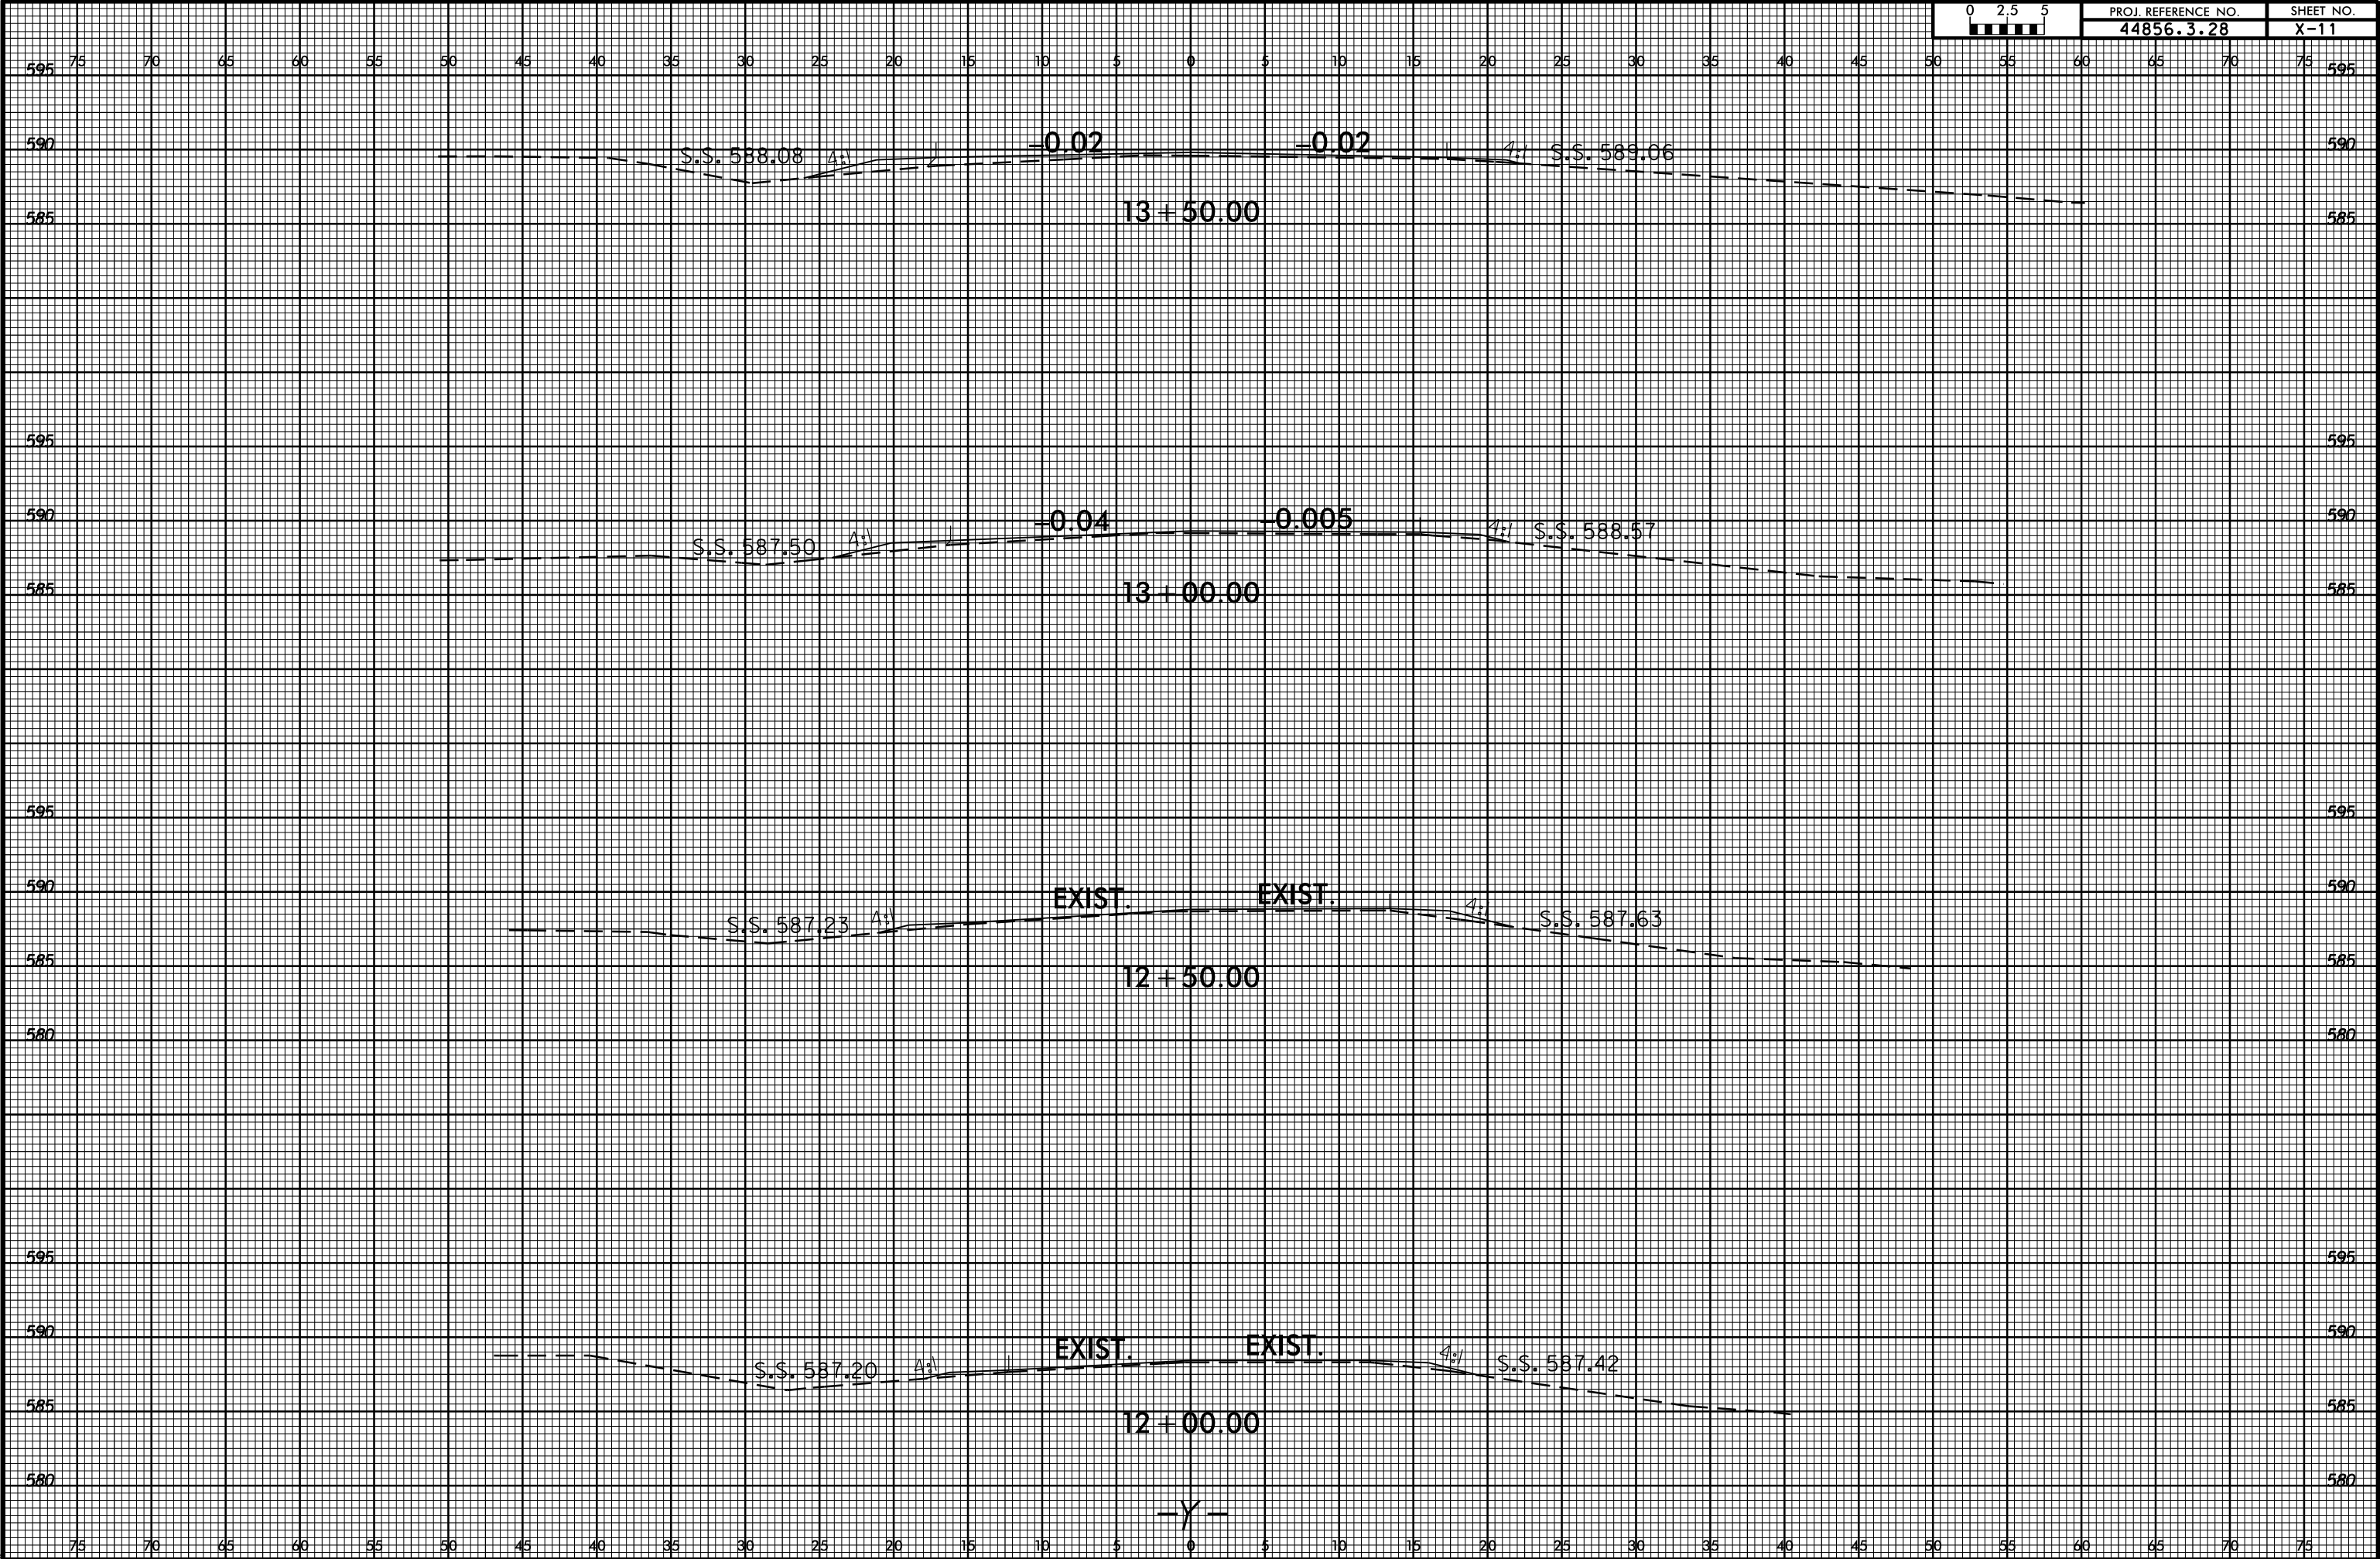


6/23/16

14-AUG-2020 07:42
S:\D00\Drawings\St. Carters Acres\St. Carters Acres\St. Carters Acres.st5_xpl_Y.dgn
icbrooks

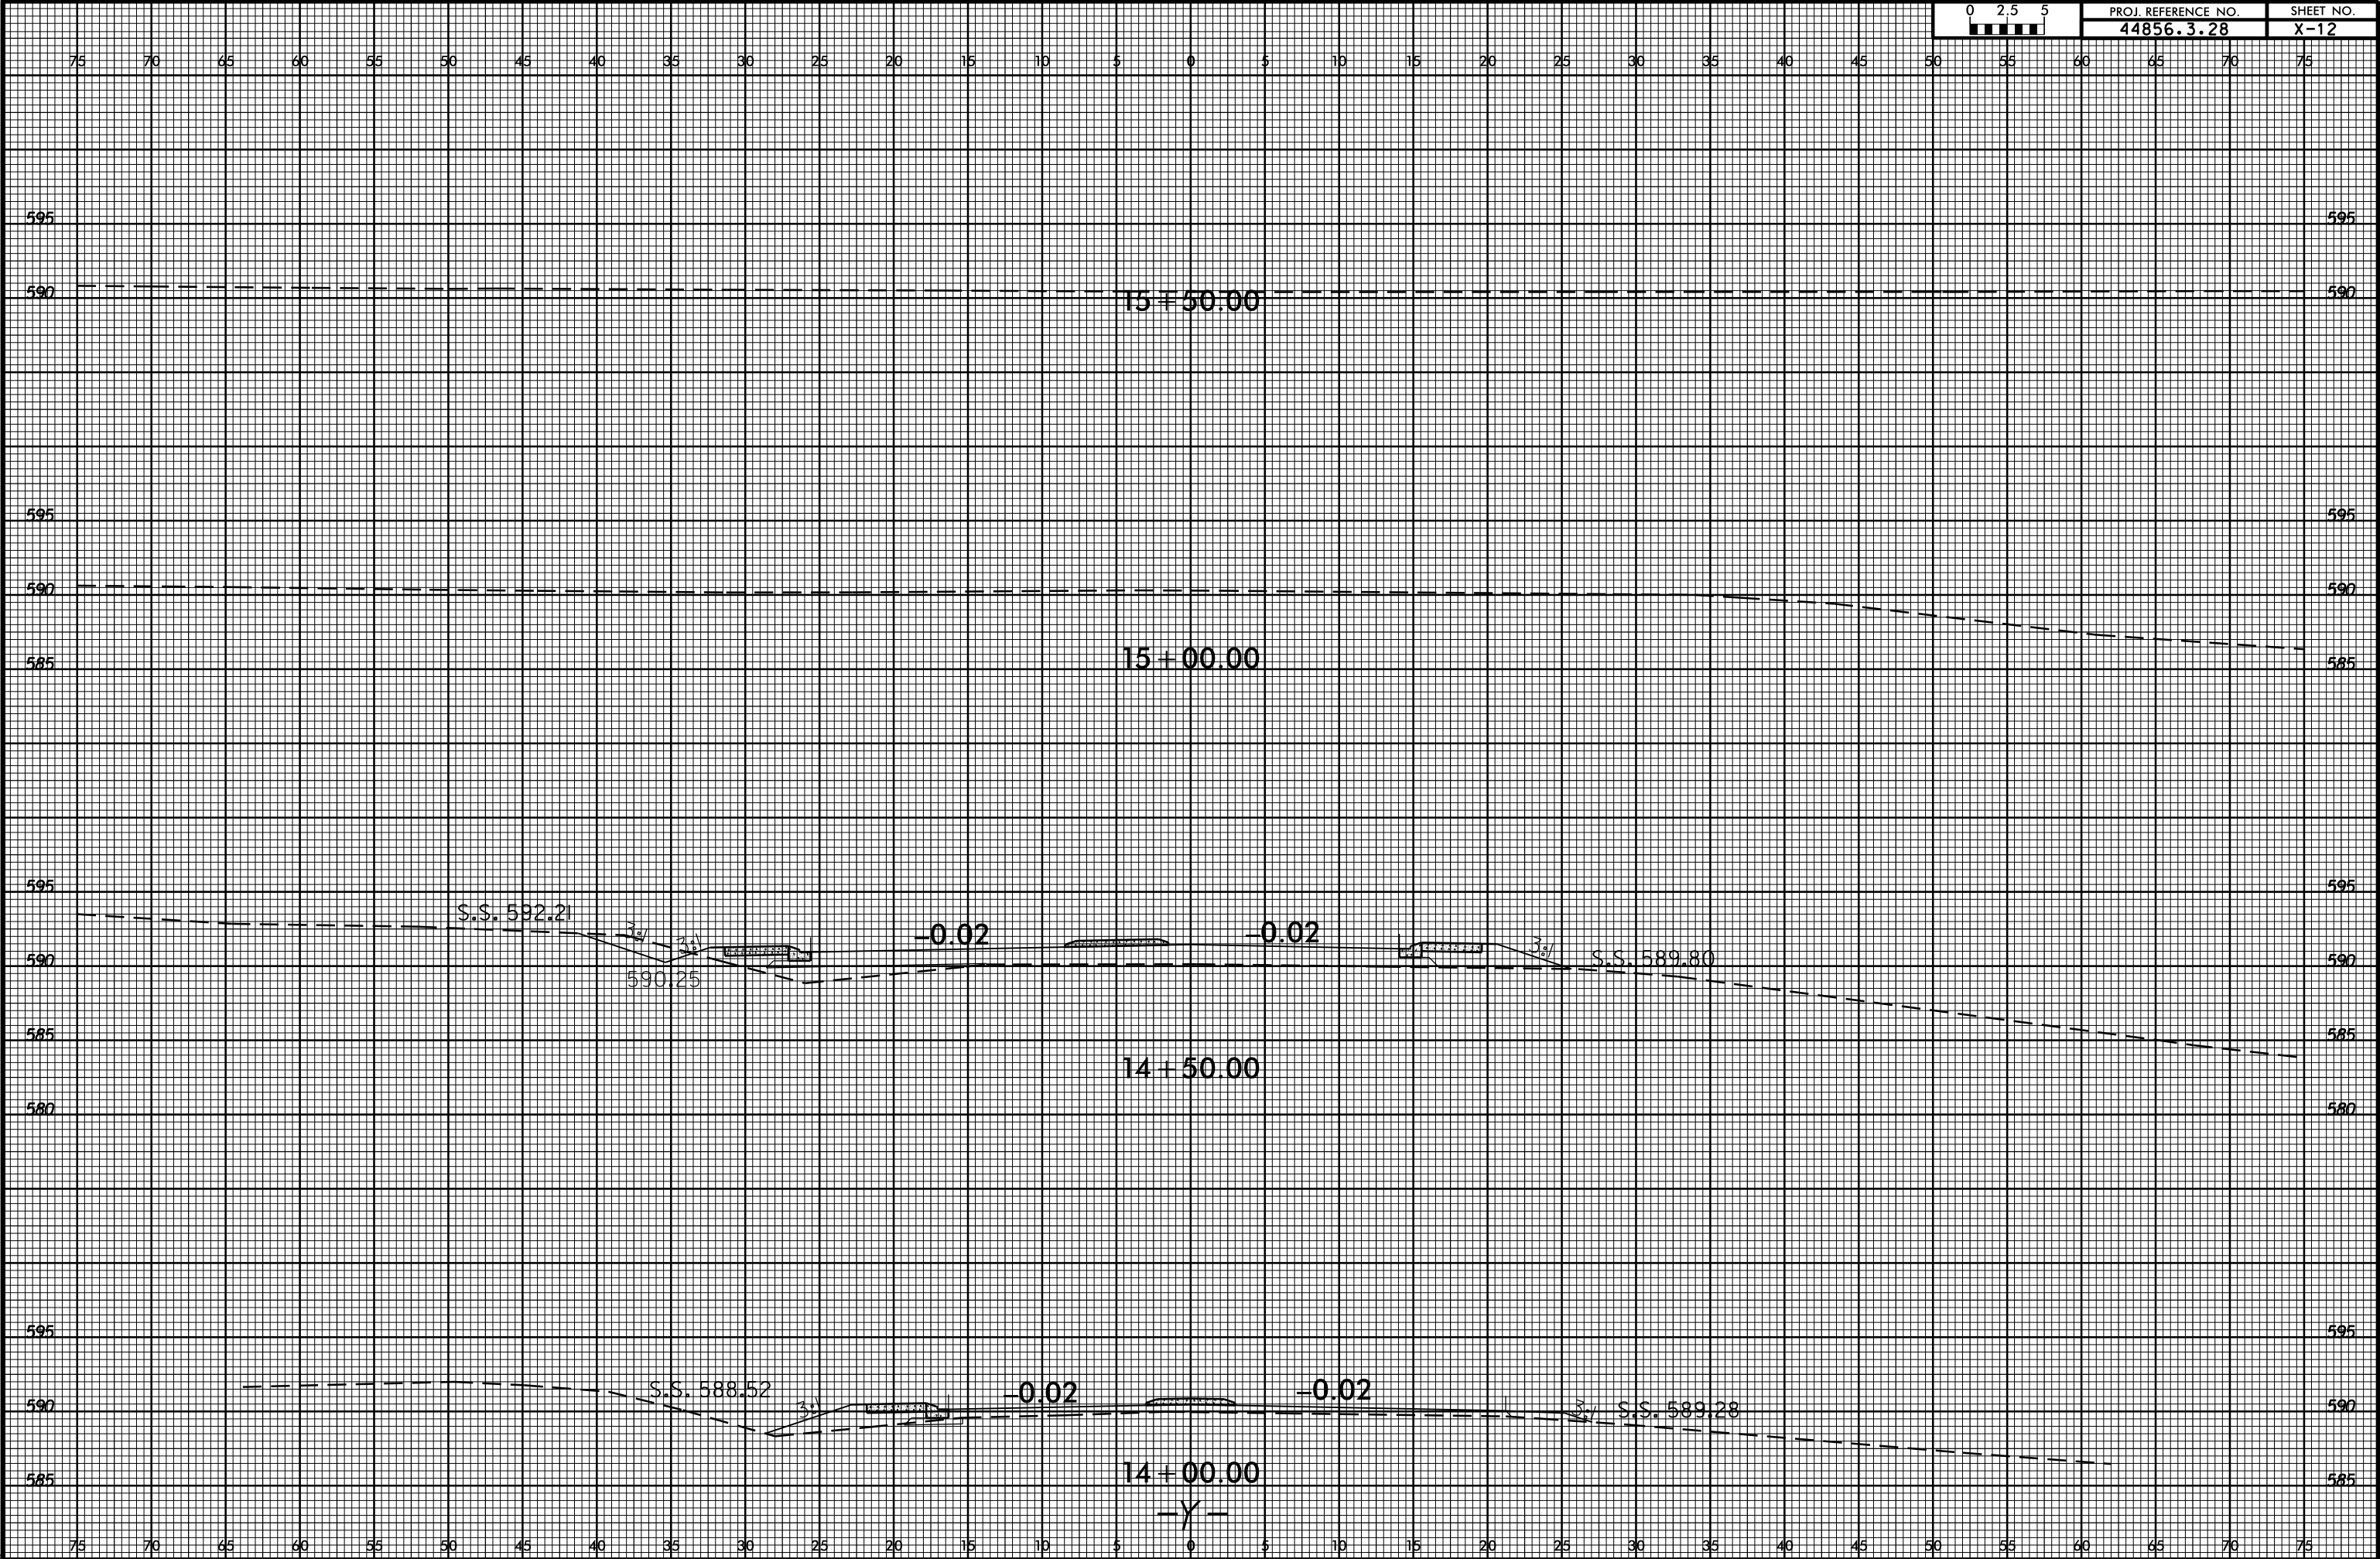


6/23/16

I:\MAR-2021\1659
S:\JDC\1601\1659\1659.dgn
C:\Users\jdc\Documents\1659.dgn
C:\Users\jdc\Documents\1659.dgn

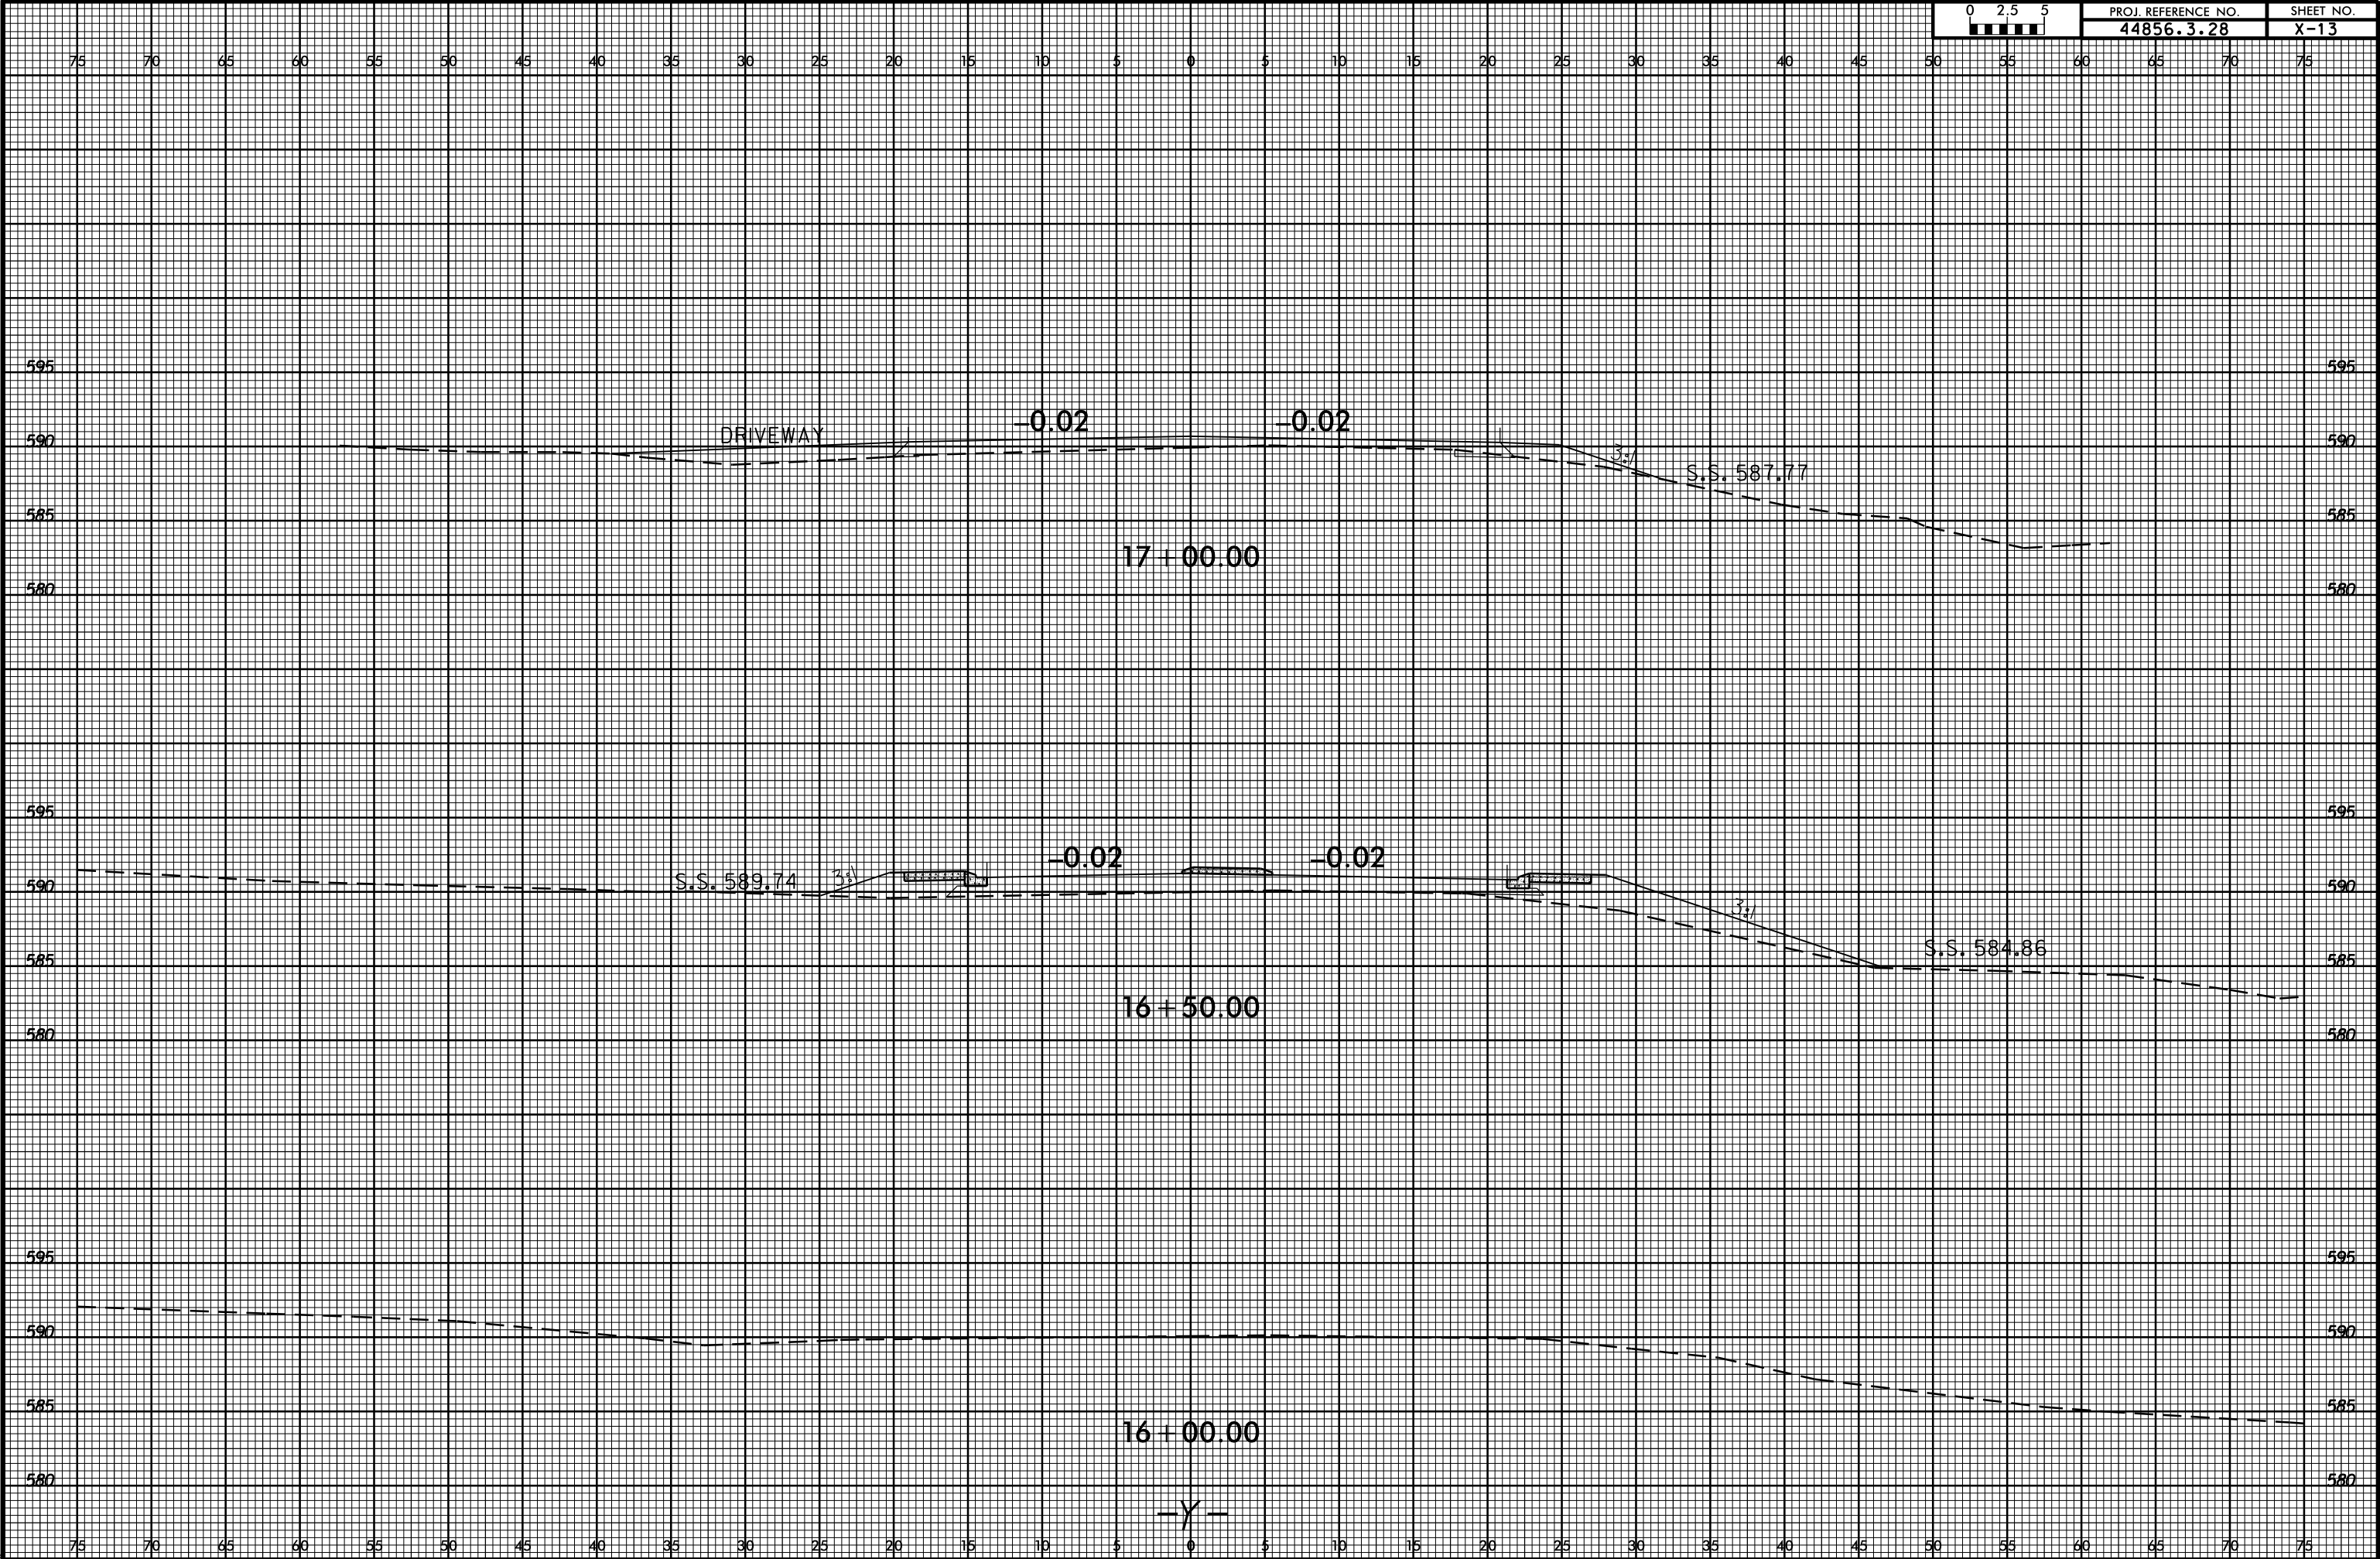

6/23/16

14-AUG-2020 07:43
S:\DDC\Drawings\St. Caters Acres\St. Caters Acres\St. Caters Acres.dgn
ICB\brooks

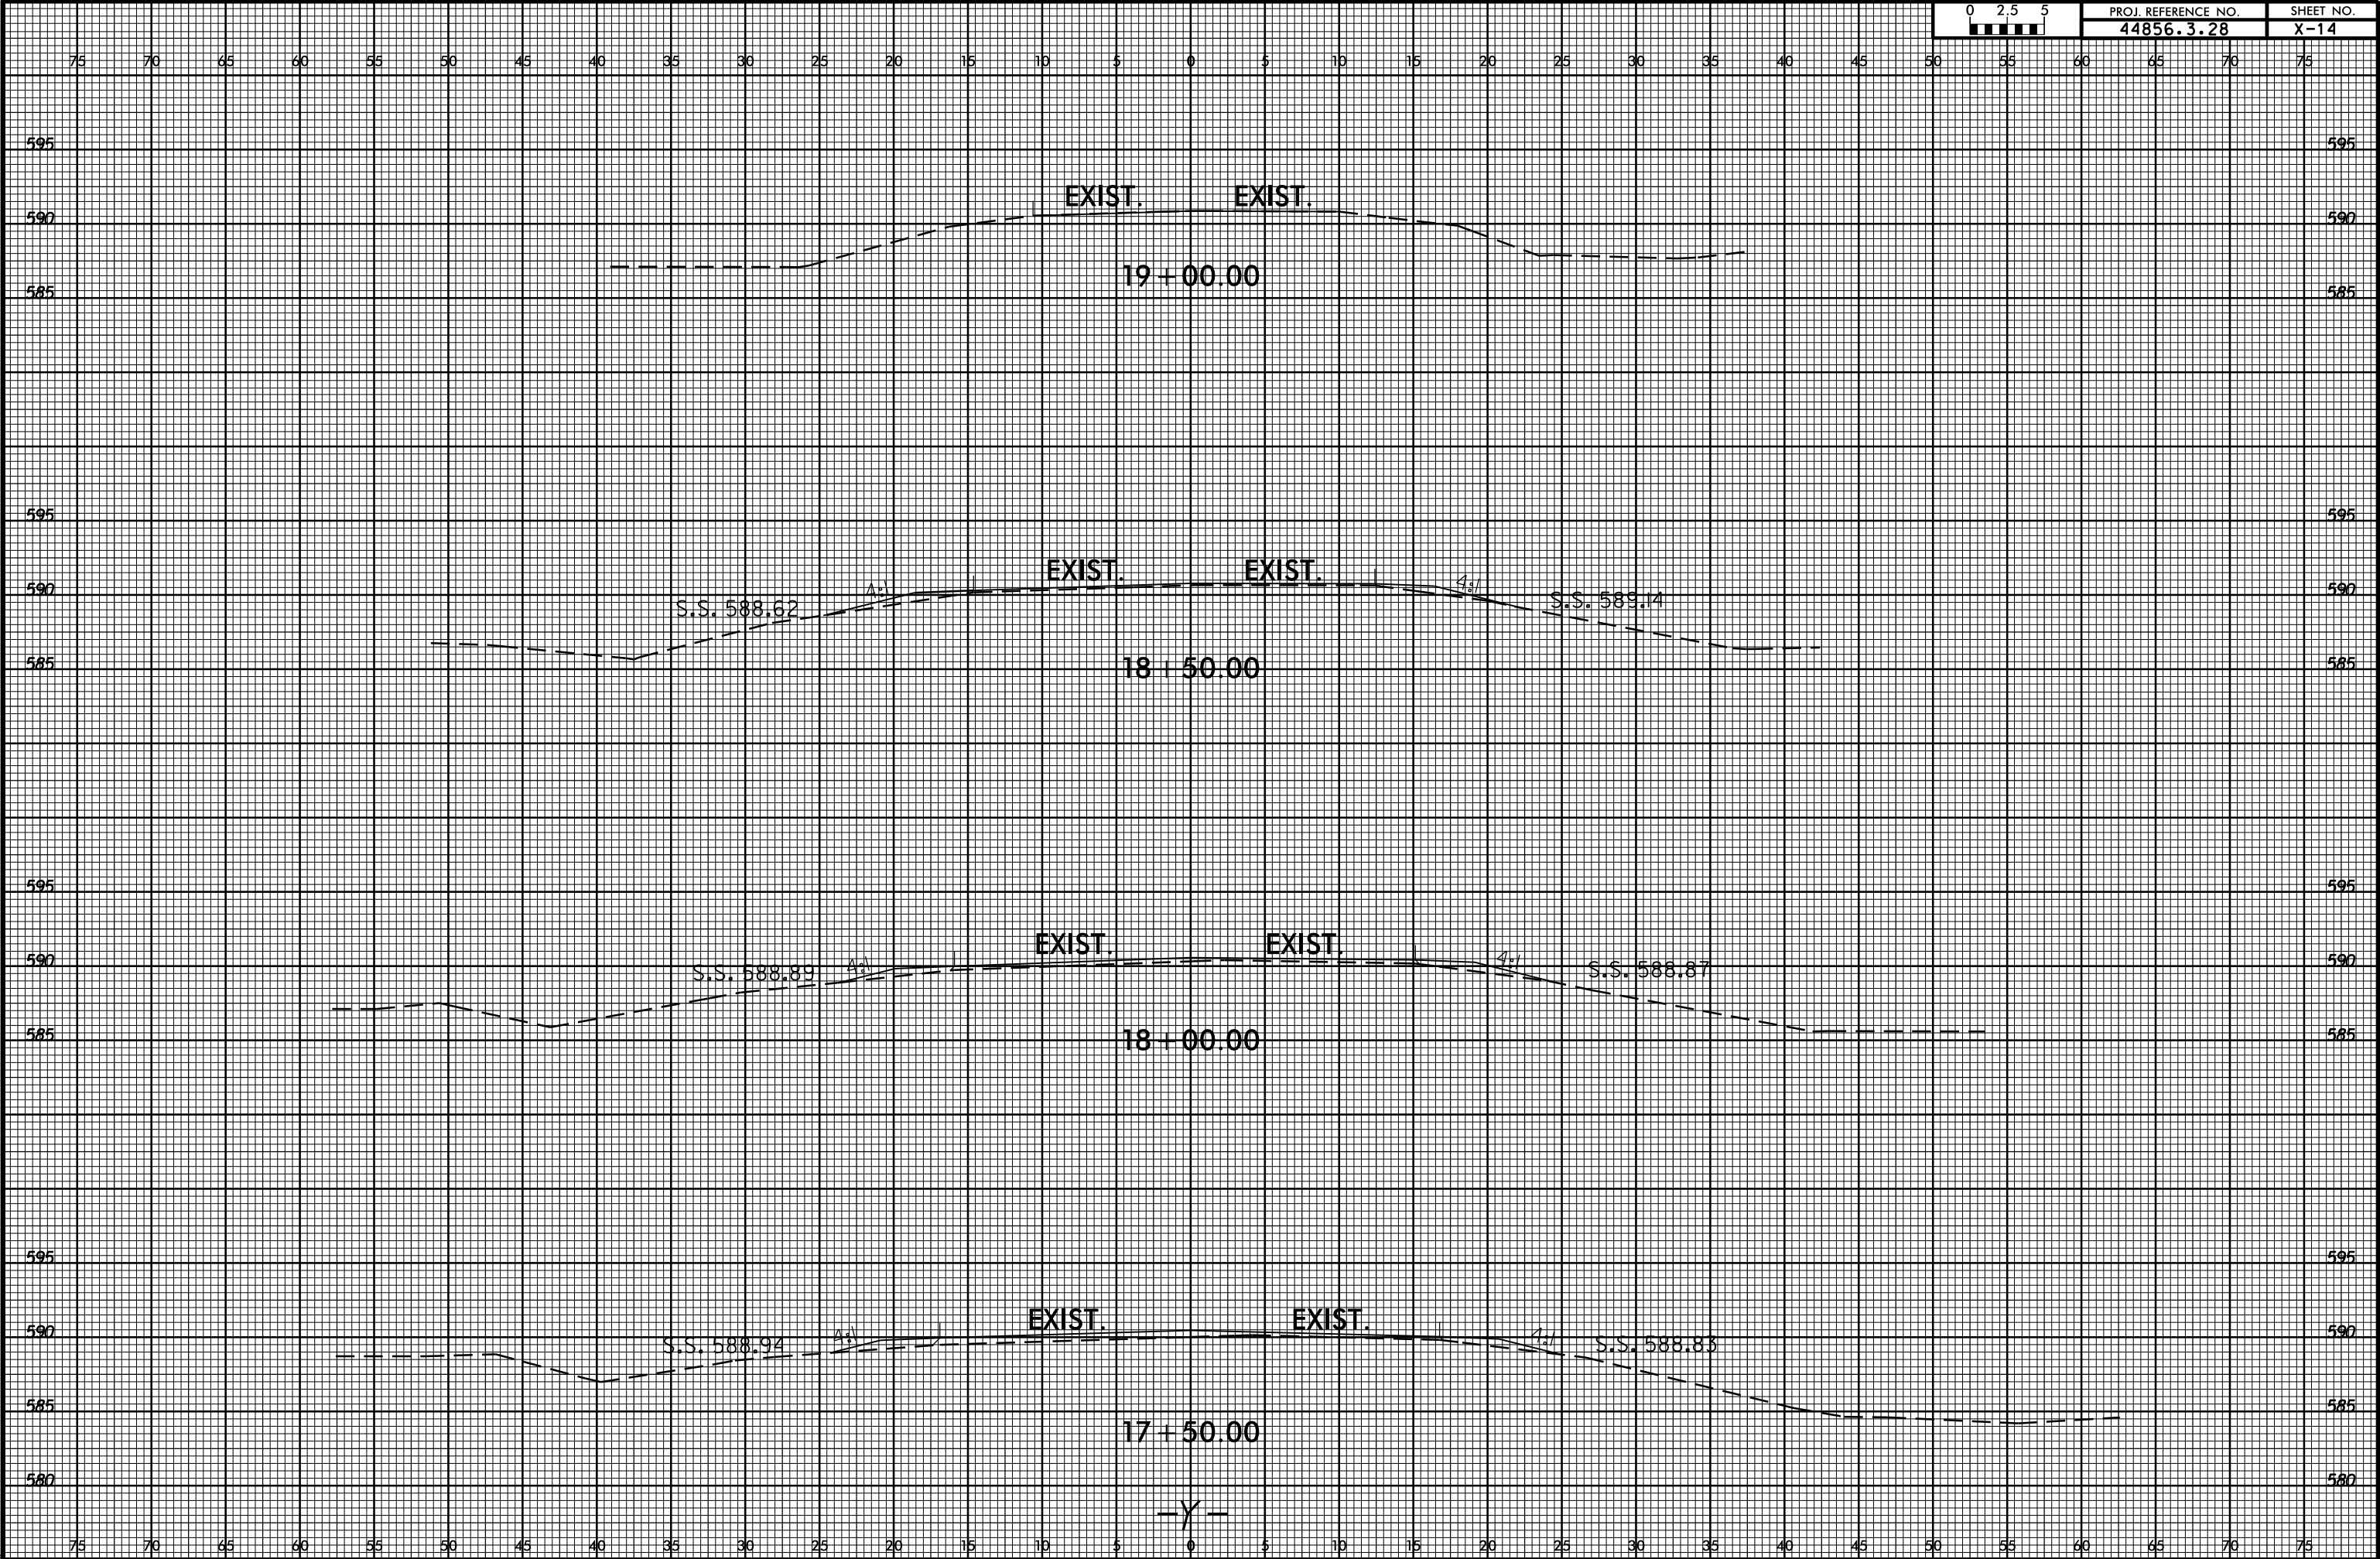

6/23/16

I4-AUG-2020 07:44
S:\D00\000\Stations\W-5710AB_Ridge St. Carers Acres_RAB\XSC\W-5710AB_Ridge St. Carers Acres.st5_xpl_Y.dgn
icbrooks

