


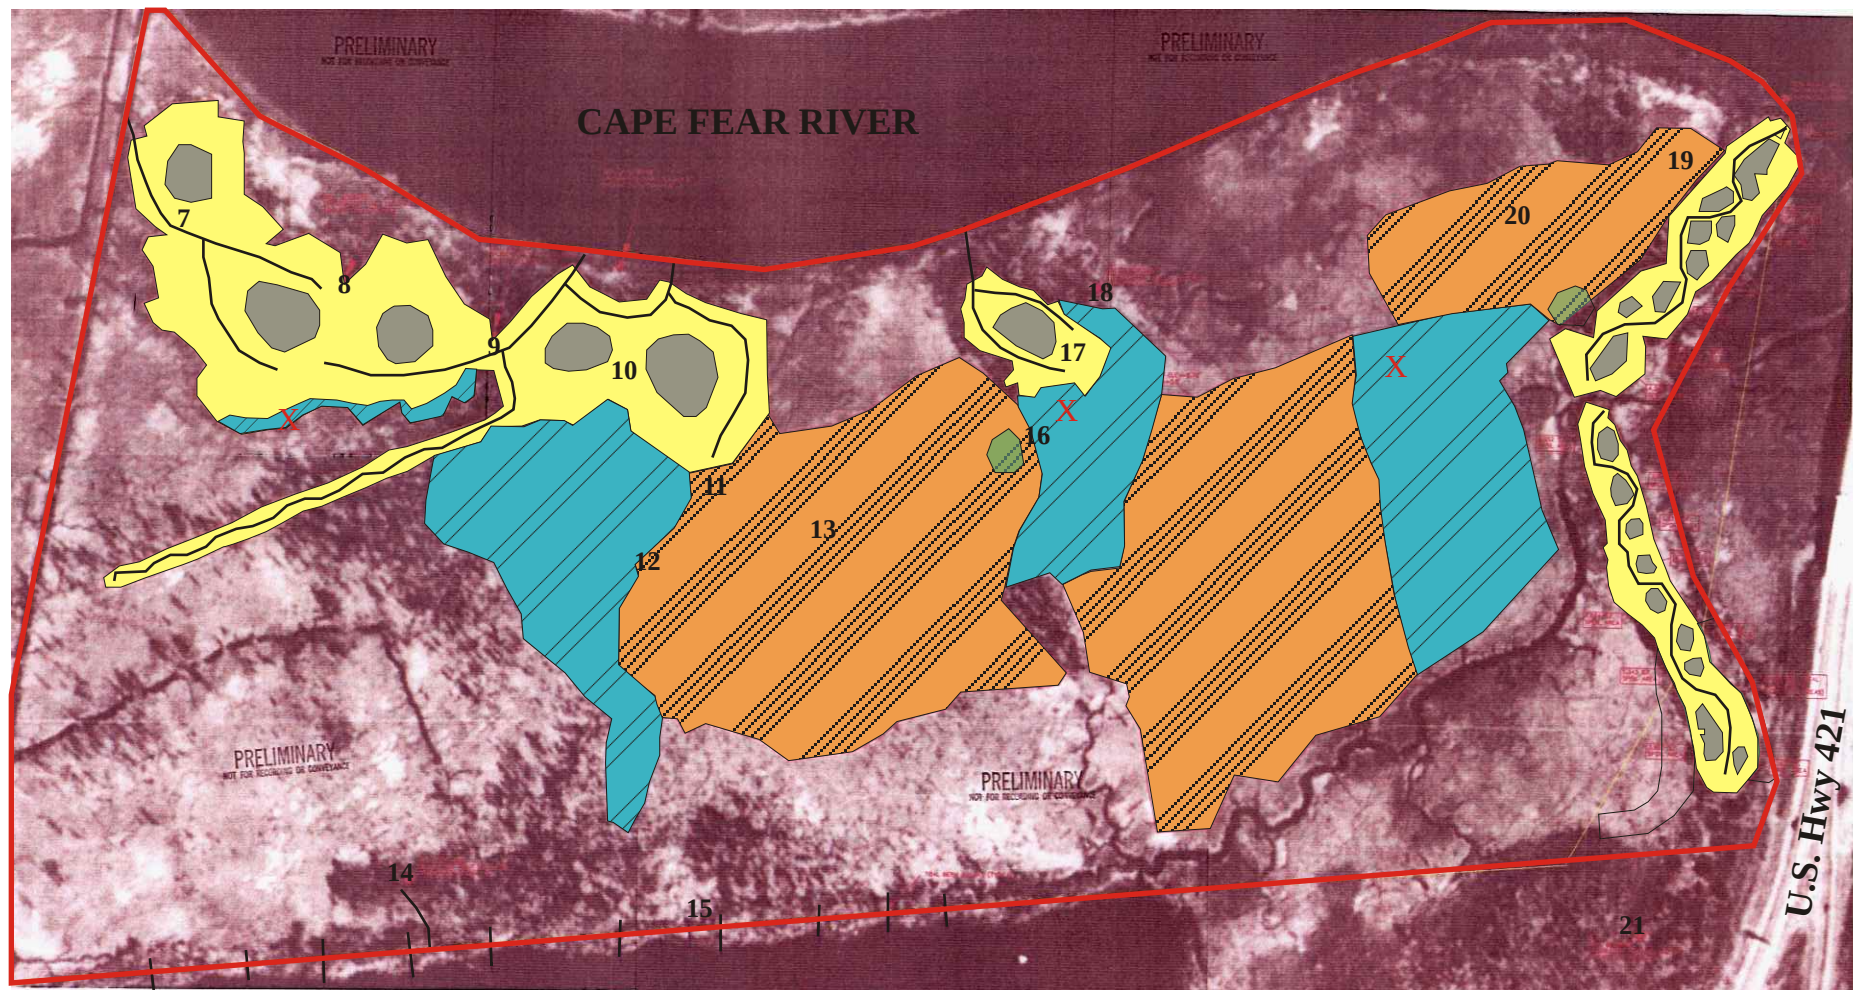

- Restored Cypress/Gum Swamp (12.3 ac)
- Restored Tidal Freshwater Marsh (25.12 ac)
- Restored Tidal Marsh/Shrub Scrub (17.02 ac)
- Spoil Pile (2.74 ac)
- Areas sprayed with herbicide in 2001 to eliminate *Phragmites*

- X Cypress/Gum Vegetation Plot
- Created Tidal Creek
- # Gauge Location
- Project Boundaries



SCALE: 1" = 400'

Note: All areas not otherwise marked within the project boundaries are classified as Tidal Marsh/Shrub Scrub Enhancement 85.72 ac).

Figure 2. Site plan showing habitat types, gauge locations, created tidal creeks, and cypress/gum vegetation plots.

Land Management Group, Inc.
Environmental Consultants
Wilmington, NC
December 2004

McIntyre Tract
Wilmington Bypass Project
Brunswick County, NC
Year Four Monitoring Report