


FILE NAME: OBX-HSE-C1.DWG
PLOT DATE: Sep 13, 2024 - 4:30PM

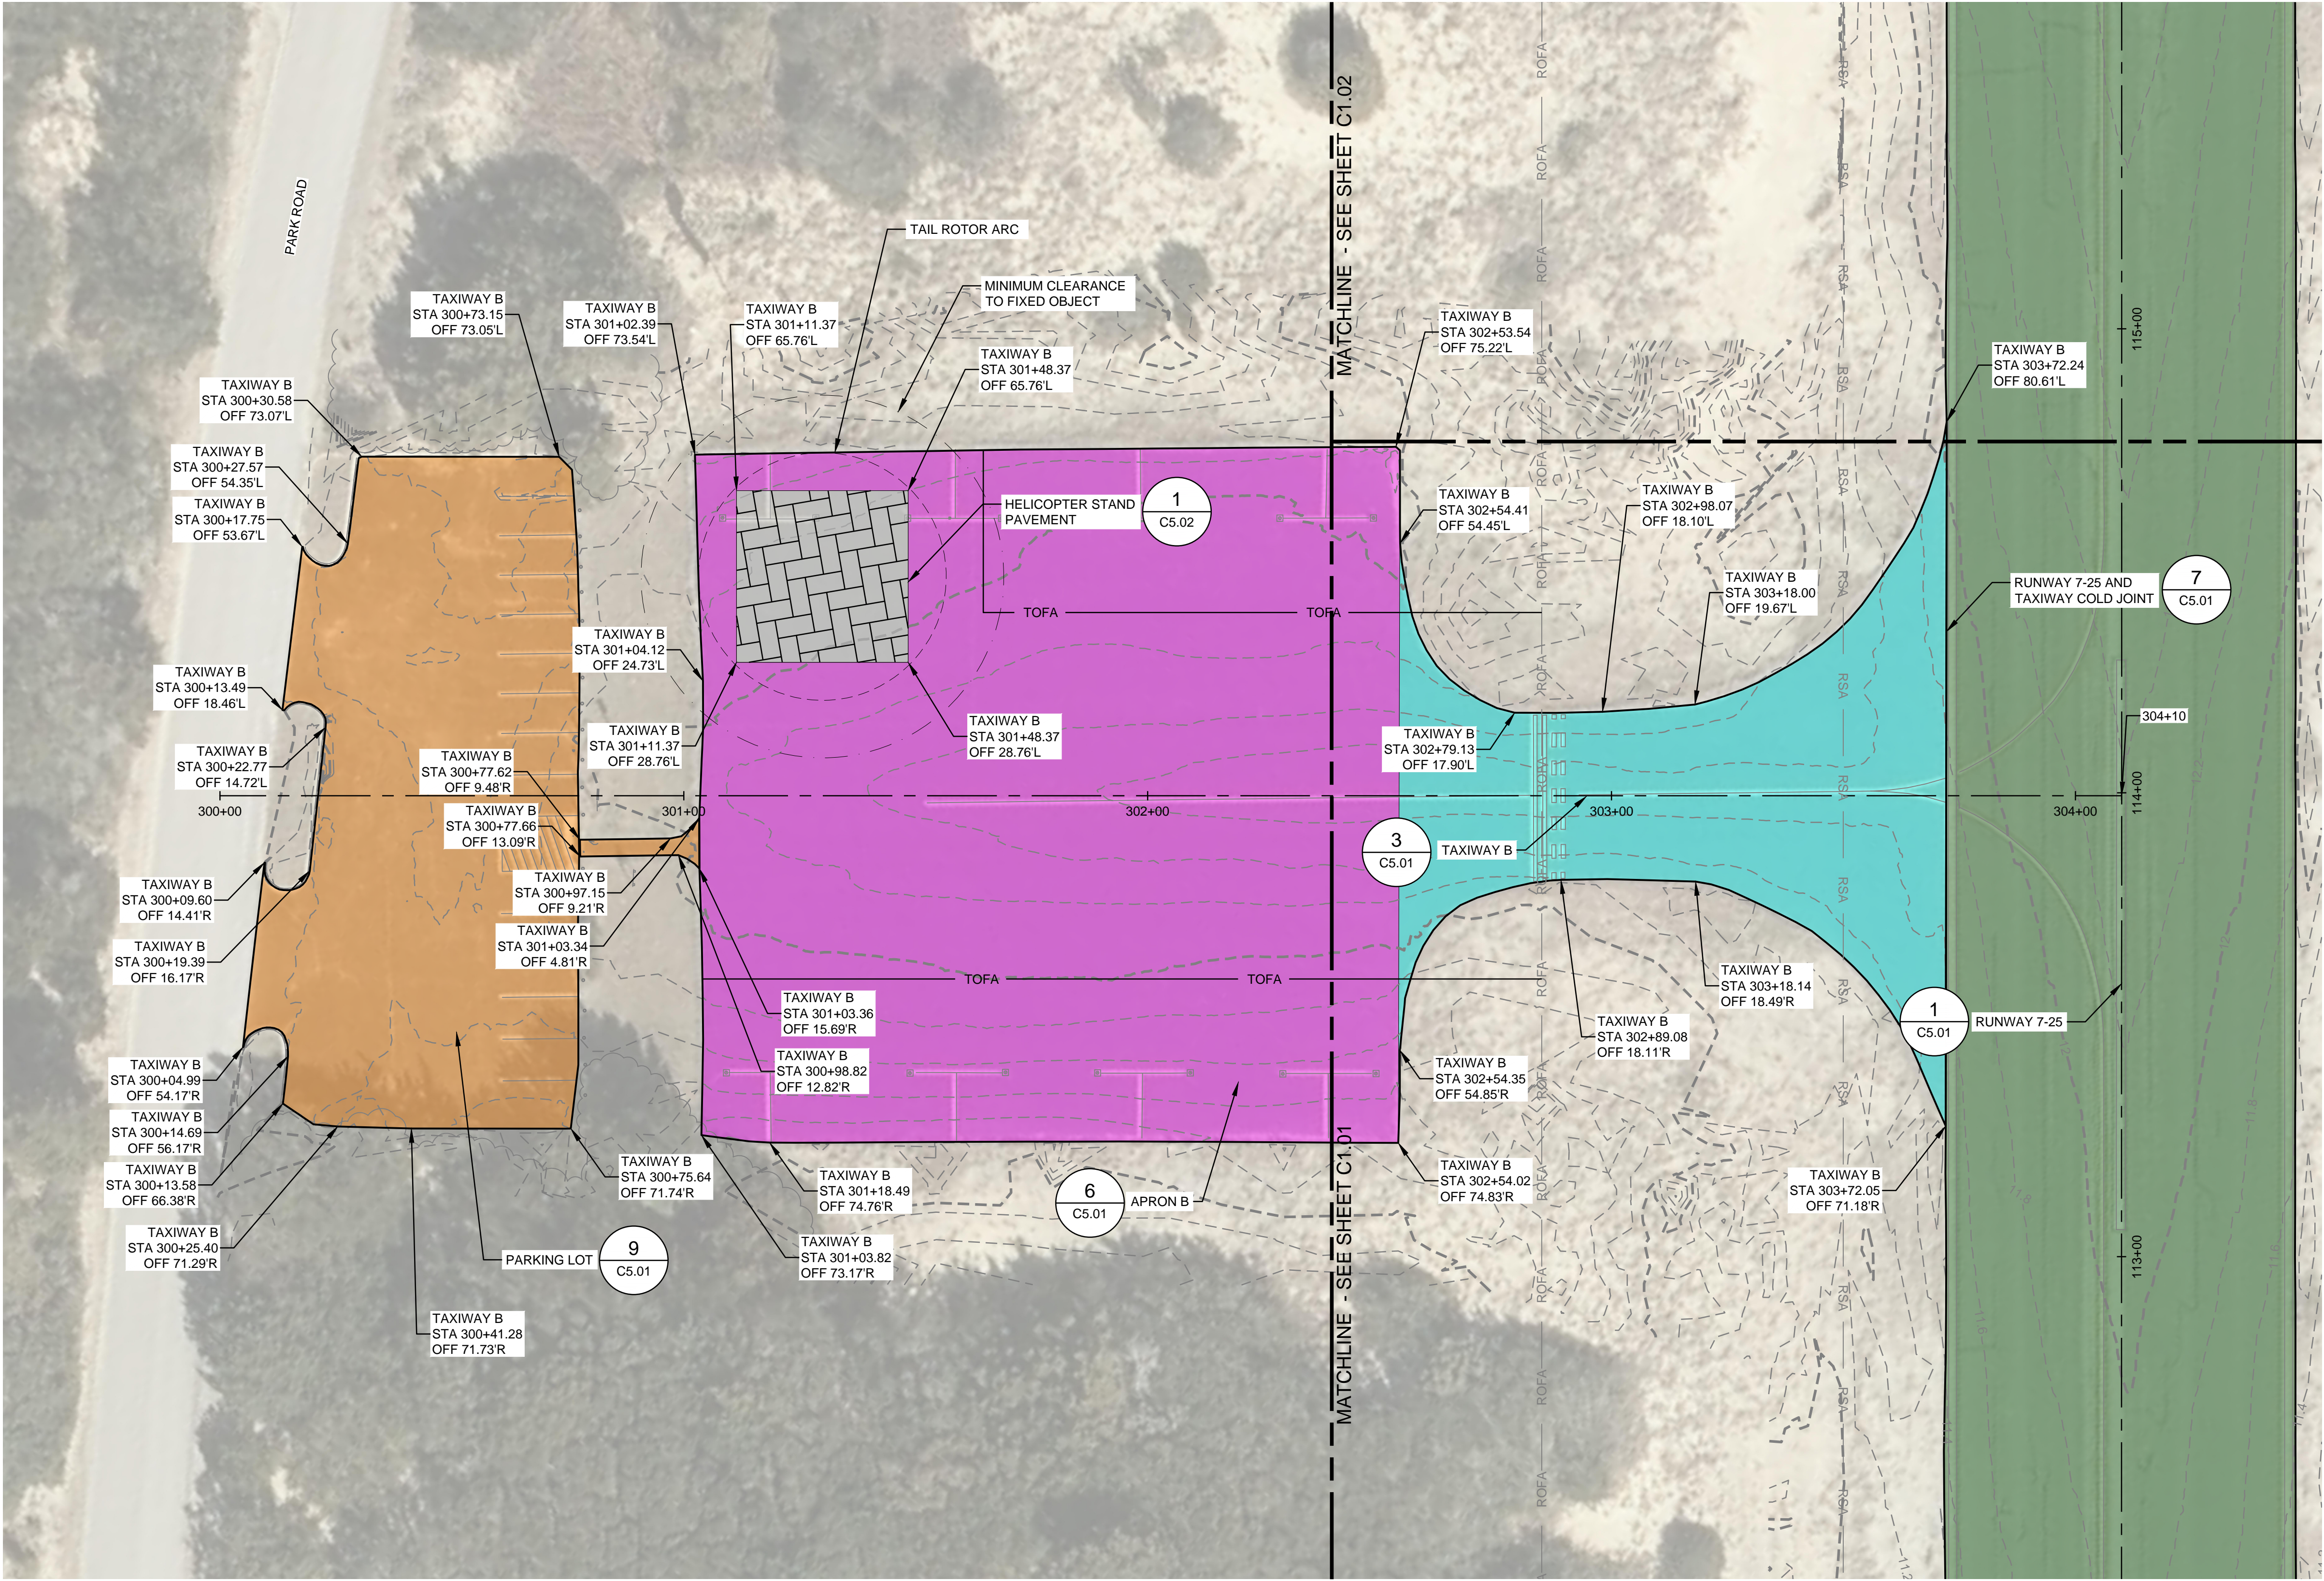


NOTES

- FOR TAXIWAY B AND APRON PAVING AND GRADING, SEE SHEET C1.03.
- FOR RUNWAY AND TAXIWAY A EXISTING TYPICAL SECTIONS, SEE SHEET CD5.01.
- SEE SHEETS C5.01 AND C5.02 FOR PAVING DETAILS.
- STATION AND OFFSET IS PROVIDED FOR REFERENCE. CONTRACTOR TO USE EXISTING PAVEMENT LIMITS AS THE LIMITS OF WORK.
- PAVEMENT REHABILITATION TO MAINTAIN EXISTING GRADES AND GEOMETRY. CONTRACTOR TO SURVEY EXISTING PAVEMENT (INCLUDING ELEVATION) TO THE EXTENT REQUIRED TO RE-ESTABLISH THE EXISTING GRADES AND GEOMETRY DURING PAVING OPERATIONS. CONTRACTOR MUST NOT MODIFY THE EXISTING GRADES AND GEOMETRY WITHOUT THE PRIOR WRITTEN CONSENT OF THE PROJECT REPRESENTATIVE.

PRINT IN COLOR


LEGEND

	RUNWAY	1 C5.01
	HELICOPTER STAND CONCRETE PAVEMENT	1 C5.02
	TAXIWAY A	2 C5.01
	TAXIWAY B	3 C5.01
	TAXIWAY C	4 C5.01
	APRON A	5 C5.01
	APRON B	6 C5.01
	APRON C	8 C5.01
	PARKING LOT AND ACCESS DRIVE	9 C5.01

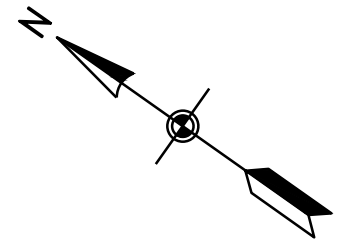

0 10' 20' 40'
HORIZONTAL SCALE 1"=20'

KEY PLAN

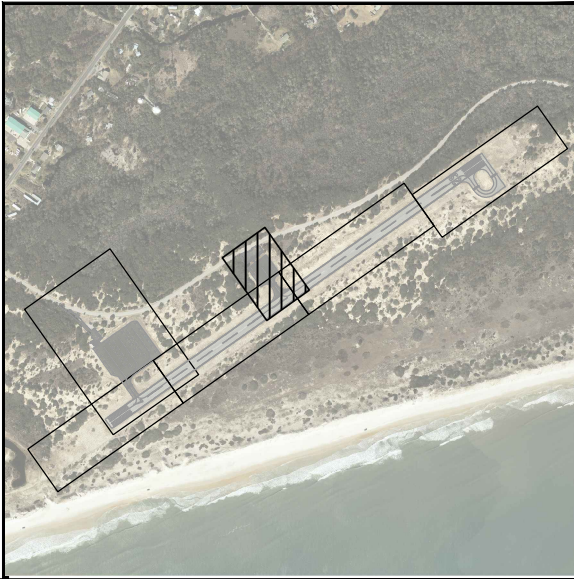

1001 MOREHEAD SQUARE DRIVE
SUITE 610
CHARLOTTE, NC 28203
T 704-342-5401 | www.wsp.com


NO.	DESCRIPTION	DATE

BILLY MITCHELL AIRPORT (HSE)

PAVEMENT REHABILITATION PROJECT
NCDOT PROJECT NO. 36244.74.1.1

53262 BILLY MITCHELL ROAD
FRISCO, NC 27936

ISSUED FOR BID

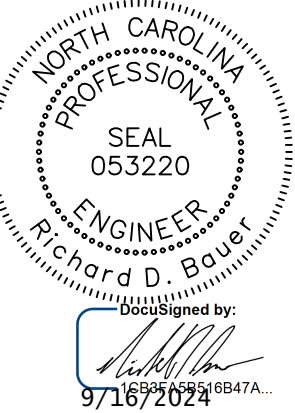

SHEET TITLE
**PAVING AND GRADING PLAN
SHEET 3 OF 4**

DATE **SEPTEMBER 16, 2024**
SCALE **1" = 20'**
DRAWN BY **SSD**
CHECKED BY **RDB**
APPROVED BY **RDB**

WSP PROJECT NUMBER **188695-05**

SHEET NUMBER **C1.03**
SHEET 14 OF 26

SCALE (S) AS NOTED ON THIS SHEET ARE BASED ON A FULL SIZE 22 X 34 SHEET.