

| STATE | STATE PROJECT REFERENCE NO. | SHEET NO. | TOTAL SHEETS |
|-------|-----------------------------|-----------|--------------|
| N.C. | B-5129A (44287.1.2) | 1 | 6 |

STATE OF NORTH CAROLINA
DEPARTMENT OF TRANSPORTATION
DIVISION OF HIGHWAYS
GEOTECHNICAL ENGINEERING UNIT

STRUCTURE
SUBSURFACE INVESTIGATION

PROJ. REFERENCE NO. 42287.1.2 (B-5129A) F.A. PROJ. BRZ-0304(4)
COUNTY PAMLICO
PROJECT DESCRIPTION BRIDGE NO. 24 ON NC 304 (VANDEMERE ROAD) OVER NORTH PRONG BAY RIVER AT -L- STA. 13+68.50

CONTENTS

| SHEET | DESCRIPTION |
|-------|-------------|
| 1 | TITLE SHEET |
| 2 | LEGEND |
| 3 | SITE PLAN |
| 4 | PROFILE |
| 5-6 | BORE LOGS |

CAUTION NOTICE

THE SUBSURFACE INFORMATION AND THE SUBSURFACE INVESTIGATION ON WHICH IT IS BASED WERE MADE FOR THE PURPOSE OF STUDY, PLANNING, AND DESIGN, AND NOT FOR CONSTRUCTION OR PAY PURPOSES. THE VARIOUS FIELD BORING LOGS, ROCK CORES, AND SOIL TEST DATA AVAILABLE MAY BE REVIEWED OR INSPECTED IN FALGOUT BY CONTACTING THE N.C. DEPARTMENT OF TRANSPORTATION, GEOTECHNICAL ENGINEERING UNIT AT (919) 707-6850. NEITHER THE SUBSURFACE PLANS AND REPORTS, NOR THE FIELD BORING LOGS, ROCK CORES, OR SOIL TEST DATA ARE PART OF THE CONTRACT.


GENERAL SOIL AND ROCK STRATA DESCRIPTIONS AND INDICATED BOUNDARIES ARE BASED ON A GEOTECHNICAL INTERPRETATION OF ALL AVAILABLE SUBSURFACE DATA AND MAY NOT NECESSARILY REFLECT THE ACTUAL SUBSURFACE CONDITIONS BETWEEN BORINGS OR BETWEEN SAMPLED STRATA WITHIN THE BOREHOLE. THE LABORATORY SAMPLE DATA AND THE IN SITU (IN-PLACE) TEST DATA CAN BE RELIED ON ONLY TO THE DEGREE OF RELIABILITY INHERENT IN THE STANDARD TEST METHOD. THE OBSERVED WATER LEVELS OR SOIL MOISTURE CONDITIONS INDICATED IN THE SUBSURFACE INVESTIGATIONS ARE AS RECORDED AT THE TIME OF THE INVESTIGATION. THESE WATER LEVELS OR SOIL MOISTURE CONDITIONS MAY VARY CONSIDERABLY WITH TIME ACCORDING TO CLIMATIC CONDITIONS INCLUDING TEMPERATURES, PRECIPITATION, AND WIND, AS WELL AS OTHER NON-CLIMATIC FACTORS.

THE BIDDER OR CONTRACTOR IS CAUTIONED THAT DETAILS SHOWN ON THE SUBSURFACE PLANS ARE PRELIMINARY ONLY AND IN MANY CASES THE FINAL DESIGN DETAILS ARE DIFFERENT. FOR BIDDING AND CONSTRUCTION PURPOSES, REFER TO THE CONSTRUCTION PLANS AND DOCUMENTS FOR FINAL DESIGN INFORMATION ON THIS PROJECT. THE DEPARTMENT DOES NOT WARRANT OR GUARANTEE THE SUFFICIENCY OR ACCURACY OF THE INVESTIGATION MADE, NOR THE INTERPRETATIONS MADE, OR OPINION OF THE DEPARTMENT AS TO THE TYPE OF MATERIALS AND CONDITIONS TO BE ENCOUNTERED. THE BIDDER OR CONTRACTOR IS CAUTIONED TO MAKE SUCH INDEPENDENT SUBSURFACE INVESTIGATIONS AS HE DEEMS NECESSARY TO SATISFY HIMSELF AS TO CONDITIONS TO BE ENCOUNTERED ON THIS PROJECT. THE CONTRACTOR SHALL HAVE NO CLAIM FOR ADDITIONAL COMPENSATION OR FOR AN EXTENSION OF TIME FOR ANY REASON RESULTING FROM THE ACTUAL CONDITIONS ENCOUNTERED AT THE SITE DIFFERING FROM THOSE INDICATED IN THE SUBSURFACE INFORMATION.

PERSONNEL

C.M. WRIKE
R.E. SMITH
D.G. PINTER

INVESTIGATED BY D.N. ARGENBRIGHT
CHECKED BY D.N. ARGENBRIGHT
SUBMITTED BY D.N. ARGENBRIGHT
DATE JUNE 2013

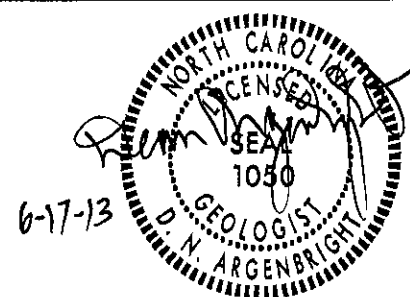

PROJECT: 42287.1.2 ID: B-5129A

DRAWN BY: T.T. WALKER

NOTE - THE INFORMATION CONTAINED HEREIN IS NOT IMPLIED OR GUARANTEED BY THE N.C. DEPARTMENT OF TRANSPORTATION AS BEING ACCURATE NOR IS IT CONSIDERED TO BE PART OF THE PLANS, SPECIFICATIONS, OR CONTRACT FOR THE PROJECT.

NOTE - BY HAVING REQUESTED THIS INFORMATION THE CONTRACTOR SPECIFICALLY WAIVES ANY CLAIMS FOR INCREASED COMPENSATION OR EXTENSION OF TIME BASED ON DIFFERENCES BETWEEN THE CONDITIONS INDICATED HEREIN AND THE ACTUAL CONDITIONS AT THE PROJECT SITE.

NORTH CAROLINA DEPARTMENT OF TRANSPORTATION
DIVISION OF HIGHWAYS
GEOTECHNICAL ENGINEERING UNIT

PROJECT REFERENCE NO. 8-5129A (42287.1.2) SHEET NO. 2

SUBSURFACE INVESTIGATION


SOIL AND ROCK LEGEND, TERMS, SYMBOLS, AND ABBREVIATIONS

| SOIL DESCRIPTION | | GRADATION | | ROCK DESCRIPTION | | TERMS AND DEFINITIONS | |
|---|
| <p>SOIL IS CONSIDERED TO BE THE UNCONSOLIDATED, SEMI-CONSOLIDATED, OR WEATHERED EARTH MATERIALS THAT CAN BE PENETRATED WITH A CONTINUOUS FLIGHT POWER AUGER, AND YIELD LESS THAN 100 BLOWS PER FOOT ACCORDING TO STANDARD PENETRATION TEST (ASTM D-1586). SOIL CLASSIFICATION IS BASED ON THE AASHTO SYSTEM. BASIC DESCRIPTIONS GENERALLY SHALL INCLUDE: CONSISTENCY, COLOR, TEXTURE, MOISTURE, AASHTO CLASSIFICATION, AND OTHER PERTINENT FACTORS SUCH AS MINERALOGICAL COMPOSITION, ANGULARITY, STRUCTURE, PLASTICITY, ETC. EXAMPLE:</p> <p style="text-align: center;"><i>VERY STIFF, GRAY-SILTY CLAY, MOST WITH INTERBEDDED FINE SAND LAYERS, MEDIUM PLASTIC, A-7-6</i></p> | | <p>WELL GRADED - INDICATES A GOOD REPRESENTATION OF PARTICLE SIZES FROM FINE TO COARSE. UNIFORM - INDICATES THAT SOIL PARTICLES ARE ALL APPROXIMATELY THE SAME SIZE. (ALSO POORLY GRADED) GAP-GRADED - INDICATES A MIXTURE OF UNIFORM PARTICLES OF TWO OR MORE SIZES.</p> <p>THE ANGULARITY OR ROUNDNESS OF SOIL GRAINS IS DESIGNATED BY THE TERMS: ANGULAR, SUBANGULAR, SUBROUNDED, OR ROUNDED.</p> | | <p>HARD ROCK IS NON-COASTAL PLAIN MATERIAL THAT IF TESTED, WOULD YIELD SPT REFUSAL AN INFERRED ROCK LINE INDICATES THE LEVEL AT WHICH NON-COASTAL PLAIN MATERIAL WOULD YIELD SPT REFUSAL. SPT REFUSAL IS PENETRATION BY A SPLIT SPOON SAMPLER EQUAL TO OR LESS THAN 0.1 FOOT PER 60 BLOWS. IN NON-COASTAL PLAIN MATERIAL, THE TRANSITION BETWEEN SOIL AND ROCK IS OFTEN REPRESENTED BY A ZONE OF WEATHERED ROCK. ROCK MATERIALS ARE TYPICALLY DIVIDED AS FOLLOWS:</p> | | <p>ALLUVIUM (ALLUV.) - SOILS THAT HAVE BEEN TRANSPORTED BY WATER. AQUIFER - A WATER BEARING FORMATION OR STRATA. ARENACEOUS - APPLIED TO ROCKS THAT HAVE BEEN DERIVED FROM SAND OR THAT CONTAIN SAND. ARGILLACEOUS - APPLIED TO ALL ROCKS OR SUBSTANCES COMPOSED OF CLAY MINERALS, OR HAVING A NOTABLE PROPORTION OF CLAY IN THEIR COMPOSITION, AS SHALE, SLATE, ETC. ARTESIAN - GROUND WATER THAT IS UNDER SUFFICIENT PRESSURE TO RISE ABOVE THE LEVEL AT WHICH IT IS ENCOUNTERED, BUT WHICH DOES NOT NECESSARILY RISE TO OR ABOVE THE GROUND SURFACE. CALCAREOUS (CAL.C.) - SOILS THAT CONTAIN APPRECIABLE AMOUNTS OF CALCIUM CARBONATE. COLLUVIUM - ROCK FRAGMENTS MIXED WITH SOIL DEPOSITED BY GRAVITY ON SLOPE OR AT BOTTOM OF SLOPE. CORE RECOVERY (REC.) - TOTAL LENGTH OF ALL MATERIAL RECOVERED IN THE CORE BARREL DIVIDED BY TOTAL LENGTH OF CORE RUN AND EXPRESSED AS A PERCENTAGE. DIKE - A TABULAR BODY OF IGNEOUS ROCK THAT CUTS ACROSS THE STRUCTURE OF ADJACENT ROCKS OR CUTS MASSIVE ROCK. DIP - THE ANGLE AT WHICH A STRATUM OR ANY PLANAR FEATURE IS INCLINED FROM THE HORIZONTAL. DIP DIRECTION (DIP AZIMUTH) - THE DIRECTION OR BEARING OF THE HORIZONTAL TRACE OF THE LINE OF DIP, MEASURED CLOCKWISE FROM NORTH. FAULT - A FRACTURE OR FRACTURE ZONE ALONG WHICH THERE HAS BEEN DISPLACEMENT OF THE SIDES RELATIVE TO ONE ANOTHER PARALLEL TO THE FRACTURE. FISSILE - A PROPERTY OF SPLITTING ALONG CLOSELY SPACED PARALLEL PLANES. FLOAT - ROCK FRAGMENTS ON SURFACE NEAR THEIR ORIGINAL POSITION AND DISLOGGED FROM PARENT MATERIAL. FLOOD PLAIN (FP) - LAND BORDERING A STREAM, BUILT OF SEDIMENTS DEPOSITED BY THE STREAM. FORMATION (FM) - A MAPPABLE GEOLOGIC UNIT THAT CAN BE RECOGNIZED AND TRACED IN THE FIELD. JOINT - FRACTURE IN ROCK ALONG WHICH NO APPRECIABLE MOVEMENT HAS OCCURRED. LEDGE - A SHELF-LIKE RIDGE OR PROJECTION OF ROCK WHOSE THICKNESS IS SMALL COMPARED TO ITS LATERAL EXTENT. LENS - A BODY OF SOIL OR ROCK THAT THINS OUT IN ONE OR MORE DIRECTIONS. MOTTLED (MOT.) - IRREGULARLY MARKED WITH SPOTS OF DIFFERENT COLORS, MOTTLING IN SOILS USUALLY INDICATES POOR AERATION AND LACK OF GOOD DRAINAGE. PERCHED WATER - WATER MAINTAINED ABOVE THE NORMAL GROUND WATER LEVEL BY THE PRESENCE OF AN INTERVENING IMPERVIOUS STRATUM. RESIDUAL (RES.) SOIL - SOIL FORMED IN PLACE BY THE WEATHERING OF ROCK. ROCK QUALITY DESIGNATION (RQD) - A MEASURE OF ROCK QUALITY DESCRIBED BY TOTAL LENGTH OF ROCK SEGMENTS EQUAL TO OR GREATER THAN 4 INCHES DIVIDED BY THE TOTAL LENGTH OF CORE RUN AND EXPRESSED AS A PERCENTAGE. SAPROLITE (SAP.) - RESIDUAL SOIL THAT RETAINS THE RELIC STRUCTURE OR FABRIC OF THE PARENT ROCK. SILL - AN INTRUSIVE BODY OF IGNEOUS ROCK OF APPROXIMATELY UNIFORM THICKNESS AND RELATIVELY THIN COMPARED WITH ITS LATERAL EXTENT, THAT HAS BEEN EMPLACED PARALLEL TO THE BEDDING OR SCHISTOSITY OF THE INTRUDED ROCKS. SLICKENSIDE - POLISHED AND STRIATED SURFACE THAT RESULTS FROM FRICTION ALONG A FAULT OR SLIP PLANE. STANDARD PENETRATION TEST (PENETRATION RESISTANCE) (SPT) - NUMBER OF BLOWS IN OR BPF) OF A 140 LB. HAMMER FALLING 30 INCHES REQUIRED TO PRODUCE A PENETRATION OF 1 FOOT INTO SOIL WITH A 2 INCH OUTSIDE DIAMETER SPLIT SPOON SAMPLER. SPT REFUSAL IS PENETRATION EQUAL TO OR LESS THAN 0.1 FOOT PER 60 BLOWS. STRATA CORE RECOVERY (SREC) - TOTAL LENGTH OF STRATA MATERIAL RECOVERED DIVIDED BY TOTAL LENGTH OF STRATUM AND EXPRESSED AS A PERCENTAGE. STRATA ROCK QUALITY DESIGNATION (SRQD) - A MEASURE OF ROCK QUALITY DESCRIBED BY TOTAL LENGTH OF ROCK SEGMENTS WITHIN A STRATUM EQUAL TO OR GREATER THAN 4 INCHES DIVIDED BY THE TOTAL LENGTH OF STRATA AND EXPRESSED AS A PERCENTAGE. TOPSOIL (TS) - SURFACE SOILS USUALLY CONTAINING ORGANIC MATTER.</p> | |
| SOIL LEGEND AND AASHTO CLASSIFICATION | | MINERALOGICAL COMPOSITION | | WEATHERING | |
| <table border="1" style="width: 100%; border-collapse: collapse;"> <thead> <tr> <th>GENERAL CLASS.</th> <th colspan="7">GRANULAR MATERIALS (≤ 35% PASSING #200)</th> <th colspan="7">SILT-CLAY MATERIALS (> 35% PASSING #200)</th> <th colspan="3">ORGANIC MATERIALS</th> </tr> <tr> <th>GROUP CLASS.</th> <th colspan="2">A-1</th> <th colspan="2">A-3</th> <th colspan="3">A-2</th> <th colspan="3">A-4</th> <th colspan="4">A-5</th> <th colspan="3">A-6</th> <th colspan="3">A-7</th> </tr> <tr> <th>SYMBOL</th> <td colspan="2">[Symbol]</td> <td colspan="2">[Symbol]</td> <td colspan="3">[Symbol]</td> <td colspan="3">[Symbol]</td> <td colspan="4">[Symbol]</td> <td colspan="3">[Symbol]</td> <td colspan="3">[Symbol]</td> </tr> </thead> <tbody> <tr> <td>% PASSING</td> <td colspan="2">50</td> <td colspan="2">10</td> <td colspan="3">10</td> <td colspan="3">10</td> <td colspan="4">10</td> <td colspan="3">10</td> <td colspan="3">10</td> </tr> <tr> <td>LIQUID LIMIT</td> <td colspan="2">5</td> <td colspan="2">10</td> <td colspan="3">10</td> <td colspan="3">10</td> <td colspan="4">10</td> <td colspan="3">10</td> <td colspan="3">10</td> </tr> <tr> <td>PLASTIC INDEX</td> <td colspan="2">0</td> <td colspan="2">0</td> <td colspan="3">0</td> <td colspan="3">0</td> <td colspan="4">0</td> <td colspan="3">0</td> <td colspan="3">0</td> </tr> <tr> <td>USUAL TYPES OF MAJOR MATERIALS</td> <td colspan="2">SAND</td> <td colspan="2">SAND</td> <td colspan="3">SAND</td> <td colspan="3">SAND</td> <td colspan="4">SAND</td> <td colspan="3">SAND</td> <td colspan="3">SAND</td> </tr> <tr> <td>GENERATING AS A SUBGRADE</td> <td colspan="7">EXCELLENT TO GOOD</td> <td colspan="7">FAIR TO POOR</td> <td colspan="3">FAIR TO POOR</td> <td colspan="3">POOR</td> <td colspan="3">UNSATURABLE</td> </tr> </tbody> </table> | | GENERAL CLASS. | GRANULAR MATERIALS (≤ 35% PASSING #200) | | | | | | | SILT-CLAY MATERIALS (> 35% PASSING #200) | | | | | | | ORGANIC MATERIALS | | | GROUP CLASS. | A-1 | | A-3 | | A-2 | | | A-4 | | | A-5 | | | | A-6 | | | A-7 | | | SYMBOL | [Symbol] | | [Symbol] | | [Symbol] | | | [Symbol] | | | [Symbol] | | | | [Symbol] | | | [Symbol] | | | % PASSING | 50 | | 10 | | 10 | | | 10 | | | 10 | | | | 10 | | | 10 | | | LIQUID LIMIT | 5 | | 10 | | 10 | | | 10 | | | 10 | | | | 10 | | | 10 | | | PLASTIC INDEX | 0 | | 0 | | 0 | | | 0 | | | 0 | | | | 0 | | | 0 | | | USUAL TYPES OF MAJOR MATERIALS | SAND | | SAND | | SAND | | | SAND | | | SAND | | | | SAND | | | SAND | | | GENERATING AS A SUBGRADE | EXCELLENT TO GOOD | | | | | | | FAIR TO POOR | | | | | | | FAIR TO POOR | | | POOR | | | UNSATURABLE | | | <p>MINERAL NAMES SUCH AS QUARTZ, FELDSPAR, MICA, TALC, KAOLIN, ETC. ARE USED IN DESCRIPTIONS WHENEVER THEY ARE CONSIDERED OF SIGNIFICANCE.</p> | | <p>WEATHERED ROCK (WR) - NON-COASTAL PLAIN MATERIAL THAT WOULD YIELD SPT N VALUES > 100 BLOWS PER FOOT IF TESTED.</p> <p>CRYSTALLINE ROCK (CR) - FINE TO COARSE GRAIN IGNEOUS AND METAMORPHIC ROCK THAT WOULD YIELD SPT REFUSAL IF TESTED. ROCK TYPE INCLUDES GRANITE, GNEISS, GABBRO, SCHIST, ETC.</p> <p>NON-CRYSTALLINE ROCK (NCR) - FINE TO COARSE GRAIN METAMORPHIC AND NON-COASTAL PLAIN SEDIMENTARY ROCK THAT WOULD YIELD SPT REFUSAL IF TESTED. ROCK TYPE INCLUDES PHYLLITE, SLATE, SANDSTONE, ETC.</p> <p>COASTAL PLAIN SEDIMENTARY ROCK (CP) - COASTAL PLAIN SEDIMENTS CEMENTED INTO ROCK, BUT MAY NOT YIELD SPT REFUSAL. ROCK TYPE INCLUDES LIMESTONE, SANDSTONE, CEMENTED SHELL BEDS, ETC.</p> | |
| GENERAL CLASS. | GRANULAR MATERIALS (≤ 35% PASSING #200) | | | | | | | SILT-CLAY MATERIALS (> 35% PASSING #200) | | | | | | | ORGANIC MATERIALS | |
| GROUP CLASS. | A-1 | | A-3 | | A-2 | | | A-4 | | | A-5 | | | | A-6 | | | A-7 | |
| SYMBOL | [Symbol] | | [Symbol] | | [Symbol] | | | [Symbol] | | | [Symbol] | | | | [Symbol] | | | [Symbol] | |
| % PASSING | 50 | | 10 | | 10 | | | 10 | | | 10 | | | | 10 | | | 10 | |
| LIQUID LIMIT | 5 | | 10 | | 10 | | | 10 | | | 10 | | | | 10 | | | 10 | |
| PLASTIC INDEX | 0 | | 0 | | 0 | | | 0 | | | 0 | | | | 0 | | | 0 | |
| USUAL TYPES OF MAJOR MATERIALS | SAND | | SAND | | SAND | | | SAND | | | SAND | | | | SAND | | | SAND | |
| GENERATING AS A SUBGRADE | EXCELLENT TO GOOD | | | | | | | FAIR TO POOR | | | | | | | FAIR TO POOR | | | POOR | | | UNSATURABLE | |
| COMPRESSION | | PERCENTAGE OF MATERIAL | | GROUND WATER | | MISCELLANEOUS SYMBOLS | |
| <p>SLIGHTLY COMPRESSIBLE MODERATELY COMPRESSIBLE HIGHLY COMPRESSIBLE</p> | | <table border="1" style="width: 100%; border-collapse: collapse;"> <thead> <tr> <th>ORGANIC MATERIAL</th> <th>GRANULAR SOILS</th> <th>SILT - CLAY SOILS</th> <th>OTHER MATERIAL</th> </tr> </thead> <tbody> <tr> <td>TRACE OF ORGANIC MATTER</td> <td>2 - 3%</td> <td>3 - 5%</td> <td>TRACE</td> </tr> <tr> <td>LITTLE ORGANIC MATTER</td> <td>3 - 5%</td> <td>5 - 12%</td> <td>LITTLE</td> </tr> <tr> <td>MODERATELY ORGANIC</td> <td>5 - 10%</td> <td>12 - 20%</td> <td>SOME</td> </tr> <tr> <td>HIGHLY ORGANIC</td> <td>>10%</td> <td>>20%</td> <td>HIGHLY</td> </tr> </tbody> </table> | | ORGANIC MATERIAL | GRANULAR SOILS | SILT - CLAY SOILS | OTHER MATERIAL | TRACE OF ORGANIC MATTER | 2 - 3% | 3 - 5% | TRACE | LITTLE ORGANIC MATTER | 3 - 5% | 5 - 12% | LITTLE | MODERATELY ORGANIC | 5 - 10% | 12 - 20% | SOME | HIGHLY ORGANIC | >10% | >20% | HIGHLY | <p>WATER LEVEL IN BORE HOLE IMMEDIATELY AFTER DRILLING</p> <p>STATIC WATER LEVEL AFTER 24 HOURS</p> <p>PERCHED WATER, SATURATED ZONE, OR WATER BEARING STRATA</p> <p>SPRING OR SEEP</p> | | <p>ROADWAY EMBANKMENT (RE) WITH SOIL DESCRIPTION</p> <p>SOIL SYMBOL</p> <p>ARTIFICIAL FILL (AF) OTHER THAN ROADWAY EMBANKMENT</p> <p>INFERRED SOIL BOUNDARY</p> <p>INFERRED ROCK LINE</p> <p>ALLUVIAL SOIL BOUNDARY</p> <p>DIP & DIP DIRECTION OF ROCK STRUCTURES</p> <p>SPT TEST BORING</p> <p>AUGER BORING</p> <p>CORE BORING</p> <p>MONITORING WELL</p> <p>PIEZOMETER INSTALLATION</p> <p>SLOPE INDICATOR INSTALLATION</p> <p>CONE PENETROMETER TEST</p> <p>SOUNDING ROD</p> | |
| ORGANIC MATERIAL | GRANULAR SOILS | SILT - CLAY SOILS | OTHER MATERIAL | |
| TRACE OF ORGANIC MATTER | 2 - 3% | 3 - 5% | TRACE | |
| LITTLE ORGANIC MATTER | 3 - 5% | 5 - 12% | LITTLE | |
| MODERATELY ORGANIC | 5 - 10% | 12 - 20% | SOME | |
| HIGHLY ORGANIC | >10% | >20% | HIGHLY | |
| TEXTURE OR GRAIN SIZE | | CONSISTENCY OR DENSENESS | | ROCK HARDNESS | |
| <table border="1" style="width: 100%; border-collapse: collapse;"> <thead> <tr> <th>U.S. STD. SIEVE SIZE OPENING (MM)</th> <th>4</th> <th>10</th> <th>40</th> <th>60</th> <th>200</th> <th>270</th> </tr> </thead> <tbody> <tr> <td></td> <td>4.75</td> <td>2.00</td> <td>0.42</td> <td>0.25</td> <td>0.075</td> <td>0.053</td> </tr> </tbody> </table> | | U.S. STD. SIEVE SIZE OPENING (MM) | 4 | 10 | 40 | | | 60 | 200 | 270 | | 4.75 | 2.00 | 0.42 | 0.25 | 0.075 | 0.053 | <table border="1" style="width: 100%; border-collapse: collapse;"> <thead> <tr> <th>PRIMARY SOIL TYPE</th> <th>COMPACTNESS OR CONSISTENCY</th> <th>RANGE OF STANDARD PENETRATION RESISTANCE (N-VALUE)</th> <th>RANGE OF UNCONFINED COMPRESSIVE STRENGTH (TDNS/F²)</th> </tr> </thead> <tbody> <tr> <td>GENERALLY GRANULAR MATERIAL (NON-COHESIVE)</td> <td>VERY LOOSE LOOSE MEDIUM DENSE DENSE VERY DENSE</td> <td><4 4 TO 10 10 TO 30 30 TO 50 >50</td> <td>N/A</td> </tr> <tr> <td>GENERALLY SILT-CLAY MATERIAL (COHESIVE)</td> <td>VERY SOFT SOFT MEDIUM STIFF STIFF VERY STIFF HARD</td> <td><2 2 TO 4 4 TO 8 8 TO 15 15 TO 30 >30</td> <td><0.25 0.25 TO 0.50 0.5 TO 1.0 1 TO 2 2 TO 4 >4</td> </tr> </tbody> </table> | | PRIMARY SOIL TYPE | COMPACTNESS OR CONSISTENCY | RANGE OF STANDARD PENETRATION RESISTANCE (N-VALUE) | RANGE OF UNCONFINED COMPRESSIVE STRENGTH (TDNS/F ²) | GENERALLY GRANULAR MATERIAL (NON-COHESIVE) | VERY LOOSE LOOSE MEDIUM DENSE DENSE VERY DENSE | <4 4 TO 10 10 TO 30 30 TO 50 >50 | N/A | GENERALLY SILT-CLAY MATERIAL (COHESIVE) | VERY SOFT SOFT MEDIUM STIFF STIFF VERY STIFF HARD | <2 2 TO 4 4 TO 8 8 TO 15 15 TO 30 >30 | <0.25 0.25 TO 0.50 0.5 TO 1.0 1 TO 2 2 TO 4 >4 | <p>VERY HARD - CANNOT BE SCRATCHED BY KNIFE OR SHARP PICK. BREAKING OF HAND SPECIMENS REQUIRES SEVERAL HARD BLOWS OF THE GEOLOGIST'S PICK.</p> <p>HARD - CAN BE SCRATCHED BY KNIFE OR PICK ONLY WITH DIFFICULTY. HARD HAMMER BLOWS REQUIRED TO DETACH HAND SPECIMEN.</p> <p>MODERATELY HARD - CAN BE SCRATCHED BY KNIFE OR PICK. GOUGES OR GROOVES TO 0.25 INCHES DEEP CAN BE EXCAVATED BY HARD BLOW OF A GEOLOGIST'S PICK. HAND SPECIMENS CAN BE DETACHED BY MODERATE BLOWS.</p> <p>MEDIUM HARD - CAN BE GROUDED OR GOUGED 0.05 INCHES DEEP BY FIRM PRESSURE OF KNIFE OR PICK POINT. CAN BE EXCAVATED IN SMALL CHIPS TO PIECES 1 INCH MAXIMUM SIZE BY HARD BLOWS OF THE POINT OF A GEOLOGIST'S PICK.</p> <p>SOFT - CAN BE GROUDED OR GOUGED READILY BY KNIFE OR PICK. CAN BE EXCAVATED IN FRAGMENTS FROM CHIPS TO SEVERAL INCHES IN SIZE BY MODERATE BLOWS OF A PICK POINT. SMALL, THIN PIECES CAN BE BROKEN BY FINGER PRESSURE.</p> <p>VERY SOFT - CAN BE CARVED WITH KNIFE. CAN BE EXCAVATED READILY WITH POINT OF PICK. PIECES 1 INCH OR MORE IN THICKNESS CAN BE BROKEN BY FINGER PRESSURE. CAN BE SCRATCHED READILY BY FINGER NAIL.</p> | |
| U.S. STD. SIEVE SIZE OPENING (MM) | 4 | 10 | 40 | 60 | 200 | 270 | |
| | 4.75 | 2.00 | 0.42 | 0.25 | 0.075 | 0.053 | |
| PRIMARY SOIL TYPE | COMPACTNESS OR CONSISTENCY | RANGE OF STANDARD PENETRATION RESISTANCE (N-VALUE) | RANGE OF UNCONFINED COMPRESSIVE STRENGTH (TDNS/F ²) | |
| GENERALLY GRANULAR MATERIAL (NON-COHESIVE) | VERY LOOSE LOOSE MEDIUM DENSE DENSE VERY DENSE | <4 4 TO 10 10 TO 30 30 TO 50 >50 | N/A | |
| GENERALLY SILT-CLAY MATERIAL (COHESIVE) | VERY SOFT SOFT MEDIUM STIFF STIFF VERY STIFF HARD | <2 2 TO 4 4 TO 8 8 TO 15 15 TO 30 >30 | <0.25 0.25 TO 0.50 0.5 TO 1.0 1 TO 2 2 TO 4 >4 | |
| SOIL MOISTURE - CORRELATION OF TERMS | | ABBREVIATIONS | | EQUIPMENT USED ON SUBJECT PROJECT | |
| <table border="1" style="width: 100%; border-collapse: collapse;"> <thead> <tr> <th>SOIL MOISTURE SCALE (ATTERBERG LIMITS)</th> <th>FIELD MOISTURE DESCRIPTION</th> <th>GUIDE FOR FIELD MOISTURE DESCRIPTION</th> </tr> </thead> <tbody> <tr> <td>LL - LIQUID LIMIT</td> <td>- SATURATED - (SAT.)</td> <td>USUALLY LIQUID; VERY WET, USUALLY FROM BELOW THE GROUND WATER TABLE</td> </tr> <tr> <td>PL - PLASTIC LIMIT</td> <td>- WET - (W)</td> <td>SEMISOLID; REQUIRES DRYING TO ATTAIN OPTIMUM MOISTURE</td> </tr> <tr> <td>OM - OPTIMUM MOISTURE</td> <td>- MOIST - (M)</td> <td>SOLID; AT OR NEAR OPTIMUM MOISTURE</td> </tr> <tr> <td>SL - SHRINKAGE LIMIT</td> <td>- DRY - (D)</td> <td>REQUIRES ADDITIONAL WATER TO ATTAIN OPTIMUM MOISTURE</td> </tr> </tbody> </table> | | SOIL MOISTURE SCALE (ATTERBERG LIMITS) | FIELD MOISTURE DESCRIPTION | GUIDE FOR FIELD MOISTURE DESCRIPTION | LL - LIQUID LIMIT | | | - SATURATED - (SAT.) | USUALLY LIQUID; VERY WET, USUALLY FROM BELOW THE GROUND WATER TABLE | PL - PLASTIC LIMIT | - WET - (W) | SEMISOLID; REQUIRES DRYING TO ATTAIN OPTIMUM MOISTURE | OM - OPTIMUM MOISTURE | - MOIST - (M) | SOLID; AT OR NEAR OPTIMUM MOISTURE | SL - SHRINKAGE LIMIT | - DRY - (D) | REQUIRES ADDITIONAL WATER TO ATTAIN OPTIMUM MOISTURE | <p>AR - AUGER REFUSAL BT - BORING TERMINATED CL - CLAY CPT - CONE PENETRATION TEST CSE - COARSE DMT - DILATOMETER TEST DPT - DYNAMIC PENETRATION TEST F - FINE FOSS - FOSSILIFEROUS FRAC. - FRACTURED, FRACTURES FRAGS. - FRAGMENTS H. - HIGHLY</p> <p>MED. - MEDIUM MICA - MICACEOUS MOD. - MODERATELY NP - NON PLASTIC ORG. - ORGANIC PMT - PRESSUREMETER TEST SAP. - SAPROLITE SD. - SAND, SANDY SL. - SILT, SILTY SLI. - SLIGHTLY TCR - TRICONE REFUSAL W - MOISTURE CONTENT V - VERY</p> <p>VST - VANE SHEAR TEST WEA. - WEATHERED % - UNIT WEIGHT % - DRY UNIT WEIGHT</p> <p>SAMPLE ABBREVIATIONS S - BULK SS - SPLIT SPOON ST - SHELBY TUBE RS - ROCK RT - RECOMPACTED TRIAXIAL CBR - CALIFORNIA BEARING RATIO</p> | | <p>DRILL UNITS:</p> <p>ADVANCING TOOLS:</p> <p>HAMMER TYPE:</p> <p>CORE SIZE:</p> <p>HAND TOOLS:</p> | |
| SOIL MOISTURE SCALE (ATTERBERG LIMITS) | FIELD MOISTURE DESCRIPTION | GUIDE FOR FIELD MOISTURE DESCRIPTION | |
| LL - LIQUID LIMIT | - SATURATED - (SAT.) | USUALLY LIQUID; VERY WET, USUALLY FROM BELOW THE GROUND WATER TABLE | |
| PL - PLASTIC LIMIT | - WET - (W) | SEMISOLID; REQUIRES DRYING TO ATTAIN OPTIMUM MOISTURE | |
| OM - OPTIMUM MOISTURE | - MOIST - (M) | SOLID; AT OR NEAR OPTIMUM MOISTURE | |
| SL - SHRINKAGE LIMIT | - DRY - (D) | REQUIRES ADDITIONAL WATER TO ATTAIN OPTIMUM MOISTURE | |
| PLASTICITY | | INDURATION | | FRACTURE SPACING | | BEDDING | |
| <table border="1" style="width: 100%; border-collapse: collapse;"> <thead> <tr> <th>NONPLASTIC</th> <th>PLASTICITY INDEX (PI)</th> <th>DRY STRENGTH</th> </tr> </thead> <tbody> <tr> <td>LOW PLASTICITY</td> <td>0-5</td> <td>VERY LOW</td> </tr> <tr> <td>MED. PLASTICITY</td> <td>6-15</td> <td>SLIGHT</td> </tr> <tr> <td>HIGH PLASTICITY</td> <td>16-25</td> <td>MEDIUM</td> </tr> <tr> <td></td> <td>26 OR MORE</td> <td>HIGH</td> </tr> </tbody> </table> | | NONPLASTIC | PLASTICITY INDEX (PI) | DRY STRENGTH | LOW PLASTICITY | 0-5 | VERY LOW | MED. PLASTICITY | 6-15 | SLIGHT | HIGH PLASTICITY | 16-25 | MEDIUM | | 26 OR MORE | HIGH | <p>FRIABLE - RUBBING WITH FINGER FREES NUMEROUS GRAINS; GENTLE BLOW BY HAMMER DISINTEGRATES SAMPLE.</p> <p>MODERATELY INDURATED - GRAINS CAN BE SEPARATED FROM SAMPLE WITH STEEL PROBE; BREAKS EASILY WHEN HIT WITH HAMMER.</p> <p>INDURATED - GRAINS ARE DIFFICULT TO SEPARATE WITH STEEL PROBE; DIFFICULT TO BREAK WITH HAMMER.</p> <p>EXTREMELY INDURATED - SHARP HAMMER BLOWS REQUIRED TO BREAK SAMPLE; SAMPLE BREAKS ACROSS GRAINS.</p> | | <table border="1" style="width: 100%; border-collapse: collapse;"> <thead> <tr> <th>TERM</th> <th>SPACING</th> <th>TERM</th> <th>THICKNESS</th> </tr> </thead> <tbody> <tr> <td>VERY WIDE</td> <td>MORE THAN 10 FEET</td> <td>VERY THICKLY BEDDED</td> <td>> 4 FEET</td> </tr> <tr> <td>WIDE</td> <td>3 TO 10 FEET</td> <td>THICKLY BEDDED</td> <td>1.5 - 4 FEET</td> </tr> <tr> <td>MODERATELY CLOSE</td> <td>1 TO 3 FEET</td> <td>THINLY BEDDED</td> <td>0.16 - 1.5 FEET</td> </tr> <tr> <td>CLOSE</td> <td>0.16 TO 1 FEET</td> <td>VERY THINLY BEDDED</td> <td>0.03 - 0.16 FEET</td> </tr> <tr> <td>VERY CLOSE</td> <td>LESS THAN 0.16 FEET</td> <td>THICKLY LAMINATED</td> <td>0.008 - 0.03 FEET</td> </tr> <tr> <td></td> <td></td> <td>THINLY LAMINATED</td> <td>< 0.008 FEET</td> </tr> </tbody> </table> | | TERM | SPACING | TERM | THICKNESS | VERY WIDE | MORE THAN 10 FEET | VERY THICKLY BEDDED | > 4 FEET | WIDE | 3 TO 10 FEET | THICKLY BEDDED | 1.5 - 4 FEET | MODERATELY CLOSE | 1 TO 3 FEET | THINLY BEDDED | 0.16 - 1.5 FEET | CLOSE | 0.16 TO 1 FEET | VERY THINLY BEDDED | 0.03 - 0.16 FEET | VERY CLOSE | LESS THAN 0.16 FEET | THICKLY LAMINATED | 0.008 - 0.03 FEET | | | THINLY LAMINATED | < 0.008 FEET | |
| NONPLASTIC | PLASTICITY INDEX (PI) | DRY STRENGTH | |
| LOW PLASTICITY | 0-5 | VERY LOW | |
| MED. PLASTICITY | 6-15 | SLIGHT | |
| HIGH PLASTICITY | 16-25 | MEDIUM | |
| | 26 OR MORE | HIGH | |
| TERM | SPACING | TERM | THICKNESS | |
| VERY WIDE | MORE THAN 10 FEET | VERY THICKLY BEDDED | > 4 FEET | |
| WIDE | 3 TO 10 FEET | THICKLY BEDDED | 1.5 - 4 FEET | |
| MODERATELY CLOSE | 1 TO 3 FEET | THINLY BEDDED | 0.16 - 1.5 FEET | |
| CLOSE | 0.16 TO 1 FEET | VERY THINLY BEDDED | 0.03 - 0.16 FEET | |
| VERY CLOSE | LESS THAN 0.16 FEET | THICKLY LAMINATED | 0.008 - 0.03 FEET | |
| | | THINLY LAMINATED | < 0.008 FEET | |
| COLOR | | NOTES: | | BENCH MARK: | |
| <p>DESCRIPTIONS MAY INCLUDE COLOR OR COLOR COMBINATIONS (TAN, RED, YELLOW-BROWN, BLUE-GRAY). MODIFIERS SUCH AS LIGHT, DARK, STREAKED, ETC. ARE USED TO DESCRIBE APPEARANCE.</p> | | <p>71.21' RT OF -L- STATION II+93.55</p> <p>ELEVATION: 4.27' FT.</p> | | <p>BM #1 RAILROAD SPIKE IN BASE OF POWER POLE #7MG35</p> | |

SITE PLAN



SKIEW = 90°

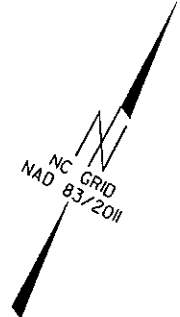


11

13

15

NOTE: BRIDGE CLEARANCE IS 3.67'
(BRIDGE SEAT ELEV. OF 4.97' MINUS
THE HIGH WATER ELEV. OF 1.3')

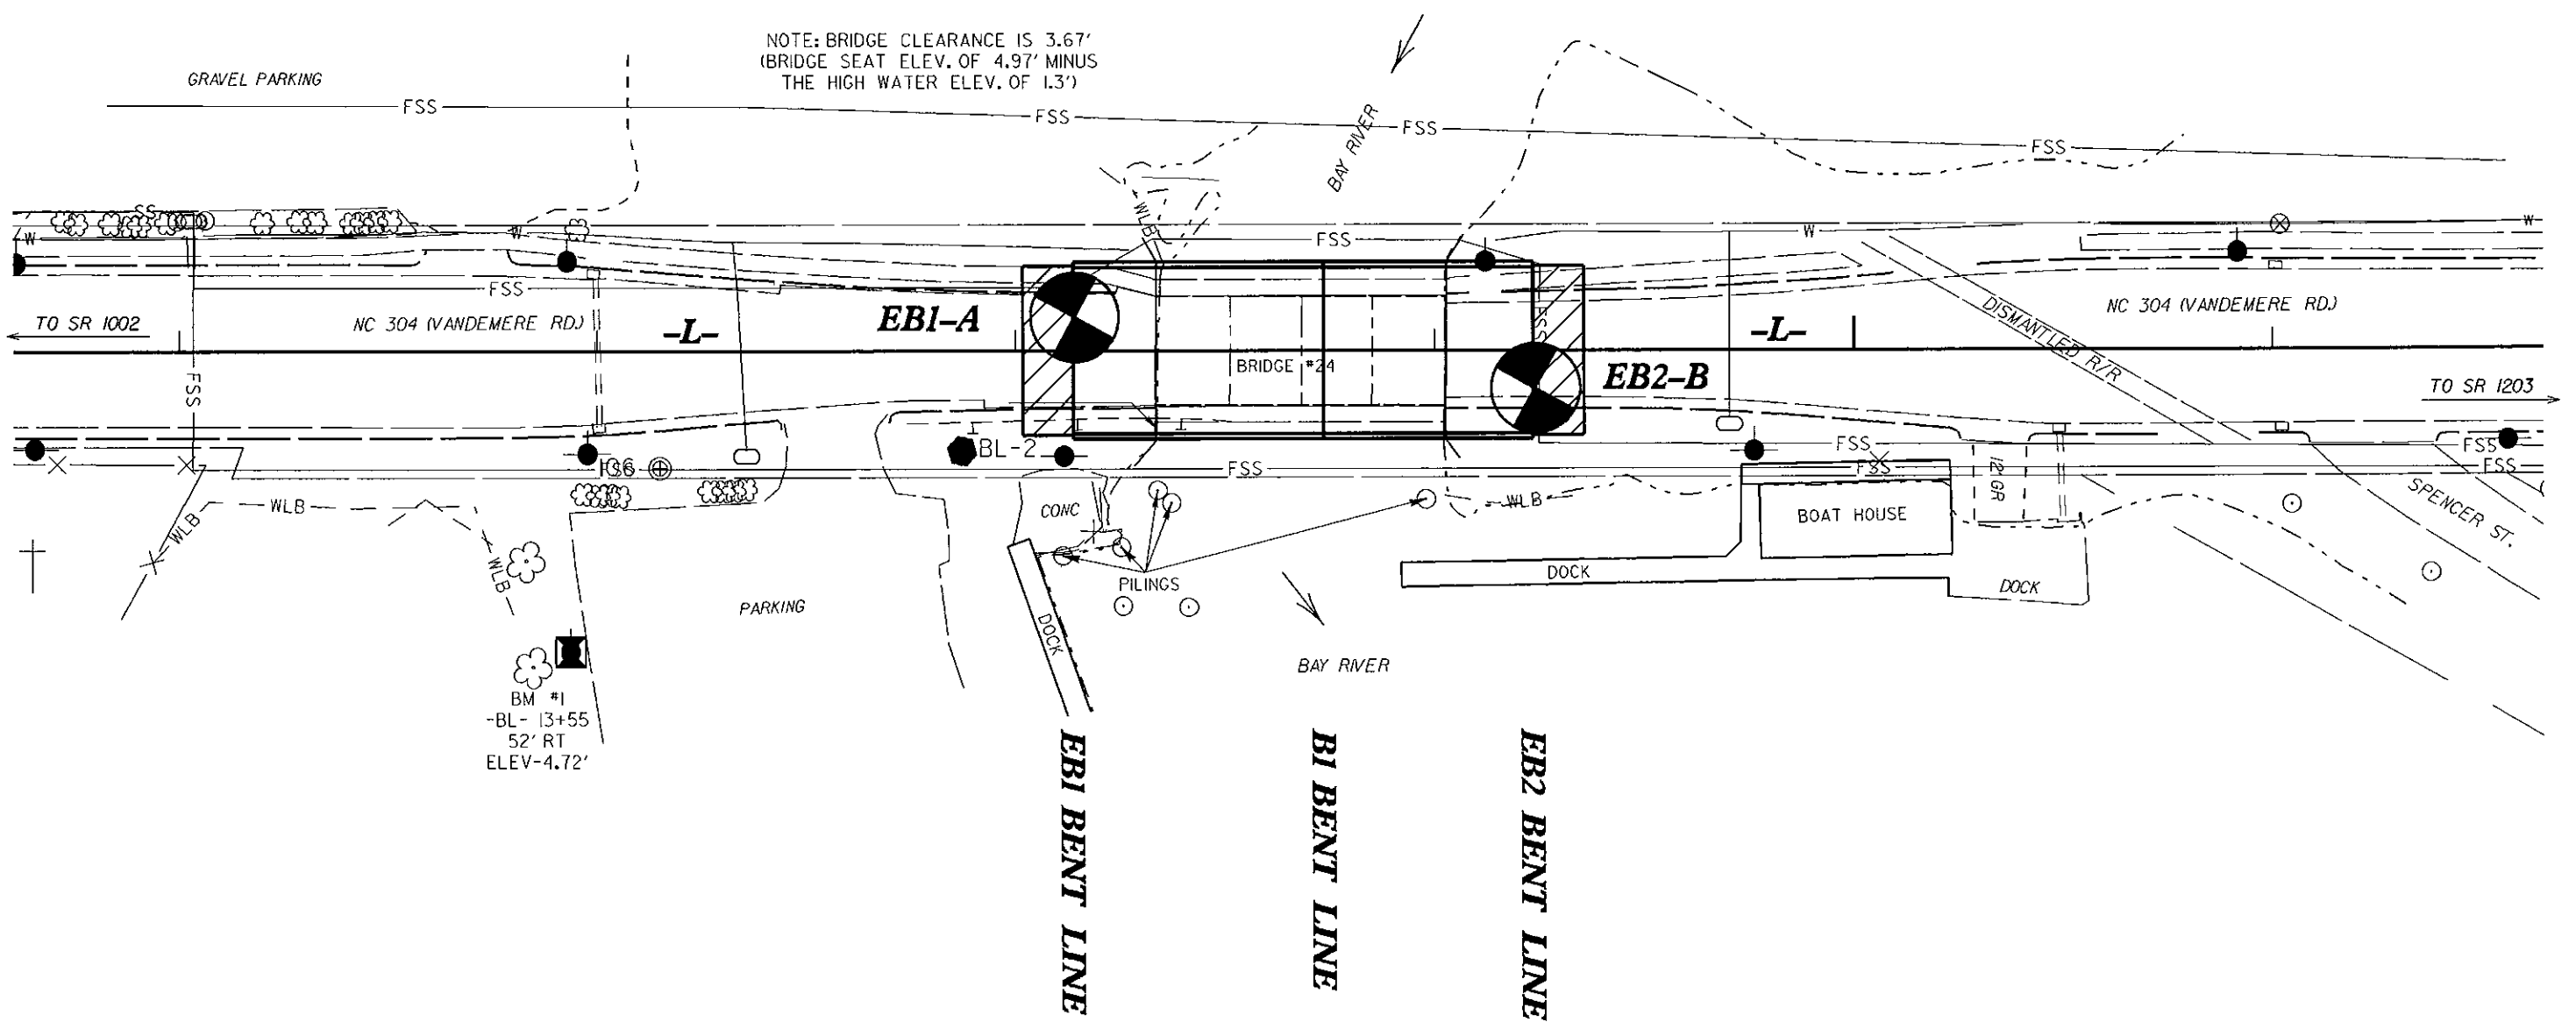

TO SR 1002

NC 304 (VANDEMERE RD.)

EB1-A

BRIDGE #24

EB2-B

NC 304 (VANDEMERE RD.)

TO SR 1203

BOAT HOUSE

DOCK

DOCK

SPENCER ST.

PARKING



BAY RIVER

EB1 BENT LINE

BI BENT LINE

EB2 BENT LINE

BM #1
-BL- 13+55
52' RT
ELEV-4.72'

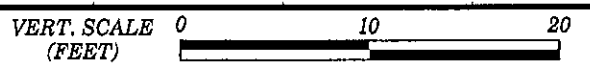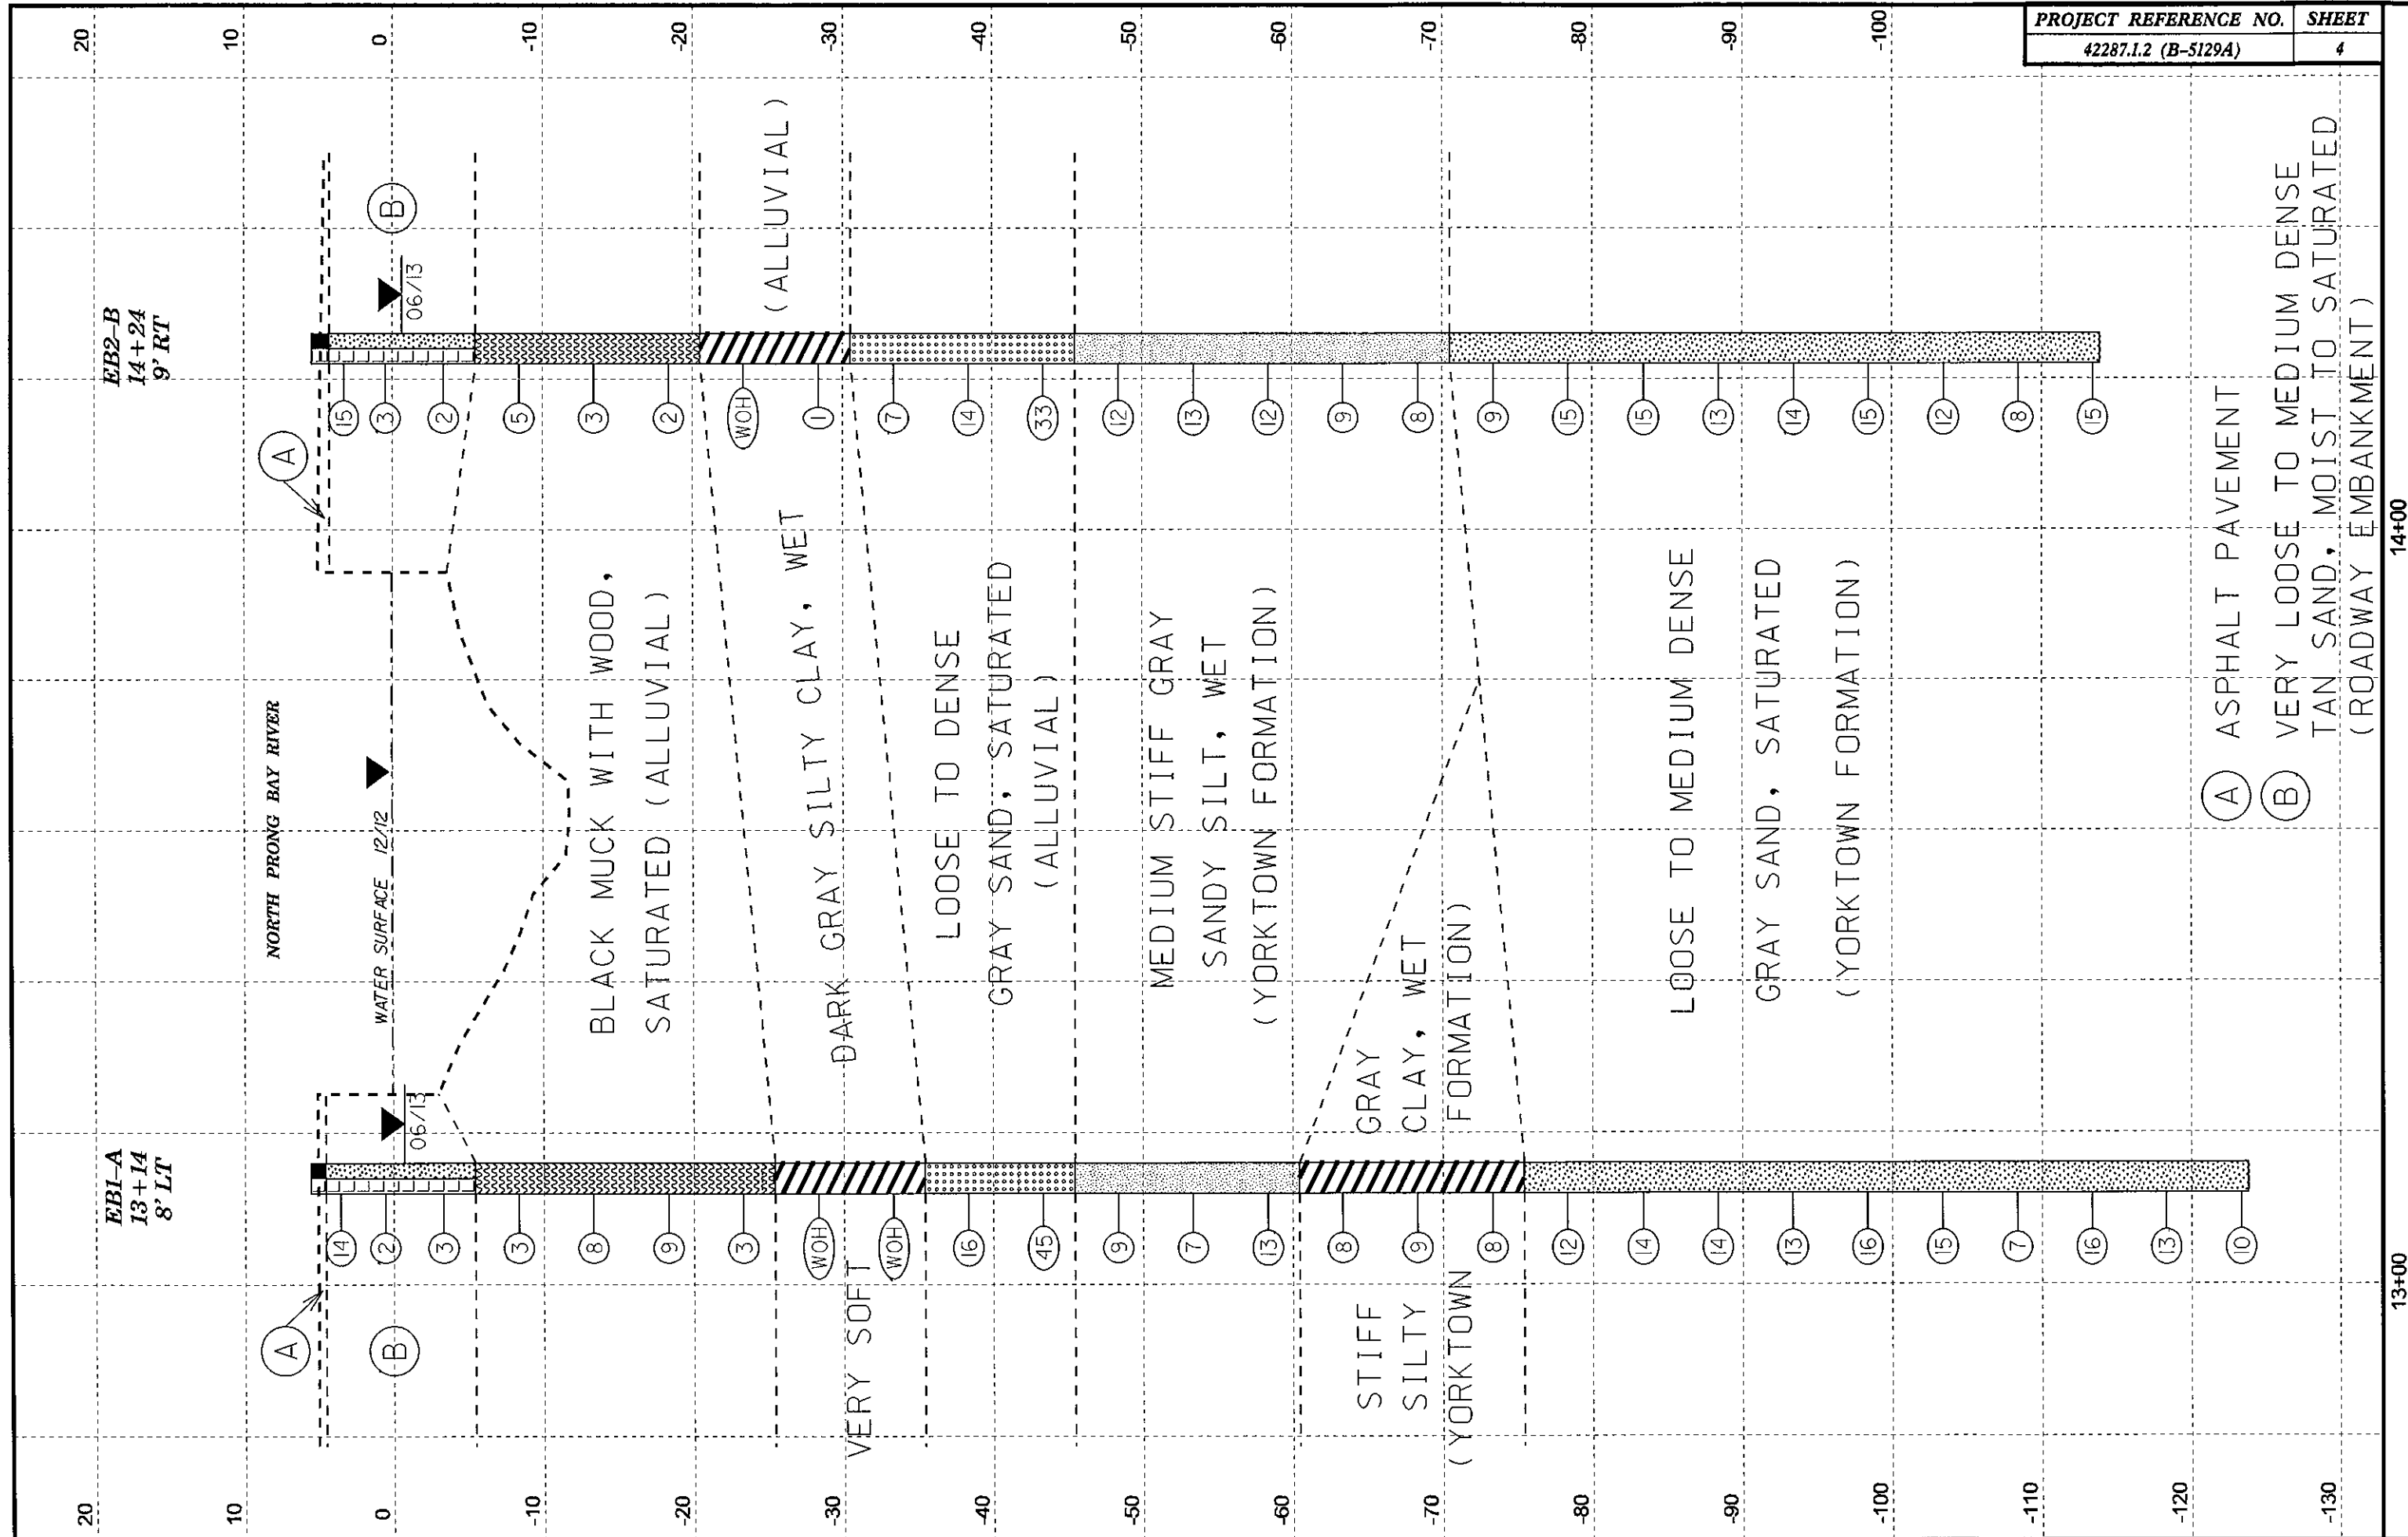

VE = 2:1

PROFILE BORINGS PROJECTED ALONG -L-

- (A) ASPHALT PAVEMENT
- (B) VERY LOOSE TO MEDIUM DENSE TAN SAND, MOIST TO SATURATED (ROADWAY EMBANKMENT)

13+00

14+00

EB2-B
14+24
9' RT

EB1-A
13+14
8' LT

NORTH PRONG BAY RIVER

WATER SURFACE 12/12

06/13

06/13

BLACK MUCK WITH WOOD,
SATURATED (ALLUVIAL)

DARK GRAY SILTY CLAY, WET

LOOSE TO DENSE

GRAY SAND, SATURATED
(ALLUVIAL)

MEDIUM STIFF GRAY
SANDY SILT, WET
(YORKTOWN FORMATION)

GRAY
CLAY, WET
FORMATION
(YORKTOWN)

LOOSE TO MEDIUM DENSE

GRAY SAND, SATURATED
(YORKTOWN FORMATION)

(A)

(B)

(B)

14

2

3

3

8

9

3

WOH

WOH

16

45

9

7

13

8

9

8

12

14

14

13

16

15

7

16

13

10

15

3

2

5

3

2

WOH

1

7

14

33

12

13

12

9

8

9

15

15

13

14

15

12

8

15

20

10

0

-10

-20

-30

-40

-50

-60

-70

-80

-90

-100

20

10

0

-10

-20

-30

-40

-50

-60

-70

-80

-90

-100


-110

-120


-130



| | | | |
|---|----------------------|-------------------------|-------------------------|
| WBS 42287.1.2 | TIP BD-5129A | COUNTY PAMLICO | GEOLOGIST Wrike, C. M. |
| SITE DESCRIPTION BRIDGE NO. 24 ON -L- (NC 304) OVER NORTH PRONG BAY RIVER | | | GROUND WTR (ft) |
| BORING NO. EB1-A | STATION 13+14 | OFFSET 8 ft LT | ALIGNMENT -L- |
| COLLAR ELEV. 5.6 ft | TOTAL DEPTH 129.4 ft | NORTHING 514,976 | EASTING 2,667,623 |
| DRILL RIG/HAMMER EFF./DATE GFO1042 CME-550 91% 05/23/2012 | | DRILL METHOD Mud Rotary | HAMMER TYPE Automatic |
| DRILLER Pinter, D. G. | START DATE 06/11/13 | COMP. DATE 06/12/13 | SURFACE WATER DEPTH N/A |

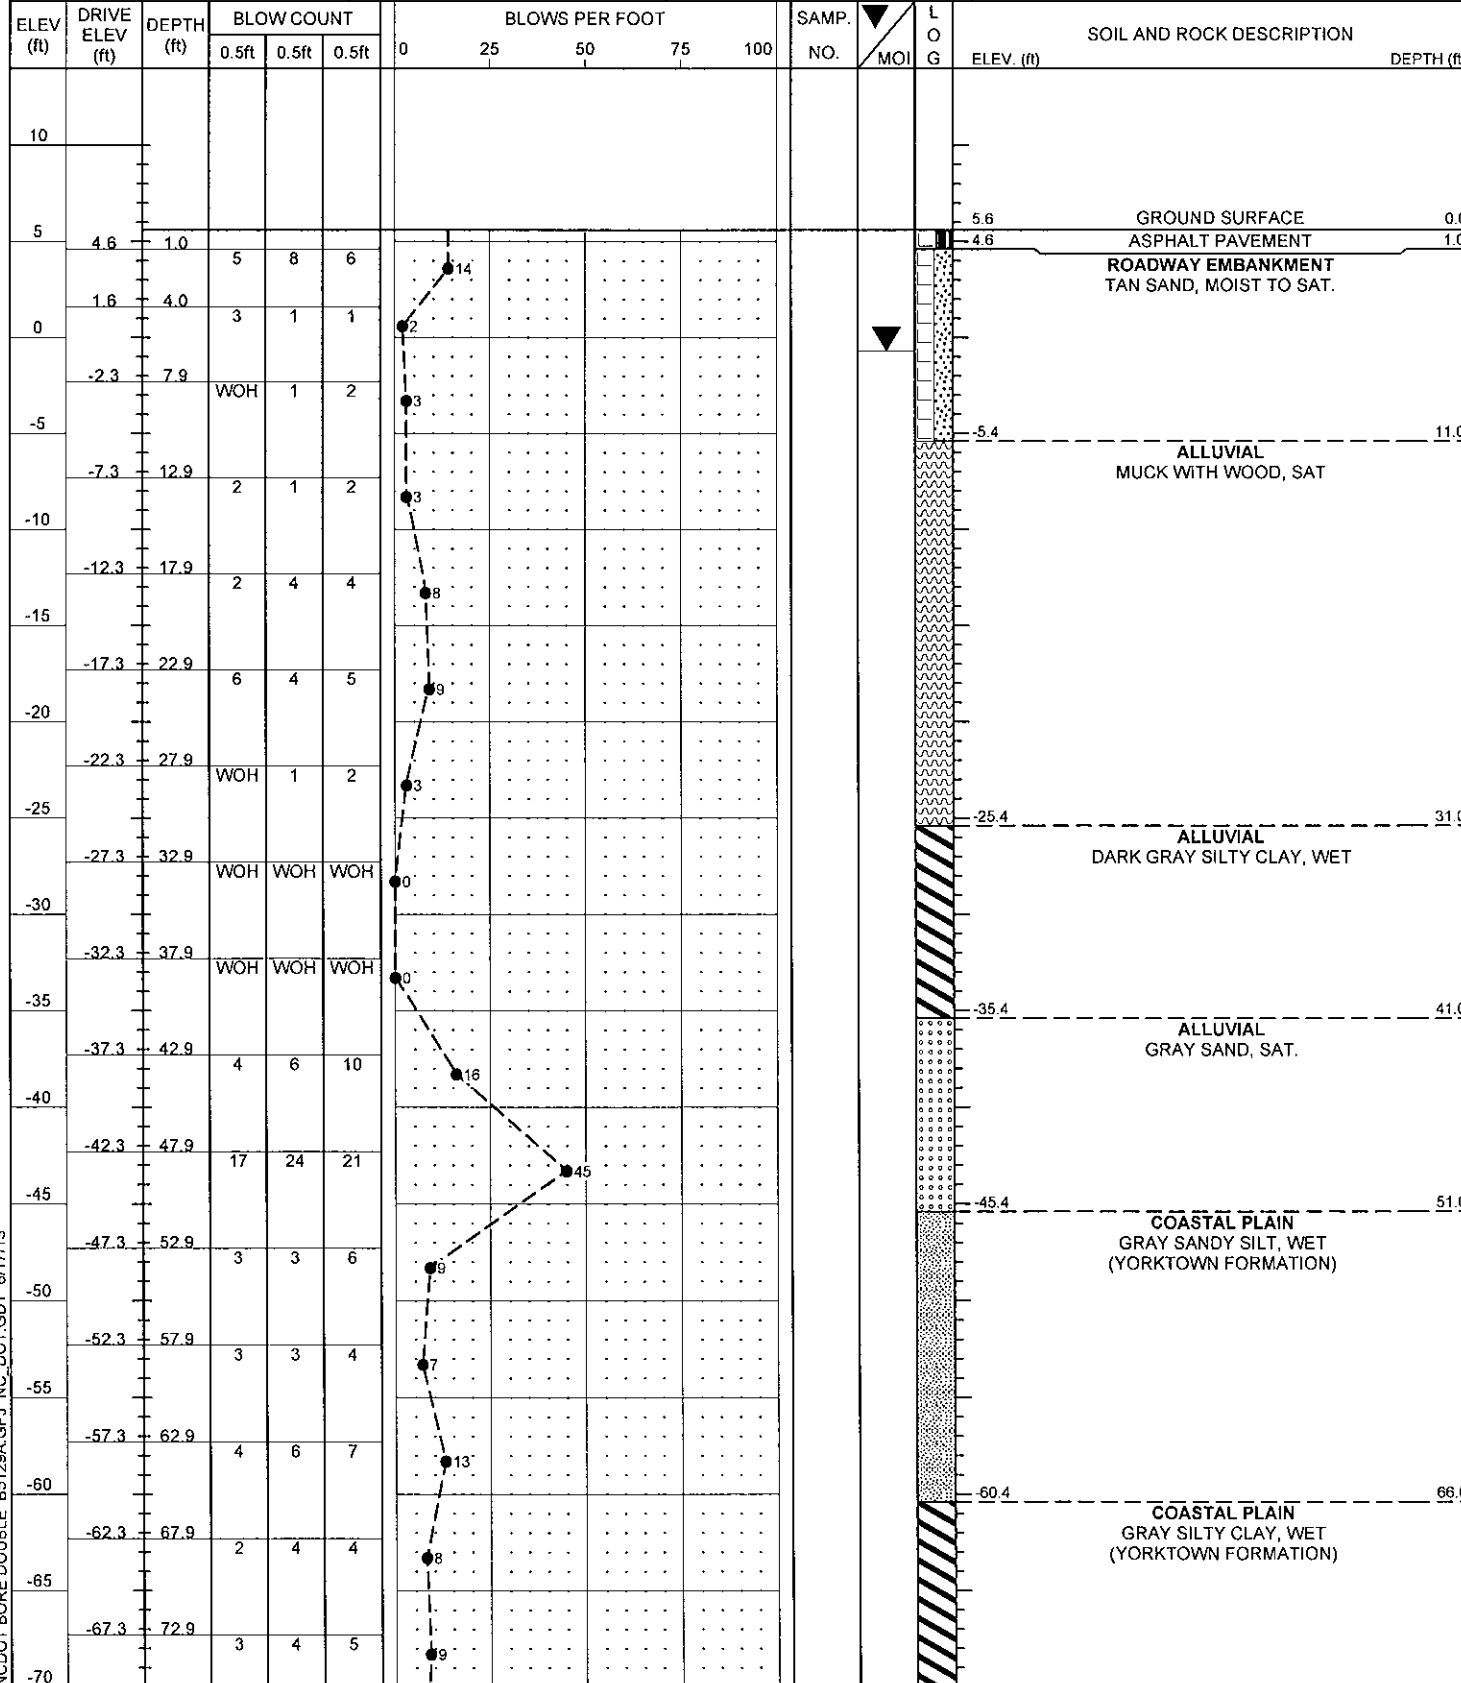



| | | | |
|---|----------------------|-------------------------|-------------------------|
| WBS 42287.1.2 | TIP BD-5129A | COUNTY PAMLICO | GEOLOGIST Wrike, C. M. |
| SITE DESCRIPTION BRIDGE NO. 24 ON -L- (NC 304) OVER NORTH PRONG BAY RIVER | | | GROUND WTR (ft) |
| BORING NO. EB1-A | STATION 13+14 | OFFSET 8 ft LT | ALIGNMENT -L- |
| COLLAR ELEV. 5.6 ft | TOTAL DEPTH 129.4 ft | NORTHING 514,976 | EASTING 2,667,623 |
| DRILL RIG/HAMMER EFF./DATE GFO1042 CME-550 91% 05/23/2012 | | DRILL METHOD Mud Rotary | HAMMER TYPE Automatic |
| DRILLER Pinter, D. G. | START DATE 06/11/13 | COMP. DATE 06/12/13 | SURFACE WATER DEPTH N/A |

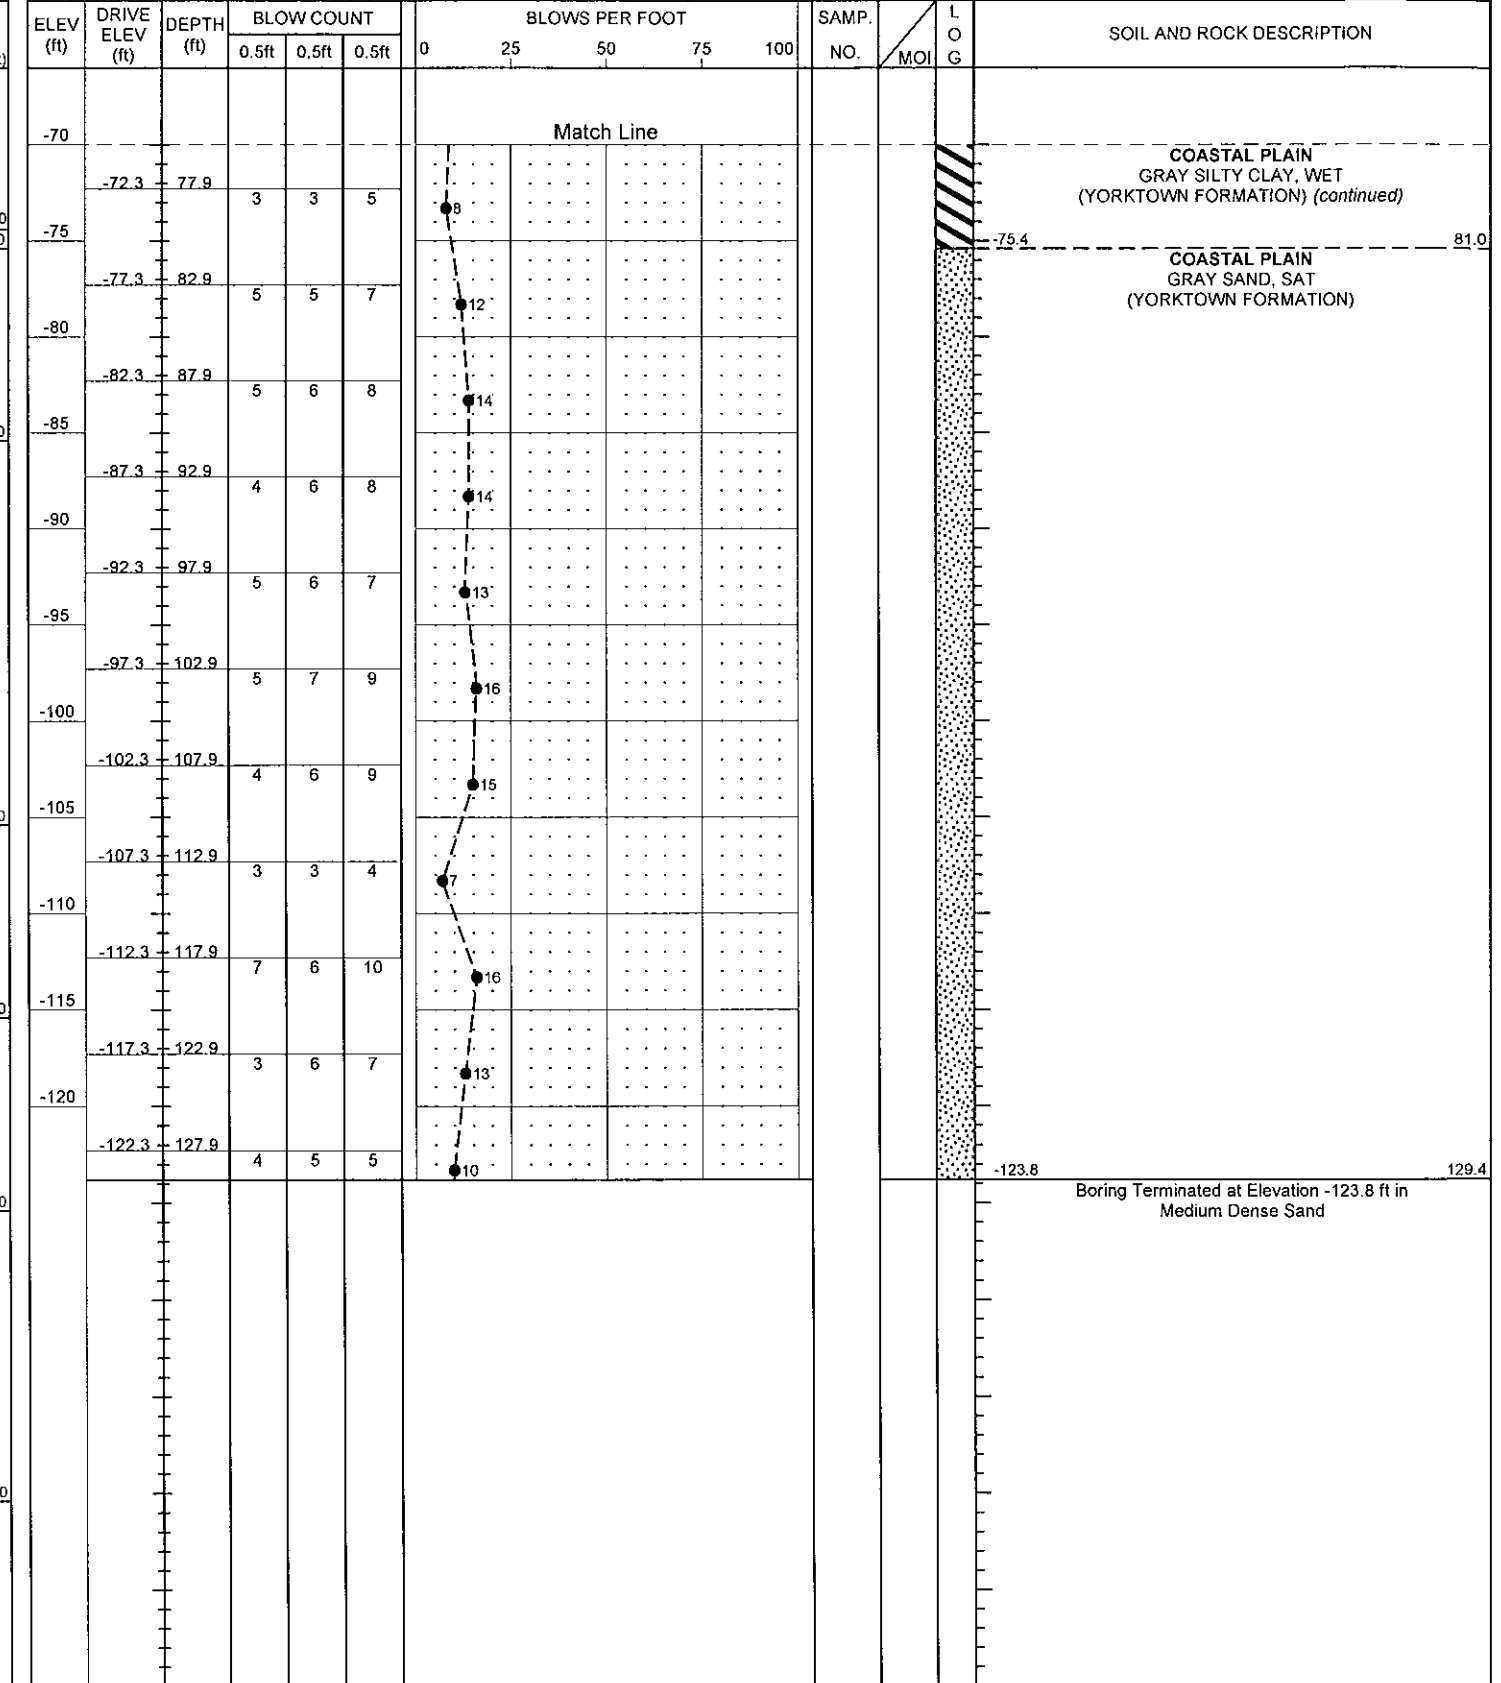

NCDOT BORE DOUBLE B5129A.GPJ NC_DOT.GDT 6/17/13

| | | | |
|---|----------------------|-------------------------|-------------------------|
| WBS 42287.1.2 | TIP BD-5129A | COUNTY PAMLICO | GEOLOGIST Wrike, C. M. |
| SITE DESCRIPTION BRIDGE NO. 24 ON -L- (NC 304) OVER NORTH PRONG BAY RIVER | | | GROUND WTR (ft) |
| BORING NO. EB2-B | STATION 14+24 | OFFSET 9 ft RT | ALIGNMENT -L- |
| COLLAR ELEV. 5.5 ft | TOTAL DEPTH 119.4 ft | NORTHING 515,014 | EASTING 2,667,728 |
| DRILL RIG/HAMMER EFF./DATE RFO0057 CME-550X 73% 01/22/2013 | | DRILL METHOD Mud Rotary | HAMMER TYPE Automatic |
| DRILLER Pinter, D. G. | START DATE 06/13/13 | COMP. DATE 06/13/13 | SURFACE WATER DEPTH N/A |

| | | | |
|---|----------------------|-------------------------|-------------------------|
| WBS 42287.1.2 | TIP BD-5129A | COUNTY PAMLICO | GEOLOGIST Wrike, C. M. |
| SITE DESCRIPTION BRIDGE NO. 24 ON -L- (NC 304) OVER NORTH PRONG BAY RIVER | | | GROUND WTR (ft) |
| BORING NO. EB2-B | STATION 14+24 | OFFSET 9 ft RT | ALIGNMENT -L- |
| COLLAR ELEV. 5.5 ft | TOTAL DEPTH 119.4 ft | NORTHING 515,014 | EASTING 2,667,728 |
| DRILL RIG/HAMMER EFF./DATE RFO0057 CME-550X 73% 01/22/2013 | | DRILL METHOD Mud Rotary | HAMMER TYPE Automatic |
| DRILLER Pinter, D. G. | START DATE 06/13/13 | COMP. DATE 06/13/13 | SURFACE WATER DEPTH N/A |

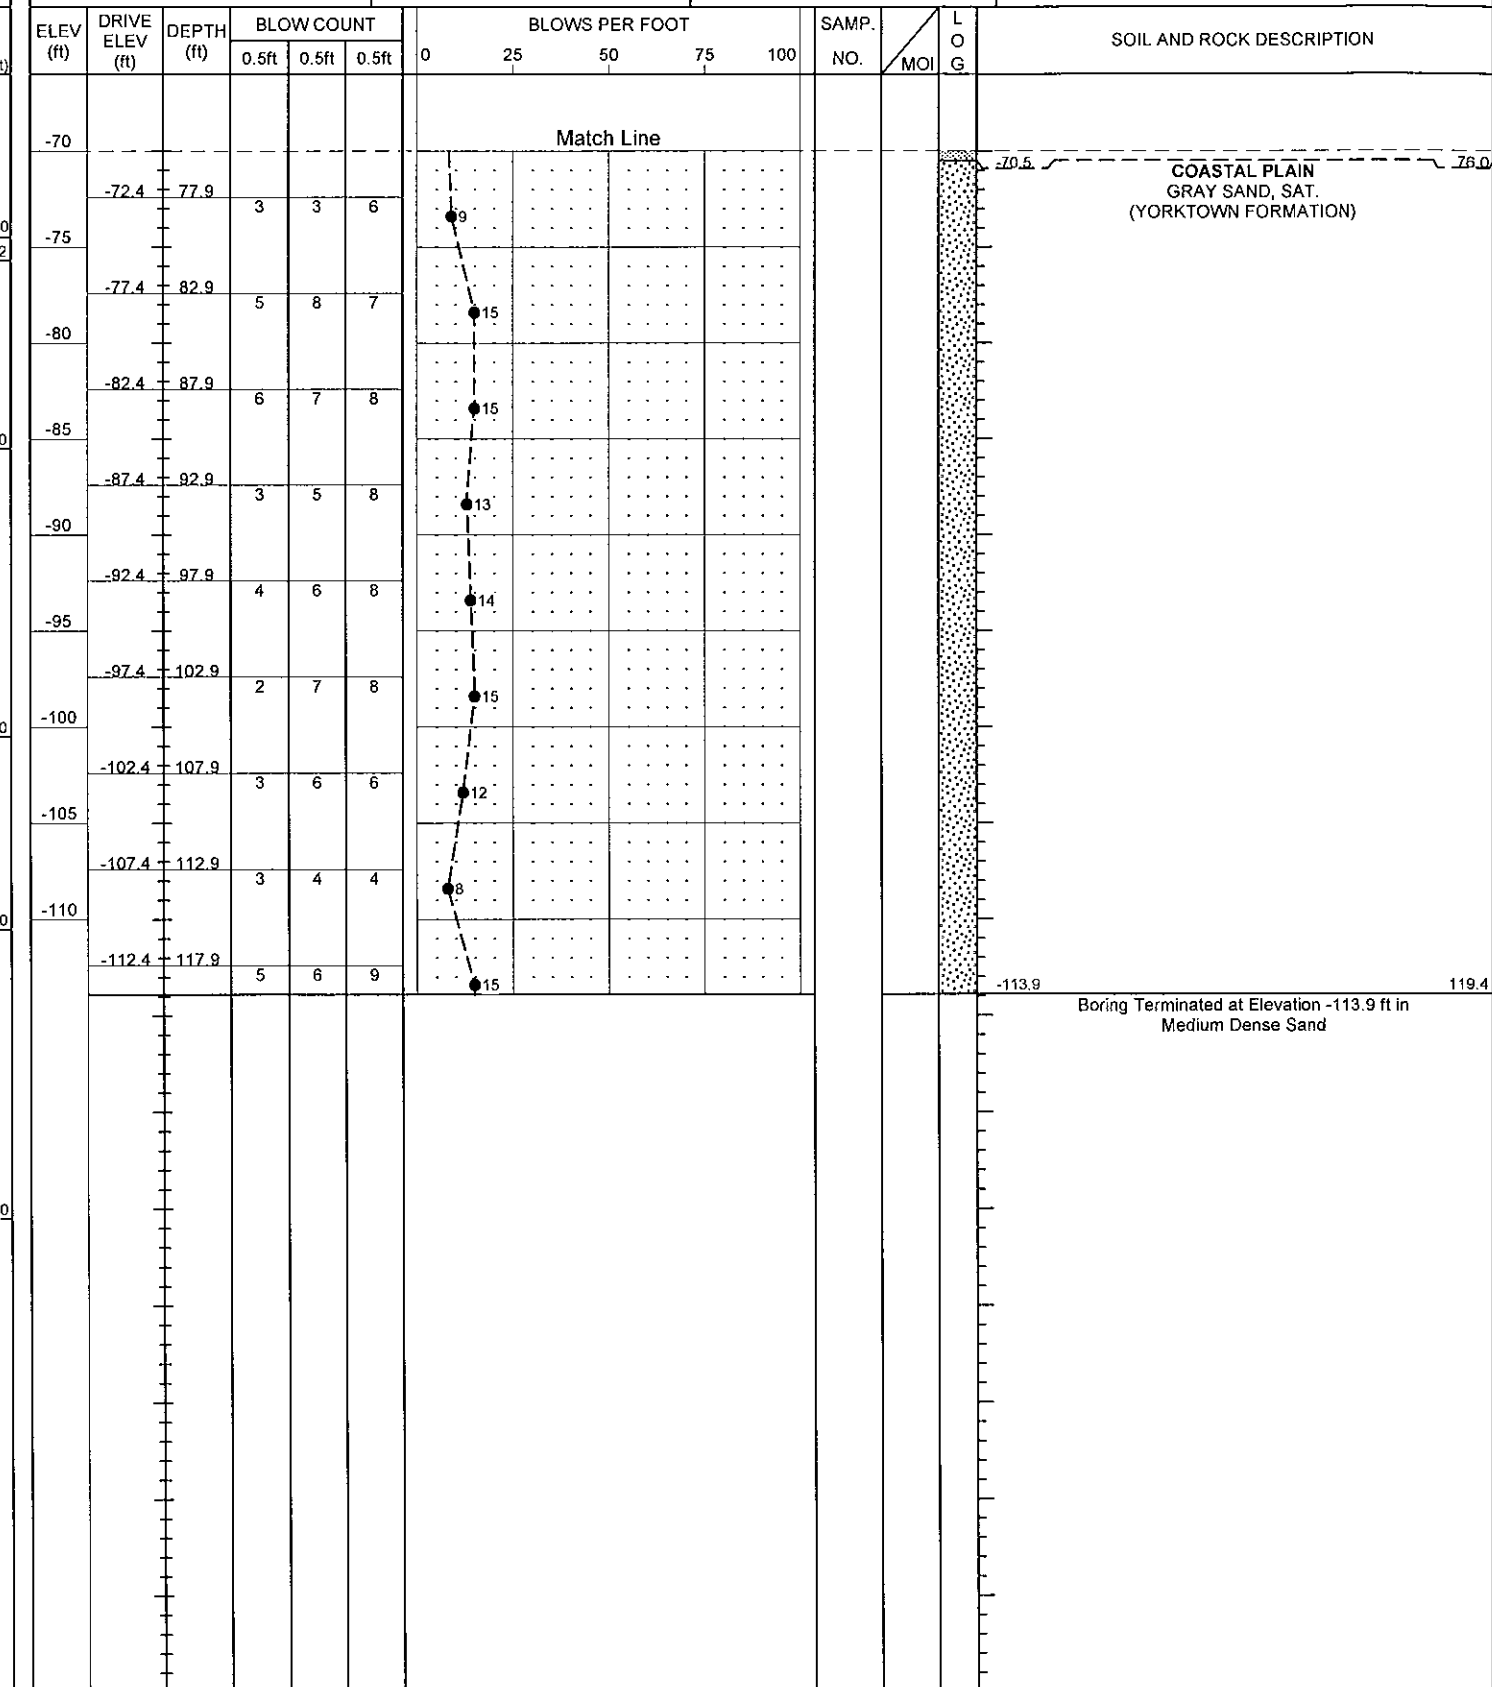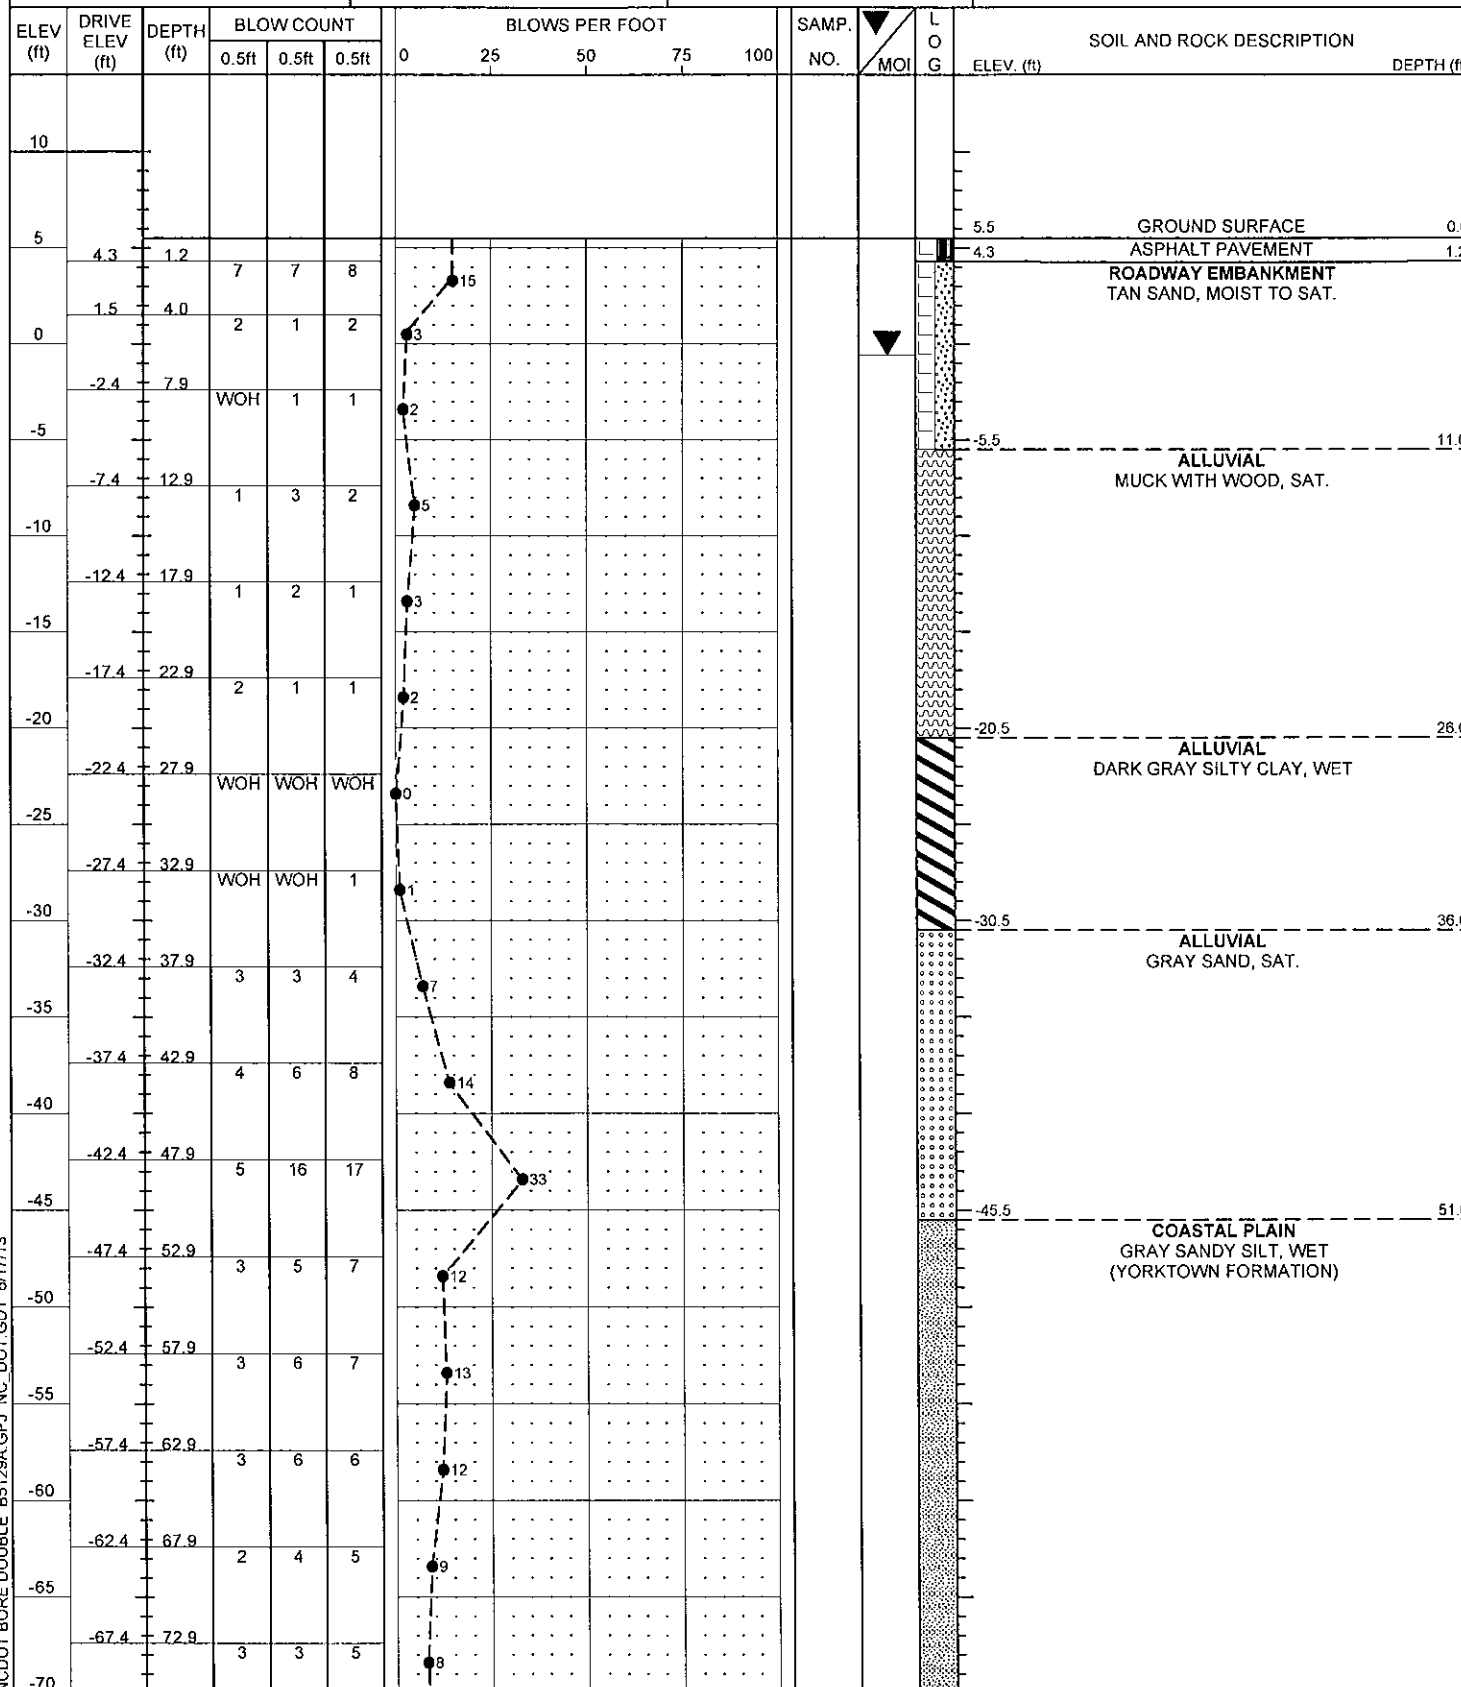

NCDOT BORE DOUBLE B5129A.GPJ NC_DOT.GDT 6/17/13