
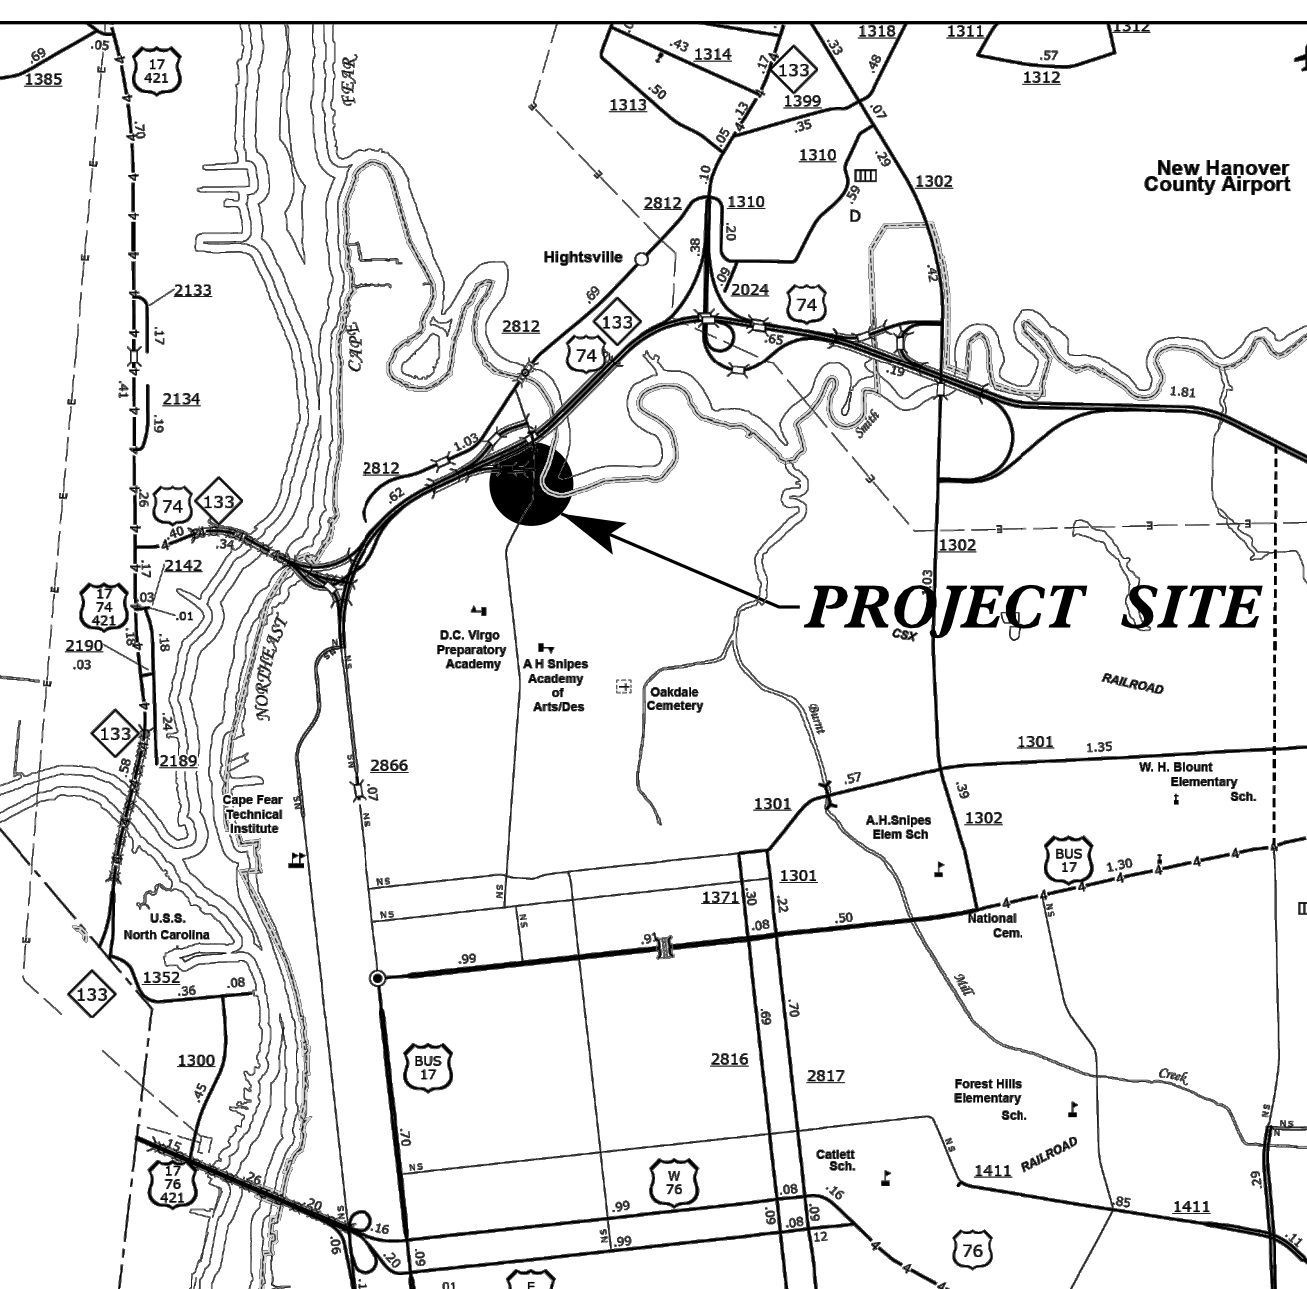


09/28/19

See Sheet 1-A For Index of Sheets

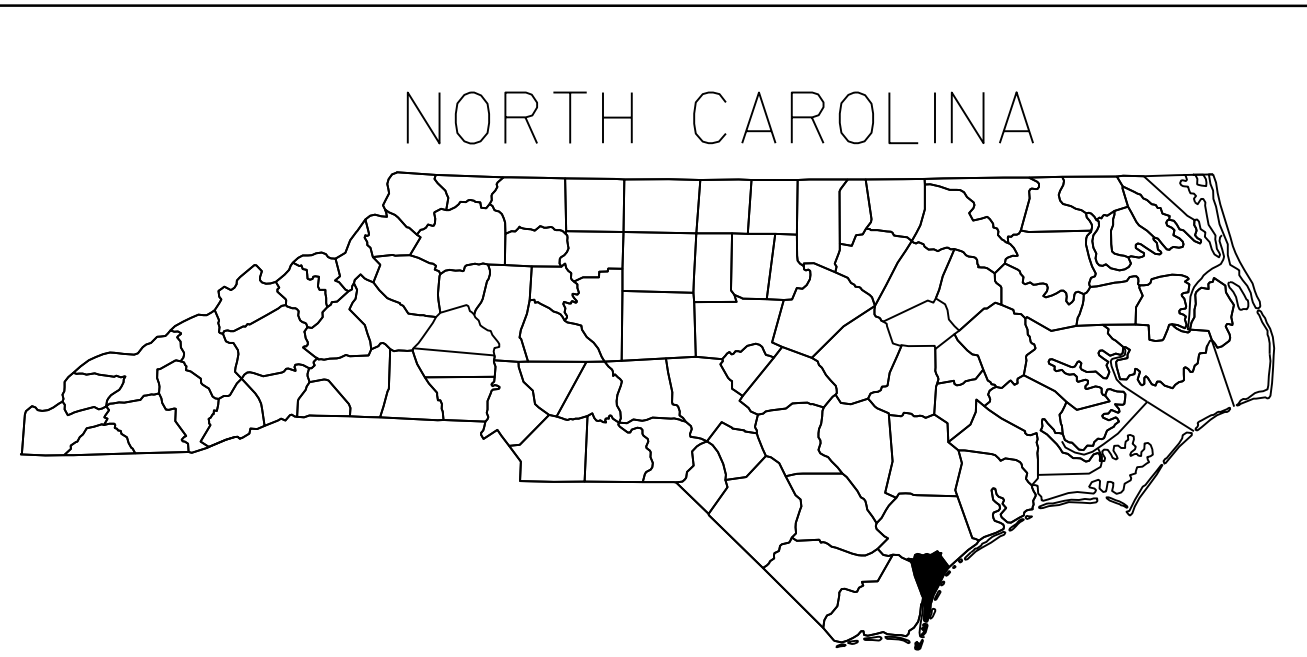

VICINITY MAP




STATE OF NORTH CAROLINA  
DIVISION OF HIGHWAYS

# NEW HANOVER

LOCATION: US 74 RAMP AND McRAE ST, WILMINGTON

TYPE OF WORK: GRADING, STORM DRAINAGE, INFILTRATION BASIN, EROSION CONTROL,  
AND SEEDING & MULCHING

STATE	STATE PROJECT REFERENCE NO.	SHEET NO.	TOTAL SHEETS
N.C.	R-4436CI	1	10
STATE PROJ. NO.	F.A. PROJ. NO.	DESCRIPTION	
34625.2.67			

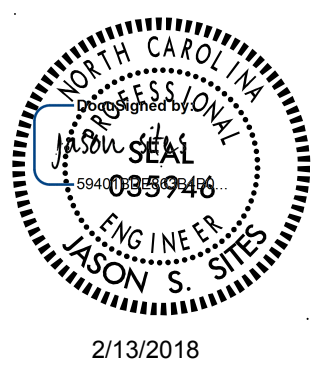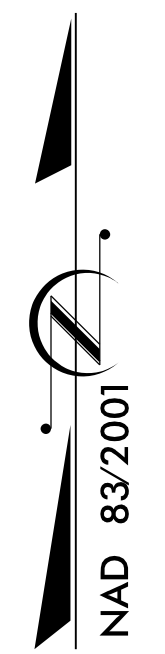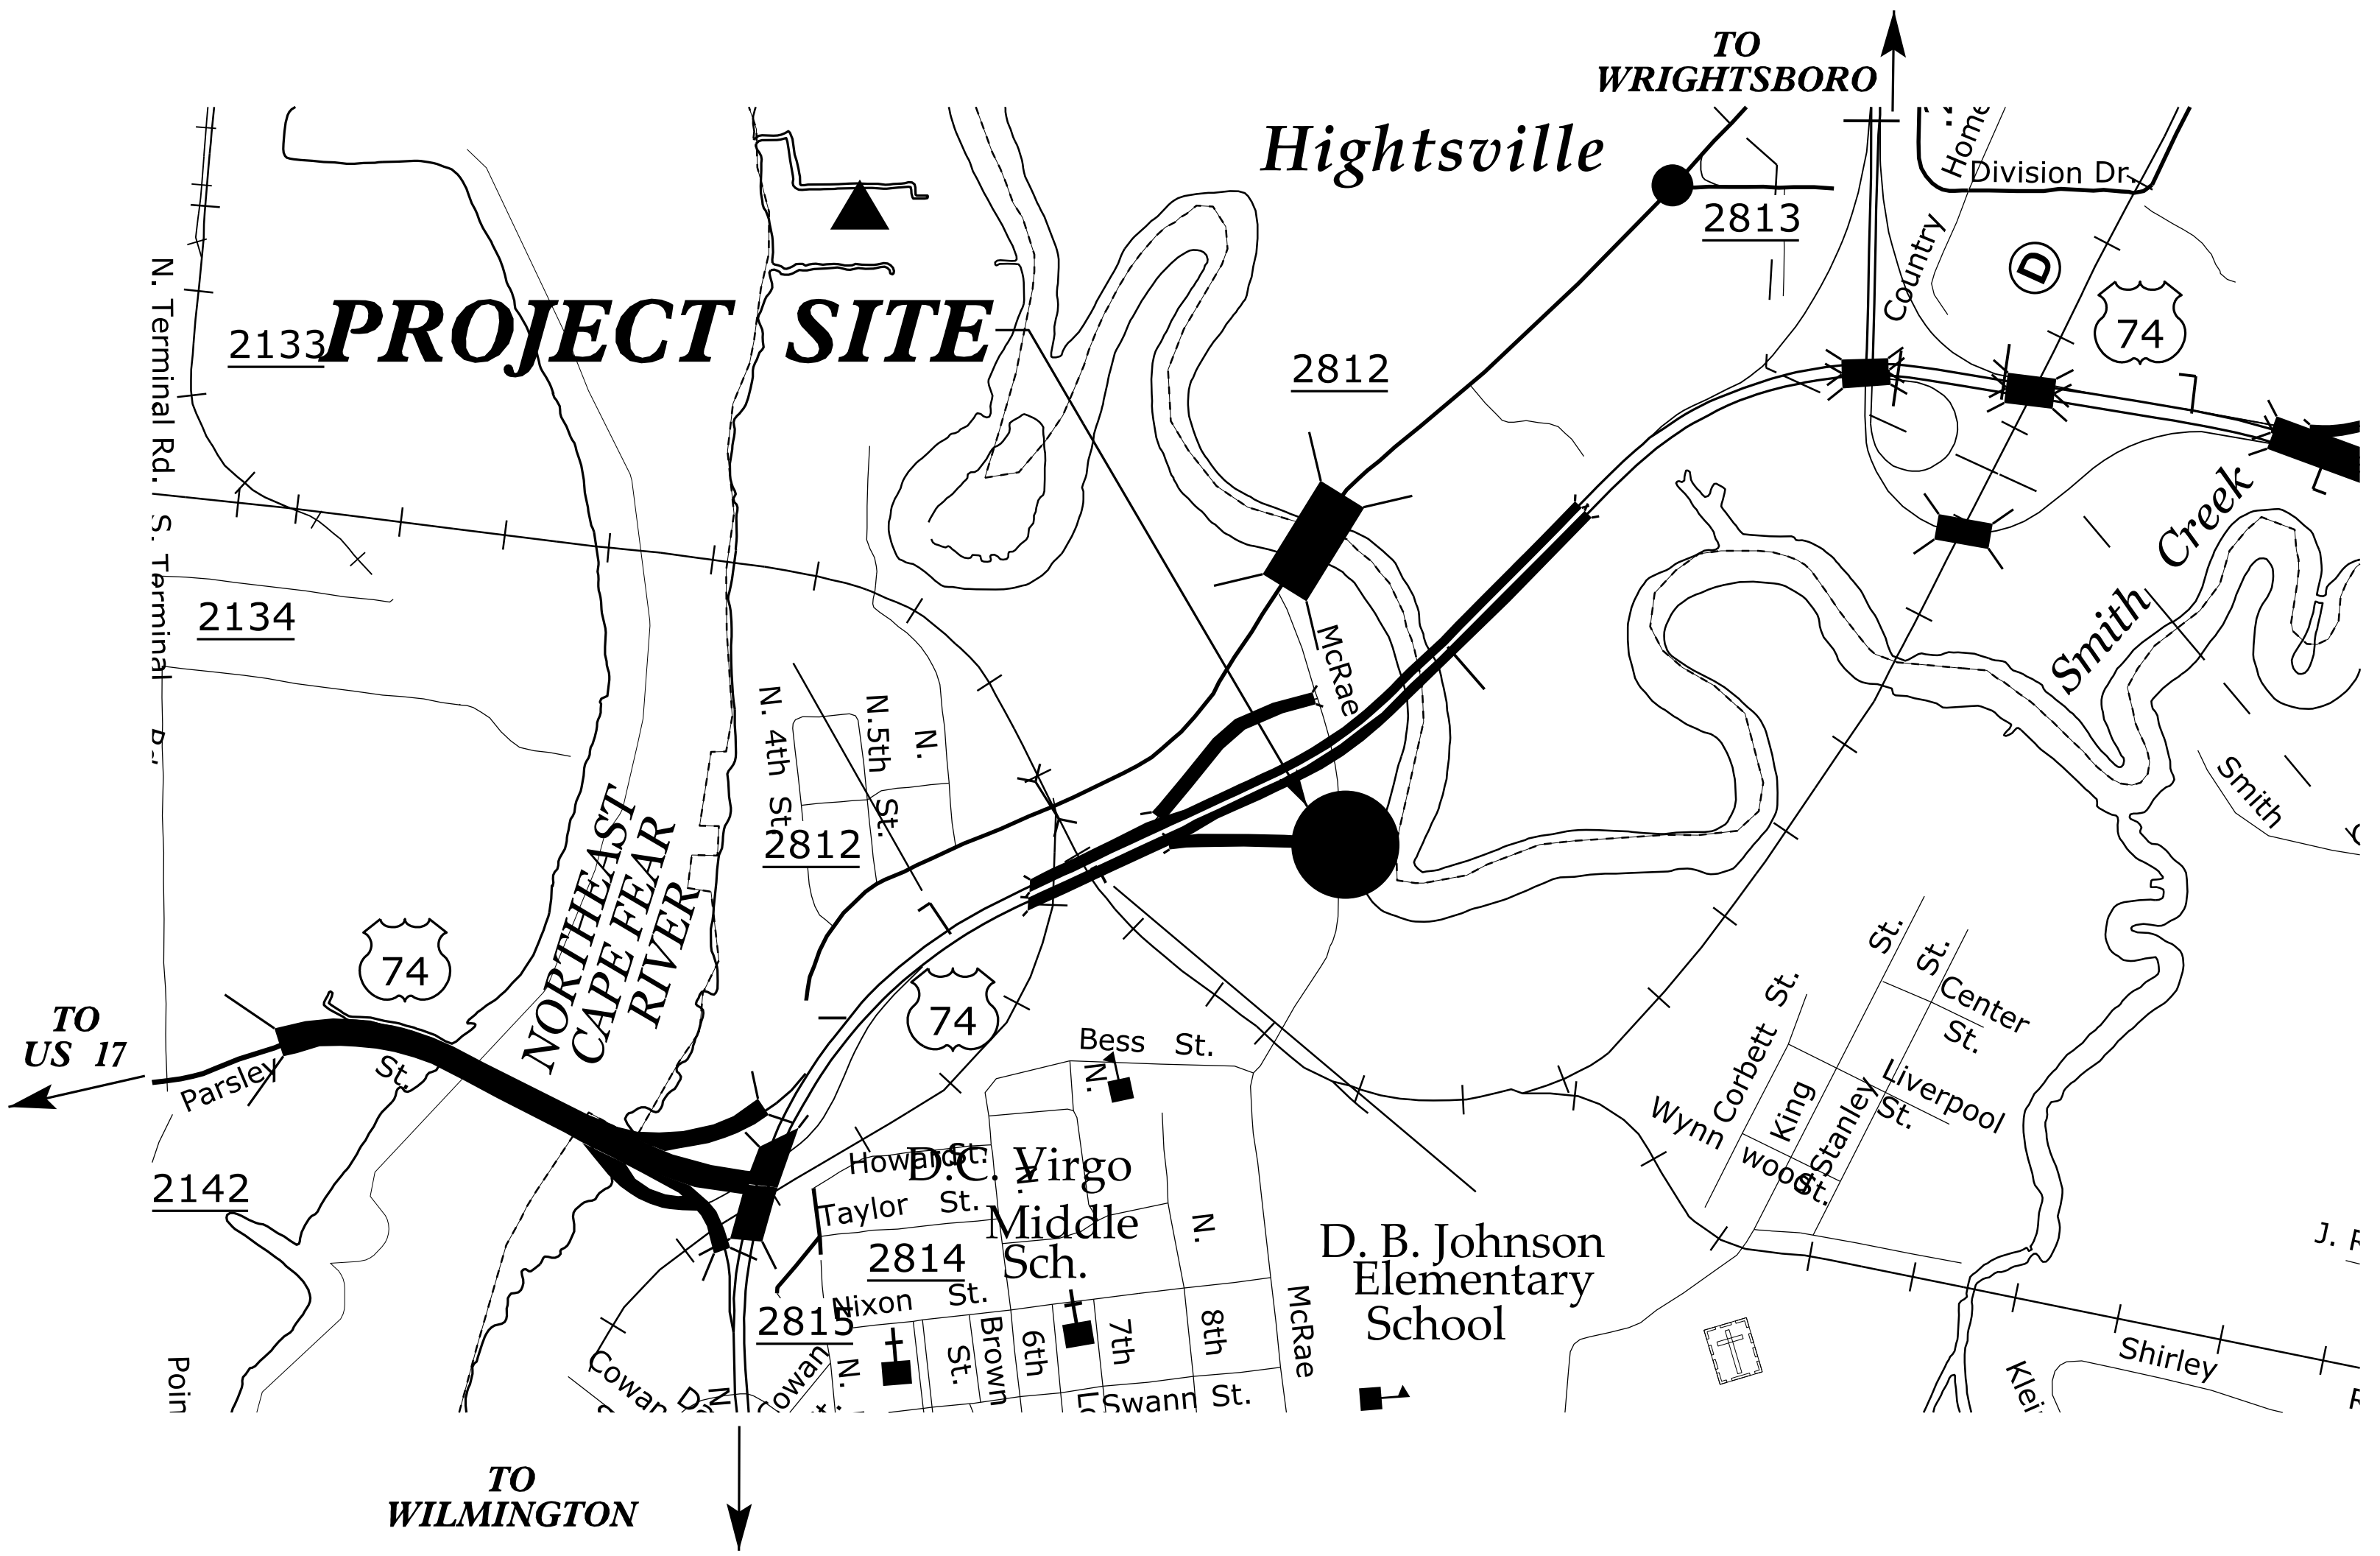

DOCUMENT NOT CONSIDERED FINAL  
UNLESS ALL SIGNATURES COMPLETED

TIP PROJECT: R-4436CI

CONTRACT: 34625.2.67

GRAPHIC SCALES

SCALE VARIES  
SEE PLANS



LETTING DATE:  
MARCH 15, 2018

Prepared by  
**AECOM**  
AECOM TECHNICAL SERVICES OF NORTH CAROLINA  
License Number F-0342  
1600 Perimeter Park Drive  
Morrisville, North Carolina 27560  
TELEPHONE (919) 461-1100 FAX (919) 461-1415

JASON SITES, PE  
PROJECT ENGINEER


PROJECT DESIGN ENGINEER

HYDRAULICS ENGINEER

SIGNATURE: \_\_\_\_\_ P.E.

NCDOT CONTACT  
BRIAN LIPSCOMB, P.E.  
HIGHWAY STORMWATER PROGRAM

DIVISION OF HIGHWAYS  
STATE OF NORTH CAROLINA  
HYDRAULICS UNIT  
STORMWATER GROUP

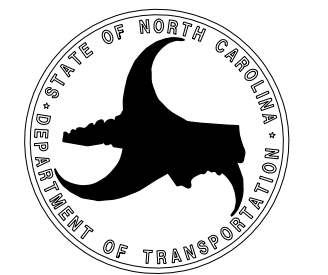

PROJECT ENGINEER

PROJECT REFERENCE NO.	SHEET NO.
R-443601	1-A


**INDEX OF SHEETS**

SHEET NUMBER	SHEET DESCRIPTION
1	TITLE SHEET
1-A	INDEX OF SHEETS, GENERAL NOTES, AND LIST OF STANDARD DRAWINGS
1-B	CONVENTIONAL SYMBOLS
1-C	SURVEY CONTROL
2-A	BMP DETAILS 1 & PROFILE
2-B	BMP DETAILS 2
3B/3D	EARTHWORK, DRAINAGE & EROSION CONTROL SUMMARIES
4	PLAN SHEET
EC-1	EROSION CONTROL PLANS
TC-1	TRAFFIC CONTROL PLANS

**2018 ROADWAY ENGLISH STANDARD DRAWINGS**

THE FOLLOWING ROADWAY STANDARDS AS APPEAR IN "ROADWAY STANDARD DRAWINGS" HIGHWAY DESIGN BRANCH - N.C. DEPARTMENT OF TRANSPORTATION - RALEIGH, N.C., JANUARY, 2018 ARE APPLICABLE TO THIS PROJECT AND BY REFERENCE HEREBY ARE CONSIDERED PART OF THESE PLANS.

STD.NO.	TITLE
DIVISION 2 - EARTHWORK	
200.02	METHOD OF CLEARING - METHOD 11
DIVISION 11 - WORK ZONE TRAFFIC CONTROL	
1101.01	DETAIL DRAWING FOR TWO-WAY UNDIVIDED WORK ZONE WARNING SIGNS
1101.02	TEMPORARY LANE CLOSURES - 2-LANE, 2-WAY ROADWAY - 1 LANE CLOSED
DIVISION 16 - EROSION CONTROL AND ROADSIDE DEVELOPMENT	
1605.01	TEMPORARY SILT FENCE
1607.01	GRAVEL CONSTRUCTION ENTRANCE
1635.02	ROCK PIPE INLET SEDIMENT TRAP TYPE B

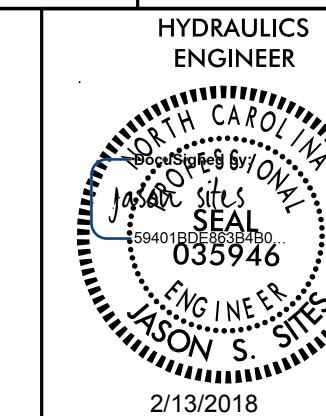

**DOCUMENT NOT CONSIDERED FINAL  
UNLESS ALL SIGNATURES COMPLETED**

**CONSTRUCTION SEQUENCE NOTES**

PROJECT REQUIRES A PRE-CONSTRUCTION CONFERENCE PRIOR TO INITIATING ANY EARTH DISTURBANCE ACTIVITIES.

1. INSTALL TEMPORARY SILT FENCE, ROCK PIPE INLET SEDIMENT TRAP AND GRAVEL CONSTRUCTION ENTRANCE AS SHOWN ON PLANS.
2. CONSTRUCT INFILTRATION BASIN, AND OTHER IMPROVEMENTS.
3. FOLLOW SEEDING/ MULCHING GUIDELINES ON THE PLANS TO STABILIZE ALL REMAINING DISTURBED SURFACES.
4. INSPECT ALL INLETS, PIPES, AND OUTLETS FOR SEDIMENT AND REMOVE SEDIMENT AS REQUIRED.
5. REMOVE ALL REMAINING TEMPORARY EROSION CONTROL MEASURES AFTER PERMANENT PERENNIAL VEGETATION IS ESTABLISHED.

**GENERAL NOTES**

GRADING:

THE GRADE LINES SHOWN DENOTE THE FINISHED ELEVATION OF THE PROPOSED OR FUTURE SURFACING AT GRADE POINTS SHOWN ON THE PLANS. GRADE LINES MAY BE ADJUSTED AT THEIR BEGINNING AND ENDING AND AT STRUCTURES AS DIRECTED BY THE ENGINEER IN ORDER TO SECURE A PROPER TIE-IN.

CLEARING:

CLEARING ON THIS PROJECT SHALL BE PERFORMED TO THE LIMITS ESTABLISHED BY METHOD 11.

TRAFFIC CONTROL:

USE APPROPRIATE STANDARDS PER DIVISION 11 AS REQUIRED TO COMPLETE WORK. COORDINATE TRAFFIC CONTROL WITH THE DIVISION.

**SEEDBED PREPARATION**

1. PREPARE AND SEED ONLY DISTURBED AREAS. DO NOT SPREAD SEED ON AREAS TO RECEIVE SOD. SEE SHEET 2-A FOR 3-D GEOTEXTILE & SOD INSTALLATION.
2. CHISEL COMPACTED AREAS AND SPREAD TOPSOIL 3 INCHES DEEP OVER ADVERSE SOIL CONDITIONS IF AVAILABLE.
3. RIP THE ENTIRE AREA TO 6 INCHES DEPTH.
4. REMOVE ALL LOOSE ROCK, ROOTS AND OTHER OBSTRUCTIONS LEAVING SURFACES REASONABLY SMOOTH AND UNIFORM.
5. APPLY AGRICULTURAL LIME, FERTILIZER, AND SUPERPHOSPHATE UNIFORMLY AND MIX WITH SOIL (SEE BELOW\*).
6. CONTINUE TILLAGE UNTIL A WELL-PULVERIZED, FIRM, REASONABLY UNIFORM SEEDBED IS PREPARED 4 TO 6 INCHES DEEP.
7. SEED A FRESHLY PREPARED SEEDBED AND COVER SEED LIGHTLY WITH SEEDING EQUIPMENT OR CULTIPACK AFTER SEEDING.
8. MULCH IMMEDIATELY AFTER SEEDING AND ANCHOR MULCH.
9. INSPECT ALL SEEDED AREAS AND MAKE ALL NECESSARY REPAIRS OR RESEEDINGS WITHIN THE PLANTING SEASON, IF POSSIBLE. IF STAND SHOULD BE OVER 70% DAMAGED, REESTABLISH FOLLOWING ORIGINAL LIME, FERTILIZER AND SEEDING RATES.
10. CONSULT CONSERVATION INSPECTOR ON MAINTENANCE TREATMENT AND FERTILIZATION AFTER PERMANENT COVER IS ESTABLISHED.

\*APPLY: AGRICULTURAL LIMESTONE - 2 TONS/ACRE (34 TONS/ACRE ON CLAY SOILS)  
 FERTILIZER - 1,000 LBS/ACRE - 10-10-10  
 SUPERPHOSPHATE - 500 LBS/ACRE - 20%  
 MULCH - 2 TONS/ACRE - SMALL GRAIN STRAW  
 ANCHOR - ASPHALT EMULSION @ 300 GAL. ACRE

**MAINTENANCE PLAN**

1. ALL EROSION AND SEDIMENTATION CONTROL PRACTICES WILL BE CHECKED FOR STABILITY AND OPERATION FOLLOWING EVERY RUNOFF-PRODUCING RAINFALL BUT IN NO CASE LESS THAN ONCE A WEEK. ANY NEEDED REPAIRS WILL BE MADE IMMEDIATELY TO MAINTAIN ALL PRACTICES AS DESIGNED.
2. SEDIMENT WILL BE REMOVED FROM BEHIND THE SILT FENCE WHEN IT BECOMES ABOUT 6-INCHES DEEP AT THE FENCE. THE SILT FENCE WILL BE REPAIRED AS NECESSARY TO MAINTAIN A BARRIER.
3. INLET PROTECTION DEVICES SHALL BE INSPECTED AFTER EVERY RAINFALL EVENT. DAMAGED SILT FENCE SHALL BE REPLACED AND GRAVEL SHALL BE CLEANED OR REPLACED WHEN INLET NO LONGER DRAINS PROPERLY.

**EROSION CONTROL NOTES**

1. ALL CONSTRUCTION SHALL BE IN ACCORDANCE WITH NCDOT STANDARDS, SPECIFICATIONS, AND DETAILS, LATEST VERSION.
2. CONTRACTOR SHALL MAINTAIN ALL EROSION CONTROL MEASURES DURING THE LIFE OF THE PROJECT UNLESS OTHERWISE INDICATED ON THE PLANS OR DIRECTED BY NCDOT INSPECTOR.
3. CONTRACTOR SHALL CONSTRUCT DIVERSION DITCHES AS NECESSARY TO ENSURE THAT ALL SEDIMENT IS DIRECTED INTO EROSION CONTROL MEASURES.
4. CUT AND FILL SLOPES SHALL BE STABILIZED WITHIN 14 DAYS OF ANY PHASE OF GRADING. SLOPES 3:1 OR STEEPER SHALL BE STABILIZED WITHIN 7 DAYS.
5. PROVIDE TEMPORARY EROSION CONTROL MEASURES AS NECESSARY TO PREVENT SEDIMENT FROM MIGRATING INTO BASIN BOTTOM OR SODDED AREAS.
6. ALL STREETS ADJACENT TO THIS PROJECT SHALL REMAIN CLEAN AT ALL TIMES OR A WASH STATION MAY BE REQUIRED.
7. IF USED, SILT FENCE SHALL BE MAINTAINED ON THE SITE UNTIL ALL SITE WORK IS COMPLETED AND THE FINAL SITE INSPECTION IS COMPLETE.
8. RESEED OF PERMANENT GROUND COVER WILL BE ESTABLISHED IN 15 WORKING DAYS OR 30 CALENDAR DAYS, WHICH EVER IS SHORTER.
9. EROSION CONTROL MATTING SHALL BE STRAW MATTING. USE STD. DWG. 1631.01 FOR MATTING INSTALLATION.
10. PROVIDE GRAVEL CONSTRUCTION ENTRANCE PER 1607.01 AS NEEDED TO PREVENT TRACKING OFFSITE.

**SURVEY**

LOCATIONS AND ELEVATIONS SHOULD BE FIELD VERIFIED. CONSULT WITH ENGINEER IF SIGNIFICANT DEVIATIONS FROM THE PLAN ARE REQUIRED.

**UTILITIES**

THE CONTRACTOR SHOULD MAKE HIS OWN INVESTIGATIONS AS TO THE LOCATION OF UTILITIES. EXISTING UTILITIES AND STRUCTURES (UNDERGROUND, SURFACE, OR OVERHEAD) ARE INDICATED ONLY TO THE THE EXTENT THAT SUCH INFORMATION WAS KNOWN, MADE AVAILABLE TO, OR DISCOVERED BY THE ENGINEER IN PREPARING THE DRAWINGS. THE LOCATIONS, CONFIGURATIONS, AND ELEVATIONS OF SUBSURFACE FACILITIES AND UTILITIES ARE APPROXIMATE, AND NOT ALL UTILITIES AND FACILITIES MAY BE INDICATED.

# STATE OF NORTH CAROLINA, DIVISION OF HIGHWAYS CONVENTIONAL PLAN SHEET SYMBOLS

12/2/2016

### BOUNDARIES AND PROPERTY:

State Line	-----
County Line	-----
Township Line	-----
City Line	-----
Reservation Line	-----
Property Line	-----
Existing Iron Pin	○ EIP
Computed Property Corner	-----
Property Monument	□ ECM
Parcel/Sequence Number	⑩ 23
Existing Fence Line	-x-x-x-
Proposed Woven Wire Fence	○
Proposed Chain Link Fence	□
Proposed Barbed Wire Fence	◇
Existing Wetland Boundary	--- WLB ---
Proposed Wetland Boundary	WLB
Existing Endangered Animal Boundary	--- EAB ---
Existing Endangered Plant Boundary	--- EPB ---
Existing Historic Property Boundary	--- HPB ---
Known Contamination Area: Soil	--- S ---
Potential Contamination Area: Soil	--- S ---
Known Contamination Area: Water	--- W ---
Potential Contamination Area: Water	--- W ---
Contaminated Site: Known or Potential	☠ ?

### BUILDINGS AND OTHER CULTURE:

Gas Pump Vent or U/G Tank Cap	○
Sign	○ S
Well	○ W
Small Mine	⊗
Foundation	□
Area Outline	□
Cemetery	□
Building	□
School	□
Church	□
Dam	▬

### HYDROLOGY:

Stream or Body of Water	-----
Hydro, Pool or Reservoir	□
Jurisdictional Stream	--- JS ---
Buffer Zone 1	--- BZ 1 ---
Buffer Zone 2	--- BZ 2 ---
Flow Arrow	←
Disappearing Stream	→
Spring	○
Wetland	▽
Proposed Lateral, Tail, Head Ditch	▬
False Sump	▽

### RAILROADS:

Standard Gauge	-----
RR Signal Milepost	○ MILEPOST 35
Switch	□ SWITCH
RR Abandoned	-----
RR Dismantled	-----

### RIGHT OF WAY & PROJECT CONTROL:

Secondary Horiz and Vert Control Point	■
Primary Horiz Control Point	○
Primary Horiz and Vert Control Point	●
Exist Permanent Easement Pin and Cap	◇
New Permanent Easement Pin and Cap	◇
Vertical Benchmark	⊠
Existing Right of Way Marker	△
Existing Right of Way Line	-----
New Right of Way Line	○ R W
New Right of Way Line with Pin and Cap	○ R W ▲
New Right of Way Line with Concrete or Granite R/W Marker	▲ R W
New Control of Access Line with Concrete C/A Marker	○ C/A
Existing Control of Access	○ C/A
New Control of Access	○ C/A
Existing Easement Line	--- E ---
New Temporary Construction Easement	--- E ---
New Temporary Drainage Easement	--- TDE ---
New Permanent Drainage Easement	--- PDE ---
New Permanent Drainage / Utility Easement	--- DUE ---
New Permanent Utility Easement	--- PUE ---
New Temporary Utility Easement	--- TUE ---
New Aerial Utility Easement	--- AUE ---

### ROADS AND RELATED FEATURES:

Existing Edge of Pavement	-----
Existing Curb	-----
Proposed Slope Stakes Cut	--- C ---
Proposed Slope Stakes Fill	--- F ---
Proposed Curb Ramp	○ CR
Existing Metal Guardrail	--- T ---
Proposed Guardrail	--- T ---
Existing Cable Guiderail	--- T ---
Proposed Cable Guiderail	--- T ---
Equality Symbol	⊕
Pavement Removal	▨

### VEGETATION:

Single Tree	○
Single Shrub	○

Note: Not to Scale

\*S.U.E. = Subsurface Utility Engineering

Hedge	-----
Woods Line	-----
Orchard	○
Vineyard	□ Vineyard

### EXISTING STRUCTURES:

MAJOR:	
Bridge, Tunnel or Box Culvert	CONC
Bridge Wing Wall, Head Wall and End Wall	CONC WW
MINOR:	
Head and End Wall	CONC HW
Pipe Culvert	-----
Footbridge	-----
Drainage Box: Catch Basin, DI or JB	□ CB
Paved Ditch Gutter	-----
Storm Sewer Manhole	○ S
Storm Sewer	--- S ---

### UTILITIES:

POWER:	
Existing Power Pole	●
Proposed Power Pole	○
Existing Joint Use Pole	●
Proposed Joint Use Pole	○
Power Manhole	○ P
Power Line Tower	⊠
Power Transformer	⊠
U/G Power Cable Hand Hole	○
H-Frame Pole	●
U/G Power Line LOS B (S.U.E.*)	--- P ---
U/G Power Line LOS C (S.U.E.*)	--- P ---
U/G Power Line LOS D (S.U.E.*)	--- P ---

### TELEPHONE:

Existing Telephone Pole	●
Proposed Telephone Pole	○
Telephone Manhole	○ T
Telephone Pedestal	□
Telephone Cell Tower	⊕
U/G Telephone Cable Hand Hole	○
U/G Telephone Cable LOS B (S.U.E.*)	--- T ---
U/G Telephone Cable LOS C (S.U.E.*)	--- T ---
U/G Telephone Cable LOS D (S.U.E.*)	--- T ---
U/G Telephone Conduit LOS B (S.U.E.*)	--- TC ---
U/G Telephone Conduit LOS C (S.U.E.*)	--- TC ---
U/G Telephone Conduit LOS D (S.U.E.*)	--- TC ---
U/G Fiber Optics Cable LOS B (S.U.E.*)	--- T FO ---
U/G Fiber Optics Cable LOS C (S.U.E.*)	--- T FO ---
U/G Fiber Optics Cable LOS D (S.U.E.*)	--- T FO ---

### WATER:

Water Manhole	○ W
Water Meter	○
Water Valve	⊗
Water Hydrant	⊕
U/G Water Line LOS B (S.U.E.*)	--- W ---
U/G Water Line LOS C (S.U.E.*)	--- W ---
U/G Water Line LOS D (S.U.E.*)	--- W ---
Above Ground Water Line	--- A/G Water ---

### TV:

TV Pedestal	□
TV Tower	⊗
U/G TV Cable Hand Hole	○
U/G TV Cable LOS B (S.U.E.*)	--- TV ---
U/G TV Cable LOS C (S.U.E.*)	--- TV ---
U/G TV Cable LOS D (S.U.E.*)	--- TV ---
U/G Fiber Optic Cable LOS B (S.U.E.*)	--- TV FO ---
U/G Fiber Optic Cable LOS C (S.U.E.*)	--- TV FO ---
U/G Fiber Optic Cable LOS D (S.U.E.*)	--- TV FO ---

### GAS:

Gas Valve	◇
Gas Meter	◇
U/G Gas Line LOS B (S.U.E.*)	--- G ---
U/G Gas Line LOS C (S.U.E.*)	--- G ---
U/G Gas Line LOS D (S.U.E.*)	--- G ---
Above Ground Gas Line	--- A/G Gas ---

### SANITARY SEWER:

Sanitary Sewer Manhole	⊕
Sanitary Sewer Cleanout	⊕
U/G Sanitary Sewer Line	--- SS ---
Above Ground Sanitary Sewer	--- A/G Sanitary Sewer ---
SS Forced Main Line LOS B (S.U.E.*)	--- FSS ---
SS Forced Main Line LOS C (S.U.E.*)	--- FSS ---
SS Forced Main Line LOS D (S.U.E.*)	--- FSS ---

### MISCELLANEOUS:

Utility Pole	●
Utility Pole with Base	□
Utility Located Object	○
Utility Traffic Signal Box	□
Utility Unknown U/G Line LOS B (S.U.E.*)	--- 7UTL ---
U/G Tank; Water, Gas, Oil	□
Underground Storage Tank, Approx. Loc.	□ UST
A/G Tank; Water, Gas, Oil	□
Geoenvironmental Boring	⊕
U/G Test Hole LOS A (S.U.E.*)	○
Abandoned According to Utility Records	AATUR
End of Information	E.O.I.


8/17/99


REVISIONS

# SURVEY CONTROL

● GPS-1

NAD 83/2011

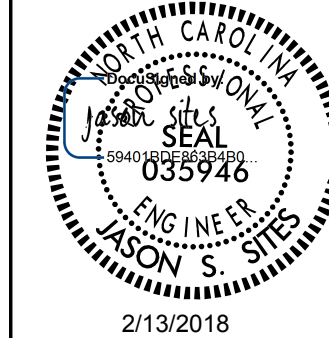PROJECT REFERENCE NO. <i>R-443601</i>	SHEET NO. <i>1-C</i>
RW SHEET NO.	
ROADWAY DESIGN ENGINEER	HYDRAULICS ENGINEER
	
<p><b>DOCUMENT NOT CONSIDERED FINAL UNLESS ALL SIGNATURES COMPLETED</b></p>	

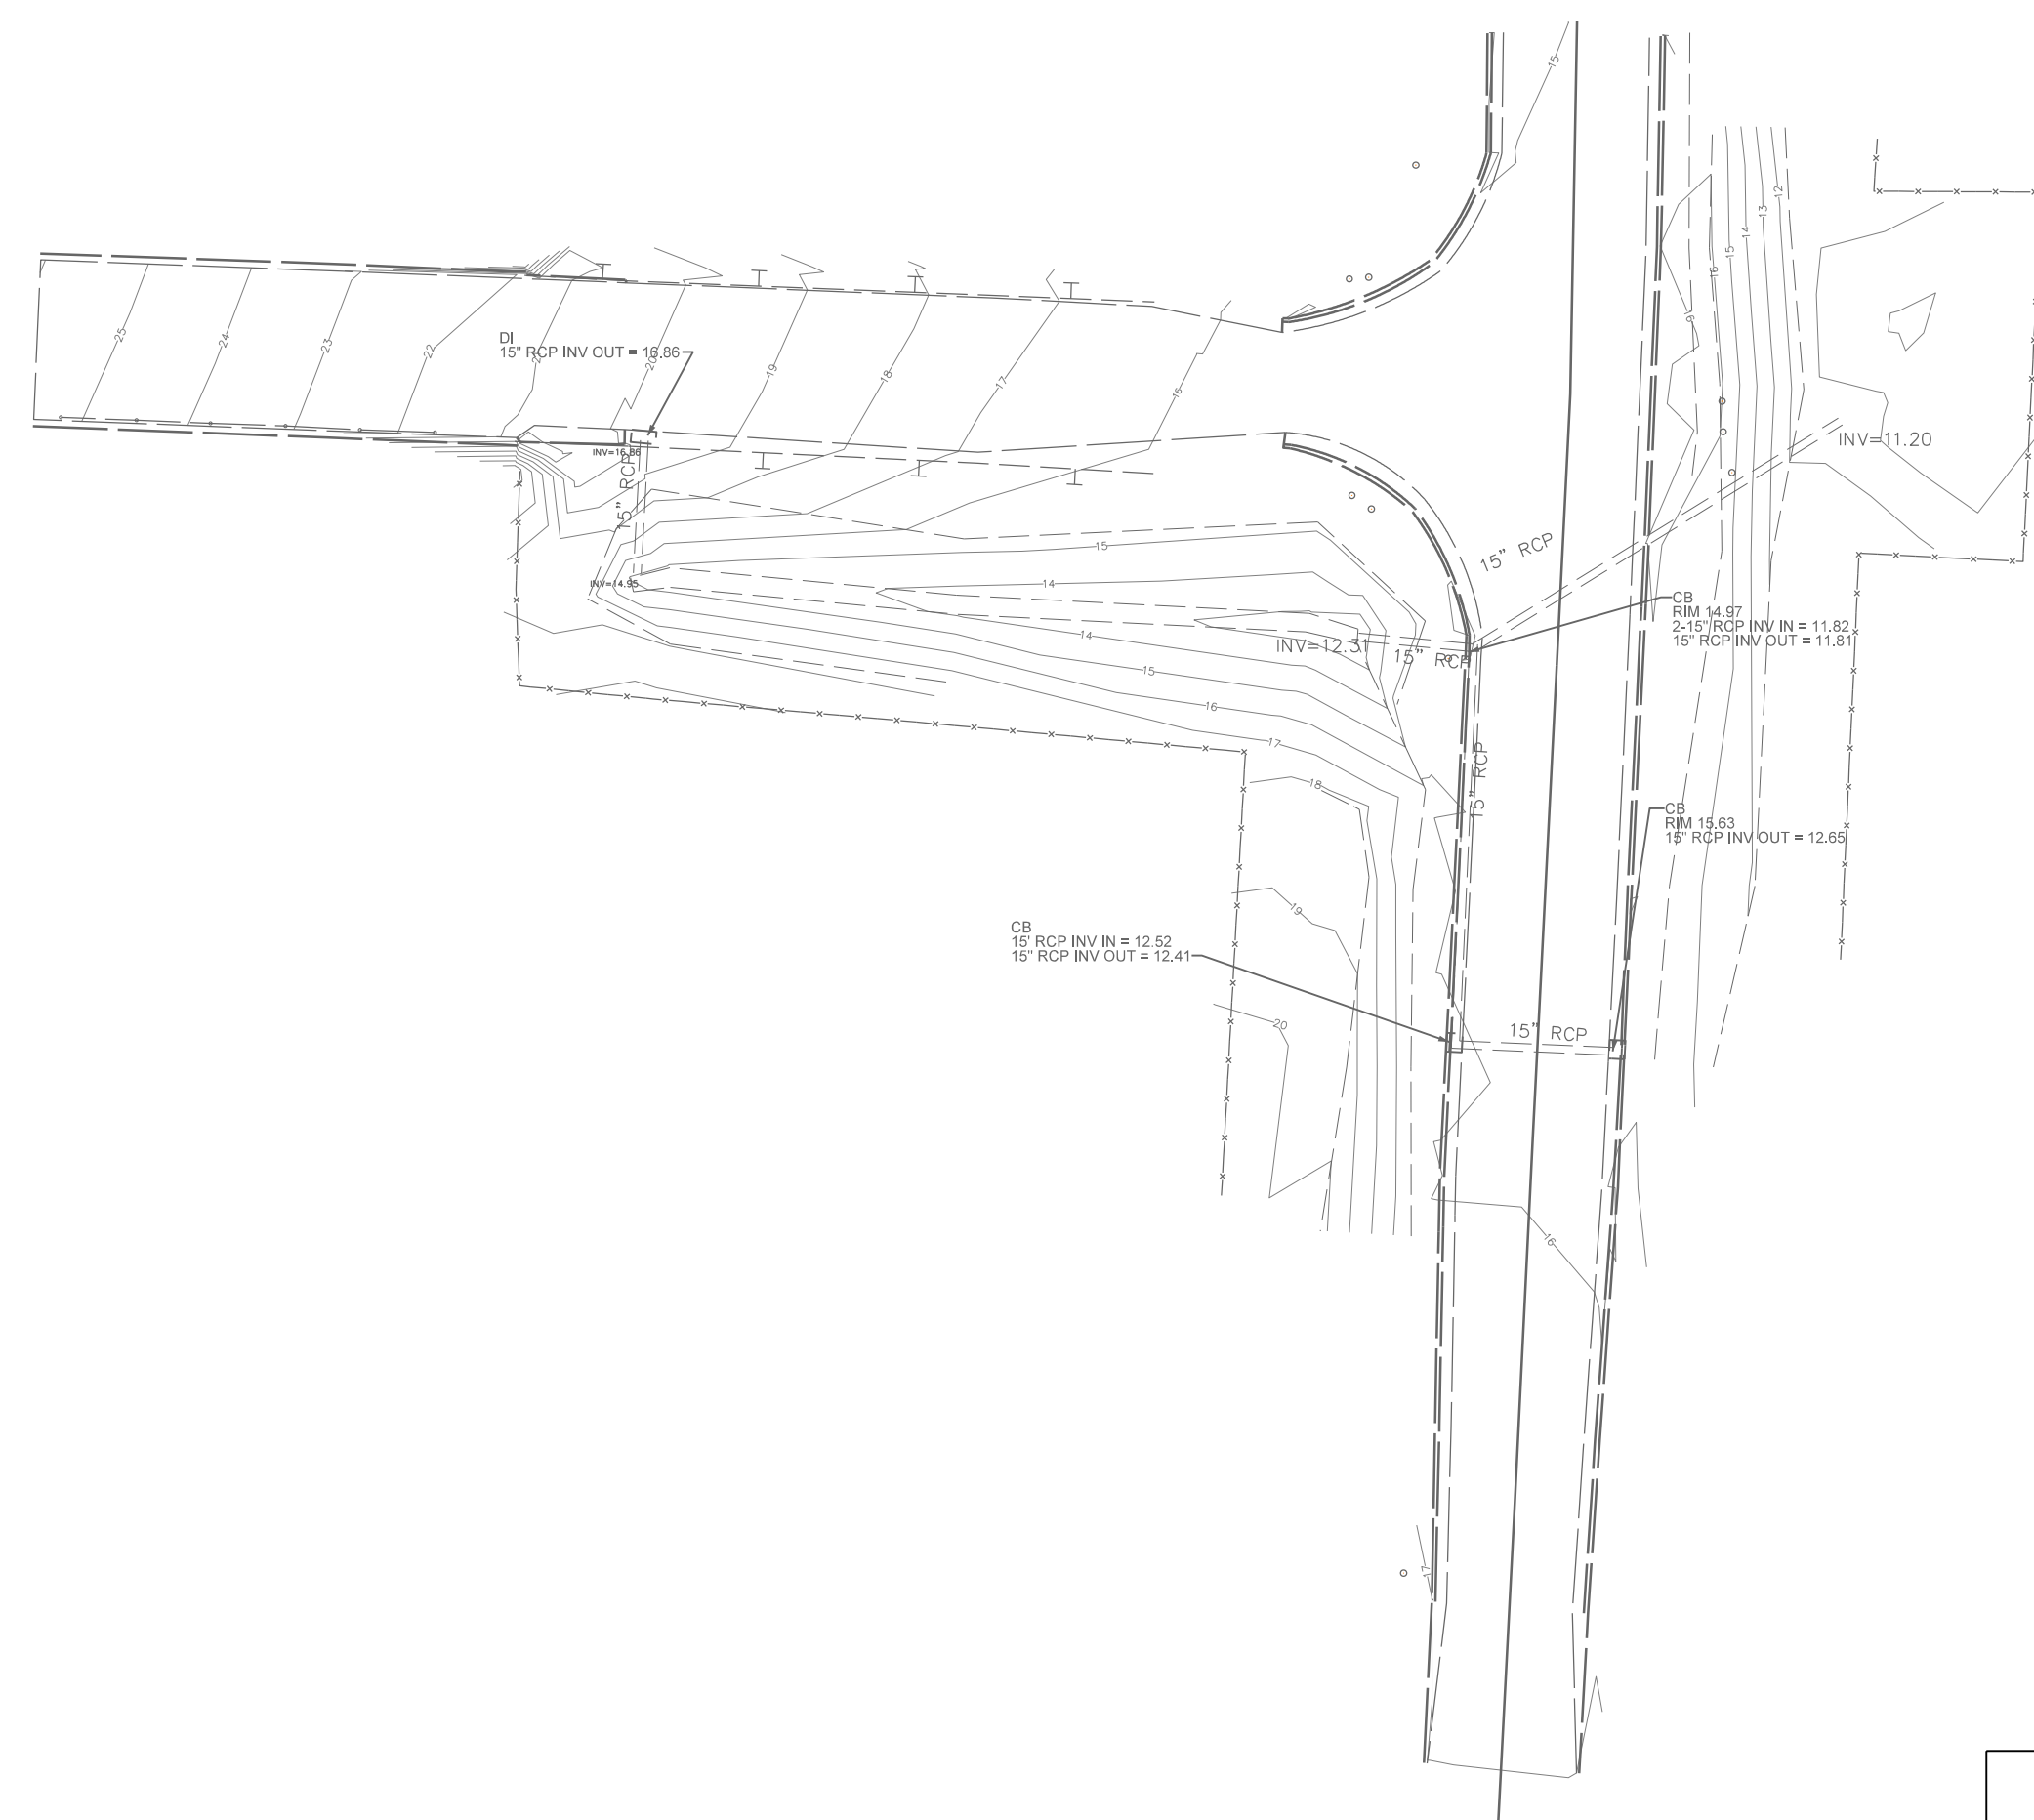

**EXISTING CONDITIONS SURVEY**  
 SITE COORDINATE CONTROL AND EXISTING CONDITIONS FOR PROJECT ARE FROM A TOPOGRAPHIC SURVEY PERFORMED IN NOVEMBER 2016 BY: AECOM

**DATUM DESCRIPTION**  
 THE LOCALIZED COORDINATE SYSTEM DEVELOPED FOR THIS PROJECT IS BASED ON THE STATE PLANE COORDINATES ESTABLISHED BY OTHERS FOR MONUMENT "GPS-1"  
 WITH NAD 83/NSRS 2007 STATE PLANE GRID COORDINATES OF  
 NORTHING: 185820.322(ft) EASTING: 2320759.531(ft)  
 ELEVATION: 15.51(ft)  
 THE AVERAGE COMBINED GRID FACTOR USED ON THIS PROJECT (GROUND TO GRID) IS: 0.999778365  
 THE N.C. LAMBERT GRID BEARING AND LOCALIZED HORIZONTAL GROUND DISTANCE FROM "GPS-1" TO -L- STATION IS  
 ALL LINEAR DIMENSIONS ARE LOCALIZED HORIZONTAL DISTANCES  
 VERTICAL DATUM USED IS NAVD 88




● GPS-2


POINT	NORTHING	EASTING	ELEVATION	DESCRIPTION
1	185820.322	2320759.531	15.51	GPS-1
2	185269.921	2320752.31	18.16	GPS-2

2/12/2018  
 JWS  
 JWS

8/17/99

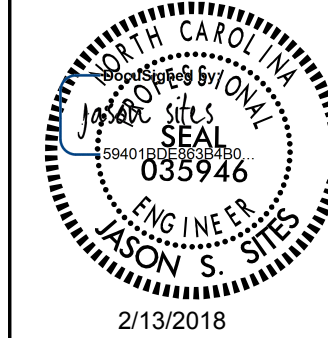
PROJECT REFERENCE NO. <i>R-443601</i>	SHEET NO. <i>2-A</i>
RW SHEET NO.	
ROADWAY DESIGN ENGINEER	HYDRAULICS ENGINEER
	
<b>DOCUMENT NOT CONSIDERED FINAL UNLESS ALL SIGNATURES COMPLETED</b>	

# BMP DETAILS 1 & PROFILE

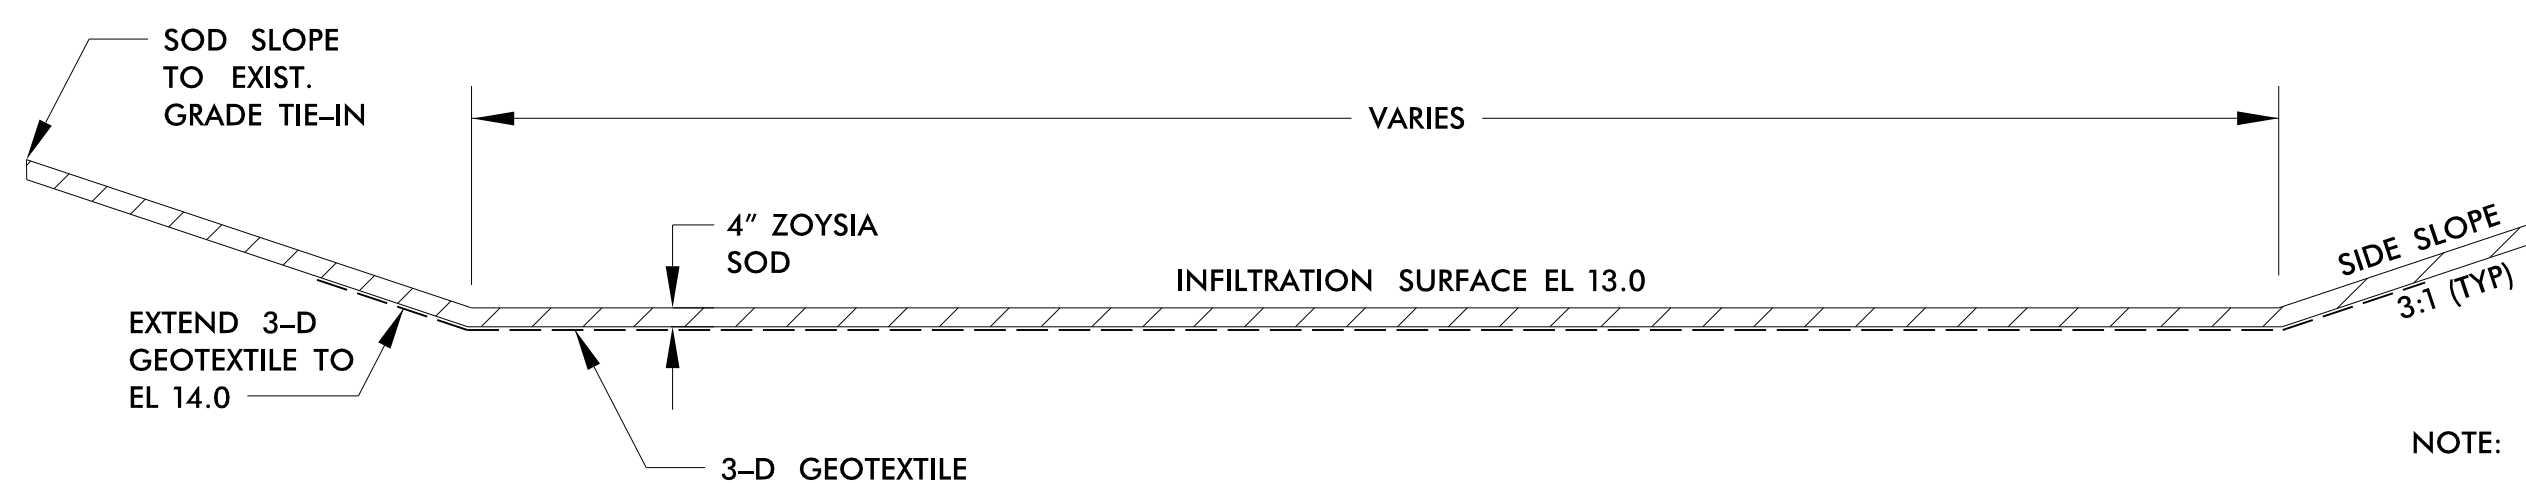


NOTE:

1. PLACE ZOYSIA SOD ON BASIN BOTTOMS, BERMS, AND SIDE SLOPES.
2. SEE SPECIAL PROVISIONS FOR 3-D GEOTEXTILE. ANCHOR ON SIDE SLOPES PER MANUFACTURE'S INSTRUCTIONS.
3. 3-D GEOTEXTILE & SOD INSTALLATION METHOD
  - a. LOOSEN SURFACE SOIL (TILL)
  - b. LAY 3-D GEOTEXTILE SO THAT LOOSENEED SOIL FILLS UNDERSIDE VOIDS
  - c. FEATHER SOIL ON TOP OF 3-D GEOTEXTILE TO FILL TOP VOIDS
  - d. ANCHOR PER MANUFACTURER'S RECOMONDATIONS.
  - e. LAY SOD & WATER PER STD. SPECIFICATION 1664 UNLESS OTHERWISE NOTED ON THESE PLANS. DO NOT APPLY LIME OR FERTILIZER.
4. MAINTAIN EXISTING INFILTRATION RATE. NO HEAVY CONSTRUCTION EQUIPMENT PERMITTED ON BASIN BOTTOM. CONTACT ENGINEER IF CLAYEY SOILS ARE ENCOUNTERED DURING CONSTRUCTION.
5. CONTRACTOR SHALL CONDUCT HYDRAULIC CONDUCTIVITY TESTS AT 2 LOCATIONS IN THE BASIN BOTTOM PRIOR TO INSTALLATION OF GEOTEXTILE AND SOD. RESULTS SHALL BE REPORTED TO THE ENGINEER PRIOR TO INSTALLATION OF GEOTEXTILE AND SOD.

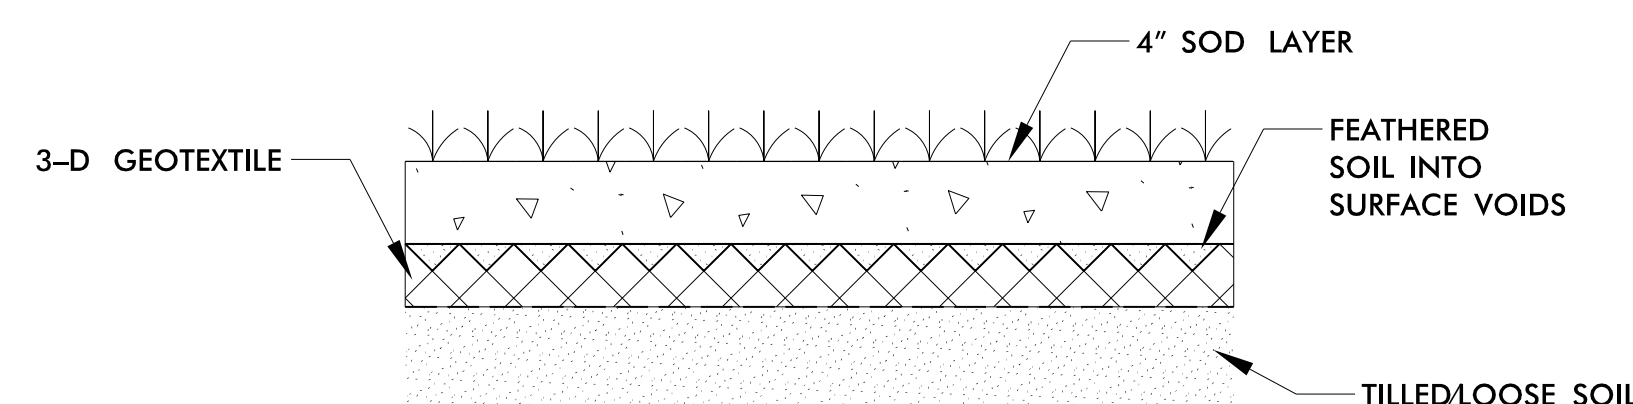

**3-D GEOTEXTILE & SOD INSTALLATION**  
N.T.S.

**TYPICAL SECTION – INFILTRATION BASIN**  
N.T.S.

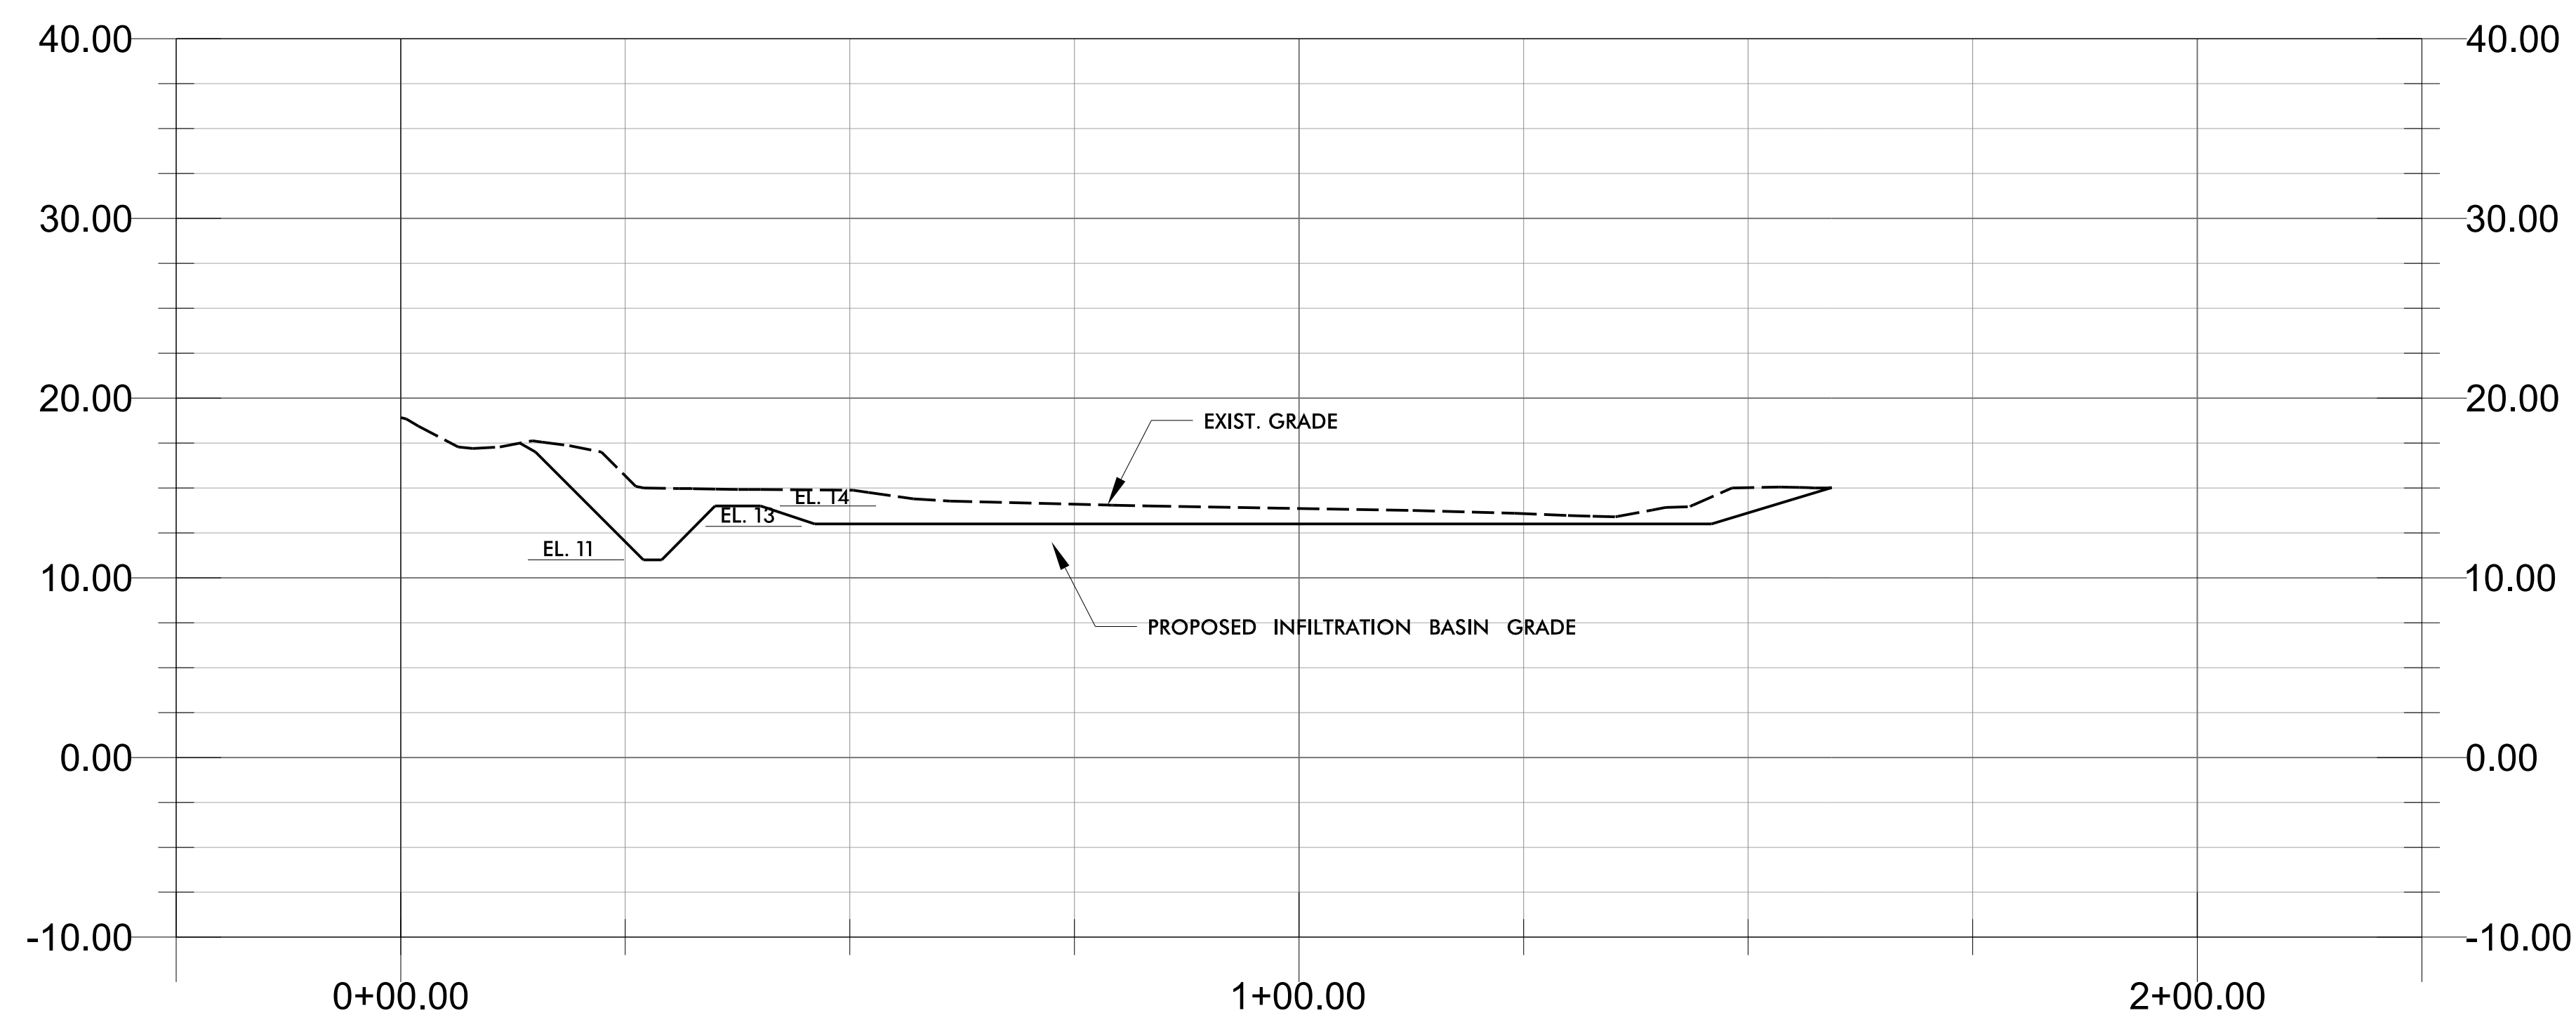



**SECTION A-A – INFILTRATION BASIN**  
N.T.S.

REVISIONS

2/12/2018  
WV Tech  
ash-02A.dgn  
J.S. Stiles

# BMP DETAILS 2

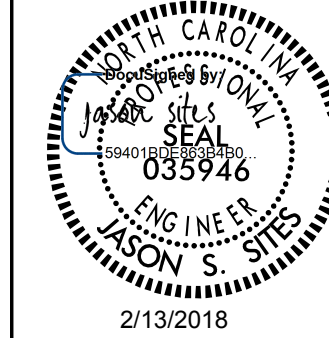PROJECT REFERENCE NO. <i>R-443601</i>	SHEET NO. <i>2-B</i>
RW SHEET NO.	
ROADWAY DESIGN ENGINEER	HYDRAULICS ENGINEER
	
<b>DOCUMENT NOT CONSIDERED FINAL UNLESS ALL SIGNATURES COMPLETED</b>	

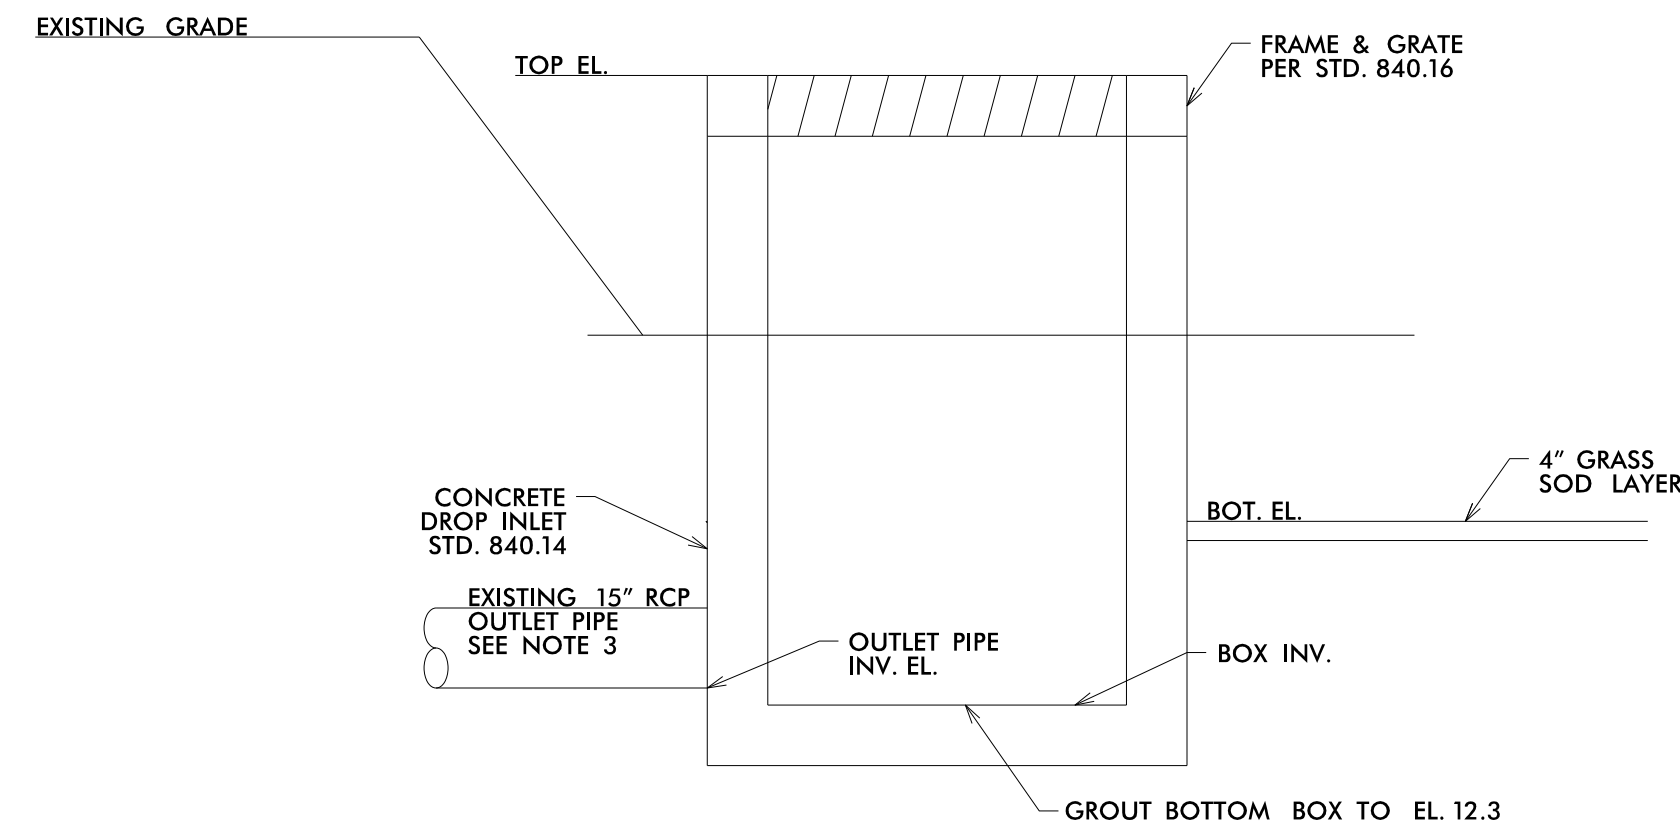

**NOTES:**


1. PROVIDE WATER TIGHT CONNECTIONS USING WATERSTOP OR COMPRESSION GASKET APPROVED BY ENGINEER ON ALL OUTLET STRUCTURE PENETRATIONS.
2. SEE DETAIL SHEET 2-A FOR INFILTRATION BASIN TYPICAL SECTION
3. EXCAVATE AROUND EXISTING 15" RCP TO ACCOMMODATE BOX. SET BOX ON TOP OF EXISTING 15" RCP AND PROVIDE WATER TIGHT SEAL.
4. GROUT BOTTOM TO OUTLET PIPE INVERT ELEVATION (12.3).

### INFILTRATION BASIN OUTLET STRUCTURE DETAIL

N.T.S.

BASIN REF.	TOP BOX EL.	BOTTOM EL.	OUTLET PIPE INVERT	BOX INVERT
1	14.25	13.0	12.3	12.0

REVISIONS

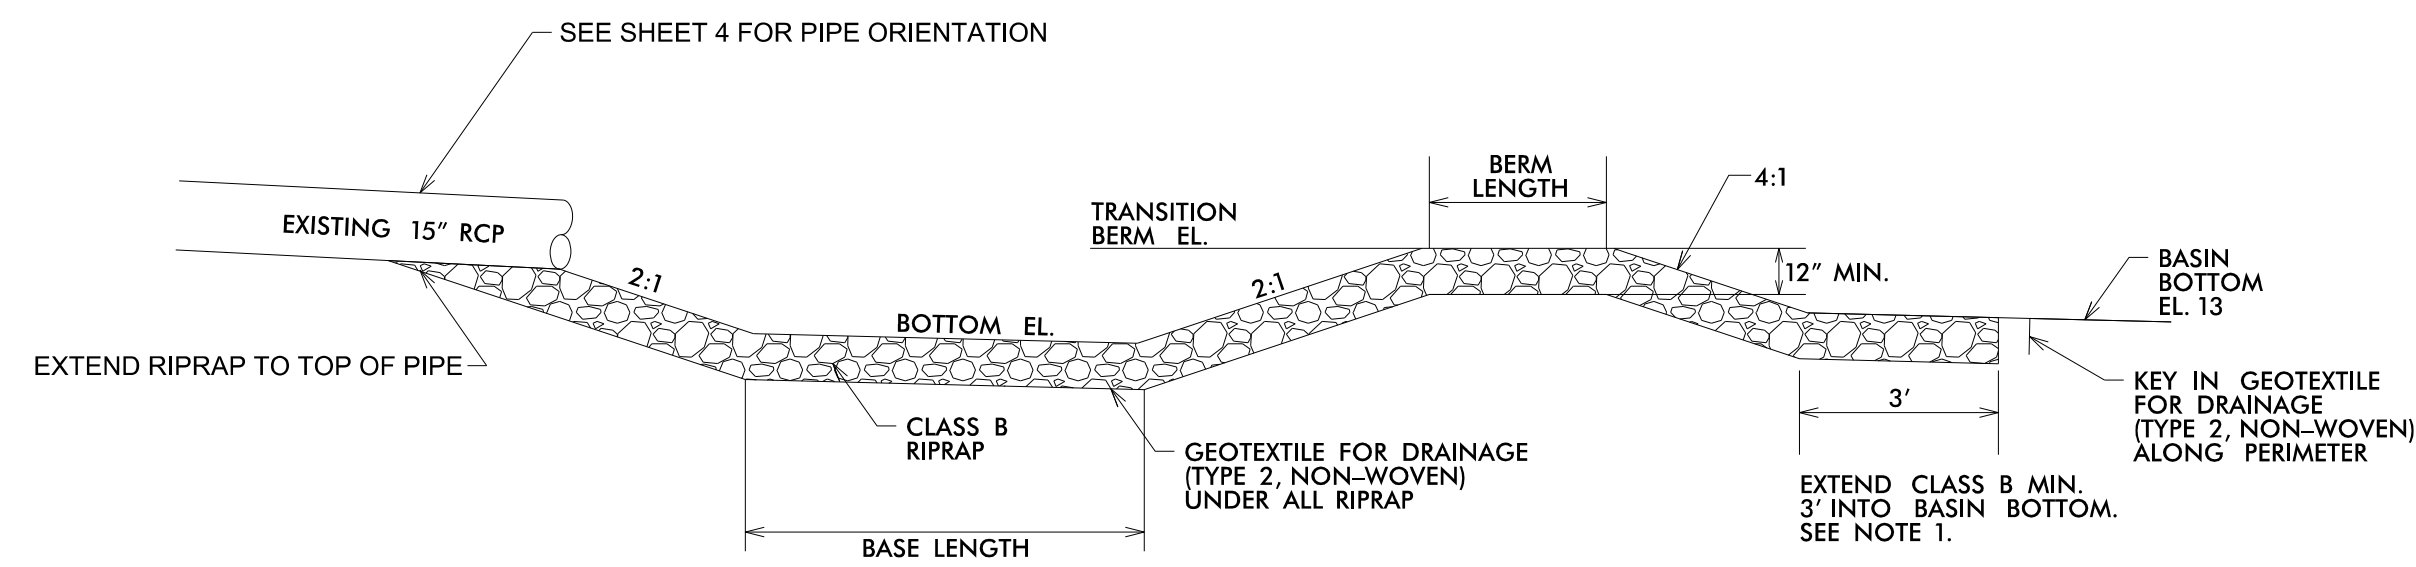

### INFILTRATION BASIN FOREBAY

N.T.S.


**NOTE:**

1. EXTEND RIP RAP MIN 3' INTO BASIN BOTTOM. SEE PLAN VIEW SHEET 4 FOR EXTENT OF RIP RAP.
2. ELEVATIONS INDICATE TOP OF RIPRAP.

BASIN REF.	TOP TRANSITION BERM	BERM LENGTH	BOTTOM EL.	BASE LENGTH	LINING
1	14	5.0	11	2.0	CLASS B RIPRAP

8/17/99

STATE OF NORTH CAROLINA  
DIVISION OF HIGHWAYS

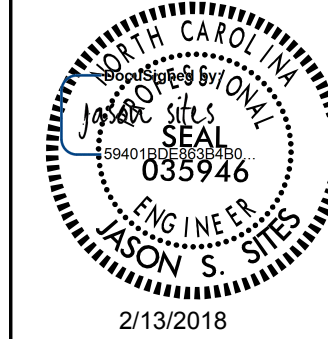PROJECT REFERENCE NO. <i>R-4436C1</i>	SHEET NO. <i>3B / 3D</i>
RW SHEET NO.	
ROADWAY DESIGN ENGINEER	HYDRAULICS ENGINEER
	 JASON S. STED ENGINEER 035946 2/13/2018
DOCUMENT NOT CONSIDERED FINAL UNLESS ALL SIGNATURES COMPLETED	

**SUMMARY OF EARTHWORK**  
*(for Stormwater BMP's)*

ITEM DESCRIPTION	UNIT	QUANTITY
		PROJECT TOTALS
UNCLASSIFIED EXCAVATION	CY	225
CLEARING AND GRUBBING	ACR	0.10
RIPRAP, CL. B	TON	90

**DRAINAGE SUMMARY**  
*(for Stormwater BMP's)*

ITEM DESCRIPTION	UNIT	QUANTITY
		PROJECT TOTALS
GEOTEXTILE FOR DRAINAGE (TYPE 2, NON-WOVEN)	SY	150
OUTLET STRUCTURE BOX (840.14)	EA	1
FRAME WITH 2 GRATES, STD.840.16	EA	1
3-D GEOTEXTILE	SY	240
PIPE REMOVAL	LF	10

**SUMMARY FOR EROSION CONTROL**  
*(for Stormwater BMP's)*

ITEM DESCRIPTION	UNIT	QUANTITY
		PROJECT TOTALS
SEDIMENT CONTROL STONE NO. 57	TON	12
TEMP. SILT FENCE	LF	35
SEEDING & MULCHING	ACR	0.1
SODDING	SY	350
WATER	MG	12
EROSION CONTROL STONE CL. A	TON	25


REVISIONS

2/13/2018  
JWS  
JWS

# PLAN VIEW

PROJECT REFERENCE NO. <i>R-443601</i>	SHEET NO. 4
RW SHEET NO.	
ROADWAY DESIGN ENGINEER	HYDRAULICS ENGINEER
DOCUMENT NOT CONSIDERED FINAL UNLESS ALL SIGNATURES COMPLETED	

NAD 83/2011

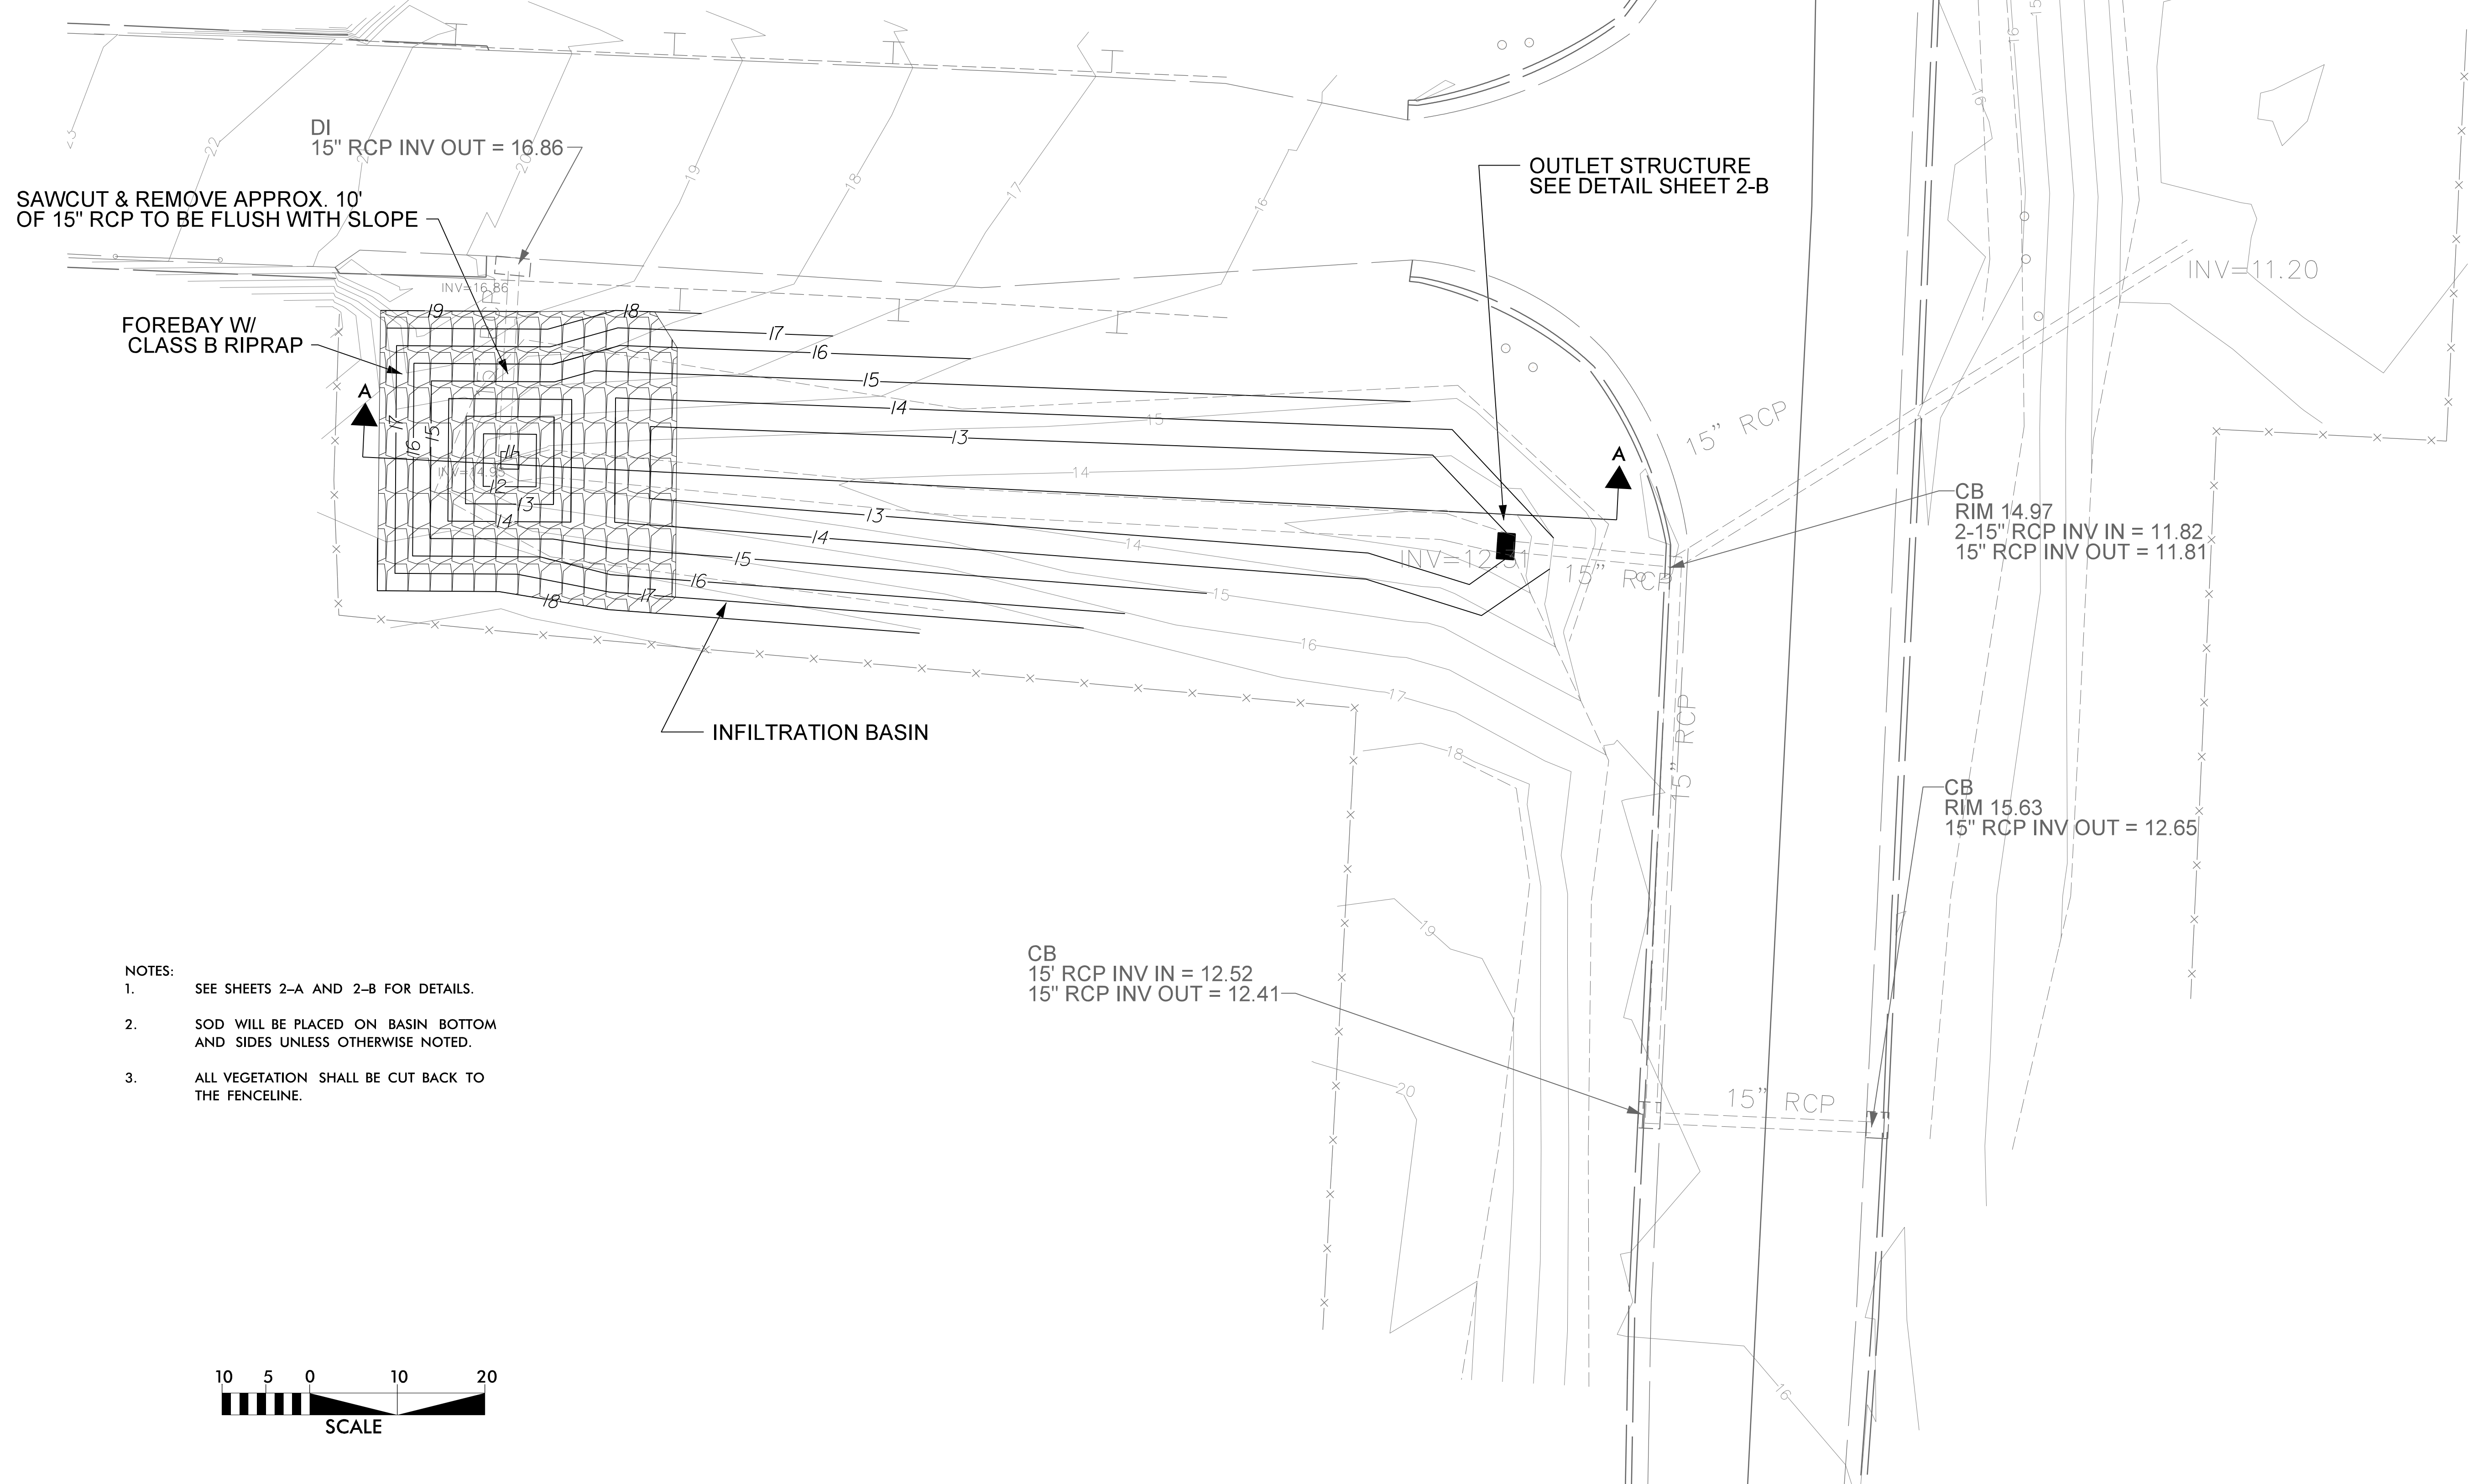

- NOTES:
- SEE SHEETS 2-A AND 2-B FOR DETAILS.
  - SOD WILL BE PLACED ON BASIN BOTTOM AND SIDES UNLESS OTHERWISE NOTED.
  - ALL VEGETATION SHALL BE CUT BACK TO THE FENCELINE.



REVISIONS


2/12/2018  
WV, TCB, psh-04.dgn  
J.S. Sites



# EROSION CONTROL PLAN

PROJECT REFERENCE NO. <i>R-443601</i>	SHEET NO. <i>EC-1</i>
RW SHEET NO.	
ROADWAY DESIGN ENGINEER	HYDRAULICS ENGINEER
<b>DOCUMENT NOT CONSIDERED FINAL UNLESS ALL SIGNATURES COMPLETED</b>	

NAD 83/2011

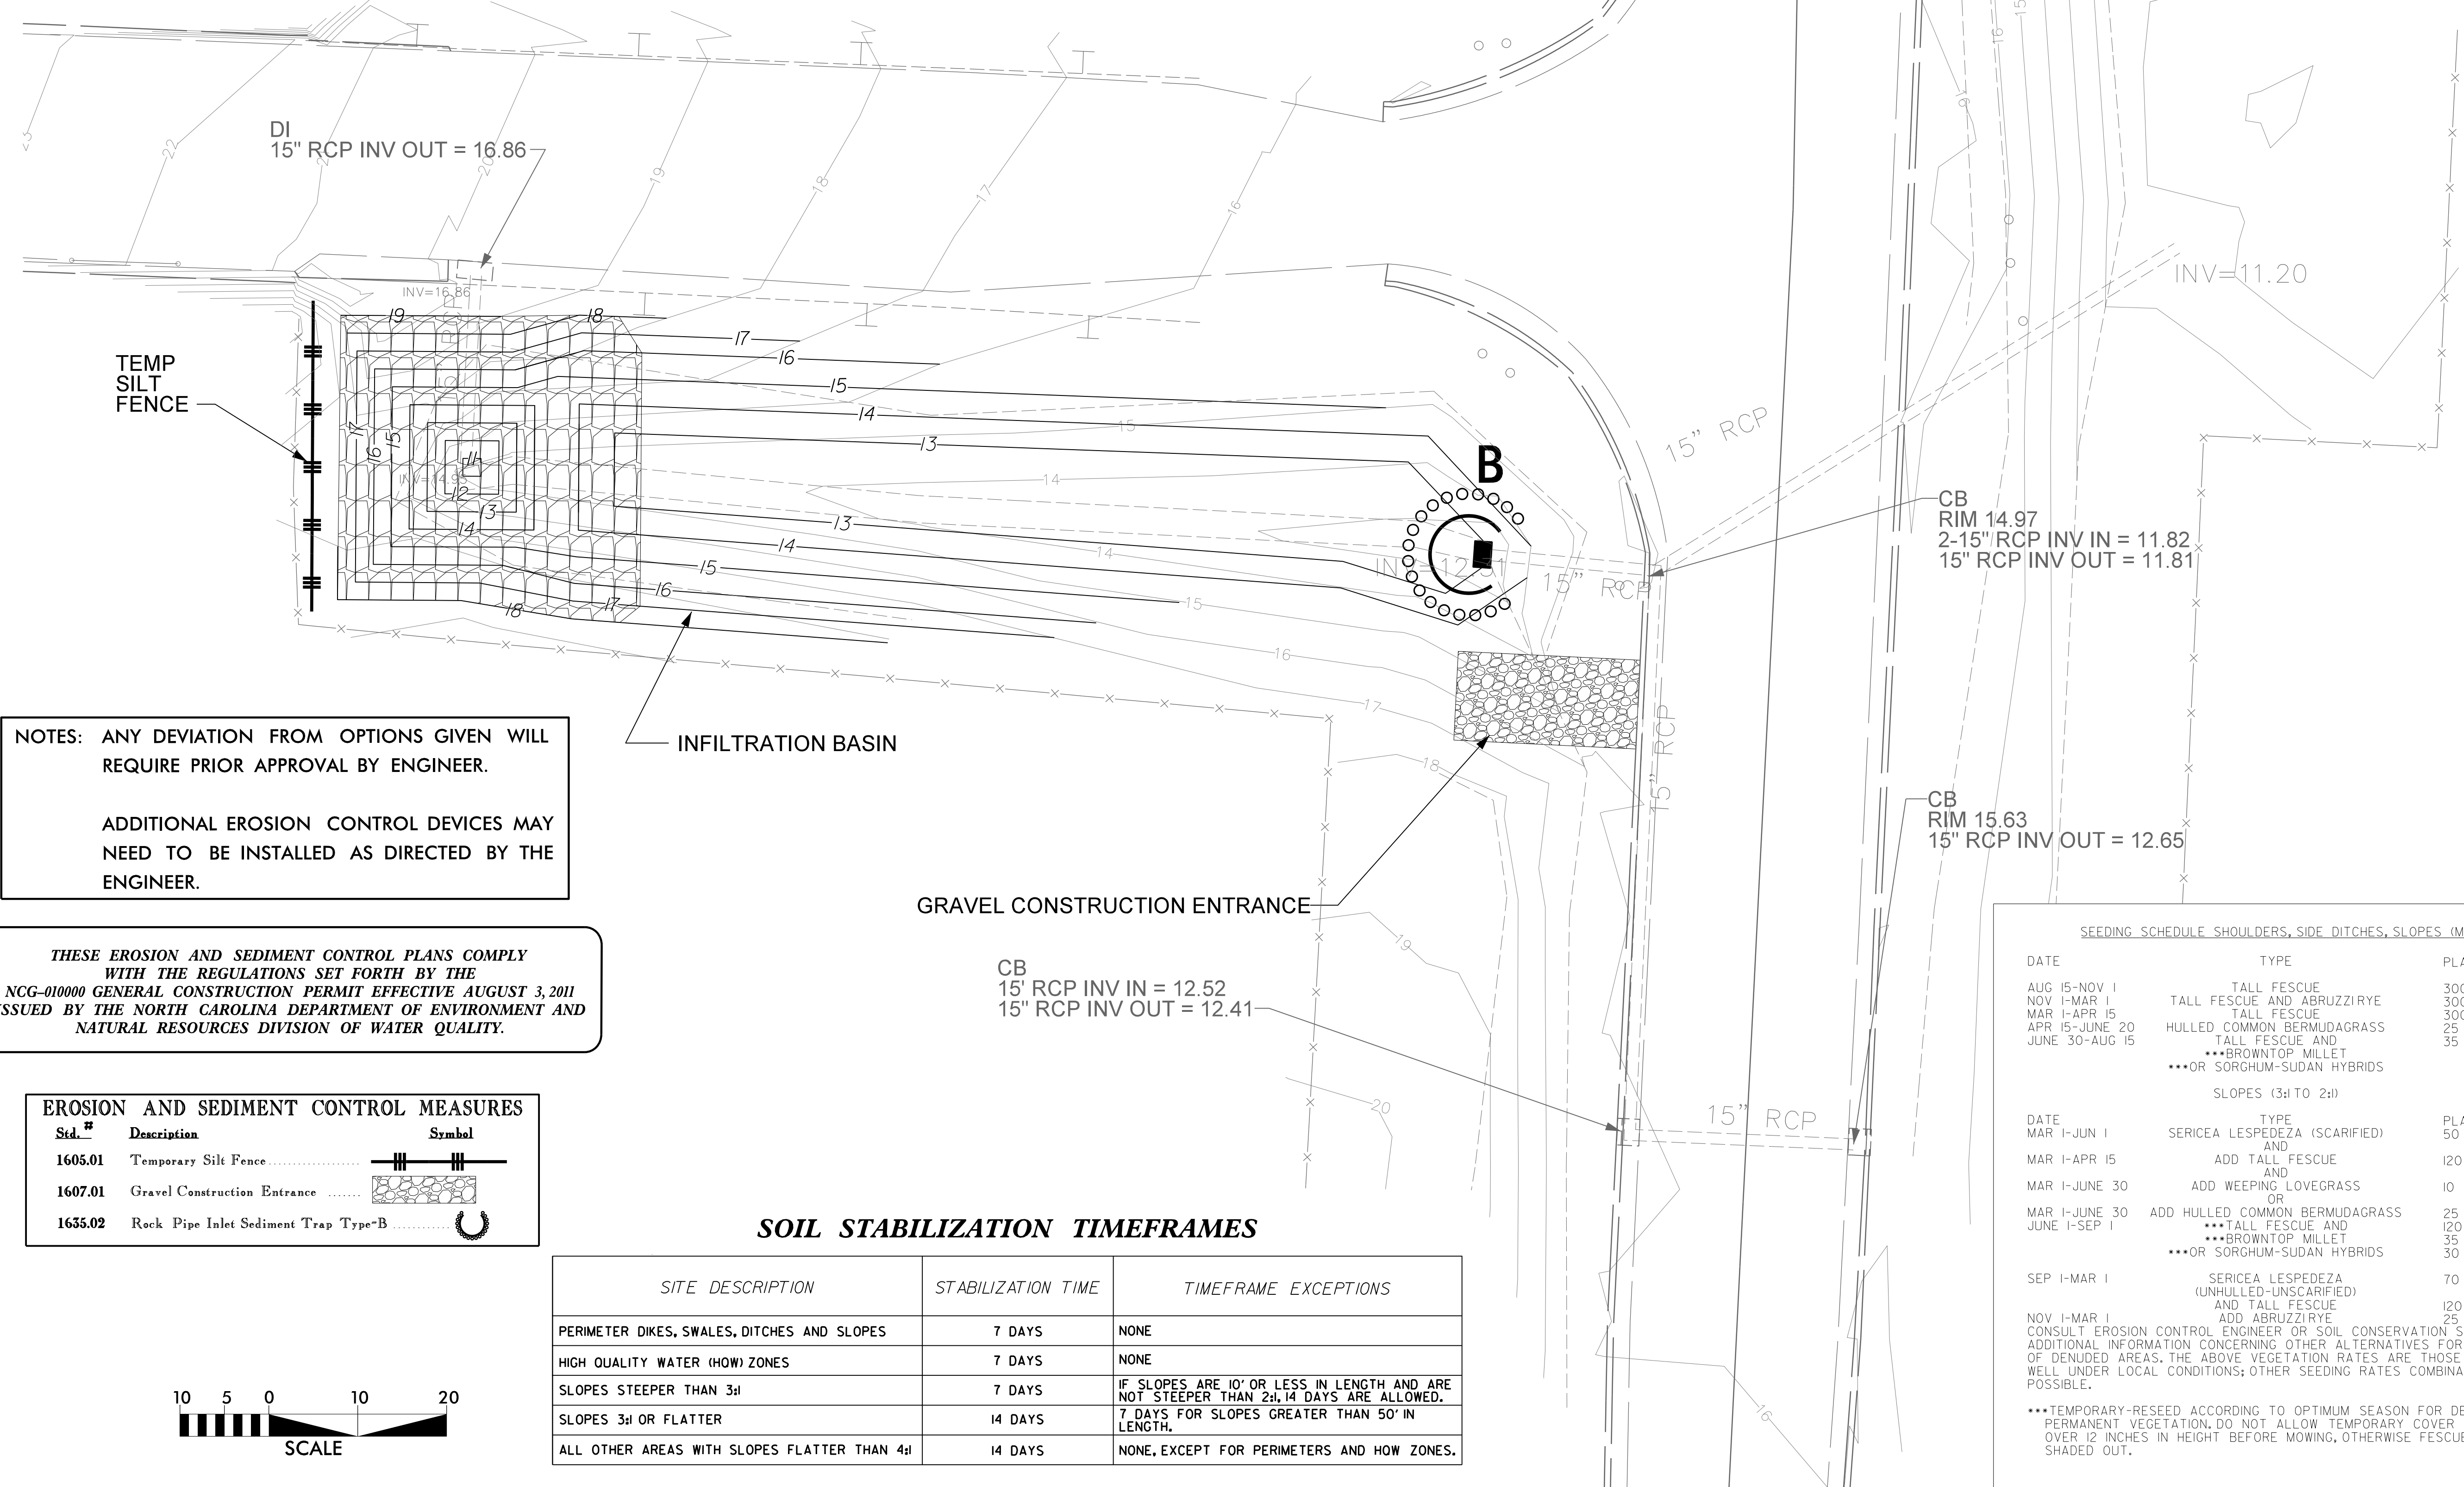

**NOTES:** ANY DEVIATION FROM OPTIONS GIVEN WILL REQUIRE PRIOR APPROVAL BY ENGINEER.


ADDITIONAL EROSION CONTROL DEVICES MAY NEED TO BE INSTALLED AS DIRECTED BY THE ENGINEER.

THESE EROSION AND SEDIMENT CONTROL PLANS COMPLY WITH THE REGULATIONS SET FORTH BY THE NCG-010000 GENERAL CONSTRUCTION PERMIT EFFECTIVE AUGUST 3, 2011 ISSUED BY THE NORTH CAROLINA DEPARTMENT OF ENVIRONMENT AND NATURAL RESOURCES DIVISION OF WATER QUALITY.

Std. #	Description	Symbol
1605.01	Temporary Silt Fence	
1607.01	Gravel Construction Entrance	
1635.02	Rock Pipe Inlet Sediment Trap Type-B	

### SOIL STABILIZATION TIMEFRAMES

SITE DESCRIPTION	STABILIZATION TIME	TIMEFRAME EXCEPTIONS
PERIMETER DIKES, SWALES, DITCHES AND SLOPES	7 DAYS	NONE
HIGH QUALITY WATER (HOW) ZONES	7 DAYS	NONE
SLOPES STEEPER THAN 3:1	7 DAYS	IF SLOPES ARE 10' OR LESS IN LENGTH AND ARE NOT STEEPER THAN 2:1, 14 DAYS ARE ALLOWED.
SLOPES 3:1 OR FLATTER	14 DAYS	7 DAYS FOR SLOPES GREATER THAN 50' IN LENGTH.
ALL OTHER AREAS WITH SLOPES FLATTER THAN 4:1	14 DAYS	NONE, EXCEPT FOR PERIMETERS AND HOW ZONES.

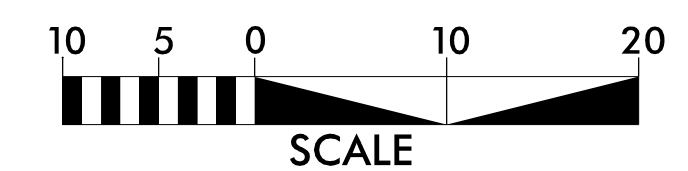

SEEDING SCHEDULE SHOULDERS, SIDE DITCHES, SLOPES (MAX. 3:1)		
DATE	TYPE	PLANTING RATE
AUG 15-NOV 1	TALL FESCUE	300 LBS/ACRE
NOV 1-MAR 1	TALL FESCUE AND ABRUZZIRYE	300 LBS/ACRE
MAR 1-APR 15	TALL FESCUE	300 LBS/ACRE
APR 15-JUNE 20	HULLED COMMON BERMUDAGRASS	25 LBS/ACRE
JUNE 30-AUG 15	TALL FESCUE AND •••BROWNTOP MILLET •••OR SORGHUM-SUDAN HYBRIDS	35 LBS/ACRE
SLOPES (3:1 TO 2:1)		
DATE	TYPE	PLANTING RATE
MAR 1-JUN 1	SERICA LESPEDeza (SCARIFIED)	50 LBS/ACRE
MAR 1-APR 15	ADD TALL FESCUE	120 LBS/ACRE
MAR 1-JUNE 30	ADD WEEPING LOVEGRASS	10 LBS/ACRE
MAR 1-JUNE 30	OR	
JUNE 1-SEP 1	ADD HULLED COMMON BERMUDAGRASS	25 LBS/ACRE
	•••TALL FESCUE AND •••BROWNTOP MILLET •••OR SORGHUM-SUDAN HYBRIDS	120 LBS/ACRE 35 LBS/ACRE 30 LBS/ACRE
SEP 1-MAR 1	SERICA LESPEDeza (UNHULLED-UNSCARIFIED)	70 LBS/ACRE
	AND TALL FESCUE	120 LBS/ACRE
	AND ABRUZZIRYE	25 LBS/ACRE

NOV 1-MAR 1  
CONSULT EROSION CONTROL ENGINEER OR SOIL CONSERVATION SERVICE FOR ADDITIONAL INFORMATION CONCERNING OTHER ALTERNATIVES FOR VEGETATION OF DENuded AREAS. THE ABOVE VEGETATION RATES ARE THOSE WHICH DO WELL UNDER LOCAL CONDITIONS; OTHER SEEDING RATES COMBINATIONS ARE POSSIBLE.

•••TEMPORARY-RESEED ACCORDING TO OPTIMUM SEASON FOR DESIRED PERMANENT VEGETATION. DO NOT ALLOW TEMPORARY COVER TO GROW OVER 12 INCHES IN HEIGHT BEFORE MOWING, OTHERWISE FESCUE MAY BE SHADED OUT.

REVISIONS

2/12/2018  
W:\Projects\2018\1801\1801\_01\1801\_01.dgn  
User: jms

8/17/99

REVISIONS

2/13/2018  
WVS:psl  
PSL:TC-1.dgn  
USA:RAMSON

# TRAFFIC CONTROL PLAN

PROJECT REFERENCE NO. <i>R-443601</i>	SHEET NO. <i>TC-1</i>
RW SHEET NO.	
ROADWAY DESIGN ENGINEER	HYDRAULICS ENGINEER
<b>DOCUMENT NOT CONSIDERED FINAL UNLESS ALL SIGNATURES COMPLETED</b>	

### TWO-WAY UNDIVIDED (L-LINES)

POSTED SPEED LIMIT (RPL)	RECOMMENDED MINIMUM SIGN SPACING
≥ 50	500'
≤ 50	1000'

### ROADWAYS INTERSECTING ALONG TWO-WAY UNDIVIDED WORK ZONE (Y-LINES)

**GENERAL NOTES**

- DO NOT INSTALL ADVANCE WARNING SIGNS MORE THAN 3 DAYS PRIOR TO BEGINNING OF WORK UNLESS COVERED.
- SIGNS SHOWN ARE REQUIRED FOR WORK ZONES THAT WILL REMAIN IN EFFECT LONGER THAN 3 CONSECUTIVE DAYS.
- ALL SIGN SPACING DIMENSIONS ARE APPROXIMATE, FIELD ADJUST AS NECESSARY OR AS DIRECTED.
- ERECT SIGNS PER RSD 1110.01. PAYMENT FOR WOOD POSTS, 3LB STEEL U-CHANNEL AND SQUARE STEEL TUBING POSTS WITH SIGNS WILL BE MADE ACCORDING TO STANDARD SPECIFICATIONS FOR WORK ZONE SIGNS.
- WHEN NECESSARY, USE SPLICING IN ACCORDANCE WITH RSD. 1110.01.
- DO NOT BACK BRACE SIGN SUPPORTS.

**LEGEND**

↑ STATIONARY SIGN

→ DIRECTION OF TRAFFIC FLOW

STATE OF NORTH CAROLINA DEPT. OF TRANSPORTATION DIVISION OF HIGHWAYS RALEIGH, N. C.

ROADWAY STANDARD DRAWING FOR WORK ZONE ADVANCE WARNING SIGNS FOR TWO-WAY UNDIVIDED FACILITIES

SHEET 3 OF 3  
**1101.01**

### GENERAL NOTES FOR FLAGGING OPERATIONS

- REFER TO RSD. 1101.11, SHEETS 1 & 4, FOR "L" DISTANCE AND SIGN SPACING.
- INSTALL LANE CLOSURES WITH THE TRAFFIC FLOW, BEGINNING WITH DEVICES ON THE UPSTREAM SIDE OF TRAFFIC.
- REMOVE LANE CLOSURES AGAINST THE TRAFFIC FLOW, BEGINNING WITH DEVICES ON THE DOWNSTREAM SIDE OF TRAFFIC.
- PLACE CONES THRU THE WORK AREA AT THE MAXIMUM SPACING EQUAL IN FEET TO 2 TIMES THE POSTED SPEED LIMIT.
- EXTEND LANE CLOSURES AT THE BUFFER SPACE SUCH THAT STOPPING SIGHT DISTANCE IS PROVIDED TO THE FLAGGER (REFER TO RSD. 1101.11, SHEET 2).
- DO NOT STOP TRAFFIC IN ANY ONE DIRECTION FOR MORE THAN 5 MINUTES AT A TIME.
- DRUMS OR SKINNY DRUMS MAY BE USED IN LIEU OF CONES. REFER TO RSD. 1180.01 FOR SKINNY DRUM REQUIREMENTS.
- USE FLAGGERS TO CONTROL TRAFFIC AT INTERSECTIONS AFFECTED BY THE LANE CLOSURE. SUPPLEMENT FLAGGERS LOCATED AT INTERSECTIONS WITH FLAGGER AHEAD SIGNS (W20-7a) PLACED APPROXIMATELY 250 FT. IN ADVANCE OF THE FLAGGER. FOR SIGNALIZED INTERSECTIONS PLACE SIGNALS IN THE FLASH MODE AND USE LAW ENFORCEMENT.
- REFER TO THE CURRENT MUTCD FOR FLAGGER CONTROL, REQUIREMENTS, AND PROCEDURES.
- DO NOT EXCEED A 1 MILE LANE CLOSURE LENGTH UNLESS OTHERWISE SHOWN IN THE TMP OR AS DIRECTED BY THE ENGINEER.

### GENERAL NOTES FOR PILOT CAR OPERATIONS

- USE PILOT CARS WHEN DIRECTED BY THE ENGINEER.
- IF ROADWAY WIDTH IS LESS THAN 22 FEET (EOP TO EOP), CONES MAY NOT BE REQUIRED ALONG WORK AREA, AND AT THE DISCRETION OF THE ENGINEER, CONES MAY BE OMITTED ALONG THE WORK AREA IF USING A PILOT CAR.
- CONES ARE ALWAYS REQUIRED IN THE UPSTREAM AND DOWNSTREAM TAPERS.
- MOUNT SIGN W20-4 "PILOT CAR FOLLOW ME" AT A CONSPICUOUS POSITION ON THE REAR OF THE PILOT VEHICLE.
- DO NOT INSTALL MORE THAN ONE (1) MILE OF LANE CLOSURE MEASURED FROM THE BEGINNING OF THE MERGE TAPER TO THE END OF THE LANE CLOSURE.
- ADVISE RESIDENTS AND BUSINESSES WITHIN THE LANE CLOSURE LIMITS ABOUT METHODS OF SAFE EGRESS AND INGRESS FROM DRIVEWAYS DURING FLAGGING AND PILOT CAR OPERATIONS.

**LEGEND**

▲ FLAGGER

▲ CONE

⊞ PORTABLE SIGN

→ DIRECTION OF TRAFFIC FLOW

STATE OF NORTH CAROLINA DEPT. OF TRANSPORTATION DIVISION OF HIGHWAYS RALEIGH, N. C.

ROADWAY STANDARD DRAWING FOR TEMPORARY LANE CLOSURES 2-LANE, 2-WAY ROADWAY-1 LANE CLOSED

SHEET 1 OF 14  
**1101.02**