




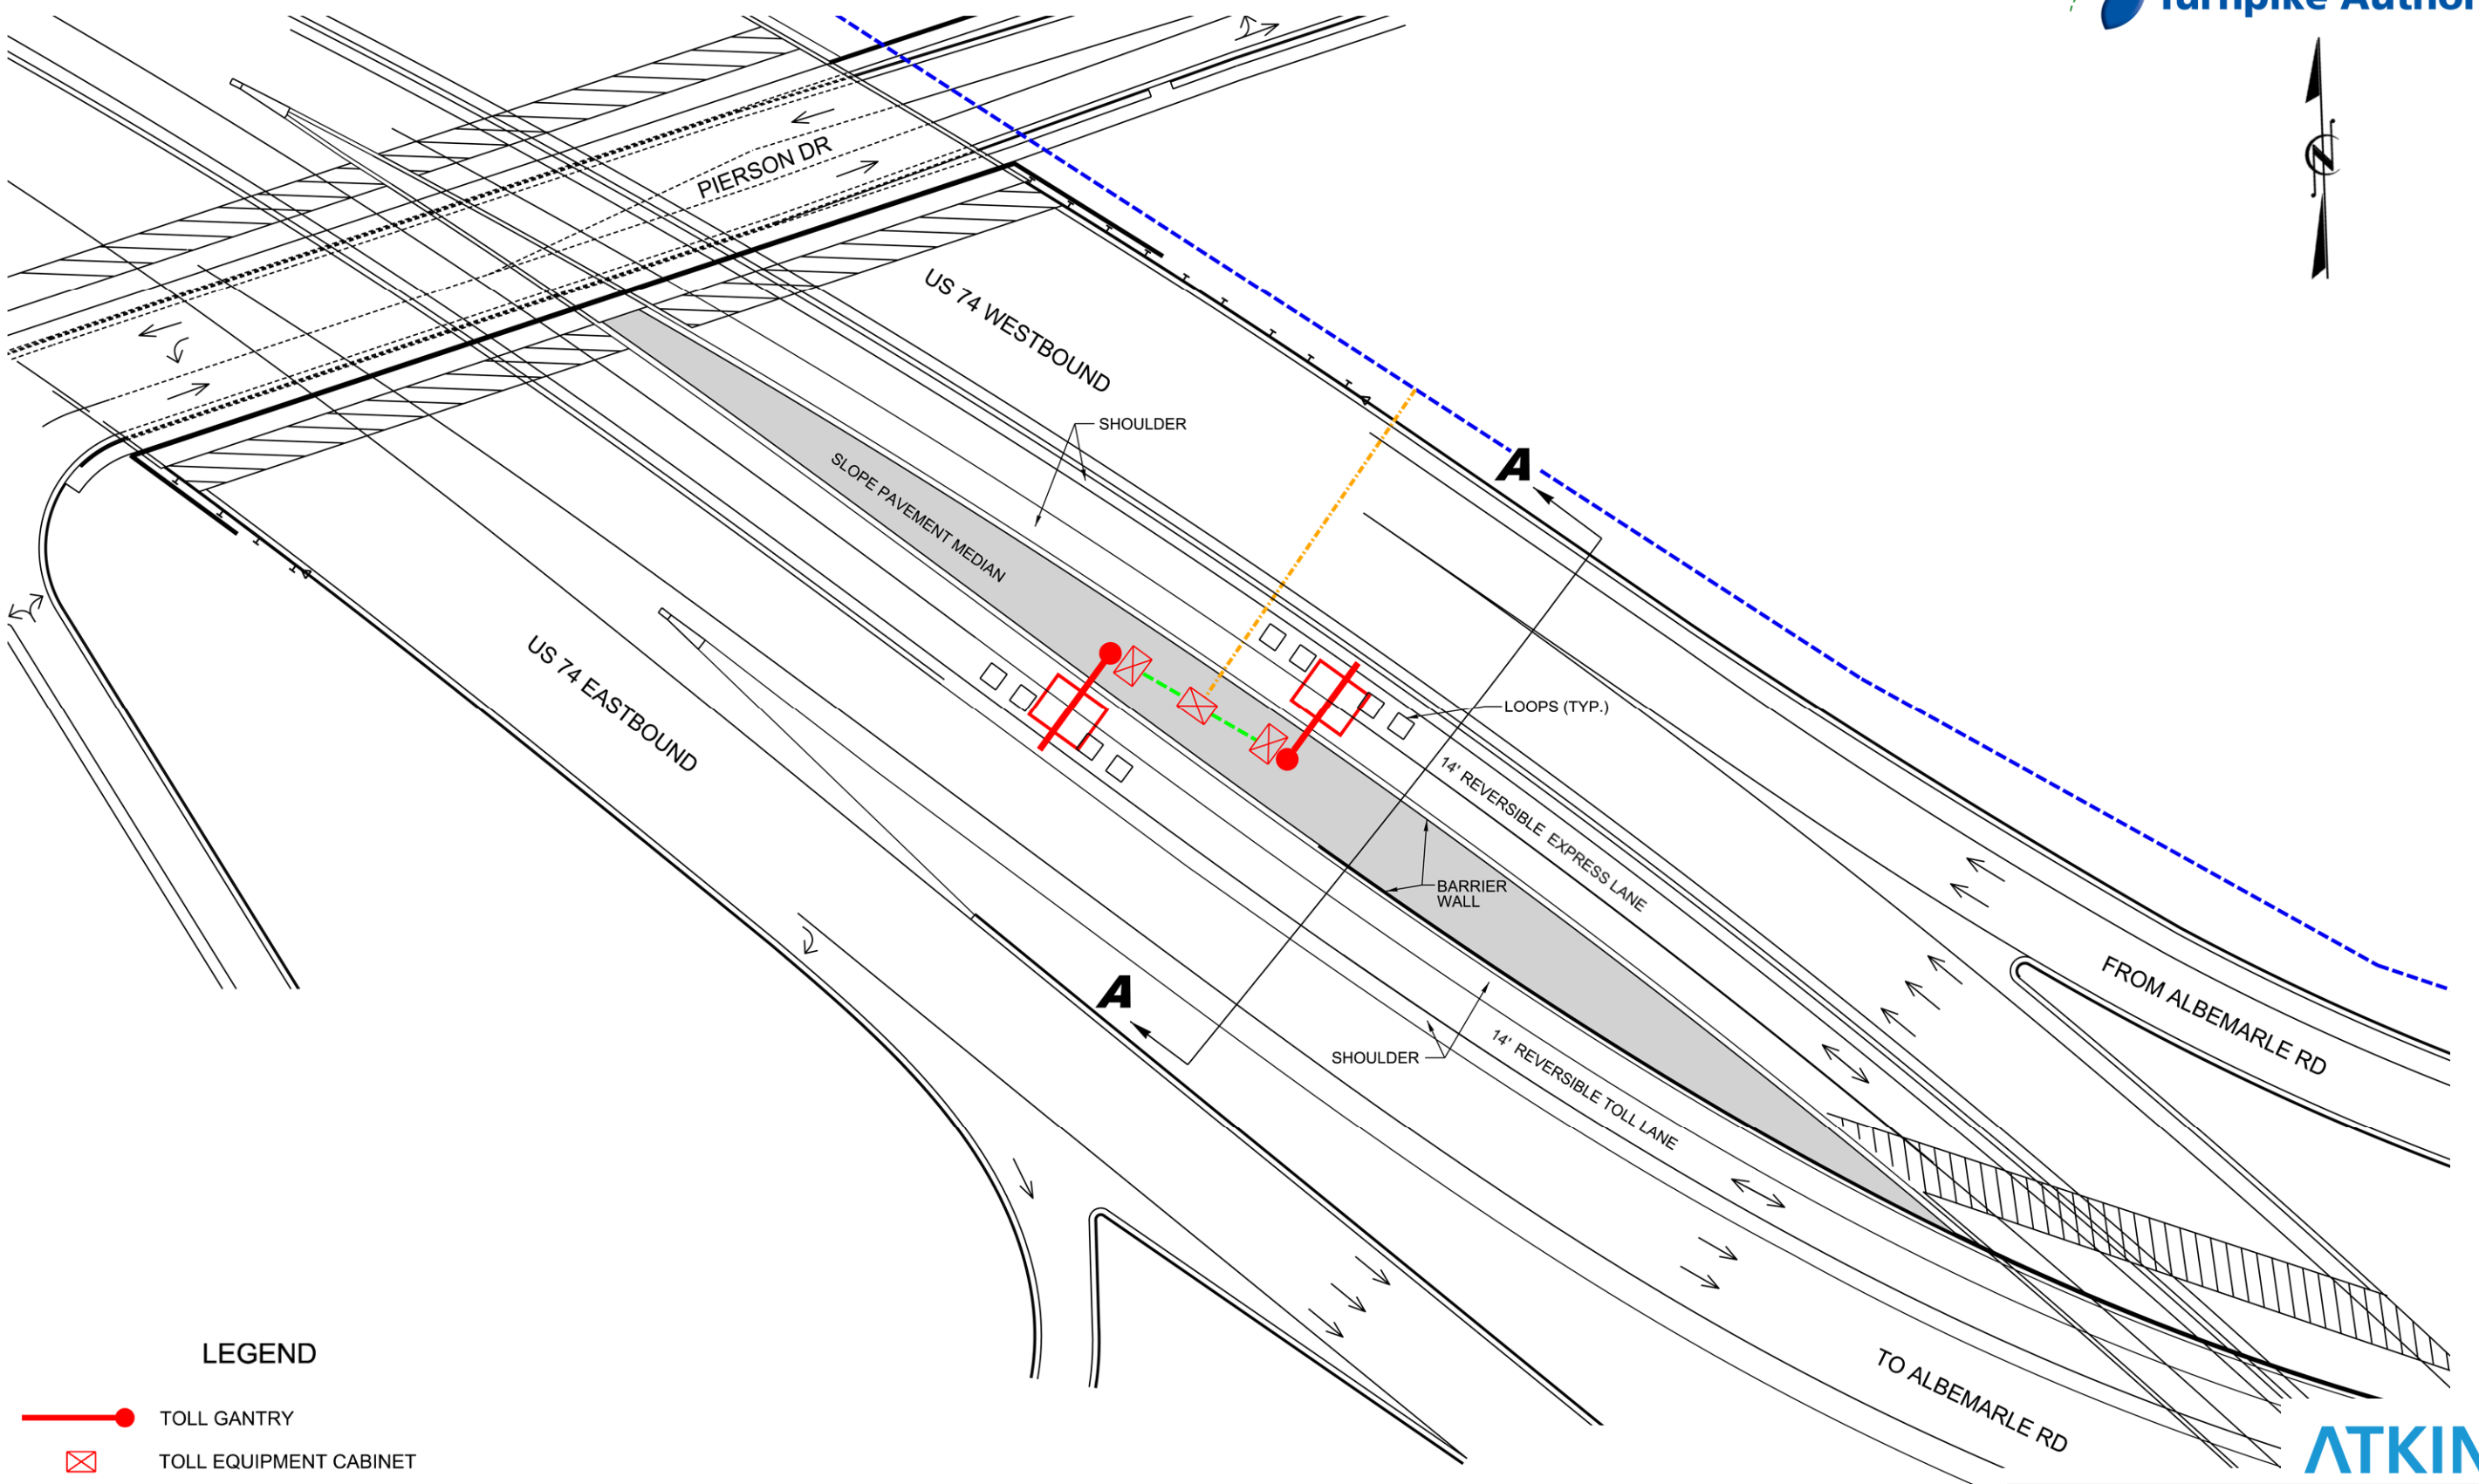


Attachment 4

US-74 Conceptual Plans for AET

TOLL SITE CONCEPT PLAN



LEGEND

-  TOLL GANTRY
-  TOLL EQUIPMENT CABINET
-  EXISTING FIBER-OPTIC COMMUNICATIONS CABLES AND CONDUIT
-  PROPOSED FIBER-OPTIC COMMUNICATIONS CABLES AND CONDUIT
-  PROPOSED TOLL COMMUNICATIONS CABLE

GRAPHIC SCALE




US 74 Express Lanes
U-5526 – I-277 to Wallace Lane
Signing, ITS and Tolling
Conceptual Plans

DATE: 4/06/16	NORTH CAROLINA TURNPIKE AUTHORITY	SHEET NO. 7
---------------	--------------------------------------	-----------------------

ATKINS


TOLL SITE DETAILS

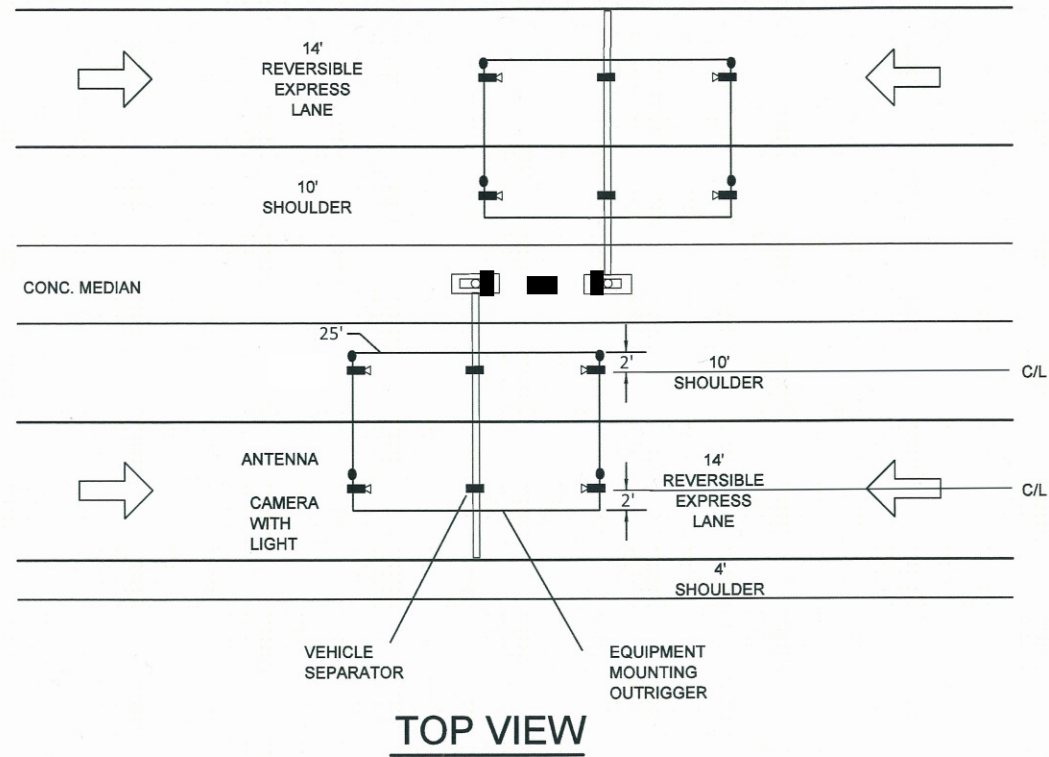


NOTE:
MAST ARMS MAY BE CO-LOCATED ON A SINGLE UPRIGHT



SAMPLE OUTRIGGER

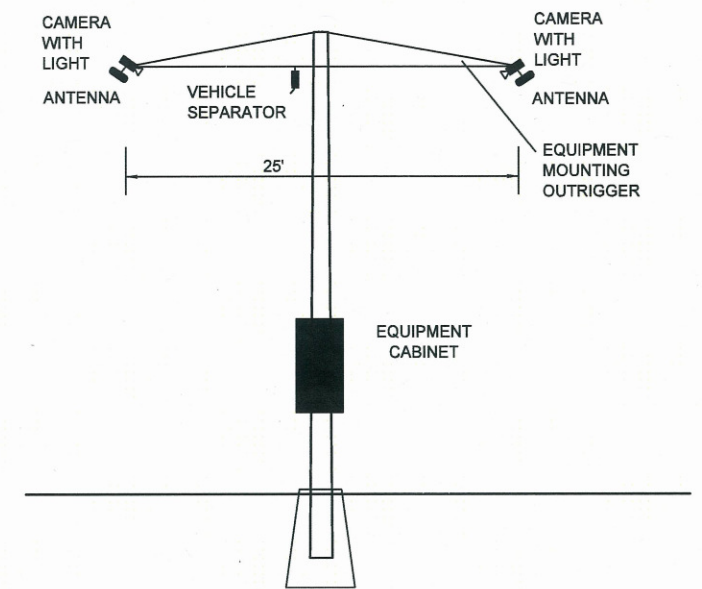

TYPICAL MANAGED LANES TOLL GANTRIES

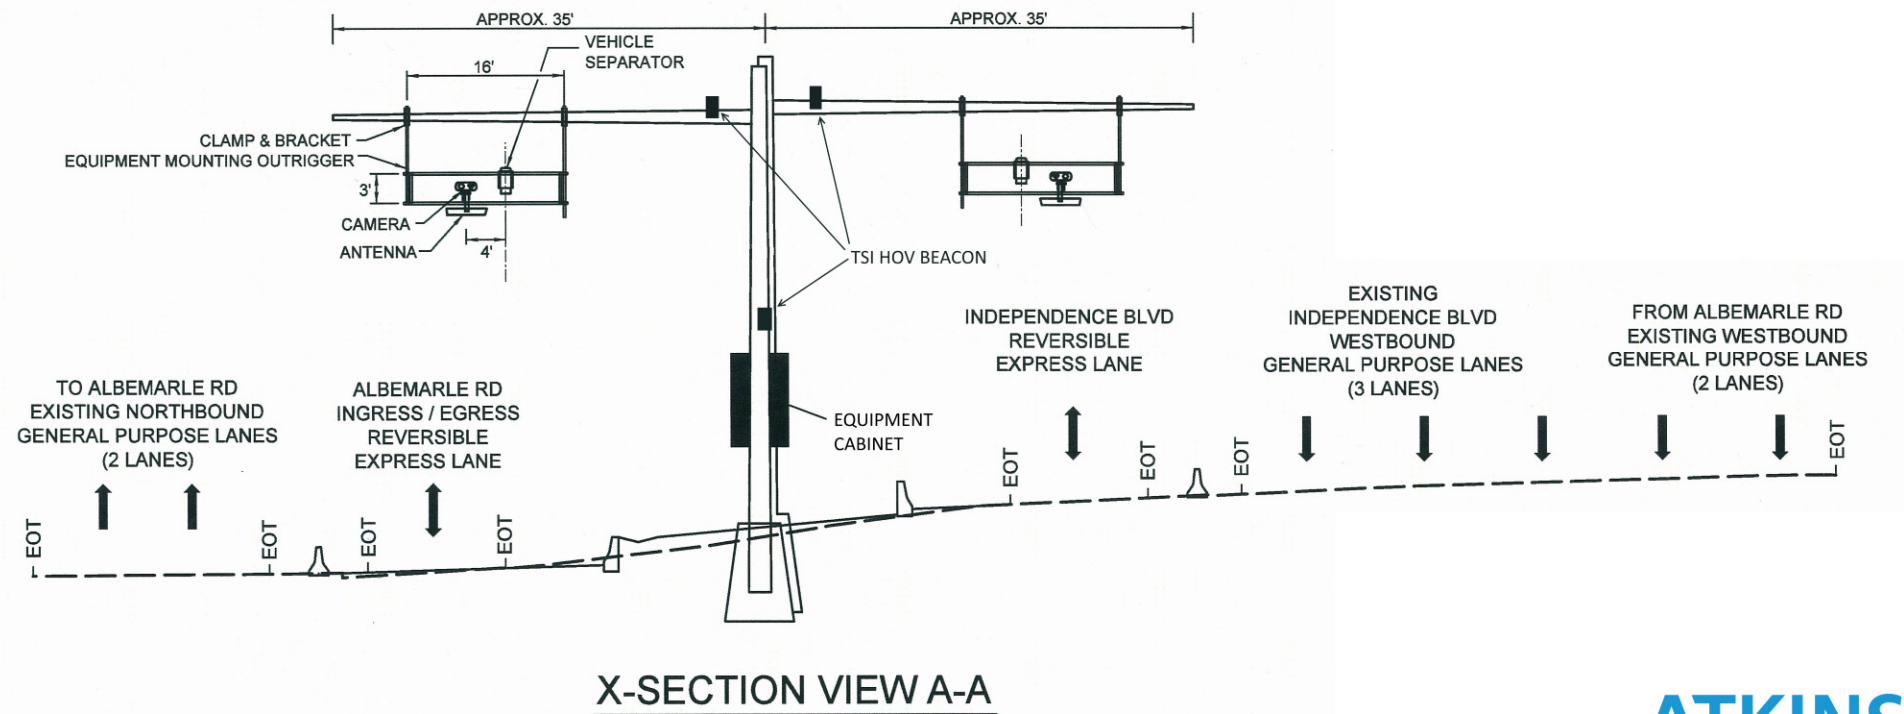

ATKINS

NOT TO SCALE

US 74 Express Lanes U-5526 – I-277 to Wallace Lane Signing, ITS and Tolling Conceptual Plans		
DATE: 4/06/16	NORTH CAROLINA TURNPIKE AUTHORITY	SHEET NO. 8