



STATE OF NORTH CAROLINA
DEPARTMENT OF TRANSPORTATION

BEVERLY EAVES PERDUE
GOVERNOR

EUGENE A. CONTI, JR.
SECRETARY

Minutes of Pre-Bid Conference

DATE: Tuesday, April 13, 2010

TIME: 1:00 p.m.

PROJECTS: Franklin County Bridge No. 38 (MA05012B)
Contract Number: DO00060
WBS: 37048

LOCATION: State Bridge Management's Conference Room, Bridge Management Building,
Raleigh, Wake County

A mandatory pre-bid conference was held for the above listed project. A list of attendees is attached to these minutes. Mr. Michael Summers of the Bridge Management Unit conducted the pre-bid conference. The bid opening date is at 2:00 p.m., Tuesday, April 27, 2010. The following items are noted and are hereby made part of the contract:

1. The completion date for this contract has changed from Ninety (90) consecutive calendar days after and including the availability date to One Hundred Twenty (120) consecutive calendar days after and including the availability date.
2. The "Banking MBE/WBE Credit" section on page 19 of the Bid Proposal Document is not applicable to this contract.
3. The 137'-6" length of guardrail shown on drawing sheet no.1 in the north east corner which crosses the existing soil drive was incorrectly shown. Only the shop curved section shown at end of bridge shall be installed at this location. The total length of steel beam guardrail is correct on the Bid Form. An updated drawing sheet no.1 is attached.
4. As shown on sheet no.1, portions of the temporary causeway class II rip rap material shall be retained for bank stability only. The remaining in-stream rip rap material shall be removed. This removed rip rap shall be relocated to end bents prior to completion of the project. Payment for relocation of any rip rap shall be incidental to the total cost of class II Rip Rap.

MAILING ADDRESS:
Bridge Management Unit
1565 Mail Service Center
Raleigh, NC 27699-1565

Telephone: 919-733-4362
FAX: 919-733-2348

WEBSITE: www.doh.dot.state.nc.us

LOCATION
4809 Beryl Road
Raleigh, NC 27606

5. Existing stone rubble masonry walls and substructures within the project limits shall be removed as directed by the engineer prior to construction of proposed substructure units.

Payment for this removal shall be incidental to the total cost of "Removal Existing Structure".

6. At interior bents, the contractor may have the option to splice drilled pier bars to column bars from the drilled pier to the column. The minimum splice length for the #9 M bar shall be 5'-0". This drilled pier bar shall be detailed with 3 feet of extra length.
7. The proposals at the meeting had the odd number of pages were missing, therefore, a complete set of proposal is attached for your bid.

Attachments

JAD/ZW

Cc: Prospective Bidders
File





P:\100\MA05012B\structure\MA05012B.dwg
 4/13/2010 8:43:39 AM
 DRAWN BY: J. PENDERGRAFT
 CHECKED BY: J. A. DILWORTH
 DATE: 8/09
 DATE: 8/09

GRADE DATA
 PI = 9+20.00
 EL = 101.10'
 VC = 40'
 (-)12.2010% (+)10.3000%

PROFILE ALONG Q SURVEY
 SCALE: 1" = 20'

GRADE DATA
 PI = 11+70.00
 EL = 100.35'
 VC = 60'
 (-)10.3000% (+)3.2830%

TRANSPORTATION PLANNING/DESIGN - BRIDGE/STRUCTURE DESIGN
 CIVIL/SITE DESIGN - GIS/RPS - CONSTRUCTION OBSERVATION
 ETHERRILL ENGINEERING
 559 Jones Franklin Rd. Suite 164
 Raleigh, N.C. 27606
 Phone: 919 561 8077
 Fax: 919 561 8077
 LICENSE NO. F-0877

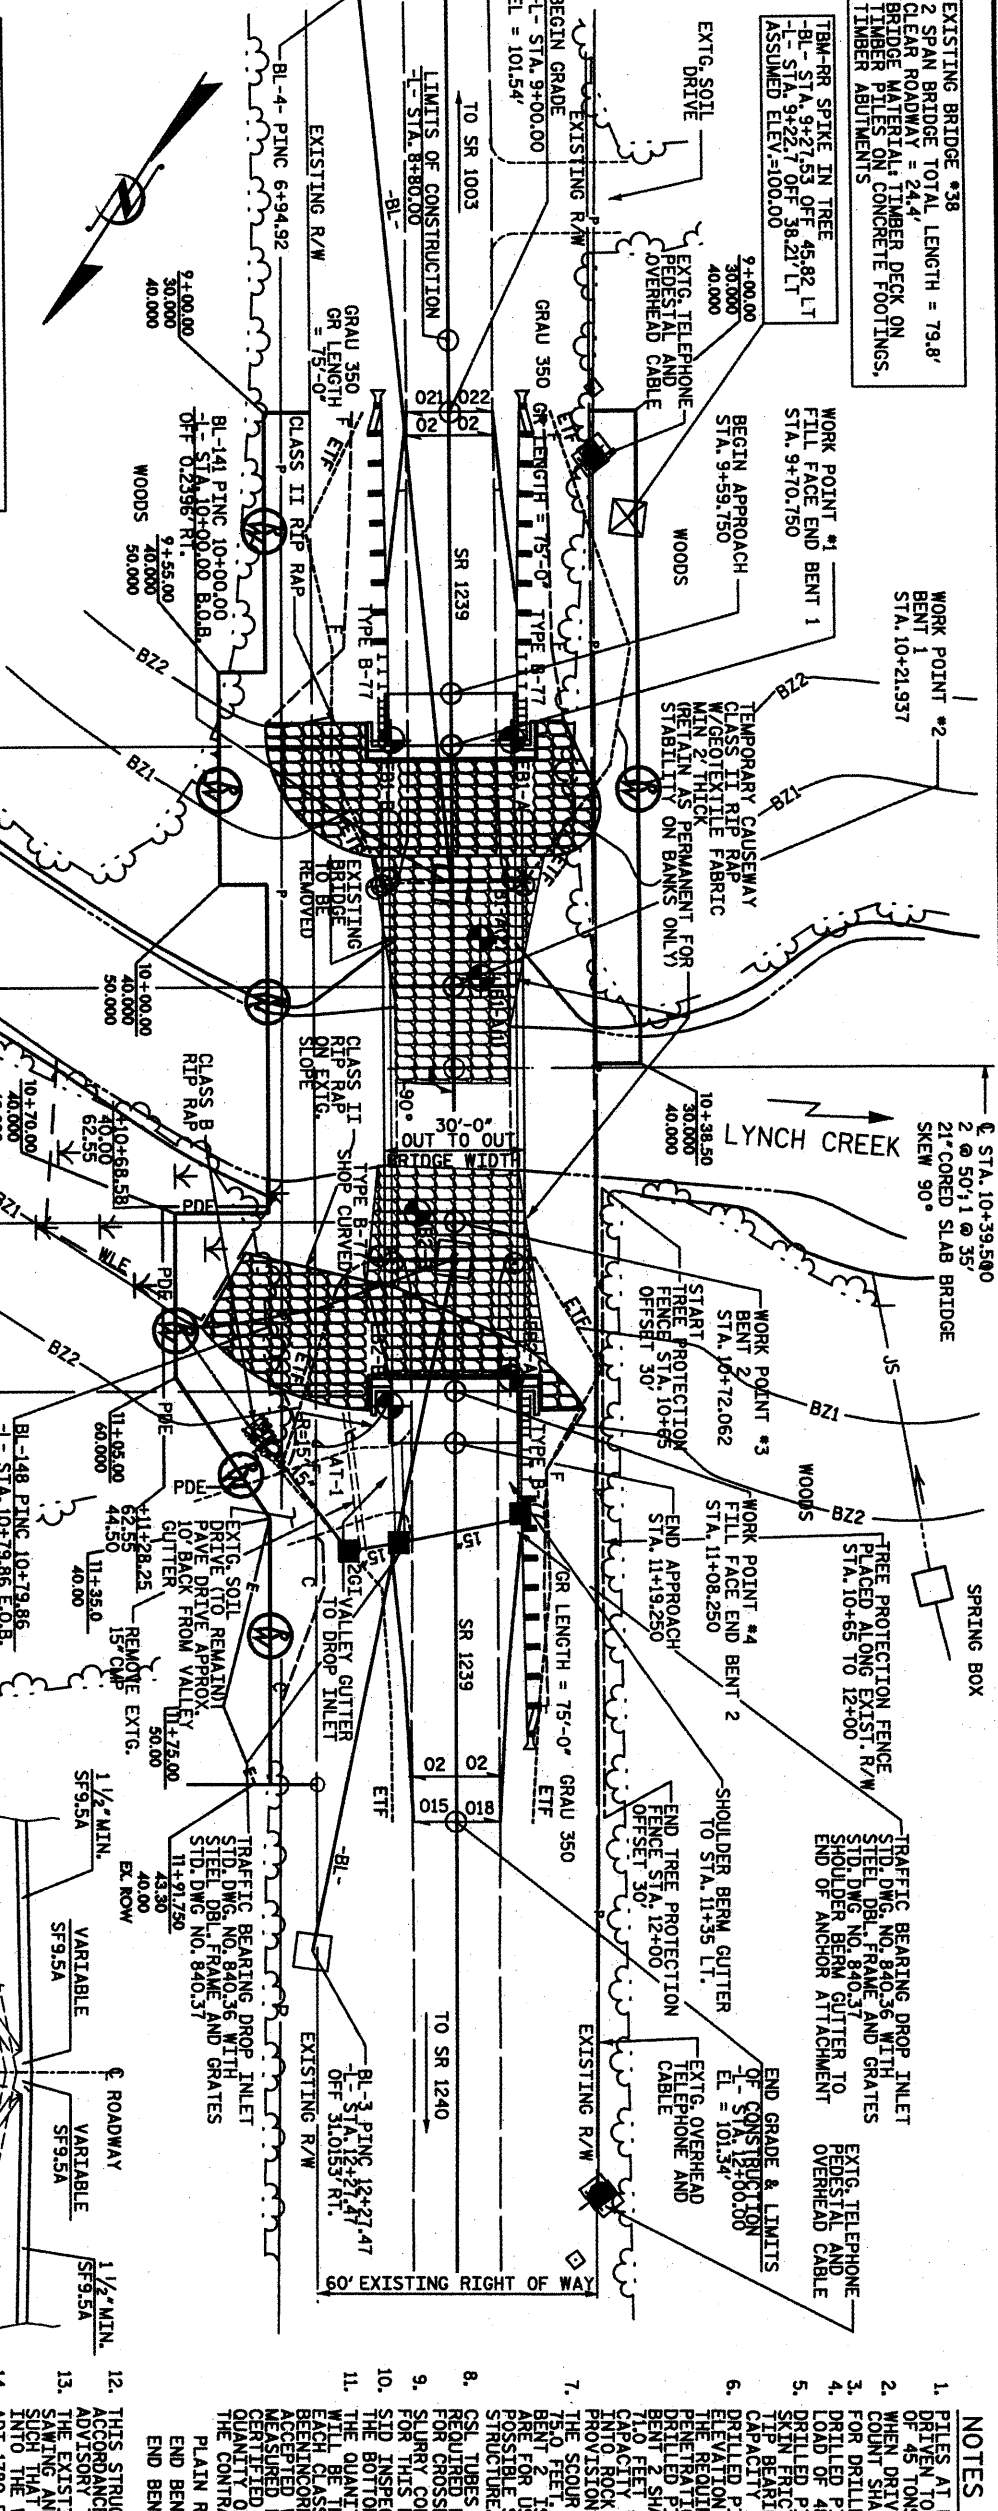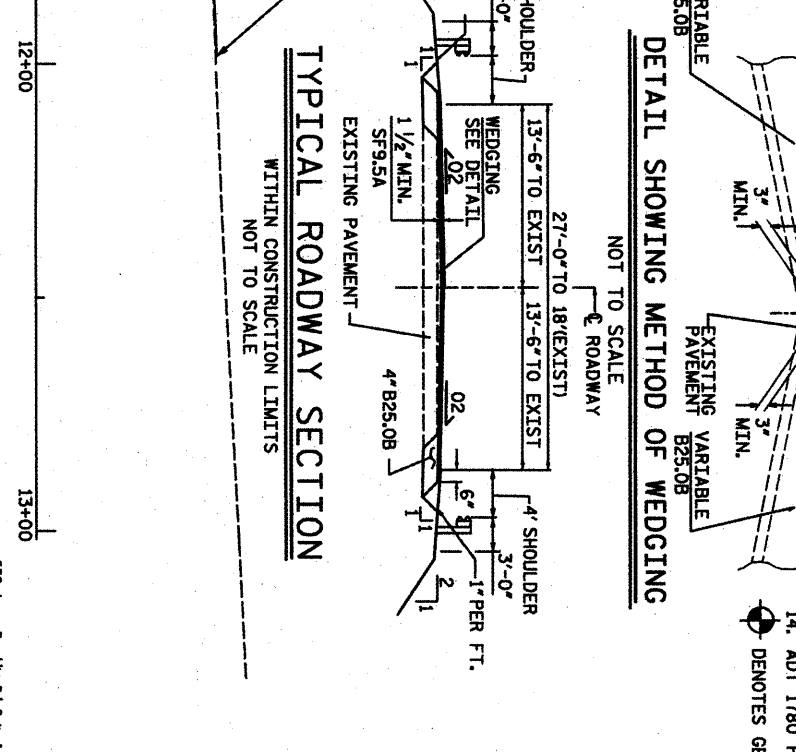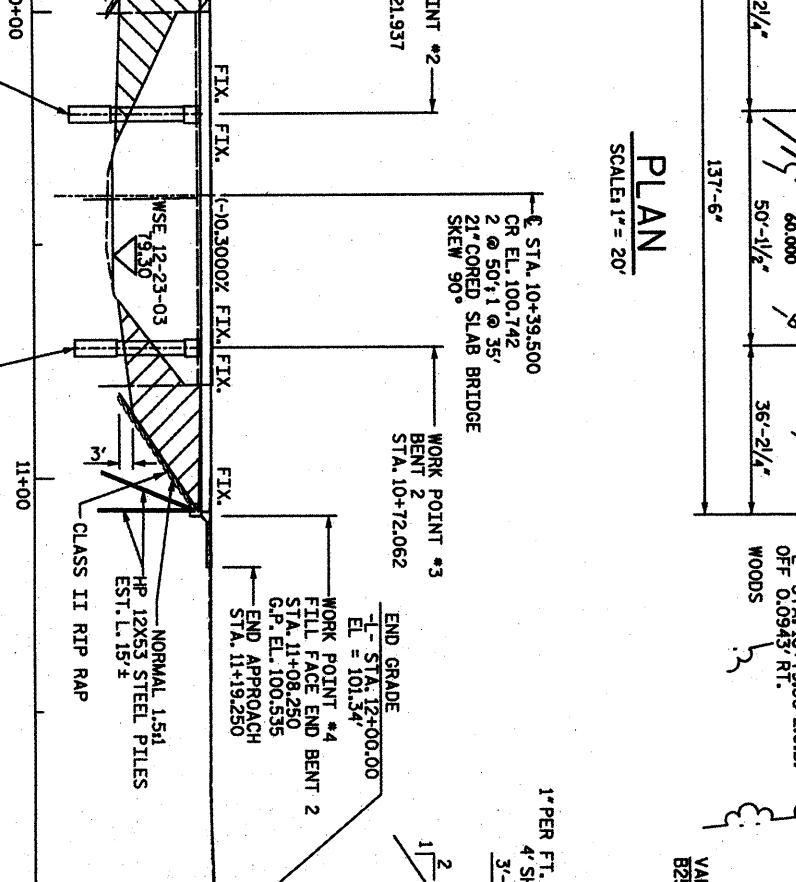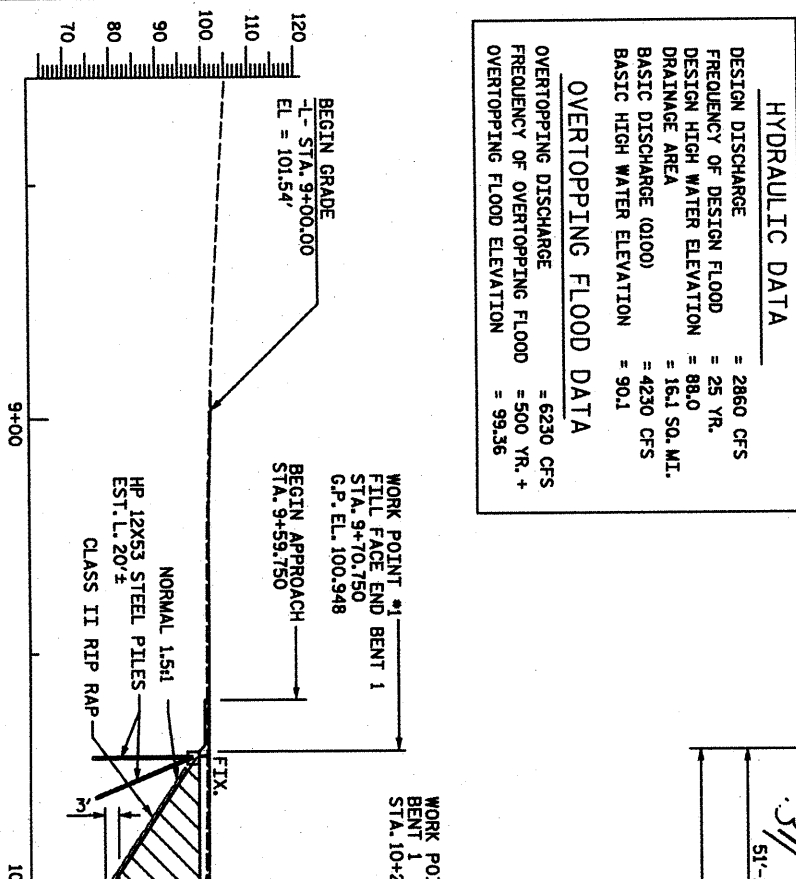

WBS NO. 37048
 FRANKLIN COUNTY
 STATION. 10+39.500 -L-
 REPLACES BRIDGE NO. 38

DEPARTMENT OF TRANSPORTATION
 STATE OF NORTH CAROLINA
 RALEIGH

BRIDGE #38 ON SR 1239
 OVER LYNCH CREEK

REVISIONS
 NO. | BY | DATE | SHEET NO. | TOTAL SHEETS

1			1	20
---	--	--	---	----

SEAL
 22072
 4-12-10

DATE: Tuesday, April 13, 2010
 TIME: 1:00 p.m.

BRIDGE REPLACEMENT CONTRACTS:

- | | |
|--|--|
| 1. Wayne Co. Br. # 98, DO00051 (B-5104) | 4. Yadkin Co. Br. #99, D000046 (B-5228) |
| 2. Franklin Co. Br. # 38, DO00060 (MA05012B) | 5. Transylvania Co. Br. #194, D000052 (B-5235) |
| 3. Wilkes Co. Br. # 24, DO00047 (B-5227) | |

*** CIRCLE THE NUMBER CORRESPONDING TO THE PROJECT THAT YOU PLAN TO BID ON.**

NAME	*PROJECT	COMPANY REPRESENTED AND ADDRESS	CONTACT INFORMATION
FRANK Hampton	1 <input checked="" type="radio"/> 2 3 4 5	APPLETUCK and ASSOCIATES	Email: <u>dcbase@bellsouth.net</u> Phone: <u>828-287-3767</u> Fax: _____
Don white	1 <input checked="" type="radio"/> 2 3 4 5	Saddlebrook Const P.O. Box 214 Pickens, SC 29671	Email: <u>dwhite@sbc.com</u> Phone: <u>864-898-1533</u> Fax: <u>864-898-0763</u>
Jimmy Terry	1 2 3 4 5	TGS Engineers	Email: <u>jterry@tgsengineers.com</u> Phone: <u>(919) 319-8850</u> Fax: _____
Frank Fulp	1 <input checked="" type="radio"/> 2 3 4 5	Smith-Rowe, Inc. 639 Old US 52 South Mount Airy, NC 27030	Email: <u>ffulp@triad.rr.com</u> Phone: <u>336-789-8221</u> Fax: <u>336-789-6807</u>
CHRIS BROWN	1 <input checked="" type="radio"/> 2 3 4 5	SANFORD CONTRACTORS, INC 628 ROCKY FORK CHURCH RD SANFORD, NC 27332	Email: <u>cbrown@sanfordcontractors.com</u> Phone: <u>919-718-1021</u> Fax: <u>919-775-3406</u>
CHIP HARRIS	1 <input checked="" type="radio"/> 2 3 4 5	UTILITY PRECAST, INC. 1420 IVEY CUNE RD. CONCORD, NC 28027	Email: <u>UTILITYPRECAST@btma12.com</u> Phone: <u>704-721-0106</u> Fax: <u>704-721-0226</u>

**OFFICIAL ROSTER OF PRE-BID CONFERENCE ATTENDEES
NCDOT- BRIDGE MANAGEMENT UNIT -POC**

DATE: Tuesday, April 13, 2010
TIME: 1:00 p.m.

BRIDGE REPLACEMENT CONTRACTS:

- | | |
|--|--|
| 1. Wayne Co. Br. # 98, DO00051 (B-5104) | 4. Yadkin Co. Br. #99, D000046 (B-5228) |
| 2. Franklin Co. Br. # 38, DO00060 (MA05012B) | 5. Transylvania Co. Br. #194, D000052 (B-5235) |
| 3. Wilkes Co. Br. # 24, DO00047 (B-5227) | |

*** CIRCLE THE NUMBER CORRESPONDING TO THE PROJECT THAT YOU PLAN TO BID ON.**

NAME	*PROJECT	COMPANY REPRESENTED AND ADDRESS	CONTACT INFORMATION
JOHN SWITZER	1 2 3 4 5	2500 Hwy. 70 East NEW BERN, NC 28563 TRADER CONSTRUCTION	Email: <u>hhuddle@traderconstruction.com</u> Phone: <u>252-633-2424</u> Fax: <u>252-634-9718</u>
Cody Merrifield	1 2 3 4 5	Dellinger Inc P.O. Box 929 Monroe, NC 28111	Email: <u>Leea.Dellinger-Inc.Com</u> Phone: <u>(704)283-7551</u> Fax: <u>(704) 889-8217</u>
Erin Bonney	1 2 3 4 5	Wetherill Engineering	Email: <u>ebonney@wetherilleng.com</u> Phone: <u>919-851-8077</u> Fax: <u>919-851-8107</u>
John Dilworth	1 2 3 4 5	wetherill Engineering	Email: <u>john@wetherilleng.com</u> Phone: <u>919 851-8077</u> Fax: <u>919 857 8107</u>
Brandon Shore	1 2 3 4 5	Davie Grading Inc. 1623 US Hwy 158 Mocksville, NC 27028	Email: <u>DavieGrading@yptel.net</u> Phone: <u>(336) 751-0022</u> Fax: <u>(336) 751-1622</u>
Ken Camp	1 2 3 4 5	Carolina Specialties Construction, L PO Box 825 Hendersonville NC 2880 28732	KCamp@carspecconst.com Email: Phone: <u>828-329-0208</u> Fax: <u>828-692-8863</u>

DATE: Tuesday, April 13, 2010
TIME: 1:00 p.m.

BRIDGE REPLACEMENT CONTRACTS:

- | | |
|--|--|
| 1. Wayne Co. Br. # 98, DO00051 (B-5104) | 4. Yadkin Co. Br. #99, D000046 (B-5228) |
| 2. Franklin Co. Br. # 38, DO00060 (MA05012B) | 5. Transylvania Co. Br. #194, D000052 (B-5235) |
| 3. Wilkes Co. Br. # 24, DO00047 (B-5227) | |

*** CIRCLE THE NUMBER CORRESPONDING TO THE PROJECT THAT YOU PLAN TO BID ON.**

NAME	*PROJECT	COMPANY REPRESENTED AND ADDRESS	CONTACT INFORMATION
Mike Ingle	1 2 3 4 5	APAC - Atlantic, Thompson-Aitcher 300. S. Benbow Rd Greensboro, NC 27401	APAC Email: <u>mingle@apac.com</u> Phone: <u>336-412-6829</u> Fax: <u>336-412-6777</u>
Erick Frazier	1 2 3 4 5	S.T. Wooten Corp. P.O. Box 2408 Wilson NC 27894	Email: <u>Erick Frazier</u> Phone: <u>252-291-5165</u> Fax: <u>252-243-0901</u>
Gary Eisner	1 2 3 4 5	J.R. Vannoy & Son's	Email: <u>Gary.Eisner@JRVannoy.com</u> Phone: <u>336-846-7191</u> Fax: <u>336-846-2112</u>
ROGER YONKIS	1 2 3 4 5	TCB BUILDERS, LLC P.O. Box 1625 LEXINGTON, NC 27293	Email: <u>TCBBUILDERS@AOL.COM</u> Phone: <u>336-224-2200</u> Fax: <u>336-224-2299</u>
FREDDIE BUNN	1 2 3 4 5	NCDOT DIV 4	Email: <u>FBUNN@NCDOT.GOV</u> Phone: <u>252-230-7630</u> Fax: <u>252-234-6174</u>
Ivan Dishman	1 2 3 4 5	NCDOT Div 11	Email: <u>idishman@ncdot.gov</u> Phone: <u>336-9039124</u> Fax: _____

DATE: Tuesday, April 13, 2010
 TIME: 1:00 p.m.

BRIDGE REPLACEMENT CONTRACTS:

- | | |
|--|--|
| 1. Wayne Co. Br. # 98, DO00051 (B-5104) | 4. Yadkin Co. Br. #99, D000046 (B-5228) |
| 2. Franklin Co. Br. # 38, DO00060 (MA05012B) | 5. Transylvania Co. Br. #194, D000052 (B-5235) |
| 3. Wilkes Co. Br. # 24, DO00047 (B-5227) | |

* CIRCLE THE NUMBER CORRESPONDING TO THE PROJECT THAT YOU PLAN TO BID ON.

NAME	*PROJECT	COMPANY REPRESENTED AND ADDRESS	CONTACT INFORMATION
Karen Mobley	1 2 3 4 5	Florence & Hutcherson 5121 Kingdom Way Suite 100 Raleigh, NC 27607	Email: <u>kmobley@flohut.com</u> Phone: <u>919.851.6066 ext. 114</u> Fax: _____
CHRIS BRITTA	1 2 3 4 5	TAYLOR & MURPHY PO Box 6215 Asheville NC 28806	Email: <u>cbritta@taylorandmurphy.com</u> Phone: <u>828</u> <u>murphy.com</u> Fax: <u>667-4526 / 1770 fax</u>
Kevin Austin	1 2 3 4 5	Mulkey Engineers + Consultants 6750 Tryon Rd Cary, NC 27518	Email: <u>kaustin@mulkeyinc.com</u> Phone: <u>(919) 858-1710</u> Fax: <u>(919) 851-1918</u>
Leonard Fletcher	1 2 3 4 5	TGS Engineers 804-c N. Lafayette St. Shelby, NC 28150	Email: <u>lfletcher@tgsengineers.com</u> Phone: <u>704-476-0003</u> Fax: <u>704-476-0024</u>
Jason Williams	① ② 3 4 5	C.C. Mangum Company, LLC P.O. Box 31768 Raleigh, NC 27602	Email: <u>williamj@ccmangum.com</u> Phone: <u>919-582-3532</u> Fax: <u>919-582-3533</u>
APRIL BURRIS	① 2 3 4 5	Palmetto Structures 1521 Huffman Mill Rd Burlington NC 27215	Email: <u>GAnniff@palmettostructures.com</u> Phone: <u>864-879-2166</u> Fax: <u>864-879-2167</u>

**OFFICIAL ROSTER OF PRE-BID CONFERENCE ATTENDEES
NCDOT- BRIDGE MANAGEMENT UNIT -POC**

DATE: Tuesday, April 13, 2010
TIME: 1:00 p.m.

BRIDGE REPLACEMENT CONTRACTS:

- | | |
|--|--|
| 1. Wayne Co. Br. # 98, DO00051 (B-5104) | 4. Yadkin Co. Br. #99, D000046 (B-5228) |
| 2. Franklin Co. Br. # 38, DO00060 (MA05012B) | 5. Transylvania Co. Br. #194, D000052 (B-5235) |
| 3. Wilkes Co. Br. # 24, DO00047 (B-5227) | |

*** CIRCLE THE NUMBER CORRESPONDING TO THE PROJECT THAT YOU PLAN TO BID ON.**

NAME	*PROJECT	COMPANY REPRESENTED AND ADDRESS	CONTACT INFORMATION
------	----------	------------------------------------	---------------------

JIM MONDOLFI	1	FLORENCE HUTCHESON, NC 5121 KINGDOM WAY RALEIGH, NC 27607	Email: <u>jmondolfi@flohut.com</u>
	2		Phone: <u>919-851-6066</u>
	3		Fax: _____
	4		
	5		

MICHAEL MCKOY	1	NCDOT CONTRACTUAL SERVICES UNIT	Email: <u>MMCKOY@NCDOT.GOV</u>
	2		Phone: <u>733 5616 X 344</u>
	3		Fax: _____
	4		
	5		

ZAKI WAFA	1	NCDOT SBMU	Email: <u>zwafa@ncdot.gov</u>
	2		Phone: <u>919-835-8255</u>
	3		Fax: <u>919-733-2348</u>
	4		
	5		

	1		Email: _____
	2		Phone: _____
	3		Fax: _____
	4		
	5		

	1		Email: _____
	2		Phone: _____
	3		Fax: _____
	4		
	5		

	1		Email: _____
	2		Phone: _____
	3		Fax: _____
	4		
	5		